



City of Chicago Office of the City Clerk

City Hall
121 North LaSalle Street
Room 107
Chicago, IL 60602
www.chicityclerk.com

Legislation Referred to Committees at the Chicago City Council Meeting 6/25/2014

Section 3c - Aldermanic Introductions Regarding Unclassified Matters

File #	Title	Sponsor(s)	Committee Referral		
4-60-022 Allow Alcoholic Liquor					
1	O2014-4983	Amendment of Municipal Code Section 4-60-022 to allow additional alcoholic liquor licenses on portion(s) of N Clark St	Tunney (44)	License	
Alley Access Barrier(s)					
2	O2014-5052	Exemption from physical barrier requirement for commercial driveway alley access for WPA 2 LLC	Moreno (1)	Transportation	
3	O2014-4986	Exemption from physical barrier requirement for commercial driveway alley access for 7140 S Dorchester Properties LLC	Hairston (5)	Transportation	
4	O2014-4985	Exemption from physical barrier requirement for commercial driveway alley access for 3849 -- 3859 S Parnell Ave	Balcer (11)	Transportation	
5	O2014-4992	Exemption from physical barrier requirement for commercial driveway alley access for Tower Property Group LLC	Foulkes (15)	Transportation	
6	O2014-4993	Exemption from physical barrier requirement for commercial driveway alley access for Shell Filling Station and Convenience Store	Foulkes (15)	Transportation	
7	O2014-5018	Exemption from physical barrier requirement for commercial driveway alley access for Oso Tire Repair	Lane (18)	Transportation	<i>Redacted Record</i>
8	O2014-5021	Exemption from physical barrier requirement for commercial driveway alley access for Aldi	Zalewski (23)	Transportation	
9	O2014-5080	Exemption from physical barrier requirement for commercial driveway alley access for Madison Throop LLC	Solis (25)	Transportation	
10	O2014-4936	Exemption from physical barrier requirement for commercial driveway alley access for ServiceMaster	Reboyas (30)	Transportation	
11	O2014-4995	Exemption from physical barrier requirement for commercial driveway alley access for Hispanic Housing Development Corp.	Suarez (31)	Transportation	
12	O2014-4996	Exemption from physical barrier requirement for commercial driveway alley access for Topflight Auto Spa Carwash	Suarez (31)	Transportation	
13	O2014-4997	Exemption from physical barrier requirement for commercial driveway alley access for Equilibrium International Corp.	Suarez (31)	Transportation	
14	O2014-5027	Exemption from physical barrier requirement for commercial driveway alley access for Bucktown Academy LLC	Waguespack (32)	Transportation	

Legislation Referred to Committees at the Chicago City Council Meeting

6/25/2014

Section 3c - Aldermanic Introductions Regarding Unclassified Matters

File #	Title	Sponsor(s)	Committee Referral	
15	O2014-5015	Exemption from physical barrier requirement for commercial driveway alley access for G&A Management	Mell (33)	Transportation
16	O2014-5108	Exemption from physical barrier requirement for commercial driveway alley access for Beyond Auto Repair	Colón (35)	Transportation <i>Redacted Record</i>
17	O2014-4998	Exemption from physical barrier requirement for commercial driveway alley access for O'Donnell Investment Co	Reilly (42)	Transportation
18	O2014-5078	Exemption from physical barrier requirement for commercial driveway alley access for Gifted Children Academy, Inc.	Moore (49)	Transportation
19	O2014-5082	Exemption from physical barrier requirement for commercial driveway alley access for 3 Corner Development - Wayne Ave	Moore (49)	Transportation
20	O2014-5084	Exemption from physical barrier requirement for commercial driveway alley access for 3 Corner Development - Lakewood Ave	Moore (49)	Transportation

Amend Order

21	Or2014-312	Commissioners of Departments of Innovation and Technology and Transportation directed to suspend installation and implementation of electronic information gathering devices on public way	Fioretti (2) Waguespack (32) Hairston (5) Arena (45) Sposato (36) Munoz (22) Foulkes (15)	Economic
----	------------	---	---	----------

Awning(s)

22	O2014-5181	Awning(s) for Estelles Cafe & Pub Ltd	Moreno (1)	Transportation
23	O2014-5182	Awning(s) for Jackson Junge Gallery	Moreno (1)	Transportation
24	O2014-5184	Awning(s) for Leona's Pizzeria	Moreno (1)	Transportation
25	O2014-5185	Awning(s) for Papa Jin	Moreno (1)	Transportation
26	O2014-5187	Awning(s) for European Wax Center	Fioretti (2)	Transportation
27	O2014-5189	Awning(s) for Metropolitan Barber Shop	Fioretti (2)	Transportation
28	O2014-5192	Awning(s) for Morris and Sons Co	Fioretti (2)	Transportation
29	O2014-5195	Awning(s) for Hyde Park Self Storage, Inc.	Burns (4)	Transportation
30	O2014-5197	Awning(s) for Radio Shack No. 6521	Burns (4)	Transportation
31	O2014-5199	Awning(s) for Rose-Ridge Foods	Beale (9)	Transportation
32	O2014-5201	Awning(s) for Chicago Samtel Cellular, Inc.	Pope (10)	Transportation
33	O2014-5203	Awning(s) for MN Gallery & Studio, Inc.	Balcer (11)	Transportation
34	O2014-5204	Awning(s) for Vista Hermosa Restaurant	Cardenas (12)	Transportation
35	O2014-5206	Awning(s) for Rocios Childrens Wear	Quinn (13)	Transportation
36	O2014-5209	Awning(s) for De Arte Unisex Hair Style	Foulkes (15)	Transportation
37	O2014-5211	Awning(s) for Monterre Photo Studio	Foulkes (15)	Transportation

Legislation Referred to Committees at the Chicago City Council Meeting

6/25/2014

Section 3c - Aldermanic Introductions Regarding Unclassified Matters

File #	Title	Sponsor(s)	Committee Referral	
38	O2014-5214	Awning(s) for Hasmukhbhai Thakkar	Thompson (16)	Transportation
39	O2014-5216	Awning(s) for Mo's Auto Repair	Thompson (16)	Transportation
40	O2014-5219	Awning(s) for Harold's Chicken Shack	Thomas (17)	Transportation
41	O2014-5224	Awning(s) for Little Hands Child Creative Center, Inc.	Thomas (17)	Transportation
42	O2014-5232	Awning(s) for Southwest Guaranteed Home Equity Program	Lane (18)	Transportation
43	O2014-5236	Awning(s) for Luxure Nail and Beauty Bar	O'Shea (19)	Transportation
44	O2014-5240	Awning(s) for Shop 147, The	O'Shea (19)	Transportation
45	O2014-5250	Awning(s) for El Sinaloense	Munoz (22)	Transportation
46	O2014-5442	Awning(s) for Cermak Tax Service	Munoz (22)	Transportation
47	O2014-5254	Awning(s) for United Tax & Travel	Zalewski (23)	Transportation
48	O2014-5263	Awning(s) for Burdeen Shoe Co., Inc.	Solis (25)	Transportation
49	O2014-5268	Awning(s) for Chinatown Mobile	Solis (25)	Transportation
50	O2014-5271	Awning(s) for Marketplace Vision	Solis (25)	Transportation
51	O2014-5273	Awning(s) for Uruapan	Solis (25)	Transportation
52	O2014-5276	Awning(s) for Cafe Colao	Maldonado (26)	Transportation
53	O2014-5279	Awning(s) for Hashbrowns on Wells	Burnett (27)	Transportation
54	O2014-5281	Awning(s) for Mahoney's	Burnett (27)	Transportation
55	O2014-5283	Awning(s) for Prevention Partnership	Graham (29)	Transportation
56	O2014-5284	Awning(s) for J&A Sports Bar	Reboyras (30)	Transportation
57	O2014-5287	Awning(s) for John's Liquor & Deli	Reboyras (30)	Transportation
58	O2014-5288	Awning(s) for Augie's	Waguespack (32)	Transportation
59	O2014-5293	Awning(s) for Coldwell Banker	Waguespack (32)	Transportation
60	O2014-5297	Awning(s) for Lincoln Park Dog & Cat Clinic	Waguespack (32)	Transportation
61	O2014-5302	Awning(s) for Old LWIW Restaurant, Inc.	Waguespack (32)	Transportation
62	O2014-5306	Awning(s) for Standout Style Boutique	Waguespack (32)	Transportation
63	O2014-5310	Awning(s) for Thai "Linda" Cafe'	Waguespack (32)	Transportation
64	O2014-5313	Awning(s) for Classic Shine Hair Studio, Inc.	Colón (35)	Transportation
65	O2014-5319	Awning(s) for Farmers Insurance Co.	Sposato (36)	Transportation
66	O2014-5323	Awning(s) for Cafe Latin Bliss	O'Connor (40)	Transportation
67	O2014-5325	Awning(s) for Devon Morseview Drugs, Inc.	O'Connor (40)	Transportation
68	O2014-5336	Awning(s) for Amish Custom Kitchens	O'Connor (41)	Transportation
69	O2014-5344	Awning(s) for Acadia Heritage Shops LLC	Reilly (42)	Transportation
70	O2014-5347	Awning(s) for Astrology	Reilly (42)	Transportation
71	O2014-5362	Awning(s) for Barneys New York	Reilly (42)	Transportation

Legislation Referred to Committees at the Chicago City Council Meeting

6/25/2014

Section 3c - Aldermanic Introductions Regarding Unclassified Matters

File #	Title	Sponsor(s)	Committee Referral	
72	O2014-5364	Awning(s) for Bistro BT the Pier, The	Reilly (42)	Transportation
73	O2014-5371	Awning(s) for Corner Bakery Cafe - 35 E Monroe St	Reilly (42)	Transportation
74	O2014-5402	Awning(s) for Corner Bakery Cafe - 56 W Randolph St	Reilly (42)	Transportation
75	O2014-5406	Awning(s) for Corner Bakery Cafe - 1121 N State St	Reilly (42)	Transportation
76	O2014-5412	Awning(s) for Double Tree Hotel Magnificent Mile	Reilly (42)	Transportation
77	O2014-5415	Awning(s) for Hugo's Frog Bar	Reilly (42)	Transportation
78	O2014-5420	Awning(s) for IA Lodging Chicago Wabash LLC	Reilly (42)	Transportation
79	O2014-5423	Awning(s) for John Barleycorn	Reilly (42)	Transportation
80	O2014-5428	Awning(s) for Kim's Shoe Repair	Reilly (42)	Transportation
81	O2014-5430	Awning(s) for Le Colonial	Reilly (42)	Transportation
82	O2014-5432	Awning(s) for RL	Reilly (42)	Transportation
83	O2014-5437	Awning(s) for Theory Sports Div Lounge	Reilly (42)	Transportation
84	O2014-5439	Awning(s) for Athenian Room Restaurant	Smith (43)	Transportation
85	O2014-5444	Awning(s) for Division Court Condo Assn.	Smith (43)	Transportation
86	O2014-5448	Awning(s) for Riccardo Enoteca	Smith (43)	Transportation
87	O2014-5451	Awning(s) for Snarf's Sandwiches	Smith (43)	Transportation
88	O2014-5453	Awning(s) for Village Cycle Center, Inc.	Smith (43)	Transportation
89	O2014-5458	Awning(s) for Great Clips	Tunney (44)	Transportation
90	O2014-5463	Awning(s) for Joys	Tunney (44)	Transportation
91	O2014-5468	Awning(s) for Leona's Pizzeria	Tunney (44)	Transportation
92	O2014-5471	Awning(s) for Ping Pong	Tunney (44)	Transportation
93	O2014-5477	Awning(s) for Thresholds "Mothers" Project	Tunney (44)	Transportation
94	O2014-5480	Awning(s) for City Smiles	Arena (45)	Transportation
95	O2014-5484	Awning(s) for El Llano Restaurant	Arena (45)	Transportation
96	O2014-5487	Awning(s) for Aardvark Insurance Agency	Cappleman (46)	Transportation
97	O2014-5491	Awning(s) for Las Mananitas	Cappleman (46)	Transportation
98	O2014-5495	Awning(s) for Mr Salsa Taqueria	Cappleman (46)	Transportation
99	O2014-5498	Awning(s) for American Dental Associates	Pawar (47)	Transportation
100	O2014-5501	Awning(s) for Best Buy Food & Liquor	Pawar (47)	Transportation
101	O2014-5505	Awning(s) for Black Rock Pub	Pawar (47)	Transportation
102	O2014-5511	Awning(s) for Kopi, A Traveler's Cafe	Osterman (48)	Transportation
103	O2014-5515	Awning(s) for Cunneen's Pub	Moore (49)	Transportation
104	O2014-5519	Awning(s) for Mona Buechler	Moore (49)	Transportation

Legislation Referred to Committees at the Chicago City Council Meeting

6/25/2014

Section 3c - Aldermanic Introductions Regarding Unclassified Matters

File #	Title	Sponsor(s)	Committee Referral	
Canopy(s)				
105	O2014-5205	Canopy(s) for New Valois Rest, Inc., The	Burns (4)	Transportation
106	O2014-5208	Canopy(s) for One Financial Place Property LLC	Burns (4)	Transportation
107	O2014-5210	Canopy(s) for Ana's Food Mart	Beale (9)	Transportation
108	O2014-5215	Canopy(s) for Double T Liquors & Lounge	Quinn (13)	Transportation
109	O2014-5218	Canopy(s) for 63rd & Cottage Grove Building	Cochran (20)	Transportation
110	O2014-5221	Canopy(s) for Overt Press, Inc.	Zalewski (23)	Transportation
111	O2014-5226	Canopy(s) for Frank Food No. 4	Chandler (24)	Transportation
112	O2014-5230	Canopy(s) for Chiu Quon Bakery	Solis (25)	Transportation
113	O2014-5235	Canopy(s) for O'Briens Restaurant & Bar	Burnett (27)	Transportation
114	O2014-5238	Canopy(s) for Roosevelt Square/Limited Partnership	Ervin (28)	Transportation
115	O2014-5242	Canopy(s) for Hamburger Mary's Chicago	O'Connor (40)	Transportation
116	O2014-5245	Canopy(s) for Acadia Heritage Shops LLC	Reilly (42)	Transportation
117	O2014-5248	Canopy(s) for Corner Bakery Cafe	Reilly (42)	Transportation
118	O2014-5256	Canopy(s) for Goodman/Friedman LLC	Reilly (42)	Transportation
119	O2014-5258	Canopy(s) for Green Door, The	Reilly (42)	Transportation
120	O2014-5265	Canopy(s) for Interpark	Reilly (42)	Transportation
121	O2014-5267	Canopy(s) for River Point LLC	Reilly (42)	Transportation
122	O2014-5275	Canopy(s) for 757 Orleans at Chicago Condo Assn.	Reilly (42)	Transportation
123	O2014-5278	Canopy(s) for Burton Place	Smith (43)	Transportation
124	O2014-5280	Canopy(s) for Sully's House	Smith (43)	Transportation
125	O2014-5290	Canopy(s) for Lorch Bros. Flowers	Arena (45)	Transportation
126	O2014-5296	Canopy(s) for VCG Ltd.	Arena (45)	Transportation
127	O2014-5301	Canopy(s) for Horseshoe BBQ	Pawar (47)	Transportation
128	O2014-5304	Canopy(s) for Public Storage	Pawar (47)	Transportation
Committee/Public Hearing(s)				
129	R2014-449	Call for expeditious appointment of council taskforce to undertake substantive review and revision of Municipal Code Chapter 2-14 concerning in-house adjudication of ordinance violations	Fioretti (2) Arena (45) Sawyer (6) Sposato (36) Foulkes (15) Waguespack (32) Munoz (22) Zalewski (23) Brookins (21)	Finance

Legislation Referred to Committees at the Chicago City Council Meeting

6/25/2014

Section 3c - Aldermanic Introductions Regarding Unclassified Matters

File #	Title	Sponsor(s)	Committee Referral	
130	R2014-450	Call for Committee on Economic, Capital and Technology Development to hold hearings concerning proposed gathering and dissemination of electronic data on public way	Fioretti (2) Waguespack (32) Sposato (36) Sawyer (6) Arena (45) Brookins (21) Hairston (5) Colón (35) Foulkes (15)	Economic
131	R2014-441	Call for Committee on Public Safety to conduct hearings requesting Illinois Congressional Delegation to implement a national gun registry	Holmes (7) Harris (8)	Public Safety
132	R2014-443	Call for renaming of "Clarence F. Buckingham Memorial Fountain" to "Jane M. Byrne Plaza"	Burke (14) Cullerton (38) Tunney (44) Thompson (16) City Clerk (transmitted by) Maldonado (26) Laurino (39) Dowell (3) Quinn (13) O'Shea (19) Mitts (37) Balcer (11) Holmes (7) Graham (29) Fioretti (2) Pope (10) Sawyer (6) Sposato (36) Burnett (27) Suarez (31) Austin (34) Hairston (5) O'Connor (41) Colón (35) Lane (18) Foulkes (15)	Finance

Legislation Referred to Committees at the Chicago City Council Meeting

6/25/2014

Section 3c - Aldermanic Introductions Regarding Unclassified Matters

File #	Title	Sponsor(s)	Committee Referral
133	R2014-444	Call for renaming of grand ballroom at Navy Pier as "Jane M. Byrne Grand Ballroom"	Finance
		Burke (14) Lane (18) Harris (8) Thompson (16) Suarez (31) Fioretti (2) Austin (34) Laurino (39) Hairston (5) O'Connor (41) Cullerton (38) Foulkes (15) Tunney (44) Pope (10) Mitts (37) Cappleman (46) Maldonado (26) Dowell (3) Balcer (11) City Clerk (transmitted by) Burnett (27) Quinn (13) O'Shea (19) Sposato (36) Holmes (7) Graham (29) Sawyer (6) Arena (45) Colón (35)	

Legislation Referred to Committees at the Chicago City Council Meeting

6/25/2014

Section 3c - Aldermanic Introductions Regarding Unclassified Matters

File #	Title	Sponsor(s)	Committee Referral
134	R2014-445	Call for renaming of plaza where Old Chicago Water Tower structure is located as "Jane M. Byrne Plaza"	Finance Burke (14) Tunney (44) Austin (34) Harris (8) Lane (18) Hairston (5) Thompson (16) O'Connor (41) Foulkes (15) Cullerton (38) Colón (35) Suarez (31) Sawyer (6) Burnett (27) Fioretti (2) Pope (10) Mitts (37) Sposato (36) Laurino (39) Pawar (47) Mendoza (Clerk) Maldonado (26) Moreno (1) Quinn (13) Balcer (11) O'Shea (19) Holmes (7) Graham (29)

Legislation Referred to Committees at the Chicago City Council Meeting

6/25/2014

Section 3c - Aldermanic Introductions Regarding Unclassified Matters

File #	Title	Sponsor(s)	Committee Referral	
135	R2014-446	Call for renaming of International terminal at Chicago O'Hare International Airport as "Jane M. Byrne International Terminal"	Burke (14) Harris (8) Foulkes (15) Mell (33) Suarez (31) Austin (34) O'Connor (41) Colón (35) Waguespack (32) Thompson (16) Tunney (44) Pope (10) Mitts (37) Cappleman (46) Dowell (3) Sposato (36) Pawar (47) City Clerk (transmitted by) Maldonado (26) O'Shea (19) Holmes (7) Arena (45) Sawyer (6) Fioretti (2) Ervin (28) Cullerton (38) Hairston (5) Reboyras (30) Lane (18)	Finance
136	R2014-451	Call for Department of Police to consider providing police officers with anti-opioid overdose kits and training	Burke (14)	Public Safety
137	R2014-442	Call for federal government and State of Illinois to continue to fund Community and Economic Development Association of Cook County (CEDA) which provides services to low-income people in Cook County	Mitts (37) Moreno (1) Cullerton (38) Burnett (27) O'Connor (40) Reboyras (30) Lane (18) Brookins (21) Cochran (20) Thompson (16) Hairston (5) Holmes (7) Harris (8) Austin (34) Graham (29) Ervin (28) Dowell (3) Chandler (24) Beale (9)	Human Relations

Legislation Referred to Committees at the Chicago City Council Meeting

6/25/2014

Section 3c - Aldermanic Introductions Regarding Unclassified Matters

File #	Title	Sponsor(s)	Committee Referral	
138	R2014-452	Call for hearing(s) concerning effects of airport-related noise and other public health and safety concerns	Laurino (39) O'Connor (40) O'Connor (41) Arena (45)	Aviation
139	R2014-447	Call for Commissioner of Human Resources to refrain from hiring former city employees whose names appear on Ineligible for Rehire List	O'Connor (40) Laurino (39) Burke (14) Burns (4) Fioretti (2) Cardenas (12) Colón (35) Dowell (3) Pope (10) O'Shea (19) Cullerton (38) Chandler (24) Ervin (28) Zalewski (23) O'Connor (41) Pawar (47) Arena (45) Cappleman (46) Quinn (13) Reilly (42) Foulkes (15) Harris (8) Holmes (7) Mitts (37) Lane (18) Moreno (1) Reboyras (30) Graham (29) Mell (33) Hairston (5) Suarez (31) Maldonado (26) Munoz (22) Sawyer (6) Cochran (20) Tunney (44) Smith (43) Silverstein (50) Osterman (48) Balcer (11) Thompson (16) Burnett (27) Sposato (36)	Workforce Development
140	R2014-448	Call for Cook County Recorder of Deeds to enforce stronger investigative measures regarding authenticity of documents received	O'Connor (40) O'Shea (19)	Housing
Grant(s) of Privilege				
141	O2014-5222	Grant(s) of privilege in public way for AG Behavioral Health Services LLC	Moreno (1)	Transportation

Legislation Referred to Committees at the Chicago City Council Meeting

6/25/2014

Section 3c - Aldermanic Introductions Regarding Unclassified Matters

File #	Title	Sponsor(s)	Committee Referral	
142	O2014-5225	Grant(s) of privilege in public way for Bucktown Food & Liquors	Moreno (1)	Transportation
143	O2014-5229	Grant(s) of privilege in public way for Easy Bar	Moreno (1)	Transportation
144	O2014-5233	Grant(s) of privilege in public way for Fresh Market Place	Moreno (1)	Transportation
145	O2014-5246	Grant(s) of privilege in public way for Jackson Junge Gallery - banner	Moreno (1)	Transportation
146	O2014-5249	Grant(s) of privilege in public way for Jackson Junge Gallery - light fixtures	Moreno (1)	Transportation
147	O2014-5252	Grant(s) of privilege in public way for Jin's Cleaners	Moreno (1)	Transportation
148	O2014-5257	Grant(s) of privilege in public way for MK Construction & Builders	Moreno (1)	Transportation
149	O2014-5260	Grant(s) of privilege in public way for Midwest Health Center LLC	Moreno (1)	Transportation
150	O2014-5262	Grant(s) of privilege in public way for Paula & Monica's Pizzeria	Moreno (1)	Transportation
151	O2014-5291	Grant(s) of privilege in public way for Savoy, The - light fixtures	Moreno (1)	Transportation
152	O2014-5294	Grant(s) of privilege in public way for Savoy, The - signs	Moreno (1)	Transportation
153	O2014-5295	Grant(s) of privilege in public way for Scotty's	Moreno (1)	Transportation
154	O2014-5300	Grant(s) of privilege in public way for Shred415	Moreno (1)	Transportation
155	O2014-5307	Grant(s) of privilege in public way for Windy City (Mini-Market)	Moreno (1)	Transportation
156	O2014-5316	Grant(s) of privilege in public way for Auditorium Park One LLC	Fioretti (2)	Transportation
157	O2014-5318	Grant(s) of privilege in public way for Congress Plaza Hotel	Fioretti (2)	Transportation
158	O2014-5320	Grant(s) of privilege in public way for Cross Town Auto Park	Fioretti (2)	Transportation
159	O2014-5337	Grant(s) of privilege in public way for DRI/CA Old Colony LLC c/o Campus Aquisitions LLC - foundation supports	Fioretti (2)	Transportation
160	O2014-5343	Grant(s) of privilege in public way for DRI/CA Old Colony LLC c/o Campus Acquisitions LLC - grease basin	Fioretti (2)	Transportation
161	O2014-5350	Grant(s) of privilege in public way for DRI/CA Old Colony LLC c/o Campus Aquisitions LLC - vaults	Fioretti (2)	Transportation
162	O2014-5377	Grant(s) of privilege in public way for John Marshall Law School, The	Fioretti (2)	Transportation
163	O2014-5379	Grant(s) of privilege in public way for Kriser's Feeding Pets for Life LLC	Fioretti (2)	Transportation
164	O2014-5382	Grant(s) of privilege in public way for Life Storage Centers - West Loop LLC	Fioretti (2)	Transportation

Legislation Referred to Committees at the Chicago City Council Meeting

6/25/2014

Section 3c - Aldermanic Introductions Regarding Unclassified Matters

File #	Title	Sponsor(s)	Committee Referral
165	O2014-5389 Grant(s) of privilege in public way for Motor Row Lofts at 2301-2315 South Michigan Avenue Condo Assn.	Fioretti (2)	Transportation
166	O2014-5397 Grant(s) of privilege in public way for Plymouth Court Garage Co.	Fioretti (2)	Transportation
167	O2014-5577 Grant(s) of privilege in public way for Hyde Park Food & Liquor	Dowell (3)	Transportation
168	O2014-5580 Grant(s) of privilege in public way for Union Sub 1, Inc.	Dowell (3)	Transportation
169	O2014-5408 Grant(s) of privilege in public way for Century 21 Affiliated	Burns (4)	Transportation
170	O2014-5413 Grant(s) of privilege in public way for Columbia College of Chicago	Burns (4)	Transportation
171	O2014-5416 Grant(s) of privilege in public way for Hyde Park Self Storage, Inc.	Burns (4)	Transportation
172	O2014-5419 Grant(s) of privilege in public way for One Financial Place Property LLC	Burns (4)	Transportation
173	O2014-5436 Grant(s) of privilege in public way for CBA, Small Business Development, Inc.	Sawyer (6)	Transportation
174	O2014-5443 Grant(s) of privilege in public way for Inn, The	Sawyer (6)	Transportation
175	O2014-5447 Grant(s) of privilege in public way for Rhodes Cleaners	Sawyer (6)	Transportation
176	O2014-5455 Grant(s) of privilege in public way for Ralph's Heating Serv, Inc.	Holmes (7)	Transportation
177	O2014-5460 Grant(s) of privilege in public way for Acme Lumber	Harris (8)	Transportation
178	O2014-5462 Grant(s) of privilege in public way for Pepe's Mexican Restaurant	Harris (8)	Transportation
179	O2014-5470 Grant(s) of privilege in public way for Villa Join the Movement	Beale (9)	Transportation
180	O2014-5472 Grant(s) of privilege in public way for Go Smart	Pope (10)	Transportation
181	O2014-5373 Grant(s) of privilege in public way for BBQ Patio	Balcer (11)	Transportation
182	O2014-5378 Grant(s) of privilege in public way for Taqueria San Jose No. 1	Balcer (11)	Transportation
183	O2014-5380 Grant(s) of privilege in public way for We Wash Car Wash, Inc.	Balcer (11)	Transportation
184	O2014-5383 Grant(s) of privilege in public way for 43rd & Pulaski Currency	Burke (14)	Transportation
185	O2014-5385 Grant(s) of privilege in public way for S&S Motors	Foulkes (15)	Transportation
186	O2014-5387 Grant(s) of privilege in public way for K Food & Liquor	Thompson (16)	Transportation
187	O2014-5390 Grant(s) of privilege in public way for Four Season Barber Shop	Thomas (17)	Transportation
188	O2014-5394 Grant(s) of privilege in public way for Harold's Chicken Shack	Thomas (17)	Transportation

Legislation Referred to Committees at the Chicago City Council Meeting

6/25/2014

Section 3c - Aldermanic Introductions Regarding Unclassified Matters

File #	Title	Sponsor(s)	Committee Referral	
189	O2014-5398	Grant(s) of privilege in public way for Growers Outlet Co., Inc.	Lane (18)	Transportation
190	O2014-5401	Grant(s) of privilege in public way for Inn Zone Carwash	Lane (18)	Transportation
191	O2014-5405	Grant(s) of privilege in public way for Athletic & Therapeutic Institute of Chicago at Beverly	O'Shea (19)	Transportation
192	O2014-5407	Grant(s) of privilege in public way for Chicago Park District	O'Shea (19)	Transportation
193	O2014-5410	Grant(s) of privilege in public way for Midas Auto Service Experts	O'Shea (19)	Transportation
194	O2014-5417	Grant(s) of privilege in public way for Shop 147, The	O'Shea (19)	Transportation
195	O2014-5422	Grant(s) of privilege in public way for Wiseguys Pizza	O'Shea (19)	Transportation
196	O2014-5425	Grant(s) of privilege in public way for Ezzard Charles Nursery	Brookins (21)	Transportation
197	O2014-5445	Grant(s) of privilege in public way for Franks Food & Liquor	Munoz (22)	Transportation
198	O2014-5449	Grant(s) of privilege in public way for A Gomez Tires & Wheels, Inc.	Munoz (22)	Transportation
199	O2014-5450	Grant(s) of privilege in public way for Bridgeview Bank Group	Zalewski (23)	Transportation
200	O2014-5452	Grant(s) of privilege in public way for United Tax & Travel	Zalewski (23)	Transportation
201	O2014-5454	Grant(s) of privilege in public way for B&A Supersub, Inc.	Chandler (24)	Transportation
202	O2014-5456	Grant(s) of privilege in public way for Claire Cahan	Solis (25)	Transportation
203	O2014-5457	Grant(s) of privilege in public way for Dick's Sporting Goods	Solis (25)	Transportation
204	O2014-5459	Grant(s) of privilege in public way for Family Coin Laundry, Inc.	Solis (25)	Transportation
205	O2014-5461	Grant(s) of privilege in public way for Life Changers International Church	Solis (25)	Transportation
206	O2014-5464	Grant(s) of privilege in public way for Noodles & Company No. 673	Solis (25)	Transportation
207	O2014-5467	Grant(s) of privilege in public way for Uni Wire Corp. II	Solis (25)	Transportation
208	O2014-5473	Grant(s) of privilege in public way for Cafe Colao	Maldonado (26)	Transportation
209	O2014-5474	Grant(s) of privilege in public way for Christian Fellowship Flock	Maldonado (26)	Transportation
210	O2014-5476	Grant(s) of privilege in public way for El Original Chavas Tacos, Inc.	Maldonado (26)	Transportation
211	O2014-5483	Grant(s) of privilege in public way for Las Vegas Nite Club, Inc. - light fixtures	Maldonado (26)	Transportation
212	O2014-5486	Grant(s) of privilege in public way for Rootstock Wine & Beer Bar	Maldonado (26)	Transportation
213	O2014-5489	Grant(s) of privilege in public way for Tabb's Food & Liquor, Inc. - bay window	Maldonado (26)	Transportation

Legislation Referred to Committees at the Chicago City Council Meeting

6/25/2014

Section 3c - Aldermanic Introductions Regarding Unclassified Matters

File #	Title	Sponsor(s)	Committee Referral	
214	O2014-5606	Grant(s) of privilege in public way for Las Vegas Nite Club, Inc. - security cameras	Maldonado (26)	Transportation
215	O2014-5611	Grant(s) of privilege in public way for Tabb's Food & Liquor, Inc. - occupation of space for parking	Maldonado (26)	Transportation
216	O2014-5479	Grant(s) of privilege in public way for Banco Popular of Illinois - light fixtures	Burnett (27)	Transportation
217	O2014-5490	Grant(s) of privilege in public way for Banco Popular of Illinois - signs	Burnett (27)	Transportation
218	O2014-5494	Grant(s) of privilege in public way for MAS	Burnett (27)	Transportation
219	O2014-5497	Grant(s) of privilege in public way for Night Ministry, The	Burnett (27)	Transportation
220	O2014-5500	Grant(s) of privilege in public way for R&J Auto Repair and Body Shop	Burnett (27)	Transportation
221	O2014-5503	Grant(s) of privilege in public way for Spice House, The	Burnett (27)	Transportation
222	O2014-5506	Grant(s) of privilege in public way for Toni's Pizza and Pasta	Burnett (27)	Transportation
223	O2014-5507	Grant(s) of privilege in public way for Turbodog Yoga	Burnett (27)	Transportation
224	O2014-5510	Grant(s) of privilege in public way for Vincenzo's	Burnett (27)	Transportation
225	O2014-5513	Grant(s) of privilege in public way for 1K Fulton LLC	Burnett (27)	Transportation
226	O2014-5517	Grant(s) of privilege in public way for M&S Food Market, Inc.	Graham (29)	Transportation
227	O2014-5521	Grant(s) of privilege in public way for John's Liquor & Deli	Reboyras (30)	Transportation
228	O2014-5524	Grant(s) of privilege in public way for Krystyna's Flowers, Inc.	Reboyras (30)	Transportation
229	O2014-5527	Grant(s) of privilege in public way for Norford Hotel, Inc. SRO	Reboyras (30)	Transportation
230	O2014-5528	Grant(s) of privilege in public way for Parkside	Reboyras (30)	Transportation
231	O2014-5536	Grant(s) of privilege in public way for American Dental Associates	Suarez (31)	Transportation
232	O2014-5538	Grant(s) of privilege in public way for Central Auto Care, Inc.	Suarez (31)	Transportation
233	O2014-5540	Grant(s) of privilege in public way for Diversey Dental Center Ltd.	Suarez (31)	Transportation
234	O2014-5542	Grant(s) of privilege in public way for El Jerezano Restaurant	Suarez (31)	Transportation
235	O2014-5544	Grant(s) of privilege in public way for Jadwiga Florist	Suarez (31)	Transportation
236	O2014-5548	Grant(s) of privilege in public way for @ Properties	Waguespack (32)	Transportation
237	O2014-5550	Grant(s) of privilege in public way for Batter & Berries LLC	Waguespack (32)	Transportation
238	O2014-5551	Grant(s) of privilege in public way for Daffodils	Waguespack (32)	Transportation

Legislation Referred to Committees at the Chicago City Council Meeting

6/25/2014

Section 3c - Aldermanic Introductions Regarding Unclassified Matters

File #	Title	Sponsor(s)	Committee Referral
239	O2014-5553	Grant(s) of privilege in public way for Fullwest BP Gas & Subway	Waguespack (32) Transportation
240	O2014-5555	Grant(s) of privilege in public way for George Lowell	Waguespack (32) Transportation
241	O2014-5556	Grant(s) of privilege in public way for Lock Up Storage Centers, The	Waguespack (32) Transportation
242	O2014-5557	Grant(s) of privilege in public way for National Rubber Stamp Co, Inc.	Waguespack (32) Transportation
243	O2014-5558	Grant(s) of privilege in public way for Patsy's Place	Waguespack (32) Transportation
244	O2014-5559	Grant(s) of privilege in public way for Piano Factory Townhouse Condo Assn	Waguespack (32) Transportation
245	O2014-5560	Grant(s) of privilege in public way for Roscoe Village Chamber of Commerce - 1845 W Belmont Ave	Waguespack (32) Transportation
246	O2014-5561	Grant(s) of privilege in public way for Roscoe Village Chamber of Commerce - 1935 W Belmont Ave	Waguespack (32) Transportation
247	O2014-5562	Grant(s) of privilege in public way for Roscoe Village Chamber of Commerce - 2040 W Belmont Ave	Waguespack (32) Transportation
248	O2014-5563	Grant(s) of privilege in public way for Roscoe Village Neighbors - 2002 W Roscoe St	Waguespack (32) Transportation
249	O2014-5564	Grant(s) of privilege in public way for Roscoe Village Neighbors - 2023 W Roscoe St	Waguespack (32) Transportation
250	O2014-5565	Grant(s) of privilege in public way for Roscoe Village Neighbors - 2033 W Roscoe St	Waguespack (32) Transportation
251	O2014-5566	Grant(s) of privilege in public way for Roscoe Village Neighbors - 2058 W Roscoe St	Waguespack (32) Transportation
252	O2014-5567	Grant(s) of privilege in public way for Roscoe Village Neighbors - 2124 W Roscoe St	Waguespack (32) Transportation <i>Redacted Record</i>
253	O2014-5569	Grant(s) of privilege in public way for Roscoe Village Neighbors - 2155 W Roscoe St	Waguespack (32) Transportation
254	O2014-5570	Grant(s) of privilege in public way for Roscoe Village Neighbors - 2256 W Roscoe St	Waguespack (32) Transportation
255	O2014-5571	Grant(s) of privilege in public way for Roscoe Village Neighbors - 2233 W Roscoe St	Waguespack (32) Transportation
256	O2014-5573	Grant(s) of privilege in public way for Roscoe Village Neighbors - 2303 W Roscoe St	Waguespack (32) Transportation
257	O2014-5575	Grant(s) of privilege in public way for Roscoe Village Neighbors - 2335 W Roscoe St	Waguespack (32) Transportation
258	O2014-5576	Grant(s) of privilege in public way for Roscoe Village Neighbors - 3041 N Western Ave	Waguespack (32) Transportation
259	O2014-5578	Grant(s) of privilege in public way for Kedzie & Lawrence Currency Exchange	Mell (33) Transportation
260	O2014-5581	Grant(s) of privilege in public way for Joy Auto Corp	Austin (34) Transportation
261	O2014-5582	Grant(s) of privilege in public way for Sheldon Liquors	Austin (34) Transportation
262	O2014-5583	Grant(s) of privilege in public way for Allstate	Colón (35) Transportation

Legislation Referred to Committees at the Chicago City Council Meeting

6/25/2014

Section 3c - Aldermanic Introductions Regarding Unclassified Matters

File #	Title	Sponsor(s)	Committee Referral
263	O2014-5584 Grant(s) of privilege in public way for Azucar Bar & Grill	Colón (35)	Transportation
264	O2014-5585 Grant(s) of privilege in public way for Dr Cell	Colón (35)	Transportation
265	O2014-5586 Grant(s) of privilege in public way for J and P Finer Foods	Colón (35)	Transportation
266	O2014-5587 Grant(s) of privilege in public way for Pet Supplies Plus	Colón (35)	Transportation
267	O2014-5588 Grant(s) of privilege in public way for Amato's Pizzeria	Sposato (36)	Transportation
268	O2014-5590 Grant(s) of privilege in public way for Victory Center of Galewood	Sposato (36)	Transportation
269	O2014-5591 Grant(s) of privilege in public way for Beef & Burger	Laurino (39)	Transportation
270	O2014-5592 Grant(s) of privilege in public way for Discovery Clothing Co	Laurino (39)	Transportation
271	O2014-5594 Grant(s) of privilege in public way for Cardinal Wine & Spirits	O'Connor (40)	Transportation
272	O2014-5596 Grant(s) of privilege in public way for Patio Gas	O'Connor (40)	Transportation
273	O2014-5597 Grant(s) of privilege in public way for Grayland Station	O'Connor (41)	Transportation
274	O2014-5599 Grant(s) of privilege in public way for O'Hare Plaza II LLC	O'Connor (41)	Transportation
275	O2014-5227 Grant(s) of privilege in public way for Ann & Robert H. Lurie Children's Hospital of Chicago	Reilly (42)	Transportation
276	O2014-5231 Grant(s) of privilege in public way for Bistrot Zinc	Reilly (42)	Transportation
277	O2014-5234 Grant(s) of privilege in public way for Central Camera Co.	Reilly (42)	Transportation
278	O2014-5237 Grant(s) of privilege in public way for Chicago Michigan LLC	Reilly (42)	Transportation
279	O2014-5239 Grant(s) of privilege in public way for Clinton Lake LLC	Reilly (42)	Transportation
280	O2014-5253 Grant(s) of privilege in public way for Contemporaine Condo Assn., The - balconies	Reilly (42)	Transportation
281	O2014-5261 Grant(s) of privilege in public way for Contemporaine Condo Assn., The - grease basin	Reilly (42)	Transportation
282	O2014-5264 Grant(s) of privilege in public way for Damen 4 Management of Illinois LLC	Reilly (42)	Transportation
283	O2014-5269 Grant(s) of privilege in public way for Gibsons Steak House	Reilly (42)	Transportation
284	O2014-5270 Grant(s) of privilege in public way for Grand Plaza Owner LLC	Reilly (42)	Transportation
285	O2014-5272 Grant(s) of privilege in public way for Hair Loft, The	Reilly (42)	Transportation
286	O2014-5285 Grant(s) of privilege in public way for Hangge-Uppe, Inc.	Reilly (42)	Transportation

Legislation Referred to Committees at the Chicago City Council Meeting

6/25/2014

Section 3c - Aldermanic Introductions Regarding Unclassified Matters

File #	Title	Sponsor(s)	Committee Referral
287	O2014-5292 Grant(s) of privilege in public way for Hard Rock Hotel	Reilly (42)	Transportation
288	O2014-5298 Grant(s) of privilege in public way for Hershey's Chocolate World Attraction-Chicago	Reilly (42)	Transportation
289	O2014-5303 Grant(s) of privilege in public way for IA Lodging Chicago Wabash LLC - bay windows	Reilly (42)	Transportation
290	O2014-5308 Grant(s) of privilege in public way for IA Lodging Chicago Wabash LLC - light fixtures	Reilly (42)	Transportation
291	O2014-5309 Grant(s) of privilege in public way for IA Lodging Chicago Wabash LLC - vaults	Reilly (42)	Transportation
292	O2014-5312 Grant(s) of privilege in public way for Indian Garden Restaurant, The	Reilly (42)	Transportation
293	O2014-5314 Grant(s) of privilege in public way for Industrious	Reilly (42)	Transportation
294	O2014-5317 Grant(s) of privilege in public way for Inter Capital Realty Corp.	Reilly (42)	Transportation
295	O2014-5321 Grant(s) of privilege in public way for Intercontinental Hotel Chicago	Reilly (42)	Transportation
296	O2014-5335 Grant(s) of privilege in public way for Interpark - 230 W Washington St	Reilly (42)	Transportation
297	O2014-5339 Grant(s) of privilege in public way for Interpark - 10 E Grand Ave	Reilly (42)	Transportation
298	O2014-5342 Grant(s) of privilege in public way for Interpark - 20 E Randolph St	Reilly (42)	Transportation
299	O2014-5345 Grant(s) of privilege in public way for Interpark - 50 E Ohio St	Reilly (42)	Transportation
300	O2014-5346 Grant(s) of privilege in public way for Interpark - 181 N Clark St	Reilly (42)	Transportation
301	O2014-5348 Grant(s) of privilege in public way for Interpark - 203 N LaSalle St	Reilly (42)	Transportation
302	O2014-5351 Grant(s) of privilege in public way for Interpark - 224 W Randolph St	Reilly (42)	Transportation
303	O2014-5352 Grant(s) of privilege in public way for Interpark - 330 E. Ohio St	Reilly (42)	Transportation
304	O2014-5353 Grant(s) of privilege in public way for Interpark - 345 N LaSalle St	Reilly (42)	Transportation
305	O2014-5355 Grant(s) of privilege in public way for Interpark - 437 N Orleans St	Reilly (42)	Transportation
306	O2014-5356 Grant(s) of privilege in public way for Joint Management Co., Inc.	Reilly (42)	Transportation
307	O2014-5357 Grant(s) of privilege in public way for Legacy Parking Co. LLC	Reilly (42)	Transportation
308	O2014-5367 Grant(s) of privilege in public way for McDonald's	Reilly (42)	Transportation
309	O2014-5368 Grant(s) of privilege in public way for Michael & Michael Hair	Reilly (42)	Transportation
310	O2014-5369 Grant(s) of privilege in public way for Niu	Reilly (42)	Transportation

Legislation Referred to Committees at the Chicago City Council Meeting

6/25/2014

Section 3c - Aldermanic Introductions Regarding Unclassified Matters

File #	Title	Sponsor(s)	Committee Referral	
311	O2014-5370	Grant(s) of privilege in public way for Nordstrom Rack	Reilly (42)	Transportation
312	O2014-5372	Grant(s) of privilege in public way for O'Donnell Investment Co. - caissons	Reilly (42)	Transportation
313	O2014-5374	Grant(s) of privilege in public way for O'Donnell Investment Co. - occupation of space	Reilly (42)	Transportation
314	O2014-5376	Grant(s) of privilege in public way for O'Donnell Investment Co. - catch basins	Reilly (42)	Transportation
315	O2014-5386	Grant(s) of privilege in public way for O'Donnell Investment Co. - sanitary sewer storm line	Reilly (42)	Transportation
316	O2014-5388	Grant(s) of privilege in public way for O'Donnell Investment Co. - sheeting	Reilly (42)	Transportation
317	O2014-5391	Grant(s) of privilege in public way for O'Donnell Investment Co. - water vaults	Reilly (42)	Transportation
318	O2014-5393	Grant(s) of privilege in public way for Reverie	Reilly (42)	Transportation
319	O2014-5395	Grant(s) of privilege in public way for Seventeenth Church of Christ Scientist	Reilly (42)	Transportation
320	O2014-5399	Grant(s) of privilege in public way for Theory Sports Div Lounge	Reilly (42)	Transportation
321	O2014-5404	Grant(s) of privilege in public way for Thor Palmer House Hotel & Shops LLC - planters	Reilly (42)	Transportation
322	O2014-5433	Grant(s) of privilege in public way for Thor Palmer House Hotel & Shops LLC - vaults	Reilly (42)	Transportation
323	O2014-5434	Grant(s) of privilege in public way for Wow Bao	Reilly (42)	Transportation
324	O2014-5441	Grant(s) of privilege in public way for 7-Eleven No. 33908A	Reilly (42)	Transportation
325	O2014-5446	Grant(s) of privilege in public way for 100 East Huron Street Condo Assn. - fuel tank	Reilly (42)	Transportation
326	O2014-5465	Grant(s) of privilege in public way for 100 East Huron Street Condo Assn. - sundeck	Reilly (42)	Transportation
327	O2014-5466	Grant(s) of privilege in public way for 110 West Superior LLC	Reilly (42)	Transportation
328	O2014-5602	Grant(s) of privilege in public way for Lincoln Park Chamber of Commerce	Smith (43)	Transportation
329	O2014-5603	Grant(s) of privilege in public way for Milito's Mobil	Smith (43)	Transportation
330	O2014-5605	Grant(s) of privilege in public way for Perrenial Virant	Smith (43)	Transportation
331	O2014-5607	Grant(s) of privilege in public way for Prost	Smith (43)	Transportation
332	O2014-5609	Grant(s) of privilege in public way for Speedmo St James LLC - fire escape	Smith (43)	Transportation
333	O2014-5612	Grant(s) of privilege in public way for Speedmo St James LLC - planter	Smith (43)	Transportation
334	O2014-5614	Grant(s) of privilege in public way for Speedmo St James LLC - step	Smith (43)	Transportation

Legislation Referred to Committees at the Chicago City Council Meeting

6/25/2014

Section 3c - Aldermanic Introductions Regarding Unclassified Matters

File #	Title	Sponsor(s)	Committee Referral	
335	O2014-5615	Grant(s) of privilege in public way for Ashland Tire & Auto Clinic	Tunney (44)	Transportation
336	O2014-5617	Grant(s) of privilege in public way for Candyality	Tunney (44)	Transportation
337	O2014-5618	Grant(s) of privilege in public way for Foursided	Tunney (44)	Transportation
338	O2014-5619	Grant(s) of privilege in public way for Leona's Pizzeria - light fixtures	Tunney (44)	Transportation
339	O2014-5621	Grant(s) of privilege in public way for Leona's Pizzeria - sign	Tunney (44)	Transportation
340	O2014-5622	Grant(s) of privilege in public way for MB Financial Bank	Tunney (44)	Transportation
341	O2014-5623	Grant(s) of privilege in public way for P S Bangkok Restaurant, Inc	Tunney (44)	Transportation
342	O2014-5624	Grant(s) of privilege in public way for Ping Pong	Tunney (44)	Transportation
343	O2014-5625	Grant(s) of privilege in public way for Security Shop, Inc	Tunney (44)	Transportation
344	O2014-5627	Grant(s) of privilege in public way for Slaymaker Gallery	Tunney (44)	Transportation
345	O2014-5628	Grant(s) of privilege in public way for Sleepy's	Tunney (44)	Transportation
346	O2014-5630	Grant(s) of privilege in public way for Tanuki	Tunney (44)	Transportation
347	O2014-5631	Grant(s) of privilege in public way for Uncle Dan's Ltd	Tunney (44)	Transportation
348	O2014-5531	Grant(s) of privilege in public way for Sweet World Pastry, Inc.	Arena (45)	Transportation
349	O2014-5532	Grant(s) of privilege in public way for VCG Ltd.	Arena (45)	Transportation
350	O2014-5634	Grant(s) of privilege in public way for Finley Mahony's	Cappleman (46)	Transportation
351	O2014-5635	Grant(s) of privilege in public way for Go Smart	Cappleman (46)	Transportation
352	O2014-5637	Grant(s) of privilege in public way for Standard Bank & Trust Co	Cappleman (46)	Transportation
353	O2014-5638	Grant(s) of privilege in public way for Wrigleyville North	Cappleman (46)	Transportation
354	O2014-5509	Grant(s) of privilege in public way for A-1 Jewelry & Coin, Ltd.	Pawar (47)	Transportation
355	O2014-5512	Grant(s) of privilege in public way for American Family Insurance	Pawar (47)	Transportation
356	O2014-5514	Grant(s) of privilege in public way for Black Rock Pub	Pawar (47)	Transportation
357	O2014-5516	Grant(s) of privilege in public way for Chicago Soccer	Pawar (47)	Transportation
358	O2014-5520	Grant(s) of privilege in public way for Eye See Ravenswood, P.C.	Pawar (47)	Transportation
359	O2014-5522	Grant(s) of privilege in public way for Hank's Party Store, Inc.	Pawar (47)	Transportation

Legislation Referred to Committees at the Chicago City Council Meeting

6/25/2014

Section 3c - Aldermanic Introductions Regarding Unclassified Matters

File #	Title	Sponsor(s)	Committee Referral	
360	O2014-5525	Grant(s) of privilege in public way for New Lincoln Addison Currency Exchange, Inc.	Pawar (47)	Transportation
361	O2014-5526	Grant(s) of privilege in public way for North Center Animal Hospital, Inc.	Pawar (47)	Transportation
362	O2014-5529	Grant(s) of privilege in public way for Red Lion Lincoln Square, The	Pawar (47)	Transportation
363	O2014-5530	Grant(s) of privilege in public way for Sajjad, Inc.	Pawar (47)	Transportation
364	O2014-5533	Grant(s) of privilege in public way for 20th Century TV & Stereo Center	Pawar (47)	Transportation
365	O2014-5502	Grant(s) of privilege in public way for Broadway Clark Building Corp.	Osterman (48)	Transportation
366	O2014-5492	Grant(s) of privilege in public way for Cunneen's Pub	Moore (49)	Transportation
367	O2014-5496	Grant(s) of privilege in public way for Mona Buechler	Moore (49)	Transportation
368	O2014-5478	Grant(s) of privilege in public way for Howard Auto Sales, Inc.	Silverstein (50)	Transportation
369	O2014-5481	Grant(s) of privilege in public way for Lickity Split FC & S2 LLC	Silverstein (50)	Transportation
370	O2014-5482	Grant(s) of privilege in public way for Nayab Mart	Silverstein (50)	Transportation

Grant(s) of Privilege - Amend

371	O2014-5112	Amendment of grant(s) of privilege in public way to WPA3 LLC - bay window	Moreno (1)	Transportation
372	O2014-5113	Amendment of grant(s) of privilege in public way to WPA3 LLC - staircase	Moreno (1)	Transportation
373	O2014-5118	Amendment of grant(s) of privilege in public way to Little Feathers Performing Arts Child Care Center	Beale (9)	Transportation
374	O2014-5109	Amendment of grant(s) of privilege in public way to Market	Burnett (27)	Transportation
375	O2014-5117	Amendment of grant(s) of privilege in public way to Stereo Night Club	Suarez (31)	Transportation
376	O2014-5110	Amendment of grant(s) of privilege in public way to 1907 North Kenmore Condominium	Waguespack (32)	Transportation
377	O2014-5155	Amendment of grant(s) of privilege in public way to Parts and Labor	Colón (35)	Transportation
378	O2014-5135	Amendment of grant(s) of privilege in public way to Millennium Trolley Tours LLC - Privilege No. 1111762	Reilly (42)	Transportation
379	O2014-5140	Amendment of grant(s) of privilege in public way to Millennium Trolley Tours LLC - Privilege No. 1111763	Reilly (42)	Transportation
380	O2014-5143	Amendment of grant(s) of privilege in public way to Millennium Trolley Tours LLC - Privilege No. 1111766	Reilly (42)	Transportation
381	O2014-5111	Amendment of grant(s) of privilege in public way to Declain's Irish Pub	Smith (43)	Transportation

Legislation Referred to Committees at the Chicago City Council Meeting

6/25/2014

Section 3c - Aldermanic Introductions Regarding Unclassified Matters

File #	Title	Sponsor(s)	Committee Referral	
382	O2014-5123	Amendment of grant(s) of privilege in public way to Teavana No. 21920	Tunney (44)	Transportation
383	O2014-5147	Amendment of grant(s) of privilege in public way to Troquet	Pawar (47)	Transportation
384	O2014-5647	Amendment of grant(s) of privilege in public way to Marty's	Pawar (47)	Transportation
Honorary Street Designation(s)				
385	O2014-4991	Honorary street designation as "Thomas Senesac & Bob Hoagland Way"	Moreno (1)	Transportation
386	Or2014-297	Honorary street designation as "Dr. George W. Waddles, Sr."	Thomas (17)	Transportation <i>Redacted Record</i>
387	O2014-5024	Honorary street designation as "Honorary Jeanne Marie Schultz Way"	O'Connor (41)	Transportation

Legislation Referred to Committees at the Chicago City Council Meeting

6/25/2014

Section 3c - Aldermanic Introductions Regarding Unclassified Matters

File #	Title	Sponsor(s)	Committee Referral
Municipal Code Amendment(s)			
388	O2014-5055	Amendment of Municipal Code Section 8-4-355 concerning enhanced penalties for offenses committed in student safety zones	Public Safety
		Hairston (5) Dowell (3) Suarez (31) Chandler (24) Sposato (36) Brookins (21) Sawyer (6) Holmes (7) Fioretti (2) Beale (9) Burke (14) Harris (8) Pope (10) Graham (29) Mell (33) Cardenas (12) Balcer (11) Cochran (20) Quinn (13) Thompson (16) Foulkes (15) Mitts (37) Lane (18) Arena (45) Pawar (47) Moreno (1) Osterman (48) Moore (49) Solis (25) Munoz (22) Tunney (44) Smith (43) Cullerton (38) Reilly (42) Colón (35) Reboyras (30) Austin (34) Zalewski (23) Cappleman (46) O'Connor (40)	
389	O2014-5037	Amendment of Municipal Code Chapter 4-108 by adding new Section 4-108-76 to require self-service filling stations to use equipment that dispenses mid-grade E15 gasoline	Finance
390	O2014-5000	Amendment of Municipal Code Section 17-17-0236 concerning commercial advertising signage related to for-profit businesses	Zoning
391	O2014-4941	Amendment of Municipal Code Title 4 regarding cell phones and other wireless communication equipment	License

Legislation Referred to Committees at the Chicago City Council Meeting

6/25/2014

Section 3c - Aldermanic Introductions Regarding Unclassified Matters

File #	Title	Sponsor(s)	Committee Referral	
392	O2014-5076	Amendment of Municipal Code Title 4 by adding new Chapter 4-58 concerning restrictions on practice of allowing patrons to bring alcoholic liquor purchased elsewhere onto premises of an establishment	Graham (29) Mell (33) Lane (18) Thompson (16) Hairston (5) Waguespack (32) O'Shea (19) Reboyras (30) Austin (34) Colón (35) Mitts (37) Ervin (28) Burnett (27) Cochran (20) Harris (8)	License
393	O2014-5009	Amendment of Municipal Code Section 17-6-0403-F to permit food and beverage retail sales in Planned Manufacturing District No. 9	Suarez (31) Sposato (36)	Zoning
394	O2014-5045	Amendment of Municipal Code Section 17-3-503-D-1 designating portions of W Lawrence Ave, W Montrose Ave and N Kedzie Ave as pedestrian streets	Mell (33)	Zoning
395	O2014-5011	Amendment of Municipal Code Title 9 concerning electric personal assistive mobility devices	Reilly (42)	Transportation
396	O2014-5016	Amendment of Municipal Code Section 17-3-503-D-1 designating portions of N Milwaukee Ave and W Lawrence Ave as pedestrian streets	Arena (45)	Zoning
Sidewalk Cafe(s)				
397	O2014-5114	Sidewalk cafe(s) for Banh Mi	Moreno (1)	Transportation
398	O2014-5115	Sidewalk cafe(s) for Francesca's Forno	Moreno (1)	Transportation
399	O2014-5116	Sidewalk cafe(s) for Table, Donkey & Stick	Moreno (1)	Transportation
400	O2014-5119	Sidewalk cafe(s) for Blackwood BBQ	Fioretti (2)	Transportation
401	O2014-5120	Sidewalk cafe(s) for Kurah	Fioretti (2)	Transportation
402	O2014-5121	Sidewalk cafe(s) for Bonne Sante Health Foods, Inc.	Burns (4)	Transportation
403	O2014-5122	Sidewalk cafe(s) for Zberry	Burns (4)	Transportation
404	O2014-5124	Sidewalk cafe(s) for 53rd Street Bicycle Center	Burns (4)	Transportation
405	O2014-5125	Sidewalk cafe(s) for Morgan's Bar and Grill	Balcer (11)	Transportation
406	O2014-5126	Sidewalk cafe(s) for Thirty3	Balcer (11)	Transportation
407	O2014-5127	Sidewalk cafe(s) for Oh, Mar! Restaurant	Munoz (22)	Transportation
408	O2014-5128	Sidewalk cafe(s) for Mart Anthony	Burnett (27)	Transportation
409	O2014-5129	Sidewalk cafe(s) for Soho House	Burnett (27)	Transportation
410	O2014-5130	Sidewalk cafe(s) for Toni's Pizza and Pasta	Burnett (27)	Transportation

Legislation Referred to Committees at the Chicago City Council Meeting

6/25/2014

Section 3c - Aldermanic Introductions Regarding Unclassified Matters

File #	Title	Sponsor(s)	Committee Referral		
411	O2014-5131	Sidewalk cafe(s) for Chino Latino Kitchen	Waguespack (32)	Transportation	
412	O2014-5133	Sidewalk cafe(s) for El's Kitchen	Waguespack (32)	Transportation	
413	O2014-5134	Sidewalk cafe(s) for Twisted Lizard	Waguespack (32)	Transportation	
414	O2014-5138	Sidewalk cafe(s) for Sabor A Cafe, Inc.	O'Connor (40)	Transportation	
415	O2014-5139	Sidewalk cafe(s) for Essence Med Spa & Wellness Center	O'Connor (41)	Transportation	
416	O2014-5141	Sidewalk cafe(s) for Devon Seafood Grill	Reilly (42)	Transportation	
417	O2014-5142	Sidewalk cafe(s) for Hershey's Chocolate World Attraction-Chicago	Reilly (42)	Transportation	
418	O2014-5144	Sidewalk cafe(s) for La Cocina Mexican Grill LLC	Reilly (42)	Transportation	
419	O2014-5146	Sidewalk cafe(s) for Randolph Tavern	Reilly (42)	Transportation	
420	O2014-5148	Sidewalk cafe(s) for Red Robin's Burger Works	Reilly (42)	Transportation	
421	O2014-5149	Sidewalk cafe(s) for RPM Steak	Reilly (42)	Transportation	
422	O2014-5150	Sidewalk cafe(s) for Bagelers Coffeehouse, The	Smith (43)	Transportation	
423	O2014-5153	Sidewalk cafe(s) for Ann Sather's Cafe	Tunney (44)	Transportation	
424	O2014-5157	Sidewalk cafe(s) for Brazilian Bowl, The	Tunney (44)	Transportation	
425	O2014-5159	Sidewalk cafe(s) for New Tokyo	Tunney (44)	Transportation	
426	O2014-5161	Sidewalk cafe(s) for Bacci Cafe and Pizzeria on Milwaukee Ave, Inc.	Arena (45)	Transportation	
427	O2014-5162	Sidewalk cafe(s) for A. J. Hudson's Public House	Pawar (47)	Transportation	
428	O2014-5164	Sidewalk cafe(s) for Chicago Joe's	Pawar (47)	Transportation	
429	O2014-5171	Sidewalk cafe(s) for City Provisions Catering and Events	Pawar (47)	Transportation	
430	O2014-5173	Sidewalk cafe(s) for Eats and Sweets Cafe, Inc.	Pawar (47)	Transportation	
431	O2014-5178	Sidewalk cafe(s) for Bale Sandwich and Bakery	Osterman (48)	Transportation	
432	O2014-5180	Sidewalk cafe(s) for Lovely, Too: A Bake Shop	Osterman (48)	Transportation	
Sign(s)/Signboard(s)					
433	Or2014-290	Issuance of permits for sign(s)/signboard(s) at 5401 S Wentworth Ave	Dowell (3)	Zoning	<i>Redacted Record</i>
434	Or2014-285	Issuance of permits for sign(s)/signboard(s) at 3251 E 92nd St	Pope (10)	Zoning	
435	Or2014-286	Issuance of permits for sign(s)/signboard(s) at 9244 S South Chicago Ave	Pope (10)	Zoning	
436	Or2014-287	Issuance of permits for sign(s)/signboard(s) at 12600 S Torrence Ave	Pope (10)	Zoning	
437	Or2014-295	Issuance of permits for sign(s)/signboard(s) at 5500 S Pulaski Rd	Quinn (13)	Zoning	<i>Redacted Record</i>

Legislation Referred to Committees at the Chicago City Council Meeting

6/25/2014

Section 3c - Aldermanic Introductions Regarding Unclassified Matters

File #	Title	Sponsor(s)	Committee Referral		
438	Or2014-284	Issuance of permits for sign(s)/signboard(s) 3960 W 26th St	Munoz (22)	Zoning	
439	Or2014-296	Issuance of permits for sign(s)/signboard(s) at 912 W Chicago Ave	Burnett (27)	Zoning	
440	Or2014-298	Issuance of permits for sign(s)/signboard(s) at 1501 N Kingsbury St	Burnett (27)	Zoning	
441	O2014-5028	Issuance of permits for sign(s)/signboard(s) at 823 N Western Ave	Waguespack (32)	Zoning	<i>Redacted Record</i>
442	Or2014-299	Issuance of permits for sign(s)/signboard(s) 6346 N Clark St	O'Connor (40)	Zoning	<i>Redacted Record</i>
443	Or2014-301	Issuance of permits for sign(s)/signboard(s) at 230 E Ontario St	Reilly (42)	Zoning	<i>Redacted Record</i>
444	Or2014-302	Issuance of permits for sign(s)/signboard(s) at 302 E Illinois St - south elevation	Reilly (42)	Zoning	<i>Redacted Record</i>
445	Or2014-303	Issuance of permits for sign(s)/signboard(s) at 302 E Illinois St - west elevation	Reilly (42)	Zoning	<i>Redacted Record</i>
446	Or2014-300	Issuance of permits for sign(s)/signboard(s) at 2121 N Clybourn Ave	Smith (43)	Zoning	
447	Or2014-283	Issuance of permits for sign(s)/signboard(s) at 2900 N Lake Shore Dr	Tunney (44)	Zoning	
448	Or2014-293	Issuance of permits for sign(s)/signboard(s) at 4000 N Lincoln Ave	Pawar (47)	Zoning	
449	Or2014-294	Issuance of permits for sign(s)/signboard(s) at 4800 N Ashland Ave	Pawar (47)	Zoning	
Special Event(s) - Waiver of License/Permit Fee(s)					
450	Or2014-291	Waiver of special event license and/or permit fee(s) for Taste of Austin Festival	Graham (29)	Special Events	
Vacation(s) of Public Street(s)					
451	O2014-5004	Vacation of portion of N West Water St	Reilly (42)	Transportation	<i>Redacted Record</i>



City of Chicago



O2014-4983

Office of the City Clerk

Document Tracking Sheet

Meeting Date:	6/25/2014
Sponsor(s):	Tunney (44)
Type:	Ordinance
Title:	Amendment of Section 4-60-022 of Municipal Code to allow additional alcoholic liquor licenses on portion(s) of N Clark PI
Committee(s) Assignment:	Committee on License and Consumer Protection

ORDINANCE

BE IT ORDAINED BY THE CITY COUNCIL OF THE CITY OF CHICAGO:

SECTION 1. Section 4-60-022 of the Municipal Code of Chicago is hereby amended by deleting the language struck through, as follows:

4-60-022 Restrictions on additional licenses.


Subject to the provisions of subsection 4-60-021(c), no additional license shall be issued for the sale of alcoholic liquor, for consumption on the premises within the following areas:

(Omitted text is unaffected by this ordinance)

~~(44.1) On Clark Street, from Fletcher Street to Buckingham Place.~~

(Omitted text is unaffected by this ordinance)

SECTION 2. This ordinance shall be in force and effect upon passage and approval.

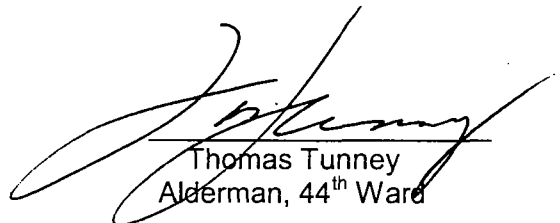
Thomas Tunney
Alderman, 44th Ward



City of Chicago



O2014-5052

Office of the City Clerk

Document Tracking Sheet

Meeting Date:	6/25/2014
Sponsor(s):	Moreno (1)
Type:	Ordinance
Title:	Exemption from physical barrier requirement for commercial driveway alley access for WPA 2 LLC
Committee(s) Assignment:	Committee on Transportation and Public Way

BE IT ORDAINED BY THE CITY COUNCIL OF THE CITY OF CHICAGO:

SECTION 1. Per Section 10-20-430 of the Municipal Code of Chicago, the Director of Revenue is hereby authorized and directed to exempt **WPA 2, LLC** from the provisions requiring barriers as a prerequisite to prohibit alley ingress and egress into **1515-17 W. Haddon Avenue.**

SECTION 2. This ordinance shall be in force and take effect from and after its passage and publication.



Proco Joe Moreno
Alderman, 1st Ward



City of Chicago



O2014-4986

Office of the City Clerk


Document Tracking Sheet

Meeting Date:	6/25/2014
Sponsor(s):	Hairston (5)
Type:	Ordinance
Title:	Exemption from physical barrier requirement for commercial driveway alley access for 7140 S Dorchester Properties LLC
Committee(s) Assignment:	Committee on Transportation and Public Way

BE IT ORDAINED BY THE CITY COUNCIL OF THE CITY OF CHICAGO:

SECTION 1. Section 10-20-430 of the Municipal Code of Chicago, the Director of Revenue is hereby authorized and directed to exempt **7140 S. Dorchester Properties, LLC at 7140-58 S. Dorchester Ave.** from the provisions requiring barriers as a prerequisite to prohibit alley ingress and egress to parking facilities for premise address.

SECTION 2. This ordinance shall take effect and be in force from and after it's passage and publication.

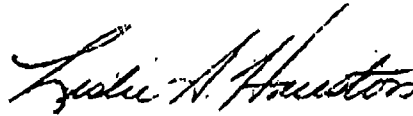

Leslie A. Hairston
Alderman, Fifth Ward



City of Chicago



O2014-4985

Office of the City Clerk

Document Tracking Sheet


Meeting Date:	6/25/2014
Sponsor(s):	Balcer (11)
Type:	Ordinance
Title:	Exemption from physical barrier requirement for commercial driveway alley access for 3849 -- 3859 S Parnell Ave
Committee(s) Assignment:	Committee on Transportation and Public Way

Direct Introduction:
June 25, 2014

BE IT ORDAINED BY THE CITY COUNCIL OF THE CITY OF CHICAGO:

SECTION 1. Section 10-20-430 of the Municipal Code of Chicago, the Commissioner of Transportation is hereby authorized and directed to exempt **TD Capital Investments** at **3849-3859 S. Parnell Ave.**, from the provisions requiring barriers as a prerequisite to prohibit alley ingress and egress to parking facilities for Premise Address.

SECTION 2. This ordinance shall take effect and be in force from and after its passage and publication.


James A. Balcer
Alderman, 11th Ward



City of Chicago



O2014-4992

Office of the City Clerk

Document Tracking Sheet

Meeting Date:	6/25/2014
Sponsor(s):	Foulkes (15)
Type:	Ordinance
Title:	Exemption from physical barrier requirement for commercial driveway alley access for Tower Property Group LLC
Committee(s) Assignment:	Committee on Transportation and Public Way

BE IT ORDAINED BY THE CITY COUNCIL OF CHICAGO:

SECTION 1. Section 10-20-430 of the Municipal Code of Chicago, the Commissioner of Transportation is hereby authorized and directed to exempt **Tower Property Group LLC** from the provisions requiring barriers as a prerequisite to prohibit alley ingress and egress to parking facilities for 4313-37 South Archer Avenue.

SECTION 2. This ordinance shall take effect and be in force from and after its passage and publication.

*Contact: Graham C. Grady
Taft Stettinius & Hollister LLP
(Formerly Shefsky & Froelich Ltd.)
111 East Wacker Drive
Suite 2800
Chicago, Illinois, 60601
312.836.4036
GGrady@taftlaw.com*



TONI L. FOULKES
Alderman, 15th Ward





City of Chicago



O2014-4993

Office of the City Clerk

Document Tracking Sheet

Meeting Date:	6/25/2014
Sponsor(s):	Foulkes (15)
Type:	Ordinance
Title:	Exemption from physical barrier requirement for commercial driveway alley access for Shell Filling Station and Convenience Store
Committee(s) Assignment:	Committee on Transportation and Public Way

BE IT ORDAINED BY THE CITY COUNCIL OF CHICAGO:

SECTION 1. Section 10-20-430 of the Municipal Code of Chicago, the Commissioner of Transportation is hereby authorized and directed to exempt **Shell Filling Station and Convenience Store of 6658 South Western Avenue** from the provisions requiring barriers as a prerequisite to prohibit alley ingress and egress to parking facilities for Premise Address.

SECTION 2. This ordinance shall take effect and be in force from and after its passage and publication.

*Contact: Jahangir Khandwala
V-R-5 Enterprises
6658 South Western Avenue
Chicago, Illinois 60636
224.628.9836
jahkha2@gmail.com*



FONI L. FOULKES
Alderman, 15th Ward





City of Chicago



O2014-5018

Office of the City Clerk

Document Tracking Sheet


Meeting Date:	6/25/2014
Sponsor(s):	Lane (18)
Type:	Ordinance
Title:	Exemption from physical barrier requirement for commercial driveway alley access for Oso Tire Repair
Committee(s) Assignment:	Committee on Transportation and Public Way

ORDINANCE

BE IT ORDAINED BY THE CITY COUNCIL OF THE CITY OF CHICAGO:

SECTION 1: Section 10-20-430 of the Municipal Code of Chicago, the Commissioner of Transportation is hereby authorized and directed to exempt Oso Tire Repair, 7431 to 7433 S. Western Avenue Chicago, IL 60636 from the provisions requiring barriers as a prerequisite to prohibit alley ingress and egress to parking facilities for premise address.

SECTION 2: This ordinance shall take effect and be in force from and after its passage and publication.

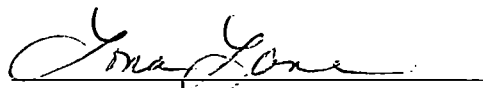

Lona Lane
18th Ward Alderman

City Council: June 25, 2014



City of Chicago



O2014-5021

Office of the City Clerk

Document Tracking Sheet


Meeting Date:	6/25/2014
Sponsor(s):	Zalewski (23)
Type:	Ordinance
Title:	Exemption from physical barrier requirement for commercial driveway alley access for Aldi
Committee(s) Assignment:	Committee on Transportation and Public Way

BE IT ORDAINED BY THE COUNCIL OF THE CITY OF CHICAGO:

SECTIONS 1. Pursuant to Section 10-20-430 of the Municipal Code of Chicago, the Commissioner of Transportation is hereby authorized and directed to exempt Aldi from the provisions requiring barriers as a prerequisite to prohibit alley ingress and egress to the parking facilities for 5775 S. Archer Ave., Chicago, IL. 60638.

SECTION 2. This ordinance shall take effect and be in force from and after its passage and publication.

**City Council Meeting
June 25, 2014**

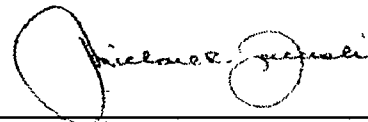

**Michael R. Zalewski
Alderman, 23rd Ward**



City of Chicago



O2014-5080

Office of the City Clerk

Document Tracking Sheet

Meeting Date:	6/25/2014
Sponsor(s):	Solis (25)
Type:	Ordinance
Title:	Exemption from physical barrier requirement for commercial driveway alley access for Madison Throop LLC
Committee(s) Assignment:	Committee on Transportation and Public Way

June 25th, 2014

BE IT ORDAINED BY THE CITY COUNCIL OF THE CITY OF CHICAGO:

SECTION 1. Section 10-20-430 of the Municipal Code of Chicago, Commissioner of Transportation is hereby authorized and directed to exempt:

Property Owner: Madison Throop LLC

Use: egress and ingress from Parking Facility

Address: 1247-1249 West Madison Chicago, IL 60607

from the provisions requiring barriers as a prerequisite to prohibit alley ingress and egress to parking facilities for Premise Address.

SECTION 2. This ordinance shall take effect and be in force from and after its passage and publication.



Alderman _____

Date _____



City of Chicago



O2014-4936

Office of the City Clerk

Document Tracking Sheet

Meeting Date:	6/25/2014
Sponsor(s):	Reboyras (30)
Type:	Ordinance
Title:	Exemption from physical barrier requirement for commercial driveway alley access for ServiceMaster
Committee(s) Assignment:	Committee on Transportation and Public Way

BE IT ORDAINED BY THE CITY COUNCIL OF THE CITY OF CHICAGO:

SECTION 1. Section 10-20-430 of the Municipal Code of Chicago, the Director of Revenue is hereby authorized and directed to exempt:

**ServiceMaster
2912 North Central Park Avenue**

from the provisions requiring barriers as a prerequisite to prohibit alley ingress and egress to parking facilities for premise(s) address.

SECTION 2. This ordinance shall take effect and be in force from and after its passage and due publication.



Ariel E. Reboyras
30th Ward Alderman

RECEIVED
#3
2014 JUN 17 AM 10:34
OFFICE OF THE
CITY CLERK



City of Chicago



O2014-4995

Office of the City Clerk

Document Tracking Sheet


Meeting Date:	6/25/2014
Sponsor(s):	Suarez (31)
Type:	Ordinance
Title:	Exemption from physical barrier requirement for commercial driveway alley access for Hispanic Housing Development Corp.
Committee(s) Assignment:	Committee on Transportation and Public Way

CITY COUNCIL
June 25, 2014

BE IT ORDAINED BY THE CITY COUNCIL OF THE CITY OF CHICAGO:

SECTION 1. Pursuant to Section 10-20-430 of the Municipal Code of Chicago, the Commissioner of Transportation is hereby authorized and directed to exempt Hispanic Housing Development Corp. of 325 N. Wells Street from the provisions requiring barriers as a prerequisite to prohibit alley ingress and/or egress to parking facilities at 4800 W. George Street, Chicago, Illinois.

SECTION 2. This ordinance shall take effect and be in force from and after its passage and publication.

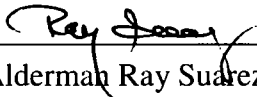

Alderman Ray Suarez, 31st Ward



City of Chicago



O2014-4996

Office of the City Clerk

Document Tracking Sheet


Meeting Date:	6/25/2014
Sponsor(s):	Suarez (31)
Type:	Ordinance
Title:	Exemption from physical barrier requirement for commercial driveway alley access for Topflight Auto Spa Carwash
Committee(s) Assignment:	Committee on Transportation and Public Way

CITY COUNCIL
June 25, 2014

BE IT ORDAINED BY THE CITY COUNCIL OF THE CITY OF CHICAGO:

SECTION 1. Pursuant to Section 10-20-430 of the Municipal Code of Chicago, the Commissioner of Transportation is hereby authorized and directed to exempt Topflight Auto Spa Carwash of 3012 N. Pulaski Road from the provisions requiring barriers as a prerequisite to prohibit alley ingress and/or egress to parking facilities at 3012 N. Pulaski Road, Chicago, Illinois.

SECTION 2. This ordinance shall take effect and be in force from and after its passage and publication.

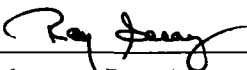

Alderman Ray Suarez, 31st Ward



City of Chicago



O2014-4997

Office of the City Clerk

Document Tracking Sheet

Meeting Date:	6/25/2014
Sponsor(s):	Suarez (31)
Type:	Ordinance
Title:	Exemption from physical barrier requirement for commercial driveway alley access for Equilibrium International Corp.
Committee(s) Assignment:	Committee on Transportation and Public Way




CITY COUNCIL
June 25, 2014

BE IT ORDAINED BY THE CITY COUNCIL OF THE CITY OF CHICAGO:

SECTION 1. Pursuant to Section 10-20-430 of the Municipal Code of Chicago, the Commissioner of Transportation is hereby authorized and directed to exempt Equilibrium International, Corp. of 4942-50 W. Fullerton Avenue from the provisions requiring barriers as a prerequisite to prohibit alley ingress and/or egress to parking facilities at 4942-50 W. Fullerton Avenue, Chicago, Illinois.

SECTION 2. This ordinance shall take effect and be in force from and after its passage and publication.

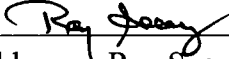

Alderman Ray Suarez, 31st Ward



City of Chicago



O2014-5027

Office of the City Clerk


Document Tracking Sheet

Meeting Date:	6/25/2014
Sponsor(s):	Waguespack (32)
Type:	Ordinance
Title:	Exemption from physical barrier requirement for commercial driveway alley access for Bucktown Academy LLC
Committee(s) Assignment:	Committee on Transportation and Public Way

BE IT ORDAINED BY THE CITY COUNCIL OF THE CITY OF CHICAGO:

SECTION 1. Pursuant to Section 10-20-430 of the Municipal Code of Chicago, the Director of the Department of Revenue is hereby authorized and directed to exempt **Bucktown Academy LLC** from requiring barriers as a prerequisite to prohibit alley ingress and egress to parking facilities for premise address.

SECTION 2. This ordinance shall take effect and be in force upon its passage and publication.

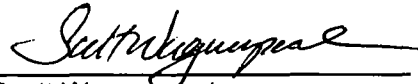

Scott Waguespack
Alderman, 32nd Ward



City of Chicago



O2014-5015

Office of the City Clerk

Document Tracking Sheet

Meeting Date:	6/25/2014
Sponsor(s):	Mell (33)
Type:	Ordinance
Title:	Exemption from physical barrier requirement for commercial driveway alley access for G&A Management
Committee(s) Assignment:	Committee on Transportation and Public Way

6/25/14

BE IT ORDAINED BY THE CITY COUNCIL OF THE CITY OF CHICAGO

SECTION 1. Section 10-20-430 of the Municipal code of Chicago, the
Commissioner of Transportation is hereby authorized and direct to exempt:

Business: G & A Management

Business No.: 773-398-7676

Contact Person: George Ardelean

Phone Number: 773-398-7676

from the Provisions of requiring barriers as a prerequisite to prohibit alley ingress to
parking facilities for premise address: 4054 North Kedzie Ave

Section 2. This Ordinance shall take effect and be in force from and after its
passage and publication.



DEBORAH MELL

Alderman – 33RD WARD





City of Chicago



O2014-5108

Office of the City Clerk

Document Tracking Sheet

Meeting Date:	6/25/2014
Sponsor(s):	Colón (35)
Type:	Ordinance
Title:	Exemption from physical barrier requirement for commercial driveway alley access for Beyond Auto Repair
Committee(s) Assignment:	Committee on Transportation and Public Way


BE IT ORDAINED BY THE CITY COUNCIL OF THE CITY OF CHICAGO:

SECTION 1. Section 10-20-430 of the Municipal Code of the Chicago, Commissioner of Transportation is hereby authorized and directed to exempt:

Business Name: Beyond Auto Repair
Business Owner: Tom Lichter
Type of Business: Auto Repair Shop
Property Address: 3933 N. Elston Avenue

from the Provisions requiring barriers as a prerequisite to prohibit alley ingress and egress to parking facilities for Premise Address: 3933 N. Elston

SECTION 2. This Ordinance shall take effect and be in force from and after its passage and publication.



Rey Colón
Alderman, 35TH Ward



City of Chicago



O2014-4998

Office of the City Clerk

Document Tracking Sheet


Meeting Date:	6/25/2014
Sponsor(s):	Reilly (42)
Type:	Ordinance
Title:	Exemption from physical barrier requirement for commercial driveway alley access for O'Donnell Investment Co
Committee(s) Assignment:	Committee on Transportation and Public Way

Committee on Transportation and Public Way
City Council Meeting, June 25, 2014
Alderman Brendan Reilly, 42nd Ward
Alley Access Ordinance

BE IT ORDAINED BY THE CITY COUNCIL OF THE CITY OF CHICAGO:

SECTION 1. Pursuant to Section 10-20-430 of the Municipal Code of Chicago, the Commissioner of Transportation is hereby authorized and directed to exempt O'Donnell Investment Company from the provisions requiring barriers as a prerequisite to prohibit alley ingress and/or egress – 150 North Riverside.

SECTION 2. This ordinance shall take effect and be in force upon its passage and publication.

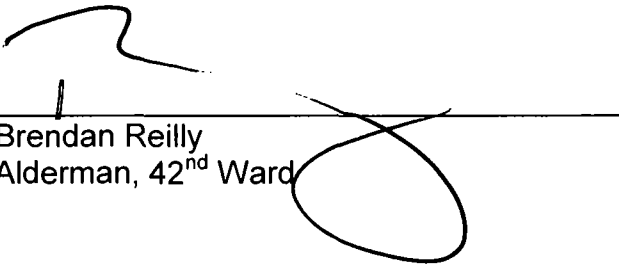

Brendan Reilly
Alderman, 42nd Ward



City of Chicago



O2014-5078

Office of the City Clerk

Document Tracking Sheet

Meeting Date:	6/25/2014
Sponsor(s):	Moore (49)
Type:	Ordinance
Title:	Exemption from physical barrier requirement for commercial driveway alley access for Gifted Children Academy, Inc.
Committee(s) Assignment:	Committee on Transportation and Public Way


ORDINANCE

1557 West Howard Street

Be It Ordained by the City Council of the City of Chicago:

SECTION 1. Pursuant to Section 10-20-430 of the Municipal Code of Chicago, the Director of Transportation is hereby authorized and directed to exempt Gifted Children Academy, Inc., 1524 West Howard Street, Chicago, IL 60626, from the provisions requiring barriers as a prerequisite to prohibit alley ingress and egress to parking facilities for 1557 West Howard Street.

SECTION 2. This ordinance shall take effect and be in force from and after its passage and publication.

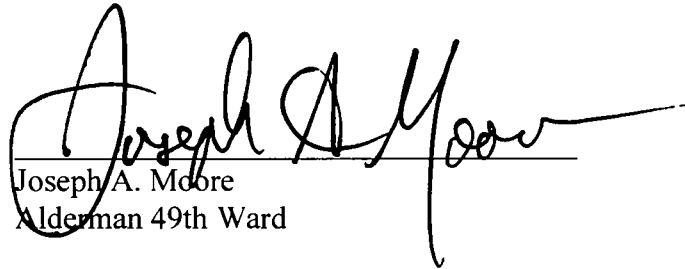

Joseph A. Moore
Alderman 49th Ward



City of Chicago



O2014-5082

Office of the City Clerk

Document Tracking Sheet

Meeting Date:	6/25/2014
Sponsor(s):	Moore (49)
Type:	Ordinance
Title:	Exemption from physical barrier requirement for commercial driveway alley access for 3 Corner Development - Wayne Ave
Committee(s) Assignment:	Committee on Transportation and Public Way


ORDINANCE

6415 North Wayne Avenue

Be It Ordained by the City Council of the City of Chicago:

SECTION 1. Pursuant to Section 10-20-430 of the Municipal Code of Chicago, the Director of Transportation is hereby authorized and directed to exempt 3 Corner Development, 15426 South 70th Court, Orland Park, IL 60462, from the provisions requiring barriers as a prerequisite to prohibit alley ingress and egress to parking facilities for 6415 North Wayne Avenue.

SECTION 2. This ordinance shall take effect and be in force from and after its passage and publication.

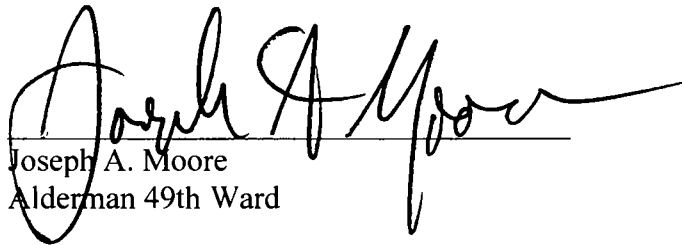

Joseph A. Moore
Alderman 49th Ward



City of Chicago



O2014-5084

Office of the City Clerk

Document Tracking Sheet

Meeting Date:	6/25/2014
Sponsor(s):	Moore (49)
Type:	Ordinance
Title:	Exemption from physical barrier requirement for commercial driveway alley access for 3 Corner Development - Lakewood Ave
Committee(s) Assignment:	Committee on Transportation and Public Way


ORDINANCE

6414 North Lakewood Avenue

Be It Ordained by the City Council of the City of Chicago:

SECTION 1. Pursuant to Section 10-20-430 of the Municipal Code of Chicago, the Director of Transportation is hereby authorized and directed to exempt 3 Corner Development, 15426 South 70th Court, Orland Park, IL 60462, from the provisions requiring barriers as a prerequisite to prohibit alley ingress and egress to parking facilities for 6414 North Lakewood Avenue.

SECTION 2. This ordinance shall take effect and be in force from and after its passage and publication.

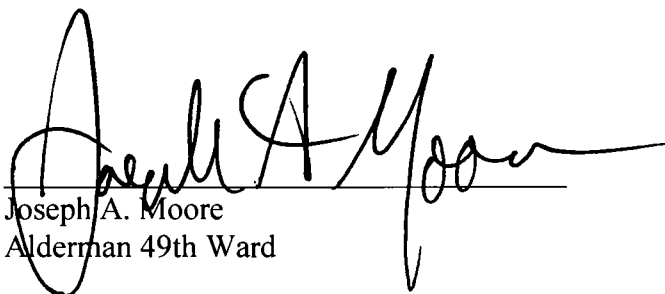

Joseph A. Moore
Alderman 49th Ward



City of Chicago



Or2014-312

Office of the City Clerk

Document Tracking Sheet

Meeting Date: 6/25/2014

Sponsor(s): Fioretti (2)
Waguespack (32)
Hairston (5)
Arena (45)
Sposato (36)
Munoz (22)
Foulkes (15)

Type: Order

Title: Authorizing Commissioners of Departments of Innovation and Technology and Transportation to suspend installation and implementation of electronic information gathering devices

Committee(s) Assignment: Committee on Economic, Capital and Technology Development

Econ. Capital and
Tech. Dev.


ORDER


WHEREAS, The City of Chicago is a home rule unit of government under Section 6(a), Article VII of the 1970 Constitution of the State of Illinois and as such may legislate as to matters which pertain to its local government and affairs; and


WHEREAS, It is the duty and responsibility of this legislative body to have oversight on all matters pertaining to the public way within its jurisdiction; and

WHEREAS, It is the duty and responsibility of this legislative body to maintain and protect all public assets within its jurisdiction; now therefore it is

ORDERED That the commissioners of the department of innovation and technology and department of transportation be authorized and directed to suspend installation and implementation of any electronic information gathering devices upon the public way until such time as the City Council has been fully briefed, held public hearings and drafted such ordinances for the regulation and use of such devices and the data garnered thereby.

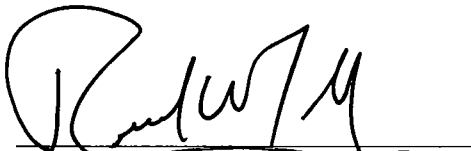
ROBERT W. FIORETTI
Alderman - 2nd Ward


SCOTT WAGUESPACK
Alderman - 32nd Ward

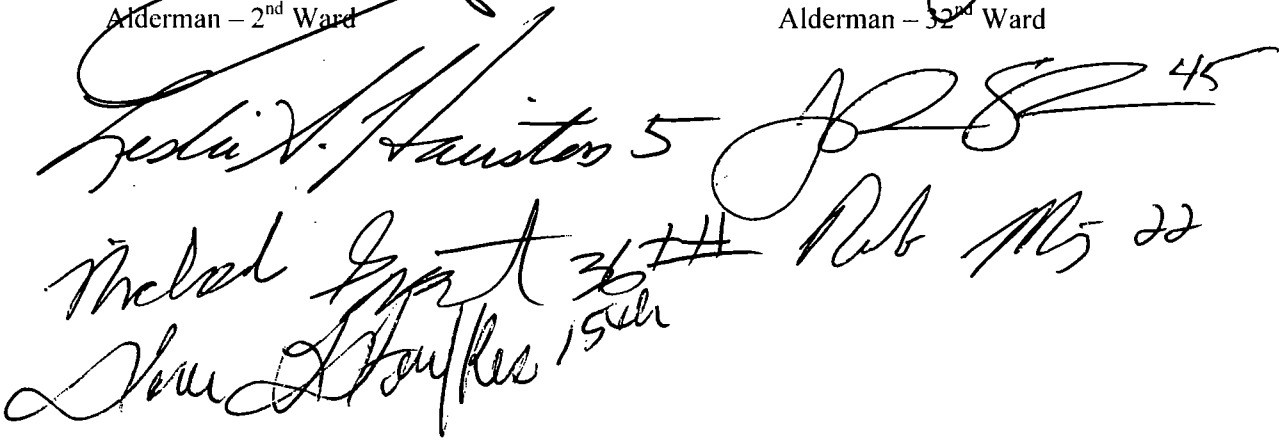
Fred V. Huastor 5
Michael Grant 36th Pub MS 22
Shirley D. Boyles 15th 45



City of Chicago



O2014-5181

Office of the City Clerk

Document Tracking Sheet

Meeting Date:	6/25/2014
Sponsor(s):	Moreno (1)
Type:	Ordinance
Title:	Awning(s) for Estelles Cafe & Pub Ltd
Committee(s) Assignment:	Committee on Transportation and Public Way

ORDINANCE
ESTELLES CAFE & PUB LTD
Acct. No. 63274 - 1
Permit No. 1113517

Be It Ordained by the City Council of the City of Chicago:

SECTION 1. Permission and authority are hereby given and granted to ESTELLES CAFE & PUB LTD, upon the terms and subject to the conditions of this ordinance to maintain and use, as now constructed, one (1) Awning(s) projecting over the public right-of-way adjacent to its premises known as 2013 W. North Ave..

Said Awning(s) at W NORTH AVE measure(s):
One (1) at twenty-five (25) feet in length, and two (2) feet in width for a total of fifty (50) square feet.

The location of said privilege shall be as shown on prints kept on file with the Department of Business Affairs and Consumer Protection and the Office of the City Clerk.

Said privilege shall be constructed in accordance with plans and specifications approved by the Zoning Department - Signs.

This grant of privilege in the public way shall be subject to the provisions of Section 10-28-015 and all other required provisions of the Municipal Code of Chicago.

The grantee shall pay to the City of Chicago as compensation for the privilege #1113517 herein granted the sum of fifty (\$50.00) per annum in advance.


A 25% penalty will be added for payments received after due date.

The permit holder agrees to hold the City of Chicago harmless for any damage, relocation or replacement costs associated with damage, relocation or removal of private property caused by the City performing work in the public way.

Authority herein given and granted for a period of five (5) years from and after 04/22/2014.

Alderman _____ 

Proco Joe Moreno 1st Ward

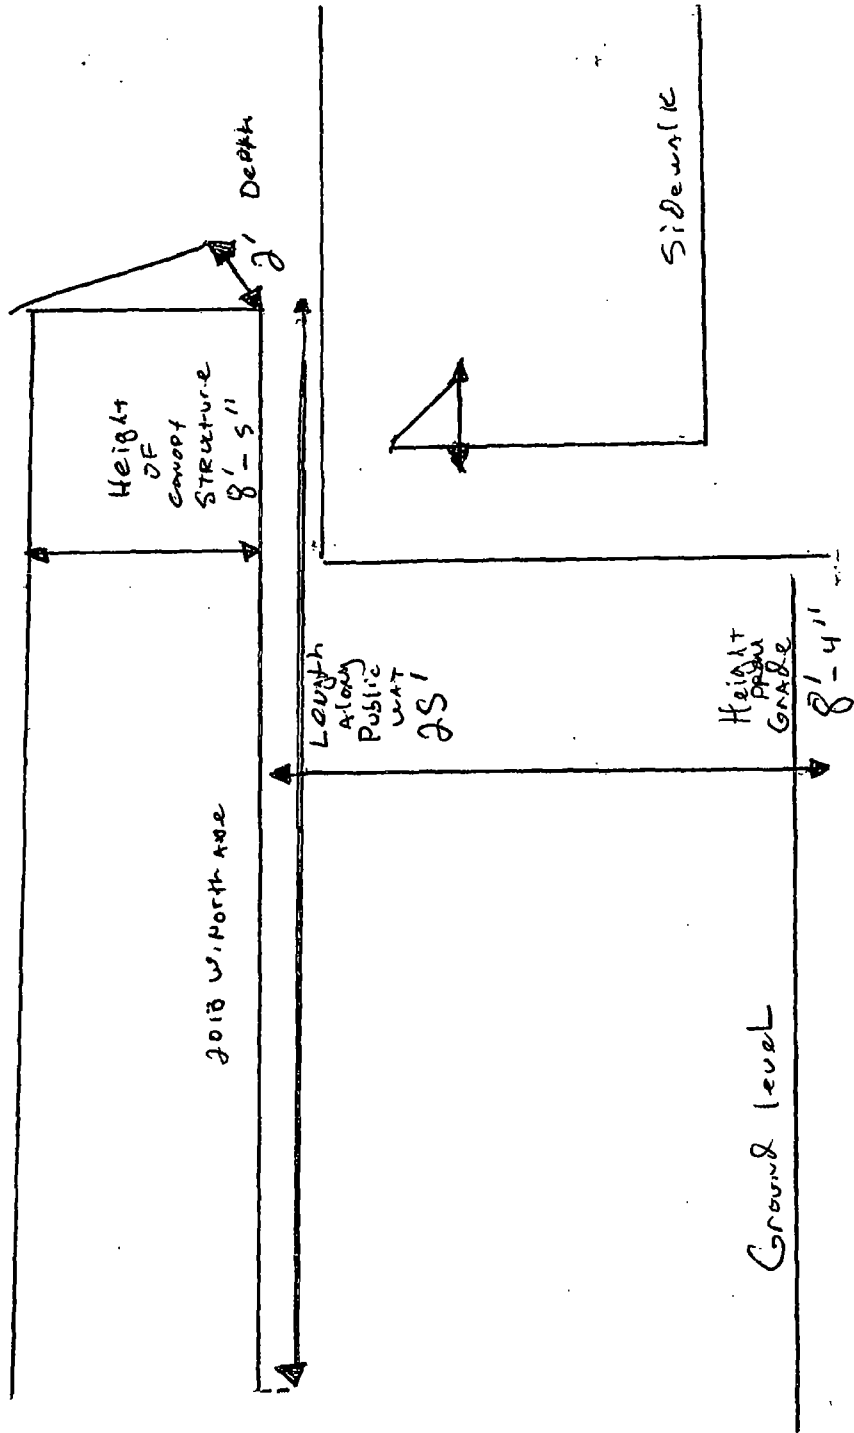



06/25/2014

Alderman **Proco Joe Moreno**
Ward # **01**
City of Chicago
City Hall, Room **300**
121 North LaSalle Street
Chicago, Illinois 60602

Re: An ordinance to use and maintain a portion of the public right-of-way for **one (1) awning(s)** for **ESTELLES CAFE & PUB LTD**, adjacent to the premises known as **2013 W. North Ave.**.

Dear Alderman **Proco Joe Moreno**:

The applicant referenced above has requested the use of the public right-of-way for a **awning(s)**. An ordinance has been prepared by the Department of Business Affairs and Consumer Protection – Small Business Center - Public Way Use Unit for presentation to the City Council. Because this request was made for properties located in your ward, as approved by you as per the attached, I respectfully request that you introduce the attached ordinance at the next City Council meeting.

If you have any questions regarding this ordinance, please contact Anthony Bertuca at (312) 744-5506.

Department of Business Affairs and Consumer Protection



City of Chicago



O2014-5182

Office of the City Clerk

Document Tracking Sheet

Meeting Date:	6/25/2014
Sponsor(s):	Moreno (1)
Type:	Ordinance
Title:	Awning(s) for Jackson Junge Gallery
Committee(s) Assignment:	Committee on Transportation and Public Way

ORDINANCE
JACKSON JUNGE GALLERY
Acct. No. 328849 - 2
Permit No. 1113660

Be It Ordained by the City Council of the City of Chicago:

SECTION 1. Permission and authority are hereby given and granted to JACKSON JUNGE GALLERY, upon the terms and subject to the conditions of this ordinance to maintain and use, as now constructed, one (1) Awning(s) projecting over the public right-of-way adjacent to its premises known as 1389 N. Milwaukee Ave..

Said Awning(s) at N. MILWAUKEE AVE. measure(s):

One (1) at forty-two (42) feet in length, and four (4) feet in width for a total of one hundred sixty-eight (168) square feet.

The location of said privilege shall be as shown on prints kept on file with the Department of Business Affairs and Consumer Protection and the Office of the City Clerk.

Said privilege shall be constructed in accordance with plans and specifications approved by the Zoning Department - Signs.

This grant of privilege in the public way shall be subject to the provisions of Section 10-28-015 and all other required provisions of the Municipal Code of Chicago.


The grantee shall pay to the City of Chicago as compensation for the privilege #1113660 herein granted the sum of sixty-seven (\$67.00) per annum in advance.

A 25% penalty will be added for payments received after due date.

The permit holder agrees to hold the City of Chicago harmless for any damage, relocation or replacement costs associated with damage, relocation or removal of private property caused by the City performing work in the public way.


Authority herein given and granted for a period of five (5) years from and after 06/03/2014.

Alderman _____

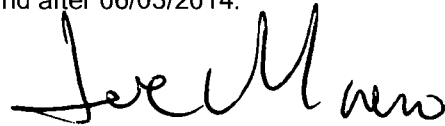

Proco Joe Moreno 1st Ward

1389 N. MILWAUKEE AVE. AWNING DIMENSIONS

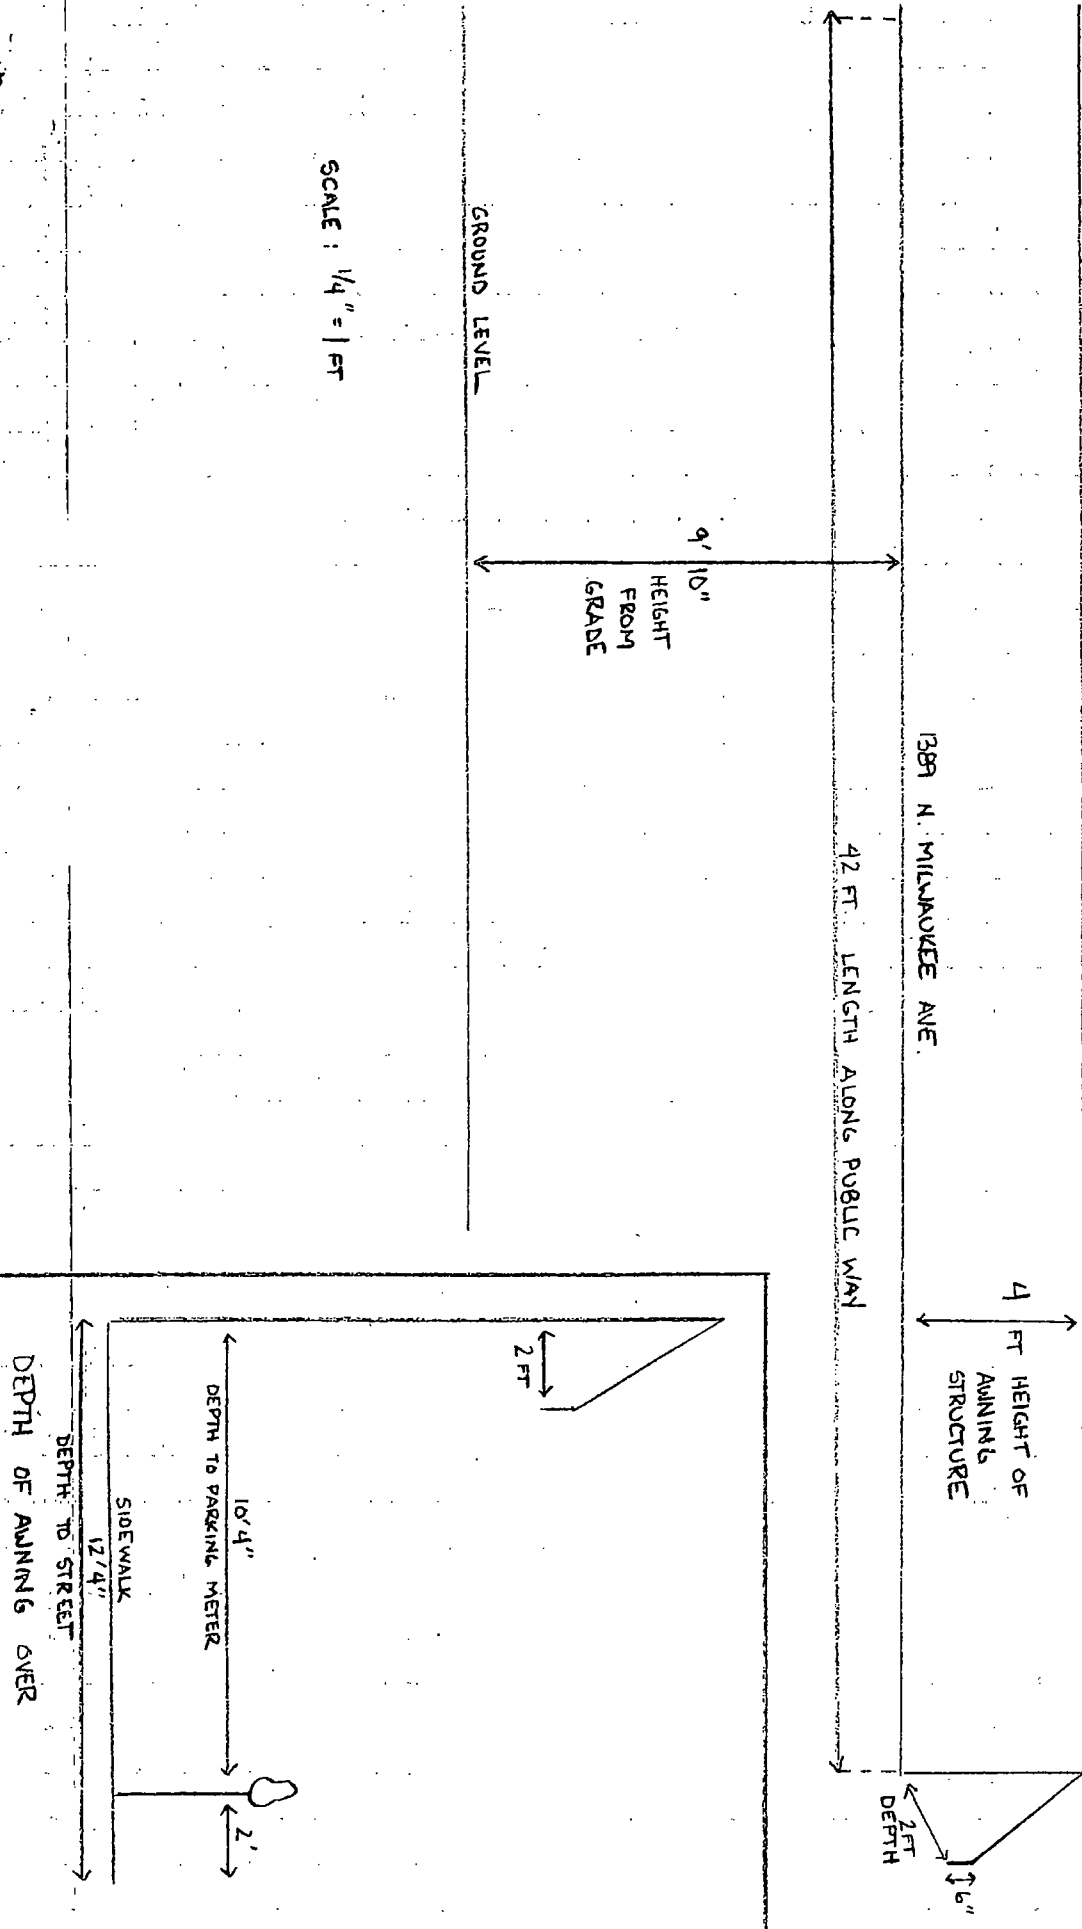

SCALE : 1/4" = 1 FT



06/25/2014

Alderman **Proco Joe Moreno**
Ward # **01**
City of Chicago
City Hall, Room **300**
121 North LaSalle Street
Chicago, Illinois 60602

Re: An ordinance to use and maintain a portion of the public right-of-way for **one (1) awning(s)** for
JACKSON JUNGE GALLERY, adjacent to the premises known as **1389 N. Milwaukee Ave.**.

Dear Alderman **Proco Joe Moreno**:

The applicant referenced above has requested the use of the public right-of-way for a **awning(s)**. An ordinance has been prepared by the Department of Business Affairs and Consumer Protection – Small Business Center - Public Way Use Unit for presentation to the City Council. Because this request was made for properties located in your ward, as approved by you as per the attached, I respectfully request that you introduce the attached ordinance at the next City Council meeting.

If you have any questions regarding this ordinance, please contact Anthony Bertuca at (312) 744-5506.

Department of Business Affairs and Consumer Protection



City of Chicago



O2014-5184

Office of the City Clerk

Document Tracking Sheet

Meeting Date:	6/25/2014
Sponsor(s):	Moreno (1)
Type:	Ordinance
Title:	Awning(s) for Leona's Pizzeria
Committee(s) Assignment:	Committee on Transportation and Public Way

ORDINANCE
LEONA'S PIZZERIA
Acct. No. 85630 - 9
Permit No. 1113439

Be It Ordained by the City Council of the City of Chicago:

SECTION 1. Permission and authority are hereby given and granted to LEONA'S PIZZERIA, upon the terms and subject to the conditions of this ordinance to maintain and use, as now constructed, one (1) Awning(s) projecting over the public right-of-way adjacent to its premises known as 1936 W. Augusta Blvd..

Said Awning(s) at W Augusta Blvd measure(s):

One (1) at one hundred (100) feet in length, and three (3) feet in width for a total of three hundred (300) square feet.

The location of said privilege shall be as shown on prints kept on file with the Department of Business Affairs and Consumer Protection and the Office of the City Clerk.

Said privilege shall be constructed in accordance with plans and specifications approved by the Zoning Department - Signs.

This grant of privilege in the public way shall be subject to the provisions of Section 10-28-015 and all other required provisions of the Municipal Code of Chicago.


The grantee shall pay to the City of Chicago as compensation for the privilege #1113439 herein granted the sum of one hundred twenty-five (\$125.00) per annum in advance.

A 25% penalty will be added for payments received after due date.

The permit holder agrees to hold the City of Chicago harmless for any damage, relocation or replacement costs associated with damage, relocation or removal of private property caused by the City performing work in the public way.


Authority herein given and granted for a period of five (5) years from and after 07/12/2013.

Alderman _____

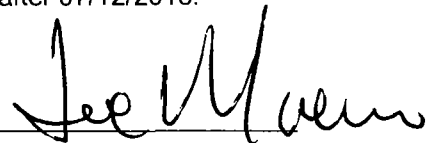

Proco Joe Moreno 1st Ward

LEONA'S RESTAURANT
1936 W. AUGUSTA
CHICAGO, IL 60622
CANOPY DIAGRAM
AUGUST 5, 2005

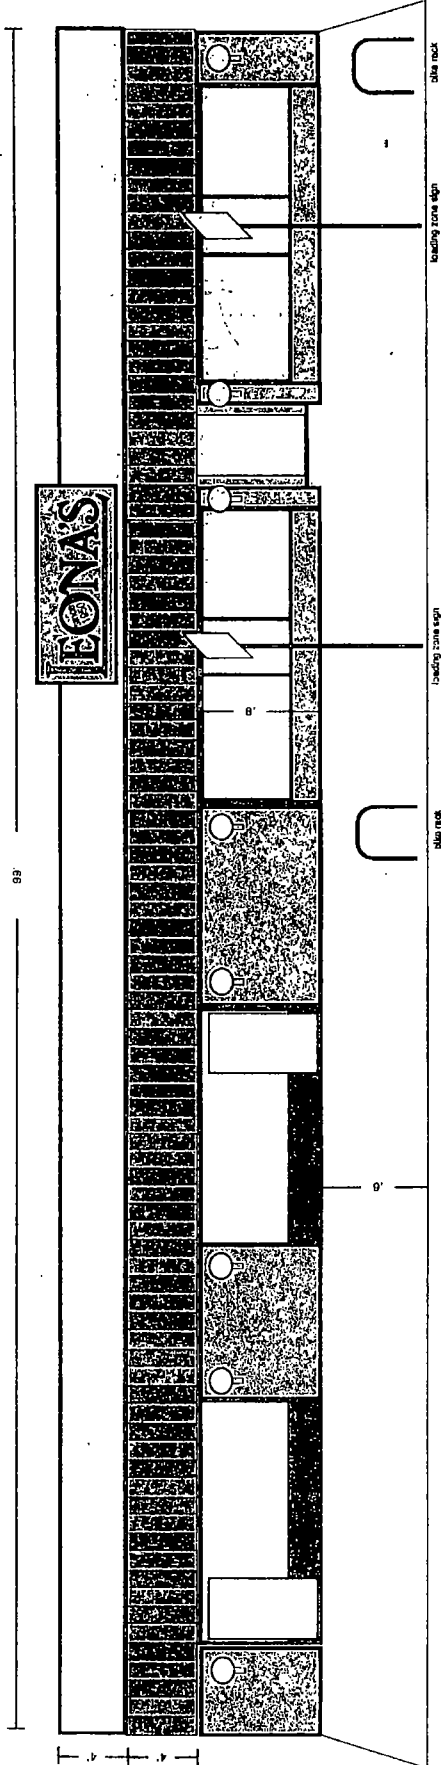

Note: The canopies above extend 2' 8" over the sidewalk



06/25/2014

Alderman **Proco Joe Moreno**
Ward # **01**
City of Chicago
City Hall, Room **300**
121 North LaSalle Street
Chicago, Illinois 60602

Re: An ordinance to use and maintain a portion of the public right-of-way for **one (1) awning(s)** for **LEONA'S PIZZERIA**, adjacent to the premises known as **1936 W. Augusta Blvd.**

Dear Alderman **Proco Joe Moreno**:

The applicant referenced above has requested the use of the public right-of-way for a **awning(s)**. An ordinance has been prepared by the Department of Business Affairs and Consumer Protection – Small Business Center - Public Way Use Unit for presentation to the City Council. Because this request was made for properties located in your ward, as approved by you as per the attached, I respectfully request that you introduce the attached ordinance at the next City Council meeting.

If you have any questions regarding this ordinance, please contact Anthony Bertuca at (312) 744-5506.

Department of Business Affairs and Consumer Protection



City of Chicago



O2014-5185

Office of the City Clerk

Document Tracking Sheet

Meeting Date:	6/25/2014
Sponsor(s):	Moreno (1)
Type:	Ordinance
Title:	Awning(s) for Papa Jin
Committee(s) Assignment:	Committee on Transportation and Public Way

ORDINANCE
PAPA JIN
Acct. No. 54164 - 1
Permit No. 1113227

Be It Ordained by the City Council of the City of Chicago:

SECTION 1. Permission and authority are hereby given and granted to PAPA JIN, upon the terms and subject to the conditions of this ordinance to maintain and use, as now constructed, one (1) Awning(s) projecting over the public right-of-way adjacent to its premises known as 1551 N. Milwaukee Ave..

Said Awning(s) at N. Milwaukee Avenue measure(s):

One (1) at twenty-five (25) feet in length, and two point six (2.6) feet in width for a total of sixty-five (65) square feet.

The location of said privilege shall be as shown on prints kept on file with the Department of Business Affairs and Consumer Protection and the Office of the City Clerk.

Said privilege shall be constructed in accordance with plans and specifications approved by the Zoning Department - Signs.

This grant of privilege in the public way shall be subject to the provisions of Section 10-28-015 and all other required provisions of the Municipal Code of Chicago.


The grantee shall pay to the City of Chicago as compensation for the privilege #1113227 herein granted the sum of fifty (\$50.00) per annum in advance.

A 25% penalty will be added for payments received after due date.

The permit holder agrees to hold the City of Chicago harmless for any damage, relocation or replacement costs associated with damage, relocation or removal of private property caused by the City performing work in the public way.



Authority herein given and granted for a period of five (5) years from and after 05/24/2014.

Alderman _____

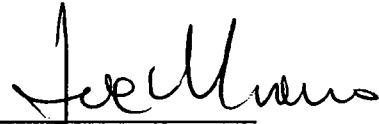

Proco Joe Moreno 1st Ward

1551 N Milwaukee Ave .

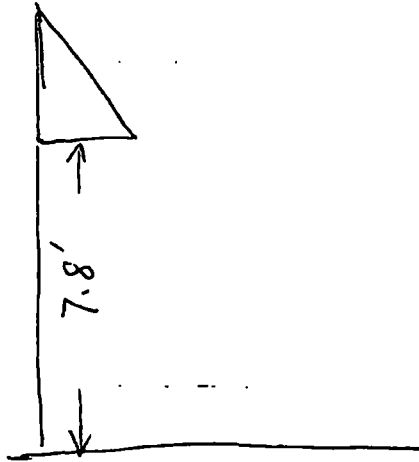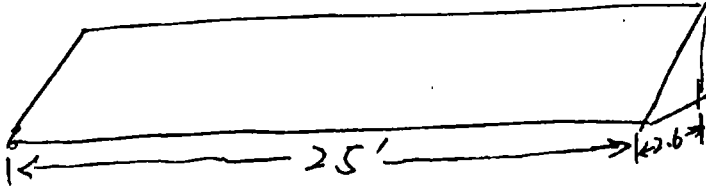



06/25/2014

Alderman Proco Joe Moreno
Ward # 01
City of Chicago
City Hall, Room 300
121 North LaSalle Street
Chicago, Illinois 60602

Re: An ordinance to use and maintain a portion of the public right-of-way for **one (1) awning(s)** for **PAPA JIN**, adjacent to the premises known as **1551 N. Milwaukee Ave.**

Dear Alderman **Proco Joe Moreno**:

The applicant referenced above has requested the use of the public right-of-way for a **awning(s)**. An ordinance has been prepared by the Department of Business Affairs and Consumer Protection – Small Business Center - Public Way Use Unit for presentation to the City Council. Because this request was made for properties located in your ward, as approved by you as per the attached, I respectfully request that you introduce the attached ordinance at the next City Council meeting.

If you have any questions regarding this ordinance, please contact Anthony Bertuca at (312) 744-5506.

Department of Business Affairs and Consumer Protection



City of Chicago



O2014-5187

Office of the City Clerk

Document Tracking Sheet

Meeting Date:	6/25/2014
Sponsor(s):	Fioretti (2)
Type:	Ordinance
Title:	Awning(s) for European Wax Center
Committee(s) Assignment:	Committee on Transportation and Public Way

ORDINANCE
EUROPEAN WAX CENTER
Acct. No. 387822 - 1
Permit No. 1112347

Be It Ordained by the City Council of the City of Chicago:

SECTION 1. Permission and authority are hereby given and granted to EUROPEAN WAX CENTER, upon the terms and subject to the conditions of this ordinance to construct, install, maintain and use four (4) Awning(s) projecting over the public right-of-way adjacent to its premises known as 949 W. Madison St..

Said Awning(s) at W. Madison Street measure(s):

Four (4) at six (6) feet in length, and one point six seven (1.67) foot in width for a total of forty point zero eight (40.08) square feet.

The location of said privilege shall be as shown on prints kept on file with the Department of Business Affairs and Consumer Protection and the Office of the City Clerk.

Said privilege shall be constructed in accordance with plans and specifications approved by the Zoning Department - Signs.

This grant of privilege in the public way shall be subject to the provisions of Section 10-28-015 and all other required provisions of the Municipal Code of Chicago.

The grantee shall pay to the City of Chicago as compensation for the privilege #1112347 herein granted the sum of one hundred seventy-five (\$175.00) per annum in advance.

A 25% penalty will be added for payments received after due date.

The permit holder agrees to hold the City of Chicago harmless for any damage, relocation or replacement costs associated with damage, relocation or removal of private property caused by the City performing work in the public way.

Authority herein given and granted for a period of five (5) years from and after Date of Passage.

Alderman


Bob Fioretti 2nd Ward

VERSION


1

You will have approximately One (1) week from the date below to approve, before delaying production of your project.



This is an original drawing, created by Chesterfield Awning Company, Inc. It is being submitted for your personal use in connection with a project being planned for you by Chesterfield Awning Company, Inc. It is not to be used, reproduced, copied or exhibited in any fashion. In the event any of the above occurs, Chesterfield Awning Company, Inc. expects to be reimbursed \$250.00 in compensation for the time and effort entailed in creating this drawing.

Chesterfield Awning Co.
16999 Van Dam Rd.
South Holland, IL 60473
PHONE 708-596-4434
FAX 708-596-9469
www.chesterfieldawning.com

APPROX 7 AWNINGS @ THIS SIZE (4 with graphics, 3 without)

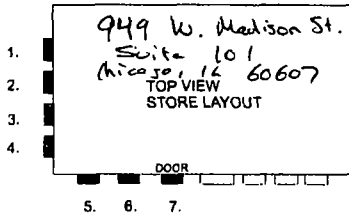

AWNING-1, 4, 5, 7 WITH GRAPHICS
= 4 SIGN PERMITS NEEDED

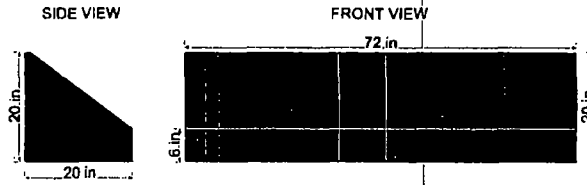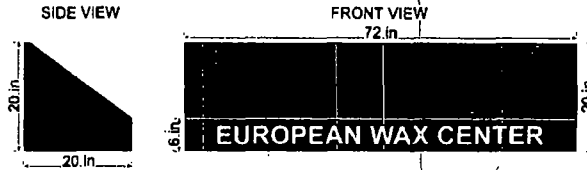

File Name: European Wax Center
 Job Number: Sunbrella Black
 Font Style: White PX 75 Nazdar Ink
 Size/Style: Arial Bold
 Color/Method: DFB
 Salesman: DFB
 Date: 11-12-2013

Please carefully check for grammatical errors, misspellings, missing fonts, placement, sizing, colors and etc. Please note this proof is not a true representation of color.

Contact: Matthew Coglianesse | graphics@chesterfieldawning.com

Sizes are approximate, changes can/will be made after field measuring prior to installation.
 PLEASE CAREFULLY REVIEW THIS DRAWING. IF YOU SIGN AND APPROVE IT WITH INCORRECT INFORMATION. IT WILL BE AT YOUR EXPENSE TO CORRECT

[Signature] 12/31/13
 Customer Approval Date
 Sales Approval Date
 EWCC Waving S, LLC



06/25/2014

Alderman **Bob Fioretti**
Ward # **02**
City of Chicago
City Hall, Room **300**
121 North LaSalle Street
Chicago, Illinois 60602

Re: An ordinance to use and maintain a portion of the public right-of-way for **four (4) awning(s)** for **EUROPEAN WAX CENTER**, adjacent to the premises known as **949 W. Madison St.**

Dear Alderman **Bob Fioretti**:

The applicant referenced above has requested the use of the public right-of-way for a **awning(s)**. An ordinance has been prepared by the Department of Business Affairs and Consumer Protection – Small Business Center - Public Way Use Unit for presentation to the City Council. Because this request was made for properties located in your ward, as approved by you as per the attached, I respectfully request that you introduce the attached ordinance at the next City Council meeting.

If you have any questions regarding this ordinance, please contact Anthony Bertuca at (312) 744-5506.

Department of Business Affairs and Consumer Protection



City of Chicago



O2014-5189

Office of the City Clerk

Document Tracking Sheet

Meeting Date: 6/25/2014
Sponsor(s): Fioretti (2)
Type: Ordinance
Title: Awning(s) for Metropolitan Barber Shop
Committee(s) Assignment: Committee on Transportation and Public Way

ORDINANCE

Metropolitan Barber Shop

Acct. No. 383158 - 1

Permit No. 1112256

Be It Ordained by the City Council of the City of Chicago:

SECTION 1. Permission and authority are hereby given and granted to Metropolitan Barber Shop, upon the terms and subject to the conditions of this ordinance to maintain and use, as now constructed, one (1) Awning(s) projecting over the public right-of-way adjacent to its premises known as 56 W. Van Buren St..

Said Awning(s) at W Van Buren St measure(s):

One (1) at thirteen point eight three (13.83) feet in length, and three (3) feet in width for a total of forty-one point four nine (41.49) square feet.

The location of said privilege shall be as shown on prints kept on file with the Department of Business Affairs and Consumer Protection and the Office of the City Clerk.

Said privilege shall be constructed in accordance with plans and specifications approved by the Zoning Department - Signs.

This grant of privilege in the public way shall be subject to the provisions of Section 10-28-015 and all other required provisions of the Municipal Code of Chicago.

The grantee shall pay to the City of Chicago as compensation for the privilege #1112256 herein granted the sum of fifty (\$50.00) per annum in advance.

A 25% penalty will be added for payments received after due date.

The permit holder agrees to hold the City of Chicago harmless for any damage, relocation or replacement costs associated with damage, relocation or removal of private property caused by the City performing work in the public way.

Authority herein given and granted for a period of five (5) years from and after Date of Passage.

Alderman


Bob Fioretti 2nd Ward

REVISION
4

Please carefully review and sign below if this layout meets your approval. Note that upon signing this graphics sheet you are approving this design for production. You will have approximately One (1) week from the date below to approve, before delaying production of your project.

This is an original drawing, created by Chesterfield Awning Company, Inc. It is being submitted for your personal use in connection with a project being planned for you by Chesterfield Awning Company, Inc. It is not to be used, reproduced, copied or exhibited in any fashion. In the event any of the above occurs, Chesterfield Awning Company, Inc. expects to be reimbursed \$250.00 in compensation for the time and effort entailed in creating this drawing.

Chesterfield Awning Co.
 16999 Van Dam Rd.
 South Holland, IL 60473
 PHONE 708-596-4434
 FAX 708-596-5469
 www.chesterfieldawning.com

SUNBRELLA 4678 MARINE BLUE



GFX ON BOTH SIDES

BARBER SHOP



METROPOLITAN BARBER SHOP

File Name: Metropolitan Barber (marine Blue)
 Job Number:
 Font Style: White PX 75 Paint
 Size/Style: Font: Times New Roman
 Color/Method: Russ Boersma
 Salesman: 09-11-2013
 Date:

Please carefully check for grammatical errors, misspellings, missing fonts, placement, sizing, colors, and etc. Please note this proof is not a true representation of color.

Contact: Matthew Coglianese | graphics@chesterfieldawning.com

Sizes are approximate, changes can/will be made after field measuring prior to installation
PLEASE CAREFULLY REVIEW THIS DRAWING, IF YOU SIGN AND APPROVE IT WITH INCORRECT INFORMATION. IT WILL BE AT YOUR EXPENSE TO CORRECT

Customer Approval _____ Date _____ Sales Approval _____ Date _____

1-11-11



06/25/2014

Alderman **Bob Fioretti**
Ward # **02**
City of Chicago
City Hall, Room **300**
121 North LaSalle Street
Chicago, Illinois 60602

Re: An ordinance to use and maintain a portion of the public right-of-way for **one (1) awning(s)** for **Metropolitan Barber Shop**, adjacent to the premises known as **56 W. Van Buren St.**

Dear Alderman **Bob Fioretti**:

The applicant referenced above has requested the use of the public right-of-way for a **awning(s)**. An ordinance has been prepared by the Department of Business Affairs and Consumer Protection – Small Business Center - Public Way Use Unit for presentation to the City Council. Because this request was made for properties located in your ward, as approved by you as per the attached, I respectfully request that you introduce the attached ordinance at the next City Council meeting.

If you have any questions regarding this ordinance, please contact Anthony Bertuca at (312) 744-5506.

Department of Business Affairs and Consumer Protection



City of Chicago



O2014-5192

Office of the City Clerk

Document Tracking Sheet

Meeting Date:	6/25/2014
Sponsor(s):	Fioretti (2)
Type:	Ordinance
Title:	Awning(s) for Morris and Sons Co
Committee(s) Assignment:	Committee on Transportation and Public Way

ORDINANCE
MORRIS AND SONS CO
Acct. No. 26119 - 2
Permit No. 1113269

Be It Ordained by the City Council of the City of Chicago:

SECTION 1. Permission and authority are hereby given and granted to MORRIS AND SONS CO, upon the terms and subject to the conditions of this ordinance to maintain and use, as now constructed, one (1) Awning(s) projecting over the public right-of-way adjacent to its premises known as 557 W. Polk St..

Said Awning(s) at W. POLK ST. measure(s):

One (1) at ten point zero eight (10.08) feet in length, and seven (7) feet in width for a total of seventy point five six (70.56) square feet.

The location of said privilege shall be as shown on prints kept on file with the Department of Business Affairs and Consumer Protection and the Office of the City Clerk.

Said privilege shall be constructed in accordance with plans and specifications approved by the Zoning Department - Signs.

This grant of privilege in the public way shall be subject to the provisions of Section 10-28-015 and all other required provisions of the Municipal Code of Chicago.


The grantee shall pay to the City of Chicago as compensation for the privilege #1113269 herein granted the sum of fifty (\$50.00) per annum in advance.

A 25% penalty will be added for payments received after due date.

The permit holder agrees to hold the City of Chicago harmless for any damage, relocation or replacement costs associated with damage, relocation or removal of private property caused by the City performing work in the public way.



Authority herein given and granted for a period of five (5) years from and after 06/28/2014.

Alderman

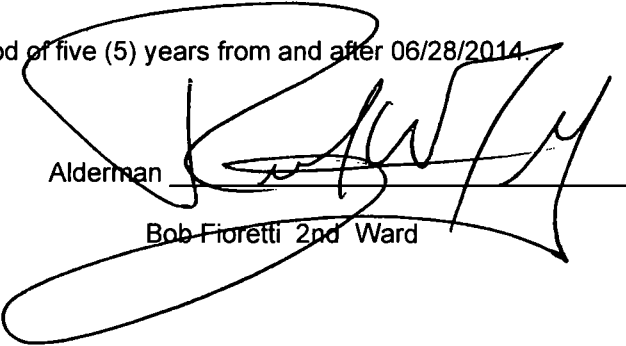

Bob Fioretti 2nd Ward

FRONT ELEVATION

Morris & Sons

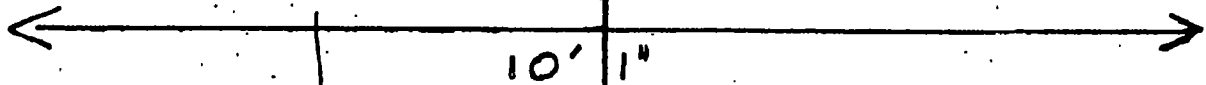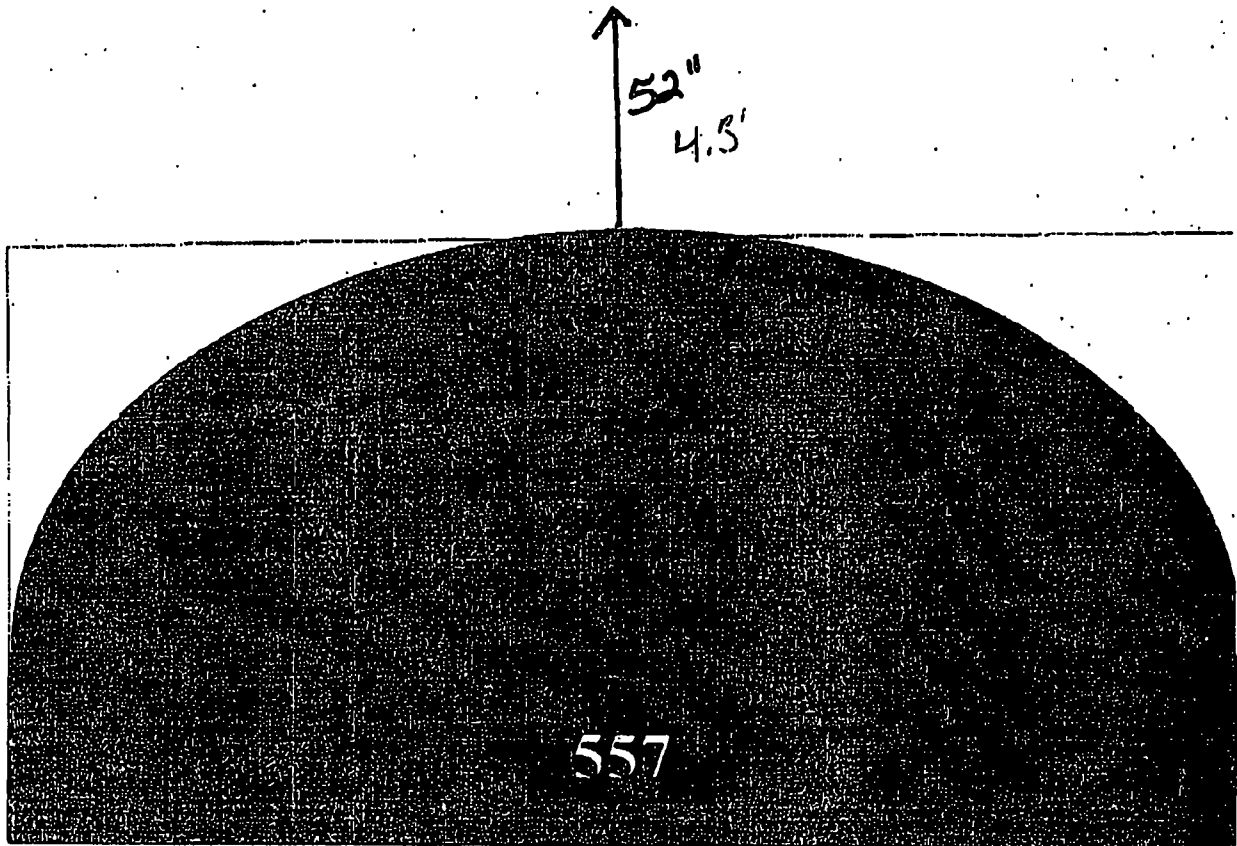

" 557"
5' x 10'

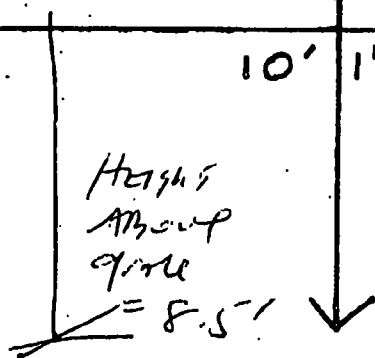

Height
above
grade

Depth = 17'

557 w Polk

Handwritten scribbles or marks, possibly illegible text or a signature.



Department of Business Affairs and Consumer Protection
Small Business Center- Public Way Use Unit
City Hall - 121 N. LaSalle Street, Room 800 • Chicago, IL 60602
(312)-74-GOBIZ (312-744-6249) • (312) 744-1944 (TTY)
<http://www.cityofchicago.org/bacp>

06/25/2014

Alderman Bob Fioretti
Ward # 02
City of Chicago
City Hall, Room 300
121 North LaSalle Street
Chicago, Illinois 60602

Re: An ordinance to use and maintain a portion of the public right-of-way for **one (1) awning(s)** for **MORRIS AND SONS CO**, adjacent to the premises known as **557 W. Polk St.**

Dear Alderman **Bob Fioretti**:

The applicant referenced above has requested the use of the public right-of-way for a **awning(s)**. An ordinance has been prepared by the Department of Business Affairs and Consumer Protection – Small Business Center - Public Way Use Unit for presentation to the City Council. Because this request was made for properties located in your ward, as approved by you as per the attached, I respectfully request that you introduce the attached ordinance at the next City Council meeting.

If you have any questions regarding this ordinance, please contact Anthony Bertuca at (312) 744-5506.

Department of Business Affairs and Consumer Protection



City of Chicago



O2014-5195

Office of the City Clerk

Document Tracking Sheet

Meeting Date:	6/25/2014
Sponsor(s):	Burns (4)
Type:	Ordinance
Title:	Awning(s) for Hyde Park Self Storage, Inc.
Committee(s) Assignment:	Committee on Transportation and Public Way

ORDINANCE
HYDE PARK SELF STORAGE INC
Acct. No. 86750 - 1
Permit No. 1112908

Be It Ordained by the City Council of the City of Chicago:

SECTION 1. Permission and authority are hereby given and granted to HYDE PARK SELF STORAGE INC, upon the terms and subject to the conditions of this ordinance to maintain and use, as now constructed, one (1) Awning(s) projecting over the public right-of-way adjacent to its premises known as 5147 S. Cottage Grove Ave..

Said Awning(s) at S. Cottage Grove measure(s):

One (1) at forty (40) feet in length, and two (2) feet in width for a total of eighty (80) square feet.

The location of said privilege shall be as shown on prints kept on file with the Department of Business Affairs and Consumer Protection and the Office of the City Clerk.

Said privilege shall be constructed in accordance with plans and specifications approved by the Zoning Department - Signs.

This grant of privilege in the public way shall be subject to the provisions of Section 10-28-015 and all other required provisions of the Municipal Code of Chicago.

The grantee shall pay to the City of Chicago as compensation for the privilege #1112908 herein granted the sum of sixty-five (\$65.00) per annum in advance.

A 25% penalty will be added for payments received after due date.


The permit holder agrees to hold the City of Chicago harmless for any damage, relocation or replacement costs associated with damage, relocation or removal of private property caused by the City performing work in the public way.

Authority herein given and granted for a period of five (5) years from and after 05/14/2013.

Alderman 

William D. Burns 4th Ward

WEST WALL

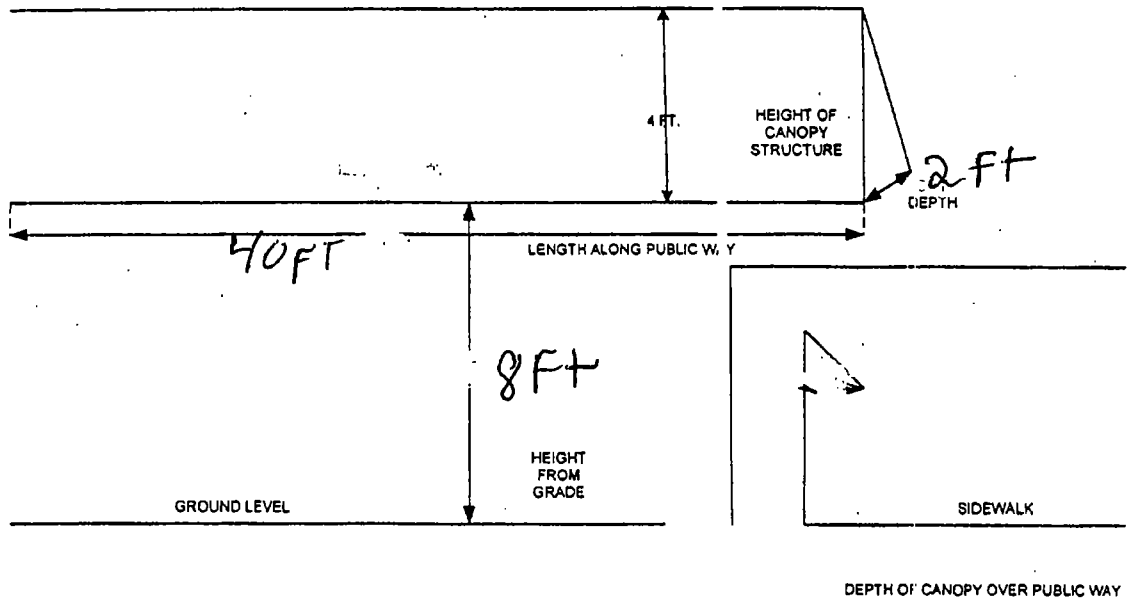

5147 S. Cottage Grove



2nd ATTEMPT AT INTRODUCTION

06/25/2014

Alderman **William D. Burns**
Ward # 04
City of Chicago
City Hall, Room 300
121 North LaSalle Street
Chicago, Illinois 60602

Re: An ordinance to use and maintain a portion of the public right-of-way for **one (1) awning(s)** for **HYDE PARK SELF STORAGE INC**, adjacent to the premises known as **5147 S. Cottage Grove Ave.**.

Dear Alderman **William D. Burns**:

The applicant referenced above has requested the use of the public right-of-way for a **awning(s)**. An ordinance has been prepared by the Department of Business Affairs and Consumer Protection – Small Business Center - Public Way Use Unit for presentation to the City Council. Because this request was made for properties located in your ward, as approved by you as per the attached, I respectfully request that you introduce the attached ordinance at the next City Council meeting.

If you have any questions regarding this ordinance, please contact Anthony Bertuca at (312) 744-5506.

Department of Business Affairs and Consumer Protection



City of Chicago



O2014-5197

Office of the City Clerk

Document Tracking Sheet

Meeting Date:	6/25/2014
Sponsor(s):	Burns (4)
Type:	Ordinance
Title:	Awning(s) for Radio Shack No. 6521
Committee(s) Assignment:	Committee on Transportation and Public Way

ORDINANCE
RADIO SHACK #6521
Acct. No. 3350 - 3
Permit No. 1113034

Be It Ordained by the City Council of the City of Chicago:

SECTION 1. Permission and authority are hereby given and granted to RADIO SHACK #6521, upon the terms and subject to the conditions of this ordinance to maintain and use, as now constructed, one (1) Awning(s) projecting over the public right-of-way adjacent to its premises known as 1453 E. 53rd St..

Said Awning(s) at E. 53RD ST. measure(s):
One (1) at twenty (20) feet in length, and five (5) feet in width for a total of one hundred (100) square feet.

The location of said privilege shall be as shown on prints kept on file with the Department of Business Affairs and Consumer Protection and the Office of the City Clerk.

Said privilege shall be constructed in accordance with plans and specifications approved by the Zoning Department - Signs.

This grant of privilege in the public way shall be subject to the provisions of Section 10-28-015 and all other required provisions of the Municipal Code of Chicago.

The grantee shall pay to the City of Chicago as compensation for the privilege #1113034 herein granted the sum of fifty (\$50.00) per annum in advance.

A 25% penalty will be added for payments received after due date.



The permit holder agrees to hold the City of Chicago harmless for any damage, relocation or replacement costs associated with damage, relocation or removal of private property caused by the City performing work in the public way.

Authority herein given and granted for a period of five (5) years from and after 04/22/2014.

Alderman 

William D. Burns 4th Ward

RADIO SHACK
1453 E 53rd St
Chicago, IL 60615

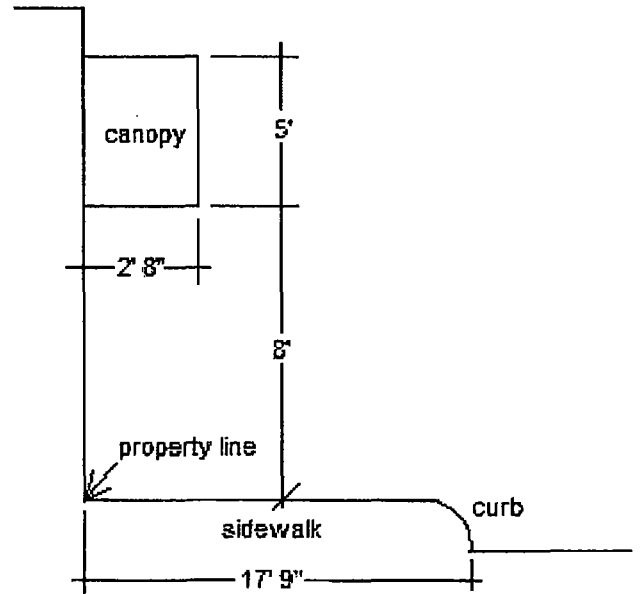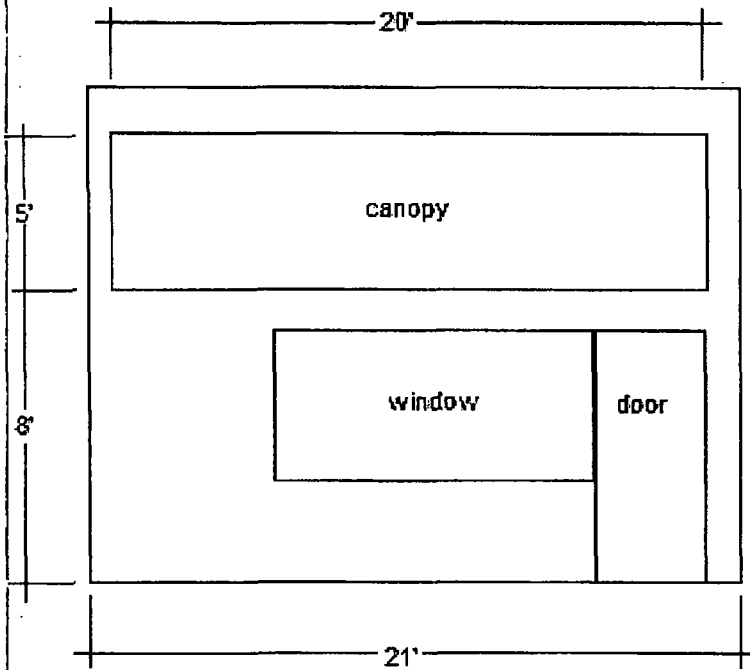



Department of Business Affairs and Consumer Protection
Small Business Center - Public Way Use Unit
City Hall - 121 N LaSalle Street, Room 800 • Chicago, IL 60602
(312)-74-GOBIZ (312-744-6249) • (312) 744-1944 (TTY)
<http://www.cityofchicago.org/bacp>

2nd ATTEMPT AT INTRODUCTION

06/25/2014

Alderman **William D. Burns**
Ward # 04
City of Chicago
City Hall, Room 300
121 North LaSalle Street
Chicago, Illinois 60602

Re: An ordinance to use and maintain a portion of the public right-of-way for **one (1) awning(s)** for **RADIO SHACK #6521**, adjacent to the premises known as **1453 E. 53rd St.**

Dear Alderman **William D. Burns**:

The applicant referenced above has requested the use of the public right-of-way for a **awning(s)**. An ordinance has been prepared by the Department of Business Affairs and Consumer Protection – Small Business Center - Public Way Use Unit for presentation to the City Council. Because this request was made for properties located in your ward, as approved by you as per the attached, I respectfully request that you introduce the attached ordinance at the next City Council meeting.

If you have any questions regarding this ordinance, please contact Anthony Bertuca at (312) 744-5506.

Department of Business Affairs and Consumer Protection



City of Chicago



O2014-5199

Office of the City Clerk

Document Tracking Sheet

Meeting Date:	6/25/2014
Sponsor(s):	Beale (9)
Type:	Ordinance
Title:	Awning(s) for Rose-Ridge Foods
Committee(s) Assignment:	Committee on Transportation and Public Way

ORDINANCE
ROSE-RIDGE FOODS
Acct. No. 216010 - 1
Permit No. 1113427

Be It Ordained by the City Council of the City of Chicago:

SECTION 1. Permission and authority are hereby given and granted to ROSE-RIDGE FOODS, upon the terms and subject to the conditions of this ordinance to maintain and use, as now constructed, one (1) Awning(s) projecting over the public right-of-way adjacent to its premises known as 10500 S. Michigan Ave..

Said Awning(s) at Corner of S. Michigan Avenue and E. 105th Street measure(s):
One (1) at fifty (50) feet in length, and two (2) feet in width for a total of one hundred (100) square feet.

The location of said privilege shall be as shown on prints kept on file with the Department of Business Affairs and Consumer Protection and the Office of the City Clerk.

Said privilege shall be constructed in accordance with plans and specifications approved by the Zoning Department - Signs.

This grant of privilege in the public way shall be subject to the provisions of Section 10-28-015 and all other required provisions of the Municipal Code of Chicago.


The grantee shall pay to the City of Chicago as compensation for the privilege #1113427 herein granted the sum of seventy-five (\$75.00) per annum in advance.

A 25% penalty will be added for payments received after due date.


The permit holder agrees to hold the City of Chicago harmless for any damage, relocation or replacement costs associated with damage, relocation or removal of private property caused by the City performing work in the public way.

Authority herein given and granted for a period of ^{three} five (5) years from and after 04/22/2014.


Alderman

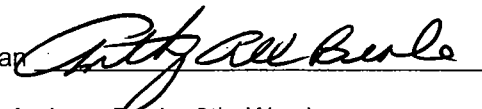

Anthony Beale 9th Ward

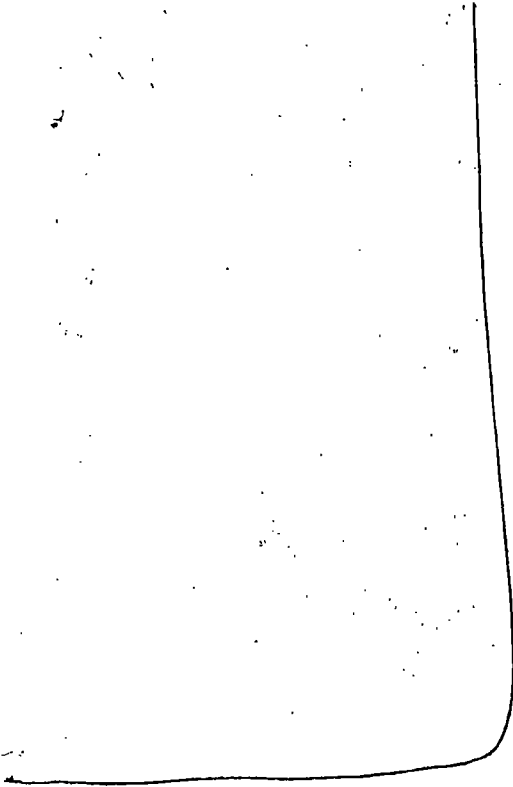


105th St.

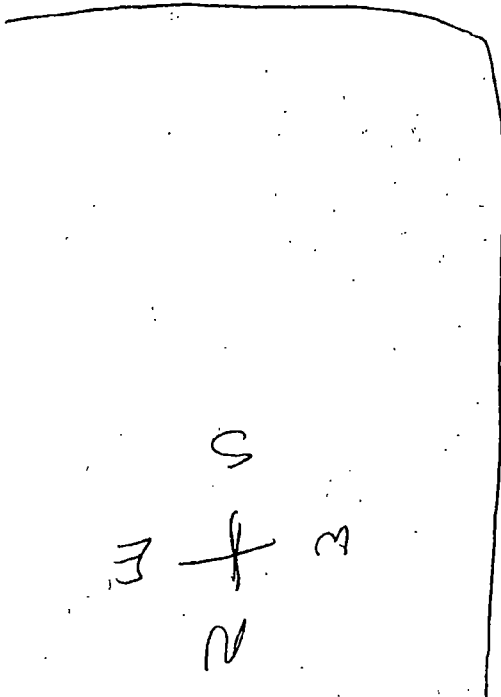

S
 E + N
 2 3

Michigan Ave

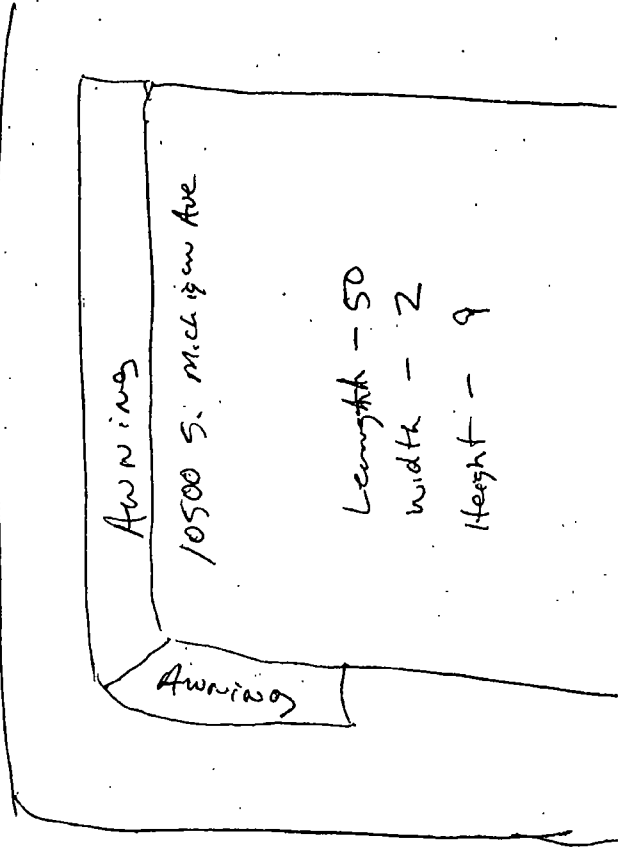

105th St

Michigan Ave



City of Chicago



O2014-5201

Office of the City Clerk

Document Tracking Sheet

Meeting Date:	6/25/2014
Sponsor(s):	Pope (10)
Type:	Ordinance
Title:	Awning(s) for Chicago Samtel Cellular, Inc.
Committee(s) Assignment:	Committee on Transportation and Public Way

ORDINANCE
CHICAGO SAMTEL CELLULAR INC.
Acct. No. 274052 - 1
Permit No. 1113608

Be It Ordained by the City Council of the City of Chicago:

SECTION 1. Permission and authority are hereby given and granted to CHICAGO SAMTEL CELLULAR INC., upon the terms and subject to the conditions of this ordinance to maintain and use, as now constructed, one (1) Awning(s) projecting over the public right-of-way adjacent to its premises known as 13258 S. Baltimore Ave..

Said Awning(s) at S. BALTIMORE AVE. & W 133RD ST. measure(s):
One (1) at thirty-six (36) feet in length, and two point eight three (2.83) feet in width for a total of one hundred one point eight eight (101.88) square feet.

The location of said privilege shall be as shown on prints kept on file with the Department of Business Affairs and Consumer Protection and the Office of the City Clerk.

Said privilege shall be constructed in accordance with plans and specifications approved by the Zoning Department - Signs.

This grant of privilege in the public way shall be subject to the provisions of Section 10-28-015 and all other required provisions of the Municipal Code of Chicago.


The grantee shall pay to the City of Chicago as compensation for the privilege #1113608 herein granted the sum of sixty-one (\$61.00) per annum in advance.

A 25% penalty will be added for payments received after due date.

The permit holder agrees to hold the City of Chicago harmless for any damage, relocation or replacement costs associated with damage, relocation or removal of private property caused by the City performing work in the public way.

Authority herein given and granted for a period of five (5) years from and after 03/01/2014.

Alderman _____
John Pope 10th Ward

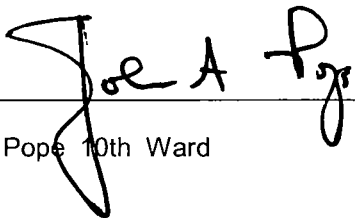

15'



PAYMENT CENTER

2

17'



PAYMENT CENTER

2



Department of Business Affairs and Consumer Protection
Small Business Center - Public Way Use Unit
City Hall - 121 N. LaSalle Street, Room 800 • Chicago, IL 60602
(312)-74-GOBIZ (312-744-6249) • (312) 744-1944 (TTY)
<http://www.cityofchicago.org/bacp>

06/25/2014

Alderman **John Pope**
Ward # **10**
City of Chicago
City Hall, Room **300**
121 North LaSalle Street
Chicago, Illinois 60602

Re: An ordinance to use and maintain a portion of the public right-of-way for **one (1) awning(s)** for **CHICAGO SAMTEL CELLULAR INC.**, adjacent to the premises known as **13258 S. Baltimore Ave.**.

Dear Alderman **John Pope**:

The applicant referenced above has requested the use of the public right-of-way for a **awning(s)**. An ordinance has been prepared by the Department of Business Affairs and Consumer Protection – Small Business Center - Public Way Use Unit for presentation to the City Council. Because this request was made for properties located in your ward, as approved by you as per the attached, I respectfully request that you introduce the attached ordinance at the next City Council meeting.

If you have any questions regarding this ordinance, please contact Anthony Bertuca at (312) 744-5506.

Department of Business Affairs and Consumer Protection



City of Chicago



O2014-5203

Office of the City Clerk

Document Tracking Sheet

Meeting Date:	6/25/2014
Sponsor(s):	Balcer (11)
Type:	Ordinance
Title:	Awning(s) for MN Gallery & Studio, Inc.
Committee(s) Assignment:	Committee on Transportation and Public Way

ORDINANCE
MN GALLERY & STUDIO INC
Acct. No. 203513 - 1
Permit No. 1113418

Be It Ordained by the City Council of the City of Chicago:

SECTION 1. Permission and authority are hereby given and granted to MN GALLERY & STUDIO INC, upon the terms and subject to the conditions of this ordinance to maintain and use, as now constructed, one (1) Awning(s) projecting over the public right-of-way adjacent to its premises known as 3524 S. Halsted St..

Said Awning(s) at S HALSTED ST measure(s):

One (1) at twenty (20) feet in length, and three (3) feet in width for a total of sixty (60) square feet.

The location of said privilege shall be as shown on prints kept on file with the Department of Business Affairs and Consumer Protection and the Office of the City Clerk.

Said privilege shall be constructed in accordance with plans and specifications approved by the Zoning Department - Signs.


This grant of privilege in the public way shall be subject to the provisions of Section 10-28-015 and all other required provisions of the Municipal Code of Chicago.


The grantee shall pay to the City of Chicago as compensation for the privilege #1113418 herein granted the sum of fifty (\$50.00) per annum in advance.

A 25% penalty will be added for payments received after due date.

The permit holder agrees to hold the City of Chicago harmless for any damage, relocation or replacement costs associated with damage, relocation or removal of private property caused by the City performing work in the public way.

Authority herein given and granted for a period of five (5) years from and after 04/22/2014.

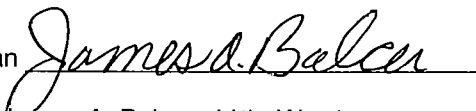Alderman 
James A. Balcer 11th Ward

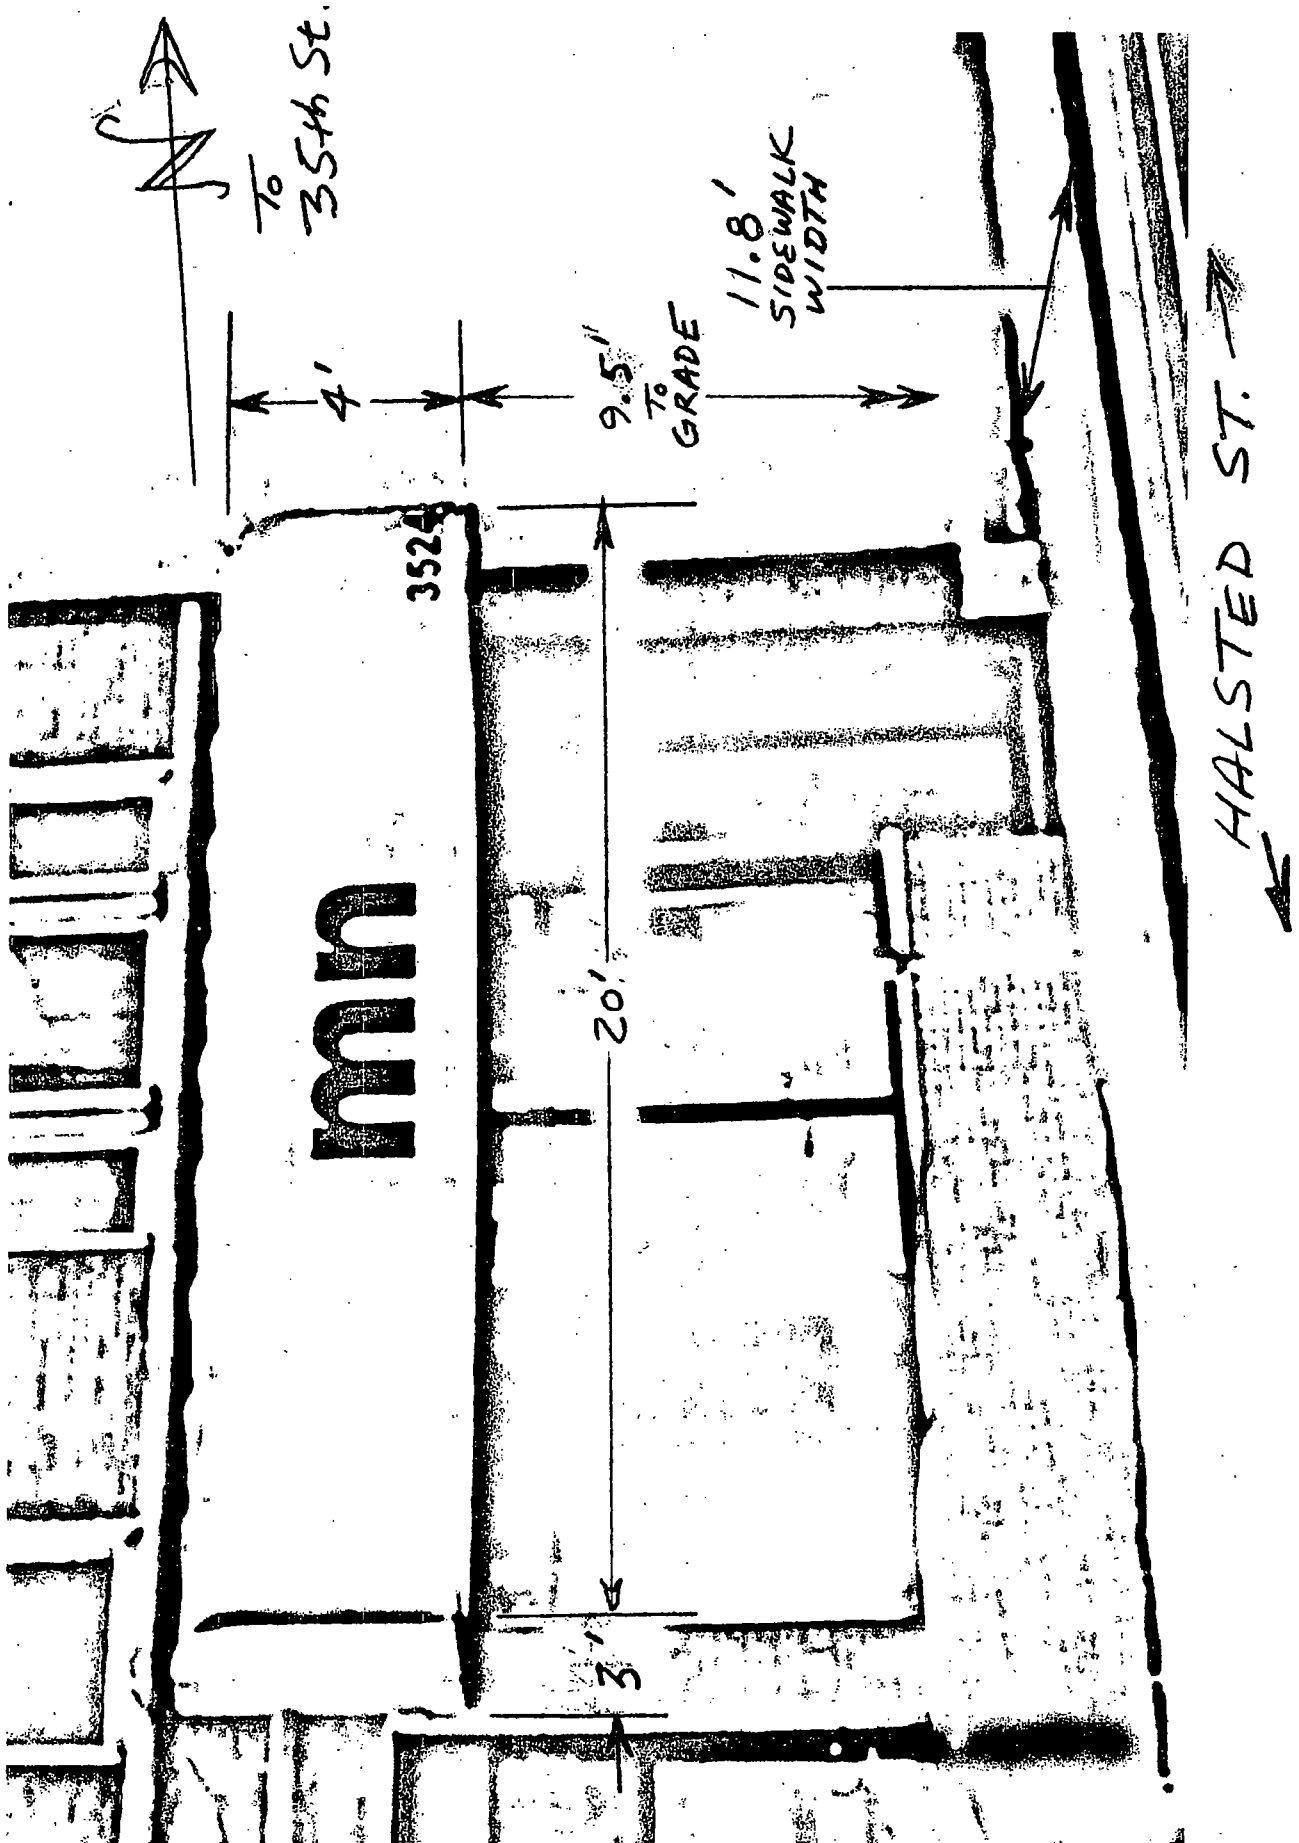



06/25/2014

Alderman **James A. Balcer**
Ward # 11
City of Chicago
City Hall, Room 203
121 North LaSalle Street
Chicago, Illinois 60602

Re: An ordinance to use and maintain a portion of the public right-of-way for **one (1) awning(s)** for **MN GALLERY & STUDIO INC**, adjacent to the premises known as **3524 S. Halsted St.**

Dear Alderman **James A. Balcer**:

The applicant referenced above has requested the use of the public right-of-way for a **awning(s)**. An ordinance has been prepared by the Department of Business Affairs and Consumer Protection – Small Business Center - Public Way Use Unit for presentation to the City Council. Because this request was made for properties located in your ward, as approved by you as per the attached, I respectfully request that you introduce the attached ordinance at the next City Council meeting.

If you have any questions regarding this ordinance, please contact Anthony Bertuca at (312) 744-5506.

Department of Business Affairs and Consumer Protection



City of Chicago



O2014-5204

Office of the City Clerk

Document Tracking Sheet

Meeting Date:	6/25/2014
Sponsor(s):	Cardenas (12)
Type:	Ordinance
Title:	Awning(s) for Vista Hermosa Restaurant
Committee(s) Assignment:	Committee on Transportation and Public Way

ORDINANCE
VISTA HERMOSA RESTAURANT
Acct. No. 378684 - 1
Permit No. 1107936

Be It Ordained by the City Council of the City of Chicago:

SECTION 1. Permission and authority are hereby given and granted to VISTA HERMOSA RESTAURANT, upon the terms and subject to the conditions of this ordinance to construct, install, maintain and use one (1) Awning(s) projecting over the public right-of-way adjacent to its premises known as 4248 S. Ashland Ave..

Said Awning(s) at South Ashland Avenue measure(s):

One (1) at twelve point five (12.5) feet in length, and two (2) feet in width for a total of twenty-five (25) square feet.

The location of said privilege shall be as shown on prints kept on file with the Department of Business Affairs and Consumer Protection and the Office of the City Clerk.

Said privilege shall be constructed in accordance with plans and specifications approved by the Zoning Department - Signs.

This grant of privilege in the public way shall be subject to the provisions of Section 10-28-015 and all other required provisions of the Municipal Code of Chicago.


The grantee shall pay to the City of Chicago as compensation for the privilege #1107936 herein granted the sum of fifty (\$50.00) per annum in advance.



A 25% penalty will be added for payments received after due date.


The permit holder agrees to hold the City of Chicago harmless for any damage, relocation or replacement costs associated with damage, relocation or removal of private property caused by the City performing work in the public way.

Authority herein given and granted for a period of five (5) years from and after Date of Passage.

Alderman _____
George Cardenas 12th Ward

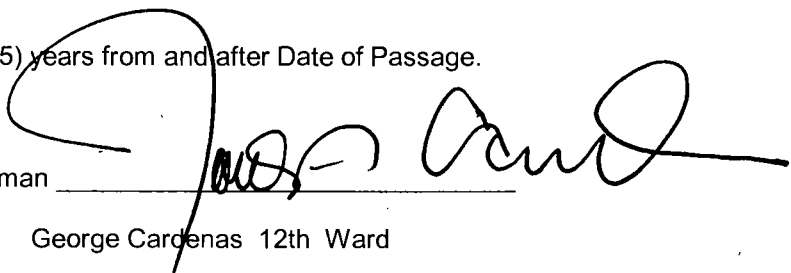

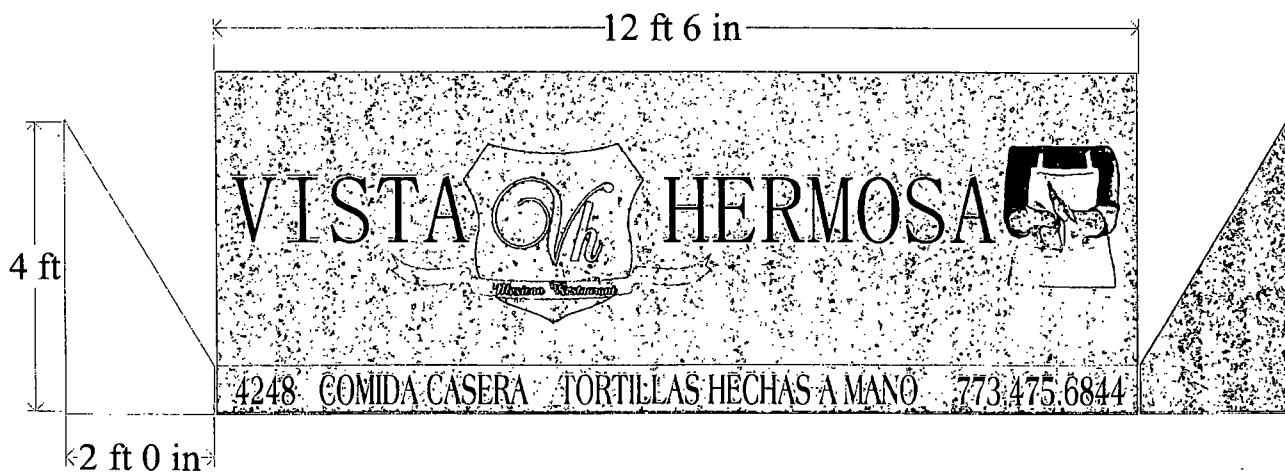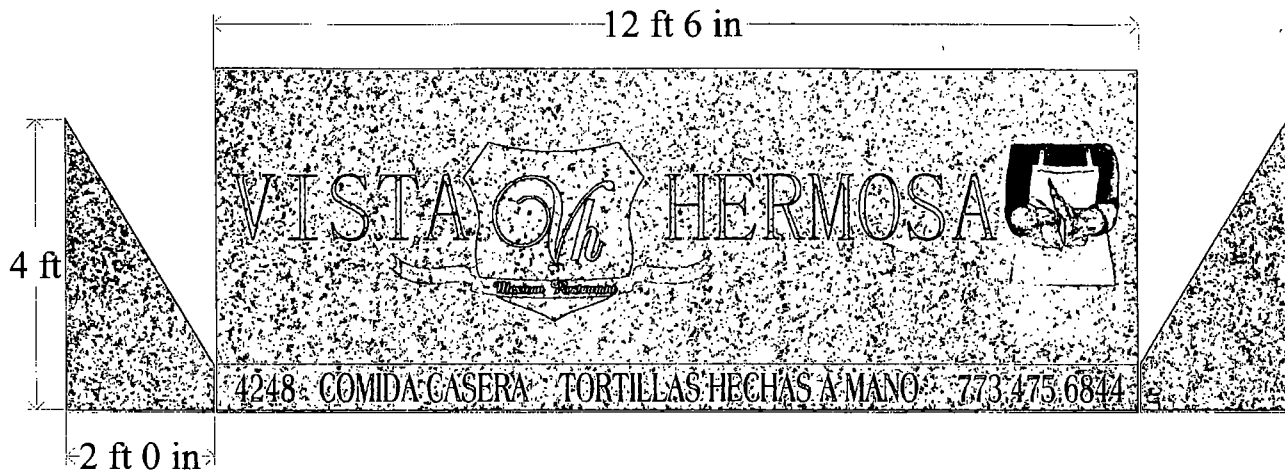

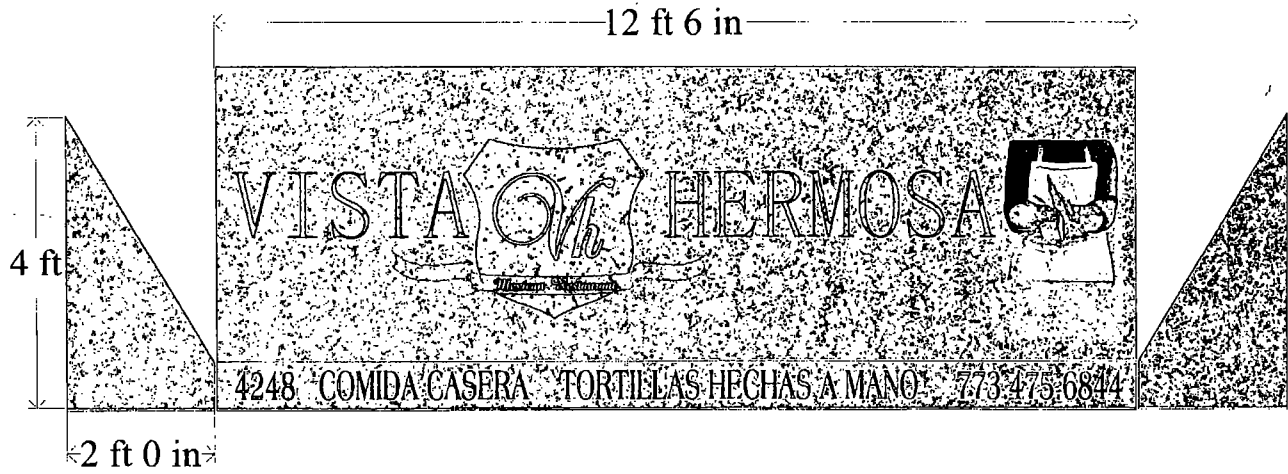



06/25/2014

Alderman **George Cardenas**
Ward # 12
City of Chicago
City Hall, Room 203
121 North LaSalle Street
Chicago, Illinois 60602

Re: An ordinance to use and maintain a portion of the public right-of-way for **one (1) awning(s)** for
VISTA HERMOSA RESTAURANT, adjacent to the premises known as **4248 S. Ashland Ave.**

Dear Alderman **George Cardenas**:

The applicant referenced above has requested the use of the public right-of-way for a **awning(s)**. An ordinance has been prepared by the Department of Business Affairs and Consumer Protection – Small Business Center - Public Way Use Unit for presentation to the City Council. Because this request was made for properties located in your ward, as approved by you as per the attached, I respectfully request that you introduce the attached ordinance at the next City Council meeting.

If you have any questions regarding this ordinance, please contact Anthony Bertuca at (312) 744-5506.

Department of Business Affairs and Consumer Protection



City of Chicago



O2014-5206

Office of the City Clerk

Document Tracking Sheet

Meeting Date:	6/25/2014
Sponsor(s):	Quinn (13)
Type:	Ordinance
Title:	Awning(s) for Rocios Childrens Wear
Committee(s) Assignment:	Committee on Transportation and Public Way

ORDINANCE
ROCIOS CHILDRENS WEAR
Acct. No. 50955 - 3
Permit No. 1113581

Be It Ordained by the City Council of the City of Chicago:

SECTION 1. Permission and authority are hereby given and granted to ROCIOS CHILDRENS WEAR, upon the terms and subject to the conditions of this ordinance to maintain and use, as now constructed, one (1) Awning(s) projecting over the public right-of-way adjacent to its premises known as 7005 S. Pulaski Rd..

Said Awning(s) at S.PULASKI measure(s):

One (1) at twenty (20) feet in length, and two (2) feet in width for a total of forty (40) square feet.

The location of said privilege shall be as shown on prints kept on file with the Department of Business Affairs and Consumer Protection and the Office of the City Clerk.

Said privilege shall be constructed in accordance with plans and specifications approved by the Zoning Department - Signs.


This grant of privilege in the public way shall be subject to the provisions of Section 10-28-015 and all other required provisions of the Municipal Code of Chicago.

The grantee shall pay to the City of Chicago as compensation for the privilege #1113581 herein granted the sum of fifty (\$50.00) per annum in advance.

A 25% penalty will be added for payments received after due date.


The permit holder agrees to hold the City of Chicago harmless for any damage, relocation or replacement costs associated with damage, relocation or removal of private property caused by the City performing work in the public way.

Authority herein given and granted for a period of five (5) years from and after 06/28/2014.

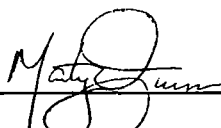Alderman _____ 
Marty Quinn 13th Ward



7005 S. Pulaski

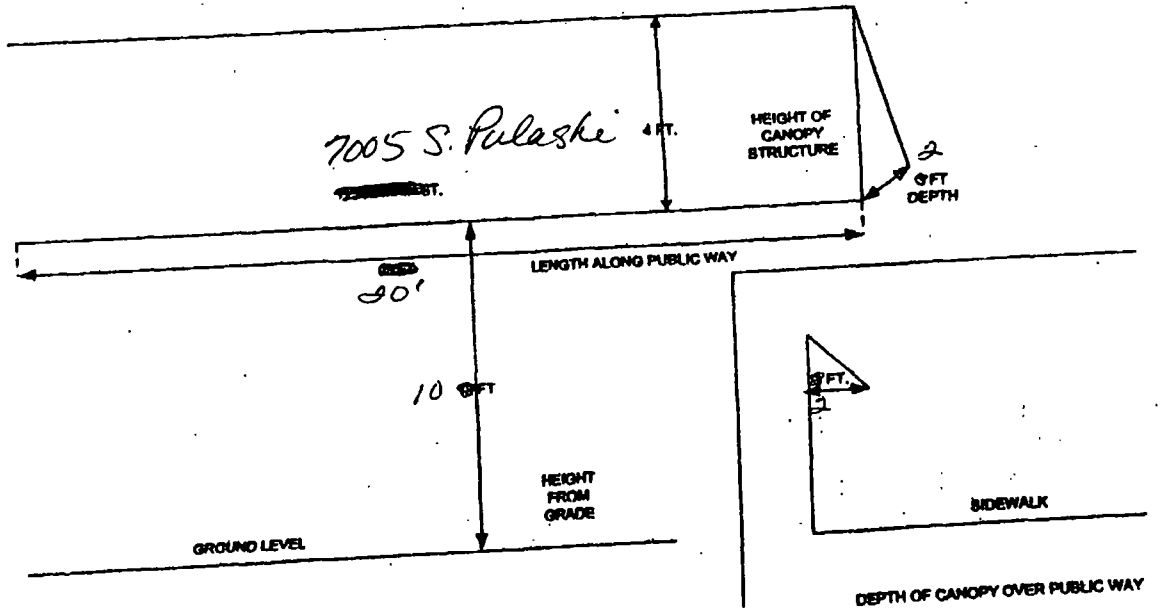



06/25/2014

Alderman **Marty Quinn**
Ward # **13**
City of Chicago
City Hall, Room **203**
121 North LaSalle Street
Chicago, Illinois 60602

Re: An ordinance to use and maintain a portion of the public right-of-way for **one (1) awning(s)** for **ROCIOUS CHILDRENS WEAR**, adjacent to the premises known as **7005 S. Pulaski Rd.**.

Dear Alderman **Marty Quinn**:

The applicant referenced above has requested the use of the public right-of-way for a **awning(s)**. An ordinance has been prepared by the Department of Business Affairs and Consumer Protection – Small Business Center- Public Way Use Unit for presentation to the City Council. Because this request was made for properties located in your ward, as approved by you as per the attached, I respectfully request that you introduce the attached ordinance at the next City Council meeting.

If you have any questions regarding this ordinance, please contact Anthony Bertuca at (312) 744-5506.

Department of Business Affairs and Consumer Protection



City of Chicago



O2014-5209

Office of the City Clerk

Document Tracking Sheet

Meeting Date:	6/25/2014
Sponsor(s):	Foulkes (15)
Type:	Ordinance
Title:	Awning(s) for De Arte Unisex Hair Style
Committee(s) Assignment:	Committee on Transportation and Public Way

ORDINANCE
DE ARTE UNISEX HAIR STYLE
Acct. No. 279722 - 1
Permit No. 1113196

Be It Ordained by the City Council of the City of Chicago:

SECTION 1. Permission and authority are hereby given and granted to DE ARTE UNISEX HAIR STYLE, upon the terms and subject to the conditions of this ordinance to maintain and use, as now constructed, one (1) Awning(s) projecting over the public right-of-way adjacent to its premises known as 2650 W. 47th St..

Said Awning(s) at WEST 47TH STREET measure(s):
One (1) at twenty (20) feet in length, and two (2) feet in width for a total of forty (40) square feet.

The location of said privilege shall be as shown on prints kept on file with the Department of Business Affairs and Consumer Protection and the Office of the City Clerk.

Said privilege shall be constructed in accordance with plans and specifications approved by the Zoning Department - Signs.

This grant of privilege in the public way shall be subject to the provisions of Section 10-28-015 and all other required provisions of the Municipal Code of Chicago.

The grantee shall pay to the City of Chicago as compensation for the privilege #1113196 herein granted the sum of fifty (\$50.00) per annum in advance.


A 25% penalty will be added for payments received after due date.

The permit holder agrees to hold the City of Chicago harmless for any damage, relocation or replacement costs associated with damage, relocation or removal of private property caused by the City performing work in the public way.

Authority herein given and granted for a period of five (5) years from and after 05/24/2014.

Alderman 

Toni Foulkes 15th Ward

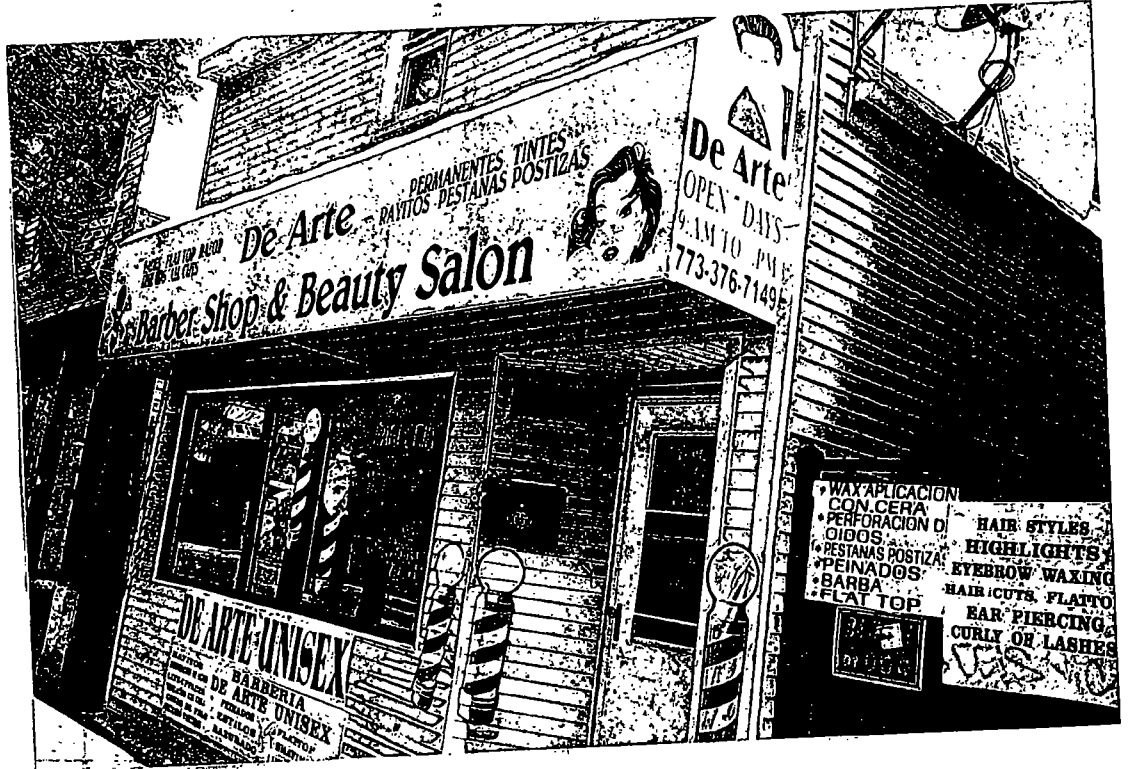



City of Chicago



O2014-5211

Office of the City Clerk

Document Tracking Sheet

Meeting Date:	6/25/2014
Sponsor(s):	Foulkes (15)
Type:	Ordinance
Title:	Awning(s) for Monterre Photo Studio
Committee(s) Assignment:	Committee on Transportation and Public Way

ORDINANCE
MONTERRE PHOTO STUDIO
Acct. No. 208691 - 1
Permit No. 1113236

Be It Ordained by the City Council of the City of Chicago:

SECTION 1. Permission and authority are hereby given and granted to MONTERRE PHOTO STUDIO, upon the terms and subject to the conditions of this ordinance to maintain and use, as now constructed, one (1) Awning(s) projecting over the public right-of-way adjacent to its premises known as 1752 W. 47th St..

Said Awning(s) at W. 47th Street measure(s):

One (1) at twenty (20) feet in length, and two (2) feet in width for a total of forty (40) square feet.

The location of said privilege shall be as shown on prints kept on file with the Department of Business Affairs and Consumer Protection and the Office of the City Clerk.

Said privilege shall be constructed in accordance with plans and specifications approved by the Zoning Department - Signs.

This grant of privilege in the public way shall be subject to the provisions of Section 10-28-015 and all other required provisions of the Municipal Code of Chicago.


The grantee shall pay to the City of Chicago as compensation for the privilege #1113236 herein granted the sum of fifty (\$50.00) per annum in advance.

A 25% penalty will be added for payments received after due date.

The permit holder agrees to hold the City of Chicago harmless for any damage, relocation or replacement costs associated with damage, relocation or removal of private property caused by the City performing work in the public way.

Authority herein given and granted for a period of five (5) years from and after 05/24/2014.

Alderman

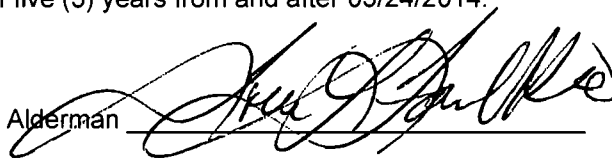

Toni Foulkes 15th Ward





City of Chicago



O2014-5214

Office of the City Clerk

Document Tracking Sheet

Meeting Date:	6/25/2014
Sponsor(s):	Thompson (16)
Type:	Ordinance
Title:	Awning(s) for Hasmukhbhai Thakkar
Committee(s) Assignment:	Committee on Transportation and Public Way

ORDINANCE
HASMUKHBHAI THAKKAR
Acct. No. 390510 - 1
Permit No. 1113174

Be It Ordained by the City Council of the City of Chicago:

SECTION 1. Permission and authority are hereby given and granted to HASMUKHBHAI THAKKAR, upon the terms and subject to the conditions of this ordinance to construct, install, maintain and use one (1) Awning(s) projecting over the public right-of-way adjacent to its premises known as 2846 W. 59th St..

Said Awning(s) at W. 59th Street measure(s):

One (1) at twenty-five (25) feet in length, and one point eight three (1.83) foot in width for a total of forty-five point seven five (45.75) square feet.

The location of said privilege shall be as shown on prints kept on file with the Department of Business Affairs and Consumer Protection and the Office of the City Clerk.

Said privilege shall be constructed in accordance with plans and specifications approved by the Zoning Department - Signs.


This grant of privilege in the public way shall be subject to the provisions of Section 10-28-015 and all other required provisions of the Municipal Code of Chicago.

The grantee shall pay to the City of Chicago as compensation for the privilege #1113174 herein granted the sum of fifty (\$50.00) per annum in advance.

A 25% penalty will be added for payments received after due date.

The permit holder agrees to hold the City of Chicago harmless for any damage, relocation or replacement costs associated with damage, relocation or removal of private property caused by the City performing work in the public way.

Authority herein given and granted for a period of five (5) years from and after Date of Passage.

Alderman  _____

Joann Thompson 16th Ward




EXAMPLE OF CANOPY/AWNING DRAWING

EXAMPLE OF CANOPY/AWNING DRAWING

CANOPY DRAWINGS

PROPERTY LOCATION: 2846 W. 59th St. Chicago
ORGANIZATION'S NAME: (owner)

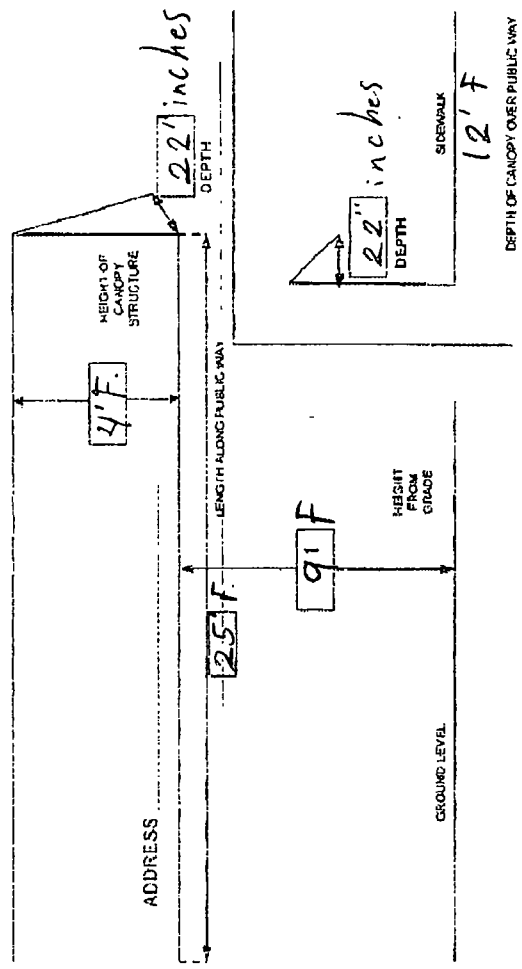



City of Chicago



O2014-5216

Office of the City Clerk

Document Tracking Sheet

Meeting Date:	6/25/2014
Sponsor(s):	Thompson (16)
Type:	Ordinance
Title:	Awning(s) for Mo's Auto Repair
Committee(s) Assignment:	Committee on Transportation and Public Way

ORDINANCE
MO'S AUTO REPAIR
Acct. No. 368763 - 1
Permit No. 1113305

Be It Ordained by the City Council of the City of Chicago:

SECTION 1. Permission and authority are hereby given and granted to MO'S AUTO REPAIR, upon the terms and subject to the conditions of this ordinance to construct, install, maintain and use one (1) Awning(s) projecting over the public right-of-way adjacent to its premises known as 2300 W. 59th St..

Said Awning(s) at W. 59th Street measure(s):

One (1) at twenty-five (25) feet in length, and two (2) feet in width for a total of fifty (50) square feet.

The location of said privilege shall be as shown on prints kept on file with the Department of Business Affairs and Consumer Protection and the Office of the City Clerk.

Said privilege shall be constructed in accordance with plans and specifications approved by the Zoning Department - Signs.


This grant of privilege in the public way shall be subject to the provisions of Section 10-28-015 and all other required provisions of the Municipal Code of Chicago.

The grantee shall pay to the City of Chicago as compensation for the privilege #1113305 herein granted the sum of fifty (\$50.00) per annum in advance.

A 25% penalty will be added for payments received after due date.

The permit holder agrees to hold the City of Chicago harmless for any damage, relocation or replacement costs associated with damage, relocation or removal of private property caused by the City performing work in the public way.


Authority herein given and granted for a period of five (5) years from and after Date of Passage.

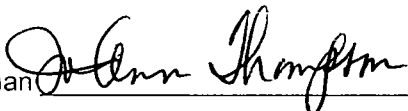Alderman  _____

Joann Thompson 16th Ward

Page 9

PLEASE BY STUDYING THE SIGNIFICANT PARTS OF THIS SIGN, I HEREBY CERTIFY THAT I AM PROVIDING ALL DETAILS OF THE DESIGN. THIS INCLUDES: MATERIALS, DIMENSIONS, SPACING, FINISHES, AND ALL OTHER INFORMATION NECESSARY FOR THE FABRICATOR TO CONSTRUCT THE SIGN TO THE DESIGN AND SPECIFICATIONS, AND THAT THE SIGN WILL BE CONSTRUCTED IN ACCORDANCE WITH ALL APPLICABLE CODES AND REGULATIONS.

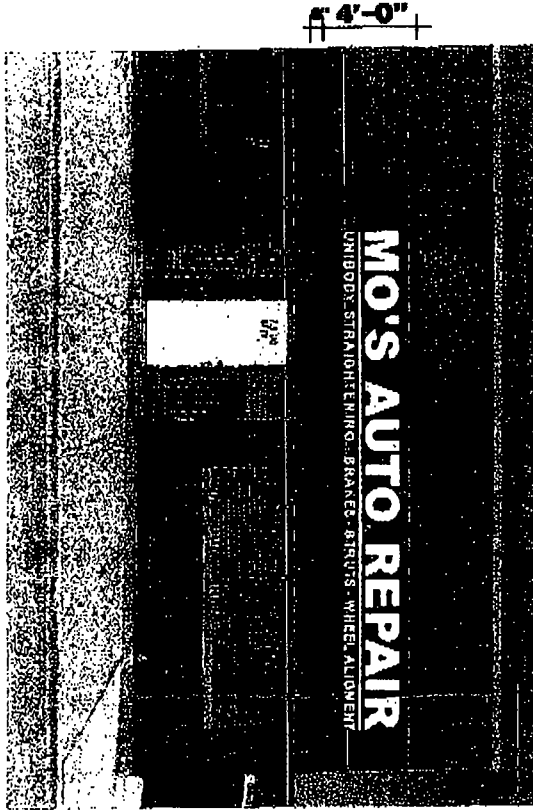


8'-0" TO GROUND

4'-0" X 24'-9" MARINE BLUE 0078
AWNING AND VALENCE
24" PROJECTION

6" 4'-0"



24'-9"

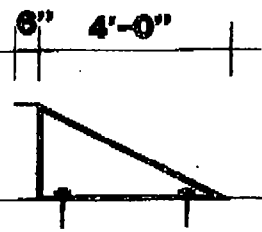

SIDE VIEW
SHOWERS CLIPS
AND 3/8" EXPANSION
BOLTS USED
TO MOUNT AWNING

Best Neon Sign

SCALE: 1/8" = 1'-0"
CUSTOMER: MO'S AUTO REPAIR
ADDRESS: 2800 W. 89TH
CITY: CHICAGO STATE: IL
CONTACT: MICHAEL
PHONE: 708-478-4784
CUSTOMER APPROVAL:



City of Chicago



O2014-5219

Office of the City Clerk

Document Tracking Sheet

Meeting Date:	6/25/2014
Sponsor(s):	Thomas (17)
Type:	Ordinance
Title:	Awning(s) for Harold's Chicken Shack
Committee(s) Assignment:	Committee on Transportation and Public Way

ORDINANCE
HAROLD'S CHICKEN SHACK
Acct. No. 308754 - 1
Permit No. 1113177

Be It Ordained by the City Council of the City of Chicago:

SECTION 1. Permission and authority are hereby given and granted to HAROLD'S CHICKEN SHACK, upon the terms and subject to the conditions of this ordinance to maintain and use, as now constructed, one (1) Awning(s) projecting over the public right-of-way adjacent to its premises known as 7310 S. Halsted St..

Said Awning(s) at S. HALSTED measure(s):

One (1) at twenty-four (24) feet in length, and three (3) feet in width for a total of seventy-two (72) square feet.

The location of said privilege shall be as shown on prints kept on file with the Department of Business Affairs and Consumer Protection and the Office of the City Clerk.

Said privilege shall be constructed in accordance with plans and specifications approved by the Zoning Department - Signs.


This grant of privilege in the public way shall be subject to the provisions of Section 10-28-015 and all other required provisions of the Municipal Code of Chicago.

The grantee shall pay to the City of Chicago as compensation for the privilege #1113177 herein granted the sum of fifty (\$50.00) per annum in advance.

A 25% penalty will be added for payments received after due date.

The permit holder agrees to hold the City of Chicago harmless for any damage, relocation or replacement costs associated with damage, relocation or removal of private property caused by the City performing work in the public way.

Authority herein given and granted for a period of five (5) years from and after 10/31/2012.

Alderman /ca

Latasha R. Thomas 17th Ward





City of Chicago



O2014-5224

Office of the City Clerk

Document Tracking Sheet

Meeting Date:	6/25/2014
Sponsor(s):	Thomas (17)
Type:	Ordinance
Title:	Awning(s) for Little Hands Child Creative Center, Inc.
Committee(s) Assignment:	Committee on Transportation and Public Way

ORDINANCE
LITTLE HANDS CHILD CREATIVE CENTER, INC.
Acct. No. 289794 - 1
Permit No. 1104303

Be It Ordained by the City Council of the City of Chicago:

SECTION 1. Permission and authority are hereby given and granted to LITTLE HANDS CHILD CREATIVE CENTER, INC., upon the terms and subject to the conditions of this ordinance to maintain and use, as now constructed, one (1) Awning(s) projecting over the public right-of-way adjacent to its premises known as 7146 S. Ashland Ave..

Said Awning(s) at S Ashland Ave measure(s):

One (1) at fifty (50) feet in length, and one point five (1.5) foot in width for a total of seventy-five (75) square feet.

The location of said privilege shall be as shown on prints kept on file with the Department of Business Affairs and Consumer Protection and the Office of the City Clerk.

Said privilege shall be constructed in accordance with plans and specifications approved by the Zoning Department - Signs.


This grant of privilege in the public way shall be subject to the provisions of Section 10-28-015 and all other required provisions of the Municipal Code of Chicago.

The grantee shall pay to the City of Chicago as compensation for the privilege #1104303 herein granted the sum of seventy-five (\$75.00) per annum in advance.

A 25% penalty will be added for payments received after due date.

The permit holder agrees to hold the City of Chicago harmless for any damage, relocation or replacement costs associated with damage, relocation or removal of private property caused by the City performing work in the public way.

Authority herein given and granted for a period of five (5) years from and after Date of Passage.

Alderman /CH

Latasha R. Thomas 17th Ward




APPLICATION TO USE THE PUBLIC RIGHT OF WAY

EXAMPLE OF CANOPY/AWNING DRAWING

CANOPY DRAWINGS

PROPERTY LOCATION 7146 S. Ashland

ORGANIZATION'S NAME: LITTLE HANDS

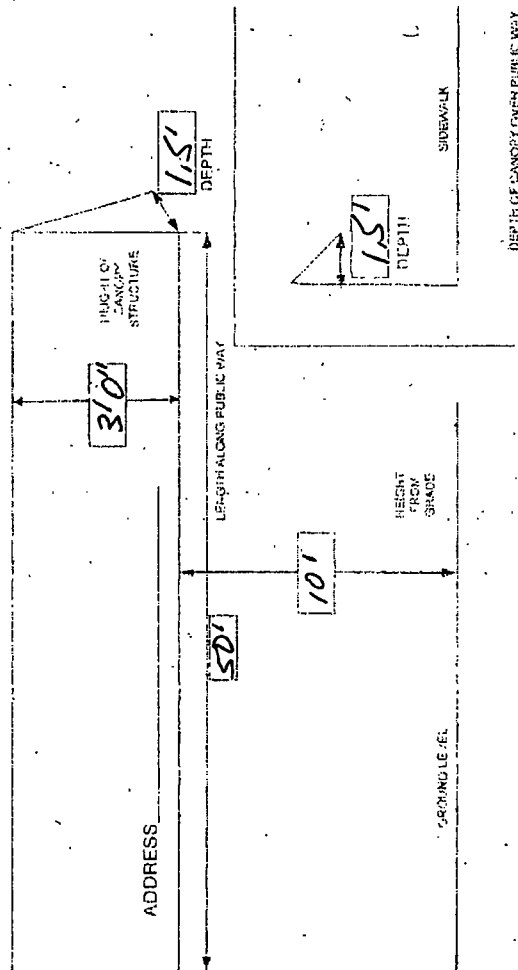



City of Chicago



O2014-5232

Office of the City Clerk

Document Tracking Sheet

Meeting Date:	6/25/2014
Sponsor(s):	Lane (18)
Type:	Ordinance
Title:	Awning(s) for Southwest Guaranteed Home Equity Program
Committee(s) Assignment:	Committee on Transportation and Public Way

ORDINANCE
SOUTHWEST GUARANTEED HOME EQUITY PROGRAM
Acct. No. 340634 - 1
Permit No. 1113472

Be It Ordained by the City Council of the City of Chicago:

SECTION 1. Permission and authority are hereby given and granted to SOUTHWEST GUARANTEED HOME EQUITY PROGRAM, upon the terms and subject to the conditions of this ordinance to maintain and use, as now constructed, one (1) Awning(s) projecting over the public right-of-way adjacent to its premises known as 8316 S. Kedzie Ave..

Said Awning(s) at S KEDZIE AVE measure(s):

One (1) at seventeen point two five (17.25) feet in length, and four (4) feet in width for a total of sixty-nine (69) square feet.

The location of said privilege shall be as shown on prints kept on file with the Department of Business Affairs and Consumer Protection and the Office of the City Clerk.

Said privilege shall be constructed in accordance with plans and specifications approved by the Zoning Department - Signs.


This grant of privilege in the public way shall be subject to the provisions of Section 10-28-015 and all other required provisions of the Municipal Code of Chicago.

The grantee shall pay to the City of Chicago as compensation for the privilege #1113472 herein granted the sum of fifty (\$50.00) per annum in advance.

A 25% penalty will be added for payments received after due date.


The permit holder agrees to hold the City of Chicago harmless for any damage, relocation or replacement costs associated with damage, relocation or removal of private property caused by the City performing work in the public way.

Authority herein given and granted for a period of five (5) years from and after 04/22/2014.

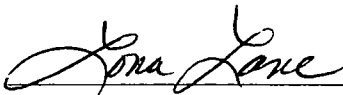Alderman  _____
Lona Lane 18th Ward

Google

To see all the details that are visible on the screen, use the "Print" link next to the map

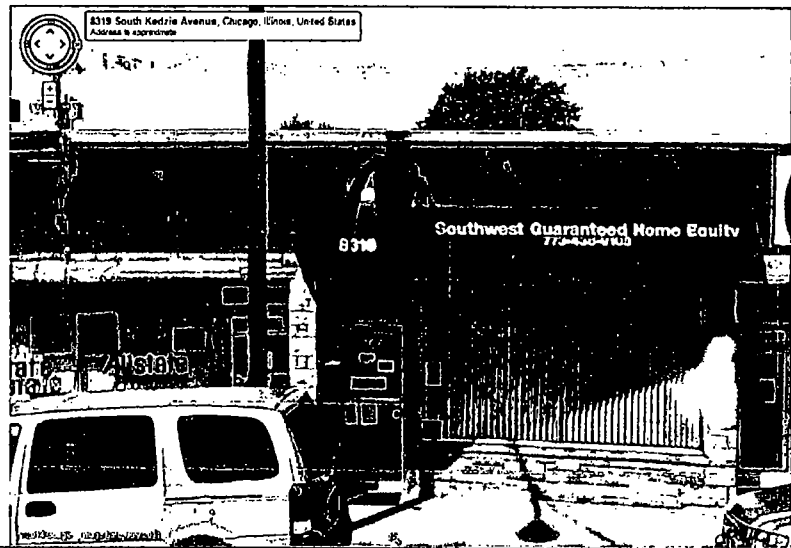



City of Chicago



O2014-5236

Office of the City Clerk

Document Tracking Sheet

Meeting Date:	6/25/2014
Sponsor(s):	O'Shea (19)
Type:	Ordinance
Title:	Awning(s) for Luxure Nail and Beauty Bar
Committee(s) Assignment:	Committee on Transportation and Public Way

ORDINANCE
Luxure Nail and Beauty Bar
Acct. No. 372863 - 1
Permit No. 1103407

Be It Ordained by the City Council of the City of Chicago:

SECTION 1. Permission and authority are hereby given and granted to Luxure Nail and Beauty Bar, upon the terms and subject to the conditions of this ordinance to maintain and use, as now constructed, one (1) Awning(s) projecting over the public right-of-way adjacent to its premises known as 3754 W. 111th St..

Said Awning(s) at W 111th St measure(s):
One (1) at fifteen (15) feet in length, and two (2) feet in width for a total of thirty (30) square feet.

The location of said privilege shall be as shown on prints kept on file with the Department of Business Affairs and Consumer Protection and the Office of the City Clerk.

Said privilege shall be constructed in accordance with plans and specifications approved by the Zoning Department - Signs.


This grant of privilege in the public way shall be subject to the provisions of Section 10-28-015 and all other required provisions of the Municipal Code of Chicago.


The grantee shall pay to the City of Chicago as compensation for the privilege #1103407 herein granted the sum of fifty (\$50.00) per annum in advance.

A 25% penalty will be added for payments received after due date.

The permit holder agrees to hold the City of Chicago harmless for any damage, relocation or replacement costs associated with damage, relocation or removal of private property caused by the City performing work in the public way.

Authority herein given and granted for a period of five (5) years from and after Date of Passage.

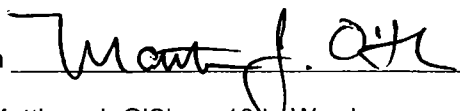Alderman 
Matthew J. O'Shea 19th Ward

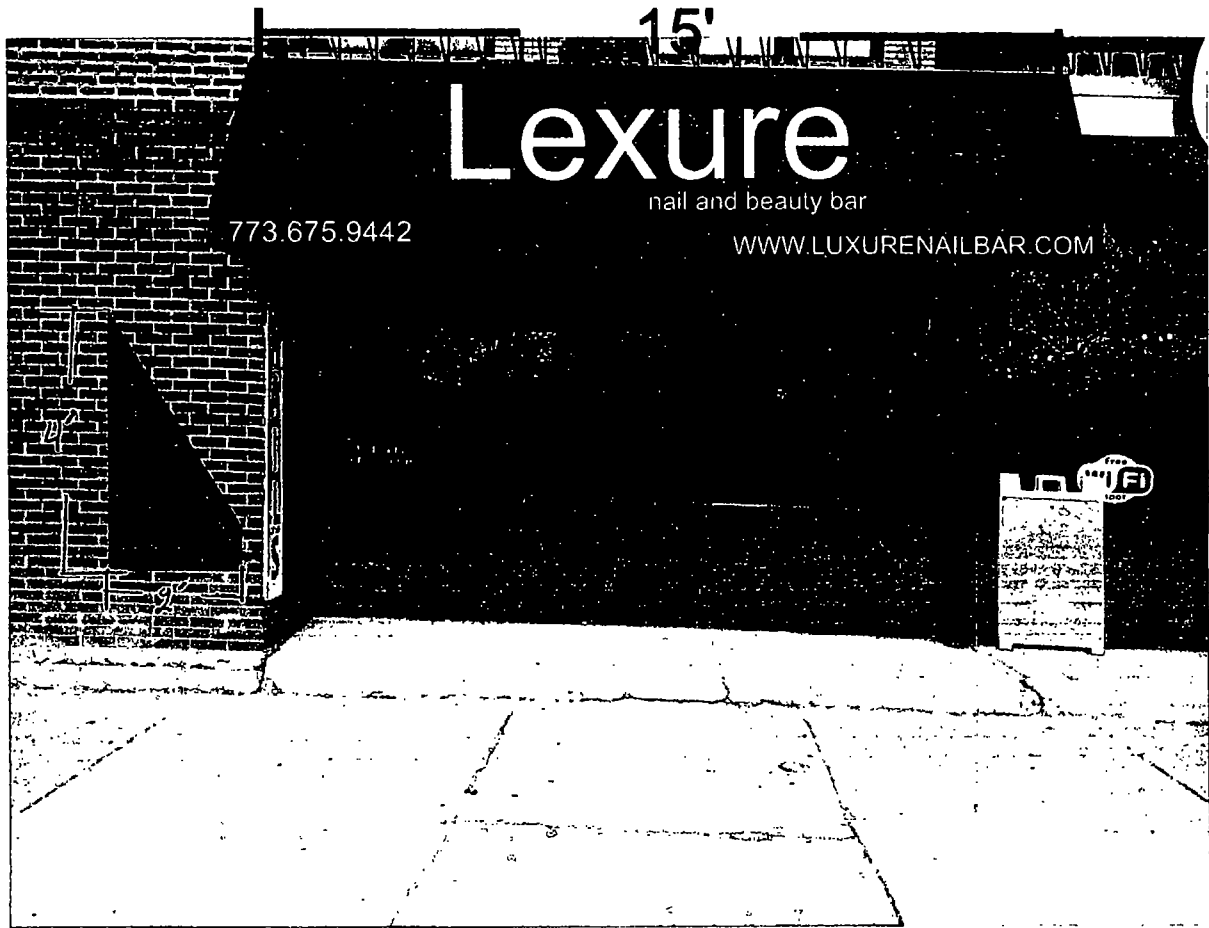



06/25/2014

Alderman **Matthew J. O'Shea**
Ward # **19**
City of Chicago
City Hall, Room **300**
121 North LaSalle Street
Chicago, Illinois 60602

Re: An ordinance to use and maintain a portion of the public right-of-way for **one (1) awning(s)** for **Luxure Nail and Beauty Bar**, adjacent to the premises known as **3754 W. 111th St.**

Dear Alderman **Matthew J. O'Shea**:

The applicant referenced above has requested the use of the public right-of-way for a **awning(s)**. An ordinance has been prepared by the Department of Business Affairs and Consumer Protection – Small Business Center - Public Way Use Unit for presentation to the City Council. Because this request was made for properties located in your ward, as approved by you as per the attached, I respectfully request that you introduce the attached ordinance at the next City Council meeting.

If you have any questions regarding this ordinance, please contact Anthony Bertuca at (312) 744-5506.

Department of Business Affairs and Consumer Protection



City of Chicago



O2014-5240

Office of the City Clerk

Document Tracking Sheet

Meeting Date:	6/25/2014
Sponsor(s):	O'Shea (19)
Type:	Ordinance
Title:	Awning(s) for Shop 147, The
Committee(s) Assignment:	Committee on Transportation and Public Way

ORDINANCE
THE SHOP 147
Acct. No. 384149 - 1
Permit No. 1112010

Be It Ordained by the City Council of the City of Chicago:

SECTION 1. Permission and authority are hereby given and granted to THE SHOP 147, upon the terms and subject to the conditions of this ordinance to maintain and use, as now constructed, one (1) Awning(s) projecting over the public right-of-way adjacent to its premises known as 2321 W. 95th St..

Said Awning(s) at W 95th St measure(s):

One (1) at nineteen (19) feet in length, and two (2) feet in width for a total of thirty-eight (38) square feet.

The location of said privilege shall be as shown on prints kept on file with the Department of Business Affairs and Consumer Protection and the Office of the City Clerk.

Said privilege shall be constructed in accordance with plans and specifications approved by the Zoning Department - Signs.


This grant of privilege in the public way shall be subject to the provisions of Section 10-28-015 and all other required provisions of the Municipal Code of Chicago.

The grantee shall pay to the City of Chicago as compensation for the privilege #1112010 herein granted the sum of fifty (\$50.00) per annum in advance.

A 25% penalty will be added for payments received after due date.

The permit holder agrees to hold the City of Chicago harmless for any damage, relocation or replacement costs associated with damage, relocation or removal of private property caused by the City performing work in the public way.

Authority herein given and granted for a period of five (5) years from and after Date of Passage.

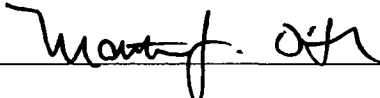
Alderman  _____
Matthew J. O'Shea 19th Ward

The Shop 147
2321 W. 95 th. St.
Chicago Illinois 60643
Haney Jouden
504.915.8112



Ed Signs
Graphic Solutions For The Sign Industry
Contact us today for your free Estimate "If you can't come to us, we will come to you"
Ph. (773) 436-5764 Fax. (773) 436-5770
edesigns@aboglobal.net

Awning

Material: Galv, tube square 1" x 1"

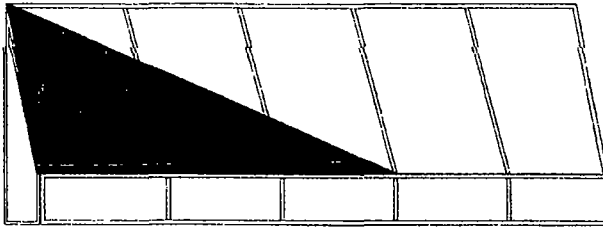

All joints are to be 100 % weld

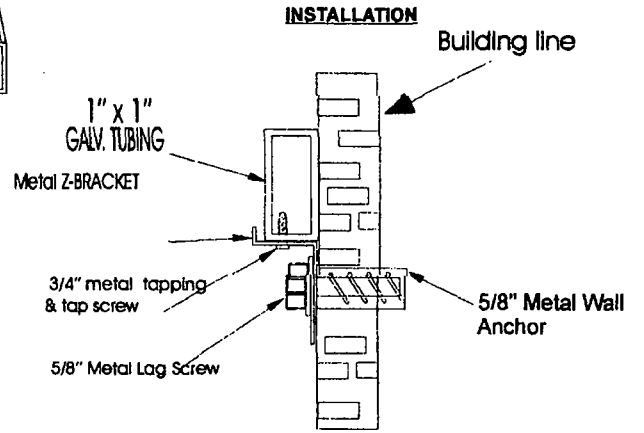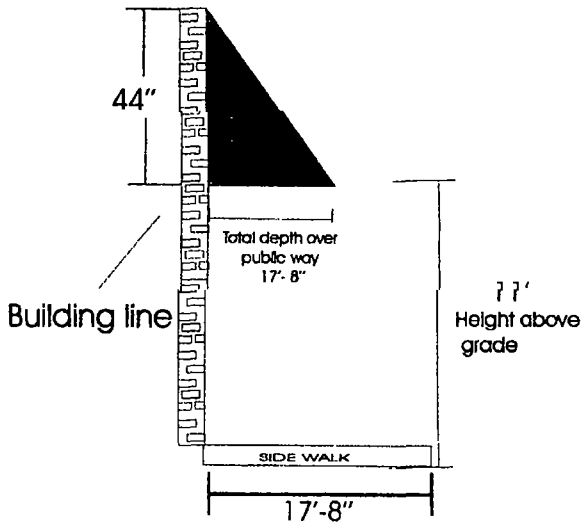

General Specifications

Sign Type:	Awning
Material:	Galv., tube square 1" x 1"
	All joints are to be 100 % weld
Face Material:	aluminum 0.32
Face color:	Gray
Vinyl Graphics	Black



06/25/2014

Alderman **Matthew J. O'Shea**
Ward # **19**
City of Chicago
City Hall, Room **300**
121 North LaSalle Street
Chicago, Illinois 60602

Re: An ordinance to use and maintain a portion of the public right-of-way for **one (1) awning(s)** for **THE SHOP 147**, adjacent to the premises known as **2321 W. 95th St.**

Dear Alderman **Matthew J. O'Shea**:

The applicant referenced above has requested the use of the public right-of-way for a **awning(s)**. An ordinance has been prepared by the Department of Business Affairs and Consumer Protection – Small Business Center - Public Way Use Unit for presentation to the City Council. Because this request was made for properties located in your ward, as approved by you as per the attached, I respectfully request that you introduce the attached ordinance at the next City Council meeting.

If you have any questions regarding this ordinance, please contact Anthony Bertuca at (312) 744-5506.

Department of Business Affairs and Consumer Protection



City of Chicago



O2014-5250

Office of the City Clerk

Document Tracking Sheet

Meeting Date:	6/25/2014
Sponsor(s):	Munoz (22)
Type:	Ordinance
Title:	Awning(s) for El Sinaloense
Committee(s) Assignment:	Committee on Transportation and Public Way

ORDINANCE
El Sinaloense
Acct. No. 24200 - 1
Permit No. 1113468

Be It Ordained by the City Council of the City of Chicago:

SECTION 1. Permission and authority are hereby given and granted to El Sinaloense, upon the terms and subject to the conditions of this ordinance to maintain and use, as now constructed, one (1) Awning(s) projecting over the public right-of-way adjacent to its premises known as 2759 S. Pulaski Rd..

Said Awning(s) at S Pulaski Rd measure(s):

One (1) at twelve (12) feet in length, and six (6) feet in width for a total of seventy-two (72) square feet.

The location of said privilege shall be as shown on prints kept on file with the Department of Business Affairs and Consumer Protection and the Office of the City Clerk.

Said privilege shall be constructed in accordance with plans and specifications approved by the Zoning Department - Signs.

This grant of privilege in the public way shall be subject to the provisions of Section 10-28-015 and all other required provisions of the Municipal Code of Chicago.

The grantee shall pay to the City of Chicago as compensation for the privilege #1113468 herein granted the sum of fifty (\$50.00) per annum in advance.


A 25% penalty will be added for payments received after due date.

The permit holder agrees to hold the City of Chicago harmless for any damage, relocation or replacement costs associated with damage, relocation or removal of private property caused by the City performing work in the public way.

Authority herein given and granted for a period of five (5) years from and after 03/18/2014.

Alderman  _____

Ricardo Munoz 22nd Ward

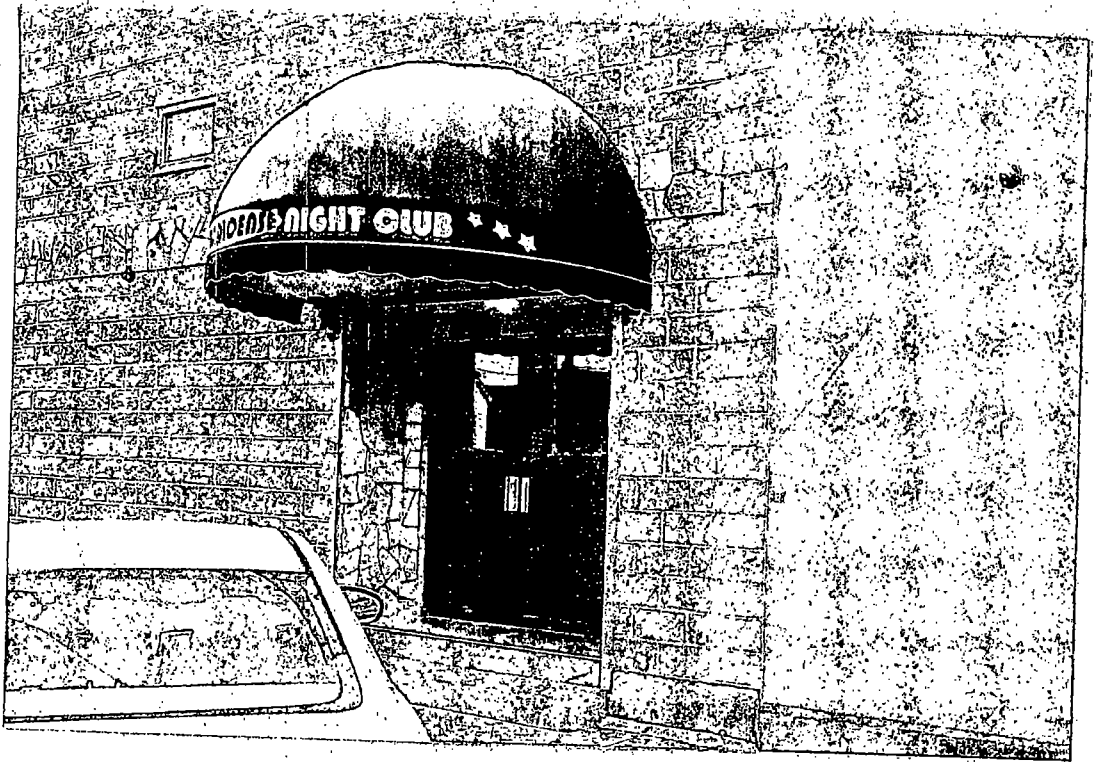



City of Chicago



O2014-5442

Office of the City Clerk

Document Tracking Sheet

Meeting Date:	6/25/2014
Sponsor(s):	Munoz (22)
Type:	Ordinance
Title:	Awning(s) for Cermak Tax Service
Committee(s) Assignment:	Committee on Transportation and Public Way

ORDINANCE
CERMAK TAX SERVICE
Acct. No. 363796 - 1
Permit No. 1097788

Be It Ordained by the City Council of the City of Chicago:

SECTION 1. Permission and authority are hereby given and granted to CERMAK TAX SERVICE, upon the terms and subject to the conditions of this ordinance to maintain and use, as now constructed, one (1) Awning(s) projecting over the public right-of-way adjacent to its premises known as 4052 W. 26th St..

Said Awning(s) at W. 26th Street measure(s):

One (1) at twenty (20) feet in length, and two (2) feet in width for a total of forty (40) square feet.

The location of said privilege shall be as shown on prints kept on file with the Department of Business Affairs and Consumer Protection and the Office of the City Clerk.

Said privilege shall be constructed in accordance with plans and specifications approved by the Zoning Department - Signs.


This grant of privilege in the public way shall be subject to the provisions of Section 10-28-015 and all other required provisions of the Municipal Code of Chicago.

The grantee shall pay to the City of Chicago as compensation for the privilege #1097788 herein granted the sum of fifty (\$50.00) per annum in advance.

A 25% penalty will be added for payments received after due date.

The permit holder agrees to hold the City of Chicago harmless for any damage, relocation or replacement costs associated with damage, relocation or removal of private property caused by the City performing work in the public way.

Authority herein given and granted for a period of five (5) years from and after Date of Passage.

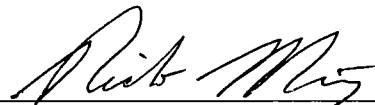Alderman  _____


Ricardo Munoz 22nd Ward

AWNINGS

Express

SIGNS

FABRICATIONS & SIGN SALES

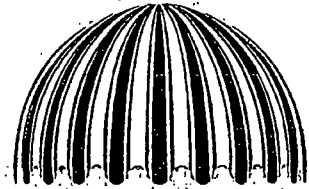

awningexpress@sbcglobal.net
www.awningexpress.net




8028 S. Western Ave.
Chicago, Illinois 60620
Tel. (773) 579-1437




LENGTH ALONG PUBLIC WAY


18'

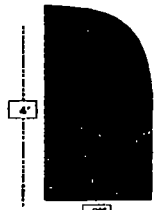

SIDE VIEW

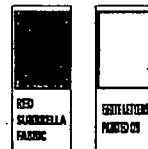

FRAME TO WALL ANCHOR DETAIL

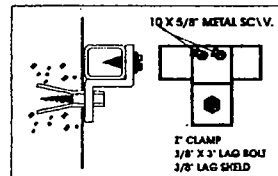


58lb Sumbrella
FABRIC COVER
LACED ON - TYP.
(100% PMS 527 COLOR)

3/4" SQ. GALV. STL.
TUBING 16 GA. - TYP.
(TOP, BACK & SIDES)

5/8" RND. GALV. STL.
TUBING - TYP.
(RAFTERS)

1" SQ. GALV. STEEL
TUBING 16GA - TYP.
(BOTTOM PERIMETER)

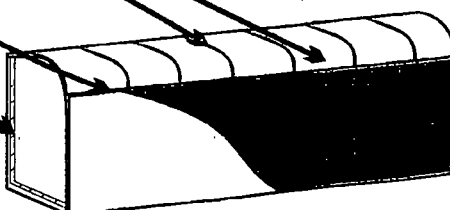

22"
OUT TO THE
PUBLIC

9'
ELEVATION

SIDE WALK

SIDE & ELEVATION DETAIL



City of Chicago



O2014-5254

Office of the City Clerk

Document Tracking Sheet

Meeting Date:	6/25/2014
Sponsor(s):	Zalewski (23)
Type:	Ordinance
Title:	Awning(s) for United Tax & Travel
Committee(s) Assignment:	Committee on Transportation and Public Way

ORDINANCE
UNITED TAX & TRAVEL
Acct. No. 339731 - 1
Permit No. 1113310

Be It Ordained by the City Council of the City of Chicago:

SECTION 1. Permission and authority are hereby given and granted to UNITED TAX & TRAVEL, upon the terms and subject to the conditions of this ordinance to maintain and use, as now constructed, one (1) Awning(s) projecting over the public right-of-way adjacent to its premises known as 6058 S. Pulaski Rd..

Said Awning(s) at S. Pulaski Rd & W. 61st Street measure(s):

One (1) at twenty point four two (20.42) feet in length, and point five (.5) feet in width for a total of ten point two one (10.21) square feet.

The location of said privilege shall be as shown on prints kept on file with the Department of Business Affairs and Consumer Protection and the Office of the City Clerk.

Said privilege shall be constructed in accordance with plans and specifications approved by the Zoning Department - Signs.


This grant of privilege in the public way shall be subject to the provisions of Section 10-28-015 and all other required provisions of the Municipal Code of Chicago.

The grantee shall pay to the City of Chicago as compensation for the privilege #1113310 herein granted the sum of fifty (\$50.00) per annum in advance.


A 25% penalty will be added for payments received after due date.

The permit holder agrees to hold the City of Chicago harmless for any damage, relocation or replacement costs associated with damage, relocation or removal of private property caused by the City performing work in the public way.

Authority herein given and granted for a period of five (5) years from and after 04/22/2014.

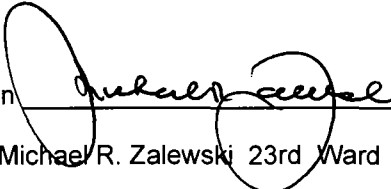Alderman 
Michael R. Zalewski 23rd Ward

PULASKI RD

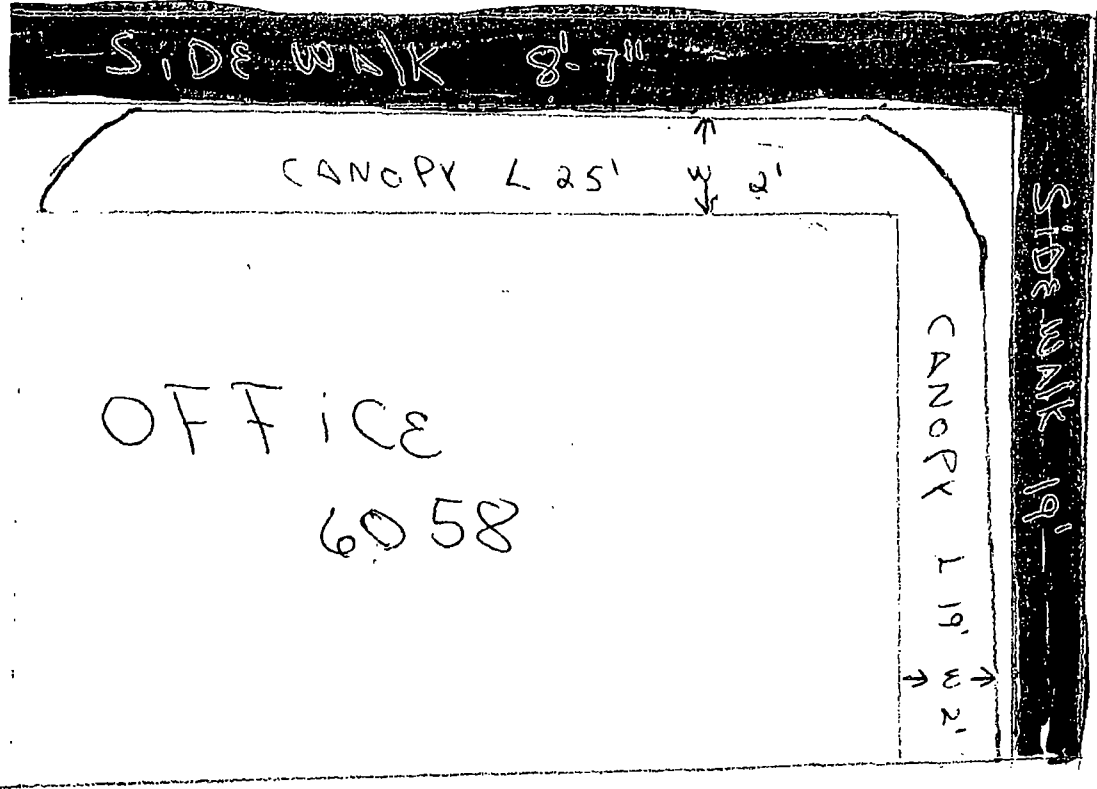



06/25/2014

Alderman **Michael R. Zalewski**
Ward # **23**
City of Chicago
City Hall, Room **203**
121 North LaSalle Street
Chicago, Illinois 60602

Re: An ordinance to use and maintain a portion of the public right-of-way for **one (1) awning(s)** for **UNITED TAX & TRAVEL**, adjacent to the premises known as **6058 S. Pulaski Rd.**.

Dear Alderman **Michael R. Zalewski**

The applicant referenced above has requested the use of the public right-of-way for a **awning(s)**. An ordinance has been prepared by the Department of Business Affairs and Consumer Protection – Small Business Center - Public Way Use Unit for presentation to the City Council. Because this request was made for properties located in your ward, as approved by you as per the attached, I respectfully request that you introduce the attached ordinance at the next City Council meeting.

If you have any questions regarding this ordinance, please contact Anthony Bertuca at (312) 744-5506.

Department of Business Affairs and Consumer Protection



City of Chicago



O2014-5263

Office of the City Clerk

Document Tracking Sheet

Meeting Date:	6/25/2014
Sponsor(s):	Solis (25)
Type:	Ordinance
Title:	Awning(s) for Burdeen Shoe Co., Inc.
Committee(s) Assignment:	Committee on Transportation and Public Way

ORDINANCE
BURDEEN SHOE CO INC
Acct. No. 27440 - 1
Permit No. 1113318

Be It Ordained by the City Council of the City of Chicago:

SECTION 1. Permission and authority are hereby given and granted to BURDEEN SHOE CO INC, upon the terms and subject to the conditions of this ordinance to maintain and use, as now constructed, one (1) Awning(s) projecting over the public right-of-way adjacent to its premises known as 2139 W. Cermak Rd. .

Said Awning(s) at W.CERMAK RD measure(s):

One (1) at twenty-five (25) feet in length, and two (2) feet in width for a total of fifty (50) square feet.

The location of said privilege shall be as shown on prints kept on file with the Department of Business Affairs and Consumer Protection and the Office of the City Clerk.

Said privilege shall be constructed in accordance with plans and specifications approved by the Zoning Department - Signs.

This grant of privilege in the public way shall be subject to the provisions of Section 10-28-015 and all other required provisions of the Municipal Code of Chicago.

The grantee shall pay to the City of Chicago as compensation for the privilege #1113318 herein granted the sum of fifty (\$50.00) per annum in advance.


A 25% penalty will be added for payments received after due date.

The permit holder agrees to hold the City of Chicago harmless for any damage, relocation or replacement costs associated with damage, relocation or removal of private property caused by the City performing work in the public way.

Authority herein given and granted for a period of five (5) years from and after 05/24/2014.

Alderman _____

Daniel S. Solis 25th Ward

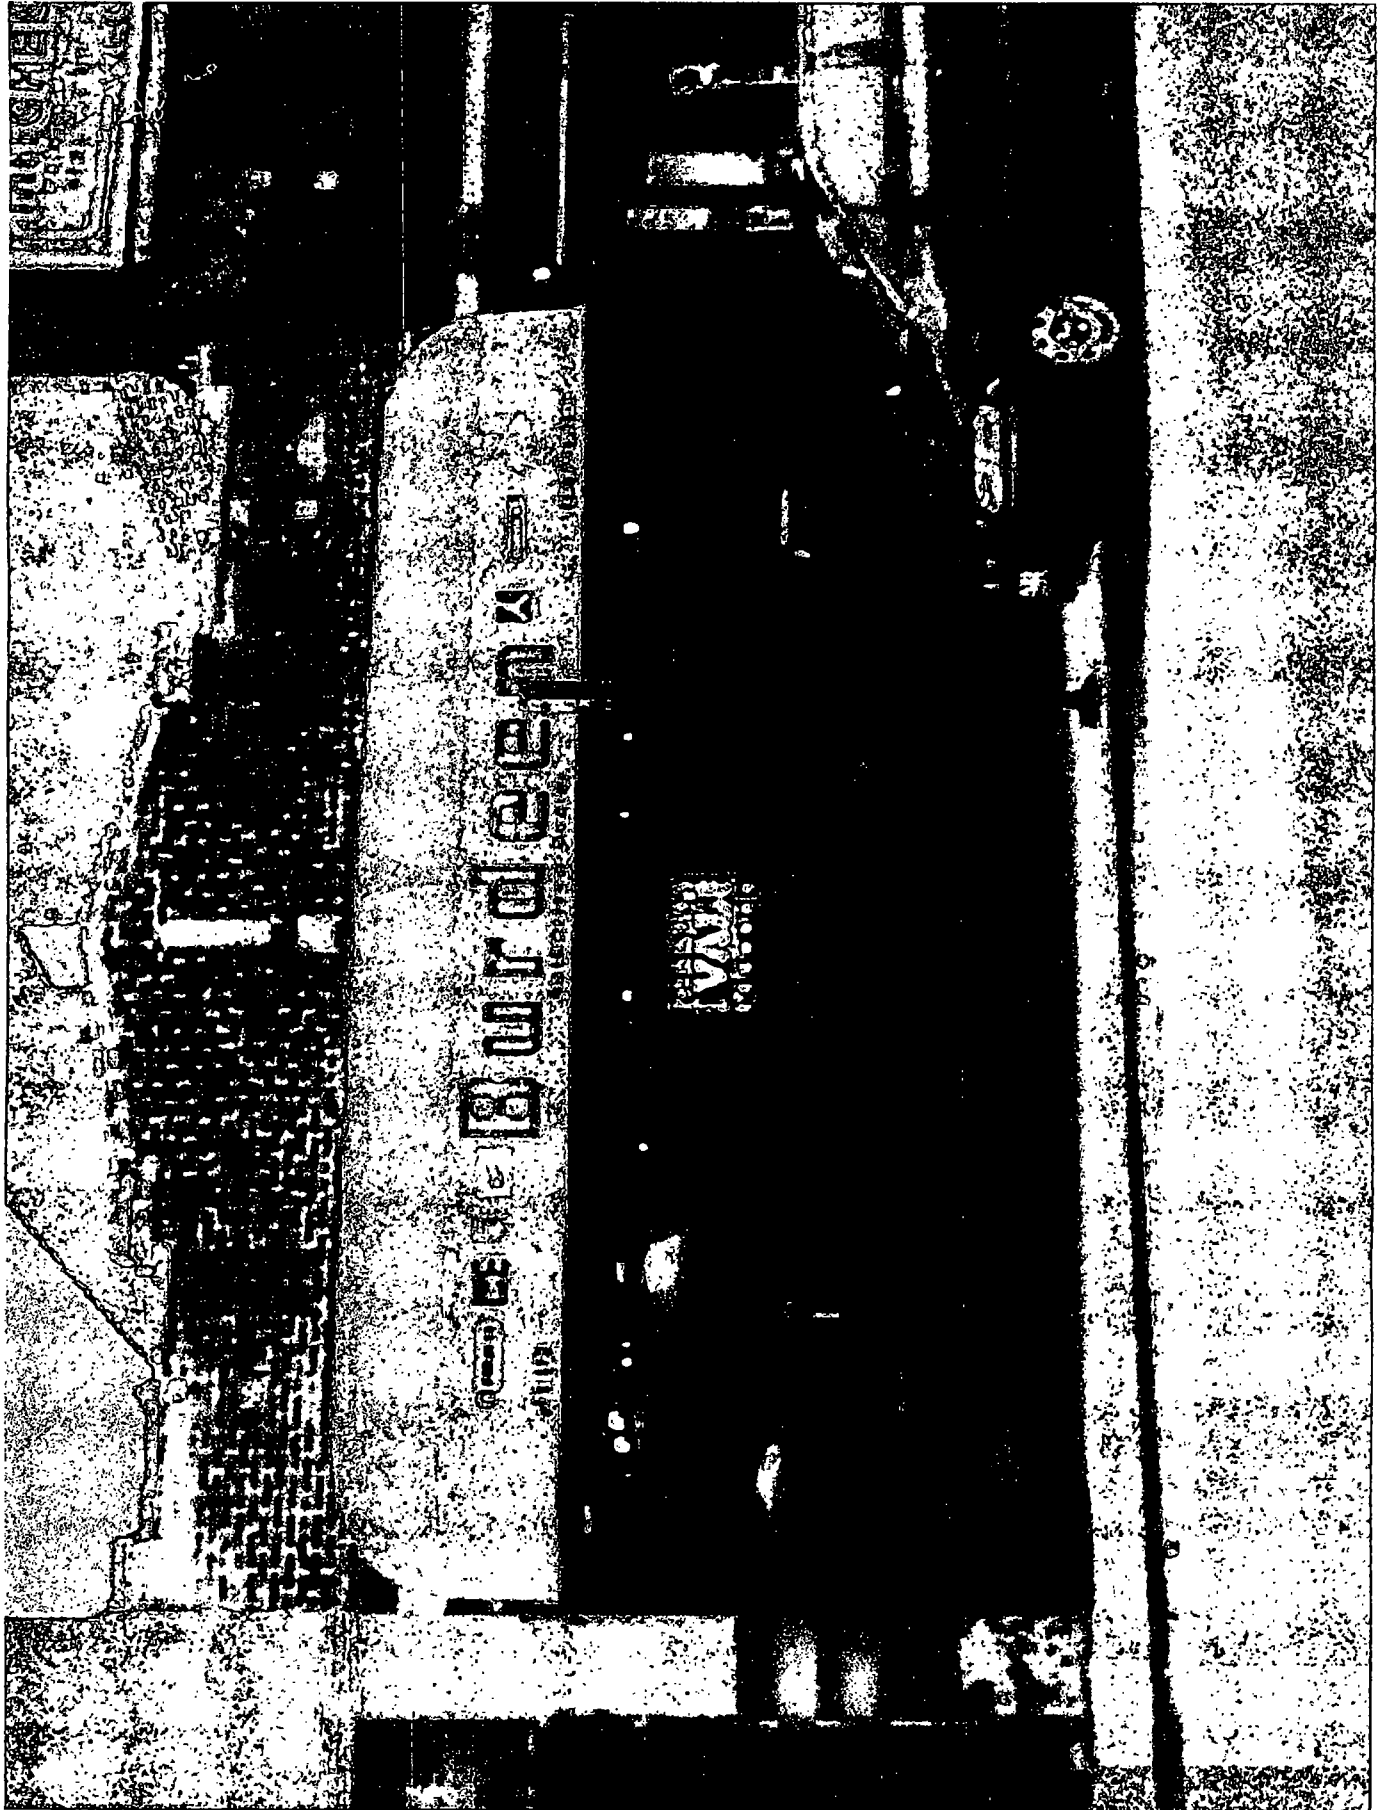



06/25/2014

Alderman Daniel S. Solis
Ward # 25
City of Chicago
City Hall, Room 203
121 North LaSalle Street
Chicago, Illinois 60602

Re: An ordinance to use and maintain a portion of the public right-of-way for **one (1) awning(s)** for
BURDEEN SHOE CO INC, adjacent to the premises known as **2139 W. Cermak Rd.**

Dear Alderman **Daniel S. Solis**:

The applicant referenced above has requested the use of the public right-of-way for a **awning(s)**. An ordinance has been prepared by the Department of Business Affairs and Consumer Protection – Small Business Center - Public Way Use Unit for presentation to the City Council. Because this request was made for properties located in your ward, as approved by you as per the attached, I respectfully request that you introduce the attached ordinance at the next City Council meeting.

If you have any questions regarding this ordinance, please contact Anthony Bertuca at (312) 744-5506.

Department of Business Affairs and Consumer Protection



City of Chicago



O2014-5268

Office of the City Clerk

Document Tracking Sheet

Meeting Date:	6/25/2014
Sponsor(s):	Solis (25)
Type:	Ordinance
Title:	Awning(s) for Chinatown Mobile
Committee(s) Assignment:	Committee on Transportation and Public Way

ORDINANCE
CHINATOWN MOBILE
Acct. No. 295350 - 1
Permit No. 1113610

Be It Ordained by the City Council of the City of Chicago:

SECTION 1. Permission and authority are hereby given and granted to CHINATOWN MOBILE, upon the terms and subject to the conditions of this ordinance to maintain and use, as now constructed, one (1) Awning(s) projecting over the public right-of-way adjacent to its premises known as 2401 S. Wentworth Ave..

Said Awning(s) at SOUTH WENTWORTH measure(s):

One (1) at thirty-five point two five (35.25) feet in length, and two point five (2.5) feet in width for a total of eighty-eight point one three (88.13) square feet.

The location of said privilege shall be as shown on prints kept on file with the Department of Business Affairs and Consumer Protection and the Office of the City Clerk.

Said privilege shall be constructed in accordance with plans and specifications approved by the Zoning Department - Signs.

This grant of privilege in the public way shall be subject to the provisions of Section 10-28-015 and all other required provisions of the Municipal Code of Chicago.

The grantee shall pay to the City of Chicago as compensation for the privilege #1113610 herein granted the sum of sixty dollars and twenty-five cents (\$60.25) per annum in advance.

A 25% penalty will be added for payments received after due date.

The permit holder agrees to hold the City of Chicago harmless for any damage, relocation or replacement costs associated with damage, relocation or removal of private property caused by the City performing work in the public way.


Authority herein given and granted for a period of five (5) years from and after 05/24/2014.

Alderman _____


Daniel S. Solis 25th Ward

CANOPY DIMENSIONS
2401 S. Wentworth Ave.

FRONT OF STORE

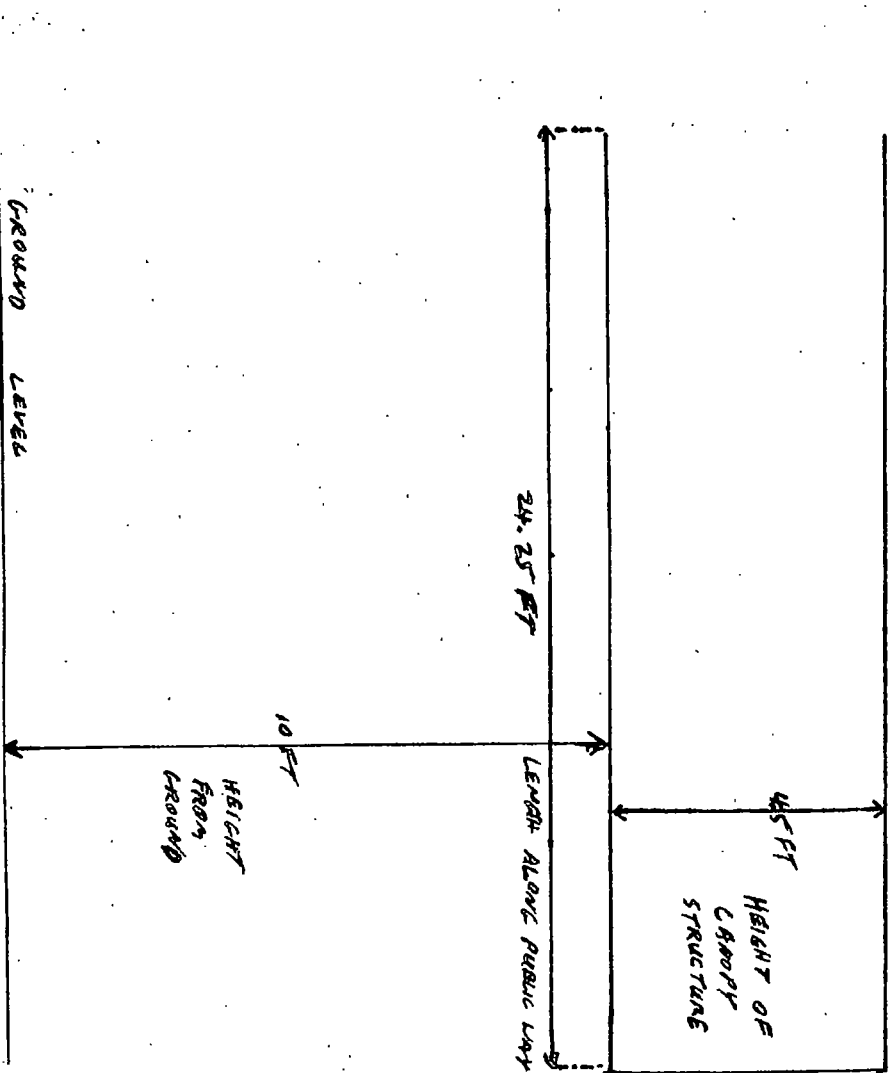

SIDE OF STORE

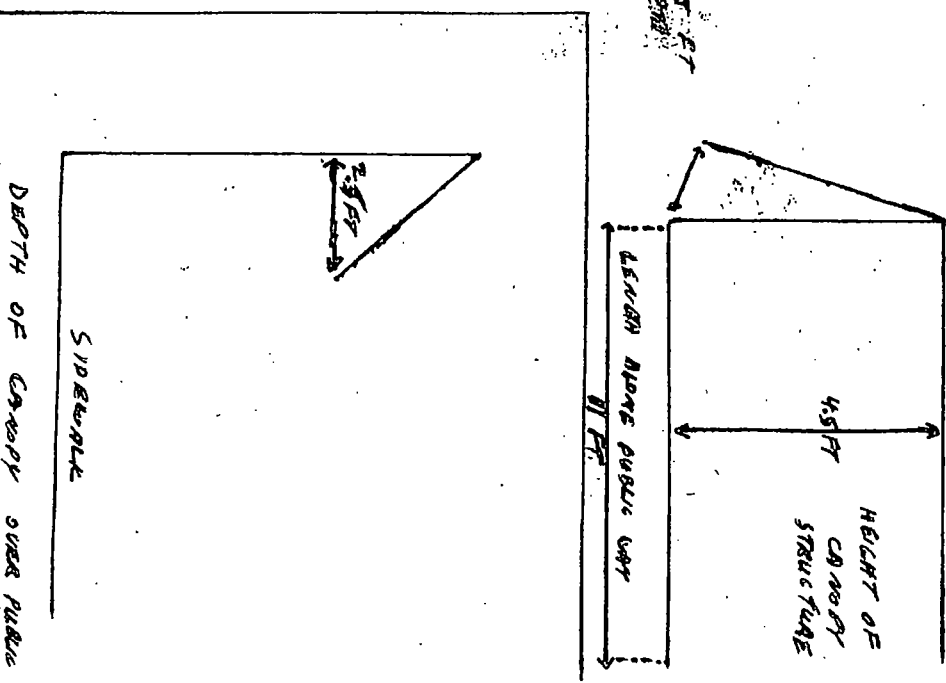



06/25/2014

Alderman **Daniel S. Solis**
Ward # **25**
City of Chicago
City Hall, Room **203**
121 North LaSalle Street
Chicago, Illinois 60602

Re: An ordinance to use and maintain a portion of the public right-of-way for **one (1) awning(s)** for **CHINATOWN MOBILE**, adjacent to the premises known as **2401 S. Wentworth Ave.**

Dear Alderman **Daniel S. Solis**:

The applicant referenced above has requested the use of the public right-of-way for a **awning(s)**. An ordinance has been prepared by the Department of Business Affairs and Consumer Protection – Small Business Center - Public Way Use Unit for presentation to the City Council. Because this request was made for properties located in your ward, as approved by you as per the attached, I respectfully request that you introduce the attached ordinance at the next City Council meeting.

If you have any questions regarding this ordinance, please contact Anthony Bertuca at (312) 744-5506.

Department of Business Affairs and Consumer Protection



City of Chicago



O2014-5271

Office of the City Clerk

Document Tracking Sheet

Meeting Date:	6/25/2014
Sponsor(s):	Solis (25)
Type:	Ordinance
Title:	Awning(s) for Marketplace Vision
Committee(s) Assignment:	Committee on Transportation and Public Way

ORDINANCE
MARKETPLACE VISION
Acct. No. 342304 - 1
Permit No. 1113523

Be It Ordained by the City Council of the City of Chicago:

SECTION 1. Permission and authority are hereby given and granted to MARKETPLACE VISION, upon the terms and subject to the conditions of this ordinance to maintain and use, as now constructed, one (1) Awning(s) projecting over the public right-of-way adjacent to its premises known as 1306 S. Halsted St..

Said Awning(s) at S. HALSTED ST. measure(s):

One (1) at ten point four two (10.42) feet in length, and four (4) feet in width for a total of forty-one point six eight (41.68) square feet.

The location of said privilege shall be as shown on prints kept on file with the Department of Business Affairs and Consumer Protection and the Office of the City Clerk.

Said privilege shall be constructed in accordance with plans and specifications approved by the Zoning Department - Signs.

This grant of privilege in the public way shall be subject to the provisions of Section 10-28-015 and all other required provisions of the Municipal Code of Chicago.

The grantee shall pay to the City of Chicago as compensation for the privilege #1113523 herein granted the sum of fifty (\$50.00) per annum in advance.

A 25% penalty will be added for payments received after due date.

The permit holder agrees to hold the City of Chicago harmless for any damage, relocation or replacement costs associated with damage, relocation or removal of private property caused by the City performing work in the public way.

Authority herein given and granted for a period of five (5) years from and after 05/13/2014.

Alderman _____

Daniel S. Solis 25th Ward



Chesterfield Awning Co.

www.chesterfieldawning.com


Please note that upon signing this graphic, you are approving this design for production. Any changes made to the graphics and/or fabrication of the awning after your first started approval will result in extra fees needed to cover the cost and time spent to make these changes. This can and will affect your installation date.

CHESTERFIELD AWNING CO., INC.
16999 Van Dine Rd
South Holland, IL 60473
(708) 596-4434

EXAMPLE OF CANOPY DIMENSIONS

1 @ 10'-5" wide

1306 S. Halsted

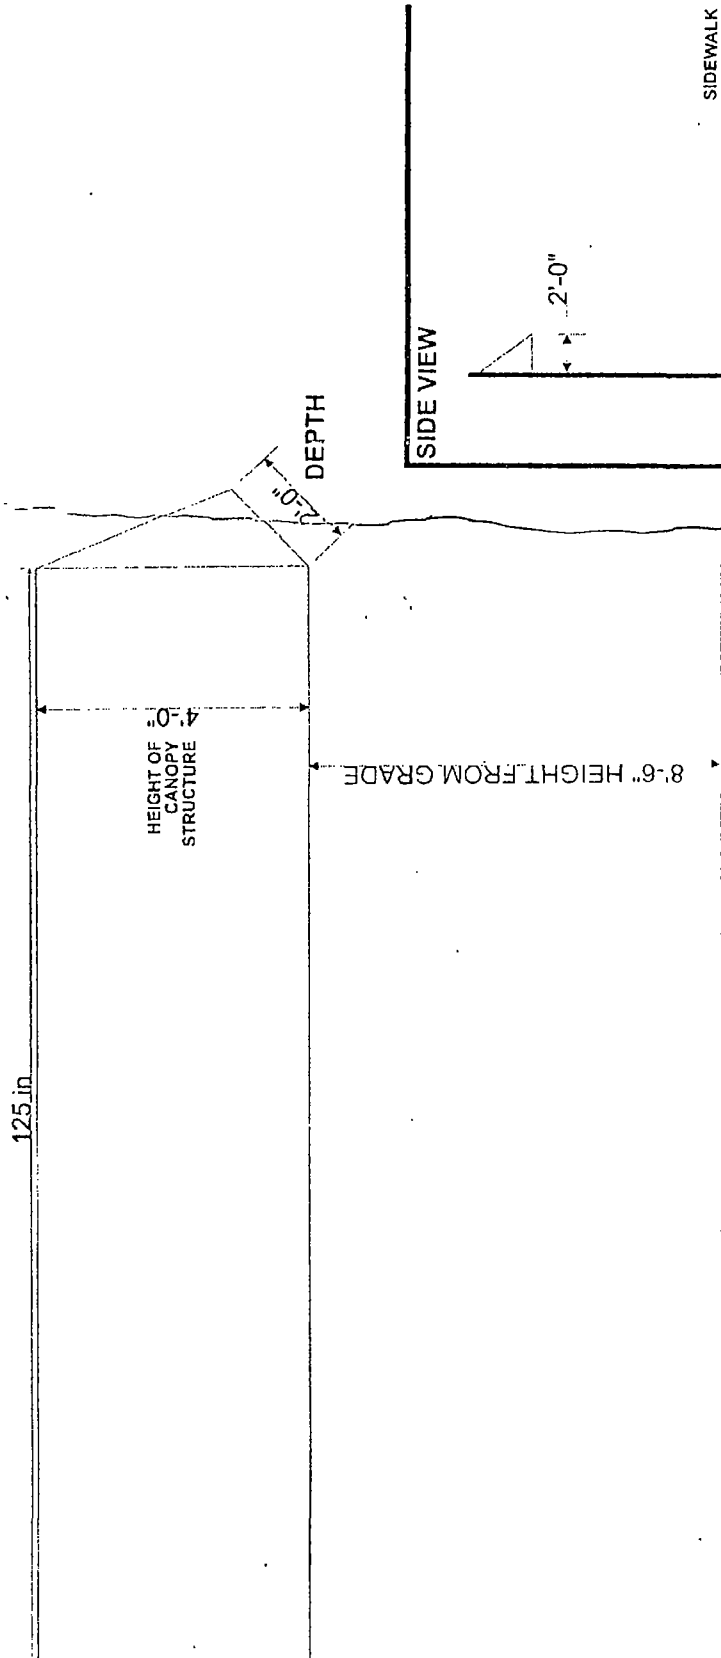

File Name / Job Name: Marketplace Vision
Job Number: canopy dimensions

Size/Style:

Font Style:

Color/Method:

Contact Person:

Misc. Notes: 03-26-2009 M.C.

DATE:

BY:

This is an original drawing, created by Chesterfield Awning Company, Inc. It is being submitted for your personal use in connection with a project being planned for you by Chesterfield Awning Company, Inc. It is not to be used, reproduced, copied or exhibited in any fashion. In the event any of the above occur, Chesterfield Awning Company, Inc. expects to be reimbursed \$250.00 in compensation for the time and effort entailed in creating this drawing.

Colors are representative only--for true colors, please see sample.

Customer Approval

Sales Approval



06/25/2014

Alderman **Daniel S. Solis**
Ward # **25**
City of Chicago
City Hall, Room **203**
121 North LaSalle Street
Chicago, Illinois 60602

Re: An ordinance to use and maintain a portion of the public right-of-way for **one (1) awning(s)** for **MARKETPLACE VISION**, adjacent to the premises known as **1306 S. Halsted St.**

Dear Alderman **Daniel S. Solis**:

The applicant referenced above has requested the use of the public right-of-way for a **awning(s)**. An ordinance has been prepared by the Department of Business Affairs and Consumer Protection – Small Business Center - Public Way Use Unit for presentation to the City Council. Because this request was made for properties located in your ward, as approved by you as per the attached, I respectfully request that you introduce the attached ordinance at the next City Council meeting.

If you have any questions regarding this ordinance, please contact Anthony Bertuca at (312) 744-5506.

Department of Business Affairs and Consumer Protection



City of Chicago



O2014-5273

Office of the City Clerk

Document Tracking Sheet

Meeting Date:	6/25/2014
Sponsor(s):	Solis (25)
Type:	Ordinance
Title:	Awning(s) for Uruapan
Committee(s) Assignment:	Committee on Transportation and Public Way

ORDINANCE
URUAPAN
Acct. No. 3078 - 1
Permit No. 1113479

Be It Ordained by the City Council of the City of Chicago:

SECTION 1. Permission and authority are hereby given and granted to URUAPAN, upon the terms and subject to the conditions of this ordinance to maintain and use, as now constructed, one (1) Awning(s) projecting over the public right-of-way adjacent to its premises known as 1725 W. 18th St..

Said Awning(s) at WEST 18TH STREET measure(s):
One (1) at nineteen (19) feet in length, and two (2) feet in width for a total of thirty-eight (38) square feet.

The location of said privilege shall be as shown on prints kept on file with the Department of Business Affairs and Consumer Protection and the Office of the City Clerk.

Said privilege shall be constructed in accordance with plans and specifications approved by the Zoning Department - Signs.

This grant of privilege in the public way shall be subject to the provisions of Section 10-28-015 and all other required provisions of the Municipal Code of Chicago.

The grantee shall pay to the City of Chicago as compensation for the privilege #1113479 herein granted the sum of fifty (\$50.00) per annum in advance.

A 25% penalty will be added for payments received after due date.

The permit holder agrees to hold the City of Chicago harmless for any damage, relocation or replacement costs associated with damage, relocation or removal of private property caused by the City performing work in the public way.

Authority herein given and granted for a period of five (5) years from and after 05/24/2014.

Alderman _____

Daniel S. Solis 25th Ward





06/25/2014

Alderman **Daniel S. Solis**
Ward # **25**
City of Chicago
City Hall, Room **203**
121 North LaSalle Street
Chicago, Illinois 60602

Re: An ordinance to use and maintain a portion of the public right-of-way for **one (1) awning(s)** for **URUAPAN**, adjacent to the premises known as **1725 W. 18th St.**

Dear Alderman **Daniel S. Solis**:

The applicant referenced above has requested the use of the public right-of-way for a **awning(s)**. An ordinance has been prepared by the Department of Business Affairs and Consumer Protection – Small Business Center - Public Way Use Unit for presentation to the City Council. Because this request was made for properties located in your ward, as approved by you as per the attached, I respectfully request that you introduce the attached ordinance at the next City Council meeting.

If you have any questions regarding this ordinance, please contact Anthony Bertuca at (312) 744-5506.

Department of Business Affairs and Consumer Protection



City of Chicago



O2014-5276

Office of the City Clerk

Document Tracking Sheet

Meeting Date:	6/25/2014
Sponsor(s):	Maldonado (26)
Type:	Ordinance
Title:	Awning(s) for Cafe Colao
Committee(s) Assignment:	Committee on Transportation and Public Way

ORDINANCE
CAFE COLAO
Acct. No. 311583 - 1
Permit No. 1113486

Be It Ordained by the City Council of the City of Chicago:

SECTION 1. Permission and authority are hereby given and granted to CAFE COLAO, upon the terms and subject to the conditions of this ordinance to maintain and use, as now constructed, one (1) Awning(s) projecting over the public right-of-way adjacent to its premises known as 2638 W. Division St..

Said Awning(s) at W. Division Street measure(s):

One (1) at nineteen (19) feet in length, and two (2) feet in width for a total of thirty-eight (38) square feet.

The location of said privilege shall be as shown on prints kept on file with the Department of Business Affairs and Consumer Protection and the Office of the City Clerk.

Said privilege shall be constructed in accordance with plans and specifications approved by the Zoning Department - Signs.


This grant of privilege in the public way shall be subject to the provisions of Section 10-28-015 and all other required provisions of the Municipal Code of Chicago.

The grantee shall pay to the City of Chicago as compensation for the privilege #1113486 herein granted the sum of fifty (\$50.00) per annum in advance.

A 25% penalty will be added for payments received after due date.

The permit holder agrees to hold the City of Chicago harmless for any damage, relocation or replacement costs associated with damage, relocation or removal of private property caused by the City performing work in the public way.

Authority herein given and granted for a period of five (5) years from and after 01/09/2013.

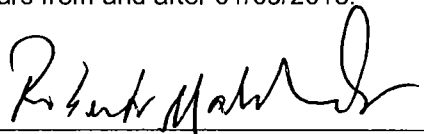Alderman 

Roberto Maldonado 26th Ward

ESTIMATE SALES ORDER



Gabriel's Awnings

2622 W. Nelson, Chicago, IL 60618

773-469-3874
773-419-3597
773-609-1100

Date: 8-26-10

PO No: _____

Name: Cafe Colao

Job Site: Same / Front Door


Address: 2638 W. Division

Approximate Installation Date: 3-4 weeks

City: Chicago

Phone: _____

Cloth: <u>Sunbrella</u>	Framework: <u>Yes</u>	Lettering: <u>Style</u>
Border: _____	<u>New Frame</u>	Size: <u>Customer</u>
Recover: <input checked="" type="checkbox"/> Complete <input type="checkbox"/>	<u>24 Feet / White Wind</u>	Color: <u>Choice</u>
Backlit: <input checked="" type="checkbox"/> Sew-on Letters <input checked="" type="checkbox"/>	<u>Bracker</u>	

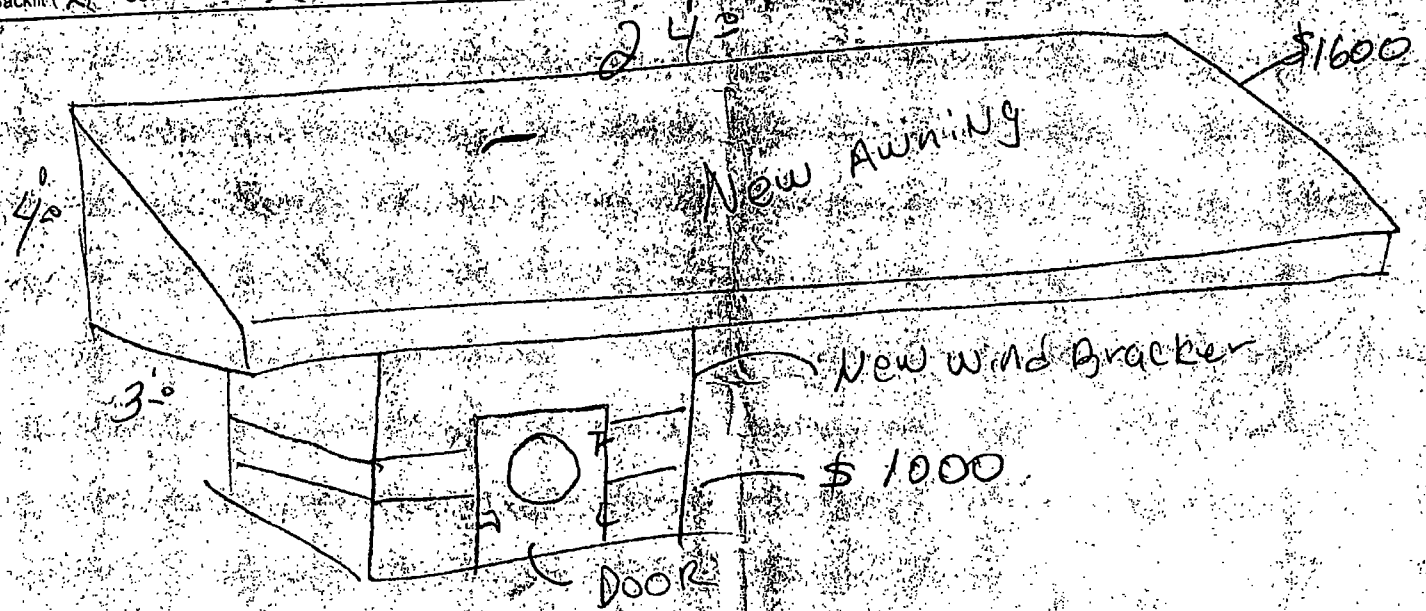

All material is guaranteed to be as specified. All work to be completed in a workmanlike manner, according to standard practices. Any alteration or deviation from above specifications involving extra cost will be executed only upon written orders, and will become an extra charge over and above the estimate. All agreements contingent upon strikes, accidents or delays beyond our control. Owner to carry fire, tornado and other necessary insurance. Our workers are fully covered by Workman's Compensation Insurance. We will remove the sign if this project is not paid in full.

ACCEPTANCE OF PROPOSAL: The above prices, specifications and condition are satisfactory, and are hereby accepted. You are authorized to do the work as specified. Payment will be made as outlined.

Date of Acceptance: X

PRICE	<u>2600.00</u>
SALES TAX @ 8.75%	_____
TOTAL PRICE	<u>2600.00</u>
DEPOSIT	<u>1/2</u>
C.O.D. BALANCE	<u>1/2</u>
BALANCE DUE DATE:	<u>on complete</u>

AUTHORIZED SIGNATURE _____

WHITE COPY—Office YELLOW COPY—Customer



06/25/2014

Alderman **Roberto Maldonado**
Ward # **26**
City of Chicago
City Hall, Room **300**
121 North LaSalle Street
Chicago, Illinois 60602

Re: An ordinance to use and maintain a portion of the public right-of-way for **one (1) awning(s)** for
CAFE COLAO, adjacent to the premises known as **2638 W. Division St.**

Dear Alderman **Roberto Maldonado**:

The applicant referenced above has requested the use of the public right-of-way for a **awning(s)**. An ordinance has been prepared by the Department of Business Affairs and Consumer Protection – Small Business Center - Public Way Use Unit for presentation to the City Council. Because this request was made for properties located in your ward, as approved by you as per the attached, I respectfully request that you introduce the attached ordinance at the next City Council meeting.

If you have any questions regarding this ordinance, please contact Anthony Bertuca at (312) 744-5506.

Department of Business Affairs and Consumer Protection



City of Chicago



O2014-5279

Office of the City Clerk

Document Tracking Sheet

Meeting Date:	6/25/2014
Sponsor(s):	Burnett (27)
Type:	Ordinance
Title:	Awning(s) for Hashbrowns on Wells
Committee(s) Assignment:	Committee on Transportation and Public Way

ORDINANCE
HASHBROWNS ON WELLS
Acct. No. 379856 - 1
Permit No. 1106615

Be It Ordained by the City Council of the City of Chicago:

SECTION 1. Permission and authority are hereby given and granted to HASHBROWNS ON WELLS, upon the terms and subject to the conditions of this ordinance to construct, install, maintain and use one (1) Awning(s) projecting over the public right-of-way adjacent to its premises known as 1149-1155 N. Wells St..

Said Awning(s) at Wells and Division measure(s):

One (1) at one hundred fifteen (115) feet in length, and two point nine two (2.92) feet in width for a total of three hundred thirty-five point eight (335.8) square feet.

The location of said privilege shall be as shown on prints kept on file with the Department of Business Affairs and Consumer Protection and the Office of the City Clerk.

Said privilege shall be constructed in accordance with plans and specifications approved by the Zoning Department - Signs.



This grant of privilege in the public way shall be subject to the provisions of Section 10-28-015 and all other required provisions of the Municipal Code of Chicago.


The grantee shall pay to the City of Chicago as compensation for the privilege #1106615 herein granted the sum of one hundred forty (\$140.00) per annum in advance.

A 25% penalty will be added for payments received after due date.

The permit holder agrees to hold the City of Chicago harmless for any damage, relocation or replacement costs associated with damage, relocation or removal of private property caused by the City performing work in the public way.

Authority herein given and granted for a period of five (5) years from and after Date of Passage.

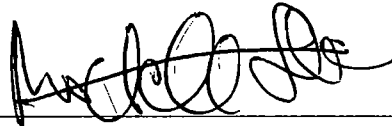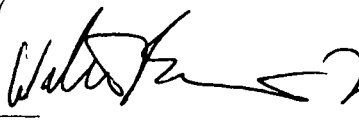Alderman 
Michele Smith 43rd Ward 
27th NO

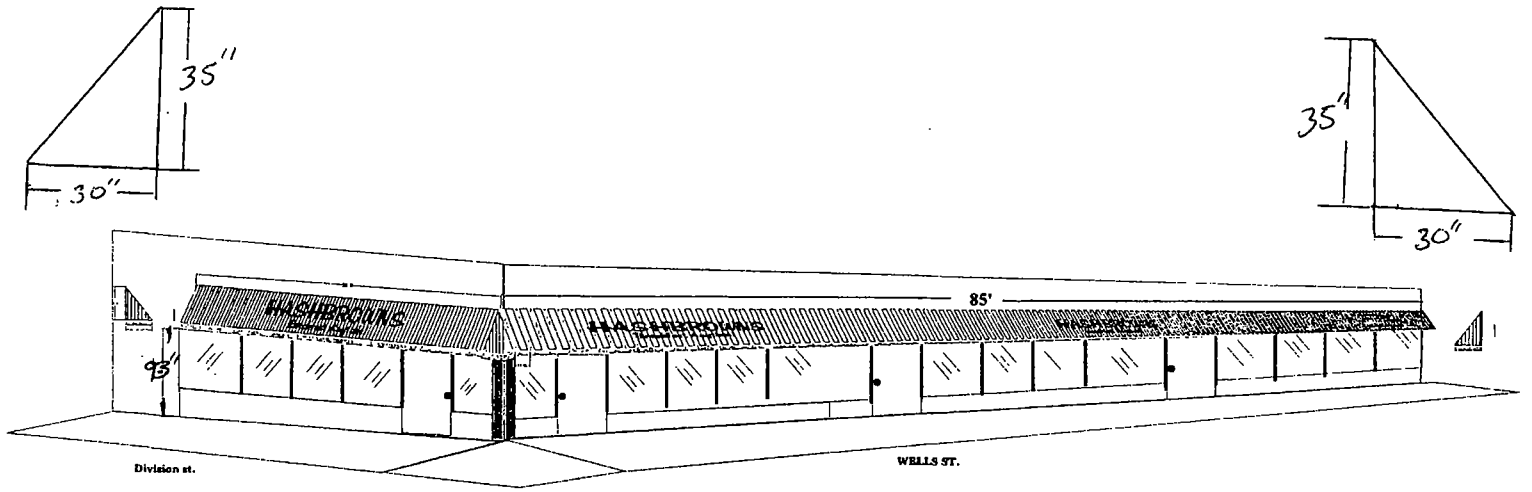

Property Location: 1149-1155 N. Wells St
Hashbrowns

(Not scale)



City of Chicago



O2014-5281

Office of the City Clerk

Document Tracking Sheet

Meeting Date:	6/25/2014
Sponsor(s):	Burnett (27)
Type:	Ordinance
Title:	Awning(s) for Mahoney's
Committee(s) Assignment:	Committee on Transportation and Public Way

ORDINANCE
MAHONEY'S
Acct. No. 294147 - 1
Permit No. 1113229

Be It Ordained by the City Council of the City of Chicago:

SECTION 1. Permission and authority are hereby given and granted to MAHONEY'S, upon the terms and subject to the conditions of this ordinance to maintain and use, as now constructed, three (3) Awning(s) projecting over the public right-of-way adjacent to its premises known as 543-551 N. Ogden Ave..

Said Awning(s) at W. OHIO measure(s):

One (1) at nineteen (19) feet in length, and five (5) feet in width for a total of ninety-five (95) square feet.

Said Awning(s) at N. OGDEN measure(s):

One (1) at twenty-two (22) feet in length, and five (5) feet in width for a total of one hundred ten (110) square feet.

One (1) at eleven (11) feet in length, and four (4) feet in width for a total of forty-four (44) square feet.

The location of said privilege shall be as shown on prints kept on file with the Department of Business Affairs and Consumer Protection and the Office of the City Clerk.

Said privilege shall be constructed in accordance with plans and specifications approved by the Zoning Department - Signs.

This grant of privilege in the public way shall be subject to the provisions of Section 10-28-015 and all other required provisions of the Municipal Code of Chicago.

The grantee shall pay to the City of Chicago as compensation for the privilege #1113229 herein granted the sum of one hundred fifty (\$150.00) per annum in advance.

A 25% penalty will be added for payments received after due date.


The permit holder agrees to hold the City of Chicago harmless for any damage, relocation or replacement costs associated with damage, relocation or removal of private property caused by the City performing work in the public way.

Authority herein given and granted for a period of five (5) years from and after 05/24/2014.

Alderman


Walter Burnett Jr. 27th Ward

Please
do not feed
in the
handicap
area

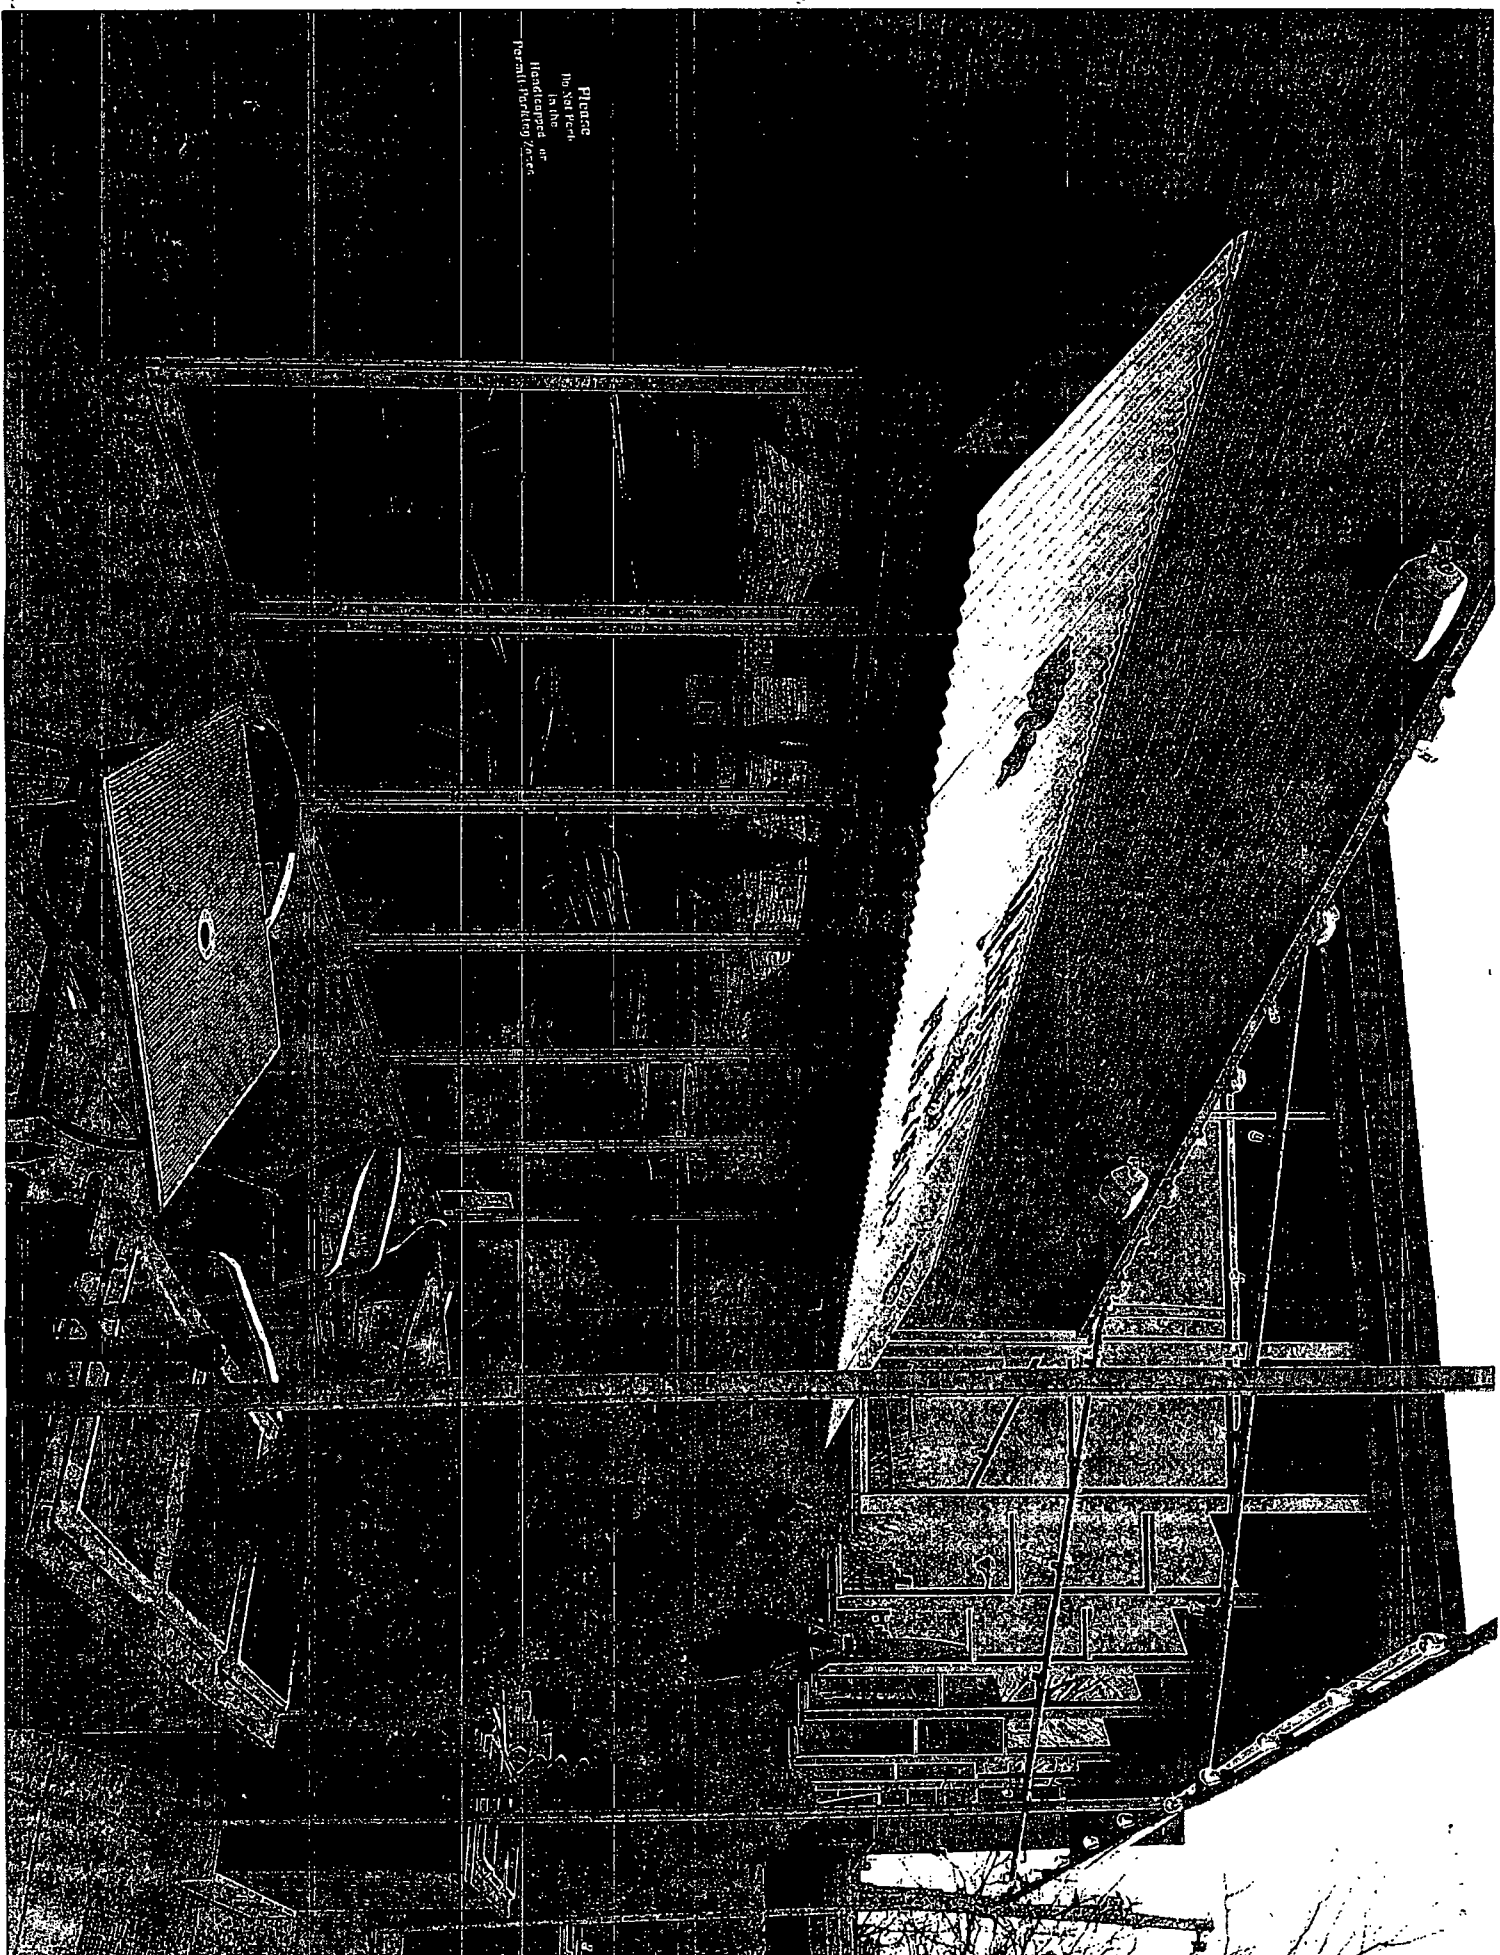



City of Chicago



O2014-5283

Office of the City Clerk

Document Tracking Sheet

Meeting Date:	6/25/2014
Sponsor(s):	Graham (29)
Type:	Ordinance
Title:	Awning(s) for Prevention Partnership
Committee(s) Assignment:	Committee on Transportation and Public Way

ORDINANCE
PREVENTION PARTNERSHIP
Acct. No. 207922 - 1
Permit No. 1113410

Be It Ordained by the City Council of the City of Chicago:

SECTION 1. Permission and authority are hereby given and granted to PREVENTION PARTNERSHIP, upon the terms and subject to the conditions of this ordinance to maintain and use, as now constructed, three (3) Awning(s) projecting over the public right-of-way adjacent to its premises known as 5936 W. Lake St..

Said Awning(s) at W LAKE ST measure(s):

One (1) at fourteen point two five (14.25) feet in length, and three point three three (3.33) feet in width for a total of forty-seven point four five (47.45) square feet.

Said Awning(s) at W LAKE ST measure(s):

One (1) at fourteen point two five (14.25) feet in length, and three point three three (3.33) feet in width for a total of forty-seven point four five (47.45) square feet.

Said Awning(s) at W LAKE ST measure(s):

One (1) at fourteen point two five (14.25) feet in length, and three point three three (3.33) feet in width for a total of forty-seven point four five (47.45) square feet.

The location of said privilege shall be as shown on prints kept on file with the Department of Business Affairs and Consumer Protection and the Office of the City Clerk.

Said privilege shall be constructed in accordance with plans and specifications approved by the Zoning Department - Signs.

This grant of privilege in the public way shall be subject to the provisions of Section 10-28-015 and all other required provisions of the Municipal Code of Chicago.


The grantee shall pay to the City of Chicago as compensation for the privilege #1113410 herein granted the sum of one hundred fifty (\$150.00) per annum in advance.

A 25% penalty will be added for payments received after due date.


The permit holder agrees to hold the City of Chicago harmless for any damage, relocation or replacement costs associated with damage, relocation or removal of private property caused by the City performing work in the public way.

Authority herein given and granted for a period of five (5) years from and after 04/22/2014.

Alderman

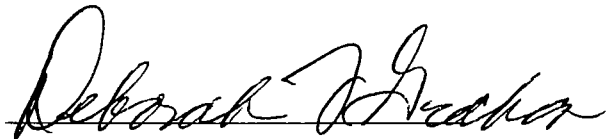

Deborah Graham 29th Ward

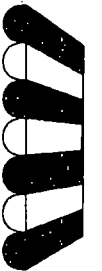

Great Lakes Awnings
And Canopies, Inc.

Tel: (773)252-4688 • (773)447-6405
Fax: (773)887-5238

2008 N. Lawndale Ave., Chicago, IL 60647
www.GreatLakes-Awnings.com
E-mail: GreatLakesAwnings@yahoo.com

PROPOSAL

ADDRESS:

5936 W. Lake


Z.C.

SUBMITTED TO:

DATE: 9-11-13

Recover Existing Awning

13' 8"

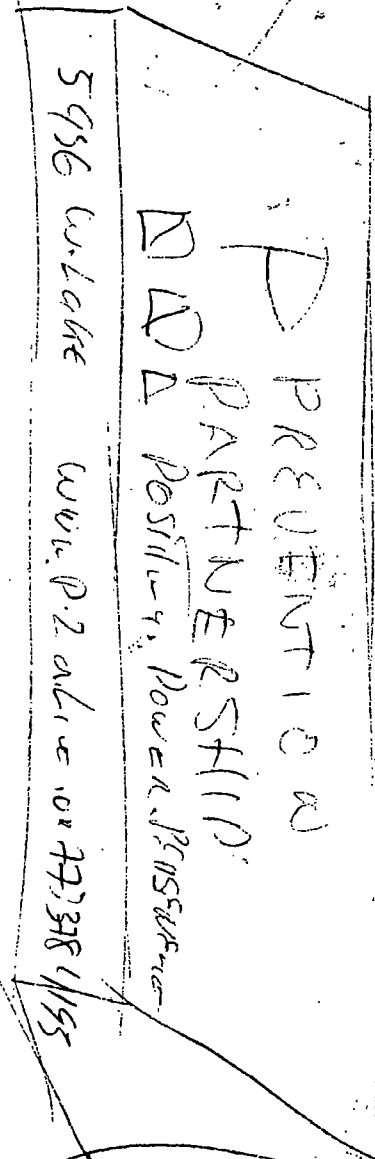

PHONE: (773) 378-4195

FAX: ()

Install on or about: 2 weeks

JOB SITE: Same

COMPLETE: RECOVER

Other:

Lettering color: White

Fabric: Canvas

Awning Color: Dark Green

Customer Name:

Salesman: Ferrer

Notes:

No additions or changes to be made in above specifications.

Installation subject to strikes, lockouts or other caused beyond our control. Upon default by buyer in the payment of any installment of the price or in the performance of any agreement of buyer herein Great Lakes Awnings and Canopies, Inc may, without notice, take possession of said personal property and all same without notice free and clear of any claim by buyer, and retain any and all payments, made as dated damages for the use by buyer and depreciation and for expense to seller of taking possession personal property.

TERMS OF PROPOSAL

Prices, specifications and conditions are satisfactory and are hereby accepted You are the work as specified. Payment will be made as outlined above

DATE: 9-11-13

Signature: [Handwritten Signature]

Price	795
Tax	
Total	400
Deposit	
C.O.D. Bal.	375



06/25/2014

Alderman **Deborah Graham**
Ward # **29**
City of Chicago
City Hall, Room **300**
121 North LaSalle Street
Chicago, Illinois 60602

Re: An ordinance to use and maintain a portion of the public right-of-way for **three (3) awning(s)** for **PREVENTION PARTNERSHIP**, adjacent to the premises known as **5936 W. Lake St.**

Dear Alderman **Deborah Graham**:

The applicant referenced above has requested the use of the public right-of-way for a **awning(s)**. An ordinance has been prepared by the Department of Business Affairs and Consumer Protection – Small Business Center - Public Way Use Unit for presentation to the City Council. Because this request was made for properties located in your ward, as approved by you as per the attached, I respectfully request that you introduce the attached ordinance at the next City Council meeting.

If you have any questions regarding this ordinance, please contact Anthony Bertuca at (312) 744-5506.

Department of Business Affairs and Consumer Protection



City of Chicago



O2014-5284

Office of the City Clerk

Document Tracking Sheet

Meeting Date:	6/25/2014
Sponsor(s):	Reboyas (30)
Type:	Ordinance
Title:	Awning(s) for J & A Sports Bar
Committee(s) Assignment:	Committee on Transportation and Public Way

ORDINANCE
J & A SPORTS BAR
Acct. No. 270495 - 1
Permit No. 1113594

Be It Ordained by the City Council of the City of Chicago:

SECTION 1. Permission and authority are hereby given and granted to J & A SPORTS BAR, upon the terms and subject to the conditions of this ordinance to maintain and use, as now constructed, one (1) Awning(s) projecting over the public right-of-way adjacent to its premises known as 5650 W. Diversey Ave..

Said Awning(s) at W. Diversey Avenue measure(s):

One (1) at twenty-two (22) feet in length, and two (2) feet in width for a total of forty-four (44) square feet.

The location of said privilege shall be as shown on prints kept on file with the Department of Business Affairs and Consumer Protection and the Office of the City Clerk.

Said privilege shall be constructed in accordance with plans and specifications approved by the Zoning Department - Signs.

This grant of privilege in the public way shall be subject to the provisions of Section 10-28-015 and all other required provisions of the Municipal Code of Chicago.


The grantee shall pay to the City of Chicago as compensation for the privilege #1113594 herein granted the sum of fifty (\$50.00) per annum in advance.


A 25% penalty will be added for payments received after due date.

The permit holder agrees to hold the City of Chicago harmless for any damage, relocation or replacement costs associated with damage, relocation or removal of private property caused by the City performing work in the public way.


Authority herein given and granted for a period of five (5) years from and after 06/30/2014.

Alderman _____


Ariel Reboyras 30th Ward

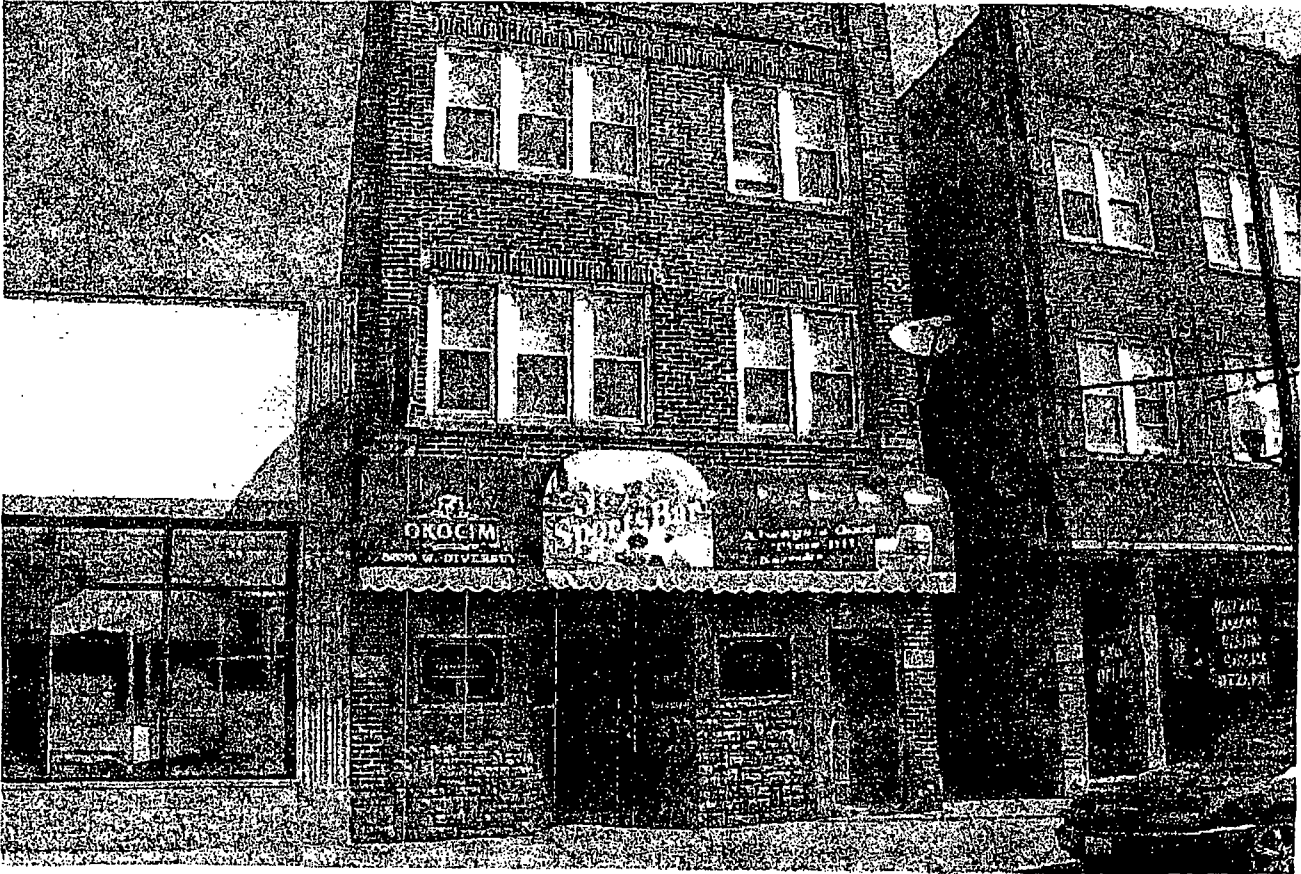

5650 W. DIVERSEY AVE CHICAGO IL 60639

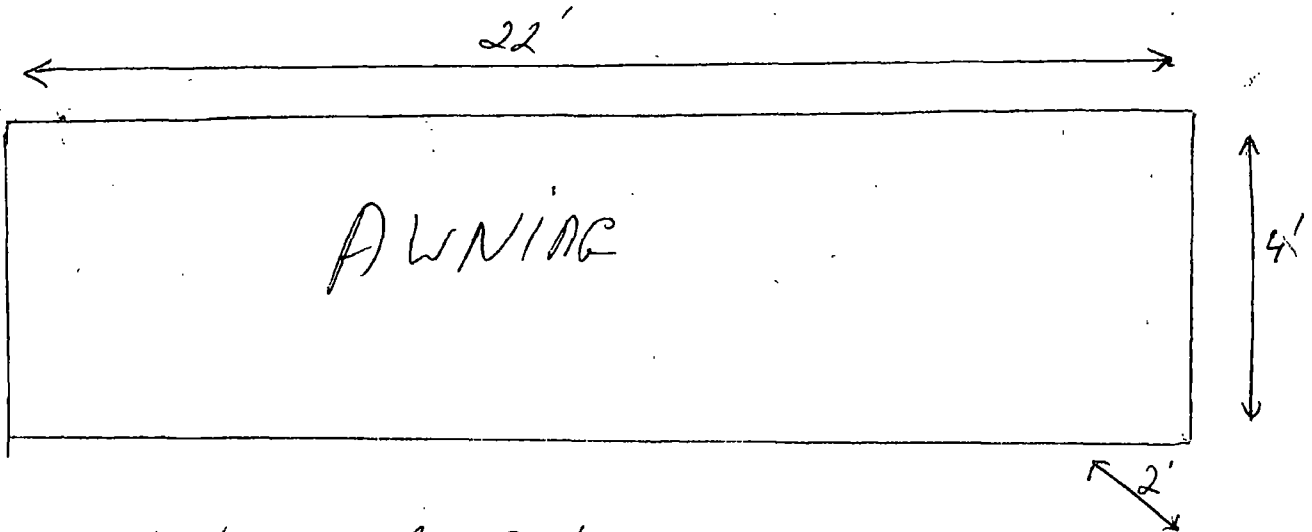

Height/Height Above Grade 9'

Sidewalk width - 11'



06/25/2014

Alderman **Ariel Reboyras**
Ward # **30**
City of Chicago
City Hall, Room **203**
121 North LaSalle Street
Chicago, Illinois 60602

Re: An ordinance to use and maintain a portion of the public right-of-way for **one (1) awning(s)** for **J & A SPORTS BAR**, adjacent to the premises known as **5650 W. Diversey Ave.**.

Dear Alderman **Ariel Reboyras**:

The applicant referenced above has requested the use of the public right-of-way for a **awning(s)**. An ordinance has been prepared by the Department of Business Affairs and Consumer Protection – Small Business Center - Public Way Use Unit for presentation to the City Council. Because this request was made for properties located in your ward, as approved by you as per the attached, I respectfully request that you introduce the attached ordinance at the next City Council meeting.

If you have any questions regarding this ordinance, please contact Anthony Bertuca at (312) 744-5506.

Department of Business Affairs and Consumer Protection



City of Chicago



O2014-5287

Office of the City Clerk

Document Tracking Sheet

Meeting Date:	6/25/2014
Sponsor(s):	Reboyas (30)
Type:	Ordinance
Title:	Awning(s) for John's Liquor & Deli
Committee(s) Assignment:	Committee on Transportation and Public Way

ORDINANCE
JOHN'S LIQUOR & DELI
Acct. No. 86405 - 2
Permit No. 1113527

Be It Ordained by the City Council of the City of Chicago:

SECTION 1. Permission and authority are hereby given and granted to JOHN'S LIQUOR & DELI, upon the terms and subject to the conditions of this ordinance to maintain and use, as now constructed, one (1) Awning(s) projecting over the public right-of-way adjacent to its premises known as 3086 N. Milwaukee Ave..

Said Awning(s) at N. MILWAUKEE measure(s):

One (1) at forty-eight point three three (48.33) feet in length, and three point five (3.5) feet in width for a total of one hundred sixty-nine point one six (169.16) square feet.

The location of said privilege shall be as shown on prints kept on file with the Department of Business Affairs and Consumer Protection and the Office of the City Clerk.

Said privilege shall be constructed in accordance with plans and specifications approved by the Zoning Department - Signs.


This grant of privilege in the public way shall be subject to the provisions of Section 10-28-015 and all other required provisions of the Municipal Code of Chicago.

The grantee shall pay to the City of Chicago as compensation for the privilege #1113527 herein granted the sum of seventy-three dollars and thirty-three cents (\$73.33) per annum in advance.


A 25% penalty will be added for payments received after due date.

The permit holder agrees to hold the City of Chicago harmless for any damage, relocation or replacement costs associated with damage, relocation or removal of private property caused by the City performing work in the public way.

Authority herein given and granted for a period of five (5) years from and after 04/22/2014.

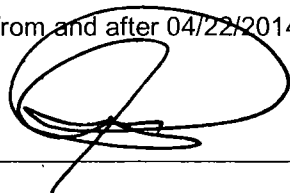Alderman _____

Ariel Reboyras 30th Ward

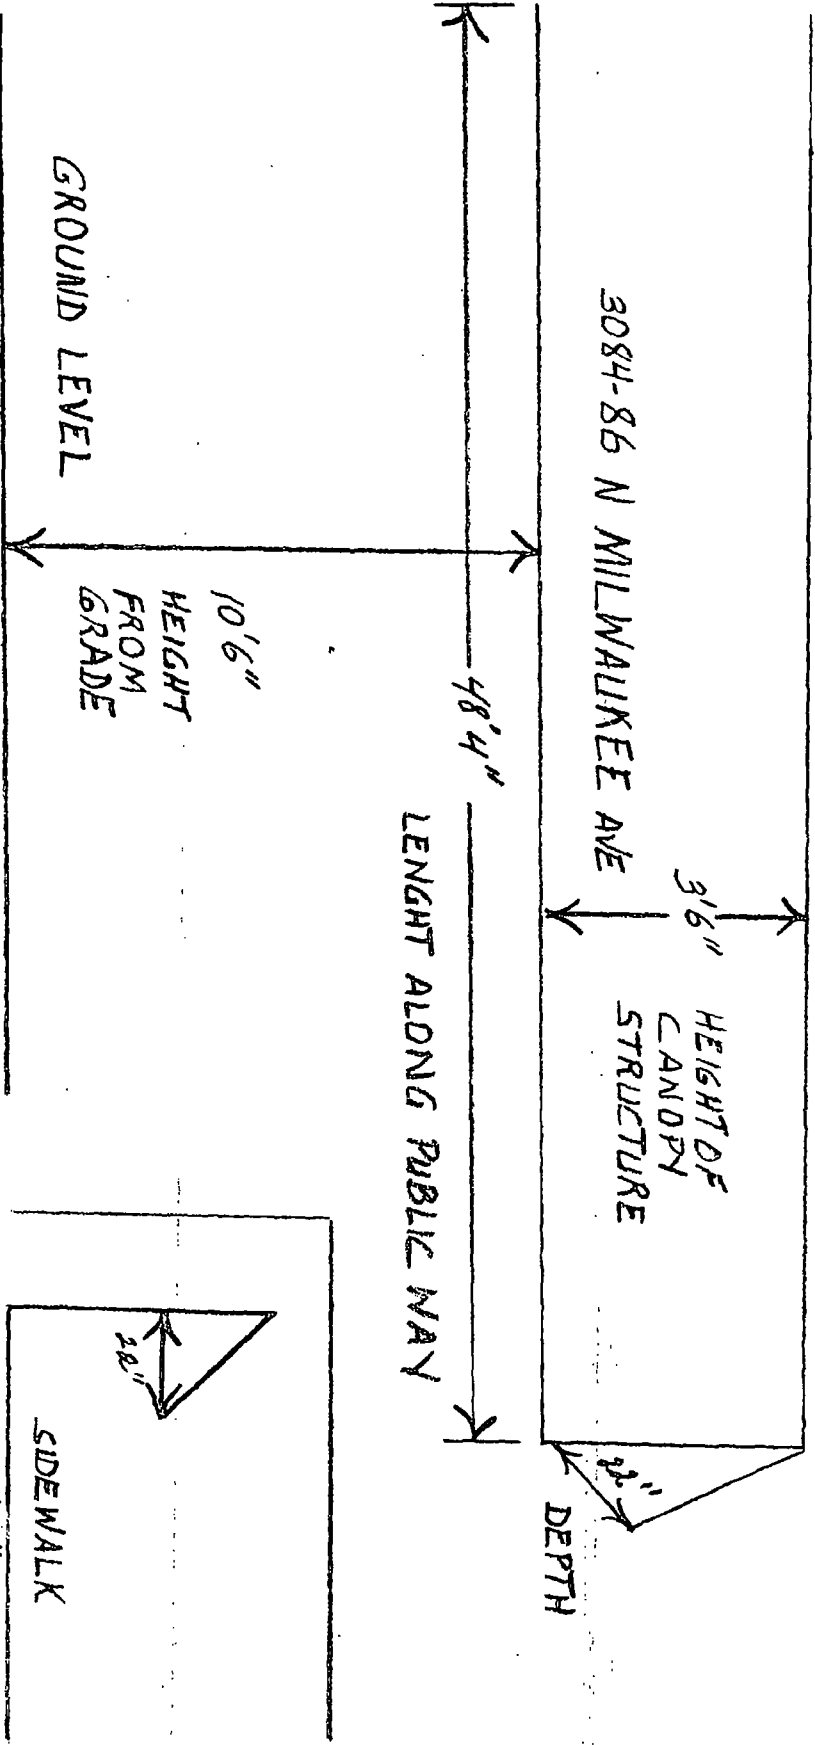3084-86 N. MILWAUKEE AVE.



DEPTH OF CANOPY OVER PUBLIC WAY

22"

SIDEWALK

11'6"

GROUND LEVEL

HEIGHT FROM GRADE
10'6"

3084-86 N MILWAUKEE AVE

HEIGHT OF CANOPY STRUCTURE
3'6"

LENGTH ALONG PUBLIC WAY
48'4"

DEPTH



06/25/2014

Alderman **Ariel Reboyras**
Ward # **30**
City of Chicago
City Hall, Room **203**
121 North LaSalle Street
Chicago, Illinois 60602

Re: An ordinance to use and maintain a portion of the public right-of-way for **one (1) awning(s)** for
JOHN'S LIQUOR & DELI, adjacent to the premises known as **3086 N. Milwaukee Ave.**.

Dear Alderman **Ariel Reboyras**:

The applicant referenced above has requested the use of the public right-of-way for a **awning(s)**. An ordinance has been prepared by the Department of Business Affairs and Consumer Protection – Small Business Center - Public Way Use Unit for presentation to the City Council. Because this request was made for properties located in your ward, as approved by you as per the attached, I respectfully request that you introduce the attached ordinance at the next City Council meeting.

If you have any questions regarding this ordinance, please contact Anthony Bertuca at (312) 744-5506.

Department of Business Affairs and Consumer Protection



City of Chicago



O2014-5288

Office of the City Clerk

Document Tracking Sheet

Meeting Date:	6/25/2014
Sponsor(s):	Waguespack (32)
Type:	Ordinance
Title:	Awning(s) for Augie's
Committee(s) Assignment:	Committee on Transportation and Public Way

ORDINANCE
AUGIE'S
Acct. No. 10012 - 1
Permit No. 1113476

Be It Ordained by the City Council of the City of Chicago:

SECTION 1. Permission and authority are hereby given and granted to AUGIE'S, upon the terms and subject to the conditions of this ordinance to maintain and use, as now constructed, seven (7) Awning(s) projecting over the public right-of-way adjacent to its premises known as 1721 W. Wrightwood Ave..

Said Awning(s) at WEST WRIGHTWOOD measure(s):

Four (4) at six point six seven (6.67) feet in length, and three point one seven (3.17) feet in width for a total of eighty-four point five eight (84.58) square feet.

One (1) at seven point one seven (7.17) feet in length, and three point one seven (3.17) feet in width for a total of twenty-two point seven three (22.73) square feet.

One (1) at eight point one seven (8.17) feet in length, and two point nine two (2.92) feet in width for a total of twenty-three point eight six (23.86) square feet.

One (1) at twelve point four two (12.42) feet in length, and one point four two (1.42) foot in width for a total of seventeen point six four (17.64) square feet.

The location of said privilege shall be as shown on prints kept on file with the Department of Business Affairs and Consumer Protection and the Office of the City Clerk.

Said privilege shall be constructed in accordance with plans and specifications approved by the Zoning Department - Signs.

This grant of privilege in the public way shall be subject to the provisions of Section 10-28-015 and all other required provisions of the Municipal Code of Chicago.

The grantee shall pay to the City of Chicago as compensation for the privilege #1113476 herein granted the sum of one hundred seventy-five (\$175.00) per annum in advance.

A 25% penalty will be added for payments received after due date.


The permit holder agrees to hold the City of Chicago harmless for any damage, relocation or replacement costs associated with damage, relocation or removal of private property caused by the City performing work in the public way.

Authority herein given and granted for a period of five (5) years from and after 06/28/2014.



Alderman *Scott Waguespack*
Scott Waguespack 32nd Ward

1721 W. WRIGHTWOOD


NO GRAPHICS
ON CORNER AWNING

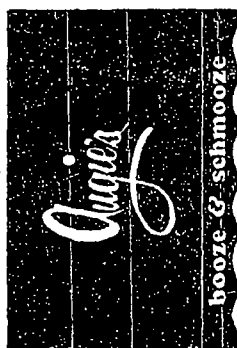

N101

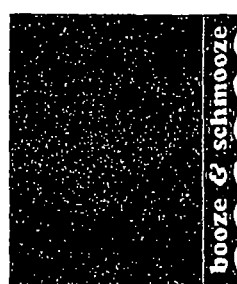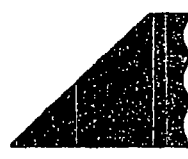

W101

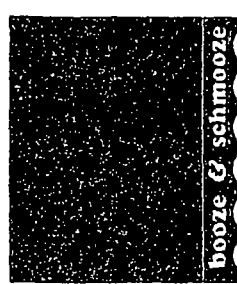


W102



W103



W104

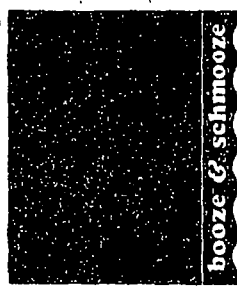

W105

J & M
TRIANGLE
SIGN & AWNING

CLIENT	AUGIE'S	DRAWING NAME	AUGIE'S
DESCRIPTION	GRAPHIC APPROVAL LAYOUT	SALESMAN	LARRY OLIVE
CLIENT APPROVAL		ORDER #:	
APPROVED AS NOTED		DATE	
SCALE: N.T.S.	DRAWN BY: AL	DATE: 05/31/00	REVISED DATE: 07/24/00
		2ND REVISION:	07/31/00
		APPROVED BY:	



06/25/2014

Alderman **Scott Waguespack**
Ward # **32**
City of Chicago
City Hall, Room **300**
121 North LaSalle Street
Chicago, Illinois 60602

Re: An ordinance to use and maintain a portion of the public right-of-way for **seven (7) awning(s)** for **AUGIE'S**, adjacent to the premises known as **1721 W. Wrightwood Ave.**.

Dear Alderman **Scott Waguespack**:


The applicant referenced above has requested the use of the public right-of-way for a **awning(s)**. An ordinance has been prepared by the Department of Business Affairs and Consumer Protection – Small Business Center - Public Way Use Unit for presentation to the City Council. Because this request was made for properties located in your ward, as approved by you as per the attached, I respectfully request that you introduce the attached ordinance at the next City Council meeting.

If you have any questions regarding this ordinance, please contact Anthony Bertuca at (312) 744-5506.

Department of Business Affairs and Consumer Protection



City of Chicago

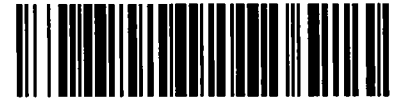

O2014-5293

Office of the City Clerk

Document Tracking Sheet

Meeting Date:	6/25/2014
Sponsor(s):	Waguespack (32)
Type:	Ordinance
Title:	Awning(s) for Coldwell Banker
Committee(s) Assignment:	Committee on Transportation and Public Way

ORDINANCE
COLDWELL BANKER
Acct. No. 70752 - 1
Permit No. 1113477

Be It Ordained by the City Council of the City of Chicago:

SECTION 1. Permission and authority are hereby given and granted to COLDWELL BANKER, upon the terms and subject to the conditions of this ordinance to maintain and use, as now constructed, three (3) Awning(s) projecting over the public right-of-way adjacent to its premises known as 1457 W. Belmont Ave..

Said Awning(s) at W BELMONT AVE measure(s):

One (1) at ten (10) feet in length, and three point five (3.5) feet in width for a total of thirty-five (35) square feet.

Said Awning(s) at W BELMONT AVE measure(s):

One (1) at eight (8) feet in length, and five (5) feet in width for a total of forty (40) square feet.

Said Awning(s) at GREENVIEW measure(s):

One (1) at ten (10) feet in length, and three point five (3.5) feet in width for a total of thirty-five (35) square feet.

The location of said privilege shall be as shown on prints kept on file with the Department of Business Affairs and Consumer Protection and the Office of the City Clerk.

Said privilege shall be constructed in accordance with plans and specifications approved by the Zoning Department - Signs.


This grant of privilege in the public way shall be subject to the provisions of Section 10-28-015 and all other required provisions of the Municipal Code of Chicago.

The grantee shall pay to the City of Chicago as compensation for the privilege #1113477 herein granted the sum of one hundred fifty (\$150.00) per annum in advance.

A 25% penalty will be added for payments received after due date.


The permit holder agrees to hold the City of Chicago harmless for any damage, relocation or replacement costs associated with damage, relocation or removal of private property caused by the City performing work in the public way.

Authority herein given and granted for a period of five (5) years from and after 05/13/2014.

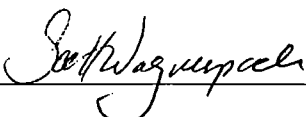Alderman 
Scott Waguespack 32nd Ward

COLDWELL BANKER

1457 W. BELMONT - CHICAGO

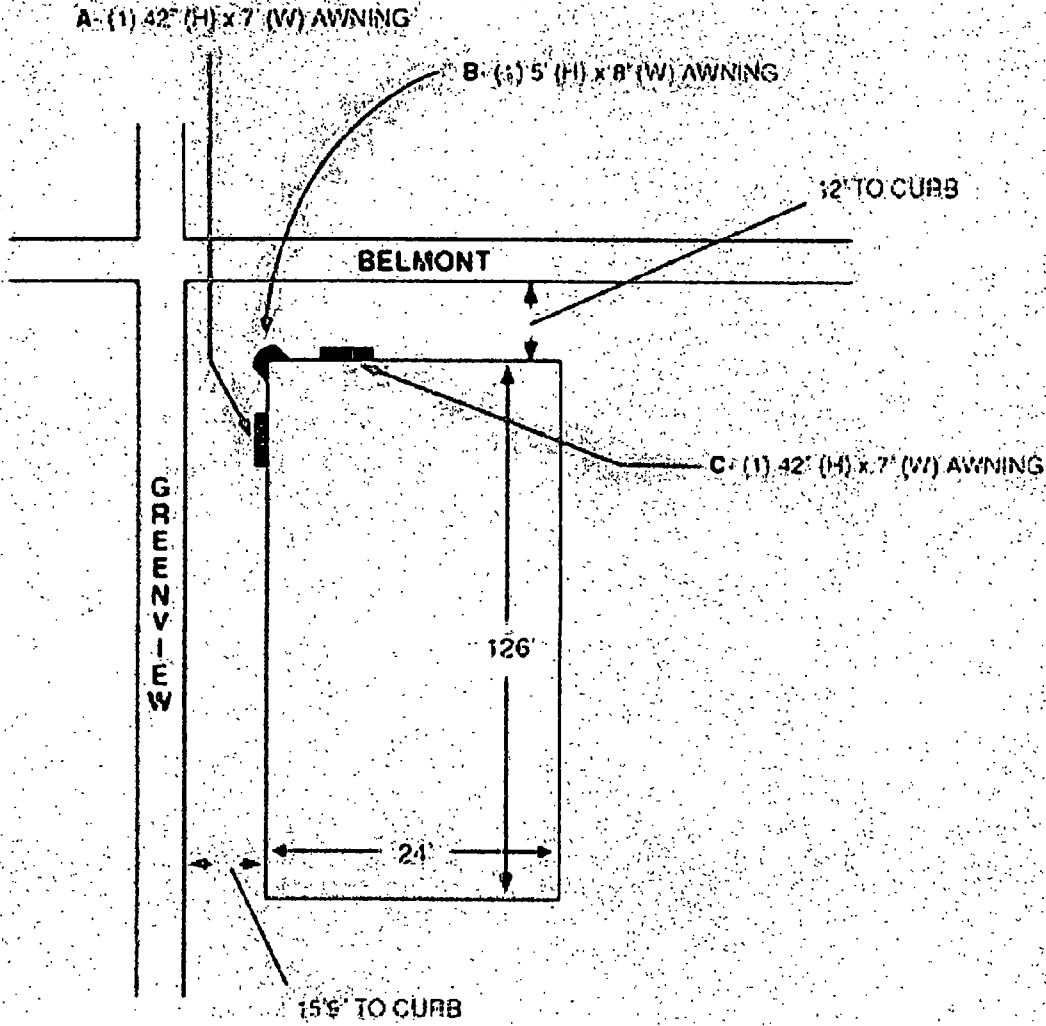



06/25/2014

Alderman **Scott Waguespack**
Ward # **32**
City of Chicago
City Hall, Room **300**
121 North LaSalle Street
Chicago, Illinois 60602

Re: An ordinance to use and maintain a portion of the public right-of-way for **three (3) awning(s)** for **COLDWELL BANKER**, adjacent to the premises known as **1457 W. Belmont Ave.**.

Dear Alderman **Scott Waguespack**:

The applicant referenced above has requested the use of the public right-of-way for a **awning(s)**. An ordinance has been prepared by the Department of Business Affairs and Consumer Protection – Small Business Center - Public Way Use Unit for presentation to the City Council. Because this request was made for properties located in your ward, as approved by you as per the attached, I respectfully request that you introduce the attached ordinance at the next City Council meeting.

If you have any questions regarding this ordinance, please contact Anthony Bertuca at (312) 744-5506.

Department of Business Affairs and Consumer Protection



City of Chicago



O2014-5297

Office of the City Clerk

Document Tracking Sheet

Meeting Date:	6/25/2014
Sponsor(s):	Waguespack (32)
Type:	Ordinance
Title:	Awning(s) for Lincoln Park Dog & Cat Clinic
Committee(s) Assignment:	Committee on Transportation and Public Way

ORDINANCE
LINCOLN PARK DOG & CAT CLINIC
Acct. No. 45351 - 1
Permit No. 1113614

Be It Ordained by the City Council of the City of Chicago:

SECTION 1. Permission and authority are hereby given and granted to LINCOLN PARK DOG & CAT CLINIC, upon the terms and subject to the conditions of this ordinance to maintain and use, as now constructed, two (2) Awning(s) projecting over the public right-of-way adjacent to its premises known as 2665 N. Lincoln Ave..

Said Awning(s) at N. Lincoln Ave. measure(s):

One (1) at seventeen point five (17.5) feet in length, and two point five (2.5) feet in width for a total of forty-three point seven five (43.75) square feet.

One (1) at two (2) feet in length, and two point five (2.5) feet in width for a total of five (5) square feet.

The location of said privilege shall be as shown on prints kept on file with the Department of Business Affairs and Consumer Protection and the Office of the City Clerk.

Said privilege shall be constructed in accordance with plans and specifications approved by the Zoning Department - Signs.


This grant of privilege in the public way shall be subject to the provisions of Section 10-28-015 and all other required provisions of the Municipal Code of Chicago.

The grantee shall pay to the City of Chicago as compensation for the privilege #1113614 herein granted the sum of one hundred (\$100.00) per annum in advance.

A 25% penalty will be added for payments received after due date.

The permit holder agrees to hold the City of Chicago harmless for any damage, relocation or replacement costs associated with damage, relocation or removal of private property caused by the City performing work in the public way.


Authority herein given and granted for a period of five (5) years from and after 11/01/2013.

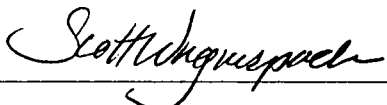Alderman 
Scott Waguespack 32nd Ward


150 = 1 FT

Lincoln Park Dog + Cat Clinic

Acct # 45351 Permit # 1084671
2665 N LINCOLN AVE

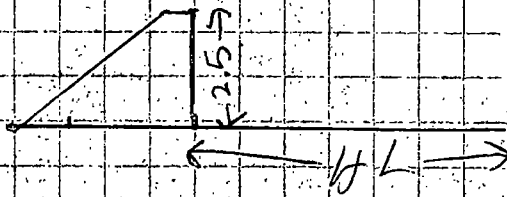

LINCOLN AVE

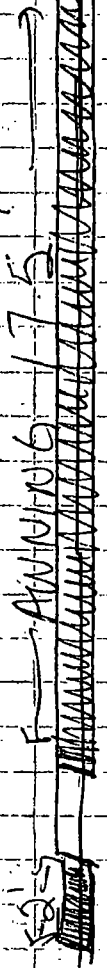

LINCOLN AVE

← KENMORE →

← SEMINOLE →



06/25/2014

Alderman **Scott Waguespack**
Ward # **32**
City of Chicago
City Hall, Room **300**
121 North LaSalle Street
Chicago, Illinois 60602

Re: An ordinance to use and maintain a portion of the public right-of-way for **two (2) awning(s)** for **LINCOLN PARK DOG & CAT CLINIC**, adjacent to the premises known as **2665 N. Lincoln Ave.**.

Dear Alderman **Scott Waguespack**:

The applicant referenced above has requested the use of the public right-of-way for a **awning(s)**. An ordinance has been prepared by the Department of Business Affairs and Consumer Protection – Small Business Center - Public Way Use Unit for presentation to the City Council. Because this request was made for properties located in your ward, as approved by you as per the attached, I respectfully request that you introduce the attached ordinance at the next City Council meeting.

If you have any questions regarding this ordinance, please contact Anthony Bertuca at (312) 744-5506.

Department of Business Affairs and Consumer Protection



City of Chicago



O2014-5302

Office of the City Clerk

Document Tracking Sheet

Meeting Date: 6/25/2014
Sponsor(s): Waguespack (32)
Type: Ordinance
Title: Awning(s) for Old LWIW Restaurant, Inc.
Committee(s) Assignment: Committee on Transportation and Public Way

ORDINANCE
OLD LWIW RESTAURANT INC
Acct. No. 15026 - 1
Permit No. 1113175

Be It Ordained by the City Council of the City of Chicago:

SECTION 1. Permission and authority are hereby given and granted to OLD LWIW RESTAURANT INC, upon the terms and subject to the conditions of this ordinance to maintain and use, as now constructed, one (1) Awning(s) projecting over the public right-of-way adjacent to its premises known as 2228 W. Chicago Ave..

Said Awning(s) at W. Chicago Avenue measure(s):

One (1) at nineteen (19) feet in length, and two (2) feet in width for a total of thirty-eight (38) square feet.

The location of said privilege shall be as shown on prints kept on file with the Department of Business Affairs and Consumer Protection and the Office of the City Clerk.

Said privilege shall be constructed in accordance with plans and specifications approved by the Zoning Department - Signs.

This grant of privilege in the public way shall be subject to the provisions of Section 10-28-015 and all other required provisions of the Municipal Code of Chicago.

The grantee shall pay to the City of Chicago as compensation for the privilege #1113175 herein granted the sum of fifty (\$50.00) per annum in advance.

A 25% penalty will be added for payments received after due date.

The permit holder agrees to hold the City of Chicago harmless for any damage, relocation or replacement costs associated with damage, relocation or removal of private property caused by the City performing work in the public way.

Authority herein given and granted for a period of five (5) years from and after 02/06/2013.

Alderman Scott Waguespack
Scott Waguespack 32nd Ward

AWNING



- ALUMINUM FRAMED AWNING
- PRINTED LOGO IN GOLD
- 15 oz. ROYAL BLUE CANVAS
- WALL MOUNTED
- READS: Restaurant Old Lviv - Buffet - Coffee
СТАРИЙ ЛЬВІВ

Customer


OLD LVIV

CROSS SECTION DETAIL

Installation Detail

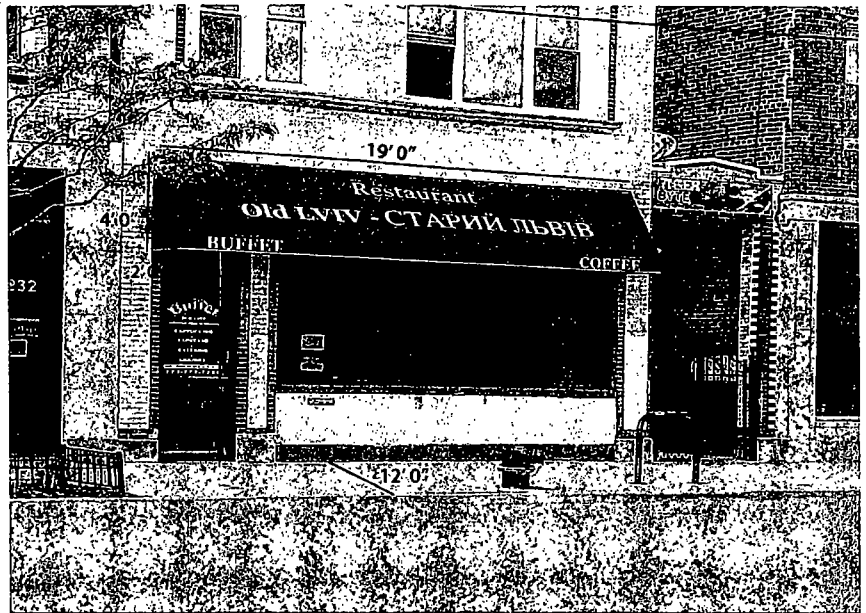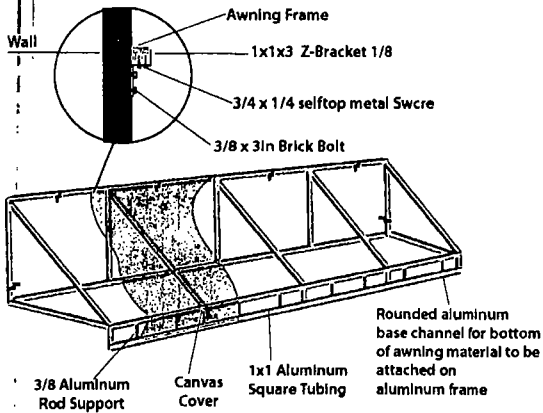

NOTE: Photo for representational purposes only. Signs are not to scale and may appear larger or smaller than shown.

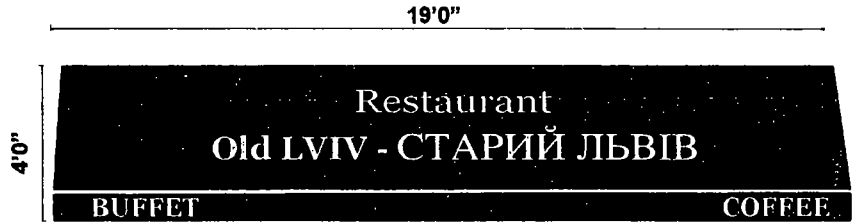

Scale:

Sign Erector:
PRO IMAGE

2008 W. Chicago, Ave
Chicago, IL 60622
Tel. 773 292 1111
Fax. 773 292 1113

Designer:	DW
Rev.	X
	X
	X
	X

Location: South Elevation
2228 W. Chicago Ave.
Address: Chicago, IL 60622
Date: 5-19-2014

Approval:

I.D. #	Artwork #	Drawing #
-	As Shown	



06/25/2014

Alderman **Scott Waguespack**
Ward # **32**
City of Chicago
City Hall, Room **300**
121 North LaSalle Street
Chicago, Illinois 60602

Re: An ordinance to use and maintain a portion of the public right-of-way for **one (1) awning(s)** for **OLD LWIW RESTAURANT INC**, adjacent to the premises known as **2228 W. Chicago Ave.**.

Dear Alderman **Scott Waguespack**:

The applicant referenced above has requested the use of the public right-of-way for a **awning(s)**. An ordinance has been prepared by the Department of Business Affairs and Consumer Protection – Small Business Center - Public Way Use Unit for presentation to the City Council. Because this request was made for properties located in your ward, as approved by you as per the attached, I respectfully request that you introduce the attached ordinance at the next City Council meeting.

If you have any questions regarding this ordinance, please contact Anthony Bertuca at (312) 744-5506.

Department of Business Affairs and Consumer Protection



City of Chicago



O2014-5306

Office of the City Clerk

Document Tracking Sheet

Meeting Date:	6/25/2014
Sponsor(s):	Waguespack (32)
Type:	Ordinance
Title:	Awning(s) for Standout Style Boutique
Committee(s) Assignment:	Committee on Transportation and Public Way

ORDINANCE
STANDOUT STYLE BOUTIQUE
Acct. No. 387477 - 1
Permit No. 1112018

Be It Ordained by the City Council of the City of Chicago:

SECTION 1. Permission and authority are hereby given and granted to STANDOUT STYLE BOUTIQUE, upon the terms and subject to the conditions of this ordinance to construct, install, maintain and use one (1) Awning(s) projecting over the public right-of-way adjacent to its premises known as 1419 W. Belmont Ave..

Said Awning(s) at W. Belmont Avenue measure(s):

One (1) at nineteen point five eight (19.58) feet in length, and two point one seven (2.17) feet in width for a total of forty-two point four nine (42.49) square feet.

The location of said privilege shall be as shown on prints kept on file with the Department of Business Affairs and Consumer Protection and the Office of the City Clerk.

Said privilege shall be constructed in accordance with plans and specifications approved by the Zoning Department - Signs.

This grant of privilege in the public way shall be subject to the provisions of Section 10-28-015 and all other required provisions of the Municipal Code of Chicago.

The grantee shall pay to the City of Chicago as compensation for the privilege #1112018 herein granted the sum of fifty (\$50.00) per annum in advance.

A 25% penalty will be added for payments received after due date.

The permit holder agrees to hold the City of Chicago harmless for any damage, relocation or replacement costs associated with damage, relocation or removal of private property caused by the City performing work in the public way.

Authority herein given and granted for a period of five (5) years from and after Date of Passage.

Alderman Scott Waguespack
Scott Waguespack 32nd Ward


REVISION

Please carefully review and sign below if this layout meets your approval. Note that upon signing this graphics sheet you are approving this design for production. You will have approximately One (1) week from the date below to approve, before delaying production of your project.

This is an original drawing, created by Chesterfield Awning Company, Inc. It is being submitted for your personal use in connection with a project being planned for you by Chesterfield Awning Company, Inc. It is not to be used, reproduced, copied or exhibited in any fashion. In the event any of the above occurs, Chesterfield Awning Company, Inc. expects to be reimbursed \$250.00 in compensation for the time and effort entailed in creating this drawing.

Chesterfield Awning Co.
16999 Van Dam Rd
South Holland, IL 60473
(708) 596-4434
www.chesterfieldawning.com

APPROXIMATE SIZE OF AWNING HYPOTENUSE LAID FLAT

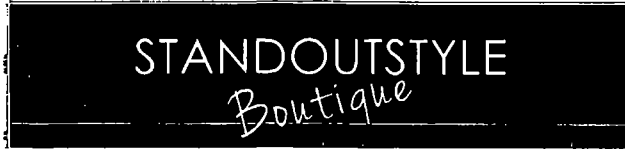

SIDE VIEW



FRONT VIEW



SIDE VIEW



GRAPHICS ON BOTH SIDES



File Name Standout Style
Job Number Sunbrella Black
Font Style Custom PMS Color Paints
Size/Style David Ausema
Color/Method 01/23/2014
Salesman
Date

PMS COLORS:
PX 13 Orange Standard
636 Blue

FONT STYLES:
Century Gothic
Jenna Sue

Please carefully check for grammatical errors, misspellings, missing fonts, placement, sizing, colors and etc. Please note this proof is not a true representation of color.

Contact: Matthew Coglianese | graphics@chesterfieldawning.com

Sizes are approximate, changes can/will be made after field measuring prior to installation.
PLEASE CAREFULLY REVIEW THIS DRAWING, IF YOU SIGN AND APPROVE IT WITH INCORRECT INFORMATION. IT WILL BE AT YOUR EXPENSE TO CORRECT

Customer Approval Date

Sales Approval Date



06/25/2014

Alderman **Scott Waguespack**
Ward # **32**
City of Chicago
City Hall, Room **300**
121 North LaSalle Street
Chicago, Illinois 60602

Re: An ordinance to use and maintain a portion of the public right-of-way for **one (1) awning(s)** for **STANDOUT STYLE BOUTIQUE**, adjacent to the premises known as **1419 W. Belmont Ave.**.

Dear Alderman **Scott Waguespack**:

The applicant referenced above has requested the use of the public right-of-way for a **awning(s)**. An ordinance has been prepared by the Department of Business Affairs and Consumer Protection – Small Business Center - Public Way Use Unit for presentation to the City Council. Because this request was made for properties located in your ward, as approved by you as per the attached, I respectfully request that you introduce the attached ordinance at the next City Council meeting.

If you have any questions regarding this ordinance, please contact Anthony Bertuca at (312) 744-5506.

Department of Business Affairs and Consumer Protection



City of Chicago



O2014-5310

Office of the City Clerk

Document Tracking Sheet

Meeting Date:	6/25/2014
Sponsor(s):	Waguespack (32)
Type:	Ordinance
Title:	Awning(s) for Thai "Linda" Cafe'
Committee(s) Assignment:	Committee on Transportation and Public Way

ORDINANCE
THAI "LINDA" CAFE'
Acct. No. 22744 - 1
Permit No. 1113125

Be It Ordained by the City Council of the City of Chicago:

SECTION 1. Permission and authority are hereby given and granted to THAI "LINDA" CAFE', upon the terms and subject to the conditions of this ordinance to maintain and use, as now constructed, one (1) Awning(s) projecting over the public right-of-way adjacent to its premises known as 2022 W. Roscoe St..

Said Awning(s) at W. ROSCOE ST. measure(s):

One (1) at nineteen point six (19.6) feet in length, and two (2) feet in width for a total of thirty-nine point two (39.2) square feet.

The location of said privilege shall be as shown on prints kept on file with the Department of Business Affairs and Consumer Protection and the Office of the City Clerk.

Said privilege shall be constructed in accordance with plans and specifications approved by the Zoning Department - Signs.

This grant of privilege in the public way shall be subject to the provisions of Section 10-28-015 and all other required provisions of the Municipal Code of Chicago.

The grantee shall pay to the City of Chicago as compensation for the privilege #1113125 herein granted the sum of fifty (\$50.00) per annum in advance.

A 25% penalty will be added for payments received after due date.



The permit holder agrees to hold the City of Chicago harmless for any damage, relocation or replacement costs associated with damage, relocation or removal of private property caused by the City performing work in the public way.

Authority herein given and granted for a period of five (5) years from and after 04/26/2014.

Alderman



Scott Waguespack 32nd Ward

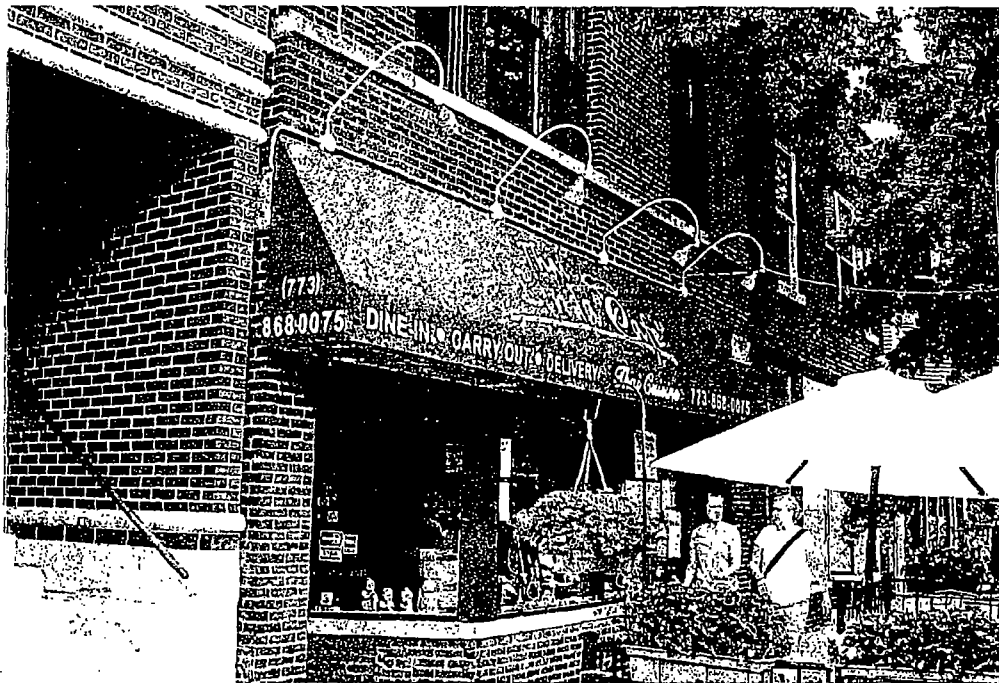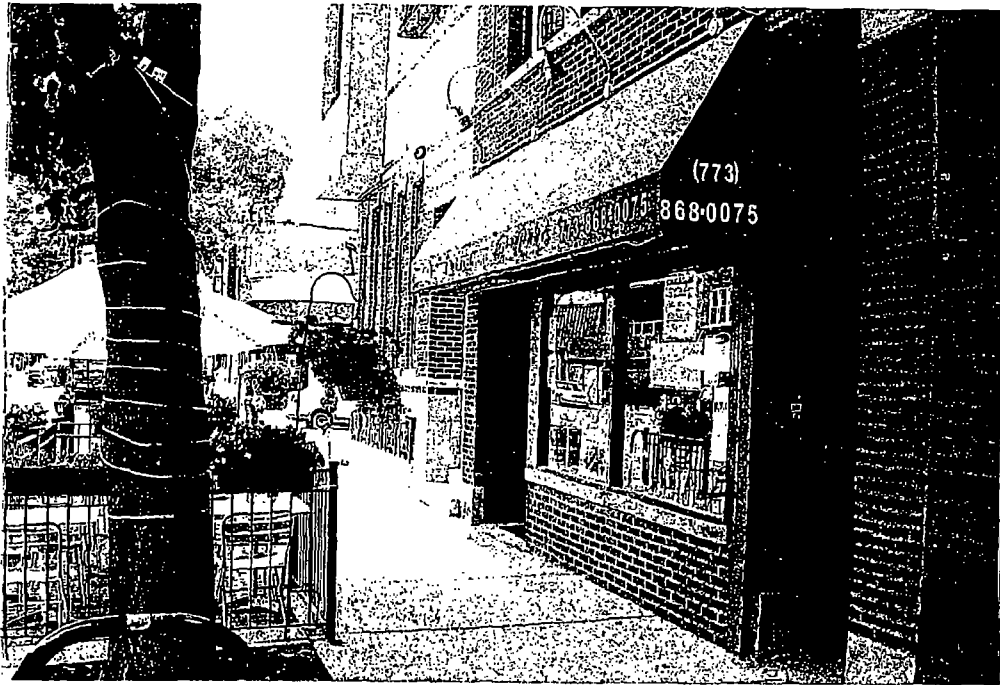



06/25/2014

Alderman **Scott Waguespack**
Ward # **32**
City of Chicago
City Hall, Room **300**
121 North LaSalle Street
Chicago, Illinois 60602

Re: An ordinance to use and maintain a portion of the public right-of-way for **one (1) awning(s)** for **THAI "LINDA" CAFE'**, adjacent to the premises known as **2022 W. Roscoe St.**

Dear Alderman **Scott Waguespack**:

The applicant referenced above has requested the use of the public right-of-way for a **awning(s)**. An ordinance has been prepared by the Department of Business Affairs and Consumer Protection – Small Business Center - Public Way Use Unit for presentation to the City Council. Because this request was made for properties located in your ward, as approved by you as per the attached, I respectfully request that you introduce the attached ordinance at the next City Council meeting.

If you have any questions regarding this ordinance, please contact Anthony Bertuca at (312) 744-5506.

Department of Business Affairs and Consumer Protection



City of Chicago



O2014-5313

Office of the City Clerk

Document Tracking Sheet

Meeting Date:	6/25/2014
Sponsor(s):	Colón (35)
Type:	Ordinance
Title:	Awning(s) for Classic Shine Hair Studio, Inc.
Committee(s) Assignment:	Committee on Transportation and Public Way

ORDINANCE
CLASSIC SHINE HAIR STUDIO INC.
Acct. No. 386814 - 1
Permit No. 1111746

Be It Ordained by the City Council of the City of Chicago:

SECTION 1. Permission and authority are hereby given and granted to CLASSIC SHINE HAIR STUDIO INC., upon the terms and subject to the conditions of this ordinance to construct, install, maintain and use one (1) Awning(s) projecting over the public right-of-way adjacent to its premises known as 3455 W. Irving Park Rd..

Said Awning(s) at W Irving Park measure(s):
One (1) at twenty (20) feet in length, and two (2) feet in width for a total of forty (40) square feet.

The location of said privilege shall be as shown on prints kept on file with the Department of Business Affairs and Consumer Protection and the Office of the City Clerk.

Said privilege shall be constructed in accordance with plans and specifications approved by the Zoning Department - Signs.

This grant of privilege in the public way shall be subject to the provisions of Section 10-28-015 and all other required provisions of the Municipal Code of Chicago.


The grantee shall pay to the City of Chicago as compensation for the privilege #1111746 herein granted the sum of fifty (\$50.00) per annum in advance.

A 25% penalty will be added for payments received after due date.

The permit holder agrees to hold the City of Chicago harmless for any damage, relocation or replacement costs associated with damage, relocation or removal of private property caused by the City performing work in the public way.

Authority herein given and granted for a period of five (5) years from and after Date of Passage.

Alderman _____
Reynaldo Colon 35th Ward

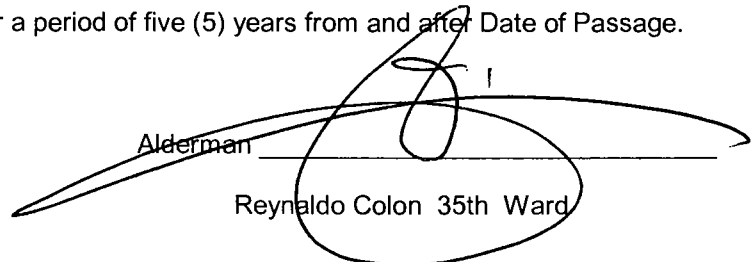


Classic Shine Hair Studio

3455 W. IRVING PARK
CHICAGO IL 60618

20'

4'

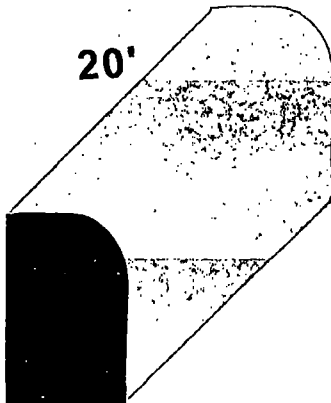

2' PROJECTION

10' FROM GRADE

12' SIDEWALK

- 4' x 20' AWNING
- 12' SIDEWALK
- 10' FROM GRADE
- 2' PROJECTION



06/25/2014

Alderman **Reynaldo Colon**
Ward # **35**
City of Chicago
City Hall, Room **203**
121 North LaSalle Street
Chicago, Illinois 60602

Re: An ordinance to use and maintain a portion of the public right-of-way for **one (1) awning(s)** for **CLASSIC SHINE HAIR STUDIO INC.**, adjacent to the premises known as **3455 W. Irving Park Rd.**.

Dear Alderman **Reynaldo Colon**:

The applicant referenced above has requested the use of the public right-of-way for a **awning(s)**. An ordinance has been prepared by the Department of Business Affairs and Consumer Protection – Small Business Center - Public Way Use Unit for presentation to the City Council. Because this request was made for properties located in your ward, as approved by you as per the attached, I respectfully request that you introduce the attached ordinance at the next City Council meeting.

If you have any questions regarding this ordinance, please contact Anthony Bertuca at (312) 744-5506.

Department of Business Affairs and Consumer Protection



City of Chicago



O2014-5319

Office of the City Clerk

Document Tracking Sheet

Meeting Date:	6/25/2014
Sponsor(s):	Sposato (36)
Type:	Ordinance
Title:	Awning(s) for Farmers Insurance Co.
Committee(s) Assignment:	Committee on Transportation and Public Way

ORDINANCE

Farmers Insurance Co

Acct. No. 334535 - 1

Permit No. 1113521

Be It Ordained by the City Council of the City of Chicago:

SECTION 1. Permission and authority are hereby given and granted to Farmers Insurance Co, upon the terms and subject to the conditions of this ordinance to maintain and use, as now constructed, two (2) Awning(s) projecting over the public right-of-way adjacent to its premises known as 7543 W. Irving Park Rd..

Said Awning(s) at W IRVING PARK RD measure(s):

One (1) at three (3) feet in length, and two (2) feet in width for a total of six (6) square feet.

Said Awning(s) at W IRVING PARK RD measure(s):

One (1) at three (3) feet in length, and two (2) feet in width for a total of six (6) square feet.

The location of said privilege shall be as shown on prints kept on file with the Department of Business Affairs and Consumer Protection and the Office of the City Clerk.

Said privilege shall be constructed in accordance with plans and specifications approved by the Zoning Department - Signs.

This grant of privilege in the public way shall be subject to the provisions of Section 10-28-015 and all other required provisions of the Municipal Code of Chicago.

The grantee shall pay to the City of Chicago as compensation for the privilege #1113521 herein granted the sum of one hundred (\$100.00) per annum in advance.

A 25% penalty will be added for payments received after due date.


The permit holder agrees to hold the City of Chicago harmless for any damage, relocation or replacement costs associated with damage, relocation or removal of private property caused by the City performing work in the public way.

Authority herein given and granted for a period of five (5) years from and after 04/22/2014.

Alderman



Nicholas Sposato 36th Ward

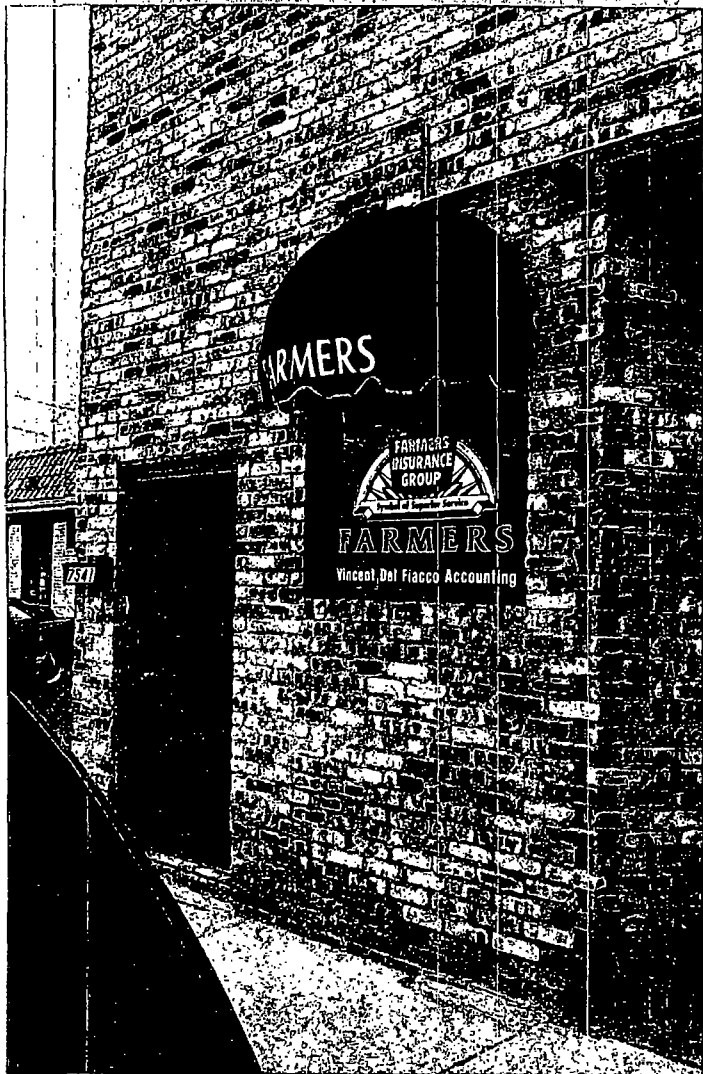



06/25/2014

Alderman **Nicholas Sposato**
Ward # **36**
City of Chicago
City Hall, Room **304**
121 North LaSalle Street
Chicago, Illinois 60602

Re: An ordinance to use and maintain a portion of the public right-of-way for **two (2) awning(s)** for **Farmers Insurance Co**, adjacent to the premises known as **7543 W. Irving Park Rd.**

Dear Alderman **Nicholas Sposato**:

The applicant referenced above has requested the use of the public right-of-way for a **awning(s)**. An ordinance has been prepared by the Department of Business Affairs and Consumer Protection – Small Business Center - Public Way Use Unit for presentation to the City Council. Because this request was made for properties located in your ward, as approved by you as per the attached, I respectfully request that you introduce the attached ordinance at the next City Council meeting.

If you have any questions regarding this ordinance, please contact Anthony Bertuca at (312) 744-5506.

Department of Business Affairs and Consumer Protection



City of Chicago



O2014-5323

Office of the City Clerk

Document Tracking Sheet

Meeting Date:	6/25/2014
Sponsor(s):	O'Connor (40)
Type:	Ordinance
Title:	Awning(s) for Cafe Latin Bliss
Committee(s) Assignment:	Committee on Transportation and Public Way

ORDINANCE
Cafe Latin Bliss
Acct. No. 4065 - 1
Permit No. 1111028

Be It Ordained by the City Council of the City of Chicago:

SECTION 1. Permission and authority are hereby given and granted to Cafe Latin Bliss, upon the terms and subject to the conditions of this ordinance to maintain and use, as now constructed, one (1) Awning(s) projecting over the public right-of-way adjacent to its premises known as 5515 N. Lincoln Ave..

Said Awning(s) at N. Lincoln Avenue measure(s):

One (1) at ten (10) feet in length, and seven point three three (7.33) feet in width for a total of seventy-three point three (73.3) square feet.

The location of said privilege shall be as shown on prints kept on file with the Department of Business Affairs and Consumer Protection and the Office of the City Clerk.

Said privilege shall be constructed in accordance with plans and specifications approved by the Zoning Department - Signs.

This grant of privilege in the public way shall be subject to the provisions of Section 10-28-015 and all other required provisions of the Municipal Code of Chicago.

The grantee shall pay to the City of Chicago as compensation for the privilege #1111028 herein granted the sum of fifty (\$50.00) per annum in advance.

A 25% penalty will be added for payments received after due date.

The permit holder agrees to hold the City of Chicago harmless for any damage, relocation or replacement costs associated with damage, relocation or removal of private property caused by the City performing work in the public way.


Authority herein given and granted for a period of five (5) years from and after 01/13/2014.

Alderman



Patrick O'Connor 40th Ward

* NO changes since last original submission. *

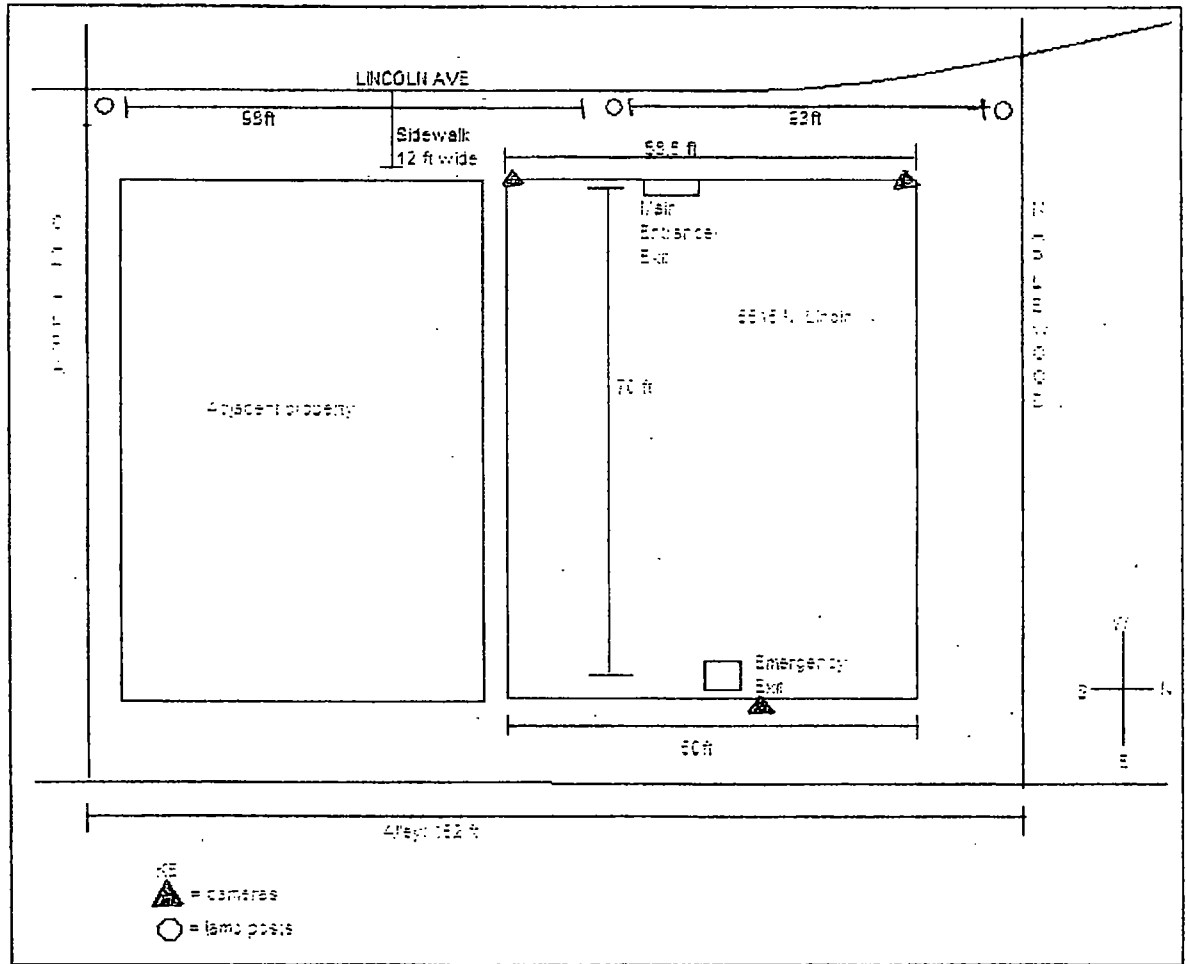



06/25/2014

Alderman **Patrick O'Connor**
Ward # **40**
City of Chicago
City Hall, Room **305**
121 North LaSalle Street
Chicago, Illinois 60602

Re: An ordinance to use and maintain a portion of the public right-of-way for **one (1) awning(s)** for **Cafe Latin Bliss**, adjacent to the premises known as **5515 N. Lincoln Ave.**

Dear Alderman **Patrick O'Connor**:

The applicant referenced above has requested the use of the public right-of-way for a **awning(s)**. An ordinance has been prepared by the Department of Business Affairs and Consumer Protection – Small Business Center - Public Way Use Unit for presentation to the City Council. Because this request was made for properties located in your ward, as approved by you as per the attached, I respectfully request that you introduce the attached ordinance at the next City Council meeting.

If you have any questions regarding this ordinance, please contact Anthony Bertuca at (312) 744-5506.

Department of Business Affairs and Consumer Protection



City of Chicago



O2014-5325

Office of the City Clerk

Document Tracking Sheet

Meeting Date:	6/25/2014
Sponsor(s):	O'Connor (40)
Type:	Ordinance
Title:	Awning(s) for Devon Morseview Drugs, Inc.
Committee(s) Assignment:	Committee on Transportation and Public Way

ORDINANCE
DEVON MORSEVIEW DRUGS, INC
Acct. No. 8079 - 1
Permit No. 1113362

Be It Ordained by the City Council of the City of Chicago:

SECTION 1. Permission and authority are hereby given and granted to DEVON MORSEVIEW DRUGS, INC, upon the terms and subject to the conditions of this ordinance to maintain and use, as now constructed, one (1) Awning(s) projecting over the public right-of-way adjacent to its premises known as 1358 W. Devon Ave..

Said Awning(s) at W. Devon measure(s):

One (1) at fifty-five (55) feet in length, and three (3) feet in width for a total of one hundred sixty-five (165) square feet.

The location of said privilege shall be as shown on prints kept on file with the Department of Business Affairs and Consumer Protection and the Office of the City Clerk.

Said privilege shall be constructed in accordance with plans and specifications approved by the Zoning Department - Signs.


This grant of privilege in the public way shall be subject to the provisions of Section 10-28-015 and all other required provisions of the Municipal Code of Chicago.


The grantee shall pay to the City of Chicago as compensation for the privilege #1113362 herein granted the sum of eighty (\$80.00) per annum in advance.

A 25% penalty will be added for payments received after due date.

The permit holder agrees to hold the City of Chicago harmless for any damage, relocation or replacement costs associated with damage, relocation or removal of private property caused by the City performing work in the public way.

Authority herein given and granted for a period of five (5) years from and after 06/21/2014.

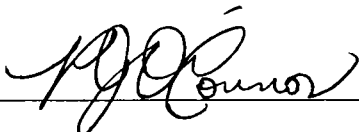Alderman  _____
Patrick O'Connor 40th Ward

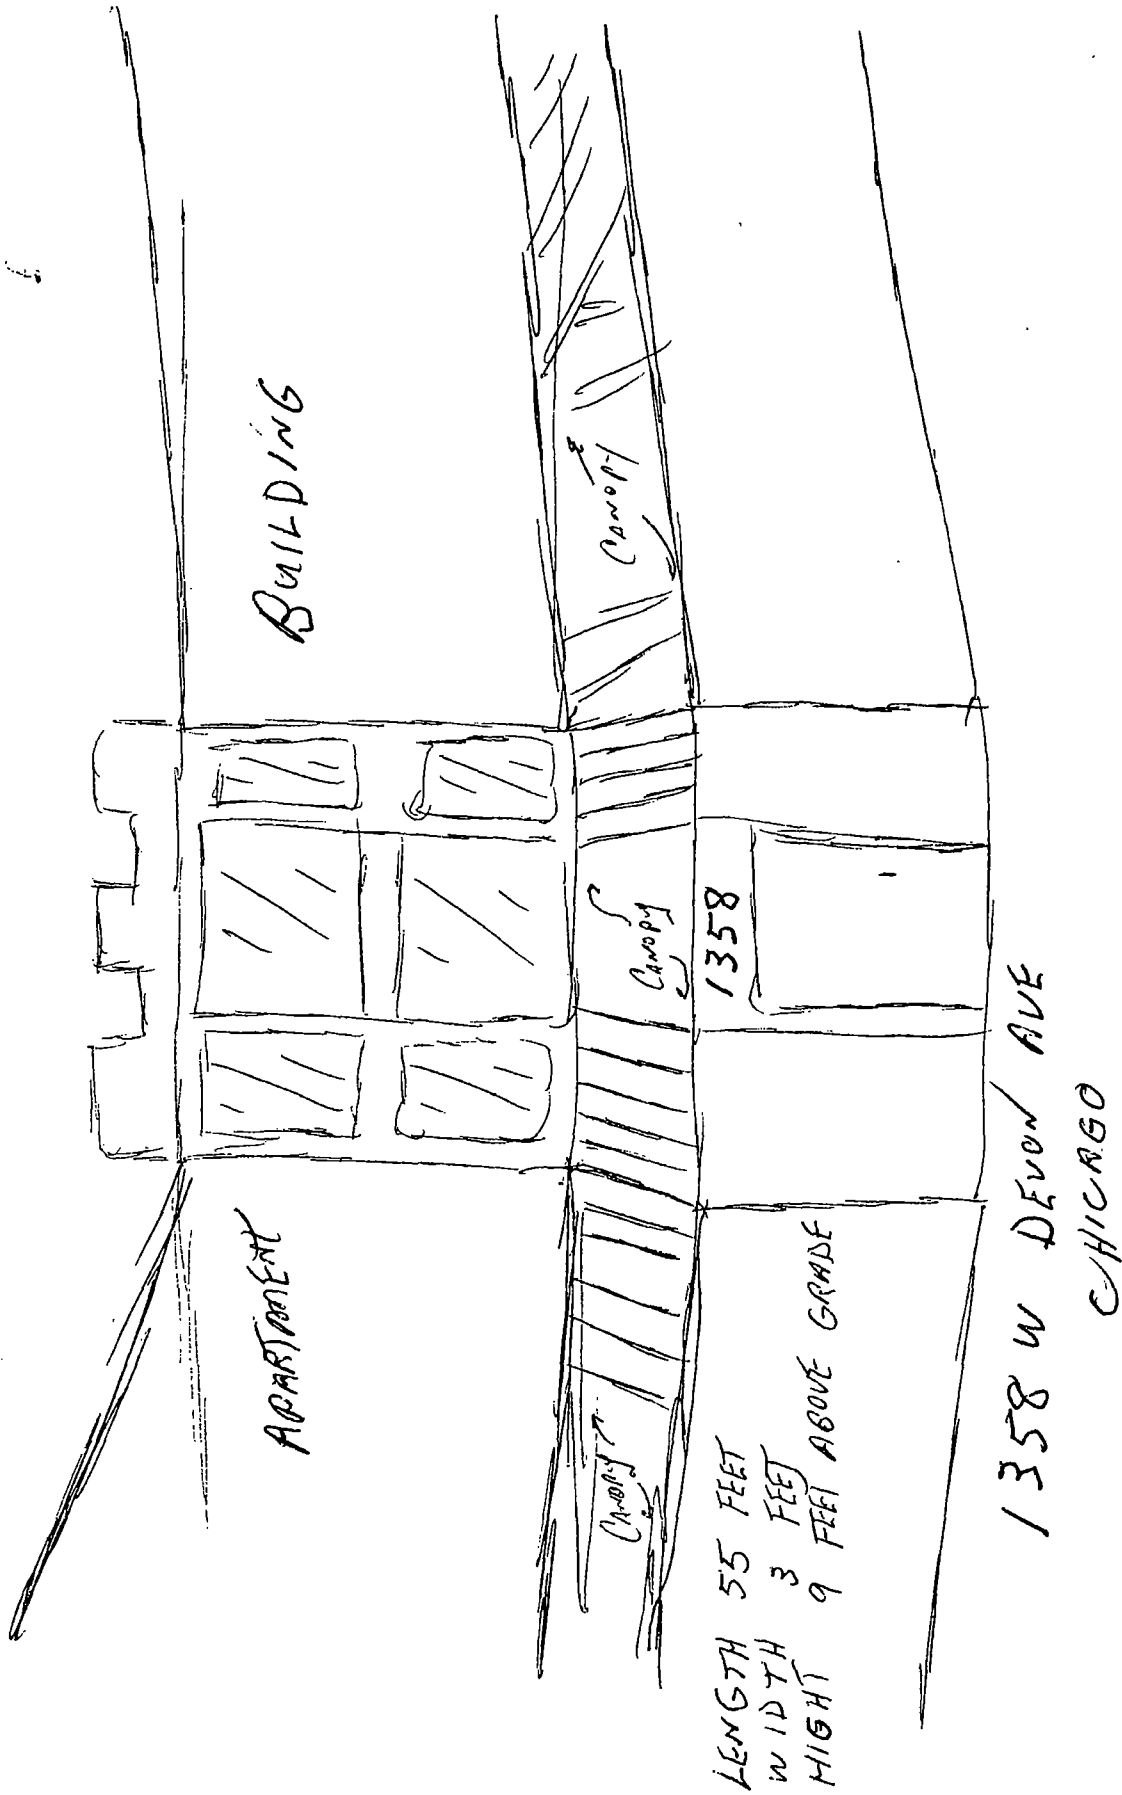



City of Chicago



O2014-5336

Office of the City Clerk

Document Tracking Sheet

Meeting Date: 6/25/2014
Sponsor(s): O'Connor (41)
Type: Ordinance
Title: Awning(s) for Amish Custom Kitchens
Committee(s) Assignment: Committee on Transportation and Public Way

ORDINANCE
AMISH CUSTOM KITCHENS
Acct. No. 326363 - 2
Permit No. 1111941

Be It Ordained by the City Council of the City of Chicago:

SECTION 1. Permission and authority are hereby given and granted to AMISH CUSTOM KITCHENS, upon the terms and subject to the conditions of this ordinance to construct, install, maintain and use three (3) Awning(s) projecting over the public right-of-way adjacent to its premises known as 6756 N. Harlem Ave..

Said Awning(s) at N. Harlem Avenue measure(s):

One (1) at fourteen point one seven (14.17) feet in length, and one point five (1.5) foot in width for a total of twenty-one point two six (21.26) square feet.

One (1) at seven point five (7.5) feet in length, and one point five (1.5) foot in width for a total of eleven point two five (11.25) square feet.

One (1) at twenty (20) feet in length, and one point five (1.5) foot in width for a total of thirty (30) square feet.

The location of said privilege shall be as shown on prints kept on file with the Department of Business Affairs and Consumer Protection and the Office of the City Clerk.

Said privilege shall be constructed in accordance with plans and specifications approved by the Zoning Department - Signs.


This grant of privilege in the public way shall be subject to the provisions of Section 10-28-015 and all other required provisions of the Municipal Code of Chicago.

The grantee shall pay to the City of Chicago as compensation for the privilege #1111941 herein granted the sum of one hundred fifty (\$150.00) per annum in advance.


A 25% penalty will be added for payments received after due date.

The permit holder agrees to hold the City of Chicago harmless for any damage, relocation or replacement costs associated with damage, relocation or removal of private property caused by the City performing work in the public way.


Authority herein given and granted for a period of five (5) years from and after Date of Passage.

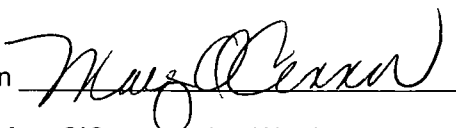Alderman 
Mary O'Connor 41st Ward



Left Awning

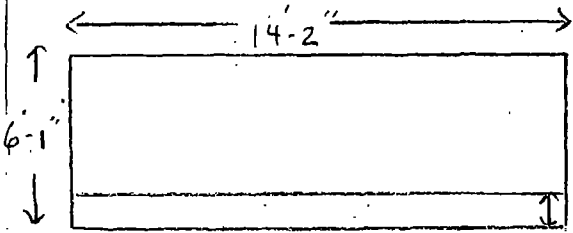

Right Awning

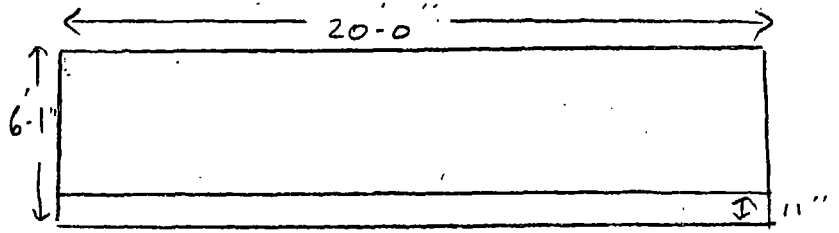

Center Awning

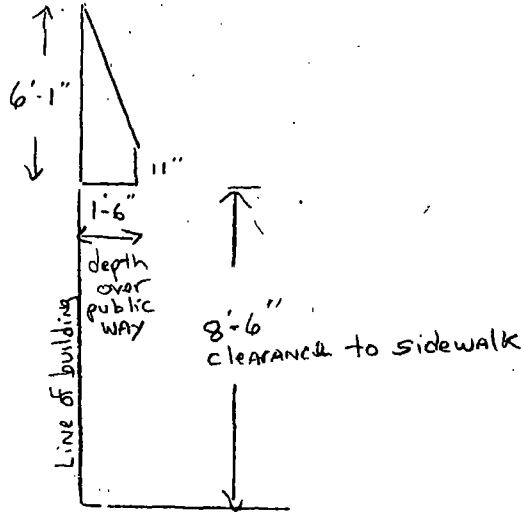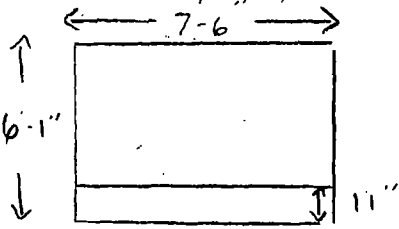

Job Name Amish Custom Kitchens
6756 N. Harlem Chicago, IL
 Prepared 2/17/14 by L.J.F.

Hunzinger Williams Inc.
 27W982 Commercial Ave
 Lake Barrington, IL 60010-2311
 847-381-1878 F847-381-2063



06/25/2014

Alderman **Mary O'Connor**
Ward # **41**
City of Chicago
City Hall, Room **203**
121 North LaSalle Street
Chicago, Illinois 60602

Re: An ordinance to use and maintain a portion of the public right-of-way for **three (3) awning(s)** for **AMISH CUSTOM KITCHENS**, adjacent to the premises known as **6756 N. Harlem Ave.**

Dear Alderman **Mary O'Connor**:

The applicant referenced above has requested the use of the public right-of-way for a **awning(s)**. An ordinance has been prepared by the Department of Business Affairs and Consumer Protection – Small Business Center - Public Way Use Unit for presentation to the City Council. Because this request was made for properties located in your ward, as approved by you as per the attached, I respectfully request that you introduce the attached ordinance at the next City Council meeting.

If you have any questions regarding this ordinance, please contact Anthony Bertuca at (312) 744-5506.

Department of Business Affairs and Consumer Protection



City of Chicago



O2014-5344

Office of the City Clerk

Document Tracking Sheet

Meeting Date:	6/25/2014
Sponsor(s):	Reilly (42)
Type:	Ordinance
Title:	Awning(s) for Acadia Heritage Shops LLC
Committee(s) Assignment:	Committee on Transportation and Public Way

ORDINANCE
ACADIA HERITAGE SHOPS, LLC
Acct. No. 374049 - 2
Permit No. 1113388

Be It Ordained by the City Council of the City of Chicago:

SECTION 1. Permission and authority are hereby given and granted to ACADIA HERITAGE SHOPS, LLC, upon the terms and subject to the conditions of this ordinance to maintain and use, as now constructed, eight (8) Awning(s) projecting over the public right-of-way adjacent to its premises known as 55 E. Randolph St..

Said Awning(s) at N Wabash Ave measure(s):

One (1) at fifteen point zero eight (15.08) feet in length, and four point eight three (4.83) feet in width for a total of seventy-two point eight four (72.84) square feet.

One (1) at thirteen point five eight (13.58) feet in length, and four point eight three (4.83) feet in width for a total of sixty-five point five nine (65.59) square feet.

One (1) at thirty-two point zero eight (32.08) feet in length, and four point five eight (4.58) feet in width for a total of one hundred forty-six point nine three (146.93) square feet.

Two (2) at seven point five eight (7.58) feet in length, and four point four one (4.41) feet in width for a total of sixty-six point eight six (66.86) square feet.

Said Awning(s) at E Randolph St measure(s):

One (1) at fifteen point five (15.5) feet in length, and three point nine one (3.91) feet in width for a total of sixty point six one (60.61) square feet.

One (1) at fifteen point five (15.5) feet in length, and three point eight three (3.83) feet in width for a total of fifty-nine point three seven (59.37) square feet.

One (1) at fifteen point five (15.5) feet in length, and three point four one (3.41) feet in width for a total of fifty-two point eight six (52.86) square feet.

The location of said privilege shall be as shown on prints kept on file with the Department of Business Affairs and Consumer Protection and the Office of the City Clerk.

Said privilege shall be constructed in accordance with plans and specifications approved by the Zoning Department - Signs.

This grant of privilege in the public way shall be subject to the provisions of Section 10-28-015 and all other required provisions of the Municipal Code of Chicago.


The grantee shall pay to the City of Chicago as compensation for the privilege #1113388 herein granted the sum of one hundred seventy-five (\$175.00) per annum in advance.

A 25% penalty will be added for payments received after due date.

The permit holder agrees to hold the City of Chicago harmless for any damage, relocation or replacement costs associated with damage, relocation or removal of private property caused by the City performing work in the public way.

Authority herein given and granted for a period of five (5) years from and after Date of Passage.


Alderman _____

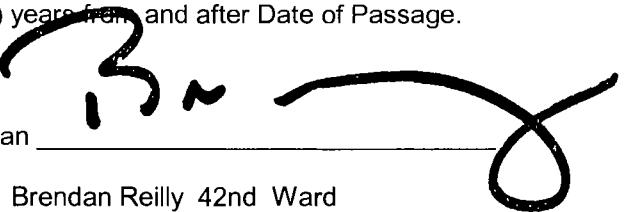

Brendan Reilly 42nd Ward

AWNING DRAWING

PROPERTY LOCATION:
55 E. Randolph Street
E. Randolph elevation

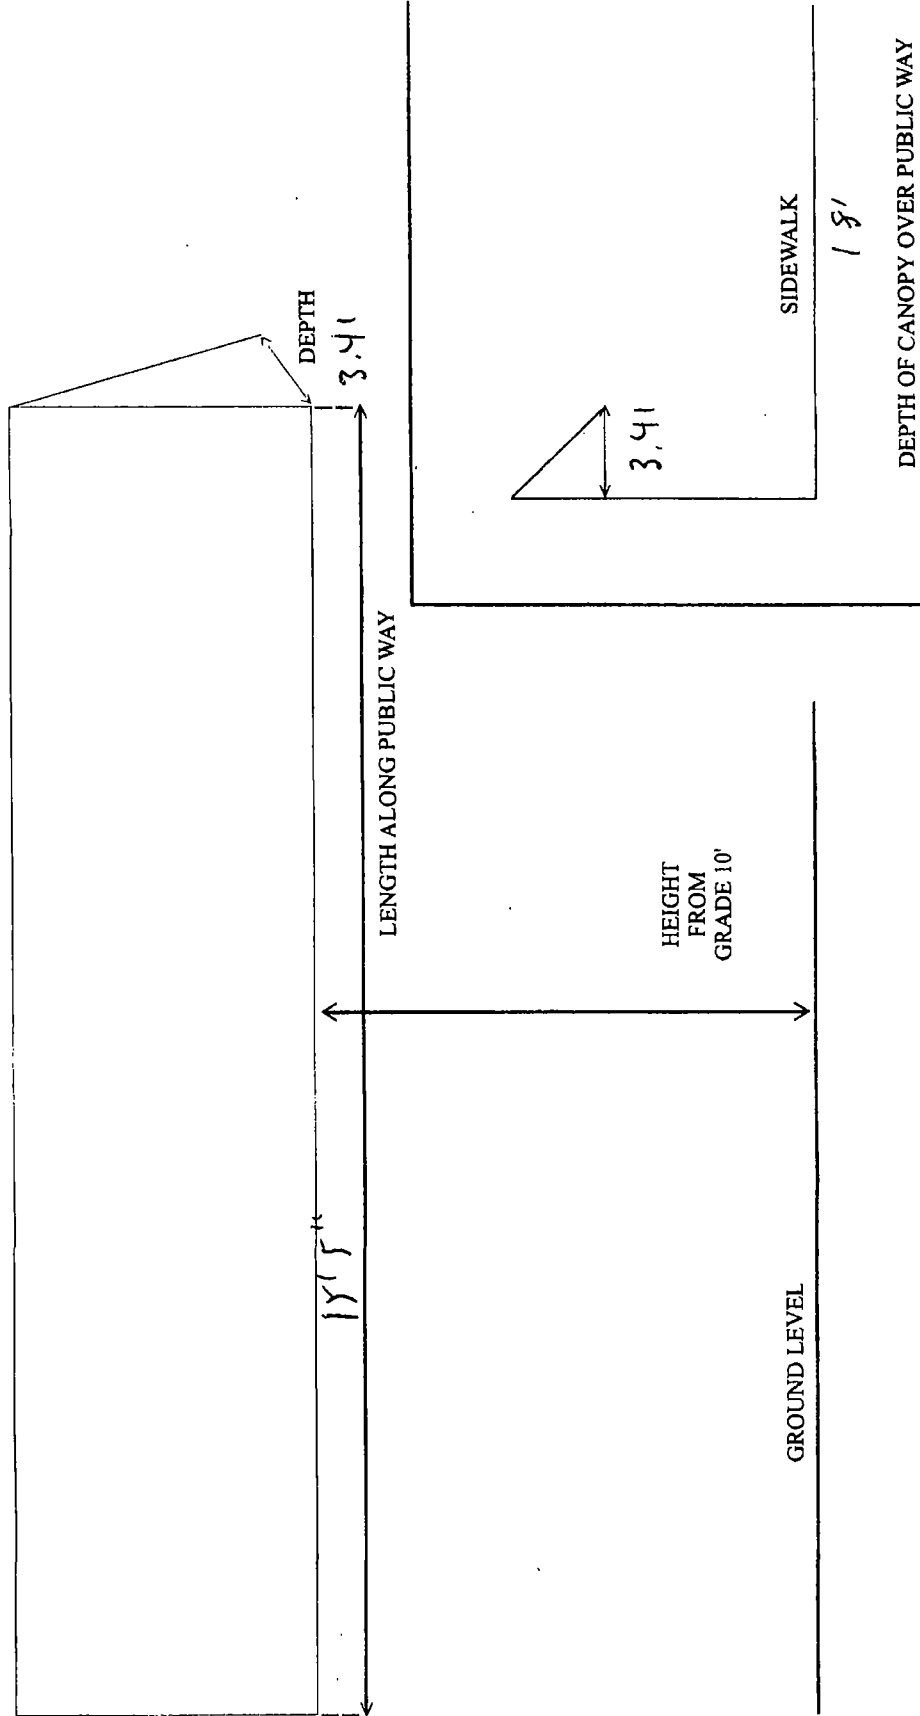



City of Chicago



O2014-5347

Office of the City Clerk

Document Tracking Sheet

Meeting Date:	6/25/2014
Sponsor(s):	Reilly (42)
Type:	Ordinance
Title:	Awning(s) for Astrology
Committee(s) Assignment:	Committee on Transportation and Public Way

ORDINANCE
ASTROLOGY
Acct. No. 44747 - 1
Permit No. 1113597

Be It Ordained by the City Council of the City of Chicago:

SECTION 1. Permission and authority are hereby given and granted to ASTROLOGY, upon the terms and subject to the conditions of this ordinance to maintain and use, as now constructed, one (1) Awning(s) projecting over the public right-of-way adjacent to its premises known as 866 N. State St..

Said Awning(s) at n. state st. measure(s):

One (1) at two point five (2.5) feet in length, and three point nine two (3.92) feet in width for a total of nine point eight (9.8) square feet.

The location of said privilege shall be as shown on prints kept on file with the Department of Business Affairs and Consumer Protection and the Office of the City Clerk.

Said privilege shall be constructed in accordance with plans and specifications approved by the Zoning Department - Signs.

This grant of privilege in the public way shall be subject to the provisions of Section 10-28-015 and all other required provisions of the Municipal Code of Chicago.

The grantee shall pay to the City of Chicago as compensation for the privilege #1113597 herein granted the sum of fifty (\$50.00) per annum in advance.


A 25% penalty will be added for payments received after due date.

The permit holder agrees to hold the City of Chicago harmless for any damage, relocation or replacement costs associated with damage, relocation or removal of private property caused by the City performing work in the public way.

Authority herein given and granted for a period of five (5) years from and after 10/08/2013.

Alderman _____

Brendan Reilly 42nd Ward

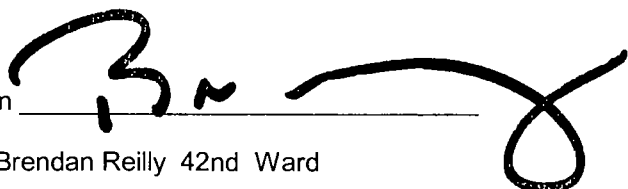A large, stylized handwritten signature in black ink, appearing to read 'B. Reilly', is written over a horizontal line. The signature is fluid and cursive, with a large loop at the end.





City of Chicago



O2014-5362

Office of the City Clerk

Document Tracking Sheet

Meeting Date:	6/25/2014
Sponsor(s):	Reilly (42)
Type:	Ordinance
Title:	Awning(s) for Barneys New York
Committee(s) Assignment:	Committee on Transportation and Public Way

ORDINANCE
BARNEYS NEW YORK
Acct. No. 334025 - 3
Permit No. 1113534

Be It Ordained by the City Council of the City of Chicago:

SECTION 1. Permission and authority are hereby given and granted to BARNEYS NEW YORK, upon the terms and subject to the conditions of this ordinance to maintain and use, as now constructed, eight (8) Awning(s) projecting over the public right-of-way adjacent to its premises known as 15 E. Oak St..

Said Awning(s) at E. OAK ST. measure(s):

Two (2) at eight (8) feet in length, and two point five (2.5) feet in width for a total of forty (40) square feet.

Said Awning(s) at E. OAK ST. measure(s):

One (1) at thirteen point nine (13.9) feet in length, and two point five (2.5) feet in width for a total of thirty-four point seven five (34.75) square feet.

Said Awning(s) at N. RUSH ST. measure(s):

Two (2) at thirteen point nine (13.9) feet in length, and two point five (2.5) feet in width for a total of sixty-nine point five (69.5) square feet.

Said Awning(s) at N. RUSH ST. measure(s):

Two (2) at eight (8) feet in length, and two point five (2.5) feet in width for a total of forty (40) square feet.

Said Awning(s) at N. RUSH ST. measure(s):

One (1) at fifteen (15) feet in length, and two point five (2.5) feet in width for a total of thirty-seven point five (37.5) square feet.

The location of said privilege shall be as shown on prints kept on file with the Department of Business Affairs and Consumer Protection and the Office of the City Clerk.

Said privilege shall be constructed in accordance with plans and specifications approved by the Zoning Department - Signs.

This grant of privilege in the public way shall be subject to the provisions of Section 10-28-015 and all other required provisions of the Municipal Code of Chicago.


The grantee shall pay to the City of Chicago as compensation for the privilege #1113534 herein granted the sum of one hundred seventy-five (\$175.00) per annum in advance.

A 25% penalty will be added for payments received after due date.

The permit holder agrees to hold the City of Chicago harmless for any damage, relocation or replacement costs associated with damage, relocation or removal of private property caused by the City performing work in the public way.


Authority herein given and granted for a period of five (5) years from and after 03/18/2014.

Alderman _____

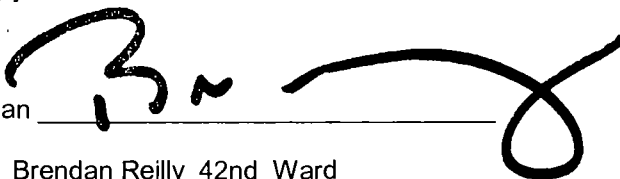

Brendan Reilly 42nd Ward

SEE
PAGE 11

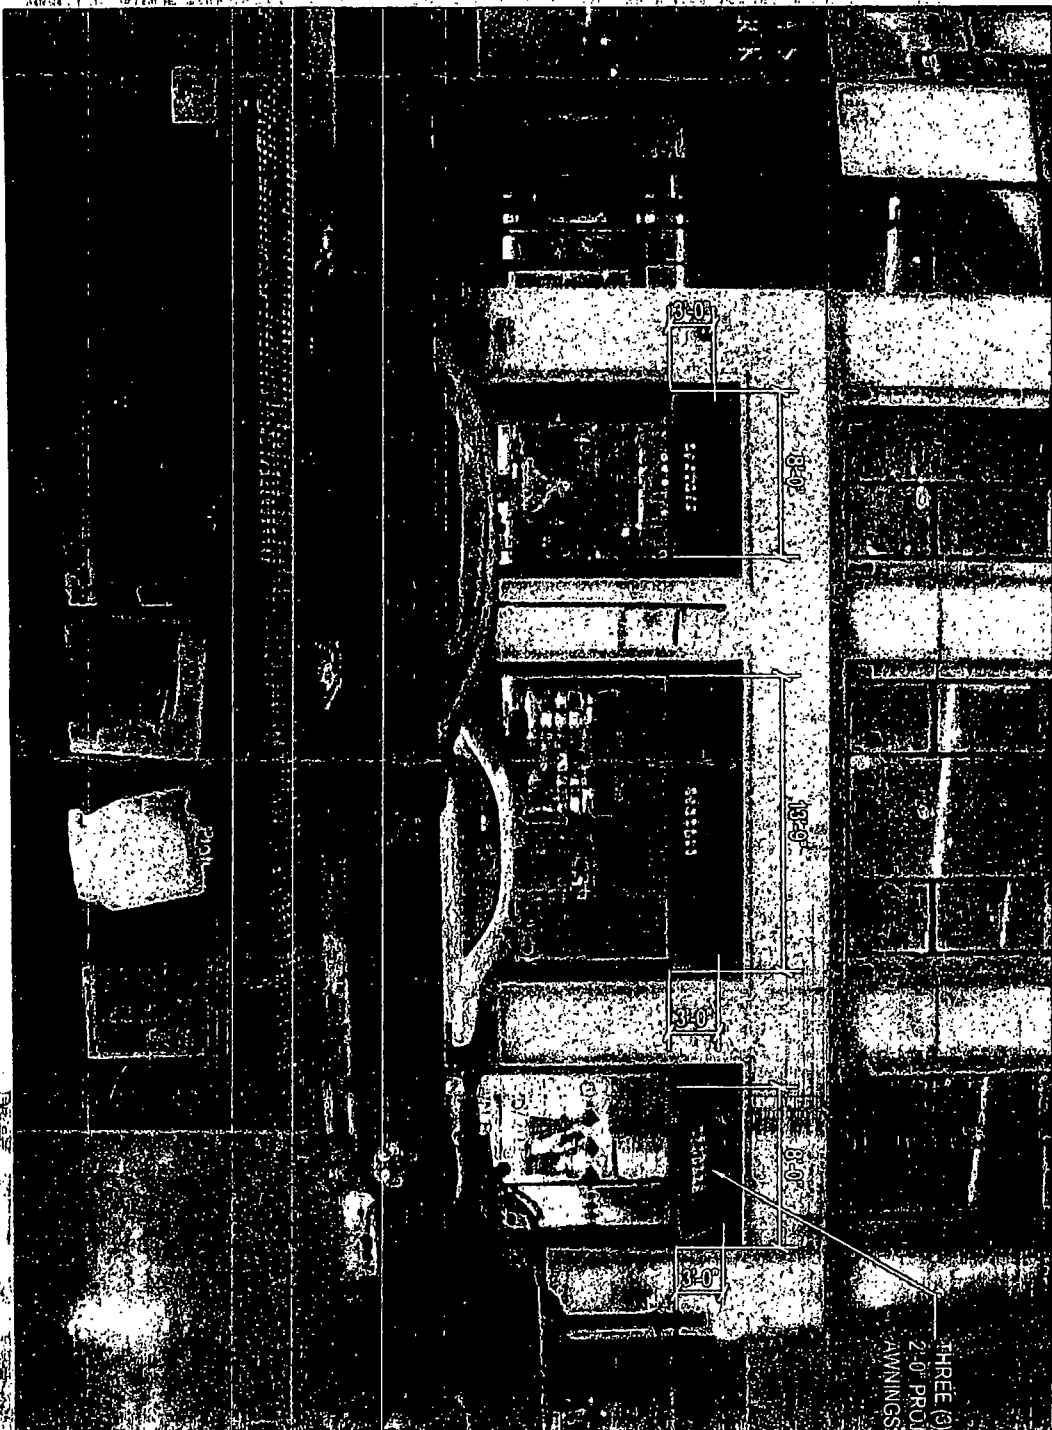

TRIANGLE SIGN & SERVICE

CLIENT & LOCATION

**BARNERS
NEW YORK**

15 E OAK ST
CHICAGO, IL 60611

LEAD NO.
00119590

DATE
2/25/2014

REVIEWED BY
REV

SALESMAN
R. ALTSHULER

DRAWN BY
R.S.

SEG NO.



City of Chicago



O2014-5364

Office of the City Clerk

Document Tracking Sheet

Meeting Date:	6/25/2014
Sponsor(s):	Reilly (42)
Type:	Ordinance
Title:	Awning(s) for Bistro BT the Pier, The
Committee(s) Assignment:	Committee on Transportation and Public Way

ORDINANCE
THE BISTRO BT THE PIER
Acct. No. 375386 - 2
Permit No. 1105545

Be It Ordained by the City Council of the City of Chicago:

SECTION 1. Permission and authority are hereby given and granted to THE BISTRO BT THE PIER, upon the terms and subject to the conditions of this ordinance to construct, install, maintain and use one (1) Awning(s) projecting over the public right-of-way adjacent to its premises known as 580 E. Illinois St..

Said Awning(s) at E. Illinois Street measure(s):

One (1) at fifteen point zero eight (15.08) feet in length, and two point five (2.5) feet in width for a total of thirty-seven point seven (37.7) square feet.

The location of said privilege shall be as shown on prints kept on file with the Department of Business Affairs and Consumer Protection and the Office of the City Clerk.

Said privilege shall be constructed in accordance with plans and specifications approved by the Zoning Department - Signs.


This grant of privilege in the public way shall be subject to the provisions of Section 10-28-015 and all other required provisions of the Municipal Code of Chicago.


The grantee shall pay to the City of Chicago as compensation for the privilege #1105545 herein granted the sum of fifty (\$50.00) per annum in advance.

A 25% penalty will be added for payments received after due date.

The permit holder agrees to hold the City of Chicago harmless for any damage, relocation or replacement costs associated with damage, relocation or removal of private property caused by the City performing work in the public way.


Authority herein given and granted for a period of five (5) years from and after Date of Passage.

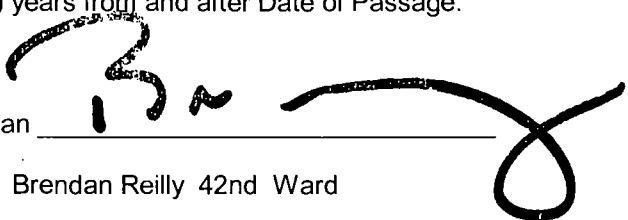Alderman 
Brendan Reilly 42nd Ward

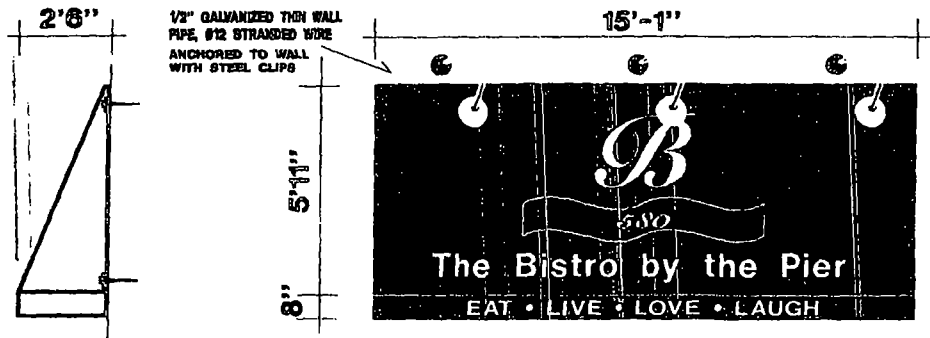

SIDE VIEW
SHOWING CLIPS
AND 3/8" EXPANSION
BOLTS USED
TO MOUNT AWNING

5'-11" x 15'-1" BLACK FABRIC AWNING
30" PROJECTION / WITH AN 8" VALANCE
VALANCE IS ON FRONT AND
BOTH SIDES

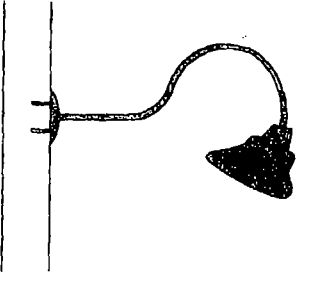

VALANCE
OPTION #1
OPTION #2

SIDE VIEW
THREE GOOSE NECK FIXTURES
SHOWING CLIPS
AND 1/4" EXPANSION
BOLTS USED
TO ANCHORED GOOSE NECK FIXTURES



LOCATION OF SIGN ON BUILDING, AND
LOCATION OF AWNING ABOVE DOOR

COLOR USED FOR ALL TEXT ON AWNING, VALANCE
AND DOUBLE FACE SIGN



City of Chicago



O2014-5371

Office of the City Clerk

Document Tracking Sheet

Meeting Date:	6/25/2014
Sponsor(s):	Reilly (42)
Type:	Ordinance
Title:	Awning(s) for Corner Bakery Cafe - 35 E Monroe St
Committee(s) Assignment:	Committee on Transportation and Public Way

ORDINANCE
CORNER BAKERY CAFE
Acct. No. 298727 - 14
Permit No. 1113213

Be It Ordained by the City Council of the City of Chicago:

SECTION 1. Permission and authority are hereby given and granted to CORNER BAKERY CAFE, upon the terms and subject to the conditions of this ordinance to maintain and use, as now constructed, two (2) Awning(s) projecting over the public right-of-way adjacent to its premises known as 35 E. Monroe St..

Said Awning(s) at S. Wabash Avenue measure(s):

One (1) at fifty-three (53) feet in length, and one (1) foot in width for a total of fifty-three (53) square feet.

Said Awning(s) at E. Monroe Street measure(s):

One (1) at sixty-four point six (64.6) feet in length, and three (3) feet in width for a total of one hundred ninety-three point eight (193.8) square feet.

The location of said privilege shall be as shown on prints kept on file with the Department of Business Affairs and Consumer Protection and the Office of the City Clerk.

Said privilege shall be constructed in accordance with plans and specifications approved by the Zoning Department - Signs.

This grant of privilege in the public way shall be subject to the provisions of Section 10-28-015 and all other required provisions of the Municipal Code of Chicago.

The grantee shall pay to the City of Chicago as compensation for the privilege #1113213 herein granted the sum of one hundred sixty-seven dollars and sixty cents (\$167.60) per annum in advance.

A 25% penalty will be added for payments received after due date.

The permit holder agrees to hold the City of Chicago harmless for any damage, relocation or replacement costs associated with damage, relocation or removal of private property caused by the City performing work in the public way.

Authority herein given and granted for a period of five (5) years from and after 04/26/2014.


Alderman _____

Brendan Reilly 42nd Ward

Handwritten scribbles or marks, possibly a signature or initials, located in the lower-left quadrant of the page.

Corner Bakery
#192
35 E Monroe St.
Chicago, IL
60603
Site # 14

WABASH AVENUE

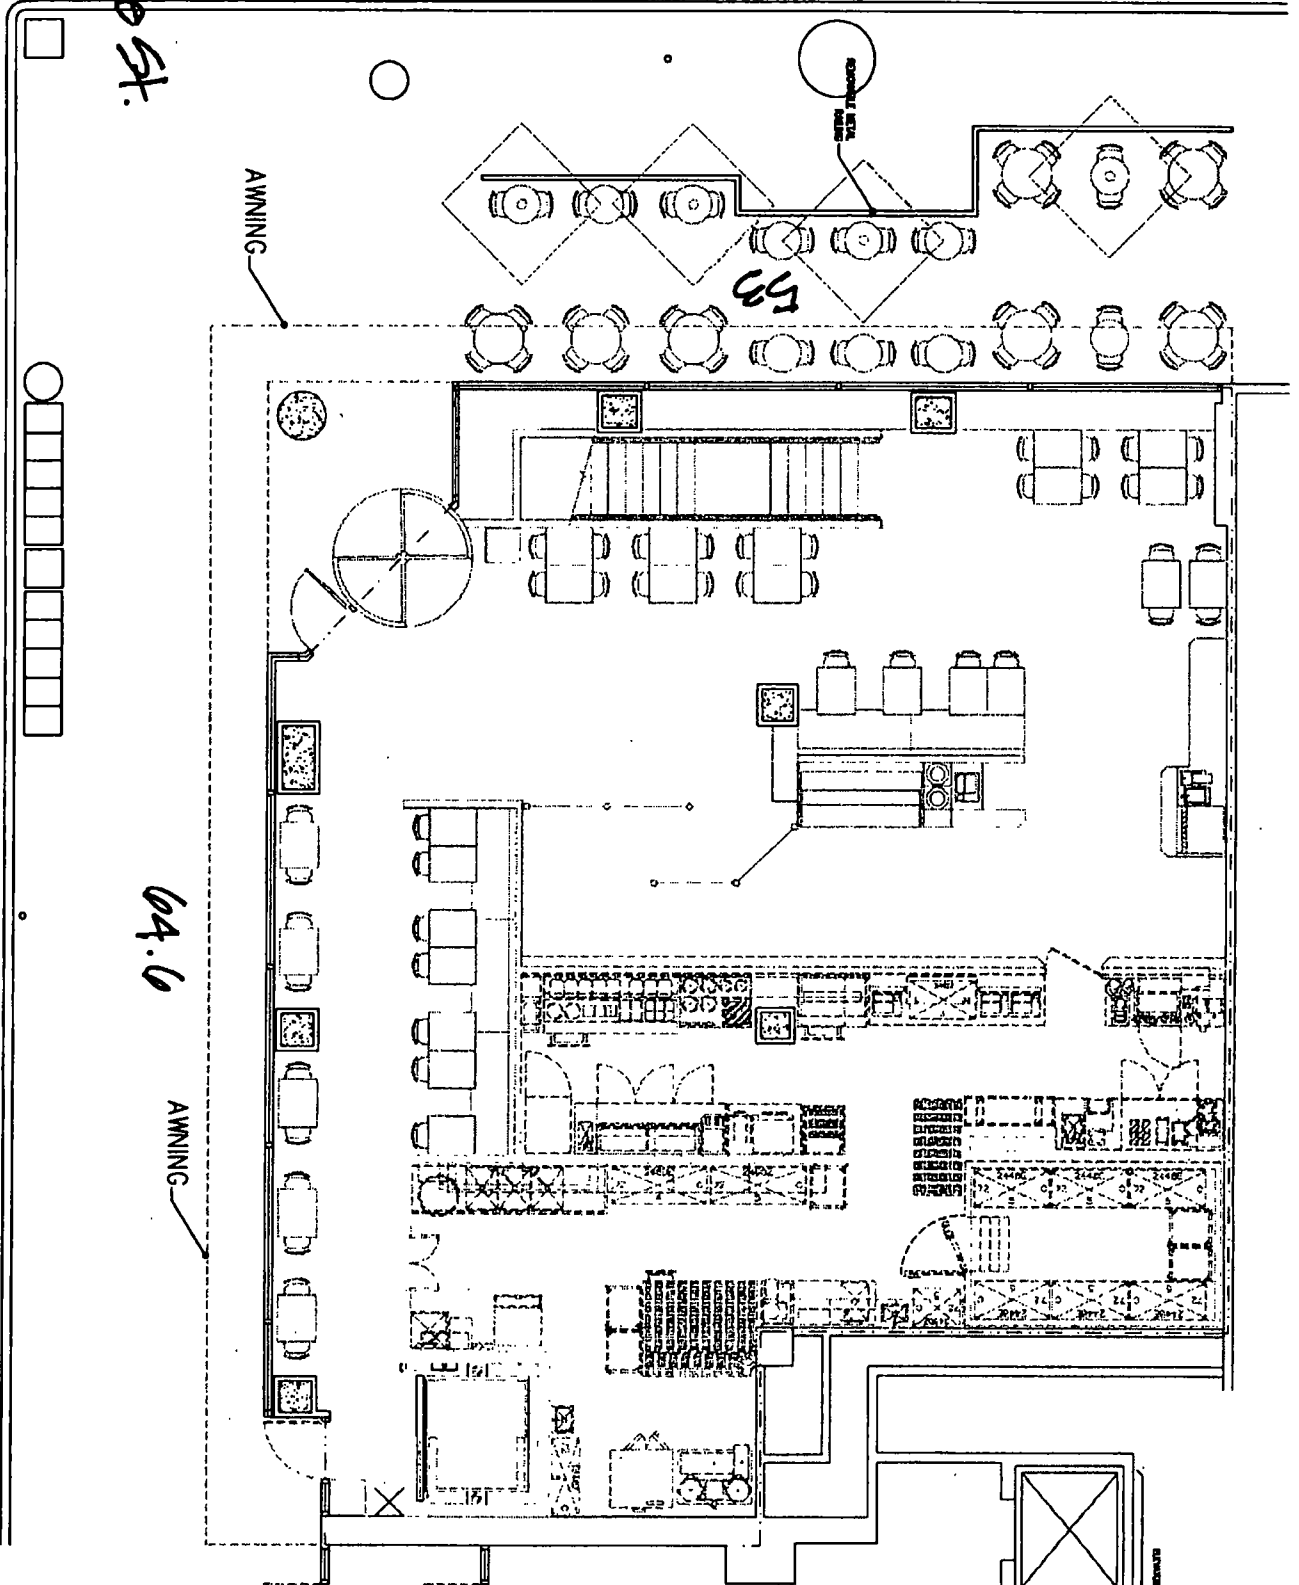

MONROE STREET

AWNING

04.0

AWNING



City of Chicago



O2014-5402

Office of the City Clerk

Document Tracking Sheet

Meeting Date:	6/25/2014
Sponsor(s):	Reilly (42)
Type:	Ordinance
Title:	Awning(s) for Corner Bakery Cafe - 56 W Randolph St
Committee(s) Assignment:	Committee on Transportation and Public Way

ORDINANCE
CORNER BAKERY CAFE
Acct. No. 298727 - 13
Permit No. 1113225

Be It Ordained by the City Council of the City of Chicago:

SECTION 1. Permission and authority are hereby given and granted to CORNER BAKERY CAFE, upon the terms and subject to the conditions of this ordinance to maintain and use, as now constructed, three (3) Awning(s) projecting over the public right-of-way adjacent to its premises known as 56 W. Randolph St..

Said Awning(s) at W. Randolph Street measure(s):

Three (3) at twenty-three (23) feet in length, and eight point five (8.5) feet in width for a total of five hundred eighty-six point five (586.5) square feet.

The location of said privilege shall be as shown on prints kept on file with the Department of Business Affairs and Consumer Protection and the Office of the City Clerk.

Said privilege shall be constructed in accordance with plans and specifications approved by the Zoning Department - Signs.

This grant of privilege in the public way shall be subject to the provisions of Section 10-28-015 and all other required provisions of the Municipal Code of Chicago.

The grantee shall pay to the City of Chicago as compensation for the privilege #1113225 herein granted the sum of one hundred fifty (\$150.00) per annum in advance.


A 25% penalty will be added for payments received after due date.

The permit holder agrees to hold the City of Chicago harmless for any damage, relocation or replacement costs associated with damage, relocation or removal of private property caused by the City performing work in the public way.

Authority herein given and granted for a period of five (5) years from and after 05/24/2014.

Alderman


Brendan Reilly 42nd Ward

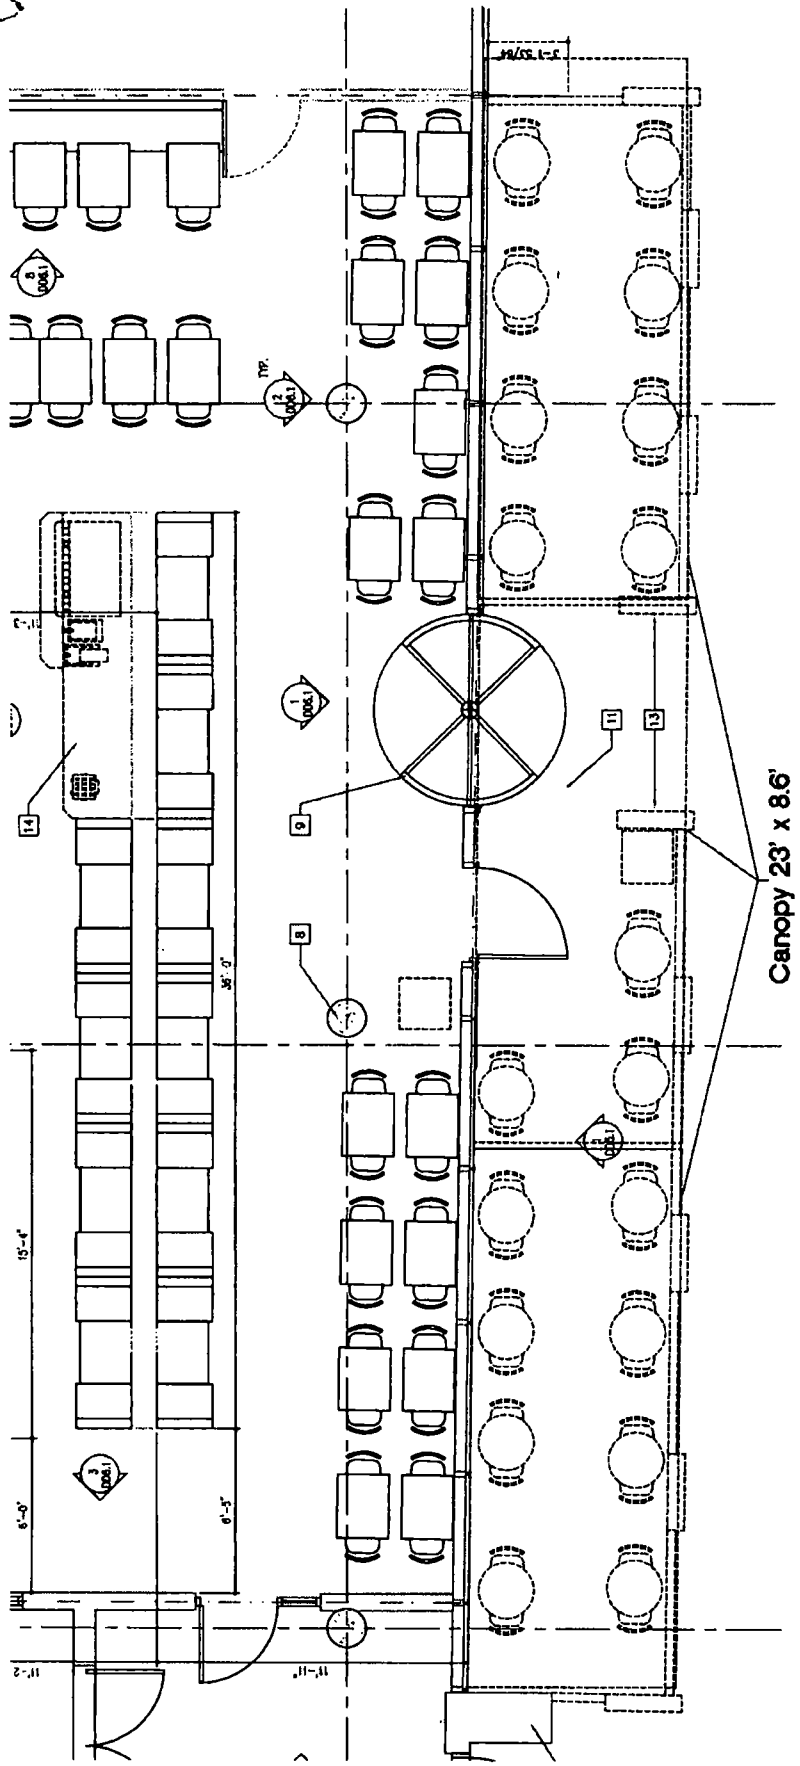

Randolph Street



City of Chicago



O2014-5406

Office of the City Clerk

Document Tracking Sheet

Meeting Date:	6/25/2014
Sponsor(s):	Reilly (42)
Type:	Ordinance
Title:	Awning(s) for Corner Bakery Cafe - 1121 N State St
Committee(s) Assignment:	Committee on Transportation and Public Way

ORDINANCE
CORNER BAKERY CAFE
Acct. No. 298727 - 3
Permit No. 1113212

Be It Ordained by the City Council of the City of Chicago:

SECTION 1. Permission and authority are hereby given and granted to CORNER BAKERY CAFE, upon the terms and subject to the conditions of this ordinance to maintain and use, as now constructed, six (6) Awning(s) projecting over the public right-of-way adjacent to its premises known as 1121 N. State St..

Said Awning(s) at N. STATE measure(s):

One (1) at seven (7) feet in length, and five (5) feet in width for a total of thirty-five (35) square feet.

Said Awning(s) at N. STATE measure(s):

One (1) at twelve (12) feet in length, and five (5) feet in width for a total of sixty (60) square feet.

Said Awning(s) at N. STATE measure(s):

One (1) at twelve point five (12.5) feet in length, and five (5) feet in width for a total of sixty-two point five (62.5) square feet.

Said Awning(s) at N. STATE measure(s):

One (1) at thirteen point five (13.5) feet in length, and five (5) feet in width for a total of sixty-seven point five (67.5) square feet.

Said Awning(s) at N. STATE measure(s):

One (1) at fourteen (14) feet in length, and five (5) feet in width for a total of seventy (70) square feet.

Said Awning(s) at N. STATE measure(s):

One (1) at twenty-six (26) feet in length, and five (5) feet in width for a total of one hundred thirty (130) square feet.

The location of said privilege shall be as shown on prints kept on file with the Department of Business Affairs and Consumer Protection and the Office of the City Clerk.

Said privilege shall be constructed in accordance with plans and specifications approved by the Zoning Department - Signs.

This grant of privilege in the public way shall be subject to the provisions of Section 10-28-015 and all other required provisions of the Municipal Code of Chicago.


The grantee shall pay to the City of Chicago as compensation for the privilege #1113212 herein granted the sum of one hundred seventy-five (\$175.00) per annum in advance.

A 25% penalty will be added for payments received after due date.

The permit holder agrees to hold the City of Chicago harmless for any damage, relocation or replacement costs associated with damage, relocation or removal of private property caused by the City performing work in the public way.


Authority herein given and granted for a period of five (5) years from and after 04/26/2014.

Alderman _____

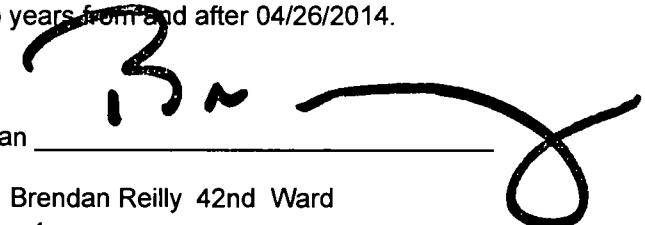

Brendan Reilly 42nd Ward
Page 1

Handwritten scribbles or marks at the bottom of the page.

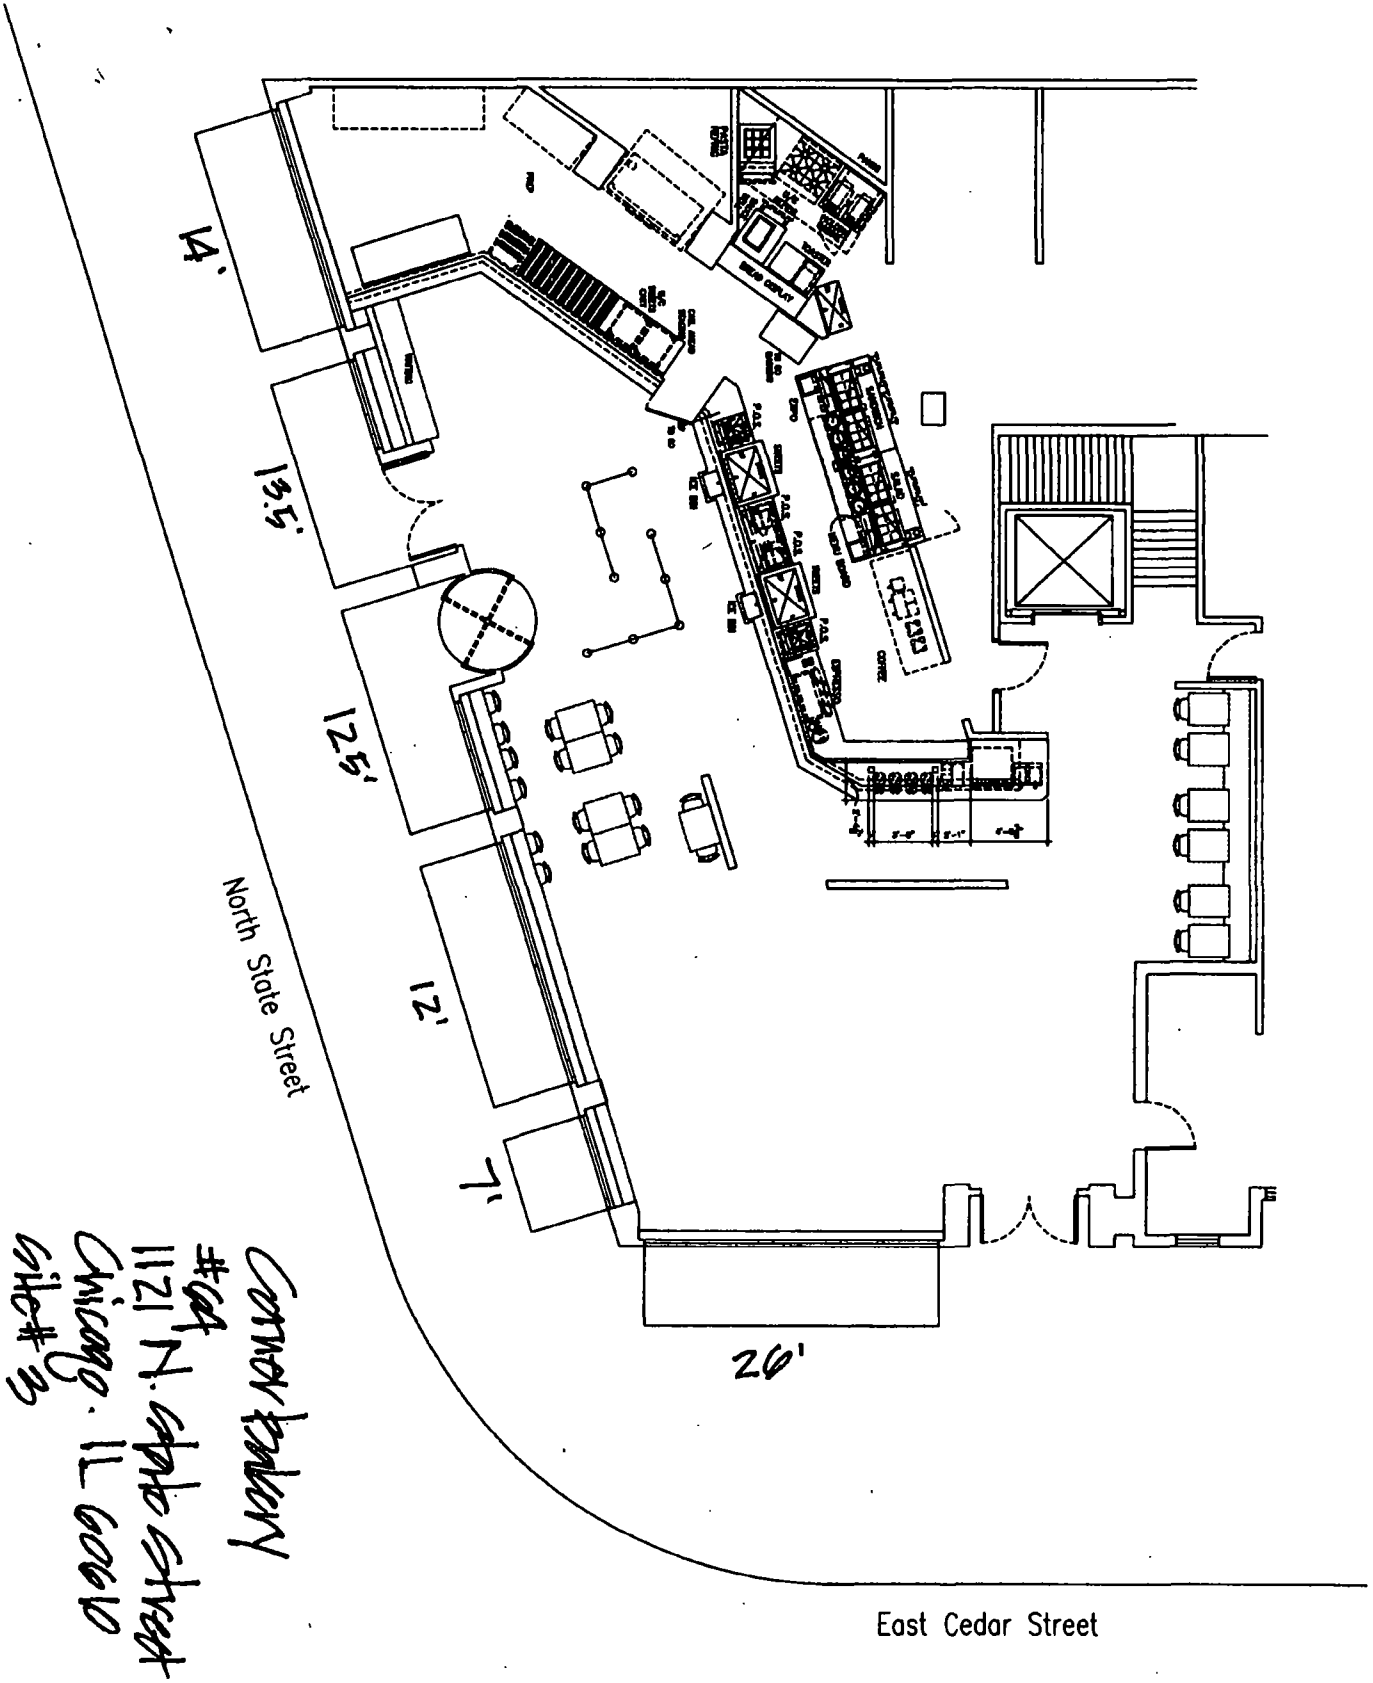



City of Chicago



O2014-5412

Office of the City Clerk

Document Tracking Sheet

Meeting Date:	6/25/2014
Sponsor(s):	Reilly (42)
Type:	Ordinance
Title:	Awning(s) for Double Tree Hotel Magnificent Mile
Committee(s) Assignment:	Committee on Transportation and Public Way

ORDINANCE
DOUBLE TREE HOTEL MAGNIFICENT MILE
Acct. No. 299508 - 2
Permit No. 1113449

Be It Ordained by the City Council of the City of Chicago:

SECTION 1. Permission and authority are hereby given and granted to DOUBLE TREE HOTEL MAGNIFICENT MILE, upon the terms and subject to the conditions of this ordinance to maintain and use, as now constructed, four (4) Awning(s) projecting over the public right-of-way adjacent to its premises known as 300 E. Ohio St..

Said Awning(s) at N. Fairbanks Ct measure(s):

Four (4) at eleven (11) feet in length, and three (3) feet in width for a total of one hundred thirty-two (132) square feet.

The location of said privilege shall be as shown on prints kept on file with the Department of Business Affairs and Consumer Protection and the Office of the City Clerk.

Said privilege shall be constructed in accordance with plans and specifications approved by the Zoning Department - Signs.

This grant of privilege in the public way shall be subject to the provisions of Section 10-28-015 and all other required provisions of the Municipal Code of Chicago.

The grantee shall pay to the City of Chicago as compensation for the privilege #1113449 herein granted the sum of one hundred seventy-five (\$175.00) per annum in advance.

A 25% penalty will be added for payments received after due date.

The permit holder agrees to hold the City of Chicago harmless for any damage, relocation or replacement costs associated with damage, relocation or removal of private property caused by the City performing work in the public way.

Authority herein given and granted for a period of five (5) years from and after 04/22/2014.

Alderman _____

Brendan Reilly 42nd Ward





City of Chicago



O2014-5415

Office of the City Clerk

Document Tracking Sheet

Meeting Date:	6/25/2014
Sponsor(s):	Reilly (42)
Type:	Ordinance
Title:	Awning(s) for Hugo's Frog Bar
Committee(s) Assignment:	Committee on Transportation and Public Way

ORDINANCE
HUGO'S FROG BAR
Acct. No. 12619 - 1
Permit No. 1113309

Be It Ordained by the City Council of the City of Chicago:

SECTION 1. Permission and authority are hereby given and granted to HUGO'S FROG BAR, upon the terms and subject to the conditions of this ordinance to maintain and use, as now constructed, one (1) Awning(s) projecting over the public right-of-way adjacent to its premises known as 1024-26 N. Rush St..

Said Awning(s) at N. Rush Street measure(s):

One (1) at twenty-seven point five eight (27.58) feet in length, and six point five eight (6.58) feet in width for a total of one hundred eighty-one point four eight (181.48) square feet.

The location of said privilege shall be as shown on prints kept on file with the Department of Business Affairs and Consumer Protection and the Office of the City Clerk.

Said privilege shall be constructed in accordance with plans and specifications approved by the Zoning Department - Signs.

This grant of privilege in the public way shall be subject to the provisions of Section 10-28-015 and all other required provisions of the Municipal Code of Chicago.

The grantee shall pay to the City of Chicago as compensation for the privilege #1113309 herein granted the sum of fifty-two dollars and fifty-eight cents (\$52.58) per annum in advance.


A 25% penalty will be added for payments received after due date.


The permit holder agrees to hold the City of Chicago harmless for any damage, relocation or replacement costs associated with damage, relocation or removal of private property caused by the City performing work in the public way.

Authority herein given and granted for a period of five (5) years from and after 06/28/2014.


Alderman _____

Brendan Reilly 42nd Ward

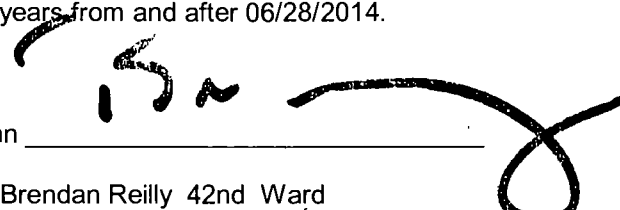

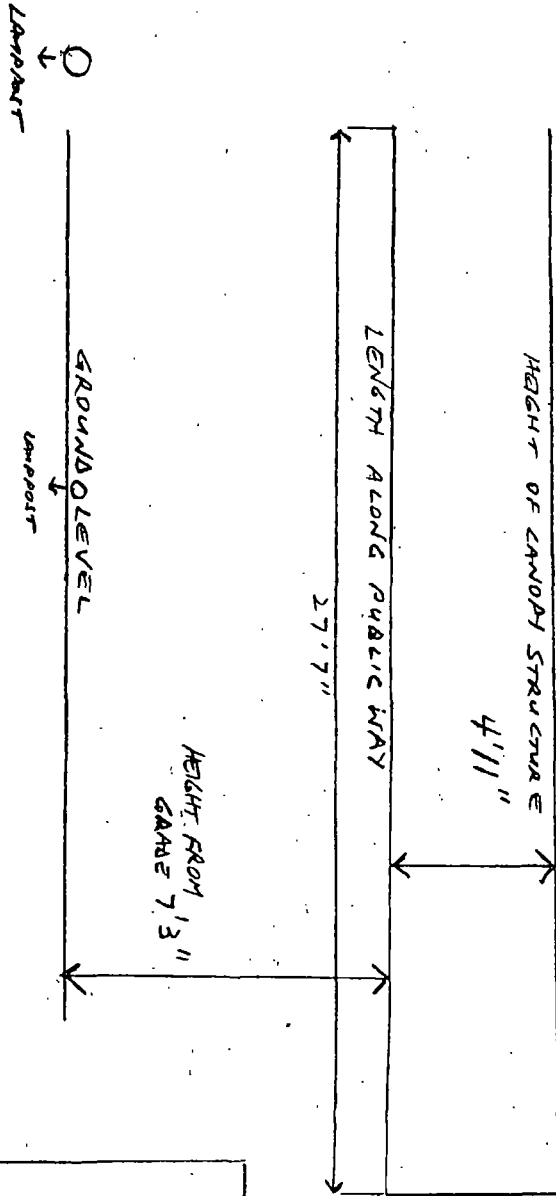

1024.26 N. RUSH ST.

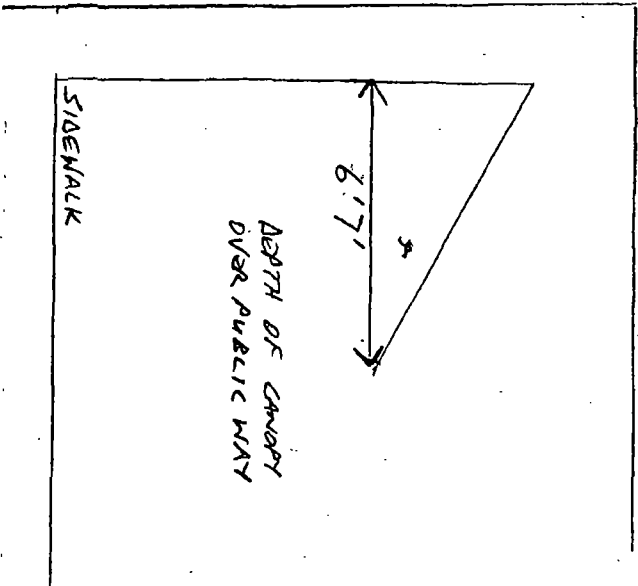



City of Chicago



O2014-5420

Office of the City Clerk

Document Tracking Sheet

Meeting Date:	6/25/2014
Sponsor(s):	Reilly (42)
Type:	Ordinance
Title:	Awning(s) for IA Lodging Chicago Wabash LLC
Committee(s) Assignment:	Committee on Transportation and Public Way

ORDINANCE
IA LODGING CHICAGO WABASH, LLC
Acct. No. 386834 - 1
Permit No. 1113221

Be It Ordained by the City Council of the City of Chicago:

SECTION 1. Permission and authority are hereby given and granted to IA LODGING CHICAGO WABASH, LLC, upon the terms and subject to the conditions of this ordinance to maintain and use, as now constructed, one (1) Awning(s) projecting over the public right-of-way adjacent to its premises known as 225 N. Wabash Ave..

Said Awning(s) at N WABASH measure(s):

One (1) at twenty-one (21) feet in length, and two (2) feet in width for a total of forty-two (42) square feet.

The location of said privilege shall be as shown on prints kept on file with the Department of Business Affairs and Consumer Protection and the Office of the City Clerk.

Said privilege shall be constructed in accordance with plans and specifications approved by the Zoning Department - Signs.

This grant of privilege in the public way shall be subject to the provisions of Section 10-28-015 and all other required provisions of the Municipal Code of Chicago.

The grantee shall pay to the City of Chicago as compensation for the privilege #1113221 herein granted the sum of fifty (\$50.00) per annum in advance.


A 25% penalty will be added for payments received after due date.

The permit holder agrees to hold the City of Chicago harmless for any damage, relocation or replacement costs associated with damage, relocation or removal of private property caused by the City performing work in the public way.

Authority herein given and granted for a period of five (5) years from and after 04/22/2014.


Alderman _____

Brendan Reilly 42nd Ward

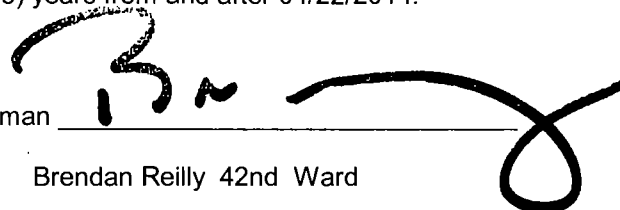A large, stylized handwritten signature in black ink, appearing to read 'B. Reilly', is written over a horizontal line. The signature is fluid and cursive, with a large loop at the end.



HOTEL MONACO/
SOUTH WATER KITCHEN
225 N WABASH

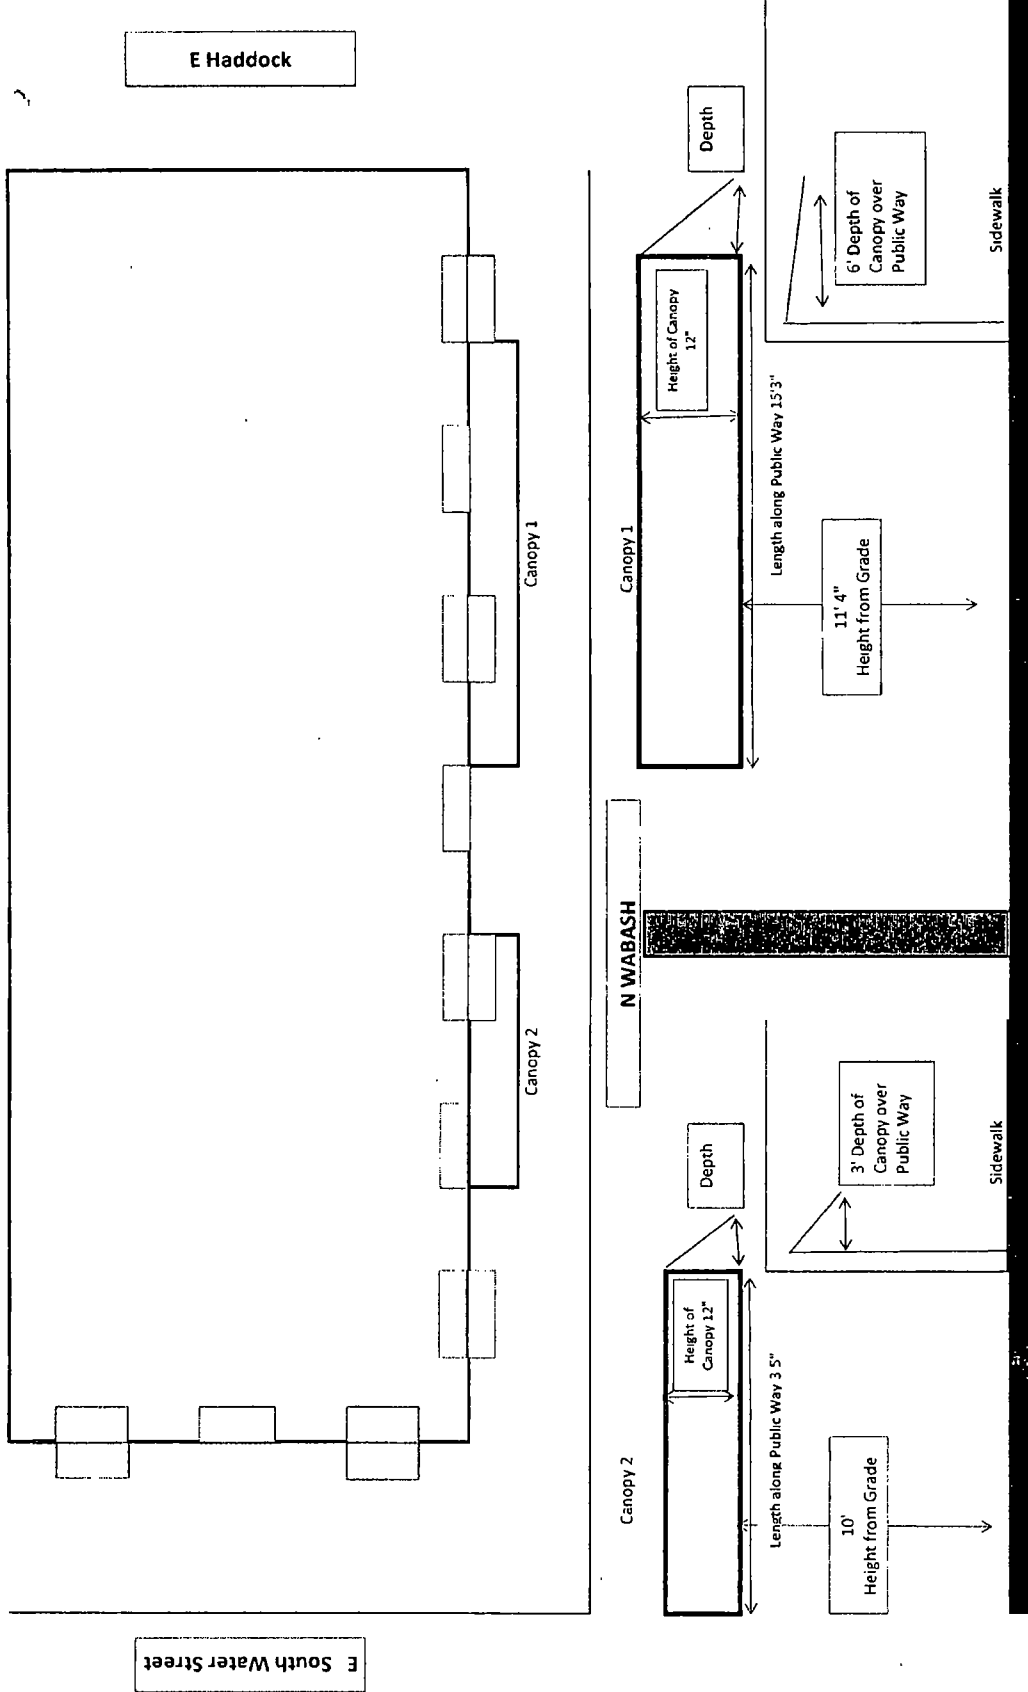



City of Chicago



O2014-5423

Office of the City Clerk

Document Tracking Sheet

Meeting Date:	6/25/2014
Sponsor(s):	Reilly (42)
Type:	Ordinance
Title:	Awning(s) for John Barleycorn
Committee(s) Assignment:	Committee on Transportation and Public Way

ORDINANCE
JOHN BARLEYCORN
Acct. No. 371182 - 1
Permit No. 1102862

Be It Ordained by the City Council of the City of Chicago:

SECTION 1. Permission and authority are hereby given and granted to JOHN BARLEYCORN, upon the terms and subject to the conditions of this ordinance to construct, install, maintain and use four (4) Awning(s) projecting over the public right-of-way adjacent to its premises known as 149-151 W. Kinzie St..

Said Awning(s) at W. Kinzie measure(s):

Four (4) at nine point eight three (9.83) feet in length, and three (3) feet in width for a total of one hundred seventeen point nine six (117.96) square feet.

The location of said privilege shall be as shown on prints kept on file with the Department of Business Affairs and Consumer Protection and the Office of the City Clerk.

Said privilege shall be constructed in accordance with plans and specifications approved by the Zoning Department - Signs.

This grant of privilege in the public way shall be subject to the provisions of Section 10-28-015 and all other required provisions of the Municipal Code of Chicago.


The grantee shall pay to the City of Chicago as compensation for the privilege #1102862 herein granted the sum of one hundred seventy-five (\$175.00) per annum in advance.


A 25% penalty will be added for payments received after due date.

The permit holder agrees to hold the City of Chicago harmless for any damage, relocation or replacement costs associated with damage, relocation or removal of private property caused by the City performing work in the public way.

Authority herein given and granted for a period of five (5) years from and after Date of Passage.

Alderman _____
Brendan Reilly 42nd Ward

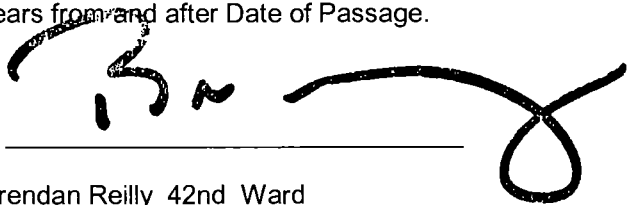

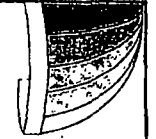


Discovery **Awnings**
And Canopies, Inc.

(773) 626-7777 (773) 235-3023 Fax 312-243-7459 2010 S. Ashland

SUBMITTED TO: John Barleycorn

ADDRESS: 155 W KINZIE

Chicago IL ZC.

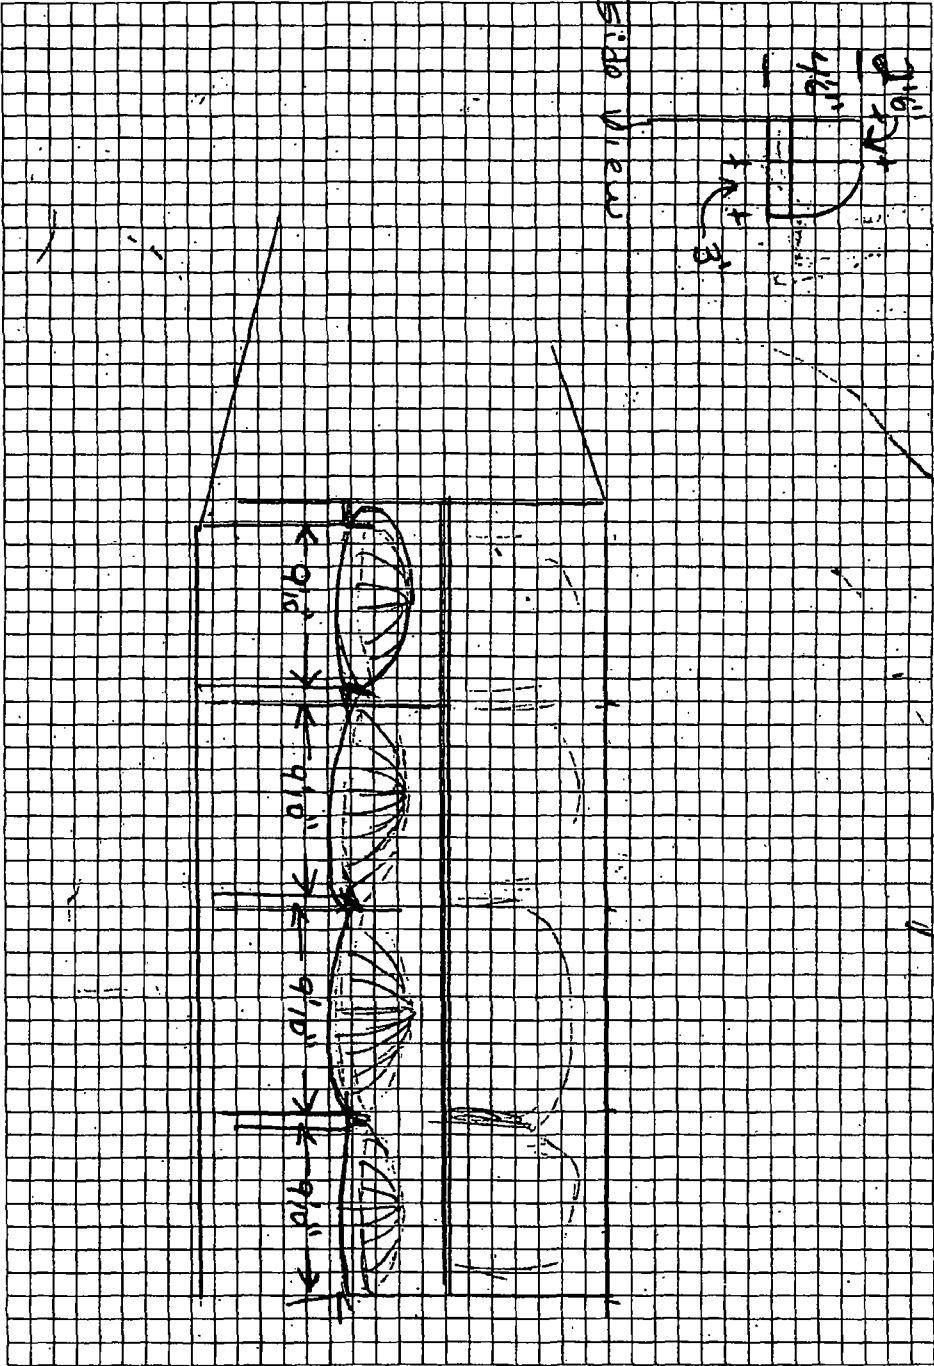


Upon default by buyer in the payment of any installment of the performance of any agreement of buyer here in discovery awnings and canopies, inc may, without notice, take possession of say personal property and sell same without notice free and clear of any claim by buyer, and retain any and all payments, made as liquidated damages for the use by buyer and depreciation and for expense to seller of taking possession of said personal property

DATE: _____


ACCEPTANCE OF PROPOSAL.
The above price, specifications and are satisfactory and are hereby accepted.
You are authorized to do the work as specified. Payment will be made as outline above.

Signature: _____

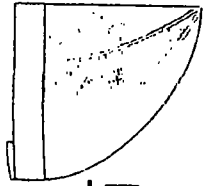

Discovery Awnings and Canopies, Inc.

2010 S. Ashland Ave. Chicago IL, 60608
T: 312-243-7425 • F: 312-243-7459
discoveryawnings@att.net

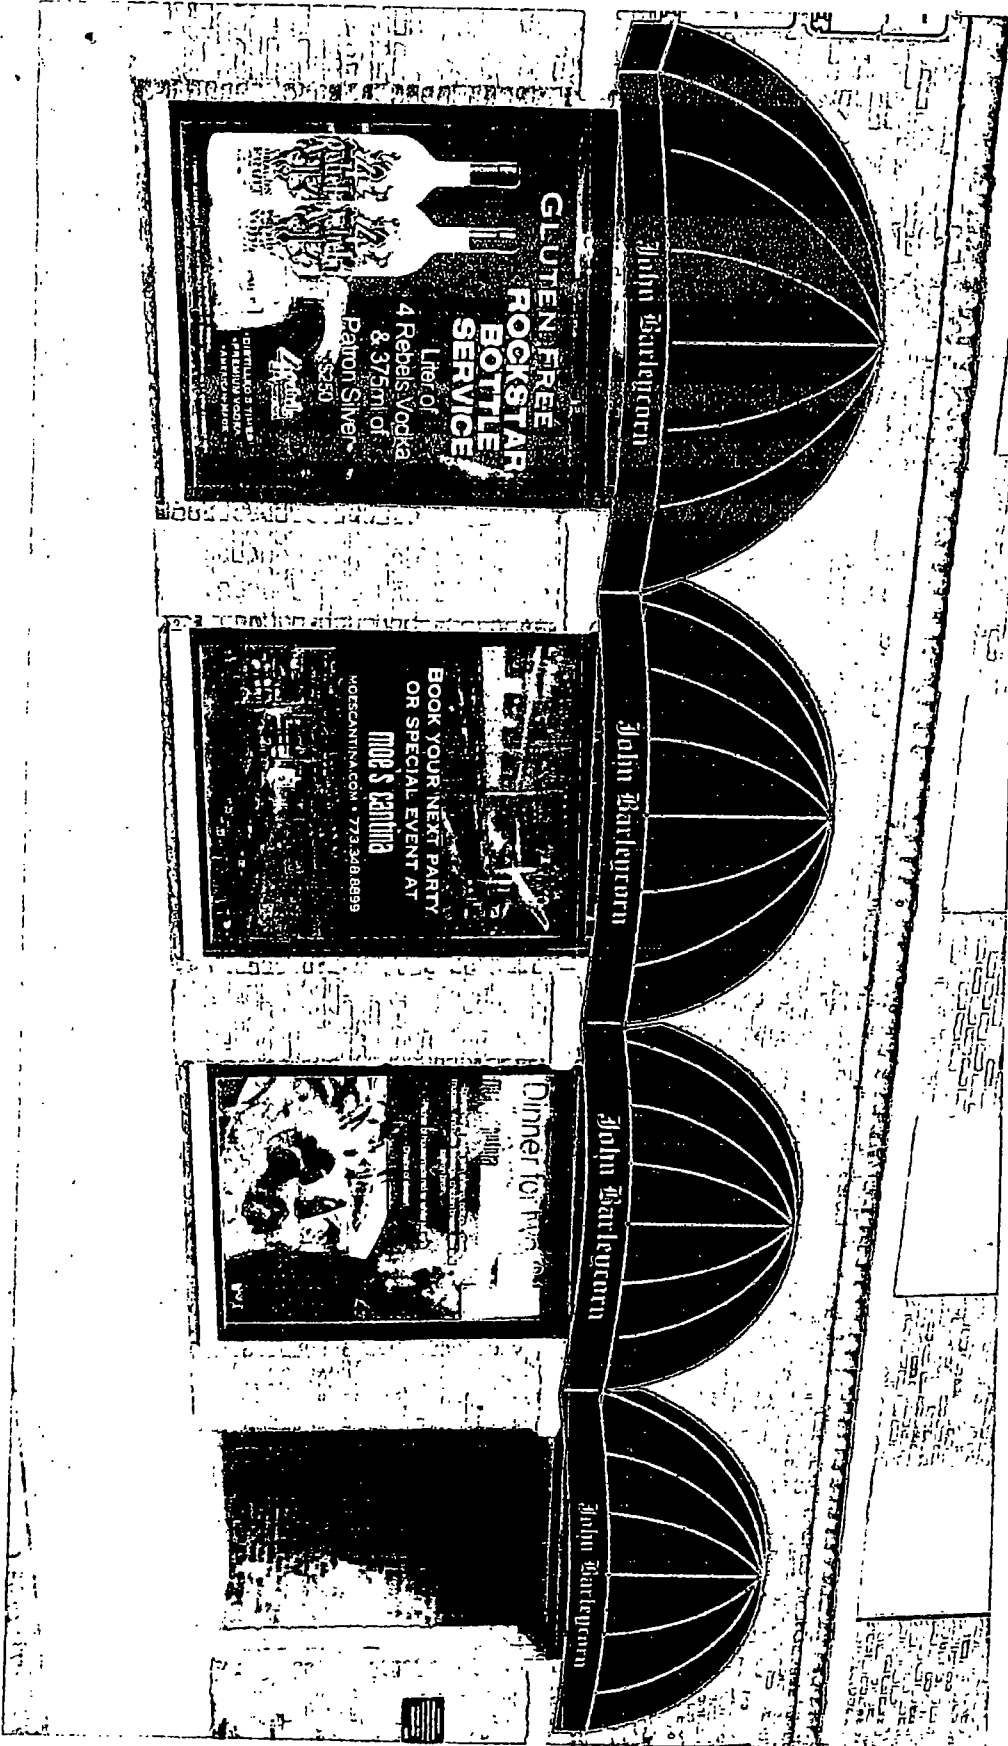



City of Chicago



O2014-5428

Office of the City Clerk

Document Tracking Sheet

Meeting Date:	6/25/2014
Sponsor(s):	Reilly (42)
Type:	Ordinance
Title:	Awning(s) for Kim's Shoe Repair
Committee(s) Assignment:	Committee on Transportation and Public Way

ORDINANCE
KIM'S SHOE REPAIR
Acct. No. 53285 - 3
Permit No. 1113413

Be It Ordained by the City Council of the City of Chicago:

SECTION 1. Permission and authority are hereby given and granted to KIM'S SHOE REPAIR, upon the terms and subject to the conditions of this ordinance to maintain and use, as now constructed, one (1) Awning(s) projecting over the public right-of-way adjacent to its premises known as 110 W. Chicago Ave..

Said Awning(s) at W. Chicago Avenue measure(s):

One (1) at twelve (12) feet in length, and one point one one (1.11) foot in width for a total of thirteen point three two (13.32) square feet.

The location of said privilege shall be as shown on prints kept on file with the Department of Business Affairs and Consumer Protection and the Office of the City Clerk.

Said privilege shall be constructed in accordance with plans and specifications approved by the Zoning Department - Signs.

This grant of privilege in the public way shall be subject to the provisions of Section 10-28-015 and all other required provisions of the Municipal Code of Chicago.

The grantee shall pay to the City of Chicago as compensation for the privilege #1113413 herein granted the sum of fifty (\$50.00) per annum in advance.


A 25% penalty will be added for payments received after due date.

The permit holder agrees to hold the City of Chicago harmless for any damage, relocation or replacement costs associated with damage, relocation or removal of private property caused by the City performing work in the public way.

Authority herein given and granted for a period of five (5) years from and after 05/24/2014.

Alderman _____

Brendan Reilly 42nd Ward

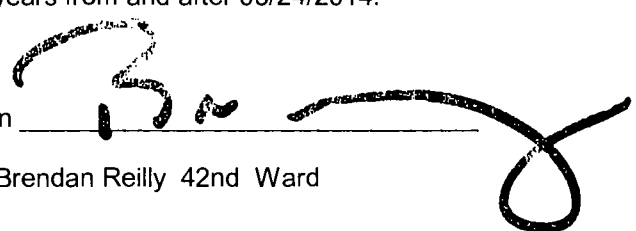A handwritten signature in black ink, appearing to read 'B. Reilly', is written over a horizontal line. The signature is stylized and extends to the right of the line.

110 W. CHICAGO AVE

12 FT

SHOE REPAIR


110

R-BOND MOIS

2 FT

5 FT

FT IN
7/3

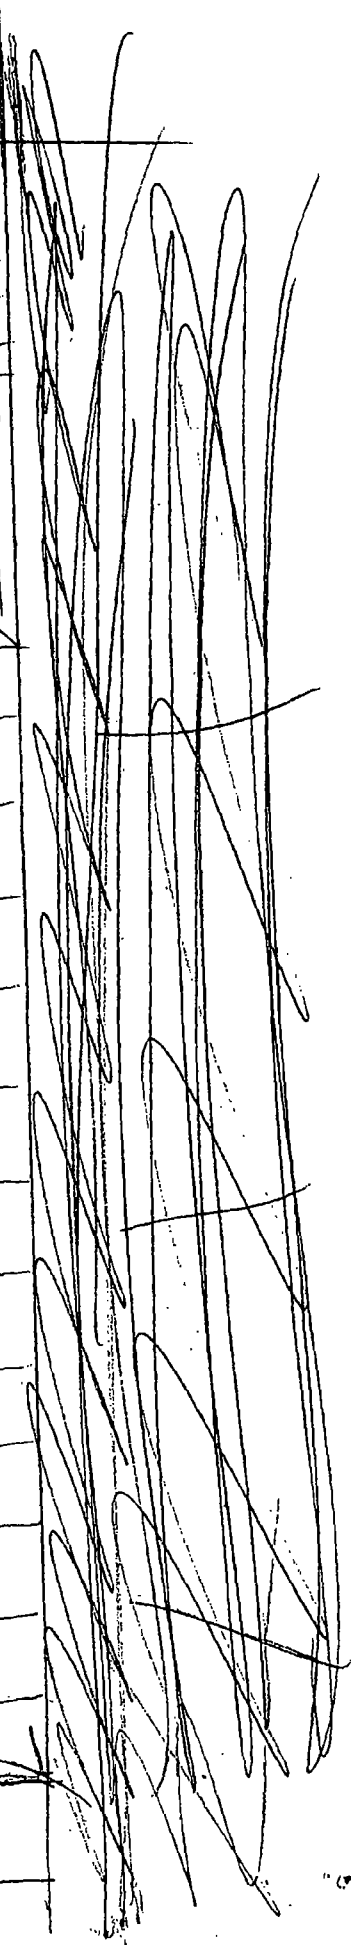



City of Chicago



O2014-5430

Office of the City Clerk

Document Tracking Sheet

Meeting Date:	6/25/2014
Sponsor(s):	Reilly (42)
Type:	Ordinance
Title:	Awning(s) for Le Colonial
Committee(s) Assignment:	Committee on Transportation and Public Way

ORDINANCE
LE COLONIAL
Acct. No. 16851 - 1
Permit No. 1113237

Be It Ordained by the City Council of the City of Chicago:

SECTION 1. Permission and authority are hereby given and granted to LE COLONIAL, upon the terms and subject to the conditions of this ordinance to maintain and use, as now constructed, one (1) Awning(s) projecting over the public right-of-way adjacent to its premises known as 937 N. Rush St..

Said Awning(s) at N.RUSH measure(s):

One (1) at twenty-one (21) feet in length, and nine (9) feet in width for a total of one hundred eighty-nine (189) square feet.

The location of said privilege shall be as shown on prints kept on file with the Department of Business Affairs and Consumer Protection and the Office of the City Clerk.

Said privilege shall be constructed in accordance with plans and specifications approved by the Zoning Department - Signs.

This grant of privilege in the public way shall be subject to the provisions of Section 10-28-015 and all other required provisions of the Municipal Code of Chicago.

The grantee shall pay to the City of Chicago as compensation for the privilege #1113237 herein granted the sum of fifty (\$50.00) per annum in advance.


A 25% penalty will be added for payments received after due date.

The permit holder agrees to hold the City of Chicago harmless for any damage, relocation or replacement costs associated with damage, relocation or removal of private property caused by the City performing work in the public way.

Authority herein given and granted for a period of five (5) years from and after 04/16/2014.

Alderman _____

Brendan Reilly 42nd Ward

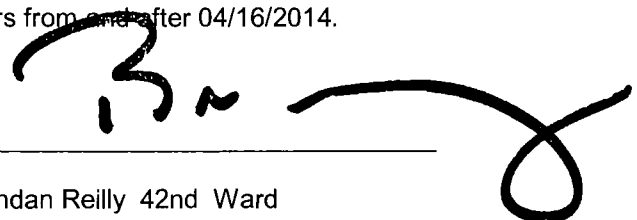
A large, stylized handwritten signature in black ink, appearing to read 'B. Reilly', is written over a horizontal line. The signature is fluid and cursive, with a large loop at the end.

Handwritten scribbles or marks, possibly a signature or initials, located in the lower-left quadrant of the page.

2014 PLAN

Le Colonial
Sidewalk Café 20ft
937 North Rush
Street

Hours: 11:30 a.m.-11 p.m.
Seating: ~~20~~ 26
Total Sidewalk Café: 32
x 9'
Pedestrian Movement

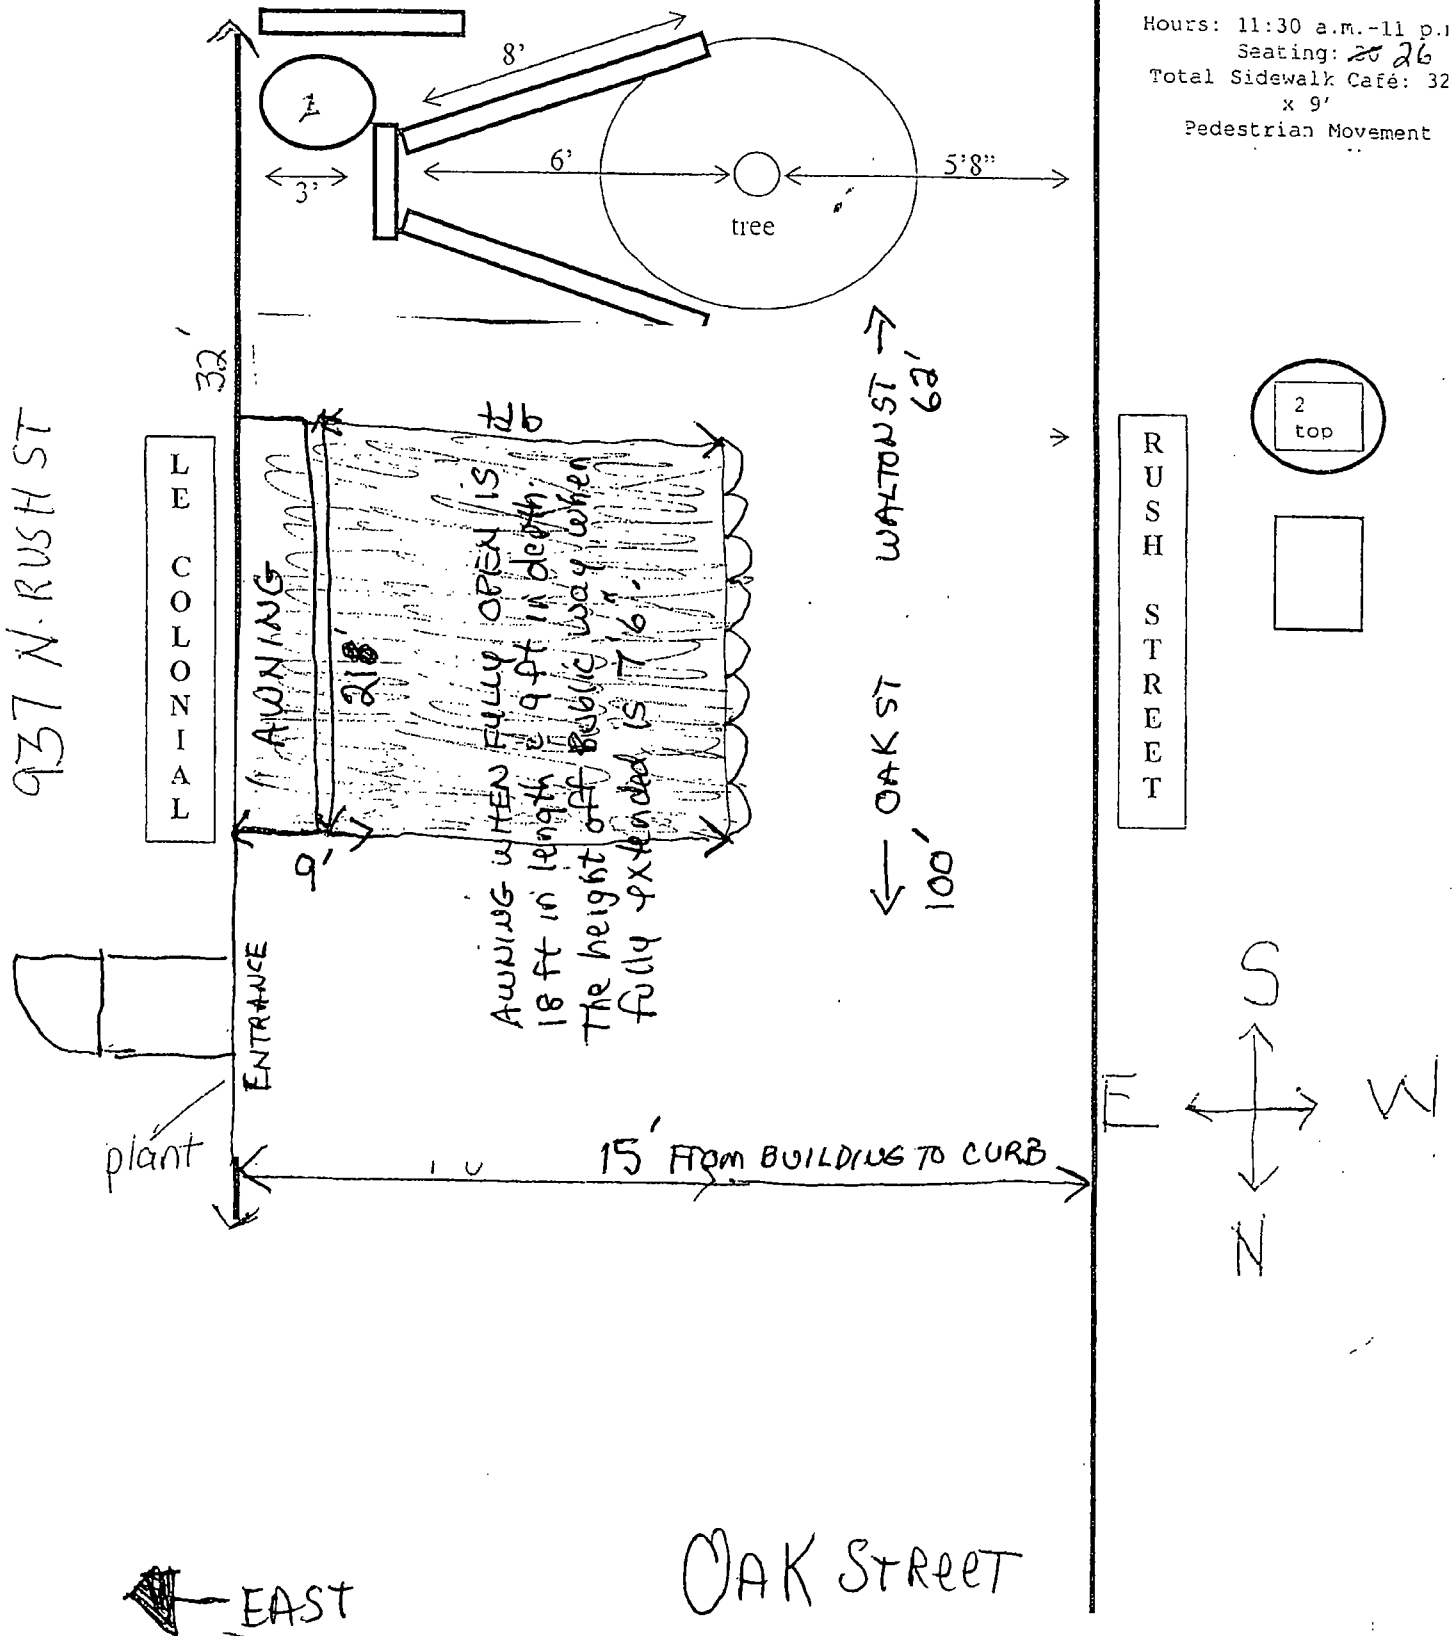



City of Chicago



O2014-5432

Office of the City Clerk

Document Tracking Sheet

Meeting Date:	6/25/2014
Sponsor(s):	Reilly (42)
Type:	Ordinance
Title:	Awning(s) for RL
Committee(s) Assignment:	Committee on Transportation and Public Way

ORDINANCE

RL

Acct. No. 21359 - 1

Permit No. 1113144

Be It Ordained by the City Council of the City of Chicago:

SECTION 1. Permission and authority are hereby given and granted to RL, upon the terms and subject to the conditions of this ordinance to maintain and use, as now constructed, one (1) Awning(s) projecting over the public right-of-way adjacent to its premises known as 115 E. Chicago Ave..

Said Awning(s) at E. Chicago Avenue measure(s):

One (1) at twenty-one point six (21.6) feet in length, and eleven point six (11.6) feet in width for a total of two hundred fifty point five six (250.56) square feet.

The location of said privilege shall be as shown on prints kept on file with the Department of Business Affairs and Consumer Protection and the Office of the City Clerk.

Said privilege shall be constructed in accordance with plans and specifications approved by the Zoning Department - Signs.

This grant of privilege in the public way shall be subject to the provisions of Section 10-28-015 and all other required provisions of the Municipal Code of Chicago.


The grantee shall pay to the City of Chicago as compensation for the privilege #1113144 herein granted the sum of fifty (\$50.00) per annum in advance.

A 25% penalty will be added for payments received after due date.

The permit holder agrees to hold the City of Chicago harmless for any damage, relocation or replacement costs associated with damage, relocation or removal of private property caused by the City performing work in the public way.

Authority herein given and granted for a period of five (5) years from and after 05/24/2014.

Alderman _____

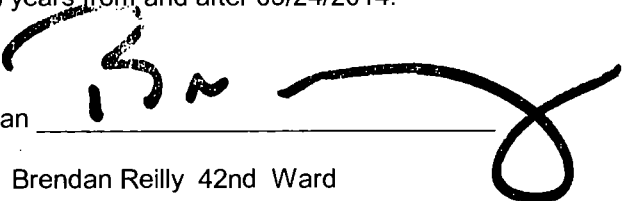A handwritten signature in black ink, appearing to read 'B. Reilly', written over a horizontal line. The signature is stylized and extends to the right of the line.


Brendan Reilly 42nd Ward

20

E. CHICAGO AVENUE

SIWELALK

N
↑

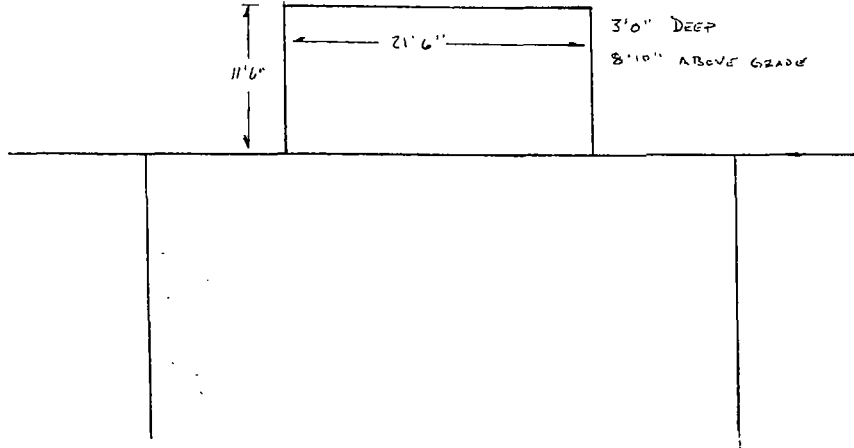

RL RESTAURANT
115 E. CHICAGO AVENUE



City of Chicago



O2014-5437

Office of the City Clerk

Document Tracking Sheet

Meeting Date:	6/25/2014
Sponsor(s):	Reilly (42)
Type:	Ordinance
Title:	Awning(s) for Theory Sports Div Lounge
Committee(s) Assignment:	Committee on Transportation and Public Way

ORDINANCE
Theory Sports Div Lounge
Acct. No. 331934 - 1
Permit No. 1113428 :

Be It Ordained by the City Council of the City of Chicago:

SECTION 1. Permission and authority are hereby given and granted to Theory Sports Div Lounge, upon the terms and subject to the conditions of this ordinance to maintain and use, as now constructed, one (1) Awning(s) projecting over the public right-of-way adjacent to its premises known as 9 W. Hubbard St..

Said Awning(s) at W. Hubbard Street measure(s):

One (1) at thirty-three (33) feet in length, and five (5) feet in width for a total of one hundred sixty-five (165) square feet.

The location of said privilege shall be as shown on prints kept on file with the Department of Business Affairs and Consumer Protection and the Office of the City Clerk.

Said privilege shall be constructed in accordance with plans and specifications approved by the Zoning Department - Signs.

This grant of privilege in the public way shall be subject to the provisions of Section 10-28-015 and all other required provisions of the Municipal Code of Chicago.

The grantee shall pay to the City of Chicago as compensation for the privilege #1113428 herein granted the sum of fifty-eight (\$58.00) per annum in advance.


A 25% penalty will be added for payments received after due date.


The permit holder agrees to hold the City of Chicago harmless for any damage, relocation or replacement costs associated with damage, relocation or removal of private property caused by the City performing work in the public way.

Authority herein given and granted for a period of five (5) years from and after 06/30/2014.

Alderman _____

Brendan Reilly 42nd Ward

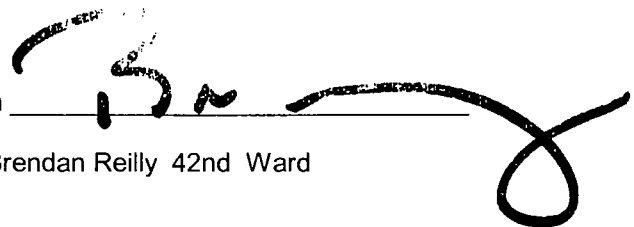A handwritten signature in black ink, appearing to read 'B. Reilly', is written over a horizontal line. The signature is stylized and extends to the right of the line.

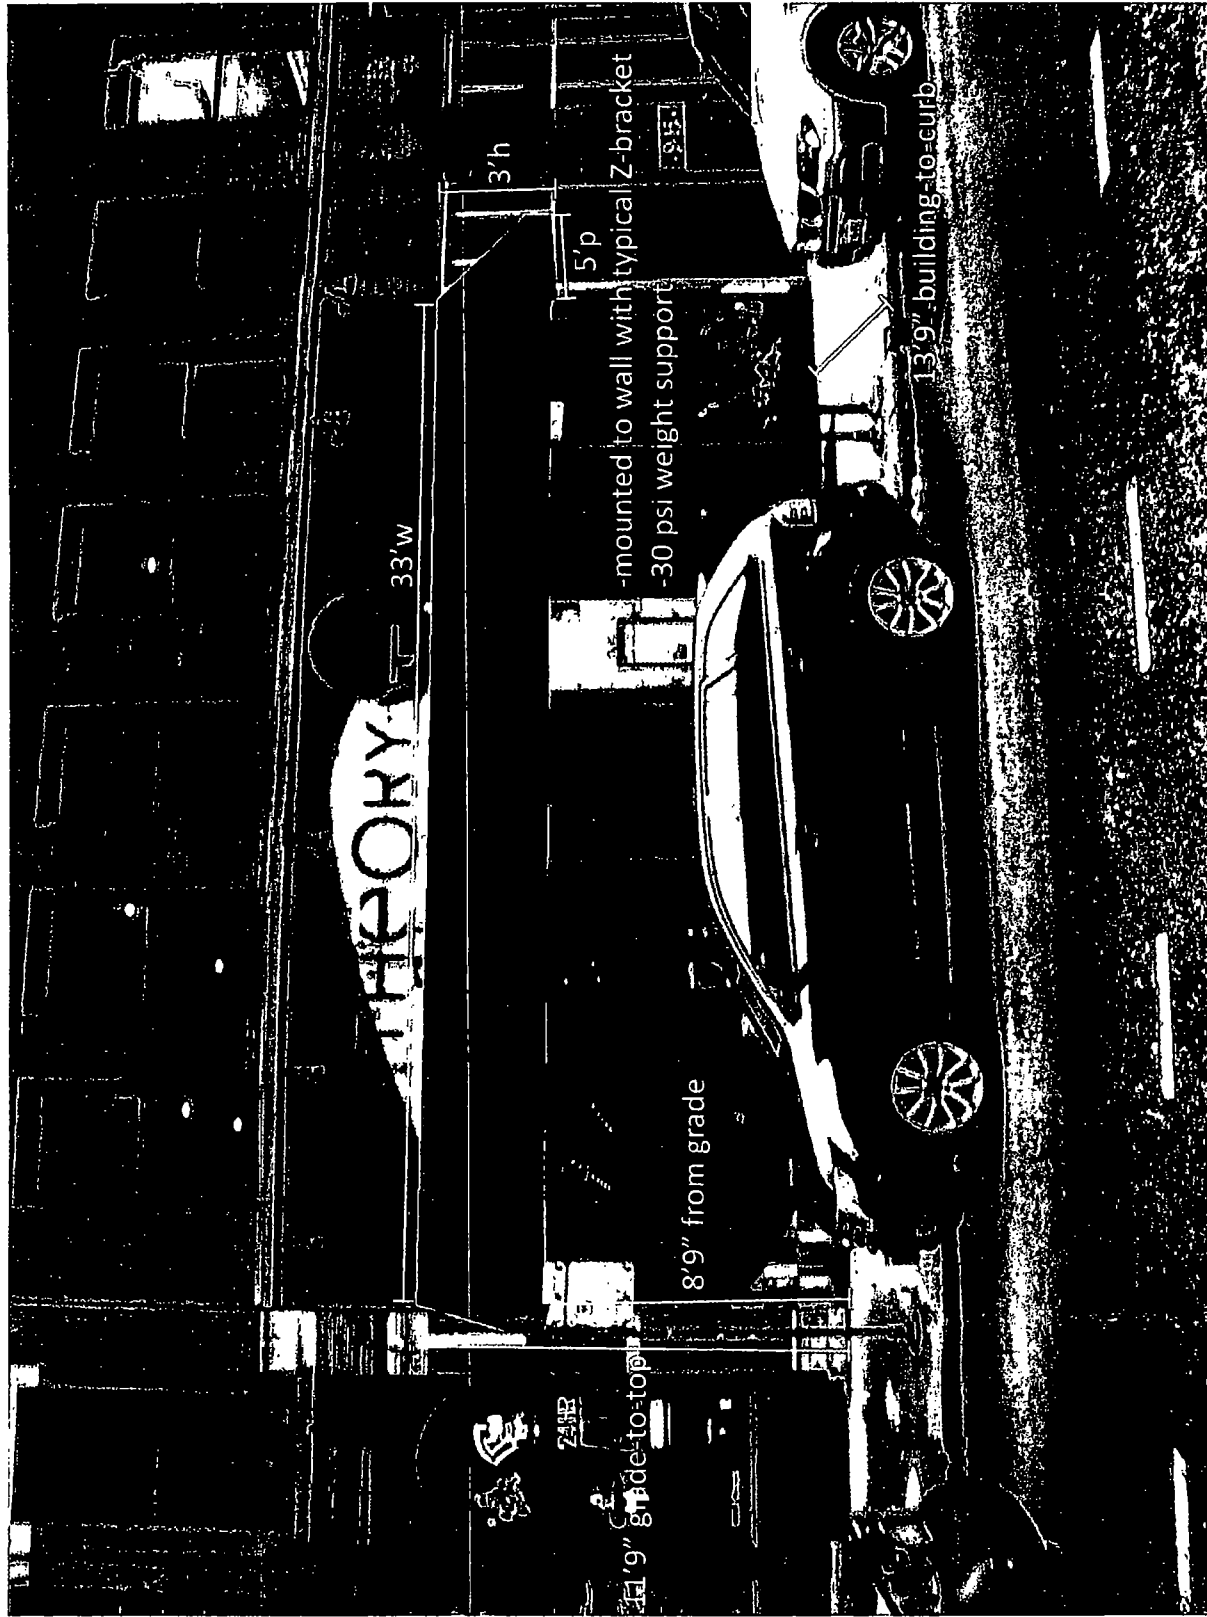

THATCHER OAKS
AWNINGS

Client: Theory

Description: Concept Picture

Salesperson: Harry Patten Jr.

Date: 3/18/2009



City of Chicago



O2014-5439

Office of the City Clerk

Document Tracking Sheet

Meeting Date:	6/25/2014
Sponsor(s):	Smith (43)
Type:	Ordinance
Title:	Awning(s) for Athenian Room Restaurant
Committee(s) Assignment:	Committee on Transportation and Public Way

ORDINANCE
ATHENIAN ROOM RESTAURANT
Acct. No. 3044 - 1
Permit No. 1113629

Be It Ordained by the City Council of the City of Chicago:

SECTION 1. Permission and authority are hereby given and granted to ATHENIAN ROOM RESTAURANT, upon the terms and subject to the conditions of this ordinance to maintain and use, as now constructed, one (1) Awning(s) projecting over the public right-of-way adjacent to its premises known as 807 W. Webster Ave..

Said Awning(s) at W. Webster Avenue measure(s):

One (1) at four (4) feet in length, and two (2) feet in width for a total of eight (8) square feet.

The location of said privilege shall be as shown on prints kept on file with the Department of Business Affairs and Consumer Protection and the Office of the City Clerk.

Said privilege shall be constructed in accordance with plans and specifications approved by the Zoning Department - Signs.

This grant of privilege in the public way shall be subject to the provisions of Section 10-28-015 and all other required provisions of the Municipal Code of Chicago.

The grantee shall pay to the City of Chicago as compensation for the privilege #1113629 herein granted the sum of fifty (\$50.00) per annum in advance.

A 25% penalty will be added for payments received after due date.


The permit holder agrees to hold the City of Chicago harmless for any damage, relocation or replacement costs associated with damage, relocation or removal of private property caused by the City performing work in the public way.

Authority herein given and granted for a period of five (5) years from and after 06/28/2014.

Alderman 

Michele Smith 43rd Ward

ATHENIAN ROOM
807 W. Webster ave
Chicago, IL, 60614
Canopy drawing.
Scale: 1 in = 2 feet

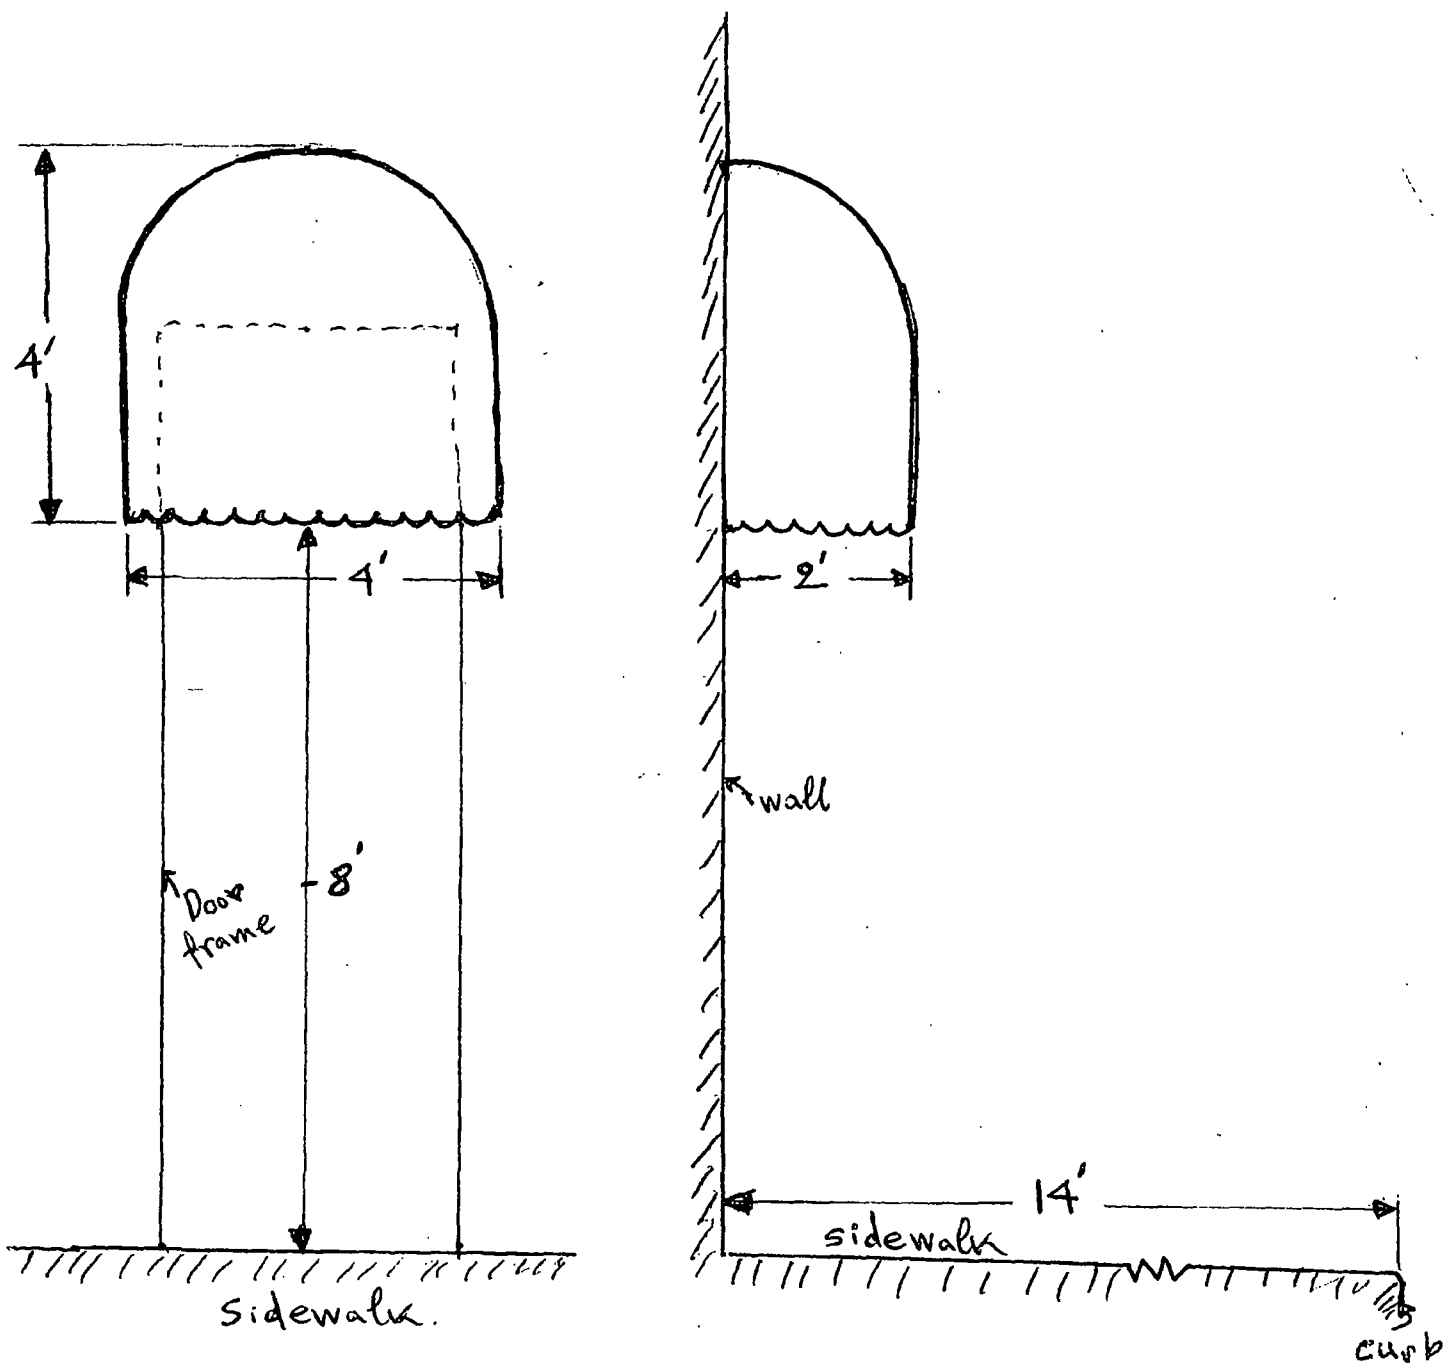



City of Chicago



O2014-5444

Office of the City Clerk

Document Tracking Sheet

Meeting Date:	6/25/2014
Sponsor(s):	Smith (43)
Type:	Ordinance
Title:	Awning(s) for Division Court Condo Assn.
Committee(s) Assignment:	Committee on Transportation and Public Way

ORDINANCE
DIVISION COURT CONDOMINIUM ASSOCIATION
Acct. No. 341350 - 1
Permit No. 1113126

Be It Ordained by the City Council of the City of Chicago:

SECTION 1. Permission and authority are hereby given and granted to DIVISION COURT CONDOMINIUM ASSOCIATION, upon the terms and subject to the conditions of this ordinance to maintain and use, as now constructed, two (2) Awning(s) projecting over the public right-of-way adjacent to its premises known as 161-163 W. Division St..

Said Awning(s) at W DIVISION ST measure(s):

Two (2) at six point six seven (6.67) feet in length, and four (4) feet in width for a total of fifty-three point three six (53.36) square feet.

The location of said privilege shall be as shown on prints kept on file with the Department of Business Affairs and Consumer Protection and the Office of the City Clerk.

Said privilege shall be constructed in accordance with plans and specifications approved by the Zoning Department - Signs.


This grant of privilege in the public way shall be subject to the provisions of Section 10-28-015 and all other required provisions of the Municipal Code of Chicago.

The grantee shall pay to the City of Chicago as compensation for the privilege #1113126 herein granted the sum of one hundred (\$100.00) per annum in advance.

A 25% penalty will be added for payments received after due date.

The permit holder agrees to hold the City of Chicago harmless for any damage, relocation or replacement costs associated with damage, relocation or removal of private property caused by the City performing work in the public way.

Authority herein given and granted for a period of five (5) years from and after 05/13/2014.

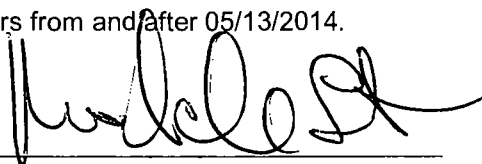Alderman 

Michele Smith 43rd Ward





City of Chicago



O2014-5448

Office of the City Clerk

Document Tracking Sheet

Meeting Date:	6/25/2014
Sponsor(s):	Smith (43)
Type:	Ordinance
Title:	Awning(s) for Riccardo Enoteca
Committee(s) Assignment:	Committee on Transportation and Public Way

ORDINANCE
RICCARDO ENOTECA
Acct. No. 359406 - 1
Permit No. 1106168

Be It Ordained by the City Council of the City of Chicago:

SECTION 1. Permission and authority are hereby given and granted to RICCARDO ENOTECA, upon the terms and subject to the conditions of this ordinance to construct, install, maintain and use one (1) Awning(s) projecting over the public right-of-way adjacent to its premises known as 2116 N. Clark St..

Said Awning(s) at N Clark St measure(s):

One (1) at fourteen (14) feet in length, and two (2) feet in width for a total of twenty-eight (28) square feet.

The location of said privilege shall be as shown on prints kept on file with the Department of Business Affairs and Consumer Protection and the Office of the City Clerk.

Said privilege shall be constructed in accordance with plans and specifications approved by the Zoning Department - Signs.

This grant of privilege in the public way shall be subject to the provisions of Section 10-28-015 and all other required provisions of the Municipal Code of Chicago.


The grantee shall pay to the City of Chicago as compensation for the privilege #1106168 herein granted the sum of fifty (\$50.00) per annum in advance.

A 25% penalty will be added for payments received after due date.





The permit holder agrees to hold the City of Chicago harmless for any damage, relocation or replacement costs associated with damage, relocation or removal of private property caused by the City performing work in the public way.


Authority herein given and granted for a period of five (5) years from and after Date of Passage.

Alderman _____

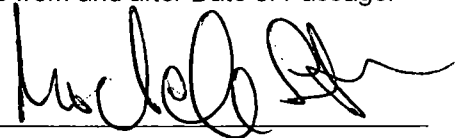

Michele Smith 43rd Ward

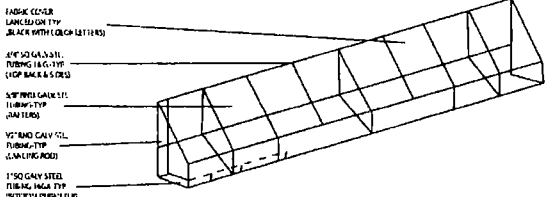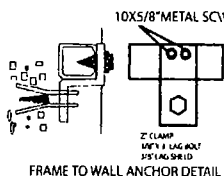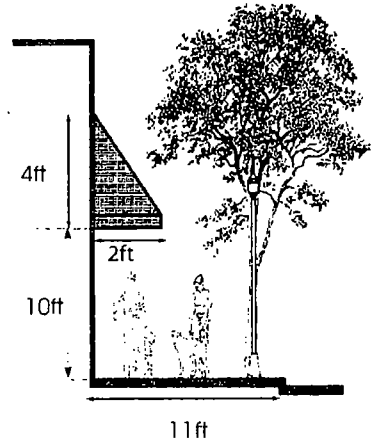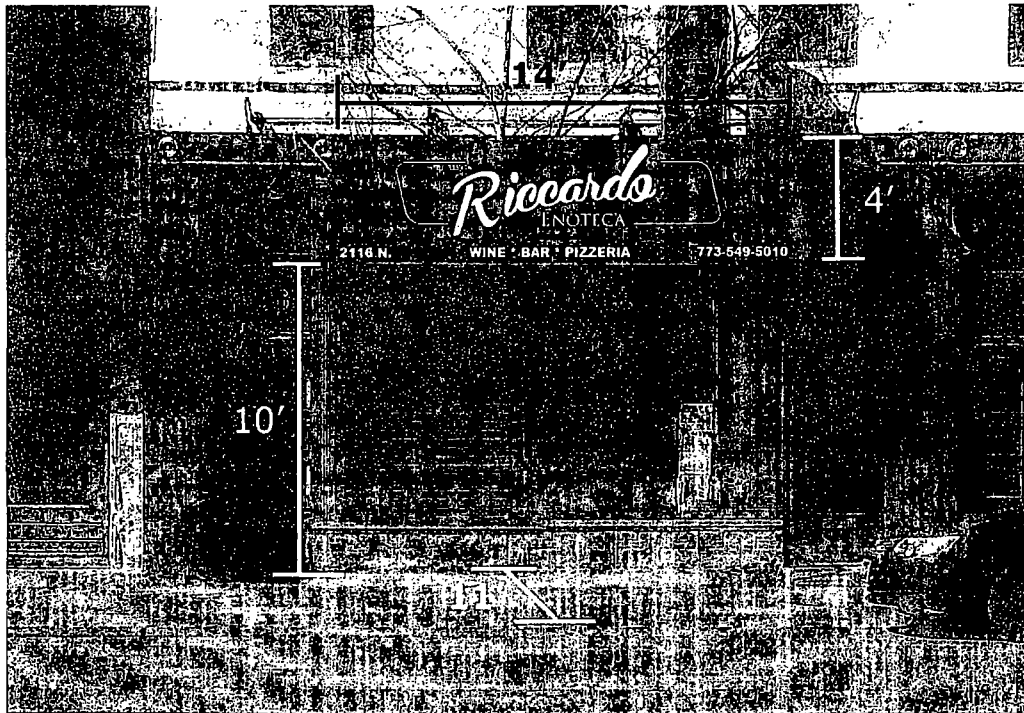

Client: Riccardo Enoteca, LLC	Drawing #. 1	All sign and concepts shown here are confidential and are the property of Magic Sign Co. They are not to be distributed, copied or otherwise used without our written permission. COMPUTER GENERATED COLORS ARE NOT A TRUE MATCH TO ANY PMS. VINYL OR PAINT.  The Sign That Shines! 773-267-5744
Address: 2116 N. Clark St	Date: 04/15/14	
Scale:	Drawn By:	Rev Date:



City of Chicago



O2014-5451

Office of the City Clerk

Document Tracking Sheet

Meeting Date:	6/25/2014
Sponsor(s):	Smith (43)
Type:	Ordinance
Title:	Awning(s) for Snarf's Sandwiches
Committee(s) Assignment:	Committee on Transportation and Public Way

ORDINANCE
SNARF'S SANDWICHES
Acct. No. 390127 - 1
Permit No. 1112885

Be It Ordained by the City Council of the City of Chicago:

SECTION 1. Permission and authority are hereby given and granted to SNARF'S SANDWICHES, upon the terms and subject to the conditions of this ordinance to construct, install, maintain and use four (4) Awning(s) projecting over the public right-of-way adjacent to its premises known as 2201 N. Lincoln Ave..

Said Awning(s) at N. Lincoln Avenue measure(s):

One (1) at twenty-eight point five (28.5) feet in length, and four (4) feet in width for a total of one hundred fourteen (114) square feet.

Said Awning(s) at Geneva Terrace measure(s):

Two (2) at twelve (12) feet in length, and four (4) feet in width for a total of ninety-six (96) square feet.

One (1) at thirteen (13) feet in length, and four (4) feet in width for a total of fifty-two (52) square feet.

The location of said privilege shall be as shown on prints kept on file with the Department of Business Affairs and Consumer Protection and the Office of the City Clerk.

Said privilege shall be constructed in accordance with plans and specifications approved by the Zoning Department - Signs.

This grant of privilege in the public way shall be subject to the provisions of Section 10-28-015 and all other required provisions of the Municipal Code of Chicago.

The grantee shall pay to the City of Chicago as compensation for the privilege #1112885 herein granted the sum of one hundred twenty-five (\$125.00) per annum in advance.

A 25% penalty will be added for payments received after due date.


The permit holder agrees to hold the City of Chicago harmless for any damage, relocation or replacement costs associated with damage, relocation or removal of private property caused by the City performing work in the public way.

Authority herein given and granted for a period of five (5) years from and after Date of Passage.

Alderman



Michele Smith 43rd Ward

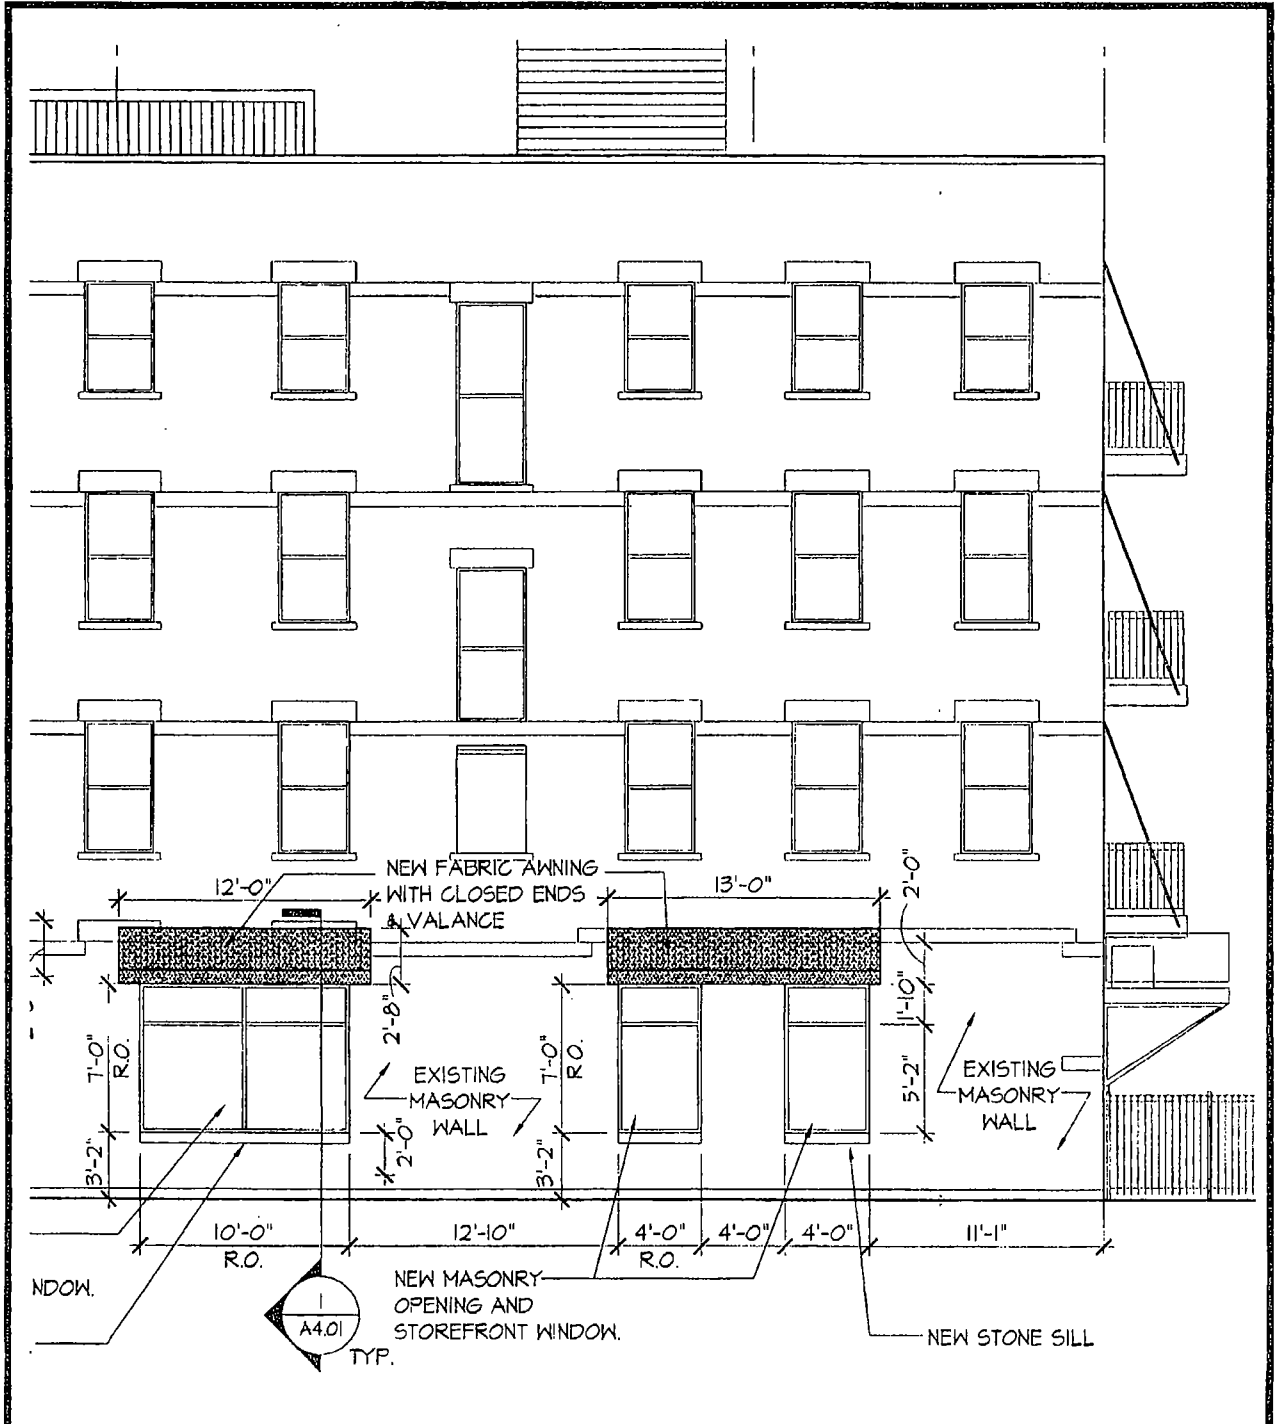

East Elevation

Scale: 1/8" = 1'-0"



HIRSCH ASSOCIATES
ARCHITECTURE AND PLANNING

225 WEST HUBBARD STREET FIFTH FLOOR
CHICAGO, ILLINOIS 80654
312.838.0011 FAX 312.836.0589

PROJECT NAME
Snarf's Sandwiches 2201 N. Lincoln Ave.

DESCRIPTION
USE OF PUBLIC WAY
Elevation

PROJECT NUMBER
13030

DRAWING SCALE
As Indicated

SHEET REFERENCE
A3.01

DATE
03/31/2013

DRAWN BY
BP

SKETCH NUMBER

ASK-2C

NO	DATE	REVISION #1	DESCRIPTION
1	04/18/14		

© HIRSCH ASSOCIATES, LLC 2013



City of Chicago



O2014-5453

Office of the City Clerk

Document Tracking Sheet

Meeting Date:	6/25/2014
Sponsor(s):	Smith (43)
Type:	Ordinance
Title:	Awning(s) for Village Cycle Center, Inc.
Committee(s) Assignment:	Committee on Transportation and Public Way

ORDINANCE
VILLAGE CYCLE CENTER INC.
Acct. No. 258395 - 1
Permit No. 1113515

Be It Ordained by the City Council of the City of Chicago:

SECTION 1. Permission and authority are hereby given and granted to VILLAGE CYCLE CENTER INC., upon the terms and subject to the conditions of this ordinance to maintain and use, as now constructed, one (1) Awning(s) projecting over the public right-of-way adjacent to its premises known as 1337 N. Wells St..

Said Awning(s) at N.WELLS measure(s):

One (1) at nine (9) feet in length, and three (3) feet in width for a total of twenty-seven (27) square feet.

The location of said privilege shall be as shown on prints kept on file with the Department of Business Affairs and Consumer Protection and the Office of the City Clerk.

Said privilege shall be constructed in accordance with plans and specifications approved by the Zoning Department - Signs.

This grant of privilege in the public way shall be subject to the provisions of Section 10-28-015 and all other required provisions of the Municipal Code of Chicago.


The grantee shall pay to the City of Chicago as compensation for the privilege #1113515 herein granted the sum of fifty (\$50.00) per annum in advance.

A 25% penalty will be added for payments received after due date.

The permit holder agrees to hold the City of Chicago harmless for any damage, relocation or replacement costs associated with damage, relocation or removal of private property caused by the City performing work in the public way.


Authority herein given and granted for a period of five (5) years from and after 05/16/2014.

Alderman _____

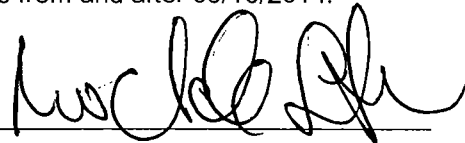

Michele Smith 43rd Ward

Side

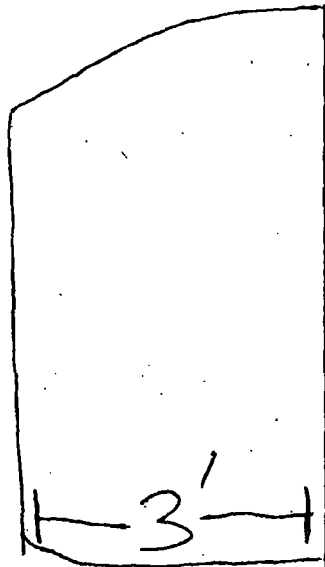

— Awning

— Front of Building

Sidewalk

Building



City of Chicago



O2014-5458

Office of the City Clerk

Document Tracking Sheet

Meeting Date:	6/25/2014
Sponsor(s):	Tunney (44)
Type:	Ordinance
Title:	Awning(s) for Great Clips
Committee(s) Assignment:	Committee on Transportation and Public Way

ORDINANCE
GREAT CLIPS
Acct. No. 64581 - 1
Permit No. 1113471

Be It Ordained by the City Council of the City of Chicago:

SECTION 1. Permission and authority are hereby given and granted to GREAT CLIPS, upon the terms and subject to the conditions of this ordinance to maintain and use, as now constructed, one (1) Awning(s) projecting over the public right-of-way adjacent to its premises known as 3167 N. Broadway .

Said Awning(s) at N BROADWAY measure(s):

One (1) at twenty-two (22) feet in length, and two (2) feet in width for a total of forty-four (44) square feet.

The location of said privilege shall be as shown on prints kept on file with the Department of Business Affairs and Consumer Protection and the Office of the City Clerk.

Said privilege shall be constructed in accordance with plans and specifications approved by the Zoning Department - Signs.


This grant of privilege in the public way shall be subject to the provisions of Section 10-28-015 and all other required provisions of the Municipal Code of Chicago.

The grantee shall pay to the City of Chicago as compensation for the privilege #1113471 herein granted the sum of fifty (\$50.00) per annum in advance.

A 25% penalty will be added for payments received after due date.

The permit holder agrees to hold the City of Chicago harmless for any damage, relocation or replacement costs associated with damage, relocation or removal of private property caused by the City performing work in the public way.

Authority herein given and granted for a period of five (5) years from and after 04/22/2014.

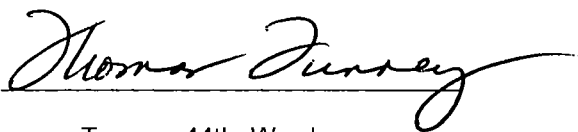Alderman 
Thomas Tunney 44th Ward

Mar 21 05 08:02a

p. 2



Gabriel's Awnings
2622 W. Nelson, Chicago, IL 60618
773-463-3874

ESTIMATE SALES ORDER

Date 3-21-05

P.O. No. _____

Name Great Clips/monsior

Job Site _____


Address 3169 N. Broadway

Chicago IL

Approximate Installation Date 2-3 weeks

Phone FAX 630 775 0114

Cloth <u>Sunbrella</u>	Framework <u>Galvanized</u>	Lettering: Style <u>Customer</u>
Border _____	<u>Steel weld joints</u>	Size <u>Customer</u>
Recover <input checked="" type="checkbox"/> Complete <input checked="" type="checkbox"/>	_____	Color <u>Customer</u>
Backlit <u>(ND)</u> Sew-on Letters <u>(ND)</u>	_____	<u>CHOICE</u>

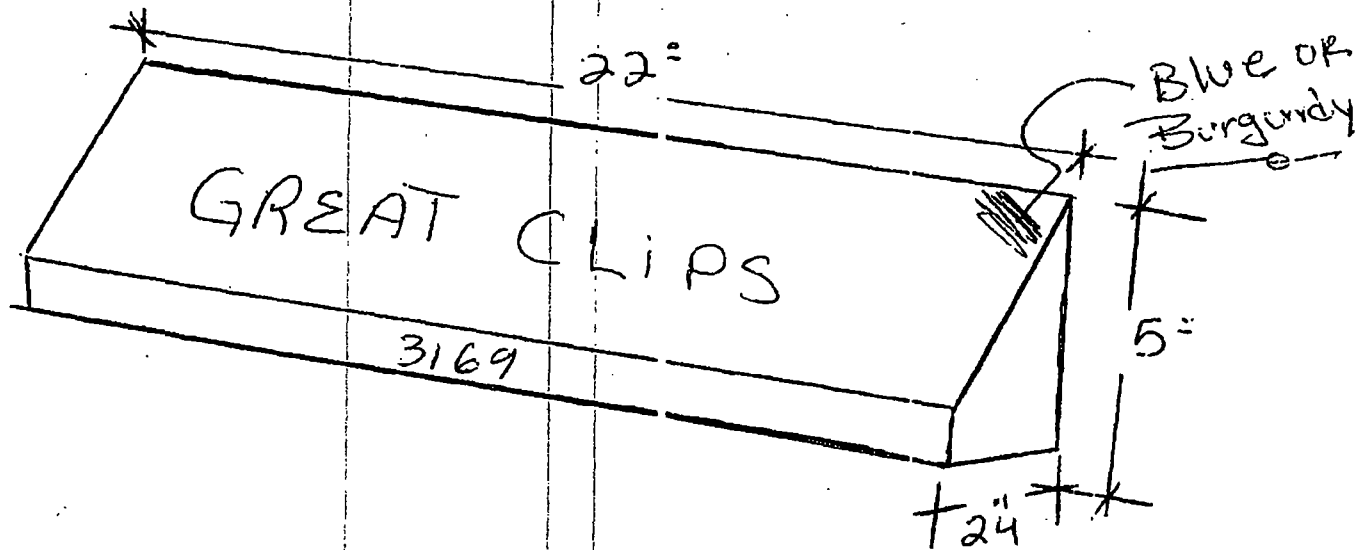

All material is guaranteed to be as specified. All work to be completed in a workmanlike manner according to standard practices. Any alteration or deviation from above specifications involving extra cost will be executed only upon written orders, and will become an extra charge over and above the estimate. All agreements contingent upon strikes, accidents or delays beyond our control. Owner to carry fire, tornado and other necessary insurance. Our workers are fully covered by Workman's Compensation Insurance. We will remove the sign if this project is not paid in full.

ACCEPTANCE OF PROPOSAL: The above prices, specifications and conditions are satisfactory and I am hereby accepting. You are authorized to do the work as specified. Payment will be made as outlined.

Date of Acceptance: _____


AUTHORIZED SIGNATURE _____

PRICE	<u>1600⁰⁰</u>
SALES TAX@8.75%	
TOTAL PRICE	<u>1600⁰⁰</u>
DEPOSIT	<u>800⁰⁰</u>
C.O.D. BALANCE	<u>800⁰⁰</u>
BALANCE DUE DATE:	<u>on completion</u>

WHITE COPY—Office YELLOW COPY—Customer



City of Chicago

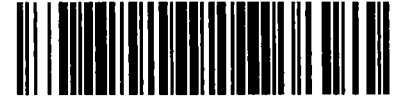

O2014-5463

Office of the City Clerk

Document Tracking Sheet

Meeting Date:	6/25/2014
Sponsor(s):	Tunney (44)
Type:	Ordinance
Title:	Awning(s) for Joys
Committee(s) Assignment:	Committee on Transportation and Public Way

ORDINANCE
JOYS
Acct. No. 18118 - 2
Permit No. 1113659

Be It Ordained by the City Council of the City of Chicago:

SECTION 1. Permission and authority are hereby given and granted to JOYS, upon the terms and subject to the conditions of this ordinance to maintain and use, as now constructed, two (2) Awning(s) projecting over the public right-of-way adjacent to its premises known as 3257-59 N. Broadway .

Said Awning(s) at NORTH BROADWAY measure(s):

One (1) at twenty-two point eight (22.8) feet in length, and two (2) feet in width for a total of forty-five point six (45.6) square feet.

One (1) at nineteen (19) feet in length, and two (2) feet in width for a total of thirty-eight (38) square feet.

The location of said privilege shall be as shown on prints kept on file with the Department of Business Affairs and Consumer Protection and the Office of the City Clerk.

Said privilege shall be constructed in accordance with plans and specifications approved by the Zoning Department - Signs.


This grant of privilege in the public way shall be subject to the provisions of Section 10-28-015 and all other required provisions of the Municipal Code of Chicago.

The grantee shall pay to the City of Chicago as compensation for the privilege #1113659 herein granted the sum of one hundred (\$100.00) per annum in advance.

A 25% penalty will be added for payments received after due date.


The permit holder agrees to hold the City of Chicago harmless for any damage, relocation or replacement costs associated with damage, relocation or removal of private property caused by the City performing work in the public way.

Authority herein given and granted for a period of five (5) years from and after 05/24/2014.

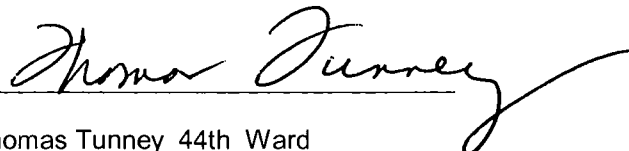Alderman 
Thomas Tunney 44th Ward

CANOPY DIMENSIONS 3257-59

N. BROADWAY ST

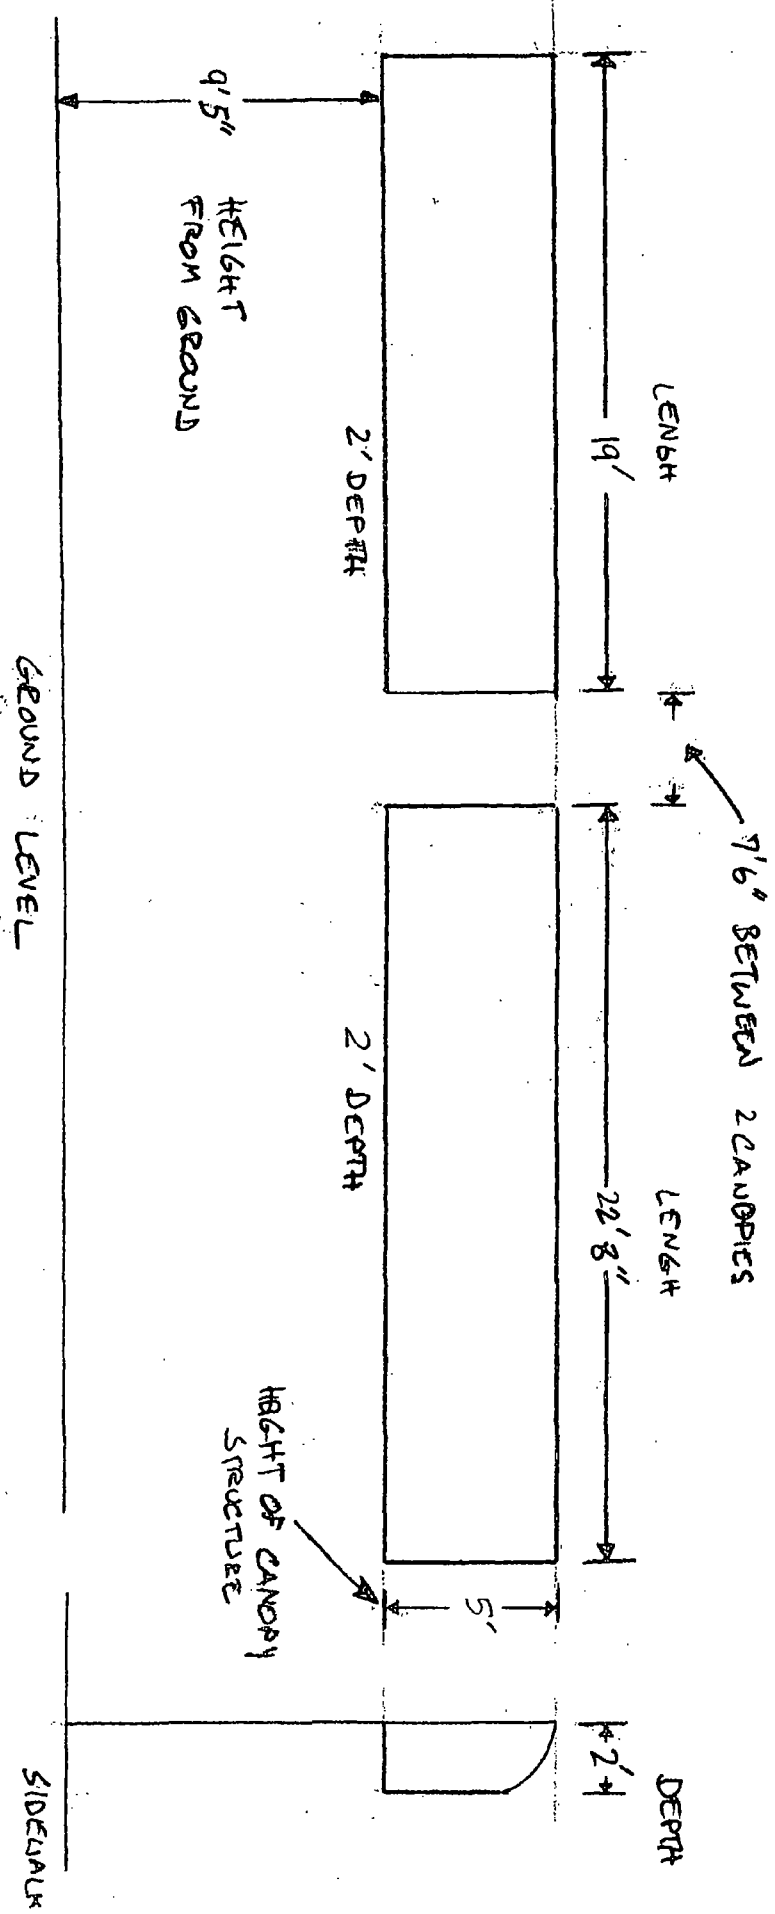

3257-59 N. BROADWAY ST

GROUND LEVEL

SIDEWALK

LENGTH

7'6" BETWEEN 2 CANOPIES

LENGTH

DEPTH

9'5" HEIGHT FROM GROUND

2' DEPTH

2' DEPTH

HEIGHT OF CANOPY STRUCTURE

5'

2'



06/25/2014

Alderman **Thomas Tunney**
Ward # 44
City of Chicago
City Hall, Room 203
121 North LaSalle Street
Chicago, Illinois 60602

Re: An ordinance to use and maintain a portion of the public right-of-way for **two (2) awning(s)** for **JOYS**, adjacent to the premises known as **3257-59 N. Broadway**.

Dear Alderman **Thomas Tunney**:

The applicant referenced above has requested the use of the public right-of-way for a **awning(s)**. An ordinance has been prepared by the Department of Business Affairs and Consumer Protection – Small Business Center - Public Way Use Unit for presentation to the City Council. Because this request was made for properties located in your ward, as approved by you as per the attached, I respectfully request that you introduce the attached ordinance at the next City Council meeting.

If you have any questions regarding this ordinance, please contact Anthony Bertuca at (312) 744-5506.

Department of Business Affairs and Consumer Protection



City of Chicago



O2014-5468

Office of the City Clerk

Document Tracking Sheet

Meeting Date:	6/25/2014
Sponsor(s):	Tunney (44)
Type:	Ordinance
Title:	Awning(s) for Leona's Pizzeria
Committee(s) Assignment:	Committee on Transportation and Public Way

ORDINANCE
LEONA'S PIZZERIA
Acct. No. 85630 - 1
Permit No. 1113442

Be It Ordained by the City Council of the City of Chicago:

SECTION 1. Permission and authority are hereby given and granted to LEONA'S PIZZERIA, upon the terms and subject to the conditions of this ordinance to maintain and use, as now constructed, three (3) Awning(s) projecting over the public right-of-way adjacent to its premises known as 3215 N. Sheffield Ave..

Said Awning(s) at N. Sheffield Avenue measure(s):

One (1) at seventeen point six (17.6) feet in length, and two point eight (2.8) feet in width for a total of forty-nine point two eight (49.28) square feet.

One (1) at forty-one (41) feet in length, and two point eight (2.8) feet in width for a total of one hundred fourteen point eight (114.8) square feet.

One (1) at five point four (5.4) feet in length, and two point eight (2.8) feet in width for a total of fifteen point one two (15.12) square feet.

The location of said privilege shall be as shown on prints kept on file with the Department of Business Affairs and Consumer Protection and the Office of the City Clerk.

Said privilege shall be constructed in accordance with plans and specifications approved by the Zoning Department - Signs.

This grant of privilege in the public way shall be subject to the provisions of Section 10-28-015 and all other required provisions of the Municipal Code of Chicago.

The grantee shall pay to the City of Chicago as compensation for the privilege #1113442 herein granted the sum of one hundred sixty-six (\$166.00) per annum in advance.


A 25% penalty will be added for payments received after due date.

The permit holder agrees to hold the City of Chicago harmless for any damage, relocation or replacement costs associated with damage, relocation or removal of private property caused by the City performing work in the public way.

Authority herein given and granted for a period of five (5) years from and after 09/14/2013.

Alderman _____


Thomas Tunney 44th Ward

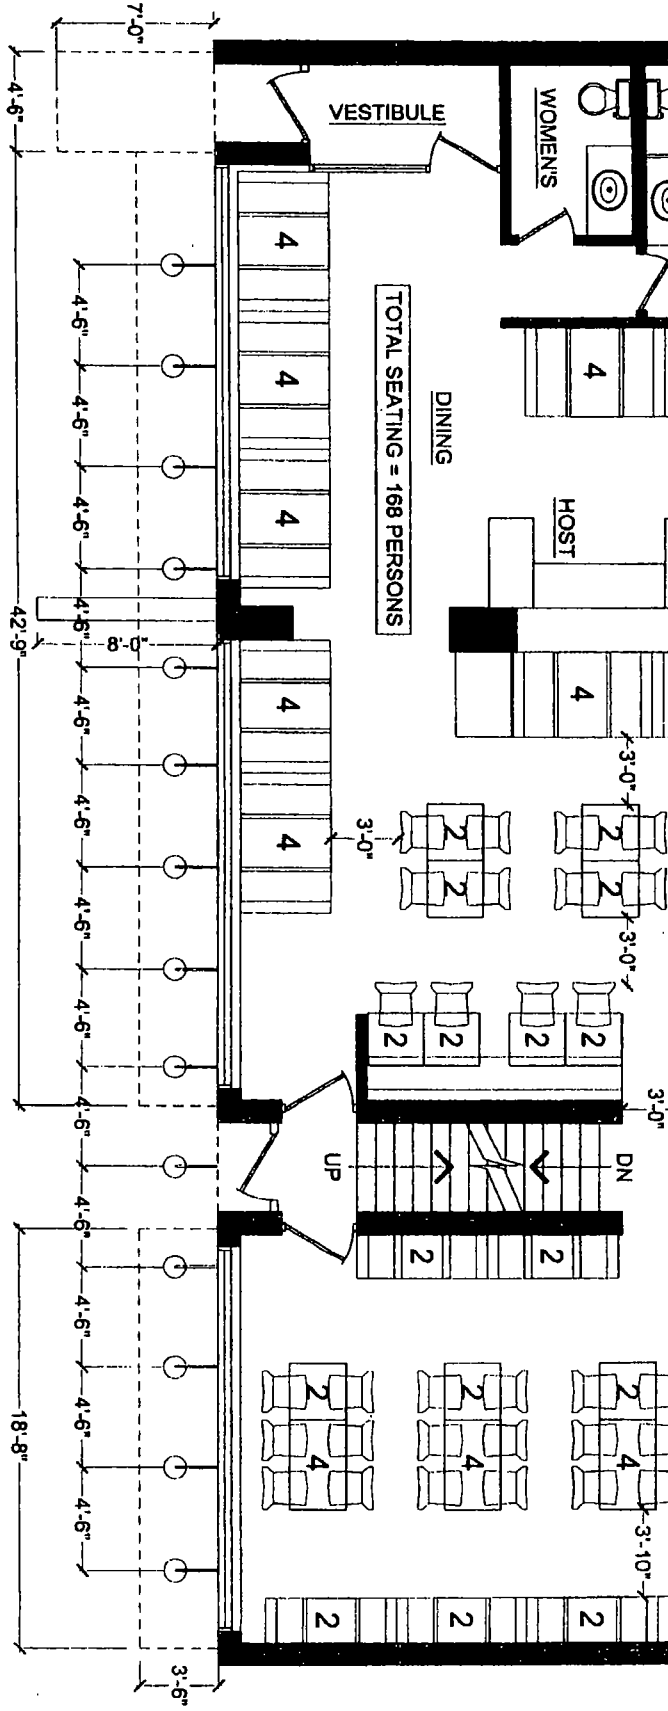

SCALE: 1/8" = 1'-0"



06/25/2014

Alderman **Thomas Tunney**
Ward # **44**
City of Chicago
City Hall, Room **203**
121 North LaSalle Street
Chicago, Illinois 60602

Re: An ordinance to use and maintain a portion of the public right-of-way for **three (3) awning(s)** for **LEONA'S PIZZERIA**, adjacent to the premises known as **3215 N. Sheffield Ave.**.

Dear Alderman **Thomas Tunney**:

The applicant referenced above has requested the use of the public right-of-way for a **awning(s)**. An ordinance has been prepared by the Department of Business Affairs and Consumer Protection – Small Business Center - Public Way Use Unit for presentation to the City Council. Because this request was made for properties located in your ward, as approved by you as per the attached, I respectfully request that you introduce the attached ordinance at the next City Council meeting.

If you have any questions regarding this ordinance, please contact Anthony Bertuca at (312) 744-5506.

Department of Business Affairs and Consumer Protection



City of Chicago



O2014-5471

Office of the City Clerk

Document Tracking Sheet

Meeting Date:	6/25/2014
Sponsor(s):	Tunney (44)
Type:	Ordinance
Title:	Awning(s) for Ping Pong
Committee(s) Assignment:	Committee on Transportation and Public Way

ORDINANCE
PING PONG
Acct. No. 259039 - 1
Permit No. 1113306

Be It Ordained by the City Council of the City of Chicago:

SECTION 1. Permission and authority are hereby given and granted to PING PONG, upon the terms and subject to the conditions of this ordinance to maintain and use, as now constructed, one (1) Awning(s) projecting over the public right-of-way adjacent to its premises known as 3322 N. Broadway .

Said Awning(s) at N. Broadway measure(s):

One (1) at four point five (4.5) feet in length, and three point five (3.5) feet in width for a total of fifteen point seven five (15.75) square feet.

The location of said privilege shall be as shown on prints kept on file with the Department of Business Affairs and Consumer Protection and the Office of the City Clerk.

Said privilege shall be constructed in accordance with plans and specifications approved by the Zoning Department - Signs.


This grant of privilege in the public way shall be subject to the provisions of Section 10-28-015 and all other required provisions of the Municipal Code of Chicago.

The grantee shall pay to the City of Chicago as compensation for the privilege #1113306 herein granted the sum of fifty (\$50.00) per annum in advance.


A 25% penalty will be added for payments received after due date.

The permit holder agrees to hold the City of Chicago harmless for any damage, relocation or replacement costs associated with damage, relocation or removal of private property caused by the City performing work in the public way.

Authority herein given and granted for a period of five (5) years from and after Date of Passage.

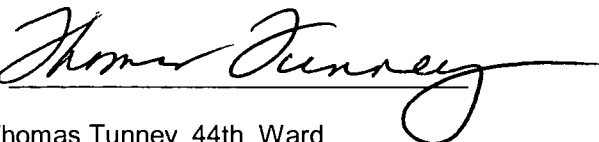Alderman 
Thomas Tunney 44th Ward

PROPERTY LOCATION: 3322 N. BROADWAY CHICAGO,IL
ORGANIZATION NAME: PINGPONG RESTAURANT

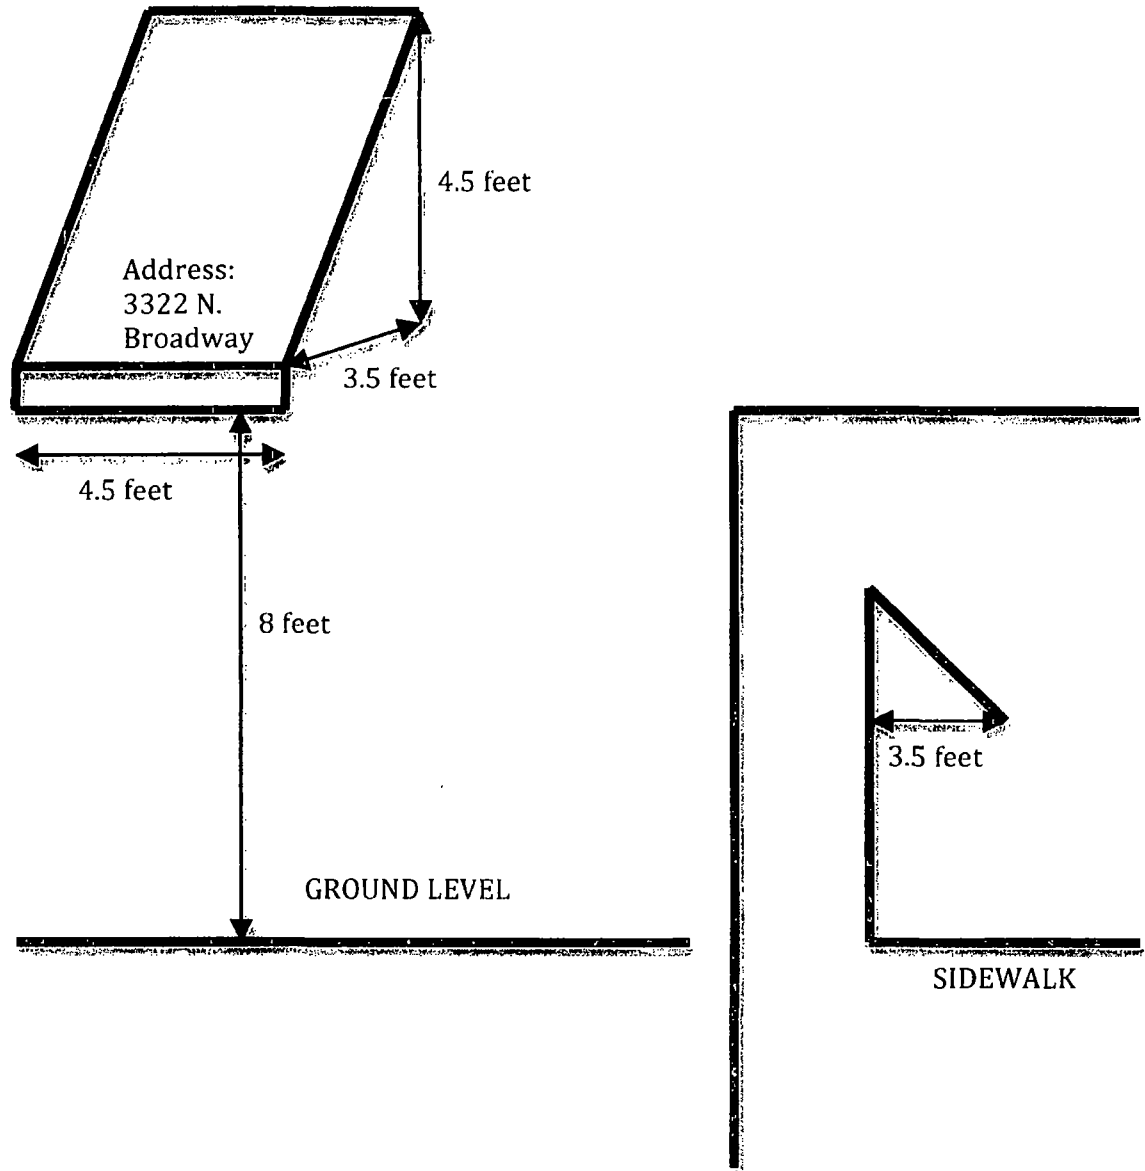



City of Chicago



O2014-5477

Office of the City Clerk

Document Tracking Sheet

Meeting Date:	6/25/2014
Sponsor(s):	Tunney (44)
Type:	Ordinance
Title:	Awning(s) for Thresholds "Mothers" Project
Committee(s) Assignment:	Committee on Transportation and Public Way

ORDINANCE
THRESHOLDS "MOTHERS" PROJECT
Acct. No. 55674 - 1
Permit No. 1113474

Be It Ordained by the City Council of the City of Chicago:

SECTION 1. Permission and authority are hereby given and granted to THRESHOLDS "MOTHERS" PROJECT, upon the terms and subject to the conditions of this ordinance to maintain and use, as now constructed, two (2) Awning(s) projecting over the public right-of-way adjacent to its premises known as 1100-10 W. Belmont Ave..

Said Awning(s) at W. BELMONT measure(s):

One (1) at six point one six (6.16) feet in length, and two point five (2.5) feet in width for a total of fifteen point four (15.4) square feet.

Said Awning(s) at W. BELMONT measure(s):

One (1) at eleven (11) feet in length, and two point five (2.5) feet in width for a total of twenty-seven point five (27.5) square feet.

The location of said privilege shall be as shown on prints kept on file with the Department of Business Affairs and Consumer Protection and the Office of the City Clerk.

Said privilege shall be constructed in accordance with plans and specifications approved by the Zoning Department - Signs.


This grant of privilege in the public way shall be subject to the provisions of Section 10-28-015 and all other required provisions of the Municipal Code of Chicago.


The grantee shall pay to the City of Chicago as compensation for the privilege #1113474 herein granted the sum of one hundred (\$100.00) per annum in advance.

A 25% penalty will be added for payments received after due date.

The permit holder agrees to hold the City of Chicago harmless for any damage, relocation or replacement costs associated with damage, relocation or removal of private property caused by the City performing work in the public way.

Authority herein given and granted for a period of five (5) years from and after 04/26/2014.

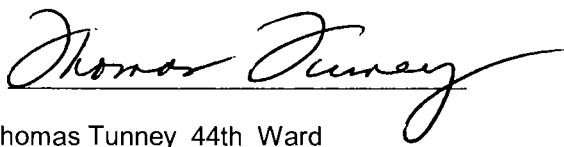Alderman 
Thomas Tunney 44th Ward

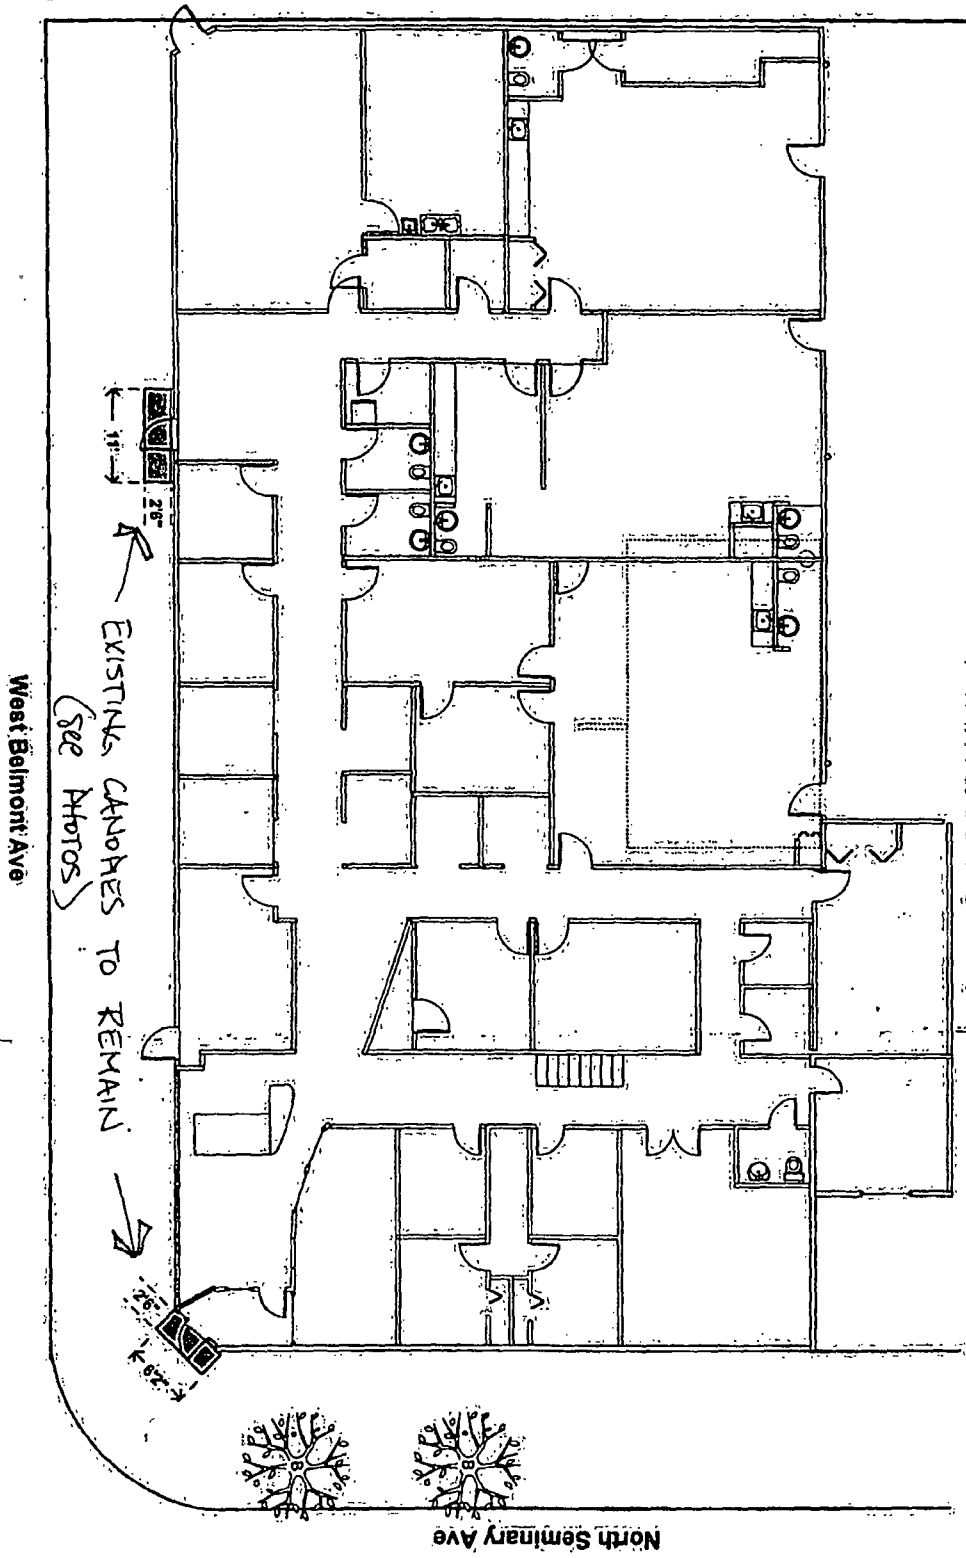

Mothers' Project Clubhouse
1110 W Belmont, Chicago
Site Plan with Existing Canopies

April 2014

West Belmont Ave

North Seminary Ave



City of Chicago



O2014-5480

Office of the City Clerk

Document Tracking Sheet

Meeting Date:	6/25/2014
Sponsor(s):	Arena (45)
Type:	Ordinance
Title:	Awning(s) for City Smiles
Committee(s) Assignment:	Committee on Transportation and Public Way

ORDINANCE
CITY SMILES
Acct. No. 295161 - 1
Permit No. 1113663

Be It Ordained by the City Council of the City of Chicago:

SECTION 1. Permission and authority are hereby given and granted to CITY SMILES, upon the terms and subject to the conditions of this ordinance to maintain and use, as now constructed, four (4) Awning(s) projecting over the public right-of-way adjacent to its premises known as 3800 N. Pulaski Rd..

Said Awning(s) at N. Pulaski Rd. measure(s):

Four (4) at twelve point eight (12.8) feet in length, and two (2) feet in width for a total of one hundred two point four (102.4) square feet.

The location of said privilege shall be as shown on prints kept on file with the Department of Business Affairs and Consumer Protection and the Office of the City Clerk.

Said privilege shall be constructed in accordance with plans and specifications approved by the Zoning Department - Signs.

This grant of privilege in the public way shall be subject to the provisions of Section 10-28-015 and all other required provisions of the Municipal Code of Chicago.


The grantee shall pay to the City of Chicago as compensation for the privilege #1113663 herein granted the sum of one hundred seventy-five (\$175.00) per annum in advance.

A 25% penalty will be added for payments received after due date.

The permit holder agrees to hold the City of Chicago harmless for any damage, relocation or replacement costs associated with damage, relocation or removal of private property caused by the City performing work in the public way.

Authority herein given and granted for a period of five (5) years from and after 03/29/2014.

Alderman

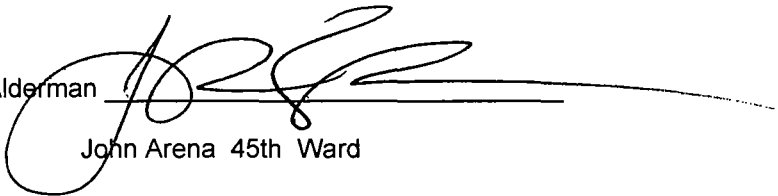

John Arena 45th Ward




File Name: City Smiles

Job Name:

Job Number:

3800 N. Pulaski Rd.

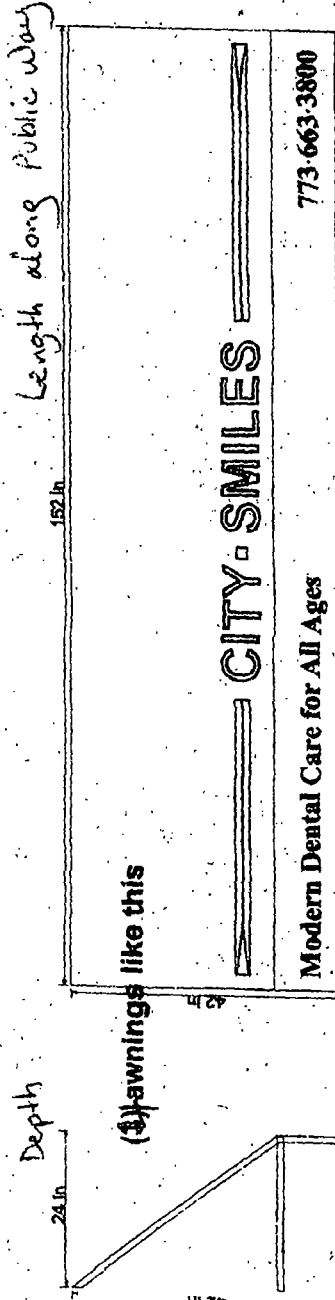

GRAPHICS SIZES =
 City Smiles = 6.2" x 54" = 3 sq. ft.
 Side Accents = 2.5" x 44.1" = 1 sq. ft. ea.
 Modern Dental Care for All Ages = 4" x 63.7" = 2 sq. ft.
 713-663-5800 = 3.1" x 24.6" = 1/2 sq. ft.

This is an original drawing, created by Chesterfield Awning Company, Inc. It is being submitted for your personal use in connection with a project being planned for you by Chesterfield Awning Company, Inc. It is not to be used, reproduced, copied or exhibited in any fashion. In the event any of the above occurs, Chesterfield Awning Company, Inc. expects to be reimbursed \$250.00 in compensation for the time and effort entailed in creating this drawing.

Size/Style:

Color/Method: graphics painted lines

Location:

Misc. Notes: JAN 16 2006

Customer Approval

Sales Approval



06/25/2014

Alderman **John Arena**
Ward # **45**
City of Chicago
City Hall, Room **305**
121 North LaSalle Street
Chicago, Illinois 60602

Re: An ordinance to use and maintain a portion of the public right-of-way for **four (4) awning(s)** for **CITY SMILES**, adjacent to the premises known as **3800 N. Pulaski Rd.**

Dear Alderman **John Arena**:

The applicant referenced above has requested the use of the public right-of-way for a **awning(s)**. An ordinance has been prepared by the Department of Business Affairs and Consumer Protection – Small Business Center - Public Way Use Unit for presentation to the City Council. Because this request was made for properties located in your ward, as approved by you as per the attached, I respectfully request that you introduce the attached ordinance at the next City Council meeting.

If you have any questions regarding this ordinance, please contact Anthony Bertuca at (312) 744-5506.

Department of Business Affairs and Consumer Protection



City of Chicago



O2014-5484

Office of the City Clerk

Document Tracking Sheet

Meeting Date:	6/25/2014
Sponsor(s):	Arena (45)
Type:	Ordinance
Title:	Awning(s) for El Llano Restaurant
Committee(s) Assignment:	Committee on Transportation and Public Way

ORDINANCE
EL LLANO RESTAURANT
Acct. No. 218090 - 3
Permit No. 1113642

Be It Ordained by the City Council of the City of Chicago:

SECTION 1. Permission and authority are hereby given and granted to EL LLANO RESTAURANT, upon the terms and subject to the conditions of this ordinance to maintain and use, as now constructed, one (1) Awning(s) projecting over the public right-of-way adjacent to its premises known as 4011 N. Elston Ave..

Said Awning(s) at N ELSTON AVE measure(s):

One (1) at twenty-five (25) feet in length, and four (4) feet in width for a total of one hundred (100) square feet.

The location of said privilege shall be as shown on prints kept on file with the Department of Business Affairs and Consumer Protection and the Office of the City Clerk.

Said privilege shall be constructed in accordance with plans and specifications approved by the Zoning Department - Signs.

This grant of privilege in the public way shall be subject to the provisions of Section 10-28-015 and all other required provisions of the Municipal Code of Chicago.


The grantee shall pay to the City of Chicago as compensation for the privilege #1113642 herein granted the sum of fifty (\$50.00) per annum in advance.



A 25% penalty will be added for payments received after due date.

The permit holder agrees to hold the City of Chicago harmless for any damage, relocation or replacement costs associated with damage, relocation or removal of private property caused by the City performing work in the public way.

Authority herein given and granted for a period of five (5) years from and after 05/13/2014.

Alderman _____

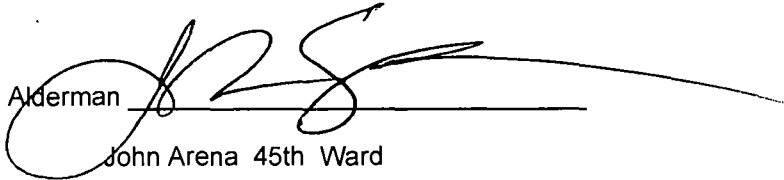
John Arena 45th Ward

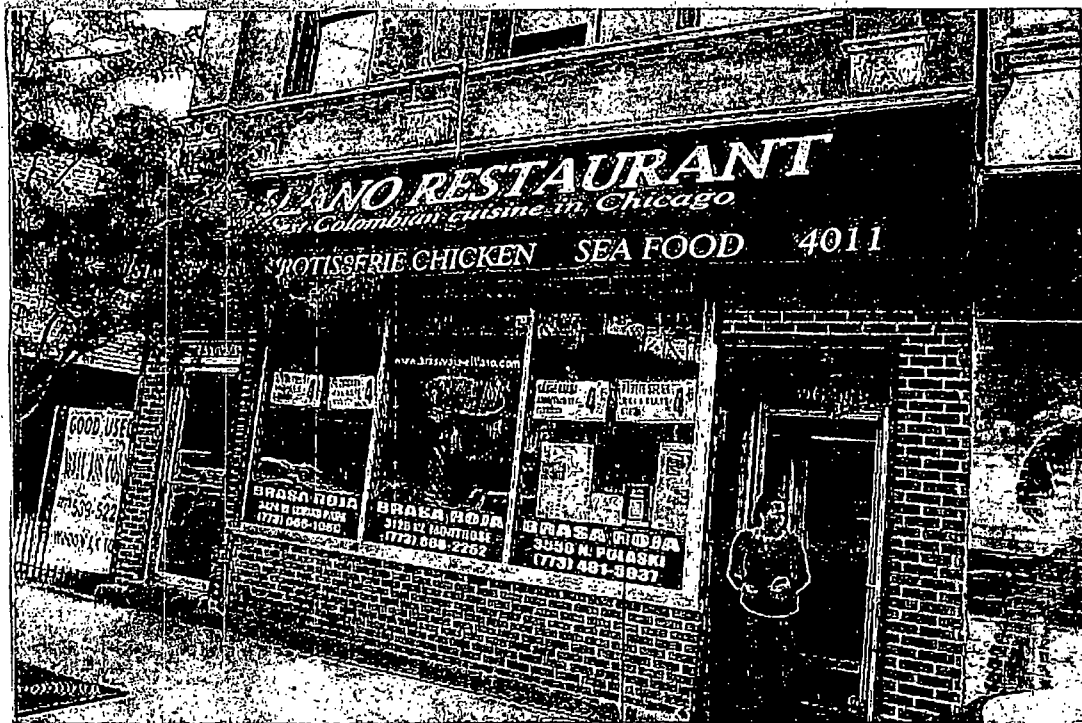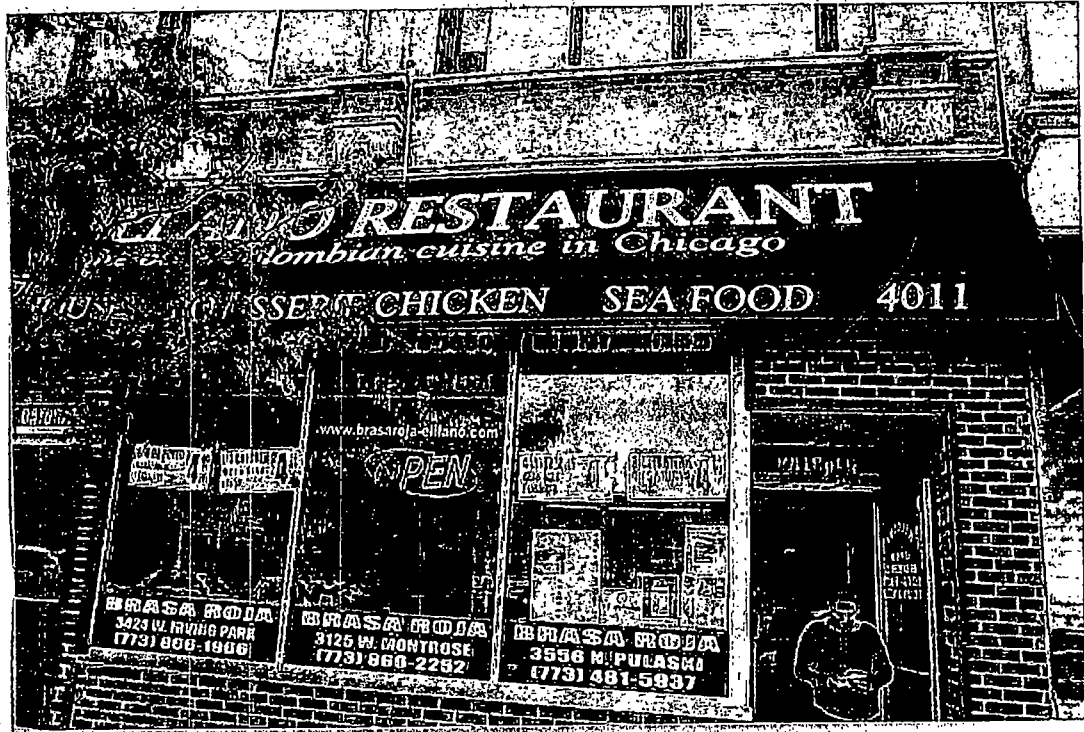



06/25/2014

Alderman John Arena
Ward # **45**
City of Chicago
City Hall, Room **305**
121 North LaSalle Street
Chicago, Illinois 60602

Re: An ordinance to use and maintain a portion of the public right-of-way for **one (1) awning(s)** for **EL LLANO RESTAURANT**, adjacent to the premises known as **4011 N. Elston Ave.**.

Dear Alderman **John Arena**:

The applicant referenced above has requested the use of the public right-of-way for a **awning(s)**. An ordinance has been prepared by the Department of Business Affairs and Consumer Protection – Small Business Center - Public Way Use Unit for presentation to the City Council. Because this request was made for properties located in your ward, as approved by you as per the attached, I respectfully request that you introduce the attached ordinance at the next City Council meeting.

If you have any questions regarding this ordinance, please contact Anthony Bertuca at (312) 744-5506.

Department of Business Affairs and Consumer Protection



City of Chicago



O2014-5487

Office of the City Clerk

Document Tracking Sheet

Meeting Date:	6/25/2014
Sponsor(s):	Cappleman (46)
Type:	Ordinance
Title:	Awning(s) for Aardvark Insurance Agency
Committee(s) Assignment:	Committee on Transportation and Public Way

ORDINANCE
AARDVARK INSURANCE AGENCY
Acct. No. 342079 - 1
Permit No. 1113365

Be It Ordained by the City Council of the City of Chicago:

SECTION 1. Permission and authority are hereby given and granted to AARDVARK INSURANCE AGENCY, upon the terms and subject to the conditions of this ordinance to maintain and use, as now constructed, one (1) Awning(s) projecting over the public right-of-way adjacent to its premises known as 1228 W. Wilson Ave..

Said Awning(s) at W WILSON AVE measure(s):

One (1) at nineteen (19) feet in length, and one (1) foot in width for a total of nineteen (19) square feet.

The location of said privilege shall be as shown on prints kept on file with the Department of Business Affairs and Consumer Protection and the Office of the City Clerk.

Said privilege shall be constructed in accordance with plans and specifications approved by the Zoning Department - Signs.

This grant of privilege in the public way shall be subject to the provisions of Section 10-28-015 and all other required provisions of the Municipal Code of Chicago.

The grantee shall pay to the City of Chicago as compensation for the privilege #1113365 herein granted the sum of fifty (\$50.00) per annum in advance.

A 25% penalty will be added for payments received after due date.

The permit holder agrees to hold the City of Chicago harmless for any damage, relocation or replacement costs associated with damage, relocation or removal of private property caused by the City performing work in the public way.

Authority herein given and granted for a period of five (5) years from and after 05/13/2014.

Alderman  _____
James Cappleman 46th Ward





06/25/2014

Alderman **James Cappleman**
Ward # **46**
City of Chicago
City Hall, Room **300**
121 North LaSalle Street
Chicago, Illinois 60602

Re: An ordinance to use and maintain a portion of the public right-of-way for **one (1) awning(s)** for
AARDVARK INSURANCE AGENCY, adjacent to the premises known as **1228 W. Wilson Ave.**

Dear Alderman **James Cappleman**:

The applicant referenced above has requested the use of the public right-of-way for a **awning(s)**. An ordinance has been prepared by the Department of Business Affairs and Consumer Protection – Small Business Center - Public Way Use Unit for presentation to the City Council. Because this request was made for properties located in your ward, as approved by you as per the attached, I respectfully request that you introduce the attached ordinance at the next City Council meeting.

If you have any questions regarding this ordinance, please contact Anthony Bertuca at (312) 744-5506.

Department of Business Affairs and Consumer Protection



City of Chicago



O2014-5491

Office of the City Clerk

Document Tracking Sheet

Meeting Date:	6/25/2014
Sponsor(s):	Cappleman (46)
Type:	Ordinance
Title:	Awning(s) for Las Mananitas
Committee(s) Assignment:	Committee on Transportation and Public Way

ORDINANCE
LAS MANANITAS
Acct. No. 4095 - 1
Permit No. 1113529

Be It Ordained by the City Council of the City of Chicago:

SECTION 1. Permission and authority are hereby given and granted to LAS MANANITAS, upon the terms and subject to the conditions of this ordinance to maintain and use, as now constructed, five (5) Awning(s) projecting over the public right-of-way adjacent to its premises known as 3523 N. Halsted St..

Said Awning(s) at N. Halsted Street measure(s):

One (1) at forty point six seven (40.67) feet in length, and three (3) feet in width for a total of one hundred twenty-two point zero one (122.01) square feet.

Said Awning(s) at N. Halsted Street & W. Brompton Avenue measure(s):

One (1) at thirty-six point three three (36.33) feet in length, and three (3) feet in width for a total of one hundred eight point nine nine (108.99) square feet.

Said Awning(s) at W. Brompton Avenue measure(s):

Two (2) at four (4) feet in length, and two (2) feet in width for a total of sixteen (16) square feet.

One (1) at four (4) feet in length, and two (2) feet in width for a total of eight (8) square feet.

The location of said privilege shall be as shown on prints kept on file with the Department of Business Affairs and Consumer Protection and the Office of the City Clerk.

Said privilege shall be constructed in accordance with plans and specifications approved by the Zoning Department - Signs.

This grant of privilege in the public way shall be subject to the provisions of Section 10-28-015 and all other required provisions of the Municipal Code of Chicago.

The grantee shall pay to the City of Chicago as compensation for the privilege #1113529 herein granted the sum of one hundred seventy-five (\$175.00) per annum in advance.

A 25% penalty will be added for payments received after due date.

The permit holder agrees to hold the City of Chicago harmless for any damage, relocation or replacement costs associated with damage, relocation or removal of private property caused by the City performing work in the public way.

Authority herein given and granted for a period of five (5) years from and after 05/24/2014.


Alderman _____



James Cappleman 46th Ward

NORTH HALSTED ST

LAS MANANITAS INC. 3623 N. HALSTED ST.

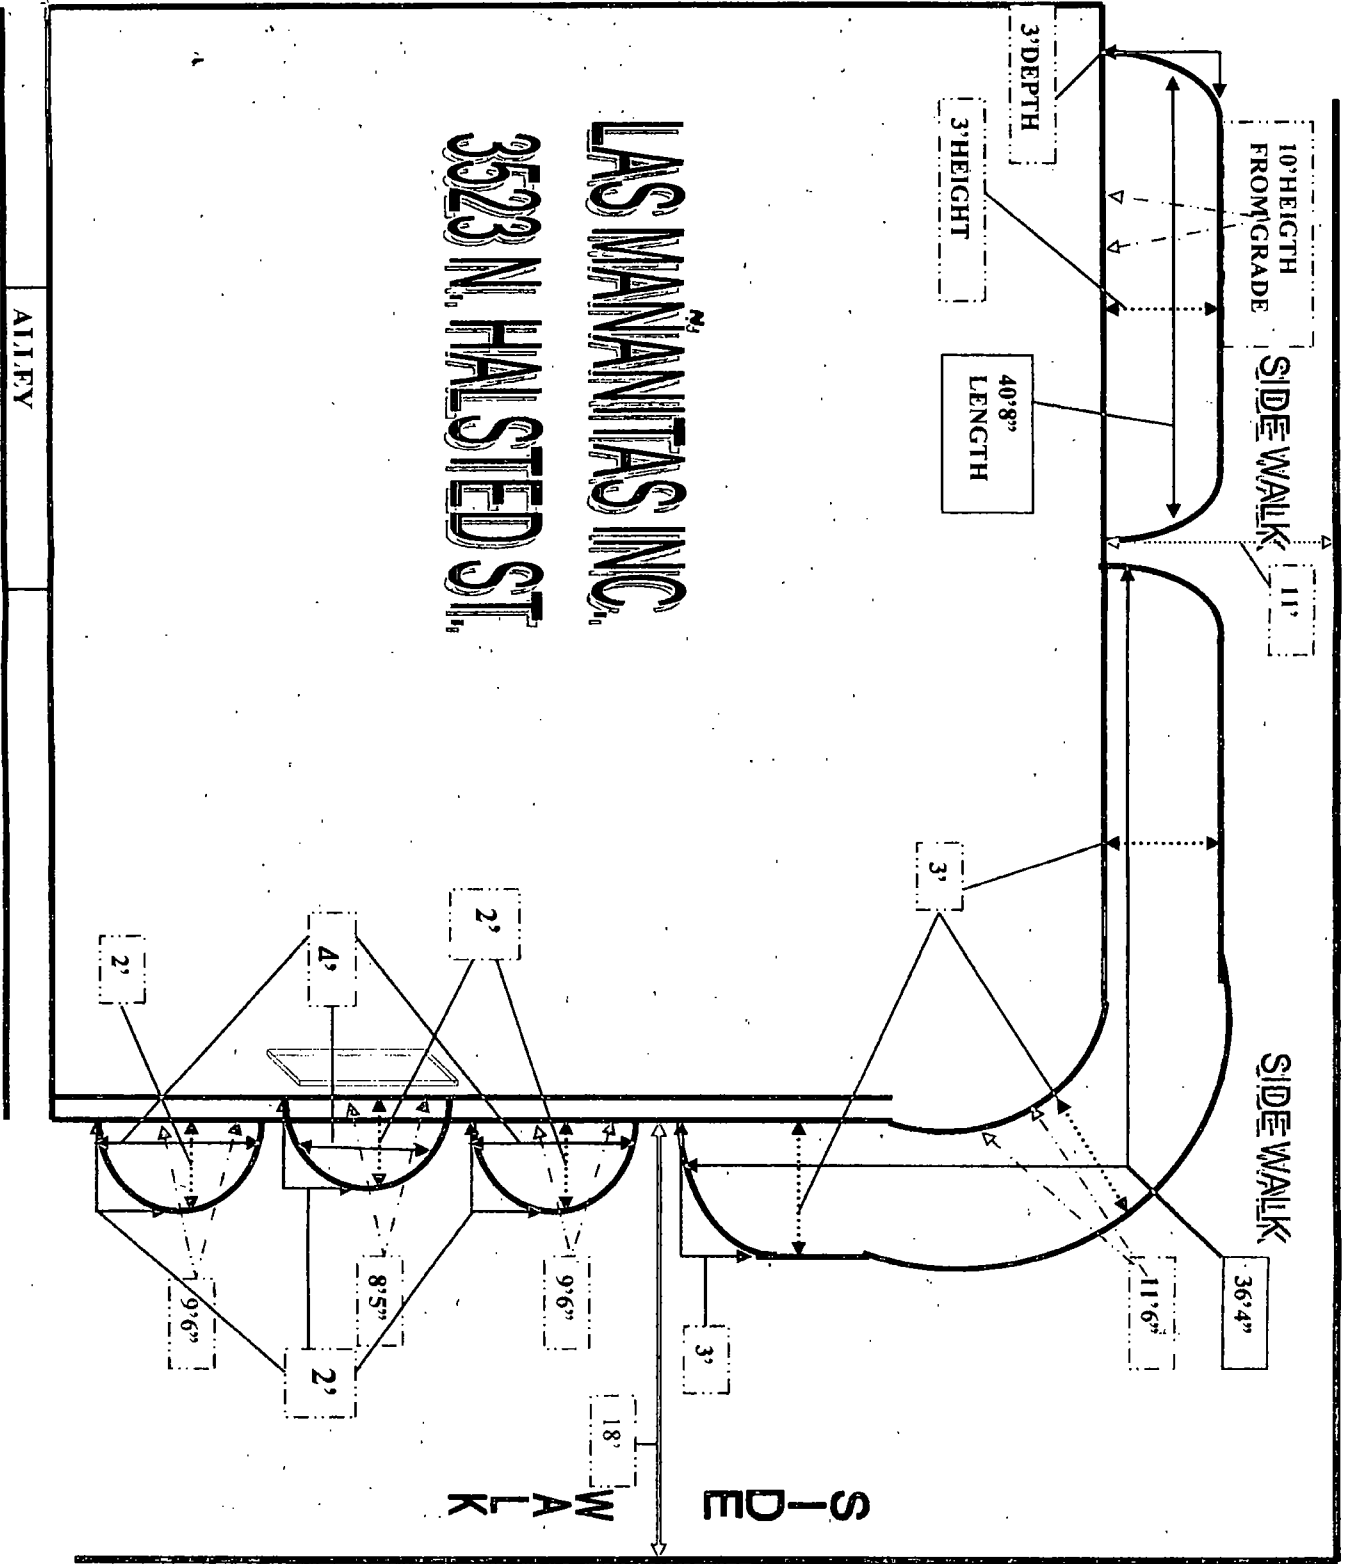

WEST PROMPTON A

ALLEY



06/25/2014

Alderman **James Cappleman**
Ward # **46**
City of Chicago
City Hall, Room **300**
121 North LaSalle Street
Chicago, Illinois 60602

Re: An ordinance to use and maintain a portion of the public right-of-way for **five (5) awning(s)** for **LAS MANANITAS**, adjacent to the premises known as **3523 N. Halsted St.**

Dear Alderman **James Cappleman**:

The applicant referenced above has requested the use of the public right-of-way for a **awning(s)**. An ordinance has been prepared by the Department of Business Affairs and Consumer Protection – Small Business Center - Public Way Use Unit for presentation to the City Council. Because this request was made for properties located in your ward, as approved by you as per the attached, I respectfully request that you introduce the attached ordinance at the next City Council meeting.

If you have any questions regarding this ordinance, please contact Anthony Bertuca at (312) 744-5506.

Department of Business Affairs and Consumer Protection



City of Chicago



O2014-5495

Office of the City Clerk

Document Tracking Sheet

Meeting Date:	6/25/2014
Sponsor(s):	Cappleman (46)
Type:	Ordinance
Title:	Awning(s) for Mr Salsa Taqueria
Committee(s) Assignment:	Committee on Transportation and Public Way

ORDINANCE
MR SALSA TAQUERIA
Acct. No. 15657 - 3
Permit No. 1113590

Be It Ordained by the City Council of the City of Chicago:

SECTION 1. Permission and authority are hereby given and granted to MR SALSA TAQUERIA, upon the terms and subject to the conditions of this ordinance to maintain and use, as now constructed, one (1) Awning(s) projecting over the public right-of-way adjacent to its premises known as 1025 W. Montrose Ave..

Said Awning(s) at W. Montrose Ave. measure(s):

One (1) at nineteen point four (19.4) feet in length, and one point six (1.6) foot in width for a total of thirty-one point zero four (31.04) square feet.

The location of said privilege shall be as shown on prints kept on file with the Department of Business Affairs and Consumer Protection and the Office of the City Clerk.

Said privilege shall be constructed in accordance with plans and specifications approved by the Zoning Department - Signs.

This grant of privilege in the public way shall be subject to the provisions of Section 10-28-015 and all other required provisions of the Municipal Code of Chicago.

The grantee shall pay to the City of Chicago as compensation for the privilege #1113590 herein granted the sum of fifty (\$50.00) per annum in advance.

A 25% penalty will be added for payments received after due date.

The permit holder agrees to hold the City of Chicago harmless for any damage, relocation or replacement costs associated with damage, relocation or removal of private property caused by the City performing work in the public way.

Authority herein given and granted for a period of five (5) years from and after 04/26/2014.

Alderman  _____
James Cappleman 46th Ward





06/25/2014

Alderman **James Cappleman**
Ward # **46**
City of Chicago
City Hall, Room **300**
121 North LaSalle Street
Chicago, Illinois 60602

Re: An ordinance to use and maintain a portion of the public right-of-way for **one (1) awning(s)** for **MR SALSA TAQUERIA**, adjacent to the premises known as **1025 W. Montrose Ave.**.

Dear Alderman **James Cappleman**:

The applicant referenced above has requested the use of the public right-of-way for a **awning(s)**. An ordinance has been prepared by the Department of Business Affairs and Consumer Protection – Small Business Center - Public Way Use Unit for presentation to the City Council. Because this request was made for properties located in your ward, as approved by you as per the attached, I respectfully request that you introduce the attached ordinance at the next City Council meeting.

If you have any questions regarding this ordinance, please contact Anthony Bertuca at (312) 744-5506.

Department of Business Affairs and Consumer Protection



City of Chicago



O2014-5498

Office of the City Clerk

Document Tracking Sheet

Meeting Date:	6/25/2014
Sponsor(s):	Pawar (47)
Type:	Ordinance
Title:	Awning(s) for American Dental Associates
Committee(s) Assignment:	Committee on Transportation and Public Way

ORDINANCE
AMERICAN DENTAL ASSOCIATES
Acct. No. 347536 - 3
Permit No. 1112056

Be It Ordained by the City Council of the City of Chicago:

SECTION 1. Permission and authority are hereby given and granted to AMERICAN DENTAL ASSOCIATES, upon the terms and subject to the conditions of this ordinance to construct, install, maintain and use one (1) Awning(s) projecting over the public right-of-way adjacent to its premises known as 2409 W. Lawrence Ave..

Said Awning(s) at W. Lawrence Avenue measure(s):

One (1) at fifteen point five (15.5) feet in length, and three (3) feet in width for a total of forty-six point five (46.5) square feet.

The location of said privilege shall be as shown on prints kept on file with the Department of Business Affairs and Consumer Protection and the Office of the City Clerk.

Said privilege shall be constructed in accordance with plans and specifications approved by the Zoning Department - Signs.


This grant of privilege in the public way shall be subject to the provisions of Section 10-28-015 and all other required provisions of the Municipal Code of Chicago.





The grantee shall pay to the City of Chicago as compensation for the privilege #1112056 herein granted the sum of fifty (\$50.00) per annum in advance.

A 25% penalty will be added for payments received after due date.

The permit holder agrees to hold the City of Chicago harmless for any damage, relocation or replacement costs associated with damage, relocation or removal of private property caused by the City performing work in the public way.

Authority herein given and granted for a period of five (5) years from and after Date of Passage.

Alderman 
Ameya Pawar 47th Ward

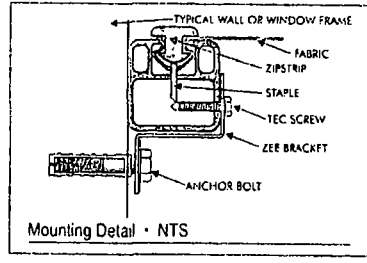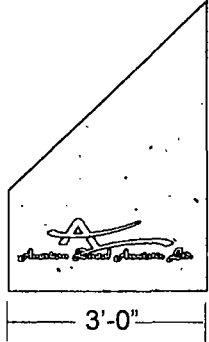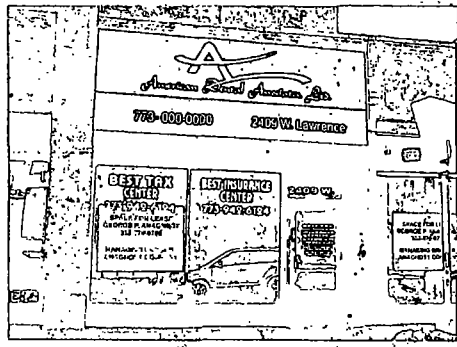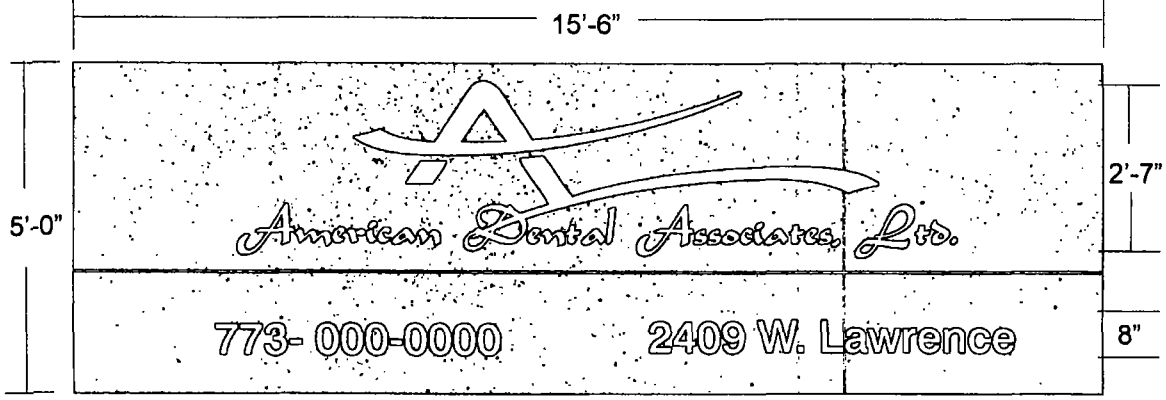

ARROW
SIGN & LIGHTING

415 W. Belden Av. Addison IL, 60101
PHONE (630) 620-9803 Fax (630) 543-7769
ARROWSIGN@COMCAST.NET

Colors depicted on the drawing are printed simulations to assist in visualizing the design. They do not accurately reflect the actual colors specified.

This design is the exclusive property of Arrow Sign Company, Inc., and is the result of the original and creative work of its employees. This drawing is submitted to the respective customer for the sole purpose of confirmation of whether or not to purchase the design, or a sign manufactured to this design from Arrow Sign Company, Inc. Distribution, use of, or exhibition of this drawing to anyone outside customer organization, in order to secure quotation, design work, or purchase of a sign similar to this design, is expressly forbidden. In the event that such distribution, use or exhibition occurs, Arrow Sign Company, Inc. is to be compensated \$1,500.00 for the time, effort and creative service entered in creating these plans, as well as any and all legal fees and expenses to enforce its rights. Copyright 2013 Arrow Sign Company, Inc.

WWW.ARROWSIGNANDLIGHTING.COM

AMERICAN DENTAL ASSOCIATES LTD. 2409 W. LAWRENCE CHICAGO IL		SALESPERSON
SCALE	N/A	PATRICK
DATE	3-3-14	
DRAW BY	CHUCK	
		DRAWING # 2409A1



06/25/2014

Alderman Ameya Pawar
Ward # 47
City of Chicago
City Hall, Room 300
121 North LaSalle Street
Chicago, Illinois 60602

Re: An ordinance to use and maintain a portion of the public right-of-way for **one (1) awning(s)** for **AMERICAN DENTAL ASSOCIATES**, adjacent to the premises known as **2409 W. Lawrence Ave.**.

Dear Alderman **Ameya Pawar**:

The applicant referenced above has requested the use of the public right-of-way for a **awning(s)**. An ordinance has been prepared by the Department of Business Affairs and Consumer Protection – Small Business Center - Public Way Use Unit for presentation to the City Council. Because this request was made for properties located in your ward, as approved by you as per the attached, I respectfully request that you introduce the attached ordinance at the next City Council meeting.

If you have any questions regarding this ordinance, please contact Anthony Bertuca at (312) 744-5506.

Department of Business Affairs and Consumer Protection



City of Chicago



O2014-5501

Office of the City Clerk

Document Tracking Sheet

Meeting Date:	6/25/2014
Sponsor(s):	Pawar (47)
Type:	Ordinance
Title:	Awning(s) for Best Buy Food & Liquor
Committee(s) Assignment:	Committee on Transportation and Public Way

ORDINANCE
BEST BUY FOOD & LIQUOR
Acct. No. 14984 - 2
Permit No. 1113664

Be It Ordained by the City Council of the City of Chicago:

SECTION 1. Permission and authority are hereby given and granted to BEST BUY FOOD & LIQUOR, upon the terms and subject to the conditions of this ordinance to maintain and use, as now constructed, one (1) Awning(s) projecting over the public right-of-way adjacent to its premises known as 1832 W. Montrose Ave..

Said Awning(s) at W. Montrose measure(s):

One (1) at twenty point five (20.5) feet in length, and two (2) feet in width for a total of forty-one (41) square feet.

The location of said privilege shall be as shown on prints kept on file with the Department of Business Affairs and Consumer Protection and the Office of the City Clerk.

Said privilege shall be constructed in accordance with plans and specifications approved by the Zoning Department - Signs.

This grant of privilege in the public way shall be subject to the provisions of Section 10-28-015 and all other required provisions of the Municipal Code of Chicago.

The grantee shall pay to the City of Chicago as compensation for the privilege #1113664 herein granted the sum of fifty (\$50.00) per annum in advance.

A 25% penalty will be added for payments received after due date.



The permit holder agrees to hold the City of Chicago harmless for any damage, relocation or replacement costs associated with damage, relocation or removal of private property caused by the City performing work in the public way.

Authority herein given and granted for a period of five (5) years from and after 03/18/2014.

Alderman



Ameya Pawar 47th Ward

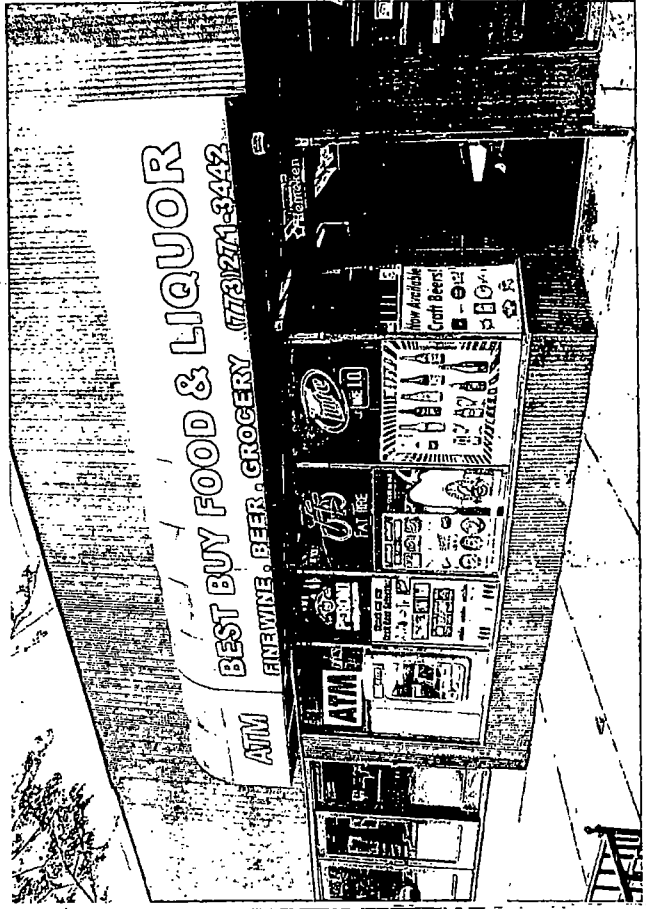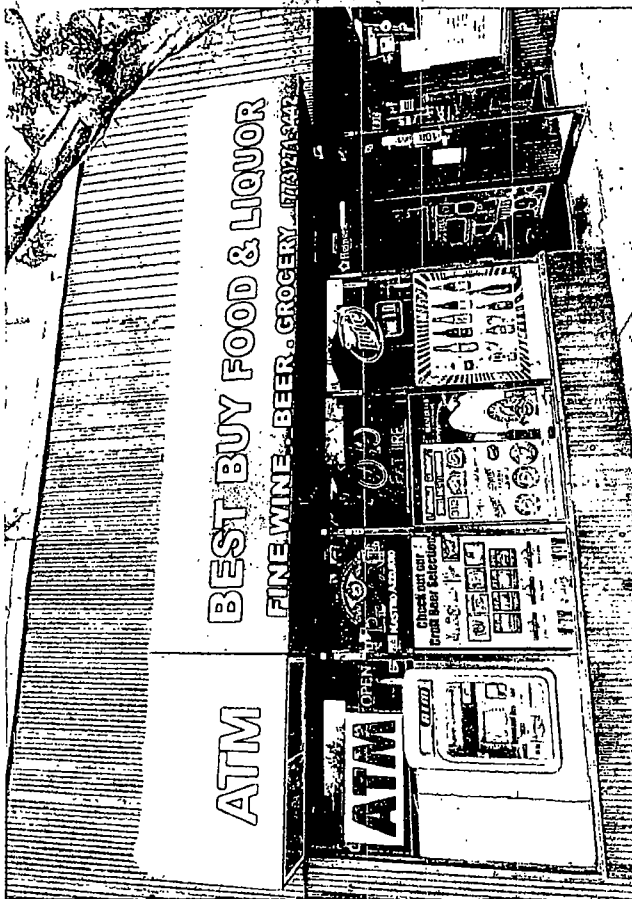



06/25/2014

Alderman **Ameya Pawar**
Ward # **47**
City of Chicago
City Hall, Room **300**
121 North LaSalle Street
Chicago, Illinois 60602

Re: An ordinance to use and maintain a portion of the public right-of-way for **one (1) awning(s)** for **BEST BUY FOOD & LIQUOR**, adjacent to the premises known as **1832 W. Montrose Ave.**

Dear Alderman **Ameya Pawar**:


The applicant referenced above has requested the use of the public right-of-way for a **awning(s)**. An ordinance has been prepared by the Department of Business Affairs and Consumer Protection - Small Business Center - Public Way Use Unit for presentation to the City Council. Because this request was made for properties located in your ward, as approved by you as per the attached, I respectfully request that you introduce the attached ordinance at the next City Council meeting.

If you have any questions regarding this ordinance, please contact Anthony Bertuca at (312) 744-5506.

Department of Business Affairs and Consumer Protection



City of Chicago

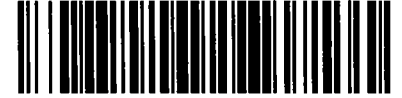

O2014-5505

Office of the City Clerk

Document Tracking Sheet

Meeting Date:	6/25/2014
Sponsor(s):	Pawar (47)
Type:	Ordinance
Title:	Awning(s) for Black Rock Pub
Committee(s) Assignment:	Committee on Transportation and Public Way

ORDINANCE
BLACK ROCK PUB
Acct. No. 14715 - 1
Permit No. 1113403

Be It Ordained by the City Council of the City of Chicago:

SECTION 1. Permission and authority are hereby given and granted to BLACK ROCK PUB, upon the terms and subject to the conditions of this ordinance to maintain and use, as now constructed, one (1) Awning(s) projecting over the public right-of-way adjacent to its premises known as 3614 N. Damen Ave..

Said Awning(s) at N DAMEN AVE measure(s):

One (1) at twenty-two (22) feet in length, and two point five (2.5) feet in width for a total of fifty-five (55) square feet.

The location of said privilege shall be as shown on prints kept on file with the Department of Business Affairs and Consumer Protection and the Office of the City Clerk.

Said privilege shall be constructed in accordance with plans and specifications approved by the Zoning Department - Signs.


This grant of privilege in the public way shall be subject to the provisions of Section 10-28-015 and all other required provisions of the Municipal Code of Chicago.


The grantee shall pay to the City of Chicago as compensation for the privilege #1113403 herein granted the sum of fifty (\$50.00) per annum in advance.

A 25% penalty will be added for payments received after due date.

The permit holder agrees to hold the City of Chicago harmless for any damage, relocation or replacement costs associated with damage, relocation or removal of private property caused by the City performing work in the public way.

Authority herein given and granted for a period of five (5) years from and after 04/22/2014.

Alderman 
Ameya Pawar 47th Ward

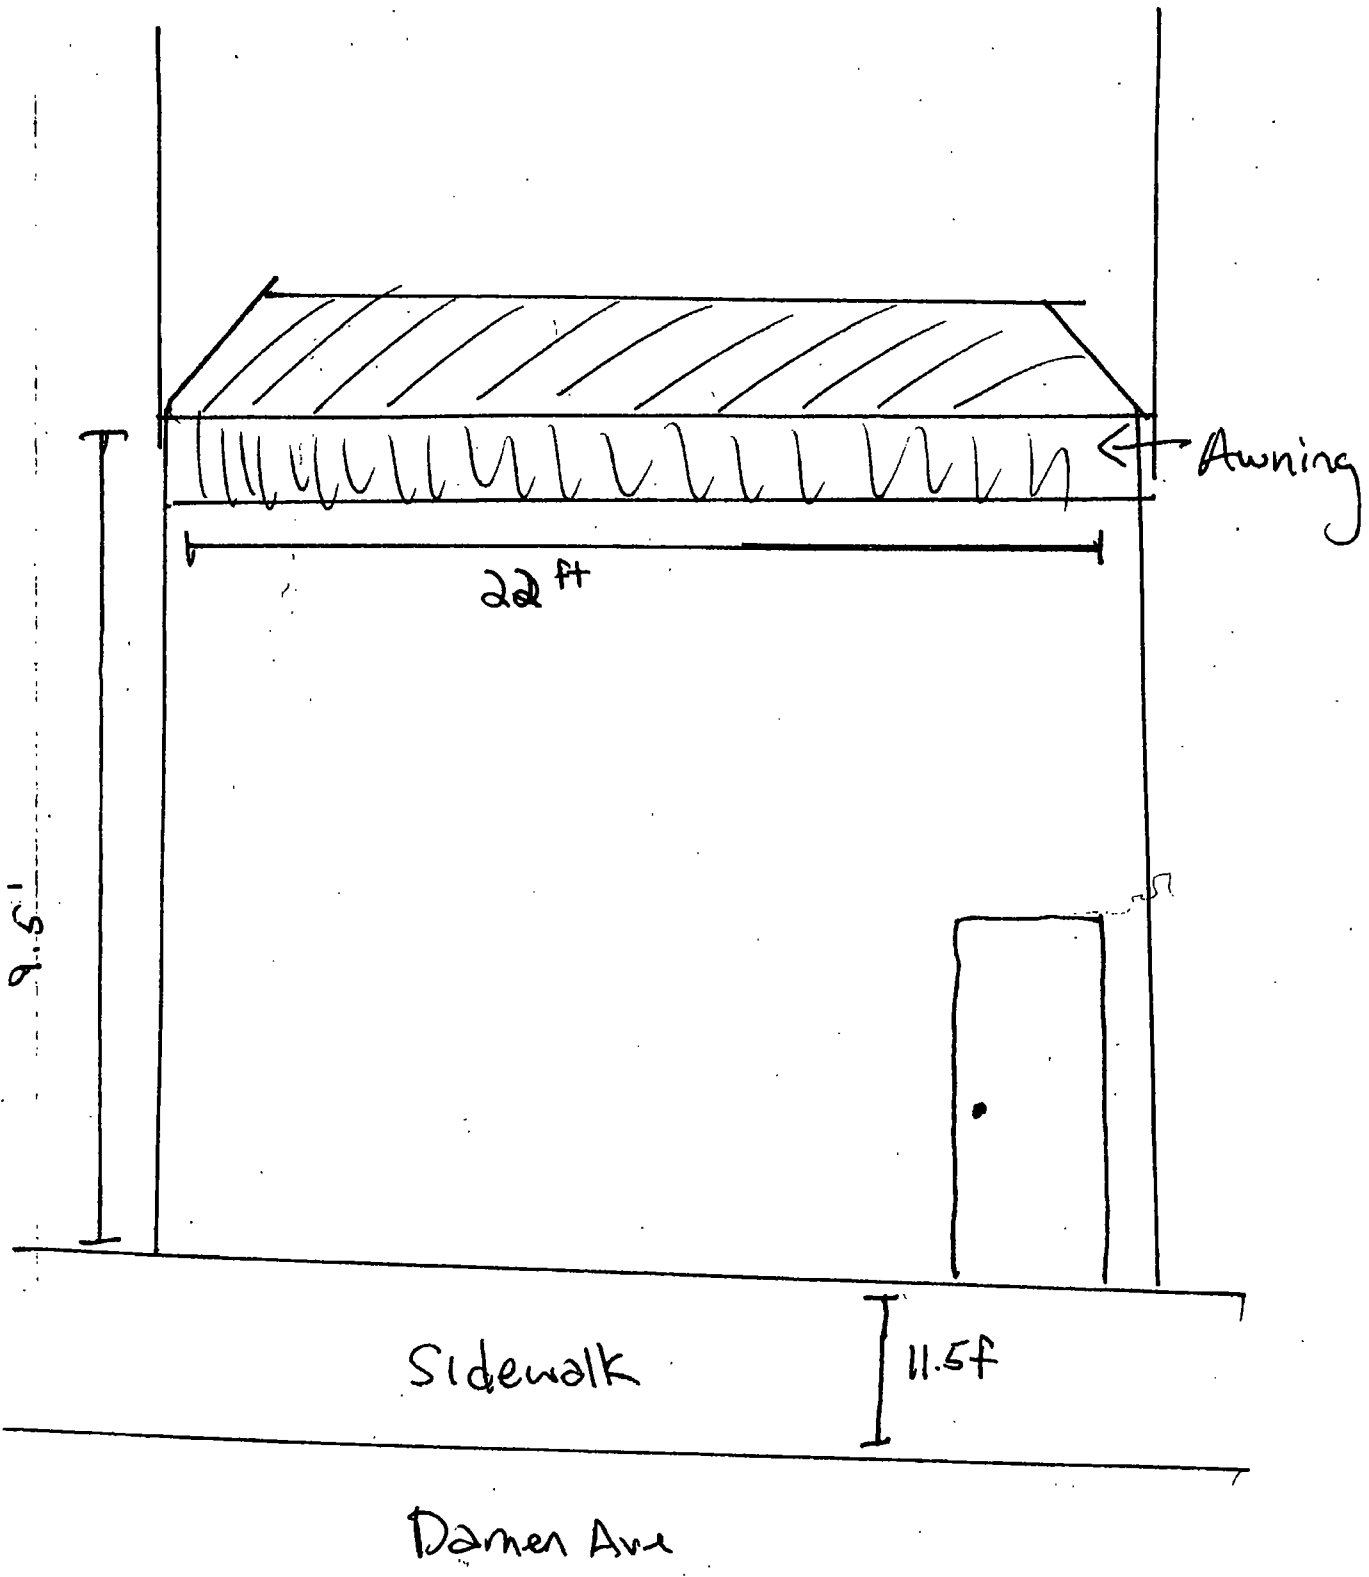



06/25/2014

Alderman **Ameya Pawar**
Ward # **47**
City of Chicago
City Hall, Room **300**
121 North LaSalle Street
Chicago, Illinois 60602

Re: An ordinance to use and maintain a portion of the public right-of-way for **one (1) awning(s)** for **BLACK ROCK PUB**, adjacent to the premises known as **3614 N. Damen Ave.**.

Dear Alderman **Ameya Pawar**:

The applicant referenced above has requested the use of the public right-of-way for a **awning(s)**. An ordinance has been prepared by the Department of Business Affairs and Consumer Protection – Small Business Center - Public Way Use Unit for presentation to the City Council. Because this request was made for properties located in your ward, as approved by you as per the attached, I respectfully request that you introduce the attached ordinance at the next City Council meeting.

If you have any questions regarding this ordinance, please contact Anthony Bertuca at (312) 744-5506.

Department of Business Affairs and Consumer Protection



City of Chicago



O2014-5511

Office of the City Clerk

Document Tracking Sheet

Meeting Date:	6/25/2014
Sponsor(s):	Osterman (48)
Type:	Ordinance
Title:	Awning(s) for Kopi, A Traveler's Cafe
Committee(s) Assignment:	Committee on Transportation and Public Way

ORDINANCE
KOPI, A TRAVELER'S CAFE
Acct. No. 17294 - 1
Permit No. 1113641

Be It Ordained by the City Council of the City of Chicago:

SECTION 1. Permission and authority are hereby given and granted to KOPI, A TRAVELER'S CAFE, upon the terms and subject to the conditions of this ordinance to maintain and use, as now constructed, one (1) Awning(s) projecting over the public right-of-way adjacent to its premises known as 5317 N. Clark St..

Said Awning(s) at NORTH CLARK measure(s):

One (1) at sixteen (16) feet in length, and three (3) feet in width for a total of forty-eight (48) square feet.

The location of said privilege shall be as shown on prints kept on file with the Department of Business Affairs and Consumer Protection and the Office of the City Clerk.

Said privilege shall be constructed in accordance with plans and specifications approved by the Zoning Department - Signs.

This grant of privilege in the public way shall be subject to the provisions of Section 10-28-015 and all other required provisions of the Municipal Code of Chicago.

The grantee shall pay to the City of Chicago as compensation for the privilege #1113641 herein granted the sum of fifty (\$50.00) per annum in advance.


A 25% penalty will be added for payments received after due date.

The permit holder agrees to hold the City of Chicago harmless for any damage, relocation or replacement costs associated with damage, relocation or removal of private property caused by the City performing work in the public way.


Authority herein given and granted for a period of five (5) years from and after 05/24/2014.

Alderman _____


Harry Osterman 48th Ward

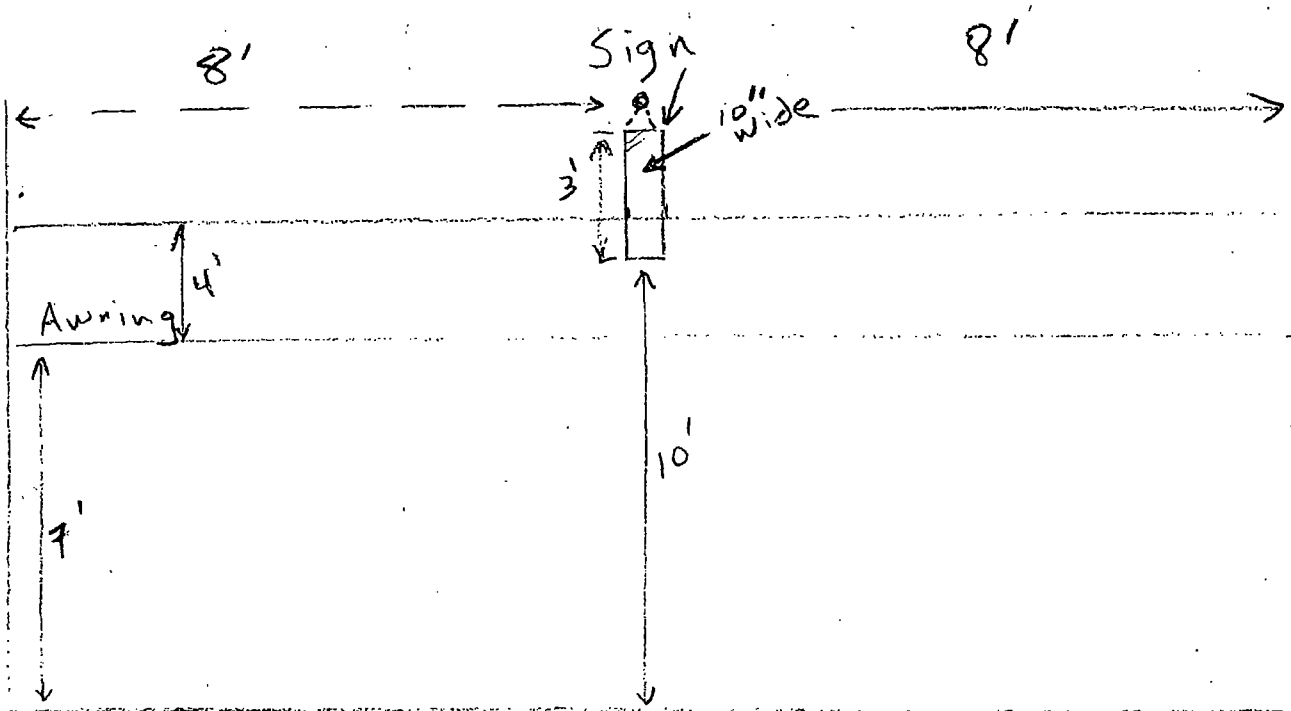

Ground Level Front view
16" Length along public way

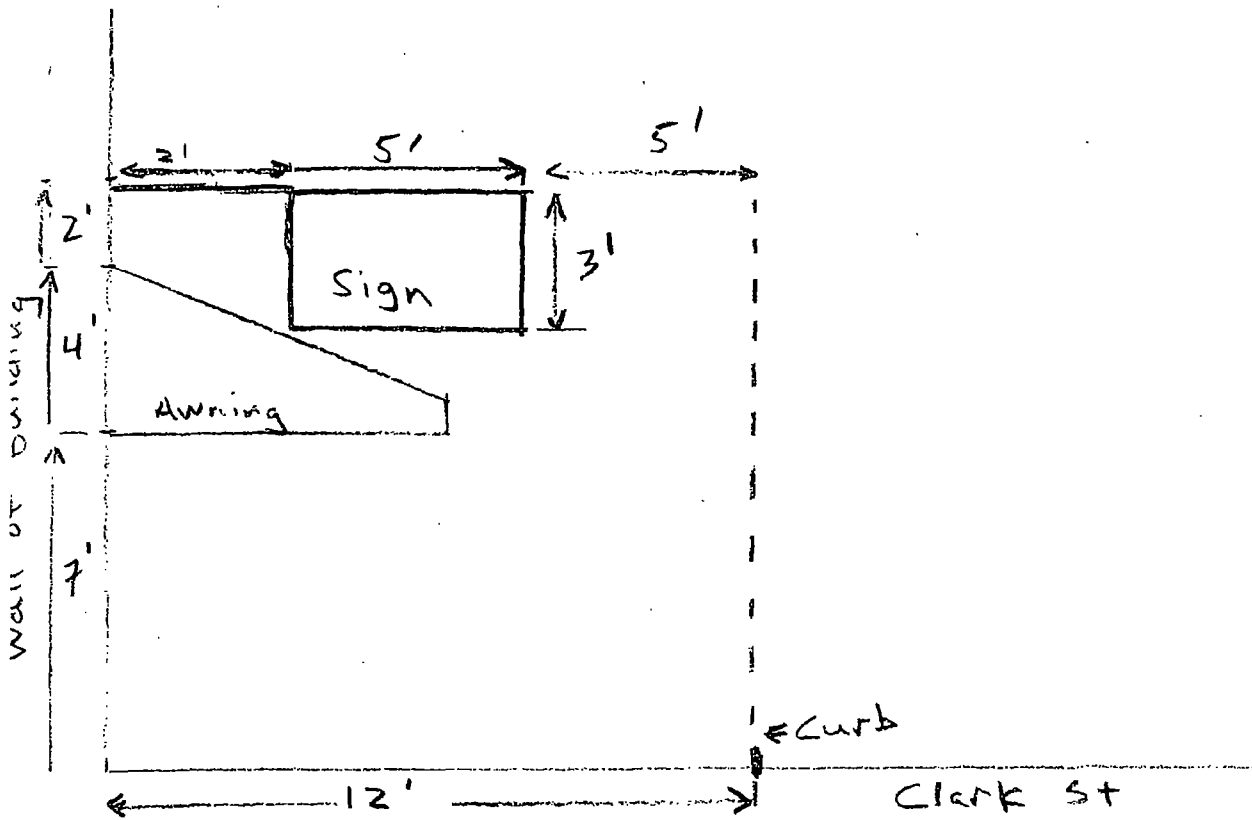

Kopi Cafe
Kopi Jalan, Inc.



06/25/2014

Alderman **Harry Osterman**
Ward # **48**
City of Chicago
City Hall, Room **300**
121 North LaSalle Street
Chicago, Illinois 60602

Re: An ordinance to use and maintain a portion of the public right-of-way for **one (1) awning(s)** for
KOPI, A TRAVELER'S CAFE, adjacent to the premises known as **5317 N. Clark St.**

Dear Alderman **Harry Osterman**:

The applicant referenced above has requested the use of the public right-of-way for a **awning(s)**. An ordinance has been prepared by the Department of Business Affairs and Consumer Protection – Small Business Center - Public Way Use Unit for presentation to the City Council. Because this request was made for properties located in your ward, as approved by you as per the attached, I respectfully request that you introduce the attached ordinance at the next City Council meeting.

If you have any questions regarding this ordinance, please contact Anthony Bertuca at (312) 744-5506.

Department of Business Affairs and Consumer Protection



City of Chicago



O2014-5515

Office of the City Clerk

Document Tracking Sheet

Meeting Date:	6/25/2014
Sponsor(s):	Moore (49)
Type:	Ordinance
Title:	Awning(s) for Cunneen's Pub
Committee(s) Assignment:	Committee on Transportation and Public Way

ORDINANCE
CUNNEEN'S PUB
Acct. No. 237 - 1
Permit No. 1113703

Be It Ordained by the City Council of the City of Chicago:

SECTION 1. Permission and authority are hereby given and granted to CUNNEEN'S PUB, upon the terms and subject to the conditions of this ordinance to maintain and use, as now constructed, two (2) Awning(s) projecting over the public right-of-way adjacent to its premises known as 1424 W. Devon Ave..

Said Awning(s) at W Devon Ave measure(s):

One (1) at twenty-two point five (22.5) feet in length, and two (2) feet in width for a total of forty-five (45) square feet.

Said Awning(s) at Newgard Ave measure(s):

One (1) at seven point five (7.5) feet in length, and two (2) feet in width for a total of fifteen (15) square feet.

The location of said privilege shall be as shown on prints kept on file with the Department of Business Affairs and Consumer Protection and the Office of the City Clerk.

Said privilege shall be constructed in accordance with plans and specifications approved by the Zoning Department - Signs.

This grant of privilege in the public way shall be subject to the provisions of Section 10-28-015 and all other required provisions of the Municipal Code of Chicago.


The grantee shall pay to the City of Chicago as compensation for the privilege #1113703 herein granted the sum of one hundred (\$100.00) per annum in advance.

A 25% penalty will be added for payments received after due date.

The permit holder agrees to hold the City of Chicago harmless for any damage, relocation or replacement costs associated with damage, relocation or removal of private property caused by the City performing work in the public way.

Authority herein given and granted for a period of five (5) years from and after 04/22/2014.


Alderman

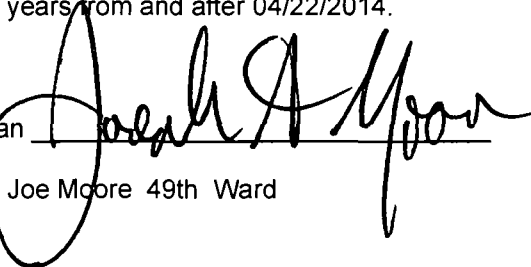A handwritten signature in black ink, appearing to read "Joe Moore", written over a horizontal line.

Joe Moore 49th Ward

NEW GARD AVE

DEVON AVE

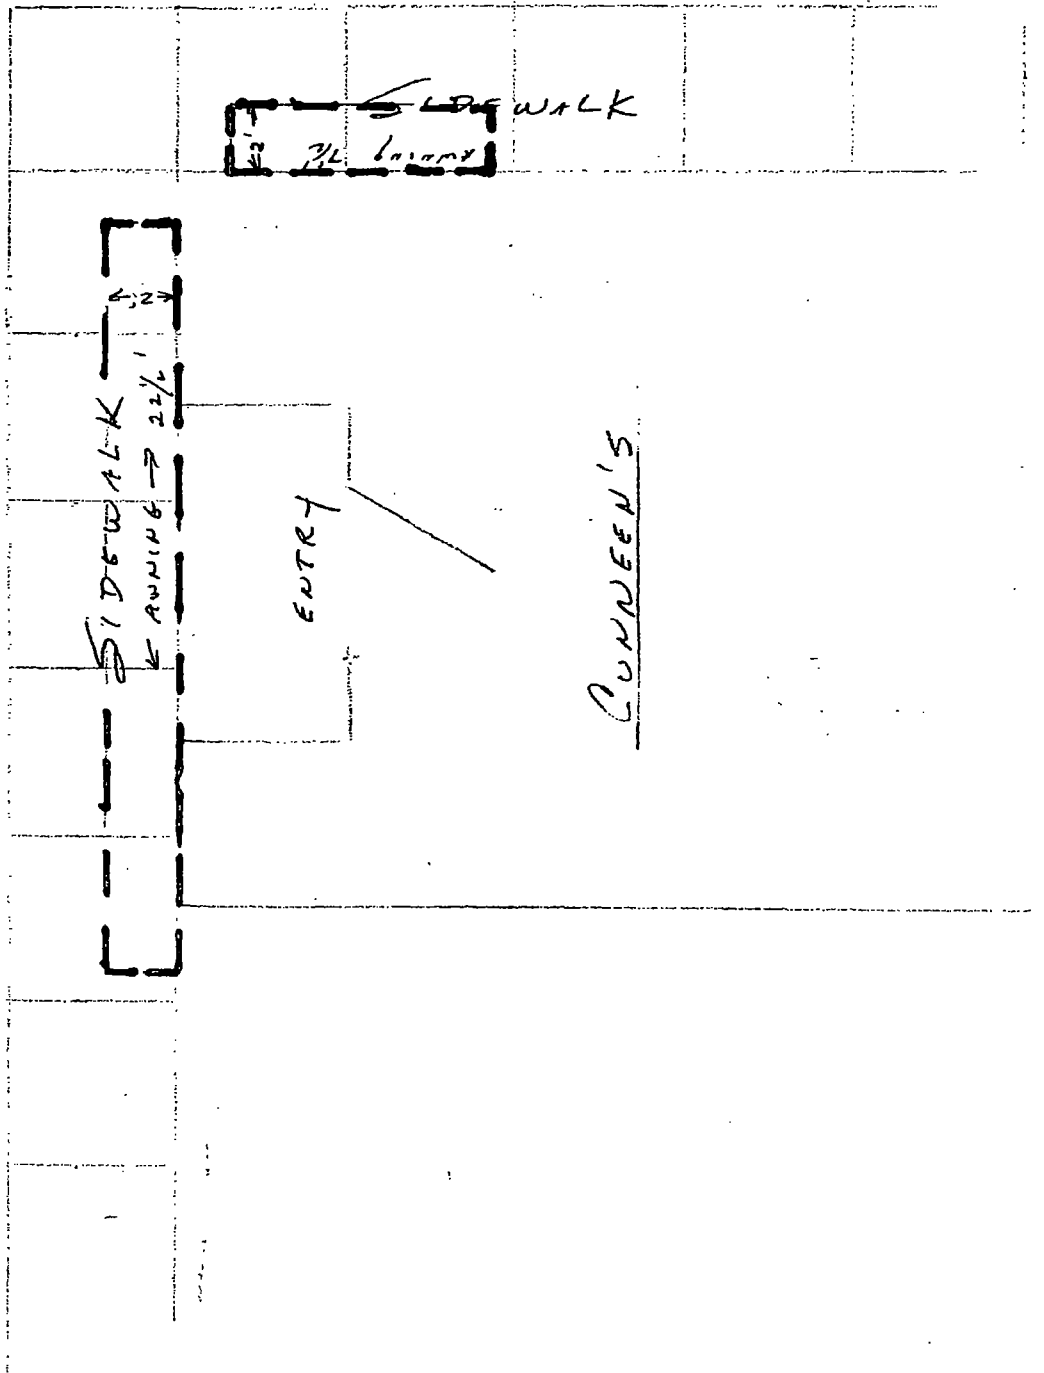

NORTH



06/25/2014

Alderman Joe Moore
Ward # **49**
City of Chicago
City Hall, Room **300**
121 North LaSalle Street
Chicago, Illinois 60602

Re: An ordinance to use and maintain a portion of the public right-of-way for **two (2) awning(s)** for **CUNNEEN'S PUB**, adjacent to the premises known as **1424 W. Devon Ave.**.

Dear Alderman **Joe Moore**:

The applicant referenced above has requested the use of the public right-of-way for a **awning(s)**. An ordinance has been prepared by the Department of Business Affairs and Consumer Protection – Small Business Center - Public Way Use Unit for presentation to the City Council. Because this request was made for properties located in your ward, as approved by you as per the attached, I respectfully request that you introduce the attached ordinance at the next City Council meeting.

If you have any questions regarding this ordinance, please contact Anthony Bertuca at (312) 744-5506.

Department of Business Affairs and Consumer Protection



City of Chicago



O2014-5519

Office of the City Clerk

Document Tracking Sheet

Meeting Date:	6/25/2014
Sponsor(s):	Moore (49)
Type:	Ordinance
Title:	Awning(s) for Mona Buechler
Committee(s) Assignment:	Committee on Transportation and Public Way

ORDINANCE
MONA BUECHLER
Acct. No. 391129 - 1
Permit No. 1113635

Be It Ordained by the City Council of the City of Chicago:

SECTION 1. Permission and authority are hereby given and granted to MONA BUECHLER, upon the terms and subject to the conditions of this ordinance to maintain and use, as now constructed, one (1) Awning(s) projecting over the public right-of-way adjacent to its premises known as 1418 W. Howard St..

Said Awning(s) at W. Howard Street measure(s):

One (1) at eleven point one seven (11.17) feet in length, and two point three three (2.33) feet in width for a total of twenty-six point zero three (26.03) square feet.

The location of said privilege shall be as shown on prints kept on file with the Department of Business Affairs and Consumer Protection and the Office of the City Clerk.

Said privilege shall be constructed in accordance with plans and specifications approved by the Zoning Department - Signs.

This grant of privilege in the public way shall be subject to the provisions of Section 10-28-015 and all other required provisions of the Municipal Code of Chicago.


The grantee shall pay to the City of Chicago as compensation for the privilege #1113635 herein granted the sum of fifty (\$50.00) per annum in advance.

A 25% penalty will be added for payments received after due date.

The permit holder agrees to hold the City of Chicago harmless for any damage, relocation or replacement costs associated with damage, relocation or removal of private property caused by the City performing work in the public way.

Authority herein given and granted for a period of five (5) years from and after 04/26/2014.

Alderman _____

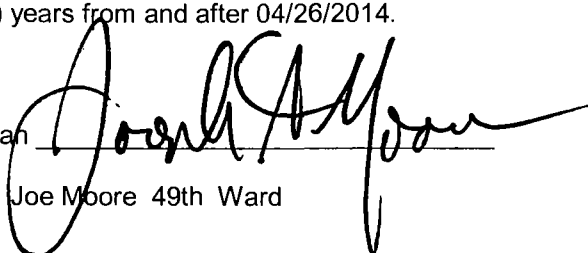
Joe Moore 49th Ward

1418W Howard Street, photo taken on 05-12-2014





06/25/2014

Alderman **Joe Moore**
Ward # **49**
City of Chicago
City Hall, Room **300**
121 North LaSalle Street
Chicago, Illinois 60602

Re: An ordinance to use and maintain a portion of the public right-of-way for **one (1) awning(s)** for **MONA BUECHLER**, adjacent to the premises known as **1418 W. Howard St.**

Dear Alderman **Joe Moore**:

The applicant referenced above has requested the use of the public right-of-way for a **awning(s)**. An ordinance has been prepared by the Department of Business Affairs and Consumer Protection – Small Business Center - Public Way Use Unit for presentation to the City Council. Because this request was made for properties located in your ward, as approved by you as per the attached, I respectfully request that you introduce the attached ordinance at the next City Council meeting.

If you have any questions regarding this ordinance, please contact Anthony Bertuca at (312) 744-5506.

Department of Business Affairs and Consumer Protection



City of Chicago



O2014-5205

Office of the City Clerk

Document Tracking Sheet

Meeting Date:	6/25/2014
Sponsor(s):	Burns (4)
Type:	Ordinance
Title:	Canopy(s) for New Valois Rest, Inc., The
Committee(s) Assignment:	Committee on Transportation and Public Way

ORDINANCE
THE NEW VALOIS REST INC
Acct. No. 2998 - 1
Permit No. 1113078

Be It Ordained by the City Council of the City of Chicago:

SECTION 1. Permission and authority are hereby given and granted to THE NEW VALOIS REST INC, upon the terms and subject to the conditions of this ordinance to maintain and use, as now constructed, one (1) Canopy(s) projecting over the public right-of-way adjacent to its premises known as 1518 E. 53rd St..

Said Canopy(s) at E 53RD ST measure(s):

One (1) at thirty-nine (39) feet in length, and five point five eight (5.58) feet in width for a total of two hundred seventeen point six two (217.62) square feet.

The location of said privilege shall be as shown on prints kept on file with the Department of Business Affairs and Consumer Protection and the Office of the City Clerk.

Said privilege shall be constructed in accordance with plans and specifications approved by the Zoning Department - Signs.

This grant of privilege in the public way shall be subject to the provisions of Section 10-28-015 and all other required provisions of the Municipal Code of Chicago.

The grantee shall pay to the City of Chicago as compensation for the privilege #1113078 herein granted the sum of sixty-four (\$64.00) per annum in advance.


A 25% penalty will be added for payments received after due date.

The permit holder agrees to hold the City of Chicago harmless for any damage, relocation or replacement costs associated with damage, relocation or removal of private property caused by the City performing work in the public way.

Authority herein given and granted for a period of five (5) years from and after 04/22/2014.

Alderman 

William D. Burns 4th Ward

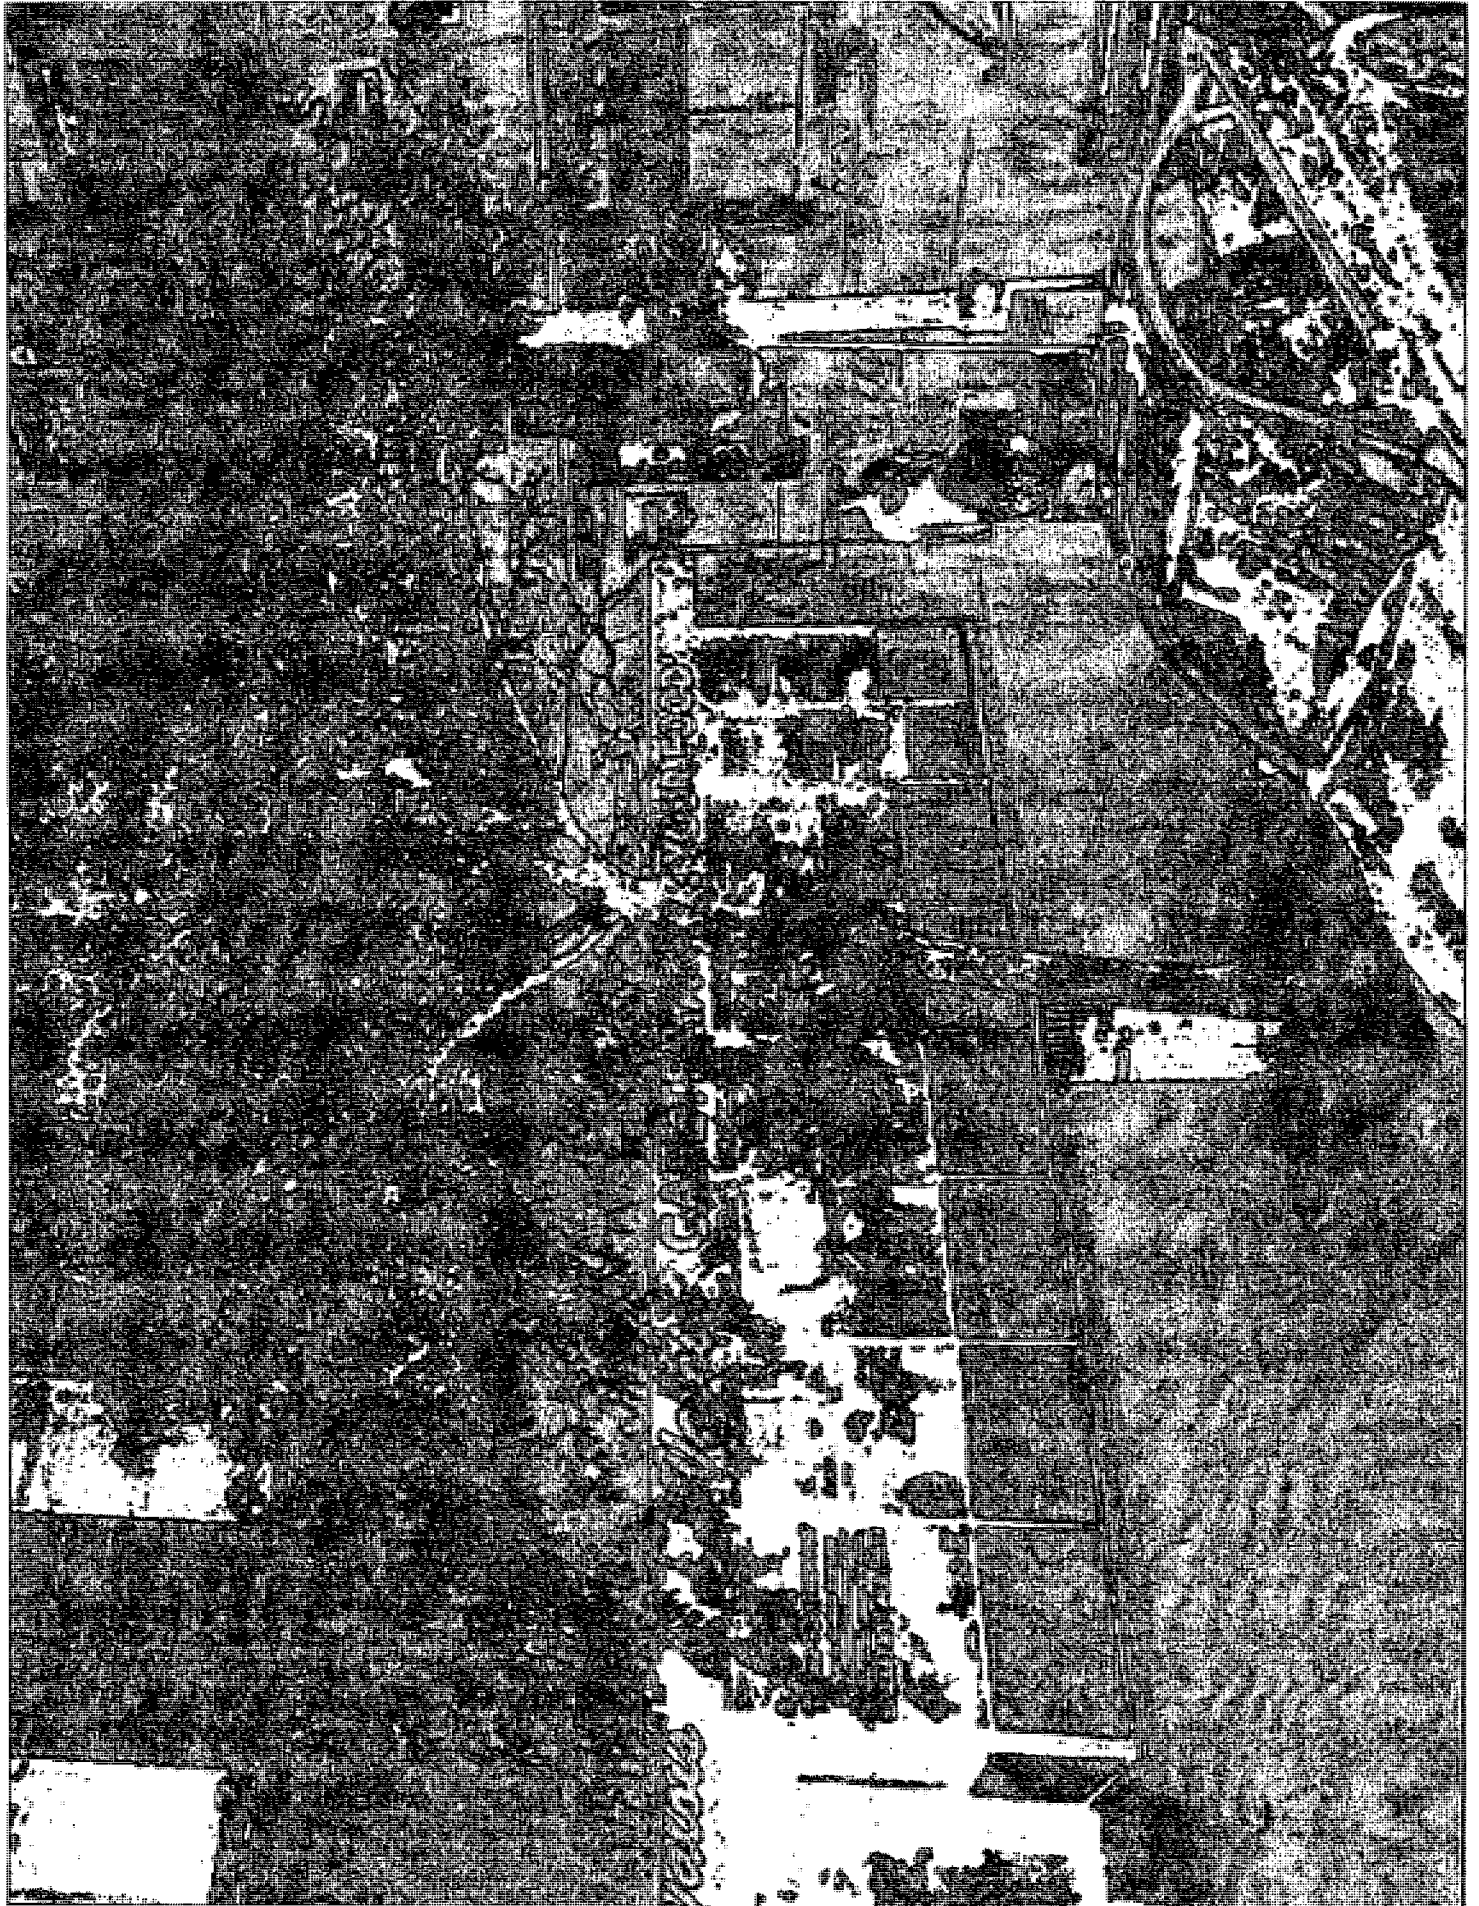



Department of Business Affairs and Consumer Protection
Small Business Center - Public Way Use Unit
City Hall - 121 N LaSalle Street, Room 800 • Chicago, IL 60602
(312)-74-GOBIZ (312-744-6249) • (312) 744-1944 (TTY)
<http://www.cityofchicago.org/bacp>

2nd ATTEMPT AT INTRODUCTION

05/28/2014

Alderman **William D. Burns**
Ward # 04
City of Chicago
City Hall, Room 300
121 North LaSalle Street
Chicago, Illinois 60602

Re: An ordinance to use and maintain a portion of the public right-of-way for **one (1) canopy(ies)** for **THE NEW VALOIS REST INC**, adjacent to the premises known as **1518 E. 53rd St.**

Dear Alderman **William D. Burns**:

The applicant referenced above has requested the use of the public right-of-way for a **canopy(ies)**. An ordinance has been prepared by the Department of Business Affairs and Consumer Protection – Small Business Center - Public Way Use Unit for presentation to the City Council. Because this request was made for properties located in your ward, as approved by you as per the attached, I respectfully request that you introduce the attached ordinance at the next City Council meeting.

If you have any questions regarding this ordinance, please contact Anthony Bertuca at (312) 744-5506.

Department of Business Affairs and Consumer Protection



City of Chicago



O2014-5208

Office of the City Clerk

Document Tracking Sheet

Meeting Date:	6/25/2014
Sponsor(s):	Burns (4)
Type:	Ordinance
Title:	Canopy(s) for One Financial Place Property LLC
Committee(s) Assignment:	Committee on Transportation and Public Way

ORDINANCE
ONE FINANCIAL PLACE PROPERTY, LLC
Acct. No. 338101 - 2
Permit No. 1112367

Be It Ordained by the City Council of the City of Chicago:

SECTION 1. Permission and authority are hereby given and granted to ONE FINANCIAL PLACE PROPERTY, LLC, upon the terms and subject to the conditions of this ordinance to construct, install, maintain and use one (1) Canopy(s) projecting over the public right-of-way adjacent to its premises known as 440 S. La Salle St..

Said Canopy(s) at S. Financial Place measure(s):

One (1) at ninety-two (92) feet in length, and thirteen (13) feet in width for a total of one thousand one hundred ninety-six (1196) square feet.

The location of said privilege shall be as shown on prints kept on file with the Department of Business Affairs and Consumer Protection and the Office of the City Clerk.

Said privilege shall be constructed in accordance with plans and specifications approved by the Zoning Department - Signs.

This grant of privilege in the public way shall be subject to the provisions of Section 10-28-015 and all other required provisions of the Municipal Code of Chicago.

The grantee shall pay to the City of Chicago as compensation for the privilege #1112367 herein granted the sum of one hundred seventeen (\$117.00) per annum in advance.


A 25% penalty will be added for payments received after due date.

The permit holder agrees to hold the City of Chicago harmless for any damage, relocation or replacement costs associated with damage, relocation or removal of private property caused by the City performing work in the public way.

Authority herein given and granted for a period of five (5) years from and after Date of Passage.

Alderman 

William D. Burns 4th Ward

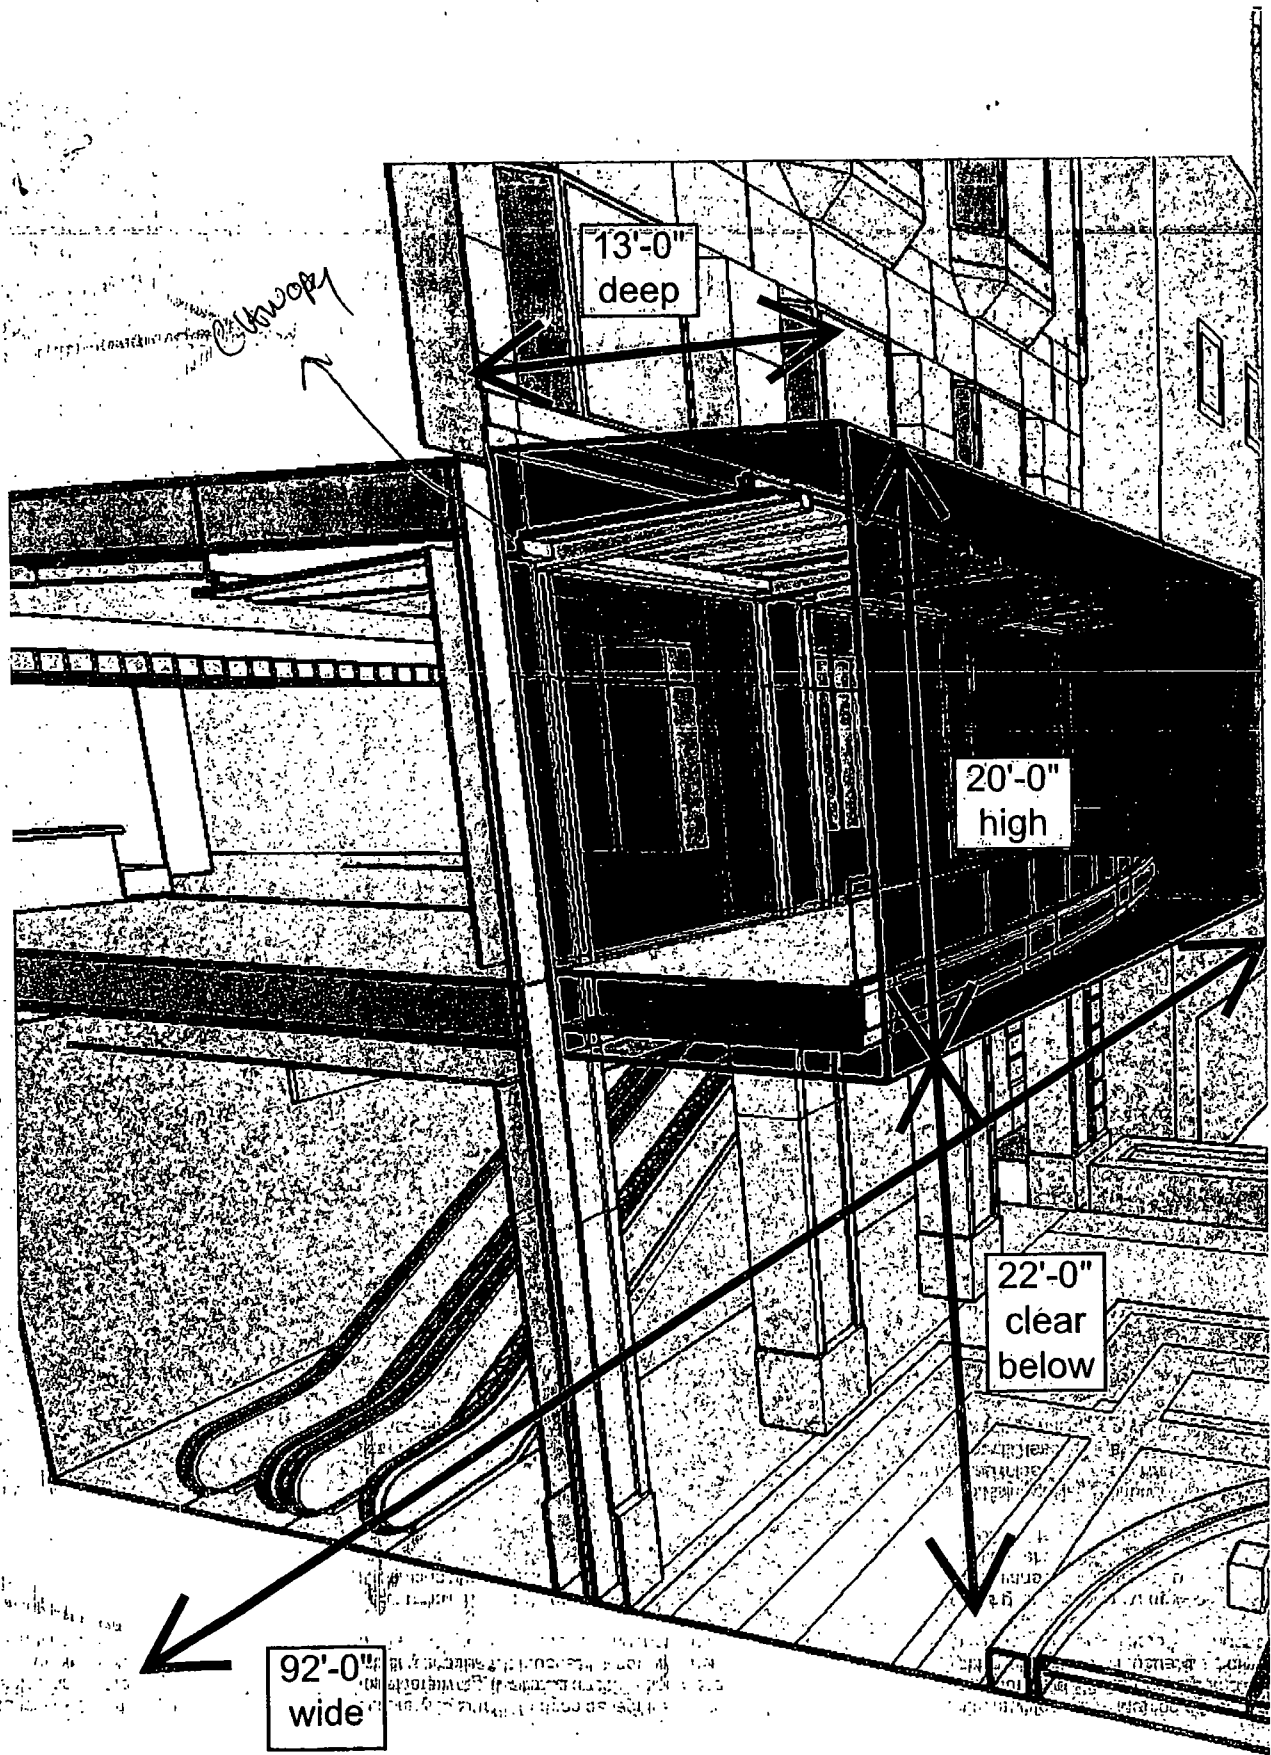



2nd ATTEMPT AT INTRODUCTION

06/25/2014

Alderman **William D. Burns**
Ward # 04
City of Chicago
City Hall, Room 300
121 North LaSalle Street
Chicago, Illinois 60602

Re: An ordinance to use and maintain a portion of the public right-of-way for **one (1) canopy(ies)** for **ONE FINANCIAL PLACE PROPERTY, LLC**, adjacent to the premises known as **440 S. La Salle St.**.

Dear Alderman **William D. Burns**:

The applicant referenced above has requested the use of the public right-of-way for a **canopy(ies)**. An ordinance has been prepared by the Department of Business Affairs and Consumer Protection – Small Business Center - Public Way Use Unit for presentation to the City Council. Because this request was made for properties located in your ward, as approved by you as per the attached, I respectfully request that you introduce the attached ordinance at the next City Council meeting.

If you have any questions regarding this ordinance, please contact Anthony Bertuca at (312) 744-5506.

Department of Business Affairs and Consumer Protection



City of Chicago



O2014-5210

Office of the City Clerk
Document Tracking Sheet

Meeting Date:	6/25/2014
Sponsor(s):	Beale (9)
Type:	Ordinance
Title:	Canopy(s) for Ana's Food Mart
Committee(s) Assignment:	Committee on Transportation and Public Way

ORDINANCE
ANA'S FOOD MART.
Acct. No. 339960 - 1
Permit No. 1113543

Be It Ordained by the City Council of the City of Chicago:

SECTION 1. Permission and authority are hereby given and granted to ANA'S FOOD MART., upon the terms and subject to the conditions of this ordinance to maintain and use, as now constructed, two (2) Canopy(s) projecting over the public right-of-way adjacent to its premises known as 11545 S. Michigan Ave..

Said Canopy(s) at S MICHIGAN AVE measure(s):

One (1) at twenty (20) feet in length, and four (4) feet in width for a total of eighty (80) square feet.

Said Canopy(s) at E. KESSINGTON AVE measure(s):

One (1) at thirty-two (32) feet in length, and one (1) foot in width for a total of thirty-two (32) square feet.

The location of said privilege shall be as shown on prints kept on file with the Department of Business Affairs and Consumer Protection and the Office of the City Clerk.

Said privilege shall be constructed in accordance with plans and specifications approved by the Zoning Department - Signs.

This grant of privilege in the public way shall be subject to the provisions of Section 10-28-015 and all other required provisions of the Municipal Code of Chicago.

The grantee shall pay to the City of Chicago as compensation for the privilege #1113543 herein granted the sum of one hundred seven (\$107.00) per annum in advance.

A 25% penalty will be added for payments received after due date.

The permit holder agrees to hold the City of Chicago harmless for any damage, relocation or replacement costs associated with damage, relocation or removal of private property caused by the City performing work in the public way.

Authority herein given and granted for a period of ^{Three 3} ~~five (5)~~ years from and after 05/13/2014.

Alderman



Anthony Beale 9th Ward

Michigan Ave front


20 FT Long

15 FT
8 FT

Kensington Ave Side

32 long

15 FT
8 FT

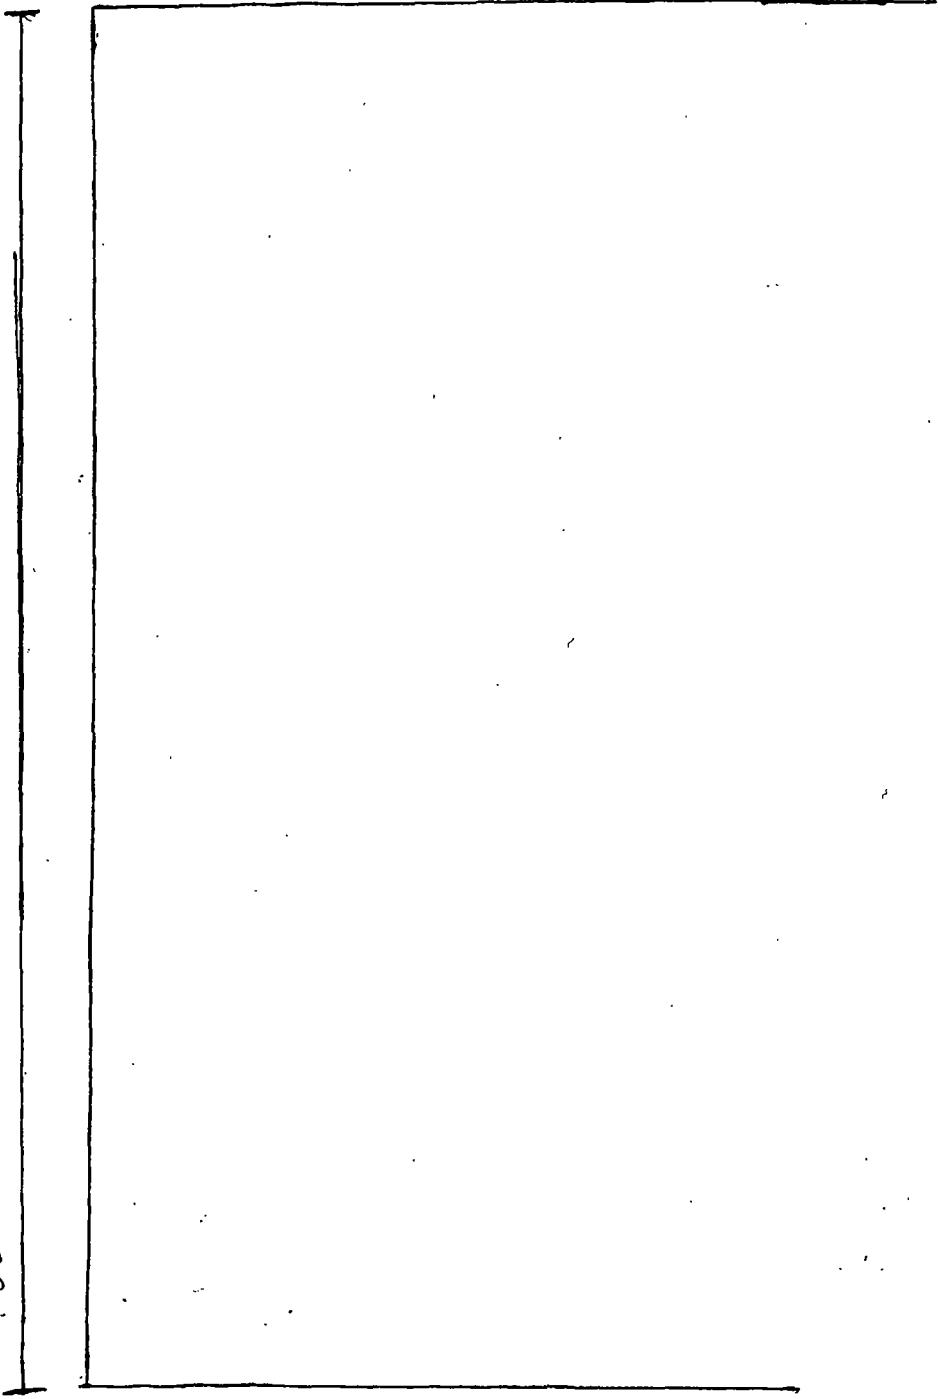

APPLICATION TO USE THE PUBLIC RIGHT OF WAY

APPLICANT INFORMATION:

NAME: Ana's Food Mart.

ACCT#: 339960 **RENEWAL** **SITE#:** 1

PERMIT#: 1086199

ADDRESS: 11545 S. Michigan Ave.

ZIP CODE: 60628-5642

CONTACT PERSON: Anabel Meraz

TITLE: _____ **PHONE:** (773) 264-7191
~~(708) 253-7161~~

Check box for change of mailing address. Provide information below

New Mailing Address: _____

Phone: _____

Contact: _____

Note: Any changes to ownership requires a new application.

**If no changes, complete the renewal application, include photo(s) and sketch as described below.
Return to:**

City of Chicago
Department of Business Affairs and Consumer Protection
Small Business Center - Public Way Use Unit
City Hall - 121 N. LaSalle Street, Room 800
Chicago, IL 60602
(312)-74-GOBIZ (312-744-6249)

USE OF THE PUBLIC WAY

Type **How Many?** **Building Address**

Canopy	2	11545 S. MICHIGAN AVE.
--------	---	------------------------

Approval shall not be withheld for any reason relating to language, content or message contained in or implied by the sign, canopy, awning, banner or marquee for which the permit is sought. If aldermanic signature indicating approval is not received by BACP within 60 days of submission of the application to the alderman then, provided the application is complete and accurate and the applicant is not in violation of any pertinent provision of the Municipal Code, the application shall be deemed approved by the BACP and processed for submission to the City Council as a Mayoral introduction.

ALDERMAN'S SIGNATURE *Anthony Al Beale* **WARD:** 9^A **DATE:** 5-8-14



City of Chicago



O2014-5215

Office of the City Clerk

Document Tracking Sheet

Meeting Date:	6/25/2014
Sponsor(s):	Quinn (13)
Type:	Ordinance
Title:	Canopy(s) for Double T Liquors & Lounge
Committee(s) Assignment:	Committee on Transportation and Public Way

ORDINANCE
DOUBLE T LIQUORS & LOUNGE
Acct. No. 25569 - 1
Permit No. 1113665

Be It Ordained by the City Council of the City of Chicago:

SECTION 1. Permission and authority are hereby given and granted to DOUBLE T LIQUORS & LOUNGE, upon the terms and subject to the conditions of this ordinance to maintain and use, as now constructed, one (1) Canopy(s) projecting over the public right-of-way adjacent to its premises known as 5624 S. Pulaski Rd..

Said Canopy(s) at S. Pulaski Road measure(s):

One (1) at twenty-six (26) feet in length, and one point three three (1.33) foot in width for a total of thirty-four point five eight (34.58) square feet.

The location of said privilege shall be as shown on prints kept on file with the Department of Business Affairs and Consumer Protection and the Office of the City Clerk.

Said privilege shall be constructed in accordance with plans and specifications approved by the Zoning Department - Signs.


This grant of privilege in the public way shall be subject to the provisions of Section 10-28-015 and all other required provisions of the Municipal Code of Chicago.


The grantee shall pay to the City of Chicago as compensation for the privilege #1113665 herein granted the sum of fifty-one (\$51.00) per annum in advance.

A 25% penalty will be added for payments received after due date.

The permit holder agrees to hold the City of Chicago harmless for any damage, relocation or replacement costs associated with damage, relocation or removal of private property caused by the City performing work in the public way.

Authority herein given and granted for a period of five (5) years from and after 06/03/2014.

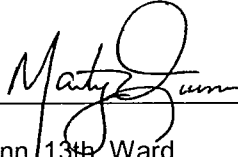Alderman  _____
Marty Quinn / 13th Ward

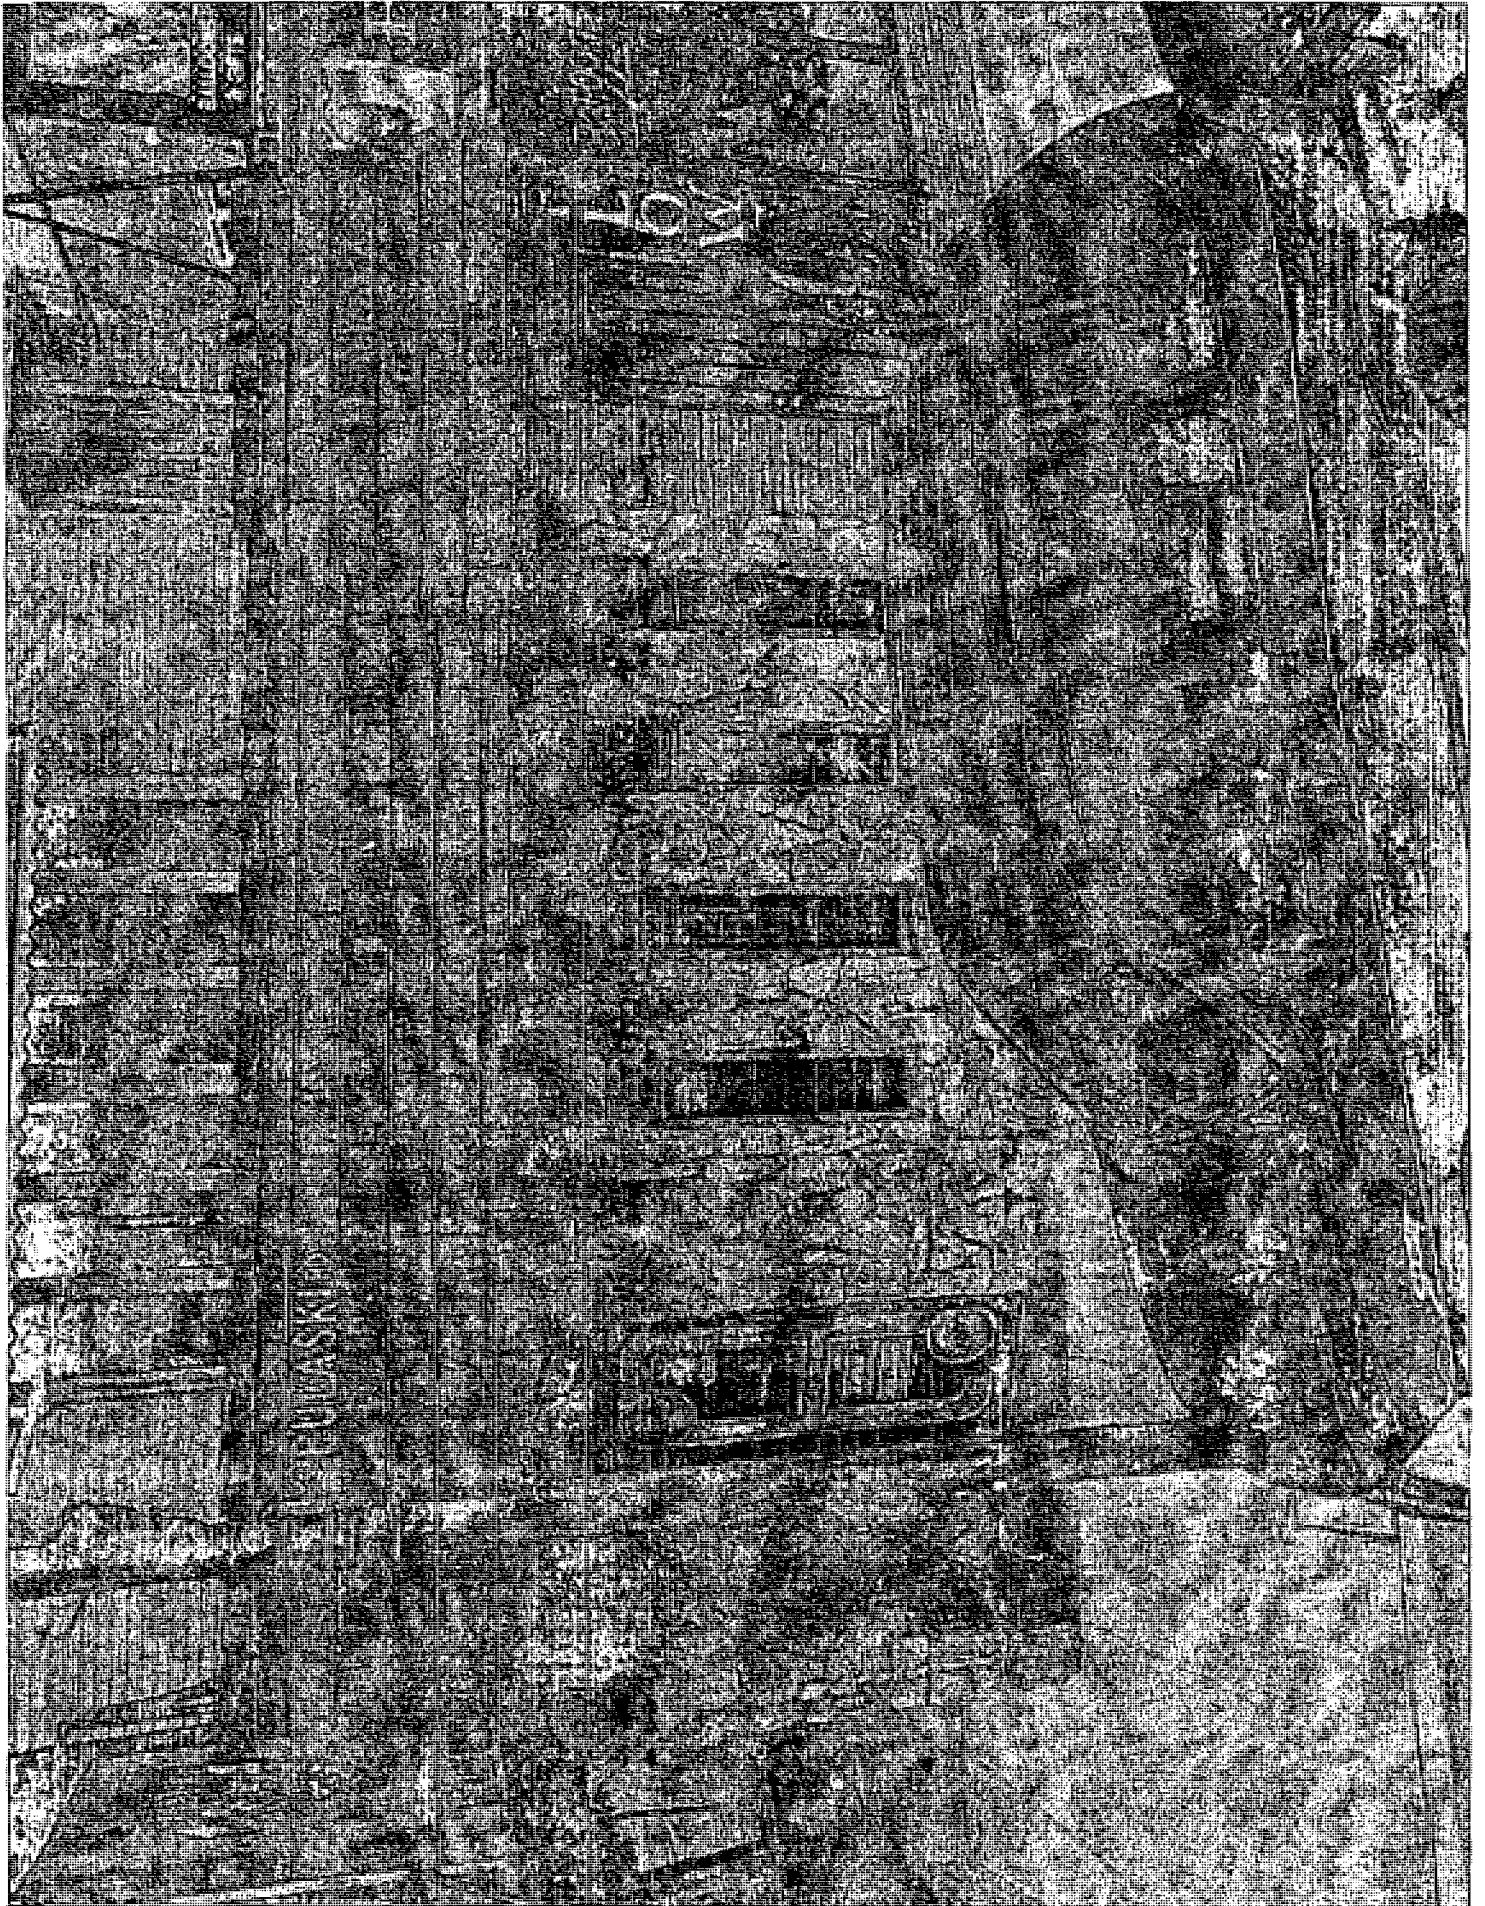



06/25/2014

Alderman **Marty Quinn**
Ward # 13
City of Chicago
City Hall, Room 203
121 North LaSalle Street
Chicago, Illinois 60602

Re: An ordinance to use and maintain a portion of the public right-of-way for **one (1) canopy(ies)** for **DOUBLE T LIQUORS & LOUNGE**, adjacent to the premises known as **5624 S. Pulaski Rd.**

Dear Alderman **Marty Quinn**:

The applicant referenced above has requested the use of the public right-of-way for a **canopy(ies)**. An ordinance has been prepared by the Department of Business Affairs and Consumer Protection – Small Business Center - Public Way Use Unit for presentation to the City Council. Because this request was made for properties located in your ward, as approved by you as per the attached, I respectfully request that you introduce the attached ordinance at the next City Council meeting.

If you have any questions regarding this ordinance, please contact Anthony Bertuca at (312) 744-5506.

Department of Business Affairs and Consumer Protection



City of Chicago



O2014-5218

Office of the City Clerk

Document Tracking Sheet

Meeting Date:	6/25/2014
Sponsor(s):	Cochran (20)
Type:	Ordinance
Title:	Canopy(s) for 63rd & Cottage Grove Building
Committee(s) Assignment:	Committee on Transportation and Public Way

ORDINANCE
63RD & COTTAGE GROVE BUILDING
Acct. No. 390842 - 1
Permit No. 1113397

Be It Ordained by the City Council of the City of Chicago:

SECTION 1. Permission and authority are hereby given and granted to 63RD & COTTAGE GROVE BUILDING, upon the terms and subject to the conditions of this ordinance to maintain and use, as now constructed, one (1) Canopy(s) projecting over the public right-of-way adjacent to its premises known as 801 E. 63rd St..

Said Canopy(s) at S. Cottage Grove Avenue & E. 63rd Street measure(s):

One (1) at ninety-two point zero eight (92.08) feet in length, and one point two five (1.25) foot in width for a total of one hundred fifteen point one (115.1) square feet.

The location of said privilege shall be as shown on prints kept on file with the Department of Business Affairs and Consumer Protection and the Office of the City Clerk.

Said privilege shall be constructed in accordance with plans and specifications approved by the Zoning Department - Signs.

This grant of privilege in the public way shall be subject to the provisions of Section 10-28-015 and all other required provisions of the Municipal Code of Chicago.


The grantee shall pay to the City of Chicago as compensation for the privilege #1113397 herein granted the sum of one hundred seventeen dollars and eight cents (\$117.08) per annum in advance.

A 25% penalty will be added for payments received after due date.

The permit holder agrees to hold the City of Chicago harmless for any damage, relocation or replacement costs associated with damage, relocation or removal of private property caused by the City performing work in the public way.

Authority herein given and granted for a period of five (5) years from and after Date of Passage.

Alderman

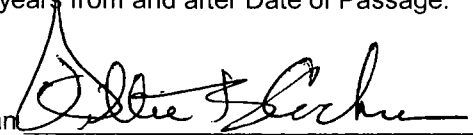

Willie Cochran 20th Ward




APPLICATION TO USE THE PUBLIC RIGHT OF WAY

EXAMPLE OF CANOPY/AWNING DRAWING

CANOPY DRAWINGS

PROPERTY LOCATION: 801 E 63RD ST
ORGANIZATION'S NAME: GREEN CANTINE BLDG

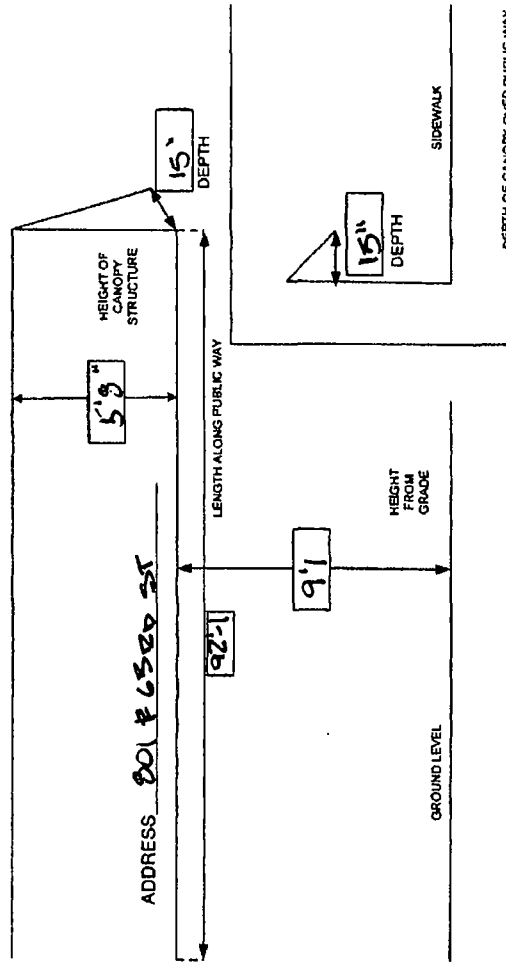



06/25/2014

Alderman **Willie Cochran**
Ward # **20**
City of Chicago
City Hall, Room **300**
121 North LaSalle Street
Chicago, Illinois 60602

Re: An ordinance to use and maintain a portion of the public right-of-way for **one (1) canopy(ies)** for
63RD & COTTAGE GROVE BUILDING, adjacent to the premises known as **801 E. 63rd St.**

Dear Alderman **Willie Cochran**:

The applicant referenced above has requested the use of the public right-of-way for a **canopy(ies)**. An ordinance has been prepared by the Department of Business Affairs and Consumer Protection – Small Business Center - Public Way Use Unit for presentation to the City Council. Because this request was made for properties located in your ward, as approved by you as per the attached, I respectfully request that you introduce the attached ordinance at the next City Council meeting.

If you have any questions regarding this ordinance, please contact Anthony Bertuca at (312) 744-5506.

Department of Business Affairs and Consumer Protection



City of Chicago



O2014-5221

Office of the City Clerk

Document Tracking Sheet

Meeting Date:	6/25/2014
Sponsor(s):	Zalewski (23)
Type:	Ordinance
Title:	Canopy(s) for Overt Press, Inc.
Committee(s) Assignment:	Committee on Transportation and Public Way

ORDINANCE
OVERT PRESS INC
Acct. No. 1652 - 1
Permit No. 1113668

Be It Ordained by the City Council of the City of Chicago:

SECTION 1. Permission and authority are hereby given and granted to OVERT PRESS INC, upon the terms and subject to the conditions of this ordinance to maintain and use, as now constructed, one (1) Canopy(s) projecting over the public right-of-way adjacent to its premises known as 4625 W. 53rd St..

Said Canopy(s) at W 53RD ST measure(s):

One (1) at ten (10) feet in length, and three (3) feet in width for a total of thirty (30) square feet.

The location of said privilege shall be as shown on prints kept on file with the Department of Business Affairs and Consumer Protection and the Office of the City Clerk.

Said privilege shall be constructed in accordance with plans and specifications approved by the Zoning Department - Signs.


This grant of privilege in the public way shall be subject to the provisions of Section 10-28-015 and all other required provisions of the Municipal Code of Chicago.


The grantee shall pay to the City of Chicago as compensation for the privilege #1113668 herein granted the sum of fifty (\$50.00) per annum in advance.

A 25% penalty will be added for payments received after due date.

The permit holder agrees to hold the City of Chicago harmless for any damage, relocation or replacement costs associated with damage, relocation or removal of private property caused by the City performing work in the public way.

Authority herein given and granted for a period of five (5) years from and after 03/18/2014.

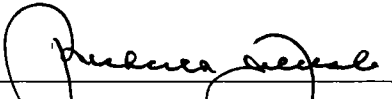Alderman 
Michael R. Zalewski 23rd Ward

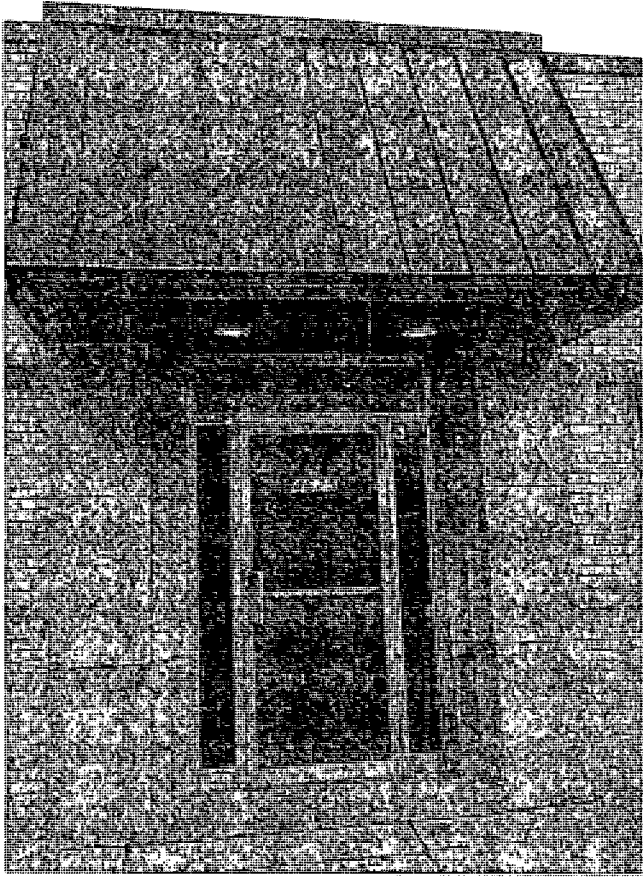



06/25/2014

Alderman **Michael R. Zalewski**
Ward # **23**
City of Chicago
City Hall, Room **203**
121 North LaSalle Street
Chicago, Illinois 60602

Re: An ordinance to use and maintain a portion of the public right-of-way for **one (1) canopy(ies)** for **OVERT PRESS INC**, adjacent to the premises known as **4625 W. 53rd St.**

Dear Alderman **Michael R. Zalewski**:

The applicant referenced above has requested the use of the public right-of-way for a **canopy(ies)**. An ordinance has been prepared by the Department of Business Affairs and Consumer Protection – Small Business Center - Public Way Use Unit for presentation to the City Council. Because this request was made for properties located in your ward, as approved by you as per the attached, I respectfully request that you introduce the attached ordinance at the next City Council meeting.

If you have any questions regarding this ordinance, please contact Anthony Bertuca at (312) 744-5506.

Department of Business Affairs and Consumer Protection



City of Chicago



O2014-5226

Office of the City Clerk

Document Tracking Sheet

Meeting Date:	6/25/2014
Sponsor(s):	Chandler (24)
Type:	Ordinance
Title:	Canopy(s) for Frank Food No. 4
Committee(s) Assignment:	Committee on Transportation and Public Way

ORDINANCE
FRANK FOOD #4
Acct. No. 308819 - 1
Permit No. 1113512

Be It Ordained by the City Council of the City of Chicago:

SECTION 1. Permission and authority are hereby given and granted to FRANK FOOD #4, upon the terms and subject to the conditions of this ordinance to maintain and use, as now constructed, one (1) Canopy(s) projecting over the public right-of-way adjacent to its premises known as 1819 S. Kedzie Ave..

Said Canopy(s) at S. KEDZIE AVE measure(s):
One (1) at fifty (50) feet in length, and four (4) feet in width for a total of two hundred (200) square feet.

The location of said privilege shall be as shown on prints kept on file with the Department of Business Affairs and Consumer Protection and the Office of the City Clerk.

Said privilege shall be constructed in accordance with plans and specifications approved by the Zoning Department - Signs.


This grant of privilege in the public way shall be subject to the provisions of Section 10-28-015 and all other required provisions of the Municipal Code of Chicago.

The grantee shall pay to the City of Chicago as compensation for the privilege #1113512 herein granted the sum of seventy-five (\$75.00) per annum in advance.


A 25% penalty will be added for payments received after due date.

The permit holder agrees to hold the City of Chicago harmless for any damage, relocation or replacement costs associated with damage, relocation or removal of private property caused by the City performing work in the public way.

Authority herein given and granted for a period of five (5) years from and after 03/18/2014.

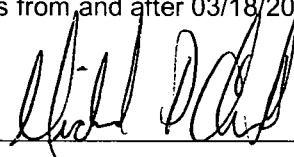Alderman  _____

Michael D. Chandler 24th Ward

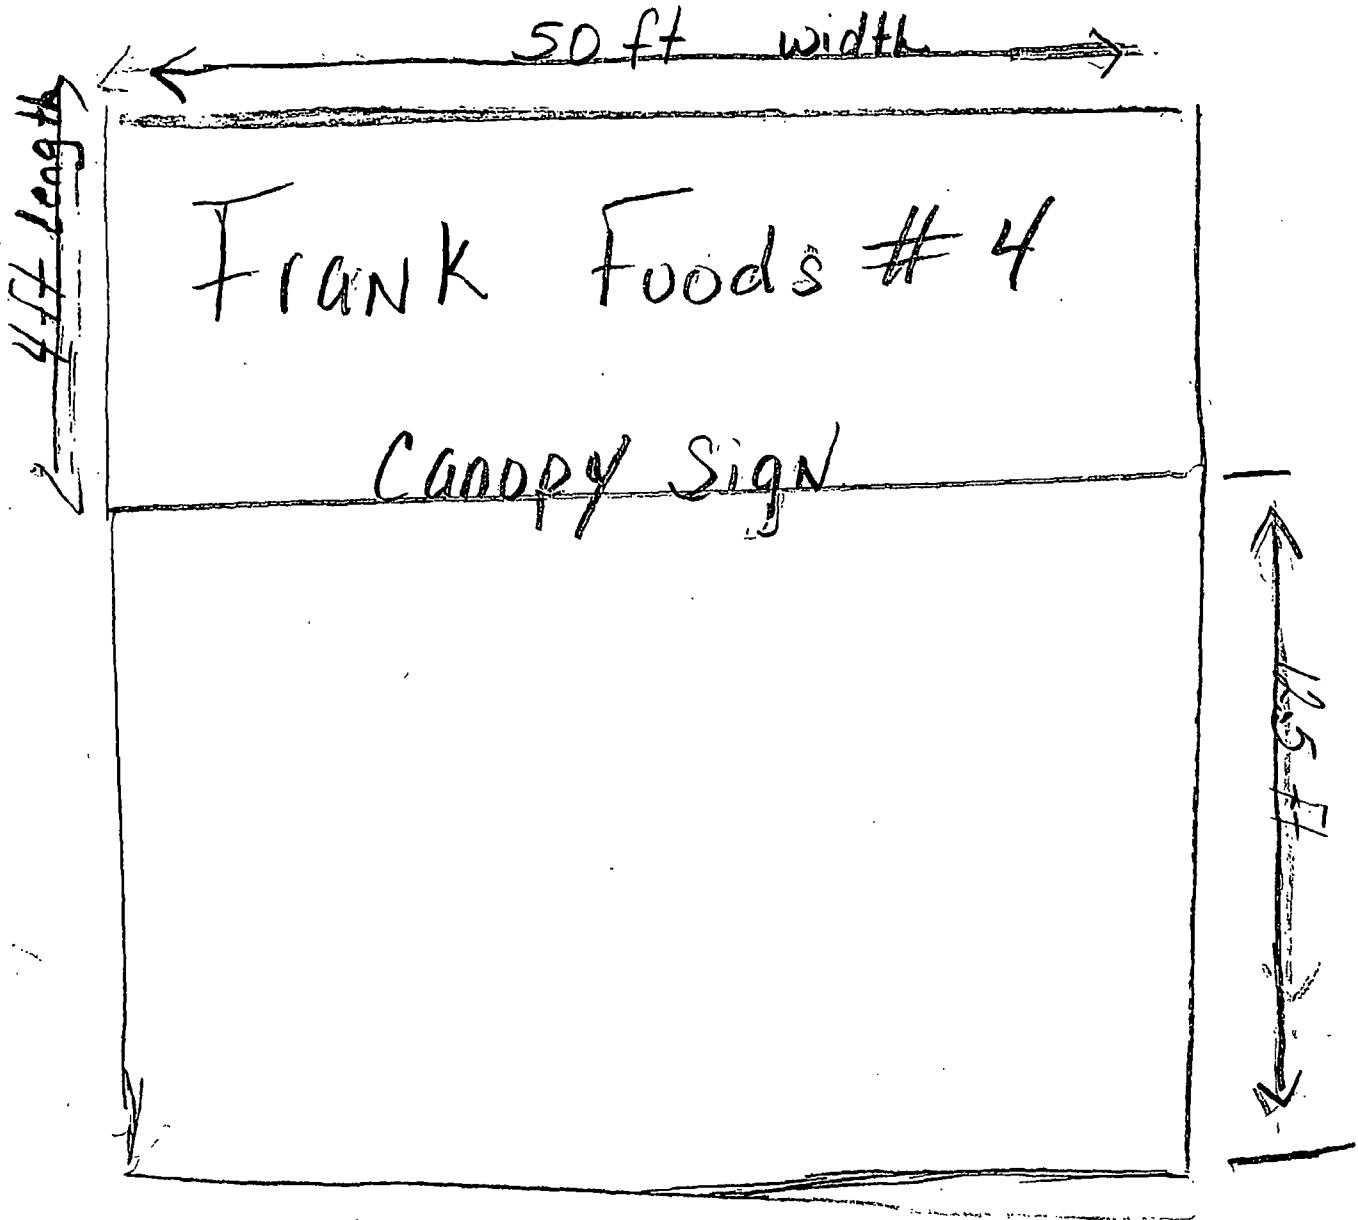



06/25/2014

Alderman **Michael D. Chandler**
Ward # 24
City of Chicago
City Hall, Room 203
121 North LaSalle Street
Chicago, Illinois 60602

Re: An ordinance to use and maintain a portion of the public right-of-way for **one (1) canopy(ies)** for **FRANK FOOD #4**, adjacent to the premises known as **1819 S. Kedzie Ave.**.

Dear Alderman **Michael D. Chandler**:

The applicant referenced above has requested the use of the public right-of-way for a **canopy(ies)**. An ordinance has been prepared by the Department of Business Affairs and Consumer Protection – Small Business Center - Public Way Use Unit for presentation to the City Council. Because this request was made for properties located in your ward, as approved by you as per the attached, I respectfully request that you introduce the attached ordinance at the next City Council meeting.

If you have any questions regarding this ordinance, please contact Anthony Bertuca at (312) 744-5506.

Department of Business Affairs and Consumer Protection



City of Chicago



O2014-5230

Office of the City Clerk

Document Tracking Sheet

Meeting Date:	6/25/2014
Sponsor(s):	Solis (25)
Type:	Ordinance
Title:	Canopy(s) for Chiu Quon Bakery
Committee(s) Assignment:	Committee on Transportation and Public Way

ORDINANCE
CHIU QUON BAKERY
Acct. No. 6024 - 2
Permit No. 1113531

Be It Ordained by the City Council of the City of Chicago:

SECTION 1. Permission and authority are hereby given and granted to CHIU QUON BAKERY, upon the terms and subject to the conditions of this ordinance to maintain and use, as now constructed, one (1) Canopy(s) projecting over the public right-of-way adjacent to its premises known as 2242 S. Wentworth Ave..

Said Canopy(s) at S. Wentworth measure(s):

One (1) at twenty-four (24) feet in length, and three (3) feet in width for a total of seventy-two (72) square feet.

The location of said privilege shall be as shown on prints kept on file with the Department of Business Affairs and Consumer Protection and the Office of the City Clerk.

Said privilege shall be constructed in accordance with plans and specifications approved by the Zoning Department - Signs.

This grant of privilege in the public way shall be subject to the provisions of Section 10-28-015 and all other required provisions of the Municipal Code of Chicago.

The grantee shall pay to the City of Chicago as compensation for the privilege #1113531 herein granted the sum of fifty (\$50.00) per annum in advance.


A 25% penalty will be added for payments received after due date.

The permit holder agrees to hold the City of Chicago harmless for any damage, relocation or replacement costs associated with damage, relocation or removal of private property caused by the City performing work in the public way.

Authority herein given and granted for a period of five (5) years from and after 05/13/2014.


Alderman _____

Daniel S. Solis 25th Ward

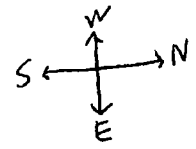

W ALEXANDER ST.

2242 S. WENTWORTH AVE.

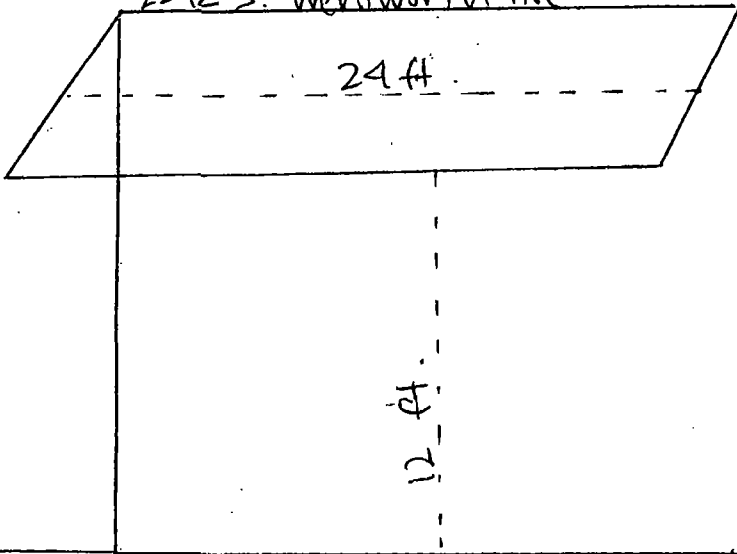

3 ft.

12 ft.

sidewalk.

W 22nd place

S. WENTWORTH AVE.



06/25/2014

Alderman **Daniel S. Solis**
Ward # **25**
City of Chicago
City Hall, Room **203**
121 North LaSalle Street
Chicago, Illinois 60602

Re: An ordinance to use and maintain a portion of the public right-of-way for **one (1) canopy(ies)** for **CHIU QUON BAKERY**, adjacent to the premises known as **2242 S. Wentworth Ave.**.

Dear Alderman **Daniel S. Solis**:

The applicant referenced above has requested the use of the public right-of-way for a **canopy(ies)**. An ordinance has been prepared by the Department of Business Affairs and Consumer Protection – Small Business Center - Public Way Use Unit for presentation to the City Council. Because this request was made for properties located in your ward, as approved by you as per the attached, I respectfully request that you introduce the attached ordinance at the next City Council meeting.

If you have any questions regarding this ordinance, please contact Anthony Bertuca at (312) 744-5506.

Department of Business Affairs and Consumer Protection



City of Chicago



O2014-5235

Office of the City Clerk

Document Tracking Sheet

Meeting Date:	6/25/2014
Sponsor(s):	Burnett (27)
Type:	Ordinance
Title:	Canopy(s) for O'Briens Restaurant & Bar
Committee(s) Assignment:	Committee on Transportation and Public Way

ORDINANCE
O'BRIENS RESTAURANT & BAR
Acct. No. 4210 - 1
Permit No. 1113300

Be It Ordained by the City Council of the City of Chicago:

SECTION 1. Permission and authority are hereby given and granted to O'BRIENS RESTAURANT & BAR, upon the terms and subject to the conditions of this ordinance to maintain and use, as now constructed, one (1) Canopy(s) projecting over the public right-of-way adjacent to its premises known as 1528 N. Wells St..

Said Canopy(s) at N. Wells St. measure(s):
One (1) at fifty (50) feet in length, and three (3) feet in width for a total of one hundred fifty (150) square feet.

The location of said privilege shall be as shown on prints kept on file with the Department of Business Affairs and Consumer Protection and the Office of the City Clerk.

Said privilege shall be constructed in accordance with plans and specifications approved by the Zoning Department - Signs.


This grant of privilege in the public way shall be subject to the provisions of Section 10-28-015 and all other required provisions of the Municipal Code of Chicago.


The grantee shall pay to the City of Chicago as compensation for the privilege #1113300 herein granted the sum of seventy-five (\$75.00) per annum in advance.

A 25% penalty will be added for payments received after due date.

The permit holder agrees to hold the City of Chicago harmless for any damage, relocation or replacement costs associated with damage, relocation or removal of private property caused by the City performing work in the public way.

Authority herein given and granted for a period of five (5) years from and after 05/15/2013.

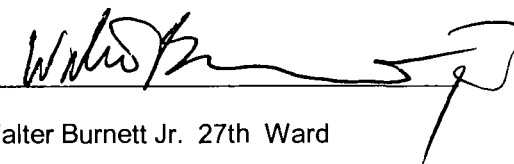Alderman 
Walter Burnett Jr. 27th Ward

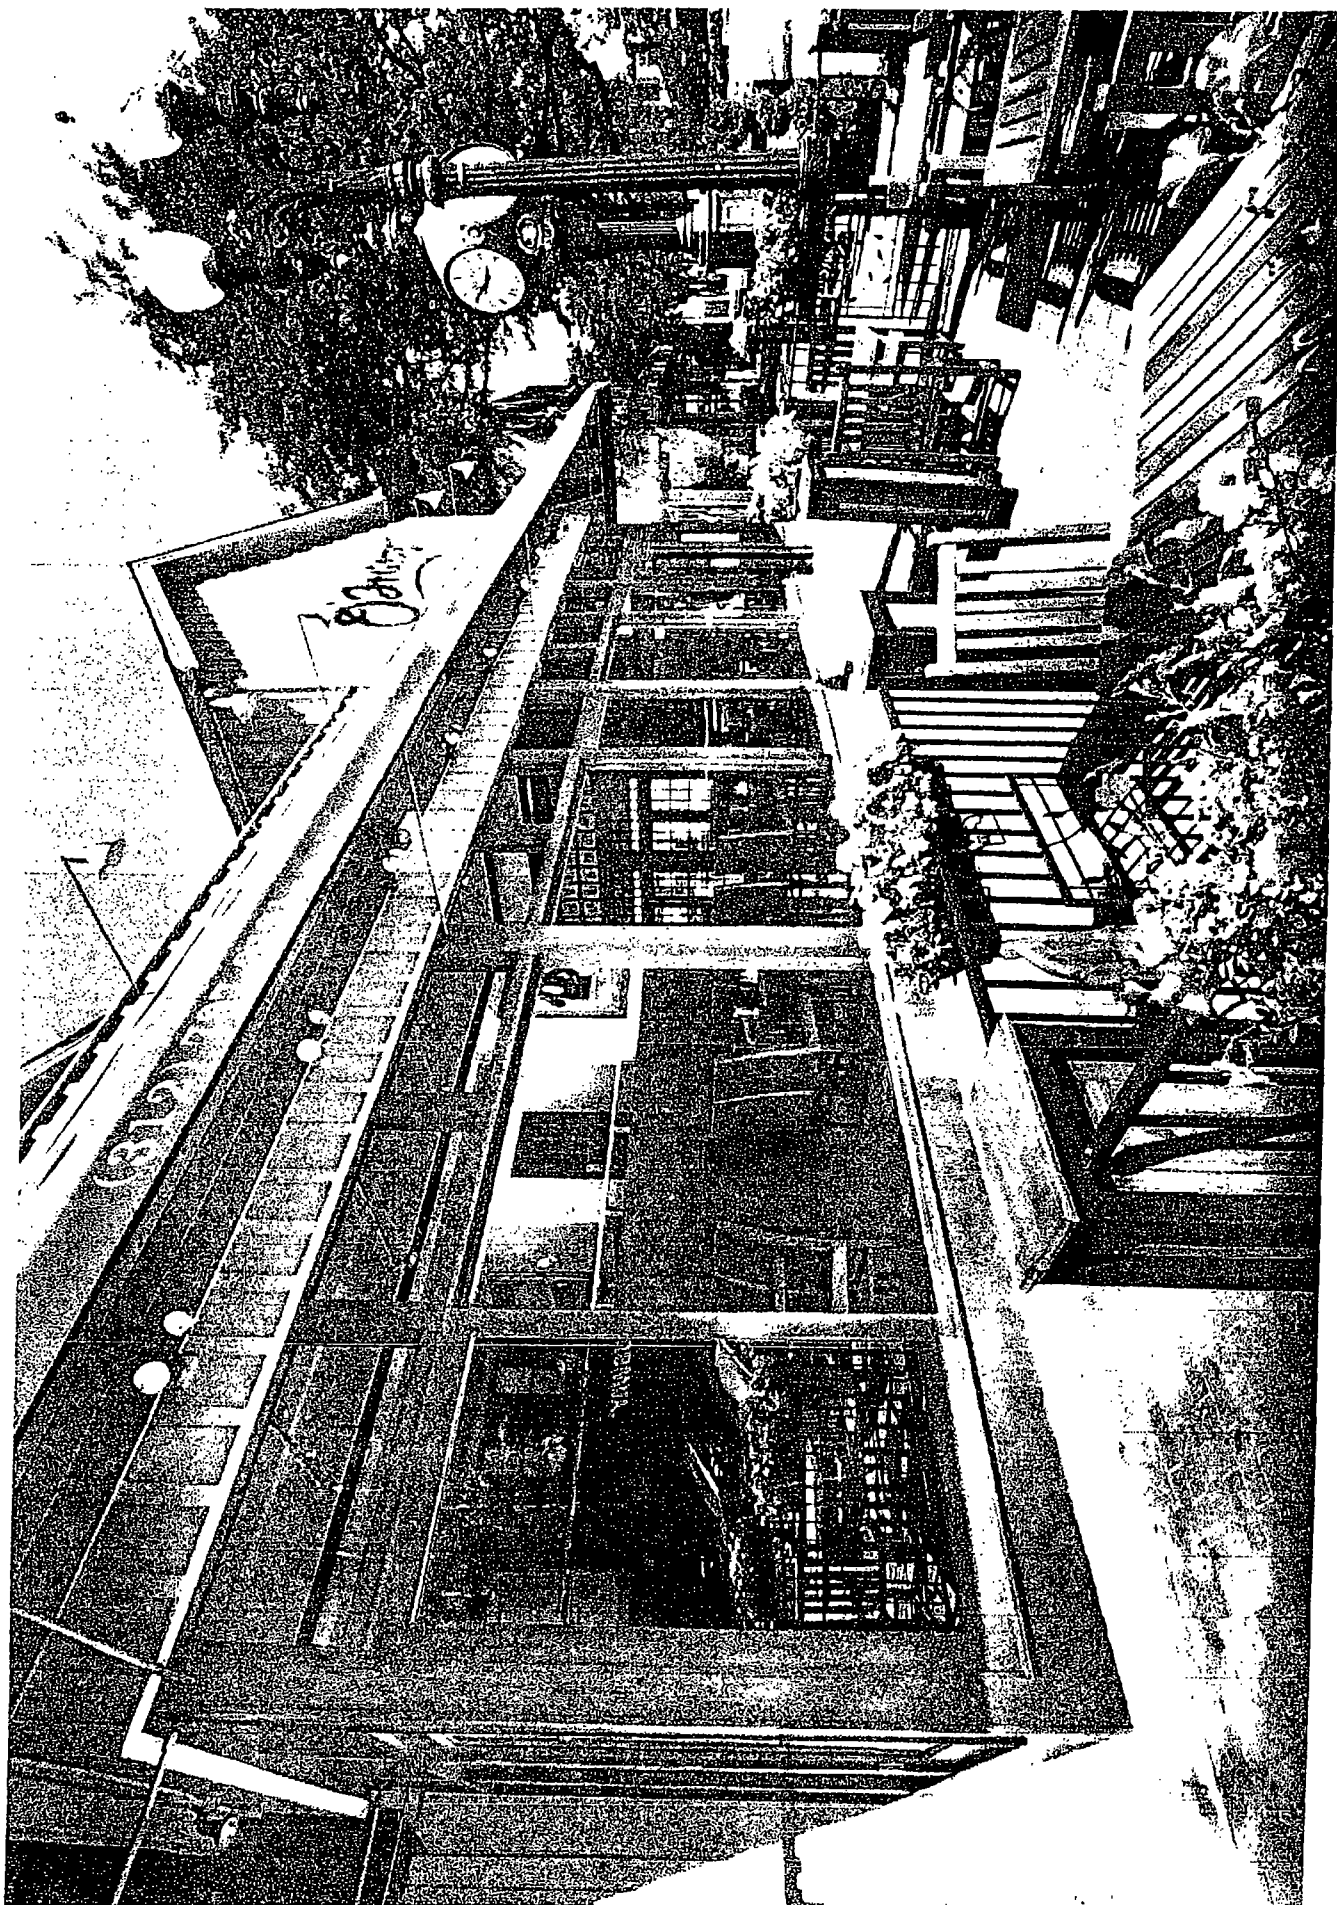



City of Chicago



O2014-5238

Office of the City Clerk

Document Tracking Sheet

Meeting Date:	6/25/2014
Sponsor(s):	Ervin (28)
Type:	Ordinance
Title:	Canopy(s) for Roosevelt Square/Limited Partnership
Committee(s) Assignment:	Committee on Transportation and Public Way

ORDINANCE
ROOSEVELT SQUARE/LIMITED PARTNERSHIP
Acct. No. 301068 - 1
Permit No. 1111782

Be It Ordained by the City Council of the City of Chicago:

SECTION 1. Permission and authority are hereby given and granted to ROOSEVELT SQUARE/LIMITED PARTNERSHIP, upon the terms and subject to the conditions of this ordinance to maintain and use, as now constructed, one (1) Canopy(s) projecting over the public right-of-way adjacent to its premises known as 1218 W. Taylor St..

Said Canopy(s) at W. TAYLOR ST measure(s):

One (1) at six (6) feet in length, and two (2) feet in width for a total of twelve (12) square feet.

The location of said privilege shall be as shown on prints kept on file with the Department of Business Affairs and Consumer Protection and the Office of the City Clerk.

Said privilege shall be constructed in accordance with plans and specifications approved by the Zoning Department - Signs.

This grant of privilege in the public way shall be subject to the provisions of Section 10-28-015 and all other required provisions of the Municipal Code of Chicago.

The grantee shall pay to the City of Chicago as compensation for the privilege #1111782 herein granted the sum of fifty (\$50.00) per annum in advance.


A 25% penalty will be added for payments received after due date.

The permit holder agrees to hold the City of Chicago harmless for any damage, relocation or replacement costs associated with damage, relocation or removal of private property caused by the City performing work in the public way.


Authority herein given and granted for a period of five (5) years from and after 03/29/2014.

Alderman _____

Jason Ervin 28th Ward

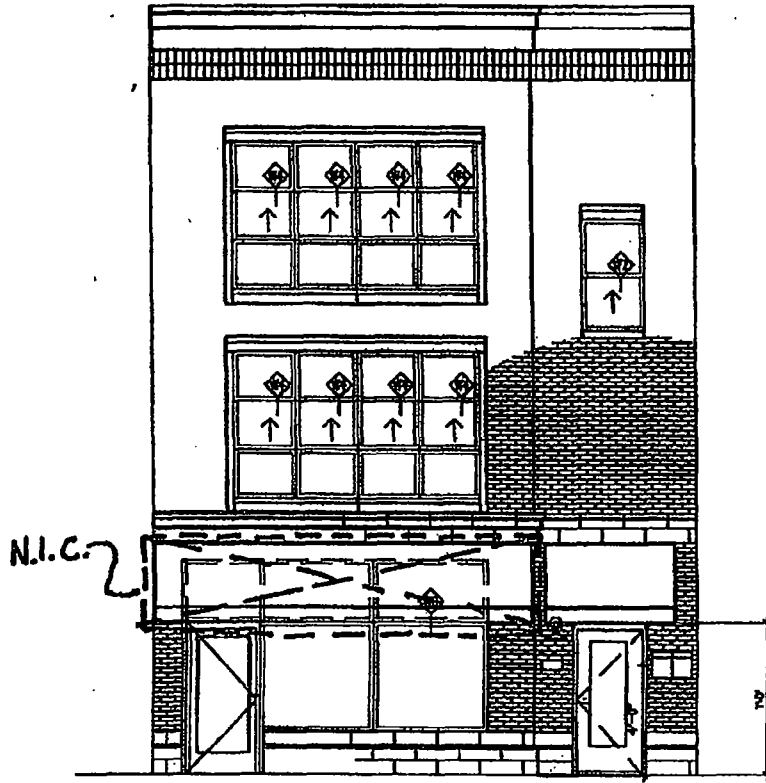

FRONT ELEVATION
SCALE: NTS

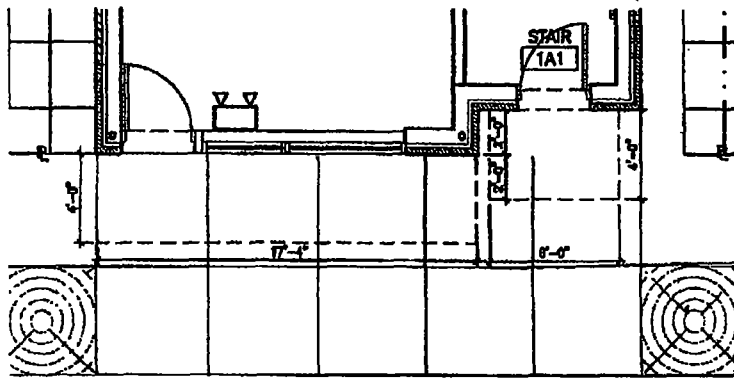

PARTIAL GROUND FLOOR PLAN
SCALE: NTS

ABLA HOMES REDEVELOPMENT

BUILDING TYPE 15 @ 1218-20 W. TAYLOR 1094 S.F.

LR DEVELOPMENT COMPANY LLC
CENTURY PLACE DEVELOPMENT CORP.
QUEST DEVELOPMENT L.L.C.

PHASE 1
December 28, 2005

DESTEFANO KEATING PARTNERS LTD.
BROOK ARCHITECTURE INC.
MACONDO CORP.
SMITH & SMITH ASSOCIATES, INC.
URBANWORKS LTD.



City of Chicago



O2014-5242

Office of the City Clerk

Document Tracking Sheet

Meeting Date:	6/25/2014
Sponsor(s):	O'Connor (40)
Type:	Ordinance
Title:	Canopy(s) for Hamburger Mary's Chicago
Committee(s) Assignment:	Committee on Transportation and Public Way

ORDINANCE
HAMBURGER MARY'S CHICAGO
Acct. No. 292957 - 2
Permit No. 1113118

Be It Ordained by the City Council of the City of Chicago:

SECTION 1. Permission and authority are hereby given and granted to HAMBURGER MARY'S CHICAGO, upon the terms and subject to the conditions of this ordinance to maintain and use, as now constructed, two (2) Canopy(s) projecting over the public right-of-way adjacent to its premises known as 5400 N. Clark St..

Said Canopy(s) at N. Clark St measure(s):

One (1) at twenty-one (21) feet in length, and two (2) feet in width for a total of forty-two (42) square feet.

Said Canopy(s) at W. Balmoral measure(s):

One (1) at thirty-one point nine (31.9) feet in length, and two (2) feet in width for a total of sixty-three point eight (63.8) square feet.

The location of said privilege shall be as shown on prints kept on file with the Department of Business Affairs and Consumer Protection and the Office of the City Clerk.

Said privilege shall be constructed in accordance with plans and specifications approved by the Zoning Department - Signs.

This grant of privilege in the public way shall be subject to the provisions of Section 10-28-015 and all other required provisions of the Municipal Code of Chicago.

The grantee shall pay to the City of Chicago as compensation for the privilege #1113118 herein granted the sum of one hundred six dollars and ninety cents (\$106.90) per annum in advance.

A 25% penalty will be added for payments received after due date.

The permit holder agrees to hold the City of Chicago harmless for any damage, relocation or replacement costs associated with damage, relocation or removal of private property caused by the City performing work in the public way.


Authority herein given and granted for a period of five (5) years from and after 04/26/2014.

Alderman



Patrick O'Connor 40th Ward

The Big Four LLC d.b.a Hamburger Mary's

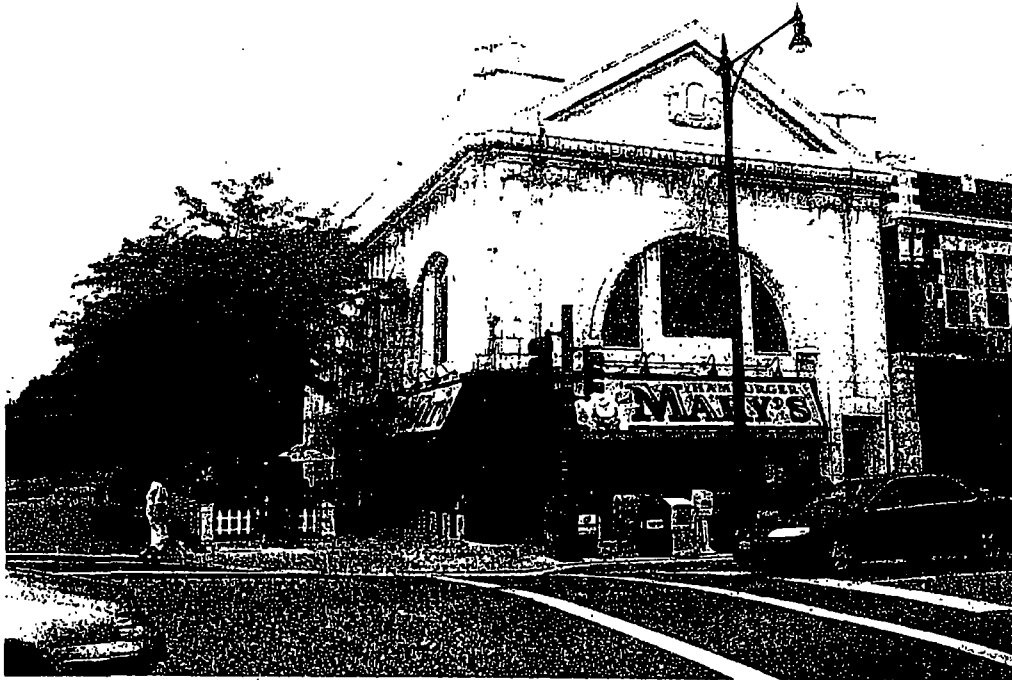

Existing Canopy Location
No Changes





Department of Business Affairs and Consumer Protection
Small Business Center- Public Way Use Unit
City Hall - 121 N. LaSalle Street, Room 800 • Chicago, IL 60602
(312)-74-GOBIZ (312-744-6249) • (312) 744-1944 (TTY)
<http://www.cityofchicago.org/bacp>

06/25/2014

Alderman **Patrick O'Connor**
Ward # **40**
City of Chicago
City Hall, Room **305**
121 North LaSalle Street
Chicago, Illinois 60602

Re: An ordinance to use and maintain a portion of the public right-of-way for **two (2) canopy(ies)** for **HAMBURGER MARY'S CHICAGO**, adjacent to the premises known as **5400 N. Clark St.**

Dear Alderman **Patrick O'Connor**:

The applicant referenced above has requested the use of the public right-of-way for a **canopy(ies)**. An ordinance has been prepared by the Department of Business Affairs and Consumer Protection – Small Business Center - Public Way Use Unit for presentation to the City Council. Because this request was made for properties located in your ward, as approved by you as per the attached, I respectfully request that you introduce the attached ordinance at the next City Council meeting.

If you have any questions regarding this ordinance, please contact Anthony Bertuca at (312) 744-5506.

Department of Business Affairs and Consumer Protection



City of Chicago



O2014-5245

Office of the City Clerk

Document Tracking Sheet

Meeting Date:	6/25/2014
Sponsor(s):	Reilly (42)
Type:	Ordinance
Title:	Canopy(s) for Acadia Heritage Shops LLC
Committee(s) Assignment:	Committee on Transportation and Public Way

ORDINANCE
ACADIA HERITAGE SHOPS, LLC
Acct. No. 374049 - 2
Permit No. 1113190

Be It Ordained by the City Council of the City of Chicago:

SECTION 1. Permission and authority are hereby given and granted to ACADIA HERITAGE SHOPS, LLC, upon the terms and subject to the conditions of this ordinance to maintain and use, as now constructed, one (1) Canopy(s) projecting over the public right-of-way adjacent to its premises known as 130 N. Garland Ct..

Said Canopy(s) at E. Randolph Street measure(s):

One (1) at twelve point nine two (12.92) feet in length, and two point five (2.5) feet in width for a total of thirty-two point three (32.3) square feet.

The location of said privilege shall be as shown on prints kept on file with the Department of Business Affairs and Consumer Protection and the Office of the City Clerk.

Said privilege shall be constructed in accordance with plans and specifications approved by the Zoning Department - Signs.


This grant of privilege in the public way shall be subject to the provisions of Section 10-28-015 and all other required provisions of the Municipal Code of Chicago.

The grantee shall pay to the City of Chicago as compensation for the privilege #1113190 herein granted the sum of fifty (\$50.00) per annum in advance.

A 25% penalty will be added for payments received after due date.

The permit holder agrees to hold the City of Chicago harmless for any damage, relocation or replacement costs associated with damage, relocation or removal of private property caused by the City performing work in the public way.

Authority herein given and granted for a period of five (5) years from and after 10/08/2013.

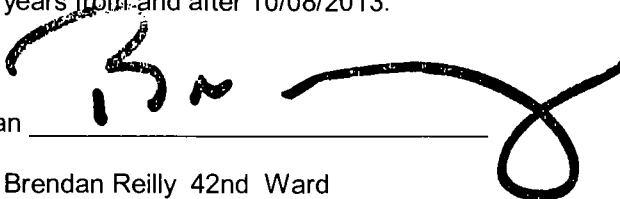Alderman 
Brendan Reilly 42nd Ward



(Page 8 of 8)



City of Chicago



O2014-5248

Office of the City Clerk

Document Tracking Sheet

Meeting Date:	6/25/2014
Sponsor(s):	Reilly (42)
Type:	Ordinance
Title:	Canopy(s) for Corner Bakery Cafe
Committee(s) Assignment:	Committee on Transportation and Public Way

ORDINANCE
CORNER BAKERY CAFE
Acct. No. 298727 - 12
Permit No. 1113214

Be It Ordained by the City Council of the City of Chicago:

SECTION 1. Permission and authority are hereby given and granted to CORNER BAKERY CAFE, upon the terms and subject to the conditions of this ordinance to maintain and use, as now constructed, six (6) Canopy(s) projecting over the public right-of-way adjacent to its premises known as 188 W. Washington St. .

Said Canopy(s) at N. WELLS measure(s):

Three (3) at sixteen (16) feet in length, and three (3) feet in width for a total of one hundred forty-four (144) square feet.

Said Canopy(s) at N. WELLS measure(s):

One (1) at eighteen point two five (18.25) feet in length, and three (3) feet in width for a total of fifty-four point seven five (54.75) square feet.

Said Canopy(s) at W. WASHINGTON measure(s):

One (1) at twenty-two (22) feet in length, and four (4) feet in width for a total of eighty-eight (88) square feet.

One (1) at sixteen point two (16.2) feet in length, and three (3) feet in width for a total of forty-eight point six (48.6) square feet.

The location of said privilege shall be as shown on prints kept on file with the Department of Business Affairs and Consumer Protection and the Office of the City Clerk.

Said privilege shall be constructed in accordance with plans and specifications approved by the Zoning Department - Signs.

This grant of privilege in the public way shall be subject to the provisions of Section 10-28-015 and all other required provisions of the Municipal Code of Chicago.

The grantee shall pay to the City of Chicago as compensation for the privilege #1113214 herein granted the sum of one hundred seventy-five (\$175.00) per annum in advance.


A 25% penalty will be added for payments received after due date.

The permit holder agrees to hold the City of Chicago harmless for any damage, relocation or replacement costs associated with damage, relocation or removal of private property caused by the City performing work in the public way.


Authority herein given and granted for a period of five (5) years from and after 04/26/2014.

Alderman _____

Brendan Reilly 42nd Ward

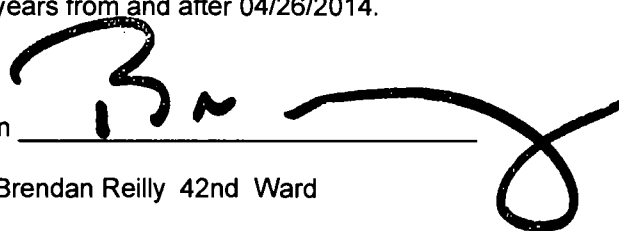

Comar Bakery
 #107
 100 W. Washington Blvd.
 Chicago, IL 60602
 CAC #2

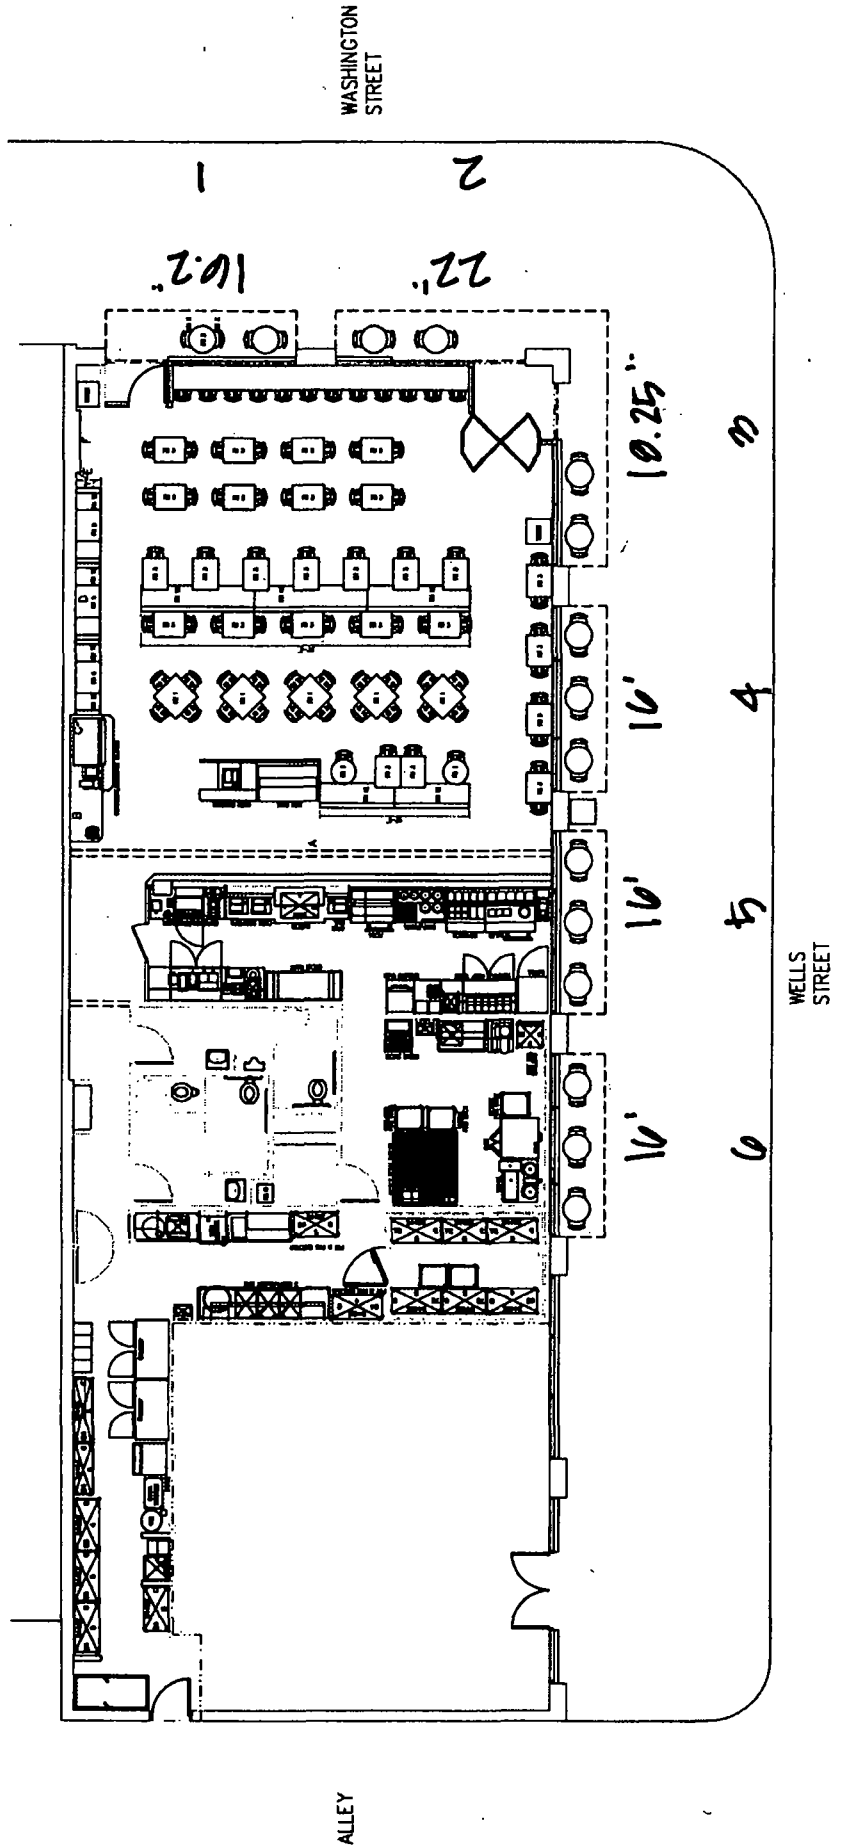



City of Chicago



O2014-5256

Office of the City Clerk

Document Tracking Sheet

Meeting Date:	6/25/2014
Sponsor(s):	Reilly (42)
Type:	Ordinance
Title:	Canopy(s) for Goodman/Friedman LLC
Committee(s) Assignment:	Committee on Transportation and Public Way

ORDINANCE
GOODMAN / FRIEDMAN, LLC
Acct. No. 341920 - 1
Permit No. 1113314

Be It Ordained by the City Council of the City of Chicago:

SECTION 1. Permission and authority are hereby given and granted to GOODMAN / FRIEDMAN, LLC, upon the terms and subject to the conditions of this ordinance to maintain and use, as now constructed, one (1) Canopy(s) projecting over the public right-of-way adjacent to its premises known as 60 W. Randolph St..

Said Canopy(s) at W RANDOLPH ST measure(s):

One (1) at fourteen point seven five (14.75) feet in length, and one point eight three (1.83) foot in width for a total of twenty-six point nine nine (26.99) square feet.

The location of said privilege shall be as shown on prints kept on file with the Department of Business Affairs and Consumer Protection and the Office of the City Clerk.

Said privilege shall be constructed in accordance with plans and specifications approved by the Zoning Department - Signs.


This grant of privilege in the public way shall be subject to the provisions of Section 10-28-015 and all other required provisions of the Municipal Code of Chicago.


The grantee shall pay to the City of Chicago as compensation for the privilege #1113314 herein granted the sum of fifty (\$50.00) per annum in advance.

A 25% penalty will be added for payments received after due date.


The permit holder agrees to hold the City of Chicago harmless for any damage, relocation or replacement costs associated with damage, relocation or removal of private property caused by the City performing work in the public way.

Authority herein given and granted for a period of five (5) years from and after 05/13/2014.

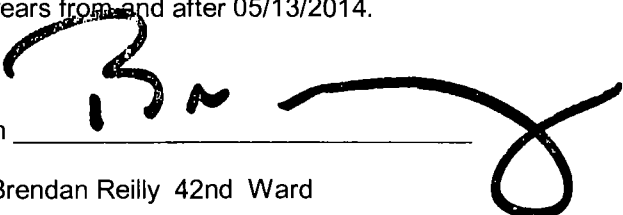Alderman  _____
Brendan Reilly 42nd Ward

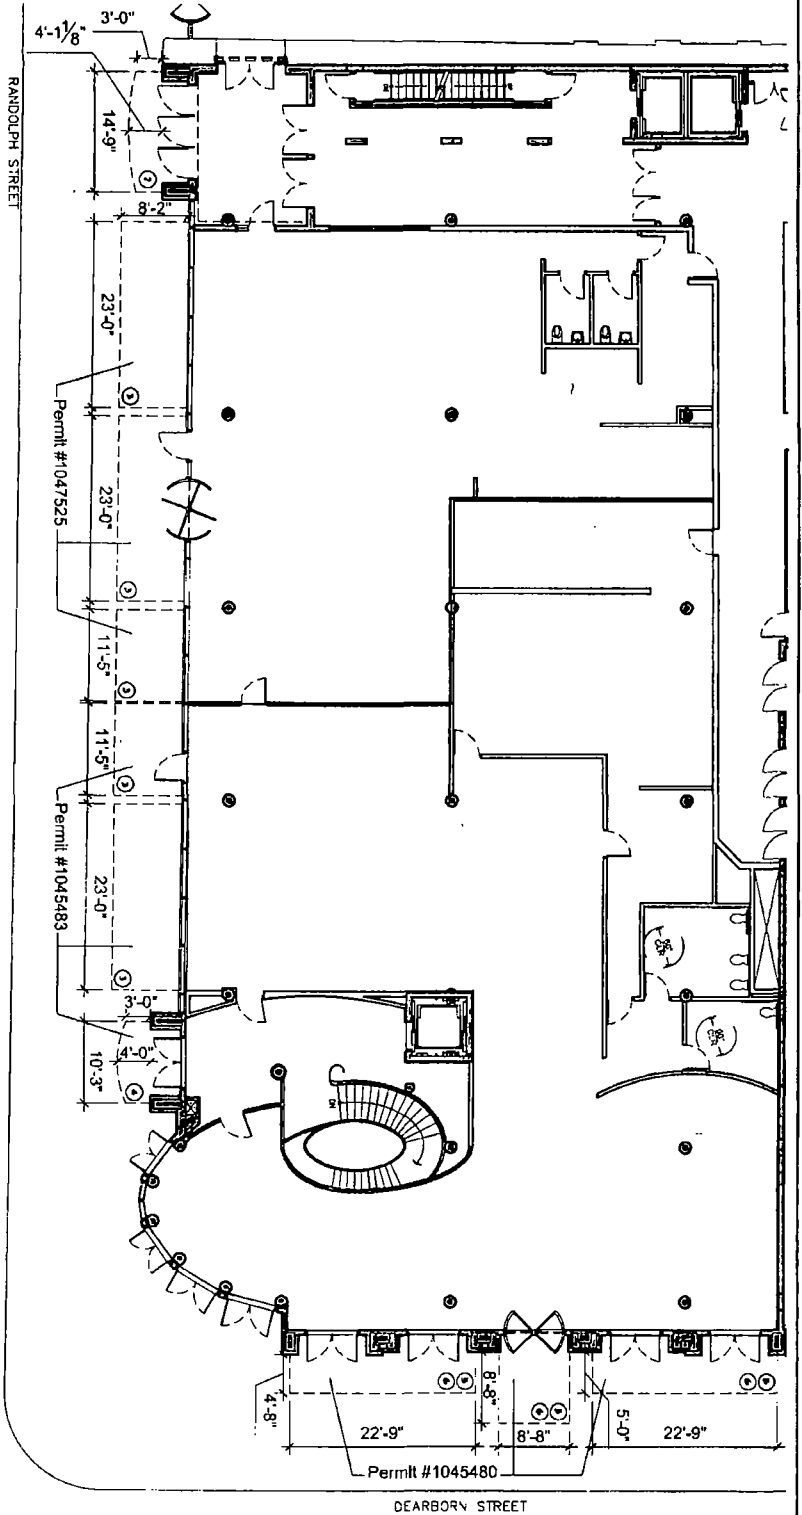


1 Site Plan of Goodman Theater Center Canopies
SCALE: 1/64"=1'-0"

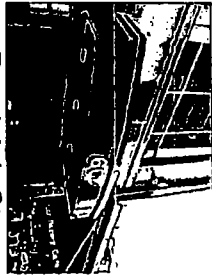


2 Randolph St.
SCALE: N.T.S.



3 Randolph St.
SCALE: N.T.S.

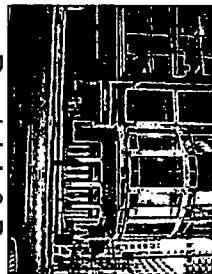

4 Randolph & Dearborn
SCALE: N.T.S.

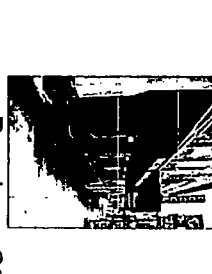

5 Dearborn St.
SCALE: N.T.S.



6 Dearborn St.
SCALE: N.T.S.

Note: Subject premises is unshaded.

FRIEDMAN
P R O J E C T I V E S
325 North LaSalle Street, Suite 600, Chicago, Illinois 60610
P. 312.644.1100 F. 312.644.2898
www.friedmanprojectives.com

Goodman Theater Center
Chicago, IL - First Floor Plan
Canopy Permits

Prop. No:	(17) Site
Date:	02/24/09
Drawn By:	BRS
Revised:	
Revised:	
Approved By:	

Scale: N.T.S.
C-1



City of Chicago



O2014-5258

Office of the City Clerk

Document Tracking Sheet

Meeting Date:	6/25/2014
Sponsor(s):	Reilly (42)
Type:	Ordinance
Title:	Canopy(s) for Green Door, The
Committee(s) Assignment:	Committee on Transportation and Public Way

ORDINANCE
THE GREEN DOOR
Acct. No. 203965 - 1
Permit No. 1108748

Be It Ordained by the City Council of the City of Chicago:

SECTION 1. Permission and authority are hereby given and granted to THE GREEN DOOR, upon the terms and subject to the conditions of this ordinance to maintain and use, as now constructed, one (1) Canopy(s) projecting over the public right-of-way adjacent to its premises known as 678 N. Orleans St..

Said Canopy(s) at Huron St. measure(s):

One (1) at forty-eight (48) feet in length, and ten (10) feet in width for a total of four hundred eighty (480) square feet.

The location of said privilege shall be as shown on prints kept on file with the Department of Business Affairs and Consumer Protection and the Office of the City Clerk.

Said privilege shall be constructed in accordance with plans and specifications approved by the Zoning Department - Signs.


This grant of privilege in the public way shall be subject to the provisions of Section 10-28-015 and all other required provisions of the Municipal Code of Chicago.


The grantee shall pay to the City of Chicago as compensation for the privilege #1108748 herein granted the sum of seventy-three (\$73.00) per annum in advance.

A 25% penalty will be added for payments received after due date.

The permit holder agrees to hold the City of Chicago harmless for any damage, relocation or replacement costs associated with damage, relocation or removal of private property caused by the City performing work in the public way.

Authority herein given and granted for a period of five (5) years from and after 09/09/2013.

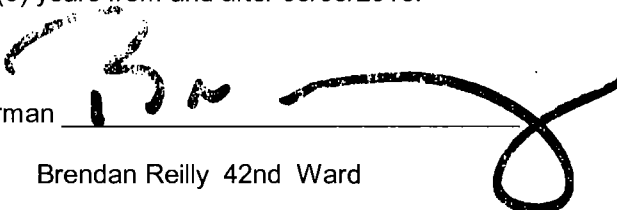Alderman 
Brendan Reilly 42nd Ward

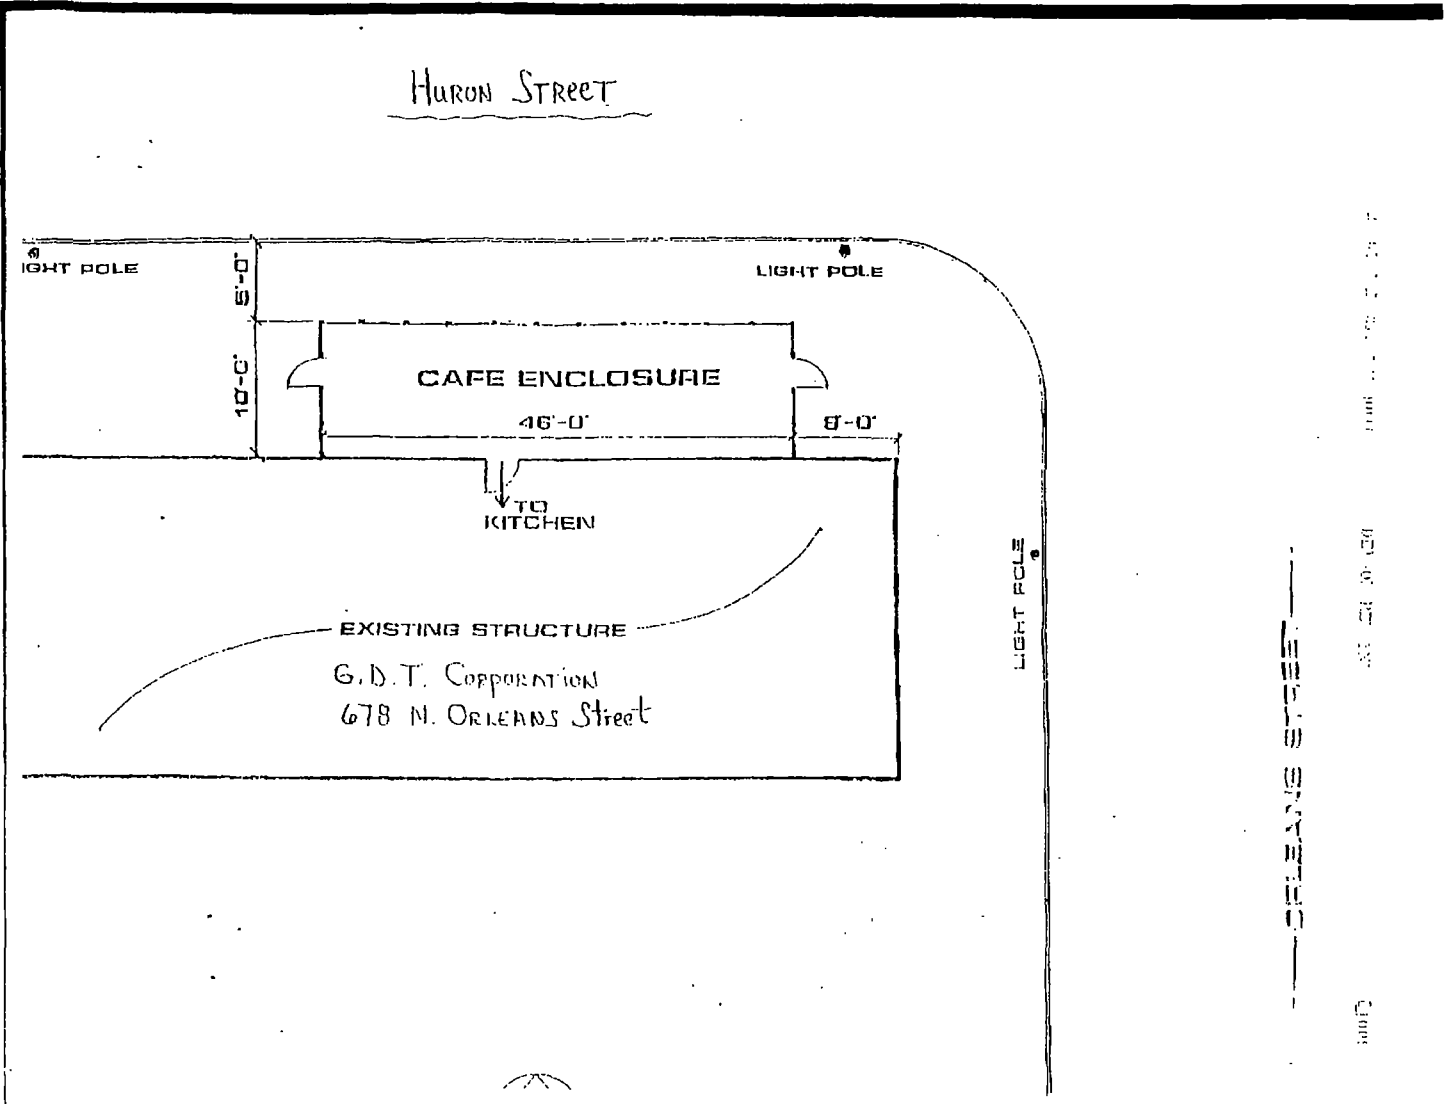

ORLEANS STREET

678 N. ORLEANS STREET
G.D.T. CORPORATION



City of Chicago



O2014-5265

Office of the City Clerk

Document Tracking Sheet

Meeting Date:	6/25/2014
Sponsor(s):	Reilly (42)
Type:	Ordinance
Title:	Canopy(s) for Interpark
Committee(s) Assignment:	Committee on Transportation and Public Way

ORDINANCE
INTERPARK
Acct. No. 63376 - 162
Permit No. 1113722

Be It Ordained by the City Council of the City of Chicago:

SECTION 1. Permission and authority are hereby given and granted to INTERPARK, upon the terms and subject to the conditions of this ordinance to maintain and use, as now constructed, one (1) Canopy(s) projecting over the public right-of-way adjacent to its premises known as 20 E. Randolph St..

Said Canopy(s) at E. RANDOLPH ST. measure(s):
One (1) at six (6) feet in length, and four (4) feet in width for a total of twenty-four (24) square feet.

The location of said privilege shall be as shown on prints kept on file with the Department of Business Affairs and Consumer Protection and the Office of the City Clerk.

Said privilege shall be constructed in accordance with plans and specifications approved by the Zoning Department - Signs.


This grant of privilege in the public way shall be subject to the provisions of Section 10-28-015 and all other required provisions of the Municipal Code of Chicago.


The grantee shall pay to the City of Chicago as compensation for the privilege #1113722 herein granted the sum of fifty (\$50.00) per annum in advance.

A 25% penalty will be added for payments received after due date.

The permit holder agrees to hold the City of Chicago harmless for any damage, relocation or replacement costs associated with damage, relocation or removal of private property caused by the City performing work in the public way.

Authority herein given and granted for a period of five (5) years from and after 04/22/2014.

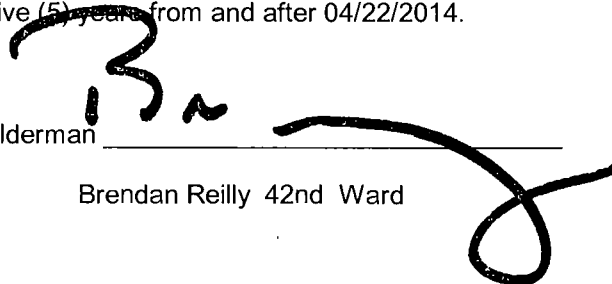Alderman 
Brendan Reilly 42nd Ward

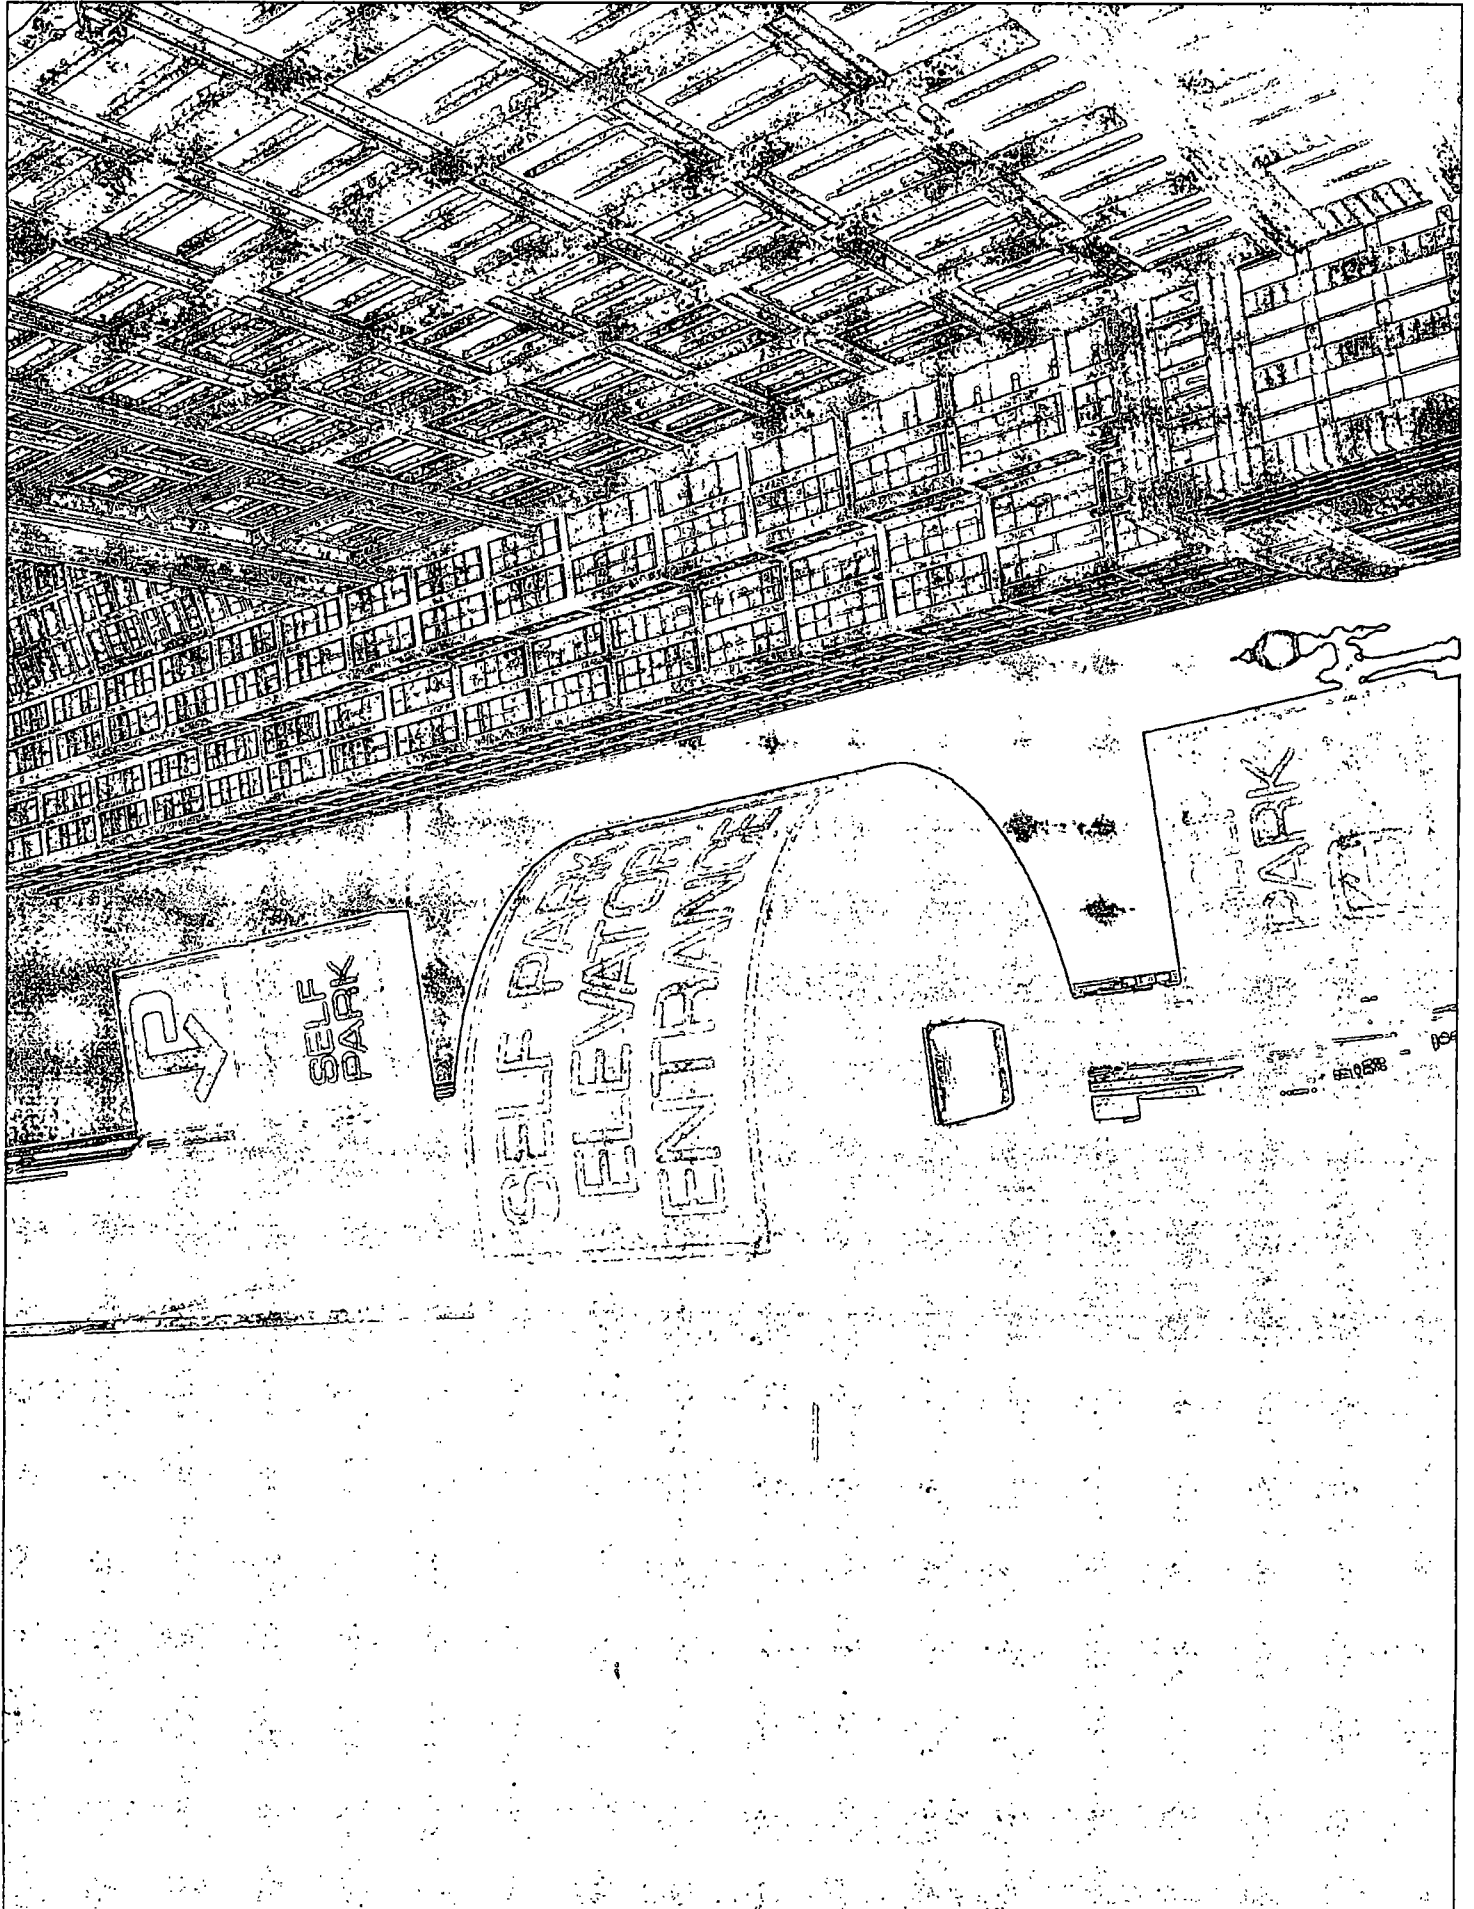



City of Chicago



O2014-5267

Office of the City Clerk

Document Tracking Sheet

Meeting Date:	6/25/2014
Sponsor(s):	Reilly (42)
Type:	Ordinance
Title:	Canopy(s) for River Point LLC
Committee(s) Assignment:	Committee on Transportation and Public Way

ORDINANCE
RIVER POINT LLC
Acct. No. 389719 - 1
Permit No. 1112530

Be It Ordained by the City Council of the City of Chicago:

SECTION 1. Permission and authority are hereby given and granted to RIVER POINT LLC, upon the terms and subject to the conditions of this ordinance to construct, install, maintain and use one (1) Canopy(s) projecting over the public right-of-way adjacent to its premises known as 444 W. Lake St..

Said Canopy(s) at N. Canal Street measure(s):

One (1) at sixty point two nine (60.29) feet in length, and one point six seven (1.67) foot in width for a total of one hundred point six eight (100.68) square feet.

The location of said privilege shall be as shown on prints kept on file with the Department of Business Affairs and Consumer Protection and the Office of the City Clerk.

Said privilege shall be constructed in accordance with plans and specifications approved by the Zoning Department - Signs.

This grant of privilege in the public way shall be subject to the provisions of Section 10-28-015 and all other required provisions of the Municipal Code of Chicago.

The grantee shall pay to the City of Chicago as compensation for the privilege #1112530 herein granted the sum of eighty-five dollars and twenty-nine cents (\$85.29) per annum in advance.


A 25% penalty will be added for payments received after due date.


The permit holder agrees to hold the City of Chicago harmless for any damage, relocation or replacement costs associated with damage, relocation or removal of private property caused by the City performing work in the public way.

Authority herein given and granted for a period of five (5) years from and after Date of Passage.

Alderman _____

Brendan Reilly 42nd Ward

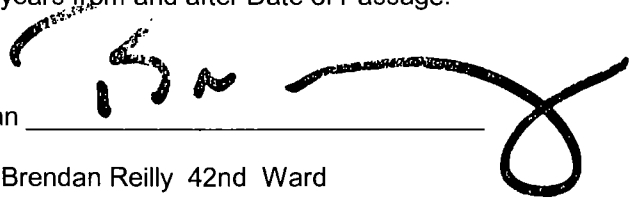A handwritten signature in black ink, appearing to read 'Brendan Reilly', is written over a horizontal line. The signature is stylized and includes a large loop at the end.

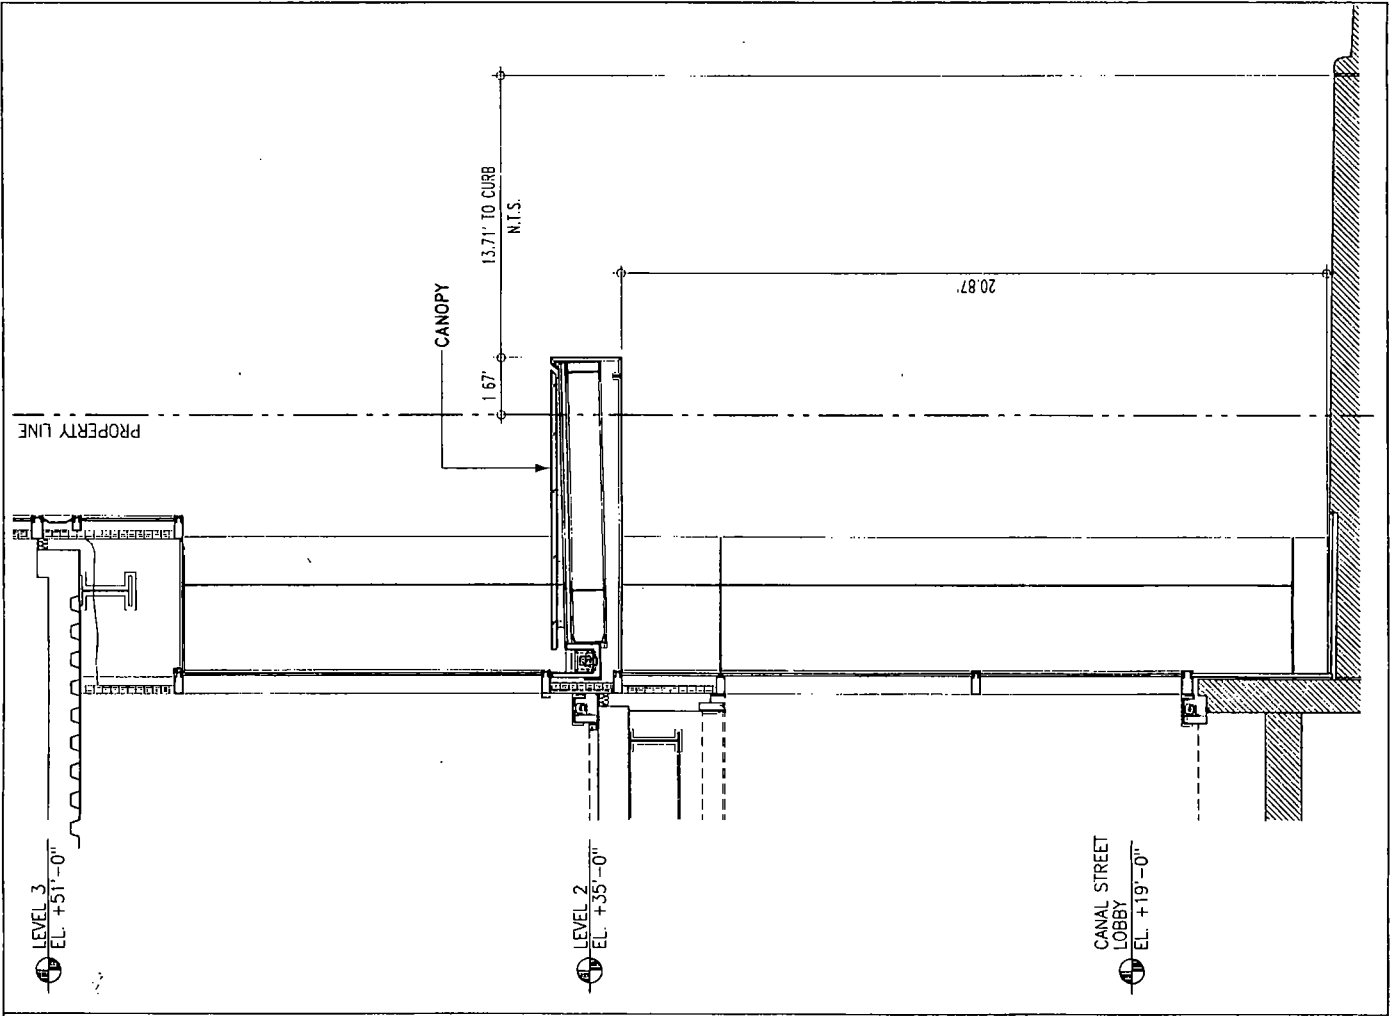

RIVER POINT TOWER - CANOPY SECTION

SCALE 1/4" = 1'-0"

KENDALL/HEATON ASSOCIATES INC. 3050 POST OAK BLVD SUITE 1000 HOUSTON TEXAS 77056

Job No. 06008

Date. 06 MAY 14

FIGURE 3



City of Chicago



O2014-5275

Office of the City Clerk

Document Tracking Sheet

Meeting Date:	6/25/2014
Sponsor(s):	Reilly (42)
Type:	Ordinance
Title:	Canopy(s) for 757 Orleans at Chicago Condo Assn.
Committee(s) Assignment:	Committee on Transportation and Public Way

ORDINANCE
757 ORLEANS AT CHICAGO CONDOMINIUM ASSOCIATION
Acct. No. 341145 - 1
Permit No. 1113424

Be It Ordained by the City Council of the City of Chicago:

SECTION 1. Permission and authority are hereby given and granted to 757 ORLEANS AT CHICAGO CONDOMINIUM ASSOCIATION, upon the terms and subject to the conditions of this ordinance to maintain and use, as now constructed, one (1) Canopy(s) projecting over the public right-of-way adjacent to its premises known as 757 N. Orleans St..

Said Canopy(s) at N. ORLEANS ST measure(s):

One (1) at twenty-three point six seven (23.67) feet in length, and eight (8) feet in width for a total of one hundred eighty-nine point three six (189.36) square feet.

The location of said privilege shall be as shown on prints kept on file with the Department of Business Affairs and Consumer Protection and the Office of the City Clerk.

Said privilege shall be constructed in accordance with plans and specifications approved by the Zoning Department - Signs.

This grant of privilege in the public way shall be subject to the provisions of Section 10-28-015 and all other required provisions of the Municipal Code of Chicago.


The grantee shall pay to the City of Chicago as compensation for the privilege #1113424 herein granted the sum of fifty (\$50.00) per annum in advance.

A 25% penalty will be added for payments received after due date.

The permit holder agrees to hold the City of Chicago harmless for any damage, relocation or replacement costs associated with damage, relocation or removal of private property caused by the City performing work in the public way.

Authority herein given and granted for a period of five (5) years from and after 04/22/2014.


Alderman _____

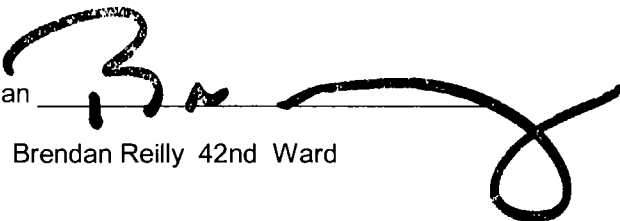A handwritten signature in black ink, appearing to read 'B. Reilly', written over a horizontal line. The signature is stylized and extends to the right of the line.


Brendan Reilly 42nd Ward

CHICAGO ORLEANS
757 N. ORLEANS ST. CHICAGO, ILLINOIS

SECTIONS - CANOPY

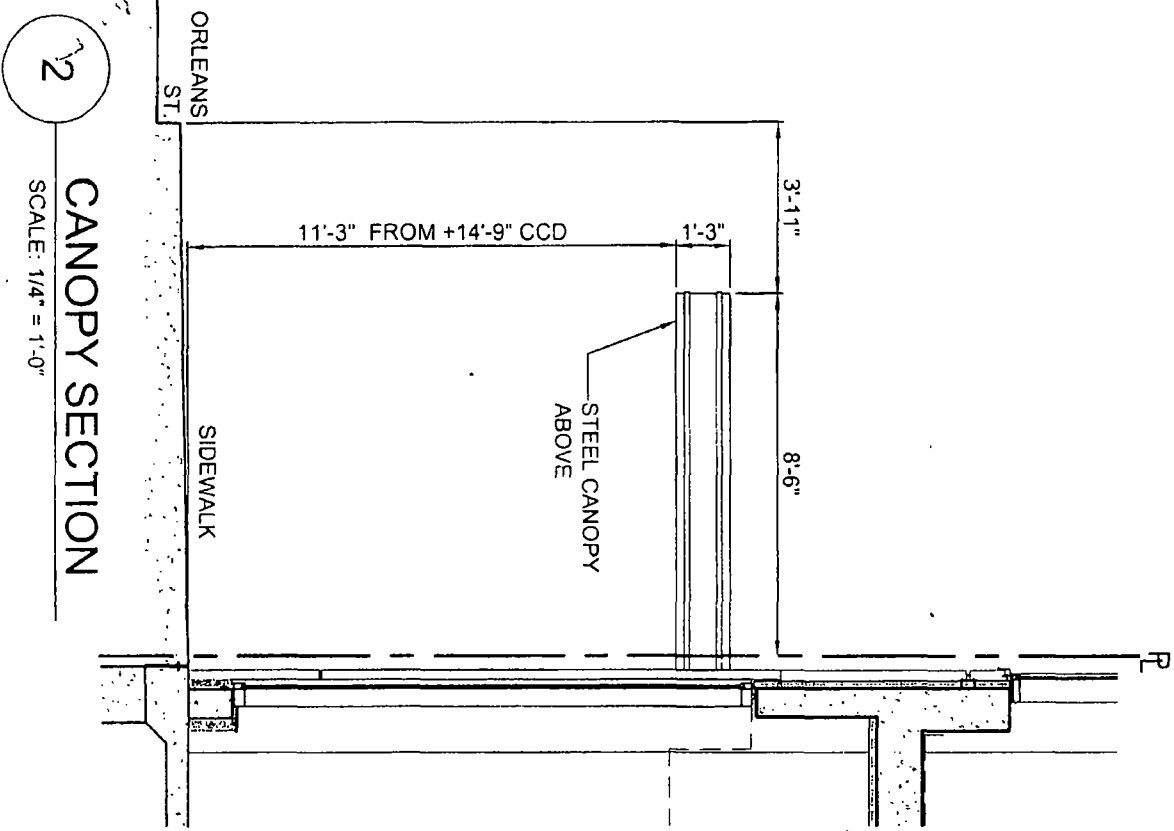

2
CANOPY SECTION
SCALE: 1/4" = 1'-0"

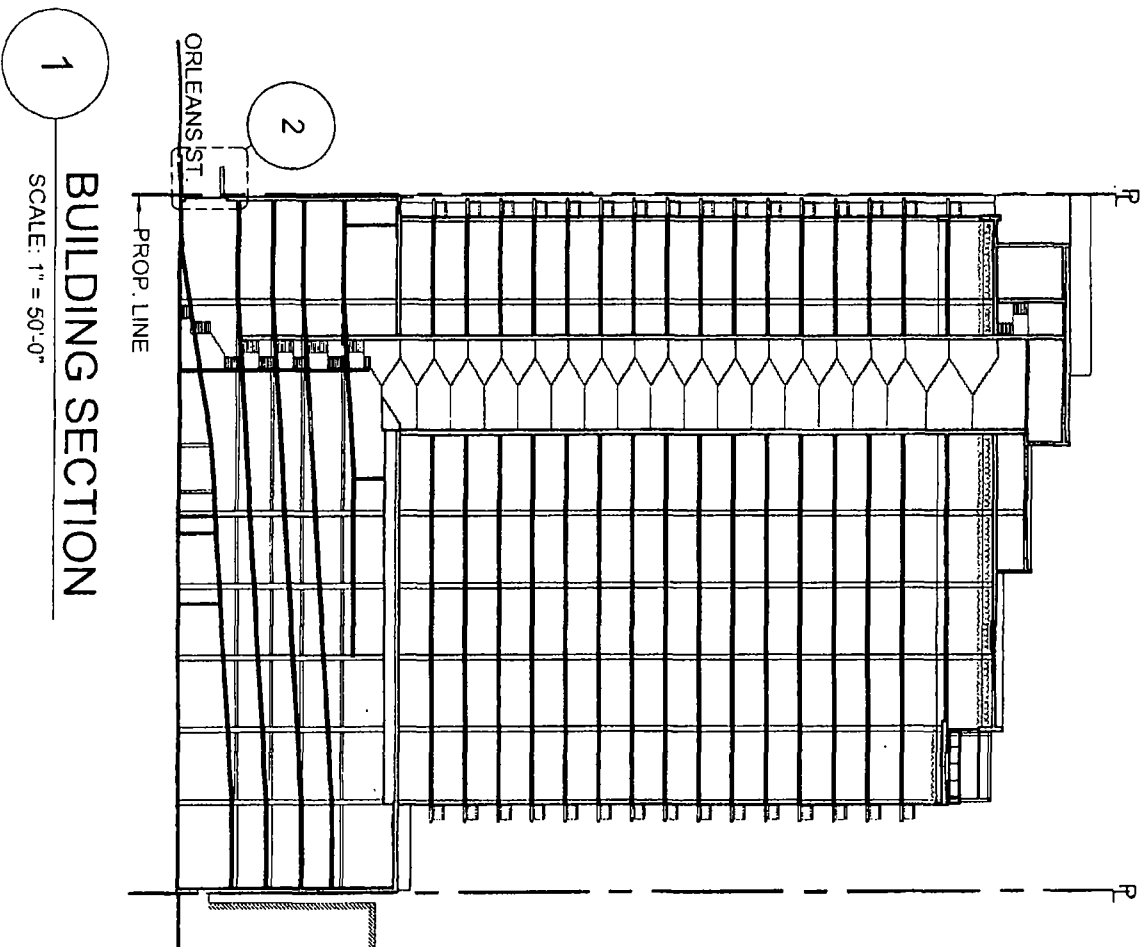

1
BUILDING SECTION
SCALE: 1" = 50'-0"

THE GAMMONLEY GROUP
FUJIKAWA JOHNSON GOBEL ARCHITECTS, INC
SCALE: AS NOTED

DEVELOPER
ARCHITECT
03/25/07



City of Chicago



O2014-5278

Office of the City Clerk
Document Tracking Sheet

Meeting Date:	6/25/2014
Sponsor(s):	Smith (43)
Type:	Ordinance
Title:	Canopy(s) for Burton Place
Committee(s) Assignment:	Committee on Transportation and Public Way

ORDINANCE
BURTON PLACE
Acct. No. 4463 - 1
Permit No. 1113179

Be It Ordained by the City Council of the City of Chicago:

SECTION 1. Permission and authority are hereby given and granted to BURTON PLACE, upon the terms and subject to the conditions of this ordinance to maintain and use, as now constructed, two (2) Canopy(s) projecting over the public right-of-way adjacent to its premises known as 1447 N. Wells St..

Said Canopy(s) at N. Wells St. measure(s):

One (1) at sixteen (16) feet in length, and three (3) feet in width for a total of forty-eight (48) square feet.

Said Canopy(s) at N. Wells St. measure(s):

One (1) at sixteen (16) feet in length, and two (2) feet in width for a total of thirty-two (32) square feet.

The location of said privilege shall be as shown on prints kept on file with the Department of Business Affairs and Consumer Protection and the Office of the City Clerk.

Said privilege shall be constructed in accordance with plans and specifications approved by the Zoning Department - Signs.

This grant of privilege in the public way shall be subject to the provisions of Section 10-28-015 and all other required provisions of the Municipal Code of Chicago.


The grantee shall pay to the City of Chicago as compensation for the privilege #1113179 herein granted the sum of one hundred (\$100.00) per annum in advance.

A 25% penalty will be added for payments received after due date.


The permit holder agrees to hold the City of Chicago harmless for any damage, relocation or replacement costs associated with damage, relocation or removal of private property caused by the City performing work in the public way.

Authority herein given and granted for a period of five (5) years from and after 05/15/2014.

Alderman

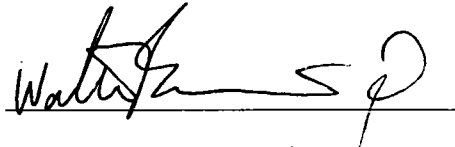

Michele Smith 43rd Ward

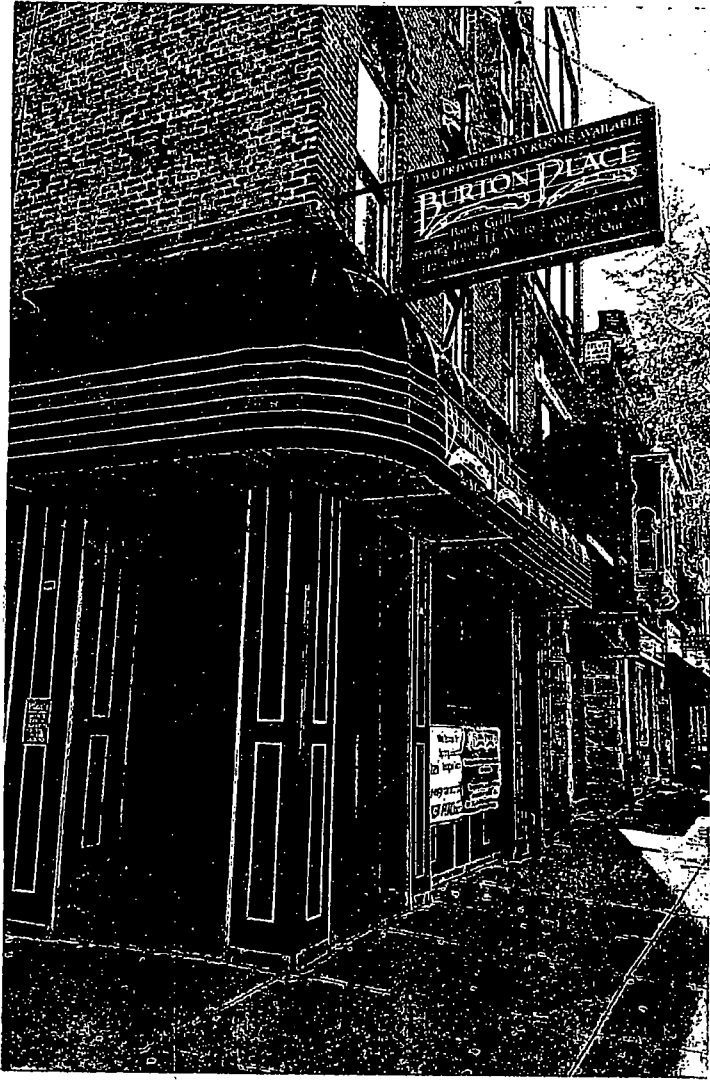



City of Chicago



O2014-5280

Office of the City Clerk Document Tracking Sheet

Meeting Date:	6/25/2014
Sponsor(s):	Smith (43)
Type:	Ordinance
Title:	Canopy(s) for Sully's House
Committee(s) Assignment:	Committee on Transportation and Public Way

ORDINANCE
SULLY'S HOUSE
Acct. No. 317383 - 1
Permit No. 1113643

Be It Ordained by the City Council of the City of Chicago:

SECTION 1. Permission and authority are hereby given and granted to SULLY'S HOUSE, upon the terms and subject to the conditions of this ordinance to maintain and use, as now constructed, two (2) Canopy(s) projecting over the public right-of-way adjacent to its premises known as 1501 N. Dayton St..

Said Canopy(s) at N DAYTON measure(s):

One (1) at twenty-two (22) feet in length, and four (4) feet in width for a total of eighty-eight (88) square feet.

Said Canopy(s) at BLACKHAWK measure(s):

One (1) at one hundred five (105) feet in length, and five (5) feet in width for a total of five hundred twenty-five (525) square feet.

The location of said privilege shall be as shown on prints kept on file with the Department of Business Affairs and Consumer Protection and the Office of the City Clerk.

Said privilege shall be constructed in accordance with plans and specifications approved by the Zoning Department - Signs.

This grant of privilege in the public way shall be subject to the provisions of Section 10-28-015 and all other required provisions of the Municipal Code of Chicago.


The grantee shall pay to the City of Chicago as compensation for the privilege #1113643 herein granted the sum of one hundred seventy-five (\$175.00) per annum in advance.

A 25% penalty will be added for payments received after due date.




The permit holder agrees to hold the City of Chicago harmless for any damage, relocation or replacement costs associated with damage, relocation or removal of private property caused by the City performing work in the public way.

Authority herein given and granted for a period of five (5) years from and after 05/13/2014.

Alderman

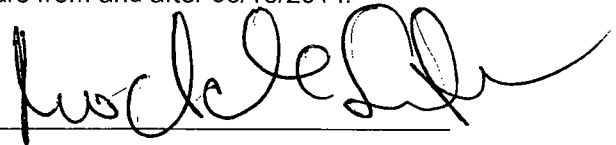

Michele Smith 43rd Ward

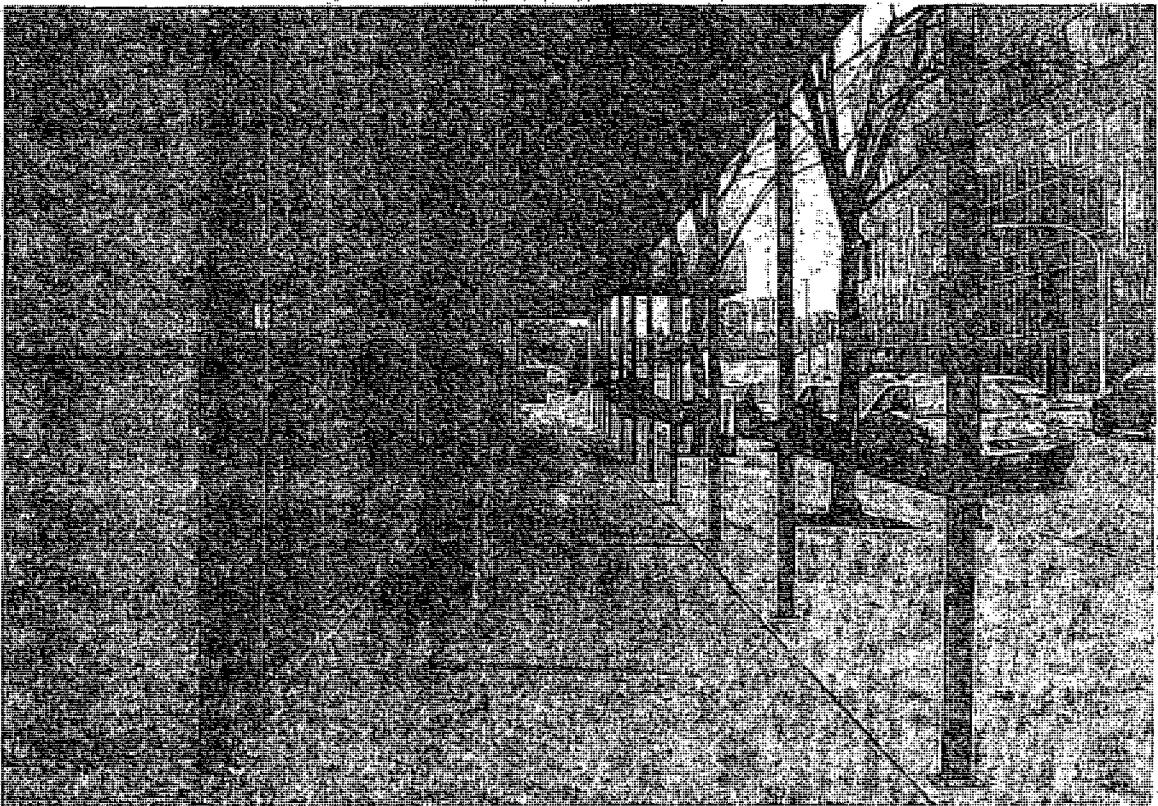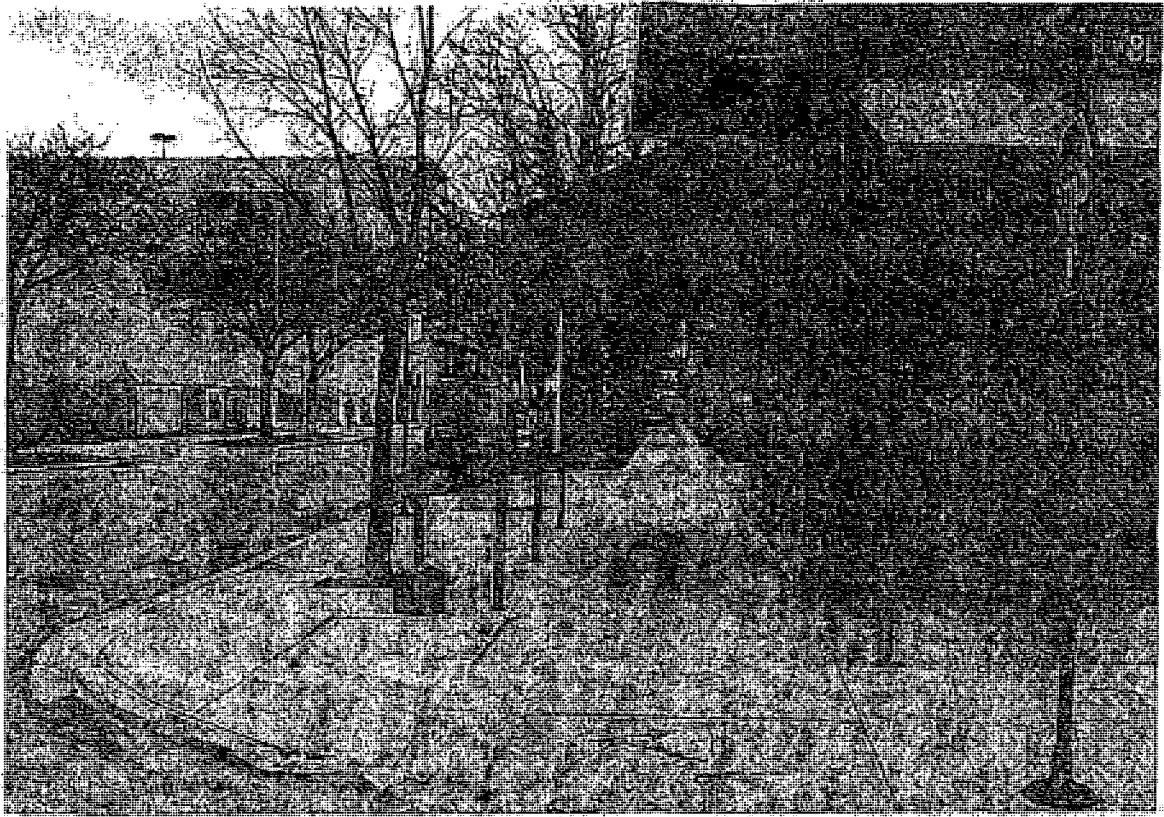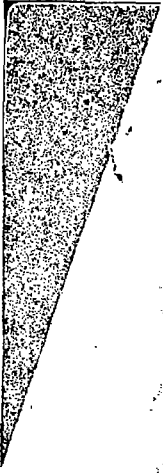



City of Chicago



O2014-5290

Office of the City Clerk

Document Tracking Sheet

Meeting Date:	6/25/2014
Sponsor(s):	Arena (45)
Type:	Ordinance
Title:	Canopy(s) for Lorch Bros. Flowers
Committee(s) Assignment:	Committee on Transportation and Public Way

ORDINANCE
LORCH BROS FLOWERS
Acct. No. 25000 - 1
Permit No. 1113311

Be It Ordained by the City Council of the City of Chicago:

SECTION 1. Permission and authority are hereby given and granted to LORCH BROS FLOWERS, upon the terms and subject to the conditions of this ordinance to maintain and use, as now constructed, one (1) Canopy(s) projecting over the public right-of-way adjacent to its premises known as 4936 W. Irving Park Rd..

Said Canopy(s) at W. Irving Park Road measure(s):

One (1) at thirty-six point one six (36.16) feet in length, and three point four one (3.41) feet in width for a total of one hundred twenty-three point three one (123.31) square feet.

The location of said privilege shall be as shown on prints kept on file with the Department of Business Affairs and Consumer Protection and the Office of the City Clerk.

Said privilege shall be constructed in accordance with plans and specifications approved by the Zoning Department - Signs.

This grant of privilege in the public way shall be subject to the provisions of Section 10-28-015 and all other required provisions of the Municipal Code of Chicago.


The grantee shall pay to the City of Chicago as compensation for the privilege #1113311 herein granted the sum of sixty-one dollars and sixteen cents (\$61.16) per annum in advance.

A 25% penalty will be added for payments received after due date.


The permit holder agrees to hold the City of Chicago harmless for any damage, relocation or replacement costs associated with damage, relocation or removal of private property caused by the City performing work in the public way.

Authority herein given and granted for a period of five (5) years from and after 05/04/2014.

Alderman

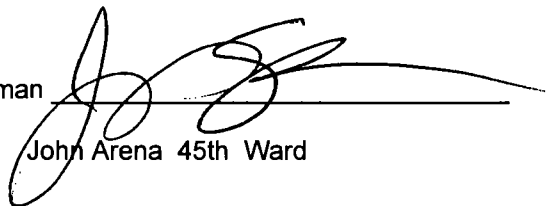A handwritten signature in black ink, appearing to read 'John Arena', is written over a horizontal line. The signature is stylized and extends to the right of the line.

John Arena 45th Ward

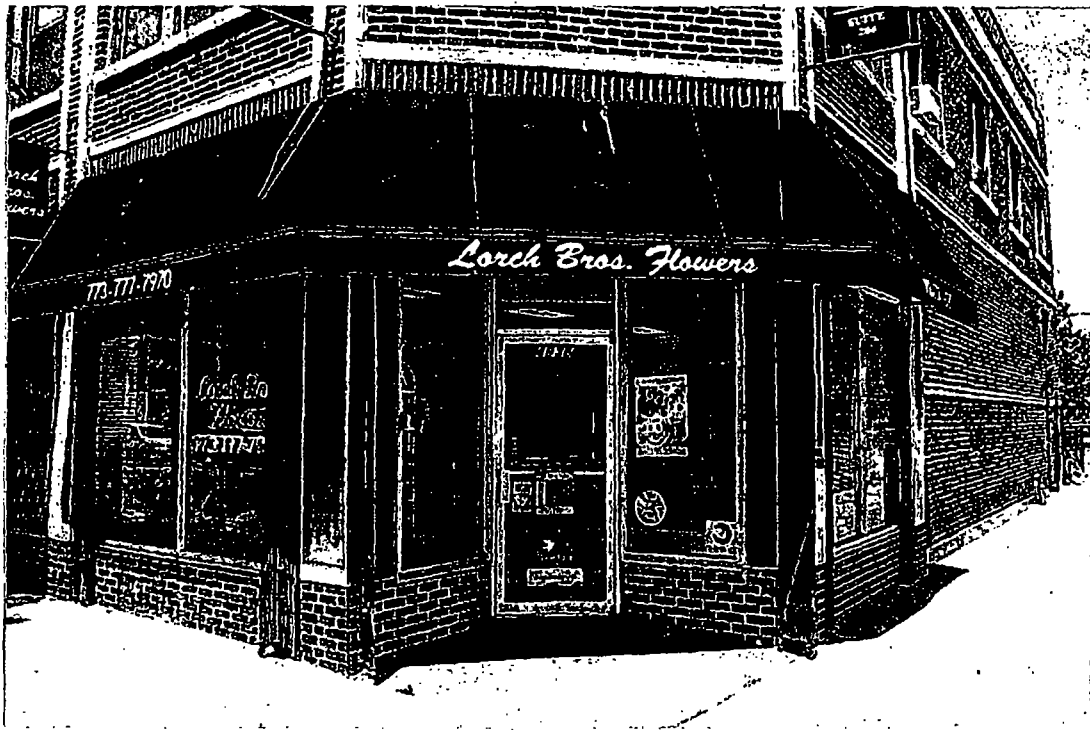



06/25/2014

Alderman John Arena
Ward # 45
City of Chicago
City Hall, Room 305
121 North LaSalle Street
Chicago, Illinois 60602

Re: An ordinance to use and maintain a portion of the public right-of-way for **one (1) canopy(ies)** for **LORCH BROS FLOWERS**, adjacent to the premises known as **4936 W. Irving Park Rd.**

Dear Alderman **John Arena**:

The applicant referenced above has requested the use of the public right-of-way for a **canopy(ies)**. An ordinance has been prepared by the Department of Business Affairs and Consumer Protection – Small Business Center - Public Way Use Unit for presentation to the City Council. Because this request was made for properties located in your ward, as approved by you as per the attached, I respectfully request that you introduce the attached ordinance at the next City Council meeting.

If you have any questions regarding this ordinance, please contact Anthony Bertuca at (312) 744-5506.

Department of Business Affairs and Consumer Protection



City of Chicago



O2014-5296

Office of the City Clerk

Document Tracking Sheet

Meeting Date:	6/25/2014
Sponsor(s):	Arena (45)
Type:	Ordinance
Title:	Canopy(s) for VCG Ltd.
Committee(s) Assignment:	Committee on Transportation and Public Way

ORDINANCE
VCG LTD
Acct. No. 25496 - 1
Permit No. 1113302

Be It Ordained by the City Council of the City of Chicago:

SECTION 1. Permission and authority are hereby given and granted to VCG LTD, upon the terms and subject to the conditions of this ordinance to maintain and use, as now constructed, one (1) Canopy(s) projecting over the public right-of-way adjacent to its premises known as 5050 W. Irving Park Rd..

Said Canopy(s) at W Irving Park Rd measure(s):

One (1) at sixty (60) feet in length, and two (2) feet in width for a total of one hundred twenty (120) square feet.

The location of said privilege shall be as shown on prints kept on file with the Department of Business Affairs and Consumer Protection and the Office of the City Clerk.

Said privilege shall be constructed in accordance with plans and specifications approved by the Zoning Department - Signs.

This grant of privilege in the public way shall be subject to the provisions of Section 10-28-015 and all other required provisions of the Municipal Code of Chicago.


The grantee shall pay to the City of Chicago as compensation for the privilege #1113302 herein granted the sum of eighty-five (\$85.00) per annum in advance.

A 25% penalty will be added for payments received after due date.


The permit holder agrees to hold the City of Chicago harmless for any damage, relocation or replacement costs associated with damage, relocation or removal of private property caused by the City performing work in the public way.

Authority herein given and granted for a period of five (5) years from and after 03/18/2014.

Alderman

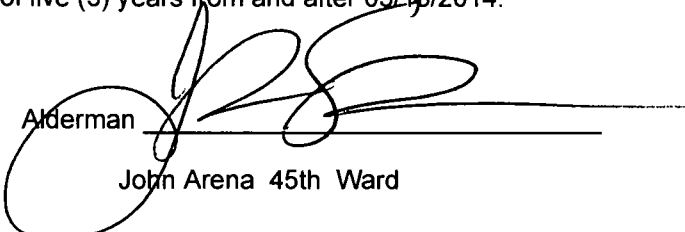
John Arena 45th Ward

Canopy Dimensions 5050 W. Irving Park Rd

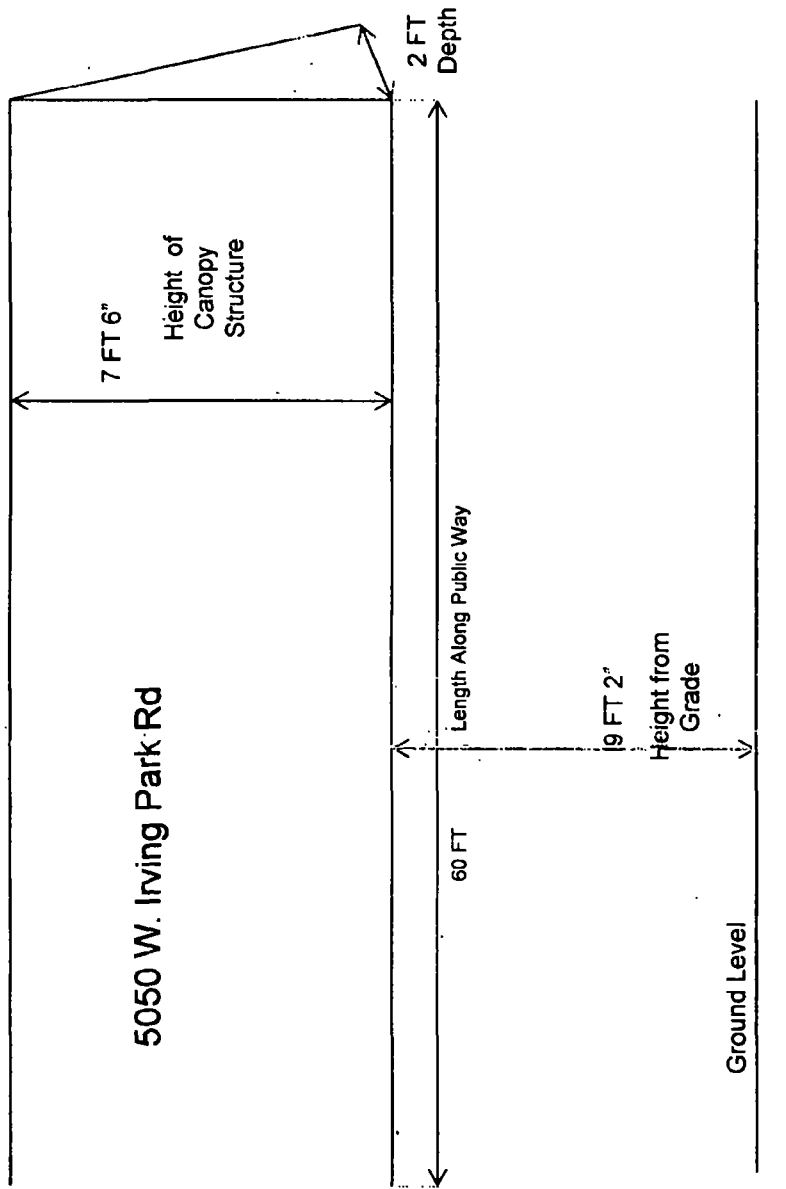

* NEAREST CROSS STREET IS LECLERE WHICH IS 100 FEET WEST OF THIS PROPERTY.



06/25/2014

Alderman John Arena
Ward # 45
City of Chicago
City Hall, Room 305
121 North LaSalle Street
Chicago, Illinois 60602


Re: An ordinance to use and maintain a portion of the public right-of-way for **one (1) canopy(ies)** for **VCG LTD**, adjacent to the premises known as **5050 W. Irving Park Rd.**

Dear Alderman **John Arena**:

The applicant referenced above has requested the use of the public right-of-way for a **canopy(ies)**. An ordinance has been prepared by the Department of Business Affairs and Consumer Protection – Small Business Center - Public Way Use Unit for presentation to the City Council. Because this request was made for properties located in your ward, as approved by you as per the attached, I respectfully request that you introduce the attached ordinance at the next City Council meeting.

If you have any questions regarding this ordinance, please contact Anthony Bertuca at (312) 744-5506.

Department of Business Affairs and Consumer Protection

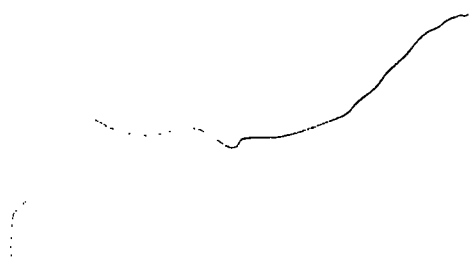



City of Chicago



O2014-5301

Office of the City Clerk

Document Tracking Sheet

Meeting Date:	6/25/2014
Sponsor(s):	Pawar (47)
Type:	Ordinance
Title:	Canopy(s) for Horseshoe B.B.Q.
Committee(s) Assignment:	Committee on Transportation and Public Way

ORDINANCE
HORSESHOE B.B.Q
Acct. No. 50386 - 1
Permit No. 1113238

Be It Ordained by the City Council of the City of Chicago:

SECTION 1. Permission and authority are hereby given and granted to HORSESHOE B.B.Q, upon the terms and subject to the conditions of this ordinance to maintain and use, as now constructed, one (1) Canopy(s) projecting over the public right-of-way adjacent to its premises known as 4115 N. Lincoln Ave..

Said Canopy(s) at N LINCOLN AVE measure(s):

One (1) at nine point seven five (9.75) feet in length, and four (4) feet in width for a total of thirty-nine (39) square feet.

The location of said privilege shall be as shown on prints kept on file with the Department of Business Affairs and Consumer Protection and the Office of the City Clerk.

Said privilege shall be constructed in accordance with plans and specifications approved by the Zoning Department - Signs.

This grant of privilege in the public way shall be subject to the provisions of Section 10-28-015 and all other required provisions of the Municipal Code of Chicago.

The grantee shall pay to the City of Chicago as compensation for the privilege #1113238 herein granted the sum of fifty (\$50.00) per annum in advance.

A 25% penalty will be added for payments received after due date.

The permit holder agrees to hold the City of Chicago harmless for any damage, relocation or replacement costs associated with damage, relocation or removal of private property caused by the City performing work in the public way.

Authority herein given and granted for a period of five (5) years from and after 05/13/2014.


Alderman



Ameya Pawar 47th Ward

CANOPY DIMENSIONS

4115 N. LINCOLN

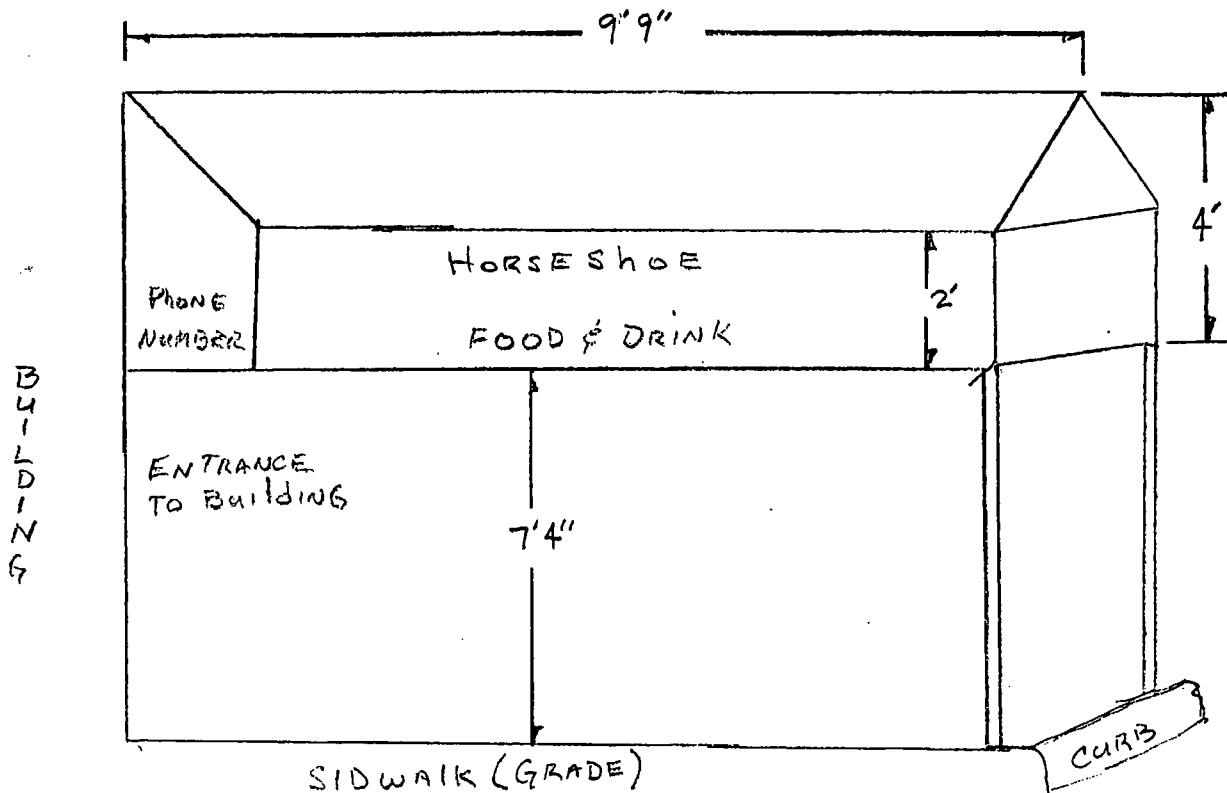



06/25/2014

Alderman Ameya Pawar
Ward # 47
City of Chicago
City Hall, Room 300
121 North LaSalle Street
Chicago, Illinois 60602

Re: An ordinance to use and maintain a portion of the public right-of-way for **one (1) canopy(ies)** for **HORSESHOE B.B.Q.**, adjacent to the premises known as **4115 N. Lincoln Ave.**.

Dear Alderman **Ameya Pawar**:

The applicant referenced above has requested the use of the public right-of-way for a **canopy(ies)**. An ordinance has been prepared by the Department of Business Affairs and Consumer Protection – Small Business Center - Public Way Use Unit for presentation to the City Council. Because this request was made for properties located in your ward, as approved by you as per the attached, I respectfully request that you introduce the attached ordinance at the next City Council meeting.

If you have any questions regarding this ordinance, please contact Anthony Bertuca at (312) 744-5506.

Department of Business Affairs and Consumer Protection



City of Chicago



O2014-5304

Office of the City Clerk

Document Tracking Sheet

Meeting Date:	6/25/2014
Sponsor(s):	Pawar (47)
Type:	Ordinance
Title:	Canopy(s) for Public Storage
Committee(s) Assignment:	Committee on Transportation and Public Way

ORDINANCE
PUBLIC STORAGE
Acct. No. 211743 - 23
Permit No. 1113417

Be It Ordained by the City Council of the City of Chicago:

SECTION 1. Permission and authority are hereby given and granted to PUBLIC STORAGE, upon the terms and subject to the conditions of this ordinance to maintain and use, as now constructed, one (1) Canopy(s) projecting over the public right-of-way adjacent to its premises known as 4430 N. Clark St..

Said Canopy(s) at N. CLARK ST measure(s):
One (1) at thirty-five (35) feet in length, and two (2) feet in width for a total of seventy (70) square feet.

The location of said privilege shall be as shown on prints kept on file with the Department of Business Affairs and Consumer Protection and the Office of the City Clerk.

Said privilege shall be constructed in accordance with plans and specifications approved by the Zoning Department - Signs.


This grant of privilege in the public way shall be subject to the provisions of Section 10-28-015 and all other required provisions of the Municipal Code of Chicago.



The grantee shall pay to the City of Chicago as compensation for the privilege #1113417 herein granted the sum of sixty (\$60.00) per annum in advance.

A 25% penalty will be added for payments received after due date.

The permit holder agrees to hold the City of Chicago harmless for any damage, relocation or replacement costs associated with damage, relocation or removal of private property caused by the City performing work in the public way.

Authority herein given and granted for a period of five (5) years from and after 03/18/2014.

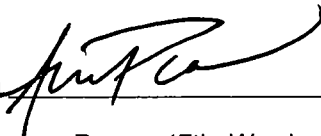Alderman 
Armea Pawar 47th Ward

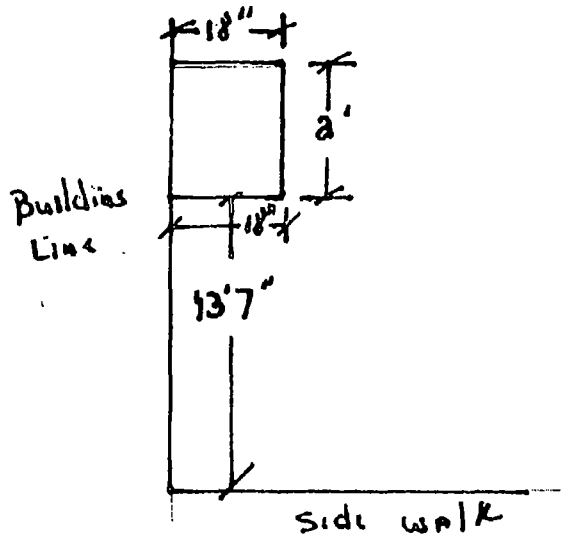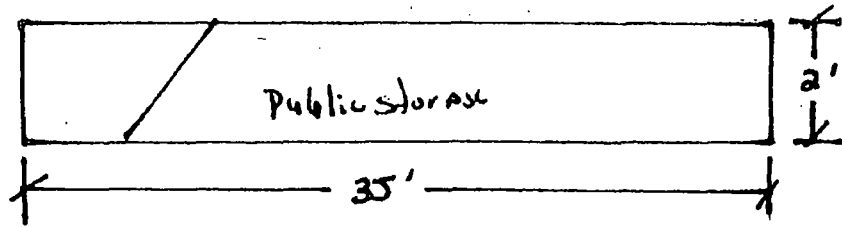

4430 N Clark
Chicago IL 60605
773-989-4619



06/25/2014

Alderman **Ameya Pawar**
Ward # 47
City of Chicago
City Hall, Room 300
121 North LaSalle Street
Chicago, Illinois 60602

Re: An ordinance to use and maintain a portion of the public right-of-way for **one (1) canopy(ies)** for **PUBLIC STORAGE**, adjacent to the premises known as **4430 N. Clark St.**

Dear Alderman **Ameya Pawar**:

The applicant referenced above has requested the use of the public right-of-way for a **canopy(ies)**. An ordinance has been prepared by the Department of Business Affairs and Consumer Protection – Small Business Center - Public Way Use Unit for presentation to the City Council. Because this request was made for properties located in your ward, as approved by you as per the attached, I respectfully request that you introduce the attached ordinance at the next City Council meeting.

If you have any questions regarding this ordinance, please contact Anthony Bertuca at (312) 744-5506.

Department of Business Affairs and Consumer Protection



City of Chicago



R2014-449

Office of the City Clerk

Document Tracking Sheet

Meeting Date: 6/25/2014

Sponsor(s): Fioretti (2)
Arena (45)
Sawyer (6)
Sposato (36)
Foulkes (15)
Waguespack (32)
Munoz (22)
Zalewski (23)
Brookins (21)

Type: Resolution

Title: Call for expeditious appointment of council taskforce to undertake substantive review and revision of Municipal Code Chapter 2-14 concerning in-house adjudication of ordinance violations

Committee(s) Assignment: Committee on Finance

RESOLUTION

WHEREAS, A recent court decision, as well as a spate of cases that are currently in litigation, has brought to light the urgent need for this legislative body to focus its attention on what Illinois First District Appellate Court Justice Mathias W. Delort called “deficiencies in the manner in which the City of Chicago handles in-house adjudication of ordinance violations” in his majority opinion in the case of Stone Street Partners, LLC v. The City Of Chicago Department Of Administrative Hearings; and

WHEREAS, Through a series of enactments in the course of the late two decades, the Illinois legislature has allowed the removal of ordinance enforcement hearings from the judiciary to the local administrative level. Illinois Public Act 90-516, sponsored by Barack Obama, who was at that time an Illinois State Senator, established such in-house administrative adjudication and raised their judgments to equal court judgments. However the act was silent concerning the mechanism for how awarded monetary damages could be collected; and

WHEREAS, The municipalities developed a mechanism whereby they would file their administrative judgments with the circuit court, asking that they be registered as court judgments thereby making any monetary damages awarded collectible. In his opinion, Justice Delort noted that the “process has been so successful that the City of Chicago has established a large central hearing facility that rivals Illinois county courthouses in its size and case volume”; and

WHEREAS, Futhermore, and perhaps most significantly, the appellate court held that “representation of corporations at administrative hearings - particularly those which involve testimony from sworn witnesses, interpretation of laws and ordinances, and can result in the imposition of punitive fines - must be made by a licensed attorney at law”. Although the city’s Department Of Administrative Hearings (DOAH) allows non-attorneys to represent corporations at administrative hearings and argued several reasons why non-attorneys should be allowed to represent corporations during their procedures but Delort states “none is meritorious”; and

WHEREAS, The enormity of the adverse effect this would have is best expressed by a footnote in the appeal filed by the city’s corporation counsel that states “In 2010, 523,092 cases were filed in DOAH, 476,001 of which involved an amount under \$10,000. In 2011, 466,928 cases were filed, 415,424 of which were under \$10,000. In 2012, 460,999 cases were filed, 394,777 of which were under \$10,000. In 2013, 503,541 cases were filed, 422,802 of which were under \$10,000. In the first quarter of 2014, 101,848 cases were filed, 91,051 of which were under \$10,000. In total, of the 2,056,408 cases filed in DOAH since the beginning of 2010, 1,800,055 - a whopping 87.5% - involved an amount less than \$10,000.” It would be safe to assume a major portion of those proceedings had one or more parties represented by non-attorneys. This case, if upheld, will effectively nullify all administrative hearing adjudications where non-attorneys have represented either the corporate respondents or the city; and

WHEREAS, Justice Delort as well as the two other Appellate Justices concurred “that the City's actions in this case are troubling and that its system of adjudicating ordinance violations deserves to be reviewed”. Similar cases are currently working their way through the courts. It is vitally incumbent upon this legislative body to immediately cure the deficiencies of the city’s administrative hearing practices cited in Stone Street Partners, LLC v. The City Of Chicago Department Of Administrative Hearings before more time and resources are needed to defend against further litigation; now therefore

BE IT RESOLVED, That we, the undersigned members of the City of Chicago City Council, gathered here this 25th Day of June, 2014 AD, do hereby call for the expeditious appointment of a council taskforce to undertake the substantive review and revision of Chapter 2-14 of the City of Chicago Municipal Code.

Paul W. H. - 2nd

45

Roll 7 (6)

Michael Grant 36th

Paul G. H.

Edt Wagner

Pls. Pls. 221d

Howard P. H.

James H. - 23



City of Chicago



R2014-450

Office of the City Clerk

Document Tracking Sheet

Meeting Date: 6/25/2014

Sponsor(s): Fioretti (2)
Waguespack (32)
Sposato (36)
Sawyer (6)
Arena (45)
Brookins (21)
Hairston (5)
Colón (35)
Foulkes (15)

Type: Resolution

Title: Calling for Committee on Economic, Capital and Technology Development to hold hearings concerning proposed gathering and dissemination of electronic data affixed on public light poles that gather environmental information and observe cell phone traffic starting in July

Committee(s) Assignment: Committee on Economic, Capital and Technology Development

ECON. CAPITAL AND
TECH. DEV.

**RESOLUTION CONCERNING THE GATHERING AND DISSEMINATION
OF ELECTRONIC DATA ON THE PUBLIC WAY**

WHEREAS, A front-page article published in the Sunday, June 22, 2014 edition of the Chicago Tribune announced the launching of a system of data-collection sensors affixed to public light poles that will gather environmental information and observe cell phone traffic starting in selected areas this July; and

WHEREAS, The Office of the Mayor has issued certain executive orders facilitating this project that may be inadvertently in conflict with the City of Chicago City Council's authority to oversee all matters involving all uses of the public way within their individual and collective jurisdictions; and

WHEREAS, This venture is fraught with glaringly obvious invasion-of-privacy issues. The city must indemnify itself against legal action arising from individual and class action suits claiming constitutional violations as a result of lack of notice or permission. Additionally, there is no plan in place to guarantee the data thus assembled will not be used for extra-legal or even criminal purposes; and


WHEREAS, The City of Chicago is a home rule unit of government under Section 6(a), Article VII of the 1970 Constitution of the State of Illinois and as such may legislate as to matters which pertain to its local government and affairs; and


WHEREAS, The gathering and dissemination of electronic data is a multi-billion dollar business garnering millions in profits for corporations and institutions savvy enough to profit from it. It behooves this august body to exercise its legislative prerogative and assert control over use of whatever is erected, attached or assembled for use upon the public way or utility by any corporation, organization or agency. Also, unlike previous privatization deals of public assets, this body should seek ironclad guarantees to maximize any value that is garnered from such action for the public weal; now therefore

BE IT RESOLVED That the Committee on Economic, Capital and Technology Development expeditiously convene a public hearing to take testimony concerning the proposed gathering and dissemination of electronic data by methods developed by the Urban Center for Computation and Data "Array of Things" project.

BE IT FURTHER RESOLVED That knowledgeable representatives from the Office of the Mayor, Charlie Catlett, the director of the Urban Center and a senior computer scientist at Argonne National Labs and the University of Chicago, as well as any other representatives of Chicago's Urban Center for Computation and Data, the Array of Things project and any corporate body or institutional agency who has entered into agreements with the City of Chicago to elicit the gathering and dissemination of electronic data on the public way is hereby required to give testimony at this hearing.

BE IT FURTHER RESOLVED That a copy of this resolution be prepared and presented to Thomas Tunney, chair of the Committee on Economic, Capital and Technology Development and Charlie Catlett, Urban Center for Computation and Data.

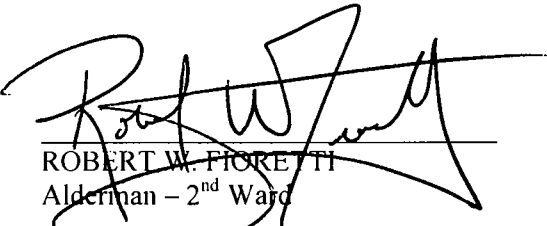
ROBERT W. FIORETTI
Alderman - 2nd Ward


SCOTT WAGUESPACK
Alderman - 32nd Ward

Hannah B. B. 21

Louis V. Hunter 5

Widow Grant 36TH

Robt A. Jr (6)

Blank lined writing area on the left side of the page.

Blank lined writing area on the right side of the page.



City of Chicago



R2014-441

Office of the City Clerk

Document Tracking Sheet

Meeting Date: 6/25/2014

Sponsor(s): Holmes (7)
Harris (8)

Type: Resolution

Title: Calling on Committee on Public Safety to conduct hearings requesting the Illinois Congressional Delegation to implement a national gun registry

Committee(s) Assignment: Committee on Public Safety

A RESOLUTION

Public Safety

To call on Congress to create a national registry.

WHEREAS, gun violence is not only an issue in the city of Chicago, it is a national issue in the United States of America residing as the cornerstone of domestic policy regarding safety and security;

WHEREAS, At least 500,000 guns are stolen annually from residences, but only 173,000 of those were reported lost or stolen to law enforcement;

WHEREAS, in 2012, more than 16,000 firearms were lost or stolen from licensed firearms dealers across the country;

WHEREAS, The Federal Bureau of Alcohol, Tobacco and Firearms reported that 14% of gun trafficking investigations involved guns stolen from gun dealers;

WHEREAS, Congress has the Enumerated Authority under the Commerce Clause of the Constitution of the United States of America to regulate gun possession nationwide. The United States Supreme Court has identified three types of activities that Congress can regulate under their enumerated authority including regulation of the use of channels of interstate commerce, regulation and protection of the instrumentalities of interstate commerce and regulation of activities that have a substantial relation to interstate commerce;

WHEREAS, gun possession falls into the scope of interstate commerce since commerce includes all phases of business, including navigation and in order for one to acquire a gun, the original source must derive from a firearms and weapons dealer—a legally regulated business in the United States;

WHEREAS, “among the several states” has been interpreted expansively as any commerce which concerns more States than one and interpreted more narrowly as those activities that have an impact on interstate activities;

WHEREAS, gun possession concerns more than one municipality and State and would also have an impact on interstate activities since a resident may lawfully possess a firearm in one state and transport this firearm illegally into a different state for disbursement, or a resident who cannot lawfully purchase a firearm in one municipality or State can obtain a firearm with differing restrictions in a different locality, which adversely affects the goals and objectives of various municipal and State legislation;

1. 2. 

WHEREAS, a comprehensive national system of gun registration currently does not exist in the United States; and

WHEREAS, a national gun registry can lead to the following benefits for not only the City of Chicago, but also all other municipalities in the United States of America:

- 1) identification and prosecution of violent criminals by helping law enforcement quickly and reliably identify the source of firearms recovered from crime scenes,
- 2) retrieval of firearms from persons who have become legally prohibited from possessing them through criminal convictions or other prohibitions, and
- 3) the reduction of illegal firearm sales and transfers by creating accountability for gun owners;

NOW THEREFORE, BE IT RESOLVED, that the Chicago City Council, through its Committee on Public Safety, conduct hearings requesting that the Illinois Congressional Delegation implement legislation that requires every gun owner to register each gun owned as part of a national gun registry.

X Natasha L. Holmes

Natasha L. Holmes
Alderman, 7th Ward

Michelle A. Davis 8th

1000

1000



City of Chicago



R2014-443

Office of the City Clerk

Document Tracking Sheet

Meeting Date:

6/25/2014

Sponsor(s):

Burke (14)
Cullerton (38)
Tunney (44)
Thompson (16)
City Clerk (transmitted by)
Maldonado (26)
Laurino (39)
Dowell (3)
Quinn (13)
O'Shea (19)
Mitts (37)
Balcer (11)
Holmes (7)
Graham (29)
Fioretti (2)
Pope (10)
Sawyer (6)
Sposato (36)
Burnett (27)
Suarez (31)
Austin (34)
Hairston (5)
O'Connor (41)
Colón (35)
Lane (18)
Foulkes (15)

Type:

Resolution

Title:

Calling for the renaming of "Clarence F. Buckingham Memorial Fountain" to "Jane M. Byrne Plaza"

Committee(s) Assignment:

Committee on Finance

Suzanne A. Mendez
Clerk
Robert M. Daley
24

Finance

RESOLUTION

WHEREAS, Jane Margaret Burke was born in Chicago on May 24, 1934 to Edward and Katherine Burke; and

WHEREAS, in 1956, she married William P. Byrne, a U.S. Marine aviator, who was killed in a plane crash in 1959; and

WHEREAS, in 1978, Jane M. Byrne married Jay McMullen, to whom she remained wed until his death on March 18, 1992; and

WHEREAS, in 1968 Jane M. Byrne was appointed commissioner of the Department of Consumer Sales, Weights, and Measures by Mayor Richard J. Daley and thus became the first woman cabinet member in the history of the city; and

WHEREAS, in April of 1979, Jane M. Byrne became the first woman elected mayor of Chicago, receiving 82 percent of the vote over Republican Wallace Johnson; and

WHEREAS, Mayor Jane M. Byrne began the expansion of O'Hare International Airport, which is largely recognized as one of her most important achievements; and

WHEREAS, the Taste of Chicago began during Jane M. Byrne's tenure as Mayor, as did announcement of the Orange Line project and the opening of a rapid transit extension to O'Hare International Airport; and

WHEREAS, Mayor Jane M. Byrne had a vision for the redevelopment of Navy Pier and the creation of the Museum Campus; and

WHEREAS, Mayor Jane M. Byrne attracted national publicity and increased her popularity among Chicagoans by moving into the Cabrini Green public housing project in 1981, thereby drawing attention to the deteriorated public housing conditions and helping to improve city services to the area; and

WHEREAS, Mayor Jane M. Byrne was the first Chicago mayor to proclaim "Gay Pride Parade Day in Chicago," which was first designated on June 28, 1981; and

WHEREAS, the City of Chicago intends to designate a suitable commemoration to honor Jane M. Byrne in order to ensure that the legacy of our city's first woman mayor will never be forgotten; now, therefore

BE IT RESOLVED, that the plaza on which the Clarence F. Buckingham Memorial Fountain sits is hereby renamed the "Jane M. Byrne Plaza" in recognition of the achievements of Jane M. Byrne, and as a symbol of the esteem in which Jane M. Byrne is held by the Mayor, the City Council and the residents of Chicago.

Edward M. Burke, Alderman, 14th Ward

Carrie M. Austin 34
Leslie A. Hairston 5
Mary Q. Cannon 4
Jay Seery 42
J. M. Cellentors 38
J. Ann Thompson 16
Yona Lane 18th
John P. ... 15th

Mary ... 13
Patricia ... 7th
Nelson ... 29th

Rod ... 66
Michael ... 36th

Margaret ... 39
Pat ... 322
James ... 11
Je ... 10th

[Signature] - 2



City of Chicago



R2014-444

Office of the City Clerk

Document Tracking Sheet

Meeting Date: 6/25/2014

Sponsor(s): Burke (14)
Lane (18)
Harris (8)
Thompson (16)
Suarez (31)
Fioretti (2)
Austin (34)
Laurino (39)
Hairston (5)
O'Connor (41)
Cullerton (38)
Foulkes (15)
Tunney (44)
Pope (10)
Mitts (37)
Cappleman (46)
Maldonado (26)
Dowell (3)
Balcer (11)
City Clerk (transmitted by)
Burnett (27)
Quinn (13)
O'Shea (19)
Spošato (36)
Holmes (7)
Graham (29)
Sawyer (6)
Arena (45)
Colón (35)

Type: Resolution

Title: Calling for the renaming of grand ballroom at Navy Pier as "Jane M. Byrne Grand Ballroom"

Committee(s) Assignment: Committee on Finance

Suzana A. Mendoza - Clerk
Finance

22 [Signature]

RESOLUTION

WHEREAS, Jane Margaret Burke was born in Chicago on May 24, 1934 to Edward and Katherine Burke; and

WHEREAS, in 1956, she married William P. Byrne, a U.S. Marine aviator, who was killed in a plane crash in 1959; and

WHEREAS, in 1978, Jane M. Byrne married Jay McMullen, to whom she remained wed until his death on March 18, 1992; and

WHEREAS, in 1968 Jane M. Byrne was appointed commissioner of the Department of Consumer Sales, Weights, and Measures by Mayor Richard J. Daley and thus became the first woman cabinet member in the history of the city; and

WHEREAS, in April of 1979, Jane M. Byrne became the first woman elected mayor of Chicago, receiving 82 percent of the vote over Republican Wallace Johnson; and

WHEREAS, Mayor Jane M. Byrne began the expansion of O'Hare International Airport, which is largely recognized as one of her most important achievements; and

WHEREAS, the Taste of Chicago began during Jane M. Byrne's tenure as Mayor, as did announcement of the Orange Line project and the opening of a rapid transit extension to O'Hare International Airport; and

WHEREAS, Mayor Jane M. Byrne had a vision for the redevelopment of Navy Pier and the creation of the Museum Campus; and

WHEREAS, Mayor Jane M. Byrne attracted national publicity and increased her popularity among Chicagoans by moving into the Cabrini Green public housing project in 1981, thereby drawing attention to the deteriorated public housing conditions and helping to improve city services to the area; and

WHEREAS, Mayor Jane M. Byrne was the first Chicago mayor to proclaim "Gay Pride Parade Day in Chicago," which was first designated on June 28, 1981; and

WHEREAS, the City of Chicago intends to designate a suitable commemoration to honor Jane M. Byrne in order to ensure that the legacy of our city's first woman mayor will never be forgotten; now, therefore

BE IT RESOLVED, that the grand ballroom at Navy Pier is hereby renamed the "Jane M. Byrne Grand Ballroom" in recognition of the achievements of Jane M. Byrne, and as a symbol of the esteem in which Jane M. Byrne is held by the Mayor, the City Council and the residents of Chicago.

Edward M. Burke, Alderman, 14th Ward

Sona Lane 18th ✓
Michelle McJannet 8th ✓
Carmen J. Austin 34th ✓
Margaret Laurino 3rd ✓

John Thompson 16 ✓
Leslie N. Faustoo 5th ✓
Mary O'Leary 41st ✓
McCeller 38 ✓
J. J. Stubbles 15th ✓

[Signature] 13
Ment...

[Signature] 7th ✓
Richard J. Daley 59th ✓

[Signature] 16 ✓
[Signature] 6 ✓

Jerry Daley

Pat Daley 3rd

Richard Melch 26

Jay Johnson 46
Emma M. [Signature]

John [Signature] 19

2

100

(

100

100



City of Chicago



R2014-445

Office of the City Clerk

Document Tracking Sheet

Meeting Date: 6/25/2014

Sponsor(s): Burke (14)
Tunney (44)
Austin (34)
Harris (8)
Lane (18)
Hairston (5)
Thompson (16)
O'Connor (41)
Foulkes (15)
Cullerton (38)
Colón (35)
Suarez (31)
Sawyer (6)
Burnett (27)
Fioretti (2)
Pope (10)
Mitts (37)
Sposato (36)
Laurino (39)
Pawar (47)
Mendoza (Clerk)
Maldonado (26)
Moreno (1)
Quinn (13)
Balcer (11)
O'Shea (19)
Holmes (7)
Graham (29)

Type: Resolution

Title: Call for renaming of plaza where Old Chicago Water Tower sits as "Jane M. Byrne Plaza"

Committee(s) Assignment: Committee on Finance

James A. Mendez - clerk
Finance
Robert Marshall 24
RESOLUTION

WHEREAS, Jane Margaret Burke was born in Chicago on May 24, 1934 to Edward and Katherine Burke; and

151
Joe Moreno

WHEREAS, in 1956, she married William P. Byrne, a U.S. Marine aviator, who was killed in a plane crash in 1959; and

WHEREAS, in 1978, Jane M. Byrne married Jay McMullen, to whom she remained wed until his death on March 18, 1992; and

Mary D. 13

WHEREAS, in 1968 Jane M. Byrne was appointed commissioner of the Department of Consumer Sales, Weights, and Measures by Mayor Richard J. Daley and thus became the first woman cabinet member in the history of the city; and

WHEREAS, in April of 1979, Jane M. Byrne became the first woman elected mayor of Chicago, receiving 82 percent of the vote over Republican Wallace Johnson; and

WHEREAS, Mayor Jane M. Byrne began the expansion of O'Hare International Airport, which is largely recognized as one of her most important achievements; and

WHEREAS, the Taste of Chicago began during Jane M. Byrne's tenure as Mayor, as did announcement of the Orange Line project and the opening of a rapid transit extension to O'Hare International Airport; and

WHEREAS, Mayor Jane M. Byrne had a vision for the redevelopment of Navy Pier and the creation of the Museum Campus; and

WHEREAS, Mayor Jane M. Byrne attracted national publicity and increased her popularity among Chicagoans by moving into the Cabrini Green public housing project in 1981, thereby drawing attention to the deteriorated public housing conditions and helping to improve city services to the area; and

WHEREAS, Mayor Jane M. Byrne was the first Chicago mayor to proclaim "Gay Pride Parade Day in Chicago," which was first designated on June 28, 1981; and

WHEREAS, the City of Chicago intends to designate a suitable commemoration to honor Jane M. Byrne in order to ensure that the legacy of our city's first woman mayor will never be forgotten; now, therefore

BE IT RESOLVED, that the plaza on which the Old Chicago Water Tower sits, on the west side of Michigan Avenue between Chicago Avenue and Pearson Street, is hereby renamed the "Jane M. Byrne Plaza" in recognition of the achievements of Jane M. Byrne, and as a symbol of the esteem in which Jane M. Byrne is held by the Mayor, the City Council and the residents of Chicago.

Marybeth 2. Why the James Daley 11
Rebecca J. Franken 29th
man for 2005

Murt 39
Laurie

1/21/81
6/21/81

Laura 37

Joe 107

Paul W. 2

Edward M. Burke
 Edward M. Burke, Alderman, 14th Ward
Michelle Adams 8th ✓
Carmie M. Austin 34th ✓
Lona Lane 18th ✓

Rocky 16
Justin Hamilton 5th
Patricia Thompson 16th
Mary Ann 41
John Miller 3
John P. Sullivan 15th



City of Chicago



R2014-446

Office of the City Clerk

Document Tracking Sheet

Meeting Date:

6/25/2014

Sponsor(s):

Burke (14)
Harris (8)
Foulkes (15)
Mell (33)
Suarez (31)
Austin (34)
O'Connor (41)
Colón (35)
Waguespack (32)
Thompson (16)
Tunney (44)
Pope (10)
Mitts (37)
Cappleman (46)
Dowell (3)
Sposato (36)
Pawar (47)
City Clerk (transmitted by)
Maldonado (26)
O'Shea (19)
Holmes (7)
Arena (45)
Sawyer (6)
Fioretti (2)
Ervin (28)
Cullerton (38)
Hairston (5)
Reboyas (30)
Lane (18)

Type:

Resolution

Title:

Calling for the International terminal at O'Hare International Airport renamed "Jane M. Byrne International Terminal"

Committee(s) Assignment:

Committee on Finance

Suzanne A. Mendoza Finance
Robert Hall
RESOLUTION

WHEREAS, Jane Margaret Burke was born in Chicago on May 24, 1934 to Edward and Katherine Burke; and

WHEREAS, in 1956, she married William P. Byrne, a U.S. Marine aviator, who was killed in a plane crash in 1959; and

WHEREAS, in 1978, Jane M. Byrne married Jay McMullen, to whom she remained wed until his death on March 18, 1992; and

WHEREAS, in 1968 Jane M. Byrne was appointed commissioner of the Department of Consumer Sales, Weights, and Measures by Mayor Richard J. Daley and thus became the first woman cabinet member in the history of the city; and

WHEREAS, in April of 1979, Jane M. Byrne became the first woman elected mayor of Chicago, receiving 82 percent of the vote over Republican Wallace Johnson; and

WHEREAS, Mayor Jane M. Byrne began the expansion of O'Hare International Airport, which is largely recognized as one of her most important achievements; and

WHEREAS, the Taste of Chicago began during Jane M. Byrne's tenure as Mayor, as did announcement of the Orange Line project and the opening of a rapid transit extension to O'Hare International Airport; and

WHEREAS, Mayor Jane M. Byrne had a vision for the redevelopment of Navy Pier and the creation of the Museum Campus; and

WHEREAS, Mayor Jane M. Byrne attracted national publicity and increased her popularity among Chicagoans by moving into the Cabrini Green public housing project in 1981, thereby drawing attention to the deteriorated public housing conditions and helping to improve city services to the area; and

WHEREAS, Mayor Jane M. Byrne was the first Chicago mayor to proclaim "Gay Pride Parade Day in Chicago," which was first designated on June 28, 1981; and

WHEREAS, the City of Chicago intends to designate a suitable commemoration to honor Jane M. Byrne in order to ensure that the legacy of our city's first woman mayor will never be forgotten; now, therefore

BE IT RESOLVED, that the international terminal at O'Hare International Airport is hereby renamed the "Jane M. Byrne International Terminal" in recognition of the achievements of Jane M. Byrne, and as a symbol of the esteem in which Jane M. Byrne is held by the Mayor, the City Council and the residents of Chicago.

John W. ...
Edward M. Burke, Alderman, 14th Ward

Michelle A. Harris 8th
Caine M. Austin 34th
Mary O'Connor 4X

Don ... 15th
Mc ... 38
Julia ... 5
Paul ... 33rd
... 18th

1/21

36th
Michael ...


Pat ... 3rd

Jays ... 37
...

Joe ... 10th

John ...
Scott ...

Chatack ... 7th
...

 



City of Chicago



R2014-451

Office of the City Clerk

Document Tracking Sheet

| | |
|---------------------------------|---|
| Meeting Date: | 6/25/2014 |
| Sponsor(s): | Burke (14) |
| Type: | Resolution |
| Title: | Call on superintendent of Department of Police to explore implementation of plan to provide police officers with anti-opioid overdose kits and training |
| Committee(s) Assignment: | Committee on Public Safety |

Public
Safety

RESOLUTION

WHEREAS, according to reports, New York City police officers most likely to come into street-level contact with overdose victims will soon carry medications to reverse the effects of an overdose from heroin or opioid prescription pills; and

WHEREAS, the New York State Office of the Attorney General has agreed to provide the New York City Police Department with funding to equip 19,500 police officers with naloxone, the extremely effective heroine antidote that can instantly reverse the effects of an opioid overdose; and

WHEREAS, the New York State Attorney General will use funds seized from drug dealers and other criminals to reimburse local police departments for the cost of naloxone kits; and

WHEREAS, pursuant to the program in New York City, police officers assigned to patrol functions, which includes officers assigned to all precincts as well as the NYPD's Transit and Housing bureaus, will now carry the life-saving drug and be trained to administer it in a medical emergency; and

WHEREAS, each naloxone kit consists of a zip bag or pouch containing two pre-filled syringes of naloxone, two atomizers for nasal administration, sterile gloves and a booklet on the use of the drug; and


WHEREAS, police encounters with overdose victims have become increasingly frequent amid skyrocketing heroin use and opioid pill abuse; and

WHEREAS, since the fall of 2010, the police department of Quincy, Massachusetts, the first department in the nation to require its officers to carry naloxone, has used the drug 221 times and successfully reversed 211 overdoses (as of February), a success rate of over 95%; and

WHEREAS, in New York's Suffolk County, 563 lives were saved last year alone; and

WHEREAS, the City of Chicago intends to provide its first responders with the necessary tools and training to save people's lives; now, therefore

BE IT RESOLVED, that the City Council of the City of Chicago does hereby urge the Superintendent of the Department of Police to explore implementation of a plan to provide police officers with anti-opioid overdose kits and training.



Edward M. Burke, Alderman, 14th Ward



City of Chicago



R2014-442

Office of the City Clerk

Document Tracking Sheet

Meeting Date:

6/25/2014

Sponsor(s):

Mitts (37)
Moreno (1)
Cullerton (38)
Burnett (27)
O'Connor (40)
Reboyras (30)
Lane (18)
Brookins (21)
Cochran (20)
Thompson (16)
Hairston (5)
Holmes (7)
Harris (8)
Austin (34)
Graham (29)
Ervin (28)
Dowell (3)
Chandler (24)
Beale (9)

Type:

Resolution

Title:

Calling on federal government and State of Illinois to continue to provide necessary funding that CEDA requires to continue to provide for needs of disadvantaged people of Cook County

Committee(s) Assignment:

Committee on Human Relations

*Committee on
Human Relations*

RESOLUTION

WHEREAS, The Community and Economic Development Association of Cook County (CEDA) has been in existence for 35 years but is now confronted with serious financial problems that could put this important organization in danger of going out of business unless funding sources are found; and

WHEREAS, CEDA provides critical services to over 500,000 disadvantaged people in Cook County each year. It receives state and federal grants totaling 190 million dollars a year to provide head start pre-school services, weatherization and low-income heating to disadvantaged families; and

WHEREAS, CEDA operates more than 50 locations throughout suburban Cook County, with approximately 500 full and part-time employees. CEDA offers over thirty programs and services in the areas of children and family services, community and economic development, education, emergency assistance, employment and training, energy conservation and services, health and nutrition, and housing and senior services. CEDA programs work in partnership with the suburban communities of Cook County while empowering families and individuals to achieve self-sufficiency and improve their quality of life; and

WHEREAS, CEDA's Head Start/Early Head Start in 2012 (the most recent year for which data are available) provided early childhood development services to more than 3,100 children and their families, in cooperation with five Delegate agencies, 12 affiliates and 11 directly operated facilities; and

WHEREAS, In 2012, CEDA weatherized 9,725 homes, which included 3,500 senior-citizen-owned homes; and

WHEREAS, CEDA provided Workforce Development Services in 2012 to nearly 200 clients enrolled in the SNAP (Supplemental Nutrition Assistance Program) Employment and Training and TANF (Temporary Assistance for Needy Families) Workforce programs; and

WHEREAS, CEDA's Community Service Block Grant programs, including dental assistance, vision care, scholarships and family nutrition, helped over 2,370 people in 2012. A new Veterans Career Development Program was implemented to enroll area veterans in a vocational training program in growth industries; and

WHEREAS, CEDA's Energy Services assisted more than 230,000 households in 2012 through LIHEAP (Low Income Home Energy Assistance Program), PIPP (Percentage of Income Payment Plan), ComEd Hardship, and Share the Warmth programs. Energy Services and the Weatherization program also partnered with over 100 intake sites across Cook County; and

WHEREAS, CEDA's Summer Feeding program provides school children in low-income communities with free meals during the summer months. Approximately 58,000 breakfasts, lunches and snacks were served to area children in 2013; and

WHEREAS, The Housing Department of CEDA provides comprehensive counseling services to clients currently homeless or at risk of homelessness. Programs include Transitional Housing, Rental Housing Support, Foreclosure Prevention and Pre-Purchase Homebuyer Education; and

WHEREAS, Recently CEDA has faced difficult financial hardships. It is facing eviction from its headquarters in downtown Chicago and may lose its federal grant to provide head start services in suburban Cook County. CEDA has also filed a lawsuit against its former auditors, alleging they failed to inform the board about CEDA's true financial condition. CEDA is currently 5.5 million dollars in debt; and

WHEREAS, CEDA has provided vital services for low-income people in Cook County for 35 years. Approximately 500,000 people in Cook County rely on the services provided by CEDA. Low-income people in Cook County are dependent on CEDA services and will suffer should CEDA cease to exist; now, therefore,

BE IT RESOLVED, That we, the Mayor and Members of the City Council of the City of Chicago, assembled this twenty-fifth day of June, 2014, do hereby call upon the federal government and the State of Illinois to continue to provide the necessary funding that CEDA requires to carry on its important mission of providing for the needs of the 500,000 disadvantaged people of Cook County; and

BE IT FURTHER RESOLVED, That we, the Mayor and the Members of the City Council of the City of Chicago, do hereby call upon the City Council's Committee on Human Relations to hold a hearing on this subject matter and to invite representatives of CEDA and other interested parties to participate in said hearing; and

BE IT FURTHER RESOLVED, That the City Clerk is hereby directed to deliver suitable copies of this resolution to the Governor of the State of Illinois, the President of the Illinois Senate, the Minority Leader of the Illinois Senate, the Speaker of the Illinois House of Representatives, the Minority Leader of the Illinois House of Representatives and the Chairman of CEDA, Ronald Bean.

187

M. Edwards 3^F
W. Thompson 27th
John Connor 40th
Long June 18th
Howard 21
Della Becken 20
Dolenn Thompson 16th
Leslie N. Santos 5th
Katada 7. He 7th
Michelle Adams 8th

Joe Morris
Emma Mitts
Emma Mitts
Alderman, 37th Ward

Carrie M. Austin 34th
Debra J. Baker 29th
Pat Jewell 3rd
Michael D. Chalk 24

Griffith and Beale 9th

1910

1911



City of Chicago



R2014-452

Office of the City Clerk

Document Tracking Sheet

Meeting Date: 6/25/2014

Sponsor(s): Laurino (39)
O'Connor (40)
O'Connor (41)
Arena (45)

Type: Resolution

Title: Call for hearing(s) concerning effects of airport-related noise and other aviation-related concerns affecting public health and safety

Committee(s) Assignment: Committee on Aviation

RESOLUTION

WHEREAS, the City of Chicago is the owner and operator of Chicago O'Hare International Airport, which annually serves many millions of passengers who land and take off on many thousands of flights; and

WHEREAS, the Federal Aviation Administration is charged with regulating civilian aviation in the United States, including development of airports, establishment of flight paths, monitoring effects of aviation-related noise, and other aviation-related concerns affecting public health and safety; and

WHEREAS, part of the FAA's function is to publish information on anticipated airport-related noise in conjunction with new or changed airport operations, and to take public comment on such information in order to find ways to ameliorate the impact of noise on nearby residents and institutions; and

WHEREAS, recent reports indicate that the FAA has fallen short of its legal obligations in several crucial ways in connection with the construction, opening and use of new runways at Chicago O'Hare International Airport: by failing to hold public hearings within affected areas, as required by law; by publishing incomplete and inaccurate data before public hearings, although in possession of accurate information; by quietly changing data and information after conclusion of public hearings;

WHEREAS, as a result of the FAA's alleged failures to obey applicable law, local residents on the Northwest Side of Chicago and in nearby suburban communities seriously impacted by a great increase in noise from airplanes landing and taking off at Chicago O'Hare International Airport; and

WHEREAS, the impact of the noise affects the quality of life of thousands of people; and

WHEREAS, the alleged failures of the FAA prevent affected residents and institutions from obtaining financial assistance for noise reduction measures; now, therefore,


BE IT RESOLVED that the Committee on Aviation conduct hearings into the matters set forth in the preamble of this Resolution, and report the results of its inquiry to the full City Council; and

BE IT FURTHER RESOLVED that members of the Illinois delegation in the United States Congress, are urged to request and pursue a congressional inquiry into the conduct of the Federal Aviation Administration concerning the matters set forth in the preamble of this Resolution; and


BE IT FURTHER RESOLVED that the Fair Allocation In Runways coalition (FAIR) and other interested organizations and individuals are encouraged to seek appropriate

investigative and remedial responses to these allegations from the Inspector General of the FAA and all other appropriate federal agencies; and


BE IT FURTHER RESOLVED that suitable copies of this Resolution be presented to Senators Durbin and Kirk and the Illinois delegation in the United States House (and placed on permanent record in his/her/their personnel file(s), as a token of our esteem and appreciation.

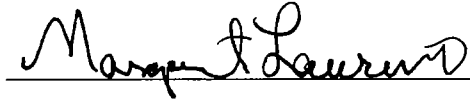


Margaret Laurino
Alderman, 39th Ward

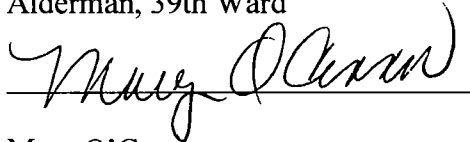

Mary O'Connor
Alderman, 40th Ward

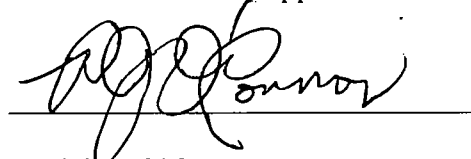

Patrick J. O'Connor
Alderman, 40th Ward

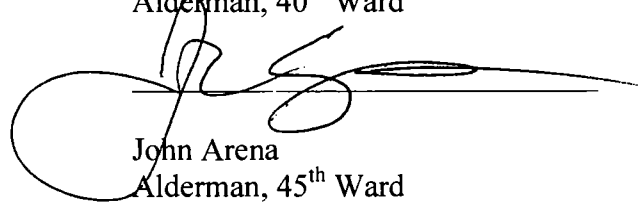

John Arena
Alderman, 45th Ward



City of Chicago



R2014-447

Office of the City Clerk

Document Tracking Sheet

Meeting Date:

6/25/2014

Sponsor(s):

O'Connor (40)
Laurino (39)
Burke (14)
Burns (4)
Fioretti (2)
Cardenas (12)
Colón (35)
Dowell (3)
Pope (10)
O'Shea (19)
Cullerton (38)
Chandler (24)
Ervin (28)
Zalewski (23)
O'Connor (41)
Pawar (47)
Arena (45)
Cappleman (46)
Quinn (13)
Reilly (42)
Foulkes (15)
Harris (8)
Holmes (7)
Mitts (37)
Lane (18)
Moreno (1)
Reboyas (30)
Graham (29)
Mell (33)
Hairston (5)
Suarez (31)
Maldonado (26)
Munoz (22)
Sawyer (6)
Cochran (20)
Tunney (44)
Smith (43)
Silverstein (50)
Osterman (48)
Balcer (11)
Thompson (16)
Burnett (27)

| | |
|---------------------------------|---|
| Type: | Sposato (36)
Resolution |
| Title: | Call on Commissioner of Human Resources to refrain from hiring former city employees whose names appear on Ineligible for Rehire List |
| Committee(s) Assignment: | Committee on Workforce Development and Audit |

City Council
June 25, 2014

RESOLUTION

WHEREAS, at various times the City's Inspector General has recommended, in a report concluding an investigation, that one or more employees who are subject of the investigation be discharged from city employment and that they be declared ineligible for future employment by the City; and

WHEREAS, in most cases the executive departments of the City government have acquiesced in the Inspector General's recommendation of permanent disqualification from future city employment; and

WHEREAS, this acquiescence has led to the development of a so-called "Ineligible for Rehire List" of names of former City employees in three categories: employees whose employment was terminated for disciplinary reasons; employees who resigned rather than have a discharge from employment on their work record, and employees who resigned while under investigation, and whom the Inspector General or other investigating authority determined to be guilty of an offense deserving discharge; and

WHEREAS, In 1972, the federal District Court for the Northern District of Illinois entered the "Shakman decree," subjecting the City to a complex and evolving regime of legal requirements aimed at abating what the court perceived as serious systemic problems with municipal hiring; and

WHEREAS, Recognizing the City's diligent and sustained efforts to reform its policies and practices, on Monday, June 16, 2014, the federal court entered an order declaring substantial Shakman compliance and formally releasing the City from the 42-year-old decree; and

WHEREAS, the Shakman decree applied only to the executive branch of City government, not to the legislature; and

WHEREAS, in June of 2014 the City Council was first given a copy of the existing Ineligible for Rehire List and Memorandum from 2011 explaining the criteria for appearing on the list; and

WHEREAS, the City Council believes it is in the best interest of the public and the Council to refrain from hiring persons whose names appear on the List during the period of their ineligibility; and

WHEREAS, on the current Ineligible for Rehire List, disqualification from eligibility for being rehired falls into two categories: disqualification for one year, and disqualification in perpetuity; and

WHEREAS, the policy or policies underlying the current Ineligible for Rehire List, and standards for modification of the list, have never been codified or legislatively authorized; and














WHEREAS, the City Council desires to promote confidence in the hiring decisions of its members; now, therefore

BE IT RESOLVED BY THE CITY COUNCIL OF THE CITY OF CHICAGO, that from and after the adoption of this Resolution, the City Council of the City of Chicago and its members will refrain from hiring, during the period of their disqualification, those former City employees whose names appear on or whose names may be added to the so-called Ineligible for Rehire List maintained by the Department of Human Resources; and

BE IT FURTHER RESOLVED, that the Commissioner of Human Resources shall provide to the City Council a true and accurate copy of the Ineligible for Rehire List as it exists on the date of adoption of this Resolution, and shall provide true and accurate copies of updated Lists to the Committee on Workforce Development and Audit on a quarterly basis after the date of adoption of this resolution; and

BE IT FURTHER RESOLVED, that the Department of Human Resources will alert members of City Council as to a person's ineligibility for rehire upon submission of initial employment paperwork; and

BE IT FURTHER RESOLVED, that this Resolution shall be in force from and after its adoption.
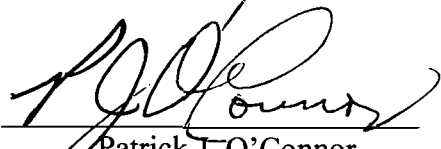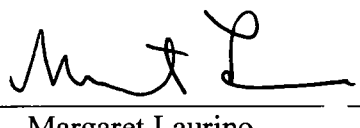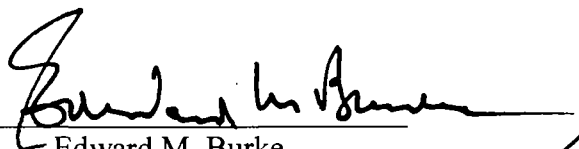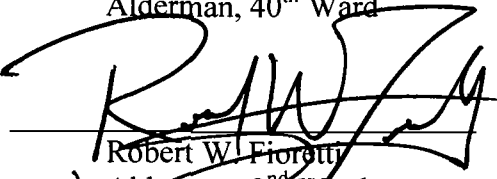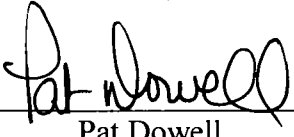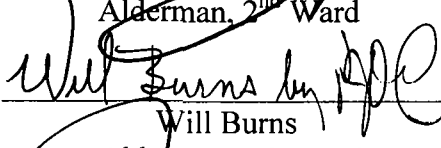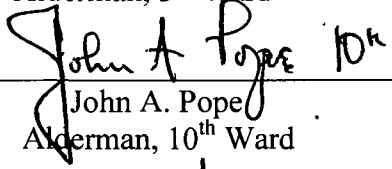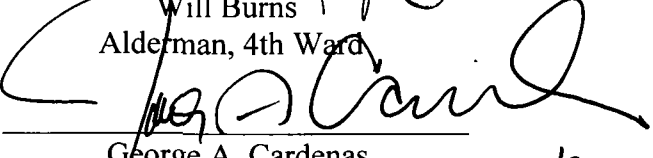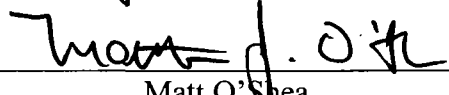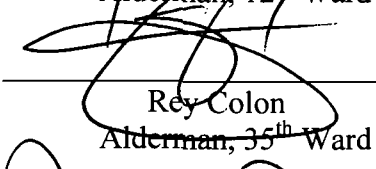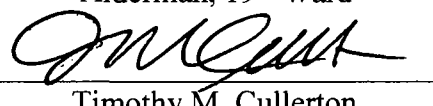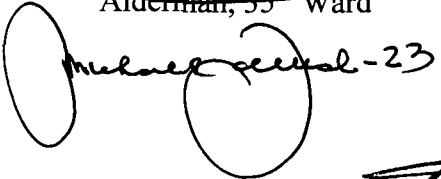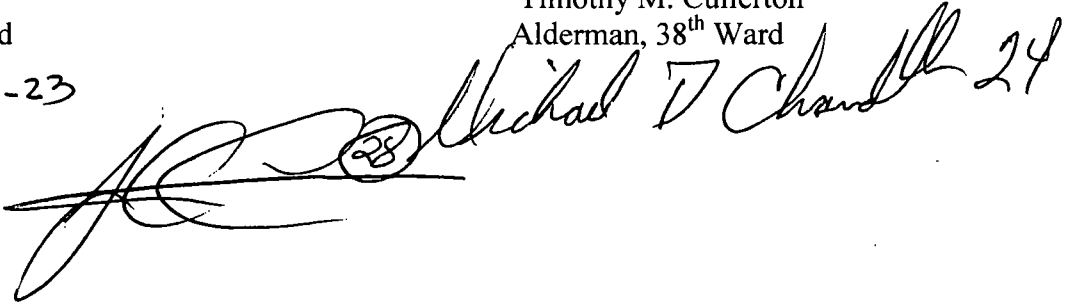
| | | |
|---|---|---|
| 
Patrick J. O'Connor
Alderman, 40 th Ward | 
Margaret Laurino
Alderman, 39 th Ward | 
Edward M. Burke
Alderman, 14 th Ward |
| 
Robert W. Fioretti
Alderman, 2 nd Ward | | 
Pat Dowell
Alderman, 3 rd Ward |
| 
Will Burns
Alderman, 4 th Ward | | 
John A. Pope
Alderman, 10 th Ward |
| 
George A. Cardenas
Alderman, 12 th Ward | 12th | 
Matt O'Shea
Alderman, 19 th Ward |
| 
Rey Colon
Alderman, 35 th Ward | | 
Timothy M. Cullerton
Alderman, 38 th Ward |
| 
Michael D. Chandler - 23 | | 
Michael D. Chandler 24 |

Mary E. O'Connor

Mary E. O'Connor
Alderman, 41st Ward

Ameya Pawar

Ameya Pawar
Alderman, 47th Ward

James Cyprian 46

Marty Jann 13

13 42

Joe Starks 15th

Michelle A Davis 8th

Natasha Z. Allen 7th

Emma Mitts 37th

Tom Lane 18th

Joe Moreno 1st

Debra J. Baker 59th

Cell Miller 23rd

Hesler Hand 5

John Arena

John Arena
Alderman, 45th Ward

Ray Seay 31st

Nobal Grant 30th

Rhonda May 26

Rich My 22nd

Scott A S 16

John Beckman

Ken Junney 44

Michael Stacey

Ken Jones 20

W. J. 48

James A. Balcer 11

John Thompson 16

Walter 27th



City of Chicago



R2014-448

Office of the City Clerk

Document Tracking Sheet

Meeting Date: 6/25/2014

Sponsor(s): O'Connor (40)
O'Shea (19)

Type: Resolution

Title: Calling on Cook County Recorder of Deeds to enforce stronger investigative measures of authenticity of documents presented to prevent fraudulent liens against homes to extort money from homeowners

Committee(s) Assignment: Committee on Housing and Real Estate

City Council
June 25, 2014

RESOLUTION

WHEREAS, The FBI reports that recording of fraudulent documents is an increasing form of white-collar crime nationwide. Cases have been documented in New York, California, and everywhere in between, including Chicago; and

WHEREAS, Criminals have recorded fraudulent liens against homes in order to harass enemies or to extort money from homeowners intimidated by the legal hurdles involved in clearing title; and

WHEREAS, Criminals have recorded fraudulent deeds making it falsely appear that they are the owners of homes. The “House Thieves” have then taken out mortgages on the homes, or even sold the homes. In some cases, the criminals have gone so far as to change the locks when the legitimate homeowner is away from home, brazenly showing the forged documents to police as proof of their right to do so; and

WHEREAS, Cook County Recorder of Deeds Karen A. Yarbrough has been a leader in the fight against “House Stealing” and other crimes involving fraudulent document recording. She widened the use of the “Fraud Alert” system, whereby homeowners are notified of any document recorded against their property. She successfully advocated for the passage of laws that allow a Recorder of Deeds to forward cases of suspected property fraud to an expedited administrative law review process, to increase the penalties for unlawful clouding of a title, and to require notaries to forward the records of every property transfer they notarize to the Recorder of Deeds office. She has also worked tirelessly to raise public awareness of the crime; and

WHEREAS, Despite Recorder Yarbrough’s efforts, Illinois law requires Recorders of Deeds to record any document presented to them with the needed information and fees. Recorders are forbidden to investigate the authenticity of documents before recording; and

WHEREAS, House Thieves typically hide their true identities behind aliases and sham corporations; and


WHEREAS, Time is of the essence in apprehending House Thieves, because by the time the true homeowners become aware of the crime and followed the legal process to correct it, the perpetrators moved on to a new identity, taking the proceeds of sham sales or mortgages with them; now therefore:

BE IT RESOLVED, that the Mayor and City Council of the City of Chicago gathered here on this 28th Day of May, 2014, call on Cook County Recorder of Deeds Karen A. Yarbrough to take the further step of requiring people to provide valid government-issued photo identification, including identification described in §2-173-040 of the Municipal


Code, along with valid documentation of their current address when presenting documents for recording; and

BE IT FURTHER RESOLVED, that the Mayor and City Council call on Recorder Yarbrough to maintain copies of said identification in order to aid investigations of suspected fraud; and

BE IT FURTHER RESOLVED, that a suitable copy of this resolution be provided to Cook County Recorder of Deeds Karen A. Yarbrough.

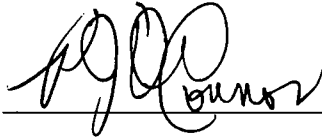

Patrick J. O'Connor
Alderman, 40th Ward

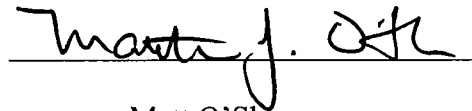

Matt O'Shea
Alderman, 19th Ward



City of Chicago



O2014-5222

Office of the City Clerk

Document Tracking Sheet

| | |
|---------------------------------|---------------------------------------------------------------------------|
| Meeting Date: | 6/25/2014 |
| Sponsor(s): | Moreno (1) |
| Type: | Ordinance |
| Title: | Grant(s) of privilege in public way for AG Behavioral Health Services LLC |
| Committee(s) Assignment: | Committee on Transportation and Public Way |

ORDINANCE
AG BEHAVIORAL HEALTH SERVICES LLC
Acct. No. 390815 - 1
Permit No. 1113379

Be It Ordained by the City Council of the City of Chicago:

SECTION 1. Permission and authority are hereby given and granted to AG BEHAVIORAL HEALTH SERVICES LLC, upon the terms and subject to the conditions of this ordinance to maintain and use, as now constructed, one (1) Door Swing(s) projecting over the public right-of-way adjacent to its premises known as 2329 W. Belmont Ave..

Said Door Swing(s) at W BELMONT AVE measure(s):

One (1) at two point nine two (2.92) feet in length, and two point nine two (2.92) feet in width for a total of eight point five three (8.53) square feet.

The location of said privilege shall be as shown on prints kept on file with the Department of Business Affairs and Consumer Protection and the Office of the City Clerk.

Said privilege shall be constructed in accordance with plans and specifications approved by the Department of Transportation (Division of Project Development).

This grant of privilege in the public way shall be subject to the provisions of Section 10-28-015 and all other required provisions of the Municipal Code of Chicago.

The grantee shall pay to the City of Chicago as compensation for the privilege #1113379 herein granted the sum of seventy-five (\$75.00) per annum in advance.

A 25% penalty will be added for payments received after due date.

The permit holder agrees to hold the City of Chicago harmless for any damage, relocation or replacement costs associated with damage, relocation or removal of private property caused by the City performing work in the public way.




Authority herein given and granted for a period of five (5) years from and after Date of Passage.

Alderman _____ 

Proco Joe Moreno 1st Ward

2329 W. Belmont Avenue

Planned situation: June 2014

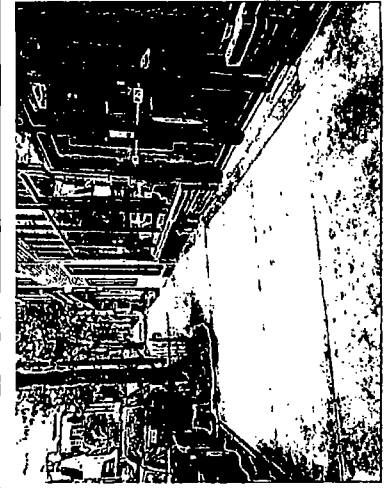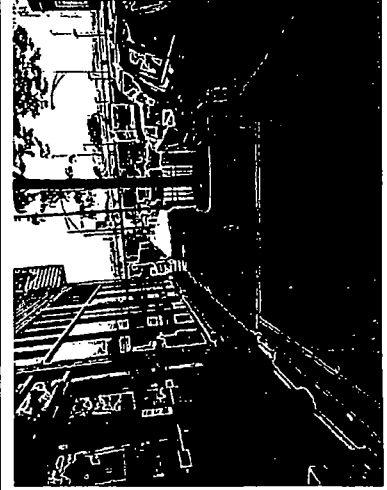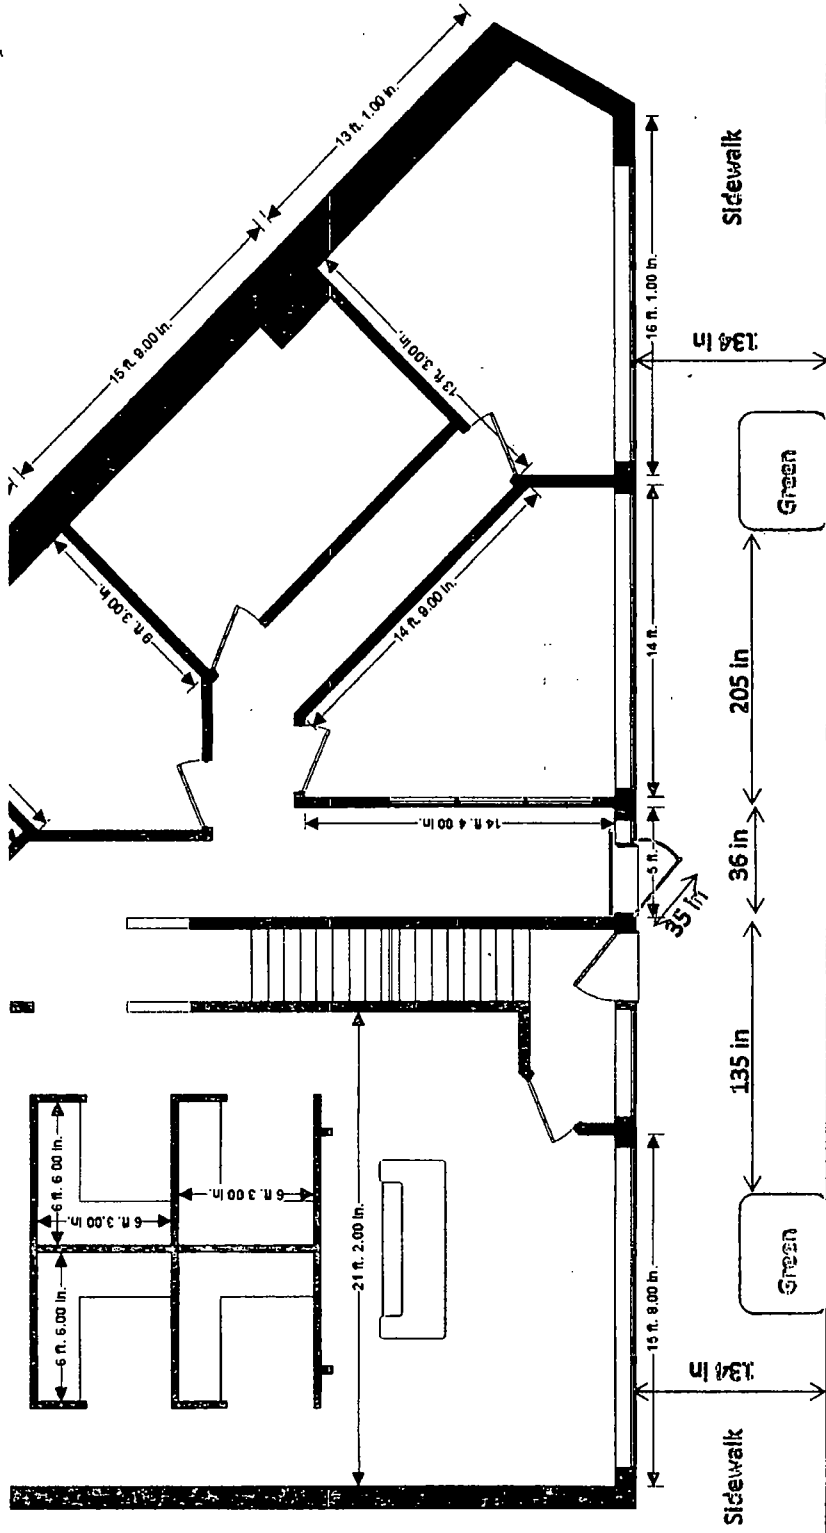



06/25/2014

Alderman **Proco Joe Moreno**
Ward # **01**
City of Chicago
City Hall, Room **300**
121 North LaSalle Street
Chicago, Illinois 60602

Re: An ordinance to use and maintain a portion of the public right-of-way for **one (1) door swing(s)** for **AG BEHAVIORAL HEALTH SERVICES LLC**, adjacent to the premises known as **2329 W. Belmont Ave.**.

Dear Alderman **Proco Joe Moreno**:

The applicant referenced above has requested the use of the public right-of-way for a **door swing(s)**. An ordinance has been prepared by the Department of Business Affairs and Consumer Protection – Small Business Center - Public Way Use Unit for presentation to the City Council. Because this request was made for properties located in your ward, as approved by you as per the attached, I respectfully request that you introduce the attached ordinance at the next City Council meeting.

If you have any questions regarding this ordinance, please contact Anthony Bertuca at (312) 744-5506.

Department of Business Affairs and Consumer Protection



City of Chicago



O2014-5225

Office of the City Clerk

Document Tracking Sheet

| | |
|---------------------------------|-----------------------------------------------------------------|
| Meeting Date: | 6/25/2014 |
| Sponsor(s): | Moreno (1) |
| Type: | Ordinance |
| Title: | Grant(s) of privilege in public way for Bucktown Food & Liquors |
| Committee(s) Assignment: | Committee on Transportation and Public Way |

ORDINANCE
BUCKTOWN FOOD & LIQUORS
Acct. No. 38589 - 1
Permit No. 1113596

Be It Ordained by the City Council of the City of Chicago:

SECTION 1. Permission and authority are hereby given and granted to BUCKTOWN FOOD & LIQUORS, upon the terms and subject to the conditions of this ordinance to maintain and use one (1) sign(s) projecting over the public right-of-way attached to its premises known as 2422 W. Fullerton Ave..

Said sign structure(s) measures as follows; along W Fullerton Ave:
One (1) at eight (8) feet in length, four (4) feet in height and nine (9) feet above grade level.

The location of said privilege shall be as shown on prints kept on file with the Department of Business Affairs and Consumer Protection and the Office of the City Clerk.

Said privilege shall be constructed in accordance with plans and specifications approved by the Department of Transportation (Division of Project Development) and Zoning Department - Signs.

This grant of privilege in the public way shall be subject to the provisions of Section 10-28-015 and all other required provisions of the Municipal Code of Chicago.

The grantee shall pay to the City of Chicago as compensation for the privilege #1113596 herein granted the sum of three hundred (\$300.00) per annum in advance.

A 25% penalty will be added for payments received after due date.

The permit holder agrees to hold the City of Chicago harmless for any damage, relocation or replacement costs associated with damage, relocation or removal of private property caused by the City performing work in the public way.


Authority herein given and granted for a period of five (5) years from and after 05/13/2014.

Alderman  _____

Proco Joe Moreno 1st Ward

5/10/2014

photo JPG

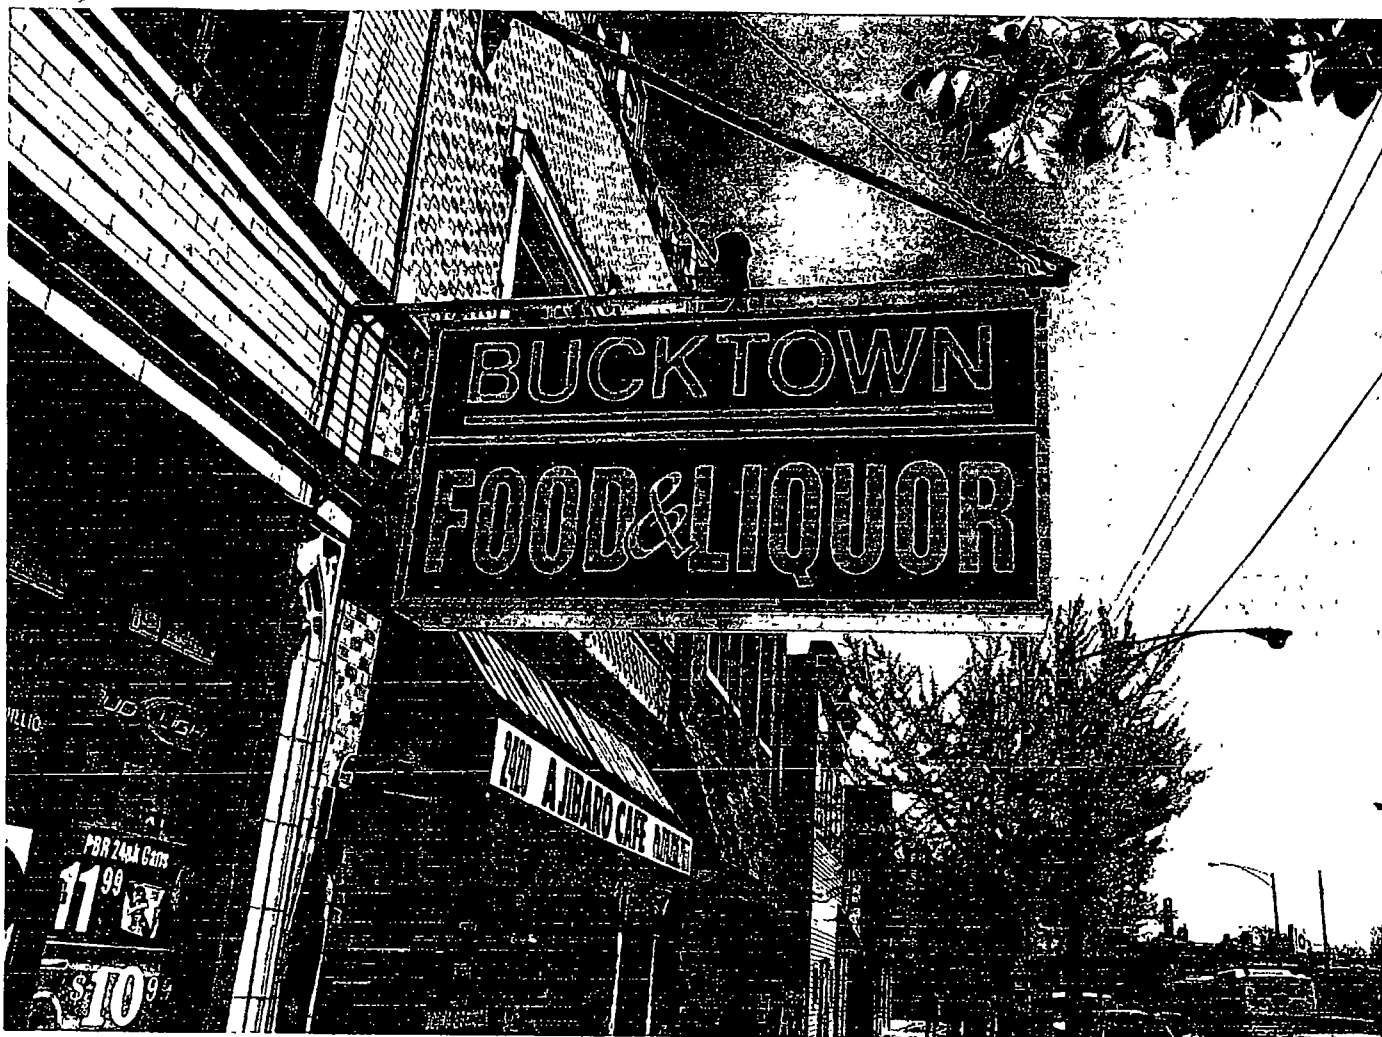

AECT # 38589-1



06/25/2014

Alderman **Proco Joe Moreno**
Ward # **01**
City of Chicago
City Hall, Room **300**
121 North LaSalle Street
Chicago, Illinois 60602

Re: An ordinance to use and maintain a portion of the public right-of-way for **one (1) sign(s)** for
BUCKTOWN FOOD & LIQUORS, adjacent to the premises known as **2422 W. Fullerton Ave.**.

Dear Alderman **Proco Joe Moreno**:

The applicant referenced above has requested the use of the public right-of-way for a **sign(s)**. An ordinance has been prepared by the Department of Business Affairs and Consumer Protection – Small Business Center - Public Way Use Unit for presentation to the City Council. Because this request was made for properties located in your ward, as approved by you as per the attached, I respectfully request that you introduce the attached ordinance at the next City Council meeting.

If you have any questions regarding this ordinance, please contact Anthony Bertuca at (312) 744-5506.

Department of Business Affairs and Consumer Protection



City of Chicago



O2014-5229

Office of the City Clerk

Document Tracking Sheet

| | |
|---------------------------------|--------------------------------------------------|
| Meeting Date: | 6/25/2014 |
| Sponsor(s): | Moreno (1) |
| Type: | Ordinance |
| Title: | Grant(s) of privilege in public way for Easy Bar |
| Committee(s) Assignment: | Committee on Transportation and Public Way |

ORDINANCE
EASY BAR
Acct. No. 307481 - 1
Permit No. 1113340

Be It Ordained by the City Council of the City of Chicago:

SECTION 1. Permission and authority are hereby given and granted to EASY BAR, upon the terms and subject to the conditions of this ordinance to maintain and use one (1) sign(s) projecting over the public right-of-way attached to its premises known as 1944 W. Division St..

Said sign structure(s) measures as follows; along W DIVISION ST:
One (1) at four (4) feet in length, two (2) feet in height and twelve (12) feet above grade level.

The location of said privilege shall be as shown on prints kept on file with the Department of Business Affairs and Consumer Protection and the Office of the City Clerk.

Said privilege shall be constructed in accordance with plans and specifications approved by the Department of Transportation (Division of Project Development) and Zoning Department - Signs.

This grant of privilege in the public way shall be subject to the provisions of Section 10-28-015 and all other required provisions of the Municipal Code of Chicago.

The grantee shall pay to the City of Chicago as compensation for the privilege #1113340 herein granted the sum of one hundred (\$100.00) per annum in advance.


A 25% penalty will be added for payments received after due date.

The permit holder agrees to hold the City of Chicago harmless for any damage, relocation or replacement costs associated with damage, relocation or removal of private property caused by the City performing work in the public way.

Authority herein given and granted for a period of five (5) years from and after 04/22/2014.

Alderman _____ 

Proco Joe Moreno 1st Ward

Jamie Berger <berger@easybarchicago.com> 
Sign
May 29, 2014 3:29:59 PM CDT
Jamie Carl Berger <berger@easybarchicago.com>



1 Attachment, 3 MB





06/25/2014

Alderman **Proco Joe Moreno**
Ward # **01**
City of Chicago
City Hall, Room **300**
121 North LaSalle Street
Chicago, Illinois 60602

Re: An ordinance to use and maintain a portion of the public right-of-way for **one (1) sign(s)** for **EASY BAR**, adjacent to the premises known as **1944 W. Division St.**

Dear Alderman **Proco Joe Moreno**:

The applicant referenced above has requested the use of the public right-of-way for a **sign(s)**. An ordinance has been prepared by the Department of Business Affairs and Consumer Protection – Small Business Center - Public Way Use Unit for presentation to the City Council. Because this request was made for properties located in your ward, as approved by you as per the attached, I respectfully request that you introduce the attached ordinance at the next City Council meeting.

If you have any questions regarding this ordinance, please contact Anthony Bertuca at (312) 744-5506.

Department of Business Affairs and Consumer Protection



City of Chicago



O2014-5233

Office of the City Clerk

Document Tracking Sheet

| | |
|---------------------------------|------------------------------------------------------------|
| Meeting Date: | 6/25/2014 |
| Sponsor(s): | Moreno (1) |
| Type: | Ordinance |
| Title: | Grant(s) of privilege in public way for Fresh Market Place |
| Committee(s) Assignment: | Committee on Transportation and Public Way |

ORDINANCE
FRESH MARKET PLACE
Acct. No. 388115 - 1
Permit No. 1112163

Be It Ordained by the City Council of the City of Chicago:

SECTION 1. Permission and authority are hereby given and granted to FRESH MARKET PLACE, upon the terms and subject to the conditions of this ordinance to maintain and use one (1) sign(s) projecting over the public right-of-way attached to its premises known as 2134 N. Western Ave..

Said sign structure(s) measures as follows; along N. Western Avenue:

One (1) at twenty-six (26) feet in length, five point six seven (5.67) feet in height and twelve (12) feet above grade level.

The location of said privilege shall be as shown on prints kept on file with the Department of Business Affairs and Consumer Protection and the Office of the City Clerk.

Said privilege shall be constructed in accordance with plans and specifications approved by the Department of Transportation (Division of Project Development) and Zoning Department - Signs.

This grant of privilege in the public way shall be subject to the provisions of Section 10-28-015 and all other required provisions of the Municipal Code of Chicago.

The grantee shall pay to the City of Chicago as compensation for the privilege #1112163 herein granted the sum of three hundred (\$300.00) per annum in advance.

A 25% penalty will be added for payments received after due date.

The permit holder agrees to hold the City of Chicago harmless for any damage, relocation or replacement costs associated with damage, relocation or removal of private property caused by the City performing work in the public way.

Authority herein given and granted for a period of five (5) years from and after Date of Passage.

Alderman 


Proco Joe Moreno 1st Ward



SOUTH & EAST ELEVATION WESTERN AVENUE FRONTAGE

DATE: _____

Client: FRESH MARKET PLACE, 2134 N. WESTERN AVE. CHICAGO, IL 60647
Project: MARKET PLACE SIGNAGE
Scale: AS NOTED

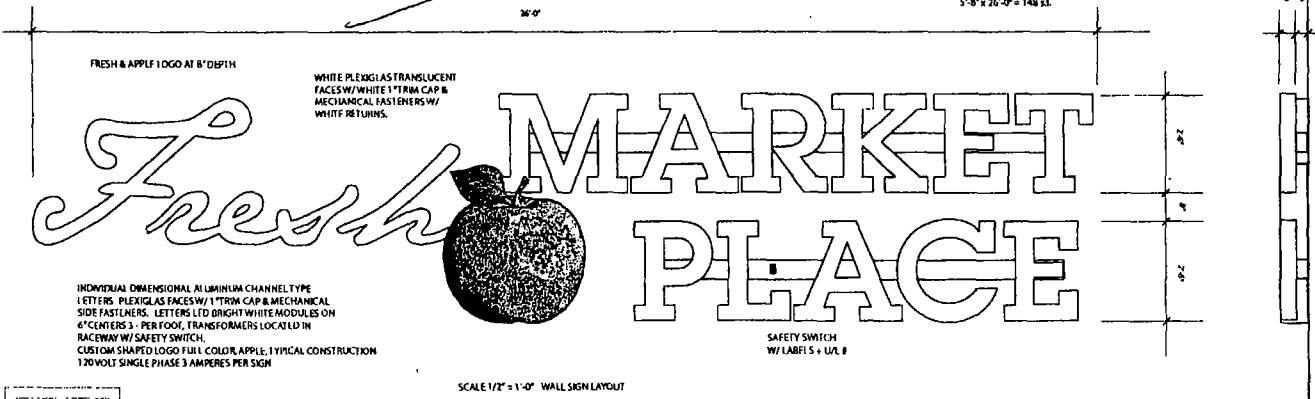

P-2
SHEET NUMBER

SIGN TYPE: WALL SIGN / ILLUMINATED / INDIVIDUAL DIMENSIONAL CHANNEL ALUMINUM LETTERS
LOCATION: 2134 N. WESTERN AVENUE CHICAGO, IL
JOB NO.: 03202014

THIS DRAWING AND THE PROPERTY OF THE HOLDER OF THIS DRAWING AND ANY USE OR REPRODUCTION OF THE DESIGN OR ANY PART THEREOF IS SUBJECT TO THE REGULATION AND CONTROL OF THE CONTRACTOR, THE HOLLAND GROUP HOLDINGS, INC.

FRESH MARKET PLACE
2134 N. WESTERN AVENUE
CHICAGO, IL
DATE: 03-20-2014
DRAWN BY: ATH
SCALE: AS NOTED

The Holland Group
1080 BROWN STREET
CHICAGO, ILLINOIS 60647-1100
PHONE 847.536.8344
FAX 847.536.8655
www.thehollandgroup.com



06/25/2014

Alderman **Proco Joe Moreno**
Ward # **01**
City of Chicago
City Hall, Room **300**
121 North LaSalle Street
Chicago, Illinois 60602

Re: An ordinance to use and maintain a portion of the public right-of-way for **one (1) sign(s)** for **FRESH MARKET PLACE**, adjacent to the premises known as **2134 N. Western Ave.**

Dear Alderman **Proco Joe Moreno**:

The applicant referenced above has requested the use of the public right-of-way for a **sign(s)**. An ordinance has been prepared by the Department of Business Affairs and Consumer Protection – Small Business Center - Public Way Use Unit for presentation to the City Council. Because this request was made for properties located in your ward, as approved by you as per the attached, I respectfully request that you introduce the attached ordinance at the next City Council meeting.

If you have any questions regarding this ordinance, please contact Anthony Bertuca at (312) 744-5506.

Department of Business Affairs and Consumer Protection



City of Chicago



O2014-5246

Office of the City Clerk

Document Tracking Sheet

| | |
|---------------------------------|---------------------------------------------------------------------------|
| Meeting Date: | 6/25/2014 |
| Sponsor(s): | Moreno (1) |
| Type: | Ordinance |
| Title: | Grant(s) of privilege in public way for Jackson Junge Gallery
- banner |
| Committee(s) Assignment: | Committee on Transportation and Public Way |

ORDINANCE
JACKSON JUNGE GALLERY
Acct. No. 328849 - 2
Permit No. 1113661

Be It Ordained by the City Council of the City of Chicago:

SECTION 1. Permission and authority are hereby given and granted to JACKSON JUNGE GALLERY, upon the terms and subject to the conditions of this ordinance to maintain and use, as now constructed, one (1) Banner(s) projecting over the public right-of-way adjacent to its premises known as 1389 N. Milwaukee Ave..

Said Banner(s) at N. MILWAUKEE AVE. measure(s):

One (1) at two (2) feet in length, and six (6) feet in width for a total of twelve (12) square feet.

The location of said privilege shall be as shown on prints kept on file with the Department of Business Affairs and Consumer Protection and the Office of the City Clerk.

Said privilege shall be constructed in accordance with plans and specifications approved by the Zoning Department - Signs.

This grant of privilege in the public way shall be subject to the provisions of Section 10-28-015 and all other required provisions of the Municipal Code of Chicago.


The grantee shall pay to the City of Chicago as compensation for the privilege #1113661 herein granted the sum of seventy-five (\$75.00) per annum in advance.

A 25% penalty will be added for payments received after due date.

The permit holder agrees to hold the City of Chicago harmless for any damage, relocation or replacement costs associated with damage, relocation or removal of private property caused by the City performing work in the public way.


Authority herein given and granted for a period of five (5) years from and after 06/03/2014.

Alderman _____

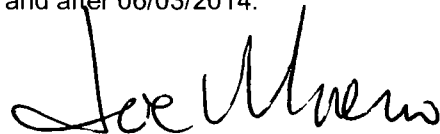


Proco Joe Moreno 1st Ward

1389 N. MILWAUKEE AVE
BANNER DIMENSIONS

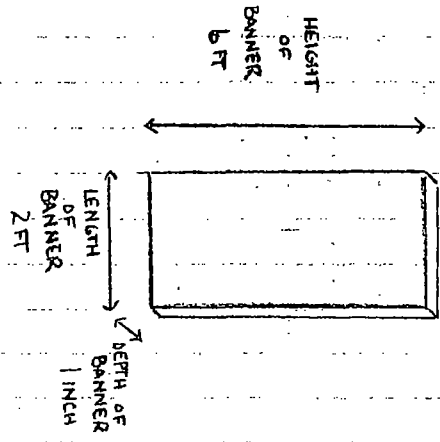

SCALE: 1/4" = 1 FT

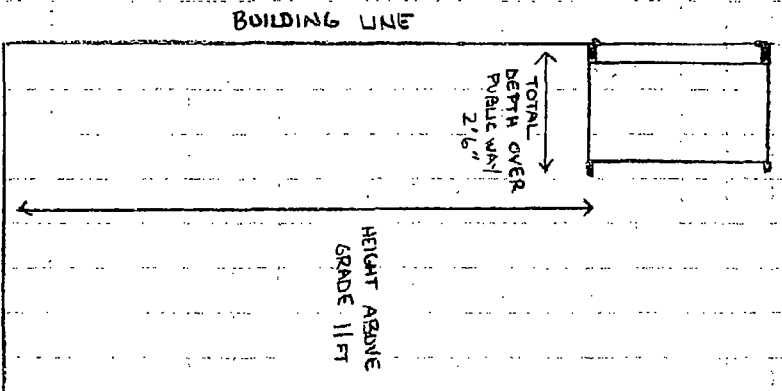

JACKSON JONES GALLERY



06/25/2014

Alderman **Proco Joe Moreno**
Ward # **01**
City of Chicago
City Hall, Room **300**
121 North LaSalle Street
Chicago, Illinois 60602

Re: An ordinance to use and maintain a portion of the public right-of-way for **one (1) banner(s)** for
JACKSON JUNGE GALLERY, adjacent to the premises known as **1389 N. Milwaukee Ave.**.

Dear Alderman **Proco Joe Moreno**:

The applicant referenced above has requested the use of the public right-of-way for a **banner(s)**. An ordinance has been prepared by the Department of Business Affairs and Consumer Protection – Small Business Center - Public Way Use Unit for presentation to the City Council. Because this request was made for properties located in your ward, as approved by you as per the attached, I respectfully request that you introduce the attached ordinance at the next City Council meeting.

If you have any questions regarding this ordinance, please contact Anthony Bertuca at (312) 744-5506.

Department of Business Affairs and Consumer Protection



City of Chicago



O2014-5249

Office of the City Clerk

Document Tracking Sheet

| | |
|---------------------------------|-----------------------------------------------------------------------------------|
| Meeting Date: | 6/25/2014 |
| Sponsor(s): | Moreno (1) |
| Type: | Ordinance |
| Title: | Grant(s) of privilege in public way for Jackson Junge Gallery
- light fixtures |
| Committee(s) Assignment: | Committee on Transportation and Public Way |

ORDINANCE
JACKSON JUNGE GALLERY
Acct. No. 328849 - 2
Permit No. 1113662

Be It Ordained by the City Council of the City of Chicago:

SECTION 1. Permission and authority are hereby given and granted to JACKSON JUNGE GALLERY, upon the terms and subject to the conditions of this ordinance to maintain and use, as now constructed, seven (7) Light Fixture(s) projecting over the public right-of-way adjacent to its premises known as 1389 N. Milwaukee Ave..

Said Light Fixture(s) at N. MILWAUKEE AVE. measure(s):

Seven (7) at two point six seven (2.67) feet in length, one point three three (1.33) foot in width and fourteen (14) feet above grade level.

The location of said privilege shall be as shown on prints kept on file with the Department of Business Affairs and Consumer Protection and the Office of the City Clerk.

Said privilege shall be constructed in accordance with plans and specifications approved by the Department of Transportation (Division of Project Development).

This grant of privilege in the public way shall be subject to the provisions of Section 10-28-015 and all other required provisions of the Municipal Code of Chicago.


The grantee shall pay to the City of Chicago as compensation for the privilege #1113662 herein granted the sum of one hundred five (\$105.00) per annum in advance.

A 25% penalty will be added for payments received after due date.

The permit holder agrees to hold the City of Chicago harmless for any damage, relocation or replacement costs associated with damage, relocation or removal of private property caused by the City performing work in the public way.


Authority herein given and granted for a period of five (5) years from and after 06/03/2014.

Alderman _____

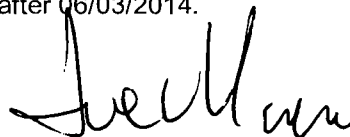

Proco Joe Moreno 1st Ward

1389 N. MILWAUKEE AVE LIGHT DIMENSIONS

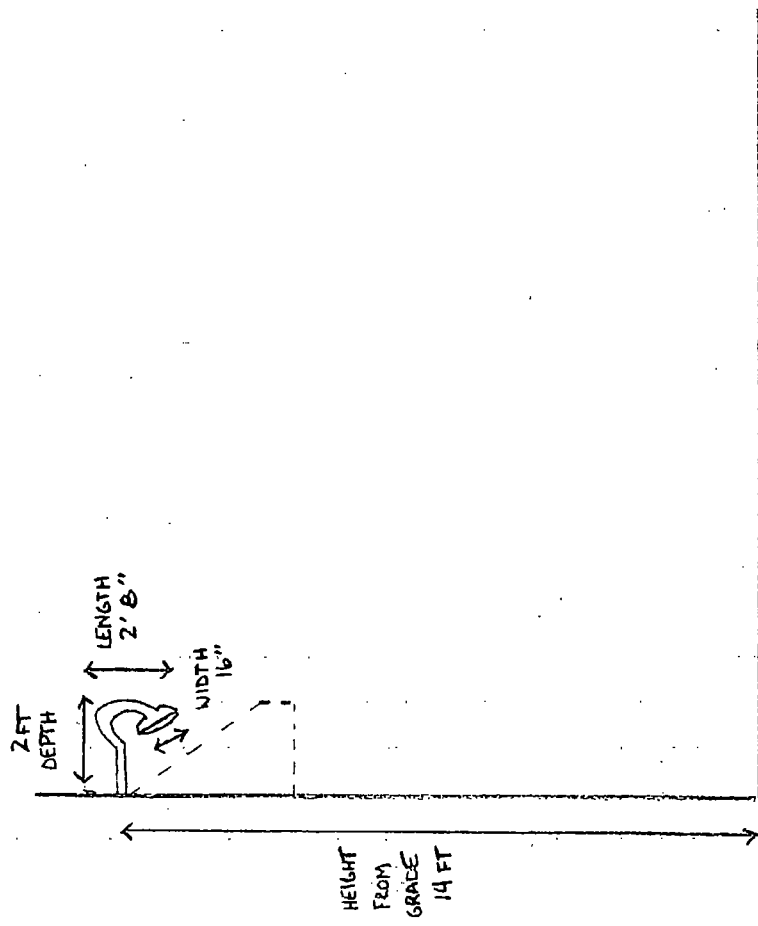

SCALE: 1/4" = 1 FT

JACKSON JUNISE GALLERY



06/25/2014

Alderman **Proco Joe Moreno**
Ward # **01**
City of Chicago
City Hall, Room **300**
121 North LaSalle Street
Chicago, Illinois 60602

Re: An ordinance to use and maintain a portion of the public right-of-way for **seven (7) light fixture(s)** for **JACKSON JUNGE GALLERY**, adjacent to the premises known as **1389 N. Milwaukee Ave.**.

Dear Alderman **Proco Joe Moreno**:

The applicant referenced above has requested the use of the public right-of-way for a **light fixture(s)**. An ordinance has been prepared by the Department of Business Affairs and Consumer Protection – Small Business Center - Public Way Use Unit for presentation to the City Council. Because this request was made for properties located in your ward, as approved by you as per the attached, I respectfully request that you introduce the attached ordinance at the next City Council meeting.

If you have any questions regarding this ordinance, please contact Anthony Bertuca at (312) 744-5506.

Department of Business Affairs and Consumer Protection



City of Chicago



O2014-5252

Office of the City Clerk

Document Tracking Sheet

| | |
|---------------------------------|--------------------------------------------------------|
| Meeting Date: | 6/25/2014 |
| Sponsor(s): | Moreno (1) |
| Type: | Ordinance |
| Title: | Grant(s) of privilege in public way for Jin's Cleaners |
| Committee(s) Assignment: | Committee on Transportation and Public Way |

ORDINANCE
JIN'S CLEANERS
Acct. No. 215289 - 1
Permit No. 1113469

Be It Ordained by the City Council of the City of Chicago:

SECTION 1. Permission and authority are hereby given and granted to JIN'S CLEANERS, upon the terms and subject to the conditions of this ordinance to maintain and use one (1) sign(s) projecting over the public right-of-way attached to its premises known as 1816 W. Division St..

Said sign structure(s) measures as follows; along W. DIVISION:
One (1) at sixteen (16) feet in length, two (2) feet in height and ten (10) feet above grade level.

The location of said privilege shall be as shown on prints kept on file with the Department of Business Affairs and Consumer Protection and the Office of the City Clerk.

Said privilege shall be constructed in accordance with plans and specifications approved by the Department of Transportation (Division of Project Development) and Zoning Department - Signs.

This grant of privilege in the public way shall be subject to the provisions of Section 10-28-015 and all other required provisions of the Municipal Code of Chicago.

The grantee shall pay to the City of Chicago as compensation for the privilege #1113469 herein granted the sum of three hundred (\$300.00) per annum in advance.

A 25% penalty will be added for payments received after due date.

The permit holder agrees to hold the City of Chicago harmless for any damage, relocation or replacement costs associated with damage, relocation or removal of private property caused by the City performing work in the public way.


Authority herein given and granted for a period of five (5) years from and after 05/13/2014.

Alderman _____



Proco Joe Moreno 1st Ward

Illuminated Individual Channel Letter with Raceway

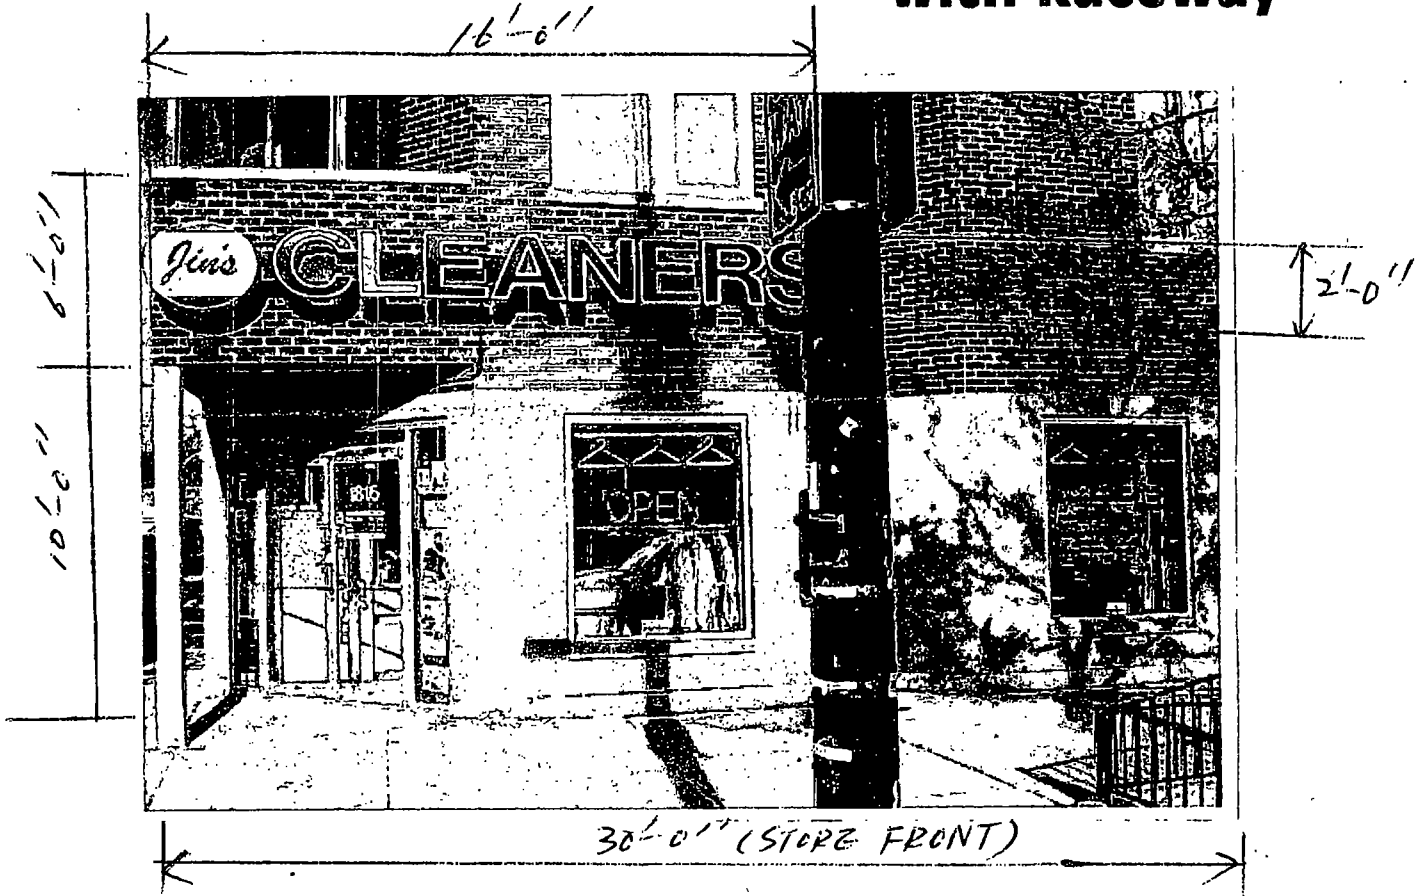

CUSTOMER: JIN'S CLEANERS
 LOCATION: 1816 W. DIVISION

Neon Art Sign
 4752 N. Avers Chicago, IL 60625
 This is an original unpublished drawing created by Neon Art Sign. It is submitted for your personal use in connection with a project being prepared for you by Neon Art. It is not to be shown to anyone in your organization. Notice it to be used, reproduced, or exhibited in any fashion.

TOTAL SIGN SPACE IS :

APPROVED AS NOTED _____
 APPROVED AS SUBMITTED _____
 RETURNED FOR CORRECTIONS _____

SIGNED _____
 DATED _____

COLOR _____
 FACE WHITE FLEXI/G
 TRIM CAP BRONZE
 RETURNS BRONZE
 RACEWAY BRONZE

1. 5" Deep Returns
2. Face Flexi Glass
3. Fasteners For Mounting
4. Neon Tubing
5. Neon Tube Support
6. Transformer with Box
7. Trim Cap
8. Wall
9. Raceway
10. Safety SWITCH
11. Drain Hole



Department of Business Affairs and Consumer Protection

Small Business Center - Public Way Use Unit

City Hall - 121 N. LaSalle Street, Room 800 • Chicago, IL 60602

(312)-74-GOBIZ (312-744-6249) • (312) 744-1944 (TTY)

<http://www.cityofchicago.org/bacp>

06/25/2014

Alderman **Proco Joe Moreno**

Ward # **01**

City of Chicago

City Hall, Room **300**

121 North LaSalle Street

Chicago, Illinois 60602

Re: An ordinance to use and maintain a portion of the public right-of-way for **one (1) sign(s)** for **JIN'S CLEANERS**, adjacent to the premises known as **1816 W. Division St.**

Dear Alderman **Proco Joe Moreno**:

The applicant referenced above has requested the use of the public right-of-way for a **sign(s)**. An ordinance has been prepared by the Department of Business Affairs and Consumer Protection – Small Business Center - Public Way Use Unit for presentation to the City Council. Because this request was made for properties located in your ward, as approved by you as per the attached, I respectfully request that you introduce the attached ordinance at the next City Council meeting.

If you have any questions regarding this ordinance, please contact Anthony Bertuca at (312) 744-5506.

Department of Business Affairs and Consumer Protection



City of Chicago



O2014-5257

Office of the City Clerk

Document Tracking Sheet

| | |
|---------------------------------|--------------------------------------------------------------------|
| Meeting Date: | 6/25/2014 |
| Sponsor(s): | Moreno (1) |
| Type: | Ordinance |
| Title: | Grant(s) of privilege in public way for MK Construction & Builders |
| Committee(s) Assignment: | Committee on Transportation and Public Way |

ORDINANCE
MK CONSTRUCTION & BUILDERS
Acct. No. 288534 - 2
Permit No. 1104089

Be It Ordained by the City Council of the City of Chicago:

SECTION 1. Permission and authority are hereby given and granted to MK CONSTRUCTION & BUILDERS, upon the terms and subject to the conditions of this ordinance to maintain and use two (2) sign(s) projecting over the public right-of-way attached to its premises known as 2000 N. Milwaukee Ave..

Said sign structure(s) measures as follows; along N. Milwaukee:
One (1) at twelve (12) feet in length, two (2) feet in height and twelve (12) feet above grade level.
One (1) at ten (10) feet in length, two (2) feet in height and twelve (12) feet above grade level.

The location of said privilege shall be as shown on prints kept on file with the Department of Business Affairs and Consumer Protection and the Office of the City Clerk.

Said privilege shall be constructed in accordance with plans and specifications approved by the Department of Transportation (Division of Project Development) and Zoning Department - Signs.

This grant of privilege in the public way shall be subject to the provisions of Section 10-28-015 and all other required provisions of the Municipal Code of Chicago.

The grantee shall pay to the City of Chicago as compensation for the privilege #1104089 herein granted the sum of one hundred seventy-five (\$175.00) per annum in advance.

A 25% penalty will be added for payments received after due date.

The permit holder agrees to hold the City of Chicago harmless for any damage, relocation or replacement costs associated with damage, relocation or removal of private property caused by the City performing work in the public way.

Authority herein given and granted for a period of five (5) years from and after Date of Passage.

Alderman _____






Proco Joe Moreno 1st Ward



3340 N. Central Ave.
Chicago, IL 60634
Phone: 773.725.6039

PROPOSED SIGN: EXTERIOR BRUSHED ALUMINUM LIGHTBOX /W PUSHED THRU LETTERS

ADDRESS: 2000 N. MILWAUKEE AVE., CHICAGO IL 60647

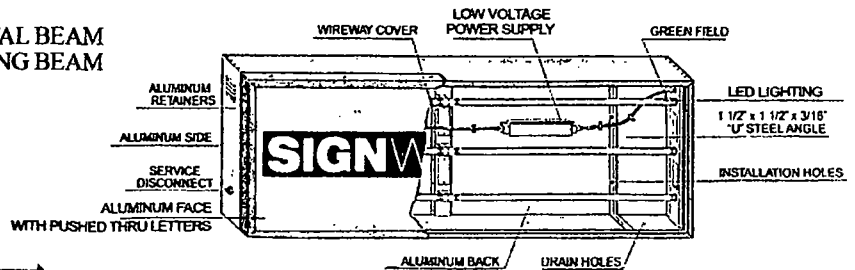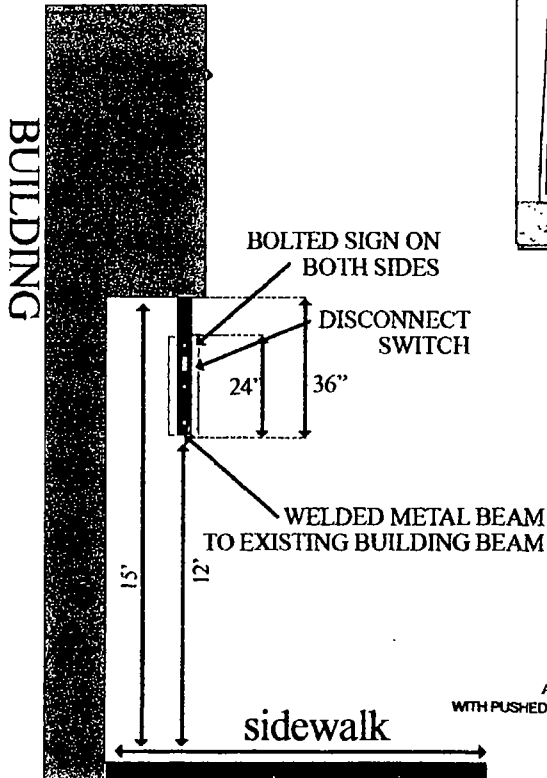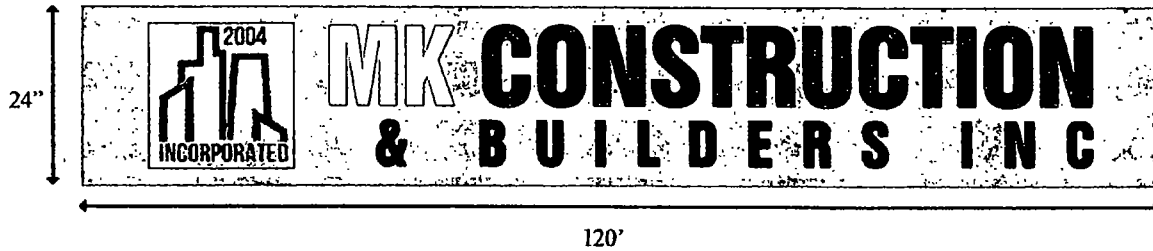



06/25/2014

Alderman **Proco Joe Moreno**
Ward # **01**
City of Chicago
City Hall, Room **300**
121 North LaSalle Street
Chicago, Illinois 60602

Re: An ordinance to use and maintain a portion of the public right-of-way for **two (2) sign(s)** for **MK CONSTRUCTION & BUILDERS**, adjacent to the premises known as **2000 N. Milwaukee Ave.**.

Dear Alderman **Proco Joe Moreno**:

The applicant referenced above has requested the use of the public right-of-way for a **sign(s)**. An ordinance has been prepared by the Department of Business Affairs and Consumer Protection – Small Business Center - Public Way Use Unit for presentation to the City Council. Because this request was made for properties located in your ward, as approved by you as per the attached, I respectfully request that you introduce the attached ordinance at the next City Council meeting.

If you have any questions regarding this ordinance, please contact Anthony Bertuca at (312) 744-5506.

Department of Business Affairs and Consumer Protection



City of Chicago



O2014-5260

Office of the City Clerk

Document Tracking Sheet

| | |
|---------------------------------|----------------------------------------------------------------------|
| Meeting Date: | 6/25/2014 |
| Sponsor(s): | Moreno (1) |
| Type: | Ordinance |
| Title: | Grant(s) of privilege in public way for Midwest Health Center
LLC |
| Committee(s) Assignment: | Committee on Transportation and Public Way |

ORDINANCE
Midwest Health Center LLC
Acct. No. 381723 - 1
Permit No. 1107011

Be It Ordained by the City Council of the City of Chicago:

SECTION 1. Permission and authority are hereby given and granted to Midwest Health Center LLC, upon the terms and subject to the conditions of this ordinance to maintain and use one (1) sign(s) projecting over the public right-of-way attached to its premises known as 1244 N. Milwaukee Ave..

Said sign structure(s) measures as follows; along N. Milwaukee:

One (1) at five point zero eight (5.08) feet in length, four (4) feet in height and ten point six seven (10.67) feet above grade level.

The location of said privilege shall be as shown on prints kept on file with the Department of Business Affairs and Consumer Protection and the Office of the City Clerk.

Said privilege shall be constructed in accordance with plans and specifications approved by the Department of Transportation (Division of Project Development) and Zoning Department - Signs.

This grant of privilege in the public way shall be subject to the provisions of Section 10-28-015 and all other required provisions of the Municipal Code of Chicago.

The grantee shall pay to the City of Chicago as compensation for the privilege #1107011 herein granted the sum of one hundred (\$100.00) per annum in advance.

A 25% penalty will be added for payments received after due date.


The permit holder agrees to hold the City of Chicago harmless for any damage, relocation or replacement costs associated with damage, relocation or removal of private property caused by the City performing work in the public way.

Authority herein given and granted for a period of five (5) years from and after Date of Passage.


Alderman _____



Proco Joe Moreno 1st Ward

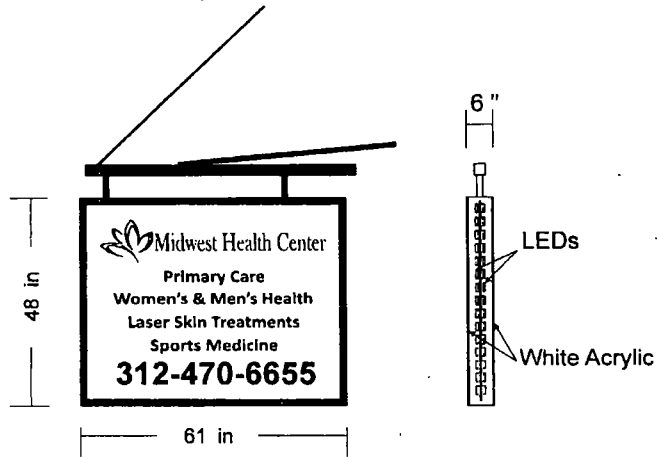

Double Sided Sign
 -Illuminated with white LEDs
 -black vinyl on white acrylic
 -Logo pms is digitally printed
 -Cabinet, retainer and supports painted black

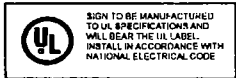

| | | | | |
|---|---|---|---------------------------------------------------------------|---|
| <p>Chicago Sign Group, llc
 305 Albert Drive
 Vernon Hills, IL 60061
 847.899.9021
 www.ChicagoSignGroup.com
 David@ChicagoSignGroup.com</p> | <p>Customer:
 MHC Midwest Health Center
 Oksana
 1244 N Milwaukee ave
 Chicago, IL 60622
 312-470-6655</p> | <p>Location:
 MHC Midwest Health Center
 Oksana
 1244 N Milwaukee ave
 Chicago, IL 60622
 312-470-6655</p> | <p>Customer Approval _____</p> <p>Landlord Approval _____</p> | <p>Copyright 2010 by Chicago Sign Group, llc
 All designs presented are the sole property of Chicago Sign Group, llc and may not be reproduced in part or in whole without written permission.</p> |
|---|---|---|---------------------------------------------------------------|---|



Department of Business Affairs and Consumer Protection
Small Business Center - Public Way Use Unit
City Hall - 121 N. LaSalle Street, Room 800 • Chicago, IL 60602
(312)-74-GOBIZ (312-744-6249) • (312) 744-1944 (TTY)
<http://www.cityofchicago.org/bacp>

06/25/2014

Alderman **Proco Joe Moreno**

Ward # **01**

City of Chicago

City Hall, Room **300**

121 North LaSalle Street

Chicago, Illinois 60602

Re: An ordinance to use and maintain a portion of the public right-of-way for **one (1) sign(s)** for **Midwest Health Center LLC**, adjacent to the premises known as **1244 N. Milwaukee Ave.**.

Dear Alderman **Proco Joe Moreno**:

The applicant referenced above has requested the use of the public right-of-way for a **sign(s)**. An ordinance has been prepared by the Department of Business Affairs and Consumer Protection – Small Business Center - Public Way Use Unit for presentation to the City Council. Because this request was made for properties located in your ward, as approved by you as per the attached, I respectfully request that you introduce the attached ordinance at the next City Council meeting.

If you have any questions regarding this ordinance, please contact Anthony Bertuca at (312) 744-5506.

Department of Business Affairs and Consumer Protection



City of Chicago



O2014-5262

Office of the City Clerk

Document Tracking Sheet

| | |
|---------------------------------|-------------------------------------------------------------------|
| Meeting Date: | 6/25/2014 |
| Sponsor(s): | Moreno (1) |
| Type: | Ordinance |
| Title: | Grant(s) of privilege in public way for Paula & Monica's Pizzeria |
| Committee(s) Assignment: | Committee on Transportation and Public Way |

ORDINANCE
PAULA & MONICA'S PIZZERIA
Acct. No. 325360 - 1
Permit No. 1113706

Be It Ordained by the City Council of the City of Chicago:

SECTION 1. Permission and authority are hereby given and granted to PAULA & MONICA'S PIZZERIA, upon the terms and subject to the conditions of this ordinance to maintain and use, as now constructed, four (4) Light Fixture(s) projecting over the public right-of-way adjacent to its premises known as 1518 W. Chicago Ave..

Said Light Fixture(s) at W. CHICAGO AVE. measure(s):
Four (4) at point five (.5) feet in length, point five (.5) feet in width and fourteen (14) feet above grade level.

The location of said privilege shall be as shown on prints kept on file with the Department of Business Affairs and Consumer Protection and the Office of the City Clerk.

Said privilege shall be constructed in accordance with plans and specifications approved by the Department of Transportation (Division of Project Development).

This grant of privilege in the public way shall be subject to the provisions of Section 10-28-015 and all other required provisions of the Municipal Code of Chicago.


The grantee shall pay to the City of Chicago as compensation for the privilege #1113706 herein granted the sum of ninety (\$90.00) per annum in advance.

A 25% penalty will be added for payments received after due date.


The permit holder agrees to hold the City of Chicago harmless for any damage, relocation or replacement costs associated with damage, relocation or removal of private property caused by the City performing work in the public way.

Authority herein given and granted for a period of five (5) years from and after 06/03/2014.

Alderman _____

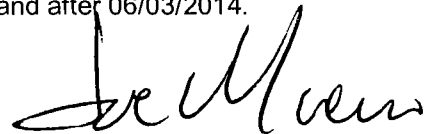

Proco Joe Moreno 1st Ward

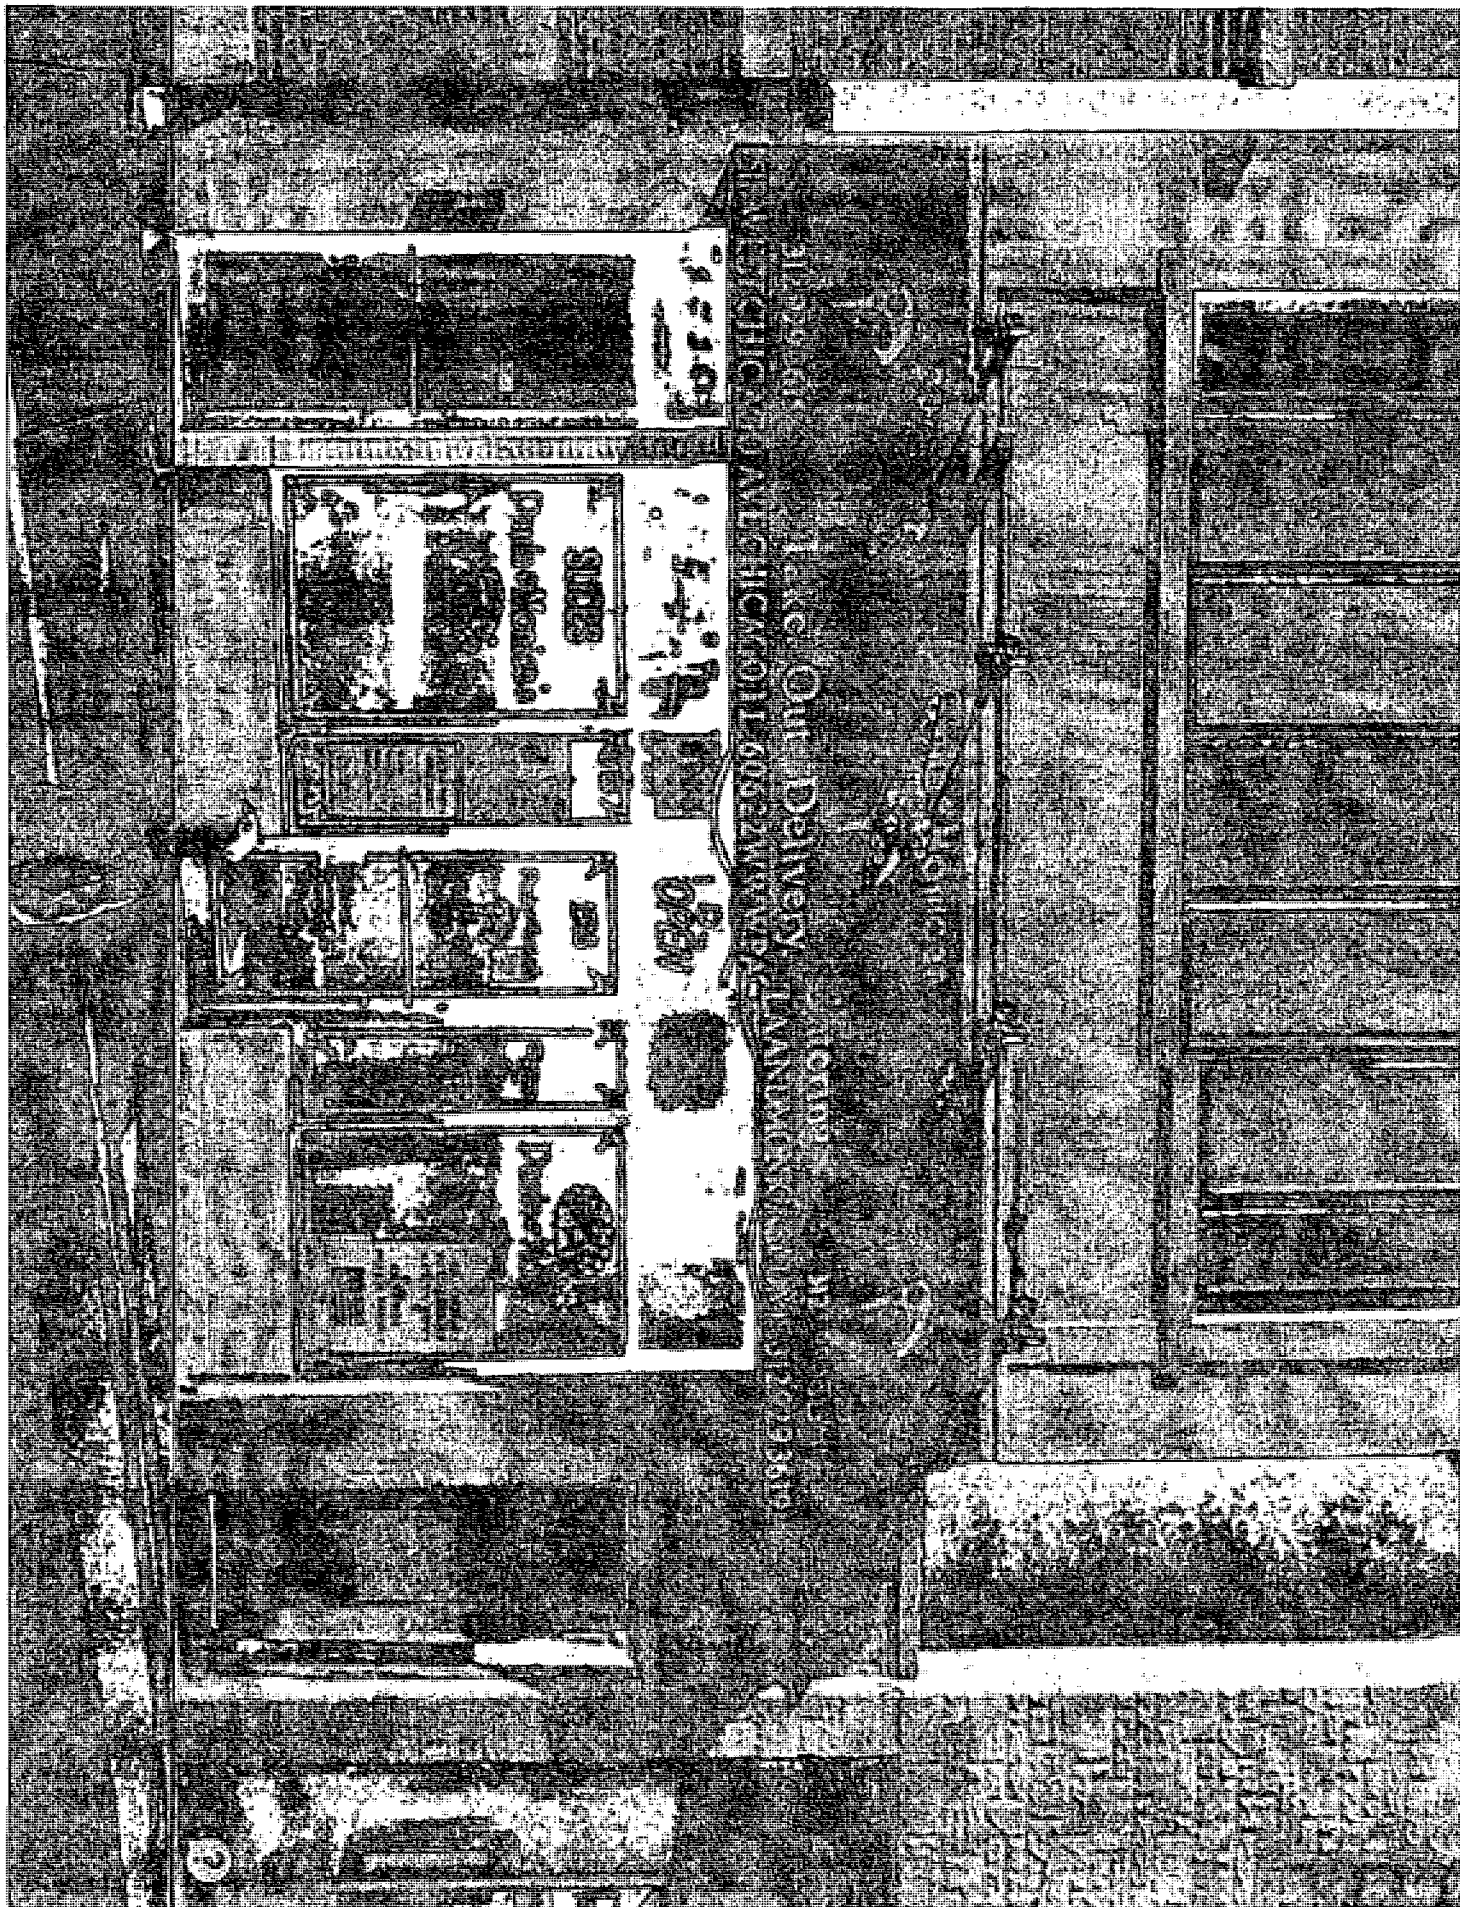



Department of Business Affairs and Consumer Protection
Small Business Center - Public Way Use Unit
City Hall - 121 N. LaSalle Street, Room 800 • Chicago, IL 60602
(312)-74-GOBIZ (312-744-6249) • (312) 744-1944 (TTY)
<http://www.cityofchicago.org/bacp>

06/25/2014

Alderman **Proco Joe Moreno**
Ward # **01**
City of Chicago
City Hall, Room **300**
121 North LaSalle Street
Chicago, Illinois 60602

Re: An ordinance to use and maintain a portion of the public right-of-way for **four (4) light fixture(s)** for **PAULA & MONICA'S PIZZERIA**, adjacent to the premises known as **1518 W. Chicago Ave.**.

Dear Alderman **Proco Joe Moreno**:

The applicant referenced above has requested the use of the public right-of-way for a **light fixture(s)**. An ordinance has been prepared by the Department of Business Affairs and Consumer Protection – Small Business Center - Public Way Use Unit for presentation to the City Council. Because this request was made for properties located in your ward, as approved by you as per the attached, I respectfully request that you introduce the attached ordinance at the next City Council meeting.

If you have any questions regarding this ordinance, please contact Anthony Bertuca at (312) 744-5506.

Department of Business Affairs and Consumer Protection



City of Chicago



O2014-5291

Office of the City Clerk

Document Tracking Sheet

| | |
|---------------------------------|---------------------------------------------------------------------|
| Meeting Date: | 6/25/2014 |
| Sponsor(s): | Moreno (1) |
| Type: | Ordinance |
| Title: | Grant(s) of privilege in public way for Savoy, The - light fixtures |
| Committee(s) Assignment: | Committee on Transportation and Public Way |

ORDINANCE
THE SAVOY
Acct. No. 311817 - 1
Permit No. 1113406

Be It Ordained by the City Council of the City of Chicago:

SECTION 1. Permission and authority are hereby given and granted to THE SAVOY, upon the terms and subject to the conditions of this ordinance to maintain and use, as now constructed, four (4) Light Fixture(s) projecting over the public right-of-way adjacent to its premises known as 1408 N. Milwaukee Ave..

Said Light Fixture(s) at N. Milwaukee Avenue measure(s):

Four (4) at point nine one (.91) feet in length, three point zero eight (3.08) feet in width and fourteen point one six (14.16) feet above grade level.

The location of said privilege shall be as shown on prints kept on file with the Department of Business Affairs and Consumer Protection and the Office of the City Clerk.

Said privilege shall be constructed in accordance with plans and specifications approved by the Department of Transportation (Division of Project Development).

This grant of privilege in the public way shall be subject to the provisions of Section 10-28-015 and all other required provisions of the Municipal Code of Chicago.


The grantee shall pay to the City of Chicago as compensation for the privilege #1113406 herein granted the sum of ninety (\$90.00) per annum in advance.

A 25% penalty will be added for payments received after due date.


The permit holder agrees to hold the City of Chicago harmless for any damage, relocation or replacement costs associated with damage, relocation or removal of private property caused by the City performing work in the public way.

Authority herein given and granted for a period of five (5) years from and after 06/03/2014.

Alderman _____

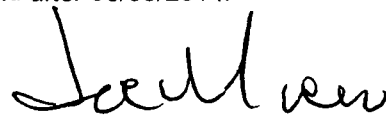

Proco Joe Moreno 1st Ward

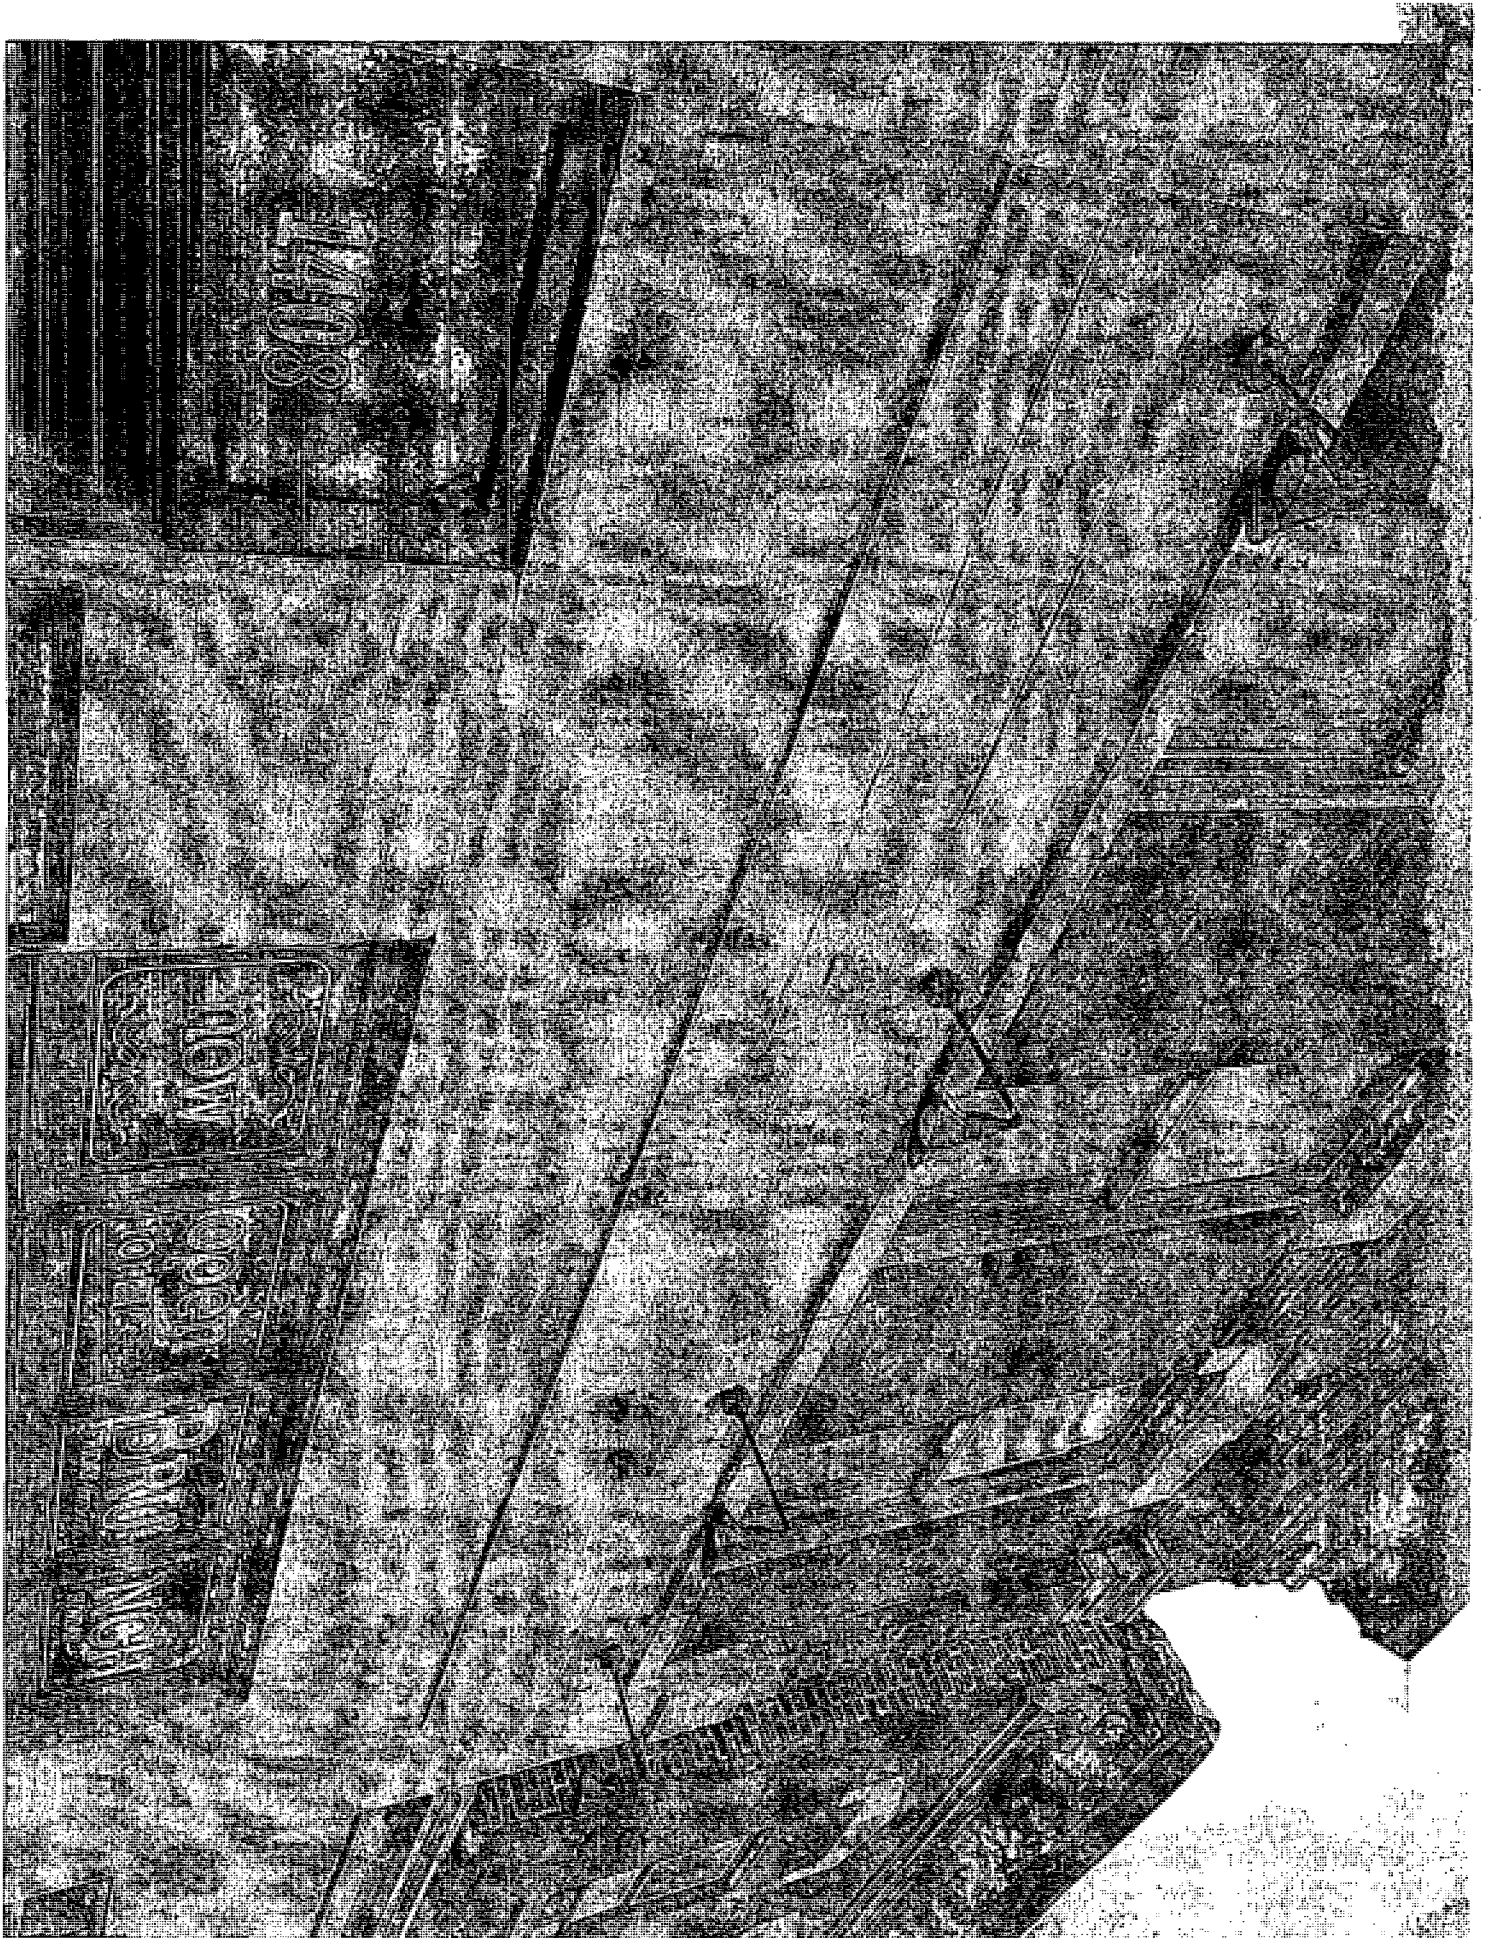



06/25/2014

Alderman **Proco Joe Moreno**
Ward # **01**
City of Chicago
City Hall, Room **300**
121 North LaSalle Street
Chicago, Illinois 60602

Re: An ordinance to use and maintain a portion of the public right-of-way for **four (4) light fixture(s)** for **THE SAVOY**, adjacent to the premises known as **1408 N. Milwaukee Ave.**.

Dear Alderman **Proco Joe Moreno**:

The applicant referenced above has requested the use of the public right-of-way for a **light fixture(s)**. An ordinance has been prepared by the Department of Business Affairs and Consumer Protection – Small Business Center - Public Way Use Unit for presentation to the City Council. Because this request was made for properties located in your ward, as approved by you as per the attached, I respectfully request that you introduce the attached ordinance at the next City Council meeting.

If you have any questions regarding this ordinance, please contact Anthony Bertuca at (312) 744-5506.

Department of Business Affairs and Consumer Protection



City of Chicago



O2014-5294

Office of the City Clerk

Document Tracking Sheet

Meeting Date: 6/25/2014
Sponsor(s): Moreno (1)
Type: Ordinance
Title: Grant(s) of privilege in public way for Savoy, The - signs
Committee(s) Assignment: Committee on Transportation and Public Way

ORDINANCE
THE SAVOY
Acct. No. 311817 - 1
Permit No. 1113609

Be It Ordained by the City Council of the City of Chicago:

SECTION 1. Permission and authority are hereby given and granted to THE SAVOY, upon the terms and subject to the conditions of this ordinance to maintain and use two (2) sign(s) projecting over the public right-of-way attached to its premises known as 1408 N. Milwaukee Ave..

Said sign structure(s) measures as follows; along N. Milwaukee:
Two (2) at three (3) feet in length, one point five (1.5) feet in height and seven point seven five (7.75) feet above grade level.

The location of said privilege shall be as shown on prints kept on file with the Department of Business Affairs and Consumer Protection and the Office of the City Clerk.

Said privilege shall be constructed in accordance with plans and specifications approved by the Department of Transportation (Division of Project Development) and Zoning Department - Signs.

This grant of privilege in the public way shall be subject to the provisions of Section 10-28-015 and all other required provisions of the Municipal Code of Chicago.

The grantee shall pay to the City of Chicago as compensation for the privilege #1113609 herein granted the sum of one hundred seventy-five (\$175.00) per annum in advance.

A 25% penalty will be added for payments received after due date.


The permit holder agrees to hold the City of Chicago harmless for any damage, relocation or replacement costs associated with damage, relocation or removal of private property caused by the City performing work in the public way.

Authority herein given and granted for a period of five (5) years from and after 05/13/2014.

Alderman _____



Proco Joe Moreno 1st Ward

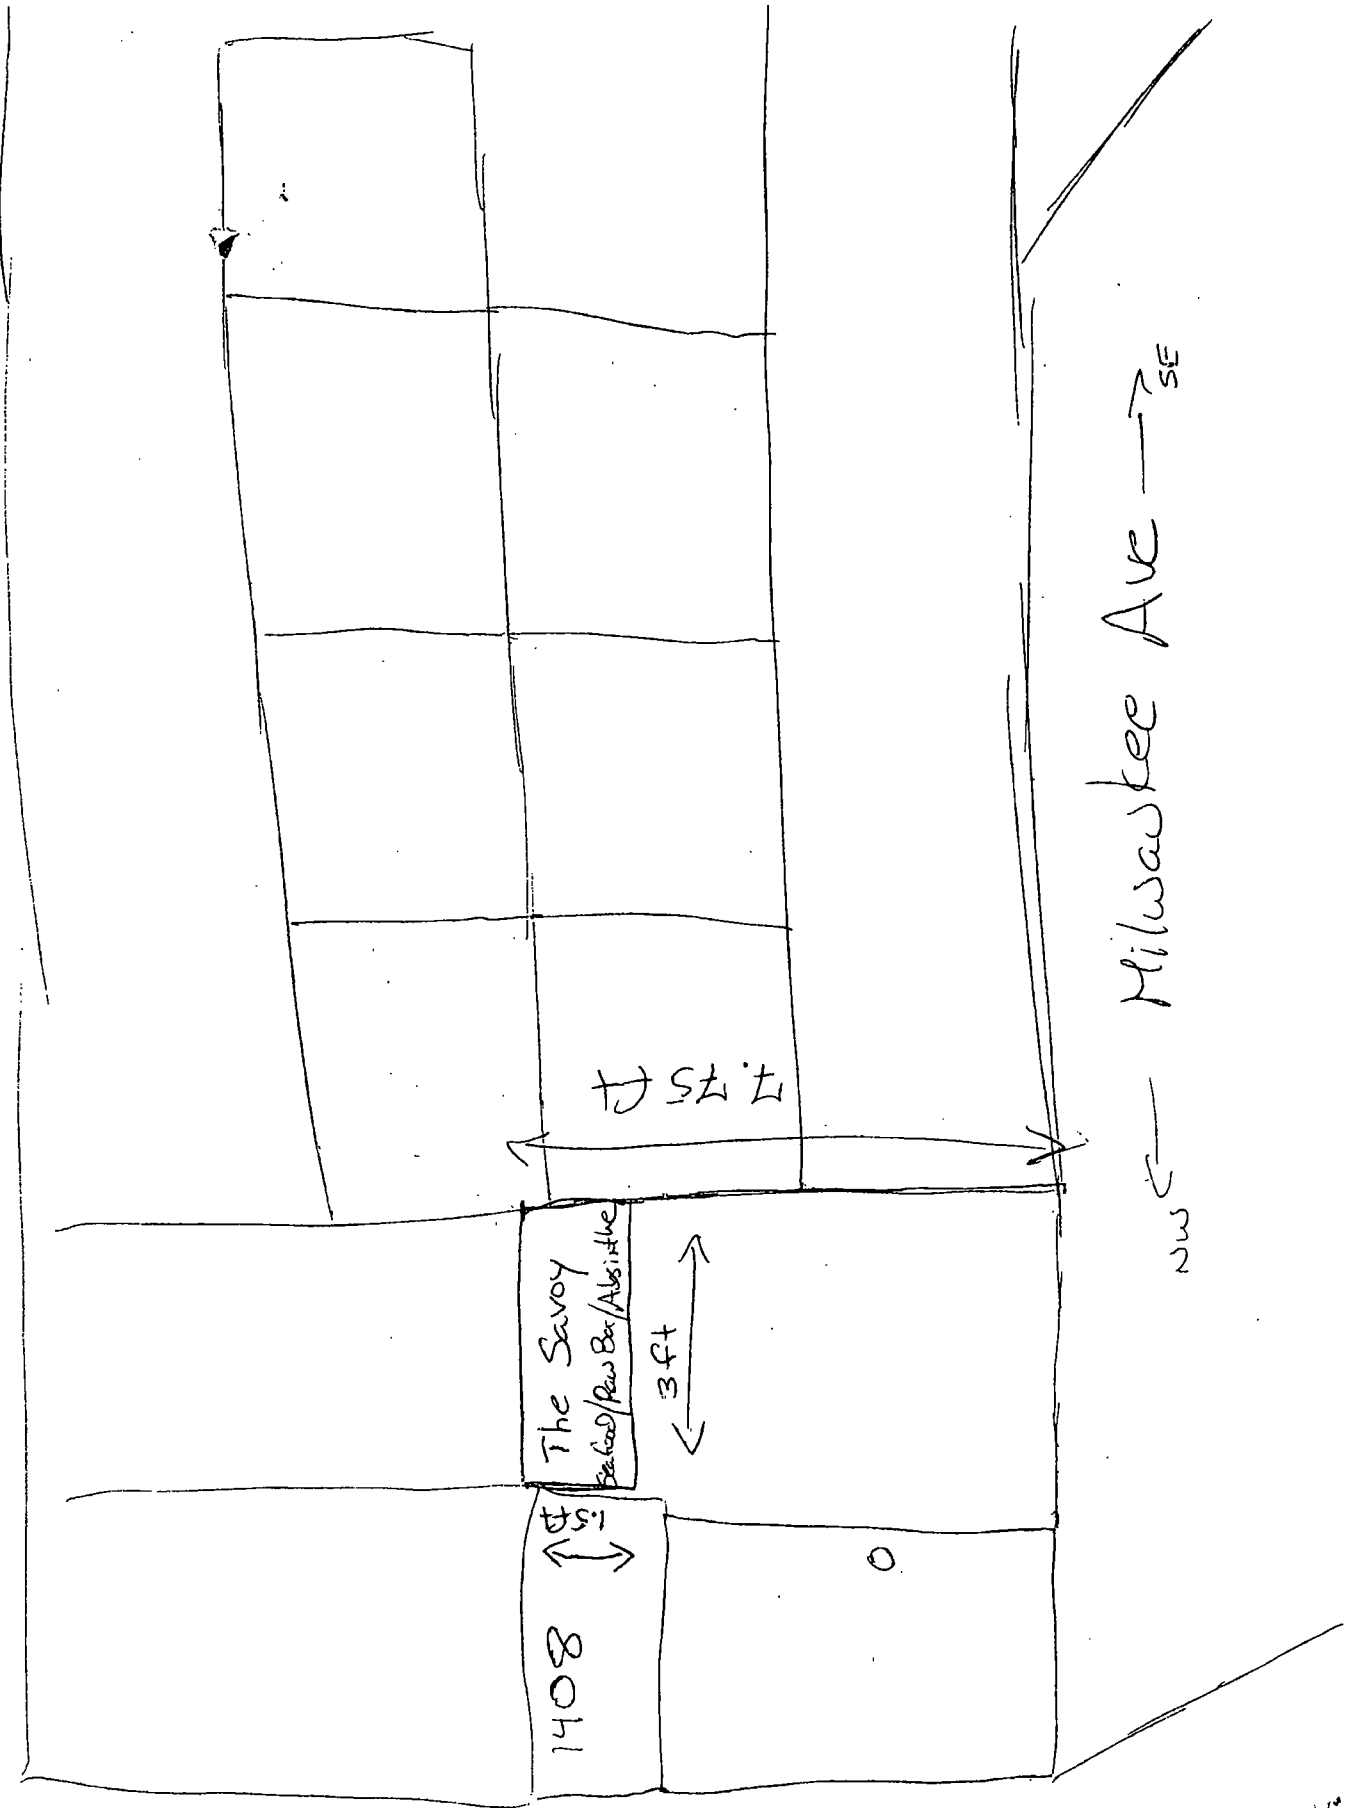



06/25/2014

Alderman **Proco Joe Moreno**
Ward # **01**
City of Chicago
City Hall, Room **300**
121 North LaSalle Street
Chicago, Illinois 60602

Re: An ordinance to use and maintain a portion of the public right-of-way for **two (2) sign(s)** for **THE SAVOY**, adjacent to the premises known as **1408 N. Milwaukee Ave.**.

Dear Alderman **Proco Joe Moreno**:

The applicant referenced above has requested the use of the public right-of-way for a **sign(s)**. An ordinance has been prepared by the Department of Business Affairs and Consumer Protection – Small Business Center - Public Way Use Unit for presentation to the City Council. Because this request was made for properties located in your ward, as approved by you as per the attached, I respectfully request that you introduce the attached ordinance at the next City Council meeting.

If you have any questions regarding this ordinance, please contact Anthony Bertuca at (312) 744-5506.

Department of Business Affairs and Consumer Protection



City of Chicago



O2014-5295

Office of the City Clerk

Document Tracking Sheet

| | |
|---------------------------------|--------------------------------------------------|
| Meeting Date: | 6/25/2014 |
| Sponsor(s): | Moreno (1) |
| Type: | Ordinance |
| Title: | Grant(s) of privilege in public way for Scotty's |
| Committee(s) Assignment: | Committee on Transportation and Public Way |

ORDINANCE
SCOTTY'S
Acct. No. 27196 - 1
Permit No. 1113582

Be It Ordained by the City Council of the City of Chicago:

SECTION 1. Permission and authority are hereby given and granted to SCOTTY'S, upon the terms and subject to the conditions of this ordinance to maintain and use one (1) sign(s) projecting over the public right-of-way attached to its premises known as 1610 W. Chicago Ave..

Said sign structure(s) measures as follows; along W. Chicago Avenue:
One (1) at nine (9) feet in length, nine (9) feet in height and thirteen point five (13.5) feet above grade level.

The location of said privilege shall be as shown on prints kept on file with the Department of Business Affairs and Consumer Protection and the Office of the City Clerk.

Said privilege shall be constructed in accordance with plans and specifications approved by the Department of Transportation (Division of Project Development) and Zoning Department - Signs.

This grant of privilege in the public way shall be subject to the provisions of Section 10-28-015 and all other required provisions of the Municipal Code of Chicago.


The grantee shall pay to the City of Chicago as compensation for the privilege #1113582 herein granted the sum of three hundred (\$300.00) per annum in advance.

A 25% penalty will be added for payments received after due date.

The permit holder agrees to hold the City of Chicago harmless for any damage, relocation or replacement costs associated with damage, relocation or removal of private property caused by the City performing work in the public way.


Authority herein given and granted for a period of five (5) years from and after 05/13/2014.

Alderman _____

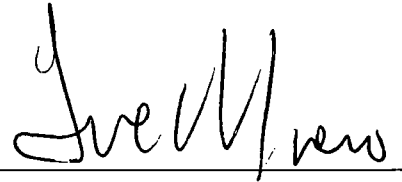

Proco Joe Moreno 1st Ward

CHICAGO AVE

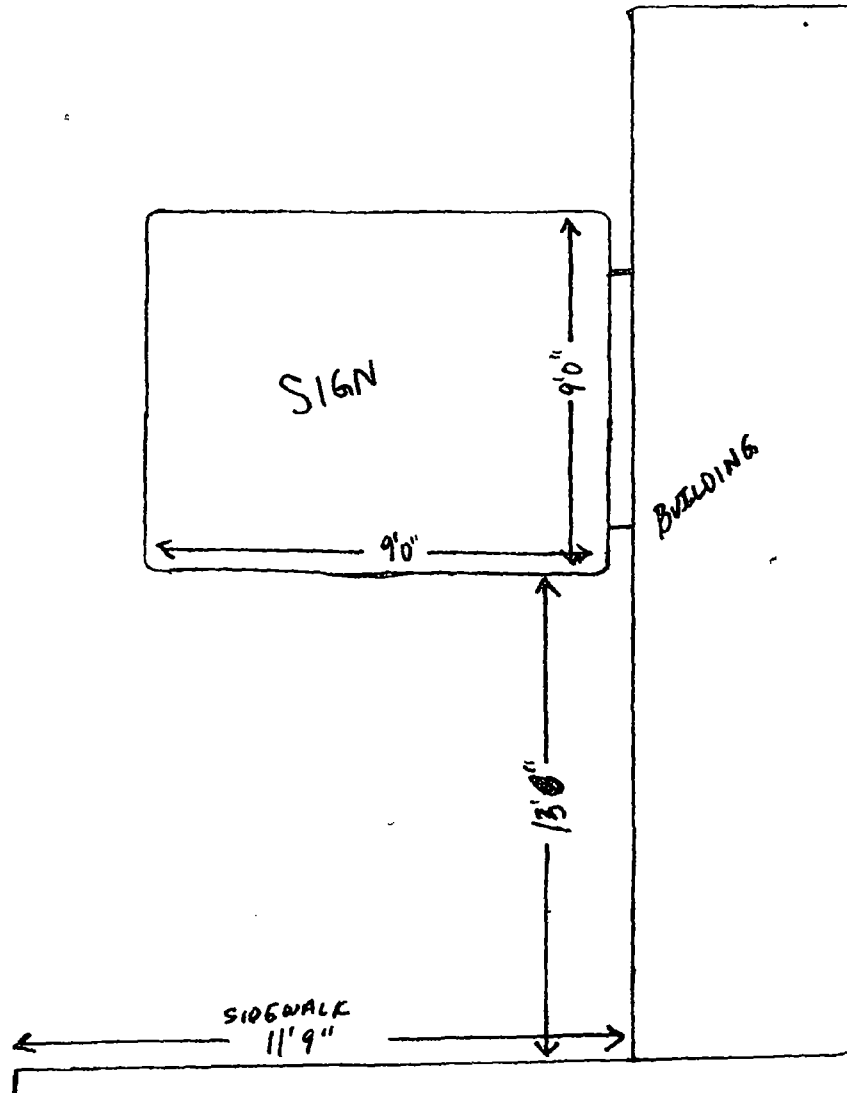



06/25/2014

Alderman **Proco Joe Moreno**
Ward # **01**
City of Chicago
City Hall, Room **300**
121 North LaSalle Street
Chicago, Illinois 60602

Re: An ordinance to use and maintain a portion of the public right-of-way for **one (1) sign(s)** for **SCOTTY'S**, adjacent to the premises known as **1610 W. Chicago Ave.**.

Dear Alderman **Proco Joe Moreno**:

The applicant referenced above has requested the use of the public right-of-way for a **sign(s)**. An ordinance has been prepared by the Department of Business Affairs and Consumer Protection – Small Business Center - Public Way Use Unit for presentation to the City Council. Because this request was made for properties located in your ward, as approved by you as per the attached, I respectfully request that you introduce the attached ordinance at the next City Council meeting.

If you have any questions regarding this ordinance, please contact Anthony Bertuca at (312) 744-5506.

Department of Business Affairs and Consumer Protection



City of Chicago



O2014-5300

Office of the City Clerk

Document Tracking Sheet

| | |
|---------------------------------|--------------------------------------------------|
| Meeting Date: | 6/25/2014 |
| Sponsor(s): | Moreno (1) |
| Type: | Ordinance |
| Title: | Grant(s) of privilege in public way for Shred415 |
| Committee(s) Assignment: | Committee on Transportation and Public Way |

ORDINANCE
Shred415
Acct. No. 360266 - 2
Permit No. 1112226

Be It Ordained by the City Council of the City of Chicago:

SECTION 1. Permission and authority are hereby given and granted to Shred415, upon the terms and subject to the conditions of this ordinance to maintain and use one (1) sign(s) projecting over the public right-of-way attached to its premises known as 1444 N. Milwaukee Ave..

Said sign structure(s) measures as follows; along N Milwaukee Ave:

One (1) at four point five (4.5) feet in length, four point five (4.5) feet in height and ten point eight three (10.83) feet above grade level.

The location of said privilege shall be as shown on prints kept on file with the Department of Business Affairs and Consumer Protection and the Office of the City Clerk.

Said privilege shall be constructed in accordance with plans and specifications approved by the Department of Transportation (Division of Project Development) and Zoning Department - Signs.

This grant of privilege in the public way shall be subject to the provisions of Section 10-28-015 and all other required provisions of the Municipal Code of Chicago.

The grantee shall pay to the City of Chicago as compensation for the privilege #1112226 herein granted the sum of one hundred (\$100.00) per annum in advance.

A 25% penalty will be added for payments received after due date.

The permit holder agrees to hold the City of Chicago harmless for any damage, relocation or replacement costs associated with damage, relocation or removal of private property caused by the City performing work in the public way.

Authority herein given and granted for a period of five (5) years from and after Date of Passage.

Alderman _____




Proco Joe Moreno 1st Ward

SHRED415


REFACE (1) 4' 6" (DIA.) EXISTING D/F NON-ILLUMINATED COIN SIGN
02-10-14 / OPTIONS




OPTION 2 / WHITE

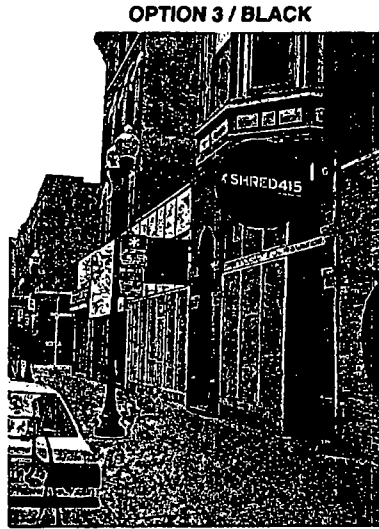

OPTION 3 / BLACK

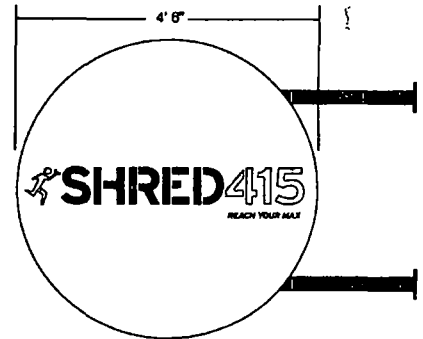

OPTION 2

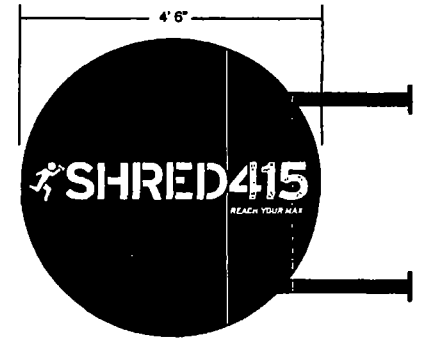

OPTION 3

NOTE: THIS IS AN ORIGINAL UNPUBLISHED DRAWING, CREATED BY
AAS, INC. IT IS SUBMITTED FOR YOUR PERSONAL USE IN CONNECTION
WITH A PROJECT BEING PLANNED FOR YOU BY AAS, INC. IT IS NOT TO
BE SHOWN TO ANYONE OUTSIDE YOUR ORGANIZATION, NOR IS IT TO BE
REPRODUCED, COPIED, OR EXHIBITED IN ANY FASHION.

DATE
SCALE
DRAWN BY MF
SALESMAN



All-American Sign Co., Inc.
Design • Fabrication • Installation • Maintenance
5501 W. 109th Street Oak Lawn, IL 60453
708/498-3000 Fax: 708/498-3843
www.allamericansign.com

708-498-3000
SKETCH NO.
ACCOUNT
ADDRESS
CITY, STATE



06/25/2014

Alderman **Proco Joe Moreno**
Ward # **01**
City of Chicago
City Hall, Room **300**
121 North LaSalle Street
Chicago, Illinois 60602

Re: An ordinance to use and maintain a portion of the public right-of-way for **one (1) sign(s)** for **Shred415**, adjacent to the premises known as **1444 N. Milwaukee Ave.**.

Dear Alderman **Proco Joe Moreno**:

The applicant referenced above has requested the use of the public right-of-way for a **sign(s)**. An ordinance has been prepared by the Department of Business Affairs and Consumer Protection – Small Business Center - Public Way Use Unit for presentation to the City Council. Because this request was made for properties located in your ward, as approved by you as per the attached, I respectfully request that you introduce the attached ordinance at the next City Council meeting.

If you have any questions regarding this ordinance, please contact Anthony Bertuca at (312) 744-5506.

Department of Business Affairs and Consumer Protection



City of Chicago



O2014-5307

Office of the City Clerk

Document Tracking Sheet

| | |
|---------------------------------|------------------------------------------------------------------|
| Meeting Date: | 6/25/2014 |
| Sponsor(s): | Moreno (1) |
| Type: | Ordinance |
| Title: | Grant(s) of privilege in public way for Windy City (Mini-Market) |
| Committee(s) Assignment: | Committee on Transportation and Public Way |

ORDINANCE
WINDY CITY (MINI-MARKEET)
Acct. No. 336603 - 1
Permit No. 1113535

Be It Ordained by the City Council of the City of Chicago:

SECTION 1. Permission and authority are hereby given and granted to WINDY CITY (MINI-MARKEET), upon the terms and subject to the conditions of this ordinance to maintain and use one (1) sign(s) projecting over the public right-of-way attached to its premises known as 1756 W. Chicago Ave..

Said sign structure(s) measures as follows; along W. Chicago Avenue:
One (1) at eight (8) feet in length, four (4) feet in height and twelve (12) feet above grade level.

The location of said privilege shall be as shown on prints kept on file with the Department of Business Affairs and Consumer Protection and the Office of the City Clerk.

Said privilege shall be constructed in accordance with plans and specifications approved by the Department of Transportation (Division of Project Development) and Zoning Department - Signs.

This grant of privilege in the public way shall be subject to the provisions of Section 10-28-015 and all other required provisions of the Municipal Code of Chicago.


The grantee shall pay to the City of Chicago as compensation for the privilege #1113535 herein granted the sum of three hundred (\$300.00) per annum in advance.

A 25% penalty will be added for payments received after due date.


The permit holder agrees to hold the City of Chicago harmless for any damage, relocation or replacement costs associated with damage, relocation or removal of private property caused by the City performing work in the public way.

Authority herein given and granted for a period of five (5) years from and after 05/13/2014.

Alderman _____

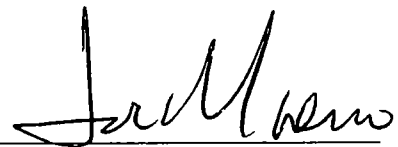

Proco Joe Moreno 1st Ward

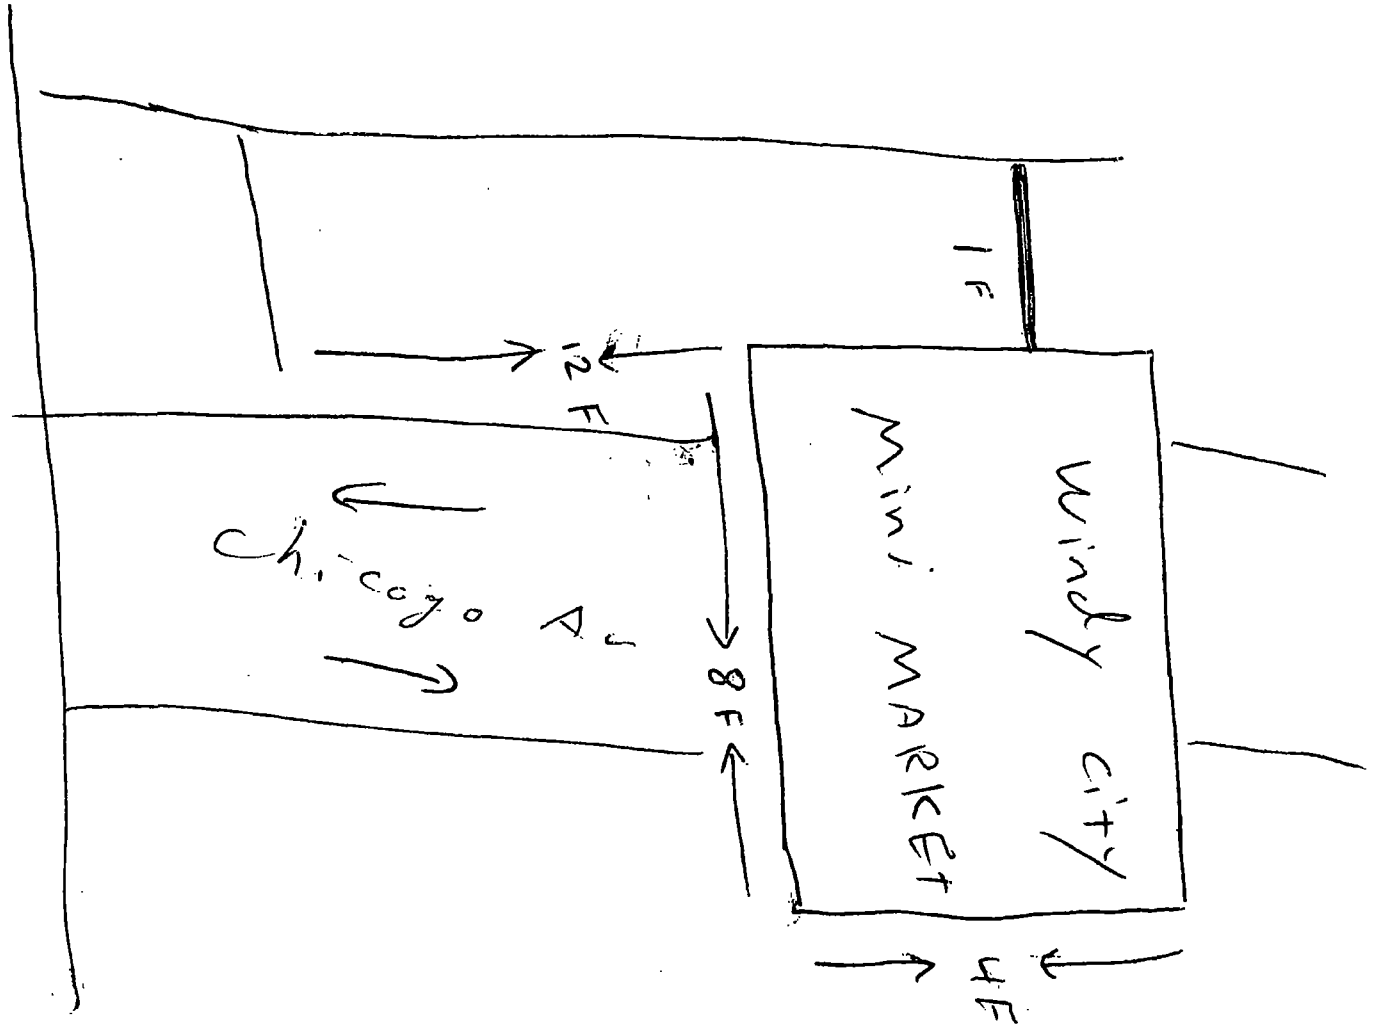



06/25/2014

Alderman **Proco Joe Moreno**
Ward # **01**
City of Chicago
City Hall, Room **300**
121 North LaSalle Street
Chicago, Illinois 60602

Re: An ordinance to use and maintain a portion of the public right-of-way for **one (1) sign(s)** for **WINDY CITY (MINI-MARKEET)**, adjacent to the premises known as **1756 W. Chicago Ave.**.

Dear Alderman **Proco Joe Moreno**:

The applicant referenced above has requested the use of the public right-of-way for a **sign(s)**. An ordinance has been prepared by the Department of Business Affairs and Consumer Protection – Small Business Center - Public Way Use Unit for presentation to the City Council. Because this request was made for properties located in your ward, as approved by you as per the attached, I respectfully request that you introduce the attached ordinance at the next City Council meeting.

If you have any questions regarding this ordinance, please contact Anthony Bertuca at (312) 744-5506.

Department of Business Affairs and Consumer Protection



City of Chicago



O2014-5316

Office of the City Clerk

Document Tracking Sheet

Meeting Date: 6/25/2014
Sponsor(s): Fioretti (2)
Type: Ordinance
Title: Grant(s) of privilege in public way for Auditorium Park One LLC
Committee(s) Assignment: Committee on Transportation and Public Way

ORDINANCE
AUDITORIUM PARK ONE, LLC
Acct. No. 223095 - 1
Permit No. 1113497

Be It Ordained by the City Council of the City of Chicago:

SECTION 1. Permission and authority are hereby given and granted to AUDITORIUM PARK ONE, LLC, upon the terms and subject to the conditions of this ordinance to maintain and use three (3) sign(s) projecting over the public right-of-way attached to its premises known as 65 E. Congress Pkwy..

Said sign structure(s) measures as follows; along E. Congress Parkway:
Two (2) at four (4) feet in length, twelve (12) feet in height and eleven (11) feet above grade level.
One (1) at ten (10) feet in length, two (2) feet in height and ten (10) feet above grade level.

The location of said privilege shall be as shown on prints kept on file with the Department of Business Affairs and Consumer Protection and the Office of the City Clerk.

Said privilege shall be constructed in accordance with plans and specifications approved by the Department of Transportation (Division of Project Development) and Zoning Department - Signs.

This grant of privilege in the public way shall be subject to the provisions of Section 10-28-015 and all other required provisions of the Municipal Code of Chicago.

The grantee shall pay to the City of Chicago as compensation for the privilege #1113497 herein granted the sum of seven hundred (\$700.00) per annum in advance.

A 25% penalty will be added for payments received after due date.

The permit holder agrees to hold the City of Chicago harmless for any damage, relocation or replacement costs associated with damage, relocation or removal of private property caused by the City performing work in the public way.

Authority herein given and granted for a period of five (5) years from and after 11/19/2013.

Alderman




Bob Fioretti 2nd Ward



APPLICATION TO USE THE PUBLIC RIGHT OF WAY

EXAMPLE OF SIGN DRAWING

SIGN DRAWING
 PROPERTY LOCATION: 65E Congress Parkway
 ORGANIZATION(S) NAME: Auditorium Park One LLC

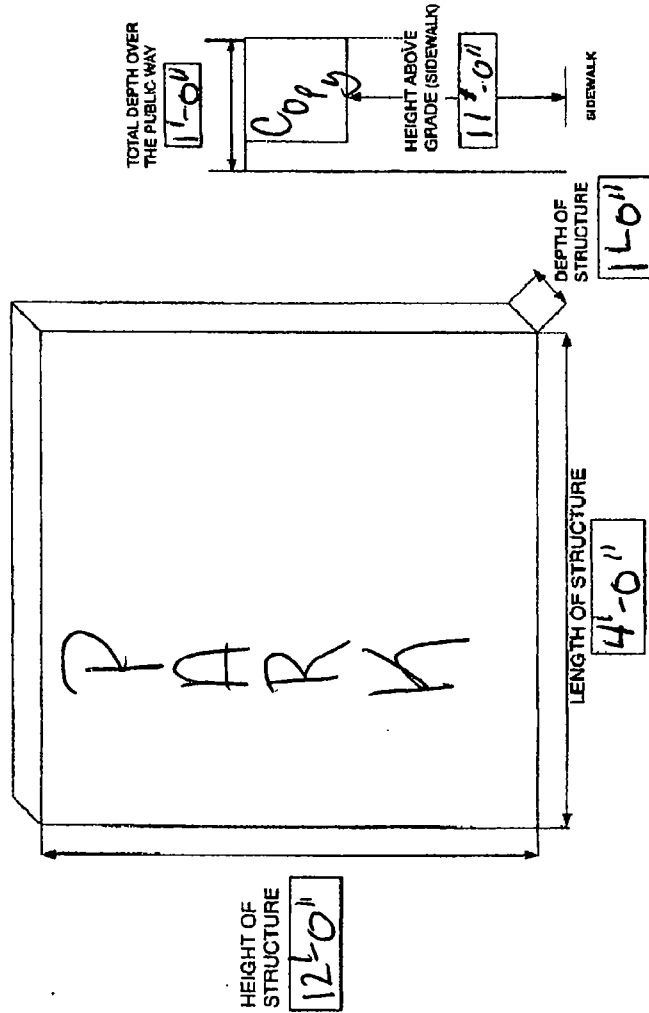



06/25/2014

Alderman **Bob Fioretti**
Ward # **02**
City of Chicago
City Hall, Room 300
121 North LaSalle Street
Chicago, Illinois 60602

Re: An ordinance to use and maintain a portion of the public right-of-way for **three (3) sign(s)** for
AUDITORIUM PARK ONE, LLC, adjacent to the premises known as **65 E. Congress Pkwy.**.

Dear Alderman **Bob Fioretti**:

The applicant referenced above has requested the use of the public right-of-way for a **sign(s)**. An ordinance has been prepared by the Department of Business Affairs and Consumer Protection – Small Business Center - Public Way Use Unit for presentation to the City Council. Because this request was made for properties located in your ward, as approved by you as per the attached, I respectfully request that you introduce the attached ordinance at the next City Council meeting.

If you have any questions regarding this ordinance, please contact Anthony Bertuca at (312) 744-5506.

Department of Business Affairs and Consumer Protection



City of Chicago



O2014-5318

Office of the City Clerk

Document Tracking Sheet

Meeting Date: 6/25/2014
Sponsor(s): Fioretti (2)
Type: Ordinance
Title: Grant(s) of privilege in public way for Congress Plaza Hotel
Committee(s) Assignment: Committee on Transportation and Public Way

ORDINANCE

Congress Plaza Hotel

Acct. No. 64451 - 8

Permit No. 1113620

Be It Ordained by the City Council of the City of Chicago:

SECTION 1. Permission and authority are hereby given and granted to Congress Plaza Hotel, upon the terms and subject to the conditions of this ordinance to maintain and use, as now constructed, six (6) Security Camera(s) projecting over the public right-of-way for security purposes adjacent to its premises known as 520 S. Michigan Ave..

Said Security Camera(s) at S. Michigan measure(s):

Two (2) at one point two (1.2) foot in length, one point two five (1.25) foot in width and fifteen (15) feet above grade level.

One (1) at point six seven (.67) feet in length, point four two (.42) feet in width and fifteen (15) feet above grade level.

One (1) at point eight three (.83) feet in length, point four two (.42) feet in width and fifteen (15) feet above grade level.

Two (2) at one point two (1.2) foot in length, point four two (.42) feet in width and fifteen (15) feet above grade level.

The location of said privilege shall be as shown on prints kept on file with the Department of Business Affairs and Consumer Protection and the Office of the City Clerk.

Said privilege shall be constructed in accordance with plans and specifications approved by the Department of Planning and Development and Department of Transportation (Division of Project Development).

This grant of privilege in the public way shall be subject to the provisions of Section 10-28-015 and all other required provisions of the Municipal Code of Chicago.

The grantee shall pay to the City of Chicago as compensation for the privilege #1113620 herein granted the sum of zero (\$.00) per annum in advance.

A 25% penalty will be added for payments received after due date.


The permit holder agrees to hold the City of Chicago harmless for any damage, relocation or replacement costs associated with damage, relocation or removal of private property caused by the City performing work in the public way.

Authority herein given and granted for a period of five (5) years from and after 05/13/2014.

Alderman

Bob Fioretti 2nd Ward

← N

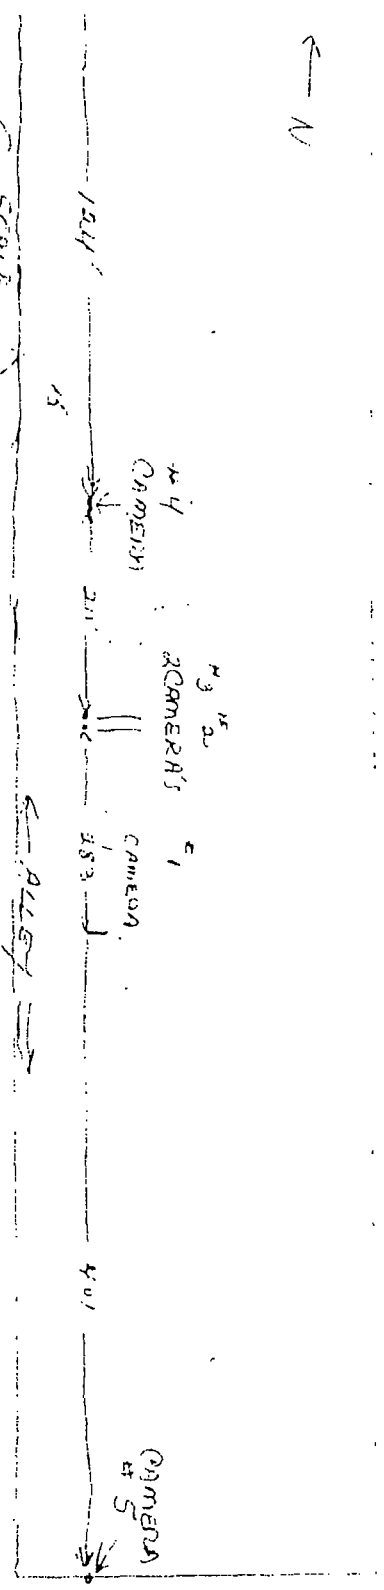

SCALE
(1/4" = 454 ft)

CAMERA 1 15' from. Door to Bottom of Buried
 Camera 2 15'
 CAMERA 3 15'
 CAMERA 4 15'
 CAMERA 5 15'

15' away from Building wall -
 15' away from Building wall
 15' away from Building wall
 15' away from Building wall

Camera #6 - 15' to Bottom of Corner -
 10' from - out from corner wall.
 Michigan



Department of Business Affairs and Consumer Protection
Small Business Center - Public Way Use Unit
City Hall - 121 N. LaSalle Street, Room 800 • Chicago, IL 60602
(312)-74-GOBIZ (312-744-6249) • (312) 744-1944 (TTY)
<http://www.cityofchicago.org/bacp>

06/25/2014

Alderman **Bob Fioretti**
Ward # **02**
City of Chicago
City Hall, Room **300**
121 North LaSalle Street
Chicago, Illinois 60602

Re: An ordinance to use and maintain a portion of the public right-of-way for **six (6) security camera(s)** for **Congress Plaza Hotel**, adjacent to the premises known as **520 S. Michigan Ave.**.

Dear Alderman **Bob Fioretti**:

The applicant referenced above has requested the use of the public right-of-way for a **security camera(s)**. An ordinance has been prepared by the Department of Business Affairs and Consumer Protection – Small Business Center - Public Way Use Unit for presentation to the City Council. Because this request was made for properties located in your ward, as approved by you as per the attached, I respectfully request that you introduce the attached ordinance at the next City Council meeting.

If you have any questions regarding this ordinance, please contact Anthony Bertuca at (312) 744-5506.

Department of Business Affairs and Consumer Protection



City of Chicago



O2014-5320

Office of the City Clerk

Document Tracking Sheet

Meeting Date: 6/25/2014
Sponsor(s): Fioretti (2)
Type: Ordinance
Title: Grant(s) of privilege in public way for Cross Town Auto Park
Committee(s) Assignment: Committee on Transportation and Public Way

ORDINANCE
CROSS TOWN AUTO PARK
Acct. No. 3437 - 2
Permit No. 1113489

Be It Ordained by the City Council of the City of Chicago:

SECTION 1. Permission and authority are hereby given and granted to CROSS TOWN AUTO PARK, upon the terms and subject to the conditions of this ordinance to maintain and use two (2) sign(s) projecting over the public right-of-way attached to its premises known as 320-340 S. Wabash Ave..

Said sign structure(s) measures as follows; along S. Wabash Avenue:
One (1) at eight (8) feet in length, four (4) feet in height and ten (10) feet above grade level.

Said sign structure(s) measures as follows; along W. Van Buren:
One (1) at eight (8) feet in length, four (4) feet in height and ten (10) feet above grade level.

The location of said privilege shall be as shown on prints kept on file with the Department of Business Affairs and Consumer Protection and the Office of the City Clerk.

Said privilege shall be constructed in accordance with plans and specifications approved by the Department of Transportation (Division of Project Development) and Zoning Department - Signs.

This grant of privilege in the public way shall be subject to the provisions of Section 10-28-015 and all other required provisions of the Municipal Code of Chicago.

The grantee shall pay to the City of Chicago as compensation for the privilege #1113489 herein granted the sum of six hundred (\$600.00) per annum in advance.

A 25% penalty will be added for payments received after due date.

The permit holder agrees to hold the City of Chicago harmless for any damage, relocation or replacement costs associated with damage, relocation or removal of private property caused by the City performing work in the public way.

Authority herein given and granted for a period of five (5) years from and after 11/05/2013.

Alderman



Bob Fioretti 2nd Ward




APPLICATION TO USE THE PUBLIC RIGHT OF WAY

EXAMPLE OF SIGN DRAWING

SIGN DRAWING

PROPERTY LOCATION: W Van Buren

ORGANIZATION(S) NAME: Cross Town Auto Park

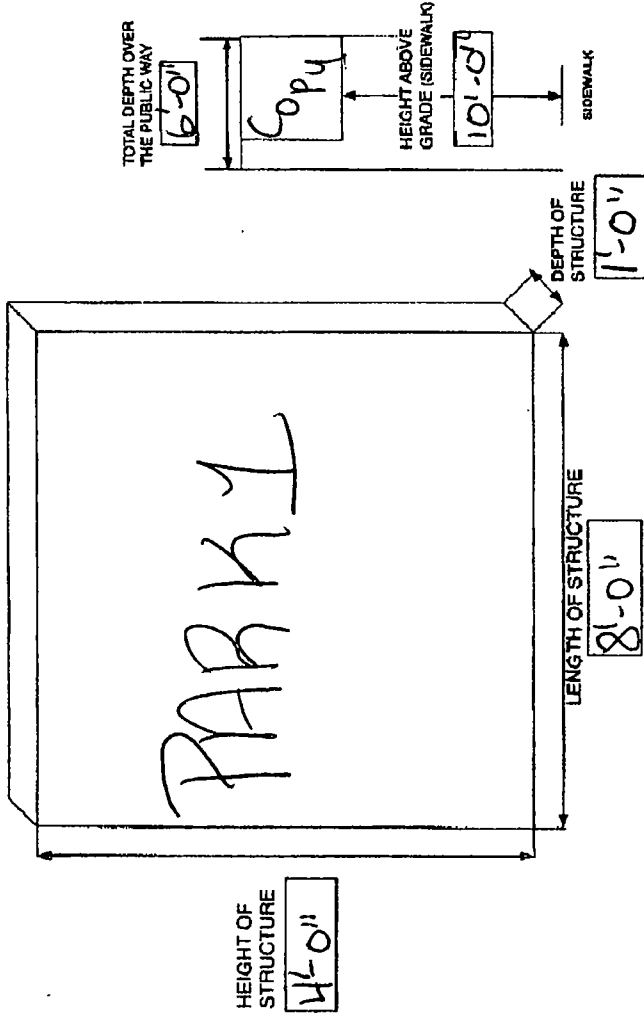



06/25/2014

Alderman **Bob Fioretti**
Ward # **02**
City of Chicago
City Hall, Room **300**
121 North LaSalle Street
Chicago, Illinois 60602

Re: An ordinance to use and maintain a portion of the public right-of-way for **two (2) sign(s)** for **CROSS TOWN AUTO PARK**, adjacent to the premises known as **320-340 S. Wabash Ave.**.

Dear Alderman **Bob Fioretti**:

The applicant referenced above has requested the use of the public right-of-way for a **sign(s)**. An ordinance has been prepared by the Department of Business Affairs and Consumer Protection – Small Business Center - Public Way Use Unit for presentation to the City Council. Because this request was made for properties located in your ward, as approved by you as per the attached, I respectfully request that you introduce the attached ordinance at the next City Council meeting.

If you have any questions regarding this ordinance, please contact Anthony Bertuca at (312) 744-5506.

Department of Business Affairs and Consumer Protection



City of Chicago



O2014-5337

Office of the City Clerk

Document Tracking Sheet

Meeting Date: 6/25/2014
Sponsor(s): Fioretti (2)
Type: Ordinance
Title: Grant(s) of privilege in public way for DRI/CA Old Colony LLC C/o Campus Aquisitions LLC - foundation supports
Committee(s) Assignment: Committee on Transportation and Public Way

ORDINANCE
DRI/CA OLD COLONY LLC C/o CAMPUS AQUISITIONS, LLC
Acct. No. 390629 - 1
Permit No. 1113277

Be It Ordained by the City Council of the City of Chicago:

SECTION 1. Permission and authority are hereby given and granted to DRI/CA OLD COLONY LLC C/o CAMPUS AQUISITIONS, LLC, upon the terms and subject to the conditions of this ordinance to construct, install, maintain and use two (2) Foundation Support(s) (Footing) under the public right-of-way adjacent to its premises known as 407 S. Dearborn St..

Said Foundation Support(s) (Footing) at W. Van Buren Street measure(s):

One (1) at seventy-four (74) feet in length, and point six seven (.67) feet in width for a total of forty-nine point five eight (49.58) square feet.

Said Foundation Support(s) (Footing) at S. Plymouth Court measure(s):

One (1) at one hundred fifty (150) feet in length, and point six seven (.67) feet in width for a total of one hundred point five (100.5) square feet.

The location of said privilege shall be as shown on prints kept on file with the Department of Business Affairs and Consumer Protection and the Office of the City Clerk.

Said privilege shall be constructed in accordance with plans and specifications approved by the Department of Planning and Development and Department of Transportation (Office of Underground Coordination).

This grant of privilege in the public way shall be subject to the provisions of Section 10-28-015 and all other required provisions of the Municipal Code of Chicago.

The grantee shall pay to the City of Chicago as compensation for the privilege #1113277 herein granted the sum of eight hundred (\$800.00) per annum in advance.

A 25% penalty will be added for payments received after due date.

The permit holder agrees to hold the City of Chicago harmless for any damage, relocation or replacement costs associated with damage, relocation or removal of private property caused by the City performing work in the public way.

Authority herein given and granted for a period of five (5) years from and after Date of Passage.





Alderman


Bob Fioretti 2nd Ward

Sidewalk Sections

SCALE: 1/8" = 1'-0"

02

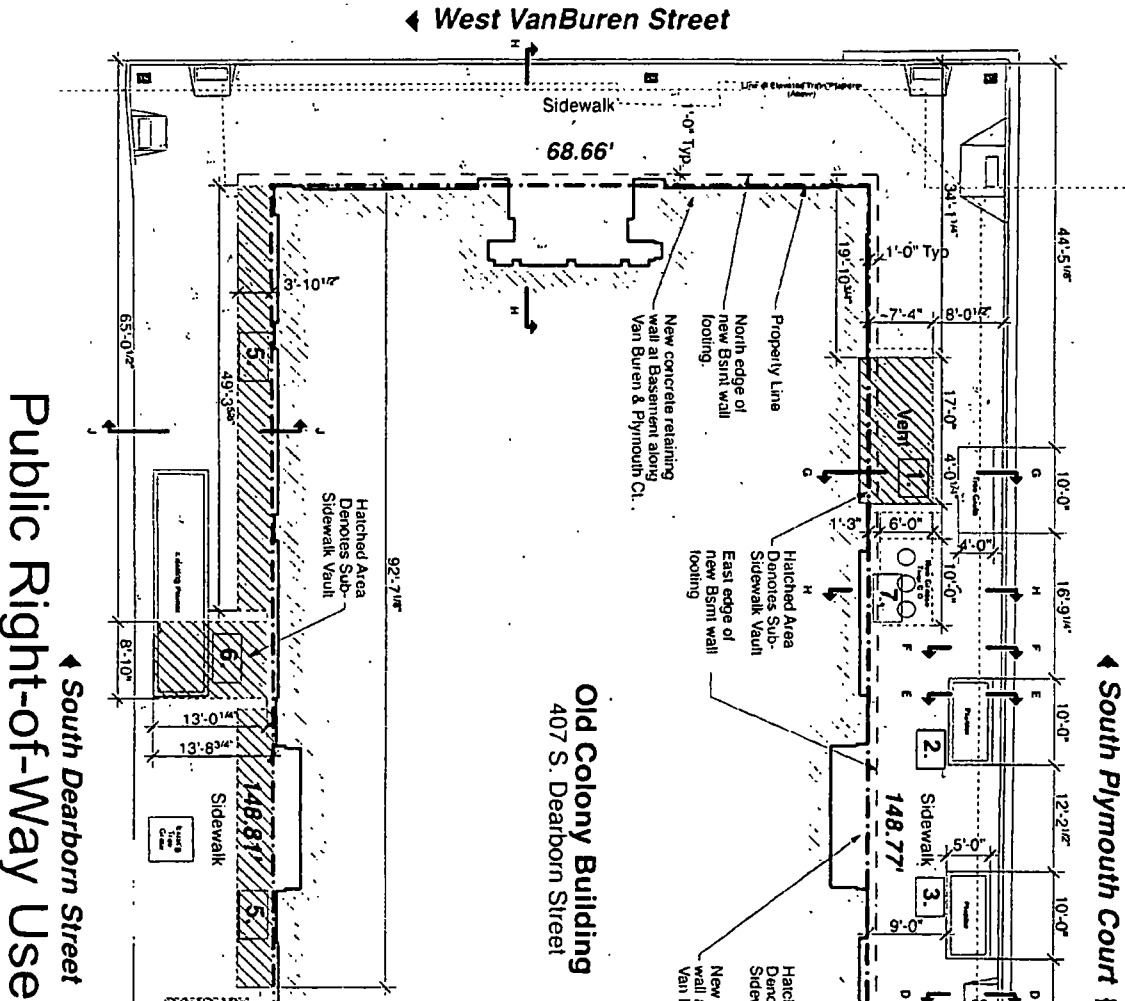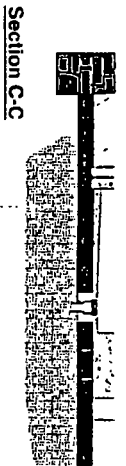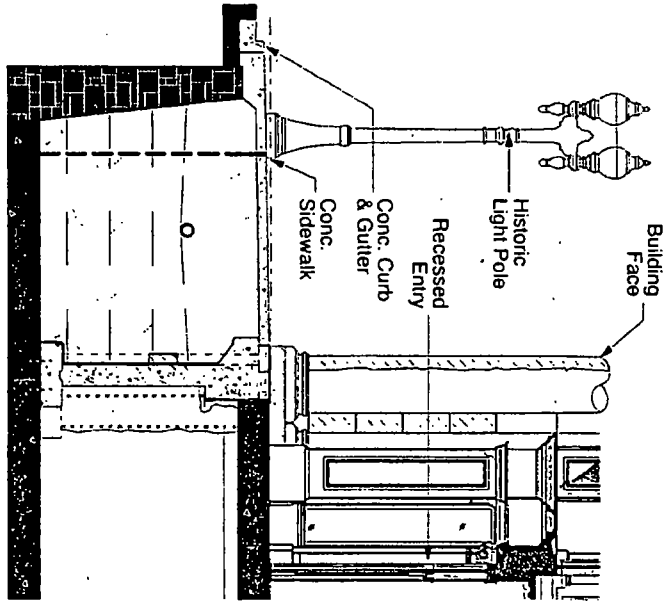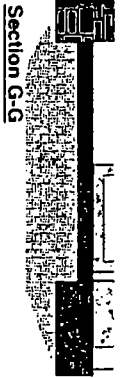

Public Right-of-Way Use



06/25/2014

Alderman **Bob Fioretti**
Ward # **02**
City of Chicago
City Hall, Room **300**
121 North LaSalle Street
Chicago, Illinois 60602

Re: An ordinance to use and maintain a portion of the public right-of-way for **two (2) foundation support(s)** for **DRI/CA OLD COLONY LLC C/o CAMPUS AQUISITIONS, LLC**, adjacent to the premises known as **407 S. Dearborn St.**

Dear Alderman **Bob Fioretti**:

The applicant referenced above has requested the use of the public right-of-way for **foundation support(s)**. An ordinance has been prepared by the Department of Business Affairs and Consumer Protection – Small Business Center - Public Way Use Unit for presentation to the City Council. Because this request was made for properties located in your ward, as approved by you as per the attached, I respectfully request that you introduce the attached ordinance at the next City Council meeting.

If you have any questions regarding this ordinance, please contact Anthony Bertuca at (312) 744-5506.

Department of Business Affairs and Consumer Protection



City of Chicago



O2014-5343

Office of the City Clerk

Document Tracking Sheet

Meeting Date: 6/25/2014
Sponsor(s): Fioretti (2)
Type: Ordinance
Title: Grant(s) of privilege in public way for DRI/CA Old Colony LLC C/o Campus Aquisitions LLC - grease basin
Committee(s) Assignment: Committee on Transportation and Public Way

ORDINANCE
DRI/CA OLD COLONY LLC C/o CAMPUS AQUISITIONS, LLC
Acct. No. 390629 - 1
Permit No. 1113274

Be It Ordained by the City Council of the City of Chicago:

SECTION 1. Permission and authority are hereby given and granted to DRI/CA OLD COLONY LLC C/o CAMPUS AQUISITIONS, LLC, upon the terms and subject to the conditions of this ordinance to construct, install, maintain and use one (1) Grease Basin(s) under the public right-of-way adjacent to its premises known as 407 S. Dearborn St..

Said Grease Basin(s) at S. Plymouth Court measure(s):
One (1) at ten (10) feet in length, and six (6) feet in width for a total of sixty (60) square feet.

The location of said privilege shall be as shown on prints kept on file with the Department of Business Affairs and Consumer Protection and the Office of the City Clerk.

Said privilege shall be constructed in accordance with plans and specifications approved by the Department of Transportation (Office of Underground Coordination) and Department of Water Management.

This grant of privilege in the public way shall be subject to the provisions of Section 10-28-015 and all other required provisions of the Municipal Code of Chicago.

The grantee shall pay to the City of Chicago as compensation for the privilege #1113274 herein granted the sum of four hundred (\$400.00) per annum in advance.

A 25% penalty will be added for payments received after due date.

The permit holder agrees to hold the City of Chicago harmless for any damage, relocation or replacement costs associated with damage, relocation or removal of private property caused by the City performing work in the public way.

Authority herein given and granted for a period of five (5) years from and after Date of Passage.






Alderman


Bob Fioretti 2nd Ward

Sidewalk Sections

SCALE 1/8" = 1'-0"


02

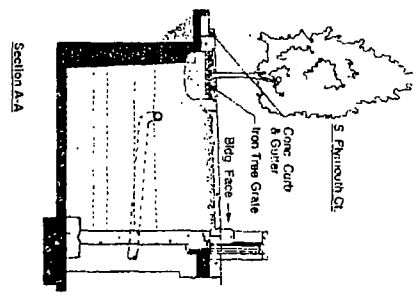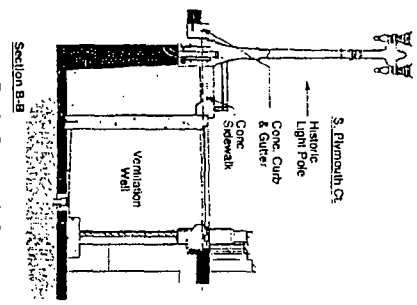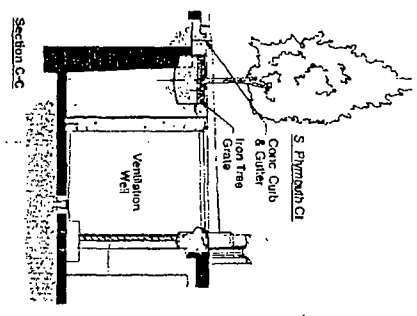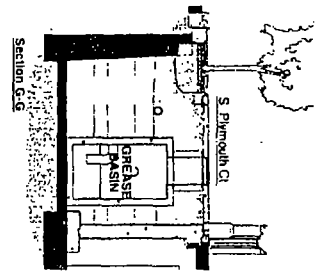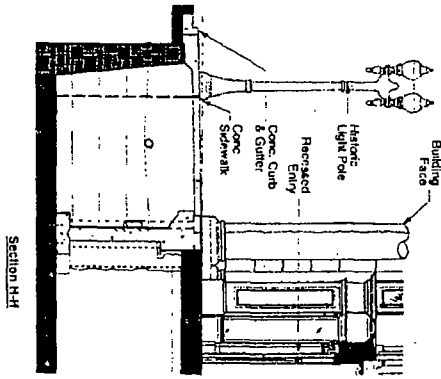

Public Right-of-Way Use / Site Diagram

SCALE 1" = 20'

01

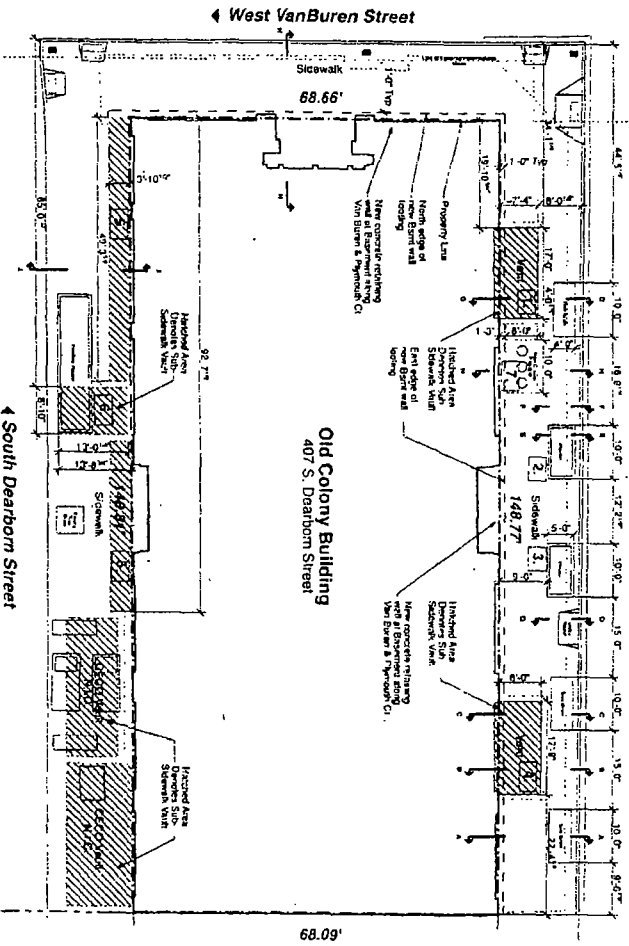

- Grant of Privilege Legend**
1. Ventilation Area Well
 2. Recessed Planter
 3. Recessed Planter
 4. Ventilation Area Well
 5. Vaulted Walk (Existing)
 6. Vaulted Walk for Water Valves (Existing)
 7. Grease Basin

CHERRY / MCI Development, Jr., LLC
 407 South Dearborn
 Chicago, Illinois

PAPAGEORGIS
 HAYNES

PH-ASK 2014.04.15.01

The Old Colony Building
 407 South Dearborn
 Chicago, Illinois



06/25/2014

Alderman **Bob Fioretti**
Ward # **02**
City of Chicago
City Hall, Room **300**
121 North LaSalle Street
Chicago, Illinois 60602

Re: An ordinance to use and maintain a portion of the public right-of-way for **one (1) grease basin(s)** for **DRI/CA OLD COLONY LLC C/o CAMPUS AQUISITIONS, LLC**, adjacent to the premises known as **407 S. Dearborn St.**

Dear Alderman **Bob Fioretti**:

The applicant referenced above has requested the use of the public right-of-way for a **grease basin(s)**. An ordinance has been prepared by the Department of Business Affairs and Consumer Protection – Small Business Center - Public Way Use Unit for presentation to the City Council. Because this request was made for properties located in your ward, as approved by you as per the attached, I respectfully request that you introduce the attached ordinance at the next City Council meeting.

If you have any questions regarding this ordinance, please contact Anthony Bertuca at (312) 744-5506.

Department of Business Affairs and Consumer Protection



City of Chicago



O2014-5350

Office of the City Clerk

Document Tracking Sheet

| | |
|---------------------------------|---|
| Meeting Date: | 6/25/2014 |
| Sponsor(s): | Fioretti (2) |
| Type: | Ordinance |
| Title: | Grant(s) of privilege in public way for DRI/CA Old Colony
LLC C/o Campus Aquisitions LLC - vaults |
| Committee(s) Assignment: | Committee on Transportation and Public Way |

ORDINANCE
DRI/CA OLD COLONY LLC C/o CAMPUS AQUISITIONS, LLC
Acct. No. 390629 - 1
Permit No. 1113276

Be It Ordained by the City Council of the City of Chicago:

SECTION 1. Permission and authority are hereby given and granted to DRI/CA OLD COLONY LLC C/o CAMPUS AQUISITIONS, LLC, upon the terms and subject to the conditions of this ordinance to maintain and use, as now constructed, five (5) Vault(s) under the public right-of-way adjacent to its premises known as 407 S. Dearborn St..

Said Vault(s) at S. Plymouth Court measure(s):

One (1) at seventeen point six seven (17.67) feet in length, and eight (8) feet in width for a total of one hundred forty-one point three six (141.36) square feet.

One (1) at seventeen (17) feet in length, and seven point three three (7.33) feet in width for a total of one hundred twenty-four point six one (124.61) square feet.

Said Vault(s) at S. Dearborn Street measure(s):

One (1) at forty-nine point two five (49.25) feet in length, and three point nine two (3.92) feet in width for a total of one hundred ninety-three point zero six (193.06) square feet.

One (1) at eight point eight three (8.83) feet in length, and thirteen (13) feet in width for a total of one hundred fourteen point seven nine (114.79) square feet.

One (1) at thirty-one point nine two (31.92) feet in length, and three point nine three (3.93) feet in width for a total of one hundred twenty-five point four five (125.45) square feet.

The location of said privilege shall be as shown on prints kept on file with the Department of Business Affairs and Consumer Protection and the Office of the City Clerk.

Said privilege shall be constructed in accordance with plans and specifications approved by the Department of Transportation (Office of Underground Coordination).

This grant of privilege in the public way shall be subject to the provisions of Section 10-28-015 and all other required provisions of the Municipal Code of Chicago.

The grantee shall pay to the City of Chicago as compensation for the privilege #1113276 herein granted the sum of one thousand seventy-seven (\$1,077.00) per annum in advance.

A 25% penalty will be added for payments received after due date.


The permit holder agrees to hold the City of Chicago harmless for any damage, relocation or replacement costs associated with damage, relocation or removal of private property caused by the City performing work in the public way.

Authority herein given and granted for a period of five (5) years from and after Date of Passage.

Alderman

Bob Fioretti 2nd Ward

Page 1

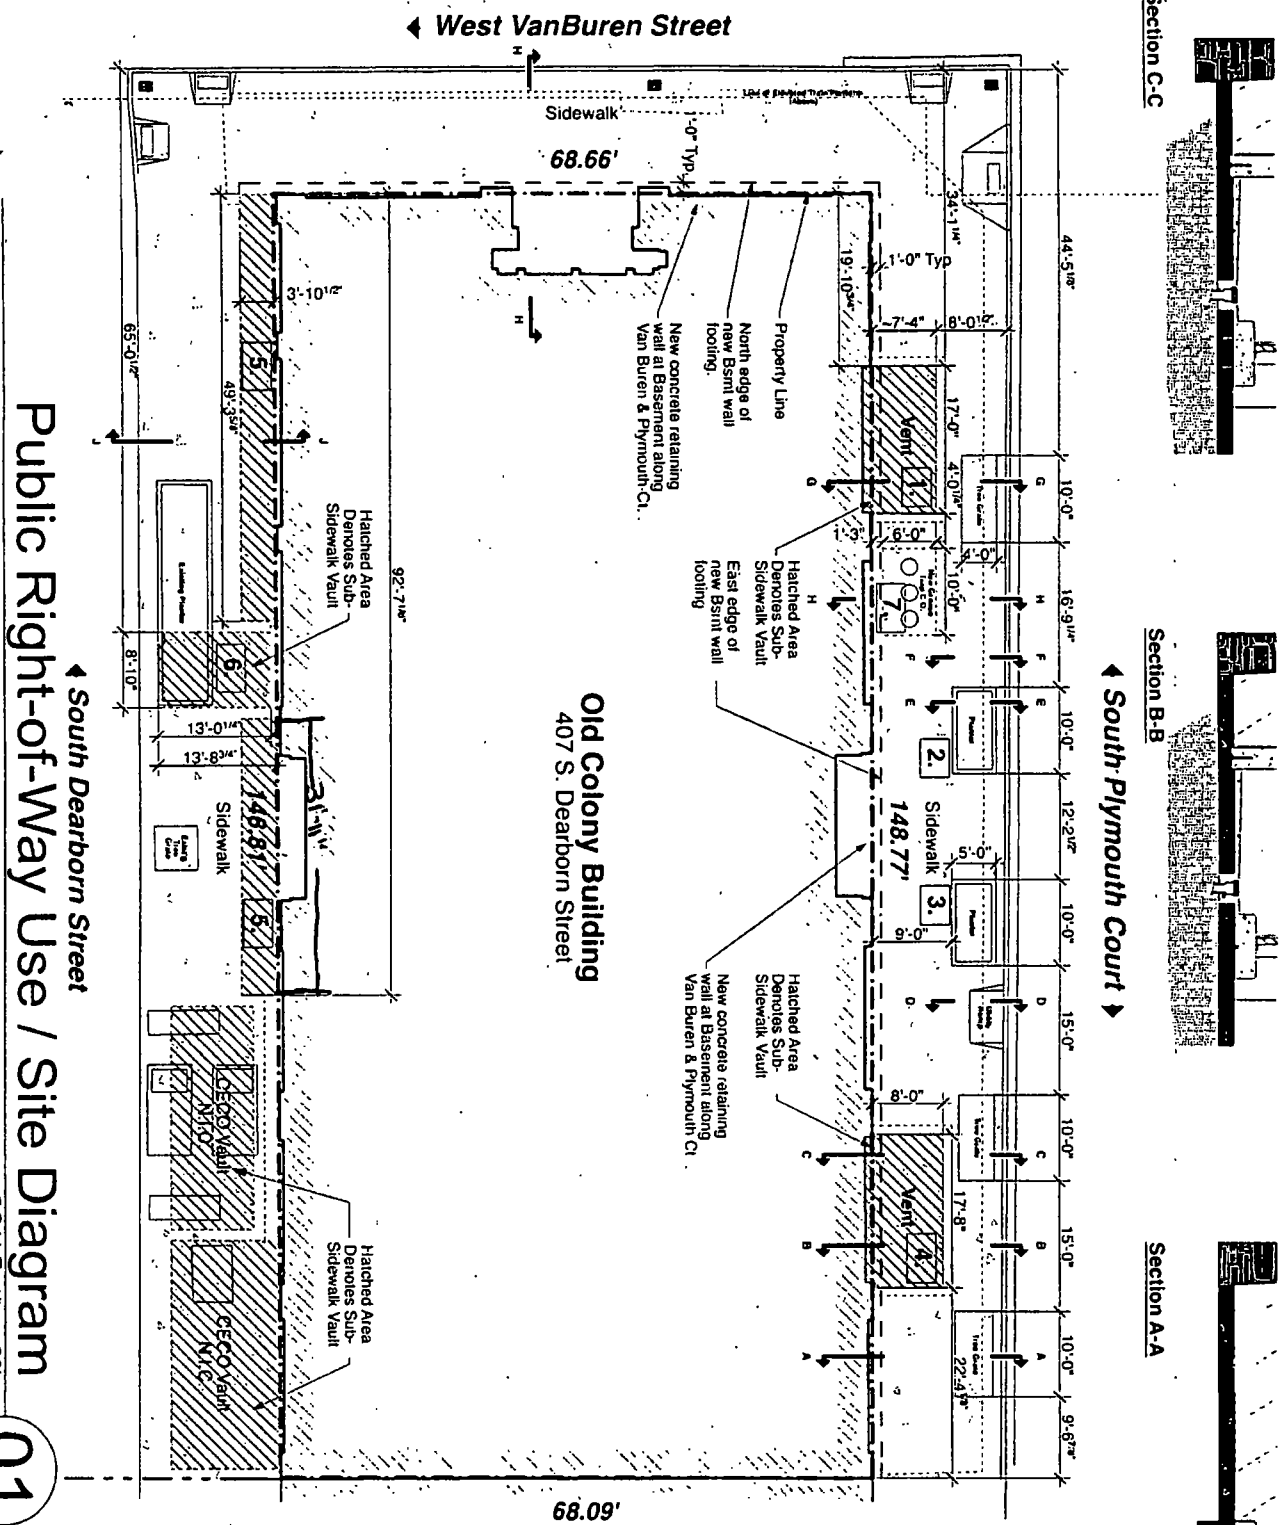

Public Right-of-Way Use / Site Diagram

SCALE: 1" = 20'

01

Old Colony Building
407 S. Dearborn Street

Grant of Privilege Legend

1. Ventilation Area Well
2. Recessed Planter
3. Recessed Planter
4. Ventilation Area Well
5. Vaulted Walk (Existing)
6. Vaulted Walk for Waste Valves. (Existing)
7. Grease Basin



pappageorg/haymes partn
www.pappageorg/haymes

Campus / MCI Development JV, I
servic

4/2
P/H # 132170.



06/25/2014

Alderman **Bob Fioretti**
Ward # **02**
City of Chicago
City Hall, Room **300**
121 North LaSalle Street
Chicago, Illinois 60602

Re: An ordinance to use and maintain a portion of the public right-of-way for **five (5) vault(s)** for **DRI/CA OLD COLONY LLC C/o CAMPUS AQUISITIONS, LLC**, adjacent to the premises known as **407 S. Dearborn St.**

Dear Alderman **Bob Fioretti**:

The applicant referenced above has requested the use of the public right-of-way for **vault(s)**. An ordinance has been prepared by the Department of Business Affairs and Consumer Protection – Small Business Center - Public Way Use Unit for presentation to the City Council. Because this request was made for properties located in your ward, as approved by you as per the attached, I respectfully request that you introduce the attached ordinance at the next City Council meeting.

If you have any questions regarding this ordinance, please contact Anthony Bertuca at (312) 744-5506.

Department of Business Affairs and Consumer Protection



City of Chicago



O2014-5377

Office of the City Clerk

Document Tracking Sheet

Meeting Date: 6/25/2014

Sponsor(s): Fioretti (2)

Type: Ordinance

Title: Grant(s) of privilege in public way for John Marshall Law School, The

Committee(s) Assignment: Committee on Transportation and Public Way

ORDINANCE
THE JOHN MARSHALL LAW SCHOOL
Acct. No. 88040 - 1
Permit No. 1113741

Be It Ordained by the City Council of the City of Chicago:

SECTION 1. Permission and authority are hereby given and granted to THE JOHN MARSHALL LAW SCHOOL, upon the terms and subject to the conditions of this ordinance to maintain and use, as now constructed, two (2) Vault(s) under the public right-of-way adjacent to its premises known as 315 S. Plymouth Ct..

Said Vault(s) at W. Jackson measure(s):

One (1) at three (3) feet in length, and nine (9) feet in width for a total of twenty-seven (27) square feet.

One (1) at six point seven five (6.75) feet in length, and six point six seven (6.67) feet in width for a total of forty-five point zero two (45.02) square feet.

The location of said privilege shall be as shown on prints kept on file with the Department of Business Affairs and Consumer Protection and the Office of the City Clerk.

Said privilege shall be constructed in accordance with plans and specifications approved by the Department of Transportation (Office of Underground Coordination).

This grant of privilege in the public way shall be subject to the provisions of Section 10-28-015 and all other required provisions of the Municipal Code of Chicago.

The grantee shall pay to the City of Chicago as compensation for the privilege #1113741 herein granted the sum of four hundred (\$400.00) per annum in advance.


A 25% penalty will be added for payments received after due date.


The permit holder agrees to hold the City of Chicago harmless for any damage, relocation or replacement costs associated with damage, relocation or removal of private property caused by the City performing work in the public way.

Authority herein given and granted for a period of five (5) years from and after 04/22/2014.

Alderman

Bob Fioretti - 2nd Ward

 

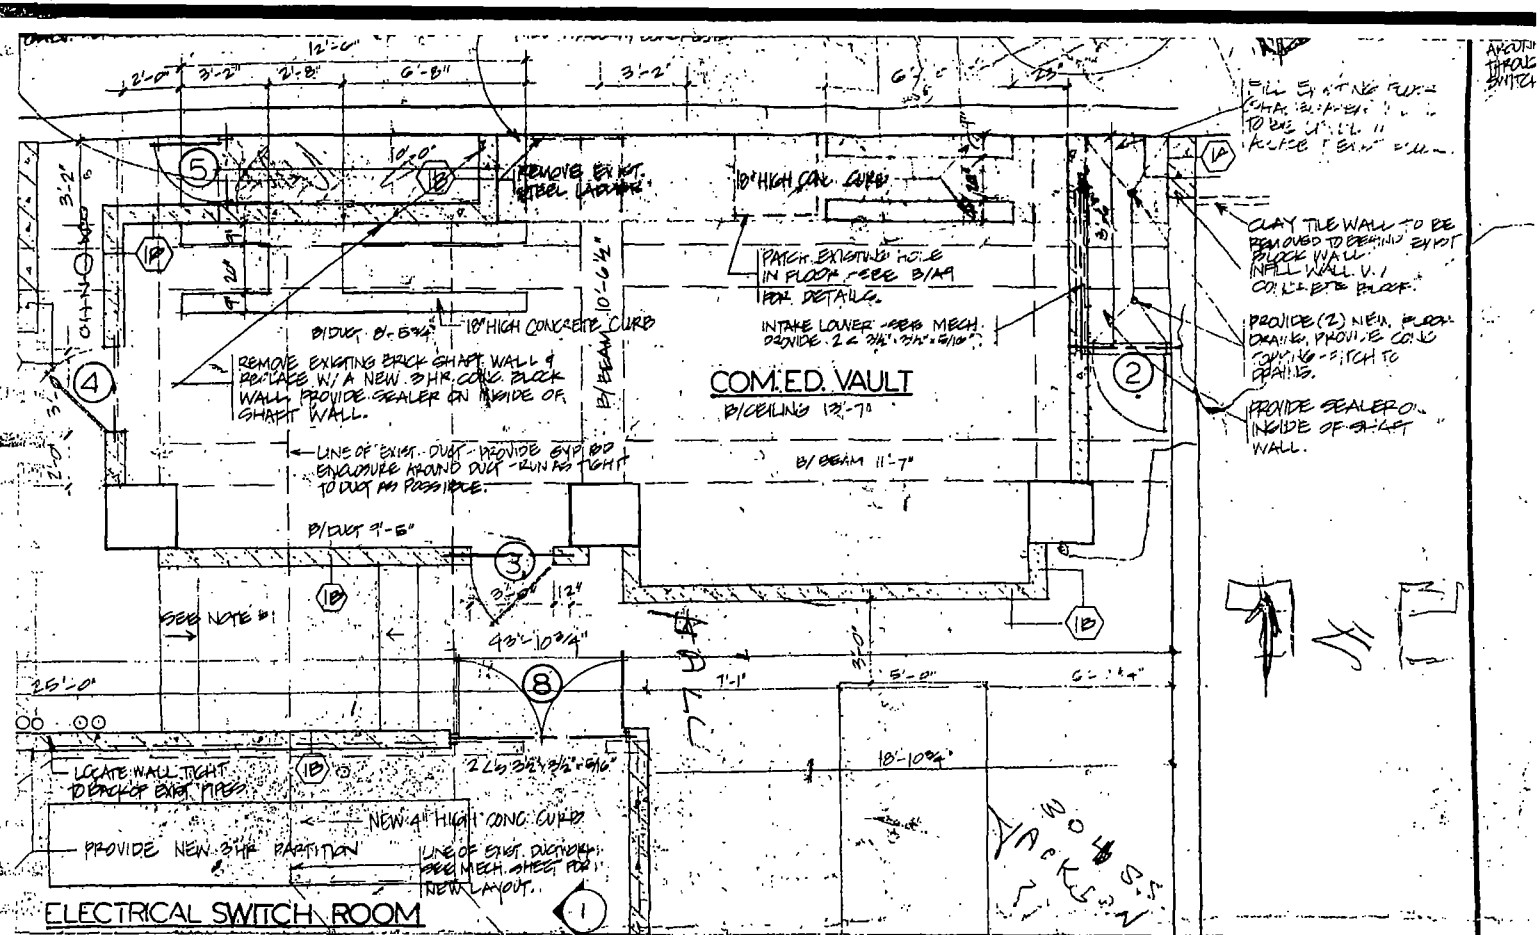



06/25/2014

Alderman **Bob Fioretti**
Ward # 02
City of Chicago
City Hall, Room 300
121 North LaSalle Street
Chicago, Illinois 60602

Re: An ordinance to use and maintain a portion of the public right-of-way for **two (2) vault(s)** for **THE JOHN MARSHALL LAW SCHOOL**, adjacent to the premises known as **315 S. Plymouth Ct.**.

Dear Alderman **Bob Fioretti**:

The applicant referenced above has requested the use of the public right-of-way for **vault(s)**. An ordinance has been prepared by the Department of Business Affairs and Consumer Protection – Small Business Center - Public Way Use Unit for presentation to the City Council. Because this request was made for properties located in your ward, as approved by you as per the attached, I respectfully request that you introduce the attached ordinance at the next City Council meeting.

If you have any questions regarding this ordinance, please contact Anthony Bertuca at (312) 744-5506.

Department of Business Affairs and Consumer Protection



City of Chicago



O2014-5379

Office of the City Clerk

Document Tracking Sheet

| | |
|---------------------------------|-------------------------------------------------------------------------------|
| Meeting Date: | 6/25/2014 |
| Sponsor(s): | Fioretti (2) |
| Type: | Ordinance |
| Title: | Grant(s) of privilege in public way for Kriser's Feeding Pets
for Life LLC |
| Committee(s) Assignment: | Committee on Transportation and Public Way |

ORDINANCE
KRISER'S FEEDING PETS FOR LIFE, LLC
Acct. No. 332347 - 6
Permit No. 1109670

Be It Ordained by the City Council of the City of Chicago:

SECTION 1. Permission and authority are hereby given and granted to KRISER'S FEEDING PETS FOR LIFE, LLC, upon the terms and subject to the conditions of this ordinance to maintain and use two (2) sign(s) projecting over the public right-of-way attached to its premises known as 1103 S. State St..

Said sign structure(s) measures as follows; along S. State Street:
Two (2) at nineteen point two five (19.25) feet in length, one point four two (1.42) feet in height and fifteen (15) feet above grade level.

The location of said privilege shall be as shown on prints kept on file with the Department of Business Affairs and Consumer Protection and the Office of the City Clerk.

Said privilege shall be constructed in accordance with plans and specifications approved by the Department of Transportation (Division of Project Development) and Zoning Department - Signs.

This grant of privilege in the public way shall be subject to the provisions of Section 10-28-015 and all other required provisions of the Municipal Code of Chicago.

The grantee shall pay to the City of Chicago as compensation for the privilege #1109670 herein granted the sum of six hundred (\$600.00) per annum in advance.

A 25% penalty will be added for payments received after due date.

The permit holder agrees to hold the City of Chicago harmless for any damage, relocation or replacement costs associated with damage, relocation or removal of private property caused by the City performing work in the public way.

Authority herein given and granted for a period of ~~five (5) years~~ from and after Date of Passage.

Alderman


Bob Fioretti 2nd Ward

DNAL SIGNAGE RE-BRAND PACKET

KRISER'S

South Loop
1103 s STATE ST
CHICAGO, IL 60605




MANAGEMENT / OWNER APPROVAL

PRINT _____

SIGN _____

DATE _____

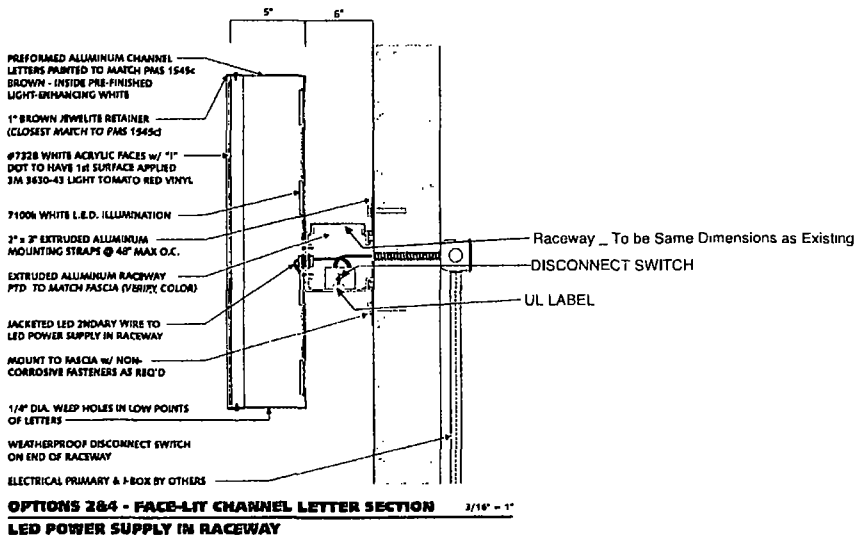

Typical Detail - Led Channel Letters on Raceway

NOTES:
 ALL WORK TO COMPLY WITH 2010 CALIF. BUILDING CODES
 40 AMP DEDICATED CIRCUIT FOR SIGNAL WITH AUTOMATIC CONTROL
 TIME CLOCK PHOTOCELL IS RESPONSIBILITY OF OTHERS.
 ALL CONSTRUCTION AND COMPONENTS
 TO BE U.L. LISTED
 APPROVED LED SYSTEM



Low Voltage power supply
 contained in UL listed enclosure.
 Size is not required if power supply
 is installed outdoors.

120V 600V VOLTAGE
 THIS SIGN IS INTENDED TO BE INSTALLED IN ACCORDANCE WITH THE REQUIREMENTS
 OF ARTICLE 600 OF THE NATIONAL ELECTRICAL CODE AND/OR OTHER APPLICABLE LOCAL CODES.
 THIS INCLUDES PROPER BRACKETING AND BONDING OF THE SIGN.
 ALL INSTALLATIONS ARE TO BE MADE WITHIN LETTERS IN CONFORMANCE WITH
 SIGN TO HAVE ALL APPLICABLE UL LABELS DISPLAYED

*****CONFIDENTIALITY NOTICE*****

This message is intended exclusively for the individual or entity to which it is addressed.
 This communication may contain information that is proprietary, privileged, confidential or otherwise legally exempt from disclosure.
 If you are not the named addressee, you are not authorized to read, print, retain copy or disseminate this message or any part of it.
 If you have received this message in error, please notify sender immediately either by phone (877-357-7444) or reply to this email and delete all copies of this message.
 Please note: All designs from Artistic Sign Group, Inc. are copyrighted.
 All mock ups pending review and configuration to sign program & city regulation.



artistic

Where Imagery, Pricing and Materials Meet

TF (877) 357-7446
 DR: (951) 200-0900
 FX: (818) 672-0817

Info@artisticgroup.com
 www.artisticgroup.com
 Long Beach, CA | Ventura,
 Hollywood, CA | San Diego, CA
 CA State Lic # 443 83778

CLIENT

KRISER

Revisions

This is an original, unpublished drawing submitted in connection with a project we are planning for you. It is not to be copied, reproduced, exhibited or shown to anyone outside of your organization without written permission of ARTISTIC SIGN GROUP, INC.
 SCALE: AS NOTED
 NOTE: THE COLORS DEPICTED HERE ARE A GRAPHIC REPRESENTATION. ACTUAL COLORS MAY VARY. SEE COLOR SPECS TO SCALE PRINTED @ 11"x17"



06/25/2014

Alderman **Bob Fioretti**
Ward # **02**
City of Chicago
City Hall, Room **300**
121 North LaSalle Street
Chicago, Illinois 60602

Re: An ordinance to use and maintain a portion of the public right-of-way for **two (2) sign(s)** for **KRISER'S FEEDING PETS FOR LIFE, LLC**, adjacent to the premises known as **1103 S. State St.**

Dear Alderman **Bob Fioretti**:

The applicant referenced above has requested the use of the public right-of-way for a **sign(s)**. An ordinance has been prepared by the Department of Business Affairs and Consumer Protection – Small Business Center - Public Way Use Unit for presentation to the City Council. Because this request was made for properties located in your ward, as approved by you as per the attached, I respectfully request that you introduce the attached ordinance at the next City Council meeting.

If you have any questions regarding this ordinance, please contact Anthony Bertuca at (312) 744-5506.

Department of Business Affairs and Consumer Protection



City of Chicago



O2014-5382

Office of the City Clerk

Document Tracking Sheet

| | |
|---------------------------------|---------------------------------------------------------------------------------|
| Meeting Date: | 6/25/2014 |
| Sponsor(s): | Fioretti (2) |
| Type: | Ordinance |
| Title: | Grant(s) of privilege in public way for Life Storage Centers -
West Loop LLC |
| Committee(s) Assignment: | Committee on Transportation and Public Way |

ORDINANCE

**Life Storage Centers - West Loop, LLC
Acct. No. 326939 - 10
Permit No. 1109044**

Be It Ordained by the City Council of the City of Chicago:

SECTION 1. Permission and authority are hereby given and granted to Life Storage Centers - West Loop, LLC, upon the terms and subject to the conditions of this ordinance to maintain and use five (5) sign(s) projecting over the public right-of-way attached to its premises known as 310 S. Racine Ave..

Said sign structure(s) measures as follows; along Jackson:

One (1) at fifteen point one seven (15.17) feet in length, two point six seven (2.67) feet in height and eighteen (18) feet above grade level.

One (1) at five point one seven (5.17) feet in length, thirteen point five (13.5) feet in height and eighteen (18) feet above grade level.

Said sign structure(s) measures as follows; along Racine:

One (1) at fifteen point one seven (15.17) feet in length, two point six seven (2.67) feet in height and eighteen (18) feet above grade level.

One (1) at five point one seven (5.17) feet in length, thirteen point five (13.5) feet in height and eighteen (18) feet above grade level.

Said sign structure(s) measures as follows; along Gladys:

One (1) at twenty-four point two four (24.24) feet in length, eight (8) feet in height and ninety-six point eight three (96.83) feet above grade level.

The location of said privilege shall be as shown on prints kept on file with the Department of Business Affairs and Consumer Protection and the Office of the City Clerk

Said privilege shall be constructed in accordance with plans and specifications approved by the Department of Transportation (Division of Project Development) and Zoning Department- Signs.

This grant of privilege in the public way shall be subject to the provisions of Section 10-28-015 and all other required provisions of the Municipal Code of Chicago.


The grantee shall pay to the City of Chicago as compensation for the privilege #1109044 herein granted the sum of one thousand five hundred (\$1,500.00) per annum in advance.

A 25% penalty will be added for payments received after due date


The permit holder agrees to hold the City of Chicago harmless for any damage, relocation or replacement costs associated with damage, relocation or removal of private property caused by the City performing work in the public way.

Authority herein given and granted for a period offive (5) years from and after Date of Passage.



Alderman

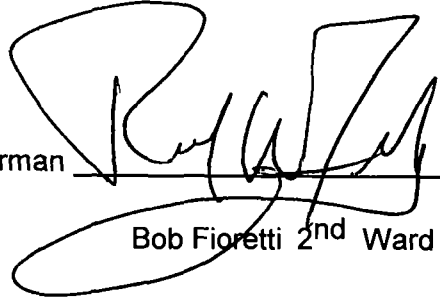

Bob Fioretti 2nd Ward

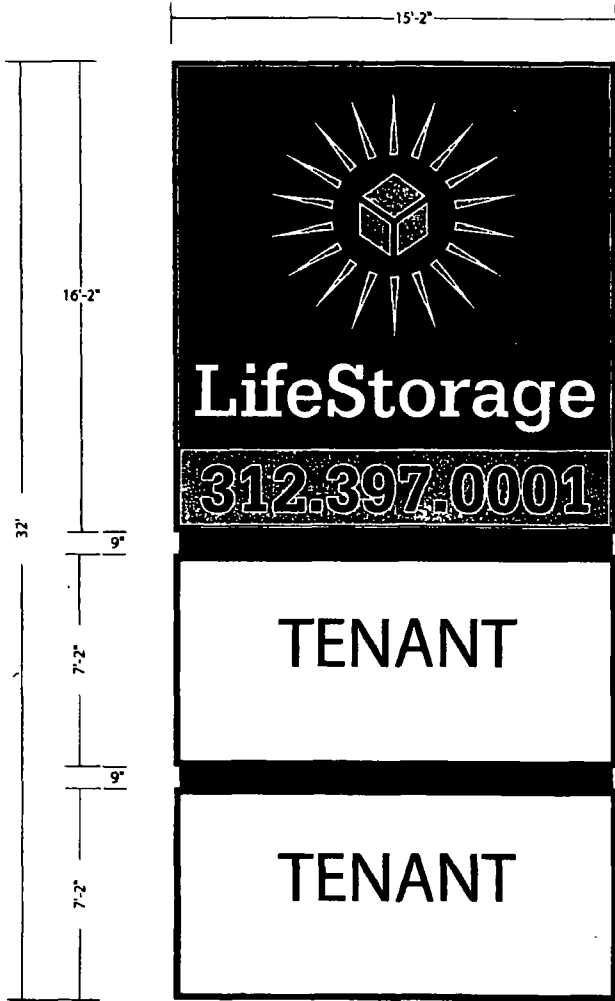

NORTH ELEVATION

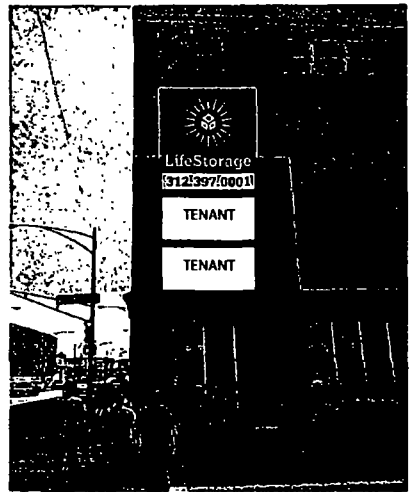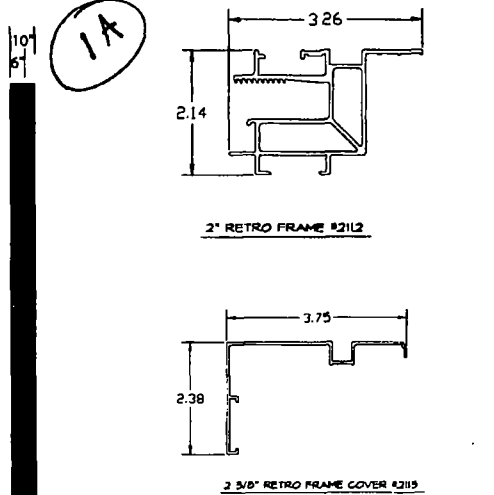

▶ **ONE SINGLE FACE SIGN / FLEX FACE WITH SIGN COMP FRAME / WITH TRANSLUCENT VINYL COPY & GRAPHICS / MOUNTED FLUSH TO FASCIA**

- **SIGNCASE = MAP BLACK**
TOP BKGD = BLACK VINYL (OPAQUE)
LOGO = 3M 3630-106 TRANS BRILLIANT GREEN VINYL
COPY = TRANS WHITE
- **BOTTOM BKGD = 3M 3630-106 TRANS BRILLIANT GREEN VINYL**
PHONE # = BLACK
- **2\"/>
TENANT BKGD = TRANS WHITE PANAFLEX
TENANT COPY & GRAPHICS = TBD - Per Tenant Provided Electronic Artwork & Specifications**

JACKSON

Designed
110 Volts

Electrical Connection will be visible within 3 PC at time of installation. Succeed Trip will be Charged at Time & Material

Landmark Sign Group
www.landmarksign.com



7424 Industrial Avenue
Chesterton, IN 46304
phone 219.742.9577
fax 219.742.4259

SO-20807-1A
PRINT #

SHAUN O'BRIEN
LSG SALES REP.

LIFE STORAGE
CLIENT NAME
01.21.13
DATE

310 S RACINE
CHICAGO, IL
JOB LOCATION
AF
DRAWN BY

1/4" = 1'-0"
SCALE

REVISIONS:
1 ADJ TENANT FACE SIZES 05 22 13 AF
2 REVISED ELEV NOTE 6-30-13

Customer Acceptance SIGNATURE DATE

IF REQUIRED: Landlord Acceptance SIGNATURE DATE

LSG SALES INITIALS DATE



06/25/2014

Alderman Bob Fioretti
Ward # 02
City of Chicago
City Hall, Room 300
121 North LaSalle Street
Chicago, Illinois 60602

Re: An ordinance to use and maintain a portion of the public right-of-way for **five (5) sign(s)** for **Life Storage Centers - West Loop, LLC**, adjacent to the premises known as **310 S. Racine Ave.**

Dear Alderman **Bob Fioretti**:

The applicant referenced above has requested the use of the public right-of-way for a **sign(s)**. An ordinance has been prepared by the Department of Business Affairs and Consumer Protection – Small Business Center - Public Way Use Unit for presentation to the City Council. Because this request was made for properties located in your ward, as approved by you as per the attached, I respectfully request that you introduce the attached ordinance at the next City Council meeting.

If you have any questions regarding this ordinance, please contact Anthony Bertuca at (312) 744-5506.

Department of Business Affairs and Consumer Protection



City of Chicago



O2014-5389

Office of the City Clerk

Document Tracking Sheet

Meeting Date: 6/25/2014
Sponsor(s): Fioretti (2)
Type: Ordinance
Title: Grant(s) of privilege in public way for Motor Row Lofts at
2301-2315 South Michigan Avenue Condo Assn.
Committee(s) Assignment: Committee on Transportation and Public Way

ORDINANCE
MOTOR ROW LOFTS AT 2301-2315 SOUTH MICHIGAN AVENUE CONDO ASSN
Acct. No. 342734 - 1
Permit No. 1113631

Be It Ordained by the City Council of the City of Chicago:

SECTION 1. Permission and authority are hereby given and granted to MOTOR ROW LOFTS AT 2301-2315 SOUTH MICHIGAN AVENUE CONDO ASSN, upon the terms and subject to the conditions of this ordinance to maintain and use, as now constructed, ten (10) Balcony(s) projecting over the public right-of-way adjacent to its premises known as 2301-15 S. Michigan Ave..

Said Balcony(s) at Public Alley measure(s):

Eight (8) at sixteen (16) feet in length, and five (5) feet in width for a total of six hundred forty (640) square feet.

Said Balcony(s) at S. Michigan measure(s):

Two (2) at fourteen point five (14.5) feet in length, and five (5) feet in width for a total of one hundred forty-five (145) square feet.

The location of said privilege shall be as shown on prints kept on file with the Department of Business Affairs and Consumer Protection and the Office of the City Clerk.

Said privilege shall be constructed in accordance with plans and specifications approved by the Department of Planning and Development and Department of Transportation (Division of Project Development).

This grant of privilege in the public way shall be subject to the provisions of Section 10-28-015 and all other required provisions of the Municipal Code of Chicago.

The grantee shall pay to the City of Chicago as compensation for the privilege #1113631 herein granted the sum of seven hundred fifty (\$750.00) per annum in advance.

A 25% penalty will be added for payments received after due date.


The permit holder agrees to hold the City of Chicago harmless for any damage, relocation or replacement costs associated with damage, relocation or removal of private property caused by the City performing work in the public way.

Authority herein given and granted for a period of five (5) years from and after 06/03/2014.

Alderman

Bob Fioretti 2nd Ward

Motor Row Lofts at 2301-2315 South Michigan Avenue Condo Assn
act # 342734 permit 18871574
North

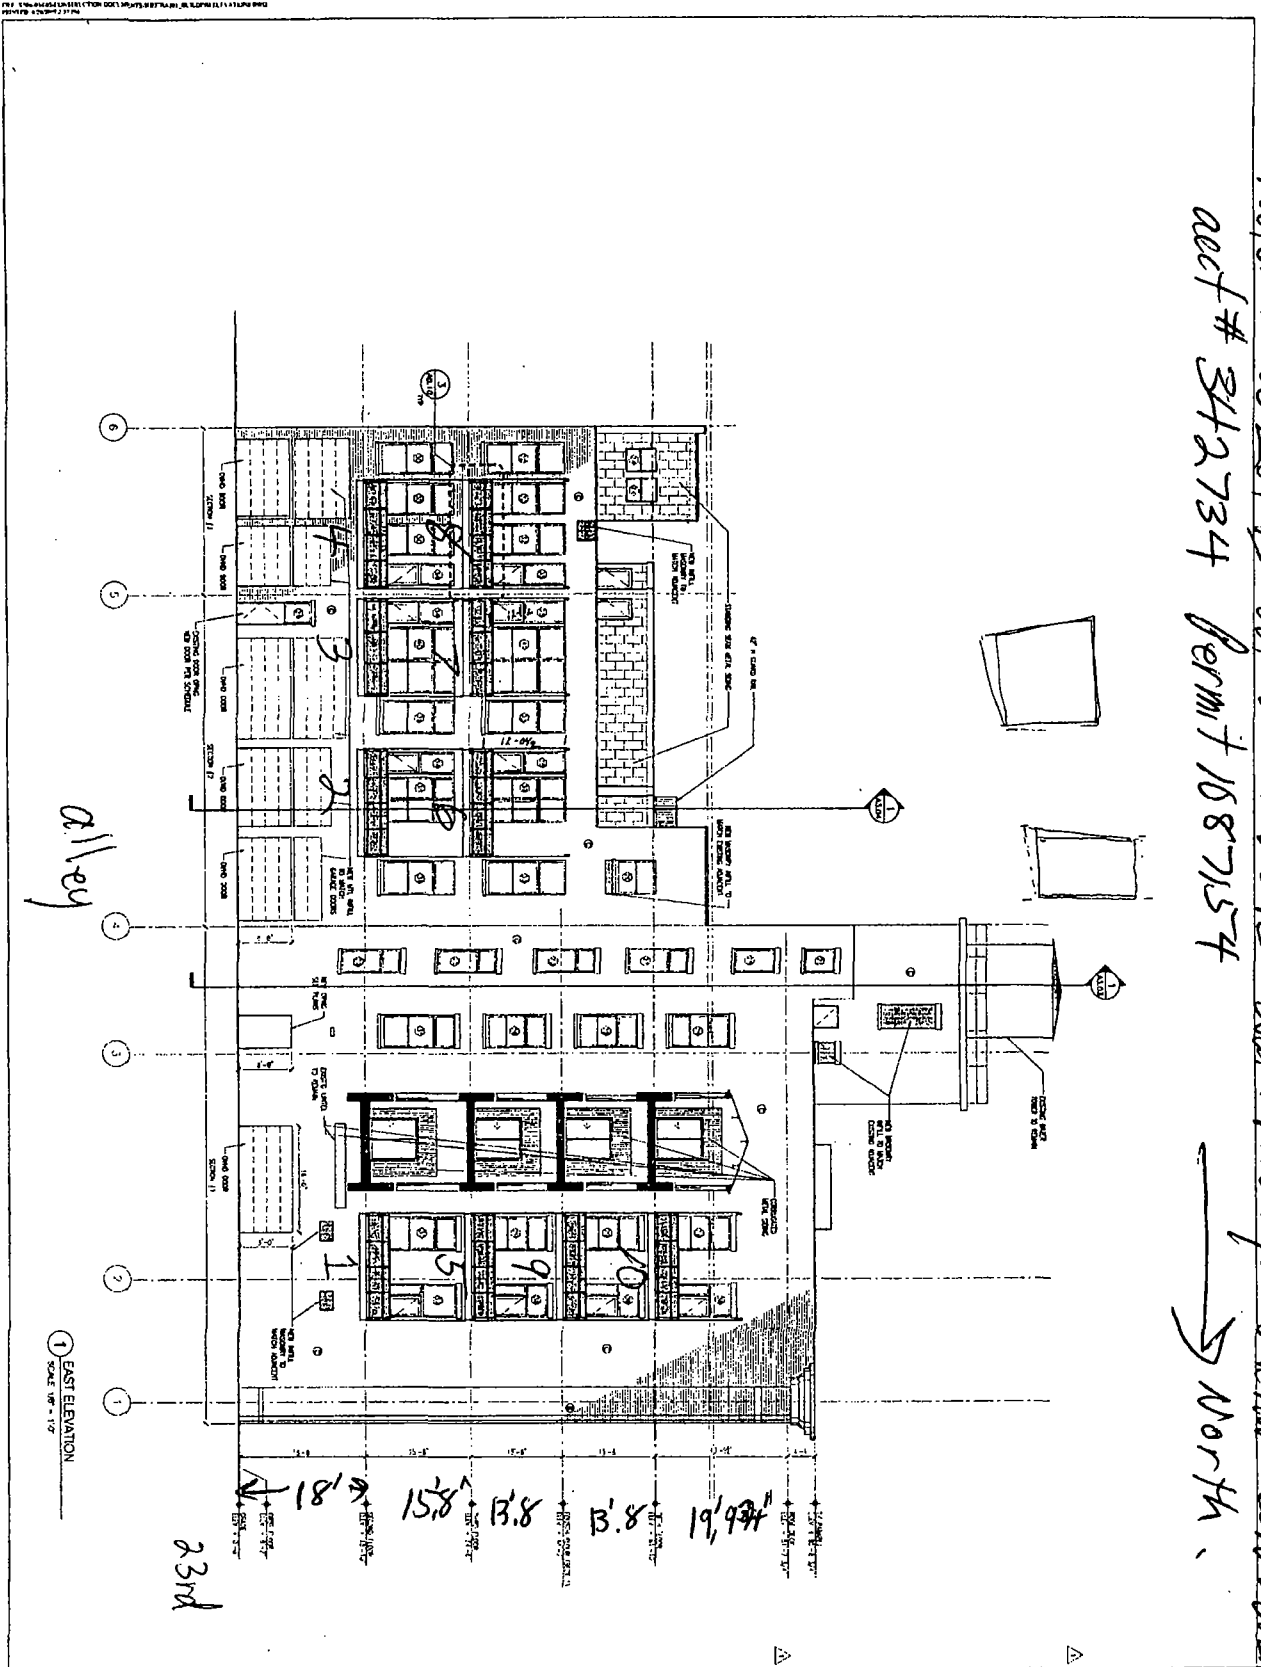

REVISIONS

| NO. | DATE | DESCRIPTION |
|-----|------|-------------|
| 1 | | |
| 2 | | |
PROJECT INFORMATION

PROJECT: MOTOR ROW LOFTS
 LOCATION: 2301-2315 SOUTH MICHIGAN AVENUE
 DRAWING NO: A2.03
 SCALE: 1/8" = 1'-0"



06/25/2014

Alderman **Bob Fioretti**
Ward # **02**
City of Chicago
City Hall, Room **300**
121 North LaSalle Street
Chicago, Illinois 60602

Re: An ordinance to use and maintain a portion of the public right-of-way for **ten (10) balcony(ies)** for **MOTOR ROW LOFTS AT 2301-2315 SOUTH MICHIGAN AVENUE CONDO ASSN**, adjacent to the premises known as **2301-15 S. Michigan Ave.**

Dear Alderman **Bob Fioretti**:

The applicant referenced above has requested the use of the public right-of-way for a **balcony(ies)**. An ordinance has been prepared by the Department of Business Affairs and Consumer Protection – Small Business Center - Public Way Use Unit for presentation to the City Council. Because this request was made for properties located in your ward, as approved by you as per the attached, I respectfully request that you introduce the attached ordinance at the next City Council meeting.

If you have any questions regarding this ordinance, please contact Anthony Bertuca at (312) 744-5506.

Department of Business Affairs and Consumer Protection



City of Chicago



O2014-5397

Office of the City Clerk

Document Tracking Sheet

| | |
|---------------------------------|----------------------------------------------------------------------|
| Meeting Date: | 6/25/2014 |
| Sponsor(s): | Fioretti (2) |
| Type: | Ordinance |
| Title: | Grant(s) of privilege in public way for Plymouth Court
Garage Co. |
| Committee(s) Assignment: | Committee on Transportation and Public Way |

ORDINANCE
PLYMOUTH COURT GARAGE CO.
Acct. No. 9580 - 1
Permit No. 1113507

Be It Ordained by the City Council of the City of Chicago:

SECTION 1. Permission and authority are hereby given and granted to PLYMOUTH COURT GARAGE CO., upon the terms and subject to the conditions of this ordinance to maintain and use three (3) sign(s) projecting over the public right-of-way attached to its premises known as 711 S. Plymouth Ct..

Said sign structure(s) measures as follows; along S. Plymouth Court:

One (1) at five (5) feet in length, twelve (12) feet in height and eleven (11) feet above grade level.

One (1) at four (4) feet in length, twenty-four (24) feet in height and twenty-four (24) feet above grade level.

One (1) at eight (8) feet in length, four (4) feet in height and eleven (11) feet above grade level.

The location of said privilege shall be as shown on prints kept on file with the Department of Business Affairs and Consumer Protection and the Office of the City Clerk.

Said privilege shall be constructed in accordance with plans and specifications approved by the Department of Transportation (Division of Project Development) and Zoning Department - Signs.


This grant of privilege in the public way shall be subject to the provisions of Section 10-28-015 and all other required provisions of the Municipal Code of Chicago.

The grantee shall pay to the City of Chicago as compensation for the privilege #1113507 herein granted the sum of nine hundred (\$900.00) per annum in advance.

A 25% penalty will be added for payments received after due date.

The permit holder agrees to hold the City of Chicago harmless for any damage, relocation or replacement costs associated with damage, relocation or removal of private property caused by the City performing work in the public way.

Authority herein given and granted for a period of five (5) years from and after 11/19/2013.

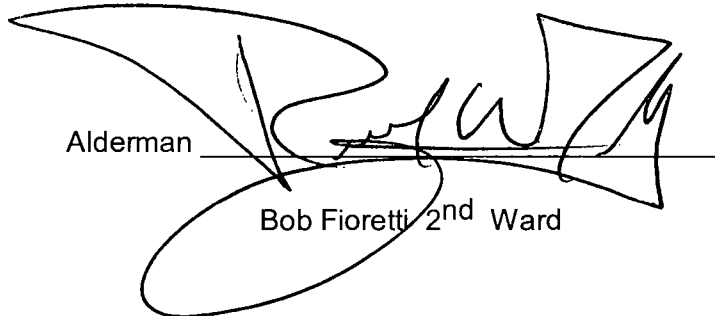
Alderman 
Bob Fioretti 2nd Ward



APPLICATION TO USE THE PUBLIC RIGHT OF WAY

EXAMPLE OF SIGN DRAWING

SIGN DRAWING
 PROPERTY LOCATION: 711 Plymouth Court
 ORGANIZATION(S) NAME: Plymouth Court Garage

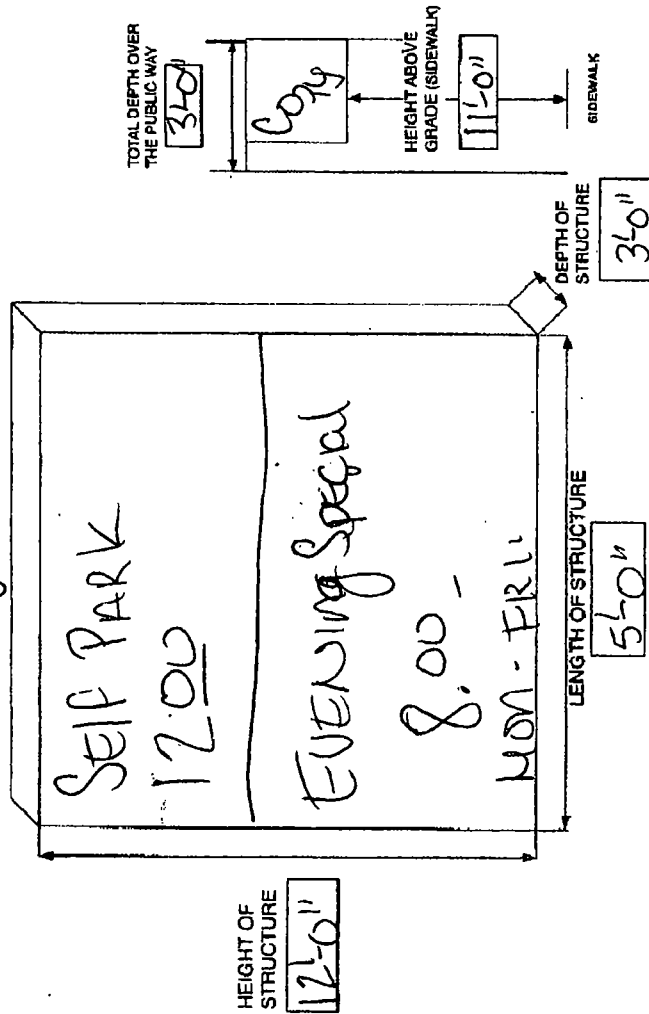



06/25/2014

Alderman **Bob Fioretti**
Ward # **02**
City of Chicago
City Hall, Room **300**
121 North LaSalle Street
Chicago, Illinois 60602

Re: An ordinance to use and maintain a portion of the public right-of-way for **three (3) sign(s)** for
PLYMOUTH COURT GARAGE CO., adjacent to the premises known as **711 S. Plymouth Ct.**

Dear Alderman **Bob Fioretti**:

The applicant referenced above has requested the use of the public right-of-way for a **sign(s)**. An ordinance has been prepared by the Department of Business Affairs and Consumer Protection – Small Business Center - Public Way Use Unit for presentation to the City Council. Because this request was made for properties located in your ward, as approved by you as per the attached, I respectfully request that you introduce the attached ordinance at the next City Council meeting.

If you have any questions regarding this ordinance, please contact Anthony Bertuca at (312) 744-5506.

Department of Business Affairs and Consumer Protection



City of Chicago



O2014-5577

Office of the City Clerk

Document Tracking Sheet

| | |
|---------------------------------|-----------------------------------------------------------------|
| Meeting Date: | 6/25/2014 |
| Sponsor(s): | Dowell (3) |
| Type: | Ordinance |
| Title: | Grant(s) of privilege in public way for Hyde Park Food & Liquor |
| Committee(s) Assignment: | Committee on Transportation and Public Way |

ORDINANCE
HYDE PARK FOOD & LIQUOR
Acct. No. 314995 - 1
Permit No. 1113317

Be It Ordained by the City Council of the City of Chicago:

SECTION 1. Permission and authority are hereby given and granted to HYDE PARK FOOD & LIQUOR, upon the terms and subject to the conditions of this ordinance to maintain and use one (1) sign(s) projecting over the public right-of-way attached to its premises known as 126 E. 51st St..

Said sign structure(s) measures as follows; along E 51ST ST:
One (1) at four (4) feet in length, six (6) feet in height and eleven (11) feet above grade level.

The location of said privilege shall be as shown on prints kept on file with the Department of Business Affairs and Consumer Protection and the Office of the City Clerk

Said privilege shall be constructed in accordance with plans and specifications approved by the Department of Transportation (Division of Project Development) and Zoning Department- Signs.

This grant of privilege in the public way shall be subject to the provisions of Section 10-28-015 and all other required provisions of the Municipal Code of Chicago.

The grantee shall pay to the City of Chicago as compensation for the privilege #1113317 herein granted the sum of one hundred (\$100.00) per annum in advance.


A 25% penalty will be added for payments received after due date

The permit holder agrees to hold the City of Chicago harmless for any damage, relocation or replacement costs associated with damage, relocation or removal of private property caused by the City performing work in the public way.

Authority herein given and granted for a period of five (5) years from and after 02/11/2014.

Alderman Pat Dowell

Pat Dowell 3rd Ward

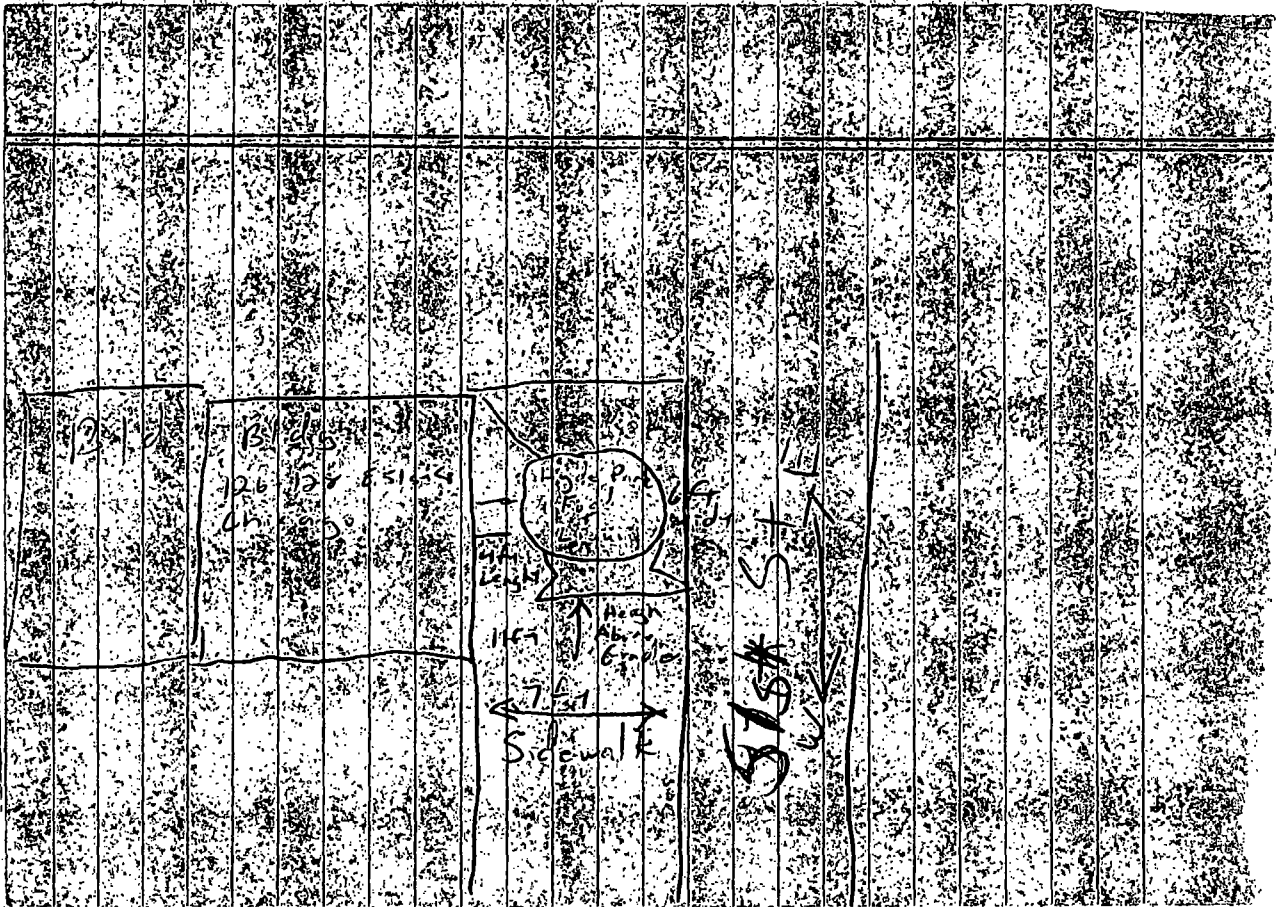



Department of Business Affairs and Consumer Protection
Small Business Center- Public Way Use Unit
City Hall - 121 N. LaSalle Street Room 800 • Chicago, IL 60602
(312)-74-GOBIZ (312-744-6249) • (312) 744-1944 (TTY)
<http://www.cityofchicago.org/bacp>

06/25/2014

Alderman Pat Dowell
Ward # 03
City of Chicago
City Hall, Room 300
121 North LaSalle Street
Chicago, Illinois 60602

Re: An ordinance to use and maintain a portion of the public right-of-way for one (1) sign(s) for HYDE PARK FOOD & LIQUOR, adjacent to the premises known as 126 E. 51st St..

Dear Alderman Pat Dowell:

The applicant referenced above has requested the use of the public right-of-way for a **sign(s)**. An ordinance has been prepared by the Department of Business Affairs and Consumer Protection – Small Business Center - Public Way Use Unit for presentation to the City Council. Because this request was made for properties located in your ward, as approved by you as per the attached, I respectfully request that you introduce the attached ordinance at the next City Council meeting.

If you have any questions regarding this ordinance, please contact Anthony Bertuca at (312) 744-5506.

Department of Business Affairs and Consumer Protection



City of Chicago



O2014-5580

Office of the City Clerk

Document Tracking Sheet

| | |
|---------------------------------|----------------------------------------------------------|
| Meeting Date: | 6/25/2014 |
| Sponsor(s): | Dowell (3) |
| Type: | Ordinance |
| Title: | Grant(s) of privilege in public way for Union Sub 1, Inc |
| Committee(s) Assignment: | Committee on Transportation and Public Way |

ORDINANCE
UNION SUB 1 INC.,
Acct. No. 373126 - 1
Permit No. 1110485

Be It Ordained by the City Council of the City of Chicago:

SECTION 1. Permission and authority are hereby given and granted to UNION SUB 1 INC., upon the terms and subject to the conditions of this ordinance to maintain and use one (1) sign(s) projecting over the public right-of-way attached to its premises known as 110 E. 51st St..

Said sign structure(s) measures as follows; along E. 51st Street:

One (1) at four (4) feet in length, eight (8) feet in height and twelve (12) feet above grade level.

The location of said privilege shall be as shown on prints kept on file with the Department of Business Affairs and Consumer Protection and the Office of the City Clerk

Said privilege shall be constructed in accordance with plans and specifications approved by the Department of Transportation (Division of Project Development) and Zoning Department- Signs.

This grant of privilege in the public way shall be subject to the provisions of Section 10-28-015 and all other required provisions of the Municipal Code of Chicago.


The grantee shall pay to the City of Chicago as compensation for the privilege #1110485 herein granted the sum of three hundred (\$300.00) per annum in advance.

A 25% penalty will be added for payments received after due date

The permit holder agrees to hold the City of Chicago harmless for any damage, relocation or replacement costs associated with damage, relocation or removal of private property caused by the City performing work in the public way.

Authority herein given and granted for a period offive (5) years from and after 11/05/2013.

Alderman

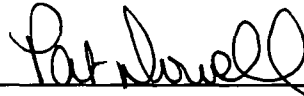

Pat Dowell 3rd Ward



**UNION
SUBMARINE**



**ROAST BEEF
CORNED BEEF
GYROS**

**ATM
AVAILABLE**



06/25/2014

Alderman **Pat Dowell**
Ward # **03**
City of Chicago
City Hall, Room **300**
121 North LaSalle Street
Chicago, Illinois 60602

Re: An ordinance to use and maintain a portion of the public right-of-way for **one (1) sign(s)** for **UNION SUB 1 INC.**, adjacent to the premises known as **110 E. 51st St.**

Dear Alderman **Pat Dowell**:

The applicant referenced above has requested the use of the public right-of-way for a **sign(s)**. An ordinance has been prepared by the Department of Business Affairs and Consumer Protection – Small Business Center - Public Way Use Unit for presentation to the City Council. Because this request was made for properties located in your ward, as approved by you as per the attached, I respectfully request that you introduce the attached ordinance at the next City Council meeting.

If you have any questions regarding this ordinance, please contact Anthony Bertuca at (312) 744-5506.

Department of Business Affairs and Consumer Protection



City of Chicago



O2014-5408

Office of the City Clerk

Document Tracking Sheet

| | |
|---------------------------------|---------------------------------------------------------------|
| Meeting Date: | 6/25/2014 |
| Sponsor(s): | Burns (4) |
| Type: | Ordinance |
| Title: | Grant(s) of privilege in public way for Century 21 Affiliated |
| Committee(s) Assignment: | Committee on Transportation and Public Way |

ORDINANCE
Century 21 Affiliated
Acct. No. 389474 - 1
Permit No. 1112354

Be It Ordained by the City Council of the City of Chicago:

SECTION 1. Permission and authority are hereby given and granted to Century 21 Affiliated, upon the terms and subject to the conditions of this ordinance to maintain and use two (2) sign(s) projecting over the public right-of-way attached to its premises known as 5200 S. Harper Ave..

Said sign structure(s) measures as follows; along Harper & 52nd:
Two (2) at nine point nine two (9.92) feet in length, one point eight eight (1.88) feet in height and nine (9) feet above grade level.

The location of said privilege shall be as shown on prints kept on file with the Department of Business Affairs and Consumer Protection and the Office of the City Clerk.

Said privilege shall be constructed in accordance with plans and specifications approved by the Department of Transportation (Division of Project Development) and Zoning Department - Signs.

This grant of privilege in the public way shall be subject to the provisions of Section 10-28-015 and all other required provisions of the Municipal Code of Chicago.

The grantee shall pay to the City of Chicago as compensation for the privilege #1112354 herein granted the sum of one hundred seventy-five (\$175.00) per annum in advance.


A 25% penalty will be added for payments received after due date.

The permit holder agrees to hold the City of Chicago harmless for any damage, relocation or replacement costs associated with damage, relocation or removal of private property caused by the City performing work in the public way.


Authority herein given and granted for a period of five (5) years from and after Date of Passage.

Alderman  _____

William D. Burns 4th Ward

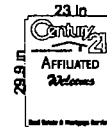


PRINTED VINYL GRAPHICS

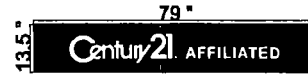


PRINTED VINYL GRAPHICS

9' ABOVE GRADE

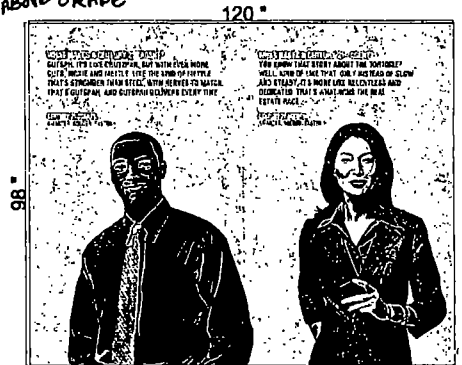

PRINTED VINYL GRAPHICS

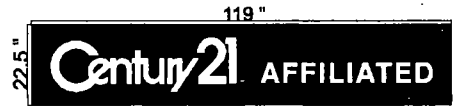


ILLUMINATED CABINET SIGN

These drawings are the exclusive property of Integrity Sign Company. Any use other than that intended is not allowed without the express written authorization of Integrity Sign Company. Ideas contained herein are considered intellectual property and are protected under law. © Integrity Sign Company. The prices, specifications and conditions as described are satisfactory and hereby accepted. Integrity Sign Company is authorized to do the work as specified.

| | |
|--------------------------------------------------|-------------------------|
| Directory Name: \\DESIGN\JobFiles (D)\CENTURY 21 | |
| Customer: | Address: |
| Current Date: 2/10/2014 | File Name: HYDE PARK fs |
| Drawn By: JS | Salesperson: |
| Approved By: | Date: |

18621 S. 81st Ave.
Tinley Park, IL 60487
708-532-5038
708-532-5059

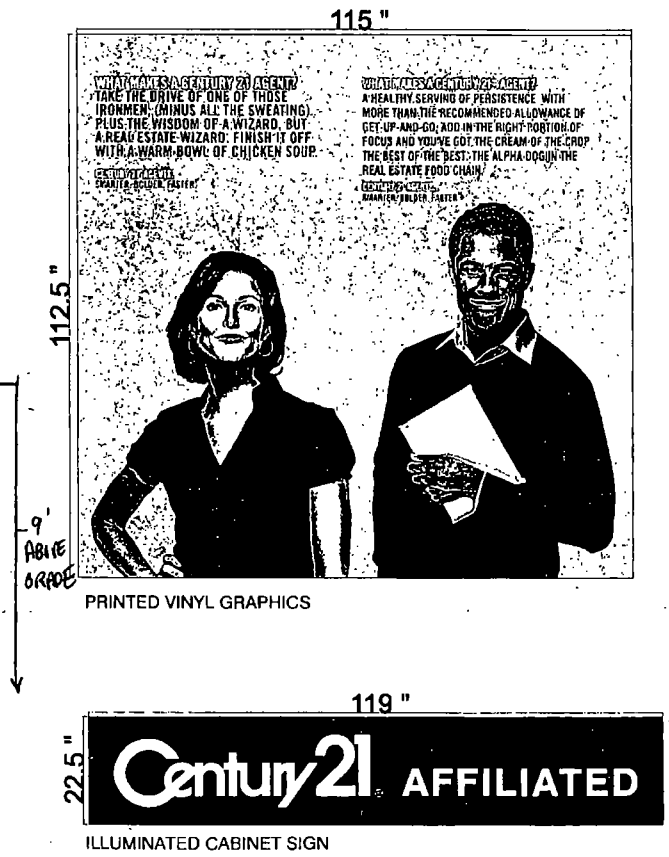

These drawings are the exclusive property of Integrity Sign Company. Any use other than that intended is not allowed without the express written authorization of Integrity Sign Company. Ideas contained herein are considered intellectual property and are protected under law. © Integrity Sign Company. The prices, specifications and conditions as described are satisfactory and hereby accepted. Integrity Sign Company is authorized to do the work as specified.

| | |
|-------------------------------------------------|-------------------------|
| Directory Name. \DESIGN\JobFiles (D)\CENTURY 21 | |
| Customer. | Address |
| Current Date. 2/10/2014 | File Name. HYDE PARK fs |
| Drawn By JS | Salesperson |
| Approved By | Date. |

18621 S. 81st Ave.
Tinley Park, IL 60487
708-532-5038
708-532-6059



06/25/2014

Alderman **William D. Burns**
Ward # **04**
City of Chicago
City Hall, Room **300**
121 North LaSalle Street
Chicago, Illinois 60602

Re: An ordinance to use and maintain a portion of the public right-of-way for **two (2) sign(s)** for **Century 21 Affiliated**, adjacent to the premises known as **5200 S. Harper Ave.**.

Dear Alderman **William D. Burns**:

The applicant referenced above has requested the use of the public right-of-way for a **sign(s)**. An ordinance has been prepared by the Department of Business Affairs and Consumer Protection – Small Business Center - Public Way Use Unit for presentation to the City Council. Because this request was made for properties located in your ward, as approved by you as per the attached, I respectfully request that you introduce the attached ordinance at the next City Council meeting.

If you have any questions regarding this ordinance, please contact Anthony Bertuca at (312) 744-5506.

Department of Business Affairs and Consumer Protection



City of Chicago



O2014-5413

Office of the City Clerk

Document Tracking Sheet

| | |
|---------------------------------|---------------------------------------------------------------------|
| Meeting Date: | 6/25/2014 |
| Sponsor(s): | Burns (4) |
| Type: | Ordinance |
| Title: | Grant(s) of privilege in public way for Columbia College of Chicago |
| Committee(s) Assignment: | Committee on Transportation and Public Way |

ORDINANCE
COLUMBIA COLLEGE OF CHICAGO
Acct. No. 85612 - 20
Permit No. 1112855

Be It Ordained by the City Council of the City of Chicago:

SECTION 1. Permission and authority are hereby given and granted to COLUMBIA COLLEGE OF CHICAGO, upon the terms and subject to the conditions of this ordinance to maintain and use, as now constructed, two (2) Bicycle Rack(s) on the public right-of-way adjacent to its premises known as 1600 S. State St..

Said Bicycle Rack(s) at S. STATE ST. measure(s):

Two (2) at seven point one seven (7.17) feet in length, and point two five (.25) feet in width for a total of three point five nine (3.59) square feet.

The location of said privilege shall be as shown on prints kept on file with the Department of Business Affairs and Consumer Protection and the Office of the City Clerk.

Said privilege shall be constructed in accordance with plans and specifications approved by the Department of Planning and Development and Department of Transportation (Division of Project Development).

This grant of privilege in the public way shall be subject to the provisions of Section 10-28-015 and all other required provisions of the Municipal Code of Chicago.

The grantee shall pay to the City of Chicago as compensation for the privilege #1112855 herein granted the sum of zero (\$.00) per annum in advance.


A 25% penalty will be added for payments received after due date.

The permit holder agrees to hold the City of Chicago harmless for any damage, relocation or replacement costs associated with damage, relocation or removal of private property caused by the City performing work in the public way.


Authority herein given and granted for a period of five (5) years from and after 03/18/2014.

Alderman 


William D. Burns 4th Ward

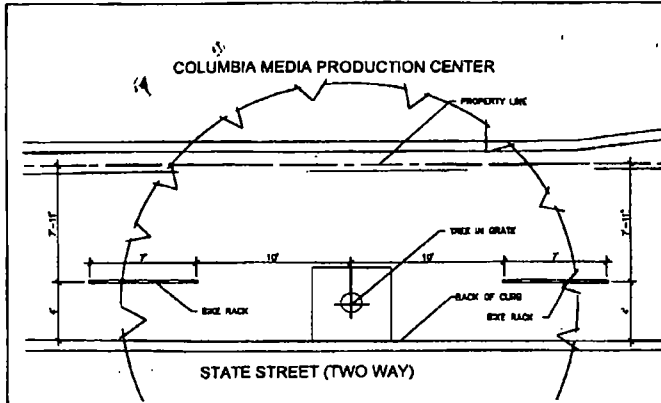

1 ENLARGEMENT PLAN VIEW FOR TWO BICYCLE RACKS
1" = 100"

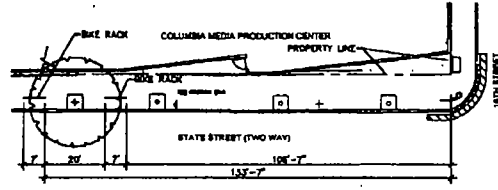

3 OVERALL PLAN VIEW FOR TWO BICYCLE RACKS
1" = 100"

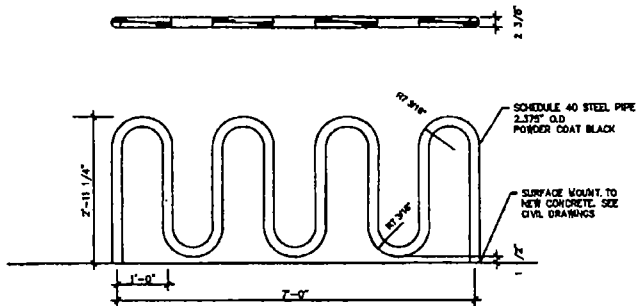

2 BICYCLE RACK DETAIL
1" = 30"



4 BIKE RACKS ON SITE
NOT TO SCALE

01/08/09
proj. no. 6471

LSK-1

MEDIA PRODUCTION CENTER
RIGHT OF WAY APPLICATION
EXHIBIT NO. 1

SITE DESIGN GROUP
888 South Michigan Ave #1000
Chicago, IL 60605-2163
tel 312-427-7240



Department of Business Affairs and Consumer Protection
Small Business Center - Public Way Use Unit
City Hall - 121 N. LaSalle Street, Room 800 • Chicago, IL 60602
(312)-74-GOBIZ (312-744-6249) • (312) 744-1944 (TTY)
<http://www.cityofchicago.org/bacp>

2nd ATTEMPT AT INTRODUCTION

06/25/2014

Alderman **William D. Burns**
Ward # 04
City of Chicago
City Hall, Room 300
121 North LaSalle Street
Chicago, Illinois 60602

Re: An ordinance to use and maintain a portion of the public right-of-way for **two (2) bicycle rack(s)** for **COLUMBIA COLLEGE OF CHICAGO**, adjacent to the premises known as **1600 S. State St.**

Dear Alderman **William D. Burns**:

The applicant referenced above has requested the use of the public right-of-way for a **bicycle rack(s)**. An ordinance has been prepared by the Department of Business Affairs and Consumer Protection – Small Business Center - Public Way Use Unit for presentation to the City Council. Because this request was made for properties located in your ward, as approved by you as per the attached, I respectfully request that you introduce the attached ordinance at the next City Council meeting.

If you have any questions regarding this ordinance, please contact Anthony Bertuca at (312) 744-5506.

Department of Business Affairs and Consumer Protection



City of Chicago



O2014-5416

Office of the City Clerk

Document Tracking Sheet

| | |
|---------------------------------|----------------------------------------------------------------------|
| Meeting Date: | 6/25/2014 |
| Sponsor(s): | Burns (4) |
| Type: | Ordinance |
| Title: | Grant(s) of privilege in public way for Hyde Park Self Storage, Inc. |
| Committee(s) Assignment: | Committee on Transportation and Public Way |

ORDINANCE
HYDE PARK SELF STORAGE INC
Acct. No. 86750 - 1
Permit No. 1112909

Be It Ordained by the City Council of the City of Chicago:

SECTION 1. Permission and authority are hereby given and granted to HYDE PARK SELF STORAGE INC, upon the terms and subject to the conditions of this ordinance to maintain and use one (1) sign(s) projecting over the public right-of-way attached to its premises known as 5147 S. Cottage Grove Ave..

Said sign structure(s) measures as follows; along S. Cottage Grove:
One (1) at six (6) feet in length, six (6) feet in height and twelve (12) feet above grade level.

The location of said privilege shall be as shown on prints kept on file with the Department of Business Affairs and Consumer Protection and the Office of the City Clerk.

Said privilege shall be constructed in accordance with plans and specifications approved by the Department of Transportation (Division of Project Development) and Zoning Department - Signs.

This grant of privilege in the public way shall be subject to the provisions of Section 10-28-015 and all other required provisions of the Municipal Code of Chicago.

The grantee shall pay to the City of Chicago as compensation for the privilege #1112909 herein granted the sum of three hundred (\$300.00) per annum in advance.

A 25% penalty will be added for payments received after due date.

The permit holder agrees to hold the City of Chicago harmless for any damage, relocation or replacement costs associated with damage, relocation or removal of private property caused by the City performing work in the public way.

Authority herein given and granted for a period of five (5) years from and after 06/11/2013.

Alderman 

William D. Burns 4th Ward





2nd ATTEMPT AT INTRODUCTION

05/28/2014

Alderman **William D. Burns**
Ward # 04
City of Chicago
City Hall, Room 300
121 North LaSalle Street
Chicago, Illinois 60602

Re: An ordinance to use and maintain a portion of the public right-of-way for **one (1) sign(s)** for **HYDE PARK SELF STORAGE INC**, adjacent to the premises known as **5147 S. Cottage Grove Ave.**.

Dear Alderman **William D. Burns**:

The applicant referenced above has requested the use of the public right-of-way for a **sign(s)**. An ordinance has been prepared by the Department of Business Affairs and Consumer Protection – Small Business Center - Public Way Use Unit for presentation to the City Council. Because this request was made for properties located in your ward, as approved by you as per the attached, I respectfully request that you introduce the attached ordinance at the next City Council meeting.

If you have any questions regarding this ordinance, please contact Anthony Bertuca at (312) 744-5506.

Department of Business Affairs and Consumer Protection



City of Chicago



O2014-5419

Office of the City Clerk

Document Tracking Sheet

| | |
|---------------------------------|-----------------------------------------------------------------------------|
| Meeting Date: | 6/25/2014 |
| Sponsor(s): | Burns (4) |
| Type: | Ordinance |
| Title: | Grant(s) of privilege in public way for One Financial Place
Property LLC |
| Committee(s) Assignment: | Committee on Transportation and Public Way |

ORDINANCE
ONE FINANCIAL PLACE PROPERTY, LLC
Acct. No. 338101 - 2
Permit No. 1112366

Be It Ordained by the City Council of the City of Chicago:

SECTION 1. Permission and authority are hereby given and granted to ONE FINANCIAL PLACE PROPERTY, LLC, upon the terms and subject to the conditions of this ordinance to construct, install, maintain and use one (1) Terrace Overhang projecting over the public right-of-way adjacent to its premises known as 440 S. La Salle St..

Said Terrace Overhang at S. Financial Place measure(s):

One (1) at ninety-two (92) feet in length, and thirteen (13) feet in width for a total of one thousand one hundred ninety-six (1196) square feet. Said terrace overhang shall be approximately twenty-two (22) feet above grade level at proposed third (3rd) floor Amenity Center and will be used for building tenants, members and guests.

The location of said privilege shall be as shown on prints kept on file with the Department of Business Affairs and Consumer Protection and the Office of the City Clerk.

Said privilege shall be constructed in accordance with plans and specifications approved by the Department of Planning and Development and Department of Transportation (Division of Project Development).

This grant of privilege in the public way shall be subject to the provisions of Section 10-28-015 and all other required provisions of the Municipal Code of Chicago.


The grantee shall pay to the City of Chicago as compensation for the privilege #1112366 herein granted the sum of four thousand five hundred ninety-three (\$4,593.00) per annum in advance.

A 25% penalty will be added for payments received after due date.


The permit holder agrees to hold the City of Chicago harmless for any damage, relocation or replacement costs associated with damage, relocation or removal of private property caused by the City performing work in the public way.

Authority herein given and granted for a period of five (5) years from and after Date of Passage.

Alderman

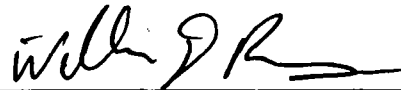

William D. Burns 4th Ward

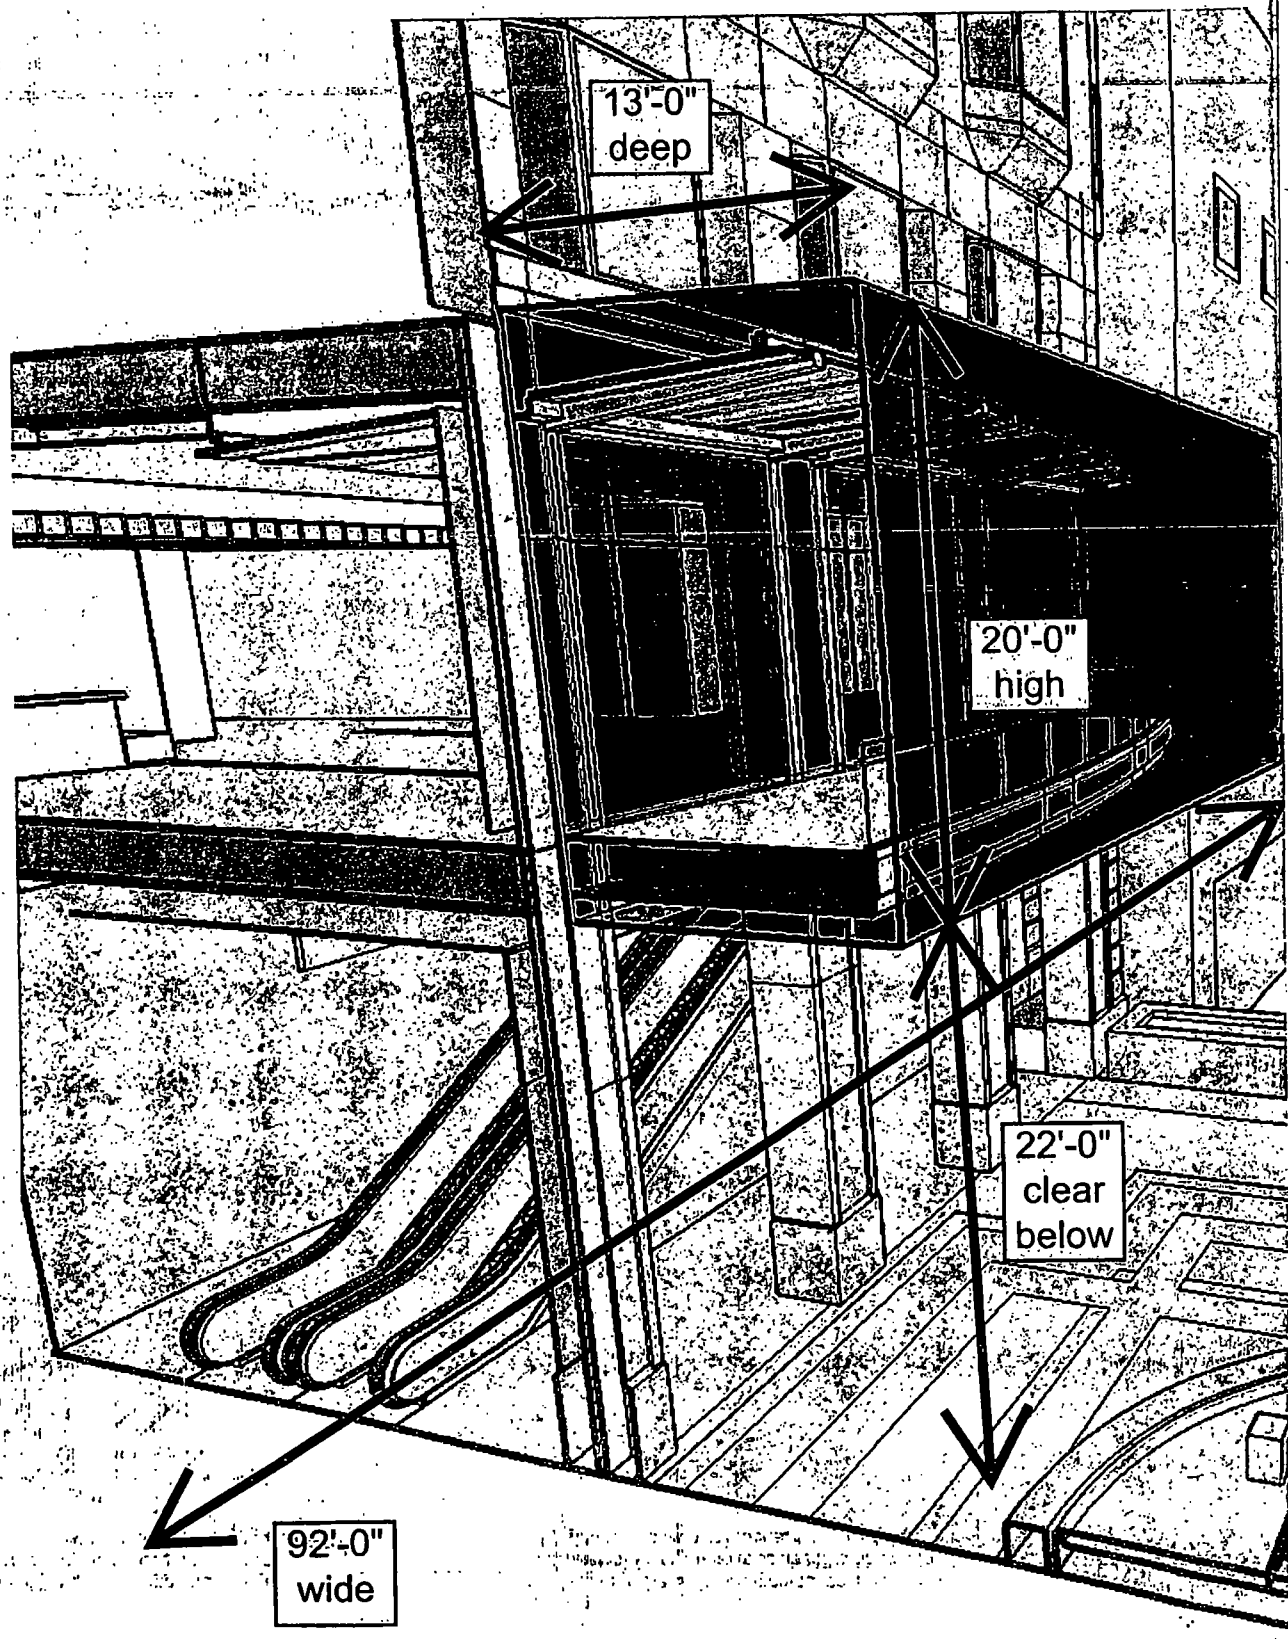



2nd ATTEMPT AT INTRODUCTION

06/25/2014

Alderman **William D. Burns**
Ward # 04
City of Chicago
City Hall, Room 300
121 North LaSalle Street
Chicago, Illinois 60602

Re: An ordinance to use and maintain a portion of the public right-of-way for **one (1) terrace overhang(s)** for **ONE FINANCIAL PLACE PROPERTY, LLC**, adjacent to the premises known as **440 S. La Salle St.**

Dear Alderman **William D. Burns**:

The applicant referenced above has requested the use of the public right-of-way for a **terrace overhang(s)**. An ordinance has been prepared by the Department of Business Affairs and Consumer Protection – Small Business Center - Public Way Use Unit for presentation to the City Council. Because this request was made for properties located in your ward, as approved by you as per the attached, I respectfully request that you introduce the attached ordinance at the next City Council meeting.

If you have any questions regarding this ordinance, please contact Anthony Bertuca at (312) 744-5506.

Department of Business Affairs and Consumer Protection



City of Chicago



O2014-5436

Office of the City Clerk

Document Tracking Sheet

| | |
|---------------------------------|-------------------------------------------------------------------------------|
| Meeting Date: | 6/25/2014 |
| Sponsor(s): | Sawyer (6) |
| Type: | Ordinance |
| Title: | Grant(s) of privilege in public way for CBA, Small Business Development, Inc. |
| Committee(s) Assignment: | Committee on Transportation and Public Way |

ORDINANCE
CBA, SMALL BUSINESS DEVELOPMENT, INC
Acct. No. 387282 - 17
Permit No. 1112977

Be It Ordained by the City Council of the City of Chicago:

SECTION 1. Permission and authority are hereby given and granted to CBA, SMALL BUSINESS DEVELOPMENT, INC, upon the terms and subject to the conditions of this ordinance to construct, install, maintain and use one (1) Planter(s) on the public right-of-way for beautification purposes adjacent to its premises known as 306 1/2 E. 75th St..

Said Planter(s) at E. 75th Street measure(s):

One (1) at one (1) foot in length, and four (4) feet in width for a total of four (4) square feet.

Grantee must allow the required clear and unobstructed space for pedestrian passage at all times per rules and regulations approved by the Department of Transportation.

The location of said privilege shall be as shown on prints kept on file with the Department of Business Affairs and Consumer Protection and the Office of the City Clerk.

Said privilege shall be constructed in accordance with plans and specifications approved by the Department of Planning and Development and Department of Transportation (Division of Project Development).

This grant of privilege in the public way shall be subject to the provisions of Section 10-28-015 and all other required provisions of the Municipal Code of Chicago.


The grantee shall pay to the City of Chicago as compensation for the privilege #1112977 herein granted the sum of zero (\$0.00) per annum in advance.

A 25% penalty will be added for payments received after due date.

The permit holder agrees to hold the City of Chicago harmless for any damage, relocation or replacement costs associated with damage, relocation or removal of private property caused by the City performing work in the public way.


Authority herein given and granted for a period of five (5) years from and after Date of Passage.

Alderman

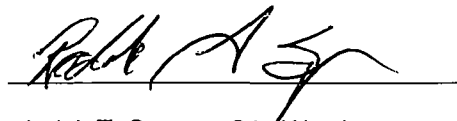

Roderick T. Sawyer 6th Ward

| 12 | ROUND CONCRETE PLANTERS | \$ | \$ |
|----|--------------------------------------------|----|----|
| | Model: RP-48-30 | | |
| | Type: precast reinforced concrete planters | | |
| | diameter: 48" outside diameter | | |
| | height: 30" tall | | |
| | finish: exposed aggregate | | |
| | weight: 1600 pounds each | | |
| | color: to be determined | | |
| | | | |
| | | | |
| | | | |

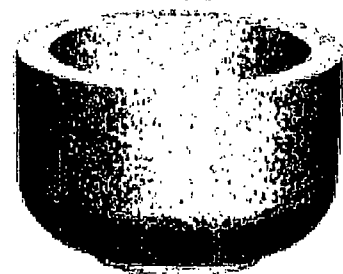

13



06/25/2014

Alderman **Roderick T. Sawyer**
Ward # **06**
City of Chicago
City Hall, Room **300**
121 North LaSalle Street
Chicago, Illinois 60602

Re: An ordinance to use and maintain a portion of the public right-of-way for **one (1) planter(s)** for **CBA, SMALL BUSINESS DEVELOPMENT, INC**, adjacent to the premises known as **306 1/2 E. 75th St.**.

Dear Alderman **Roderick T. Sawyer**:

The applicant referenced above has requested the use of the public right-of-way for a **planter(s)**. An ordinance has been prepared by the Department of Business Affairs and Consumer Protection – Small Business Center - Public Way Use Unit for presentation to the City Council. Because this request was made for properties located in your ward, as approved by you as per the attached, I respectfully request that you introduce the attached ordinance at the next City Council meeting.

If you have any questions regarding this ordinance, please contact Anthony Bertuca at (312) 744-5506.

Department of Business Affairs and Consumer Protection



City of Chicago



O2014-5443

Office of the City Clerk

Document Tracking Sheet

| | |
|---------------------------------|--------------------------------------------------|
| Meeting Date: | 6/25/2014 |
| Sponsor(s): | Sawyer (6) |
| Type: | Ordinance |
| Title: | Grant(s) of privilege in public way for Inn, The |
| Committee(s) Assignment: | Committee on Transportation and Public Way |

ORDINANCE
THE INN
Acct. No. 33510 - 1
Permit No. 1113312

Be It Ordained by the City Council of the City of Chicago:

SECTION 1. Permission and authority are hereby given and granted to THE INN, upon the terms and subject to the conditions of this ordinance to maintain and use one (1) sign(s) projecting over the public right-of-way attached to its premises known as 409 E. 71st St..

Said sign structure(s) measures as follows; along E. 71ST ST.:

One (1) at six (6) feet in length, four (4) feet in height and fourteen (14) feet above grade level.

The location of said privilege shall be as shown on prints kept on file with the Department of Business Affairs and Consumer Protection and the Office of the City Clerk

Said privilege shall be constructed in accordance with plans and specifications approved by the Department of Transportation (Division of Project Development) and Zoning Department- Signs.


This grant of privilege in the public way shall be subject to the provisions of Section 10-28-015 and all other required provisions of the Municipal Code of Chicago.

The grantee shall pay to the City of Chicago as compensation for the privilege #1113312 herein granted the sum of one hundred (\$100.00) per annum in advance.

A 25% penalty will be added for payments received after due date

The permit holder agrees to hold the City of Chicago harmless for any damage, relocation or replacement costs associated with damage, relocation or removal of private property caused by the City performing work in the public way.


Authority herein given and granted for a period of five (5) years from and after 05/13/2014.

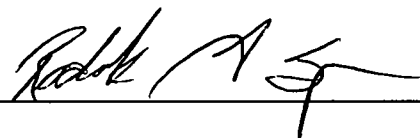Alderman 
Roderick T. Sawyer 6th Ward

S.

K I B D R.

EE. 71st Street

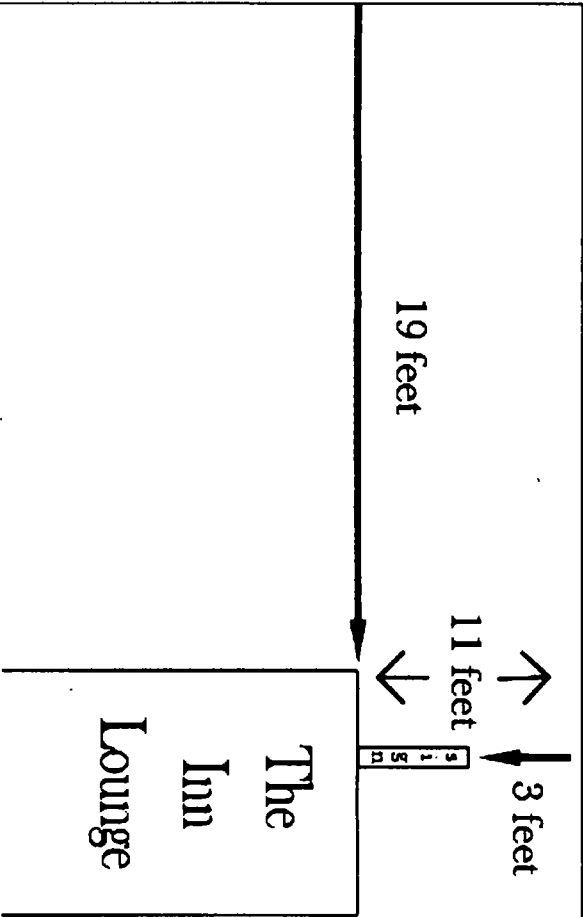



Department of Business Affairs and Consumer Protection
Small Business Center- Public Way Use Unit
City Hall- 121 N. LaSalle Street Room 800 • Chicago, IL 60602
(312)-74-GOBIZ (312-744-6249) • (312) 744-1944 (TTY)
<http://www.cityofchicago.org/bacp>

06/25/2014

Alderman Roderick T. Sawyer
Ward # 06
City of Chicago
City Hall, Room 300
121 North LaSalle Street
Chicago, Illinois 60602

Re: An ordinance to use and maintain a portion of the public right-of-way for **one (1) sign(s)** for **THE INN**, adjacent to the premises known as **409 E. 71st St.**

Dear Alderman **Roderick T. Sawyer**:

The applicant referenced above has requested the use of the public right-of-way for a **sign(s)**. An ordinance has been prepared by the Department of Business Affairs and Consumer Protection – Small Business Center - Public Way Use Unit for presentation to the City Council. Because this request was made for properties located in your ward, as approved by you as per the attached, I respectfully request that you introduce the attached ordinance at the next City Council meeting.

If you have any questions regarding this ordinance, please contact Anthony Bertuca at (312) 744-5506.

Department of Business Affairs and Consumer Protection



City of Chicago



O2014-5447

Office of the City Clerk

Document Tracking Sheet

| | |
|---------------------------------|---------------------------------------------------------|
| Meeting Date: | 6/25/2014 |
| Sponsor(s): | Sawyer (6) |
| Type: | Ordinance |
| Title: | Grant(s) of privilege in public way for Rhodes Cleaners |
| Committee(s) Assignment: | Committee on Transportation and Public Way |

ORDINANCE
RHODES CLEANERS
Acct. No. 325189 - 1
Permit No. 1113601

Be It Ordained by the City Council of the City of Chicago:

SECTION 1. Permission and authority are hereby given and granted to RHODES CLEANERS, upon the terms and subject to the conditions of this ordinance to maintain and use one (1) sign(s) projecting over the public right-of-way attached to its premises known as 514 E. 79th St..

Said sign structure(s) measures as follows; along E 79TH ST:
One (1) at seven point five (7.5) feet in length, six (6) feet in height and nine point five eight (9.58) feet above grade level.

The location of said privilege shall be as shown on prints kept on file with the Department of Business Affairs and Consumer Protection and the Office of the City Clerk

Said privilege shall be constructed in accordance with plans and specifications approved by the Department of Transportation (Division of Project Development) and Zoning Department- Signs.


This grant of privilege in the public way shall be subject to the provisions of Section 10-28-015 and all other required provisions of the Municipal Code of Chicago.

The grantee shall pay to the City of Chicago as compensation for the privilege #1113601 herein granted the sum of three hundred (\$300.00) per annum in advance.

A 25% penalty will be added for payments received after due date

The permit holder agrees to hold the City of Chicago harmless for any damage, relocation or replacement costs associated with damage, relocation or removal of private property caused by the City performing work in the public way.

Authority herein given and granted for a period of five (5) years from and after 05/13/2014.

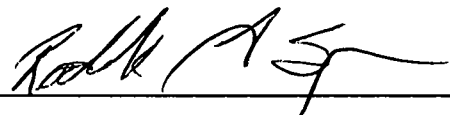Alderman 
Roderick T. Sawyer 6th Ward





Department of Business Affairs and Consumer Protection
Small Business Center- Public Way Use Unit
City Hall- 121 N. LaSalle Street, Room 800 • Chicago, IL 60602
(312)-74-GOBIZ (312-744-6249) • (312) 744-1944 (TTY)
<http://www.cityofchicago.org/bacp>

06/25/2014

Alderman Roderick T. Sawyer
Ward # 06
City of Chicago
City Hall, Room 300
121 North LaSalle Street
Chicago, Illinois 60602

Re: An ordinance to use and maintain a portion of the public right-of-way for **one (1) sign(s)** for **RHODES CLEANERS**, adjacent to the premises known as **514 E. 79th St.**

Dear **Alderman Roderick T. Sawyer**:

The applicant referenced above has requested the use of the public right-of-way for a **sign(s)**. An ordinance has been prepared by the Department of Business Affairs and Consumer Protection – Small Business Center - Public Way Use Unit for presentation to the City Council. Because this request was made for properties located in your ward, as approved by you as per the attached, I respectfully request that you introduce the attached ordinance at the next City Council meeting.

If you have any questions regarding this ordinance, please contact Anthony Bertuca at (312) 744-5506.

Department of Business Affairs and Consumer Protection



City of Chicago



O2014-5455

Office of the City Clerk

Document Tracking Sheet

| | |
|---------------------------------|-----------------------------------------------------------------------|
| Meeting Date: | 6/25/2014 |
| Sponsor(s): | Holmes (7) |
| Type: | Ordinance |
| Title: | Grant(s) of privilege in public way for Ralph's Heating Serv,
Inc. |
| Committee(s) Assignment: | Committee on Transportation and Public Way |

ORDINANCE
RALPH'S HEATING SERV INC
Acct. No. 28757 - 1
Permit No. 1106042

Be It Ordained by the City Council of the City of Chicago:

SECTION 1. Permission and authority are hereby given and granted to RALPH'S HEATING SERV INC, upon the terms and subject to the conditions of this ordinance to maintain and use one (1) sign(s) projecting over the public right-of-way attached to its premises known as 2710-14 E. 79th St..

Said sign structure(s) measures as follows; along East 79th Street:

One (1) at sixteen (16) feet in length, two point five (2.5) feet in height and eleven (11) feet above grade level.

The location of said privilege shall be as shown on prints kept on file with the Department of Business Affairs and Consumer Protection and the Office of the City Clerk.

Said privilege shall be constructed in accordance with plans and specifications approved by the Department of Transportation (Division of Project Development) and Zoning Department - Signs.


This grant of privilege in the public way shall be subject to the provisions of Section 10-28-015 and all other required provisions of the Municipal Code of Chicago.

The grantee shall pay to the City of Chicago as compensation for the privilege #1106042 herein granted the sum of three hundred (\$300.00) per annum in advance.


A 25% penalty will be added for payments received after due date.

The permit holder agrees to hold the City of Chicago harmless for any damage, relocation or replacement costs associated with damage, relocation or removal of private property caused by the City performing work in the public way.

Authority herein given and granted for a period of five (5) years from and after Date of Passage.

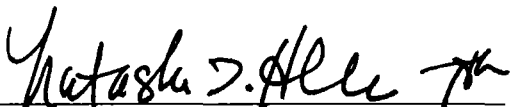Alderman 

Natashia Holmes 7th Ward

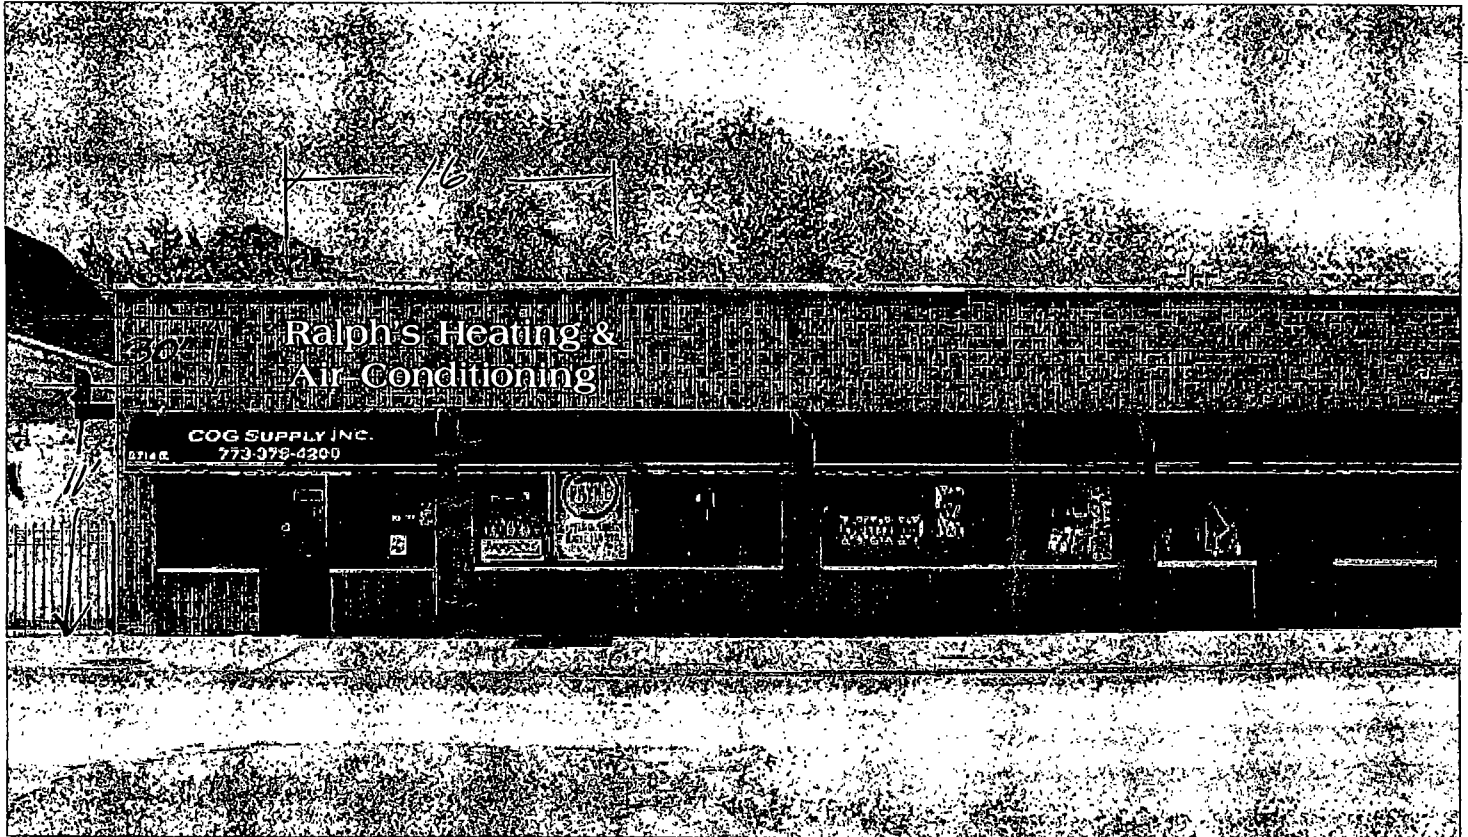

13" FABRICATED ALUMINUM CHANNEL LETTERS; TRANSLUCENT FACES INTERNALLY ILLUMINATED WITH LED'S

C. JOHNSON *Sign Co.*

A Full Service Sign Company Since 1933

9615 WAVELAND AVE. FRANKLIN PK, IL 60131

PH: 847-678-2092 FAX: 847-671-1599

MONDAY - FRIDAY 8:00 am - 4:30 pm

www.cjohnsonsignco.com sales@cjohnsonsignco.com

APPROVED BY: _____ DATE: _____

THIS ARTWORK IS THE PROPERTY OF C. JOHNSON SIGN CO. AND IS NOT TO BE COPIED OR REPRODUCED WITHOUT THE PERMISSION OF C. JOHNSON SIGN CO.





06/25/2014

Alderman **Natashia Holmes**
Ward # **07**
City of Chicago
City Hall, Room **207**
121 North LaSalle Street
Chicago, Illinois 60602

Re: An ordinance to use and maintain a portion of the public right-of-way for **one (1) sign(s)** for
RALPH'S HEATING SERV INC, adjacent to the premises known as **2710-14 E. 79th St.**.

Dear Alderman **Natashia Holmes**:

The applicant referenced above has requested the use of the public right-of-way for a **sign(s)**. An ordinance has been prepared by the Department of Business Affairs and Consumer Protection – Small Business Center - Public Way Use Unit for presentation to the City Council. Because this request was made for properties located in your ward, as approved by you as per the attached, I respectfully request that you introduce the attached ordinance at the next City Council meeting.

If you have any questions regarding this ordinance, please contact Anthony Bertuca at (312) 744-5506.

Department of Business Affairs and Consumer Protection



City of Chicago



O2014-5460

Office of the City Clerk

Document Tracking Sheet

| | |
|---------------------------------|-----------------------------------------------------|
| Meeting Date: | 6/25/2014 |
| Sponsor(s): | Harris (8) |
| Type: | Ordinance |
| Title: | Grant(s) of privilege in public way for Acme Lumber |
| Committee(s) Assignment: | Committee on Transportation and Public Way |

ORDINANCE
ACME LUMBER
Acct. No. 259153 - 1
Permit No. 1113708

Be It Ordained by the City Council of the City of Chicago:

SECTION 1. Permission and authority are hereby given and granted to ACME LUMBER, upon the terms and subject to the conditions of this ordinance to maintain and use one (1) sign(s) projecting over the public right-of-way attached to its premises known as 7855 S. Greenwood Ave..

Said sign structure(s) measures as follows; along S. GREENWOOD:
One (1) at twelve (12) feet in length, six (6) feet in height and eleven (11) feet above grade level.

The location of said privilege shall be as shown on prints kept on file with the Department of Business Affairs and Consumer Protection and the Office of the City Clerk.

Said privilege shall be constructed in accordance with plans and specifications approved by the Department of Transportation (Division of Project Development) and Zoning Department - Signs.

This grant of privilege in the public way shall be subject to the provisions of Section 10-28-015 and all other required provisions of the Municipal Code of Chicago.

The grantee shall pay to the City of Chicago as compensation for the privilege #1113708 herein granted the sum of three hundred (\$300.00) per annum in advance.

A 25% penalty will be added for payments received after due date.


The permit holder agrees to hold the City of Chicago harmless for any damage, relocation or replacement costs associated with damage, relocation or removal of private property caused by the City performing work in the public way.

Authority herein given and granted for a period of five (5) years from and after 05/13/2014.

Alderman Michelle Harris

Michelle A. Harris 8th Ward

Acme Lumber
7855 S. GREENWOOD
Chgo, IL 60619
Building

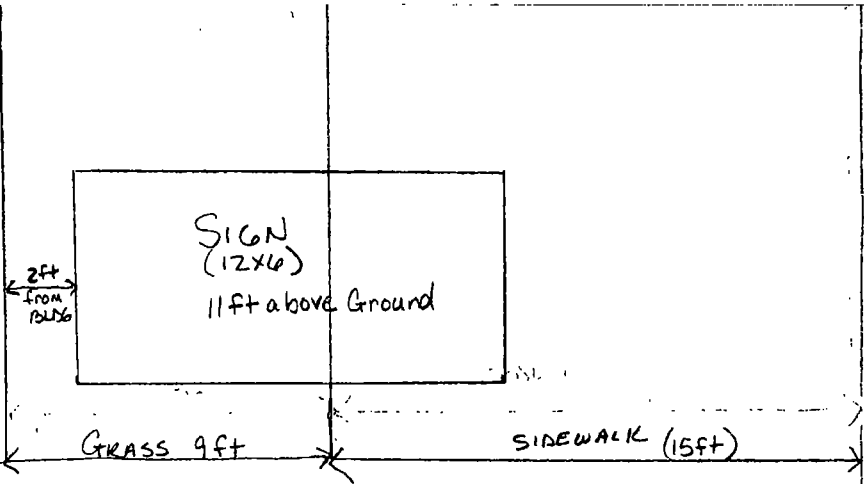

SIDEWALK 13ft

79th ST.

PARKWAY (GRASS)
(4ft)

PARKWAY
GRASS
4ft

GREENWOOD AVE

1 1/2 in = 2ft



City of Chicago



O2014-5462

Office of the City Clerk

Document Tracking Sheet

| | |
|---------------------------------|-------------------------------------------------------------------|
| Meeting Date: | 6/25/2014 |
| Sponsor(s): | Harris (8) |
| Type: | Ordinance |
| Title: | Grant(s) of privilege in public way for Pepe's Mexican Restaurant |
| Committee(s) Assignment: | Committee on Transportation and Public Way |



ORDINANCE
PEPE'S MEXICAN RESTAURANT
Acct. No. 369669 - 1
Permit No. 1102219

Be It Ordained by the City Council of the City of Chicago:

SECTION 1. Permission and authority are hereby given and granted to PEPE'S MEXICAN RESTAURANT, upon the terms and subject to the conditions of this ordinance to maintain and use one (1) sign(s) projecting over the public right-of-way attached to its premises known as 2014 E. 87th St..

Said sign structure(s) measures as follows; along E. 87th Street:
One (1) at six (6) feet in length, six (6) feet in height and twenty (20) feet above grade level.

The location of said privilege shall be as shown on prints kept on file with the Department of Business Affairs and Consumer Protection and the Office of the City Clerk.

Said privilege shall be constructed in accordance with plans and specifications approved by the Department of Transportation (Division of Project Development) and Zoning Department - Signs.

This grant of privilege in the public way shall be subject to the provisions of Section 10-28-015 and all other required provisions of the Municipal Code of Chicago.

The grantee shall pay to the City of Chicago as compensation for the privilege #1102219 herein granted the sum of three hundred (\$300.00) per annum in advance.

A 25% penalty will be added for payments received after due date.

The permit holder agrees to hold the City of Chicago harmless for any damage, relocation or replacement costs associated with damage, relocation or removal of private property caused by the City performing work in the public way.

Authority herein given and granted for a period of five (5) years from and after Date of Passage.


Alderman 

Michelle A. Harris 8th Ward

Height of structure is Feet

Length of structure is 6 Feet

Depth of structure is 10 inches

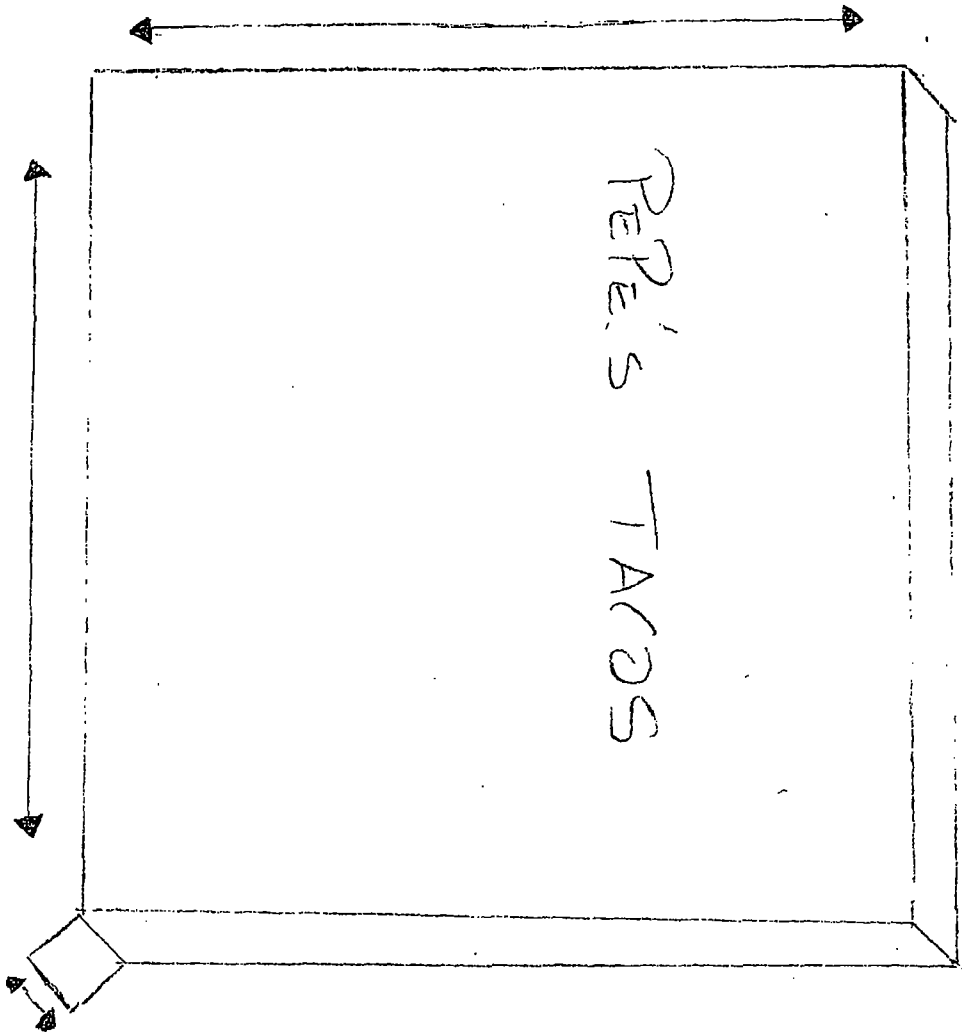



City of Chicago



O2014-5470

Office of the City Clerk

Document Tracking Sheet

| | |
|---------------------------------|-----------------------------------------------------------------|
| Meeting Date: | 6/25/2014 |
| Sponsor(s): | Beale (9) |
| Type: | Ordinance |
| Title: | Grant(s) of privilege in public way for Villa Join the Movement |
| Committee(s) Assignment: | Committee on Transportation and Public Way |

ORDINANCE
VILLA JOIN THE MOVEMENT
Acct. No. 373644 - 2
Permit No. 1109445

Be It Ordained by the City Council of the City of Chicago:

SECTION 1. Permission and authority are hereby given and granted to VILLA JOIN THE MOVEMENT, upon the terms and subject to the conditions of this ordinance to maintain and use one (1) sign(s) projecting over the public right-of-way attached to its premises known as 11139-41 S. Michigan Ave..

Said sign structure(s) measures as follows; along S Michigan Ave:
One (1) at twenty (20) feet in length, five point two five (5.25) feet in height and seventeen (17) feet above grade level.

The location of said privilege shall be as shown on prints kept on file with the Department of Business Affairs and Consumer Protection and the Office of the City Clerk.

Said privilege shall be constructed in accordance with plans and specifications approved by the Department of Transportation (Division of Project Development) and Zoning Department - Signs.

This grant of privilege in the public way shall be subject to the provisions of Section 10-28-015 and all other required provisions of the Municipal Code of Chicago.

The grantee shall pay to the City of Chicago as compensation for the privilege #1109445 herein granted the sum of three hundred (\$300.00) per annum in advance.

A 25% penalty will be added for payments received after due date.


The permit holder agrees to hold the City of Chicago harmless for any damage, relocation or replacement costs associated with damage, relocation or removal of private property caused by the City performing work in the public way.

Authority herein given and granted for a period of ^{three} ~~five~~ (5) years from and after Date of Passage.


Alderman




Anthony Beale 9th Ward

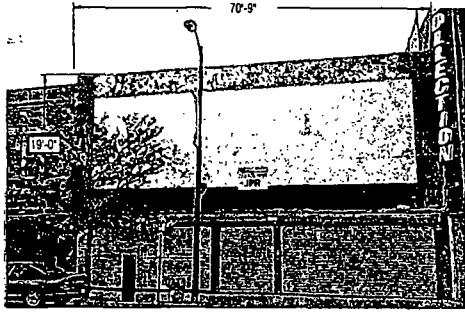

existing conditions

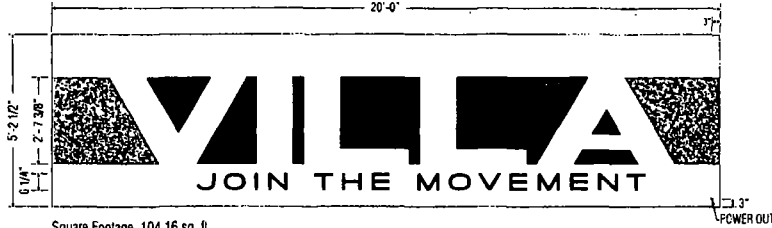


Square Footage, 104 16 sq. ft.
scale 3/8" = 1'

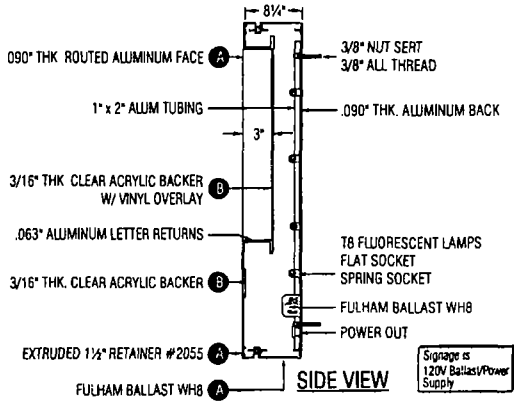

Signage is 120V Ballast/Power Supply

COLOR SCHEDULE:
 A. CABINET LETTER RETURNS, RETAINER
 PAINT SEMI GLOSS WHITE
 B. BEHIND VILA, "JOIN... MOVEMENT"
 RED VINYL ORACAL #8500-017
 C. STRIP TELE GRAY VINYL ORACAL #8500-30-076

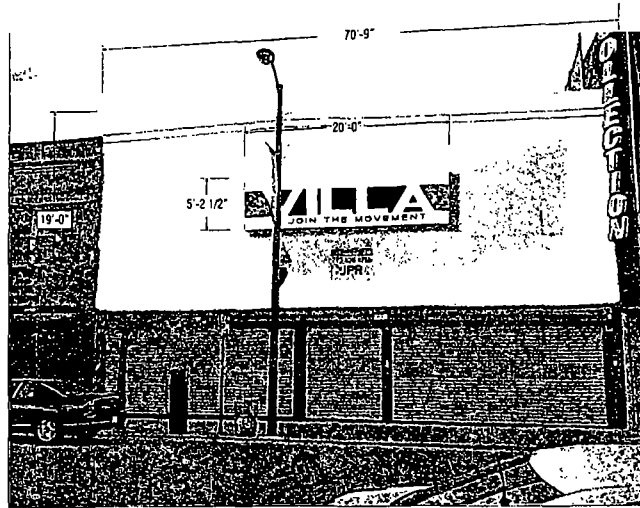

proposed signage
Scale: NTS

Storefront elevation



BLAIR COMPANIES
 ARCHITECTURAL IMAGING
 SIGNS FUTURE CONCEPTS
 address: 5107 Kissel Avenue
 Altona PA 16601
 telephone: 814 949 8287
 fax: 814 949 8293
 web: blaircompanies.com

project information

client: SNEAKERVILLE
 address: Michigan Avenue
 11139 S Michigan Avenue
 Chicago, IL

store #: _____
 # number: 39827
 date: 09-23-13
 rendered: JP
 file name: SAN 39827_13.cdr

revisions

- a. n/a
- b.
- c.
- d.
- e.

notes

These drawings are not for construction. The information contained herein is intended to express design intent only.

This original design is the sole property of the Blair Companies. It cannot be reproduced, copied or exhibited in whole or part, without first obtaining written consent from the Blair Companies.





City of Chicago



O2014-5472

Office of the City Clerk

Document Tracking Sheet

| | |
|---------------------------------|--------------------------------------------------|
| Meeting Date: | 6/25/2014 |
| Sponsor(s): | Pope (10) |
| Type: | Ordinance |
| Title: | Grant(s) of privilege in public way for Go Smart |
| Committee(s) Assignment: | Committee on Transportation and Public Way |

ORDINANCE
GO SMART
Acct. No. 387883 - 4
Permit No. 1112639

Be It Ordained by the City Council of the City of Chicago:

SECTION 1. Permission and authority are hereby given and granted to GO SMART, upon the terms and subject to the conditions of this ordinance to maintain and use two (2) sign(s) projecting over the public right-of-way attached to its premises known as 9200 S. Commercial Ave..

Said sign structure(s) measures as follows; along Commercial:
Two (2) at twenty-seven (27) feet in length, four (4) feet in height and nine (9) feet above grade level.

The location of said privilege shall be as shown on prints kept on file with the Department of Business Affairs and Consumer Protection and the Office of the City Clerk.

Said privilege shall be constructed in accordance with plans and specifications approved by the Department of Transportation (Division of Project Development) and Zoning Department - Signs.


This grant of privilege in the public way shall be subject to the provisions of Section 10-28-015 and all other required provisions of the Municipal Code of Chicago.


The grantee shall pay to the City of Chicago as compensation for the privilege #1112639 herein granted the sum of six hundred (\$600.00) per annum in advance.

A 25% penalty will be added for payments received after due date.

The permit holder agrees to hold the City of Chicago harmless for any damage, relocation or replacement costs associated with damage, relocation or removal of private property caused by the City performing work in the public way.

Authority herein given and granted for a period of five (5) years from and after Date of Passage.

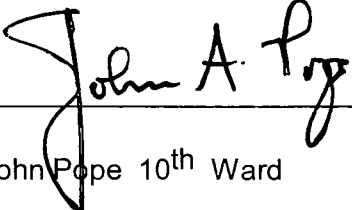Alderman  _____
John Pope 10th Ward

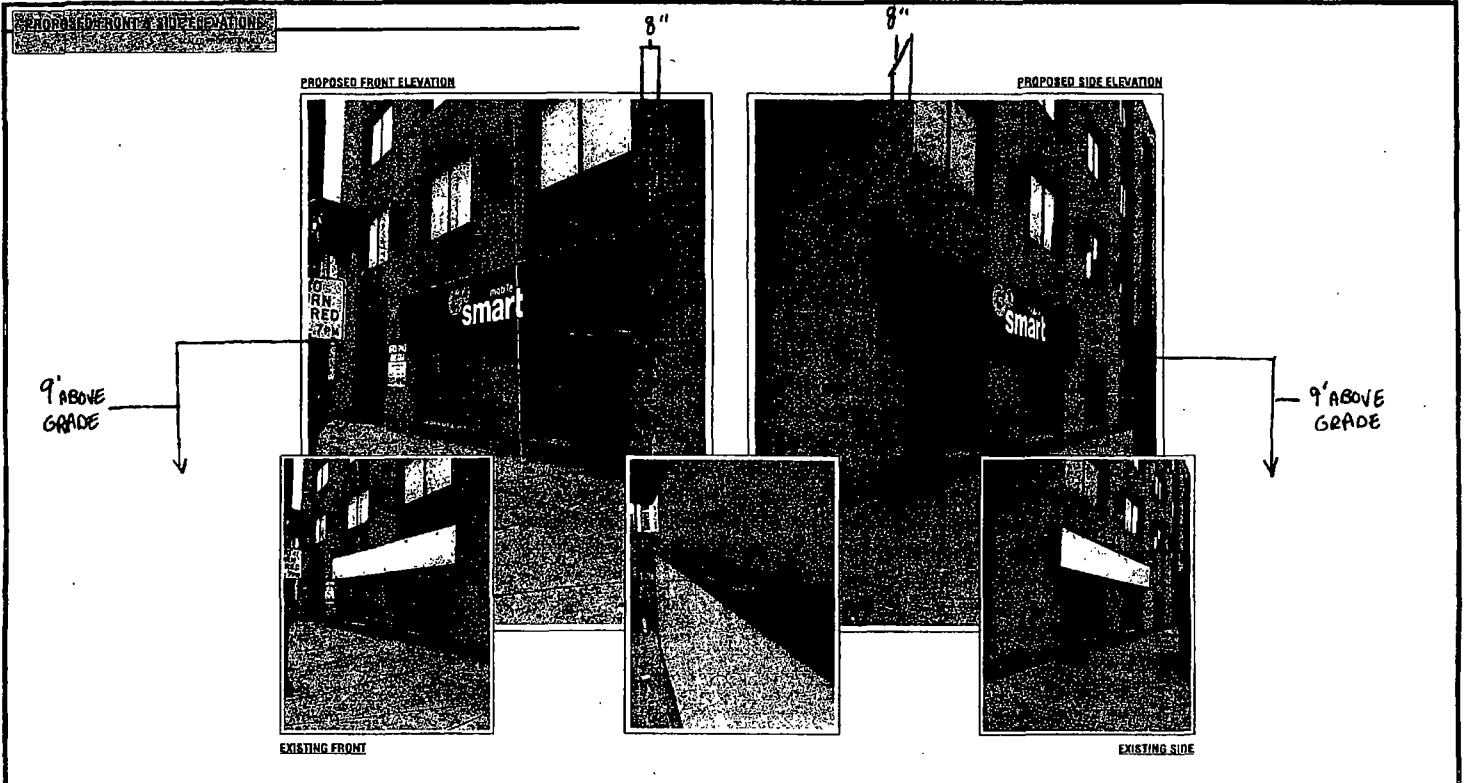


| | | | | | | |
|---|-------------------------------------------------------------------------------|-----------------------------|-------------------------|-----------------|--------------------|-----------------------------------------------------|
| | <p>COMMERCIAL & B1S1
9200 S. COMMERCIAL AVE
CHICAGO, IL 60617</p> | <p>3</p> <p>OLYMA ADAMS</p> | <p>286042</p> <p>JR</p> | <p>12/02/13</p> | <p>12/27/13 JR</p> | <p>REMOVE PHOTO OF EXISTING CHARTER ONE CAMBILT</p> |
| | | | | | <p>12/27/13 JR</p> | <p>REMOVE PHOTO OF EXISTING CHARTER ONE CAMBILT</p> |
| <p>NOTE: PRINTS ARE THE EXCLUSIVE PROPERTY OF MC SIGN COMPANY. ANY UNAUTHORIZED USE OR DUPLICATION WILL RESULT IN A 20% CHARGE PER OCCURRENCE PER THE VALUE OF THE DISPLAY. © MC SIGN CO. 1998</p> | | | | | | |

Sign On.
Partner with the best

★ ★ ★ ★ ★

CLIENT SIGNATURE & APPROVAL DATE

107.8 square feet PROPOSED PHOTOS SHOWN ON FOLLOWING PAGE

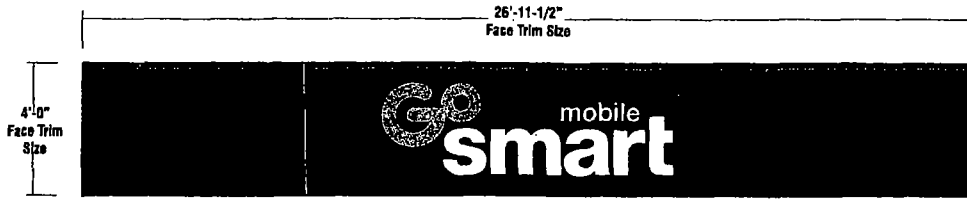

Cabinet Size: 4'-1/2" x 27'-0"

- CABINET:** Existing with 2" retainers - all to be re-painted black
- FACES:** .187 pan formed white polycarbonate; Seamed as required
- GRAPHICS:** Second surface applied vinyls - reverse sprayed to match
- QUANTITY:** (2) Two faces total required for (2) Two existing S/F illuminated cabinets
(1) One for Front Elevation; (1) One for Side Elevation


| COLOR MATCHING | |
|----------------|--------------------------------|
| | Black |
| | PMS 382 Acid Green |
| | 3M 3638-115 Light Lemon Yellow |
| | 3M 3636-128 Lime Green |
| | VMS Color PMS 4655 C |

| | | | | | | | |
|---|---------------------------------------------------------------------|-------------|--------|------------------------------------------------------|-------------|-----------------------------------|---------------------------------------|
| |
COMMERCIAL & 9187
8100 S COMMERCIAL AVE
CHICAGO, IL 60617 | 2 | 288043 | 12/22/13 | 12/22/13 JR | ADDED COVER PAGE / EQUIP/MSD SILE |
CLIENT SIGNATURE & APPROVAL DATE: |
| | | OLYMA ADAMS | JR | 3M/GO SMART MOBILE/2013R/CHICAGO - COMMERCIAL & 9187 | | | |
| NOTE: PRINTS ARE THE EXCLUSIVE PROPERTY OF MC SIGN COMPANY. ANY UNAUTHORIZED USE OR DUPLICATION WILL RESULT IN A 20% CHARGE PER OCCURRENCE PER THE VALUE OF THE DISPLAY. © MC SIGN CO 1888 | | | | | | | |

FACE REPLACEMENTS
Scale: 3/8"=1'-0"

107.8 square feet

PROPOSED PHOTOS SHOWN ON FOLLOWING PAGE

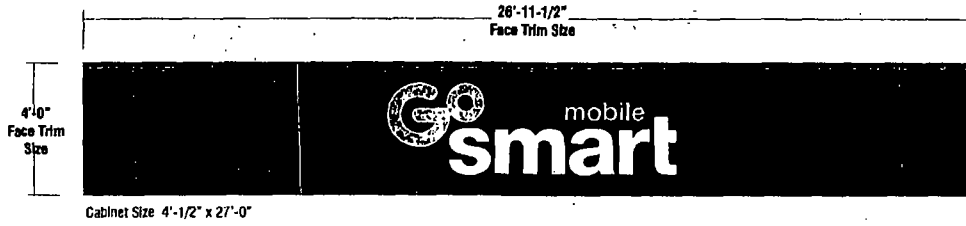

- CABINET:** Existing with 2" retainers - all to be re-painted black
- FACES:** 187 pan formed white polycarbonate; Seamed as required
- GRAPHICS:** Second surface applied vinyls - reverse sprayed to match
- QUANTITY:** (2) Two faces total required for (2) Two existing S/F illuminated cabinets
(1) One for Front Elevation; (1) One for Side Elevation

| COLOR MATCHING | |
|----------------|---------------------------------|
| | Black |
| | PMS 382 Acid Green |
| | 3M 3820 11.5 Light Lemon Yellow |
| | 3M 3820 156.1 Lime Green |
| | PMS Color PMS 4855 C |



8959 TYLER BLVD.
MENTOR, OHIO 44080
PH. 440-209-6200
FAX 440-209-6277
www.mcsign.com

CLIENT:

ADDRESS: COMMERCIAL & 91ST
9200 S. COMMERCIAL AVE
CHICAGO, IL 60617

| PAGE NUMBER | TICKET NO. | PROJECT DATE | INSTALL DATE | PERSONS |
|---------------------------------------------------|------------|--------------|--------------|-----------------------------------|
| 2 | 286M3 | 12/02/13 | 12/04/13 JR | ADDED COVER FACE TO SIGNAGE PANEL |
| PROJECT MANAGER | | DESIGNER | | |
| OLYVA ADAMS | | JR | | |
| ELECTRONIC FILE NAME | | | | |
| TM060 SMART MOBILE/2813/CHICAGO COMMERCIAL & 91ST | | | | |

Sign On.

Partner with the best.



DATE: PRINTED AND THE PAPER IS HIGH QUALITY. DESIGN: FUTURE. ALL THE INFORMATION IS CORRECT AND WILL BE AVAILABLE IN A 24 HOUR SERVICE CENTER FOR THE USE OF THE DISPLAY. © 2013 MC SIGN CO.

PROPOSED FRONT & SIDE ELEVATIONS

SCALE TO PROPORTION ONLY

PROPOSED FRONT ELEVATION



EXISTING FRONT

PROPOSED SIDE ELEVATION



EXISTING SIDE



8959 TYLER BLVD.
MENTOR, OHIO 44060
PH: 440-209-6200
FAX: 440-209-6277
www.mcsign.com

CLIENT: **Go Smart** mobile
ADDRESS: COMMERCIAL & 91ST
9200 S COMMERCIAL AVE
CHICAGO, IL 60617

| PAGE NUMBER | TICKET NO. | DATE | DATE | REVISED BY: |
|-------------------------------------------------------|------------|----------|------|--------------------------------------------------------------------|
| 3 | 28043 | 12/02/13 | | 12/21/13 JR. REMOVE PHOTO REMOVAL OF EXISTING SMART MOBILE CABINET |
| PROJECT MANAGER | DESIGNER | | | |
| CLIFF ADAMS | JR | | | |
| ELECTRONIC FILE NAME: | | | | |
| TIMOTHY SMART MOBILE 001 IN CHICAGO COMMERCIAL & 91ST | | | | |

| DATE | REVISED BY: |
|------|-------------|
| | |
| | |
NOTE: PRICES ARE THE LOWEST AVAILABLE BY MATERIALS. ADD 5% DISCOUNT FOR RETAIL. CANNOT BE USED AS A CONSUMER REFUNDANCE. GET THE "GET UP THE LIST" © P.L. 11/11/11

Sign On.
Partners with the best!

CLIENT SIGNATURE & APPROVAL DATE:



06/25/2014

Alderman **John Pope**
Ward # **10**
City of Chicago
City Hall, Room **300**
121 North LaSalle Street
Chicago, Illinois 60602

Re: An ordinance to use and maintain a portion of the public right-of-way for **two (2) sign(s)** for **GO SMART**, adjacent to the premises known as **9200 S. Commercial Ave.**.

Dear Alderman **John Pope**:

The applicant referenced above has requested the use of the public right-of-way for a **sign(s)**. An ordinance has been prepared by the Department of Business Affairs and Consumer Protection – Small Business Center - Public Way Use Unit for presentation to the City Council. Because this request was made for properties located in your ward, as approved by you as per the attached, I respectfully request that you introduce the attached ordinance at the next City Council meeting.

If you have any questions regarding this ordinance, please contact Anthony Bertuca at (312) 744-5506.

Department of Business Affairs and Consumer Protection



City of Chicago



O2014-5373

Office of the City Clerk

Document Tracking Sheet

| | |
|---------------------------------|---------------------------------------------------|
| Meeting Date: | 6/25/2014 |
| Sponsor(s): | Balcer (11) |
| Type: | Ordinance |
| Title: | Grant(s) of privilege in public way for BBQ Patio |
| Committee(s) Assignment: | Committee on Transportation and Public Way |

ORDINANCE
B B Q PATIO
Acct. No. 16273 - 1
Permit No. 1113744

Be It Ordained by the City Council of the City of Chicago:

SECTION 1. Permission and authority are hereby given and granted to B B Q PATIO, upon the terms and subject to the conditions of this ordinance to maintain and use one (1) sign(s) projecting over the public right-of-way attached to its premises known as 3256 S. Ashland Ave..

Said sign structure(s) measures as follows; along S. Ashland Avenue:
One (1) at eight (8) feet in length, six (6) feet in height and eleven (11) feet above grade level.

The location of said privilege shall be as shown on prints kept on file with the Department of Business Affairs and Consumer Protection and the Office of the City Clerk

Said privilege shall be constructed in accordance with plans and specifications approved by the Department of Transportation (Division of Project Development) and Zoning Department- Signs.


This grant of privilege in the public way shall be subject to the provisions of Section 10-28-015 and all other required provisions of the Municipal Code of Chicago.

The grantee shall pay to the City of Chicago as compensation for the privilege #1113744 herein granted the sum of three hundred (\$300.00) per annum in advance.

A 25% penalty will be added for payments received after due date

The permit holder agrees to hold the City of Chicago harmless for any damage, relocation or replacement costs associated with damage, relocation or removal of private property caused by the City performing work in the public way.

Authority herein given and granted for a period of five (5) years from and after Date of Passage.

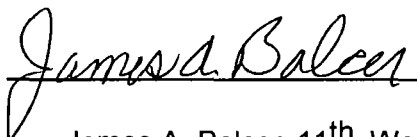Alderman 
James A. Balcer 11th Ward





Department of Business Affairs and Consumer Protection
Small Business Center- Public Way Use Unit
City Hall- 121 N LaSalle Street Room 800 • Chicago, IL 60602
(312)-74-GOBIZ (312-744-6249) • (312) 744-1944 (TTY)
<http://www.cityofchicago.org/bacp>

06/25/2014

Alderman **James A. Balcer**
Ward # 11
City of Chicago
City Hall, Room 203
121 North LaSalle Street
Chicago, Illinois 60602

Re: An ordinance to use and maintain a portion of the public right-of-way for **one (1) sign(s)** for **B B Q PATIO**, adjacent to the premises known as **3256 S. Ashland Ave.**.

Dear Alderman **James A. Balcer**:

The applicant referenced above has requested the use of the public right-of-way for a **sign(s)**. An ordinance has been prepared by the Department of Business Affairs and Consumer Protection – Small Business Center - Public Way Use Unit for presentation to the City Council. Because this request was made for properties located in your ward, as approved by you as per the attached, I respectfully request that you introduce the attached ordinance at the next City Council meeting.

If you have any questions regarding this ordinance, please contact Anthony Bertuca at (312) 744-5506.

Department of Business Affairs and Consumer Protection

1



City of Chicago



O2014-5378

Office of the City Clerk

Document Tracking Sheet

| | |
|---------------------------------|--------------------------------------------------------------------|
| Meeting Date: | 6/25/2014 |
| Sponsor(s): | Balcer (11) |
| Type: | Ordinance |
| Title: | Grant(s) of privilege in public way for Taqueria San Jose No.
1 |
| Committee(s) Assignment: | Committee on Transportation and Public Way |

ORDINANCE
TAQUERIA SAN JOSE #1
Acct. No. 329039 - 1
Permit No. 1113679

Be It Ordained by the City Council of the City of Chicago:

SECTION 1. Permission and authority are hereby given and granted to TAQUERIA SAN JOSE #1, upon the terms and subject to the conditions of this ordinance to maintain and use one (1) sign(s) projecting over the public right-of-way attached to its premises known as 3253 S. Halsted St..

Said sign structure(s) measures as follows; along S. HALSTED:
One (1) at eleven (11) feet in length, four point five eight (4.58) feet in height and nine (9) feet above grade level.

The location of said privilege shall be as shown on prints kept on file with the Department of Business Affairs and Consumer Protection and the Office of the City Clerk

Said privilege shall be constructed in accordance with plans and specifications approved by the Department of Transportation (Division of Project Development) and Zoning Department- Signs.


This grant of privilege in the public way shall be subject to the provisions of Section 10-28-015 and all other required provisions of the Municipal Code of Chicago.


The grantee shall pay to the City of Chicago as compensation for the privilege #1113679 herein granted the sum of three hundred (\$300.00) per annum in advance.

A 25% penalty will be added for payments received after due date

The permit holder agrees to hold the City of Chicago harmless for any damage, relocation or replacement costs associated with damage, relocation or removal of private property caused by the City performing work in the public way.

Authority herein given and granted for a period of five (5) years from and after 05/13/2014.

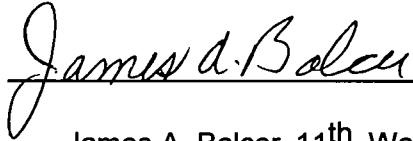Alderman 
James A. Balcer 11th Ward

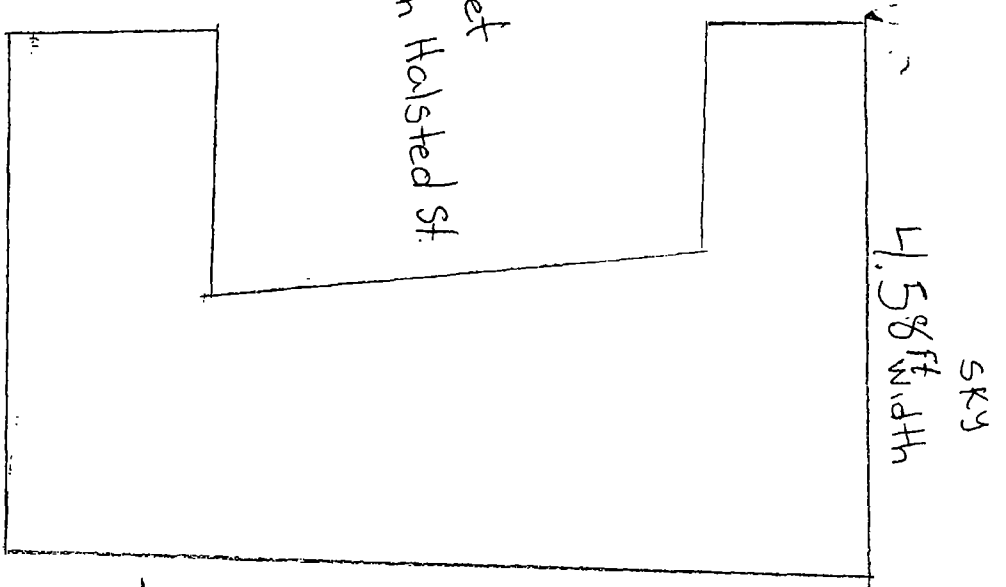

- TO the right, the nearest street is 533 St. Next to - 15 a house building
- TO the left, the nearest street, at 9 buildings is 532 St. Next to - 15 a building Bakery store.

Side walk 10.7 ft

at 9 buildings 533 St.

- Height above grade 9 ft

11 ft length

Building Restaurant

4.58 ft width

SKY

Street South Halsted St.



Department of Business Affairs and Consumer Protection
Small Business Center- Public Way Use Unit
City Hall- 121 N. LaSalle Street Room 800 • Chicago, IL 60602
(312)-74-GOBIZ (312-744-6249) • (312) 744-1944 (TTY)
<http://www.cityofchicago.org/bacp>

06/25/2014

Alderman James A. Balcer
Ward # 11
City of Chicago
City Hall, Room 203
121 North LaSalle Street
Chicago, Illinois 60602

Re: An ordinance to use and maintain a portion of the public right-of-way for **one (1) sign(s)** for
TAQUERIA SAN JOSE #1, adjacent to the premises known as **3253 S. Halsted St.**

Dear Alderman **James A. Balcer**:

The applicant referenced above has requested the use of the public right-of-way for a **sign(s)**. An ordinance has been prepared by the Department of Business Affairs and Consumer Protection— Small Business Center - Public Way Use Unit for presentation to the City Council. Because this request was made for properties located in your ward, as approved by you as per the attached, I respectfully request that you introduce the attached ordinance at the next City Council meeting.

If you have any questions regarding this ordinance, please contact Anthony Bertuca at (312) 744-5506.

Department of Business Affairs and Consumer Protection



City of Chicago



O2014-5380

Office of the City Clerk

Document Tracking Sheet

Meeting Date: 6/25/2014

Sponsor(s): Balcer (11)

Type: Ordinance

Title: Grant(s) of privilege in public way for We Wash Car Wash, Inc.

Committee(s) Assignment: Committee on Transportation and Public Way

ORDINANCE
WE WASH CAR WASH INC
Acct. No. 210408 - 2
Permit No. 1113508

Be It Ordained by the City Council of the City of Chicago:

SECTION 1. Permission and authority are hereby given and granted to WE WASH CAR WASH INC, upon the terms and subject to the conditions of this ordinance to maintain and use, as now constructed, two (2) Security Camera(s) projecting over the public right-of-way for security purposes adjacent to its premises known as 2042 S. Halsted St..

Said Security Camera(s) at S. Halsted Street measure(s):

Two (2) at point five (.5) feet in length, point eight three (.83) feet in width and eleven (11) feet above grade level.

The location of said privilege shall be as shown on prints kept on file with the Department of Business Affairs and Consumer Protection and the Office of the City Clerk.

Said privilege shall be constructed in accordance with plans and specifications approved by the Department of Planning and Development and Department of Transportation (Division of Project Development).


This grant of privilege in the public way shall be subject to the provisions of Section 10-28-015 and all other required provisions of the Municipal Code of Chicago.

The grantee shall pay to the City of Chicago as compensation for the privilege #1113508 herein granted the sum of zero (\$.00) per annum in advance.


A 25% penalty will be added for payments received after due date.

The permit holder agrees to hold the City of Chicago harmless for any damage, relocation or replacement costs associated with damage, relocation or removal of private property caused by the City performing work in the public way.

Authority herein given and granted for a period of five (5) years from and after 02/11/2014.

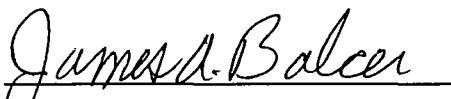Alderman 
James A. Balcer 11th Ward

CAMERA 20F 2

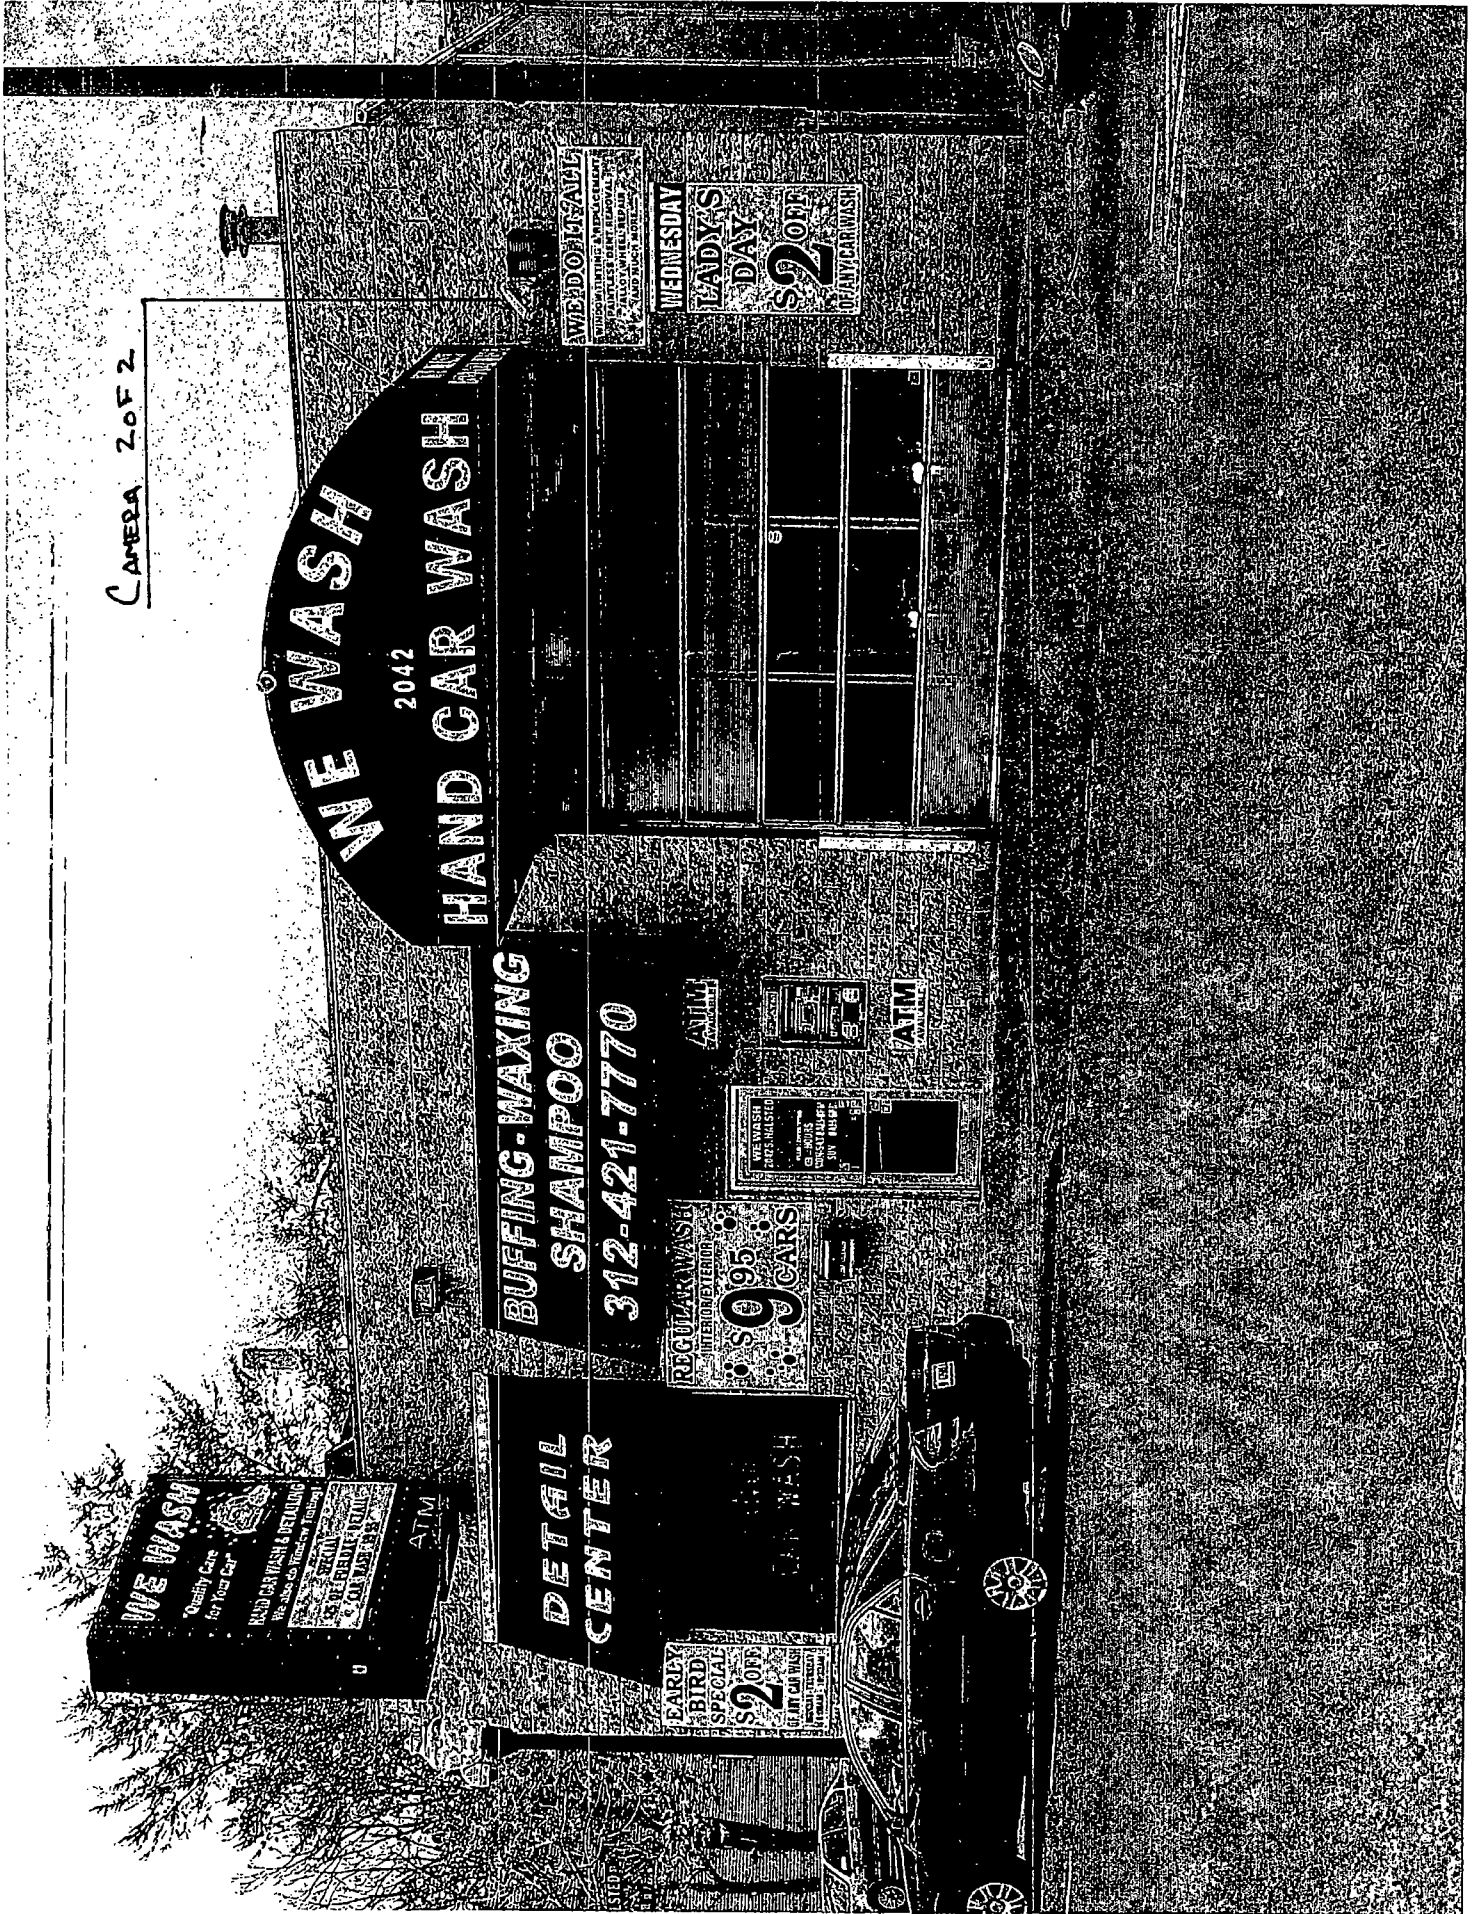

WE DO IT ALL
HAND WASH & DETERGENT WAX
WAX TO PROTECT YOUR PAINT
WAX TO PROTECT YOUR TIRE
WAX TO PROTECT YOUR TRUCK
WAX TO PROTECT YOUR SUV
WAX TO PROTECT YOUR VAN

WEDNESDAY
LADY'S DAY
\$2 OFF
ON ANY CAR WASH

BUFFING-WAXING
SHAMPOO
312-421-7770

REGULAR WASH
INTERIOR EXTERIOR
\$9.95
CARS

WEDNESDAY
BIRD SPECIAL
\$2 OFF
ON ANY CAR WASH

WE WASH
Quality Care
for Your Car
HAND WASH & DETERGENT WAX
WAX TO PROTECT YOUR PAINT
WAX TO PROTECT YOUR TIRE
WAX TO PROTECT YOUR TRUCK
WAX TO PROTECT YOUR SUV
WAX TO PROTECT YOUR VAN
ATM

DETAIL
CENTER
HAND WASH
ATM

WE WASH
HAND WASH & DETERGENT WAX
WAX TO PROTECT YOUR PAINT
WAX TO PROTECT YOUR TIRE
WAX TO PROTECT YOUR TRUCK
WAX TO PROTECT YOUR SUV
WAX TO PROTECT YOUR VAN
ATM



06/25/2014

Alderman **James A. Balcer**
Ward # **11**
City of Chicago
City Hall, Room **203**
121 North LaSalle Street
Chicago, Illinois 60602

Re: An ordinance to use and maintain a portion of the public right-of-way for **two (2) security camera(s)** for **WE WASH CAR WASH INC**, adjacent to the premises known as **2042 S. Halsted St.**

Dear Alderman **James A. Balcer**:

The applicant referenced above has requested the use of the public right-of-way for a **security camera(s)**. An ordinance has been prepared by the Department of Business Affairs and Consumer Protection – Small Business Center - Public Way Use Unit for presentation to the City Council. Because this request was made for properties located in your ward, as approved by you as per the attached, I respectfully request that you introduce the attached ordinance at the next City Council meeting.

If you have any questions regarding this ordinance, please contact Anthony Bertuca at (312) 744-5506.

Department of Business Affairs and Consumer Protection



City of Chicago



O2014-5383

Office of the City Clerk

Document Tracking Sheet

Meeting Date: 6/25/2014

Sponsor(s): Burke (14)

Type: Ordinance

Title: Grant(s) of privilege in public way for 43rd & Pulaski
Currency

Committee(s) Assignment: Committee on Transportation and Public Way

ORDINANCE
43RD & PULASKI CURRENCY
Acct. No. 292336 - 2
Permit No. 1113150

Be It Ordained by the City Council of the City of Chicago:

SECTION 1. Permission and authority are hereby given and granted to 43RD & PULASKI CURRENCY, upon the terms and subject to the conditions of this ordinance to maintain and use one (1) sign(s) projecting over the public right-of-way attached to its premises known as 4300 S. Pulaski Rd..

Said sign structure(s) measures as follows; along S. PULASKI RD.:
One (1) at eight (8) feet in length, twelve (12) feet in height and twelve (12) feet above grade level.

The location of said privilege shall be as shown on prints kept on file with the Department of Business Affairs and Consumer Protection and the Office of the City Clerk

Said privilege shall be constructed in accordance with plans and specifications approved by the Department of Transportation (Division of Project Development) and Zoning Department- Signs.

This grant of privilege in the public way shall be subject to the provisions of Section 10-28-015 and all other required provisions of the Municipal Code of Chicago.


The grantee shall pay to the City of Chicago as compensation for the privilege #1113150 herein granted the sum of three hundred (\$300.00) per annum in advance.

A 25% penalty will be added for payments received after due date



The permit holder agrees to hold the City of Chicago harmless for any damage, relocation or replacement costs associated with damage, relocation or removal of private property caused by the City performing work in the public way.

Authority herein given and granted for a period of five (5) years from and after 01/13/2014.

Alderman

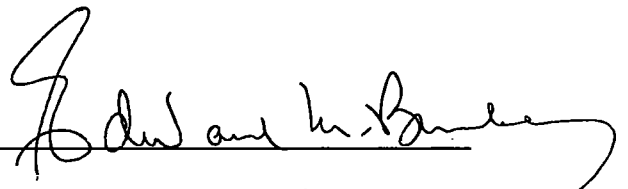

Edward M. Burke 14th Ward

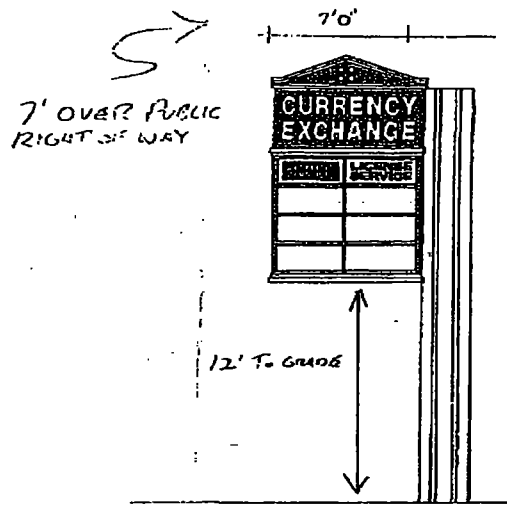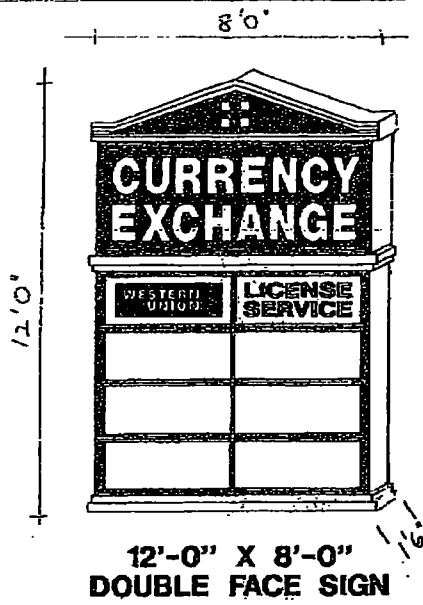

12'-0" X 8'-0"
DOUBLE FACE SIGN

| BEST NEON SIGN CO. | |
|-----------------------------|-----------------------|
| SCALE NO | SCALE SK. NO. PULASKI |
| CUSTOMER CURRENCY EXCHANGE | |
| JOB ADDRESS 4300 S. PULASKI | |
| CITY CHICAGO | STATE IL |
| ARTIST | DATE |
| SALES APPROVED | DATE |
| CUSTOMER APPROVAL: | |

By signing the approval box on this sheet, I understand that I am accepting all aspects of this drawing. This includes artwork, specifications, dimensions, spelling and any other representations herein. I also understand that color reproductions on this sheet are approximate, and may not match manufactured product exactly.

02/25/2014 8:56AM (GMT-06:00)

02/25/2014 05:56:43 Pulaski Currency

(FAX) 773 247 4455

P.003/004



06/25/2014

Alderman Edward M. Burke
Ward # 14
City of Chicago
City Hall, Room 302
121 North LaSalle Street
Chicago, Illinois 60602

Re: An ordinance to use and maintain a portion of the public right-of-way for **one (1) sign(s)** for **43RD & PULASKI CURRENCY**, adjacent to the premises known as **4300 S. Pulaski Rd.**

Dear **Alderman Edward M. Burke**:

The applicant referenced above has requested the use of the public right-of-way for a **sign(s)**. An ordinance has been prepared by the Department of Business Affairs and Consumer Protection – Small Business Center - Public Way Use Unit for presentation to the City Council. Because this request was made for properties located in your ward, as approved by you as per the attached, I respectfully request that you introduce the attached ordinance at the next City Council meeting.

If you have any questions regarding this ordinance, please contact Anthony Bertuca at (312) 744-5506.

Department of Business Affairs and Consumer Protection



City of Chicago



O2014-5385

Office of the City Clerk

Document Tracking Sheet

Meeting Date: 6/25/2014
Sponsor(s): Foulkes (15)
Type: Ordinance
Title: Grant(s) of privilege in public way for S&S Motors
Committee(s) Assignment: Committee on Transportation and Public Way

ORDINANCE
S&S MOTORS
Acct. No. 354016 - 1
Permit No. 1113194

Be It Ordained by the City Council of the City of Chicago:

SECTION 1. Permission and authority are hereby given and granted to S&S MOTORS, upon the terms and subject to the conditions of this ordinance to maintain and use one (1) sign(s) projecting over the public right-of-way attached to its premises known as 6959 S. Western Ave..

Said sign structure(s) measures as follows; along S. Western Avenue:
One (1) at eight (8) feet in length, four (4) feet in height and twelve (12) feet above grade level.

The location of said privilege shall be as shown on prints kept on file with the Department of Business Affairs and Consumer Protection and the Office of the City Clerk

Said privilege shall be constructed in accordance with plans and specifications approved by the Department of Transportation (Division of Project Development) and Zoning Department- Signs.

This grant of privilege in the public way shall be subject to the provisions of Section 10-28-015 and all other required provisions of the Municipal Code of Chicago.

The grantee shall pay to the City of Chicago as compensation for the privilege #1113194 herein granted the sum of three hundred (\$300.00) per annum in advance.

A 25% penalty will be added for payments received after due date

The permit holder agrees to hold the City of Chicago harmless for any damage, relocation or replacement costs associated with damage, relocation or removal of private property caused by the City performing work in the public way.

Authority herein given and granted for a period of five (5) years from and after Date of Passage.


Alderman 

Toni Foulkes 15th Ward

APPLICATION TO USE THE PUBLIC RIGHT OF WAY

EXAMPLE OF SIGN DRAWING

SIGN DRAWING
 PROPERTY LOCATION: 659 S WESTERN AVE.
 ORGANIZATION(S) NAME: _____

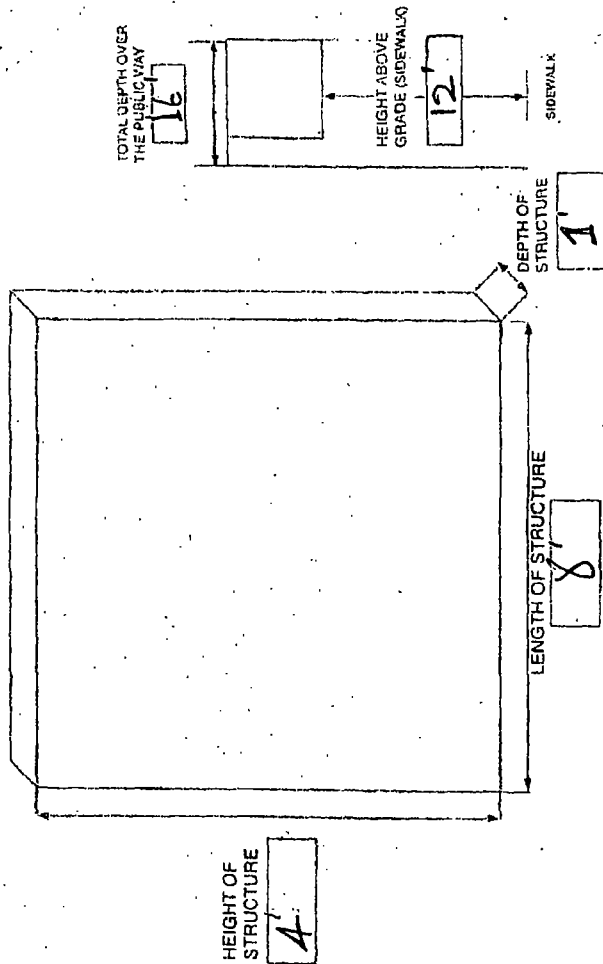



06/25/2014

Alderman **Toni Foulkes**
Ward # 15
City of Chicago
City Hall, Room 300
121 North LaSalle Street
Chicago, Illinois 60602

Re: An ordinance to use and maintain a portion of the public right-of-way for **one (1) sign(s)** for **S&S MOTORS**, adjacent to the premises known as ~~6059~~ **6559 S. Western Ave.**

Dear Alderman **Toni Foulkes**:

6559

The applicant referenced above has requested the use of the public right-of-way for a **sign(s)**. An ordinance has been prepared by the Department of Business Affairs and Consumer Protection – Small Business Center - Public Way Use Unit for presentation to the City Council. Because this request was made for properties located in your ward, as approved by you as per the attached, I respectfully request that you introduce the attached ordinance at the next City Council meeting.

If you have any questions regarding this ordinance, please contact Anthony Bertuca at (312) 744-5506.

Department of Business Affairs and Consumer Protection





City of Chicago



O2014-5387

Office of the City Clerk

Document Tracking Sheet

Meeting Date: 6/25/2014
Sponsor(s): Thompson (16)
Type: Ordinance
Title: Grant(s) of privilege in public way for K Food & Liquor
Committee(s) Assignment: Committee on Transportation and Public Way

ORDINANCE
K FOOD & LIQUOR
Acct. No. 348195 - 1
Permit No. 1113599

Be It Ordained by the City Council of the City of Chicago:

SECTION 1. Permission and authority are hereby given and granted to K FOOD & LIQUOR, upon the terms and subject to the conditions of this ordinance to maintain and use one (1) sign(s) projecting over the public right-of-way attached to its premises known as 1156 W. 63rd St..

Said sign structure(s) measures as follows; along W 63rd St:
One (1) at four (4) feet in length, six (6) feet in height and thirty (30) feet above grade level.

The location of said privilege shall be as shown on prints kept on file with the Department of Business Affairs and Consumer Protection and the Office of the City Clerk.

Said privilege shall be constructed in accordance with plans and specifications approved by the Department of Transportation (Division of Project Development) and Zoning Department - Signs.

This grant of privilege in the public way shall be subject to the provisions of Section 10-28-015 and all other required provisions of the Municipal Code of Chicago.

The grantee shall pay to the City of Chicago as compensation for the privilege #1113599 herein granted the sum of one hundred (\$100.00) per annum in advance.




A 25% penalty will be added for payments received after due date.

The permit holder agrees to hold the City of Chicago harmless for any damage, relocation or replacement costs associated with damage, relocation or removal of private property caused by the City performing work in the public way.

Authority herein given and granted for a period of five (5) years from and after Date of Passage.

Alderman 
Joann Thompson 16th Ward

1156 West 63rd Street
Five Appliances, INC

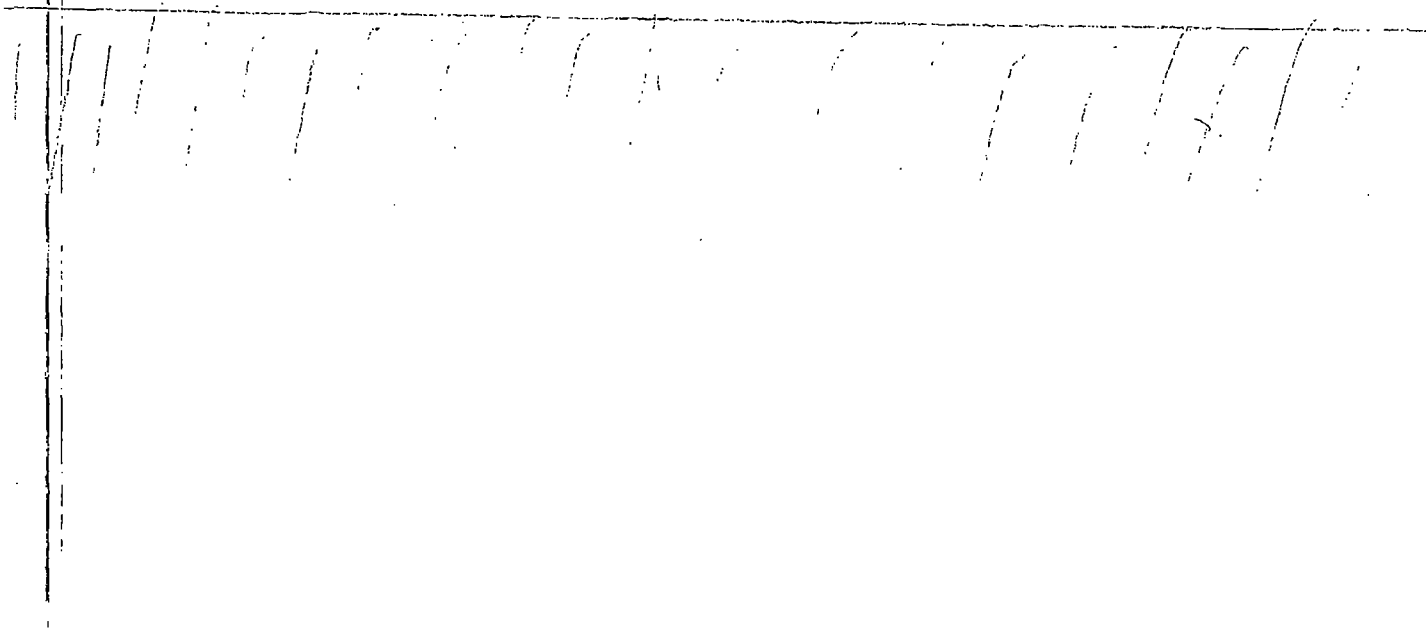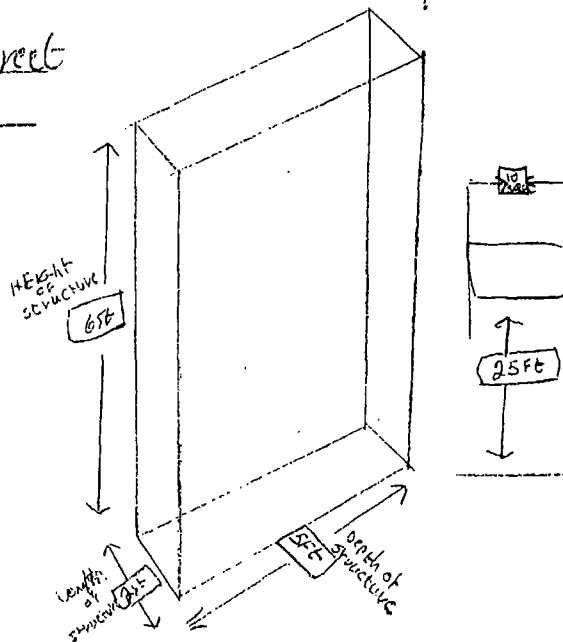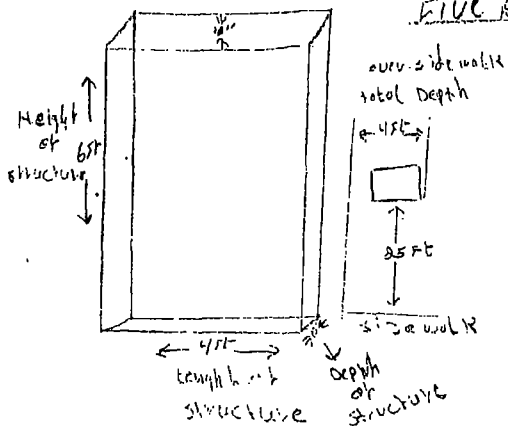

... ..



City of Chicago



O2014-5390

Office of the City Clerk

Document Tracking Sheet

Meeting Date: 6/25/2014

Sponsor(s): Thomas (17)

Type: Ordinance

Title: Grant(s) of privilege in public way for Four Season Barber Shop

Committee(s) Assignment: Committee on Transportation and Public Way

ORDINANCE
FOUR SEASON BARBER SHOP
Acct. No. 24310 - 1
Permit No. 1113623

Be It Ordained by the City Council of the City of Chicago:

SECTION 1. Permission and authority are hereby given and granted to FOUR SEASON BARBER SHOP, upon the terms and subject to the conditions of this ordinance to maintain and use one (1) sign(s) projecting over the public right-of-way attached to its premises known as 1744 W. 79th St..

Said sign structure(s) measures as follows; along W. 79TH:
One (1) at four point three three (4.33) feet in length, three point one seven (3.17) feet in height and thirteen point two five (13.25) feet above grade level.

The location of said privilege shall be as shown on prints kept on file with the Department of Business Affairs and Consumer Protection and the Office of the City Clerk.

Said privilege shall be constructed in accordance with plans and specifications approved by the Department of Transportation (Division of Project Development) and Zoning Department - Signs.


This grant of privilege in the public way shall be subject to the provisions of Section 10-28-015 and all other required provisions of the Municipal Code of Chicago.


The grantee shall pay to the City of Chicago as compensation for the privilege #1113623 herein granted the sum of one hundred (\$100.00) per annum in advance.

A 25% penalty will be added for payments received after due date.

The permit holder agrees to hold the City of Chicago harmless for any damage, relocation or replacement costs associated with damage, relocation or removal of private property caused by the City performing work in the public way.

Authority herein given and granted for a period of five (5) years from and after 05/13/2014.

Alderman 
Latasha R. Thomas 17th Ward

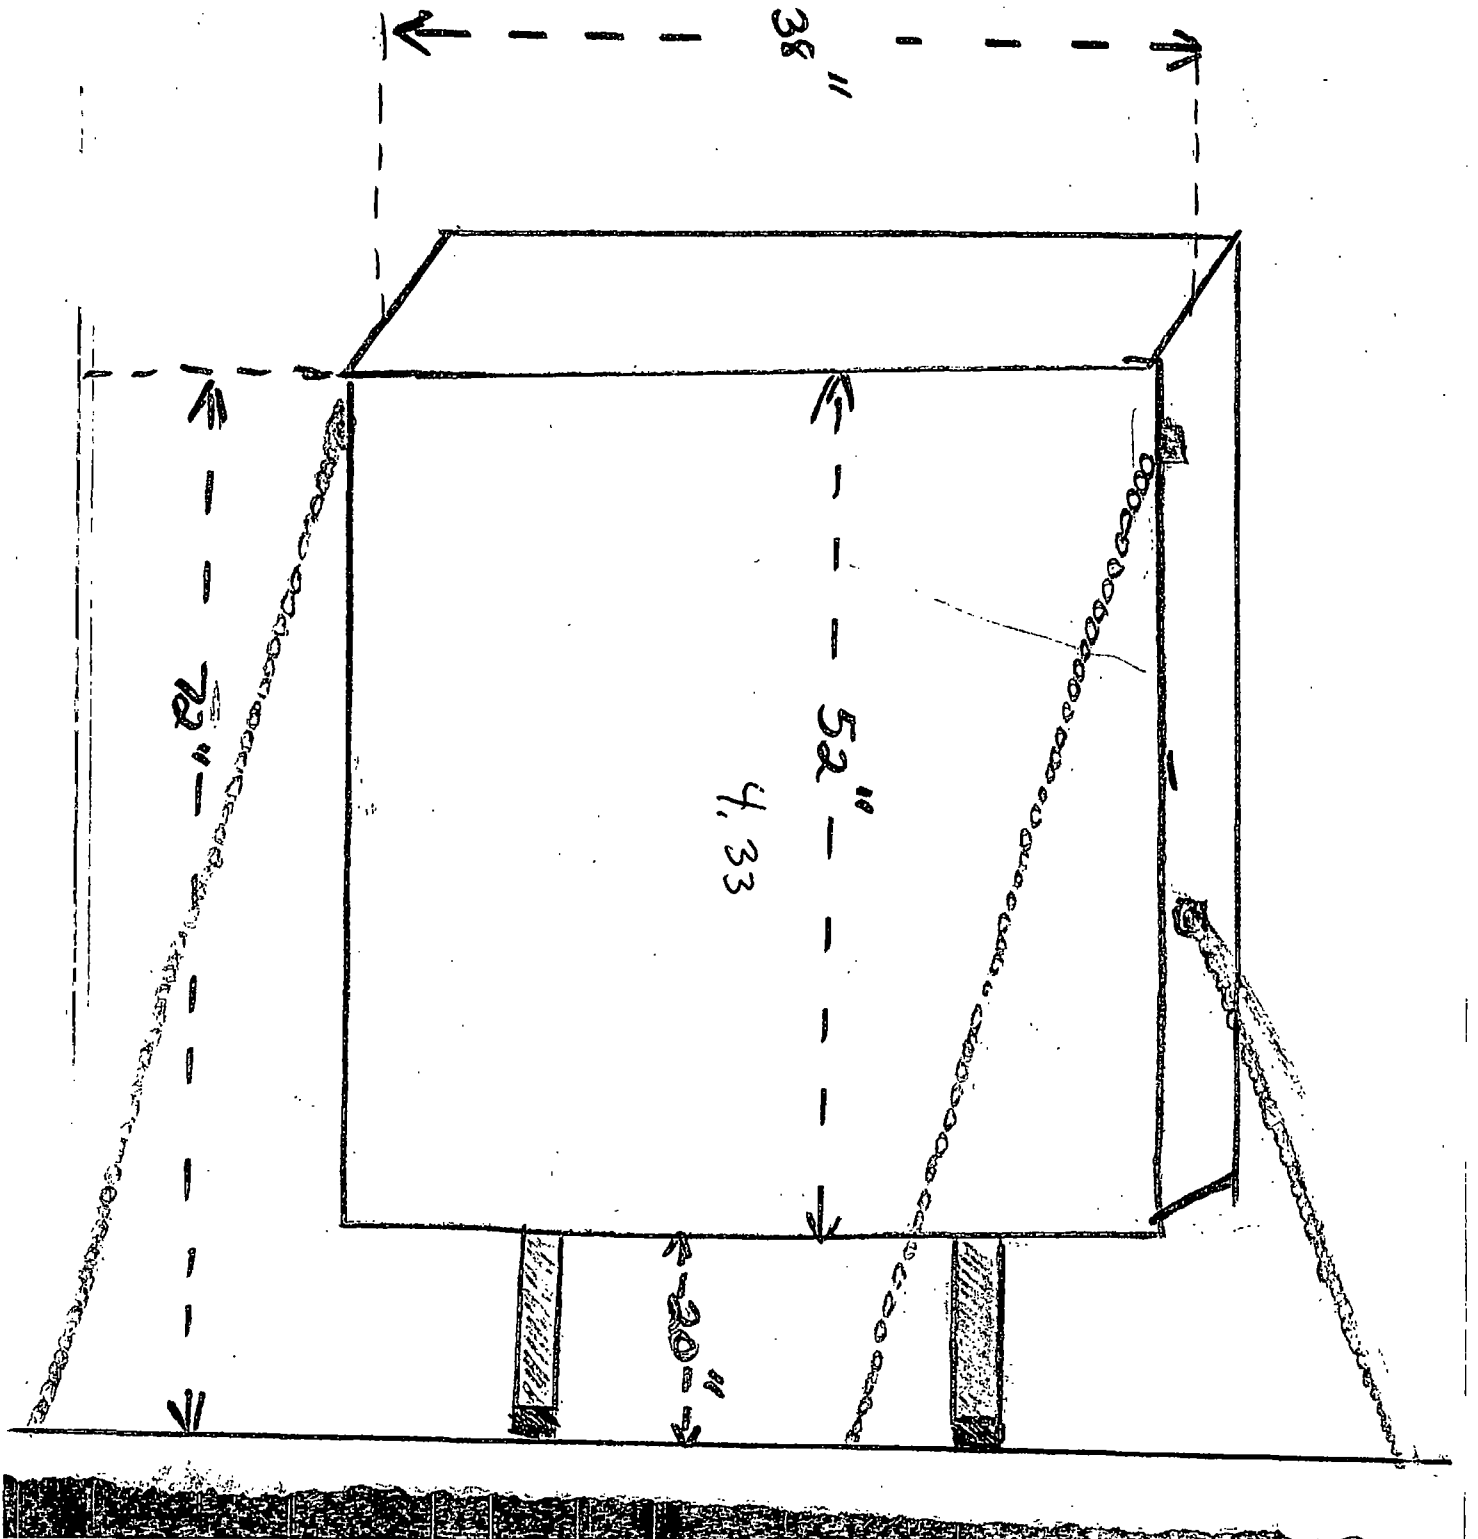



City of Chicago



O2014-5394

Office of the City Clerk

Document Tracking Sheet

Meeting Date: 6/25/2014

Sponsor(s): Thomas (17)

Type: Ordinance

Title: Grant(s) of privilege in public way for Harold's Chicken Shack

Committee(s) Assignment: Committee on Transportation and Public Way

ORDINANCE
HAROLD'S CHICKEN SHACK
Acct. No. 308754 - 1
Permit No. 1113176

Be It Ordained by the City Council of the City of Chicago:

SECTION 1. Permission and authority are hereby given and granted to HAROLD'S CHICKEN SHACK, upon the terms and subject to the conditions of this ordinance to maintain and use one (1) sign(s) projecting over the public right-of-way attached to its premises known as 7310 S. Halsted St..

Said sign structure(s) measures as follows; along S. HALSTED:
One (1) at eight (8) feet in length, five point zero eight (5.08) feet in height and fifteen point four two (15.42) feet above grade level.

The location of said privilege shall be as shown on prints kept on file with the Department of Business Affairs and Consumer Protection and the Office of the City Clerk

Said privilege shall be constructed in accordance with plans and specifications approved by the Department of Transportation (Division of Project Development) and Zoning Department- Signs.


This grant of privilege in the public way shall be subject to the provisions of Section 10-28-015 and all other required provisions of the Municipal Code of Chicago.

The grantee shall pay to the City of Chicago as compensation for the privilege #1113176 herein granted the sum of three hundred (\$300.00) per annum in advance.

A 25% penalty will be added for payments received after due date

The permit holder agrees to hold the City of Chicago harmless for any damage, relocation or replacement costs associated with damage, relocation or removal of private property caused by the City performing work in the public way.

Authority herein given and granted for a period of five (5) years from and after 06/11/2013.

Alderman /CA

Latasha R. Thomas 17th Ward





City of Chicago



O2014-5398

Office of the City Clerk

Document Tracking Sheet

| | |
|---------------------------------|------------------------------------------------------------------|
| Meeting Date: | 6/25/2014 |
| Sponsor(s): | Lane (18) |
| Type: | Ordinance |
| Title: | Grant(s) of privilege in public way for Growers Outlet Co., Inc. |
| Committee(s) Assignment: | Committee on Transportation and Public Way |

ORDINANCE
GROWERS OUTLET CO,INC.
Acct. No. 20617 - 1
Permit No. 1113434

Be It Ordained by the City Council of the City of Chicago:

SECTION 1. Permission and authority are hereby given and granted to GROWERS OUTLET CO,INC. , upon the terms and subject to the conditions of this ordinance to maintain and use, as now constructed, Occupation of Space for four (4) mobile carts on wheels, to display merchandise (flower, plants and garden products) on the public right-of-way adjacent to its premises known as 7757 S. Western Ave.. Mobile carts are placed on the public way only during business hours.

Said Occupation of Space (Mobile Carts) at S. Western Ave measure(s):
Four (4) at five point eight three (5.83) feet in length, and three (3) feet in width for a total of sixty-nine point nine six (69.96) square feet.

The location of said privilege shall be as shown on prints kept on file with the Department of Business Affairs and Consumer Protection and the Office of the City Clerk.

Said privilege shall be constructed in accordance with plans and specifications approved by the Department of Planning and Development, Department of Transportation (Division of Project Development), and Department of Transportation (Office of Underground Coordination).


This grant of privilege in the public way shall be subject to the provisions of Section 10-28-015 and all other required provisions of the Municipal Code of Chicago.

The grantee shall pay to the City of Chicago as compensation for the privilege #1113434 herein granted the sum of four hundred (\$400.00) per annum in advance.

A 25% penalty will be added for payments received after due date.

The permit holder agrees to hold the City of Chicago harmless for any damage, relocation or replacement costs associated with damage, relocation or removal of private property caused by the City performing work in the public way.

Authority herein given and granted for a period of five (5) years from and after 05/13/2014.

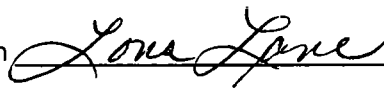
Alderman 
Lona Lane 18th Ward



Growers Outlet Co.
7757 S. Western Ave.
Chicago, IL 60620
Ph: 773-476-9279
Fx: 773-737-7562
Growersoutlet@comcast.net

SOUTH WESTERN AVE

78 STREET

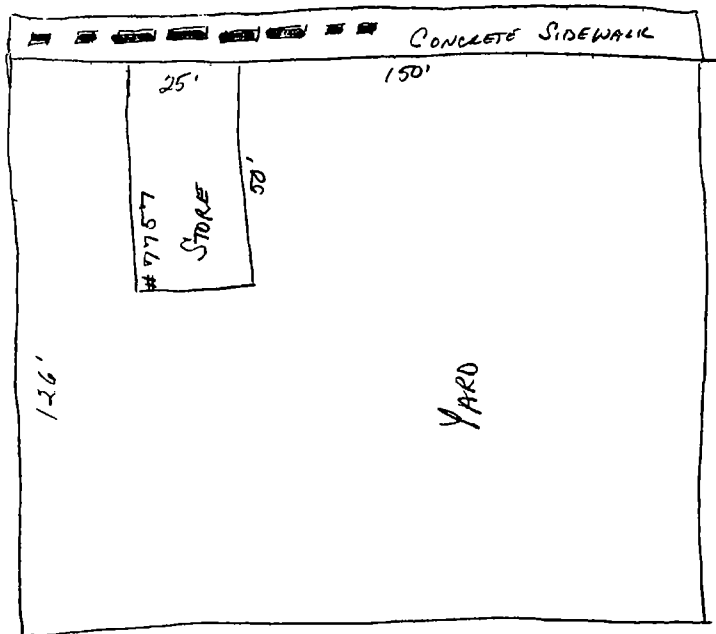

SMALL CART
48" X 32" X 36" X 46"

LARGE CART
70" X 36" X 23" X 41"



City of Chicago



O2014-5401

Office of the City Clerk

Document Tracking Sheet

| | |
|---------------------------------|----------------------------------------------------------|
| Meeting Date: | 6/25/2014 |
| Sponsor(s): | Lane (18) |
| Type: | Ordinance |
| Title: | Grant(s) of privilege in public way for Inn Zone Carwash |
| Committee(s) Assignment: | Committee on Transportation and Public Way |

ORDINANCE
INN ZONE CARWASH
Acct. No. 338452 - 1
Permit No. 1113334

Be It Ordained by the City Council of the City of Chicago:

SECTION 1. Permission and authority are hereby given and granted to INN ZONE CARWASH, upon the terms and subject to the conditions of this ordinance to maintain and use one (1) sign(s) projecting over the public right-of-way attached to its premises known as 2310 W. 79th St..

Said sign structure(s) measures as follows; along W. 79TH ST:

One (1) at seven (7) feet in length, five (5) feet in height and thirteen point one seven (13.17) feet above grade level.

The location of said privilege shall be as shown on prints kept on file with the Department of Business Affairs and Consumer Protection and the Office of the City Clerk.

Said privilege shall be constructed in accordance with plans and specifications approved by the Department of Transportation (Division of Project Development) and Zoning Department - Signs.

This grant of privilege in the public way shall be subject to the provisions of Section 10-28-015 and all other required provisions of the Municipal Code of Chicago.

The grantee shall pay to the City of Chicago as compensation for the privilege #1113334 herein granted the sum of three hundred (\$300.00) per annum in advance.

A 25% penalty will be added for payments received after due date.

The permit holder agrees to hold the City of Chicago harmless for any damage, relocation or replacement costs associated with damage, relocation or removal of private property caused by the City performing work in the public way.

Authority herein given and granted for a period of five (5) years from and after 04/22/2014.

Alderman 
Lona Lane 18th Ward

Property Characteristics

2014 Tax Year Property Information



20303130320000 03/11/2007

| Description | Value |
|---------------------------------|--------------------|
| PIN: | 20-30-313-032-0000 |
| Address: | 2310 W 79th St |
| City: | Chicago |
| Township: | Lake |
| Property Classification: | 5-17 |
| Square Footage: | 3,125 (Land) |
| NBHD: | 212 |
| Taxcode: | 72057 |



City of Chicago



O2014-5405

Office of the City Clerk

Document Tracking Sheet

| | |
|---------------------------------|------------------------------------------------------------------------------------------------|
| Meeting Date: | 6/25/2014 |
| Sponsor(s): | O'Shea (19) |
| Type: | Ordinance |
| Title: | Grant(s) of privilege in public way for Athletic & Therapeutic Institute of Chicago at Beverly |
| Committee(s) Assignment: | Committee on Transportation and Public Way |

ORDINANCE
ATHLETIC & THERAPEUTIC INSTITUTE OF CHICAGO AT BEVERLY
Acct. No. 285488 - 5
Permit No. 1112690

Be It Ordained by the City Council of the City of Chicago:

SECTION 1. Permission and authority are hereby given and granted to ATHLETIC & THERAPEUTIC INSTITUTE OF CHICAGO AT BEVERLY, upon the terms and subject to the conditions of this ordinance to maintain and use one (1) sign(s) projecting over the public right-of-way attached to its premises known as 9645 S. Western Ave..

Said sign structure(s) measures as follows; along S. Western Avenue:
One (1) at twenty-three (23) feet in length, two point five eight (2.58) feet in height and eleven (11) feet above grade level.

The location of said privilege shall be as shown on prints kept on file with the Department of Business Affairs and Consumer Protection and the Office of the City Clerk

Said privilege shall be constructed in accordance with plans and specifications approved by the Department of Transportation (Division of Project Development) and Zoning Department- Signs.


This grant of privilege in the public way shall be subject to the provisions of Section 10-28-015 and all other required provisions of the Municipal Code of Chicago.

The grantee shall pay to the City of Chicago as compensation for the privilege #1112690 herein granted the sum of three hundred (\$300.00) per annum in advance.

A 25% penalty will be added for payments received after due date

The permit holder agrees to hold the City of Chicago harmless for any damage, relocation or replacement costs associated with damage, relocation or removal of private property caused by the City performing work in the public way.

Authority herein given and granted for a period of five (5) years from and after Date of Passage.

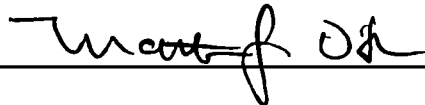Alderman 
Matthew J. O'Shea 19th Ward

© Aurora Sign Co., Inc. 2014



AURORA SIGN CO.



INDIVIDUAL ILLUMINATED LETTERS WITH BACKER ON RACEWAY


FABRICATE AND INSTALL LETTERS OF ALUMINUM AND ACRYLIC.
 FACES TO BE WHITE ACRYLIC. LOGO TO HAVE COPY-APPLIED FIRST SURFACE.
 TRIMCAP TO BE BLACK. RETURNS TO BE BLACK.
 BACKER TO BE BLACK.
 RACEWAY TO BE PAINTED TO MATCH WALL.
 ALL EXPOSED METAL SURFACES TO BE COATED WITH ACRYLIC POLYURETHANE.
 INTERNAL ILLUMINATION TO BE WHITE LEDS.
 SCALE - 3/8" = 1'

SIGN TO BE UL LISTED

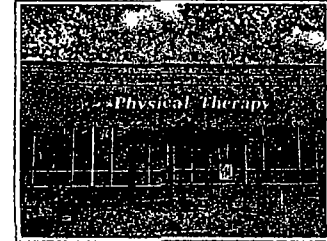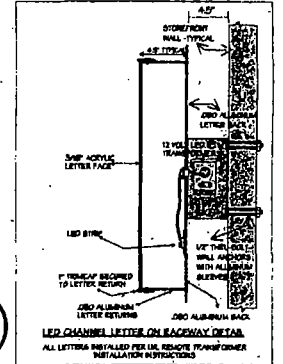

INSTALLATION INSTRUCTIONS

REMOVE EXISTING SIGN AND DISPOSE.
 CENTER SIGN IN SAME AREA AS SHOWN.
 CONNECT TO ELECTRICAL SERVICE TO BE PROVIDED BY OTHERS PRIOR TO INSTALL.

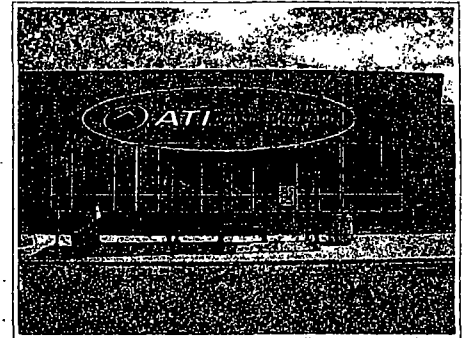

| | | | | | |
|------------------------------------------------------------------------------------|-------------------------------------------|------------------------------------|-----------------------------------------------------------------|-------|------------|
| 1100 Route 34
Aurora, Illinois 60504
630 898 5900 office
630 898 6091 fax | Prepared For: ATI PHYSICAL THERAPY | Address: 9645 S WESTERN AVE | Draw: 214050 Sheet: 2 Design Date: 2/14/14 | Rev A | Submittal: |
| | Location Name: DEVERLY | City/State: CHICAGO, IL | Rev 1 | Rev 2 | Order: |
| | | | Rev 3 | Rev 4 | Name: |

NOTE: THIS DRAWING IS THE PROPERTY OF AURORA SIGN CO. IT IS NOT TO BE REPRODUCED, COPIED, OR EXHIBITED IN ANY MANNER WITHOUT WRITTEN CONSENT FROM AURORA SIGN CO. CHARGES OF UP TO \$200.00 WILL BE ASSESSED FOR ANY MIS-USE OF THESE DRAWINGS.



Department of Business Affairs and Consumer Protection
Small Business Center- Public Way Use Unit
City Hall- 121 N. LaSalle Street Room 800 • Chicago, IL 60602
(312)-74-GOBIZ (312-744-6249) • (312) 744-1944 (TTY)
<http://www.cityofchicago.org/bacp>

06/25/2014

Alderman **Matthew J. O'Shea**
Ward # 19
City of Chicago
City Hall, Room 300
121 North LaSalle Street
Chicago, Illinois 60602

Re: An ordinance to use and maintain a portion of the public right-of-way for **one (1) sign(s)** for
ATHLETIC & THERAPEUTIC INSTITUTE OF CHICAGO AT BEVERLY, adjacent to the
premises known as **9645 S. Western Ave.**

Dear Alderman **Matthew J. O'Shea**:

The applicant referenced above has requested the use of the public right-of-way for a **sign(s)**. An ordinance has been prepared by the Department of Business Affairs and Consumer Protection – Small Business Center - Public Way Use Unit for presentation to the City Council. Because this request was made for properties located in your ward, as approved by you as per the attached, I respectfully request that you introduce the attached ordinance at the next City Council meeting.

If you have any questions regarding this ordinance, please contact Anthony Bertuca at (312) 744-5506.

Department of Business Affairs and Consumer Protection



City of Chicago



O2014-5407

Office of the City Clerk
Document Tracking Sheet

| | |
|---------------------------------|---------------------------------------------------------------|
| Meeting Date: | 6/25/2014 |
| Sponsor(s): | O'Shea (19) |
| Type: | Ordinance |
| Title: | Grant(s) of privilege in public way for Chicago Park District |
| Committee(s) Assignment: | Committee on Transportation and Public Way |

ORDINANCE
CHICAGO PARK DISTRICT
Acct. No. 17339 - 53
Permit No. 1113363

Be It Ordained by the City Council of the City of Chicago:

SECTION 1. Permission and authority are hereby given and granted to CHICAGO PARK DISTRICT, upon the terms and subject to the conditions of this ordinance to construct, install, maintain and use a portion of the public right-of-way to create a cohesive development site for a new facility adjacent to its premises known as 11505 S. Western Ave..

Said Occupation of Space at S. Western Avenue and West 115th Street measure: (East of South Western Avenue)

One (1) at two hundred twenty-five (225) feet in length, and eighty (80) feet in width for a total of eighteen thousand (18000) square feet.

The location of said privilege shall be as shown on prints kept on file with the Department of Business Affairs and Consumer Protection and the Office of the City Clerk.

Said privilege shall be constructed in accordance with plans and specifications approved by the Department of Planning and Development, Department of Transportation (Division of Project Development), and Department of Transportation (Office of Underground Coordination).


This grant of privilege in the public way shall be subject to the provisions of Section 10-28-015 and all other required provisions of the Municipal Code of Chicago.

The grantee shall pay to the City of Chicago as compensation for the privilege #1113363 herein granted the sum of nine thousand seven hundred ninety-two (\$9,792.00) per annum in advance.

A 25% penalty will be added for payments received after due date.

The permit holder agrees to hold the City of Chicago harmless for any damage, relocation or replacement costs associated with damage, relocation or removal of private property caused by the City performing work in the public way.

Authority herein given and granted for a period of five (5) years from and after Date of Passage.

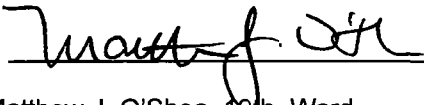Alderman 
Matthew J. O'Shea 19th Ward

EXISTING ELECTRICAL AND TELEPHONE LINES OVERHEAD TO REMAIN

NEW CONSTRUCTION OVER PUBLIC RIGHT OF WAY: NEW ASPHALT AND CONCRETE PAVING AND LANDSCAPE ISLAND

115TH STREET

MORGAN



223 West Jackson Street, Suite 1200
Chicago, IL 60604
Phone: 312.253.5400 Fax: 312.253.9407

MORGAN PARK SPORTS CENTER
For CHICAGO PARK DISTRICT

AS 1152 S WESTERN AVE. CHICAGO, IL 60605

DATE: 09/26/11
ISSUE FOR: DATE

GRANT OF PRIVILEGE SITE SKETCH

WESTERN AVENUE

PROPERTY LINE
AREA OF PUBLIC WAY
BEING CROSSED

AREA OF PUBLIC WAY BEING CROSSED
SK1.00



Department of Business Affairs and Consumer Protection
Small Business Center- Public Way Use Unit
City Hall- 121 N LaSalle Street Room 800 • Chicago, IL 60602
(312)-74-GOBIZ (312-744-6249) • (312) 744-1944 (TTY)
<http://www.cityofchicago.org/bacp>

06/25/2014

Alderman **Matthew J. O'Shea**
Ward # 19
City of Chicago
City Hall, Room 300
121 North LaSalle Street
Chicago, Illinois 60602

Re: An ordinance to use and maintain a portion of the public right-of-way for **occupation of space(s)** for **CHICAGO PARK DISTRICT**, adjacent to the premises known as **11505 S. Western Ave.**

Dear Alderman **Matthew J. O'Shea**:

The applicant referenced above has requested the use of the public right-of-way for a **occupation of space(s)**. An ordinance has been prepared by the Department of Business Affairs and Consumer Protection – Small Business Center - Public Way Use Unit for presentation to the City Council. Because this request was made for properties located in your ward, as approved by you as per the attached, I respectfully request that you introduce the attached ordinance at the next City Council meeting.

If you have any questions regarding this ordinance, please contact Anthony Bertuca at (312) 744-5506.

Department of Business Affairs and Consumer Protection



City of Chicago



O2014-5410

Office of the City Clerk

Document Tracking Sheet

| | |
|---------------------------------|--------------------------------------------------------------------|
| Meeting Date: | 6/25/2014 |
| Sponsor(s): | O'Shea (19) |
| Type: | Ordinance |
| Title: | Grant(s) of privilege in public way for Midas Auto Service Experts |
| Committee(s) Assignment: | Committee on Transportation and Public Way |

ORDINANCE
MIDAS AUTO SERVICE EXPERTS
Acct. No. 21624 - 6
Permit No. 1113657

Be It Ordained by the City Council of the City of Chicago:

SECTION 1. Permission and authority are hereby given and granted to MIDAS AUTO SERVICE EXPERTS, upon the terms and subject to the conditions of this ordinance to maintain and use one (1) sign(s) projecting over the public right-of-way attached to its premises known as 10200 S. Western Ave..

Said sign structure(s) measures as follows; along S. Western Avenue:
One (1) at six (6) feet in length, three (3) feet in height and sixty (60) feet above grade level.

The location of said privilege shall be as shown on prints kept on file with the Department of Business Affairs and Consumer Protection and the Office of the City Clerk.

Said privilege shall be constructed in accordance with plans and specifications approved by the Department of Transportation (Division of Project Development) and Zoning Department - Signs.

This grant of privilege in the public way shall be subject to the provisions of Section 10-28-015 and all other required provisions of the Municipal Code of Chicago.


The grantee shall pay to the City of Chicago as compensation for the privilege #1113657 herein granted the sum of one hundred (\$100.00) per annum in advance.

A 25% penalty will be added for payments received after due date.

The permit holder agrees to hold the City of Chicago harmless for any damage, relocation or replacement costs associated with damage, relocation or removal of private property caused by the City performing work in the public way.

Authority herein given and granted for a period of five (5) years from and after 05/13/2014.

Alderman 
Matthew J. O'Shea 19th Ward

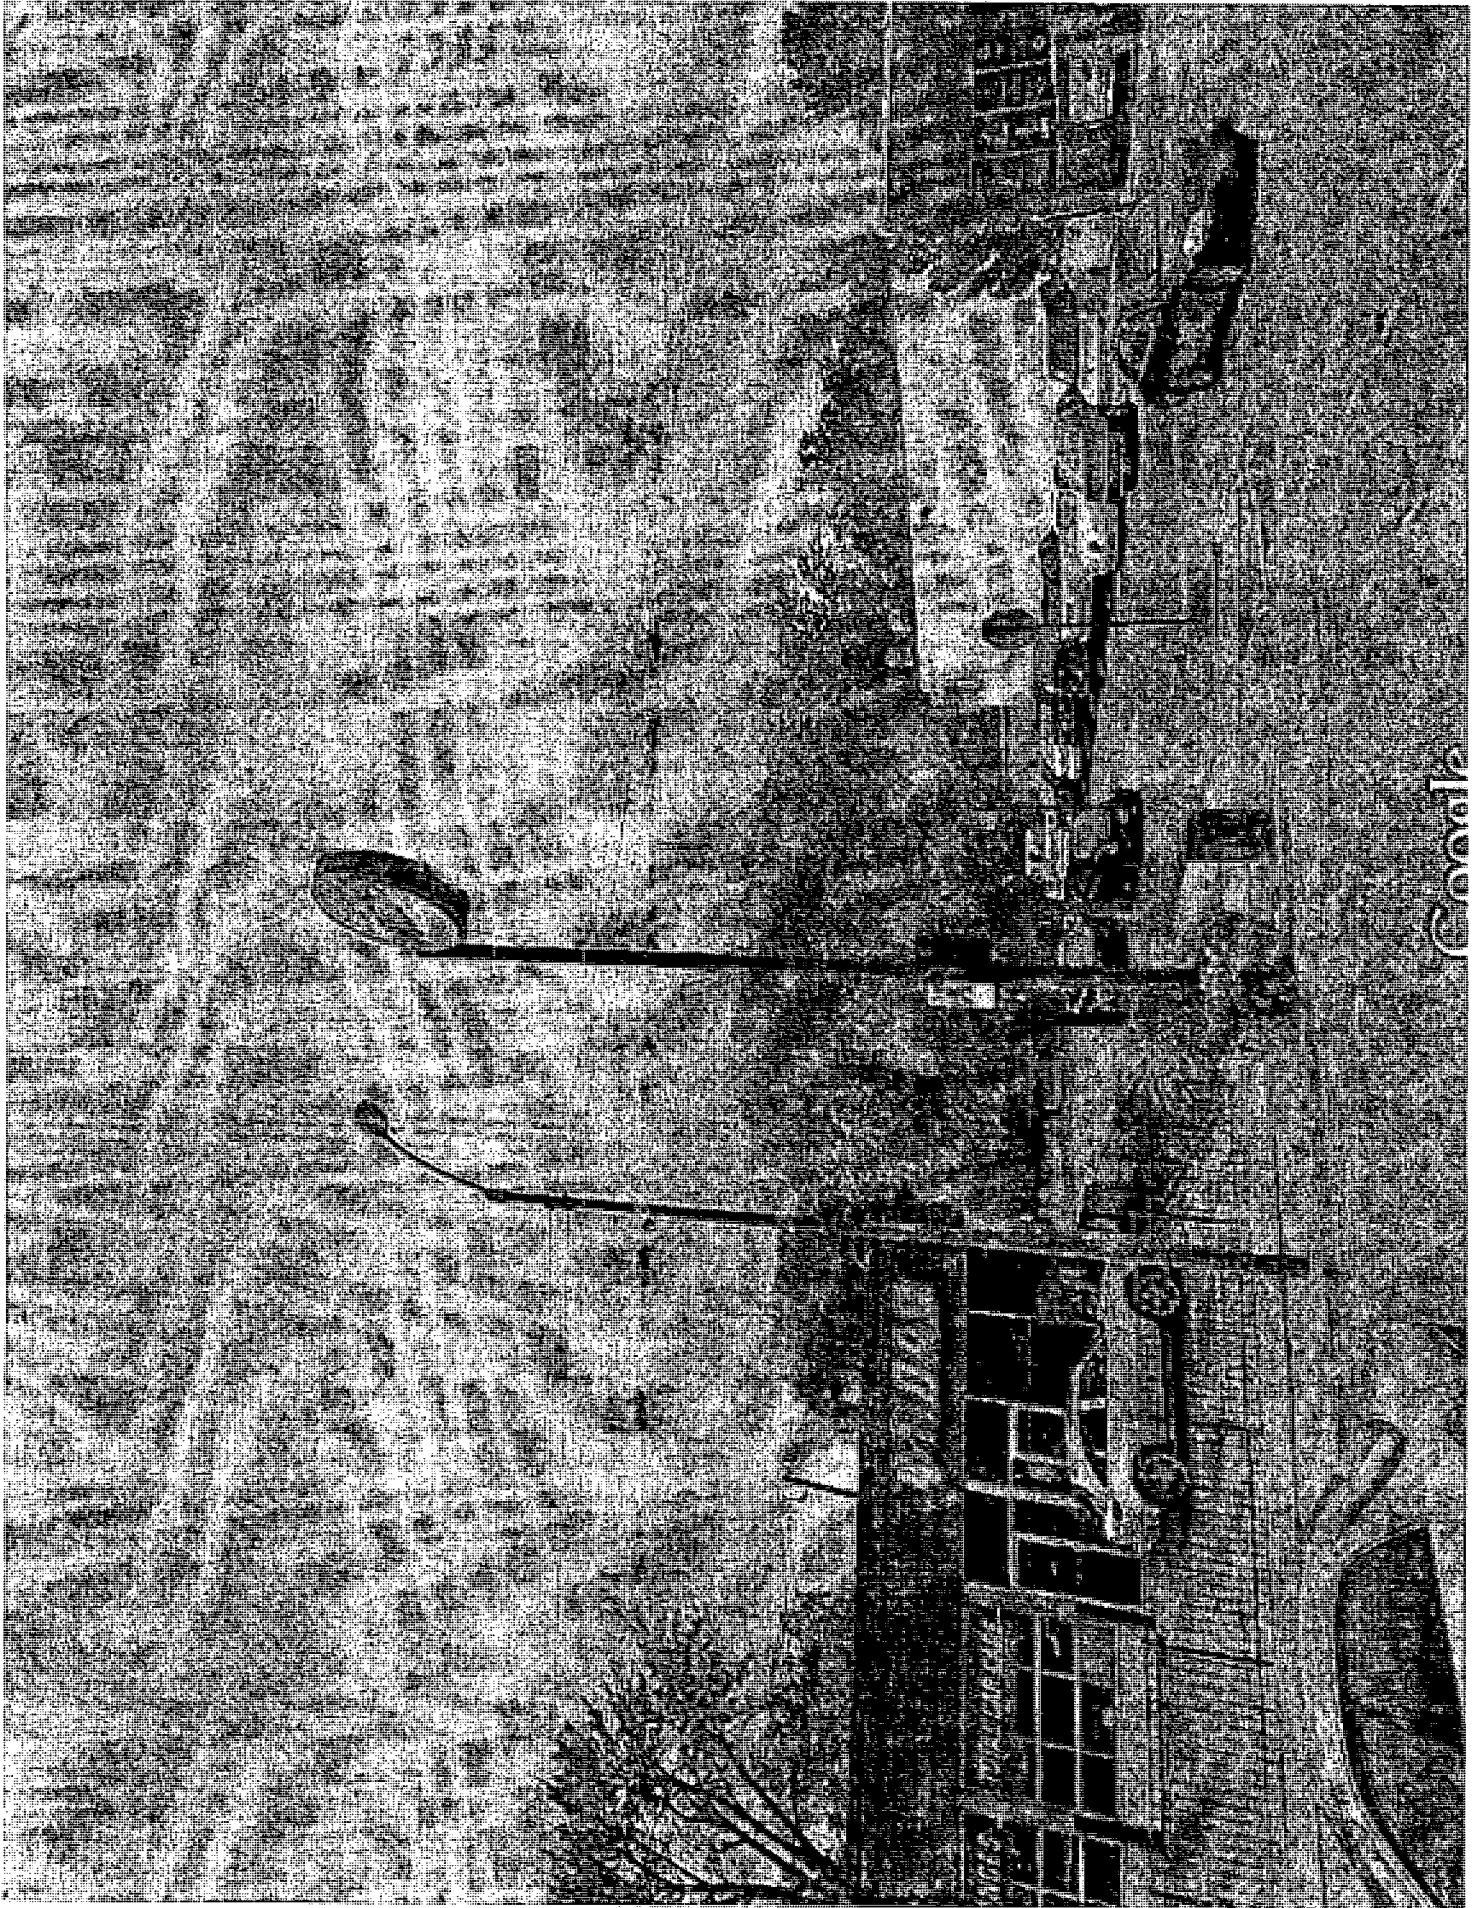



06/25/2014

Alderman **Matthew J. O'Shea**
Ward # **19**
City of Chicago
City Hall, Room **300**
121 North LaSalle Street
Chicago, Illinois 60602

Re: An ordinance to use and maintain a portion of the public right-of-way for **one (1) sign(s)** for **MIDAS AUTO SERVICE EXPERTS**, adjacent to the premises known as **10200 S. Western Ave.**.

Dear Alderman **Matthew J. O'Shea**:

The applicant referenced above has requested the use of the public right-of-way for a **sign(s)**. An ordinance has been prepared by the Department of Business Affairs and Consumer Protection -- Small Business Center - Public Way Use Unit for presentation to the City Council. Because this request was made for properties located in your ward, as approved by you as per the attached, I respectfully request that you introduce the attached ordinance at the next City Council meeting.

If you have any questions regarding this ordinance, please contact Anthony Bertuca at (312) 744-5506.

Department of Business Affairs and Consumer Protection



City of Chicago



O2014-5417

Office of the City Clerk

Document Tracking Sheet

| | |
|---------------------------------|-------------------------------------------------------|
| Meeting Date: | 6/25/2014 |
| Sponsor(s): | O'Shea (19) |
| Type: | Ordinance |
| Title: | Grant(s) of privilege in public way for Shop 147, The |
| Committee(s) Assignment: | Committee on Transportation and Public Way |

ORDINANCE
THE SHOP 147
Acct. No. 384149 - 1
Permit No. 1112011

Be It Ordained by the City Council of the City of Chicago:

SECTION 1. Permission and authority are hereby given and granted to THE SHOP 147, upon the terms and subject to the conditions of this ordinance to maintain and use one (1) sign(s) projecting over the public right-of-way attached to its premises known as 2321 W. 95th St..

Said sign structure(s) measures as follows; along W 95th St:
One (1) at sixteen (16) feet in length, two point five (2.5) feet in height and twelve (12) feet above grade level.

The location of said privilege shall be as shown on prints kept on file with the Department of Business Affairs and Consumer Protection and the Office of the City Clerk.

Said privilege shall be constructed in accordance with plans and specifications approved by the Department of Transportation (Division of Project Development) and Zoning Department - Signs.


This grant of privilege in the public way shall be subject to the provisions of Section 10-28-015 and all other required provisions of the Municipal Code of Chicago.

The grantee shall pay to the City of Chicago as compensation for the privilege #1112011 herein granted the sum of three hundred (\$300.00) per annum in advance.

A 25% penalty will be added for payments received after due date.

The permit holder agrees to hold the City of Chicago harmless for any damage, relocation or replacement costs associated with damage, relocation or removal of private property caused by the City performing work in the public way.



Authority herein given and granted for a period of five (5) years from and after Date of Passage.

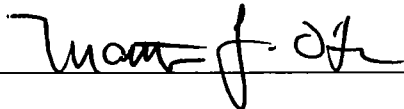Alderman 
Matthew J. O'Shea 19th Ward

The Shop 147
2321 W. 95 th. St.
Chicago Illinois 60643
Haney Jouden
504.915.8112

ED Signs
 Graphic Solutions For The Sign Industry
 Contact us today for your free Estimate. "If you can't come to us, we will come to you!"
 Ph. (773) 436-5764 Fax. (773) 436-5770
 edsigns@abcglobal.net

TOP VIEW

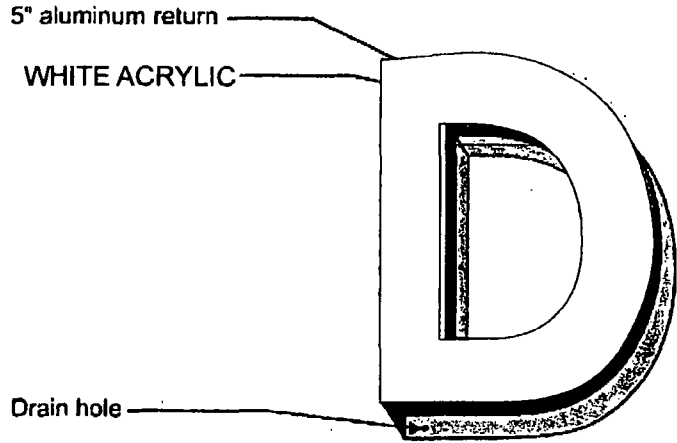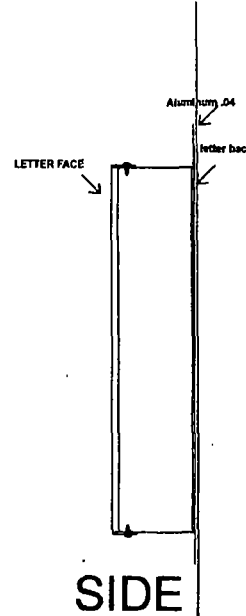

General Specifications

| | |
|-----------------|--------------------------------|
| Sign Type: | Channel letter |
| Illumination: | NOT Internally Illuminated LED |
| Retainer Size: | 4" |
| Retainer Color: | Black |
| Retainer Gauge: | 0.040 Aluminum return |
| Face color: | Acrylic 3/16" (white) |
| Vinyl Graphics | white |
| | .0125"x 3/4" Black trim |
| | |
| | |



06/25/2014

Alderman **Matthew J. O'Shea**
Ward # **19**
City of Chicago
City Hall, Room **300**
121 North LaSalle Street
Chicago, Illinois 60602

Re: An ordinance to use and maintain a portion of the public right-of-way for **one (1) sign(s)** for **THE SHOP 147**, adjacent to the premises known as **2321 W. 95th St.**.

Dear Alderman **Matthew J. O'Shea**:

The applicant referenced above has requested the use of the public right-of-way for a **sign(s)**. An ordinance has been prepared by the Department of Business Affairs and Consumer Protection – Small Business Center - Public Way Use Unit for presentation to the City Council. Because this request was made for properties located in your ward, as approved by you as per the attached, I respectfully request that you introduce the attached ordinance at the next City Council meeting.

If you have any questions regarding this ordinance, please contact Anthony Bertuca at (312) 744-5506.

Department of Business Affairs and Consumer Protection



City of Chicago



O2014-5422

Office of the City Clerk
Document Tracking Sheet

| | |
|---------------------------------|--------------------------------------------------------|
| Meeting Date: | 6/25/2014 |
| Sponsor(s): | O'Shea (19) |
| Type: | Ordinance |
| Title: | Grant(s) of privilege in public way for Wiseguys Pizza |
| Committee(s) Assignment: | Committee on Transportation and Public Way |

ORDINANCE
WISEGUYS PIZZA
Acct. No. 329658 - 1
Permit No. 1113316

Be It Ordained by the City Council of the City of Chicago:

SECTION 1. Permission and authority are hereby given and granted to WISEGUYS PIZZA, upon the terms and subject to the conditions of this ordinance to maintain and use one (1) sign(s) projecting over the public right-of-way attached to its premises known as 3822 W. 111th St..

Said sign structure(s) measures as follows; along W. 111th Street:
One (1) at five (5) feet in length, four (4) feet in height and ten (10) feet above grade level.

The location of said privilege shall be as shown on prints kept on file with the Department of Business Affairs and Consumer Protection and the Office of the City Clerk.

Said privilege shall be constructed in accordance with plans and specifications approved by the Department of Transportation (Division of Project Development) and Zoning Department - Signs.


This grant of privilege in the public way shall be subject to the provisions of Section 10-28-015 and all other required provisions of the Municipal Code of Chicago.


The grantee shall pay to the City of Chicago as compensation for the privilege #1113316 herein granted the sum of one hundred (\$100.00) per annum in advance.

A 25% penalty will be added for payments received after due date.

The permit holder agrees to hold the City of Chicago harmless for any damage, relocation or replacement costs associated with damage, relocation or removal of private property caused by the City performing work in the public way.

Authority herein given and granted for a period of five (5) years from and after 05/13/2014.

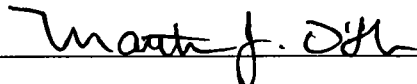Alderman 
Matthew J. O'Shea 19th Ward

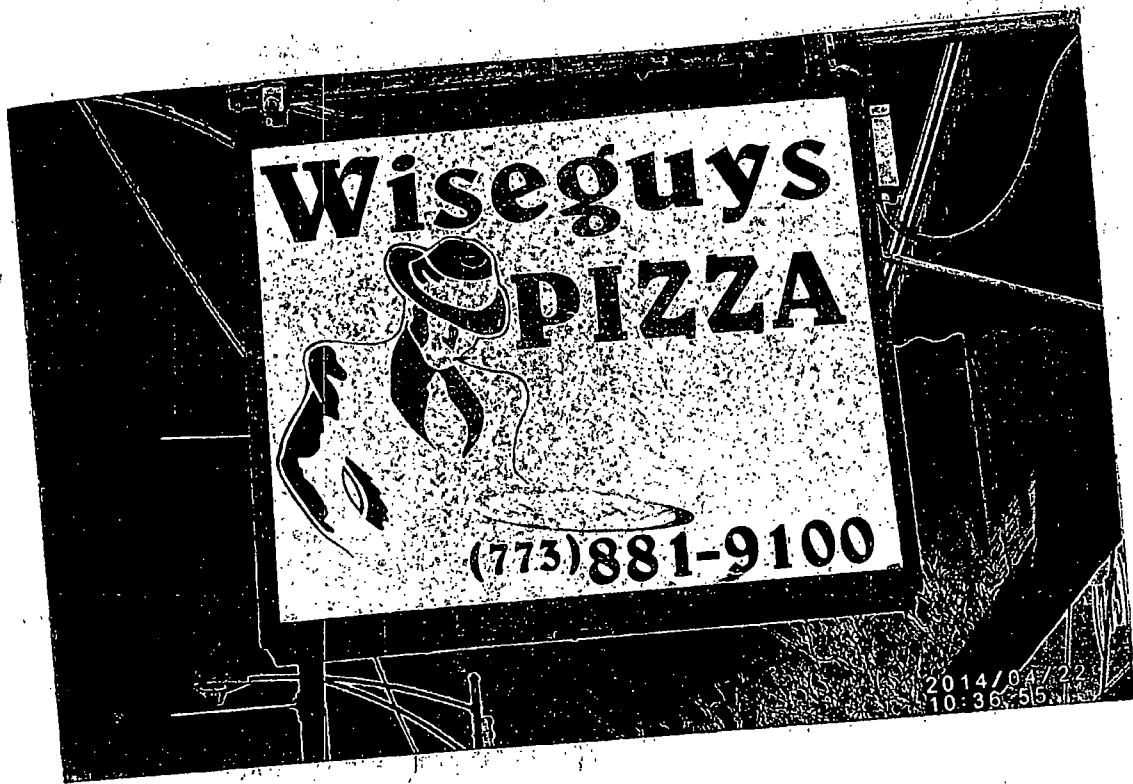

**Wiseguys
PIZZA**



(773) 881-9100

2014/07/22
10:35:55



06/25/2014

Alderman **Matthew J. O'Shea**
Ward # **19**
City of Chicago
City Hall, Room **300**
121 North LaSalle Street
Chicago, Illinois 60602

Re: An ordinance to use and maintain a portion of the public right-of-way for **one (1) sign(s)** for
WISEGUYS PIZZA, adjacent to the premises known as **3822 W. 111th St.**.

Dear Alderman **Matthew J. O'Shea**:

The applicant referenced above has requested the use of the public right-of-way for a **sign(s)**. An ordinance has been prepared by the Department of Business Affairs and Consumer Protection – Small Business Center - Public Way Use Unit for presentation to the City Council. Because this request was made for properties located in your ward, as approved by you as per the attached, I respectfully request that you introduce the attached ordinance at the next City Council meeting.

If you have any questions regarding this ordinance, please contact Anthony Bertuca at (312) 744-5506.

Department of Business Affairs and Consumer Protection



City of Chicago



O2014-5425

Office of the City Clerk

Document Tracking Sheet

| | |
|---------------------------------|----------------------------------------------------------------|
| Meeting Date: | 6/25/2014 |
| Sponsor(s): | Brookins (21) |
| Type: | Ordinance |
| Title: | Grant(s) of privilege in public way for Ezzard Charles Nursery |
| Committee(s) Assignment: | Committee on Transportation and Public Way |

ORDINANCE
EZZARD CHARLES NURSERY
Acct. No. 33016 - 1
Permit No. 1113518

Be It Ordained by the City Council of the City of Chicago:

SECTION 1. Permission and authority are hereby given and granted to EZZARD CHARLES NURSERY, upon the terms and subject to the conditions of this ordinance to maintain and use one (1) sign(s) projecting over the public right-of-way attached to its premises known as 7949 S. Ashland Ave..

Said sign structure(s) measures as follows; along S ASHLAND AVE:

One (1) at eight (8) feet in length, four point five (4.5) feet in height and nine (9) feet above grade level.

The location of said privilege shall be as shown on prints kept on file with the Department of Business Affairs and Consumer Protection and the Office of the City Clerk.

Said privilege shall be constructed in accordance with plans and specifications approved by the Department of Transportation (Division of Project Development) and Zoning Department - Signs.

This grant of privilege in the public way shall be subject to the provisions of Section 10-28-015 and all other required provisions of the Municipal Code of Chicago.

The grantee shall pay to the City of Chicago as compensation for the privilege #1113518 herein granted the sum of three hundred (\$300.00) per annum in advance.

A 25% penalty will be added for payments received after due date.

The permit holder agrees to hold the City of Chicago harmless for any damage, relocation or replacement costs associated with damage, relocation or removal of private property caused by the City performing work in the public way.


Authority herein given and granted for a period of five (5) years from and after 05/13/2014.

Alderman



Howard Brookins, Jr. 21st Ward

Address 7949 S. Ashland
Acct # 33016-1

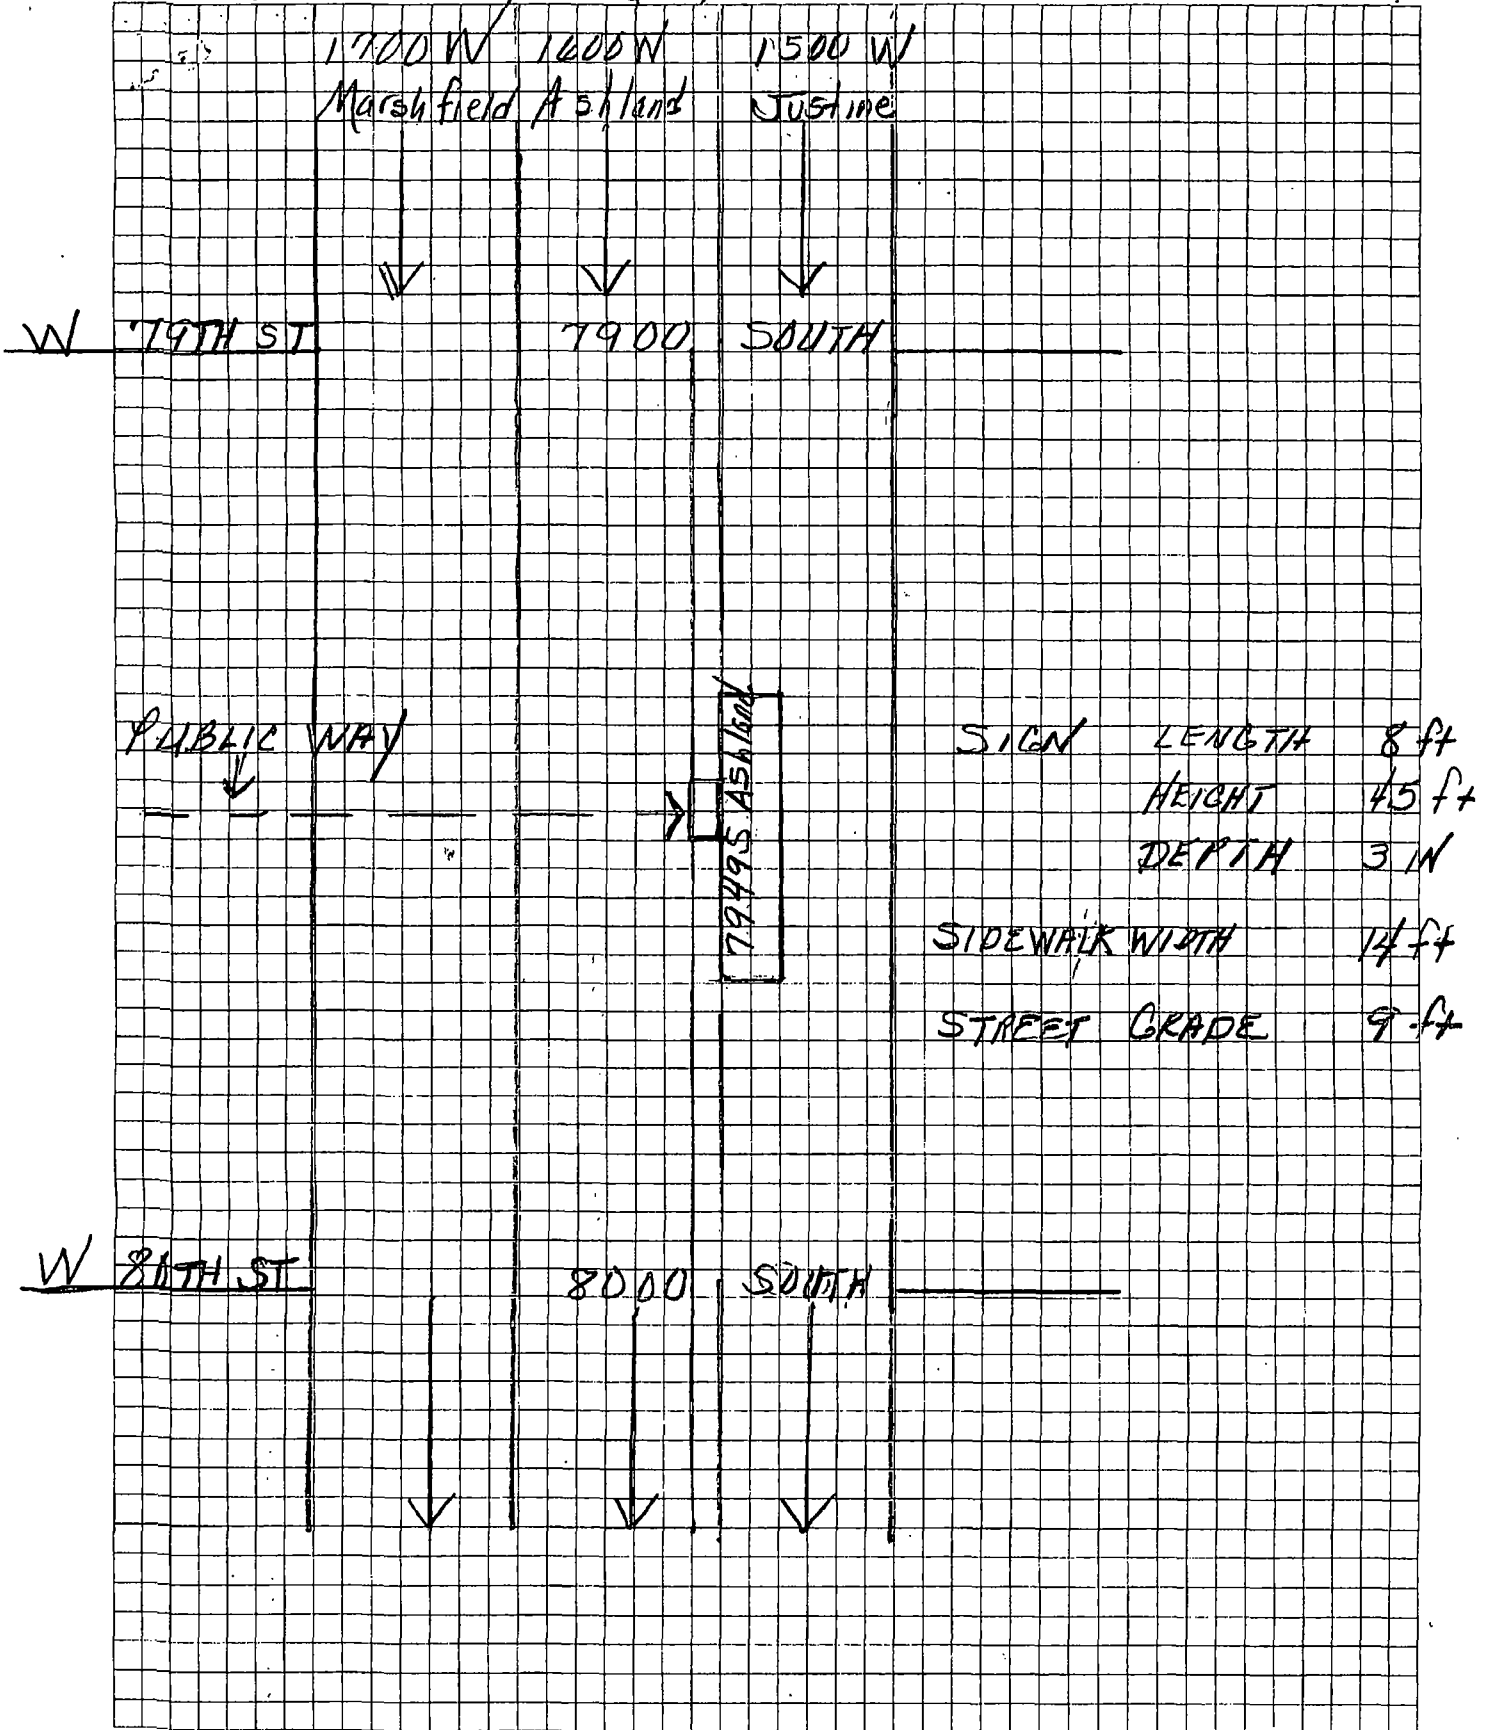



06/25/2014

Alderman **Howard Brookins, Jr.**
Ward # **21**
City of Chicago
City Hall, Room **300**
121 North LaSalle Street
Chicago, Illinois 60602

Re: An ordinance to use and maintain a portion of the public right-of-way for **one (1) sign(s)** for
EZZARD CHARLES NURSERY, adjacent to the premises known as **7949 S. Ashland Ave.**.

Dear Alderman **Howard Brookins, Jr.:**

The applicant referenced above has requested the use of the public right-of-way for a **sign(s)**. An ordinance has been prepared by the Department of Business Affairs and Consumer Protection – Small Business Center - Public Way Use Unit for presentation to the City Council. Because this request was made for properties located in your ward, as approved by you as per the attached, I respectfully request that you introduce the attached ordinance at the next City Council meeting.

If you have any questions regarding this ordinance, please contact Anthony Bertuca at (312) 744-5506.

Department of Business Affairs and Consumer Protection



City of Chicago



O2014-5445

Office of the City Clerk

Document Tracking Sheet

| | |
|---------------------------------|--------------------------------------------------------------|
| Meeting Date: | 6/25/2014 |
| Sponsor(s): | Munoz (22) |
| Type: | Ordinance |
| Title: | Grant(s) of privilege in public way for Franks Food & Liquor |
| Committee(s) Assignment: | Committee on Transportation and Public Way |

ORDINANCE
FRANKS FOOD & LIQUOR
Acct. No. 380398 - 1
Permit No. 1113667

Be It Ordained by the City Council of the City of Chicago:

SECTION 1. Permission and authority are hereby given and granted to FRANKS FOOD & LIQUOR, upon the terms and subject to the conditions of this ordinance to maintain and use one (1) sign(s) projecting over the public right-of-way attached to its premises known as 2501 S. Pulaski Rd..

Said sign structure(s) measures as follows; along S. Pulaski:

One (1) at four point one seven (4.17) feet in length, four point five (4.5) feet in height and nine point three three (9.33) feet above grade level.

The location of said privilege shall be as shown on prints kept on file with the Department of Business Affairs and Consumer Protection and the Office of the City Clerk.

Said privilege shall be constructed in accordance with plans and specifications approved by the Department of Transportation (Division of Project Development) and Zoning Department - Signs.

This grant of privilege in the public way shall be subject to the provisions of Section 10-28-015 and all other required provisions of the Municipal Code of Chicago.

The grantee shall pay to the City of Chicago as compensation for the privilege #1113667 herein granted the sum of one hundred (\$100.00) per annum in advance.

A 25% penalty will be added for payments received after due date.

The permit holder agrees to hold the City of Chicago harmless for any damage, relocation or replacement costs associated with damage, relocation or removal of private property caused by the City performing work in the public way.

Authority herein given and granted for a period of five (5) years from and after 07/30/2013.

Alderman  _____

Ricardo Munoz 22nd Ward





City of Chicago



O2014-5449

Office of the City Clerk

Document Tracking Sheet

| | |
|---------------------------------|----------------------------------------------------------------------|
| Meeting Date: | 6/25/2014 |
| Sponsor(s): | Munoz (22) |
| Type: | Ordinance |
| Title: | Grant(s) of privilege in public way for A Gomez Tires & Wheels, Inc. |
| Committee(s) Assignment: | Committee on Transportation and Public Way |

ORDINANCE
A GOMEZ TIRES & WHEELS INC.
Acct. No. 282641 - 1
Permit No. 1113419

Be It Ordained by the City Council of the City of Chicago:

SECTION 1. Permission and authority are hereby given and granted to A GOMEZ TIRES & WHEELS INC., upon the terms and subject to the conditions of this ordinance to maintain and use, as now constructed, one (1) Stair Case(s) on the public right-of-way adjacent to its premises known as 3000 S. Kostner Ave..

Said Stair Case(s) at S. Kostner Avenue measure(s):

One (1) at four point three three (4.33) feet in length, and three point four one (3.41) feet in width for a total of fourteen point seven seven (14.77) square feet.

The location of said privilege shall be as shown on prints kept on file with the Department of Business Affairs and Consumer Protection and the Office of the City Clerk.

Said privilege shall be constructed in accordance with plans and specifications approved by the Department of Transportation (Division of Project Development).


This grant of privilege in the public way shall be subject to the provisions of Section 10-28-015 and all other required provisions of the Municipal Code of Chicago.



The grantee shall pay to the City of Chicago as compensation for the privilege #1113419 herein granted the sum of four hundred (\$400.00) per annum in advance.

A 25% penalty will be added for payments received after due date.

The permit holder agrees to hold the City of Chicago harmless for any damage, relocation or replacement costs associated with damage, relocation or removal of private property caused by the City performing work in the public way.

Authority herein given and granted for a period of five (5) years from and after Date of Passage.

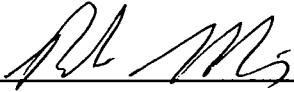Alderman  _____
Ricardo Munoz 22nd Ward

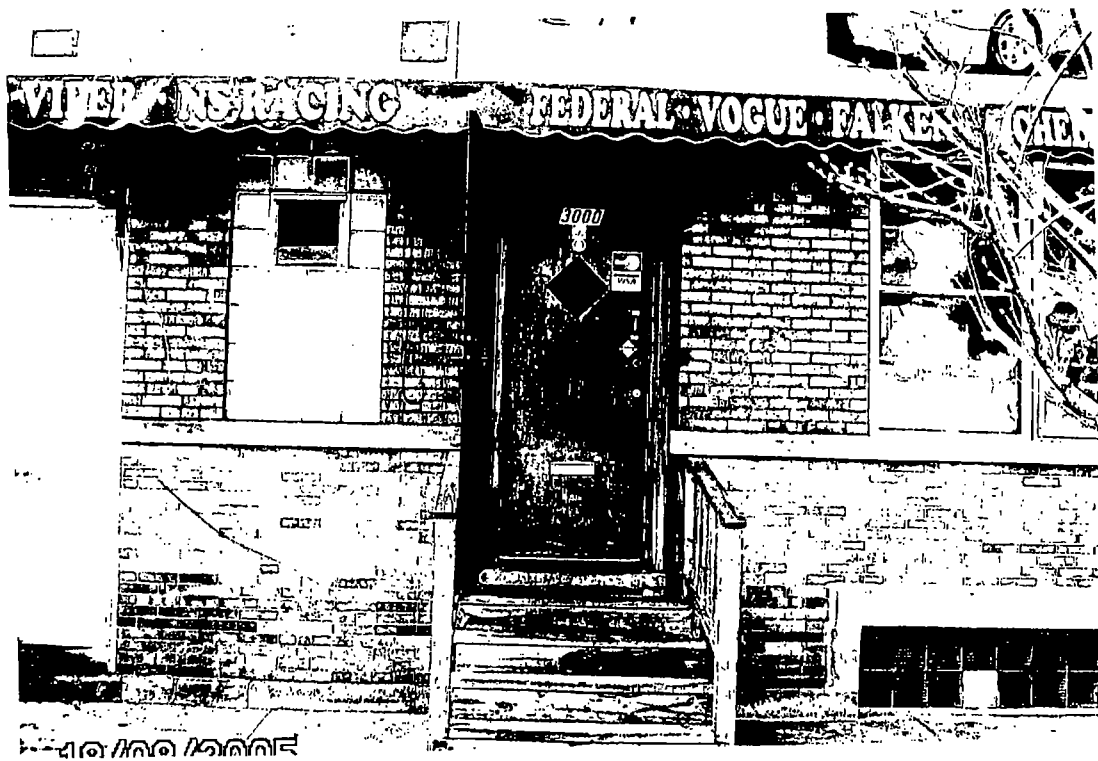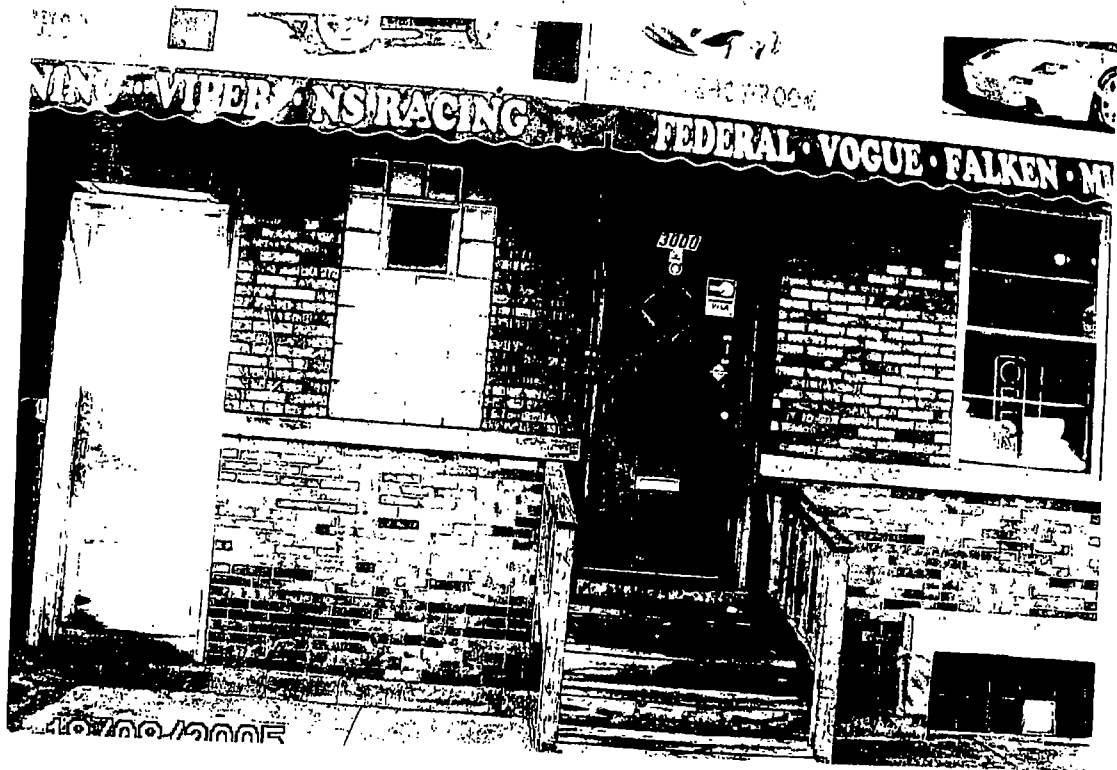



City of Chicago



O2014-5450

Office of the City Clerk

Document Tracking Sheet

| | |
|---------------------------------|---------------------------------------------------------------|
| Meeting Date: | 6/25/2014 |
| Sponsor(s): | Zalewski (23) |
| Type: | Ordinance |
| Title: | Grant(s) of privilege in public way for Bridgeview Bank Group |
| Committee(s) Assignment: | Committee on Transportation and Public Way |

ORDINANCE
BRIDGEVIEW BANK GROUP
Acct. No. 293644 - 1
Permit No. 1111673

Be It Ordained by the City Council of the City of Chicago:

SECTION 1. Permission and authority are hereby given and granted to BRIDGEVIEW BANK GROUP, upon the terms and subject to the conditions of this ordinance to maintain and use one (1) sign(s) projecting over the public right-of-way attached to its premises known as 6366 S. Archer Ave..

Said sign structure(s) measures as follows; along S. Archer Avenue:
One (1) at six (6) feet in length, six (6) feet in height and fourteen (14) feet above grade level.

The location of said privilege shall be as shown on prints kept on file with the Department of Business Affairs and Consumer Protection and the Office of the City Clerk.

Said privilege shall be constructed in accordance with plans and specifications approved by the Department of Transportation (Division of Project Development) and Zoning Department - Signs.


This grant of privilege in the public way shall be subject to the provisions of Section 10-28-015 and all other required provisions of the Municipal Code of Chicago.

The grantee shall pay to the City of Chicago as compensation for the privilege #1111673 herein granted the sum of three hundred (\$300.00) per annum in advance.

A 25% penalty will be added for payments received after due date.

The permit holder agrees to hold the City of Chicago harmless for any damage, relocation or replacement costs associated with damage, relocation or removal of private property caused by the City performing work in the public way.



Authority herein given and granted for a period of five (5) years from and after 01/13/2014.

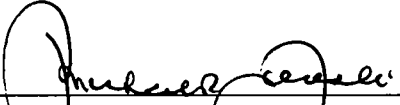Alderman 
Michael R. Zalewski 23rd Ward

SIGN SKETCH LOCATION



7940 S. Harlem Ave. | Bridgeview, IL 60455
T: 708.594.7400 | F: 708.594.3677
www.bridgeviewbank.com

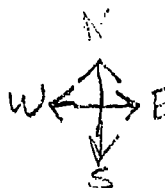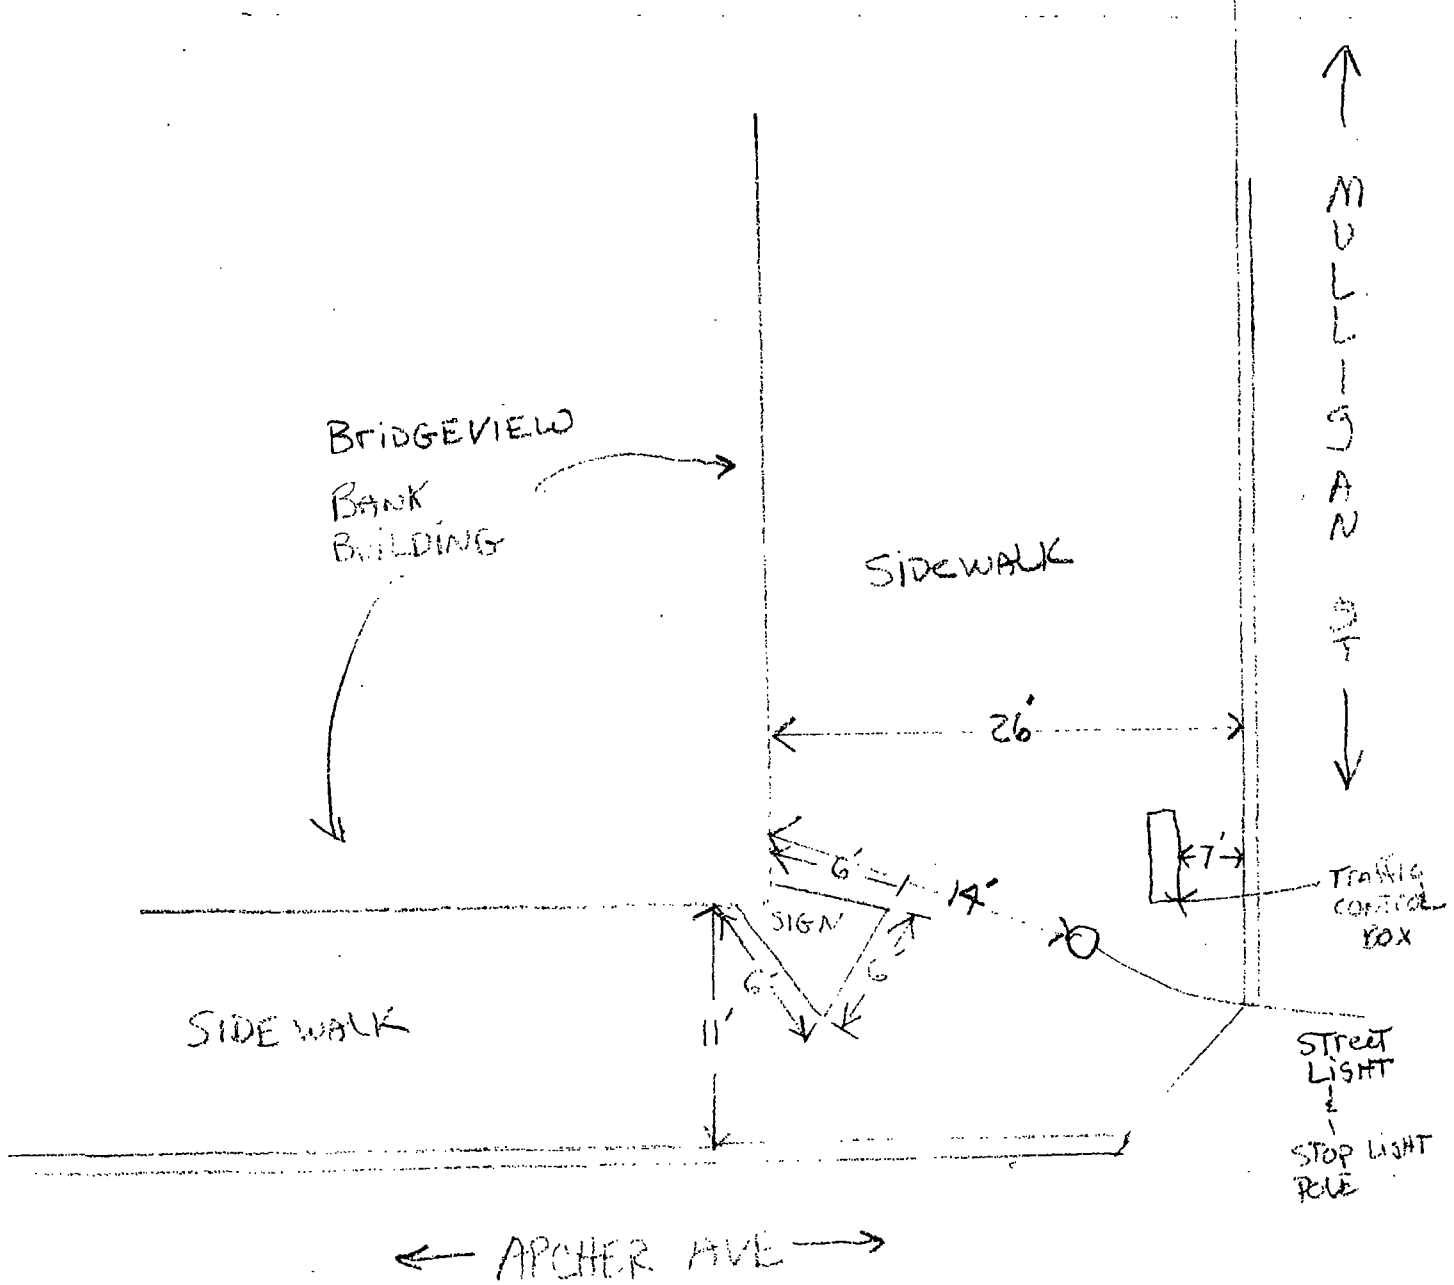



06/25/2014

Alderman **Michael R. Zalewski**
Ward # **23**
City of Chicago
City Hall, Room **203**
121 North LaSalle Street
Chicago, Illinois 60602

Re: An ordinance to use and maintain a portion of the public right-of-way for **one (1) sign(s)** for **BRIDGEVIEW BANK GROUP**, adjacent to the premises known as **6366 S. Archer Ave.**

Dear Alderman **Michael R. Zalewski**:

The applicant referenced above has requested the use of the public right-of-way for a **sign(s)**. An ordinance has been prepared by the Department of Business Affairs and Consumer Protection – Small Business Center - Public Way Use Unit for presentation to the City Council. Because this request was made for properties located in your ward, as approved by you as per the attached, I respectfully request that you introduce the attached ordinance at the next City Council meeting.

If you have any questions regarding this ordinance, please contact Anthony Bertuca at (312) 744-5506.

Department of Business Affairs and Consumer Protection



City of Chicago



O2014-5452

Office of the City Clerk

Document Tracking Sheet

| | |
|---------------------------------|-------------------------------------------------------------|
| Meeting Date: | 6/25/2014 |
| Sponsor(s): | Zalewski (23) |
| Type: | Ordinance |
| Title: | Grant(s) of privilege in public way for United Tax & Travel |
| Committee(s) Assignment: | Committee on Transportation and Public Way |

ORDINANCE
UNITED TAX & TRAVEL
Acct. No. 339731 - 1
Permit No. 1113655

Be It Ordained by the City Council of the City of Chicago:

SECTION 1. Permission and authority are hereby given and granted to UNITED TAX & TRAVEL, upon the terms and subject to the conditions of this ordinance to maintain and use one (1) sign(s) projecting over the public right-of-way attached to its premises known as 6058 S. Pulaski Rd..

Said sign structure(s) measures as follows; along S Pulaski Rd:
One (1) at five (5) feet in length, five (5) feet in height and twenty-three (23) feet above grade level.

The location of said privilege shall be as shown on prints kept on file with the Department of Business Affairs and Consumer Protection and the Office of the City Clerk

Said privilege shall be constructed in accordance with plans and specifications approved by the Department of Transportation (Division of Project Development) and Zoning Department- Signs.


This grant of privilege in the public way shall be subject to the provisions of Section 10-28-015 and all other required provisions of the Municipal Code of Chicago.

The grantee shall pay to the City of Chicago as compensation for the privilege #1113655 herein granted the sum of three hundred (\$300.00) per annum in advance.


A 25% penalty will be added for payments received after due date

The permit holder agrees to hold the City of Chicago harmless for any damage, relocation or replacement costs associated with damage, relocation or removal of private property caused by the City performing work in the public way.

Authority herein given and granted for a period of five (5) years from and after 05/13/2014.

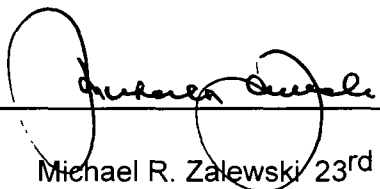Alderman 
Michael R. Zalewski 23rd Ward

Pulaski RD

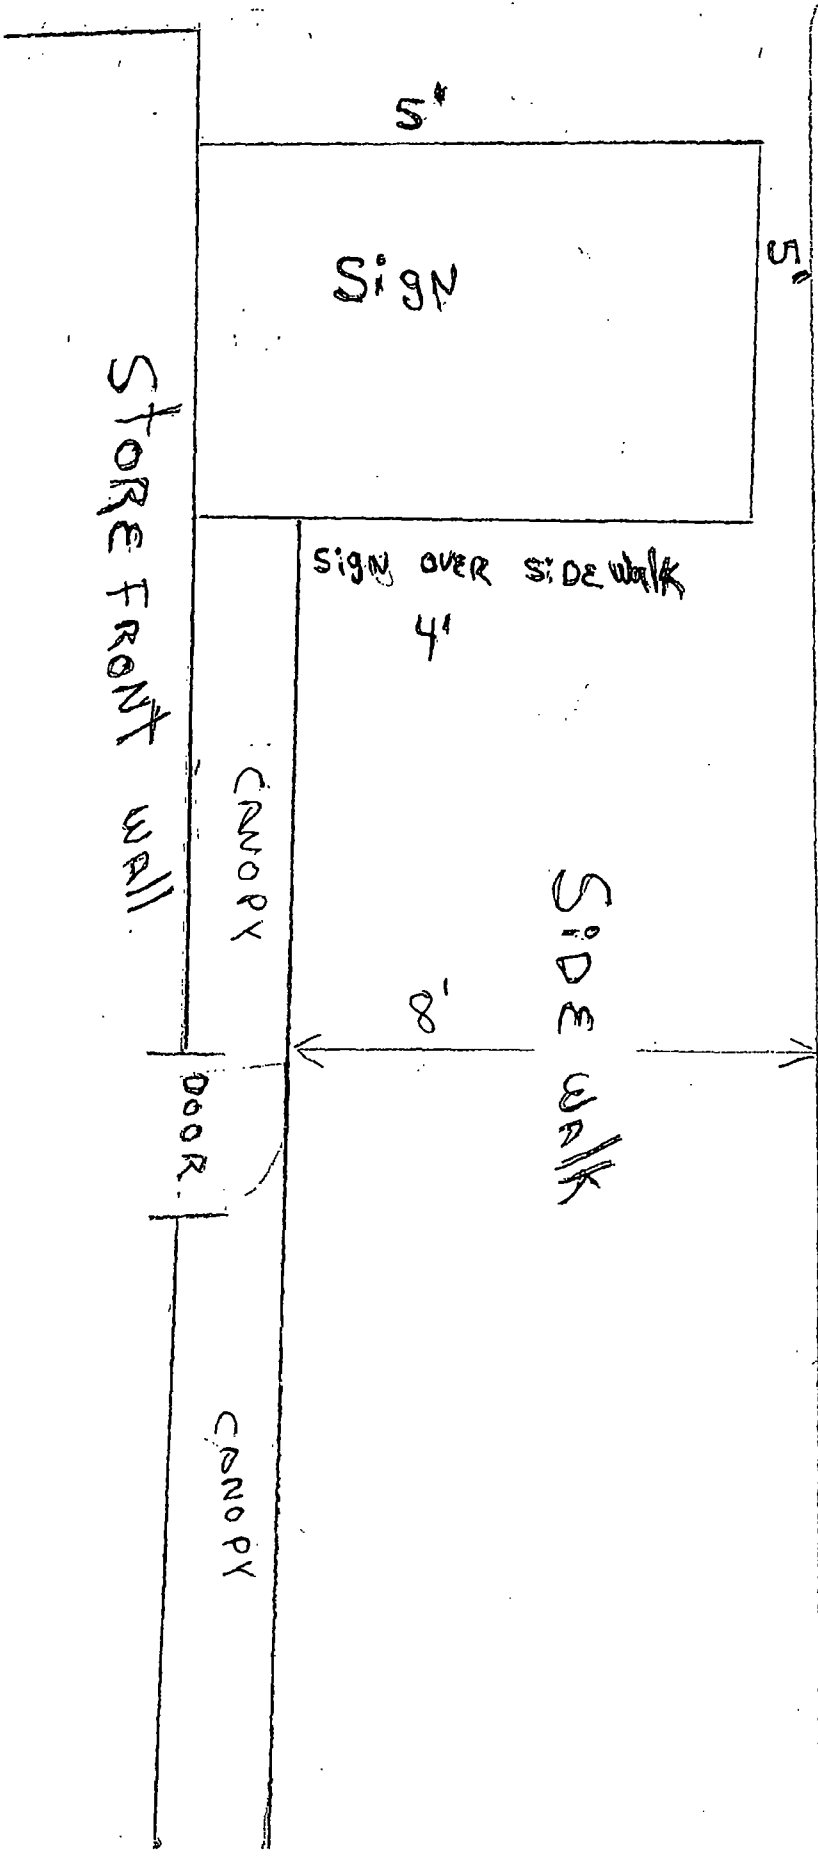



06/25/2014

Alderman **Michael R. Zalewski**
Ward # **23**
City of Chicago
City Hall, Room **203**
121 North LaSalle Street
Chicago, Illinois 60602

Re: An ordinance to use and maintain a portion of the public right-of-way for **one (1) sign(s)** for
UNITED TAX & TRAVEL, adjacent to the premises known as **6058 S. Pulaski Rd.**

Dear Alderman **Michael R. Zalewski**

The applicant referenced above has requested the use of the public right-of-way for a **sign(s)**. An ordinance has been prepared by the Department of Business Affairs and Consumer Protection – Small Business Center - Public Way Use Unit for presentation to the City Council. Because this request was made for properties located in your ward, as approved by you as per the attached, I respectfully request that you introduce the attached ordinance at the next City Council meeting.

If you have any questions regarding this ordinance, please contact Anthony Bertuca at (312) 744-5506.

Department of Business Affairs and Consumer Protection



City of Chicago



O2014-5454

Office of the City Clerk

Document Tracking Sheet

| | |
|---------------------------------|--------------------------------------------------------------|
| Meeting Date: | 6/25/2014 |
| Sponsor(s): | Chandler (24) |
| Type: | Ordinance |
| Title: | Grant(s) of privilege in public way for B & A Supersub, Inc. |
| Committee(s) Assignment: | Committee on Transportation and Public Way |

ORDINANCE
B & A SUPERSUB INC
Acct. No. 210684 - 1
Permit No. 1113330

Be It Ordained by the City Council of the City of Chicago:

SECTION 1. Permission and authority are hereby given and granted to B & A SUPERSUB INC, upon the terms and subject to the conditions of this ordinance to maintain and use one (1) sign(s) projecting over the public right-of-way attached to its premises known as 3943 W. Roosevelt Rd..

Said sign structure(s) measures as follows; along W. Roosevelt Road:

One (1) at eight (8) feet in length, twelve (12) feet in height and ten (10) feet above grade level.

The location of said privilege shall be as shown on prints kept on file with the Department of Business Affairs and Consumer Protection and the Office of the City Clerk.

Said privilege shall be constructed in accordance with plans and specifications approved by the Department of Transportation (Division of Project Development) and Zoning Department - Signs.

This grant of privilege in the public way shall be subject to the provisions of Section 10-28-015 and all other required provisions of the Municipal Code of Chicago.

The grantee shall pay to the City of Chicago as compensation for the privilege #1113330 herein granted the sum of three hundred (\$300.00) per annum in advance.

A 25% penalty will be added for payments received after due date.


The permit holder agrees to hold the City of Chicago harmless for any damage, relocation or replacement costs associated with damage, relocation or removal of private property caused by the City performing work in the public way.

Authority herein given and granted for a period of five (5) years from and after 04/22/2014.

Alderman



Michael D. Chandler 24th Ward

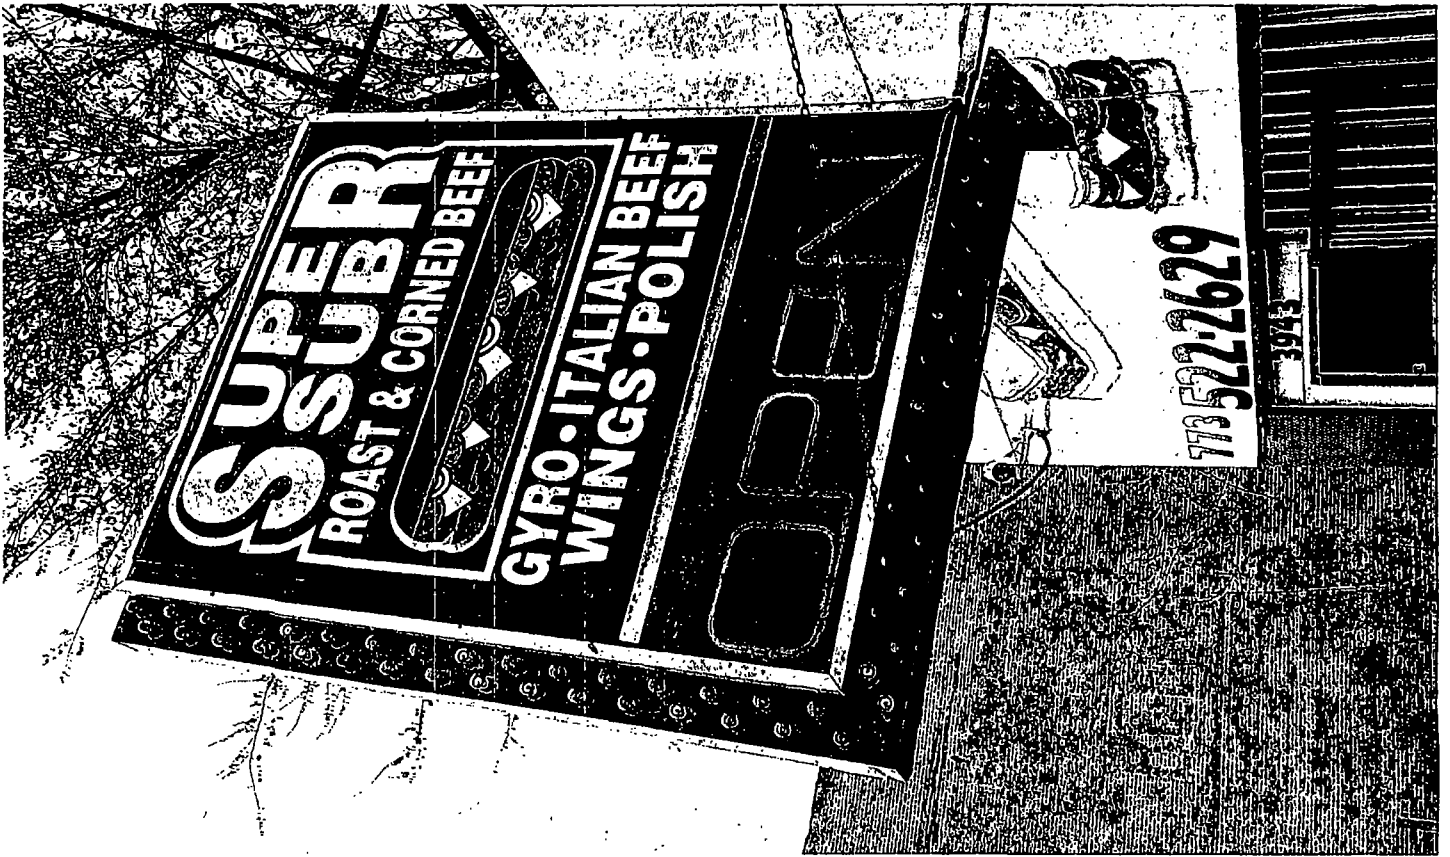



06/25/2014

Alderman **Michael D. Chandler**
Ward # **24**
City of Chicago
City Hall, Room **203**
121 North LaSalle Street
Chicago, Illinois 60602

Re: An ordinance to use and maintain a portion of the public right-of-way for **one (1) sign(s)** for **B & A SUPERSUB INC**, adjacent to the premises known as **3943 W. Roosevelt Rd.**.

Dear Alderman **Michael D. Chandler**:

The applicant referenced above has requested the use of the public right-of-way for a **sign(s)**. An ordinance has been prepared by the Department of Business Affairs and Consumer Protection – Small Business Center - Public Way Use Unit for presentation to the City Council. Because this request was made for properties located in your ward, as approved by you as per the attached, I respectfully request that you introduce the attached ordinance at the next City Council meeting.

If you have any questions regarding this ordinance, please contact Anthony Bertuca at (312) 744-5506.

Department of Business Affairs and Consumer Protection



City of Chicago



O2014-5456

Office of the City Clerk

Document Tracking Sheet

| | |
|---------------------------------|------------------------------------------------------|
| Meeting Date: | 6/25/2014 |
| Sponsor(s): | Solis (25) |
| Type: | Ordinance |
| Title: | Grant(s) of privilege in public way for Claire Cahan |
| Committee(s) Assignment: | Committee on Transportation and Public Way |

ORDINANCE
Claire Cahan
Acct. No. 390809 - 1
Permit No. 1113375

Be It Ordained by the City Council of the City of Chicago:

SECTION 1. Permission and authority are hereby given and granted to Claire Cahan, upon the terms and subject to the conditions of this ordinance to maintain and use, as now constructed, two (2) Step(s) on the public right-of-way adjacent to its premises known as 2201 W. 21st St..

Said Step(s) at W. 21st Street measure(s):

One (1) at fifty-six (56) feet in length, and point seven five (.75) feet in width for a total of forty-two (42) square feet.

Said Step(s) at S. Leavitt measure(s):

One (1) at two point nine two (2.92) feet in length, and point one seven (.17) feet in width for a total of point five (.5) square feet.

The location of said privilege shall be as shown on prints kept on file with the Department of Business Affairs and Consumer Protection and the Office of the City Clerk.

Said privilege shall be constructed in accordance with plans and specifications approved by the Department of Transportation (Division of Project Development).

This grant of privilege in the public way shall be subject to the provisions of Section 10-28-015 and all other required provisions of the Municipal Code of Chicago.

The grantee shall pay to the City of Chicago as compensation for the privilege #1113375 herein granted the sum of zero (\$.00) per annum in advance.

A 25% penalty will be added for payments received after due date.


The permit holder agrees to hold the City of Chicago harmless for any damage, relocation or replacement costs associated with damage, relocation or removal of private property caused by the City performing work in the public way.

Authority herein given and granted for a period of five (5) years from and after Date of Passage.


Alderman _____

Daniel S. Solis 25th Ward

W 21 s t S T

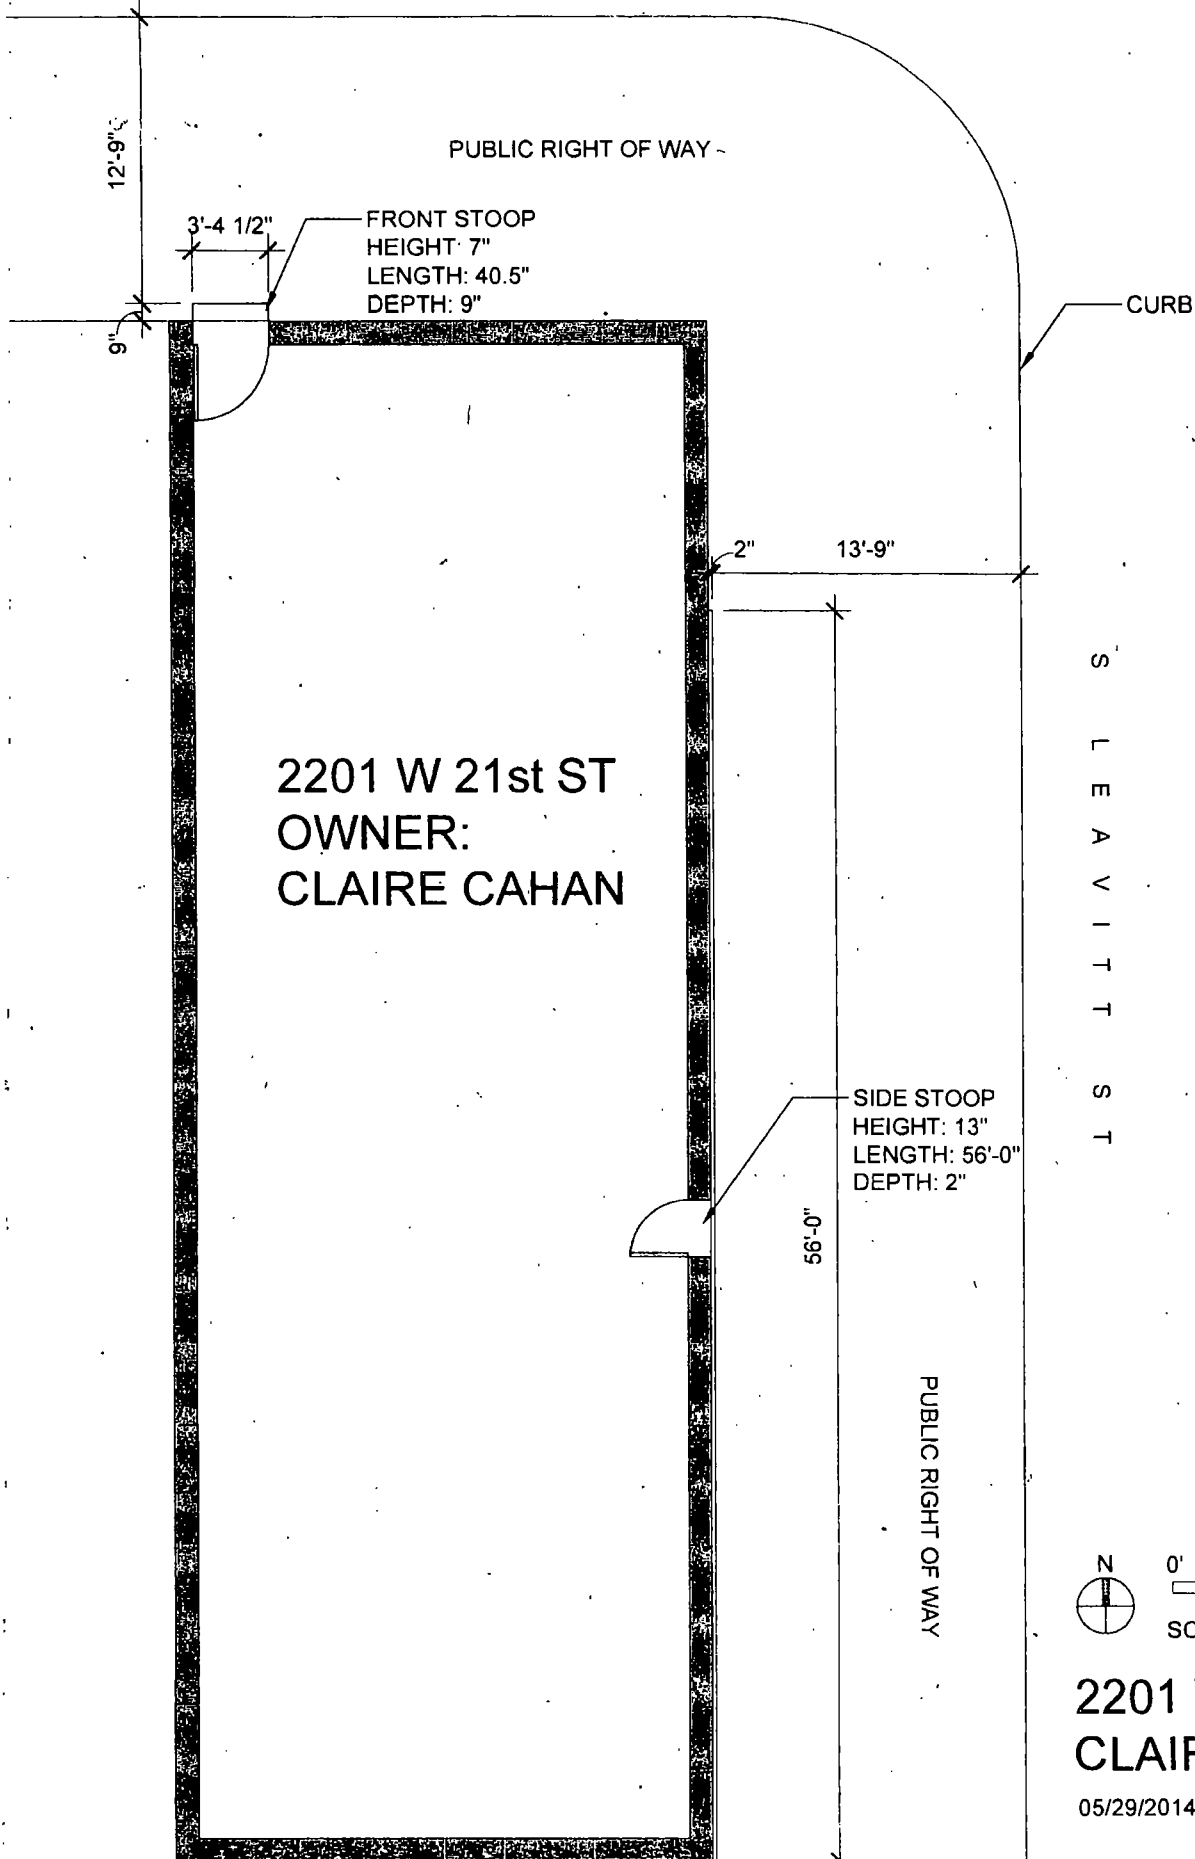

2201 W 21st ST
OWNER:
CLAIRE CAHAN

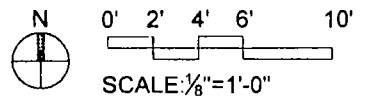

2201 W 21st ST
CLAIRE CAHAN

05/29/2014



06/25/2014

Alderman **Daniel S. Solis**
Ward # **25**
City of Chicago
City Hall, Room **203**
121 North LaSalle Street
Chicago, Illinois 60602

Re: An ordinance to use and maintain a portion of the public right-of-way for **two (2) step(s)** for **Claire Cahan**, adjacent to the premises known as **2201 W. 21st St.**

Dear Alderman **Daniel S. Solis**:

The applicant referenced above has requested the use of the public right-of-way for a **step(s)**. An ordinance has been prepared by the Department of Business Affairs and Consumer Protection -- Small Business Center - Public Way Use Unit for presentation to the City Council. Because this request was made for properties located in your ward, as approved by you as per the attached, I respectfully request that you introduce the attached ordinance at the next City Council meeting.

If you have any questions regarding this ordinance, please contact Anthony Bertuca at (312) 744-5506.

Department of Business Affairs and Consumer Protection



City of Chicago



O2014-5457

Office of the City Clerk

Document Tracking Sheet

| | |
|---------------------------------|---------------------------------------------------------------|
| Meeting Date: | 6/25/2014 |
| Sponsor(s): | Solis (25) |
| Type: | Ordinance |
| Title: | Grant(s) of privilege in public way for Dick's Sporting Goods |
| Committee(s) Assignment: | Committee on Transportation and Public Way |

ORDINANCE
DICK'S SPORTING GOODS
Acct. No. 389285 - 1
Permit No. 1112859

Be It Ordained by the City Council of the City of Chicago:

SECTION 1. Permission and authority are hereby given and granted to DICK'S SPORTING GOODS, upon the terms and subject to the conditions of this ordinance to maintain and use two (2) sign(s) projecting over the public right-of-way attached to its premises known as 1100 S. Canal St..

Said sign structure(s) measures as follows; along S. Canal Street:

One (1) at four point two five (4.25) feet in length, nine point five (9.5) feet in height and ten (10) feet above grade level.

One (1) at eight point three three (8.33) feet in length, three point three three (3.33) feet in height and fifteen point three three (15.33) feet abovegrade level.

The location of said privilege shall be as shown on prints kept on file with the Department of Business Affairs and Consumer Protection and the Office of the City Clerk

Said privilege shall be constructed in accordance with plans and specifications approved by the Department of Transportation (Division of Project Development) and Zoning Department- Signs.

This grant of privilege in the public way shall be subject to the provisions of Section 10-28-015 and all other required provisions of the Municipal Code of Chicago.

The grantee shall pay to the City of Chicago as compensation for the privilege #1112859 herein granted the sum of six hundred (\$600.00) per annum in advance.

A 25% penalty will be added for payments received after due date


The permit holder agrees to hold the City of Chicago harmless for any damage, relocation or replacement costs associated with damage, relocation or removal of private property caused by the City performing work in the public way.

Authority herein given and granted for a period of five (5) years from and after Date of Passage.

Alderman _____

Daniel S. Solis 25th Ward

Dick's Sporting Goods – 1100 S. Canal Street

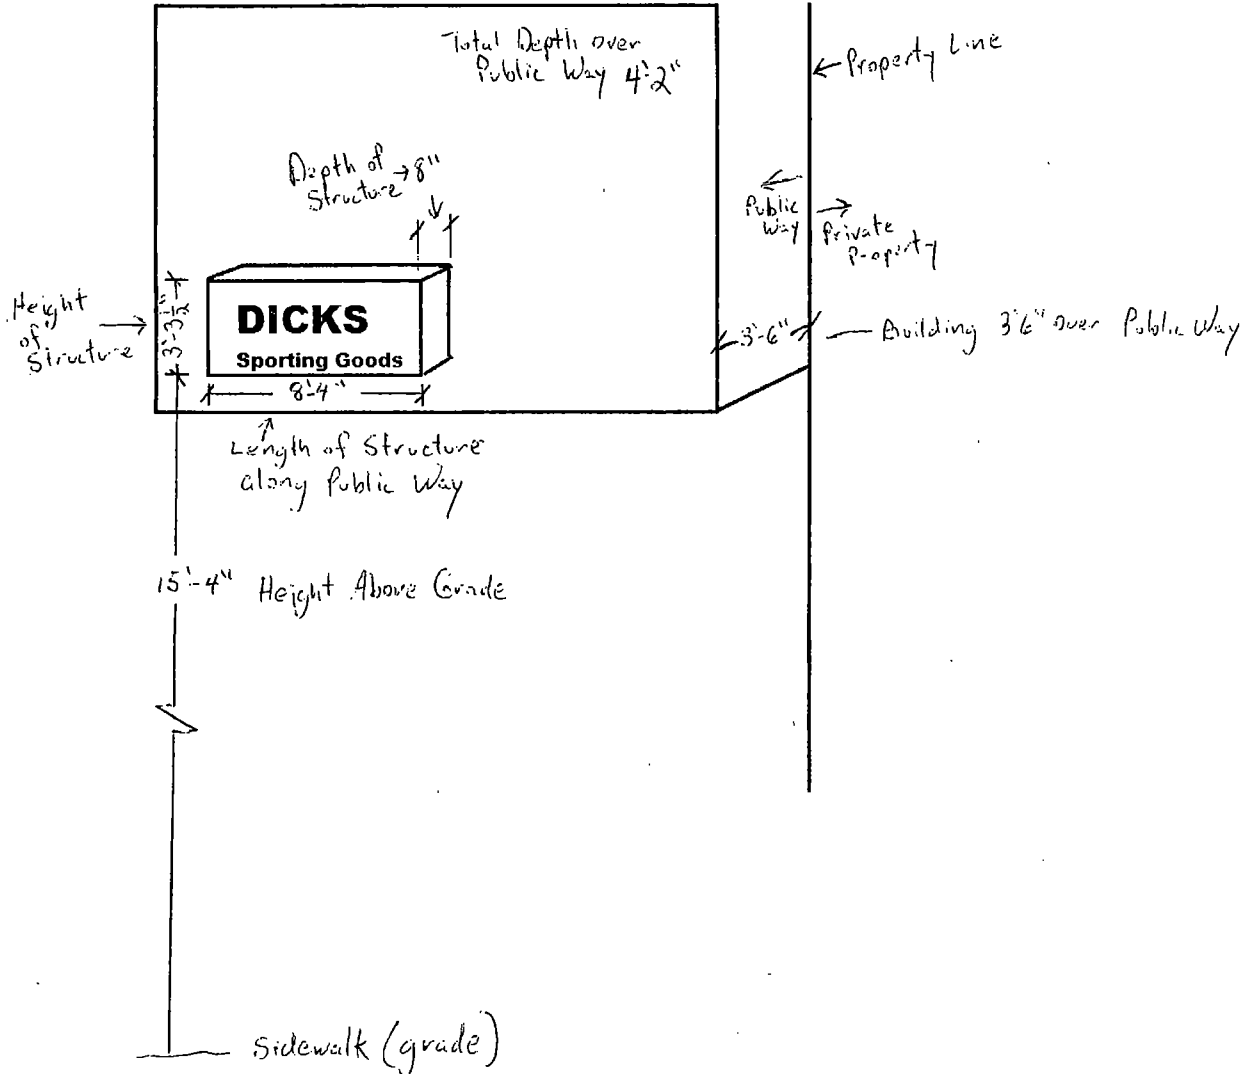



06/25/2014

Alderman **Daniel S. Solis**
Ward # **25**
City of Chicago
City Hall, Room **203**
121 North LaSalle Street
Chicago, Illinois 60602

Re: An ordinance to use and maintain a portion of the public right-of-way for **two (2) sign(s)** for **DICK'S SPORTING GOODS**, adjacent to the premises known as **1100 S. Canal St.**.

Dear Alderman **Daniel S. Solis**:


The applicant referenced above has requested the use of the public right-of-way for a **sign(s)**. An ordinance has been prepared by the Department of Business Affairs and Consumer Protection– Small Business Center - Public Way Use Unit for presentation to the City Council. Because this request was made for properties located in your ward, as approved by you as per the attached, I respectfully request that you introduce the attached ordinance at the next City Council meeting.

If you have any questions regarding this ordinance, please contact Anthony Bertuca at (312) 744-5506.

Department of Business Affairs and Consumer Protection



City of Chicago

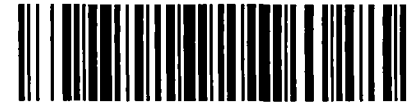

O2014-5459

Office of the City Clerk

Document Tracking Sheet

| | |
|---------------------------------|-------------------------------------------------------------------|
| Meeting Date: | 6/25/2014 |
| Sponsor(s): | Solis (25) |
| Type: | Ordinance |
| Title: | Grant(s) of privilege in public way for Family Coin Laundry, Inc. |
| Committee(s) Assignment: | Committee on Transportation and Public Way |

ORDINANCE
FAMILY COIN LAUNDRY INC
Acct. No. 251198 - 1
Permit No. 1113320

Be It Ordained by the City Council of the City of Chicago:

SECTION 1. Permission and authority are hereby given and granted to FAMILY COIN LAUNDRY INC, upon the terms and subject to the conditions of this ordinance to maintain and use one (1) sign(s) projecting over the public right-of-way attached to its premises known as 2145 W. Cermak Rd..

Said sign structure(s) measures as follows; along W CERMAK RD:
One (1) at four point two five (4.25) feet in length, three point four two (3.42) feet in height and twelve point three three (12.33) feet above grade level.

The location of said privilege shall be as shown on prints kept on file with the Department of Business Affairs and Consumer Protection and the Office of the City Clerk

Said privilege shall be constructed in accordance with plans and specifications approved by the Department of Transportation (Division of Project Development) and Zoning Department- Signs.

This grant of privilege in the public way shall be subject to the provisions of Section 10-28-015 and all other required provisions of the Municipal Code of Chicago.

The grantee shall pay to the City of Chicago as compensation for the privilege #1113320 herein granted the sum of one hundred (\$100.00) per annum in advance.

A 25% penalty will be added for payments received after due date



The permit holder agrees to hold the City of Chicago harmless for any damage, relocation or replacement costs associated with damage, relocation or removal of private property caused by the City performing work in the public way.

Authority herein given and granted for a period of five (5) years from and after 04/22/2014.

Alderman _____

Daniel S. Solis 25th Ward



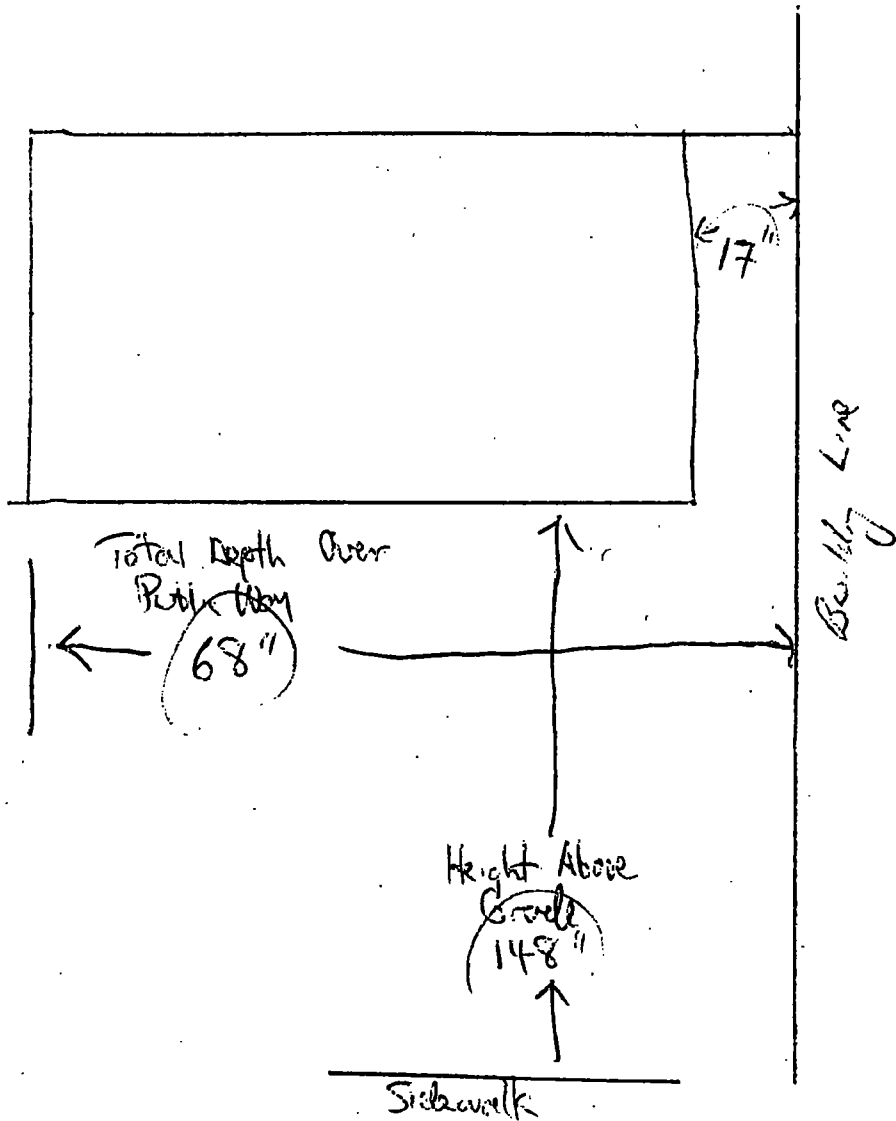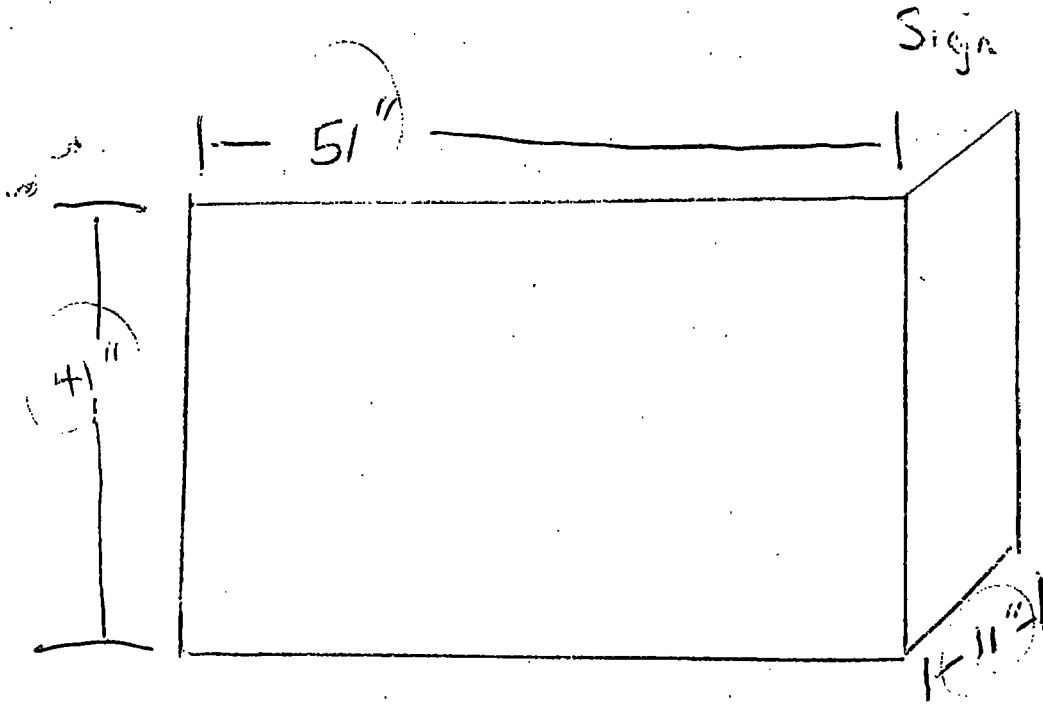



06/25/2014

Alderman Daniel S. Solis
Ward # 25
City of Chicago
City Hall, Room 203
121 North LaSalle Street
Chicago, Illinois 60602

Re: An ordinance to use and maintain a portion of the public right-of-way for **one (1) sign(s)** for
FAMILY COIN LAUNDRY INC, adjacent to the premises known as **2145 W. Cermak Rd.**

Dear Alderman **Daniel S. Solis**:

The applicant referenced above has requested the use of the public right-of-way for a **sign(s)**. An ordinance has been prepared by the Department of Business Affairs and Consumer Protection – Small Business Center - Public Way Use Unit for presentation to the City Council. Because this request was made for properties located in your ward, as approved by you as per the attached, I respectfully request that you introduce the attached ordinance at the next City Council meeting.

If you have any questions regarding this ordinance, please contact Anthony Bertuca at (312) 744-5506.

Department of Business Affairs and Consumer Protection



City of Chicago



O2014-5461

Office of the City Clerk

Document Tracking Sheet

| | |
|---------------------------------|-------------------------------------------------------------------------------|
| Meeting Date: | 6/25/2014 |
| Sponsor(s): | Solis (25) |
| Type: | Ordinance |
| Title: | Grant(s) of privilege in public way for Life Changers
International Church |
| Committee(s) Assignment: | Committee on Transportation and Public Way |

ORDINANCE
LIFE CHANGERS INTERNATIONAL CHURCH
Acct. No. 390502 - 1
Permit No. 1113169

Be It Ordained by the City Council of the City of Chicago:

SECTION 1. Permission and authority are hereby given and granted to LIFE CHANGERS INTERNATIONAL CHURCH, upon the terms and subject to the conditions of this ordinance to construct, install, maintain and use one (1) Bay Window(s) projecting over the public right-of-way adjacent to its premises known as 1337 W. 15th St..

Said Bay Window(s) at W 15TH ST measure(s):

One (1) at twelve point six seven (12.67) feet in length, and twenty-five point four two (25.42) feet in width for a total of three hundred twenty-two point zero seven (322.07) square feet.

The location of said privilege shall be as shown on prints kept on file with the Department of Business Affairs and Consumer Protection and the Office of the City Clerk.

Said privilege shall be constructed in accordance with plans and specifications approved by the Department of Transportation (Division of Project Development).

This grant of privilege in the public way shall be subject to the provisions of Section 10-28-015 and all other required provisions of the Municipal Code of Chicago.

The grantee shall pay to the City of Chicago as compensation for the privilege #1113169 herein granted the sum of seventy-five (\$75.00) per annum in advance.


A 25% penalty will be added for payments received after due date.

The permit holder agrees to hold the City of Chicago harmless for any damage, relocation or replacement costs associated with damage, relocation or removal of private property caused by the City performing work in the public way.

Authority herein given and granted for a period of five (5) years from and after Date of Passage.

Alderman _____

Daniel S. Solis 25th Ward

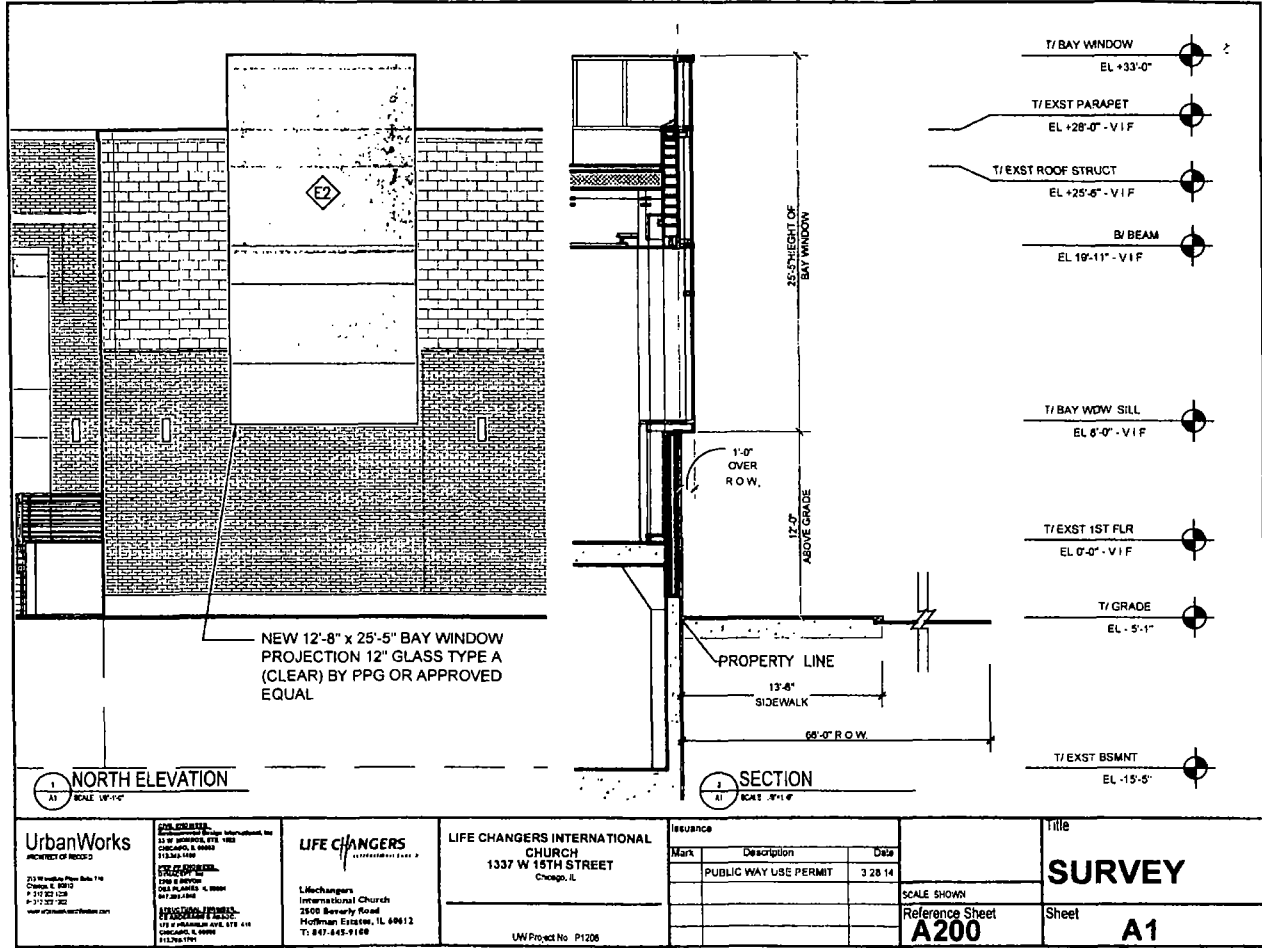

1 NORTH ELEVATION
SCALE 1/8" = 1'-0"

2 SECTION
SCALE 3/16" = 1'-0"

| UrbanWorks
ARCHITECT OF RECORD
213 W. Madison Street, Suite 110
Chicago, IL 60604
P: 312.321.1234
F: 312.321.1232
www.urbanworksarchitect.com | PROFESSIONAL ENGINEER
110 W. Superior Street, Suite 1100
Chicago, IL 60604
P: 312.321.1234
PROFESSIONAL ARCHITECT
110 W. Superior Street, Suite 1100
Chicago, IL 60604
P: 312.321.1234 | LIFE CHANGERS
INTERNATIONAL CHURCH
2808 Beverly Road
Hoffman Estates, IL 60112
T: 847-645-9100 | LIFE CHANGERS INTERNATIONAL CHURCH
1337 W 15TH STREET
Chicago, IL
UW Project No. P1206 | ISSUANCE
<table border="1"> <thead> <tr> <th>Mark</th> <th>Description</th> <th>Date</th> </tr> </thead> <tbody> <tr> <td></td> <td>PUBLIC WAY USE PERMIT</td> <td>3/28/14</td> </tr> </tbody> </table> | | Mark | Description | Date | | PUBLIC WAY USE PERMIT | 3/28/14 | Title
SURVEY
Reference Sheet
A200 |
|---|---|---|---|---|-------------|------|-------------|------|--|-----------------------|---------|----------------------------------------------------------|
| | | | | Mark | Description | Date | | | | | | |
| | PUBLIC WAY USE PERMIT | 3/28/14 | | | | | | | | | | |
| SCALE SHOWN
A1 | | Sheet
A1 | | | | | | | | | | |

.....



06/25/2014

Alderman **Daniel S. Solis**
Ward # **25**
City of Chicago
City Hall, Room **203**
121 North LaSalle Street
Chicago, Illinois 60602

Re: An ordinance to use and maintain a portion of the public right-of-way for **one (1) bay window(s)** for **LIFE CHANGERS INTERNATIONAL CHURCH**, adjacent to the premises known as **1337 W. 15th St.**.

Dear Alderman **Daniel S. Solis**:

The applicant referenced above has requested the use of the public right-of-way for a **bay window(s)**. An ordinance has been prepared by the Department of Business Affairs and Consumer Protection – Small Business Center - Public Way Use Unit for presentation to the City Council. Because this request was made for properties located in your ward, as approved by you as per the attached, I respectfully request that you introduce the attached ordinance at the next City Council meeting.

If you have any questions regarding this ordinance, please contact Anthony Bertuca at (312) 744-5506.

Department of Business Affairs and Consumer Protection



City of Chicago



O2014-5464

Office of the City Clerk

Document Tracking Sheet

| | |
|---------------------------------|----------------------------------------------------------------------|
| Meeting Date: | 6/25/2014 |
| Sponsor(s): | Solis (25) |
| Type: | Ordinance |
| Title: | Grant(s) of privilege in public way for Noodles & Company
No. 673 |
| Committee(s) Assignment: | Committee on Transportation and Public Way |

ORDINANCE
NOODLES & COMPANY #673
Acct. No. 287445 - 9
Permit No. 1110958

Be It Ordained by the City Council of the City of Chicago:

SECTION 1. Permission and authority are hereby given and granted to NOODLES & COMPANY #673, upon the terms and subject to the conditions of this ordinance to maintain and use two (2) sign(s) projecting over the public right-of-way attached to its premises known as 1100 S. Canal St..

Said sign structure(s) measures as follows; along S. Canal Street:

One (1) at six (6) feet in length, two point six (2.6) feet in height and nine (9) feet above grade level.

One (1) at four point three three (4.33) feet in length, eight point eight three (8.83) feet in height and ten (10) feet above grade level.

The location of said privilege shall be as shown on prints kept on file with the Department of Business Affairs and Consumer Protection and the Office of the City Clerk

Said privilege shall be constructed in accordance with plans and specifications approved by the Department of Transportation (Division of Project Development) and Zoning Department- Signs.

This grant of privilege in the public way shall be subject to the provisions of Section 10-28-015 and all other required provisions of the Municipal Code of Chicago.

The grantee shall pay to the City of Chicago as compensation for the privilege #1110958 herein granted the sum of four hundred (\$400.00) per annum in advance.

A 25% penalty will be added for payments received after due date

The permit holder agrees to hold the City of Chicago harmless for any damage, relocation or replacement costs associated with damage, relocation or removal of private property caused by the City performing work in the public way.


Authority herein given and granted for a period offive (5) years from and after Date of Passage.

Alderman _____


Daniel S. Solis 25th Ward



1

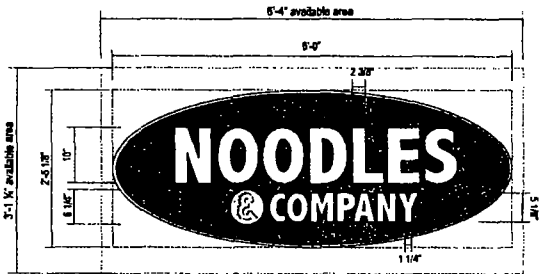

Mounting to metal panel glazed into curtain wall.
Verify Mounting.

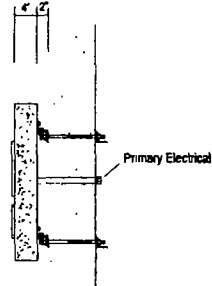

A CABINET WITH BACK-LIGHTING W/ ROUTED PUSH-THRU LETTERS
Scale: 3/4" = 1'-0"

Square Footage
14.75

Internally illuminated
4" Deep alum. cabinet
Stand off wall Z" - back-illuminated White
Back: Clear polycarbonate w/ diffuser
Face: Alum. painted Red with Yellow border
Return: Paint Yellow
Illuminated with White GE LEDs

LOGO OVAL TO BE
CENTERED HORIZONTALLY
AND VERTICALLY ON FASCIA.

Noodles, Ampersand circle bkgd., Company
Routed backed with 3/4" (7/16" protrudes from face) clear push-thru w/ 1st surface White vinyl
Background of circle, Yellow vinyl with Brown vinyl drop shadow

LISTED SIDE VIEW



MOUNTING PATTERN WILL BE SENT WITH OVALS



Client: Noodles & Company #673
Address: Madison Central Street
Location: Chicago, IL
Sales: SH Designer: LAH
Date: 07/09/13 PW: AT

This is an original drawing created by Walton, it is submitted for your project use, however, it shall in all times remain the property of Walton. It may be used in connection with the project being ordered for you by Walton, but not otherwise. You are not authorized to allow these drawings to be reproduced without your organization, nor it to be reproduced, used, copied or included in any fashion.

Revision: 02/02/13 panel only for black - 101
Rev: 02/01/13 change from 24/24 to 24/24 letter height - 101
Rev: 02/01/13 change for listing - 101
Rev: 02/01/13 change - 101
Rev: 02/01/13 change - 101
Rev: 02/01/13 change - 101

Signs will be manufactured with 120 Volt A.C.
All Primary electrical service to the sign must be installed and connected to the sign by a licensed electrician. All work is to be done in accordance with the applicable electrical code and other applicable local codes. In case of violation, the manufacturer shall not be responsible for the sign. All work is to be done in accordance with the applicable electrical code and other applicable local codes. This includes proper grounding and bonding of the sign.

This sign is intended to be installed in accordance with the requirements of Article 601 of the National Electrical Code and/or other applicable local codes. This includes proper grounding and bonding of the sign.

Appropriate
Status _____ Date _____
P.M. _____ Date _____
Design: _____ Date _____
Client _____ Date _____

CID136788
Sheet 2 of 5



WALTON
SIGNAGE
3111 Lakeside Dr.
Columbia, MO 65205
314-881-8111
© 2009 WALTON SIGNAGE SYSTEMS

Client: **Noodles & Company 6973**
Address: **Raymond, Central Street**
Location: **Chicago, IL**
Sales: **DM** Designer: **LAH**
Date: **07/29/13** File: **MT**

This is an original drawing created by Walton, it is intended for your personal use, however, it shall be all other rights reserved by Walton, it may be used for promotional purposes only. No other use, reproduction, or distribution without the prior written consent of Walton is permitted. Any use for other than the intended purpose shall be at the user's risk. Walton is not responsible for any damage or loss of data caused by the use of this software.

Resolution: 300 DPI
Color: CMYK
Font: Helvetica & Century Gothic
Printer: HP DesignJet 5000 Series
Paper: 36" x 48" (914 x 1219 mm)

Walton Signage Systems, Inc. is not responsible for any damage or loss of data caused by the use of this software. The user assumes all responsibility for the use of this software. Walton Signage Systems, Inc. is not responsible for any damage or loss of data caused by the use of this software. The user assumes all responsibility for the use of this software.



The sign is intended to be installed in accordance with the requirements of Article 600 of the National Electrical Code (NEC). The user assumes all responsibility for the use of this software. Walton Signage Systems, Inc. is not responsible for any damage or loss of data caused by the use of this software. The user assumes all responsibility for the use of this software.

Approvals:
Sales: _____ Date: _____
P.M.: _____ Date: _____
Designer: _____ Date: _____
Client: _____ Date: _____


CID136788
Sheet 3 of 5

B DYE ILLUMINATED CABINET ONLY - Sign Dimensions by LL - 41 SQ. FT.
Scale: 1/8" = 1'-0"

DYE cabinet sign
Burnished w/ edge-light LEDs - White
White polycarbonate faces w/ 1st surface films
Feltliner & Cabinet paint Red
Mounting brackets & power by LL

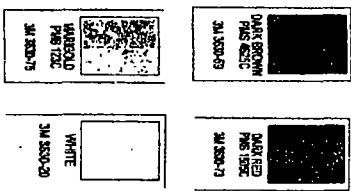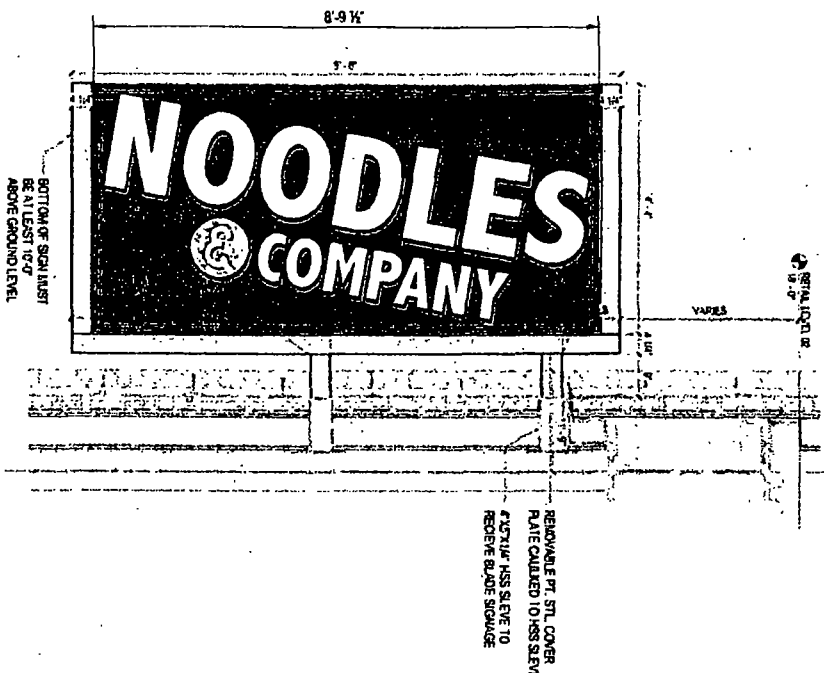

Side 2 - Same Layout

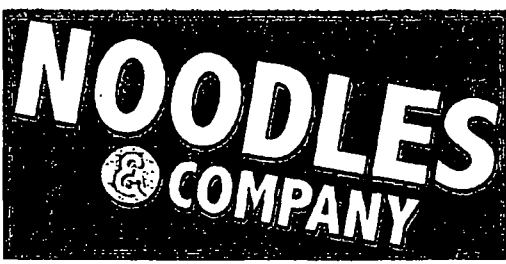

2



06/25/2014

Alderman **Daniel S. Solis**
Ward # **25**
City of Chicago
City Hall, Room **203**
121 North LaSalle Street
Chicago, Illinois 60602

Re: An ordinance to use and maintain a portion of the public right-of-way for **two (2) sign(s)** for
NOODLES & COMPANY #673, adjacent to the premises known as **1100 S. Canal St.**

Dear Alderman **Daniel S. Solis**:

The applicant referenced above has requested the use of the public right-of-way for a **sign(s)**. An ordinance has been prepared by the Department of Business Affairs and Consumer Protection – Small Business Center - Public Way Use Unit for presentation to the City Council. Because this request was made for properties located in your ward, as approved by you as per the attached, I respectfully request that you introduce the attached ordinance at the next City Council meeting.

If you have any questions regarding this ordinance, please contact Anthony Bertuca at (312) 744-5506.

Department of Business Affairs and Consumer Protection



City of Chicago



O2014-5467

Office of the City Clerk

Document Tracking Sheet

| | |
|---------------------------------|-----------------------------------------------------------|
| Meeting Date: | 6/25/2014 |
| Sponsor(s): | Solis (25) |
| Type: | Ordinance |
| Title: | Grant(s) of privilege in public way for Uni Wire Corp. II |
| Committee(s) Assignment: | Committee on Transportation and Public Way |

ORDINANCE
UNI WIRE CORP. II
Acct. No. 373405 - 2
Permit No. 1110025

Be It Ordained by the City Council of the City of Chicago:

SECTION 1. Permission and authority are hereby given and granted to UNI WIRE CORP. II, upon the terms and subject to the conditions of this ordinance to maintain and use two (2) sign(s) projecting over the public right-of-way attached to its premises known as 1540 W. 18th St..

Said sign structure(s) measures as follows; along W. 18th Street:

One (1) at twelve (12) feet in length, four (4) feet in height and fifteen (15) feet above grade level.

One (1) at twenty (20) feet in length, three (3) feet in height and twenty (20) feet above grade level.

The location of said privilege shall be as shown on prints kept on file with the Department of Business Affairs and Consumer Protection and the Office of the City Clerk.

Said privilege shall be constructed in accordance with plans and specifications approved by the Department of Transportation (Division of Project Development) and Zoning Department - Signs.

This grant of privilege in the public way shall be subject to the provisions of Section 10-28-015 and all other required provisions of the Municipal Code of Chicago.

The grantee shall pay to the City of Chicago as compensation for the privilege #1110025 herein granted the sum of six hundred (\$600.00) per annum in advance.

A 25% penalty will be added for payments received after due date.

The permit holder agrees to hold the City of Chicago harmless for any damage, relocation or replacement costs associated with damage, relocation or removal of private property caused by the City performing work in the public way.

Authority herein given and granted for a period of five (5) years from and after Date of Passage.

Alderman _____

Daniel S. Solis 25th Ward





06/25/2014

Alderman **Daniel S. Solis**
Ward # **25**
City of Chicago
City Hall, Room **203**
121 North LaSalle Street
Chicago, Illinois 60602

Re: An ordinance to use and maintain a portion of the public right-of-way for **two (2) sign(s)** for **UNI WIRE CORP. II**, adjacent to the premises known as **1540 W. 18th St.**

Dear Alderman **Daniel S. Solis**:

The applicant referenced above has requested the use of the public right-of-way for a **sign(s)**. An ordinance has been prepared by the Department of Business Affairs and Consumer Protection – Small Business Center - Public Way Use Unit for presentation to the City Council. Because this request was made for properties located in your ward, as approved by you as per the attached, I respectfully request that you introduce the attached ordinance at the next City Council meeting.

If you have any questions regarding this ordinance, please contact Anthony Bertuca at (312) 744-5506.

Department of Business Affairs and Consumer Protection



City of Chicago



O2014-5473

Office of the City Clerk

Document Tracking Sheet

| | |
|---------------------------------|----------------------------------------------------|
| Meeting Date: | 6/25/2014 |
| Sponsor(s): | Maldonado (26) |
| Type: | Ordinance |
| Title: | Grant(s) of privilege in public way for Cafe Colao |
| Committee(s) Assignment: | Committee on Transportation and Public Way |

ORDINANCE
CAFE COLAO
Acct. No. 311583 - 1
Permit No. 1113488

Be It Ordained by the City Council of the City of Chicago:

SECTION 1. Permission and authority are hereby given and granted to CAFE COLAO, upon the terms and subject to the conditions of this ordinance to maintain and use, as now constructed, one (1) Wind Screen(s) on the public right-of-way adjacent to its premises known as 2638 W. Division St..

Said Wind Screen(s) at W. Division Street measure(s):
One (1) at five (5) feet in length, and two (2) feet in width for a total of ten (10) square feet.

The location of said privilege shall be as shown on prints kept on file with the Department of Business Affairs and Consumer Protection and the Office of the City Clerk.

Said privilege shall be constructed in accordance with plans and specifications approved by the Department of Transportation (Division of Project Development).

This grant of privilege in the public way shall be subject to the provisions of Section 10-28-015 and all other required provisions of the Municipal Code of Chicago.

The grantee shall pay to the City of Chicago as compensation for the privilege #1113488 herein granted the sum of four hundred (\$400.00) per annum in advance.

A 25% penalty will be added for payments received after due date.

The permit holder agrees to hold the City of Chicago harmless for any damage, relocation or replacement costs associated with damage, relocation or removal of private property caused by the City performing work in the public way.

Authority herein given and granted for a period of five (5) years from and after 01/09/2013.

Alderman 

Roberto Maldonado 26th Ward

ESTIMATE SALES ORDER



Gabriel's Awnings

2622 W. Nelson, Chicago, IL 60618
773-463-3877
773-419-3597
773-605-1100

Date: 8-26-10
P.O. No. _____

Name: Cafe Colao

Job Site: Same / Front Door


Address: 2638 W. Division

Approximate Installation Date: 3-4 weeks

City: Chicago

Phone: _____

| | | | |
|---------------------------------|------------------------------|---------------------|----------------------|
| Cloth: <u>Sunbrella</u> | Framework: <u>Yes</u> | Lettering: _____ | Style: _____ |
| Border: _____ | <u>New Frame</u> | Size: <u>Custom</u> | Color: <u>Madras</u> |
| Recover: () Complete () | <u>24 Feet / White Vinyl</u> | | |
| Backlit: (X) Sew-on Letters (X) | <u>Bracker</u> | | |

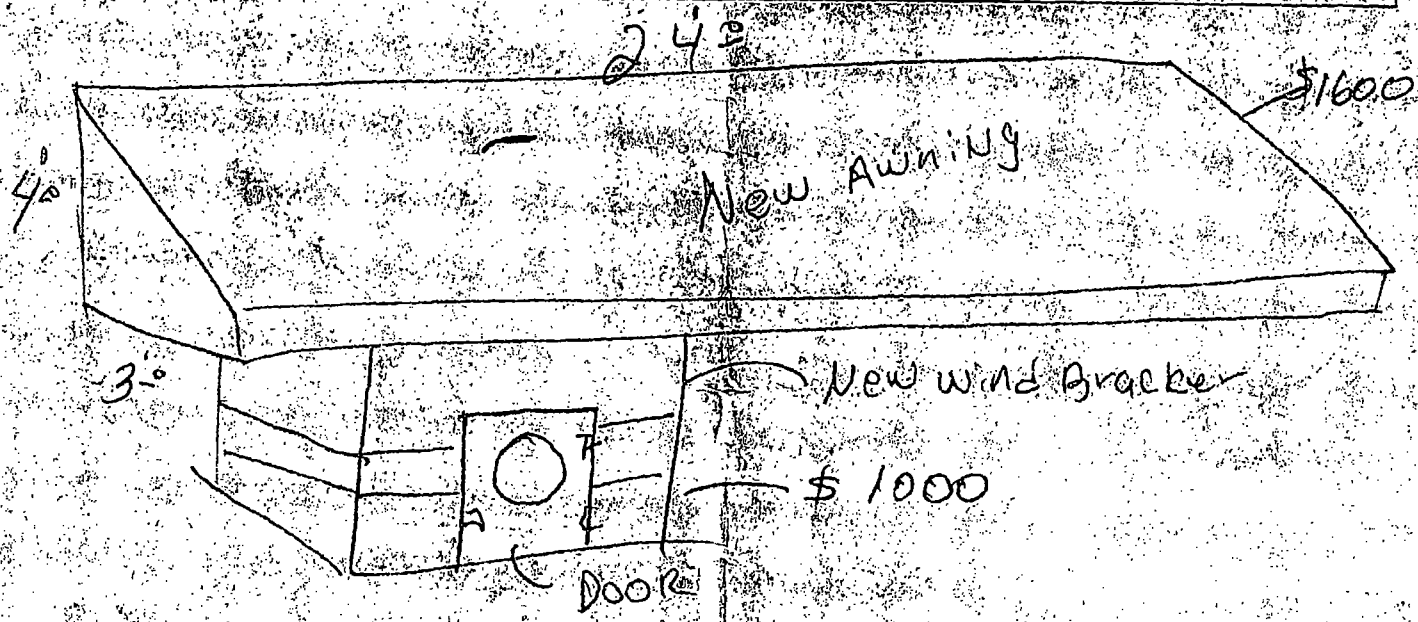

All material is guaranteed to be as specified. All work to be completed in a workmanlike manner according to standard practices. Any alteration or deviation from above specifications involving extra cost will be executed only upon written orders, and will become an extra charge over and above the estimate. All agreements contingent upon strikes, accidents or delays beyond our control. Owner to carry fire, tornado and other necessary insurance. Our workers are fully covered by Workman's Compensation Insurance. We will remove the sign if this project is not paid in full.

ACCEPTANCE OF PROPOSAL: The above prices, specifications and conditions are satisfactory and are hereby accepted. You are authorized to do the work as specified. Payment will be made as outlined.

Date of Acceptance: X

AUTHORIZED SIGNATURE _____

| | |
|-------------------|--------------------|
| PRICE: | <u>2600.00</u> |
| SALES TAX @ 8.75% | _____ |
| TOTAL PRICE | <u>2600.00</u> |
| DEPOSIT | <u>1/2</u> |
| C.O.D. BALANCE | <u>1/2</u> |
| BALANCE DUE DATE: | <u>on complete</u> |



06/25/2014

Alderman **Roberto Maldonado**
Ward # **26**
City of Chicago
City Hall, Room **300**
121 North LaSalle Street
Chicago, Illinois 60602

Re: An ordinance to use and maintain a portion of the public right-of-way for **one (1) wind screen(s)** for **CAFE COLAO**, adjacent to the premises known as **2638 W. Division St.**

Dear Alderman **Roberto Maldonado**:

The applicant referenced above has requested the use of the public right-of-way for a **wind screen(s)**. An ordinance has been prepared by the Department of Business Affairs and Consumer Protection – Small Business Center - Public Way Use Unit for presentation to the City Council. Because this request was made for properties located in your ward, as approved by you as per the attached, I respectfully request that you introduce the attached ordinance at the next City Council meeting.

If you have any questions regarding this ordinance, please contact Anthony Bertuca at (312) 744-5506.

Department of Business Affairs and Consumer Protection



City of Chicago



O2014-5474

Office of the City Clerk

Document Tracking Sheet

| | |
|---------------------------------|--------------------------------------------------------------------|
| Meeting Date: | 6/25/2014 |
| Sponsor(s): | Maldonado (26) |
| Type: | Ordinance |
| Title: | Grant(s) of privilege in public way for Christian Fellowship Flock |
| Committee(s) Assignment: | Committee on Transportation and Public Way |

ORDINANCE
CHRISTIAN FELLOWSHIP FLOCK
Acct. No. 329731 - 1
Permit No. 1113421

Be It Ordained by the City Council of the City of Chicago:

SECTION 1. Permission and authority are hereby given and granted to CHRISTIAN FELLOWSHIP FLOCK, upon the terms and subject to the conditions of this ordinance to maintain and use one (1) sign(s) projecting over the public right-of-way attached to its premises known as 2435 W. Division St..

Said sign structure(s) measures as follows; along W DIVISION ST: ·
One (1) at ten (10) feet in length, ten (10) feet in height and fifteen point five (15.5) feet above grade level.

The location of said privilege shall be as shown on prints kept on file with the Department of Business Affairs and Consumer Protection and the Office of the City Clerk.

Said privilege shall be constructed in accordance with plans and specifications approved by the Department of Transportation (Division of Project Development) and Zoning Department - Signs.


This grant of privilege in the public way shall be subject to the provisions of Section 10-28-015 and all other required provisions of the Municipal Code of Chicago.

The grantee shall pay to the City of Chicago as compensation for the privilege #1113421 herein granted the sum of three hundred (\$300.00) per annum in advance.

A 25% penalty will be added for payments received after due date.


The permit holder agrees to hold the City of Chicago harmless for any damage, relocation or replacement costs associated with damage, relocation or removal of private property caused by the City performing work in the public way.

Authority herein given and granted for a period of five (5) years from and after 04/22/2014.

Alderman 

Roberto Maldonado 26th Ward

Campbell

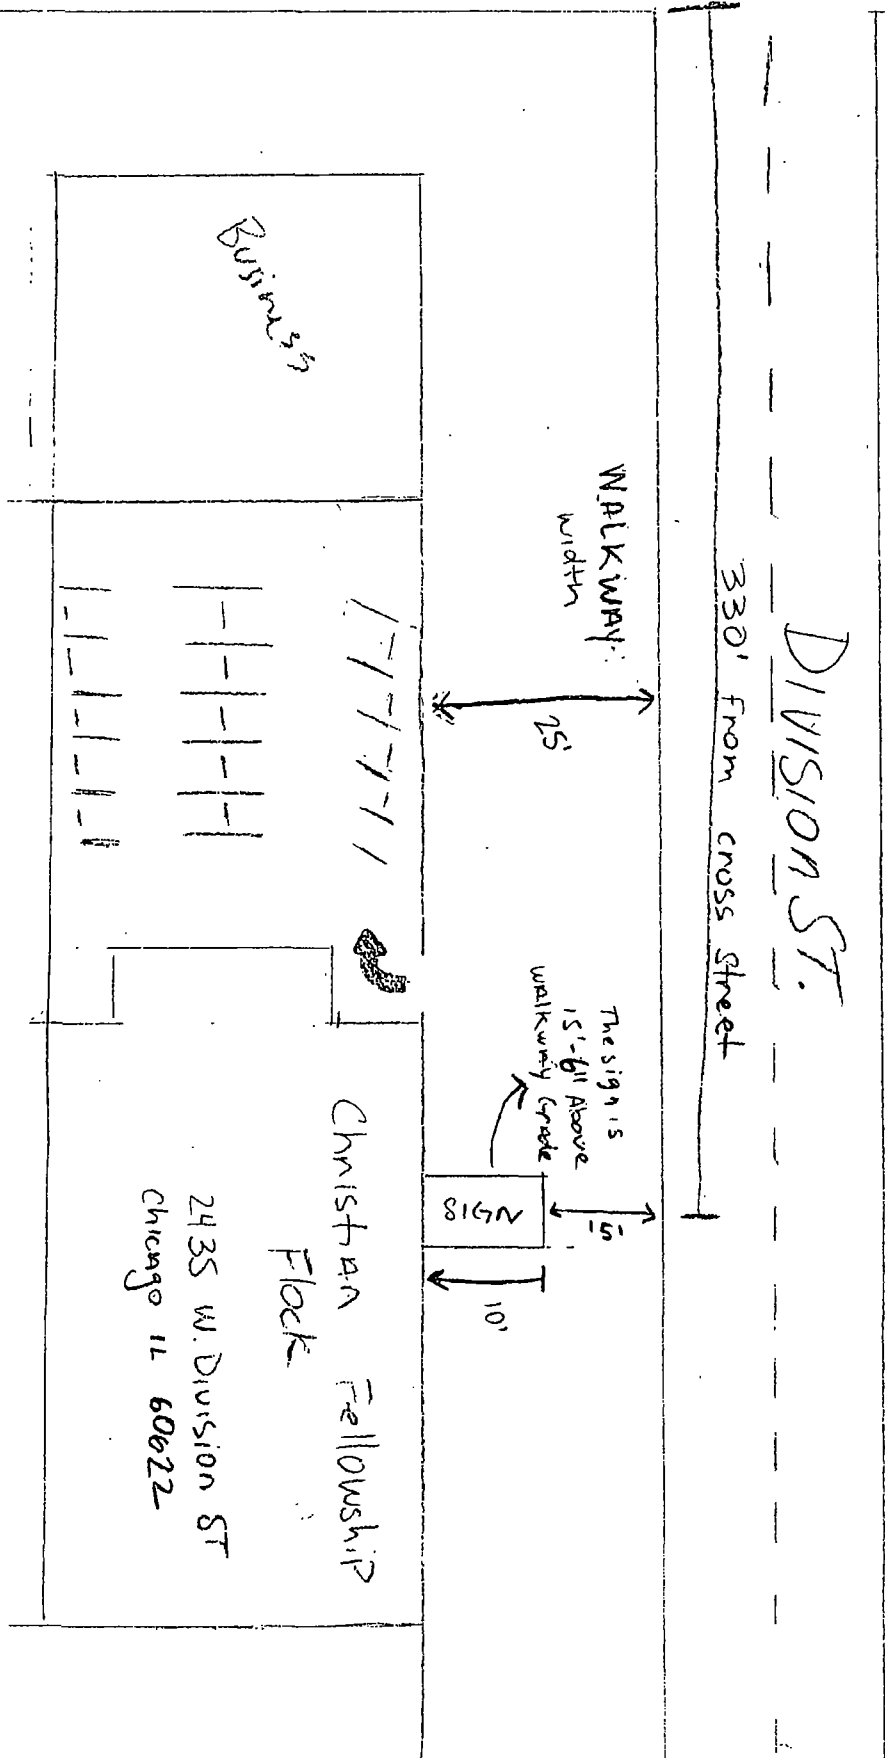



06/25/2014

Alderman **Roberto Maldonado**
Ward # **26**
City of Chicago
City Hall, Room **300**
121 North LaSalle Street
Chicago, Illinois 60602

Re: An ordinance to use and maintain a portion of the public right-of-way for **one (1) sign(s)** for
CHRISTIAN FELLOWSHIP FLOCK, adjacent to the premises known as **2435 W. Division St.**

Dear Alderman **Roberto Maldonado**:

The applicant referenced above has requested the use of the public right-of-way for a **sign(s)**. An ordinance has been prepared by the Department of Business Affairs and Consumer Protection – Small Business Center - Public Way Use Unit for presentation to the City Council. Because this request was made for properties located in your ward, as approved by you as per the attached, I respectfully request that you introduce the attached ordinance at the next City Council meeting.

If you have any questions regarding this ordinance, please contact Anthony Bertuca at (312) 744-5506.

Department of Business Affairs and Consumer Protection



City of Chicago



O2014-5476

Office of the City Clerk

Document Tracking Sheet

| | |
|---------------------------------|------------------------------------------------------------------------|
| Meeting Date: | 6/25/2014 |
| Sponsor(s): | Maldonado (26) |
| Type: | Ordinance |
| Title: | Grant(s) of privilege in public way for El Original Chavas Tacos, Inc. |
| Committee(s) Assignment: | Committee on Transportation and Public Way |

ORDINANCE
EL ORIGINAL CHAVAS TACOS, INC.
Acct. No. 342131 - 1
Permit No. 1113460

Be It Ordained by the City Council of the City of Chicago:

SECTION 1. Permission and authority are hereby given and granted to EL ORIGINAL CHAVAS TACOS, INC., upon the terms and subject to the conditions of this ordinance to maintain and use one (1) sign(s) projecting over the public right-of-way attached to its premises known as 2333 W. Grand Ave..

Said sign structure(s) measures as follows; along W. Grand Avenue:
One (1) at four (4) feet in length, five (5) feet in height and fourteen (14) feet above grade level.

The location of said privilege shall be as shown on prints kept on file with the Department of Business Affairs and Consumer Protection and the Office of the City Clerk.

Said privilege shall be constructed in accordance with plans and specifications approved by the Department of Transportation (Division of Project Development) and Zoning Department - Signs.


This grant of privilege in the public way shall be subject to the provisions of Section 10-28-015 and all other required provisions of the Municipal Code of Chicago.

The grantee shall pay to the City of Chicago as compensation for the privilege #1113460 herein granted the sum of one hundred (\$100.00) per annum in advance.

A 25% penalty will be added for payments received after due date.

The permit holder agrees to hold the City of Chicago harmless for any damage, relocation or replacement costs associated with damage, relocation or removal of private property caused by the City performing work in the public way.

Authority herein given and granted for a period of five (5) years from and after 04/22/2014.

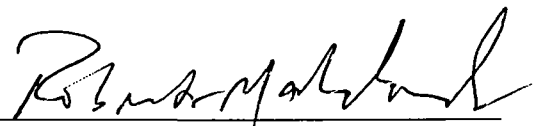Alderman 

Roberto Maldonado 26th Ward





Department of Business Affairs and Consumer Protection
Small Business Center - Public Way Use Unit
City Hall - 121 N. LaSalle Street, Room 800 • Chicago, IL 60602
(312)-74-GOBIZ (312-744-6249) • (312) 744-1944 (TTY)
<http://www.cityofchicago.org/bacp>

06/25/2014

Alderman Roberto Maldonado
Ward # **26**
City of Chicago
City Hall, Room **300**
121 North LaSalle Street
Chicago, Illinois 60602

Re: An ordinance to use and maintain a portion of the public right-of-way for **one (1) sign(s)** for **EL ORIGINAL CHAVAS TACOS, INC.**, adjacent to the premises known as **2333 W. Grand Ave.**.

Dear Alderman **Roberto Maldonado**:

The applicant referenced above has requested the use of the public right-of-way for a **sign(s)**. An ordinance has been prepared by the Department of Business Affairs and Consumer Protection – Small Business Center - Public Way Use Unit for presentation to the City Council. Because this request was made for properties located in your ward, as approved by you as per the attached, I respectfully request that you introduce the attached ordinance at the next City Council meeting.

If you have any questions regarding this ordinance, please contact Anthony Bertuca at (312) 744-5506.

Department of Business Affairs and Consumer Protection



City of Chicago



O2014-5483

Office of the City Clerk

Document Tracking Sheet

| | |
|---------------------------------|------------------------------------------------------------------------------------|
| Meeting Date: | 6/25/2014 |
| Sponsor(s): | Maldonado (26) |
| Type: | Ordinance |
| Title: | Grant(s) of privilege in public way for Las Vegas Nite Club, Inc. - light fixtures |
| Committee(s) Assignment: | Committee on Transportation and Public Way |

ORDINANCE
LAS VEGAS NITE CLUB INC
Acct. No. 156 - 1
Permit No. 1113366

Be It Ordained by the City Council of the City of Chicago:

SECTION 1. Permission and authority are hereby given and granted to LAS VEGAS NITE CLUB INC, upon the terms and subject to the conditions of this ordinance to maintain and use, as now constructed, three (3) Light Fixture(s) projecting over the public right-of-way adjacent to its premises known as 3702 W. Armitage Ave..

Said Light Fixture(s) at W ARMITAGE AVE measure(s):

One (1) at point five (.5) feet in length, point five (.5) feet in width and twelve (12) feet above grade level.

One (1) at point five (.5) feet in length, point five (.5) feet in width and twelve (12) feet above grade level.

One (1) at point five (.5) feet in length, point five (.5) feet in width and twelve (12) feet above grade level.

The location of said privilege shall be as shown on prints kept on file with the Department of Business Affairs and Consumer Protection and the Office of the City Clerk.

Said privilege shall be constructed in accordance with plans and specifications approved by the Department of Transportation (Division of Project Development).


This grant of privilege in the public way shall be subject to the provisions of Section 10-28-015 and all other required provisions of the Municipal Code of Chicago.

The grantee shall pay to the City of Chicago as compensation for the privilege #1113366 herein granted the sum of eighty-five (\$85.00) per annum in advance.

A 25% penalty will be added for payments received after due date.

The permit holder agrees to hold the City of Chicago harmless for any damage, relocation or replacement costs associated with damage, relocation or removal of private property caused by the City performing work in the public way.

Authority herein given and granted for a period of five (5) years from and after 06/03/2014.

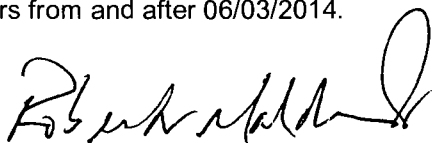Alderman 

Roberto Maldonado 26th Ward





06/25/2014

Alderman **Roberto Maldonado**
Ward # **26**
City of Chicago
City Hall, Room 300
121 North LaSalle Street
Chicago, Illinois 60602

Re: An ordinance to use and maintain a portion of the public right-of-way for **three (3) light fixture(s)** for **LAS VEGAS NITE CLUB INC**, adjacent to the premises known as **3702 W. Armitage Ave.**

Dear Alderman **Roberto Maldonado**:

The applicant referenced above has requested the use of the public right-of-way for a **light fixture(s)**. An ordinance has been prepared by the Department of Business Affairs and Consumer Protection – Small Business Center - Public Way Use Unit for presentation to the City Council. Because this request was made for properties located in your ward, as approved by you as per the attached, I respectfully request that you introduce the attached ordinance at the next City Council meeting.

If you have any questions regarding this ordinance, please contact Anthony Bertuca at (312) 744-5506.

Department of Business Affairs and Consumer Protection



City of Chicago



O2014-5486

Office of the City Clerk

Document Tracking Sheet

| | |
|---------------------------------|-------------------------------------------------------------------|
| Meeting Date: | 6/25/2014 |
| Sponsor(s): | Maldonado (26) |
| Type: | Ordinance |
| Title: | Grant(s) of privilege in public way for Rootstock Wine & Beer Bar |
| Committee(s) Assignment: | Committee on Transportation and Public Way |

ORDINANCE
ROOTSTOCK WINE & BEER BAR
Acct. No. 336518 - 1
Permit No. 1112117

Be It Ordained by the City Council of the City of Chicago:

SECTION 1. Permission and authority are hereby given and granted to ROOTSTOCK WINE & BEER BAR, upon the terms and subject to the conditions of this ordinance to maintain and use, as now constructed, four (4) Light Fixture(s) projecting over the public right-of-way adjacent to its premises known as 954 N. California Ave..

Said Light Fixture(s) at N. California Avenue measure(s):

Four (4) at one point six six (1.66) foot in length, two point three three (2.33) feet in width and ten point two five (10.25) feet above grade level.

The location of said privilege shall be as shown on prints kept on file with the Department of Business Affairs and Consumer Protection and the Office of the City Clerk.

Said privilege shall be constructed in accordance with plans and specifications approved by the Department of Transportation (Division of Project Development).


This grant of privilege in the public way shall be subject to the provisions of Section 10-28-015 and all other required provisions of the Municipal Code of Chicago.

The grantee shall pay to the City of Chicago as compensation for the privilege #1112117 herein granted the sum of ninety (\$90.00) per annum in advance.

A 25% penalty will be added for payments received after due date.



The permit holder agrees to hold the City of Chicago harmless for any damage, relocation or replacement costs associated with damage, relocation or removal of private property caused by the City performing work in the public way.

Authority herein given and granted for a period of five (5) years from and after Date of Passage.

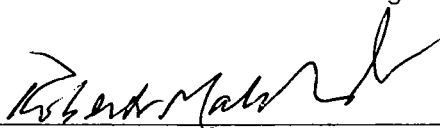Alderman 

Roberto Maldonado 26th Ward

Rootstock Wine & Beer Bar
954 N. California Ave, Chicago IL 60622

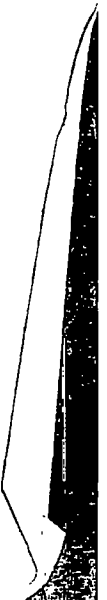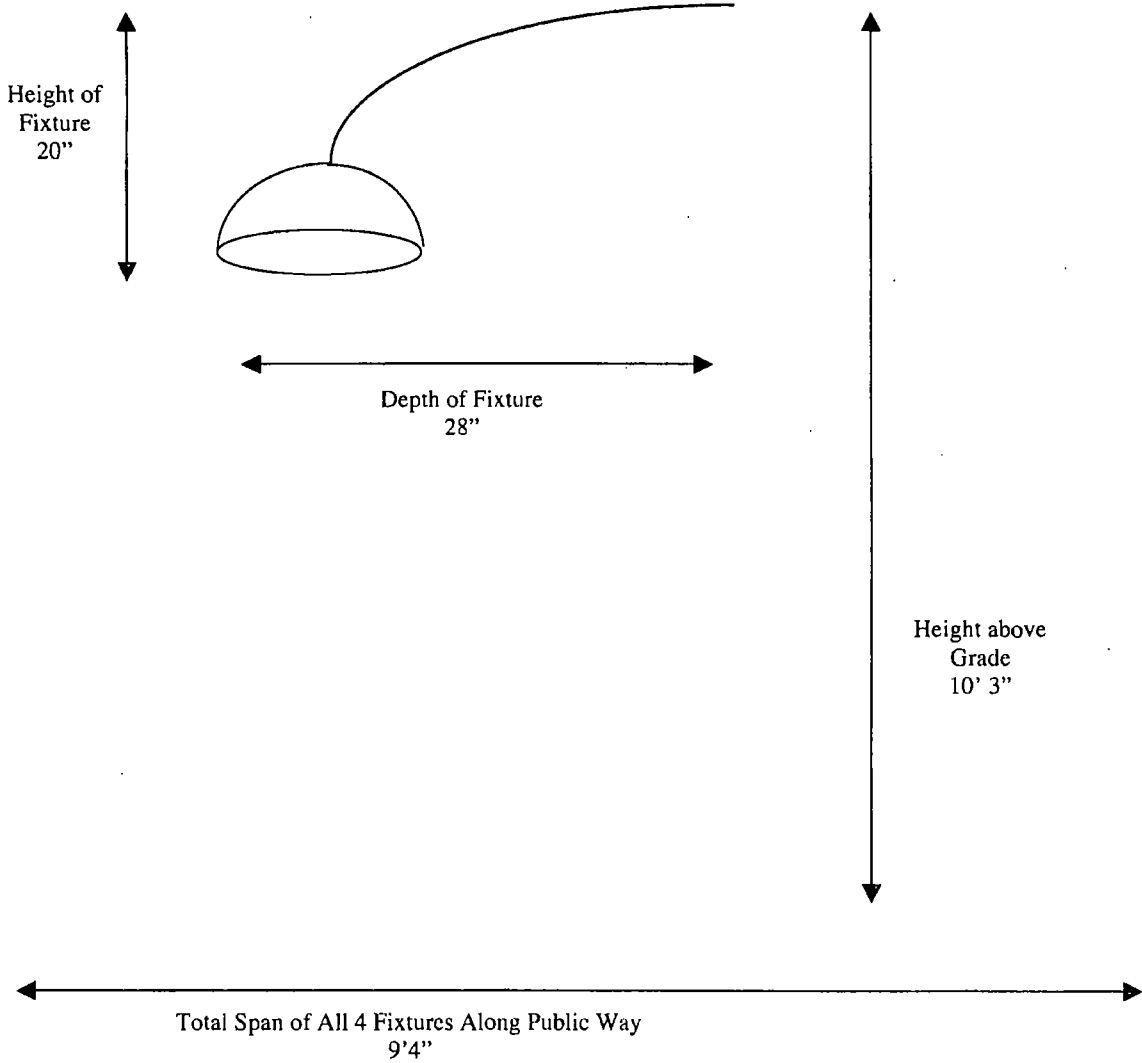



06/25/2014

Alderman **Roberto Maldonado**
Ward # **26**
City of Chicago
City Hall, Room **300**
121 North LaSalle Street
Chicago, Illinois 60602

Re: An ordinance to use and maintain a portion of the public right-of-way for **four (4) light fixture(s)** for **ROOTSTOCK WINE & BEER BAR**, adjacent to the premises known as **954 N. California Ave.**.

Dear Alderman **Roberto Maldonado**:

The applicant referenced above has requested the use of the public right-of-way for a **light fixture(s)**. An ordinance has been prepared by the Department of Business Affairs and Consumer Protection – Small Business Center - Public Way Use Unit for presentation to the City Council. Because this request was made for properties located in your ward, as approved by you as per the attached, I respectfully request that you introduce the attached ordinance at the next City Council meeting.

If you have any questions regarding this ordinance, please contact Anthony Bertuca at (312) 744-5506.

Department of Business Affairs and Consumer Protection



City of Chicago



O2014-5489

Office of the City Clerk

Document Tracking Sheet

| | |
|---------------------------------|---------------------------------------------------------------------------------|
| Meeting Date: | 6/25/2014 |
| Sponsor(s): | Maldonado (26) |
| Type: | Ordinance |
| Title: | Grant(s) of privilege in public way for Tabb's Food & Liquor, Inc. - bay window |
| Committee(s) Assignment: | Committee on Transportation and Public Way |

ORDINANCE
TABB'S FOOD & LIQUOR INC
Acct. No. 8867 - 1
Permit No. 1112353

Be It Ordained by the City Council of the City of Chicago:

SECTION 1. Permission and authority are hereby given and granted to TABB'S FOOD & LIQUOR INC, upon the terms and subject to the conditions of this ordinance to maintain and use, as now constructed, one (1) Bay Window(s) projecting over the public right-of-way adjacent to its premises known as 2600 W. Chicago Ave..

Said Bay Window(s) at Chicago and Rockwell measure(s):

One (1) at six point five (6.5) feet in length, and six point five (6.5) feet in width for a total of forty-two point two five (42.25) square feet.

The location of said privilege shall be as shown on prints kept on file with the Department of Business Affairs and Consumer Protection and the Office of the City Clerk.

Said privilege shall be constructed in accordance with plans and specifications approved by the Department of Transportation (Division of Project Development).

This grant of privilege in the public way shall be subject to the provisions of Section 10-28-015 and all other required provisions of the Municipal Code of Chicago.

The grantee shall pay to the City of Chicago as compensation for the privilege #1112353 herein granted the sum of zero (\$0.00) per annum in advance.

A 25% penalty will be added for payments received after due date.


The permit holder agrees to hold the City of Chicago harmless for any damage, relocation or replacement costs associated with damage, relocation or removal of private property caused by the City performing work in the public way.

Authority herein given and granted for a period of five (5) years from and after Date of Passage.

Alderman 

Roberto Maldonado 26th Ward

WEST CHICAGO AVENUE

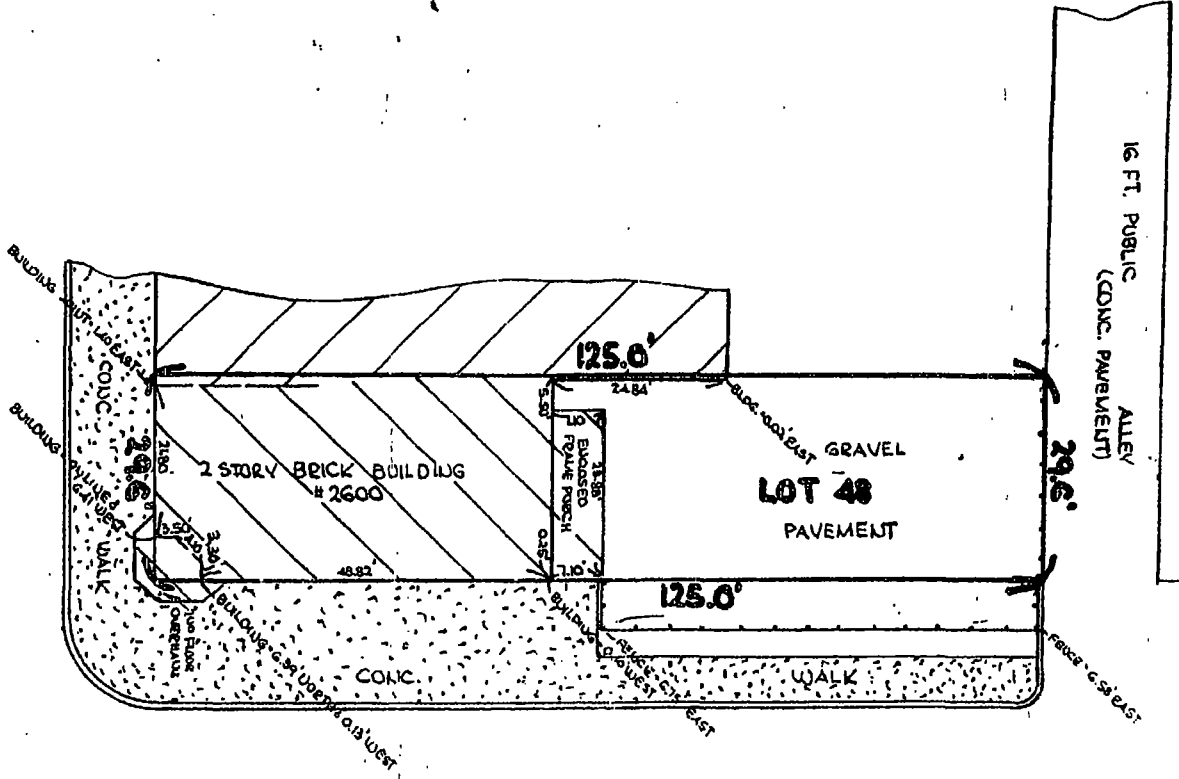

NORTH ROCKWELL STREET

16 FT. PUBLIC ALLEY (CONC. PAVEMENT)

→ 2



06/25/2014

Alderman **Roberto Maldonado**
Ward # **26**
City of Chicago
City Hall, Room **300**
121 North LaSalle Street
Chicago, Illinois 60602

Re: An ordinance to use and maintain a portion of the public right-of-way for **one (1) bay window(s)** for **TABB'S FOOD & LIQUOR INC**, adjacent to the premises known as **2600 W. Chicago Ave.**.

Dear Alderman **Roberto Maldonado**:

The applicant referenced above has requested the use of the public right-of-way for a **bay window(s)**. An ordinance has been prepared by the Department of Business Affairs and Consumer Protection – Small Business Center - Public Way Use Unit for presentation to the City Council. Because this request was made for properties located in your ward, as approved by you as per the attached, I respectfully request that you introduce the attached ordinance at the next City Council meeting.

If you have any questions regarding this ordinance, please contact Anthony Bertuca at (312) 744-5506.

Department of Business Affairs and Consumer Protection



City of Chicago



O2014-5606

Office of the City Clerk

Document Tracking Sheet

| | |
|---------------------------------|--------------------------------------------------------------------------------------|
| Meeting Date: | 6/25/2014 |
| Sponsor(s): | Maldonado (26) |
| Type: | Ordinance |
| Title: | Grant(s) of privilege in public way for Las Vegas Nite Club, Inc. - security cameras |
| Committee(s) Assignment: | Committee on Transportation and Public Way |

ORDINANCE
LAS VEGAS NITE CLUB INC
Acct. No. 156 - 1
Permit No. 1113367

Be It Ordained by the City Council of the City of Chicago:

SECTION 1. Permission and authority are hereby given and granted to LAS VEGAS NITE CLUB INC, upon the terms and subject to the conditions of this ordinance to maintain and use, as now constructed, two (2) Security Camera(s) projecting over the public right-of-way for security purposes adjacent to its premises known as 3702 W. Armitage Ave..

Said Security Camera(s) at W ARMITAGE AVE measure(s):

One (1) at point five (.5) feet in length, point five (.5) feet in width and twelve (12) feet above grade level.

Said Security Camera(s) at W ARMITAGE AVE measure(s):

One (1) at point five (.5) feet in length, point five (.5) feet in width and twelve (12) feet above grade level.

The location of said privilege shall be as shown on prints kept on file with the Department of Business Affairs and Consumer Protection and the Office of the City Clerk.

Said privilege shall be constructed in accordance with plans and specifications approved by the Department of Planning and Development and Department of Transportation (Division of Project Development).


This grant of privilege in the public way shall be subject to the provisions of Section 10-28-015 and all other required provisions of the Municipal Code of Chicago.



The grantee shall pay to the City of Chicago as compensation for the privilege #1113367 herein granted the sum of zero (\$.00) per annum in advance.

A 25% penalty will be added for payments received after due date.

The permit holder agrees to hold the City of Chicago harmless for any damage, relocation or replacement costs associated with damage, relocation or removal of private property caused by the City performing work in the public way.

Authority herein given and granted for a period of five (5) years from and after 06/30/2014.

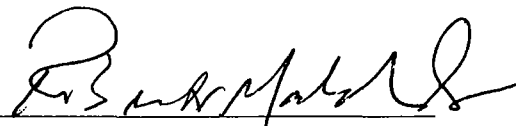Alderman 
Roberto Maldonado 26th Ward

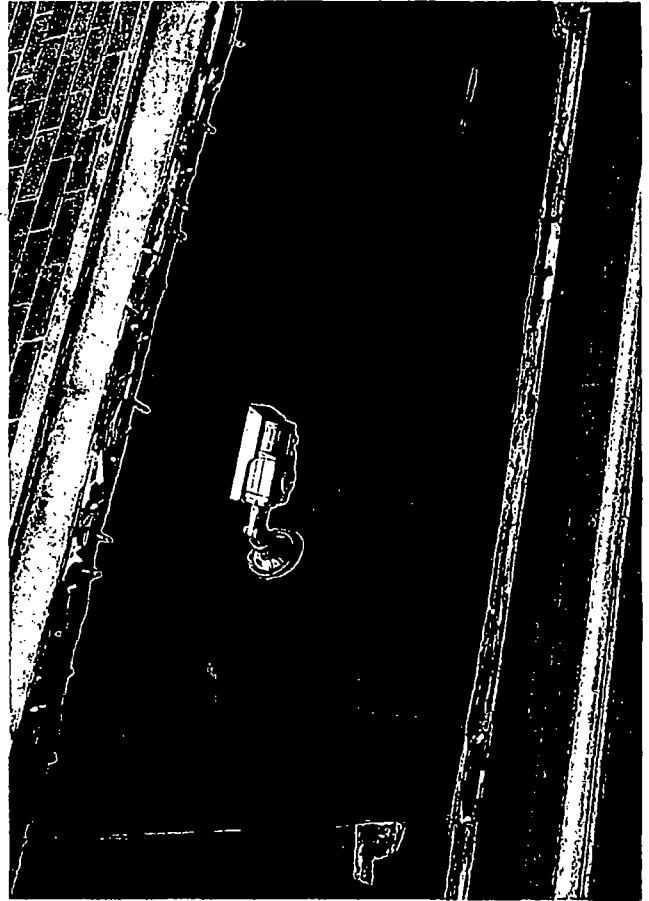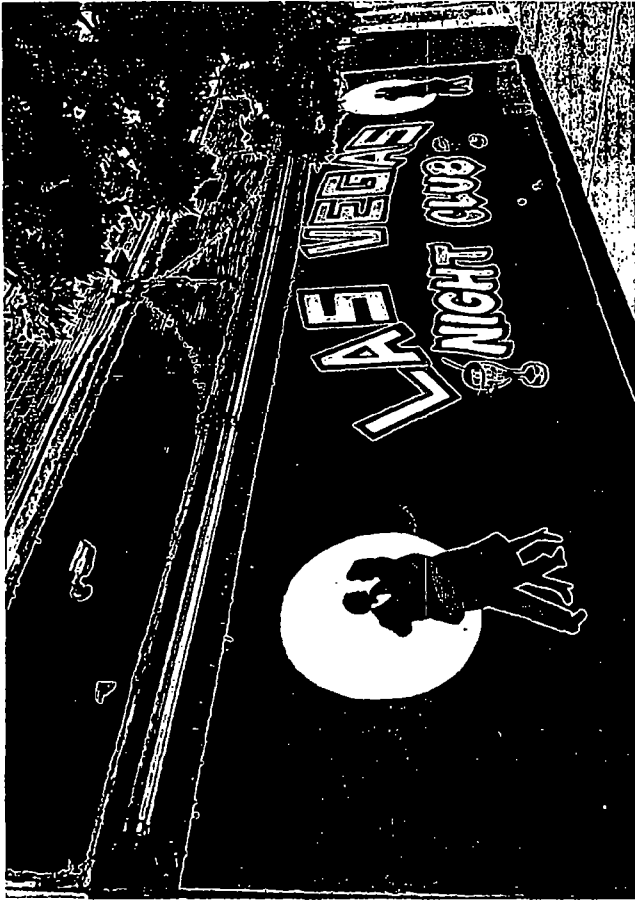



06/25/2014

Alderman **Roberto Maldonado**
Ward # **26**
City of Chicago
City Hall, Room **300**
121 North LaSalle Street
Chicago, Illinois 60602

Re: An ordinance to use and maintain a portion of the public right-of-way for **two (2) security camera(s)** for **LAS VEGAS NITE CLUB INC**, adjacent to the premises known as **3702 W. Armitage Ave.**.

Dear Alderman **Roberto Maldonado**:

The applicant referenced above has requested the use of the public right-of-way for a **security camera(s)**. An ordinance has been prepared by the Department of Business Affairs and Consumer Protection – Small Business Center - Public Way Use Unit for presentation to the City Council. Because this request was made for properties located in your ward, as approved by you as per the attached, I respectfully request that you introduce the attached ordinance at the next City Council meeting.

If you have any questions regarding this ordinance, please contact Anthony Bertuca at (312) 744-5506.

Department of Business Affairs and Consumer Protection



City of Chicago



O2014-5611

Office of the City Clerk

Document Tracking Sheet

| | |
|---------------------------------|---|
| Meeting Date: | 6/25/2014 |
| Sponsor(s): | Maldonado (26) |
| Type: | Ordinance |
| Title: | Grant(s) of privilege in public way for Tabb's Food & Liquor, Inc. - occupation of space for parking |
| Committee(s) Assignment: | Committee on Transportation and Public Way |

ORDINANCE
TABB'S FOOD & LIQUOR INC
Acct. No. 8867 - 1
Permit No. 1112352

Be It Ordained by the City Council of the City of Chicago:

SECTION 1. Permission and authority are hereby given and granted to TABB'S FOOD & LIQUOR INC, upon the terms and subject to the conditions of this ordinance to maintain and use, as now constructed, Occupation of Space for parking on the public right-of-way adjacent to its premises known as 2600 W. Chicago Ave..

Said Occupation of Space for parking at N. Rockwell Street measure(s):
One (1) at twenty-three (23) feet in length, and six point five (6.5) feet in width for a total of one hundred forty-nine point five (149.5) square feet.

The location of said privilege shall be as shown on prints kept on file with the Department of Business Affairs and Consumer Protection and the Office of the City Clerk.

Said privilege shall be constructed in accordance with plans and specifications approved by the Department of Planning and Development, Department of Transportation (Division of Project Development), and Department of Transportation (Office of Underground Coordination).


This grant of privilege in the public way shall be subject to the provisions of Section 10-28-015 and all other required provisions of the Municipal Code of Chicago.

The grantee shall pay to the City of Chicago as compensation for the privilege #1112352 herein granted the sum of four hundred (\$400.00) per annum in advance.

A 25% penalty will be added for payments received after due date.

The permit holder agrees to hold the City of Chicago harmless for any damage, relocation or replacement costs associated with damage, relocation or removal of private property caused by the City performing work in the public way.


Authority herein given and granted for a period of five (5) years from and after Date of Passage.

Alderman 

Roberto Maldonado 26th Ward

ROCK WELL STREET

2
←

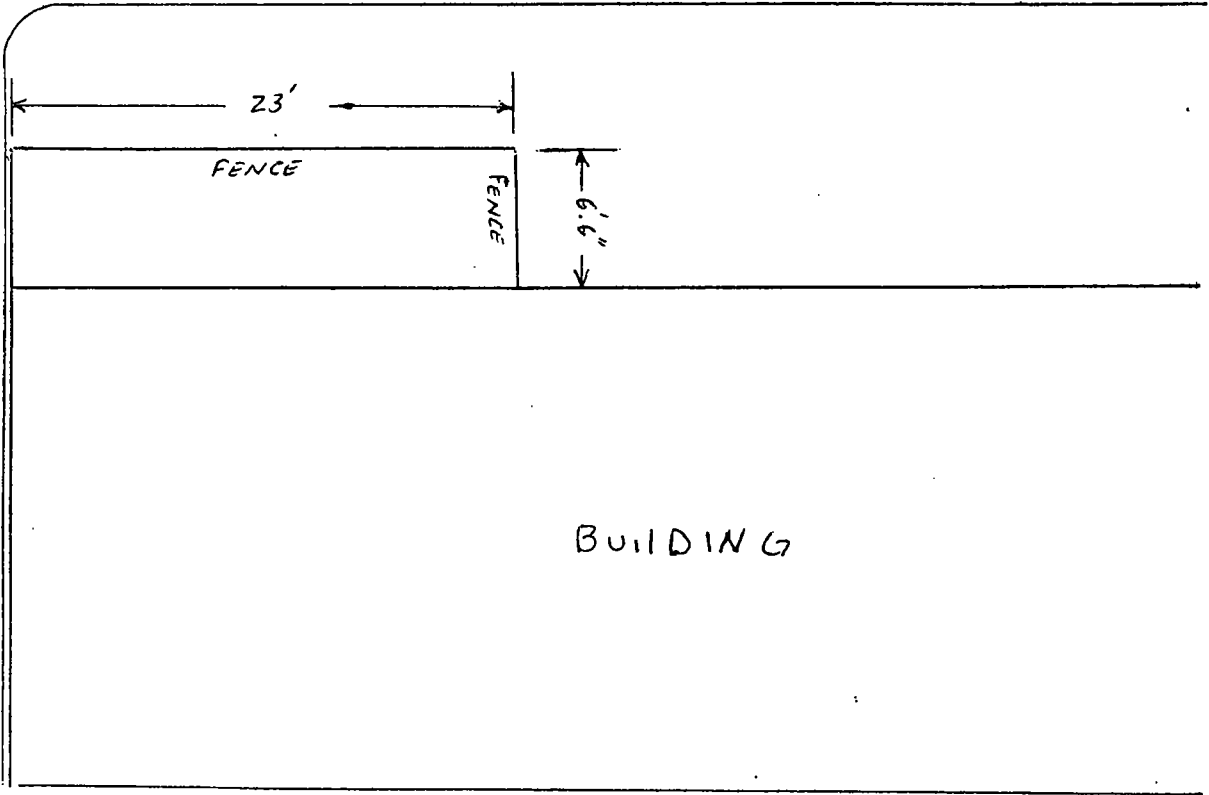

23'

FENCE

FENCE

6'6"

BUILDING

PUBLIC ALLEY



Department of Business Affairs and Consumer Protection
Small Business Center- Public Way Use Unit
City Hall- 121 N. LaSalle Street Room 800 • Chicago, IL 60602
(312)-74-GOBIZ (312-744-6249) • (312) 744-1944 (TTY)
<http://www.cityofchicago.org/bacp>

06/25/2014

Alderman Roberto Maldonado
Ward # 26
City of Chicago
City Hall, Room 300
121 North LaSalle Street
Chicago, Illinois 60602

Re: An ordinance to use and maintain a portion of the public right-of-way for **one (1) occupation of space(s)** for **TABB'S FOOD & LIQUOR INC**, adjacent to the premises known as **2600 W. Chicago Ave.**.

Dear Alderman **Roberto Maldonado**:

The applicant referenced above has requested the use of the public right-of-way for a **occupation of space(s)**. An ordinance has been prepared by the Department of Business Affairs and Consumer Protection – Small Business Center - Public Way Use Unit for presentation to the City Council. Because this request was made for properties located in your ward, as approved by you as per the attached, I respectfully request that you introduce the attached ordinance at the next City Council meeting.

If you have any questions regarding this ordinance, please contact Anthony Bertuca at (312) 744-5506.

Department of Business Affairs and Consumer Protection



City of Chicago



O2014-5479

Office of the City Clerk

Document Tracking Sheet

| | |
|---------------------------------|------------------------------------------------------------------------------------|
| Meeting Date: | 6/25/2014 |
| Sponsor(s): | Burnett (27) |
| Type: | Ordinance |
| Title: | Grant(s) of privilege in public way for Banco Popular of Illinois - light fixtures |
| Committee(s) Assignment: | Committee on Transportation and Public Way |

ORDINANCE
BANCO POPULAR OF ILLINOIS
Acct. No. 86056 - 12
Permit No. 1113456

Be It Ordained by the City Council of the City of Chicago:

SECTION 1. Permission and authority are hereby given and granted to BANCO POPULAR OF ILLINOIS, upon the terms and subject to the conditions of this ordinance to maintain and use, as now constructed, three (3) Light Fixture(s) projecting over the public right-of-way adjacent to its premises known as 1445 W. Chicago Ave..

Said Light Fixture(s) at W. Chicago measure(s):

Three (3) at two point eight three (2.83) feet in length, one point two five (1.25) foot in width and eight (8) feet above grade level.

The location of said privilege shall be as shown on prints kept on file with the Department of Business Affairs and Consumer Protection and the Office of the City Clerk.

Said privilege shall be constructed in accordance with plans and specifications approved by the Department of Transportation (Division of Project Development).

This grant of privilege in the public way shall be subject to the provisions of Section 10-28-015 and all other required provisions of the Municipal Code of Chicago.


The grantee shall pay to the City of Chicago as compensation for the privilege #1113456 herein granted the sum of eighty-five (\$85.00) per annum in advance.

A 25% penalty will be added for payments received after due date.

The permit holder agrees to hold the City of Chicago harmless for any damage, relocation or replacement costs associated with damage, relocation or removal of private property caused by the City performing work in the public way.

Authority herein given and granted for a period of five (5) years from and after 05/14/2013.

Alderman

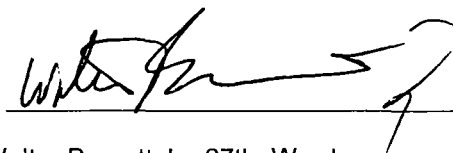

Walter Burnett Jr. 27th Ward



③ 2.83 Length
1.35 Width



City of Chicago



O2014-5490

Office of the City Clerk

Document Tracking Sheet

| | |
|---------------------------------|---------------------------------------------------------------------------|
| Meeting Date: | 6/25/2014 |
| Sponsor(s): | Burnett (27) |
| Type: | Ordinance |
| Title: | Grant(s) of privilege in public way for Banco Popular of Illinois - signs |
| Committee(s) Assignment: | Committee on Transportation and Public Way |

ORDINANCE
BANCO POPULAR OF ILLINOIS
Acct. No. 86056 - 12
Permit No. 1113457

Be It Ordained by the City Council of the City of Chicago:

SECTION 1. Permission and authority are hereby given and granted to BANCO POPULAR OF ILLINOIS, upon the terms and subject to the conditions of this ordinance to maintain and use two (2) sign(s) projecting over the public right-of-way attached to its premises known as 1445 W. Chicago Ave..

Said sign structure(s) measures as follows; along W. Chicago:

One (1) at seven point six six (7.66) feet in length, nine point two five (9.25) feet in height and ten point four one (10.41) feet above grade level.

Said sign structure(s) measures as follows; along W. Chicago:

One (1) at seven point five eight (7.58) feet in length, eight (8) feet in height and sixteen (16) feet above grade level.

The location of said privilege shall be as shown on prints kept on file with the Department of Business Affairs and Consumer Protection and the Office of the City Clerk.

Said privilege shall be constructed in accordance with plans and specifications approved by the Department of Transportation (Division of Project Development) and Zoning Department - Signs.

This grant of privilege in the public way shall be subject to the provisions of Section 10-28-015 and all other required provisions of the Municipal Code of Chicago.

The grantee shall pay to the City of Chicago as compensation for the privilege #1113457 herein granted the sum of six hundred (\$600.00) per annum in advance.

A 25% penalty will be added for payments received after due date.


The permit holder agrees to hold the City of Chicago harmless for any damage, relocation or replacement costs associated with damage, relocation or removal of private property caused by the City performing work in the public way.

Authority herein given and granted for a period of five (5) years from and after 04/09/2013.

Alderman 

Walter Burnett Jr. 27th Ward

7.58 - Length
8 - Width

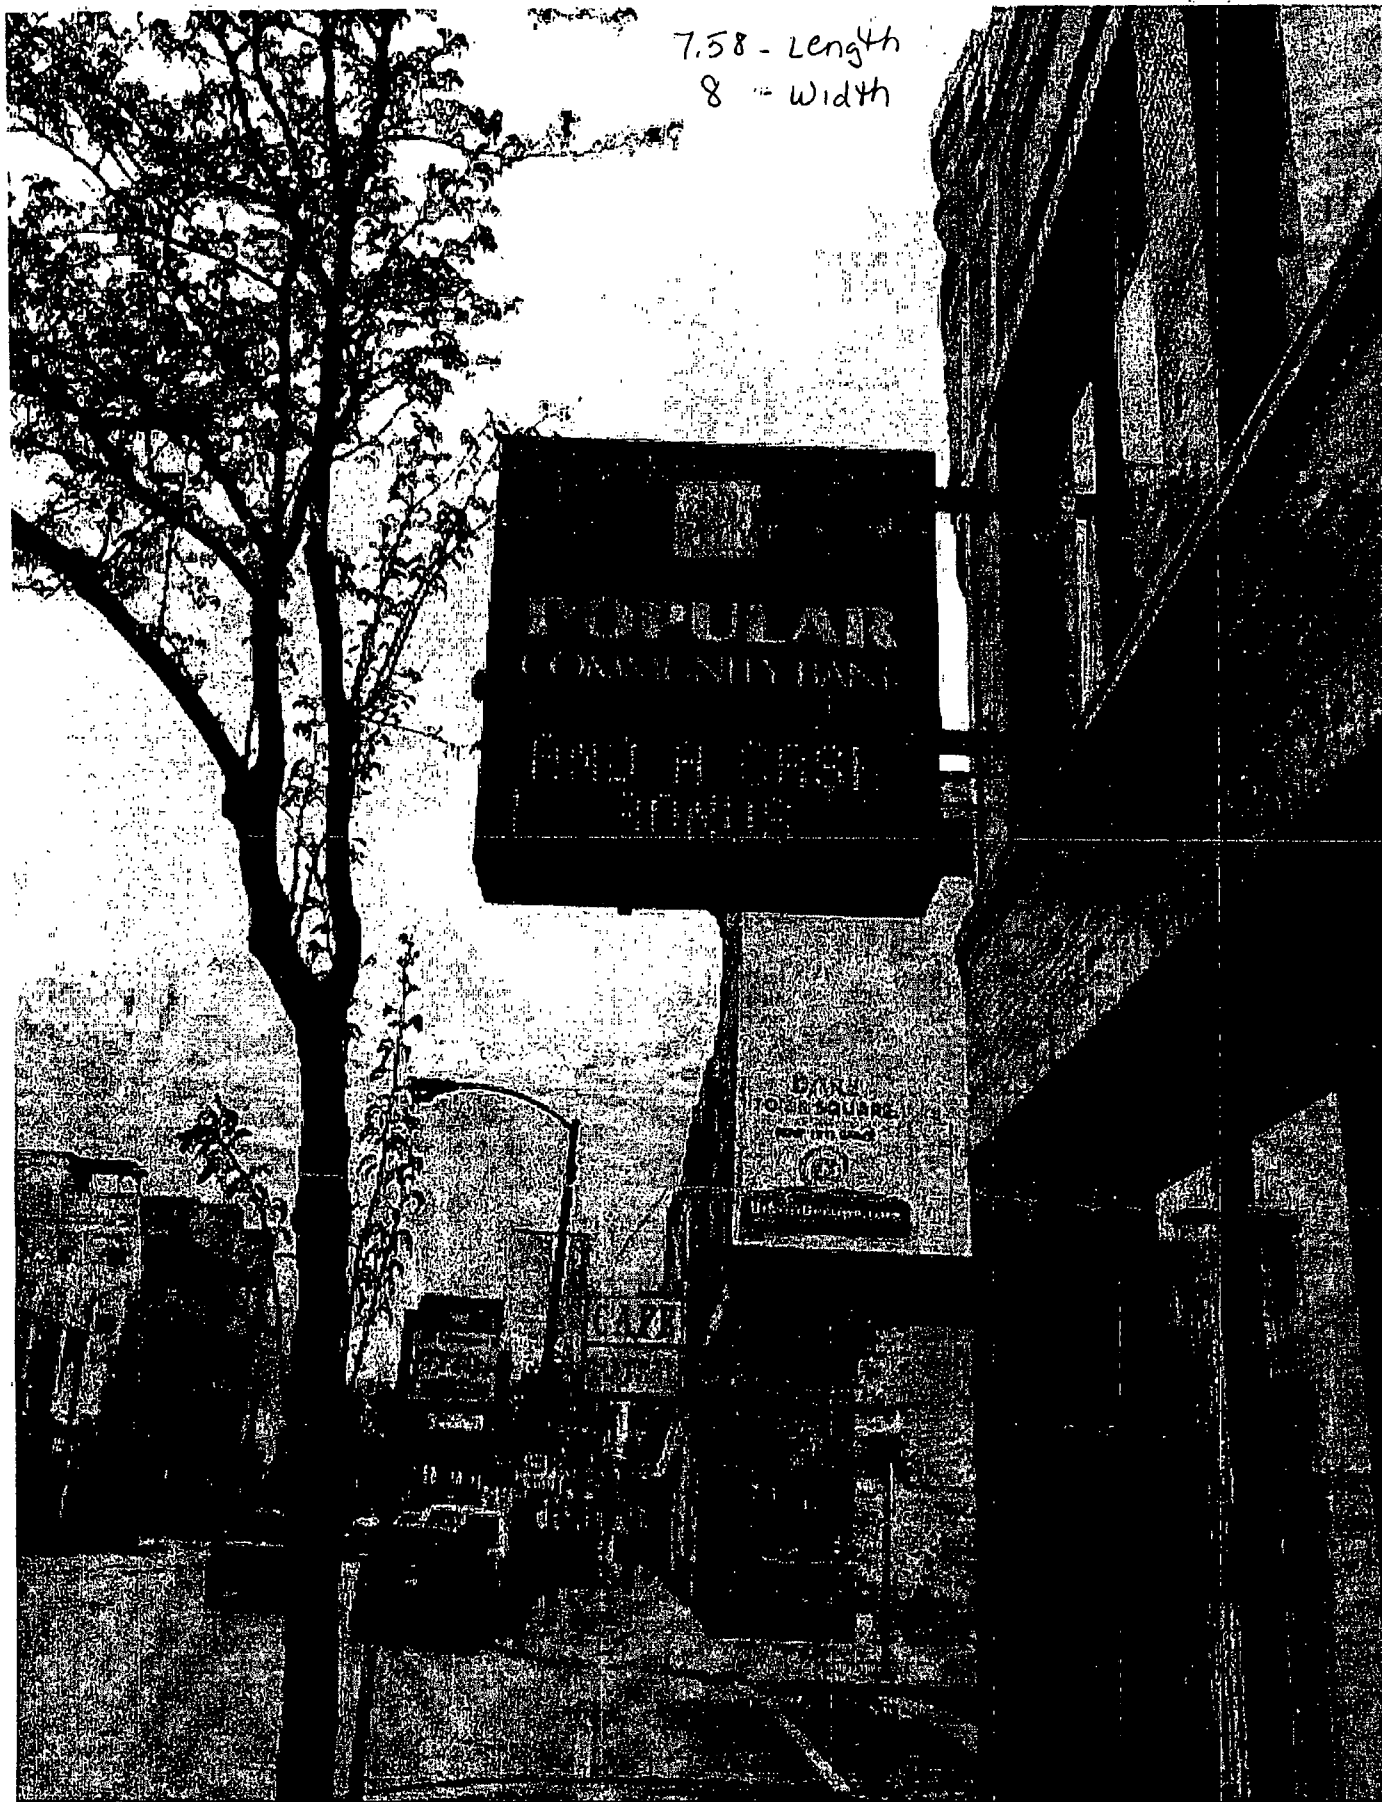



City of Chicago



O2014-5494

Office of the City Clerk

Document Tracking Sheet

| | |
|---------------------------------|---------------------------------------------|
| Meeting Date: | 6/25/2014 |
| Sponsor(s): | Burnett (27) |
| Type: | Ordinance |
| Title: | Grant(s) of privilege in public way for MAS |
| Committee(s) Assignment: | Committee on Transportation and Public Way |

ORDINANCE
MAS
Acct. No. 386828 - 1
Permit No. 1111203

Be It Ordained by the City Council of the City of Chicago:

SECTION 1. Permission and authority are hereby given and granted to MAS, upon the terms and subject to the conditions of this ordinance to maintain and use three (3) sign(s) projecting over the public right-of-way attached to its premises known as 800 W. Washington Blvd..

Said sign structure(s) measures as follows; along W. Washington Blvd:
One (1) at three (3) feet in length, one (1) foot in height and ten (10) feet above grade level.

Said sign structure(s) measures as follows; along N. Halsted Street:
Two (2) at three (3) feet in length, one (1) foot in height and ten (10) feet above grade level.

The location of said privilege shall be as shown on prints kept on file with the Department of Business Affairs and Consumer Protection and the Office of the City Clerk.

Said privilege shall be constructed in accordance with plans and specifications approved by the Department of Transportation (Division of Project Development) and Zoning Department - Signs.

This grant of privilege in the public way shall be subject to the provisions of Section 10-28-015 and all other required provisions of the Municipal Code of Chicago.


The grantee shall pay to the City of Chicago as compensation for the privilege #1111203 herein granted the sum of one hundred seventy-five (\$175.00) per annum in advance.

A 25% penalty will be added for payments received after due date.

The permit holder agrees to hold the City of Chicago harmless for any damage, relocation or replacement costs associated with damage, relocation or removal of private property caused by the City performing work in the public way.

Authority herein given and granted for a period of five (5) years from and after Date of Passage.

Alderman

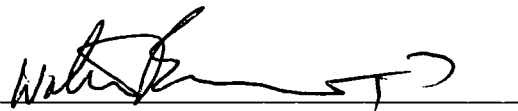

Walter Burnett Jr. 27th Ward




APPLICATION TO USE THE PUBLIC RIGHT OF WAY

EXAMPLE OF SIGN DRAWING

SIGN DRAWING

PROPERTY LOCATION: 800 W. Washington Blvd.

ORGANIZATION(S) NAME: Bay Mos Chicago, LLC

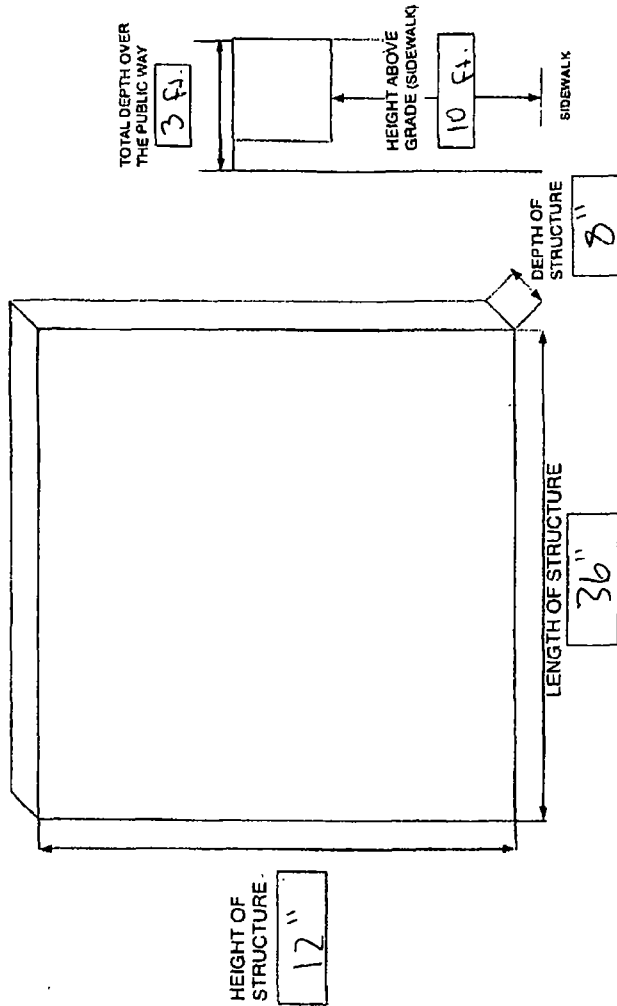



City of Chicago



O2014-5497

Office of the City Clerk

Document Tracking Sheet

| | |
|---------------------------------|-------------------------------------------------------------|
| Meeting Date: | 6/25/2014 |
| Sponsor(s): | Burnett (27) |
| Type: | Ordinance |
| Title: | Grant(s) of privilege in public way for Night Ministry, The |
| Committee(s) Assignment: | Committee on Transportation and Public Way |

ORDINANCE
THE NIGHT MINISTRY
Acct. No. 14201 - 2
Permit No. 1113656

Be It Ordained by the City Council of the City of Chicago:

SECTION 1. Permission and authority are hereby given and granted to THE NIGHT MINISTRY, upon the terms and subject to the conditions of this ordinance to maintain and use, as now constructed, three (3) Planter(s) on the public right-of-way for beautification purposes adjacent to its premises known as 1110 N. Noble St..

Said Planter(s) at N. Noble St measure(s):

Three (3) at five point five (5.5) feet in length, and five point five (5.5) feet in width for a total of ninety point seven five (90.75) square feet.

Grantee must allow the required clear and unobstructed space for pedestrian passage at all times per rules and regulations approved by the Department of Transportation.

The location of said privilege shall be as shown on prints kept on file with the Department of Business Affairs and Consumer Protection and the Office of the City Clerk.

Said privilege shall be constructed in accordance with plans and specifications approved by the Department of Planning and Development and Department of Transportation (Division of Project Development).

This grant of privilege in the public way shall be subject to the provisions of Section 10-28-015 and all other required provisions of the Municipal Code of Chicago.

The grantee shall pay to the City of Chicago as compensation for the privilege #1113656 herein granted the sum of zero (\$.00) per annum in advance.

A 25% penalty will be added for payments received after due date.

The permit holder agrees to hold the City of Chicago harmless for any damage, relocation or replacement costs associated with damage, relocation or removal of private property caused by the City performing work in the public way.

Authority herein given and granted for a period of five (5) years from and after 03/31/2014.

Alderman  _____

Walter Burnett Jr. 27th Ward



City of Chicago



O2014-5500

Office of the City Clerk

Document Tracking Sheet

| | |
|---------------------------------|-------------------------------------------------------------------------|
| Meeting Date: | 6/25/2014 |
| Sponsor(s): | Burnett (27) |
| Type: | Ordinance |
| Title: | Grant(s) of privilege in public way for R & J Auto Repair and Body Shop |
| Committee(s) Assignment: | Committee on Transportation and Public Way |

ORDINANCE
R & J AUTO REPAIR AND BODY SHOP
Acct. No. 351815 - 1
Permit No. 1094763

Be It Ordained by the City Council of the City of Chicago:

SECTION 1. Permission and authority are hereby given and granted to R & J AUTO REPAIR AND BODY SHOP, upon the terms and subject to the conditions of this ordinance to maintain and use one (1) sign(s) projecting over the public right-of-way attached to its premises known as 1325 W. Lake St..

Said sign structure(s) measures as follows; along W. Lake:
One (1) at six (6) feet in length, four (4) feet in height and twelve (12) feet above grade level.

The location of said privilege shall be as shown on prints kept on file with the Department of Business Affairs and Consumer Protection and the Office of the City Clerk.

Said privilege shall be constructed in accordance with plans and specifications approved by the Department of Transportation (Division of Project Development) and Zoning Department - Signs.


This grant of privilege in the public way shall be subject to the provisions of Section 10-28-015 and all other required provisions of the Municipal Code of Chicago.


The grantee shall pay to the City of Chicago as compensation for the privilege #1094763 herein granted the sum of one hundred (\$100.00) per annum in advance.

A 25% penalty will be added for payments received after due date.

The permit holder agrees to hold the City of Chicago harmless for any damage, relocation or replacement costs associated with damage, relocation or removal of private property caused by the City performing work in the public way.

Authority herein given and granted for a period of five (5) years from and after Date of Passage.

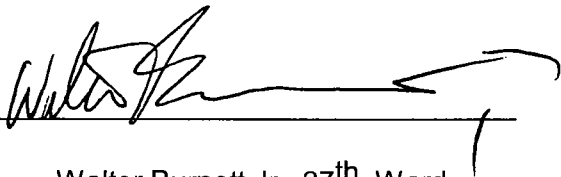Alderman 
Walter Burnett Jr. 27th Ward

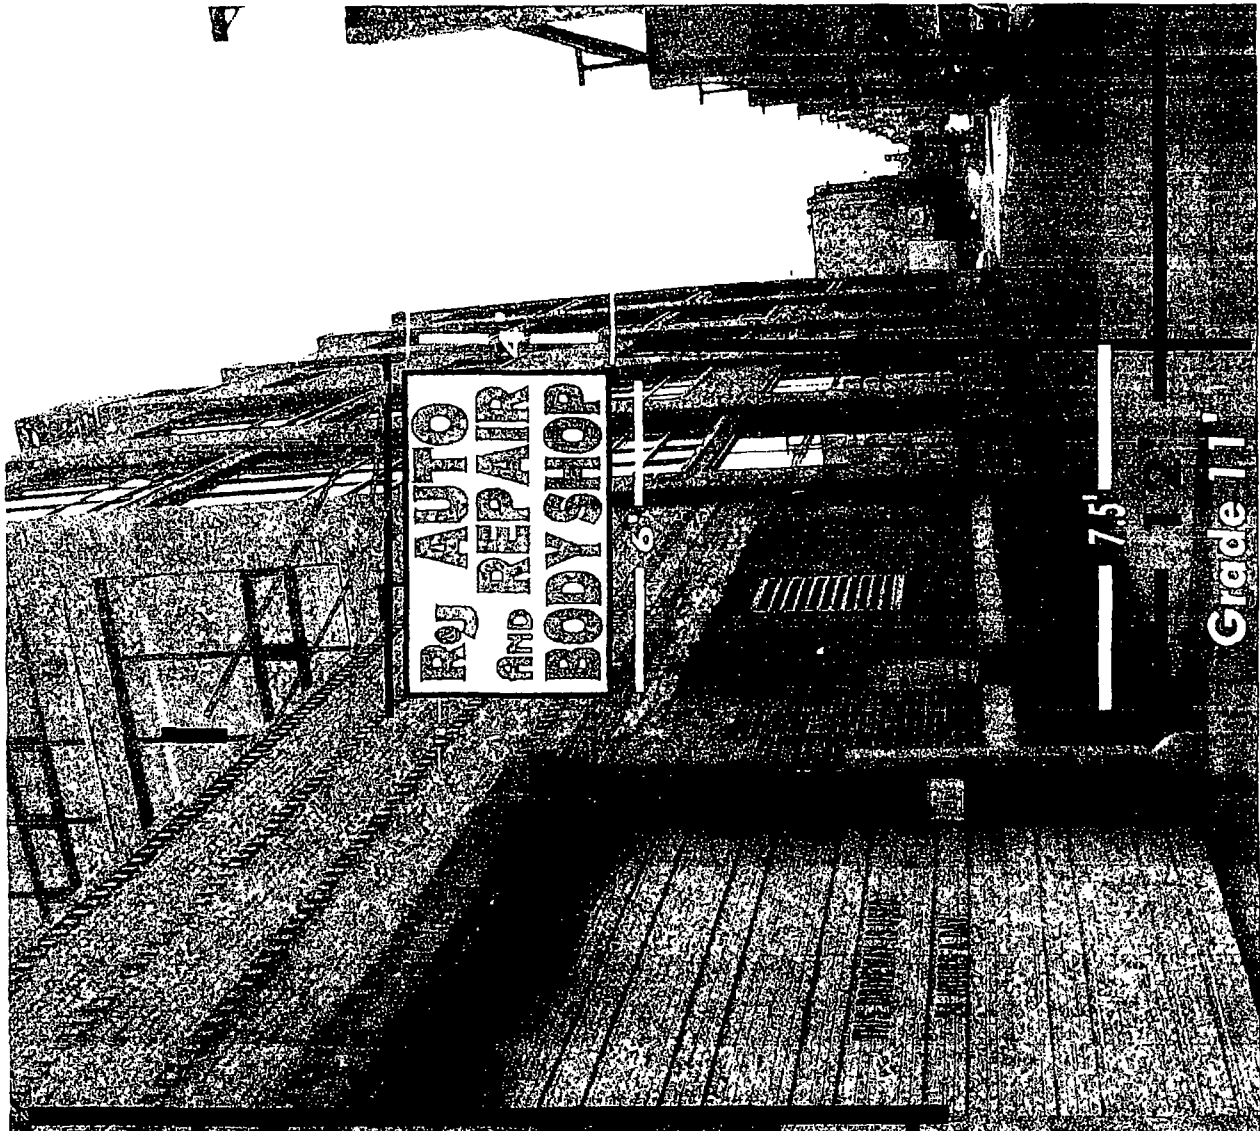

**R&J AUTO
AND REPAIR
BODY SHOP**

SIGN BOX 4X6 ILLUMINATED

**American
Public
SIGNS**



City of Chicago



O2014-5503

Office of the City Clerk

Document Tracking Sheet

| | |
|---------------------------------|----------------------------------------------------------|
| Meeting Date: | 6/25/2014 |
| Sponsor(s): | Burnett (27) |
| Type: | Ordinance |
| Title: | Grant(s) of privilege in public way for Spice House, The |
| Committee(s) Assignment: | Committee on Transportation and Public Way |

ORDINANCE
THE SPICE HOUSE
Acct. No. 66355 - 2
Permit No. 1093372

Be It Ordained by the City Council of the City of Chicago:

SECTION 1. Permission and authority are hereby given and granted to THE SPICE HOUSE, upon the terms and subject to the conditions of this ordinance to maintain and use one (1) sign(s) projecting over the public right-of-way attached to its premises known as 1512 N. Wells St..

Said sign structure(s) measures as follows; along N. Wells Street:

One (1) at three point five (3.5) feet in length, two point two five (2.25) feet in height and ten (10) feet above grade level.

The location of said privilege shall be as shown on prints kept on file with the Department of Business Affairs and Consumer Protection and the Office of the City Clerk

Said privilege shall be constructed in accordance with plans and specifications approved by the Department of Transportation (Division of Project Development) and Zoning Department- Signs.

This grant of privilege in the public way shall be subject to the provisions of Section 10-28-015 and all other required provisions of the Municipal Code of Chicago.

The grantee shall pay to the City of Chicago as compensation for the privilege #1093372 herein granted the sum of one hundred (\$100.00) per annum **to commence (1) one year after passage.**

A 25% penalty will be added for payments received after due date

The permit holder agrees to hold the City of Chicago harmless for any damage, relocation or replacement costs associated with damage, relocation or removal of private property caused by the City performing work in the public way.



Authority herein given and granted for a period of five (5) years from and after Date of Passage.

Alderman



Walter Burnett Jr. 27th Ward

1512 N. WELLS ST.

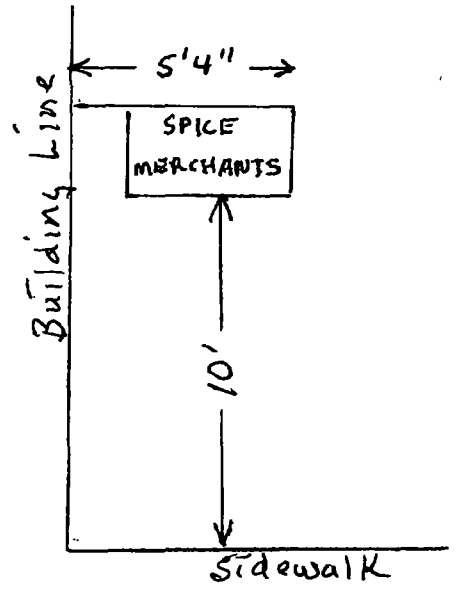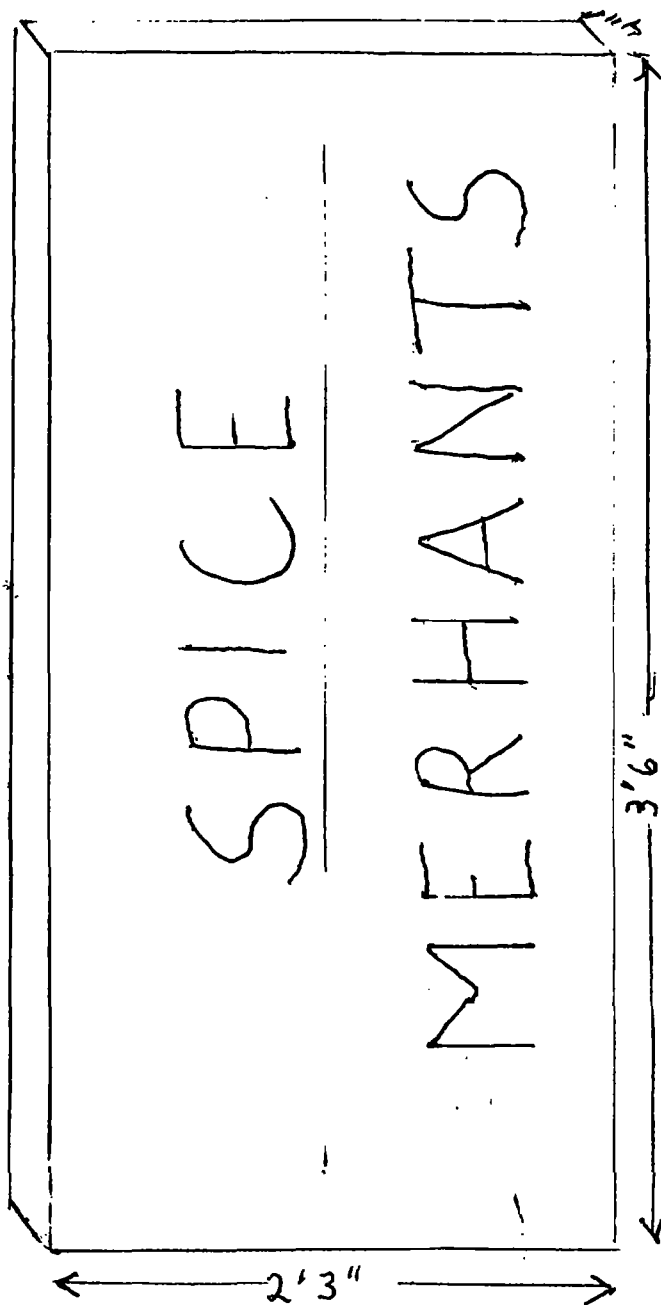



City of Chicago



O2014-5506

Office of the City Clerk

Document Tracking Sheet

| | |
|---------------------------------|----------------------------------------------------------------|
| Meeting Date: | 6/25/2014 |
| Sponsor(s): | Burnett (27) |
| Type: | Ordinance |
| Title: | Grant(s) of privilege in public way for Toni's Pizza and Pasta |
| Committee(s) Assignment: | Committee on Transportation and Public Way |

ORDINANCE
TONI' S PIZZA AND PASTA
Acct. No. 360439 - 1
Permit No. 1099090

Be It Ordained by the City Council of the City of Chicago:

SECTION 1. Permission and authority are hereby given and granted to TONI' S PIZZA AND PASTA, upon the terms and subject to the conditions of this ordinance to maintain and use, as now constructed, seven (7) Planter(s) on the public right-of-way for beautification purposes adjacent to its premises known as 455 N. Milwaukee Ave..

Said Planter(s) at N. Milwaukee measure(s):

Two (2) at four (4) feet in length, and one (1) foot in width for a total of eight (8) square feet.

Said Planter(s) at N. Union measure(s):

Five (5) at four (4) feet in length, and one (1) foot in width for a total of twenty (20) square feet.

Grantee must allow the required clear and unobstructed space for pedestrian passage at all times per rules and regulations approved by the Department of Transportation.

The location of said privilege shall be as shown on prints kept on file with the Department of Business Affairs and Consumer Protection and the Office of the City Clerk.

Said privilege shall be constructed in accordance with plans and specifications approved by the Department of Planning and Development and Department of Transportation (Division of Project Development).

This grant of privilege in the public way shall be subject to the provisions of Section 10-28-015 and all other required provisions of the Municipal Code of Chicago.

The grantee shall pay to the City of Chicago as compensation for the privilege #1099090 herein granted the sum of zero (\$.00) per annum in advance.

A 25% penalty will be added for payments received after due date.

The permit holder agrees to hold the City of Chicago harmless for any damage, relocation or replacement costs associated with damage, relocation or removal of private property caused by the City performing work in the public way.

Authority herein given and granted for a period of five (5) years from and after Date of Passage.

Alderman



Walter Burnett Jr. 27th Ward

Hubbard St.

MAIN ENTRANCE.

LEFT GLASS DOOR

RIGHT DOOR

MILLWATER AVE.

MILLWATER AVE.

DOOR 1 FT

12 FT
LEFT DOOR


UNION ST

4 FT
4 FT
4 FT
4 FT
4 FT

PLASTER EXITS

DOOR

UNION

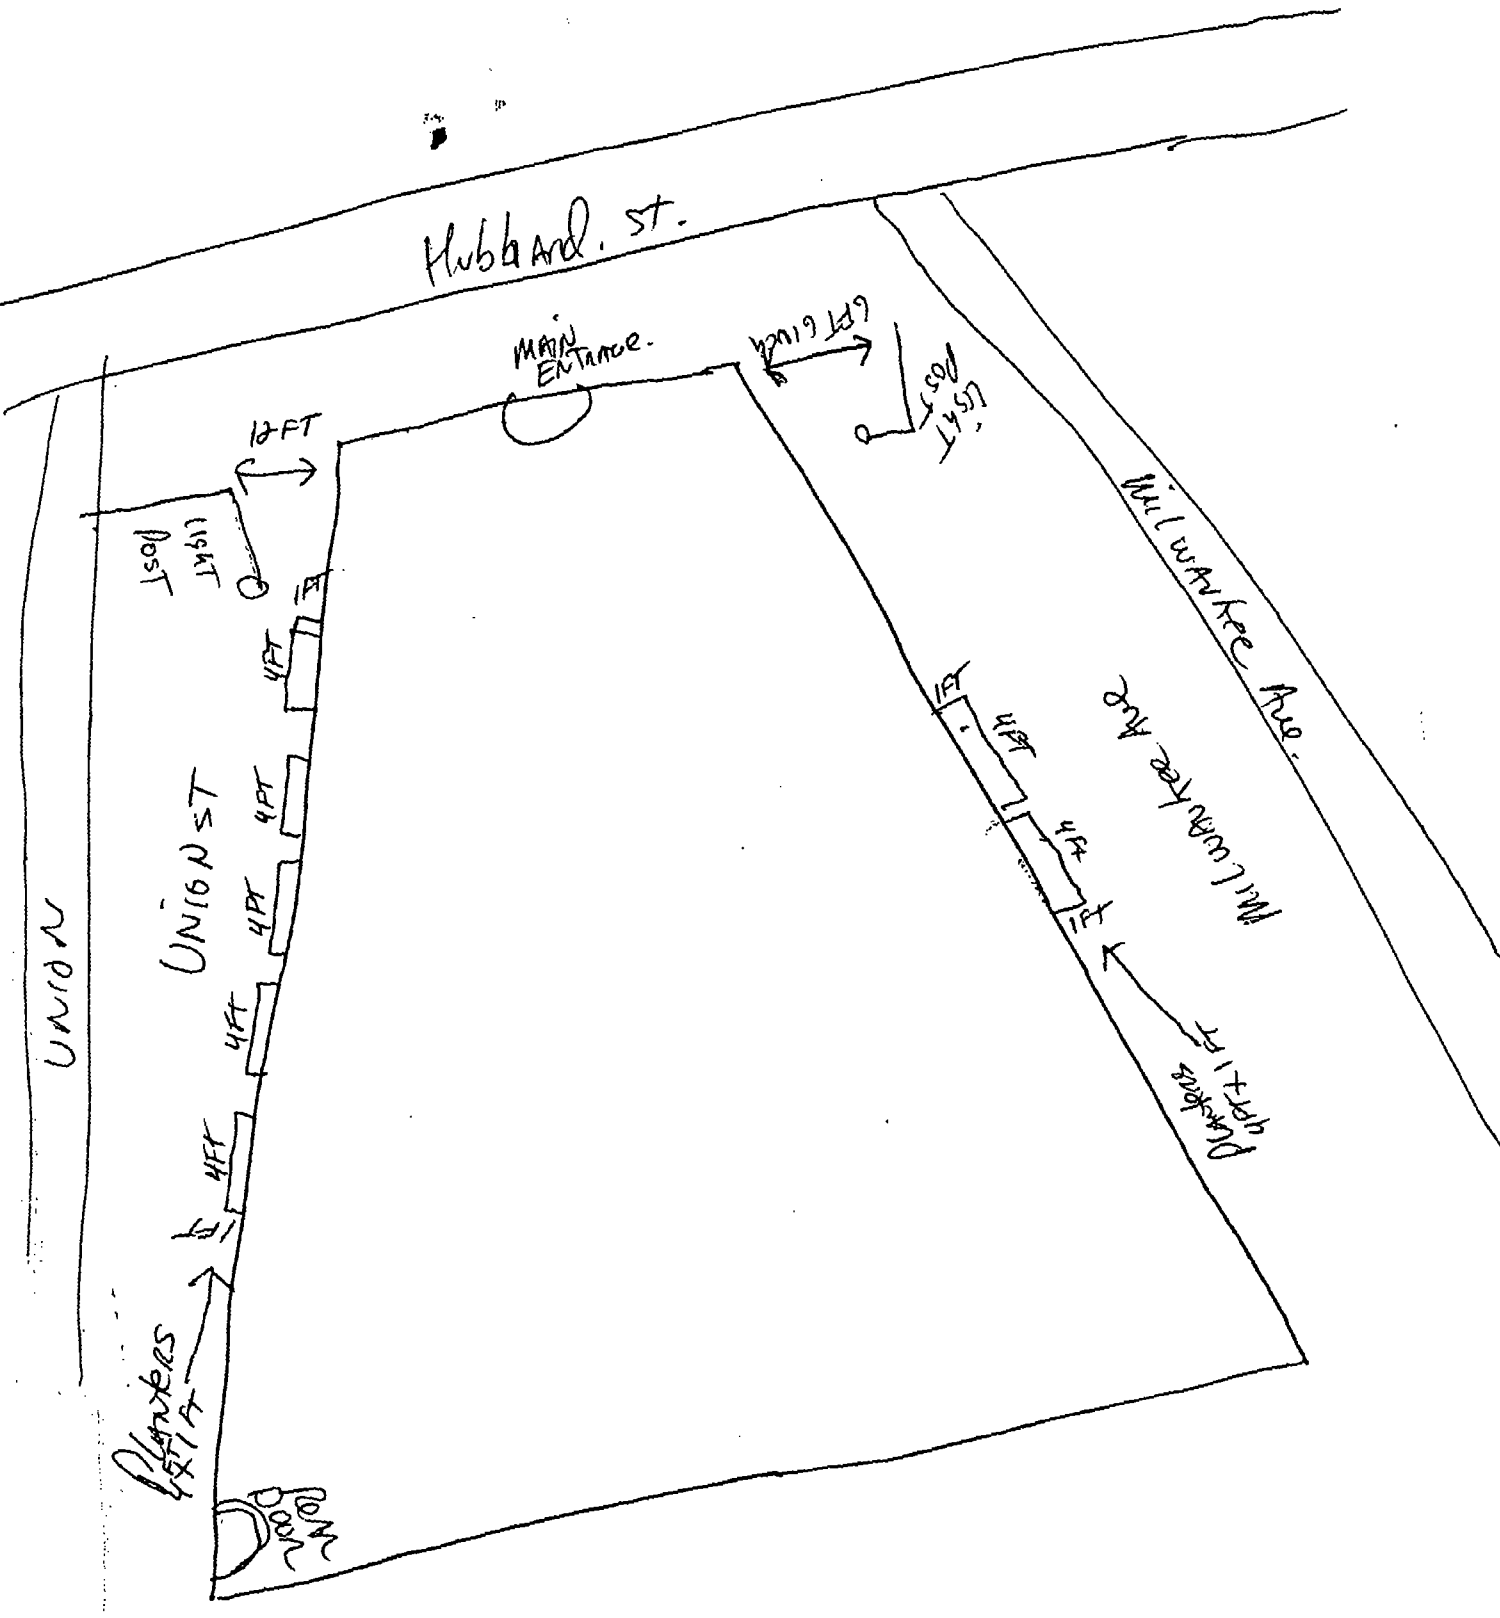



City of Chicago



O2014-5507

Office of the City Clerk

Document Tracking Sheet

| | |
|---------------------------------|-------------------------------------------------------|
| Meeting Date: | 6/25/2014 |
| Sponsor(s): | Burnett (27) |
| Type: | Ordinance |
| Title: | Grant(s) of privilege in public way for Turbodog Yoga |
| Committee(s) Assignment: | Committee on Transportation and Public Way |

ORDINANCE
TURBODOG YOGA
Acct. No. 388904 - 1
Permit No. 1112654

Be It Ordained by the City Council of the City of Chicago:

SECTION 1. Permission and authority are hereby given and granted to TURBODOG YOGA, upon the terms and subject to the conditions of this ordinance to construct, install, maintain and use one (1) Banner(s) projecting over the public right-of-way adjacent to its premises known as 800 W. Huron St..

Said Banner(s) at W HURON ST measure(s):

One (1) at two point five (2.5) feet in length, and six (6) feet in width for a total of fifteen (15) square feet.

The location of said privilege shall be as shown on prints kept on file with the Department of Business Affairs and Consumer Protection and the Office of the City Clerk.

Said privilege shall be constructed in accordance with plans and specifications approved by the Zoning Department - Signs.


This grant of privilege in the public way shall be subject to the provisions of Section 10-28-015 and all other required provisions of the Municipal Code of Chicago.

The grantee shall pay to the City of Chicago as compensation for the privilege #1112654 herein granted the sum of seventy-five (\$75.00) per annum in advance.

A 25% penalty will be added for payments received after due date.

The permit holder agrees to hold the City of Chicago harmless for any damage, relocation or replacement costs associated with damage, relocation or removal of private property caused by the City performing work in the public way.


Authority herein given and granted for a period of five (5) years from and after Date of Passage.

Alderman 
Walter Burnett Jr. 27th Ward

BANNER

CROSS SECTION DETAIL

Installation Detail

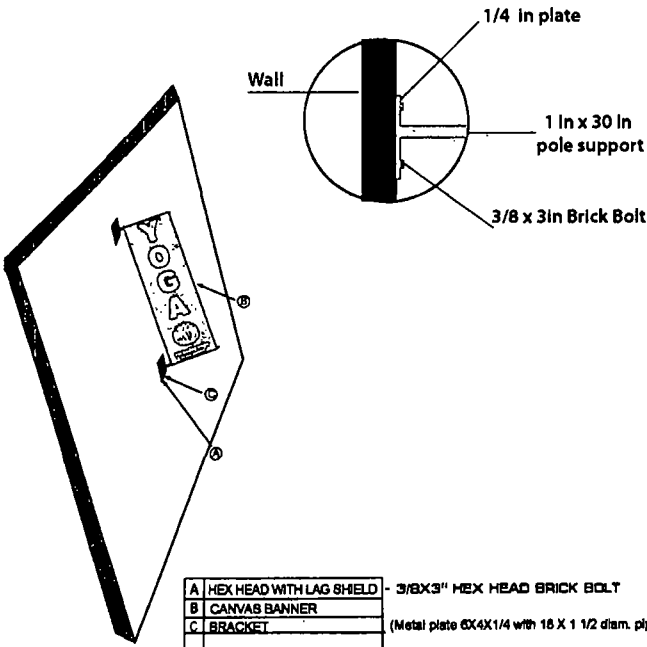

NOTE: Photo for representational purposes only.
Signs are not to scale and may appear larger or smaller than shown.

Sign Erector:
PRO IMAGE
 2008 W. Chicago, Ave.
 Chicago, IL 60622
 Tel. 773 292 1111
 Fax. 773 292 1113

Location
 800 W. HURON ST.
 Chicago, IL 60642

Client
 Turbo dog Yoga,INC.

Description

- DOUBLE SIDED BANNER
- PRINT LETTERING IN GOLD
- 13 oz. BURN ORANGE CANVAS BANNER
- WALL MOUNTED
- READS: YOGA TURBO DOG YOGA BE YOUR POTENTIAL



City of Chicago



O2014-5510

Office of the City Clerk

Document Tracking Sheet

| | |
|---------------------------------|----------------------------------------------------|
| Meeting Date: | 6/25/2014 |
| Sponsor(s): | Burnett (27) |
| Type: | Ordinance |
| Title: | Grant(s) of privilege in public way for Vincenzo's |
| Committee(s) Assignment: | Committee on Transportation and Public Way |

ORDINANCE
VINCENZO'S
Acct. No. 372351 - 1
Permit No. 1103910

Be It Ordained by the City Council of the City of Chicago:

SECTION 1. Permission and authority are hereby given and granted to VINCENZO'S, upon the terms and subject to the conditions of this ordinance to maintain and use one (1) sign(s) projecting over the public right-of-way attached to its premises known as 1104 W. Madison St..

Said sign structure(s) measures as follows; along W Madison St:
One (1) at four (4) feet in length, four (4) feet in height and fourteen point four two (14.42) feet above grade level.

The location of said privilege shall be as shown on prints kept on file with the Department of Business Affairs and Consumer Protection and the Office of the City Clerk.

Said privilege shall be constructed in accordance with plans and specifications approved by the Department of Transportation (Division of Project Development) and Zoning Department - Signs.


This grant of privilege in the public way shall be subject to the provisions of Section 10-28-015 and all other required provisions of the Municipal Code of Chicago.

The grantee shall pay to the City of Chicago as compensation for the privilege #1103910 herein granted the sum of one hundred (\$100.00) per annum in advance.



A 25% penalty will be added for payments received after due date.

The permit holder agrees to hold the City of Chicago harmless for any damage, relocation or replacement costs associated with damage, relocation or removal of private property caused by the City performing work in the public way.

Authority herein given and granted for a period of five (5) years from and after Date of Passage.


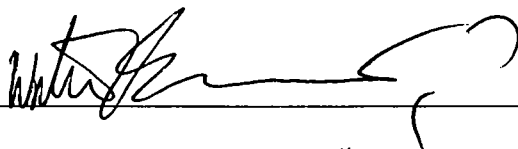
Alderman 
Walter Burnett Jr. 27th Ward

VINCENZO'S
1104 WEST MADISON STREET
CHICAGO, IL 60607

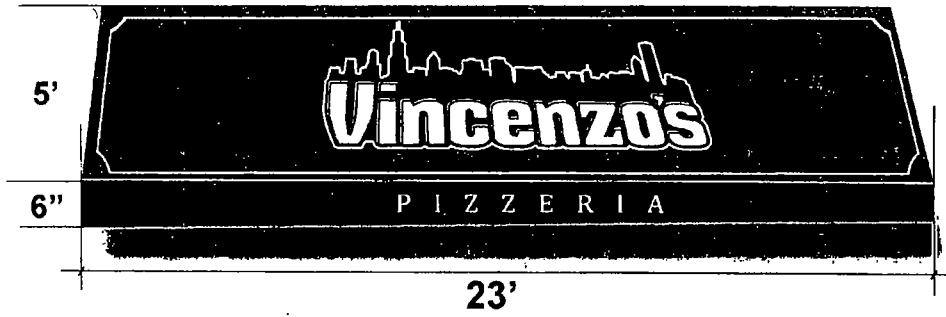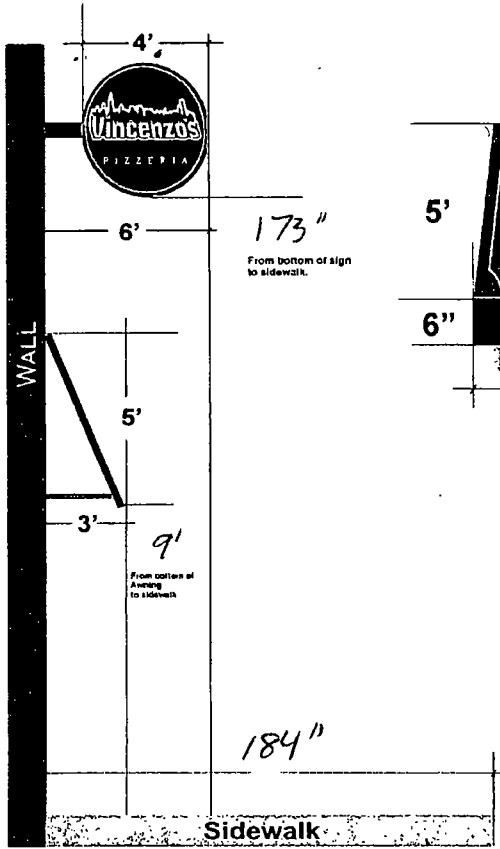

1 standard awning with 1" galvanized steel frame.
Covered with Black Sunbrella Awning material.

Existing sign, remove old faces and replace with new ones. 3/16" whit lexan with company logo.

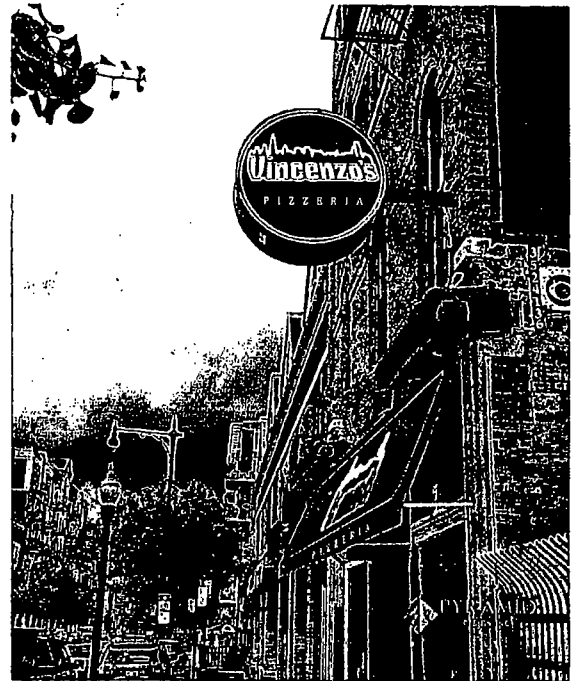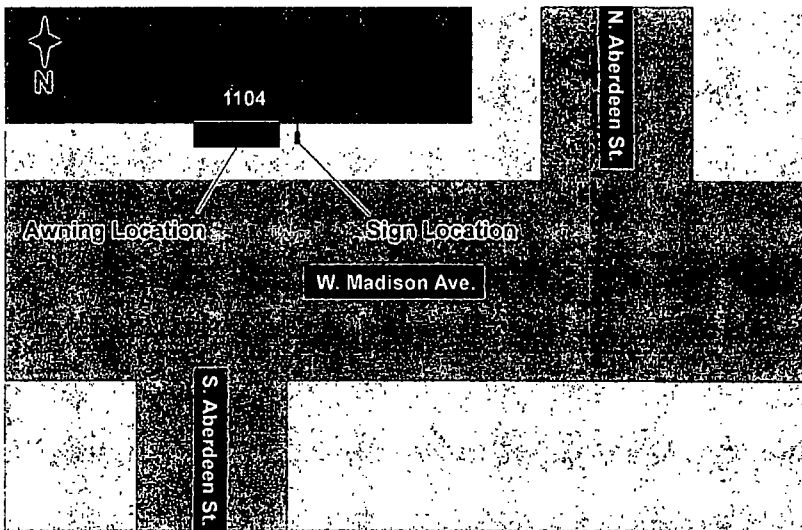

PYRAMID
DESIGN INC

2215 S. ST LOUIS AVE.
CHICAGO IL. 60623
(312) 532-7120



City of Chicago



O2014-5513

Office of the City Clerk

Document Tracking Sheet

| | |
|---------------------------------|-------------------------------------------------------|
| Meeting Date: | 6/25/2014 |
| Sponsor(s): | Burnett (27) |
| Type: | Ordinance |
| Title: | Grant(s) of privilege in public way for 1K Fulton LLC |
| Committee(s) Assignment: | Committee on Transportation and Public Way |

ORDINANCE
1K Fulton, LLC
Acct. No. 383089 - 1
Permit No. 1112501

Be It Ordained by the City Council of the City of Chicago:

SECTION 1. Permission and authority are hereby given and granted to 1K Fulton, LLC, upon the terms and subject to the conditions of this ordinance to construct, install, maintain and use thirty (30) Bicycle Rack(s) on the public right-of-way adjacent to its premises known as 1000 W. Fulton Market .

Said Bicycle Rack(s) at N. Morgan Street measure(s):

Two (2) at point four two (.42) feet in length, and point three three (.33) feet in width for a total of point two eight (.28) square feet. Said bike racks shall be two (2) feet ten (10) inches in height.

Said Bicycle Rack(s) at N. Carpenter Street measure(s):

Four (4) at point four two (.42) feet in length, and point three three (.33) feet in width for a total of point five five (.55) square feet. Said bike racks shall be two (2) feet ten (10) inches in height.

Said Bicycle Rack(s) at W. Fulton Market measure(s):

Seven (7) at point four two (.42) feet in length, and point three three (.33) feet in width for a total of point nine seven (.97) square feet. Said bike racks shall be two (2) feet ten (10) inches in height.

Said Bicycle Rack(s) at W. Carroll Avenue measure(s):

Seventeen (17) at point four two (.42) feet in length, and point three three (.33) feet in width for a total of two point three six (2.36) square feet. Said bike racks shall be two (2) feet ten (10) inches in height.

The location of said privilege shall be as shown on prints kept on file with the Department of Business Affairs and Consumer Protection and the Office of the City Clerk.

Said privilege shall be constructed in accordance with plans and specifications approved by the Department of Planning and Development and Department of Transportation (Division of Project Development).


This grant of privilege in the public way shall be subject to the provisions of Section 10-28-015 and all other required provisions of the Municipal Code of Chicago.


The grantee shall pay to the City of Chicago as compensation for the privilege #1112501 herein granted the sum of zero (\$.00) per annum in advance.

A 25% penalty will be added for payments received after due date.


The permit holder agrees to hold the City of Chicago harmless for any damage, relocation or replacement costs associated with damage, relocation or removal of private property caused by the City performing work in the public way.

Authority herein given and granted for a period of five (5) years from and after Date of Passage.


Alderman 
Walter Burnett Jr. 27th Ward

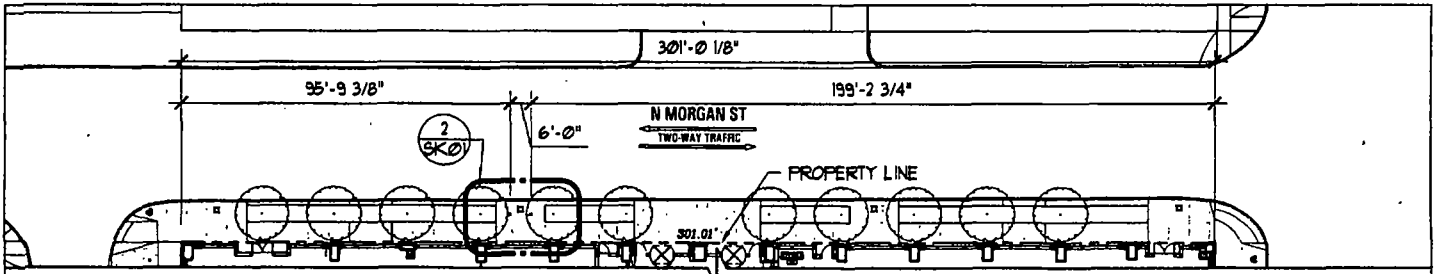

1 MORGAN STREET PLAN
SCALE: 1" = 40'-0"

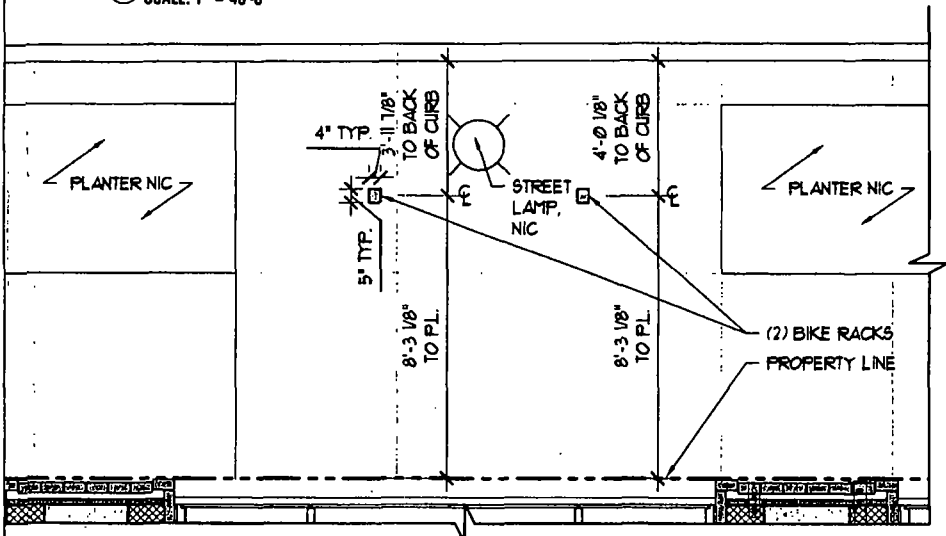

2 BIKE RACK DETAIL PLAN
SCALE: 1/4" = 1'-0"

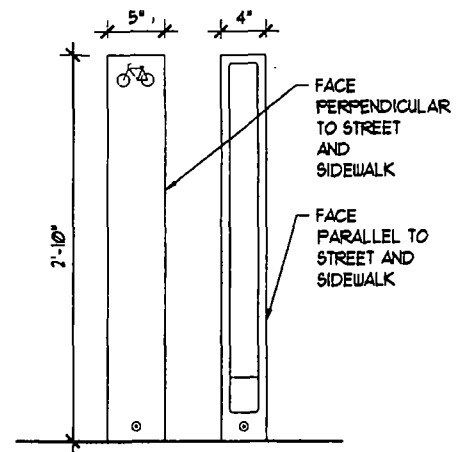


3 BIKE RACK ELEVATION DETAIL
SCALE: 1" = 1'-0"

hpa
 320 North Carpenter
 Chicago IL 60607
 P 312 231 4400
 F 312 231 4400
 www.hparchitects.com
 Metropolitan Placemaking Architecture


1K FULTON
 CHICAGO, ILLINOIS

PLANS AND ALL SPECIFICATIONS ARE SUBJECT TO REVISION AS DEEMED NECESSARY OR ADVISABLE BY OWNER, ARCHITECT, OR AS REQUIRED BY LAW.

| | | | |
|------------------|----------|----------------------------------------|-----------|
| PROJECT
NORTH | SCALE | DRAWING | SK# |
| | AS NOTED | NORTH MORGAN STREET ROW BIKE RACK PLAN | 01 |
| | DATE | | |
| | 3/21/14 | | |

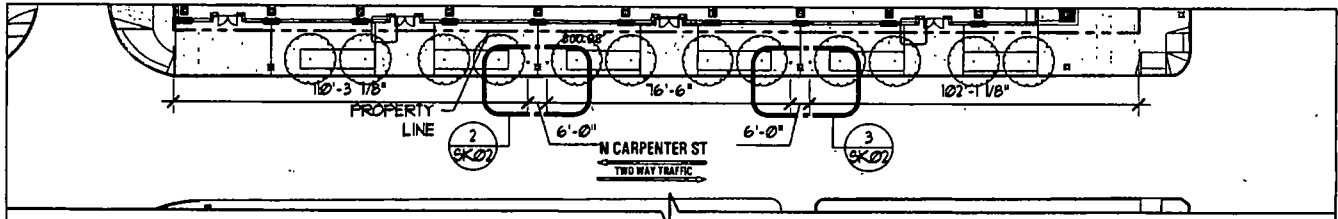

1 CARPENTER STREET PLAN
SCALE: 1" = 40'-0"

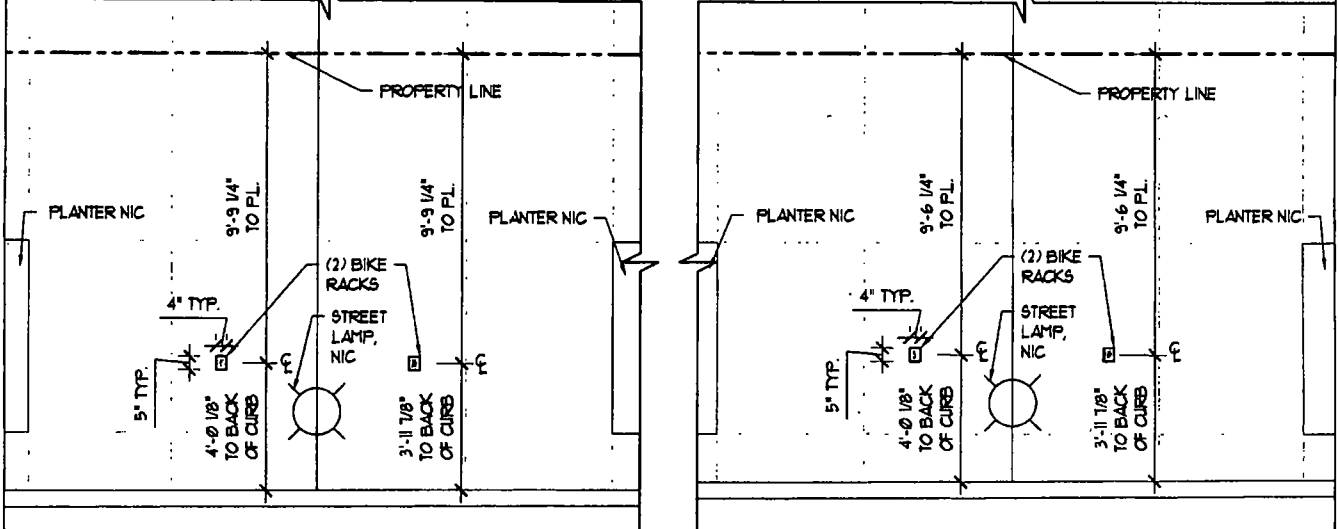

2 BIKE RACK DETAIL PLAN
SCALE: 1/4" = 1'-0"

3 BIKE RACK DETAIL PLAN
SCALE: 1/4" = 1'-0"

hpa
North Carpenter
Chicago IL 60607
P 312 858 4495
F 312 858 4499
www.hparchitecture.com

Northborne Placeland Architecture

1K FULTON
CHICAGO, ILLINOIS


PLANS AND ALL SPECIFICATIONS ARE SUBJECT TO REVISION AS DEEMED NECESSARY OR AVAILABLE BY OWNER, ARCHITECT OR AS REQUIRED BY LAW.

PROJECT
NORTH

| | |
|-------|----------|
| SCALE | AS NOTED |
| DATE | 3/21/14 |

| | |
|---------|-------------------------------------------|
| DRAWING | NORTH CARPENTER STREET ROW BIKE RACK PLAN |
|---------|-------------------------------------------|

SK#
02

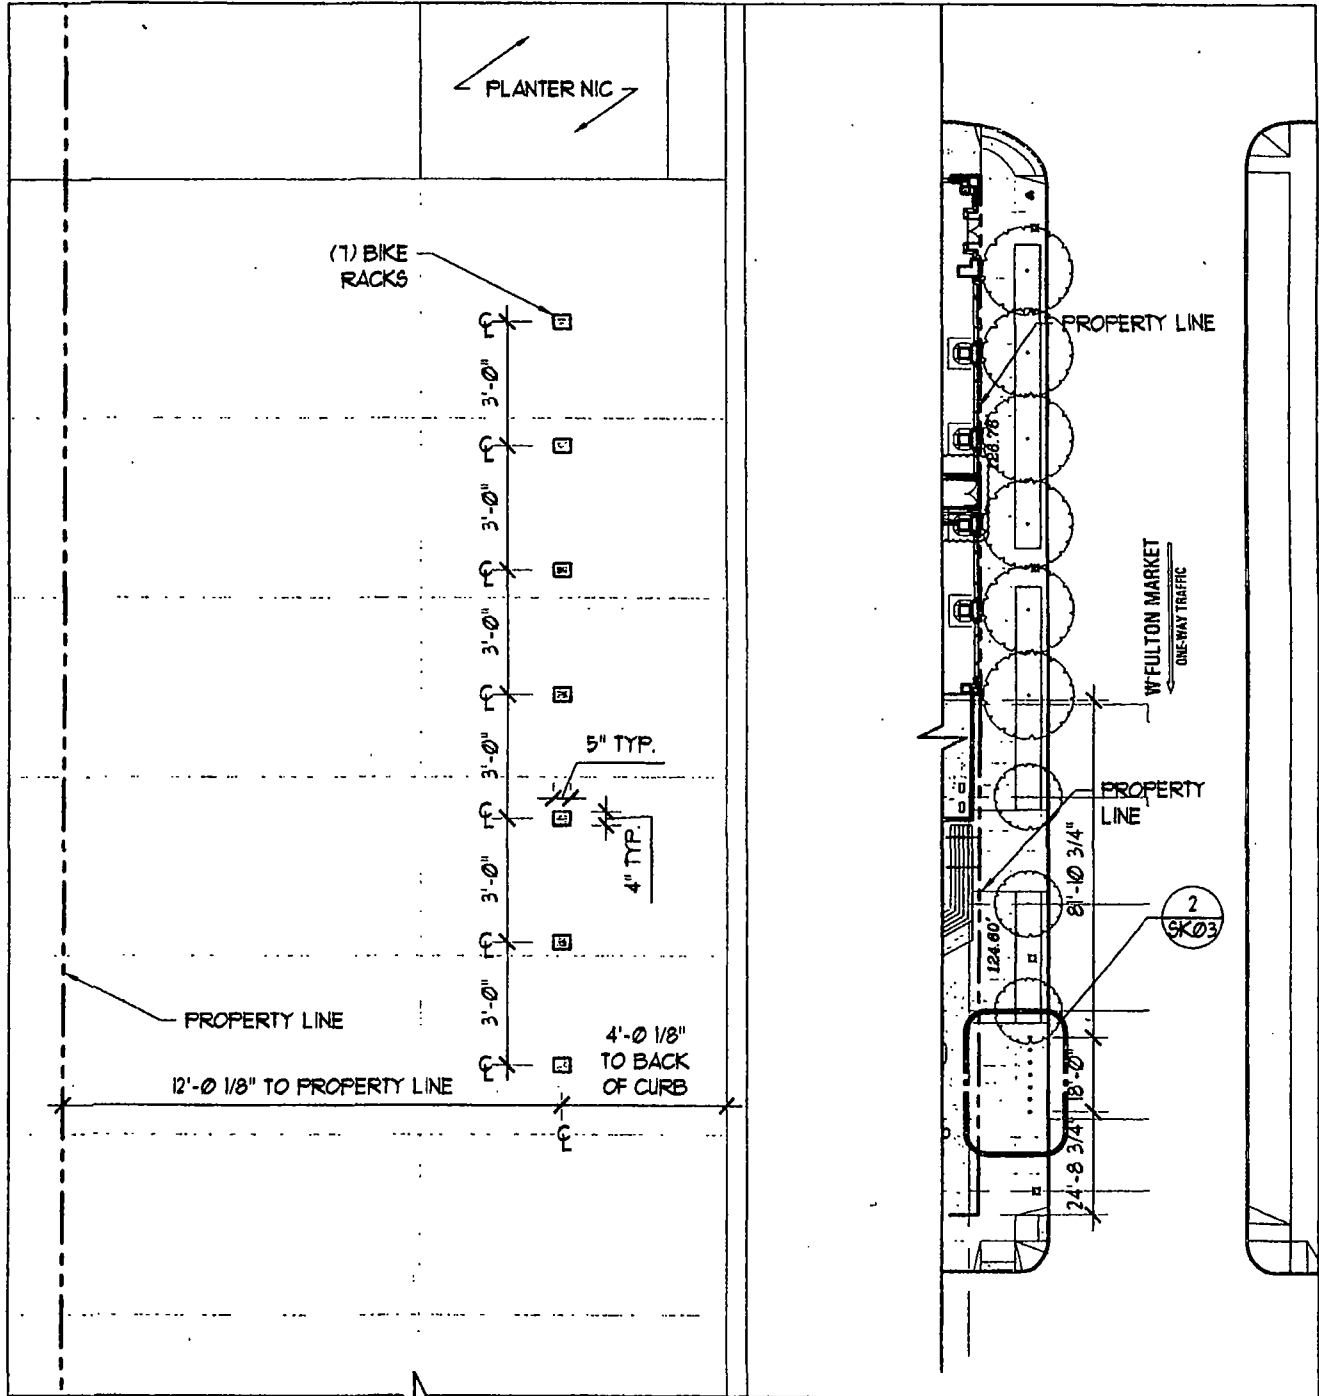

2 BIKE RACK DETAIL PLAN
SCALE: 1/4" = 1'-0"

1 FULTON MARKET PLAN
SCALE: 1" = 40'-0"

ma
Marlborough Plunkard Architecture
232 North Carpenter
Chicago IL 60607
P 312 226 4488
P 312 226 4490
www.hparchitecture.com


1K FULTON
CHICAGO, IL
PLANS AND ALL SPECIFICATIONS ARE SUBJECT TO REVISION AS DEEMED NECESSARY OR ADVISABLE BY OWNER, ARCHITECT, OR AS REQUIRED BY LAW.

PROJECT
NORTH

SCALE
AS NOTED
DATE
3/21/14

DRAWING
WEST FULTON
MARKET ROW BIKE
RACK PLAN

SK#
03

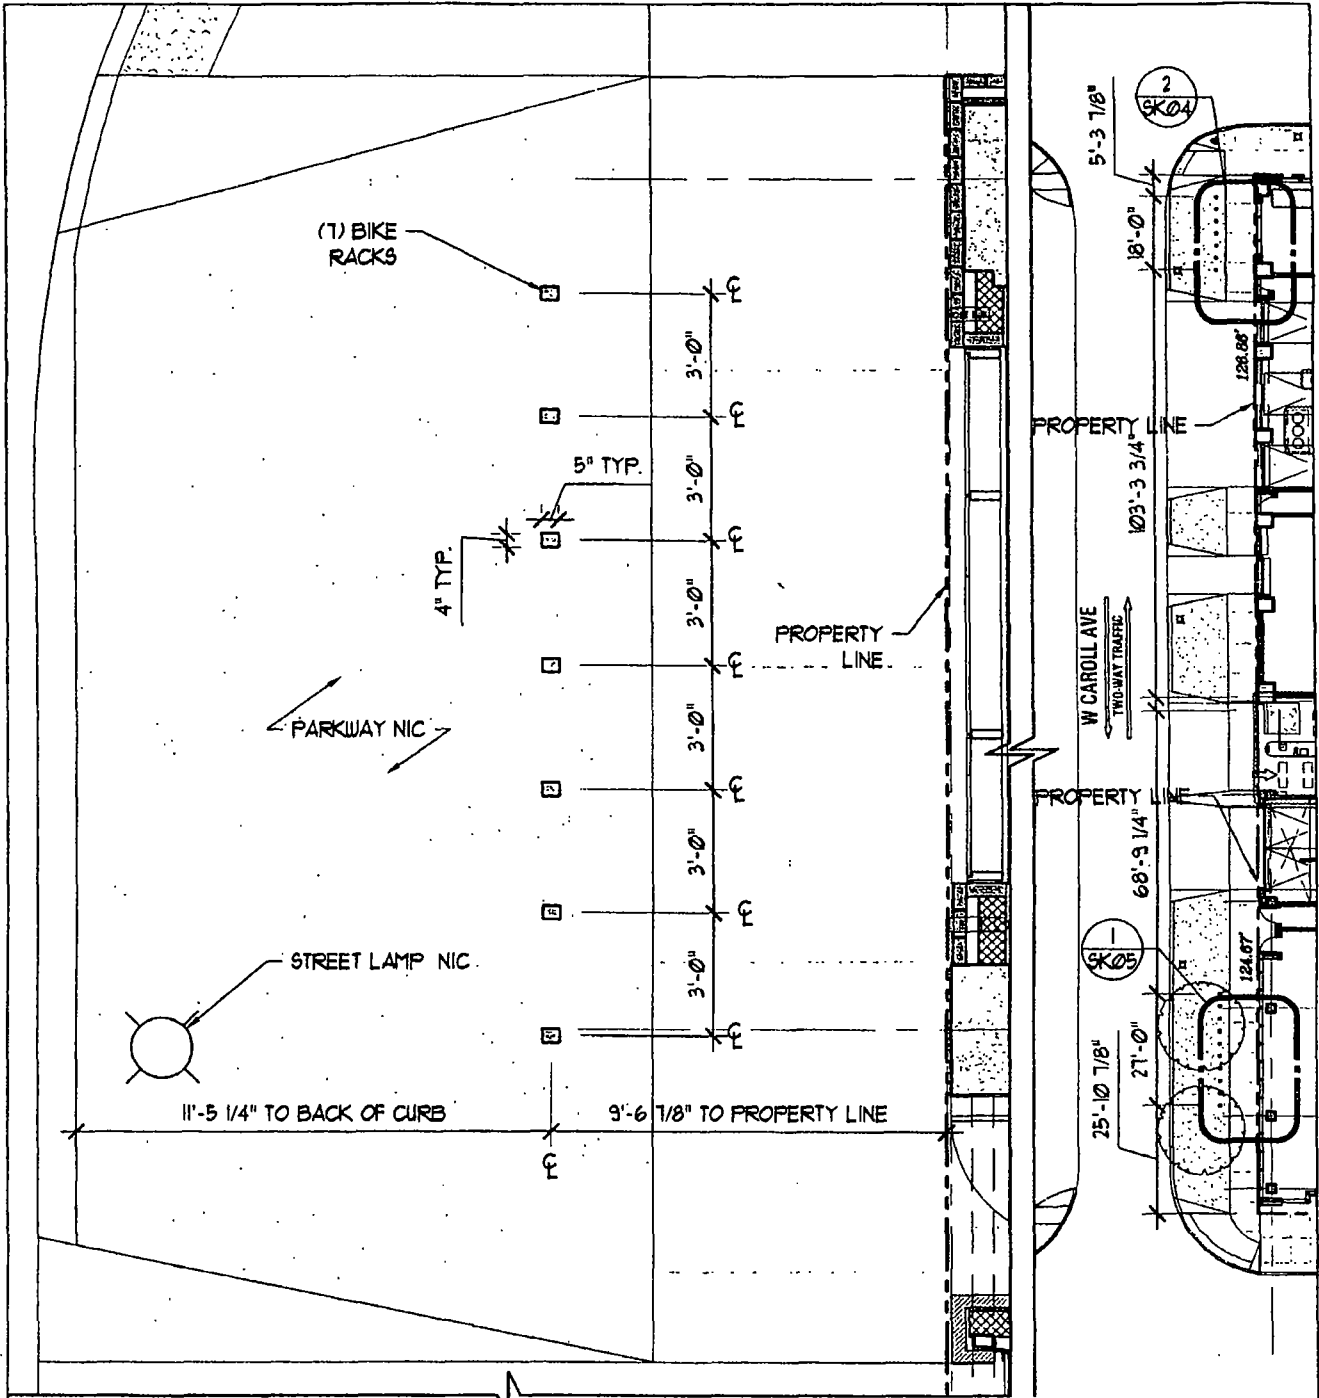

2 BIKE RACK DETAIL PLAN
SCALE: 1/4" = 1'-0"

1 CAROLL AVE PLAN
SCALE: 1" = 40'-0"

hpa
Hartshorne Plunkard Architecture
232 North Carpenter
Chicago IL 60607
P 312 226 4488
P 312 226 4499
www.hparchitecture.com


1K FULTON
CHICAGO, IL
PLANS AND ALL SPECIFICATION ARE SUBJECT TO REVISION AS
DEEMED NECESSARY OR ADVISABLE BY BUILDER, ARCHITECT, OR AS
REQUIRED BY LAW.

PROJECT
NORTH

SCALE
AS NOTED
DATE
3/21/14

DRAWING
WEST CAROLL AVE
ROW BIKE RACK
PLAN

SK#
04

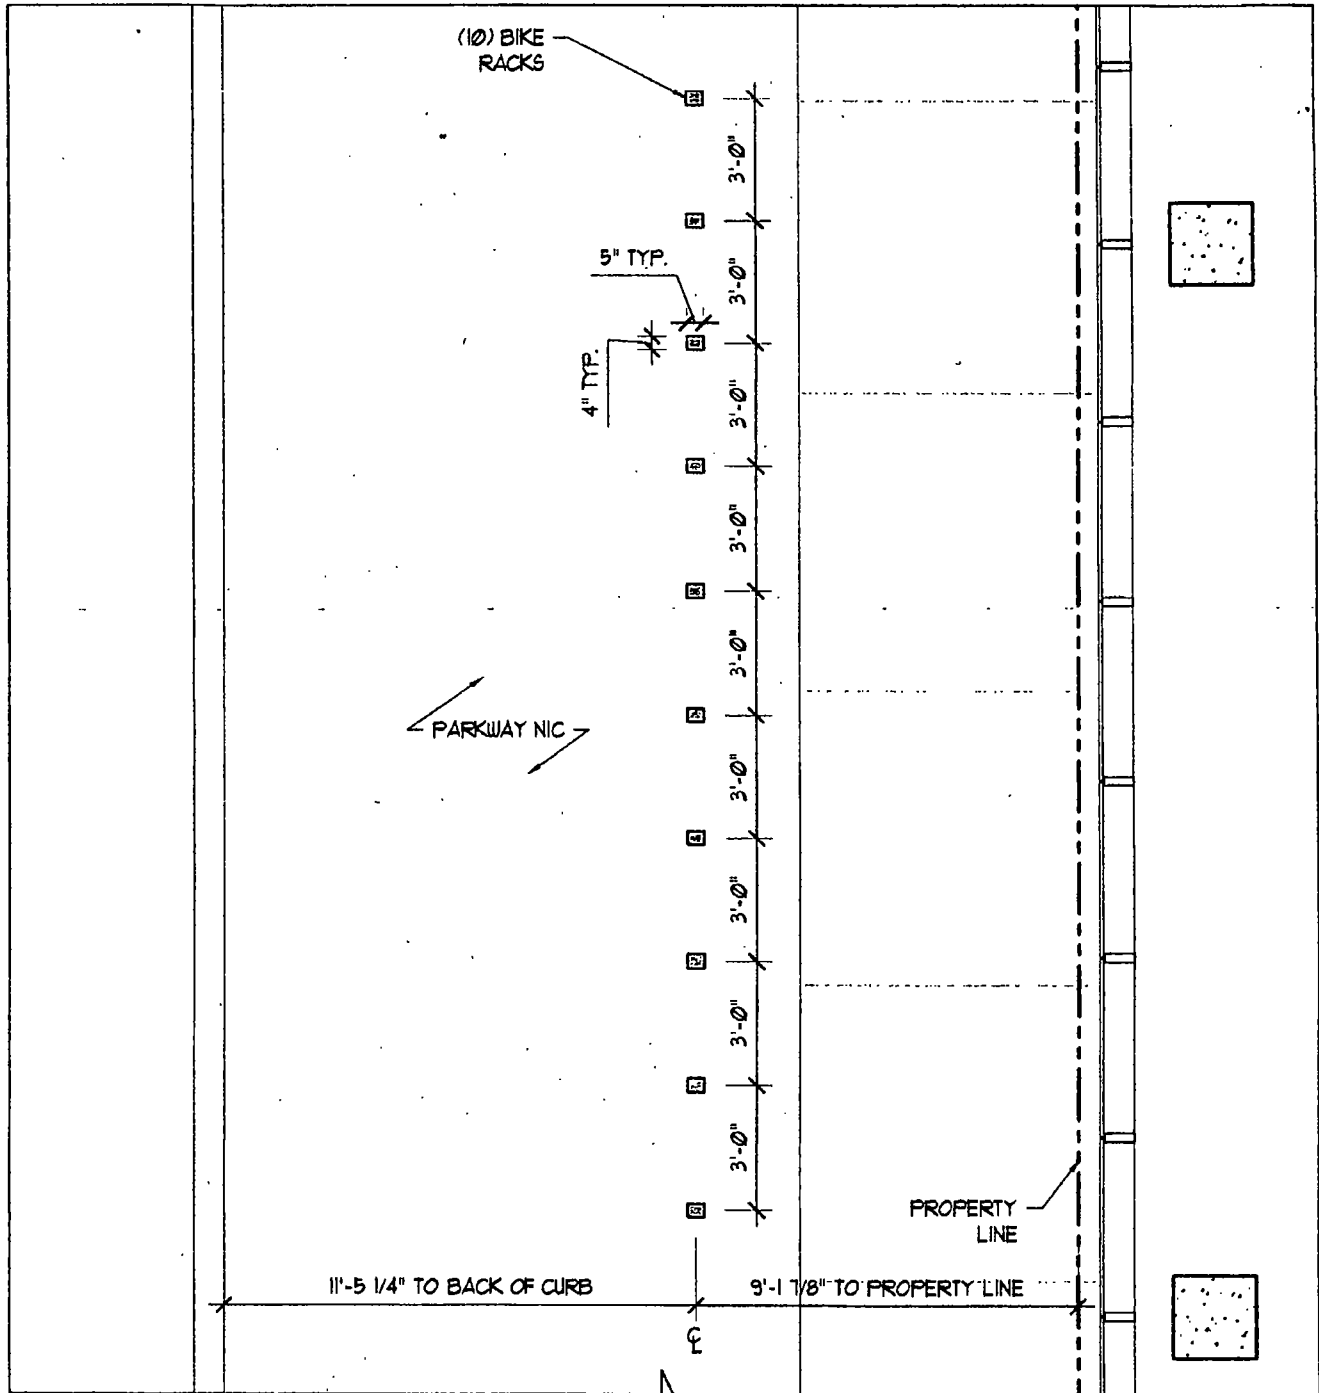

1 BIKE RACK DETAIL PLAN
SCALE: 1/4" = 1'-0"

232 North Carpenter
Chicago IL 60607
P 312 226 4488
F 312 226 4489
www.hparchitecture.com

Hartshorne Plunkard Architecture

1K FULTON
CHICAGO, IL

PLANS AND ALL SPECIFICATION ARE SUBJECT TO REVISION AS DEEMED NECESSARY OR ADVISABLE BY OWNER, ARCHITECT, OR AS REQUIRED BY LAW.

PROJECT
NORTH

SCALE
AS NOTED

DATE
3/21/14

DRAWING
WEST CAROLL AVE
ROW BIKE RACK
PLAN

SK#
05



City of Chicago



O2014-5517

Office of the City Clerk

Document Tracking Sheet

| | |
|---------------------------------|---------------------------------------------------------------|
| Meeting Date: | 6/25/2014 |
| Sponsor(s): | Graham (29) |
| Type: | Ordinance |
| Title: | Grant(s) of privilege in public way for M&S Food Market, Inc. |
| Committee(s) Assignment: | Committee on Transportation and Public Way |

ORDINANCE
M & S FOOD MARKET, INC.
Acct. No. 342154 - 1
Permit No. 1113658

Be It Ordained by the City Council of the City of Chicago:

SECTION 1. Permission and authority are hereby given and granted to M & S FOOD MARKET, INC., upon the terms and subject to the conditions of this ordinance to maintain and use one (1) sign(s) projecting over the public right-of-way attached to its premises known as 5615 W. Madison St..

Said sign structure(s) measures as follows; along W Madison St:
One (1) at eight (8) feet in length, four (4) feet in height and twelve (12) feet above grade level.

The location of said privilege shall be as shown on prints kept on file with the Department of Business Affairs and Consumer Protection and the Office of the City Clerk.

Said privilege shall be constructed in accordance with plans and specifications approved by the Department of Transportation (Division of Project Development) and Zoning Department - Signs.


This grant of privilege in the public way shall be subject to the provisions of Section 10-28-015 and all other required provisions of the Municipal Code of Chicago.

The grantee shall pay to the City of Chicago as compensation for the privilege #1113658 herein granted the sum of three hundred (\$300.00) per annum in advance.


A 25% penalty will be added for payments received after due date.

The permit holder agrees to hold the City of Chicago harmless for any damage, relocation or replacement costs associated with damage, relocation or removal of private property caused by the City performing work in the public way.

Authority herein given and granted for a period of five (5) years from and after 06/03/2014.

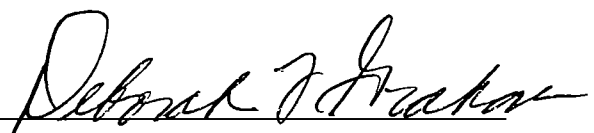Alderman 

Deborah Graham 29th Ward

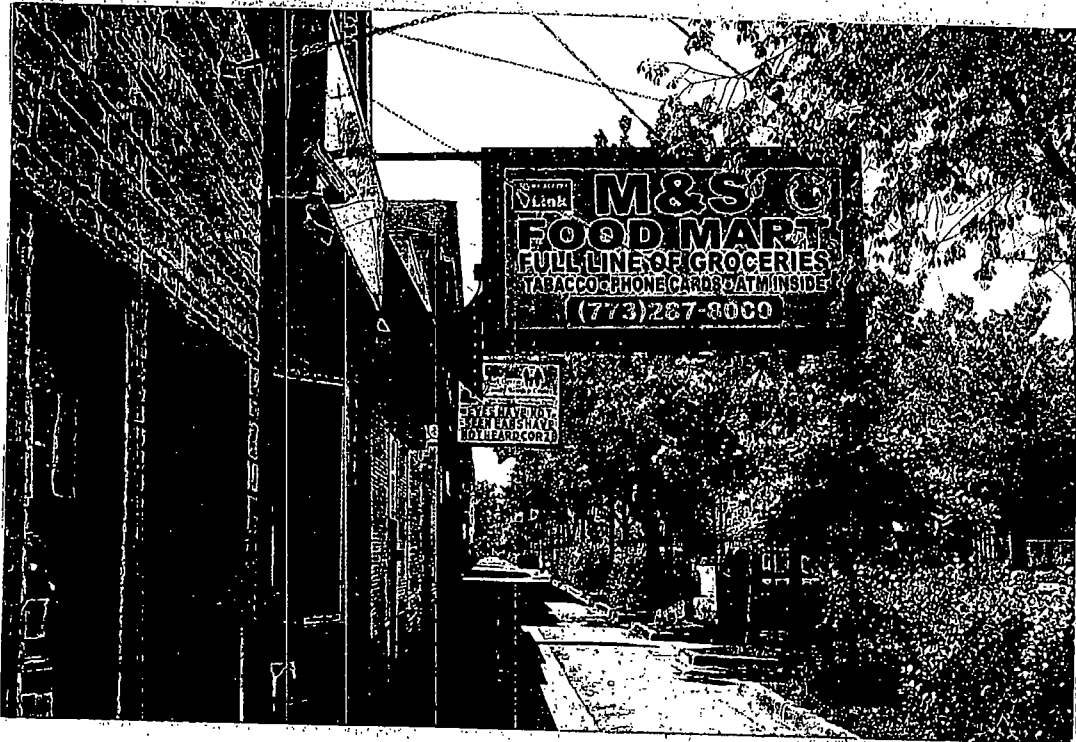



Department of Business Affairs and Consumer Protection
Small Business Center - Public Way Use Unit
City Hall - 121 N. LaSalle Street, Room 800 • Chicago, IL 60602
(312)-74-GOBIZ (312-744-6249) • (312) 744-1944 (TTY)
<http://www.cityofchicago.org/bacp>

06/25/2014

Alderman **Deborah Graham**
Ward # **29**
City of Chicago
City Hall, Room **300**
121 North LaSalle Street
Chicago, Illinois 60602

Re: An ordinance to use and maintain a portion of the public right-of-way for **one (1) sign(s)** for **M & S FOOD MARKET, INC.**, adjacent to the premises known as **5615 W. Madison St.**

Dear Alderman **Deborah Graham**:

The applicant referenced above has requested the use of the public right-of-way for a **sign(s)**. An ordinance has been prepared by the Department of Business Affairs and Consumer Protection – Small Business Center - Public Way Use Unit for presentation to the City Council. Because this request was made for properties located in your ward, as approved by you as per the attached, I respectfully request that you introduce the attached ordinance at the next City Council meeting.

If you have any questions regarding this ordinance, please contact Anthony Bertuca at (312) 744-5506.

Department of Business Affairs and Consumer Protection



City of Chicago



O2014-5521

Office of the City Clerk

Document Tracking Sheet

| | |
|---------------------------------|--------------------------------------------------------------|
| Meeting Date: | 6/25/2014 |
| Sponsor(s): | Reboyras (30) |
| Type: | Ordinance |
| Title: | Grant(s) of privilege in public way for John's Liquor & Deli |
| Committee(s) Assignment: | Committee on Transportation and Public Way |

ORDINANCE
JOHN'S LIQUOR & DELI
Acct. No. 86405 - 2
Permit No. 1113528

Be It Ordained by the City Council of the City of Chicago:

SECTION 1. Permission and authority are hereby given and granted to JOHN'S LIQUOR & DELI, upon the terms and subject to the conditions of this ordinance to maintain and use one (1) sign(s) projecting over the public right-of-way attached to its premises known as 3086 N. Milwaukee Ave..

Said sign structure(s) measures as follows; along N. MILWAUKEE:

One (1) at nine point six seven (9.67) feet in length, five (5) feet in height and fifteen point three three (15.33) feet above grade level.

The location of said privilege shall be as shown on prints kept on file with the Department of Business Affairs and Consumer Protection and the Office of the City Clerk.

Said privilege shall be constructed in accordance with plans and specifications approved by the Department of Transportation (Division of Project Development) and Zoning Department - Signs.

This grant of privilege in the public way shall be subject to the provisions of Section 10-28-015 and all other required provisions of the Municipal Code of Chicago.


The grantee shall pay to the City of Chicago as compensation for the privilege #1113528 herein granted the sum of three hundred (\$300.00) per annum in advance.

A 25% penalty will be added for payments received after due date.


The permit holder agrees to hold the City of Chicago harmless for any damage, relocation or replacement costs associated with damage, relocation or removal of private property caused by the City performing work in the public way.

Authority herein given and granted for a period of five (5) years from and after 04/22/2014.

Alderman _____


Ariel Reboyras 30th Ward

3084-86 N. MILWAUKEE AVE.

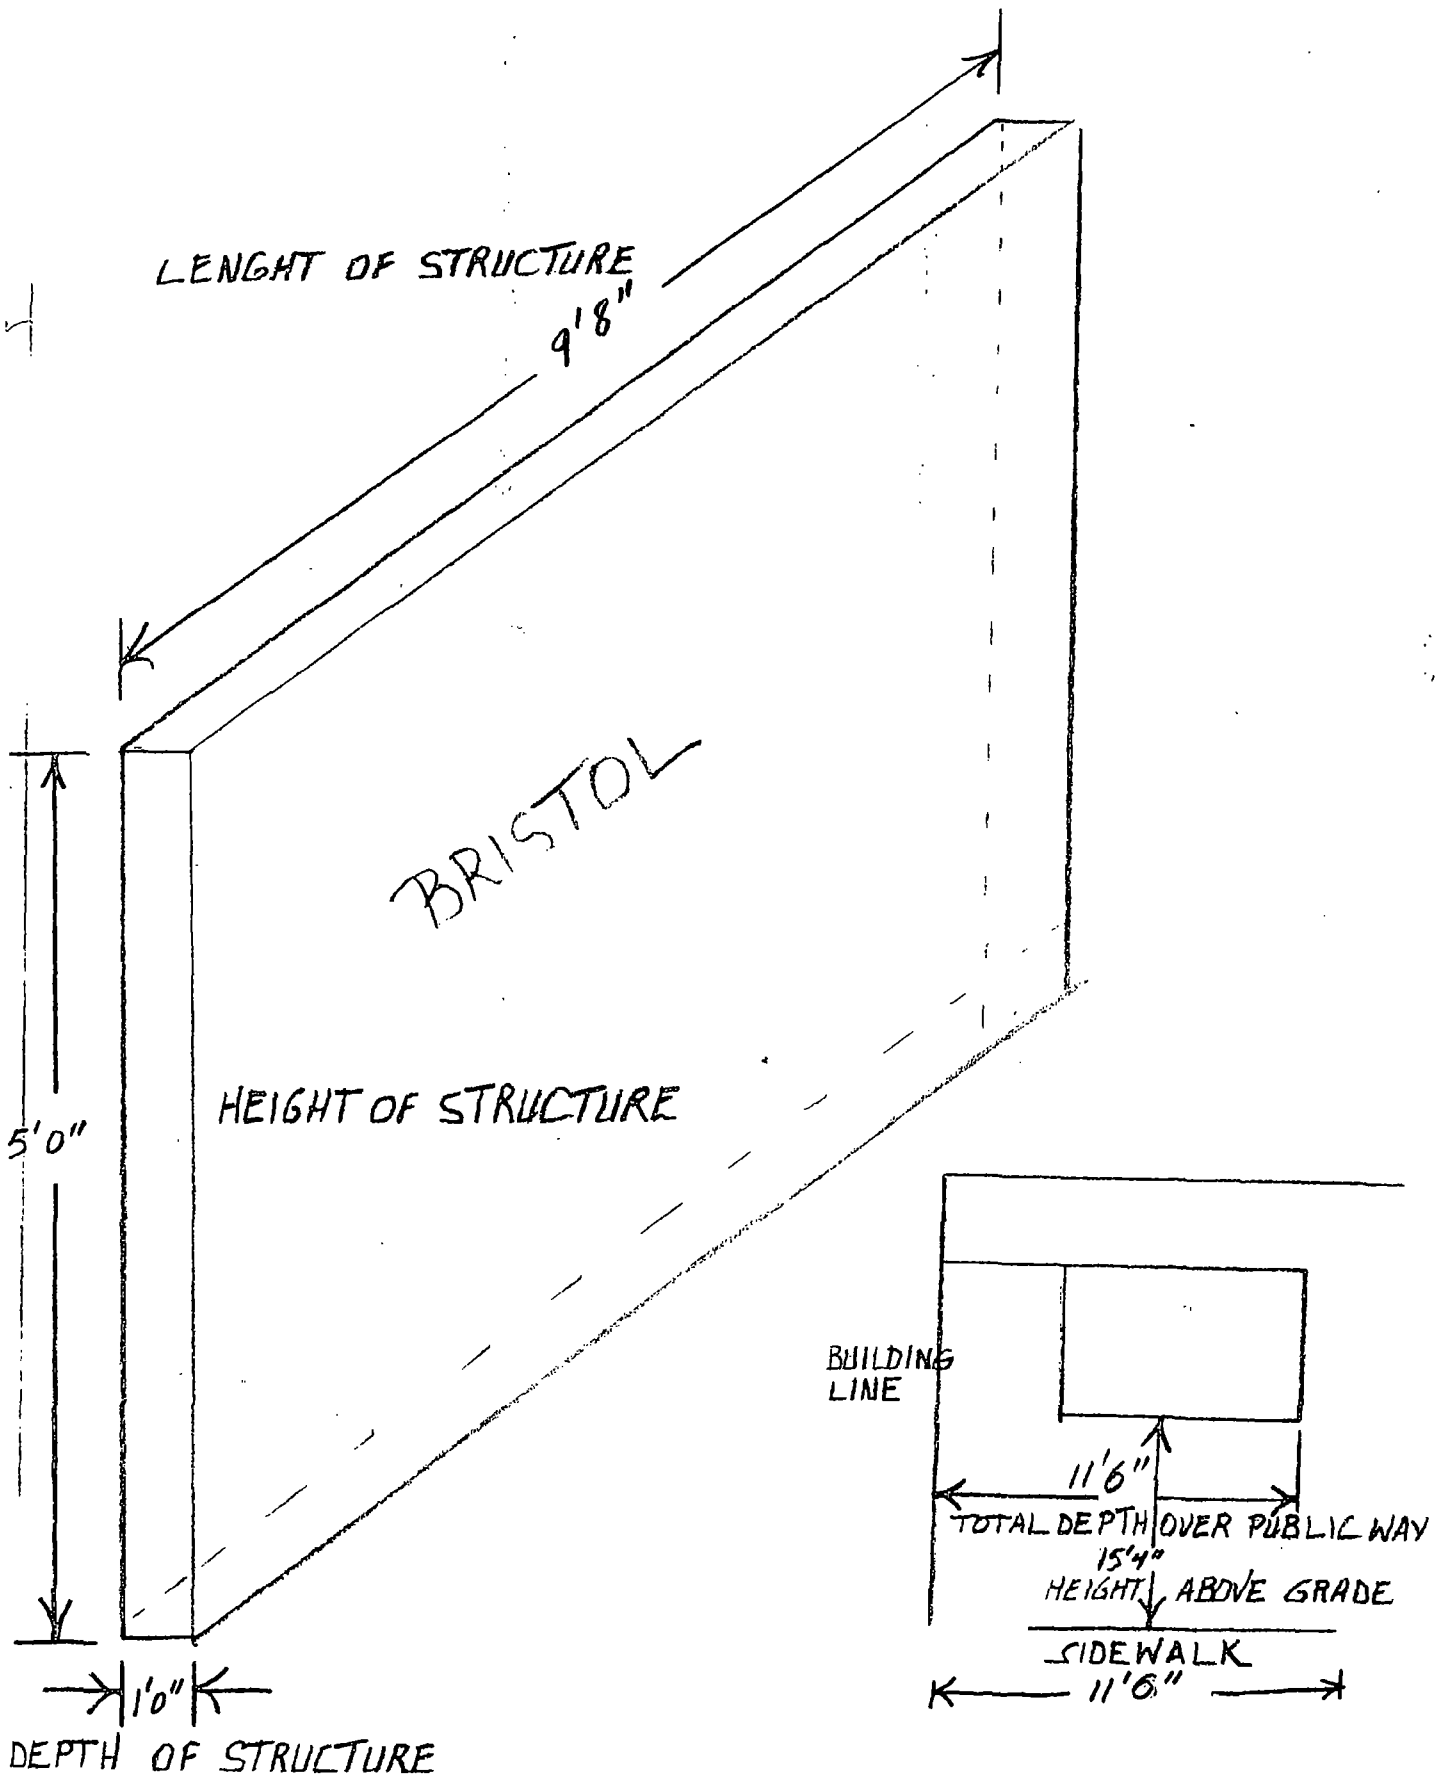



06/25/2014

Alderman **Ariel Reboyras**
Ward # **30**
City of Chicago
City Hall, Room **203**
121 North LaSalle Street
Chicago, Illinois 60602

Re: An ordinance to use and maintain a portion of the public right-of-way for **one (1) sign(s)** for **JOHN'S LIQUOR & DELI**, adjacent to the premises known as **3086 N. Milwaukee Ave.**.

Dear Alderman **Ariel Reboyras**:

The applicant referenced above has requested the use of the public right-of-way for a **sign(s)**. An ordinance has been prepared by the Department of Business Affairs and Consumer Protection – Small Business Center - Public Way Use Unit for presentation to the City Council. Because this request was made for properties located in your ward, as approved by you as per the attached, I respectfully request that you introduce the attached ordinance at the next City Council meeting.

If you have any questions regarding this ordinance, please contact Anthony Bertuca at (312) 744-5506.

Department of Business Affairs and Consumer Protection



City of Chicago



O2014-5524

Office of the City Clerk

Document Tracking Sheet

| | |
|---------------------------------|------------------------------------------------------------------|
| Meeting Date: | 6/25/2014 |
| Sponsor(s): | Reboyras (30) |
| Type: | Ordinance |
| Title: | Grant(s) of privilege in public way for Krystyna's Flowers, Inc. |
| Committee(s) Assignment: | Committee on Transportation and Public Way |

ORDINANCE
KRYSTYNA'S FLOWERS INC
Acct. No. 43738 - 2
Permit No. 1111351

Be It Ordained by the City Council of the City of Chicago:

SECTION 1. Permission and authority are hereby given and granted to KRYSTYNA'S FLOWERS INC, upon the terms and subject to the conditions of this ordinance to maintain and use one (1) sign(s) projecting over the public right-of-way attached to its premises known as 5534 1/2 W. Belmont Ave..

Said sign structure(s) measures as follows; along Belmont:
One (1) at fifteen point six six (15.66) feet in length, two point six six (2.66) feet in height and twelve (12) feet above grade level.

The location of said privilege shall be as shown on prints kept on file with the Department of Business Affairs and Consumer Protection and the Office of the City Clerk

Said privilege shall be constructed in accordance with plans and specifications approved by the Department of Transportation (Division of Project Development) and Zoning Department- Signs.

This grant of privilege in the public way shall be subject to the provisions of Section 10-28-015 and all other required provisions of the Municipal Code of Chicago.


The grantee shall pay to the City of Chicago as compensation for the privilege #1111351 herein granted the sum of three hundred (\$300.00) per annum in advance.

A 25% penalty will be added for payments received after due date


The permit holder agrees to hold the City of Chicago harmless for any damage, relocation or replacement costs associated with damage, relocation or removal of private property caused by the City performing work in the public way.

Authority herein given and granted for a period offive (5) years from and after Date of Passage.

Alderman _____

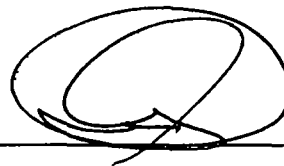


Ariel Reboyras 30th Ward

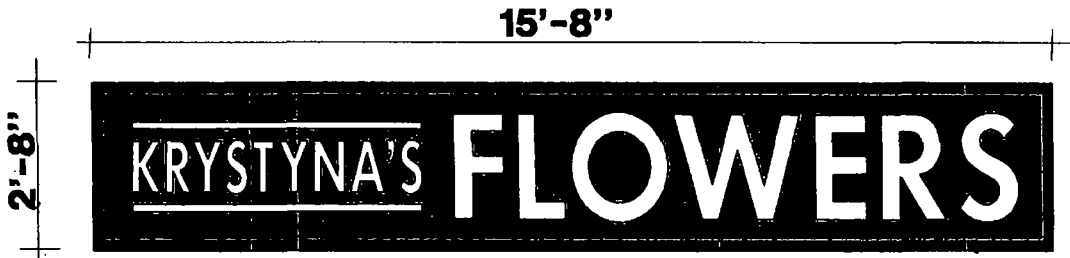

2'-8"x15'-8" SINGLE FACE SIGN




SIGN SHOWN ON BUILDING

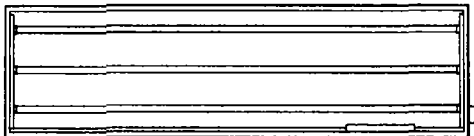

(TYPICAL)

- 2" X 2" X 3/16" GALV. ANGLE IRON FRAME / WELDED**
- 1 1/2" X 3/8" GALV. BOLTS**
- 20 GAUGE GALV. DRUM**
- 2" X 2" GALV. 20 GA. TRIM**
- 1/2" DRAIN HOLES**
- 3/16" LEXAN FACES**
- ALL WIRING IN 20 GA. RACEWAYS**
- NO. 14 WIRE 600V. 15 AMP**
- HIGH OUTPUT LAMPS**
- 1,000 V. LAMP HOLDERS**
- DISCONNECT SWITCH**
- 600 M.A. BALLASTS 110 V.**
- U.L. APPROVED**

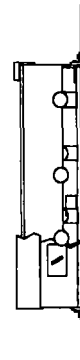

**SIDE VIEW
MOUNTED WITH GALV. 301 CLIPS
AND 3" EXPANSION BOLTS**

| | |
|----------------------------------------|---------------------|
| Best Neon Sign | |
| SCALE NO SCALE BK. NO. K-FLOWS | |
| CUSTOMER KRYSTYNA'S FLOWERS | |
| JOB ADDRESS 6834-1/2 W. BELMONT | |
| CITY CHICAGO | STATE IL |
| ARTIST MICHAEL AG | DATE 1/21/14 |
| SALES APPROVED | DATE |
| CUSTOMER APPROVAL: | |

By signing the approval box on this sketch, I understand that I am accepting all aspects of this drawing. This includes artwork, specifications, dimensions, spelling and any other representations herein. I also understand that color reproductions on this sketch are approximate, and may not match manufactured product exactly.



06/25/2014

Alderman Ariel Reboyras
Ward # 30
City of Chicago
City Hall, Room 203
121 North LaSalle Street
Chicago, Illinois 60602

Re: An ordinance to use and maintain a portion of the public right-of-way for **one (1) sign(s)** for
KRYSTYNA'S FLOWERS INC, adjacent to the premises known as **5534 1/2 W. Belmont Ave.**.

Dear Alderman **Ariel Reboyras**:

The applicant referenced above has requested the use of the public right-of-way for a **sign(s)**. An ordinance has been prepared by the Department of Business Affairs and Consumer Protection – Small Business Center - Public Way Use Unit for presentation to the City Council. Because this request was made for properties located in your ward, as approved by you as per the attached, I respectfully request that you introduce the attached ordinance at the next City Council meeting.

If you have any questions regarding this ordinance, please contact Anthony Bertuca at (312) 744-5506.

Department of Business Affairs and Consumer Protection



City of Chicago



O2014-5527

Office of the City Clerk

Document Tracking Sheet

Meeting Date: 6/25/2014

Sponsor(s): Reboyras (30)

Type: Ordinance

Title: Grant(s) of privilege in public way for Norford Hotel, Inc.
SRO

Committee(s) Assignment: Committee on Transportation and Public Way

ORDINANCE
NORFORD HOTEL INC SRO
Acct. No. 3427 - 1
Permit No. 1113520

Be It Ordained by the City Council of the City of Chicago:

SECTION 1. Permission and authority are hereby given and granted to NORFORD HOTEL INC SRO, upon the terms and subject to the conditions of this ordinance to maintain and use, as now constructed, two (2) Light Fixture(s) projecting over the public right-of-way adjacent to its premises known as 1508 N. Pulaski Rd..

Said Light Fixture(s) at N. PULASKI measure(s):

Two (2) at one (1) foot in length, one (1) foot in width and twenty-two (22) feet above grade level.

The location of said privilege shall be as shown on prints kept on file with the Department of Business Affairs and Consumer Protection and the Office of the City Clerk.

Said privilege shall be constructed in accordance with plans and specifications approved by the Department of Transportation (Division of Project Development).

This grant of privilege in the public way shall be subject to the provisions of Section 10-28-015 and all other required provisions of the Municipal Code of Chicago.

The grantee shall pay to the City of Chicago as compensation for the privilege #1113520 herein granted the sum of eighty (\$80.00) per annum in advance.

A 25% penalty will be added for payments received after due date.


The permit holder agrees to hold the City of Chicago harmless for any damage, relocation or replacement costs associated with damage, relocation or removal of private property caused by the City performing work in the public way.

Authority herein given and granted for a period of five (5) years from and after 06/03/2014.

Alderman _____

Ariel Reboyras 30th Ward

LIGHT FIXTURE

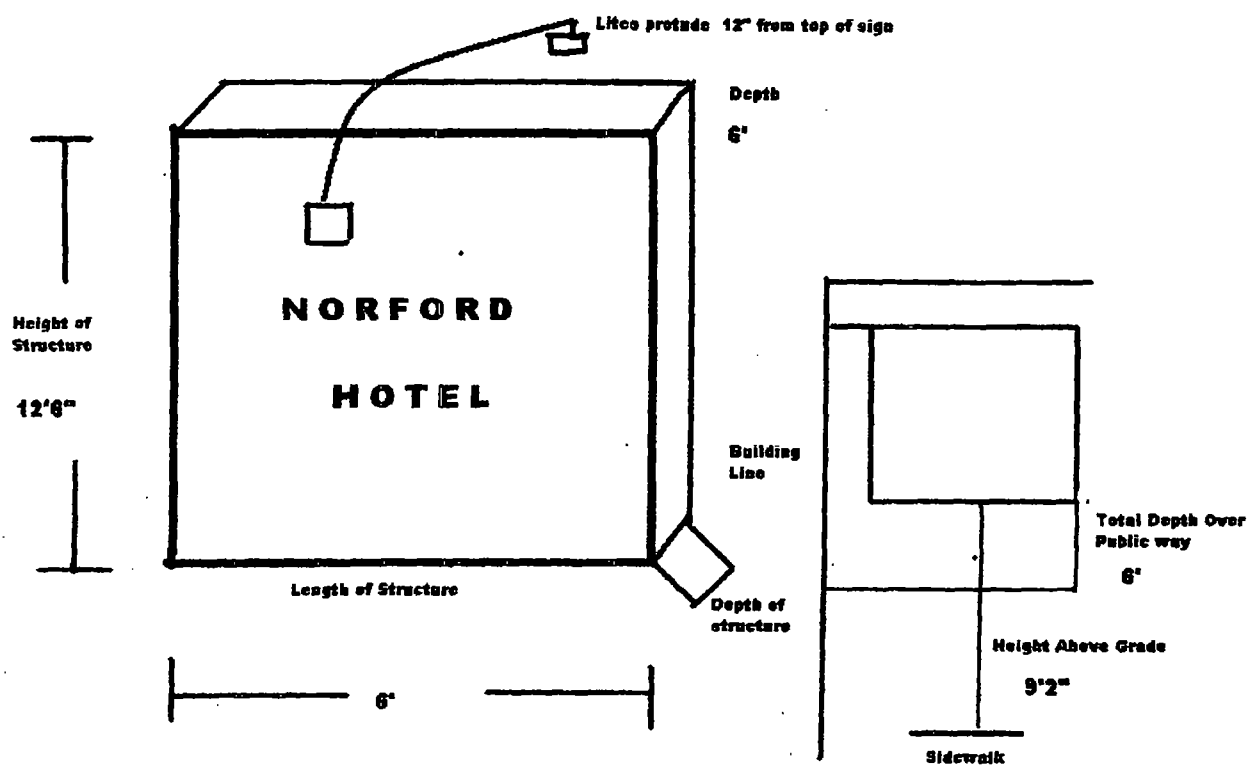



06/25/2014

Alderman **Ariel Reboyras**
Ward # **30**
City of Chicago
City Hall, Room **203**
121 North LaSalle Street
Chicago, Illinois 60602

Re: An ordinance to use and maintain a portion of the public right-of-way for **two (2) light fixture(s)** for **NORFORD HOTEL INC SRO**, adjacent to the premises known as **1508 N. Pulaski Rd.**.

Dear Alderman **Ariel Reboyras**:

The applicant referenced above has requested the use of the public right-of-way for a **light fixture(s)**. An ordinance has been prepared by the Department of Business Affairs and Consumer Protection – Small Business Center - Public Way Use Unit for presentation to the City Council. Because this request was made for properties located in your ward, as approved by you as per the attached, I respectfully request that you introduce the attached ordinance at the next City Council meeting.

If you have any questions regarding this ordinance, please contact Anthony Bertuca at (312) 744-5506.

Department of Business Affairs and Consumer Protection



City of Chicago



O2014-5528

Office of the City Clerk

Document Tracking Sheet

| | |
|---------------------------------|--------------------------------------------------|
| Meeting Date: | 6/25/2014 |
| Sponsor(s): | Reboyas (30) |
| Type: | Ordinance |
| Title: | Grant(s) of privilege in public way for Parkside |
| Committee(s) Assignment: | Committee on Transportation and Public Way |

ORDINANCE
PARKSIDE
Acct. No. 10624 - 1
Permit No. 1113615

Be It Ordained by the City Council of the City of Chicago:

SECTION 1. Permission and authority are hereby given and granted to PARKSIDE, upon the terms and subject to the conditions of this ordinance to maintain and use one (1) sign(s) projecting over the public right-of-way attached to its premises known as 3920 W. Diversey Ave..

Said sign structure(s) measures as follows; along W. DIVERSEY:
One (1) at four point five (4.5) feet in length, six point one seven (6.17) feet in height and nine point two five (9.25) feet above grade level.

The location of said privilege shall be as shown on prints kept on file with the Department of Business Affairs and Consumer Protection and the Office of the City Clerk.

Said privilege shall be constructed in accordance with plans and specifications approved by the Department of Transportation (Division of Project Development) and Zoning Department - Signs.

This grant of privilege in the public way shall be subject to the provisions of Section 10-28-015 and all other required provisions of the Municipal Code of Chicago.


The grantee shall pay to the City of Chicago as compensation for the privilege #1113615 herein granted the sum of three hundred (\$300.00) per annum in advance.

A 25% penalty will be added for payments received after due date.

The permit holder agrees to hold the City of Chicago harmless for any damage, relocation or replacement costs associated with damage, relocation or removal of private property caused by the City performing work in the public way.

Authority herein given and granted for a period of five (5) years from and after 05/13/2014.


Alderman _____

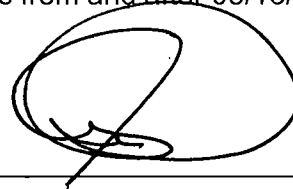

Ariel Reboyras 30th Ward

Harding Ave.

WEST DIVERSEY AVE (3920)

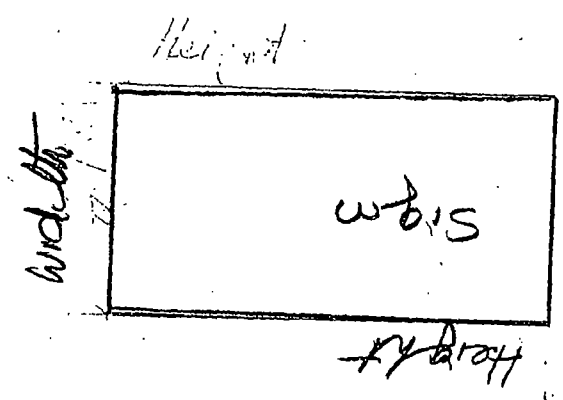

Store Front
3920 W. Diversey, Chicago Ill

All Same

Thanks.



06/25/2014

Alderman Ariel Reboyras
Ward # 30
City of Chicago
City Hall, Room 203
121 North LaSalle Street
Chicago, Illinois 60602

Re: An ordinance to use and maintain a portion of the public right-of-way for **one (1) sign(s)** for **PARKSIDE**, adjacent to the premises known as **3920 W. Diversey Ave.**.

Dear Alderman **Ariel Reboyras**:

The applicant referenced above has requested the use of the public right-of-way for a **sign(s)**. An ordinance has been prepared by the Department of Business Affairs and Consumer Protection – Small Business Center - Public Way Use Unit for presentation to the City Council. Because this request was made for properties located in your ward, as approved by you as per the attached, I respectfully request that you introduce the attached ordinance at the next City Council meeting.

If you have any questions regarding this ordinance, please contact Anthony Bertuca at (312) 744-5506.

Department of Business Affairs and Consumer Protection



City of Chicago



O2014-5536

Office of the City Clerk

Document Tracking Sheet

Meeting Date: 6/25/2014
Sponsor(s): Suarez (31)
Type: Ordinance
Title: Grant(s) of privilege in public way for American Dental Associates
Committee(s) Assignment: Committee on Transportation and Public Way

ORDINANCE
AMERICAN DENTAL ASSOCIATES
Acct. No. 347536 - 2
Permit No. 1112055

Be It Ordained by the City Council of the City of Chicago:

SECTION 1. Permission and authority are hereby given and granted to AMERICAN DENTAL ASSOCIATES, upon the terms and subject to the conditions of this ordinance to maintain and use one (1) sign(s) projecting over the public right-of-way attached to its premises known as 2955 N. Central Ave..

Said sign structure(s) measures as follows; along N. Central Avenue:
One (1) at six (6) feet in length, four (4) feet in height and twelve (12) feet above grade level.

The location of said privilege shall be as shown on prints kept on file with the Department of Business Affairs and Consumer Protection and the Office of the City Clerk.

Said privilege shall be constructed in accordance with plans and specifications approved by the Department of Transportation (Division of Project Development) and Zoning Department - Signs.

This grant of privilege in the public way shall be subject to the provisions of Section 10-28-015 and all other required provisions of the Municipal Code of Chicago.


The grantee shall pay to the City of Chicago as compensation for the privilege #1112055 herein granted the sum of one hundred (\$100.00) per annum in advance.

A 25% penalty will be added for payments received after due date.

The permit holder agrees to hold the City of Chicago harmless for any damage, relocation or replacement costs associated with damage, relocation or removal of private property caused by the City performing work in the public way.

Authority herein given and granted for a period of five (5) years from and after Date of Passage.


Alderman

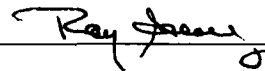

Ray Suarez 31st Ward



EXISTING CONDITIONS

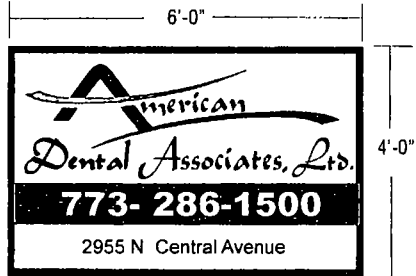

415 W. Belden Av. Addison IL, 60101
 PHONE (630) 620-9803 Fax (630) 543-7769
 ARROWSIGN@COMCAST.NET



Colors depicted on the drawing are printed simulations to assist in visualizing the design. They do not accurately reflect the actual colors specified.

This design is the exclusive property of Arrow Sign Company, Inc., and is the result of the original and creative work of its employees. This drawing is submitted to the respective customer for the sole purpose of consideration of whether or not to purchase this design, or a sign manufactured to this design from Arrow Sign Company Inc. Distribution, use of, or exhibition of this drawing to anyone outside customer organization, in order to secure quotation, design work, or purchase of a sign either to this design or similar to this design, is expressly forbidden. In the event that such distribution, use or exhibition occurs, Arrow Sign Company Inc. is to be compensated \$1,000.00 for the time, effort and creative service entailed in creating these plans, as well as any and all legal fees and expenses to enforce its rights.
 Copyright 2013 Arrow Sign Company Inc.

WWW.ARROWSIGNANDLIGHTING.COM

AMERICAN DENTAL ASSOCIATES
 2955 N. CENTAL AV. CHICAGO

| | | |
|----------|---------|-------------|
| SCALE | N/A | SALESPERSON |
| DATE | 2-21-14 | PATRICK |
| DRAWN BY | CHUCK | DRAWING # |
| | | 2955A1 |



06/25/2014

Alderman **Ray Suarez**
Ward # **31**
City of Chicago
City Hall, Room **203**
121 North LaSalle Street
Chicago, Illinois 60602

Re: An ordinance to use and maintain a portion of the public right-of-way for **one (1) sign(s)** for
AMERICAN DENTAL ASSOCIATES, adjacent to the premises known as **2955 N. Central Ave.**

Dear Alderman **Ray Suarez**:

The applicant referenced above has requested the use of the public right-of-way for a **sign(s)**. An ordinance has been prepared by the Department of Business Affairs and Consumer Protection – Small Business Center - Public Way Use Unit for presentation to the City Council. Because this request was made for properties located in your ward, as approved by you as per the attached, I respectfully request that you introduce the attached ordinance at the next City Council meeting.

If you have any questions regarding this ordinance, please contact Anthony Bertuca at (312) 744-5506.

Department of Business Affairs and Consumer Protection



City of Chicago



O2014-5538

Office of the City Clerk

Document Tracking Sheet

| | |
|---------------------------------|-----------------------------------------------------------------|
| Meeting Date: | 6/25/2014 |
| Sponsor(s): | Suarez (31) |
| Type: | Ordinance |
| Title: | Grant(s) of privilege in public way for Central Auto Care, Inc. |
| Committee(s) Assignment: | Committee on Transportation and Public Way |

ORDINANCE
CENTRAL AUTO CARE INC
Acct. No. 21795 - 1
Permit No. 1113480

Be It Ordained by the City Council of the City of Chicago:

SECTION 1. Permission and authority are hereby given and granted to CENTRAL AUTO CARE INC, upon the terms and subject to the conditions of this ordinance to maintain and use one (1) sign(s) projecting over the public right-of-way attached to its premises known as 3011 N. Central Ave..

Said sign structure(s) measures as follows; along N. CENTRAL AVENUE:

One (1) at four (4) feet in length, six (6) feet in height and eleven point three three (11.33) feet above grade level.

The location of said privilege shall be as shown on prints kept on file with the Department of Business Affairs and Consumer Protection and the Office of the City Clerk.

Said privilege shall be constructed in accordance with plans and specifications approved by the Department of Transportation (Division of Project Development) and Zoning Department - Signs.

This grant of privilege in the public way shall be subject to the provisions of Section 10-28-015 and all other required provisions of the Municipal Code of Chicago.


The grantee shall pay to the City of Chicago as compensation for the privilege #1113480 herein granted the sum of one hundred (\$100.00) per annum in advance.

A 25% penalty will be added for payments received after due date.


The permit holder agrees to hold the City of Chicago harmless for any damage, relocation or replacement costs associated with damage, relocation or removal of private property caused by the City performing work in the public way.

Authority herein given and granted for a period of five (5) years from and after 05/13/2014.

Alderman

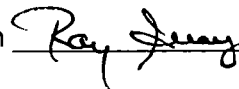

Ray Suarez 31st Ward

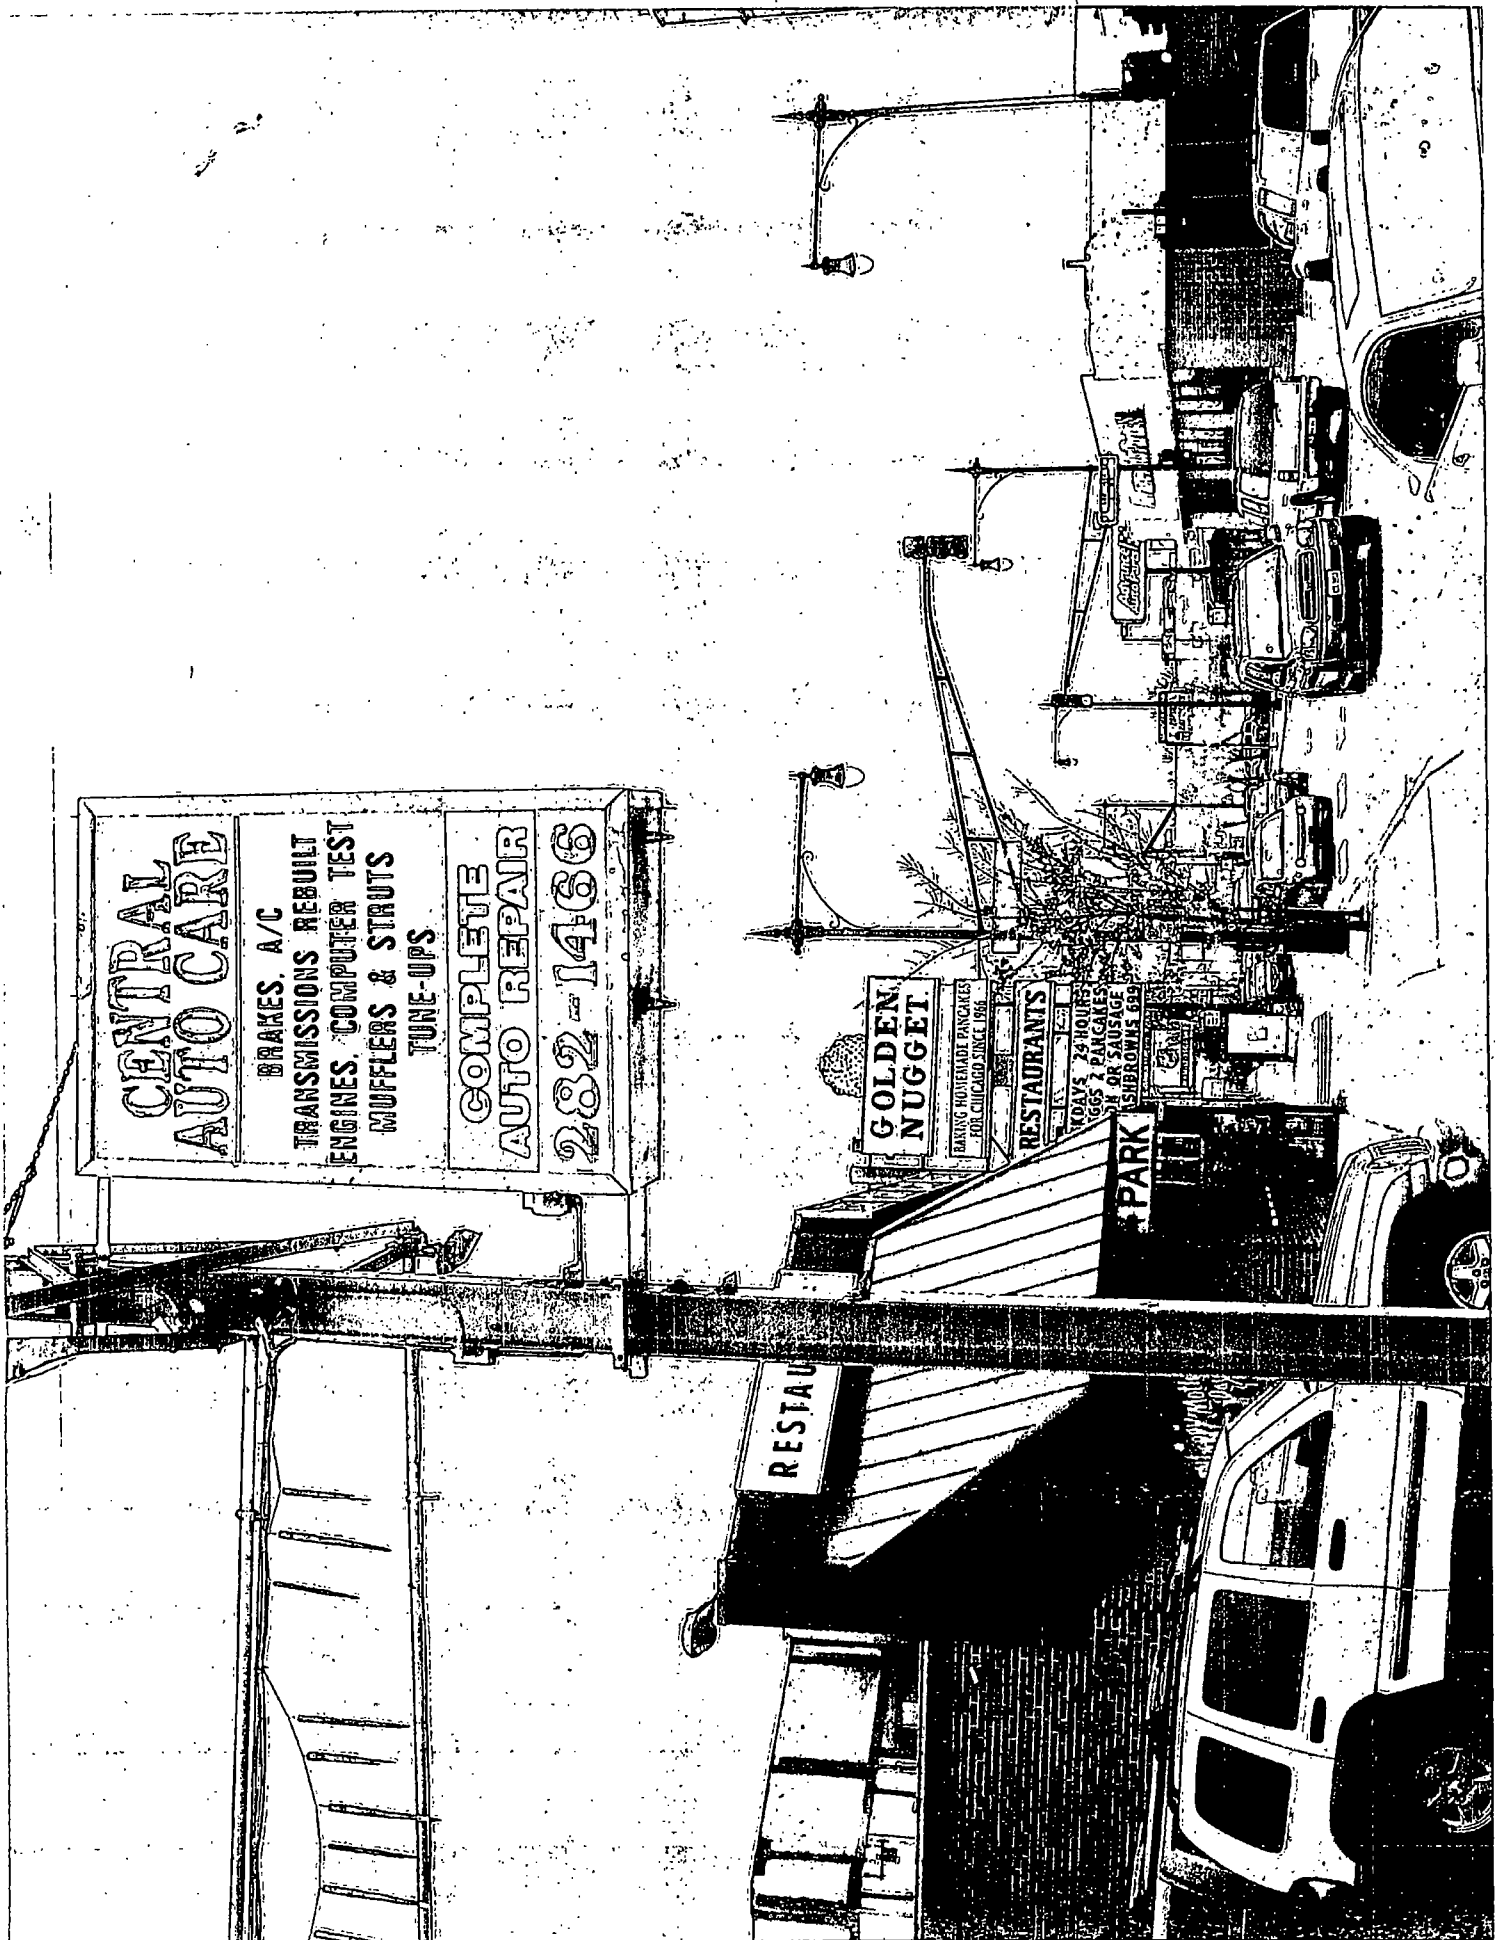



Department of Business Affairs and Consumer Protection
Small Business Center - Public Way Use Unit
City Hall - 121 N. LaSalle Street, Room 800 • Chicago, IL 60602
(312)-74-GOBIZ (312-744-6249) • (312) 744-1944 (TTY)
<http://www.cityofchicago.org/bacp>

06/25/2014

Alderman **Ray Suarez**
Ward # **31**
City of Chicago
City Hall, Room **203**
121 North LaSalle Street
Chicago, Illinois 60602

Re: An ordinance to use and maintain a portion of the public right-of-way for **one (1) sign(s)** for
CENTRAL AUTO CARE INC, adjacent to the premises known as **3011 N. Central Ave.**.

Dear Alderman **Ray Suarez**:

The applicant referenced above has requested the use of the public right-of-way for a **sign(s)**. An ordinance has been prepared by the Department of Business Affairs and Consumer Protection – Small Business Center - Public Way Use Unit for presentation to the City Council. Because this request was made for properties located in your ward, as approved by you as per the attached, I respectfully request that you introduce the attached ordinance at the next City Council meeting.

If you have any questions regarding this ordinance, please contact Anthony Bertuca at (312) 744-5506.

Department of Business Affairs and Consumer Protection



City of Chicago



O2014-5540

Office of the City Clerk

Document Tracking Sheet

| | |
|---------------------------------|--------------------------------------------------------------------|
| Meeting Date: | 6/25/2014 |
| Sponsor(s): | Suarez (31) |
| Type: | Ordinance |
| Title: | Grant(s) of privilege in public way for Diversey Dental Center Ltd |
| Committee(s) Assignment: | Committee on Transportation and Public Way |

ORDINANCE
DIVERSEY DENTAL CENTER LTD
Acct. No. 385152 - 1
Permit No. 1108790

Be It Ordained by the City Council of the City of Chicago:

SECTION 1. Permission and authority are hereby given and granted to DIVERSEY DENTAL CENTER LTD, upon the terms and subject to the conditions of this ordinance to maintain and use one (1) sign(s) projecting over the public right-of-way attached to its premises known as 5300 W. Diversey Ave..

Said sign structure(s) measures as follows; along West Diversey Avenue:
One (1) at six (6) feet in length, five point five (5.5) feet in height and eleven (11) feet above grade level.

The location of said privilege shall be as shown on prints kept on file with the Department of Business Affairs and Consumer Protection and the Office of the City Clerk.

Said privilege shall be constructed in accordance with plans and specifications approved by the Department of Transportation (Division of Project Development) and Zoning Department - Signs.


This grant of privilege in the public way shall be subject to the provisions of Section 10-28-015 and all other required provisions of the Municipal Code of Chicago.



The grantee shall pay to the City of Chicago as compensation for the privilege #1108790 herein granted the sum of three hundred (\$300.00) per annum in advance.

A 25% penalty will be added for payments received after due date.

The permit holder agrees to hold the City of Chicago harmless for any damage, relocation or replacement costs associated with damage, relocation or removal of private property caused by the City performing work in the public way.

Authority herein given and granted for a period of five (5) years from and after Date of Passage.

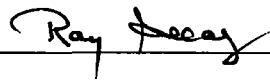Alderman  _____
Ray Suarez 31st Ward

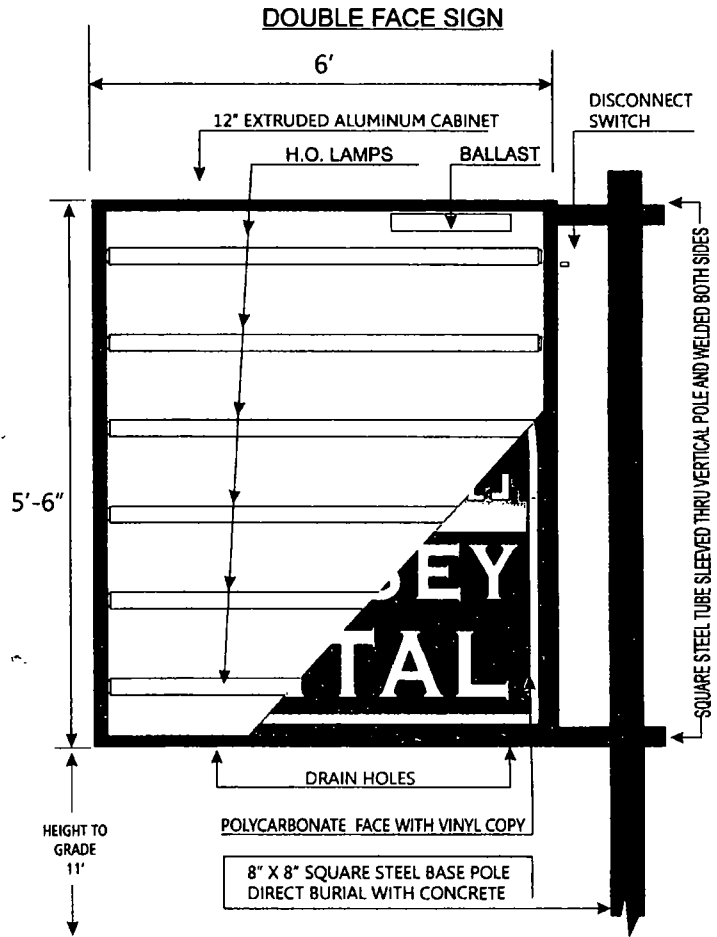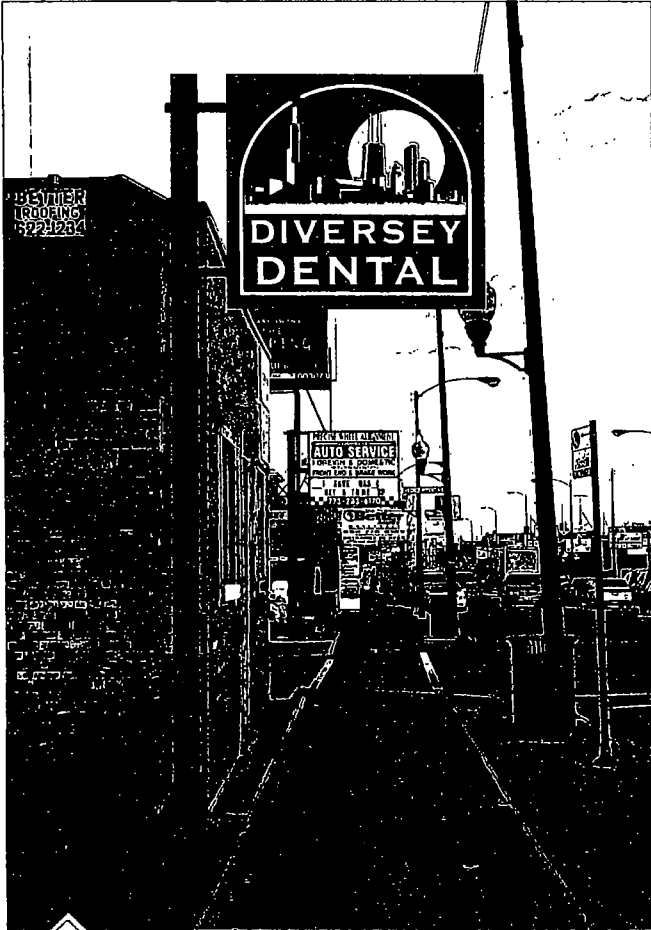

4543 W. Addison
Chicago IL 60641
PH. 773-736-0800
FAX 773-736-4730

*All electrical to be UL
Listed and Labeled*

| | |
|---------------------|----------------------------------------------------|
| DESCRIPTION: | 6'x5.5' POLE SIGN |
| CUSTOMER: | DIVERSEY DENTAL 5300 W. DIVERSEY CHICAGO, IL 60639 |
| CUSTOMER ACCEPTANCE | DATE 7-9-13 |



Department of Business Affairs and Consumer Protection
Small Business Center - Public Way Use Unit
City Hall - 121 N. LaSalle Street, Room 800 • Chicago, IL 60602
(312)-74-GOBIZ (312-744-6249) • (312) 744-1944 (TTY)
<http://www.cityofchicago.org/bacp>

06/25/2014

Alderman **Ray Suarez**
Ward # **31**
City of Chicago
City Hall, Room **203**
121 North LaSalle Street
Chicago, Illinois 60602

Re: An ordinance to use and maintain a portion of the public right-of-way for **one (1) sign(s)** for
DIVERSEY DENTAL CENTER LTD, adjacent to the premises known as **5300 W. Diversey Ave.**.

Dear Alderman **Ray Suarez**:

The applicant referenced above has requested the use of the public right-of-way for a **sign(s)**. An ordinance has been prepared by the Department of Business Affairs and Consumer Protection – Small Business Center - Public Way Use Unit for presentation to the City Council. Because this request was made for properties located in your ward, as approved by you as per the attached, I respectfully request that you introduce the attached ordinance at the next City Council meeting.

If you have any questions regarding this ordinance, please contact Anthony Bertuca at (312) 744-5506.

Department of Business Affairs and Consumer Protection



City of Chicago



O2014-5542

Office of the City Clerk

Document Tracking Sheet

| | |
|---------------------------------|-------------------------------------------------------------------|
| Meeting Date: | 6/25/2014 |
| Sponsor(s): | Suarez (31) |
| Type: | Ordinance |
| Title: | Grant(s) of privilege in public way for El Jerezano
Restaurant |
| Committee(s) Assignment: | Committee on Transportation and Public Way |

ORDINANCE
EL JEREZANO RESTAURANT
Acct. No. 86556 - 3
Permit No. 1109854

Be It Ordained by the City Council of the City of Chicago:

SECTION 1. Permission and authority are hereby given and granted to EL JEREZANO RESTAURANT, upon the terms and subject to the conditions of this ordinance to maintain and use one (1) sign(s) projecting over the public right-of-way attached to its premises known as 5037-39 W. Diversey Ave..

Said sign structure(s) measures as follows; along Diversey:
One (1) at eight (8) feet in length, eight (8) feet in height and twelve (12) feet above grade level.

The location of said privilege shall be as shown on prints kept on file with the Department of Business Affairs and Consumer Protection and the Office of the City Clerk.

Said privilege shall be constructed in accordance with plans and specifications approved by the Department of Transportation (Division of Project Development) and Zoning Department - Signs.

This grant of privilege in the public way shall be subject to the provisions of Section 10-28-015 and all other required provisions of the Municipal Code of Chicago.


The grantee shall pay to the City of Chicago as compensation for the privilege #1109854 herein granted the sum of three hundred (\$300.00) per annum in advance.

A 25% penalty will be added for payments received after due date.

The permit holder agrees to hold the City of Chicago harmless for any damage, relocation or replacement costs associated with damage, relocation or removal of private property caused by the City performing work in the public way.

Authority herein given and granted for a period of five (5) years from and after Date of Passage.

Alderman

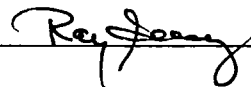

Ray Suarez 31st Ward

CITY OF CHICAGO · BACP·PWU · BUNDLE PERMIT APPLICATION · V.09.28:10




APPLICATION TO USE THE PUBLIC RIGHT OF WAY

PROPERTY LOCATION: 5037 W. Diversey Ave. Chicago, IL. 60639

ORGANIZATIONS NAME: El Jerezano Mexican Restaurant

SIGN SIDE VIEW DRAWINGS

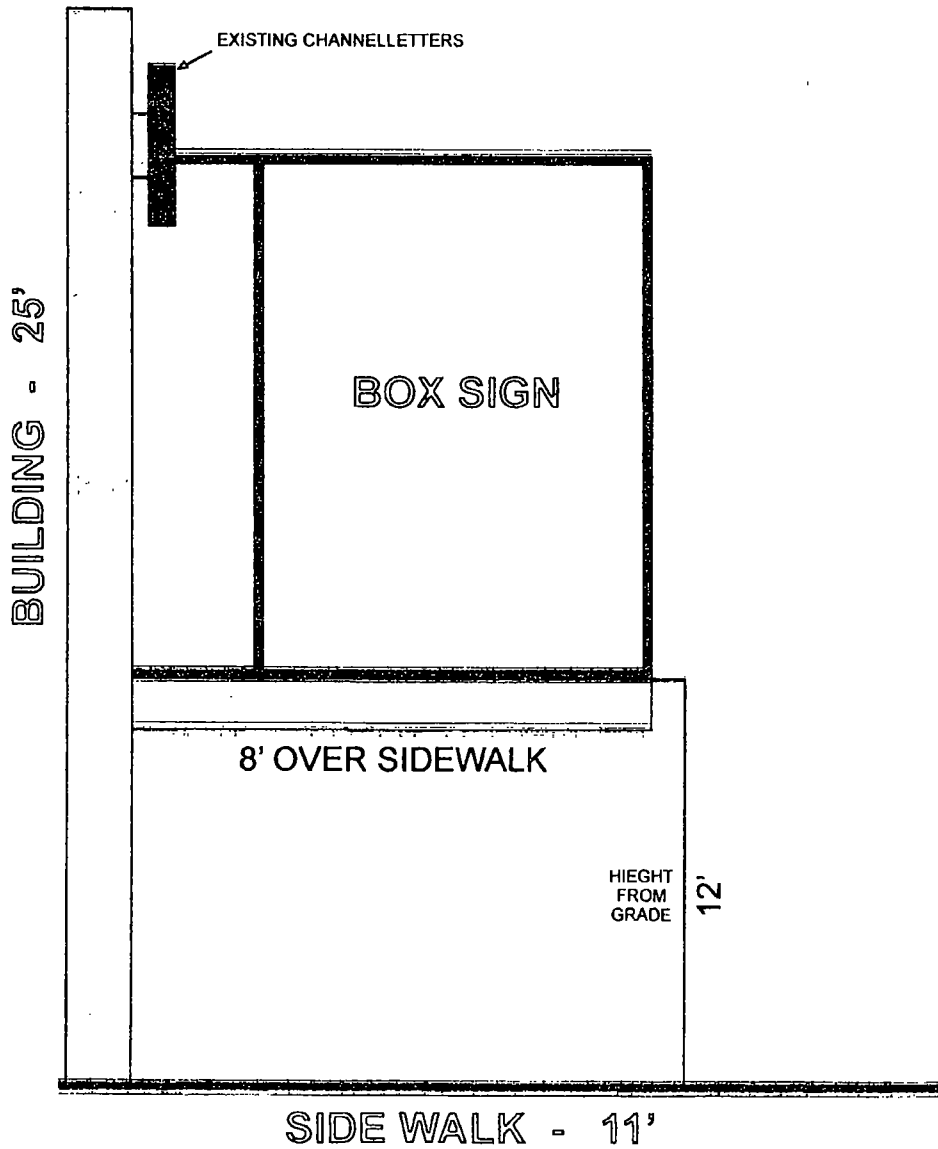

Department of Business Affairs and Consumer Protection (BACP) · Business Assistance Center (BAC)
 Public Way Use Unit (PWU) · City Hall, Room 800 · 121 North LaSalle Street, Chicago, Illinois 60602
www.cityofchicago.org/bacp · 312.74.GOBIZ (744.6249) · 312.742.1974 (TTY)



06/25/2014

Alderman **Ray Suarez**
Ward # **31**
City of Chicago
City Hall, Room **203**
121 North LaSalle Street
Chicago, Illinois 60602

Re: An ordinance to use and maintain a portion of the public right-of-way for **one (1) sign(s)** for **EL JEREZANO RESTAURANT**, adjacent to the premises known as **5037-39 W. Diversey Ave.**.

Dear Alderman **Ray Suarez**:

The applicant referenced above has requested the use of the public right-of-way for a **sign(s)**. An ordinance has been prepared by the Department of Business Affairs and Consumer Protection – Small Business Center - Public Way Use Unit for presentation to the City Council. Because this request was made for properties located in your ward, as approved by you as per the attached, I respectfully request that you introduce the attached ordinance at the next City Council meeting.

If you have any questions regarding this ordinance, please contact Anthony Bertuca at (312) 744-5506.

Department of Business Affairs and Consumer Protection



City of Chicago



O2014-5544

Office of the City Clerk

Document Tracking Sheet

| | |
|---------------------------------|---------------------------------------------------------|
| Meeting Date: | 6/25/2014 |
| Sponsor(s): | Suarez (31) |
| Type: | Ordinance |
| Title: | Grant(s) of privilege in public way for Jadwiga Florist |
| Committee(s) Assignment: | Committee on Transportation and Public Way |

ORDINANCE
JADWIGA FLORIST
Acct. No. 81548 - 3
Permit No. 1110168

Be It Ordained by the City Council of the City of Chicago:

SECTION 1. Permission and authority are hereby given and granted to JADWIGA FLORIST, upon the terms and subject to the conditions of this ordinance to maintain and use one (1) sign(s) projecting over the public right-of-way attached to its premises known as 5229 W. Belmont Ave..

Said sign structure(s) measures as follows; along W BELMONT:

One (1) at six (6) feet in length, four (4) feet in height and ten (10) feet above grade level.

The location of said privilege shall be as shown on prints kept on file with the Department of Business Affairs and Consumer Protection and the Office of the City Clerk

Said privilege shall be constructed in accordance with plans and specifications approved by the Department of Transportation (Division of Project Development) and Zoning Department- Signs.

This grant of privilege in the public way shall be subject to the provisions of Section 10-28-015 and all other required provisions of the Municipal Code of Chicago.


The grantee shall pay to the City of Chicago as compensation for the privilege #1110168 herein granted the sum of one hundred (\$100.00) per annum in advance.

A 25% penalty will be added for payments received after due date

The permit holder agrees to hold the City of Chicago harmless for any damage, relocation or replacement costs associated with damage, relocation or removal of private property caused by the City performing work in the public way.

Authority herein given and granted for a period of five (5) years from and after 11/05/2013.

Alderman

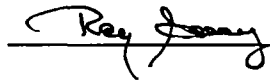

Ray Suarez 31st Ward





06/25/2014

Alderman **Ray Suarez**
Ward # **31**
City of Chicago
City Hall, Room **203**
121 North LaSalle Street
Chicago, Illinois 60602

Re: An ordinance to use and maintain a portion of the public right-of-way for **one (1) sign(s)** for
JADWIGA FLORIST, adjacent to the premises known as **5229 W. Belmont Ave.**

Dear Alderman **Ray Suarez**:

The applicant referenced above has requested the use of the public right-of-way for a **sign(s)**. An ordinance has been prepared by the Department of Business Affairs and Consumer Protection – Small Business Center - Public Way Use Unit for presentation to the City Council. Because this request was made for properties located in your ward, as approved by you as per the attached, I respectfully request that you introduce the attached ordinance at the next City Council meeting.

If you have any questions regarding this ordinance, please contact Anthony Bertuca at (312) 744-5506.

Department of Business Affairs and Consumer Protection



City of Chicago



O2014-5548

Office of the City Clerk

Document Tracking Sheet

| | |
|---------------------------------|------------------------------------------------------|
| Meeting Date: | 6/25/2014 |
| Sponsor(s): | Waguespack (32) |
| Type: | Ordinance |
| Title: | Grant(s) of privilege in public way for @ Properties |
| Committee(s) Assignment: | Committee on Transportation and Public Way |

ORDINANCE
@ PROPERTIES
Acct. No. 254488 - 2
Permit No. 1113240

Be It Ordained by the City Council of the City of Chicago:

SECTION 1. Permission and authority are hereby given and granted to @ PROPERTIES, upon the terms and subject to the conditions of this ordinance to maintain and use one (1) sign(s) projecting over the public right-of-way attached to its premises known as 1875 N. Damen Ave..

Said sign structure(s) measures as follows; along N. Damen Avenue:
One (1) at three point five (3.5) feet in length, twenty (20) feet in height and thirteen (13) feet above grade level.

The location of said privilege shall be as shown on prints kept on file with the Department of Business Affairs and Consumer Protection and the Office of the City Clerk

Said privilege shall be constructed in accordance with plans and specifications approved by the Department of Transportation (Division of Project Development) and Zoning Department- Signs.

This grant of privilege in the public way shall be subject to the provisions of Section 10-28-015 and all other required provisions of the Municipal Code of Chicago.

The grantee shall pay to the City of Chicago as compensation for the privilege #1113240 herein granted the sum of three hundred (\$300.00) per annum in advance.

A 25% penalty will be added for payments received after due date


The permit holder agrees to hold the City of Chicago harmless for any damage, relocation or replacement costs associated with damage, relocation or removal of private property caused by the City performing work in the public way.

Authority herein given and granted for a period offive (5) years from and after 04/22/2014.

Alderman



Scott Waguespack 32nd Ward

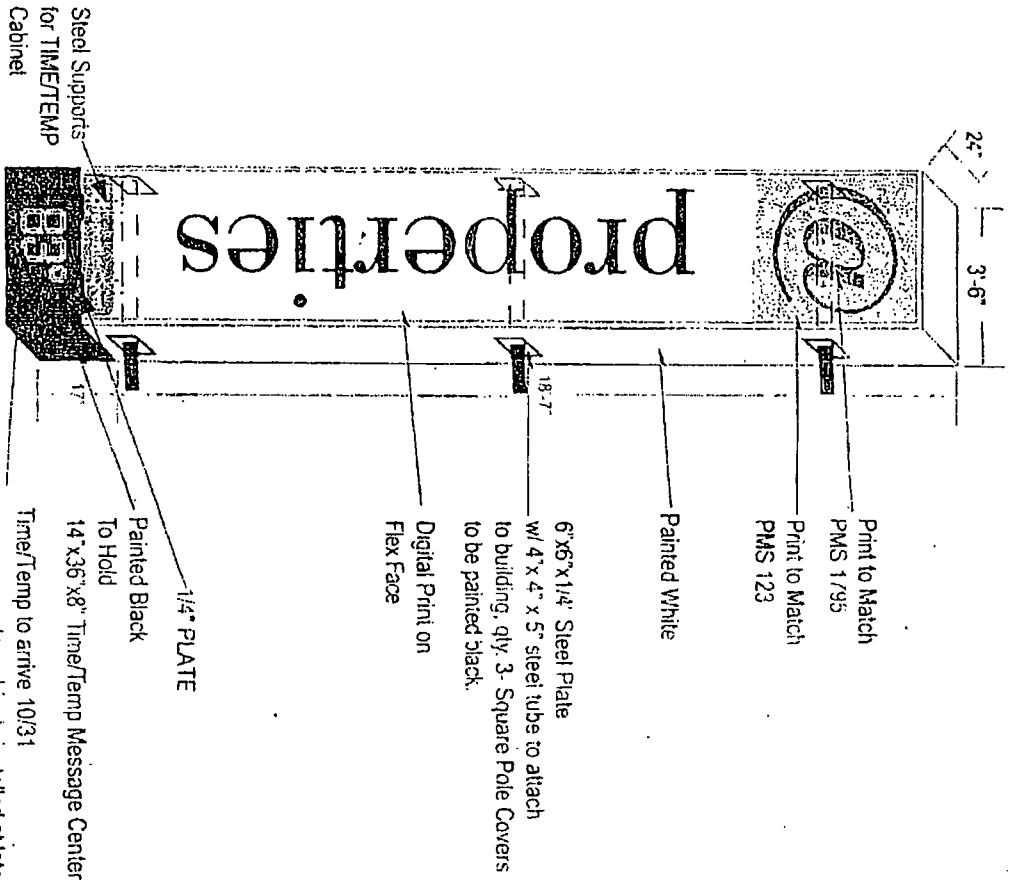


SPECIFICATIONS FOR FABRICATION AND INSTALLATION:

- FLEX FACE RETRO BODY w/ DUAL FRAME & 2.25" DUAL FRAME COVER**
- 42" x 223" angle cabinet w/ 2.25" retainers
 - w/ 14"x36"x8" deep LED timeltemp each side housed in a 42" x 17" x 12" cabinet
 - Translucent Digite; Print on Flex Face material
 - Returns Painted White
 - Sides of Cabinet Painted White
 - Smaller Cabinet holding Time/Temp to be Painted Black to be installed at later date
 - Primary electrical requirement: 120 volt (installed within six feet of sign by others)
 - Fluorescent Lamps

INSTALLATION:

Attach to building by 6"x6"x1/4" Steel Tube, provide off building 18" Job Location: 1875 N. Damen

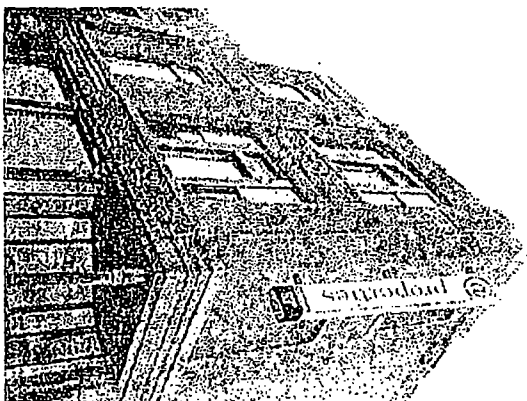

NIS Field Survey/Loaded


Client Name: Properties
Location: 1875 N. Damen Chicago, IL

Start Date: 10/1/03
Last Revision: 03/07/2003
Job#: 030228
Drawing#: 000066 proof
Page: 1 of 1

Client Approval _____

Landlord Approval _____

Sales Rep: ml
Designer: hh

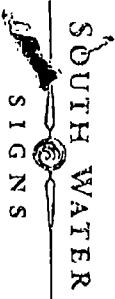



06/25/2014

Alderman Scott Waguespack
Ward # 32
City of Chicago
City Hall, Room 300
121 North LaSalle Street
Chicago, Illinois 60602

Re: An ordinance to use and maintain a portion of the public right-of-way for **one (1) sign(s)** for @
PROPERTIES, adjacent to the premises known as **1875 N. Damen Ave.**.

Dear Alderman Scott Waguespack:

The applicant referenced above has requested the use of the public right-of-way for a **sign(s)**. An ordinance has been prepared by the Department of Business Affairs and Consumer Protection – Small Business Center - Public Way Use Unit for presentation to the City Council. Because this request was made for properties located in your ward, as approved by you as per the attached, I respectfully request that you introduce the attached ordinance at the next City Council meeting.

If you have any questions regarding this ordinance, please contact Anthony Bertuca at (312) 744-5506.

Department of Business Affairs and Consumer Protection



City of Chicago



O2014-5550

Office of the City Clerk

Document Tracking Sheet

| | |
|---------------------------------|--------------------------------------------------------------|
| Meeting Date: | 6/25/2014 |
| Sponsor(s): | Waguespack (32) |
| Type: | Ordinance |
| Title: | Grant(s) of privilege in public way for Batter & Berries LLC |
| Committee(s) Assignment: | Committee on Transportation and Public Way |

ORDINANCE
BATTER & BERRIES LLC
Acct. No. 370728 - 1
Permit No. 1113173

Be It Ordained by the City Council of the City of Chicago:

SECTION 1. Permission and authority are hereby given and granted to BATTER & BERRIES LLC, upon the terms and subject to the conditions of this ordinance to maintain and use, as now constructed, one (1) Door Swing(s) on the public right-of-way adjacent to its premises known as 2748 N. Lincoln Ave..

Said Door Swing(s) at N. Lincoln Avenue measure(s):

One (1) at one (1) foot in length, and two point five (2.5) feet in width for a total of two point five (2.5) square feet.

The location of said privilege shall be as shown on prints kept on file with the Department of Business Affairs and Consumer Protection and the Office of the City Clerk.

Said privilege shall be constructed in accordance with plans and specifications approved by the Department of Transportation (Division of Project Development).

This grant of privilege in the public way shall be subject to the provisions of Section 10-28-015 and all other required provisions of the Municipal Code of Chicago.

The grantee shall pay to the City of Chicago as compensation for the privilege #1113173 herein granted the sum of seventy-five (\$75.00) per annum in advance.

A 25% penalty will be added for payments received after due date.

The permit holder agrees to hold the City of Chicago harmless for any damage, relocation or replacement costs associated with damage, relocation or removal of private property caused by the City performing work in the public way.


Authority herein given and granted for a period of five (5) years from and after .

Alderman 
Scott Waguespack 32nd Ward

Batter & Berries LLC
2748 N. Lincoln Ave
60614

Front View

2.5 Feet wide

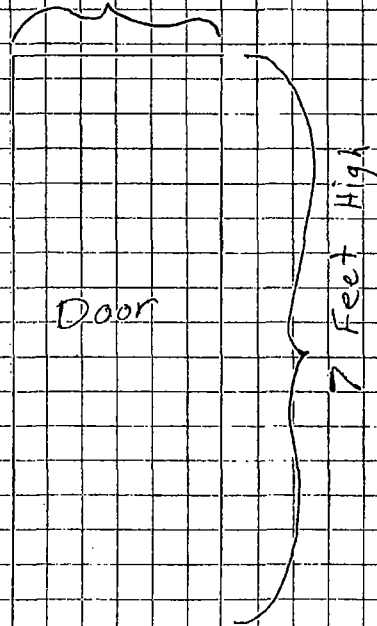

Door



7 Feet High

Store Front 18 Feet

side walk

Batter + Bernies LLC
2748 N. Lincoln Ave
60614

Top View

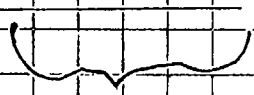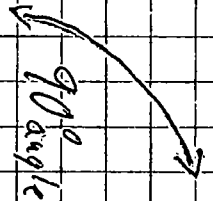

2.5 Feet
Door opening

Side walk



11 Feet wide



06/25/2014

Alderman **Scott Waguespack**
Ward # **32**
City of Chicago
City Hall, Room **300**
121 North LaSalle Street
Chicago, Illinois 60602

Re: An ordinance to use and maintain a portion of the public right-of-way for **one (1) door swing(s)** for **BATTER & BERRIES LLC**, adjacent to the premises known as **2748 N. Lincoln Ave.**.

Dear Alderman **Scott Waguespack**:

The applicant referenced above has requested the use of the public right-of-way for a **door swing(s)**. An ordinance has been prepared by the Department of Business Affairs and Consumer Protection – Small Business Center - Public Way Use Unit for presentation to the City Council. Because this request was made for properties located in your ward, as approved by you as per the attached, I respectfully request that you introduce the attached ordinance at the next City Council meeting.

If you have any questions regarding this ordinance, please contact Anthony Bertuca at (312) 744-5506.

Department of Business Affairs and Consumer Protection



City of Chicago



O2014-5551

Office of the City Clerk

Document Tracking Sheet

| | |
|---------------------------------|---------------------------------------------------|
| Meeting Date: | 6/25/2014 |
| Sponsor(s): | Waguespack (32) |
| Type: | Ordinance |
| Title: | Grant(s) of privilege in public way for Daffodils |
| Committee(s) Assignment: | Committee on Transportation and Public Way |

ORDINANCE
DAFFODILS
Acct. No. 267197 - 1
Permit No. 1113675

Be It Ordained by the City Council of the City of Chicago:

SECTION 1. Permission and authority are hereby given and granted to DAFFODILS, upon the terms and subject to the conditions of this ordinance to maintain and use one (1) sign(s) projecting over the public right-of-way attached to its premises known as 1935 W. Armitage Ave..

Said sign structure(s) measures as follows; along W Armitage Ave:

One (1) at five point five (5.5) feet in length, four point five (4.5) feet in height and seventeen point five (17.5) feet above grade level.

The location of said privilege shall be as shown on prints kept on file with the Department of Business Affairs and Consumer Protection and the Office of the City Clerk.

Said privilege shall be constructed in accordance with plans and specifications approved by the Department of Transportation (Division of Project Development) and Zoning Department - Signs.


This grant of privilege in the public way shall be subject to the provisions of Section 10-28-015 and all other required provisions of the Municipal Code of Chicago.


The grantee shall pay to the City of Chicago as compensation for the privilege #1113675 herein granted the sum of one hundred (\$100.00) per annum in advance.

A 25% penalty will be added for payments received after due date.

The permit holder agrees to hold the City of Chicago harmless for any damage, relocation or replacement costs associated with damage, relocation or removal of private property caused by the City performing work in the public way.

Authority herein given and granted for a period of five (5) years from and after 05/13/2014.

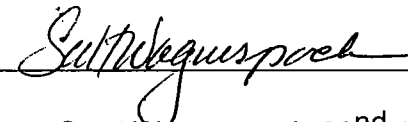Alderman 
Scott Waguespack 32nd Ward

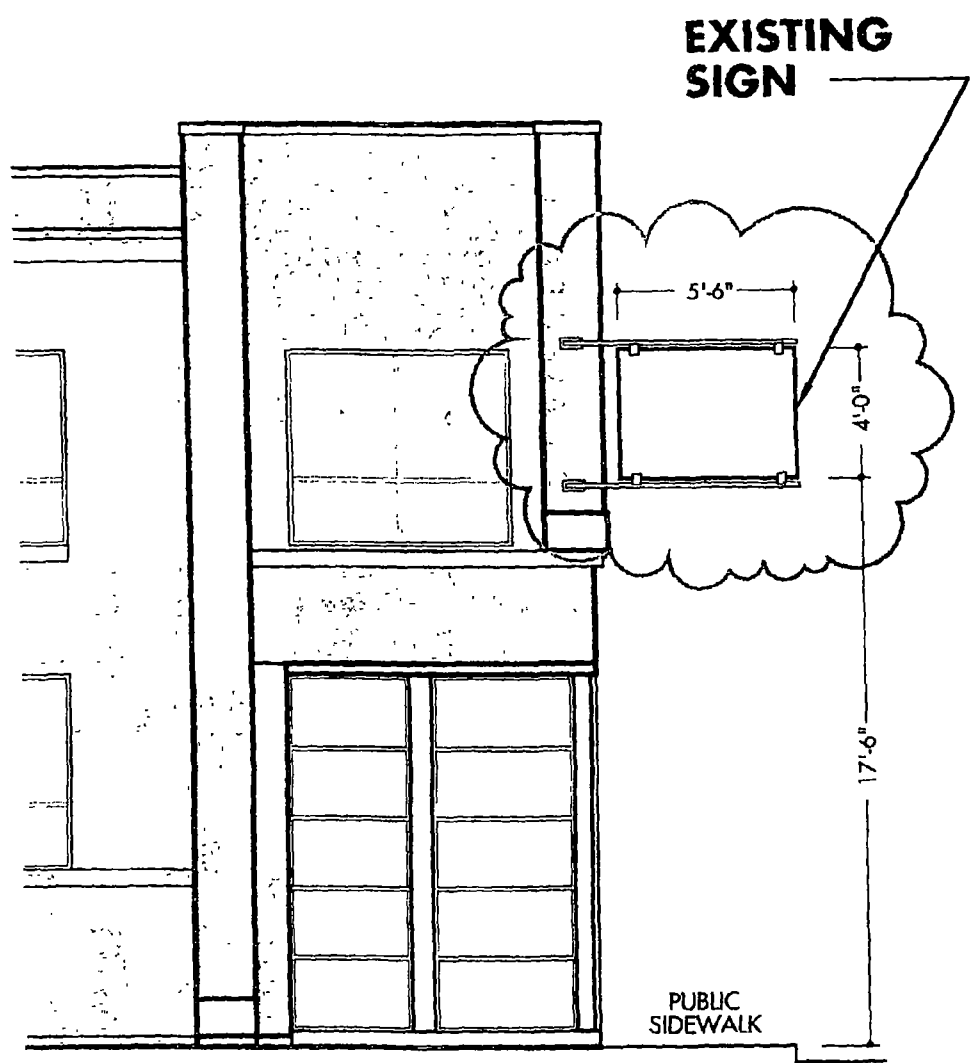

0 4' EAST ELEVATION 1/62

1935 w. Armitage Ave.





06/25/2014

Alderman **Scott Waguespack**
Ward # **32**
City of Chicago
City Hall, Room **300**
121 North LaSalle Street
Chicago, Illinois 60602

Re: An ordinance to use and maintain a portion of the public right-of-way for **one (1) sign(s)** for
DAFFODILS, adjacent to the premises known as **1935 W. Armitage Ave.**

Dear Alderman **Scott Waguespack**:

The applicant referenced above has requested the use of the public right-of-way for a **sign(s)**. An ordinance has been prepared by the Department of Business Affairs and Consumer Protection - Small Business Center - Public Way Use Unit for presentation to the City Council. Because this request was made for properties located in your ward, as approved by you as per the attached, I respectfully request that you introduce the attached ordinance at the next City Council meeting.

If you have any questions regarding this ordinance, please contact Anthony Bertuca at (312) 744-5506.

Department of Business Affairs and Consumer Protection



City of Chicago



O2014-5553

Office of the City Clerk

Document Tracking Sheet

Meeting Date: 6/25/2014

Sponsor(s): Waguespack (32)

Type: Ordinance

Title: Grant(s) of privilege in public way for Fullwest BP Gas & Subway

Committee(s) Assignment: Committee on Transportation and Public Way

ORDINANCE
FULLWEST BP GAS & SUBWAY
Acct. No. 257957 - 1
Permit No. 1113604

Be It Ordained by the City Council of the City of Chicago:

SECTION 1. Permission and authority are hereby given and granted to FULLWEST BP GAS & SUBWAY, upon the terms and subject to the conditions of this ordinance to maintain and use one (1) sign(s) projecting over the public right-of-way attached to its premises known as 2357 W. Fullerton Ave..

Said sign structure(s) measures as follows; along W. FULLERTON:

One (1) at seven (7) feet in length, seven (7) feet in height and seventeen (17) feet above grade level.

The location of said privilege shall be as shown on prints kept on file with the Department of Business Affairs and Consumer Protection and the Office of the City Clerk.

Said privilege shall be constructed in accordance with plans and specifications approved by the Department of Transportation (Division of Project Development) and Zoning Department - Signs.

This grant of privilege in the public way shall be subject to the provisions of Section 10-28-015 and all other required provisions of the Municipal Code of Chicago.

The grantee shall pay to the City of Chicago as compensation for the privilege #1113604 herein granted the sum of three hundred (\$300.00) per annum in advance.

A 25% penalty will be added for payments received after due date.


The permit holder agrees to hold the City of Chicago harmless for any damage, relocation or replacement costs associated with damage, relocation or removal of private property caused by the City performing work in the public way.

Authority herein given and granted for a period of five (5) years from and after 05/13/2014.

Alderman



Scott Waguespack 32nd Ward

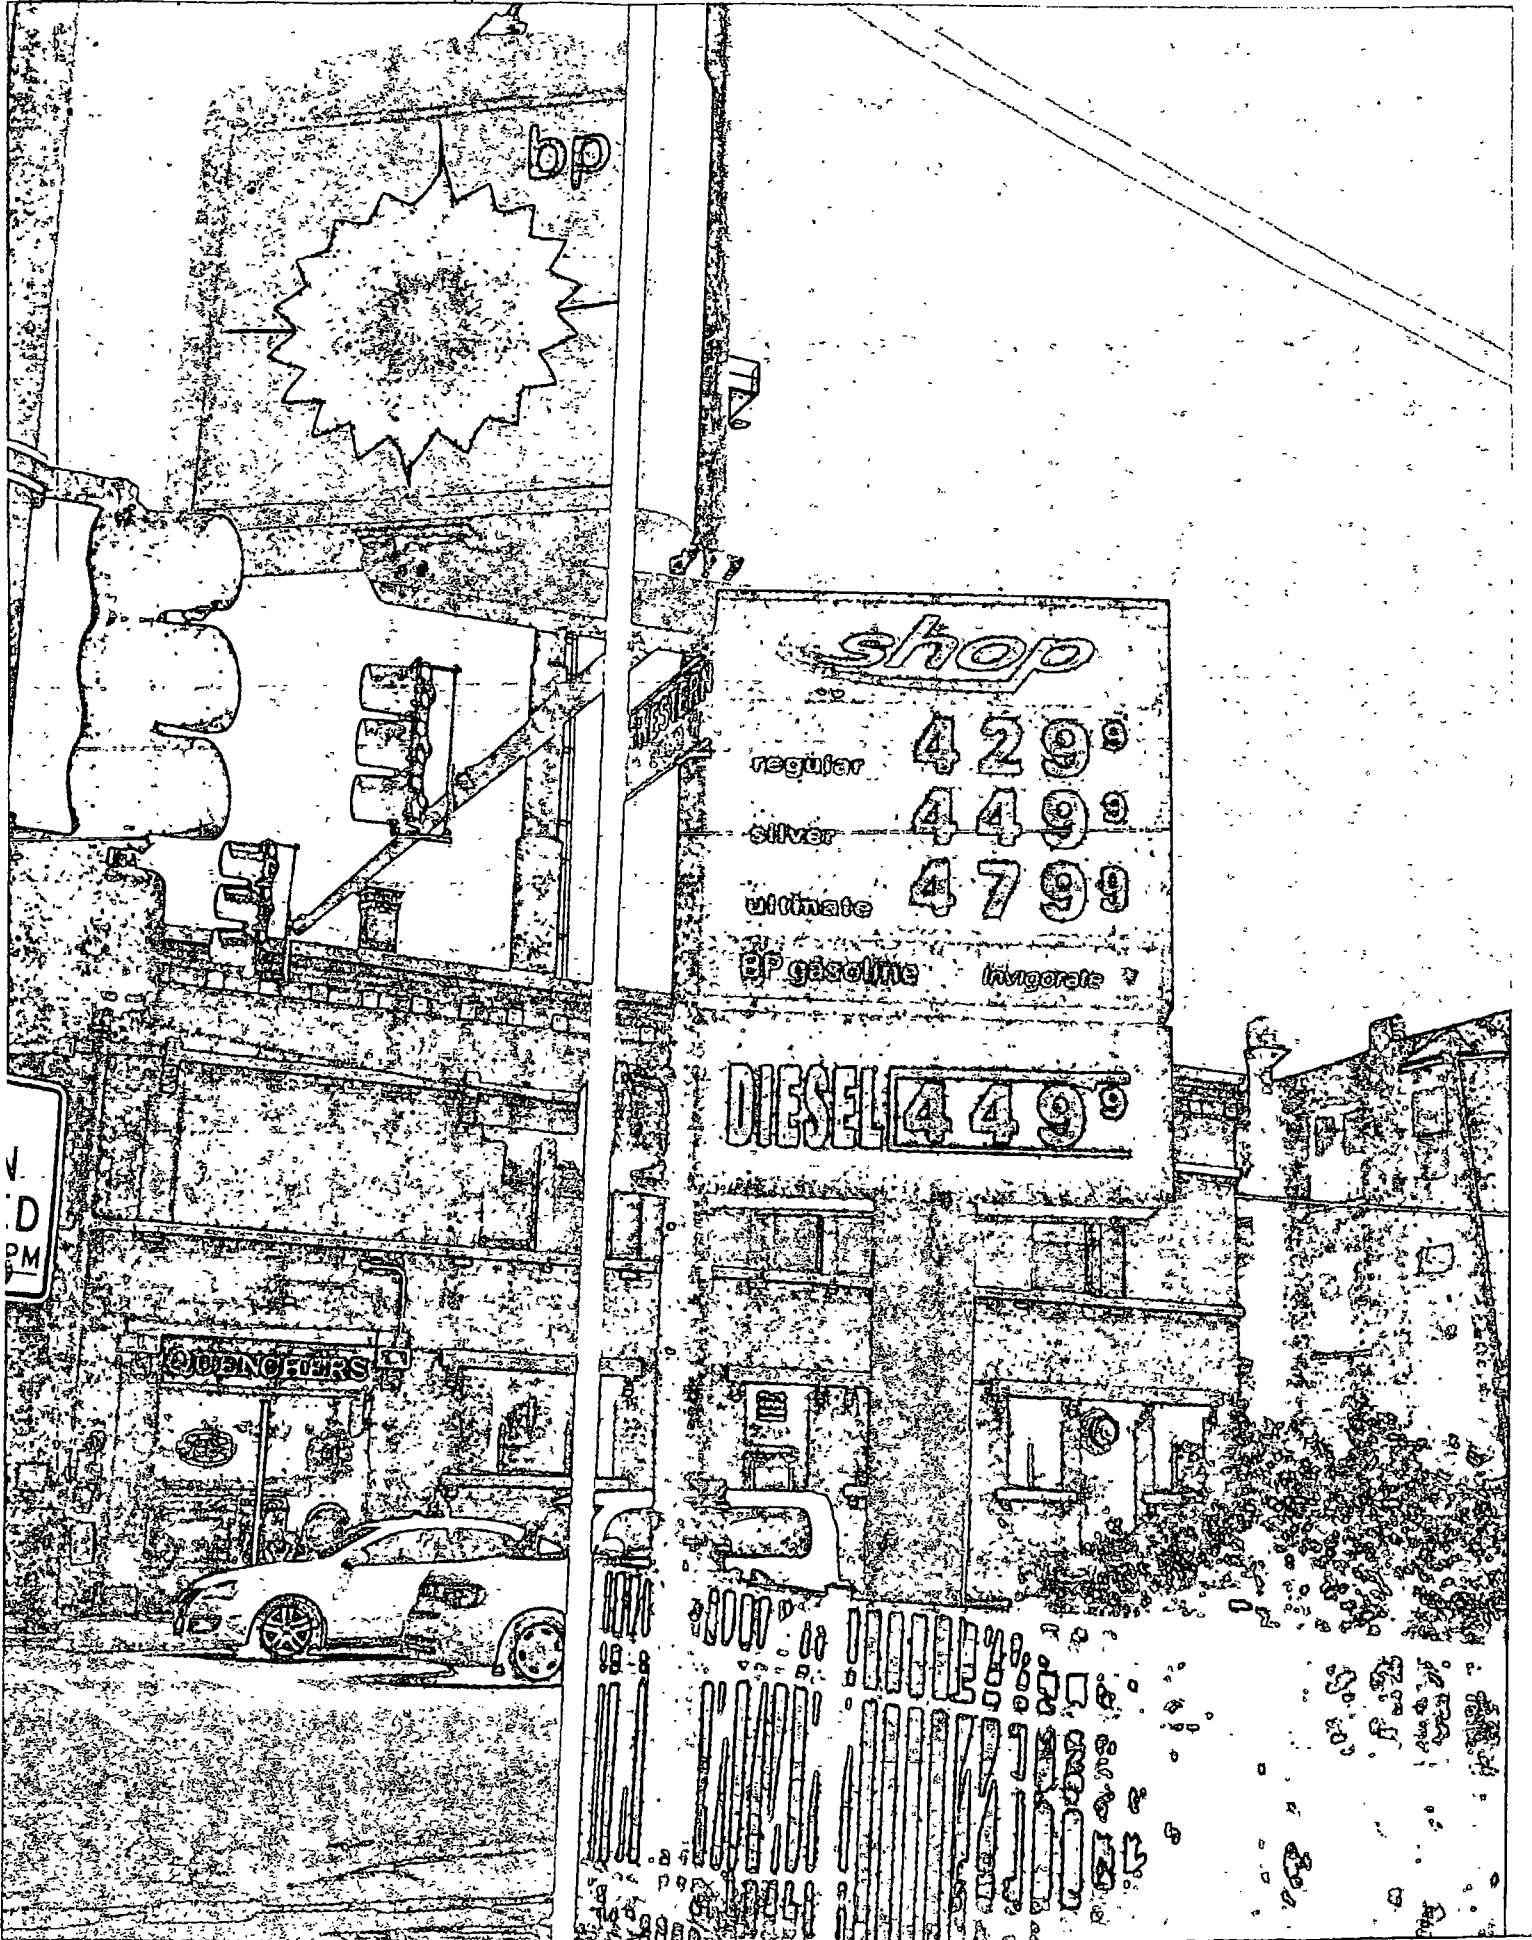

bp

shop

regular 42.99

silver 44.99

ultimate 47.99

BP gasoline invigorate

DIESEL 44.99

DINING ROOMS

D PM



06/25/2014

Alderman **Scott Waguespack**
Ward # **32**
City of Chicago
City Hall, Room **300**
121 North LaSalle Street
Chicago, Illinois 60602

Re: An ordinance to use and maintain a portion of the public right-of-way for **one (1) sign(s)** for
FULLWEST BP GAS & SUBWAY, adjacent to the premises known as **2357 W. Fullerton Ave.**

Dear Alderman **Scott Waguespack**:

The applicant referenced above has requested the use of the public right-of-way for a **sign(s)**. An ordinance has been prepared by the Department of Business Affairs and Consumer Protection – Small Business Center - Public Way Use Unit for presentation to the City Council. Because this request was made for properties located in your ward, as approved by you as per the attached, I respectfully request that you introduce the attached ordinance at the next City Council meeting.

If you have any questions regarding this ordinance, please contact Anthony Bertuca at (312) 744-5506.

Department of Business Affairs and Consumer Protection



City of Chicago



O2014-5555

Office of the City Clerk

Document Tracking Sheet

| | |
|---------------------------------|-------------------------------------------------------|
| Meeting Date: | 6/25/2014 |
| Sponsor(s): | Waguespack (32) |
| Type: | Ordinance |
| Title: | Grant(s) of privilege in public way for George Lowell |
| Committee(s) Assignment: | Committee on Transportation and Public Way |

ORDINANCE
GEORGE LOWELL
Acct. No. 386803 - 1
Permit No. 1110308

Be It Ordained by the City Council of the City of Chicago:

SECTION 1. Permission and authority are hereby given and granted to GEORGE LOWELL, upon the terms and subject to the conditions of this ordinance to maintain and use one (1) sign(s) projecting over the public right-of-way attached to its premises known as 1423 W. Belmont Ave..

Said sign structure(s) measures as follows; along W. Belmont Avenue:
One (1) at twenty (20) feet in length, two point five (2.5) feet in height and ten (10) feet above grade level.

The location of said privilege shall be as shown on prints kept on file with the Department of Business Affairs and Consumer Protection and the Office of the City Clerk.

Said privilege shall be constructed in accordance with plans and specifications approved by the Department of Transportation (Division of Project Development) and Zoning Department - Signs.

This grant of privilege in the public way shall be subject to the provisions of Section 10-28-015 and all other required provisions of the Municipal Code of Chicago.

The grantee shall pay to the City of Chicago as compensation for the privilege #1110308 herein granted the sum of three hundred (\$300.00) per annum in advance.

A 25% penalty will be added for payments received after due date.

The permit holder agrees to hold the City of Chicago harmless for any damage, relocation or replacement costs associated with damage, relocation or removal of private property caused by the City performing work in the public way.



Authority herein given and granted for a period of five (5) years from and after Date of Passage.

Alderman 

Scott Waguespack 32nd Ward

SIGN : Channel Letters

CROSS SECTION DETAIL

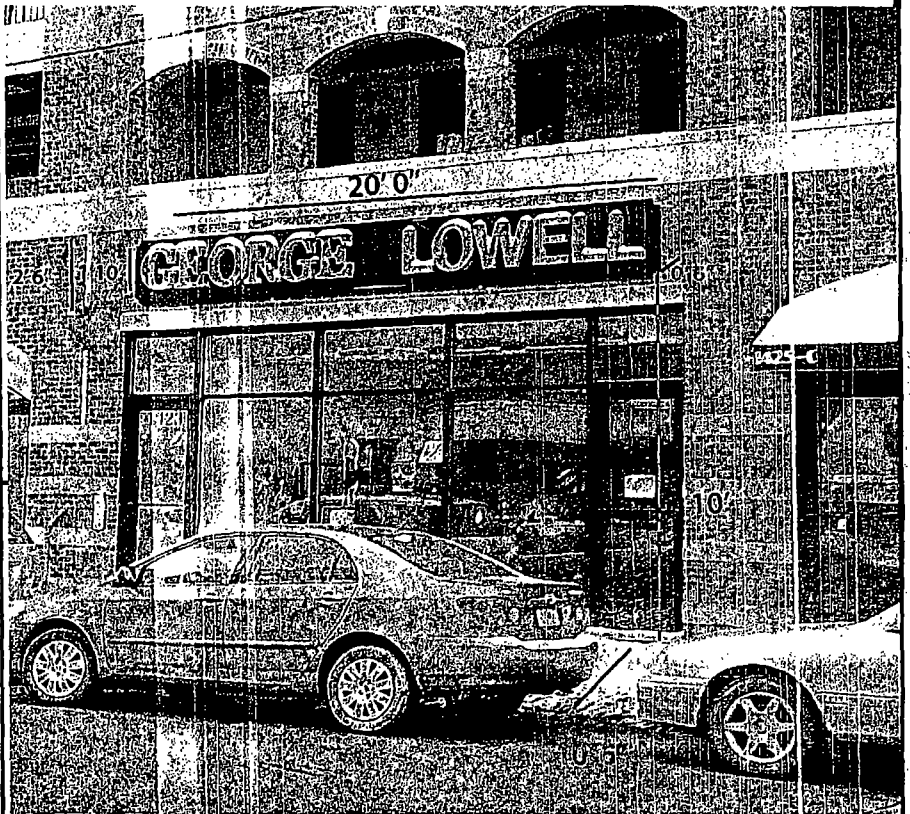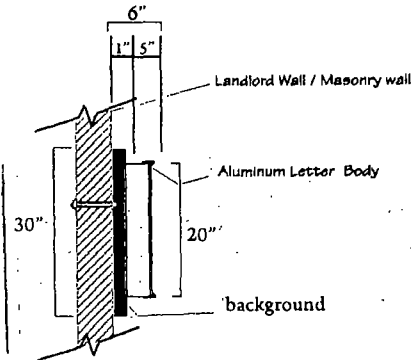

GEORGE LOWELL

back frame in galvanized tubing 1" x 1"
 back ground alumpanel matte BLK.
 Moulding frame in aluminum 1" x 1" 0.43G,
 All letters in Alluminium 0.63G, welded,
 painted on green and orange.

NOTE: Photo for representational purposes only. Signs are not to scale and may appear larger or smaller than shown

| | | |
|---|---|-------------------------------------|
| Sign Erector:
PRO IMAGE
2006 W. Chicago, Ave.
Chicago, IL 60622
Tel. 773 292 1111
Fax. 773 292 1113 | Applicant:
George Lowell
1423 W. Belmont Ave.
Chicago, IL 60657
Tel: 773.360.8366 | Location:
Front Elevation |
| | | Date:
12-16-2013 |



06/25/2014

Alderman **Scott Waguespack**
Ward # **32**
City of Chicago
City Hall, Room **300**
121 North LaSalle Street
Chicago, Illinois 60602

Re: An ordinance to use and maintain a portion of the public right-of-way for **one (1) sign(s)** for **GEORGE LOWELL**, adjacent to the premises known as **1423 W. Belmont Ave.**.

Dear Alderman **Scott Waguespack**:

The applicant referenced above has requested the use of the public right-of-way for a **sign(s)**. An ordinance has been prepared by the Department of Business Affairs and Consumer Protection – Small Business Center - Public Way Use Unit for presentation to the City Council. Because this request was made for properties located in your ward, as approved by you as per the attached, I respectfully request that you introduce the attached ordinance at the next City Council meeting.

If you have any questions regarding this ordinance, please contact Anthony Bertuca at (312) 744-5506.

Department of Business Affairs and Consumer Protection



City of Chicago



O2014-5556

Office of the City Clerk

Document Tracking Sheet

Meeting Date: 6/25/2014

Sponsor(s): Waguespack (32)

Type: Ordinance

Title: Grant(s) of privilege in public way for Lock Up Storage Centers, The

Committee(s) Assignment: Committee on Transportation and Public Way

ORDINANCE
THE LOCK UP STORAGE CENTERS
Acct. No. 85173 - 2
Permit No. 1112434

Be It Ordained by the City Council of the City of Chicago:

SECTION 1. Permission and authority are hereby given and granted to THE LOCK UP STORAGE CENTERS, upon the terms and subject to the conditions of this ordinance to maintain and use one (1) sign(s) projecting over the public right-of-way attached to its premises known as 1930 N. Clybourn Ave..

Said sign structure(s) measures as follows; along N Clybourn Ave:
One (1) at two (2) feet in length, thirty (30) feet in height and twenty-three (23) feet above grade level.

The location of said privilege shall be as shown on prints kept on file with the Department of Business Affairs and Consumer Protection and the Office of the City Clerk.

Said privilege shall be constructed in accordance with plans and specifications approved by the Department of Transportation (Division of Project Development) and Zoning Department - Signs.

This grant of privilege in the public way shall be subject to the provisions of Section 10-28-015 and all other required provisions of the Municipal Code of Chicago.

The grantee shall pay to the City of Chicago as compensation for the privilege #1112434 herein granted the sum of three hundred (\$300.00) per annum in advance.

A 25% penalty will be added for payments received after due date.

The permit holder agrees to hold the City of Chicago harmless for any damage, relocation or replacement costs associated with damage, relocation or removal of private property caused by the City performing work in the public way.


Authority herein given and granted for a period of five (5) years from and after Date of Passage.

Alderman






Scott Waguespack 32nd Ward

D/F Blade Illuminated Blade Sign - The Lockup Storage - 1930 N. Clybourn

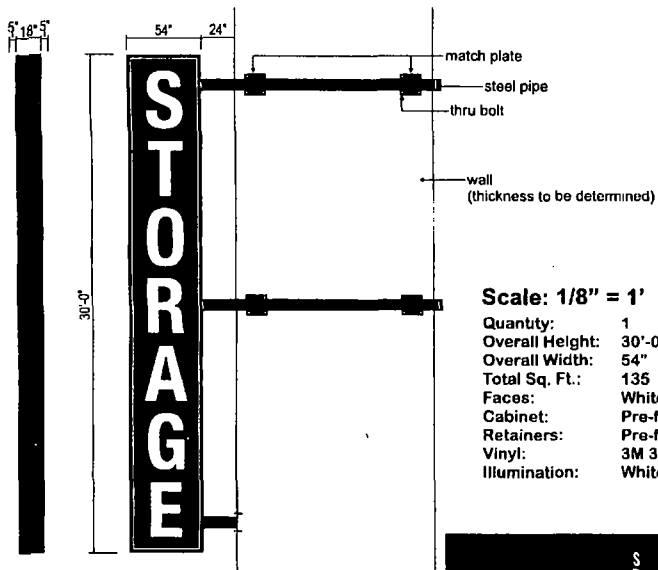

Scale: 1/8" = 1'

Quantity: 1
 Overall Height: 30'-0"
 Overall Width: 54"
 Total Sq. Ft.: 135
 Faces: White Polycarbonate
 Cabinet: Pre-finished Heron Blue
 Retainers: Pre-finished Heron Blue
 Vinyl: 3M 3630-157 Sultan Blue
 Illumination: White LED

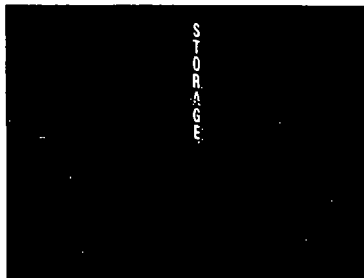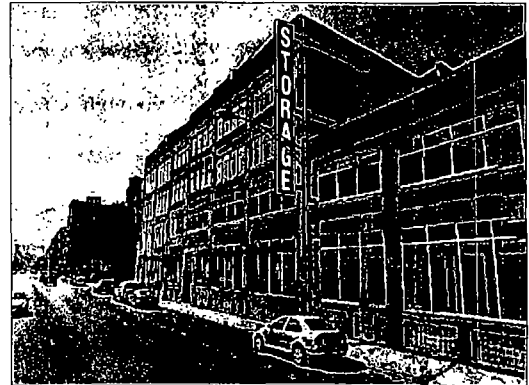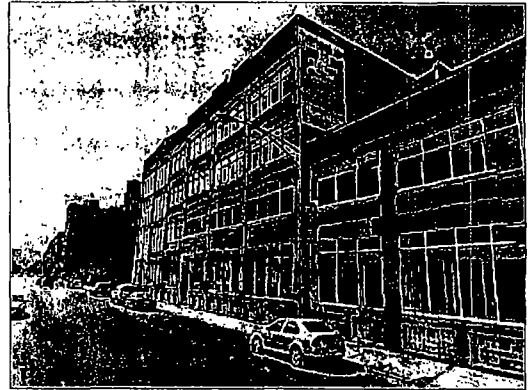

Approved



| | |
|---|------------------|
| <input type="checkbox"/> AS NOTED
<input type="checkbox"/> WITH CHANGES | |
| CUSTOMER APPROVAL | DATE |
| LANDLORD APPROVAL | DATE |
| <small>The customer agrees that Omega Sign & Lighting, Inc. will fabricate a sign as per the above notes and specifications. The customer shall be responsible for obtaining all necessary permits and approvals from the appropriate authorities. The customer shall be responsible for providing all necessary information and materials for the sign. The customer shall be responsible for the final appearance of the sign. The customer shall be responsible for the final location of the sign. The customer shall be responsible for the final installation of the sign. The customer shall be responsible for the final maintenance of the sign.</small> | |
| PHONE 630.237.4397 | FAX 630.237.4398 |

| |
|--------------------------------------------|
| CLIENT NAME: The Lock Up |
| SITE LOCATION: Clybourn St. Chicago, IL |
| DRAWING NAME: 14-00001-02 17 14 Blade sign |
| REVISION DATES: 02-17-14 |
| www.OMEGASIGNCHICAGO.com |

ELECTRICAL NOTES
 Sign Company DOES NOT provide primary electrical to sign. Power to the sign must be done by a licensed electrical contractor or licensed electrician.
 Each sign must have:
 1. A minimum of one dedicated 120V 20A circuit.
 2. Junction box installed within 8 feet of sign.
 3. Three wires: Line, Ground and Neutral.



06/25/2014

Alderman **Scott Waguespack**
Ward # **32**
City of Chicago
City Hall, Room **300**
121 North LaSalle Street
Chicago, Illinois 60602

Re: An ordinance to use and maintain a portion of the public right-of-way for **one (1) sign(s)** for **THE LOCK UP STORAGE CENTERS**, adjacent to the premises known as **1930 N. Clybourn Ave.**

Dear Alderman **Scott Waguespack**:

The applicant referenced above has requested the use of the public right-of-way for a **sign(s)**. An ordinance has been prepared by the Department of Business Affairs and Consumer Protection – Small Business Center - Public Way Use Unit for presentation to the City Council. Because this request was made for properties located in your ward, as approved by you as per the attached, I respectfully request that you introduce the attached ordinance at the next City Council meeting.

If you have any questions regarding this ordinance, please contact Anthony Bertuca at (312) 744-5506.

Department of Business Affairs and Consumer Protection



City of Chicago



O2014-5557

Office of the City Clerk

Document Tracking Sheet

| | |
|---------------------------------|-----------------------------------------------------------------------|
| Meeting Date: | 6/25/2014 |
| Sponsor(s): | Waguespack (32) |
| Type: | Ordinance |
| Title: | Grant(s) of privilege in public way for National Rubber Stamp Co, Inc |
| Committee(s) Assignment: | Committee on Transportation and Public Way |

ORDINANCE
NATIONAL RUBBER STAMP CO., INC.
Acct. No. 27972 - 1
Permit No. 1110117

Be It Ordained by the City Council of the City of Chicago:

SECTION 1. Permission and authority are hereby given and granted to NATIONAL RUBBER STAMP CO., INC., upon the terms and subject to the conditions of this ordinance to maintain and use one (1) sign(s) projecting over the public right-of-way attached to its premises known as 1704 W. Belmont Ave..

Said sign structure(s) measures as follows; along W. Belmont Avenue:
One (1) at five (5) feet in length, three (3) feet in height and ten point five (10.5) feet above grade level.

The location of said privilege shall be as shown on prints kept on file with the Department of Business Affairs and Consumer Protection and the Office of the City Clerk.

Said privilege shall be constructed in accordance with plans and specifications approved by the Department of Transportation (Division of Project Development) and Zoning Department - Signs.

This grant of privilege in the public way shall be subject to the provisions of Section 10-28-015 and all other required provisions of the Municipal Code of Chicago.

The grantee shall pay to the City of Chicago as compensation for the privilege #1110117 herein granted the sum of one hundred (\$100.00) per annum in advance.

A 25% penalty will be added for payments received after due date.

The permit holder agrees to hold the City of Chicago harmless for any damage, relocation or replacement costs associated with damage, relocation or removal of private property caused by the City performing work in the public way.

Authority herein given and granted for a period of five (5) years from and after 11/19/2013.

Alderman Scott Waguespack
Scott Waguespack 32nd Ward

↑ South

← East


2055-5000
ST

Belmont Ave

← 50'

1704

↓
68" WIDTH SIDEWALK
NOT INCLUDING PARKWAY

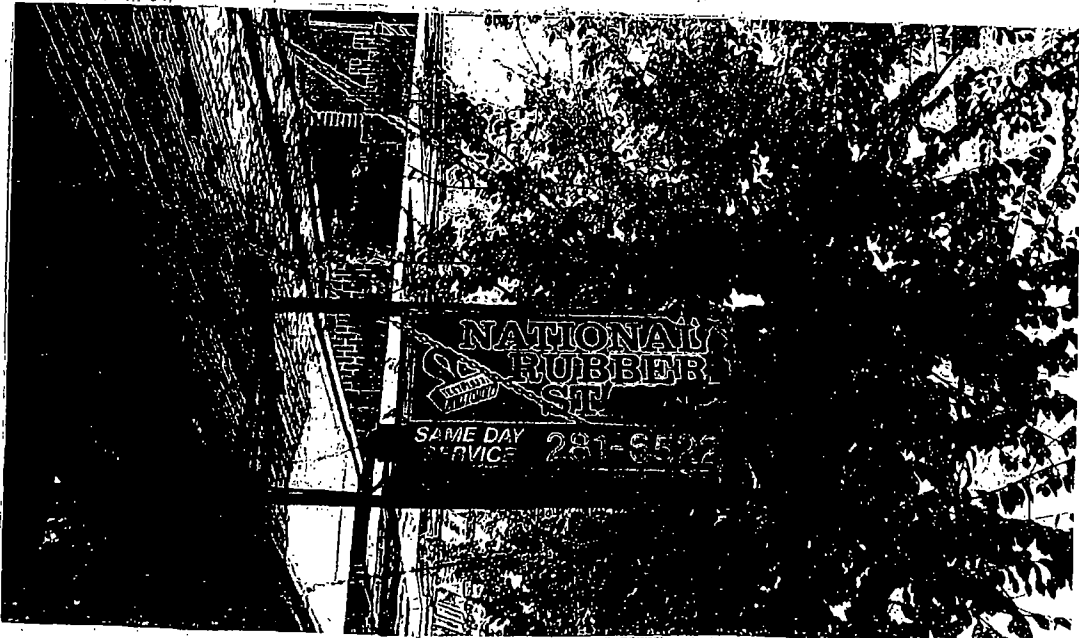



06/25/2014

Alderman **Scott Waguespack**
Ward # **32**
City of Chicago
City Hall, Room **300**
121 North LaSalle Street
Chicago, Illinois 60602

Re: An ordinance to use and maintain a portion of the public right-of-way for **one (1) sign(s)** for
NATIONAL RUBBER STAMP CO., INC., adjacent to the premises known as **1704 W. Belmont**
Ave.

Dear Alderman **Scott Waguespack**:

The applicant referenced above has requested the use of the public right-of-way for a **sign(s)**. An ordinance has been prepared by the Department of Business Affairs and Consumer Protection – Small Business Center - Public Way Use Unit for presentation to the City Council. Because this request was made for properties located in your ward, as approved by you as per the attached, I respectfully request that you introduce the attached ordinance at the next City Council meeting.

If you have any questions regarding this ordinance, please contact Anthony Bertuca at (312) 744-5506.

Department of Business Affairs and Consumer Protection



City of Chicago



O2014-5558

Office of the City Clerk

Document Tracking Sheet

| | |
|---------------------------------|-------------------------------------------------------|
| Meeting Date: | 6/25/2014 |
| Sponsor(s): | Waguespack (32) |
| Type: | Ordinance |
| Title: | Grant(s) of privilege in public way for Patsy's Place |
| Committee(s) Assignment: | Committee on Transportation and Public Way |

ORDINANCE
PATSY'S PLACE
Acct. No. 280982 - 1
Permit No. 1113617

Be It Ordained by the City Council of the City of Chicago:

SECTION 1. Permission and authority are hereby given and granted to PATSY'S PLACE, upon the terms and subject to the conditions of this ordinance to maintain and use, as now constructed, four (4) Light Fixture(s) projecting over the public right-of-way adjacent to its premises known as 2825 N. Lincoln Ave..

Said Light Fixture(s) at N. Lincoln Avenue measure(s):

Four (4) at two (2) feet in length, one (1) foot in width and fourteen (14) feet above grade level.

The location of said privilege shall be as shown on prints kept on file with the Department of Business Affairs and Consumer Protection and the Office of the City Clerk.

Said privilege shall be constructed in accordance with plans and specifications approved by the Department of Transportation (Division of Project Development).


This grant of privilege in the public way shall be subject to the provisions of Section 10-28-015 and all other required provisions of the Municipal Code of Chicago.

The grantee shall pay to the City of Chicago as compensation for the privilege #1113617 herein granted the sum of ninety (\$90.00) per annum in advance.


A 25% penalty will be added for payments received after due date.

The permit holder agrees to hold the City of Chicago harmless for any damage, relocation or replacement costs associated with damage, relocation or removal of private property caused by the City performing work in the public way.

Authority herein given and granted for a period of five (5) years from and after 06/03/2014.

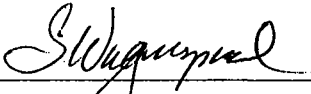Alderman 
Scott Waguespack 32nd Ward

Awning and Lights cross sectional

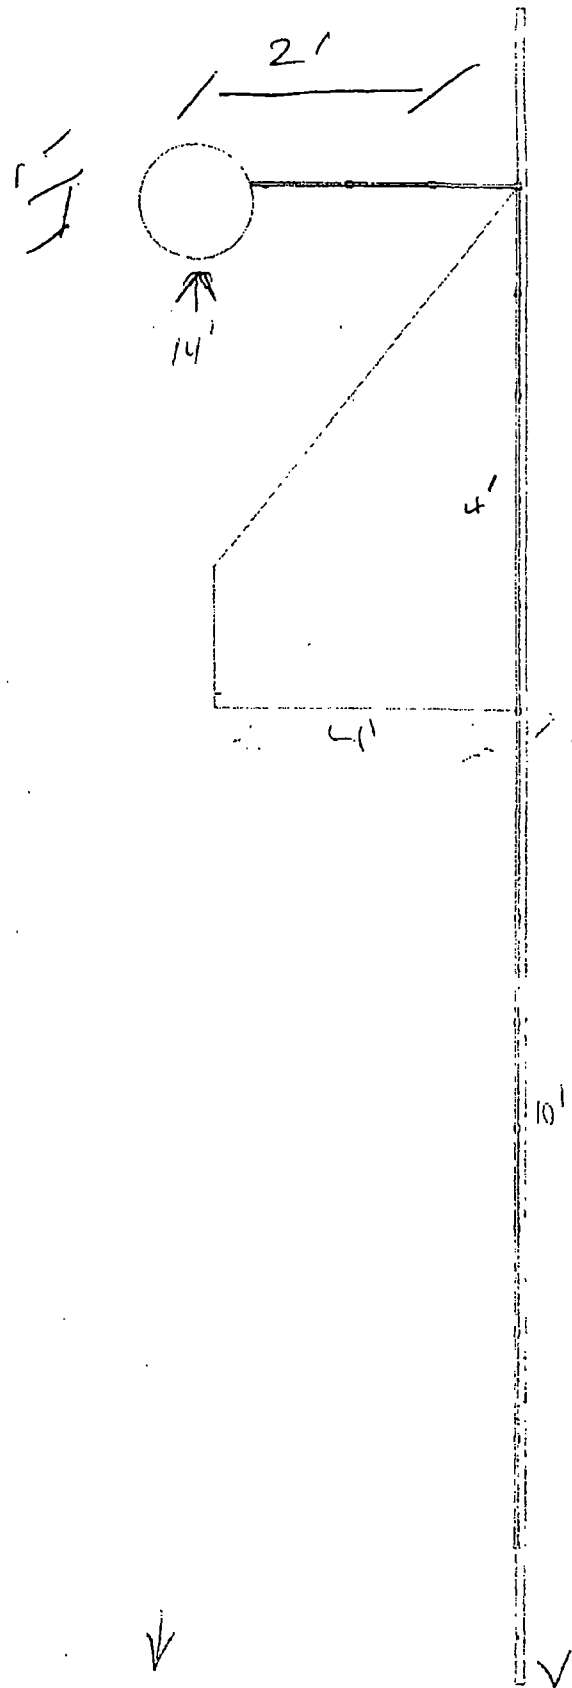



06/25/2014

Alderman **Scott Waguespack**
Ward # 32
City of Chicago
City Hall, Room 300
121 North LaSalle Street
Chicago, Illinois 60602

Re: An ordinance to use and maintain a portion of the public right-of-way for **four (4) light fixture(s)** for **PATSY'S PLACE**, adjacent to the premises known as **2825 N. Lincoln Ave.**.

Dear Alderman **Scott Waguespack**:

The applicant referenced above has requested the use of the public right-of-way for a **light fixture(s)**. An ordinance has been prepared by the Department of Business Affairs and Consumer Protection – Small Business Center - Public Way Use Unit for presentation to the City Council. Because this request was made for properties located in your ward, as approved by you as per the attached, I respectfully request that you introduce the attached ordinance at the next City Council meeting.

If you have any questions regarding this ordinance, please contact Anthony Bertuca at (312) 744-5506.

Department of Business Affairs and Consumer Protection



City of Chicago



O2014-5559

Office of the City Clerk

Document Tracking Sheet

| | |
|---------------------------------|-------------------------------------------------------------------------------|
| Meeting Date: | 6/25/2014 |
| Sponsor(s): | Waguespack (32) |
| Type: | Ordinance |
| Title: | Grant(s) of privilege in public way for Piano Factory
Townhouse Condo Assn |
| Committee(s) Assignment: | Committee on Transportation and Public Way |

ORDINANCE
PIANO FACTORY TOWNHOUSE CONDOMINIUM ASSOCIATION
Acct. No. 278252 - 1
Permit No. 1113605

Be It Ordained by the City Council of the City of Chicago:

SECTION 1. Permission and authority are hereby given and granted to PIANO FACTORY TOWNHOUSE CONDOMINIUM ASSOCIATION, upon the terms and subject to the conditions of this ordinance to maintain and use, as now constructed, two (2) Lawn Sprinkler System(s) under the public right-of-way adjacent to its premises known as 2501 N. Wayne Ave..

Said Lawn Sprinkler System(s) at W. Altgeld measure(s):

One (1) at two hundred eleven (211) feet in length, and one (1) foot in width for a total of two hundred eleven (211) square feet.

Said Lawn Sprinkler System(s) at W. Altgeld measure(s):

One (1) at one hundred twenty-eight (128) feet in length, and one (1) foot in width for a total of one hundred twenty-eight (128) square feet.

The location of said privilege shall be as shown on prints kept on file with the Department of Business Affairs and Consumer Protection and the Office of the City Clerk.

Said privilege shall be constructed in accordance with plans and specifications approved by the Department of Transportation (Office of Underground Coordination).


This grant of privilege in the public way shall be subject to the provisions of Section 10-28-015 and all other required provisions of the Municipal Code of Chicago.

The grantee shall pay to the City of Chicago as compensation for the privilege #1113605 herein granted the sum of four hundred (\$400.00) per annum in advance.

A 25% penalty will be added for payments received after due date.

The permit holder agrees to hold the City of Chicago harmless for any damage, relocation or replacement costs associated with damage, relocation or removal of private property caused by the City performing work in the public way.

Authority herein given and granted for a period of five (5) years from and after 06/23/2014.

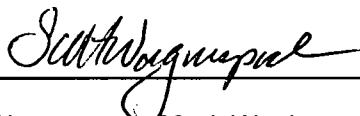Alderman 
Scott Waguespack 32nd Ward



Department of Business Affairs and Consumer Protection
Small Business Center- Public Way Use Unit
City Hall- 121 N. LaSalle Street Room 800 • Chicago, IL 60602
(312)-74-GOBIZ (312-744-6249) • (312) 744-1944 (TTY)
<http://www.cityofchicago.org/bacp>

06/25/2014

Alderman Scott Waguespack
Ward # **32**
City of Chicago
City Hall, Room **300**
121 North LaSalle Street
Chicago, Illinois 60602

Re: An ordinance to use and maintain a portion of the public right-of-way for **two (2) lawn sprinkler system(s)** for **PIANO FACTORY TOWNHOUSE CONDOMINIUM ASSOCIATION**, adjacent to the premises known as **2501 N. Wayne Ave.**

Dear Alderman Scott Waguespack:

The applicant referenced above has requested the use of the public right-of-way for **lawn sprinkler system(s)**. An ordinance has been prepared by the Department of Business Affairs and Consumer Protection – Small Business Center - Public Way Use Unit for presentation to the City Council. Because this request was made for properties located in your ward, as approved by you as per the attached, I respectfully request that you introduce the attached ordinance at the next City Council meeting.

If you have any questions regarding this ordinance, please contact **Anthony Bertuca** at (312) 744-5506.

Department of Business Affairs and Consumer Protection



City of Chicago



O2014-5560

Office of the City Clerk

Document Tracking Sheet

Meeting Date: 6/25/2014

Sponsor(s): Waguespack (32)

Type: Ordinance

Title: Grant(s) of privilege in public way for Roscoe Village Chamber of Commerce - 1845 W Belmont Ave

Committee(s) Assignment: Committee on Transportation and Public Way

ORDINANCE

Roscoe Village Chamber of Commerce

Acct. No. 389975 - 11

Permit No. 1112803

Be It Ordained by the City Council of the City of Chicago:

SECTION 1. Permission and authority are hereby given and granted to Roscoe Village Chamber of Commerce, upon the terms and subject to the conditions of this ordinance to construct, install, maintain and use one (1) Planter(s) on the public right-of-way for beautification purposes adjacent to its premises known as 1845 W. Belmont Ave..

Said Planter(s) at W. Belmont Avenue measure(s):

One (1) at six point zero eight (6.08) feet in length, and one (1) foot in width for a total of six point zero eight (6.08) square feet. Said planter shall be approximately three (3) feet in height.

Grantee must allow the required clear and unobstructed space for pedestrian passage at all times per rules and regulations approved by the Department of Transportation.

The location of said privilege shall be as shown on prints kept on file with the Department of Business Affairs and Consumer Protection and the Office of the City Clerk.

Said privilege shall be constructed in accordance with plans and specifications approved by the Department of Planning and Development and Department of Transportation (Division of Project Development).


This grant of privilege in the public way shall be subject to the provisions of Section 10-28-015 and all other required provisions of the Municipal Code of Chicago.

The grantee shall pay to the City of Chicago as compensation for the privilege #1112803 herein granted the sum of zero (\$.00) per annum in advance.

A 25% penalty will be added for payments received after due date.

The permit holder agrees to hold the City of Chicago harmless for any damage, relocation or replacement costs associated with damage, relocation or removal of private property caused by the City performing work in the public way.

Authority herein given and granted for a period of five (5) years from and after Date of Passage.


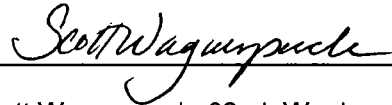
Alderman 
Scott Waguespack 32nd Ward

ROSCOE VILLAGE CHAMBER OF COMMERCE

ADDRESS: 1845 W BELMONT

LANDSCAPING PROGRAM 2014

(NOT TO SCALE)

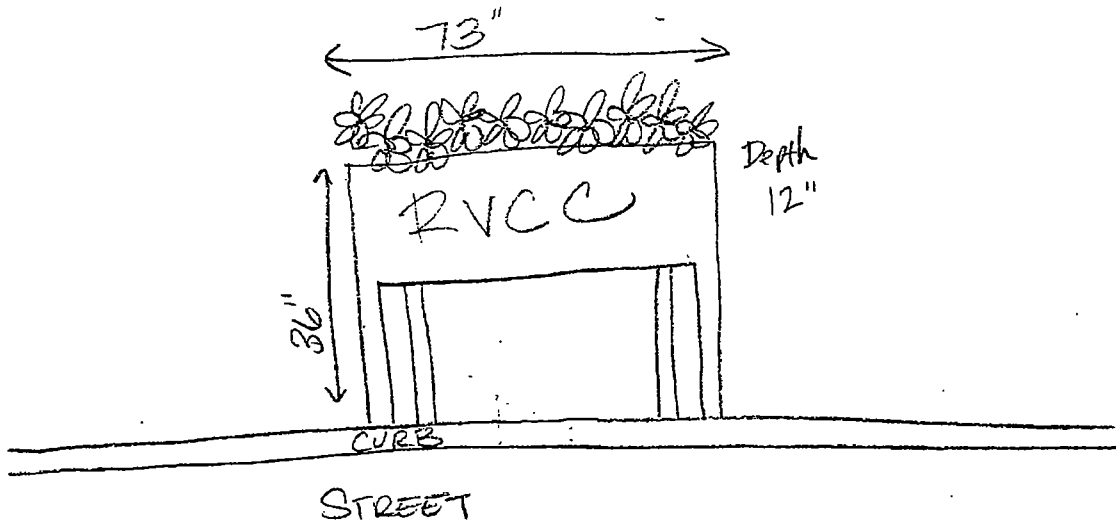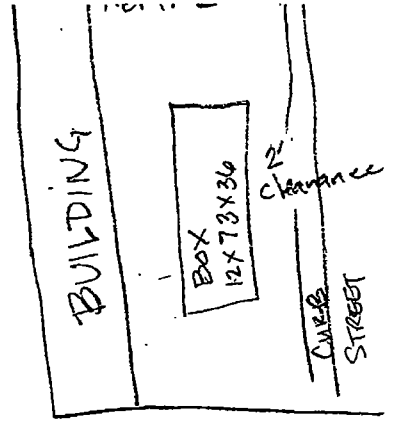



06/25/2014

Alderman Scott Waguespack
Ward # **32**
City of Chicago
City Hall, Room **300**
121 North LaSalle Street
Chicago, Illinois 60602

Re: An ordinance to use and maintain a portion of the public right-of-way for **one (1) planter(s)** for **Roscoe Village Chamber of Commerce**, adjacent to the premises known as **1845 W. Belmont Ave.**.

Dear Alderman **Scott Waguespack**:

The applicant referenced above has requested the use of the public right-of-way for a **planter(s)**. An ordinance has been prepared by the Department of Business Affairs and Consumer Protection – Small Business Center - Public Way Use Unit for presentation to the City Council. Because this request was made for properties located in your ward, as approved by you as per the attached, I respectfully request that you introduce the attached ordinance at the next City Council meeting.

If you have any questions regarding this ordinance, please contact Anthony Bertuca at (312) 744-5506.

Department of Business Affairs and Consumer Protection



City of Chicago



O2014-5561

Office of the City Clerk

Document Tracking Sheet

Meeting Date: 6/25/2014

Sponsor(s): Waguespack (32)

Type: Ordinance

Title: Grant(s) of privilege in public way for Roscoe Village Chamber of Commerce - 1935 W Belmont Ave

Committee(s) Assignment: Committee on Transportation and Public Way

ORDINANCE

Roscoe Village Chamber of Commerce

Acct. No. 389975 - 4

Permit No. 1112761

Be It Ordained by the City Council of the City of Chicago:

SECTION 1. Permission and authority are hereby given and granted to Roscoe Village Chamber of Commerce, upon the terms and subject to the conditions of this ordinance to construct, install, maintain and use one (1) Planter(s) on the public right-of-way for beautification purposes adjacent to its premises known as 1935 W. Belmont Ave..

Said Planter(s) at W. Belmont measure(s):

One (1) at six point zero eight (6.08) feet in length, and one (1) foot in width for a total of six point zero eight (6.08) square feet.

Grantee must allow the required clear and unobstructed space for pedestrian passage at all times per rules and regulations approved by the Department of Transportation.

The location of said privilege shall be as shown on prints kept on file with the Department of Business Affairs and Consumer Protection and the Office of the City Clerk.

Said privilege shall be constructed in accordance with plans and specifications approved by the Department of Planning and Development and Department of Transportation (Division of Project Development).

This grant of privilege in the public way shall be subject to the provisions of Section 10-28-015 and all other required provisions of the Municipal Code of Chicago.

The grantee shall pay to the City of Chicago as compensation for the privilege #1112761 herein granted the sum of zero (\$.00) per annum in advance.

A 25% penalty will be added for payments received after due date.

The permit holder agrees to hold the City of Chicago harmless for any damage, relocation or replacement costs associated with damage, relocation or removal of private property caused by the City performing work in the public way.

Authority herein given and granted for a period of five (5) years from and after Date of Passage.

Alderman Scott Waguespack



Scott Waguespack 32nd Ward

ROSCOE VILLAGE CHAMBER OF COMMERCE

ADDRESS: 1935 W BELMONT

LANDSCAPING PROGRAM 2014

(NOT TO SCALE)

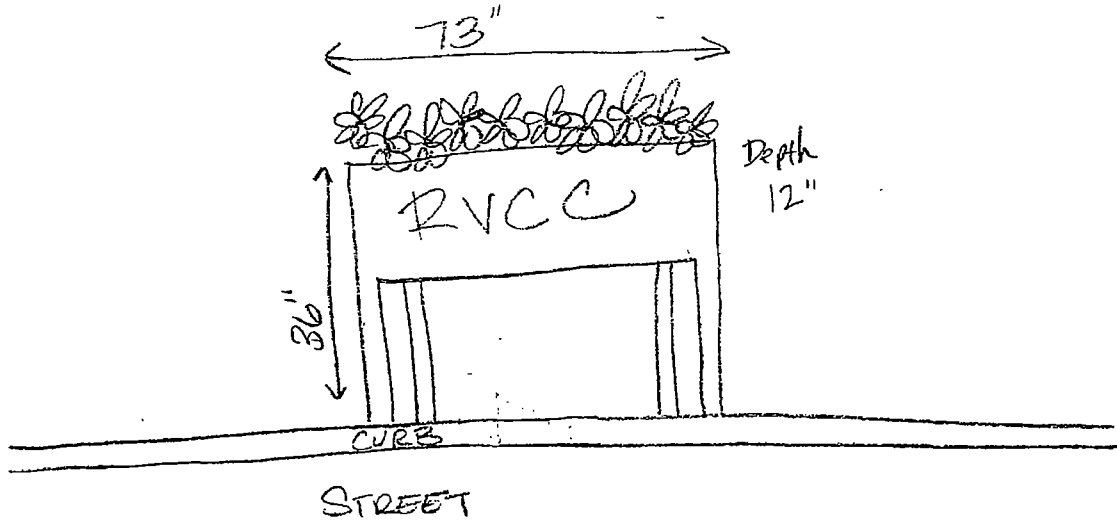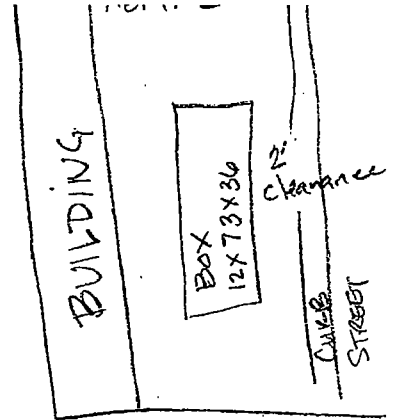



06/25/2014

Alderman **Scott Waguespack**
Ward # **32**
City of Chicago
City Hall, Room **300**
121 North LaSalle Street
Chicago, Illinois 60602

Re: An ordinance to use and maintain a portion of the public right-of-way for **one (1) planter(s)** for **Roscoe Village Chamber of Commerce**, adjacent to the premises known as **1935 W. Belmont Ave.**.

Dear Alderman **Scott Waguespack**:

The applicant referenced above has requested the use of the public right-of-way for a **planter(s)**. An ordinance has been prepared by the Department of Business Affairs and Consumer Protection – Small Business Center - Public Way Use Unit for presentation to the City Council. Because this request was made for properties located in your ward, as approved by you as per the attached, I respectfully request that you introduce the attached ordinance at the next City Council meeting.

If you have any questions regarding this ordinance, please contact Anthony Bertuca at (312) 744-5506.

Department of Business Affairs and Consumer Protection



City of Chicago



O2014-5562

Office of the City Clerk

Document Tracking Sheet

Meeting Date: 6/25/2014

Sponsor(s): Waguespack (32)

Type: Ordinance

Title: Grant(s) of privilege in public way for Roscoe Village
Chamber of Commerce - 2040 W Belmont Ave

Committee(s) Assignment: Committee on Transportation and Public Way

ORDINANCE

Roscoe Village Chamber of Commerce

Acct. No. 389975 - 3

Permit No. 1112759

Be It Ordained by the City Council of the City of Chicago:

SECTION 1. Permission and authority are hereby given and granted to Roscoe Village Chamber of Commerce, upon the terms and subject to the conditions of this ordinance to construct, install, maintain and use one (1) Planter(s) on the public right-of-way for beautification purposes adjacent to its premises known as 2040 W. Belmont Ave..

Said Planter(s) at W. Belmont Avenue measure(s):

One (1) at six point zero eight (6.08) feet in length, and one (1) foot in width for a total of six point zero eight (6.08) square feet. Said planter shall be approximately three (3) feet in height.

Grantee must allow the required clear and unobstructed space for pedestrian passage at all times per rules and regulations approved by the Department of Transportation.

The location of said privilege shall be as shown on prints kept on file with the Department of Business Affairs and Consumer Protection and the Office of the City Clerk.

Said privilege shall be constructed in accordance with plans and specifications approved by the Department of Planning and Development and Department of Transportation (Division of Project Development).

This grant of privilege in the public way shall be subject to the provisions of Section 10-28-015 and all other required provisions of the Municipal Code of Chicago.

The grantee shall pay to the City of Chicago as compensation for the privilege #1112759 herein granted the sum of zero (\$.00) per annum in advance.

A 25% penalty will be added for payments received after due date.

The permit holder agrees to hold the City of Chicago harmless for any damage, relocation or replacement costs associated with damage, relocation or removal of private property caused by the City performing work in the public way.

Authority herein given and granted for a period of five (5) years from and after Date of Passage.


Alderman Scott Waguespack
Scott Waguespack 32nd Ward

ROSCOE VILLAGE CHAMBER OF COMMERCE

ADDRESS: 2040 W BELMONT

LANDSCAPING PROGRAM 2014

(NOT TO SCALE)

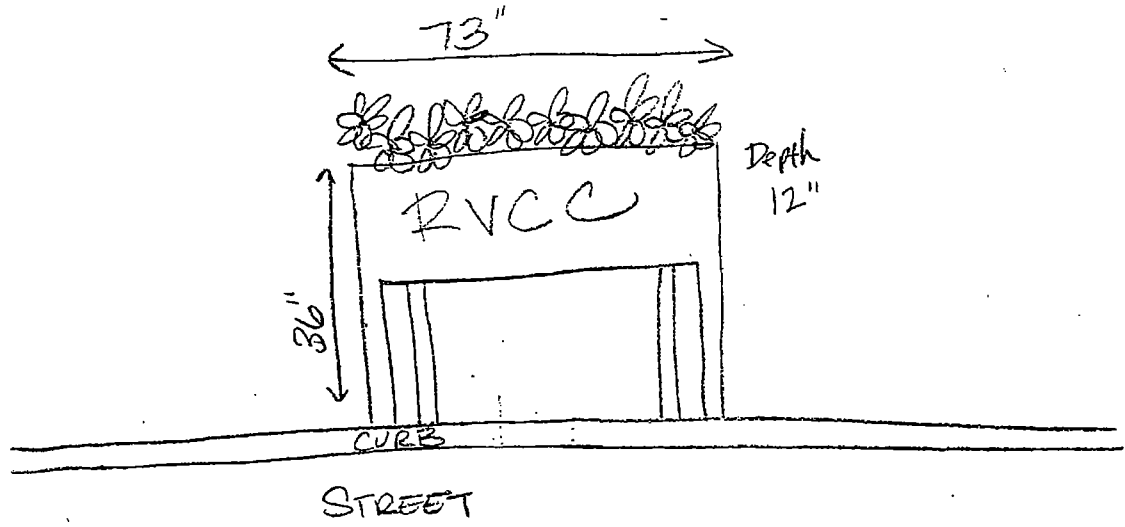



06/25/2014

Alderman Scott Waguespack
Ward # **32**
City of Chicago
City Hall, Room **300**
121 North LaSalle Street
Chicago, Illinois 60602

Re: An ordinance to use and maintain a portion of the public right-of-way for **one (1) planter(s)** for **Roscoe Village Chamber of Commerce**, adjacent to the premises known as **2040 W. Belmont Ave.**

Dear Alderman **Scott Waguespack**:

The applicant referenced above has requested the use of the public right-of-way for a **planter(s)**. An ordinance has been prepared by the Department of Business Affairs and Consumer Protection – Small Business Center - Public Way Use Unit for presentation to the City Council. Because this request was made for properties located in your ward, as approved by you as per the attached, I respectfully request that you introduce the attached ordinance at the next City Council meeting.

If you have any questions regarding this ordinance, please contact Anthony Bertuca at (312) 744-5506.

Department of Business Affairs and Consumer Protection



City of Chicago



O2014-5563

Office of the City Clerk

Document Tracking Sheet

Meeting Date: 6/25/2014

Sponsor(s): Waguespack (32)

Type: Ordinance

Title: Grant(s) of privilege in public way for Roscoe Village
Neighbors - 2002 W Roscoe St

Committee(s) Assignment: Committee on Transportation and Public Way

ORDINANCE
Roscoe Village Neighbors
Acct. No. 296801 - 9
Permit No. 1113202

Be It Ordained by the City Council of the City of Chicago:

SECTION 1. Permission and authority are hereby given and granted to Roscoe Village Neighbors, upon the terms and subject to the conditions of this ordinance to construct, install, maintain and use one (1) Planter(s) on the public right-of-way for beautification purposes adjacent to its premises known as 2002 W. Roscoe St..

Said Planter(s) at W. Roscoe measure(s):

One (1) at six point zero eight (6.08) feet in length, and one (1) foot in width for a total of six point zero eight (6.08) square feet.

Grantee must allow the required clear and unobstructed space for pedestrian passage at all times per rules and regulations approved by the Department of Transportation.

The location of said privilege shall be as shown on prints kept on file with the Department of Business Affairs and Consumer Protection and the Office of the City Clerk.

Said privilege shall be constructed in accordance with plans and specifications approved by the Department of Planning and Development and Department of Transportation (Division of Project Development).


This grant of privilege in the public way shall be subject to the provisions of Section 10-28-015 and all other required provisions of the Municipal Code of Chicago.

The grantee shall pay to the City of Chicago as compensation for the privilege #1113202 herein granted the sum of zero (\$.00) per annum in advance.

A 25% penalty will be added for payments received after due date.

The permit holder agrees to hold the City of Chicago harmless for any damage, relocation or replacement costs associated with damage, relocation or removal of private property caused by the City performing work in the public way.



Authority herein given and granted for a period of five (5) years from and after Date of Passage.

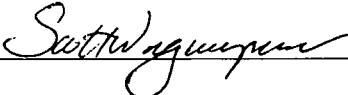Alderman 
Scott Waguespack 32nd Ward

ROSCOE VILLAGE NEIGHBORS

ADDRESS: 2002 W. ROSCOE

LANDSCAPING PROGRAM 2014

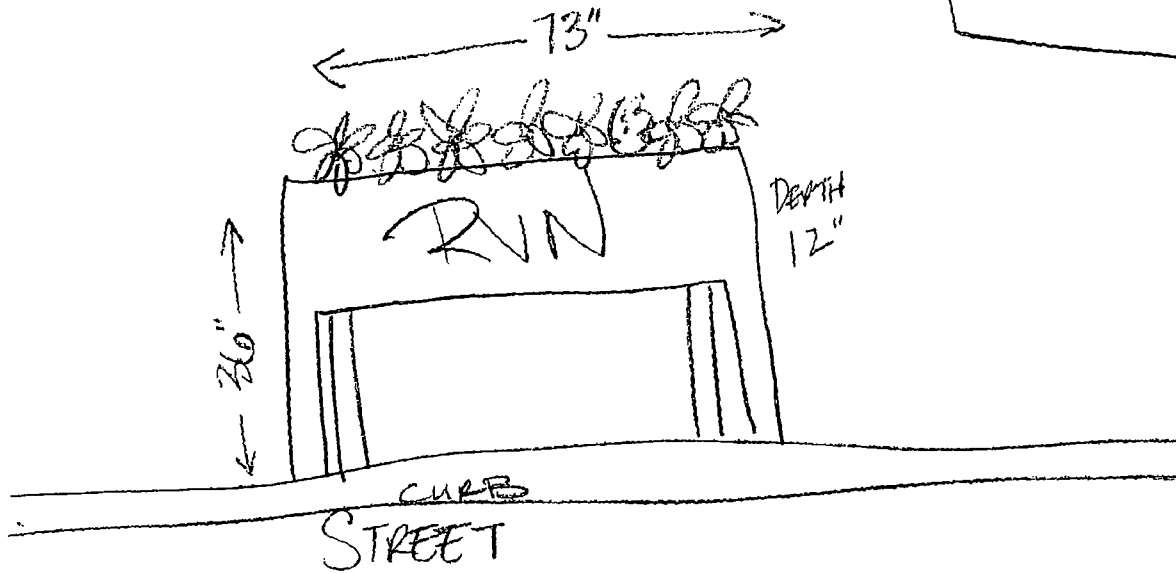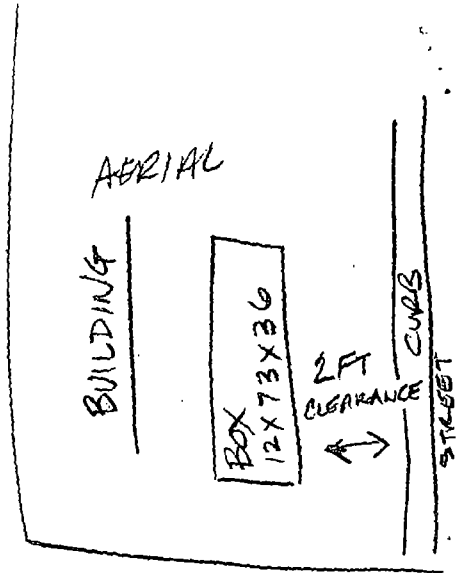



• **Department of Business Affairs and Consumer Protection**
Small Business Center - Public Way Use Unit
City Hall - 121 N. LaSalle Street, Room 800 • Chicago, IL 60602
(312)-74-GOBIZ (312-744-6249) • (312) 744-1944 (TTY)
<http://www.cityofchicago.org/bacp>

06/25/2014

Alderman **Scott Waguespack**
Ward # **32**
City of Chicago
City Hall, Room **300**
121 North LaSalle Street
Chicago, Illinois 60602

Re: An ordinance to use and maintain a portion of the public right-of-way for **one (1) planter(s)** for **Roscoe Village Neighbors**, adjacent to the premises known as **2002 W. Roscoe St.**

Dear Alderman **Scott Waguespack**:

The applicant referenced above has requested the use of the public right-of-way for a **planter(s)**. An ordinance has been prepared by the Department of Business Affairs and Consumer Protection – Small Business Center - Public Way Use Unit for presentation to the City Council. Because this request was made for properties located in your ward, as approved by you as per the attached, I respectfully request that you introduce the attached ordinance at the next City Council meeting.

If you have any questions regarding this ordinance, please contact Anthony Bertuca at (312) 744-5506.

Department of Business Affairs and Consumer Protection



City of Chicago



O2014-5564

Office of the City Clerk

Document Tracking Sheet

Meeting Date: 6/25/2014

Sponsor(s): Waguespack (32)

Type: Ordinance

Title: Grant(s) of privilege in public way for Roscoe Village
Neighbors - 2023 W Roscoe St

Committee(s) Assignment: Committee on Transportation and Public Way

ORDINANCE
Roscoe Village Neighbors
Acct. No. 296801 - 10
Permit No. 1113203

Be It Ordained by the City Council of the City of Chicago:

SECTION 1. Permission and authority are hereby given and granted to Roscoe Village Neighbors, upon the terms and subject to the conditions of this ordinance to construct, install, maintain and use one (1) Planter(s) on the public right-of-way for beautification purposes adjacent to its premises known as 2023 W. Roscoe St..

Said Planter(s) at W. Roscoe measure(s):

One (1) at six point zero eight (6.08) feet in length, and one (1) foot in width for a total of six point zero eight (6.08) square feet.

Grantee must allow the required clear and unobstructed space for pedestrian passage at all times per rules and regulations approved by the Department of Transportation.

The location of said privilege shall be as shown on prints kept on file with the Department of Business Affairs and Consumer Protection and the Office of the City Clerk.

Said privilege shall be constructed in accordance with plans and specifications approved by the Department of Planning and Development and Department of Transportation (Division of Project Development).


This grant of privilege in the public way shall be subject to the provisions of Section 10-28-015 and all other required provisions of the Municipal Code of Chicago.

The grantee shall pay to the City of Chicago as compensation for the privilege #1113203 herein granted the sum of zero (\$0.00) per annum in advance.

A 25% penalty will be added for payments received after due date.

The permit holder agrees to hold the City of Chicago harmless for any damage, relocation or replacement costs associated with damage, relocation or removal of private property caused by the City performing work in the public way.



Authority herein given and granted for a period of five (5) years from and after Date of Passage.

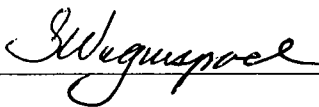Alderman 
Scott Waguespack 32nd Ward

ROSCOE VILLAGE NEIGHBORS

ADDRESS: 2023 W. ROSCOE

LANDSCAPING PROGRAM 2014

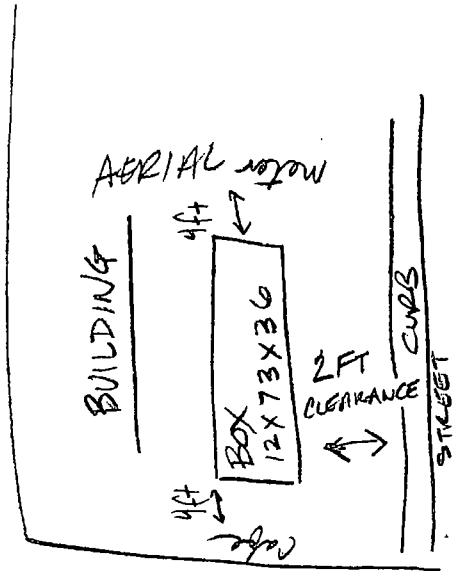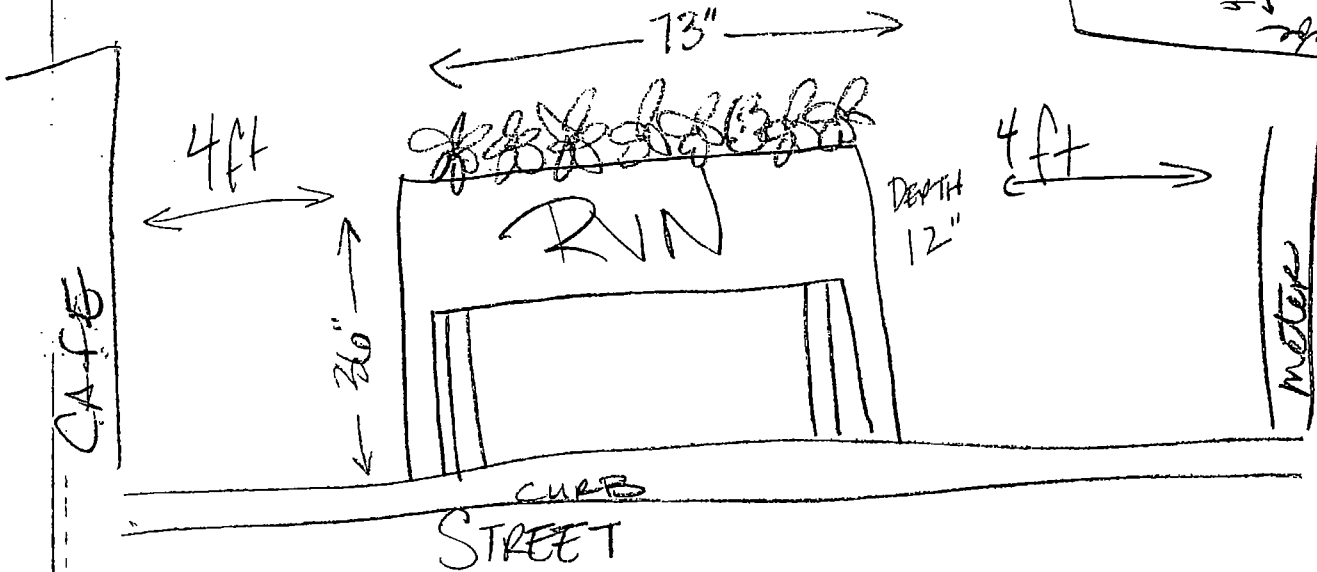



06/25/2014

Alderman **Scott Waguespack**
Ward # **32**
City of Chicago
City Hall, Room **300**
121 North LaSalle Street
Chicago, Illinois 60602

Re: An ordinance to use and maintain a portion of the public right-of-way for **one (1) planter(s)** for **Roscoe Village Neighbors**, adjacent to the premises known as **2023 W. Roscoe St.**

Dear Alderman **Scott Waguespack**:

The applicant referenced above has requested the use of the public right-of-way for a **planter(s)**. An ordinance has been prepared by the Department of Business Affairs and Consumer Protection – Small Business Center - Public Way Use Unit for presentation to the City Council. Because this request was made for properties located in your ward, as approved by you as per the attached, I respectfully request that you introduce the attached ordinance at the next City Council meeting.

If you have any questions regarding this ordinance, please contact Anthony Bertuca at (312) 744-5506.

Department of Business Affairs and Consumer Protection



City of Chicago



O2014-5565

Office of the City Clerk

Document Tracking Sheet

Meeting Date: 6/25/2014

Sponsor(s): Waguespack (32)

Type: Ordinance

Title: Grant(s) of privilege in public way for Roscoe Village
Neighbors - 2033 W Roscoe St

Committee(s) Assignment: Committee on Transportation and Public Way

ORDINANCE
Roscoe Village Neighbors
Acct. No. 296801 - 14
Permit No. 1113209

Be It Ordained by the City Council of the City of Chicago:

SECTION 1. Permission and authority are hereby given and granted to Roscoe Village Neighbors, upon the terms and subject to the conditions of this ordinance to construct, install, maintain and use one (1) Planter(s) on the public right-of-way for beautification purposes adjacent to its premises known as 2033 W. Roscoe St..

Said Planter(s) at W. Roscoe measure(s):

One (1) at six point zero eight (6.08) feet in length, and one (1) foot in width for a total of six point zero eight (6.08) square feet.

Grantee must allow the required clear and unobstructed space for pedestrian passage at all times per rules and regulations approved by the Department of Transportation.

The location of said privilege shall be as shown on prints kept on file with the Department of Business Affairs and Consumer Protection and the Office of the City Clerk.

Said privilege shall be constructed in accordance with plans and specifications approved by the Department of Planning and Development and Department of Transportation (Division of Project Development).


This grant of privilege in the public way shall be subject to the provisions of Section 10-28-015 and all other required provisions of the Municipal Code of Chicago.

The grantee shall pay to the City of Chicago as compensation for the privilege #1113209 herein granted the sum of zero (\$0.00) per annum in advance.



A 25% penalty will be added for payments received after due date.

The permit holder agrees to hold the City of Chicago harmless for any damage, relocation or replacement costs associated with damage, relocation or removal of private property caused by the City performing work in the public way.

Authority herein given and granted for a period of five (5) years from and after Date of Passage.

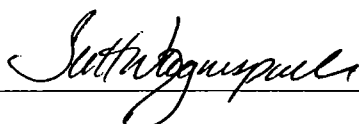Alderman 
Scott Waguespack 32nd Ward

ROSCOE VILLAGE NEIGHBORS
 ADDRESS: 2033 W. ROSCOE
 LANDSCAPING PROGRAM 2014

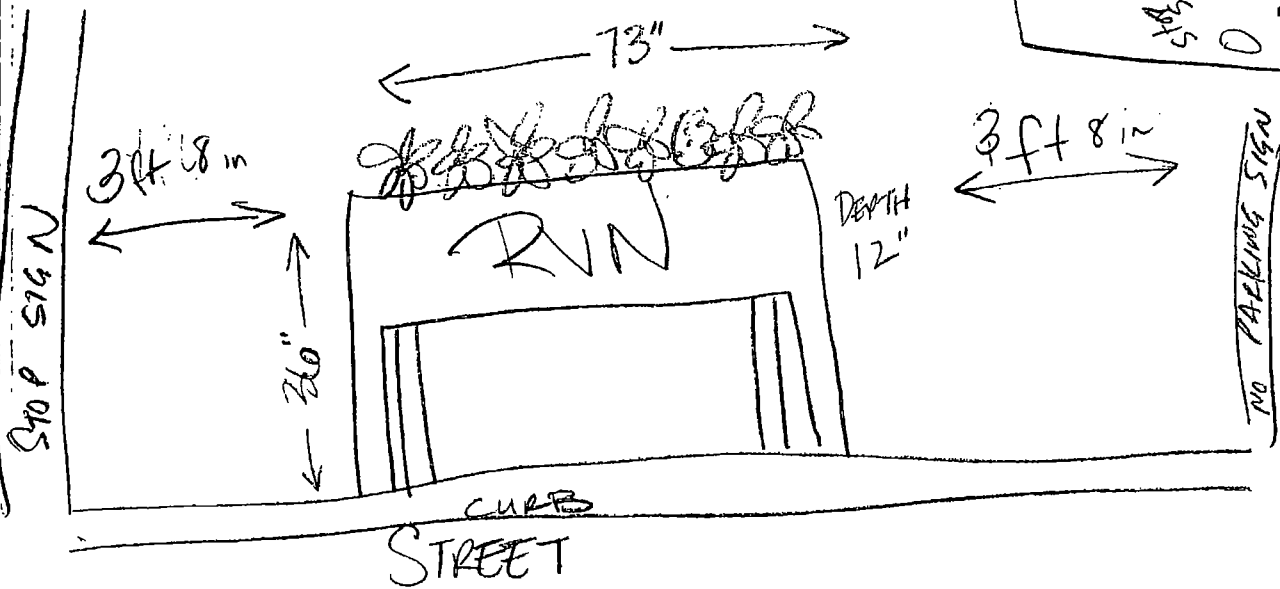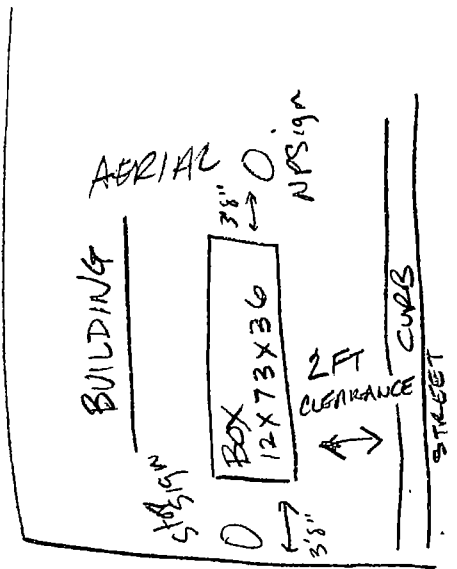



06/25/2014

Alderman Scott Waguespack
Ward # **32**
City of Chicago
City Hall, Room **300**
121 North LaSalle Street
Chicago, Illinois 60602

Re: An ordinance to use and maintain a portion of the public right-of-way for **one (1) planter(s)** for **Roscoe Village Neighbors**, adjacent to the premises known as **2033 W. Roscoe St.**

Dear Alderman **Scott Waguespack**:

The applicant referenced above has requested the use of the public right-of-way for a **planter(s)**. An ordinance has been prepared by the Department of Business Affairs and Consumer Protection – Small Business Center - Public Way Use Unit for presentation to the City Council. Because this request was made for properties located in your ward, as approved by you as per the attached, I respectfully request that you introduce the attached ordinance at the next City Council meeting.

If you have any questions regarding this ordinance, please contact Anthony Bertuca at (312) 744-5506.

Department of Business Affairs and Consumer Protection



City of Chicago



O2014-5566

Office of the City Clerk

Document Tracking Sheet

Meeting Date: 6/25/2014

Sponsor(s): Waguespack (32)

Type: Ordinance

Title: Grant(s) of privilege in public way for Roscoe Village
Neighbors - 2058 W Roscoe St

Committee(s) Assignment: Committee on Transportation and Public Way

ORDINANCE

Roscoe Village Neighbors

Acct. No. 296801 - 15

Permit No. 1113211

Be It Ordained by the City Council of the City of Chicago:

SECTION 1. Permission and authority are hereby given and granted to Roscoe Village Neighbors, upon the terms and subject to the conditions of this ordinance to construct, install, maintain and use one (1) Planter(s) on the public right-of-way for beautification purposes adjacent to its premises known as 2058 W. Roscoe St..

Said Planter(s) at W. Roscoe measure(s):

One (1) at six point zero eight (6.08) feet in length, and one (1) foot in width for a total of six point zero eight (6.08) square feet.

Grantee must allow the required clear and unobstructed space for pedestrian passage at all times per rules and regulations approved by the Department of Transportation.

The location of said privilege shall be as shown on prints kept on file with the Department of Business Affairs and Consumer Protection and the Office of the City Clerk.

Said privilege shall be constructed in accordance with plans and specifications approved by the Department of Planning and Development and Department of Transportation (Division of Project Development).

This grant of privilege in the public way shall be subject to the provisions of Section 10-28-015 and all other required provisions of the Municipal Code of Chicago.

The grantee shall pay to the City of Chicago as compensation for the privilege #1113211 herein granted the sum of zero (\$0.00) per annum in advance.

A 25% penalty will be added for payments received after due date.

The permit holder agrees to hold the City of Chicago harmless for any damage, relocation or replacement costs associated with damage, relocation or removal of private property caused by the City performing work in the public way.



Authority herein given and granted for a period of five (5) years from and after Date of Passage.

Alderman _____



Scott Waguespack 32nd Ward

ROSCOE VILLAGE NEIGHBORS
ADDRESS: 2058 W. ROSCOE
LANDSCAPING PROGRAM 2014

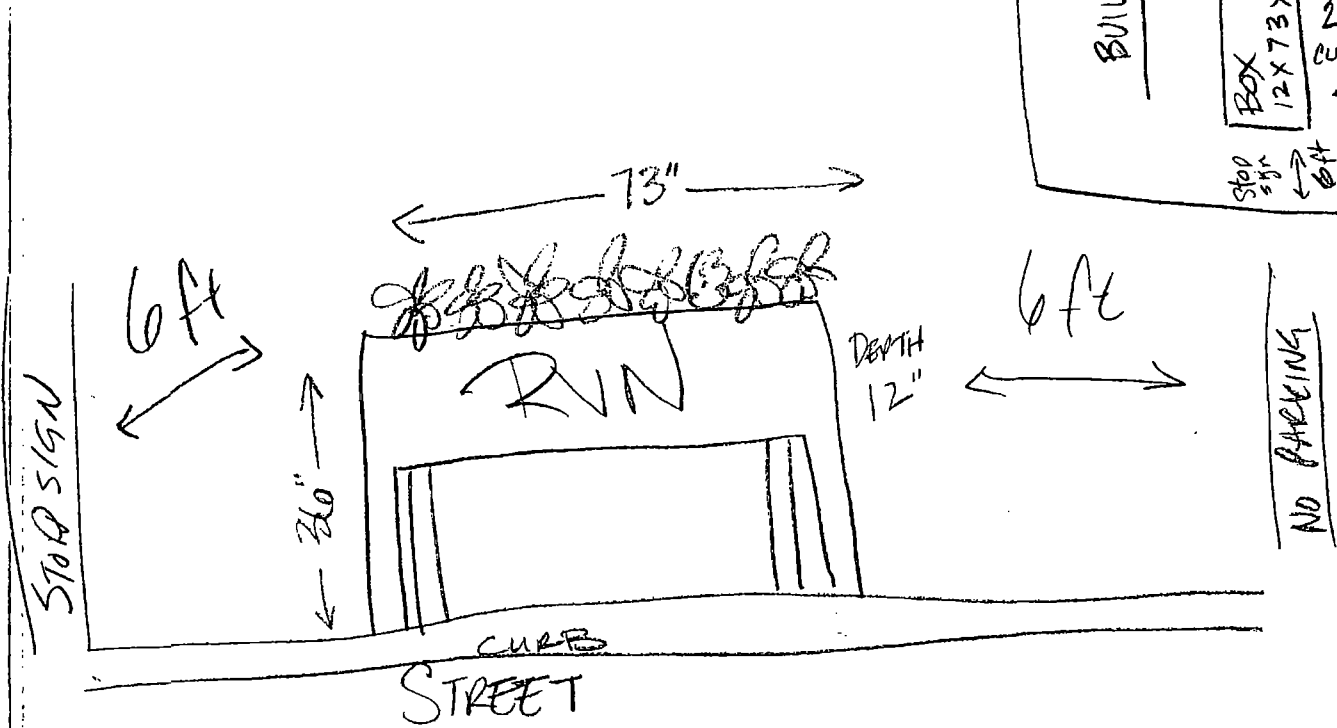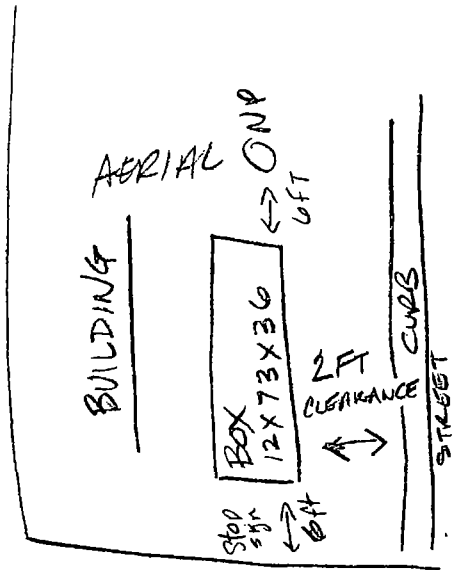



06/25/2014

Alderman **Scott Waguespack**
Ward # **32**
City of Chicago
City Hall, Room **300**
121 North LaSalle Street
Chicago, Illinois 60602

Re: An ordinance to use and maintain a portion of the public right-of-way for **one (1) planter(s)** for **Roscoe Village Neighbors**, adjacent to the premises known as **2058 W. Roscoe St.**

Dear Alderman **Scott Waguespack**:

The applicant referenced above has requested the use of the public right-of-way for a **planter(s)**. An ordinance has been prepared by the Department of Business Affairs and Consumer Protection – Small Business Center - Public Way Use Unit for presentation to the City Council. Because this request was made for properties located in your ward, as approved by you as per the attached, I respectfully request that you introduce the attached ordinance at the next City Council meeting.

If you have any questions regarding this ordinance, please contact Anthony Bertuca at (312) 744-5506.

Department of Business Affairs and Consumer Protection



City of Chicago



O2014-5567

Office of the City Clerk

Document Tracking Sheet

Meeting Date: 6/25/2014

Sponsor(s): Waguespack (32)

Type: Ordinance

Title: Grant(s) of privilege in public way for Roscoe Village
Neighbors - 2124 W Roscoe St

Committee(s) Assignment: Committee on Transportation and Public Way



City of Chicago



O2014-5569

Office of the City Clerk

Document Tracking Sheet

Meeting Date: 6/25/2014

Sponsor(s): Waguespack (32)

Type: Ordinance

Title: Grant(s) of privilege in public way for Roscoe Village
Neighbors - 2155 W Roscoe St

Committee(s) Assignment: Committee on Transportation and Public Way

ORDINANCE

Roscoe Village Neighbors

Acct. No. 296801 - 12

Permit No. 1113205

Be It Ordained by the City Council of the City of Chicago:

SECTION 1. Permission and authority are hereby given and granted to Roscoe Village Neighbors, upon the terms and subject to the conditions of this ordinance to construct, install, maintain and use one (1) Planter(s) on the public right-of-way for beautification purposes adjacent to its premises known as 2155 W. Roscoe St..

Said Planter(s) at W. Roscoe measure(s):

One (1) at six point zero eight (6.08) feet in length, and one (1) foot in width for a total of six point zero eight (6.08) square feet.

Grantee must allow the required clear and unobstructed space for pedestrian passage at all times per rules and regulations approved by the Department of Transportation.

The location of said privilege shall be as shown on prints kept on file with the Department of Business Affairs and Consumer Protection and the Office of the City Clerk.

Said privilege shall be constructed in accordance with plans and specifications approved by the Department of Planning and Development and Department of Transportation (Division of Project Development).

This grant of privilege in the public way shall be subject to the provisions of Section 10-28-015 and all other required provisions of the Municipal Code of Chicago.

The grantee shall pay to the City of Chicago as compensation for the privilege #1113205 herein granted the sum of zero (\$.00) per annum in advance.

A 25% penalty will be added for payments received after due date.



The permit holder agrees to hold the City of Chicago harmless for any damage, relocation or replacement costs associated with damage, relocation or removal of private property caused by the City performing work in the public way.

Authority herein given and granted for a period of five (5) years from and after Date of Passage.

Alderman Scott Waguespack

Scott Waguespack 32nd Ward

ROSCOE VILLAGE NEIGHBORS
ADDRESS: 2155 W. ROSCOE
LANDSCAPING PROGRAM 2014

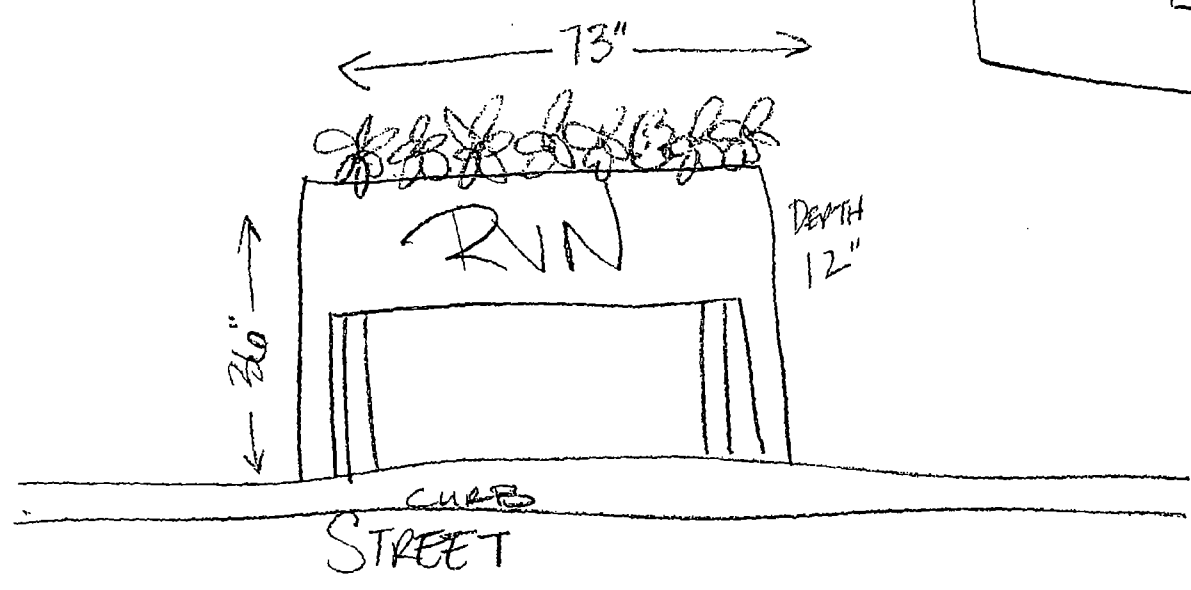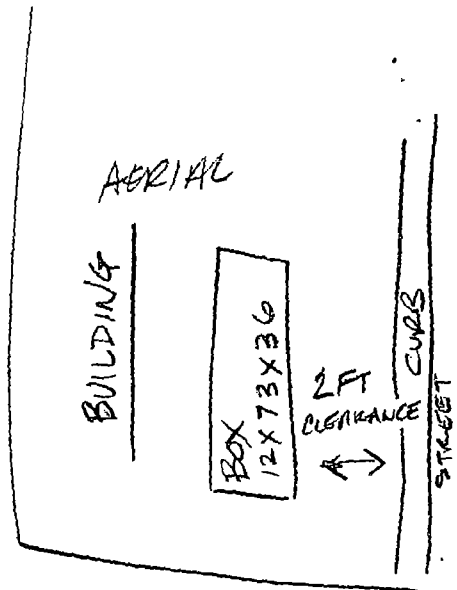



06/25/2014

Alderman **Scott Waguespack**
Ward # **32**
City of Chicago
City Hall, Room **300**
121 North LaSalle Street
Chicago, Illinois 60602

Re: An ordinance to use and maintain a portion of the public right-of-way for **one (1) planter(s)** for **Roscoe Village Neighbors**, adjacent to the premises known as **2155 W. Roscoe St.**

Dear Alderman **Scott Waguespack**:

The applicant referenced above has requested the use of the public right-of-way for a **planter(s)**. An ordinance has been prepared by the Department of Business Affairs and Consumer Protection – Small Business Center - Public Way Use Unit for presentation to the City Council. Because this request was made for properties located in your ward, as approved by you as per the attached, I respectfully request that you introduce the attached ordinance at the next City Council meeting.

If you have any questions regarding this ordinance, please contact Anthony Bertuca at (312) 744-5506.

Department of Business Affairs and Consumer Protection



City of Chicago



O2014-5570

Office of the City Clerk

Document Tracking Sheet

Meeting Date: 6/25/2014

Sponsor(s): Waguespack (32)

Type: Ordinance

Title: Grant(s) of privilege in public way for Roscoe Village
Neighbors - 2256 W Roscoe St

Committee(s) Assignment: Committee on Transportation and Public Way

ORDINANCE

Roscoe Village Neighbors

Acct. No. 296801 - 5

Permit No. 1113198

Be It Ordained by the City Council of the City of Chicago:

SECTION 1. Permission and authority are hereby given and granted to Roscoe Village Neighbors, upon the terms and subject to the conditions of this ordinance to construct, install, maintain and use one (1) Planter(s) on the public right-of-way for beautification purposes adjacent to its premises known as 2256 W. Roscoe St..

Said Planter(s) at W. Roscoe measure(s):

One (1) at six point zero eight (6.08) feet in length, and one (1) foot in width for a total of six point zero eight (6.08) square feet.

Grantee must allow the required clear and unobstructed space for pedestrian passage at all times per rules and regulations approved by the Department of Transportation.

The location of said privilege shall be as shown on prints kept on file with the Department of Business Affairs and Consumer Protection and the Office of the City Clerk.

Said privilege shall be constructed in accordance with plans and specifications approved by the Department of Planning and Development and Department of Transportation (Division of Project Development).


This grant of privilege in the public way shall be subject to the provisions of Section 10-28-015 and all other required provisions of the Municipal Code of Chicago.

The grantee shall pay to the City of Chicago as compensation for the privilege #1113198 herein granted the sum of zero (\$0.00) per annum in advance.

A 25% penalty will be added for payments received after due date.

The permit holder agrees to hold the City of Chicago harmless for any damage, relocation or replacement costs associated with damage, relocation or removal of private property caused by the City performing work in the public way.



Authority herein given and granted for a period of five (5) years from and after Date of Passage.

Alderman 
Scott Waguespack 32nd Ward

ROSCOE VILLAGE NEIGHBORS

ADDRESS: 2250 W. ROSCOE

LANDSCAPING PROGRAM 2014

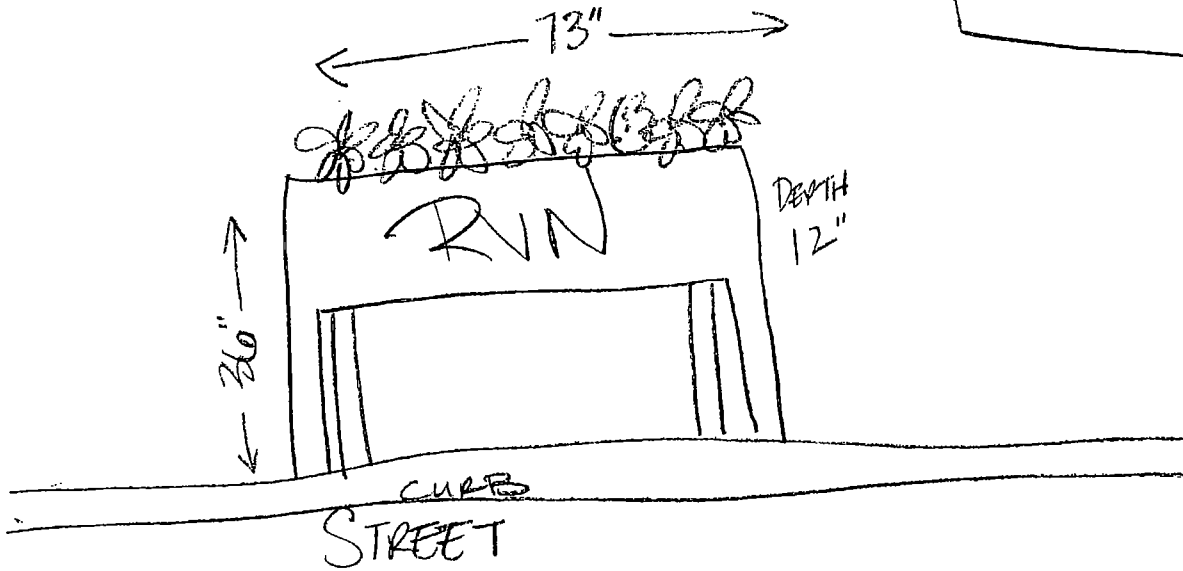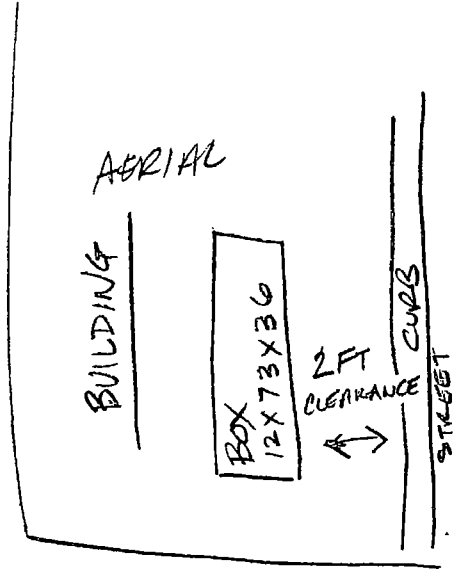



06/25/2014

Alderman **Scott Waguespack**
Ward # **32**
City of Chicago
City Hall, Room **300**
121 North LaSalle Street
Chicago, Illinois 60602

Re: An ordinance to use and maintain a portion of the public right-of-way for **one (1) planter(s)** for **Roscoe Village Neighbors**, adjacent to the premises known as **2256 W. Roscoe St.**

Dear Alderman **Scott Waguespack**:

The applicant referenced above has requested the use of the public right-of-way for a **planter(s)**. An ordinance has been prepared by the Department of Business Affairs and Consumer Protection – Small Business Center - Public Way Use Unit for presentation to the City Council. Because this request was made for properties located in your ward, as approved by you as per the attached, I respectfully request that you introduce the attached ordinance at the next City Council meeting.

If you have any questions regarding this ordinance, please contact Anthony Bertuca at (312) 744-5506.

Department of Business Affairs and Consumer Protection



City of Chicago



O2014-5571

Office of the City Clerk

Document Tracking Sheet

Meeting Date: 6/25/2014

Sponsor(s): Waguespack (32)

Type: Ordinance

Title: Grant(s) of privilege in public way for Roscoe Village
Neighbors - 2233 W Roscoe St

Committee(s) Assignment: Committee on Transportation and Public Way

ORDINANCE
Roscoe Village Neighbors
Acct. No. 296801 - 13
Permit No. 1113206

Be It Ordained by the City Council of the City of Chicago:

SECTION 1. Permission and authority are hereby given and granted to Roscoe Village Neighbors, upon the terms and subject to the conditions of this ordinance to construct, install, maintain and use one (1) Planter(s) on the public right-of-way for beautification purposes adjacent to its premises known as 2233 W. Roscoe St..

Said Planter(s) at W. Roscoe measure(s):

One (1) at six point zero eight (6.08) feet in length, and one (1) foot in width for a total of six point zero eight (6.08) square feet.

Grantee must allow the required clear and unobstructed space for pedestrian passage at all times per rules and regulations approved by the Department of Transportation.

The location of said privilege shall be as shown on prints kept on file with the Department of Business Affairs and Consumer Protection and the Office of the City Clerk.

Said privilege shall be constructed in accordance with plans and specifications approved by the Department of Planning and Development and Department of Transportation (Division of Project Development).


This grant of privilege in the public way shall be subject to the provisions of Section 10-28-015 and all other required provisions of the Municipal Code of Chicago.

The grantee shall pay to the City of Chicago as compensation for the privilege #1113206 herein granted the sum of zero (\$.00) per annum in advance.



A 25% penalty will be added for payments received after due date.

The permit holder agrees to hold the City of Chicago harmless for any damage, relocation or replacement costs associated with damage, relocation or removal of private property caused by the City performing work in the public way.

Authority herein given and granted for a period of five (5) years from and after Date of Passage.

Alderman 
Scott Waguespack 32nd Ward

ROSCOE VILLAGE NEIGHBORS
ADDRESS: 2233 W. ROSCOE
LANDSCAPING PROGRAM 2014

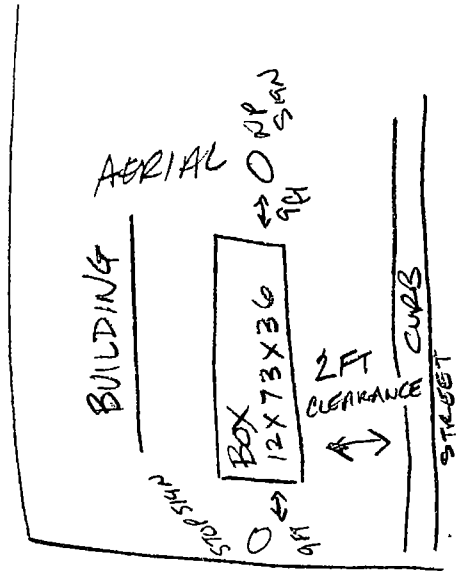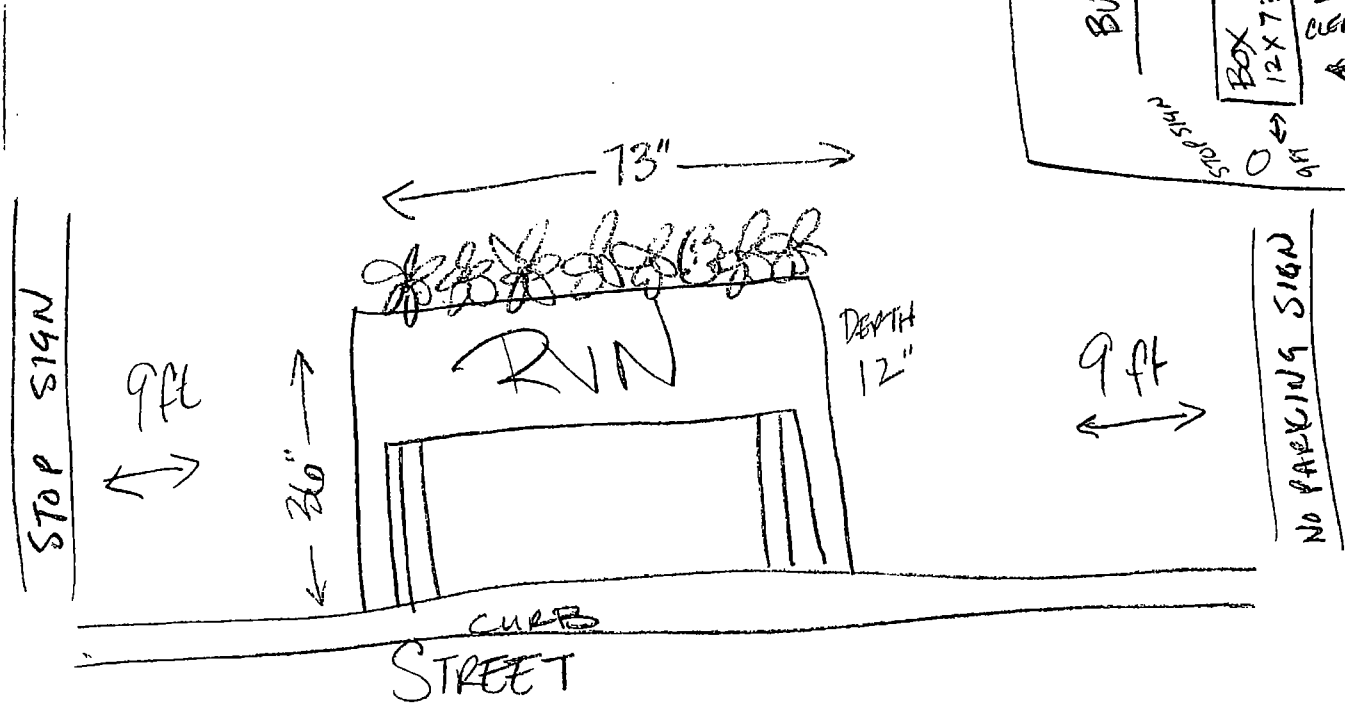



06/25/2014

Alderman **Scott Waguespack**
Ward # **32**
City of Chicago
City Hall, Room **300**
121 North LaSalle Street
Chicago, Illinois 60602

Re: An ordinance to use and maintain a portion of the public right-of-way for **one (1) planter(s)** for **Roscoe Village Neighbors**, adjacent to the premises known as **2233 W. Roscoe St.**

Dear Alderman **Scott Waguespack**:

The applicant referenced above has requested the use of the public right-of-way for a **planter(s)**. An ordinance has been prepared by the Department of Business Affairs and Consumer Protection – Small Business Center - Public Way Use Unit for presentation to the City Council. Because this request was made for properties located in your ward, as approved by you as per the attached, I respectfully request that you introduce the attached ordinance at the next City Council meeting.

If you have any questions regarding this ordinance, please contact Anthony Bertuca at (312) 744-5506.

Department of Business Affairs and Consumer Protection



City of Chicago



O2014-5573

Office of the City Clerk

Document Tracking Sheet

Meeting Date: 6/25/2014

Sponsor(s): Waguespack (32)

Type: Ordinance

Title: Grant(s) of privilege in public way for Roscoe Village
Neighbors - 2303 W Roscoe St

Committee(s) Assignment: Committee on Transportation and Public Way

ORDINANCE
Roscoe Village Neighbors
Acct. No. 296801 - 11
Permit No. 1113204

Be It Ordained by the City Council of the City of Chicago:

SECTION 1. Permission and authority are hereby given and granted to Roscoe Village Neighbors, upon the terms and subject to the conditions of this ordinance to construct, install, maintain and use one (1) Planter(s) on the public right-of-way for beautification purposes adjacent to its premises known as 2303 W. Roscoe St..

Said Planter(s) at W. Roscoe measure(s):

One (1) at six point zero eight (6.08) feet in length, and one (1) foot in width for a total of six point zero eight (6.08) square feet.

Grantee must allow the required clear and unobstructed space for pedestrian passage at all times per rules and regulations approved by the Department of Transportation.

The location of said privilege shall be as shown on prints kept on file with the Department of Business Affairs and Consumer Protection and the Office of the City Clerk.

Said privilege shall be constructed in accordance with plans and specifications approved by the Department of Planning and Development and Department of Transportation (Division of Project Development).


This grant of privilege in the public way shall be subject to the provisions of Section 10-28-015 and all other required provisions of the Municipal Code of Chicago.

The grantee shall pay to the City of Chicago as compensation for the privilege #1113204 herein granted the sum of zero (\$.00) per annum in advance.

A 25% penalty will be added for payments received after due date.

The permit holder agrees to hold the City of Chicago harmless for any damage, relocation or replacement costs associated with damage, relocation or removal of private property caused by the City performing work in the public way.



Authority herein given and granted for a period of five (5) years from and after Date of Passage.

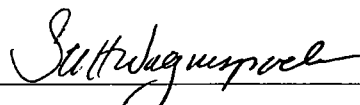Alderman 
Scott Waguespack 32nd Ward

ROSCOE VILLAGE NEIGHBORS

ADDRESS: 2303 W. ROSCOE

LANDSCAPING PROGRAM 2014

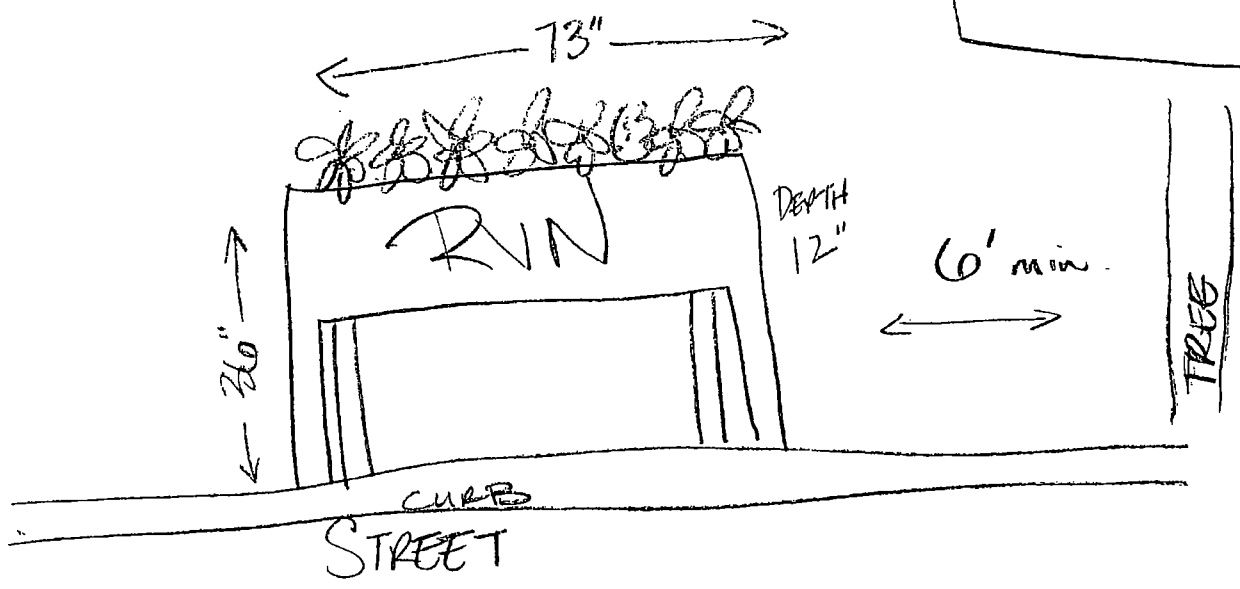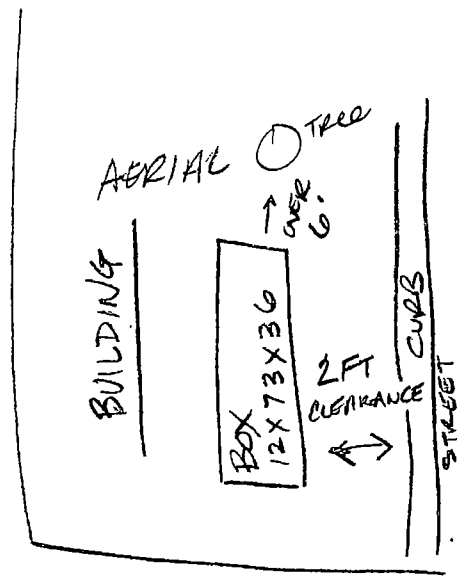



06/25/2014

Alderman Scott Waguespack

Ward # 32

City of Chicago

City Hall, Room **300**

121 North LaSalle Street

Chicago, Illinois 60602

Re: An ordinance to use and maintain a portion of the public right-of-way for **one (1) planter(s)** for **Roscoe Village Neighbors**, adjacent to the premises known as **2303 W. Roscoe St.**

Dear Alderman **Scott Waguespack**:


The applicant referenced above has requested the use of the public right-of-way for a **planter(s)**. An ordinance has been prepared by the Department of Business Affairs and Consumer Protection – Small Business Center - Public Way Use Unit for presentation to the City Council. Because this request was made for properties located in your ward, as approved by you as per the attached, I respectfully request that you introduce the attached ordinance at the next City Council meeting.

If you have any questions regarding this ordinance, please contact Anthony Bertuca at (312) 744-5506.

Department of Business Affairs and Consumer Protection



City of Chicago

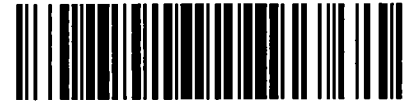

O2014-5575

Office of the City Clerk

Document Tracking Sheet

Meeting Date: 6/25/2014

Sponsor(s): Waguespack (32)

Type: Ordinance

Title: Grant(s) of privilege in public way for Roscoe Village
Neighbors - 2335 W Roscoe St

Committee(s) Assignment: Committee on Transportation and Public Way

ORDINANCE

Roscoe Village Neighbors

Acct. No. 296801 - 6

Permit No. 1113199

Be It Ordained by the City Council of the City of Chicago:

SECTION 1. Permission and authority are hereby given and granted to Roscoe Village Neighbors, upon the terms and subject to the conditions of this ordinance to construct, install, maintain and use one (1) Planter(s) on the public right-of-way for beautification purposes adjacent to its premises known as 2335 W. Roscoe St..

Said Planter(s) at W. Roscoe measure(s):

One (1) at six point zero eight (6.08) feet in length, and one (1) foot in width for a total of six point zero eight (6.08) square feet.

Grantee must allow the required clear and unobstructed space for pedestrian passage at all times per rules and regulations approved by the Department of Transportation.

The location of said privilege shall be as shown on prints kept on file with the Department of Business Affairs and Consumer Protection and the Office of the City Clerk.

Said privilege shall be constructed in accordance with plans and specifications approved by the Department of Planning and Development and Department of Transportation (Division of Project Development).


This grant of privilege in the public way shall be subject to the provisions of Section 10-28-015 and all other required provisions of the Municipal Code of Chicago.

The grantee shall pay to the City of Chicago as compensation for the privilege #1113199 herein granted the sum of zero (\$0.00) per annum in advance.

A 25% penalty will be added for payments received after due date.

The permit holder agrees to hold the City of Chicago harmless for any damage, relocation or replacement costs associated with damage, relocation or removal of private property caused by the City performing work in the public way.



Authority herein given and granted for a period of five (5) years from and after Date of Passage.

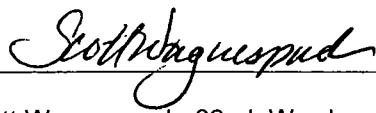Alderman 
Scott Waguespack 32nd Ward

ROSCOE VILLAGE NEIGHBORS

ADDRESS: 2335 W. ROSCOE

LANDSCAPING PROGRAM 2014

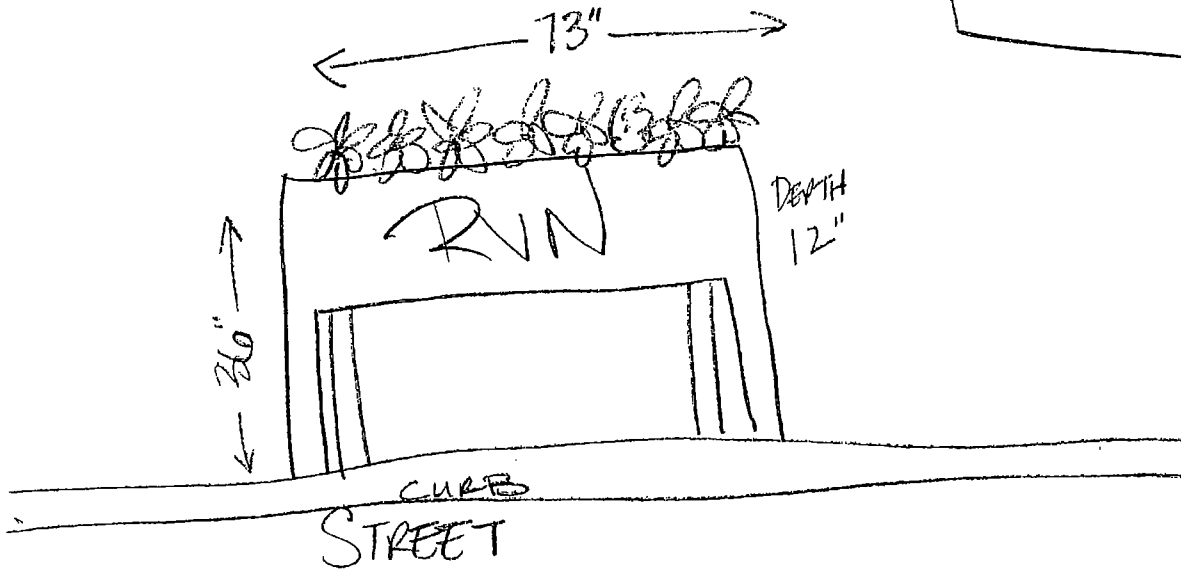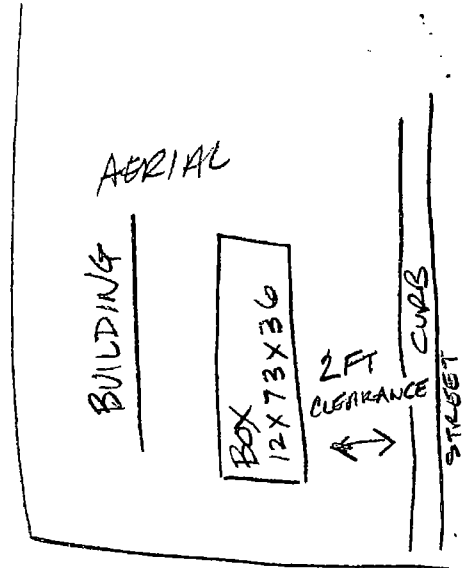



06/25/2014

Alderman **Scott Waguespack**
Ward # **32**
City of Chicago
City Hall, Room **300**
121 North LaSalle Street
Chicago, Illinois 60602

Re: An ordinance to use and maintain a portion of the public right-of-way for **one (1) planter(s)** for **Roscoe Village Neighbors**, adjacent to the premises known as **2335 W. Roscoe St.**

Dear Alderman **Scott Waguespack**:

The applicant referenced above has requested the use of the public right-of-way for a **planter(s)**. An ordinance has been prepared by the Department of Business Affairs and Consumer Protection – Small Business Center - Public Way Use Unit for presentation to the City Council. Because this request was made for properties located in your ward, as approved by you as per the attached, I respectfully request that you introduce the attached ordinance at the next City Council meeting.

If you have any questions regarding this ordinance, please contact Anthony Bertuca at (312) 744-5506.

Department of Business Affairs and Consumer Protection



City of Chicago



O2014-5576

Office of the City Clerk

Document Tracking Sheet

| | |
|---------------------------------|------------------------------------------------------------------------------------------|
| Meeting Date: | 6/25/2014 |
| Sponsor(s): | Waguespack (32) |
| Type: | Ordinance |
| Title: | Grant(s) of privilege in public way for Roscoe Village
Neighbors - 3041 N Western Ave |
| Committee(s) Assignment: | Committee on Transportation and Public Way |

ORDINANCE
Roscoe Village Neighbors
Acct. No. 296801 - 7
Permit No. 1113200

Be It Ordained by the City Council of the City of Chicago:

SECTION 1. Permission and authority are hereby given and granted to Roscoe Village Neighbors, upon the terms and subject to the conditions of this ordinance to construct, install, maintain and use one (1) Planter(s) on the public right-of-way for beautification purposes adjacent to its premises known as 3041 N. Western Ave..

Said Planter(s) at W. Roscoe measure(s):

One (1) at six point zero eight (6.08) feet in length, and one (1) foot in width for a total of six point zero eight (6.08) square feet.

Grantee must allow the required clear and unobstructed space for pedestrian passage at all times per rules and regulations approved by the Department of Transportation.

The location of said privilege shall be as shown on prints kept on file with the Department of Business Affairs and Consumer Protection and the Office of the City Clerk.

Said privilege shall be constructed in accordance with plans and specifications approved by the Department of Planning and Development and Department of Transportation (Division of Project Development).


This grant of privilege in the public way shall be subject to the provisions of Section 10-28-015 and all other required provisions of the Municipal Code of Chicago.

The grantee shall pay to the City of Chicago as compensation for the privilege #1113200 herein granted the sum of zero (\$0.00) per annum in advance.

A 25% penalty will be added for payments received after due date.

The permit holder agrees to hold the City of Chicago harmless for any damage, relocation or replacement costs associated with damage, relocation or removal of private property caused by the City performing work in the public way.

Authority herein given and granted for a period of five (5) years from and after Date of Passage.

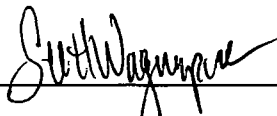
Alderman 
Scott Waguespack 32nd Ward

ROSCOE VILLAGE NEIGHBORS

ADDRESS: 3041 N. WESTERN - ROSCOE SIDE

LANDSCAPING PROGRAM 2014

(NOT TO SCALE)

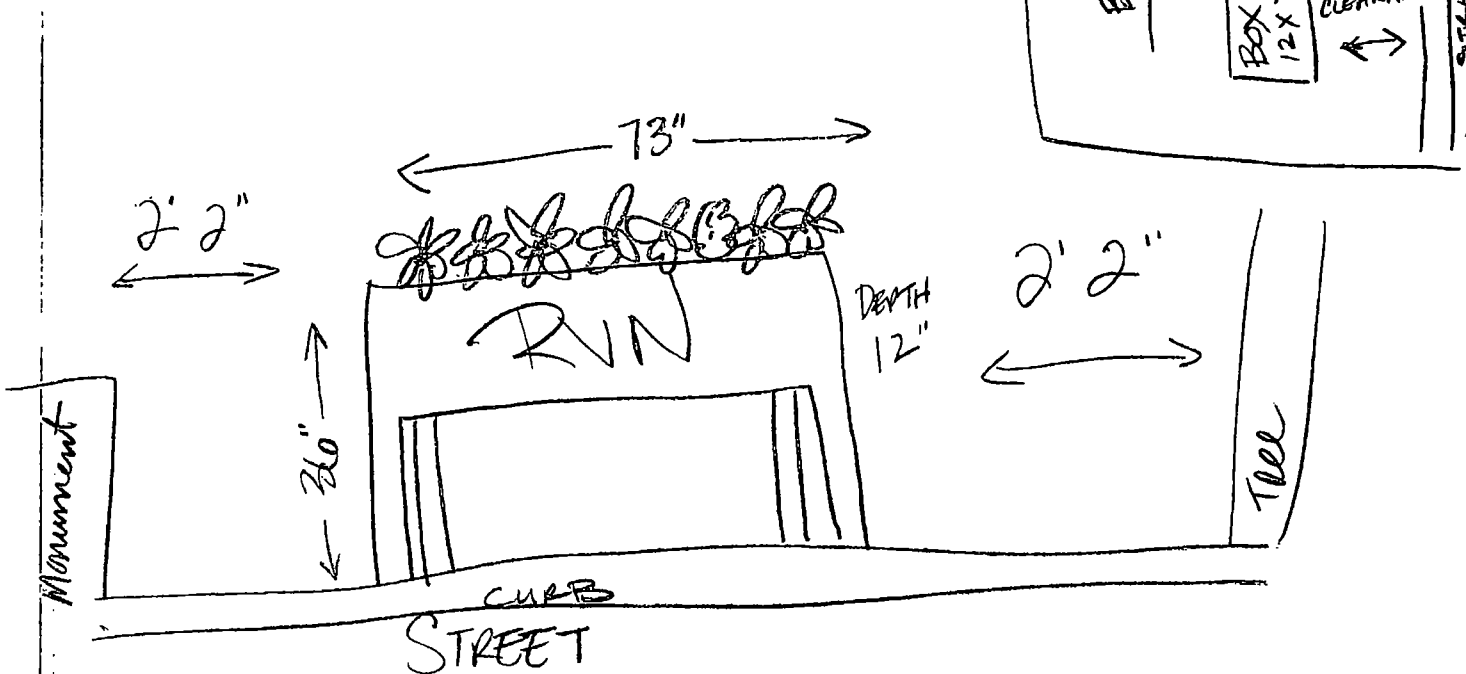



06/25/2014

Alderman **Scott Waguespack**
Ward # **32**
City of Chicago
City Hall, Room **300**
121 North LaSalle Street
Chicago, Illinois 60602

Re: An ordinance to use and maintain a portion of the public right-of-way for **one (1) planter(s)** for **Roscoe Village Neighbors**, adjacent to the premises known as **3041 N. Western Ave.**

Dear Alderman **Scott Waguespack**:

The applicant referenced above has requested the use of the public right-of-way for a **planter(s)**. An ordinance has been prepared by the Department of Business Affairs and Consumer Protection – Small Business Center - Public Way Use Unit for presentation to the City Council. Because this request was made for properties located in your ward, as approved by you as per the attached, I respectfully request that you introduce the attached ordinance at the next City Council meeting.

If you have any questions regarding this ordinance, please contact Anthony Bertuca at (312) 744-5506.

Department of Business Affairs and Consumer Protection



City of Chicago



O2014-5578

Office of the City Clerk

Document Tracking Sheet

| | |
|---------------------------------|--------------------------------------------------------------------------------|
| Meeting Date: | 6/25/2014 |
| Sponsor(s): | Mell (33) |
| Type: | Ordinance |
| Title: | Grant(s) of privilege in public way for Kedzie & Lawrence
Currency Exchange |
| Committee(s) Assignment: | Committee on Transportation and Public Way |

ORDINANCE
KEDZIE & LAWRENCE CURRENCY EXCHANGE
Acct. No. 378738 - 1
Permit No. 1113380

Be It Ordained by the City Council of the City of Chicago:

SECTION 1. Permission and authority are hereby given and granted to KEDZIE & LAWRENCE CURRENCY EXCHANGE, upon the terms and subject to the conditions of this ordinance to maintain and use one (1) sign(s) projecting over the public right-of-way attached to its premises known as 4752 N. Kedzie Ave..

Said sign structure(s) measures as follows; along N. Kedzie Avenue:
One (1) at six (6) feet in length, ten (10) feet in height and ten (10) feet above grade level.

The location of said privilege shall be as shown on prints kept on file with the Department of Business Affairs and Consumer Protection and the Office of the City Clerk.

Said privilege shall be constructed in accordance with plans and specifications approved by the Department of Transportation (Division of Project Development) and Zoning Department - Signs.

This grant of privilege in the public way shall be subject to the provisions of Section 10-28-015 and all other required provisions of the Municipal Code of Chicago.

The grantee shall pay to the City of Chicago as compensation for the privilege #1113380 herein granted the sum of three hundred (\$300.00) per annum in advance.



A 25% penalty will be added for payments received after due date.

The permit holder agrees to hold the City of Chicago harmless for any damage, relocation or replacement costs associated with damage, relocation or removal of private property caused by the City performing work in the public way.

Authority herein given and granted for a period of five (5) years from and after 01/13/2014.

Alderman  _____

Deborah Mell 33rd Ward

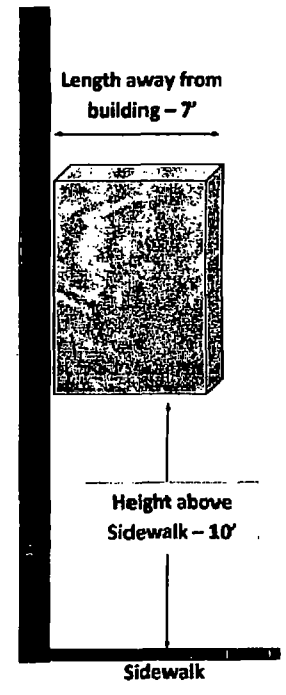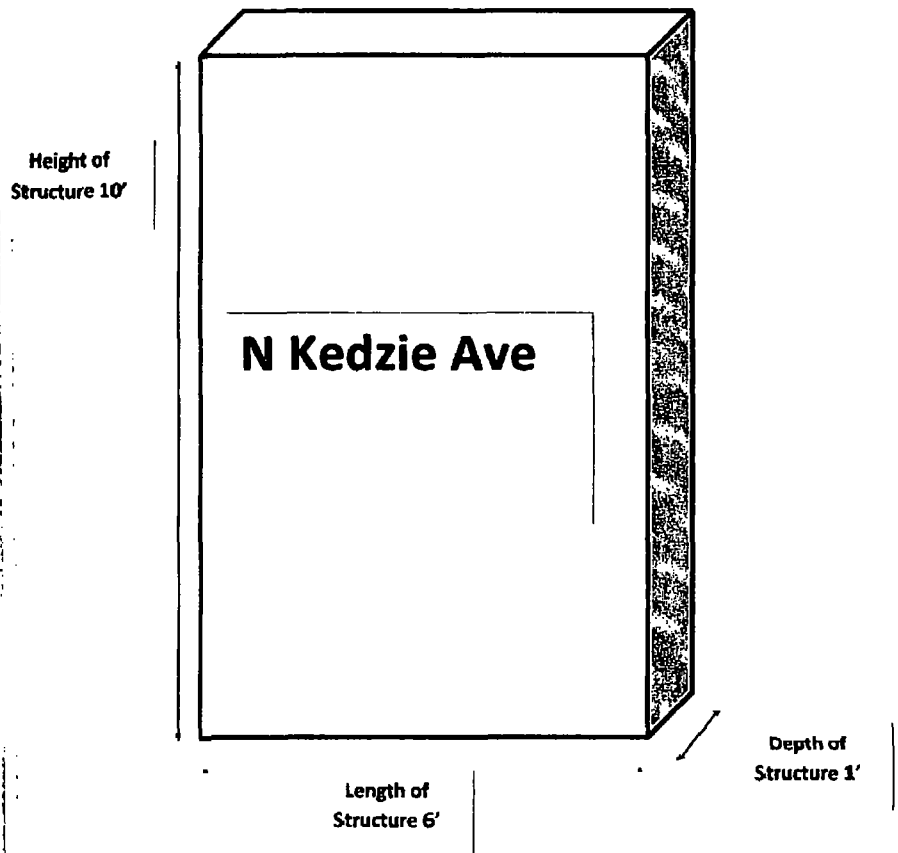



06/25/2014

Alderman **Deborah Mell**
Ward # 33
City of Chicago
City Hall, Room 208
121 North LaSalle Street
Chicago, Illinois 60602

Re: An ordinance to use and maintain a portion of the public right-of-way for **one (1) sign(s)** for **KEDZIE & LAWRENCE CURRENCY EXCHANGE**, adjacent to the premises known as **4752 N. Kedzie Ave.**.

Dear Alderman **Deborah Mell**:

The applicant referenced above has requested the use of the public right-of-way for a **sign(s)**. An ordinance has been prepared by the Department of Business Affairs and Consumer Protection – Small Business Center - Public Way Use Unit for presentation to the City Council. Because this request was made for properties located in your ward, as approved by you as per the attached, I respectfully request that you introduce the attached ordinance at the next City Council meeting.

If you have any questions regarding this ordinance, please contact Anthony Bertuca at (312) 744-5506.

Department of Business Affairs and Consumer Protection



City of Chicago



O2014-5581

Office of the City Clerk

Document Tracking Sheet

| | |
|---------------------------------|-------------------------------------------------------|
| Meeting Date: | 6/25/2014 |
| Sponsor(s): | Austin (34) |
| Type: | Ordinance |
| Title: | Grant(s) of privilege in public way for Joy Auto Corp |
| Committee(s) Assignment: | Committee on Transportation and Public Way |

ORDINANCE
JOY AUTO CORP
Acct. No. 25537 - 1
Permit No. 1113671

Be It Ordained by the City Council of the City of Chicago:

SECTION 1. Permission and authority are hereby given and granted to JOY AUTO CORP, upon the terms and subject to the conditions of this ordinance to maintain and use one (1) sign(s) projecting over the public right-of-way attached to its premises known as 10001 S. Halsted St..

Said sign structure(s) measures as follows; along S. Halsted Street:

One (1) at ten (10) feet in length, five (5) feet in height and fourteen (14) feet above grade level.

The location of said privilege shall be as shown on prints kept on file with the Department of Business Affairs and Consumer Protection and the Office of the City Clerk.

Said privilege shall be constructed in accordance with plans and specifications approved by the Department of Transportation (Division of Project Development) and Zoning Department - Signs.

This grant of privilege in the public way shall be subject to the provisions of Section 10-28-015 and all other required provisions of the Municipal Code of Chicago.

The grantee shall pay to the City of Chicago as compensation for the privilege #1113671 herein granted the sum of three hundred (\$300.00) per annum in advance.

A 25% penalty will be added for payments received after due date.

The permit holder agrees to hold the City of Chicago harmless for any damage, relocation or replacement costs associated with damage, relocation or removal of private property caused by the City performing work in the public way.

Authority herein given and granted for a period of five (5) years from and after 01/09/2013.

Alderman Carrie M. Austin

Carrie M. Austin 34th Ward





06/25/2014

Alderman **Carrie M. Austin**
Ward # **34**
City of Chicago
City Hall, Room **203**
121 North LaSalle Street
Chicago, Illinois 60602

Re: An ordinance to use and maintain a portion of the public right-of-way for **one (1) sign(s)** for **JOY AUTO CORP**, adjacent to the premises known as **10001 S. Halsted St.**

Dear Alderman **Carrie M. Austin**:

The applicant referenced above has requested the use of the public right-of-way for a **sign(s)**. An ordinance has been prepared by the Department of Business Affairs and Consumer Protection – Small Business Center - Public Way Use Unit for presentation to the City Council. Because this request was made for properties located in your ward, as approved by you as per the attached, I respectfully request that you introduce the attached ordinance at the next City Council meeting.

If you have any questions regarding this ordinance, please contact Anthony Bertuca at (312) 744-5506.

Department of Business Affairs and Consumer Protection



City of Chicago



O2014-5582

Office of the City Clerk

Document Tracking Sheet

| | |
|---------------------------------|---------------------------------------------------------|
| Meeting Date: | 6/25/2014 |
| Sponsor(s): | Austin (34) |
| Type: | Ordinance |
| Title: | Grant(s) of privilege in public way for Sheldon Liquors |
| Committee(s) Assignment: | Committee on Transportation and Public Way |

ORDINANCE
SHELDON LIQUORS
Acct. No. 62679 - 1
Permit No. 1113315

Be It Ordained by the City Council of the City of Chicago:

SECTION 1. Permission and authority are hereby given and granted to SHELDON LIQUORS, upon the terms and subject to the conditions of this ordinance to maintain and use two (2) sign(s) projecting over the public right-of-way attached to its premises known as 11112 S. Halsted St..

Said sign structure(s) measures as follows; along W 111TH ST:

One (1) at twenty-four (24) feet in length, three (3) feet in height and ten point five (10.5) feet above grade level.

Said sign structure(s) measures as follows; along W 111TH ST:

One (1) at ten (10) feet in length, two point five (2.5) feet in height and twenty-five (25) feet above grade level.

The location of said privilege shall be as shown on prints kept on file with the Department of Business Affairs and Consumer Protection and the Office of the City Clerk

Said privilege shall be constructed in accordance with plans and specifications approved by the Department of Transportation (Division of Project Development) and Zoning Department- Signs.

This grant of privilege in the public way shall be subject to the provisions of Section 10-28-015 and all other required provisions of the Municipal Code of Chicago.

The grantee shall pay to the City of Chicago as compensation for the privilege #1113315 herein granted the sum of six hundred (\$600.00) per annum in advance.


A 25% penalty will be added for payments received after due date

The permit holder agrees to hold the City of Chicago harmless for any damage, relocation or replacement costs associated with damage, relocation or removal of private property caused by the City performing work in the public way.


Authority herein given and granted for a period of five (5) years from and after 05/13/2014.

Alderman Carrie M. Austin

Carrie M. Austin 34th Ward

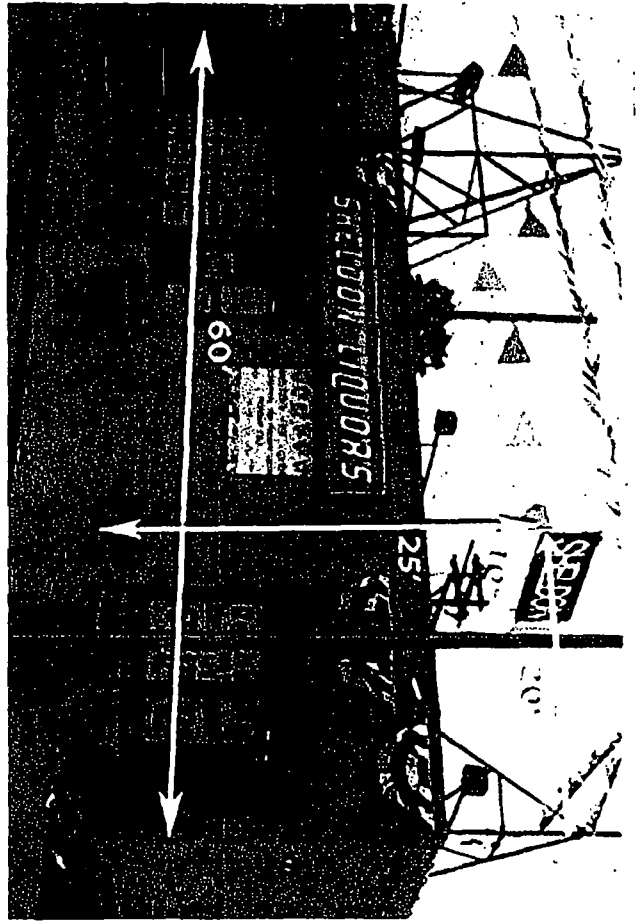


Double Sided (North & South) LED Sign
 30" (high) x 120" (wide) x 8" (depth)

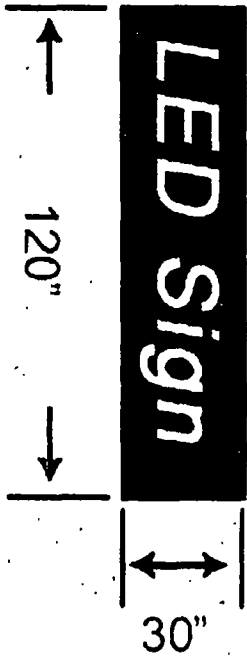

LED Sign Dimensions

Handwritten notes:
 J.W. 10/10/10
 11112 S Halsted St
 11112 S Halsted St

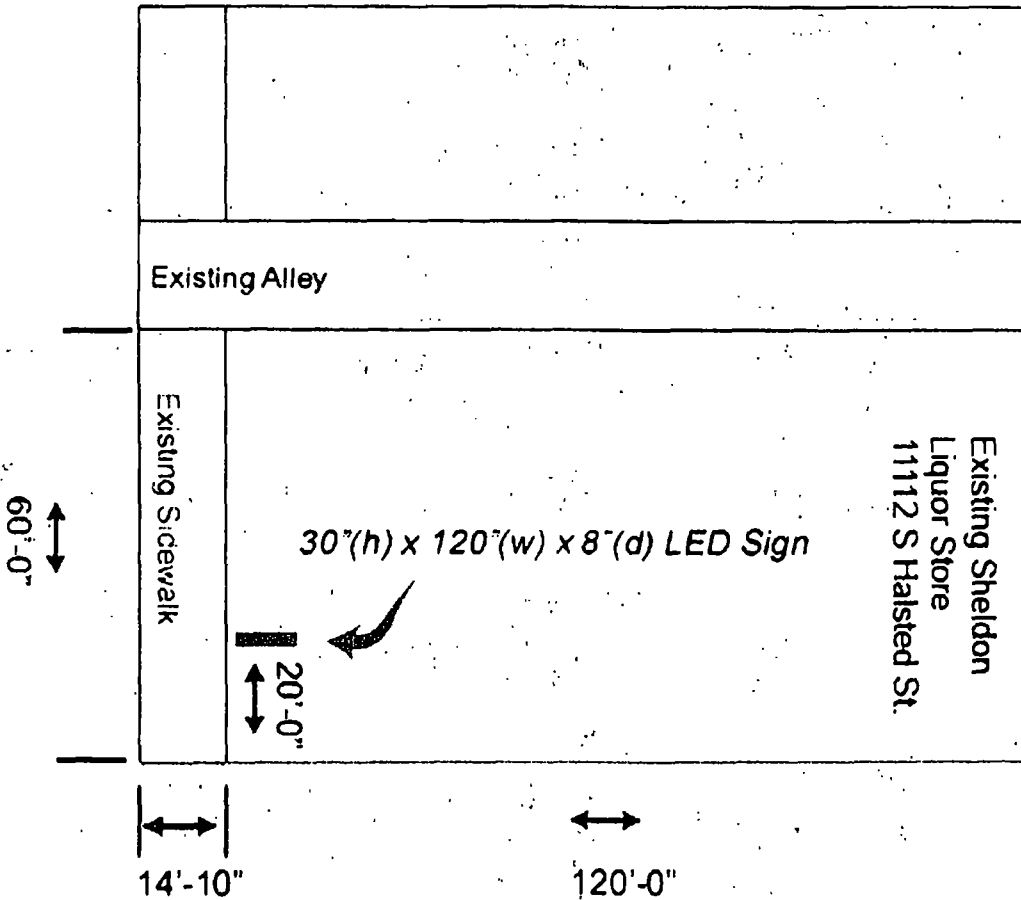



Department of Business Affairs and Consumer Protection
Small Business Center- Public Way Use Unit
City Hall - 121 N. LaSalle Street Room 800 • Chicago, IL 60602
(312)-74-GOBIZ (312-744-6249) • (312) 744-1944 (TTY)
<http://www.cityofchicago.org/bacp>

06/25/2014

Alderman Carrie M. Austin
Ward # 34
City of Chicago
City Hall, Room 203
121 North LaSalle Street
Chicago, Illinois 60602

Re: An ordinance to use and maintain a portion of the public right-of-way for **two (2) sign(s)** for **SHELDON LIQUORS**, adjacent to the premises known as **11112 S. Halsted St.**

Dear **Alderman Carrie M. Austin**:

The applicant referenced above has requested the use of the public right-of-way for a **sign(s)**. An ordinance has been prepared by the Department of Business Affairs and Consumer Protection – Small Business Center - Public Way Use Unit for presentation to the City Council. Because this request was made for properties located in your ward, as approved by you as per the attached, I respectfully request that you introduce the attached ordinance at the next City Council meeting.

If you have any questions regarding this ordinance, please contact Anthony Bertuca at (312) 744-5506.

Department of Business Affairs and Consumer Protection



City of Chicago



O2014-5583

Office of the City Clerk

Document Tracking Sheet

| | |
|---------------------------------|--------------------------------------------------|
| Meeting Date: | 6/25/2014 |
| Sponsor(s): | Colón (35) |
| Type: | Ordinance |
| Title: | Grant(s) of privilege in public way for Allstate |
| Committee(s) Assignment: | Committee on Transportation and Public Way |

ORDINANCE
ALLSTATE
Acct. No. 387023 - 1
Permit No. 1110103

Be It Ordained by the City Council of the City of Chicago:

SECTION 1. Permission and authority are hereby given and granted to ALLSTATE, upon the terms and subject to the conditions of this ordinance to maintain and use one (1) sign(s) projecting over the public right-of-way attached to its premises known as 3060 W. Armitage Ave..

Said sign structure(s) measures as follows; along W. Armitage Avenue:
One (1) at fourteen (14) feet in length, three point five (3.5) feet in height and eleven point two five (11.25) feet above grade level.

The location of said privilege shall be as shown on prints kept on file with the Department of Business Affairs and Consumer Protection and the Office of the City Clerk.

Said privilege shall be constructed in accordance with plans and specifications approved by the Department of Transportation (Division of Project Development) and Zoning Department - Signs.

This grant of privilege in the public way shall be subject to the provisions of Section 10-28-015 and all other required provisions of the Municipal Code of Chicago.

The grantee shall pay to the City of Chicago as compensation for the privilege #1110103 herein granted the sum of three hundred (\$300.00) per annum in advance.

A 25% penalty will be added for payments received after due date.

The permit holder agrees to hold the City of Chicago harmless for any damage, relocation or replacement costs associated with damage, relocation or removal of private property caused by the City performing work in the public way.

Authority herein given and granted for a period of five (5) years from and after Date of Passage.

Alderman _____
Reynaldo Colon 35th Ward

ENGINEERING
SHOP
VINYL LAYOUT
ROUTING / KNIFE

Philadelphia Sign
C O M P A N Y
707 West Springs Garden Street
Philadelphia, PA 19106-3400
Tel: 215-381-1111
Fax: 215-381-1112

CUSTOMER:
ALLSTATE

JOB NUMBER:
ALST.CL.RW.W_24

SIGN TYPE:
ALST.CL.RW.W_24

LOCATION:

DATE:
07-06-12

DRAWN BY:
JMG

REVISION:
1. Hammer, Opq. By:



SHEET:
1 of 1

DWG NUMBER:
E444757

ENGINEER SEAL:

MAX DESIGN WIND SPEED: 90 MPH
EXPOSURE C

THIS IS A GENERAL DRAWING. IT IS THE RESPONSIBILITY OF THE CONTRACTOR TO VERIFY ALL DIMENSIONS AND CONDITIONS AT THE JOB SITE. THE CONTRACTOR SHALL BE RESPONSIBLE FOR OBTAINING ALL NECESSARY PERMITS AND APPROVALS FROM THE LOCAL AUTHORITIES. THE CONTRACTOR SHALL BE RESPONSIBLE FOR OBTAINING ALL NECESSARY PERMITS AND APPROVALS FROM THE LOCAL AUTHORITIES.

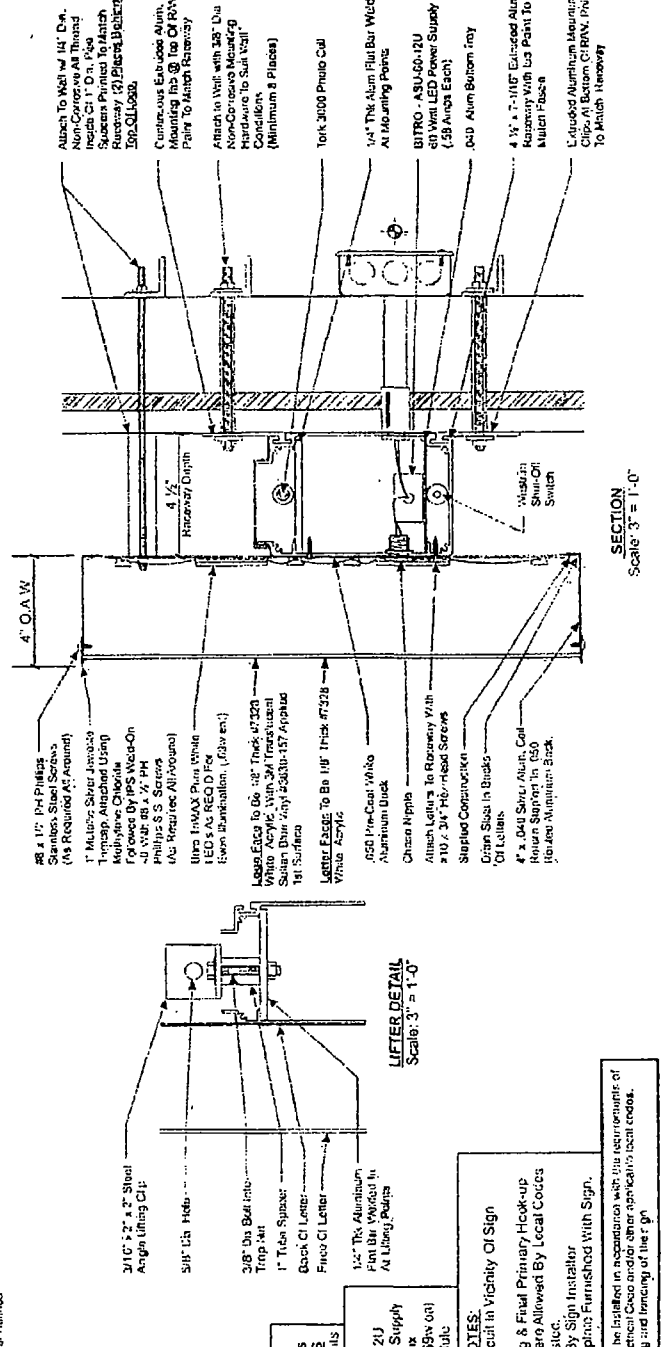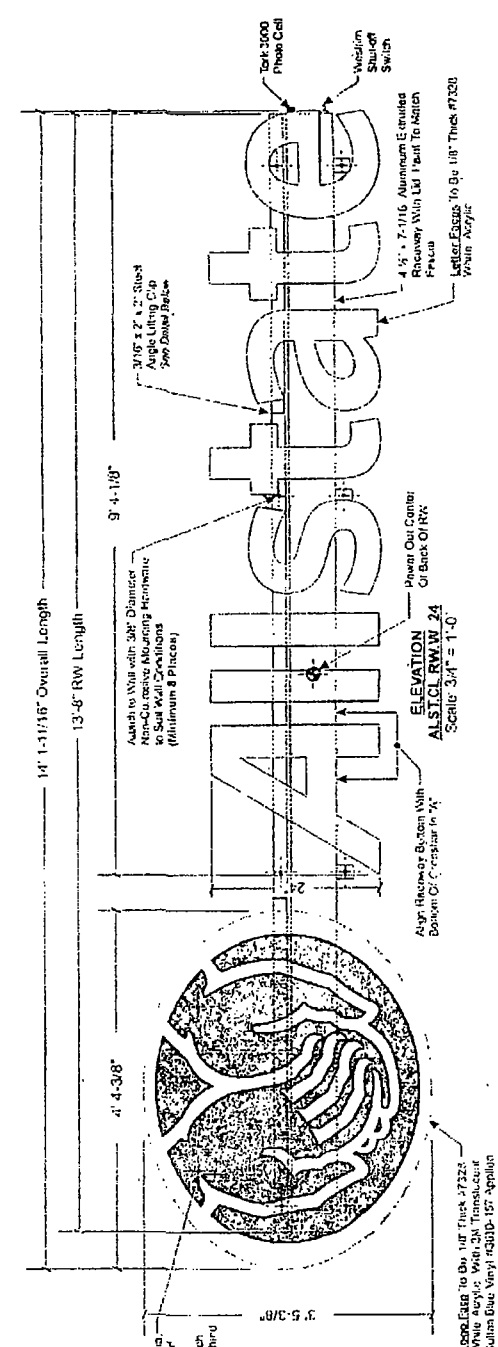

PERMITS ONLY

ELECTRICAL LOAD
(1.74) Amps @ 120 Volts
ELECTRICAL REQUISITS
(1) 20 AMP / 120 Volt Circuit

LED Specifications:
1. (3) BITRO - ASU-60-12U
60 Watt LED Power Supply
2 (205) Emit Blue TriMax
Pure White LEDs (65% op)
48 Lumens Per Module

STANDARD LETTER NOTES:
1. Surface Primary Circuit in Vicinity Of Sign
By Other.
2. Letter To Letter Spacing & Final Primary Hook-Up
By Sign Installer, Where Allowed by Local Codes
3. Sign Shell Be U.L. Listed.
4. Mounting Hardware By Sign Installer
5. Full Size Building Footprint Furnished With Sign.

Note: This sign is intended to be installed in accordance with the requirements of Article 600 of the National Electrical Code and/or other applicable local codes. This includes proper grounding and lightning protection.

13'-8" RW Length
9'-4-1/8"
4'-4-3/8"
3'-5-3/8"
4" O.A.W.
4 1/2" x 2" x 1/2" Steel Angle Lifting Clip
3/16" Dia. Hole
3/8" Dia. Bolt into Trip-Act
1" Hole Spacer
Back CI Letter
1/2" Thick Aluminum Flat Bar Welded in At Liberty Poles
4 1/2" x 2" x 1/2" Aluminum Extruded Recessed With Lid To Match Finish
Letter Edges To Be 1/8" Thick #7328 White Acrylic
Power Out Center Or Back Of Box
ELEVATION ALST.CL.RW.W_24 Scale: 3/4" = 1'-0"
06/25/2014

Alderman **Reynaldo Colon**
Ward # **35**
City of Chicago
City Hall, Room **203**
121 North LaSalle Street
Chicago, Illinois 60602

Re: An ordinance to use and maintain a portion of the public right-of-way for **one (1) sign(s)** for **ALLSTATE**, adjacent to the premises known as **3060 W. Armitage Ave.**.

Dear Alderman **Reynaldo Colon**:

The applicant referenced above has requested the use of the public right-of-way for a **sign(s)**. An ordinance has been prepared by the Department of Business Affairs and Consumer Protection – Small Business Center - Public Way Use Unit for presentation to the City Council. Because this request was made for properties located in your ward, as approved by you as per the attached, I respectfully request that you introduce the attached ordinance at the next City Council meeting.

If you have any questions regarding this ordinance, please contact Anthony Bertuca at (312) 744-5506.

Department of Business Affairs and Consumer Protection



City of Chicago



O2014-5584

Office of the City Clerk

Document Tracking Sheet

| | |
|---------------------------------|------------------------------------------------------------|
| Meeting Date: | 6/25/2014 |
| Sponsor(s): | Colón (35) |
| Type: | Ordinance |
| Title: | Grant(s) of privilege in public way for Azucar Bar & Grill |
| Committee(s) Assignment: | Committee on Transportation and Public Way |

ORDINANCE
AZUCAR BAR & GRILL
Acct. No. 297399 - 1
Permit No. 1113359

Be It Ordained by the City Council of the City of Chicago:

SECTION 1. Permission and authority are hereby given and granted to AZUCAR BAR & GRILL, upon the terms and subject to the conditions of this ordinance to maintain and use, as now constructed, four (4) Light Fixture(s) projecting over the public right-of-way adjacent to its premises known as 2647 N. Kedzie Ave..

Said Light Fixture(s) at N Kedzie Ave measure(s):

Four (4) at three (3) feet in length, two point five eight (2.58) feet in width and nine (9) feet above grade level.

The location of said privilege shall be as shown on prints kept on file with the Department of Business Affairs and Consumer Protection and the Office of the City Clerk.

Said privilege shall be constructed in accordance with plans and specifications approved by the Department of Transportation (Division of Project Development).

This grant of privilege in the public way shall be subject to the provisions of Section 10-28-015 and all other required provisions of the Municipal Code of Chicago.

The grantee shall pay to the City of Chicago as compensation for the privilege #1113359 herein granted the sum of ninety (\$90.00) per annum in advance.




A 25% penalty will be added for payments received after due date.

The permit holder agrees to hold the City of Chicago harmless for any damage, relocation or replacement costs associated with damage, relocation or removal of private property caused by the City performing work in the public way.

Authority herein given and granted for a period of five (5) years from and after 06/03/2014.

Alderman _____

Reynaldo Colon 35th Ward

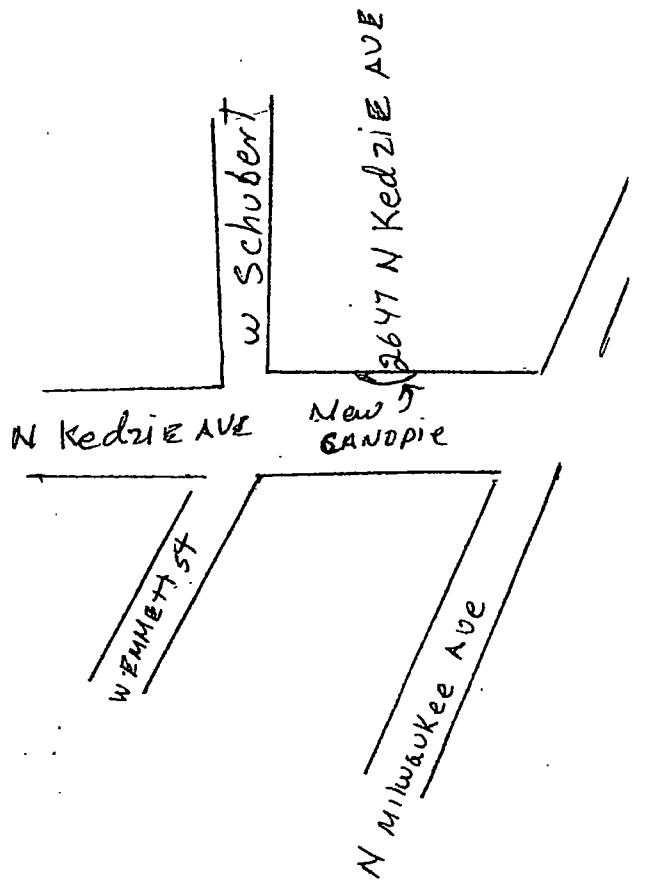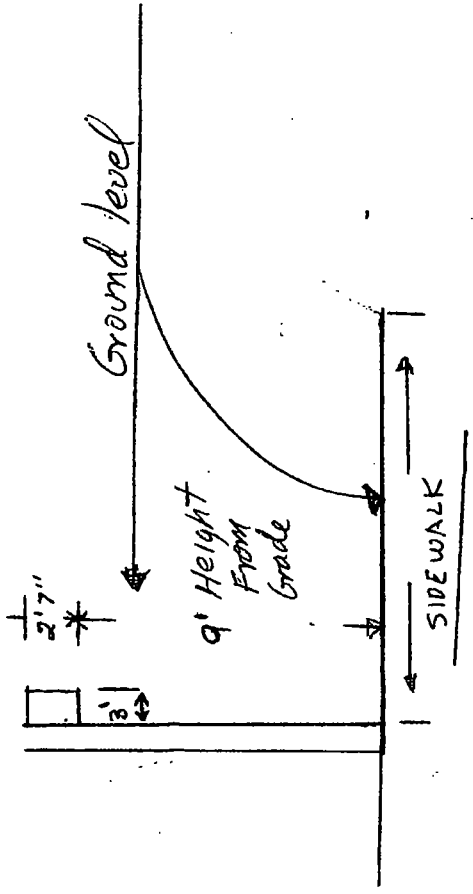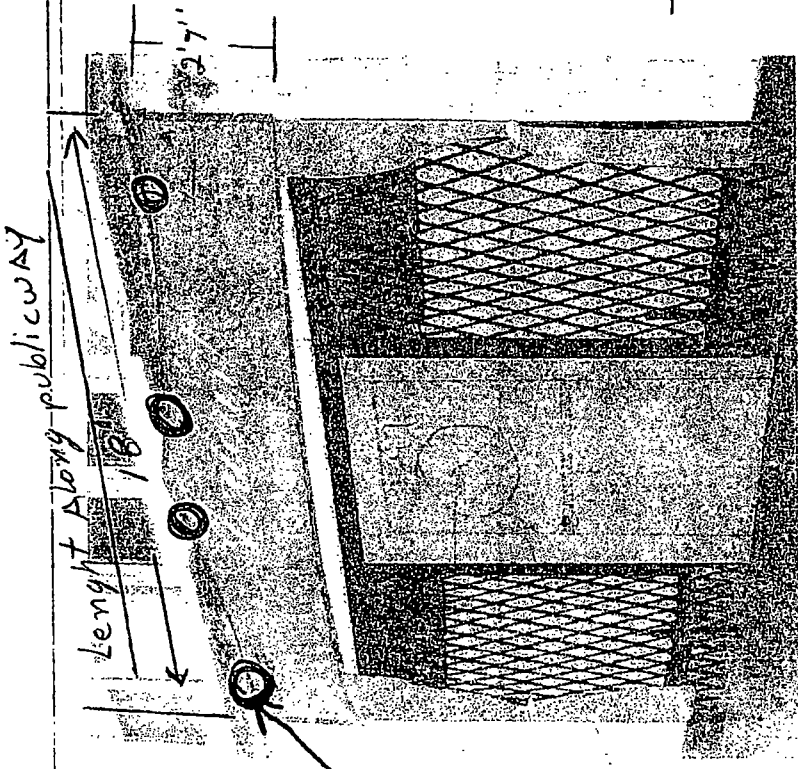

O = Lights



06/25/2014

Alderman **Reynaldo Colon**
Ward # 35
City of Chicago
City Hall, Room 203
121 North LaSalle Street
Chicago, Illinois 60602

Re: An ordinance to use and maintain a portion of the public right-of-way for **four (4) light fixture(s)** for **AZUCAR BAR & GRILL**, adjacent to the premises known as **2647 N. Kedzie Ave.**.

Dear Alderman **Reynaldo Colon**:

The applicant referenced above has requested the use of the public right-of-way for a **light fixture(s)**. An ordinance has been prepared by the Department of Business Affairs and Consumer Protection – Small Business Center - Public Way Use Unit for presentation to the City Council. Because this request was made for properties located in your ward, as approved by you as per the attached, I respectfully request that you introduce the attached ordinance at the next City Council meeting.

If you have any questions regarding this ordinance, please contact Anthony Bertuca at (312) 744-5506.

Department of Business Affairs and Consumer Protection



City of Chicago



O2014-5585

Office of the City Clerk

Document Tracking Sheet

| | |
|---------------------------------|-------------------------------------------------|
| Meeting Date: | 6/25/2014 |
| Sponsor(s): | Colón (35) |
| Type: | Ordinance |
| Title: | Grant(s) of privilege in public way for Dr Cell |
| Committee(s) Assignment: | Committee on Transportation and Public Way |

ORDINANCE
DR. CELL
Acct. No. 387987 - 1
Permit No. 1112203

Be It Ordained by the City Council of the City of Chicago:

SECTION 1. Permission and authority are hereby given and granted to DR. CELL, upon the terms and subject to the conditions of this ordinance to construct, install, maintain and use one (1) Banner(s) projecting over the public right-of-way adjacent to its premises known as 3413 W. Belmont Ave..

Said Banner(s) at W. Belmont Avenue measure(s):
One (1) at twelve (12) feet in length, and six (6) feet in width for a total of seventy-two (72) square feet.

The location of said privilege shall be as shown on prints kept on file with the Department of Business Affairs and Consumer Protection and the Office of the City Clerk.

Said privilege shall be constructed in accordance with plans and specifications approved by the Zoning Department - Signs.

This grant of privilege in the public way shall be subject to the provisions of Section 10-28-015 and all other required provisions of the Municipal Code of Chicago.

The grantee shall pay to the City of Chicago as compensation for the privilege #1112203 herein granted the sum of seventy-five (\$75.00) per annum in advance.


A 25% penalty will be added for payments received after due date.

The permit holder agrees to hold the City of Chicago harmless for any damage, relocation or replacement costs associated with damage, relocation or removal of private property caused by the City performing work in the public way.

Authority herein given and granted for a period of five (5) years from and after Date of Passage.

Alderman _____
Reynaldo Colon 35th Ward

6'x12' - Dr. Cell - Chicago, IL 60625

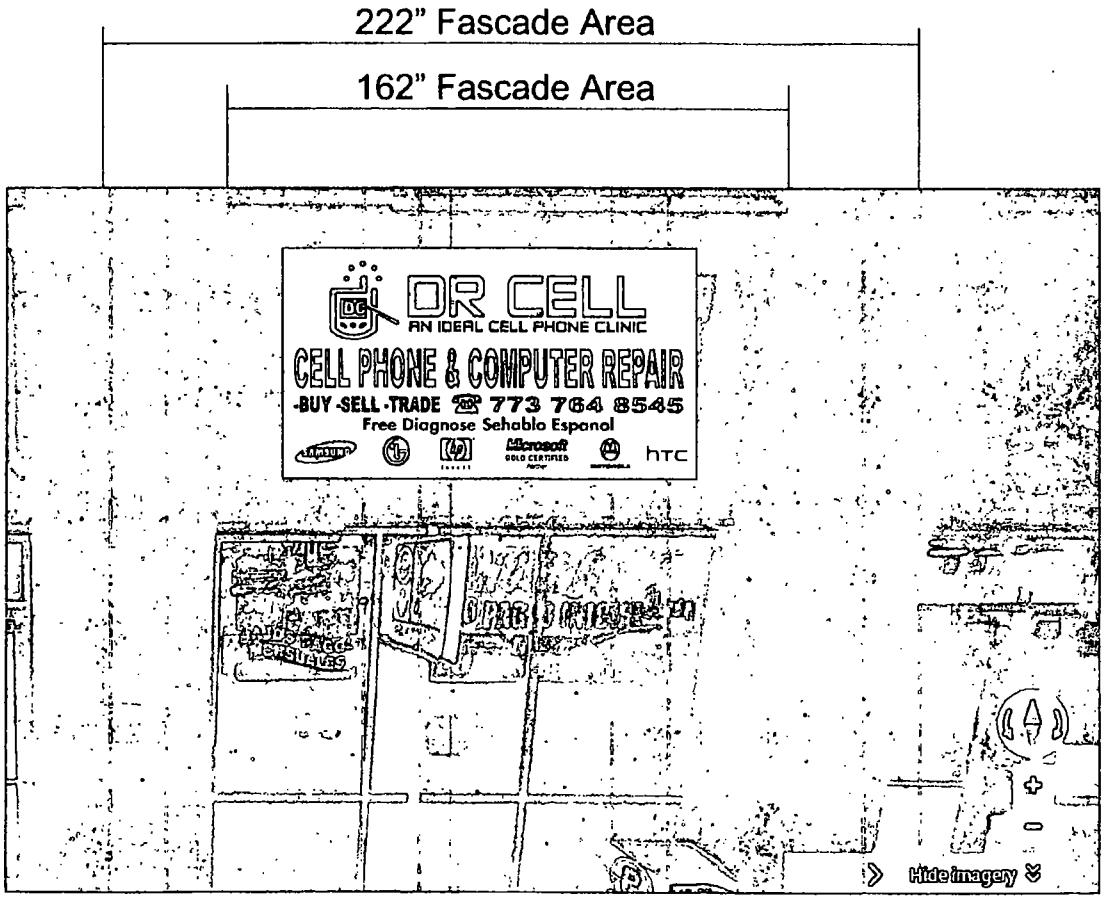

tfasigns

5500 N. Kedzie Ave Chicago, IL 60625
773-267-6007 | sales@tfasigns.com

Client Name:
Dr. Cell

Location:
3413 W. Belmont Ave.

Start Date: 00/00/0000

Last Revision: 00/00/0000

Job#: 00000

Drawing#: 00000av1s1/e1

Page: 1 of 2

APPROVAL: I have reviewed and approved the sign details on this drawing for fabrication and installation.

• CLIENT APPROVAL _____

• LANDLORD APPROVAL _____

Sales Rep: Seung
Project Manager: Sean
Designer: Seung

Lisc #:



Department of Business Affairs and Consumer Protection
Small Business Center - Public Way Use Unit
City Hall - 121 N. LaSalle Street, Room 800 • Chicago, IL 60602
(312)-74-GOBIZ (312-744-6249) • (312) 744-1944 (TTY)
<http://www.cityofchicago.org/bacp>

06/25/2014

Alderman **Reynaldo Colon**
Ward # 35
City of Chicago
City Hall, Room 203
121 North LaSalle Street
Chicago, Illinois 60602

Re: An ordinance to use and maintain a portion of the public right-of-way for **one (1) banner(s)** for **DR. CELL**, adjacent to the premises known as **3413 W. Belmont Ave.**.

Dear Alderman **Reynaldo Colon**:

The applicant referenced above has requested the use of the public right-of-way for a **banner(s)**. An ordinance has been prepared by the Department of Business Affairs and Consumer Protection – Small Business Center - Public Way Use Unit for presentation to the City Council. Because this request was made for properties located in your ward, as approved by you as per the attached, I respectfully request that you introduce the attached ordinance at the next City Council meeting.

If you have any questions regarding this ordinance, please contact Anthony Bertuca at (312) 744-5506.

Department of Business Affairs and Consumer Protection



City of Chicago



O2014-5586

Office of the City Clerk

Document Tracking Sheet

| | |
|---------------------------------|-------------------------------------------------------------|
| Meeting Date: | 6/25/2014 |
| Sponsor(s): | Colón (35) |
| Type: | Ordinance |
| Title: | Grant(s) of privilege in public way for J and P Finer Foods |
| Committee(s) Assignment: | Committee on Transportation and Public Way |

ORDINANCE
J AND P FINER FOODS
Acct. No. 299 - 1
Permit No. 1113522

Be It Ordained by the City Council of the City of Chicago:

SECTION 1. Permission and authority are hereby given and granted to J AND P FINER FOODS, upon the terms and subject to the conditions of this ordinance to maintain and use one (1) sign(s) projecting over the public right-of-way attached to its premises known as 3501 W. Montrose Ave..

Said sign structure(s) measures as follows; along W. MONTROSE:

One (1) at four (4) feet in length, five (5) feet in height and nine point three three (9.33) feet above grade level.

The location of said privilege shall be as shown on prints kept on file with the Department of Business Affairs and Consumer Protection and the Office of the City Clerk

Said privilege shall be constructed in accordance with plans and specifications approved by the Department of Transportation (Division of Project Development) and Zoning Department- Signs.


This grant of privilege in the public way shall be subject to the provisions of Section 10-28-015 and all other required provisions of the Municipal Code of Chicago.

The grantee shall pay to the City of Chicago as compensation for the privilege #1113522 herein granted the sum of one hundred (\$100.00) per annum in advance.


A 25% penalty will be added for payments received after due date

The permit holder agrees to hold the City of Chicago harmless for any damage, relocation or replacement costs associated with damage, relocation or removal of private property caused by the City performing work in the public way.

Authority herein given and granted for a period offive (5) years from and after 05/13/2014.

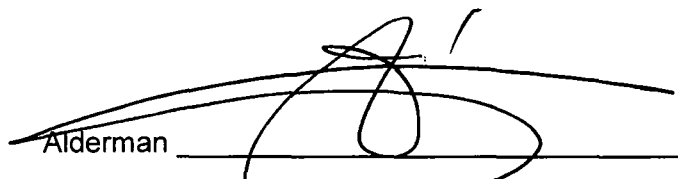
Alderman _____
Reynaldo Colon 35th Ward

J&P Finer Food, INC
3501 W Montrose Ave
Chicago, IL 60618

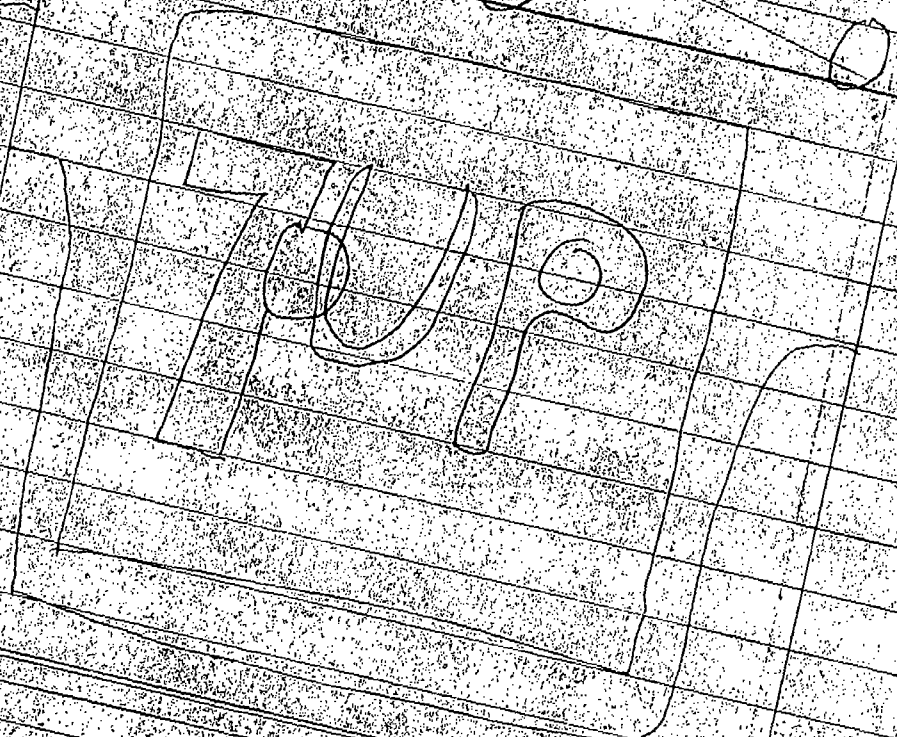

J P Foods
& Liquors



06/25/2014

Alderman **Reynaldo Colon**
Ward # **35**
City of Chicago
City Hall, Room **203**
121 North LaSalle Street
Chicago, Illinois 60602

Re: An ordinance to use and maintain a portion of the public right-of-way for **one (1) sign(s)** for **J AND P FINER FOODS**, adjacent to the premises known as **3501 W. Montrose Ave.**

Dear Alderman **Reynaldo Colon**:

The applicant referenced above has requested the use of the public right-of-way for a **sign(s)**. An ordinance has been prepared by the Department of Business Affairs and Consumer Protection – Small Business Center - Public Way Use Unit for presentation to the City Council. Because this request was made for properties located in your ward, as approved by you as per the attached, I respectfully request that you introduce the attached ordinance at the next City Council meeting.

If you have any questions regarding this ordinance, please contact Anthony Bertuca at (312) 744-5506.

Department of Business Affairs and Consumer Protection



City of Chicago



O2014-5587

Office of the City Clerk

Document Tracking Sheet

| | |
|---------------------------------|-----------------------------------------------------------|
| Meeting Date: | 6/25/2014 |
| Sponsor(s): | Colón (35) |
| Type: | Ordinance |
| Title: | Grant(s) of privilege in public way for Pet Supplies Plus |
| Committee(s) Assignment: | Committee on Transportation and Public Way |

ORDINANCE
PET SUPPLIES PLUS
Acct. No. 358107 - 1
Permit No. 1111277

Be It Ordained by the City Council of the City of Chicago:

SECTION 1. Permission and authority are hereby given and granted to PET SUPPLIES PLUS, upon the terms and subject to the conditions of this ordinance to maintain and use one (1) sign(s) projecting over the public right-of-way attached to its premises known as 3640 N. Elston Ave..

Said sign structure(s) measures as follows; along N. Elston Avenue:

One (1) at thirty-three point nine two (33.92) feet in length, two point nine one (2.91) feet in height and ten (10) feet above grade level.

The location of said privilege shall be as shown on prints kept on file with the Department of Business Affairs and Consumer Protection and the Office of the City Clerk.

Said privilege shall be constructed in accordance with plans and specifications approved by the Department of Transportation (Division of Project Development) and Zoning Department - Signs.


This grant of privilege in the public way shall be subject to the provisions of Section 10-28-015 and all other required provisions of the Municipal Code of Chicago.

The grantee shall pay to the City of Chicago as compensation for the privilege #1111277 herein granted the sum of three hundred (\$300.00) per annum in advance.

A 25% penalty will be added for payments received after due date.

The permit holder agrees to hold the City of Chicago harmless for any damage, relocation or replacement costs associated with damage, relocation or removal of private property caused by the City performing work in the public way.

Authority herein given and granted for a period of five (5) years from and after Date of Passage.

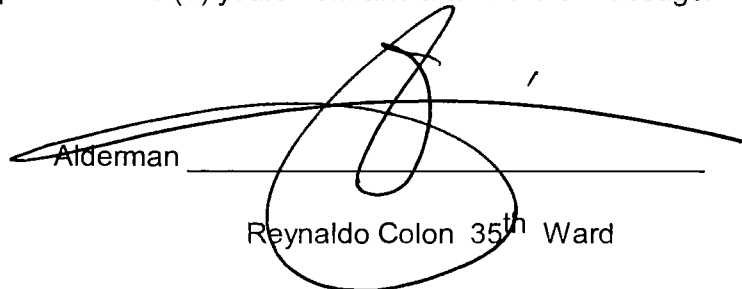
Alderman _____
Reynaldo Colon 35th Ward


33' 10-7/8"

3M 3630-26 Green Vinyl, First Surface
over #2447 White Pigmented Acrylic

98.89 Boxed Sq. Ft.

35" PET SUPPLIES PLUS

LED Illuminated, Flat Pigmented Acrylic Faces with 3/4" Green Trim Caps & 5" Dark Bronze Aluminum Returns

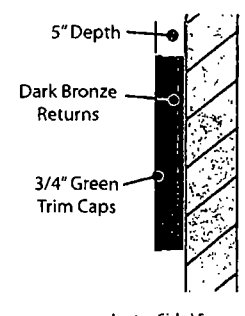

| | | | |
|---------------------------------|----------------------|---|------------------------------------------------------------------------------------------|
| | | <small>DISCLAIMER: Renderings are for graphic purposes only and not intended for actual construction dimensions. For windload requirements, actual dimensions and mounting detail, please refer to engineering specifications and install drawings. These drawings and designs are the exclusive property of Everbite LLC Use of, or duplication in any manner without express written permission of Everbite LLC is prohibited.</small> | |
| Customer: PS: Pet Supplies Plus | | Description: 35" LED Channel Letter Set, Individual Mount | |
| Project No: 294518-2 | Scale: 1/4" = 1'-0" | Customer Approval: NOTE Unless specified by customer, all depth of embossing will be determined by Everbite Engineering or existing customer specifications on file. Colors and graphics on file will be used unless otherwise specified by customer.
Please read carefully, check appropriate box and fax back to Everbite. | |
| Date: 4/22/13 | Drawn By: KW | | |
| Location: Chicago, IL | Site No: PS3640ADR-1 | Revised: 2/06/14 | <input type="checkbox"/> Sketch OK as is
<input type="checkbox"/> New sketch required |
| | | Revised: | |



06/25/2014

Alderman **Reynaldo Colon**
Ward # **35**
City of Chicago
City Hall, Room **203**
121 North LaSalle Street
Chicago, Illinois 60602

Re: An ordinance to use and maintain a portion of the public right-of-way for **one (1) sign(s)** for **PET SUPPLIES PLUS**, adjacent to the premises known as **3640 N. Elston Ave.**.

Dear Alderman **Reynaldo Colon**:

The applicant referenced above has requested the use of the public right-of-way for a **sign(s)**. An ordinance has been prepared by the Department of Business Affairs and Consumer Protection – Small Business Center - Public Way Use Unit for presentation to the City Council. Because this request was made for properties located in your ward, as approved by you as per the attached, I respectfully request that you introduce the attached ordinance at the next City Council meeting.

If you have any questions regarding this ordinance, please contact Anthony Bertuca at (312) 744-5506.

Department of Business Affairs and Consumer Protection



City of Chicago



O2014-5588

Office of the City Clerk

Document Tracking Sheet

Meeting Date: 6/25/2014

Sponsor(s): Sposato (36)

Type: Ordinance

Title: Grant(s) of privilege in public way for Amato's Pizzeria

Committee(s) Assignment: Committee on Transportation and Public Way

ORDINANCE
AMATO'S PIZZERIA
Acct. No. 85906 - 2
Permit No. 1113585

Be It Ordained by the City Council of the City of Chicago:

SECTION 1. Permission and authority are hereby given and granted to AMATO'S PIZZERIA, upon the terms and subject to the conditions of this ordinance to maintain and use one (1) sign(s) projecting over the public right-of-way attached to its premises known as 1737 N. Harlem Ave..

Said sign structure(s) measures as follows; along N. HARLEM AVE.:

One (1) at four point six seven (4.67) feet in length, three point eight three (3.83) feet in height and twelve point one seven (12.17) feet above grade level.

The location of said privilege shall be as shown on prints kept on file with the Department of Business Affairs and Consumer Protection and the Office of the City Clerk.

Said privilege shall be constructed in accordance with plans and specifications approved by the Department of Transportation (Division of Project Development) and Zoning Department - Signs.


This grant of privilege in the public way shall be subject to the provisions of Section 10-28-015 and all other required provisions of the Municipal Code of Chicago.

The grantee shall pay to the City of Chicago as compensation for the privilege #1113585 herein granted the sum of one hundred (\$100.00) per annum in advance.



A 25% penalty will be added for payments received after due date.

The permit holder agrees to hold the City of Chicago harmless for any damage, relocation or replacement costs associated with damage, relocation or removal of private property caused by the City performing work in the public way.

Authority herein given and granted for a period of five (5) years from and after 05/13/2014.

Alderman 

Nicholas Sposato 36th Ward

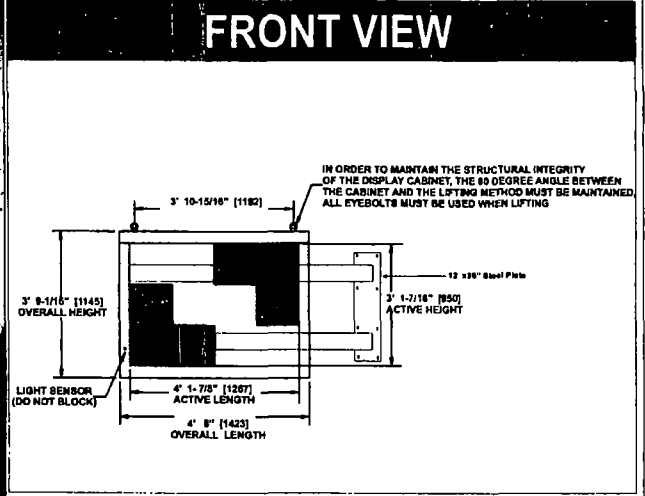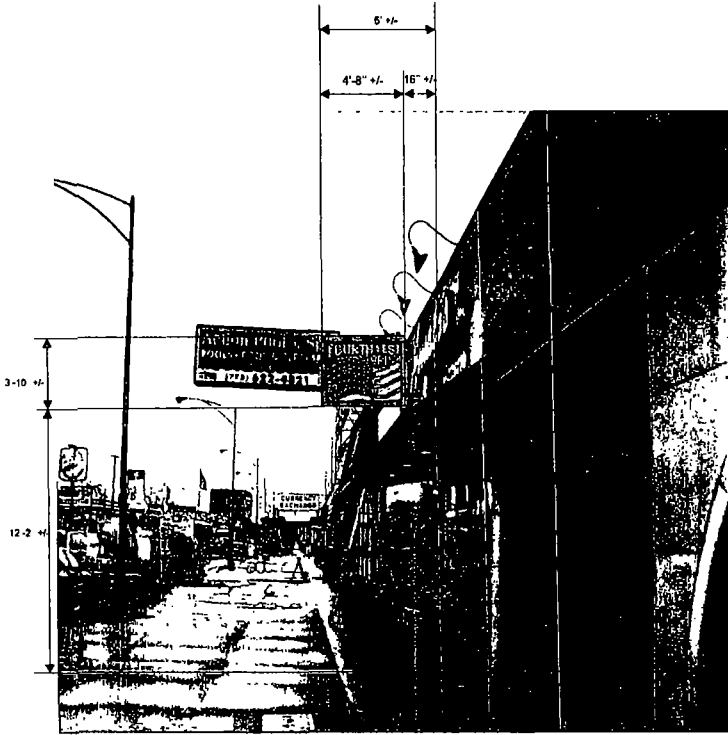

| PROJECT | CUSTOMER APPROVAL | LANDLORD APPROVAL | REVISIONS | | | | | | | | | | |
|------------------------------------------------------|------------------------------------------------------------------------|--------------------------|---------------------------------------------------------------------------------------|---|------|-------------|--|--|--|--|--|--|---|
| AMATO'S PIZZA
1737 N Harlem
Chicago, IL | DRAWING NO
SHEET 1 OF 3
SCALE
SALESPERSON GM
DATE 03-07-09 | BY _____
DATE _____ | BY _____
DATE _____ | <table border="1" style="width: 100%; border-collapse: collapse;"> <thead> <tr> <th style="width: 15%;">DATE</th> <th style="width: 85%;">DESCRIPTION</th> </tr> </thead> <tbody> <tr><td> </td><td> </td></tr> <tr><td> </td><td> </td></tr> <tr><td> </td><td> </td></tr> </tbody> </table> | DATE | DESCRIPTION | | | | | | | This drawing is the exclusive property of MORAN SIGN & LIGHTING, INC. and may not be reproduced in whole or in part without prior written approval.

MORAN SIGN & LIGHTING, INC does NOT provide primary electric service to sign location. MUST BE PROVIDED BY OTHERS! |
| DATE | DESCRIPTION | | | | | | | | | | | | |
| | | | | | | | | | | | | | |
| | | | | | | | | | | | | | |
| | | | | | | | | | | | | | |
| | | | | | | | | | | | | | |
| | | | 225 W James Street #7
Bensenville, IL 60106
Ph.630-550-0309
Fax 630-206-0953 | | | | | | | | | | |



06/25/2014

Alderman **Nicholas Sposato**
Ward # 36
City of Chicago
City Hall, Room 304
121 North LaSalle Street
Chicago, Illinois 60602

Re: An ordinance to use and maintain a portion of the public right-of-way for **one (1) sign(s)** for **AMATO'S PIZZERIA**, adjacent to the premises known as **1737 N. Harlem Ave.**

Dear Alderman **Nicholas Sposato**:

The applicant referenced above has requested the use of the public right-of-way for a **sign(s)**. An ordinance has been prepared by the Department of Business Affairs and Consumer Protection – Small Business Center - Public Way Use Unit for presentation to the City Council. Because this request was made for properties located in your ward, as approved by you as per the attached, I respectfully request that you introduce the attached ordinance at the next City Council meeting.

If you have any questions regarding this ordinance, please contact Anthony Bertuca at (312) 744-5506.

Department of Business Affairs and Consumer Protection



City of Chicago



O2014-5590

Office of the City Clerk

Document Tracking Sheet

Meeting Date: 6/25/2014

Sponsor(s): Sposato (36)

Type: Ordinance

Title: Grant(s) of privilege in public way for Victory Center of Galewood

Committee(s) Assignment: Committee on Transportation and Public Way

ORDINANCE
VICTORY CENTER OF GALEWOOD
Acct. No. 319034 - 1
Permit No. 1113301

Be It Ordained by the City Council of the City of Chicago:

SECTION 1. Permission and authority are hereby given and granted to VICTORY CENTER OF GALEWOOD, upon the terms and subject to the conditions of this ordinance to maintain and use, as now constructed, two (2) Sheeting(s) under the public right-of-way adjacent to its premises known as 2370 N. Newcastle Ave..

Said Sheeting(s) at W. Grand measure(s):

One (1) at five (5) feet in length, and point six six (.66) feet in width for a total of three point three (3.3) square feet.

Said Sheeting(s) at N. Newcastle measure(s):

One (1) at eight (8) feet in length, and point six six (.66) feet in width for a total of five point two eight (5.28) square feet.

The location of said privilege shall be as shown on prints kept on file with the Department of Business Affairs and Consumer Protection and the Office of the City Clerk.

Said privilege shall be constructed in accordance with plans and specifications approved by the Department of Planning and Development and Department of Transportation (Office of Underground Coordination).

This grant of privilege in the public way shall be subject to the provisions of Section 10-28-015 and all other required provisions of the Municipal Code of Chicago.

The grantee shall pay to the City of Chicago as compensation for the privilege #1113301 herein granted the sum of four hundred (\$400.00) per annum in advance.

A 25% penalty will be added for payments received after due date.



The permit holder agrees to hold the City of Chicago harmless for any damage, relocation or replacement costs associated with damage, relocation or removal of private property caused by the City performing work in the public way.

Authority herein given and granted for a period of five (5) years from and after 10/31/2012.


Alderman



Nicholas Sposato 36th Ward

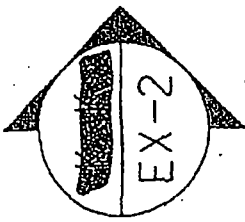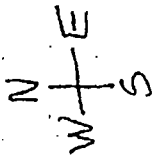

GRAND

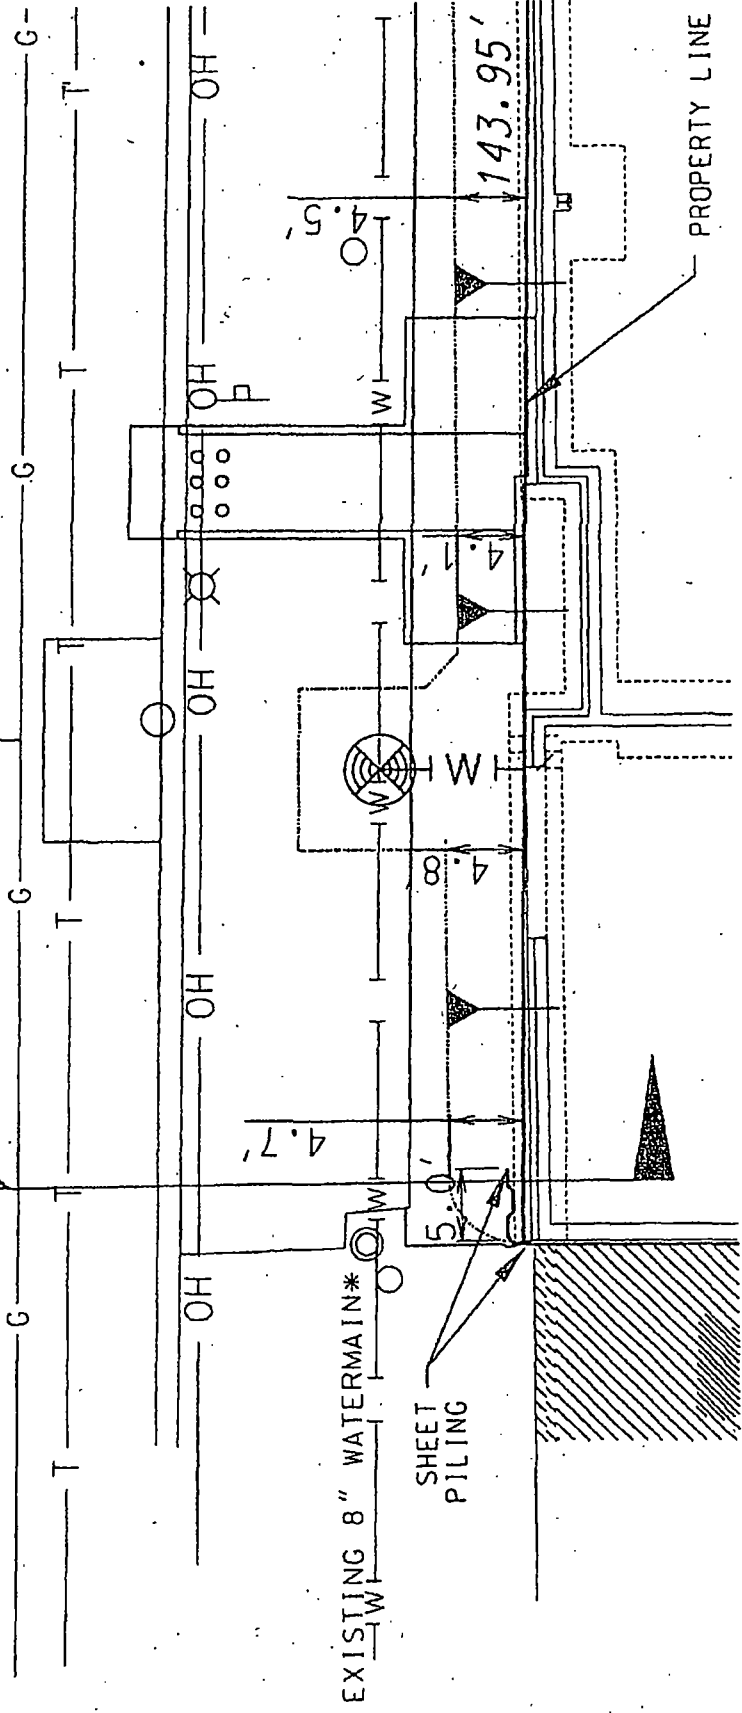

EXISTING 8" WATERMAIN*

SHEET PILING

PROPERTY LINE

1" = 10' ↑



Department of Business Affairs and Consumer Protection

Small Business Center- Public Way Use Unit

• City Hall- 121 N LaSalle Street Room 800 • Chicago, IL 60602

(312)-74-GOBIZ (312-744-6249) • (312) 744-1944 (TTY)

<http://www.cityofchicago.org/bacp>

06/25/2014

Alderman Nicholas Sposato

Ward # 36

City of Chicago

City Hall, Room **304**

121 North LaSalle Street

Chicago, Illinois 60602

Re: An ordinance to use and maintain a portion of the public right-of-way for **two (2) sheeting(s)** for **VICTORY CENTER OF GALEWOOD**, adjacent to the premises known as **2370 N. Newcastle Ave.**.

Dear Alderman Nicholas Sposato:

The applicant referenced above has requested the use of the public right-of-way for **sheeting(s)**. An ordinance has been prepared by the Department of Business Affairs and Consumer Protection – Small Business Center - Public Way Use Unit for presentation to the City Council. Because this request was made for properties located in your ward, as approved by you as per the attached, I respectfully request that you introduce the attached ordinance at the next City Council meeting.

If you have any questions regarding this ordinance, please contact Anthony Bertuca at (312) 744-5506.

Department of Business Affairs and Consumer Protection



City of Chicago



O2014-5591

Office of the City Clerk

Document Tracking Sheet

| | |
|---------------------------------|-------------------------------------------------------|
| Meeting Date: | 6/25/2014 |
| Sponsor(s): | Laurino (39) |
| Type: | Ordinance |
| Title: | Grant(s) of privilege in public way for Beef & Burger |
| Committee(s) Assignment: | Committee on Transportation and Public Way |

ORDINANCE
BEEF & BURGER
Acct. No. 327329 - 1
Permit No. 1109018

Be It Ordained by the City Council of the City of Chicago:

SECTION 1. Permission and authority are hereby given and granted to BEEF & BURGER, upon the terms and subject to the conditions of this ordinance to maintain and use one (1) sign(s) projecting over the public right-of-way attached to its premises known as 4148 W. Montrose Ave..

Said sign structure(s) measures as follows; along W. Montrose Avenue:
One (1) at six (6) feet in length, six (6) feet in height and nine (9) feet above grade level.

The location of said privilege shall be as shown on prints kept on file with the Department of Business Affairs and Consumer Protection and the Office of the City Clerk

Said privilege shall be constructed in accordance with plans and specifications approved by the Department of Transportation (Division of Project Development) and Zoning Department- Signs.

This grant of privilege in the public way shall be subject to the provisions of Section 10-28-015 and all other required provisions of the Municipal Code of Chicago.

The grantee shall pay to the City of Chicago as compensation for the privilege #1109018 herein granted the sum of three hundred (\$300.00) per annum in advance.

A 25% penalty will be added for payments received after due date

The permit holder agrees to hold the City of Chicago harmless for any damage, relocation or replacement costs associated with damage, relocation or removal of private property caused by the City performing work in the public way.


Authority herein given and granted for a period of five (5) years from and after Date of Passage.

Alderman Margaret Laurino

Margaret Laurino 39th Ward

SIGN DRAWING

4148 W. Montrose

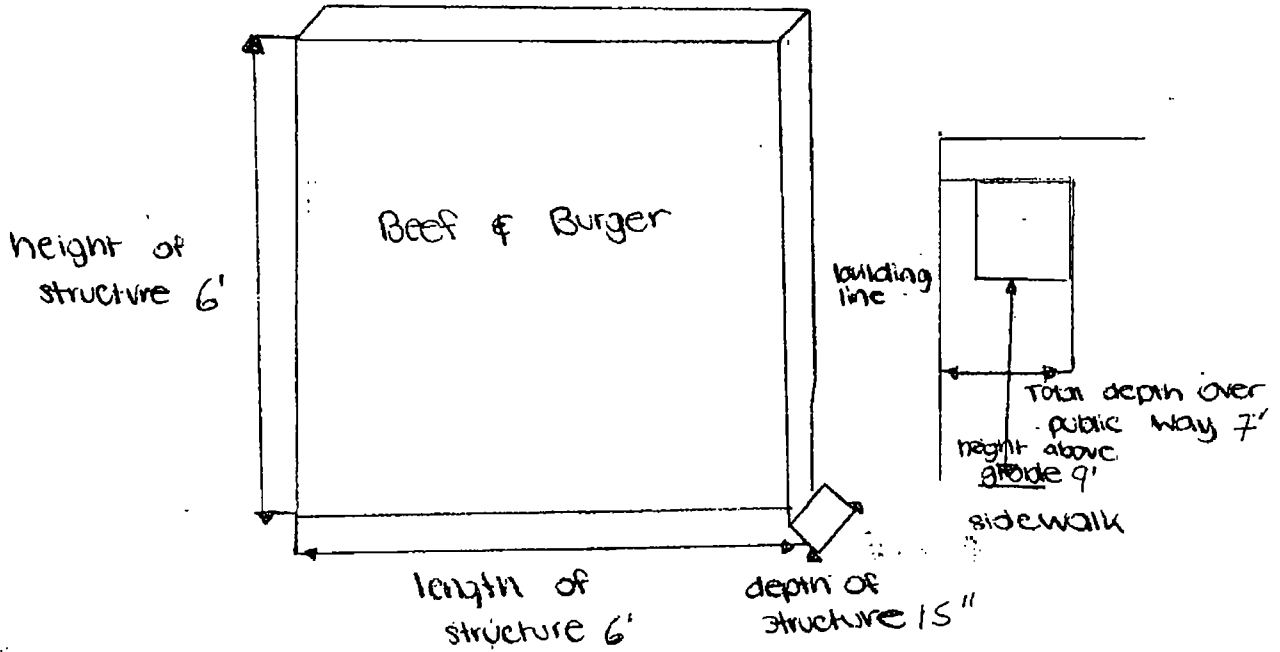



City of Chicago



O2014-5592

Office of the City Clerk

Document Tracking Sheet

| | |
|---------------------------------|---------------------------------------------------------------|
| Meeting Date: | 6/25/2014 |
| Sponsor(s): | Laurino (39) |
| Type: | Ordinance |
| Title: | Grant(s) of privilege in public way for Discovery Clothing Co |
| Committee(s) Assignment: | Committee on Transportation and Public Way |

ORDINANCE
DISCOVERY CLOTHING CO
Acct. No. 2092 - 8
Permit No. 1113230

Be It Ordained by the City Council of the City of Chicago:

SECTION 1. Permission and authority are hereby given and granted to DISCOVERY CLOTHING CO, upon the terms and subject to the conditions of this ordinance to maintain and use one (1) sign(s) projecting over the public right-of-way attached to its premises known as 4723 N. Pulaski Rd..

Said sign structure(s) measures as follows; along N Pulaski Rd:
One (1) at five point five (5.5) feet in length, two point five eight (2.58) feet in height and nine (9) feet above grade level.

The location of said privilege shall be as shown on prints kept on file with the Department of Business Affairs and Consumer Protection and the Office of the City Clerk

Said privilege shall be constructed in accordance with plans and specifications approved by the Department of Transportation (Division of Project Development) and Zoning Department- Signs.

This grant of privilege in the public way shall be subject to the provisions of Section 10-28-015 and all other required provisions of the Municipal Code of Chicago.

The grantee shall pay to the City of Chicago as compensation for the privilege #1113230 herein granted the sum of one hundred (\$100.00) per annum in advance.

A 25% penalty will be added for payments received after due date

The permit holder agrees to hold the City of Chicago harmless for any damage, relocation or replacement costs associated with damage, relocation or removal of private property caused by the City performing work in the public way.

Authority herein given and granted for a period of five (5) years from and after 04/22/2014.

Alderman 

Margaret Laurino 39th Ward

| | | | |
|--|--|--|--|
| | | | |
| | | | |
| | | | |
| | | | |



PROPOSED PLANNING CENTER
 121 S. PULASKI RD.
 CHICAGO, IL 60607

TEAM BUILD-OUT
 PROPOSED PLANNING CENTER
 121 S. PULASKI RD.
 CHICAGO, IL 60607

| | |
|---------------|---|
| NO. TO SHEETS | 1 |
| NO. OF SHEETS | 1 |
| DATE | |
| SCALE | |
| PROJECT NO. | |
| | |

| NO. | DESCRIPTION | QTY | UNIT | PRICE | TOTAL |
|-----|-------------|-----|------|-------|-------|
| 1 | | | | | |
| 2 | | | | | |
INDEX TO DRAWINGS

| NO. | DESCRIPTION |
|------|-------------------------|
| 1.0 | GENERAL NOTES |
| 2.0 | EXISTING ONE-STORY BLDG |
| 3.0 | EXISTING PARKING |
| 4.0 | EXISTING LANDSCAPE |
| 5.0 | EXISTING SIGN |
| 6.0 | EXISTING WALKWAY |
| 7.0 | EXISTING DRIVE |
| 8.0 | EXISTING DRIVE |
GENERAL NOTES

1. ALL CONSTRUCTION SHALL BE IN ACCORDANCE WITH THE CITY OF CHICAGO ORDINANCES AND THE ILLINOIS CONSTRUCTION CODE.
2. THE CONTRACTOR SHALL BE RESPONSIBLE FOR OBTAINING ALL NECESSARY PERMITS AND APPROVALS FROM THE CITY OF CHICAGO.
3. THE CONTRACTOR SHALL MAINTAIN ACCESS TO ALL ADJACENT PROPERTIES AT ALL TIMES.
4. THE CONTRACTOR SHALL PROTECT ALL EXISTING UTILITIES AND STRUCTURES.
5. THE CONTRACTOR SHALL MAINTAIN THE EXISTING LANDSCAPE AND PLANTINGS.
6. THE CONTRACTOR SHALL MAINTAIN THE EXISTING DRIVE AND WALKWAY.
7. THE CONTRACTOR SHALL MAINTAIN THE EXISTING SIGN.
8. THE CONTRACTOR SHALL MAINTAIN THE EXISTING ONE-STORY BLDG.
9. THE CONTRACTOR SHALL MAINTAIN THE EXISTING PARKING.
10. THE CONTRACTOR SHALL MAINTAIN THE EXISTING LANDSCAPE.
11. THE CONTRACTOR SHALL MAINTAIN THE EXISTING DRIVE.
12. THE CONTRACTOR SHALL MAINTAIN THE EXISTING DRIVE.
DISABILITY ACT


THE CONTRACTOR SHALL MAINTAIN ACCESS TO ALL ADJACENT PROPERTIES AT ALL TIMES.

GENERAL NOTES

1. ALL CONSTRUCTION SHALL BE IN ACCORDANCE WITH THE CITY OF CHICAGO ORDINANCES AND THE ILLINOIS CONSTRUCTION CODE.
2. THE CONTRACTOR SHALL BE RESPONSIBLE FOR OBTAINING ALL NECESSARY PERMITS AND APPROVALS FROM THE CITY OF CHICAGO.
3. THE CONTRACTOR SHALL MAINTAIN ACCESS TO ALL ADJACENT PROPERTIES AT ALL TIMES.
4. THE CONTRACTOR SHALL PROTECT ALL EXISTING UTILITIES AND STRUCTURES.
5. THE CONTRACTOR SHALL MAINTAIN THE EXISTING LANDSCAPE AND PLANTINGS.
6. THE CONTRACTOR SHALL MAINTAIN THE EXISTING DRIVE AND WALKWAY.
7. THE CONTRACTOR SHALL MAINTAIN THE EXISTING SIGN.
8. THE CONTRACTOR SHALL MAINTAIN THE EXISTING ONE-STORY BLDG.
9. THE CONTRACTOR SHALL MAINTAIN THE EXISTING PARKING.
10. THE CONTRACTOR SHALL MAINTAIN THE EXISTING LANDSCAPE.
11. THE CONTRACTOR SHALL MAINTAIN THE EXISTING DRIVE.
12. THE CONTRACTOR SHALL MAINTAIN THE EXISTING DRIVE.
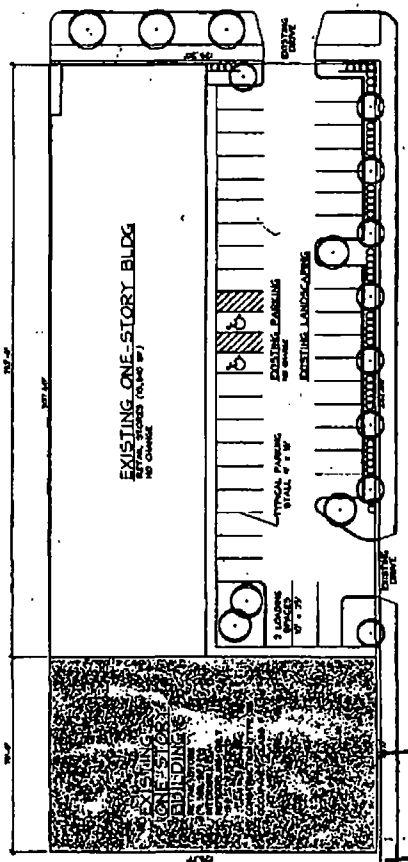

SITE PLAN

N. PULASKI ROAD

Height of Sign
 over walkway
 12' 3"

Depth over
 Public Way
 6' 1/4"

6' 1/4"



City of Chicago



O2014-5594

Office of the City Clerk

Document Tracking Sheet

| | |
|---------------------------------|-----------------------------------------------------------------|
| Meeting Date: | 6/25/2014 |
| Sponsor(s): | O'Connor (40) |
| Type: | Ordinance |
| Title: | Grant(s) of privilege in public way for Cardinal Wine & Spirits |
| Committee(s) Assignment: | Committee on Transportation and Public Way |

ORDINANCE
CARDINAL WINE & SPIRITS
Acct. No. 28468 - 1
Permit No. 1113669

Be It Ordained by the City Council of the City of Chicago:

SECTION 1. Permission and authority are hereby given and granted to CARDINAL WINE & SPIRITS, upon the terms and subject to the conditions of this ordinance to maintain and use one (1) sign(s) projecting over the public right-of-way attached to its premises known as 4905 N. Lincoln Ave..

Said sign structure(s) measures as follows; along N. LINCOLN AVE.:

One (1) at six (6) feet in length, eight (8) feet in height and eleven (11) feet above grade level.

The location of said privilege shall be as shown on prints kept on file with the Department of Business Affairs and Consumer Protection and the Office of the City Clerk

Said privilege shall be constructed in accordance with plans and specifications approved by the Department of Transportation (Division of Project Development) and Zoning Department- Signs.

This grant of privilege in the public way shall be subject to the provisions of Section 10-28-015 and all other required provisions of the Municipal Code of Chicago.


The grantee shall pay to the City of Chicago as compensation for the privilege #1113669 herein granted the sum of three hundred (\$300.00) per annum in advance.

A 25% penalty will be added for payments received after due date


The permit holder agrees to hold the City of Chicago harmless for any damage, relocation or replacement costs associated with damage, relocation or removal of private property caused by the City performing work in the public way.

Authority herein given and granted for a period offive (5) years from and after 05/13/2014.

Alderman



Patrick O'Connor 40th Ward

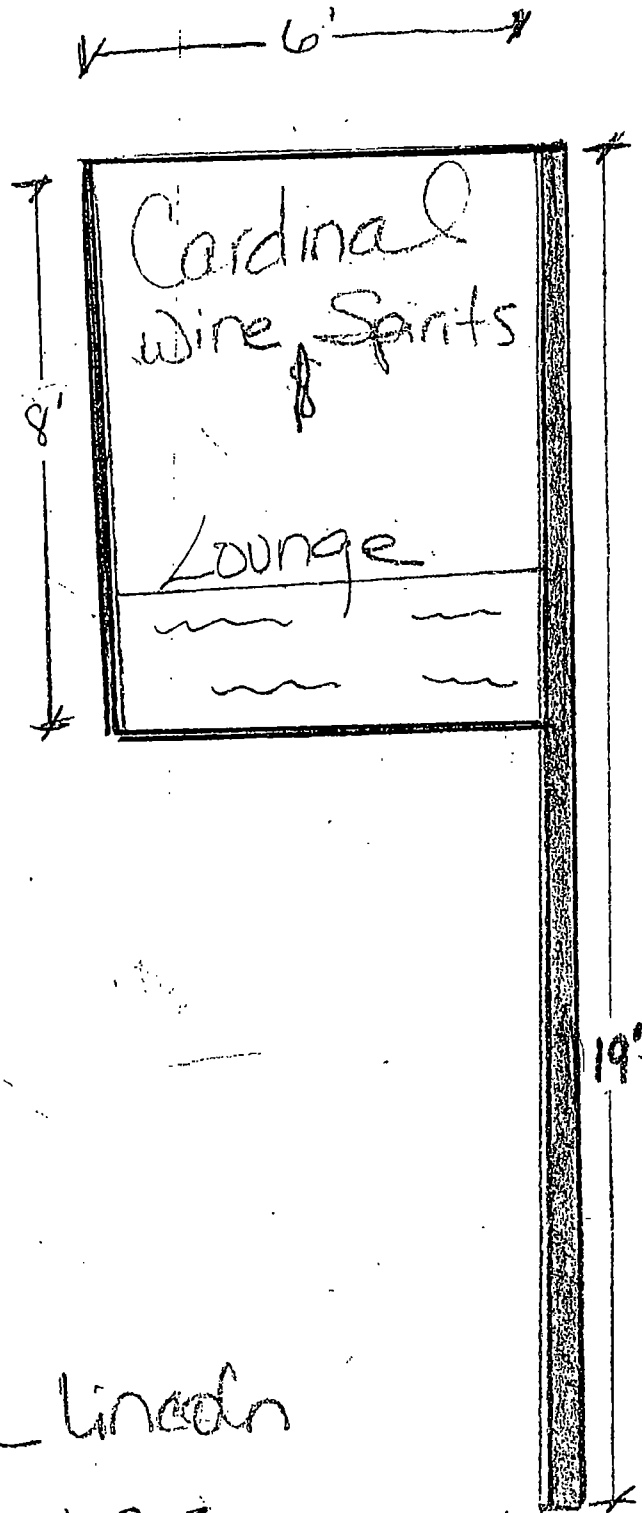

4905 North Lincoln
Chgo Ill. 60625



Department of Business Affairs and Consumer Protection
Small Business Center- Public Way Use Unit
City Hall- 121 N. LaSalle Street Room 800 • Chicago, IL 60602
(312)-74-GOBIZ (312-744-6249) • (312) 744-1944 (TTY)
<http://www.cityofchicago.org/bacp>

06/25/2014

Alderman **Patrick O'Connor**
Ward # **40**
City of Chicago
City Hall, Room **305**
121 North LaSalle Street
Chicago, Illinois 60602

Re: An ordinance to use and maintain a portion of the public right-of-way for **one (1) sign(s)** for
CARDINAL WINE & SPIRITS, adjacent to the premises known as **4905 N. Lincoln Ave.**.

Dear Alderman **Patrick O'Connor**:

The applicant referenced above has requested the use of the public right-of-way for a **sign(s)**. An ordinance has been prepared by the Department of Business Affairs and Consumer Protection – Small Business Center - Public Way Use Unit for presentation to the City Council. Because this request was made for properties located in your ward, as approved by you as per the attached, I respectfully request that you introduce the attached ordinance at the next City Council meeting.

If you have any questions regarding this ordinance, please contact Anthony Bertuca at (312) 744-5506.

Department of Business Affairs and Consumer Protection



City of Chicago



O2014-5596

Office of the City Clerk

Document Tracking Sheet

| | |
|---------------------------------|---------------------------------------------------|
| Meeting Date: | 6/25/2014 |
| Sponsor(s): | O'Connor (40) |
| Type: | Ordinance |
| Title: | Grant(s) of privilege in public way for Patio Gas |
| Committee(s) Assignment: | Committee on Transportation and Public Way |

ORDINANCE
PATIO GAS
Acct. No. 294048 - 1
Permit No. 1113736

Be It Ordained by the City Council of the City of Chicago:

SECTION 1. Permission and authority are hereby given and granted to PATIO GAS, upon the terms and subject to the conditions of this ordinance to maintain and use one (1) sign(s) projecting over the public right-of-way attached to its premises known as 6260-6262 N. Clark St..

Said sign structure(s) measures as follows; along N. Clark Street:

One (1) at seven point five (7.5) feet in length, ten point two (10.2) feet in height and nine point nine (9.9) feet above grade level.

The location of said privilege shall be as shown on prints kept on file with the Department of Business Affairs and Consumer Protection and the Office of the City Clerk.

Said privilege shall be constructed in accordance with plans and specifications approved by the Department of Transportation (Division of Project Development) and Zoning Department - Signs.

This grant of privilege in the public way shall be subject to the provisions of Section 10-28-015 and all other required provisions of the Municipal Code of Chicago.

The grantee shall pay to the City of Chicago as compensation for the privilege #1113736 herein granted the sum of three hundred (\$300.00) per annum in advance.

A 25% penalty will be added for payments received after due date.


The permit holder agrees to hold the City of Chicago harmless for any damage, relocation or replacement costs associated with damage, relocation or removal of private property caused by the City performing work in the public way.

Authority herein given and granted for a period of five (5) years from and after 06/03/2014.

Alderman



Patrick O'Connor 40th Ward

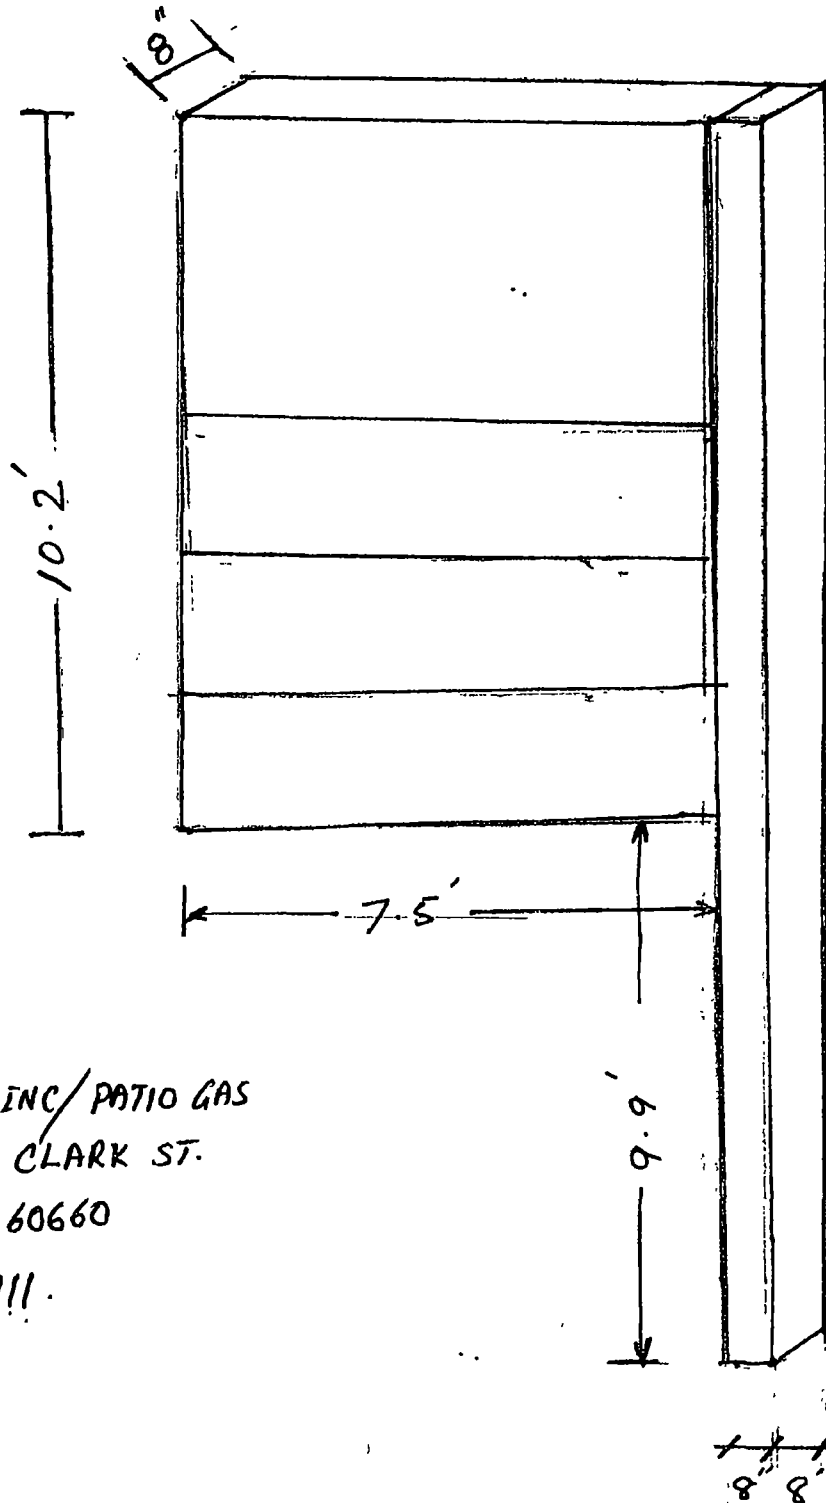

PATIO PANTRY INC/PATIO GAS
6260 - 6262 N. CLARK ST.
CHICAGO, IL. 60660
(773) 465-8111.



06/25/2014

Alderman **Patrick O'Connor**
Ward # **40**
City of Chicago
City Hall, Room **305**
121 North LaSalle Street
Chicago, Illinois 60602

Re: An ordinance to use and maintain a portion of the public right-of-way for **one (1) sign(s)** for **PATIO GAS**, adjacent to the premises known as **6260-6262 N. Clark St.**

Dear Alderman **Patrick O'Connor**:

The applicant referenced above has requested the use of the public right-of-way for a **sign(s)**. An ordinance has been prepared by the Department of Business Affairs and Consumer Protection – Small Business Center - Public Way Use Unit for presentation to the City Council. Because this request was made for properties located in your ward, as approved by you as per the attached, I respectfully request that you introduce the attached ordinance at the next City Council meeting.

If you have any questions regarding this ordinance, please contact Anthony Bertuca at (312) 744-5506.

Department of Business Affairs and Consumer Protection



City of Chicago



O2014-5597

Office of the City Clerk

Document Tracking Sheet

| | |
|---------------------------------|----------------------------------------------------------|
| Meeting Date: | 6/25/2014 |
| Sponsor(s): | O'Connor (41) |
| Type: | Ordinance |
| Title: | Grant(s) of privilege in public way for Grayland Station |
| Committee(s) Assignment: | Committee on Transportation and Public Way |

ORDINANCE
Grayland Station
Acct. No. 252164 - 1
Permit No. 1113575

Be It Ordained by the City Council of the City of Chicago:

SECTION 1. Permission and authority are hereby given and granted to Grayland Station, upon the terms and subject to the conditions of this ordinance to maintain and use one (1) sign(s) projecting over the public right-of-way attached to its premises known as 5514 W. Devon Ave..

Said sign structure(s) measures as follows; along W Devon Ave:

One (1) at five point five (5.5) feet in length, three (3) feet in height and twelve (12) feet above grade level.

The location of said privilege shall be as shown on prints kept on file with the Department of Business Affairs and Consumer Protection and the Office of the City Clerk.

Said privilege shall be constructed in accordance with plans and specifications approved by the Department of Transportation (Division of Project Development) and Zoning Department - Signs.

This grant of privilege in the public way shall be subject to the provisions of Section 10-28-015 and all other required provisions of the Municipal Code of Chicago.


The grantee shall pay to the City of Chicago as compensation for the privilege #1113575 herein granted the sum of one hundred (\$100.00) per annum in advance.

A 25% penalty will be added for payments received after due date.

The permit holder agrees to hold the City of Chicago harmless for any damage, relocation or replacement costs associated with damage, relocation or removal of private property caused by the City performing work in the public way.

Authority herein given and granted for a period of five (5) years from and after 05/13/2014.

Alderman

A handwritten signature in black ink, appearing to read "Mary O'Connor", written over a horizontal line.

Mary O'Connor 41st Ward





06/25/2014

Alderman **Mary O'Connor**
Ward # **41**
City of Chicago
City Hall, Room **203**
121 North LaSalle Street
Chicago, Illinois 60602

Re: An ordinance to use and maintain a portion of the public right-of-way for **one (1) sign(s)** for
Grayland Station, adjacent to the premises known as **5514 W. Devon Ave.**.

Dear Alderman **Mary O'Connor**:

The applicant referenced above has requested the use of the public right-of-way for a **sign(s)**. An ordinance has been prepared by the Department of Business Affairs and Consumer Protection – Small Business Center - Public Way Use Unit for presentation to the City Council. Because this request was made for properties located in your ward, as approved by you as per the attached, I respectfully request that you introduce the attached ordinance at the next City Council meeting.

If you have any questions regarding this ordinance, please contact Anthony Bertuca at (312) 744-5506.

Department of Business Affairs and Consumer Protection



City of Chicago



O2014-5599

Office of the City Clerk

Document Tracking Sheet

| | |
|---------------------------------|-------------------------------------------------------------|
| Meeting Date: | 6/25/2014 |
| Sponsor(s): | O'Connor (41) |
| Type: | Ordinance |
| Title: | Grant(s) of privilege in public way for O'Hare Plaza II LLC |
| Committee(s) Assignment: | Committee on Transportation and Public Way |

ORDINANCE
O'HARE PLAZA II, LLC
Acct. No. 338975 - 1
Permit No. 1113592

Be It Ordained by the City Council of the City of Chicago:

SECTION 1. Permission and authority are hereby given and granted to O'HARE PLAZA II, LLC, upon the terms and subject to the conditions of this ordinance to maintain and use, as now constructed, one (1) Kiosk(s) on the public right-of-way adjacent to its premises known as 8725-8755 W. Higgins Rd..

Said Kiosk(s) at N. East River Road measure(s):

One (1) at six (6) feet in length, and two (2) feet in width for a total of twelve (12) square feet.

The location of said privilege shall be as shown on prints kept on file with the Department of Business Affairs and Consumer Protection and the Office of the City Clerk.

Said privilege shall be constructed in accordance with plans and specifications approved by the Department of Transportation (Division of Project Development) and Zoning Department - Signs.


This grant of privilege in the public way shall be subject to the provisions of Section 10-28-015 and all other required provisions of the Municipal Code of Chicago.

The grantee shall pay to the City of Chicago as compensation for the privilege #1113592 herein granted the sum of four hundred (\$400.00) per annum in advance.

A 25% penalty will be added for payments received after due date.

The permit holder agrees to hold the City of Chicago harmless for any damage, relocation or replacement costs associated with damage, relocation or removal of private property caused by the City performing work in the public way.

Authority herein given and granted for a period of five (5) years from and after 03/18/2014.

Alderman 
Mary O'Connor 41st Ward

Page

Sheet




Number

Date

Scale

Drawn

By

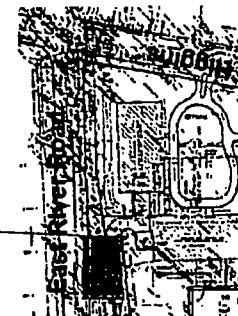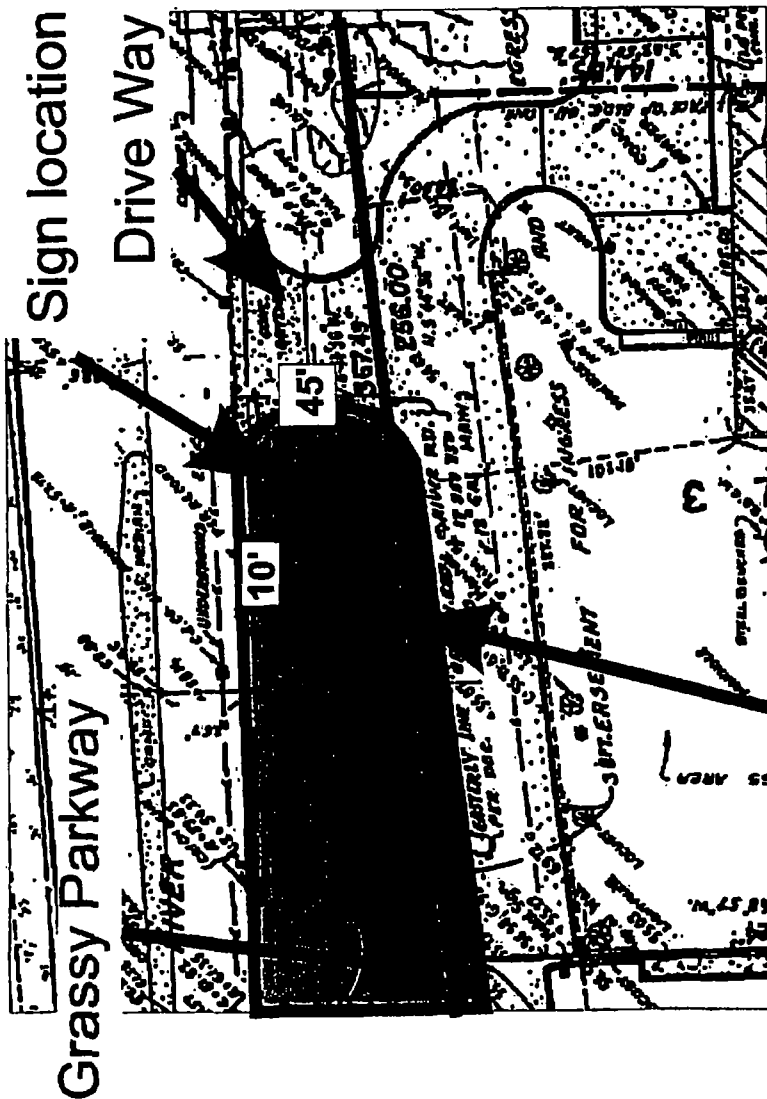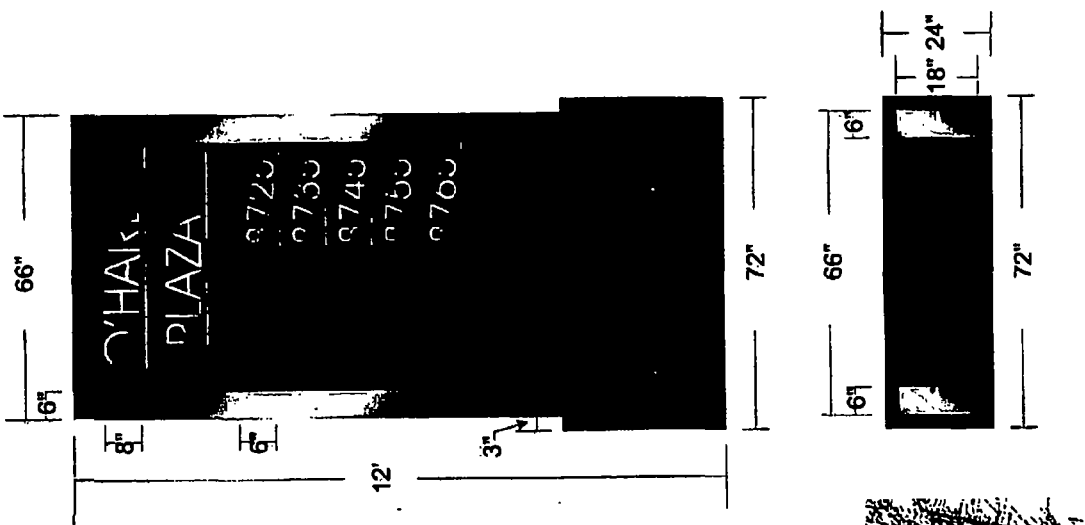

Property line

8725 W Higgins River Road Entrance
Building Address ID Monument Location



06/25/2014

Alderman Mary O'Connor
Ward # 41
City of Chicago
City Hall, Room 203
121 North LaSalle Street
Chicago, Illinois 60602

Re: An ordinance to use and maintain a portion of the public right-of-way for **one (1) kiosk(s)** for
O'HARE PLAZA II, LLC, adjacent to the premises known as **8725-8755 W. Higgins Rd.**

Dear Alderman **Mary O'Connor**:

The applicant referenced above has requested the use of the public right-of-way for a **kiosk(s)**. An ordinance has been prepared by the Department of Business Affairs and Consumer Protection – Small Business Center - Public Way Use Unit for presentation to the City Council. Because this request was made for properties located in your ward, as approved by you as per the attached, I respectfully request that you introduce the attached ordinance at the next City Council meeting.

If you have any questions regarding this ordinance, please contact Anthony Bertuca at (312) 744-5506.

Department of Business Affairs and Consumer Protection



City of Chicago



O2014-5227

Office of the City Clerk

Document Tracking Sheet

| | |
|---------------------------------|-------------------------------------------------------------------------------------------------|
| Meeting Date: | 6/25/2014 |
| Sponsor(s): | Reilly (42) |
| Type: | Ordinance |
| Title: | Grant(s) of privilege in public way for Ann & Robert H. Lurie
Children's Hospital of Chicago |
| Committee(s) Assignment: | Committee on Transportation and Public Way |

ORDINANCE
ANN & ROBERT H. LURIE CHILDREN'S HOSPITAL OF CHICAGO
Acct. No. 5640 - 4
Permit No. 1109890

Be It Ordained by the City Council of the City of Chicago:

SECTION 1. Permission and authority are hereby given and granted to ANN & ROBERT H. LURIE CHILDREN'S HOSPITAL OF CHICAGO, upon the terms and subject to the conditions of this ordinance to maintain and use, as now constructed, two (2) Building Projection(s) projecting over the public right-of-way adjacent to its premises known as 225 E. Chicago Ave..

Along East Chicago Avenue existing glass and curtain wall building projection is located on levels eleven (11) and twelve (12) which is used for a café. The café is on two (2) stories. Existing building projection measure thirty-seven (37) feet six (6) inches in length, forty-three (43) feet four (4) inches in height and project out over the public way six (6) feet five (5) inches. Building projection is approximately one hundred seventy-nine (179) feet six (6) inches above grade level.

Along East Superior Street existing glass and curtain wall building projection is located on levels eleven (11) and twelve (12) which is used for a café. The café is on two (2) stories. Existing building projection measure forty-five (45) feet ten (10) inches in length, fifty-one (51) feet six (6) inches in height and project out over the public way four (4) feet eleven (11) inches. Building projection is approximately one hundred seventy-nine (179) feet six (6) inches above grade level.

The location of said privilege shall be as shown on prints kept on file with the Department of Business Affairs and Consumer Protection and the Office of the City Clerk.

Said privilege shall be constructed in accordance with plans and specifications approved by the Department of Planning and Development and Department of Transportation (Division of Project Development).

This grant of privilege in the public way shall be subject to the provisions of Section 10-28-015 and all other required provisions of the Municipal Code of Chicago.

The grantee shall pay to the City of Chicago as compensation for the privilege #1109890 herein granted the sum of one thousand seven hundred eighty-nine (\$1,789.00) per annum in advance.



A 25% penalty will be added for payments received after due date.

The permit holder agrees to hold the City of Chicago harmless for any damage, relocation or replacement costs associated with damage, relocation or removal of private property caused by the City performing work in the public way.

Authority herein given and granted for a period of five (5) years from and after 11/19/2013.

Alderman _____

Brendan Reilly 42nd Ward

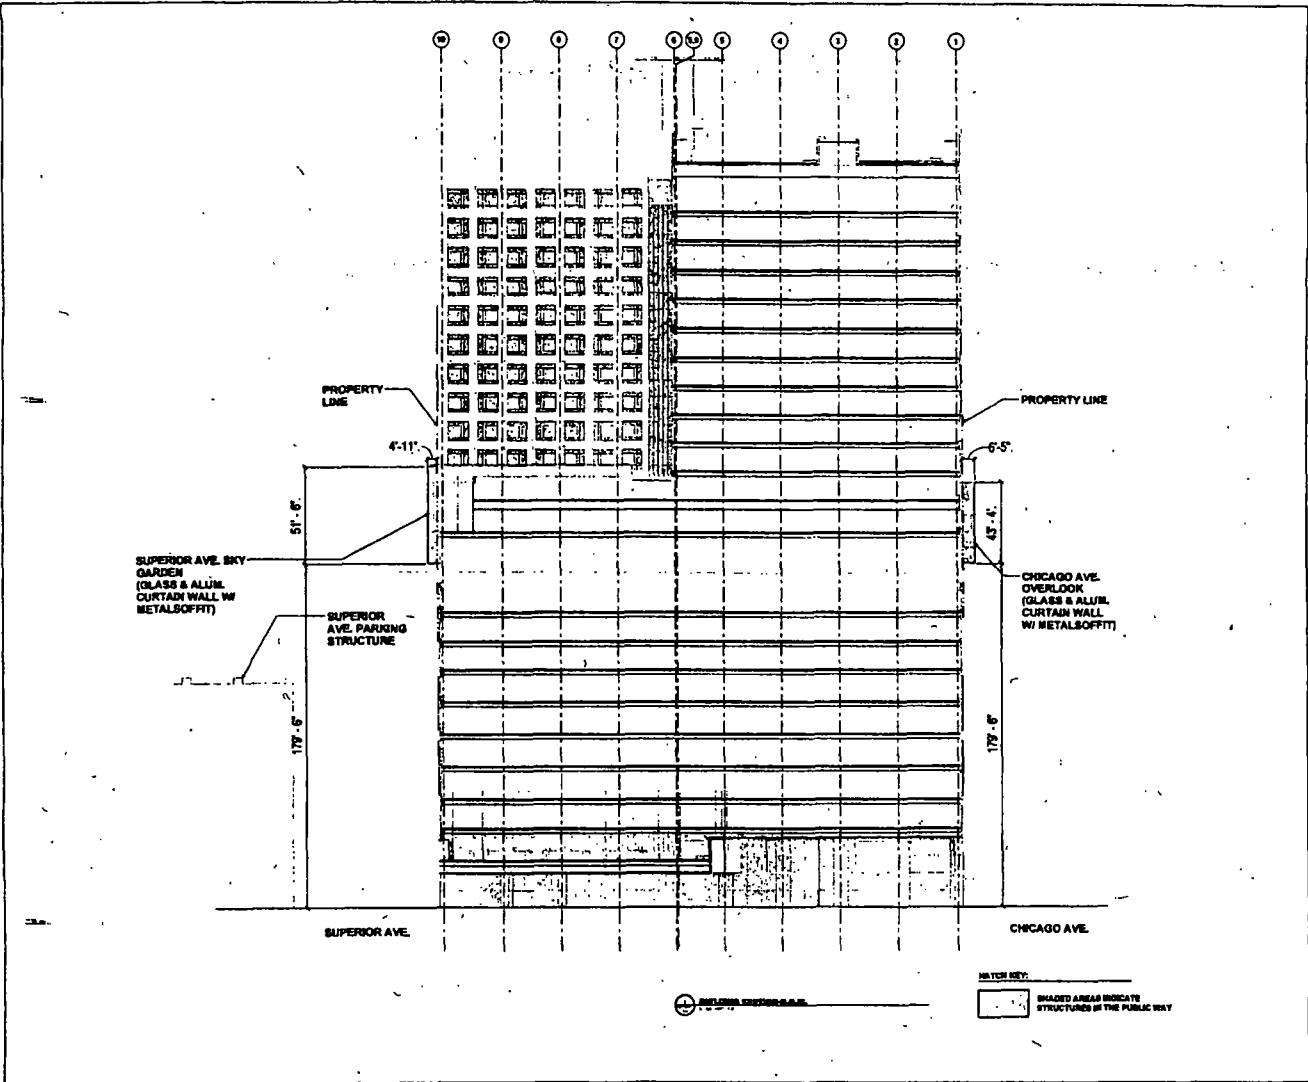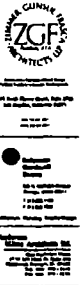

PROJECT INFORMATION

PROJECT NAME: [illegible]

PROJECT ADDRESS: [illegible]

PROJECT NUMBER: [illegible]

DATE: [illegible]

SCALE: [illegible]

ANN & ROBERT H. LURIE

ARCHITECTS

100 N. LAUREL STREET

CHICAGO, IL 60610

TEL: 312.467.1000

FAX: 312.467.1001

WWW.ARLURIE.COM

EXHIBIT X-4



City of Chicago



O2014-5231

Office of the City Clerk

Document Tracking Sheet

| | |
|---------------------------------|------------------------------------------------------|
| Meeting Date: | 6/25/2014 |
| Sponsor(s): | Reilly (42) |
| Type: | Ordinance |
| Title: | Grant(s) of privilege in public way for Bistrot Zinc |
| Committee(s) Assignment: | Committee on Transportation and Public Way |

ORDINANCE
BISTROT ZINC
Acct. No. 20323 - 1
Permit No. 1113467

Be It Ordained by the City Council of the City of Chicago:

SECTION 1. Permission and authority are hereby given and granted to BISTROT ZINC, upon the terms and subject to the conditions of this ordinance to maintain and use, as now constructed, four (4) Light Fixture(s) projecting over the public right-of-way adjacent to its premises known as 1131 N. State St..

Said Light Fixture(s) at N. State Street measure(s):

Four (4) at one point five (1.5) foot in length, two point seven five (2.75) feet in width and twelve point four one (12.41) feet above grade level.

The location of said privilege shall be as shown on prints kept on file with the Department of Business Affairs and Consumer Protection and the Office of the City Clerk.

Said privilege shall be constructed in accordance with plans and specifications approved by the Department of Transportation (Division of Project Development).

This grant of privilege in the public way shall be subject to the provisions of Section 10-28-015 and all other required provisions of the Municipal Code of Chicago.

The grantee shall pay to the City of Chicago as compensation for the privilege #1113467 herein granted the sum of ninety (\$90.00) per annum in advance.


A 25% penalty will be added for payments received after due date.

The permit holder agrees to hold the City of Chicago harmless for any damage, relocation or replacement costs associated with damage, relocation or removal of private property caused by the City performing work in the public way.



Authority herein given and granted for a period of five (5) years from and after 01/13/2014.

Alderman _____

Brendan Reilly 42nd Ward

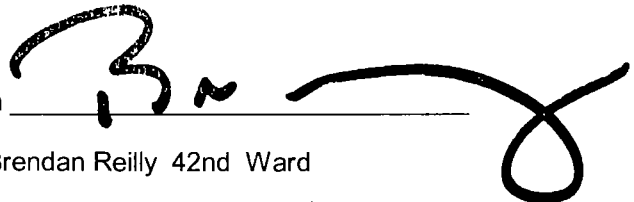A handwritten signature in black ink, appearing to read 'Brendan Reilly', is written over a horizontal line. The signature is stylized and extends to the right of the line.

1234567890
1234567890
1234567890

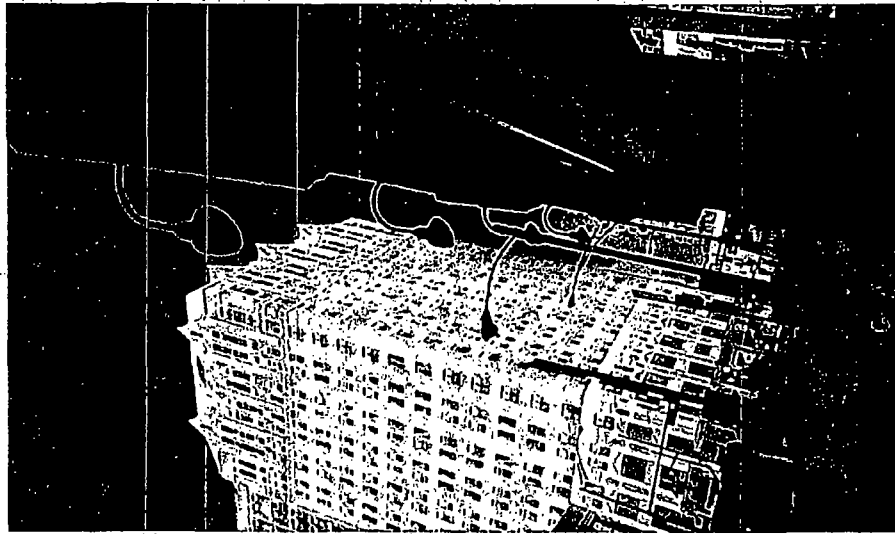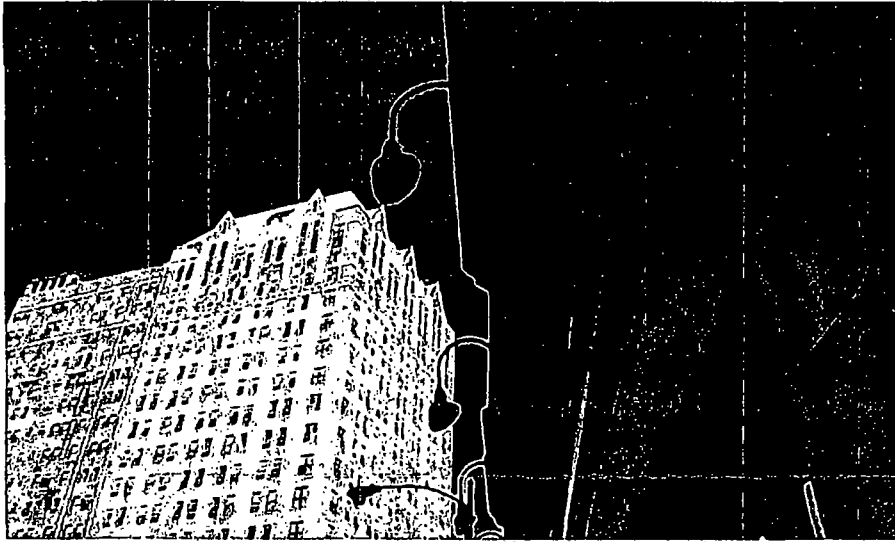



City of Chicago



O2014-5234

Office of the City Clerk

Document Tracking Sheet

| | |
|---------------------------------|------------------------------------------------------------|
| Meeting Date: | 6/25/2014 |
| Sponsor(s): | Reilly (42) |
| Type: | Ordinance |
| Title: | Grant(s) of privilege in public way for Central Camera Co. |
| Committee(s) Assignment: | Committee on Transportation and Public Way |

ORDINANCE
CENTRAL CAMERA CO
Acct. No. 85451 - 1
Permit No. 1113465

Be It Ordained by the City Council of the City of Chicago:

SECTION 1. Permission and authority are hereby given and granted to CENTRAL CAMERA CO, upon the terms and subject to the conditions of this ordinance to maintain and use two (2) sign(s) projecting over the public right-of-way attached to its premises known as 230 S. Wabash Ave..

Said sign structure(s) measures as follows; along S. Wabash Avenue:

One (1) at sixteen point three three (16.33) feet in length, nine point two five (9.25) feet in height and eleven point three three (11.33) feet above grade level.

One (1) at four (4) feet in length, three (3) feet in height and nine (9) feet above grade level.

The location of said privilege shall be as shown on prints kept on file with the Department of Business Affairs and Consumer Protection and the Office of the City Clerk.

Said privilege shall be constructed in accordance with plans and specifications approved by the Department of Transportation (Division of Project Development) and Zoning Department - Signs.

This grant of privilege in the public way shall be subject to the provisions of Section 10-28-015 and all other required provisions of the Municipal Code of Chicago.


The grantee shall pay to the City of Chicago as compensation for the privilege #1113465 herein granted the sum of four hundred (\$400.00) per annum in advance.

A 25% penalty will be added for payments received after due date.

The permit holder agrees to hold the City of Chicago harmless for any damage, relocation or replacement costs associated with damage, relocation or removal of private property caused by the City performing work in the public way.

Authority herein given and granted for a period of five (5) years from and after 11/19/2013.


Alderman

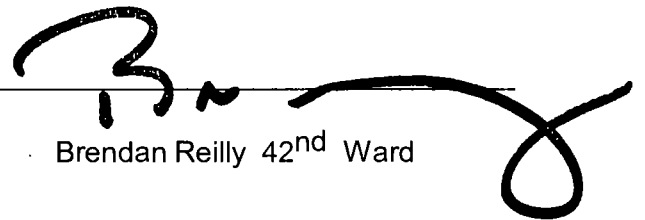A handwritten signature in black ink, appearing to read 'Brendan Reilly', written over a horizontal line. The signature is stylized and extends to the right of the line.

Brendan Reilly 42nd Ward



Projecting Double Face Sign

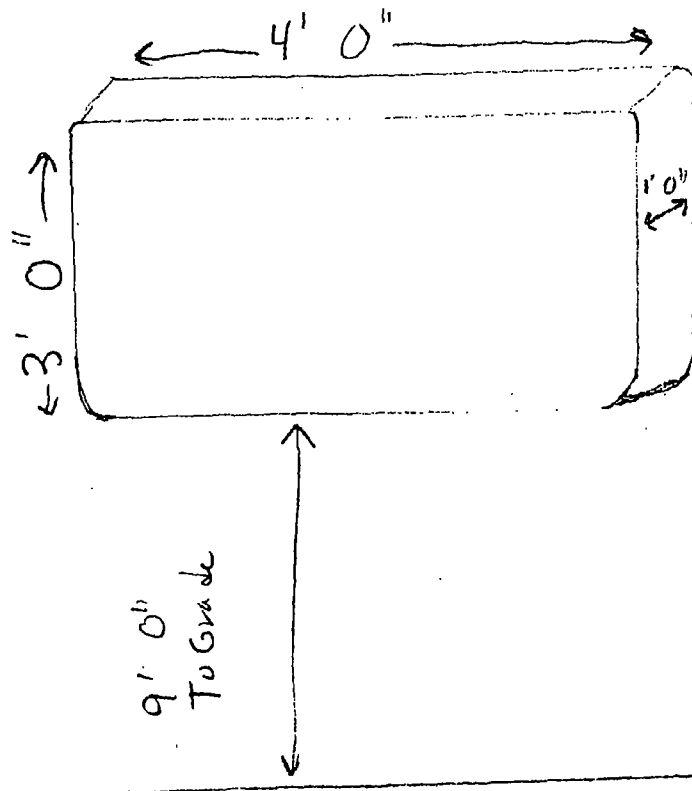



City of Chicago



O2014-5237

Office of the City Clerk

Document Tracking Sheet

| | |
|---------------------------------|--------------------------------------------------------------|
| Meeting Date: | 6/25/2014 |
| Sponsor(s): | Reilly (42) |
| Type: | Ordinance |
| Title: | Grant(s) of privilege in public way for Chicago Michigan LLC |
| Committee(s) Assignment: | Committee on Transportation and Public Way |

ORDINANCE
CHICAGO MICHIGAN LLC.
Acct. No. 339517 - 1
Permit No. 1113426

Be It Ordained by the City Council of the City of Chicago:

SECTION 1. Permission and authority are hereby given and granted to CHICAGO MICHIGAN LLC., upon the terms and subject to the conditions of this ordinance to maintain and use, as now constructed, ten (10) Planter(s) on the public right-of-way for beautification purposes adjacent to its premises known as 730 N. Michigan Ave..

Said Planter(s) at N. Michigan Avenue measure(s):

One (1) at forty-one point zero eight (41.08) feet in length, and eight (8) feet in width for a total of three hundred twenty-eight point six four (328.64) square feet.

One (1) at forty-seven point two five (47.25) feet in length, and eight (8) feet in width for a total of three hundred seventy-eight (378) square feet.

One (1) at fourteen point four two (14.42) feet in length, and eight (8) feet in width for a total of one hundred fifteen point three six (115.36) square feet.

One (1) at forty-one (41) feet in length, and eight (8) feet in width for a total of three hundred twenty-eight (328) square feet.

Said Planter(s) at W. Chicago Avenue measure(s):

Four (4) at five point zero eight (5.08) feet in length, and five point zero eight (5.08) feet in width for a total of one hundred three point two three (103.23) square feet.

Said Planter(s) at W. Superior Street measure(s):

Two (2) at five point zero eight (5.08) feet in length, and five point zero eight (5.08) feet in width for a total of fifty-one point six one (51.61) square feet.

Grantee must allow the required clear and unobstructed space for pedestrian passage at all times per rules and regulations approved by the Department of Transportation.

The location of said privilege shall be as shown on prints kept on file with the Department of Business Affairs and Consumer Protection and the Office of the City Clerk.

Said privilege shall be constructed in accordance with plans and specifications approved by the Department of Planning and Development and Department of Transportation (Division of Project Development).

This grant of privilege in the public way shall be subject to the provisions of Section 10-28-015 and all other required provisions of the Municipal Code of Chicago.

The grantee shall pay to the City of Chicago as compensation for the privilege #1113426 herein granted the sum of zero (\$0.00) per annum in advance.


A 25% penalty will be added for payments received after due date.

The permit holder agrees to hold the City of Chicago harmless for any damage, relocation or replacement costs associated with damage, relocation or removal of private property caused by the City performing work in the public way.


Authority herein given and granted for a period of five (5) years from and after 05/13/2014.

Alderman _____

Page 1

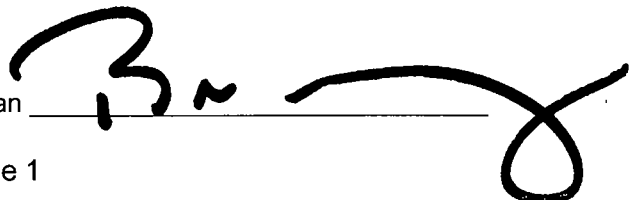



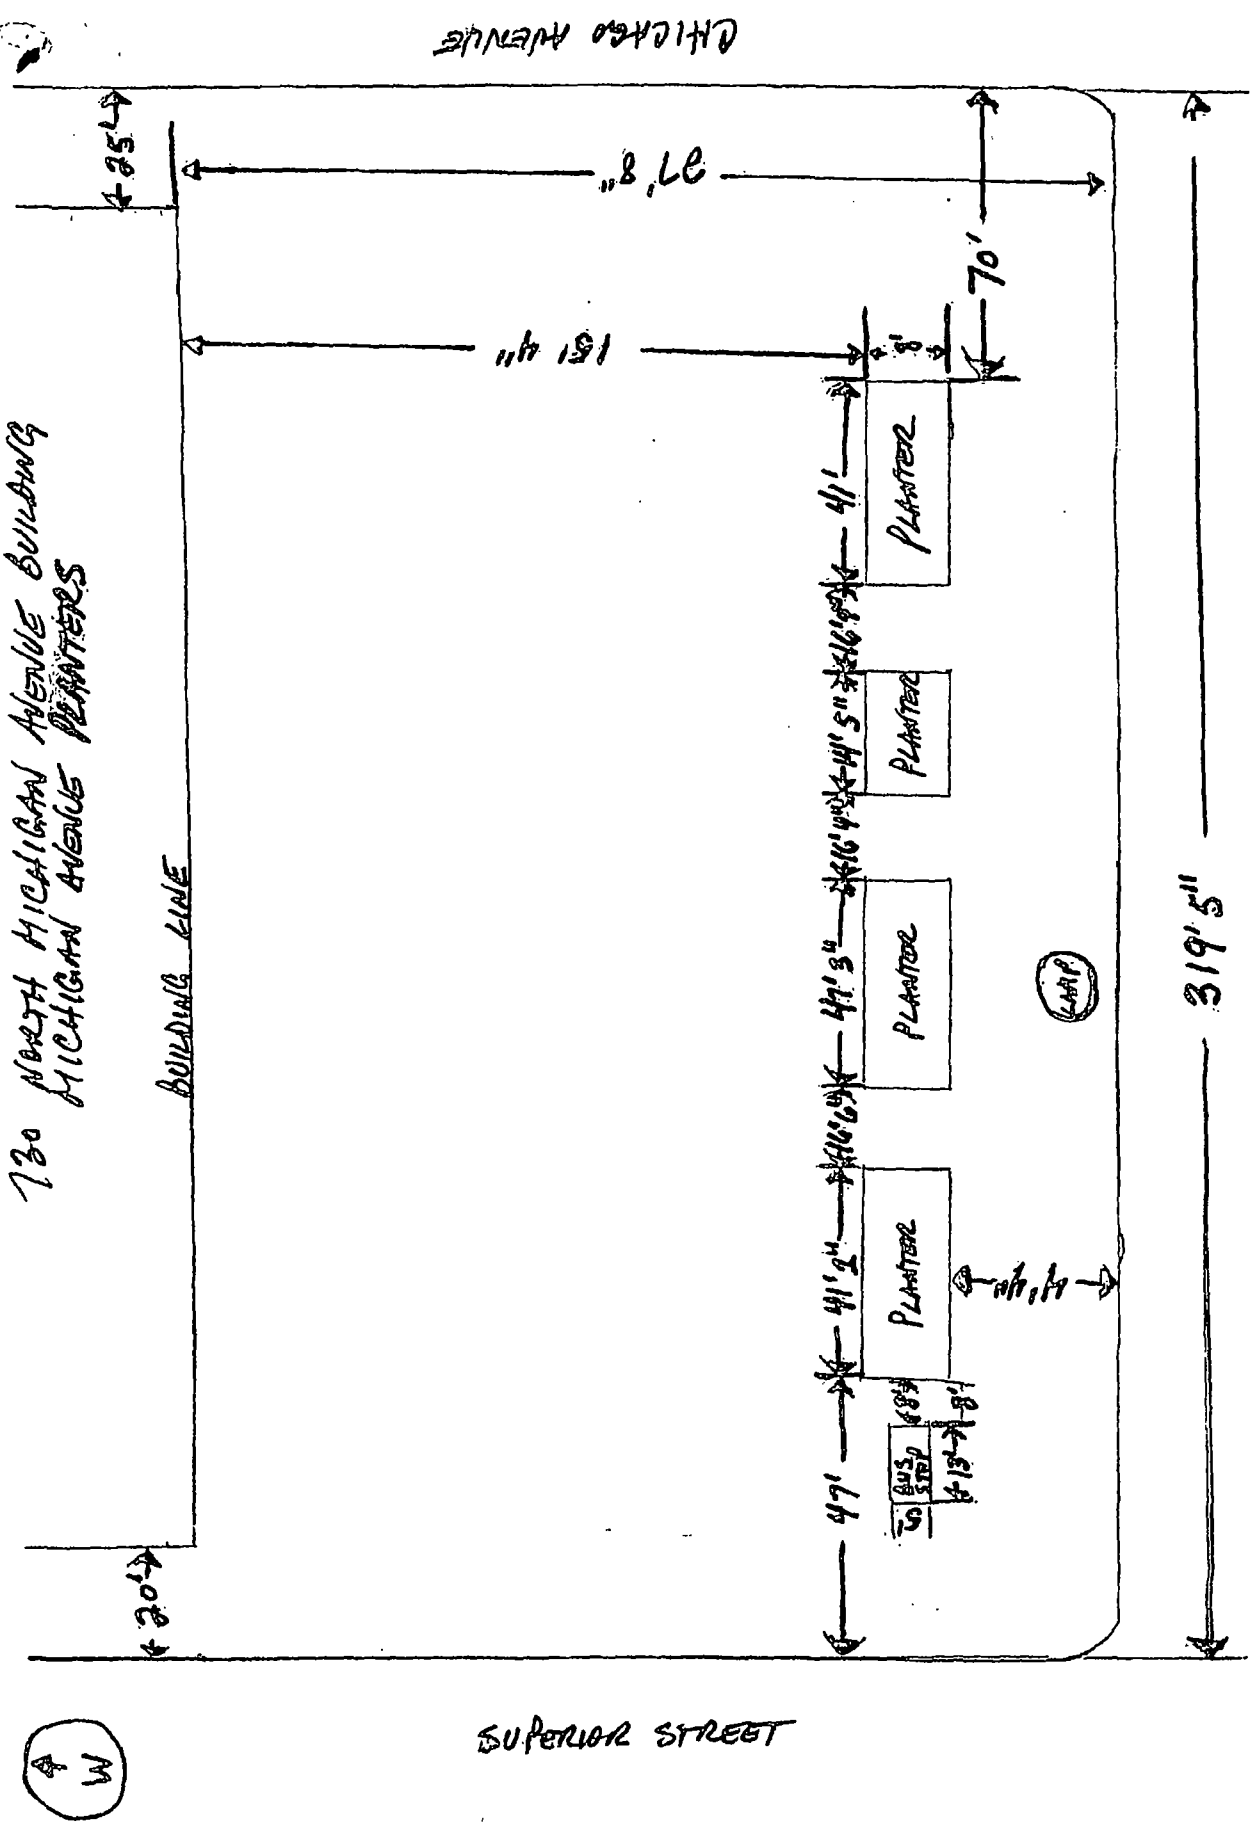



City of Chicago



O2014-5239

Office of the City Clerk

Document Tracking Sheet

| | |
|---------------------------------|----------------------------------------------------------|
| Meeting Date: | 6/25/2014 |
| Sponsor(s): | Reilly (42) |
| Type: | Ordinance |
| Title: | Grant(s) of privilege in public way for Clinton Lake LLC |
| Committee(s) Assignment: | Committee on Transportation and Public Way |

ORDINANCE
CLINTON LAKE, LLC
Acct. No. 300392 - 1
Permit No. 1113574

Be It Ordained by the City Council of the City of Chicago:

SECTION 1. Permission and authority are hereby given and granted to CLINTON LAKE, LLC, upon the terms and subject to the conditions of this ordinance to maintain and use, as now constructed, seven (7) Banner(s) projecting over the public right-of-way adjacent to its premises known as 211 N. Clinton St..

Said Banner(s) at N. Clinton measure(s):

Six (6) at two (2) feet in length, and twelve point five (12.5) feet in width for a total of one hundred fifty (150) square feet.

Said Banner(s) at N. N. Milwaukee measure(s):

One (1) at two (2) feet in length, and twelve point five (12.5) feet in width for a total of twenty-five (25) square feet.

The location of said privilege shall be as shown on prints kept on file with the Department of Business Affairs and Consumer Protection and the Office of the City Clerk.

Said privilege shall be constructed in accordance with plans and specifications approved by the Zoning Department - Signs.


This grant of privilege in the public way shall be subject to the provisions of Section 10-28-015 and all other required provisions of the Municipal Code of Chicago.


The grantee shall pay to the City of Chicago as compensation for the privilege #1113574 herein granted the sum of one hundred seventy-five (\$175.00) per annum in advance.

A 25% penalty will be added for payments received after due date.

The permit holder agrees to hold the City of Chicago harmless for any damage, relocation or replacement costs associated with damage, relocation or removal of private property caused by the City performing work in the public way.

Authority herein given and granted for a period of five (5) years from and after 05/13/2014.

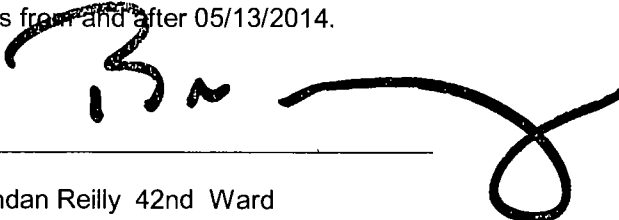Alderman 
Brendan Reilly 42nd Ward

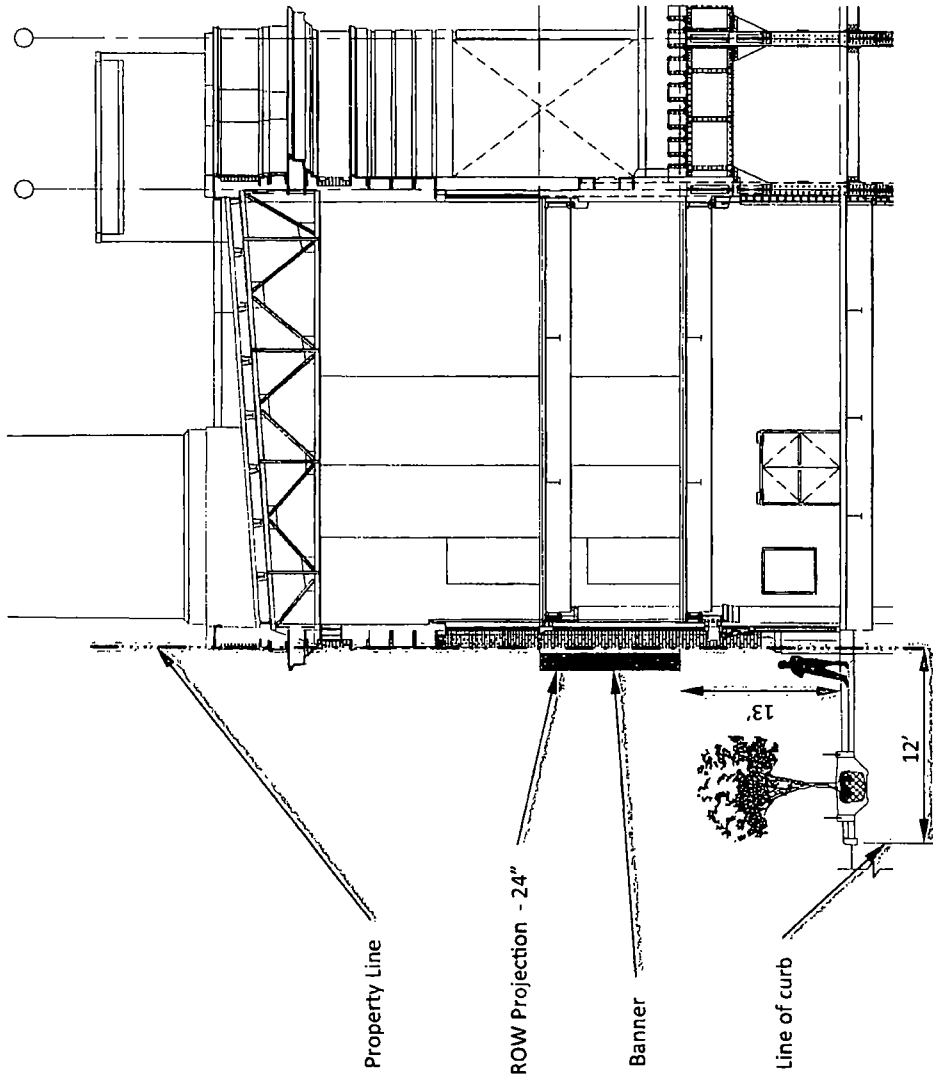

Section Detail - 1" = 10'

**STRUCTURED
DEVELOPMENT**

211 N. Clinton / Chicago, Illinois
p. 312.261.5773 | www.strdev.com

211 N. Clinton - Use of Public Way



City of Chicago



O2014-5253

Office of the City Clerk

Document Tracking Sheet

| | |
|---------------------------------|------------------------------------------------------------------------------------|
| Meeting Date: | 6/25/2014 |
| Sponsor(s): | Reilly (42) |
| Type: | Ordinance |
| Title: | Grant(s) of privilege in public way for Contemporaine Condo Assn., The - balconies |
| Committee(s) Assignment: | Committee on Transportation and Public Way |

ORDINANCE
THE CONTEMPORAINE CONDOMINIUM ASSOCIATION
Acct. No. 313823 - 1
Permit No. 1111990

Be It Ordained by the City Council of the City of Chicago:

SECTION 1. Permission and authority are hereby given and granted to THE CONTEMPORAINE CONDOMINIUM ASSOCIATION, upon the terms and subject to the conditions of this ordinance to maintain and use, as now constructed, twenty-six (26) Balcony(s) projecting over the public right-of-way adjacent to its premises known as 516 N. Wells St..

Said Balcony(s) at N. Wells Street measure(s):

Nine (9) at five (5) feet in length, and seven point five (7.5) feet in width for a total of three hundred thirty-seven point five (337.5) square feet.

Said Balcony(s) at W. Grand Avenue measure(s):

Eight (8) at six (6) feet in length, and five point three (5.3) feet in width for a total of two hundred fifty-four point four (254.4) square feet.

Said Balcony(s) at Public Alley measure(s):

Nine (9) at six (6) feet in length, and four point six (4.6) feet in width for a total of two hundred forty-eight point four (248.4) square feet.

The location of said privilege shall be as shown on prints kept on file with the Department of Business Affairs and Consumer Protection and the Office of the City Clerk.

Said privilege shall be constructed in accordance with plans and specifications approved by the Department of Planning and Development and Department of Transportation (Division of Project Development).

This grant of privilege in the public way shall be subject to the provisions of Section 10-28-015 and all other required provisions of the Municipal Code of Chicago.

The grantee shall pay to the City of Chicago as compensation for the privilege #1111990 herein granted the sum of one thousand nine hundred fifty (\$1,950.00) per annum in advance.


A 25% penalty will be added for payments received after due date.


The permit holder agrees to hold the City of Chicago harmless for any damage, relocation or replacement costs associated with damage, relocation or removal of private property caused by the City performing work in the public way.

Authority herein given and granted for a period of five (5) years from and after 04/11/2012.

Alderman _____

Brendan Reilly 42nd Ward

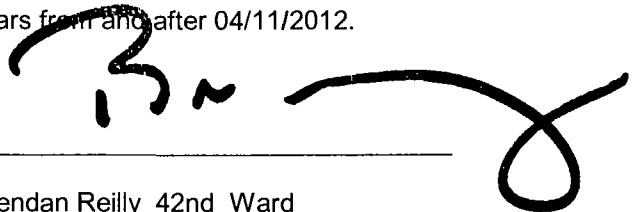

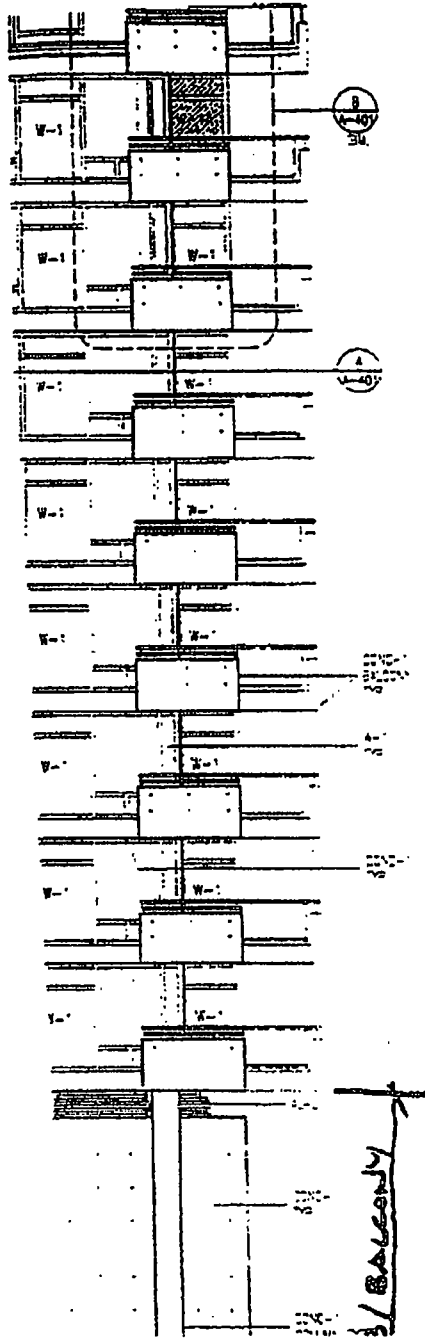

- AL-3 COATED ALUM. OPERABLE LOUVERS
- AL-4 REBED PAINTED METAL WALL PANEL S
- W/ PANEL COORDINATED LOUVERS.
- AL-5 ALUM. SECTIONAL OVERHEAD GARAGE D
- AL-6 ALUM. COMPOSITE PANEL SYSTEM

*** ALL AL-# MATERIALS TO MATCH AL-1 FINE

- CONC-1 CAST IN PLACE ARCHITECTURAL CONC
- CONC-2 CUR. IN-PL. WALL W/ PLASTER FINISH

- RT-1 60" RUBBERIZED ASPHALT ROOF UNDER
- & SLOPED CONC TOPPING
- RT-2 60" RUBBERIZED ASPHALT ROOF UNDER
- & INTERLOCKING PAVES

- W-1 INSULATED WOOD WALL SYSTEM
- AL-1 FRAMES W/ AL-1 GLASS
- AL-2 INSULATED TRANSPARENT WOOD WALL
- AL-3 FRAMES W/ AL-2 GLASS
- AL-4 STRUCTURAL WOOD SYSTEM, AL-5 FR
- AL-6 WOOD WALL SYSTEM & FINISH.
- AL-7 FRAMES W/ AL-3 GLASS

- AP-1 ELASTOMERIC JOINTS/TRAFFIC COATING
- AP-2 ELASTOMERIC JOINTS/TRAFFIC COATING
- AP-3 BENTONITE PANEL WATERPROOFING @ S



City of Chicago



O2014-5261

Office of the City Clerk

Document Tracking Sheet

| | |
|---------------------------------|---------------------------------------------------------------------------------------|
| Meeting Date: | 6/25/2014 |
| Sponsor(s): | Reilly (42) |
| Type: | Ordinance |
| Title: | Grant(s) of privilege in public way for Contemporaine Condo Assn., The - grease basin |
| Committee(s) Assignment: | Committee on Transportation and Public Way |

ORDINANCE
THE CONTEMPORAINE CONDOMINIUM ASSOCIATION
Acct. No. 313823 - 1
Permit No. 1111991

Be It Ordained by the City Council of the City of Chicago:

SECTION 1. Permission and authority are hereby given and granted to THE CONTEMPORAINE CONDOMINIUM ASSOCIATION, upon the terms and subject to the conditions of this ordinance to maintain and use, as now constructed, one (1) Grease Basin(s) under the public right-of-way adjacent to its premises known as 516 N. Wells St..

Said Grease Basin(s) at N. Wells Street measure(s):

One (1) at nine (9) feet in length, and three point five (3.5) feet in width for a total of thirty-one point five (31.5) square feet.

The location of said privilege shall be as shown on prints kept on file with the Department of Business Affairs and Consumer Protection and the Office of the City Clerk.

Said privilege shall be constructed in accordance with plans and specifications approved by the Department of Transportation (Office of Underground Coordination) and Department of Water Management.

This grant of privilege in the public way shall be subject to the provisions of Section 10-28-015 and all other required provisions of the Municipal Code of Chicago.

The grantee shall pay to the City of Chicago as compensation for the privilege #1111991 herein granted the sum of four hundred (\$400.00) per annum in advance.


A 25% penalty will be added for payments received after due date.





The permit holder agrees to hold the City of Chicago harmless for any damage, relocation or replacement costs associated with damage, relocation or removal of private property caused by the City performing work in the public way.

Authority herein given and granted for a period of five (5) years from and after 04/11/2012.

Alderman _____

Brendan Reilly 42nd Ward

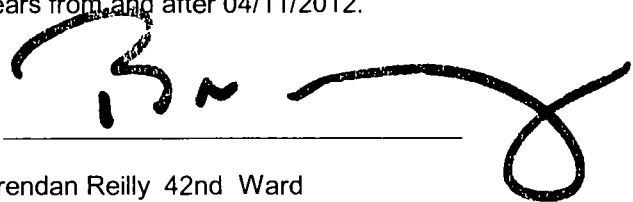

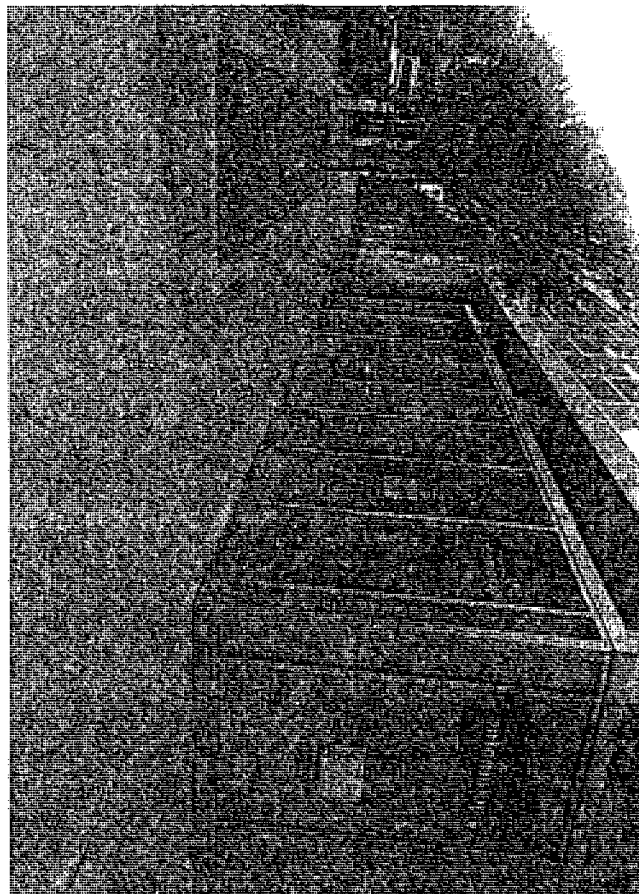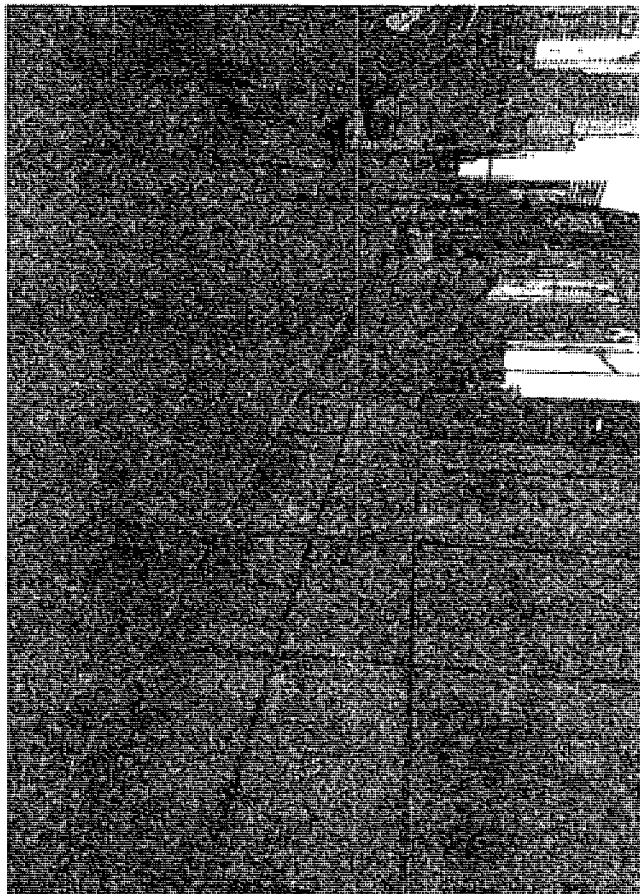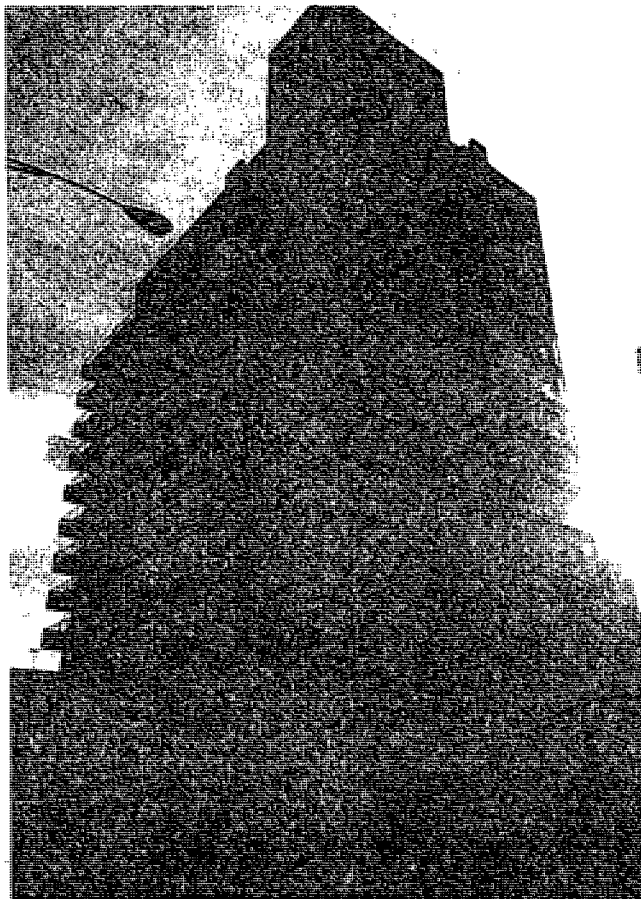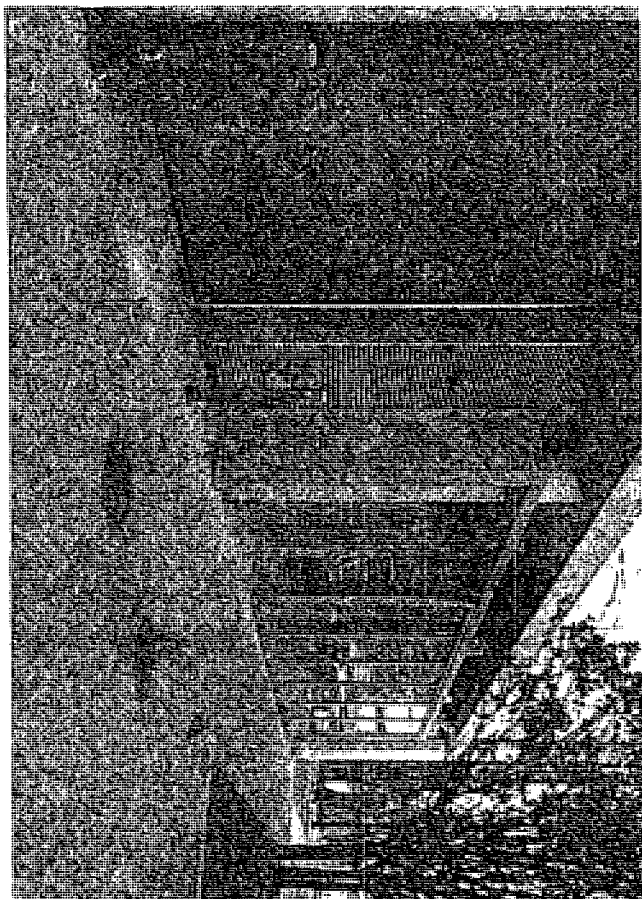



City of Chicago



O2014-5264

Office of the City Clerk

Document Tracking Sheet

| | |
|---------------------------------|----------------------------------------------------------------------------|
| Meeting Date: | 6/25/2014 |
| Sponsor(s): | Reilly (42) |
| Type: | Ordinance |
| Title: | Grant(s) of privilege in public way for Damen 4 Management of Illinois LLC |
| Committee(s) Assignment: | Committee on Transportation and Public Way |

ORDINANCE

Damen 4 Management of Illinois, LLC
Acct. No. 357649 - 3
Permit No. 1109480

Be It Ordained by the City Council of the City of Chicago:

SECTION 1. Permission and authority are hereby given and granted to Damen 4 Management of Illinois, LLC, upon the terms and subject to the conditions of this ordinance to maintain and use one (1) sign(s) projecting over the public right-of-way attached to its premises known as 338 E. Ohio St..

Said sign structure(s) measures as follows; along E. Ohio:

One (1) at twelve point eight three (12.83) feet in length, three (3) feet in height and fifteen (15) feet above grade level.

The location of said privilege shall be as shown on prints kept on file with the Department of Business Affairs and Consumer Protection and the Office of the City Clerk.

Said privilege shall be constructed in accordance with plans and specifications approved by the Department of Transportation (Division of Project Development) and Zoning Department - Signs.

This grant of privilege in the public way shall be subject to the provisions of Section 10-28-015 and all other required provisions of the Municipal Code of Chicago.


The grantee shall pay to the City of Chicago as compensation for the privilege #1109480 herein granted the sum of three hundred (\$300.00) per annum in advance.

A 25% penalty will be added for payments received after due date.

The permit holder agrees to hold the City of Chicago harmless for any damage, relocation or replacement costs associated with damage, relocation or removal of private property caused by the City performing work in the public way.

Authority herein given and granted for a period of five (5) years from and after Date of Passage.


Alderman _____

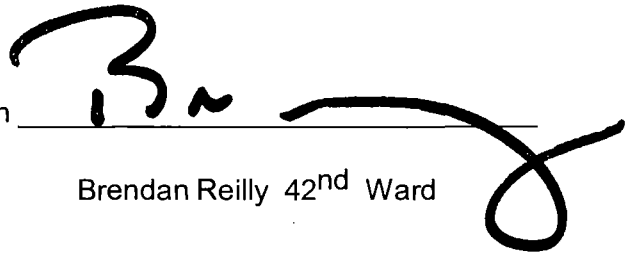A large, stylized handwritten signature in black ink, appearing to read 'B. Reilly', written over a horizontal line.

Brendan Reilly 42nd Ward

Handwritten scribbles or faint markings, possibly a signature or initials, located in the lower-left quadrant of the page.

38.35 SQ FT

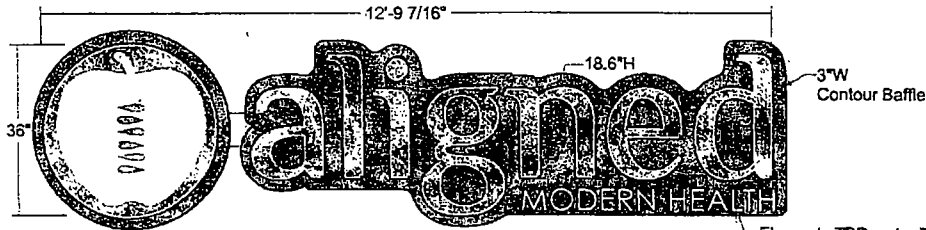

Fabricated 5" Deep reverse channel letters, .125 aluminum faces with .063 welded returns painted PMS 382C, clear .1875 polycarb backs with white LED lighting for halo effect

Logo face lit/back lit with routed and backed up translucent #2447 acrylic face decorated with translucent vinyl dark green "Seeds"

All letters mounted 2" off common .125 aluminum painted black baffle with studs and spacers




Baffles mounted to common 7"H x 4-1/2" Deep extruded aluminum raceway Painted color TBD to match building facade


All LED power supplies located in common raceway. **Primary electrical service location VIF**

Raceway mounted with clip-to-clip system *See detail* to existing mounting tabs protruding from building facade

Elements TBD, color TBD
 Opt 1 - Vinyl on common plate
 Opt 2 - FCO Individual Letters

Colors to Match

- Painted to match PMS 382C 
- Vinyl to match PMS 367C 
- Secondary Copy TBD - Vinyl or FCO 

| | | | | | |
|---|-----------------------------------|--------------------------------------------------------------------------|------------------------------|---------------------------------|--------------------------------------------------------------------------------------|
| <p>SOUTH WATER</p> <p>—●—</p> <p>S I G N S</p> <p>204 N Church
Evanston, IL 60125</p> <p>TEL: 815.752.4900
FAX: 815.752.4900</p> | <p>PROJECT NO:</p> <p>Aligned</p> | <p>PROJECT NAME:</p> <p>Exterior ID Signs
McClure Ct. Chicago IL</p> | <p>DATE:</p> <p>10.15.13</p> | <p>REVISED:</p> <p>11.22.13</p> |  |
| | <p>DATE:</p> <p>11.27.13</p> | <p>PROJECT NO:</p> <p>7005608</p> | <p>DATE:</p> <p>11.27.13</p> | <p>REVISED:</p> <p>11.27.13</p> | |



City of Chicago



O2014-5269

Office of the City Clerk

Document Tracking Sheet

| | |
|---------------------------------|-------------------------------------------------------------|
| Meeting Date: | 6/25/2014 |
| Sponsor(s): | Reilly (42) |
| Type: | Ordinance |
| Title: | Grant(s) of privilege in public way for Gibsons Steak House |
| Committee(s) Assignment: | Committee on Transportation and Public Way |

ORDINANCE
GIBSONS STEAK HOUSE
Acct. No. 64192 - 2
Permit No. 1113308

Be It Ordained by the City Council of the City of Chicago:

SECTION 1. Permission and authority are hereby given and granted to GIBSONS STEAK HOUSE, upon the terms and subject to the conditions of this ordinance to maintain and use, as now constructed, two (2) Security Camera(s) projecting over the public right-of-way for security purposes adjacent to its premises known as 1028 N. Rush St..

Said Security Camera(s) at N. RUSH ST. measure(s):

Two (2) at point two five (.25) feet in length, point one seven (.17) feet in width and eight point six seven (8.67) feet above grade level.

The location of said privilege shall be as shown on prints kept on file with the Department of Business Affairs and Consumer Protection and the Office of the City Clerk.

Said privilege shall be constructed in accordance with plans and specifications approved by the Department of Planning and Development and Department of Transportation (Division of Project Development).

This grant of privilege in the public way shall be subject to the provisions of Section 10-28-015 and all other required provisions of the Municipal Code of Chicago.

The grantee shall pay to the City of Chicago as compensation for the privilege #1113308 herein granted the sum of zero (\$0.00) per annum in advance.


A 25% penalty will be added for payments received after due date.

The permit holder agrees to hold the City of Chicago harmless for any damage, relocation or replacement costs associated with damage, relocation or removal of private property caused by the City performing work in the public way.

Authority herein given and granted for a period of five (5) years from and after 06/30/2014.

Alderman _____

Brendan Reilly 42nd Ward

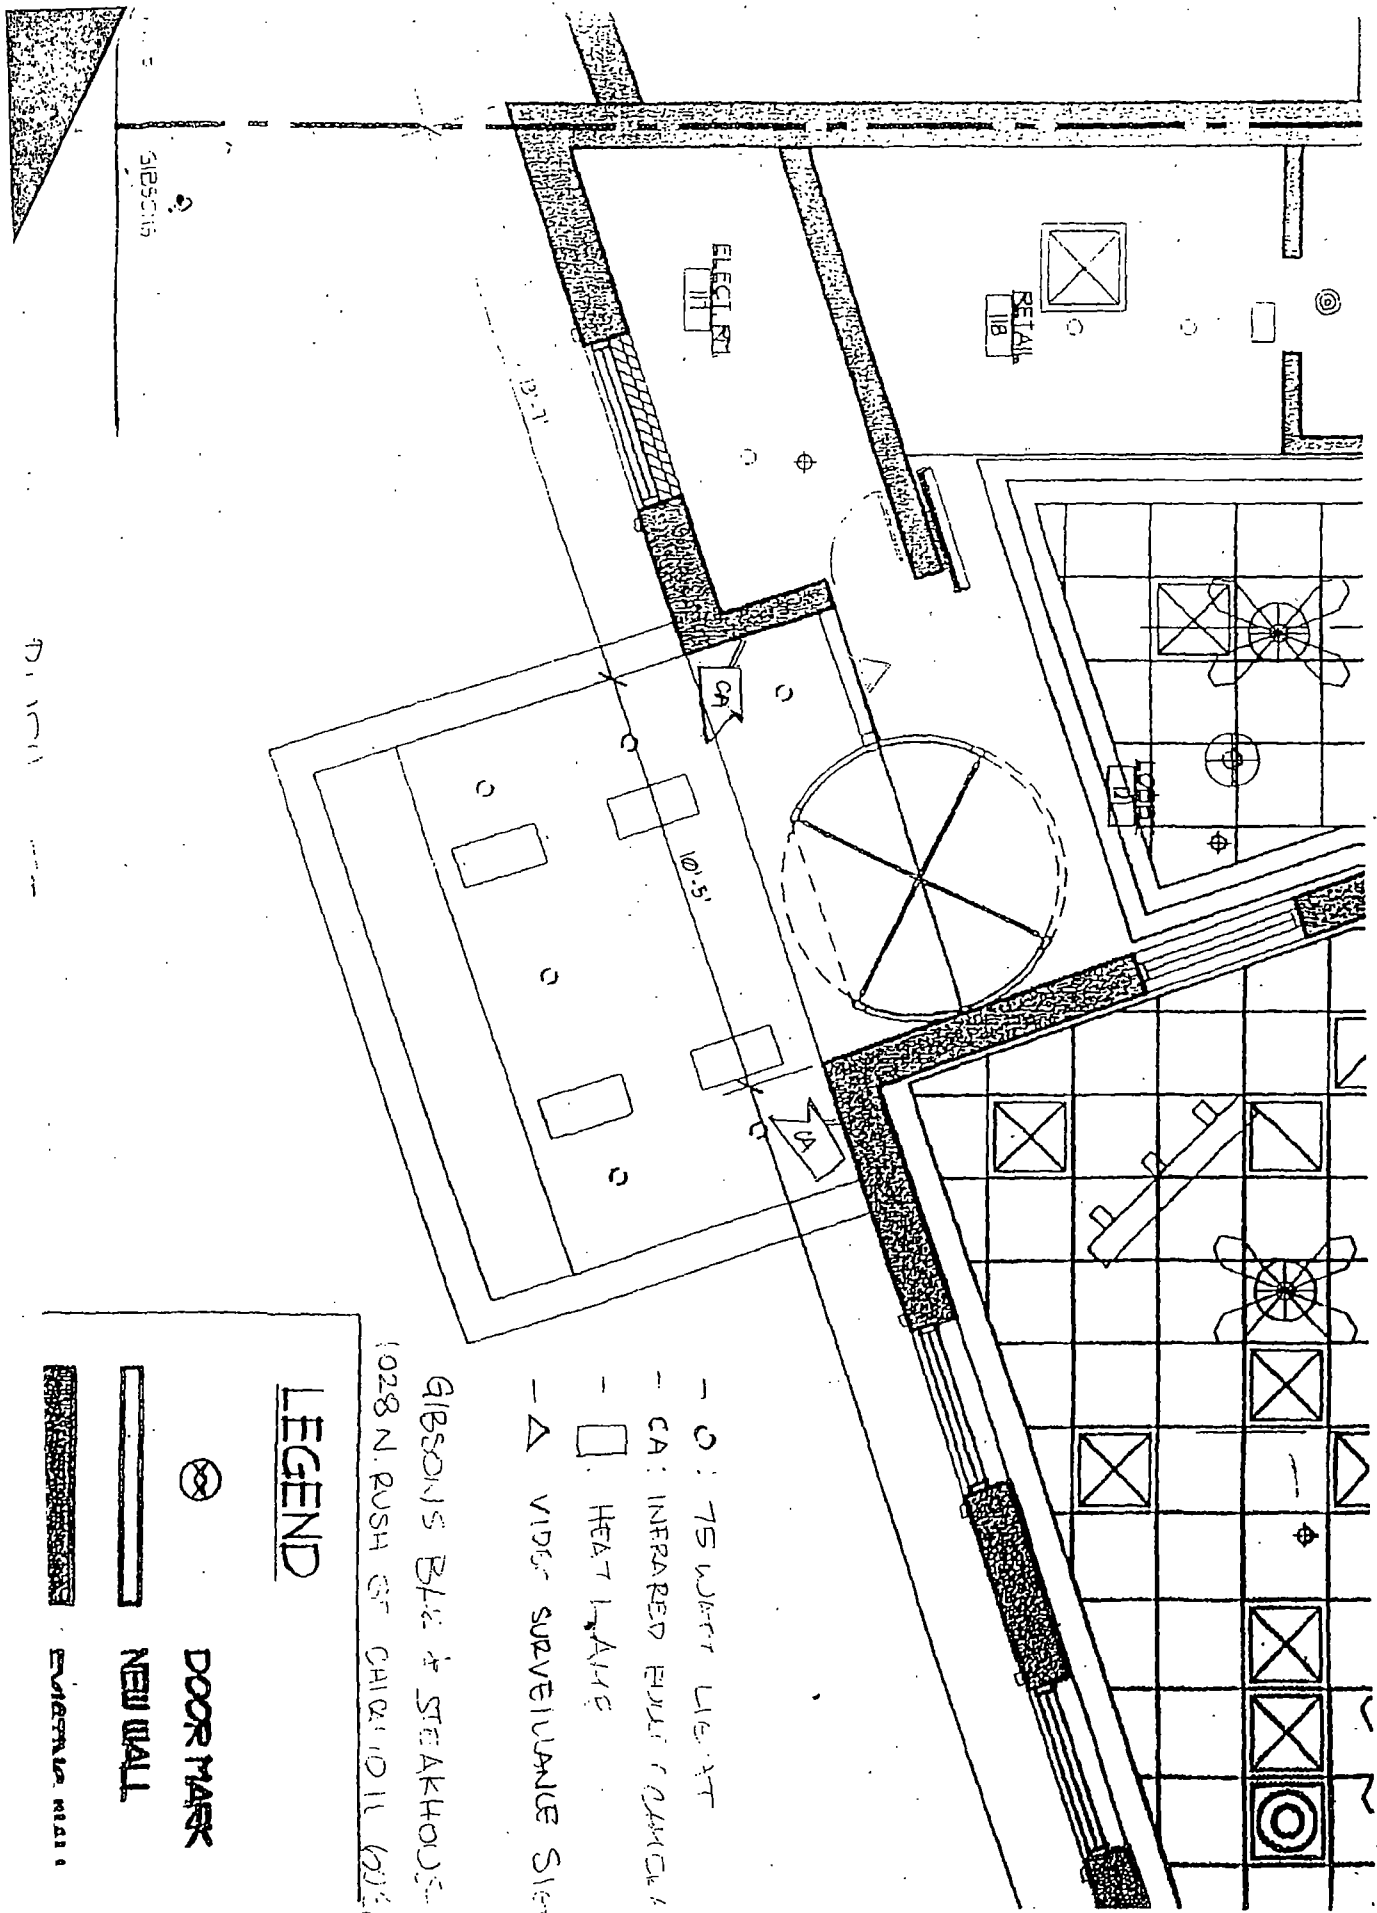

LEGEND



DOOR MARK



NEW WALL



EVIDENCE MARKER

- O : 75 WATT LIGHT
- CA : INFRARED EYE TRACKER
- □ : HEAT LAMP
- Δ : VIDEO SURVEILLANCE SIGN

GIBSON'S BAR & STEAKHOUSE
 1028 N. RUSH ST. CHICAGO, ILL. 60610



City of Chicago



O2014-5270

Office of the City Clerk

Document Tracking Sheet

| | |
|---------------------------------|---------------------------------------------------------------|
| Meeting Date: | 6/25/2014 |
| Sponsor(s): | Reilly (42) |
| Type: | Ordinance |
| Title: | Grant(s) of privilege in public way for Grand Plaza Owner LLC |
| Committee(s) Assignment: | Committee on Transportation and Public Way |

ORDINANCE
GRAND PLAZA OWNER LLC
Acct. No. 325932 - 1
Permit No. 1109895

Be It Ordained by the City Council of the City of Chicago:

SECTION 1. Permission and authority are hereby given and granted to GRAND PLAZA OWNER LLC, upon the terms and subject to the conditions of this ordinance to maintain and use two (2) sign(s) projecting over the public right-of-way attached to its premises known as 540 N. State St..

Said sign structure(s) measures as follows; along W. Ohio Street:
One (1) at five (5) feet in length, six (6) feet in height and thirteen (13) feet above grade level.

Said sign structure(s) measures as follows; along W. Grand Avenue:
One (1) at five (5) feet in length, six (6) feet in height and thirteen (13) feet above grade level.

The location of said privilege shall be as shown on prints kept on file with the Department of Business Affairs and Consumer Protection and the Office of the City Clerk.

Said privilege shall be constructed in accordance with plans and specifications approved by the Department of Transportation (Division of Project Development) and Zoning Department - Signs.

This grant of privilege in the public way shall be subject to the provisions of Section 10-28-015 and all other required provisions of the Municipal Code of Chicago.


The grantee shall pay to the City of Chicago as compensation for the privilege #1109895 herein granted the sum of six hundred (\$600.00) per annum in advance.

A 25% penalty will be added for payments received after due date.


The permit holder agrees to hold the City of Chicago harmless for any damage, relocation or replacement costs associated with damage, relocation or removal of private property caused by the City performing work in the public way.

Authority herein given and granted for a period of five (5) years from and after 11/19/2013.

Alderman

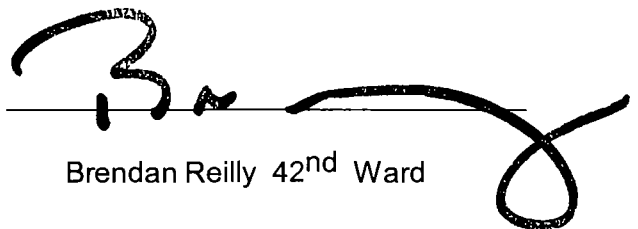

Brendan Reilly 42nd Ward

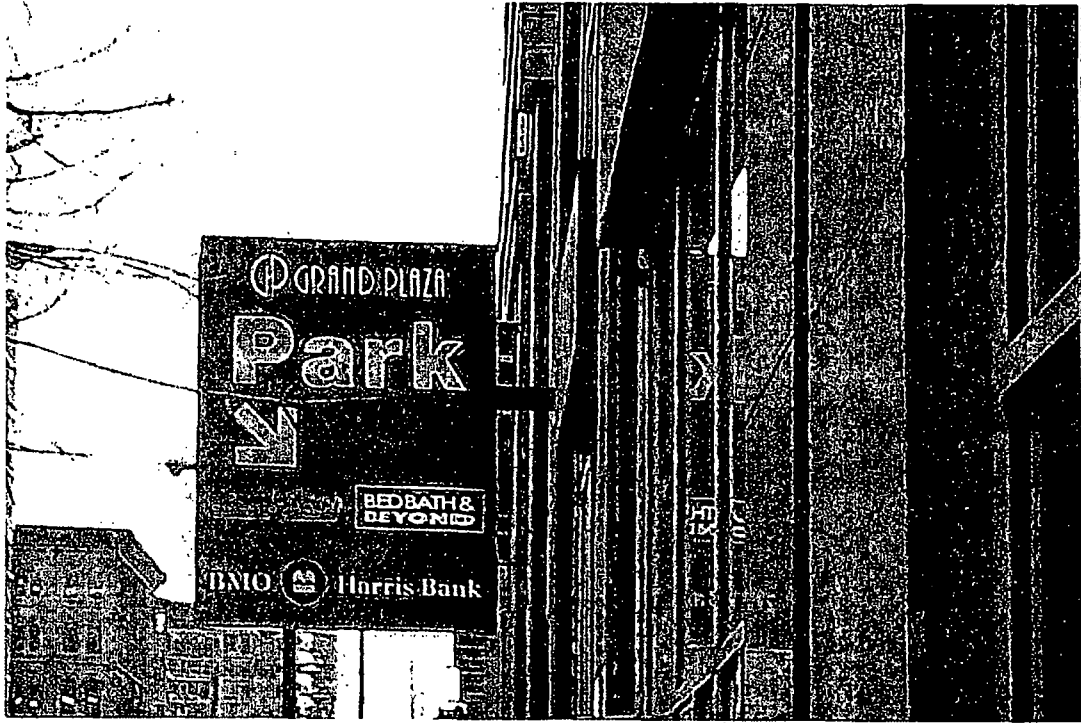



City of Chicago



O2014-5272

Office of the City Clerk

Document Tracking Sheet

| | |
|---------------------------------|--------------------------------------------------------|
| Meeting Date: | 6/25/2014 |
| Sponsor(s): | Reilly (42) |
| Type: | Ordinance |
| Title: | Grant(s) of privilege in public way for Hair Loft, The |
| Committee(s) Assignment: | Committee on Transportation and Public Way |

ORDINANCE
THE HAIR LOFT
Acct. No. 42437 - 2
Permit No. 1113570

Be It Ordained by the City Council of the City of Chicago:

SECTION 1. Permission and authority are hereby given and granted to THE HAIR LOFT, upon the terms and subject to the conditions of this ordinance to maintain and use, as now constructed, two (2) Banner(s) projecting over the public right-of-way adjacent to its premises known as 217 W. Huron St..

Said Banner(s) at W Huron St measure(s):

Two (2) at two (2) feet in length, and eight (8) feet in width for a total of thirty-two (32) square feet.

The location of said privilege shall be as shown on prints kept on file with the Department of Business Affairs and Consumer Protection and the Office of the City Clerk.

Said privilege shall be constructed in accordance with plans and specifications approved by the Zoning Department - Signs.

This grant of privilege in the public way shall be subject to the provisions of Section 10-28-015 and all other required provisions of the Municipal Code of Chicago.


The grantee shall pay to the City of Chicago as compensation for the privilege #1113570 herein granted the sum of one hundred fifty (\$150.00) per annum in advance.

A 25% penalty will be added for payments received after due date.

The permit holder agrees to hold the City of Chicago harmless for any damage, relocation or replacement costs associated with damage, relocation or removal of private property caused by the City performing work in the public way.

Authority herein given and granted for a period of five (5) years from and after 05/13/2014.

Alderman _____

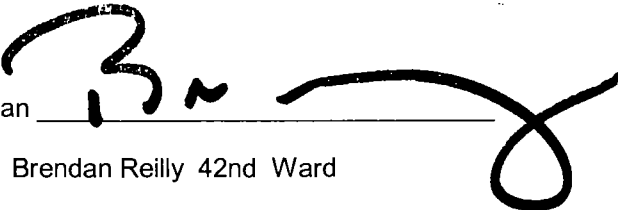A large, stylized handwritten signature in black ink, appearing to read 'B. Reilly', written over a horizontal line.

Brendan Reilly 42nd Ward



Please note that upon signing this graphics sheet you are approving this design for production. Any changes made to the graphics and/or fabrication of the awning after your first signed approval will result in extra fees needed to cover the cost and time spent to make these changes. This run and will effect your installation date.

Chesterfield Awning Co., Inc



16999 Van Dam Rd.
South Holland, IL 60473
(708) 596-4434

2 Double Sided Banners
2 pcs - 24' x 96'

Pantone 207 (MAGENTA):
14 PTS. - Scarlet Red - 84.9 %
2 PTS. - Yellow - 12.1%
1/2 PT - Black - 3.0%

Pantone 497 (BROWN):
10 PTS. - Fire Red - 50 %
6 PTS. - Green - 30%
4 PT - Black - 20%

BROWN BINDING
SUNBRELLA RAW

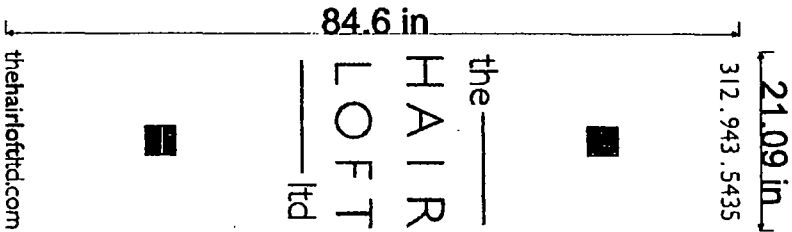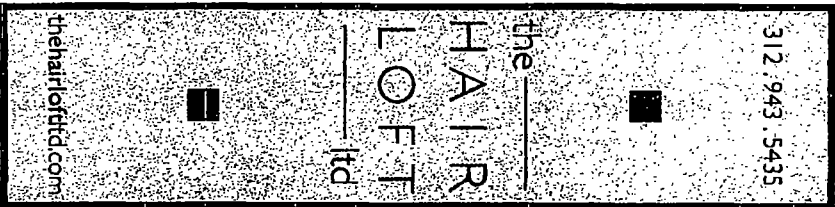

$$22 \times 85 = \frac{1870}{144} = 13 \text{ sq. FT}$$

X 2 (double sided)

graphics 26 sq. FT

File Name: The Hair Loft

Job Name:

Job Number:

Size/Style:

Color/Method:

Disc. Notes:

Contact:

12-17-2008 M.C.

This is an original drawing, created by Chesterfield Awning Company, Inc. It is being submitted for your personal use in connection with a project being planned for you by Chesterfield Awning Company, Inc. It is not to be used, reproduced, copied or exhibited in any fashion. In the event any of the above occurs, Chesterfield Awning Company, Inc. expects to be reimbursed \$250,000 in compensation for the time and effort entailed in creating this drawing.

Colors are representative only—for true colors, please see samples.

Customer Approval

Sales Approval



City of Chicago



O2014-5285

Office of the City Clerk

Document Tracking Sheet

| | |
|---------------------------------|-----------------------------------------------------------|
| Meeting Date: | 6/25/2014 |
| Sponsor(s): | Reilly (42) |
| Type: | Ordinance |
| Title: | Grant(s) of privilege in public way for Hangge-Uppe, Inc. |
| Committee(s) Assignment: | Committee on Transportation and Public Way |

ORDINANCE
THE HANGGE- UPPE, INC.
Acct. No. 2679 - 1
Permit No. 1113652

Be It Ordained by the City Council of the City of Chicago:

SECTION 1. Permission and authority are hereby given and granted to THE HANGGE- UPPE, INC., upon the terms and subject to the conditions of this ordinance to maintain and use one (1) sign(s) projecting over the public right-of-way attached to its premises known as 14 W. Elm St..

Said sign structure(s) measures as follows; along W. Elm Street:

One (1) at six (6) feet in length, six (6) feet in height and seventeen point five (17.5) feet above grade level.

The location of said privilege shall be as shown on prints kept on file with the Department of Business Affairs and Consumer Protection and the Office of the City Clerk.

Said privilege shall be constructed in accordance with plans and specifications approved by the Department of Transportation (Division of Project Development) and Zoning Department - Signs.

This grant of privilege in the public way shall be subject to the provisions of Section 10-28-015 and all other required provisions of the Municipal Code of Chicago.

The grantee shall pay to the City of Chicago as compensation for the privilege #1113652 herein granted the sum of three hundred (\$300.00) per annum in advance.


A 25% penalty will be added for payments received after due date.

The permit holder agrees to hold the City of Chicago harmless for any damage, relocation or replacement costs associated with damage, relocation or removal of private property caused by the City performing work in the public way.

Authority herein given and granted for a period of five (5) years from and after 04/22/2014.

Alderman _____


Brendan Reilly 42nd Ward

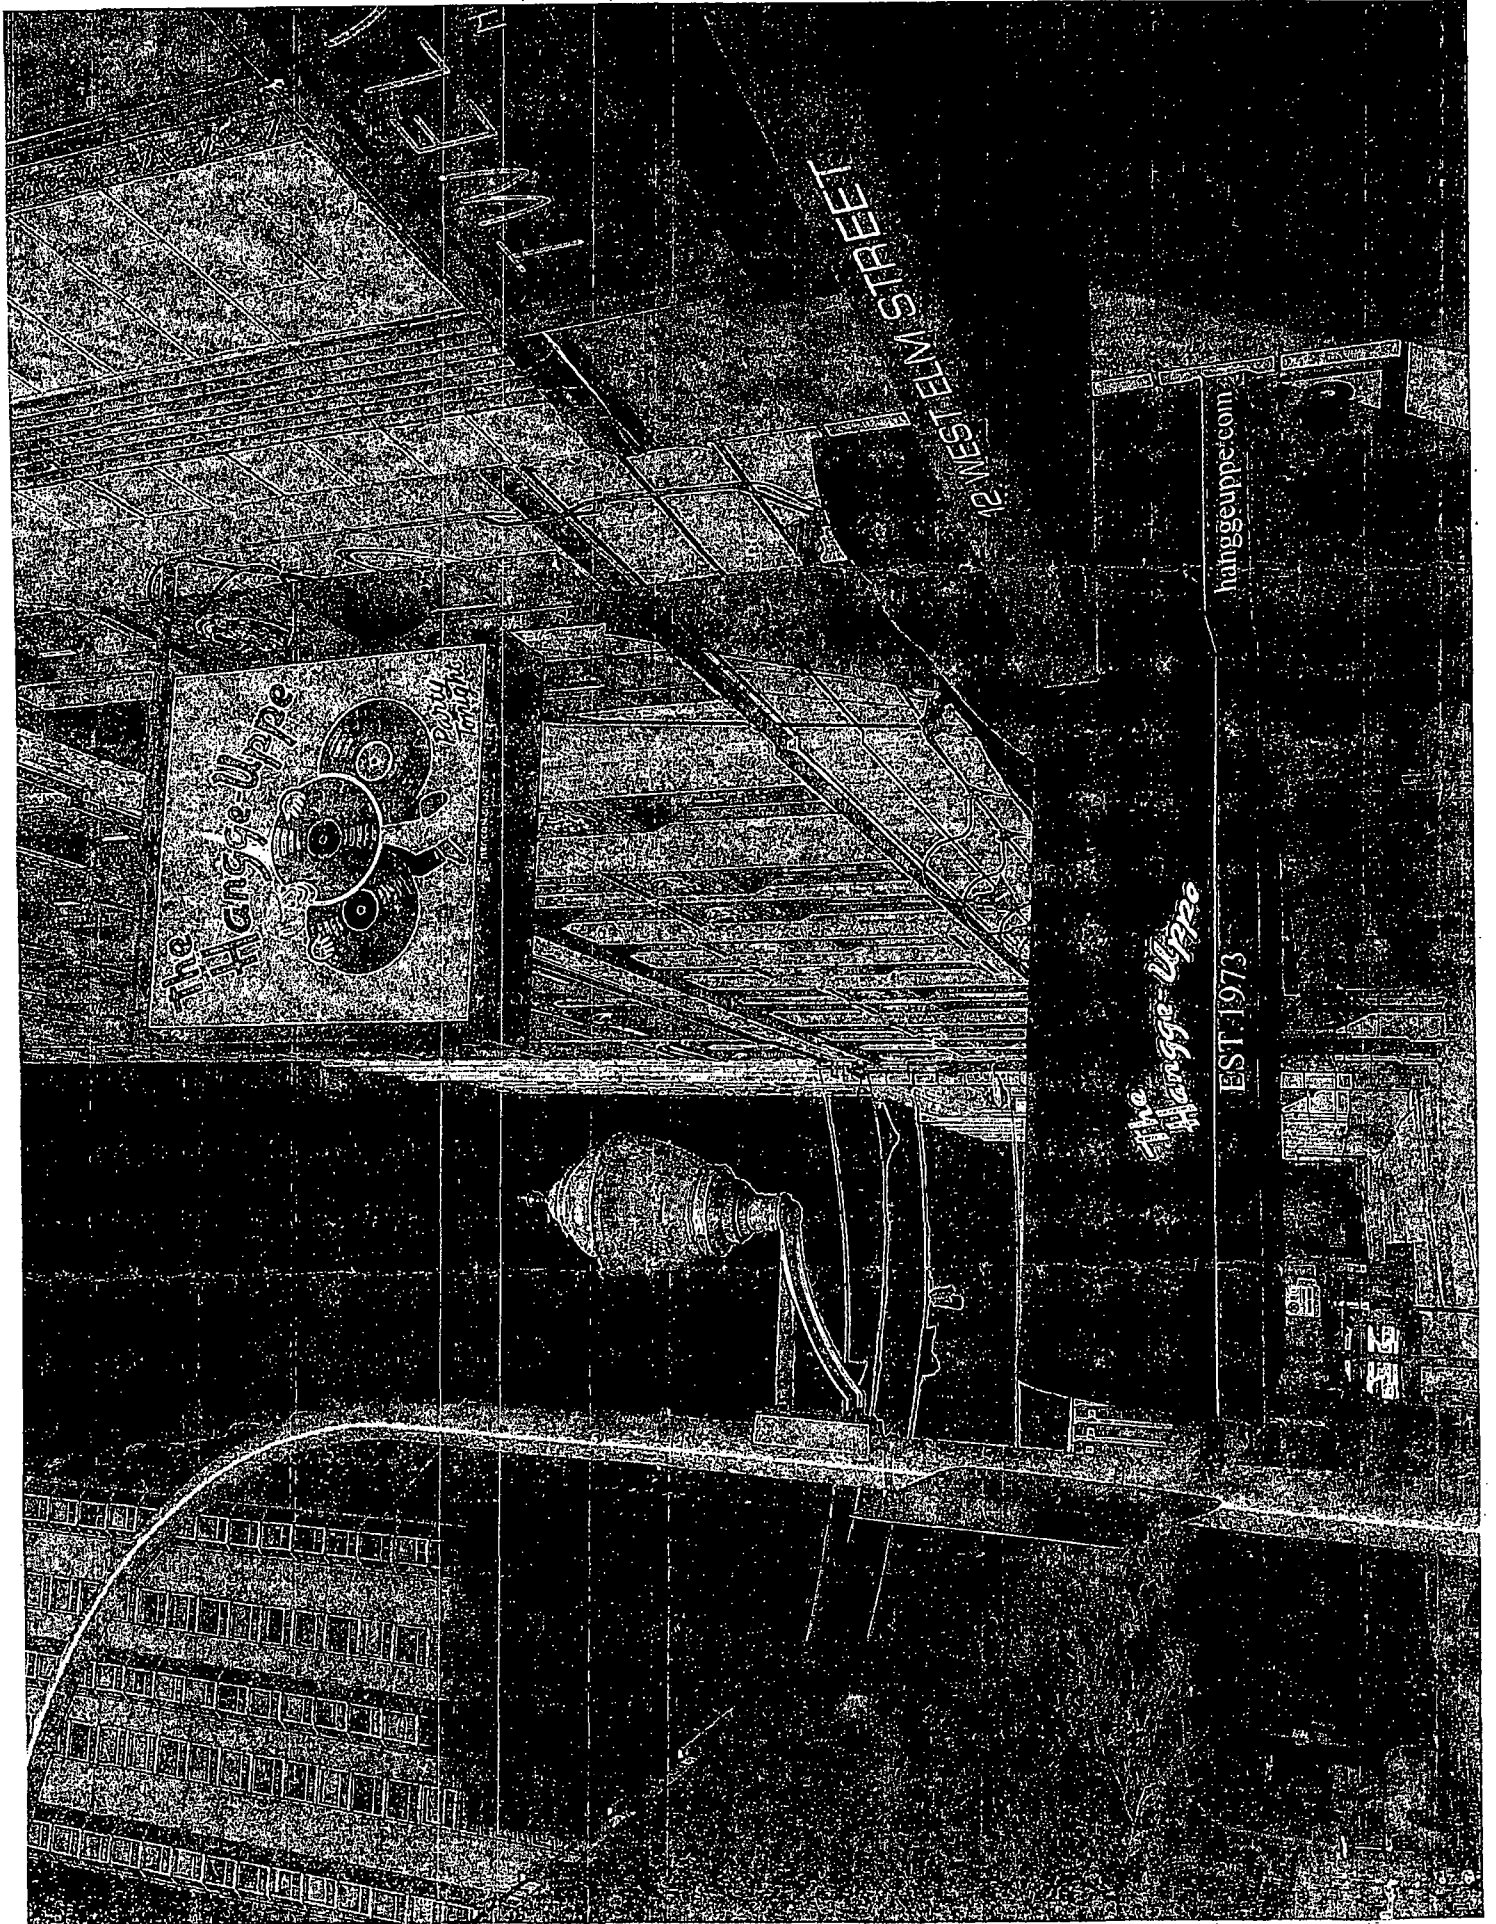



City of Chicago



O2014-5292

Office of the City Clerk

Document Tracking Sheet

| | |
|---------------------------------|---------------------------------------------------------|
| Meeting Date: | 6/25/2014 |
| Sponsor(s): | Reilly (42) |
| Type: | Ordinance |
| Title: | Grant(s) of privilege in public way for Hard Rock Hotel |
| Committee(s) Assignment: | Committee on Transportation and Public Way |

ORDINANCE
Hard Rock Hotel
Acct. No. 298020 - 1
Permit No. 1109550

Be It Ordained by the City Council of the City of Chicago:

SECTION 1. Permission and authority are hereby given and granted to Hard Rock Hotel, upon the terms and subject to the conditions of this ordinance to maintain and use one (1) sign(s) projecting over the public right-of-way attached to its premises known as 230 N. Michigan Ave..

Said sign structure(s) measures as follows; along Michigan:
One (1) at eight point four three (8.43) feet in length, two point two five (2.25) feet in height and fifteen (15) feet above grade level.

The location of said privilege shall be as shown on prints kept on file with the Department of Business Affairs and Consumer Protection and the Office of the City Clerk

Said privilege shall be constructed in accordance with plans and specifications approved by the Department of Transportation (Division of Project Development) and Zoning Department- Signs.


This grant of privilege in the public way shall be subject to the provisions of Section 10-28-015 and all other required provisions of the Municipal Code of Chicago.


The grantee shall pay to the City of Chicago as compensation for the privilege #1109550 herein granted the sum of one hundred (\$100.00) per annum in advance.

A 25% penalty will be added for payments received after due date

The permit holder agrees to hold the City of Chicago harmless for any damage, relocation or replacement costs associated with damage, relocation or removal of private property caused by the City performing work in the public way.

Authority herein given and granted for a period of five (5) years from and after Date of Passage.

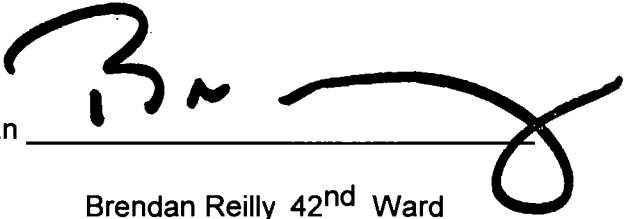Alderman 
Brendan Reilly 42nd Ward

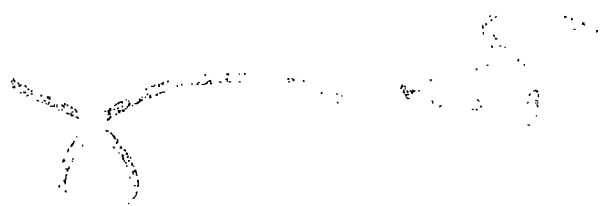

By signing the Customer Acceptance on this print, I understand that I am accepting all aspects of this drawing. This includes artwork, specifications, dimensions, spelling, and all other representations herein. I have acknowledged that color reproductions on this print are approximate, and may not match manufacturer's original exactly.

CUSTOMER ACCEPTANCE SIGNATURE _____ DATE _____

REQUIRED: Landlord Acceptance SIGNATURE _____ DATE _____

L.S.O. SALES INITIALS _____ DATE _____



7434 Industrial Avenue
Chesapeake, VA 46304
phone 219.763.8377
fax 219.763.8358
www.landmarksigngroup.com

PRINT # JIM-21393-2

JASON MOOREHEAD
L.S.O. SALES REPRESENTATIVE

10.01.13
DATE

CHUCK'S
CLIENT NAME


30 N. MICHIGAN AVE
CHICAGO, IL
JOB LOCATION

ORDER BY _____

1. _____


Designed for
110 Volts
Electrical Connections will be
Voltage Input & PL at time of
Installation.
Mounting Trip will be charged
at time & required!

THIS DRAWING IS THE PROPERTY OF
LANDMARK SIGN GROUP, INC.
NO REPRODUCTION OR DISTRIBUTION OF
THIS DRAWING OR SIGN IS TO BE MADE
OR PERMITTED BY ANY PERSON WITHOUT THE
WRITTEN CONSENT OF THE COMPANY.

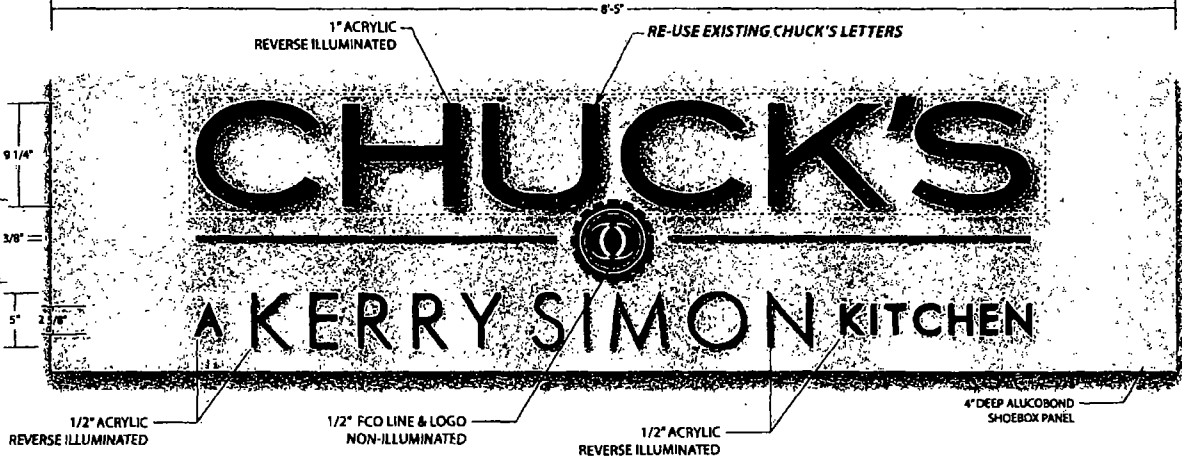

- ▶ ONE ALUCOBOND SHOEBOX WITH 4" RETURNS / RE-USE EXISTING CHUCK'S 1" THICK ACRYLIC REVERSE ILLUMINATED LETTERS/ REMOVE TRANSFORMERS/ MOUNTED WITH 1" STAND OFFS TO ALUCOBOND SHOEBOX
- ▶ WITH ONE SET OF NEW NON-ILLUMINATED 1/2" ACRYLIC FLAT CUT OUT LOGO & LINES / APPLIED VINYL ON LOGO FACE/ MOUNTED FLUSH TO SHOEBOX
- ▶ ONE SET OF NEW 1/2" THICK ACRYLIC REVERSE ILLUMINATED A KERRY SIMON KITCHEN LETTERS / EXT. PAINTED/ ILLUMINATED WITH LEDS
- ▶ MOUNTED TO BUILDING FASCIA/ TO REPLACE EXISTING SIGN
- SHOEBOX BKGD & 4" RETURNS = MAP 39C-1P SEQUOIA DUSK
CHUCK'S FACES & 1" RETURNS = MAP BLACK
A KERRY SIMON KITCHEN FACES & 1/2" RETURNS = MAP BLACK
ILLUMINATION = WHITE LEDS
- LOGO & LINE FACES & 1/2" RETURNS = MAP BLACK
LOGO GRAPHICS = OPAQUE WHITE VINYL

NOTE: A KITCHEN LETTER STROKES HAVE BEEN INCREASED TO ACCOMMODATE THE FABRICATION PROCESS

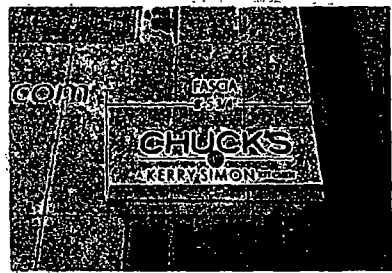



City of Chicago



O2014-5298

Office of the City Clerk

Document Tracking Sheet

Meeting Date: 6/25/2014

Sponsor(s): Reilly (42)

Type: Ordinance

Title: Grant(s) of privilege in public way for Hershey's Chocolate
World Attraction-Chicago

Committee(s) Assignment: Committee on Transportation and Public Way

ORDINANCE
HERSHEY'S CHOCOLATE WORLD ATTRACTION - CHICAGO
Acct. No. 371117 - 1
Permit No. 1113412

Be It Ordained by the City Council of the City of Chicago:

SECTION 1. Permission and authority are hereby given and granted to HERSHEY'S CHOCOLATE WORLD ATTRACTION - CHICAGO, upon the terms and subject to the conditions of this ordinance to maintain and use, as now constructed, seven (7) Light Fixture(s) projecting over the public right-of-way adjacent to its premises known as 822 N. Michigan Ave..

Said Light Fixture(s) at E. PEARSON ST. measure(s):

Four (4) at two (2) feet in length, one (1) foot in width and fourteen (14) feet above grade level.

Three (3) at point five (.5) feet in length, one (1) foot in width and eleven point five (11.5) feet above grade level.

The location of said privilege shall be as shown on prints kept on file with the Department of Business Affairs and Consumer Protection and the Office of the City Clerk.

Said privilege shall be constructed in accordance with plans and specifications approved by the Department of Transportation (Division of Project Development).

This grant of privilege in the public way shall be subject to the provisions of Section 10-28-015 and all other required provisions of the Municipal Code of Chicago.

The grantee shall pay to the City of Chicago as compensation for the privilege #1113412 herein granted the sum of one hundred five (\$105.00) per annum in advance.


A 25% penalty will be added for payments received after due date.

The permit holder agrees to hold the City of Chicago harmless for any damage, relocation or replacement costs associated with damage, relocation or removal of private property caused by the City performing work in the public way.

Authority herein given and granted for a period of five (5) years from and after 06/11/2013.

Alderman _____

Brendan Reilly 42nd Ward

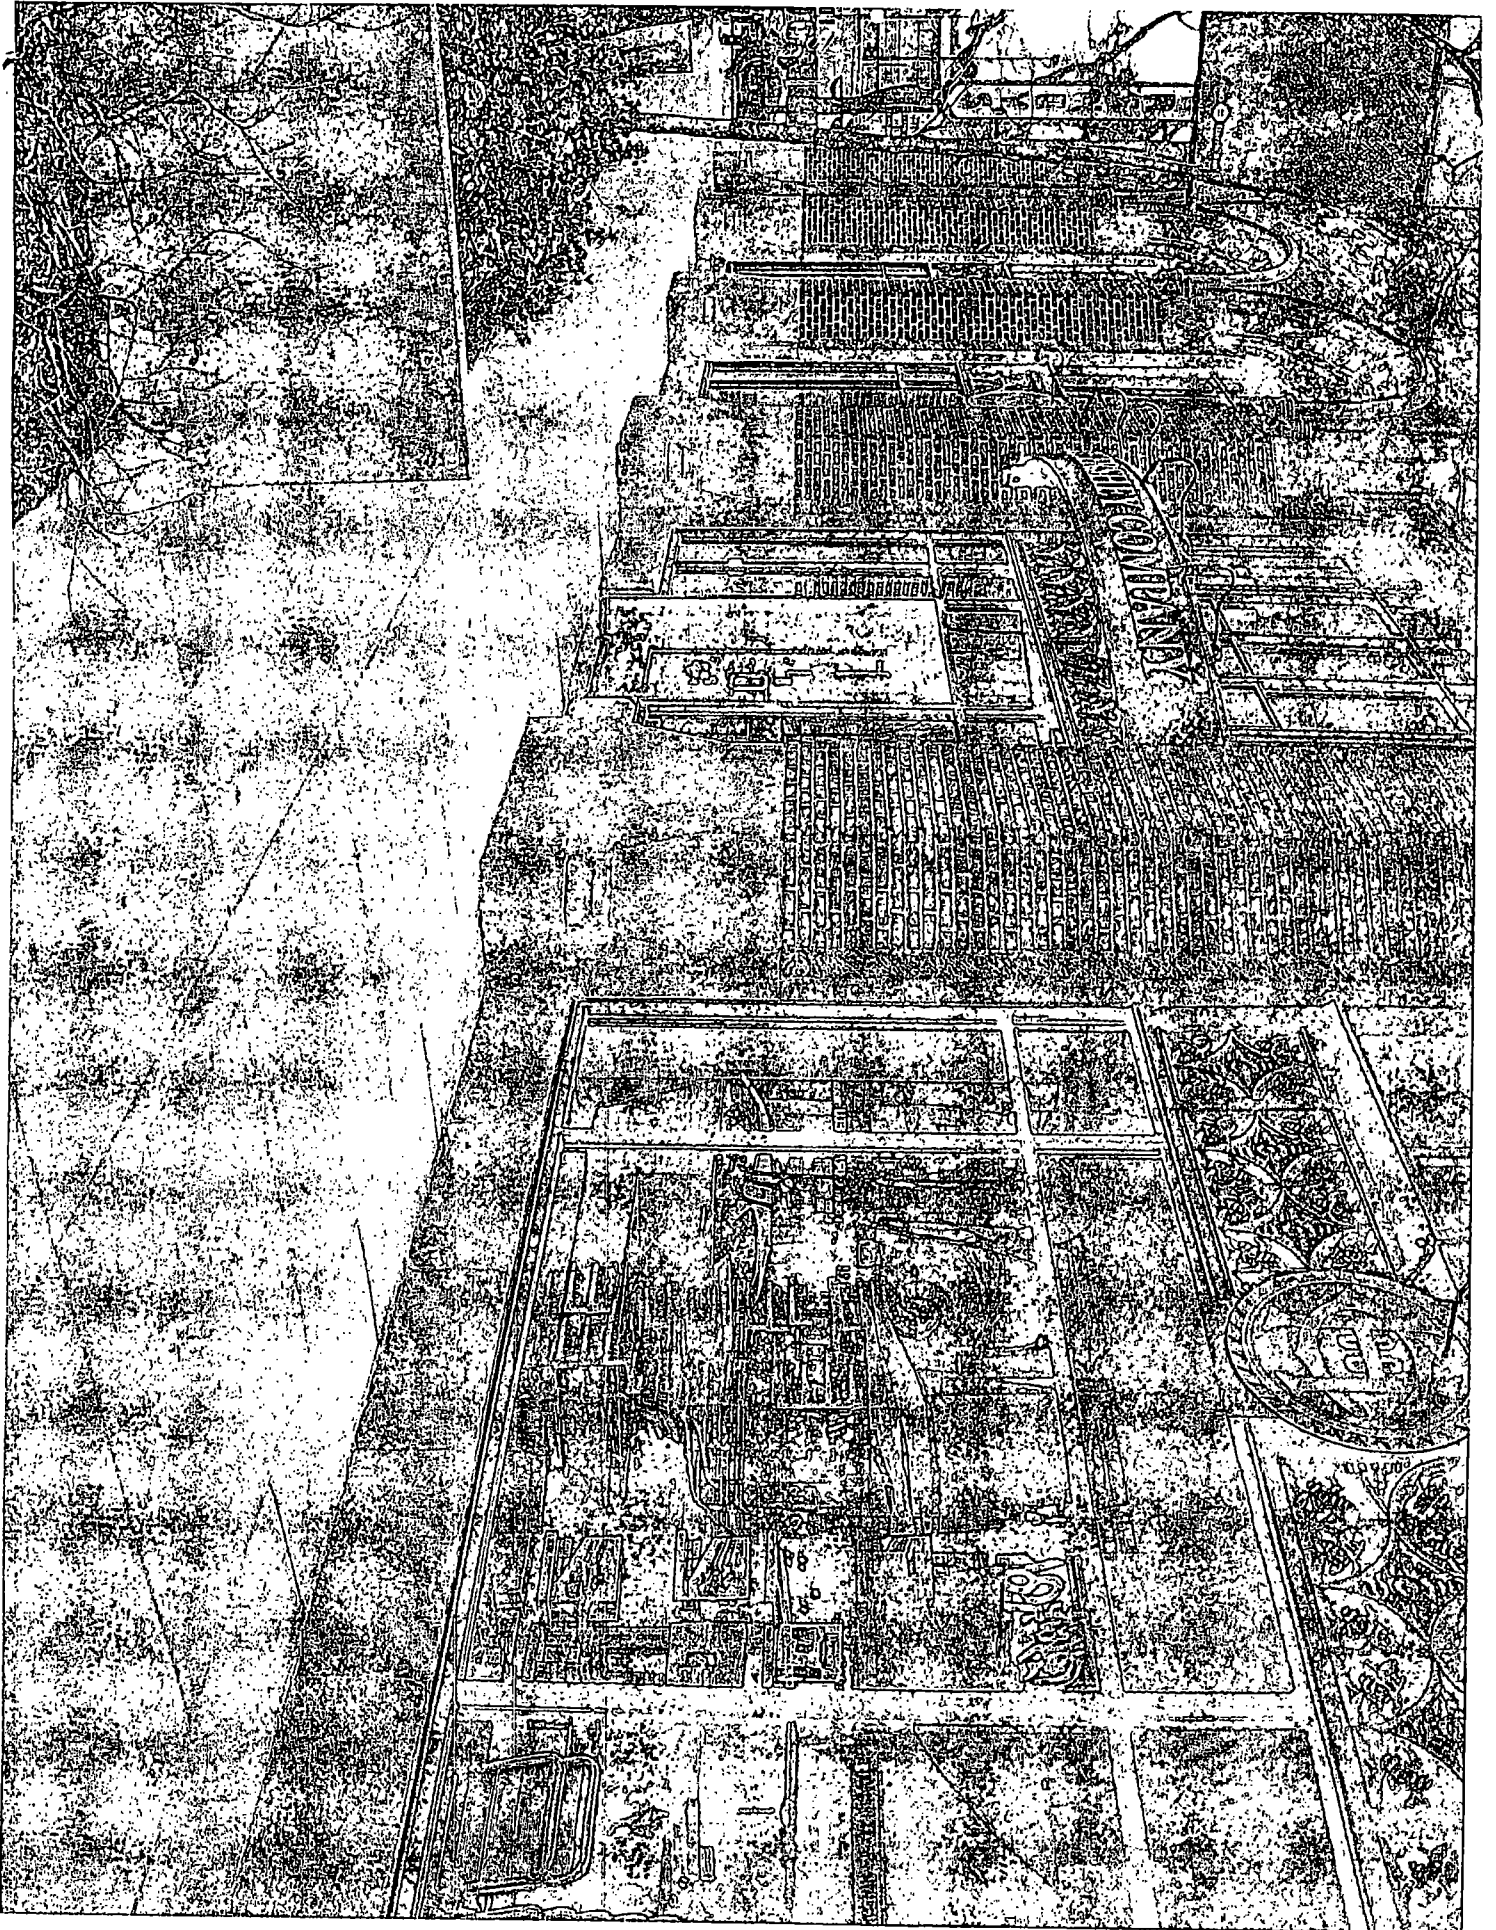



City of Chicago



O2014-5303

Office of the City Clerk

Document Tracking Sheet

Meeting Date: 6/25/2014

Sponsor(s): Reilly (42)

Type: Ordinance

Title: Grant(s) of privilege in public way for IA Lodging Chicago
Wabash LLC - bay windows

Committee(s) Assignment: Committee on Transportation and Public Way

ORDINANCE
IA LODGING CHICAGO WABASH, LLC
Acct. No. 386834 - 1
Permit No. 1113220

Be It Ordained by the City Council of the City of Chicago:

SECTION 1. Permission and authority are hereby given and granted to IA LODGING CHICAGO WABASH, LLC, upon the terms and subject to the conditions of this ordinance to maintain and use, as now constructed, eighteen (18) Bay Window(s) projecting over the public right-of-way adjacent to its premises known as 225 N. Wabash Ave..

Said Bay Window(s) at N Wabash Ave measure(s):

Eighteen (18) at two (2) feet in length, and eight (8) feet in width for a total of two hundred eighty-eight (288) square feet.

The location of said privilege shall be as shown on prints kept on file with the Department of Business Affairs and Consumer Protection and the Office of the City Clerk.

Said privilege shall be constructed in accordance with plans and specifications approved by the Department of Transportation (Division of Project Development).

This grant of privilege in the public way shall be subject to the provisions of Section 10-28-015 and all other required provisions of the Municipal Code of Chicago.

The grantee shall pay to the City of Chicago as compensation for the privilege #1113220 herein granted the sum of one thousand three hundred fifty (\$1,350.00) per annum in advance.

A 25% penalty will be added for payments received after due date.


The permit holder agrees to hold the City of Chicago harmless for any damage, relocation or replacement costs associated with damage, relocation or removal of private property caused by the City performing work in the public way.

Authority herein given and granted for a period of five (5) years from and after 05/13/2014.

Alderman _____

Brendan Reilly 42nd Ward

E. SOUTH WATER STREET

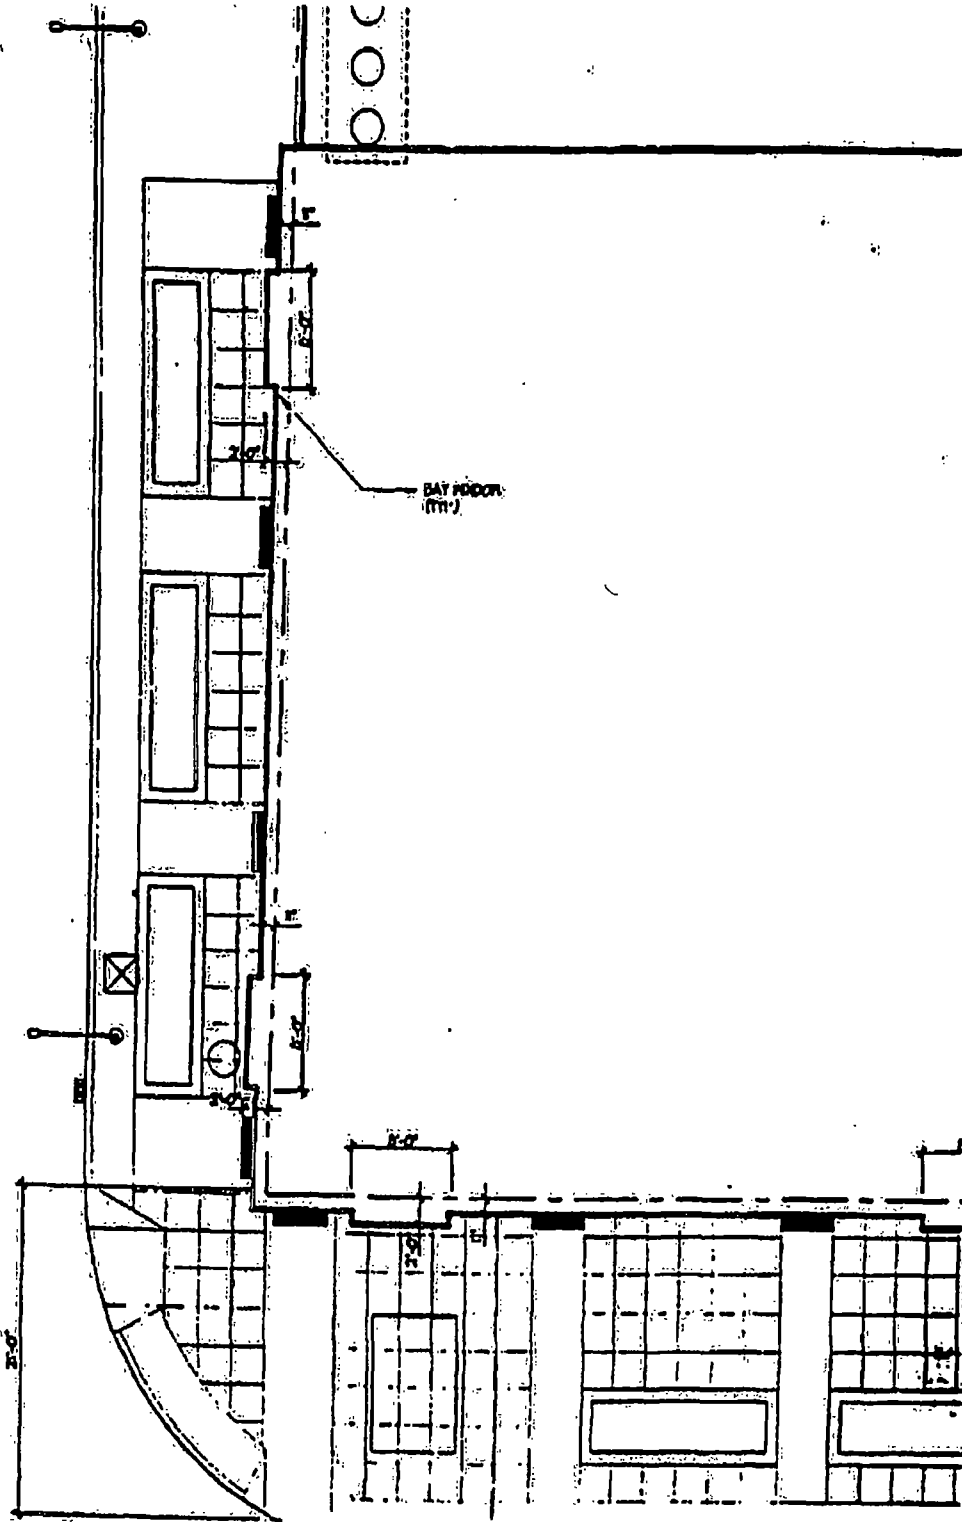



City of Chicago



O2014-5308

Office of the City Clerk

Document Tracking Sheet

Meeting Date:

6/25/2014

Sponsor(s):

Reilly (42)

Type:

Ordinance

Title:

Grant(s) of privilege in public way for IA Lodging Chicago
Wabash LLC - light fixtures

Committee(s) Assignment:

Committee on Transportation and Public Way

ORDINANCE

IA LODGING CHICAGO WABASH, LLC

Acct. No. 386834 - 1

Permit No. 1113226

Be It Ordained by the City Council of the City of Chicago:

SECTION 1. Permission and authority are hereby given and granted to IA LODGING CHICAGO WABASH, LLC, upon the terms and subject to the conditions of this ordinance to maintain and use, as now constructed, twenty-three (23) Light Fixture(s) projecting over the public right-of-way adjacent to its premises known as 225 N. Wabash Ave..

Said Light Fixture(s) at N. Wabash Avenue (Lantern) measure(s):

Five (5) at one point three three (1.33) foot in length, one (1) foot in width and twelve (12) feet above grade level.

Said Light Fixture(s) at E South Water (Lantern) measure(s):

Four (4) at one point three three (1.33) foot in length, one (1) foot in width and twelve (12) feet above grade level.

Said Light Fixture(s) at N Wabash Ave (Sconce) measure(s):

Two (2) at one point seven five (1.75) foot in length, point nine two (.92) feet in width and seven point five eight (7.58) feet above grade level.

Said Light Fixture(s) at N Wabash Ave (Gooseneck) measure(s):

Six (6) at two point two five (2.25) feet in length, point four two (.42) feet in width and eleven point eight three (11.83) feet above grade level.

Said Light Fixture(s) at E South Water (Gooseneck) measure(s):

Six (6) at two point two five (2.25) feet in length, point four two (.42) feet in width and eleven point eight three (11.83) feet above grade level.

The location of said privilege shall be as shown on prints kept on file with the Department of Business Affairs and Consumer Protection and the Office of the City Clerk.

Said privilege shall be constructed in accordance with plans and specifications approved by the Department of Transportation (Division of Project Development).

This grant of privilege in the public way shall be subject to the provisions of Section 10-28-015 and all other required provisions of the Municipal Code of Chicago.

The grantee shall pay to the City of Chicago as compensation for the privilege #1113226 herein granted the sum of one hundred seventy-five (\$175.00) per annum in advance.


A 25% penalty will be added for payments received after due date.

The permit holder agrees to hold the City of Chicago harmless for any damage, relocation or replacement costs associated with damage, relocation or removal of private property caused by the City performing work in the public way.

Authority herein given and granted for a period of five (5) years from and after 05/13/2014.

Alderman _____

Brendan Reilly 42nd Ward

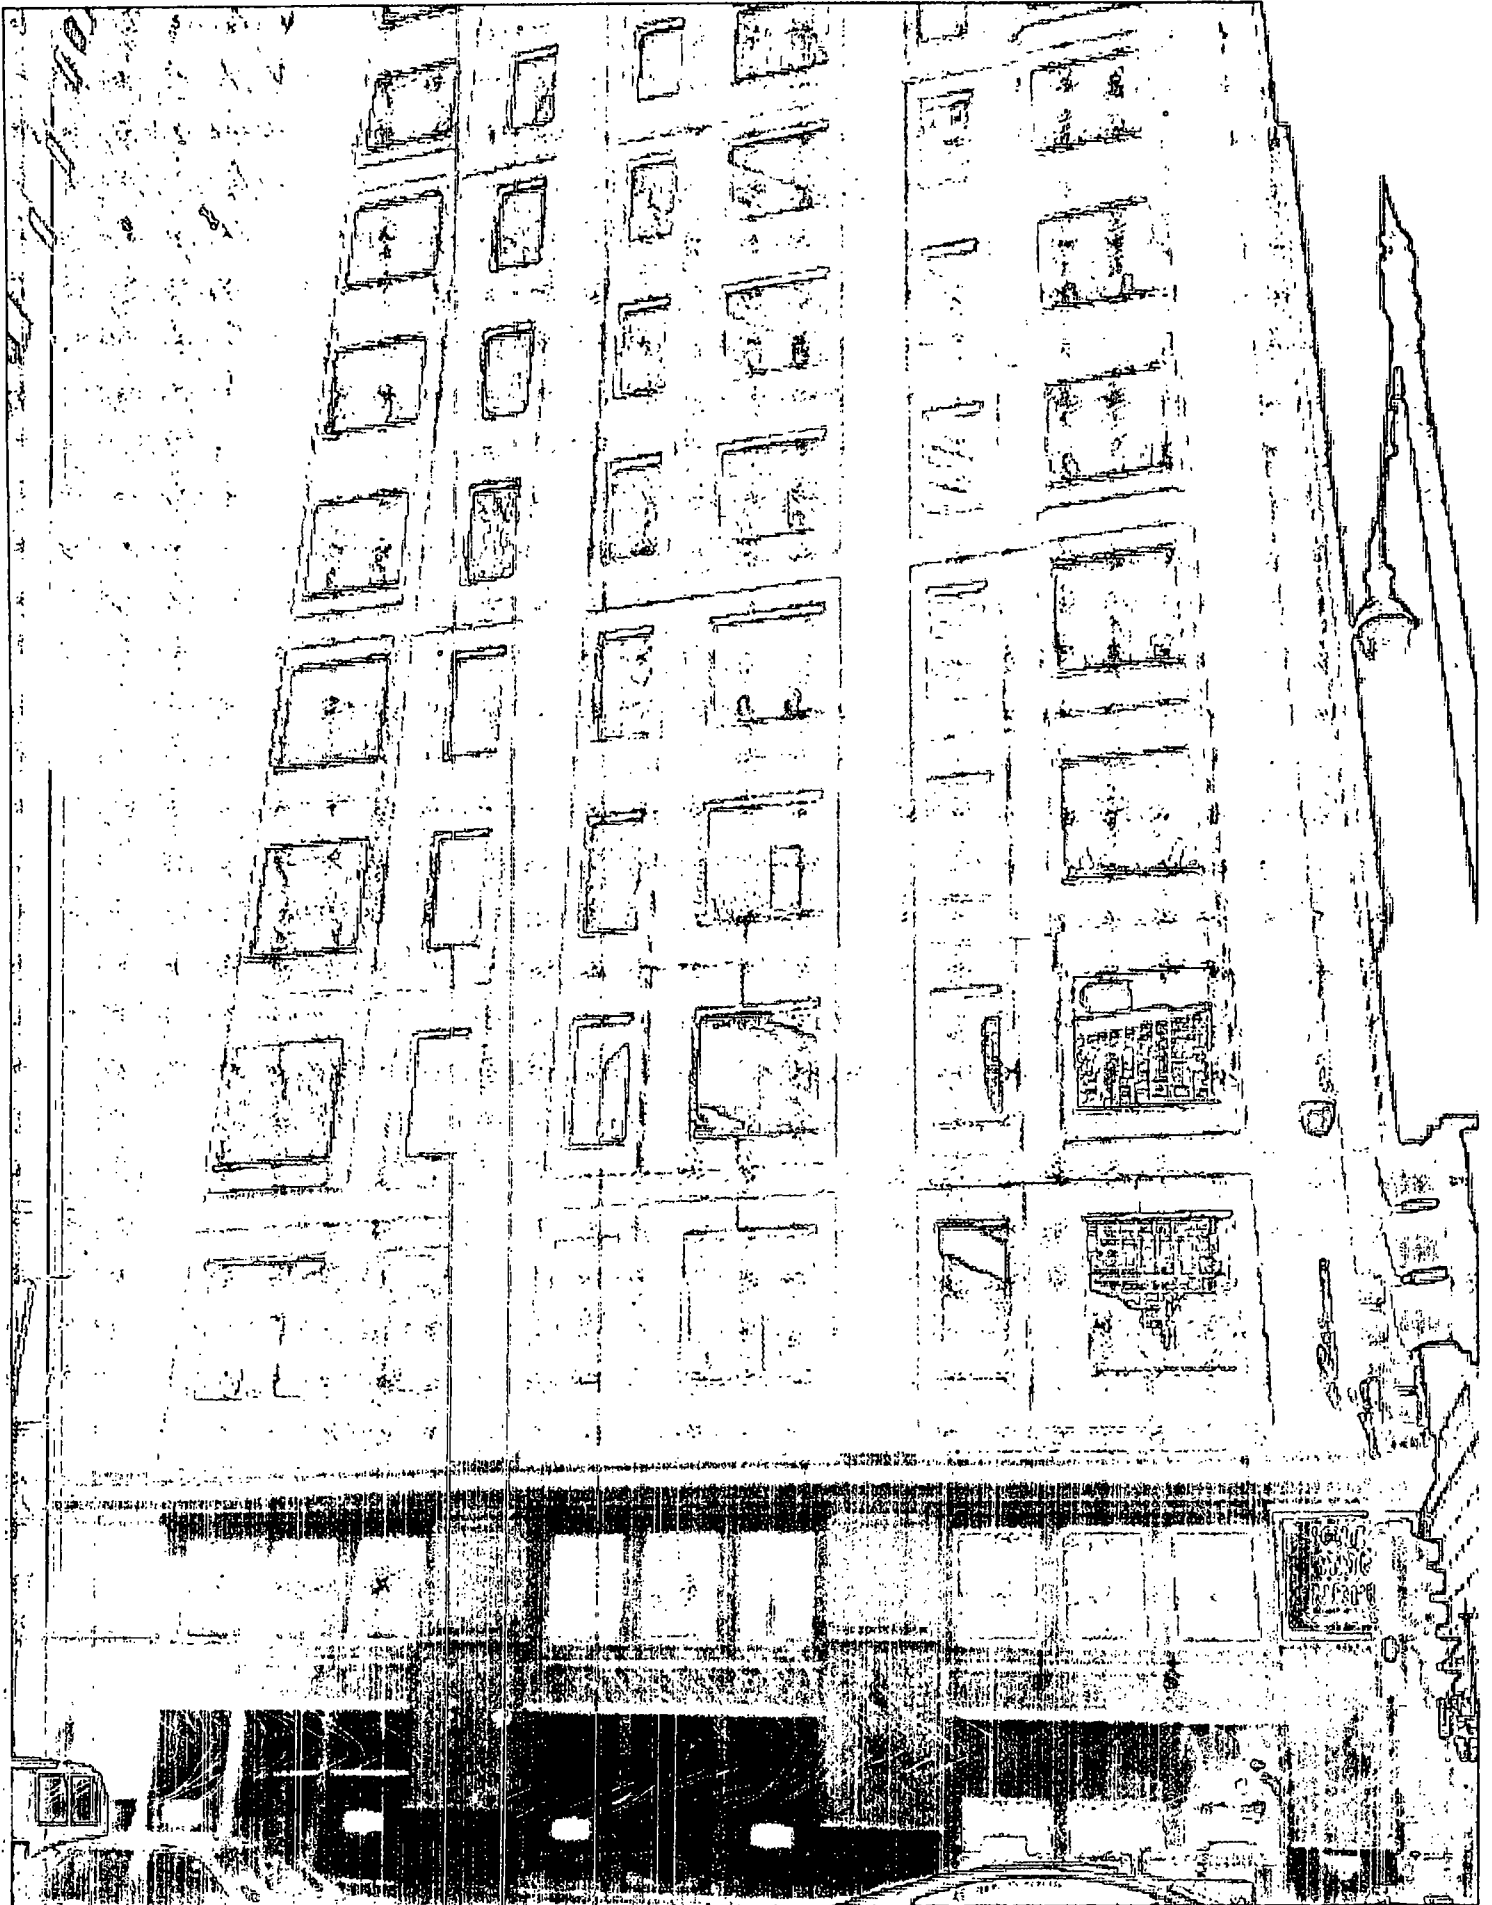



City of Chicago



O2014-5309

Office of the City Clerk

Document Tracking Sheet

Meeting Date: 6/25/2014

Sponsor(s): Reilly (42)

Type: Ordinance

Title: Grant(s) of privilege in public way for IA Lodging Chicago
Wabash LLC - vaults

Committee(s) Assignment: Committee on Transportation and Public Way

ORDINANCE
IA LODGING CHICAGO WABASH, LLC
Acct. No. 386834 - 1
Permit No. 1113222

Be It Ordained by the City Council of the City of Chicago:

SECTION 1. Permission and authority are hereby given and granted to IA LODGING CHICAGO WABASH, LLC, upon the terms and subject to the conditions of this ordinance to maintain and use, as now constructed, two (2) Vault(s) under the public right-of-way adjacent to its premises known as 225 N. Wabash Ave..

Said Vault(s) at N. Wabash Avenue measure(s):

One (1) at twenty-one (21) feet in length, and eleven point three three (11.33) feet in width for a total of two hundred thirty-seven point nine three (237.93) square feet.

Said Vault(s) at E. Haddock Place measure(s):

One (1) at eleven (11) feet in length, and four point six seven (4.67) feet in width for a total of fifty-one point three seven (51.37) square feet.

The location of said privilege shall be as shown on prints kept on file with the Department of Business Affairs and Consumer Protection and the Office of the City Clerk.

Said privilege shall be constructed in accordance with plans and specifications approved by the Department of Transportation (Office of Underground Coordination).

This grant of privilege in the public way shall be subject to the provisions of Section 10-28-015 and all other required provisions of the Municipal Code of Chicago.


The grantee shall pay to the City of Chicago as compensation for the privilege #1113222 herein granted the sum of nine hundred twenty-six (\$926.00) per annum in advance.

A 25% penalty will be added for payments received after due date.


The permit holder agrees to hold the City of Chicago harmless for any damage, relocation or replacement costs associated with damage, relocation or removal of private property caused by the City performing work in the public way.

Authority herein given and granted for a period of five (5) years from and after 05/13/2014.

Alderman _____

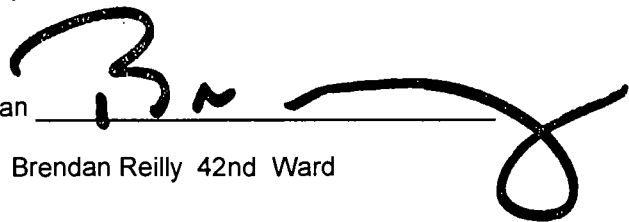

Brendan Reilly 42nd Ward

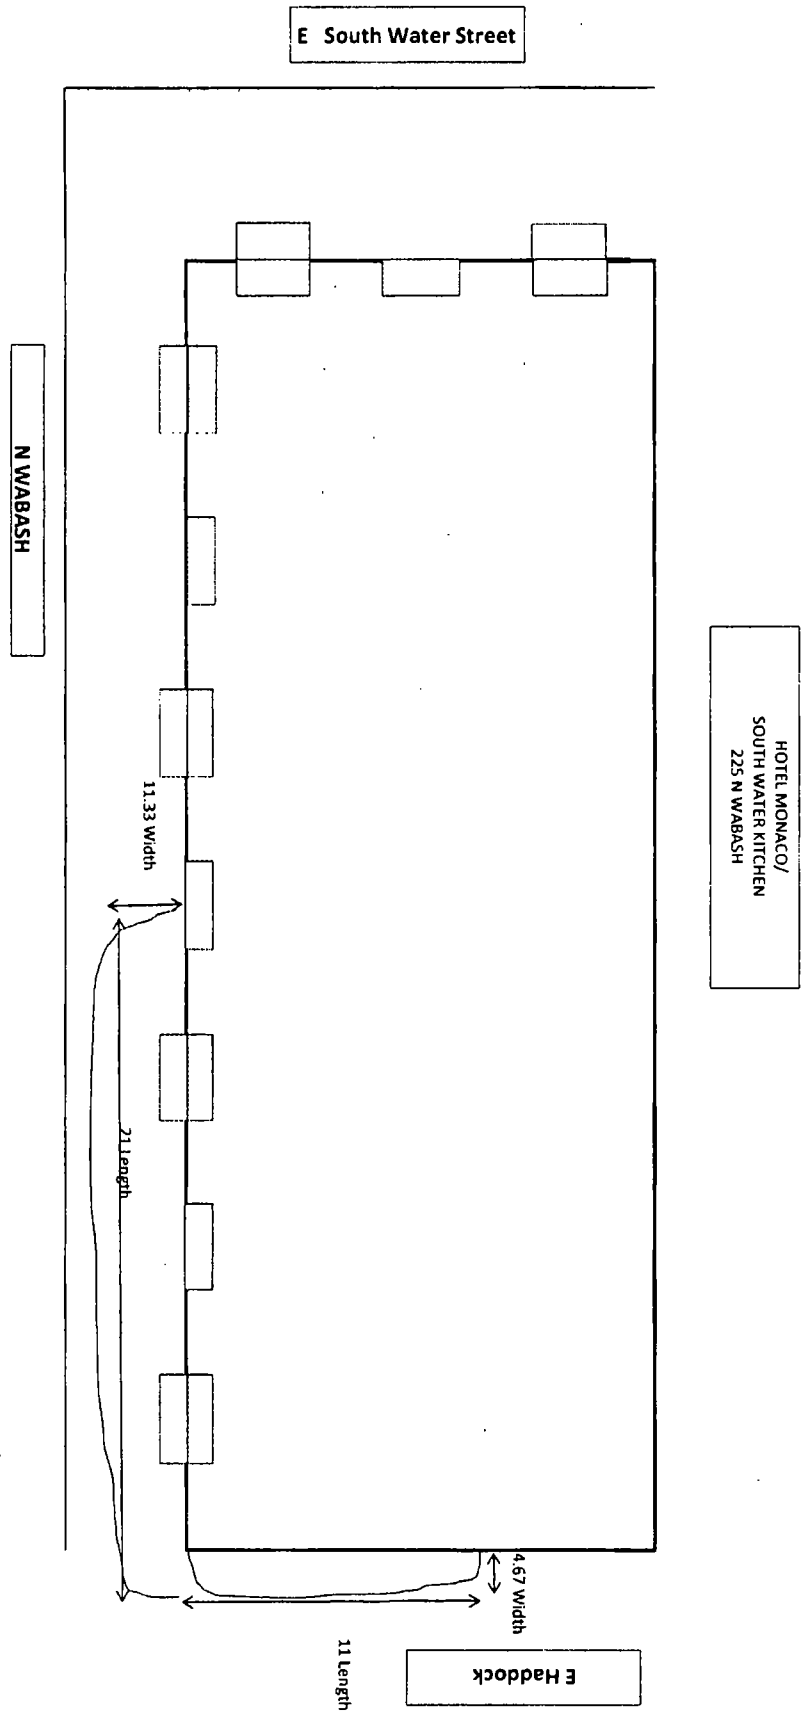



City of Chicago



O2014-5312

Office of the City Clerk

Document Tracking Sheet

Meeting Date: 6/25/2014
Sponsor(s): Reilly (42)
Type: Ordinance
Title: Grant(s) of privilege in public way for Indian Garden Restaurant, The
Committee(s) Assignment: Committee on Transportation and Public Way

ORDINANCE

The Indian Garden Restaurant
Acct. No. 296938 - 1
Permit No. 1113335

Be It Ordained by the City Council of the City of Chicago:

SECTION 1. Permission and authority are hereby given and granted to The Indian Garden Restaurant, upon the terms and subject to the conditions of this ordinance to maintain and use, as now constructed, three (3) Light Fixture(s) projecting over the public right-of-way adjacent to its premises known as 247 E. Ontario St..

Said Light Fixture(s) at E Ontario St measure(s):

Three (3) at one (1) foot in length, point two one (.21) feet in width and twenty-two (22) feet above grade level.

The location of said privilege shall be as shown on prints kept on file with the Department of Business Affairs and Consumer Protection and the Office of the City Clerk.

Said privilege shall be constructed in accordance with plans and specifications approved by the Department of Transportation (Division of Project Development).

This grant of privilege in the public way shall be subject to the provisions of Section 10-28-015 and all other required provisions of the Municipal Code of Chicago.


The grantee shall pay to the City of Chicago as compensation for the privilege #1113335 herein granted the sum of eighty-five (\$85.00) per annum in advance.

A 25% penalty will be added for payments received after due date.


The permit holder agrees to hold the City of Chicago harmless for any damage, relocation or replacement costs associated with damage, relocation or removal of private property caused by the City performing work in the public way.

Authority herein given and granted for a period of five (5) years from and after 06/03/2014.

Alderman _____

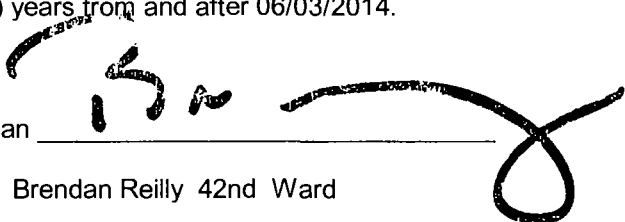

Brendan Reilly 42nd Ward

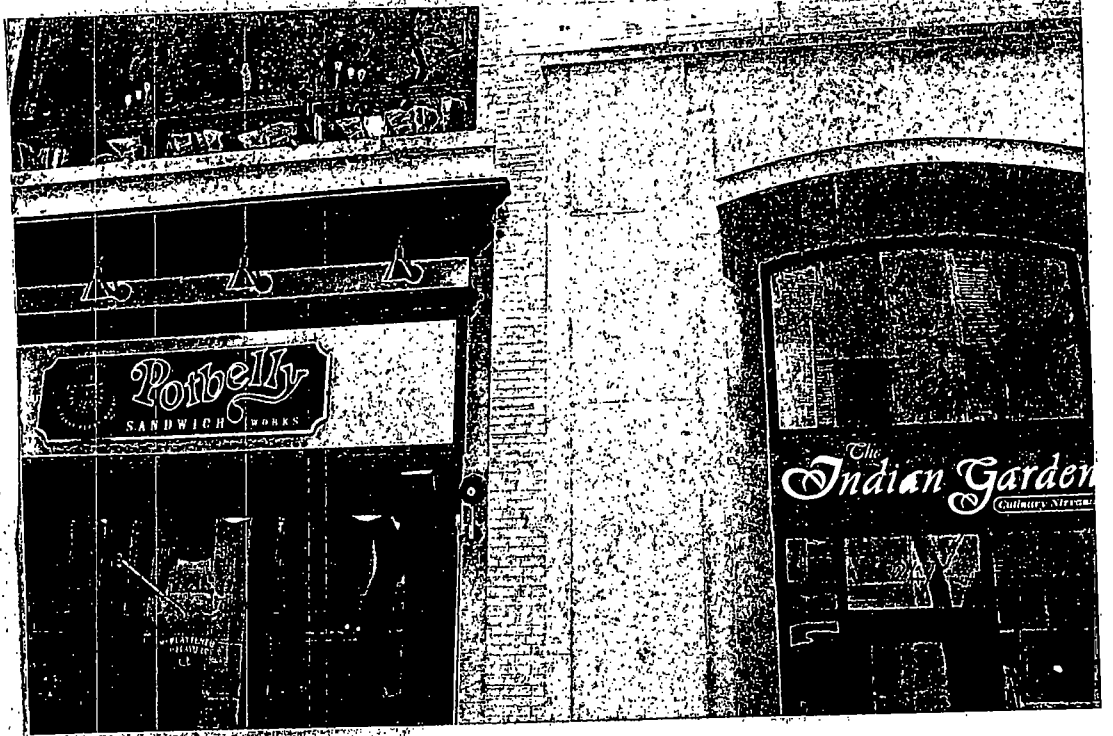



City of Chicago



O2014-5314

Office of the City Clerk

Document Tracking Sheet

| | |
|---------------------------------|-----------------------------------------------------|
| Meeting Date: | 6/25/2014 |
| Sponsor(s): | Reilly (42) |
| Type: | Ordinance |
| Title: | Grant(s) of privilege in public way for Industrious |
| Committee(s) Assignment: | Committee on Transportation and Public Way |

ORDINANCE
INDUSTRIOUS
Acct. No. 381326 - 1
Permit No. 1106761

Be It Ordained by the City Council of the City of Chicago:

SECTION 1. Permission and authority are hereby given and granted to INDUSTRIOUS, upon the terms and subject to the conditions of this ordinance to construct, install, maintain and use two (2) Banner(s) projecting over the public right-of-way adjacent to its premises known as 320 W. Ohio St..

Said Banner(s) at West Ohio Street measure(s):

Two (2) at two (2) feet in length, and eight (8) feet in width for a total of thirty-two (32) square feet.

The location of said privilege shall be as shown on prints kept on file with the Department of Business Affairs and Consumer Protection and the Office of the City Clerk.

Said privilege shall be constructed in accordance with plans and specifications approved by the Zoning Department - Signs.

This grant of privilege in the public way shall be subject to the provisions of Section 10-28-015 and all other required provisions of the Municipal Code of Chicago.

The grantee shall pay to the City of Chicago as compensation for the privilege #1106761 herein granted the sum of one hundred fifty (\$150.00) per annum in advance.


A 25% penalty will be added for payments received after due date.

The permit holder agrees to hold the City of Chicago harmless for any damage, relocation or replacement costs associated with damage, relocation or removal of private property caused by the City performing work in the public way.

Authority herein given and granted for a period of five (5) years from and after Date of Passage.

Alderman _____

Brendan Reilly 42nd Ward

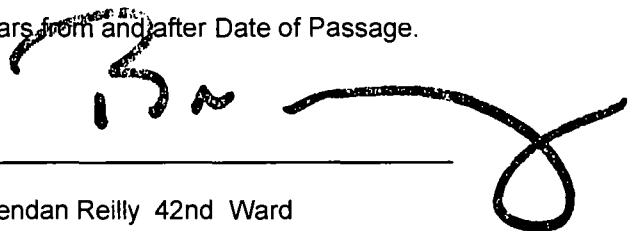

By signing the Customer Acceptance on this print, I understand that I am accepting all aspects of this drawing. This includes Artwork, Specifications, Dimensions, Sizing, and all other representations herein. I also understand that color reproductions on this print are approximate, and may not match manufacturer's samples exactly.

CUSTOMER ACCEPTANCE SIGNATURE _____ DATE _____

1

IF REQUIRED: LANDMARK ACCEPTANCE SIGNATURE _____ DATE _____

LEG. SALES INITIALS _____ DATE _____



7424 Industrial Avenue
Chesterton, IN 46304
phone 219.782.9577
fax 219.782.4239
www.landmarksign.com

PRINT #
RB-21155-1
RANDY BENNETT
LEG SALES REPRESENTATIVE

04.16.13
DATE
INDUSTRIOUS



CLIENT NAME
320 W OHIO
CHICAGO, IL

JOB LOCATION

AS 1/2" = 1'-0"
DRAWN BY _____ SCALE

REVISIONS
1. ADJ COPY
04.22.13 AF

THIS DRAWING IS THE PROPERTY OF
LANDMARK SIGN GROUP, INC.
NO REPRODUCTION OR CIRCULATION OF THIS DRAWING
WITHOUT THE EXPRESS WRITTEN CONSENT OF
LANDMARK SIGN GROUP, INC.
AN AGREEMENT TO DO SO WILL BE DEEMED
THE ACCEPTANCE OF THIS DRAWING

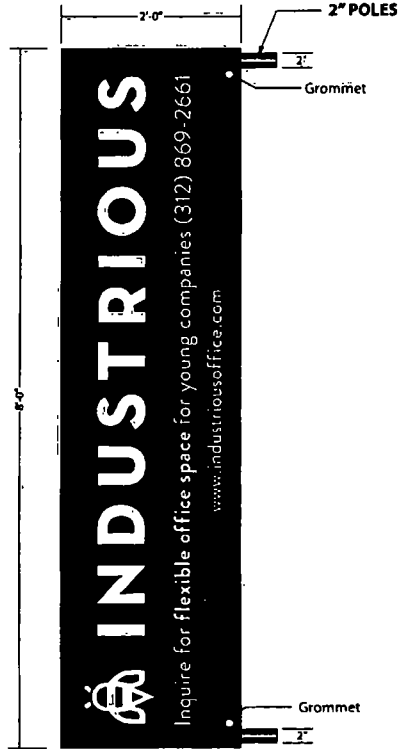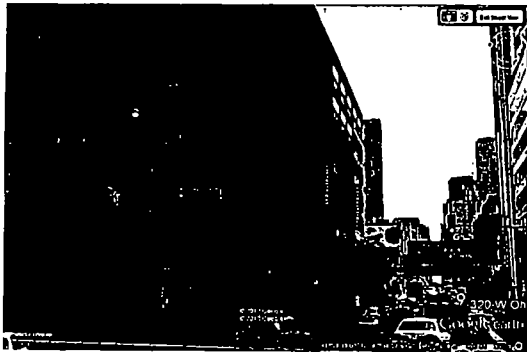

- ▶ TWO (2) DOUBLE FACE NON-ILLUMINATED POLE BANNERS MOUNTED FROM BRICK FASCIA
- BKGD = BLACK
- COPY, GRAPHICS = DIGITALLY PRINTED GRAPHICS



City of Chicago



O2014-5317

Office of the City Clerk

Document Tracking Sheet

Meeting Date: 6/25/2014
Sponsor(s): Reilly (42)
Type: Ordinance
Title: Grant(s) of privilege in public way for Inter Capital Realty Corp.
Committee(s) Assignment: Committee on Transportation and Public Way

ORDINANCE
INTER CAPITAL REALTY CORPORATION
Acct. No. 4365 - 1
Permit No. 1111761

Be It Ordained by the City Council of the City of Chicago:

SECTION 1. Permission and authority are hereby given and granted to INTER CAPITAL REALTY CORPORATION, upon the terms and subject to the conditions of this ordinance to construct, install, maintain and use fifteen (15) Light Fixture(s) projecting over the public right-of-way adjacent to its premises known as 307 N. Michigan Ave..

Said Light Fixture(s) at N Michigan Ave measure(s):

Ten (10) at point eight three (.83) feet in length, one (1) foot in width and nine hundred ninety-nine thousand nine hundred ninety-nine (0) feet above grade level.

Said Light Fixture(s) at South Water measure(s):

Five (5) at point eight three (.83) feet in length, one (1) foot in width and nine hundred ninety-nine thousand nine hundred ninety-nine (0) feet above grade level.

The location of said privilege shall be as shown on prints kept on file with the Department of Business Affairs and Consumer Protection and the Office of the City Clerk.

Said privilege shall be constructed in accordance with plans and specifications approved by the Department of Transportation (Division of Project Development).

This grant of privilege in the public way shall be subject to the provisions of Section 10-28-015 and all other required provisions of the Municipal Code of Chicago.

The grantee shall pay to the City of Chicago as compensation for the privilege #1111761 herein granted the sum of one hundred forty-five (\$145.00) per annum in advance.

A 25% penalty will be added for payments received after due date.

The permit holder agrees to hold the City of Chicago harmless for any damage, relocation or replacement costs associated with damage, relocation or removal of private property caused by the City performing work in the public way.

Authority herein given and granted for a period of five (5) years from and after Date of Passage.

Alderman _____

Brendan Reilly 42nd Ward

OLD REPUBLIC BUILDING

EXTERIOR LIGHTING PROJECT

307 N. MICHIGAN AVENUE
CHICAGO, IL 60601

OWNER:

INTER CAPITAL REALTY CORPORATION

307 N. MICHIGAN AVENUE
SUITE 1112
CHICAGO, IL

TEL. 312-236-9166 FAX 312-236-9168

ARCHITECT:

NEW WORLD DESIGN LTD.

307 N. MICHIGAN AVENUE
SUITE 1802
CHICAGO, IL

TEL 312-853-3188 FAX 866-735-0117

MECHANICAL ENGINEER:

MCGUIRE ENGINEERS

300 S. RIVERSIDE PLAZA
SUITE 1650
CHICAGO, IL 60606

TEL. 312-930-2229 FAX 312-876-9247

ELECTRICAL CONTRACTOR.

PROGRESS ELECTRIC COMPANY

5722 SOUTH CENTRAL AVE.
CHICAGO, IL 60638


TEL 773-767-5533 FAX 773-767-9727

INDEX OF DRAWINGS

| SHEET NO. | DESCRIPTION |
|-----------|---------------------------------------------------------|
| CS-0 | COVER SHEET |
| CG-0 | GENERAL CONDITIONS |
| A1-0 | SITE PLAN |
| A1-1 | PLAN DETAILS |
| A1-2 | SECTION DETAILS |
| E1 | ELECTRICAL SYMBOLS & SPECIFICATIONS |
| F2 | ELECTRICAL LIGHTING SITE PLAN - STREET LEVEL |
| E3 | ELECTRICAL LIGHTING 5TH FLOOR CORNICHE |
| E4 | BUILDING ELEVATIONS |
| E5 | LOWER LEVEL 1 & 7TH FLOOR
ELECTRICAL PANEL LOCATIONS |

LICENSED ARCHITECTS OR ENGINEERS CERTIFICATION
OF PLANS AND SPECIFICATIONS FOR NEW CONSTRUCTION

I HEREBY CERTIFY THAT THESE PLANS AND SPECIFICATIONS, DATED JANUARY 18, 2011, WERE PREPARED ACCORDING TO THE PROVISIONS OF THE CITY OF CHICAGO BUILDING CODE AND TO THE BEST OF MY PROFESSIONAL KNOWLEDGE, COMPLY WITH ALL APPLICABLE CODES.




LICENSE #3 1120014
DATE 01/20/11

ENERGY COMPLIANCE STATEMENT


COMPLIANCE STATEMENT

I HEREBY CERTIFY THAT THESE PLANS AND SPECIFICATIONS, DATED JANUARY 18, 2011, WERE PREPARED ACCORDING TO THE PROVISIONS OF THE CITY OF CHICAGO BUILDING CODE AND TO THE BEST OF MY PROFESSIONAL KNOWLEDGE, COMPLY WITH ALL APPLICABLE CODES.



WORKSHEET NO. DATE
LICENSE NUMBER

SITE PLAN

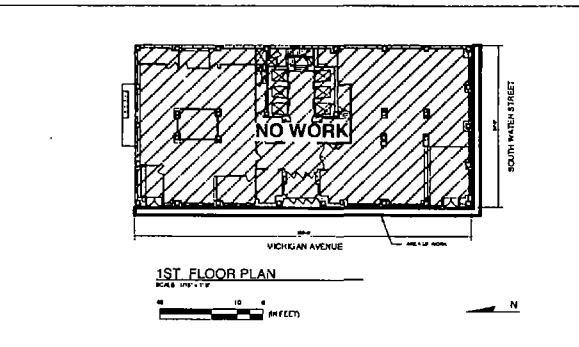

NEW WORLD design

1474 W. WASHINGTON AVENUE, SUITE 1802
CHICAGO, IL 60607

TEL 312 853 3188
FAX 312 853 0117

PROJECT:
OLD REPUBLIC BUILDING
EXTERIOR LIGHTING PROJECT


INTER CAPITAL REALTY
307 N. MICHIGAN AVENUE
SUITE 1112
CHICAGO, IL 60601

REVISIONS

| NO. | DATE | BY | DESCRIPTION |
|-----|------|----|-------------|
| | | | |
| | | | |
| | | | |
| | | | |
| | | | |
| | | | |
| | | | |
| | | | |
| | | | |
| | | | |

COVER SHEET

PROJECT:
307 N.
SCALE: AS SHOWN
DATE: JAN 20 2011
DRAWN BY: CS1.0



CS1.0



City of Chicago



O2014-5321

Office of the City Clerk

Document Tracking Sheet

Meeting Date: 6/25/2014
Sponsor(s): Reilly (42)
Type: Ordinance
Title: Grant(s) of privilege in public way for Intercontinental Hotel
Chicago
Committee(s) Assignment: Committee on Transportation and Public Way

ORDINANCE
INTERCONTINENTAL HOTEL CHICAGO
Acct. No. 322399 - 1
Permit No. 1113571

Be It Ordained by the City Council of the City of Chicago:

SECTION 1. Permission and authority are hereby given and granted to INTERCONTINENTAL HOTEL CHICAGO, upon the terms and subject to the conditions of this ordinance to maintain and use, as now constructed, four (4) Planter(s) on the public right-of-way for beautification purposes adjacent to its premises known as 505 N. Michigan Ave..

Said Planter(s) at N Michigan Ave measure(s):

Two (2) at twelve point nine four (12.94) feet in length, and seven point five eight (7.58) feet in width for a total of one hundred ninety-six point one seven (196.17) square feet.

One (1) at thirty-seven point two nine (37.29) feet in length, and seven point five eight (7.58) feet in width for a total of two hundred eighty-two point six six (282.66) square feet.

One (1) at twenty-nine point one (29.1) feet in length, and seven point five eight (7.58) feet in width for a total of two hundred twenty point five eight (220.58) square feet.

Grantee must allow the required clear and unobstructed space for pedestrian passage at all times per rules and regulations approved by the Department of Transportation.

The location of said privilege shall be as shown on prints kept on file with the Department of Business Affairs and Consumer Protection and the Office of the City Clerk.

Said privilege shall be constructed in accordance with plans and specifications approved by the Department of Planning and Development and Department of Transportation (Division of Project Development).

This grant of privilege in the public way shall be subject to the provisions of Section 10-28-015 and all other required provisions of the Municipal Code of Chicago.

The grantee shall pay to the City of Chicago as compensation for the privilege #1113571 herein granted the sum of zero (\$0.00) per annum in advance.

A 25% penalty will be added for payments received after due date.

The permit holder agrees to hold the City of Chicago harmless for any damage, relocation or replacement costs associated with damage, relocation or removal of private property caused by the City performing work in the public way.


Authority herein given and granted for a period of five (5) years from and after 06/30/2014.

Alderman _____

Brendan Reilly 42nd Ward

| Dimensions for Planters | Height | Length | Width | Depth | Distance from Curb |
|-------------------------|----------------|----------|-------|---------|-----------------------|
| Planter A | 20 1/2" | 155 1/4" | 91" | 19 1/2" | North 11ft, South 3ft |
| Planter B | 20 1/2" | 155 1/4" | 91" | 19 1/2" | 3 Feet |
| Planter C | 32" to 20" | 447 1/2" | 91" | 31 3/4" | 3 Feet |
| Planter D | 26 1/2" to 20" | 349 1/4" | 91" | 25 1/4" | North 3ft, South 11ft |

7 feet → Distance from planter to building

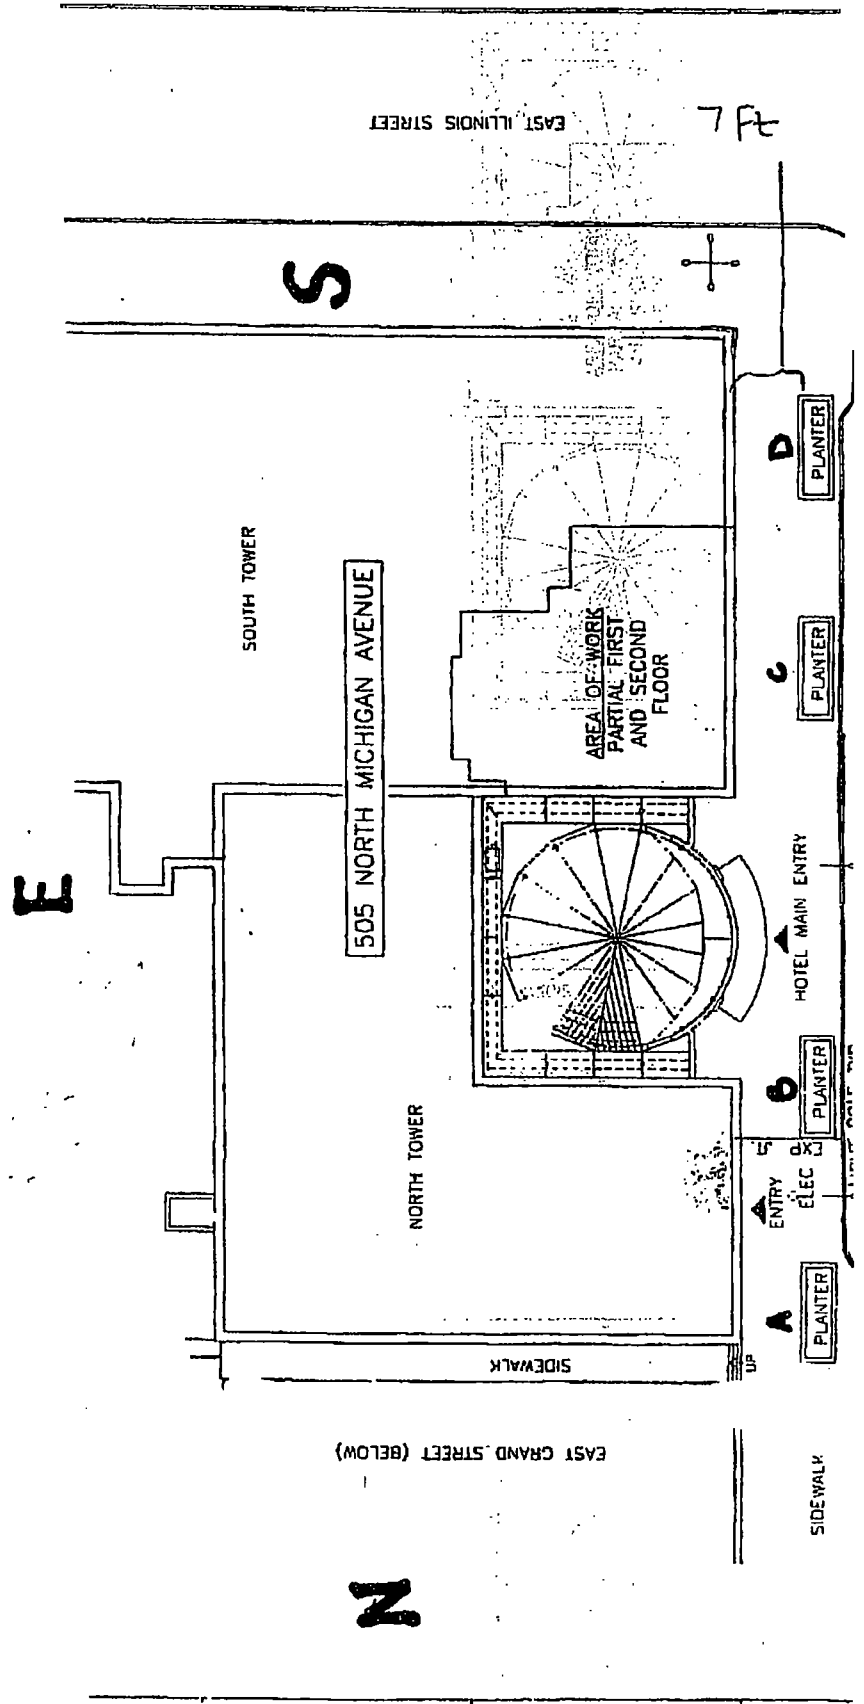



City of Chicago



O2014-5335

Office of the City Clerk

Document Tracking Sheet

| | |
|---------------------------------|----------------------------------------------------------------------------|
| Meeting Date: | 6/25/2014 |
| Sponsor(s): | Reilly (42) |
| Type: | Ordinance |
| Title: | Grant(s) of privilege in public way for Interpark - 230 W
Washington St |
| Committee(s) Assignment: | Committee on Transportation and Public Way |

ORDINANCE
INTERPARK
Acct. No. 63376 - 191
Permit No. 1113725

Be It Ordained by the City Council of the City of Chicago:

SECTION 1. Permission and authority are hereby given and granted to INTERPARK, upon the terms and subject to the conditions of this ordinance to maintain and use, as now constructed, three (3) Banner(s) projecting over the public right-of-way adjacent to its premises known as 230 W. Washington St..

Said Banner(s) at W. Washington Street measure(s):

Two (2) at five (5) feet in length, and two point five (2.5) feet in width for a total of twenty-five (25) square feet.

Said Banner(s) at N. Wells Street measure(s):

One (1) at three point seven five (3.75) feet in length, and three (3) feet in width for a total of eleven point two five (11.25) square feet.

The location of said privilege shall be as shown on prints kept on file with the Department of Business Affairs and Consumer Protection and the Office of the City Clerk.

Said privilege shall be constructed in accordance with plans and specifications approved by the Zoning Department - Signs.

This grant of privilege in the public way shall be subject to the provisions of Section 10-28-015 and all other required provisions of the Municipal Code of Chicago.

The grantee shall pay to the City of Chicago as compensation for the privilege #1113725 herein granted the sum of one hundred seventy-five (\$175.00) per annum in advance.


A 25% penalty will be added for payments received after due date.

The permit holder agrees to hold the City of Chicago harmless for any damage, relocation or replacement costs associated with damage, relocation or removal of private property caused by the City performing work in the public way.

Authority herein given and granted for a period of five (5) years from and after 05/13/2014.

Alderman _____

Brendan Reilly 42nd Ward

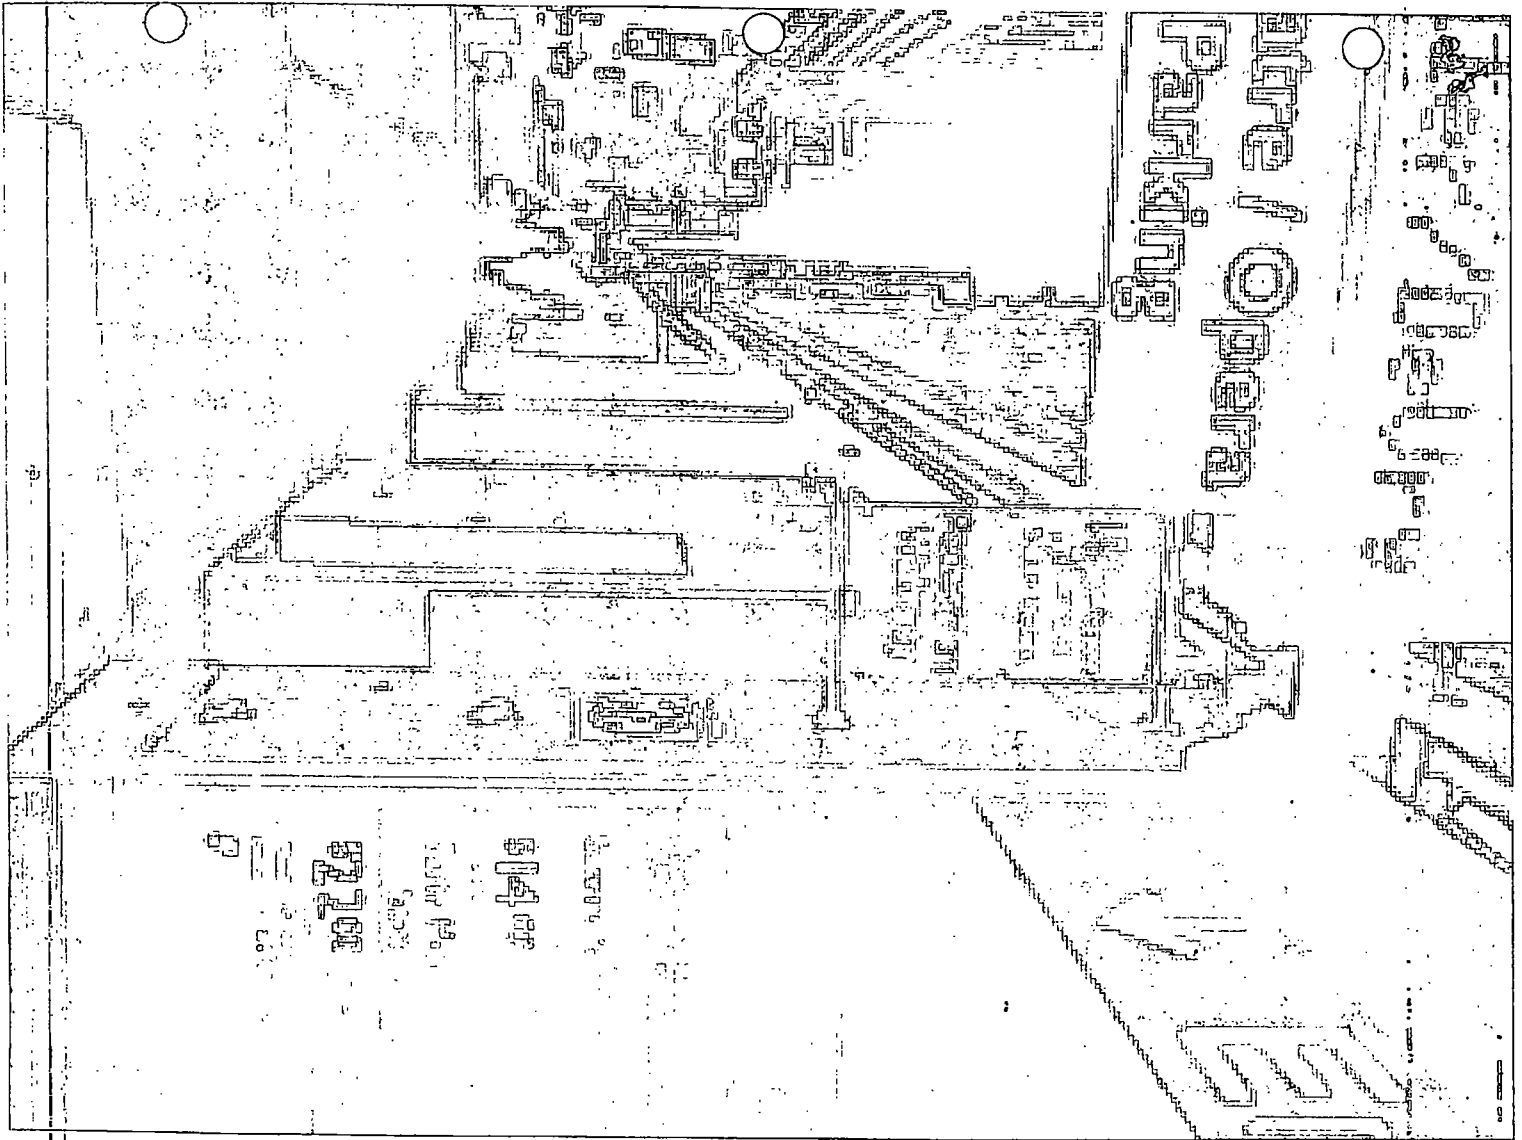



City of Chicago



O2014-5339

Office of the City Clerk

Document Tracking Sheet

| | |
|---------------------------------|--------------------------------------------------------------------|
| Meeting Date: | 6/25/2014 |
| Sponsor(s): | Reilly (42) |
| Type: | Ordinance |
| Title: | Grant(s) of privilege in public way for Interpark - 10 E Grand Ave |
| Committee(s) Assignment: | Committee on Transportation and Public Way |

ORDINANCE
INTERPARK
Acct. No. 63376 - 4
Permit No. 1113712

Be It Ordained by the City Council of the City of Chicago:

SECTION 1. Permission and authority are hereby given and granted to INTERPARK, upon the terms and subject to the conditions of this ordinance to maintain and use nine (9) sign(s) projecting over the public right-of-way attached to its premises known as 10 E. Grand Ave..

Said sign structure(s) measures as follows; along E. GRAND:
One (1) at eight (8) feet in length, eight (8) feet in height and twenty-two (22) feet above grade level.

Said sign structure(s) measures as follows; along E. GRAND:
One (1) at eight (8) feet in length, eight (8) feet in height and twelve (12) feet above grade level.

Said sign structure(s) measures as follows; along E. GRAND:
One (1) at eight (8) feet in length, eight (8) feet in height and thirty (30) feet above grade level.

Said sign structure(s) measures as follows; along E. GRAND:
One (1) at two (2) feet in length, two (2) feet in height and ten (10) feet above grade level.

Said sign structure(s) measures as follows; along E. GRAND:
One (1) at four (4) feet in length, six (6) feet in height and sixteen (16) feet above grade level.

Said sign structure(s) measures as follows; along E. GRAND:
Two (2) at eight (8) feet in length, eight (8) feet in height and thirty (30) feet above grade level.

Said sign structure(s) measures as follows; along E. GRAND:
One (1) at two (2) feet in length, two (2) feet in height and ten (10) feet above grade level.

Said sign structure(s) measures as follows; along E. GRAND:
One (1) at eight (8) feet in length, eight (8) feet in height and fourteen (14) feet above grade level.

The location of said privilege shall be as shown on prints kept on file with the Department of Business Affairs and Consumer Protection and the Office of the City Clerk.

Said privilege shall be constructed in accordance with plans and specifications approved by the Department of Transportation (Division of Project Development) and Zoning Department - Signs.


This grant of privilege in the public way shall be subject to the provisions of Section 10-28-015 and all other required provisions of the Municipal Code of Chicago.


The grantee shall pay to the City of Chicago as compensation for the privilege #1113712 herein granted the sum of one thousand nine hundred seventy-five (\$1,975.00) per annum in advance.

A 25% penalty will be added for payments received after due date.

The permit holder agrees to hold the City of Chicago harmless for any damage, relocation or replacement costs associated with damage, relocation or removal of private property caused by the City performing work in the public way.

Authority herein given and granted for a period of five (5) years from and after 04/22/2014.

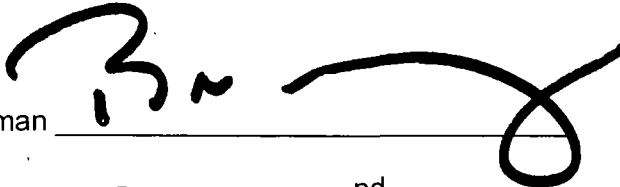Alderman 
Brendan Reilly 42nd Ward

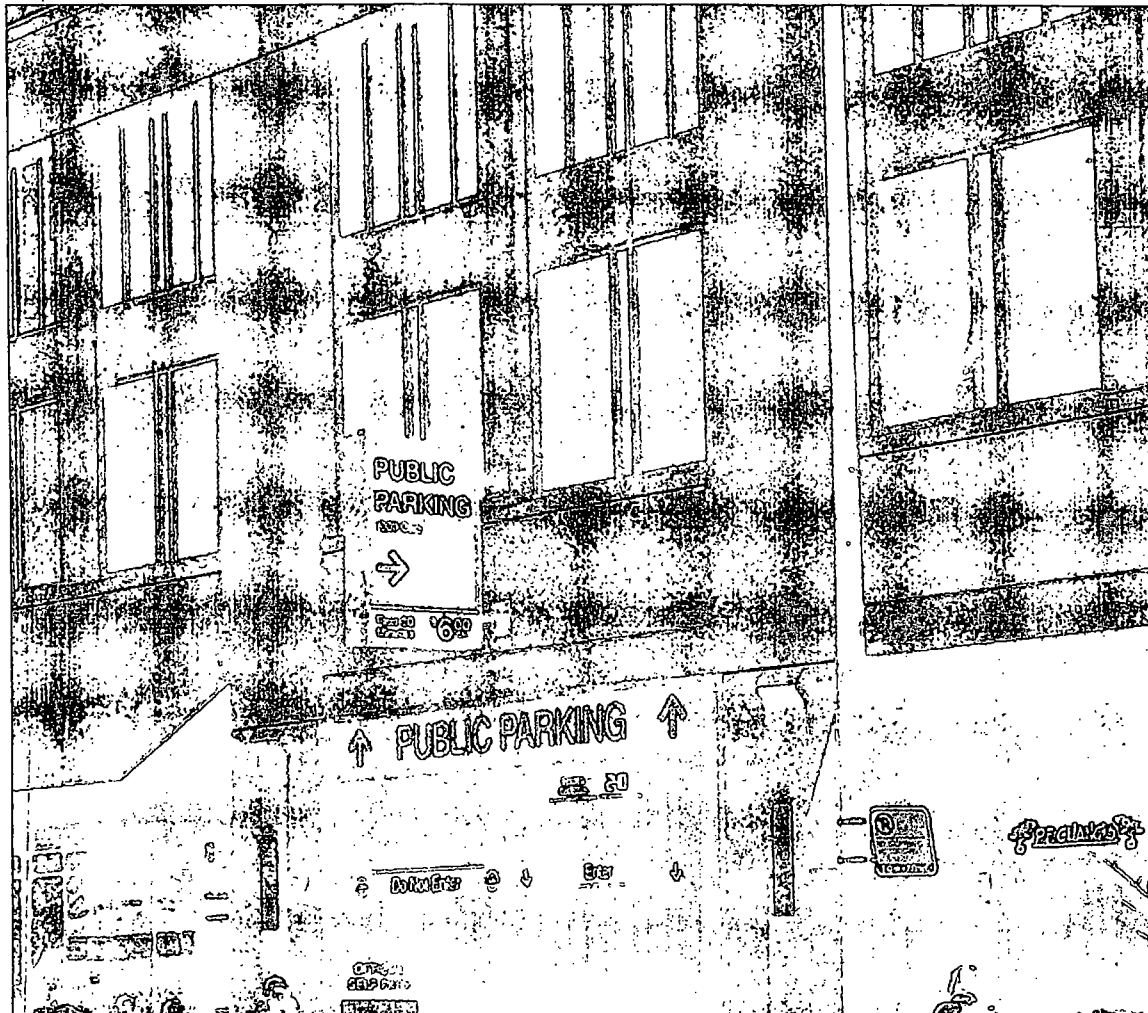



City of Chicago



O2014-5342

Office of the City Clerk

Document Tracking Sheet

| | |
|---------------------------------|-------------------------------------------------------------------------|
| Meeting Date: | 6/25/2014 |
| Sponsor(s): | Reilly (42) |
| Type: | Ordinance |
| Title: | Grant(s) of privilege in public way for Interpark - 20 E
Randolph St |
| Committee(s) Assignment: | Committee on Transportation and Public Way |

ORDINANCE
INTERPARK
Acct. No. 63376 - 162
Permit No. 1113721

Be It Ordained by the City Council of the City of Chicago:

SECTION 1. Permission and authority are hereby given and granted to INTERPARK, upon the terms and subject to the conditions of this ordinance to maintain and use six (6) sign(s) projecting over the public right-of-way attached to its premises known as 20 E. Randolph St..

Said sign structure(s) measures as follows; along E. RANDOLPH:
One (1) at eight (8) feet in length, eight (8) feet in height and twelve (12) feet above grade level.

Said sign structure(s) measures as follows; along E. RANDOLPH:
One (1) at eight (8) feet in length, eight (8) feet in height and forty (40) feet above grade level.

Said sign structure(s) measures as follows; along E. RANDOLPH:
One (1) at eight (8) feet in length, eight (8) feet in height and forty-nine (49) feet above grade level.

Said sign structure(s) measures as follows; along E. RANDOLPH:
One (1) at eight (8) feet in length, eight (8) feet in height and twelve (12) feet above grade level.

Said sign structure(s) measures as follows; along E. RANDOLPH:
One (1) at eight (8) feet in length, eight (8) feet in height and forty (40) feet above grade level.

Said sign structure(s) measures as follows; along E. RANDOLPH:
One (1) at eight (8) feet in length, eight (8) feet in height and forty-nine (49) feet above grade level.

The location of said privilege shall be as shown on prints kept on file with the Department of Business Affairs and Consumer Protection and the Office of the City Clerk.

Said privilege shall be constructed in accordance with plans and specifications approved by the Department of Transportation (Division of Project Development) and Zoning Department - Signs.

This grant of privilege in the public way shall be subject to the provisions of Section 10-28-015 and all other required provisions of the Municipal Code of Chicago.

The grantee shall pay to the City of Chicago as compensation for the privilege #1113721 herein granted the sum of one thousand eight hundred (\$1,800.00) per annum in advance.


A 25% penalty will be added for payments received after due date.


The permit holder agrees to hold the City of Chicago harmless for any damage, relocation or replacement costs associated with damage, relocation or removal of private property caused by the City performing work in the public way.

Authority herein given and granted for a period of five (5) years from and after 04/22/2014.

Alderman _____

Brendan Reilly 42nd Ward

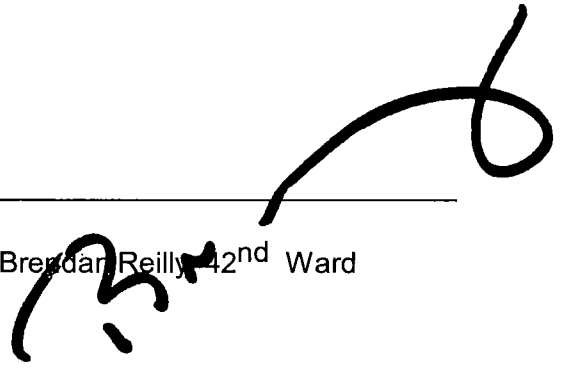A handwritten signature in black ink, appearing to read 'Brendan Reilly', is written over the printed name and extends upwards and to the right, crossing the line above the word 'Alderman'.

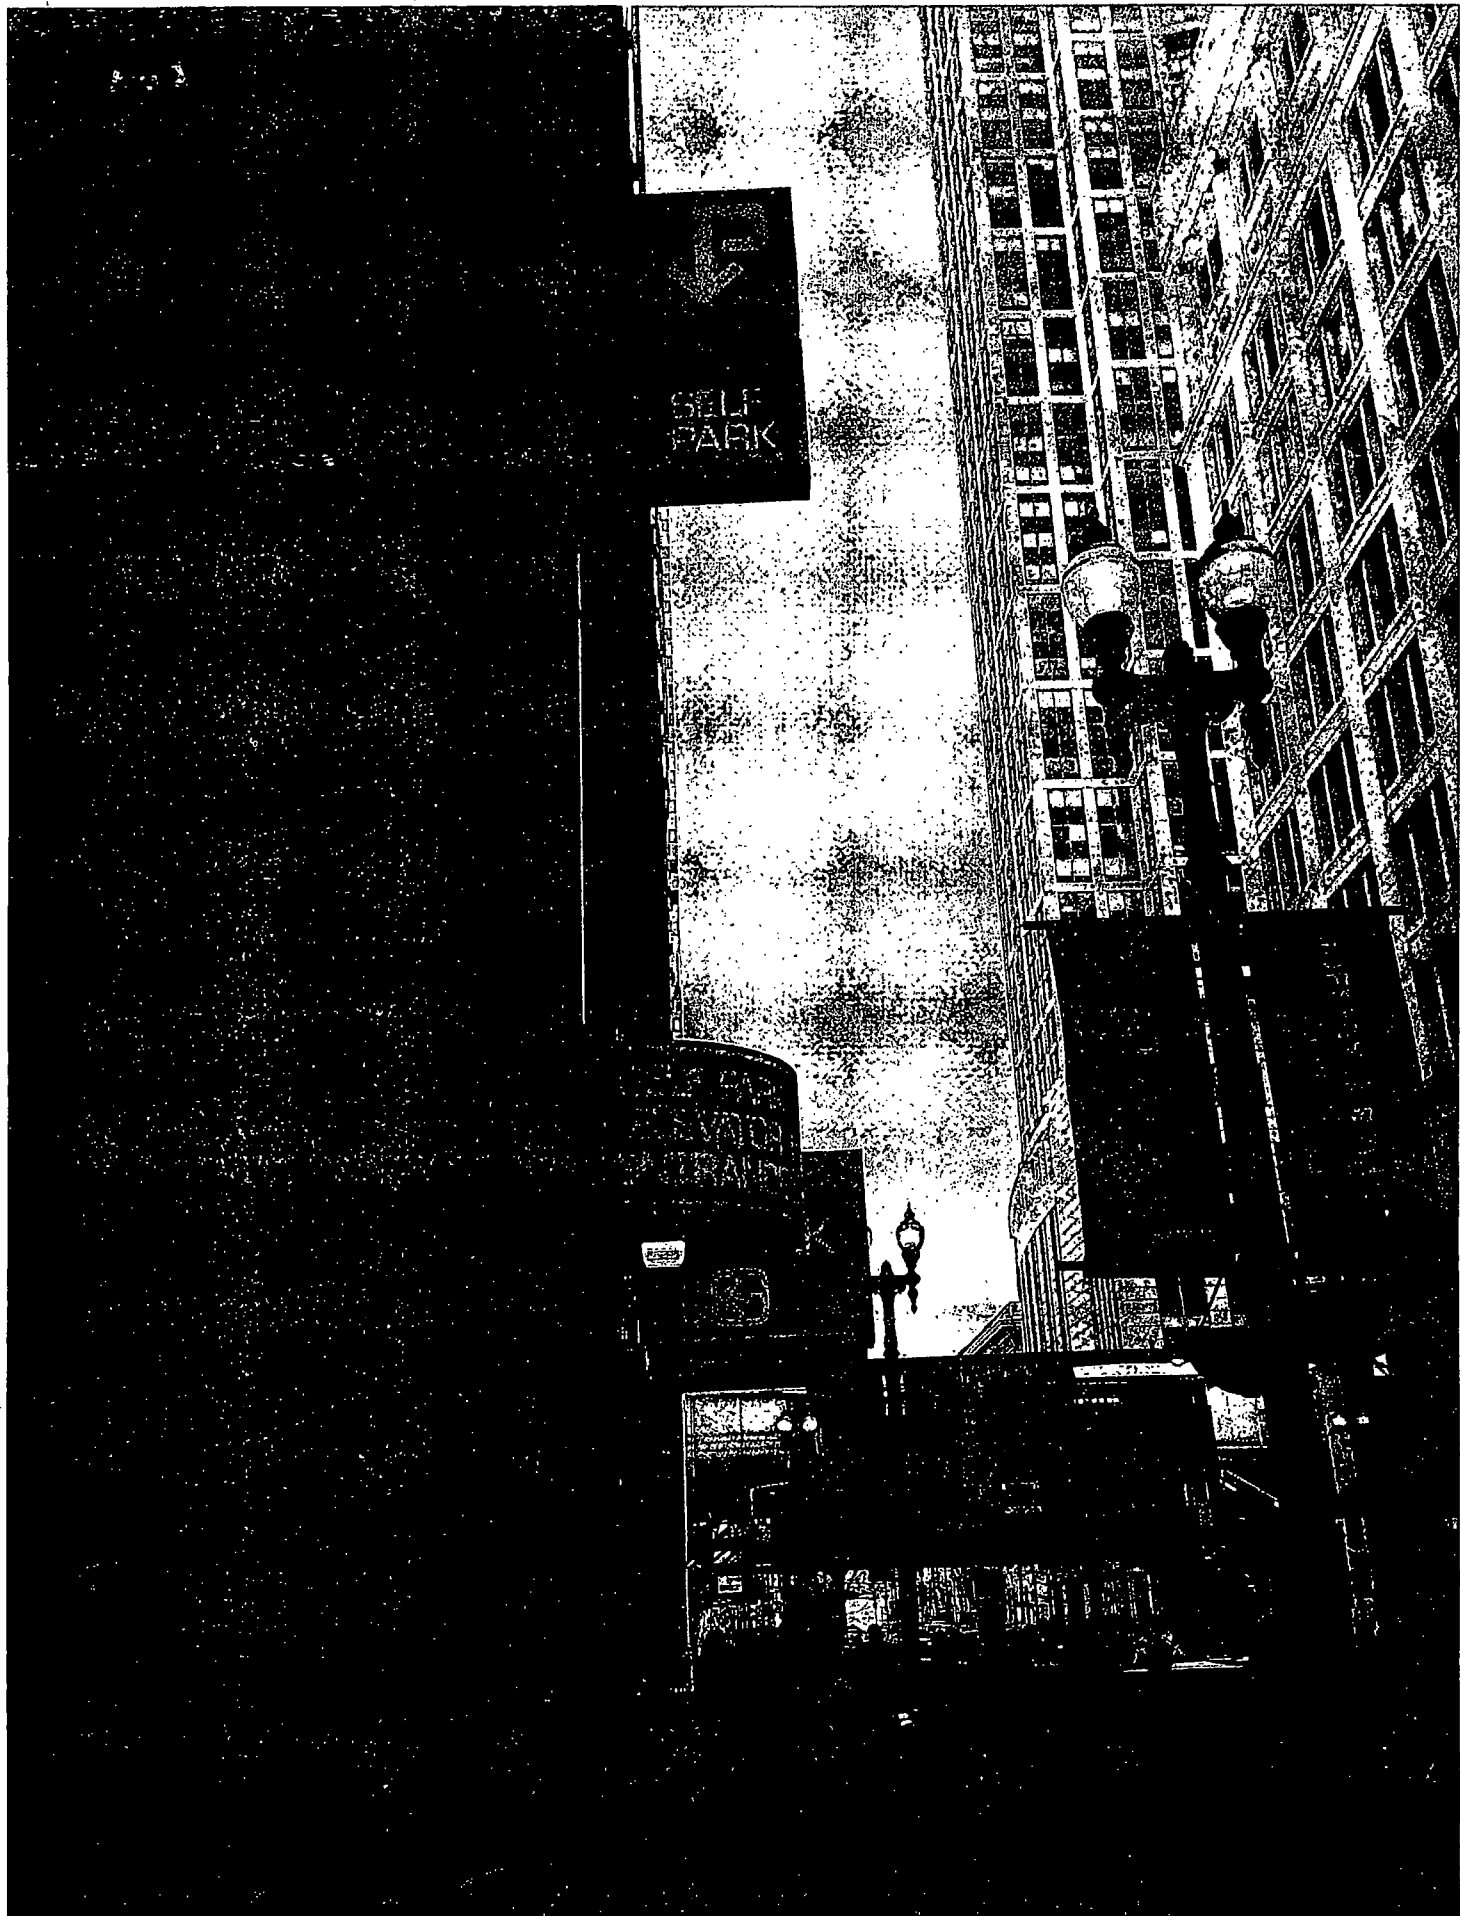



City of Chicago



O2014-5345

Office of the City Clerk

Document Tracking Sheet

Meeting Date: 6/25/2014
Sponsor(s): Reilly (42)
Type: Ordinance
Title: Grant(s) of privilege in public way for Interpark - 50 E Ohio St
Committee(s) Assignment: Committee on Transportation and Public Way

ORDINANCE
INTERPARK
Acct. No. 63376 - 161
Permit No. 1113720

Be It Ordained by the City Council of the City of Chicago:

SECTION 1. Permission and authority are hereby given and granted to INTERPARK, upon the terms and subject to the conditions of this ordinance to maintain and use seven (7) sign(s) projecting over the public right-of-way attached to its premises known as 50 E. Ohio St..

Said sign structure(s) measures as follows; along RUSH ST.:

One (1) at eight (8) feet in length, eight (8) feet in height and thirty-five (35) feet above grade level.

Said sign structure(s) measures as follows; along RUSH ST.:

Three (3) at eight (8) feet in length, eight (8) feet in height and fifteen (15) feet above grade level.

Said sign structure(s) measures as follows; along OHIO ST.:

Three (3) at eight (8) feet in length, eight (8) feet in height and forty (40) feet above grade level.

The location of said privilege shall be as shown on prints kept on file with the Department of Business Affairs and Consumer Protection and the Office of the City Clerk.

Said privilege shall be constructed in accordance with plans and specifications approved by the Department of Transportation (Division of Project Development) and Zoning Department - Signs.

This grant of privilege in the public way shall be subject to the provisions of Section 10-28-015 and all other required provisions of the Municipal Code of Chicago.


The grantee shall pay to the City of Chicago as compensation for the privilege #1113720 herein granted the sum of two thousand one hundred (\$2,100.00) per annum in advance.

A 25% penalty will be added for payments received after due date.


The permit holder agrees to hold the City of Chicago harmless for any damage, relocation or replacement costs associated with damage, relocation or removal of private property caused by the City performing work in the public way.

Authority herein given and granted for a period of five (5) years from and after 04/22/2014.

Alderman

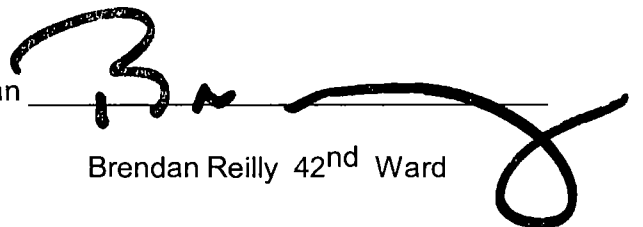A large, stylized handwritten signature in black ink, appearing to read 'B. Reilly', written over a horizontal line.

Brendan Reilly 42nd Ward

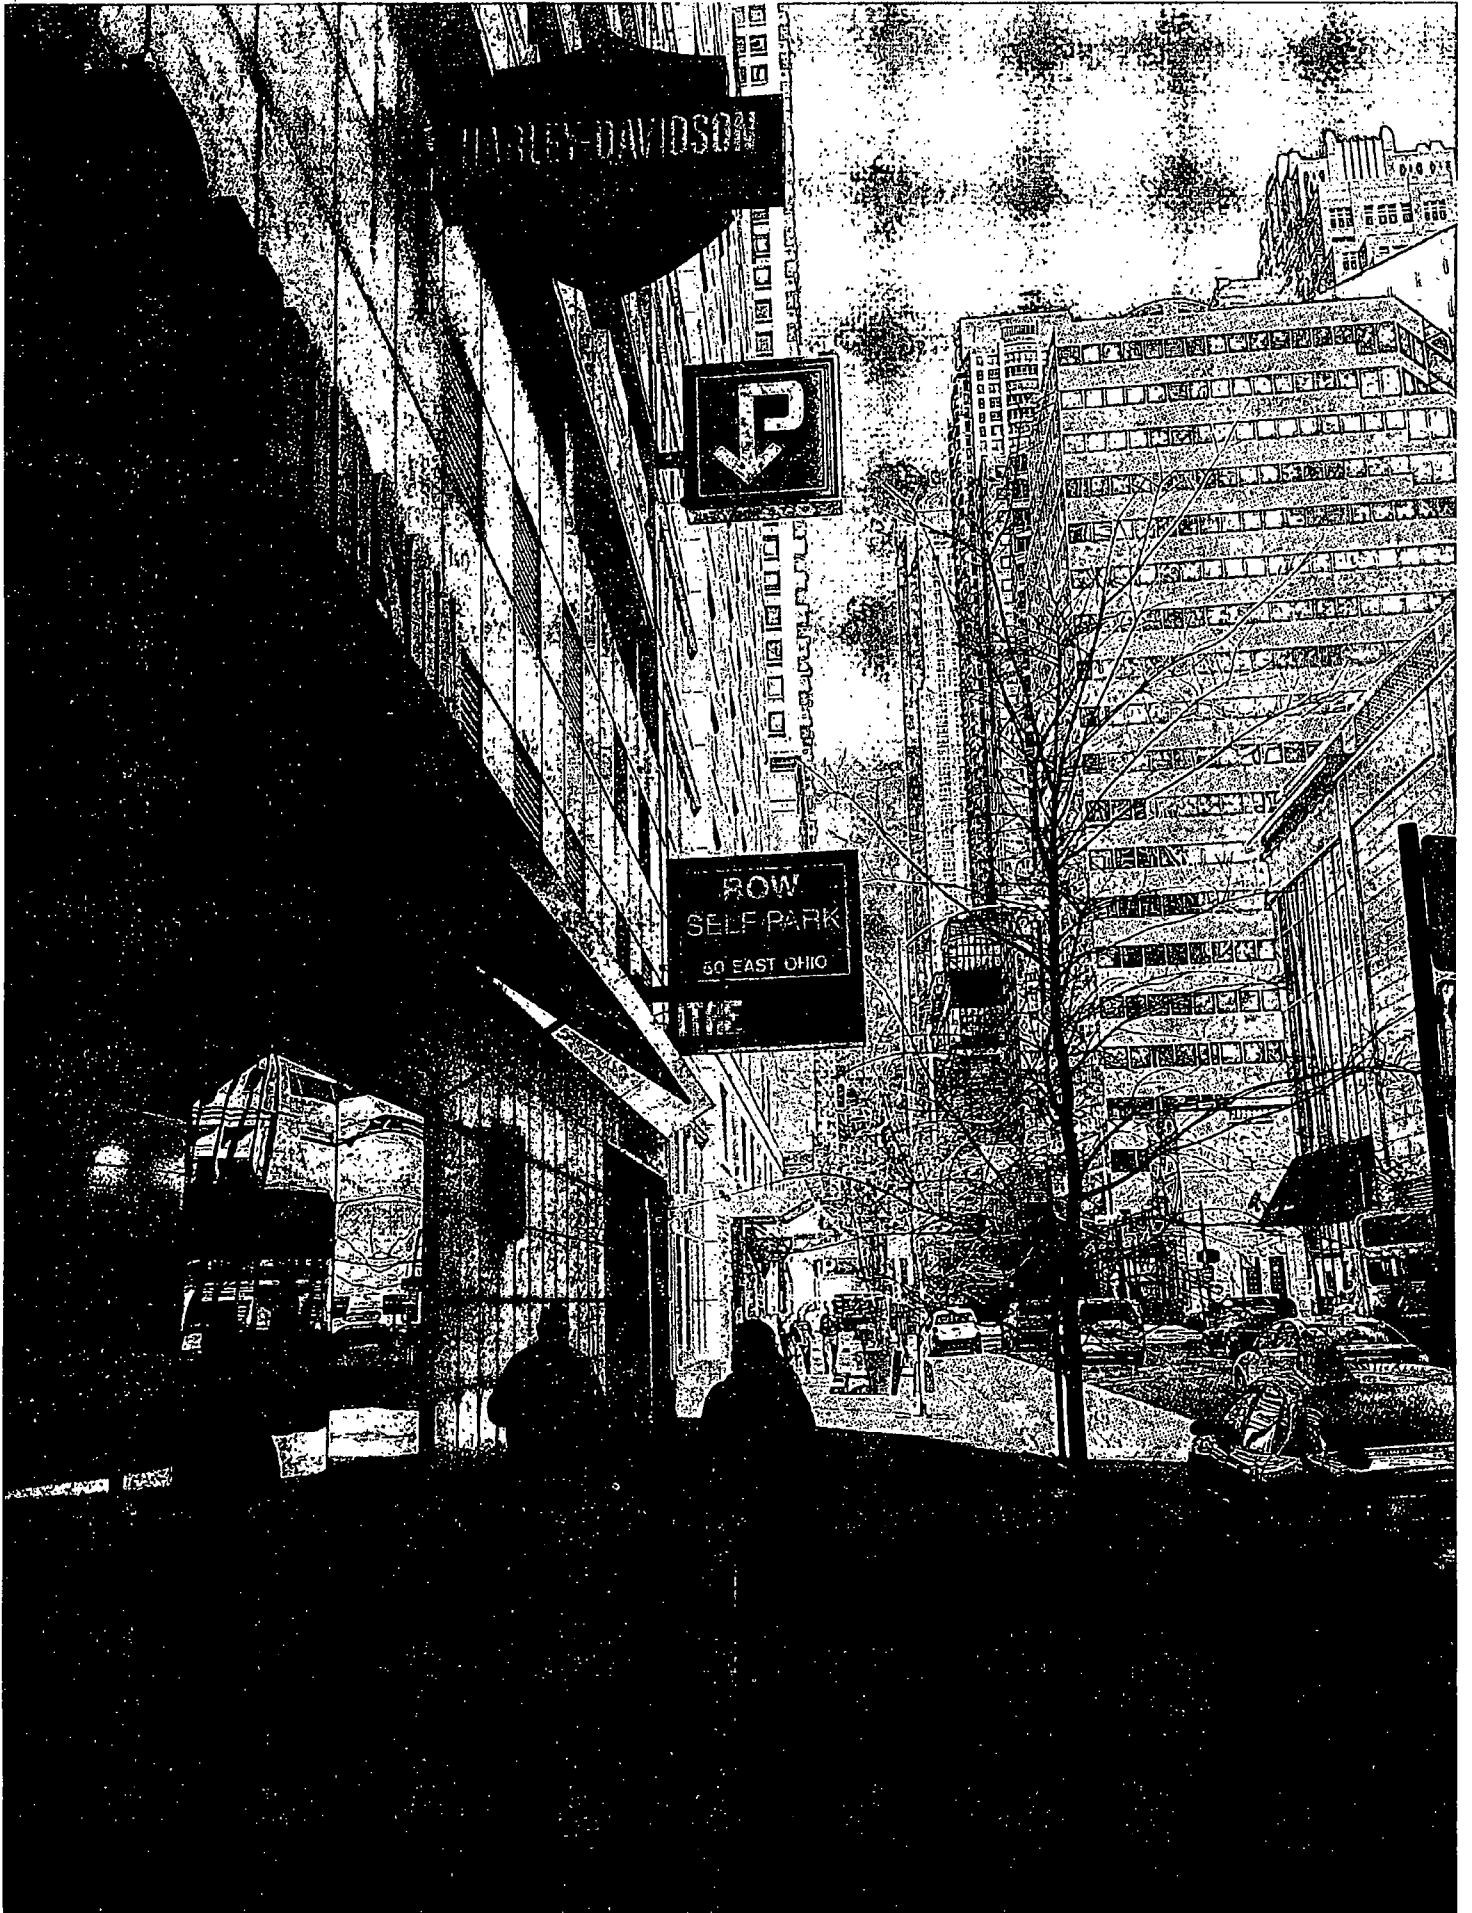



City of Chicago



O2014-5346

Office of the City Clerk

Document Tracking Sheet

Meeting Date: 6/25/2014
Sponsor(s): Reilly (42)
Type: Ordinance
Title: Grant(s) of privilege in public way for Interpark - 181 N Clark St
Committee(s) Assignment: Committee on Transportation and Public Way

ORDINANCE
INTERPARK
Acct. No. 63376 - 160
Permit No. 1113719

Be It Ordained by the City Council of the City of Chicago:

SECTION 1. Permission and authority are hereby given and granted to INTERPARK, upon the terms and subject to the conditions of this ordinance to maintain and use three (3) sign(s) projecting over the public right-of-way attached to its premises known as 181 N. Clark St..

Said sign structure(s) measures as follows; along N. CLARK:

Two (2) at eight (8) feet in length, twelve (12) feet in height and sixteen (16) feet above grade level.

Said sign structure(s) measures as follows; along N. CLARK:

One (1) at eight (8) feet in length, eight (8) feet in height and forty-six (46) feet above grade level.

The location of said privilege shall be as shown on prints kept on file with the Department of Business Affairs and Consumer Protection and the Office of the City Clerk.

Said privilege shall be constructed in accordance with plans and specifications approved by the Department of Transportation (Division of Project Development) and Zoning Department - Signs.

This grant of privilege in the public way shall be subject to the provisions of Section 10-28-015 and all other required provisions of the Municipal Code of Chicago.


The grantee shall pay to the City of Chicago as compensation for the privilege #1113719 herein granted the sum of nine hundred (\$900.00) per annum in advance.

A 25% penalty will be added for payments received after due date.


The permit holder agrees to hold the City of Chicago harmless for any damage, relocation or replacement costs associated with damage, relocation or removal of private property caused by the City performing work in the public way.

Authority herein given and granted for a period of five (5) years from and after 04/22/2014.

Alderman _____

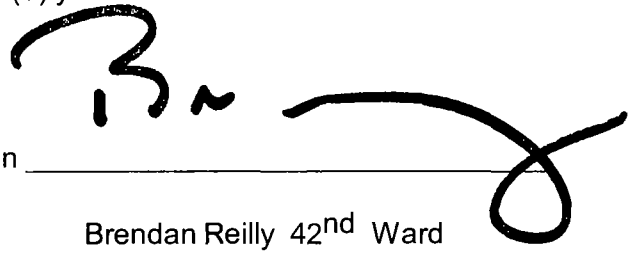


Brendan Reilly 42nd Ward

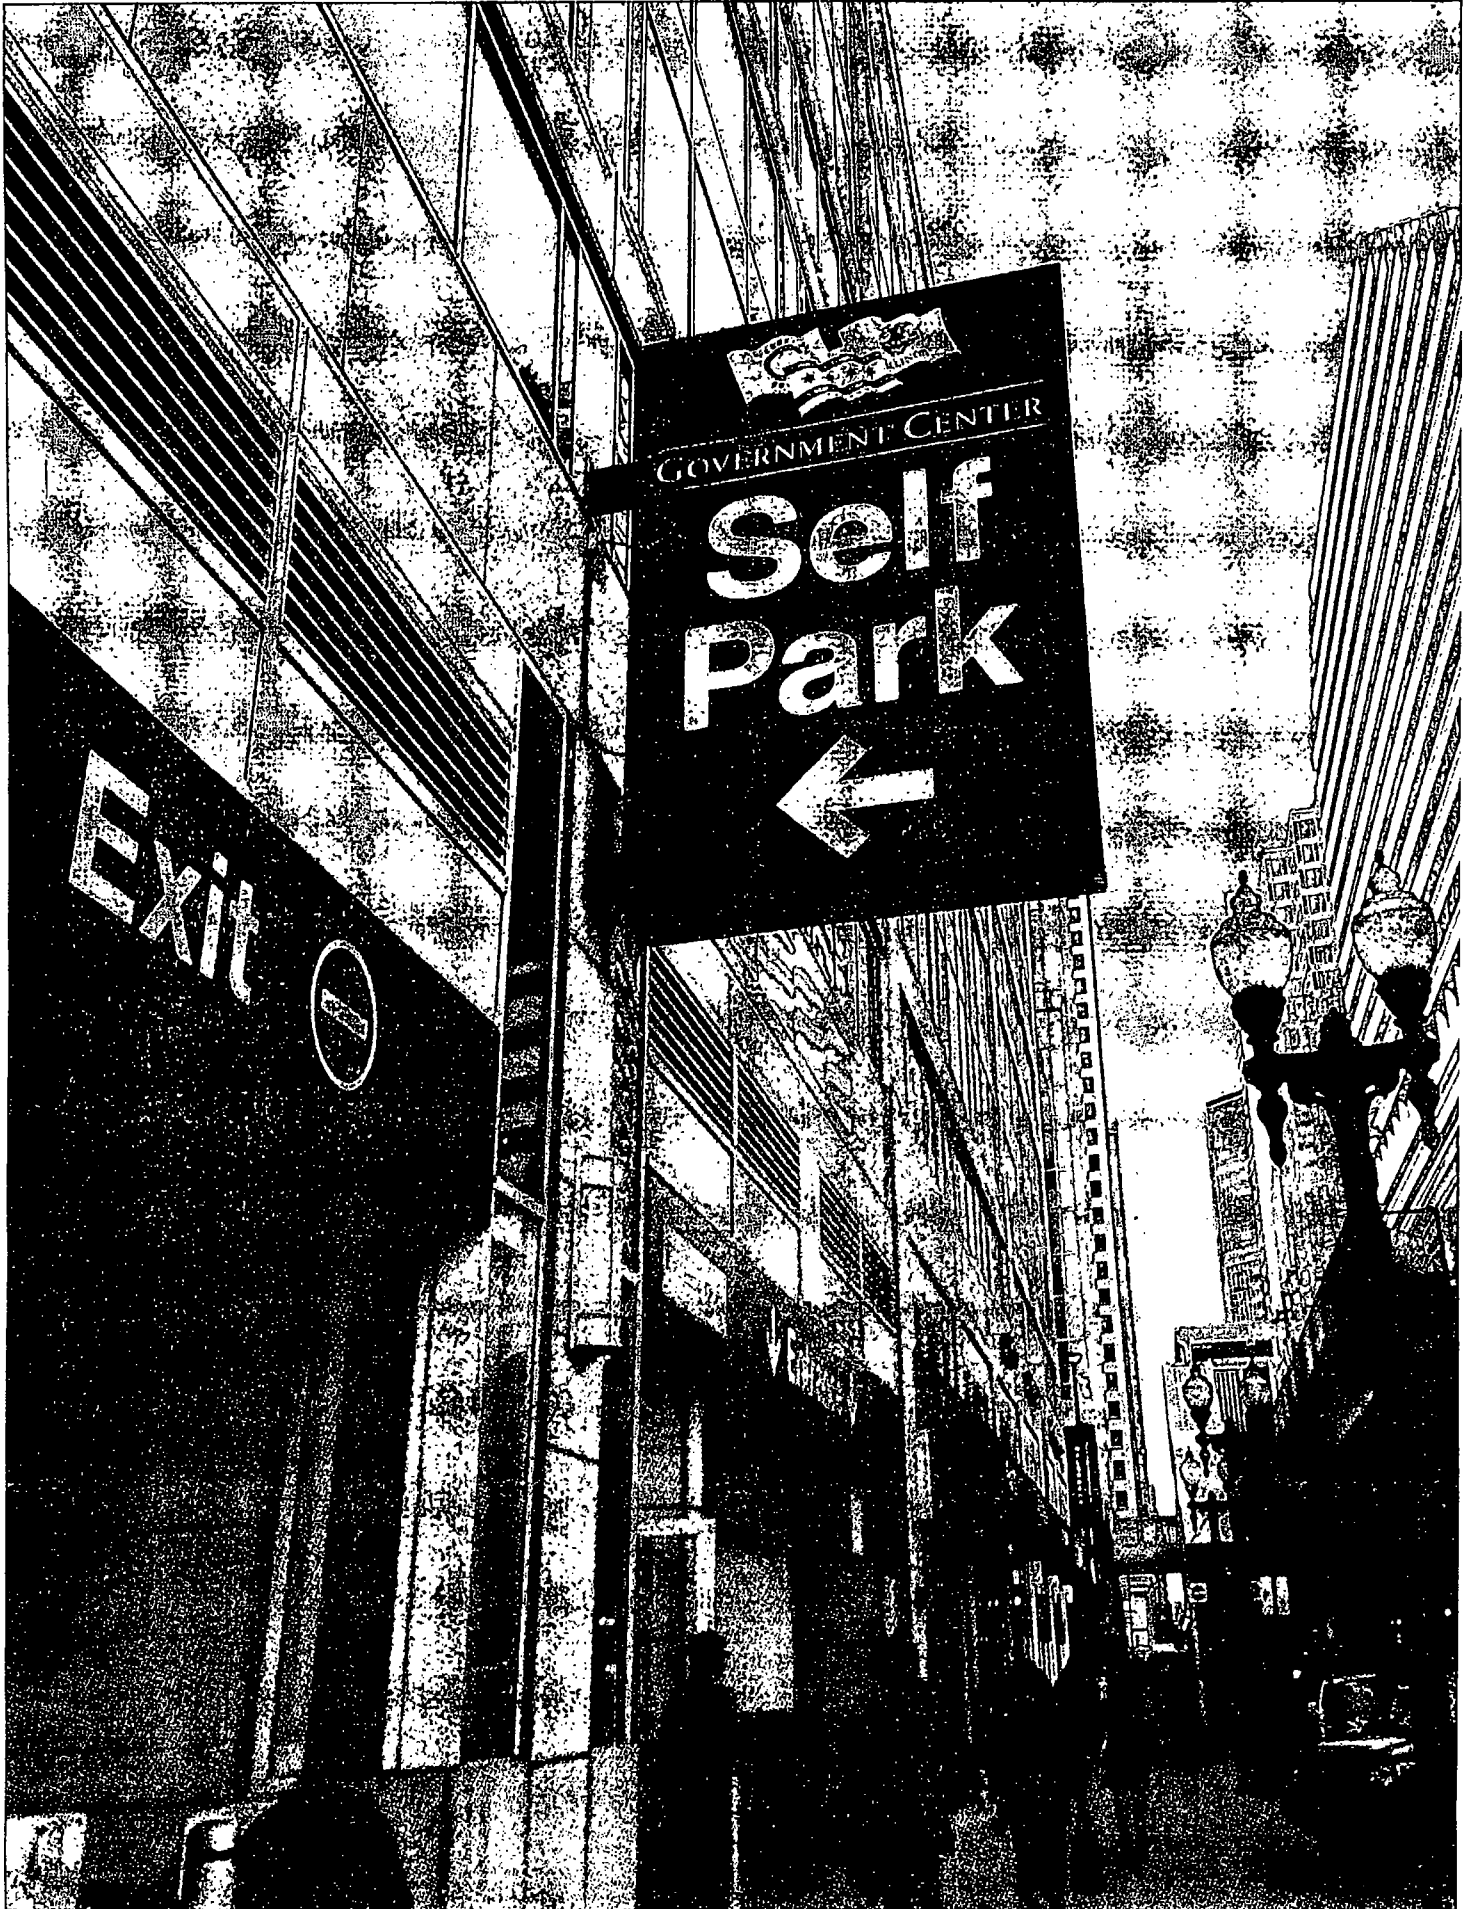



City of Chicago

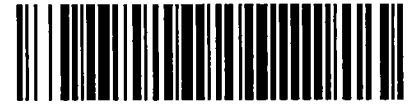

O2014-5348

Office of the City Clerk

Document Tracking Sheet

| | |
|---------------------------------|-------------------------------------------------------------------------|
| Meeting Date: | 6/25/2014 |
| Sponsor(s): | Reilly (42) |
| Type: | Ordinance |
| Title: | Grant(s) of privilege in public way for Interpark - 203 N
LaSalle St |
| Committee(s) Assignment: | Committee on Transportation and Public Way |

ORDINANCE
INTERPARK
Acct. No. 63376 - 137
Permit No. 1113718

Be It Ordained by the City Council of the City of Chicago:

SECTION 1. Permission and authority are hereby given and granted to INTERPARK, upon the terms and subject to the conditions of this ordinance to maintain and use three (3) sign(s) projecting over the public right-of-way attached to its premises known as 203 N. La Salle St..

Said sign structure(s) measures as follows; along N. LA SALLE ST.:

One (1) at eight (8) feet in length, eight (8) feet in height and twenty (20) feet above grade level.

Said sign structure(s) measures as follows; along N. LA SALLE ST.:

One (1) at eight (8) feet in length, eight (8) feet in height and forty-four (44) feet above grade level.

Said sign structure(s) measures as follows; along N. LA SALLE ST.:

One (1) at six (6) feet in length, ten (10) feet in height and eleven (11) feet above grade level.

The location of said privilege shall be as shown on prints kept on file with the Department of Business Affairs and Consumer Protection and the Office of the City Clerk.

Said privilege shall be constructed in accordance with plans and specifications approved by the Department of Transportation (Division of Project Development) and Zoning Department - Signs.

This grant of privilege in the public way shall be subject to the provisions of Section 10-28-015 and all other required provisions of the Municipal Code of Chicago.

The grantee shall pay to the City of Chicago as compensation for the privilege #1113718 herein granted the sum of nine hundred (\$900.00) per annum in advance.


A 25% penalty will be added for payments received after due date.

The permit holder agrees to hold the City of Chicago harmless for any damage, relocation or replacement costs associated with damage, relocation or removal of private property caused by the City performing work in the public way.

Authority herein given and granted for a period of five (5) years from and after 04/22/2014.

Alderman _____


Brendan Reilly 42nd Ward

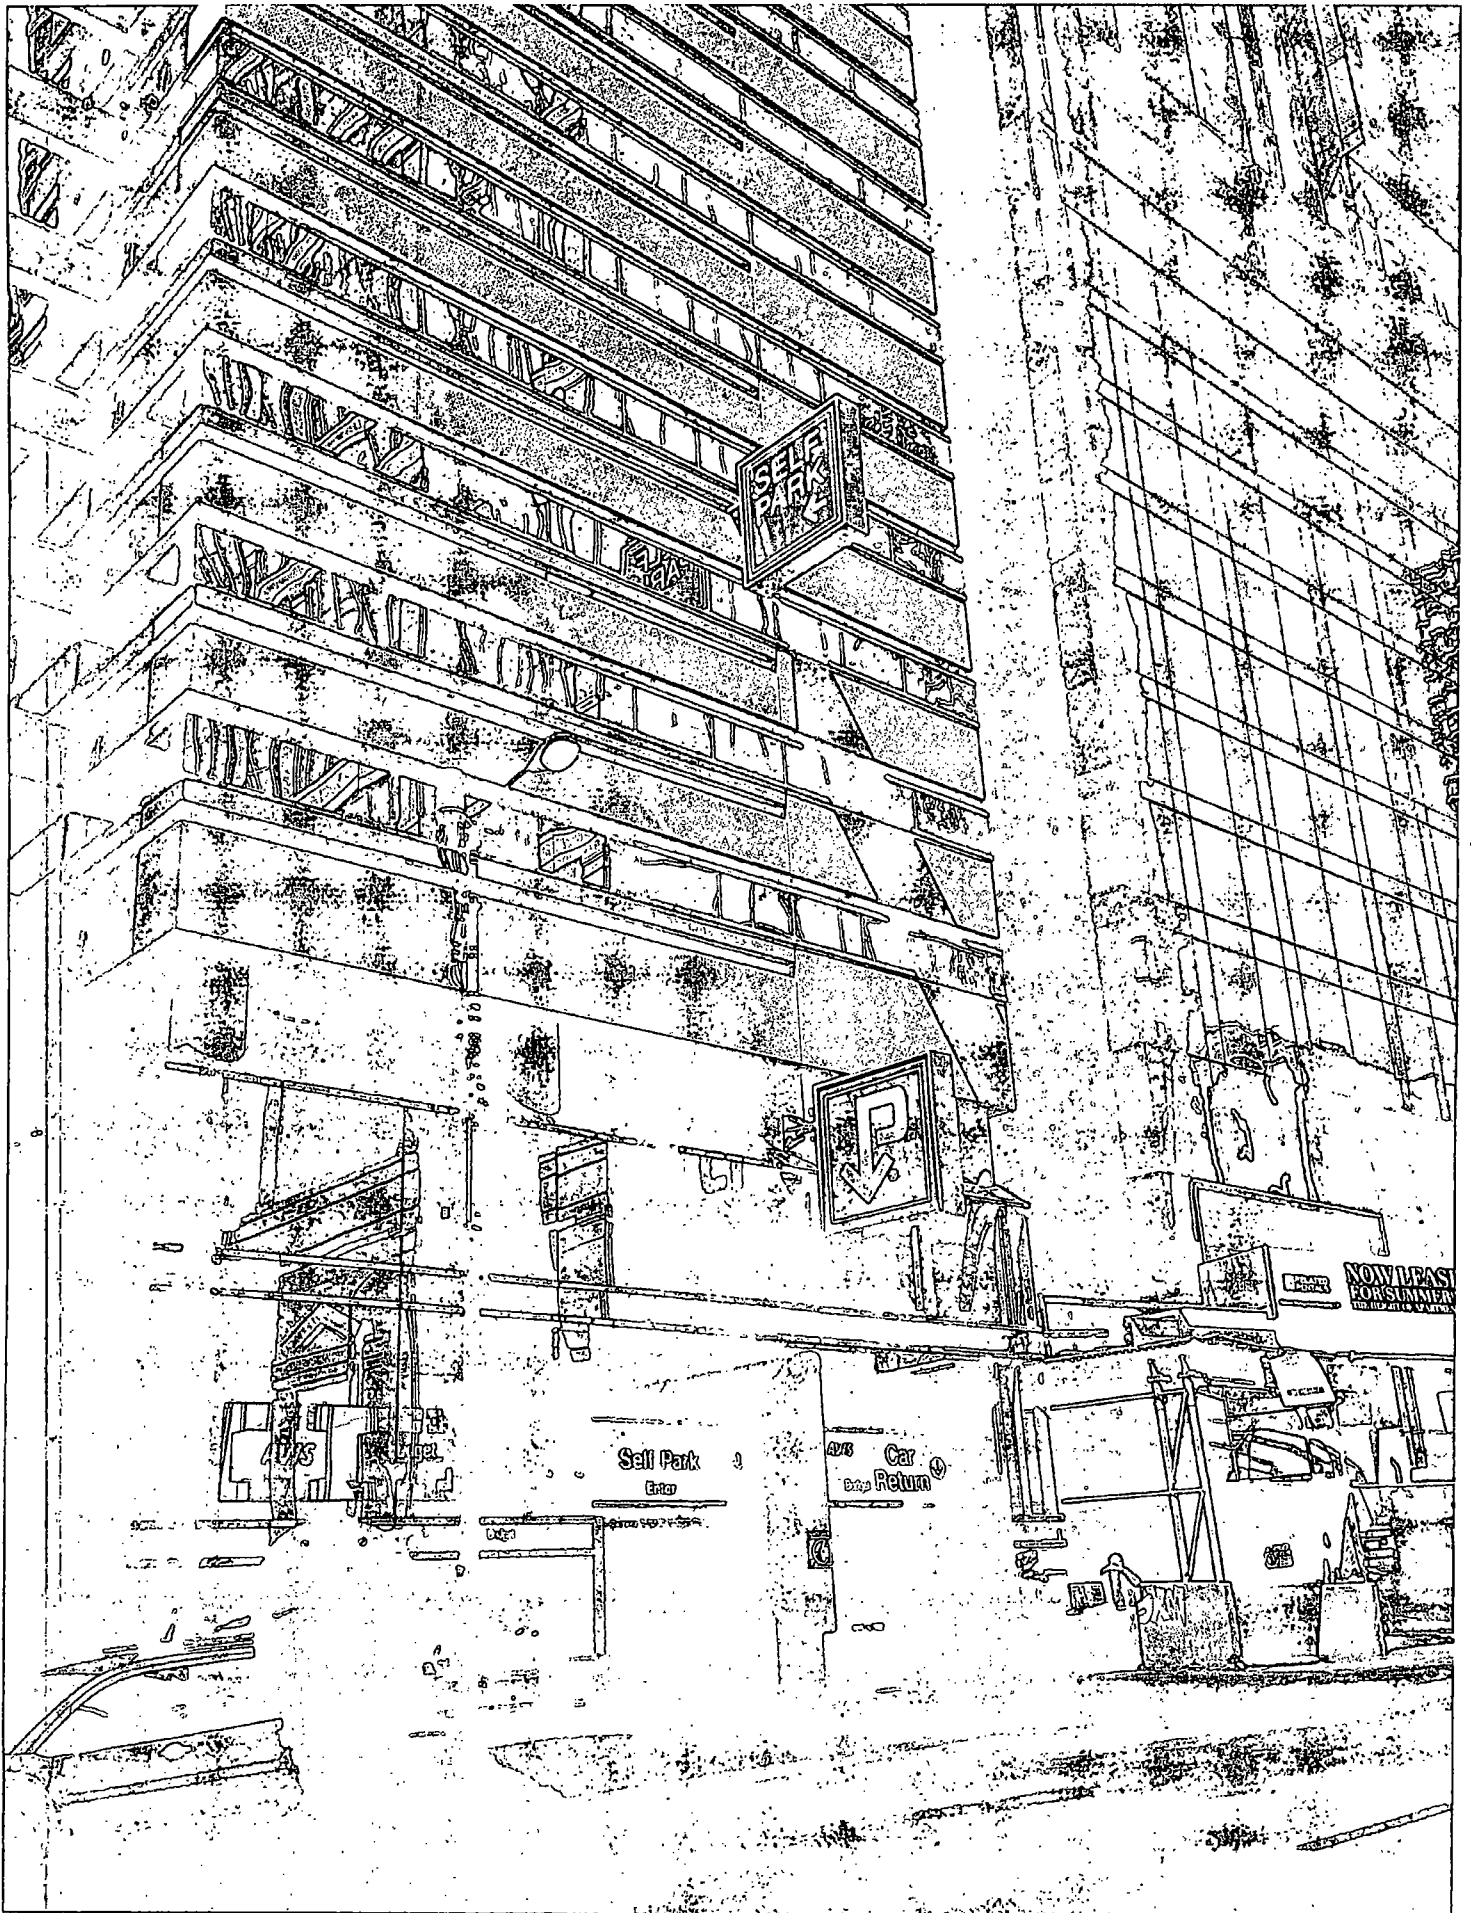



City of Chicago



O2014-5351

Office of the City Clerk

Document Tracking Sheet

Meeting Date: 6/25/2014

Sponsor(s): Reilly (42)

Type: Ordinance

Title: Grant(s) of privilege in public way for Interpark - 224 W Randolph St

Committee(s) Assignment: Committee on Transportation and Public Way

ORDINANCE
INTERPARK
Acct. No. 63376 - 171
Permit No. 1113724

Be It Ordained by the City Council of the City of Chicago:

SECTION 1. Permission and authority are hereby given and granted to INTERPARK, upon the terms and subject to the conditions of this ordinance to maintain and use one (1) sign(s) projecting over the public right-of-way attached to its premises known as 224 W. Randolph St..

Said sign structure(s) measures as follows; along W. RANDOLPH:
One (1) at five (5) feet in length, ten (10) feet in height and ten (10) feet above grade level.

The location of said privilege shall be as shown on prints kept on file with the Department of Business Affairs and Consumer Protection and the Office of the City Clerk.

Said privilege shall be constructed in accordance with plans and specifications approved by the Department of Transportation (Division of Project Development) and Zoning Department - Signs.

This grant of privilege in the public way shall be subject to the provisions of Section 10-28-015 and all other required provisions of the Municipal Code of Chicago.


The grantee shall pay to the City of Chicago as compensation for the privilege #1113724 herein granted the sum of three hundred (\$300.00) per annum in advance.

A 25% penalty will be added for payments received after due date.


The permit holder agrees to hold the City of Chicago harmless for any damage, relocation or replacement costs associated with damage, relocation or removal of private property caused by the City performing work in the public way.

Authority herein given and granted for a period of five (5) years from and after 04/22/2014.

Alderman _____

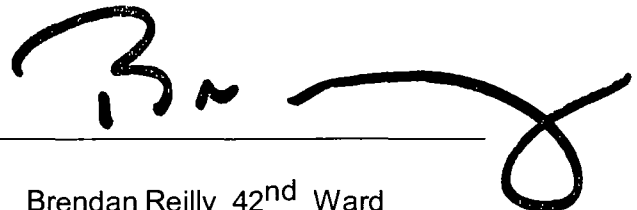A large, stylized handwritten signature in black ink, appearing to read 'B. Reilly', is written over a horizontal line.

Brendan Reilly 42nd Ward

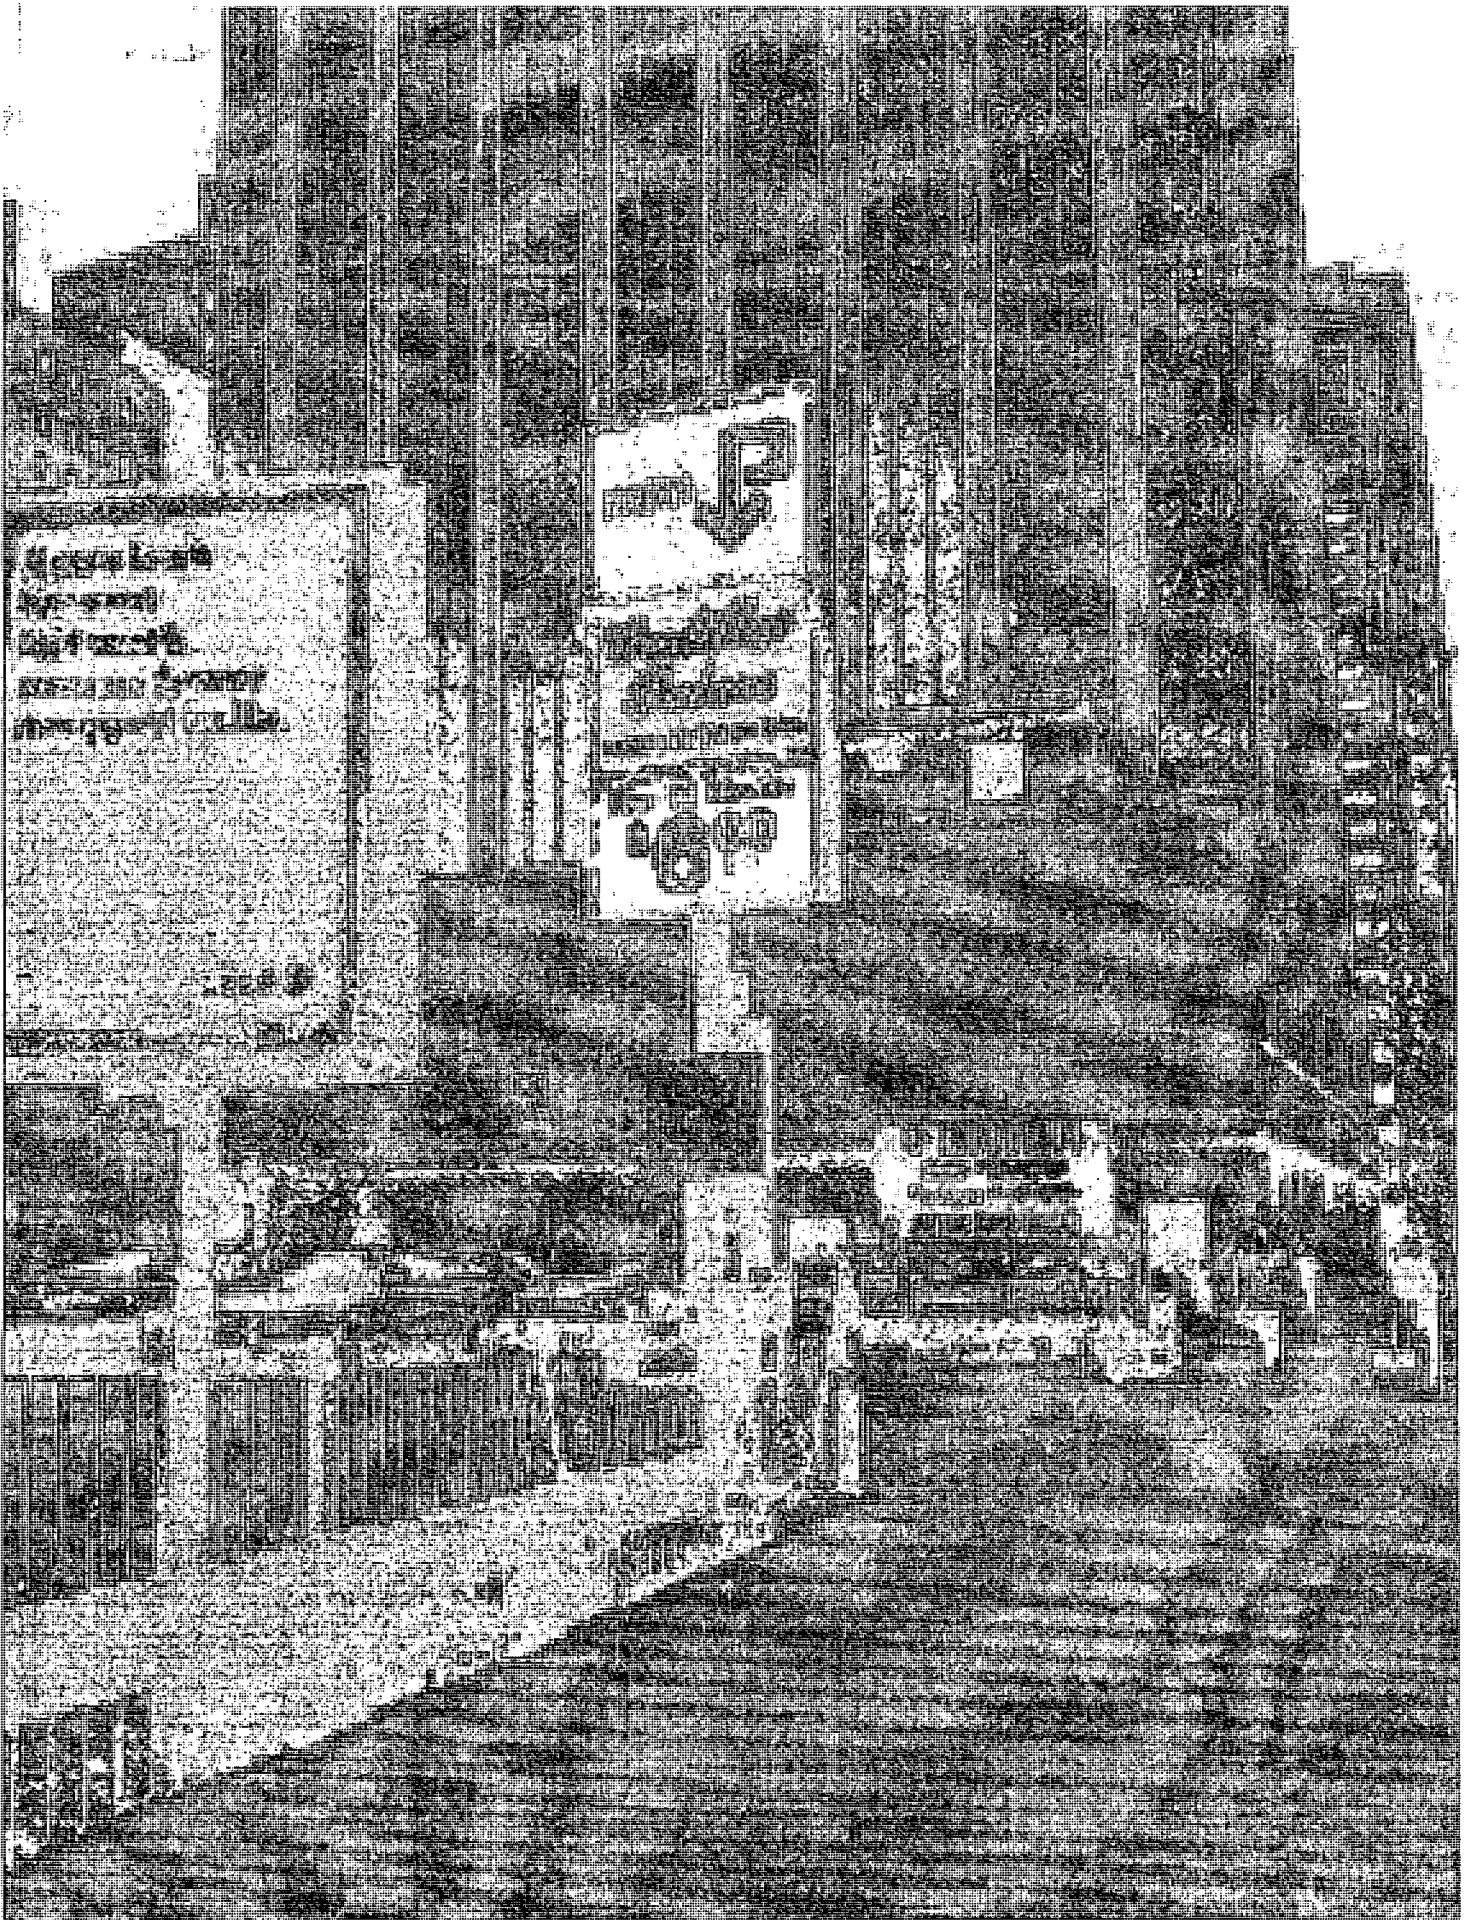



City of Chicago



O2014-5352

Office of the City Clerk

Document Tracking Sheet

Meeting Date: 6/25/2014

Sponsor(s): Reilly (42)

Type: Ordinance

Title: Grant(s) of privilege in public way for Interpark - 330 E. Ohio St

Committee(s) Assignment: Committee on Transportation and Public Way

ORDINANCE
INTERPARK
Acct. No. 63376 - 106
Permit No. 1113714

Be It Ordained by the City Council of the City of Chicago:

SECTION 1. Permission and authority are hereby given and granted to INTERPARK, upon the terms and subject to the conditions of this ordinance to maintain and use one (1) sign(s) projecting over the public right-of-way attached to its premises known as 330 E. Ohio St..

Said sign structure(s) measures as follows; along E. OHIO ST.:
One (1) at six (6) feet in length, five (5) feet in height and ten (10) feet above grade level.

The location of said privilege shall be as shown on prints kept on file with the Department of Business Affairs and Consumer Protection and the Office of the City Clerk.

Said privilege shall be constructed in accordance with plans and specifications approved by the Department of Transportation (Division of Project Development) and Zoning Department - Signs.


This grant of privilege in the public way shall be subject to the provisions of Section 10-28-015 and all other required provisions of the Municipal Code of Chicago.

The grantee shall pay to the City of Chicago as compensation for the privilege #1113714 herein granted the sum of three hundred (\$300.00) per annum in advance.

A 25% penalty will be added for payments received after due date.

The permit holder agrees to hold the City of Chicago harmless for any damage, relocation or replacement costs associated with damage, relocation or removal of private property caused by the City performing work in the public way.

Authority herein given and granted for a period of five (5) years from and after 04/22/2014.

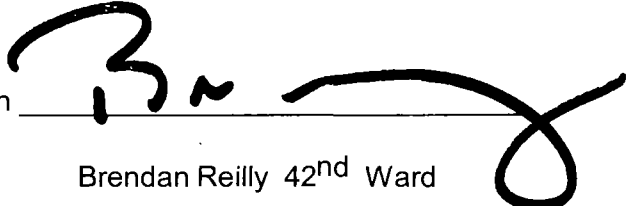Alderman 
Brendan Reilly 42nd Ward

[Faint, illegible handwritten text]





City of Chicago



O2014-5353

Office of the City Clerk

Document Tracking Sheet

Meeting Date: 6/25/2014
Sponsor(s): Reilly (42)
Type: Ordinance
Title: Grant(s) of privilege in public way for Interpark - 345 N LaSalle St
Committee(s) Assignment: Committee on Transportation and Public Way

ORDINANCE
INTERPARK
Acct. No. 63376 - 110
Permit No. 1113716

Be It Ordained by the City Council of the City of Chicago:

SECTION 1. Permission and authority are hereby given and granted to INTERPARK, upon the terms and subject to the conditions of this ordinance to maintain and use two (2) sign(s) projecting over the public right-of-way attached to its premises known as 345 N. La Salle St..

Said sign structure(s) measures as follows; along N. LA SALLE ST.:

One (1) at eight (8) feet in length, eight (8) feet in height and twenty-five (25) feet above grade level.

Said sign structure(s) measures as follows; along N. LA SALLE:

One (1) at eight (8) feet in length, eight (8) feet in height and forty-three (43) feet above grade level.

The location of said privilege shall be as shown on prints kept on file with the Department of Business Affairs and Consumer Protection and the Office of the City Clerk.

Said privilege shall be constructed in accordance with plans and specifications approved by the Department of Transportation (Division of Project Development) and Zoning Department - Signs.

This grant of privilege in the public way shall be subject to the provisions of Section 10-28-015 and all other required provisions of the Municipal Code of Chicago.

The grantee shall pay to the City of Chicago as compensation for the privilege #1113716 herein granted the sum of six hundred (\$600.00) per annum in advance.


A 25% penalty will be added for payments received after due date.


The permit holder agrees to hold the City of Chicago harmless for any damage, relocation or replacement costs associated with damage, relocation or removal of private property caused by the City performing work in the public way.

Authority herein given and granted for a period of five (5) years from and after 04/22/2014.

Alderman _____


Brendan Reilly 42nd Ward

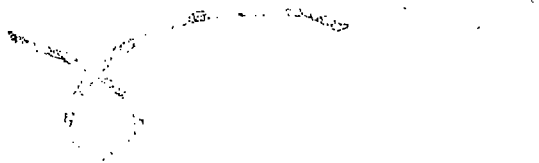

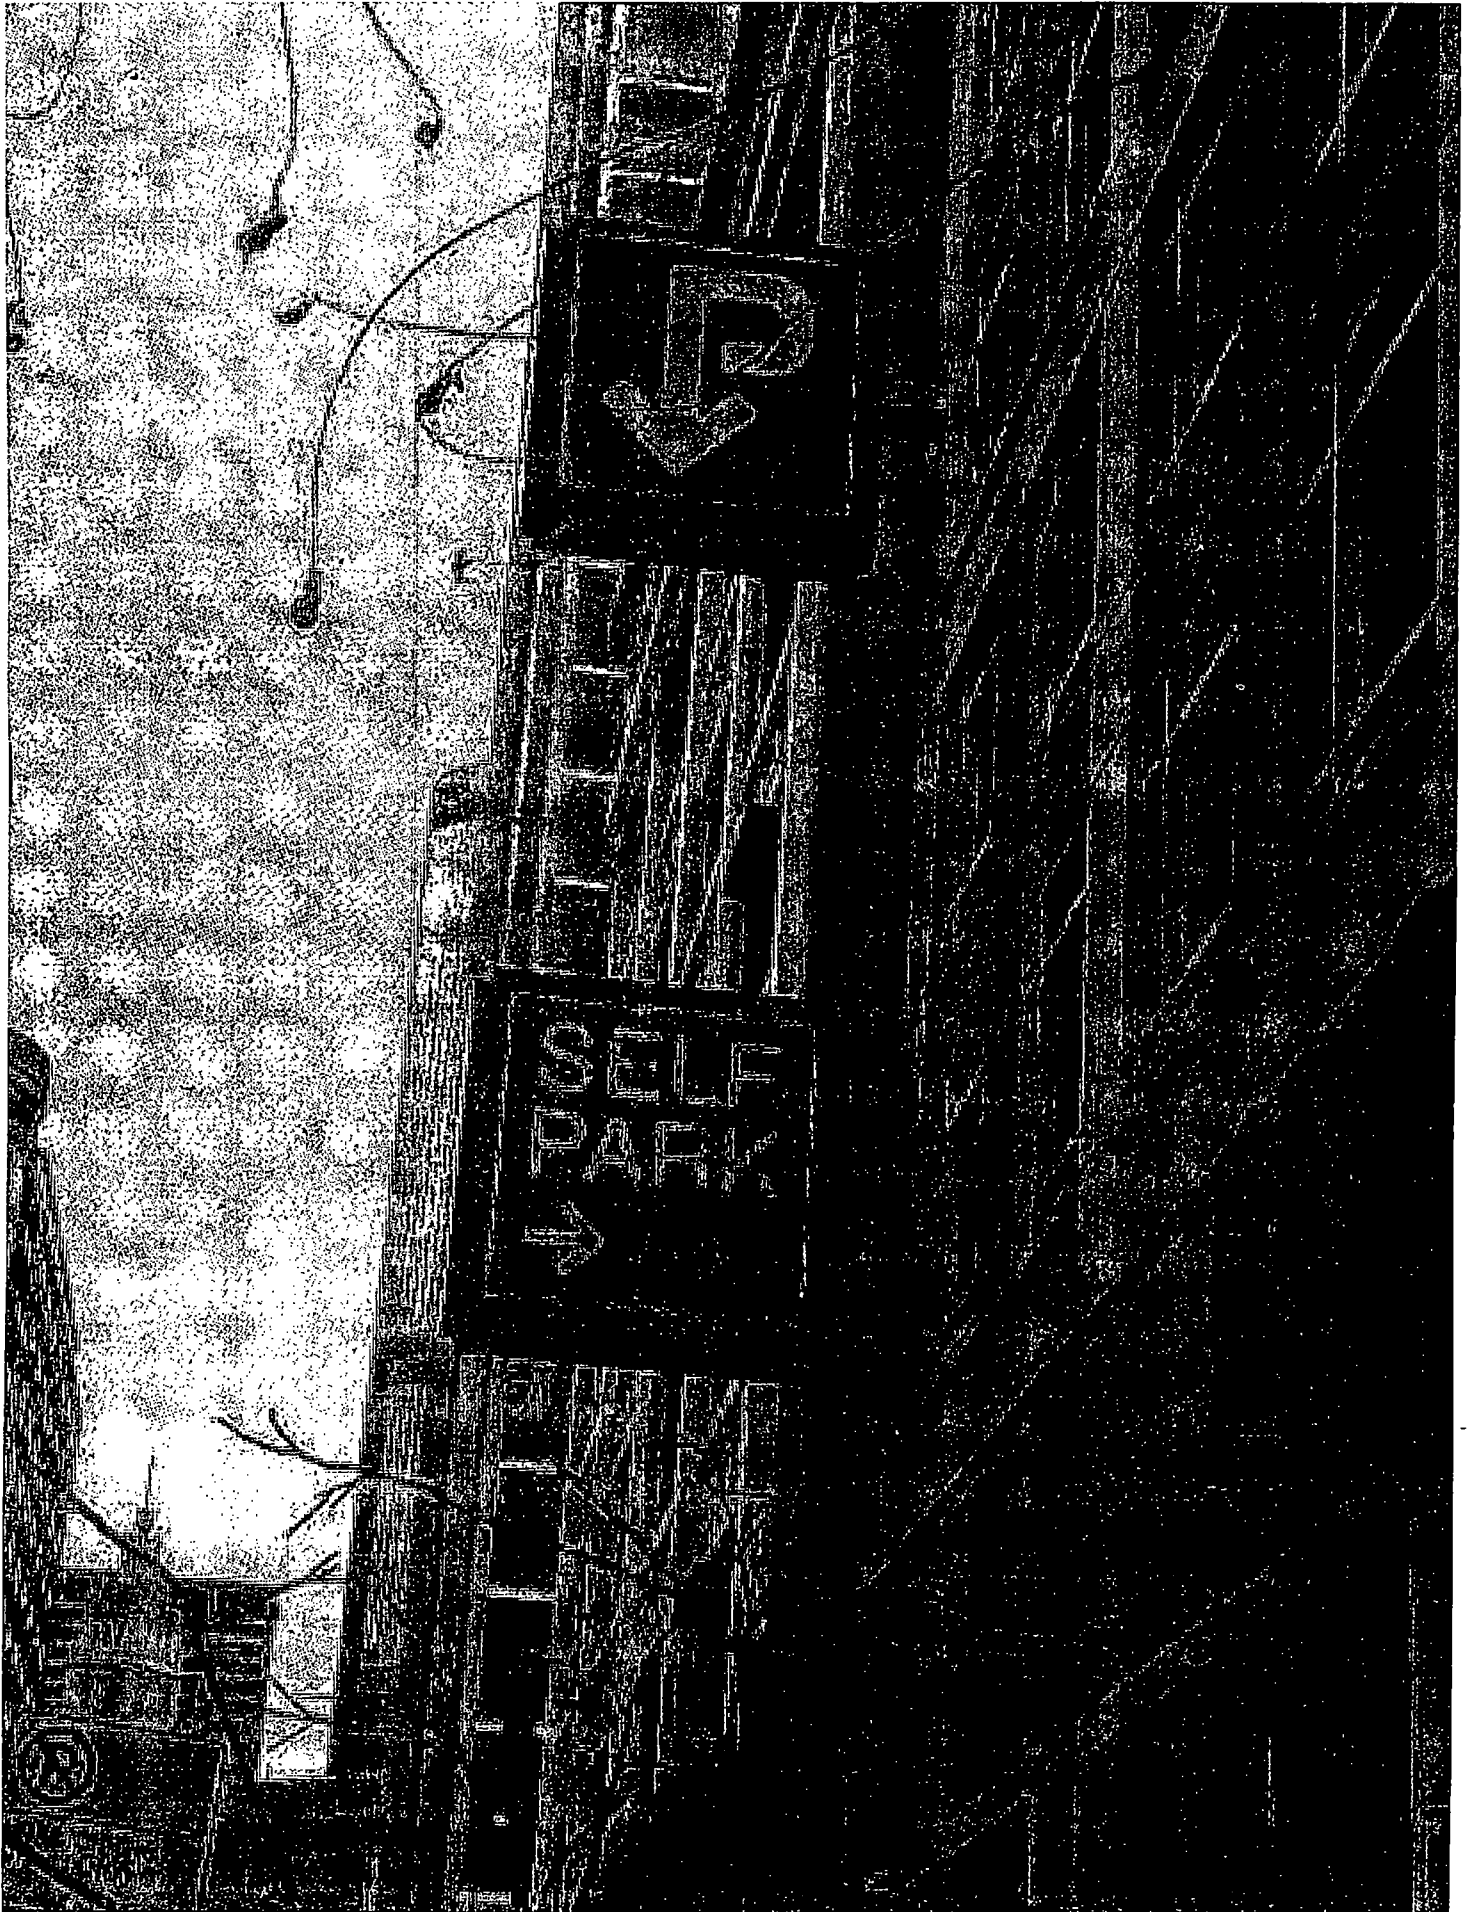



City of Chicago



O2014-5355

Office of the City Clerk

Document Tracking Sheet

Meeting Date: 6/25/2014
Sponsor(s): Reilly (42)
Type: Ordinance
Title: Grant(s) of privilege in public way for Interpark - 437 N Orleans St
Committee(s) Assignment: Committee on Transportation and Public Way

ORDINANCE
INTERPARK
Act. No. 63376 - 84
Permit No. 1113715

Be It Ordained by the City Council of the City of Chicago:

SECTION 1. Permission and authority are hereby given and granted to INTERPARK, upon the terms and subject to the conditions of this ordinance to maintain and use seven (7) sign(s) projecting over the public right-of-way attached to its premises known as 437 N. Orleans St..

Said sign structure(s) measures as follows; along N. ORLEANS:

Two (2) at eight (8) feet in length, eight (8) feet in height and forty (40) feet above grade level.

Said sign structure(s) measures as follows; along N. ORLEANS:

Two (2) at eight (8) feet in length, eight (8) feet in height and twelve (12) feet above grade level.

Said sign structure(s) measures as follows; along N. ORLEANS:

One (1) at six (6) feet in length, three (3) feet in height and thirty-five (35) feet above grade level.

Said sign structure(s) measures as follows; along N. ORLEANS:

One (1) at thirty (30) feet in length, two (2) feet in height and twelve (12) feet above grade level.

Said sign structure(s) measures as follows; along N. ORLEANS:

One (1) at ten (10) feet in length, two (2) feet in height and twelve (12) feet above grade level.

The location of said privilege shall be as shown on prints kept on file with the Department of Business Affairs and Consumer Protection and the Office of the City Clerk.

Said privilege shall be constructed in accordance with plans and specifications approved by the Department of Transportation (Division of Project Development) and Zoning Department - Signs.

This grant of privilege in the public way shall be subject to the provisions of Section 10-28-015 and all other required provisions of the Municipal Code of Chicago.


The grantee shall pay to the City of Chicago as compensation for the privilege #1113715 herein granted the sum of one thousand six hundred seventy-five (\$1,675.00) per annum in advance.

A 25% penalty will be added for payments received after due date.

The permit holder agrees to hold the City of Chicago harmless for any damage, relocation or replacement costs associated with damage, relocation or removal of private property caused by the City performing work in the public way.


Authority herein given and granted for a period of five (5) years from and after 04/22/2014.

Alderman

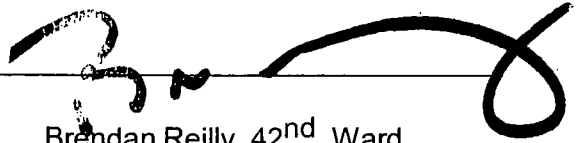A handwritten signature in black ink, appearing to read 'Brendan Reilly', written over a horizontal line.

Brendan Reilly 42nd Ward

 SELF
PARK





W HUBBARD ST
430 N

SELF PARK

NORTH ORLEANS

ARKING FOR

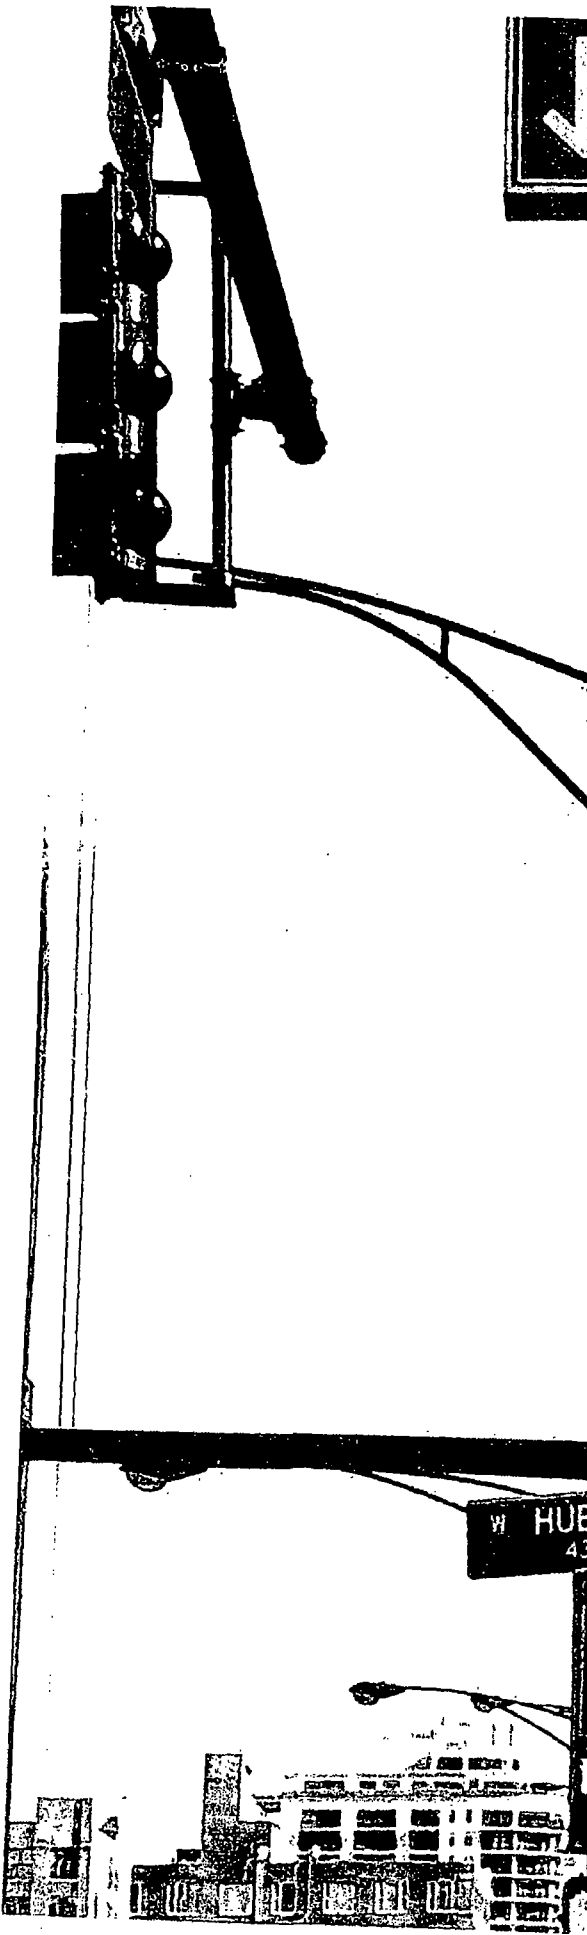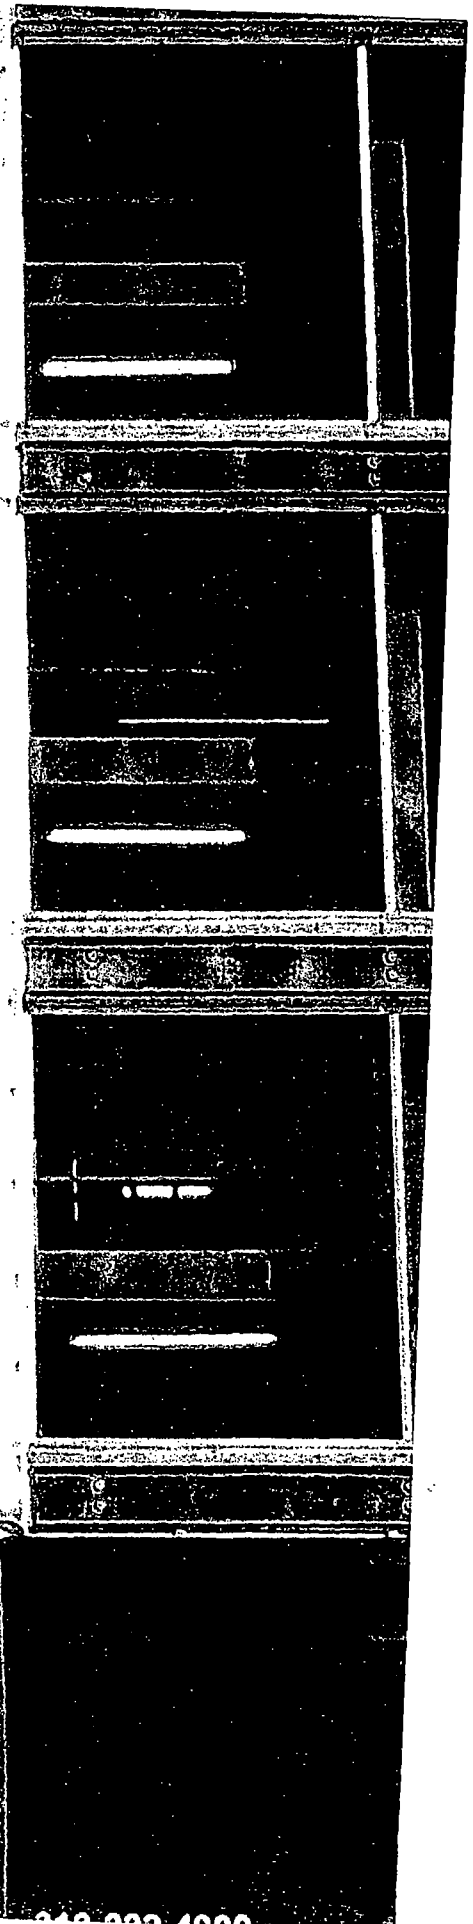



City of Chicago



O2014-5356

Office of the City Clerk

Document Tracking Sheet

| | |
|---------------------------------|--------------------------------------------------------------------|
| Meeting Date: | 6/25/2014 |
| Sponsor(s): | Reilly (42) |
| Type: | Ordinance |
| Title: | Grant(s) of privilege in public way for Joint Management Co., Inc. |
| Committee(s) Assignment: | Committee on Transportation and Public Way |

ORDINANCE
JOINT MANAGEMENT COMPANY INC
Acct. No. 216867 - 1
Permit No. 1113682

Be It Ordained by the City Council of the City of Chicago:

SECTION 1. Permission and authority are hereby given and granted to JOINT MANAGEMENT COMPANY INC, upon the terms and subject to the conditions of this ordinance to maintain and use, as now constructed, eight (8) Light Fixture(s) projecting over the public right-of-way adjacent to its premises known as 750 N. Franklin St..

Said Light Fixture(s) at N. FRANKLIN ST. measure(s):

Eight (8) at two point five (2.5) feet in length, point zero eight (.08) feet in width and nineteen (19) feet above grade level.

The location of said privilege shall be as shown on prints kept on file with the Department of Business Affairs and Consumer Protection and the Office of the City Clerk.

Said privilege shall be constructed in accordance with plans and specifications approved by the Department of Transportation (Division of Project Development).

This grant of privilege in the public way shall be subject to the provisions of Section 10-28-015 and all other required provisions of the Municipal Code of Chicago.

The grantee shall pay to the City of Chicago as compensation for the privilege #1113682 herein granted the sum of one hundred ten (\$110.00) per annum in advance.


A 25% penalty will be added for payments received after due date.


The permit holder agrees to hold the City of Chicago harmless for any damage, relocation or replacement costs associated with damage, relocation or removal of private property caused by the City performing work in the public way.

Authority herein given and granted for a period of five (5) years from and after 05/13/2014.

Alderman _____

Brendan Reilly 42nd Ward

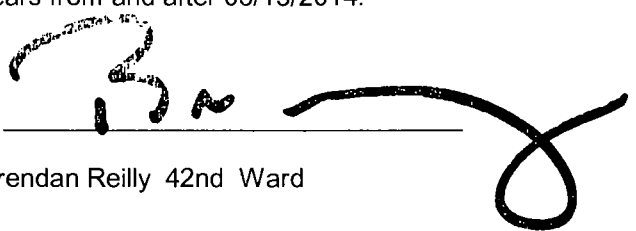A handwritten signature in black ink, appearing to read 'B. Reilly', is written over a horizontal line. The signature is stylized and extends to the right of the line.

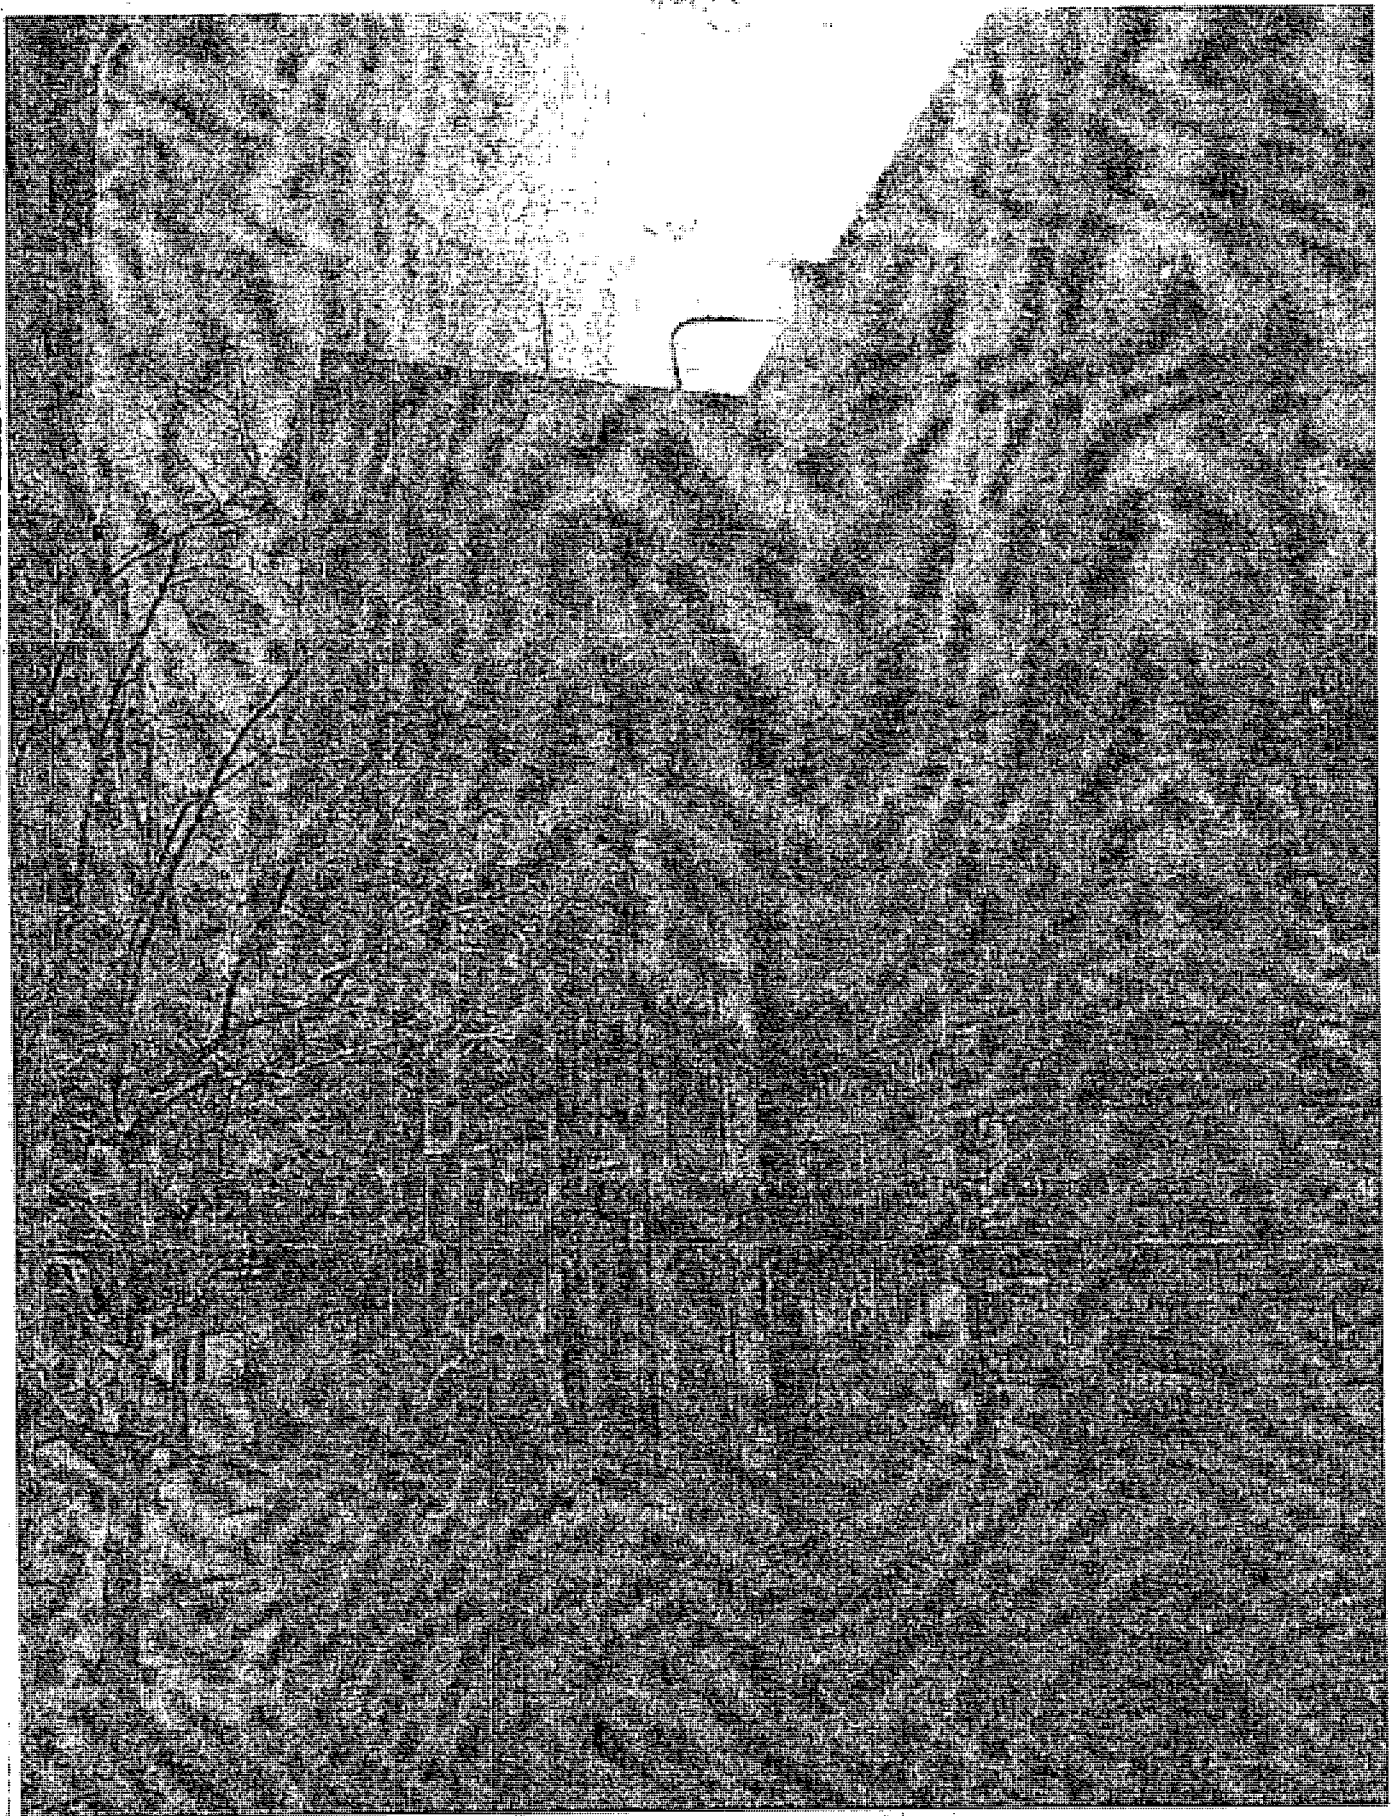

Pa





City of Chicago



O2014-5357

Office of the City Clerk

Document Tracking Sheet

Meeting Date: 6/25/2014
Sponsor(s): Reilly (42)
Type: Ordinance
Title: Grant(s) of privilege in public way for Legacy Parking Co. LLC
Committee(s) Assignment: Committee on Transportation and Public Way

ORDINANCE
LEGACY PARKING COMPANY, LLC
Acct. No. 378615 - 2
Permit No. 1113493

Be It Ordained by the City Council of the City of Chicago:

SECTION 1. Permission and authority are hereby given and granted to LEGACY PARKING COMPANY, LLC, upon the terms and subject to the conditions of this ordinance to maintain and use two (2) sign(s) projecting over the public right-of-way attached to its premises known as 201 E. Illinois St..

Said sign structure(s) measures as follows; along E. Illinois:
One (1) at six (6) feet in length, five (5) feet in height and ten (10) feet above grade level.

Said sign structure(s) measures as follows; along St Clair:
One (1) at six (6) feet in length, five (5) feet in height and ten (10) feet above grade level.

The location of said privilege shall be as shown on prints kept on file with the Department of Business Affairs and Consumer Protection and the Office of the City Clerk.

Said privilege shall be constructed in accordance with plans and specifications approved by the Department of Transportation (Division of Project Development) and Zoning Department - Signs.

This grant of privilege in the public way shall be subject to the provisions of Section 10-28-015 and all other required provisions of the Municipal Code of Chicago.


The grantee shall pay to the City of Chicago as compensation for the privilege #1113493 herein granted the sum of six hundred (\$600.00) per annum in advance.

A 25% penalty will be added for payments received after due date.

The permit holder agrees to hold the City of Chicago harmless for any damage, relocation or replacement costs associated with damage, relocation or removal of private property caused by the City performing work in the public way.


Authority herein given and granted for a period of five (5) years from and after 01/13/2015.

Alderman _____

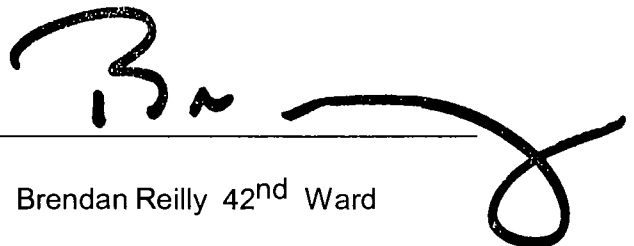

Brendan Reilly 42nd Ward

Public Parking

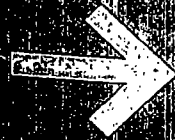

OPERATED BY



LEGACY PARKING

ULTRA EARLY MORNING SPECIAL

\$13

ALL TAXES INCLUDED

IN BETWEEN 5:30AM - 7:00AM
OUT BETWEEN 12:00PM - 7:00PM
MONDAY - FRIDAY

ALL PARKING RATES REPEAT AT 3:00AM DAILY
QUESTIONS OR CONCERNS PLEASE CALL
773-232-1003



CHICAGO
PUBLIC PARKING
PARKING RATES



City of Chicago



O2014-5367

Office of the City Clerk

Document Tracking Sheet

| | |
|---------------------------------|----------------------------------------------------|
| Meeting Date: | 6/25/2014 |
| Sponsor(s): | Reilly (42) |
| Type: | Ordinance |
| Title: | Grant(s) of privilege in public way for McDonald's |
| Committee(s) Assignment: | Committee on Transportation and Public Way |

ORDINANCE
MCDONALD'S
Acct. No. 389923 - 1
Permit No. 1112712

Be It Ordained by the City Council of the City of Chicago:

SECTION 1. Permission and authority are hereby given and granted to MCDONALD'S, upon the terms and subject to the conditions of this ordinance to maintain and use one (1) sign(s) projecting over the public right-of-way attached to its premises known as 203 N. La Salle St..

Said sign structure(s) measures as follows; along W. Lake Street:

One (1) at sixteen point four two (16.42) feet in length, two (2) feet in height and twelve (12) feet above grade level.

The location of said privilege shall be as shown on prints kept on file with the Department of Business Affairs and Consumer Protection and the Office of the City Clerk.

Said privilege shall be constructed in accordance with plans and specifications approved by the Department of Transportation (Division of Project Development) and Zoning Department - Signs.

This grant of privilege in the public way shall be subject to the provisions of Section 10-28-015 and all other required provisions of the Municipal Code of Chicago.


The grantee shall pay to the City of Chicago as compensation for the privilege #1112712 herein granted the sum of three hundred (\$300.00) per annum in advance.

A 25% penalty will be added for payments received after due date.

The permit holder agrees to hold the City of Chicago harmless for any damage, relocation or replacement costs associated with damage, relocation or removal of private property caused by the City performing work in the public way.

Authority herein given and granted for a period of five (5) years from and after Date of Passage.

Alderman

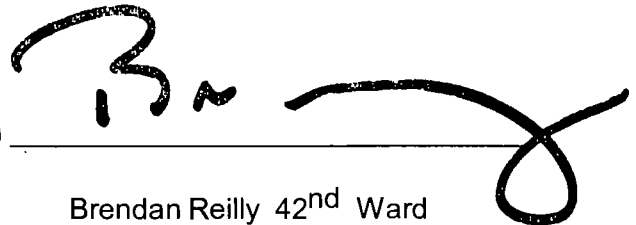


A handwritten signature in black ink, appearing to read 'B. Reilly', written over a horizontal line.

Brendan Reilly 42nd Ward


1

NextGen 24" Wordmark

Qty. 1 - Wall Sign

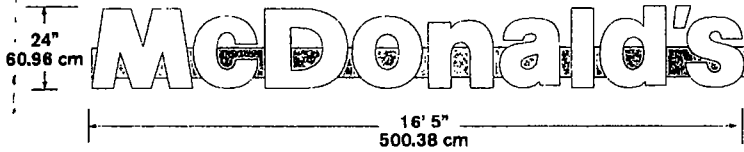

- Illumination:** LED
- Electrical:** 1.6 AMPS
- Power Supply:** (1) Amperor ANP90-30P1
- Ship Weight:**

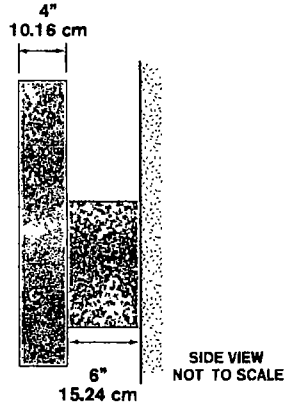



City of Chicago



O2014-5368

Office of the City Clerk

Document Tracking Sheet

| | |
|---------------------------------|----------------------------------------------------------------|
| Meeting Date: | 6/25/2014 |
| Sponsor(s): | Reilly (42) |
| Type: | Ordinance |
| Title: | Grant(s) of privilege in public way for Michael & Michael Hair |
| Committee(s) Assignment: | Committee on Transportation and Public Way |

ORDINANCE
MICHAEL & MICHAEL HAIR
Acct. No. 247466 - 1
Permit No. 1113577

Be It Ordained by the City Council of the City of Chicago:

SECTION 1. Permission and authority are hereby given and granted to MICHAEL & MICHAEL HAIR, upon the terms and subject to the conditions of this ordinance to maintain and use, as now constructed, two (2) Planter(s) on the public right-of-way for beautification purposes adjacent to its premises known as 365 W. Chicago Ave..

Said Planter(s) at W. Chicago measure(s):

Two (2) at four (4) feet in length, and one (1) foot in width for a total of eight (8) square feet.

Grantee must allow the required clear and unobstructed space for pedestrian passage at all times per rules and regulations approved by the Department of Transportation.

The location of said privilege shall be as shown on prints kept on file with the Department of Business Affairs and Consumer Protection and the Office of the City Clerk.

Said privilege shall be constructed in accordance with plans and specifications approved by the Department of Planning and Development and Department of Transportation (Division of Project Development).

This grant of privilege in the public way shall be subject to the provisions of Section 10-28-015 and all other required provisions of the Municipal Code of Chicago.

The grantee shall pay to the City of Chicago as compensation for the privilege #1113577 herein granted the sum of zero (\$0.00) per annum in advance.

A 25% penalty will be added for payments received after due date.


The permit holder agrees to hold the City of Chicago harmless for any damage, relocation or replacement costs associated with damage, relocation or removal of private property caused by the City performing work in the public way.

Authority herein given and granted for a period of five (5) years from and after 04/22/2014.

Alderman _____

Brendan Reilly 42nd Ward

Handwritten scribbles and faint markings, possibly a signature or initials, located in the lower-left quadrant of the page.

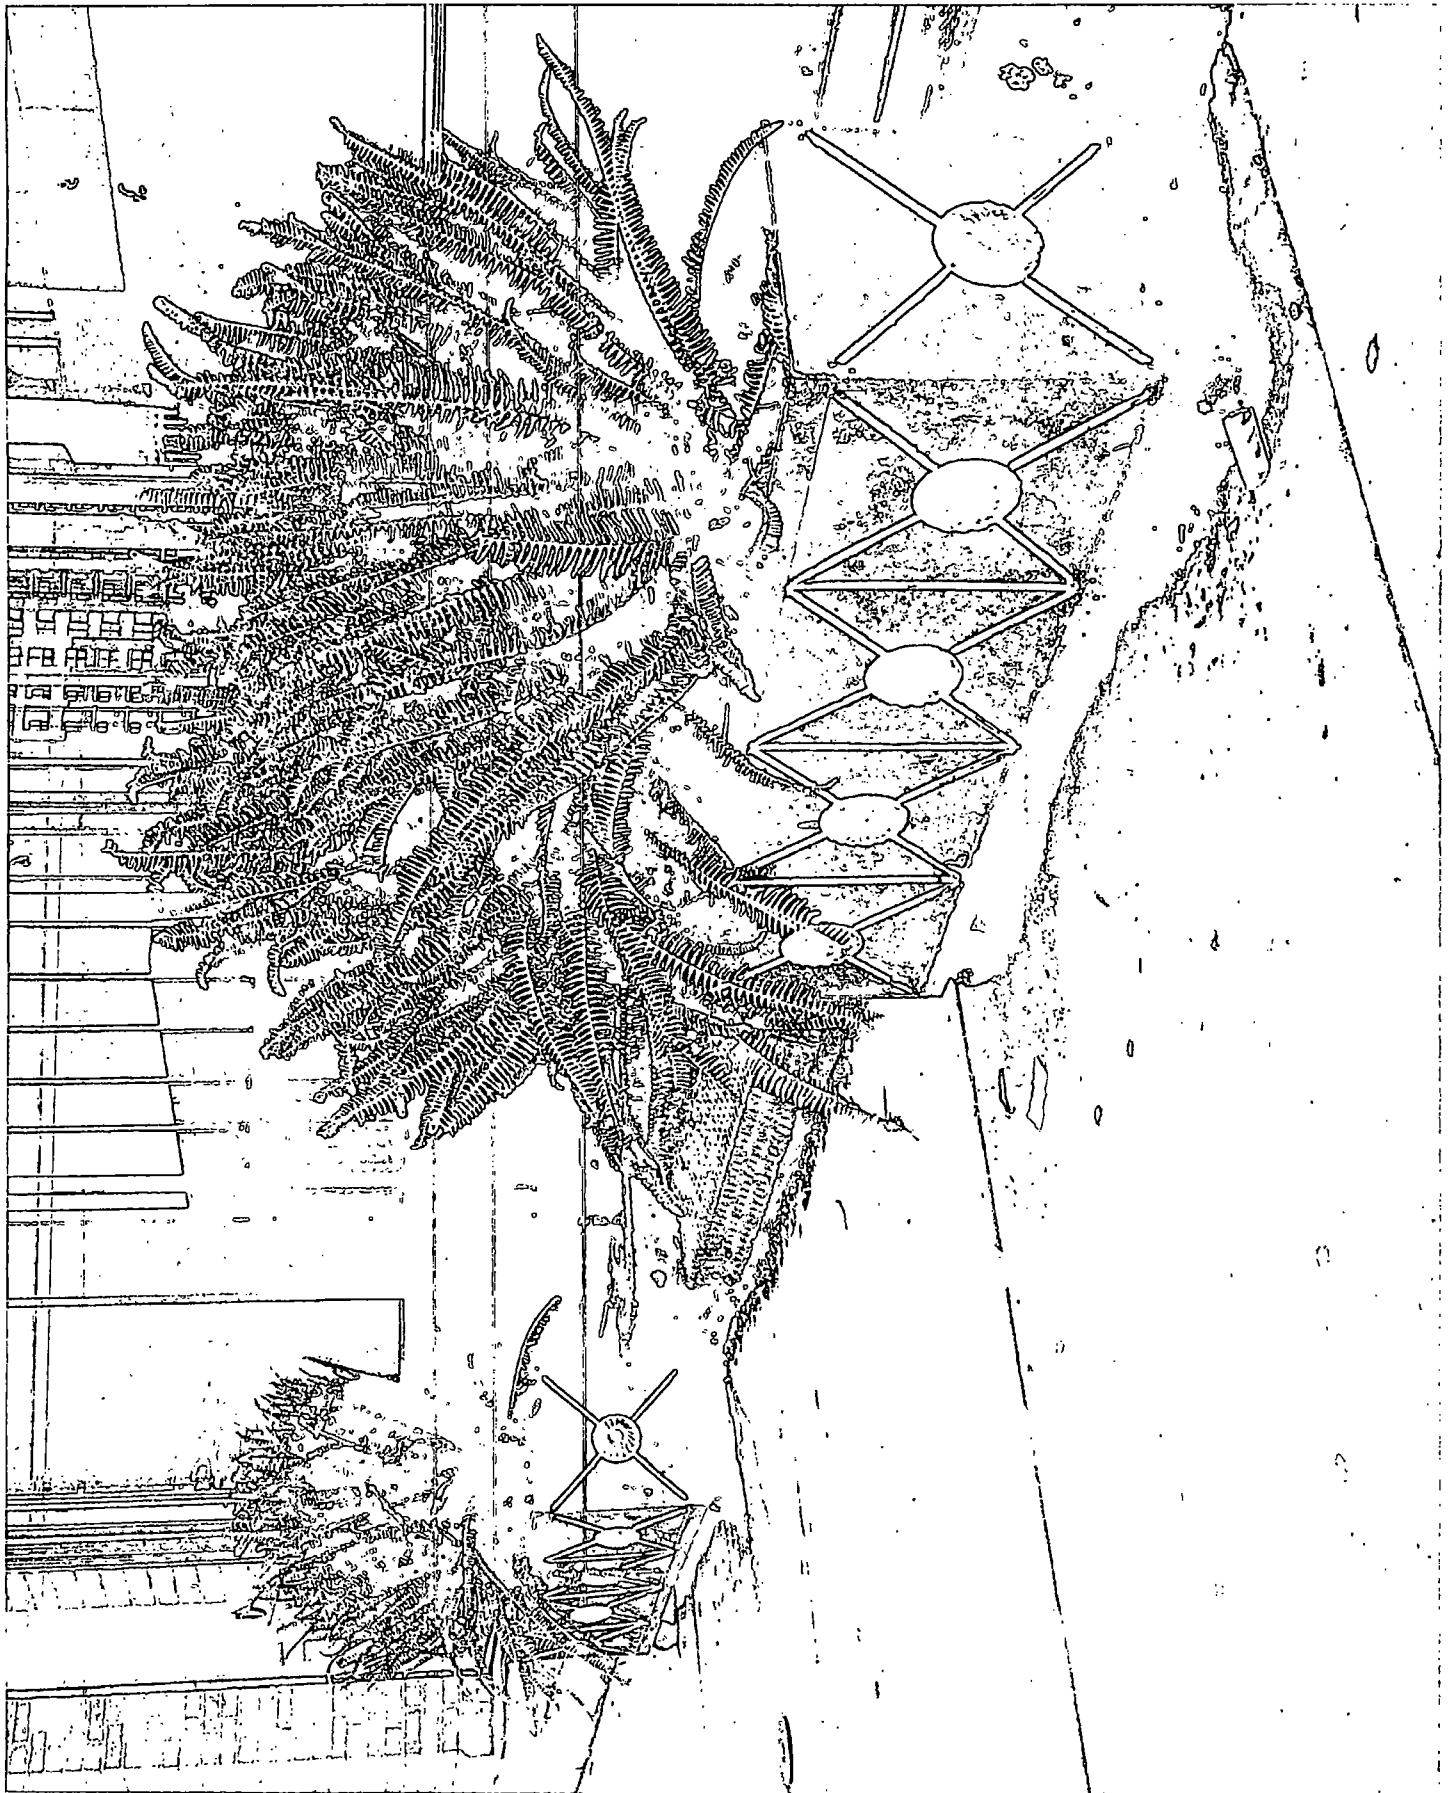



City of Chicago



O2014-5369

Office of the City Clerk

Document Tracking Sheet

| | |
|---------------------------------|---------------------------------------------|
| Meeting Date: | 6/25/2014 |
| Sponsor(s): | Reilly (42) |
| Type: | Ordinance |
| Title: | Grant(s) of privilege in public way for Niu |
| Committee(s) Assignment: | Committee on Transportation and Public Way |

ORDINANCE

NIU

Acct. No. 315985 - 1

Permit No. 1109150

Be It Ordained by the City Council of the City of Chicago:

SECTION 1. Permission and authority are hereby given and granted to NIU, upon the terms and subject to the conditions of this ordinance to maintain and use one (1) sign(s) projecting over the public right-of-way attached to its premises known as 322 E. Illinois St..

Said sign structure(s) measures as follows; along East Illinois Street:

One (1) at four (4) feet in length, six (6) feet in height and nine (9) feet above grade level.

The location of said privilege shall be as shown on prints kept on file with the Department of Business Affairs and Consumer Protection and the Office of the City Clerk.

Said privilege shall be constructed in accordance with plans and specifications approved by the Department of Transportation (Division of Project Development) and Zoning Department - Signs.

This grant of privilege in the public way shall be subject to the provisions of Section 10-28-015 and all other required provisions of the Municipal Code of Chicago.

The grantee shall pay to the City of Chicago as compensation for the privilege #1109150 herein granted the sum of one hundred (\$100.00) per annum in advance.

A 25% penalty will be added for payments received after due date.

The permit holder agrees to hold the City of Chicago harmless for any damage, relocation or replacement costs associated with damage, relocation or removal of private property caused by the City performing work in the public way.

Authority herein given and granted for a period of five (5) years from and after Date of Passage.

Alderman _____


Brendan Reilly 42nd Ward





City of Chicago



O2014-5370

Office of the City Clerk

Document Tracking Sheet

| | |
|---------------------------------|--------------------------------------------------------|
| Meeting Date: | 6/25/2014 |
| Sponsor(s): | Reilly (42) |
| Type: | Ordinance |
| Title: | Grant(s) of privilege in public way for Nordstrom Rack |
| Committee(s) Assignment: | Committee on Transportation and Public Way |

ORDINANCE
NORDSTROM RACK
Acct. No. 201501 - 6
Permit No. 1113299

Be It Ordained by the City Council of the City of Chicago:

SECTION 1. Permission and authority are hereby given and granted to NORDSTROM RACK, upon the terms and subject to the conditions of this ordinance to maintain and use, as now constructed, six (6) Light Fixture(s) projecting over the public right-of-way adjacent to its premises known as 24 N. State St..

Said Light Fixture(s) at N. State Street measure(s):

Six (6) at two point six seven (2.67) feet in length, one (1) foot in width and twenty-four (24) feet above grade level.

The location of said privilege shall be as shown on prints kept on file with the Department of Business Affairs and Consumer Protection and the Office of the City Clerk.

Said privilege shall be constructed in accordance with plans and specifications approved by the Department of Transportation (Division of Project Development).

This grant of privilege in the public way shall be subject to the provisions of Section 10-28-015 and all other required provisions of the Municipal Code of Chicago.

The grantee shall pay to the City of Chicago as compensation for the privilege #1113299 herein granted the sum of one hundred (\$100.00) per annum in advance.


A 25% penalty will be added for payments received after due date.

The permit holder agrees to hold the City of Chicago harmless for any damage, relocation or replacement costs associated with damage, relocation or removal of private property caused by the City performing work in the public way.

Authority herein given and granted for a period of five (5) years from and after 06/03/2014.

Alderman _____

Brendan Reilly 42nd Ward

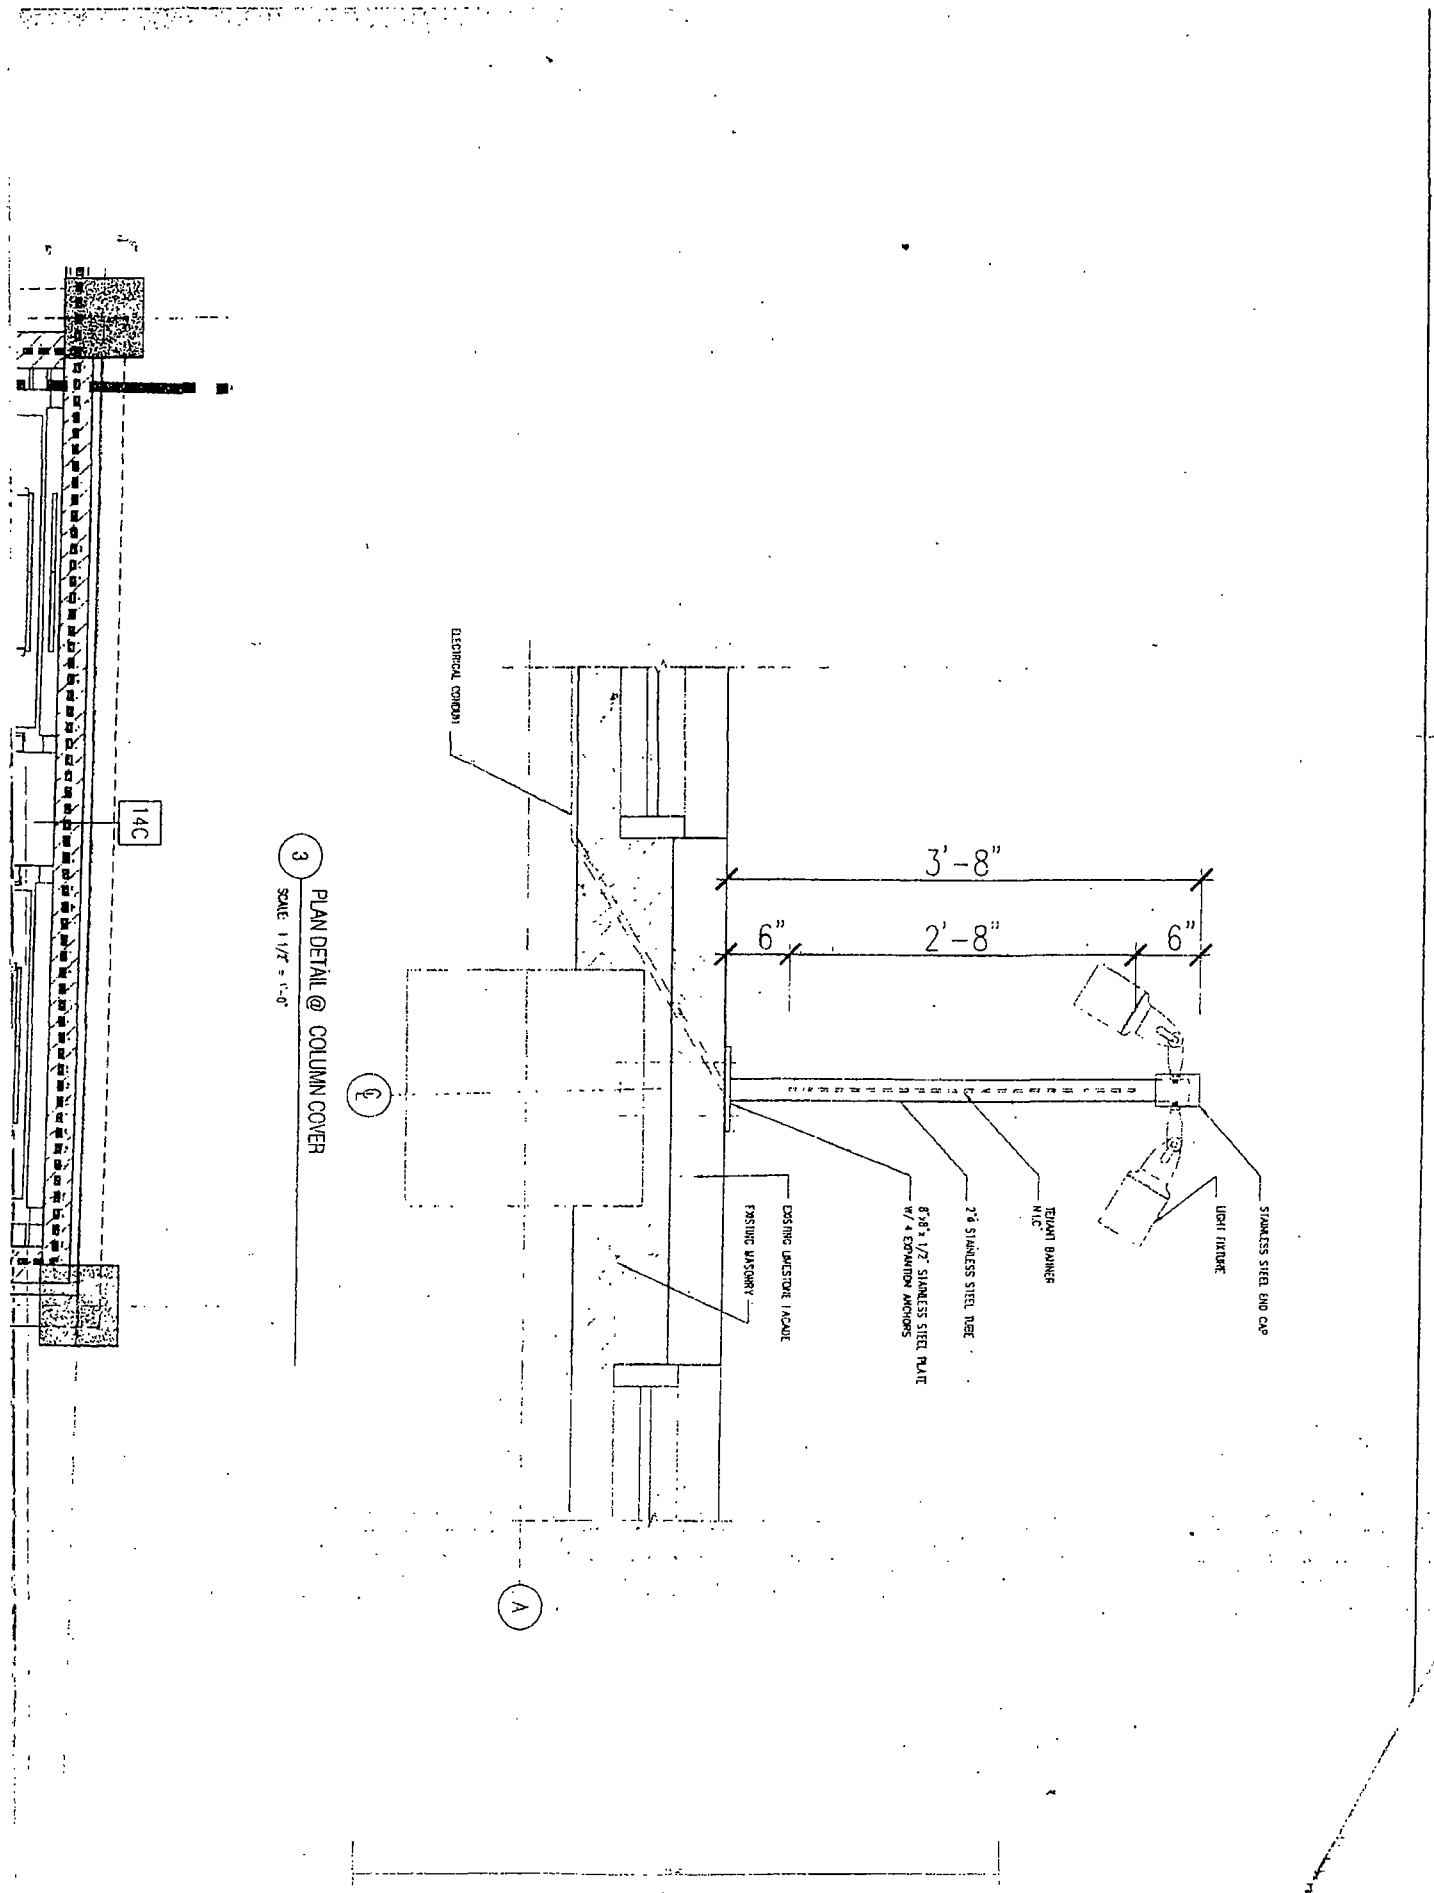

3 PLAN DETAIL @ COLUMN COVER
SCALE: 1/4" = 1'-0"

14C

C

A

ELECTRICAL CONDUIT

EXISTING Limestone FACADE

EXISTING MASONRY

6"x6" x 1/2" STAINLESS STEEL PLATE
w/ 4 EXPANSION ANCHORS

2" STAINLESS STEEL DECK

RETURN BARRIER
N.T.C.

LIGHT FIXTURE

STAINLESS STEEL END CAP



City of Chicago



O2014-5372

Office of the City Clerk

Document Tracking Sheet

Meeting Date: 6/25/2014
Sponsor(s): Reilly (42)
Type: Ordinance
Title: Grant(s) of privilege in public way for O'Donnell Investment Co. - caissons
Committee(s) Assignment: Committee on Transportation and Public Way

ORDINANCE
O'DONNELL INVESTMENT CO.
Acct. No. 390607 - 1
Permit No. 1113350

Be It Ordained by the City Council of the City of Chicago:

SECTION 1. Permission and authority are hereby given and granted to O'DONNELL INVESTMENT CO., upon the terms and subject to the conditions of this ordinance to construct, install, maintain and use three (3) Caisson(s) under the public right-of-way adjacent to its premises known as 150 N. Riverside Plz.. Said caissons will support new fifty-five (55) story office building.

Said Caisson at W. Lake Street measure(s):

One (1) at one point five eight (1.58) foot in length, and one point five eight (1.58) foot in width for a total of two point five (2.5) square feet. Said caisson shall be approximately seventy (70) feet in depth.

Said Caisson(s) at W. Randolph Street measure(s):

Two (2) at two point five (2.5) feet in length, and two point five (2.5) feet in width for a total of twelve point five (12.5) square feet. Said caissons shall be seventy (70) feet in depth.

The location of said privilege shall be as shown on prints kept on file with the Department of Business Affairs and Consumer Protection and the Office of the City Clerk.

Said privilege shall be constructed in accordance with plans and specifications approved by the Department of Planning and Development and Department of Transportation (Office of Underground Coordination).

This grant of privilege in the public way shall be subject to the provisions of Section 10-28-015 and all other required provisions of the Municipal Code of Chicago.

The grantee shall pay to the City of Chicago as compensation for the privilege #1113350 herein granted the sum of four hundred (\$400.00) per annum in advance.

A 25% penalty will be added for payments received after due date.


The permit holder agrees to hold the City of Chicago harmless for any damage, relocation or replacement costs associated with damage, relocation or removal of private property caused by the City performing work in the public way.

Authority herein given and granted for a period of five (5) years from and after Date of Passage.

Alderman _____

Brendan Reilly 42nd Ward


C:\projects\120001\120001\CAD\01 SHEETS\04 ASK FILES\14_0425_GOP_1 CAISSONS\DWG_14_0425_GOP_1 CAISSONS.DWG

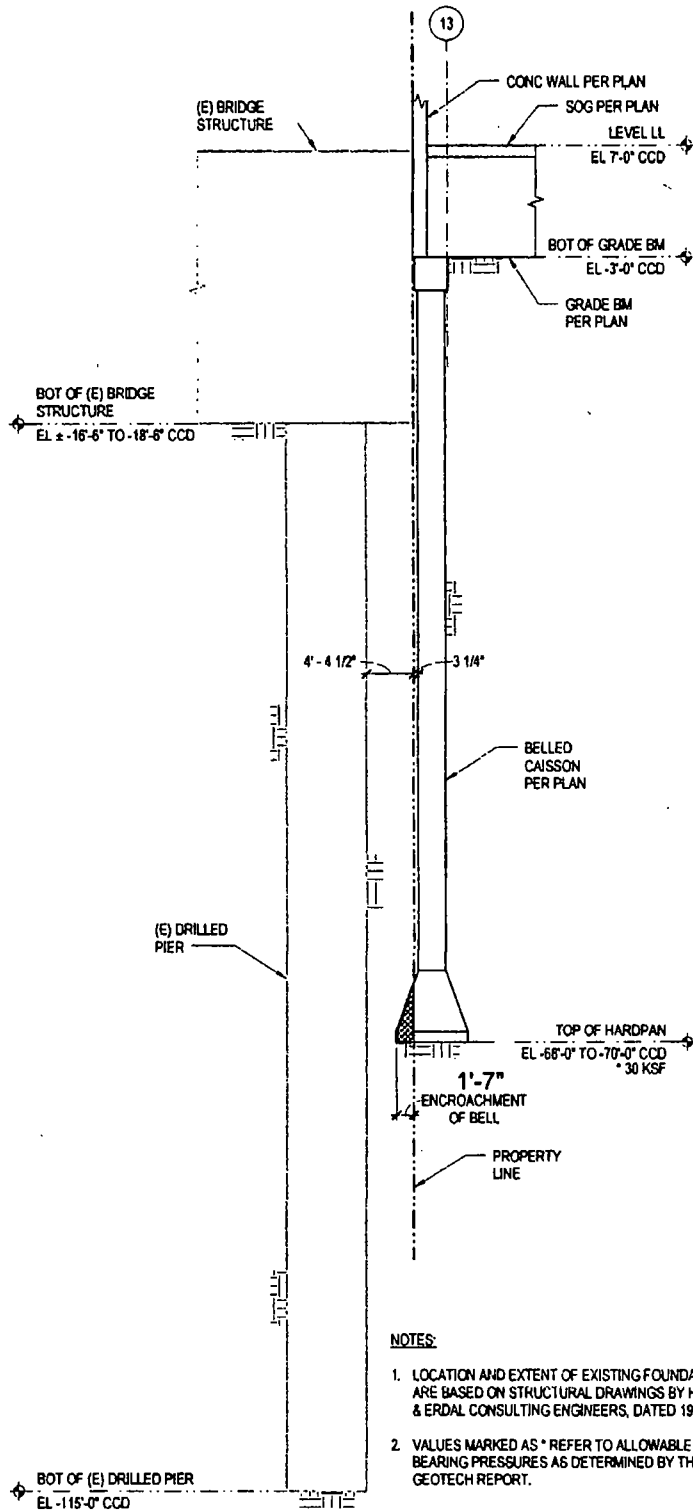


- NOTES:**
1. LOCATION AND EXTENT OF EXISTING FOUNDATIONS ARE BASED ON STRUCTURAL DRAWINGS BY HAZELET & ERDAL CONSULTING ENGINEERS, DATED 1974.
 2. VALUES MARKED AS * REFER TO ALLOWABLE SOIL BEARING PRESSURES AS DETERMINED BY THE GEOTECH REPORT.

SECTION @ RANDOLPH ST

| | | | | | |
|---|-------------------------------------------|--------------------------------------------------------------------------------------|------------------------------------|--------------|-----------------------------------------|
| <p>GOETTSCH PARTNERS
 Architecture Interior Planning
 224 South Michigan, Floor 17
 Chicago, Illinois 60604 USA
 P +1 312 328 0800 F +1 312 558 0801
 gpc@goettsch.com
 www.goettsch.com</p> | <p>GRANT OF PRIVILEGE DIAGRAMS</p> | <p>PROJECT
 150 NORTH RIVERSIDE
 CHICAGO IL 60608</p> | DRAWN BY: | CHECKED BY: | SHEET TITLE:
CAISSON SECTIONS |
| | | | REFERENCE DRAWING NO: | | |
| | | | PROJECT NUMBER
12000 | SHEET NUMBER | <p>ASK-20140425-1B</p> |
| | | | DATE OF ISSUE
2014-04-25 | | |

 

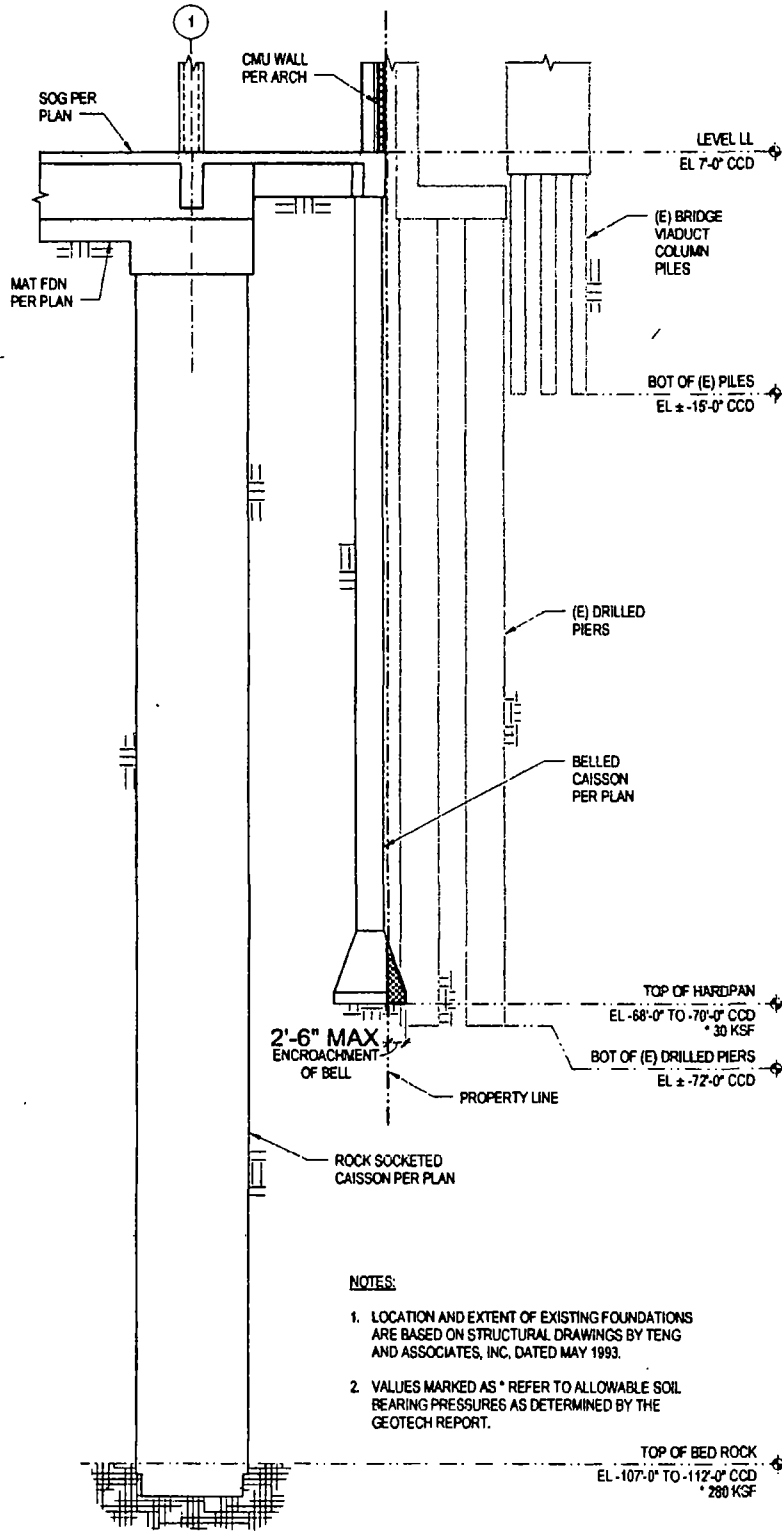

NOTES:

1. LOCATION AND EXTENT OF EXISTING FOUNDATIONS ARE BASED ON STRUCTURAL DRAWINGS BY TENG AND ASSOCIATES, INC, DATED MAY 1993.
2. VALUES MARKED AS * REFER TO ALLOWABLE SOIL BEARING PRESSURES AS DETERMINED BY THE GEOTECH REPORT.

SECTION @ LAKE ST

12/2/2014 11:38 AM J:\2014\20140425\ASK\FILES\14_0423 - GOP DIAGRAMS\14_0423 - GOP CAISSONS.DWG

Gp GOETTSCH PARTNERS
 Architecture Interiors Planning
 224 South Michigan, Floor 17
 Chicago, Illinois 60604 USA
 P +1 312 358 0800 F +1 312 358 0801
 WWW.GOETTSCH.COM

GRANT OF PRIVILEGE DIAGRAMS

PROJECT
 150 NORTH RIVERSIDE
 CHICAGO IL 60608

| | |
|------------------------------|-------------------|
| DRAWN BY | CHECKED BY |
| REFERENCE DRAWING NO. | |
| PROJECT NUMBER | |
| DATE OF ISSUE | |
| 12000 | 2014-04-25 |

| | |
|---------------------|------------------|
| SHEET TITLE | CAISSON SECTIONS |
| SHEET NUMBER | ASK-20140425-1A |



City of Chicago



O2014-5374

Office of the City Clerk

Document Tracking Sheet

Meeting Date: 6/25/2014

Sponsor(s): Reilly (42)

Type: Ordinance

Title: Grant(s) of privilege in public way for O'Donnell Investment Co. - occupation of space

Committee(s) Assignment: Committee on Transportation and Public Way

ORDINANCE
O'DONNELL INVESTMENT CO.
Acct. No. 390607 - 1
Permit No. 1113351

Be It Ordained by the City Council of the City of Chicago:

SECTION 1. Permission and authority are hereby given and granted to O'DONNELL INVESTMENT CO., upon the terms and subject to the conditions of this ordinance to construct, install, maintain and use Occupation of Space on the public right-of way for a river walk plaza that overlooks the Chicago River adjacent to its premises known as 150 N. Riverside Plz..

Said Occupation of Space(s) at W. Lake Street measure(s):

One (1) at sixty (60) feet in length, and six point seven five (6.75) feet in width for a total of four hundred five (405) square feet. Said river walk plaza that overlooks the Chicago River shall be between Lake Street and Randolph Street.

The location of said privilege shall be as shown on prints kept on file with the Department of Business Affairs and Consumer Protection and the Office of the City Clerk.

Said privilege shall be constructed in accordance with plans and specifications approved by the Department of Planning and Development, Department of Transportation (Division of Project Development), and Department of Transportation (Office of Underground Coordination).

This grant of privilege in the public way shall be subject to the provisions of Section 10-28-015 and all other required provisions of the Municipal Code of Chicago.

The grantee shall pay to the City of Chicago as compensation for the privilege #1113351 herein granted the sum of eleven thousand sixteen (\$11,016.00) per annum in advance.

A 25% penalty will be added for payments received after due date.

The permit holder agrees to hold the City of Chicago harmless for any damage, relocation or replacement costs associated with damage, relocation or removal of private property caused by the City performing work in the public way.

Authority herein given and granted for a period of five (5) years from and after Date of Passage.


Alderman


Brendan Reilly 42nd Ward

9

10

J:\proj\15-4122\2014_3-31_P1M-JY201212090101\CA\A01_SHEE\ASK FILES\14-0423 - GOP DIAGRAMS\14-0423 - GOP 4 - RIVERWALK PLAZA.DWG

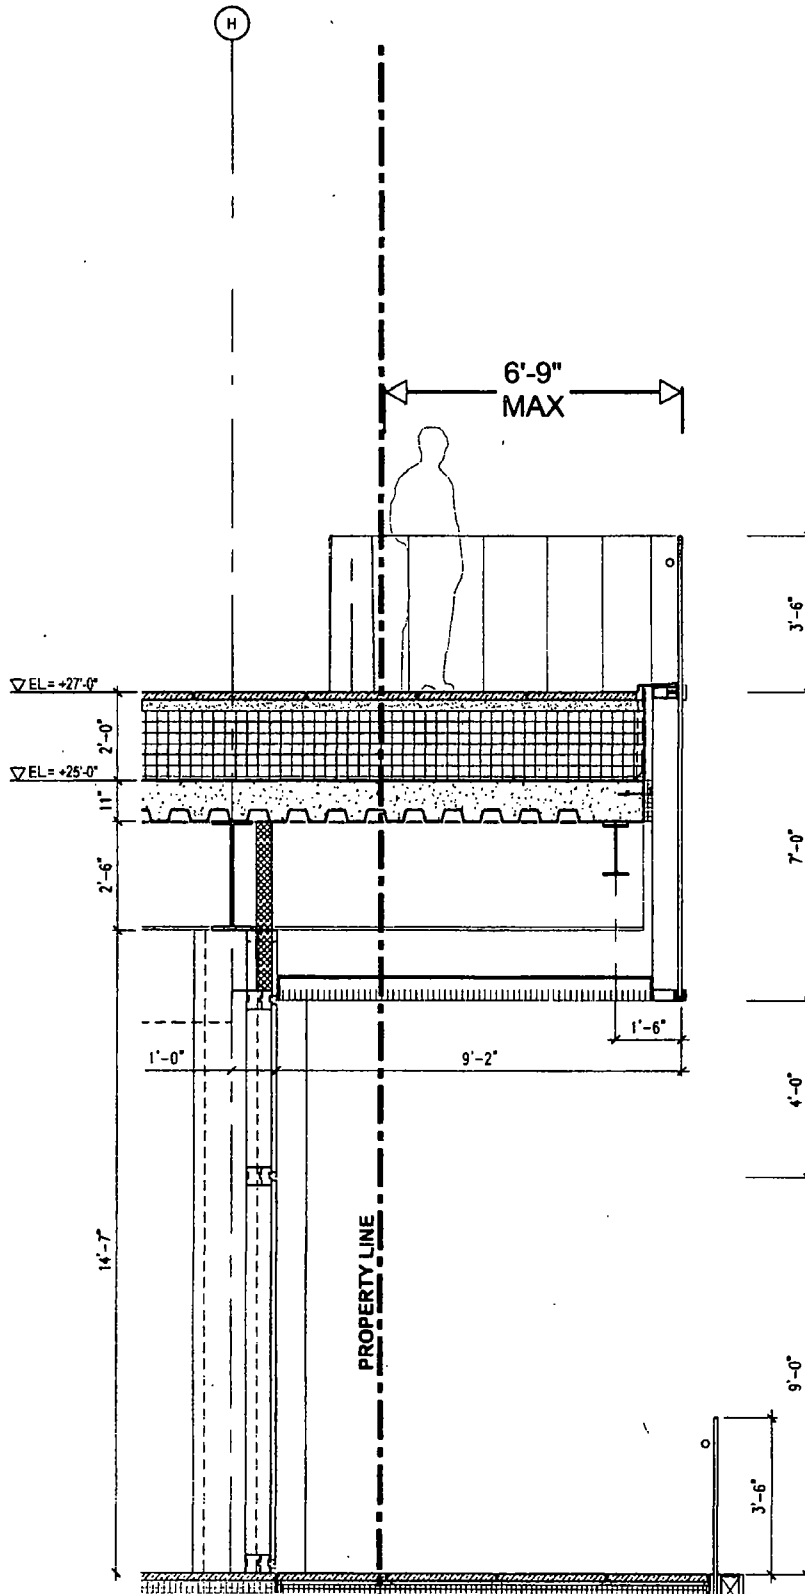

GP GOETTSCH PARTNERS
 Architecture Interiors Planning
 224 South Michigan, Floor 17
 Chicago, Illinois 60604 USA
 P +1 312 328 6200 F +1 312 328 0001
 gpc@goettsch.com

GRANT OF PRIVILEGE DIAGRAM

PROJECT:
150 NORTH RIVERSIDE
 CHICAGO IL 60606

| | | |
|----------------------|------------|------------------------|
| DRAWN BY | CHECKED BY | SHEET TITLE |
| REFERENCE DRAWING NO | | PLAZA SECTION |
| PROJECT NUMBER | | |
| DATE UPD | | SHEET NUMBER |
| 2014-04-25 | | ASK-20140425-4A |

ASK-20140425-4A



City of Chicago



O2014-5376

Office of the City Clerk

Document Tracking Sheet

Meeting Date: 6/25/2014

Sponsor(s): Reilly (42)

Type: Ordinance

Title: Grant(s) of privilege in public way for O'Donnell Investment Co. - catch basins

Committee(s) Assignment: Committee on Transportation and Public Way

ORDINANCE
O'DONNELL INVESTMENT CO.
Acct. No. 390607 - 1
Permit No. 1113348

Be It Ordained by the City Council of the City of Chicago:

SECTION 1. Permission and authority are hereby given and granted to O'DONNELL INVESTMENT CO., upon the terms and subject to the conditions of this ordinance to construct, install, maintain and use five (5) Catch Basin(s) under the public right-of-way adjacent to its premises known as 150 N. Riverside Plz..

Said Catch Basin(s) at W. Lake Street measure(s):

Each catch basin shall measure five (5) feet in diameter and seven (7) feet four (4) inches in depth.

The location of said privilege shall be as shown on prints kept on file with the Department of Business Affairs and Consumer Protection and the Office of the City Clerk.

Said privilege shall be constructed in accordance with plans and specifications approved by the Department of Transportation (Office of Underground Coordination) and Department of Water Management.

This grant of privilege in the public way shall be subject to the provisions of Section 10-28-015 and all other required provisions of the Municipal Code of Chicago.

The grantee shall pay to the City of Chicago as compensation for the privilege #1113348 herein granted the sum of two thousand (\$2,000.00) per annum in advance.


A 25% penalty will be added for payments received after due date.

The permit holder agrees to hold the City of Chicago harmless for any damage, relocation or replacement costs associated with damage, relocation or removal of private property caused by the City performing work in the public way.

Authority herein given and granted for a period of five (5) years from and after Date of Passage.

Alderman _____

Brendan Reilly 42nd Ward

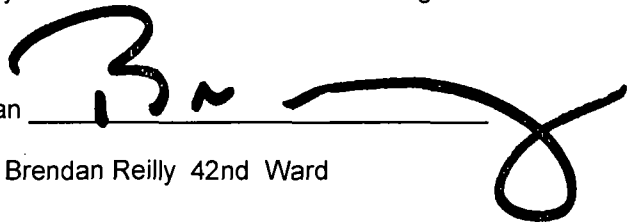A large, stylized handwritten signature in black ink, appearing to read 'B. Reilly', is written over a horizontal line. The signature is fluid and cursive, with a large loop at the end.

GP GOETTSCH
PARTNERS
Architectural Services, Planning
224 South Michigan, Floor 17
Chicago, Illinois 60604 USA
P +1 312 328 0800 F +1 312 328 0801
www.goettsch.com

GRANT OF PRIVILEGE DIAGRAM


PROJECT
150 NORTH RIVERSIDE
CHICAGO IL 60606

DRAWN BY
CHECKED BY
REFERENCE DRAWING NO.
PROJECT NUMBER:
DATE OF SCALE:

SHEET TITLE
STORMWATER PLAN

12000
2014-04-25

SHEET NUMBER
ASK-20140425-3

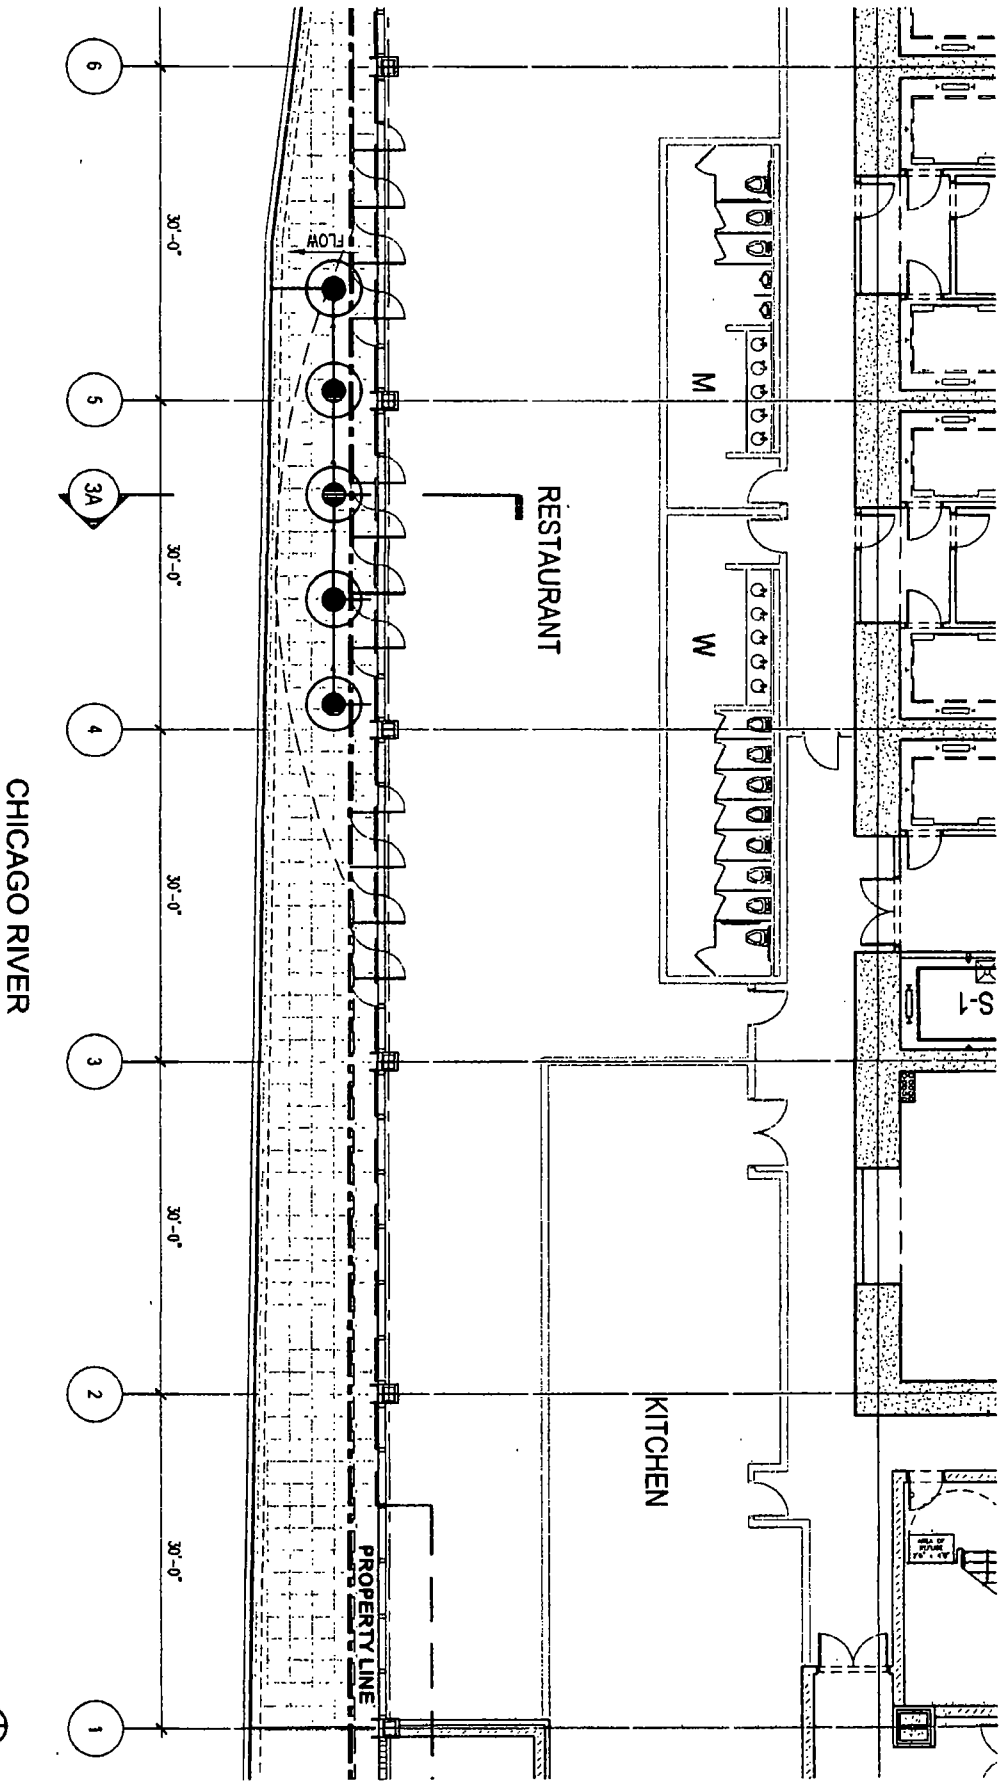



City of Chicago



O2014-5386

Office of the City Clerk

Document Tracking Sheet

| | |
|---------------------------------|----------------------------------------------------------------------------------------------|
| Meeting Date: | 6/25/2014 |
| Sponsor(s): | Reilly (42) |
| Type: | Ordinance |
| Title: | Grant(s) of privilege in public way for O'Donnell Investment Co. - sanitary sewer storm line |
| Committee(s) Assignment: | Committee on Transportation and Public Way |



ORDINANCE
O'DONNELL INVESTMENT CO.
Acct. No. 390607 - 1
Permit No. 1113273

Be It Ordained by the City Council of the City of Chicago:

SECTION 1. Permission and authority are hereby given and granted to O'DONNELL INVESTMENT CO., upon the terms and subject to the conditions of this ordinance to construct, install, maintain and use one (1) Sanitary Sewer Strom Line to be installed underneath the raised alley structure and will continue underneath West Lake Street where it will connect into an existing fifteen (15) inch sanitary sewer adjacent to its premises known as 150 N. Riverside Plaza..

Said Sewer(s) at W. Lake Street measure(s):

One (1) at one hundred eleven (111) feet in length, and one (1) foot in width for a total of one hundred eleven (111) square feet.

The location of said privilege shall be as shown on prints kept on file with the Department of Business Affairs and Consumer Protection and the Office of the City Clerk.

Said privilege shall be constructed in accordance with plans and specifications approved by the Department of Transportation (Office of Underground Coordination) and Department of Water Management.

This grant of privilege in the public way shall be subject to the provisions of Section 10-28-015 and all other required provisions of the Municipal Code of Chicago.


The grantee shall pay to the City of Chicago as compensation for the privilege #1113273 herein granted the sum of four hundred (\$400.00) per annum in advance.

A 25% penalty will be added for payments received after due date.


The permit holder agrees to hold the City of Chicago harmless for any damage, relocation or replacement costs associated with damage, relocation or removal of private property caused by the City performing work in the public way.


Authority herein given and granted for a period of five (5) years from and after Date of Passage.

Alderman _____

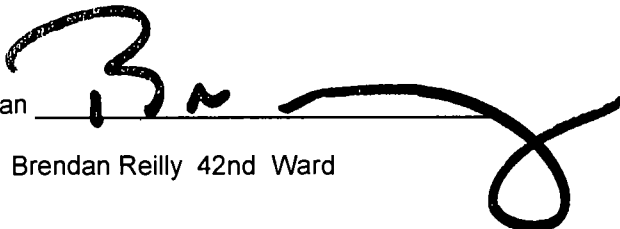A large, stylized handwritten signature in black ink, appearing to read 'B. Reilly', written over a horizontal line.

Brendan Reilly 42nd Ward

 

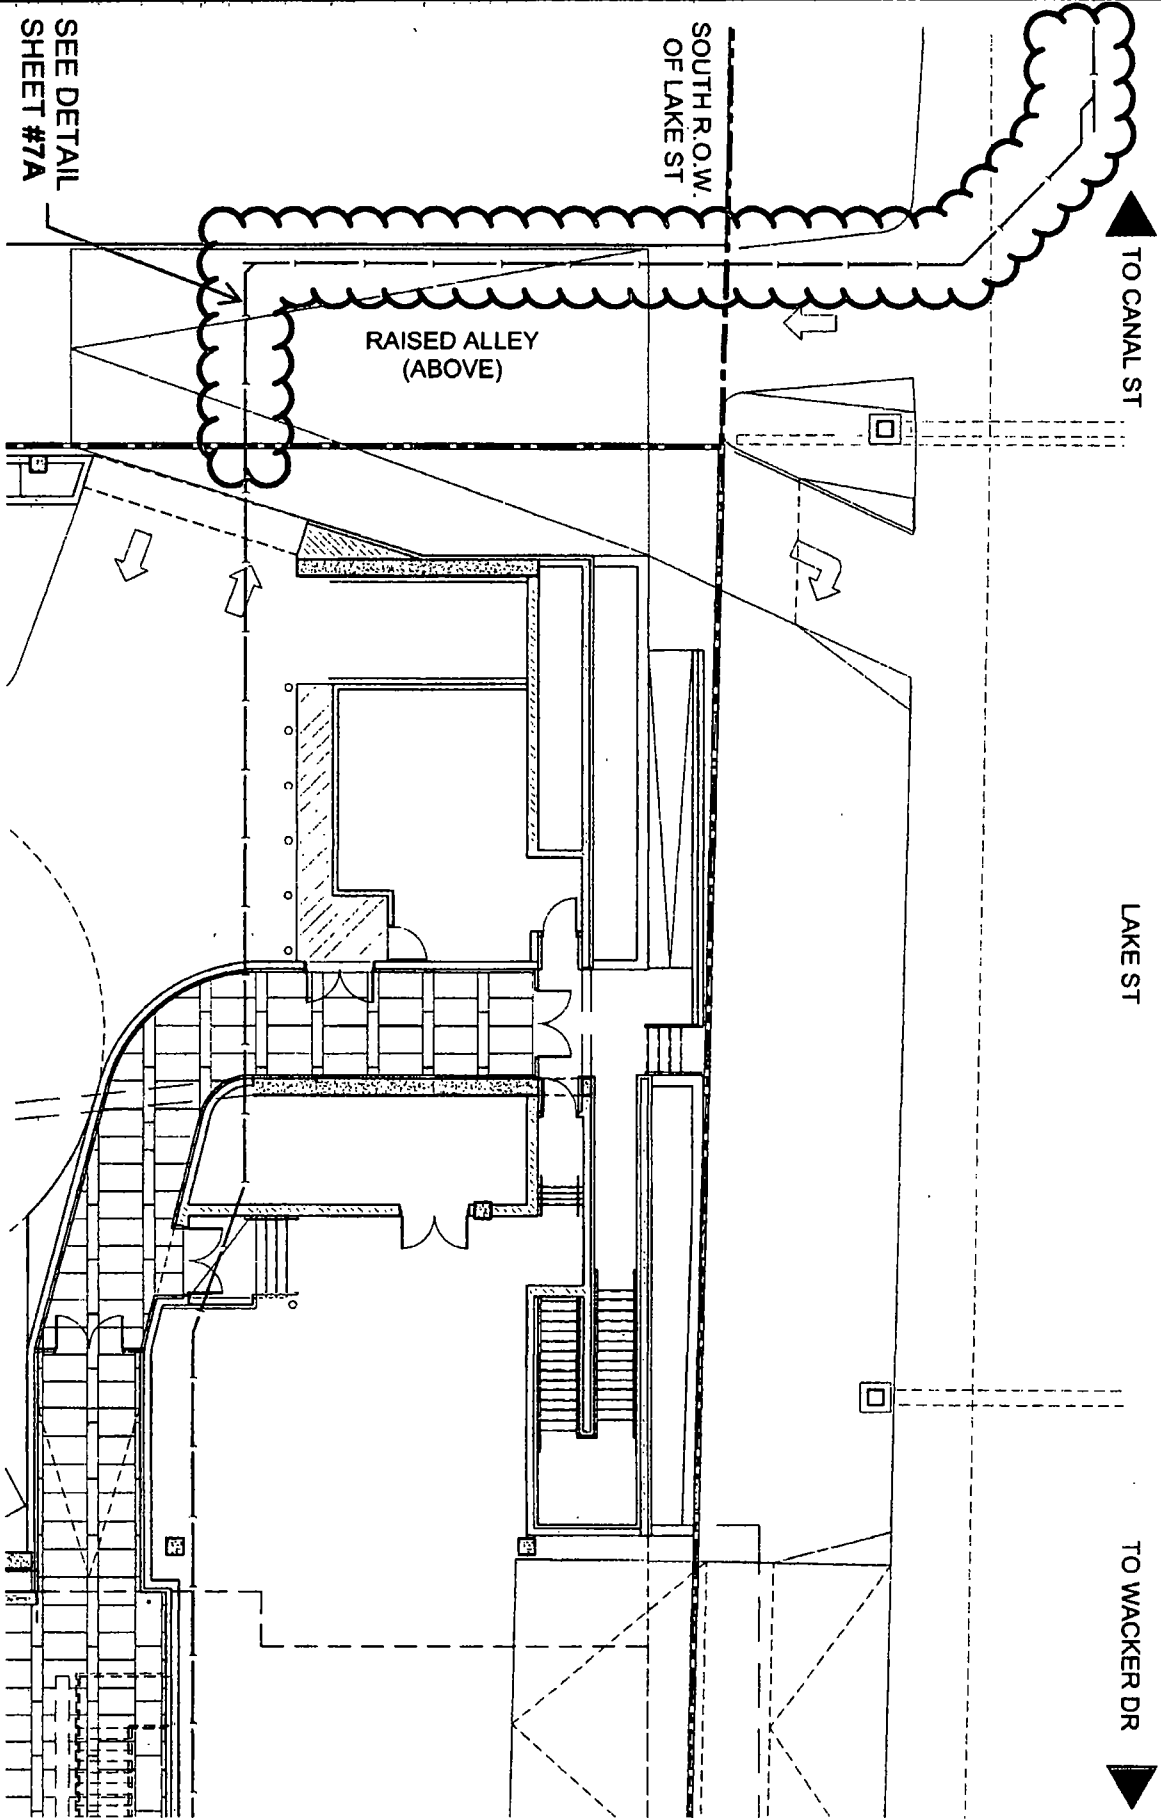

GRANT OF PRIVILEGE DIAGRAMS

PROJECT
150 NORTH RIVERSIDE
CHICAGO IL 60606

DRAWN BY
CHECKED BY
REFERENCE DRAWING NO.

SHEET TITLE
SANITARY LINE PLAN

PROJECT NUMBER
12000
DATE OF ISSUE
2014-04-25

SHEET NUMBER
ASK-20140425-7

GP GOETTSCHE
PARTNERS
Architects, Interior Planners
224 South Michigan, Floor 17
Chicago, Illinois 60604
Phone 312.329.8000 Fax 312.329.8001
www.goettsche.com



City of Chicago



O2014-5388

Office of the City Clerk

Document Tracking Sheet

| | |
|---------------------------------|-----------------------------------------------------------------------------|
| Meeting Date: | 6/25/2014 |
| Sponsor(s): | Reilly (42) |
| Type: | Ordinance |
| Title: | Grant(s) of privilege in public way for O'Donnell Investment Co. - sheeting |
| Committee(s) Assignment: | Committee on Transportation and Public Way |

ORDINANCE
O'DONNELL INVESTMENT CO.
Acct. No. 390607 - 1
Permit No. 1113349

Be It Ordained by the City Council of the City of Chicago:

SECTION 1. Permission and authority are hereby given and granted to O'DONNELL INVESTMENT CO., upon the terms and subject to the conditions of this ordinance to construct, install, maintain and use Sheeting under the public right-of-way adjacent to its premises known as 150 N. Riverside Plz..

Said Sheeting at W. Randolph Street measure(s):

One (1) at sixty-five (65) feet in length, and one (1) foot in width for a total of sixty-five (65) square feet. Said sheeting under and below West Randolph Street (adjacent to Amtrak property) shall be used for the installation of proposed office building.

The location of said privilege shall be as shown on prints kept on file with the Department of Business Affairs and Consumer Protection and the Office of the City Clerk.

Said privilege shall be constructed in accordance with plans and specifications approved by the Department of Planning and Development and Department of Transportation (Office of Underground Coordination).

This grant of privilege in the public way shall be subject to the provisions of Section 10-28-015 and all other required provisions of the Municipal Code of Chicago.

The grantee shall pay to the City of Chicago as compensation for the privilege #1113349 herein granted the sum of four hundred (\$400.00) per annum in advance.


A 25% penalty will be added for payments received after due date.

The permit holder agrees to hold the City of Chicago harmless for any damage, relocation or replacement costs associated with damage, relocation or removal of private property caused by the City performing work in the public way.

Authority herein given and granted for a period of five (5) years from and after Date of Passage.

Alderman _____

Brendan Reilly 42nd Ward

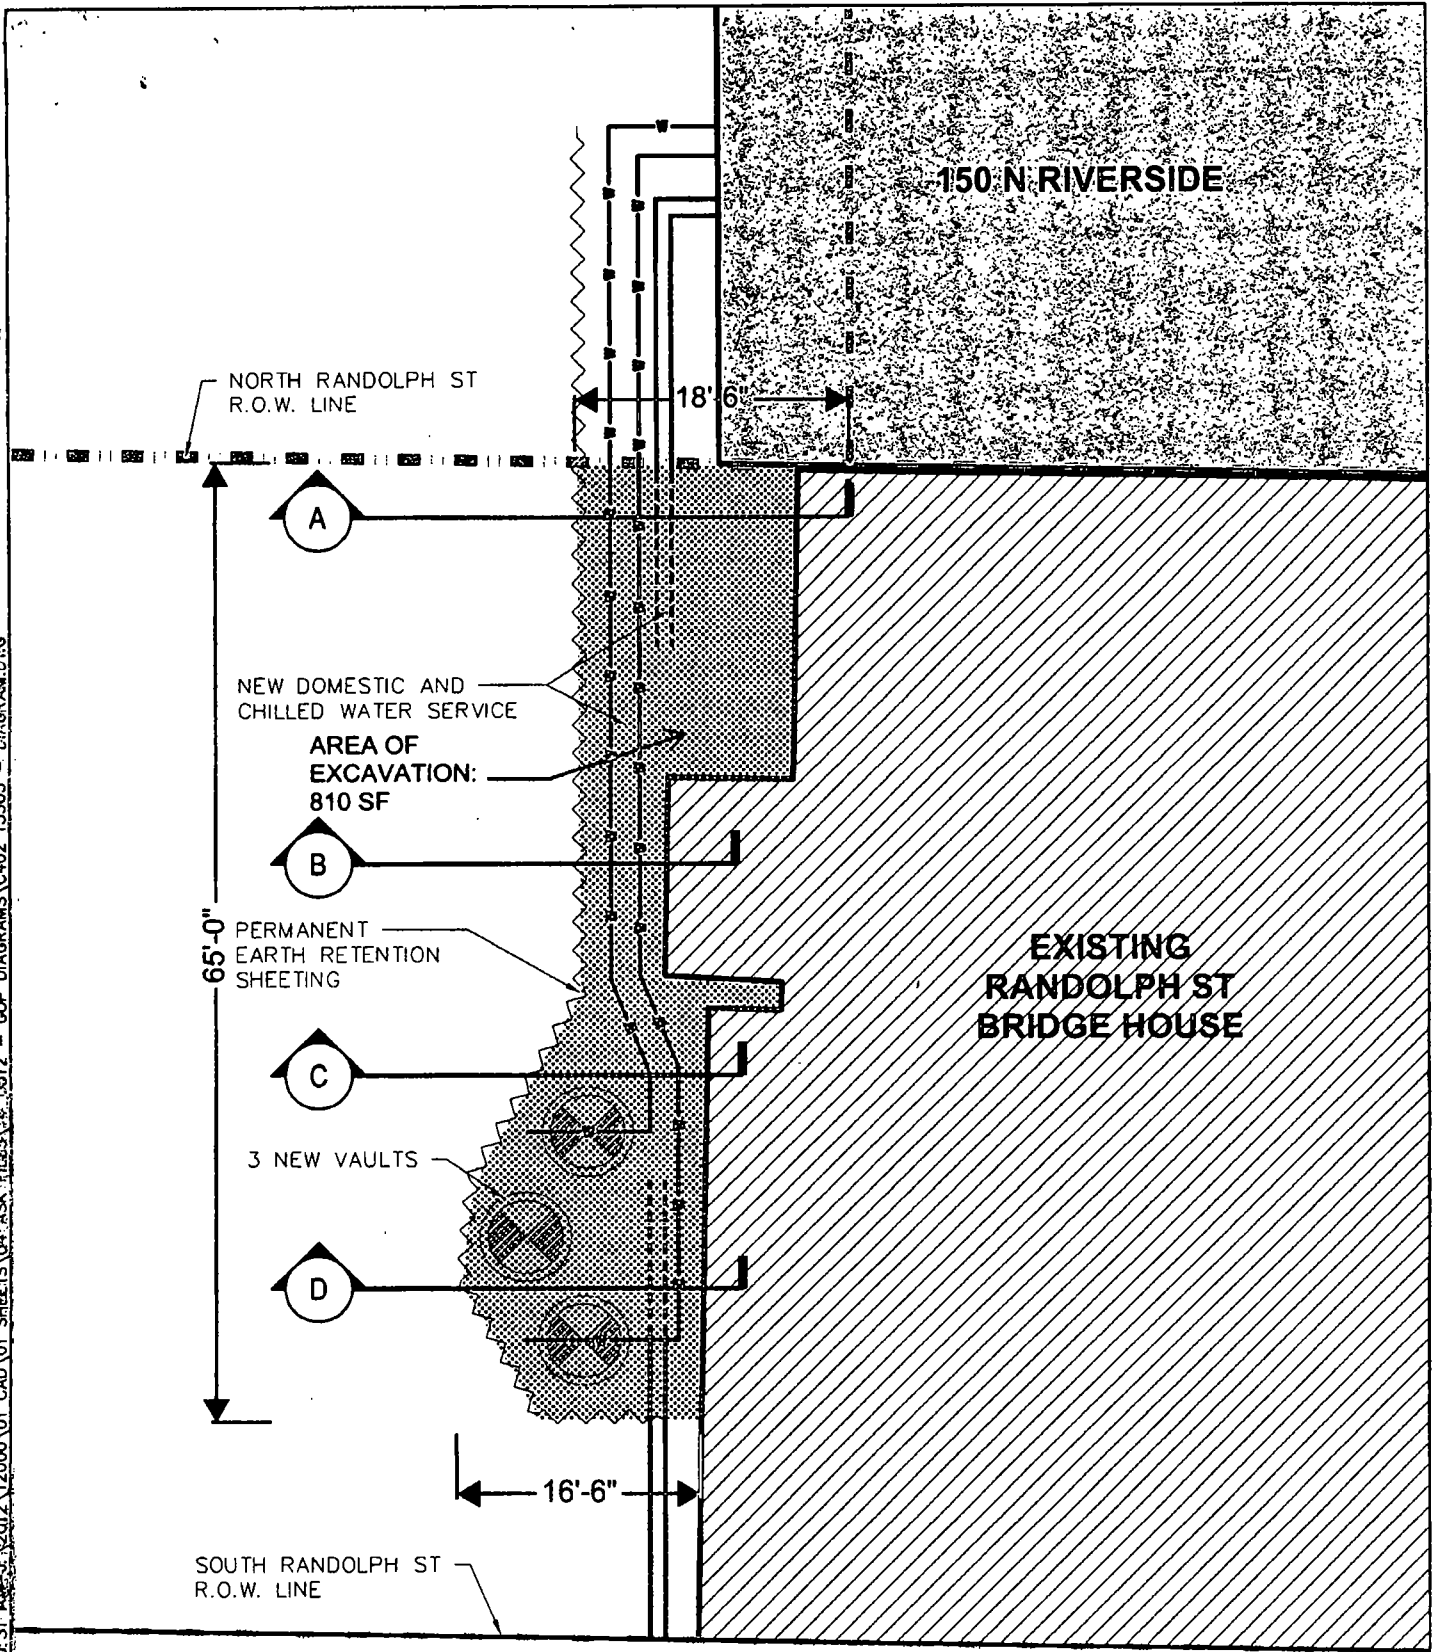

reynolds-5/13/2014 10:31 AM Project 2012 12000 01 CAD 01 SHEETS 04 ASK FILES 14 0512 - GOP DIAGRAMS C402 13303 - DIAGRAM.DWG

Gp GOETTSCH PARTNERS
 Architecture Interiors Planning
 224 South Michigan, Floor 17
 Chicago, Illinois 60604 USA
 P +1 312 356 0000 F +1 312 356 0801
 gpchicago.com
 copyright © 2014 goettschpartners inc.

GRANT OF PRIVILEGE DIAGRAMS

PROJECT:
150 NORTH RIVERSIDE
 CHICAGO IL 60606

| | |
|------------------------------|-------------|
| DRAWN BY: | CHECKED BY: |
| REFERENCE DRAWING NO.: | |
| PROJECT NUMBER:
12000 | |
| DATE OF ISSUE:
2014-05-12 | |

| | |
|----------------------------------------------------------------|--|
| SHEET TITLE:
UTILITY EXCAVATION
DOMESTIC & CHILLED WATER | |
| SHEET NUMBER:
ASK-20140513-1 | |



City of Chicago



O2014-5391

Office of the City Clerk

Document Tracking Sheet

| | |
|---------------------------------|---------------------------------------------------------------------------------|
| Meeting Date: | 6/25/2014 |
| Sponsor(s): | Reilly (42) |
| Type: | Ordinance |
| Title: | Grant(s) of privilege in public way for O'Donnell Investment Co. - water vaults |
| Committee(s) Assignment: | Committee on Transportation and Public Way |

ORDINANCE
O'DONNELL INVESTMENT CO.
Acct. No. 390607 - 1
Permit No. 1113352

Be It Ordained by the City Council of the City of Chicago:

SECTION 1. Permission and authority are hereby given and granted to O'DONNELL INVESTMENT CO., upon the terms and subject to the conditions of this ordinance to construct, install, maintain and use three (3) Water Vault(s) under the public right-of-way adjacent to its premises known as 150 N. Riverside Plz..

Said Water Vault(s) at W. Randolph Street measure(s):
Three (3) at five (5) feet in length, and five (5) feet in width for a total of seventy-five (75) square feet. Said vaults shall be seven (7) feet six (6) inches in depth.

The location of said privilege shall be as shown on prints kept on file with the Department of Business Affairs and Consumer Protection and the Office of the City Clerk.

Said privilege shall be constructed in accordance with plans and specifications approved by the Department of Transportation (Office of Underground Coordination).


This grant of privilege in the public way shall be subject to the provisions of Section 10-28-015 and all other required provisions of the Municipal Code of Chicago.

The grantee shall pay to the City of Chicago as compensation for the privilege #1113352 herein granted the sum of one thousand two hundred (\$1,200.00) per annum in advance.

A 25% penalty will be added for payments received after due date.


The permit holder agrees to hold the City of Chicago harmless for any damage, relocation or replacement costs associated with damage, relocation or removal of private property caused by the City performing work in the public way.

Authority herein given and granted for a period of five (5) years from and after Date of Passage.

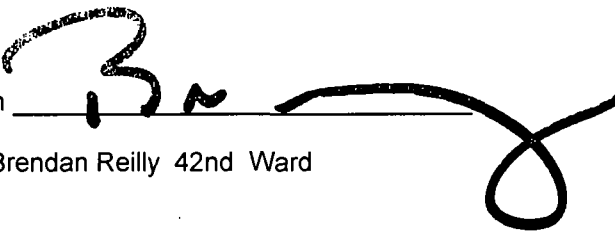Alderman 
Brendan Reilly 42nd Ward

Page

Jreynolds-5/13/2014 10:31 AM-J:\2012\12000\01_CAD\01_SHEETS\04_ASK_FILES\14_0512 - GOP DIAGRAMS\C402_13303 - DIAGRAM.DWG

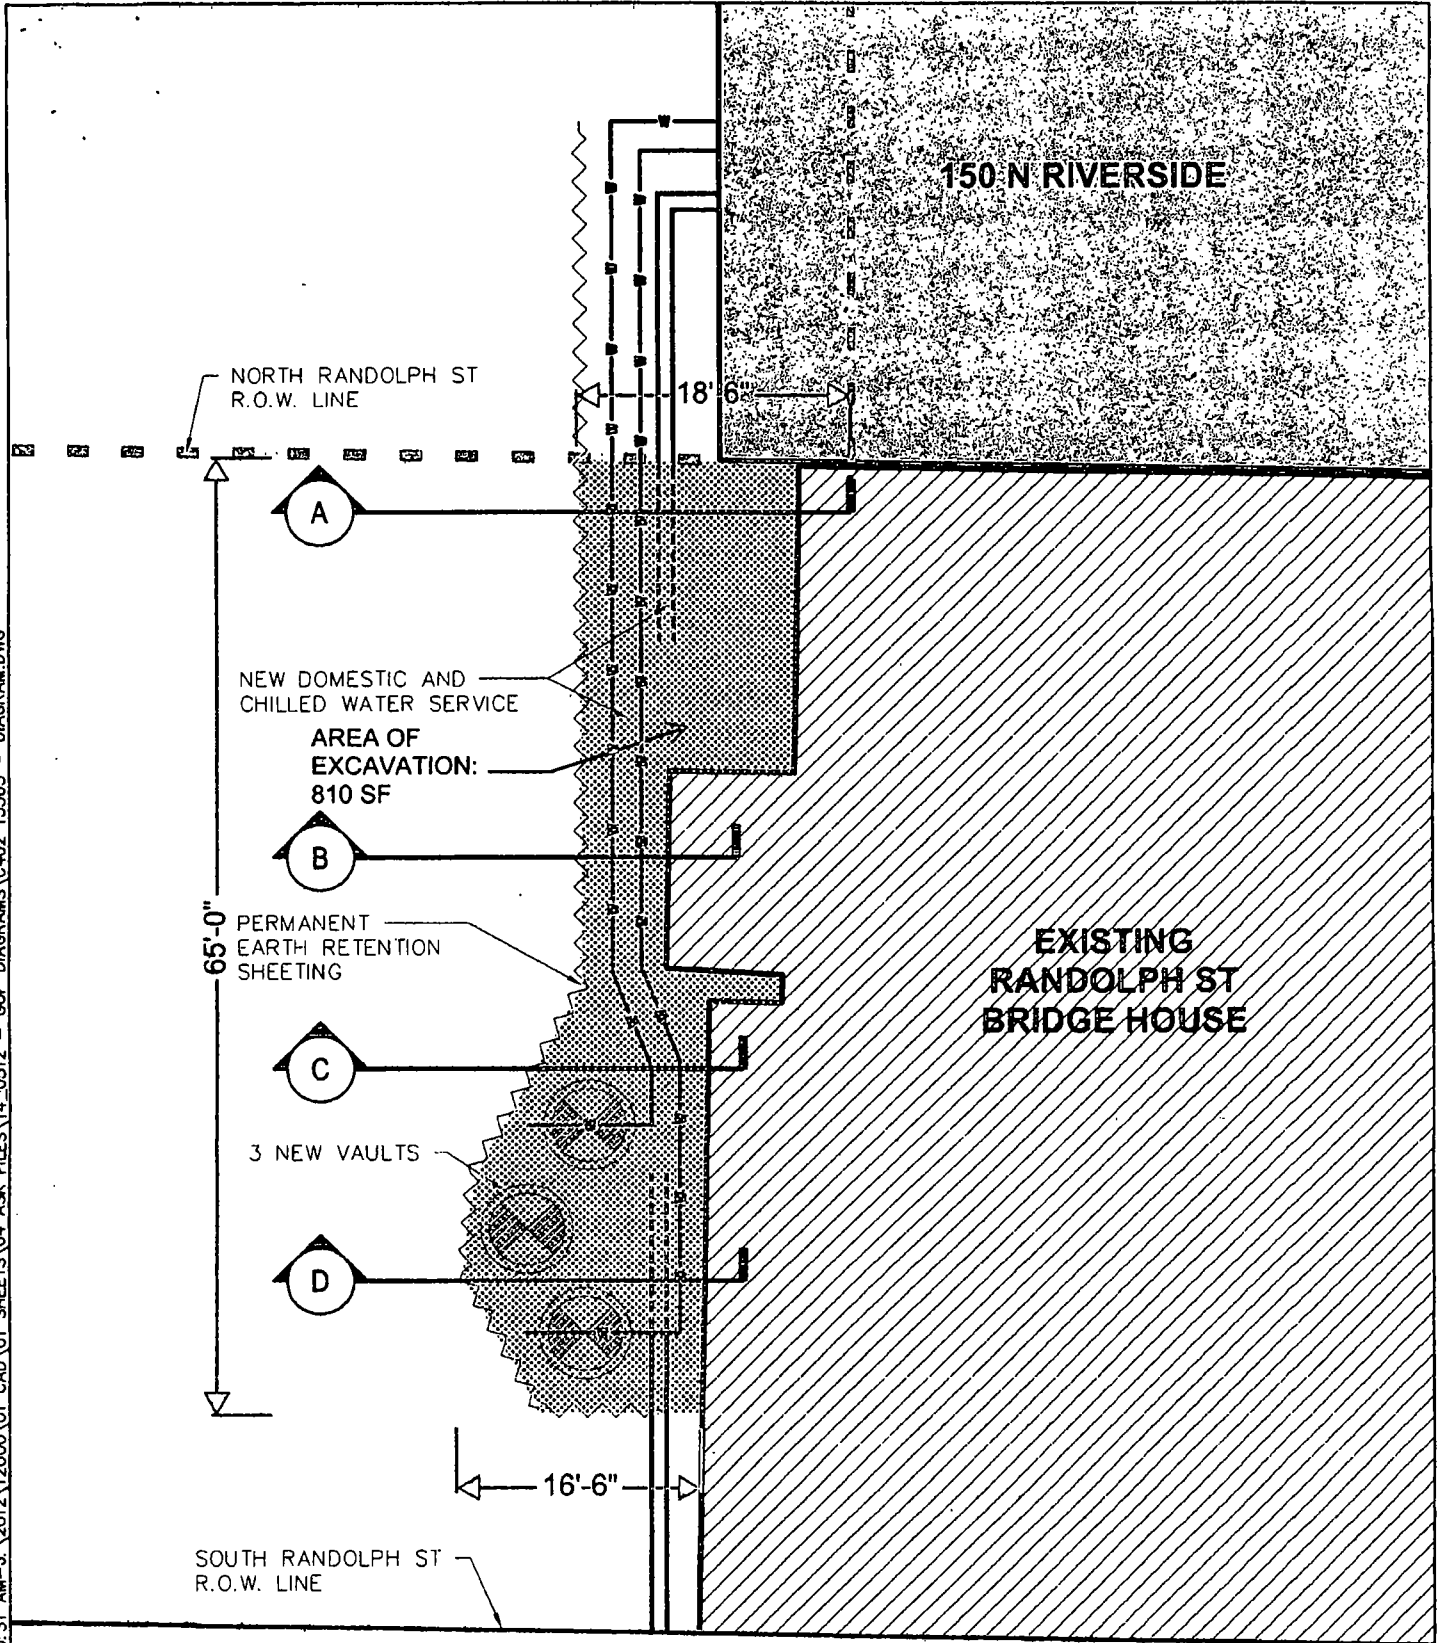

GP GOETTSCH PARTNERS
 Architecture Interiors Planning
 224 South Michigan, Floor 17
 Chicago, Illinois 60604 USA
 P +1 312 356 0800 F +1 312 356 0801
 gsch@gcp.com
© copyright 2012 Goettsch Partners Inc.

GRANT OF PRIVILEGE DIAGRAMS

PROJECT:
 150 NORTH RIVERSIDE
 CHICAGO IL 60608

DRAWN BY: **CHECKED BY:**
REFERENCE DRAWING NO.:
PROJECT NUMBER:
 12000
DATE OF ISSUE:
 2014-05-12

SHEET TITLE:
 UTILITY EXCAVATION
 DOMESTIC & CHILLED WATER
SHEET NUMBER:
 ASK-20140513-1



City of Chicago



O2014-5393

Office of the City Clerk

Document Tracking Sheet

| | |
|---------------------------------|-------------------------------------------------|
| Meeting Date: | 6/25/2014 |
| Sponsor(s): | Reilly (42) |
| Type: | Ordinance |
| Title: | Grant(s) of privilege in public way for Reverie |
| Committee(s) Assignment: | Committee on Transportation and Public Way |

ORDINANCE
REVERIE
Acct. No. 385642 - 1
Permit No. 1112598

Be It Ordained by the City Council of the City of Chicago:

SECTION 1. Permission and authority are hereby given and granted to REVERIE, upon the terms and subject to the conditions of this ordinance to maintain and use one (1) sign(s) projecting over the public right-of-way attached to its premises known as 414 N. Orleans St..

Said sign structure(s) measures as follows; along Orleans:
One (1) at nine point nine two (9.92) feet in length, one point two five (1.25) feet in height and fifteen (15) feet above grade level.

The location of said privilege shall be as shown on prints kept on file with the Department of Business Affairs and Consumer Protection and the Office of the City Clerk.

Said privilege shall be constructed in accordance with plans and specifications approved by the Department of Transportation (Division of Project Development) and Zoning Department - Signs.


This grant of privilege in the public way shall be subject to the provisions of Section 10-28-015 and all other required provisions of the Municipal Code of Chicago.


The grantee shall pay to the City of Chicago as compensation for the privilege #1112598 herein granted the sum of one hundred (\$100.00) per annum in advance.

A 25% penalty will be added for payments received after due date.

The permit holder agrees to hold the City of Chicago harmless for any damage, relocation or replacement costs associated with damage, relocation or removal of private property caused by the City performing work in the public way.


Authority herein given and granted for a period of five (5) years from and after Date of Passage.

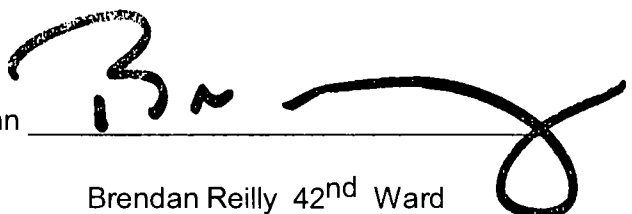Alderman 
Brendan Reilly 42nd Ward

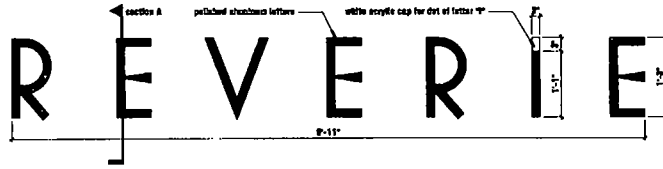

00 | SIGN FRONT ELEVATION

1/4" = 1'-0"

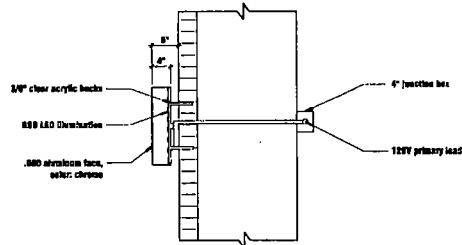


A | DETAIL SIGN SECTION

1/4" = 1'-0"



| EXTERIOR RENDERING

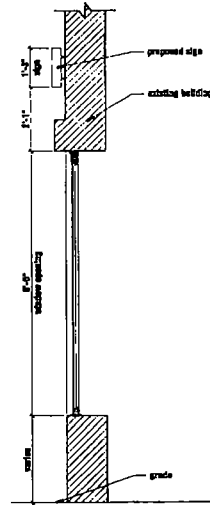

00 | DETAIL SIGN ELEVATION

1/4" = 1'-0"

| <p>PROJECT DATE: 12.26.13</p> <p>DESIGNED FOR: [REDACTED]</p> <p>DESIGNED BY: [REDACTED]</p> <p>PROJECT NAME: [REDACTED]</p> | | | | | | | | | | | | | | | | |
|---|----------|-------------|------|-------------|---|----------|---------|---|----------|---------|---|--|--|---|--|--|
| <p>REVERIE</p> <p>414 North Orleans Street</p> <p>Chicago, Illinois 60654</p> | | | | | | | | | | | | | | | | |
| <p>REVISIONS</p> <table border="1"> <thead> <tr> <th>NO.</th> <th>DATE</th> <th>DESCRIPTION</th> </tr> </thead> <tbody> <tr> <td>1</td> <td>12.26.13</td> <td>FOR IFC</td> </tr> <tr> <td>2</td> <td>02.04.14</td> <td>FOR IFC</td> </tr> <tr> <td>3</td> <td></td> <td></td> </tr> <tr> <td>4</td> <td></td> <td></td> </tr> </tbody> </table> | | NO. | DATE | DESCRIPTION | 1 | 12.26.13 | FOR IFC | 2 | 02.04.14 | FOR IFC | 3 | | | 4 | | |
| NO. | DATE | DESCRIPTION | | | | | | | | | | | | | | |
| 1 | 12.26.13 | FOR IFC | | | | | | | | | | | | | | |
| 2 | 02.04.14 | FOR IFC | | | | | | | | | | | | | | |
| 3 | | | | | | | | | | | | | | | | |
| 4 | | | | | | | | | | | | | | | | |
| <p>DATE: 12.26.13</p> <p>SCALE: A-1.0</p> <p>PROJECT: EXTERIOR SIGNAGE</p> | | | | | | | | | | | | | | | | |



City of Chicago



O2014-5395

Office of the City Clerk

Document Tracking Sheet

Meeting Date: 6/25/2014
Sponsor(s): Reilly (42)
Type: Ordinance
Title: Grant(s) of privilege in public way for Seventeenth Church of Christ Scientist
Committee(s) Assignment: Committee on Transportation and Public Way

ORDINANCE
SEVENTEENTH CHURCH OF CHRIST, SCIENTIST
Acct. No. 277299 - 1
Permit No. 1113259

Be It Ordained by the City Council of the City of Chicago:

SECTION 1. Permission and authority are hereby given and granted to SEVENTEENTH CHURCH OF CHRIST, SCIENTIST, upon the terms and subject to the conditions of this ordinance to maintain and use, as now constructed, one Occupation of Space on the public right-of-way adjacent to its premises known as 55 E. Wacker Dr..

Said Occupation of Space(s) at Lower E. Wacker Drive measure(s):

One (1) at three thousand three hundred thirty-seven point five (3337.5) feet in length, and one (1) foot in width for a total of three thousand three hundred thirty-seven point five (3337.5) square feet. Existing occupation of space is used for parking for members of the Church. There is a fenced walkway connecting the parking area to the Church's Lower Wacker Drive entrance.

The location of said privilege shall be as shown on prints kept on file with the Department of Business Affairs and Consumer Protection and the Office of the City Clerk.

Said privilege shall be constructed in accordance with plans and specifications approved by the Department of Planning and Development, Department of Transportation (Division of Project Development), and Department of Transportation (Office of Underground Coordination).

This grant of privilege in the public way shall be subject to the provisions of Section 10-28-015 and all other required provisions of the Municipal Code of Chicago.


The grantee shall pay to the City of Chicago as compensation for the privilege #1113259 herein granted the sum of five thousand three hundred forty (\$5,340.00) per annum in advance.

A 25% penalty will be added for payments received after due date.

The permit holder agrees to hold the City of Chicago harmless for any damage, relocation or replacement costs associated with damage, relocation or removal of private property caused by the City performing work in the public way.



Authority herein given and granted for a period of five (5) years from and after 06/23/2014.

Alderman _____

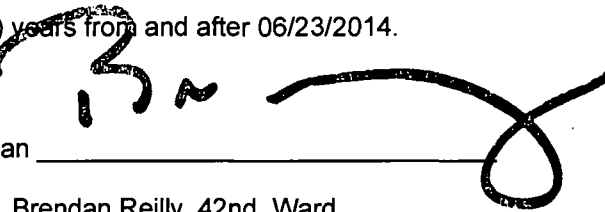

Brendan Reilly 42nd Ward

| | |
|--------------|-----------|
| TOTAL SHEETS | SHEET NO. |
| 1142 | 139 |

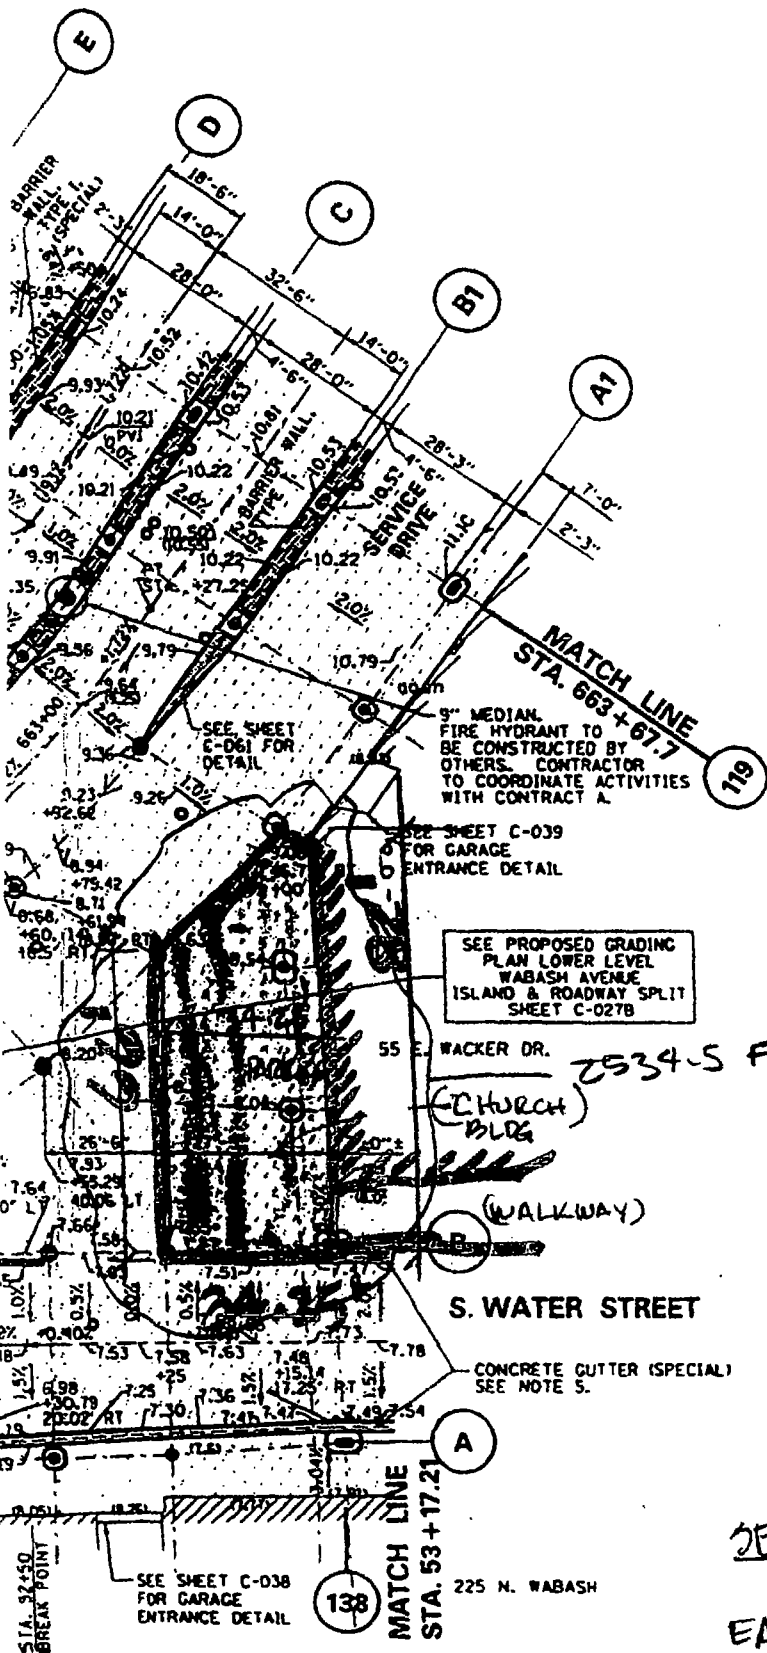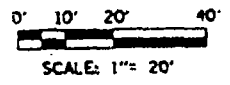

GRADING LEGEND:

- T/C TOP OF CURB ELEVATION
- EOP EDGE OF PAVEMENT ELEVATION AT FLOWLINE
- X.XX PROPOSED GRADE
- (X.XX) EXISTING GRADE
- X.XX+ GRADE AT CENTER OF COLUMN
- LONGITUDINAL GRADE
- LOW POINT
- HIGH POINT
- BREAK IN GRADE
- ⊙ BENT NUMBER / CENTERLINE OF COLUMN

$$\frac{66+82 \times 34.25}{2} = 2534.5 \text{ SQ FT}$$

$$\frac{2534.5}{803.6} = 3337.5 \text{ SQ FT}$$

TOTAL 3337.5 SQ FT

LEGEND:

- ⊙ TRAFFIC SIGNAL
- ⊙ MANHOLE
- ⊙ CATCH BASIN
- INLET
- SCUPPER OUTFALL PIPE
- ▶ FIRE HYDRANT
- FENCE
- ⊙ PROPOSED MANHOLE (DOT TYPE)

2534.5 FT²

4/16/2004

5/11/2014

SEVENTEENTH CHURCH OF CHRIST SCIENTIST, CHICAGO
EASEMENT RENEWAL APPLICATION

DEPT. OF TRANS. PERMIT # 108931

McDonough Associates Inc.
120 E. MADISON STREET, SUITE 1000
CHICAGO, ILLINOIS 60601
(312) 321-8800

WACKER DRIVE VIADUCT RECONSTRUCTION PROJECT

PROPOSED IMPROVEMENT PLAN
LOWER LEVEL
BENT 107 TO BENT 119

| |
|-------------------------------|
| CONTRACT NO.
PN-04-POI2016 |
| SHEET NO.
C-018 |
| PROJECT NO. E-5-432-C |



City of Chicago



O2014-5399

Office of the City Clerk

Document Tracking Sheet

Meeting Date: 6/25/2014
Sponsor(s): Reilly (42)
Type: Ordinance
Title: Grant(s) of privilege in public way for Theory Sports Div Lounge
Committee(s) Assignment: Committee on Transportation and Public Way

ORDINANCE

Theory Sports Div Lounge
Acct. No. 331934 - 1
Permit No. 1113429

Be It Ordained by the City Council of the City of Chicago:

SECTION 1. Permission and authority are hereby given and granted to Theory Sports Div Lounge, upon the terms and subject to the conditions of this ordinance to maintain and use two (2) sign(s) projecting over the public right-of-way attached to its premises known as 9 W. Hubbard St..

Said sign structure(s) measures as follows; along W. Hubbard Street:

One (1) at ten point four six (10.46) feet in length, two (2) feet in height and thirteen (13) feet above grade level.

One (1) at three point five (3.5) feet in length, three point five (3.5) feet in height and eleven (11) feet above grade level.

The location of said privilege shall be as shown on prints kept on file with the Department of Business Affairs and Consumer Protection and the Office of the City Clerk.

Said privilege shall be constructed in accordance with plans and specifications approved by the Department of Transportation (Division of Project Development) and Zoning Department - Signs.

This grant of privilege in the public way shall be subject to the provisions of Section 10-28-015 and all other required provisions of the Municipal Code of Chicago.

The grantee shall pay to the City of Chicago as compensation for the privilege #1113429 herein granted the sum of one hundred seventy-five (\$175.00) per annum in advance.

A 25% penalty will be added for payments received after due date.

The permit holder agrees to hold the City of Chicago harmless for any damage, relocation or replacement costs associated with damage, relocation or removal of private property caused by the City performing work in the public way.

Authority herein given and granted for a period of five (5) years from and after 06/30/2014.

Alderman _____


Brendan Reilly 42nd Ward



7424 Industrial Avenue
Chesterport, IN 46304
Phone 219.762.9377
Fax 219.762.4259
www.landmarksign.com

PRINTED
SO-8741-4
SHAUN OBRIEN
LSC SALES REPRESENTATIVE

10.31.08
DATE

THEORY

CLIENT NAME

9 W. HUBBARD
CHICAGO, IL
JOB LOCATION

SO **3/4" = 1'-0"**
SCALE

REVISED:
1) CHANGED SPECS
11.06.08 MS

22073
11.06.08


THIS DRAWING IS THE PROPERTY OF
LANDMARK SIGN GROUP, INC.
NO PART OF THIS DRAWING IS TO BE
REPRODUCED OR TRANSMITTED IN ANY
FORM OR BY ANY MEANS, ELECTRONIC OR
MECHANICAL, INCLUDING PHOTOCOPYING,
RECORDING, OR BY ANY INFORMATION
SYSTEMS WITHOUT THE EXPRESS WRITTEN
CONSENT OF LANDMARK SIGN GROUP, INC.
ALL DIMENSIONS ARE TO FACE UNLESS
OTHERWISE SPECIFIED.
FOR ANY DETAILS OF THE DRAWING.

7/11/08
L.S.G. SALES INITIALS

IF REQUIRED: Landlord Acceptance SIGNATURE DATE

Customer Acceptance SIGNATURE DATE

By signing the Customer Acceptance this print, I understand that I am accepting all aspects of this drawing. This includes artwork, specifications, dimensions, spelling, and all other representations herein. I also understand that color reproductions on this print are approximate, and may not match manufacturer's samples exactly.

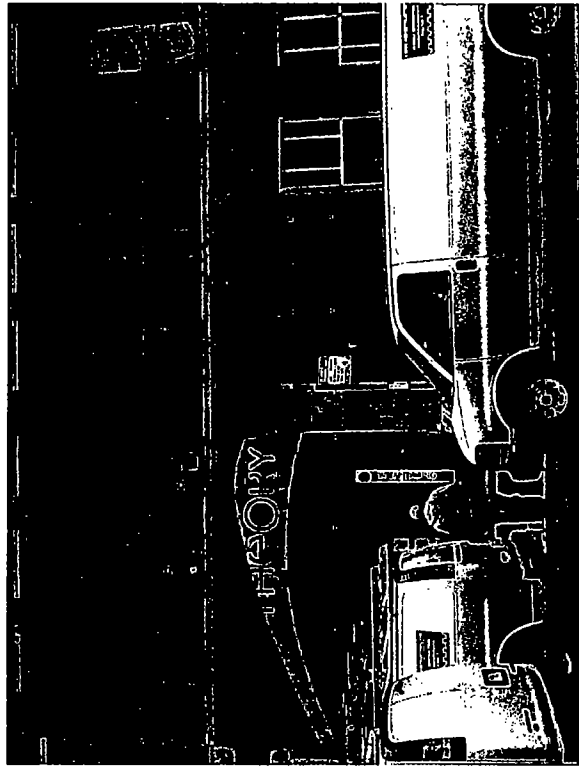

▲ ONE SET OF FLAT CUT OUT PLEX LETTERS / 1/2" THICK /
EXT. PAINTED/ MOUNTED TO WOOD & SLATE BUILDING FASCIA

○ LETTER FACES & RETURNS = MAP DARK BRONZE



City of Chicago



O2014-5404

Office of the City Clerk

Document Tracking Sheet

| | |
|---------------------------------|-------------------------------------------------------------------------------------------|
| Meeting Date: | 6/25/2014 |
| Sponsor(s): | Reilly (42) |
| Type: | Ordinance |
| Title: | Grant(s) of privilege in public way for Thor Palmer House
Hotel & Shops LLC - planters |
| Committee(s) Assignment: | Committee on Transportation and Public Way |

ORDINANCE
THOR PALMER HOUSE HOTEL & SHOPS, LLC
Acct. No. 309174 - 1
Permit No. 1113633

Be It Ordained by the City Council of the City of Chicago:

SECTION 1. Permission and authority are hereby given and granted to THOR PALMER HOUSE HOTEL & SHOPS, LLC, upon the terms and subject to the conditions of this ordinance to maintain and use, as now constructed, four (4) Planter(s) on the public right-of-way for beautification purposes adjacent to its premises known as 17 E. Monroe St..

Said Planter(s) at E. Monroe Street measure(s):

Two (2) at two (2) feet in length, and two (2) feet in width for a total of eight (8) square feet.

Said Planter(s) at S. Wabash Avenue measure(s):

Two (2) at two (2) feet in length, and two (2) feet in width for a total of eight (8) square feet.

Grantee must allow the required clear and unobstructed space for pedestrian passage at all times per rules and regulations approved by the Department of Transportation.

The location of said privilege shall be as shown on prints kept on file with the Department of Business Affairs and Consumer Protection and the Office of the City Clerk.

Said privilege shall be constructed in accordance with plans and specifications approved by the Department of Planning and Development and Department of Transportation (Division of Project Development).

This grant of privilege in the public way shall be subject to the provisions of Section 10-28-015 and all other required provisions of the Municipal Code of Chicago.

The grantee shall pay to the City of Chicago as compensation for the privilege #1113633 herein granted the sum of zero (\$0.00) per annum in advance.


A 25% penalty will be added for payments received after due date.


The permit holder agrees to hold the City of Chicago harmless for any damage, relocation or replacement costs associated with damage, relocation or removal of private property caused by the City performing work in the public way.

Authority herein given and granted for a period of five (5) years from and after 05/13/2014.

Alderman _____

Brendan Reilly 42nd Ward

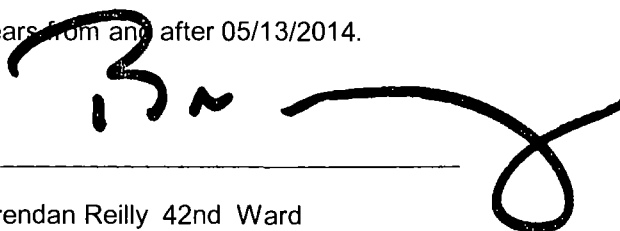A handwritten signature in black ink, appearing to read 'B. Reilly', is written over a horizontal line. The signature is stylized and extends to the right of the line.

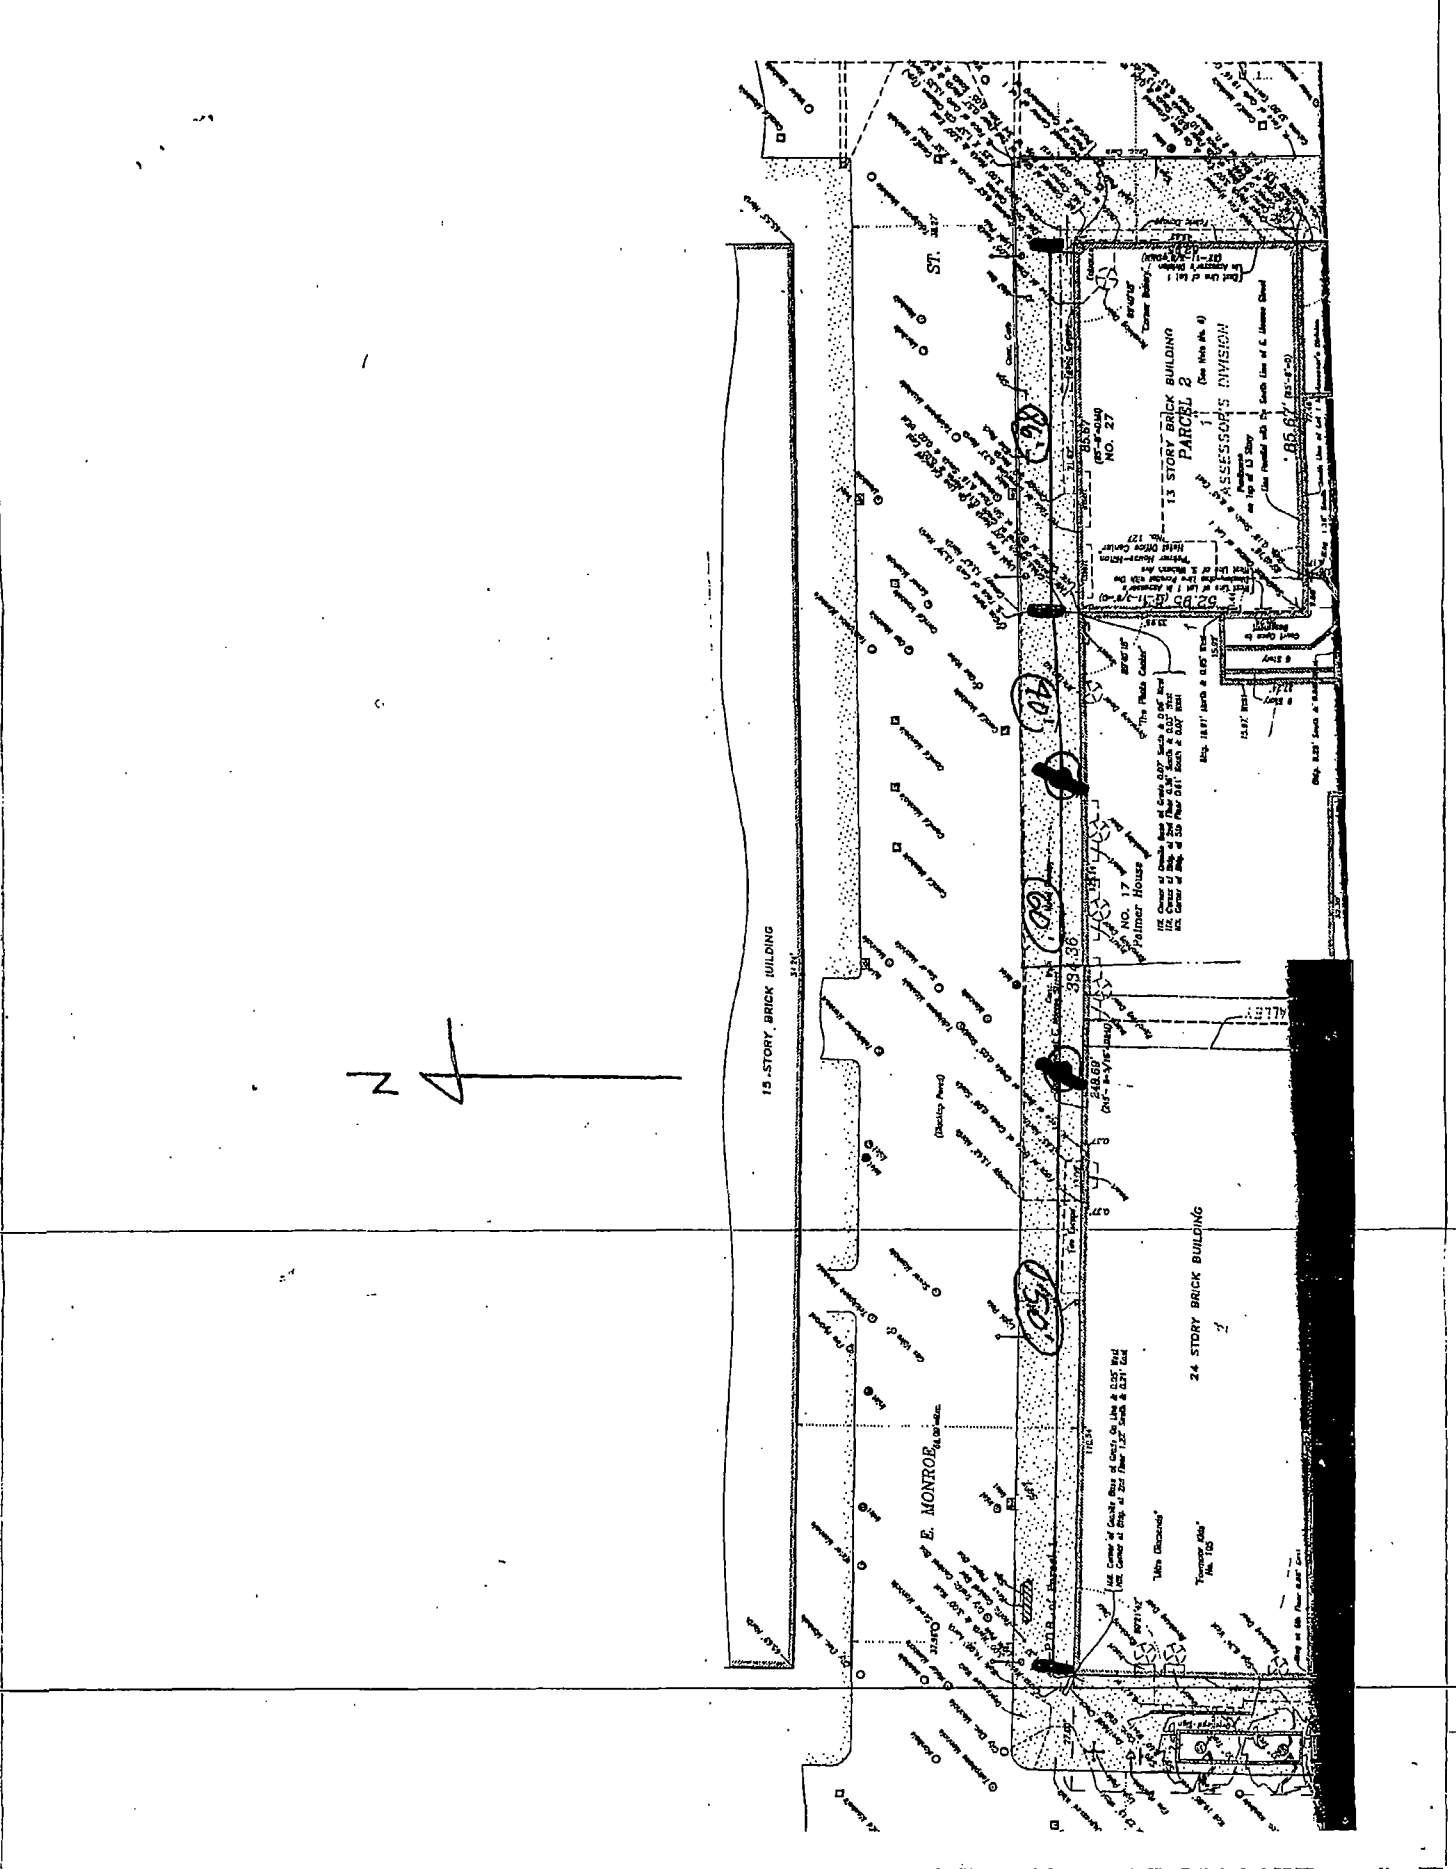



City of Chicago



O2014-5433

Office of the City Clerk

Document Tracking Sheet

| | |
|---------------------------------|-----------------------------------------------------------------------------------------|
| Meeting Date: | 6/25/2014 |
| Sponsor(s): | Reilly (42) |
| Type: | Ordinance |
| Title: | Grant(s) of privilege in public way for Thor Palmer House
Hotel & Shops LLC - vaults |
| Committee(s) Assignment: | Committee on Transportation and Public Way |

ORDINANCE
THOR PALMER HOUSE HOTEL & SHOPS, LLC
Acct. No. 309174 - 1
Permit No. 1113628

Be It Ordained by the City Council of the City of Chicago:

SECTION 1. Permission and authority are hereby given and granted to THOR PALMER HOUSE HOTEL & SHOPS, LLC, upon the terms and subject to the conditions of this ordinance to maintain and use, as now constructed, one (1) Vault(s) under the public right-of-way adjacent to its premises known as 17 E. Monroe St..

Said Vault(s) at E. Monroe Street measure(s):

One (1) at two hundred forty-six point six seven (246.67) feet in length, and fourteen point one seven (14.17) feet in width for a total of three thousand four hundred ninety-five point three one (3495.31) square feet.

The location of said privilege shall be as shown on prints kept on file with the Department of Business Affairs and Consumer Protection and the Office of the City Clerk.

Said privilege shall be constructed in accordance with plans and specifications approved by the Department of Transportation (Office of Underground Coordination).

This grant of privilege in the public way shall be subject to the provisions of Section 10-28-015 and all other required provisions of the Municipal Code of Chicago.

The grantee shall pay to the City of Chicago as compensation for the privilege #1113628 herein granted the sum of eleven thousand one hundred eighty-five (\$11,185.00) per annum in advance.


A 25% penalty will be added for payments received after due date.


The permit holder agrees to hold the City of Chicago harmless for any damage, relocation or replacement costs associated with damage, relocation or removal of private property caused by the City performing work in the public way.

Authority herein given and granted for a period of five (5) years from and after 06/30/2014.

Alderman _____

Brendan Reilly 42nd Ward

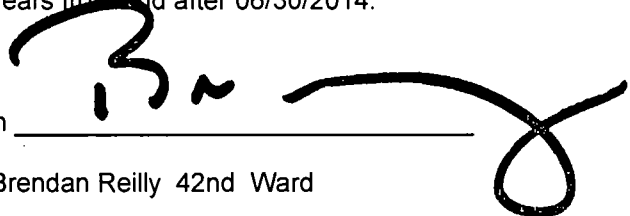A large, stylized handwritten signature in black ink, appearing to read 'B. Reilly', is written over a horizontal line. The signature is fluid and cursive, with a large loop at the end.

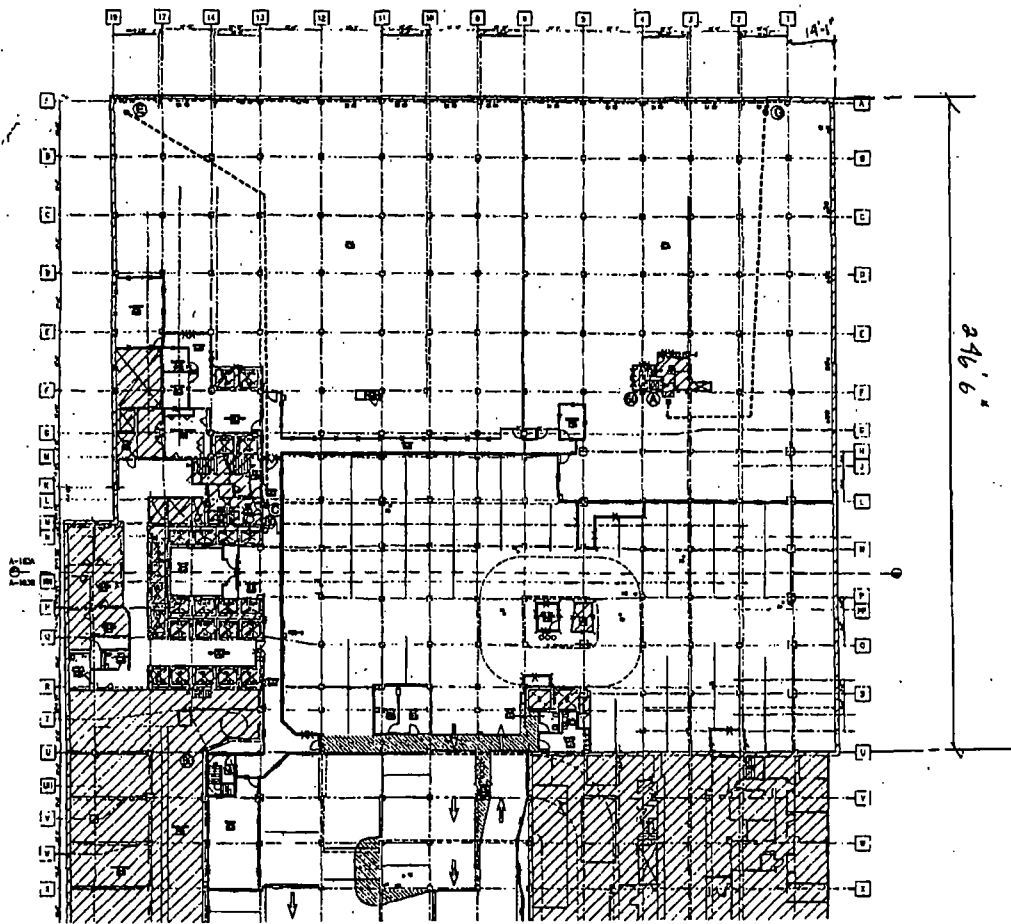

| CODE DATA | | |
|----------------------------------------------|----------------------|------|
| 1. OCCUPANCY: | MASS OCCUPANCY | |
| 2. CONSTRUCTION TYPE: | TYPE I-A | |
| 3. CODEBOOK: | ALIGNED BY CODE | |
| 4. MAXIMUM HEIGHT: | 16 | |
| 5. MAXIMUM AREA: | 16 | |
| 6. MAX. TRAVEL DISTANCE: | 225 FT | |
| 7. P.V. APPROVAL STATUS: | | |
| 8. HEAD DIM CORRECTION: | 112.5 FT | |
| 7. ESTIM. | | |
| DEVELOPMENT: | 39,377 | 100% |
| RESEARCH: | 33,481 | 333% |
| SERVICE: | 3,258 | 325% |
| PARKING: | 27,911 | 100% |
| TOTAL LOW RISE DESIGN | | |
| ONE CARPORT | | |
| STAIR CAPACITY INCREASE BARELY MET OR | | |
| 9. SPECIALIZATION ROOM GROUP F AND M-3 LINES | | |
| LEGEND | | |
| --- | 1 HOUR WALL | |
| --- | 2 HOUR WALL | |
| --- | 3 HOUR WALL | |
| --- | 4 HOUR WALL | |
| --- | 5 HOUR WALL | |
| --- | BASE WALL | |
| --- | BASE WALL 1 HOUR F | |
| --- | BASE WALL 2 HOUR F | |
| --- | BASE WALL 3 HOUR F | |
| --- | BASE WALL 4 HOUR F | |
| --- | BASE WALL 5 HOUR F | |
| --- | 1/2 HOUR WALL | |
| --- | WALLING PART TO CUR | |
| --- | WALLING PART TO BASE | |
| --- | WALLING AT SECTION 2 | |
| --- | PER CHANGING ROOM | |
| --- | PER CODE BOOK | |
| --- | SMALL WALL OF CUR | |
| --- | SMALL WALL OF BASE | |
| --- | CHANGING WALL | |
| --- | WALL TO CUR | |
| --- | WALL TO BASE | |



City of Chicago



O2014-5434

Office of the City Clerk

Document Tracking Sheet

| | |
|---------------------------------|-------------------------------------------------|
| Meeting Date: | 6/25/2014 |
| Sponsor(s): | Reilly (42) |
| Type: | Ordinance |
| Title: | Grant(s) of privilege in public way for Wow Bao |
| Committee(s) Assignment: | Committee on Transportation and Public Way |

ORDINANCE
WOW BAO
Acct. No. 321165 - 1
Permit No. 1113342

Be It Ordained by the City Council of the City of Chicago:

SECTION 1. Permission and authority are hereby given and granted to WOW BAO, upon the terms and subject to the conditions of this ordinance to maintain and use, as now constructed, five (5) Banner(s) projecting over the public right-of-way adjacent to its premises known as 1 W. Wacker Dr..

Said Banner(s) at STATE STREET measure(s):

Three (3) at five (5) feet in length, and eleven point five (11.5) feet in width for a total of one hundred seventy-two point five (172.5) square feet.

Said Banner(s) at STATE STREET measure(s):

One (1) at five (5) feet in length, and eleven point five (11.5) feet in width for a total of fifty-seven point five (57.5) square feet.

Said Banner(s) at STATE STREET measure(s):

One (1) at five (5) feet in length, and eleven point five (11.5) feet in width for a total of fifty-seven point five (57.5) square feet.

The location of said privilege shall be as shown on prints kept on file with the Department of Business Affairs and Consumer Protection and the Office of the City Clerk.

Said privilege shall be constructed in accordance with plans and specifications approved by the Zoning Department - Signs.

This grant of privilege in the public way shall be subject to the provisions of Section 10-28-015 and all other required provisions of the Municipal Code of Chicago.

The grantee shall pay to the City of Chicago as compensation for the privilege #1113342 herein granted the sum of one hundred seventy-five (\$175.00) per annum in advance.


A 25% penalty will be added for payments received after due date.


The permit holder agrees to hold the City of Chicago harmless for any damage, relocation or replacement costs associated with damage, relocation or removal of private property caused by the City performing work in the public way.


Authority herein given and granted for a period of five (5) years from and after 06/03/2014.

Alderman _____

Brendan Reilly 42nd Ward

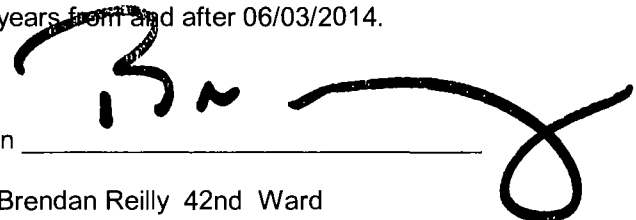

 

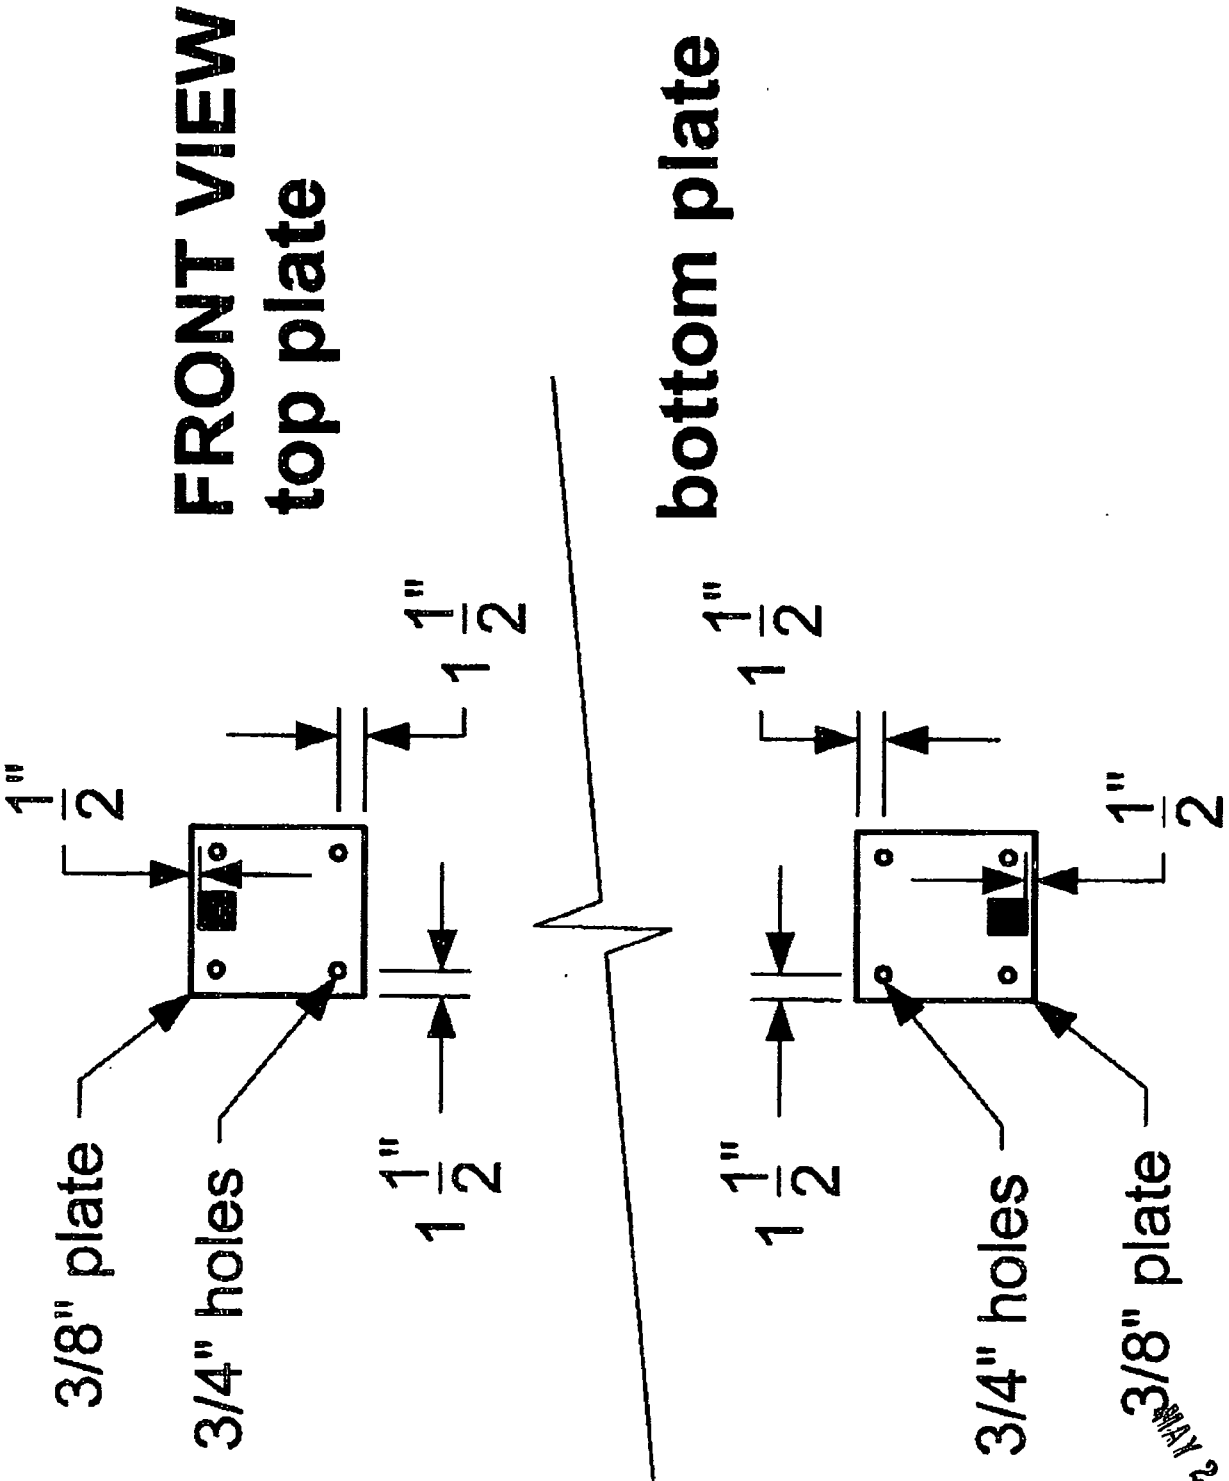

MAY 20 2018



City of Chicago



O2014-5441

Office of the City Clerk
Document Tracking Sheet

| | |
|---------------------------------|-------------------------------------------------------------|
| Meeting Date: | 6/25/2014 |
| Sponsor(s): | Reilly (42) |
| Type: | Ordinance |
| Title: | Grant(s) of privilege in public way for 7-Eleven No. 33908A |
| Committee(s) Assignment: | Committee on Transportation and Public Way |

ORDINANCE
7-ELEVEN #33908A
Acct. No. 323369 - 1
Permit No. 1113357

Be It Ordained by the City Council of the City of Chicago:

SECTION 1. Permission and authority are hereby given and granted to 7-ELEVEN #33908A, upon the terms and subject to the conditions of this ordinance to maintain and use one (1) sign(s) projecting over the public right-of-way attached to its premises known as 451 N. State St..

Said sign structure(s) measures as follows; along N. State:

One (1) at three (3) feet in length, point six seven (.67) feet in height and ten (10) feet above grade level.

The location of said privilege shall be as shown on prints kept on file with the Department of Business Affairs and Consumer Protection and the Office of the City Clerk.

Said privilege shall be constructed in accordance with plans and specifications approved by the Department of Transportation (Division of Project Development) and Zoning Department - Signs.

This grant of privilege in the public way shall be subject to the provisions of Section 10-28-015 and all other required provisions of the Municipal Code of Chicago.


The grantee shall pay to the City of Chicago as compensation for the privilege #1113357 herein granted the sum of one hundred (\$100.00) per annum in advance.

A 25% penalty will be added for payments received after due date.

The permit holder agrees to hold the City of Chicago harmless for any damage, relocation or replacement costs associated with damage, relocation or removal of private property caused by the City performing work in the public way.



Authority herein given and granted for a period of five (5) years from and after 01/13/2014.

Alderman _____

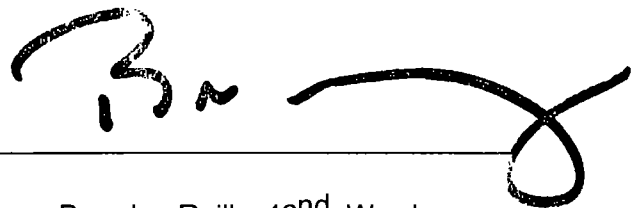
A handwritten signature in black ink, appearing to read 'B. Reilly', written over a horizontal line.

Brendan Reilly 42nd Ward

17

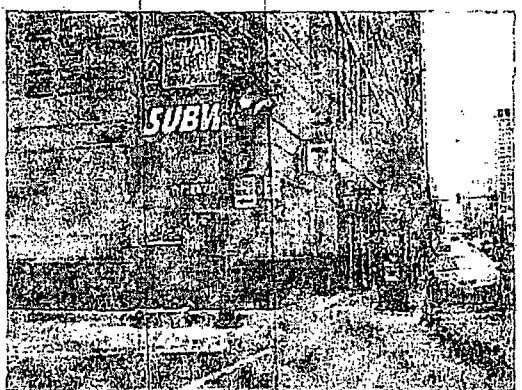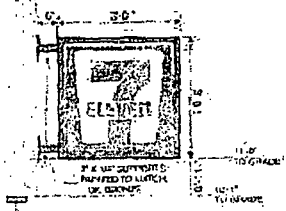

UNLESS SPECIFIED OTHERWISE ALL MATERIALS SHALL BE OF THE HIGHEST QUALITY AVAILABLE. ALL MATERIALS SHALL BE SUBJECT TO INSPECTION AND APPROVAL BY THE ARCHITECT. THE CONTRACTOR SHALL BE RESPONSIBLE FOR OBTAINING ALL NECESSARY PERMITS AND APPROVALS. THE CONTRACTOR SHALL BE RESPONSIBLE FOR THE PROTECTION OF ALL EXISTING UTILITIES AND STRUCTURES. THE CONTRACTOR SHALL BE RESPONSIBLE FOR THE PROTECTION OF ALL EXISTING PLANTING AND LANDSCAPING. THE CONTRACTOR SHALL BE RESPONSIBLE FOR THE PROTECTION OF ALL EXISTING SIGNAGE AND MARKINGS. THE CONTRACTOR SHALL BE RESPONSIBLE FOR THE PROTECTION OF ALL EXISTING PAINT AND FINISHES. THE CONTRACTOR SHALL BE RESPONSIBLE FOR THE PROTECTION OF ALL EXISTING ELECTRICAL AND MECHANICAL SYSTEMS. THE CONTRACTOR SHALL BE RESPONSIBLE FOR THE PROTECTION OF ALL EXISTING STRUCTURAL MEMBERS. THE CONTRACTOR SHALL BE RESPONSIBLE FOR THE PROTECTION OF ALL EXISTING FOUNDATION AND FOOTINGS. THE CONTRACTOR SHALL BE RESPONSIBLE FOR THE PROTECTION OF ALL EXISTING CURBS AND WALKWAYS. THE CONTRACTOR SHALL BE RESPONSIBLE FOR THE PROTECTION OF ALL EXISTING DRIVEWAYS AND PAVEMENT. THE CONTRACTOR SHALL BE RESPONSIBLE FOR THE PROTECTION OF ALL EXISTING UTILITIES AND STRUCTURES. THE CONTRACTOR SHALL BE RESPONSIBLE FOR THE PROTECTION OF ALL EXISTING PLANTING AND LANDSCAPING. THE CONTRACTOR SHALL BE RESPONSIBLE FOR THE PROTECTION OF ALL EXISTING SIGNAGE AND MARKINGS. THE CONTRACTOR SHALL BE RESPONSIBLE FOR THE PROTECTION OF ALL EXISTING PAINT AND FINISHES. THE CONTRACTOR SHALL BE RESPONSIBLE FOR THE PROTECTION OF ALL EXISTING ELECTRICAL AND MECHANICAL SYSTEMS. THE CONTRACTOR SHALL BE RESPONSIBLE FOR THE PROTECTION OF ALL EXISTING STRUCTURAL MEMBERS. THE CONTRACTOR SHALL BE RESPONSIBLE FOR THE PROTECTION OF ALL EXISTING FOUNDATION AND FOOTINGS. THE CONTRACTOR SHALL BE RESPONSIBLE FOR THE PROTECTION OF ALL EXISTING CURBS AND WALKWAYS. THE CONTRACTOR SHALL BE RESPONSIBLE FOR THE PROTECTION OF ALL EXISTING DRIVEWAYS AND PAVEMENT.

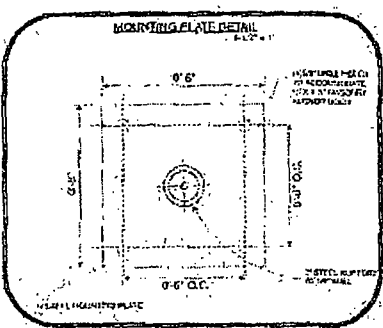

THE COLORS
 GENERAL SIGN CONTRACTORS
 1234 N. STATE STREET
 CHICAGO, ILL. 60610
 PHONE: (312) 555-1234
 FAX: (312) 555-5678

DOYLE
 GENERAL SIGN CONTRACTORS
 1234 N. STATE STREET
 CHICAGO, ILL. 60610
 PHONE: (312) 555-1234
 FAX: (312) 555-5678

THIS DOCUMENT IS THE PROPERTY OF THE ARCHITECT. IT IS TO BE USED ONLY FOR THE PROJECT AND SITE SPECIFICALLY IDENTIFIED HEREIN. IT IS NOT TO BE REPRODUCED, COPIED, OR TRANSMITTED IN ANY FORM OR BY ANY MEANS, ELECTRONIC OR MECHANICAL, INCLUDING PHOTOCOPYING, RECORDING, OR BY ANY INFORMATION STORAGE AND RETRIEVAL SYSTEM, WITHOUT THE WRITTEN PERMISSION OF THE ARCHITECT. THE ARCHITECT'S LIABILITY IS LIMITED TO THE DESIGN AND CONSTRUCTION OF THE PROJECT SPECIFICALLY IDENTIFIED HEREIN. THE ARCHITECT IS NOT RESPONSIBLE FOR ANY OTHER PROJECTS OR FOR ANY OTHER ASPECTS OF THE PROJECT. THE ARCHITECT'S LIABILITY IS LIMITED TO THE DESIGN AND CONSTRUCTION OF THE PROJECT SPECIFICALLY IDENTIFIED HEREIN. THE ARCHITECT IS NOT RESPONSIBLE FOR ANY OTHER PROJECTS OR FOR ANY OTHER ASPECTS OF THE PROJECT.

CONTRACTOR'S EMPLOYER: DATE: _____
 PROJECT: _____
 SITE: _____
 CONTRACTOR'S SIGNATURE: _____
 TITLE: _____

CLIENT: 7-EL SEVEN 00201-30300
 ADDRESS: 421 N. STATE STREET
 CITY: CHICAGO, IL STATE: IL
 ARCH. NO. 9918-7 SCALE: NOTED DATE: 05-21-2008 SHEET NO. 4 OF 4



City of Chicago



O2014-5446

Office of the City Clerk

Document Tracking Sheet

| | |
|---------------------------------|------------------------------------------------------------------------------------------|
| Meeting Date: | 6/25/2014 |
| Sponsor(s): | Reilly (42) |
| Type: | Ordinance |
| Title: | Grant(s) of privilege in public way for 100 East Huron Street
Condo Assn. - fuel tank |
| Committee(s) Assignment: | Committee on Transportation and Public Way |

ORDINANCE
100 EAST HURON STREET CONDOMINIUM ASSOCIATION
Acct. No. 68623 - 1
Permit No. 1113639

Be It Ordained by the City Council of the City of Chicago:

SECTION 1. Permission and authority are hereby given and granted to 100 EAST HURON STREET CONDOMINIUM ASSOCIATION, upon the terms and subject to the conditions of this ordinance to maintain and use, as now constructed, one (1) Fuel Tank under the public right-of-way adjacent to its premises known as 100 E. Huron St..

Said Fuel Tank at E. Huron Street measure(s):

One (1) at five (5) feet in length, and two point two five (2.25) feet in width for a total of eleven point two five (11.25) square feet.

The location of said privilege shall be as shown on prints kept on file with the Department of Business Affairs and Consumer Protection and the Office of the City Clerk.

Said privilege shall be constructed in accordance with plans and specifications approved by the Department of Planning and Development and Department of Transportation (Office of Underground Coordination).

This grant of privilege in the public way shall be subject to the provisions of Section 10-28-015 and all other required provisions of the Municipal Code of Chicago.


The grantee shall pay to the City of Chicago as compensation for the privilege #1113639 herein granted the sum of four hundred (\$400.00) per annum in advance.

A 25% penalty will be added for payments received after due date.

The permit holder agrees to hold the City of Chicago harmless for any damage, relocation or replacement costs associated with damage, relocation or removal of private property caused by the City performing work in the public way.

Authority herein given and granted for a period of five (5) years from and after 05/24/2014.

Alderman _____

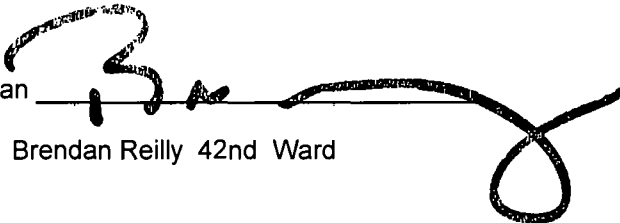A handwritten signature in black ink, appearing to read 'B. Reilly', written over a horizontal line. The signature is stylized and extends to the right of the line.



Brendan Reilly 42nd Ward

S
SUNSHORE
ARCHITECTS

SCED-04
Rev. 7/9 C
Date



Mike Oppen
CONSULTANT
188 South I
Chicago
Ill.

FCL CONST
JAMES MCI
A
CFC

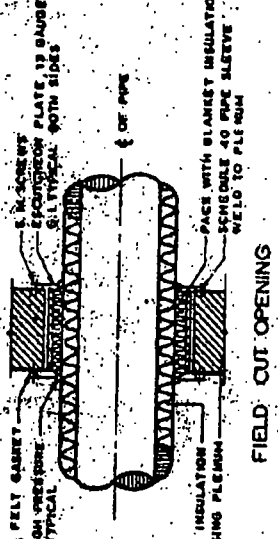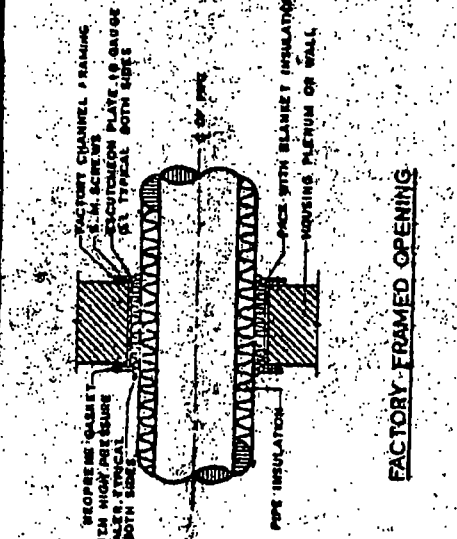


PLENUM PENETRATIONS DETAIL

| PIPE DIA. | A | B | C |
|-----------|-----|----|----|
| 18" | 34" | 6" | 6" |
| 16" | 32" | 7" | 6" |
| 12" | 18" | 6" | 5" |
| 10" | 16" | 6" | 5" |
| 8" | 12" | 6" | 5" |
| 6" | 10" | 6" | 4" |

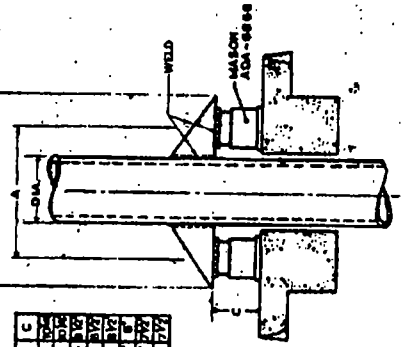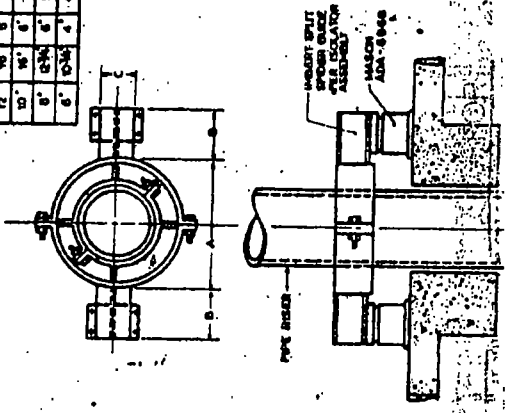


| DIA. | A | B | C |
|------|-----|----|----|
| 18" | 34" | 6" | 6" |
| 16" | 32" | 7" | 6" |
| 12" | 18" | 6" | 5" |
| 10" | 16" | 6" | 5" |
| 8" | 12" | 6" | 5" |
| 6" | 10" | 6" | 4" |

PIPE RISER SUPPORT


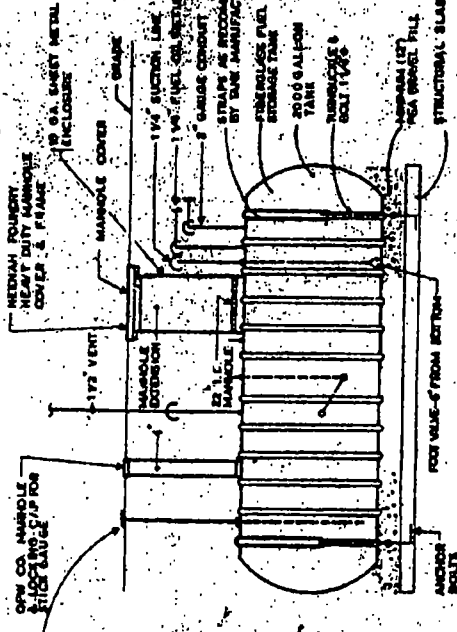


FUEL OIL STORAGE TANK DETAIL

LAGRAM

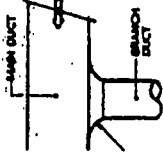

ESSURE

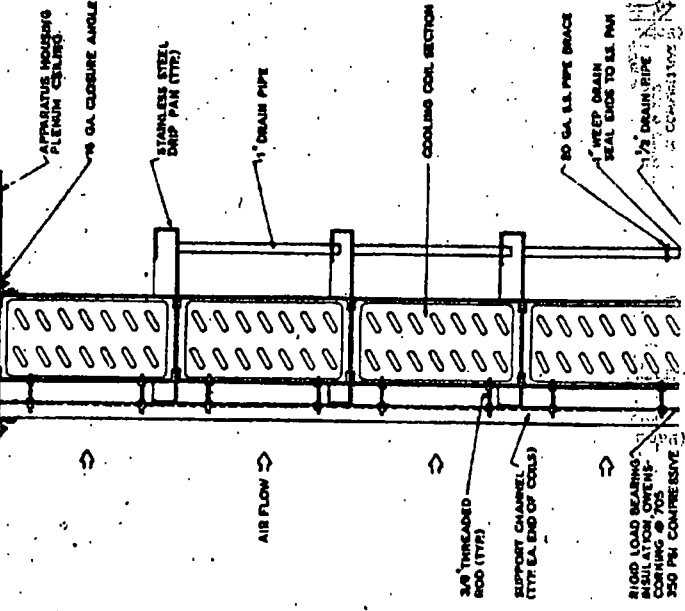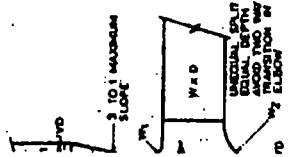



City of Chicago



O2014-5465

Office of the City Clerk

Document Tracking Sheet

| | |
|---------------------------------|----------------------------------------------------------------------------------------|
| Meeting Date: | 6/25/2014 |
| Sponsor(s): | Reilly (42) |
| Type: | Ordinance |
| Title: | Grant(s) of privilege in public way for 100 East Huron Street
Condo Assn. - sundeck |
| Committee(s) Assignment: | Committee on Transportation and Public Way |

ORDINANCE
100 EAST HURON STREET CONDOMINIUM ASSOCIATION
Acct. No. 68623 - 1
Permit No. 1113632

Be It Ordained by the City Council of the City of Chicago:

SECTION 1. Permission and authority are hereby given and granted to 100 EAST HURON STREET CONDOMINIUM ASSOCIATION, upon the terms and subject to the conditions of this ordinance to maintain and use, as now constructed, one (1) Sundeck projecting over the public right-of-way adjacent to its premises known as 100 E. Huron St..

Said Sundeck at N. Rush Street measure(s):

One (1) at eighty-one point six seven (81.67) feet in length, and three point six seven (3.67) feet in width for a total of two hundred ninety-nine point seven three (299.73) square feet. Existing sundeck projection is located on the ninth (9th) floor level.

The location of said privilege shall be as shown on prints kept on file with the Department of Business Affairs and Consumer Protection and the Office of the City Clerk.

Said privilege shall be constructed in accordance with plans and specifications approved by the Department of Planning and Development and Department of Transportation (Division of Project Development).

This grant of privilege in the public way shall be subject to the provisions of Section 10-28-015 and all other required provisions of the Municipal Code of Chicago.

The grantee shall pay to the City of Chicago as compensation for the privilege #1113632 herein granted the sum of one thousand three hundred forty-two (\$1,342.00) per annum in advance.

A 25% penalty will be added for payments received after due date.

The permit holder agrees to hold the City of Chicago harmless for any damage, relocation or replacement costs associated with damage, relocation or removal of private property caused by the City performing work in the public way.



Authority herein given and granted for a period of five (5) years from and after 05/26/2014.

Alderman _____

Brendan Reilly 42nd Ward

112

112
113
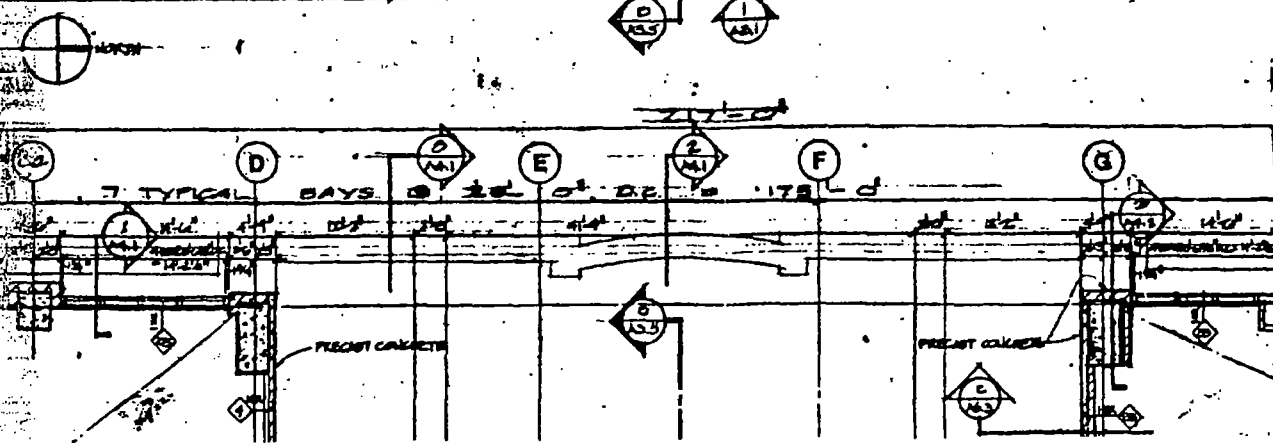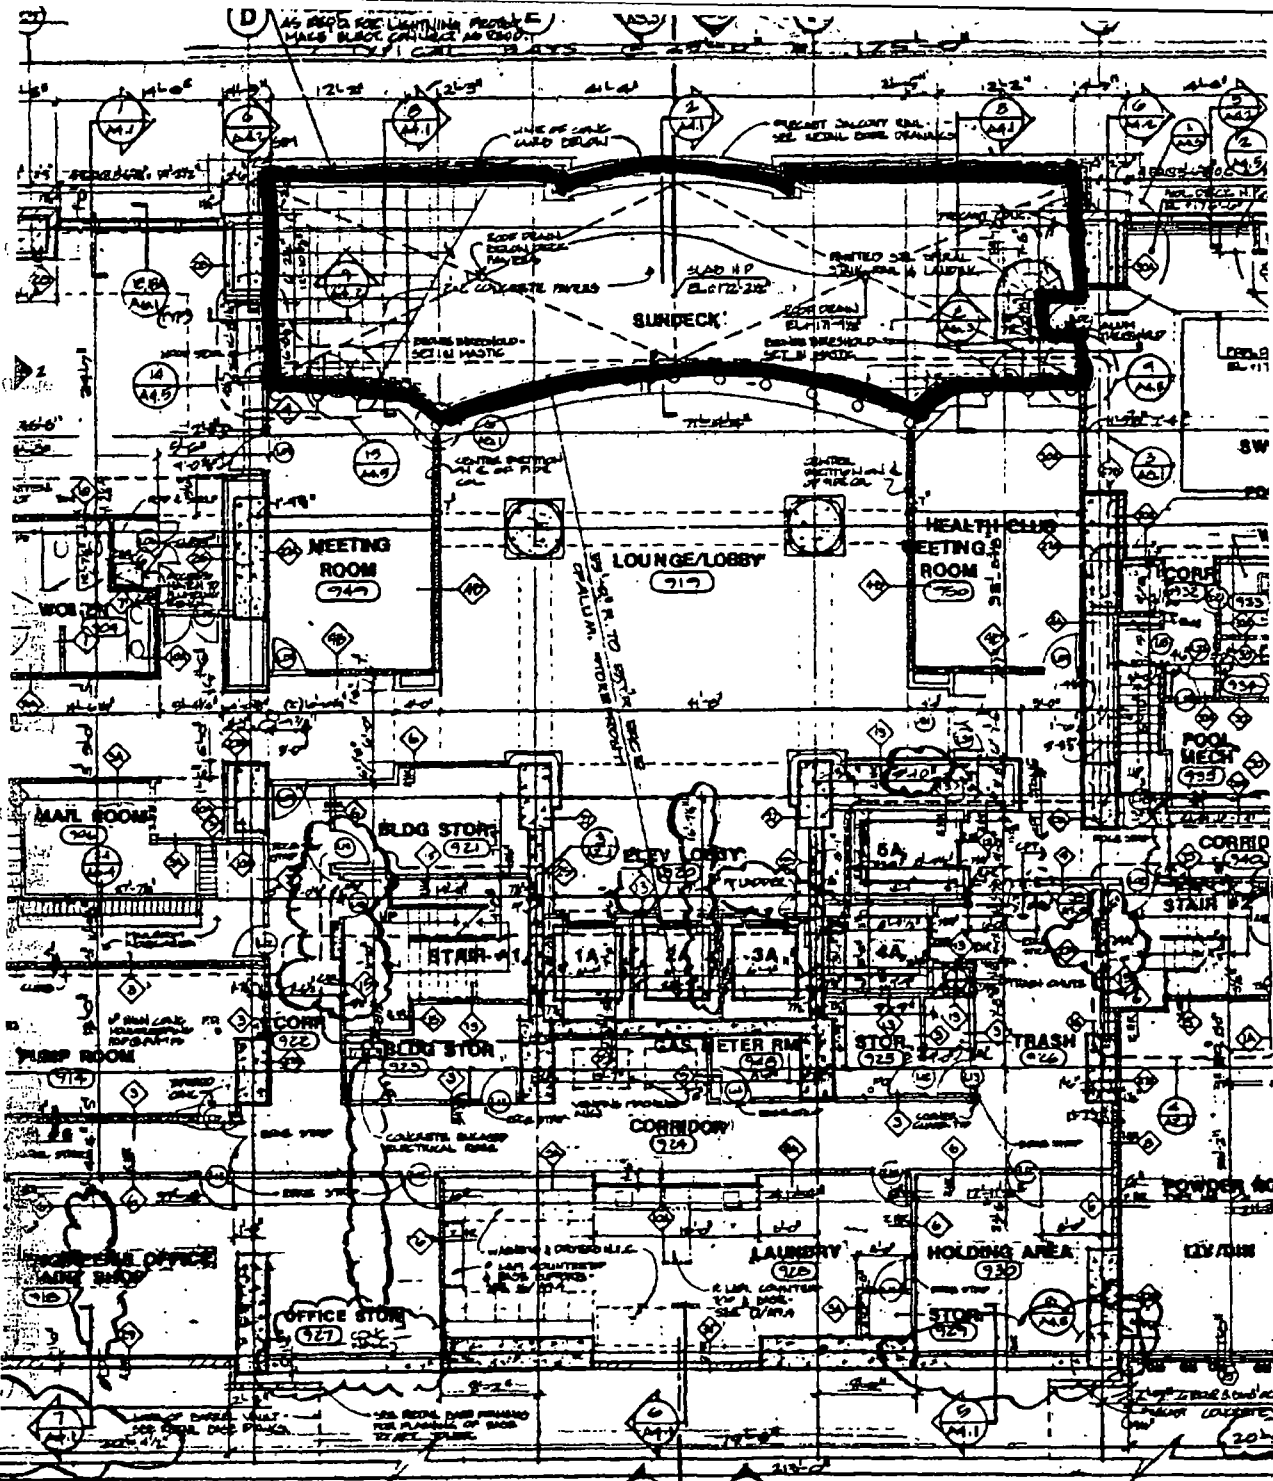



City of Chicago



O2014-5466

Office of the City Clerk

Document Tracking Sheet

| | |
|---------------------------------|------------------------------------------------------------------|
| Meeting Date: | 6/25/2014 |
| Sponsor(s): | Reilly (42) |
| Type: | Ordinance |
| Title: | Grant(s) of privilege in public way for 110 West Superior
LLC |
| Committee(s) Assignment: | Committee on Transportation and Public Way |

ORDINANCE
110 WEST SUPERIOR, LLC
Acct. No. 296045 - 2
Permit No. 1113242

Be It Ordained by the City Council of the City of Chicago:

SECTION 1. Permission and authority are hereby given and granted to 110 WEST SUPERIOR, LLC, upon the terms and subject to the conditions of this ordinance to construct, install, maintain and use five (5) Facade(s) (Metal Wall Cladding) projecting over the public right-of-way adjacent to its premises known as 110 W. Superior St..

Said Facade(s) (Metal Wall Cladding) at W. Superior Street (South Elevation) measure(s):

One (1) at eighty point three two (80.32) feet in length, and one point seven five (1.75) foot in width for a total of one hundred forty point five six (140.56) square feet.

Said Facade(s) (Metal Wall Cladding) at W. Superior Street (South Elevation) measure(s):

One (1) at one point nine two (1.92) foot in length, and one point seven five (1.75) foot in width for a total of three point three six (3.36) square feet.

Said Facade(s) (Metal Wall Cladding) at W. Superior Street (North Elevation) measure(s):

One (1) at eighty point three six (80.36) feet in length, and one point seven five (1.75) foot in width for a total of one hundred forty point six three (140.63) square feet.

Said Facade(s) (Metal Wall Cladding) at W. Superior Street (East Elevation) measure(s):

One (1) at one hundred thirty-nine point three four (139.34) feet in length, and one point seven five (1.75) foot in width for a total of two hundred forty-three point eight five (243.85) square feet.

Said Facade(s) (Metal Wall Cladding) at W. Superior Street (West Elevation) measure(s):

One (1) at one hundred thirty-nine point three two (139.32) feet in length, and one point seven five (1.75) foot in width for a total of two hundred forty-three point eight one (243.81) square feet.

The location of said privilege shall be as shown on prints kept on file with the Department of Business Affairs and Consumer Protection and the Office of the City Clerk.

Said privilege shall be constructed in accordance with plans and specifications approved by the Department of Planning and Development and Department of Transportation (Division of Project Development).

This grant of privilege in the public way shall be subject to the provisions of Section 10-28-015 and all other required provisions of the Municipal Code of Chicago.

The grantee shall pay to the City of Chicago as compensation for the privilege #1113242 herein granted the sum of nine hundred eighty-eight (\$988.00) per annum in advance.

A 25% penalty will be added for payments received after due date.

The permit holder agrees to hold the City of Chicago harmless for any damage, relocation or replacement costs associated with damage, relocation or removal of private property caused by the City performing work in the public way.

Authority herein given and granted for a period of five (5) years from and after Date of Passage.

Alderman _____

Brendan Reilly 42nd Ward

EXISTING PROPERTY LINE
(TRP - ALL SIDES)

1 3/4"
(TRP)

PROP.
NEW METAL
CLADDING ON
EXIST. BLDG.
SEE ELEV'S

EXIST.
BLDG.
TYPICAL

110 West Superior Guide Assoc
110 W. Superior
CHMNR, LLC

TYPICAL
WALL SECTION

5/2/14
ISSUED FOR
Rena Way



City of Chicago



O2014-5602

Office of the City Clerk

Document Tracking Sheet

| | |
|---------------------------------|--------------------------------------------------------------------------|
| Meeting Date: | 6/25/2014 |
| Sponsor(s): | Smith (43) |
| Type: | Ordinance |
| Title: | Grant(s) of privilege in public way for Lincoln Park Chamber of Commerce |
| Committee(s) Assignment: | Committee on Transportation and Public Way |

ORDINANCE
LINCOLN PARK CHAMBER OF COMMERCE
Acct. No. 298885 - 32
Permit No. 1110977

Be It Ordained by the City Council of the City of Chicago:

SECTION 1. Permission and authority are hereby given and granted to LINCOLN PARK CHAMBER OF COMMERCE, upon the terms and subject to the conditions of this ordinance to maintain and use, as now constructed, one (1) Sculpture (Public Art) on the public right-of-way adjacent to its premises known as 2662 N. Clark St..

Said Sculpture (Public Art) at N. Clark St measure(s):

One (1) at two point six seven (2.67) feet in length, and two point six seven (2.67) feet in width for a total of seven point one three (7.13) square feet.

The location of said privilege shall be as shown on prints kept on file with the Department of Business Affairs and Consumer Protection and the Office of the City Clerk.

Said privilege shall be constructed in accordance with plans and specifications approved by the Department of Planning and Development and Department of Transportation (Division of Project Development).

This grant of privilege in the public way shall be subject to the provisions of Section 10-28-015 and all other required provisions of the Municipal Code of Chicago.


The grantee shall pay to the City of Chicago as compensation for the privilege #1110977 herein granted the sum of four hundred (\$400.00) per annum in advance.

A 25% penalty will be added for payments received after due date.

The permit holder agrees to hold the City of Chicago harmless for any damage, relocation or replacement costs associated with damage, relocation or removal of private property caused by the City performing work in the public way.

Authority herein given and granted for a period of five (5) years from and after Date of Passage.


Alderman

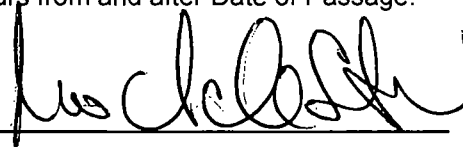

Michele Smith 43rd Ward

2662 N. Clark

← N

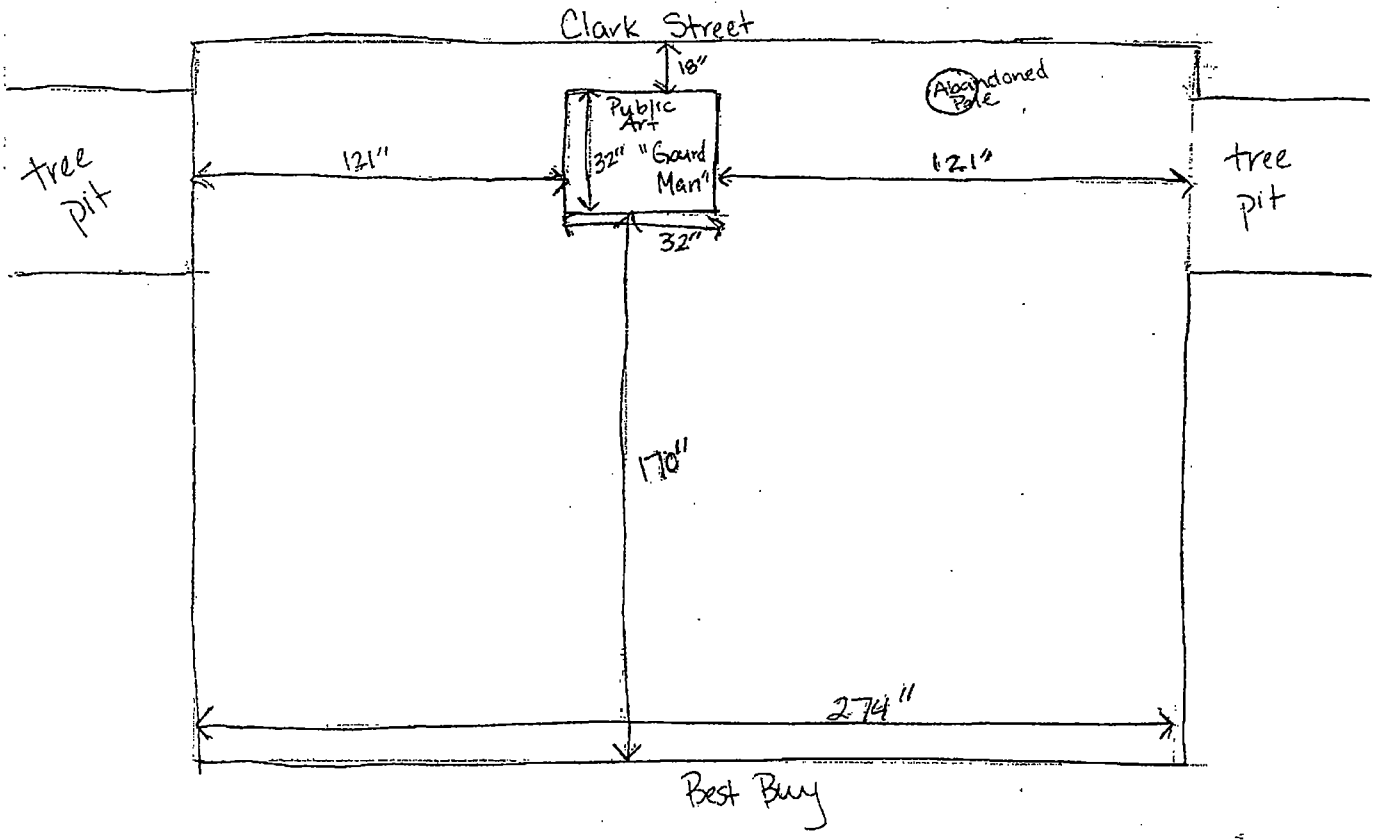



City of Chicago



O2014-5603

Office of the City Clerk

Document Tracking Sheet

| | |
|---------------------------------|--------------------------------------------------------|
| Meeting Date: | 6/25/2014 |
| Sponsor(s): | Smith (43) |
| Type: | Ordinance |
| Title: | Grant(s) of privilege in public way for Milito's Mobil |
| Committee(s) Assignment: | Committee on Transportation and Public Way |

ORDINANCE
MILITO'S MOBIL
Acct. No. 325685 - 1
Permit No. 1109798

Be It Ordained by the City Council of the City of Chicago:

SECTION 1. Permission and authority are hereby given and granted to MILITO'S MOBIL, upon the terms and subject to the conditions of this ordinance to maintain and use two (2) sign(s) projecting over the public right-of-way attached to its premises known as 1106-1112 W. Fullerton Ave..

Said sign structure(s) measures as follows; along W. Fullerton:

One (1) at eight point five (8.5) feet in length, fourteen (14) feet in height and nine point three three (9.33) feet above grade level.

One (1) at eleven (11) feet in length, twelve (12) feet in height and ten point five (10.5) feet above grade level.

The location of said privilege shall be as shown on prints kept on file with the Department of Business Affairs and Consumer Protection and the Office of the City Clerk

Said privilege shall be constructed in accordance with plans and specifications approved by the Department of Transportation (Division of Project Development) and Zoning Department- Signs.

This grant of privilege in the public way shall be subject to the provisions of Section 10-28-015 and all other required provisions of the Municipal Code of Chicago.


The grantee shall pay to the City of Chicago as compensation for the privilege #1109798 herein granted the sum of six hundred (\$600.00) per annum in advance.

A 25% penalty will be added for payments received after due date

The permit holder agrees to hold the City of Chicago harmless for any damage, relocation or replacement costs associated with damage, relocation or removal of private property caused by the City performing work in the public way.


Authority herein given and granted for a period of five (5) years from and after Date of Passage.

Alderman

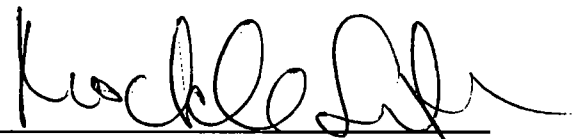

Michele Smith 43rd Ward

LINCOLN PARK AUTO INC
CITY ACCT # 325685

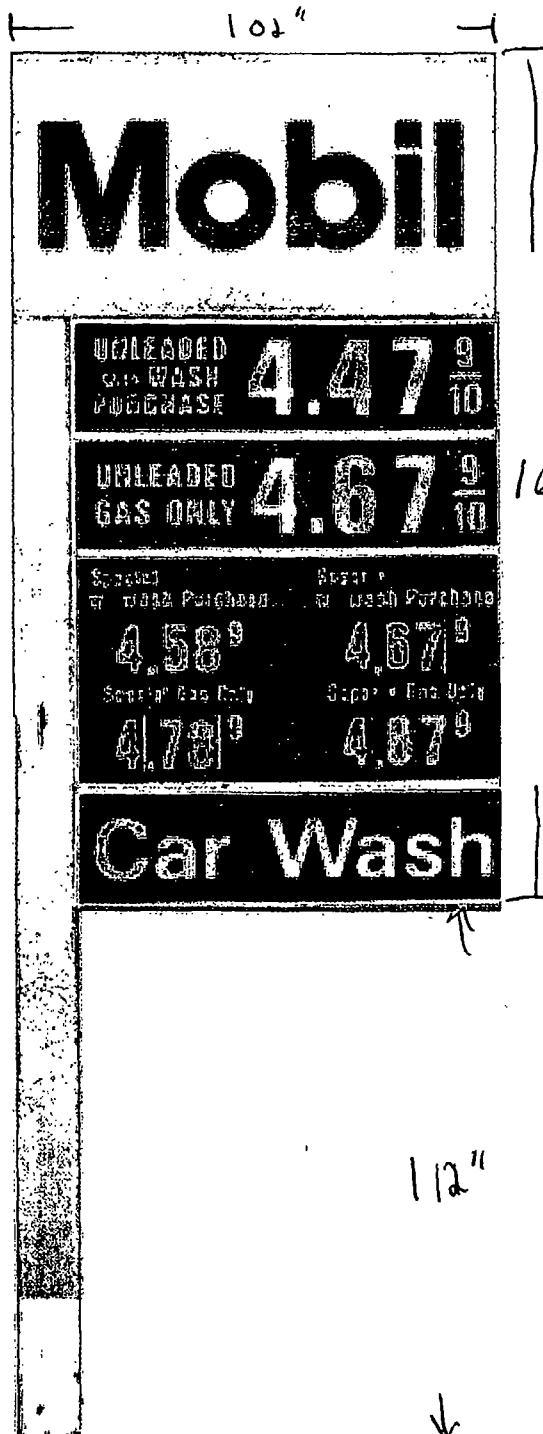

DEPT OF SIGN

12"

TOTAL DEPTH
OVER PUBLIC WAY

30"

168"

112"



City of Chicago



O2014-5605

Office of the City Clerk

Document Tracking Sheet

| | |
|---------------------------------|----------------------------------------------------------|
| Meeting Date: | 6/25/2014 |
| Sponsor(s): | Smith (43) |
| Type: | Ordinance |
| Title: | Grant(s) of privilege in public way for Perrenial Virant |
| Committee(s) Assignment: | Committee on Transportation and Public Way |

ORDINANCE
PERRENIAL VIRANT
Acct. No. 319410 - 1
Permit No. 1113228

Be It Ordained by the City Council of the City of Chicago:

SECTION 1. Permission and authority are hereby given and granted to PERRENIAL VIRANT, upon the terms and subject to the conditions of this ordinance to maintain and use, as now constructed, one (1) Trash container(s) on the public right-of-way adjacent to its premises known as 1800 N. Lincoln Ave..

Said Trash container(s) at N. Wells Street measure(s):

One (1) at twenty-four (24) feet in length, and four (4) feet in width for a total of ninety-six (96) square feet.

The location of said privilege shall be as shown on prints kept on file with the Department of Business Affairs and Consumer Protection and the Office of the City Clerk.

Said privilege shall be constructed in accordance with plans and specifications approved by the Department of Transportation (Division of Project Development).

This grant of privilege in the public way shall be subject to the provisions of Section 10-28-015 and all other required provisions of the Municipal Code of Chicago.


The grantee shall pay to the City of Chicago as compensation for the privilege #1113228 herein granted the sum of seventy-five (\$75.00) per annum in advance.

A 25% penalty will be added for payments received after due date.

The permit holder agrees to hold the City of Chicago harmless for any damage, relocation or replacement costs associated with damage, relocation or removal of private property caused by the City performing work in the public way.

Authority herein given and granted for a period of five (5) years from and after 04/22/2014.

Alderman

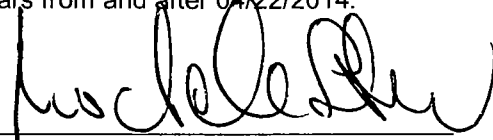

Michele Smith 43rd Ward



Wells street ↗

the above containers are 6' high
24' wide
4' deep



City of Chicago



O2014-5607

Office of the City Clerk

Document Tracking Sheet

| | |
|---------------------------------|-----------------------------------------------|
| Meeting Date: | 6/25/2014 |
| Sponsor(s): | Smith (43) |
| Type: | Ordinance |
| Title: | Grant(s) of privilege in public way for Prost |
| Committee(s) Assignment: | Committee on Transportation and Public Way |

ORDINANCE

PROST

Acct. No. 339348 - 1

Permit No. 1112604

Be It Ordained by the City Council of the City of Chicago:

SECTION 1. Permission and authority are hereby given and granted to PROST, upon the terms and subject to the conditions of this ordinance to maintain and use one (1) sign(s) projecting over the public right-of-way attached to its premises known as 2566-68 N. Lincoln Ave..

Said sign structure(s) measures as follows; along N Lincoln Ave:

One (1) at eight (8) feet in length, four (4) feet in height and nine point five eight (9.58) feet above grade level.

The location of said privilege shall be as shown on prints kept on file with the Department of Business Affairs and Consumer Protection and the Office of the City Clerk.

Said privilege shall be constructed in accordance with plans and specifications approved by the Department of Transportation (Division of Project Development) and Zoning Department - Signs.

This grant of privilege in the public way shall be subject to the provisions of Section 10-28-015 and all other required provisions of the Municipal Code of Chicago.

The grantee shall pay to the City of Chicago as compensation for the privilege #1112604 herein granted the sum of three hundred (\$300.00) per annum in advance.

A 25% penalty will be added for payments received after due date.

The permit holder agrees to hold the City of Chicago harmless for any damage, relocation or replacement costs associated with damage, relocation or removal of private property caused by the City performing work in the public way.


Authority herein given and granted for a period of five (5) years from and after Date of Passage.

Alderman



Michele Smith 43rd Ward

Post 773880-4900
2566 N LINCOLN AVE
CHI, IL 60614

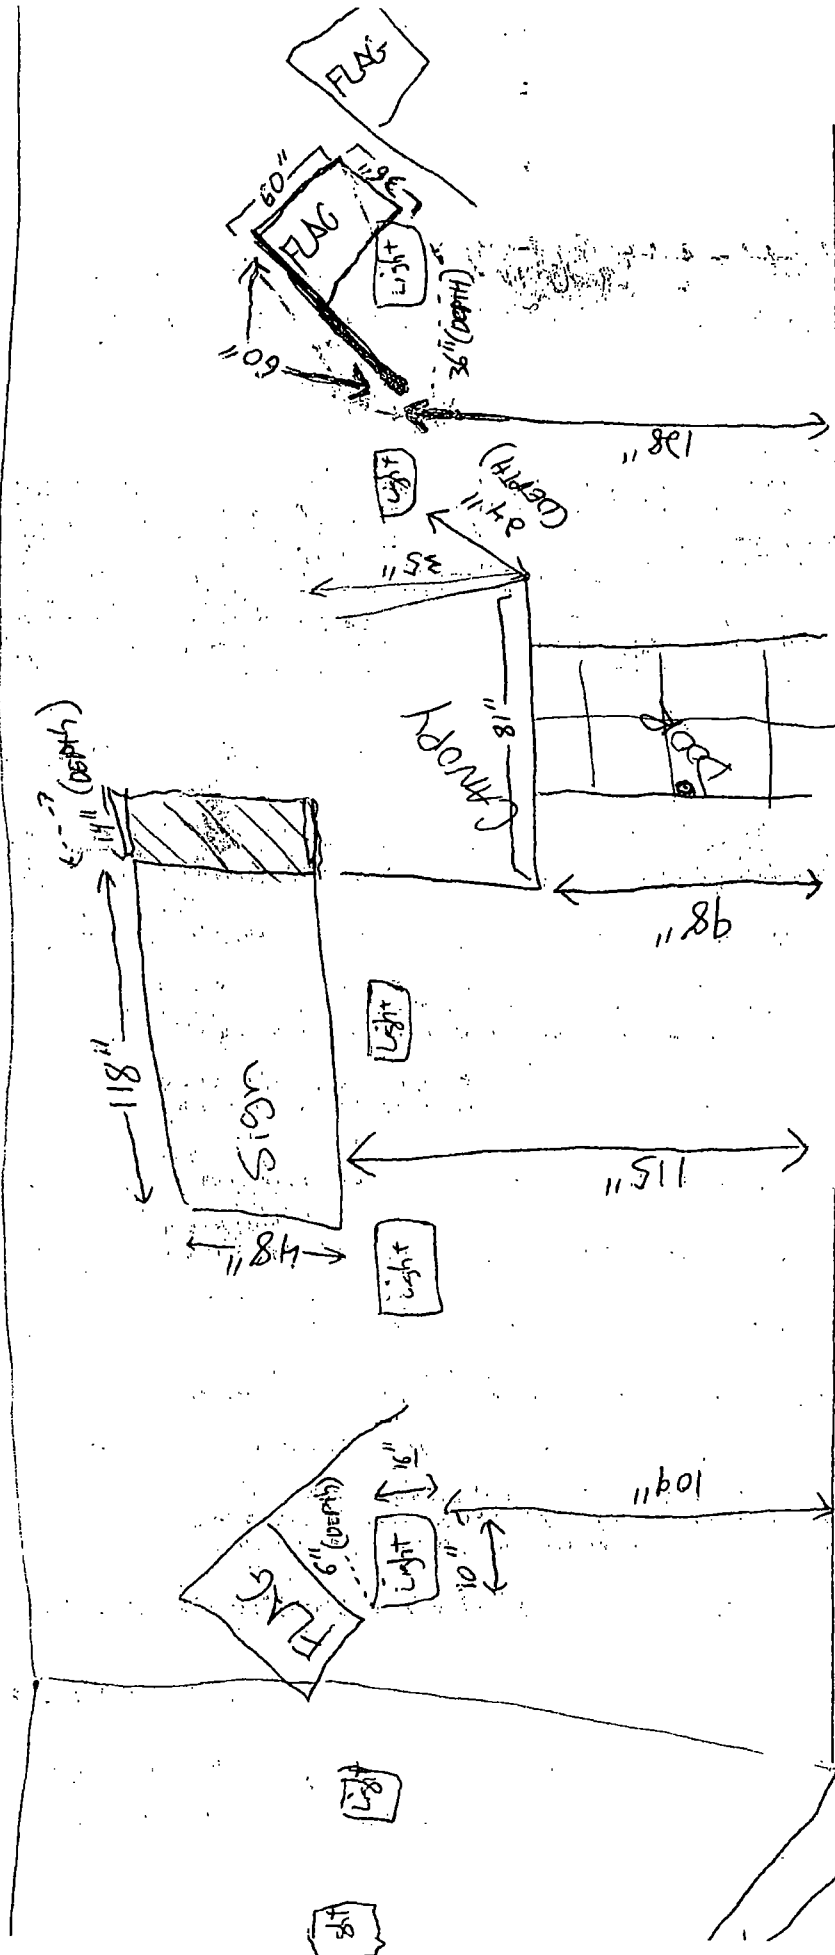

CORNER
OF
BUILDING



City of Chicago



O2014-5609

Office of the City Clerk

Document Tracking Sheet

| | |
|---------------------------------|----------------------------------------------------------------------------|
| Meeting Date: | 6/25/2014 |
| Sponsor(s): | Smith (43) |
| Type: | Ordinance |
| Title: | Grant(s) of privilege in public way for Speedmo St James LLC - fire escape |
| Committee(s) Assignment: | Committee on Transportation and Public Way |

ORDINANCE
SPEEDMO ST. JAMES, LLC
Acct. No. 390582 - 1
Permit No. 1113218

Be It Ordained by the City Council of the City of Chicago:

SECTION 1. Permission and authority are hereby given and granted to SPEEDMO ST. JAMES, LLC, upon the terms and subject to the conditions of this ordinance to maintain and use, as now constructed, one (1) Fire Escape(s) projecting over the public right-of-way adjacent to its premises known as 425 W. St James Pl..

Said Fire Escape(s) at W. St. James Place measure(s):

One (1) at twenty point six seven (20.67) feet in length, and four point zero eight (4.08) feet in width for a total of eighty-four point three three (84.33) square feet.

The location of said privilege shall be as shown on prints kept on file with the Department of Business Affairs and Consumer Protection and the Office of the City Clerk.

Said privilege shall be constructed in accordance with plans and specifications approved by the Department of Transportation (Division of Project Development).

This grant of privilege in the public way shall be subject to the provisions of Section 10-28-015 and all other required provisions of the Municipal Code of Chicago.


The grantee shall pay to the City of Chicago as compensation for the privilege #1113218 herein granted the sum of zero (\$0.00) per annum in advance.

A 25% penalty will be added for payments received after due date.

The permit holder agrees to hold the City of Chicago harmless for any damage, relocation or replacement costs associated with damage, relocation or removal of private property caused by the City performing work in the public way.

Authority herein given and granted for a period of five (5) years from and after Date of Passage.

Alderman _____

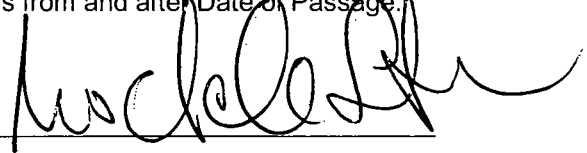




Michele Smith 43rd Ward

PROFESSIONALS ASSOCIATED SURVEY, INC.
 PROFESSIONAL DESIGN FIRM NO 184-003023
 7100 N TRIPP AVE, LINCOLNWOOD, ILLINOIS 60712
 TEL (847) 675-3000 FAX (847) 675-2167
 e-mail: ps@professionalsassociated.com
 www.professionalsassociated.com

ALTA/ACSM LAND TITLE SURVEY

OF
 THE EAST 25 FEET OF THE WEST 47 FEET OF LOT 13 IN THE SUBDIVISION OF OUTLOT "B" IN WRIGHTWOOD, BEING A SUBDIVISION IN SECTION 28, TOWNSHIP 40 NORTH, RANGE 14, EAST OF THE THIRD PRINCIPAL MERIDIAN, IN COOK COUNTY, ILLINOIS.

LAND TOTAL AREA: 1,257.45 SQ. FT. = 0.0289 ACRE.
 COMMONLY KNOWN AS: 425 WEST ST. JAMES PLACE, CHICAGO, ILLINOIS.
 EXTERIOR FOOT PRINT AREA OF BUILDING: 1,031.74 SQ.FT.
 PERMANENT INDEX NUMBER 14-20-320-008-0000

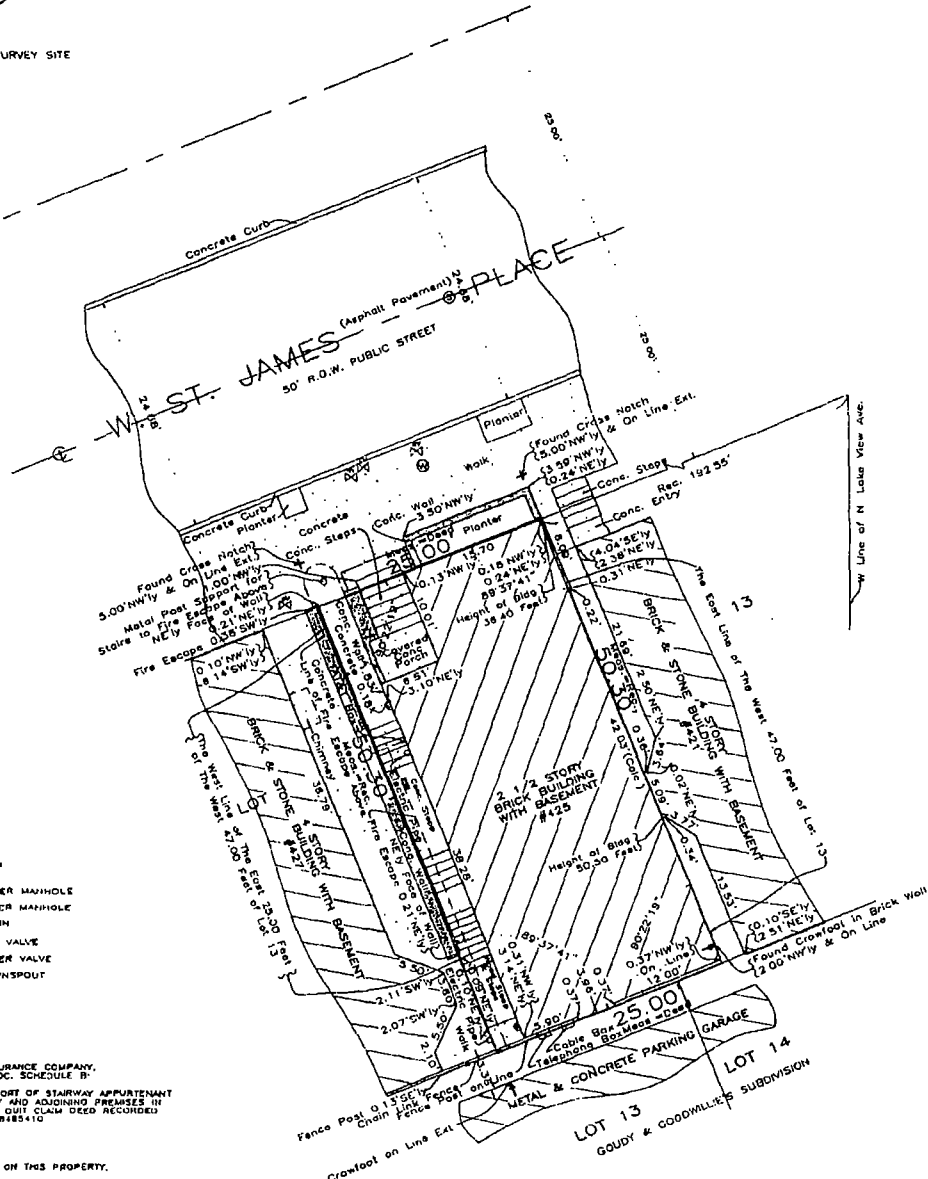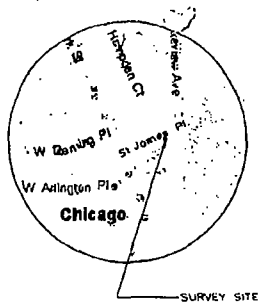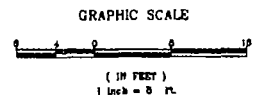

- LEGEND:**
- ⊙ - SEWER MANHOLE
 - ⊕ - WATER MANHOLE
 - ⊖ - DRAIN
 - ⊗ - GAS VALVE
 - ⊘ - WATER VALVE
 - ⊙ - DOWNSPOUT

NOTE:
 PER FIDELITY NATIONAL TITLE INSURANCE COMPANY,
 ORDER NO 2011 032015185 UOC, SCHEDULE B:
 ITEM G 25 EASEMENT FOR SUPPORT OF STAIRWAY APPURTENANT
 TO PREMISES SOUTHWESTERLY OF AND ADJOINING PREMISES IN
 QUESTION, AS CONTAINED IN THE QUIET CLAIM DEED RECORDED
 JUNE 24, 1998 AS DOCUMENT 02185410
 (NOT PLOTTABLE)

NOTE:
 THERE ARE NO PARKING SPACES ON THIS PROPERTY.

BASE:
 FIDELITY NATIONAL TITLE INSURANCE COMPANY,
 ORDER NO 2011 032015185 UOC,
 EFFECTIVE DATE: JULY 16, 2013.

THE LEGAL DESCRIPTION SHOWN ON THE PLAT
 HEREON DRAWN IS A COPY OF THE ORDER, AND
 FOR ACCURACY SHOULD BE COMPARED WITH
 THE TITLE OR DEED.

DIMENSIONS ARE NOT TO BE ASSUMED FROM
 SCALING
 ORDER NO 04-68226
 SCALE 1 INCH = 5 FEET.
 DATE OF FIELD WORK, October 8, 2013
 ORDERED BY: SPEEDWAGON PROPERTIES

FLOOD CERTIFICATE
 ACCORDING TO THE FEDERAL EMERGENCY MANAGEMENT
 AGENCY (FEMA) FLOOD INSURANCE RATE MAP OF
 CITY OF CHICAGO, ILLINOIS DATED AUGUST 19, 2009
 COMMUNITY PANEL NUMBER 17027A DALL 1, THIS PROPERTY IS IN A
 MINIMUM FLOOD AREA AND IS DESIGNATED AS "100-YR"
 (AREA DETERMINED TO BE OUTSIDE THE 0.2% ANNUAL CHANCE
 FLOODPLAIN)
 NO FIELD SURVEYING WAS PERFORMED TO DETERMINE THIS ZONE

TO
 SPEEDWAGON SAINT JAMES, LLC
 - FIDELITY NATIONAL TITLE INSURANCE COMPANY
 THIS IS TO CERTIFY THAT THIS MAP OR PLAT AND THE SURVEY ON WHICH IT IS BASED WERE MADE IN
 ACCORDANCE WITH THE 2013 MINIMUM STANDARD DETAIL REQUIREMENTS FOR ALTA/ACSM LAND TITLE
 SURVEYS, JOINTLY ESTABLISHED AND ADOPTED BY ALTA AND NSPS, AND INCLUDES ITEMS 1, 2, 3, 4,
 7(a), 7(b)(1), 7(c), 8, 9, 11(c) AND 14 OF TABLE THEREOF. THE FIELD WORK WAS COMPLETED ON
 OCTOBER 8, 2013.

DATE OF PLAT October 15, 2013

 ILL. PROF. LAND SURVEYOR NUMBER 035-002819
 BY LICENSE EXPIRES NOVEMBER 30, 2014.
 Drawn by: W.C. & S.K.





City of Chicago



O2014-5612

Office of the City Clerk

Document Tracking Sheet

| | |
|---------------------------------|------------------------------------------------------------------------|
| Meeting Date: | 6/25/2014 |
| Sponsor(s): | Smith (43) |
| Type: | Ordinance |
| Title: | Grant(s) of privilege in public way for Speedmo St James LLC - planter |
| Committee(s) Assignment: | Committee on Transportation and Public Way |

ORDINANCE
SPEEDMO ST. JAMES, LLC
Acct. No. 390582 - 1
Permit No. 1113219

Be It Ordained by the City Council of the City of Chicago:

SECTION 1. Permission and authority are hereby given and granted to SPEEDMO ST. JAMES, LLC, upon the terms and subject to the conditions of this ordinance to maintain and use, as now constructed, one (1) Planter(s) on the public right-of-way for beautification purposes adjacent to its premises known as 425 W. St James Pl..

Said Planter(s) at W. St. James Place measure(s):

One (1) at fourteen point zero eight (14.08) feet in length, and three point five eight (3.58) feet in width for a total of fifty point four one (50.41) square feet.

Grantee must allow the required clear and unobstructed space for pedestrian passage at all times per rules and regulations approved by the Department of Transportation.

The location of said privilege shall be as shown on prints kept on file with the Department of Business Affairs and Consumer Protection and the Office of the City Clerk.

Said privilege shall be constructed in accordance with plans and specifications approved by the Department of Planning and Development and Department of Transportation (Division of Project Development).


This grant of privilege in the public way shall be subject to the provisions of Section 10-28-015 and all other required provisions of the Municipal Code of Chicago.

The grantee shall pay to the City of Chicago as compensation for the privilege #1113219 herein granted the sum of zero (\$0.00) per annum in advance.

A 25% penalty will be added for payments received after due date.

The permit holder agrees to hold the City of Chicago harmless for any damage, relocation or replacement costs associated with damage, relocation or removal of private property caused by the City performing work in the public way.

Authority herein given and granted for a period of five (5) years from and after Date of Passage.

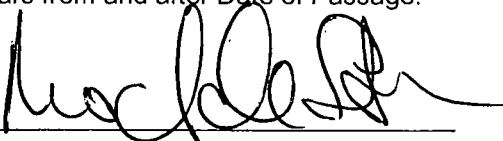Alderman 

Michele Smith 43rd Ward

◆ T/FINISHED ROOF, NO CHANGE
EL.: +158'-0"

◆ T/FIRST FLOOR
EL.: +118'-0"


◆ T/THIRD FLOOR
EL.: +128'-0"

◆ T/SECOND FLOOR
EL.: +117'-0"

◆ T/FIRST FLOOR
EL.: +118'-0"

◆ FINISHED GRADE
EL.: 110'-0"

◆ T/EXIST. BASEMENT EL.
EL.: +107'-0"

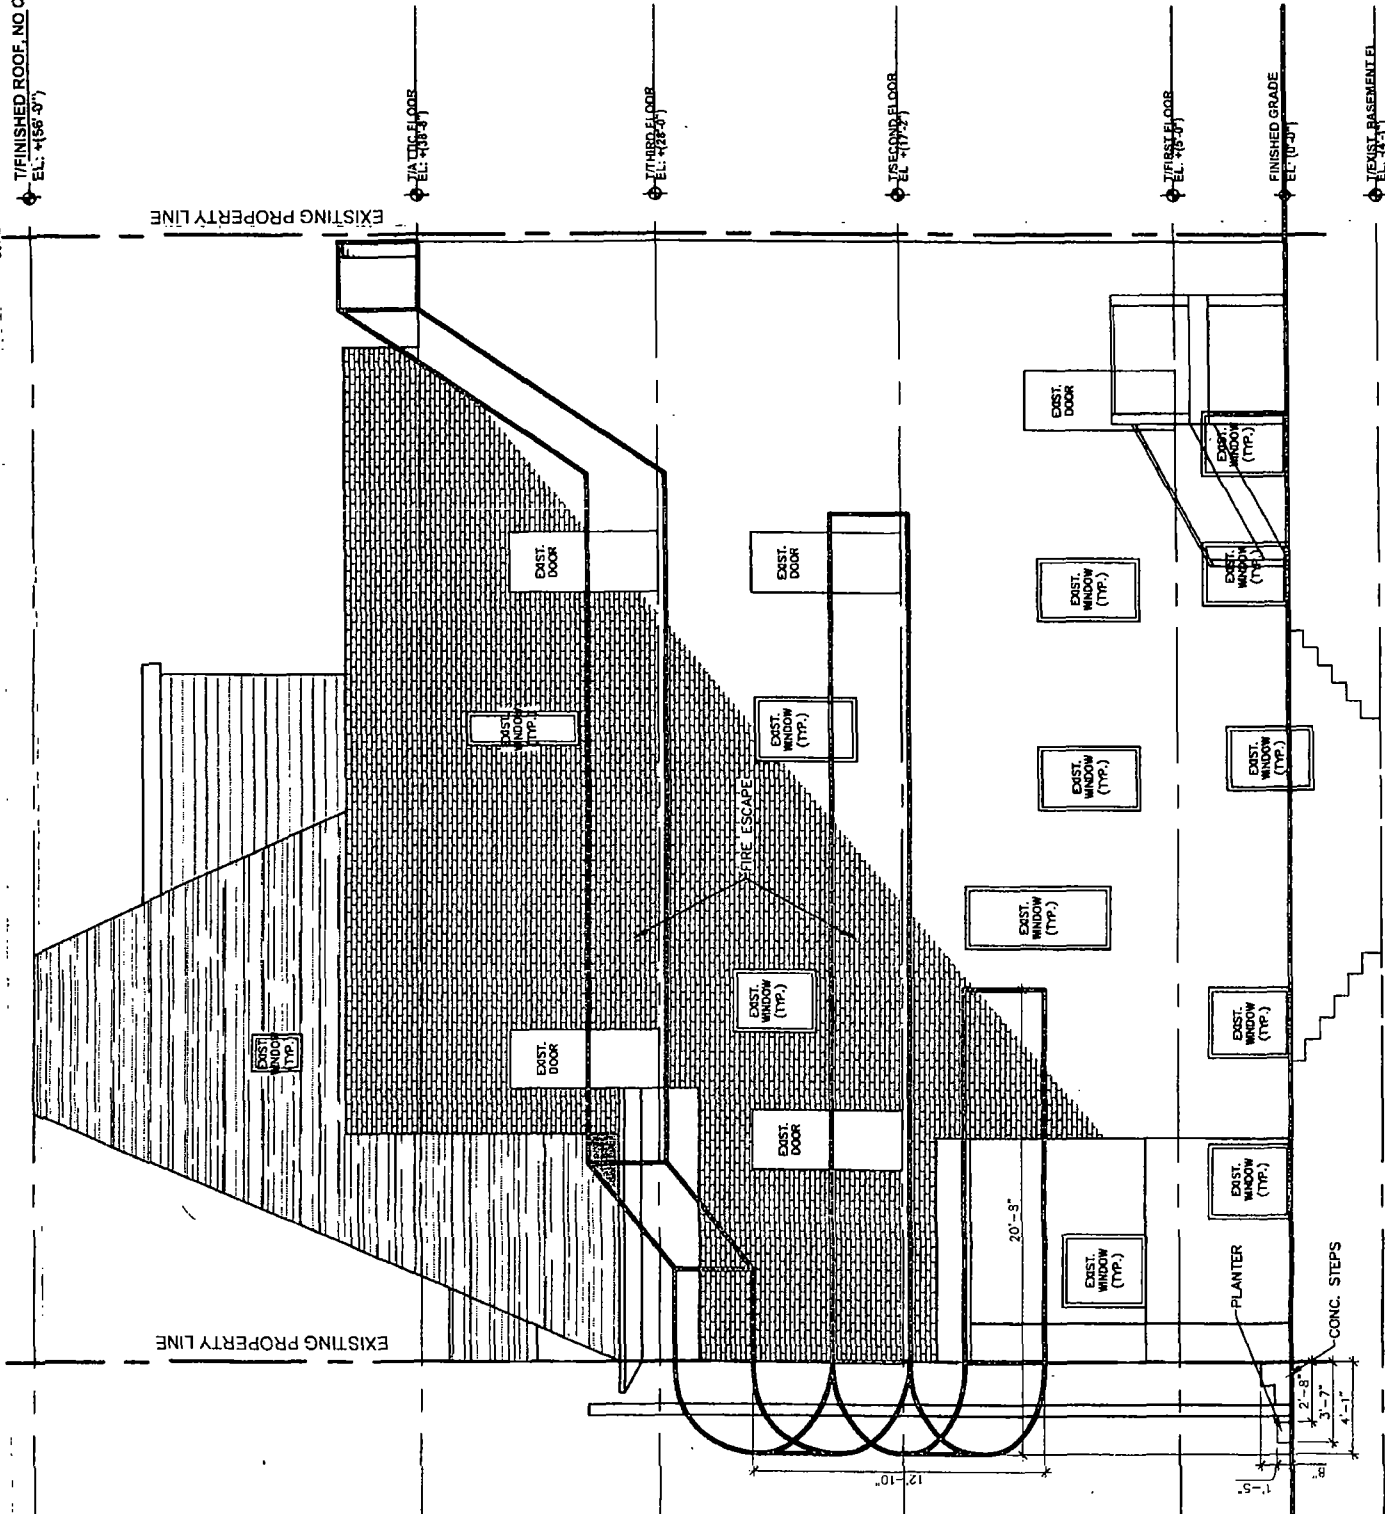

**SIDE ELEVATION W/ EXISTING
CONCRETE STEPS, FIRE ESCAPE,
& PLANTER**

2 SCALE 1/8" = 1'-0"



City of Chicago



O2014-5614

Office of the City Clerk

Document Tracking Sheet

| | |
|---------------------------------|---------------------------------------------------------------------|
| Meeting Date: | 6/25/2014 |
| Sponsor(s): | Smith (43) |
| Type: | Ordinance |
| Title: | Grant(s) of privilege in public way for Speedmo St James LLC - step |
| Committee(s) Assignment: | Committee on Transportation and Public Way |

ORDINANCE
SPEEDMO ST. JAMES, LLC
Acct. No. 390582 - 1
Permit No. 1113217

Be It Ordained by the City Council of the City of Chicago:

SECTION 1. Permission and authority are hereby given and granted to SPEEDMO ST. JAMES, LLC, upon the terms and subject to the conditions of this ordinance to maintain and use, as now constructed, one (1) Step(s) on the public right-of-way adjacent to its premises known as 425 W. St James Pl..

Said Step(s) at St. James Place measure(s):

One (1) at seven point zero eight (7.08) feet in length, and two point six seven (2.67) feet in width for a total of eighteen point nine (18.9) square feet.

The location of said privilege shall be as shown on prints kept on file with the Department of Business Affairs and Consumer Protection and the Office of the City Clerk.

Said privilege shall be constructed in accordance with plans and specifications approved by the Department of Transportation (Division of Project Development).

This grant of privilege in the public way shall be subject to the provisions of Section 10-28-015 and all other required provisions of the Municipal Code of Chicago.

The grantee shall pay to the City of Chicago as compensation for the privilege #1113217 herein granted the sum of zero (\$0.00) per annum in advance.


A 25% penalty will be added for payments received after due date.

The permit holder agrees to hold the City of Chicago harmless for any damage, relocation or replacement costs associated with damage, relocation or removal of private property caused by the City performing work in the public way.

Authority herein given and granted for a period of five (5) years from and after Date of Passage.

Alderman 

Michele Smith 43rd Ward

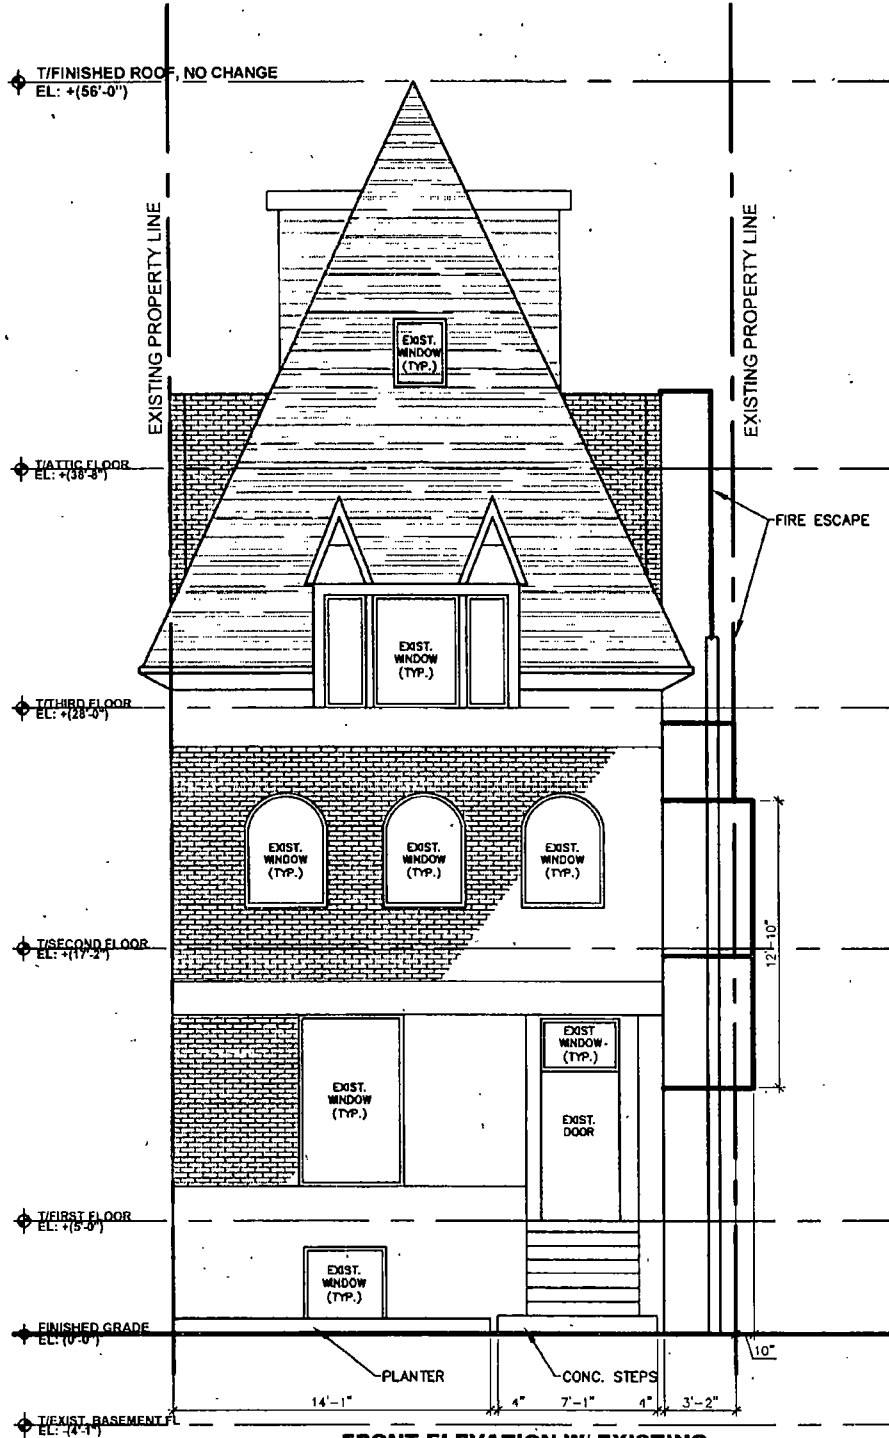

1 FRONT ELEVATION W/ EXISTING
CONCRETE STEPS, FIRE ESCAPE,
& PLANTER
SCALE 1/8" = 1'-0"



City of Chicago



O2014-5615

Office of the City Clerk

Document Tracking Sheet

| | |
|---------------------------------|--------------------------------------------------------------------|
| Meeting Date: | 6/25/2014 |
| Sponsor(s): | Tunney (44) |
| Type: | Ordinance |
| Title: | Grant(s) of privilege in public way for Ashland Tire & Auto Clinic |
| Committee(s) Assignment: | Committee on Transportation and Public Way |

ORDINANCE
ASHLAND TIRE & AUTO CLINIC
Acct. No. 51516 - 1
Permit No. 1113319

Be It Ordained by the City Council of the City of Chicago:

SECTION 1. Permission and authority are hereby given and granted to ASHLAND TIRE & AUTO CLINIC, upon the terms and subject to the conditions of this ordinance to maintain and use one (1) sign(s) projecting over the public right-of-way attached to its premises known as 3737 N. Ashland Ave..

Said sign structure(s) measures as follows; along N. Ashland Avenue:
One (1) at seven (7) feet in length, nine (9) feet in height and eleven (11) feet above grade level.

The location of said privilege shall be as shown on prints kept on file with the Department of Business Affairs and Consumer Protection and the Office of the City Clerk

Said privilege shall be constructed in accordance with plans and specifications approved by the Department of Transportation (Division of Project Development) and Zoning Department- Signs.


This grant of privilege in the public way shall be subject to the provisions of Section 10-28-015 and all other required provisions of the Municipal Code of Chicago.

The grantee shall pay to the City of Chicago as compensation for the privilege #1113319 herein granted the sum of three hundred (\$300.00) per annum in advance.

A 25% penalty will be added for payments received after due date

The permit holder agrees to hold the City of Chicago harmless for any damage, relocation or replacement costs associated with damage, relocation or removal of private property caused by the City performing work in the public way.

Authority herein given and granted for a period of five (5) years from and after 05/13/2014.

Alderman 
Thomas Tunney 44th Ward

3737 N. ASHLAND


ASHLAND
TIRE & AUTO

HEIGHT OF STRUCTURE 11'

LENGTH OF STRUCTURE 7 FT

DEPTH OF STRUCTURE 1 FT

BUILDING
LINE

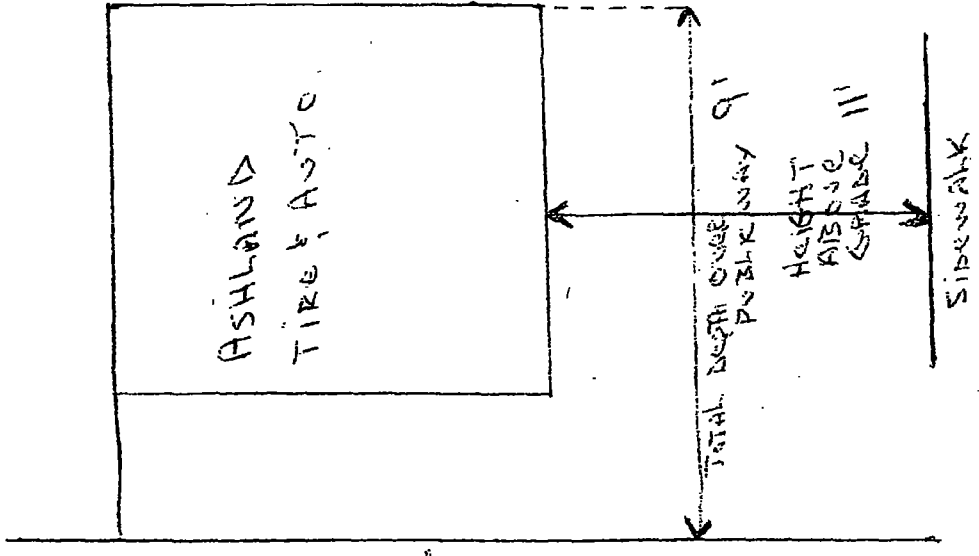



City of Chicago



O2014-5617

Office of the City Clerk

Document Tracking Sheet

| | |
|---------------------------------|----------------------------------------------------|
| Meeting Date: | 6/25/2014 |
| Sponsor(s): | Tunney (44) |
| Type: | Ordinance |
| Title: | Grant(s) of privilege in public way for Candyality |
| Committee(s) Assignment: | Committee on Transportation and Public Way |

ORDINANCE
CANDYALITY
Acct. No. 386248 - 1
Permit No. 1111906

Be It Ordained by the City Council of the City of Chicago:

SECTION 1. Permission and authority are hereby given and granted to CANDYALITY, upon the terms and subject to the conditions of this ordinance to maintain and use one (1) sign(s) projecting over the public right-of-way attached to its premises known as 3737 N. Southport Ave..

Said sign structure(s) measures as follows; along N. Southport:
One (1) at five (5) feet in length, three (3) feet in height and ten (10) feet above grade level.

The location of said privilege shall be as shown on prints kept on file with the Department of Business Affairs and Consumer Protection and the Office of the City Clerk.

Said privilege shall be constructed in accordance with plans and specifications approved by the Department of Transportation (Division of Project Development) and Zoning Department - Signs.


This grant of privilege in the public way shall be subject to the provisions of Section 10-28-015 and all other required provisions of the Municipal Code of Chicago.

The grantee shall pay to the City of Chicago as compensation for the privilege #1111906 herein granted the sum of one hundred (\$100.00) per annum in advance.

A 25% penalty will be added for payments received after due date.


The permit holder agrees to hold the City of Chicago harmless for any damage, relocation or replacement costs associated with damage, relocation or removal of private property caused by the City performing work in the public way.

Authority herein given and granted for a period of five (5) years from and after Date of Passage.

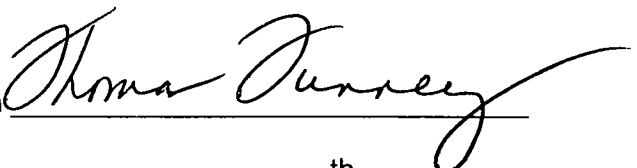
Alderman 
Thomas Tunney 44th Ward

Candylity IV LTD
3737 N. Smartford #C

3 FT

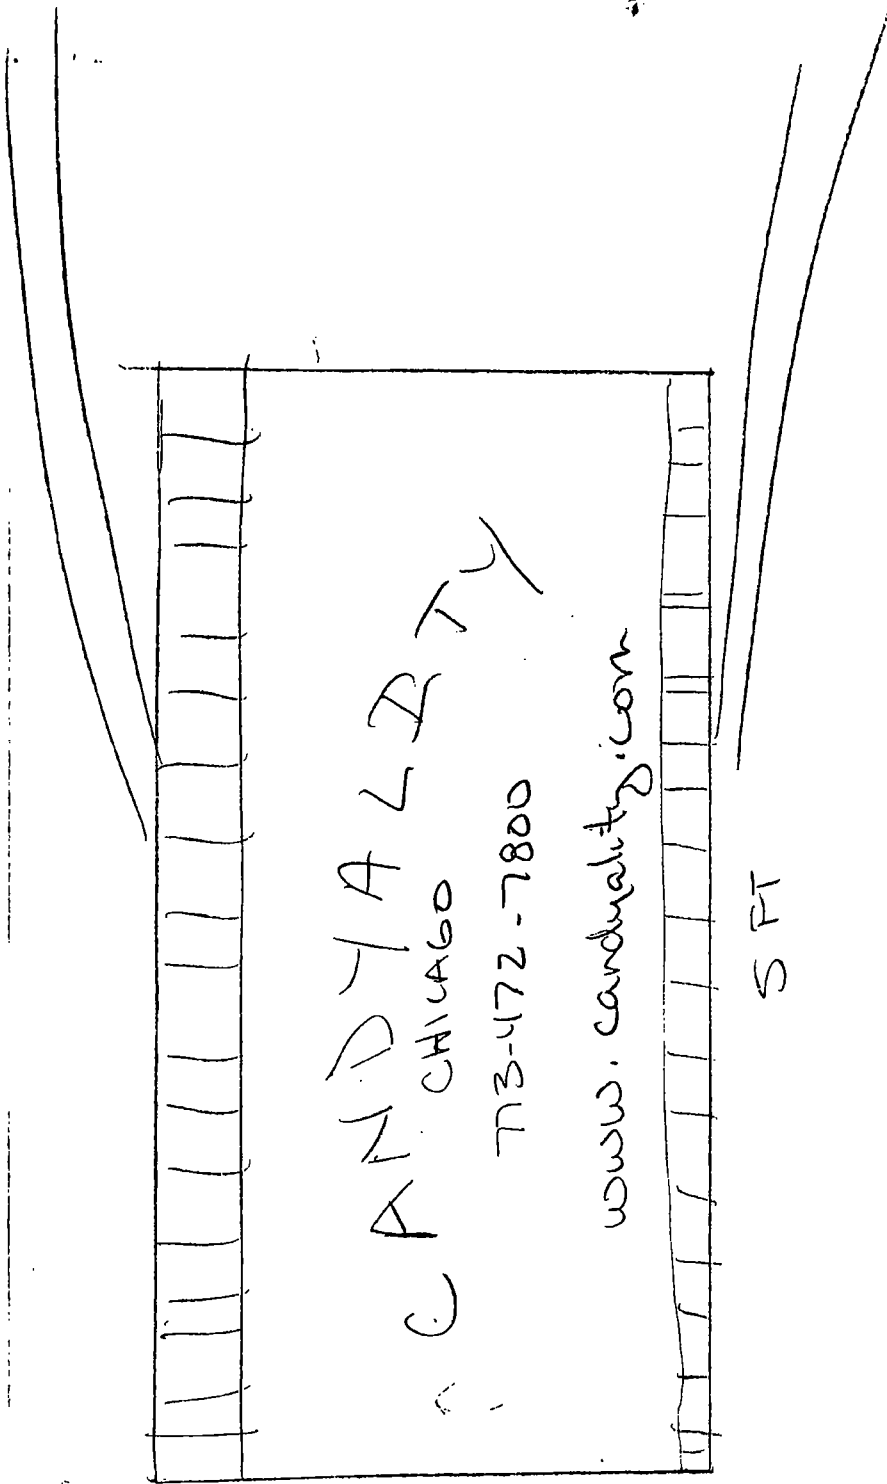

10 FT
HT FROM
GROUND

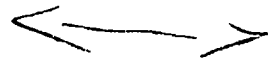

7 FT OVER
PUBLIC WAY



City of Chicago



O2014-5618

Office of the City Clerk

Document Tracking Sheet

| | |
|---------------------------------|---------------------------------------------------|
| Meeting Date: | 6/25/2014 |
| Sponsor(s): | Tunney (44) |
| Type: | Ordinance |
| Title: | Grant(s) of privilege in public way for Foursided |
| Committee(s) Assignment: | Committee on Transportation and Public Way |

ORDINANCE
FOURSIDED
Acct. No. 261112 - 1
Permit No. 1112860

Be It Ordained by the City Council of the City of Chicago:

SECTION 1. Permission and authority are hereby given and granted to FOURSIDED, upon the terms and subject to the conditions of this ordinance to maintain and use one (1) sign(s) projecting over the public right-of-way attached to its premises known as 2938 N. Broadway .

Said sign structure(s) measures as follows; along Broadway:

One (1) at three point five (3.5) feet in length, one point three eight (1.38) feet in height and twelve (12) feet above grade level.

The location of said privilege shall be as shown on prints kept on file with the Department of Business Affairs and Consumer Protection and the Office of the City Clerk.

Said privilege shall be constructed in accordance with plans and specifications approved by the Department of Transportation (Division of Project Development) and Zoning Department - Signs.


This grant of privilege in the public way shall be subject to the provisions of Section 10-28-015 and all other required provisions of the Municipal Code of Chicago.

The grantee shall pay to the City of Chicago as compensation for the privilege #1112860 herein granted the sum of one hundred (\$100.00) per annum in advance.

A 25% penalty will be added for payments received after due date.

The permit holder agrees to hold the City of Chicago harmless for any damage, relocation or replacement costs associated with damage, relocation or removal of private property caused by the City performing work in the public way.

Authority herein given and granted for a period of five (5) years from and after Date of Passage.

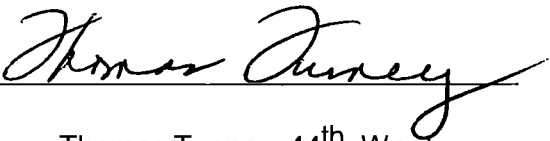Alderman 
Thomas Tunney 44th Ward

By signing the Customer Acceptance on this print, I understand that I am accepting all aspects of this drawing. This includes artwork, specifications, dimensions, spelling, and all other representations herein. I also understand that later reproduction on this print are approximations, and may not match manufacturers samples exactly.

Customer Acceptance SIGNATURE _____ DATE _____ IF REQUIRED Landlord Acceptance SIGNATURE _____ DATE _____ L.S.G. SALES INITIALS _____ DATE _____



7434 Industrial Avenue
Chesterton, IN 46304
phone 219.762.9577
fax 219.762.4258
www.landmarksign.com

PRINTED IN THE U.S.A.
JG-21573-4

JON GLACKIN
LEAD SALES REPRESENTATIVE

04.01.14
DATE

FOURSIDED
CLIENT NAME

2939 N. BROADWAY
CHICAGO, IL
JOB LOCATION


JM 1-1/2" = 1'-0"
DRAWN BY SCALE

- 1. CHGD SUB-COPY 04.04.14 JM
- 2. ADDED MOUNTING INFO 04.24.14 TA

Designed for
110 Volts

Electrical Connection will be Visible unless it is an in-wall installation. Second trip will be charged at Time & Material


THIS DRAWING IS THE PROPERTY OF LANDMARK SIGN GROUP, INC. ALL REPRODUCTIONS OR COPIES ARE PROHIBITED WITHOUT THE WRITTEN CONSENT OF LANDMARK SIGN GROUP, INC. A FEE OF \$500.00 WILL BE CHARGED FOR ANY VIOLATION OF THIS DRAWING.

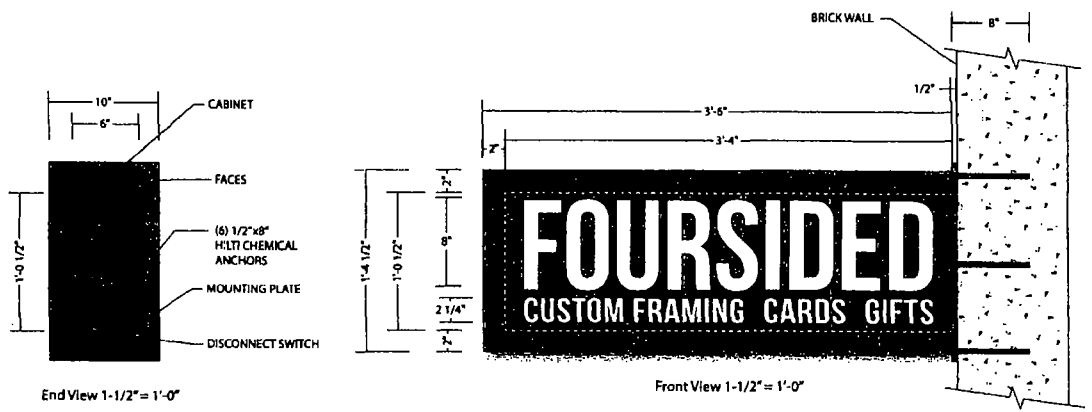

End View 1-1/2" = 1'-0"

Front View 1-1/2" = 1'-0"

- ▶ ONE DOUBLE FACE SIGN/ INTERNALLY ILLUMINATED WITH LEDs/ ROUTED 4mm ALUCOBOND FACES BACKED WITH PLEX THAT EXTEND BEYOND THE SIGNCASE ON TOP, BOTTOM & FRONT END/ APPLIED VINYL SUB-COPY/ MOUNTED TO BRICK FASCIA with ANCHORS
- SIGNCASE & BKGD = MAP TO MATCH MUNSELL 7.5G 3/2 (Equivalent To 4D4D4E)
FOURSIDED = 2447 MILK WHITE ACRYLIC
CUSTOM FRAMING CARDS GIFTS/ GRAPHICS = MATTE WHITE VINYL (NON-ILLUM.)

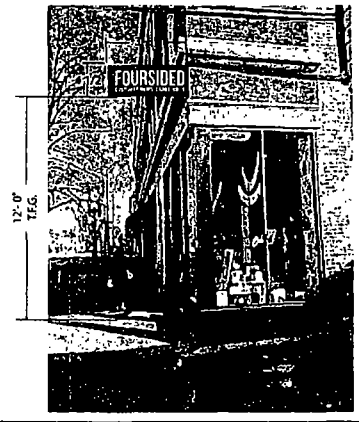

12'-0" T.F.C.G.



City of Chicago



O2014-5619

Office of the City Clerk

Document Tracking Sheet

| | |
|---------------------------------|---------------------------------------------------------------------------|
| Meeting Date: | 6/25/2014 |
| Sponsor(s): | Tunney (44) |
| Type: | Ordinance |
| Title: | Grant(s) of privilege in public way for Leona's Pizzeria - light fixtures |
| Committee(s) Assignment: | Committee on Transportation and Public Way |

ORDINANCE
LEONA'S PIZZERIA
Acct. No. 85630 - 1
Permit No. 1113441

Be It Ordained by the City Council of the City of Chicago:

SECTION 1. Permission and authority are hereby given and granted to LEONA'S PIZZERIA, upon the terms and subject to the conditions of this ordinance to maintain and use, as now constructed, fourteen (14) Light Fixture(s) projecting over the public right-of-way adjacent to its premises known as 3215 N. Sheffield Ave..

Said Light Fixture(s) at N. Sheffield Avenue measure(s):

Fourteen (14) at one point five (1.5) foot in length, two point four one (2.41) feet in width and fifteen (15) feet above grade level.

The location of said privilege shall be as shown on prints kept on file with the Department of Business Affairs and Consumer Protection and the Office of the City Clerk.

Said privilege shall be constructed in accordance with plans and specifications approved by the Department of Transportation (Division of Project Development).

This grant of privilege in the public way shall be subject to the provisions of Section 10-28-015 and all other required provisions of the Municipal Code of Chicago.


The grantee shall pay to the City of Chicago as compensation for the privilege #1113441 herein granted the sum of one hundred forty (\$140.00) per annum in advance.

A 25% penalty will be added for payments received after due date.

The permit holder agrees to hold the City of Chicago harmless for any damage, relocation or replacement costs associated with damage, relocation or removal of private property caused by the City performing work in the public way.

Authority herein given and granted for a period of five (5) years from and after 07/09/2013.

Alderman

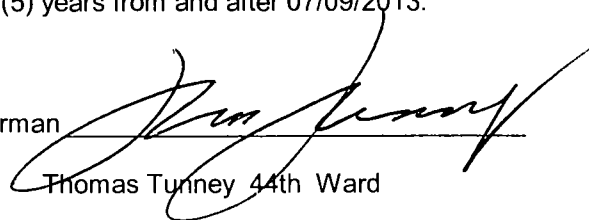


Thomas Tunney 44th Ward



.

2

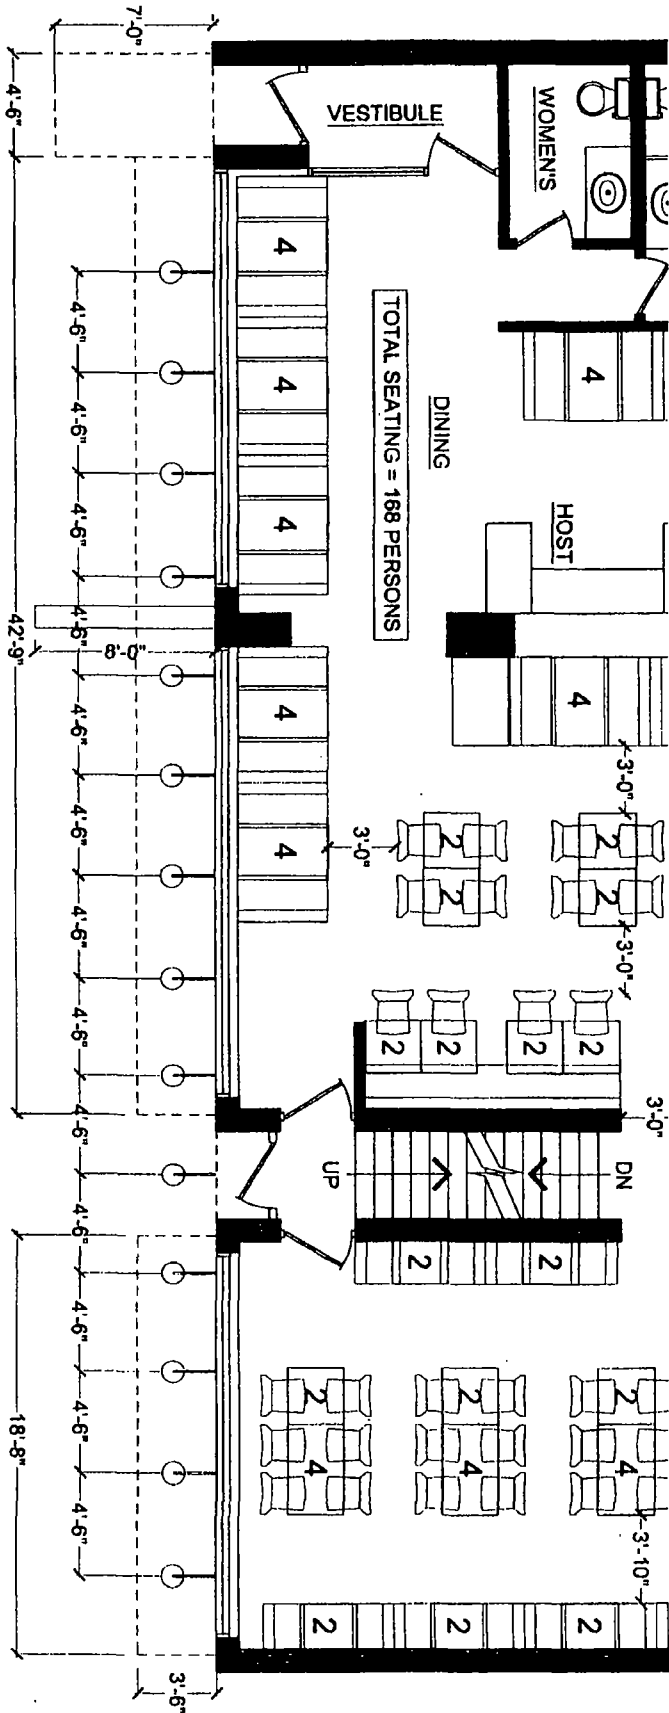

SCALE: 1/8" = 1'-0"





Department of Business Affairs and Consumer Protection
Small Business Center - Public Way Use Unit
City Hall - 121 N. LaSalle Street, Room 800 • Chicago, IL 60602
(312)-74-GOBIZ (312-744-6249) • (312) 744-1944 (TTY)
<http://www.cityofchicago.org/bacp>

06/25/2014

Alderman **Thomas Tunney**
Ward # **44**
City of Chicago
City Hall, Room **203**
121 North LaSalle Street
Chicago, Illinois 60602

Re: An ordinance to use and maintain a portion of the public right-of-way for **fourteen (14) light fixture(s)** for **LEONA'S PIZZERIA**, adjacent to the premises known as **3215 N. Sheffield Ave.**

Dear Alderman **Thomas Tunney**:

The applicant referenced above has requested the use of the public right-of-way for a **light fixture(s)**. An ordinance has been prepared by the Department of Business Affairs and Consumer Protection – Small Business Center - Public Way Use Unit for presentation to the City Council. Because this request was made for properties located in your ward, as approved by you as per the attached, I respectfully request that you introduce the attached ordinance at the next City Council meeting.

If you have any questions regarding this ordinance, please contact Anthony Bertuca at (312) 744-5506.

Department of Business Affairs and Consumer Protection





City of Chicago



O2014-5621

Office of the City Clerk

Document Tracking Sheet

| | |
|---------------------------------|-----------------------------------------------------------------|
| Meeting Date: | 6/25/2014 |
| Sponsor(s): | Tunney (44) |
| Type: | Ordinance |
| Title: | Grant(s) of privilege in public way for Leona's Pizzeria - sign |
| Committee(s) Assignment: | Committee on Transportation and Public Way |

ORDINANCE
LEONA'S PIZZERIA
Acct. No. 85630 - 1
Permit No. 1113440

Be It Ordained by the City Council of the City of Chicago:

SECTION 1. Permission and authority are hereby given and granted to LEONA'S PIZZERIA, upon the terms and subject to the conditions of this ordinance to maintain and use one (1) sign(s) projecting over the public right-of-way attached to its premises known as 3215 N. Sheffield Ave..

Said sign structure(s) measures as follows; along N. Sheffield:

One (1) at eight (8) feet in length, two (2) feet in height and twenty (20) feet above grade level.

The location of said privilege shall be as shown on prints kept on file with the Department of Business Affairs and Consumer Protection and the Office of the City Clerk.

Said privilege shall be constructed in accordance with plans and specifications approved by the Department of Transportation (Division of Project Development) and Zoning Department - Signs.


This grant of privilege in the public way shall be subject to the provisions of Section 10-28-015 and all other required provisions of the Municipal Code of Chicago.


The grantee shall pay to the City of Chicago as compensation for the privilege #1113440 herein granted the sum of one hundred (\$100.00) per annum in advance.

A 25% penalty will be added for payments received after due date.

The permit holder agrees to hold the City of Chicago harmless for any damage, relocation or replacement costs associated with damage, relocation or removal of private property caused by the City performing work in the public way.

Authority herein given and granted for a period of five (5) years from and after 06/11/2013.

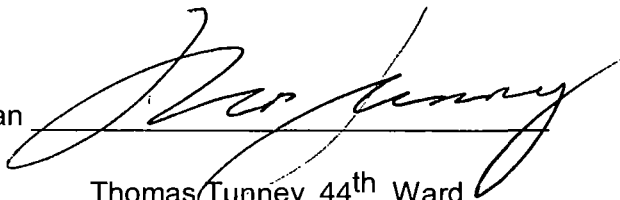Alderman 
Thomas Tunney 44th Ward

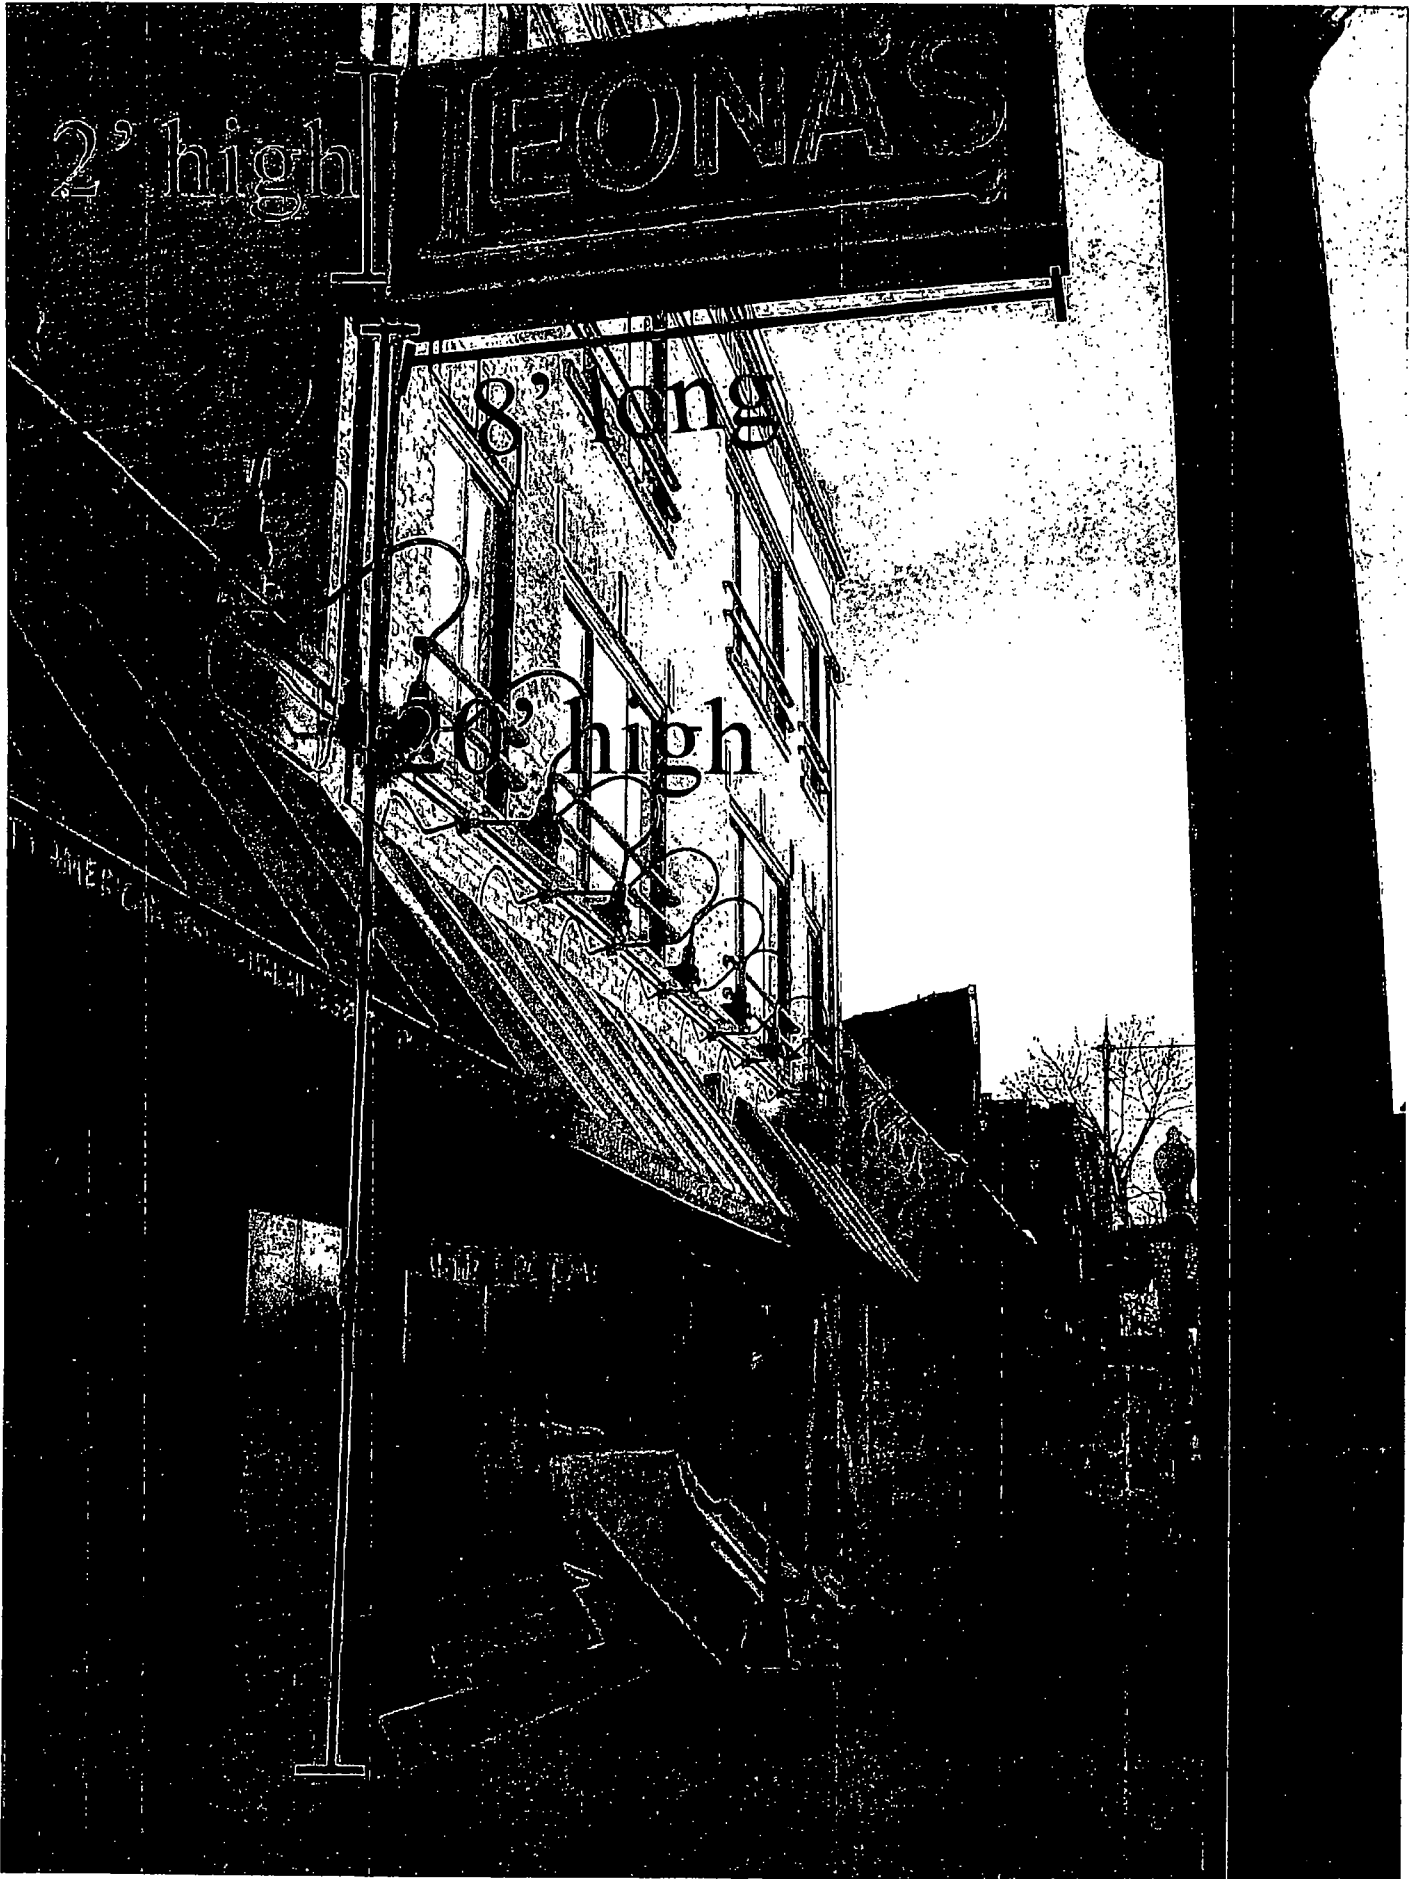



06/25/2014

Alderman **Thomas Tunney**
Ward # **44**
City of Chicago
City Hall, Room **203**
121 North LaSalle Street
Chicago, Illinois 60602

Re: An ordinance to use and maintain a portion of the public right-of-way for **one (1) sign(s)** for
LEONA'S PIZZERIA, adjacent to the premises known as **3215 N. Sheffield Ave.**

Dear Alderman **Thomas Tunney**:

The applicant referenced above has requested the use of the public right-of-way for a **sign(s)**. An ordinance has been prepared by the Department of Business Affairs and Consumer Protection -- Small Business Center - Public Way Use Unit for presentation to the City Council. Because this request was made for properties located in your ward, as approved by you as per the attached, I respectfully request that you introduce the attached ordinance at the next City Council meeting.

If you have any questions regarding this ordinance, please contact Anthony Bertuca at (312) 744-5506.

Department of Business Affairs and Consumer Protection



City of Chicago



O2014-5622

Office of the City Clerk

Document Tracking Sheet

| | |
|---------------------------------|-----------------------------------------------------------|
| Meeting Date: | 6/25/2014 |
| Sponsor(s): | Tunney (44) |
| Type: | Ordinance |
| Title: | Grant(s) of privilege in public way for MB Financial Bank |
| Committee(s) Assignment: | Committee on Transportation and Public Way |

ORDINANCE
MB FINANCIAL BANK
Acct. No. 248808 - 47
Permit No. 1109217

Be It Ordained by the City Council of the City of Chicago:

SECTION 1. Permission and authority are hereby given and granted to MB FINANCIAL BANK, upon the terms and subject to the conditions of this ordinance to maintain and use one (1) sign(s) projecting over the public right-of-way attached to its premises known as 3328 N. Broadway .

Said sign structure(s) measures as follows; along N BROADWAY:
One (1) at eight (8) feet in length, three (3) feet in height and nine (9) feet above grade level.

The location of said privilege shall be as shown on prints kept on file with the Department of Business Affairs and Consumer Protection and the Office of the City Clerk.

Said privilege shall be constructed in accordance with plans and specifications approved by the Department of Transportation (Division of Project Development) and Zoning Department - Signs.


This grant of privilege in the public way shall be subject to the provisions of Section 10-28-015 and all other required provisions of the Municipal Code of Chicago.


The grantee shall pay to the City of Chicago as compensation for the privilege #1109217 herein granted the sum of one hundred (\$100.00) per annum in advance.

A 25% penalty will be added for payments received after due date.

The permit holder agrees to hold the City of Chicago harmless for any damage, relocation or replacement costs associated with damage, relocation or removal of private property caused by the City performing work in the public way.

Authority herein given and granted for a period of five (5) years from and after Date of Passage.

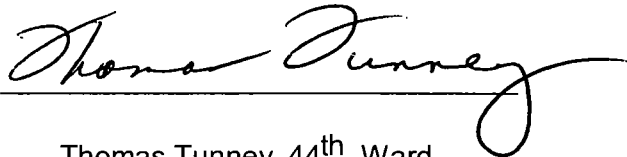Alderman 
Thomas Tunney 44th Ward

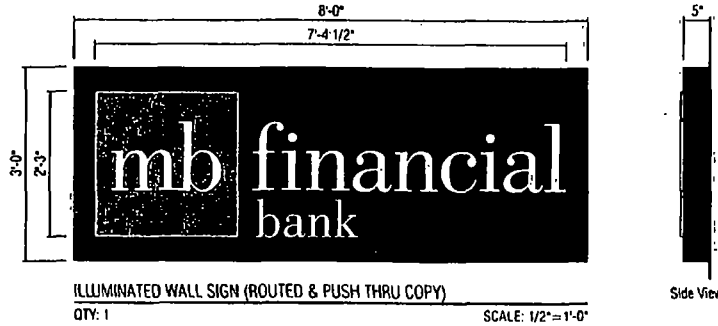

OPTION 1



| | SIGN 1 | | <table border="1"> <thead> <tr> <th>Rev #</th> <th>Revised</th> <th>Date</th> <th>By</th> <th>Reason</th> </tr> </thead> <tbody> <tr> <td>Rev 1</td> <td>144173</td> <td>03/27/13</td> <td>BD</td> <td>TI</td> <td>ATM Options added</td> </tr> <tr> <td>Rev 2</td> <td>144577</td> <td>03/27/13</td> <td>BD</td> <td>TI</td> <td>Sign 1 options added, ATM Options illuminated</td> </tr> <tr> <td>Rev 3</td> <td>145371</td> <td>05/03/13</td> <td>BD</td> <td>TI</td> <td>Sign 1 options illuminated, ATM added back in</td> </tr> <tr> <td>Rev 4</td> <td>147425</td> <td>05/02/13</td> <td>BD</td> <td>TI</td> <td>Sign 1 options changed to illuminated cabinet</td> </tr> <tr> <td>Rev 5</td> <td>000000</td> <td>00/00/00</td> <td>XXX</td> <td>XXX</td> <td></td> </tr> <tr> <td>Rev 6</td> <td>000000</td> <td>00/00/00</td> <td>XXX</td> <td>XXX</td> <td></td> </tr> </tbody> </table> | Rev # | Revised | Date | By | Reason | Rev 1 | 144173 | 03/27/13 | BD | TI | ATM Options added | Rev 2 | 144577 | 03/27/13 | BD | TI | Sign 1 options added, ATM Options illuminated | Rev 3 | 145371 | 05/03/13 | BD | TI | Sign 1 options illuminated, ATM added back in | Rev 4 | 147425 | 05/02/13 | BD | TI | Sign 1 options changed to illuminated cabinet | Rev 5 | 000000 | 00/00/00 | XXX | XXX | | Rev 6 | 000000 | 00/00/00 | XXX | XXX | | Location: 3328 N. Broadway
Chicago, IL 60657 | Proj #: 938 Loc #: 3330 Date: 03/15/13
Req #: 143460 Drawn By: KP Page#: 3 | FILE PATH: Active\BANKS\mb financial\Locations\938-3330 Chicago IL.csp | The Icon Companies®
Drawings are the Exclusive property of Icon Security Solutions Inc.
Any unauthorized use or duplication is not permitted. |
|---|
| | Rev # | Revised | Date | By | Reason | |
| Rev 1 | 144173 | 03/27/13 | BD | TI | ATM Options added | |
| Rev 2 | 144577 | 03/27/13 | BD | TI | Sign 1 options added, ATM Options illuminated | |
| Rev 3 | 145371 | 05/03/13 | BD | TI | Sign 1 options illuminated, ATM added back in | |
| Rev 4 | 147425 | 05/02/13 | BD | TI | Sign 1 options changed to illuminated cabinet | |
| Rev 5 | 000000 | 00/00/00 | XXX | XXX | |
| Rev 6 | 000000 | 00/00/00 | XXX | XXX | |



City of Chicago



O2014-5623

Office of the City Clerk

Document Tracking Sheet

| | |
|---------------------------------|------------------------------------------------------------------------|
| Meeting Date: | 6/25/2014 |
| Sponsor(s): | Tunney (44) |
| Type: | Ordinance |
| Title: | Grant(s) of privilege in public way for P S Bangkok
Restaurant, Inc |
| Committee(s) Assignment: | Committee on Transportation and Public Way |

ORDINANCE
P S BANGKOK RESTAURANT INC
Acct. No. 9496 - 1
Permit No. 1113673

Be It Ordained by the City Council of the City of Chicago:

SECTION 1. Permission and authority are hereby given and granted to P S BANGKOK RESTAURANT INC, upon the terms and subject to the conditions of this ordinance to maintain and use one (1) sign(s) projecting over the public right-of-way attached to its premises known as 3345 N. Clark St..

Said sign structure(s) measures as follows; along N. CLARK ST.:

One (1) at four (4) feet in length, five (5) feet in height and thirteen point five eight (13.58) feet above grade level.

The location of said privilege shall be as shown on prints kept on file with the Department of Business Affairs and Consumer Protection and the Office of the City Clerk.

Said privilege shall be constructed in accordance with plans and specifications approved by the Department of Transportation (Division of Project Development) and Zoning Department - Signs.


This grant of privilege in the public way shall be subject to the provisions of Section 10-28-015 and all other required provisions of the Municipal Code of Chicago.

The grantee shall pay to the City of Chicago as compensation for the privilege #1113673 herein granted the sum of one hundred (\$100.00) per annum in advance.

A 25% penalty will be added for payments received after due date.

The permit holder agrees to hold the City of Chicago harmless for any damage, relocation or replacement costs associated with damage, relocation or removal of private property caused by the City performing work in the public way.

Authority herein given and granted for a period of five (5) years from and after 05/13/2014.

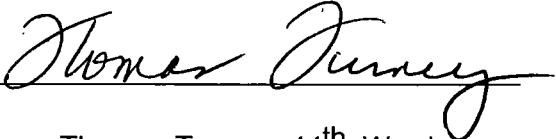Alderman 
Thomas Tunney 44th Ward

Acct # 9496-1


Sign

4/15/2014

Permit #

1086649

For SIGN only.

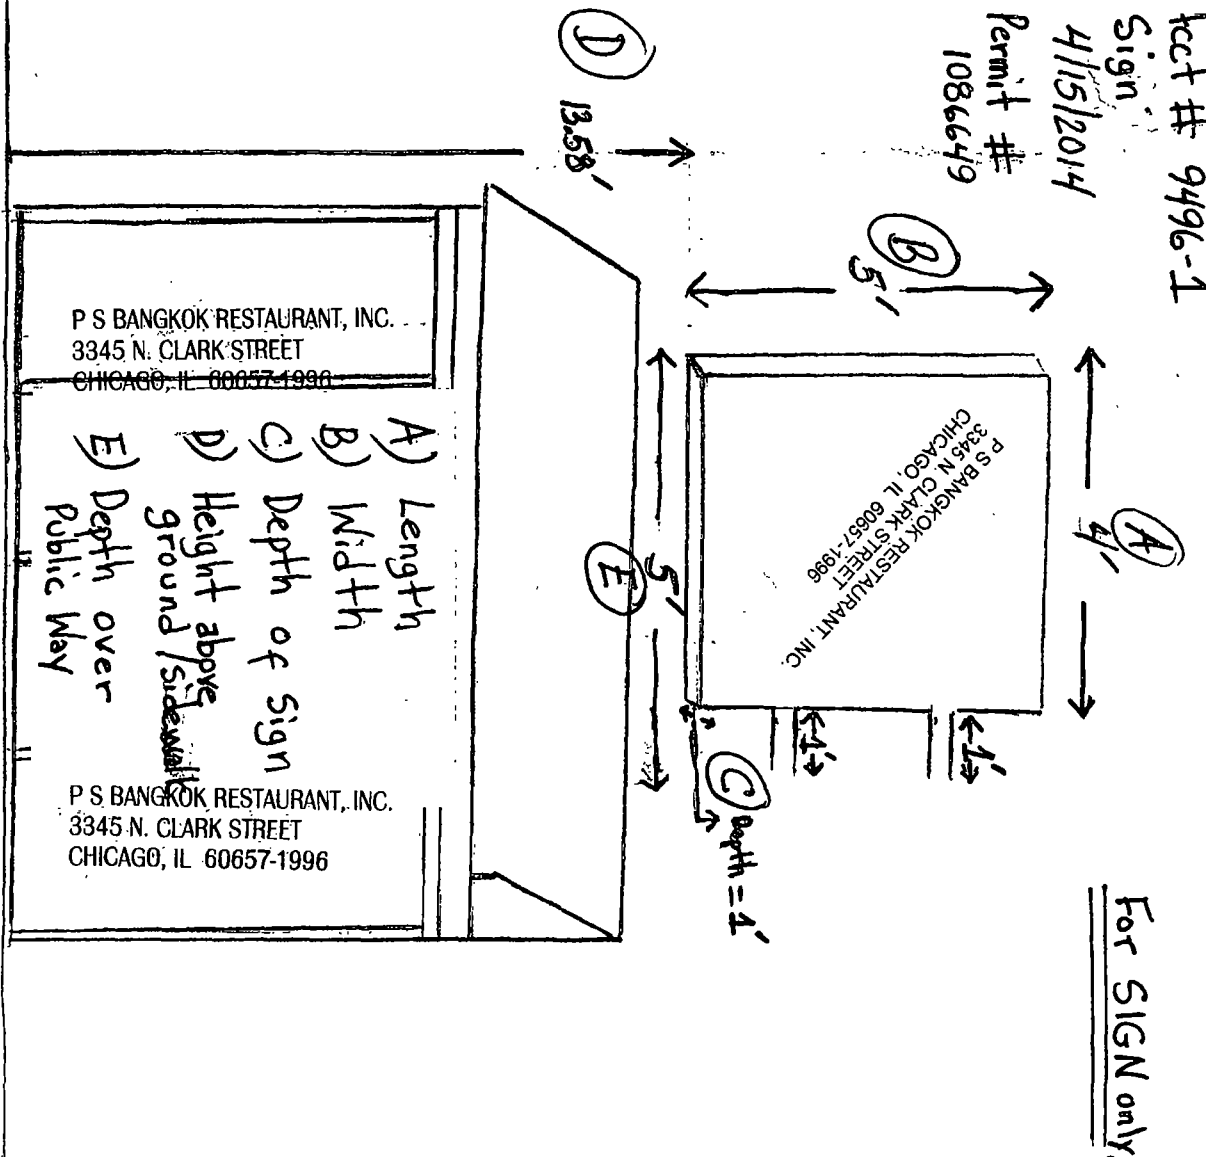

P S BANGKOK RESTAURANT, INC.
3345 N. CLARK STREET
CHICAGO, IL 60657-1996

- A) Length
- B) Width
- C) Depth of sign
- D) Height above ground/sidewalk
- E) Depth over Public Way

P S BANGKOK RESTAURANT, INC.
3345 N. CLARK STREET
CHICAGO, IL 60657-1996

Sidewalk

3345 N. Clark St.



City of Chicago



O2014-5624

Office of the City Clerk

Document Tracking Sheet

| | |
|---------------------------------|---------------------------------------------------|
| Meeting Date: | 6/25/2014 |
| Sponsor(s): | Tunney (44) |
| Type: | Ordinance |
| Title: | Grant(s) of privilege in public way for Ping Pong |
| Committee(s) Assignment: | Committee on Transportation and Public Way |

ORDINANCE
PING PONG
Acct. No. 259039 - 1
Permit No. 1113307

Be It Ordained by the City Council of the City of Chicago:

SECTION 1. Permission and authority are hereby given and granted to PING PONG, upon the terms and subject to the conditions of this ordinance to maintain and use one (1) sign(s) projecting over the public right-of-way attached to its premises known as 3322 N. Broadway .

Said sign structure(s) measures as follows; along N. Broadway:
One (1) at sixteen (16) feet in length, three (3) feet in height and twelve (12) feet above grade level.

The location of said privilege shall be as shown on prints kept on file with the Department of Business Affairs and Consumer Protection and the Office of the City Clerk

Said privilege shall be constructed in accordance with plans and specifications approved by the Department of Transportation (Division of Project Development) and Zoning Department- Signs.


This grant of privilege in the public way shall be subject to the provisions of Section 10-28-015 and all other required provisions of the Municipal Code of Chicago.

The grantee shall pay to the City of Chicago as compensation for the privilege #1113307 herein granted the sum of three hundred (\$300.00) per annum in advance.



A 25% penalty will be added for payments received after due date

The permit holder agrees to hold the City of Chicago harmless for any damage, relocation or replacement costs associated with damage, relocation or removal of private property caused by the City performing work in the public way.

Authority herein given and granted for a period of five (5) years from and after .

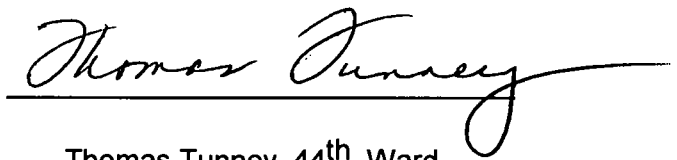Alderman 
Thomas Tunney 44th Ward

PROPERTY LOCATION: 3322 N. Broadway Chicago, IL
ORGANIZATION NAME: PINGPONG RESTAURANT

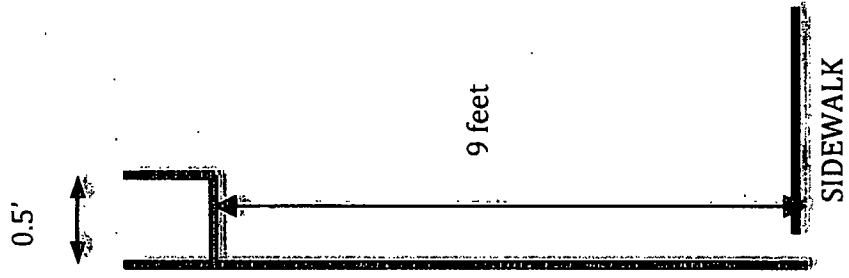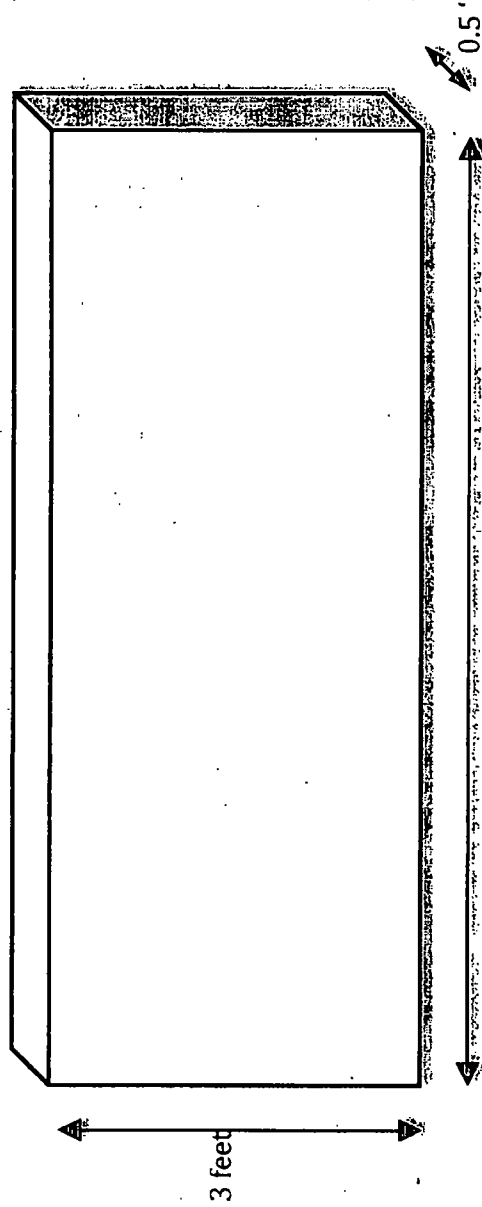



City of Chicago



O2014-5625

Office of the City Clerk

Document Tracking Sheet

| | |
|---------------------------------|------------------------------------------------------------|
| Meeting Date: | 6/25/2014 |
| Sponsor(s): | Tunney (44) |
| Type: | Ordinance |
| Title: | Grant(s) of privilege in public way for Security Shop, Inc |
| Committee(s) Assignment: | Committee on Transportation and Public Way |

ORDINANCE
SECURITY SHOP INC
Acct. No. 26272 - 1
Permit No. 1113422

Be It Ordained by the City Council of the City of Chicago:

SECTION 1. Permission and authority are hereby given and granted to SECURITY SHOP INC, upon the terms and subject to the conditions of this ordinance to maintain and use one (1) sign(s) projecting over the public right-of-way attached to its premises known as 2951 N. Clark St..

Said sign structure(s) measures as follows; along N. CLARK ST.:

One (1) at eighteen (18) feet in length, two (2) feet in height and thirteen point five (13.5) feet above grade level.

The location of said privilege shall be as shown on prints kept on file with the Department of Business Affairs and Consumer Protection and the Office of the City Clerk.

Said privilege shall be constructed in accordance with plans and specifications approved by the Department of Transportation (Division of Project Development) and Zoning Department - Signs.


This grant of privilege in the public way shall be subject to the provisions of Section 10-28-015 and all other required provisions of the Municipal Code of Chicago.


The grantee shall pay to the City of Chicago as compensation for the privilege #1113422 herein granted the sum of three hundred (\$300.00) per annum in advance.

A 25% penalty will be added for payments received after due date.

The permit holder agrees to hold the City of Chicago harmless for any damage, relocation or replacement costs associated with damage, relocation or removal of private property caused by the City performing work in the public way.

Authority herein given and granted for a period of five (5) years from and after 05/13/2014.

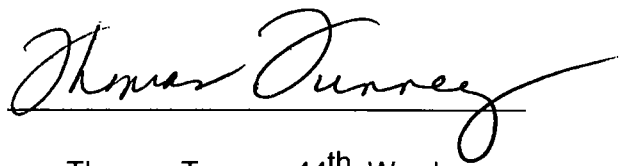Alderman 
Thomas Tunney 44th Ward

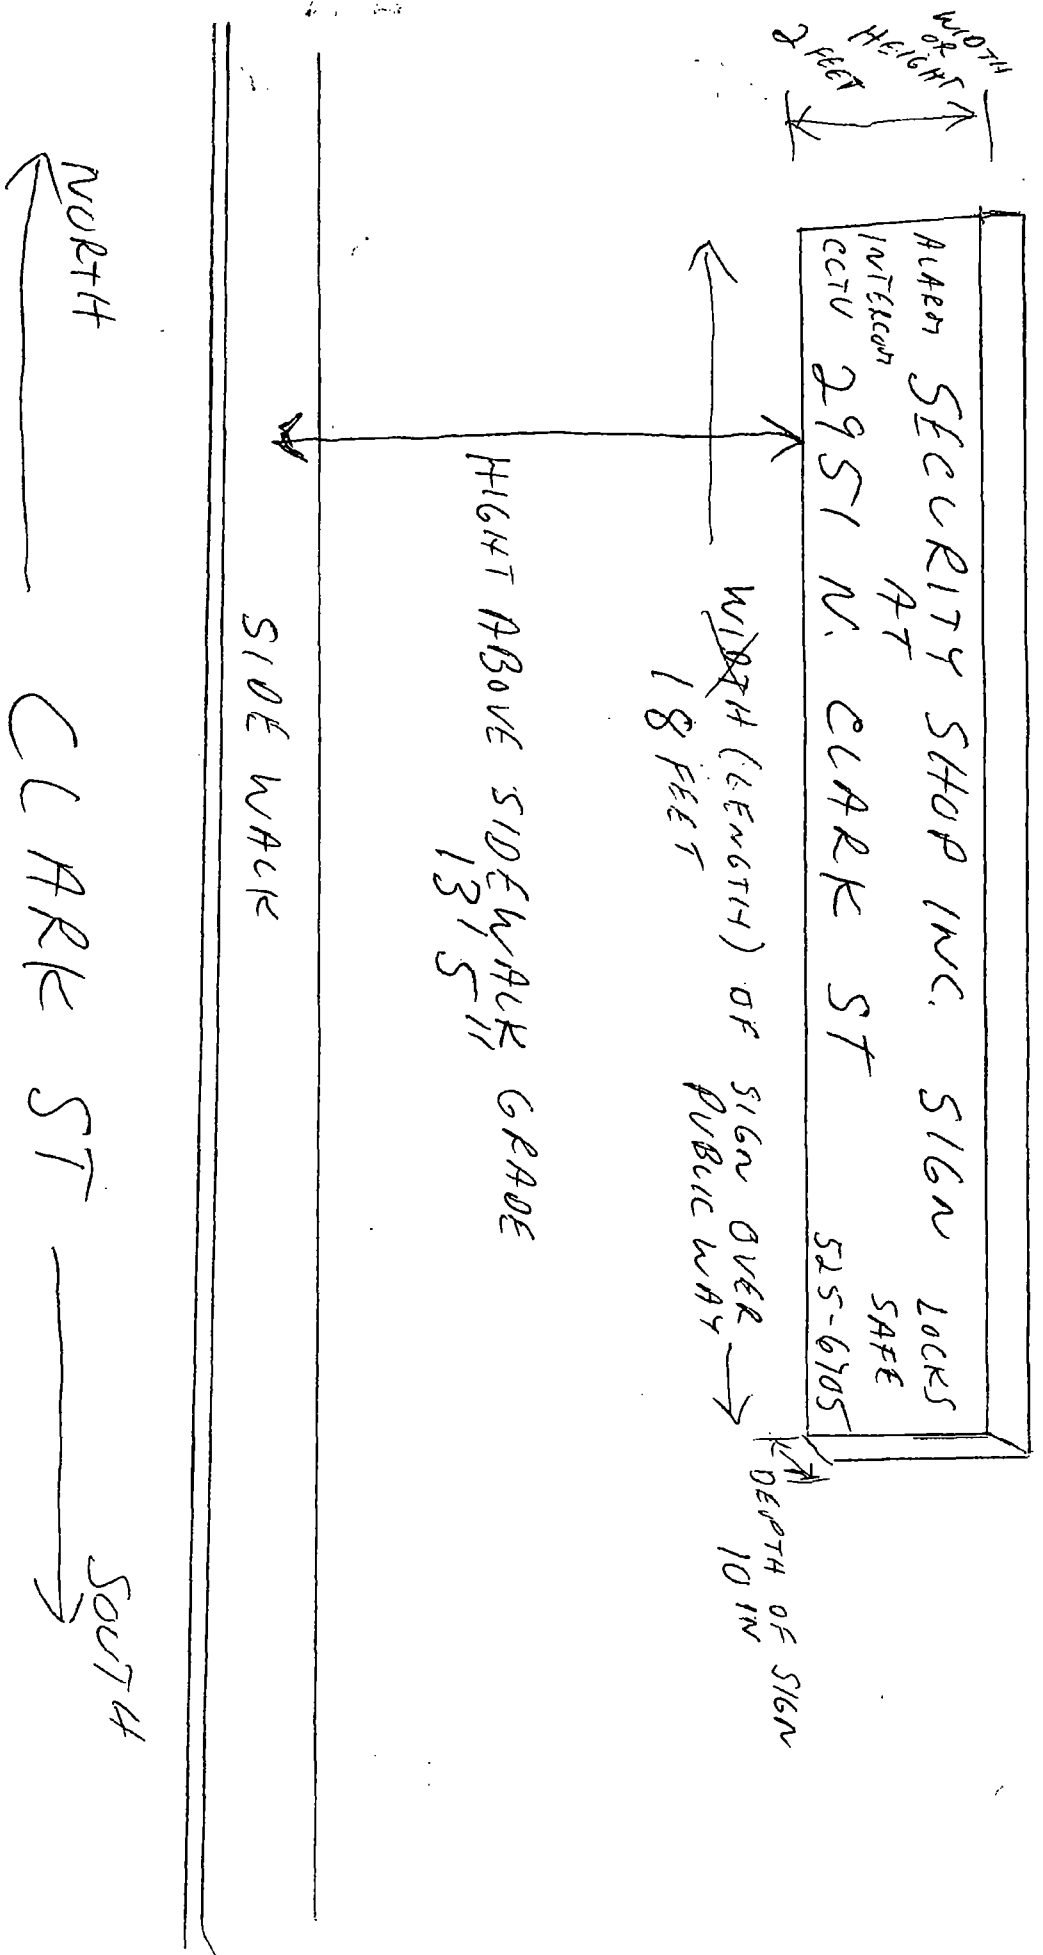



City of Chicago



O2014-5627

Office of the City Clerk

Document Tracking Sheet

| | |
|---------------------------------|-----------------------------------------------------------|
| Meeting Date: | 6/25/2014 |
| Sponsor(s): | Tunney (44) |
| Type: | Ordinance |
| Title: | Grant(s) of privilege in public way for Slaymaker Gallery |
| Committee(s) Assignment: | Committee on Transportation and Public Way |

ORDINANCE
SLAYMAKER GALLERY
Acct. No. 293453 - 1
Permit No. 1113239

Be It Ordained by the City Council of the City of Chicago:

SECTION 1. Permission and authority are hereby given and granted to SLAYMAKER GALLERY, upon the terms and subject to the conditions of this ordinance to maintain and use, as now constructed, two (2) Banner(s) projecting over the public right-of-way adjacent to its premises known as 936 W. Roscoe St..

Said Banner(s) at W. Roscoe Street measure(s):

Two (2) at two point five (2.5) feet in length, and twenty (20) feet in width for a total of one hundred (100) square feet.

The location of said privilege shall be as shown on prints kept on file with the Department of Business Affairs and Consumer Protection and the Office of the City Clerk.

Said privilege shall be constructed in accordance with plans and specifications approved by the Zoning Department - Signs.


This grant of privilege in the public way shall be subject to the provisions of Section 10-28-015 and all other required provisions of the Municipal Code of Chicago.


The grantee shall pay to the City of Chicago as compensation for the privilege #1113239 herein granted the sum of one hundred fifty (\$150.00) per annum in advance.

A 25% penalty will be added for payments received after due date.

The permit holder agrees to hold the City of Chicago harmless for any damage, relocation or replacement costs associated with damage, relocation or removal of private property caused by the City performing work in the public way.

Authority herein given and granted for a period of five (5) years from and after 05/13/2014.

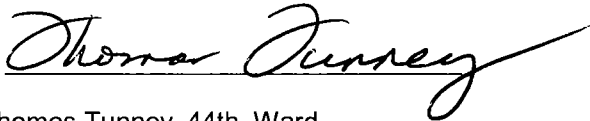Alderman 
Thomas Tunney 44th Ward

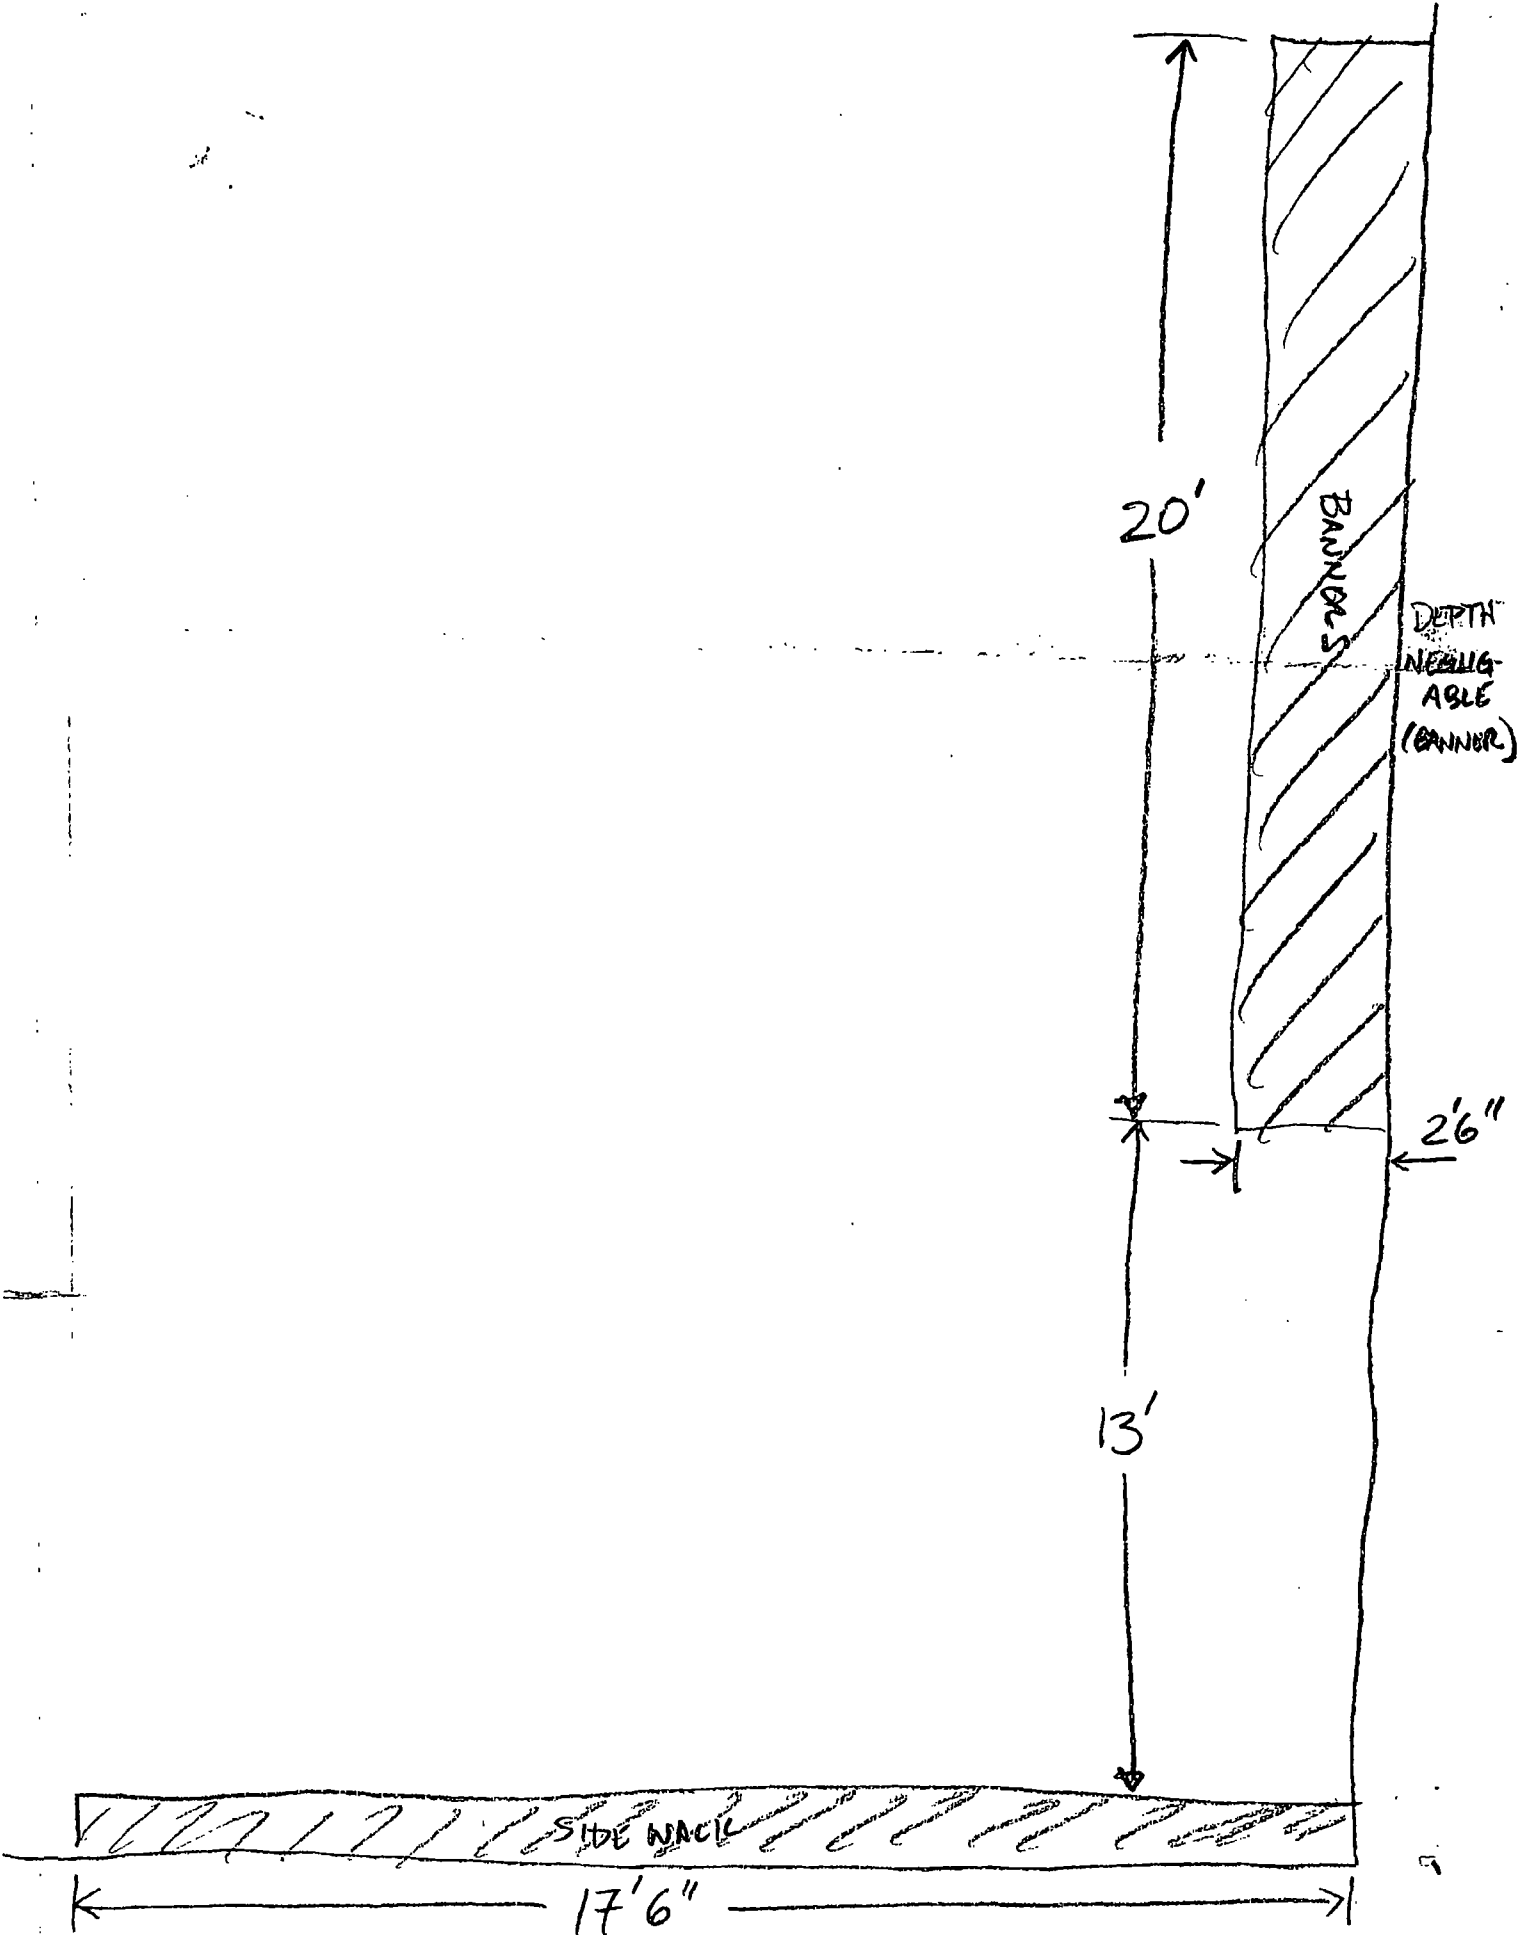



City of Chicago



O2014-5628

Office of the City Clerk

Document Tracking Sheet

| | |
|---------------------------------|--------------------------------------------------|
| Meeting Date: | 6/25/2014 |
| Sponsor(s): | Tunney (44) |
| Type: | Ordinance |
| Title: | Grant(s) of privilege in public way for Sleepy's |
| Committee(s) Assignment: | Committee on Transportation and Public Way |

ORDINANCE
SLEEPY'S
Acct. No. 381413 - 14
Permit No. 1109551

Be It Ordained by the City Council of the City of Chicago:

SECTION 1. Permission and authority are hereby given and granted to SLEEPY'S, upon the terms and subject to the conditions of this ordinance to maintain and use two (2) sign(s) projecting over the public right-of-way attached to its premises known as 3216 N. Broadway .

Said sign structure(s) measures as follows; along N. Broadway:
Two (2) at twenty-three point six six (23.66) feet in length, four point three three (4.33) feet in height and thirteen (13) feet above grade level.

The location of said privilege shall be as shown on prints kept on file with the Department of Business Affairs and Consumer Protection and the Office of the City Clerk.

Said privilege shall be constructed in accordance with plans and specifications approved by the Department of Transportation (Division of Project Development) and Zoning Department - Signs.


This grant of privilege in the public way shall be subject to the provisions of Section 10-28-015 and all other required provisions of the Municipal Code of Chicago.

The grantee shall pay to the City of Chicago as compensation for the privilege #1109551 herein granted the sum of six hundred (\$600.00) per annum in advance.

A 25% penalty will be added for payments received after due date.

The permit holder agrees to hold the City of Chicago harmless for any damage, relocation or replacement costs associated with damage, relocation or removal of private property caused by the City performing work in the public way.


Authority herein given and granted for a period of five (5) years from and after Date of Passage.

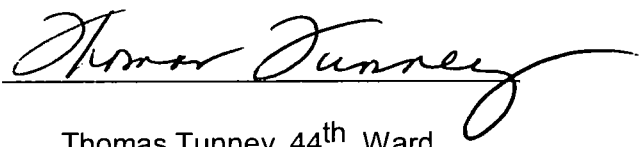Alderman 
Thomas Tunney 44th Ward



23'-7 3/8" 283 3/8"

| | |
|-----------------|-------------------------------------------------------------------|
| SIGN A | 30" Sleepy's / 15" TMP |
| Type: | Channel Letters on a Raceway / Cabinet |
| Illumination: | Internally illuminated LED |
| Square Footage: | 102.33 |
| To Grade: | Top of sign to grade = 18'-4"
Bottom of sign to grade = 14'-0" |

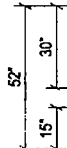

Sign Layout Detail
Scale: 1/4" = 1'-0"

Specifications: LED Channel Letters / "Star"

- Existing Facade: EIFS/Concrete Block/Metal Studs
- 0 040" Aluminum letter returns painted to match Black
- 0 125" x 1" Black Jewelite trimcap
- 3mm Signabond Lite composite backs
(Interior of sign can painted ultra white for maximum illumination)
- Letters- Sloan Value Line Plus Short Red LED modules
Star- Sloan Value Line Plus Short White LEDs
- Letters- 3/16" 2415 Red LD acrylic
Star- 3/16" 2447 White LD acrylic w/ Vinyl 3M 3830-125
Golden Yellow vinyl with 3M 7125-22 Matte Black vinyl outline
- Waterproof disconnect switch per NEC 600-6
- Primary electrical feed
- Transformers
- 0 080" Raceway (5 1/2" tall x 3 1/2" deep fabricated aluminum) Painted to match facade: PMS Warm Gray 5C
- 9" x 2" x 0 1875" Aluminum mounting tabs welded to raceway
- Maximum 6" from each end and every 48" o c
- #12 x 1" TEC screws with 11/4" fender washers
- Mounting hardware to suit

Specifications: TMP Cabinet (LED illumination)

- Existing Facade: EIFS/Concrete Block/Metal Studs
- 0 050" (5" Deep) Aluminum sign cabinet painted to match Black
- 1 1/2" x 1 1/2" Aluminum angle retainers painted to match Black
- 1 1/2" x 1 1/2" Internal Aluminum angle frame
- 3/16" 7328 White LD acrylic or 3M Panagraphics III flex face w/ applied 3M 3630-22 Black vinyl copy
- LEDs & Transformer- Sloan Value Line Plus Short White LEDs
- Waterproof disconnect switch
- Primary electrical feed
- Mounting hardware to suit


Electrical Detail: Channel Letters/ Cabinet

Red and White Sloan Value Line Plus
(3) 60w Transformers @ 0.85
Total Amps. 2.55
(1) 20 amp 120V Circuit Req.



General Notes

- This sign is to be installed in accordance with the requirements of Article 600 of the National Electrical Code
- Grounded and bonded per NEC 600 7/NEC 250
 - Existing branch circuit in compliance with NEC 600 5, not to exceed 20 amps
 - Sign is to be UL listed per NEC 600 3
 - UL disconnect switch per NEC 600.6- required per sign component before leaving manufacturer*
*For multiple signs, a disconnect is permitted but not required for each section

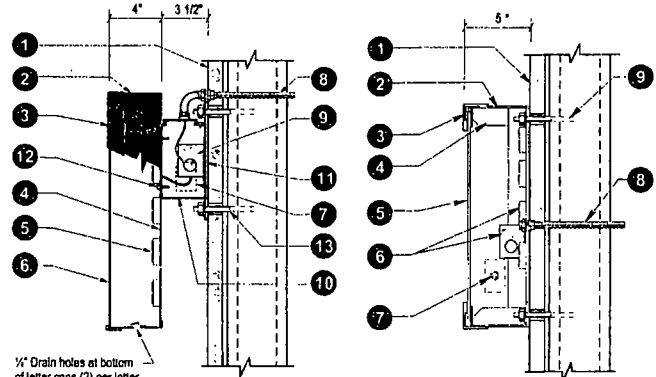

1/2" Drain holes at bottom of letter cans (2) per letter

Section @ LED Channel Letter Raceway (Upper)
Scale: N.T.S

Section @ TMP Cabinet Box LED's
Scale: N.T.S



Store Name:
Sleepy's
Location:
3216 N. Broadway
Chicago, IL

Client Name:
Phone:
Landlord:
Address:

Client Approval (signature) _____ Date _____

Landlord Approval (signature) _____ Date _____

Sales Rep:
SEAN PARK
Designer:
SEAN PARK





City of Chicago



O2014-5630

Office of the City Clerk

Document Tracking Sheet

| | |
|---------------------------------|------------------------------------------------|
| Meeting Date: | 6/25/2014 |
| Sponsor(s): | Tunney (44) |
| Type: | Ordinance |
| Title: | Grant(s) of privilege in public way for Tanuki |
| Committee(s) Assignment: | Committee on Transportation and Public Way |

ORDINANCE
TANUKI
Acct. No. 378042 - 1
Permit No. 1106158

Be It Ordained by the City Council of the City of Chicago:

SECTION 1. Permission and authority are hereby given and granted to TANUKI, upon the terms and subject to the conditions of this ordinance to maintain and use one (1) sign(s) projecting over the public right-of-way attached to its premises known as 3006 N. Sheffield Ave..

Said sign structure(s) measures as follows; along N. Sheffield:
One (1) at eight (8) feet in length, six (6) feet in height and eight (8) feet above grade level.

The location of said privilege shall be as shown on prints kept on file with the Department of Business Affairs and Consumer Protection and the Office of the City Clerk.

Said privilege shall be constructed in accordance with plans and specifications approved by the Department of Transportation (Division of Project Development) and Zoning Department - Signs.


This grant of privilege in the public way shall be subject to the provisions of Section 10-28-015 and all other required provisions of the Municipal Code of Chicago.

The grantee shall pay to the City of Chicago as compensation for the privilege #1106158 herein granted the sum of three hundred (\$300.00) per annum in advance.

A 25% penalty will be added for payments received after due date.

The permit holder agrees to hold the City of Chicago harmless for any damage, relocation or replacement costs associated with damage, relocation or removal of private property caused by the City performing work in the public way.

Authority herein given and granted for a period of five (5) years from and after Date of Passage.

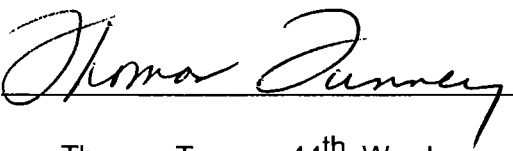Alderman 
Thomas Tunney 44th Ward




APPLICATION TO USE THE PUBLIC RIGHT OF WAY

EXAMPLE OF SIGN DRAWING

SIGN DRAWING

PROPERTY LOCATION: 3006 N. Sheffield

ORGANIZATION(S) NAME: At Ease LLC

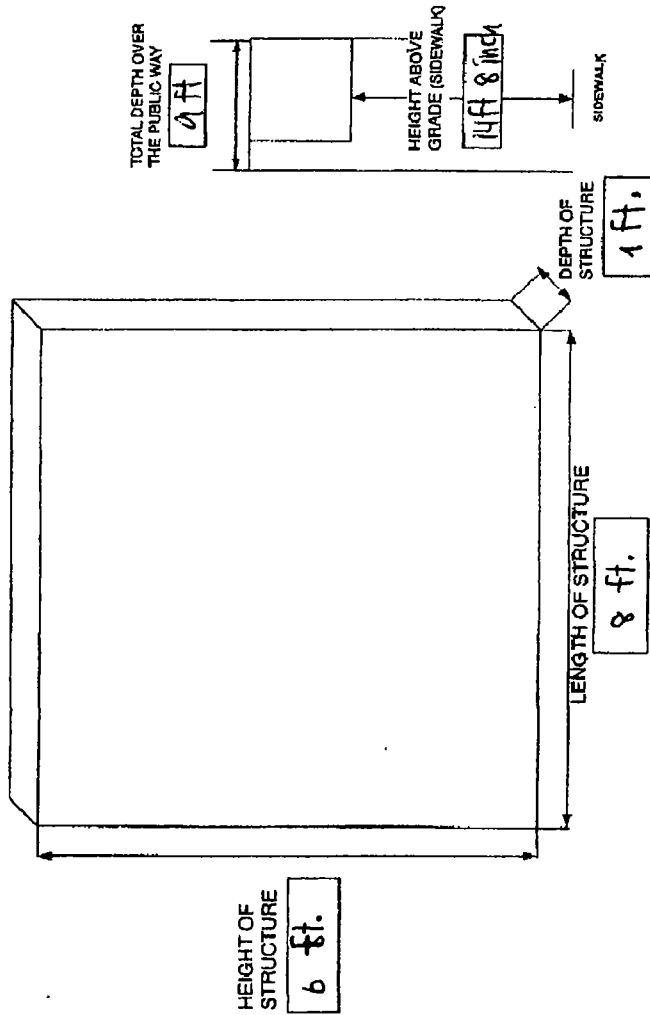



City of Chicago



O2014-5631

Office of the City Clerk

Document Tracking Sheet

| | |
|---------------------------------|---------------------------------------------------------|
| Meeting Date: | 6/25/2014 |
| Sponsor(s): | Tunney (44) |
| Type: | Ordinance |
| Title: | Grant(s) of privilege in public way for Uncle Dan's Ltd |
| Committee(s) Assignment: | Committee on Transportation and Public Way |

ORDINANCE
UNCLE DAN'S LTD
Acct. No. 7279 - 2
Permit No. 1113511

Be It Ordained by the City Council of the City of Chicago:

SECTION 1. Permission and authority are hereby given and granted to UNCLE DAN'S LTD, upon the terms and subject to the conditions of this ordinance to maintain and use one (1) sign(s) projecting over the public right-of-way attached to its premises known as 3551 N. Southport Ave..

Said sign structure(s) measures as follows; along N. Southport:
One (1) at six (6) feet in length, four (4) feet in height and twelve (12) feet above grade level.

The location of said privilege shall be as shown on prints kept on file with the Department of Business Affairs and Consumer Protection and the Office of the City Clerk.

Said privilege shall be constructed in accordance with plans and specifications approved by the Department of Transportation (Division of Project Development) and Zoning Department - Signs.


This grant of privilege in the public way shall be subject to the provisions of Section 10-28-015 and all other required provisions of the Municipal Code of Chicago.

The grantee shall pay to the City of Chicago as compensation for the privilege #1113511 herein granted the sum of one hundred (\$100.00) per annum in advance.


A 25% penalty will be added for payments received after due date.

The permit holder agrees to hold the City of Chicago harmless for any damage, relocation or replacement costs associated with damage, relocation or removal of private property caused by the City performing work in the public way.

Authority herein given and granted for a period of five (5) years from and after 05/13/2014.

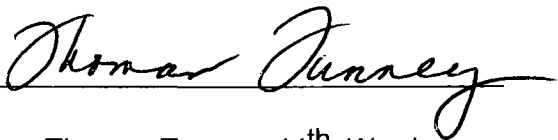
Alderman 
Thomas Tunney 44th Ward

APPROVED

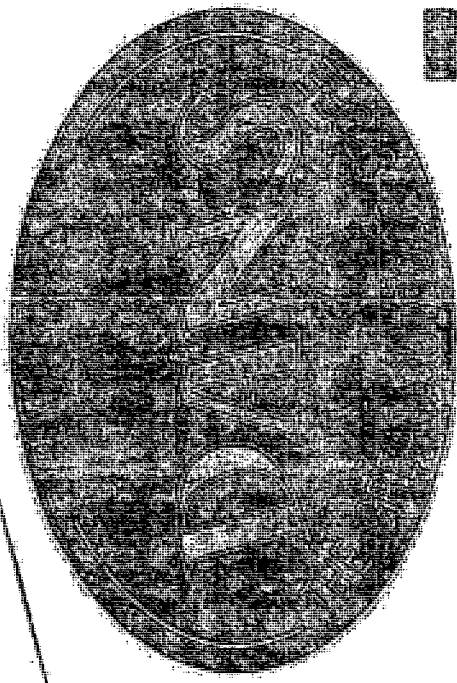

WHITE NEON BORDERS

12.5"/7.5" BLACK LETTERS, WHITE OUTLINE
RED SINGLE TUBE NEON

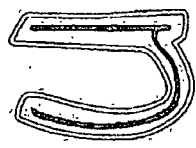

13" YELLOW LETTERS
YELLOW DOUBLE TUBE NEON

3" VINYL LETTERS
RED WITH WHITE OUTLINE

4.5" SINGLE TUBE WHITE NEON
TAG LINE



ACTUAL COLOR

4'x6' DOUBLE FACE SIGN

| | |
|--------------------------------|---------------|
| SCALE: METRIC: 6 IN UNITS | |
| CUSTOMER: UNCLE DAVE'S | |
| JOB ADDRESS: 3551 N. SOUTHPORT | |
| CITY: CHICAGO | STATE: IL |
| ARTIST: [Signature] | DATE: 8/22/08 |
| CUSTOMER APPROVAL: [Signature] | |

By signing this drawing, I understand that I am accepting all aspects of this drawing. The contractor, upon completion, disassembles, spalls and hauls away (transportation) all materials used in the construction of this sign. I agree to pay for the materials and labor used in the construction of this sign. I agree to pay for the materials and labor used in the construction of this sign.



City of Chicago



O2014-5531

Office of the City Clerk
Document Tracking Sheet

Meeting Date: 6/25/2014
Sponsor(s): Arena (45)
Type: Ordinance
Title: Grant(s) of privilege in public way for Sweet World Pastry, Inc.
Committee(s) Assignment: Committee on Transportation and Public Way

ORDINANCE
SWEET WORLD PASTRY INC.
Acct. No. 257887 - 1
Permit No. 1113548

Be It Ordained by the City Council of the City of Chicago:

SECTION 1. Permission and authority are hereby given and granted to SWEET WORLD PASTRY INC., upon the terms and subject to the conditions of this ordinance to maintain and use one (1) sign(s) projecting over the public right-of-way attached to its premises known as 5450 N. Milwaukee Ave..

Said sign structure(s) measures as follows; along N. MILWAUKEE:
One (1) at sixty (60) feet in length, four (4) feet in height and twelve (12) feet above grade level.

The location of said privilege shall be as shown on prints kept on file with the Department of Business Affairs and Consumer Protection and the Office of the City Clerk.

Said privilege shall be constructed in accordance with plans and specifications approved by the Department of Transportation (Division of Project Development) and Zoning Department - Signs.


This grant of privilege in the public way shall be subject to the provisions of Section 10-28-015 and all other required provisions of the Municipal Code of Chicago.


The grantee shall pay to the City of Chicago as compensation for the privilege #1113548 herein granted the sum of three hundred (\$300.00) per annum in advance.

A 25% penalty will be added for payments received after due date.

The permit holder agrees to hold the City of Chicago harmless for any damage, relocation or replacement costs associated with damage, relocation or removal of private property caused by the City performing work in the public way.

Authority herein given and granted for a period of five (5) years from and after 05/13/2014.

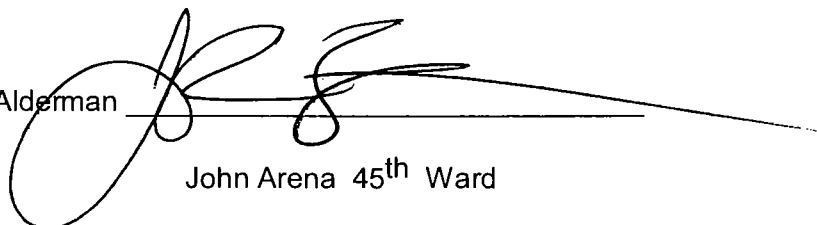Alderman 
John Arena 45th Ward

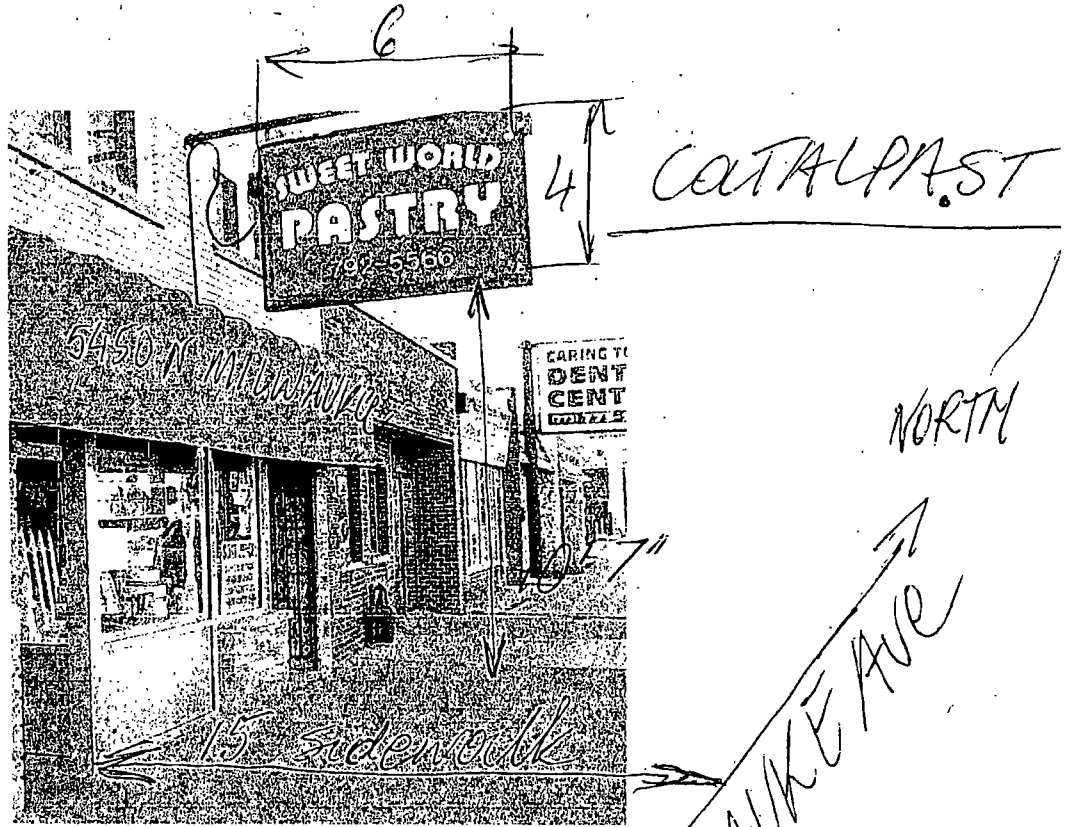

NORTH

MILWAUKEE AVE

MANILA ST



06/25/2014

Alderman **John Arena**
Ward # **45**
City of Chicago
City Hall, Room **305**
121 North LaSalle Street
Chicago, Illinois 60602

Re: An ordinance to use and maintain a portion of the public right-of-way for **one (1) sign(s)** for **SWEET WORLD PASTRY INC.**, adjacent to the premises known as **5450 N. Milwaukee Ave.**.

Dear Alderman **John Arena**:

The applicant referenced above has requested the use of the public right-of-way for a **sign(s)**. An ordinance has been prepared by the Department of Business Affairs and Consumer Protection – Small Business Center - Public Way Use Unit for presentation to the City Council. Because this request was made for properties located in your ward, as approved by you as per the attached, I respectfully request that you introduce the attached ordinance at the next City Council meeting.

If you have any questions regarding this ordinance, please contact Anthony Bertuca at (312) 744-5506.

Department of Business Affairs and Consumer Protection



City of Chicago



O2014-5532

Office of the City Clerk

Document Tracking Sheet

| | |
|---------------------------------|--------------------------------------------------|
| Meeting Date: | 6/25/2014 |
| Sponsor(s): | Arena (45) |
| Type: | Ordinance |
| Title: | Grant(s) of privilege in public way for VCG Ltd. |
| Committee(s) Assignment: | Committee on Transportation and Public Way |

ORDINANCE
VCG LTD
Acct. No. 25496 - 1
Permit No. 1113578

Be It Ordained by the City Council of the City of Chicago:

SECTION 1. Permission and authority are hereby given and granted to VCG LTD, upon the terms and subject to the conditions of this ordinance to maintain and use one (1) sign(s) projecting over the public right-of-way attached to its premises known as 5050 W. Irving Park Rd..

Said sign structure(s) measures as follows; along W. IRVING PARK:
One (1) at six (6) feet in length, four (4) feet in height and ten point eight three (10.83) feet above grade level.

The location of said privilege shall be as shown on prints kept on file with the Department of Business Affairs and Consumer Protection and the Office of the City Clerk.

Said privilege shall be constructed in accordance with plans and specifications approved by the Department of Transportation (Division of Project Development) and Zoning Department - Signs.


This grant of privilege in the public way shall be subject to the provisions of Section 10-28-015 and all other required provisions of the Municipal Code of Chicago.

The grantee shall pay to the City of Chicago as compensation for the privilege #1113578 herein granted the sum of one hundred (\$100.00) per annum in advance.


A 25% penalty will be added for payments received after due date.

The permit holder agrees to hold the City of Chicago harmless for any damage, relocation or replacement costs associated with damage, relocation or removal of private property caused by the City performing work in the public way.

Authority herein given and granted for a period of five (5) years from and after 05/13/2014.

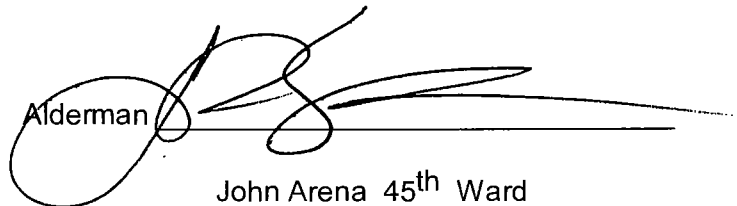Alderman 
John Arena 45th Ward

5050 W. Irving Park Rd

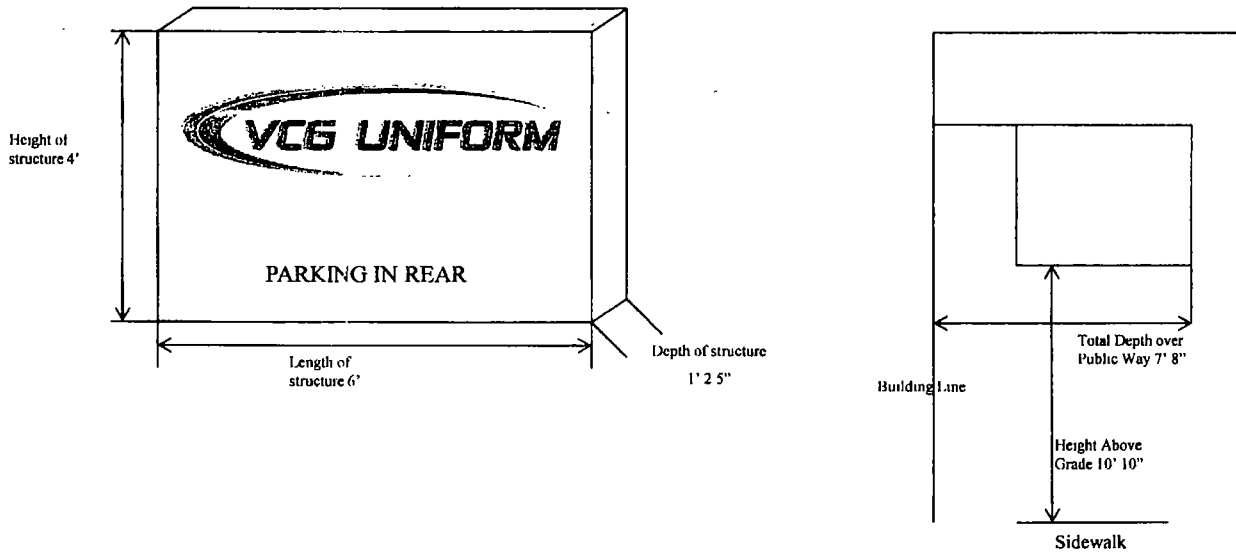

NEAREST CROSS STREET IS LECRAW WHICH IS 100 FEET WEST OF THIS PROPERTY.



Department of Business Affairs and Consumer Protection
Small Business Center - Public Way Use Unit
City Hall - 121 N. LaSalle Street, Room 800 • Chicago, IL 60602
(312)-74-GOBIZ (312-744-6249) • (312) 744-1944 (TTY)
<http://www.cityofchicago.org/bacp>

06/25/2014

Alderman **John Arena**
Ward # **45**
City of Chicago
City Hall, Room **305**
121 North LaSalle Street
Chicago, Illinois 60602

Re: An ordinance to use and maintain a portion of the public right-of-way for **one (1) sign(s)** for **VCG LTD**, adjacent to the premises known as **5050 W. Irving Park Rd.**

Dear Alderman **John Arena**:

The applicant referenced above has requested the use of the public right-of-way for a **sign(s)**. An ordinance has been prepared by the Department of Business Affairs and Consumer Protection -- Small Business Center - Public Way Use Unit for presentation to the City Council. Because this request was made for properties located in your ward, as approved by you as per the attached, I respectfully request that you introduce the attached ordinance at the next City Council meeting.

If you have any questions regarding this ordinance, please contact Anthony Bertuca at (312) 744-5506.

Department of Business Affairs and Consumer Protection



City of Chicago



O2014-5634

Office of the City Clerk

Document Tracking Sheet

| | |
|---------------------------------|---------------------------------------------------------|
| Meeting Date: | 6/25/2014 |
| Sponsor(s): | Cappleman (46) |
| Type: | Ordinance |
| Title: | Grant(s) of privilege in public way for Finley Mahony's |
| Committee(s) Assignment: | Committee on Transportation and Public Way |

ORDINANCE
FINLEY MAHONY'S
Acct. No. 314187 - 1
Permit No. 1113516

Be It Ordained by the City Council of the City of Chicago:

SECTION 1. Permission and authority are hereby given and granted to FINLEY MAHONY'S, upon the terms and subject to the conditions of this ordinance to maintain and use, as now constructed, four (4) Light Fixture(s) projecting over the public right-of-way adjacent to its premises known as 3701 N. Broadway .

Said Light Fixture(s) at N. Broadway measure(s):

Two (2) at two point five eight (2.58) feet in length, one point three three (1.33) foot in width and nine (9) feet above grade level.

Said Light Fixture(s) at W. Waveland measure(s):

Two (2) at two point five eight (2.58) feet in length, one point three three (1.33) foot in width and nine (9) feet above grade level.

The location of said privilege shall be as shown on prints kept on file with the Department of Business Affairs and Consumer Protection and the Office of the City Clerk.

Said privilege shall be constructed in accordance with plans and specifications approved by the Department of Transportation (Division of Project Development).

This grant of privilege in the public way shall be subject to the provisions of Section 10-28-015 and all other required provisions of the Municipal Code of Chicago.


The grantee shall pay to the City of Chicago as compensation for the privilege #1113516 herein granted the sum of ninety (\$90.00) per annum in advance.

A 25% penalty will be added for payments received after due date.

The permit holder agrees to hold the City of Chicago harmless for any damage, relocation or replacement costs associated with damage, relocation or removal of private property caused by the City performing work in the public way.

Authority herein given and granted for a period of five (5) years from and after 05/13/2014.

Alderman James Cappleman
James Cappleman 46th Ward

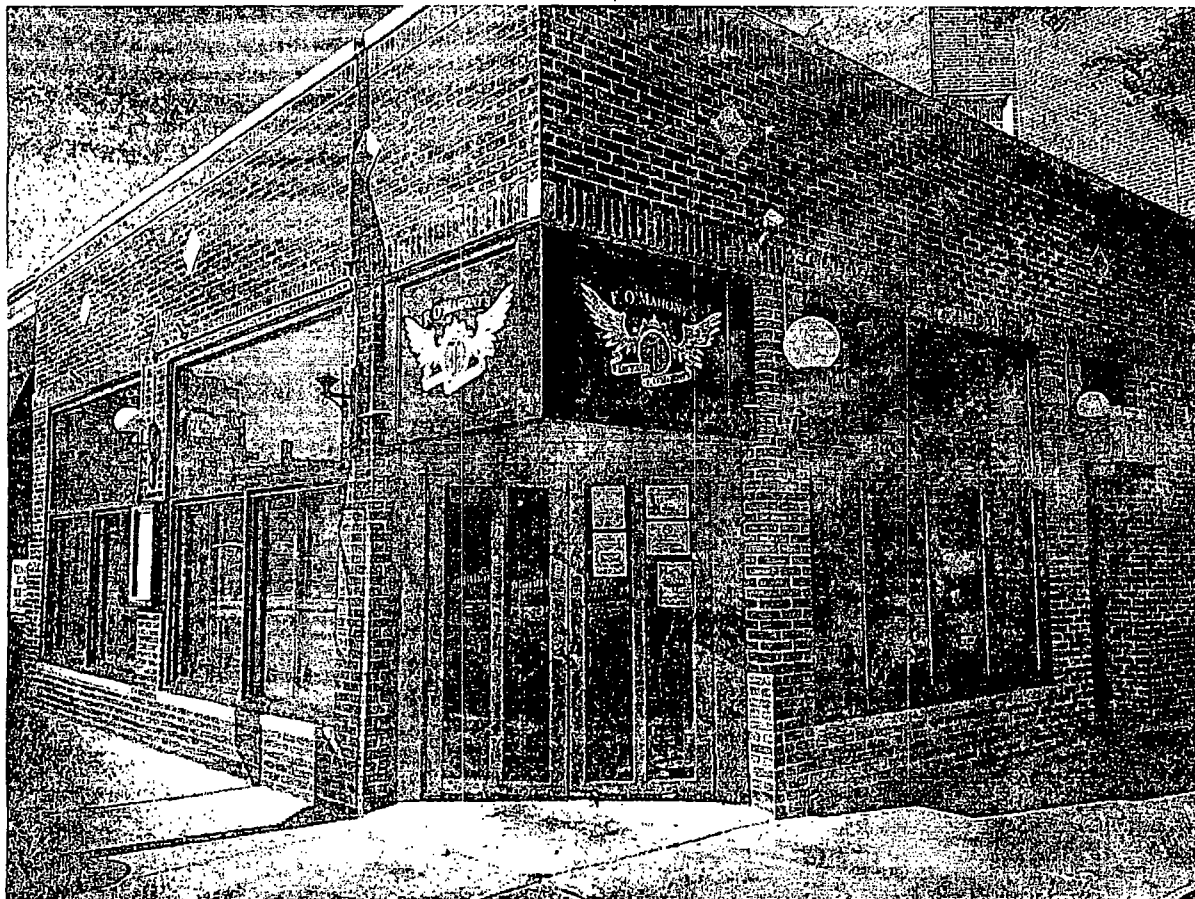



06/25/2014

Alderman **James Cappleman**
Ward # **46**
City of Chicago
City Hall, Room **300**
121 North LaSalle Street
Chicago, Illinois 60602

Re: An ordinance to use and maintain a portion of the public right-of-way for **four (4) light fixture(s)** for **FINLEY MAHONY'S**, adjacent to the premises known as **3701 N. Broadway**.

Dear Alderman **James Cappleman**:

The applicant referenced above has requested the use of the public right-of-way for a **light fixture(s)**. An ordinance has been prepared by the Department of Business Affairs and Consumer Protection – Small Business Center - Public Way Use Unit for presentation to the City Council. Because this request was made for properties located in your ward, as approved by you as per the attached, I respectfully request that you introduce the attached ordinance at the next City Council meeting.

If you have any questions regarding this ordinance, please contact Anthony Bertuca at (312) 744-5506.

Department of Business Affairs and Consumer Protection



City of Chicago



O2014-5635

Office of the City Clerk

Document Tracking Sheet

| | |
|---------------------------------|--------------------------------------------------|
| Meeting Date: | 6/25/2014 |
| Sponsor(s): | Cappleman (46) |
| Type: | Ordinance |
| Title: | Grant(s) of privilege in public way for Go Smart |
| Committee(s) Assignment: | Committee on Transportation and Public Way |

ORDINANCE
GO SMART
Acct. No. 387883 - 2
Permit No. 1112516

Be It Ordained by the City Council of the City of Chicago:

SECTION 1. Permission and authority are hereby given and granted to GO SMART, upon the terms and subject to the conditions of this ordinance to maintain and use one (1) sign(s) projecting over the public right-of-way attached to its premises known as 4425 N. Broadway .

Said sign structure(s) measures as follows; along N. Broadway Avenue:
One (1) at ten point five (10.5) feet in length, two (2) feet in height and eleven (11) feet above grade level.

The location of said privilege shall be as shown on prints kept on file with the Department of Business Affairs and Consumer Protection and the Office of the City Clerk.

Said privilege shall be constructed in accordance with plans and specifications approved by the Department of Transportation (Division of Project Development) and Zoning Department - Signs.


This grant of privilege in the public way shall be subject to the provisions of Section 10-28-015 and all other required provisions of the Municipal Code of Chicago.

The grantee shall pay to the City of Chicago as compensation for the privilege #1112516 herein granted the sum of one hundred (\$100.00) per annum in advance.

A 25% penalty will be added for payments received after due date.

The permit holder agrees to hold the City of Chicago harmless for any damage, relocation or replacement costs associated with damage, relocation or removal of private property caused by the City performing work in the public way.

Authority herein given and granted for a period of five (5) years from and after Date of Passage.

Alderman  _____
James Cappleman 46th Ward

S/F ILLUMINATED CABINET
Scale 3/4" = 1'-0"

20 square feet

10'-1/2" CABINET SIZE

FACE TRIM SIZE 2'-0" x 10'-0"

CABINET: 6" deep fabricated aluminum with 1-5/8" retainers - all to be painted black

BACK: D50 Alum. - pre-painted white

FACE: 150 flat white polycarbonate

GRAPHICS: Surface applied vinyl graphics to match colors shown

ILLUM: H.O. Fluorescent lamps as required by manufacturer

MOUNTING: Cabinet to be flush mounted using appropriate fasteners as required

COLOR MATCHING

- JM 7729-22 Black
- PMS 382 Acid Blue
- JM 3833 150 Light Lemon Yellow
- JM 3523-12 Silver Green

S/F ILLUMINATED CABINET - Flat Face

EXISTING CONDITIONS

MOVE PREVIOUSLY INSTALLED TEMPORARY BANNER BEFORE PRIOR TO USE

PROPOSED STOREFRONT

8958 TYLER BLVD.
MENTOR, OHIO 44060
PH. 440-208-6200
FAX 440-208-6277
www.mcsign.com

BROADWAY & WENTWORTH
1425 NORTH BROADWAY AVE
CHICAGO, IL 60640

| DATE | DESCRIPTION | DATE | DESCRIPTION |
|----------|----------------------|------|-------------|
| 11/19/13 | REVISED TO ADD SVART | | |
| 12/10/13 | REMOVED FROM SHEET | | |

PROJECT MANAGER: MEGAN GARIN
DATE: 02/20/14

THIS SHEET IS PART OF THE CHICAGO STOREFRONT BROADWAY & WENTWORTH

Sign On.
Partner with the best

CLIENT'S CONFIDENTIAL INFORMATION

NOTE: PRICES ARE THE EXCLUSIVE PROPERTY OF MC SIGN COMPANY. ANY UNAUTHORIZED USE OR REPRODUCTION WILL RESULT IN A 20% CHARGE PER OCCURRENCE PER THE VALUE OF THE DISPLAY. © MC SIGN CO. 1991



06/25/2014

Alderman **James Cappleman**
Ward # **46**
City of Chicago
City Hall, Room **300**
121 North LaSalle Street
Chicago, Illinois 60602

Re: An ordinance to use and maintain a portion of the public right-of-way for **one (1) sign(s)** for **GO SMART**, adjacent to the premises known as **4425 N. Broadway**.

Dear Alderman **James Cappleman**:

The applicant referenced above has requested the use of the public right-of-way for a **sign(s)**. An ordinance has been prepared by the Department of Business Affairs and Consumer Protection – Small Business Center - Public Way Use Unit for presentation to the City Council. Because this request was made for properties located in your ward, as approved by you as per the attached, I respectfully request that you introduce the attached ordinance at the next City Council meeting.

If you have any questions regarding this ordinance, please contact Anthony Bertuca at (312) 744-5506.

Department of Business Affairs and Consumer Protection



City of Chicago



O2014-5637

Office of the City Clerk

Document Tracking Sheet

| | |
|---------------------------------|------------------------------------------------------------------|
| Meeting Date: | 6/25/2014 |
| Sponsor(s): | Cappleman (46) |
| Type: | Ordinance |
| Title: | Grant(s) of privilege in public way for Standard Bank & Trust Co |
| Committee(s) Assignment: | Committee on Transportation and Public Way |

ORDINANCE
STANDARD BANK & TRUST COMPANY
Acct. No. 274791 - 8
Permit No. 1113666

Be It Ordained by the City Council of the City of Chicago:

SECTION 1. Permission and authority are hereby given and granted to STANDARD BANK & TRUST COMPANY, upon the terms and subject to the conditions of this ordinance to maintain and use two (2) sign(s) projecting over the public right-of-way attached to its premises known as 4000 N. Broadway .

Said sign structure(s) measures as follows; along BROADWAY & IRVING PARK RD:
Two (2) at twenty-seven point seven five (27.75) feet in length, three point one seven (3.17) feet in height and fifteen point seven five (15.75) feet above grade level.

The location of said privilege shall be as shown on prints kept on file with the Department of Business Affairs and Consumer Protection and the Office of the City Clerk.

Said privilege shall be constructed in accordance with plans and specifications approved by the Department of Transportation (Division of Project Development) and Zoning Department - Signs.

This grant of privilege in the public way shall be subject to the provisions of Section 10-28-015 and all other required provisions of the Municipal Code of Chicago.

The grantee shall pay to the City of Chicago as compensation for the privilege #1113666 herein granted the sum of six hundred (\$600.00) per annum in advance.

A 25% penalty will be added for payments received after due date.

The permit holder agrees to hold the City of Chicago harmless for any damage, relocation or replacement costs associated with damage, relocation or removal of private property caused by the City performing work in the public way.

Authority herein given and granted for a period of five (5) years from and after 06/30/2014.

Alderman




James Cappleman 46th Ward



Address 823 IL-19

Address is approximate

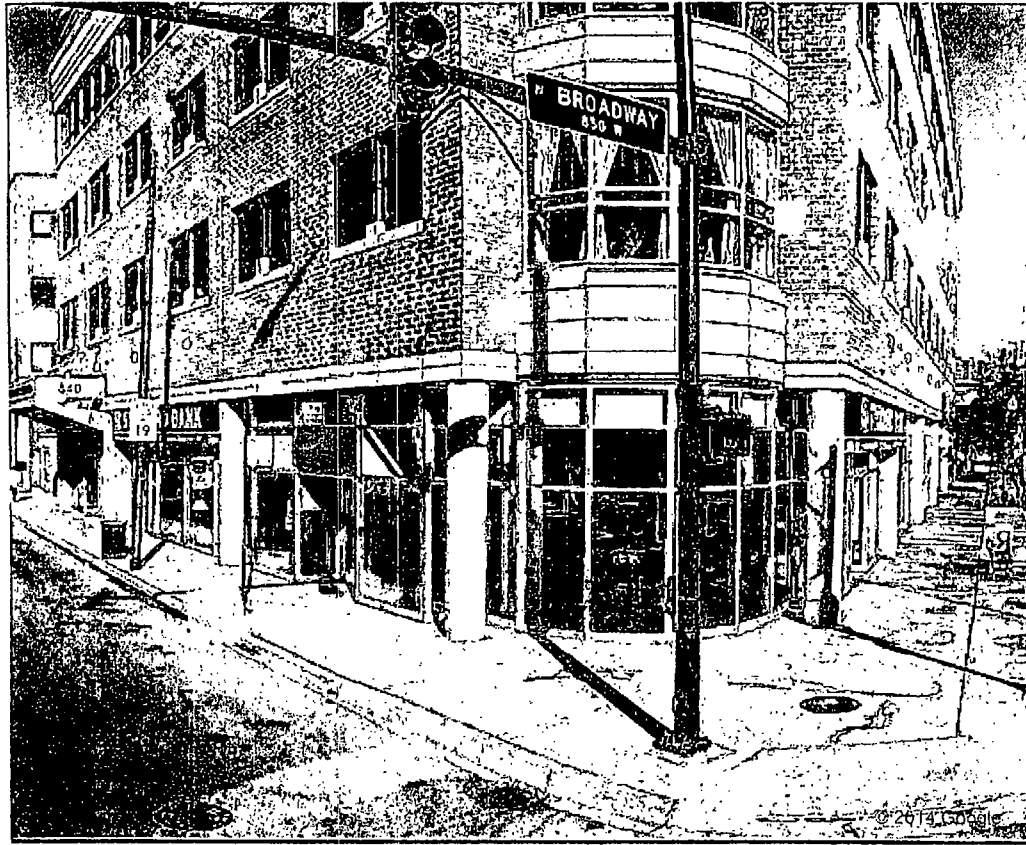



06/25/2014

Alderman **James Cappleman**
Ward # **46**
City of Chicago
City Hall, Room **300**
121 North LaSalle Street
Chicago, Illinois 60602

Re: An ordinance to use and maintain a portion of the public right-of-way for **two (2) sign(s)** for **STANDARD BANK & TRUST COMPANY**, adjacent to the premises known as **4000 N. Broadway** .

Dear Alderman **James Cappleman**:

The applicant referenced above has requested the use of the public right-of-way for a **sign(s)**. An ordinance has been prepared by the Department of Business Affairs and Consumer Protection – Small Business Center - Public Way Use Unit for presentation to the City Council. Because this request was made for properties located in your ward, as approved by you as per the attached, I respectfully request that you introduce the attached ordinance at the next City Council meeting.

If you have any questions regarding this ordinance, please contact Anthony Bertuca at (312) 744-5506.

Department of Business Affairs and Consumer Protection



City of Chicago



O2014-5638

Office of the City Clerk

Document Tracking Sheet

| | |
|---------------------------------|------------------------------------------------------------|
| Meeting Date: | 6/25/2014 |
| Sponsor(s): | Cappleman (46) |
| Type: | Ordinance |
| Title: | Grant(s) of privilege in public way for Wrigleyville North |
| Committee(s) Assignment: | Committee on Transportation and Public Way |

ORDINANCE
WRIGLEYVILLE NORTH
Acct. No. 27968 - 1
Permit No. 1113473

Be It Ordained by the City Council of the City of Chicago:

SECTION 1. Permission and authority are hereby given and granted to WRIGLEYVILLE NORTH, upon the terms and subject to the conditions of this ordinance to maintain and use one (1) sign(s) projecting over the public right-of-way attached to its premises known as 3900 N. Sheridan Rd..

Said sign structure(s) measures as follows; along N. SHERIDAN RD:

One (1) at four point one seven (4.17) feet in length, five (5) feet in height and ten point four two (10.42) feet above grade level.

The location of said privilege shall be as shown on prints kept on file with the Department of Business Affairs and Consumer Protection and the Office of the City Clerk.

Said privilege shall be constructed in accordance with plans and specifications approved by the Department of Transportation (Division of Project Development) and Zoning Department- Signs.

This grant of privilege in the public way shall be subject to the provisions of Section 10-28-015 and all other required provisions of the Municipal Code of Chicago.

The grantee shall pay to the City of Chicago as compensation for the privilege #1113473 herein granted the sum of one hundred (\$100.00) per annum in advance.

A 25% penalty will be added for payments received after due date

The permit holder agrees to hold the City of Chicago harmless for any damage, relocation or replacement costs associated with damage, relocation or removal of private property caused by the City performing work in the public way.

Authority herein given and granted for a period of five (5) years from and after 05/13/2014.

Alderman




James Cappleman 46th Ward

1


1

BUILDING
3900 N.
SHERIDAN

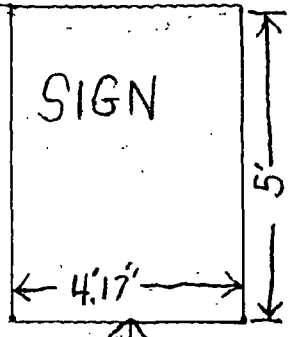

10'42"

20'

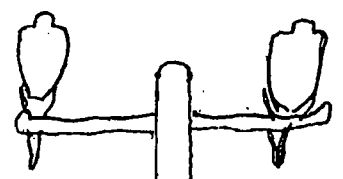

LIGHT
POLE

SIDEWALK

CURB

BUILDING

SIDEWALK

20'


6'

1'8" SIGN

CURB

SIDEWALK


SIDEWALK

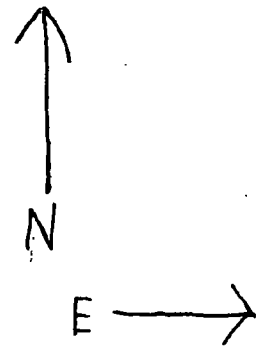

SHERIDAN RD.

PARKWAY

BYRON

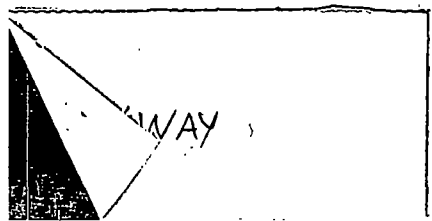

WAY



06/25/2014

Alderman **James Cappleman**
Ward # **46**
City of Chicago
City Hall, Room **300**
121 North LaSalle Street
Chicago, Illinois 60602

Re: An ordinance to use and maintain a portion of the public right-of-way for **one (1) sign(s)** for
WRIGLEYVILLE NORTH, adjacent to the premises known as **3900 N. Sheridan Rd.**

Dear Alderman **James Cappleman**:

The applicant referenced above has requested the use of the public right-of-way for a **sign(s)**. An ordinance has been prepared by the Department of Business Affairs and Consumer Protection – Small Business Center - Public Way Use Unit for presentation to the City Council. Because this request was made for properties located in your ward, as approved by you as per the attached, I respectfully request that you introduce the attached ordinance at the next City Council meeting.

If you have any questions regarding this ordinance, please contact Anthony Bertuca at (312) 744-5506.

Department of Business Affairs and Consumer Protection



City of Chicago



O2014-5509

Office of the City Clerk

Document Tracking Sheet

Meeting Date: 6/25/2014

Sponsor(s): Pawar (47)

Type: Ordinance

Title: Grant(s) of privilege in public way for A-1 Jewelry & Coin, Ltd.

Committee(s) Assignment: Committee on Transportation and Public Way

ORDINANCE
A-1 JEWELRY & COIN, LTD
Acct. No. 248590 - 1
Permit No. 1113519

Be It Ordained by the City Council of the City of Chicago:

SECTION 1. Permission and authority are hereby given and granted to A-1 JEWELRY & COIN, LTD, upon the terms and subject to the conditions of this ordinance to maintain and use one (1) sign(s) projecting over the public right-of-way attached to its premises known as 1827 W. Irving Park Rd..

Said sign structure(s) measures as follows; along W IRVING PARK RD:
One (1) at six (6) feet in length, five (5) feet in height and twelve (12) feet above grade level.

The location of said privilege shall be as shown on prints kept on file with the Department of Business Affairs and Consumer Protection and the Office of the City Clerk.

Said privilege shall be constructed in accordance with plans and specifications approved by the Department of Transportation (Division of Project Development) and Zoning Department - Signs.


This grant of privilege in the public way shall be subject to the provisions of Section 10-28-015 and all other required provisions of the Municipal Code of Chicago.


The grantee shall pay to the City of Chicago as compensation for the privilege #1113519 herein granted the sum of three hundred (\$300.00) per annum in advance.

A 25% penalty will be added for payments received after due date.


The permit holder agrees to hold the City of Chicago harmless for any damage, relocation or replacement costs associated with damage, relocation or removal of private property caused by the City performing work in the public way.

Authority herein given and granted for a period of five (5) years from and after 05/13/2014.

Alderman 
Ameya Pawar 47th Ward

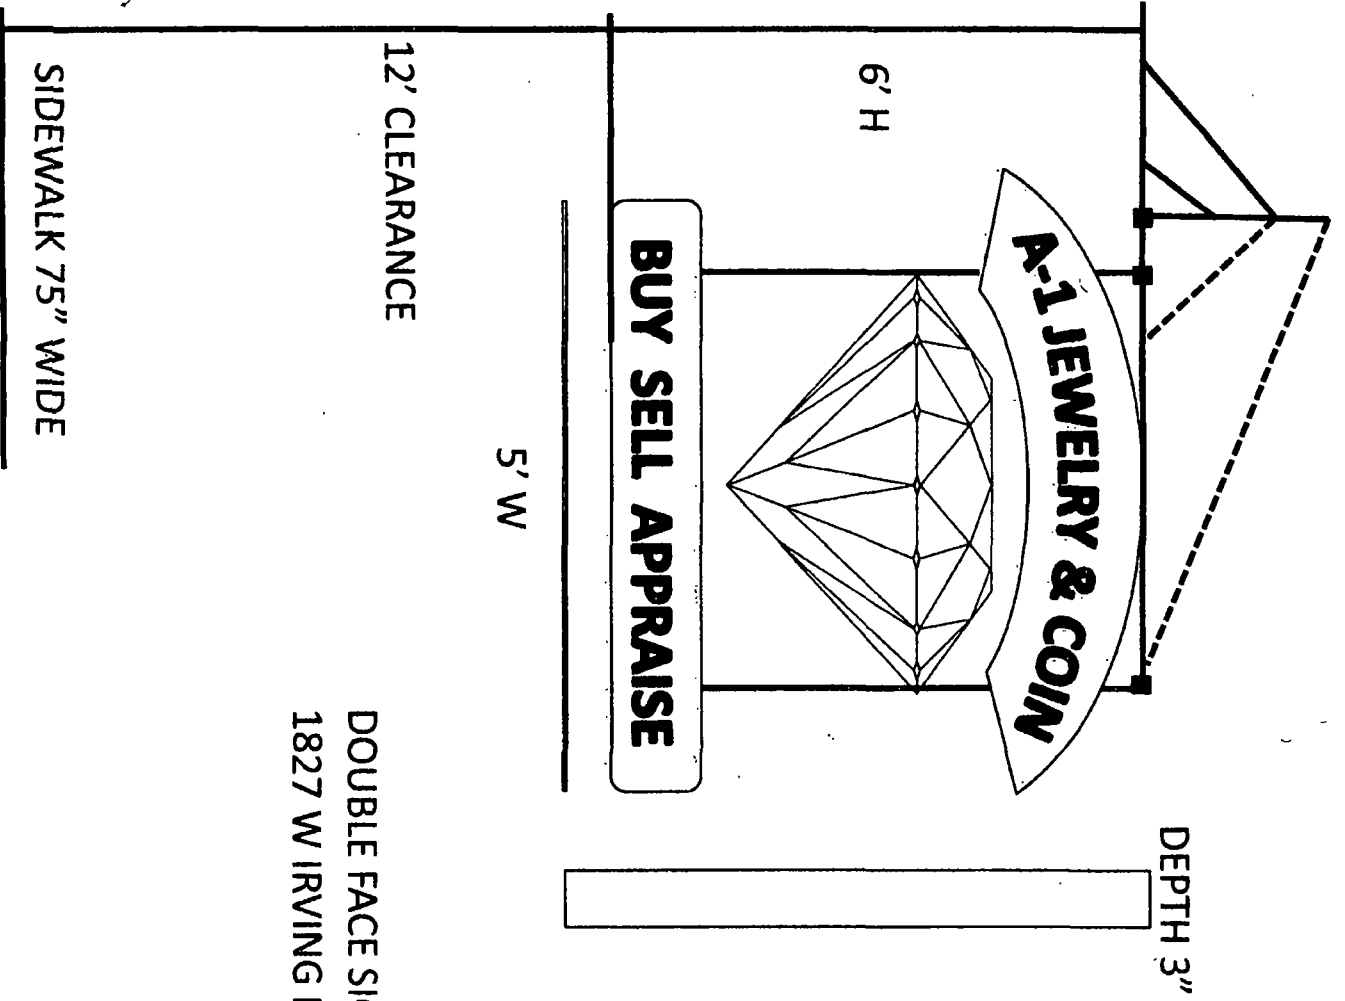

DOUBLE FACE SIGN VISIBLE FROM EAST & WEST @
 1827 W IRVING PARK RD.

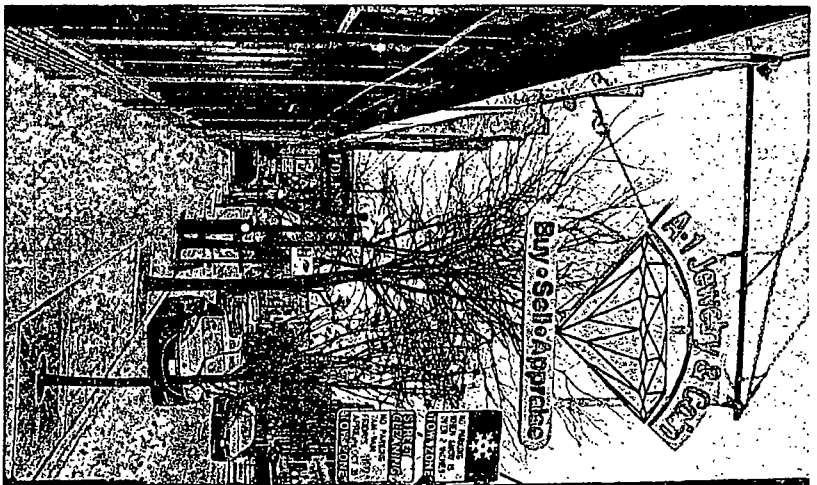



06/25/2014

Alderman Ameya Pawar
Ward # 47
City of Chicago
City Hall, Room 300
121 North LaSalle Street
Chicago, Illinois 60602

Re: An ordinance to use and maintain a portion of the public right-of-way for **one (1) sign(s)** for **A-1 JEWELRY & COIN, LTD**, adjacent to the premises known as **1827 W. Irving Park Rd.**

Dear Alderman **Ameya Pawar**:

The applicant referenced above has requested the use of the public right-of-way for a **sign(s)**. An ordinance has been prepared by the Department of Business Affairs and Consumer Protection – Small Business Center - Public Way Use Unit for presentation to the City Council. Because this request was made for properties located in your ward, as approved by you as per the attached, I respectfully request that you introduce the attached ordinance at the next City Council meeting.

If you have any questions regarding this ordinance, please contact Anthony Bertuca at (312) 744-5506.

Department of Business Affairs and Consumer Protection



City of Chicago



O2014-5512

Office of the City Clerk

Document Tracking Sheet

| | |
|---------------------------------|-------------------------------------------------------------------|
| Meeting Date: | 6/25/2014 |
| Sponsor(s): | Pawar (47) |
| Type: | Ordinance |
| Title: | Grant(s) of privilege in public way for American Family Insurance |
| Committee(s) Assignment: | Committee on Transportation and Public Way |

ORDINANCE
AMERICAN FAMILY INSURANCE
Acct. No. 338870 - 1
Permit No. 1113313

Be It Ordained by the City Council of the City of Chicago:

SECTION 1. Permission and authority are hereby given and granted to AMERICAN FAMILY INSURANCE, upon the terms and subject to the conditions of this ordinance to maintain and use one (1) sign(s) projecting over the public right-of-way attached to its premises known as 3805 N. Lincoln Ave..

Said sign structure(s) measures as follows; along N. LINCOLN AVE.:

One (1) at twelve (12) feet in length, two point five (2.5) feet in height and nine (9) feet above grade level.

The location of said privilege shall be as shown on prints kept on file with the Department of Business Affairs and Consumer Protection and the Office of the City Clerk.

Said privilege shall be constructed in accordance with plans and specifications approved by the Department of Transportation (Division of Project Development) and Zoning Department - Signs.

This grant of privilege in the public way shall be subject to the provisions of Section 10-28-015 and all other required provisions of the Municipal Code of Chicago.

The grantee shall pay to the City of Chicago as compensation for the privilege #1113313 herein granted the sum of three hundred (\$300.00) per annum in advance.

A 25% penalty will be added for payments received after due date.

The permit holder agrees to hold the City of Chicago harmless for any damage, relocation or replacement costs associated with damage, relocation or removal of private property caused by the City performing work in the public way.

Authority herein given and granted for a period of five (5) years from and after 04/22/2014.

Alderman



Ameya Pawar 47th Ward





Department of Business Affairs and Consumer Protection
Small Business Center - Public Way Use Unit
City Hall - 121 N. LaSalle Street, Room 800 • Chicago, IL 60602
(312)-74-GOBIZ (312-744-6249) • (312) 744-1944 (TTY)
<http://www.cityofchicago.org/bacp>

06/25/2014

Alderman Ameya Pawar
Ward # 47
City of Chicago
City Hall, Room 300
121 North LaSalle Street
Chicago, Illinois 60602

Re: An ordinance to use and maintain a portion of the public right-of-way for **one (1) sign(s)** for
AMERICAN FAMILY INSURANCE, adjacent to the premises known as **3805 N. Lincoln Ave.**.

Dear Alderman **Ameya Pawar**:

The applicant referenced above has requested the use of the public right-of-way for a **sign(s)**. An ordinance has been prepared by the Department of Business Affairs and Consumer Protection – Small Business Center - Public Way Use Unit for presentation to the City Council. Because this request was made for properties located in your ward, as approved by you as per the attached, I respectfully request that you introduce the attached ordinance at the next City Council meeting.

If you have any questions regarding this ordinance, please contact Anthony Bertuca at (312) 744-5506.

Department of Business Affairs and Consumer Protection



City of Chicago



O2014-5514

Office of the City Clerk

Document Tracking Sheet

| | |
|---------------------------------|--------------------------------------------------------|
| Meeting Date: | 6/25/2014 |
| Sponsor(s): | Pawar (47) |
| Type: | Ordinance |
| Title: | Grant(s) of privilege in public way for Black Rock Pub |
| Committee(s) Assignment: | Committee on Transportation and Public Way |

ORDINANCE
BLACK ROCK PUB
Acct. No. 14715 - 1
Permit No. 1113404

Be It Ordained by the City Council of the City of Chicago:

SECTION 1. Permission and authority are hereby given and granted to BLACK ROCK PUB, upon the terms and subject to the conditions of this ordinance to maintain and use one (1) sign(s) projecting over the public right-of-way attached to its premises known as 3614 N. Damen Ave..

Said sign structure(s) measures as follows; along N DAMEN AVE:

One (1) at two point eight three (2.83) feet in length, eleven point five (11.5) feet in height and ten point five (10.5) feet above grade level.

The location of said privilege shall be as shown on prints kept on file with the Department of Business Affairs and Consumer Protection and the Office of the City Clerk.

Said privilege shall be constructed in accordance with plans and specifications approved by the Department of Transportation (Division of Project Development) and Zoning Department - Signs.

This grant of privilege in the public way shall be subject to the provisions of Section 10-28-015 and all other required provisions of the Municipal Code of Chicago.

The grantee shall pay to the City of Chicago as compensation for the privilege #1113404 herein granted the sum of three hundred (\$300.00) per annum in advance.

A 25% penalty will be added for payments received after due date.


The permit holder agrees to hold the City of Chicago harmless for any damage, relocation or replacement costs associated with damage, relocation or removal of private property caused by the City performing work in the public way.

Authority herein given and granted for a period of five (5) years from and after 05/13/2014.

Alderman




Ameya Pawar 47th Ward

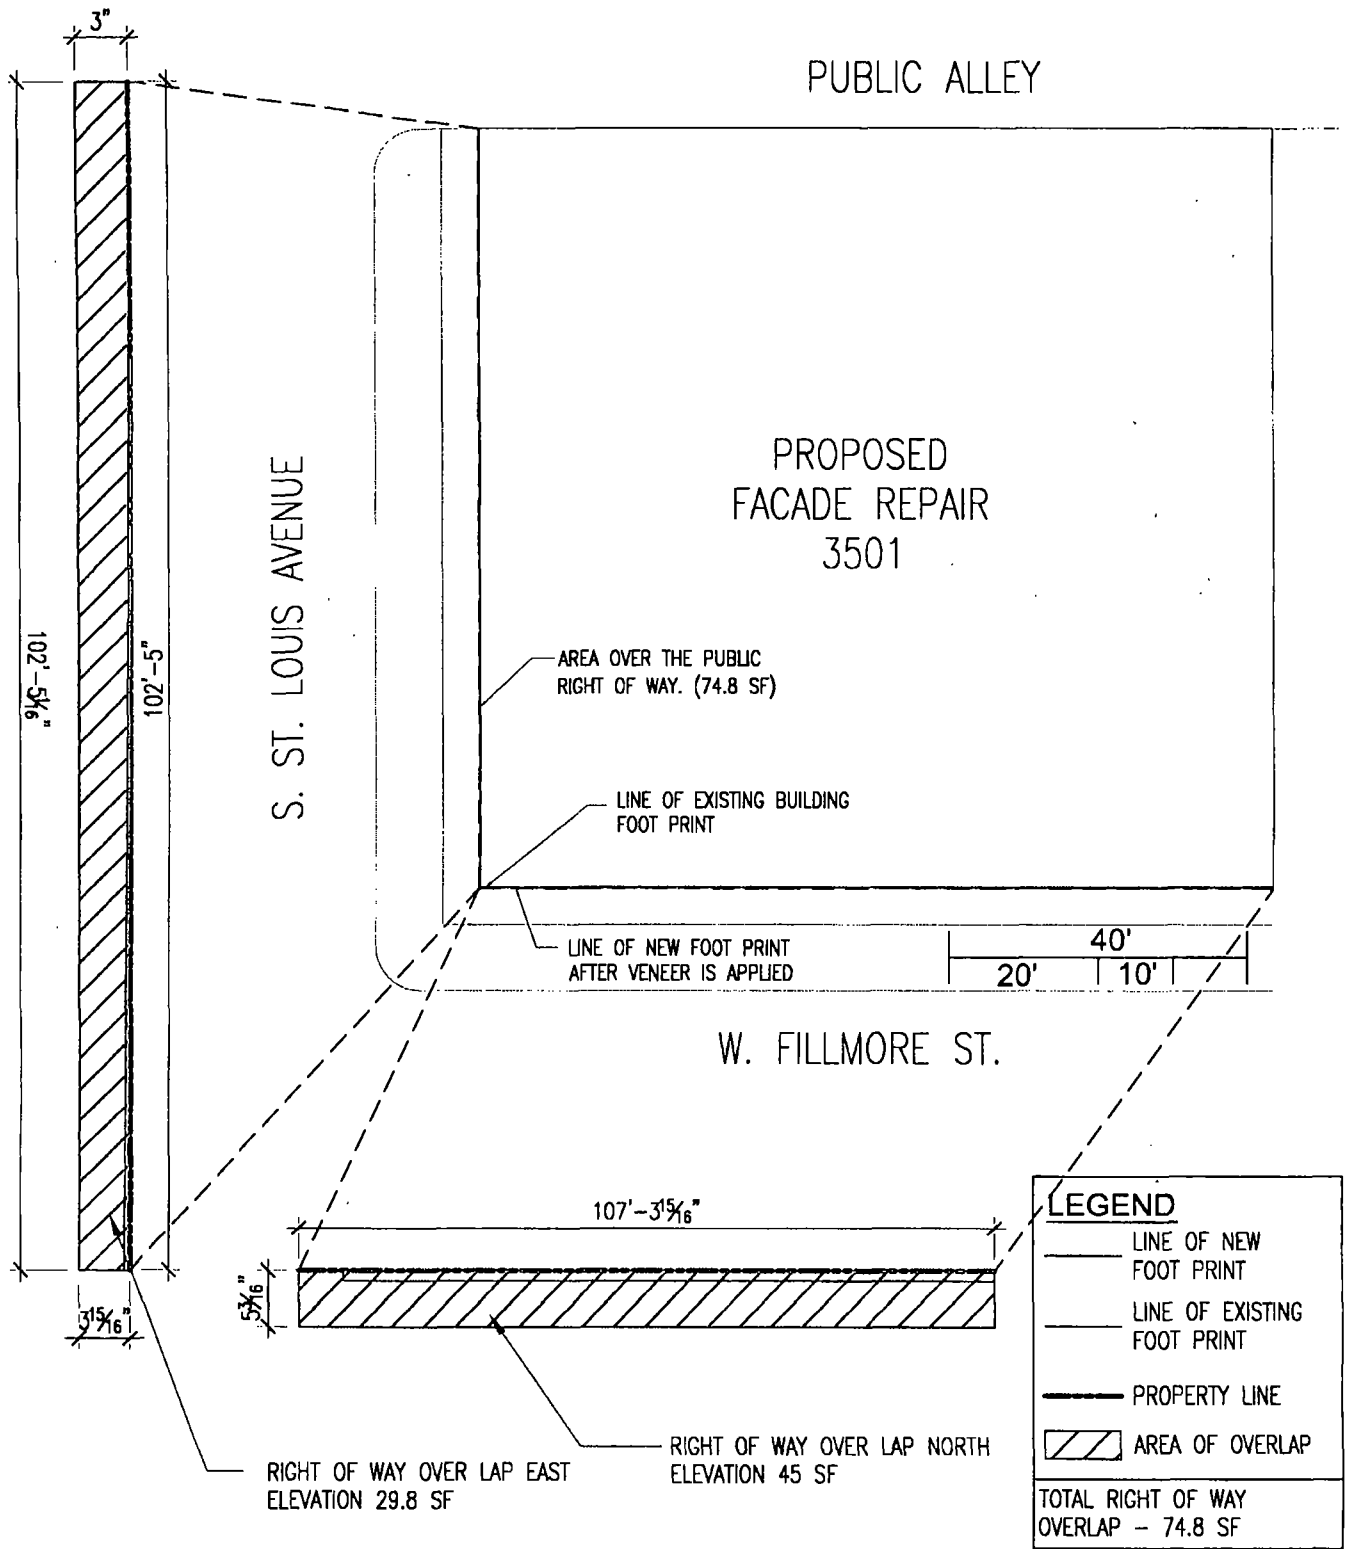

Proposed Facade Repair

SCALE: N.T.S

3501 W. Fillmore St.

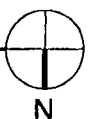



06/25/2014

Alderman **Ameya Pawar**
Ward # **47**
City of Chicago
City Hall, Room **300**
121 North LaSalle Street
Chicago, Illinois 60602

Re: An ordinance to use and maintain a portion of the public right-of-way for **one (1) sign(s)** for **BLACK ROCK PUB**, adjacent to the premises known as **3614 N. Damen Ave.**.

Dear Alderman **Ameya Pawar**:

The applicant referenced above has requested the use of the public right-of-way for a **sign(s)**. An ordinance has been prepared by the Department of Business Affairs and Consumer Protection – Small Business Center - Public Way Use Unit for presentation to the City Council. Because this request was made for properties located in your ward, as approved by you as per the attached, I respectfully request that you introduce the attached ordinance at the next City Council meeting.

If you have any questions regarding this ordinance, please contact Anthony Bertuca at (312) 744-5506.

Department of Business Affairs and Consumer Protection



City of Chicago



O2014-5516

Office of the City Clerk

Document Tracking Sheet

| | |
|---------------------------------|--------------------------------------------------------|
| Meeting Date: | 6/25/2014 |
| Sponsor(s): | Pawar (47) |
| Type: | Ordinance |
| Title: | Grant(s) of privilege in public way for Chicago Soccer |
| Committee(s) Assignment: | Committee on Transportation and Public Way |

ORDINANCE
Chicago Soccer
Acct. No. 33599 - 4
Permit No. 1113705

Be It Ordained by the City Council of the City of Chicago:

SECTION 1. Permission and authority are hereby given and granted to Chicago Soccer, upon the terms and subject to the conditions of this ordinance to maintain and use one (1) sign(s) projecting over the public right-of-way attached to its premises known as 4839 N. Western Ave..

Said sign structure(s) measures as follows; along N WESTERN AVE:

One (1) at thirty-seven (37) feet in length, two (2) feet in height and eleven (11) feet above grade level.

The location of said privilege shall be as shown on prints kept on file with the Department of Business Affairs and Consumer Protection and the Office of the City Clerk.

Said privilege shall be constructed in accordance with plans and specifications approved by the Department of Transportation (Division of Project Development) and Zoning Department - Signs.


This grant of privilege in the public way shall be subject to the provisions of Section 10-28-015 and all other required provisions of the Municipal Code of Chicago.



The grantee shall pay to the City of Chicago as compensation for the privilege #1113705 herein granted the sum of three hundred (\$300.00) per annum in advance.

A 25% penalty will be added for payments received after due date.

The permit holder agrees to hold the City of Chicago harmless for any damage, relocation or replacement costs associated with damage, relocation or removal of private property caused by the City performing work in the public way.

Authority herein given and granted for a period of five (5) years from and after 05/13/2014.

Alderman 
Ameya Pawar 47th Ward

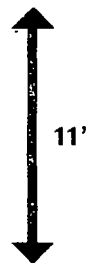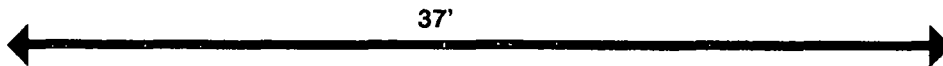



06/25/2014

Alderman Ameya Pawar
Ward # 47
City of Chicago
City Hall, Room 300
121 North LaSalle Street
Chicago, Illinois 60602

Re: An ordinance to use and maintain a portion of the public right-of-way for **one (1) sign(s)** for **Chicago Soccer**, adjacent to the premises known as **4839 N. Western Ave.**.

Dear Alderman **Ameya Pawar**:

The applicant referenced above has requested the use of the public right-of-way for a **sign(s)**. An ordinance has been prepared by the Department of Business Affairs and Consumer Protection – Small Business Center - Public Way Use Unit for presentation to the City Council. Because this request was made for properties located in your ward, as approved by you as per the attached, I respectfully request that you introduce the attached ordinance at the next City Council meeting.

If you have any questions regarding this ordinance, please contact Anthony Bertuca at (312) 744-5506.

Department of Business Affairs and Consumer Protection



City of Chicago



O2014-5520

Office of the City Clerk

Document Tracking Sheet

Meeting Date: 6/25/2014

Sponsor(s): Pawar (47)

Type: Ordinance

Title: Grant(s) of privilege in public way for Eye See Ravenswood, P.C.

Committee(s) Assignment: Committee on Transportation and Public Way

ORDINANCE
EYE SEE RAVENSWOOD, P.C.
Acct. No. 339177 - 1
Permit No. 1113526

Be It Ordained by the City Council of the City of Chicago:

SECTION 1. Permission and authority are hereby given and granted to EYE SEE RAVENSWOOD, P.C., upon the terms and subject to the conditions of this ordinance to maintain and use, as now constructed, one (1) Banner(s) projecting over the public right-of-way adjacent to its premises known as 4735 N. Damen Ave..

Said Banner(s) at N. Damen Avenue measure(s):

One (1) at three (3) feet in length, and two point five (2.5) feet in width for a total of seven point five (7.5) square feet.

The location of said privilege shall be as shown on prints kept on file with the Department of Business Affairs and Consumer Protection and the Office of the City Clerk.

Said privilege shall be constructed in accordance with plans and specifications approved by the Zoning Department - Signs.

This grant of privilege in the public way shall be subject to the provisions of Section 10-28-015 and all other required provisions of the Municipal Code of Chicago.

The grantee shall pay to the City of Chicago as compensation for the privilege #1113526 herein granted the sum of seventy-five (\$75.00) per annum in advance.

A 25% penalty will be added for payments received after due date.

The permit holder agrees to hold the City of Chicago harmless for any damage, relocation or replacement costs associated with damage, relocation or removal of private property caused by the City performing work in the public way.

Authority herein given and granted for a period of five (5) years from and after 05/13/2014.


Alderman


Ameya Pawar 47th Ward



APPLICATION TO USE THE PUBLIC RIGHT OF WAY

EXAMPLE OF SIGN DRAWING

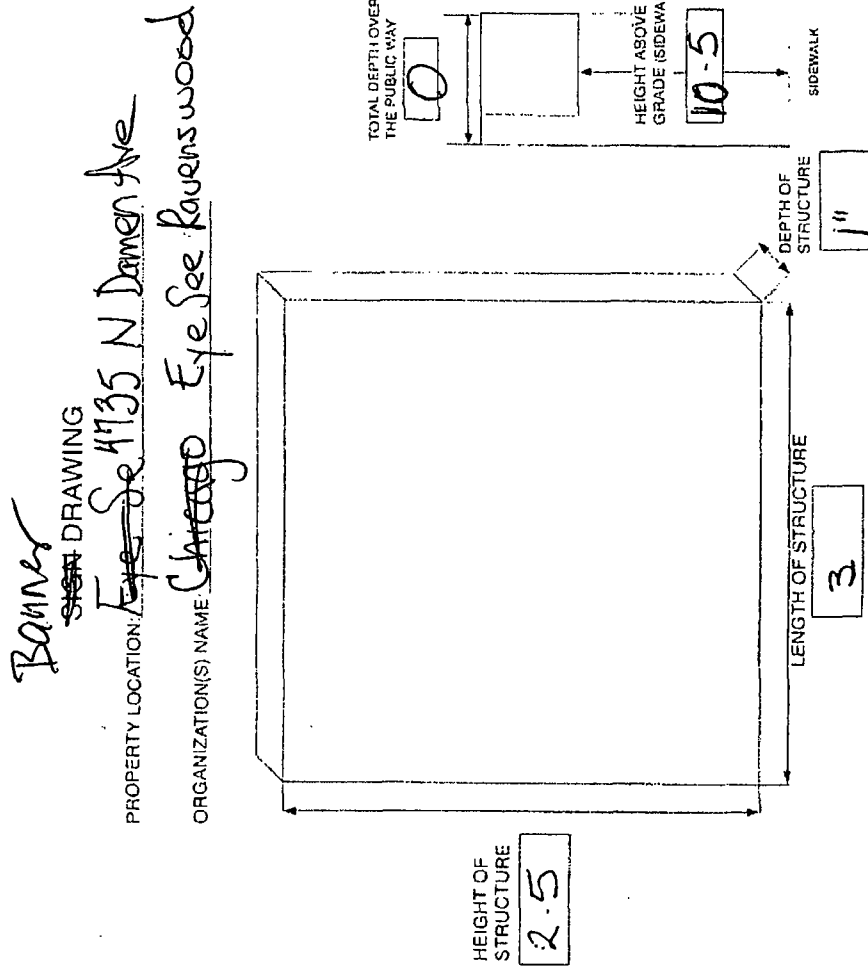



06/25/2014

Alderman **Ameya Pawar**
Ward # 47
City of Chicago
City Hall, Room 300
121 North LaSalle Street
Chicago, Illinois 60602

Re: An ordinance to use and maintain a portion of the public right-of-way for **one (1) banner(s)** for **EYE SEE RAVENSWOOD, P.C.**, adjacent to the premises known as **4735 N. Damen Ave.**.

Dear Alderman **Ameya Pawar**:

The applicant referenced above has requested the use of the public right-of-way for a **banner(s)**. An ordinance has been prepared by the Department of Business Affairs and Consumer Protection – Small Business Center - Public Way Use Unit for presentation to the City Council. Because this request was made for properties located in your ward, as approved by you as per the attached, I respectfully request that you introduce the attached ordinance at the next City Council meeting.

If you have any questions regarding this ordinance, please contact Anthony Bertuca at (312) 744-5506.

Department of Business Affairs and Consumer Protection



City of Chicago



O2014-5522

Office of the City Clerk

Document Tracking Sheet

Meeting Date: 6/25/2014

Sponsor(s): Pawar (47)

Type: Ordinance

Title: Grant(s) of privilege in public way for Hank's Party Store, Inc.

Committee(s) Assignment: Committee on Transportation and Public Way

ORDINANCE
HANK'S PARTY STORE INC
Acct. No. 4729 - 1
Permit No. 1113587

Be It Ordained by the City Council of the City of Chicago:

SECTION 1. Permission and authority are hereby given and granted to HANK'S PARTY STORE INC, upon the terms and subject to the conditions of this ordinance to maintain and use one (1) sign(s) projecting over the public right-of-way attached to its premises known as 5029 N. Western Ave..

Said sign structure(s) measures as follows; along N. WESTERN AVE.:

One (1) at three point five (3.5) feet in length, twelve (12) feet in height and twenty-six (26) feet above grade level.

The location of said privilege shall be as shown on prints kept on file with the Department of Business Affairs and Consumer Protection and the Office of the City Clerk.

Said privilege shall be constructed in accordance with plans and specifications approved by the Department of Transportation (Division of Project Development) and Zoning Department - Signs.

This grant of privilege in the public way shall be subject to the provisions of Section 10-28-015 and all other required provisions of the Municipal Code of Chicago.


The grantee shall pay to the City of Chicago as compensation for the privilege #1113587 herein granted the sum of three hundred (\$300.00) per annum in advance.

A 25% penalty will be added for payments received after due date.


The permit holder agrees to hold the City of Chicago harmless for any damage, relocation or replacement costs associated with damage, relocation or removal of private property caused by the City performing work in the public way.

Authority herein given and granted for a period of five (5) years from and after 05/13/2014.

Alderman

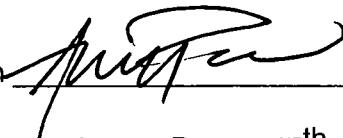

Ameya Pawar 47th Ward

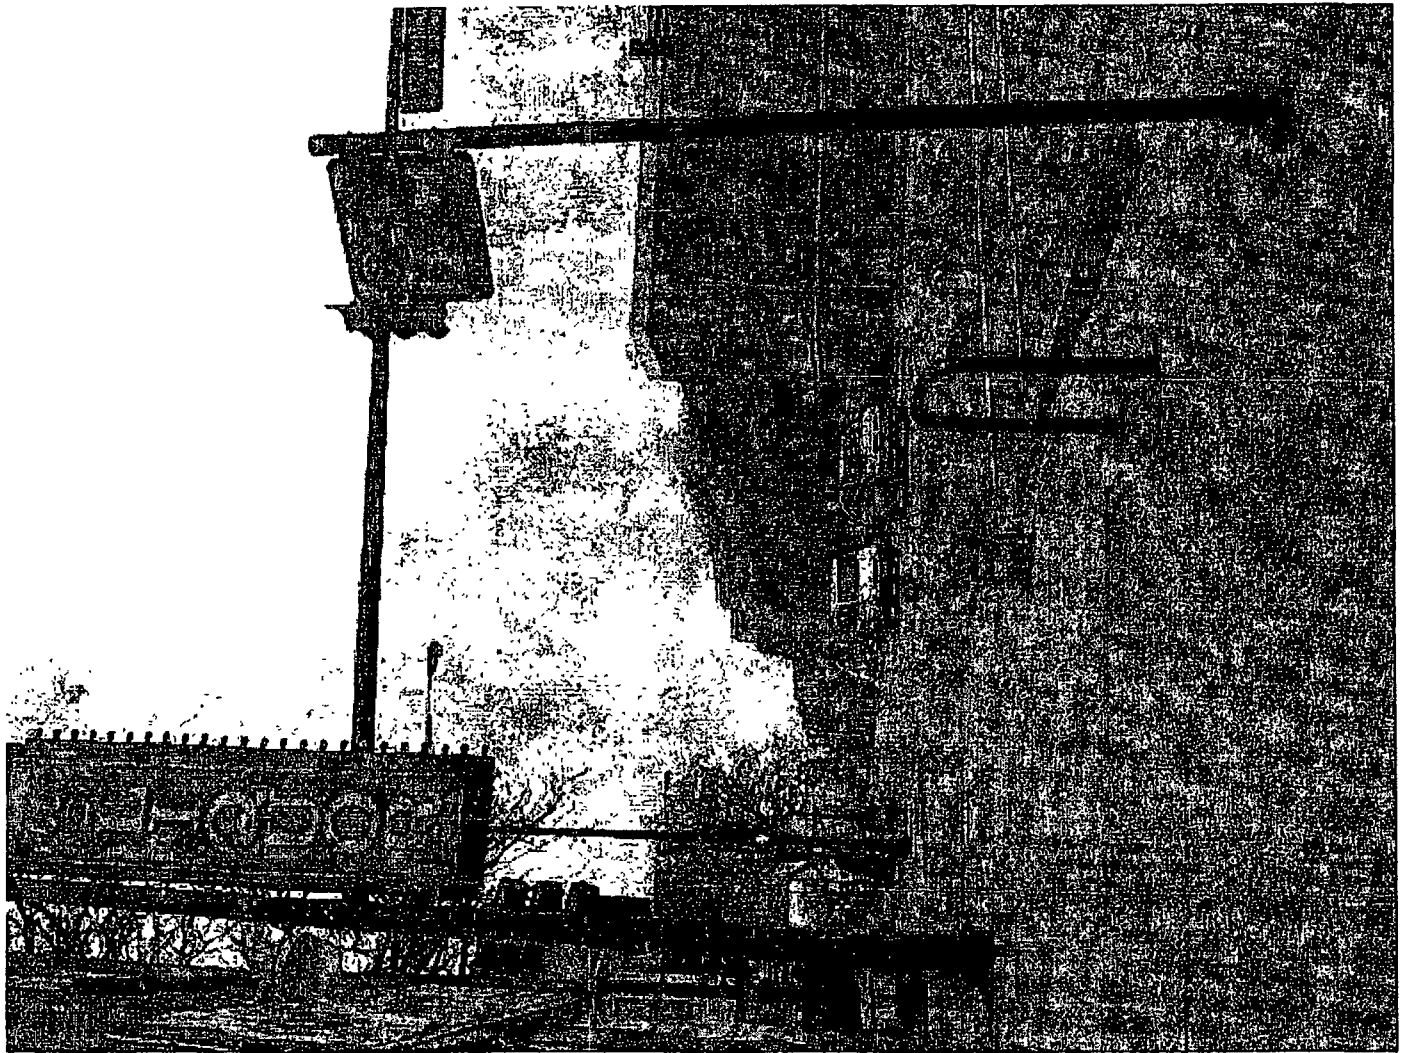



06/25/2014

Alderman **Ameya Pawar**
Ward # **47**
City of Chicago
City Hall, Room **300**
121 North LaSalle Street
Chicago, Illinois 60602

Re: An ordinance to use and maintain a portion of the public right-of-way for **one (1) sign(s)** for
HANK'S PARTY STORE INC, adjacent to the premises known as **5029 N. Western Ave.**.

Dear Alderman **Ameya Pawar**:

The applicant referenced above has requested the use of the public right-of-way for a **sign(s)**. An ordinance has been prepared by the Department of Business Affairs and Consumer Protection – Small Business Center - Public Way Use Unit for presentation to the City Council. Because this request was made for properties located in your ward, as approved by you as per the attached, I respectfully request that you introduce the attached ordinance at the next City Council meeting.

If you have any questions regarding this ordinance, please contact Anthony Bertuca at (312) 744-5506.

Department of Business Affairs and Consumer Protection



City of Chicago



O2014-5525

Office of the City Clerk

Document Tracking Sheet

Meeting Date: 6/25/2014

Sponsor(s): Pawar (47)

Type: Ordinance

Title: Grant(s) of privilege in public way for New Lincoln Addison
Currency Exchange, Inc.

Committee(s) Assignment: Committee on Transportation and Public Way

ORDINANCE
NEW LINCOLN ADDISON CURRENCY EXCHANGE , INC.
Acct. No. 252703 - 1
Permit No. 1113478

Be It Ordained by the City Council of the City of Chicago:

SECTION 1. Permission and authority are hereby given and granted to NEW LINCOLN ADDISON CURRENCY EXCHANGE , INC., upon the terms and subject to the conditions of this ordinance to maintain and use one (1) sign(s) projecting over the public right-of-way attached to its premises known as 1812 W. Addison St..

Said sign structure(s) measures as follows; along W. Addison:
One (1) at six (6) feet in length, six (6) feet in height and nine (9) feet above grade level.

The location of said privilege shall be as shown on prints kept on file with the Department of Business Affairs and Consumer Protection and the Office of the City Clerk.

Said privilege shall be constructed in accordance with plans and specifications approved by the Department of Transportation (Division of Project Development) and Zoning Department - Signs.

This grant of privilege in the public way shall be subject to the provisions of Section 10-28-015 and all other required provisions of the Municipal Code of Chicago.


The grantee shall pay to the City of Chicago as compensation for the privilege #1113478 herein granted the sum of three hundred (\$300.00) per annum in advance.

A 25% penalty will be added for payments received after due date.

The permit holder agrees to hold the City of Chicago harmless for any damage, relocation or replacement costs associated with damage, relocation or removal of private property caused by the City performing work in the public way.



Authority herein given and granted for a period of five (5) years from and after 05/13/2014.

Alderman



Ameya Pawar 47th Ward

New Lincoln Addison Curr. Exch., Inc.
1812 W. Addison Street
Chicago, Illinois 60613
Phone: 773-477-3790

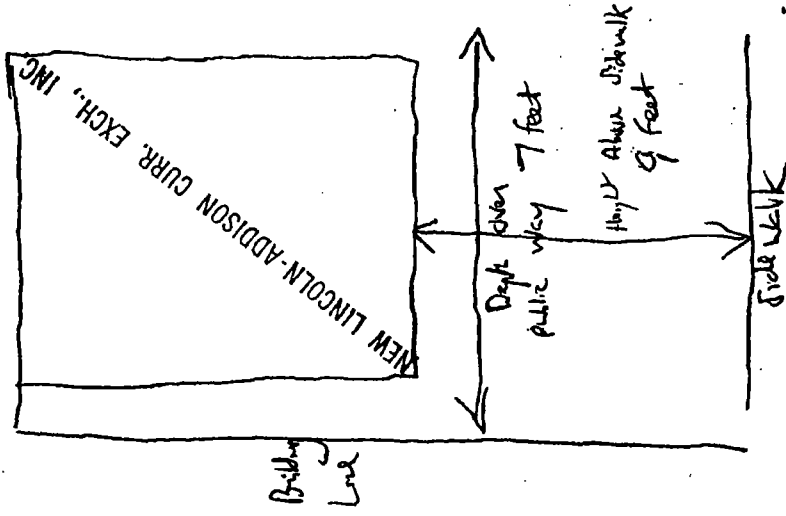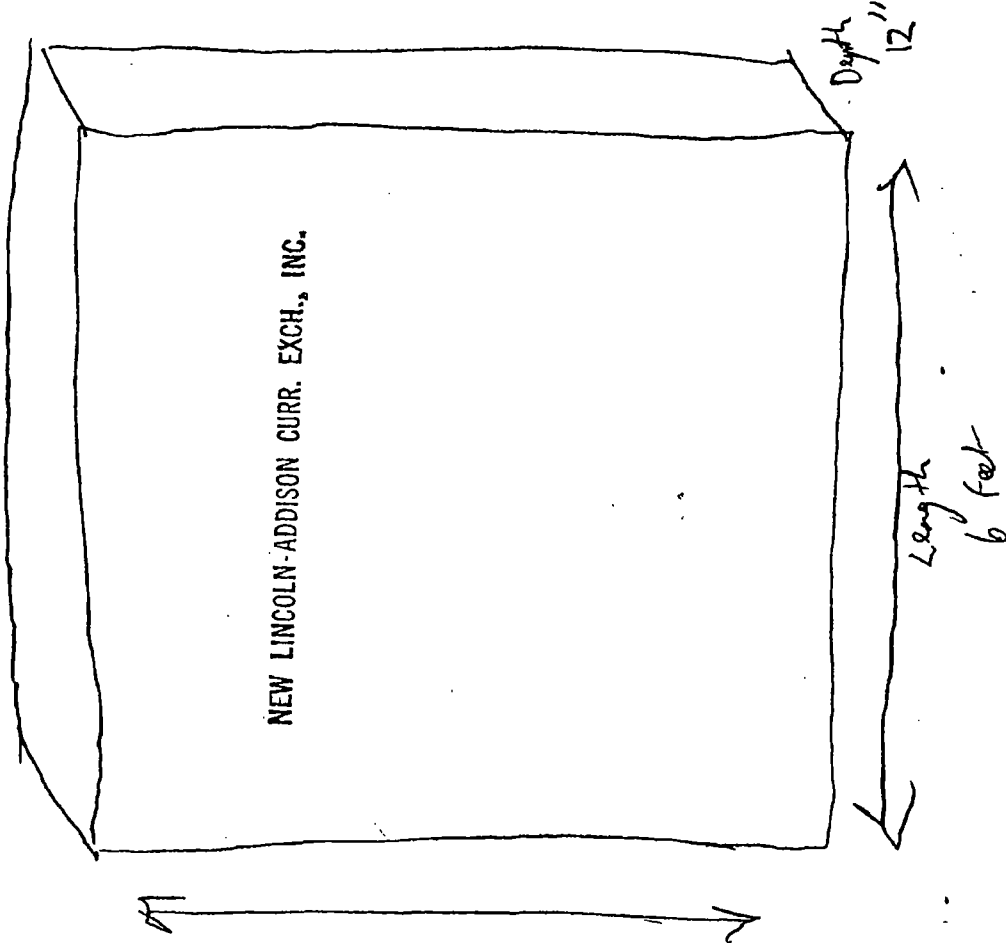



06/25/2014

Alderman Ameya Pawar
Ward # 47
City of Chicago
City Hall, Room 300
121 North LaSalle Street
Chicago, Illinois 60602

Re: An ordinance to use and maintain a portion of the public right-of-way for **one (1) sign(s)** for **NEW LINCOLN ADDISON CURRENCY EXCHANGE , INC.**, adjacent to the premises known as **1812 W. Addison St.**

Dear Alderman **Ameya Pawar**:

The applicant referenced above has requested the use of the public right-of-way for a **sign(s)**. An ordinance has been prepared by the Department of Business Affairs and Consumer Protection -- Small Business Center - Public Way Use Unit for presentation to the City Council. Because this request was made for properties located in your ward, as approved by you as per the attached, I respectfully request that you introduce the attached ordinance at the next City Council meeting.

If you have any questions regarding this ordinance, please contact Anthony Bertuca at (312) 744-5506.

Department of Business Affairs and Consumer Protection



City of Chicago



O2014-5526

Office of the City Clerk

Document Tracking Sheet

Meeting Date: 6/25/2014

Sponsor(s): Pawar (47)

Type: Ordinance

Title: Grant(s) of privilege in public way for North Center Animal Hospital, Inc.

Committee(s) Assignment: Committee on Transportation and Public Way

ORDINANCE
NORTH CENTER ANIMAL HOSPITAL, INC.
Acct. No. 24300 - 2
Permit No. 1113696

Be It Ordained by the City Council of the City of Chicago:

SECTION 1. Permission and authority are hereby given and granted to NORTH CENTER ANIMAL HOSPITAL, INC., upon the terms and subject to the conditions of this ordinance to maintain and use one (1) sign(s) projecting over the public right-of-way attached to its premises known as 1808 W. Addison St..

Said sign structure(s) measures as follows; along W. Addison Street:
One (1) at fifteen (15) feet in length, three point three three (3.33) feet in height and twelve (12) feet above grade level.

The location of said privilege shall be as shown on prints kept on file with the Department of Business Affairs and Consumer Protection and the Office of the City Clerk.

Said privilege shall be constructed in accordance with plans and specifications approved by the Department of Transportation (Division of Project Development) and Zoning Department - Signs.


This grant of privilege in the public way shall be subject to the provisions of Section 10-28-015 and all other required provisions of the Municipal Code of Chicago.

The grantee shall pay to the City of Chicago as compensation for the privilege #1113696 herein granted the sum of three hundred (\$300.00) per annum in advance.

A 25% penalty will be added for payments received after due date.


The permit holder agrees to hold the City of Chicago harmless for any damage, relocation or replacement costs associated with damage, relocation or removal of private property caused by the City performing work in the public way.

Authority herein given and granted for a period of five (5) years from and after 05/13/2014.

Alderman 
Ameya Pawar 47th Ward


FRONT VIEW

North Center
Animal Hospital
1808 W. Addison St.

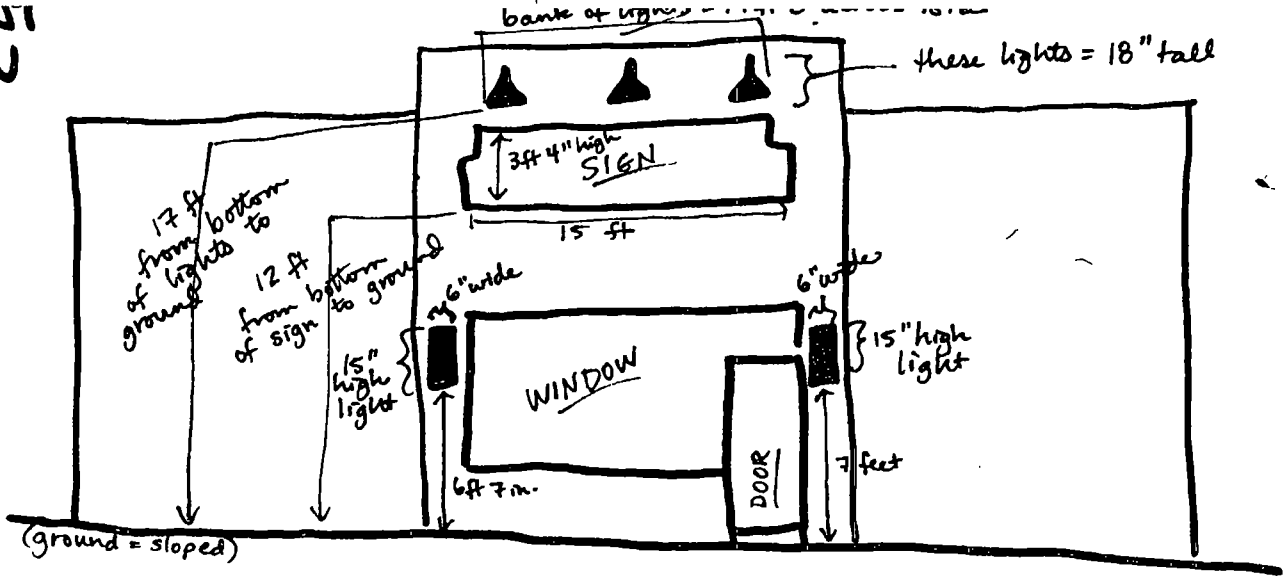

TOP-DOWN VIEW

P.S. of 6

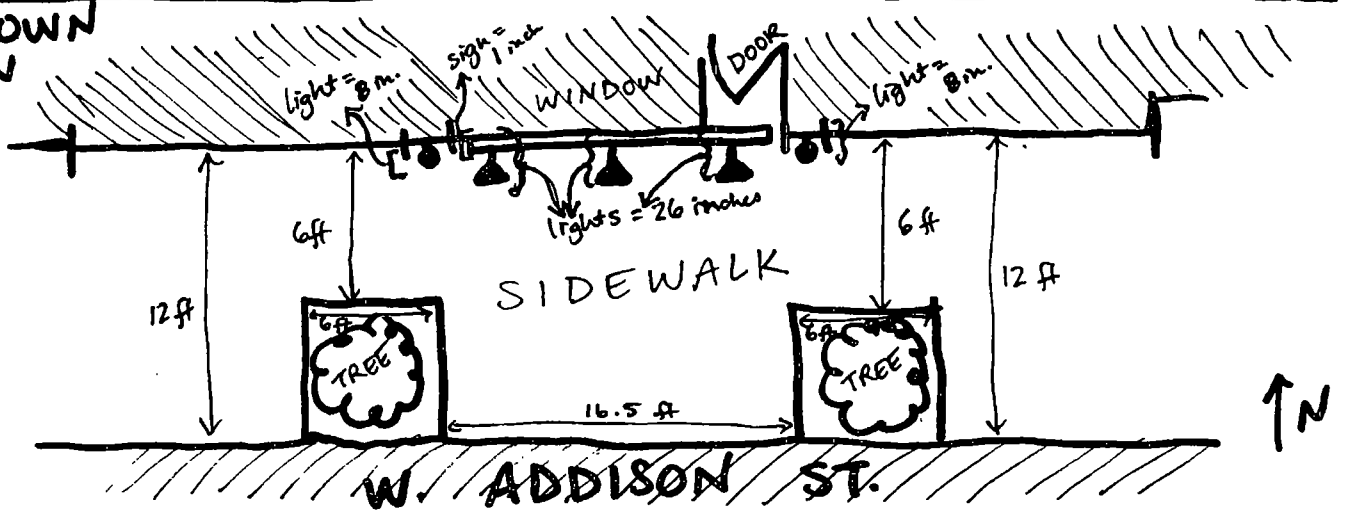



06/25/2014

Alderman **Ameya Pawar**
Ward # **47**
City of Chicago
City Hall, Room **300**
121 North LaSalle Street
Chicago, Illinois 60602

Re: An ordinance to use and maintain a portion of the public right-of-way for **one (1) sign(s)** for **NORTH CENTER ANIMAL HOSPITAL, INC.**, adjacent to the premises known as **1808 W. Addison St.**

Dear Alderman **Ameya Pawar**:

The applicant referenced above has requested the use of the public right-of-way for a **sign(s)**. An ordinance has been prepared by the Department of Business Affairs and Consumer Protection – Small Business Center - Public Way Use Unit for presentation to the City Council. Because this request was made for properties located in your ward, as approved by you as per the attached, I respectfully request that you introduce the attached ordinance at the next City Council meeting.

If you have any questions regarding this ordinance, please contact Anthony Bertuca at (312) 744-5506.

Department of Business Affairs and Consumer Protection



City of Chicago



O2014-5529

Office of the City Clerk

Document Tracking Sheet

Meeting Date: 6/25/2014
Sponsor(s): Pawar (47)
Type: Ordinance
Title: Grant(s) of privilege in public way for Red Lion Lincoln Square, The
Committee(s) Assignment: Committee on Transportation and Public Way

ORDINANCE
THE RED LION LINCOLN SQUARE
Acct. No. 354309 - 1
Permit No. 1111913

Be It Ordained by the City Council of the City of Chicago:

SECTION 1. Permission and authority are hereby given and granted to THE RED LION LINCOLN SQUARE, upon the terms and subject to the conditions of this ordinance to maintain and use, as now constructed, one (1) Park bench(s) on the public right-of-way adjacent to its premises known as 4749-4753 N. Rockwell St..

Said Park bench(s) at N Rockwell St measure(s):

One (1) at four point one seven (4.17) feet in length, and two point three three (2.33) feet in width for a total of nine point seven two (9.72) square feet.

The location of said privilege shall be as shown on prints kept on file with the Department of Business Affairs and Consumer Protection and the Office of the City Clerk.

Said privilege shall be constructed in accordance with plans and specifications approved by the Department of Transportation (Division of Project Development).


This grant of privilege in the public way shall be subject to the provisions of Section 10-28-015 and all other required provisions of the Municipal Code of Chicago.

The grantee shall pay to the City of Chicago as compensation for the privilege #1111913 herein granted the sum of seventy-five (\$75.00) per annum in advance.


A 25% penalty will be added for payments received after due date.

The permit holder agrees to hold the City of Chicago harmless for any damage, relocation or replacement costs associated with damage, relocation or removal of private property caused by the City performing work in the public way.

Authority herein given and granted for a period of five (5) years from and after Date of Passage.

Alderman 
Ameya Pawar 47th Ward

Y
E
L
L
A

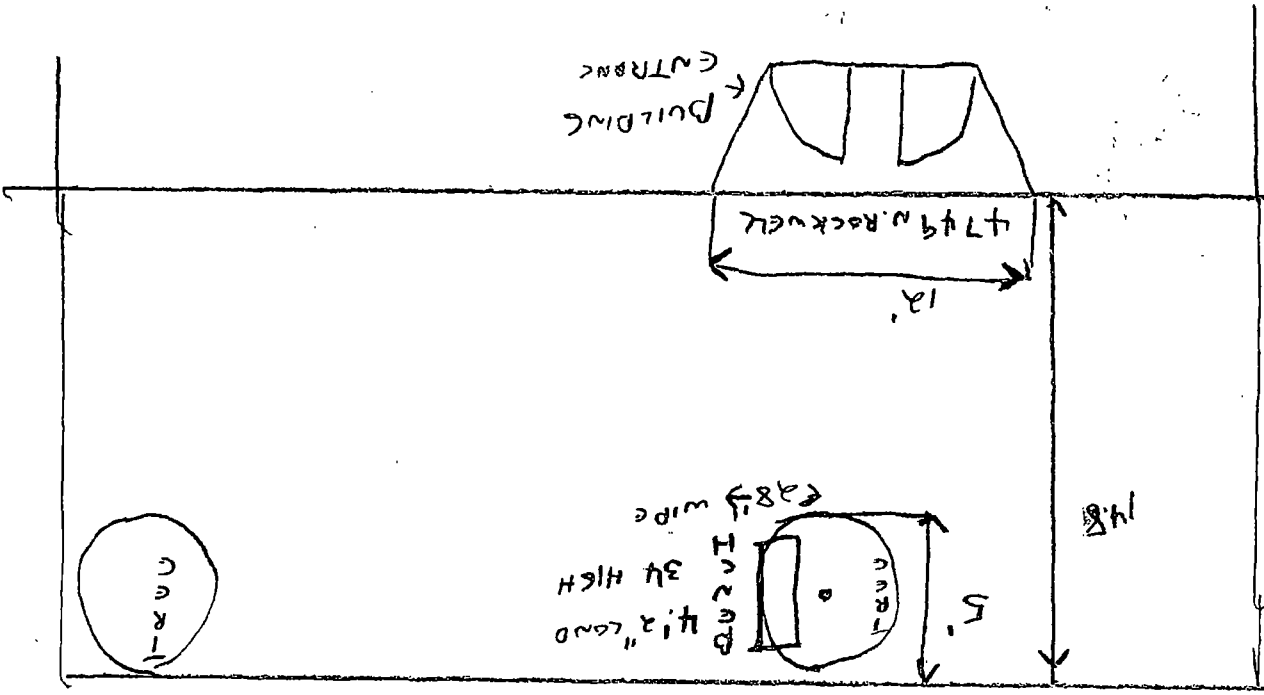

ROCKWELL ST



06/25/2014

Alderman Ameya Pawar
Ward # **47**
City of Chicago
City Hall, Room **300**
121 North LaSalle Street
Chicago, Illinois 60602

Re: An ordinance to use and maintain a portion of the public right-of-way for **one (1) park bench(s)** for **THE RED LION LINCOLN SQUARE**, adjacent to the premises known as **4749-4753 N. Rockwell St.**

Dear Alderman **Ameya Pawar**:

The applicant referenced above has requested the use of the public right-of-way for a **park bench(s)**. An ordinance has been prepared by the Department of Business Affairs and Consumer Protection – Small Business Center - Public Way Use Unit for presentation to the City Council. Because this request was made for properties located in your ward, as approved by you as per the attached, I respectfully request that you introduce the attached ordinance at the next City Council meeting.

If you have any questions regarding this ordinance, please contact Anthony Bertuca at (312) 744-5506.

Department of Business Affairs and Consumer Protection



City of Chicago



O2014-5530

Office of the City Clerk

Document Tracking Sheet

| | |
|---------------------------------|------------------------------------------------------|
| Meeting Date: | 6/25/2014 |
| Sponsor(s): | Pawar (47) |
| Type: | Ordinance |
| Title: | Grant(s) of privilege in public way for Sajjad, Inc. |
| Committee(s) Assignment: | Committee on Transportation and Public Way |

ORDINANCE
SAJJAD INC
Acct. No. 8503 - 1
Permit No. 1113697

Be It Ordained by the City Council of the City of Chicago:

SECTION 1. Permission and authority are hereby given and granted to SAJJAD INC, upon the terms and subject to the conditions of this ordinance to maintain and use four (4) sign(s) projecting over the public right-of-way attached to its premises known as 3801 N. Lincoln Ave..

Said sign structure(s) measures as follows; along N LINCOLN AVE:

One (1) at four (4) feet in length, six (6) feet in height and eight point five (8.5) feet above grade level.

Said sign structure(s) measures as follows; along N LINCOLN AVE:

One (1) at eight (8) feet in length, two (2) feet in height and eight point three three (8.33) feet above grade level.

Said sign structure(s) measures as follows; along N LINCOLN AVE:

One (1) at eight (8) feet in length, two (2) feet in height and eight point three three (8.33) feet above grade level.

Said sign structure(s) measures as follows; along N LINCOLN AVE:

One (1) at eight (8) feet in length, two (2) feet in height and eight point three three (8.33) feet above grade level.

The location of said privilege shall be as shown on prints kept on file with the Department of Business Affairs and Consumer Protection and the Office of the City Clerk.

Said privilege shall be constructed in accordance with plans and specifications approved by the Department of Transportation (Division of Project Development) and Zoning Department - Signs.

This grant of privilege in the public way shall be subject to the provisions of Section 10-28-015 and all other required provisions of the Municipal Code of Chicago.

The grantee shall pay to the City of Chicago as compensation for the privilege #1113697 herein granted the sum of one hundred seventy-five (\$175.00) per annum in advance.


A 25% penalty will be added for payments received after due date.

The permit holder agrees to hold the City of Chicago harmless for any damage, relocation or replacement costs associated with damage, relocation or removal of private property caused by the City performing work in the public way.

Authority herein given and granted for a period of five (5) years from and after 06/03/2014.

Alderman _____

Ameya Pawar 47th Ward



 


APPLICATION WORKSHEET

IMPORTANT:

Please enclose one sketch for each existing use of the public way, which maps to scale the existing use and its relationship to surrounding right-of-way even if submitted with original application. Show location and measurements. Location should include but not limited to street direction and street name, distance from nearest cross street, etc. All measurements must be indicated. For public way uses that project over the public way, please provide the measurement from street grade to bottom of public way use, depth over public way and length along public way. For all public way uses, involving the public sidewalk, please provide sidewalk width. In addition, please verify the below dimensions. Make changes as needed. Include photo(s). Any incorrect or omission of dimensions or failure to provide sketch and photo(s) will result in a delay of issuance of any permits and licenses.

| <u>Exact Street</u> | <u>Qty</u> | <u>Length</u> | <u>Width</u> | <u>Depth</u> | <u>Height / Height Above Grade</u> |
|---------------------|------------|---------------|--------------|--------------|------------------------------------|
| N LINCOLN AVE | | 4 | 6 | | 8.5 |
| N LINCOLN AVE | | 8 | 2 | | 8.33 |
| N LINCOLN AVE | | 8 | 2 | | 8.33 |
| N LINCOLN AVE | | 8 | 2 | | 8.33 |

 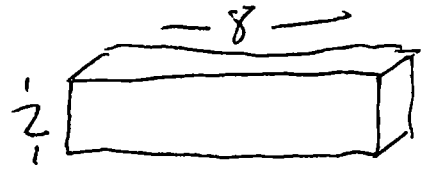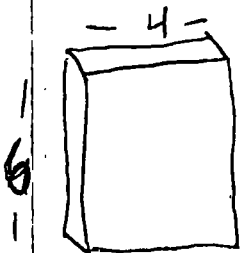



06/25/2014

Alderman **Ameya Pawar**
Ward # 47
City of Chicago
City Hall, Room 300
121 North LaSalle Street
Chicago, Illinois 60602

Re: An ordinance to use and maintain a portion of the public right-of-way for **four (4) sign(s)** for
SAJJAD INC, adjacent to the premises known as **3801 N. Lincoln Ave.**

Dear Alderman **Ameya Pawar**:

The applicant referenced above has requested the use of the public right-of-way for a **sign(s)**. An ordinance has been prepared by the Department of Business Affairs and Consumer Protection -- Small Business Center - Public Way Use Unit for presentation to the City Council. Because this request was made for properties located in your ward, as approved by you as per the attached, I respectfully request that you introduce the attached ordinance at the next City Council meeting.

If you have any questions regarding this ordinance, please contact Anthony Bertuca at (312) 744-5506.

Department of Business Affairs and Consumer Protection



City of Chicago



O2014-5533

Office of the City Clerk

Document Tracking Sheet

| | |
|---------------------------------|-----------------------------------------------------------------------|
| Meeting Date: | 6/25/2014 |
| Sponsor(s): | Pawar (47) |
| Type: | Ordinance |
| Title: | Grant(s) of privilege in public way for 20th Century TV & Stereo Ctr. |
| Committee(s) Assignment: | Committee on Transportation and Public Way |

ORDINANCE
20TH CENTURY TV & STEREO CTR
Acct. No. 10859 - 1
Permit No. 1113432

Be It Ordained by the City Council of the City of Chicago:

SECTION 1. Permission and authority are hereby given and granted to 20TH CENTURY TV & STEREO CTR, upon the terms and subject to the conditions of this ordinance to maintain and use one (1) sign(s) projecting over the public right-of-way attached to its premises known as 1611-15 W. Montrose Ave..

Said sign structure(s) measures as follows; along 1611-15 W. Montrose Ave.:
One (1) at eight (8) feet in length, three (3) feet in height and twelve (12) feet above grade level.

The location of said privilege shall be as shown on prints kept on file with the Department of Business Affairs and Consumer Protection and the Office of the City Clerk.

Said privilege shall be constructed in accordance with plans and specifications approved by the Department of Transportation (Division of Project Development) and Zoning Department - Signs.

This grant of privilege in the public way shall be subject to the provisions of Section 10-28-015 and all other required provisions of the Municipal Code of Chicago.

The grantee shall pay to the City of Chicago as compensation for the privilege #1113432 herein granted the sum of one hundred (\$100.00) per annum in advance.

A 25% penalty will be added for payments received after due date.

The permit holder agrees to hold the City of Chicago harmless for any damage, relocation or replacement costs associated with damage, relocation or removal of private property caused by the City performing work in the public way.

Authority herein given and granted for a period of five (5) years from and after 05/13/2014.

Alderman



Ameya Pawar 47th Ward

M O N T R O S E A V E

A S H L A N D

18-ft

Sidewalk

170 ft

1615 W.

1613 W.

1611 W.

4354 N. ASHLAND

D A N

D

L

11

11

1

1

1



06/25/2014

Alderman Ameya Pawar
Ward # 47
City of Chicago
City Hall, Room 300
121 North LaSalle Street
Chicago, Illinois 60602

Re: An ordinance to use and maintain a portion of the public right-of-way for **one (1) sign(s)** for **20TH CENTURY TV & STEREO CTR**, adjacent to the premises known as **1611-15 W. Montrose Ave.**.

Dear Alderman **Ameya Pawar**:

The applicant referenced above has requested the use of the public right-of-way for a **sign(s)**. An ordinance has been prepared by the Department of Business Affairs and Consumer Protection – Small Business Center - Public Way Use Unit for presentation to the City Council. Because this request was made for properties located in your ward, as approved by you as per the attached, I respectfully request that you introduce the attached ordinance at the next City Council meeting.

If you have any questions regarding this ordinance, please contact Anthony Bertuca at (312) 744-5506.

Department of Business Affairs and Consumer Protection



City of Chicago



O2014-5502

Office of the City Clerk

Document Tracking Sheet

| | |
|---------------------------------|-----------------------------------------------------------------------|
| Meeting Date: | 6/25/2014 |
| Sponsor(s): | Osterman (48) |
| Type: | Ordinance |
| Title: | Grant(s) of privilege in public way for Broadway Clark Building Corp. |
| Committee(s) Assignment: | Committee on Transportation and Public Way |

ORDINANCE
BROADWAY CLARK BUILDING CORPORATION
Acct. No. 4326 - 1
Permit No. 1112892

Be It Ordained by the City Council of the City of Chicago:

SECTION 1. Permission and authority are hereby given and granted to BROADWAY CLARK BUILDING CORPORATION, upon the terms and subject to the conditions of this ordinance to maintain and use, as now constructed, one (1) Vault(s) under the public right-of-way adjacent to its premises known as 4753 N. Broadway .

Said Vault(s) at N. Broadway measure(s):
One (1) at twenty-one (21) feet in length, and twenty-one (21) feet in width for a total of four hundred forty-one (441) square feet. Existing vault is used to house Comed equipment.

The location of said privilege shall be as shown on prints kept on file with the Department of Business Affairs and Consumer Protection and the Office of the City Clerk.

Said privilege shall be constructed in accordance with plans and specifications approved by the Department of Transportation (Office of Underground Coordination).

This grant of privilege in the public way shall be subject to the provisions of Section 10-28-015 and all other required provisions of the Municipal Code of Chicago.


The grantee shall pay to the City of Chicago as compensation for the privilege #1112892 herein granted the sum of four hundred (\$400.00) per annum in advance.

A 25% penalty will be added for payments received after due date.

The permit holder agrees to hold the City of Chicago harmless for any damage, relocation or replacement costs associated with damage, relocation or removal of private property caused by the City performing work in the public way.

Authority herein given and granted for a period of five (5) years from and after ~~Date of Passage~~.

Alderman _____

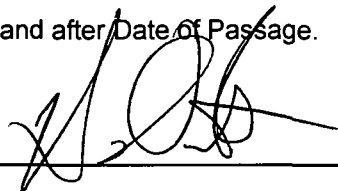

Harry Osterman 48th Ward



06/25/2014

Alderman **Harry Osterman**
Ward # **48**
City of Chicago
City Hall, Room **300**
121 North LaSalle Street
Chicago, Illinois 60602

Re: An ordinance to use and maintain a portion of the public right-of-way for **one (1) vault(s)** for **BROADWAY CLARK BUILDING CORPORATION**, adjacent to the premises known as **4753 N. Broadway**.

Dear Alderman **Harry Osterman**:

The applicant referenced above has requested the use of the public right-of-way for a **vault(s)**. An ordinance has been prepared by the Department of Business Affairs and Consumer Protection – Small Business Center - Public Way Use Unit for presentation to the City Council. Because this request was made for properties located in your ward, as approved by you as per the attached, I respectfully request that you introduce the attached ordinance at the next City Council meeting.

If you have any questions regarding this ordinance, please contact Anthony Bertuca at (312) 744-5506.

Department of Business Affairs and Consumer Protection



City of Chicago



O2014-5492

Office of the City Clerk

Document Tracking Sheet

| | |
|---------------------------------|-------------------------------------------------------|
| Meeting Date: | 6/25/2014 |
| Sponsor(s): | Moore (49) |
| Type: | Ordinance |
| Title: | Grant(s) of privilege in public way for Cunneen's Pub |
| Committee(s) Assignment: | Committee on Transportation and Public Way |

ORDINANCE
CUNNEEN'S PUB
Acct. No. 237 - 1
Permit No. 1113704

Be It Ordained by the City Council of the City of Chicago:

SECTION 1. Permission and authority are hereby given and granted to CUNNEEN'S PUB, upon the terms and subject to the conditions of this ordinance to maintain and use one (1) sign(s) projecting over the public right-of-way attached to its premises known as 1424 W. Devon Ave..

Said sign structure(s) measures as follows; along W Devon Ave:

One (1) at three point five (3.5) feet in length, five (5) feet in height and nine (9) feet above grade level.

The location of said privilege shall be as shown on prints kept on file with the Department of Business Affairs and Consumer Protection and the Office of the City Clerk

Said privilege shall be constructed in accordance with plans and specifications approved by the Department of Transportation (Division of Project Development) and Zoning Department- Signs.


This grant of privilege in the public way shall be subject to the provisions of Section 10-28-015 and all other required provisions of the Municipal Code of Chicago.

The grantee shall pay to the City of Chicago as compensation for the privilege #1113704 herein granted the sum of one hundred (\$100.00) per annum in advance.



A 25% penalty will be added for payments received after due date

The permit holder agrees to hold the City of Chicago harmless for any damage, relocation or replacement costs associated with damage, relocation or removal of private property caused by the City performing work in the public way.

Authority herein given and granted for a period of five (5) years from and after 05/13/2014.

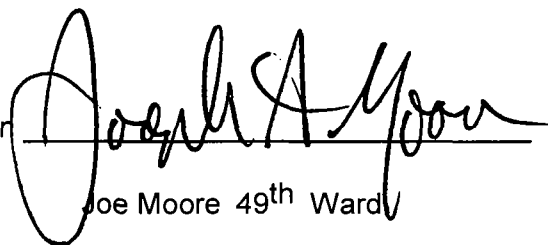Alderman 
Joe Moore 49th Ward

NORTH

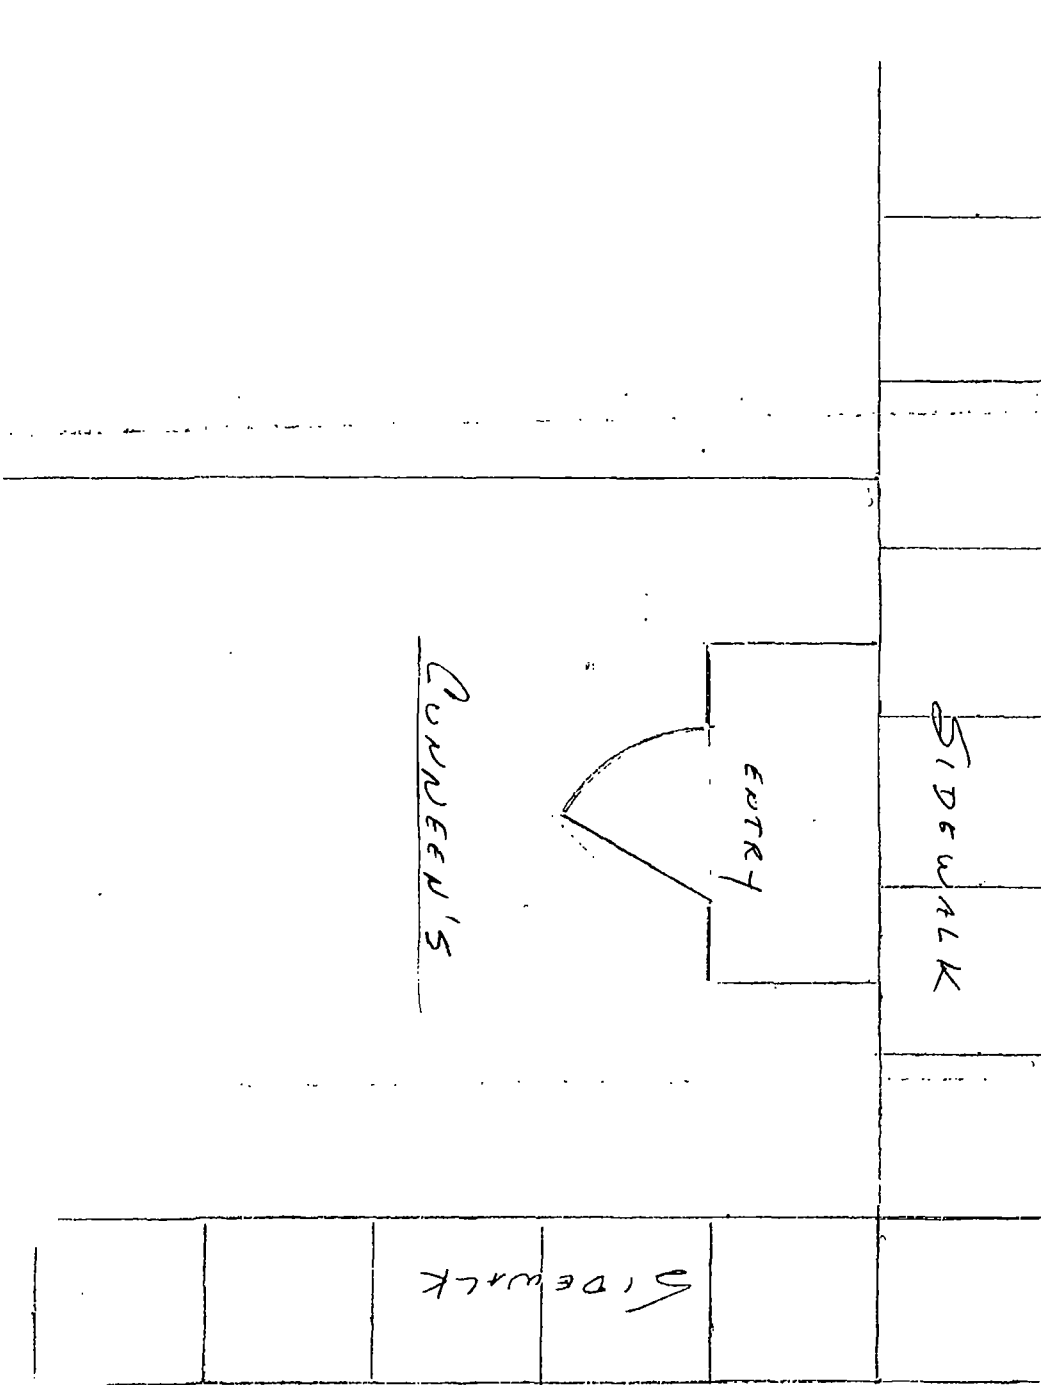 

DELOW AVE

NEWGARD AVE





06/25/2014

Alderman Joe Moore
Ward # **49**
City of Chicago
City Hall, Room **300**
121 North LaSalle Street
Chicago, Illinois 60602

Re: An ordinance to use and maintain a portion of the public right-of-way for **one (1) sign(s)** for
CUNNEEN'S PUB, adjacent to the premises known as **1424 W. Devon Ave.**.

Dear Alderman **Joe Moore**:

The applicant referenced above has requested the use of the public right-of-way for a **sign(s)**. An ordinance has been prepared by the Department of Business Affairs and Consumer Protection – Small Business Center - Public Way Use Unit for presentation to the City Council. Because this request was made for properties located in your ward, as approved by you as per the attached, I respectfully request that you introduce the attached ordinance at the next City Council meeting.

If you have any questions regarding this ordinance, please contact Anthony Bertuca at (312) 744-5506.

Department of Business Affairs and Consumer Protection



City of Chicago



O2014-5496

Office of the City Clerk

Document Tracking Sheet

| | |
|---------------------------------|-------------------------------------------------------|
| Meeting Date: | 6/25/2014 |
| Sponsor(s): | Moore (49) |
| Type: | Ordinance |
| Title: | Grant(s) of privilege in public way for Mona Buechler |
| Committee(s) Assignment: | Committee on Transportation and Public Way |

ORDINANCE
MONA BUECHLER
Acct. No. 391129 - 1
Permit No. 1113638

Be It Ordained by the City Council of the City of Chicago:

SECTION 1. Permission and authority are hereby given and granted to MONA BUECHLER, upon the terms and subject to the conditions of this ordinance to maintain and use, as now constructed, one (1) Security Camera(s) projecting over the public right-of-way for security purposes adjacent to its premises known as 1418 W. Howard St..

Said Security Camera(s) at W. Howard Street measure(s):

One (1) at point four two (.42) feet in length, point nine two (.92) feet in width and thirteen (13) feet above grade level.

The location of said privilege shall be as shown on prints kept on file with the Department of Business Affairs and Consumer Protection and the Office of the City Clerk.

Said privilege shall be constructed in accordance with plans and specifications approved by the Department of Planning and Development and Department of Transportation (Division of Project Development).

This grant of privilege in the public way shall be subject to the provisions of Section 10-28-015 and all other required provisions of the Municipal Code of Chicago.


The grantee shall pay to the City of Chicago as compensation for the privilege #1113638 herein granted the sum of zero (\$0.00) per annum in advance.

A 25% penalty will be added for payments received after due date.

The permit holder agrees to hold the City of Chicago harmless for any damage, relocation or replacement costs associated with damage, relocation or removal of private property caused by the City performing work in the public way.


Authority herein given and granted for a period of five (5) years from and after 01/13/2014.

Alderman _____

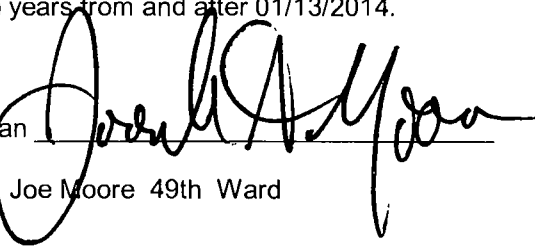A handwritten signature in black ink, appearing to read "Joe Moore", written over a horizontal line.

Joe Moore 49th Ward

fake security camera - 1420 W Howard St,

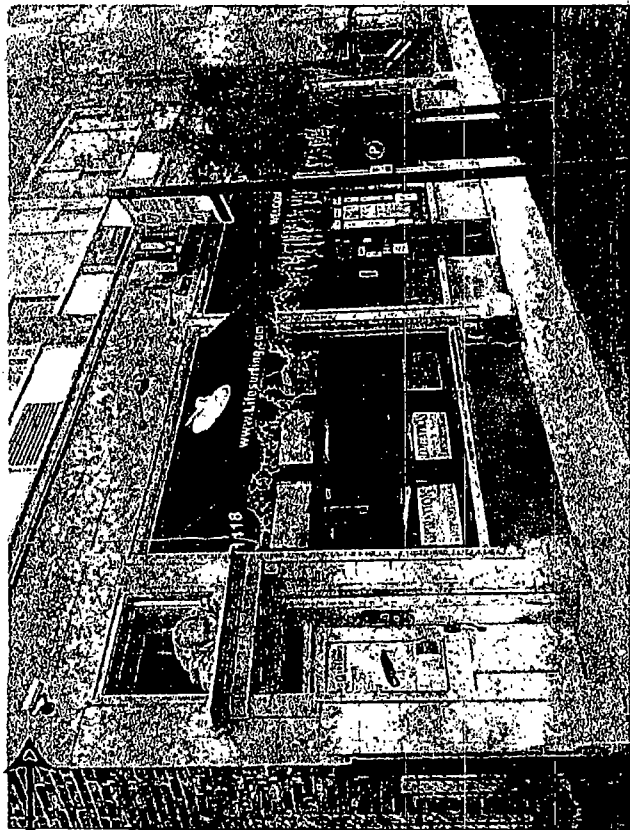

Account # 296703



06/25/2014

Alderman **Joe Moore**
Ward # **49**
City of Chicago
City Hall, Room **300**
121 North LaSalle Street
Chicago, Illinois 60602

Re: An ordinance to use and maintain a portion of the public right-of-way for **one (1) security camera(s)** for **MONA BUECHLER**, adjacent to the premises known as **1418 W. Howard St.**.

Dear Alderman **Joe Moore**:

The applicant referenced above has requested the use of the public right-of-way for a **security camera(s)**. An ordinance has been prepared by the Department of Business Affairs and Consumer Protection – Small Business Center - Public Way Use Unit for presentation to the City Council. Because this request was made for properties located in your ward, as approved by you as per the attached, I respectfully request that you introduce the attached ordinance at the next City Council meeting.

If you have any questions regarding this ordinance, please contact Anthony Bertuca at (312) 744-5506.

Department of Business Affairs and Consumer Protection



City of Chicago



O2014-5478

Office of the City Clerk

Document Tracking Sheet

| | |
|---------------------------------|-----------------------------------------------------------------|
| Meeting Date: | 6/25/2014 |
| Sponsor(s): | Silverstein (50) |
| Type: | Ordinance |
| Title: | Grant(s) of privilege in public way for Howard Auto Sales, Inc. |
| Committee(s) Assignment: | Committee on Transportation and Public Way |

ORDINANCE
HOWARD AUTO SALES, INC.
Acct. No. 24923 - 1
Permit No. 1113569

Be It Ordained by the City Council of the City of Chicago:

SECTION 1. Permission and authority are hereby given and granted to HOWARD AUTO SALES, INC., upon the terms and subject to the conditions of this ordinance to maintain and use one (1) sign(s) projecting over the public right-of-way attached to its premises known as 2857 W. Howard St..

Said sign structure(s) measures as follows; along W. HOWARD ST.:
One (1) at five (5) feet in length, six (6) feet in height and eighteen (18) feet above grade level.

The location of said privilege shall be as shown on prints kept on file with the Department of Business Affairs and Consumer Protection and the Office of the City Clerk.

Said privilege shall be constructed in accordance with plans and specifications approved by the Department of Transportation (Division of Project Development) and Zoning Department - Signs.


This grant of privilege in the public way shall be subject to the provisions of Section 10-28-015 and all other required provisions of the Municipal Code of Chicago.

The grantee shall pay to the City of Chicago as compensation for the privilege #1113569 herein granted the sum of three hundred (\$300.00) per annum in advance.

A 25% penalty will be added for payments received after due date.

The permit holder agrees to hold the City of Chicago harmless for any damage, relocation or replacement costs associated with damage, relocation or removal of private property caused by the City performing work in the public way.

Authority herein given and granted for a period of five (5) years from and after 05/13/2014.

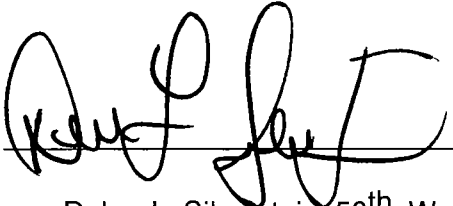Alderman 
Debra L. Silverstein 50th Ward





06/25/2014

Alderman **Debra L. Silverstein**
Ward # **50**
City of Chicago
City Hall, Room **203**
121 North LaSalle Street
Chicago, Illinois 60602

Re: An ordinance to use and maintain a portion of the public right-of-way for **one (1) sign(s)** for
HOWARD AUTO SALES, INC., adjacent to the premises known as **2857 W. Howard St.**

Dear Alderman **Debra L. Silverstein**:

The applicant referenced above has requested the use of the public right-of-way for a **sign(s)**. An ordinance has been prepared by the Department of Business Affairs and Consumer Protection – Small Business Center - Public Way Use Unit for presentation to the City Council. Because this request was made for properties located in your ward, as approved by you as per the attached, I respectfully request that you introduce the attached ordinance at the next City Council meeting.

If you have any questions regarding this ordinance, please contact Anthony Bertuca at (312) 744-5506.

Department of Business Affairs and Consumer Protection



City of Chicago



O2014-5481

Office of the City Clerk

Document Tracking Sheet

| | |
|---------------------------------|----------------------------------------------------------------------|
| Meeting Date: | 6/25/2014 |
| Sponsor(s): | Silverstein (50) |
| Type: | Ordinance |
| Title: | Grant(s) of privilege in public way for Lickity Split FC & S2
LLC |
| Committee(s) Assignment: | Committee on Transportation and Public Way |

ORDINANCE
LICKITY SPLIT FC & S2, LLC
Acct. No. 355259 - 2
Permit No. 1113409

Be It Ordained by the City Council of the City of Chicago:

SECTION 1. Permission and authority are hereby given and granted to LICKITY SPLIT FC & S2, LLC, upon the terms and subject to the conditions of this ordinance to construct, install, maintain and use eight (8) Light Fixture(s) projecting over the public right-of-way adjacent to its premises known as 7000 N. Western Ave..

Said Light Fixture(s) at W. Lunt Street measure(s):

Six (6) at point three three (.33) feet in length, three (3) feet in width and ten (10) feet above grade level.

Said Light Fixture(s) at N. Western Avenue measure(s):

Two (2) at point three three (.33) feet in length, three (3) feet in width and ten (10) feet above grade level.

The location of said privilege shall be as shown on prints kept on file with the Department of Business Affairs and Consumer Protection and the Office of the City Clerk.

Said privilege shall be constructed in accordance with plans and specifications approved by the Department of Transportation (Division of Project Development).

This grant of privilege in the public way shall be subject to the provisions of Section 10-28-015 and all other required provisions of the Municipal Code of Chicago.


The grantee shall pay to the City of Chicago as compensation for the privilege #1113409 herein granted the sum of twenty-five (\$25.00) per annum in advance.

A 25% penalty will be added for payments received after due date.


The permit holder agrees to hold the City of Chicago harmless for any damage, relocation or replacement costs associated with damage, relocation or removal of private property caused by the City performing work in the public way.

Authority herein given and granted for a period of five (5) years from and after Date of Passage.

Alderman

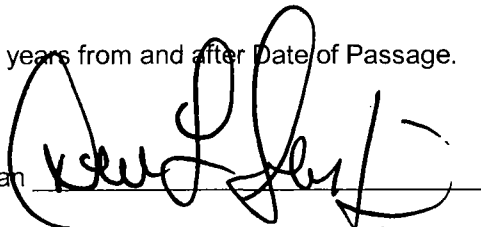


Debra L. Silverstein 50th Ward

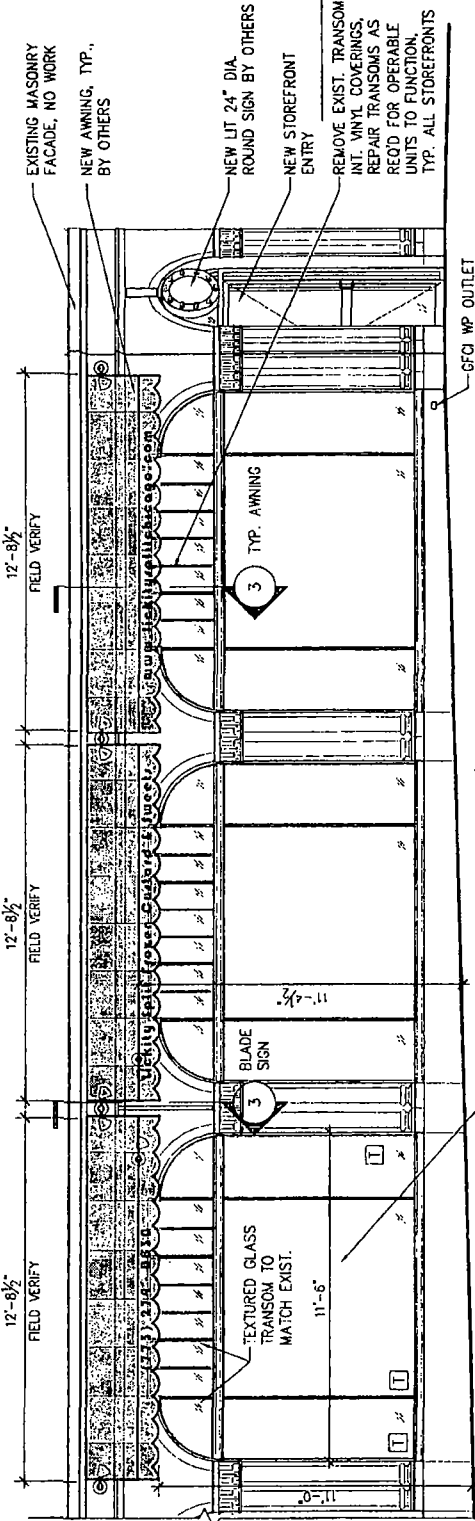

4 SOUTH ELEVATION

REMOVE SOLID PANELS & REPLACE W/ NEW INSULATED GLASS PANELS TO FIT EXISTING FRAME. THIS SECTION ONLY

ALIGN TOP OF AWNINGS W/ BOT. OF LIMESTONE CORNICE COURSE

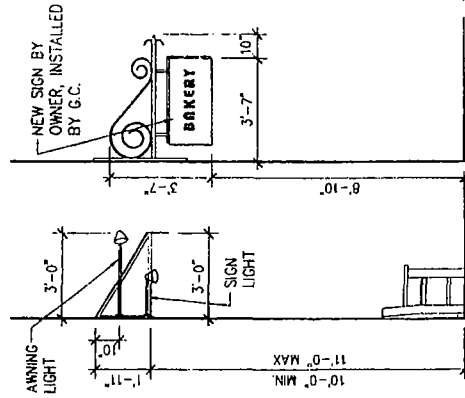

3 SECTION
AWNING / BLADE SIGN

2 EAST ELEVATION

SEE 4/A201 FOR TYPICAL NOTES

1 SOUTHEAST ELEV.
ENTRY

STUDIO WIGDO
ARCHITECTURE + DESIGN
5334 WEST WANKER AVENUE
CHICAGO, IL 60641
T. 773.817.9281

PROVIDING ALL CONTRACT DOCUMENTS TO CONTRACTOR AND OBTAINING ALL NECESSARY PERMITS AND APPROVALS FOR THE PROJECT IS THE CONTRACTOR'S RESPONSIBILITY. CONTRACTOR SHALL VERIFY ALL DIMENSIONS AND CONDITIONS OF EXISTING STRUCTURE AND MATERIALS PRIOR TO CONSTRUCTION. CONTRACTOR SHALL BE RESPONSIBLE FOR OBTAINING ALL NECESSARY PERMITS AND APPROVALS FROM THE CITY OF CHICAGO AND THE STATE OF ILLINOIS. 

| NO. | DATE | DESCRIPTION |
|-----|----------|----------------|
| 1 | 08/11/11 | PERMITS PERMIT |


PROJECT NO.: 319
Lickity Split 2
700 N. Western Ave
Chicago, IL 60646

THIS DRAWING IS THE PROPERTY OF STUDIO WIGDO ARCHITECTURE + DESIGN. IT IS TO BE USED ONLY FOR THE PROJECT AND SITE SPECIFICALLY IDENTIFIED HEREON. IT IS NOT TO BE REPRODUCED, COPIED, OR TRANSMITTED IN ANY FORM OR BY ANY MEANS, WITHOUT THE WRITTEN PERMISSION OF STUDIO WIGDO ARCHITECTURE + DESIGN.

EXTERIOR ELEVATIONS

A201

NEW ALUM. STOREFRONT W/ TEMPERED GLASS. FIELD VERIFY EXIST. OPENING. SUBMIT FULL SHOP DRAWINGS & SELECTIONS FOR ARCH REVIEW

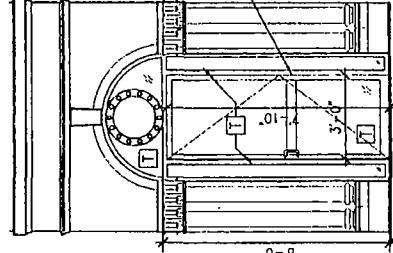



06/25/2014

Alderman **Debra L. Silverstein**
Ward # **50**
City of Chicago
City Hall, Room **203**
121 North LaSalle Street
Chicago, Illinois 60602

Re: An ordinance to use and maintain a portion of the public right-of-way for **eight (8) light fixture(s)** for **LICKITY SPLIT FC & S2, LLC**, adjacent to the premises known as **7000 N. Western Ave.**.

Dear Alderman **Debra L. Silverstein**:

The applicant referenced above has requested the use of the public right-of-way for a **light fixture(s)**. An ordinance has been prepared by the Department of Business Affairs and Consumer Protection – Small Business Center - Public Way Use Unit for presentation to the City Council. Because this request was made for properties located in your ward, as approved by you as per the attached, I respectfully request that you introduce the attached ordinance at the next City Council meeting.

If you have any questions regarding this ordinance, please contact Anthony Bertuca at (312) 744-5506.

Department of Business Affairs and Consumer Protection



City of Chicago



O2014-5482

Office of the City Clerk

Document Tracking Sheet

| | |
|---------------------------------|----------------------------------------------------|
| Meeting Date: | 6/25/2014 |
| Sponsor(s): | Silverstein (50) |
| Type: | Ordinance |
| Title: | Grant(s) of privilege in public way for Nayab Mart |
| Committee(s) Assignment: | Committee on Transportation and Public Way |

ORDINANCE
NAYAB MART
Acct. No. 269649 - 1
Permit No. 1113423

Be It Ordained by the City Council of the City of Chicago:

SECTION 1. Permission and authority are hereby given and granted to NAYAB MART, upon the terms and subject to the conditions of this ordinance to maintain and use three (3) sign(s) projecting over the public right-of-way attached to its premises known as 2449 W. Devon Ave..

Said sign structure(s) measures as follows; along W DEVON AVE:

One (1) at eighteen (18) feet in length, two (2) feet in height and seventeen point five (17.5) feet above grade level.

Said sign structure(s) measures as follows; along W DEVON AVE:

One (1) at eight (8) feet in length, nine (9) feet in height and fourteen (14) feet above grade level.

Said sign structure(s) measures as follows; along W DEVON AVE:

One (1) at twelve (12) feet in length, one (1) foot in height and thirteen (13) feet above grade level.

The location of said privilege shall be as shown on prints kept on file with the Department of Business Affairs and Consumer Protection and the Office of the City Clerk.

Said privilege shall be constructed in accordance with plans and specifications approved by the Department of Transportation (Division of Project Development) and Zoning Department - Signs.

This grant of privilege in the public way shall be subject to the provisions of Section 10-28-015 and all other required provisions of the Municipal Code of Chicago.


The grantee shall pay to the City of Chicago as compensation for the privilege #1113423 herein granted the sum of seven hundred (\$700.00) per annum in advance.

A 25% penalty will be added for payments received after due date.

The permit holder agrees to hold the City of Chicago harmless for any damage, relocation or replacement costs associated with damage, relocation or removal of private property caused by the City performing work in the public way.

Authority herein given and granted for a period of five (5) years from and after 05/13/2014.

Alderman

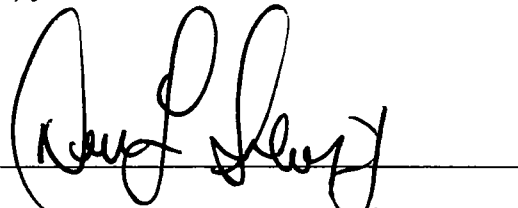


Debra L. Silverstein 50th Ward

NAYA BARN MARKET

OPEN 24 HOURS

773-267-9200

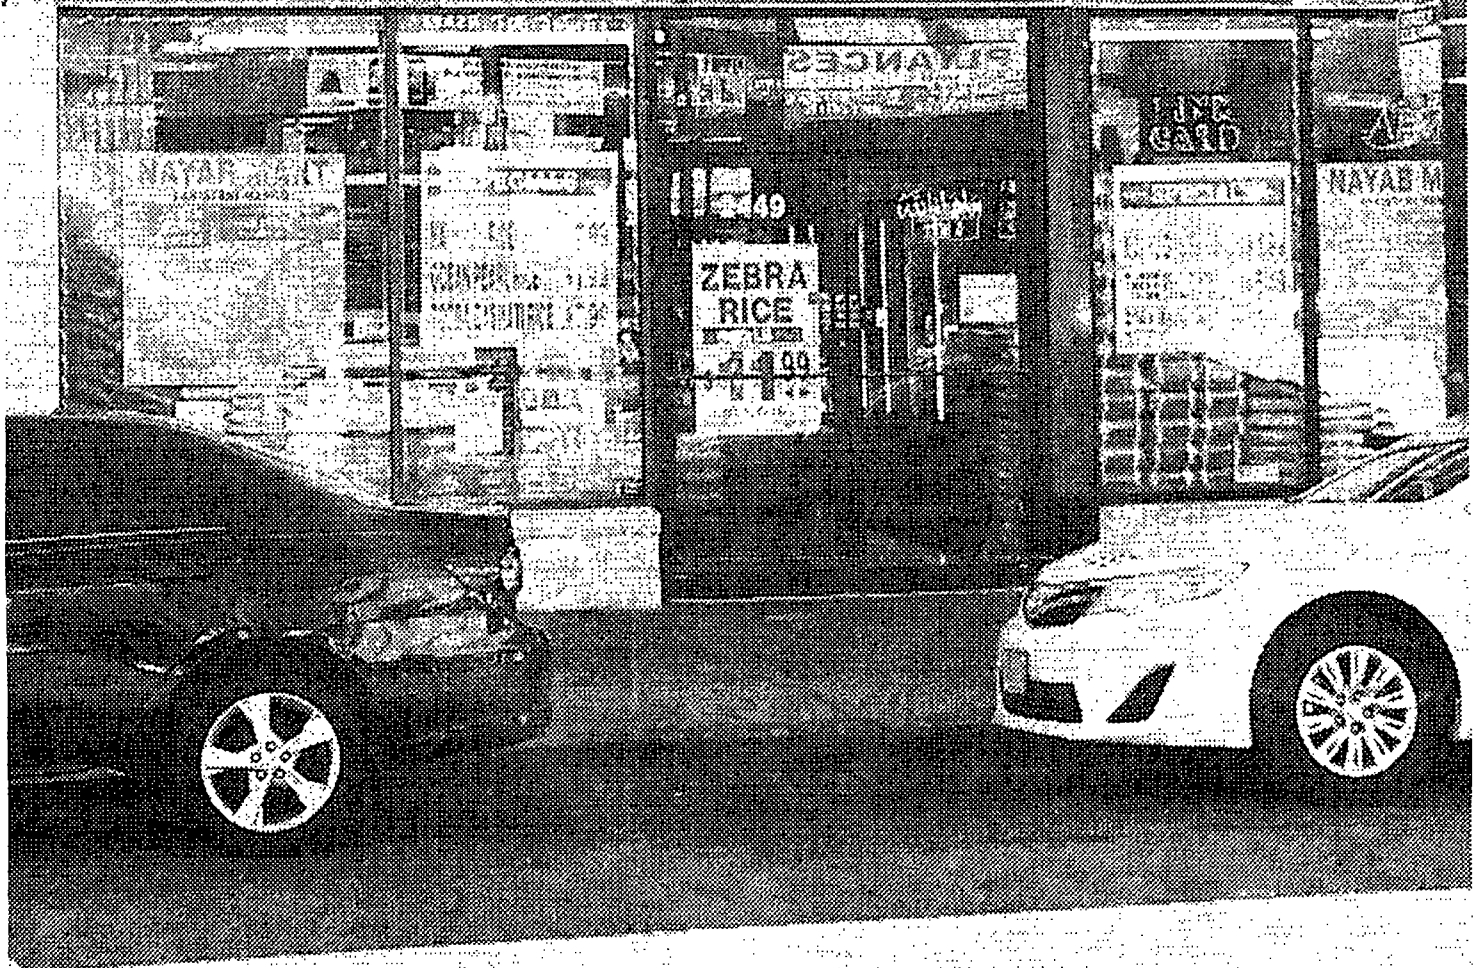



06/25/2014

Alderman **Debra L. Silverstein**
Ward # **50**
City of Chicago
City Hall, Room **203**
121 North LaSalle Street
Chicago, Illinois 60602

Re: An ordinance to use and maintain a portion of the public right-of-way for **three (3) sign(s)** for **NAYAB MART**, adjacent to the premises known as **2449 W. Devon Ave.**.

Dear Alderman **Debra L. Silverstein**:

The applicant referenced above has requested the use of the public right-of-way for a **sign(s)**. An ordinance has been prepared by the Department of Business Affairs and Consumer Protection – Small Business Center - Public Way Use Unit for presentation to the City Council. Because this request was made for properties located in your ward, as approved by you as per the attached, I respectfully request that you introduce the attached ordinance at the next City Council meeting.

If you have any questions regarding this ordinance, please contact Anthony Bertuca at (312) 744-5506.

Department of Business Affairs and Consumer Protection



City of Chicago



O2014-5112

Office of the City Clerk

Document Tracking Sheet

| | |
|---------------------------------|------------------------------------------------------------------------------|
| Meeting Date: | 6/25/2014 |
| Sponsor(s): | Moreno (1) |
| Type: | Ordinance |
| Title: | Amendment of grant(s) of privilege in public way to WPA3
LLC - bay window |
| Committee(s) Assignment: | Committee on Transportation and Public Way |

ORDINANCE AMENDMENT

Acct. No. 388825 - 1

Permit No. 1111741

BE IT ORDAINED BY THE CITY COUNCIL OF THE CITY OF CHICAGO:

Section 1:

The ordinance passed by the City Council of the City of Chicago for **WPA3, LLC** on **04/30/2014**, and printed upon page **79966** of the Journal of Proceedings of the City of Chicago is here by Amended by deleting the words

“the sum of one hundred fifty (\$150.00) per annum in advance”

and inserting in their place the words

“the sum of zero dollars

Building was built before 1922”

Section 2:

This ordinance Amendment shall be in effect upon its passage.

ALDERMAN: _____

Joe Moreno *6/21/14*

Proco Joe Moreno

Ward: 01

Date:



06/25/2014

Alderman Proco Joe Moreno
Ward # 01
City of Chicago
City Hall, Room 300
121 North LaSalle Street
Chicago, Illinois 60602

Re: An amended ordinance to use and maintain a portion of the public right-of-way for **two (2) bay window(s)** for **WPA3, LLC**, adjacent to the premises known as **649-651 N. Wolcott Ave.**.

Dear Alderman **Proco Joe Moreno**:

The applicant referenced above has requested the use of the public right-of-way for **bay window(s)**. An ordinance has been prepared by the Department of Business Affairs and Consumer Protection – Small Business Center - Public Way Use Unit for presentation to the City Council. Because this request was made for properties located in your ward, as approved by you as per the attached, I respectfully request that you introduce the attached ordinance at the next City Council meeting.

If you have any questions regarding this ordinance, please contact Anthony Bertuca at (312) 744-5506.

Department of Business Affairs and Consumer Protection



City of Chicago



O2014-5113

Office of the City Clerk

Document Tracking Sheet

| | |
|---------------------------------|-----------------------------------------------------------------------------|
| Meeting Date: | 6/25/2014 |
| Sponsor(s): | Moreno (1) |
| Type: | Ordinance |
| Title: | Amendment of grant(s) of privilege in public way to WPA3
LLC - staircase |
| Committee(s) Assignment: | Committee on Transportation and Public Way |

ORDINANCE AMENDMENT

**Acct. No. 388825 - 1
Permit No. 1111743**

BE IT ORDAINED BY THE CITY COUNCIL OF THE CITY OF CHICAGO:

Section 1:

The ordinance passed by the City Council of the City of Chicago for **WPA3, LLC** on **04/30/2014**, and printed upon page **79967** of the Journal of Proceedings of the City of Chicago is here by Amended by deleting the words

“the sum of four hundred (\$400.00) per annum in advance”

and inserting in their place the words


“the sum of zero dollars

Building was built before 1922”

Section 2:

This ordinance Amendment shall be in effect upon its passage.

ALDERMAN: _____

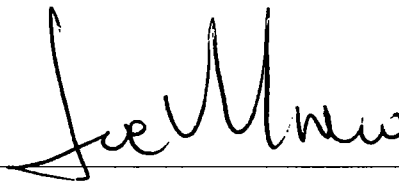

6-24-14

Proco Joe Moreno

Ward: 01

Date:



06/25/2014

Alderman Proco Joe Moreno
Ward # 01
City of Chicago
City Hall, Room 300
121 North LaSalle Street
Chicago, Illinois 60602

Re: An amended ordinance to use and maintain a portion of the public right-of-way for **one (1) stair case(s)** for **WPA3, LLC**, adjacent to the premises known as **649-651 N. Wolcott Ave.**.

Dear Alderman **Proco Joe Moreno**:

The applicant referenced above has requested the use of the public right-of-way for a **stair case(s)**. An ordinance has been prepared by the Department of Business Affairs and Consumer Protection – Small Business Center - Public Way Use Unit for presentation to the City Council. Because this request was made for properties located in your ward, as approved by you as per the attached, I respectfully request that you introduce the attached ordinance at the next City Council meeting.

If you have any questions regarding this ordinance, please contact Anthony Bertuca at (312) 744-5506.

Department of Business Affairs and Consumer Protection



City of Chicago



O2014-5118

Office of the City Clerk

Document Tracking Sheet

| | |
|---------------------------------|---|
| Meeting Date: | 6/25/2014 |
| Sponsor(s): | Beale (9) |
| Type: | Ordinance |
| Title: | Amendment of grant(s) of privilege in public way to Little Feathers Performing Arts Child Care Center |
| Committee(s) Assignment: | Committee on Transportation and Public Way |

ORDINANCE AMENDMENT

BE IT ORDAINED BY THE CITY COUNCIL OF THE CITY OF CHICAGO

Section 1:

The ordinance passed by the City Council of the City of Chicago for LITTLE FEATHERS PERFORMING ARTS CHILD CARE CENTER on 5/28/2014, and printed upon page 82702 of the Journal of Proceedings of the City of Chicago is here by Amended by deleting the address 11255 S. Michigan Ave. and inserting in their place the address 117 East 87th Street.

Section 2:

This ordinance Amendment shall be in effect upon its passage.

ALDERMAN:


Anthony A. Beale

Ward: 09

6-25-14

Date



City of Chicago



O2014-5109

Office of the City Clerk

Document Tracking Sheet

| | |
|---------------------------------|------------------------------------------------------------|
| Meeting Date: | 6/25/2014 |
| Sponsor(s): | Burnett (27) |
| Type: | Ordinance |
| Title: | Amendment of grant(s) of privilege in public way to Market |
| Committee(s) Assignment: | Committee on Transportation and Public Way |

ORDINANCE AMENDMENT

Acct. No. 340350 - 1

Permit No. 1111425

BE IT ORDAINED BY THE CITY COUNCIL OF THE CITY OF CHICAGO:


Section 1:

The ordinance passed by the City Council of the City of Chicago for **MARKET** on **04/02/2014**, and printed upon page **77997** of the Journal of Proceedings of the City of Chicago is here by Amended by deleting the words "**MARKET**" and inserting in their place the words "**PACKING HOUSE**"

Section 2:

This ordinance Amendment shall be in effect upon its passage.

ALDERMAN: _____

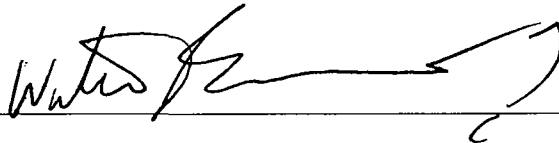

Walter Burnett Jr.

Ward: 27

Date:



WALTER BURNETT, JR.

ALDERMAN, 27TH WARD
4 N. WESTERN AVENUE, 1C
CHICAGO, ILLINOIS 60612
TELEPHONE: 312-432-1995
FAX: 312-432-1049
E-MAIL: wburnett@cityofchicago.org

**CITY COUNCIL
CITY OF CHICAGO
COUNCIL CHAMBER**

CITY HALL, ROOM 300
121 NORTH LASALLE STREET
CHICAGO, ILLINOIS 60602
TELEPHONE: 312-744-6124
FAX: 312-742-8489

COMMITTEE MEMBERSHIPS

**PEDESTRIAN AND TRAFFIC SAFETY
(CHAIRMAN)**

BUDGET AND GOVERNMENT OPERATIONS

COMMITTEES, RULES AND ETHICS

EDUCATION AND CHILD DEVELOPMENT

FINANCE

HEALTH AND GOVERNMENTAL PROTECTION

PUBLIC SAFETY

**SPECIAL EVENTS, CULTURAL AFFAIRS
AND RECREATION**

ZONING, LANDMARKS AND BUILDING STANDARD

May 1, 2014

Maria Guerra, Commissioner
Dept. of Business Affair and Consumer Protection
City of Chicago
121 N. LaSalle St., Room 800
Chicago, IL60602


RE: Change of DBA for Sidewalk Café Application

Dear Commissioner Guerra,

I have been informed the DBA change for 1113 W. Randolph St., from Market to Packing House, and I have no objections to the change of the Doing Business as Name and extent my previous sidewalk café' approval for this address.

If you need any additional information, please do not hesitate to contact my office at 312 432-1995.

Sincerely,

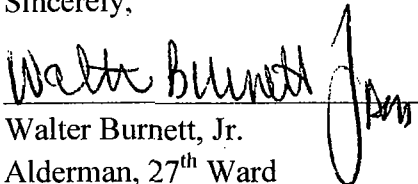
Walter Burnett, Jr.
Alderman, 27th Ward

WBJ/dm





City of Chicago



O2014-5117

Office of the City Clerk

Document Tracking Sheet

| | |
|---------------------------------|-----------------------------------------------------------------------|
| Meeting Date: | 6/25/2014 |
| Sponsor(s): | Suarez (31) |
| Type: | Ordinance |
| Title: | Amendment of grant(s) of privilege in public way to Stereo Night Club |
| Committee(s) Assignment: | Committee on Transportation and Public Way |

ORDINANCE AMENDMENT

Acct. No. 62792 - 4

Permit No. 1096435

BE IT ORDAINED BY THE CITY COUNCIL OF THE CITY OF CHICAGO:


Section 1:

The ordinance passed by the City Council of the City of Chicago for **STEREO NIGHT CLUB** on **07/06/2011**, and printed upon page **3291** of the Journal of Proceedings of the City of Chicago is here by Amended by deleting the words "2 signs, said sign structure measures six (6) feet in length and six (6) feet in width along alley. \$600.00." and inserting in their place the words "1 sign. \$300.00."

Section 2:

This ordinance Amendment shall be in effect upon its passage.

ALDERMAN: _____

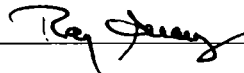

Ray Suarez

Ward: 31 Date:



06/25/2014

Alderman **Ray Suarez**
Ward # **31**
City of Chicago
City Hall, Room **203**
121 North LaSalle Street
Chicago, Illinois 60602

Re: An amended ordinance to use and maintain a portion of the public right-of-way for **one (1) sign(s)** for **STEREO NIGHT CLUB**, adjacent to the premises known as **5616 W. Diversey Ave.**.

Dear Alderman **Ray Suarez**:

The applicant referenced above has requested the use of the public right-of-way for a **sign(s)**. An ordinance has been prepared by the Department of Business Affairs and Consumer Protection – Small Business Center - Public Way Use Unit for presentation to the City Council. Because this request was made for properties located in your ward, as approved by you as per the attached, I respectfully request that you introduce the attached ordinance at the next City Council meeting.

If you have any questions regarding this ordinance, please contact Anthony Bertuca at (312) 744-5506.

Department of Business Affairs and Consumer Protection



City of Chicago



O2014-5110

Office of the City Clerk

Document Tracking Sheet

| | |
|---------------------------------|---------------------------------------------------------------------------------------|
| Meeting Date: | 6/25/2014 |
| Sponsor(s): | Waguespack (32) |
| Type: | Ordinance |
| Title: | Amendment of grant(s) of privilege in public way to 1907
North Kenmore Condominium |
| Committee(s) Assignment: | Committee on Transportation and Public Way |

ORDINANCE AMENDMENT

Acct. No. 68567 - 1

Permit No. 1092060

BE IT ORDAINED BY THE CITY COUNCIL OF THE CITY OF CHICAGO:

Section 1:

The ordinance passed by the City Council of the City of Chicago for **1907 NORTH KENMORE CONDOMINIUM** on **06/30/2010**, and printed upon page **95503** of the Journal of Proceedings of the City of Chicago is here by Amended by deleting the words

“the sum of seventy-five (\$75.00) per annum in advance’


and inserting in their place the words

“the sum of zero dollars

”Building was built before 1922”

Section 2:

This ordinance Amendment shall be in effect upon its passage.

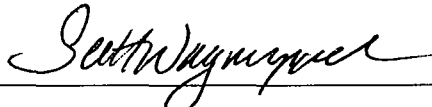ALDERMAN:  6/25

Scott Waguespack

Ward: 32

Date:



06/25/2014

Alderman Scott Waguespack
Ward # 32
City of Chicago
City Hall, Room 300
121 North LaSalle Street
Chicago, Illinois 60602

Re: An amended ordinance to use and maintain a portion of the public right-of-way for **one (1) bay window(s)** for **1907 NORTH KENMORE CONDOMINIUM**, adjacent to the premises known as **1907 N. Kenmore Ave.**.

Dear Alderman **Scott Waguespack**:

The applicant referenced above has requested the use of the public right-of-way for a **bay window(s)**. An ordinance has been prepared by the Department of Business Affairs and Consumer Protection – Small Business Center - Public Way Use Unit for presentation to the City Council. Because this request was made for properties located in your ward, as approved by you as per the attached, I respectfully request that you introduce the attached ordinance at the next City Council meeting.

If you have any questions regarding this ordinance, please contact Anthony Bertuca at (312) 744-5506.

Department of Business Affairs and Consumer Protection



City of Chicago



O2014-5155

Office of the City Clerk

Document Tracking Sheet

| | |
|---------------------------------|---------------------------------------------------------------------|
| Meeting Date: | 6/25/2014 |
| Sponsor(s): | Colón (35) |
| Type: | Ordinance |
| Title: | Amendment of grant(s) of privilege in public way to Parts and Labor |
| Committee(s) Assignment: | Committee on Transportation and Public Way |

ORDINANCE AMENDMENT

Acct. No. 379233 - 1

Permit No. 1112242

BE IT ORDAINED BY THE CITY COUNCIL OF THE CITY OF CHICAGO:

Section 1:

The ordinance passed by the City Council of the City of Chicago for **PARTS AND LABOR** on **04/30/2014**, and printed upon page **80234** of the Journal of Proceedings of the City of Chicago is here by Amended by deleting the words "Permission and authority are hereby given and granted to **PARTS AND LABOR** upon the terms and subject to the conditions of this ordinance, to maintain and use a portion of the public right of way for a sidewalk cafe adjacent to its premises located at 2700 N. Milwaukee Ave.. Said sidewalk cafe area #1 shall be twenty-two (22) feet in length and sixteen (16) feet in width for a total of three hundred fifty-two (352) square feet and shall allow six (6) feet of clear space from the face of the curb/building line along **SAWYER AVENUE**. The compensation for said space and the days and hours of operation for the sidewalk cafe shall be as follows:

SUNDAY THRU THURSDAY 12:00 PM - 11:00 PM, FRIDAY AND SATURDAY 12:00 PM - 12:00 AM.

Compensation: \$600.00

SEATING CAPACITY: 42 "

and inserting in their place the words "Permission and authority are hereby given and granted to **PARTS AND LABOR** upon the terms and subject to the conditions of this ordinance, to maintain and use a portion of the public right of way for a sidewalk cafe adjacent to its premises located at 2700 N.

Milwaukee Ave.. Said sidewalk cafe area #1 shall be twenty (20) feet in length and five (5) feet in width for a total of one hundred (100) square feet and shall allow six (6) feet of clear space from the face of the curb/building line along **SAWYER AVENUE**. The compensation for said space and the days and hours of operation for the sidewalk cafe shall be as follows:

SUNDAY THRU THURSDAY 12:00 PM - 11:00 PM, FRIDAY AND SATURDAY 12:00 PM - 12:00 AM.

Compensation: \$600.00

SEATING CAPACITY: 9 "

Section 2:

This ordinance Amendment shall be in effect upon its passage.

ALDERMAN: _____

Reynaldo Colon

Ward: 35 Date:



06/25/2014

Alderman **Reynaldo Colon**
Ward # **35**
City of Chicago
City Hall, Room **203**
121 North LaSalle Street
Chicago, Illinois 60602

Re: An amended ordinance to use and maintain a portion of the public right-of-way for **one (1) sidewalk cafe(s)** for **PARTS AND LABOR**, adjacent to the premises known as **2700 N. Milwaukee Ave.**.

Dear Alderman **Reynaldo Colon**:

The applicant referenced above has requested the use of the public right-of-way for a **sidewalk cafe(s)**. An ordinance has been prepared by the Department of Business Affairs and Consumer Protection – Small Business Center - Public Way Use Unit for presentation to the City Council. Because this request was made for properties located in your ward, as approved by you as per the attached, I respectfully request that you introduce the attached ordinance at the next City Council meeting.

If you have any questions regarding this ordinance, please contact Anthony Bertuca at (312) 744-5506.

Department of Business Affairs and Consumer Protection



City of Chicago



O2014-5135

Office of the City Clerk

Document Tracking Sheet

| | |
|---------------------------------|---|
| Meeting Date: | 6/25/2014 |
| Sponsor(s): | Reilly (42) |
| Type: | Ordinance |
| Title: | Amendment of grant(s) of privilege in public way to Millennium Trolley Tours LLC - Privilege No. 1111762 |
| Committee(s) Assignment: | Committee on Transportation and Public Way |

ORDINANCE AMENDMENT

Acct. No. 383100 - 2

Permit No. 1111762

BE IT ORDAINED BY THE CITY COUNCIL OF THE CITY OF CHICAGO:

Section 1:

The ordinance passed by the City Council of the City of Chicago for **Millennium Trolley Tours LLC** on **04/30/2014**, and printed upon page **79903** of the Journal of Proceedings of the City of Chicago is here by Amended by deleting the words

“Booth shall be approximately thirty-three (33) in height.”


and inserting in their place the words

“Booth shall be approximately thirty-three (33) inches in height.”

Section 2:

This ordinance Amendment shall be in effect upon its passage.

ALDERMAN: _____

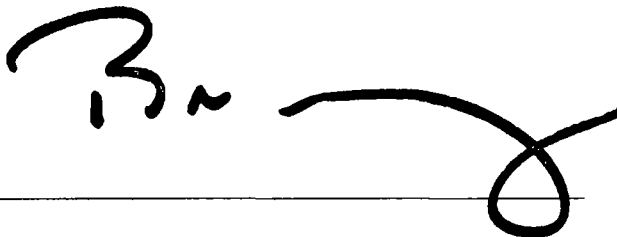

Brendan Reilly

Ward: 42 Date:



City of Chicago



O2014-5140

Office of the City Clerk

Document Tracking Sheet

Meeting Date: 6/25/2014

Sponsor(s): Reilly (42)

Type: Ordinance

Title: Amendment of grant(s) of privilege in public way to Millennium Trolley Tours LLC - Privilege No. 1111763

Committee(s) Assignment: Committee on Transportation and Public Way

ORDINANCE AMENDMENT

Acct. No. 383100 - 3

Permit No. 1111763

BE IT ORDAINED BY THE CITY COUNCIL OF THE CITY OF CHICAGO:

Section 1:

The ordinance passed by the City Council of the City of Chicago for **Millennium Trolley Tours LLC** on **04/30/2014**, and printed upon page **79904** of the Journal of Proceedings of the City of Chicago is here by Amended by deleting the words

“Booth shall be approximately thirty-three (33) feet in height.”

and inserting in their place the words

“Booth shall be approximately thirty-three (33) inches in height.”

Section 2:


This ordinance Amendment shall be in effect upon its passage.

ALDERMAN: _____

Brendan Reilly

Ward: 42

Date:

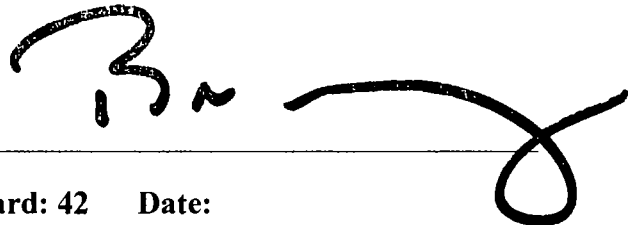A handwritten signature in black ink, appearing to read 'B. Reilly', is written over a horizontal line. The signature is stylized and extends to the right of the line.



City of Chicago



O2014-5143

Office of the City Clerk

Document Tracking Sheet

| | |
|---------------------------------|---|
| Meeting Date: | 6/25/2014 |
| Sponsor(s): | Reilly (42) |
| Type: | Ordinance |
| Title: | Amendment of grant(s) of privilege in public way to
Millennium Trolley Tours LLC - Privilege No. 1111766 |
| Committee(s) Assignment: | Committee on Transportation and Public Way |

ORDINANCE AMENDMENT

Acct. No. 383100 - 4

Permit No. 1111766

BE IT ORDAINED BY THE CITY COUNCIL OF THE CITY OF CHICAGO:

Section 1:

The ordinance passed by the City Council of the City of Chicago for **Millennium Trolley Tours LLC** on **04/30/2014**, and printed upon page **79905** of the Journal of Proceedings of the City of Chicago is here by Amended by deleting the words

“thirty-three (33) feet in height”

and inserting in their place the words

“thirty-three (33) inches in height”

Section 2:


This ordinance Amendment shall be in effect upon its passage.

ALDERMAN: _____

Brendan Reilly

Ward: 42

Date:

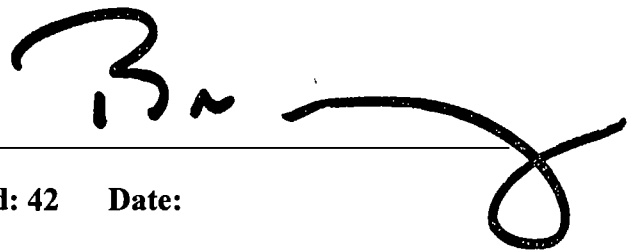A large, stylized handwritten signature in black ink, appearing to read 'B. Reilly', is written over the signature line and extends to the right.



City of Chicago



O2014-5111

Office of the City Clerk

Document Tracking Sheet

| | |
|---------------------------------|-------------------------------------------------------------------------|
| Meeting Date: | 6/25/2014 |
| Sponsor(s): | Smith (43) |
| Type: | Ordinance |
| Title: | Amendment of grant(s) of privilege in public way to Declain's Irish Pub |
| Committee(s) Assignment: | Committee on Transportation and Public Way |

ORDINANCE AMENDMENT

Act. No. 18220 - 1

Permit No. 1110553

BE IT ORDAINED BY THE CITY COUNCIL OF THE CITY OF CHICAGO:



Section 1:

The ordinance passed by the City Council of the City of Chicago for **DECLAN'S IRISH PUB** on **03/05/2014**, and printed upon page **75957** of the Journal of Proceedings of the City of Chicago is here by Amended by deleting the words "quantity 3, area along N Wells and W Scott and \$1,200.00" and inserting in their place the words "quantity 1, area along W Scott and \$400.00"

Section 2:

This ordinance Amendment shall be in effect upon its passage.

ALDERMAN: _____

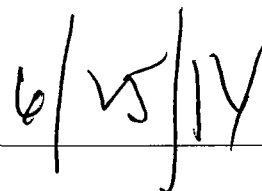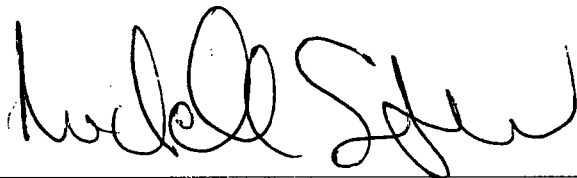

Michele Smith

Ward: 43

Date:



City of Chicago



O2014-5123

Office of the City Clerk Document Tracking Sheet

| | |
|---------------------------------|--------------------------------------------------------------------------|
| Meeting Date: | 6/25/2014 |
| Sponsor(s): | Tunney (44) |
| Type: | Ordinance |
| Title: | Amendment of grant(s) of privilege in public way to Teavana
No. 21920 |
| Committee(s) Assignment: | Committee on Transportation and Public Way |

ORDINANCE AMENDMENT

Acct. No. 63414 - 164

Permit No. 1111194

BE IT ORDAINED BY THE CITY COUNCIL OF THE CITY OF CHICAGO:


Section 1:

The ordinance passed by the City Council of the City of Chicago for **Teavana #21920** on **04/30/2014**, and printed upon page **79945** of the Journal of Proceedings of the City of Chicago is here by Amended by deleting the words "3824" and inserting in their place the words "3428"

Section 2:

This ordinance Amendment shall be in effect upon its passage.

ALDERMAN:

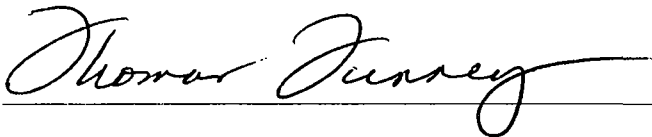

Thomas Tunney

Ward: 44

Date:

6/25/14



City of Chicago



O2014-5147

Office of the City Clerk

Document Tracking Sheet

| | |
|---------------------------------|-------------------------------------------------------------|
| Meeting Date: | 6/25/2014 |
| Sponsor(s): | Pawar (47) |
| Type: | Ordinance |
| Title: | Amendment of grant(s) of privilege in public way to Troquet |
| Committee(s) Assignment: | Committee on Transportation and Public Way |

ORDINANCE AMENDMENT

Acct. No. 347048 - 1

Permit No. 1111361

BE IT ORDAINED BY THE CITY COUNCIL OF THE CITY OF CHICAGO:

Section 1:

The ordinance passed by the City Council of the City of Chicago for **TROQUET** on **04/02/2014**, and printed upon page **78143** of the Journal of Proceedings of the City of Chicago is here by Amended by deleting the words "**TROQUET**" and inserting in their place the words "**MANGAL**"

Section 2:

This ordinance Amendment shall be in effect upon its passage.

ALDERMAN: _____


Ameya Pawar

Ward: 47

Date:

6/25/14



06/25/2014

Alderman **Ameya Pawar**
Ward # 47
City of Chicago
City Hall, Room 300
121 North LaSalle Street
Chicago, Illinois 60602

Re: An amended ordinance to use and maintain a portion of the public right-of-way for **one (1) sidewalk cafe(s)** for **MANGAL**, adjacent to the premises known as **1834 W. Montrose Ave.**.

Dear Alderman **Ameya Pawar**:

The applicant referenced above has requested the use of the public right-of-way for a **sidewalk cafe(s)**. An ordinance has been prepared by the Department of Business Affairs and Consumer Protection – Small Business Center - Public Way Use Unit for presentation to the City Council. Because this request was made for properties located in your ward, as approved by you as per the attached, I respectfully request that you introduce the attached ordinance at the next City Council meeting.

If you have any questions regarding this ordinance, please contact Anthony Bertuca at (312) 744-5506.

Department of Business Affairs and Consumer Protection



City of Chicago



O2014-5647

Office of the City Clerk Document Tracking Sheet

| | |
|---------------------------------|-------------------------------------------------------------|
| Meeting Date: | 6/25/2014 |
| Sponsor(s): | Pawar (47) |
| Type: | Ordinance |
| Title: | Amendment of grant(s) of privilege in public way to Martys' |
| Committee(s) Assignment: | Committee on Transportation and Public Way |

ORDINANCE AMENDMENT

Acct. No. 16032 - 1

Permit No. 1095849

BE IT ORDAINED BY THE CITY COUNCIL OF THE CITY OF CHICAGO:

Section 1:

The ordinance passed by the City Council of the City of Chicago for **MARTYRS'** on **07/06/2011**, and printed upon page **3240** of the Journal of Proceedings of the City of Chicago is here by Amended by deleting the words "three point five three point five (3.5) feet in length, nine point five (9.5) feet in height and thirteen point five (13.5) feet above grade level" and inserting in their place the words "seven (7) feet in length, thirteen point five (13.5) feet in height and ten (10) feet above grade level "

Section 2:

This ordinance Amendment shall be in effect upon its passage.

ALDERMAN:



Ameya Pawar

6/25/14

Ward: 47 Date:



06/25/2014

Alderman **Ameya Pawar**
Ward # 47
City of Chicago
City Hall, Room 300
121 North LaSalle Street
Chicago, Illinois 60602

Re: An amended ordinance to use and maintain a portion of the public right-of-way for **one (1) sign(s)** for **MARTYRS'**, adjacent to the premises known as **3855 N. Lincoln Ave.**.

Dear Alderman **Ameya Pawar**:

The applicant referenced above has requested the use of the public right-of-way for a **sign(s)**. An ordinance has been prepared by the Department of Business Affairs and Consumer Protection – Small Business Center - Public Way Use Unit for presentation to the City Council. Because this request was made for properties located in your ward, as approved by you as per the attached, I respectfully request that you introduce the attached ordinance at the next City Council meeting.

If you have any questions regarding this ordinance, please contact Anthony Bertuca at (312) 744-5506.

Department of Business Affairs and Consumer Protection



City of Chicago



O2014-4991

Office of the City Clerk


Document Tracking Sheet

| | |
|---------------------------------|--------------------------------------------------------------------|
| Meeting Date: | 6/25/2014 |
| Sponsor(s): | Moreno (1) |
| Type: | Ordinance |
| Title: | Honorary street designation as "Thomas Senesac & bob Hoagland Way" |
| Committee(s) Assignment: | Committee on Transportation and Public Way |

BE IT ORDAINED BY THE CITY COUNCIL OF THE CITY OF CHICAGO

Section 1. Pursuant to an ordinance passed by the City Council of the City of Chicago on the third day of December 1984, printed on page 11460, of the Journal of Proceedings of said date, which authorizes the erection of honorary street-name signs, the Commissioner of Transportation shall take the necessary action for the standardization of **West Crystal Avenue, at Damen Avenue, west corner [2000 – 2100 block], as “Thomas Senesac & Bob Hoagland Way.”**

Section 2. This ordinance shall be in full force and effect from and after passage and publication.

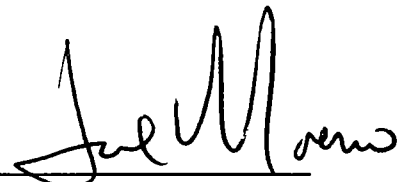A handwritten signature in black ink, appearing to read "Joe Moreno", written over a horizontal line.

Proco Joe Moreno
Alderman, 1st Ward



City of Chicago



Or2014-297


Office of the City Clerk

Document Tracking Sheet

| | |
|---------------------------------|-------------------------------------------------------------|
| Meeting Date: | 6/25/2014 |
| Sponsor(s): | Thomas (17) |
| Type: | Order |
| Title: | Honorary street designation as "Dr. George W. Waddles, Sr." |
| Committee(s) Assignment: | Committee on Transportation and Public Way |

ORDINANCE

Ordered, That the Commissioner of Transportation is hereby authorized and directed to give consideration to the erection of a Honorary Street Sign for Dr. George W. Waddles, Sr. be placed at Southeast corner of 78th St. and Laflin Ave.

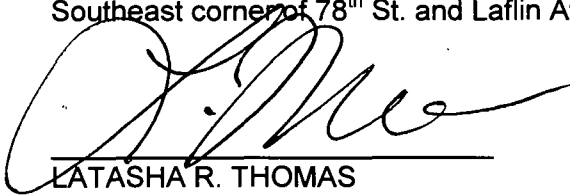A handwritten signature in black ink, appearing to read 'L. Thomas', is written over a horizontal line.

LATASHA R. THOMAS
ALDERMAN, 17TH WARD

[Petitions attached]



City of Chicago



O2014-5024

Office of the City Clerk

Document Tracking Sheet

| | |
|---------------------------------|--------------------------------------------------------------------|
| Meeting Date: | 6/25/2014 |
| Sponsor(s): | O'Connor (41) |
| Type: | Ordinance |
| Title: | Honorary street designation as "Honorary Jeanne Marie Schultz Way" |
| Committee(s) Assignment: | Committee on Transportation and Public Way |

CITY COUNCIL MEETING

June 25, 2014

BE IT ORDAINED BY THE CITY COUNCIL OF THE CITY OF CHICAGO:

SECTION 1. That an ordinance heretofore passed by the City Council allowing erection of honorary street name signs, the Commissioner of Transportation shall take the necessary steps for the standardization of North Ionia Avenue between North Central Avenue and North Minnehaha Avenue to be known as 'Honorary Jeanne Marie Schultz Way'.

SECTION 2. This ordinance shall take effect and be in full force hereinafter its passage and publication.



Mary O'Connor
Alderman, 41st Ward.



City of Chicago



O2014-5055

Office of the City Clerk

Document Tracking Sheet

Meeting Date:

6/25/2014

Sponsor(s):

Hairston (5)
Dowell (3)
Suarez (31)
Chandler (24)
Sposato (36)
Brookins (21)
Sawyer (6)
Holmes (7)
Fioretti (2)
Beale (9)
Burke (14)
Harris (8)
Pope (10)
Graham (29)
Mell (33)
Cardenas (12)
Balcer (11)
Cochran (20)
Quinn (13)
Thompson (16)
Foulkes (15)
Mitts (37)
Lane (18)
Arena (45)
Pawar (47)
Moreno (1)
Osterman (48)
Moore (49)
Solis (25)
Munoz (22)
Tunney (44)
Smith (43)
Cullerton (38)
Reilly (42)
Colón (35)
Reboyras (30)
Austin (34)
Zalewski (23)
Cappleman (46)
O'Connor (40)
Ordinance

Type:

Title:

Amendment of Municipal Code Section 8-4-355 concerning enhanced penalties for offences committed in student safety zones

Committee(s) Assignment:

Committee on Public Safety

ORDINANCE**BE IT ORDAINED BY THE CITY COUNCIL OF THE CITY OF CHICAGO:**

SECTION 1. Section 8-4-355 of the Municipal Code of the City of Chicago is hereby amended by inserting the language underscored, as follows:

8-4-355 Enhanced penalties for offenses committed in student safety zones and parks.

(a) *Definitions.* For purposes of this section, the following definitions apply:

(1) "School" means any public, private, or parochial elementary, middle, or secondary school in the City of Chicago.

(2) "School zone" means:

(A) in a school or on its grounds; or

(B) within 1,000 feet of the grounds of a school.

(3) "School activity" means any extracurricular event occurring in a school (the "host school") or on its grounds that is announced to the public via the Internet at least one day in advance. The online announcement shall state the starting and ending times of the event. If the event does not have a set ending time, the announcement shall state an estimated ending time. If an event is not announced online at least one day in advance, or if the online announcement does not state both the starting time and the set or estimated ending time, the event does not qualify as a "school activity" for purposes of this section.

(4) "Safe passage route" means any portion of the public way designated by the Mayor of the City of Chicago, or his designee, for use by students travelling to and from a particular school (the route's "associated school"). The locations of safe passage routes and the identities of their associated schools shall be made available to the public via the Internet.

(5) "Student safety zone" means:

(A) any school zone between the hours of 6:00 A.M. and 7:00 P.M. on any day the school is in session;

(B) the school zone of any host school during any school activity, and within 60 minutes before the starting time and 60 minutes after the set or estimated ending time of such school activity, as announced online pursuant to subsection (a)(3) of this section;

(C) any safe passage route between the hours of 6:00 A.M. and 7:00 P.M. on any day the associated school is in session;

(D) any safe passage route during any school activity at the route's associated school, and within 60 minutes before the starting time and 60 minutes after the set or estimated ending time of such school activity, as announced online pursuant to subsection (a)(3) of this section;

(E) inside any moving or stationary school bus being used to transport school children;

(F) any public park that has a boundary line within a school zone between the hours of 6:00 A.M. and 7:00 P.M. on any day the school is in session; and

(G) any public park that has a boundary line within the host school zone during any school activity, and within 60 minutes before the starting time and 60 minutes after the set or estimated ending time of such school activity, as announced online pursuant to subsection (a)(3) of this section.

(6) "Park" includes:

(A) any park, playground or playlot owned and operated by the City of Chicago or the Chicago Park District;

(B) any playground owned and operated by a public or private school;

(C) any other open space that is open to the public for purposes of recreation or relaxation.

Unless the context clearly requires otherwise, the term "park" is not limited by time of day or day of the week.

(b) *Penalties.*

(1) The following enhanced penalties shall apply to violations of Sections 8-20-075 and 8-20-085 of this Code that occur in student safety zones and parks:

(A) the penalty for a first offense shall be a fine of not less than \$1,000.00 nor more than \$5,000.00, and incarceration for a term not less than 120 days nor more than six months;

(B) the penalty for a second offense shall be a fine of not less than \$5,000.00 nor more than \$15,000.00, and incarceration for a term not less than 150 days nor more than six months; and

(C) the penalty for a third or subsequent offense shall be a fine of not less than \$10,000.00 nor more than \$20,000.00, and incarceration for a term of six months.

(2) The following enhanced penalties shall apply to violations of Section 8-20-060 of this Code that occur in student safety zones and parks:

(A) the penalty for a first offense shall be a fine of not less than \$1,000.00 nor more than \$5,000.00, and incarceration for a term not less than 30 days nor more than six months;

(B) the penalty for a second offense shall be a fine of not less than \$5,000.00 nor more than \$15,000.00, and incarceration for a term not less than 90 days nor more than six months; and

(C) the penalty for a third or subsequent offense shall be a fine of not less than \$10,000.00 nor more than \$20,000.00, and incarceration for a term of six months.

(3) The following enhanced penalties shall apply to violations of section 8-4-020 of this Code that occur in student safety zones and parks:

(A) the penalty for a first offense shall be a fine of not less than \$500.00 nor more than \$1,000.00, and incarceration for a term not less than 30 days nor more than six months;

(B) the penalty for a second offense shall be a fine of not less than \$1,000.00 nor more than \$2,000.00, and incarceration for a term not less than 90 days nor more than six months; and

(C) the penalty for a third or subsequent offense shall be a fine of not less than \$2,000.00 nor more than \$5,000.00, and incarceration for a term of six months.

SECTION 2. This ordinance shall take effect 30 days after its passage and approval.

Pat Howell 3rd

Leslie A. Hairston

Leslie Hairston
Alderman, 5th Ward

Michael Clarke 24
3/22

Edward M. Brown

Michelle A. Harris 8th

Della E. Echeverria 20th

John A. Carril

John Thompson 16 12th

Laura M. ... 37

Lora Jane ... 18th

Joseph A. Moore 49

Pat ... 22

Prof ... 44

James ... 38

[Signature]

Mateo ...

John A. Pope 10th

Anthony ... 9th

James ... 11 13

[Signature]

James ... 46

James ... 47

Paul ... 50

Michael ... 43

13 42

Michael ... 36th

Carrie M. Austin

-2009

[Signature]

James ... 48

(A) the penalty for a first offense shall be a fine of not less than \$500.00 nor more than \$1,000.00, and incarceration for a term not less than 30 days nor more than six months;

(B) the penalty for a second offense shall be a fine of not less than \$1,000.00 nor more than \$2,000.00, and incarceration for a term not less than 90 days nor more than six months; and

(C) the penalty for a third or subsequent offense shall be a fine of not less than \$2,000.00 nor more than \$5,000.00, and incarceration for a term of six months.

SECTION 2. This ordinance shall take effect 30 days after its passage and approval.

Pat Lowell, 3rd ✓
✓ Leslie V. Hairston
Leslie Hairston
Alderman, 5th Ward
✓ ~~Harold Stovall 21~~
✓ Edward M. Brown
✓ Michelle A. Davis 8th
✓ ~~David~~ Dall Mell 33rd ✓
✓ David A. Davis
✓ Delle Blocker 20 ✓
✓ John Thompson 16 ✓
✓ James Mills 37 ✓
✓ Lona Lane 18th ✓
✓ ~~John~~ Jack A. Moore 49 ✓
✓ Pat. M. G. 22 ✓
✓ Tom Jerry 44 ✓
✓ J. M. C. 38 ✓
✓ ~~John~~
✓ Roy Jerry 50
✓ Michael Chalk 24 ✓
✓ ~~Roll A. J. (6)~~
✓ ~~Katasha P. Allen~~
✓ ~~Rodney W. Taylor - 2004~~
✓ ~~Phillip Beale 9th~~
✓ John A. Pope 10th
✓ James Abaker 11th ✓
✓ Marty 13
✓ ~~John~~
✓ James Caplan 46
✓ ~~Tracy~~ Tracy 47 ✓
✓ ~~Paul~~ Paul 48 ✓
✓ ~~Michael~~ Michael 48 ✓
✓ ~~Michael~~ Michael 42 ✓
✓ ~~Michael~~ Michael 36th ✓
✓ ~~Carrie M. Austin~~ Carrie M. Austin 34th ✓

... ..

... ..

... ..

... ..

... ..

... ..

... ..



City of Chicago



O2014-5037

Office of the City Clerk

Document Tracking Sheet

Meeting Date: 6/25/2014

Sponsor(s): Beale (9)
Burke (14)
Austin (34)
Pawar (47)
Cullerton (38)

Type: Ordinance

Title: Amendment of Municipal Code Chapter 4-108 by adding new Section 4-108-76 to require self-service filling stations to use equipment that dispenses mid-grade E15 gasoline

Committee(s) Assignment: Committee on Finance

Finance

ORDINANCE

WHEREAS, the City of Chicago is a home rule unit government pursuant to the 1970 Illinois Constitution, Article VII, Section 6(a); and

WHEREAS, pursuant to its home rule power, the City of Chicago may exercise any power and perform any function relating to its government and affairs including the power to regulate for the protection of the public health, safety, morals, and welfare; and

WHEREAS, the City of Chicago is dedicated to reducing fuel costs, improving local air quality, reducing petroleum usage, and mitigating greenhouse gas emissions from motor vehicles; and

WHEREAS, E15 is a blend of gasoline and up to 15 volume percent ethanol; and

WHEREAS, ethanol is a renewable domestic fuel that burns cleaner than gasoline; and

WHEREAS, Illinois is the third largest ethanol producing state in the nation, with 14 ethanol plants that can produce 1.5 billion gallons of ethanol per year; and

WHEREAS, the United States Environmental Protection Agency has approved the use of E15 in cars of the model year 2001 or later; and

WHEREAS, E15 is significantly less expensive than conventional gasoline, with expected savings between 5 and 15 cents per gallon; and

WHEREAS, according to the Argonne National Laboratory, higher blends of ethanol reduce the greenhouse gas emissions of motor fuel by an average of 34 percent compared to conventional gasoline; and

WHEREAS, transportation accounts for 21 percent of all greenhouse gas emissions in the city; and

WHEREAS, the City Council of the City of Chicago intends to ensure that that the city's public fueling infrastructure provides access to alternative fuels; NOW THEREFORE

BE IT ORDAINED BY THE CITY COUNCIL OF THE CITY OF CHICAGO:

SECTION 1. The above recitals are expressly incorporated herein and made part hereof as though fully set forth herein.

SECTION 2. Chapter 4-108 of the Municipal Code of Chicago is hereby amended by adding a new Section 4-108-76, as follows:

4-108-76 Self-service filling station E15 consumer choice – Required.

(a) *E15 Dispensing Equipment Required.* Every licensee operating a self-service filling station open to the general public shall make available, at each filling station, self-service dispensing equipment that dispenses mid-grade E15 for use in motor vehicles and motor vehicle engines and shall offer mid-grade E15 for sale.


(b) *Definitions.* As used in this section:

“Mid-grade E-15” shall mean a gasoline-ethanol blend with an 88 octane rating or higher that contains greater than 10.0 volume percent ethanol and not more than 15.0 volume percent ethanol.


(c) *Exemptions.* The requirements of this section shall not apply to: (1) a filling station at which the average annual volume of fuel sales is less than 500,000 gallons; or (2) a filling station at which the underground storage tanks are not compatible with the storage of blended fuel in accordance with Section 175.415 of Chapter I of Title 41 of the Illinois Administrative Code, as amended, codified at 41 Ill. Adm. Code 175.415.

SECTION 3. This ordinance shall be in full force and effect 180 days after passage and publication.


Alderman Anthony A. Beale, 9th Ward

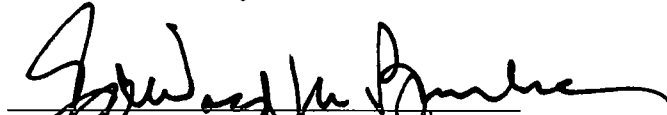
Alderman Edward M. Burke, 14th Ward

 Carrie M. Austin 34

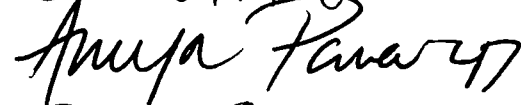 Anupa Fawaz 47

 JM Gullett 387A



City of Chicago



O2014-5000

Office of the City Clerk

Document Tracking Sheet

| | |
|---------------------------------|---|
| Meeting Date: | 6/25/2014 |
| Sponsor(s): | Burke (14) |
| Type: | Ordinance |
| Title: | Amendment of Municipal Code Section 17-17-0236
concerning commercial advertising signage related to for-
profit businesses |
| Committee(s) Assignment: | Committee on Zoning, Landmarks and Building Standards |


ORDINANCE

BE IT ORDAINED BY THE CITY COUNCIL OF THE CITY OF CHICAGO:

SECTION 1. Section 17-17-0236 of the Municipal Code of the City of Chicago is hereby amended by inserting the language underscored, as follows:

17-17-0236 Commercial Message. Any *sign*, wording, logo or other representation that, directly or indirectly, names, advertises or calls attention to a for-profit business, product, service or other commercial activity related to a business operated for a profit.

SECTION 2. This ordinance shall be in full force and effect upon passage and publication.

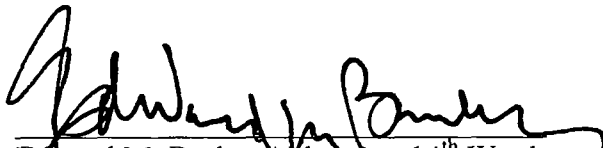

Edward M. Burke, Alderman, 14th Ward



City of Chicago



O2014-4941

Office of the City Clerk

Document Tracking Sheet

| | |
|---------------------------------|---|
| Meeting Date: | 6/25/2014 |
| Sponsor(s): | Cochran (20) |
| Type: | Ordinance |
| Title: | Amendment of Municipal Code Title 4 regarding cell phones and other wireless communication equipment |
| Committee(s) Assignment: | Committee on License and Consumer Protection |

License

ORDINANCE

BE IT ORDAINED BY THE CITY COUNCIL OF THE CITY OF CHICAGO:

SECTION 1. Chapter 4-4 of the Municipal Code of Chicago is hereby amended by inserting a new Section 4-4-338, as follows:

4-4-338 Cell phones and other wireless communication equipment.

It shall be unlawful for any licensee under this Title IV to unlock any wireless communication device in violation of Section 8-4-052. In addition to any other penalty provided by law, a single violation of this section may result in license suspension or revocation in accordance with Section 4-4-280 of this Code.

SECTION 2. Section 4-240-010 of the Municipal Code of Chicago is hereby amended by inserting, in correct alphabetical order, the language underscored, as follows:

4-240-010 Definitions.

As used in this chapter:

(Omitted text is unaffected by this ordinance)

“Wireless communication device” means any device through which personal wireless services, as defined in 47 U.S.C. 332(c)(7)(C)(i), are transmitted.

2014 JUN 13 PM 2:04
OFFICE OF THE
CITY CLERK
RECEIVED
#2

SECTION 3. Section 4-240-070 of the Municipal Code of Chicago is hereby amended by deleting the language stricken through and by inserting the language underscored, as follows:

4-240-070 Maintenance of records.

(a) LeadsOnline electronic reporting – Required – Exception. At the time of each transaction, each licensee under this chapter shall enter into an accessible computer database, using the LeadsOnline electronic reporting form, an accurate description in English of (i) the goods, articles or things pawned or pledged; (ii) the amount of money loaned on such items; (iii) the time such items were pawned or pledged; (iv) the rate of interest to be paid on the loan; and (v) the name and address of the person pawning or pledging the above mentioned items. Provided, however, that if the licensed business does not have internet access, the licensee shall seek permission and approval from the superintendent of police to use an alternative reporting

system acceptable to the superintendent. No entry made in such database or other approved reporting system shall be erased, obliterated or defaced.

(b) (1) Additional descriptive information – When required. In addition to the information required under subsection (a) of this section, the description of the articles described in items (i) through (iv) of this subsection (b)(1) shall include the following information:

(i) Musical instruments, cameras, appliances and machines. The description of each musical instrument, camera, appliance, ~~mobile telephone~~ or machine of any type shall include: the brand name; the model number, if available; and any serial number or other identification number installed by the manufacturer; and a description of every other identifying marking, such as an inscription, a social security number, a name, a nickname or an address, appearing on the item.

(ii) Watches. The description of each watch shall include: the brand name; model number, if available; a description of the metal or metals of its composition; a description of the band, if any; a description of the face by number, color, cut, shape and type of stone or stones, if any; and a description of any inscriptions appearing on the watch. In addition, each watch shall be photographed in color.

(iii) Jewelry. The description of each item of jewelry shall include: the type of jewelry; a description of the metal or metals of its composition; the weight of said metal or metals; the type, shape and cut of each stone; and a description of all inscriptions. Each ring shall also be identified by ring size. In addition, each ~~watch and~~ item of jewelry shall be photographed in color.

(iv) Cell phones and other mobile communication devices. The description of each cell phone or other wireless communication device shall include the Mobile Equipment Identifier (MEID), International Mobile Station Equipment Identity (IMEI) or Electronic Serial Number (ESN) of the wireless communication device.

(2) Receipt signed by the person pawning or pledging secondhand property – When required. In the case of jewelry, watches, ~~or~~ other precious metals or precious stones, cell phones or other wireless communication devices, the record required under this subsection (b) shall also contain a receipt, signed under penalty of law by the person who pawns or pledges such jewelry, ~~watch or other precious metal or precious stone~~ secondhand property, which (i) describes such article of property being pawned or pledged, including its weight in the case of jewelry, watches or other precious metals or precious stones, and its Mobile Equipment Identifier (MEID), International Mobile Station Equipment Identity (IMEI) or Electronic Serial Number (ESN) in the case of cell phones or other wireless communication devices; and (ii) contains a statement indicating that the person pawning or pledging such article of property accepts the amount of money loaned thereon and the rate of interest to be paid on such loan; and (iii)

contains a statement that the person pawning or pledging such article of property is of lawful age; that the driver's license number or other government-issued identification number and all other identifying information provided by the person pawning or pledging such property are true and correct; and that the person pawning or pledging such property is the lawful owner of such article of property with absolute authority to pawn or pledge such property.

(2)(3) False statements – Prohibited. It shall be unlawful for any person who pawns or pledges any jewelry, watch, or other precious metal or precious stone, cell phone or other wireless communication device to submit false or fraudulent information on any receipt required under paragraph (1) (2) of this subsection (b) to be signed by such person.

(c) Description of person pawning or pledging secondhand property – Required. The description of each person who pawns or pledges any goods, articles or other things shall consist of the person's name, residence address, ~~birth~~ date of birth, social security number, weight, height and gender. If the person has no social security number, the licensee shall record this fact.

(d) Identification of person pawning or pledging secondhand property – Required. Every pawnbroker shall require two forms of identification to be shown to ~~him or her~~ the pawnbroker by each person pledging or pawning any goods, articles or other things to the pawnbroker. At least one of the two forms of identification must list the person's name and residence address. Except as provided in subsection (e) of this section, at least one of the two forms of identification must be a photographic identification issued by a federal, state or local governmental entity. Forms of identification may include, but are not limited to: a state driver's license, a state identification card, a passport, a military identification card, or a credit card or utility bill.

(e) Photograph of customer by licensee – When required. If the customer does not have a photographic identification card issued by a federal, state or local governmental entity, the licensee shall photograph the customer. The photograph shall be in color. On the reverse side of the photograph, the licensee shall record the customer's name, residence address, date of birth, social security number, gender, height and weight. If the customer has no social security number, the licensee shall record this fact. Two forms of identification shall also be required. At least one of the two forms of identification shall list the person's name, date of birth and residence address.

(f) Purchases of secondhand property by the licensee – Recordkeeping required. Whenever any ~~such~~ licensee under this chapter shall buy any article of secondhand property from a customer, ~~the same~~ such purchase shall be recorded in the same manner as a pledge and said record shall show all information required for a pawn or pledge.

SECTION 4. Section 4-264-005 of the Municipal Code of Chicago is hereby amended by deleting the language stricken through and by inserting the language underscored, as follows:

4-264-005 Definitions.

For purposes of this chapter:

“Audio-video equipment” includes, but is not limited to, any stereo, speaker, radio, video recorder, audio recorder, camera, video camera, television, DVD player, VHS player, CD player, tape or disc player of any type, digital audio disc, digital video disc, telephone, cell phone, Smartphone, iPhone, iPad, iPod, interactive panel system, interactive display, amplifier, microphone, projector, computer, laptop computer, computer hardware, monitor, slide projector, wireless slate, pager, public assembly system, or wireless communication device, satellite signal device or similar equipment, regardless of whether such equipment is individually identifiable by a serial number, or by other applied numbers, letters, characters or markings. or by other unique features that serve to distinguish the equipment from similar equipment in order to establish ownership of the equipment.

(Omitted text is unaffected by this ordinance)

“Secondhand dealer” means any person who engages in the business of purchasing, selling, receiving, trading, consignment selling or otherwise transferring for value any secondhand property. Notwithstanding the foregoing, nothing in this chapter applies to: (i) pawnbrokers licensed under Chapter 4-240; junk peddlers licensed under Section 4-6-150; junk facilities permitted under Chapter 11-4 of this Code; or manufacturing establishments licensed under Chapter 4-224; (ii) sales or exchanges of used articles and materials conducted by or controlled by charitable or religious organizations; (iii) any person who purchases used articles or materials from a charitable or religious organization for the purpose of resale, if the person spends in excess of \$1,000,000.00 per annum on purchases of used articles and materials from religious and charitable organizations for purposes of resale, and maintains an indoor facility of not fewer than 10,000 square feet for the sale of such used articles and materials; (iv) the sale of Chicago Transit Authority fare tokens pursuant to permission of the Authority; (v) the purchase or sale of precious metals or currency on the Chicago Mercantile Exchange or on a similar exchange, wherever located; ~~or~~ (vi) the exchange of currency by a licensed currency exchange, national bank, federal savings bank or other financial institution as defined in the Illinois Banking Act; or (vii) a provider of commercial mobile service, as defined in 47 U.S.C. 332(d).

“Secondhand property” means any previously owned audio-video equipment; ~~camera;~~ children's product; ~~computer hardware;~~ construction materials, including, but not necessarily limited to, plumbing, electrical, roofing, masonry and carpentry supplies; ~~jewelry or watch made of precious metal or precious stone or gem;~~ article made of precious metal; or precious stone or gem; sporting or athletic gear or equipment, including a bicycle; ~~watch~~ or currency.

“Wireless communication device” means any device through which personal wireless services, as defined in 47 U.S.C. 332(c)(7)(C)(i), are transmitted.

SECTION 5. Section 4-264-050 of the Municipal Code of Chicago is hereby amended by deleting the language stricken through and by inserting the language underscored, as follows:

4-264-050 Recordkeeping.

(a) LeadsOnline electronic reporting – Required – Exception. At the time of each transaction, each licensee under this chapter shall enter into an accessible computer database, using the LeadsOnline electronic reporting form, an accurate description in English of (i) every article of secondhand property received, purchased, sold or exchanged by the licensee; (ii) the date of the transaction; and (iii) the name and address of the purchaser or seller. Provided, however, that if the licensed business does not have internet access, the licensee shall seek permission and approval from the superintendent of police to use an alternative reporting system acceptable to the superintendent. No entry made in such database or other approved reporting system shall be erased, obliterated or defaced.

(b) (1) Description of secondhand property required. The description of each article of secondhand property, other than digital audio discs or digital video discs which shall be governed by Section 4-264-052, shall include the following information: the brand name; the model number, if available; any serial number or other identification number installed by the manufacturer; and a description of every other identifying marking, such as an inscription, a social security number, a name, a nickname or an address, appearing on the item.

(2) Additional descriptive information – When required. In addition to the information required to be provided under subsections (a) and (b)(1) of this section, the description of secondhand watches, jewelry, cell phones and other wireless communication devices shall include the following information:

(i) Watches. The description of each watch shall include: the brand name; model number, if available; a description of the metal or metals of its composition; a description of the band; a description of the face by number, color and cut, shape and type of stone or stones, if any; and a description of any inscriptions appearing on the watch. In addition, each watch shall be photographed in color.

(ii) Jewelry. The description of each item of jewelry shall include: the type of jewelry; a description of the metal or metals of its composition; the weight of said metal or metals; the type, cut and shape of each stone; and a description of all inscriptions. Each ring shall also be identified by ring size. In addition, ~~each watch and~~ each item of jewelry shall be photographed in color.

(iii) Cell phones and other wireless communication devices. The description of each cell phone or other wireless communication device shall include the Mobile Equipment Identifier (MEID), International Mobile Station Equipment Identity (IMEI) or Electronic Serial Number (ESN) of the wireless communication device.

(c) Description of seller – Required. The description of each person who sells an item of secondhand property to the licensee shall consist of the person's name, residence address, ~~birth~~ date of birth, social security number, weight, height and gender. If the person has no social security number, the licensee shall record this fact.

(d) Identification of seller – Required. Every licensee shall require two forms of identification to be shown to ~~him or her~~ the licensee by each person selling an article of secondhand property to the licensee. At least one of the two forms of identification must list the person's name, date of birth and residence address. Except as provided in subsection (e) of this section, at least one of the two forms of identification must be a photographic identification issued by a federal, state or local governmental entity. Forms of identification may include, but are not limited to, a state driver's license, a state identification card, a passport, a military identification card, a social security card, or a credit card or utility bill.

(e) Photograph of customer by licensee – When required. If the customer does not have a photographic identification card issued by a federal, state or local governmental entity, the licensee shall photograph the customer. The photograph shall be in color. On the reverse side of the photograph, the licensee shall record the customer's name, residence address, date of birth, social security number, gender, height and weight. If the customer has no social security number, the licensee shall record this fact. Two forms of identification shall also be required. At least one of the two forms of identification ~~must~~ shall include the person's name, date of birth and residence address.

(f) Inspection of records. ~~Such~~ The records required under this section shall, at all times during the licensee's business hours, be open to ~~the~~ inspection ~~of~~ by the mayor, or any member of the police force, or any investigator of the department of business affairs and consumer protection.

SECTION 6. Section 4-264-070 of the Municipal Code of Chicago is hereby amended by deleting the language stricken through and by inserting the language underscored, as follows:

4-264-070 Disassembling, melting and rebuilding articles.

(Omitted text is unaffected by this ordinance)

(2) In the case of jewelry, watches, ~~or~~ other precious metals or precious stones, cell phones or other wireless communication devices, the record required under subsection (a)(1) of this section shall also contain a receipt, signed by the seller under the penalty of law, which (i) describes such article of secondhand property, including its weight in the case of jewelry, watches or other precious metals or precious stones, and its Mobile Equipment Identifier (MEID), International Mobile Station Equipment Identity (IMEI) or Electronic Serial Number (ESN) in the case of cell phones or other wireless communication devices; and (ii) contains a statement indicating that the seller accepts the stated price received for said article of secondhand property; and (iii) contains a statement that the seller is of lawful age; that the driver's license number or other government-issued identification number and all other identifying information provided by the seller are true and correct; and that the seller is the lawful owner of the article of secondhand property with absolute authority to sell such article of property.


(Omitted text is unaffected by this ordinance)

SECTION 7. Section 4-264-075 of the Municipal Code of Chicago is hereby amended by deleting the language stricken through and by inserting the language underscored, as follows:

4-264-075 Removal of identifying marks prohibited.

No licensee shall remove, alter or obliterate any manufacturer's make, model, or serial number, personal identification number, or identifying marks engraved or etched upon an article of secondhand property that was purchased by the licensee until after the ~~ten-day~~ thirty-day holding period required by Section 4-264-070 has expired. In addition, no licensee shall purchase an article of secondhand property where the manufacturer's make, model, or serial number, personal identification number or identifying marks engraved or etched upon the article of secondhand property has been removed, altered or obliterated.

SECTION 8. This ordinance shall take full force and effect ten days after its passage and publication.

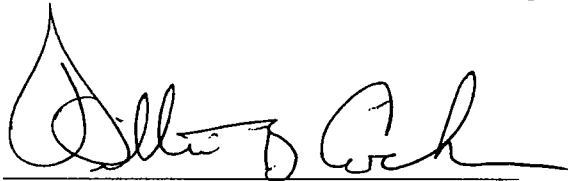

Alderman Willie B. Cochran, 20th Ward



City of Chicago



O2014-5076

Office of the City Clerk

Document Tracking Sheet

Meeting Date: 6/25/2014

Sponsor(s): Graham (29)
Mell (33)
Lane (18)
Thompson (16)
Hairston (5)
Waguespack (32)
O'Shea (19)
Reboyras (30)
Austin (34)
Colón (35)
Mitts (37)
Ervin (28)
Burnett (27)
Cochran (20)
Harris (8)

Type: Ordinance

Title: Amendment of Municipal Code Title 4 by adding new Chapter 4-58 concerning restrictions on practice of allowing patrons to bring alcoholic liquor that was purchased elsewhere onto the premises of an establishment

Committee(s) Assignment: Committee on License and Consumer Protection

Jameson

ORDINANCE

BE IT ORDAINED BY THE CITY COUNCIL OF THE CITY OF CHICAGO:

SECTION 1. Title IV of the Municipal Code of Chicago is hereby amended by inserting a new Chapter 4-58, as follows:

**CHAPTER 4-58
RESTRICTIONS ON BYOB**

4-58-010 Definitions.

“Alcoholic liquor” has the meaning ascribed to the term in Section 4-60-010 of this Code.

“BYOB” means the practice of allowing the patrons of a business to bring on to the premises of such business, for their own personal consumption, alcoholic liquor that was purchased or otherwise obtained elsewhere by such patrons.

“Restaurant” means any food dispensing establishment, as defined in Section 4-8-010, holding a valid retail food establishment license under Chapter 4-8 of this Code.

4-58-020 Ordinance prohibiting BYOB – Requirements – Procedure.

(a) The City Council may, from time to time, prohibit BYOB in a specified area of the city, subject only to the conditions, restrictions and procedures described in this section.

(b) An ordinance prohibiting BYOB in a specified area of the city must:

(1) contain a description of the conditions requiring the prohibition on BYOB; and

(2) identify such area by boundaries; and

(3) cover an area of no less than two contiguous city blocks. For any such area established by ordinance, both sides of each street forming the boundary of the area shall be considered as within the area unless otherwise specifically stated in the ordinance establishing the area; provided, however, that (i) if an area is described by boundaries, the boundaries shall be drawn down the center of boundary streets unless otherwise specified in the ordinance establishing the area; and (ii) if a street that is a boundary of the area is also a boundary of wards of the city, the middle of that street will be the boundary of that area.

(c) No ordinance adopted under this chapter shall prohibit BYOB in any restaurant.

(d) After passage of an ordinance to prohibit BYOB within a specified area of the city, no ordinance may alter the area except by addition of territory or by deletion of all territory within the area. An ordinance that divides a specified area into two or more segments shall not be considered to alter that area for purposes of this subsection (d) if all of the following conditions are met: (1) the ordinance does not change the size or boundaries of the total area covered; (2) each portion of the area so divided complies with subsection (b) of this section; and (3) all portions of the area affected by the ordinance remain subject to such ordinance for a minimum of one year following passage of the ordinance that divides the area.

(e) Upon receiving an ordinance to prohibit BYOB in a specified area of the city, the city clerk shall send one copy of the ordinance to each of the following persons: the commissioner of business affairs and consumer protection, the local liquor control commissioner, the corporation counsel and the alderman of each ward in which any portion of the specified area is located. The commissioner of business affairs and consumer protection shall (1) prepare a list identifying by type all current licenses applied for or issued to businesses, other than restaurants, located within the specified area, including, to the extent practicable, all businesses within the area licensed by the State of Illinois; and (2) send a copy of the list to the city council committee having jurisdiction over the ordinance and to the corporation counsel. The sponsor of the ordinance shall notify each listed licensee and applicant of the introduction of the ordinance. Notices shall be sent by first class mail, postage paid, directed to the address of each licensee or applicant, as the case may be. Copies of all notices shall be filed with the department of business affairs and consumer protection.

(f) No member of the city council or other municipal officer shall introduce, and no committee of the city council shall consider or recommend, any ordinance that is contrary in any way to any of the requirements set forth in subsections (b) through (d) of this section. No member of the city council shall propose, and no committee of the city council shall consider, any amendment to an ordinance which, if passed, would render the ordinance contrary to any of the requirements of subsections (b) through (d). No officer or employee of the city shall enforce any ordinance that is contrary to any of the requirements of subsections (b) through (d). No member of the city council may recommend action on, and no committee of the city council shall consider, any ordinance to prohibit BYOB within a specified area until all required notices have been given.

4-58-030 BYOB – Restricted locations.

Subject to the provisions of Section 4-58-020, BYOB shall be prohibited at the following locations:

(1.1) [Reserved.]

4-58-040 Unlawful acts.

(a) It shall be unlawful for any person to allow or engage in BYOB at any location where BYOB is prohibited under Section 4-58-030.

(b) In addition to any other penalty provided by law, which may include license suspension or revocation, any person who violates this section shall be subject to a fine of not less than \$500.00 nor more than \$1,000.00 for each offense. Each day that a violation continues shall constitute a separate and distinct offense.

4-58-050 Rules and regulations.

The commissioner of business affairs and consumer protection and the local liquor control commissioner are authorized to jointly promulgate rules and regulations to implement the requirements of this chapter.

4-58-060 Construction of chapter.

Nothing in this chapter shall be construed to authorize any activity prohibited under Chapter 4-60 of this Code or to modify or alter in any way any requirement set forth in Chapter 4-60 of this Code.

SECTION 2. This ordinance shall take full force and effect ten days after its passage and publication.

Dee Dee Mell 33rd
 Lona Foxe 18th
 Glenn Thompson 16
 Leslie N. Houston 5TH
 Butch [unclear]
 Mark J. [unclear] (19)
 [unclear] 30
 Carrie M. Austin 34
 [unclear]

Deborah J. Graham
 Alderman Deborah Graham, 29th Ward
 Emma Mitt 37
 [unclear] 22nd
 Dilli B. Cochran 20
 Mitchell Adams 8th



City of Chicago



O2014-5009

Office of the City Clerk

Document Tracking Sheet

| | |
|---------------------------------|---|
| Meeting Date: | 6/25/2014 |
| Sponsor(s): | Suarez (31)
Sposato (36) |
| Type: | Ordinance |
| Title: | Amendment of Municipal Code Section 17-6-0403-F to
permit food and beverage retail sales in Planned
Manufacturing District No. 9 |
| Committee(s) Assignment: | Committee on Zoning, Landmarks and Building Standards |

ORDINANCE

BE IT ORDAINED BY THE CITY COUNCIL OF THE CITY OF CHICAGO:

SECTION 1. Section 17-6-0403-F of Title 17 of the Municipal Code of Chicago, the Chicago Zoning Ordinance, is hereby amended by inserting the language underscored, as follows:

| USE GROUP | PMD (Planned Manufacturing District) | | | | | | | | | | | | | | | | | | Use Standard | | |
|---|--------------------------------------|---|-------|---|-------|---|---|-------|-------|---|--------|-------|-------|--------|---|--------|--------|--------|--------------|--------|---|
| Use Category | No. 1 | | No. 2 | | No. 4 | | | No. 7 | | | No. 11 | | | No. 12 | | No. 13 | No. 14 | No. 15 | | | |
| Specific Use Type | A | B | A | B | No. 3 | A | B | No. 5 | No. 6 | A | B | No. 8 | No. 9 | No. 10 | A | B | No. 12 | No. 13 | | No. 14 | No. 15 |
| P = permitted by right S = special use approval req'd PD = planned development approval req'd - = not allowed | | | | | | | | | | | | | | | | | | | | | |
| (omitted text unaffected by this ordinance) | | | | | | | | | | | | | | | | | | | | | |
| T Food and Beverage Retail Sales | - | P | - | P | - | - | - | - | P | P | P | P | P | - | P | P | - | - | - | - | Max GFA 3,000 sq ft No GFA limit in PMD 8 for lots which abut South Halsted Street north of Pershing Road, and in B subdistricts, except PMD 4 |
| (omitted text unaffected by this ordinance) | | | | | | | | | | | | | | | | | | | | | |

SECTION 2. This ordinance shall take effect upon its passage and due publication.

Michael Spatz 36TH

Ray Suarez

 Ray Suarez
 Alderman, 31st Ward



City of Chicago



O2014-5045

Office of the City Clerk

Document Tracking Sheet

Meeting Date: 6/25/2014

Sponsor(s): Mell (33)

Type: Ordinance

Title: Amendment of Municipal Code Section 17-3-503-D-1
designating portions of W Lawrence Ave, W Montrose Ave
and N Kedzie Ave as pedestrian streets

Committee(s) Assignment: Committee on Zoning, Landmarks and Building Standards

ORDINANCE

BE IT ORDAINED BY THE CITY COUNCIL OF THE CITY OF CHICAGO:

SECTION 1. That Title 17 of the Municipal Code of the City of Chicago, the Chicago Zoning Ordinance, be amended by designating as a Pedestrian Street with the appropriate symbols and indications that segment of the West Lawrence Avenue right-of-way on Maps No. 11-I, No. 11-J, No. 13-I, and No. 13-J in the area bounded by

the centerline of North Sacramento Avenue on the east and the centerline of North Central Park Avenue on the west.

SECTION 2. That the Chicago Zoning Ordinance be amended by designating as a Pedestrian Street with the appropriate symbols and indications that segment of the West Montrose Avenue right-of-way on Maps No. 11-I and No. 11-J in the area bounded by

the centerline of North California Avenue on the east and the centerline of North Kimball Avenue on the west.

SECTION 3. That the Chicago Zoning Ordinance be amended by designating as a Pedestrian Street with the appropriate symbols and indications that segment of the North Kedzie Avenue right-of-way on Maps No. 11-I and No. 11-J in the area bounded by

the centerline of West Lawrence Avenue on the north and the centerline of West Montrose Avenue on the south.

SECTION 4. That section 17-3-503-D-1 of the Chicago Zoning Ordinance be amended by inserting the underscored language as follows:


17-3-0503-D [Pedestrian Streets and Pedestrian Retail Streets.]

1. The following *street* segments are classified as *pedestrian streets*:

| Street | Segment | | Coordinates | |
|------------------------------------------------|----------------------|---------------------|-------------------------------------------|----------------------------------------|
| | From | To | From | To |
| (omitted text is unaffected by this ordinance) | | | | |
| Halsted | Belmont | Grace | 3200N | 3800N |
| <u>Kedzie</u> | <u>Montrose</u> | <u>Lawrence</u> | <u>4400N</u> | <u>4800N</u> |
| <u>Lawrence</u> | <u>Sacramento</u> | <u>Central Park</u> | <u>3000W</u> | <u>3600W</u> |
| (omitted text is unaffected by this ordinance) | | | | |
| Montrose | C.T.A.
Brown Line | Seeley | 1814
north
side; 1821
south side | 2044 north
side; 2017
south side |
| <u>Montrose</u> | <u>California</u> | <u>Kimball</u> | <u>2800W</u> | <u>3400W</u> |
| (omitted text is unaffected by this ordinance) | | | | |

(omitted text is unaffected by this ordinance)

SECTION 5. This ordinance shall be in force and effect from and after its passage and due publication.

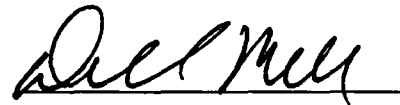

**Deborah Mell
Alderman, 33rd Ward**

Common Address: 3000 – 3600 W. Lawrence Ave.
2800 – 3400 W. Montrose Ave.
4400 – 4800 N. Kedzie Ave.



City of Chicago



O2014-5011

Office of the City Clerk

Document Tracking Sheet

| | |
|---------------------------------|---------------------------------------------------------------------------------------------|
| Meeting Date: | 6/25/2014 |
| Sponsor(s): | Reilly (42) |
| Type: | Ordinance |
| Title: | Amendment of Municipal Code Title 9 concerning electric personal assistive mobility devices |
| Committee(s) Assignment: | Committee on Transportation and Public Way |

ORDINANCE**BE IT ORDAINED BY THE CITY COUNCIL OF THE CITY OF CHICAGO:**

SECTION 1. Section 9-80-205 of the Municipal Code of Chicago is hereby amended by changing subsection (e) to subsection (f), inserting the language underscored and by deleting the language struck through, as follows:

9-80-205 Electric personal assistive mobility devices.

(a) As used in this section, the following definitions apply:

A Device@ has the meaning given to the term Aelectric personal assistive mobility device@ in Section 1-117.7 of the Illinois Municipal Vehicle Code, 625 ILCS 5/1-117.7.

(Omitted text is unaffected by this ordinance)

(e) Operation of devices on bicycle paths or lanes shall be permitted only as set forth in Section 9-40-060(b).

~~(e)~~(f) Any person who violates this section shall be subject to a fine of not less than \$25 and not more than \$200 for each offense. A tour leader shall be strictly liable for any violation of this section committed by any person riding a device during a tour.


SECTION 2. Section 9-40-060 of the Municipal Code of Chicago is hereby amended by reorganizing the existing language of that section as subsection (a) and by adding a new subsection (b), underscored as follows:


9-40-060 Driving, standing or parking on bicycle paths or lanes prohibited.

(a) The driver of a vehicle shall not drive, unless entering or exiting a legal parking space, or stand, or park the vehicle upon any on-street path or lane designated by official signs or markings for the use of bicycles, or otherwise drive or place the vehicle in such a manner as to impede bicycle traffic on such path or lane. The driver of a vehicle shall not stand or park the vehicle upon any lane designated by pavement markings for the shared use of motor vehicles and bicycles, or place the vehicle in such a manner as to impede bicycle traffic on such lane; provided, however, the driver of a bus may stop the bus in any such lane (i) at a designated bus stop for the purpose of loading or unloading of passengers, (ii) in case of an emergency; or (iii) as permitted in Section 9-48-050(d) of this Code. In addition to the fine provided in Section 9-4-025 of this Code, any vehicle parked in violation of this section shall be subject to an immediate tow and removal to a city vehicle pound or authorized garage.

(b) Notwithstanding any provision of this code to the contrary, an electric personal assistive mobility device, as that term is defined in Section 9-80-205, may enter and drive upon the Randolph Protected Bike Lane located on Upper East Randolph Street, between North Michigan Avenue and North Harbor Drive.

SECTION 3. This ordinance shall take effect upon its passage and publication.

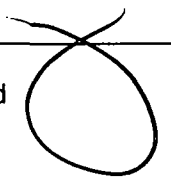

 Brendan Reilly
 Alderman, 42d Ward 





City of Chicago



O2014-5016

Office of the City Clerk

Document Tracking Sheet

| | |
|---------------------------------|---|
| Meeting Date: | 6/25/2014 |
| Sponsor(s): | Arena (45) |
| Type: | Ordinance |
| Title: | Amendment of Municipal Code Section 17-3-503-D-1
designating portion of N Milwaukee Ave as pedestrian steet
and portion of W Lawrence Ave as pedestrian retail street |
| Committee(s) Assignment: | Committee on Zoning, Landmarks and Building Standards |

ORDINANCE

BE IT ORDAINED BY THE CITY COUNCIL OF THE CITY OF CHICAGO:

SECTION 1. That Title 17 of the Municipal Code of the City of Chicago, the Chicago Zoning Ordinance, be amended by designating as a Pedestrian Street with the appropriate symbols and indications that segment of the North Milwaukee Avenue right-of-way on Map No. 11-L and Map No. 13-L in the area bounded by

the centerline of West Higgins Avenue and the centerline of West Ainslie Avenue on the northwest and the center line of West Giddings Avenue on the southeast.

SECTION 2. That the Chicago Zoning Ordinance be amended by designating as a Pedestrian Street with the appropriate symbols and indications that segment of the West Lawrence Avenue right-of-way on Map No. 11-L and Map No. 13-L in the area bounded by

the centerline of North Long Avenue on the west and the centerline of North Laramie Avenue and said center line extended north on the east.

SECTION 3. That section 17-3-503-D-1 of the Chicago Zoning Ordinance be amended by inserting the underscored language as follows:

17-3-0503-D [Pedestrian Streets and Pedestrian Retail Streets.]


- The following *street* segments are classified as *pedestrian streets*:

| Street | Segment | | Coordinates | |
|------------------------------------------------|----------------|-------------|--------------|--------------|
| | From | To | From | To |
| (omitted text is unaffected by this ordinance) | | | | |
| Halsted | Belmont | Grace | 3200N | 3800N |
| <u>Lawrence</u> | <u>Laramie</u> | <u>Long</u> | <u>5200W</u> | <u>5400W</u> |
| (omitted text is unaffected by this ordinance) | | | | |

| | | | | |
|------------------------------------------------|----------------------|---------------------|-----------------|-----------------|
| Milwaukee | Rockwell/
Francis | Sacramento | 2600W/
2156N | 3000W |
| Milwaukee | Giddings | Higgins/
Ainslie | 4744N | 4830N/
4819N |
| (omitted text is unaffected by this ordinance) | | | | |

(omitted text is unaffected by this ordinance)

SECTION 4. This ordinance shall be in force and effect from and after its passage and due publication.

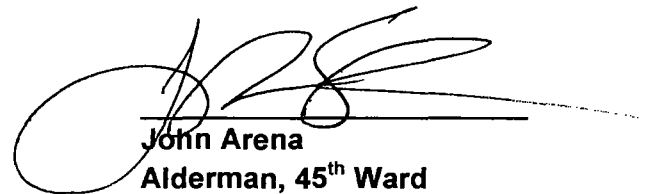

John Arena
Alderman, 45th Ward

Common Address: 5200 – 5400 W. Lawrence Ave.
4744 – 4830 N. Milwaukee Ave.



City of Chicago



O2014-5114

Office of the City Clerk

Document Tracking Sheet

| | |
|---------------------------------|--------------------------------------------|
| Meeting Date: | 6/25/2014 |
| Sponsor(s): | Moreno (1) |
| Type: | Ordinance |
| Title: | Sidewalk cafe(s) for Banh Mi |
| Committee(s) Assignment: | Committee on Transportation and Public Way |

ORDINANCE
BANH MI
Acct. No. 389922 - 1
Permit No. 1113799

Be It Ordained by the City Council of the City of Chicago:

Permission and authority are hereby given and granted to BANH MI upon the terms and subject to the conditions of this ordinance, to maintain and use a portion of the public right of way for a sidewalk cafe adjacent to its premises located at 1740 W. Division St.. Said sidewalk cafe area #1 shall be nineteen (19) feet in length and seventeen point six seven (17.67) feet in width for a total of three hundred thirty-five point seven three (335.73) square feet and shall allow six (6) feet of clear space from the face of the curb/building line along Division. The compensation for said space and the days and hours of operation for the sidewalk cafe shall be as follows:

Monday to Sunday 10:00 am - 10:00 pm
Compensation: \$600.00
SEATING CAPACITY: 32


Sidewalk Cafe Permit and approved plan must be posted at all times.

This grant of privilege #1113799 for a sidewalk cafe shall be subject to the provisions of Section 10-28-800 through 10-28-885 of the Municipal Code of Chicago and the directions of the Commissioner of Department of Business Affairs and Consumer Protection, the Commissioner of Streets and Sanitation, and the Commissioner of Transportation.

The permit holder agrees to hold the City of Chicago harmless for any damage, relocation or replacement costs associated with damage, relocation or removal of private property caused by the City performing work in the public way.

Authority for the above named privilege is herein given and granted from and after March 1, 2014 through and including December 1, 2014.

Alderman _____



Proco Joe Moreno 1st Ward



06/25/2014

Alderman **Proco Joe Moreno**
Ward # **01**
City of Chicago
City Hall, Room **300**
121 North LaSalle Street
Chicago, Illinois 60602

Re: An ordinance to use and maintain a portion of the public right-of-way for **one (1) sidewalk cafe(s)** for **BANH MI**, adjacent to the premises known as **1740 W. Division St.**

Dear Alderman **Proco Joe Moreno**:

The applicant referenced above has requested the use of the public right-of-way for a **sidewalk cafe(s)**. An ordinance has been prepared by the Department of Business Affairs and Consumer Protection – Small Business Center - Public Way Use Unit for presentation to the City Council. Because this request was made for properties located in your ward, as approved by you as per the attached, I respectfully request that you introduce the attached ordinance at the next City Council meeting.

If you have any questions regarding this ordinance, please contact Anthony Bertuca at (312) 744-5506.

Department of Business Affairs and Consumer Protection



City of Chicago



O2014-5115

Office of the City Clerk

Document Tracking Sheet

| | |
|---------------------------------|--------------------------------------------|
| Meeting Date: | 6/25/2014 |
| Sponsor(s): | Moreno (1) |
| Type: | Ordinance |
| Title: | Sidewalk cafe(s) for Francesca's Forno |
| Committee(s) Assignment: | Committee on Transportation and Public Way |

ORDINANCE
Francesca's Forno
Acct. No. 273474 - 1
Permit No. 1113616

Be It Ordained by the City Council of the City of Chicago:

Permission and authority are hereby given and granted to Francesca's Forno upon the terms and subject to the conditions of this ordinance, to maintain and use a portion of the public right of way for a sidewalk cafe adjacent to its premises located at 1576 N. Milwaukee Ave.. Said sidewalk cafe area #1 shall be thirty-two (32) feet in length and five (5) feet in width for a total of one hundred sixty (160) square feet and shall allow six (6) feet of clear space from the face of the curb/building line along N. Milwaukee Avenue. The compensation for said space and the days and hours of operation for the sidewalk cafe shall be as follows:

Monday through Wednesday 11:00 a.m. to 10:00 p.m. Thursday through Saturday 11:00 a.m. to 11:00 p.m. Sunday 9:00 a.m. to 10:00 p.m.
Compensation: \$600.00
SEATING CAPACITY: 12


Sidewalk Cafe Permit and approved plan must be posted at all times.

This grant of privilege #1113616 for a sidewalk cafe shall be subject to the provisions of Section 10-28-800 through 10-28-885 of the Municipal Code of Chicago and the directions of the Commissioner of Department of Business Affairs and Consumer Protection, the Commissioner of Streets and Sanitation, and the Commissioner of Transportation.

The permit holder agrees to hold the City of Chicago harmless for any damage, relocation or replacement costs associated with damage, relocation or removal of private property caused by the City performing work in the public way.

Authority for the above named privilege is herein given and granted from and after March 1, 2014 through and including December 1, 2014.

Alderman _____

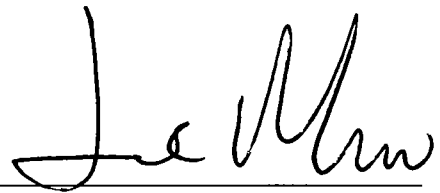

Proco Joe Moreno 1st Ward



06/25/2014

Alderman **Proco Joe Moreno**
Ward # **01**
City of Chicago
City Hall, Room **300**
121 North LaSalle Street
Chicago, Illinois 60602

Re: An ordinance to use and maintain a portion of the public right-of-way for **one (1) sidewalk cafe(s)** for **Francesca's Forno**, adjacent to the premises known as **1576 N. Milwaukee Ave.**

Dear Alderman **Proco Joe Moreno**:

The applicant referenced above has requested the use of the public right-of-way for a **sidewalk cafe(s)**. An ordinance has been prepared by the Department of Business Affairs and Consumer Protection – Small Business Center - Public Way Use Unit for presentation to the City Council. Because this request was made for properties located in your ward, as approved by you as per the attached, I respectfully request that you introduce the attached ordinance at the next City Council meeting.

If you have any questions regarding this ordinance, please contact Anthony Bertuca at (312) 744-5506.

Department of Business Affairs and Consumer Protection



City of Chicago



O2014-5116

Office of the City Clerk

Document Tracking Sheet

| | |
|---------------------------------|--------------------------------------------|
| Meeting Date: | 6/25/2014 |
| Sponsor(s): | Moreno (1) |
| Type: | Ordinance |
| Title: | Sidewalk cafe(s) for Table, Donkey & Stick |
| Committee(s) Assignment: | Committee on Transportation and Public Way |

ORDINANCE
TABLE, DONKEY & STICK
Acct. No. 306210 - 1
Permit No. 1113783

Be It Ordained by the City Council of the City of Chicago:

Permission and authority are hereby given and granted to TABLE, DONKEY & STICK upon the terms and subject to the conditions of this ordinance, to maintain and use a portion of the public right of way for a sidewalk cafe adjacent to its premises located at 2728 W. Armitage Ave.. Said sidewalk cafe area #1 shall be twenty-two point five (22.5) feet in length and four (4) feet in width for a total of ninety (90) square feet and shall allow six (6) feet of clear space from the face of the curb/building line along W. Armitage Avenue. The compensation for said space and the days and hours of operation for the sidewalk cafe shall be as follows:

Monday, Wednesday through Friday 4:00 p.m. to 12:00 midnight Saturday and Sunday
10:00 a.m. to 12:00 midnight
Compensation: \$600.00
SEATING CAPACITY: 8

Sidewalk Cafe Permit and approved plan must be posted at all times.

This grant of privilege #1113783 for a sidewalk cafe shall be subject to the provisions of Section 10-28-800 through 10-28-885 of the Municipal Code of Chicago and the directions of the Commissioner of Department of Business Affairs and Consumer Protection, the Commissioner of Streets and Sanitation, and the Commissioner of Transportation.

The permit holder agrees to hold the City of Chicago harmless for any damage, relocation or replacement costs associated with damage, relocation or removal of private property caused by the City performing work in the public way.

Authority for the above named privilege is herein given and granted from and after March 1, 2014 through and including December 1, 2014.

Alderman _____



Proco Joe Moreno 1st Ward



06/25/2014

Alderman **Proco Joe Moreno**
Ward # **01**
City of Chicago
City Hall, Room **300**
121 North LaSalle Street
Chicago, Illinois 60602

Re: An ordinance to use and maintain a portion of the public right-of-way for **one (1) sidewalk cafe(s)** for **TABLE, DONKEY & STICK**, adjacent to the premises known as **2728 W. Armitage Ave.**.

Dear Alderman **Proco Joe Moreno**:

The applicant referenced above has requested the use of the public right-of-way for a **sidewalk cafe(s)**. An ordinance has been prepared by the Department of Business Affairs and Consumer Protection – Small Business Center - Public Way Use Unit for presentation to the City Council. Because this request was made for properties located in your ward, as approved by you as per the attached, I respectfully request that you introduce the attached ordinance at the next City Council meeting.

If you have any questions regarding this ordinance, please contact Anthony Bertuca at (312) 744-5506.

Department of Business Affairs and Consumer Protection



City of Chicago



O2014-5119

Office of the City Clerk

Document Tracking Sheet

| | |
|---------------------------------|--------------------------------------------|
| Meeting Date: | 6/25/2014 |
| Sponsor(s): | Fioretti (2) |
| Type: | Ordinance |
| Title: | Sidewalk cafe(s) for Blackwood BBQ |
| Committee(s) Assignment: | Committee on Transportation and Public Way |

ORDINANCE
BLACKWOOD BBQ
Acct. No. 381102 - 4
Permit No. 1113787

Be It Ordained by the City Council of the City of Chicago:

Permission and authority are hereby given and granted to BLACKWOOD BBQ upon the terms and subject to the conditions of this ordinance, to maintain and use a portion of the public right of way for a sidewalk cafe adjacent to its premises located at 28 S. Clinton St.. Said sidewalk cafe area #1 shall be twenty-three (23) feet in length and fourteen point four two (14.42) feet in width for a total of three hundred thirty-one point six six (331.66) square feet and shall allow six (6) feet of clear space from the face of the curb/building line along S. Clinton Street. The compensation for said space and the days and hours of operation for the sidewalk cafe shall be as follows:

Monday to Sunday 8:00 a.m. to 8:00 p.m
Compensation: \$600.00
SEATING CAPACITY: 30


Sidewalk Cafe Permit and approved plan must be posted at all times.

This grant of privilege #1113787 for a sidewalk cafe shall be subject to the provisions of Section 10-28-800 through 10-28-885 of the Municipal Code of Chicago and the directions of the Commissioner of Department of Business Affairs and Consumer Protection, the Commissioner of Streets and Sanitation, and the Commissioner of Transportation.

The permit holder agrees to hold the City of Chicago harmless for any damage, relocation or replacement costs associated with damage, relocation or removal of private property caused by the City performing work in the public way.

Authority for the above named privilege is herein given and granted from and after March 1, 2014 through and including December 1, 2014.

Alderman



Bob Fioretti, 2nd Ward



06/25/2014

Alderman **Bob Fioretti**
Ward # **02**
City of Chicago
City Hall, Room **300**
121 North LaSalle Street
Chicago, Illinois 60602

Re: An ordinance to use and maintain a portion of the public right-of-way for **one (1) sidewalk cafe(s)** for **BLACKWOOD BBQ**, adjacent to the premises known as **28 S. Clinton St.**

Dear Alderman **Bob Fioretti**:

The applicant referenced above has requested the use of the public right-of-way for a **sidewalk cafe(s)**. An ordinance has been prepared by the Department of Business Affairs and Consumer Protection – Small Business Center - Public Way Use Unit for presentation to the City Council. Because this request was made for properties located in your ward, as approved by you as per the attached, I respectfully request that you introduce the attached ordinance at the next City Council meeting.

If you have any questions regarding this ordinance, please contact Anthony Bertuca at (312) 744-5506.

Department of Business Affairs and Consumer Protection



City of Chicago



O2014-5120

Office of the City Clerk

Document Tracking Sheet

| | |
|---------------------------------|--------------------------------------------|
| Meeting Date: | 6/25/2014 |
| Sponsor(s): | Fioretti (2) |
| Type: | Ordinance |
| Title: | Sidewalk cafe(s) for Kurah |
| Committee(s) Assignment: | Committee on Transportation and Public Way |

ORDINANCE
KURAH
Acct. No. 377222 - 1
Permit No. 1113797

Be It Ordained by the City Council of the City of Chicago:

Permission and authority are hereby given and granted to KURAH upon the terms and subject to the conditions of this ordinance, to maintain and use a portion of the public right of way for a sidewalk cafe adjacent to its premises located at 1355 S. Michigan Ave.. Said sidewalk cafe area #1 shall be twenty-four (24) feet in length and eight point eight three (8.83) feet in width for a total of two hundred eleven point nine two (211.92) square feet and shall allow six (6) feet of clear space from the face of the curb/building line along E. 14th Street. The compensation for said space and the days and hours of operation for the sidewalk cafe shall be as follows:


Sunday through Thursday 11:00 a.m. to 11:00 p.m. Friday and Saturday 11:00 a.m. to 12:00 midnight
Compensation: \$600.00
SEATING CAPACITY: 24

Sidewalk Cafe Permit and approved plan must be posted at all times.

This grant of privilege #1113797 for a sidewalk cafe shall be subject to the provisions of Section 10-28-800 through 10-28-885 of the Municipal Code of Chicago and the directions of the Commissioner of Department of Business Affairs and Consumer Protection, the Commissioner of Streets and Sanitation, and the Commissioner of Transportation.

The permit holder agrees to hold the City of Chicago harmless for any damage, relocation or replacement costs associated with damage, relocation or removal of private property caused by the City performing work in the public way.

Authority for the above named privilege is herein given and granted from and after March 1, 2014 through and including December 1, 2014.

Alderman 
Bob Fioretti 2nd Ward



06/25/2014

Alderman Bob Fioretti
Ward # 02
City of Chicago
City Hall, Room 300
121 North LaSalle Street
Chicago, Illinois 60602

Re: An ordinance to use and maintain a portion of the public right-of-way for **one (1) sidewalk cafe(s)** for **KURAH**, adjacent to the premises known as **1355 S. Michigan Ave.**

Dear Alderman **Bob Fioretti**:

The applicant referenced above has requested the use of the public right-of-way for a **sidewalk cafe(s)**. An ordinance has been prepared by the Department of Business Affairs and Consumer Protection – Small Business Center - Public Way Use Unit for presentation to the City Council. Because this request was made for properties located in your ward, as approved by you as per the attached, I respectfully request that you introduce the attached ordinance at the next City Council meeting.

If you have any questions regarding this ordinance, please contact Anthony Bertuca at (312) 744-5506.

Department of Business Affairs and Consumer Protection



City of Chicago



O2014-5121

Office of the City Clerk

Document Tracking Sheet

| | |
|---------------------------------|-----------------------------------------------------|
| Meeting Date: | 6/25/2014 |
| Sponsor(s): | Burns (4) |
| Type: | Ordinance |
| Title: | Sidewalk cafe(s) for Bonne Sante Health Foods, Inc. |
| Committee(s) Assignment: | Committee on Transportation and Public Way |

ORDINANCE
BONNE SANTE HEALTH FOODS INC.
Acct. No. 85998 - 2
Permit No. 1113713

Be It Ordained by the City Council of the City of Chicago:

Permission and authority are hereby given and granted to BONNE SANTE HEALTH FOODS INC. upon the terms and subject to the conditions of this ordinance, to maintain and use a portion of the public right of way for a sidewalk cafe adjacent to its premises located at 1512 E. 53rd St.. Said sidewalk cafe area #1 shall be twenty-three (23) feet in length and six (6) feet in width for a total of one hundred thirty-eight (138) square feet and shall allow six (6) feet of clear space from the face of the curb/building line along E. 53rd Street. The compensation for said space and the days and hours of operation for the sidewalk cafe shall be as follows:

Monday through Saturday 9:30 a.m. to 9:00 p.m. Sunday 11:00 a.m. to 8:00 p.m.
Compensation: \$600.00
SEATING CAPACITY: 15

Sidewalk Cafe Permit and approved plan must be posted at all times.

This grant of privilege #1113713 for a sidewalk cafe shall be subject to the provisions of Section 10-28-800 through 10-28-885 of the Municipal Code of Chicago and the directions of the Commissioner of Department of Business Affairs and Consumer Protection, the Commissioner of Streets and Sanitation, and the Commissioner of Transportation.

The permit holder agrees to hold the City of Chicago harmless for any damage, relocation or replacement costs associated with damage, relocation or removal of private property caused by the City performing work in the public way.

Authority for the above named privilege is herein given and granted from and after March 1, 2014 through and including December 1, 2014.

Alderman



William D. Burns 4th Ward



06/25/2014

Alderman **William D. Burns**
Ward # 04
City of Chicago
City Hall, Room 300
121 North LaSalle Street
Chicago, Illinois 60602

Re: An ordinance to use and maintain a portion of the public right-of-way for **one (1) sidewalk cafe(s)** for **BONNE SANTE HEALTH FOODS INC.**, adjacent to the premises known as **1512 E. 53rd St.**

Dear Alderman **William D. Burns**:

The applicant referenced above has requested the use of the public right-of-way for a **sidewalk cafe(s)**. An ordinance has been prepared by the Department of Business Affairs and Consumer Protection – Small Business Center - Public Way Use Unit for presentation to the City Council. Because this request was made for properties located in your ward, as approved by you as per the attached, I respectfully request that you introduce the attached ordinance at the next City Council meeting.

If you have any questions regarding this ordinance, please contact Anthony Bertuca at (312) 744-5506.

Department of Business Affairs and Consumer Protection



City of Chicago



O2014-5122

Office of the City Clerk
Document Tracking Sheet

Meeting Date: 6/25/2014
Sponsor(s): Burns (4)
Type: Ordinance
Title: Sidewalk cafe(s) for Zberry
Committee(s) Assignment: Committee on Transportation and Public Way

ORDINANCE
ZBerry
Acct. No. 359814 - 1
Permit No. 1113796

Be It Ordained by the City Council of the City of Chicago:

Permission and authority are hereby given and granted to ZBerry upon the terms and subject to the conditions of this ordinance, to maintain and use a portion of the public right of way for a sidewalk cafe adjacent to its premises located at 1368 1/2 E. 53rd St.. Said sidewalk cafe area #1 shall be eleven point five (11.5) feet in length and thirteen (13) feet in width for a total of one hundred forty-nine point five (149.5) square feet and shall allow six (6) feet of clear space from the face of the curb/building line along E. 53rd Street. The compensation for said space and the days and hours of operation for the sidewalk cafe shall be as follows:

Monday to Sunday 10:00 am - Midnight
Compensation: \$600.00
SEATING CAPACITY: 12

Sidewalk Cafe Permit and approved plan must be posted at all times.

This grant of privilege #1113796 for a sidewalk cafe shall be subject to the provisions of Section 10-28-800 through 10-28-885 of the Municipal Code of Chicago and the directions of the Commissioner of Department of Business Affairs and Consumer Protection, the Commissioner of Streets and Sanitation, and the Commissioner of Transportation.

The permit holder agrees to hold the City of Chicago harmless for any damage, relocation or replacement costs associated with damage, relocation or removal of private property caused by the City performing work in the public way.

Authority for the above named privilege is herein given and granted from and after March 1, 2014 through and including December 1, 2014.

Alderman  _____

William D. Burns 4th Ward



06/25/2014

Alderman **William D. Burns**
Ward # **04**
City of Chicago
City Hall, Room **300**
121 North LaSalle Street
Chicago, Illinois 60602

Re: An ordinance to use and maintain a portion of the public right-of-way for **one (1) sidewalk cafe(s)** for **ZBerry**, adjacent to the premises known as **1368 1/2 E. 53rd St.**

Dear Alderman **William D. Burns**:

The applicant referenced above has requested the use of the public right-of-way for a **sidewalk cafe(s)**. An ordinance has been prepared by the Department of Business Affairs and Consumer Protection – Small Business Center - Public Way Use Unit for presentation to the City Council. Because this request was made for properties located in your ward, as approved by you as per the attached, I respectfully request that you introduce the attached ordinance at the next City Council meeting.

If you have any questions regarding this ordinance, please contact Anthony Bertuca at (312) 744-5506.

Department of Business Affairs and Consumer Protection



City of Chicago



O2014-5124

Office of the City Clerk

Document Tracking Sheet

| | |
|---------------------------------|-------------------------------------------------|
| Meeting Date: | 6/25/2014 |
| Sponsor(s): | Burns (4) |
| Type: | Ordinance |
| Title: | Sidewalk cafe(s) for 53rd Street Bicycle Center |
| Committee(s) Assignment: | Committee on Transportation and Public Way |

ORDINANCE
53rd Street Bicycle Center
Acct. No. 372458-1
Permit No. 1113709

Be It Ordained by the City Council of the City of Chicago:

Permission and authority are hereby given and granted to 53rd Street Bicycle Center upon the terms and subject to the conditions of this ordinance, to maintain and use a portion of the public right of way for a sidewalk cafe adjacent to its premises located at 1558 E. 53rd St.. Said sidewalk cafe area #1 shall be forty-two point one seven (42.17) feet in length and seven point one seven (7.17) feet in width for a total of three hundred two point three six (302.36) square feet and shall allow six (6) feet of clear space from the face of the curb/building line along E. 53rd Street. The compensation for said space and the days and hours of operation for the sidewalk cafe shall be as follows:

Monday through Sunday 8:00 a.m. to 8:00 p.m.
Compensation: \$600.00
SEATING CAPACITY: 24


Sidewalk Cafe Permit and approved plan must be posted at all times.

This grant of privilege #1113709 for a sidewalk cafe shall be subject to the provisions of Section 10-28-800 through 10-28-885 of the Municipal Code of Chicago and the directions of the Commissioner of Department of Business Affairs and Consumer Protection, the Commissioner of Streets and Sanitation, and the Commissioner of Transportation.

The permit holder agrees to hold the City of Chicago harmless for any damage, relocation or replacement costs associated with damage, relocation or removal of private property caused by the City performing work in the public way.

Authority for the above named privilege is herein given and granted from and after March 1, 2014 through and including December 1, 2014.

Alderman

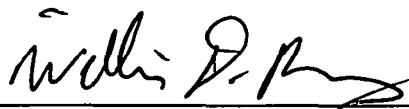

William D. Burns 4th Ward



06/25/2014

Alderman **William D. Burns**
Ward # **04**
City of Chicago
City Hall, Room **300**
121 North LaSalle Street
Chicago, Illinois 60602

Re: An ordinance to use and maintain a portion of the public right-of-way for **one (1) sidewalk cafe(s)** for **53rd Street Bicycle Center**, adjacent to the premises known as **1558 E. 53rd St.**

Dear Alderman **William D. Burns**:

The applicant referenced above has requested the use of the public right-of-way for a **sidewalk cafe(s)**. An ordinance has been prepared by the Department of Business Affairs and Consumer Protection – Small Business Center - Public Way Use Unit for presentation to the City Council. Because this request was made for properties located in your ward, as approved by you as per the attached, I respectfully request that you introduce the attached ordinance at the next City Council meeting.

If you have any questions regarding this ordinance, please contact Anthony Bertuca at (312) 744-5506.

Department of Business Affairs and Consumer Protection



City of Chicago



O2014-5125

Office of the City Clerk

Document Tracking Sheet

| | |
|---------------------------------|---------------------------------------------|
| Meeting Date: | 6/25/2014 |
| Sponsor(s): | Balcer (11) |
| Type: | Ordinance |
| Title: | Sidewalk cafe(s) for Morgan's Bar and Grill |
| Committee(s) Assignment: | Committee on Transportation and Public Way |

ORDINANCE
MORGAN'S BAR AND GRILL
Acct. No. 288229 - 1
Permit No. 1113781

Be It Ordained by the City Council of the City of Chicago:

Permission and authority are hereby given and granted to MORGAN'S BAR AND GRILL upon the terms and subject to the conditions of this ordinance, to maintain and use a portion of the public right of way for a sidewalk cafe adjacent to its premises located at 1325 S. Halsted St.. Said sidewalk cafe area #1 shall be forty-two (42) feet in length and six (6) feet in width for a total of two hundred fifty-two (252) square feet and shall allow six (6) feet of clear space from the face of the curb/building line along W. Maxwell Street. The compensation for said space and the days and hours of operation for the sidewalk cafe shall be as follows:

Monday through Saturday 11:00 a.m. to 12:00 midnight Sunday 9:00 a.m. to 12:00 midnight
Compensation: \$600.00
SEATING CAPACITY: 38

Sidewalk Cafe Permit and approved plan must be posted at all times.

This grant of privilege #1113781 for a sidewalk cafe shall be subject to the provisions of Section 10-28-800 through 10-28-885 of the Municipal Code of Chicago and the directions of the Commissioner of Department of Business Affairs and Consumer Protection, the Commissioner of Streets and Sanitation, and the Commissioner of Transportation.

The permit holder agrees to hold the City of Chicago harmless for any damage, relocation or replacement costs associated with damage, relocation or removal of private property caused by the City performing work in the public way.

Authority for the above named privilege is herein given and granted from and after March 1, 2014 through and including December 1, 2014.

Alderman James A. Balcer
James A. Balcer 11th Ward



06/25/2014

Alderman **James A. Balcer**
Ward # 11
City of Chicago
City Hall, Room 203
121 North LaSalle Street
Chicago, Illinois 60602

Re: An ordinance to use and maintain a portion of the public right-of-way for **one (1) sidewalk cafe(s)** for **MORGAN'S BAR AND GRILL**, adjacent to the premises known as **1325 S. Halsted St.**

Dear Alderman **James A. Balcer**:

The applicant referenced above has requested the use of the public right-of-way for a **sidewalk cafe(s)**. An ordinance has been prepared by the Department of Business Affairs and Consumer Protection – Small Business Center - Public Way Use Unit for presentation to the City Council. Because this request was made for properties located in your ward, as approved by you as per the attached, I respectfully request that you introduce the attached ordinance at the next City Council meeting.

If you have any questions regarding this ordinance, please contact Anthony Bertuca at (312) 744-5506.

Department of Business Affairs and Consumer Protection



City of Chicago



O2014-5126

Office of the City Clerk

Document Tracking Sheet

| | |
|---------------------------------|--------------------------------------------|
| Meeting Date: | 6/25/2014 |
| Sponsor(s): | Balcer (11) |
| Type: | Ordinance |
| Title: | Sidewalk cafe(s) for Thirty3 |
| Committee(s) Assignment: | Committee on Transportation and Public Way |

ORDINANCE
THIRTY3
Acct. No. 344249 - 1
Permit No. 1113637

Be It Ordained by the City Council of the City of Chicago:

Permission and authority are hereby given and granted to THIRTY3 upon the terms and subject to the conditions of this ordinance, to maintain and use a portion of the public right of way for a sidewalk cafe adjacent to its premises located at 3302-3304 S. Halsted St.. Said sidewalk cafe area #1 shall be twenty-eight (28) feet in length and four point one seven (4.17) feet in width for a total of one hundred sixteen point seven six (116.76) square feet and shall allow six (6) feet of clear space from the face of the curb/building line along S. Halsted Street. The compensation for said space and the days and hours of operation for the sidewalk cafe shall be as follows:


Monday through Friday 4:00 p.m. to 12:00 midnight Saturday and Sunday 12:00 p.m. to 12:00 midnight
Compensation: \$600.00
SEATING CAPACITY: 8

Sidewalk Cafe Permit and approved plan must be posted at all times.

This grant of privilege #1113637 for a sidewalk cafe shall be subject to the provisions of Section 10-28-800 through 10-28-885 of the Municipal Code of Chicago and the directions of the Commissioner of Department of Business Affairs and Consumer Protection, the Commissioner of Streets and Sanitation, and the Commissioner of Transportation.

The permit holder agrees to hold the City of Chicago harmless for any damage, relocation or replacement costs associated with damage, relocation or removal of private property caused by the City performing work in the public way.

Authority for the above named privilege is herein given and granted from and after March 1, 2014 through and including December 1, 2014.

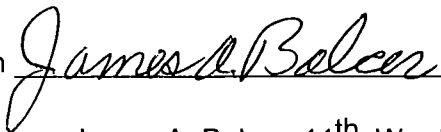Alderman 
James A. Balcer 11th Ward



06/25/2014

Alderman **James A. Balcer**
Ward # **11**
City of Chicago
City Hall, Room **203**
121 North LaSalle Street
Chicago, Illinois 60602

Re: An ordinance to use and maintain a portion of the public right-of-way for **one (1) sidewalk cafe(s)** for **THIRTY3**, adjacent to the premises known as **3302-3304 S. Halsted St.**

Dear Alderman **James A. Balcer**:

The applicant referenced above has requested the use of the public right-of-way for a **sidewalk cafe(s)**. An ordinance has been prepared by the Department of Business Affairs and Consumer Protection – Small Business Center - Public Way Use Unit for presentation to the City Council. Because this request was made for properties located in your ward, as approved by you as per the attached, I respectfully request that you introduce the attached ordinance at the next City Council meeting.

If you have any questions regarding this ordinance, please contact Anthony Bertuca at (312) 744-5506.

Department of Business Affairs and Consumer Protection



City of Chicago



O2014-5127

Office of the City Clerk

Document Tracking Sheet

| | |
|---------------------------------|--------------------------------------------|
| Meeting Date: | 6/25/2014 |
| Sponsor(s): | Munoz (22) |
| Type: | Ordinance |
| Title: | Sidewalk cafe(s) for Oh, Mar! Restaurant |
| Committee(s) Assignment: | Committee on Transportation and Public Way |

ORDINANCE
OH, MAR! RESTAURANT
Acct. No. 389564 - 1
Permit No. 1112459

Be It Ordained by the City Council of the City of Chicago:

Permission and authority are hereby given and granted to OH, MAR! RESTAURANT upon the terms and subject to the conditions of this ordinance, to maintain and use a portion of the public right of way for a sidewalk cafe adjacent to its premises located at 3857 W. 26th St.. Said sidewalk cafe area #1 shall be twenty (20) feet in length and five point five (5.5) feet in width, area #2 shall be seventeen point one seven (17.17) feet in length and one (1) feet in width for a total of one hundred twenty-seven point one seven (127.17) square feet and shall allow six (6) feet of clear space from the face of the curb/building line along W. 26th Street. The compensation for said space and the days and hours of operation for the sidewalk cafe shall be as follows:

Sunday through Thursday 10:00 a.m. to 10:00 p.m. Friday and Saturday 10:00 a.m. to 11:00 p.m.

Compensation: \$600.00

SEATING CAPACITY: 13

Sidewalk Cafe Permit and approved plan must be posted at all times.

This grant of privilege #1112459 for a sidewalk cafe shall be subject to the provisions of Section 10-28-800 through 10-28-885 of the Municipal Code of Chicago and the directions of the Commissioner of Department of Business Affairs and Consumer Protection, the Commissioner of Streets and Sanitation, and the Commissioner of Transportation.

The permit holder agrees to hold the City of Chicago harmless for any damage, relocation or replacement costs associated with damage, relocation or removal of private property caused by the City performing work in the public way.

Authority for the above named privilege is herein given and granted from and after March 1, 2014 through and including December 1, 2014.

Alderman



Ricardo Munoz 22nd Ward



City of Chicago



O2014-5128

Office of the City Clerk Document Tracking Sheet

Meeting Date: 6/25/2014
Sponsor(s): Burnett (27)
Type: Ordinance
Title: Sidewalk cafe(s) for Mart Anthony
Committee(s) Assignment: Committee on Transportation and Public Way

ORDINANCE
MART ANTHONY
Acct. No. 4127 - 2
Permit No. 1113619

Be It Ordained by the City Council of the City of Chicago:

Permission and authority are hereby given and granted to MART ANTHONY upon the terms and subject to the conditions of this ordinance, to maintain and use a portion of the public right of way for a sidewalk cafe adjacent to its premises located at 1200 W. Hubbard St.. Said sidewalk cafe area #1 shall be one hundred (100) feet in length and eight (8) feet in width for a total of eight hundred (800) square feet and shall allow six (6) feet of clear space from the face of the curb/building line along W. Hubbard St.. The compensation for said space and the days and hours of operation for the sidewalk cafe shall be as follows:


Monday through Friday 11:00 a.m. until 10:00 p.m. Saturday 12:00 noon until 10:00 p.m.
Sunday 1:00 p.m. until 10:00 p.m.
Compensation: \$880.00
SEATING CAPACITY: 32

Sidewalk Cafe Permit and approved plan must be posted at all times.

This grant of privilege #1113619 for a sidewalk cafe shall be subject to the provisions of Section 10-28-800 through 10-28-885 of the Municipal Code of Chicago and the directions of the Commissioner of Department of Business Affairs and Consumer Protection, the Commissioner of Streets and Sanitation, and the Commissioner of Transportation.

The permit holder agrees to hold the City of Chicago harmless for any damage, relocation or replacement costs associated with damage, relocation or removal of private property caused by the City performing work in the public way.

Authority for the above named privilege is herein given and granted from and after March 1, 2014 through and including December 1, 2014.

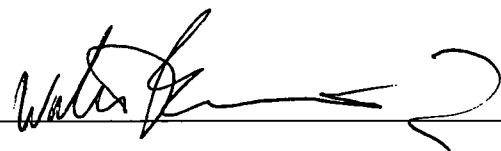Alderman 

Walter Burnett Jr. 27th Ward



City of Chicago



O2014-5129

Office of the City Clerk

Document Tracking Sheet

Meeting Date: 6/25/2014
Sponsor(s): Burnett (27)
Type: Ordinance
Title: Sidewalk cafe(s) for Soho House
Committee(s) Assignment: Committee on Transportation and Public Way

ORDINANCE
SOHO HOUSE
Acct. No. 386661 - 1
Permit No. 1113649

Be It Ordained by the City Council of the City of Chicago:

Permission and authority are hereby given and granted to SOHO HOUSE upon the terms and subject to the conditions of this ordinance, to maintain and use a portion of the public right of way for a sidewalk cafe adjacent to its premises located at 113-125 N. Green St.. Said sidewalk cafe area #1 shall be forty point eight three (40.83) feet in length and six point eight three (6.83) feet in width, area #2 shall be forty point eight three (40.83) feet in length and five point five (5.5) feet in width for a total of five hundred three point four three (503.43) square feet and shall allow six (6) feet of clear space from the face of the curb/building line along N. Green Street. The compensation for said space and the days and hours of operation for the sidewalk cafe shall be as follows:

Monday through Sunday 11:00 a.m. to 11:00 p.m.
Compensation: \$600.00
SEATING CAPACITY: 40


Sidewalk Cafe Permit and approved plan must be posted at all times.

This grant of privilege #1113649 for a sidewalk cafe shall be subject to the provisions of Section 10-28-800 through 10-28-885 of the Municipal Code of Chicago and the directions of the Commissioner of Department of Business Affairs and Consumer Protection, the Commissioner of Streets and Sanitation, and the Commissioner of Transportation.

The permit holder agrees to hold the City of Chicago harmless for any damage, relocation or replacement costs associated with damage, relocation or removal of private property caused by the City performing work in the public way.

Authority for the above named privilege is herein given and granted from and after March 1, 2014 through and including December 1, 2014.

Alderman

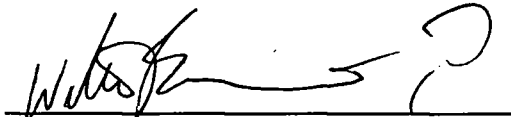

Walter Burnett Jr. 27th Ward



City of Chicago



O2014-5130

Office of the City Clerk

Document Tracking Sheet

| | |
|---------------------------------|---------------------------------------------|
| Meeting Date: | 6/25/2014 |
| Sponsor(s): | Burnett (27) |
| Type: | Ordinance |
| Title: | Sidewalk cafe(s) for Toni's Pizza and Pasta |
| Committee(s) Assignment: | Committee on Transportation and Public Way |

ORDINANCE
TONI' S PIZZA AND PASTA
Acct. No. 360439 - 1
Permit No. 1113753

Be It Ordained by the City Council of the City of Chicago:

Permission and authority are hereby given and granted to TONI' S PIZZA AND PASTA upon the terms and subject to the conditions of this ordinance, to maintain and use a portion of the public right of way for a sidewalk cafe adjacent to its premises located at 455 N. Milwaukee Ave.. Said sidewalk cafe area #1 shall be twenty-two (22) feet in length and eleven (11) feet in width for a total of two hundred forty-two (242) square feet and shall allow six (6) feet of clear space from the face of the curb/building line along N. Union. The compensation for said space and the days and hours of operation for the sidewalk cafe shall be as follows:

Monday 4:00 p.m. to 12:00 midnight, Tuesday & Wednesday 4:00 p.m. to 11:00 p.m.,
Thursday 11:00 a.m. to 11:30 p.m. Friday 11:00 a.m. to 12:00 midnight Saturday 12:00
p.m. to 12:00 midnight Sunday 12:00 p.m. to 11:00 p.m.
Compensation: \$600.00
SEATING CAPACITY: 20

Sidewalk Cafe Permit and approved plan must be posted at all times.

This grant of privilege #1113753 for a sidewalk cafe shall be subject to the provisions of Section 10-28-800 through 10-28-885 of the Municipal Code of Chicago and the directions of the Commissioner of Department of Business Affairs and Consumer Protection, the Commissioner of Streets and Sanitation, and the Commissioner of Transportation.

The permit holder agrees to hold the City of Chicago harmless for any damage, relocation or replacement costs associated with damage, relocation or removal of private property caused by the City performing work in the public way.

Authority for the above named privilege is herein given and granted from and after March 1, 2014 through and including December 1, 2014.

Alderman



Walter Burnett Jr. 27th Ward



City of Chicago



O2014-5131

Office of the City Clerk

Document Tracking Sheet

| | |
|---------------------------------|--------------------------------------------|
| Meeting Date: | 6/25/2014 |
| Sponsor(s): | Waguespack (32) |
| Type: | Ordinance |
| Title: | Sidewalk cafe(s) for Chino Latino Kitchen |
| Committee(s) Assignment: | Committee on Transportation and Public Way |

ORDINANCE
CHINO LATINO KITCHEN
Acct. No. 390824 - 1
Permit No. 1113395

Be It Ordained by the City Council of the City of Chicago:

Permission and authority are hereby given and granted to CHINO LATINO KITCHEN upon the terms and subject to the conditions of this ordinance, to maintain and use a portion of the public right of way for a sidewalk cafe adjacent to its premises located at 2116 W. Roscoe St.. Said sidewalk cafe area #1 shall be twenty-four (24) feet in length and eight point four two (8.42) feet in width for a total of two hundred two point zero eight (202.08) square feet and shall allow six (6) feet of clear space from the face of the curb/building line along W. Roscoe Street. The compensation for said space and the days and hours of operation for the sidewalk cafe shall be as follows:

Sunday through Thursday 11:00 a.m. to 10:00 p.m. Friday and Saturday 11:00 a.m. to 11:00 p.m
Compensation: \$600.00
SEATING CAPACITY: 14


Sidewalk Cafe Permit and approved plan must be posted at all times.

This grant of privilege #1113395 for a sidewalk cafe shall be subject to the provisions of Section 10-28-800 through 10-28-885 of the Municipal Code of Chicago and the directions of the Commissioner of Department of Business Affairs and Consumer Protection, the Commissioner of Streets and Sanitation, and the Commissioner of Transportation.

The permit holder agrees to hold the City of Chicago harmless for any damage, relocation or replacement costs associated with damage, relocation or removal of private property caused by the City performing work in the public way.

Authority for the above named privilege is herein given and granted from and after March 1, 2014 through and including December 1, 2014.

Alderman

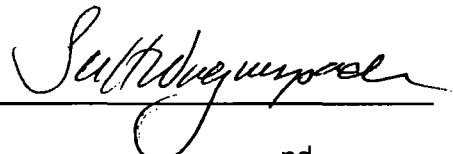

Scott Waguespack 32nd Ward



06/25/2014

Alderman **Scott Waguespack**
Ward # **32**
City of Chicago
City Hall, Room **300**
121 North LaSalle Street
Chicago, Illinois 60602

Re: An ordinance to use and maintain a portion of the public right-of-way for **one (1) sidewalk cafe(s)** for **CHINO LATINO KITCHEN**, adjacent to the premises known as **2116 W. Roscoe St.**

Dear Alderman **Scott Waguespack**:

The applicant referenced above has requested the use of the public right-of-way for a **sidewalk cafe(s)**. An ordinance has been prepared by the Department of Business Affairs and Consumer Protection – Small Business Center - Public Way Use Unit for presentation to the City Council. Because this request was made for properties located in your ward, as approved by you as per the attached, I respectfully request that you introduce the attached ordinance at the next City Council meeting.

If you have any questions regarding this ordinance, please contact Anthony Bertuca at (312) 744-5506.

Department of Business Affairs and Consumer Protection



City of Chicago



O2014-5133

Office of the City Clerk Document Tracking Sheet

| | |
|---------------------------------|--------------------------------------------|
| Meeting Date: | 6/25/2014 |
| Sponsor(s): | Waguespack (32) |
| Type: | Ordinance |
| Title: | Sidewalk cafe(s) for El's Kitchen |
| Committee(s) Assignment: | Committee on Transportation and Public Way |

ORDINANCE
EL'S KITCHEN
Acct. No. 349624 - 1
Permit No. 1113612

Be It Ordained by the City Council of the City of Chicago:

Permission and authority are hereby given and granted to EL'S KITCHEN upon the terms and subject to the conditions of this ordinance, to maintain and use a portion of the public right of way for a sidewalk cafe adjacent to its premises located at 1450 W. Webster Ave.. Said sidewalk cafe area #1 shall be sixty-eight (68) feet in length and seven (7) feet in width for a total of four hundred seventy-six (476) square feet and shall allow six (6) feet of clear space from the face of the curb/building line along W. Webster. The compensation for said space and the days and hours of operation for the sidewalk cafe shall be as follows:


Sunday through Saturday 9:00am until 11:00pm
Compensation: \$600.00
SEATING CAPACITY: 38

Sidewalk Cafe Permit and approved plan must be posted at all times.

This grant of privilege #1113612 for a sidewalk cafe shall be subject to the provisions of Section 10-28-800 through 10-28-885 of the Municipal Code of Chicago and the directions of the Commissioner of Department of Business Affairs and Consumer Protection, the Commissioner of Streets and Sanitation, and the Commissioner of Transportation.

The permit holder agrees to hold the City of Chicago harmless for any damage, relocation or replacement costs associated with damage, relocation or removal of private property caused by the City performing work in the public way.

Authority for the above named privilege is herein given and granted from and after March 1, 2014 through and including December 1, 2014.

Alderman 
Scott Waguespack 32nd Ward



06/25/2014

Alderman **Scott Waguespack**
Ward # **32**
City of Chicago
City Hall, Room **300**
121 North LaSalle Street
Chicago, Illinois 60602

Re: An ordinance to use and maintain a portion of the public right-of-way for **one (1) sidewalk cafe(s)** for **EL'S KITCHEN**, adjacent to the premises known as **1450 W. Webster Ave.**

Dear Alderman **Scott Waguespack**:

The applicant referenced above has requested the use of the public right-of-way for a **sidewalk cafe(s)**. An ordinance has been prepared by the Department of Business Affairs and Consumer Protection – Small Business Center - Public Way Use Unit for presentation to the City Council. Because this request was made for properties located in your ward, as approved by you as per the attached, I respectfully request that you introduce the attached ordinance at the next City Council meeting.

If you have any questions regarding this ordinance, please contact Anthony Bertuca at (312) 744-5506.

Department of Business Affairs and Consumer Protection



City of Chicago



O2014-5134

Office of the City Clerk

Document Tracking Sheet

| | |
|---------------------------------|--------------------------------------------|
| Meeting Date: | 6/25/2014 |
| Sponsor(s): | Waguespack (32) |
| Type: | Ordinance |
| Title: | Sidewalk cafe(s) for Twisted Lizard |
| Committee(s) Assignment: | Committee on Transportation and Public Way |

ORDINANCE
TWISTED LIZARD
Acct. No. 14216 - 1
Permit No. 1113764

Be It Ordained by the City Council of the City of Chicago:

Permission and authority are hereby given and granted to TWISTED LIZARD upon the terms and subject to the conditions of this ordinance, to maintain and use a portion of the public right of way for a sidewalk cafe adjacent to its premises located at 1964 N. Sheffield Ave.. Said sidewalk cafe area #1 shall be fifty-five point five (55.5) feet in length and six (6) feet in width for a total of three hundred thirty-three (333) square feet and shall allow six (6) feet of clear space from the face of the curb/building line along N. Sheffield Avenue. The compensation for said space and the days and hours of operation for the sidewalk cafe shall be as follows:


Monday through Sunday 11:00 a.m. to 11:00 p.m.
Compensation: \$600.00
SEATING CAPACITY: 28

Sidewalk Cafe Permit and approved plan must be posted at all times.

This grant of privilege #1113764 for a sidewalk cafe shall be subject to the provisions of Section 10-28-800 through 10-28-885 of the Municipal Code of Chicago and the directions of the Commissioner of Department of Business Affairs and Consumer Protection, the Commissioner of Streets and Sanitation, and the Commissioner of Transportation.

The permit holder agrees to hold the City of Chicago harmless for any damage, relocation or replacement costs associated with damage, relocation or removal of private property caused by the City performing work in the public way.

Authority for the above named privilege is herein given and granted from and after March 1, 2014 through and including December 1, 2014.

Alderman 
Scott Waguespack 32nd Ward



06/25/2014

Alderman **Scott Waguespack**
Ward # **32**
City of Chicago
City Hall, Room **300**
121 North LaSalle Street
Chicago, Illinois 60602

Re: An ordinance to use and maintain a portion of the public right-of-way for **one (1) sidewalk cafe(s)** for **TWISTED LIZARD**, adjacent to the premises known as **1964 N. Sheffield Ave.**.

Dear Alderman **Scott Waguespack**:

The applicant referenced above has requested the use of the public right-of-way for a **sidewalk cafe(s)**. An ordinance has been prepared by the Department of Business Affairs and Consumer Protection – Small Business Center - Public Way Use Unit for presentation to the City Council. Because this request was made for properties located in your ward, as approved by you as per the attached, I respectfully request that you introduce the attached ordinance at the next City Council meeting.

If you have any questions regarding this ordinance, please contact Anthony Bertuca at (312) 744-5506.

Department of Business Affairs and Consumer Protection



City of Chicago



O2014-5138

Office of the City Clerk

Document Tracking Sheet

| | |
|---------------------------------|--------------------------------------------|
| Meeting Date: | 6/25/2014 |
| Sponsor(s): | O'Connor (40) |
| Type: | Ordinance |
| Title: | Sidewalk cafe(s) for Sabor A Cafe, Inc. |
| Committee(s) Assignment: | Committee on Transportation and Public Way |

ORDINANCE
SABOR A CAFE INC
Acct. No. 219937 - 1
Permit No. 1113782

Be It Ordained by the City Council of the City of Chicago:

Permission and authority are hereby given and granted to SABOR A CAFE INC upon the terms and subject to the conditions of this ordinance, to maintain and use a portion of the public right of way for a sidewalk cafe adjacent to its premises located at 2435 W. Peterson Ave.. Said sidewalk cafe area #1 shall be thirty-two point seven five (32.75) feet in length and eight point one seven (8.17) feet in width for a total of two hundred sixty-seven point five seven (267.57) square feet and shall allow six (6) feet of clear space from the face of the curb/building line along W. Peterson Ave.. The compensation for said space and the days and hours of operation for the sidewalk cafe shall be as follows:

Monday, Tuesday and Wednesday 11:00 a.m. until 9:00 p.m. Friday and Saturday 11:00 a.m. until 12:00 Midnight Sunday 11:00 a.m. until 11:00 p.m.
Compensation: \$600.00
SEATING CAPACITY: 19


Sidewalk Cafe Permit and approved plan must be posted at all times.

This grant of privilege #1113782 for a sidewalk cafe shall be subject to the provisions of Section 10-28-800 through 10-28-885 of the Municipal Code of Chicago and the directions of the Commissioner of Department of Business Affairs and Consumer Protection, the Commissioner of Streets and Sanitation, and the Commissioner of Transportation.

The permit holder agrees to hold the City of Chicago harmless for any damage, relocation or replacement costs associated with damage, relocation or removal of private property caused by the City performing work in the public way.

Authority for the above named privilege is herein given and granted from and after March 1, 2014 through and including December 1, 2014.

Alderman

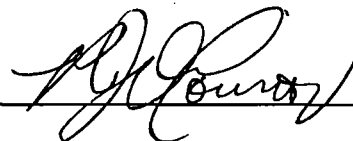

Patrick O'Connor 40th Ward



06/25/2014

Alderman **Patrick O'Connor**
Ward # **40**
City of Chicago
City Hall, Room **305**
121 North LaSalle Street
Chicago, Illinois 60602

Re: An ordinance to use and maintain a portion of the public right-of-way for **one (1) sidewalk cafe(s)** for **SABOR A CAFE INC**, adjacent to the premises known as **2435 W. Peterson Ave.**

Dear Alderman **Patrick O'Connor**:

The applicant referenced above has requested the use of the public right-of-way for a **sidewalk cafe(s)**. An ordinance has been prepared by the Department of Business Affairs and Consumer Protection – Small Business Center - Public Way Use Unit for presentation to the City Council. Because this request was made for properties located in your ward, as approved by you as per the attached, I respectfully request that you introduce the attached ordinance at the next City Council meeting.

If you have any questions regarding this ordinance, please contact Anthony Bertuca at (312) 744-5506.

Department of Business Affairs and Consumer Protection



City of Chicago



O2014-5139

Office of the City Clerk

Document Tracking Sheet

| | |
|---------------------------------|--------------------------------------------------------|
| Meeting Date: | 6/25/2014 |
| Sponsor(s): | O'Connor (41) |
| Type: | Ordinance |
| Title: | Sidewalk cafe(s) for Essence Med Spa & Wellness Center |
| Committee(s) Assignment: | Committee on Transportation and Public Way |

ORDINANCE
ESSENCE MED SPA & WELLNESS CENTER
Acct. No. 322123 - 1
Permit No. 1113785

Be It Ordained by the City Council of the City of Chicago:

Permission and authority are hereby given and granted to ESSENCE MED SPA & WELLNESS CENTER upon the terms and subject to the conditions of this ordinance, to maintain and use a portion of the public right of way for a sidewalk cafe adjacent to its premises located at 6413 N. Kinzua Ave.. Said sidewalk cafe area #1 shall be twenty-five (25) feet in length and fifteen (15) feet in width for a total of three hundred seventy-five (375) square feet and shall allow six (6) feet of clear space from the face of the curb/building line along N Kinzua Ave. The compensation for said space and the days and hours of operation for the sidewalk cafe shall be as follows:


Monday through Sunday 8:00 a.m. until 12:00 Midnight
Compensation: \$600.00
SEATING CAPACITY: 24

Sidewalk Cafe Permit and approved plan must be posted at all times.

This grant of privilege #1113785 for a sidewalk cafe shall be subject to the provisions of Section 10-28-800 through 10-28-885 of the Municipal Code of Chicago and the directions of the Commissioner of Department of Business Affairs and Consumer Protection, the Commissioner of Streets and Sanitation, and the Commissioner of Transportation.

The permit holder agrees to hold the City of Chicago harmless for any damage, relocation or replacement costs associated with damage, relocation or removal of private property caused by the City performing work in the public way.

Authority for the above named privilege is herein given and granted from and after March 1, 2014 through and including December 1, 2014.

Alderman 
Mary O'Connor 41st Ward



06/25/2014

Alderman **Mary O'Connor**
Ward # **41**
City of Chicago
City Hall, Room **203**
121 North LaSalle Street
Chicago, Illinois 60602

Re: An ordinance to use and maintain a portion of the public right-of-way for **one (1) sidewalk cafe(s)** for **ESSENCE MED SPA & WELLNESS CENTER**, adjacent to the premises known as **6413 N. Kinzua Ave.**.

Dear Alderman **Mary O'Connor**:

The applicant referenced above has requested the use of the public right-of-way for a **sidewalk cafe(s)**. An ordinance has been prepared by the Department of Business Affairs and Consumer Protection – Small Business Center - Public Way Use Unit for presentation to the City Council. Because this request was made for properties located in your ward, as approved by you as per the attached, I respectfully request that you introduce the attached ordinance at the next City Council meeting.

If you have any questions regarding this ordinance, please contact Anthony Bertuca at (312) 744-5506.

Department of Business Affairs and Consumer Protection



City of Chicago



O2014-5141

Office of the City Clerk

Document Tracking Sheet

| | |
|---------------------------------|--------------------------------------------|
| Meeting Date: | 6/25/2014 |
| Sponsor(s): | Reilly (42) |
| Type: | Ordinance |
| Title: | Sidewalk cafe(s) for Devon Seafood Grill |
| Committee(s) Assignment: | Committee on Transportation and Public Way |

ORDINANCE
DEVON SEAFOOD GRILL
Acct. No. 298416 - 1
Permit No. 1113634

Be It Ordained by the City Council of the City of Chicago:

Permission and authority are hereby given and granted to DEVON SEAFOOD GRILL upon the terms and subject to the conditions of this ordinance, to maintain and use a portion of the public right of way for a sidewalk cafe adjacent to its premises located at 39 E. Chicago Ave.. Said sidewalk cafe area #1 shall be sixty (60) feet in length and four point one seven (4.17) feet in width for a total of two hundred fifty point two (250.2) square feet and shall allow six (6) feet of clear space from the face of the curb/building line along N. Wabash. The compensation for said space and the days and hours of operation for the sidewalk cafe shall be as follows:

Monday through Friday 4:00 p.m. to 11:00 p.m. Saturday 11:00 a.m. to 11:00 p.m.
Sunday 10:00 a.m. to 9:00 p.m.
Compensation: \$600.00
SEATING CAPACITY: 16

Sidewalk Cafe Permit and approved plan must be posted at all times.

This grant of privilege #1113634 for a sidewalk cafe shall be subject to the provisions of Section 10-28-800 through 10-28-885 of the Municipal Code of Chicago and the directions of the Commissioner of Department of Business Affairs and Consumer Protection, the Commissioner of Streets and Sanitation, and the Commissioner of Transportation.

The permit holder agrees to hold the City of Chicago harmless for any damage, relocation or replacement costs associated with damage, relocation or removal of private property caused by the City performing work in the public way.

Authority for the above named privilege is herein given and granted from and after March 1, 2014 through and including December 1, 2014.

Alderman _____


Brendan Reilly 42nd Ward



City of Chicago



O2014-5142

Office of the City Clerk

Document Tracking Sheet

| | |
|---------------------------------|-----------------------------------------------------------------------|
| Meeting Date: | 6/25/2014 |
| Sponsor(s): | Reilly (42) |
| Type: | Ordinance |
| Title: | Sidewalk cafe(s) for Hershey's Chocolate World Attraction-
Chicago |
| Committee(s) Assignment: | Committee on Transportation and Public Way |

ORDINANCE
HERSHEY'S CHOCOLATE WORLD ATTRACTION - CHICAGO
Acct. No. 371117 - 1
Permit No. 1113789

Be It Ordained by the City Council of the City of Chicago:

Permission and authority are hereby given and granted to HERSHEY'S CHOCOLATE WORLD ATTRACTION - CHICAGO upon the terms and subject to the conditions of this ordinance, to maintain and use a portion of the public right of way for a sidewalk cafe adjacent to its premises located at 822 N. Michigan Ave.. Said sidewalk cafe area #1 shall be twenty (20) feet in length and four point two five (4.25) feet in width, area #2 shall be sixteen (16) feet in length and four point two five (4.25) feet in width, area #3 shall be twelve (12) feet in length and four point two five (4.25) feet in width for a total of two hundred four (204) square feet and shall allow six (6) feet of clear space from the face of the curb/building line along Pearson Avenue. The compensation for said space and the days and hours of operation for the sidewalk cafe shall be as follows:

Monday - Sunday 10:00 am to 10:00 pm
Compensation: \$600.00
SEATING CAPACITY: 22

Sidewalk Cafe Permit and approved plan must be posted at all times.

This grant of privilege #1113789 for a sidewalk cafe shall be subject to the provisions of Section 10-28-800 through 10-28-885 of the Municipal Code of Chicago and the directions of the Commissioner of Department of Business Affairs and Consumer Protection, the Commissioner of Streets and Sanitation, and the Commissioner of Transportation.

The permit holder agrees to hold the City of Chicago harmless for any damage, relocation or replacement costs associated with damage, relocation or removal of private property caused by the City performing work in the public way.

Authority for the above named privilege is herein given and granted from and after March 1, 2014 through and including December 1, 2014.

Alderman _____


Brendan Reilly 42nd Ward





City of Chicago



O2014-5144

Office of the City Clerk

Document Tracking Sheet

| | |
|---------------------------------|--------------------------------------------------|
| Meeting Date: | 6/25/2014 |
| Sponsor(s): | Reilly (42) |
| Type: | Ordinance |
| Title: | Sidewalk cafe(s) for La Cocina Mexican Grill LLC |
| Committee(s) Assignment: | Committee on Transportation and Public Way |

ORDINANCE
LA COCINA MEXICAN GRILL, LLC
Acct. No. 329489 - 2
Permit No. 1113798

Be It Ordained by the City Council of the City of Chicago:

Permission and authority are hereby given and granted to LA COCINA MEXICAN GRILL, LLC upon the terms and subject to the conditions of this ordinance, to maintain and use a portion of the public right of way for a sidewalk cafe adjacent to its premises located at 178 N. Franklin St.. Said sidewalk cafe area #1 shall be twenty (20) feet in length and seven (7) feet in width for a total of one hundred forty (140) square feet and shall allow six (6) feet of clear space from the face of the curb/building line along N. Franklin Street. The compensation for said space and the days and hours of operation for the sidewalk cafe shall be as follows:

Monday through Sunday 8:00 a.m. to 6:00 p.m.
Compensation: \$630.00
SEATING CAPACITY: 21


Sidewalk Cafe Permit and approved plan must be posted at all times.

This grant of privilege #1113798 for a sidewalk cafe shall be subject to the provisions of Section 10-28-800 through 10-28-885 of the Municipal Code of Chicago and the directions of the Commissioner of Department of Business Affairs and Consumer Protection, the Commissioner of Streets and Sanitation, and the Commissioner of Transportation.

The permit holder agrees to hold the City of Chicago harmless for any damage, relocation or replacement costs associated with damage, relocation or removal of private property caused by the City performing work in the public way.

Authority for the above named privilege is herein given and granted from and after March 1, 2014 through and including December 1, 2014.

Alderman _____

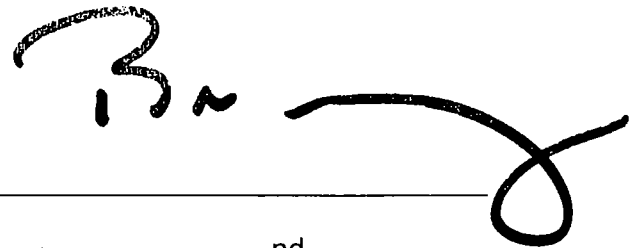

Brendan Reilly 42nd Ward



City of Chicago



O2014-5146

Office of the City Clerk

Document Tracking Sheet

| | |
|---------------------------------|--------------------------------------------|
| Meeting Date: | 6/25/2014 |
| Sponsor(s): | Reilly (42) |
| Type: | Ordinance |
| Title: | Sidewalk cafe(s) for Randolph Tavern |
| Committee(s) Assignment: | Committee on Transportation and Public Way |

ORDINANCE
RANDOLPH TAVERN
Acct. No. 384350 - 1
Permit No. 1111064

Be It Ordained by the City Council of the City of Chicago:

Permission and authority are hereby given and granted to RANDOLPH TAVERN upon the terms and subject to the conditions of this ordinance, to maintain and use a portion of the public right of way for a sidewalk cafe adjacent to its premises located at 188 W. Randolph St.. Said sidewalk cafe area #1 shall be sixteen (16) feet in length and eight (8) feet in width, area #2 shall be forty-six (46) feet in length and eight (8) feet in width for a total of four hundred ninety-six (496) square feet and shall allow six (6) feet of clear space from the face of the curb/building line along W. Randolph Street, N. Wells Street. The compensation for said space and the days and hours of operation for the sidewalk cafe shall be as follows:

Monday through Sunday 11:00 a.m. to 11:00 p.m.
Compensation: \$2,232.00
SEATING CAPACITY: 40


Sidewalk Cafe Permit and approved plan must be posted at all times.

This grant of privilege #1111064 for a sidewalk cafe shall be subject to the provisions of Section 10-28-800 through 10-28-885 of the Municipal Code of Chicago and the directions of the Commissioner of Department of Business Affairs and Consumer Protection, the Commissioner of Streets and Sanitation, and the Commissioner of Transportation.

The permit holder agrees to hold the City of Chicago harmless for any damage, relocation or replacement costs associated with damage, relocation or removal of private property caused by the City performing work in the public way.

Authority for the above named privilege is herein given and granted from and after March 1, 2014 through and including December 1, 2014.

Alderman _____

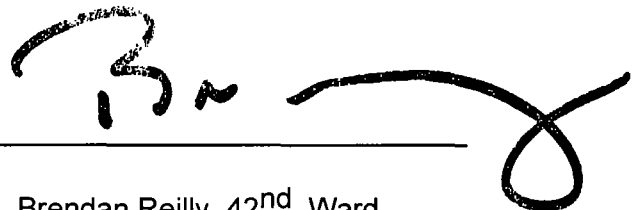

Brendan Reilly 42nd Ward



City of Chicago



O2014-5148

Office of the City Clerk Document Tracking Sheet

| | |
|---------------------------------|-----------------------------------------------|
| Meeting Date: | 6/25/2014 |
| Sponsor(s): | Reilly (42) |
| Type: | Ordinance |
| Title: | Sidewalk cafe(s) for Red Robin's Burger Works |
| Committee(s) Assignment: | Committee on Transportation and Public Way |

ORDINANCE
Red Robin's Burger Works
Acct. No. 390577 - 3
Permit No. 1113707

Be It Ordained by the City Council of the City of Chicago:

Permission and authority are hereby given and granted to Red Robin's Burger Works upon the terms and subject to the conditions of this ordinance, to maintain and use a portion of the public right of way for a sidewalk cafe adjacent to its premises located at 20 E. Chicago Ave.. Said sidewalk cafe area #1 shall be ten point seven five (10.75) feet in length and nine point four two (9.42) feet in width for a total of one hundred one point two seven (101.27) square feet and shall allow six (6) feet of clear space from the face of the curb/building line along E. Chicago Avenue. The compensation for said space and the days and hours of operation for the sidewalk cafe shall be as follows:

Monday through Sunday 8:00 a.m. to 10:00 p.m.
Compensation: \$600.00
SEATING CAPACITY: 8


Sidewalk Cafe Permit and approved plan must be posted at all times.

This grant of privilege #1113707 for a sidewalk cafe shall be subject to the provisions of Section 10-28-800 through 10-28-885 of the Municipal Code of Chicago and the directions of the Commissioner of Department of Business Affairs and Consumer Protection, the Commissioner of Streets and Sanitation, and the Commissioner of Transportation.

The permit holder agrees to hold the City of Chicago harmless for any damage, relocation or replacement costs associated with damage, relocation or removal of private property caused by the City performing work in the public way.

Authority for the above named privilege is herein given and granted from and after March 1, 2014 through and including December 1, 2014.

Alderman _____

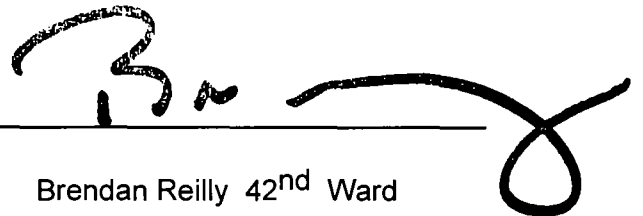A handwritten signature in black ink, appearing to read 'B. Reilly', written over a horizontal line. The signature is stylized and extends to the right of the line.

Brendan Reilly 42nd Ward



City of Chicago



O2014-5149

Office of the City Clerk

Document Tracking Sheet

| | |
|---------------------------------|--------------------------------------------|
| Meeting Date: | 6/25/2014 |
| Sponsor(s): | Reilly (42) |
| Type: | Ordinance |
| Title: | Sidewalk cafe(s) for RPM Steak |
| Committee(s) Assignment: | Committee on Transportation and Public Way |

ORDINANCE
RPM STEAK
Acct. No. 385912 - 1
Permit No. 1113621

Be It Ordained by the City Council of the City of Chicago:

Permission and authority are hereby given and granted to RPM STEAK upon the terms and subject to the conditions of this ordinance, to maintain and use a portion of the public right of way for a sidewalk cafe adjacent to its premises located at 66 W. Kinzie St.. Said sidewalk cafe area #1 shall be forty-eight point eight three (48.83) feet in length and five point one three (5.13) feet in width for a total of two hundred fifty point five (250.5) square feet and shall allow six (6) feet of clear space from the face of the curb/building line along W. Kinzie Street. The compensation for said space and the days and hours of operation for the sidewalk cafe shall be as follows:

Monday through Sunday 11:00 a.m. to 11:00 p.m.
Compensation: \$600.00
SEATING CAPACITY: 20


Sidewalk Cafe Permit and approved plan must be posted at all times.

This grant of privilege #1113621 for a sidewalk cafe shall be subject to the provisions of Section 10-28-800 through 10-28-885 of the Municipal Code of Chicago and the directions of the Commissioner of Department of Business Affairs and Consumer Protection, the Commissioner of Streets and Sanitation, and the Commissioner of Transportation.

The permit holder agrees to hold the City of Chicago harmless for any damage, relocation or replacement costs associated with damage, relocation or removal of private property caused by the City performing work in the public way.

Authority for the above named privilege is herein given and granted from and after March 1, 2014 through and including December 1, 2014.

Alderman

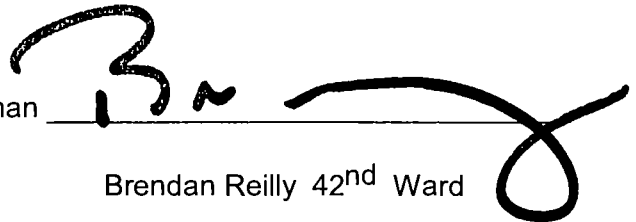A handwritten signature in black ink, appearing to read 'B. Reilly', written over a horizontal line.

Brendan Reilly 42nd Ward



City of Chicago



O2014-5150

Office of the City Clerk

Document Tracking Sheet

| | |
|---------------------------------|------------------------------------------------|
| Meeting Date: | 6/25/2014 |
| Sponsor(s): | Smith (43) |
| Type: | Ordinance |
| Title: | Sidewalk cafe(s) for Bagelers Coffeehouse, The |
| Committee(s) Assignment: | Committee on Transportation and Public Way |

ORDINANCE

The Bagelers Coffeehouse

Acct. No. 388654 - 1

Permit No. 1113622

Be It Ordained by the City Council of the City of Chicago:

Permission and authority are hereby given and granted to The Bagelers Coffeehouse upon the terms and subject to the conditions of this ordinance, to maintain and use a portion of the public right of way for a sidewalk cafe adjacent to its premises located at 2461 N. Lincoln Ave.. Said sidewalk cafe area #1 shall be twelve (12) feet in length and four (4) feet in width for a total of forty-eight (48) square feet and shall allow six (6) feet of clear space from the face of the curb/building line along N. Lincoln Avenue. The compensation for said space and the days and hours of operation for the sidewalk cafe shall be as follows:

Monday through Sunday 8:00 a.m. to 7:00 p.m.

Compensation: \$600.00

SEATING CAPACITY: 6

Sidewalk Cafe Permit and approved plan must be posted at all times.

This grant of privilege #1113622 for a sidewalk cafe shall be subject to the provisions of Section 10-28-800 through 10-28-885 of the Municipal Code of Chicago and the directions of the Commissioner of Department of Business Affairs and Consumer Protection, the Commissioner of Streets and Sanitation, and the Commissioner of Transportation.

The permit holder agrees to hold the City of Chicago harmless for any damage, relocation or replacement costs associated with damage, relocation or removal of private property caused by the City performing work in the public way.

Authority for the above named privilege is herein given and granted from and after March 1, 2014 through and including December 1, 2014.

Alderman



Michele Smith 43rd Ward



City of Chicago



O2014-5153

Office of the City Clerk

Document Tracking Sheet

| | |
|---------------------------------|--------------------------------------------|
| Meeting Date: | 6/25/2014 |
| Sponsor(s): | Tunney (44) |
| Type: | Ordinance |
| Title: | Sidewalk cafe(s) for Ann Sather's Cafe |
| Committee(s) Assignment: | Committee on Transportation and Public Way |

ORDINANCE
ANN SATHER'S CAFE
Acct. No. 2962 - 9
Permit No. 1113784

Be It Ordained by the City Council of the City of Chicago:

Permission and authority are hereby given and granted to ANN SATHER'S CAFE upon the terms and subject to the conditions of this ordinance, to maintain and use a portion of the public right of way for a sidewalk cafe adjacent to its premises located at 3415 N. Broadway . Said sidewalk cafe area #1 shall be thirty (30) feet in length and four (4) feet in width for a total of one hundred twenty (120) square feet and shall allow six (6) feet of clear space from the face of the curb/building line along N. Broadway. The compensation for said space and the days and hours of operation for the sidewalk cafe shall be as follows:

Monday through Friday 8:00 a.m. to 3:00 p.m. Saturday and Sunday 8:00 a.m. to 4:00 p.m.
Compensation: \$600.00
SEATING CAPACITY: 12


Sidewalk Cafe Permit and approved plan must be posted at all times.

This grant of privilege #1113784 for a sidewalk cafe shall be subject to the provisions of Section 10-28-800 through 10-28-885 of the Municipal Code of Chicago and the directions of the Commissioner of Department of Business Affairs and Consumer Protection, the Commissioner of Streets and Sanitation, and the Commissioner of Transportation.

The permit holder agrees to hold the City of Chicago harmless for any damage, relocation or replacement costs associated with damage, relocation or removal of private property caused by the City performing work in the public way.

Authority for the above named privilege is herein given and granted from and after March 1, 2014 through and including December 1, 2014.

Alderman

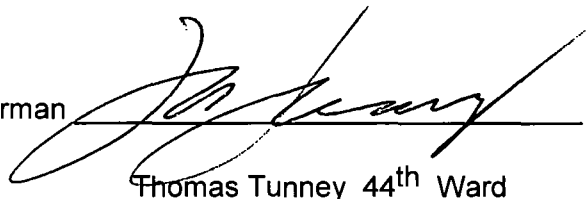

Thomas Tunney 44th Ward



06/25/2014

Alderman **Thomas Tunney**
Ward # **44**
City of Chicago
City Hall, Room **203**
121 North LaSalle Street
Chicago, Illinois 60602

Re: An ordinance to use and maintain a portion of the public right-of-way for **one (1) sidewalk cafe(s)** for **ANN SATHER'S CAFE**, adjacent to the premises known as **3415 N. Broadway**.

Dear Alderman **Thomas Tunney**:

The applicant referenced above has requested the use of the public right-of-way for a **sidewalk cafe(s)**. An ordinance has been prepared by the Department of Business Affairs and Consumer Protection – Small Business Center - Public Way Use Unit for presentation to the City Council. Because this request was made for properties located in your ward, as approved by you as per the attached, I respectfully request that you introduce the attached ordinance at the next City Council meeting.

If you have any questions regarding this ordinance, please contact Anthony Bertuca at (312) 744-5506.

Department of Business Affairs and Consumer Protection



City of Chicago



O2014-5157

Office of the City Clerk
Document Tracking Sheet

| | |
|---------------------------------|--------------------------------------------|
| Meeting Date: | 6/25/2014 |
| Sponsor(s): | Tunney (44) |
| Type: | Ordinance |
| Title: | Sidewalk cafe(s) for Brazilian Bowl, The |
| Committee(s) Assignment: | Committee on Transportation and Public Way |

ORDINANCE
The Brazilian Bowl
Acct. No. 371389 - 1
Permit No. 1113711

Be It Ordained by the City Council of the City of Chicago:

Permission and authority are hereby given and granted to The Brazilian Bowl upon the terms and subject to the conditions of this ordinance, to maintain and use a portion of the public right of way for a sidewalk cafe adjacent to its premises located at 3204 N. Broadway . Said sidewalk cafe area #1 shall be sixteen (16) feet in length and five (5) feet in width for a total of eighty (80) square feet and shall allow six (6) feet of clear space from the face of the curb/building line along N. Broadway. The compensation for said space and the days and hours of operation for the sidewalk cafe shall be as follows:


Monday through Saturday 11:00 a.m. to 10:00 p.m. Sunday 11:00 a.m. to 9:00 p.m.
Compensation: \$600.00
SEATING CAPACITY: 16

Sidewalk Cafe Permit and approved plan must be posted at all times.

This grant of privilege #1113711 for a sidewalk cafe shall be subject to the provisions of Section 10-28-800 through 10-28-885 of the Municipal Code of Chicago and the directions of the Commissioner of Department of Business Affairs and Consumer Protection, the Commissioner of Streets and Sanitation, and the Commissioner of Transportation.

The permit holder agrees to hold the City of Chicago harmless for any damage, relocation or replacement costs associated with damage, relocation or removal of private property caused by the City performing work in the public way.

Authority for the above named privilege is herein given and granted from and after March 1, 2014 through and including December 1, 2014.

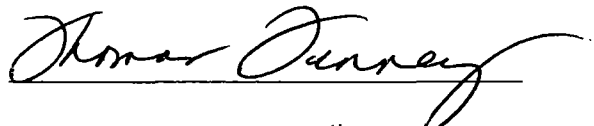Alderman 
Thomas Tunney 44th Ward



City of Chicago



O2014-5159

Office of the City Clerk

Document Tracking Sheet

| | |
|---------------------------------|--------------------------------------------|
| Meeting Date: | 6/25/2014 |
| Sponsor(s): | Tunney (44) |
| Type: | Ordinance |
| Title: | Sidewalk cafe(s) for New Tokyo |
| Committee(s) Assignment: | Committee on Transportation and Public Way |

ORDINANCE
NEW TOKYO
Acct. No. 16312 - 1
Permit No. 1113618

Be It Ordained by the City Council of the City of Chicago:

Permission and authority are hereby given and granted to NEW TOKYO upon the terms and subject to the conditions of this ordinance, to maintain and use a portion of the public right of way for a sidewalk cafe adjacent to its premises located at 3139 N. Broadway . Said sidewalk cafe area #1 shall be thirty-two point seven five (32.75) feet in length and eight (8) feet in width for a total of two hundred sixty-two (262) square feet and shall allow six (6) feet of clear space from the face of the curb/building line along W. Brair St.. The compensation for said space and the days and hours of operation for the sidewalk cafe shall be as follows:


Monday thru Friday 5:00 p.m. to 9:00 p.m. Saturday & Sunday 12:00 noon to 9:00 p.m.
Compensation: \$600.00
SEATING CAPACITY: 16

Sidewalk Cafe Permit and approved plan must be posted at all times.

This grant of privilege #1113618 for a sidewalk cafe shall be subject to the provisions of Section 10-28-800 through 10-28-885 of the Municipal Code of Chicago and the directions of the Commissioner of Department of Business Affairs and Consumer Protection, the Commissioner of Streets and Sanitation, and the Commissioner of Transportation.

The permit holder agrees to hold the City of Chicago harmless for any damage, relocation or replacement costs associated with damage, relocation or removal of private property caused by the City performing work in the public way.

Authority for the above named privilege is herein given and granted from and after March 1, 2014 through and including December 1, 2014.

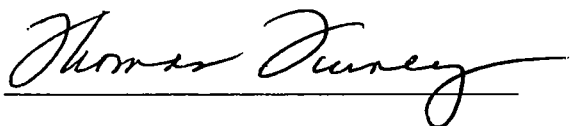Alderman 
Thomas Tunney 44th Ward



City of Chicago



O2014-5161

Office of the City Clerk

Document Tracking Sheet

| | |
|---------------------------------|---------------------------------------------------------------------|
| Meeting Date: | 6/25/2014 |
| Sponsor(s): | Arena (45) |
| Type: | Ordinance |
| Title: | Sidewalk cafe(s) for Bacci Cafe and Pizzeria on Milwaukee Ave, Inc. |
| Committee(s) Assignment: | Committee on Transportation and Public Way |

ORDINANCE
BACCI CAFE AND PIZZERIA ON MILAUKEE AVE. INC.
Acct. No. 269410 - 1
Permit No. 1113636

Be It Ordained by the City Council of the City of Chicago:

Permission and authority are hereby given and granted to BACCI CAFE AND PIZZERIA ON MILAUKEE AVE. INC. upon the terms and subject to the conditions of this ordinance, to maintain and use a portion of the public right of way for a sidewalk cafe adjacent to its premises located at 4367 N. Milwaukee Ave.. Said sidewalk cafe area #1 shall be thirty-one (31) feet in length and five (5) feet in width for a total of one hundred fifty-five (155) square feet and shall allow six (6) feet of clear space from the face of the curb/building line along W. Montrose. The compensation for said space and the days and hours of operation for the sidewalk cafe shall be as follows:

Sunday through Thursday 10:00am until 11:00pm Friday and Saturday 10:00 am to 12:00 midnight
Compensation: \$600.00
SEATING CAPACITY: 20


Sidewalk Cafe Permit and approved plan must be posted at all times.

This grant of privilege #1113636 for a sidewalk cafe shall be subject to the provisions of Section 10-28-800 through 10-28-885 of the Municipal Code of Chicago and the directions of the Commissioner of Department of Business Affairs and Consumer Protection, the Commissioner of Streets and Sanitation, and the Commissioner of Transportation.

The permit holder agrees to hold the City of Chicago harmless for any damage, relocation or replacement costs associated with damage, relocation or removal of private property caused by the City performing work in the public way.

Authority for the above named privilege is herein given and granted from and after March 1, 2014 through and including December 1, 2014.

Alderman

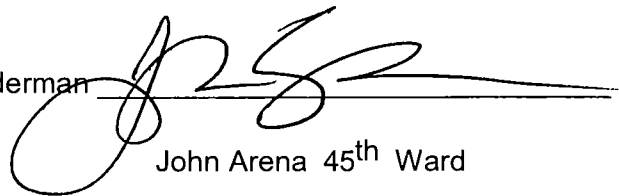

John Arena 45th Ward



06/25/2014

Alderman **John Arena**
Ward # **45**
City of Chicago
City Hall, Room **305**
121 North LaSalle Street
Chicago, Illinois 60602

Re: An ordinance to use and maintain a portion of the public right-of-way for **one (1) sidewalk cafe(s)** for **BACCI CAFE AND PIZZERIA ON MILAUKEE AVE. INC.**, adjacent to the premises known as **4367 N. Milwaukee Ave.**.

Dear Alderman **John Arena**:

The applicant referenced above has requested the use of the public right-of-way for a **sidewalk cafe(s)**. An ordinance has been prepared by the Department of Business Affairs and Consumer Protection – Small Business Center - Public Way Use Unit for presentation to the City Council. Because this request was made for properties located in your ward, as approved by you as per the attached, I respectfully request that you introduce the attached ordinance at the next City Council meeting.

If you have any questions regarding this ordinance, please contact Anthony Bertuca at (312) 744-5506.

Department of Business Affairs and Consumer Protection



City of Chicago



O2014-5162

Office of the City Clerk

Document Tracking Sheet

| | |
|---------------------------------|--------------------------------------------------|
| Meeting Date: | 6/25/2014 |
| Sponsor(s): | Pawar (47) |
| Type: | Ordinance |
| Title: | Sidewalk cafe(s) for A. J. Hudson's Public House |
| Committee(s) Assignment: | Committee on Transportation and Public Way |

ORDINANCE
A. J. HUDSON' S PUBLIC HOUSE
Acct. No. 15529 - 2
Permit No. 1113786

Be It Ordained by the City Council of the City of Chicago:

Permission and authority are hereby given and granted to A. J. HUDSON' S PUBLIC HOUSE upon the terms and subject to the conditions of this ordinance, to maintain and use a portion of the public right of way for a sidewalk cafe adjacent to its premises located at 3801-3805 N. Ashland Ave.. Said sidewalk cafe area #1 shall be twenty-nine point seven five (29.75) feet in length and eight (8) feet in width, area #2 shall be forty-seven point one seven (47.17) feet in length and ten (10) feet in width for a total of seven hundred nine point seven (709.7) square feet and shall allow six (6) feet of clear space from the face of the curb/building line along Ashland, Grace. The compensation for said space and the days and hours of operation for the sidewalk cafe shall be as follows:

Monday - Friday 10:00 am to 11:00 pm Saturday & Sunday 9:00 am - 11:00 pm
Compensation: \$780.67
SEATING CAPACITY: 56

Sidewalk Cafe Permit and approved plan must be posted at all times.

This grant of privilege #1113786 for a sidewalk cafe shall be subject to the provisions of Section 10-28-800 through 10-28-885 of the Municipal Code of Chicago and the directions of the Commissioner of Department of Business Affairs and Consumer Protection, the Commissioner of Streets and Sanitation, and the Commissioner of Transportation.

The permit holder agrees to hold the City of Chicago harmless for any damage, relocation or replacement costs associated with damage, relocation or removal of private property caused by the City performing work in the public way.

Authority for the above named privilege is herein given and granted from and after March 1, 2014 through and including December 1, 2014.

Alderman



Ameya Pawar 47th Ward



06/25/2014

Alderman **Ameya Pawar**
Ward # 47
City of Chicago
City Hall, Room 300
121 North LaSalle Street
Chicago, Illinois 60602

Re: An ordinance to use and maintain a portion of the public right-of-way for **two (2) sidewalk cafe(s)** for **A. J. HUDSON' S PUBLIC HOUSE**, adjacent to the premises known as **3801-3805 N. Ashland Ave.**.

Dear Alderman **Ameya Pawar**:

The applicant referenced above has requested the use of the public right-of-way for a **sidewalk cafe(s)**. An ordinance has been prepared by the Department of Business Affairs and Consumer Protection – Small Business Center - Public Way Use Unit for presentation to the City Council. Because this request was made for properties located in your ward, as approved by you as per the attached, I respectfully request that you introduce the attached ordinance at the next City Council meeting.

If you have any questions regarding this ordinance, please contact Anthony Bertuca at (312) 744-5506.

Department of Business Affairs and Consumer Protection



City of Chicago



O2014-5164

Office of the City Clerk

Document Tracking Sheet

| | |
|---------------------------------|--------------------------------------------|
| Meeting Date: | 6/25/2014 |
| Sponsor(s): | Pawar (47) |
| Type: | Ordinance |
| Title: | Sidewalk cafe(s) for Chicago Joe's |
| Committee(s) Assignment: | Committee on Transportation and Public Way |

ORDINANCE
CHICAGO JOE'S
Acct. No. 6068 - 1
Permit No. 1113788

Be It Ordained by the City Council of the City of Chicago:

Permission and authority are hereby given and granted to CHICAGO JOE'S upon the terms and subject to the conditions of this ordinance, to maintain and use a portion of the public right of way for a sidewalk cafe adjacent to its premises located at 2252-56 W. Irving Park Rd.. Said sidewalk cafe area #1 shall be one hundred ten (110) feet in length and ten (10) feet in width for a total of one thousand one hundred (1100) square feet and shall allow six (6) feet of clear space from the face of the curb/building line along N. Oakley Ave.. The compensation for said space and the days and hours of operation for the sidewalk cafe shall be as follows:

Monday through Saturday 11:00 a.m. to 11:00 p.m. Sunday 10:00 a.m. to 10:00 p.m.
Compensation: \$1,210.00
SEATING CAPACITY: 80


Sidewalk Cafe Permit and approved plan must be posted at all times.

This grant of privilege #1113788 for a sidewalk cafe shall be subject to the provisions of Section 10-28-800 through 10-28-885 of the Municipal Code of Chicago and the directions of the Commissioner of Department of Business Affairs and Consumer Protection, the Commissioner of Streets and Sanitation, and the Commissioner of Transportation.

The permit holder agrees to hold the City of Chicago harmless for any damage, relocation or replacement costs associated with damage, relocation or removal of private property caused by the City performing work in the public way.

Authority for the above named privilege is herein given and granted from and after March 1, 2014 through and including December 1, 2014.

Alderman

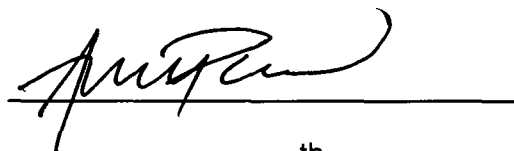

Ameya Pawar 47th Ward



06/25/2014

Alderman Ameya Pawar
Ward # 47
City of Chicago
City Hall, Room 300
121 North LaSalle Street
Chicago, Illinois 60602

Re: An ordinance to use and maintain a portion of the public right-of-way for **one (1) sidewalk cafe(s)** for **CHICAGO JOE'S**, adjacent to the premises known as **2252-56 W. Irving Park Rd.**

Dear Alderman **Ameya Pawar**:

The applicant referenced above has requested the use of the public right-of-way for a **sidewalk cafe(s)**. An ordinance has been prepared by the Department of Business Affairs and Consumer Protection – Small Business Center - Public Way Use Unit for presentation to the City Council. Because this request was made for properties located in your ward, as approved by you as per the attached, I respectfully request that you introduce the attached ordinance at the next City Council meeting.

If you have any questions regarding this ordinance, please contact Anthony Bertuca at (312) 744-5506.

Department of Business Affairs and Consumer Protection



City of Chicago



O2014-5171

Office of the City Clerk

Document Tracking Sheet

| | |
|---------------------------------|----------------------------------------------------------|
| Meeting Date: | 6/25/2014 |
| Sponsor(s): | Pawar (47) |
| Type: | Ordinance |
| Title: | Sidewalk cafe(s) for City Provisions Catering and Events |
| Committee(s) Assignment: | Committee on Transportation and Public Way |

ORDINANCE
CITY PROVISIONS CATERING AND EVENTS
Acct. No. 326047 - 3
Permit No. 1113765

Be It Ordained by the City Council of the City of Chicago:

Permission and authority are hereby given and granted to CITY PROVISIONS CATERING AND EVENTS upon the terms and subject to the conditions of this ordinance, to maintain and use a portion of the public right of way for a sidewalk cafe adjacent to its premises located at 1816-20 W. Wilson Ave.. Said sidewalk cafe area #1 shall be fifty-nine point eight three (59.83) feet in length and thirteen point three three (13.33) feet in width for a total of seven hundred ninety-seven point five three (797.53) square feet and shall allow six (6) feet of clear space from the face of the curb/building line along Wilson Ave. The compensation for said space and the days and hours of operation for the sidewalk cafe shall be as follows:

Monday through Friday 10:00 a.m. to 10:00 p.m. Saturday and Sunday 9:00 a.m. to 10:00 p.m.
Compensation: \$877.29
SEATING CAPACITY: 40


Sidewalk Cafe Permit and approved plan must be posted at all times.

This grant of privilege #1113765 for a sidewalk cafe shall be subject to the provisions of Section 10-28-800 through 10-28-885 of the Municipal Code of Chicago and the directions of the Commissioner of Department of Business Affairs and Consumer Protection, the Commissioner of Streets and Sanitation, and the Commissioner of Transportation.

The permit holder agrees to hold the City of Chicago harmless for any damage, relocation or replacement costs associated with damage, relocation or removal of private property caused by the City performing work in the public way.

Authority for the above named privilege is herein given and granted from and after March 1, 2014 through and including December 1, 2014.

Alderman

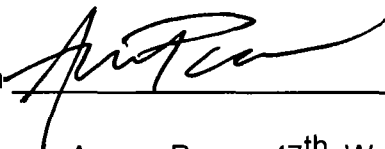

Ameya Pawar 47th Ward



06/25/2014

Alderman **Ameya Pawar**
Ward # 47
City of Chicago
City Hall, Room 300
121 North LaSalle Street
Chicago, Illinois 60602

Re: An ordinance to use and maintain a portion of the public right-of-way for **one (1) sidewalk cafe(s)** for **CITY PROVISIONS CATERING AND EVENTS**, adjacent to the premises known as **1816-20 W. Wilson Ave.**

Dear Alderman **Ameya Pawar**:

The applicant referenced above has requested the use of the public right-of-way for a **sidewalk cafe(s)**. An ordinance has been prepared by the Department of Business Affairs and Consumer Protection – Small Business Center - Public Way Use Unit for presentation to the City Council. Because this request was made for properties located in your ward, as approved by you as per the attached, I respectfully request that you introduce the attached ordinance at the next City Council meeting.

If you have any questions regarding this ordinance, please contact Anthony Bertuca at (312) 744-5506.

Department of Business Affairs and Consumer Protection



City of Chicago



O2014-5173

Office of the City Clerk

Document Tracking Sheet

| | |
|---------------------------------|-------------------------------------------------|
| Meeting Date: | 6/25/2014 |
| Sponsor(s): | Pawar (47) |
| Type: | Ordinance |
| Title: | Sidewalk cafe(s) for Eats and Sweets Cafe, Inc. |
| Committee(s) Assignment: | Committee on Transportation and Public Way |

ORDINANCE
EATS AND SWEETS CAFE, INC.
Acct. No. 389702 - 1
Permit No. 1112584

Be It Ordained by the City Council of the City of Chicago:

Permission and authority are hereby given and granted to EATS AND SWEETS CAFE, INC. upon the terms and subject to the conditions of this ordinance, to maintain and use a portion of the public right of way for a sidewalk cafe adjacent to its premises located at 1636 W. Montrose Ave.. Said sidewalk cafe area #1 shall be thirteen (13) feet in length and fourteen point seven five (14.75) feet in width for a total of one hundred ninety-one point seven five (191.75) square feet and shall allow six (6) feet of clear space from the face of the curb/building line along W. Montrose Avenue. The compensation for said space and the days and hours of operation for the sidewalk cafe shall be as follows:

Monday through Sunday 8:00 a.m. to 7:00 p.m.
Compensation: \$600.00
SEATING CAPACITY: 16

Sidewalk Cafe Permit and approved plan must be posted at all times.

This grant of privilege #1112584 for a sidewalk cafe shall be subject to the provisions of Section 10-28-800 through 10-28-885 of the Municipal Code of Chicago and the directions of the Commissioner of Department of Business Affairs and Consumer Protection, the Commissioner of Streets and Sanitation, and the Commissioner of Transportation.

The permit holder agrees to hold the City of Chicago harmless for any damage, relocation or replacement costs associated with damage, relocation or removal of private property caused by the City performing work in the public way.

Authority for the above named privilege is herein given and granted from and after March 1, 2014 through and including December 1, 2014.

Alderman



Ameya Pawar 47th Ward



06/25/2014

Alderman **Ameya Pawar**
Ward # 47
City of Chicago
City Hall, Room 300
121 North LaSalle Street
Chicago, Illinois 60602

Re: An ordinance to use and maintain a portion of the public right-of-way for **one (1) sidewalk cafe(s)** for **EATS AND SWEETS CAFE, INC.**, adjacent to the premises known as **1636 W. Montrose Ave.**.

Dear Alderman **Ameya Pawar**:

The applicant referenced above has requested the use of the public right-of-way for a **sidewalk cafe(s)**. An ordinance has been prepared by the Department of Business Affairs and Consumer Protection – Small Business Center - Public Way Use Unit for presentation to the City Council. Because this request was made for properties located in your ward, as approved by you as per the attached, I respectfully request that you introduce the attached ordinance at the next City Council meeting.

If you have any questions regarding this ordinance, please contact Anthony Bertuca at (312) 744-5506.

Department of Business Affairs and Consumer Protection



City of Chicago



O2014-5178

Office of the City Clerk
Document Tracking Sheet

Meeting Date: 6/25/2014
Sponsor(s): Osterman (48)
Type: Ordinance
Title: Sidewalk cafe(s) for Bale Sandwich and Bakery
Committee(s) Assignment: Committee on Transportation and Public Way

ORDINANCE
BALE SANDWICH AND BAKERY
Acct. No. 351201 - 1
Permit No. 1113613

Be It Ordained by the City Council of the City of Chicago:

Permission and authority are hereby given and granted to BALE SANDWICH AND BAKERY upon the terms and subject to the conditions of this ordinance, to maintain and use a portion of the public right of way for a sidewalk cafe adjacent to its premises located at 5014 N. Broadway . Said sidewalk cafe area #1 shall be seventeen (17) feet in length and thirteen (13) feet in width for a total of two hundred twenty-one (221) square feet and shall allow six (6) feet of clear space from the face of the curb/building line along N. Broadway. The compensation for said space and the days and hours of operation for the sidewalk cafe shall be as follows:

SUNDAY THROUGH SATURDAY 8:00AM UNTIL 10:00PM
Compensation: \$600.00
SEATING CAPACITY: 24


Sidewalk Cafe Permit and approved plan must be posted at all times.

This grant of privilege #1113613 for a sidewalk cafe shall be subject to the provisions of Section 10-28-800 through 10-28-885 of the Municipal Code of Chicago and the directions of the Commissioner of Department of Business Affairs and Consumer Protection, the Commissioner of Streets and Sanitation, and the Commissioner of Transportation.

The permit holder agrees to hold the City of Chicago harmless for any damage, relocation or replacement costs associated with damage, relocation or removal of private property caused by the City performing work in the public way.

Authority for the above named privilege is herein given and granted from and after March 1, 2014 through and including December 1, 2014.

Alderman _____

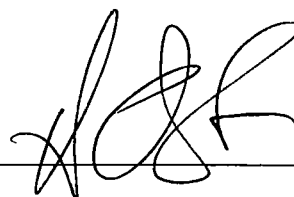

Harry Osterman 48th Ward



06/25/2014

Alderman **Harry Osterman**
Ward # **48**
City of Chicago
City Hall, Room **300**
121 North LaSalle Street
Chicago, Illinois 60602

Re: An ordinance to use and maintain a portion of the public right-of-way for **one (1) sidewalk cafe(s)** for **BALE SANDWICH AND BAKERY**, adjacent to the premises known as **5014 N. Broadway** .

Dear Alderman **Harry Osterman**:

The applicant referenced above has requested the use of the public right-of-way for a **sidewalk cafe(s)**. An ordinance has been prepared by the Department of Business Affairs and Consumer Protection – Small Business Center - Public Way Use Unit for presentation to the City Council. Because this request was made for properties located in your ward, as approved by you as per the attached, I respectfully request that you introduce the attached ordinance at the next City Council meeting.

If you have any questions regarding this ordinance, please contact Anthony Bertuca at (312) 744-5506.

Department of Business Affairs and Consumer Protection



City of Chicago



O2014-5180

Office of the City Clerk

Document Tracking Sheet

Meeting Date: 6/25/2014
Sponsor(s): Osterman (48)
Type: Ordinance
Title: Sidewalk cafe(s) for Lovely, Too: A Bake Shop
Committee(s) Assignment: Committee on Transportation and Public Way

ORDINANCE
LOVELY, TOO: A BAKE SHOP
Acct. No. 318914 - 2
Permit No. 1113763

Be It Ordained by the City Council of the City of Chicago:

Permission and authority are hereby given and granted to LOVELY, TOO: A BAKE SHOP upon the terms and subject to the conditions of this ordinance, to maintain and use a portion of the public right of way for a sidewalk cafe adjacent to its premises located at 1138 W. Bryn Mawr Ave.. Said sidewalk cafe area #1 shall be twenty-four point three three (24.33) feet in length and five point six seven (5.67) feet in width for a total of one hundred thirty-seven point nine five (137.95) square feet and shall allow six (6) feet of clear space from the face of the curb/building line along W. Bryn Mawr Avenue. The compensation for said space and the days and hours of operation for the sidewalk cafe shall be as follows:

Monday through Friday 8:00 a.m. to 8:00 p.m. Saturday 8:00 a.m. to 7:00 p.m. Sunday
8:00 a.m. to 5:00 p.m.
Compensation: \$600.00
SEATING CAPACITY: 14


Sidewalk Cafe Permit and approved plan must be posted at all times.

This grant of privilege #1113763 for a sidewalk cafe shall be subject to the provisions of Section 10-28-800 through 10-28-885 of the Municipal Code of Chicago and the directions of the Commissioner of Department of Business Affairs and Consumer Protection, the Commissioner of Streets and Sanitation, and the Commissioner of Transportation.

The permit holder agrees to hold the City of Chicago harmless for any damage, relocation or replacement costs associated with damage, relocation or removal of private property caused by the City performing work in the public way.

Authority for the above named privilege is herein given and granted from and after March 1, 2014 through and including December 1, 2014.

Alderman _____

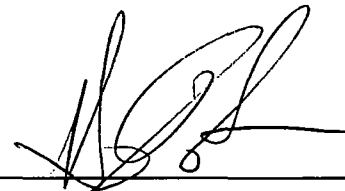

Harry Osterman 48th Ward



06/25/2014

Alderman **Harry Osterman**
Ward # **48**
City of Chicago
City Hall, Room **300**
121 North LaSalle Street
Chicago, Illinois **60602**

Re: An ordinance to use and maintain a portion of the public right-of-way for **one (1) sidewalk cafe(s)** for **LOVELY, TOO: A BAKE SHOP**, adjacent to the premises known as **1138 W. Bryn Mawr Ave.**

Dear Alderman **Harry Osterman**:

The applicant referenced above has requested the use of the public right-of-way for a **sidewalk cafe(s)**. An ordinance has been prepared by the Department of Business Affairs and Consumer Protection – Small Business Center - Public Way Use Unit for presentation to the City Council. Because this request was made for properties located in your ward, as approved by you as per the attached, I respectfully request that you introduce the attached ordinance at the next City Council meeting.

If you have any questions regarding this ordinance, please contact Anthony Bertuca at (312) 744-5506.

Department of Business Affairs and Consumer Protection



City of Chicago



Or2014-290

Office of the City Clerk

Document Tracking Sheet

| | |
|---------------------------------|-------------------------------------------------------------------------|
| Meeting Date: | 6/25/2014 |
| Sponsor(s): | Dowell (3) |
| Type: | Order |
| Title: | Issuance of permits for sign(s)/signboard(s) at 5401 S
Wentworth Ave |
| Committee(s) Assignment: | Committee on Zoning, Landmarks and Building Standards |

City Council, meeting date: _____
Committee on Zoning, Landmarks, & Building Standards

ORDERED, That the Commissioner of the Building Department is hereby directed to issue a sign permit to: (Contractor's name and address)

NEON PRISM ELECTRIC SIGN CO, INC.
1213 PARAMOUNT PARKWAY
BATAVIA, IL 60510

For the erection of a sign / signboard over twenty-four (24) feet in height and / or over one hundred (100) square feet (in area of one face) at:

On-Premise / Business ID signs: indicate Business Name and Address
Off-Premise / Advertising signs: must indicate that it is for Advertising

VILLA JOIN THE MOVEMENT (SNEAKER VILLA)
5401 S. WENTWORTH - GRAND BOULEVARD PLAZA
CHICAGO, IL 60609

Dimensions:

46'8" x 3' = 140' ^{sq}

Height above grade:

13'

Such signs shall comply with all provisions of Title 17 of the Chicago Zoning Ordinance and all other applicable provisions of the Municipal Code of the City of Chicago governing the construction and maintenance of outdoor signs, sign boards, and structures.

Pat Dawell 314
Alderman, Ward



CITY OF CHICAGO

DEPARTMENT OF BUILDINGS

Sign Permit Application

| | | | | |
|---|---------------------------------|---|---------------------------------------------------------------------------------------------------|----------------------------------------------------------------------------|
| APPROVAL NUMBER | APPLICATION NUMBER
100546001 | ANNUAL FEE | WORK CODE | DRAWINGS ATTACHED <input type="checkbox"/> YES <input type="checkbox"/> NO |
| DATE OF APPLICATION
06/17/2014 | | TYPE OF SIGN
FLAT OR BOX | | |
| ADDRESS OF SIGN
5401 S WENTWORTH AVE, 60609- | | LENGTH
46 FT | IN.
8 | HEIGHT
3 FT |
| BUILDING | ORIGINAL PERMIT NUMBER | AREA
140 SQ. FT. | WEIGHT | LBS
150 |
| TYPE OF PERMIT
NEW CONSTRUCTION (SIGN) | | SIGN HEIGHT ABOVE GRADE/ROOF | | FT.
13 |
| PAYER OF ANNUAL INSPECTION
KOCH, CHRIS
5401 S WENTWORTH AVE
CHICAGO, IL 60609
(215)279-5600 | | SHAPE OF SIGN
REGULAR | | |
| SIGN MANUFACTURER
BLAIR COMPANIES | | SIGN WILL READ
VILLA JOIN THE MOVEMENT | | |
| ADDRESS WHERE SIGN CAN BE SEEN PRIOR TO ERECTION | | NO OF LAMPS
125 | TOTAL WATTAGE
240 | |
| TICKET NUMBER
0 | REINSPECTION CONTROL NUMBER | TYPE OF LAMP
OTHER | | |
| TYPE OF SUPPORT FOR SIGN
BUILDING | | NO OF BALLAST/TRANSFORMERS
4 | INPUT OF TRANSFORMERS | |
| SIGN BOARD SUPPORT MEMBERS
STEEL | | CONTRACTOR WILL INSTALL | <input checked="" type="checkbox"/> FEEDERS
<input checked="" type="checkbox"/> CUSTOMER LEADS | |
| ANNUAL FEE | | TYPE OF SWITCH
SPECIAL | | |
| CONSTRUCTION FEE | 200.00 | LOCATION OF SWITCH
LISTED FLUSH TOGGLE | | |
| 1017 B FEE | | SIGN LOCATION
INSTALL ONE INTERNALLY ILLUMINATED WALL SIGN
CABINET READING VILLA JOIN THE MOVEMENT ON
THE REAR (WEST) ELEVATION. | | |
| TOTAL FEE | 200.00 | | | |
| AMOUNT PAID | 200.00 | | | |
| BALANCE DUE | | | | |

The undersigned certify that the statements in this application are true and correct and that all work done under the proposed permit will conform to the requirements of the Chicago Municipal Code

| | |
|---------------------------------------------------------|--------|
| REG NO | E92427 |
| ELECT CONTR
NEON PRISM | ELECTR |
| ADDRESS
1213 PARAMOUNT PARKWAY
BATAVIA, IL 60510- | |
| SUPERVISOR SIGNATURE
 | |

| | | |
|------------------------------------------------------|---------|--------|
| BOND NO | REG NO. | N93036 |
| SIGN ERECTOR
NEON PRISM | SIGNER | |
| ADDRESS
1213 PARAMOUNT PKWY
BATAVIA IL, 60510- | | |
| SIGNATURE
 | | |

The permit issued on this application will authorize only signs here applied for. If other signs are to be erected they must be covered by additional permits

City of Chicago
Rahm Emanuel, Mayor



Department of Buildings
Felicia Davis, Commissioner

1. The first part of the document discusses the importance of maintaining accurate records of all transactions and activities. It emphasizes that this is crucial for ensuring transparency and accountability in the organization's operations. The records should be kept up-to-date and accessible to all relevant personnel.

2. The second part of the document outlines the various methods and tools used to collect and analyze data. This includes the use of surveys, interviews, and focus groups to gather qualitative information, as well as the use of statistical software and data visualization techniques to analyze quantitative data. The goal is to identify trends and patterns that can inform decision-making.

3. The third part of the document describes the process of interpreting the data and drawing conclusions. This involves comparing the results of the data collection against the organization's goals and objectives, and identifying any areas where there are discrepancies or opportunities for improvement. The conclusions should be based on a thorough understanding of the data and the context in which it was collected.

4. The fourth part of the document discusses the importance of communicating the findings of the data analysis to all relevant stakeholders. This includes providing clear and concise reports that highlight the key findings and recommendations, and ensuring that the information is accessible and understandable to all levels of the organization. Regular communication and reporting are essential for ensuring that the organization is able to act on the findings and make necessary adjustments to its operations.

5. The fifth part of the document concludes by emphasizing the ongoing nature of the data collection and analysis process. It notes that the organization should continue to monitor its performance and collect data regularly to ensure that it remains up-to-date and relevant. This will allow the organization to identify any emerging trends or issues and take proactive measures to address them.

| | |
|---|---|
| TYPE OF BUSINESS
<u>COMMERCIAL</u> Other: <u>SHOE STORE</u>
Name: <u>SNEAKER VILLA</u>
LIC #:
Renewal Date: <u>07/15/2015</u> | SIGN BOND REQUIRED? <input type="checkbox"/> YES
COUNCIL ORDER REQUIRED <input checked="" type="checkbox"/> YES
IS SPECIAL PERMISSION REQUIRED FROM CHIEF ELECTRICAL
<input type="checkbox"/> YES
IF YES, ATTACH LETTER OF REQUEST
TIME STAMP |
| Projects Over:
<input checked="" type="checkbox"/> Private Property
<input checked="" type="checkbox"/> Public Way Grant Permit #:
<input checked="" type="checkbox"/> Planned Development/Manufacturing PMD/PD#: <u>410</u>
Zoning District: <u>OTHER</u> Other: <u>PD</u> | TYPE OF SIGN:
<input type="checkbox"/> ADVERTISING <input checked="" type="checkbox"/> ILLUMINATE <input type="checkbox"/> MOVEABLE
<input checked="" type="checkbox"/> BUSINESS <input type="checkbox"/> FLASHING |
| TOTAL STREET FRONTAGE OF LOT (IN FEET) <u>153</u>
TOTAL AREA OF NEW SIGN (SQ.FT.) <u>140</u>
TOTAL AREA OF ALL SIGNS ON LOT (SQ.FT.) <u>271</u>
HEIGHT OF SIGN ABOVE GRADE (TO TOP) <u>16ft</u> in | SIGN CLERK APPROVED FOR PERMIT |
| DISTANCE OF CURB LINE OUTER EDGE (ft) <u>10</u>
DISTANCE OF STRUCTURE INNER EDGE (ft) <u>10</u>
DISTANCE FROM (ft):
A. PUBLIC PARK (OVER 10 ACRES) _____
B. EXPRESSWAY (IF LESS THAN 1,000 FT.) _____
C. RESIDENCE DISTRICT (ADVERTISING SIGNS ONLY) _____
IF REPLACEMENT SIGN OR CHANGE OF FACE, WHAT DOES THE EXISTING SIGN READ?

Original Payee: _____

Landmark Hold: <input type="checkbox"/> Status: _____ | REMARKS |
| ZONING (OFFICE USE ONLY) | |

1. The first part of the document discusses the importance of maintaining accurate records of all transactions. This is essential for ensuring the integrity of the financial data and for providing a clear audit trail. The records should be kept up-to-date and should be accessible to all relevant parties.

2. The second part of the document outlines the procedures for handling incoming payments. It is important to ensure that all payments are recorded promptly and accurately. The procedures should include verifying the amount and source of the payment, and ensuring that the funds are deposited into the correct account.

3. The third part of the document describes the process for issuing invoices. Invoices should be generated and sent to customers in a timely manner. The invoices should clearly state the amount due and the terms of payment. It is also important to keep a copy of each invoice for your records.

4. The fourth part of the document discusses the process for reconciling the accounts. This involves comparing the bank statements with the company's records to ensure that they match. Any discrepancies should be investigated and resolved promptly. Regular reconciliation is essential for maintaining accurate financial records.

5. The fifth part of the document outlines the process for preparing financial statements. These statements provide a summary of the company's financial performance over a specific period. They are essential for management decision-making and for providing information to stakeholders. The statements should be prepared accurately and on a regular basis.

6. The sixth part of the document discusses the importance of maintaining accurate records of all assets and liabilities. This includes both tangible and intangible assets. It is important to ensure that all assets are properly valued and that all liabilities are accurately recorded. This information is essential for determining the company's net worth.

7. The seventh part of the document outlines the process for handling outgoing payments. It is important to ensure that all payments are made on time and to the correct recipient. The procedures should include verifying the amount and destination of the payment, and ensuring that the funds are transferred accurately.

8. The eighth part of the document discusses the process for reviewing and auditing the financial records. This involves a thorough examination of the records to ensure their accuracy and compliance with applicable laws and regulations. Regular audits are essential for maintaining the integrity of the financial data and for identifying any potential issues.

9. The ninth part of the document outlines the process for reporting the financial results to the management and the board of directors. This involves preparing a comprehensive report that provides a clear and concise summary of the company's financial performance. The report should be presented in a timely and professional manner.

CITY OF CHICAGO SIGN PERMIT APPLICATION CONTINUED

Section 3 continued

Dimensions of Sign Structure (i.e. cabinet, frame, awning, canopy)

Length: 46 Feet 8 Inches Height: 3 Feet 0 Inches Depth: 1 Feet 7 Inches

Area: 140 Sq Ft. Weight: 150 lbs.

Shape of Sign: REGULAR

Sign Height above Grade:

From Grade to Bottom of sign or sign structure, whichever is lowest: 13 Ft.

From Grade to Top of sign or sign structure, whichever is highest: 16 Ft.

Is City Council Order required?* Yes No

*All signs in excess of 100 Square Feet in area OR in excess of 24 feet above grade require a City Council Order pursuant to Section 13-20-680 of the Municipal Code of Chicago

Dimension of Sign Elements pursuant to Section 17-12-0601 of the Chicago Zoning Ordinance:

Length: 46 Feet 8 Inches Height: 3 Feet 0 inches Area: 140 Sq Ft.

Electrical Contractor will install: Feeders: Yes No Customer Leads: Yes No

Number of Lamps: 125 Total Wattage: 240 Type of Lamp: L.E.D.

Number of Ballast/Transformers: 4 Input of Transformers: 120v

Type of Switch: SPECIAL Location of Switch: LISTED FLUSH TOGGLE

Static: Yes No

Illuminated: Yes No

If yes - External _____ Internal

Dynamic Image Display: Yes No

(An affidavit of compliance is required for all dynamic image display signs pursuant to Section 13-20-675(d)(2) of the Municipal Code of Chicago.)

Max Nits: _____ Max Foot Candles _____ Message Time (Screen Hold): _____ seconds

Self Dimming Capability: Yes No

What is the total of the sign face area devoted to dynamic image display? _____ Sq Ft.

Section 4 - Zoning Information

Zoning District or Planned Development #: PD #410

Is sign located in a special sign district? Yes No

If yes: Michigan Avenue Corridor Oak Street Corridor State Street/Wabash Avenue Corridor

Total Street frontage of Zoning Lot: 153 (Ft.)

Total Area of new sign: 140 (Sq Ft.) Gross Area of all proposed signs: 140 (Sq Ft.)

Total Area of all existing signs on Zoning Lot: 131 (Sq Ft.)

Picture or rendering must be attached depicting sign placement with before and after view.

Section 4 continues on next page

CITY OF CHICAGO SIGN PERMIT APPLICATION CONTINUED

Section 4 continued

Distance from outer edge of sign or structure to curb line: N/A (Ft.)

Distance from inner edge of sign or sign structure to curb line: N/A (Ft.)

Distance from:

Public Park 10 acres or more: N/A (Ft.)

Public Park 2 acres or more: N/A (Ft.)

Expressway or Toll Road: N/A (Ft.)

Lake Shore Drive: N/A (Ft.)

Michigan Avenue (Oak St. to Roosevelt Rd.): N/A (Ft.)

Residential District: N/A (Ft.)

Residential building in a D district: N/A (Ft.)

Existing off-premise/advertising signs on same side of street? Yes No

In a B or C District: _____ (Ft.)

In a D or M District: _____ (Ft.)

Waterways: N/A (Ft.)

Section 5 - Sign Permit History

Does the proposed sign, change, alter or replace an existing sign? Yes No

If yes, were permits issued for the sign being replaced, changed or altered? Yes No

If yes, please list each permit number and date each permit was issued:

Permit Number: _____ Date issued: _____

Permit Number: _____ Date issued: _____

Permit Number: _____ Date issued: _____

Permit Number: _____ Date issued: _____

Does the proposed sign change a static sign to a dynamic image display sign? Yes No

Does the proposed sign change or alter the square footage or the height of the sign or sign structure? Yes No

Does the proposed sign change an on-premise sign to an off-premise/advertising sign? Yes No

Section 6 - Attestation and Signatures

We, the undersigned, under penalty of perjury, do hereby affirm and attest that the above information is true, complete, and correct and acknowledge that incorrect information is grounds to revoke or rescind a permit.

Owner of Real Property: [Signature] Date 6/17/14

Lessee of Real Property: [Signature] Date 6/17/14

Expediter: N/A Date _____

Supervising Electrician: [Signature] Date 6/17/14

Sign Erector: [Signature] Date 6/17/14

Picture or rendering must be attached depicting sign placement with before and after view.

For Office Use

| ZONING | PUBLIC WAY |
|--------|------------|
| | |

Sign Review Fee:

Zoning Review Fee: \$ _____ Total Fee: \$ _____

Amount Paid: \$ _____ Balance Due: \$ _____

PERMIT IS VALID FOR A PERIOD OF FIVE YEARS AFTER ISSUANCE. IT IS SOLELY THE RESPONSIBILITY OF THE OWNER OR LESSEE TO FILE FOR RENEWAL


* Once zoning fee is paid, this application is valid for a period of up to six months from payment date.

Applies to sign permits applied for on or after April 2, 2014.

City of Chicago
Mayor Rahm Emanuel



Department of Buildings
Felicia Davis, Commissioner

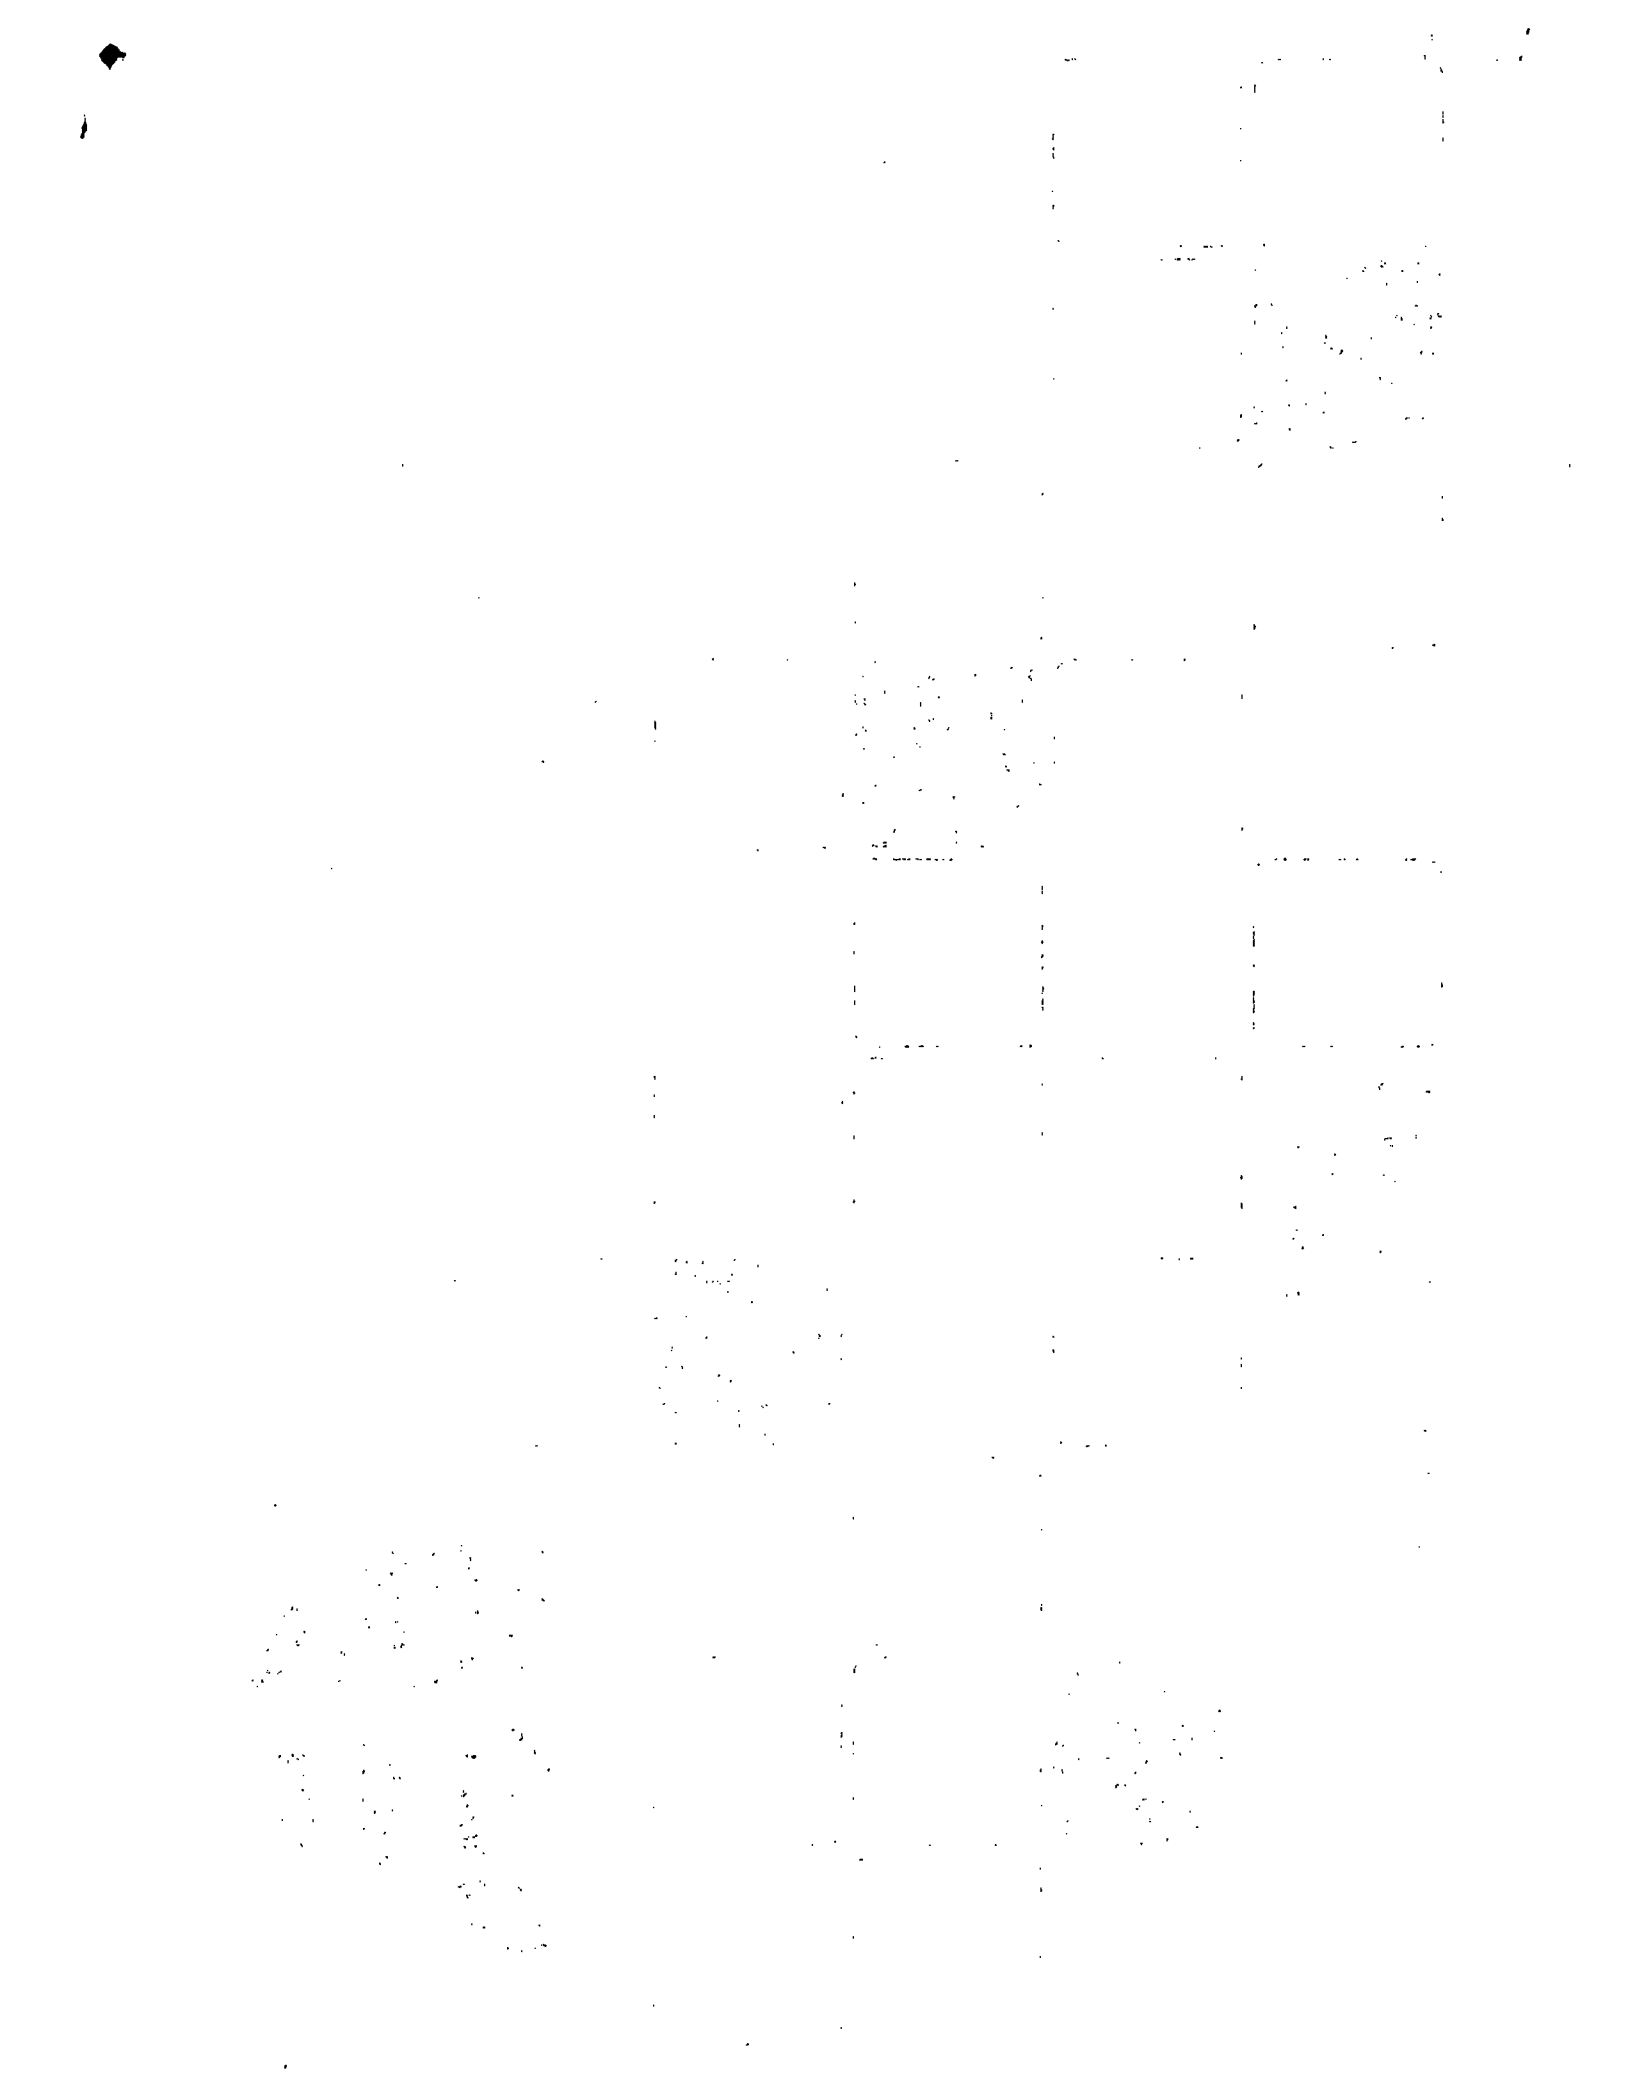



BLAIR COMPANIES
ARCHITECTURAL IMAGING
SIGNAGE • FIXTURES • LIGHTING

address: 5107 Kissell Avenue
Allcoona PA 16601
telephone: 814.949.8287
fax: 814.949.8293
web: blaircompanies.com

Project information


client: SNEAKER VILLA
address: Grand Boulevard Plaza
5401 S. Wentworth Ave.,
Chicago, IL 60609
store #:
m.number: 45417
date: 05-30-14
rendered: jlp
file name: SNV_45417_14
Category:

revisions

- a. 05-05-14 jlp Updated JTM as illustrated
- b.
- c.
- d.
- e.


These drawings are not for construction. The information contained herein is intended to express design intent only

This original design is the sole property of the Blair Companies, it cannot be reproduced, copied or exhibited, in whole or part, without first obtaining written consent from the Blair Companies.

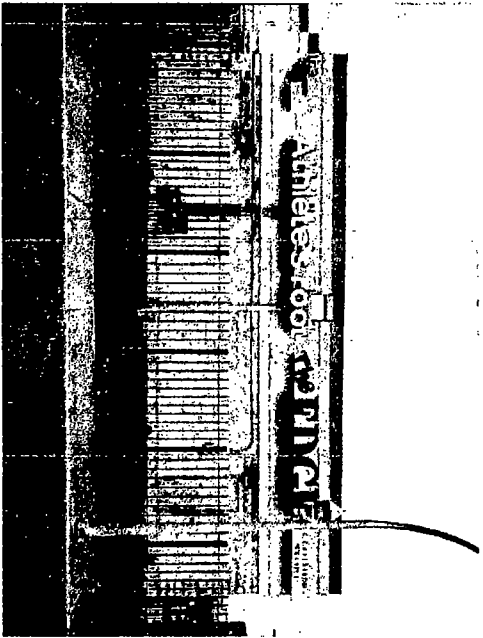


existing conditions

OPTION 1

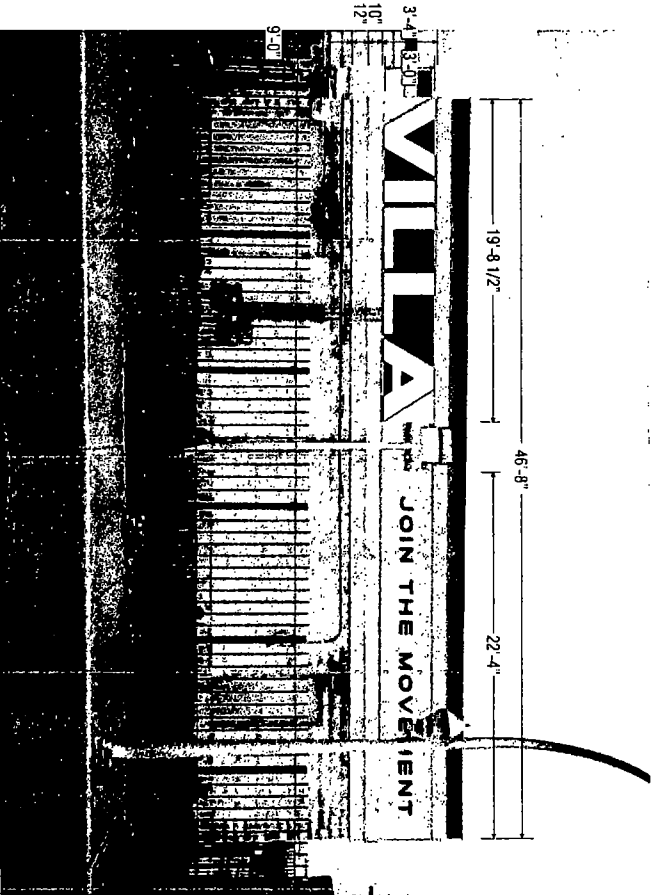


proposed signage

rear elevation

 


OPTION 1

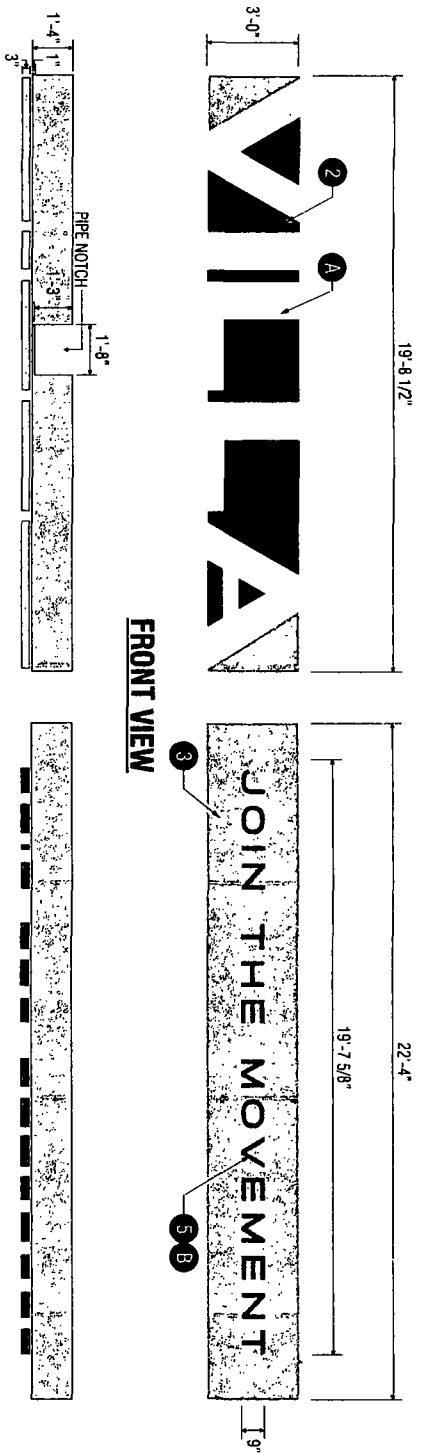

Face lit / back lit channel letters on raceway
 Square footage (VILLA) 55.12 sq. ft.
 Square footage (JOIN) 57 sq. ft.
 Scale: 1/4" = 1'

TOP VIEW

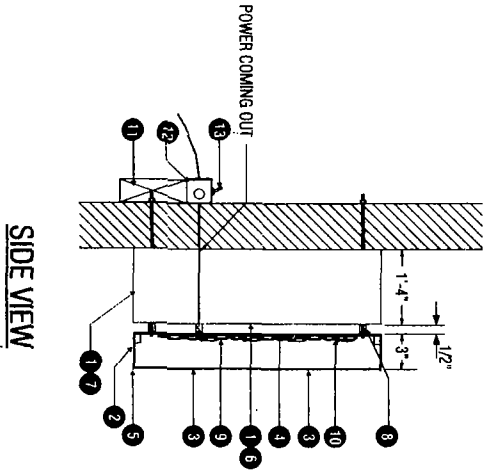

SIDE VIEW

Signage is:
 120V Ballast/Power
 Supply

| NOTE | |
|----------------|----------------------------------------------------------------------------------------|
| A. | "VILLA" HAS WHITE LEDS |
| B. | "JOIN THE MOVEMENT" HAS WHITE LEDS |
| COLOR SCHEDULE | |
| 1. | CHANNEL LETTER RETURN, RETAINER
PAINT SEMI GLOSS WHITE |
| 2. | FACE OF "VILLA"
WHITE ACRYLIC |
| 3. | FACE OF "JOIN THE MOVEMENT"
WHITE ACRYLIC WITH
RED VINYL 3M CARDINAL RED 3630-53 |
| 4. | BACKER TELE GRAY VINYL ORACAL #8500-30-076 |
| 5. | BACKER RED VINYL 3M CARDINAL RED 3630-53 |

| PARTS AND DESCRIPTION | |
|-----------------------|------------------------------------------------------------------------------------|
| 1. | 1'-4" Mill Finish Alum./ BACKER |
| 2. | .063" X 5.3" white/white alum. coil 270 |
| 3. | 1.77" x 5.3 x 100" white# 2447 S505 50% MODIFIED LD ACRYLIC/ LETTERS FACE |
| 4. | 1.50" x 100" x 400' CLEAR POLYCARBONATE REEL/LETTERS BACK |
| 5. | 1" X 10' LEVELITE WHITE LENGTH |
| 6. | CARDINAL RED VINYL 3630-53 3M 48" X 50 YARDS TRANSLUCENT/APPLIED 1ST SURFACE |
| 7. | TELE GRAY VINYL 10-8500-30-076 ORACAL 30%50" YARDS TRANSLUCENT/APPLIED 1ST SURFACE |
| 8. | 500' OD X .257 ID X 1" STANDARD NYLON SPACER *13SP277 |
| 9. | G00 3 LED COOL WHITE 6.000-.000K/ VILLA LETTERS |
| 10. | LED WIRE CLIP ALLIANCE * WCA009A - 1 CLIP PER 3 LEDS |
| 11. | POWER SUPPLY LPV-60-12PL-A-60-12 (MEANWELL) |
| 12. | 2"x4" HANDY BOX & LID |
| 13. | 20 AMP TOGGLE SWITCH AND BOOT |
| 14. | BULK 24 GAUGE 2 PAIR STRANDED - BELED 9829 HOUSTON WIRE CABLE 9829 |
| 15. | BULK #7x7/16" STINGER SCREW ROUND-HEAD |
| 16. | BULK 10-24 PLASTIC BLOCK * TRANSO # 1074 |
| 17. | BULK 3/8" NUTSERT ALS 4-516-312 * ANK PRDD/ FOR MOUNTING |
| 18. | BULK 3/8" X 6" ALL THREAD / FOR MOUNTING |
| 19. | BULK 3/8" HEX NUT GRADE 5 / FOR MOUNTING |
| 20. | BULK 3/8" FLAT WASHER GRADE 5 / FOR MOUNTING |
| 21. | BULK 3/8" LOCK WASHER GRADE 5 / FOR MOUNTING |



address: 5107 Kissell Avenue
 Altoona PA 15601
 telephone: 814 949 8287
 fax: 814 949 8293
 web: blaircompanies.com

Project information


client: SNEAKER VILLA
 address: Grand Boulevard Plaza
 5401 S. Winthrop Ave.,
 Chicago, IL 60609
 store #:
 m number: 45417
 date: 05-30-14
 rendered: JJP
 file name: SNV_45417_14
 Category:
 revisions:

This original design is the sole property of the Blair Companies. It cannot be reproduced, copied or exhibited in whole or part, without first obtaining written consent from the Blair Companies.

These drawings are not for construction. The information contained herein is intended to express design intent only.




CANDORO APPROVAL

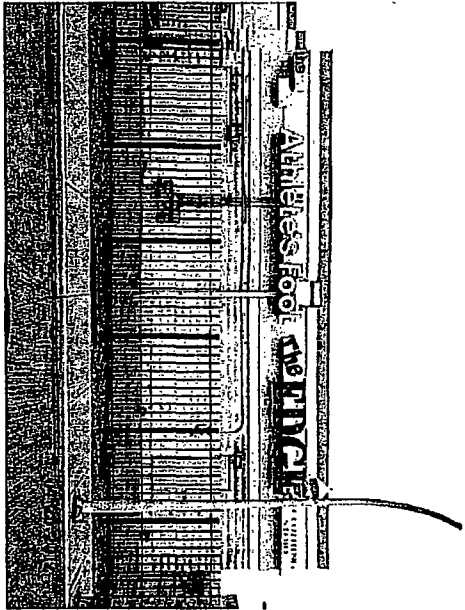

existing conditions

OPTION 1

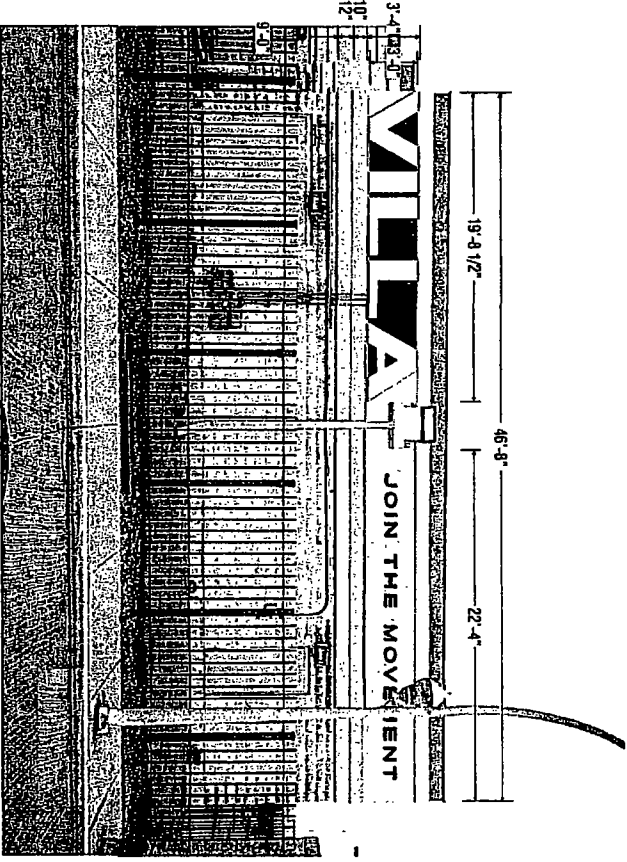

proposed signage

rear elevation



BLAIR COMPANIES
ARCHITECTURAL, INTERIOR
DESIGN • FURNITURE • LIGHTING

address: 5107 Kiseell Avenue
Alphonsa PA 16601
telephone: 814.949.8287
fax: 814.949.8293
web: blaircompanies.com

Project Information

client: SNEAKER VILLA
address: Grand Boulevard Plaza
5401 S. Wackerly Ave.,
Chicago, IL 60695
store #: _____
m number: 46417
date: 05-30-14
renderer: JP
file name: SNV 49417_14


REVISIONS

1. 06
2. Material
3. Mattie Group
4. As per
5. As per
6. As per


These drawings are not for construction. The information contained herein is intended to express design intent only.

The original design is the sole property of the Blair Companies. It cannot be reproduced, copied or exhibited in whole or part, without first obtaining written consent from the Blair Companies.




 

OPTION 1

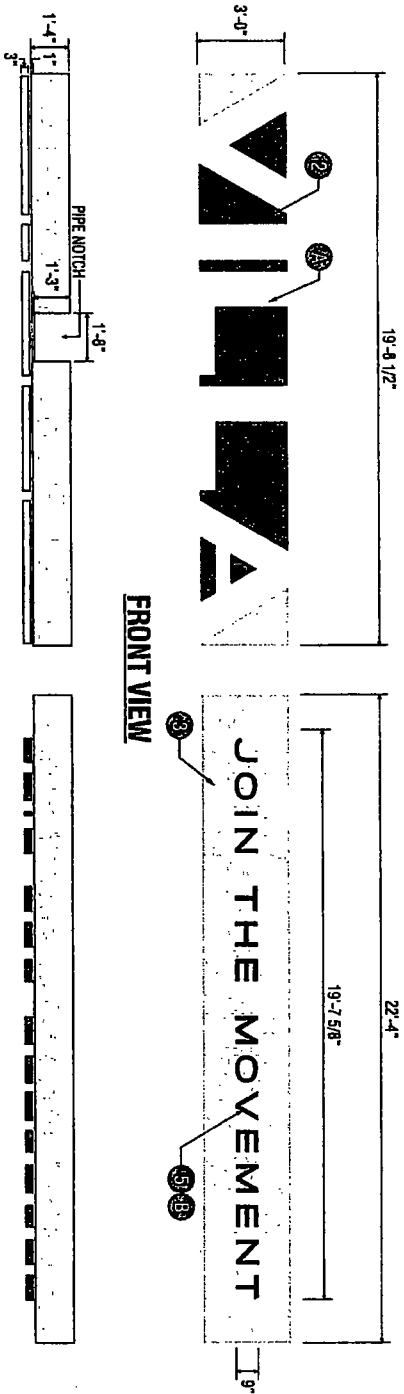

Face III / back III channel letters on raceway
 Square footage: (VILLA) 5.12 sq. ft.
 Square footage: (channel) sq. ft.
 Scale: 1/4" = 1'

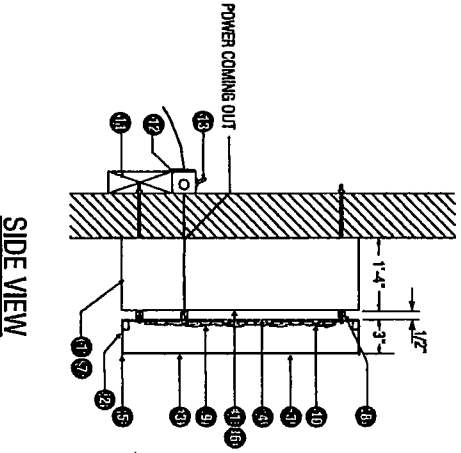

SIDE VIEW

Signage is:
 120V Battery/Power
 Supply

NOTE:
 A. "VILLA" HAS WHITE LEAS
 B. "JOIN THE MOVEMENT": NON LIT LETTERS

COLOR SCHEDULE:
 1. CHANNEL LETTER RETURN, RETAINER:
 PAINT SEMI GLOSS WHITE
 2. FACE OF "VILLA"
 WHITE ACRYLIC
 3. FACE OF "JOIN THE MOVEMENT"
 WHITE ACRYLIC WITH
 REED VINYL 3M CARDINAL RED 3630-53
 4. BACKER: TELE GRAY VINYL ORACAL #8500-30-076
 5. BACKER: RED VINYL 3M CARDINAL RED 3630-53

bulky NOT

| PARTS AND DESCRIPTION | |
|-----------------------|-------------------------------------------------------------------------------------|
| 1. | 1'-4" Mill Finish Alum./ BACKER |
| 2. | .063" X 5.3" white/white alum. coil 277 |
| 3. | 1.77" X 5.3 X 100" white #2447 S605 50% MODIFIED LD ACRYLIC LETTERS FACE |
| 4. | 1.50" X 100" X 400" CLEAR POLYCARBONATE REEL/LETTERS BACK |
| 5. | 1" X 10" JEWELITE WHITE LENGTH |
| 6. | CARDINAL RED VINYL 3630-53 3M 48" X 50 YARDS TRANSLUCENT/APPLIED 1ST SURFACE |
| 7. | TELE GRAY VINYL 10-4500-30-076 ORACAL 30"X50" YARDS TRANSLUCENT/APPLIED 1ST SURFACE |
| 8. | .500" OD X .257 ID X 1" STANDARD NYLON SPACER *139277 |
| 9. | 6.000 3 LED COOL WHITE 6.000-7.000K VILLA LETTERS |
| 10. | LED WIRE CLIP ALLIANCE * WCA003A - 1 CLIP PER 3 LEDS |
| 11. | POWER SUPPLY (PV-60-12)PLA-60-12 (MEANWELL) |
| 12. | 2"x4" HANDY BOX & LID |
| 13. | 20 AMP TOGGLE SWITCH AND BOOT |
| 14. | BULK 24 GAUGE 2 PAIR STRANDED - BELDED 9829 HOUSTON WIRE CABLE 9829 |
| 15. | BULK #7/7" STINGER SCREW ROUND-HEAD |
| 16. | BULK 10-24 PLASTIC BLOCK * TRANSO CO #1074 |
| 17. | BULK 3/8" NUTSERT ALS 4-616-312 * ANK PROD/ FOR MOUNTING |
| 18. | BULK 3/8" X 6" ALL THREAD / FOR MOUNTING |
| 19. | BULK 3/8" HEX NUT GRADE 5 / FOR MOUNTING |
| 20. | BULK 3/8" FLAT WASHER GRADE 5 / FOR MOUNTING |
| 21. | BULK 3/8" LOCK WASHER GRADE 5 / FOR MOUNTING |



BLAIR COMPANIES
 ARCHITECTURAL, MANAGING
 ENGINEER - CHICAGO, ILLINOIS

address: 5107 Kissell Avenue
 Altonna PA 16001
 telephone: 814.949.8297
 fax: 814.949.8293
 web: blaircompanies.com

Project Information

client: SIEKERA VILLA
 address: Grand Boulevard Plaza
 5401 S. Wentworth Ave.,
 Chicago, IL 60639

store #: _____
 m number: 45817
 date: 05-30-14
 designer: JP
 file name: SNV 45417_14
 category: _____

REVISIONS


These drawings are not for construction. The information contained herein is intended to express design intent only.

The original design is the sole property of the Blair Companies. It cannot be reproduced, copied or exhibited in whole or part, without first obtaining written consent from the Blair Companies.





City of Chicago

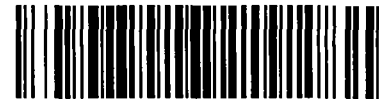

Or2014-285

Office of the City Clerk

Document Tracking Sheet

| | |
|---------------------------------|----------------------------------------------------------------|
| Meeting Date: | 6/25/2014 |
| Sponsor(s): | Pope (10) |
| Type: | Order |
| Title: | Issuance of permits for sign(s)/signboard(s) at 3251 E 92nd St |
| Committee(s) Assignment: | Committee on Zoning, Landmarks and Building Standards |

Intro to City Council:
6/25/14

**CITY COUNCIL
CITY OF CHICAGO
COMMITTEE ON BUILDINGS**

ORDERED That the Commissioner of Buildings is hereby directed
To issue a sign permit to:

**AD DELUXE SIGN COMPANY, INC.
23856 West Andrew Road
Suite 103
Plainfield IL 60585**

For the erection of a sign / signboard over 24 feet in height and / or
Over 100 square feet (in area of one face) at: (Business address)

VICTORY CENTRE of South Chicago
3251 E 92nd STREET
CHICAGO, IL 60617

Dimension: 12'x20' Height: 21' FROM GRADE TO Bottom
Height above grade / roof to top of sign: 41 FEET TO TOP
Total square foot area: 240 SQ FT

Such sign (s) shall comply with applicable provisions of Chapter 194A of the Chicago
Zoning Ordinance and all other applicable provisions of the Municipal Code of the City
of Chicago governing the construction and maintenance of outdoor signs, signboards and
structures.

John A. Pope 10th
Alderman, 10th Ward
John A. Pope 06-24-14



City of Chicago



Or2014-286

Office of the City Clerk

Document Tracking Sheet

| | |
|---------------------------------|-----------------------------------------------------------------------------|
| Meeting Date: | 6/25/2014 |
| Sponsor(s): | Pope (10) |
| Type: | Order |
| Title: | Issuance of permits for sign(s)/signboard(s) at 9244 S South
Chicago Ave |
| Committee(s) Assignment: | Committee on Zoning, Landmarks and Building Standards |

ORDERED, That the Commissioner of the Building Department is hereby directed to issue a sign permit to: (Contractor's name and address)


Modern Signs Inc
1727 Armitage Ct
Addison, IL 60101

For the erection of a sign / signboard over twenty-four (24) feet in height and / or over one hundred (100) square feet (in area of one face) at:

On-Premise / Business ID signs: indicate Business Name and Address
Off-Premise / Advertising signs: must indicate that it is for Advertising

U.S. Bank
9244 S. South Chicago Ave,
Chicago, IL 60617

Such signs shall comply with all provisions of Title 17 of the Chicago Zoning Ordinance and all other applicable provisions of the Municipal Code of the City of Chicago governing the construction and maintenance of outdoor signs, sign boards, and structures.

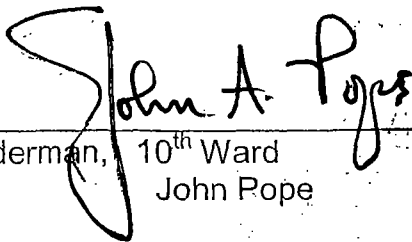
Alderman, 10th Ward
John Pope



City of Chicago



Or2014-287

Office of the City Clerk

Document Tracking Sheet

| | |
|---------------------------------|-------------------------------------------------------------------------|
| Meeting Date: | 6/25/2014 |
| Sponsor(s): | Pope (10) |
| Type: | Order |
| Title: | Issuance of permits for sign(s)/signboard(s) at 12600 S
Torrence Ave |
| Committee(s) Assignment: | Committee on Zoning, Landmarks and Building Standards |

City Council,
Meeting date: 6/25/14

COMMITTEE ON ZONING, LANDMARKS & BUILDING STANDARDS

(signs)

ORDERED, That the Commissioner of Buildings is hereby directed to issue a sign permit to:

Doyle Signs, Inc
232 W Interstate Road
Addison, IL 60101

For the erection of a sign/signboard over 24 feet in height and/or 100 square feet (in area of one face) at:


Ford Chicago Assembly Plant
12600 S Torrence Ave
Chicago, IL 60633

Dimensions: Length: 54 feet - 9 inches Height: 2 feet - 2 inches

Height above grade/roof to top of sign: 30 feet - 0 inches

TOTAL SQUARE FOOT AREA: 119 square feet

Such sign(s) shall comply with all applicable provisions of TITLE 17 of the Chicago Zoning Ordinance and all other applicable provisions of the Municipal Code of the CITY OF CHICAGO governing the construction and maintenance of outdoor sign, signboards and structures.

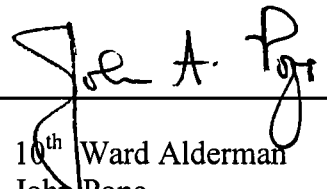

10th Ward Alderman
John Pope



City of Chicago



Or2014-295

Office of the City Clerk

Document Tracking Sheet

| | |
|---------------------------------|----------------------------------------------------------------------|
| Meeting Date: | 6/25/2014 |
| Sponsor(s): | Quinn (13) |
| Type: | Order |
| Title: | Issuance of permits for sign(s)/signboard(s) at 5500 S
Pulaski Rd |
| Committee(s) Assignment: | Committee on Zoning, Landmarks and Building Standards |

City Council
Meeting Date: _____
Committee on Buildings

(signs)

ORDERED, That the Commissioner of Buildings is hereby directed to
issue a sign permit to: (Contractor's name and address)

Corporate ID Solutions
5563 N. Elston Ave Chicago, IL 60630

for the erection of a sign / signboard over 24 feet in height and / or over 100
square feet (in area of one face) at: (Business NAME & ADDRESS)


Shell Gas
5500 South Pulaski Rd
Chicago, IL

Dimensions: Length 8'-2" Height: 22'-11"

Height above grade / roof to top of sign: 30' "

TOTAL SQUARE FOOT AREA 1,85.65F

Such sign(s) shall comply with all applicable provisions of TITLE 17 of the
Chicago Zoning Ordinance and all other applicable provisions of the Municipal
Code of the City of Chicago governing the construction and maintenance of
outdoor signs, signboards and structures.

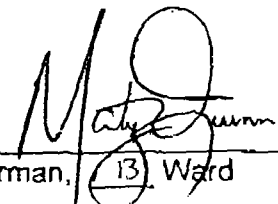
Alderman, (13) Ward

CITY OF CHICAGO
DEPARTMENT OF BUILDINGS
Sign Permit Application

| | | | | | | | |
|---|---------------------------------|-----------------------------------------|--------------|-------------------------------------------------------------------------------------|--------------|----------|----------|
| APPROVAL NUMBER | APPLICATION NUMBER
100544223 | ANNUAL FEE | WORK CODE | DRAWINGS ATTACHED <input type="checkbox"/> YES <input type="checkbox"/> NO | | | |
| DATE OF APPLICATION
06/05/2014 | | TYPE OF SIGN
FLAT OR BOX | | | | | |
| ADDRESS OF SIGN
5500 S PULASKI RD, 60629- | | LENGTH | FT
8 | IN
2 | HEIGHT | FT
22 | IN
11 |
| BUILDING | ORIGINAL PERMIT NUMBER | AREA | SQ FT
187 | WEIGHT | LBS
1,000 | | |
| TYPE OF PERMIT
NEW CONSTRUCTION (SIGN) | | SIGN HEIGHT ABOVE GRADE/ROOF
FT
7 | | | | | |
| PAYER OF ANNUAL INSPECTION
AHMAD, MOHAMMAD
5500 S PULASKI RD
CHICAGO, IL 60629
(812)344-0629 | | SHAPE OF SIGN
REGULAR | | | | | |
| SIGN MANUFACTURER
FEDERAL HLATH | | SIGN WILL READ
CIRCLE K | | | | | |
| ADDRESS WHERE SIGN CAN BE SEEN PRIOR TO ERECTION | | NO. OF LAMPS
25 | | TOTAL WATTAGE
240 | | | |
| TICKET NUMBER
0 | | REINSPECTION CONTROL NUMBER | | TYPE OF LAMP
OTHER | | | |
| TYPE OF SUPPORT FOR SIGN
POLE | | NO. OF BALLAST/TRANSFORMERS
4 | | INPUT OF TRANSFORMERS | | | |
| SIGN BOARD SUPPORT MEMBERS
STEEL | | CONTRACTOR WILL INSTALL | | <input checked="" type="checkbox"/> FEEDERS <input type="checkbox"/> CUSTOMER LEADS | | | |
| ANNUAL FEE | | TYPE OF SWITCH
KNIFE | | | | | |
| CONSTRUCTION FEE
200.00 | | LOCATION OF SWITCH
INSIDE SIGN | | | | | |
| 1017 B FEE | | SIGN LOCATION
CIRCLE K PYLON SIGN | | | | | |
| TOTAL FEE
200.00 | | Check # for Zoning | | | | | |
| AMOUNT PAID
200.00 | | Check # for DCAP | | | | | |
| BALANCE DUE | | | | | | | |

The undersigned certifies that the statements in this application are true and correct and that all work done under the proposed permit will conform to the requirements of the Chicago Municipal Code.

| | | |
|-------------------------------------------------|------------------------------------------------------|------------------|
| REG NO
E93308 | BOND NO | REG NO
N93077 |
| ELECT CONTR
LITE ZONE ELECTRIC | SIGN ERECTOR
CORP.ID SOLUTIONS INC | |
| ADDRESS
7943 N. KENNETH
SKOKIE, IL 60076- | ADDRESS
5563 N ELSTON AVE
CHICAGO X IL., 60630 | |
| SUPERVISOR SIGNATURE
<i>Mark Monte</i> | SIGNATURE
<i>Sen [Signature]</i> | |

The permit issued on this application will authorize only signs here applied for. If other signs are to be erected they must be covered by additional permits.

City of Chicago
 Rahm Emanuel, Mayor



Department of Buildings
 Felicia Davis, Commissioner

| | |
|---|---|
| TYPE OF BUSINESS
<u>COM GAS STATION</u> Other: <u>CIRCLE K</u>
Name: <u>55TH & PULASKI SHELL</u>
LIC # _____
Renewal: _____ | SIGN BOND REQUIRED? <input checked="" type="checkbox"/> YES
COUNCIL ORDER REQUIRED <input checked="" type="checkbox"/> YES
IS SPECIAL PERMISSION REQUIRED FROM CHIEF ELECTRICAL
<input checked="" type="checkbox"/> YES
IF YES, ATTACH LETTER OF REQUEST |
| Projects Over:
<input checked="" type="checkbox"/> Private Property
<input checked="" type="checkbox"/> Public Way Grant Permit #: _____
<input type="checkbox"/> Planned Development/Manufacturing PMD/PD#: _____
Zoning District: <u>B1</u> Other: <u>B1-1</u> | TIME STAMP |
| TYPE OF SIGN:
<input type="checkbox"/> ADVERTISING <input checked="" type="checkbox"/> ILLUMINATE <input type="checkbox"/> MOVEABLE
<input checked="" type="checkbox"/> BUSINESS <input type="checkbox"/> FLASHING | |
| TOTAL STREET FRONTAGE OF LOT (IN FEET) <u>185</u>
TOTAL AREA OF NEW SIGN (SQ FT.) <u>187</u>
TOTAL AREA OF ALL SIGNS ON LOT (SQ.FT.) <u>151</u>
HEIGHT OF SIGN ABOVE GRADE (TO TOP) <u>29ft 11in</u> | |
| DISTANCE OF CURB LINE OUTER EDGE (ft) <u>10</u>
DISTANCE OF STRUCTURE INNER EDGE (ft) <u>18</u> | SIGN CLERK _____ APPROVED FOR PERMIT _____ |
| DISTANCE FROM (ft)
A. PUBLIC PARK (OVER 10 ACRES) <u>1,000</u>
B. EXPRESSWAY (IF LESS THAN 1,000 FT) <u>1,000</u>
C. RESIDENCE DISTRICT (ADVERTISING SIGNS ONLY) <u>100</u> | REMARKS |
| IF REPLACEMENT SIGN OR CHANGE OF FACE, WHAT DOES THE EXISTING SIGN READ?

Original Payee: _____

Landmark Hold: <input type="checkbox"/> Status: _____ | |
| ZONING (OFFICE USE ONLY) | |

CITY OF CHICAGO SIGN PERMIT APPLICATION CONTINUED

Expediter: N/A

Address: _____ License #: _____

Phone #: _____ Mobile #: _____ Email: _____

Website: _____

Section 3 Sign and Structure Details

(Please check all that apply)

Sign Category:

On-Premise (Business ID): Dynamic Static

Business License # of Tenant Business: _____

Off-Premise (Advertising): Dynamic Static

Temporary: Special Event:

Sign will read (Please provide a description, picture and shop drawing): shell circle
K Logo Polar Pop

Type of sign (Mark all that apply):

- Awning Canopy Freestanding Marquee Projecting Dynamic Image Display
- Wall Painted Cabinet/Frame Vinyl Projected image Flashing
- High Rise Building Hotel/Hospitals Other buildings: _____

What is the dimension of the wall on which the sign will be installed? _____

Where is sign or sign structure mounted? Inside the building Outside the building

Is the sign or sign structure attached to a building or wall?: Yes No If yes, which wall of building? N E S W

Is this a freestanding sign? Yes No Location of sign on lot: N E S W

Which direction does sign copy face? N E S W

Does any portion of the sign, sign structure or attachments cover, obscure or obstruct an existing window in a residential unit whether occupied or not? Yes No

Does any portion of the sign, sign structure, or attachments extend on or over the public way? Yes No

If yes, what is the public way use permit number? _____

Sign Panels: Back to back within 30 degrees of parallel Yes No

Number of Faces: 2

Sign Support Structure: Pole Roof Ground Building Windows Other: _____

Does any portion of the sign or sign structure extend 24 inches above the roof line as defined in 17-17-02149 of the Municipal Code of Chicago? Yes No

Picture or rendering must be attached depicting sign placement with before and after view.

CITY OF CHICAGO SIGN PERMIT APPLICATION CONTINUED

Section 3 continued

Dimensions of Sign Structure (i.e. cabinet, frame, awning, canopy)

Length: 8 Feet 2 Inches Height: 22 Feet 7 Inches Depth: 1 Feet 0 Inches

Area: 187 Sq Ft. Weight: 1000 lbs.

Shape of Sign: Rectangle

Sign Height above Grade:

From Grade to Bottom of sign or sign structure, whichever is lowest: 7 Ft.

From Grade to Top of sign or sign structure, whichever is highest: 30 Ft.

Is City Council Order required?* Yes No

*All signs in excess of 100 Square Feet in area OR in excess of 24 feet above grade require a City Council Order pursuant to Section 13-20-680 of the Municipal Code of Chicago

Dimension of Sign Elements pursuant to Section 17-12-0601 of the Chicago Zoning Ordinance:

Length: 8 Feet 2 Inches Height: 22 Feet 11 inches Area: 187 Sq Ft.

Electrical Contractor will install: Feeders: Yes No Customer Leads: Yes No

Number of Lamps: 25 Total Wattage: 240 Type of Lamp: LED

Number of Ballast/Transformers: 2 Input of Transformers: _____

Type of Switch: knife Location of Switch: outside of sign

Static: Yes No

Illuminated: Yes No

If yes - External _____ Internal X

Dynamic Image Display: Yes No

(An affidavit of compliance is required for all dynamic image display signs pursuant to Section 13-20-675(d)(2) of the Municipal Code of Chicago.)

Max Nits _____ Max Foot Candles _____ Message Time (Screen Hold): _____ seconds

Self Dimming Capability: Yes No

What is the total of the sign face area devoted to dynamic image display? _____ Sq Ft.

Section 4 Zoning Information

Zoning District or Planned Development #: B1-1

Is sign located in a special sign district? Yes No

If yes: Michigan Avenue Corridor Oak Street Corridor State Street/Wabash Avenue Corridor

Total Street frontage of Zoning Lot: 185 (Ft.)

Total Area of new sign: 187 (Sq Ft.) Gross Area of all proposed signs: 203 (Sq Ft.)

Total Area of all existing signs on Zoning Lot: 151 (Sq Ft.)

Picture or rendering must be attached depicting sign placement with before and after view.

Section 4 continues on next page

CITY OF CHICAGO SIGN PERMIT APPLICATION CONTINUED

Section 4 continued

Distance from outer edge of sign or structure to curb line: 10 (Ft.)

Distance from inner edge of sign or sign structure to curb line: 18 (Ft.)

Distance from:

Public Park 10 acres or more: N/A (Ft.)

Public Park 2 acres or more: N/A (Ft.)

Expressway or Toll Road: N/A (Ft.)

Lake Shore Drive: N/A (Ft.)

Michigan Avenue (Oak St. to Roosevelt Rd.): N/A (Ft.)

Residential District: 100 (Ft.)

Residential building in a D district: N/A (Ft.)

Existing off-premise/advertising signs on same side of street? Yes No

In a B or C District: N/A (Ft.)

In a D or M District: N/A (Ft.)

Waterways: N/A (Ft.)

Section 5 - Sign Permit History

Does the proposed sign, change, alter or replace an existing sign? Yes No

If yes, were permits issued for the sign being replaced, changed or altered? Yes No

If yes, please list each permit number and date each permit was issued:

Permit Number: _____ Date issued: _____

Permit Number: _____ Date issued: _____

Permit Number: _____ Date issued: _____

Permit Number: _____ Date issued: _____

Does the proposed sign change a static sign to a dynamic image display sign? Yes No

Does the proposed sign change or alter the square footage or the height of the sign or sign structure? Yes No

Does the proposed sign change an on-premise sign to an off-premise/advertising sign? Yes No

Section 6 - Attestation and Signatures

We, the undersigned, under penalty of perjury, do hereby affirm and attest that the above information is true, complete, and correct and acknowledge that incorrect information is grounds to revoke or rescind a permit.

Owner of Real Property: Man Abdul Date 6/5/2014


Lessee of Real Property: N/A Date _____

Expediter: N/A Date _____


Supervising Electrician: Scott Smith Date 6/5/2014

Sign Erector: Sean Adams Date 6/5/2014


Picture or rendering must be attached depicting sign placement with before and after view.

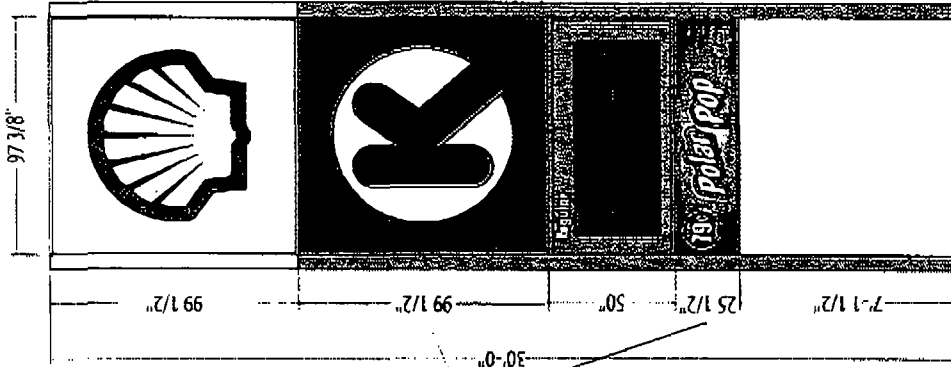

PROPOSED SIGN 185.6 SF

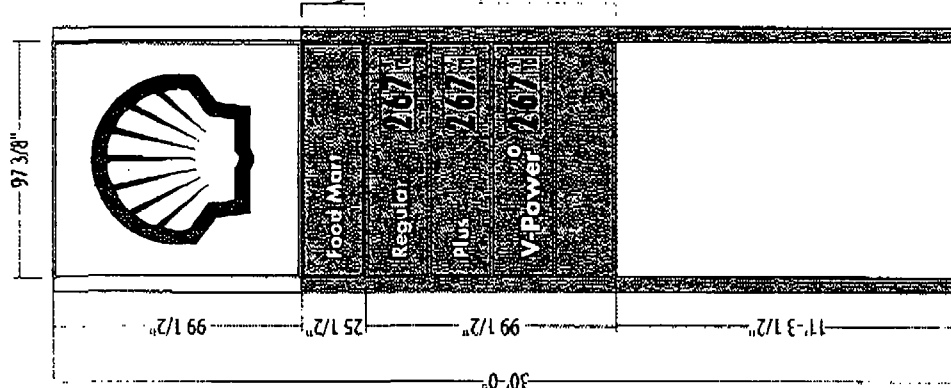

EXISTING SIGN 151.815 SF

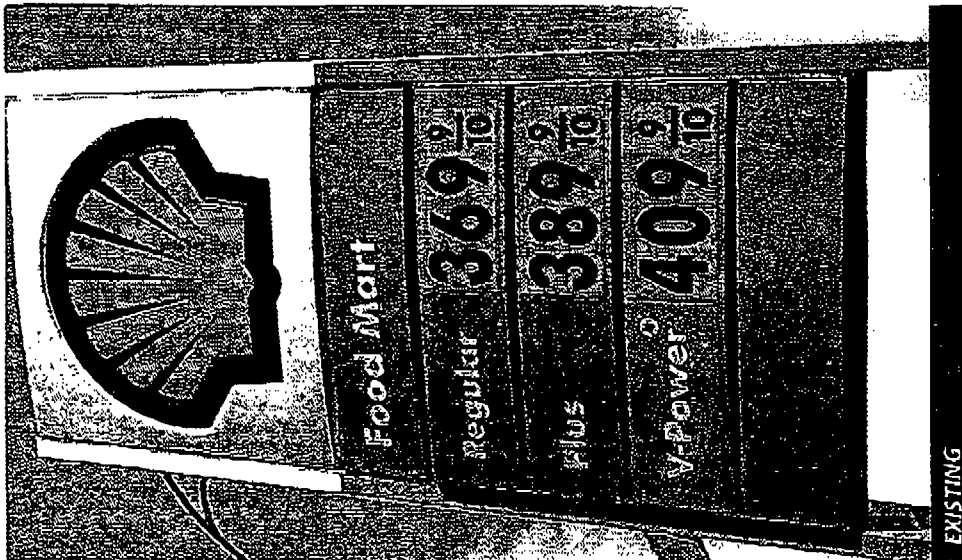

EXISTING

NOTE: PROPOSED SIGN WILL NEED ALDERMAN APPROVAL

CUSTOMER ACCEPTANCE

THIS SIGNAGE IS THE PROPERTY OF CORPORATE IDENTIFICATION SOLUTIONS, INC. (CIS). ANY REUSE, REPRODUCTION, OR ALTERATION OF THIS SIGNAGE WITHOUT THE WRITTEN PERMISSION OF CIS IS STRICTLY PROHIBITED. THIS SIGNAGE IS THE PROPERTY OF CIS AND IS TO REMAIN THE PROPERTY OF CIS. ANY REUSE, REPRODUCTION, OR ALTERATION OF THIS SIGNAGE WITHOUT THE WRITTEN PERMISSION OF CIS IS STRICTLY PROHIBITED. THIS SIGNAGE IS THE PROPERTY OF CIS AND IS TO REMAIN THE PROPERTY OF CIS. ANY REUSE, REPRODUCTION, OR ALTERATION OF THIS SIGNAGE WITHOUT THE WRITTEN PERMISSION OF CIS IS STRICTLY PROHIBITED.

DATE _____

CORPORATE ID SOLUTIONS

5563 N Elston Ave.
Chicago, IL 60630
P 773-763-9600 | F 773-763-9606
www.corporateidsolutions.com

REVISION

04
SCALE 1/4"=1'


LOCATION

Chicago, IL
ACCOUNT REP Ben DeHays

CUSTOMER

Circle K
SITE NUMBER 6864

CORPORATE SOLUTIONS

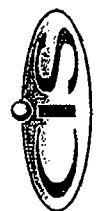


ELECTRICAL WIRING INFORMATION

- (A) Black/ White/ Green 120V 60HZ Ballast Power 1.8 amps
- (B) Blue/ White/ Green Twisted LED II Power Leads
- (C) Dedicated Receptacle w/ Fuse
- (D) Lamp Relay Control Box

COLUMN SPECS.


Drill & tap (4) 5/16" \varnothing for
 3/8" - 16 Holes &
 (1) 23/32" \varnothing - 14 NPT
 For Electrical
 Outlet

REAR FACE PANEL & LED II DISPLAY SLAVE SIDE

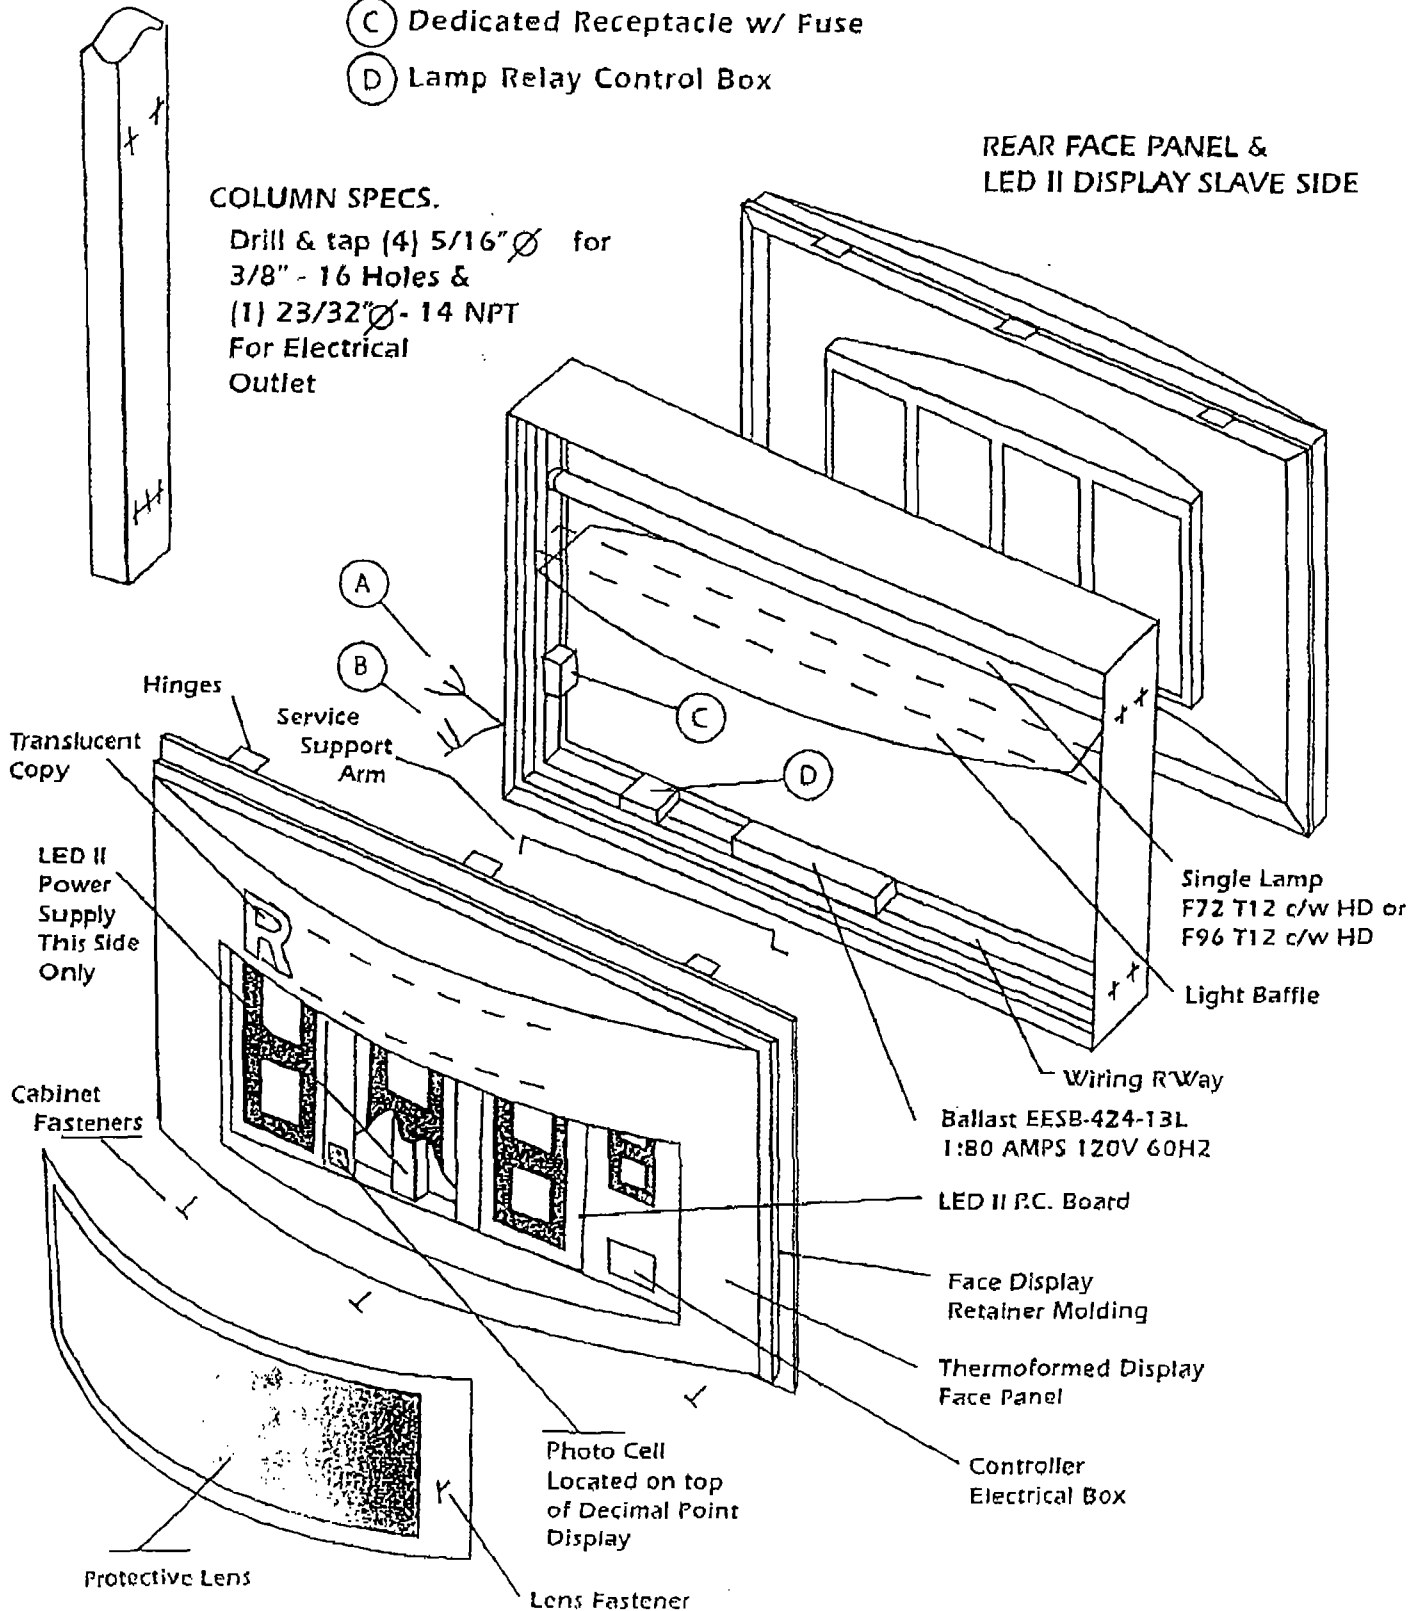

Zoning map

CREATED ON: 07/31/2013 11:23 A.M.

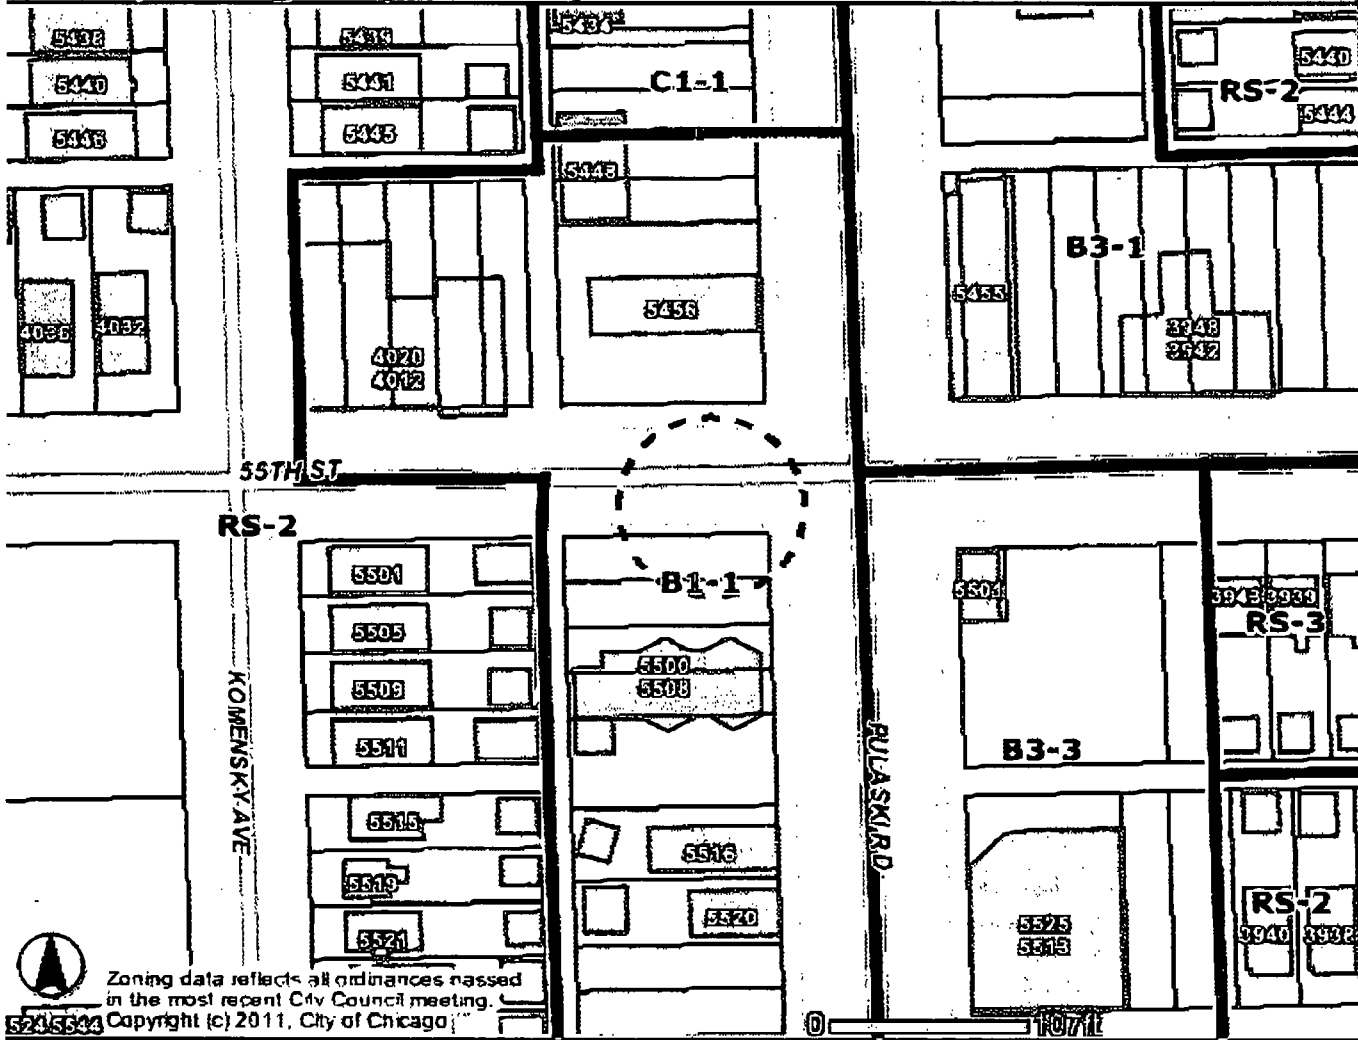

Zoning data reflects all ordinances passed in the most recent City Council meeting. Copyright (c) 2011, City of Chicago

Address: 500 S PULASKI RD

| | | | |
|---|---|---|--|
| <p>Zoning</p> <ul style="list-style-type: none"> <input type="checkbox"/> Business <input type="checkbox"/> Commercial <input type="checkbox"/> Manufacturing <input type="checkbox"/> Residential <input type="checkbox"/> Planned Development <input type="checkbox"/> Planned Manufacturing <input type="checkbox"/> Downtown Core <input type="checkbox"/> Downtown Service <input type="checkbox"/> Downtown Mixed <input type="checkbox"/> Downtown Residential <input type="checkbox"/> Transportation <input type="checkbox"/> Parks & Open Space <input type="checkbox"/> Zoning Boundaries | <p>Historic Preservation</p> <p>CHICAGO LANDMARKS</p> <ul style="list-style-type: none"> <input type="checkbox"/> Chicago Landmarks <input type="checkbox"/> Landmark Districts <p>Chicago Historic Resources Survey - Buildings subject to Demolition-Delay Ordinance</p> <ul style="list-style-type: none"> <input type="checkbox"/> Red <input type="checkbox"/> Orange <input type="checkbox"/> Water <input type="checkbox"/> Cemetery <p>Municipalities</p> | <ul style="list-style-type: none"> <input type="checkbox"/> Lakefront <input type="checkbox"/> Pedestrian Streets <input type="checkbox"/> Buildings <input type="checkbox"/> Parcels <input type="checkbox"/> Streets <input type="checkbox"/> Curbs <input type="checkbox"/> Forest Preserve <input type="checkbox"/> City Boundary | |
|---|---|---|--|

Information provided on the City of Chicago web site should not be used as a substitute for legal, accounting, real estate, business, tax, or other professional advice. The City of Chicago assumes no liability for any damages or loss of any kind that might arise from the use of, misuse of, or the inability to use the City web site and/or the materials contained on the web site. The City of Chicago also assumes no liability for improper or incorrect use of materials or information contained on its web site. All materials that appear on the City of Chicago web site are distributed and transmitted as is, without warranties of any kind, either express or implied, and subject to the terms and conditions stated in this disclaimer.



City of Chicago



Or2014-284

Office of the City Clerk

Document Tracking Sheet

| | |
|---------------------------------|-------------------------------------------------------------|
| Meeting Date: | 6/25/2014 |
| Sponsor(s): | Munoz (22) |
| Type: | Order |
| Title: | Issuance of permits for sign(s)/signboard(s) 3960 W 26th St |
| Committee(s) Assignment: | Committee on Zoning, Landmarks and Building Standards |

ORDERED, that the Commissioner of Buildings is hereby directed to issue

a sign permit to:

Real Neon Inc.
113 W. Official
Addison, IL 60101

For the erection of a sign/signboard over 24 feet in height and/or over 100 square feet (in area of one face) at:

SECOND FEDERAL, A Division of Self-Help FCU
3960 W. 26th Street
Chicago, IL 60623

| | | | |
|----------------------------------------|-----------------|--------|-----------------|
| Dimension: length | <u>19' – 3"</u> | height | <u>30' – 0"</u> |
| Height above grade/roof to top of sign | | | <u>15'- 6"</u> |
| TOTAL SQUARE FOOT AREA | | | <u>161 sf</u> |

Such sign(s) shall comply with all applicable provisions of TITLE 17 of the Chicago Zoning Ordinance and all other applicable provisions of the Municipal Code of the City of Chicago governing the construction and maintenance of outdoor signs, signboards and structures.


Alderman Ricardo Muñoz, Ward 22



City of Chicago



Or2014-296

Office of the City Clerk

Document Tracking Sheet

| | |
|---------------------------------|----------------------------------------------------------------------|
| Meeting Date: | 6/25/2014 |
| Sponsor(s): | Burnett (27) |
| Type: | Order |
| Title: | Issuance of permits for sign(s)/signboard(s) at 912 W
Chicago Ave |
| Committee(s) Assignment: | Committee on Zoning, Landmarks and Building Standards |

COMMITTEE ON ZONING, LANDMARKS & BUILDING STANDARDS

Ordered, That the Commissioner of Buildings is hereby authorized and directed to issue a sign permit to:


Project Outdoor, LLC
188 N Wells St, Suite 302
Chicago, IL 60608

For the erection of a sign/signboard over 24 feet in height and/or over 100 square feet (in area of face) at:

912 W Chicago Ave
Advertising Sign - Wall Sign - Illuminated

Dimensions: Length: 48' Height: 14'
Height above grade/roof to top of sign: 50'
Total Square Foot Area: 672 SF

Such sign(s) shall comply with all applicable provisions of Title 17 of the Chicago Zoning Ordinance and all other applicable provisions of the Municipal Code of the City of Chicago governing the construction and maintenance of outdoor signs, signboards, and structures.


Alderman 27th Ward



City of Chicago



Or2014-298

Office of the City Clerk

Document Tracking Sheet

| | |
|---------------------------------|------------------------------------------------------------------------|
| Meeting Date: | 6/25/2014 |
| Sponsor(s): | Burnett (27) |
| Type: | Order |
| Title: | Issuance of permits for sign(s)/signboard(s) at 1501 N
Kingsbury St |
| Committee(s) Assignment: | Committee on Zoning, Landmarks and Building Standards |



City of Chicago



O2014-5028

Office of the City Clerk

Document Tracking Sheet

| | |
|---------------------------------|----------------------------------------------------------------------|
| Meeting Date: | 6/25/2014 |
| Sponsor(s): | Waguespack (32) |
| Type: | Ordinance |
| Title: | Issuance of permits for sign(s)/signboard(s) at 823 N
Western Ave |
| Committee(s) Assignment: | Committee on Zoning, Landmarks and Building Standards |

Be It Ordained by the City Council of the City of Chicago:


SECTION 1. That the Commissioner of Buildings is hereby authorized and directed to issue a sign permit to AD Deluxe Sign Co. at 23856 W. Andrew Road, Suite 103, Plainfield, IL 60585, for the erection of a sign/signboard over 24 feet in height and/or over 100 square feet (in area of one face) at 823 N. Western Ave, Chicago, IL 60622, with the dimensions, height, and square foot area:

Dimensions: length, 7 feet and 0 inches; height, 26 feet and 3 inches
Height Above Grade/Roof to Top of Sign: 26 feet and 3 inches
Total Square Foot Area: 161 feet

Notwithstanding any provisions of Title 17 of the Municipal Code of the City of Chicago (the Chicago Zoning Ordinance) to the contrary, the Commissioner of Buildings is hereby directed and authorized to issue a sign permit to the address referenced within this ordinance.

SECTION 2. This ordinance shall be in full force and effect from and after its passage and due publication.

823 N. Western
(Application No. _____)



Scott Waguespack
Alderman, 32nd Ward
June 20, 2014

City Council
Meeting Date: _____
Committee on Buildings

(signs)

ORDERED, That the Commissioner of Buildings is hereby directed to
issue a sign permit to: (Contractor's name and address)

AD DELUXE SIGN CO
23856 W. ANDREW RD SUITE 103
PLAINFIELD, IL 60585

for the erection of a sign / signboard over 24 feet in height and / or over 100
square feet (in area of one face) at: (Business NAME & ADDRESS)

EITE CAR WASH INC
823 N. WESTERN AVE
CHICAGO, IL 60622

Dimensions: Length 7'-0" Height 26'-3"

Height above grade / roof to top of sign 26'-3"

TOTAL SQUARE FOOT AREA 161

Such sign(s) shall comply with all applicable provisions of TITLE 17 of the
Chicago Zoning Ordinance and all other applicable provisions of the Municipal
Code of the City of Chicago governing the construction and maintenance of
outdoor signs, signboards and structures.

Alderman, _____ Ward



APPLICATION TO USE [REDACTED]

Sign is on Private Property

| OFFICE USE ONLY | | |
|-------------------|------------------------------|-----------------------------|
| DOB PERMIT #: | | |
| AMNESTY ELIGIBLE? | <input type="checkbox"/> YES | <input type="checkbox"/> NO |

APPLICANT INFORMATION

LEGAL NAME OF ENTITY: ELITE CAR WASH INC
 PERMIT MAILING ADDRESS: 823 N WESTERN AVE
 CITY: CHICAGO STATE: IL ZIP CODE: 60622
 CONTACT PERSON: RICK SCALI TITLE: PRESIDENT
 PHONE: 630-201-4929 FAX: _____ E-MAIL: _____

BUILDING OWNER INFORMATION

NAME: _____
 ADDRESS: _____
 CITY: _____ STATE: _____ ZIP CODE: _____
 PHONE: _____ FAX: _____ E-MAIL: _____

[REDACTED]

- List the proposed or existing use below and complete the worksheet on page 3. Use only one application for all public way use type.

| TYPE | HOW MANY? | BUILDING ADDRESS |
|-------------|-----------|----------------------|
| <u>SIGN</u> | <u>1</u> | <u>823 N WESTERN</u> |
| | | |
| | | |

- Please enclose one sketch of each proposed use of the public way, which maps to scale the proposed use(s) and its relationship to surrounding right-of-way. All measurements must be indicated.

The prints should also accurately depict the location of the property line and public facilities (meters, light poles, sidewalks).

APPLICANT CERTIFICATION

I hereby certify that all statements made as part of the application, and the attachments herein, are true to the best of my knowledge and belief.


BY: _____ TITLE: _____

ALDERMAN'S APPROVAL

As part of this application process, you are required to notify/obtain approval from the Alderman in whose ward your proposed use of the public way is located.

ALDERMAN'S SIGNATURE: [Signature] WARD: 32
 DATE: 6/25/14



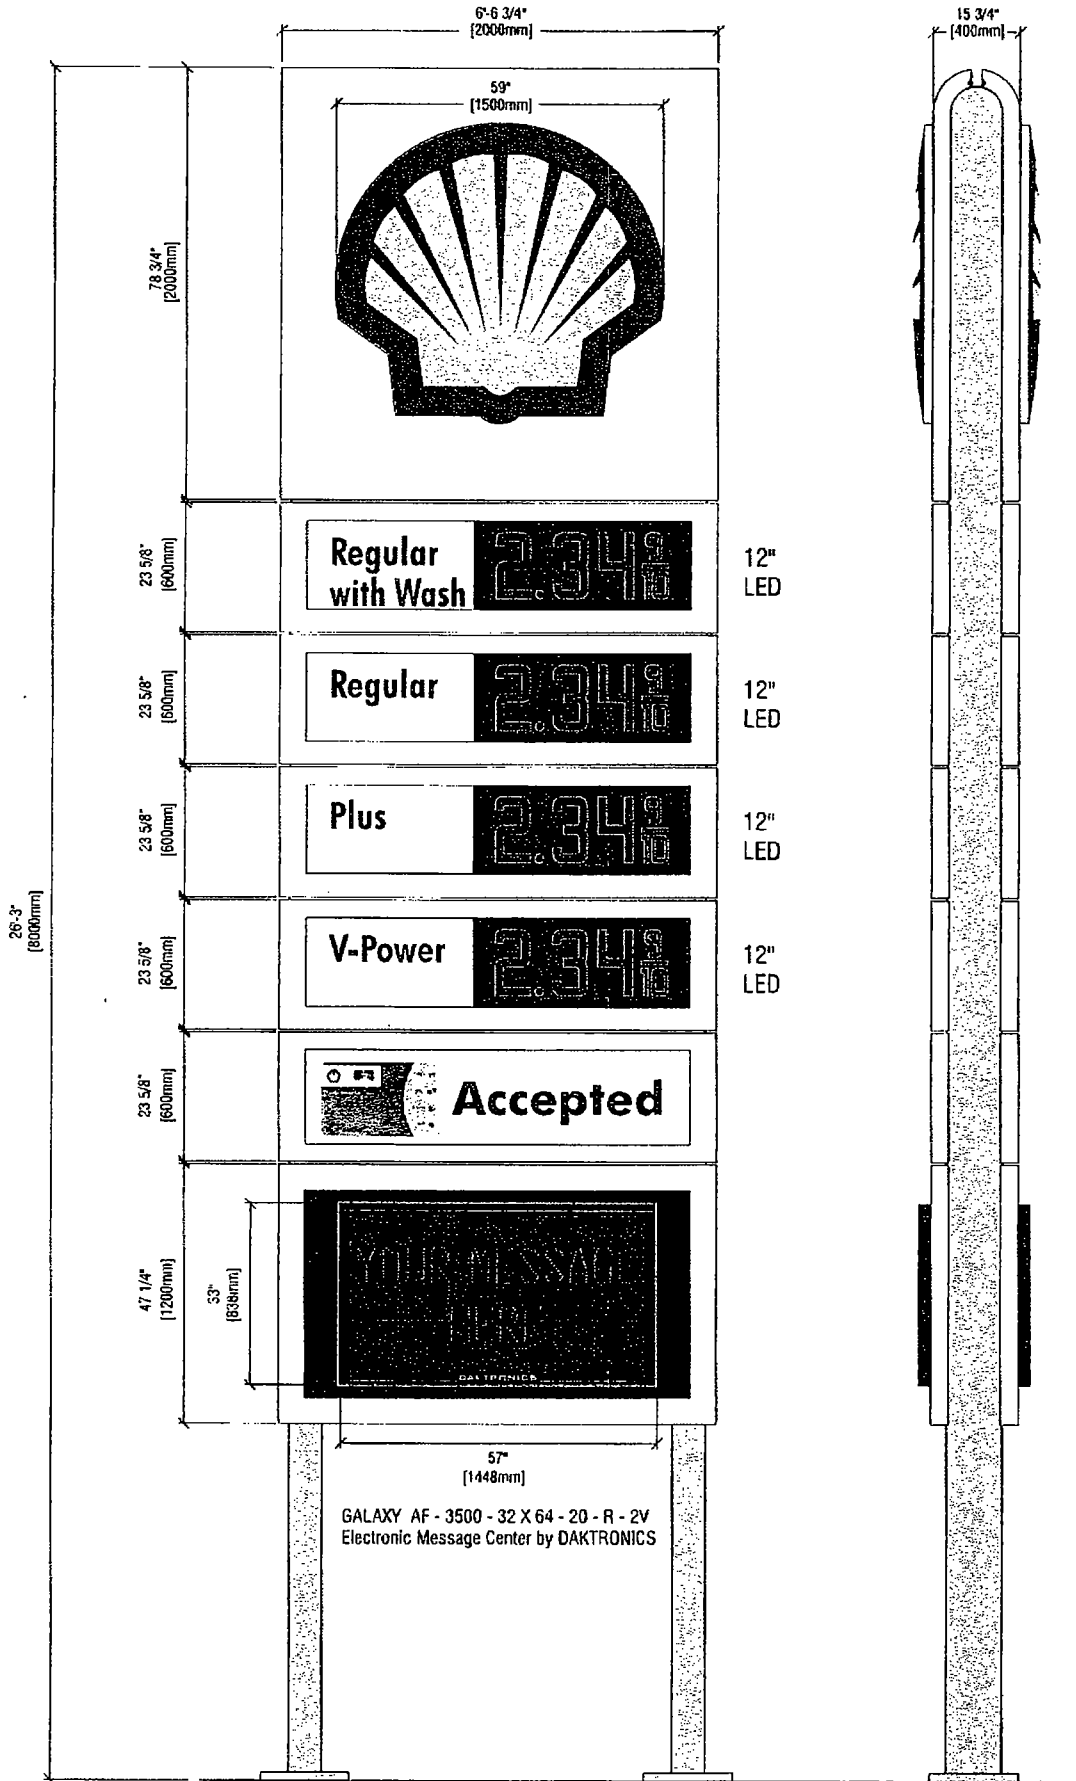

8M PYLON
Scale: 3/8" = 1'

SIDE VIEW

FEDERAL HEATH

SIGN COMPANY
www.FederalHeath.com

1500 North Bolton • Jacksonville, Texas 75766
(903) 589-2100 • Fax (903) 589-2101

Building Quality Signage Since 1901

Revisions:

| | |
|---|--|
| 1 | |
| 2 | |
| 3 | |
| 4 | |
| 5 | |
| 6 | |
| 7 | |

Account Rep: **Dan Hull**
Project Manager: **A. Martinez**
Drawn By: **Mike Lees**

Project / Location:

Shell
RVI Evolution
GLOBAL

UL Underwriters Laboratories Inc. ncc ELECTRICAL TO UL LISTED COMPONENTS AND SHALL MEET ALL U.L.C. STANDARDS
ALL ELECTRICAL SIGNS ARE TO COMPLY WITH U.L. 43 AND ARTICLE 400 OF THE N.E.C. STANDARDS, INCLUDING THE PROPER GROUNDING AND BONDING OF ALL SIGNS

THIS DRAWING IS YOUR FINAL PROOF: IT SUPERCEDES ALL VERBAL AND WRITTEN COMMUNICATION. BY SIGNING BELOW YOU ARE AUTHORIZING US TO MANUFACTURE TO THESE SPECIFICATIONS.
Client Approval/Date:

This original drawing is provided as part of a planned project and is not to be exhibited, copied or reproduced without the written permission of Federal Heath Sign Company LLC or its authorized agent © 2008
Colors Depicted in This Rendering May Not Match Actual Material Finishes. Refer to Product Samples for Exact Color Match.

Job Number: **143249**
Date: **6.9.14**
Sheet Number: **1** of **1**
File Name: **SG143249_e**
Design Number:

FEDERAL HEALTH

SIGN COMPANY
www.FederalHealth.com

1500 North Bolton • Jacksonville, Texas 75766
(903) 589-2100 • Fax (903) 589-2101

Building Quality Signage Since 1901

Revisions:

| |
|---|
| 1 |
| 2 |
| 3 |
| 4 |
| 5 |
| 6 |
| 7 |

Account Rep: Dan Hull

Project Manager: A. Martinez

Drawn By: Mike Lees

Project / Location:

Shell

RVI Evolution
GLOBAL

  ELECTRICAL TO BE UL LISTED COMPONENTS AND SHALL MEET ALL N.E.C. STANDARDS
ALL ELECTRICAL SIGNS ARE TO COMPLY WITH C.E.C. AND ARTICLE 690 OF THE N.E.C. STANDARDS, INCLUDING THE PROPER GROUNDING AND BONDING OF ALL SIGNS.

THIS DRAWING IS YOUR FINAL PROOF. IT SUPERCEDES ALL VERBAL AND WRITTEN COMMUNICATION. BY SIGNING BELOW YOU ARE AUTHORIZING US TO MANUFACTURE TO THESE SPECIFICATIONS.

Client Approval/Date:

This original drawing is provided as part of a planned project, and is not to be extracted, copied or reproduced without the written permission of Federal Health Sign Company LLC or its authorized agent. © 2008

Colors Depicted in This Rendering May Not Match Actual Material Finishes. Refer To Product Samples For Exact Color Match.


Job Number: 143249

Date: 6.9.14

Sheet Number: 1 of 1

File Name: SG143249 e


Design Number:

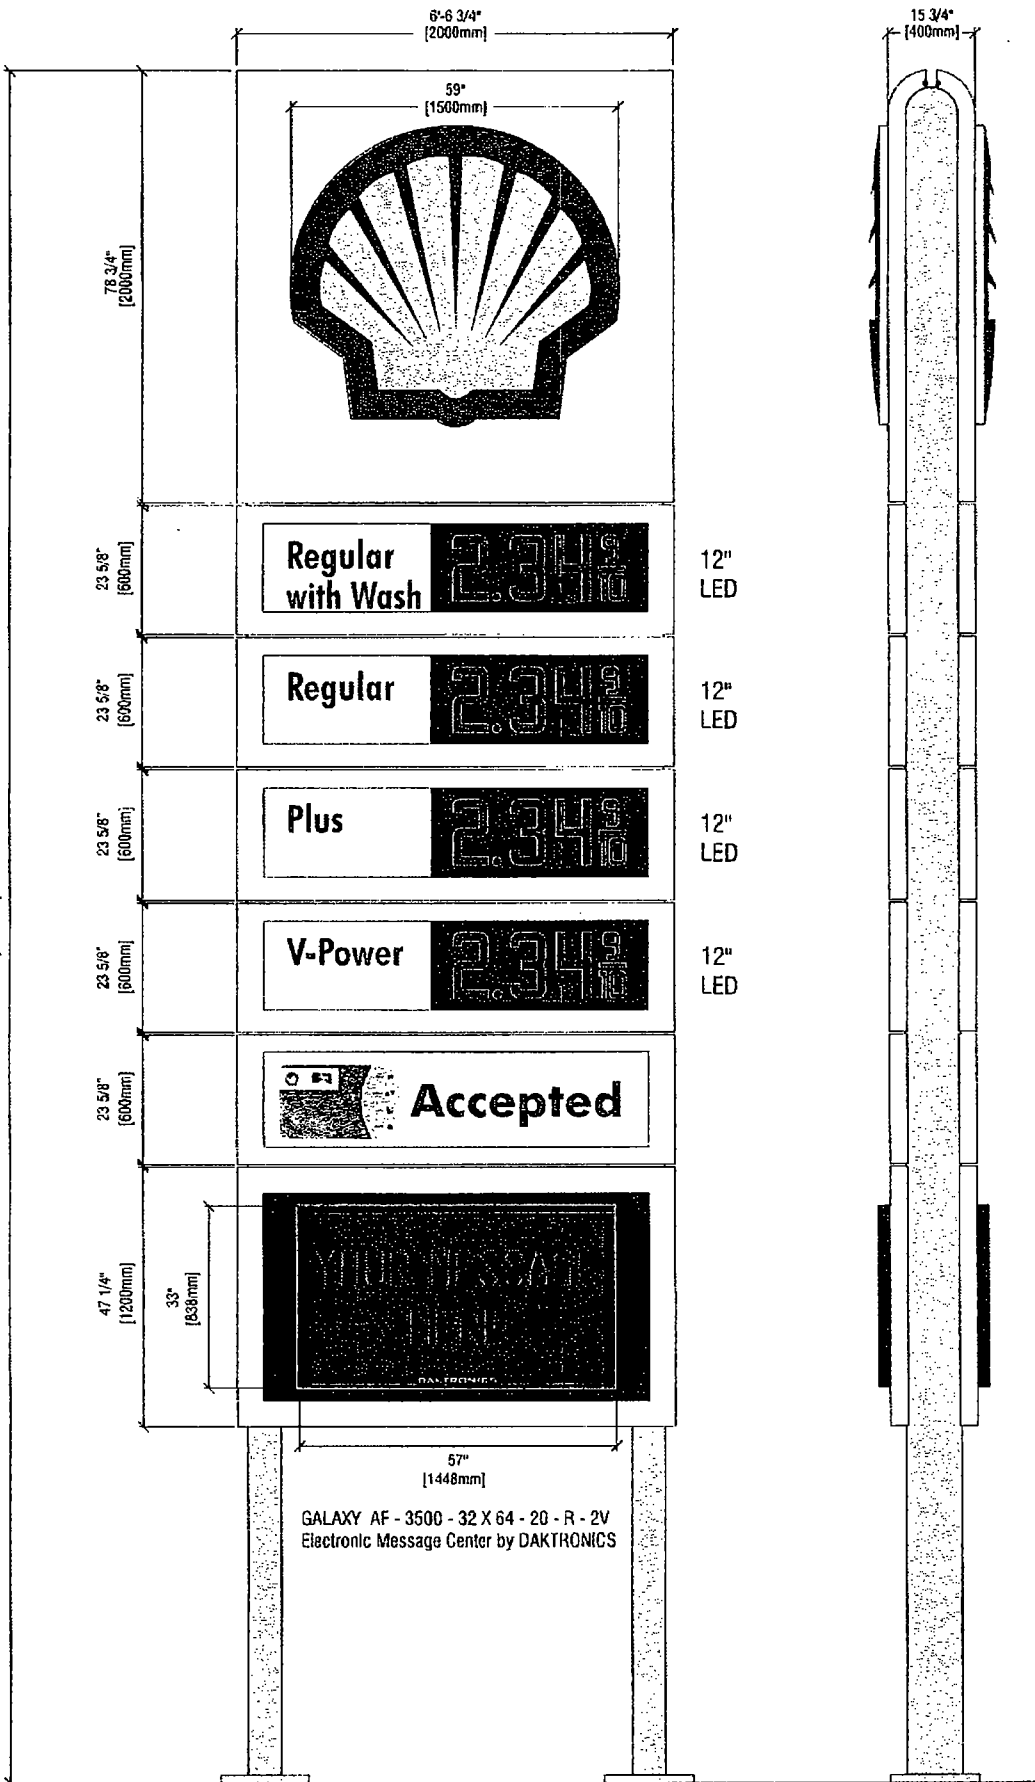

GALAXY AF - 3500 - 32 X 64 - 20 - R - 2V
Electronic Message Center by DAKTRONICS

8M PYLON
Scale: 3/8" = 1'


SIDE VIEW

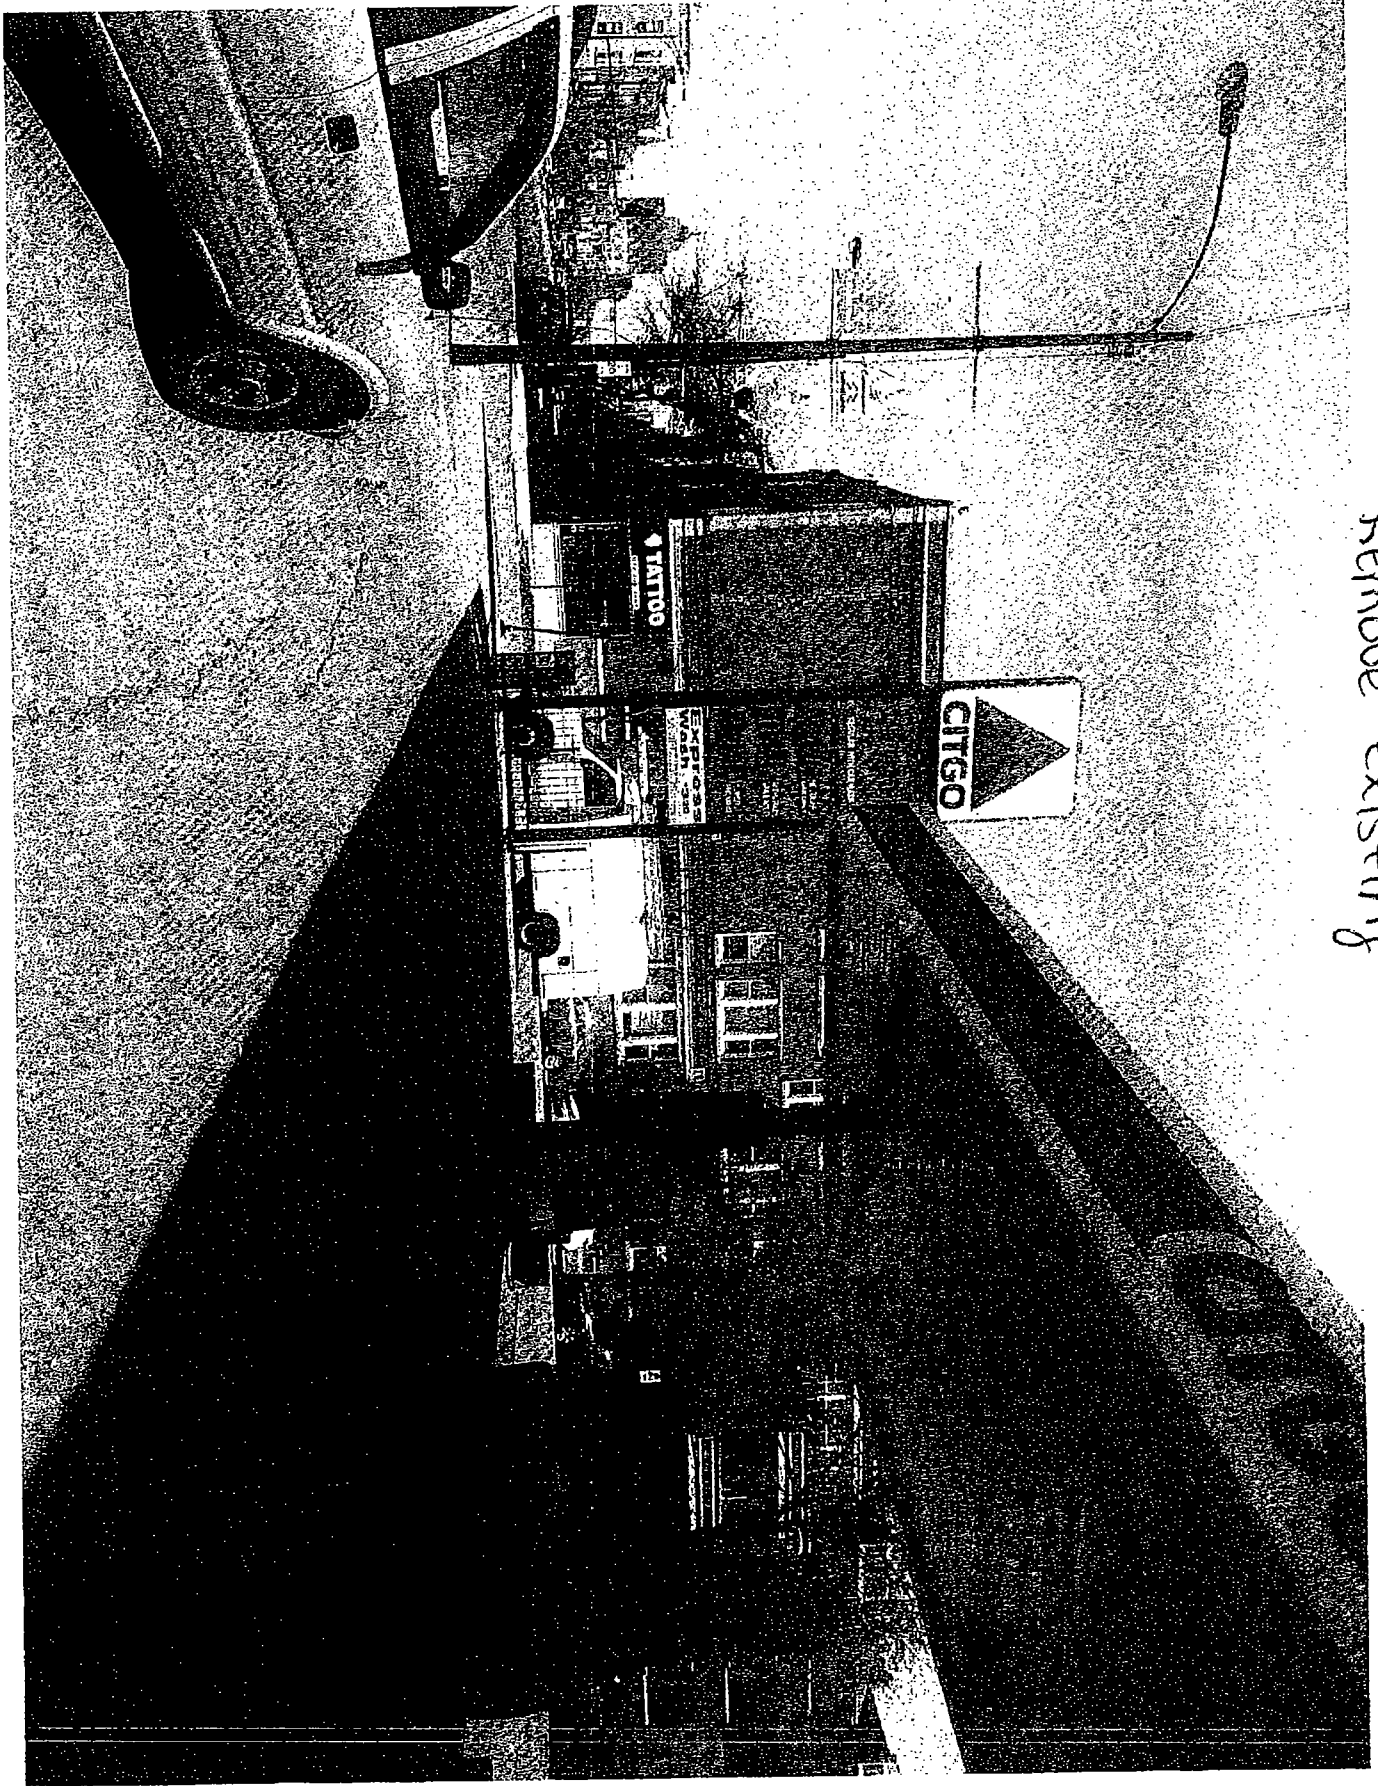

REMOVE EXISTING

Zoning Map

Created on: 5/7/2014 7:18 P.M.

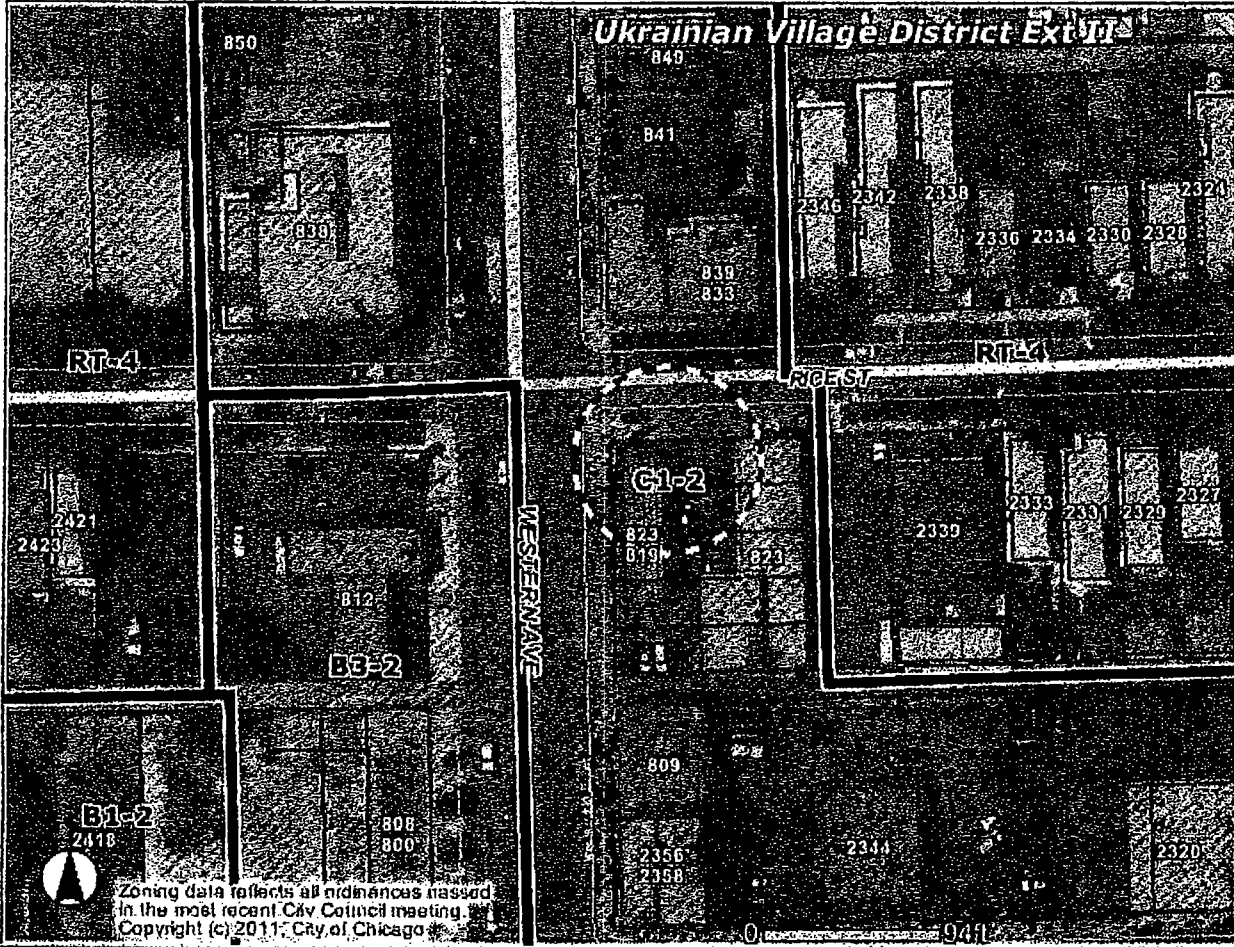

Zoning data reflects all ordinances passed in the most recent City Council meeting.
Copyright (c) 2011, City of Chicago

Address

823 N WESTERN AVE

Zoning

- Business
- Commercial
- Manufacturing
- Residential
- Planned Development
- Planned Manufacturing
- Downtown Core
- Downtown Service
- Downtown Mixed
- Downtown Residential
- Transportation
- Parks & Open Space
- Zoning Boundaries

Historic Preservation


- CHICAGO LANDMARKS**
- Chicago Landmarks
 - Landmark Districts
- Chicago Historic Resources Survey - Buildings subject to Demolition-Delay Ordinance**
- Red
 - Orange
 - Water
 - Cemetery

Lakefront

- Pedestrian Streets
- Buildings
- Parcels
- Streets
- Curbs
- Forest Preserve
- Aerials (April 2008)




Information provided on the City of Chicago web site should not be used as a substitute for legal, accounting, real estate, business, tax, or other professional advice. The City of Chicago assumes no liability for any damages or loss of any kind that might arise from the use of, misuse of, or the inability to use the City web site and/or the materials contained on the web site. The City of Chicago also assumes no liability for improper or incorrect use of materials or information contained on its web site. All materials that appear on the City of Chicago web site are distributed and transmitted as is, without warranties of any kind, either express or implied, and subject to the terms and conditions stated in this disclaimer.

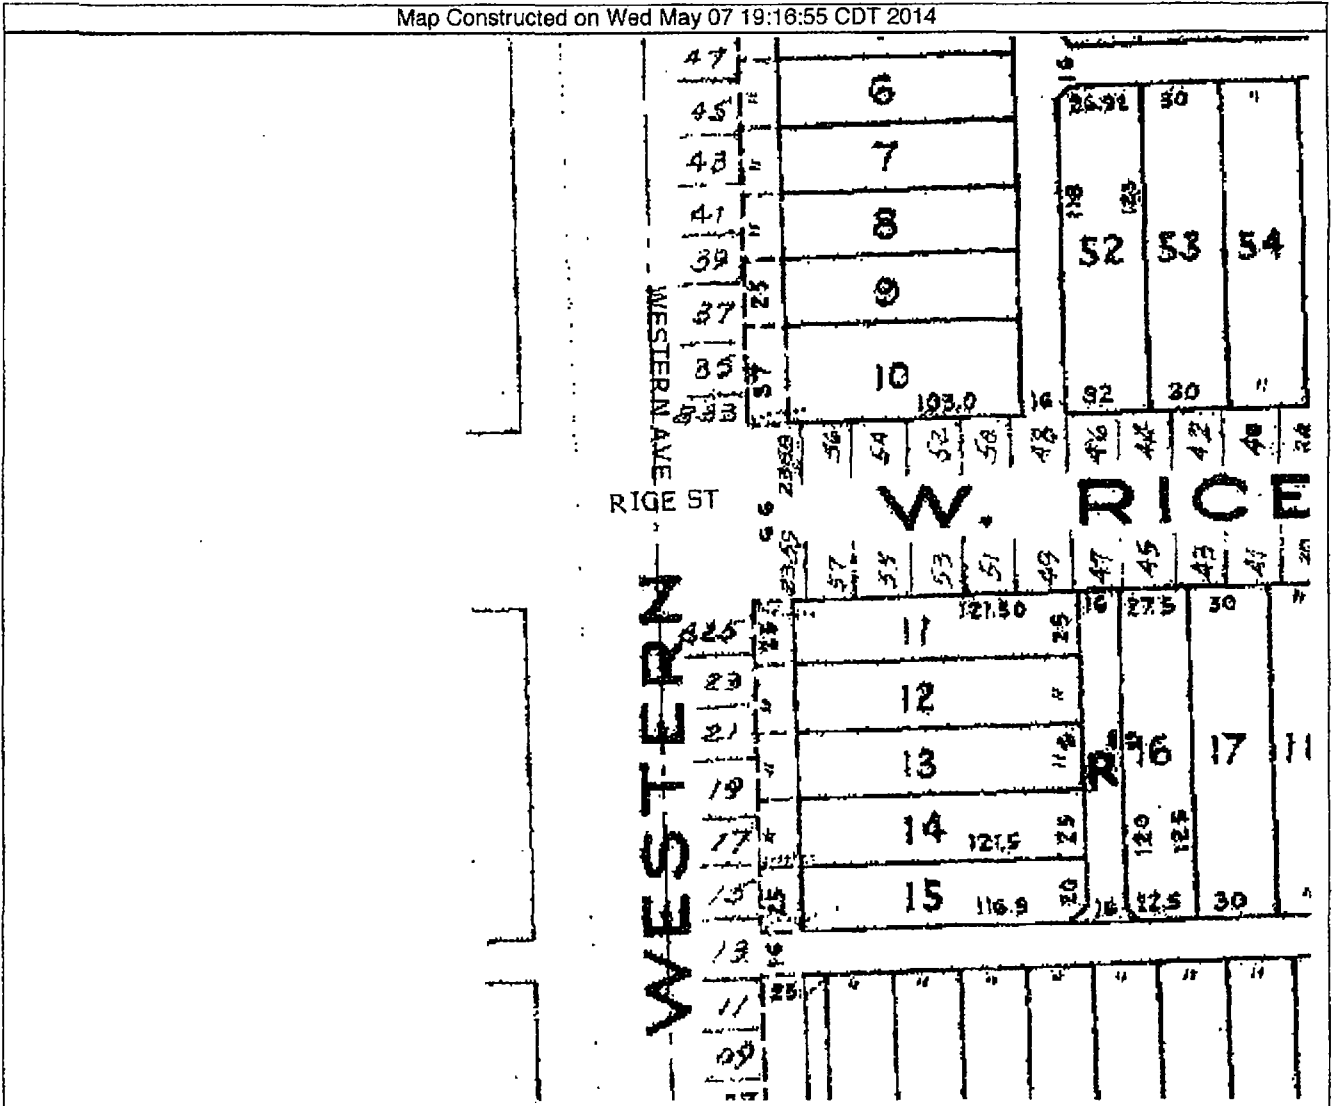


This map is a public resource of general information. The City of Chicago makes no warranty, representation or guaranty as to the content, sequence, accuracy, timeliness or completeness of any of the database information provided herein. The reader should not rely on the data provided herein for any reason. The City of Chicago explicitly disclaims any representations and warranties, including, without limitation, the implied warranties of merchantability and fitness for a particular purpose. The City of Chicago shall assume no liability for: 1. any errors, omissions, or inaccuracies in the information provided regardless of how caused; or 2. any decision made or action taken or not taken by the reader in reliance upon any information or data furnished hereunder. Map Copyright (c) 2007-2010 City of Chicago

Sign REPLACEMENT

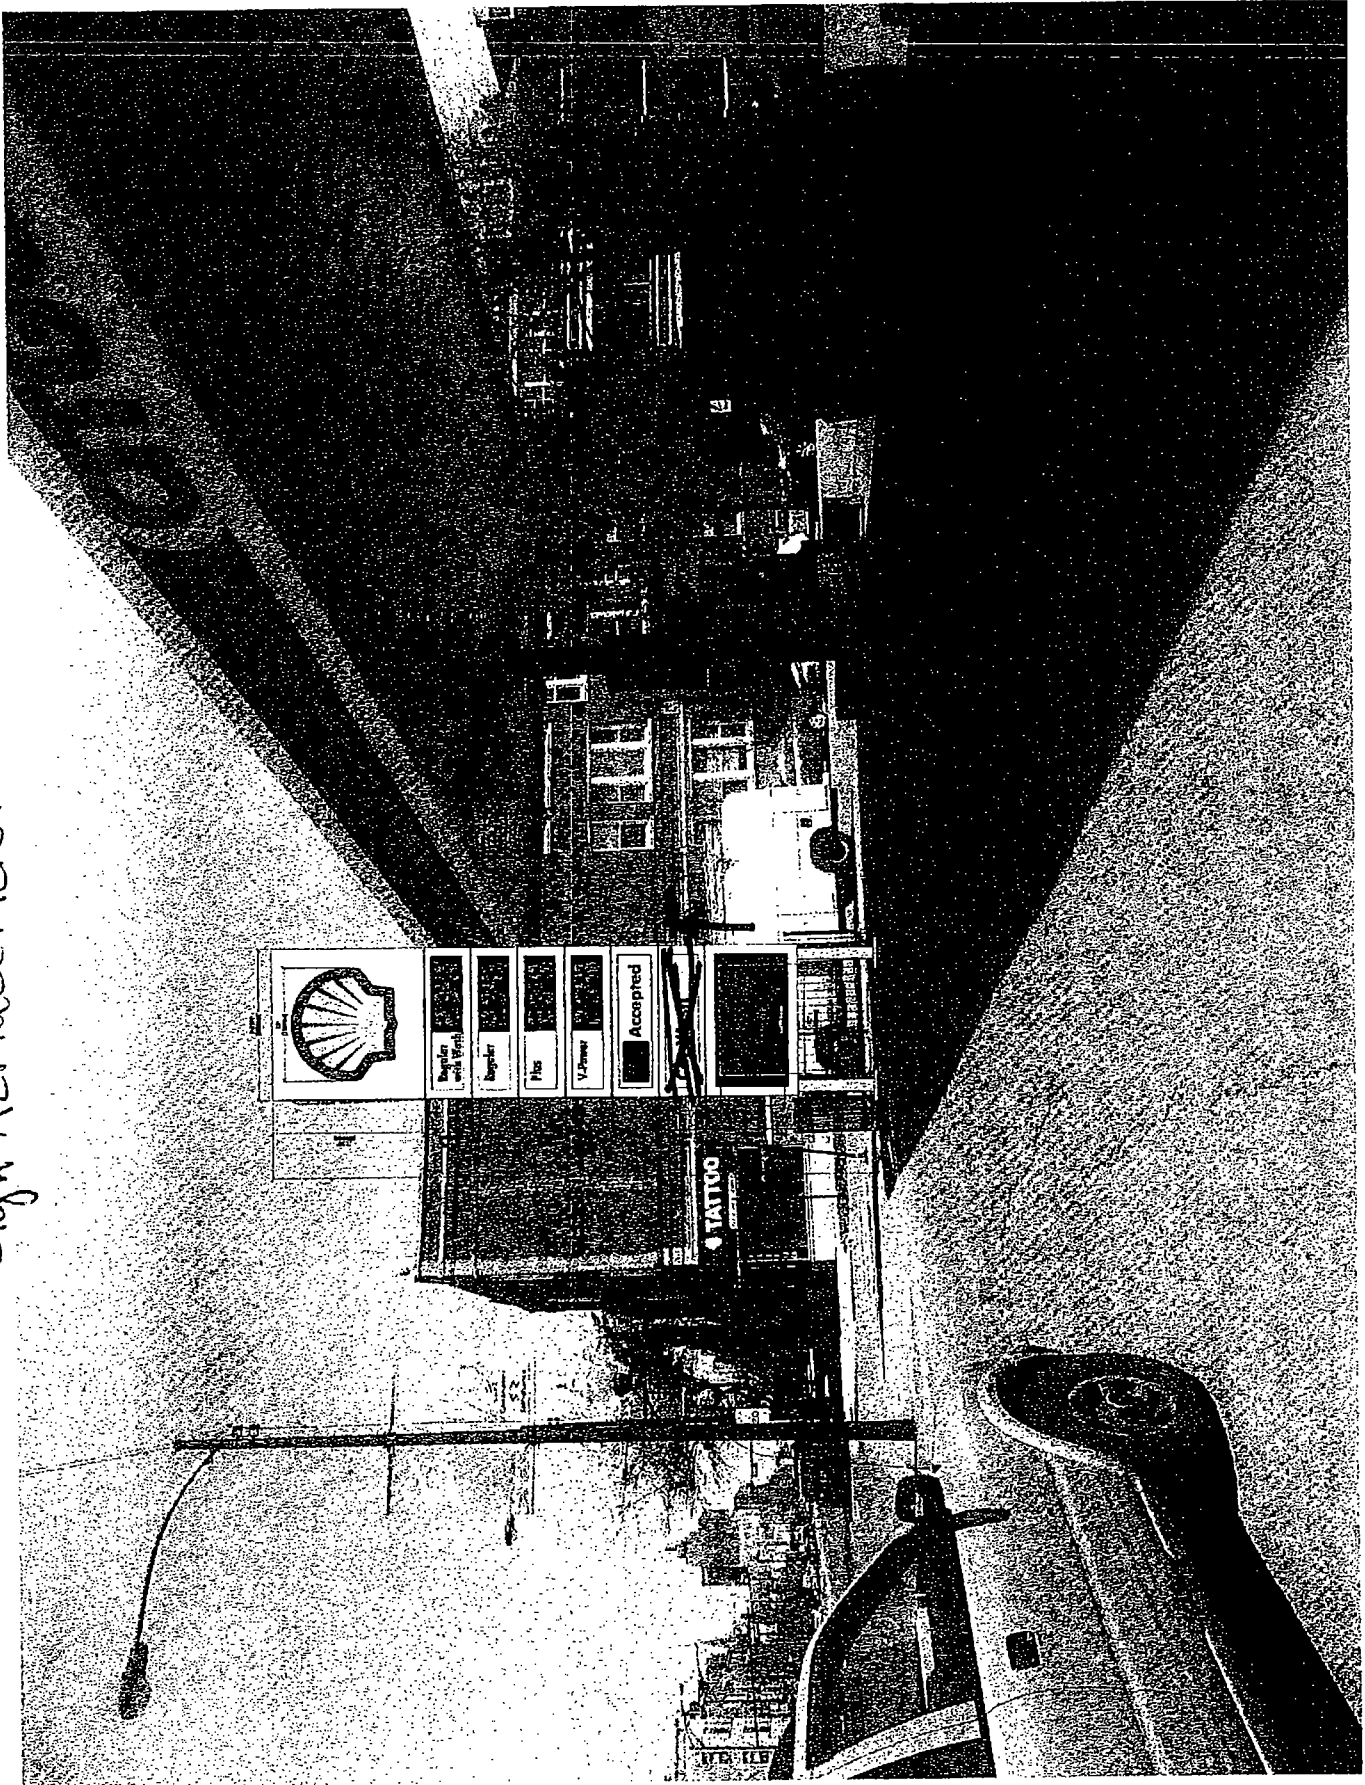



City of Chicago

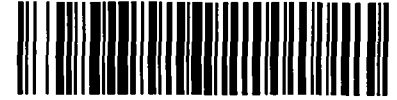

Or2014-299

Office of the City Clerk

Document Tracking Sheet

| | |
|---------------------------------|--------------------------------------------------------------|
| Meeting Date: | 6/25/2014 |
| Sponsor(s): | O'Connor (40) |
| Type: | Order |
| Title: | Issuance of permits for sign(s)/signboard(s) 6346 N Clark St |
| Committee(s) Assignment: | Committee on Zoning, Landmarks and Building Standards |

City Council
Meeting Date: 6/25/14
Committee on Buildings

(signs)

ORDERED, That the Commissioner of Buildings is hereby directed to
issue a sign permit to: (Contractor's name and address)

Corporate ID Solutions

5563 North Elston Ave

for the erection of a sign / signboard over 24 feet in height and / or over 100
square feet (in area of one face) at: (Business NAME & ADDRESS)

6346 North Clark Street

Shell Gas

Dimensions: Length 6'-1" Height 12'6"

Height above grade / roof to top of sign 14'

TOTAL SQUARE FOOT AREA 76 ft²

Such sign(s) shall comply with all applicable provisions of TITLE 17 of the
Chicago Zoning Ordinance and all other applicable provisions of the Municipal
Code of the City of Chicago governing the construction and maintenance of
outdoor signs, signboards and structures.


Alderman, 40th Ward



CITY OF CHICAGO

DEPARTMENT OF BUILDINGS

Sign Permit Application

| | | | | | | | |
|---|---------------------------------|---------------------------------------|---------------|---------------------------------------------------------------------------------------------------|---------------|-----------|----------|
| APPROVAL NUMBER | APPLICATION NUMBER
100546205 | ANNUAL FEE | WORK CODE | DRAWINGS ATTACHED <input type="checkbox"/> YES
<input type="checkbox"/> NO | | | |
| DATE OF APPLICATION
06/18/2014 | | TYPE OF SIGN
FLAT OR BOX | | | | | |
| ADDRESS OF SIGN
6346 N CLARK ST, 60660- | | LENGTH | FT.
6 | IN.
1 | HEIGHT | FT.
12 | IN.
6 |
| BUILDING | ORIGINAL PERMIT NUMBER | AREA | SQ. FT.
76 | WEIGHT | LBS.
2,000 | | |
| TYPE OF PERMIT
NEW CONSTRUCTION (SIGN) | | SIGN HEIGHT ABOVE GRADE/ROOF | | | | FT.
14 | |
| PAYER OF ANNUAL INSPECTION
MANAGER, STORE
4800 N ASHLAND AVE
CHICAGO, IL 60640
(773)274-6020 | | SHAPE OF SIGN
REGULAR | | | | | |
| SIGN MANUFACTURER
FEDERAL HEATH | | SIGN WILL READ
SHELL GAS PRICE | | | | | |
| ADDRESS WHERE SIGN CAN BE SEEN PRIOR TO ERECTION | | NO OF LAMPS
17 | | TOTAL WATTAGE
240 | | | |
| TICKET NUMBER
0 | | TYPE OF LAMP
OTHER | | | | | |
| REINSPECTION CONTROL NUMBER | | NO. OF BALLAST/TRANSFORMERS
1 | | INPUT OF TRANSFORMERS | | | |
| TYPE OF SUPPORT FOR SIGN
POLE | | CONTRACTOR WILL INSTALL | | <input checked="" type="checkbox"/> FEEDERS
<input checked="" type="checkbox"/> CUSTOMER LEADS | | | |
| SIGN BOARD SUPPORT MEMBERS
OTHER | | TYPE OF SWITCH
KNIFE | | | | | |
| ANNUAL FEE | | LOCATION OF SWITCH
INSIDE SIGN | | | | | |
| CONSTRUCTION FEE
400.00 | | SIGN LOCATION
SHELL GAS PRICE SIGN | | | | | |
| 1017 B FEE | | Check # for Zoning | | | | | |
| TOTAL FEE
400.00 | | Check # for DCAP | | | | | |
| AMOUNT PAID
200.00 | | | | | | | |
| BALANCE DUE
\$ 200.00 | | | | | | | |

The undersigned certify that the statements in this application are true and correct and that all work done under the proposed permit will conform to the requirements of the Chicago Municipal Code

| | | | | |
|-------------------------------------------------|--------|-----------------------------------------------------|----------|--------|
| REG. NO. | E93308 | BOND NO. | REG. NO. | N93077 |
| ELECT CONTR
LITE ZONE ELECTRIC | ELECTR | SIGN ERECTOR
CORP.ID SOLUTIONS INC | SIGNER | |
| ADDRESS
7943 N. KENNETH
SKOKIE, IL 60076- | | ADDRESS
5563 N ELSTON AVE
CHICAGO X IL, 60630 | | |
| SUPERVISOR SIGNATURE
<i>Noel March</i> | | SIGNATURE
<i>Gene [Signature]</i> | | |

The permit issued on this application will authorize only signs here applied for. If other signs are to be erected they must be covered by additional permits

City of Chicago
Rahm Emanuel, Mayor



Department of Buildings
Felicia Davis, Commissioner

| | |
|---|---|
| TYPE OF BUSINESS
<u>COM GAS STATION</u> Other: <u>SHELL GAS</u>
Name: <u>SHELL GAS</u>
LIC #: _____
Renewal Date: _____ | SIGN BOND REQUIRED? <input checked="" type="checkbox"/> YES
COUNCIL ORDER REQUIRED <input checked="" type="checkbox"/> YES
IS SPECIAL PERMISSION REQUIRED FROM CHIEF ELECTRICAL
<input checked="" type="checkbox"/> YES
IF YES, ATTACH LETTER OF REQUEST
TIME STAMP |
| Projects Over:
<input checked="" type="checkbox"/> Private Property
<input checked="" type="checkbox"/> Public Way Grant Permit #: _____
<input type="checkbox"/> Planned Development/Manufacturing PMD/PD#: _____
Zoning District: <u>B3</u> Other: <u>B3-2</u> | TYPE OF SIGN:
<input type="checkbox"/> ADVERTISING <input checked="" type="checkbox"/> ILLUMINATE <input type="checkbox"/> MOVEABLE
<input checked="" type="checkbox"/> BUSINESS <input type="checkbox"/> FLASHING |
| TOTAL STREET FRONTAGE OF LOT (IN FEET) <u>215</u>
TOTAL AREA OF NEW SIGN (SQ.FT.) <u>76</u>
TOTAL AREA OF ALL SIGNS ON LOT (SQ.FT.) <u>75</u>
HEIGHT OF SIGN ABOVE GRADE (TO TOP) <u>26ft 6in</u> | SIGN CLERK
APPROVED FOR PERMIT |
| DISTANCE OF CURB LINE OUTER EDGE (ft) <u>10</u>
DISTANCE OF STRUCTURE INNER EDGE (ft) <u>16</u>
DISTANCE FROM (ft):
A. PUBLIC PARK (OVER 10 ACRES) <u>1,000</u>
B. EXPRESSWAY (IF LESS THAN 1,000 FT.) <u>1,000</u>
C. RESIDENCE DISTRICT (ADVERTISING SIGNS ONLY) <u>160</u> | REMARKS |
| IF REPLACEMENT SIGN OR CHANGE OF FACE, WHAT DOES THE EXISTING SIGN READ?

Original Payee: _____

Landmark Hold: <input type="checkbox"/> Status: _____ | |
| ZONING (OFFICE USE ONLY) | |

CITY OF CHICAGO SIGN PERMIT APPLICATION CONTINUED

Section 4 continued

Distance from outer edge of sign or structure to curb line: 10 (Ft.)
Distance from inner edge of sign or sign structure to curb line: 16 (Ft.)

Distance from:

Public Park 10 acres or more: N/A (Ft.)
Public Park 2 acres or more: N/A (Ft.)
Expressway or Toll Road: N/A (Ft.)
Lake Shore Drive: N/A (Ft.)
Michigan Avenue (Oak St. to Roosevelt Rd.): N/A (Ft.)
Residential District: 160 (Ft.)
Residential building in a D district: N/A (Ft.)
Existing off-premise/advertising signs on same side of street? Yes No
In a B or C District: N/A (Ft.)
In a D or M District: N/A (Ft.)
Waterways: N/A (Ft.)

Section 5 - Sign Permit History

Does the proposed sign, change, alter or replace an existing sign? Yes No
If yes, were permits issued for the sign being replaced, changed or altered? Yes No
If yes, please list each permit number and date each permit was issued:

Permit Number: _____ Date Issued: _____
Permit Number: _____ Date Issued: _____
Permit Number: _____ Date Issued: _____
Permit Number: _____ Date Issued: _____

Does the proposed sign change a static sign to a dynamic image display sign? Yes No
Does the proposed sign change or alter the square footage or the height of the sign or sign structure? Yes No
Does the proposed sign change an on-premise sign to an off-premise/advertising sign? Yes No

Section 6 - Attestation and Signatures

We, the undersigned, under penalty of perjury, do hereby affirm and attest that the above information is true, complete, and correct and acknowledge that incorrect information is grounds to revoke or rescind a permit.

Owner of Real Property: _____ Date _____
Lessee of Real Property: Mahed Abbas Date 6/18/2014
Expediter: N/A Date _____
Supervising Electrician: Mohd. Nasser Date 6/18/2014
Sign Erector: Sen Reed Date 6-18-2014

Picture or rendering must be attached depicting sign placement with before and after view.

CITY OF CHICAGO SIGN PERMIT APPLICATION CONTINUED

Expediter: N/A
Address: _____ License #: _____
Phone #: _____ Mobile #: _____ Email: _____
Website: _____

Section 3 - Sign and Structure Details
(Please check all that apply)

Sign Category:

On-Premise (Business ID): Dynamic Static
Business License # of Tenant Business: _____
Off-Premise (Advertising): Dynamic St.
Temporary: Special Event:

Sign will read (Please provide a description, picture and shop drawing): Shell Gas Prices

Type of sign (Mark all that apply):

Awning Canopy Freestanding Marquee Projecting Dynamic Image Display
 Wall Painted Cabinet/Frame Vinyl Projected image Flashing
 High Rise Building Hotel/Hospitals Other buildings: _____

What is the dimension of the wall on which the sign will be installed? _____

Where is sign or sign structure mounted? Inside the building Outside the building

Is the sign or sign structure attached to a building or wall? Yes No If yes, which wall of building? N E S W

Is this a freestanding sign? Yes No Location of sign on lot: NE SW

Which direction does sign copy face? NE SW

Does any portion of the sign, sign structure or attachments cover, obscure or obstruct an existing window in a residential unit whether occupied or not? Yes No

Does any portion of the sign, sign structure, or attachments extend on or over the public way? Yes No

If yes, what is the public way use permit number? _____

Sign Panels: Back to back within 30 degrees of parallel Yes No

Number of Faces: 2

Sign Support Structure: Pole Roof Ground Building Windows Other: _____

Does any portion of the sign or sign structure extend 24 inches above the roof line as defined in 17-17-02149 of the Municipal Code of Chicago? Yes No

Picture or rendering must be attached depicting sign placement with before and after view.

CITY OF CHICAGO SIGN PERMIT APPLICATION CONTINUED

Section 3 continued

Dimensions of Sign Structure (i.e. cabinet, frame, awning, canopy)

Length: 6 Feet 1 Inches Height: 12 Feet 6 Inches Depth: 1 Feet 0 Inches
Area: 76 Sq Ft. Weight: 2000 lbs.
Shape of Sign: rectangle

Sign Height above Grade:

From Grade to Bottom of sign or sign structure, whichever is lowest: 14 Ft.
From Grade to Top of sign or sign structure, whichever is highest: 26.5 Ft.

Is City Council Order required?* Yes No

*All signs in excess of 100 Square Feet in area OR in excess of 24 feet above grade require a City Council Order pursuant to Section 13-20-680 of the Municipal Code of Chicago

Dimension of Sign Elements pursuant to Section 17-12-0601 of the Chicago Zoning Ordinance:

Length: 6 Feet 1 Inches Height: 12 Feet 6 inches Area: 76 Sq Ft.

Electrical Contractor will install: Feeders: Yes No Customer Leads: Yes No

Number of Lamps: 17 Total Wattage: 240 Type of Lamp: LED
Number of Ballast/Transformers: 2 Input of Transformers: _____
Type of Switch: Knife Location of Switch: outside sign

Static: Yes No

Illuminated: Yes No

If yes - External _____ Internal X

Dynamic Image Display: Yes No

(An affidavit of compliance is required for all dynamic image display signs pursuant to Section 13-20-675(d)(2) of the Municipal Code of Chicago.)

Max Nits _____ Max Foot Candles _____ Message Time (Screen Hold): _____ seconds

Self Dimming Capability: Yes No

What is the total of the sign face area devoted to dynamic image display? _____ Sq Ft.

Section 4 - Zoning Information

Zoning District or Planned Development #: B3-2

Is sign located in a special sign district? Yes No

If yes: Michigan Avenue Corridor Oak Street Corridor State Street/Wabash Avenue Corridor

Total Street frontage of Zoning Lot: 215 (Ft.)

Total Area of new sign: 76 (Sq Ft.) Gross Area of all proposed signs: 76 (Sq Ft.)

Total Area of all existing signs on Zoning Lot: 75 (Sq Ft.)

Picture or rendering must be attached depicting sign placement with before and after view.

Section 4 continues on next page

CITY OF CHICAGO SIGN PERMIT APPLICATION CONTINUED

For Office Use

| ZONING | PUBLIC WAY |
|--------|------------|
| | |

Sign Review Fee:

Zoning Review Fee: \$ _____ Total Fee: \$ _____

Amount Paid: \$ _____ Balance Due: \$ _____

PERMIT IS VALID FOR A PERIOD OF FIVE YEARS AFTER ISSUANCE. IT IS SOLELY THE RESPONSIBILITY OF THE OWNER OR LESSEE TO FILE FOR RENEWAL

* Once zoning fee is paid, this application is valid for a period of up to six months from payment date.

Applies to sign permits applied for on or after April 2, 2014.


City of Chicago
Mayor Rahm Emanuel



Department of Buildings
Felicia Davis, Commissioner

Zoning Map

CREATED ON: 2/27/2014 10:51 A.M.

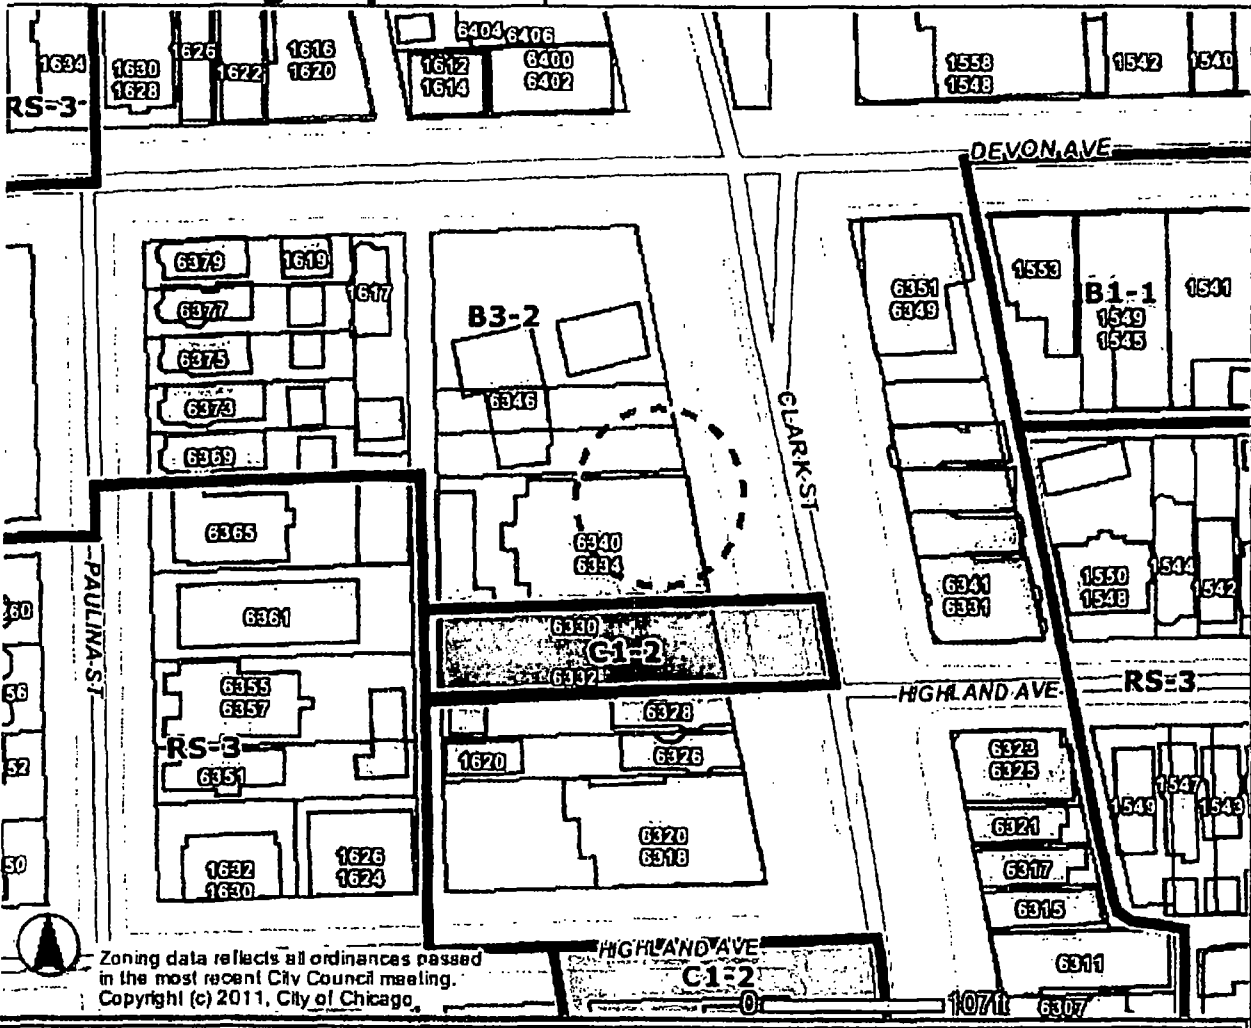

Zoning data reflects all ordinances passed in the most recent City Council meeting. Copyright (c) 2011, City of Chicago.

Address

1346 N CLARK ST

Zoning

- Business
- Commercial
- Manufacturing
- Residential
- Planned Development
- Planned Manufacturing
- Downtown Core
- Downtown Service
- Downtown Mixed
- Downtown Residential
- Transportation
- Parks & Open Space
- Zoning Boundaries

Historic Preservation

- CHICAGO LANDMARKS
- Chicago Landmarks
 - Landmark Districts
- Chicago Historic Resources Survey - Buildings subject to Demolition-Delay Ordinance
- Red
 - Orange
 - Water
 - Cemetery
- Municipalities

Lakefront

- Pedestrian Streets
- Buildings
- Parcels
- Streets
- Curbs
- Forest Preserve
- City Boundary



Information provided on the City of Chicago web site should not be used as a substitute for legal, accounting, real estate, business, tax, or other professional advice. The City of Chicago assumes no liability for any damages or loss of any kind that might arise from the use of, reuse of, or the inability to use the City web site and/or the materials contained on the web site. The City of Chicago also assumes no liability for improper or incorrect use of materials or information contained on its web site. All materials that appear on the City of Chicago web site are distributed and transmitted as is, without warranties of any kind, either express or implied, and subject to the terms and conditions stated in this disclaimer.

Revisions:

- 1
- 2
- 3
- 4
- 5
- 6
- 7

Account Rep: Dan Hull

Project Manager: K. Burke

Drawn By: Mike Lees

Project / Location: 1907 6364 N CLARK
CHICAGO, IL

Shell
RVI Evolution
GLOBAL

 Underwriters Laboratories Inc.  ELECTRICAL TO USE ALL LISTED COMPONENTS AND SHALL MEET ALL N.E.C. STANDARDS
ALL ELECTRICAL SIGNS ARE TO COMPLY WITH U.S. 48 AND ARTICLE 609 OF THE N.E.C. STANDARDS, INCLUDING THE PROPER GROUNDING AND BONDING OF ALL SIGNS.

THIS DRAWING IS YOUR FINAL PROOF:
IT SUPERCEDES ALL VERBAL AND
WRITTEN COMMUNICATION BY SIGNING
BELOW YOU ARE AUTHORIZING US TO
MANUFACTURE TO THESE SPECIFICATIONS.

Client Approval/Date: _____

This original drawing is provided as part of a planned project, and is not to be exhibited, copied or reproduced without the written permission of Federal Heath Sign Company LLC or its authorized agent. © 2008
Colors Depicted In This Rendering May Not Match Actual Material Finishes. Refer To Product Samples For Exact Color Match

Job Number: 141475

Date: 3.14.14

Sheet Number: 1 of 1


File Name: SG141475 e

Design Number: _____

72 15/16"
(1500mm)



75 1/4"

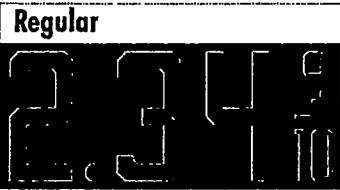

24" LED



12" LED



12" LED

75 1/4"

OAH 26'-0"

6364 N. Clark
Chicago, IL

SCALE: 3/8" = 1'



City of Chicago



Or2014-301

Office of the City Clerk

Document Tracking Sheet

| | |
|---------------------------------|---------------------------------------------------------------------|
| Meeting Date: | 6/25/2014 |
| Sponsor(s): | Reilly (42) |
| Type: | Order |
| Title: | Issuance of permits for sign(s)/signboard(s) at 230 E Ontario
St |
| Committee(s) Assignment: | Committee on Zoning, Landmarks and Building Standards |

Committee on Zoning, Landmarks
and Building Standards
City Council Meeting June 25, 2014
Alderman Brendan Reilly, 42nd Ward
Sign Order

ORDERED, That the Commissioner of Buildings is hereby directed to issue a sign permit to:


Holland Design Group Inc.
1090 Brown St.
Wauconda, IL 60084

For the erection of a sign/signboard over 24 feet in height and/or over 100 square feet (in area of one face) at:


Ron of Japan
230 E. Ontario St.
Chicago, IL 60611

Dimensions: length 13 height 6
Height above grade/roof to top of sign 18 feet
Total Square Foot Area 78 square feet

Such sign shall comply with all applicable provisions of TITLE 17 of the Chicago Zoning Ordinance and all other applicable provisions of the Municipal Code of the City of Chicago governing the construction and maintenance of outdoor signs, signboards and structures.



Brendan Reilly
Alderman, 42nd Ward

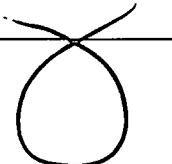

City of Chicago Sign Permit Application CONTINUED

Expediter: N/A

Address: _____ License #: _____

Phone #: _____ Mobile #: N/A Email: _____

Website: _____

Section 3 - Sign and Structure Details

(Please check all that apply)

Sign Category:

On-Premise (Business ID): Dynamic Static

Business License # of Tenant Business: 323

Off-Premise (Advertising): Dynamic Static

Temporary: Special Event:

*Wall sign led.
Part of Japan Steak House*

Sign will read (Please provide a description, picture and shop drawing): White Plexiglass faces, Red logo, black sides c-channel letters on Raceway

Type of sign (Mark all that apply):

Awning Canopy Freestanding Marquee Projecting Dynamic Image Display

Wall Painted Cabinet/Frame Vinyl Projected image Flashing

High Rise Building Hotel/Hospitals Other buildings: Restraunt

What is the dimension of the wall on which the sign will be installed? 15'0" length X 2'3" ht.

Where is sign or sign structure mounted? Inside the building Outside the building

Is the sign or sign structure attached to a building or wall? Yes No If yes, which wall of building? N E S W

Is this a freestanding sign? Yes No Location of sign on lot: N E S W

Which direction does sign copy face? N E S W

Does any portion of the sign, sign structure or attachments cover, obscure or obstruct an existing window in a residential unit whether occupied or not? Yes No

Does any portion of the sign, sign structure, or attachments extend on or over the public way? Yes No

If yes, what is the public way use permit number? N/A

Sign Panels: Back to back within 30 degrees of parallel Yes No

Number of Faces: 3

Sign Support Structure: Pole Roof Ground Building Windows Other: _____

Does any portion of the sign or sign structure extend 24 inches above the roof line as defined in 17-17-02149 of the Municipal Code of Chicago? Yes No

Picture or rendering must be attached depicting sign placement with before and after view.

Section 3 continued

Dimensions of Sign Structure (i.e. cabinet, frame, awning, canopy)

Length: 11' Feet 0" Inches Height: 2' Feet 3" Inches Depth: 0 Feet 10 Inches

Area: 25 Sq Ft. Weight: 70 lbs.

Shape of Sign: Regular

Sign Height above Grade:

From Grade to Bottom of sign or sign structure, whichever is lowest: 12 Ft.

From Grade to Top of sign or sign structure, whichever is highest: 14'3" Ft.

Is City Council Order required?* Yes No

*All signs in excess of 100 Square Feet in area OR in excess of 24 feet above grade require a City Council Order pursuant to Section 13-20-680 of the Municipal Code of Chicago

Dimension of Sign Elements pursuant to Section 17-12-0601 of the Chicago Zoning Ordinance:

Length: 11 Feet 0 Inches Height: 2 Feet 3 inches Area: 25 Sq Ft.

Electrical Contractor will install: Feeders: Yes No Customer Leads: Yes No

Number of Lamps: 3 Total Wattage: 80 Type of Lamp: LED white

Number of Ballast/Transformers: 3 Input of Transformers: 120V

Type of Switch: Knife Location of Switch: on Raceway

Static: Yes No

Illuminated: Yes No

If yes - External Internal

Dynamic Image Display: Yes No

(An affidavit of compliance is required for all dynamic image display signs pursuant to Section 13-20-675(d)(2) of the Municipal Code of Chicago.)

Max Nits N/A Max Foot Candles N/A Message Time (Screen Hold) N/A seconds

Self Dimming Capability: Yes No Aldemans Request

What is the total of the sign face area devoted to dynamic image display? N/A Sq Ft.

Section 4 - Zoning Information

Zoning District or Planned Development #: DX-12

Is sign located in a special sign district? Yes No

If yes: Michigan Avenue Corridor Oak Street Corridor State Street/Wabash Avenue Corridor

Total Street frontage of Zoning Lot: 45 (Ft.)

Total Area of new sign: 25 (Sq Ft.) Gross Area of all proposed signs: 103 (Sq Ft.)

Total Area of all existing signs on Zoning Lot: 103 (Sq Ft.)

Picture or rendering must be attached depicting sign placement with before and after view.

Section 4 continues on next page

Section 4 continued

Distance from outer edge of sign or structure to curb line: 22'0 (Ft.)

Distance from inner edge of sign or sign structure to curb line: 33'0 (Ft.)

Distance from:

Public Park 10 acres or more: N/A (Ft.)

Public Park 2 acres or more: N/A (Ft.)

Expressway or Toll Road: N/A (Ft.)

Lake Shore Drive: N/A (Ft.)

Michigan Avenue (Oak St. to Roosevelt Rd.): N/A (Ft.)

Residential District: N/A (Ft.)

Residential building in a D district: N/A (Ft.)

Existing off-premise/advertising signs on same side of street? Yes No

In a B or C District: N/A (Ft.)

In a D or M District: N/A (Ft.)

Waterways: N/A (Ft.)

Section 5 - Sign Permit History

Does the proposed sign, change, alter or replace an existing sign? Yes No

If yes, were permits issued for the sign being replaced, changed or altered? Yes No

If yes, please list each permit number and date each permit was issued:

Permit Number: 1110200 7/11/14 Date issued: 7/11/14

Permit Number: _____ Date issued: _____

Permit Number: _____ Date issued: _____

Permit Number: _____ Date issued: _____

to be cancelled after issue of new permit

Does the proposed sign change a static sign to a dynamic image display sign? Yes No

Does the proposed sign change or alter the square footage or the height of the sign or sign structure? Yes No

Does the proposed sign change an on-premise sign to an off-premise/advertising sign? Yes No

Section 6 - Attestation and Signatures

We, the undersigned, under penalty of perjury, do hereby affirm and attest that the above information is true, complete, and correct and acknowledge that incorrect information is grounds to revoke or rescind a permit.

Owner of Real Property: Danny Legatos Date 5-2-14

Lessee of Real Property: N/A Date N/A

Expditer: N/A Date N/A

Supervising Electrician: Arthur J. Winkler Date 5-20-14

Sign Erector: Arthur J. Winkler the Hobbit Design Group Date 5-20-14

Picture or rendering must be attached depicting sign placement with before and after view.



In preparation for a new Sign Permit Application and in lieu of the "Department of Zoning and Land Use Planning - Sign Site Plan" form you must complete and submit the interim Sign Permit Application below along with the online Sign Permit Application.



1. First, you must fill out the Sign Permit Application on-line as usual.
2. Next, you must print out this interim application and fill it out by-hand.
3. Then, you must submit both forms to the Department of Buildings for review.

For Office Use

| ZONING | PUBLIC WAY |
|---------------|-------------------|
| | |

Sign Review Fee:

Zoning Review Fee: \$ _____ Total Fee: \$ _____

Amount Paid: \$ _____ Balance Due: \$ _____

PERMIT IS VALID FOR A PERIOD OF FIVE YEARS AFTER ISSUANCE. IT IS SOLELY THE RESPONSIBILITY OF THE OWNER OR LESSEE TO FILE FOR RENEWAL

* Once zoning fee is paid, this application is valid for a period of up to six months from payment date.

Applies to sign permits applied for on or after April 2, 2014.

City of Chicago
Mayor Rahm Emanuel



Department of Buildings
Felicia Davis, Commissioner



DEPARTMENT OF BUILDINGS

Sign Permit Application

| | | | | |
|---|---------------------------------|------------|---|------------------------------------------------------------------------------------------|
| APPROVAL NUMBER | APPLICATION NUMBER
100541627 | ANNUAL FEE | WORK CODE | DRAWINGS ATTACHED <input checked="" type="checkbox"/> YES
<input type="checkbox"/> NO |
| DATE OF APPLICATION
05/20/2014 | | | TYPE OF SIGN
FLAT OR BOX | |
| ADDRESS OF SIGN
230 E ONTARIO ST, 60611- | | | LENGTH | FT. IN HEIGHT FT. IN |
| BUILDING | | | AREA | SQ FT WEIGHT LBS |
| ORIGINAL PERMIT NUMBER | | | 78 | 78 86 |
| TYPE OF PERMIT
NEW CONSTRUCTION (SIGN) | | | SIGN HEIGHT ABOVE GRADE/ROOF FT. 12 | |
| PAYER OF ANNUAL INSPECTION
LEGATOS, DANNY
230 E ONTARIO ST
CHICAGO, IL 60611
(847)564-5900 | | | SHAPE OF SIGN
REGULAR | |
| SIGN MANUFACTURER
THE HOLLAND DESIGN GROUP | | | SIGN WILL READ
RON OF JAPAN STEAK HOUSE | |
| ADDRESS WHERE SIGN CAN BE SEEN PRIOR TO ERECTION | | | NO OF LAMPS 6 TOTAL WATTAGE 80 | |
| TICKET NUMBER 0 REINSPECTION CONTROL NUMBER | | | TYPE OF LAMP
OTHER | |
| TYPE OF SUPPORT FOR SIGN
BUILDING | | | NO OF BALLAST/TRANSFORMERS 5 INPUT OF TRANSFORMERS 120 | |
| SIGN BOARD SUPPORT MEMBERS
STEEL | | | CONTRACTOR WILL INSTALL <input checked="" type="checkbox"/> N FEEDERS
<input checked="" type="checkbox"/> Y CUSTOMER LEADS | |
| ANNUAL FEE _____ | | | TYPE OF SWITCH
KNIFE | |
| CONSTRUCTION FEE 300.00 | | | LOCATION OF SWITCH
OUTSIDE SIGN | |
| 1017 B FEE _____ | | | SIGN LOCATION
REPLACE EXISTING C CHANNEL LETTERS WITH NEW C CHANNEL LETTERS LED ON RACEWAY. ALUMINUM, PLEXIGLASS FACES. RON OF JAPAN STEAK HOUSE WITH LOGO PWU 1112990 UL # HG930742 HG930743 | |
| TOTAL FEE 300.00 | | | | |
| AMOUNT PAID 200.00 | | | | |
| BALANCE DUE \$ 100.00 | | | | |
| Check # for Zoning | | | | |
| Check # for DCAP | | | | |

The undersigned certify that the statements in this application are true and correct and that all work done under the proposed permit will conform to the requirements of the Chicago Municipal Code

| | | |
|--------------------------------------|---------|--------|
| | REG. NO | E61610 |
| ELECT CONTR | | |
| THE HOLLAND DESIGN GROUP INC. | | ELECTR |
| ADDRESS | | |
| 1090 BROWN ST.
WAUCONDA, IL 60084 | | |
| SUPERVISOR SIGNATURE | | |

| | | |
|---------------------------------------|---------|--------|
| BOND NO | REG. NO | N91050 |
| SIGN ERECTOR | | |
| HOLLAND DESIGN GROUP | | SIGNER |
| ADDRESS | | |
| 1090 BROWN ST.
WAUCONDA IL, 60004- | | |
| SIGNATURE | | |

The permit issued on this application will authorize only signs here applied for. If other signs are to be erected they must be covered by additional permits.

City of Chicago
Rahm Emanuel, Mayor



Department of Buildings
Felicia Davis, Commissioner

COM DINING Other: STEAK HOUSE

Name: RON OF JAPAN STEAK HOUSE

LIC #:

Renewal

COUNCIL ORDER REQUIRED YES

IS SPECIAL PERMISSION REQUIRED FROM CHIEF ELECTRICAL

YES

IF YES, ATTACH LETTER OF REQUEST

Projects Over:

Private Property

Public Way Grant Permit #: 1112990

Planned Development/Manufacturing PMD/PD#: _____
Zoning District: DX Other: DX-12

TIME STAMP

TYPE OF SIGN:

ADVERTISING ILLUMINATE MOVEABLE

BUSINESS FLASHING

TOTAL STREET FRONTAGE OF LOT (IN FEET) 45

TOTAL AREA OF NEW SIGN (SQ.FT.) 78

TOTAL AREA OF ALL SIGNS ON LOT (SQ.FT.) 78

HEIGHT OF SIGN ABOVE GRADE (TO TOP) 18ft 0in

DISTANCE OF CURB LINE OUTER EDGE (ft) 19

DISTANCE OF STRUCTURE INNER EDGE (ft) 20

SIGN CLERK

APPROVED FOR PERMIT

DISTANCE FROM (ft):

A. PUBLIC PARK (OVER 10 ACRES) _____

B. EXPRESSWAY (IF LESS THAN 1,000 FT.) _____

C. RESIDENCE DISTRICT (ADVERTISING SIGNS ONLY) _____

REMARKS

IF REPLACEMENT SIGN OR CHANGE OF FACE, WHAT DOES THE EXISTING SIGN READ?

Original Payee: _____

Landmark Hold: Status: _____

ZONING (OFFICE USE ONLY)



APPLICATION CHECKLIST (continued)

Acceptance Letter

ACCEPTANCE OF GRANT OF PRIVILEGE PERMIT TERMS

I hereby understand and accept the terms and conditions relative to the issuance of the permit, and by signing below, I acknowledge the receipt of a copy of the Municipal Code of Chicago's 10-28 and 13-20 regulations, as well as all the additional requirements promulgated herein:

I understand it shall be my duty as the permit holder, and as a condition of the permit, to:

1. Comply with all the requirements defined within Chicago's Municipal Code, the Rules and Regulations, as well as the requirements promulgated herein;
2. Upon the passage of the permit ordinance at City Council, pay the non-refundable applicable Grant of Privilege annual permit fee .
3. Upon the submission of the permit application the applicant shall furnish the certificate of insurance; and,
4. Resolve all Account Holds since failure to do so will prevent the processing of this permit application;
5. Install or maintain the grant of privilege after the issuance of the permit by the Commissioner of Business Affairs and Consumer Protection;

- I hereby agree to accept the terms and conditions relative to issuance of the permit.
- I agree to renew the Certificate of Insurance at least 10 days prior to expiration of the policy.
- I understand that if the item or items are not constructed/maintained the permit fees will not be refunded.

I understand that failure to adhere to all conditions imposed in the permit may result in revocation of the permit.

SIGNATURE: *[Signature]* DATE: 5-19-14
 PRINT NAME: SAMMY DECATOS TITLE: OWNER

ACCOUNT #: SITE #:
 LEGAL NAME OF ENTITY: Rom of ST APOLONIA Greek House
 BUSINESS NAME (DBA):
 BUSINESS LOCATION ADDRESS: 230 E Ontario St
 CITY: Chicago STATE: Illinois ZIP CODE: 60611
 BUSINESS PHONE: 811-456-5400
 E-MAIL: ddecatos@hotmail.com PERMIT TYPE: Wall sign



APPLICATION TO USE THE PUBLIC RIGHT OF WAY

APPLICANT INFORMATION

LEGAL NAME OF ENTITY: ROW OF JAPAN Restaurant
 PERMIT MAILING ADDRESS: 230 E. Ontario CM
 CITY: Chicago STATE: IL ZIP CODE: 60611
 CONTACT PERSON: Danny Legatos TITLE: owner
 PHONE: 312.644.6500 FAX: _____ E-MAIL: dlegatos@hotmail.com

BUILDING OWNER INFORMATION

NAME: Danny Legatos
 ADDRESS: 230 E Ontario
 CITY: Chicago STATE: IL ZIP CODE: 60611
 PHONE: 312.644.6500 FAX: _____ E-MAIL: dlegatos@hotmail.com

USE OF THE PUBLIC WAY

- List the proposed or existing use below and complete the worksheet on page 3.
Use only one application for all public way use type.

PWU

| TYPE | HOW MANY? | BUILDING ADDRESS |
|-----------------|-----------|----------------------|
| <u>WALLSIGN</u> | <u>1</u> | <u>230 E Ontario</u> |
| | | |
| | | |

- Please enclose one sketch of each proposed use of the public way, which maps to scale the proposed use(s) and its relationship to surrounding right-of-way. All measurements must be indicated. The prints should also accurately depict the location of the property line and public facilities (meters, light poles, sidewalks).

APPLICANT CERTIFICATION

I hereby certify that all statements made as part of the application, and the attachments herein, are true to the best of my knowledge and belief.

BY: Danny Legatos TITLE: owner
 F.E.I.N. or SOCIAL SECURITY NUMBER: 320 34 3657

ALDERMAN'S APPROVAL

As part of this application process, you are required to notify/seek approval from the Alderman in whose ward your proposed use of the public way is located.

ALDERMAN'S SIGNATURE: [Signature] WARD: 42
 DATE: 5-16-14

Approval shall not be withheld for any reason relating to the language, content or message contained in or implied by the sign, copy, printing, banner or message for which the permit is sought. If aldermanic signature indicating approval is not received by BACP within 60 days of submission of the application to the alderman then, provided the application is complete and accurate and the applicant is not in violation of any pertinent provision of the Municipal Code, the application shall be deemed approved by the BACP and processed for submission to the City Council as a proposed introduction.

Approve Reason(s): _____

Do Not Approve Reason(s): _____





APPLICATION TO USE THE PUBLIC RIGHT OF WAY

APPLICATION WORKSHEET

- ☑ For use by NEW APPLICANTS ONLY.
- ☑ For renewals obtain form from City Hall, 121 N. LaSalle St., Rm. 800 or call (312) 74 - GOBIZ (744-6249)

Complete the worksheet for each use of the public way and indicate all applicable measurements.

| | Exact Street
(i.e. S. State St.) | Quantity | Length of
structure along
public way | Height of structure | Depth of structure | Height above
grade | Total depth over
public way | Is this sign(s)
illuminated?
(Y/N) | Is this an Existing
Public Way Use
(Y/N) |
|-------------------|-------------------------------------|----------|--------------------------------------------|---------------------|--------------------|-----------------------|--------------------------------|------------------------------------------|------------------------------------------------|
| SIGNS | 230 E Ontario | 1 | 13 | 6 | 10 | 12 | 10 | Y | Y |
| | | | | | | | | | |
| | | | | | | | | | |
| CANDLES / AVENUES | | | | | | | | | |
| | | | | | | | | | |
| | | | | | | | | | |
| LIGHTS | | | | | | | | | |
| | | | | | | | | | |
| | | | | | | | | | |

See example of required plans beginning on the next page.

NOTE: Pursuant to section 2-154-030 of the Municipal Code of the City of Chicago the Corporation Counsel of the City of Chicago may require any such additional information from any applicant to achieve full disclosure relevant to the request for action by the City Council or other city agency. Pursuant to section 2-154-020 of the Municipal code of the City of Chicago any material change in the information required above must be provided by supplementing this statement at any time up to the time the City Council or any city agency takes action on the application.






APPLICATION TO USE THE PUBLIC RIGHT OF WAY

EXAMPLE OF SIGN DRAWING

SIGN DRAWING

PROPERTY LOCATION: 230 E Ontario

ORGANIZATION/NAME: Ron of JAPAN

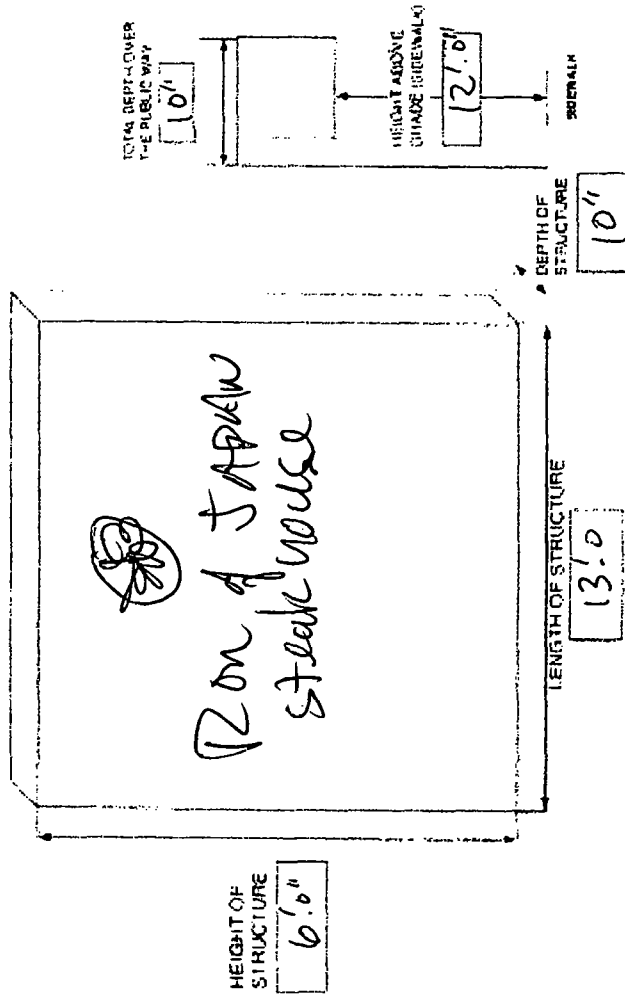


**CITY OF CHICAGO
DEPARTMENT OF ZONING AND LAND USE PLANNING
SIGN SITE PLAN**

(ALL INFORMATION MUST BE COMPLETED AND LEGIBLE)

Site Address: 230 E Ontario Chicago IL 60611 of applications

Sign Company: The Holland Design Group Rep Name: Tom

Phone (847) 875-7044 EXT (Below: Building, streets and location of sign on lot or structure)
North

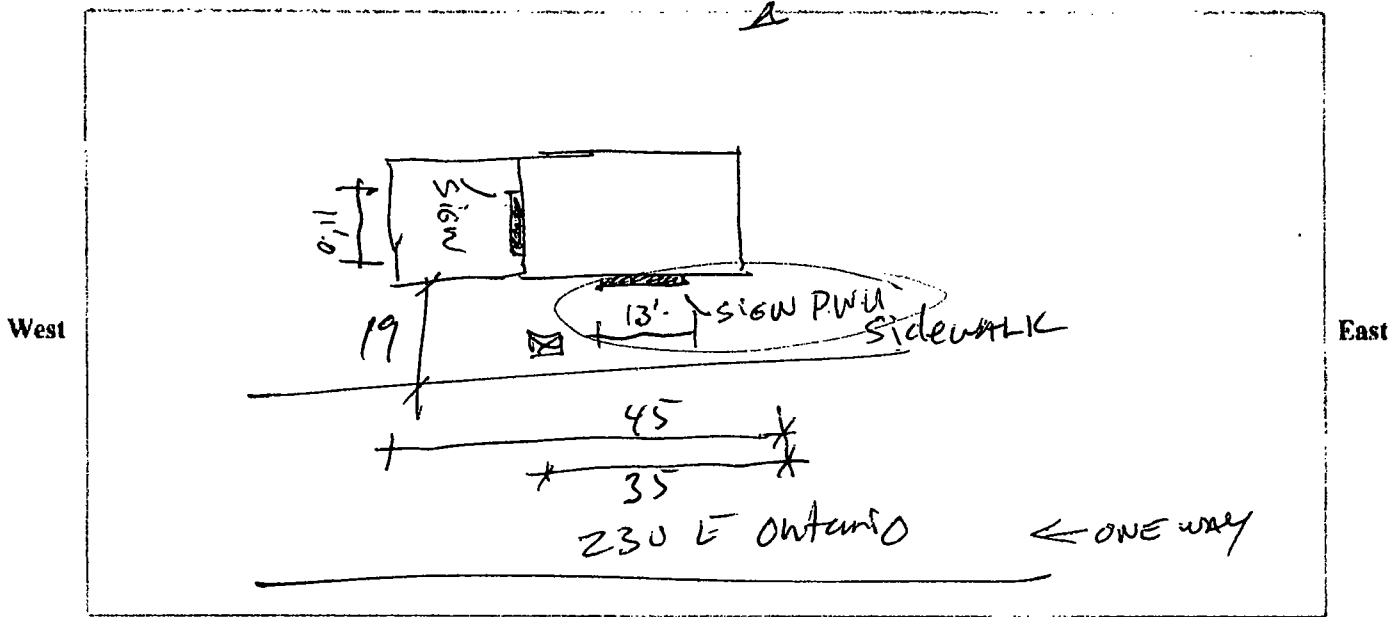

SIGN USE:

Bus. ID (On-premise)
Business Line # _____
Advertising (On-premise)

PERMIT TYPE:

New Construction
Change of Face _____
Previous Permit # 1110200

TOTAL SQUARE FOOTAGE:

Square footage of this proposed sign 78 sqft.
Gross area of all proposed signs 103
Area of all existing signs _____
(not including proposed) on Zoning Lot 0

TYPE OF SIGN:

Flat Wall
Freestanding
Awning
Marquee
High Rise Building
Projecting Private
Projecting Public Way
Public Way Use - Permit # 1112990

SIGN CHARACTERISTICS:

Non-Illuminated
Illuminated
Changing Image
Video Display
Flashing

DISTANCE FROM:

Curb Line: 19.0
Expressway, Toll Roads or Major Route _____
(n/a if over 1000 ft) N/A
Park (over 10 acres) _____
Residential Zone _____
Existing Off-premise on same side of street: _____

Signature: [Handwritten Signature]

Date: 4-22-14

App Brandon Reilly

Chicago Department of Zoning

The City of Chicago's Official Site

City of Chicago

Department Home | Computerized Ordinance (COZ) | East County Auditor's Office (CAO) | GIS Portal


POP-UPS are required for this site!

Layers Zoning Images

To display an item in the legend check the left of the item name.

Visible Legend

- Parcels
- Wards
- Ward Office
- CTA Line
- CTA Station
- Metra Line
- Metra Station
- Streets
- Curbs
- Schools
- Water
- Parks
- Forest Preserve
- Cemetery
- Street Names
- City Boundary
- Municipalities

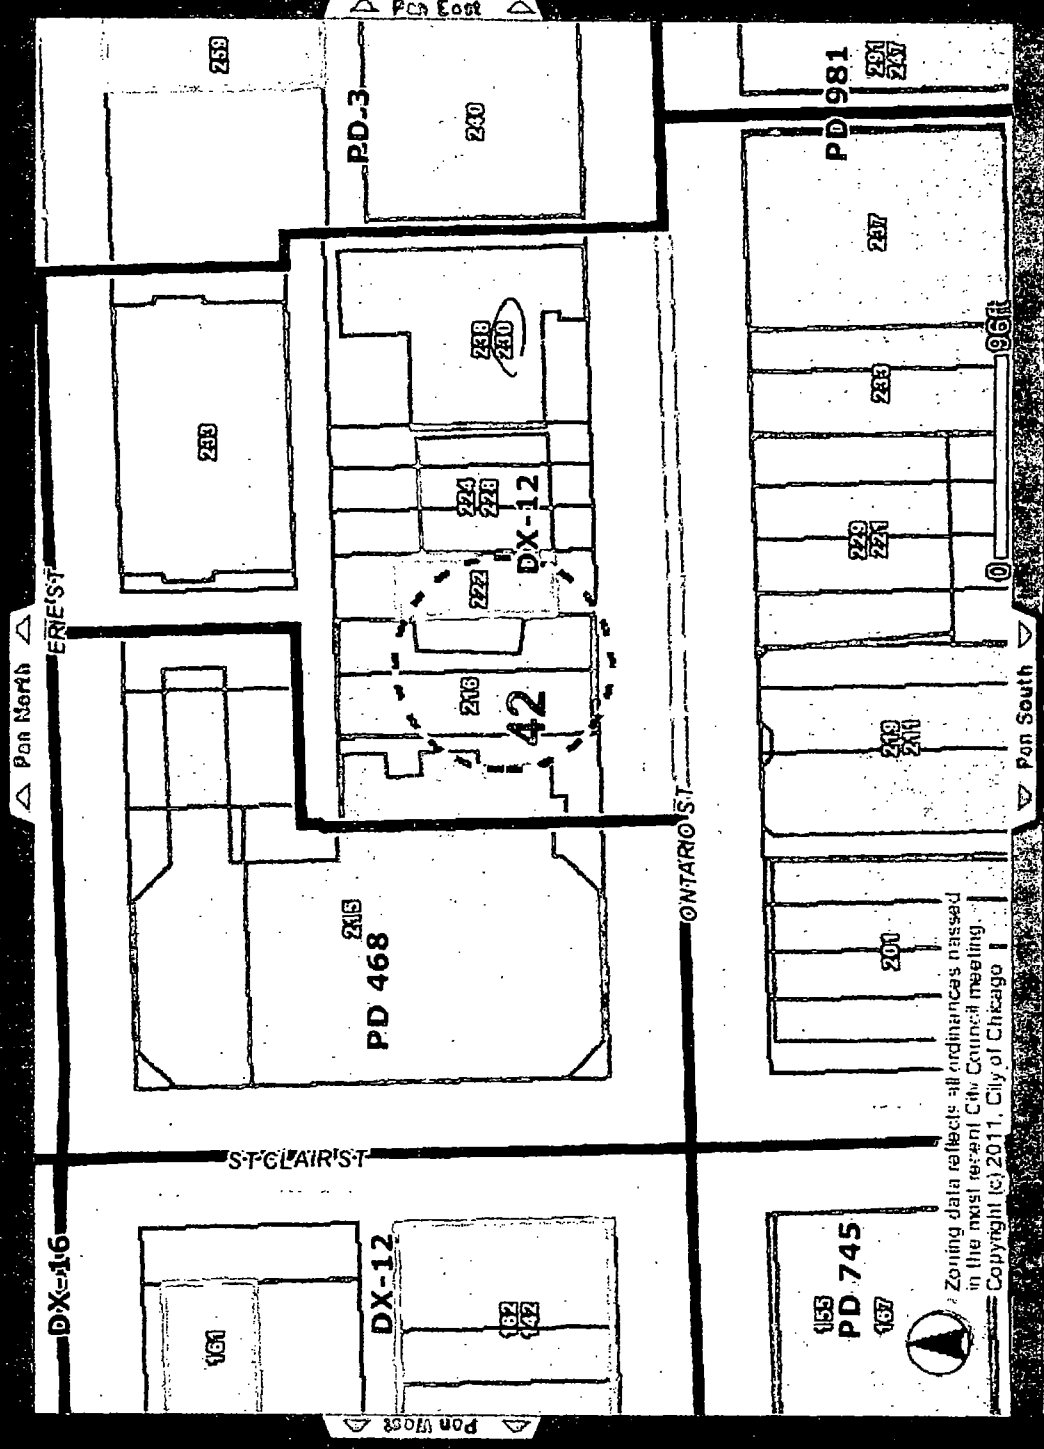

Identify Tool: Clicking on Map displays address and other related data about an area. (Requires Pop-Up)

Map Screen: See more information on Pop-Up Blocking


Address: _____

230 E ONTARIO ST

Row of Japan

Zoning data reflects all ordinances passed in the most recent City Council meeting. Copyright (c) 2011, City of Chicago

13'-0"

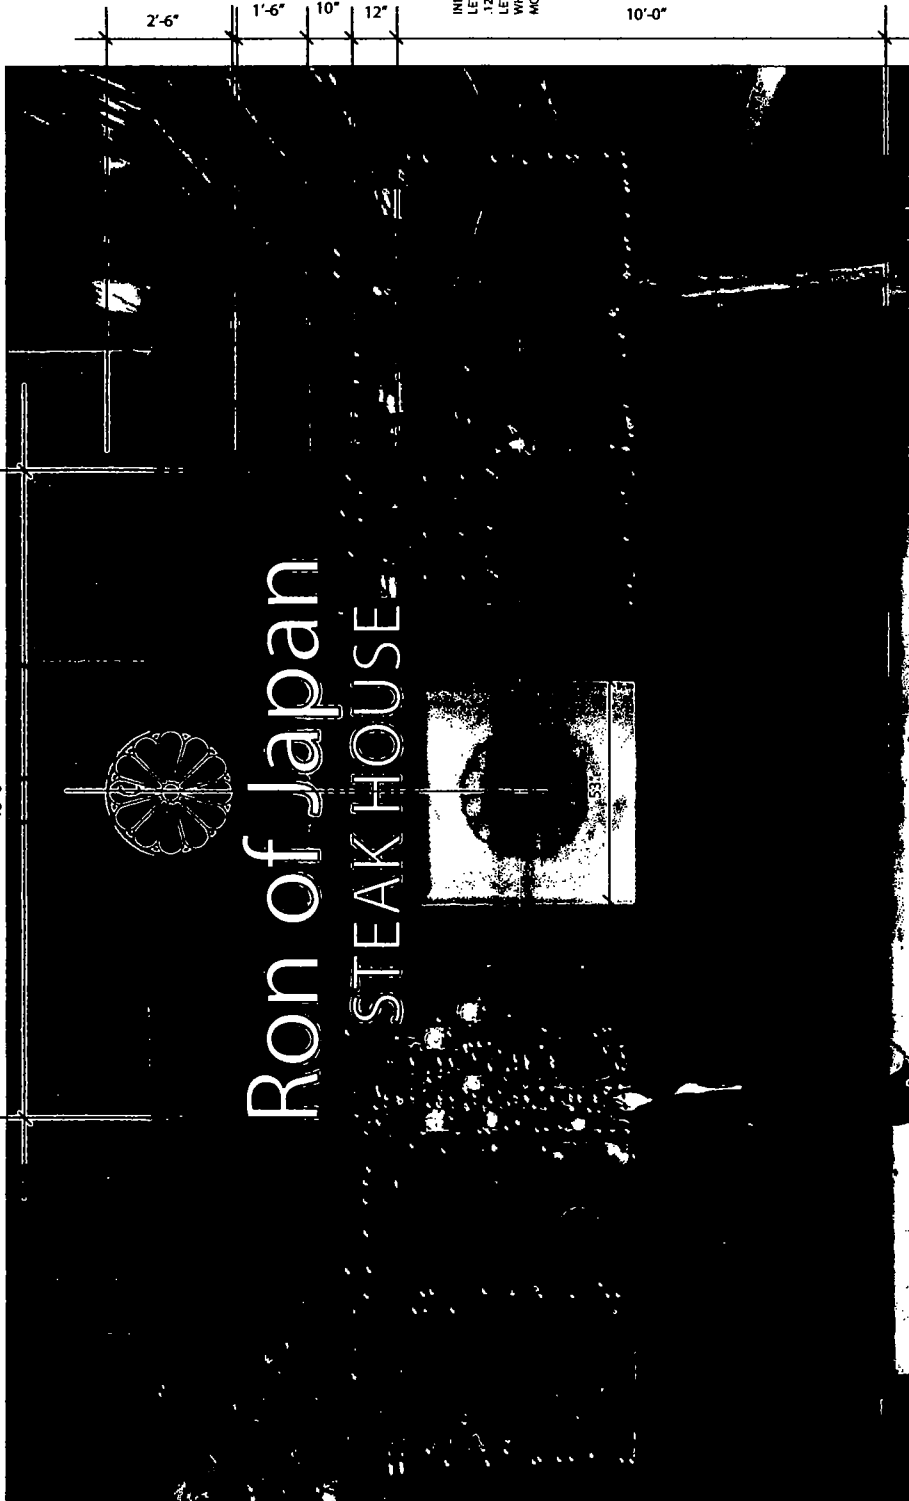


30' X 132' = 28 SF.

INDIVIDUAL CHANNEL TYPE ALUMINUM FORMED LETTERS.
 LETTER RETURN 5" DEPTH. WHITE INTERIOR. PLEXIGLAS FACES
 .125" THICK. W/ 1" DARK BRONZE RETAINERS AND RETURN OF
 LETTERS.
 WHITE LED'S W/ POWER TRANSFORMERS & DISCONNECT SWITCH
 MOUNTED ON FACE OF RACEWAY.

12'0"

SCALE 1/2" = 1'-0"
 SOUTH ELEVATION

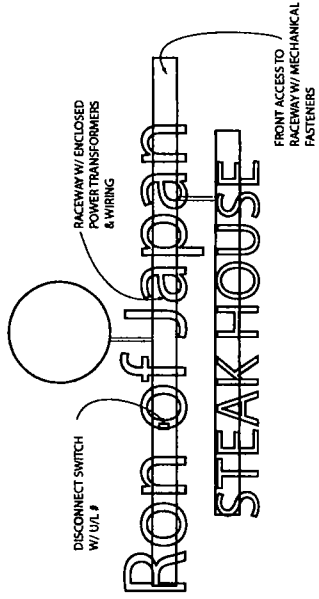

S-1

SHEET NUMBER

SIGN TYPE: INDIVIDUAL CHANNEL ILLUMINATED LETTERS RACEWAY MOUNTED
LOCATION: 210 E. ONTARIO CHICAGO, IL
JOB NO. 03222014

FOR ALL INFORMATION CONTACT THE FOLLOWING COMPANY:
 THE HOLLAND DESIGN GROUP, INC. 210 E. ONTARIO
 CHICAGO, ILL. 60611
 AND CONTACT THE CONSULTOR THE
 CONSULTOR'S OFFICE:
 1008 BROWN STREET
 CHICAGO, ILL. 60611
 PHONE #312.244.4444
 FAX #312.244.4444
 WWW.HOLLANDDESIGN.COM

The Holland Design Group

1008 BROWN STREET
 CHICAGO, ILL. 60611
 PHONE #312.244.4444
 FAX #312.244.4444
 WWW.HOLLANDDESIGN.COM


6x13 7886ft
 UL # HG 930742
 UL # HG 930743



Existing Sign wall
Street 270 E Ontario
P.W.U. 1110200



City of Chicago

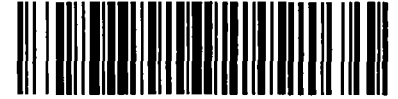

Or2014-302

Office of the City Clerk

Document Tracking Sheet

| | |
|---------------------------------|-------------------------------------------------------------------------------------|
| Meeting Date: | 6/25/2014 |
| Sponsor(s): | Reilly (42) |
| Type: | Order |
| Title: | Issuance of permits for sign(s)/signboard(s) at 302 E Illinois St - south elevation |
| Committee(s) Assignment: | Committee on Zoning, Landmarks and Building Standards |

Committee on Zoning, Landmarks
and Building Standards
City Council Meeting
Alderman Brendan Reilly, 42nd Ward
Sign Order

ORDERED, That the Commissioner of Buildings is hereby directed to
issue a sign permit to:


AD Deluxe Sign Company, INC.
23856 West Andrew Road Suite 103
Plainfield, IL 60585


For the erection of a sign/signboard over 24 feet in height and/or over 100 square
feet (in area of one face) at:

Bellwether
302 E Illinois Street
Chicago, IL 60611

Dimensions: length 2'+2' height 14'
Height above grade/roof to top of sign 27 feet
Total Square Foot Area 33 square feet
Elevation South

Such sign shall comply with all applicable provisions of TITLE 17 of the
Chicago Zoning Ordinance and all other applicable provisions of the Municipal
Code of the City of Chicago governing the construction and maintenance of
outdoor signs, signboards and structures.


Brendan Reilly
Alderman, 42nd Ward

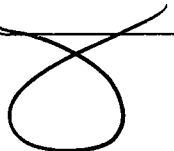



Sign Permit Application

| | | | | |
|-----------------|---------------------------------|------------|-----------|-------------------------------------------------------------------------------|
| APPROVAL NUMBER | APPLICATION NUMBER
100541730 | ANNUAL FEE | WORK CODE | DRAWINGS ATTACHED <input type="checkbox"/> YES
<input type="checkbox"/> NO |
|-----------------|---------------------------------|------------|-----------|-------------------------------------------------------------------------------|

| | |
|---|-----------------------------|
| DATE OF APPLICATION
05/20/2014 | |
| ADDRESS OF SIGN
302 E ILLINOIS ST, 60611- | |
| BUILDING | ORIGINAL PERMIT NUMBER |
| TYPE OF PERMIT
NEW CONSTRUCTION (SIGN) | |
| PAYER OF ANNUAL INSPECTION
TSOUKALAS, NICK
320 E ILLINOIS ST
CHICAGO, IL 60611
(847)275-6975 | |
| SIGN MANUFACTURER
OTHER | |
| ADDRESS WHERE SIGN CAN BE SEEN PRIOR TO ERECTION | |
| TICKET NUMBER
0 | REINSPECTION CONTROL NUMBER |
| TYPE OF SUPPORT FOR SIGN
BUILDING | |
| SIGN BOARD SUPPORT MEMBERS
STEEL | |
| ANNUAL FEE | _____ |
| CONSTRUCTION FEE | 250.00 |
| 1017 B FEE | _____ |
| TOTAL FEE | 250.00 |
| AMOUNT PAID | 200.00 |
| BALANCE DUE | \$ 50.00 |

| | | | | | |
|---|--------------|---------|---------------------------------------------------------------------------------------------------|------------|---------|
| TYPE OF SIGN
FLAT OR BOX | | | | | |
| LENGTH | FT.
2 | IN
2 | HEIGHT | FT.
15 | IN
0 |
| AREA | SQ FT.
33 | WEIGHT | | LBS
300 | |
| SIGN HEIGHT ABOVE GRADE/ROOF | | | | FT.
12 | |
| SHAPE OF SIGN
REGULAR | | | | | |
| SIGN WILL READ
BELL WETHER | | | | | |
| NO OF LAMPS
1 | | | TOTAL WATTAGE
1000 | | |
| TYPE OF LAMP
HIGH DENSITY DISCHARGE | | | | | |
| NO OF BALLAST/TRANSFORMERS
2 | | | INPUT OF TRANSFORMERS
120 | | |
| CONTRACTOR WILL INSTALL | | | <input checked="" type="checkbox"/> FEEDERS
<input checked="" type="checkbox"/> CUSTOMER LEADS | | |
| TYPE OF SWITCH
SPECIAL | | | | | |
| LOCATION OF SWITCH
LISTED FLUSH TOGGLE | | | | | |
| SIGN LOCATION
2'-2" X 15'-0" SINGLE FACE SIGN WITH BACK-LIT
CHANNEL L.E.D. LETTERS INSTALLED ON ILLINOIS
ELEVATION | | | | | |

The undersigned certify that the statements in this application are true and correct and that all work done under the proposed permit will conform to the requirements of the Chicago Municipal Code

| | |
|----------------------------------------------------------|--------|
| REG. NO | E94798 |
| ELECT CONTR
AD DELUXE SIGN COMPANY, INC. | ELECTR |
| ADDRESS
23856 W. ANDREW ROAD
PLAINFIELD, IL 60585- | |
| SUPERVISOR SIGNATURE
 | |

| | | |
|------------------------------------------------------|--------|--------|
| BOND NO | REG NO | N92559 |
| SIGN ERECTOR
AD DELUXE SIGN CO INC. | SIGNER | |
| ADDRESS
23856 W ANDREW RD
PLAINFIELD IL, 60585 | | |
| SIGNATURE
 | | |

The permit issued on this application will authorize only signs here applied for. If other signs are to be erected they must be covered by additional permits

City of Chicago
Rahm Emanuel, Mayor



Department of Buildings
Felicia Davis, Commissioner

TYPE OF BUSINESS
COM DINING Other: _____
 Name: BELLWETHER MEETING HOUSE & EAT
 LIC #: _____
 Renewal Date: 03/15/2015

SIGN BOND REQUIRED? YES

COUNCIL ORDER REQUIRED YES

IS SPECIAL PERMISSION REQUIRED FROM CHIEF ELECTRICAL
 YES

IF YES, ATTACH LETTER OF REQUEST

Projects Over:
 Private Property
 Public Way Grant Permit #: 1113336
 Planned Development/Manufacturing PMD/PD#: 368
 Zoning District: OTHER Other: PD368

TIME STAMP

TYPE OF SIGN
 ADVERTISING ILLUMINATE MOVEABLE
 BUSINESS FLASHING

TOTAL STREET FRONTAGE OF LOT (IN FEET) 150

TOTAL AREA OF NEW SIGN (SQ.FT.) 33

TOTAL AREA OF ALL SIGNS ON LOT (SQ FT.) 66

HEIGHT OF SIGN ABOVE GRADE (TO TOP) 27ft 0in

DISTANCE OF CURB LINE OUTER EDGE (ft) 17

| | |
|------------|---------------------|
| SIGN CLERK | APPROVED FOR PERMIT |
|------------|---------------------|

DISTANCE OF STRUCTURE INNER EDGE (ft) 18

DISTANCE FROM (ft):
 A. PUBLIC PARK (OVER 10 ACRES) 1,000
 B. EXPRESSWAY (IF LESS THAN 1,000 FT.) 1,000
 C. RESIDENCE DISTRICT (ADVERTISING SIGNS ONLY) 1,000

REMARKS

IF REPLACEMENT SIGN OR CHANGE OF FACE, WHAT DOES THE EXISTING SIGN READ?

 Original Payee: _____

Landmark Hold: Status: _____

ZONING (OFFICE USE ONLY)

5-2-14

CITY OF CHICAGO SIGN PERMIT APPLICATION CONTINUED

Expediter: _____
Address: _____ License #: _____
Phone #: _____ Mobile #: _____ Email: _____
Website: _____

Section 3 - Sign and Structure Details

(Please check all that apply)

Sign Category:

On-Premise (Business ID): Dynamic Static

Business License # of Tenant Business: _____

Off-Premise (Advertising): Dynamic

Temporary: Special Event:

Sign will read (Please provide a description, picture and shop drawing): BELLWEATHER

Bolted To Building 3/8" LAG SCREWS & SHIELDS

Type of sign (Mark all that apply):

- Awning Canopy Freestanding Marquee Projecting ~~Video Display~~ DYNAMIC
 Wall Painted Cabinet/Frame Vinyl Projected image Flashing
 High Rise Building Hotel/Hospitals Other buildings: RESTAURANT

What is the dimension of the wall on which the sign will be installed? 15' x 100'

Where is sign or sign structure mounted? Inside the building Outside the building

Is the sign or sign structure attached to a building or wall? Yes No If yes, which wall of building? N E S W

Is this a freestanding sign? Yes No Location of sign on lot: E S W

Which direction does sign copy face? E S W

Does any portion of the sign, sign structure or attachments cover, obscure or obstruct an existing window in a residential unit whether occupied or not? Yes No

Does any portion of the sign, sign structure, or attachments extend on or over the public way? Yes No

If yes, what is the public way use permit number? 1113336

Sign Panels: Back to back within 30 degrees of parallel Yes No

Number of Faces: 1

Sign Support Structure: Pole Roof Ground Building Windows Other: _____

Does any portion of the sign or sign structure extend 24 inches above the roof line as defined in 17-17-02149 of the Municipal Code of Chicago? Yes No

Picture or rendering must be attached depicting sign placement with before and after.

Section 3 continues on next page

5-2-14

B

CITY OF CHICAGO SIGN PERMIT APPLICATION CONTINUED

Section 3 continued

Dimensions of Sign Structure (i.e. cabinet, frame, awning, canopy)

Length: 2 Feet 2 Inches Height: 15 Feet 0 Inches Depth: 0 Feet 2" Inches

Area: 33 Sq Ft. Weight: 250 lbs.

Shape of Sign: Regular

Sign Height above Grade:

From Grade to Bottom of sign or sign structure, whichever is lowest: 12 Ft.

From Grade to Top of sign or sign structure, whichever is highest: 27 Ft.

Is City Council Order required? Yes No

*All signs in excess of 100 Square Feet in area OR in excess of 24 feet above grade will require a City Council Order.

Dimension of Sign Elements pursuant to Section 17-12-0601 of the Chicago Zoning Ordinance:

Length: 2 Feet 2" Inches Height: 15' Feet 0" Inches Area: 33 Sq Ft.

Electrical Contractor will install: Feeders: Yes No Customer Leads: Yes No

Number of Lamps: 1 Total Wattage: 100 Type of Lamp: 1000

Number of Ballast/Transformers: 2 Input of Transformers: 120

Type of Switch: Toggle Location of Switch: OUTSIDE

Static: Yes No

Illuminated: Yes No

If yes - External Internal

Dynamic: Yes No

Max Nits _____ Max Foot Candles _____ Message Time (Screen Hold): _____ seconds

Self Dimming Capability: Yes No

What is the total of the sign face area devoted to changing image/dynamic display? _____ Sq Ft.

Section 4

Zoning District or Planned Development #: PD 368

Is sign located in a special sign district? Yes No

If yes: Michigan Avenue Corridor Oak Street Corridor State Street/Wabash Avenue Corridor

Total Street frontage of Zoning Lot: 150 (Ft.)

Total Area of new sign: 33 (Sq Ft.) Gross Area of all proposed signs: 66 (Sq Ft.)

Total Area of all existing signs on Zoning Lot: 100 (Sq Ft.)

Picture or rendering must be attached depicting sign placement with before and after.

Section 4 continues on next page

5-1-14

CITY OF CHICAGO SIGN PERMIT APPLICATION CONTINUED

Section 4 continued

Distance from outer edge of sign or structure to curb line: 16 (Ft.)
Distance from inner edge of sign or sign structure to curb line: 17 (Ft.)

Distance from:
Public Park 10 acres or more: 2800 GRANT (Ft.)
Public Park 2 acres or more: 700 (Ft.)
Expressway or Toll Road: 1000 (Ft.)
Lake Shore Driv: 1500 (Ft.)
Michigan Avenue (Oak St. to Roosevelt Rd.): 1000 (Ft.)
Residential District: 1600 (Ft.)
Residential building in a D district: 400 (Ft.)
Existing off-premise/advertising signs on same side of street? Yes No
In a B or C District: _____ (Ft.)
In a D or M District: _____ (Ft.)
Waterways: 1600 (Ft.)

Section 5 - Sign Permit History

Does the proposed sign, change, alter or replace an existing sign? Yes No
If yes, were permits issued for the sign being replaced, changed or altered? Yes No
If yes, please list each permit number and date each permit was issued:

Permit Number: _____ Date issued: _____
Permit Number: _____ Date issued: _____
Permit Number: _____ Date issued: _____
Permit Number: _____ Date issued: _____

Does the proposed sign change a static sign to a dynamic sign? Yes No
Does the proposed sign change or alter the square footage or the height of the sign or sign structure? Yes No
Does the proposed sign change an on-premise sign to an off-premise/advertising sign? Yes No

Section 6 - Attestation and Signatures

We, the undersigned, under penalty of perjury, do hereby affirm and attest that the above information is true, complete, and correct and acknowledge that incorrect information is grounds to revoke or rescind a permit.

Owner of Real Property: [Signature] Date 5/27/14

Lessee of Real Property: [Signature] Date 5-21-14

Expeditor: _____ Date _____

Supervising Electrician: [Signature] Date 5-19-14

Sign Erector: [Signature] Date 5-19-14

Picture or rendering must be attached depicting sign placement with before and after.

5-2-14

(5)

CITY OF CHICAGO SIGN PERMIT APPLICATION CONTINUED

For Office Use

| ZONING | PUBLIC WAY |
|--------|------------|
| | |

Sign Review Fee:

Zoning Review Fee: \$ _____ Total Fee: \$ _____

Amount Paid: \$ _____ Balance Due: \$ _____


ONCE ISSUED PERMIT IS VALID FOR A PERIOD OF FIVE YEARS. IT IS SOLELY THE RESPONSIBILITY OF THE OWNER OR LESSEE TO FILE FOR RENEWAL

* Once zoning fee is paid, this application is valid for a period of up to six months from payment date.

City of Chicago
Mayor Rahm Emanuel



Department of Buildings
Felicia Davis, Commissioner

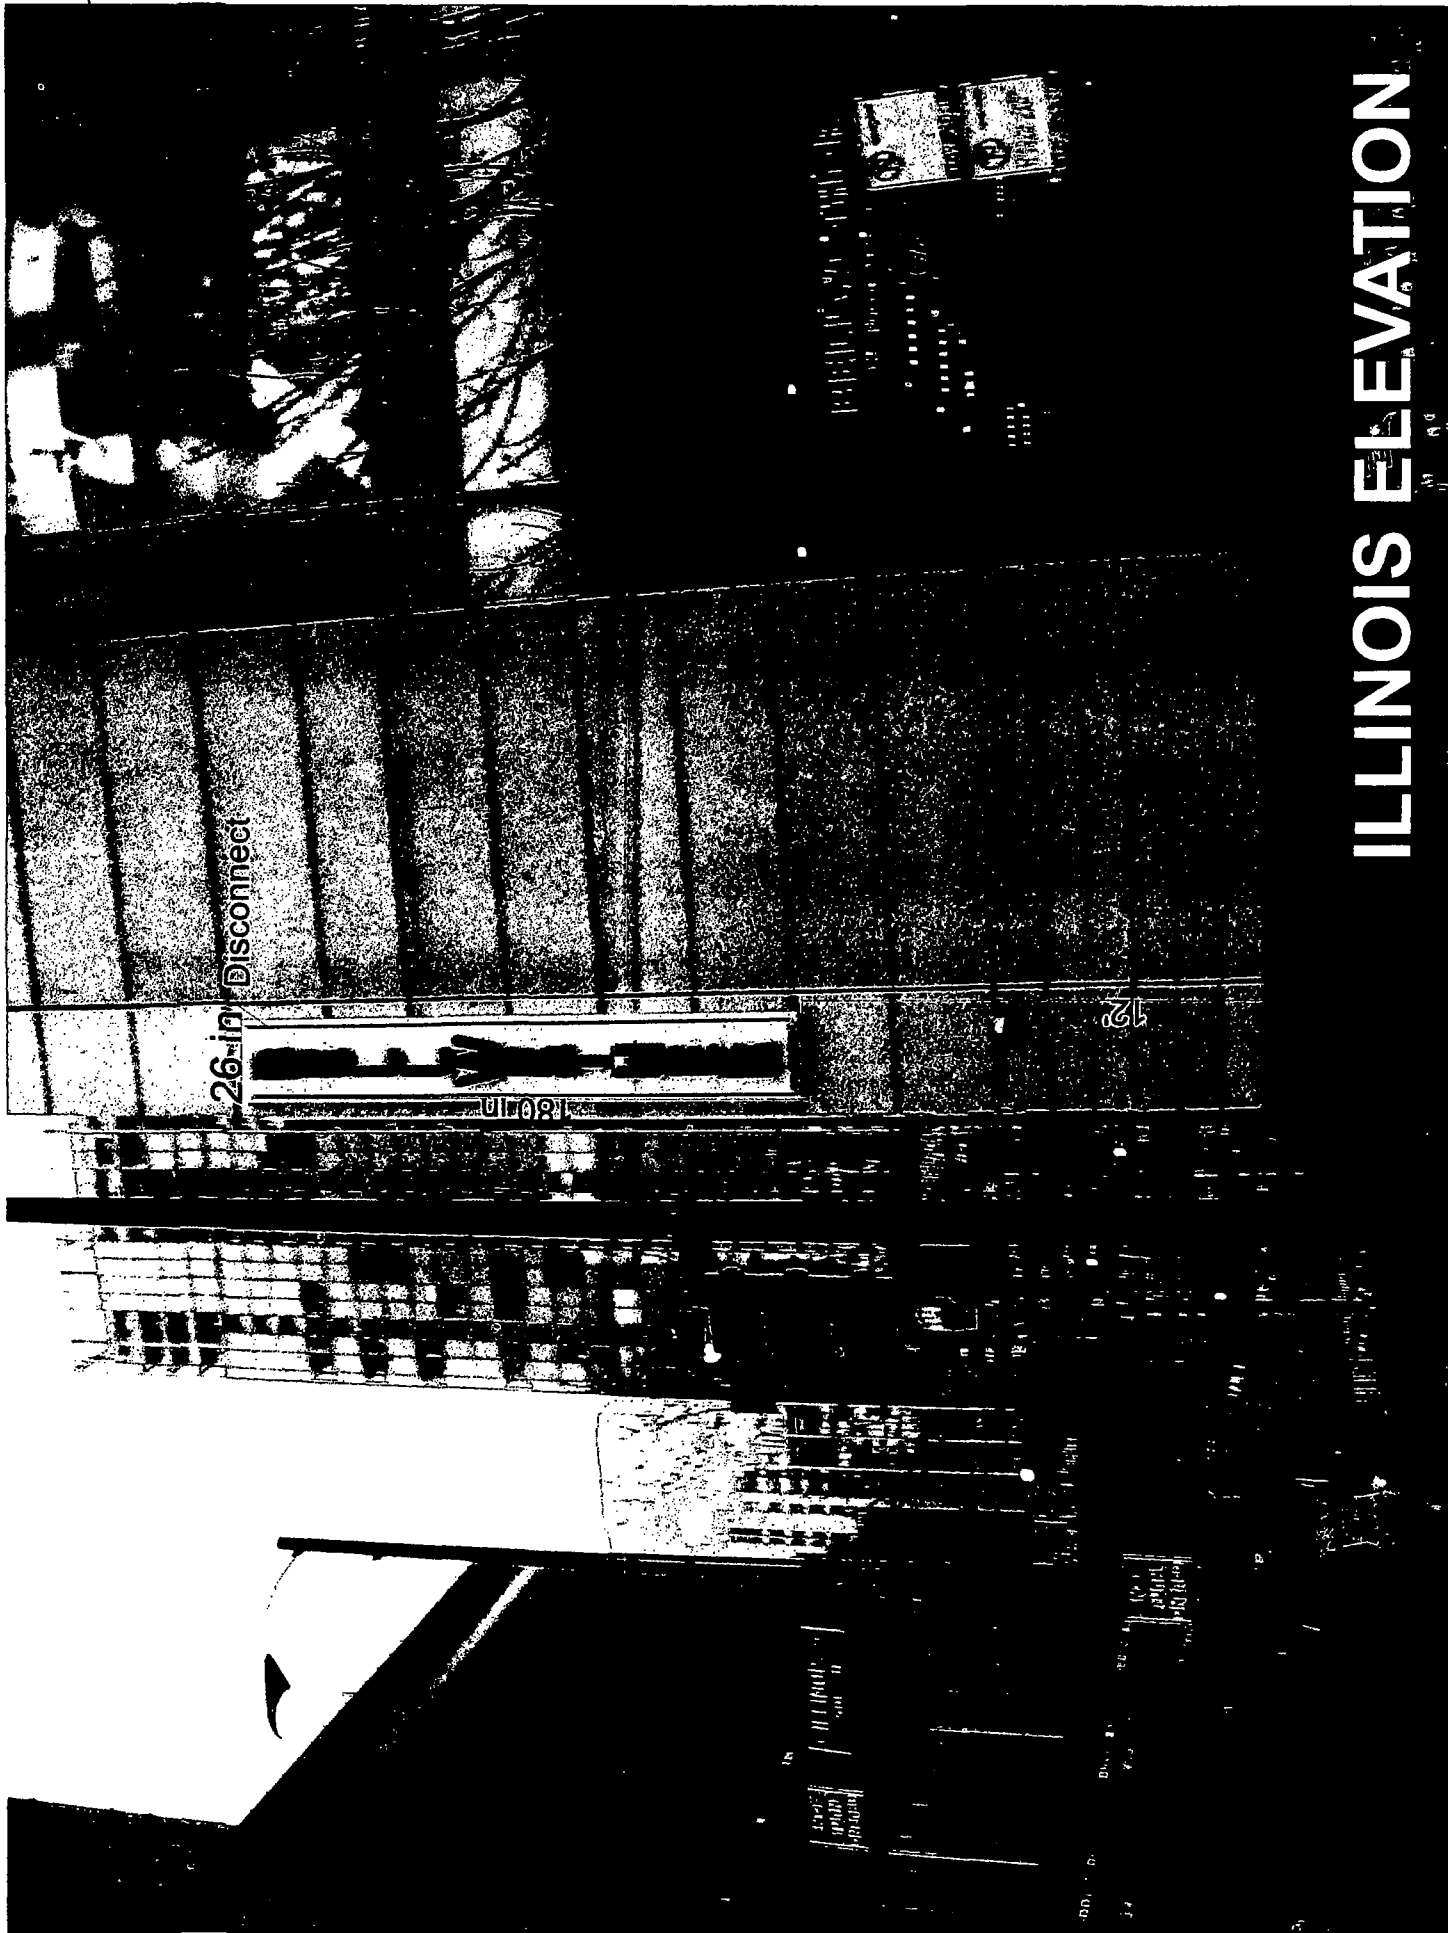

26-in Disconnect

ILLINOIS ELEVATION

1000
1000
1000

1000
1000
1000

1000
1000
1000

Zoning Map

Created on: 5/28/2014 10:01 A.M.



Zoning data reflects all ordinances passed in the most recent City Council meeting. Copyright (c) 2011 City of Chicago

Address

302 E ILLINOIS ST


Zoning

- Business
- Commercial
- Manufacturing
- Residential
- Planned Development
- Planned Manufacturing
- Downtown Core
- Downtown Service
- Downtown Mixed
- Downtown Residential
- Transportation
- Parks & Open Space
- Zoning Boundaries


Historic Preservation

- CHICAGO LANDMARKS
- Chicago Landmarks
 - Landmark Districts
- Chicago Historic Resources Survey - Buildings subject to Demolition-Delay Ordinance
- Red
 - Orange
 - Water
 - Cemetery

- Lakefront
- Pedestrian Streets
- Buildings
- Parcels
- Streets
- Curbs
- Forest Preserve
- Aerials (April 2008)

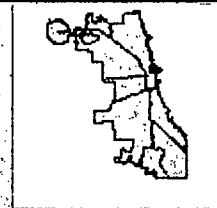


Information provided on the City of Chicago web site should not be used as a substitute for legal, accounting, real estate, business, tax, or other professional advice. The City of Chicago assumes no liability for any damages or loss of any kind that might arise from the use of, misuse of, or the inability to use the City web site and-or the materials contained on the web site. The City of Chicago also assumes no liability for improper or incorrect use of materials or information contained on its web site. All materials that appear on the City of Chicago web site are distributed and transmitted as is, without warranties of any kind, either express or implied, and subject to the terms and conditions stated in this disclaimer.

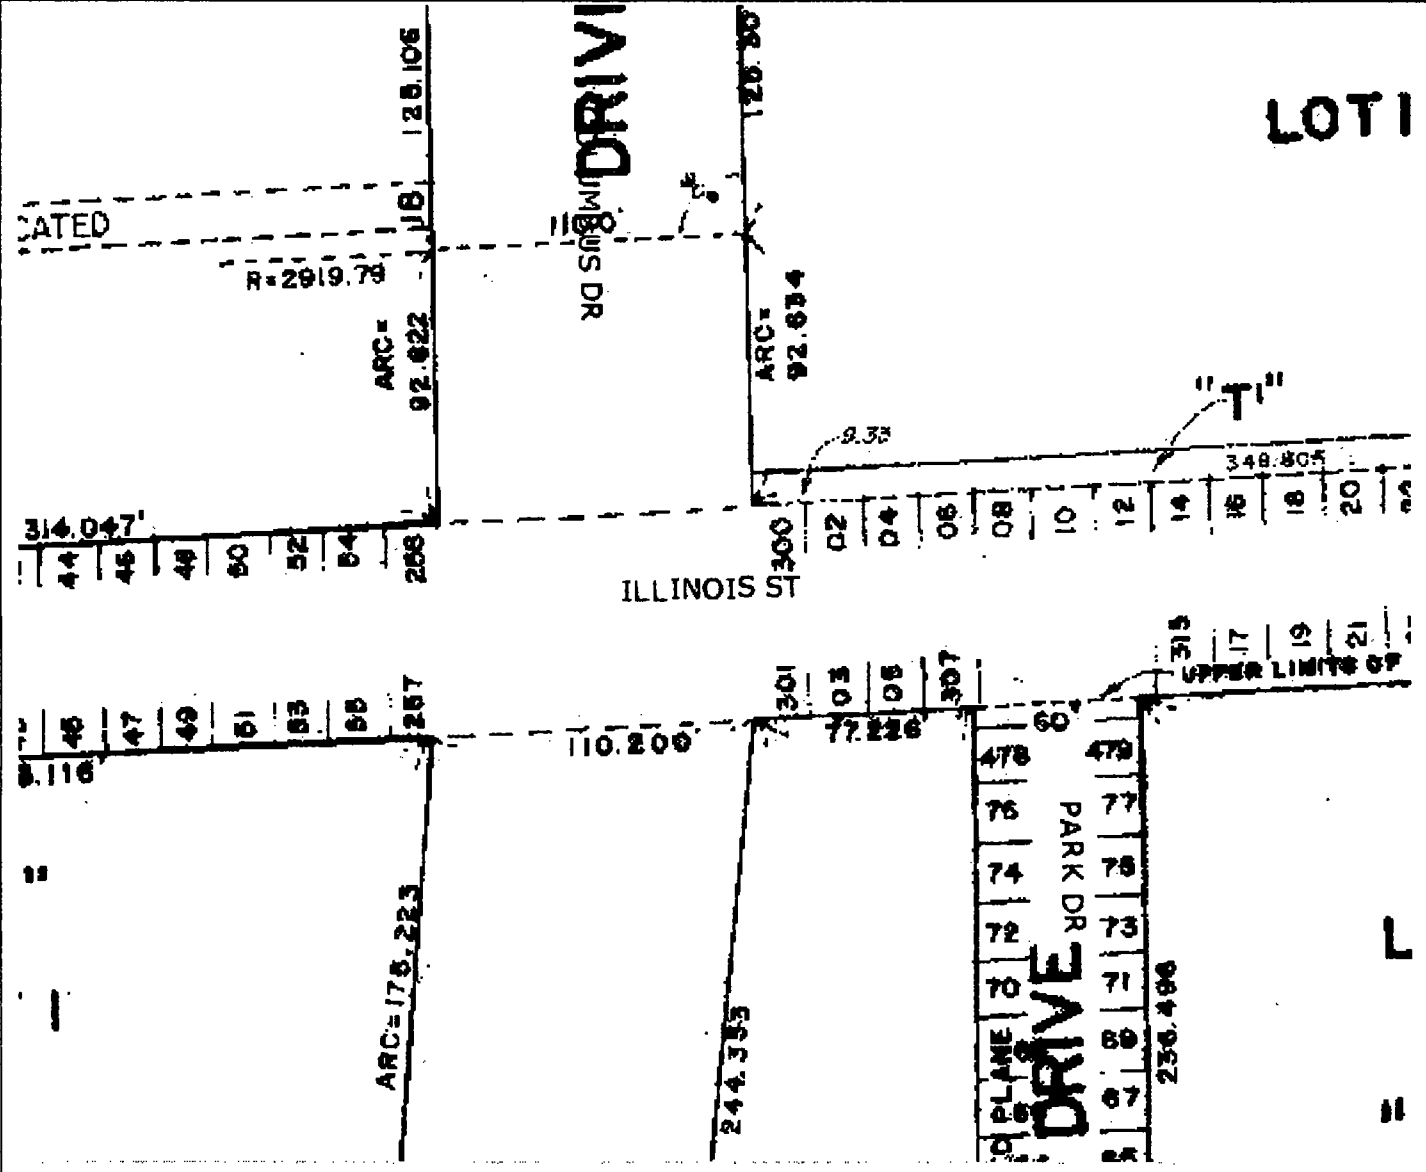

This map is a public resource of general information. The City of Chicago makes no warranty, representation or guaranty as to the content, sequence, accuracy, timeliness or completeness of any of the database information provided herein. The reader should not rely on the data provided herein for any reason. The City of Chicago explicitly disclaims any representations and warranties, including; without limitation, the implied warranties of merchantability and fitness for a particular purpose. The City of Chicago shall assume no liability for: 1. any errors, omissions, or inaccuracies in the information provided regardless of how caused, or 2. any decision made or action taken or not taken by the reader in reliance upon any information or data furnished hereunder. Map Copyright (c) 2007-2010 City of Chicago



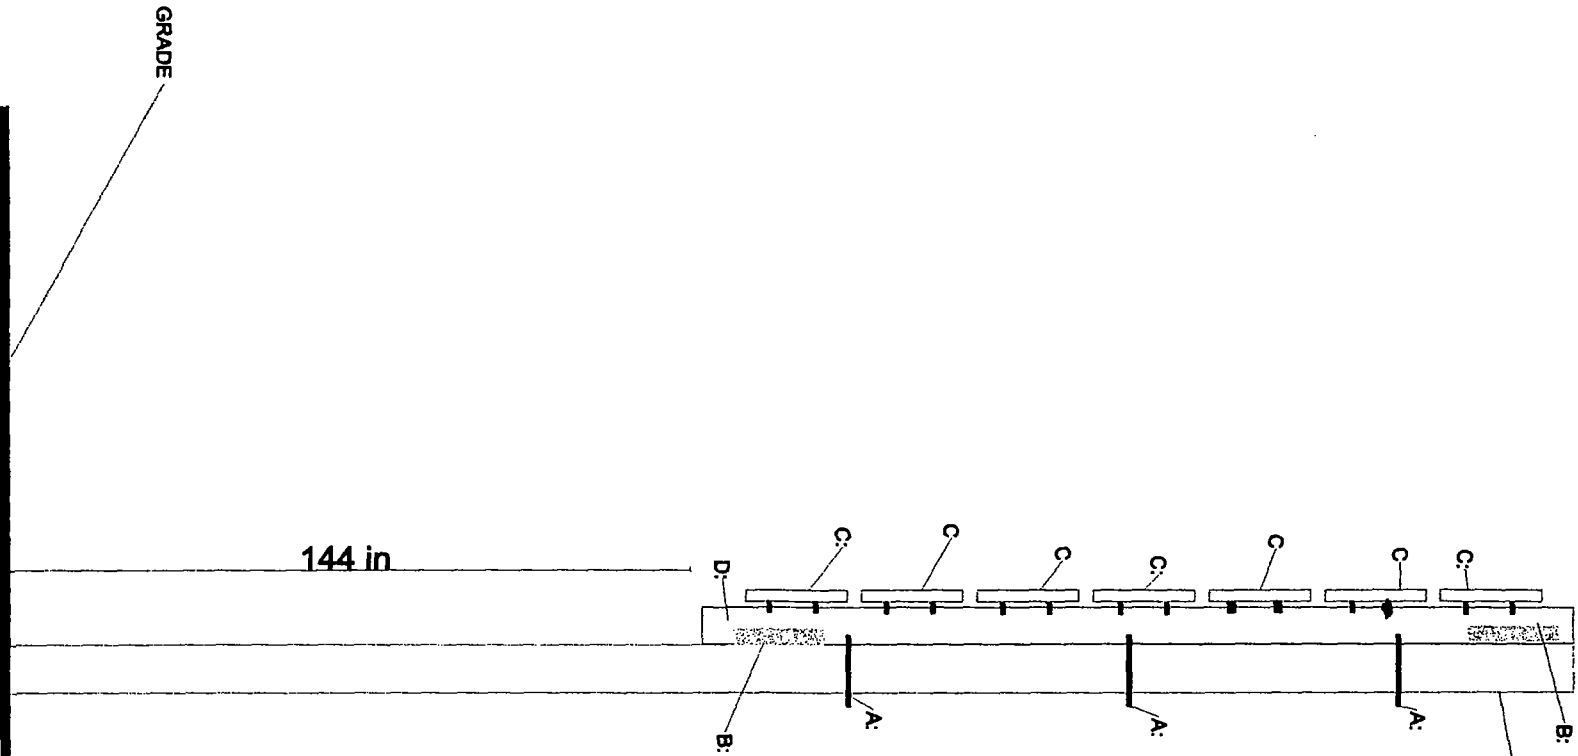

- A: 1/2" THREADED ROD THROUGH BUILDING
- B: 60-WATT 120 VOLT MEANWELL POWER SOURCES
- C: PIN MOUNTED ALUMINUM LETTERS BACKLIT LETTERS
- D: O.L. SWITCH DISCONNECT



City of Chicago



Or2014-303

Office of the City Clerk

Document Tracking Sheet

| | |
|---------------------------------|------------------------------------------------------------------------------------|
| Meeting Date: | 6/25/2014 |
| Sponsor(s): | Reilly (42) |
| Type: | Order |
| Title: | Issuance of permits for sign(s)/signboard(s) at 302 E Illinois St - west elevation |
| Committee(s) Assignment: | Committee on Zoning, Landmarks and Building Standards |

Committee on Zoning, Landmarks
and Building Standards
City Council Meeting
Alderman Brendan Reilly, 42nd Ward
Sign Order

ORDERED, That the Commissioner of Buildings is hereby directed to
issue a sign permit to:


AD Deluxe Sign Company, INC.
23856 West Andrew Road Suite 103
Plainfield, IL 60585

For the erection of a sign/signboard over 24 feet in height and/or over 100 square
feet (in area of one face) at:

Bellwether
302 E Illinois Street
Chicago, IL 60611

Dimensions: length 2'+2' height 14'
Height above grade/roof to top of sign 27 feet
Total Square Foot Area 33 square feet
Elevation West

Such sign shall comply with all applicable provisions of TITLE 17 of the
Chicago Zoning Ordinance and all other applicable provisions of the Municipal
Code of the City of Chicago governing the construction and maintenance of
outdoor signs, signboards and structures.

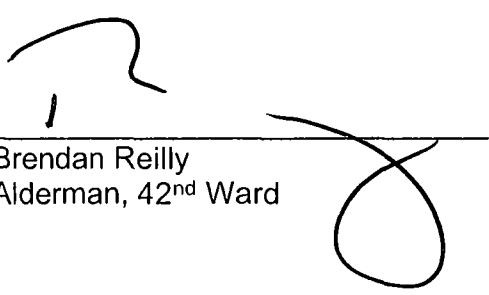
Brendan Reilly
Alderman, 42nd Ward



Sign Permit Application

| | | | | |
|-----------------|---------------------------------|------------|-----------|-------------------------------------------------------------------------------|
| APPROVAL NUMBER | APPLICATION NUMBER
100543373 | ANNUAL FEE | WORK CODE | DRAWINGS ATTACHED <input type="checkbox"/> YES
<input type="checkbox"/> NO |
|-----------------|---------------------------------|------------|-----------|-------------------------------------------------------------------------------|

| | |
|---|-----------------------------|
| DATE OF APPLICATION
05/30/2014 | |
| ADDRESS OF SIGN
302 E ILLINOIS ST, 60611- | |
| BUILDING | ORIGINAL PERMIT NUMBER |
| TYPE OF PERMIT
NEW CONSTRUCTION (SIGN) | |
| PAYER OF ANNUAL INSPECTION
TSOUKALAS, NICK
320 E ILLINOIS ST
CHICAGO, IL 60611
(847)275-6975 | |
| SIGN MANUFACTURER
OTHER | |
| ADDRESS WHERE SIGN CAN BE SEEN PRIOR TO ERECTION | |
| TICKET NUMBER
0 | REINSPECTION CONTROL NUMBER |
| TYPE OF SUPPORT FOR SIGN
BUILDING | |
| SIGN BOARD SUPPORT MEMBERS
STEEL | |
| ANNUAL FEE | _____ |
| CONSTRUCTION FEE | 200.00 |
| 1017 B FEE | _____ |
| TOTAL FEE | 200.00 |
| AMOUNT PAID | 200.00 |
| BALANCE DUE | _____ |

| | | | | | |
|---|---------------|----------|---------------------------------------------------------------------------------------------------|-------------|----------|
| TYPE OF SIGN
FLAT OR BOX | | | | | |
| LENGTH | FT.
2 | IN.
2 | HEIGHT | FT.
15 | IN.
0 |
| AREA | SQ. FT.
33 | WEIGHT | | LBS.
200 | |
| SIGN HEIGHT ABOVE GRADE/ROOF | | | | FT.
12 | |
| SHAPE OF SIGN
REGULAR | | | | | |
| SIGN WILL READ
BELLWETHER | | | | | |
| NO. OF LAMPS
1 | | | TOTAL WATTAGE
1000 | | |
| TYPE OF LAMP
HIGH DENSITY DISCHARGE | | | | | |
| NO. OF BALLAST/TRANSFORMERS
2 | | | INPUT OF TRANSFORMERS
120 | | |
| CONTRACTOR WILL INSTALL | | | <input checked="" type="checkbox"/> FEEDERS
<input checked="" type="checkbox"/> CUSTOMER LEADS | | |
| TYPE OF SWITCH
KNIFE | | | | | |
| LOCATION OF SWITCH
LISTED FLUSH TOGGLE | | | | | |
| SIGN LOCATION
2'-2" X 15'-0" SINGLE FACE SIGN WITH BACK-LIT
CHANNEL LED LETTER INSTALLED ON COLUMBUS
ELEVATION | | | | | |

The undersigned certify that the statements in this application are true and correct and that all work done under the proposed permit will conform to the requirements of the Chicago Municipal Code

| | |
|------------------------------|--------|
| REG. NO. | E94798 |
| ELECT CONTR | ELECTR |
| AD DELUXE SIGN COMPANY, INC. | |
| ADDRESS | |
| 23856 W. ANDREW ROAD | |
| PLAINFIELD, IL 60585- | |
| SUPERVISOR SIGNATURE | |

| | | |
|--------------|------------------------|----------------------|
| BOND. NO. | REG. NO. | N92559 |
| SIGN ERECTOR | AD DELUXE SIGN CO INC. | SIGNER |
| ADDRESS | 23856 W ANDREW RD | PLAINFIELD IL, 60585 |
| SIGNATURE | | |

The permit issued on this application will authorize only signs here applied for. If other signs are to be erected they must be covered by additional permits

City of Chicago
Rahm Emanuel, Mayor



Department of Buildings
Felicia Davis, Commissioner

TYPE OF BUSINESS
COM DINING Other: _____
 Name: BELLWETHER MEETING HOUSE & EAT
 LIC #: _____
 Renewal Date: _____

SIGN BOND REQUIRED? YES

COUNCIL ORDER REQUIRED YES

IS SPECIAL PERMISSION REQUIRED FROM CHIEF ELECTRICAL
 YES
 IF YES, ATTACH LETTER OF REQUEST

Projects Over:
 Private Property
 Public Way Grant Permit #: 1113336
 Planned Development/Manufacturing PMD/PD#: 368
 Zoning District: OTHER Other: PD368

TIME STAMP

TYPE OF SIGN:
 ADVERTISING ILLUMINATE MOVEABLE
 BUSINESS FLASHING

TOTAL STREET FRONTAGE OF LOT (IN FEET) 150

TOTAL AREA OF NEW SIGN (SQ.FT.) 33

TOTAL AREA OF ALL SIGNS ON LOT (SQ.FT.) 66

HEIGHT OF SIGN ABOVE GRADE (TO TOP) 27ft 0in

DISTANCE OF CURB LINE OUTER EDGE (ft) 15

DISTANCE OF STRUCTURE INNER EDGE (ft) 16

SIGN CLERK _____ APPROVED FOR PERMIT _____

DISTANCE FROM (ft):
 A. PUBLIC PARK (OVER 10 ACRES) 1,000
 B. EXPRESSWAY (IF LESS THAN 1,000 FT.) 1,000
 C. RESIDENCE DISTRICT (ADVERTISING SIGNS ONLY) 1,000

REMARKS

IF REPLACEMENT SIGN OR CHANGE OF FACE, WHAT DOES THE EXISTING SIGN READ?

 Original Payee: _____

 Landmark Hold: Status: _____

ZONING (OFFICE USE ONLY)

CITY OF CHICAGO SIGN PERMIT APPLICATION CONTINUED

Expediter: _____
Address: _____ License #: _____
Phone #: _____ Mobile #: _____ Email: _____
Website: _____

Section 3 - Sign and Structure Details

(Please check all that apply)

Sign Category:

On-Premise (Business ID): Dynamic ~~Static~~

Business License # of Tenant Business: _____

Off-Premise (Advertising): Dynamic

Temporary: Special Event:

Sign will read (Please provide a description, picture and shop drawing): BELLWETHER

Type of sign (Mark all that apply):

Awning Canopy Freestanding Marquee Projecting ~~Video Display~~ DYNAMIC
 Wall Painted Cabinet/Frame Vinyl Projected image Flashing

High Rise Building Hotel/Hospitals Other buildings: RESTAURANT

What is the dimension of the wall on which the sign will be installed? 5' x 100'

Where is sign or sign structure mounted? Inside the building Outside the building

Is the sign or sign structure attached to a building or wall? Yes No If yes, which wall of building? E S W

Is this a freestanding sign? Yes No Location of sign on lot: E S W

Which direction does sign copy face? (E)

Does any portion of the sign, sign structure or attachments cover, obscure or obstruct an existing window in a residential unit whether occupied or not? Yes No

Does any portion of the sign, sign structure, or attachments extend on or over the public way? Yes No

If yes, what is the public way use permit number? 11133310

Sign Panels: Back to back within 30 degrees of parallel Yes No

Number of Faces: 1

Sign Support Structure: Pole Roof Ground Building Windows Other: _____

Does any portion of the sign or sign structure extend 24 inches above the roof line as defined in 17-17-02149 of the Municipal Code of Chicago? Yes No

Picture or rendering must be attached depicting sign placement with before and after.

Section 3 continues on next page

5-2-14

B

CITY OF CHICAGO SIGN PERMIT APPLICATION CONTINUED

Section 3 continued

Dimensions of Sign Structure (i.e. cabinet, frame, awning, canopy)

Length: 2 Feet 2 Inches Height: 15 Feet 0 Inches Depth: 0 Feet 2" Inches

Area: 33 Sq Ft. Weight: 250 lbs.

Shape of Sign: Regular

Sign Height above Grade:

From Grade to Bottom of sign or sign structure, whichever is lowest: 12 Ft.

From Grade to Top of sign or sign structure, whichever is highest: 17 Ft.

Is City Council Order required? * X Yes

*All signs in excess of 100 Square Feet in area OR in excess of 24 feet above grade will require a City Council Order.

Dimension of Sign Elements pursuant to Section 17-12-0601 of the Chicago Zoning Ordinance:

Length: 2 Feet 2 Inches Height: 15 Feet 0 Inches Area: 33 Sq Ft.

Electrical Contractor will install: Feeders: Yes No Customer Leads: Yes No

Number of Lamps: 1 Total Wattage: 100 Type of Lamp: 1000

Number of Ballast/Transformers: 2 Input of Transformers: 120

Type of Switch: Toggle Location of Switch: OUTSIDE

Static: Yes No

Illuminated: Yes No

If yes - External X Internal

Dynamic: Yes No

Max Nits Max Foot Candles Message Time (Screen Hold): seconds

Self Dimming Capability: Yes No

What is the total of the sign face area devoted to changing image/dynamic display? Sq Ft.

Section 4

Zoning District or Planned Development #: PD 368

Is sign located in a special sign district? Yes No

If yes: Michigan Avenue Corridor Oak Street Corridor State Street/Wabash Avenue Corridor

Total Street frontage of Zoning Lot: 150 (Ft.)

Total Area of new sign: 33 (Sq Ft.) Gross Area of all proposed signs: 66 (Sq Ft.)

Total Area of all existing signs on Zoning Lot: 100 (Sq Ft.)

Picture or rendering must be attached depicting sign placement with before and after.

Section 4 continues on next page

5-2-14

CITY OF CHICAGO SIGN PERMIT APPLICATION CONTINUED

Section 4 continued

Distance from outer edge of sign or structure to curb line: 16 (Ft.)
Distance from inner edge of sign or sign structure to curb line: 17 (Ft.)

Distance from:

Public Park 10 acres or more: 2800 GRANT (Ft.)
Public Park 2 acres or more: 700 (Ft.)
Expressway or Toll Road: 1600 (Ft.)
Lake Shore Driv: 1500 (Ft.)
Michigan Avenue (Oak St. to Roosevelt Rd.): 1000 (Ft.)
Residential District: 1600 (Ft.)
Residential building in a D district: 400 (Ft.)
Existing off-premise/advertising signs on same side of street? [] Yes [X] No
In a B or C District: (Ft.)
In a D or M District: (Ft.)
Waterways: 1600 (Ft.)

Section 5 - Sign Permit History

Does the proposed sign, change, alter or replace an existing sign? [] Yes [X] No
If yes, were permits issued for the sign being replaced, changed or altered? [] Yes [X] No
If yes, please list each permit number and date each permit was issued:

Permit Number: Date Issued:
Permit Number: Date Issued:
Permit Number: Date Issued:
Permit Number: Date Issued:

Does the proposed sign change a static sign to a dynamic sign? [] Yes [X] No
Does the proposed sign change or alter the square footage or the height of the sign or sign structure? [] Yes [X] No
Does the proposed sign change an on-premise sign to an off-premise/advertising sign? [] Yes [X] No

Section 6 - Attestation and Signatures

We, the undersigned, under penalty of perjury, do hereby affirm and attest that the above information is true, complete, and correct and acknowledge that incorrect information is grounds to revoke or rescind a permit.

Owner of Real Property: [Signature] Date 5/27/14
Lessee of Real Property: [Signature] Date 5-21-14

Expeditor: Date
Supervising Electrician: [Signature] Date 5-19-14
Sign Erector: [Signature] Date 5-19-14

Picture or rendering must be attached depicting sign placement with before and after.

5-2-14

(5)

CITY OF CHICAGO SIGN PERMIT APPLICATION CONTINUED

For Office Use

| ZONING | PUBLIC WAY |
|--------|------------|
| | |

Sign Review Fee:

Zoning Review Fee: \$ _____ Total Fee: \$ _____

Amount Paid: \$ _____ Balance Due: \$ _____

ONCE ISSUED PERMIT IS VALID FOR A PERIOD OF FIVE YEARS. IT IS SOLELY THE RESPONSIBILITY OF THE OWNER OR LESSEE TO FILE FOR RENEWAL


* Once zoning fee is paid, this application is valid for a period of up to six months from payment date.

City of Chicago
Mayor Rahm Emanuel




Department of Buildings
Felicia Davis, Commissioner

COLUMBUS DRIVE ELEVATION

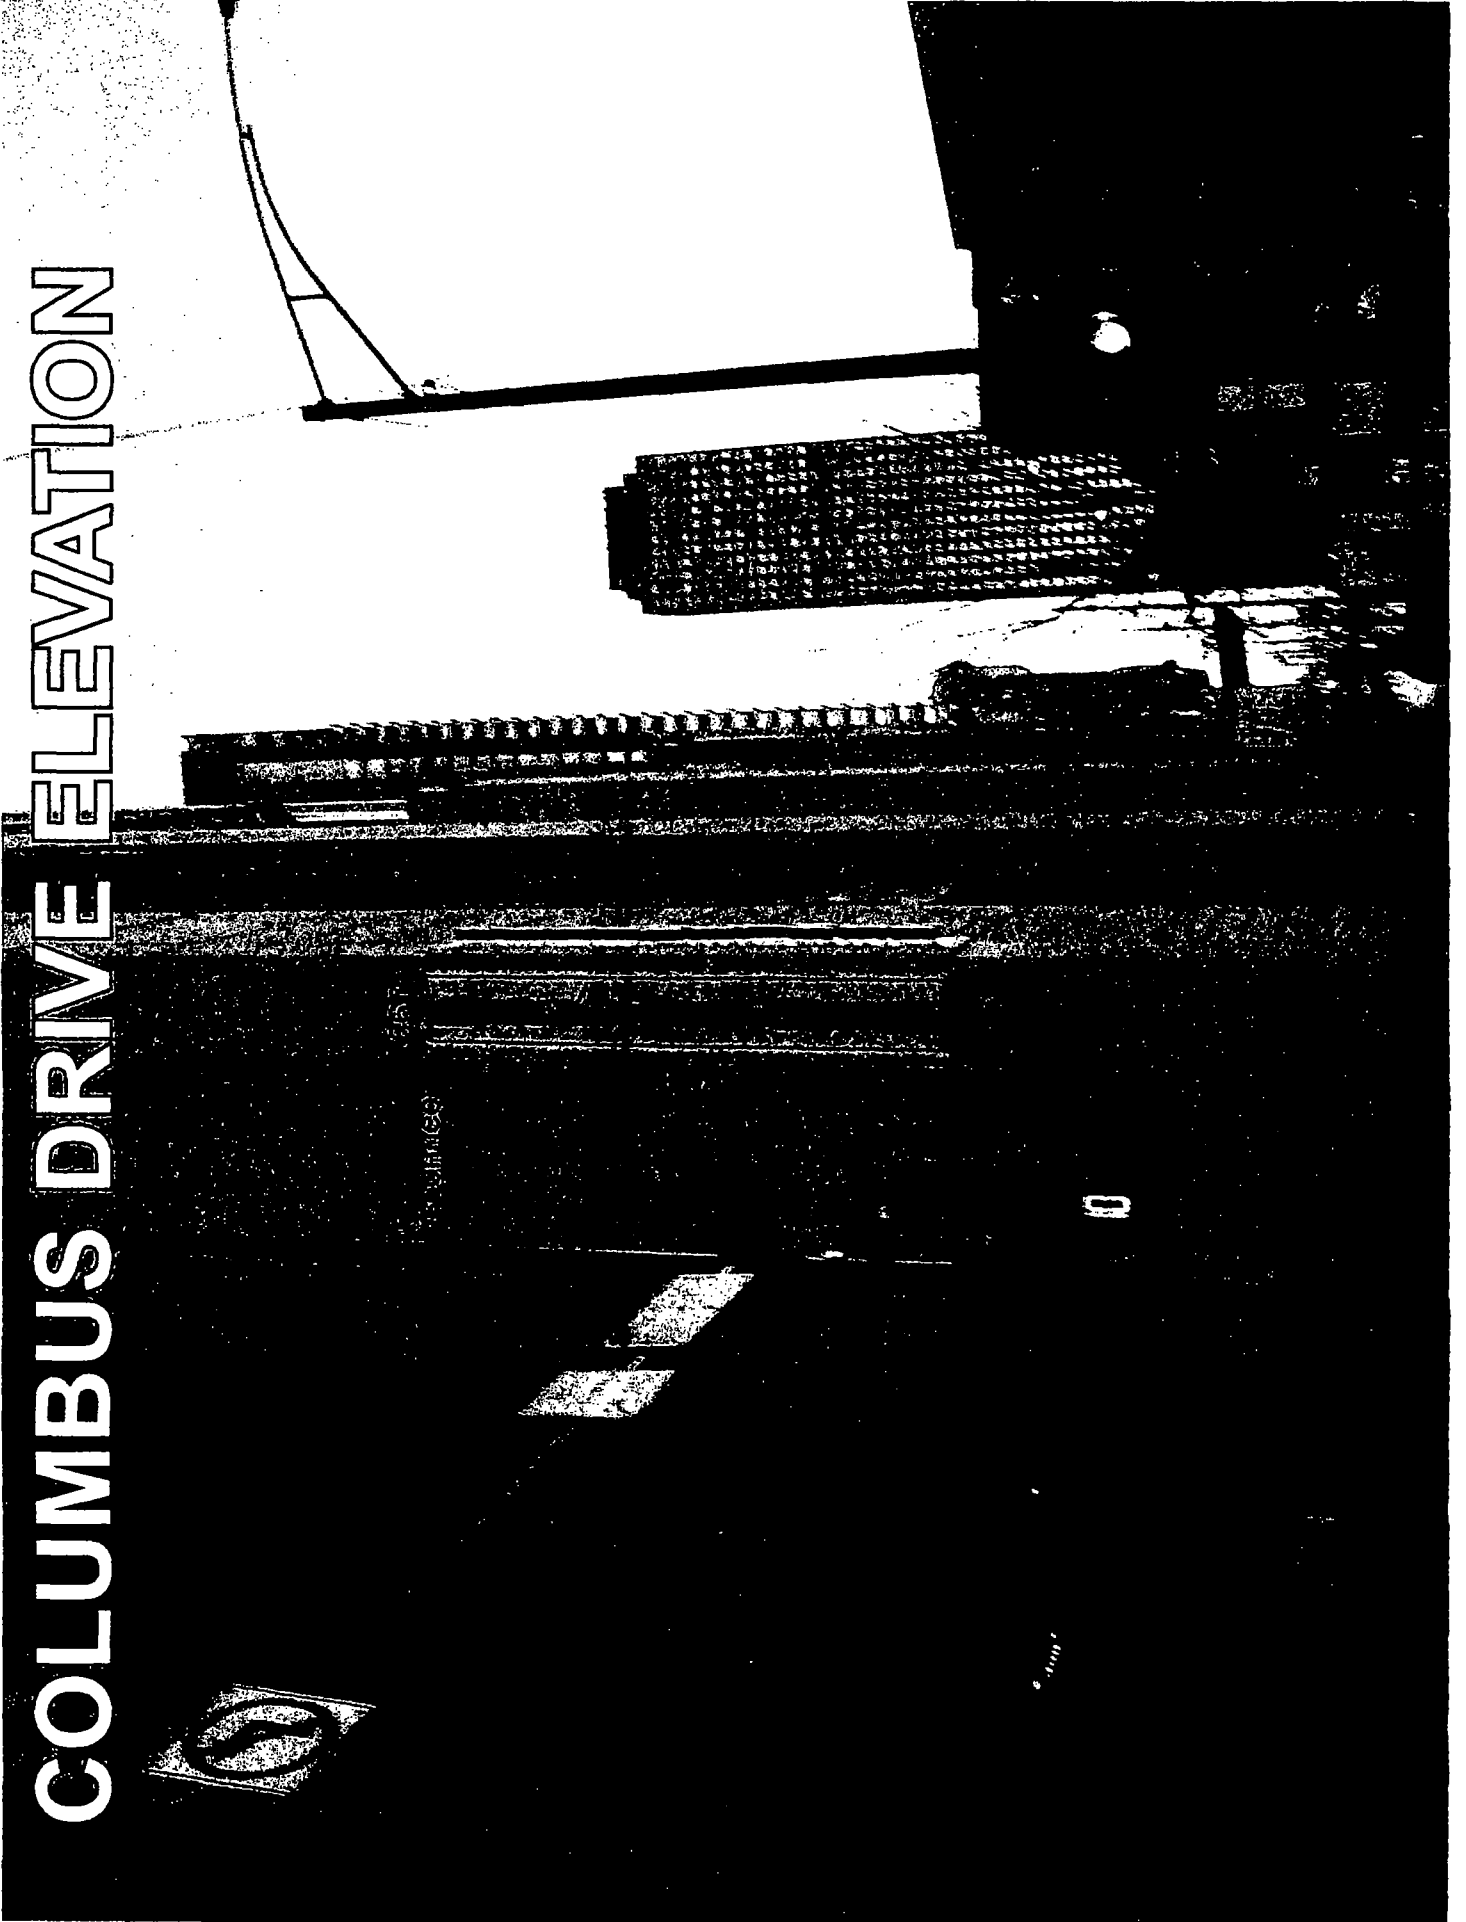

Zoning Map

Created on: 5/28/2014 10:01 A.M.

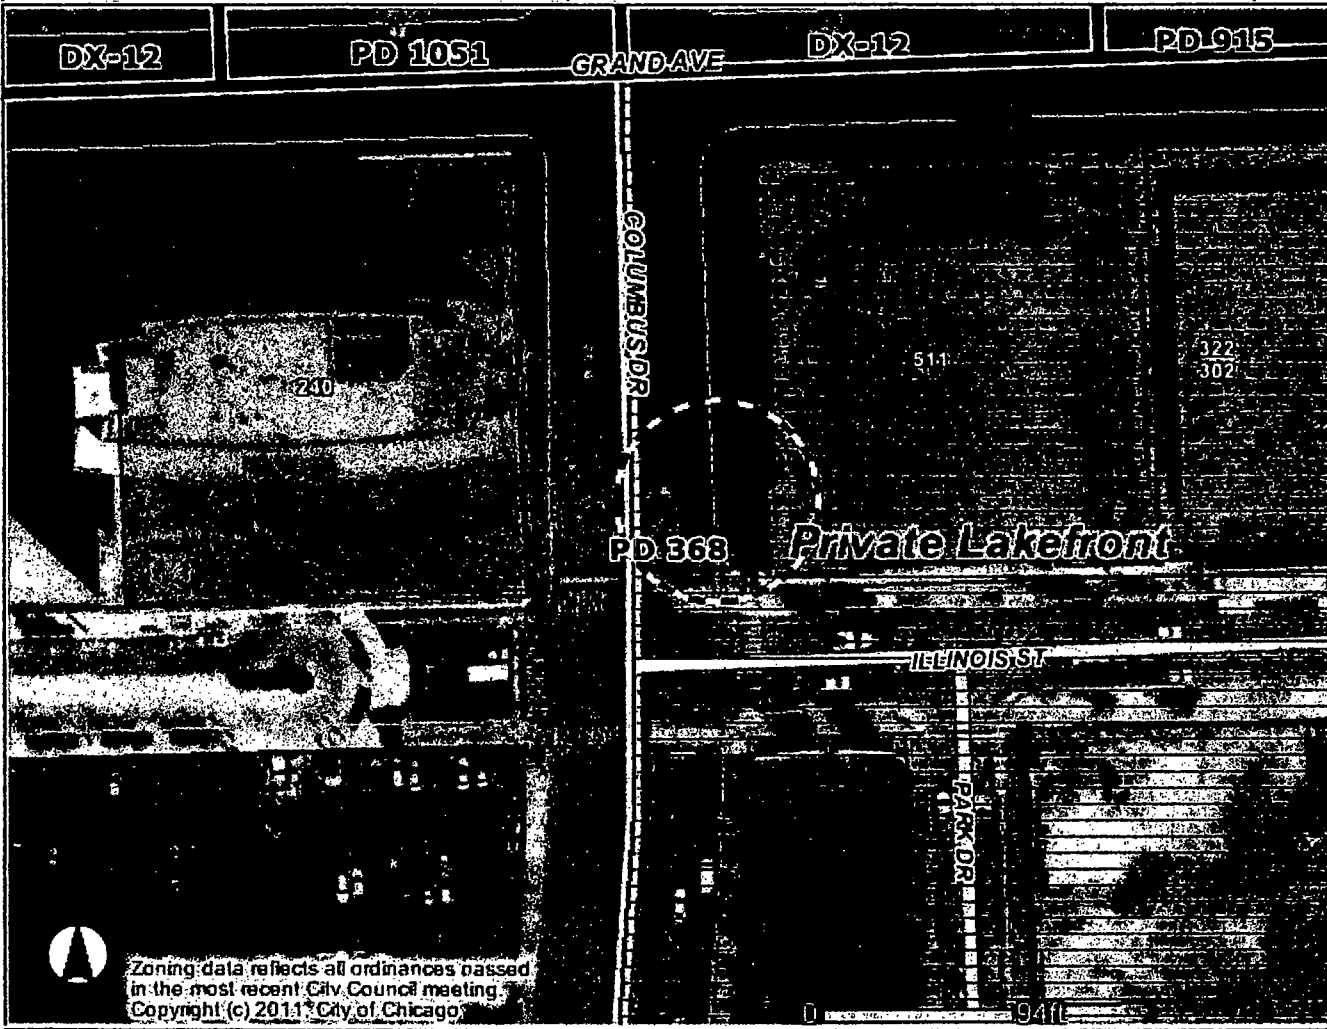

Zoning data reflects all ordinances passed in the most recent City Council meeting.
Copyright (c) 2011 City of Chicago

Address

302 E ILLINOIS ST


Zoning

- Business
- Commercial
- Manufacturing
- Residential
- Planned Development
- Planned Manufacturing
- Downtown Core
- Downtown Service
- Downtown Mixed
- Downtown Residential
- Transportation
- Parks & Open Space
- Zoning Boundaries


Historic Preservation

- CHICAGO LANDMARKS**
- Chicago Landmarks
 - Landmark Districts
- Chicago Historic Resources Survey - Buildings subject to Demolition-Delay Ordinance**
- Red
 - Orange
 - Water
 - Cemetery

- Lakefront
- Pedestrian Streets
- Buildings
- Parcels
- Streets
- Curbs
- Forest Preserve
- Aerials (April 2008)

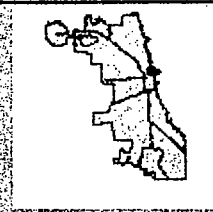

Information provided on the City of Chicago web site should not be used as a substitute for legal, accounting, real estate, business, tax, or other professional advice. The City of Chicago assumes no liability for any damages or loss of any kind that might arise from the use of, misuse of, or the inability to use the City web site and/or the materials contained on the web site. The City of Chicago also assumes no liability for improper or incorrect use of materials or information contained on its web site. All materials that appear on the City of Chicago web site are distributed and transmitted as is, without warranties of any kind, either express or implied, and subject to the terms and conditions stated in this disclaimer.

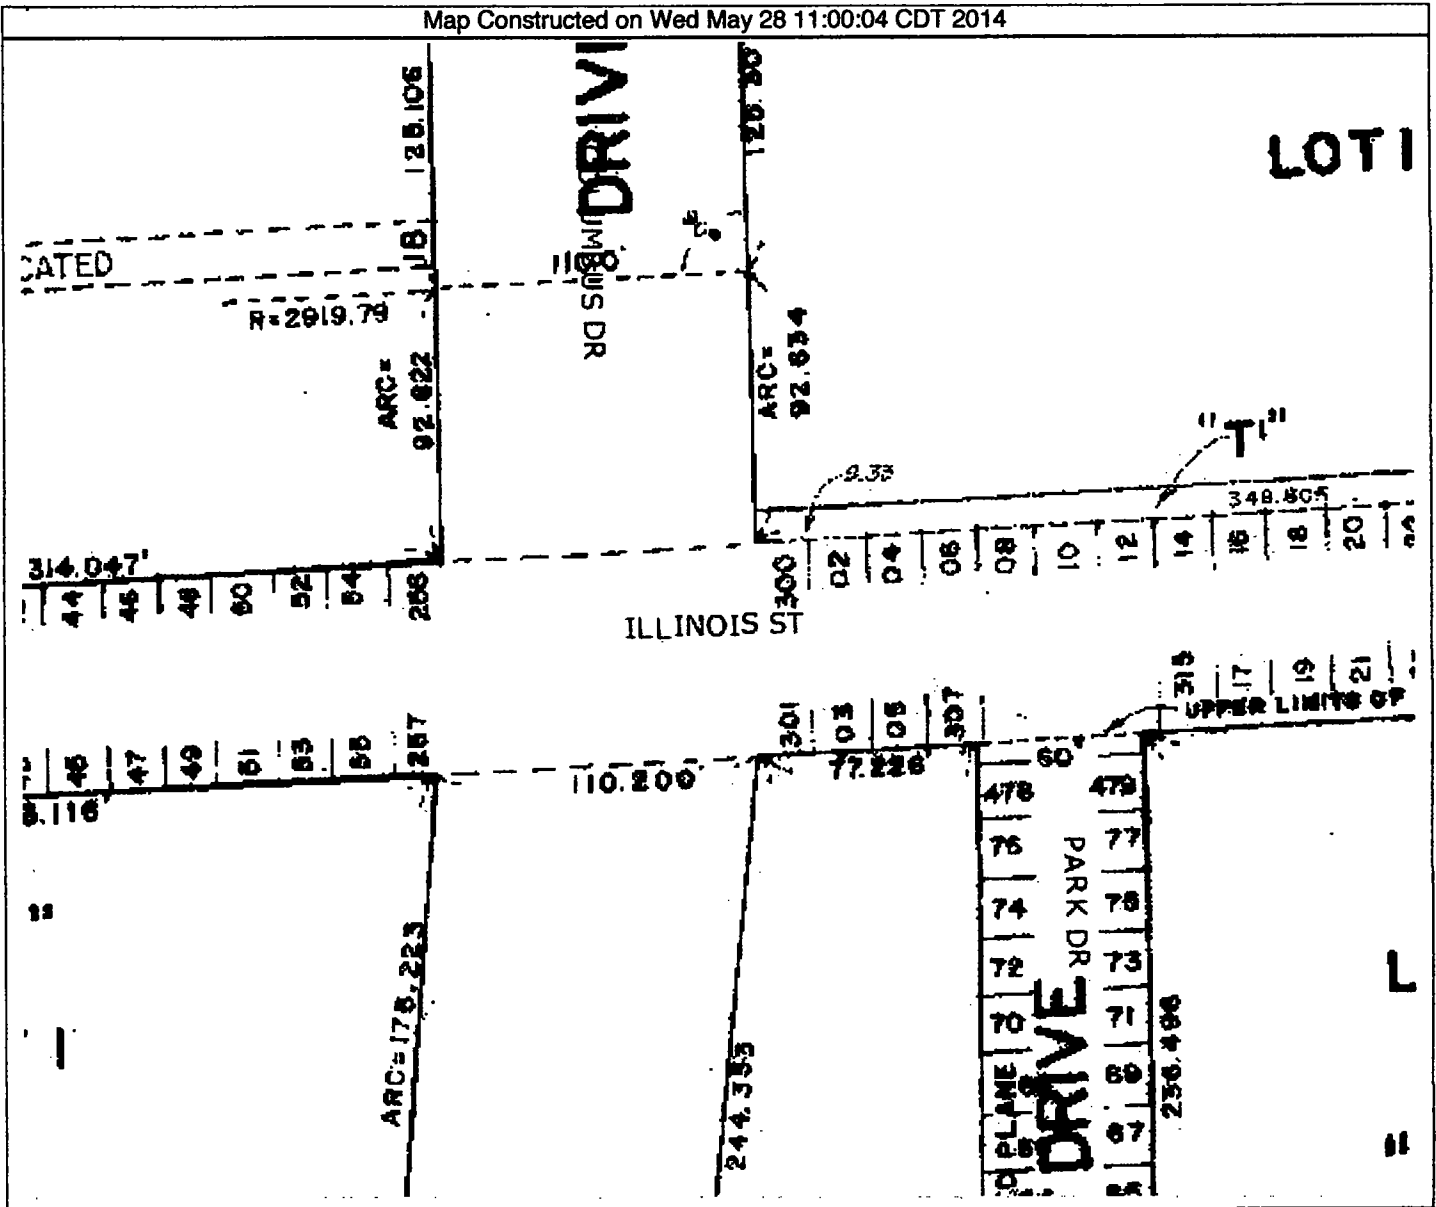

LOT 1




This map is a public resource of general information. The City of Chicago makes no warranty, representation or guaranty as to the content, sequence, accuracy, timeliness or completeness of any of the database information provided herein. The reader should not rely on the data provided herein for any reason. The City of Chicago explicitly disclaims any representations and warranties, including; without limitation, the implied warranties of merchantability and fitness for a particular purpose. The City of Chicago shall assume no liability for: 1. any errors, omissions, or inaccuracies in the information provided regardless of how caused; or 2. any decision made or action taken or not taken by the reader in reliance upon any information or data furnished hereunder. Map Copyright (c) 2007-2010 City of Chicago



GRADE

144 in

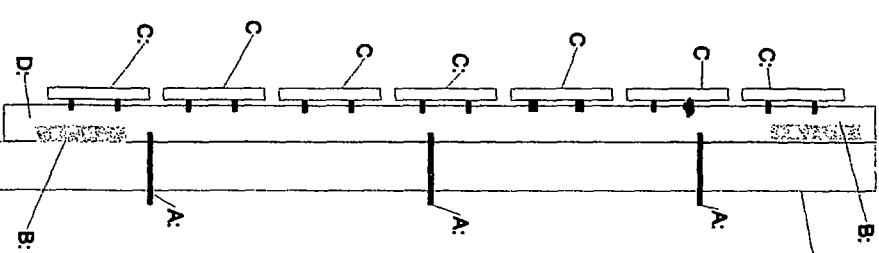

- A: 1/2" THREADED ROD ROD THROUGH SLIDING
- B: 60-MAT 120 VOL BEAR-WELL POWER SOURCES
- C: 60N ROUGH TO ALUMINUM LETTERS 60N 11 LETTERS
- D: 60N 60N ROUGHNESS



City of Chicago



Or2014-300

Office of the City Clerk

Document Tracking Sheet

| | |
|---------------------------------|------------------------------------------------------------------------|
| Meeting Date: | 6/25/2014 |
| Sponsor(s): | Smith (43) |
| Type: | Order |
| Title: | Issuance of permits for sign(s)/signboard(s) at 2121 N
Clybourn Ave |
| Committee(s) Assignment: | Committee on Zoning, Landmarks and Building Standards |

ORDERED, That the Commissioner of the Building Department is hereby directed to issue a sign permit to: *(Contractor's name and address)*

Doyle Signs, Inc

232 W Interstate Road

Addison, IL 60101

For the erection of a sign / signboard over twenty-four (24) feet in height and / or over one hundred (100) square feet (in area of one face) at:

On-Premise / Business ID signs: indicate Business Name and Address


Off-Premise / Advertising signs: must indicate that it is for Advertising

Treasure Island Foods

2121 N Clybourn Ave

Chicago, IL 60614

Such signs shall comply with all provisions of Title 17 of the Chicago Zoning Ordinance and all other applicable provisions of the Municipal Code of the City of Chicago governing the construction and maintenance of outdoor signs, sign boards, and structures.

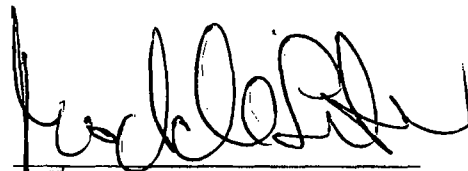

43rd Ward Alderman

Michelle Smith



CITY OF CHICAGO

DEPARTMENT OF BUILDINGS

Sign Permit Application

| | | | | |
|---|----------------------------------------------|---|------------------------------|---------------------------------------------------------------------------------------|
| APPROVAL NUMBER | APPLICATION NUMBER
100523527 | ANNUAL FEE | WORK CODE | DRAWINGS ATTACHED <input type="checkbox"/> YES <input checked="" type="checkbox"/> NO |
| DATE OF APPLICATION
01/10/2014 | | TYPE OF SIGN
FLAT OR BOX | | |
| ADDRESS OF SIGN
2121 N CLYBOURN AVE, 60614- | | LENGTH
12 | IN
0 | HEIGHT
25 |
| BUILDING | ORIGINAL PERMIT NUMBER | AREA
302 | NO. FT
302 | WEIGHT
600 |
| TYPE OF PERMIT
NEW CONSTRUCTION (SIGN) | | SIGN HEIGHT ABOVE GRADE/ROOF
6 | | SHAPE OF SIGN
REGULAR |
| PAYER OF ANNUAL INSPECTION
TREASURE ISLAND FOODS, TREASURE ISLAND FOODS
2121 N CLYBOURN AVE
CHICAGO, IL, 60614
(630)543-9490 | | SIGN WILL READ
TREASURE ISLAND FOODS | | |
| SIGN MANUFACTURER
DOYLE SIGNS, INC | | NO OF LAMPS
22 | TOTAL WATTAGE
860 | |
| ADDRESS WHERE SIGN CAN BE SEEN PRIOR TO ERECTION | | TYPE OF LAMP
FLUORESCENT | | |
| TICKET NUMBER
0 | REINSPECTION CONTROL NUMBER
131 # E-31106 | NO OF BALLAST TRANSFORMERS
4 | INPUT OF TRANSFORMERS
120 | |
| TYPE OF SUPPORT FOR SIGN
POLE | | CONTRACTOR WILL INSTALL
<input checked="" type="checkbox"/> YES
<input type="checkbox"/> NO | | |
| SIGN BOARD SUPPORT MEMBERS
NONE | | TYPE OF SWITCH
SPECIAL | | |
| ANNUAL FEE | CONSTRUCTION FEE
200.00 | LOCATION OF SWITCH
OUTSIDE SIGN | | |
| 1017 B FEE | TOTAL FEE
200.00 | SIGN LOCATION
INSTALLATION OF (1) INTERNALLY ILLUMINATED
PYLON SIGN TO BE MOUNTED PER THE ATTACHED
SITE PLAN IN THE SAME LOCATION AS THE EXISTING
STRUCTURE | | |
| AMOUNT PAID
200.00 | BALANCE DUE | | | |

The undersigned certify that the statements in this application are true and correct and that all work done under the proposed permit will conform to the requirements of the Chicago Municipal Code

| | | |
|--------------------------------------------------------------------|--------------------------------------------------------------------|-----------------|
| REG. NO. E92684 | BOND NO. 1016966 | REG. NO. E92684 |
| ELECTR CONTR
DOYLE SIGNS INC | SIGNER/CONTR
DOYLE SIGNS INC | SIGNER |
| ADDRESS
232 INTERSTATE RD - P.O. BOX 1068
ADDISON, IL 60101- | ADDRESS
232 INTERSTATE RD - P.O. BOX 1068
ADDISON IL, 60101- | |
| SUPERVISOR SIGNATURE:
 | SIGNATURE:
 | |

The permit issued on this application will authorize only signs here applied for. If other signs are to be erected they must be covered by additional permits.


City of Chicago
Rahm Emanuel, Mayor



Department of Buildings
Michael Merchant, Commissioner

| | |
|---|---|
| TYPE OF BUSINESS
<u>COMMERCIAL</u> Other: _____
Name: <u>TREASURE ISLAND FOODS</u>
LIC # _____
Renewal Date: <u>1/31/14</u> | SIGN BOND REQUIRED? <input type="checkbox"/> YES
COUNCIL ORDER REQUIRED <input checked="" type="checkbox"/> YES
IS SPECIAL PERMISSION REQUIRED FROM CHIEF ELECTRICAL
<input type="checkbox"/> YES
IF YES, ATTACH LETTER OF REQUEST |
| Projects Over:
<input checked="" type="checkbox"/> Private Property
<input checked="" type="checkbox"/> Public Way Grant Permit #: _____
<input checked="" type="checkbox"/> Planned Development/Manufacturing PMD/PD#: <u>PD389</u>
Zoning District: <u>OTHER</u> Other: <u>389</u> | TIME STAMP |
| TYPE OF SIGN:
<input type="checkbox"/> ADVERTISING <input checked="" type="checkbox"/> ILLUMINATE <input type="checkbox"/> MOVEABLE
<input checked="" type="checkbox"/> BUSINESS <input type="checkbox"/> FLASHING | |
| TOTAL STREET FRONTAGE OF LOT (IN FEET) <u>374</u>
TOTAL AREA OF NEW SIGN (SQ.FT.) <u>302</u>
TOTAL AREA OF ALL SIGNS ON LOT (SQ FT) <u>250</u>
HEIGHT OF SIGN ABOVE GRADE (TO TOP) <u>31ft 2in</u> | |
| DISTANCE OF CURB LINE OUTER EDGE (ft) <u>15</u>
DISTANCE OF STRUCTURE INNER EDGE (ft) <u>32</u> | SIGN CLERK _____ APPROVED FOR PERMIT _____ |
| DISTANCE FROM (ft):
A. PUBLIC PARK (OVER 10 ACRES) <u>1,181</u>
B. EXPRESSWAY (IF LESS THAN 1,000 FT) <u>495</u>
C. RESIDENCE DISTRICT (ADVERTISING SIGNS ONLY) <u>269</u> | REMARKS |
| IF REPLACEMENT SIGN OR CHANGE OF FACE, WHAT DOES THE EXISTING SIGN READ?

Original Payee: _____

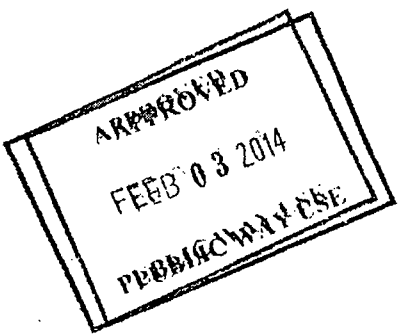Landmark Hold: <input type="checkbox"/> Status: _____ | <div style="text-align: center;">  </div> |
| ZONING (OFFICE USE ONLY)


<div style="text-align: center;"> <p>CONFORMS
 TO ZONING ORDINANCE
 This Approval of Application for signs
 shall not be held to permit or be an
 approval of any violation of the provisions.</p> <p>FEB 10 2014 <i>TM</i></p> <p>of the Chicago Zoning Ordinance, or any other
 requirements of the Municipal Code of the
 City of Chicago
 ZONING ADMINISTRATOR:</p> </div> | |

CITY OF CHICAGO
 DEPARTMENT OF ZONING AND LAND USE PLANNING
 SIGN SITE PLAN
 (ALL INFORMATION MUST BE COMPLETED AND LEGIBLE)

Site Address: 2101 N. Clark St _____ of _____ applications

Sign Company: Deje Signs Inc. Rep Name: Lisa Neal

Phone: (630) 412-9550 EXT 58 (Below: Building, streets and location of sign on lot or structure)
 North

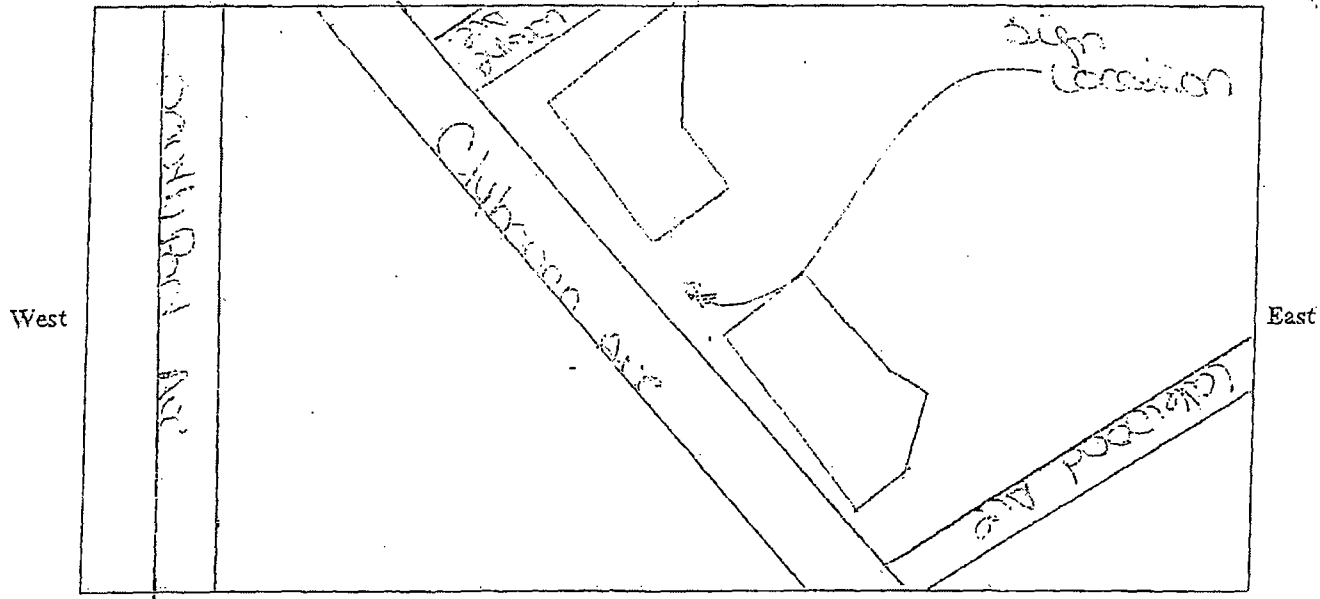

South

SIGN USE:

- Bus (On-premise)
- Bus
- Advertising (Off-premise)

PERMIT TYPE:

- New Construction
- Change of Face
- Previous Permit #

TYPE OF SIGN:

- Flat Wall
- Freestanding
- Awning
- Marquee
- High Rise Building
- Projecting Private
- Projecting Public Way
- Public Way Use - Permit #

SIGN CHARACTERISTICS:

- Non-Illuminated
- Illuminated
- Changing Image
- Video Display
- Flashing

DISTANCE FROM:

- Curb Line: 15
- Expressway, Toll Roads or Major Route
- (n/a if over 1000 ft) 105
- Park (over 10 acres) 150
- Residential Zone 215
- Existing Off-premise on same side of street: 0/15

TOTAL SQUARE FOOTAGE:



Square footage of this proposed sign 302
 Gross area of all proposed signs 302
 Area of all existing signs
 (not including proposed) on Zoning Lot 250

Signature: [Signature]

Date: 10/7/13

(Revised 4/16)


374.1 Franko / PD 389 / Ward 42

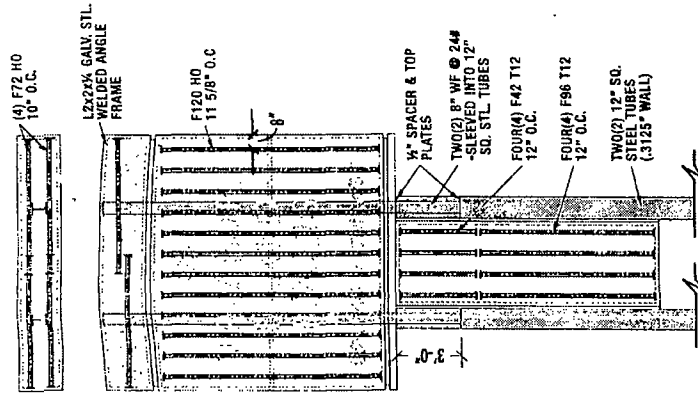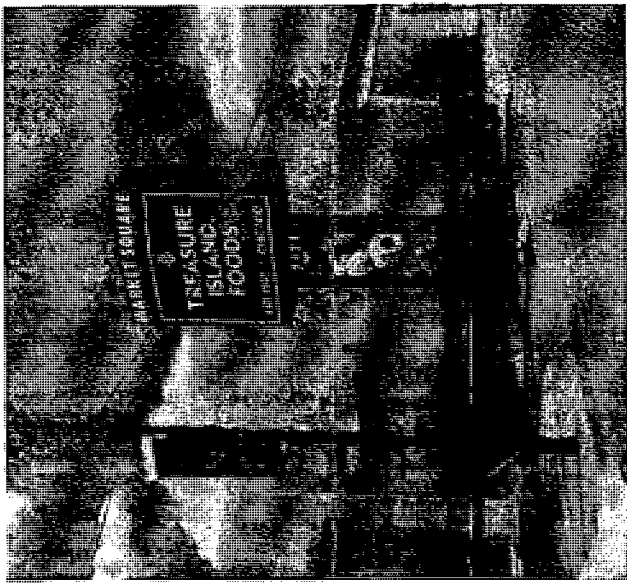

1 ONE (1) DOUBLE-SIDED INTERNALLY ILLUMINATED PYLON DISPLAY

- SCALE: 3/16" = 1'-0"
- "MARKET SQUARE" TO HAVE ROUTED ALUMINUM COPY WITH WHITE PUSH THROUGH ACRYLIC CABINET PAINTED TO MATCH 49 BURGUNDY SEMI GLOSS FIN.
- "TREASURE ISLAND-ALUM." FACE ROUTED OUT W/ 1" THICK WHITE PUSH THRU ACRYLIC LETTERS & LOGO. CABINET TO MATCH PMS 356 INTERNALLY ILLUMINATED CABINET BETWEEN POLES PAINTED BLACK.
- WHITE LEXAN FACE WITH DIGITALLY PRINTED GRAPHICS.
- POLE PAINTED TO MATCH 49 BURGUNDY
- INTERNALLY ILLUMINATED W/ CW/RO FLUORESCENT LAMPS / BALLASTS
- 2.3" BLACK REVEAL

BRILLIANT GREEN #106
PMS 356
3630-4P BURGUNDY

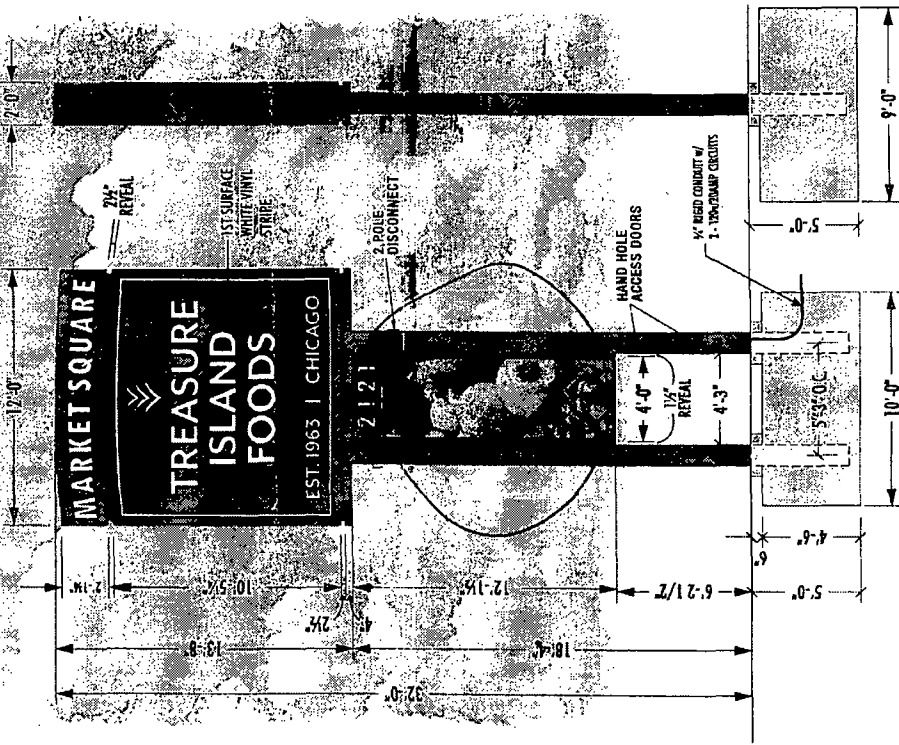

CLIENT: TREASURE ISLAND FOODS
 ADDRESS: 2121 N. CLEVELAND
 CITY: CHICAGO
 STATE: IL
 DESIGNER: JM
 DATE: 07.11.2012
 SCALE: NOTED
 DRAWG. NO.
 SALES/PERSON: JT
 SHEET NO.

CUSTOMER APPROVAL: _____ DATE: _____

This design is the original and unpublished work of DOYLE SIGNS, INC. and may not be reproduced, copied or otherwise used without the written consent of the company. The rights to this design may be purchased.

| DATE | REVISION |
|----------|------------------------------|
| 12.21.10 | REVISED PER MECH |
| 12.21.10 | AWGD CONSTRUCTION DETAILS |
| 07.11.12 | REVISED CONSTRUCTION DETAILS |

DOYLE
 GENERAL SIGN CONTRACTORS
 222 WESTPARK BLVD. - SUITE 1000
 ADDISON, IL 60101
 630-464-0444
 FAX: 630-464-0444



City of Chicago



Or2014-283

Office of the City Clerk

Document Tracking Sheet

| | |
|---------------------------------|----------------------------------------------------------------------|
| Meeting Date: | 6/25/2014 |
| Sponsor(s): | Tunney (44) |
| Type: | Order |
| Title: | Issuance of permits for sign(s)/signboard(s) at 2900 N Lake Shore Dr |
| Committee(s) Assignment: | Committee on Zoning, Landmarks and Building Standards |

COMMITTEE ON ZONING, LANDMARKS & BUILDING STANDARDS

(signs)

ORDERED, That the Commissioner of Buildings is hereby directed to issue a sign permit to:

**Bob Hauptman
5747 Dempster St
Morton Grove, IL 60053**

For the erection of a sign/signboard over 24 feet in height and/or 100 square feet (in area of one face) at:

**St. Joseph Hospital
2900 N Lake Shore Dr.
Chicago, IL 60657**


Dimensions: Length: 84' 8"

Height: 5' 8"

Height above grade/roof to top of sign: 150'

TOTAL SQUARE FOOT AREA: 480

Such sign(s) shall comply with all applicable provisions of TITLE 17 of the Chicago Zoning Ordinance and all other applicable provisions of the Municipal Code of the CITY OF CHICAGO governing the construction and maintenance of outdoor sign, signboards and structures.

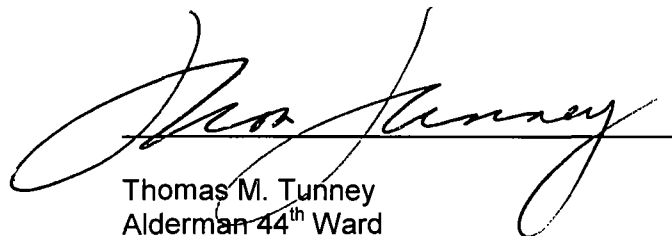

Thomas M. Tunney
Alderman 44th Ward
June 25, 2014



City of Chicago



Or2014-293

Office of the City Clerk

Document Tracking Sheet

| | |
|---------------------------------|-----------------------------------------------------------------------|
| Meeting Date: | 6/25/2014 |
| Sponsor(s): | Pawar (47) |
| Type: | Order |
| Title: | Issuance of permits for sign(s)/signboard(s) at 4000 N
Lincoln Ave |
| Committee(s) Assignment: | Committee on Zoning, Landmarks and Building Standards |

Committee on Zoning, Landmarks, and Building Standards
City Council Meeting
June 25, 2014

(Signs)

ORDERED, That the Commissioner of Buildings is hereby directed to issue a sign

permit to:

365 Outdoor
430 W. Erie Street
Chicago, IL 60654

For the erection of sign / signboard over 24 feet in height and / or over 100 square

feet (in area of one face) at:

Rooftop Sign
4000 N. Lincoln Ave.
Chicago, IL 60618

Dimensions: Length _____ **48'** _____ **Height** _____ **14'** _____

Height above grade / roof to top of sign _____ **55'** _____

TOTAL SQUARE FOOT AREA _____ **672** _____

Such Sign (s) shall comply with all applicable provisions of Title 17 of the Chicago Zoning Ordinance and all other Applicable provisions of the Municipal Code of the City of Chicago Governing the construction and maintenance of outdoor signs, sign boards and structures.



Ameya Pawar
Alderman, 47th Ward



City of Chicago



Or2014-294

Office of the City Clerk

Document Tracking Sheet

| | |
|---------------------------------|-----------------------------------------------------------------------|
| Meeting Date: | 6/25/2014 |
| Sponsor(s): | Pawar (47) |
| Type: | Order |
| Title: | Issuance of permits for sign(s)/signboard(s) at 4800 N
Ashland Ave |
| Committee(s) Assignment: | Committee on Zoning, Landmarks and Building Standards |

**Committee on Zoning, Landmarks, and Building Standards
City Council Meeting
June 25, 2014**

(Signs)

ORDERED, That the Commissioner of Buildings is hereby directed to issue a sign

permit to:

Corporate ID Solutions
5563 N. Elston Ave.
Chicago, IL 60630

For the erection of sign / signboard over 24 feet in height and / or over 100 square feet (in area of one face) at:


Shell Gas
4800 N. Ashland Ave.
Chicago, IL 60640

Dimensions: Length _____ **6'1"** _____ **Height** _____ **15'11"** _____

Height above grade / roof to top of sign _____ **24'11"** _____

TOTAL SQUARE FOOT AREA _____ **97** _____

Such Sign (s) shall comply with all applicable provisions of Title 17 of the Chicago Zoning Ordinance and all other Applicable provisions of the Municipal Code of the City of Chicago Governing the construction and maintenance of outdoor signs, sign boards and structures.



**Ameya Pawar
Alderman, 47th Ward**



City of Chicago



Or2014-291

Office of the City Clerk

Document Tracking Sheet

| | |
|---------------------------------|--------------------------------------------------------------------------------------|
| Meeting Date: | 6/25/2014 |
| Sponsor(s): | Graham (29) |
| Type: | Order |
| Title: | Waiver of special event license and/or permit fee(s) for
Taste of Austin Festival |
| Committee(s) Assignment: | Committee on Special Events, Cultural Affairs and
Recreation |


Special Events

ORDERED, That the Department of Finance is hereby authorized and directed to waive the Itinerant Merchant License Fees, Food Vendor License Fees, and Street Closure Fees in connection with the "Taste of Austin Festival". The event will take place on Jackson Boulevard between Central Avenue and Menard Avenue, On August 15 - 17, 2014:

Friday - 10:00 a.m until 10:30 p.m.

Saturday - 10:00 a.m. to 10:30 p.m.

Sunday - 10:00 a.m. to 10:30 p.m.

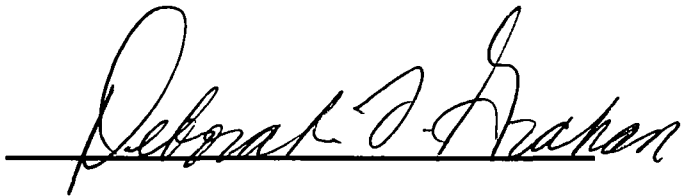

Deborah L. Graham,
Alderman, 29th Ward



City of Chicago



O2014-5004

Office of the City Clerk

Document Tracking Sheet

| | |
|---------------------------------|--------------------------------------------|
| Meeting Date: | 6/25/2014 |
| Sponsor(s): | Reilly (42) |
| Type: | Ordinance |
| Title: | Vacation of portion of N West Water St |
| Committee(s) Assignment: | Committee on Transportation and Public Way |

COMMERCIAL ORDINANCE

WHEREAS, the City of Chicago ("City") is a home rule unit of local government pursuant to Article VII, Section 6 (a) of the 1970 constitution of the State of Illinois and, as such, may exercise any power and perform any function pertaining to its government and affairs; and

WHEREAS, the properties at 146-182 N. West Water Street and 147-183 N. West Water Street are owned respectively by the Chicago Union Station Company (parent company: the National Railroad Passenger Corporation)("CUSCO"); WR400 Acquisition, LLC, and WR400 Acquisition B, LLC and

WHEREAS, WR400 Acquisition, LLC and WR400 Acquisition B, LLC propose to use a portion of the street, approximately 4,552 square feet (.01045 acres), to be vacated herein to deck over the existing tracks which are to remain, in order to construct a high rise building and the Public Benefits as defined in Section 3 hereof; and

WHEREAS, CUSCO currently has certain rights to use the street to be vacated herein for railroad operations (collectively, the "CUSCO Operating Rights"), and WR400 Acquisition, LLC, and WR400 Acquisition B, LLC propose to transfer the balance of the to be vacated street herein, approximately 24,011 square feet (0.5512 Acres), to CUSCO; and

WHEREAS, CUSCO has provided to the City its written acknowledgement and consent to: (1) the WR400 Acquisition, LLC and WR400 Acquisition B, LLC street vacation herein; and (2) the conveyance of approximately 24,011 square feet (0.5512 Acres) of the to be vacated street herein to CUSCO, as proposed by WR400 Acquisition, LLC and WR400 Acquisition B, LLC; and

WHEREAS, WR400 Acquisition, LLC, WR400 Acquisition B, LLC, and CUSCO, joint and severally, agree to hold harmless and indemnify the City of Chicago for any and all claims for (1) damages; (2) injury to person or property (financial or otherwise); (3) compensation in any amount; and (4) any/all other claims that may arise in association with this ordinance, as against the City of Chicago, its officials, officers, employees, and agents; and

WHEREAS, the City Council of the City of Chicago, after due investigation and consideration, has determined that the nature and extent of the public use and the public interest to be subserved is such as to warrant the vacation of part of public street, described in the following ordinance; now therefore,

BE IT ORDAINED BY THE CITY COUNCIL OF THE CITY OF CHICAGO:

SECTION 1.

TO: WR400 ACQUISITION, LLC AND WR 400 ACQUISITION B, LLC:

THAT PART OF NORTH WEST WATER STREET, 75 FEET WIDE, LYING BETWEEN THE NORTH LINE OF WEST RANDOLPH STREET AND THE SOUTH LINE OF WEST LAKE STREET, AND LYING WEST OF AND ADJACENT TO THE WEST LINE OF WHARFING LOTS 1, 2, 3, 4 AND 5 IN BLOCK "N" IN ORIGINAL TOWN OF CHICAGO, IN SECTION 9, TOWNSHIP 39 NORTH, RANGE 14, EAST OF THE THIRD PRINCIPAL MERIDIAN, ACCORDING TO THE MAP THEREOF RECORDED AUGUST 18, 1855 IN BOOK 85 OF MAPS AT PAGE 149, LYING EASTERLY OF THE FOLLOWING DESCRIBED LINE:

COMMENCING AT THE NORTHWEST CORNER OF LOT 1 IN BLOCK "N" AFORESAID; THENCE NORTH 88°43'14" WEST ALONG THE SOUTH LINE OF WEST LAKE STREET AFORESAID, 14.52 FEET TO THE POINT OF BEGINNING OF SAID LINE; THENCE SOUTH 00°00'00" EAST, 198.33 FEET; THENCE SOUTH 45°00'00" EAST, 2.83 FEET; THENCE NORTH 90°00'00" EAST, 1.25 FEET; THENCE SOUTH 00°00'00" EAST, 29.83 FEET; THENCE SOUTH 06°22'25" EAST, 15.76 FEET; THENCE SOUTH 00°00'00" EAST, 134.97 FEET TO THE NORTH LINE OF WEST RANDOLPH STREET AFORESAID AT A POINT 8.81 FEET WEST OF THE SOUTHWEST CORNER OF LOT 5 AFORESAID, AND THE POINT OF TERMINUS OF SAID LINE, IN COOK COUNTY, ILLINOIS. **4,552 SQ. FT. (0.1045 ACRES) MORE OR LESS.**

AND

TO: CHICAGO UNION STATION COMPANY

THAT PART OF NORTH WEST WATER STREET, 75 FEET WIDE, LYING BETWEEN THE NORTH LINE OF WEST RANDOLPH STREET AND THE SOUTH LINE OF WEST LAKE STREET, AND LYING WEST OF AND ADJACENT TO THE WEST LINE OF WHARFING LOTS 1, 2, 3, 4 AND 5 IN BLOCK "N" IN ORIGINAL TOWN OF CHICAGO, IN SECTION 9, TOWNSHIP 39 NORTH, RANGE 14, EAST OF THE THIRD PRINCIPAL MERIDIAN, ACCORDING TO THE MAP THEREOF RECORDED AUGUST 18, 1855 IN BOOK 85 OF MAPS AT PAGE 149, LYING WESTERLY OF THE FOLLOWING DESCRIBED LINE:

COMMENCING AT THE NORTHWEST CORNER OF LOT 1 IN BLOCK "N" AFORESAID; THENCE NORTH 88°43'14" WEST ALONG THE SOUTH LINE OF WEST LAKE STREET AFORESAID, 14.52 FEET TO THE POINT OF BEGINNING OF SAID LINE; THENCE SOUTH 00°00'00" EAST, 198.33 FEET; THENCE SOUTH 45°00'00" EAST, 2.83 FEET; THENCE NORTH 90°00'00" EAST, 1.25 FEET; THENCE SOUTH 00°00'00" EAST, 29.83 FEET; THENCE SOUTH 06°22'25" EAST, 15.76 FEET; THENCE SOUTH 00°00'00" EAST, 134.97 FEET TO THE NORTH LINE OF WEST RANDOLPH STREET AFORESAID AT A POINT 8.81 FEET WEST OF THE SOUTHWEST CORNER OF LOT 5 AFORESAID, AND THE POINT OF TERMINUS OF SAID LINE, IN COOK COUNTY, ILLINOIS. **24,011 SQ. FT. (0.5512 ACRES) MORE OR LESS**, all as shaded and legally described by the words "HEREBY VACATED on the 3 page plat hereto attached as **Exhibit A**, which drawings for greater clarity, are hereby made a part of this ordinance, be and the same is

hereby vacated and closed, inasmuch as the same is no longer required for public use and the public interest will be subserved by such vacation.

SECTION 2 The vacation herein provided for is made upon the express condition that within 180 days after the passage of this ordinance, WR400 Acquisition, LLC and/or WR400 Acquisition B, LLC shall: (1) pay or cause to be paid to the City of Chicago as partial compensation, the sum One Million Four Hundred Thirteen Thousand One Hundred Twenty and no/100Dollars (\$1,413,120)(the "Compensation Payment"); and (2) provide the Public Benefits to be constructed by WR400 Acquisition, LLC and WR400 Acquisition B, LLC, as defined in Section 3 below, which such Compensation Payment sum together with the Public Benefits (defined in Section 3), in the judgment of this body, will be equal to such benefits which will accrue to the owners of the properties abutting said public street hereby vacated.

SECTION 3. The vacation herein provided for is made upon the express condition that after the passage of this ordinance, WR400 Acquisition, LLC and WR400 Acquisition B, LLC shall comply with its duties and obligations to the City for the provision of the following public benefits to the City: (1) develop and provide the City with a 1.5 acre park, riverside amphitheater and riverwalk for the public that will connect the southern portion of the riverwalk to the north, at a cost of approximately \$15.3 million; (2) place its portion of the vacated publicway on the tax rolls and generating annual property taxes of approximately \$15 million; (3) reconstruct the riverwall; (4) green roof coverage; and (5) upgraded pedestrian and traffic signals at various intersections (collectively, the Public Benefits"), as all such Public Benefits are provided for in Waterway-Business Planned Development Number 1226 passed by the Chicago City Council on December 11, 2013, and as additional compensation pursuant to this ordinance for the benefits which will accrue to WR400 Acquisition, LLC, WR400 Acquisition B, LLC, and CUSCO as the owners of the property abutting the areas hereby vacated, which in the judgment of this body, when combined with the other benefits to the City including the Compensation Payment, shall be equal to or greater than such benefits as accrue to the City of Chicago in association with the Compensation Payment and the Public Benefits.

SECTION 4. The vacation herein provided for is made upon the express condition that within one hundred eighty (180) days after the passage of this ordinance, WR400 Acquisition, LLC and WR400 Acquisition B, LLC shall file or cause to be filed for record in the Office of the Recorder of Deeds of Cook County, Illinois a certified copy of this ordinance, together with an attached 3 page plat as approved by the Superintendent of Maps and Plats.


SECTION 5. This ordinance shall take effect and be in force from and after its passage. The vacation shall take effect and be in force from and after its recording.

Vacation Approved:




Rebekah Scheinfeld
Commissioner of Transportation

Approved as to Form and Legality

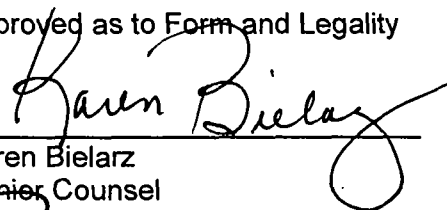

Karen Bielarz
Senior Counsel

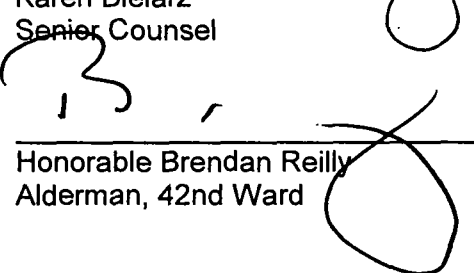

Honorable Brendan Reilly
Alderman, 42nd Ward



CHICAGO DEPARTMENT OF TRANSPORTATION
CITY OF CHICAGO

06/20/2014

Mr. Stephen Patton
Corporation Counsel
Room 600 - City Hall
Chicago, IL 60602-1289

Attention: Mr. Richard Wendy
Deputy Corporation Counsel

**Re: Proposed Vacation for Chicago Union Station Company, WR400 Acquisition, LLC,
WR400 Acquisition B, LLC
Commercial Vacation; File: 09-42-14-3645**

Dear Mr. Patton:

Pursuant to a request from Mr. John O'Donnell (developer), we are transmitting herewith for your review and approval as to form and legality an original and three (3) copies of a proposed vacation of N. West Water Street between W. Lake Street and W. Randolph Street. This property is located in the 42nd Ward.

Chicago Union Station Company, WR400 Acquisition, LLC and WR400 Acquisition B, LLC are the owners of record to the properties adjoining the public street to be vacated. The people to contact in connection with this proposed ordinance are Mr. Chris Leach at 312-565-8402 or Mr. John O'Donnell at 312-788-1800.

All utility agencies are either not involved or have made suitable arrangements. Section 2 of the ordinance provides for appraised compensation to the City for the street to be vacated. Sections 3 & 4 are standard language regarding the ordinance.

Sincerely,


Rebekah Scheinfeld
Commissioner

Originated by:


Luann Hamilton
Deputy Commissioner

RS: LH: MW: RD

cc: Alderman Brendan Reilly
Alderman Anthony Beale
Sandra Foreman/w Attach. Dwg.-s.f. & Ord. (3) file copies
(2) Maps & Plats

**CITY OF CHICAGO
ECONOMIC DISCLOSURE STATEMENT
AND AFFIDAVIT**

SECTION I -- GENERAL INFORMATION

A. Legal name of the Disclosing Party submitting this EDS. Include d/b/a/ if applicable:

WR400 Acquisition LLC

Check ONE of the following three boxes:

Indicate whether the Disclosing Party submitting this EDS is:

1. the Applicant (co-Applicant with WR400 Acquisition B LLC
OR

*(Owner of an undivided
75% interest in the Land)*

2. a legal entity holding a direct or indirect interest in the Applicant. State the legal name of the Applicant in which the Disclosing Party holds an interest: _____
OR

3. a legal entity with a right of control (see Section II.B.1.) State the legal name of the entity in which the Disclosing Party holds a right of control: _____

B. Business address of the Disclosing Party: 155 N. Wacker Drive, Suite 1690
Chicago, IL 60606

C. Telephone: (312) 788-1800 Fax: (312) 788-1838 Email: jod@jodonnell.com

D. Name of contact person: John O'Donnell

E. Federal Employer Identification No. (if you have one): _____

F. Brief description of contract, transaction or other undertaking (referred to below as the "Matter") to which this EDS pertains. (Include project number and location of property, if applicable):

Zoning Amendment application for 400-422 W. Randolph St.; 403-423 W. Lake St.

G. Which City agency or department is requesting this EDS? Dept of Housing & Economic Dev

If the Matter is a contract being handled by the City's Department of Procurement Services, please complete the following:

Specification # n/a and Contract # n/a

SECTION II -- DISCLOSURE OF OWNERSHIP INTERESTS

A. NATURE OF THE DISCLOSING PARTY

1. Indicate the nature of the Disclosing Party:

- Person
- Publicly registered business corporation
- Privately held business corporation
- Sole proprietorship
- General partnership
- Limited partnership
- Trust
- Limited liability company
- Limited liability partnership
- Joint venture
- Not-for-profit corporation
(Is the not-for-profit corporation also a 501(c)(3))?
 Yes No
- Other (please specify)

2. For legal entities, the state (or foreign country) of incorporation or organization, if applicable:

Delaware

3. For legal entities not organized in the State of Illinois: Has the organization registered to do business in the State of Illinois as a foreign entity?

- Yes No N/A

B. IF THE DISCLOSING PARTY IS A LEGAL ENTITY:

1. List below the full names and titles of all executive officers and all directors of the entity.

NOTE: For not-for-profit corporations, also list below all members, if any, which are legal entities. If there are no such members, write "no members." For trusts, estates or other similar entities, list below the legal titleholder(s).

If the entity is a general partnership, limited partnership, limited liability company, limited liability partnership or joint venture, list below the name and title of each general partner, managing member, manager or any other person or entity that controls the day-to-day management of the Disclosing Party.

NOTE: Each legal entity listed below must submit an EDS on its own behalf.

| Name | Title |
|-------------------|--------------------|
| John Q. O'Donnell | Non-Member Manager |
| | |
| | |
| | |

2. Please provide the following information concerning each person or entity having a direct or indirect beneficial interest (including ownership) in excess of 7.5% of the Disclosing Party. Examples of such an interest include shares in a corporation, partnership interest in a partnership or joint venture,

interest of a member or manager in a limited liability company, or interest of a beneficiary of a trust, estate or other similar entity. If none, state "None." **NOTE:** Pursuant to Section 2-154-030 of the Municipal Code of Chicago ("Municipal Code"), the City may require any such additional information from any applicant which is reasonably intended to achieve full disclosure.

| Name | Business Address | Percentage Interest in the Disclosing Party |
|--------------------------|---------------------------------------------------|---------------------------------------------|
| O'Donnell Family, L.L.C. | 155 N.Wacker Drive, Ste 1690
Chicago, IL 60606 | 100% |
| | | |
| | | |
| | | |

SECTION III -- BUSINESS RELATIONSHIPS WITH CITY ELECTED OFFICIALS

Has the Disclosing Party had a "business relationship," as defined in Chapter 2-156 of the Municipal Code, with any City elected official in the 12 months before the date this EDS is signed?

Yes No

If yes, please identify below the name(s) of such City elected official(s) and describe such relationship(s):

n/a

SECTION IV -- DISCLOSURE OF SUBCONTRACTORS AND OTHER RETAINED PARTIES

The Disclosing Party must disclose the name and business address of each subcontractor, attorney, lobbyist, accountant, consultant and any other person or entity whom the Disclosing Party has retained or expects to retain in connection with the Matter, as well as the nature of the relationship, and the total amount of the fees paid or estimated to be paid. The Disclosing Party is not required to disclose employees who are paid solely through the Disclosing Party's regular payroll.

"Lobbyist" means any person or entity who undertakes to influence any legislative or administrative action on behalf of any person or entity other than: (1) a not-for-profit entity, on an unpaid basis, or (2) himself. "Lobbyist" also means any person or entity any part of whose duties as an employee of another includes undertaking to influence any legislative or administrative action.

If the Disclosing Party is uncertain whether a disclosure is required under this Section, the Disclosing Party must either ask the City whether disclosure is required or make the disclosure.

| Name (indicate whether retained or anticipated to be retained) | Business Address | Relationship to Disclosing Party (subcontractor, attorney, lobbyist, etc.) | Fees (indicate whether paid or estimated.) NOTE: "hourly rate" or "t.b.d." is not an acceptable response. |
|----------------------------------------------------------------|---------------------------------------------------------|----------------------------------------------------------------------------|---|
| Schuyler, Roche & Crisham | Two Prudential Plaza
Suite 3700
Chicago, IL 60601 | Attorney | \$10,000 (estimated) <i>retained</i> |
| Goettsch Partners | 224 S Michigan Ave, 17th Floor
Chicago, IL 60604 | Architect | \$5,800,000 (estimated) <i>retained</i> |

All above fees are non-cumulative and are being paid solely by the Applicants.

(Add sheets if necessary)

Check here if the Disclosing Party has not retained, nor expects to retain, any such persons or entities.

SECTION V -- CERTIFICATIONS

A. COURT-ORDERED CHILD SUPPORT COMPLIANCE

Under Municipal Code Section 2-92-415, substantial owners of business entities that contract with the City must remain in compliance with their child support obligations throughout the contract's term.

Has any person who directly or indirectly owns 10% or more of the Disclosing Party been declared in arrearage on any child support obligations by any Illinois court of competent jurisdiction?

Yes No No person directly or indirectly owns 10% or more of the Disclosing Party.

If "Yes," has the person entered into a court-approved agreement for payment of all support owed and is the person in compliance with that agreement?

Yes No

B. FURTHER CERTIFICATIONS

1. Pursuant to Municipal Code Chapter 1-23, Article I ("Article I")(which the Applicant should consult for defined terms (e.g., "doing business") and legal requirements), if the Disclosing Party submitting this EDS is the Applicant and is doing business with the City, then the Disclosing Party certifies as follows: (i) neither the Applicant nor any controlling person is currently indicted or charged with, or has admitted guilt of, or has ever been convicted of, or placed under supervision for, any criminal offense involving actual, attempted, or conspiracy to commit bribery, theft, fraud, forgery, perjury, dishonesty or deceit against an officer or employee of the City or any sister agency; and (ii) the Applicant understands and acknowledges that compliance with Article I is a continuing requirement for doing business with the City. NOTE: If Article I applies to the Applicant, the permanent compliance timeframe in Article I supersedes some five-year compliance timeframes in certifications 2 and 3 below.

2. The Disclosing Party and, if the Disclosing Party is a legal entity, all of those persons or entities identified in Section II.B.1. of this EDS:

- a. are not presently debarred, suspended, proposed for debarment, declared ineligible or voluntarily excluded from any transactions by any federal, state or local unit of government;
- b. have not, within a five-year period preceding the date of this EDS, been convicted of a criminal offense, adjudged guilty, or had a civil judgment rendered against them in connection with: obtaining, attempting to obtain, or performing a public (federal, state or local) transaction or contract under a public transaction; a violation of federal or state antitrust statutes; fraud; embezzlement; theft; forgery; bribery; falsification or destruction of records; making false statements; or receiving stolen property;
- c. are not presently indicted for, or criminally or civilly charged by, a governmental entity (federal, state or local) with committing any of the offenses set forth in clause B.2.b. of this Section V;
- d. have not, within a five-year period preceding the date of this EDS, had one or more public transactions (federal, state or local) terminated for cause or default; and
- e. have not, within a five-year period preceding the date of this EDS, been convicted, adjudged guilty, or found liable in a civil proceeding, or in any criminal or civil action, including actions concerning environmental violations, instituted by the City or by the federal government, any state, or any other unit of local government.

3. The certifications in subparts 3, 4 and 5 concern:

- the Disclosing Party;
- any "Contractor" (meaning any contractor or subcontractor used by the Disclosing Party in connection with the Matter, including but not limited to all persons or legal entities disclosed under Section IV, "Disclosure of Subcontractors and Other Retained Parties");
- any "Affiliated Entity" (meaning a person or entity that, directly or indirectly: controls the Disclosing Party, is controlled by the Disclosing Party, or is, with the Disclosing Party, under common control of another person or entity. Indicia of control include, without limitation: interlocking management or ownership; identity of interests among family members, shared facilities and equipment; common use of employees; or organization of a business entity following the ineligibility of a business entity to do business with federal or state or local government, including the City, using substantially the same management, ownership, or principals as the ineligible entity); with respect to Contractors, the term Affiliated Entity means a person or entity that directly or indirectly controls the Contractor, is controlled by it, or, with the Contractor, is under common control of another person or entity;
- any responsible official of the Disclosing Party, any Contractor or any Affiliated Entity or any other official, agent or employee of the Disclosing Party, any Contractor or any Affiliated Entity, acting pursuant to the direction or authorization of a responsible official of the Disclosing Party, any Contractor or any Affiliated Entity (collectively "Agents").

Neither the Disclosing Party, nor any Contractor, nor any Affiliated Entity of either the Disclosing Party or any Contractor nor any Agents have, during the five years before the date this EDS is signed, or, with respect to a Contractor, an Affiliated Entity, or an Affiliated Entity of a Contractor during the five years before the date of such Contractor's or Affiliated Entity's contract or engagement in connection with the Matter:

- a. bribed or attempted to bribe, or been convicted or adjudged guilty of bribery or attempting to bribe, a public officer or employee of the City, the State of Illinois, or any agency of the federal government or of any state or local government in the United States of America, in that officer's or employee's official capacity;
- b. agreed or colluded with other bidders or prospective bidders, or been a party to any such agreement, or been convicted or adjudged guilty of agreement or collusion among bidders or prospective bidders, in restraint of freedom of competition by agreement to bid a fixed price or otherwise; or
- c. made an admission of such conduct described in a. or b. above that is a matter of record, but have not been prosecuted for such conduct; or
- d. violated the provisions of Municipal Code Section 2-92-610 (Living Wage Ordinance).

4. Neither the Disclosing Party, Affiliated Entity or Contractor, or any of their employees, officials, agents or partners, is barred from contracting with any unit of state or local government as a result of engaging in or being convicted of (1) bid-rigging in violation of 720 ILCS 5/33E-3; (2) bid-rotating in violation of 720 ILCS 5/33E-4; or (3) any similar offense of any state or of the United States of America that contains the same elements as the offense of bid-rigging or bid-rotating.

5. Neither the Disclosing Party nor any Affiliated Entity is listed on any of the following lists maintained by the Office of Foreign Assets Control of the U.S. Department of the Treasury or the Bureau of Industry and Security of the U.S. Department of Commerce or their successors: the Specially Designated Nationals List, the Denied Persons List, the Unverified List, the Entity List and the Debarred List.

6. The Disclosing Party understands and shall comply with the applicable requirements of Chapters 2-55 (Legislative Inspector General), 2-56 (Inspector General) and 2-156 (Governmental Ethics) of the Municipal Code.

7. If the Disclosing Party is unable to certify to any of the above statements in this Part B (Further Certifications), the Disclosing Party must explain below:

n/a

If the letters "NA," the word "None," or no response appears on the lines above, it will be conclusively presumed that the Disclosing Party certified to the above statements.

8. To the best of the Disclosing Party's knowledge after reasonable inquiry, the following is a complete list of all current employees of the Disclosing Party who were, at any time during the 12-month period preceding the execution date of this EDS, an employee, or elected or appointed official, of the City of Chicago (if none, indicate with "N/A" or "none").

n/a

9. To the best of the Disclosing Party's knowledge after reasonable inquiry, the following is a complete list of all gifts that the Disclosing Party has given or caused to be given, at any time during the 12-month period preceding the execution date of this EDS, to an employee, or elected or appointed official, of the City of Chicago. For purposes of this statement, a "gift" does not include: (i) anything made generally available to City employees or to the general public, or (ii) food or drink provided in the course of official City business and having a retail value of less than \$20 per recipient (if none, indicate with "N/A" or "none"). As to any gift listed below, please also list the name of the City recipient.

n/a

C. CERTIFICATION OF STATUS AS FINANCIAL INSTITUTION

1. The Disclosing Party certifies that the Disclosing Party (check one)

is is not

a "financial institution" as defined in Section 2-32-455(b) of the Municipal Code.

2. If the Disclosing Party IS a financial institution, then the Disclosing Party pledges:

"We are not and will not become a predatory lender as defined in Chapter 2-32 of the Municipal Code. We further pledge that none of our affiliates is, and none of them will become, a predatory lender as defined in Chapter 2-32 of the Municipal Code. We understand that becoming a predatory lender or becoming an affiliate of a predatory lender may result in the loss of the privilege of doing business with the City."

If the Disclosing Party is unable to make this pledge because it or any of its affiliates (as defined in Section 2-32-455(b) of the Municipal Code) is a predatory lender within the meaning of Chapter 2-32 of the Municipal Code, explain here (attach additional pages if necessary):

n/a

If the letters "NA," the word "None," or no response appears on the lines above, it will be conclusively presumed that the Disclosing Party certified to the above statements.

D. CERTIFICATION REGARDING INTEREST IN CITY BUSINESS

Any words or terms that are defined in Chapter 2-156 of the Municipal Code have the same meanings when used in this Part D.

1. In accordance with Section 2-156-110 of the Municipal Code: Does any official or employee of the City have a financial interest in his or her own name or in the name of any other person or entity in the Matter?

Yes No

NOTE: If you checked "Yes" to Item D.1., proceed to Items D.2. and D.3. If you checked "No" to Item D.1., proceed to Part E.

2. Unless sold pursuant to a process of competitive bidding, or otherwise permitted, no City elected official or employee shall have a financial interest in his or her own name or in the name of any other person or entity in the purchase of any property that (i) belongs to the City, or (ii) is sold for taxes or assessments, or (iii) is sold by virtue of legal process at the suit of the City (collectively, "City Property Sale"). Compensation for property taken pursuant to the City's eminent domain power does not constitute a financial interest within the meaning of this Part D.

Does the Matter involve a City Property Sale?

Yes No

3. If you checked "Yes" to Item D.1., provide the names and business addresses of the City officials or employees having such interest and identify the nature of such interest:

| Name | Business Address | Nature of Interest |
|------|------------------|--------------------|
| | | |
| | | |
| | | |

4. The Disclosing Party further certifies that no prohibited financial interest in the Matter will be acquired by any City official or employee.

E. CERTIFICATION REGARDING SLAVERY ERA BUSINESS

Please check either 1. or 2. below. If the Disclosing Party checks 2., the Disclosing Party must disclose below or in an attachment to this EDS all information required by paragraph 2. Failure to

comply with these disclosure requirements may make any contract entered into with the City in connection with the Matter voidable by the City.

 X 1. The Disclosing Party verifies that the Disclosing Party has searched any and all records of the Disclosing Party and any and all predecessor entities regarding records of investments or profits from slavery or slaveholder insurance policies during the slavery era (including insurance policies issued to slaveholders that provided coverage for damage to or injury or death of their slaves), and the Disclosing Party has found no such records.

 2. The Disclosing Party verifies that, as a result of conducting the search in step 1 above, the Disclosing Party has found records of investments or profits from slavery or slaveholder insurance policies. The Disclosing Party verifies that the following constitutes full disclosure of all such records, including the names of any and all slaves or slaveholders described in those records:

SECTION VI -- CERTIFICATIONS FOR FEDERALLY FUNDED MATTERS

NOTE: If the Matter is federally funded, complete this Section VI. If the Matter is not federally funded, proceed to Section VII. For purposes of this Section VI, tax credits allocated by the City and proceeds of debt obligations of the City are not federal funding.

A. CERTIFICATION REGARDING LOBBYING

1. List below the names of all persons or entities registered under the federal Lobbying Disclosure Act of 1995 who have made lobbying contacts on behalf of the Disclosing Party with respect to the Matter: (Add sheets if necessary):

(If no explanation appears or begins on the lines above, or if the letters "NA" or if the word "None" appear, it will be conclusively presumed that the Disclosing Party means that NO persons or entities registered under the Lobbying Disclosure Act of 1995 have made lobbying contacts on behalf of the Disclosing Party with respect to the Matter.)

2. The Disclosing Party has not spent and will not expend any federally appropriated funds to pay any person or entity listed in Paragraph A.1. above for his or her lobbying activities or to pay any person or entity to influence or attempt to influence an officer or employee of any agency, as defined by applicable federal law, a member of Congress, an officer or employee of Congress, or an employee of a member of Congress, in connection with the award of any federally funded contract, making any federally funded grant or loan, entering into any cooperative agreement, or to extend, continue, renew, amend, or modify any federally funded contract, grant, loan, or cooperative agreement.

3. The Disclosing Party will submit an updated certification at the end of each calendar quarter in which there occurs any event that materially affects the accuracy of the statements and information set forth in paragraphs A.1. and A.2. above.

4. The Disclosing Party certifies that either: (i) it is not an organization described in section 501(c)(4) of the Internal Revenue Code of 1986; or (ii) it is an organization described in section 501(c)(4) of the Internal Revenue Code of 1986 but has not engaged and will not engage in "Lobbying Activities".

5. If the Disclosing Party is the Applicant, the Disclosing Party must obtain certifications equal in form and substance to paragraphs A.1. through A.4. above from all subcontractors before it awards any subcontract and the Disclosing Party must maintain all such subcontractors' certifications for the duration of the Matter and must make such certifications promptly available to the City upon request.

B. CERTIFICATION REGARDING EQUAL EMPLOYMENT OPPORTUNITY

If the Matter is federally funded, federal regulations require the Applicant and all proposed subcontractors to submit the following information with their bids or in writing at the outset of negotiations.

Is the Disclosing Party the Applicant?

Yes No

If "Yes," answer the three questions below:

1. Have you developed and do you have on file affirmative action programs pursuant to applicable federal regulations? (See 41 CFR Part 60-2.)

Yes No

2. Have you filed with the Joint Reporting Committee, the Director of the Office of Federal Contract Compliance Programs, or the Equal Employment Opportunity Commission all reports due under the applicable filing requirements?

Yes No

3. Have you participated in any previous contracts or subcontracts subject to the equal opportunity clause?

Yes No

If you checked "No" to question 1. or 2. above, please provide an explanation:

**SECTION VII -- ACKNOWLEDGMENTS, CONTRACT INCORPORATION,
COMPLIANCE, PENALTIES, DISCLOSURE**

The Disclosing Party understands and agrees that:

A. The certifications, disclosures, and acknowledgments contained in this EDS will become part of any contract or other agreement between the Applicant and the City in connection with the Matter, whether procurement, City assistance, or other City action, and are material inducements to the City's execution of any contract or taking other action with respect to the Matter. The Disclosing Party understands that it must comply with all statutes, ordinances, and regulations on which this EDS is based.

B. The City's Governmental Ethics and Campaign Financing Ordinances, Chapters 2-156 and 2-164 of the Municipal Code, impose certain duties and obligations on persons or entities seeking City contracts, work, business, or transactions. The full text of these ordinances and a training program is available on line at www.cityofchicago.org/Ethics, and may also be obtained from the City's Board of Ethics, 740 N.

Sedgwick St., Suite 500, Chicago, IL 60610, (312) 744-9660. The Disclosing Party must comply fully with the applicable ordinances.

C. If the City determines that any information provided in this EDS is false, incomplete or inaccurate, any contract or other agreement in connection with which it is submitted may be rescinded or be void or voidable, and the City may pursue any remedies under the contract or agreement (if not rescinded or void), at law, or in equity, including terminating the Disclosing Party's participation in the Matter and/or declining to allow the Disclosing Party to participate in other transactions with the City. Remedies at law for a false statement of material fact may include incarceration and an award to the City of treble damages.

D. It is the City's policy to make this document available to the public on its Internet site and/or upon request. Some or all of the information provided on this EDS and any attachments to this EDS may be made available to the public on the Internet, in response to a Freedom of Information Act request, or otherwise. By completing and signing this EDS, the Disclosing Party waives and releases any possible rights or claims which it may have against the City in connection with the public release of information contained in this EDS and also authorizes the City to verify the accuracy of any information submitted in this EDS.

E. The information provided in this EDS must be kept current. In the event of changes, the Disclosing Party must supplement this EDS up to the time the City takes action on the Matter. If the Matter is a contract being handled by the City's Department of Procurement Services, the Disclosing Party must update this EDS as the contract requires. **NOTE:** With respect to Matters subject to Article I of Chapter 1-23 of the Municipal Code (imposing **PERMANENT INELIGIBILITY** for certain specified offenses), the information provided herein regarding eligibility must be kept current for a longer period, as required by Chapter 1-23 and Section 2-154-020 of the Municipal Code.

The Disclosing Party represents and warrants that:

F.1. The Disclosing Party is not delinquent in the payment of any tax administered by the Illinois Department of Revenue, nor are the Disclosing Party or its Affiliated Entities delinquent in paying any fine, fee, tax or other charge owed to the City. This includes, but is not limited to, all water charges, sewer charges, license fees, parking tickets, property taxes or sales taxes.

F.2 If the Disclosing Party is the Applicant, the Disclosing Party and its Affiliated Entities will not use, nor permit their subcontractors to use, any facility listed by the U.S. E.P.A. on the federal Excluded Parties List System ("EPLS") maintained by the U. S. General Services Administration.

F.3 If the Disclosing Party is the Applicant, the Disclosing Party will obtain from any contractors/subcontractors hired or to be hired in connection with the Matter certifications equal in form and substance to those in F.1. and F.2. above and will not, without the prior written consent of the City, use any such contractor/subcontractor that does not provide such certifications or that the Disclosing Party has reason to believe has not provided or cannot provide truthful certifications.

NOTE: If the Disclosing Party cannot certify as to any of the items in F.1., F.2. or F.3. above, an explanatory statement must be attached to this EDS.

CERTIFICATION

Under penalty of perjury, the person signing below: (1) warrants that he/she is authorized to execute this EDS and Appendix A (if applicable) on behalf of the Disclosing Party, and (2) warrants that all certifications and statements contained in this EDS and Appendix A (if applicable) are true, accurate and complete as of the date furnished to the City.

WR400 Acquisition LLC
(Print or type name of Disclosing Party)

By: 
(Sign here)

John Q. O'Donnell
(Print or type name of person signing)

Non-member Manager
(Print or type title of person signing)

Signed and sworn to before me on (date) 12/6/2013,
at Cook County, Illinois (state).

Chris A. Leach, Notary Public.

Commission expires: 1/24/2016.



**CITY OF CHICAGO
ECONOMIC DISCLOSURE STATEMENT AND AFFIDAVIT
APPENDIX A**

FAMILIAL RELATIONSHIPS WITH ELECTED CITY OFFICIALS AND DEPARTMENT HEADS

This Appendix is to be completed only by (a) the Applicant, and (b) any legal entity which has a direct ownership interest in the Applicant exceeding 7.5 percent. It is not to be completed by any legal entity which has only an indirect ownership interest in the Applicant.

Under Municipal Code Section 2-154-015, the Disclosing Party must disclose whether such Disclosing Party or any "Applicable Party" or any Spouse or Domestic Partner thereof currently has a "familial relationship" with any elected city official or department head. A "familial relationship" exists if, as of the date this EDS is signed, the Disclosing Party or any "Applicable Party" or any Spouse or Domestic Partner thereof is related to the mayor, any alderman, the city clerk, the city treasurer or any city department head as spouse or domestic partner or as any of the following, whether by blood or adoption: parent, child, brother or sister, aunt or uncle, niece or nephew, grandparent, grandchild, father-in-law, mother-in-law, son-in-law, daughter-in-law, stepfather or stepmother, stepson or stepdaughter, stepbrother or stepsister or half-brother or half-sister.

"Applicable Party" means (1) all executive officers of the Disclosing Party listed in Section II.B.1.a., if the Disclosing Party is a corporation; all partners of the Disclosing Party, if the Disclosing Party is a general partnership; all general partners and limited partners of the Disclosing Party, if the Disclosing Party is a limited partnership; all managers, managing members and members of the Disclosing Party, if the Disclosing Party is a limited liability company; (2) all principal officers of the Disclosing Party; and (3) any person having more than a 7.5 percent ownership interest in the Disclosing Party. "Principal officers" means the president, chief operating officer, executive director, chief financial officer, treasurer or secretary of a legal entity or any person exercising similar authority.

Does the Disclosing Party or any "Applicable Party" or any Spouse or Domestic Partner thereof currently have a "familial relationship" with an elected city official or department head?

Yes

No

If yes, please identify below (1) the name and title of such person, (2) the name of the legal entity to which such person is connected; (3) the name and title of the elected city official or department head to whom such person has a familial relationship, and (4) the precise nature of such familial relationship.

(DO NOT SUBMIT THIS PAGE WITH YOUR EDS. The purpose of this page is for you to recertify your EDS prior to submission to City Council or on the date of closing. If unable to recertify truthfully, the Disclosing Party must complete a new EDS with correct or corrected information)


RECERTIFICATION

Generally, for use with City Council matters. Not for City procurements unless requested.

This recertification is being submitted in connection with Street Vacation Application for 400-22 W. Randolph & 403-23 W. Lake [identify the Matter]. Under penalty of perjury, the person signing below: (1) warrants that he/she is authorized to execute this EDS recertification on behalf of the Disclosing Party, (2) warrants that all certifications and statements contained in the Disclosing Party's original EDS are true, accurate and complete as of the date furnished to the City and continue to be true, accurate and complete as of the date of this recertification, and (3) reaffirms its acknowledgments.

WR400 Acquisition LLC
(Print or type legal name of Disclosing Party)

Date: June 13, 2014

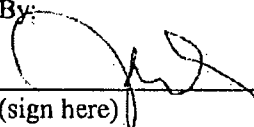By: 
(sign here)

Print or type name of signatory:

John Q. O'Donnell

Title of signatory:

Non-Member Manager

Signed and sworn to before me on [date] June 13, 2014, by
John Q. O'Donnell, at Cook County, Illinois [state].


Notary Public.

Commission expires: 1/24/2016



**CITY OF CHICAGO
ECONOMIC DISCLOSURE STATEMENT
AND AFFIDAVIT**

SECTION I -- GENERAL INFORMATION

A. Legal name of the Disclosing Party submitting this EDS. Include d/b/a/ if applicable:

WR400 Acquisition B LLC

Check ONE of the following three boxes:

Indicate whether the Disclosing Party submitting this EDS is:

1. the Applicant (co-Applicant with
OR WR400 Acquisition LLC)

2. a legal entity holding a direct or indirect interest in the Applicant. State the legal name of the Applicant in which the Disclosing Party holds an interest: _____
OR

*(Owner of an undivided
25% Interest in the Land)*

3. a legal entity with a right of control (see Section II.B.1.) State the legal name of the entity in which the Disclosing Party holds a right of control: _____

B. Business address of the Disclosing Party: 155 N. Wacker Drive, Suite 1690
Chicago, IL 60606

C. Telephone: (312) 788-1800 Fax: (312) 788-1838 Email: jod@jodonnell.com

D. Name of contact person: John O'Donnell

E. Federal Employer Identification No. (if you have one) _____

F. Brief description of contract, transaction or other undertaking (referred to below as the "Matter") to which this EDS pertains. (Include project number and location of property, if applicable):

Zoning Amendment application for 400-422 W. Randolph St.; 403-423 W. Lake St.

G. Which City agency or department is requesting this EDS? Dept of Housing & Economic Dev

If the Matter is a contract being handled by the City's Department of Procurement Services, please complete the following:

Specification # n/a and Contract # n/a

SECTION II -- DISCLOSURE OF OWNERSHIP INTERESTS

A. NATURE OF THE DISCLOSING PARTY

1. Indicate the nature of the Disclosing Party:

- | | |
|-------------------------------------------------------------------|---------------------------------------------------------------|
| <input type="checkbox"/> Person | <input checked="" type="checkbox"/> Limited liability company |
| <input type="checkbox"/> Publicly registered business corporation | <input type="checkbox"/> Limited liability partnership |
| <input type="checkbox"/> Privately held business corporation | <input type="checkbox"/> Joint venture |
| <input type="checkbox"/> Sole proprietorship | <input type="checkbox"/> Not-for-profit corporation |
| <input type="checkbox"/> General partnership | (Is the not-for-profit corporation also a 501(c)(3))? |
| <input type="checkbox"/> Limited partnership | <input type="checkbox"/> Yes <input type="checkbox"/> No |
| <input type="checkbox"/> Trust | <input type="checkbox"/> Other (please specify) |

2. For legal entities, the state (or foreign country) of incorporation or organization, if applicable:

Delaware

3. For legal entities not organized in the State of Illinois: Has the organization registered to do business in the State of Illinois as a foreign entity?

- Yes No N/A

B. IF THE DISCLOSING PARTY IS A LEGAL ENTITY:

1. List below the full names and titles of all executive officers and all directors of the entity.

NOTE: For not-for-profit corporations, also list below all members, if any, which are legal entities. If there are no such members, write "no members." For trusts, estates or other similar entities, list below the legal titleholder(s).

If the entity is a general partnership, limited partnership, limited liability company, limited liability partnership or joint venture, list below the name and title of each general partner, managing member, manager or any other person or entity that controls the day-to-day management of the Disclosing Party.

NOTE: Each legal entity listed below must submit an EDS on its own behalf.

| Name | Title |
|-----------------------|------------------------|
| <u>John O'Donnell</u> | <u>Managing Member</u> |
| | |
| | |
| | |

2. Please provide the following information concerning each person or entity having a direct or indirect beneficial interest (including ownership) in excess of 7.5% of the Disclosing Party. Examples of such an interest include shares in a corporation, partnership interest in a partnership or joint venture,

interest of a member or manager in a limited liability company, or interest of a beneficiary of a trust, estate or other similar entity. If none, state "None." **NOTE:** Pursuant to Section 2-154-030 of the Municipal Code of Chicago ("Municipal Code"), the City may require any such additional information from any applicant which is reasonably intended to achieve full disclosure.

| Name | Business Address | Percentage Interest in the Disclosing Party |
|----------------|---------------------------------------------------|---------------------------------------------|
| John O'Donnell | 155 N.Wacker Drive, Ste 1690
Chicago, IL 60606 | 100% |
| | | |
| | | |
| | | |

SECTION III -- BUSINESS RELATIONSHIPS WITH CITY ELECTED OFFICIALS

Has the Disclosing Party had a "business relationship," as defined in Chapter 2-156 of the Municipal Code, with any City elected official in the 12 months before the date this EDS is signed?

Yes No

If yes, please identify below the name(s) of such City elected official(s) and describe such relationship(s):

n/a

SECTION IV -- DISCLOSURE OF SUBCONTRACTORS AND OTHER RETAINED PARTIES

The Disclosing Party must disclose the name and business address of each subcontractor, attorney, lobbyist, accountant, consultant and any other person or entity whom the Disclosing Party has retained or expects to retain in connection with the Matter, as well as the nature of the relationship, and the total amount of the fees paid or estimated to be paid. The Disclosing Party is not required to disclose employees who are paid solely through the Disclosing Party's regular payroll.

"Lobbyist" means any person or entity who undertakes to influence any legislative or administrative action on behalf of any person or entity other than: (1) a not-for-profit entity, on an unpaid basis, or (2) himself. "Lobbyist" also means any person or entity any part of whose duties as an employee of another includes undertaking to influence any legislative or administrative action.

If the Disclosing Party is uncertain whether a disclosure is required under this Section, the Disclosing Party must either ask the City whether disclosure is required or make the disclosure.

| Name (indicate whether retained or anticipated to be retained) | Business Address | Relationship to Disclosing Party (subcontractor, attorney, lobbyist, etc.) | Fees (indicate whether paid or estimated.) NOTE: "hourly rate" or "t.b.d." is not an acceptable response. |
|----------------------------------------------------------------|---------------------------------------------------------|----------------------------------------------------------------------------|---|
| Schuyler, Roche & Crisham | Two Prudential Plaza
Suite 3700
Chicago, IL 60601 | Attorney | \$10,000 (estimated) <i>retained</i> |
| Goettsch Partners | 224 S Michigan Ave, 17th Floor
Chicago, IL 60604 | Architect | \$5,800,000 (estimated) <i>retained</i> |

All above fees are non-cumulative and are being paid solely by the Applicants.

(Add sheets if necessary)

Check here if the Disclosing Party has not retained, nor expects to retain, any such persons or entities.

SECTION V -- CERTIFICATIONS

A. COURT-ORDERED CHILD SUPPORT COMPLIANCE

Under Municipal Code Section 2-92-415, substantial owners of business entities that contract with the City must remain in compliance with their child support obligations throughout the contract's term.

Has any person who directly or indirectly owns 10% or more of the Disclosing Party been declared in arrearage on any child support obligations by any Illinois court of competent jurisdiction?

Yes No No person directly or indirectly owns 10% or more of the Disclosing Party.

If "Yes," has the person entered into a court-approved agreement for payment of all support owed and is the person in compliance with that agreement?

Yes No

B. FURTHER CERTIFICATIONS

1. Pursuant to Municipal Code Chapter 1-23, Article I ("Article I")(which the Applicant should consult for defined terms (e.g., "doing business") and legal requirements), if the Disclosing Party submitting this EDS is the Applicant and is doing business with the City, then the Disclosing Party certifies as follows: (i) neither the Applicant nor any controlling person is currently indicted or charged with, or has admitted guilt of, or has ever been convicted of, or placed under supervision for, any criminal offense involving actual, attempted, or conspiracy to commit bribery, theft, fraud, forgery, perjury, dishonesty or deceit against an officer or employee of the City or any sister agency; and (ii) the Applicant understands and acknowledges that compliance with Article I is a continuing requirement for doing business with the City. NOTE: If Article I applies to the Applicant, the permanent compliance timeframe in Article I supersedes some five-year compliance timeframes in certifications 2 and 3 below.

2. The Disclosing Party and, if the Disclosing Party is a legal entity, all of those persons or entities identified in Section II.B.1. of this EDS:

- a. are not presently debarred, suspended, proposed for debarment, declared ineligible or voluntarily excluded from any transactions by any federal, state or local unit of government;
- b. have not, within a five-year period preceding the date of this EDS, been convicted of a criminal offense, adjudged guilty, or had a civil judgment rendered against them in connection with: obtaining, attempting to obtain, or performing a public (federal, state or local) transaction or contract under a public transaction; a violation of federal or state antitrust statutes; fraud; embezzlement; theft; forgery; bribery; falsification or destruction of records; making false statements; or receiving stolen property;
- c. are not presently indicted for, or criminally or civilly charged by, a governmental entity (federal, state or local) with committing any of the offenses set forth in clause B.2.b. of this Section V;
- d. have not, within a five-year period preceding the date of this EDS, had one or more public transactions (federal, state or local) terminated for cause or default; and
- e. have not, within a five-year period preceding the date of this EDS, been convicted, adjudged guilty, or found liable in a civil proceeding, or in any criminal or civil action, including actions concerning environmental violations, instituted by the City or by the federal government, any state, or any other unit of local government.

3. The certifications in subparts 3, 4 and 5 concern:

- the Disclosing Party;
- any "Contractor" (meaning any contractor or subcontractor used by the Disclosing Party in connection with the Matter, including but not limited to all persons or legal entities disclosed under Section IV, "Disclosure of Subcontractors and Other Retained Parties");
- any "Affiliated Entity" (meaning a person or entity that, directly or indirectly: controls the Disclosing Party, is controlled by the Disclosing Party, or is, with the Disclosing Party, under common control of another person or entity. Indicia of control include, without limitation: interlocking management or ownership; identity of interests among family members, shared facilities and equipment; common use of employees; or organization of a business entity following the ineligibility of a business entity to do business with federal or state or local government, including the City, using substantially the same management, ownership, or principals as the ineligible entity); with respect to Contractors, the term Affiliated Entity means a person or entity that directly or indirectly controls the Contractor, is controlled by it, or, with the Contractor, is under common control of another person or entity;
- any responsible official of the Disclosing Party, any Contractor or any Affiliated Entity or any other official, agent or employee of the Disclosing Party, any Contractor or any Affiliated Entity, acting pursuant to the direction or authorization of a responsible official of the Disclosing Party, any Contractor or any Affiliated Entity (collectively "Agents").

Neither the Disclosing Party, nor any Contractor, nor any Affiliated Entity of either the Disclosing Party or any Contractor nor any Agents have, during the five years before the date this EDS is signed, or, with respect to a Contractor, an Affiliated Entity, or an Affiliated Entity of a Contractor during the five years before the date of such Contractor's or Affiliated Entity's contract or engagement in connection with the Matter:

- a. bribed or attempted to bribe, or been convicted or adjudged guilty of bribery or attempting to bribe, a public officer or employee of the City, the State of Illinois, or any agency of the federal government or of any state or local government in the United States of America, in that officer's or employee's official capacity;
- b. agreed or colluded with other bidders or prospective bidders, or been a party to any such agreement, or been convicted or adjudged guilty of agreement or collusion among bidders or prospective bidders, in restraint of freedom of competition by agreement to bid a fixed price or otherwise; or
- c. made an admission of such conduct described in a. or b. above that is a matter of record, but have not been prosecuted for such conduct; or
- d. violated the provisions of Municipal Code Section 2-92-610 (Living Wage Ordinance)..

4. Neither the Disclosing Party, Affiliated Entity or Contractor, or any of their employees, officials, agents or partners, is barred from contracting with any unit of state or local government as a result of engaging in or being convicted of (1) bid-rigging in violation of 720 ILCS 5/33E-3; (2) bid-rotating in violation of 720 ILCS 5/33E-4; or (3) any similar offense of any state or of the United States of America that contains the same elements as the offense of bid-rigging or bid-rotating.

5. Neither the Disclosing Party nor any Affiliated Entity is listed on any of the following lists maintained by the Office of Foreign Assets Control of the U.S. Department of the Treasury or the Bureau of Industry and Security of the U.S. Department of Commerce or their successors: the Specially Designated Nationals List, the Denied Persons List, the Unverified List, the Entity List and the Debarred List.

6. The Disclosing Party understands and shall comply with the applicable requirements of Chapters 2-55 (Legislative Inspector General), 2-56 (Inspector General) and 2-156 (Governmental Ethics) of the Municipal Code.

7. If the Disclosing Party is unable to certify to any of the above statements in this Part B (Further Certifications), the Disclosing Party must explain below:

n/a

If the letters "NA," the word "None," or no response appears on the lines above, it will be conclusively presumed that the Disclosing Party certified to the above statements.

8. To the best of the Disclosing Party's knowledge after reasonable inquiry, the following is a complete list of all current employees of the Disclosing Party who were, at any time during the 12-month period preceding the execution date of this EDS, an employee, or elected or appointed official, of the City of Chicago (if none, indicate with "N/A" or "none").

n/a

9. To the best of the Disclosing Party's knowledge after reasonable inquiry, the following is a complete list of all gifts that the Disclosing Party has given or caused to be given, at any time during the 12-month period preceding the execution date of this EDS, to an employee, or elected or appointed official, of the City of Chicago. For purposes of this statement, a "gift" does not include: (i) anything made generally available to City employees or to the general public, or (ii) food or drink provided in the course of official City business and having a retail value of less than \$20 per recipient (if none, indicate with "N/A" or "none"). As to any gift listed below, please also list the name of the City recipient.

n/a

C. CERTIFICATION OF STATUS AS FINANCIAL INSTITUTION

1. The Disclosing Party certifies that the Disclosing Party (check one)

is is not

a "financial institution" as defined in Section 2-32-455(b) of the Municipal Code.

2. If the Disclosing Party IS a financial institution, then the Disclosing Party pledges:

"We are not and will not become a predatory lender as defined in Chapter 2-32 of the Municipal Code. We further pledge that none of our affiliates is, and none of them will become, a predatory lender as defined in Chapter 2-32 of the Municipal Code. We understand that becoming a predatory lender or becoming an affiliate of a predatory lender may result in the loss of the privilege of doing business with the City."

If the Disclosing Party is unable to make this pledge because it or any of its affiliates (as defined in Section 2-32-455(b) of the Municipal Code) is a predatory lender within the meaning of Chapter 2-32 of the Municipal Code, explain here (attach additional pages if necessary):

n/a

If the letters "NA," the word "None," or no response appears on the lines above, it will be conclusively presumed that the Disclosing Party certified to the above statements.

D. CERTIFICATION REGARDING INTEREST IN CITY BUSINESS

Any words or terms that are defined in Chapter 2-156 of the Municipal Code have the same meanings when used in this Part D.

1. In accordance with Section 2-156-110 of the Municipal Code: Does any official or employee of the City have a financial interest in his or her own name or in the name of any other person or entity in the Matter?

Yes No

NOTE: If you checked "Yes" to Item D.1., proceed to Items D.2. and D.3. If you checked "No" to Item D.1., proceed to Part E.

2. Unless sold pursuant to a process of competitive bidding, or otherwise permitted, no City elected official or employee shall have a financial interest in his or her own name or in the name of any other person or entity in the purchase of any property that (i) belongs to the City, or (ii) is sold for taxes or assessments, or (iii) is sold by virtue of legal process at the suit of the City (collectively, "City Property Sale"). Compensation for property taken pursuant to the City's eminent domain power does not constitute a financial interest within the meaning of this Part D.

Does the Matter involve a City Property Sale?

Yes No

3. If you checked "Yes" to Item D.1., provide the names and business addresses of the City officials or employees having such interest and identify the nature of such interest:

| Name | Business Address | Nature of Interest |
|-------------------|------------------|--------------------|
| <hr/> <hr/> <hr/> | | |

4. The Disclosing Party further certifies that no prohibited financial interest in the Matter will be acquired by any City official or employee.

E. CERTIFICATION REGARDING SLAVERY ERA BUSINESS

Please check either 1. or 2. below. If the Disclosing Party checks 2., the Disclosing Party must disclose below or in an attachment to this EDS all information required by paragraph 2. Failure to

comply with these disclosure requirements may make any contract entered into with the City in connection with the Matter voidable by the City.

X 1. The Disclosing Party verifies that the Disclosing Party has searched any and all records of the Disclosing Party and any and all predecessor entities regarding records of investments or profits from slavery or slaveholder insurance policies during the slavery era (including insurance policies issued to slaveholders that provided coverage for damage to or injury or death of their slaves), and the Disclosing Party has found no such records.

 2. The Disclosing Party verifies that, as a result of conducting the search in step 1 above, the Disclosing Party has found records of investments or profits from slavery or slaveholder insurance policies. The Disclosing Party verifies that the following constitutes full disclosure of all such records, including the names of any and all slaves or slaveholders described in those records:

SECTION VI -- CERTIFICATIONS FOR FEDERALLY FUNDED MATTERS

NOTE: If the Matter is federally funded, complete this Section VI. If the Matter is not federally funded, proceed to Section VII. For purposes of this Section VI, tax credits allocated by the City and proceeds of debt obligations of the City are not federal funding.

A. CERTIFICATION REGARDING LOBBYING

1. List below the names of all persons or entities registered under the federal Lobbying Disclosure Act of 1995 who have made lobbying contacts on behalf of the Disclosing Party with respect to the Matter: (Add sheets if necessary):

n/a

(If no explanation appears or begins on the lines above, or if the letters "NA" or if the word "None" appear, it will be conclusively presumed that the Disclosing Party means that NO persons or entities registered under the Lobbying Disclosure Act of 1995 have made lobbying contacts on behalf of the Disclosing Party with respect to the Matter.)

2. The Disclosing Party has not spent and will not expend any federally appropriated funds to pay any person or entity listed in Paragraph A.1. above for his or her lobbying activities or to pay any person or entity to influence or attempt to influence an officer or employee of any agency, as defined by applicable federal law, a member of Congress, an officer or employee of Congress, or an employee of a member of Congress, in connection with the award of any federally funded contract, making any federally funded grant or loan, entering into any cooperative agreement, or to extend, continue, renew, amend, or modify any federally funded contract, grant, loan, or cooperative agreement.

3. The Disclosing Party will submit an updated certification at the end of each calendar quarter in which there occurs any event that materially affects the accuracy of the statements and information set forth in paragraphs A.1. and A.2. above.

4. The Disclosing Party certifies that either: (i) it is not an organization described in section 501(c)(4) of the Internal Revenue Code of 1986; or (ii) it is an organization described in section 501(c)(4) of the Internal Revenue Code of 1986 but has not engaged and will not engage in "Lobbying Activities".

5. If the Disclosing Party is the Applicant, the Disclosing Party must obtain certifications equal in form and substance to paragraphs A.1. through A.4. above from all subcontractors before it awards any subcontract and the Disclosing Party must maintain all such subcontractors' certifications for the duration of the Matter and must make such certifications promptly available to the City upon request.

B. CERTIFICATION REGARDING EQUAL EMPLOYMENT OPPORTUNITY

If the Matter is federally funded, federal regulations require the Applicant and all proposed subcontractors to submit the following information with their bids or in writing at the outset of negotiations.

Is the Disclosing Party the Applicant?

Yes

No

If "Yes," answer the three questions below:

1. Have you developed and do you have on file affirmative action programs pursuant to applicable federal regulations? (See 41 CFR Part 60-2.)

Yes

No

2. Have you filed with the Joint Reporting Committee, the Director of the Office of Federal Contract Compliance Programs, or the Equal Employment Opportunity Commission all reports due under the applicable filing requirements?

Yes

No

3. Have you participated in any previous contracts or subcontracts subject to the equal opportunity clause?

Yes

No

If you checked "No" to question 1. or 2. above, please provide an explanation:

SECTION VII -- ACKNOWLEDGMENTS, CONTRACT INCORPORATION, COMPLIANCE, PENALTIES, DISCLOSURE

The Disclosing Party understands and agrees that:

A. The certifications, disclosures, and acknowledgments contained in this EDS will become part of any contract or other agreement between the Applicant and the City in connection with the Matter, whether procurement, City assistance, or other City action, and are material inducements to the City's execution of any contract or taking other action with respect to the Matter. The Disclosing Party understands that it must comply with all statutes, ordinances, and regulations on which this EDS is based.

B. The City's Governmental Ethics and Campaign Financing Ordinances, Chapters 2-156 and 2-164 of the Municipal Code, impose certain duties and obligations on persons or entities seeking City contracts, work, business, or transactions. The full text of these ordinances and a training program is available on line at www.cityofchicago.org/Ethics, and may also be obtained from the City's Board of Ethics, 740 N.

Sedgwick St., Suite 500, Chicago, IL 60610, (312) 744-9660. The Disclosing Party must comply fully with the applicable ordinances.

C. If the City determines that any information provided in this EDS is false, incomplete or inaccurate, any contract or other agreement in connection with which it is submitted may be rescinded or be void or voidable, and the City may pursue any remedies under the contract or agreement (if not rescinded or void), at law, or in equity, including terminating the Disclosing Party's participation in the Matter and/or declining to allow the Disclosing Party to participate in other transactions with the City. Remedies at law for a false statement of material fact may include incarceration and an award to the City of treble damages.

D. It is the City's policy to make this document available to the public on its Internet site and/or upon request. Some or all of the information provided on this EDS and any attachments to this EDS may be made available to the public on the Internet, in response to a Freedom of Information Act request, or otherwise. By completing and signing this EDS, the Disclosing Party waives and releases any possible rights or claims which it may have against the City in connection with the public release of information contained in this EDS and also authorizes the City to verify the accuracy of any information submitted in this EDS.

E. The information provided in this EDS must be kept current. In the event of changes, the Disclosing Party must supplement this EDS up to the time the City takes action on the Matter. If the Matter is a contract being handled by the City's Department of Procurement Services, the Disclosing Party must update this EDS as the contract requires. **NOTE:** With respect to Matters subject to Article I of Chapter 1-23 of the Municipal Code (imposing **PERMANENT INELIGIBILITY** for certain specified offenses), the information provided herein regarding eligibility must be kept current for a longer period, as required by Chapter 1-23 and Section 2-154-020 of the Municipal Code.

The Disclosing Party represents and warrants that:

F.1. The Disclosing Party is not delinquent in the payment of any tax administered by the Illinois Department of Revenue, nor are the Disclosing Party or its Affiliated Entities delinquent in paying any fine, fee, tax or other charge owed to the City. This includes, but is not limited to, all water charges, sewer charges, license fees, parking tickets, property taxes or sales taxes.

F.2 If the Disclosing Party is the Applicant, the Disclosing Party and its Affiliated Entities will not use, nor permit their subcontractors to use, any facility listed by the U.S. E.P.A. on the federal Excluded Parties List System ("EPLS") maintained by the U. S. General Services Administration.


F.3 If the Disclosing Party is the Applicant, the Disclosing Party will obtain from any contractors/subcontractors hired or to be hired in connection with the Matter certifications equal in form and substance to those in F.1. and F.2. above and will not, without the prior written consent of the City, use any such contractor/subcontractor that does not provide such certifications or that the Disclosing Party has reason to believe has not provided or cannot provide truthful certifications.

NOTE: If the Disclosing Party cannot certify as to any of the items in F.1., F.2. or F.3. above, an explanatory statement must be attached to this EDS.

CERTIFICATION

Under penalty of perjury, the person signing below: (1) warrants that he/she is authorized to execute this EDS and Appendix A (if applicable) on behalf of the Disclosing Party, and (2) warrants that all certifications and statements contained in this EDS and Appendix A (if applicable) are true, accurate and complete as of the date furnished to the City.

WR400 Acquisition B LLC
(Print or type name of Disclosing Party)

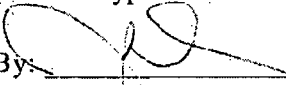By: 
(Sign here)

John O'Donnell
(Print or type name of person signing)

Managing Member
(Print or type title of person signing)

Signed and sworn to before me on (date) 12/06/2013,
at Cook County, Illinois (state).

Chris A. Leach Notary Public.

Commission expires: 1/24/2016



**CITY OF CHICAGO
ECONOMIC DISCLOSURE STATEMENT AND AFFIDAVIT
APPENDIX A**

FAMILIAL RELATIONSHIPS WITH ELECTED CITY OFFICIALS AND DEPARTMENT HEADS

This Appendix is to be completed only by (a) the Applicant, and (b) any legal entity which has a direct ownership interest in the Applicant exceeding 7.5 percent. It is not to be completed by any legal entity which has only an indirect ownership interest in the Applicant.

Under Municipal Code Section 2-154-015, the Disclosing Party must disclose whether such Disclosing Party or any "Applicable Party" or any Spouse or Domestic Partner thereof currently has a "familial relationship" with any elected city official or department head. A "familial relationship" exists if, as of the date this EDS is signed, the Disclosing Party or any "Applicable Party" or any Spouse or Domestic Partner thereof is related to the mayor, any alderman, the city clerk, the city treasurer or any city department head as spouse or domestic partner or as any of the following, whether by blood or adoption: parent, child, brother or sister, aunt or uncle, niece or nephew, grandparent, grandchild, father-in-law, mother-in-law, son-in-law, daughter-in-law, stepfather or stepmother, stepson or stepdaughter, stepbrother or stepsister or half-brother or half-sister.

"Applicable Party" means (1) all executive officers of the Disclosing Party listed in Section II.B.1.a., if the Disclosing Party is a corporation; all partners of the Disclosing Party, if the Disclosing Party is a general partnership; all general partners and limited partners of the Disclosing Party, if the Disclosing Party is a limited partnership; all managers, managing members and members of the Disclosing Party, if the Disclosing Party is a limited liability company; (2) all principal officers of the Disclosing Party; and (3) any person having more than a 7.5 percent ownership interest in the Disclosing Party. "Principal officers" means the president, chief operating officer, executive director, chief financial officer, treasurer or secretary of a legal entity or any person exercising similar authority.

Does the Disclosing Party or any "Applicable Party" or any Spouse or Domestic Partner thereof currently have a "familial relationship" with an elected city official or department head?

Yes

No

If yes, please identify below (1) the name and title of such person, (2) the name of the legal entity to which such person is connected; (3) the name and title of the elected city official or department head to whom such person has a familial relationship, and (4) the precise nature of such familial relationship.

(DO NOT SUBMIT THIS PAGE WITH YOUR EDS. The purpose of this page is for you to recertify your EDS prior to submission to City Council or on the date of closing. If unable to recertify truthfully, the Disclosing Party must complete a new EDS with correct or corrected information)

RECERTIFICATION


Generally, for use with City Council matters. Not for City procurements unless requested.

This recertification is being submitted in connection with Street Vacation Application for 400-22 W. Randolph & 403-23 W. Lake [identify the Matter]. Under penalty of perjury, the person signing below: (1) warrants that he/she is authorized to execute this EDS recertification on behalf of the Disclosing Party, (2) warrants that all certifications and statements contained in the Disclosing Party's original EDS are true, accurate and complete as of the date furnished to the City and continue to be true, accurate and complete as of the date of this recertification, and (3) reaffirms its acknowledgments.

WR400 Acquisition B LLC
(Print or type legal name of Disclosing Party)

Date: June 13, 2014

By:


(sign here)

Print or type name of signatory:

John Q. O'Donnell


Title of signatory:

Managing Member

Signed and sworn to before me on [date] June 13, 2014, by
John Q. O'Donnell, at Cook County, Illinois [state].

Chris A. Leach Notary Public.

Commission expires: 1/24/2016

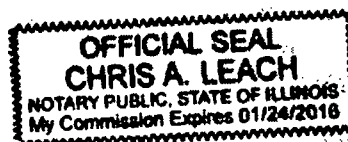

**CITY OF CHICAGO
ECONOMIC DISCLOSURE STATEMENT
AND AFFIDAVIT**

SECTION I -- GENERAL INFORMATION

A. Legal name of the Disclosing Party submitting this EDS. Include d/b/a/ if applicable:

John Q. O'Donnell

Check ONE of the following three boxes:

Indicate whether the Disclosing Party submitting this EDS is:

1. the Applicant

OR

2. a legal entity holding a direct or indirect interest in the Applicant. State the legal name of the Applicant in which the Disclosing Party holds an interest: O'Donnell Family LLC

OR

3. a legal entity with a right of control (see Section II.B.1.) State the legal name of the entity in which the Disclosing Party holds a right of control: _____

B. Business address of the Disclosing Party: 155 N. Wacker Drive, Suite 1690
Chicago, IL 60606

C. Telephone _____

Email: _____

D. Name of contact person: John O'Donnell

E. Federal Employer Identification No. (if you have one): _____

F. Brief description of contract, transaction or other undertaking (referred to below as the "Matter") to which this EDS pertains. (Include project number and location of property, if applicable):

Street Vacation of North West Water Street, in the block bounded by the Chicago River, West Randolph Street, West Lake Street, and North Canal Street

G. Which City agency or department is requesting this EDS? Chicago Department of Transportation

If the Matter is a contract being handled by the City's Department of Procurement Services, please complete the following:

Specification # n/a and Contract # n/a

SECTION II -- DISCLOSURE OF OWNERSHIP INTERESTS

A. NATURE OF THE DISCLOSING PARTY

1. Indicate the nature of the Disclosing Party:

- Person
- Publicly registered business corporation
- Privately held business corporation
- Sole proprietorship
- General partnership
- Limited partnership
- Trust
- Limited liability company
- Limited liability partnership
- Joint venture
- Not-for-profit corporation
(Is the not-for-profit corporation also a 501(c)(3))?
 Yes No
- Other (please specify)

2. For legal entities, the state (or foreign country) of incorporation or organization, if applicable:

3. For legal entities not organized in the State of Illinois: Has the organization registered to do business in the State of Illinois as a foreign entity?

- Yes
- No
- N/A

B. IF THE DISCLOSING PARTY IS A LEGAL ENTITY:

1. List below the full names and titles of all executive officers and all directors of the entity.

NOTE: For not-for-profit corporations, also list below all members, if any, which are legal entities. If there are no such members, write "no members." For trusts, estates or other similar entities, list below the legal titleholder(s).

If the entity is a general partnership, limited partnership, limited liability company, limited liability partnership or joint venture, list below the name and title of each general partner, managing member, manager or any other person or entity that controls the day-to-day management of the Disclosing Party. **NOTE:** Each legal entity listed below must submit an EDS on its own behalf.

| Name | Title |
|------|-------|
| | |
| | |
| | |
| | |

2. Please provide the following information concerning each person or entity having a direct or indirect beneficial interest (including ownership) in excess of 7.5% of the Disclosing Party. Examples of such an interest include shares in a corporation, partnership interest in a partnership or joint venture,

interest of a member or manager in a limited liability company, or interest of a beneficiary of a trust, estate or other similar entity. If none, state "None." **NOTE:** Pursuant to Section 2-154-030 of the Municipal Code of Chicago ("Municipal Code"), the City may require any such additional information from any applicant which is reasonably intended to achieve full disclosure.

| Name | Business Address | Percentage Interest in the Disclosing Party |
|------|------------------|---------------------------------------------|
| | | |
| | | |
| | | |

SECTION III -- BUSINESS RELATIONSHIPS WITH CITY ELECTED OFFICIALS

Has the Disclosing Party had a "business relationship," as defined in Chapter 2-156 of the Municipal Code, with any City elected official in the 12 months before the date this EDS is signed?

Yes No

If yes, please identify below the name(s) of such City elected official(s) and describe such relationship(s):

n/a

SECTION IV -- DISCLOSURE OF SUBCONTRACTORS AND OTHER RETAINED PARTIES

The Disclosing Party must disclose the name and business address of each subcontractor, attorney, lobbyist, accountant, consultant and any other person or entity whom the Disclosing Party has retained or expects to retain in connection with the Matter, as well as the nature of the relationship, and the total amount of the fees paid or estimated to be paid. The Disclosing Party is not required to disclose employees who are paid solely through the Disclosing Party's regular payroll.

"Lobbyist" means any person or entity who undertakes to influence any legislative or administrative action on behalf of any person or entity other than: (1) a not-for-profit entity, on an unpaid basis, or (2) himself. "Lobbyist" also means any person or entity any part of whose duties as an employee of another includes undertaking to influence any legislative or administrative action.

If the Disclosing Party is uncertain whether a disclosure is required under this Section, the Disclosing Party must either ask the City whether disclosure is required or make the disclosure.

| Name (indicate whether retained or anticipated to be retained) | Business Address | Relationship to Disclosing Party (subcontractor, attorney, lobbyist, etc.) | Fees (indicate whether paid or estimated.) NOTE: "hourly rate" or "t.b.d." is not an acceptable response. |
|----------------------------------------------------------------|---------------------------------------------------------|----------------------------------------------------------------------------|---|
| Schuyler, Roche & Crisham | Two Prudential Plaza
Suite 3700
Chicago, IL 60601 | Attorney | \$10,000 (estimated) |

All above fees are non-cumulative and are being paid solely by the Applicants.

(Add sheets if necessary)

Check here if the Disclosing Party has not retained, nor expects to retain, any such persons or entities.

SECTION V -- CERTIFICATIONS

A. COURT-ORDERED CHILD SUPPORT COMPLIANCE

Under Municipal Code Section 2-92-415, substantial owners of business entities that contract with the City must remain in compliance with their child support obligations throughout the contract's term.

Has any person who directly or indirectly owns 10% or more of the Disclosing Party been declared in arrearage on any child support obligations by any Illinois court of competent jurisdiction?

Yes No No person directly or indirectly owns 10% or more of the Disclosing Party.

If "Yes," has the person entered into a court-approved agreement for payment of all support owed and is the person in compliance with that agreement?

Yes No

B. FURTHER CERTIFICATIONS

1. Pursuant to Municipal Code Chapter 1-23, Article I ("Article I")(which the Applicant should consult for defined terms (e.g., "doing business") and legal requirements), if the Disclosing Party submitting this EDS is the Applicant and is doing business with the City, then the Disclosing Party certifies as follows: (i) neither the Applicant nor any controlling person is currently indicted or charged with, or has admitted guilt of, or has ever been convicted of, or placed under supervision for, any criminal offense involving actual, attempted, or conspiracy to commit bribery, theft, fraud, forgery, perjury, dishonesty or deceit against an officer or employee of the City or any sister agency; and (ii) the Applicant understands and acknowledges that compliance with Article I is a continuing requirement for doing business with the City. **NOTE:** If Article I applies to the Applicant, the permanent compliance timeframe in Article I supersedes some five-year compliance timeframes in certifications 2 and 3 below.

2. The Disclosing Party and, if the Disclosing Party is a legal entity, all of those persons or entities identified in Section II.B.1. of this EDS:

- a. are not presently debarred, suspended, proposed for debarment, declared ineligible or voluntarily excluded from any transactions by any federal, state or local unit of government;
- b. have not, within a five-year period preceding the date of this EDS, been convicted of a criminal offense, adjudged guilty, or had a civil judgment rendered against them in connection with: obtaining, attempting to obtain, or performing a public (federal, state or local) transaction or contract under a public transaction; a violation of federal or state antitrust statutes; fraud; embezzlement; theft; forgery; bribery; falsification or destruction of records; making false statements; or receiving stolen property;
- c. are not presently indicted for, or criminally or civilly charged by, a governmental entity (federal, state or local) with committing any of the offenses set forth in clause B.2.b. of this Section V;
- d. have not, within a five-year period preceding the date of this EDS, had one or more public transactions (federal, state or local) terminated for cause or default; and
- e. have not, within a five-year period preceding the date of this EDS, been convicted, adjudged guilty, or found liable in a civil proceeding, or in any criminal or civil action, including actions concerning environmental violations, instituted by the City or by the federal government, any state, or any other unit of local government.

3. The certifications in subparts 3, 4 and 5 concern:

- the Disclosing Party;
- any "Contractor" (meaning any contractor or subcontractor used by the Disclosing Party in connection with the Matter, including but not limited to all persons or legal entities disclosed under Section IV, "Disclosure of Subcontractors and Other Retained Parties");
- any "Affiliated Entity" (meaning a person or entity that, directly or indirectly: controls the Disclosing Party, is controlled by the Disclosing Party, or is, with the Disclosing Party, under common control of another person or entity. Indicia of control include, without limitation: interlocking management or ownership; identity of interests among family members, shared facilities and equipment; common use of employees; or organization of a business entity following the ineligibility of a business entity to do business with federal or state or local government, including the City, using substantially the same management, ownership, or principals as the ineligible entity); with respect to Contractors, the term Affiliated Entity means a person or entity that directly or indirectly controls the Contractor, is controlled by it, or, with the Contractor, is under common control of another person or entity;
- any responsible official of the Disclosing Party, any Contractor or any Affiliated Entity or any other official, agent or employee of the Disclosing Party, any Contractor or any Affiliated Entity, acting pursuant to the direction or authorization of a responsible official of the Disclosing Party, any Contractor or any Affiliated Entity (collectively "Agents").

Neither the Disclosing Party, nor any Contractor, nor any Affiliated Entity of either the Disclosing Party or any Contractor nor any Agents have, during the five years before the date this EDS is signed, or, with respect to a Contractor, an Affiliated Entity, or an Affiliated Entity of a Contractor during the five years before the date of such Contractor's or Affiliated Entity's contract or engagement in connection with the Matter:

- a. bribed or attempted to bribe, or been convicted or adjudged guilty of bribery or attempting to bribe, a public officer or employee of the City, the State of Illinois, or any agency of the federal government or of any state or local government in the United States of America, in that officer's or employee's official capacity;
- b. agreed or colluded with other bidders or prospective bidders, or been a party to any such agreement, or been convicted or adjudged guilty of agreement or collusion among bidders or prospective bidders, in restraint of freedom of competition by agreement to bid a fixed price or otherwise; or
- c. made an admission of such conduct described in a. or b. above that is a matter of record, but have not been prosecuted for such conduct; or
- d. violated the provisions of Municipal Code Section 2-92-610 (Living Wage Ordinance).

4. Neither the Disclosing Party, Affiliated Entity or Contractor, or any of their employees, officials, agents or partners, is barred from contracting with any unit of state or local government as a result of engaging in or being convicted of (1) bid-rigging in violation of 720 ILCS 5/33E-3; (2) bid-rotating in violation of 720 ILCS 5/33E-4; or (3) any similar offense of any state or of the United States of America that contains the same elements as the offense of bid-rigging or bid-rotating.

5. Neither the Disclosing Party nor any Affiliated Entity is listed on any of the following lists maintained by the Office of Foreign Assets Control of the U.S. Department of the Treasury or the Bureau of Industry and Security of the U.S. Department of Commerce or their successors: the Specially Designated Nationals List, the Denied Persons List, the Unverified List, the Entity List and the Debarred List.

6. The Disclosing Party understands and shall comply with the applicable requirements of Chapters 2-55 (Legislative Inspector General), 2-56 (Inspector General) and 2-156 (Governmental Ethics) of the Municipal Code.

7. If the Disclosing Party is unable to certify to any of the above statements in this Part B (Further Certifications), the Disclosing Party must explain below:

n/a

If the letters "NA," the word "None," or no response appears on the lines above, it will be conclusively presumed that the Disclosing Party certified to the above statements.

8. To the best of the Disclosing Party's knowledge after reasonable inquiry, the following is a complete list of all current employees of the Disclosing Party who were, at any time during the 12-month period preceding the execution date of this EDS, an employee, or elected or appointed official, of the City of Chicago (if none, indicate with "N/A" or "none").

n/a

9. To the best of the Disclosing Party's knowledge after reasonable inquiry, the following is a complete list of all gifts that the Disclosing Party has given or caused to be given, at any time during the 12-month period preceding the execution date of this EDS, to an employee, or elected or appointed official, of the City of Chicago. For purposes of this statement, a "gift" does not include: (i) anything made generally available to City employees or to the general public, or (ii) food or drink provided in the course of official City business and having a retail value of less than \$20 per recipient (if none, indicate with "N/A" or "none"). As to any gift listed below, please also list the name of the City recipient.

n/a

C. CERTIFICATION OF STATUS AS FINANCIAL INSTITUTION

1. The Disclosing Party certifies that the Disclosing Party (check one)

is is not

a "financial institution" as defined in Section 2-32-455(b) of the Municipal Code.

2. If the Disclosing Party IS a financial institution, then the Disclosing Party pledges:

"We are not and will not become a predatory lender as defined in Chapter 2-32 of the Municipal Code. We further pledge that none of our affiliates is, and none of them will become, a predatory lender as defined in Chapter 2-32 of the Municipal Code. We understand that becoming a predatory lender or becoming an affiliate of a predatory lender may result in the loss of the privilege of doing business with the City."

If the Disclosing Party is unable to make this pledge because it or any of its affiliates (as defined in Section 2-32-455(b) of the Municipal Code) is a predatory lender within the meaning of Chapter 2-32 of the Municipal Code, explain here (attach additional pages if necessary):

n/a

If the letters "NA," the word "None," or no response appears on the lines above, it will be conclusively presumed that the Disclosing Party certified to the above statements.

D. CERTIFICATION REGARDING INTEREST IN CITY BUSINESS

Any words or terms that are defined in Chapter 2-156 of the Municipal Code have the same meanings when used in this Part D.

1. In accordance with Section 2-156-110 of the Municipal Code: Does any official or employee of the City have a financial interest in his or her own name or in the name of any other person or entity in the Matter?

Yes No

NOTE: If you checked "Yes" to Item D.1., proceed to Items D.2. and D.3. If you checked "No" to Item D.1., proceed to Part E.

2. Unless sold pursuant to a process of competitive bidding, or otherwise permitted, no City elected official or employee shall have a financial interest in his or her own name or in the name of any other person or entity in the purchase of any property that (i) belongs to the City, or (ii) is sold for taxes or assessments, or (iii) is sold by virtue of legal process at the suit of the City (collectively, "City Property Sale"). Compensation for property taken pursuant to the City's eminent domain power does not constitute a financial interest within the meaning of this Part D.

Does the Matter involve a City Property Sale?

Yes No

3. If you checked "Yes" to Item D.1., provide the names and business addresses of the City officials or employees having such interest and identify the nature of such interest:

| Name | Business Address | Nature of Interest |
|------|------------------|--------------------|
| | | |
| | | |
| | | |

4. The Disclosing Party further certifies that no prohibited financial interest in the Matter will be acquired by any City official or employee.

E. CERTIFICATION REGARDING SLAVERY ERA BUSINESS

Please check either 1. or 2. below. If the Disclosing Party checks 2., the Disclosing Party must disclose below or in an attachment to this EDS all information required by paragraph 2. Failure to

comply with these disclosure requirements may make any contract entered into with the City in connection with the Matter voidable by the City.

 X 1. The Disclosing Party verifies that the Disclosing Party has searched any and all records of the Disclosing Party and any and all predecessor entities regarding records of investments or profits from slavery or slaveholder insurance policies during the slavery era (including insurance policies issued to slaveholders that provided coverage for damage to or injury or death of their slaves), and the Disclosing Party has found no such records.

 2. The Disclosing Party verifies that, as a result of conducting the search in step 1 above, the Disclosing Party has found records of investments or profits from slavery or slaveholder insurance policies. The Disclosing Party verifies that the following constitutes full disclosure of all such records, including the names of any and all slaves or slaveholders described in those records:

SECTION VI -- CERTIFICATIONS FOR FEDERALLY FUNDED MATTERS

NOTE: If the Matter is federally funded, complete this Section VI. If the Matter is not federally funded, proceed to Section VII. For purposes of this Section VI, tax credits allocated by the City and proceeds of debt obligations of the City are not federal funding.

A. CERTIFICATION REGARDING LOBBYING

1. List below the names of all persons or entities registered under the federal Lobbying Disclosure Act of 1995 who have made lobbying contacts on behalf of the Disclosing Party with respect to the Matter: (Add sheets if necessary):

n/a

(If no explanation appears or begins on the lines above, or if the letters "NA" or if the word "None" appear, it will be conclusively presumed that the Disclosing Party means that NO persons or entities registered under the Lobbying Disclosure Act of 1995 have made lobbying contacts on behalf of the Disclosing Party with respect to the Matter.)

2. The Disclosing Party has not spent and will not expend any federally appropriated funds to pay any person or entity listed in Paragraph A.1. above for his or her lobbying activities or to pay any person or entity to influence or attempt to influence an officer or employee of any agency, as defined by applicable federal law, a member of Congress, an officer or employee of Congress, or an employee of a member of Congress, in connection with the award of any federally funded contract, making any federally funded grant or loan, entering into any cooperative agreement, or to extend, continue, renew, amend, or modify any federally funded contract, grant, loan, or cooperative agreement.

3. The Disclosing Party will submit an updated certification at the end of each calendar quarter in which there occurs any event that materially affects the accuracy of the statements and information set forth in paragraphs A.1. and A.2. above.

4. The Disclosing Party certifies that either: (i) it is not an organization described in section 501(c)(4) of the Internal Revenue Code of 1986; or (ii) it is an organization described in section 501(c)(4) of the Internal Revenue Code of 1986 but has not engaged and will not engage in "Lobbying Activities".

5. If the Disclosing Party is the Applicant, the Disclosing Party must obtain certifications equal in form and substance to paragraphs A.1. through A.4. above from all subcontractors before it awards any subcontract and the Disclosing Party must maintain all such subcontractors' certifications for the duration of the Matter and must make such certifications promptly available to the City upon request.

B. CERTIFICATION REGARDING EQUAL EMPLOYMENT OPPORTUNITY

If the Matter is federally funded, federal regulations require the Applicant and all proposed subcontractors to submit the following information with their bids or in writing at the outset of negotiations.

Is the Disclosing Party the Applicant?

Yes

No

If "Yes," answer the three questions below:

1. Have you developed and do you have on file affirmative action programs pursuant to applicable federal regulations? (See 41 CFR Part 60-2.)

Yes

No

2. Have you filed with the Joint Reporting Committee, the Director of the Office of Federal Contract Compliance Programs, or the Equal Employment Opportunity Commission all reports due under the applicable filing requirements?

Yes

No

3. Have you participated in any previous contracts or subcontracts subject to the equal opportunity clause?

Yes

No

If you checked "No" to question 1. or 2. above, please provide an explanation:

**SECTION VII -- ACKNOWLEDGMENTS, CONTRACT INCORPORATION,
COMPLIANCE, PENALTIES, DISCLOSURE**

The Disclosing Party understands and agrees that:

A. The certifications, disclosures, and acknowledgments contained in this EDS will become part of any contract or other agreement between the Applicant and the City in connection with the Matter, whether procurement, City assistance, or other City action, and are material inducements to the City's execution of any contract or taking other action with respect to the Matter. The Disclosing Party understands that it must comply with all statutes, ordinances, and regulations on which this EDS is based.

B. The City's Governmental Ethics and Campaign Financing Ordinances, Chapters 2-156 and 2-164 of the Municipal Code, impose certain duties and obligations on persons or entities seeking City contracts, work, business, or transactions. The full text of these ordinances and a training program is available on line at www.cityofchicago.org/Ethics, and may also be obtained from the City's Board of Ethics, 740 N.

Sedgwick St., Suite 500, Chicago, IL 60610, (312) 744-9660. The Disclosing Party must comply fully with the applicable ordinances.

C. If the City determines that any information provided in this EDS is false, incomplete or inaccurate, any contract or other agreement in connection with which it is submitted may be rescinded or be void or voidable, and the City may pursue any remedies under the contract or agreement (if not rescinded or void), at law, or in equity, including terminating the Disclosing Party's participation in the Matter and/or declining to allow the Disclosing Party to participate in other transactions with the City. Remedies at law for a false statement of material fact may include incarceration and an award to the City of treble damages.

D. It is the City's policy to make this document available to the public on its Internet site and/or upon request. Some or all of the information provided on this EDS and any attachments to this EDS may be made available to the public on the Internet, in response to a Freedom of Information Act request, or otherwise. By completing and signing this EDS, the Disclosing Party waives and releases any possible rights or claims which it may have against the City in connection with the public release of information contained in this EDS and also authorizes the City to verify the accuracy of any information submitted in this EDS.

E. The information provided in this EDS must be kept current. In the event of changes, the Disclosing Party must supplement this EDS up to the time the City takes action on the Matter. If the Matter is a contract being handled by the City's Department of Procurement Services, the Disclosing Party must update this EDS as the contract requires. **NOTE:** With respect to Matters subject to Article I of Chapter 1-23 of the Municipal Code (imposing **PERMANENT INELIGIBILITY** for certain specified offenses), the information provided herein regarding eligibility must be kept current for a longer period, as required by Chapter 1-23 and Section 2-154-020 of the Municipal Code.

The Disclosing Party represents and warrants that:

F.1. The Disclosing Party is not delinquent in the payment of any tax administered by the Illinois Department of Revenue, nor are the Disclosing Party or its Affiliated Entities delinquent in paying any fine, fee, tax or other charge owed to the City. This includes, but is not limited to, all water charges, sewer charges, license fees, parking tickets, property taxes or sales taxes.

F.2 If the Disclosing Party is the Applicant, the Disclosing Party and its Affiliated Entities will not use, nor permit their subcontractors to use, any facility listed by the U.S. E.P.A. on the federal Excluded Parties List System ("EPLS") maintained by the U. S. General Services Administration.


F.3 If the Disclosing Party is the Applicant, the Disclosing Party will obtain from any contractors/subcontractors hired or to be hired in connection with the Matter certifications equal in form and substance to those in F.1. and F.2. above and will not, without the prior written consent of the City, use any such contractor/subcontractor that does not provide such certifications or that the Disclosing Party has reason to believe has not provided or cannot provide truthful certifications.

NOTE: If the Disclosing Party cannot certify as to any of the items in F.1., F.2. or F.3. above, an explanatory statement must be attached to this EDS.

CERTIFICATION

Under penalty of perjury, the person signing below: (1) warrants that he/she is authorized to execute this EDS and Appendix A (if applicable) on behalf of the Disclosing Party, and (2) warrants that all certifications and statements contained in this EDS and Appendix A (if applicable) are true, accurate and complete as of the date furnished to the City.

John Q. O'Donnell
(Print or type name of Disclosing Party)

By: 
(Sign here)

John O'Donnell
(Print or type name of person signing)

(Print or type title of person signing)

Signed and sworn to before me on (date) March 24, 2014,
at Cook County, Illinois (state).

Chris A. Leach Notary Public.

Commission expires: 1/24/2016



**CITY OF CHICAGO
ECONOMIC DISCLOSURE STATEMENT AND AFFIDAVIT
APPENDIX A**

FAMILIAL RELATIONSHIPS WITH ELECTED CITY OFFICIALS AND DEPARTMENT HEADS

This Appendix is to be completed only by (a) the Applicant, and (b) any legal entity which has a direct ownership interest in the Applicant exceeding 7.5 percent. It is not to be completed by any legal entity which has only an indirect ownership interest in the Applicant.

Under Municipal Code Section 2-154-015, the Disclosing Party must disclose whether such Disclosing Party or any "Applicable Party" or any Spouse or Domestic Partner thereof currently has a "familial relationship" with any elected city official or department head. A "familial relationship" exists if, as of the date this EDS is signed, the Disclosing Party or any "Applicable Party" or any Spouse or Domestic Partner thereof is related to the mayor, any alderman, the city clerk, the city treasurer or any city department head as spouse or domestic partner or as any of the following, whether by blood or adoption: parent, child, brother or sister, aunt or uncle, niece or nephew, grandparent, grandchild, father-in-law, mother-in-law, son-in-law, daughter-in-law, stepfather or stepmother, stepson or stepdaughter, stepbrother or stepsister or half-brother or half-sister.

"Applicable Party" means (1) all executive officers of the Disclosing Party listed in Section II.B.1.a., if the Disclosing Party is a corporation; all partners of the Disclosing Party, if the Disclosing Party is a general partnership; all general partners and limited partners of the Disclosing Party, if the Disclosing Party is a limited partnership; all managers, managing members and members of the Disclosing Party, if the Disclosing Party is a limited liability company; (2) all principal officers of the Disclosing Party; and (3) any person having more than a 7.5 percent ownership interest in the Disclosing Party. "Principal officers" means the president, chief operating officer, executive director, chief financial officer, treasurer or secretary of a legal entity or any person exercising similar authority.

Does the Disclosing Party or any "Applicable Party" or any Spouse or Domestic Partner thereof currently have a "familial relationship" with an elected city official or department head?

Yes

No

If yes, please identify below (1) the name and title of such person, (2) the name of the legal entity to which such person is connected; (3) the name and title of the elected city official or department head to whom such person has a familial relationship, and (4) the precise nature of such familial relationship.

(DO NOT SUBMIT THIS PAGE WITH YOUR EDS. The purpose of this page is for you to recertify your EDS prior to submission to City Council or on the date of closing. If unable to recertify truthfully, the Disclosing Party must complete a new EDS with correct or corrected information)

RECERTIFICATION

Generally, for use h City Council matters. Not for City procurements unless requested.

This recertification is being submitted in connection with Street Vacation Application for 400-22 W. Randolph & 403-23 W. Lake [identify the Matter]. Under penalty of perjury, the person signing below: (1) warrants that he/she is authorized to execute this EDS recertification on behalf of the Disclosing Party, (2) warrants that all certifications and statements contained in the Disclosing Party's original EDS are true, accurate and complete as of the date furnished to the City and continue to be true, accurate and complete as of the date of this recertification, and (3) reaffirms its acknowledgments.

John Q. O'Donnell
(Print or type legal name of Disclosing Party)

Date: June 13, 2014

By: [Signature]
(sign here)

Print or type name of signatory:

John Q. O'Donnell

Title of signatory:

Individual

Signed and sworn to before me on [date] June 13, 2014, by John Q. O'Donnell, at Cook County, Illinois [state].

Chris A. Leach Notary Public.

Commission expires: 1/24/2016



**CITY OF CHICAGO
ECONOMIC DISCLOSURE STATEMENT
AND AFFIDAVIT**

SECTION I -- GENERAL INFORMATION

A. Legal name of the Disclosing Party submitting this EDS. Include d/b/a/ if applicable:

O'Donnell Family, L.L.C.

Check ONE of the following three boxes:

Indicate whether the Disclosing Party submitting this EDS is:

1. the Applicant
OR

2. a legal entity holding a direct or indirect interest in the Applicant. State the legal name of the Applicant in which the Disclosing Party holds an interest: 400 West Randolph Investors LLC
OR

3. a legal entity with a right of control (see Section II.B.1.) State the legal name of the entity in which the Disclosing Party holds a right of control: _____

B. Business address of the Disclosing Party: 155 N. Wacker Drive, Suite 1690
Chicago, IL 60606

C. Telephone: (312) 788-1800 Fax: (312) 788-1838 Email: jod@jodonnell.com

D. Name of contact person: John O'Donnell

E. Federal Employer Identification No. (if you have one): _____

F. Brief description of contract, transaction or other undertaking (referred to below as the "Matter") to which this EDS pertains. (Include project number and location of property, if applicable):

Street Vacation Application for 400-422 W. Randolph St.; 403-423 W. Lake St.

G. Which City agency or department is requesting this EDS? Chicago Department of
Transportation

If the Matter is a contract being handled by the City's Department of Procurement Services, please complete the following:

Specification # n/a and Contract # n/a

SECTION II -- DISCLOSURE OF OWNERSHIP INTERESTS

A. NATURE OF THE DISCLOSING PARTY

1. Indicate the nature of the Disclosing Party:

- | | |
|-------------------------------------------------------------------|---------------------------------------------------------------|
| <input type="checkbox"/> Person | <input checked="" type="checkbox"/> Limited liability company |
| <input type="checkbox"/> Publicly registered business corporation | <input type="checkbox"/> Limited liability partnership |
| <input type="checkbox"/> Privately held business corporation | <input type="checkbox"/> Joint venture |
| <input type="checkbox"/> Sole proprietorship | <input type="checkbox"/> Not-for-profit corporation |
| <input type="checkbox"/> General partnership | (Is the not-for-profit corporation also a 501(c)(3))? |
| <input type="checkbox"/> Limited partnership | <input type="checkbox"/> Yes <input type="checkbox"/> No |
| <input type="checkbox"/> Trust | <input type="checkbox"/> Other (please specify) |

2. For legal entities, the state (or foreign country) of incorporation or organization, if applicable:

Delaware

3. For legal entities not organized in the State of Illinois: Has the organization registered to do business in the State of Illinois as a foreign entity?

- Yes No N/A

B. IF THE DISCLOSING PARTY IS A LEGAL ENTITY:

1. List below the full names and titles of all executive officers and all directors of the entity.

NOTE: For not-for-profit corporations, also list below all members, if any, which are legal entities. If there are no such members, write "no members." For trusts, estates or other similar entities, list below the legal titleholder(s).

If the entity is a general partnership, limited partnership, limited liability company, limited liability partnership or joint venture, list below the name and title of each general partner, managing member, manager or any other person or entity that controls the day-to-day management of the Disclosing Party.

NOTE: Each legal entity listed below must submit an EDS on its own behalf.

| Name | Title |
|--------------------------------|--------------------------|
| John O'Donnell | Managing Member |
| Michael O'Donnell 2007 Trust | John O'Donnell, Trustee |
| Christine O'Donnell 2007 Trust | Diane O'Donnell, Trustee |

2. Please provide the following information concerning each person or entity having a direct or indirect beneficial interest (including ownership) in excess of 7.5% of the Disclosing Party. Examples of such an interest include shares in a corporation, partnership interest in a partnership or joint venture,

interest of a member or manager in a limited liability company, or interest of a beneficiary of a trust, estate or other similar entity. If none, state "None." **NOTE:** Pursuant to Section 2-154-030 of the Municipal Code of Chicago ("Municipal Code"), the City may require any such additional information from any applicant which is reasonably intended to achieve full disclosure.

| Name | Business Address | Percentage Interest in the Disclosing Party |
|--------------------------------|----------------------------------|---------------------------------------------|
| John O'Donnell | 155 N.Wacker Drive
Suite 1690 | 80% |
| Christine O'Donnell 2007 Trust | Chicago, IL 60606 | 10% |
| Michael O'Donnell 2007 Trust | | 10% |

SECTION III -- BUSINESS RELATIONSHIPS WITH CITY ELECTED OFFICIALS

Has the Disclosing Party had a "business relationship," as defined in Chapter 2-156 of the Municipal Code, with any City elected official in the 12 months before the date this EDS is signed?

Yes No

If yes, please identify below the name(s) of such City elected official(s) and describe such relationship(s):

n/a

SECTION IV -- DISCLOSURE OF SUBCONTRACTORS AND OTHER RETAINED PARTIES

The Disclosing Party must disclose the name and business address of each subcontractor, attorney, lobbyist, accountant, consultant and any other person or entity whom the Disclosing Party has retained or expects to retain in connection with the Matter, as well as the nature of the relationship, and the total amount of the fees paid or estimated to be paid. The Disclosing Party is not required to disclose employees who are paid solely through the Disclosing Party's regular payroll.

"Lobbyist" means any person or entity who undertakes to influence any legislative or administrative action on behalf of any person or entity other than: (1) a not-for-profit entity, on an unpaid basis, or (2) himself. "Lobbyist" also means any person or entity any part of whose duties as an employee of another includes undertaking to influence any legislative or administrative action.

If the Disclosing Party is uncertain whether a disclosure is required under this Section, the Disclosing Party must either ask the City whether disclosure is required or make the disclosure.

| Name (indicate whether retained or anticipated to be retained) | Business Address | Relationship to Disclosing Party (subcontractor, attorney, lobbyist, etc.) | Fees (indicate whether paid or estimated.) NOTE: "hourly rate" or "t.b.d." is not an acceptable response. |
|----------------------------------------------------------------|------------------|----------------------------------------------------------------------------|---|
|----------------------------------------------------------------|------------------|----------------------------------------------------------------------------|---|

(Add sheets if necessary)

Check here if the Disclosing Party has not retained, nor expects to retain, any such persons or entities.

SECTION V -- CERTIFICATIONS

A. COURT-ORDERED CHILD SUPPORT COMPLIANCE

Under Municipal Code Section 2-92-415, substantial owners of business entities that contract with the City must remain in compliance with their child support obligations throughout the contract's term.

Has any person who directly or indirectly owns 10% or more of the Disclosing Party been declared in arrearage on any child support obligations by any Illinois court of competent jurisdiction?

Yes No No person directly or indirectly owns 10% or more of the Disclosing Party.

If "Yes," has the person entered into a court-approved agreement for payment of all support owed and is the person in compliance with that agreement?

Yes No

B. FURTHER CERTIFICATIONS

1. Pursuant to Municipal Code Chapter 1-23, Article I ("Article I")(which the Applicant should consult for defined terms (e.g., "doing business") and legal requirements), if the Disclosing Party submitting this EDS is the Applicant and is doing business with the City, then the Disclosing Party certifies as follows: (i) neither the Applicant nor any controlling person is currently indicted or charged with, or has admitted guilt of, or has ever been convicted of, or placed under supervision for, any criminal offense involving actual, attempted, or conspiracy to commit bribery, theft, fraud, forgery, perjury, dishonesty or deceit against an officer or employee of the City or any sister agency; and (ii) the Applicant understands and acknowledges that compliance with Article I is a continuing requirement for doing business with the City. **NOTE:** If Article I applies to the Applicant, the permanent compliance timeframe in Article I supersedes some five-year compliance timeframes in certifications 2 and 3 below.

2. The Disclosing Party and, if the Disclosing Party is a legal entity, all of those persons or entities identified in Section II.B.1. of this EDS:

- a. are not presently debarred, suspended, proposed for debarment, declared ineligible or voluntarily excluded from any transactions by any federal, state or local unit of government;
- b. have not, within a five-year period preceding the date of this EDS, been convicted of a criminal offense, adjudged guilty, or had a civil judgment rendered against them in connection with: obtaining, attempting to obtain, or performing a public (federal, state or local) transaction or contract under a public transaction; a violation of federal or state antitrust statutes; fraud; embezzlement; theft; forgery; bribery; falsification or destruction of records; making false statements; or receiving stolen property;
- c. are not presently indicted for, or criminally or civilly charged by, a governmental entity (federal, state or local) with committing any of the offenses set forth in clause B.2.b. of this Section V;
- d. have not, within a five-year period preceding the date of this EDS, had one or more public transactions (federal, state or local) terminated for cause or default; and
- e. have not, within a five-year period preceding the date of this EDS, been convicted, adjudged guilty, or found liable in a civil proceeding, or in any criminal or civil action, including actions concerning environmental violations, instituted by the City or by the federal government, any state, or any other unit of local government.

3. The certifications in subparts 3, 4 and 5 concern:

- the Disclosing Party;
- any "Contractor" (meaning any contractor or subcontractor used by the Disclosing Party in connection with the Matter, including but not limited to all persons or legal entities disclosed under Section IV, "Disclosure of Subcontractors and Other Retained Parties");
- any "Affiliated Entity" (meaning a person or entity that, directly or indirectly: controls the Disclosing Party, is controlled by the Disclosing Party, or is, with the Disclosing Party, under common control of another person or entity. Indicia of control include, without limitation: interlocking management or ownership; identity of interests among family members, shared facilities and equipment; common use of employees; or organization of a business entity following the ineligibility of a business entity to do business with federal or state or local government, including the City, using substantially the same management, ownership, or principals as the ineligible entity); with respect to Contractors, the term Affiliated Entity means a person or entity that directly or indirectly controls the Contractor, is controlled by it, or, with the Contractor, is under common control of another person or entity;
- any responsible official of the Disclosing Party, any Contractor or any Affiliated Entity or any other official, agent or employee of the Disclosing Party, any Contractor or any Affiliated Entity, acting pursuant to the direction or authorization of a responsible official of the Disclosing Party, any Contractor or any Affiliated Entity (collectively "Agents").

Neither the Disclosing Party, nor any Contractor, nor any Affiliated Entity of either the Disclosing Party or any Contractor nor any Agents have, during the five years before the date this EDS is signed, or, with respect to a Contractor, an Affiliated Entity, or an Affiliated Entity of a Contractor during the five years before the date of such Contractor's or Affiliated Entity's contract or engagement in connection with the Matter:

- a. bribed or attempted to bribe, or been convicted or adjudged guilty of bribery or attempting to bribe, a public officer or employee of the City, the State of Illinois, or any agency of the federal government or of any state or local government in the United States of America, in that officer's or employee's official capacity;
- b. agreed or colluded with other bidders or prospective bidders, or been a party to any such agreement, or been convicted or adjudged guilty of agreement or collusion among bidders or prospective bidders, in restraint of freedom of competition by agreement to bid a fixed price or otherwise; or
- c. made an admission of such conduct described in a. or b. above that is a matter of record, but have not been prosecuted for such conduct; or
- d. violated the provisions of Municipal Code Section 2-92-610 (Living Wage Ordinance).

4. Neither the Disclosing Party, Affiliated Entity or Contractor, or any of their employees, officials, agents or partners, is barred from contracting with any unit of state or local government as a result of engaging in or being convicted of (1) bid-rigging in violation of 720 ILCS 5/33E-3; (2) bid-rotating in violation of 720 ILCS 5/33E-4; or (3) any similar offense of any state or of the United States of America that contains the same elements as the offense of bid-rigging or bid-rotating.

5. Neither the Disclosing Party nor any Affiliated Entity is listed on any of the following lists maintained by the Office of Foreign Assets Control of the U.S. Department of the Treasury or the Bureau of Industry and Security of the U.S. Department of Commerce or their successors: the Specially Designated Nationals List, the Denied Persons List, the Unverified List, the Entity List and the Debarred List.

6. The Disclosing Party understands and shall comply with the applicable requirements of Chapters 2-55 (Legislative Inspector General), 2-56 (Inspector General) and 2-156 (Governmental Ethics) of the Municipal Code.

7. If the Disclosing Party is unable to certify to any of the above statements in this Part B (Further Certifications), the Disclosing Party must explain below:

n/a

If the letters "NA," the word "None," or no response appears on the lines above, it will be conclusively presumed that the Disclosing Party certified to the above statements.

8. To the best of the Disclosing Party's knowledge after reasonable inquiry, the following is a complete list of all current employees of the Disclosing Party who were, at any time during the 12-month period preceding the execution date of this EDS, an employee, or elected or appointed official, of the City of Chicago (if none, indicate with "N/A" or "none").

n/a

9. To the best of the Disclosing Party's knowledge after reasonable inquiry, the following is a complete list of all gifts that the Disclosing Party has given or caused to be given, at any time during the 12-month period preceding the execution date of this EDS, to an employee, or elected or appointed official, of the City of Chicago. For purposes of this statement, a "gift" does not include: (i) anything made generally available to City employees or to the general public, or (ii) food or drink provided in the course of official City business and having a retail value of less than \$20 per recipient (if none, indicate with "N/A" or "none"). As to any gift listed below, please also list the name of the City recipient.

n/a

C. CERTIFICATION OF STATUS AS FINANCIAL INSTITUTION

1. The Disclosing Party certifies that the Disclosing Party (check one)

is is not

a "financial institution" as defined in Section 2-32-455(b) of the Municipal Code.

2. If the Disclosing Party IS a financial institution, then the Disclosing Party pledges:

"We are not and will not become a predatory lender as defined in Chapter 2-32 of the Municipal Code. We further pledge that none of our affiliates is, and none of them will become, a predatory lender as defined in Chapter 2-32 of the Municipal Code. We understand that becoming a predatory lender or becoming an affiliate of a predatory lender may result in the loss of the privilege of doing business with the City."

If the Disclosing Party is unable to make this pledge because it or any of its affiliates (as defined in Section 2-32-455(b) of the Municipal Code) is a predatory lender within the meaning of Chapter 2-32 of the Municipal Code, explain here (attach additional pages if necessary):

n/a

If the letters "NA," the word "None," or no response appears on the lines above, it will be conclusively presumed that the Disclosing Party certified to the above statements.

D. CERTIFICATION REGARDING INTEREST IN CITY BUSINESS

Any words or terms that are defined in Chapter 2-156 of the Municipal Code have the same meanings when used in this Part D.

1. In accordance with Section 2-156-110 of the Municipal Code: Does any official or employee of the City have a financial interest in his or her own name or in the name of any other person or entity in the Matter?

Yes No

NOTE: If you checked "Yes" to Item D.1., proceed to Items D.2. and D.3. If you checked "No" to Item D.1., proceed to Part E.

2. Unless sold pursuant to a process of competitive bidding, or otherwise permitted, no City elected official or employee shall have a financial interest in his or her own name or in the name of any other person or entity in the purchase of any property that (i) belongs to the City, or (ii) is sold for taxes or assessments, or (iii) is sold by virtue of legal process at the suit of the City (collectively, "City Property Sale"). Compensation for property taken pursuant to the City's eminent domain power does not constitute a financial interest within the meaning of this Part D.

Does the Matter involve a City Property Sale?

Yes No

3. If you checked "Yes" to Item D.1., provide the names and business addresses of the City officials or employees having such interest and identify the nature of such interest:

| Name | Business Address | Nature of Interest |
|-------|------------------|--------------------|
| _____ | _____ | _____ |
| _____ | _____ | _____ |
| _____ | _____ | _____ |

4. The Disclosing Party further certifies that no prohibited financial interest in the Matter will be acquired by any City official or employee.

E. CERTIFICATION REGARDING SLAVERY ERA BUSINESS

Please check either 1. or 2. below. If the Disclosing Party checks 2., the Disclosing Party must disclose below or in an attachment to this EDS all information required by paragraph 2. Failure to

comply with these disclosure requirements may make any contract entered into with the City in connection with the Matter voidable by the City.

X 1. The Disclosing Party verifies that the Disclosing Party has searched any and all records of the Disclosing Party and any and all predecessor entities regarding records of investments or profits from slavery or slaveholder insurance policies during the slavery era (including insurance policies issued to slaveholders that provided coverage for damage to or injury or death of their slaves), and the Disclosing Party has found no such records.

2. The Disclosing Party verifies that, as a result of conducting the search in step 1 above, the Disclosing Party has found records of investments or profits from slavery or slaveholder insurance policies. The Disclosing Party verifies that the following constitutes full disclosure of all such records, including the names of any and all slaves or slaveholders described in those records:

SECTION VI -- CERTIFICATIONS FOR FEDERALLY FUNDED MATTERS

NOTE: If the Matter is federally funded, complete this Section VI. If the Matter is not federally funded, proceed to Section VII. For purposes of this Section VI, tax credits allocated by the City and proceeds of debt obligations of the City are not federal funding.

A. CERTIFICATION REGARDING LOBBYING

1. List below the names of all persons or entities registered under the federal Lobbying Disclosure Act of 1995 who have made lobbying contacts on behalf of the Disclosing Party with respect to the Matter: (Add sheets if necessary):

n/a

(If no explanation appears or begins on the lines above, or if the letters "NA" or if the word "None" appear, it will be conclusively presumed that the Disclosing Party means that NO persons or entities registered under the Lobbying Disclosure Act of 1995 have made lobbying contacts on behalf of the Disclosing Party with respect to the Matter.)

2. The Disclosing Party has not spent and will not expend any federally appropriated funds to pay any person or entity listed in Paragraph A.1. above for his or her lobbying activities or to pay any person or entity to influence or attempt to influence an officer or employee of any agency, as defined by applicable federal law, a member of Congress, an officer or employee of Congress, or an employee of a member of Congress, in connection with the award of any federally funded contract, making any federally funded grant or loan, entering into any cooperative agreement, or to extend, continue, renew, amend, or modify any federally funded contract, grant, loan, or cooperative agreement.

3. The Disclosing Party will submit an updated certification at the end of each calendar quarter in which there occurs any event that materially affects the accuracy of the statements and information set forth in paragraphs A.1. and A.2. above.

4. The Disclosing Party certifies that either: (i) it is not an organization described in section 501(c)(4) of the Internal Revenue Code of 1986; or (ii) it is an organization described in section 501(c)(4) of the Internal Revenue Code of 1986 but has not engaged and will not engage in "Lobbying Activities".

5. If the Disclosing Party is the Applicant, the Disclosing Party must obtain certifications equal in form and substance to paragraphs A.1. through A.4. above from all subcontractors before it awards any subcontract and the Disclosing Party must maintain all such subcontractors' certifications for the duration of the Matter and must make such certifications promptly available to the City upon request.

B. CERTIFICATION REGARDING EQUAL EMPLOYMENT OPPORTUNITY

If the Matter is federally funded, federal regulations require the Applicant and all proposed subcontractors to submit the following information with their bids or in writing at the outset of negotiations.

Is the Disclosing Party the Applicant?

Yes

No

If "Yes," answer the three questions below:

1. Have you developed and do you have on file affirmative action programs pursuant to applicable federal regulations? (See 41 CFR Part 60-2.)

Yes

No

2. Have you filed with the Joint Reporting Committee, the Director of the Office of Federal Contract Compliance Programs, or the Equal Employment Opportunity Commission all reports due under the applicable filing requirements?

Yes

No

3. Have you participated in any previous contracts or subcontracts subject to the equal opportunity clause?

Yes

No

If you checked "No" to question 1. or 2. above, please provide an explanation:

**SECTION VII -- ACKNOWLEDGMENTS, CONTRACT INCORPORATION,
COMPLIANCE, PENALTIES, DISCLOSURE**

The Disclosing Party understands and agrees that:

A. The certifications, disclosures, and acknowledgments contained in this EDS will become part of any contract or other agreement between the Applicant and the City in connection with the Matter, whether procurement, City assistance, or other City action, and are material inducements to the City's execution of any contract or taking other action with respect to the Matter. The Disclosing Party understands that it must comply with all statutes, ordinances, and regulations on which this EDS is based.

B. The City's Governmental Ethics and Campaign Financing Ordinances, Chapters 2-156 and 2-164 of the Municipal Code, impose certain duties and obligations on persons or entities seeking City contracts, work, business, or transactions. The full text of these ordinances and a training program is available on line at www.cityofchicago.org/Ethics, and may also be obtained from the City's Board of Ethics, 740 N.

Sedgwick St., Suite 500, Chicago, IL 60610, (312) 744-9660. The Disclosing Party must comply fully with the applicable ordinances.

C. If the City determines that any information provided in this EDS is false, incomplete or inaccurate, any contract or other agreement in connection with which it is submitted may be rescinded or be void or voidable, and the City may pursue any remedies under the contract or agreement (if not rescinded or void), at law, or in equity, including terminating the Disclosing Party's participation in the Matter and/or declining to allow the Disclosing Party to participate in other transactions with the City. Remedies at law for a false statement of material fact may include incarceration and an award to the City of treble damages.

D. It is the City's policy to make this document available to the public on its Internet site and/or upon request. Some or all of the information provided on this EDS and any attachments to this EDS may be made available to the public on the Internet, in response to a Freedom of Information Act request, or otherwise. By completing and signing this EDS, the Disclosing Party waives and releases any possible rights or claims which it may have against the City in connection with the public release of information contained in this EDS and also authorizes the City to verify the accuracy of any information submitted in this EDS.

E. The information provided in this EDS must be kept current. In the event of changes, the Disclosing Party must supplement this EDS up to the time the City takes action on the Matter. If the Matter is a contract being handled by the City's Department of Procurement Services, the Disclosing Party must update this EDS as the contract requires. **NOTE:** With respect to Matters subject to Article I of Chapter 1-23 of the Municipal Code (imposing **PERMANENT INELIGIBILITY** for certain specified offenses), the information provided herein regarding eligibility must be kept current for a longer period, as required by Chapter 1-23 and Section 2-154-020 of the Municipal Code.

The Disclosing Party represents and warrants that:

F.1. The Disclosing Party is not delinquent in the payment of any tax administered by the Illinois Department of Revenue, nor are the Disclosing Party or its Affiliated Entities delinquent in paying any fine, fee, tax or other charge owed to the City. This includes, but is not limited to, all water charges, sewer charges, license fees, parking tickets, property taxes or sales taxes.

F.2 If the Disclosing Party is the Applicant, the Disclosing Party and its Affiliated Entities will not use, nor permit their subcontractors to use, any facility listed by the U.S. E.P.A. on the federal Excluded Parties List System ("EPLS") maintained by the U. S. General Services Administration.

F.3 If the Disclosing Party is the Applicant, the Disclosing Party will obtain from any contractors/subcontractors hired or to be hired in connection with the Matter certifications equal in form and substance to those in F.1. and F.2. above and will not, without the prior written consent of the City, use any such contractor/subcontractor that does not provide such certifications or that the Disclosing Party has reason to believe has not provided or cannot provide truthful certifications.

NOTE: If the Disclosing Party cannot certify as to any of the items in F.1., F.2. or F.3. above, an explanatory statement must be attached to this EDS.

CERTIFICATION

Under penalty of perjury, the person signing below: (1) warrants that he/she is authorized to execute this EDS and Appendix A (if applicable) on behalf of the Disclosing Party, and (2) warrants that all certifications and statements contained in this EDS and Appendix A (if applicable) are true, accurate and complete as of the date furnished to the City.

O'Donnell Family LLC
(Print or type name of Disclosing Party)

By: [Signature]
(Sign here)


John O'Donnell
(Print or type name of person signing)

Managing Member
(Print or type title of person signing)

Signed and sworn to before me on (date) 12/6/2013
at Cook County, Illinois (state).

Chris A. Leach Notary Public.

Commission expires: 1/24/2016

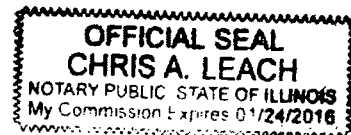

**CITY OF CHICAGO
ECONOMIC DISCLOSURE STATEMENT AND AFFIDAVIT
APPENDIX A**

FAMILIAL RELATIONSHIPS WITH ELECTED CITY OFFICIALS AND DEPARTMENT HEADS

This Appendix is to be completed only by (a) the Applicant, and (b) any legal entity which has a direct ownership interest in the Applicant exceeding 7.5 percent. It is not to be completed by any legal entity which has only an indirect ownership interest in the Applicant.

Under Municipal Code Section 2-154-015, the Disclosing Party must disclose whether such Disclosing Party or any "Applicable Party" or any Spouse or Domestic Partner thereof currently has a "familial relationship" with any elected city official or department head. A "familial relationship" exists if, as of the date this EDS is signed, the Disclosing Party or any "Applicable Party" or any Spouse or Domestic Partner thereof is related to the mayor, any alderman, the city clerk, the city treasurer or any city department head as spouse or domestic partner or as any of the following, whether by blood or adoption: parent, child, brother or sister, aunt or uncle, niece or nephew, grandparent, grandchild, father-in-law, mother-in-law, son-in-law, daughter-in-law, stepfather or stepmother, stepson or stepdaughter, stepbrother or stepsister or half-brother or half-sister.

"Applicable Party" means (1) all executive officers of the Disclosing Party listed in Section II.B.1.a., if the Disclosing Party is a corporation; all partners of the Disclosing Party, if the Disclosing Party is a general partnership; all general partners and limited partners of the Disclosing Party, if the Disclosing Party is a limited partnership; all managers, managing members and members of the Disclosing Party, if the Disclosing Party is a limited liability company; (2) all principal officers of the Disclosing Party; and (3) any person having more than a 7.5 percent ownership interest in the Disclosing Party. "Principal officers" means the president, chief operating officer, executive director, chief financial officer, treasurer or secretary of a legal entity or any person exercising similar authority.

Does the Disclosing Party or any "Applicable Party" or any Spouse or Domestic Partner thereof currently have a "familial relationship" with an elected city official or department head?

Yes

No

If yes, please identify below (1) the name and title of such person, (2) the name of the legal entity to which such person is connected; (3) the name and title of the elected city official or department head to whom such person has a familial relationship, and (4) the precise nature of such familial relationship.

(DO NOT SUBMIT THIS PAGE WITH YOUR EDS. The purpose of this page is for you to recertify your EDS prior to submission to City Council or on the date of closing. If unable to recertify truthfully, the Disclosing Party must complete a new EDS with correct or corrected information)

RECERTIFICATION

Generally, for use with City Council matters. Not for City procurements unless requested.

This recertification is being submitted in connection with Street Vacation Application for 400-22 W. Randolph & 403-23 W. Lake [identify the Matter]. Under penalty of perjury, the person signing below: (1) warrants that he/she is authorized to execute this EDS recertification on behalf of the Disclosing Party, (2) warrants that all certifications and statements contained in the Disclosing Party's original EDS are true, accurate and complete as of the date furnished to the City and continue to be true, accurate and complete as of the date of this recertification, and (3) reaffirms its acknowledgments.

O'Donnell Family, L.L.C.
(Print or type legal name of Disclosing Party)

Date: June 13, 2014

By:


(sign here)

Print or type name of signatory:

John O. O'Donnell

Title of signatory:

Managing Member

Signed and sworn to before me on [date] June 13, 2014, by
John O. O'Donnell, at Cook County, Illinois [state].

Chris A. Leach Notary Public.

Commission expires: 1/24/2016



**CITY OF CHICAGO
ECONOMIC DISCLOSURE STATEMENT
AND AFFIDAVIT**

SECTION I -- GENERAL INFORMATION

A. Legal name of the Disclosing Party submitting this EDS. Include d/b/a/ if applicable:

Michael O'Donnell 2007 Trust

Check ONE of the following three boxes:

Indicate whether the Disclosing Party submitting this EDS is:

- 1. the Applicant
OR
- 2. a legal entity holding a direct or indirect interest in the Applicant. State the legal name of the Applicant in which the Disclosing Party holds an interest: WR400 Acquisition LLC
OR
- 3. a legal entity with a right of control (see Section II.B.1.) State the legal name of the entity in which the Disclosing Party holds a right of control: _____

B. Business address of the Disclosing Party: 1380 Westmoor Trail
Winnetka, IL 60093

C. Telephone: (312) 788-1800 Fax: (312) 788-1838 Email: jod@jodonnell.com

D. Name of contact person: John O'Donnell

E. Federal Employer Identification No. (if you have one): _____

F. Brief description of contract, transaction or other undertaking (referred to below as the "Matter") to which this EDS pertains. (Include project number and location of property, if applicable):
Zoning Amendment application for 400-422 W. Randolph St.; 403-423 W. Lake St.

G. Which City agency or department is requesting this EDS? Dept of Housing & Economic Dev

If the Matter is a contract being handled by the City's Department of Procurement Services, please complete the following:

Specification # n/a and Contract # n/a

SECTION II -- DISCLOSURE OF OWNERSHIP INTERESTS

A. NATURE OF THE DISCLOSING PARTY

1. Indicate the nature of the Disclosing Party:

- | | |
|-------------------------------------------------------------------|----------------------------------------------------------|
| <input type="checkbox"/> Person | <input type="checkbox"/> Limited liability company |
| <input type="checkbox"/> Publicly registered business corporation | <input type="checkbox"/> Limited liability partnership |
| <input type="checkbox"/> Privately held business corporation | <input type="checkbox"/> Joint venture |
| <input type="checkbox"/> Sole proprietorship | <input type="checkbox"/> Not-for-profit corporation |
| <input type="checkbox"/> General partnership | (Is the not-for-profit corporation also a 501(c)(3))? |
| <input type="checkbox"/> Limited partnership | <input type="checkbox"/> Yes <input type="checkbox"/> No |
| <input checked="" type="checkbox"/> Trust | <input type="checkbox"/> Other (please specify) |
-

2. For legal entities, the state (or foreign country) of incorporation or organization, if applicable:

3. For legal entities not organized in the State of Illinois: Has the organization registered to do business in the State of Illinois as a foreign entity?

- Yes No N/A

B. IF THE DISCLOSING PARTY IS A LEGAL ENTITY:

1. List below the full names and titles of all executive officers and all directors of the entity.

NOTE: For not-for-profit corporations, also list below all members, if any, which are legal entities. If there are no such members, write "no members." For trusts, estates or other similar entities, list below the legal titleholder(s).

If the entity is a general partnership, limited partnership, limited liability company, limited liability partnership or joint venture, list below the name and title of each general partner, managing member, manager or any other person or entity that controls the day-to-day management of the Disclosing Party.

NOTE: Each legal entity listed below must submit an EDS on its own behalf.

| Name | Title |
|----------------|---------|
| John O'Donnell | Trustee |
| | |
| | |
| | |

2. Please provide the following information concerning each person or entity having a direct or indirect beneficial interest (including ownership) in excess of 7.5% of the Disclosing Party. Examples of such an interest include shares in a corporation, partnership interest in a partnership or joint venture,

interest of a member or manager in a limited liability company, or interest of a beneficiary of a trust, estate or other similar entity. If none, state "None." **NOTE:** Pursuant to Section 2-154-030 of the Municipal Code of Chicago ("Municipal Code"), the City may require any such additional information from any applicant which is reasonably intended to achieve full disclosure.

| Name | Business Address | Percentage Interest in the Disclosing Party |
|-------------------|-----------------------------------------|---------------------------------------------|
| Michael O'Donnell | 1380 Westmoor Trail, Winnetka, IL 60093 | 100% |

SECTION III -- BUSINESS RELATIONSHIPS WITH CITY ELECTED OFFICIALS

Has the Disclosing Party had a "business relationship," as defined in Chapter 2-156 of the Municipal Code, with any City elected official in the 12 months before the date this EDS is signed?

Yes No

If yes, please identify below the name(s) of such City elected official(s) and describe such relationship(s):

n/a

SECTION IV -- DISCLOSURE OF SUBCONTRACTORS AND OTHER RETAINED PARTIES

The Disclosing Party must disclose the name and business address of each subcontractor, attorney, lobbyist, accountant, consultant and any other person or entity whom the Disclosing Party has retained or expects to retain in connection with the Matter, as well as the nature of the relationship, and the total amount of the fees paid or estimated to be paid. The Disclosing Party is not required to disclose employees who are paid solely through the Disclosing Party's regular payroll.

"Lobbyist" means any person or entity who undertakes to influence any legislative or administrative action on behalf of any person or entity other than: (1) a not-for-profit entity, on an unpaid basis, or (2) himself. "Lobbyist" also means any person or entity any part of whose duties as an employee of another includes undertaking to influence any legislative or administrative action.

If the Disclosing Party is uncertain whether a disclosure is required under this Section, the Disclosing Party must either ask the City whether disclosure is required or make the disclosure.

| Name (indicate whether retained or anticipated to be retained) | Business Address | Relationship to Disclosing Party (subcontractor, attorney, lobbyist, etc.) | Fees (indicate whether paid or estimated.) NOTE: "hourly rate" or "t.b.d." is not an acceptable response. |
|----------------------------------------------------------------|------------------|----------------------------------------------------------------------------|---|
|----------------------------------------------------------------|------------------|----------------------------------------------------------------------------|---|

(Add sheets if necessary)

Check here if the Disclosing Party has not retained, nor expects to retain, any such persons or entities.

SECTION V -- CERTIFICATIONS

A. COURT-ORDERED CHILD SUPPORT COMPLIANCE

Under Municipal Code Section 2-92-415, substantial owners of business entities that contract with the City must remain in compliance with their child support obligations throughout the contract's term.

Has any person who directly or indirectly owns 10% or more of the Disclosing Party been declared in arrearage on any child support obligations by any Illinois court of competent jurisdiction?

Yes No No person directly or indirectly owns 10% or more of the Disclosing Party.

If "Yes," has the person entered into a court-approved agreement for payment of all support owed and is the person in compliance with that agreement?

Yes No

B. FURTHER CERTIFICATIONS

1. Pursuant to Municipal Code Chapter 1-23, Article I ("Article I")(which the Applicant should consult for defined terms (e.g., "doing business") and legal requirements), if the Disclosing Party submitting this EDS is the Applicant and is doing business with the City, then the Disclosing Party certifies as follows: (i) neither the Applicant nor any controlling person is currently indicted or charged with, or has admitted guilt of, or has ever been convicted of, or placed under supervision for, any criminal offense involving actual, attempted, or conspiracy to commit bribery, theft, fraud, forgery, perjury, dishonesty or deceit against an officer or employee of the City or any sister agency; and (ii) the Applicant understands and acknowledges that compliance with Article I is a continuing requirement for doing business with the City. **NOTE:** If Article I applies to the Applicant, the permanent compliance timeframe in Article I supersedes some five-year compliance timeframes in certifications 2 and 3 below.

2. The Disclosing Party and, if the Disclosing Party is a legal entity, all of those persons or entities identified in Section II.B.1. of this EDS:

- a. are not presently debarred, suspended, proposed for debarment, declared ineligible or voluntarily excluded from any transactions by any federal, state or local unit of government;
- b. have not, within a five-year period preceding the date of this EDS, been convicted of a criminal offense, adjudged guilty, or had a civil judgment rendered against them in connection with: obtaining, attempting to obtain, or performing a public (federal, state or local) transaction or contract under a public transaction; a violation of federal or state antitrust statutes; fraud; embezzlement; theft; forgery; bribery; falsification or destruction of records; making false statements; or receiving stolen property;
- c. are not presently indicted for, or criminally or civilly charged by, a governmental entity (federal, state or local) with committing any of the offenses set forth in clause B.2.b. of this Section V;
- d. have not, within a five-year period preceding the date of this EDS, had one or more public transactions (federal, state or local) terminated for cause or default; and
- e. have not, within a five-year period preceding the date of this EDS, been convicted, adjudged guilty, or found liable in a civil proceeding, or in any criminal or civil action, including actions concerning environmental violations, instituted by the City or by the federal government, any state, or any other unit of local government.

3. The certifications in subparts 3, 4 and 5 concern:

- the Disclosing Party;
- any "Contractor" (meaning any contractor or subcontractor used by the Disclosing Party in connection with the Matter, including but not limited to all persons or legal entities disclosed under Section IV, "Disclosure of Subcontractors and Other Retained Parties");
- any "Affiliated Entity" (meaning a person or entity that, directly or indirectly: controls the Disclosing Party, is controlled by the Disclosing Party, or is, with the Disclosing Party, under common control of another person or entity. Indicia of control include, without limitation: interlocking management or ownership; identity of interests among family members, shared facilities and equipment; common use of employees; or organization of a business entity following the ineligibility of a business entity to do business with federal or state or local government, including the City, using substantially the same management, ownership, or principals as the ineligible entity); with respect to Contractors, the term Affiliated Entity means a person or entity that directly or indirectly controls the Contractor, is controlled by it, or, with the Contractor, is under common control of another person or entity;
- any responsible official of the Disclosing Party, any Contractor or any Affiliated Entity or any other official, agent or employee of the Disclosing Party, any Contractor or any Affiliated Entity, acting pursuant to the direction or authorization of a responsible official of the Disclosing Party, any Contractor or any Affiliated Entity (collectively "Agents").

Neither the Disclosing Party, nor any Contractor, nor any Affiliated Entity of either the Disclosing Party or any Contractor nor any Agents have, during the five years before the date this EDS is signed, or, with respect to a Contractor, an Affiliated Entity, or an Affiliated Entity of a Contractor during the five years before the date of such Contractor's or Affiliated Entity's contract or engagement in connection with the Matter:

- a. bribed or attempted to bribe, or been convicted or adjudged guilty of bribery or attempting to bribe, a public officer or employee of the City, the State of Illinois, or any agency of the federal government or of any state or local government in the United States of America, in that officer's or employee's official capacity;
- b. agreed or colluded with other bidders or prospective bidders, or been a party to any such agreement, or been convicted or adjudged guilty of agreement or collusion among bidders or prospective bidders, in restraint of freedom of competition by agreement to bid a fixed price or otherwise; or
- c. made an admission of such conduct described in a. or b. above that is a matter of record, but have not been prosecuted for such conduct; or
- d. violated the provisions of Municipal Code Section 2-92-610 (Living Wage Ordinance).

4. Neither the Disclosing Party, Affiliated Entity or Contractor, or any of their employees, officials, agents or partners, is barred from contracting with any unit of state or local government as a result of engaging in or being convicted of (1) bid-rigging in violation of 720 ILCS 5/33E-3; (2) bid-rotating in violation of 720 ILCS 5/33E-4; or (3) any similar offense of any state or of the United States of America that contains the same elements as the offense of bid-rigging or bid-rotating.

5. Neither the Disclosing Party nor any Affiliated Entity is listed on any of the following lists maintained by the Office of Foreign Assets Control of the U.S. Department of the Treasury or the Bureau of Industry and Security of the U.S. Department of Commerce or their successors: the Specially Designated Nationals List, the Denied Persons List, the Unverified List, the Entity List and the Debarred List.

6. The Disclosing Party understands and shall comply with the applicable requirements of Chapters 2-55 (Legislative Inspector General), 2-56 (Inspector General) and 2-156 (Governmental Ethics) of the Municipal Code.

7. If the Disclosing Party is unable to certify to any of the above statements in this Part B (Further Certifications), the Disclosing Party must explain below:

n/a

If the letters "NA," the word "None," or no response appears on the lines above, it will be conclusively presumed that the Disclosing Party certified to the above statements.

8. To the best of the Disclosing Party's knowledge after reasonable inquiry, the following is a complete list of all current employees of the Disclosing Party who were, at any time during the 12-month period preceding the execution date of this EDS, an employee, or elected or appointed official, of the City of Chicago (if none, indicate with "N/A" or "none").

n/a

9. To the best of the Disclosing Party's knowledge after reasonable inquiry, the following is a complete list of all gifts that the Disclosing Party has given or caused to be given, at any time during the 12-month period preceding the execution date of this EDS, to an employee, or elected or appointed official, of the City of Chicago. For purposes of this statement, a "gift" does not include: (i) anything made generally available to City employees or to the general public, or (ii) food or drink provided in the course of official City business and having a retail value of less than \$20 per recipient (if none, indicate with "N/A" or "none"). As to any gift listed below, please also list the name of the City recipient.

n/a

C. CERTIFICATION OF STATUS AS FINANCIAL INSTITUTION

1. The Disclosing Party certifies that the Disclosing Party (check one)

is is not

a "financial institution" as defined in Section 2-32-455(b) of the Municipal Code.

2. If the Disclosing Party IS a financial institution, then the Disclosing Party pledges:

"We are not and will not become a predatory lender as defined in Chapter 2-32 of the Municipal Code. We further pledge that none of our affiliates is, and none of them will become, a predatory lender as defined in Chapter 2-32 of the Municipal Code. We understand that becoming a predatory lender or becoming an affiliate of a predatory lender may result in the loss of the privilege of doing business with the City."

If the Disclosing Party is unable to make this pledge because it or any of its affiliates (as defined in Section 2-32-455(b) of the Municipal Code) is a predatory lender within the meaning of Chapter 2-32 of the Municipal Code, explain here (attach additional pages if necessary):

n/a

If the letters "NA," the word "None," or no response appears on the lines above, it will be conclusively presumed that the Disclosing Party certified to the above statements.

D. CERTIFICATION REGARDING INTEREST IN CITY BUSINESS

Any words or terms that are defined in Chapter 2-156 of the Municipal Code have the same meanings when used in this Part D.

1. In accordance with Section 2-156-110 of the Municipal Code: Does any official or employee of the City have a financial interest in his or her own name or in the name of any other person or entity in the Matter?

Yes No

NOTE: If you checked "Yes" to Item D.1., proceed to Items D.2. and D.3. If you checked "No" to Item D.1., proceed to Part E.

2. Unless sold pursuant to a process of competitive bidding, or otherwise permitted, no City elected official or employee shall have a financial interest in his or her own name or in the name of any other person or entity in the purchase of any property that (i) belongs to the City, or (ii) is sold for taxes or assessments, or (iii) is sold by virtue of legal process at the suit of the City (collectively, "City Property Sale"). Compensation for property taken pursuant to the City's eminent domain power does not constitute a financial interest within the meaning of this Part D.

Does the Matter involve a City Property Sale?

Yes No

3. If you checked "Yes" to Item D.1., provide the names and business addresses of the City officials or employees having such interest and identify the nature of such interest:

| Name | Business Address | Nature of Interest |
|------|------------------|--------------------|
| | | |
| | | |
| | | |

4. The Disclosing Party further certifies that no prohibited financial interest in the Matter will be acquired by any City official or employee.

E. CERTIFICATION REGARDING SLAVERY ERA BUSINESS

Please check either 1. or 2. below. If the Disclosing Party checks 2., the Disclosing Party must disclose below or in an attachment to this EDS all information required by paragraph 2. Failure to

comply with these disclosure requirements may make any contract entered into with the City in connection with the Matter voidable by the City.

X 1. The Disclosing Party verifies that the Disclosing Party has searched any and all records of the Disclosing Party and any and all predecessor entities regarding records of investments or profits from slavery or slaveholder insurance policies during the slavery era (including insurance policies issued to slaveholders that provided coverage for damage to or injury or death of their slaves), and the Disclosing Party has found no such records.

2. The Disclosing Party verifies that, as a result of conducting the search in step 1 above, the Disclosing Party has found records of investments or profits from slavery or slaveholder insurance policies. The Disclosing Party verifies that the following constitutes full disclosure of all such records, including the names of any and all slaves or slaveholders described in those records:

SECTION VI -- CERTIFICATIONS FOR FEDERALLY FUNDED MATTERS

NOTE: If the Matter is federally funded, complete this Section VI. If the Matter is not federally funded, proceed to Section VII. For purposes of this Section VI, tax credits allocated by the City and proceeds of debt obligations of the City are not federal funding.

A. CERTIFICATION REGARDING LOBBYING

1. List below the names of all persons or entities registered under the federal Lobbying Disclosure Act of 1995 who have made lobbying contacts on behalf of the Disclosing Party with respect to the Matter: (Add sheets if necessary):

n/a

(If no explanation appears or begins on the lines above, or if the letters "NA" or if the word "None" appear, it will be conclusively presumed that the Disclosing Party means that NO persons or entities registered under the Lobbying Disclosure Act of 1995 have made lobbying contacts on behalf of the Disclosing Party with respect to the Matter.)

2. The Disclosing Party has not spent and will not expend any federally appropriated funds to pay any person or entity listed in Paragraph A.1. above for his or her lobbying activities or to pay any person or entity to influence or attempt to influence an officer or employee of any agency, as defined by applicable federal law, a member of Congress, an officer or employee of Congress, or an employee of a member of Congress, in connection with the award of any federally funded contract, making any federally funded grant or loan, entering into any cooperative agreement, or to extend, continue, renew, amend, or modify any federally funded contract, grant, loan, or cooperative agreement.

3. The Disclosing Party will submit an updated certification at the end of each calendar quarter in which there occurs any event that materially affects the accuracy of the statements and information set forth in paragraphs A.1. and A.2. above.

4. The Disclosing Party certifies that either: (i) it is not an organization described in section 501(c)(4) of the Internal Revenue Code of 1986; or (ii) it is an organization described in section 501(c)(4) of the Internal Revenue Code of 1986 but has not engaged and will not engage in "Lobbying Activities".

5. If the Disclosing Party is the Applicant, the Disclosing Party must obtain certifications equal in form and substance to paragraphs A.1. through A.4. above from all subcontractors before it awards any subcontract and the Disclosing Party must maintain all such subcontractors' certifications for the duration of the Matter and must make such certifications promptly available to the City upon request.

B. CERTIFICATION REGARDING EQUAL EMPLOYMENT OPPORTUNITY

If the Matter is federally funded, federal regulations require the Applicant and all proposed subcontractors to submit the following information with their bids or in writing at the outset of negotiations.

Is the Disclosing Party the Applicant?

Yes

No

If "Yes," answer the three questions below:

1. Have you developed and do you have on file affirmative action programs pursuant to applicable federal regulations? (See 41 CFR Part 60-2.)

Yes

No

2. Have you filed with the Joint Reporting Committee, the Director of the Office of Federal Contract Compliance Programs, or the Equal Employment Opportunity Commission all reports due under the applicable filing requirements?

Yes

No

3. Have you participated in any previous contracts or subcontracts subject to the equal opportunity clause?

Yes

No

If you checked "No" to question 1. or 2. above, please provide an explanation:

SECTION VII -- ACKNOWLEDGMENTS, CONTRACT INCORPORATION, COMPLIANCE, PENALTIES, DISCLOSURE

The Disclosing Party understands and agrees that:

A. The certifications, disclosures, and acknowledgments contained in this EDS will become part of any contract or other agreement between the Applicant and the City in connection with the Matter, whether procurement, City assistance, or other City action, and are material inducements to the City's execution of any contract or taking other action with respect to the Matter. The Disclosing Party understands that it must comply with all statutes, ordinances, and regulations on which this EDS is based.

B. The City's Governmental Ethics and Campaign Financing Ordinances, Chapters 2-156 and 2-164 of the Municipal Code, impose certain duties and obligations on persons or entities seeking City contracts, work, business, or transactions. The full text of these ordinances and a training program is available on line at www.cityofchicago.org/Ethics, and may also be obtained from the City's Board of Ethics, 740 N.

Sedgwick St., Suite 500, Chicago, IL 60610, (312) 744-9660. The Disclosing Party must comply fully with the applicable ordinances.

C. If the City determines that any information provided in this EDS is false, incomplete or inaccurate, any contract or other agreement in connection with which it is submitted may be rescinded or be void or voidable, and the City may pursue any remedies under the contract or agreement (if not rescinded or void), at law, or in equity, including terminating the Disclosing Party's participation in the Matter and/or declining to allow the Disclosing Party to participate in other transactions with the City. Remedies at law for a false statement of material fact may include incarceration and an award to the City of treble damages.

D. It is the City's policy to make this document available to the public on its Internet site and/or upon request. Some or all of the information provided on this EDS and any attachments to this EDS may be made available to the public on the Internet, in response to a Freedom of Information Act request, or otherwise. By completing and signing this EDS, the Disclosing Party waives and releases any possible rights or claims which it may have against the City in connection with the public release of information contained in this EDS and also authorizes the City to verify the accuracy of any information submitted in this EDS.

E. The information provided in this EDS must be kept current. In the event of changes, the Disclosing Party must supplement this EDS up to the time the City takes action on the Matter. If the Matter is a contract being handled by the City's Department of Procurement Services, the Disclosing Party must update this EDS as the contract requires. **NOTE:** With respect to Matters subject to Article I of Chapter 1-23 of the Municipal Code (imposing **PERMANENT INELIGIBILITY** for certain specified offenses), the information provided herein regarding eligibility must be kept current for a longer period, as required by Chapter 1-23 and Section 2-154-020 of the Municipal Code.

The Disclosing Party represents and warrants that:

F.1. The Disclosing Party is not delinquent in the payment of any tax administered by the Illinois Department of Revenue, nor are the Disclosing Party or its Affiliated Entities delinquent in paying any fine, fee, tax or other charge owed to the City. This includes, but is not limited to, all water charges, sewer charges, license fees, parking tickets, property taxes or sales taxes.

F.2 If the Disclosing Party is the Applicant, the Disclosing Party and its Affiliated Entities will not use, nor permit their subcontractors to use, any facility listed by the U.S. E.P.A. on the federal Excluded Parties List System ("EPLS") maintained by the U. S. General Services Administration.


F.3 If the Disclosing Party is the Applicant, the Disclosing Party will obtain from any contractors/subcontractors hired or to be hired in connection with the Matter certifications equal in form and substance to those in F.1. and F.2. above and will not, without the prior written consent of the City, use any such contractor/subcontractor that does not provide such certifications or that the Disclosing Party has reason to believe has not provided or cannot provide truthful certifications.

NOTE: If the Disclosing Party cannot certify as to any of the items in F.1., F.2. or F.3. above, an explanatory statement must be attached to this EDS.

CERTIFICATION

Under penalty of perjury, the person signing below: (1) warrants that he/she is authorized to execute this EDS and Appendix A (if applicable) on behalf of the Disclosing Party, and (2) warrants that all certifications and statements contained in this EDS and Appendix A (if applicable) are true, accurate and complete as of the date furnished to the City.

Michael O'Donnell 2007 Trust
(Print or type name of Disclosing Party)

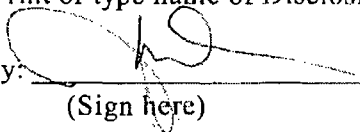By: 
(Sign here)


John O'Donnell
(Print or type name of person signing)

Trustee
(Print or type title of person signing)

Signed and sworn to before me on (date) 12/6/2013,
at Cook County, Illinois (state).

Chris A. Leach Notary Public.

Commission expires: 1/24/2016.

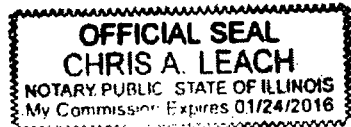

**CITY OF CHICAGO
ECONOMIC DISCLOSURE STATEMENT AND AFFIDAVIT
APPENDIX A**

FAMILIAL RELATIONSHIPS WITH ELECTED CITY OFFICIALS AND DEPARTMENT HEADS

This Appendix is to be completed only by (a) the Applicant, and (b) any legal entity which has a direct ownership interest in the Applicant exceeding 7.5 percent. It is not to be completed by any legal entity which has only an indirect ownership interest in the Applicant.

Under Municipal Code Section 2-154-015, the Disclosing Party must disclose whether such Disclosing Party or any "Applicable Party" or any Spouse or Domestic Partner thereof currently has a "familial relationship" with any elected city official or department head. A "familial relationship" exists if, as of the date this EDS is signed, the Disclosing Party or any "Applicable Party" or any Spouse or Domestic Partner thereof is related to the mayor, any alderman, the city clerk, the city treasurer or any city department head as spouse or domestic partner or as any of the following, whether by blood or adoption: parent, child, brother or sister, aunt or uncle, niece or nephew, grandparent, grandchild, father-in-law, mother-in-law, son-in-law, daughter-in-law, stepfather or stepmother, stepson or stepdaughter, stepbrother or stepsister or half-brother or half-sister.

"Applicable Party" means (1) all executive officers of the Disclosing Party listed in Section II.B.1.a., if the Disclosing Party is a corporation; all partners of the Disclosing Party, if the Disclosing Party is a general partnership; all general partners and limited partners of the Disclosing Party, if the Disclosing Party is a limited partnership; all managers, managing members and members of the Disclosing Party, if the Disclosing Party is a limited liability company; (2) all principal officers of the Disclosing Party; and (3) any person having more than a 7.5 percent ownership interest in the Disclosing Party. "Principal officers" means the president, chief operating officer, executive director, chief financial officer, treasurer or secretary of a legal entity or any person exercising similar authority.

Does the Disclosing Party or any "Applicable Party" or any Spouse or Domestic Partner thereof currently have a "familial relationship" with an elected city official or department head?

Yes

No

If yes, please identify below (1) the name and title of such person, (2) the name of the legal entity to which such person is connected; (3) the name and title of the elected city official or department head to whom such person has a familial relationship, and (4) the precise nature of such familial relationship.

(DO NOT SUBMIT THIS PAGE WITH YOUR EDS. The purpose of this page is for you to recertify your EDS prior to submission to City Council or on the date of closing. If unable to recertify truthfully, the Disclosing Party must complete a new EDS with correct or corrected information)


RECERTIFICATION

Generally, for use with City Council matters. Not for City procurements unless requested.

This recertification is being submitted in connection with Street Vacation Application for 400-22 W. Randolph & 403-23 W. Lake [identify the Matter]. Under penalty of perjury, the person signing below: (1) warrants that he/she is authorized to execute this EDS recertification on behalf of the Disclosing Party, (2) warrants that all certifications and statements contained in the Disclosing Party's original EDS are true, accurate and complete as of the date furnished to the City and continue to be true, accurate and complete as of the date of this recertification, and (3) reaffirms its acknowledgments.

Michael O'Donnell 2007 Trust
(Print or type legal name of Disclosing Party)

Date: June 13, 2014

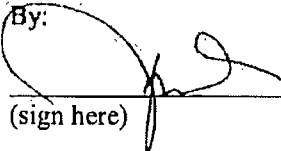By: 
(sign here)


Print or type name of signatory:

John O'Donnell


Title of signatory:

Trustee

Signed and sworn to before me on [date] June 13, 2014, by
John O'Donnell, at Cook County, Illinois [state].

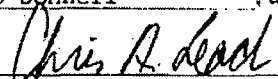 Notary Public.

Commission expires: 1/24/2016

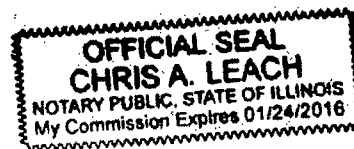

**CITY OF CHICAGO
ECONOMIC DISCLOSURE STATEMENT
AND AFFIDAVIT**

SECTION I -- GENERAL INFORMATION

A. Legal name of the Disclosing Party submitting this EDS. Include d/b/a/ if applicable:

Christine O'Donnell 2007 Trust

Check ONE of the following three boxes:

Indicate whether the Disclosing Party submitting this EDS is:

1. the Applicant

OR

2. a legal entity holding a direct or indirect interest in the Applicant. State the legal name of the Applicant in which the Disclosing Party holds an interest: WR400 Acquisition LLC

OR

3. a legal entity with a right of control (see Section II.B.1.) State the legal name of the entity in which the Disclosing Party holds a right of control: _____

B. Business address of the Disclosing Party: 1380 Westmoor Trail

Winnetka, IL 60093

C. Telephone: (312) 788-1800 Fax: (312) 788-1838 Email: jod@jodonnell.com

D. Name of contact person: John O'Donnell

E. Federal Employer Identification No. (if you have one): _____

F. Brief description of contract, transaction or other undertaking (referred to below as the "Matter") to which this EDS pertains. (Include project number and location of property, if applicable):

Zoning Amendment application for 400-422 W. Randolph St.; 403-423 W. Lake St.

G. Which City agency or department is requesting this EDS? Dept of Housing & Economic Dev

If the Matter is a contract being handled by the City's Department of Procurement Services, please complete the following:

Specification # n/a and Contract # n/a

SECTION II -- DISCLOSURE OF OWNERSHIP INTERESTS

A. NATURE OF THE DISCLOSING PARTY

1. Indicate the nature of the Disclosing Party:

- Person
- Publicly registered business corporation
- Privately held business corporation
- Sole proprietorship
- General partnership
- Limited partnership
- Trust
- Limited liability company
- Limited liability partnership
- Joint venture
- Not-for-profit corporation
(Is the not-for-profit corporation also a 501(c)(3))?
 Yes No
- Other (please specify)

2. For legal entities, the state (or foreign country) of incorporation or organization, if applicable:

3. For legal entities not organized in the State of Illinois: Has the organization registered to do business in the State of Illinois as a foreign entity?

- Yes No N/A

B. IF THE DISCLOSING PARTY IS A LEGAL ENTITY:

1. List below the full names and titles of all executive officers and all directors of the entity.

NOTE: For not-for-profit corporations, also list below all members, if any, which are legal entities. If there are no such members, write "no members." For trusts, estates or other similar entities, list below the legal titleholder(s).

If the entity is a general partnership, limited partnership, limited liability company, limited liability partnership or joint venture, list below the name and title of each general partner, managing member, manager or any other person or entity that controls the day-to-day management of the Disclosing Party.

NOTE: Each legal entity listed below must submit an EDS on its own behalf.

| Name | Title |
|-----------------|---------|
| Diane O'Donnell | Trustee |
| | |
| | |
| | |

2. Please provide the following information concerning each person or entity having a direct or indirect beneficial interest (including ownership) in excess of 7.5% of the Disclosing Party. Examples of such an interest include shares in a corporation, partnership interest in a partnership or joint venture,

interest of a member or manager in a limited liability company, or interest of a beneficiary of a trust, estate or other similar entity. If none, state "None." **NOTE:** Pursuant to Section 2-154-030 of the Municipal Code of Chicago ("Municipal Code"), the City may require any such additional information from any applicant which is reasonably intended to achieve full disclosure.

| Name | Business Address | Percentage Interest in the Disclosing Party |
|---------------------|-----------------------------------------|---------------------------------------------|
| Christine O'Donnell | 1380 Westmoor Trail, Winnetka, IL 60093 | 100% |
| | | |
| | | |
| | | |

SECTION III -- BUSINESS RELATIONSHIPS WITH CITY ELECTED OFFICIALS

Has the Disclosing Party had a "business relationship," as defined in Chapter 2-156 of the Municipal Code, with any City elected official in the 12 months before the date this EDS is signed?

Yes No

If yes, please identify below the name(s) of such City elected official(s) and describe such relationship(s):

n/a

SECTION IV -- DISCLOSURE OF SUBCONTRACTORS AND OTHER RETAINED PARTIES

The Disclosing Party must disclose the name and business address of each subcontractor, attorney, lobbyist, accountant, consultant and any other person or entity whom the Disclosing Party has retained or expects to retain in connection with the Matter, as well as the nature of the relationship, and the total amount of the fees paid or estimated to be paid. The Disclosing Party is not required to disclose employees who are paid solely through the Disclosing Party's regular payroll.

"Lobbyist" means any person or entity who undertakes to influence any legislative or administrative action on behalf of any person or entity other than: (1) a not-for-profit entity, on an unpaid basis, or (2) himself. "Lobbyist" also means any person or entity any part of whose duties as an employee of another includes undertaking to influence any legislative or administrative action.

If the Disclosing Party is uncertain whether a disclosure is required under this Section, the Disclosing Party must either ask the City whether disclosure is required or make the disclosure.

| Name (indicate whether retained or anticipated to be retained) | Business Address | Relationship to Disclosing Party (subcontractor, attorney, lobbyist, etc.) | Fees (indicate whether paid or estimated.) NOTE: "hourly rate" or "t.b.d." is not an acceptable response. |
|----------------------------------------------------------------|------------------|----------------------------------------------------------------------------|---|
|----------------------------------------------------------------|------------------|----------------------------------------------------------------------------|---|

(Add sheets if necessary)

Check here if the Disclosing Party has not retained, nor expects to retain, any such persons or entities.

SECTION V -- CERTIFICATIONS

A. COURT-ORDERED CHILD SUPPORT COMPLIANCE

Under Municipal Code Section 2-92-415, substantial owners of business entities that contract with the City must remain in compliance with their child support obligations throughout the contract's term.

Has any person who directly or indirectly owns 10% or more of the Disclosing Party been declared in arrearage on any child support obligations by any Illinois court of competent jurisdiction?

Yes No No person directly or indirectly owns 10% or more of the Disclosing Party.

If "Yes," has the person entered into a court-approved agreement for payment of all support owed and is the person in compliance with that agreement?

Yes No

B. FURTHER CERTIFICATIONS

1. Pursuant to Municipal Code Chapter 1-23, Article I ("Article I")(which the Applicant should consult for defined terms (e.g., "doing business") and legal requirements), if the Disclosing Party submitting this EDS is the Applicant and is doing business with the City, then the Disclosing Party certifies as follows: (i) neither the Applicant nor any controlling person is currently indicted or charged with, or has admitted guilt of, or has ever been convicted of, or placed under supervision for, any criminal offense involving actual, attempted, or conspiracy to commit bribery, theft, fraud, forgery, perjury, dishonesty or deceit against an officer or employee of the City or any sister agency; and (ii) the Applicant understands and acknowledges that compliance with Article I is a continuing requirement for doing business with the City. **NOTE:** If Article I applies to the Applicant, the permanent compliance timeframe in Article I supersedes some five-year compliance timeframes in certifications 2 and 3 below.

2. The Disclosing Party and, if the Disclosing Party is a legal entity, all of those persons or entities identified in Section II.B.1. of this EDS:

- a. are not presently debarred, suspended, proposed for debarment, declared ineligible or voluntarily excluded from any transactions by any federal, state or local unit of government;
- b. have not, within a five-year period preceding the date of this EDS, been convicted of a criminal offense, adjudged guilty, or had a civil judgment rendered against them in connection with: obtaining, attempting to obtain, or performing a public (federal, state or local) transaction or contract under a public transaction; a violation of federal or state antitrust statutes; fraud; embezzlement; theft; forgery; bribery; falsification or destruction of records; making false statements; or receiving stolen property;
- c. are not presently indicted for, or criminally or civilly charged by, a governmental entity (federal, state or local) with committing any of the offenses set forth in clause B.2.b. of this Section V;
- d. have not, within a five-year period preceding the date of this EDS, had one or more public transactions (federal, state or local) terminated for cause or default; and
- e. have not, within a five-year period preceding the date of this EDS, been convicted, adjudged guilty, or found liable in a civil proceeding, or in any criminal or civil action, including actions concerning environmental violations, instituted by the City or by the federal government, any state, or any other unit of local government.

3. The certifications in subparts 3, 4 and 5 concern:

- the Disclosing Party;
- any "Contractor" (meaning any contractor or subcontractor used by the Disclosing Party in connection with the Matter, including but not limited to all persons or legal entities disclosed under Section IV, "Disclosure of Subcontractors and Other Retained Parties");
- any "Affiliated Entity" (meaning a person or entity that, directly or indirectly: controls the Disclosing Party, is controlled by the Disclosing Party, or is, with the Disclosing Party, under common control of another person or entity. Indicia of control include, without limitation: interlocking management or ownership; identity of interests among family members, shared facilities and equipment; common use of employees; or organization of a business entity following the ineligibility of a business entity to do business with federal or state or local government, including the City, using substantially the same management, ownership, or principals as the ineligible entity); with respect to Contractors, the term Affiliated Entity means a person or entity that directly or indirectly controls the Contractor, is controlled by it, or, with the Contractor, is under common control of another person or entity;
- any responsible official of the Disclosing Party, any Contractor or any Affiliated Entity or any other official, agent or employee of the Disclosing Party, any Contractor or any Affiliated Entity, acting pursuant to the direction or authorization of a responsible official of the Disclosing Party, any Contractor or any Affiliated Entity (collectively "Agents").

Neither the Disclosing Party, nor any Contractor, nor any Affiliated Entity of either the Disclosing Party or any Contractor nor any Agents have, during the five years before the date this EDS is signed, or, with respect to a Contractor, an Affiliated Entity, or an Affiliated Entity of a Contractor during the five years before the date of such Contractor's or Affiliated Entity's contract or engagement in connection with the Matter:

- a. bribed or attempted to bribe, or been convicted or adjudged guilty of bribery or attempting to bribe, a public officer or employee of the City, the State of Illinois, or any agency of the federal government or of any state or local government in the United States of America, in that officer's or employee's official capacity;
- b. agreed or colluded with other bidders or prospective bidders, or been a party to any such agreement, or been convicted or adjudged guilty of agreement or collusion among bidders or prospective bidders, in restraint of freedom of competition by agreement to bid a fixed price or otherwise; or
- c. made an admission of such conduct described in a. or b. above that is a matter of record, but have not been prosecuted for such conduct; or
- d. violated the provisions of Municipal Code Section 2-92-610 (Living Wage Ordinance).

4. Neither the Disclosing Party, Affiliated Entity or Contractor, or any of their employees, officials, agents or partners, is barred from contracting with any unit of state or local government as a result of engaging in or being convicted of (1) bid-rigging in violation of 720 ILCS 5/33E-3; (2) bid-rotating in violation of 720 ILCS 5/33E-4; or (3) any similar offense of any state or of the United States of America that contains the same elements as the offense of bid-rigging or bid-rotating.

5. Neither the Disclosing Party nor any Affiliated Entity is listed on any of the following lists maintained by the Office of Foreign Assets Control of the U.S. Department of the Treasury or the Bureau of Industry and Security of the U.S. Department of Commerce or their successors: the Specially Designated Nationals List, the Denied Persons List, the Unverified List, the Entity List and the Debarred List.

6. The Disclosing Party understands and shall comply with the applicable requirements of Chapters 2-55 (Legislative Inspector General), 2-56 (Inspector General) and 2-156 (Governmental Ethics) of the Municipal Code.

7. If the Disclosing Party is unable to certify to any of the above statements in this Part B (Further Certifications), the Disclosing Party must explain below:

n/a

If the letters "NA," the word "None," or no response appears on the lines above, it will be conclusively presumed that the Disclosing Party certified to the above statements.

8. To the best of the Disclosing Party's knowledge after reasonable inquiry, the following is a complete list of all current employees of the Disclosing Party who were, at any time during the 12-month period preceding the execution date of this EDS, an employee, or elected or appointed official, of the City of Chicago (if none, indicate with "N/A" or "none").

n/a

9. To the best of the Disclosing Party's knowledge after reasonable inquiry, the following is a complete list of all gifts that the Disclosing Party has given or caused to be given, at any time during the 12-month period preceding the execution date of this EDS, to an employee, or elected or appointed official, of the City of Chicago. For purposes of this statement, a "gift" does not include: (i) anything made generally available to City employees or to the general public, or (ii) food or drink provided in the course of official City business and having a retail value of less than \$20 per recipient (if none, indicate with "N/A" or "none"). As to any gift listed below, please also list the name of the City recipient.

n/a

C. CERTIFICATION OF STATUS AS FINANCIAL INSTITUTION

1. The Disclosing Party certifies that the Disclosing Party (check one)

is is not

a "financial institution" as defined in Section 2-32-455(b) of the Municipal Code.

2. If the Disclosing Party IS a financial institution, then the Disclosing Party pledges:

"We are not and will not become a predatory lender as defined in Chapter 2-32 of the Municipal Code. We further pledge that none of our affiliates is, and none of them will become, a predatory lender as defined in Chapter 2-32 of the Municipal Code. We understand that becoming a predatory lender or becoming an affiliate of a predatory lender may result in the loss of the privilege of doing business with the City."

If the Disclosing Party is unable to make this pledge because it or any of its affiliates (as defined in Section 2-32-455(b) of the Municipal Code) is a predatory lender within the meaning of Chapter 2-32 of the Municipal Code, explain here (attach additional pages if necessary):

n/a

If the letters "NA," the word "None," or no response appears on the lines above, it will be conclusively presumed that the Disclosing Party certified to the above statements.

D. CERTIFICATION REGARDING INTEREST IN CITY BUSINESS

Any words or terms that are defined in Chapter 2-156 of the Municipal Code have the same meanings when used in this Part D.

1. In accordance with Section 2-156-110 of the Municipal Code: Does any official or employee of the City have a financial interest in his or her own name or in the name of any other person or entity in the Matter?

Yes No

NOTE: If you checked "Yes" to Item D.1., proceed to Items D.2. and D.3. If you checked "No" to Item D.1., proceed to Part E.

2. Unless sold pursuant to a process of competitive bidding, or otherwise permitted, no City elected official or employee shall have a financial interest in his or her own name or in the name of any other person or entity in the purchase of any property that (i) belongs to the City, or (ii) is sold for taxes or assessments, or (iii) is sold by virtue of legal process at the suit of the City (collectively, "City Property Sale"). Compensation for property taken pursuant to the City's eminent domain power does not constitute a financial interest within the meaning of this Part D.

Does the Matter involve a City Property Sale?

Yes No

3. If you checked "Yes" to Item D.1., provide the names and business addresses of the City officials or employees having such interest and identify the nature of such interest:

| Name | Business Address | Nature of Interest |
|------|------------------|--------------------|
| | | |
| | | |
| | | |

4. The Disclosing Party further certifies that no prohibited financial interest in the Matter will be acquired by any City official or employee.

E. CERTIFICATION REGARDING SLAVERY ERA BUSINESS

Please check either 1. or 2. below. If the Disclosing Party checks 2., the Disclosing Party must disclose below or in an attachment to this EDS all information required by paragraph 2. Failure to

comply with these disclosure requirements may make any contract entered into with the City in connection with the Matter voidable by the City.

X 1. The Disclosing Party verifies that the Disclosing Party has searched any and all records of the Disclosing Party and any and all predecessor entities regarding records of investments or profits from slavery or slaveholder insurance policies during the slavery era (including insurance policies issued to slaveholders that provided coverage for damage to or injury or death of their slaves), and the Disclosing Party has found no such records.

2. The Disclosing Party verifies that, as a result of conducting the search in step 1 above, the Disclosing Party has found records of investments or profits from slavery or slaveholder insurance policies. The Disclosing Party verifies that the following constitutes full disclosure of all such records, including the names of any and all slaves or slaveholders described in those records:

SECTION VI -- CERTIFICATIONS FOR FEDERALLY FUNDED MATTERS

NOTE: If the Matter is federally funded, complete this Section VI. If the Matter is not federally funded, proceed to Section VII. For purposes of this Section VI, tax credits allocated by the City and proceeds of debt obligations of the City are not federal funding.

A. CERTIFICATION REGARDING LOBBYING

1. List below the names of all persons or entities registered under the federal Lobbying Disclosure Act of 1995 who have made lobbying contacts on behalf of the Disclosing Party with respect to the Matter: (Add sheets if necessary):

n/a

(If no explanation appears or begins on the lines above, or if the letters "NA" or if the word "None" appear, it will be conclusively presumed that the Disclosing Party means that NO persons or entities registered under the Lobbying Disclosure Act of 1995 have made lobbying contacts on behalf of the Disclosing Party with respect to the Matter.)

2. The Disclosing Party has not spent and will not expend any federally appropriated funds to pay any person or entity listed in Paragraph A.1. above for his or her lobbying activities or to pay any person or entity to influence or attempt to influence an officer or employee of any agency, as defined by applicable federal law, a member of Congress, an officer or employee of Congress, or an employee of a member of Congress, in connection with the award of any federally funded contract, making any federally funded grant or loan, entering into any cooperative agreement, or to extend, continue, renew, amend, or modify any federally funded contract, grant, loan, or cooperative agreement.

3. The Disclosing Party will submit an updated certification at the end of each calendar quarter in which there occurs any event that materially affects the accuracy of the statements and information set forth in paragraphs A.1. and A.2. above.

4. The Disclosing Party certifies that either: (i) it is not an organization described in section 501(c)(4) of the Internal Revenue Code of 1986; or (ii) it is an organization described in section 501(c)(4) of the Internal Revenue Code of 1986 but has not engaged and will not engage in "Lobbying Activities".

5. If the Disclosing Party is the Applicant, the Disclosing Party must obtain certifications equal in form and substance to paragraphs A.1. through A.4. above from all subcontractors before it awards any subcontract and the Disclosing Party must maintain all such subcontractors' certifications for the duration of the Matter and must make such certifications promptly available to the City upon request.

B. CERTIFICATION REGARDING EQUAL EMPLOYMENT OPPORTUNITY

If the Matter is federally funded, federal regulations require the Applicant and all proposed subcontractors to submit the following information with their bids or in writing at the outset of negotiations.

Is the Disclosing Party the Applicant?

Yes No

If "Yes," answer the three questions below:

1. Have you developed and do you have on file affirmative action programs pursuant to applicable federal regulations? (See 41 CFR Part 60-2.)

Yes No

2. Have you filed with the Joint Reporting Committee, the Director of the Office of Federal Contract Compliance Programs, or the Equal Employment Opportunity Commission all reports due under the applicable filing requirements?

Yes No

3. Have you participated in any previous contracts or subcontracts subject to the equal opportunity clause?

Yes No

If you checked "No" to question 1. or 2. above, please provide an explanation:

**SECTION VII -- ACKNOWLEDGMENTS, CONTRACT INCORPORATION,
COMPLIANCE, PENALTIES, DISCLOSURE**

The Disclosing Party understands and agrees that:

A. The certifications, disclosures, and acknowledgments contained in this EDS will become part of any contract or other agreement between the Applicant and the City in connection with the Matter, whether procurement, City assistance, or other City action, and are material inducements to the City's execution of any contract or taking other action with respect to the Matter. The Disclosing Party understands that it must comply with all statutes, ordinances, and regulations on which this EDS is based.

B. The City's Governmental Ethics and Campaign Financing Ordinances, Chapters 2-156 and 2-164 of the Municipal Code, impose certain duties and obligations on persons or entities seeking City contracts, work, business, or transactions. The full text of these ordinances and a training program is available on line at www.cityofchicago.org/Ethics, and may also be obtained from the City's Board of Ethics, 740 N.

Sedgwick St., Suite 500, Chicago, IL 60610, (312) 744-9660. The Disclosing Party must comply fully with the applicable ordinances.

C. If the City determines that any information provided in this EDS is false, incomplete or inaccurate, any contract or other agreement in connection with which it is submitted may be rescinded or be void or voidable, and the City may pursue any remedies under the contract or agreement (if not rescinded or void), at law, or in equity, including terminating the Disclosing Party's participation in the Matter and/or declining to allow the Disclosing Party to participate in other transactions with the City. Remedies at law for a false statement of material fact may include incarceration and an award to the City of treble damages.

D. It is the City's policy to make this document available to the public on its Internet site and/or upon request. Some or all of the information provided on this EDS and any attachments to this EDS may be made available to the public on the Internet, in response to a Freedom of Information Act request, or otherwise. By completing and signing this EDS, the Disclosing Party waives and releases any possible rights or claims which it may have against the City in connection with the public release of information contained in this EDS and also authorizes the City to verify the accuracy of any information submitted in this EDS.

E. The information provided in this EDS must be kept current. In the event of changes, the Disclosing Party must supplement this EDS up to the time the City takes action on the Matter. If the Matter is a contract being handled by the City's Department of Procurement Services, the Disclosing Party must update this EDS as the contract requires. **NOTE:** With respect to Matters subject to Article I of Chapter 1-23 of the Municipal Code (imposing **PERMANENT INELIGIBILITY** for certain specified offenses), the information provided herein regarding eligibility must be kept current for a longer period, as required by Chapter 1-23 and Section 2-154-020 of the Municipal Code.

The Disclosing Party represents and warrants that:

F.1. The Disclosing Party is not delinquent in the payment of any tax administered by the Illinois Department of Revenue, nor are the Disclosing Party or its Affiliated Entities delinquent in paying any fine, fee, tax or other charge owed to the City. This includes, but is not limited to, all water charges, sewer charges, license fees, parking tickets, property taxes or sales taxes.

F.2 If the Disclosing Party is the Applicant, the Disclosing Party and its Affiliated Entities will not use, nor permit their subcontractors to use, any facility listed by the U.S. E.P.A. on the federal Excluded Parties List System ("EPLS") maintained by the U. S. General Services Administration.


F.3 If the Disclosing Party is the Applicant, the Disclosing Party will obtain from any contractors/subcontractors hired or to be hired in connection with the Matter certifications equal in form and substance to those in F.1. and F.2. above and will not, without the prior written consent of the City, use any such contractor/subcontractor that does not provide such certifications or that the Disclosing Party has reason to believe has not provided or cannot provide truthful certifications.

NOTE: If the Disclosing Party cannot certify as to any of the items in F.1., F.2. or F.3. above, an explanatory statement must be attached to this EDS.

CERTIFICATION

Under penalty of perjury, the person signing below: (1) warrants that he/she is authorized to execute this EDS and Appendix A (if applicable) on behalf of the Disclosing Party, and (2) warrants that all certifications and statements contained in this EDS and Appendix A (if applicable) are true, accurate and complete as of the date furnished to the City.

Christine O'Donnell 2007 Trust
(Print or type name of Disclosing Party)

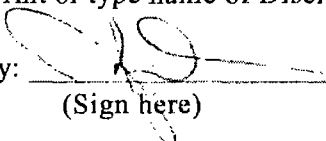By: 
(Sign here)

Diane O'Donnell
(Print or type name of person signing)

Trustee
(Print or type title of person signing)

Signed and sworn to before me on (date) 12/6/2013
at Cook County, Illinois (state).

Chris A. Leach Notary Public.

Commission expires: 1/24/2016



**CITY OF CHICAGO
ECONOMIC DISCLOSURE STATEMENT AND AFFIDAVIT
APPENDIX A**

FAMILIAL RELATIONSHIPS WITH ELECTED CITY OFFICIALS AND DEPARTMENT HEADS

This Appendix is to be completed only by (a) the Applicant, and (b) any legal entity which has a direct ownership interest in the Applicant exceeding 7.5 percent. It is not to be completed by any legal entity which has only an indirect ownership interest in the Applicant.

Under Municipal Code Section 2-154-015, the Disclosing Party must disclose whether such Disclosing Party or any "Applicable Party" or any Spouse or Domestic Partner thereof currently has a "familial relationship" with any elected city official or department head. A "familial relationship" exists if, as of the date this EDS is signed, the Disclosing Party or any "Applicable Party" or any Spouse or Domestic Partner thereof is related to the mayor, any alderman, the city clerk, the city treasurer or any city department head as spouse or domestic partner or as any of the following, whether by blood or adoption: parent, child, brother or sister, aunt or uncle, niece or nephew, grandparent, grandchild, father-in-law, mother-in-law, son-in-law, daughter-in-law, stepfather or stepmother, stepson or stepdaughter, stepbrother or stepsister or half-brother or half-sister.

"Applicable Party" means (1) all executive officers of the Disclosing Party listed in Section II.B.1.a., if the Disclosing Party is a corporation; all partners of the Disclosing Party, if the Disclosing Party is a general partnership; all general partners and limited partners of the Disclosing Party, if the Disclosing Party is a limited partnership; all managers, managing members and members of the Disclosing Party, if the Disclosing Party is a limited liability company; (2) all principal officers of the Disclosing Party; and (3) any person having more than a 7.5 percent ownership interest in the Disclosing Party. "Principal officers" means the president, chief operating officer, executive director, chief financial officer, treasurer or secretary of a legal entity or any person exercising similar authority.

Does the Disclosing Party or any "Applicable Party" or any Spouse or Domestic Partner thereof currently have a "familial relationship" with an elected city official or department head?

Yes

No

If yes, please identify below (1) the name and title of such person, (2) the name of the legal entity to which such person is connected; (3) the name and title of the elected city official or department head to whom such person has a familial relationship, and (4) the precise nature of such familial relationship.

(DO NOT SUBMIT THIS PAGE WITH YOUR EDS. The purpose of this page is for you to recertify your EDS prior to submission to City Council or on the date of closing. If unable to recertify truthfully, the Disclosing Party must complete a new EDS with correct or corrected information)

RECERTIFICATION


Generally, for use with City Council matters. Not for City procurements unless requested.

This recertification is being submitted in connection with Street Vacation Application for 400-22 W. Randolph & 403-23 W. Lake [identify the Matter]. Under penalty of perjury, the person signing below: (1) warrants that he/she is authorized to execute this EDS recertification on behalf of the Disclosing Party, (2) warrants that all certifications and statements contained in the Disclosing Party's original EDS are true, accurate and complete as of the date furnished to the City and continue to be true, accurate and complete as of the date of this recertification, and (3) reaffirms its acknowledgments.

Christine O'Donnell 2007 Trust
(Print or type legal name of Disclosing Party)

Date: June 13, 2014

By:

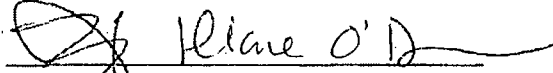
(sign here)


Print or type name of signatory:

Diane O'Donnell

Title of signatory:

Trustee

Signed and sworn to before me on [date] June 13, 2014, by
Diane O'Donnell, at Cook County, Illinois [state].

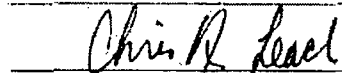 Notary Public.

Commission expires: 1/24/2016



**CITY OF CHICAGO
ECONOMIC DISCLOSURE STATEMENT
AND AFFIDAVIT**

SECTION I -- GENERAL INFORMATION

A. Legal name of the Disclosing Party submitting this EDS. Include d/b/a/ if applicable:

Diane O'Donnell

Check ONE of the following three boxes:

Indicate whether the Disclosing Party submitting this EDS is:

1. the Applicant

OR

2. a legal entity holding a direct or indirect interest in the Applicant. State the legal name of the Applicant in which the Disclosing Party holds an interest: _____

OR

3. a legal entity with a right of control (see Section II.B.1.) State the legal name of the entity in which the Disclosing Party holds a right of control: Christine O'Donnell 2007 Trust

B. Business address of the Disclosing Party: 155 N. Wacker Drive, Suite 1690

Chicago, IL 60606

C. Telephone: _____

D. Name of contact person: Diane O'Donnell

E. Federal Employer Identification No. (if you have one): _____

F. Brief description of contract, transaction or other undertaking (referred to below as the "Matter") to which this EDS pertains. (Include project number and location of property, if applicable):

Street Vacation of North West Water Street, in the block bounded by the Chicago River, West Randolph Street, West Lake Street, and North Canal Street

G. Which City agency or department is requesting this EDS? Chicago Department of

Transportation

If the Matter is a contract being handled by the City's Department of Procurement Services, please complete the following:

Specification # n/a and Contract # n/a

SECTION II -- DISCLOSURE OF OWNERSHIP INTERESTS

A. NATURE OF THE DISCLOSING PARTY

1. Indicate the nature of the Disclosing Party:

- | | |
|-------------------------------------------------------------------|----------------------------------------------------------|
| <input checked="" type="checkbox"/> Person | <input type="checkbox"/> Limited liability company |
| <input type="checkbox"/> Publicly registered business corporation | <input type="checkbox"/> Limited liability partnership |
| <input type="checkbox"/> Privately held business corporation | <input type="checkbox"/> Joint venture |
| <input type="checkbox"/> Sole proprietorship | <input type="checkbox"/> Not-for-profit corporation |
| <input type="checkbox"/> General partnership | (Is the not-for-profit corporation also a 501(c)(3))? |
| <input type="checkbox"/> Limited partnership | <input type="checkbox"/> Yes <input type="checkbox"/> No |
| <input type="checkbox"/> Trust | <input type="checkbox"/> Other (please specify) |
-

2. For legal entities, the state (or foreign country) of incorporation or organization, if applicable:

3. For legal entities not organized in the State of Illinois: Has the organization registered to do business in the State of Illinois as a foreign entity?

- Yes No N/A

B. IF THE DISCLOSING PARTY IS A LEGAL ENTITY:

1. List below the full names and titles of all executive officers and all directors of the entity.

NOTE: For not-for-profit corporations, also list below all members, if any, which are legal entities. If there are no such members, write "no members." For trusts, estates or other similar entities, list below the legal titleholder(s).

If the entity is a general partnership, limited partnership, limited liability company, limited liability partnership or joint venture, list below the name and title of each general partner, managing member, manager or any other person or entity that controls the day-to-day management of the Disclosing Party.

NOTE: Each legal entity listed below must submit an EDS on its own behalf.

| Name | Title |
|-------|-------|
| _____ | _____ |
| _____ | _____ |
| _____ | _____ |

2. Please provide the following information concerning each person or entity having a direct or indirect beneficial interest (including ownership) in excess of 7.5% of the Disclosing Party. Examples of such an interest include shares in a corporation, partnership interest in a partnership or joint venture,

interest of a member or manager in a limited liability company, or interest of a beneficiary of a trust, estate or other similar entity. If none, state "None." **NOTE:** Pursuant to Section 2-154-030 of the Municipal Code of Chicago ("Municipal Code"), the City may require any such additional information from any applicant which is reasonably intended to achieve full disclosure.

| Name | Business Address | Percentage Interest in the Disclosing Party |
|------|------------------|---------------------------------------------|
| | | |
| | | |
| | | |

SECTION III -- BUSINESS RELATIONSHIPS WITH CITY ELECTED OFFICIALS

Has the Disclosing Party had a "business relationship," as defined in Chapter 2-156 of the Municipal Code, with any City elected official in the 12 months before the date this EDS is signed?

Yes No

If yes, please identify below the name(s) of such City elected official(s) and describe such relationship(s):

n/a

SECTION IV -- DISCLOSURE OF SUBCONTRACTORS AND OTHER RETAINED PARTIES

The Disclosing Party must disclose the name and business address of each subcontractor, attorney, lobbyist, accountant, consultant and any other person or entity whom the Disclosing Party has retained or expects to retain in connection with the Matter, as well as the nature of the relationship, and the total amount of the fees paid or estimated to be paid. The Disclosing Party is not required to disclose employees who are paid solely through the Disclosing Party's regular payroll.

"Lobbyist" means any person or entity who undertakes to influence any legislative or administrative action on behalf of any person or entity other than: (1) a not-for-profit entity, on an unpaid basis, or (2) himself. "Lobbyist" also means any person or entity any part of whose duties as an employee of another includes undertaking to influence any legislative or administrative action.

If the Disclosing Party is uncertain whether a disclosure is required under this Section, the Disclosing Party must either ask the City whether disclosure is required or make the disclosure.

| Name (indicate whether retained or anticipated to be retained) | Business Address | Relationship to Disclosing Party (subcontractor, attorney, lobbyist, etc.) | Fees (indicate whether paid or estimated.) NOTE: "hourly rate" or "t.b.d." is not an acceptable response. |
|----------------------------------------------------------------|---------------------------------------------------------|----------------------------------------------------------------------------|---|
| Schuyler, Roche & Crisham | Two Prudential Plaza
Suite 3700
Chicago, IL 60601 | Attorney | \$10,000 (estimated) |

All above fees are non-cumulative and are being paid solely by the Applicants.

(Add sheets if necessary)

Check here if the Disclosing Party has not retained, nor expects to retain, any such persons or entities.

SECTION V -- CERTIFICATIONS

A. COURT-ORDERED CHILD SUPPORT COMPLIANCE

Under Municipal Code Section 2-92-415, substantial owners of business entities that contract with the City must remain in compliance with their child support obligations throughout the contract's term.

Has any person who directly or indirectly owns 10% or more of the Disclosing Party been declared in arrearage on any child support obligations by any Illinois court of competent jurisdiction?

Yes No No person directly or indirectly owns 10% or more of the Disclosing Party.

If "Yes," has the person entered into a court-approved agreement for payment of all support owed and is the person in compliance with that agreement?

Yes No

B. FURTHER CERTIFICATIONS

1. Pursuant to Municipal Code Chapter 1-23, Article I ("Article I")(which the Applicant should consult for defined terms (e.g., "doing business") and legal requirements), if the Disclosing Party submitting this EDS is the Applicant and is doing business with the City, then the Disclosing Party certifies as follows: (i) neither the Applicant nor any controlling person is currently indicted or charged with, or has admitted guilt of, or has ever been convicted of, or placed under supervision for, any criminal offense involving actual, attempted, or conspiracy to commit bribery, theft, fraud, forgery, perjury, dishonesty or deceit against an officer or employee of the City or any sister agency; and (ii) the Applicant understands and acknowledges that compliance with Article I is a continuing requirement for doing business with the City. NOTE: If Article I applies to the Applicant, the permanent compliance timeframe in Article I supersedes some five-year compliance timeframes in certifications 2 and 3 below.

2. The Disclosing Party and, if the Disclosing Party is a legal entity, all of those persons or entities identified in Section II.B.1. of this EDS:

- a. are not presently debarred, suspended, proposed for debarment, declared ineligible or voluntarily excluded from any transactions by any federal, state or local unit of government;
- b. have not, within a five-year period preceding the date of this EDS, been convicted of a criminal offense, adjudged guilty, or had a civil judgment rendered against them in connection with: obtaining, attempting to obtain, or performing a public (federal, state or local) transaction or contract under a public transaction; a violation of federal or state antitrust statutes; fraud; embezzlement; theft; forgery; bribery; falsification or destruction of records; making false statements; or receiving stolen property;
- c. are not presently indicted for, or criminally or civilly charged by, a governmental entity (federal, state or local) with committing any of the offenses set forth in clause B.2.b. of this Section V;
- d. have not, within a five-year period preceding the date of this EDS, had one or more public transactions (federal, state or local) terminated for cause or default; and
- e. have not, within a five-year period preceding the date of this EDS, been convicted, adjudged guilty, or found liable in a civil proceeding, or in any criminal or civil action, including actions concerning environmental violations, instituted by the City or by the federal government, any state, or any other unit of local government.

3. The certifications in subparts 3, 4 and 5 concern:

- the Disclosing Party;
- any "Contractor" (meaning any contractor or subcontractor used by the Disclosing Party in connection with the Matter, including but not limited to all persons or legal entities disclosed under Section IV, "Disclosure of Subcontractors and Other Retained Parties");
- any "Affiliated Entity" (meaning a person or entity that, directly or indirectly: controls the Disclosing Party, is controlled by the Disclosing Party, or is, with the Disclosing Party, under common control of another person or entity. Indicia of control include, without limitation: interlocking management or ownership; identity of interests among family members, shared facilities and equipment; common use of employees; or organization of a business entity following the ineligibility of a business entity to do business with federal or state or local government, including the City, using substantially the same management, ownership, or principals as the ineligible entity); with respect to Contractors, the term Affiliated Entity means a person or entity that directly or indirectly controls the Contractor, is controlled by it, or, with the Contractor, is under common control of another person or entity;
- any responsible official of the Disclosing Party, any Contractor or any Affiliated Entity or any other official, agent or employee of the Disclosing Party, any Contractor or any Affiliated Entity, acting pursuant to the direction or authorization of a responsible official of the Disclosing Party, any Contractor or any Affiliated Entity (collectively "Agents").

Neither the Disclosing Party, nor any Contractor, nor any Affiliated Entity of either the Disclosing Party or any Contractor nor any Agents have, during the five years before the date this EDS is signed, or, with respect to a Contractor, an Affiliated Entity, or an Affiliated Entity of a Contractor during the five years before the date of such Contractor's or Affiliated Entity's contract or engagement in connection with the Matter:

- a. bribed or attempted to bribe, or been convicted or adjudged guilty of bribery or attempting to bribe, a public officer or employee of the City, the State of Illinois, or any agency of the federal government or of any state or local government in the United States of America, in that officer's or employee's official capacity;
- b. agreed or colluded with other bidders or prospective bidders, or been a party to any such agreement, or been convicted or adjudged guilty of agreement or collusion among bidders or prospective bidders, in restraint of freedom of competition by agreement to bid a fixed price or otherwise; or
- c. made an admission of such conduct described in a. or b. above that is a matter of record, but have not been prosecuted for such conduct; or
- d. violated the provisions of Municipal Code Section 2-92-610 (Living Wage Ordinance).

4. Neither the Disclosing Party, Affiliated Entity or Contractor, or any of their employees, officials, agents or partners, is barred from contracting with any unit of state or local government as a result of engaging in or being convicted of (1) bid-rigging in violation of 720 ILCS 5/33E-3; (2) bid-rotating in violation of 720 ILCS 5/33E-4; or (3) any similar offense of any state or of the United States of America that contains the same elements as the offense of bid-rigging or bid-rotating.

5. Neither the Disclosing Party nor any Affiliated Entity is listed on any of the following lists maintained by the Office of Foreign Assets Control of the U.S. Department of the Treasury or the Bureau of Industry and Security of the U.S. Department of Commerce or their successors: the Specially Designated Nationals List, the Denied Persons List, the Unverified List, the Entity List and the Debarred List.

6. The Disclosing Party understands and shall comply with the applicable requirements of Chapters 2-55 (Legislative Inspector General), 2-56 (Inspector General) and 2-156 (Governmental Ethics) of the Municipal Code.

7. If the Disclosing Party is unable to certify to any of the above statements in this Part B (Further Certifications), the Disclosing Party must explain below:

n/a

If the letters "NA," the word "None," or no response appears on the lines above, it will be conclusively presumed that the Disclosing Party certified to the above statements.

8. To the best of the Disclosing Party's knowledge after reasonable inquiry, the following is a complete list of all current employees of the Disclosing Party who were, at any time during the 12-month period preceding the execution date of this EDS, an employee, or elected or appointed official, of the City of Chicago (if none, indicate with "N/A" or "none").

n/a

9. To the best of the Disclosing Party's knowledge after reasonable inquiry, the following is a complete list of all gifts that the Disclosing Party has given or caused to be given, at any time during the 12-month period preceding the execution date of this EDS, to an employee, or elected or appointed official, of the City of Chicago. For purposes of this statement, a "gift" does not include: (i) anything made generally available to City employees or to the general public, or (ii) food or drink provided in the course of official City business and having a retail value of less than \$20 per recipient (if none, indicate with "N/A" or "none"). As to any gift listed below, please also list the name of the City recipient.

n/a

C. CERTIFICATION OF STATUS AS FINANCIAL INSTITUTION

1. The Disclosing Party certifies that the Disclosing Party (check one)

is is not

a "financial institution" as defined in Section 2-32-455(b) of the Municipal Code.

2. If the Disclosing Party IS a financial institution, then the Disclosing Party pledges:

"We are not and will not become a predatory lender as defined in Chapter 2-32 of the Municipal Code. We further pledge that none of our affiliates is, and none of them will become, a predatory lender as defined in Chapter 2-32 of the Municipal Code. We understand that becoming a predatory lender or becoming an affiliate of a predatory lender may result in the loss of the privilege of doing business with the City."

If the Disclosing Party is unable to make this pledge because it or any of its affiliates (as defined in Section 2-32-455(b) of the Municipal Code) is a predatory lender within the meaning of Chapter 2-32 of the Municipal Code, explain here (attach additional pages if necessary):

n/a

If the letters "NA," the word "None," or no response appears on the lines above, it will be conclusively presumed that the Disclosing Party certified to the above statements.

D. CERTIFICATION REGARDING INTEREST IN CITY BUSINESS

Any words or terms that are defined in Chapter 2-156 of the Municipal Code have the same meanings when used in this Part D.

1. In accordance with Section 2-156-110 of the Municipal Code: Does any official or employee of the City have a financial interest in his or her own name or in the name of any other person or entity in the Matter?

Yes No

NOTE: If you checked "Yes" to Item D.1., proceed to Items D.2. and D.3. If you checked "No" to Item D.1., proceed to Part E.

2. Unless sold pursuant to a process of competitive bidding, or otherwise permitted, no City elected official or employee shall have a financial interest in his or her own name or in the name of any other person or entity in the purchase of any property that (i) belongs to the City, or (ii) is sold for taxes or assessments, or (iii) is sold by virtue of legal process at the suit of the City (collectively, "City Property Sale"). Compensation for property taken pursuant to the City's eminent domain power does not constitute a financial interest within the meaning of this Part D.

Does the Matter involve a City Property Sale?

Yes No

3. If you checked "Yes" to Item D.1., provide the names and business addresses of the City officials or employees having such interest and identify the nature of such interest:

| Name | Business Address | Nature of Interest |
|-------|------------------|--------------------|
| ----- | ----- | ----- |
| ----- | ----- | ----- |
| ----- | ----- | ----- |

4. The Disclosing Party further certifies that no prohibited financial interest in the Matter will be acquired by any City official or employee.

E. CERTIFICATION REGARDING SLAVERY ERA BUSINESS

Please check either 1. or 2. below. If the Disclosing Party checks 2., the Disclosing Party must disclose below or in an attachment to this EDS all information required by paragraph 2. Failure to

comply with these disclosure requirements may make any contract entered into with the City in connection with the Matter voidable by the City.

 X 1. The Disclosing Party verifies that the Disclosing Party has searched any and all records of the Disclosing Party and any and all predecessor entities regarding records of investments or profits from slavery or slaveholder insurance policies during the slavery era (including insurance policies issued to slaveholders that provided coverage for damage to or injury or death of their slaves), and the Disclosing Party has found no such records.

 2. The Disclosing Party verifies that, as a result of conducting the search in step 1 above, the Disclosing Party has found records of investments or profits from slavery or slaveholder insurance policies. The Disclosing Party verifies that the following constitutes full disclosure of all such records, including the names of any and all slaves or slaveholders described in those records:

SECTION VI -- CERTIFICATIONS FOR FEDERALLY FUNDED MATTERS

NOTE: If the Matter is federally funded, complete this Section VI. If the Matter is not federally funded, proceed to Section VII. For purposes of this Section VI, tax credits allocated by the City and proceeds of debt obligations of the City are not federal funding.

A. CERTIFICATION REGARDING LOBBYING

1. List below the names of all persons or entities registered under the federal Lobbying Disclosure Act of 1995 who have made lobbying contacts on behalf of the Disclosing Party with respect to the Matter: (Add sheets if necessary):

n/a

(If no explanation appears or begins on the lines above, or if the letters "NA" or if the word "None" appear, it will be conclusively presumed that the Disclosing Party means that NO persons or entities registered under the Lobbying Disclosure Act of 1995 have made lobbying contacts on behalf of the Disclosing Party with respect to the Matter.)

2. The Disclosing Party has not spent and will not expend any federally appropriated funds to pay any person or entity listed in Paragraph A.1. above for his or her lobbying activities or to pay any person or entity to influence or attempt to influence an officer or employee of any agency, as defined by applicable federal law, a member of Congress, an officer or employee of Congress, or an employee of a member of Congress, in connection with the award of any federally funded contract, making any federally funded grant or loan, entering into any cooperative agreement, or to extend, continue, renew, amend, or modify any federally funded contract, grant, loan, or cooperative agreement.

3. The Disclosing Party will submit an updated certification at the end of each calendar quarter in which there occurs any event that materially affects the accuracy of the statements and information set forth in paragraphs A.1. and A.2. above.

4. The Disclosing Party certifies that either: (i) it is not an organization described in section 501(c)(4) of the Internal Revenue Code of 1986; or (ii) it is an organization described in section 501(c)(4) of the Internal Revenue Code of 1986 but has not engaged and will not engage in "Lobbying Activities".

5. If the Disclosing Party is the Applicant, the Disclosing Party must obtain certifications equal in form and substance to paragraphs A.1. through A.4. above from all subcontractors before it awards any subcontract and the Disclosing Party must maintain all such subcontractors' certifications for the duration of the Matter and must make such certifications promptly available to the City upon request.

B. CERTIFICATION REGARDING EQUAL EMPLOYMENT OPPORTUNITY

If the Matter is federally funded, federal regulations require the Applicant and all proposed subcontractors to submit the following information with their bids or in writing at the outset of negotiations.

Is the Disclosing Party the Applicant?

Yes No

If "Yes," answer the three questions below:

1. Have you developed and do you have on file affirmative action programs pursuant to applicable federal regulations? (See 41 CFR Part 60-2.)

Yes No

2. Have you filed with the Joint Reporting Committee, the Director of the Office of Federal Contract Compliance Programs, or the Equal Employment Opportunity Commission all reports due under the applicable filing requirements?

Yes No

3. Have you participated in any previous contracts or subcontracts subject to the equal opportunity clause?

Yes No

If you checked "No" to question 1. or 2. above, please provide an explanation:

**SECTION VII -- ACKNOWLEDGMENTS, CONTRACT INCORPORATION,
COMPLIANCE, PENALTIES, DISCLOSURE**

The Disclosing Party understands and agrees that:

A. The certifications, disclosures, and acknowledgments contained in this EDS will become part of any contract or other agreement between the Applicant and the City in connection with the Matter, whether procurement, City assistance, or other City action, and are material inducements to the City's execution of any contract or taking other action with respect to the Matter. The Disclosing Party understands that it must comply with all statutes, ordinances, and regulations on which this EDS is based.

B. The City's Governmental Ethics and Campaign Financing Ordinances, Chapters 2-156 and 2-164 of the Municipal Code, impose certain duties and obligations on persons or entities seeking City contracts, work, business, or transactions. The full text of these ordinances and a training program is available on line at www.cityofchicago.org/Ethics, and may also be obtained from the City's Board of Ethics, 740 N.

Sedgwick St., Suite 500, Chicago, IL 60610, (312) 744-9660. The Disclosing Party must comply fully with the applicable ordinances.

C. If the City determines that any information provided in this EDS is false, incomplete or inaccurate, any contract or other agreement in connection with which it is submitted may be rescinded or be void or voidable, and the City may pursue any remedies under the contract or agreement (if not rescinded or void), at law, or in equity, including terminating the Disclosing Party's participation in the Matter and/or declining to allow the Disclosing Party to participate in other transactions with the City. Remedies at law for a false statement of material fact may include incarceration and an award to the City of treble damages.

D. It is the City's policy to make this document available to the public on its Internet site and/or upon request. Some or all of the information provided on this EDS and any attachments to this EDS may be made available to the public on the Internet, in response to a Freedom of Information Act request, or otherwise. By completing and signing this EDS, the Disclosing Party waives and releases any possible rights or claims which it may have against the City in connection with the public release of information contained in this EDS and also authorizes the City to verify the accuracy of any information submitted in this EDS.

E. The information provided in this EDS must be kept current. In the event of changes, the Disclosing Party must supplement this EDS up to the time the City takes action on the Matter. If the Matter is a contract being handled by the City's Department of Procurement Services, the Disclosing Party must update this EDS as the contract requires. **NOTE:** With respect to Matters subject to Article I of Chapter 1-23 of the Municipal Code (imposing **PERMANENT INELIGIBILITY** for certain specified offenses), the information provided herein regarding eligibility must be kept current for a longer period, as required by Chapter 1-23 and Section 2-154-020 of the Municipal Code.

The Disclosing Party represents and warrants that:

F.1. The Disclosing Party is not delinquent in the payment of any tax administered by the Illinois Department of Revenue, nor are the Disclosing Party or its Affiliated Entities delinquent in paying any fine, fee, tax or other charge owed to the City. This includes, but is not limited to, all water charges, sewer charges, license fees, parking tickets, property taxes or sales taxes.

F.2 If the Disclosing Party is the Applicant, the Disclosing Party and its Affiliated Entities will not use, nor permit their subcontractors to use, any facility listed by the U.S. E.P.A. on the federal Excluded Parties List System ("EPLS") maintained by the U. S. General Services Administration.

F.3 If the Disclosing Party is the Applicant, the Disclosing Party will obtain from any contractors/subcontractors hired or to be hired in connection with the Matter certifications equal in form and substance to those in F.1. and F.2. above and will not, without the prior written consent of the City, use any such contractor/subcontractor that does not provide such certifications or that the Disclosing Party has reason to believe has not provided or cannot provide truthful certifications.

NOTE: If the Disclosing Party cannot certify as to any of the items in F.1., F.2. or F.3. above, an explanatory statement must be attached to this EDS.

CERTIFICATION

Under penalty of perjury, the person signing below: (1) warrants that he/she is authorized to execute this EDS and Appendix A (if applicable) on behalf of the Disclosing Party, and (2) warrants that all certifications and statements contained in this EDS and Appendix A (if applicable) are true, accurate and complete as of the date furnished to the City.

Diane O'Donnell
(Print or type name of Disclosing Party)

By: *Diane O'D*
(sign here)


Diane O'Donnell
(Print or type name of person signing)

(Print or type title of person signing)

Signed and sworn to before me on (date) March 24, 2014,
at Cook County, Illinois (state).

Chris R. Leach Notary Public.

Commission expires: 1/24/2016

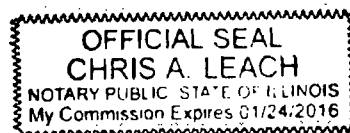

**CITY OF CHICAGO
ECONOMIC DISCLOSURE STATEMENT AND AFFIDAVIT
APPENDIX A**

FAMILIAL RELATIONSHIPS WITH ELECTED CITY OFFICIALS AND DEPARTMENT HEADS

This Appendix is to be completed only by (a) the Applicant, and (b) any legal entity which has a direct ownership interest in the Applicant exceeding 7.5 percent. It is not to be completed by any legal entity which has only an indirect ownership interest in the Applicant.

Under Municipal Code Section 2-154-015, the Disclosing Party must disclose whether such Disclosing Party or any "Applicable Party" or any Spouse or Domestic Partner thereof currently has a "familial relationship" with any elected city official or department head. A "familial relationship" exists if, as of the date this EDS is signed, the Disclosing Party or any "Applicable Party" or any Spouse or Domestic Partner thereof is related to the mayor, any alderman, the city clerk, the city treasurer or any city department head as spouse or domestic partner or as any of the following, whether by blood or adoption: parent, child, brother or sister, aunt or uncle, niece or nephew, grandparent, grandchild, father-in-law, mother-in-law, son-in-law, daughter-in-law, stepfather or stepmother, stepson or stepdaughter, stepbrother or stepsister or half-brother or half-sister.

"Applicable Party" means (1) all executive officers of the Disclosing Party listed in Section II.B.1.a., if the Disclosing Party is a corporation; all partners of the Disclosing Party, if the Disclosing Party is a general partnership; all general partners and limited partners of the Disclosing Party, if the Disclosing Party is a limited partnership; all managers, managing members and members of the Disclosing Party, if the Disclosing Party is a limited liability company; (2) all principal officers of the Disclosing Party; and (3) any person having more than a 7.5 percent ownership interest in the Disclosing Party. "Principal officers" means the president, chief operating officer, executive director, chief financial officer, treasurer or secretary of a legal entity or any person exercising similar authority.

Does the Disclosing Party or any "Applicable Party" or any Spouse or Domestic Partner thereof currently have a "familial relationship" with an elected city official or department head?

Yes

No

If yes, please identify below (1) the name and title of such person, (2) the name of the legal entity to which such person is connected; (3) the name and title of the elected city official or department head to whom such person has a familial relationship, and (4) the precise nature of such familial relationship.

(DO NOT SUBMIT THIS PAGE WITH YOUR EDS. The purpose of this page is for you to recertify your EDS prior to submission to City Council or on the date of closing. If unable to recertify truthfully, the Disclosing Party must complete a new EDS with correct or corrected information)

RECERTIFICATION

Generally, for use with City Council matters. Not for City procurements unless requested.

This recertification is being submitted in connection with Street Vacation Application for 400-22 W. Randolph & 403-23 W. Lake [identify the Matter]. Under penalty of perjury, the person signing below: (1) warrants that he/she is authorized to execute this EDS recertification on behalf of the Disclosing Party, (2) warrants that all certifications and statements contained in the Disclosing Party's original EDS are true, accurate and complete as of the date furnished to the City and continue to be true, accurate and complete as of the date of this recertification, and (3) reaffirms its acknowledgments.

Diane O'Donnell
(Print or type legal name of Disclosing Party)

Date: June 13, 2014

By:

Diane O'Donnell
(sign here)

Print or type name of signatory:

Diane O'Donnell

Title of signatory:

Individual

Signed and sworn to before me on [date] June 13, 2014, by Diane O'Donnell, at Cook County, Illinois [state].

Chris A. Leach Notary Public.

Commission expires: 1/24/2016




PLAT OF VACATION


THAT PART OF NORTH WEST WATER STREET, 75 FEET WIDE, LYING NORTH OF THE NORTH LINE OF WEST RANDOLPH STREET, LYING SOUTH OF THE SOUTH LINE OF WEST LAKE STREET, AND LYING WEST OF AND ADJACENT TO THE WEST LINE OF WHARFING LOTS 1, 2, 3, 4 AND 5 IN BLOCK "N" IN ORIGINAL TOWN OF CHICAGO, IN SECTION 9, TOWNSHIP 39 NORTH, RANGE 14, EAST OF THE THIRD PRINCIPAL MERIDIAN, ACCORDING TO THE MAP THEREOF RECORDED AUGUST 18, 1855 IN BOOK 85 OF MAPS AT PAGE 149, IN COOK COUNTY, ILLINOIS.

AREA OF PROPERTY = 28,563 SQ. FT. (0.6557 ACRES) OF LAND, MORE OR LESS.

GRAPHIC SCALE

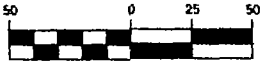

(IN FEET)
1" = 50'

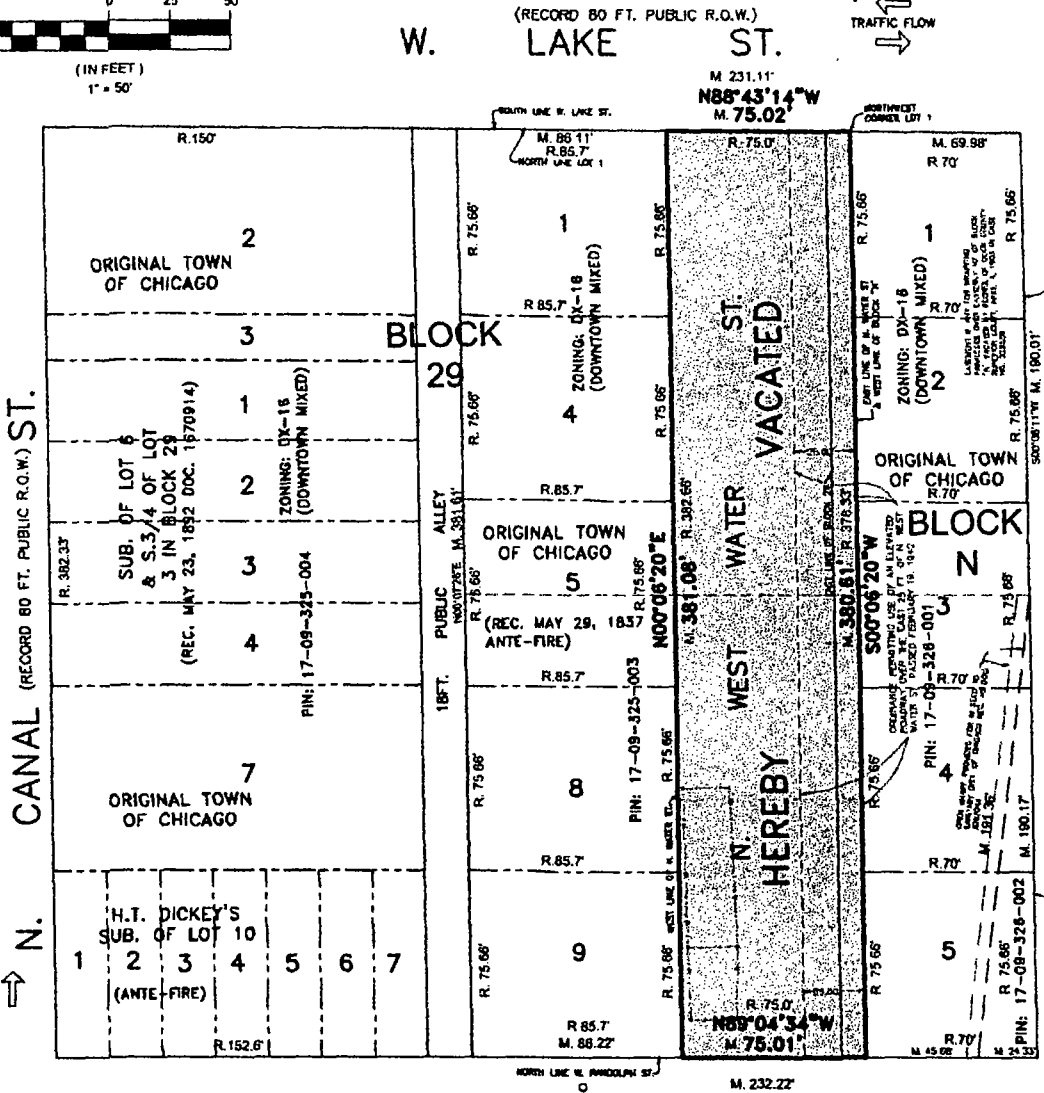

N. CANAL (RECORD 80 FT. PUBLIC R.O.W.) ST.

W. LAKE ST. (RECORD 80 FT. PUBLIC R.O.W.)

W. RANDOLPH ST. (RECORD 80 FT. PUBLIC R.O.W.)

PREPARED FOR:
O'DONNELL INVESTMENT COMPANY
155 N. WACKER DR., STE. 1690
CHICAGO, IL 60606

SURVEY NOTES:

Note R. & M. denotes Record and Measured distances respectively.

Distances are marked in feet and decimal parts thereof. Compare all points BEFORE building by same and at once report any differences BEFORE damage is done.

For easements, building lines and other restrictions not shown on survey plat refer to your abstract, deed, contract, title policy and local building line regulations.

NO dimensions shall be assumed by scale measurement upon this plat


Unless otherwise noted hereon the Bearing Basis, Elevation Datum and Coordinate Datum if used is ASSUMED

COPYRIGHT CHICAGO GUARANTEE SURVEY COMPANY 2013 "All Rights Reserved"

State of (Illinois)
County of Cook (ies)

We, CHICAGO GUARANTEE SURVEY COMPANY, certify that we have surveyed the above described property and the plat hereon drawn is a correct representation of said survey corrected to a temperature of 62° Fahrenheit.

Field measurements completed on May 22, 2014
Signed on May 22, 2014
By [Signature]
Professional Illinois Land Surveyor No. 12345
My license expires November 30, 2014
This professional service conforms to the current Illinois minimum standards for a boundary survey.

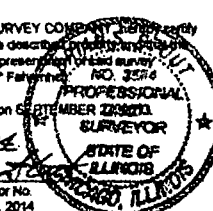

CDOT# 09-42-14-3645

REVISED MAY 21, 2014 CDOT COMM
REVISED NOV. 15, 2013 SUB-AREA PCLS
REVISED NOV. 6, 2013 ADD SUB-AREA PCLS

ORDERED BY: O'DONNELL INVESTMENT COMPANY
PROJECT: 13
PURPOSE: 13
CHICAGO GUARANTEE SURVEY COMPANY

PLAT INFORMATION
LOT: 10
SECTION: 9
TOWNSHIP: 39 N
RANGE: 14 E
COUNTY: COOK
STATE: ILLINOIS

ORDER NO: 2013-18521-001
DATE: OCTOBER 30 2014
SCALE: 1" = 50 FEET
SHEET: 1 OF 3

Handwritten signature and date: May 28, 2014



GRAPHIC SCALE



(IN FEET)


1" = 40'

PLAT OF VACATION

PREPARED FOR:

O'DONNELL INVESTMENT COMPANY
155 N. WACKER DR., STE. 1690
CHICAGO, IL 60606

N. CANAL (RECORD 80 FT. PUBLIC R.O.W.) ST.

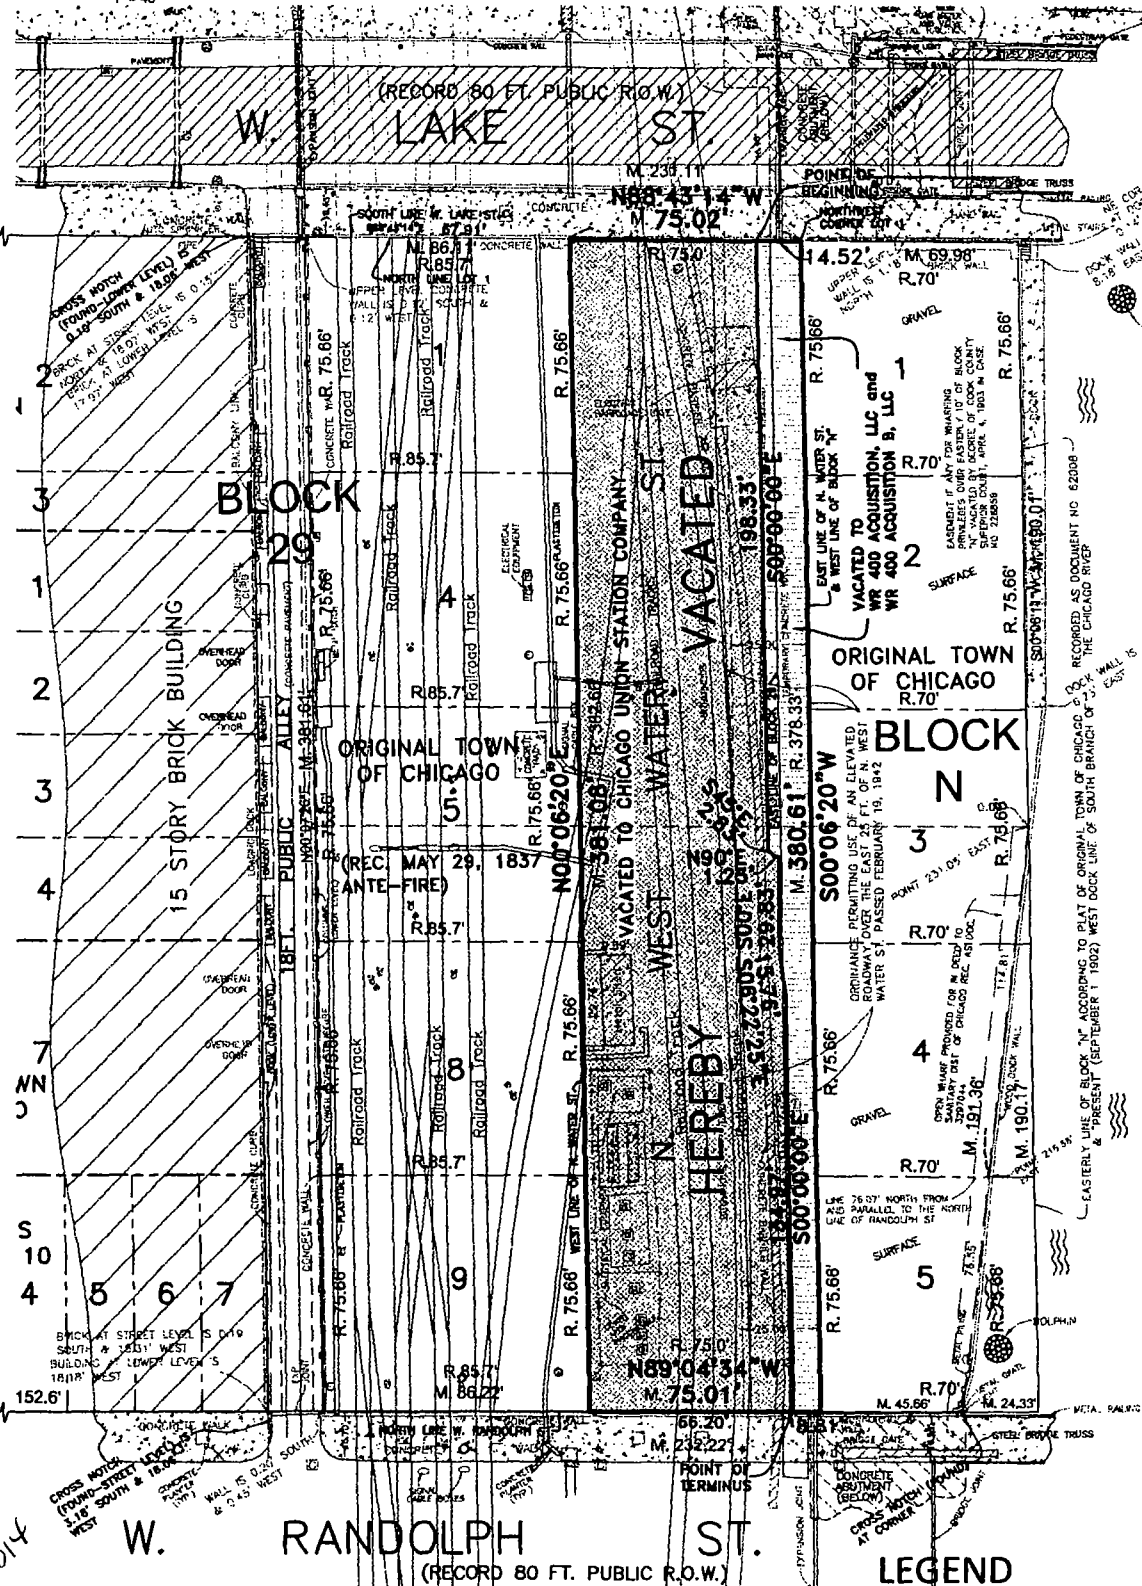

CHICAGO RIVER

LEGEND

- To Chicago Union Station Company
- To WR 400 Acquisition, LLC
- Building hatch
- Concrete hatch
- Lot Line
- Aerial Wires
- Telephone Manhole
- Signal Cable Box
- Railroad Signal
- Woven Wire Fence
- Manhole
- Combined Sanitary and Storm Sewer
- Catch Basin
- Curb Drain
- Gas Valve
- Fire Hydrant
- Water Valve Manhole
- Water Valve
- Electrical Hand Hole
- Commonwealth Edison Manhole
- City Electric Manhole
- Electric Manhole
- Traffic Signal
- Traffic Signal on Metal Light Pole
- Electric Equipment on Concrete Pad
- Metal Light Pole
- MCI-Metro (Western Union) Manhole

SURVEY NOTES

Note R & M denotes Record and Measured distances respectively

Distances are marked in feet and decimal parts thereof. Compare all points BEFORE building by same and at once report any differences BEFORE damage is done

For easements, building lines and other restrictions not shown on survey plat refer to your abstract, deed, contract, title policy and local building line regulations

NO dimensions shall be assumed by scale measurement upon this plat

Unless otherwise noted hereon the Bearing Basis, Elevation Datum and Coordinate Datum if used is ASSUMED

COPYRIGHT CHICAGO GUARANTEE SURVEY COMPANY 2013 "All Rights Reserved"

CDOT# 09-42-14-3645

ORDERED BY O'DONNELL INVESTMENT COMPANY CHECKED [initials] DATE [initials]

ADDRESS 400 W. RANDOLPH

CHICAGO GUARANTEE SURVEY COMPANY

P.L.C.S. CORPORATION
Company No. 04-05341
PROFESSIONAL LICENSE NO. 00000000
1525 North Elston Avenue, Chicago, IL 60642
Telephone (312) 944-0445 Fax (312) 944-9479 Email: info@plcs-survey.com

ORDER NO. 2013-18521-001 DATE OCTOBER 30, 2013 SCALE 1" = 40' FEET PAGE NO. 2 OF 3

Handwritten notes: May 20, 2014



PLAT OF VACATION

TO: WR 400 ACQUISITION, LLC & WR 400 ACQUISITION B, LLC

THAT PART OF NORTH WEST WATER STREET, 75 FEET WIDE, LYING BETWEEN THE NORTH LINE OF WEST RANDOLPH STREET AND THE SOUTH LINE OF WEST LAKE STREET, AND LYING WEST OF AND ADJACENT TO THE WEST LINE OF WHARFING LOTS 1, 2, 3, 4 AND 5 IN BLOCK "N" IN ORIGINAL TOWN OF CHICAGO, IN SECTION 9, TOWNSHIP 39 NORTH, RANGE 14, EAST OF THE THIRD PRINCIPAL MERIDIAN, ACCORDING TO THE MAP THEREOF RECORDED AUGUST 18, 1855 IN BOOK 85 OF MAPS AT PAGE 149, LYING EASTERLY OF THE FOLLOWING DESCRIBED LINE:

COMMENCING AT THE NORTHWEST CORNER OF LOT 1 IN BLOCK "N" AFORESAID; THENCE NORTH 88°43'14" WEST ALONG THE SOUTH LINE OF WEST LAKE STREET AFORESAID, 14.52 FEET TO THE POINT OF BEGINNING OF SAID LINE; THENCE SOUTH 00°00'00" EAST, 198.33 FEET; THENCE SOUTH 45°00'00" EAST, 2.83 FEET; THENCE NORTH 90°00'00" EAST, 1.25 FEET; THENCE SOUTH 00°00'00" EAST, 29.83 FEET; THENCE SOUTH 06°22'25" EAST, 15.76 FEET; THENCE SOUTH 00°00'00" EAST, 134.97 FEET TO THE NORTH LINE OF WEST RANDOLPH STREET AFORESAID AT A POINT 8.81 FEET WEST OF THE SOUTHWEST CORNER OF LOT 5 AFORESAID, AND THE POINT OF TERMINUS OF SAID LINE, IN COOK COUNTY, ILLINOIS.

AREA OF PROPERTY = 4,552 SQ. FT. (0.1045 ACRES) OF LAND, MORE OR LESS.

TO: CHICAGO UNION STATION COMPANY

THAT PART OF NORTH WEST WATER STREET, 75 FEET WIDE, LYING BETWEEN THE NORTH LINE OF WEST RANDOLPH STREET AND THE SOUTH LINE OF WEST LAKE STREET, AND LYING WEST OF AND ADJACENT TO THE WEST LINE OF WHARFING LOTS 1, 2, 3, 4 AND 5 IN BLOCK "N" IN ORIGINAL TOWN OF CHICAGO, IN SECTION 9, TOWNSHIP 39 NORTH, RANGE 14, EAST OF THE THIRD PRINCIPAL MERIDIAN, ACCORDING TO THE MAP THEREOF RECORDED AUGUST 18, 1855 IN BOOK 85 OF MAPS AT PAGE 149, LYING WESTERLY OF THE FOLLOWING DESCRIBED LINE:

COMMENCING AT THE NORTHWEST CORNER OF LOT 1 IN BLOCK "N" AFORESAID; THENCE NORTH 88°43'14" WEST ALONG THE SOUTH LINE OF WEST LAKE STREET AFORESAID, 14.52 FEET TO THE POINT OF BEGINNING OF SAID LINE; THENCE SOUTH 00°00'00" EAST, 198.33 FEET; THENCE SOUTH 45°00'00" EAST, 2.83 FEET; THENCE NORTH 90°00'00" EAST, 1.25 FEET; THENCE SOUTH 00°00'00" EAST, 29.83 FEET; THENCE SOUTH 06°22'25" EAST, 15.76 FEET; THENCE SOUTH 00°00'00" EAST, 134.97 FEET TO THE NORTH LINE OF WEST RANDOLPH STREET AFORESAID AT A POINT 8.81 FEET WEST OF THE SOUTHWEST CORNER OF LOT 5 AFORESAID, AND THE POINT OF TERMINUS OF SAID LINE, IN COOK COUNTY, ILLINOIS.

AREA OF PROPERTY = 24,011 SQ. FT. (0.5512 ACRES) OF LAND, MORE OR LESS.

Handwritten signature and date:
May 29, 2014

SURVEY NOTES

Note R & M denotes Record and Measured distances respectively

Distances are marked in feet and decimal parts thereof. Compare all points BEFORE building by same and at once report any differences BEFORE damage is done

PREPARED FOR:

O'DONNELL INVESTMENT COMPANY
155 N. WACKER DR., STE. 1690
CHICAGO, IL 60606

CDOT# 09-42-14-3645

| | |
|---------------------------------------------------------------------------|---------------------------|
| ORDERED BY: O'DONNELL INVESTMENT COMPANY | CHECKED: DRANK |
| ADDRESS: 25 N. INVERSHOE - 100 W. RANDOLPH | 15 |
| CHICAGO GUARANTEE SURVEY COMPANY | |
| PLCS CORPORATION | |
| LICENSE NO. 04-00332 | |
| 1505 NORTH ELSTON AVENUE, CHICAGO, IL 60640 | |
| TELEPHONE: (312) 928-9445 FAX: (312) 944-9179 EMAIL: INFO@PLCS-SURVEY.COM | |
| ORDER NO.
2013-18521-001 | DATE
NOVEMBER 5 2013 |
| SCALE
1" = 30 FEET | PAGE NO.
3 OF 3 |

For easements, building lines and other restrictions not shown on survey plat refer to your abstract, deed, contract, title policy and local building line regulations

NO dimensions shall be assumed by scale measurement upon this plat.

Unless otherwise noted hereon the Bearing Basis, Elevation Datum and Coordinate Datum if used is ASSUMED

COPYRIGHT CHICAGO GUARANTEE SURVEY COMPANY 2013. All Rights Reserved

