

(Published by the Authority of the City Council of the City of Chicago)

COPY



**JOURNAL of the PROCEEDINGS
of the
CITY COUNCIL
of the
CITY of CHICAGO, ILLINOIS**

Regular Meeting -- Wednesday, June 28, 2017

at 10:00 A.M.

(Council Chamber -- City Hall -- Chicago, Illinois)

OFFICIAL RECORD.

VOLUME I

RAHM EMANUEL
Mayor

ANDREA M. VALENCIA
City Clerk

JOURNAL OF THE PROCEEDINGS OF THE CITY COUNCIL
Regular Meeting -- Wednesday, June 28, 2017

TABLE OF CONTENTS

	Page
Communications From City Officers.....	50374
Reports Of Committees.....	50431
Committee on Finance	50431
Committee on the Budget and Government Operations	51144
Committee on Committees, Rules and Ethics	51169
Committee on Economic, Capital and Technology Development.....	51180
Committee on Health and Environmental Protection	51181
Committee on Housing and Real Estate.....	51186
Committee on Human Relations.....	51326
Committee on License and Consumer Protection.....	51333
Committee on Pedestrian and Traffic Safety	51362
Committee on Special Events, Cultural Affairs and Recreation.....	51393
Committee on Transportation and Public Way.....	51394
Committee on Zoning, Landmarks and Building Standards.....	51931
Agreed Calendar.....	52329

JOURNAL OF THE PROCEEDINGS OF THE CITY COUNCIL
Regular Meeting -- Wednesday, June 28, 2017

	Page
New Business Presented By Aldermen.....	52445
Traffic Regulations, Traffic Signs, Etc.	52445
Zoning Ordinance Amendments	52475
Claims.....	52477
Unclassified Matters.....	52478
Free Permits, License Fee Exemptions, Etc.....	52542
 Approval Of The Journal	 52550
 Unfinished Business	 52550
 Miscellaneous Business.....	 52551
 Legislative Index	 Appendix A

Attendance At Meeting.

Present -- The Honorable Rahm Emanuel, Mayor, and Aldermen Moreno, Hopkins, King, Hairston, Sawyer, Mitchell, Harris, Beale, Sadlowski Garza, Thompson, Cárdenas, Quinn, Burke, Lopez, Foulkes, D. Moore, Curtis, O'Shea, Cochran, Brookins, Muñoz, Zalewski, Scott, Solis, Maldonado, Burnett, Ervin, Taliaferro, Reboyras, Santiago, Waguespack, Mell, Austin, Ramirez-Rosa, Villegas, Mitts, Sposato, Laurino, O'Connor, Napolitano, Reilly, Smith, Tunney, Arena, Cappleman, Pawar, Osterman, J. Moore, Silverstein.

Absent -- Alderman Dowell.

Call To Order.

On Wednesday, June 28, 2017 at 10:00 A.M., the Honorable Rahm Emanuel, Mayor, called the City Council to order. The Honorable Andrea M. Valencia, City Clerk, called the roll of members and it was found that there were present at that time: Aldermen Moreno, Hopkins, King, Sawyer, Mitchell, Harris, Sadlowski Garza, Thompson, Quinn, Burke, Lopez, Foulkes, D. Moore, Curtis, O'Shea, Cochran, Muñoz, Zalewski, Scott, Solis, Maldonado, Burnett, Ervin, Taliaferro, Reboyras, Santiago, Waguespack, Mell, Austin, Villegas, Mitts, Sposato, Laurino, O'Connor, Napolitano, Reilly, Smith, Tunney, Arena, Cappleman, Osterman, J. Moore, Silverstein -- 43.

Quorum present.

Pledge Of Allegiance.

Alderman Mell led the City Council and assembled guests in the Pledge of Allegiance to the Flag of the United States of America.

Invocation.

Imam Azam Akram, Islamic religious minister of Chicago East Al-Sadiq Mosque, opened the meeting with prayer.

REPORTS AND COMMUNICATIONS FROM CITY OFFICERS.

Rules Suspended -- GRATITUDE EXTENDED TO CHICAGO POLICE OFFICER MARTIN RIOS FOR LIFE-SAVING RESCUE.

[R2017-506]

The Honorable Rahm Emanuel, Mayor, presented the following communication:

OFFICE OF THE MAYOR
CITY OF CHICAGO

June 28, 2017.

To the Honorable, The City Council of the City of Chicago:

LADIES AND GENTLEMEN -- I transmit herewith, together with Aldermen Reboyras and Tunney, a congratulatory resolution concerning the Chicago Police Department.

Your favorable consideration of this resolution will be appreciated.

Very truly yours,

(Signed) RAHM EMANUEL,
Mayor.

Alderman Burke moved to *Suspend the Rules Temporarily* to permit immediate consideration of and action upon the said proposed resolution. The motion *Prevailed*.

The following is said proposed resolution:

WHEREAS, On March 6, 2017, Chicago Police Officer Martin Rios (Star Number 17283) was off-duty, walking his dog on the Lake Shore path, when he was startled to see an 82-year-old cyclist collapse to the ground; and

WHEREAS, Without pause, Officer Rios rushed to the man's side and discovered that he was unconscious, not breathing, and in full cardiac arrest; and

WHEREAS, Officer Rios immediately began performing CPR on the man while calling out for nearby citizens with medical experience and instructing a bystander to call 9-1-1; and

WHEREAS, Officer Rios relied on his instincts and training to continue performing CPR for approximately 10 minutes with the assistance of a registered nurse until the Chicago Fire Department arrived to defibrillate the man to consciousness and transport him to the hospital; and

WHEREAS, The man was listed in critical condition when he arrived at the hospital and would not have survived had Officer Rios not administered CPR when he did; and

WHEREAS, In response to a life-threatening situation, Officer Rios commendably took control to ensure that the man received crucial emergency care; and

WHEREAS, Thanks to his skill, decisiveness, and composure under pressure, Officer Rios saved the man's life, and the man has since made a successful recovery from the heart attack; and

WHEREAS, Officer Rios, a 19-year veteran of the Chicago Police Department who currently serves in the Detached Services Unit in the Public Safety Headquarters, has earned numerous accolades over the course of his career, including the NATO Summit Service Award, Crime Reduction Award, and Presidential Election Deployment Award; and

WHEREAS, Officer Rios' quick reaction and cool-headed, effective response exemplify the dedication to duty and commitment to the community inherent in all members of the Chicago Police Department, both on- and off-duty; now, therefore,

Be It Resolved, That we, the Mayor and members of the City Council of the City of Chicago, gathered here this 28th day of June 2017, do hereby express our admiration and gratitude to Chicago Police Officer Martin Rios for his heroic actions; and

Be It Further Resolved, That a suitable copy of this resolution be presented to Officer Rios, and placed on permanent record in his personnel file, as a token of our gratitude and esteem.

On motion of Alderman Burke, seconded by Aldermen Curtis, Maldonado, Burnett, Taliaferro, Reboyras, Sposato, Napolitano, Smith and Tunney, the foregoing proposed resolution was *Adopted* by yeas and nays as follows:

Yeas -- Aldermen Moreno, Hopkins, King, Hairston, Sawyer, Mitchell, Harris, Beale, Sadlowski Garza, Thompson, Cárdenas, Quinn, Burke, Lopez, Foulkes, D. Moore, Curtis, O'Shea, Cochran, Brookins, Muñoz, Zalewski, Scott, Solis, Maldonado, Burnett, Ervin, Taliaferro, Reboyras, Santiago, Waguespack, Mell, Austin, Ramirez-Rosa, Villegas, Mitts, Sposato, Laurino, O'Connor, Napolitano, Reilly, Smith, Tunney, Arena, Cappleman, Pawar, Osterman, J. Moore, Silverstein -- 49.

Nays -- None.

Alderman Beale moved to reconsider the foregoing vote. The motion was lost.

At this point in the proceedings, the Honorable Rahm Emanuel, Mayor, rose and on behalf of the people of Chicago, extended appreciation to off-duty Police Officer Martin Rios for his heroic actions. Lauding the decisive and quick actions by Officer Rios who seized control of a life-threatening emergency to save an elderly man suffering a full cardiac arrest, Mayor Emanuel observed that such dedication to the safety and welfare of others resonates deep within the men and women of the Chicago Police Department. The selfless actions by Officer Rios are above and beyond the call of duty, the Mayor declared, and a testament to the remarkable character and integrity of Officer Rios. Mayor Emanuel then invited Police Officer Martin Rios to the Mayor's rostrum where he presented him with a parchment copy of the congratulatory resolution.

Rules Suspended -- GRATITUDE EXTENDED TO MEMBERS OF CHICAGO FIRE DEPARTMENT ENGINE COMPANY 22, AMBULANCE 43, BIKE TEAM 1 AND MED CART 1 FOR LIFE-SAVING RESCUE.

[R2017-507]

The Honorable Rahm Emanuel, Mayor, presented the following communication:

OFFICE OF THE MAYOR
CITY OF CHICAGO

June 28, 2017.

To the Honorable, The City Council of the City of Chicago:

LADIES AND GENTLEMEN -- I transmit herewith, together with Aldermen Reboyras, Laurino, O'Shea, Quinn, Maldonado, Pawar and Thompson, a congratulatory resolution concerning the Chicago Fire Department.

Your favorable consideration of this resolution will be appreciated.

Very truly yours,

(Signed) RAHM EMANUEL,
Mayor.

Alderman Burke moved to *Suspend the Rules Temporarily* to permit immediate consideration of and action upon the said proposed resolution. The motion *Prevailed*.

Alderman Burke moved to *Suspend the Rules Temporarily* to permit immediate consideration of and action upon the said proposed resolution. The motion *Prevailed*.

The following is said proposed resolution:

WHEREAS, In the early afternoon of May 30, 2017, the Chicago Fire Department's Ambulance 43 and Engine Company 22 were dispatched to the scene of a multiple vehicle crash at the intersection of Clark Street and Wisconsin Street on the city's North Side; and

WHEREAS, Upon hearing the radio transmission requesting emergency medical assistance nearby, Bike Team 1 of the North Avenue Beach EMS Patrol, along with Med Cart 1, also responded to help in any way possible; and

WHEREAS, Arriving first on the scene, Engine Company 22 found a severely injured man, whose motorcycle apparently had been hit by a car, bleeding profusely from his leg, which was severed below the knee; and

WHEREAS, Wasting no time, and following medical protocol to the letter, the responding firefighters applied a Combat Application Tourniquet to the man's leg to stanch the bleeding, deftly assisting the man, whose life was imperiled by his grievous wound; and

WHEREAS, Meanwhile, paramedics from Ambulance 43, Bike Team 1 and Med Cart 1 arrived and began administering additional life-saving measures in a valiant effort to save the man's life; and

WHEREAS, Working seamlessly together, responding firefighters and paramedics administered Advanced Life Support care to the victim of this tragic accident, while preparing him for transport as a trauma patient to Northwestern Memorial Hospital. The members of Bike Team 1 and Med Cart 1 followed Ambulance 43 to the hospital with the injured man's personal belongings; and

WHEREAS, The coordinated effort by Engine Company 22, Ambulance 43, Bike Team 1 and Med Cart 1 to provide a critically injured patient with the best possible opportunity for survival is a textbook example of the type of teamwork that is needed to save a life under particularly intense and difficult circumstances; and

WHEREAS, The City of Chicago owes an enormous debt of gratitude to Lieutenant Hector Rivera, Engineer Philip Holzman and Firefighters Scott Malito, Laura Alonso and Eric Johnson of Engine Company 22, and to Paramedic In Charge Dawn Wahlgren and Paramedic Salvatore Dinolfo of Ambulance 43, and to Paramedic In Charge Vincent Zittnan and Paramedic Nicholas O'Connor of Bike Team 1, and to Paramedic In Charge Christopher Sergel and Paramedic Joseph Peters of Med Cart 1, for their successful joint effort to aid the victim of a terrible motorcycle accident; now, therefore,

Be It Resolved, That we, the Mayor and members of the City Council of the City of Chicago, assembled this 28th day of June 2017, do hereby applaud the above-named members of Engine Company 22, Ambulance 43, Bike Team 1 and Med Cart 1, who, in keeping with the highest traditions of the Chicago Fire Department, performed their life-saving intervention flawlessly and with dedication, professionalism and skill; and

Be It Further Resolved, That suitable copies of this resolution be presented to each of the above-named members of Engine Company 22, Ambulance 43, Bike Team 1 and Med Cart 1, and placed on permanent record in their personnel files, as a token of our appreciation and esteem.

On motion of Alderman Burke, seconded by Aldermen Thompson, Quinn, Maldonado, Taliaferro, Reboyras, Sposato, Laurino, Napolitano and Smith, the foregoing proposed resolution was *Adopted* by yeas and nays as follows:

Yeas -- Aldermen Moreno, Hopkins, King, Hairston, Sawyer, Mitchell, Harris, Beale, Sadlowski Garza, Thompson, Cárdenas, Quinn, Burke, Lopez, Foulkes, D. Moore, Curtis, O'Shea, Cochran, Brookins, Muñoz, Zalewski, Scott, Solis, Maldonado, Burnett, Ervin, Taliaferro, Reboyras, Santiago, Waguespack, Mell, Austin, Ramirez-Rosa, Villegas, Mitts, Sposato, Laurino, O'Connor, Napolitano, Reilly, Smith, Tunney, Arena, Cappleman, Pawar, Osterman, J. Moore, Silverstein -- 49.

Nays -- None.

Alderman Beale moved to reconsider the foregoing vote. The motion was lost.

At this point in the proceedings, the Honorable Rahm Emanuel, Mayor, rose and on behalf of a grateful city, extended appreciation to the members of Engine Company 22, Ambulance 43, Bike Team 1 and Med Cart 1 for their life-saving response. Recognizing the uniquely effective combination of training, professionalism and skill necessary to perform such a successful intervention, Mayor Emanuel also praised the extraordinary teamwork, focus and coordinated efforts demonstrated by these first responders when employing their interdisciplinary rescue. A debt of gratitude is owed to these dedicated members of the Fire Department, the Mayor continued, and to all the brave men and women of our uniformed services for their vigilance and commitment to the safety and welfare of the people of Chicago. Mayor Emanuel then invited Firefighter Laura Alonso on behalf of the honorees to the Mayor's rostrum where he presented her with a parchment copy of the congratulatory resolution.

Rules Suspended -- CONGRATULATIONS EXTENDED TO JAMES BEARD FOUNDATION AWARD RECIPIENTS RICK AND DEANN BAYLESS AND TOPOLOBAMPO TEAM AND SARAH GRUENEBERG.

[R2017-508]

The Honorable Rahm Emanuel, Mayor, presented the following communication:

OFFICE OF THE MAYOR
CITY OF CHICAGO

June 28, 2017.

To the Honorable, The City Council of the City of Chicago:

LADIES AND GENTLEMEN -- I transmit herewith, together with Aldermen Tunney, Burnett, Solis, Reilly and Moreno, a congratulatory resolution regarding the James Beard Award winners.

Your favorable consideration of this resolution will be appreciated.

Very truly yours,

(Signed) RAHM EMANUEL,
Mayor.

Alderman Burke moved to *Suspend the Rules Temporarily* to permit immediate consideration of and action upon the said proposed resolution. The motion *Prevailed*.

The following is said proposed resolution:

WHEREAS, The mission of the James Beard Foundation is to celebrate, nurture and honor chefs and other luminaries of America's food culture who are making our national cuisine more delicious, diverse, and sustainable for everyone; and

WHEREAS, The James Beard Foundation Awards are the food industry's highest honor, and are chosen by committee-selected expert judges who select the winners within categories, including: chefs and restaurants, books, journalism, broadcast media, and restaurant design and graphics, as well as awards for lifetime and humanitarian achievements; and

WHEREAS, On May 1, 2017, the James Beard Foundation announced the winners of its 2017 Restaurant and Chef Awards, two of whom are from Chicago; and

WHEREAS, Rick Bayless has long been a pillar of the culinary community through his award-winning and Emmy-nominated television programs, his well-loved books on authentic Mexican cooking, his champion performance on Top Chef Masters on the Bravo network, and his honor of serving as the guest chef at the 2010 White House State Dinner honoring Mexican President Felipe Calderon and his wife, Margarita Zavala; and

WHEREAS, A 2012 inductee into the Culinary Hall of Fame, Mr. Bayless has received numerous James Beard Award nominations over the years in many categories, and has won for Midwest Chef of the Year, National Chef of the Year, Humanitarian of the Year, Who's Who of American Food and Drink, Best Podcast, and Best International Book for *Mexico One Plate at a Time*, as well as the "Outstanding Restaurant" award in 2007 for Frontera Grill; and

WHEREAS, Mr. Bayless and his wife, Deann, opened contemporary Mexican restaurant, Topolobampo, in 1989 as a more daring companion to their first restaurant triumph, Frontera Grill; and

WHEREAS, Topolobampo's contemporary menu enchants guests with multiple descriptive culinary categories rather than traditional courses; and

WHEREAS, Since its opening, Mr. Bayless has received well-deserved accolades for Topolobampo's nuanced and personal approach to Mexican cuisine, having received *Esquire's* award for "Best New Restaurant" in 1991, seven previous nominations from the James Beard Foundation, as well as an award of one Michelin Star for six consecutive years; and

WHEREAS, In 2017, Mr. Bayless won the James Beard Foundation "Outstanding Restaurant" award for Topolobampo, as chosen by a panel of expert judges and given to the best restaurant in the United States; and

WHEREAS, Chef Sarah Grueneberg's fascination with food started at a young age through her desire to bring family and friends together over delicious food, resulting in her completion of culinary school in 2001; and

WHEREAS, Ms. Grueneberg began her career with French-Creole cooking at beloved Brennan's of Houston, and by the age of 22, she became the restaurant's youngest and first female sous chef; and

WHEREAS, Ms. Grueneberg transitioned to Chicago's culinary scene in 2005 and expanded her boundaries as a chef at the fine-dining Italian restaurant Spiaggia, where she worked her way to be named executive chef by 2010; and

WHEREAS, During her tenure as Spiaggia's executive chef, the restaurant was awarded one Michelin Star for three consecutive years; and

WHEREAS, Ms. Grueneberg is also well known for her televised competition successes and unique culinary approach of "following the food" through travel and culture; and

WHEREAS, Ms. Grueneberg is currently chef/partner of Monteverde Restaurant & Pastificio in Chicago's West Loop, which she opened in November 2015 with business partner Meg Sahs; and

WHEREAS, Monteverde's menu of classic and nontraditional Italian dishes showcases Ms. Grueneberg's passion for boundary-pushing pasta techniques and ingredients; and

WHEREAS, Ms. Grueneberg and Ms. Sahs strive to cultivate a hospitable and enjoyable culture not only for guests, but also for Monteverde's hard-working staff; and

WHEREAS, Monteverde has received many accolades, as a testament to Ms. Grueneberg's culinary prowess, including: one of *Food & Wine's* "America's Best Restaurants", a top 50 finalist in *Bon Appetit's* "Best New Restaurants" list, *Eater's* "21 Best New Restaurants", the "Worth the Wait" award in *Chicago Tribune* Dining Awards, and being named one of *Chicago* magazine's "15 Best New Restaurants"; and

WHEREAS, In 2017, Ms. Grueneberg received her first nomination and award from the James Beard Foundation for "Best Chef: Great Lakes", which is given to the best chef in the region covering Illinois, Indiana, Michigan, and Ohio; and

WHEREAS, The members of this chamber are proud of Chicago's reputation as a premiere culinary destination whose food reflects the diversity of its population, and are delighted that two of our own culinary stars have received these prestigious awards; now, therefore,

Be It Resolved, That we, the Mayor and members of the City Council of the City of Chicago, gathered here this 28th day of June 2017, do hereby express our warmest congratulations and commendation to Rick and Deann Bayless and the Topolobampo team, and to Sarah Grueneberg, for winning James Beard Foundation awards; and

Be It Further Resolved, That suitable copies of this resolution be presented to these James Beard Foundation award winners as a token of our appreciation and esteem.

On motion of Alderman Burke, seconded by Aldermen Moreno, Cárdenas, Foulkes, Solis, Burnett, Santiago, Mell, Tunney, Cappelman and J. Moore, the foregoing proposed resolution was *Adopted* by yeas and nays as follows:

Yeas -- Aldermen Moreno, Hopkins, King, Hairston, Sawyer, Mitchell, Harris, Beale, Sadlowski Garza, Thompson, Cárdenas, Quinn, Burke, Lopez, Foulkes, D. Moore, Curtis, O'Shea, Cochran, Brookins, Muñoz, Zalewski, Scott, Solis, Maldonado, Burnett, Ervin, Taliaferro, Reboyras, Santiago, Waguespack, Mell, Austin, Ramirez-Rosa, Villegas, Mitts, Sposato, Laurino, O'Connor, Napolitano, Reilly, Smith, Tunney, Arena, Cappleman, Pawar, Osterman, J. Moore, Silverstein -- 49.

Nays -- None.

Alderman Beale moved to reconsider the foregoing vote. The motion was lost.

At this point in the proceedings, the Honorable Rahm Emanuel, Mayor, rose and on behalf of the people of Chicago, extended congratulations to Rick and Deann Bayless on winning the James Beard Foundation "Outstanding Restaurant" award for Topolobampo and Sarah Gruenberg of Monteverde Restaurant & Pastificio on winning the James Beard Foundation "Best Chef: Great Lakes" award. In commending the honorees for their passion and dedication to culinary excellence and their contributions and commitment to Chicago, Mayor Emanuel also recognized the collective team efforts necessary for such success and the staff that is in attendance here today speaks volumes about the culture fostered in these remarkable establishments. Proudly announcing that *Conde Nast Traveler* magazine recently named Chicago the best restaurant city in the nation, Mayor Emanuel expressed gratitude to Rick and Deann Bayless, Sarah Gruenberg and the many employees in the food service industry who, through their actions and goodwill, serve as our city's greatest ambassadors. Chef Bayless and Chef Gruenberg represent the exciting dynamics in cuisine and culture happening in neighborhoods across the city, the Mayor observed, and their restaurants serve as catalysts for economic development in the surrounding communities. Conveying once again his congratulations to the honorees on receiving their prestigious awards, Mayor Emanuel then invited Rick Bayless and Sarah Gruenberg to the Mayor's rostrum where he presented each with a parchment copy of the congratulatory resolution.

Rules Suspended -- GRATITUDE EXTENDED TO ALEXANDRA HOLT FOR SERVICE AS CITY OF CHICAGO BUDGET DIRECTOR.

[R2017-505]

The Honorable Rahm Emanuel, Mayor, presented the following communication:

OFFICE OF THE MAYOR
CITY OF CHICAGO

June 28, 2017.

To the Honorable, The City Council of the City of Chicago:

LADIES AND GENTLEMEN -- I transmit herewith, together with Aldermen Austin, Burke, Laurino, O'Connor and Solis, a congratulatory resolution regarding our dear friend and colleague Alex Holt on the bittersweet occasion of her departure from city service.

Your favorable consideration of this resolution will be appreciated.

Very truly yours,

(Signed) RAHM EMANUEL,
Mayor.

Alderman Austin moved to *Suspend the Rules Temporarily* to permit immediate consideration of and action upon the said proposed resolution. The motion *Prevailed*.

The following is said proposed resolution:

WHEREAS, Alexandra Holt has announced that she will step down as budget director of the City of Chicago to pursue other professional endeavors; and

WHEREAS, The Chicago City Council has been informed of this event by Mayor Rahm Emanuel, Alderman Carrie M. Austin, Alderman Edward M. Burke, Alderman Margaret Laurino and Alderman Patrick O'Connor; and

WHEREAS, Ms. Holt was raised in Oklahoma and completed her undergraduate studies at The University of Texas at Austin; and

WHEREAS, After earning her master's degree in public policy at The University of Chicago, Ms. Holt began her career at the City of Chicago, where she served for 10 years as deputy commissioner of the Department of Environment; and

WHEREAS, In 2002, Ms. Holt was named managing deputy budget director and served two years in this position; and

WHEREAS, Intrigued by the relationship between public policy and law, in 2007 Ms. Holt earned a Juris Doctorate from The University of Chicago; and

WHEREAS, Following her graduation from law school, Ms. Holt joined the law firm of Baker & McKenzie, where she specialized in real estate law, public law, and infrastructure transactions; and

WHEREAS, In May of 2011, at the request of Mayor Rahm Emanuel, Ms. Holt was appointed as the city's budget director. She has served with distinction in that position since that time; and

WHEREAS, Ms. Holt continues to be a key member of the Mayor's Economic, Budgetary and Business Development Council; and

WHEREAS, Using her pen as deftly as Jedi knights wield their light sabers, Ms. Holt has crafted six budgets, which have set the City of Chicago on a course toward financial stability; and

WHEREAS, Guided by Yoda's words, "Do. Or Do Not. There is no Try", Ms. Holt has worked diligently during her tenure as budget director to reduce the city's budget deficit and to put the city's pension funds on stable financial footing; and

WHEREAS, Although the path to resolving the city's financial difficulties has not been an easy one to follow, Ms. Holt has used her intelligence and academic training, and her great wit and charm, to chart the city's course on this journey; and

WHEREAS, During her free time, Ms. Holt practices yoga for stress relief, and enjoys sewing and quilting. She is also known to have a particular fondness for cute little bunnies and Star Wars movies; and

WHEREAS, Ms. Holt and her husband, Thom Serafine, look forward to travelling, Friday pizza nights and spending lazy days during the summer months on their boat free of the need to prepare for yet another budget season; now, therefore,

Be It Resolved, That we, the Mayor and members of the City Council of the City of Chicago, assembled this 28th day of June 2017, do hereby express our sincere gratitude to Alexandra Holt for her able service as Chicago's budget director and extend to her our best wishes for continued success in all of her future endeavors; and

Be It Further Resolved, That a suitable copy of this resolution be presented to Alexandra Holt with the hope that "The Force will always be with her, Always".

On motion of Alderman Austin, seconded by Aldermen Harris, Cárdenas, Burke, D. Moore, O'Shea, Zalewski, Scott, Solis, Maldonado, Burnett, Reboyras, Santiago, Sposato, Laurino, O'Connor, Reilly, Smith, Arena, Cappelman and J. Moore, the foregoing proposed resolution was *Adopted* by yeas and nays as follows:

Yeas -- Aldermen Moreno, Hopkins, King, Hairston, Sawyer, Mitchell, Harris, Beale, Sadlowski Garza, Thompson, Cárdenas, Quinn, Burke, Lopez, Foulkes, D. Moore, Curtis, O'Shea, Cochran, Brookins, Muñoz, Zalewski, Scott, Solis, Maldonado, Burnett, Ervin, Taliaferro, Reboyras, Santiago, Waguespack, Mell, Austin, Ramirez-Rosa, Villegas, Mitts, Sposato, Laurino, O'Connor, Napolitano, Reilly, Smith, Tunney, Arena, Cappleman, Pawar, Osterman, J. Moore, Silverstein -- 49.

Nays -- None.

Alderman Beale moved to reconsider the foregoing vote. The motion was lost.

At this point in the proceedings, the Honorable Rahm Emanuel, Mayor, rose and on behalf of the people of Chicago, extended congratulations to Alexandra Holt for her distinguished tenure as Budget Director for the City of Chicago. Lauding Ms. Holt for her financial acumen, knowledgeable leadership and tireless commitment to public service, Mayor Emanuel spoke of her many achievements as Budget Director including her integral role in reducing the City's structural deficit, stabilizing revenue sources for the City's pension funds, eliminating reliance on one time revenue sources, and replenishing the City's rainy day fund. In concert with the members of the Mayor's economic team, Ms. Holt helped craft the City's annual budget for the past six years and manage its finances by incorporating a painstaking evaluation process that considered not only the balance sheet, the Mayor observed, but also the reforms and economic growth necessary for our city's future. Through a collective, inclusive and open process fueled by veracity and honesty, Ms. Holt confronted the many fiscal challenges facing the City with persistence and alacrity, the Mayor continues, and as a testament to her leadership today Chicago is seeing record employment rates and improved financial stability that is reflected in Wall Street's upgraded outlook for our city. Thanking Ms. Holt for her friendship and counsel during her tenure as Budget Director and conveying his gratitude for helping make Chicago a "better city", Mayor Emanuel invited Ms. Holt to the Mayor's rostrum where he presented her with a bouquet of flowers.

Referred -- REAPPOINTMENT OF KEARBY J. KAISER AND TIMOTHY S. KLUMP AS MEMBERS OF NORTH HALSTED COMMISSION (SPECIAL SERVICE AREA NO. 18).

[A2017-70]

The Honorable Rahm Emanuel, Mayor, submitted the following communication which was, at the request of two aldermen present (under the provisions of Council Rule 43), *Referred to the Committee on Finance*:

OFFICE OF THE MAYOR
CITY OF CHICAGO

June 28, 2017.

To the Honorable, The City Council of the City of Chicago:

LADIES AND GENTLEMEN -- I have reappointed Kearby J. Kaiser and Timothy S. Klump as members of Special Service Area Number 18, the North Halsted Commission, for terms effective immediately and expiring February 10, 2018.

Your favorable consideration of these appointments will be appreciated.

Very truly yours,

(Signed) RAHM EMANUEL,
Mayor.

Referred -- APPOINTMENT OF ALICIA T. GARCIA-ABNER AS MEMBER OF
71ST/STONY COMMISSION (SPECIAL SERVICE AREA NO. 42).

[A2017-69]

The Honorable Rahm Emanuel, Mayor, submitted the following communication which was, at the request of two aldermen present (under the provisions of Council Rule 43), *Referred to the Committee on Finance*:

OFFICE OF THE MAYOR
CITY OF CHICAGO

June 28, 2017.

To the Honorable, The City Council of the City of Chicago:

LADIES AND GENTLEMEN -- I have appointed Alicia T. Garcia-Abner as a member of Special Service Area Number 42, the 71st/Stony Commission, for a term effective immediately and expiring April 11, 2019, to succeed the late Henry L. English.

Your favorable consideration of this appointment will be appreciated.

Very truly yours,

(Signed) RAHM EMANUEL,
Mayor.

6/28/2017

COMMUNICATIONS, ETC.

50387

Referred -- REAPPOINTMENT OF SUELLEN G. HURT, AYESHA A. KARIM AND JUDY MINOR-JACKSON AS MEMBERS OF 71ST/STONY COMMISSION (SPECIAL SERVICE AREA NO. 42).

[A2017-71]

The Honorable Rahm Emanuel, Mayor, submitted the following communication which was, at the request of two aldermen present (under the provisions of Council Rule 43), *Referred to the Committee on Finance*:

OFFICE OF THE MAYOR
CITY OF CHICAGO

June 28, 2017.

To the Honorable, The City Council of the City of Chicago:

LADIES AND GENTLEMEN -- I have reappointed Suellen G. Hurt, Ayesha A. Karim and Judy Minor-Jackson as members of Special Service Area Number 42, the 71st/Stony Commission, for terms effective immediately and expiring April 11, 2019.

Your favorable consideration of these appointments will be appreciated.

Very truly yours,

(Signed) RAHM EMANUEL,
Mayor.

Referred -- REAPPOINTMENT OF JENNIFER R. CLARK AND HEATHER J. HILL AS MEMBERS OF SHERIDAN ROAD COMMISSION (SPECIAL SERVICE AREA NO. 54).

[A2017-72]

The Honorable Rahm Emanuel, Mayor, submitted the following communication which was, at the request of two aldermen present (under the provisions of Council Rule 43), *Referred to the Committee on Finance*:

OFFICE OF THE MAYOR
CITY OF CHICAGO

June 28, 2017.

To the Honorable, The City Council of the City of Chicago:

LADIES AND GENTLEMEN -- I have reappointed Jennifer R. Clark and Heather J. Hill as members of Special Service Area Number 54, the Sheridan Road Commission, for terms effective immediately and expiring June 6, 2020.

Your favorable consideration of these appointments will be appreciated.

Very truly yours,

(Signed) RAHM EMANUEL,
Mayor.

Referred -- APPOINTMENT OF MARK F. AISTROPE AS MEMBER OF ALBANY PARK COMMISSION (SPECIAL SERVICE AREA NO. 60).

[A2017-67]

The Honorable Rahm Emanuel, Mayor, submitted the following communication which was, at the request of two aldermen present (under the provisions of Council Rule 43), *Referred to the Committee on Finance*:

OFFICE OF THE MAYOR
CITY OF CHICAGO

June 28, 2017.

To the Honorable, The City Council of the City of Chicago:

LADIES AND GENTLEMEN -- I have appointed Mark F. Aistroke as a member of Special Service Area Number 60, the Albany Park Commission, for a term effective immediately and expiring January 15, 2019, to succeed John M. Tunnell, whose term has expired.

6/28/2017

COMMUNICATIONS, ETC.

50389

Your favorable consideration of this appointment will be appreciated.

Very truly yours,

(Signed) RAHM EMANUEL,
Mayor.

Referred -- APPOINTMENT OF HANNAH MOSES AS MEMBER OF ALBANY PARK COMMISSION (SPECIAL SERVICE AREA NO. 60).

[A2017-68]

The Honorable Rahm Emanuel, Mayor, submitted the following communication which was, at the request of two aldermen present (under the provisions of Council Rule 43), *Referred to the Committee on Finance*:

OFFICE OF THE MAYOR
CITY OF CHICAGO

June 28, 2017.

To the Honorable, The City Council of the City of Chicago:

LADIES AND GENTLEMEN -- I have appointed Hannah Moses as a member of Special Service Area Number 60, the Albany Park Commission, for a term effective immediately and expiring January 15, 2019, to succeed James N. Karagianes, whose term has expired.

Your favorable consideration of this appointment will be appreciated.

Very truly yours,

(Signed) RAHM EMANUEL,
Mayor.

Referred -- APPOINTMENT OF BALA R. GHIMIRE AS MEMBER OF ADVISORY COUNCIL ON EQUITY.

[A2017-65]

The Honorable Rahm Emanuel, Mayor, submitted the following communication which was, at the request of two aldermen present (under the provisions of Council Rule 43), *Referred to the Committee on Human Relations*:

OFFICE OF THE MAYOR
CITY OF CHICAGO

June 28, 2017.

To the Honorable, The City Council of the City of Chicago:

LADIES AND GENTLEMEN -- I have appointed Bala R. Ghimire as a member of the Advisory Council on Equity for a term effective immediately and expiring January 17, 2020, to succeed Maricela Garcia, whose term has expired.

Your favorable consideration of this appointment will be appreciated.

Very truly yours,

(Signed) RAHM EMANUEL,
Mayor.

Referred -- APPOINTMENT OF DANIEL HWANG AS MEMBER OF ADVISORY COUNCIL ON EQUITY.

[A2017-66]

The Honorable Rahm Emanuel, Mayor, submitted the following communication which was, at the request of two aldermen present (under the provisions of Council Rule 43), *Referred to the Committee on Human Relations*:

6/28/2017

COMMUNICATIONS, ETC.

50391

OFFICE OF THE MAYOR
CITY OF CHICAGO

June 28, 2017.

To the Honorable, The City Council of the City of Chicago:

LADIES AND GENTLEMEN -- I have appointed Daniel Hwang as a member of the Advisory Council on Equity for a term effective immediately and expiring January 17, 2020, to succeed Hanadi Abukhdeir, whose term has expired.

Your favorable consideration of this appointment will be appreciated.

Very truly yours,

(Signed) RAHM EMANUEL,
Mayor.

Referred -- REAPPOINTMENT OF RYAN M. DUNIGAN, REYAH D.J. KAZMI AND LEISA Y. MOSLEY AS MEMBERS OF CHICAGO COMMISSION ON HUMAN RELATIONS.

[A2017-64]

The Honorable Rahm Emanuel, Mayor, submitted the following communication which was, at the request of two aldermen present (under the provisions of Council Rule 43), *Referred to the Committee on Human Relations*:

OFFICE OF THE MAYOR
CITY OF CHICAGO

June 28, 2017.

To the Honorable, The City Council of the City of Chicago:

LADIES AND GENTLEMEN -- I have reappointed Ryan M. Dunigan, Reyahd D.J. Kazmi and Leisa Y. Mosley as members of the Chicago Commission on Human Relations for terms effective immediately and expiring July 1, 2020.

Your favorable consideration of these appointments will be appreciated.

Very truly yours,

(Signed) RAHM EMANUEL,
Mayor.

Referred -- REAPPOINTMENT OF MONA NORIEGA AS MEMBER AND
CHAIRPERSON OF CHICAGO COMMISSION ON HUMAN RELATIONS.

[A2017-63]

The Honorable Rahm Emanuel, Mayor, submitted the following communication which was, at the request of two aldermen present (under the provisions of Council Rule 43), *Referred to the Committee on Human Relations*:

OFFICE OF THE MAYOR
CITY OF CHICAGO

June 28, 2017.

To the Honorable, The City Council of the City of Chicago:

LADIES AND GENTLEMEN -- I have reappointed Mona Noriega as a member and as chairperson of the Chicago Commission on Human Relations for a term effective immediately and expiring July 1, 2020.

Your favorable consideration of this appointment will be appreciated.

Very truly yours,

(Signed) RAHM EMANUEL,
Mayor.

6/28/2017

COMMUNICATIONS, ETC.

50393

Referred -- REAPPOINTMENT OF EVA-DINA DELGADO AND STEVE FLORES AS MEMBERS OF CHICAGO POLICE BOARD.

[A2017-73]

The Honorable Rahm Emanuel, Mayor, submitted the following communication which was, at the request of two aldermen present (under the provisions of Council Rule 43), *Referred to the Committee on Public Safety*:

OFFICE OF THE MAYOR
CITY OF CHICAGO

June 28, 2017.

To the Honorable, The City Council of the City of Chicago:

LADIES AND GENTLEMEN -- I have reappointed Eva-Dina Delgado and Steve Flores as members of the Chicago Police Board for terms effective August 10, 2017 and expiring August 10, 2022.

Your favorable consideration of these appointments will be appreciated.

Very truly yours,

(Signed) RAHM EMANUEL,
Mayor.

Referred -- AMENDMENT OF TITLE 2 OF MUNICIPAL CODE BY MODIFYING SECTIONS 2-51-010 AND 2-51-050 AND ADDING NEW SECTION 2-92-597 REGARDING ESTABLISHMENT OF CONTRACTING REQUIREMENTS FOR SAFETY ENHANCING EQUIPMENT ON LARGE VEHICLES.

[O2017-4837]

The Honorable Rahm Emanuel, Mayor, submitted the following communication which was, together with the proposed ordinance transmitted therewith, *Referred to the Committee on the Budget and Government Operations*:

OFFICE OF THE MAYOR
CITY OF CHICAGO

June 28, 2017.

To the Honorable, The City Council of the City of Chicago:

LADIES AND GENTLEMEN -- At the request of the Commissioner of Transportation, I transmit herewith an ordinance regarding safety equipment on large vehicles.

Your favorable consideration of this ordinance will be appreciated.

Very truly yours,

(Signed) RAHM EMANUEL,
Mayor.

Referred -- AMENDMENT OF SECTION 2-152-072 OF MUNICIPAL CODE BY MODIFYING REQUIREMENTS FOR ELIGIBILITY OF BENEFITS FOR QUALIFIED DOMESTIC PARTNERS.

[O2017-4838]

The Honorable Rahm Emanuel, Mayor, submitted the following communication which was, together with the proposed ordinance transmitted therewith, *Referred to the Committee on Workforce Development and Audit*:

OFFICE OF THE MAYOR
CITY OF CHICAGO

June 28, 2017.

To the Honorable, The City Council of the City of Chicago:

LADIES AND GENTLEMEN -- At the request of the Commissioner of Human Resources, I transmit herewith an ordinance amending Section 2-152-072 of the Municipal Code regarding qualified Domestic Partners.

6/28/2017

COMMUNICATIONS, ETC.

50395

Your favorable consideration of this ordinance will be appreciated.

Very truly yours,

(Signed) RAHM EMANUEL,
Mayor.

Referred -- AMENDMENT OF CHAPTER 2-152 OF MUNICIPAL CODE BY ADDING NEW ARTICLE VI ENTITLED "CITY CONTRIBUTIONS TO MEABF AND LABF ORDINANCE".

[O2017-4839]

The Honorable Rahm Emanuel, Mayor, submitted the following communication which was, together with the proposed ordinance transmitted therewith, *Referred to the Committee on Workforce Development and Audit*:

OFFICE OF THE MAYOR
CITY OF CHICAGO

June 28, 2017.

To the Honorable, The City Council of the City of Chicago:

LADIES AND GENTLEMEN -- At the request of the Chief Financial Officer, I transmit herewith an ordinance amending the Municipal Code regarding funding for the MEABF and LABF.

Your favorable consideration of this ordinance will be appreciated.

Very truly yours,

(Signed) RAHM EMANUEL,
Mayor.

Referred -- AMENDMENT OF SECTION 7-38-115(m) OF MUNICIPAL CODE TO ESTABLISH FEES FOR OPERATION OF MOBILE FOOD VEHICLES AT CHICAGO O'HARE AND MIDWAY INTERNATIONAL AIRPORTS.

[SO2017-4894]

The Honorable Rahm Emanuel, Mayor, submitted the following communication which was, together with the proposed ordinance transmitted therewith, *Referred to the Committee on Aviation*:

OFFICE OF THE MAYOR
CITY OF CHICAGO

June 28, 2017.

To the Honorable, The City Council of the City of Chicago:

LADIES AND GENTLEMEN -- At the request of the Commissioner of Aviation, I transmit herewith an ordinance amending the Municipal Code regarding mobile food trucks in airport staging areas.

Your favorable consideration of this ordinance will be appreciated.

Very truly yours,

(Signed) RAHM EMANUEL,
Mayor.

Referred -- AMENDMENT OF CHAPTER 10-36 OF MUNICIPAL CODE BY ADDING NEW SECTIONS 10-36-193 AND 10-36-196 REGARDING ESTABLISHMENT OF CARGO ACCESS PERMITS AND FEES AND RENTAL RATES FOR USE OF GROUND AND BUILDING FACILITIES AND EXECUTION OF VARIOUS GROUND AND FACILITY LEASES AT CHICAGO O'HARE INTERNATIONAL AIRPORT.

[O2017-4958]

The Honorable Rahm Emanuel, Mayor, submitted the following communication which was, together with the proposed ordinance transmitted therewith, *Referred to a Joint Committee comprised of the members of the Committee on Aviation and the members of the Committee on Finance*:

6/28/2017

COMMUNICATIONS, ETC.

50397

OFFICE OF THE MAYOR
CITY OF CHICAGO

June 28, 2017.

To the Honorable, The City Council of the City of Chicago:

LADIES AND GENTLEMEN -- At the request of the Commissioner of Aviation, I transmit herewith an ordinance authorizing the execution of aeronautical ground and facility leases, and establishment of associated rates and fees, at O'Hare International Airport.

Your favorable consideration of this ordinance will be appreciated.

Very truly yours,

(Signed) RAHM EMANUEL,
Mayor.

Referred -- AMENDMENT OF TITLE 16 OF MUNICIPAL CODE BY DELETING CHAPTER 16-8 AND SUBSTITUTING WITH NEW CHAPTER 16-8 ENTITLED "INDUSTRIAL CORRIDOR SYSTEM FUND ORDINANCE" AND MODIFYING VARIOUS SECTIONS OF TITLE 17 CONCERNING ZONING USE TABLES AND STANDARDS REGARDING INDUSTRIAL CORRIDORS.

[O2017-4840]

The Honorable Rahm Emanuel, Mayor, submitted the following communication which was, together with the proposed ordinance transmitted therewith, *Referred to a Joint Committee comprised of the members of the Committee on Finance and the members of the Committee on Zoning, Landmarks and Building Standards:*

OFFICE OF THE MAYOR
CITY OF CHICAGO

June 28, 2017.

To the Honorable, The City Council of the City of Chicago:

LADIES AND GENTLEMEN -- At the request of the Commissioner of Planning and

Development, I transmit herewith, together with Aldermen Hopkins, Sawyer, Harris, Thompson, Burke, Lopez, Curtis, Muñoz, Scott, Solis, Burnett, Ervin, Villegas, Laurino, Mitts and Beale, Municipal Code amendments and associated zoning map amendments regarding industrial corridors.

Your favorable consideration of this ordinance will be appreciated.

Very truly yours,

(Signed) RAHM EMANUEL,
Mayor.

Referred -- ISSUANCE OF HOUSING REVENUE BONDS FOR MC BLUE L.P.
[O2017-5405]

The Honorable Rahm Emanuel, Mayor, submitted the following communication which was, together with the proposed ordinance transmitted therewith, *Referred to the Committee on Finance*:

OFFICE OF THE MAYOR
CITY OF CHICAGO

June 28, 2017.

To the Honorable, The City Council of the City of Chicago:

LADIES AND GENTLEMEN -- At the request of the Commissioner of Planning and Development, I transmit herewith an ordinance authorizing an issuance of housing revenue bonds for MC Blue.

Your favorable consideration of this ordinance will be appreciated.

Very truly yours,

(Signed) RAHM EMANUEL,
Mayor.

Referred -- PROPERTY TRANSFER, CITY LOAN ASSUMPTION AND RESTRUCTURING AND DECLARATION OF OFFICIAL INTENT TO ISSUE MULTI-FAMILY HOUSING REVENUE BONDS FOR THC LYNDAL PLACE LIMITED PARTNERSHIP FOR IMPROVEMENT AND REHABILITATION OF PROPERTY AT 2209 -- 2219 N. ROCKWELL ST., 2569 -- 2575 W. LYNDAL ST. AND 2230 N. MAPLEWOOD AVE.

[O2017-5404]

The Honorable Rahm Emanuel, Mayor, submitted the following communication which was, together with the proposed ordinance transmitted therewith, *Referred to the Committee on Finance*:

OFFICE OF THE MAYOR
CITY OF CHICAGO

June 28, 2017.

To the Honorable, The City Council of the City of Chicago:

LADIES AND GENTLEMEN -- At the request of the Commissioner of Planning and Development, I transmit herewith an ordinance authorizing a refinancing of property located at 2209 -- 2219 North Rockwell.

Your favorable consideration of this ordinance will be appreciated.

Very truly yours,

(Signed) RAHM EMANUEL,
Mayor.

Referred -- PROPERTY TRANSFER, CITY LOAN ASSUMPTION AND RESTRUCTURING AND DECLARATION OF OFFICIAL INTENT TO ISSUE MULTI-FAMILY HOUSING REVENUE BONDS FOR THC RENAISSANCE WEST LIMITED PARTNERSHIP FOR IMPROVEMENT AND REHABILITATION OF PROPERTY AT 2517 W. FULLERTON AVE.

[O2017-5406]

The Honorable Rahm Emanuel, Mayor, submitted the following communication which was, together with the proposed ordinance transmitted therewith, *Referred to the Committee on Finance*:

OFFICE OF THE MAYOR
CITY OF CHICAGO

June 28, 2017.

To the Honorable, The City Council of the City of Chicago:

LADIES AND GENTLEMEN -- At the request of the Commissioner of Planning and Development, I transmit herewith an ordinance authorizing a transfer of property located at 2517 West Fullerton and associated refinancing agreement, bond inducement authorization and provision of tax credits.

Your favorable consideration of this ordinance will be appreciated.

Very truly yours,

(Signed) RAHM EMANUEL,
Mayor.

Referred -- PROPERTY TRANSFER AND LOAN RESTRUCTURING AND ASSUMPTION FOR WOODLAWN EAST COMMUNITY AND NEIGHBORS, INC. RELATED TO REHABILITATION OF PROPERTIES AT 6230 S. DORCHESTER AVE. AND 6146 S. KENWOOD AVE.

[O2017-4948]

The Honorable Rahm Emanuel, Mayor, submitted the following communication which was, together with the proposed ordinance transmitted therewith, *Referred to the Committee on Finance*:

OFFICE OF THE MAYOR
CITY OF CHICAGO

June 28, 2017.

To the Honorable, The City Council of the City of Chicago:

LADIES AND GENTLEMEN -- At the request of the Commissioner of Planning and Development, I transmit herewith an ordinance authorizing a land sale, transfer and loan assumption for WECAN.

6/28/2017

COMMUNICATIONS, ETC.

50401

Your favorable consideration of this ordinance will be appreciated.

Very truly yours,

(Signed) RAHM EMANUEL,
Mayor.

Referred -- AMENDMENT OF LAND SALE AND LOAN RESTRUCTURING AND ASSUMPTION FOR MALDEN PLACE LIMITED PARTNERSHIP RELATED TO CONSTRUCTION OF MULTI-FAMILY RESIDENTIAL HOUSING PROJECT AT 4520 -- 4532 N. MALDEN ST.

[O2017-5331]

The Honorable Rahm Emanuel, Mayor, submitted the following communication which was, together with the proposed ordinance transmitted therewith, *Referred to the Committee on Finance*:

OFFICE OF THE MAYOR
CITY OF CHICAGO

June 28, 2017.

To the Honorable, The City Council of the City of Chicago:

LADIES AND GENTLEMEN -- At the request of the Commissioner of Planning and Development, I transmit herewith an ordinance authorizing a settlement regarding debt relating to Malden Place Apartments.

Your favorable consideration of this ordinance will be appreciated.

Very truly yours,

(Signed) RAHM EMANUEL,
Mayor.

Referred -- FIFTY-FIRST AMENDING AGREEMENT WITH SOMERCOR 504, INC. TO INCREASE GRANT FUNDS FOR ADMINISTRATION OF SMALL BUSINESS IMPROVEMENT FUND PROGRAM WITHIN VARIOUS REDEVELOPMENT PROJECT AREAS.

[O2017-5087]

The Honorable Rahm Emanuel, Mayor, submitted the following communication which was, together with the proposed ordinance transmitted therewith, *Referred to the Committee on Finance*:

OFFICE OF THE MAYOR
CITY OF CHICAGO

June 28, 2017.

To the Honorable, The City Council of the City of Chicago:

LADIES AND GENTLEMEN -- At the request of the Commissioner of Planning and Development, I transmit herewith an ordinance allocating Small Business Improvement Funds.

Your favorable consideration of this ordinance will be appreciated.

Very truly yours,

(Signed) RAHM EMANUEL,
Mayor.

Referred -- MULTI-FAMILY PROGRAM FUNDS LOAN TO MARSHALL 1232 LLC FOR ACQUISITION AND REHABILITATION OF BUILDING AT 1232 N. LA SALLE DR. FOR LOW- AND MODERATE-INCOME FAMILIES.

[O2017-5403]

The Honorable Rahm Emanuel, Mayor, submitted the following communication which was, together with the proposed ordinance transmitted therewith, *Referred to the Committee on Finance*:

6/28/2017

COMMUNICATIONS, ETC.

50403

OFFICE OF THE MAYOR
CITY OF CHICAGO

June 28, 2017.

To the Honorable, The City Council of the City of Chicago:

LADIES AND GENTLEMEN -- At the request of the Commissioner of Planning and Development, I transmit herewith an ordinance authorizing the execution of a multi-family loan agreement for the Marshall Hotel.

Your favorable consideration of this ordinance will be appreciated.

Very truly yours,

(Signed) RAHM EMANUEL,
Mayor.

Referred -- SUPPORT OF COOK COUNTY CLASS L TAX INCENTIVES FOR
PROPERTIES AT 632 N. DEARBORN ST. AND 932 -- 940 W. FULTON MARKET.
[O2017-5378, O2017-5402]

The Honorable Rahm Emanuel, Mayor, submitted the following communication which was, together with the proposed ordinances transmitted therewith, *Referred to the Committee on Finance*:

OFFICE OF THE MAYOR
CITY OF CHICAGO

June 28, 2017.

To the Honorable, The City Council of the City of Chicago:

LADIES AND GENTLEMEN -- At the request of the Commissioner of Planning and Development, I transmit herewith ordinances authorizing a Class L tax incentive for properties located at 632 North Dearborn and 932 West Fulton Market.

Your favorable consideration of these ordinances will be appreciated.

Very truly yours,

(Signed) RAHM EMANUEL,
Mayor.

Referred -- CONSENT TO TRANSFER OF OWNERSHIP OF CONCESSION
LEASES AND SUBLEASES WITH DUFY INTERNATIONAL AG TO HUDSON
LTD. AT CHICAGO O'HARE AND MIDWAY INTERNATIONAL AIRPORTS.

[O2017-4918]

The Honorable Rahm Emanuel, Mayor, submitted the following communication which was,
together with the proposed ordinance transmitted therewith, *Referred to the Committee on
Aviation*:

OFFICE OF THE MAYOR
CITY OF CHICAGO

June 28, 2017.

To the Honorable, The City Council of the City of Chicago:

LADIES AND GENTLEMEN -- At the request of the Commissioner of Aviation, I transmit
herewith an ordinance authorizing a consent to a transfer of ownership of concession
leases and subleases.

Your favorable consideration of this ordinance will be appreciated.

Very truly yours,

(Signed) RAHM EMANUEL,
Mayor.

6/28/2017

COMMUNICATIONS, ETC.

50405

Referred -- SUPPLEMENTAL APPROPRIATION AND AMENDMENT OF YEAR 2017 ANNUAL APPROPRIATION ORDINANCE WITHIN FUND NO. 925.

[O2017-4841]

The Honorable Rahm Emanuel, Mayor, submitted the following communication which was, together with the proposed ordinance transmitted therewith, *Referred to the Committee on the Budget and Government Operations*:

OFFICE OF THE MAYOR
CITY OF CHICAGO

June 28, 2017.

To the Honorable, The City Council of the City of Chicago:

LADIES AND GENTLEMEN -- At the request of the Budget Director, I transmit herewith a Fund 925 amendment.

Your favorable consideration of this ordinance will be appreciated.

Very truly yours,

(Signed) RAHM EMANUEL,
Mayor.

Referred -- SALE OF VARIOUS CITY-OWNED PROPERTIES.

[O2017-4843, O2017-4854, O2017-4881,
O2017-4886, O2017-4888]

The Honorable Rahm Emanuel, Mayor, submitted the following communication which was, together with the proposed ordinances transmitted therewith, *Referred to the Committee on Housing and Real Estate*:

OFFICE OF THE MAYOR
CITY OF CHICAGO

June 28, 2017.

To the Honorable, The City Council of the City of Chicago:

LADIES AND GENTLEMEN -- At the request of the Commissioner of Planning and Development, I transmit herewith ordinances authorizing the sale of City-owned properties.

Your favorable consideration of these ordinances will be appreciated.

Very truly yours,

(Signed) RAHM EMANUEL,
Mayor.

Referred -- LEASE AGREEMENT WITH THE PURPOSE FOUNDATION FOR USE
OF PROPERTY AT 450 E. 47TH ST. AS SCULPTURE GARDEN.

[O2017-4903]

The Honorable Rahm Emanuel, Mayor, submitted the following communication which was, together with the proposed ordinance transmitted therewith, *Referred to the Committee on Housing and Real Estate*:

OFFICE OF THE MAYOR
CITY OF CHICAGO

June 28, 2017.

To the Honorable, The City Council of the City of Chicago:

LADIES AND GENTLEMEN -- At the request of the Commissioner of Fleet and Facility Management, I transmit herewith an ordinance authorizing the execution of a lease agreement regarding property located at 450 East 47th Street.

6/28/2017

COMMUNICATIONS, ETC.

50407

Your favorable consideration of this ordinance will be appreciated.

Very truly yours,

(Signed) RAHM EMANUEL,
Mayor.

Referred -- EXPENDITURE OF OPEN SPACE IMPACT FEE FUNDS FOR WEST TOWN COMMUNITY AREA.

[O2017-4842]

The Honorable Rahm Emanuel, Mayor, submitted the following communication which was, together with the proposed ordinance transmitted therewith, *Referred to the Committee on Special Events, Cultural Affairs and Recreation*:

OFFICE OF THE MAYOR
CITY OF CHICAGO

June 28, 2017.

To the Honorable, The City Council of the City of Chicago:

LADIES AND GENTLEMEN -- At the request of the Commissioner of Planning and Development, I transmit herewith an ordinance authorizing an expenditure of Open Space Impact Fee Funds.

Your favorable consideration of this ordinance will be appreciated.

Very truly yours,

(Signed) RAHM EMANUEL,
Mayor.

**City Council Informed As To Miscellaneous
Documents Filed In City Clerk's Office.**

The Honorable Andrea M. Valencia, City Clerk, informed the City Council that documents have been filed in her office relating to the respective subjects designated as follows:

Placed On File -- EXECUTIVE ORDER 2017-1 REGARDING PARIS AGREEMENT UNDER UNITED NATIONS FRAMEWORK CONVENTION ON CLIMATE CHANGE AND REDUCING CITYWIDE GREENHOUSE GAS EMISSIONS.

[F2017-41]

A communication from the Honorable Rahm Emanuel, Mayor, under the date of June 8, 2017, received in the Office of the City Clerk on June 8, 2017, transmitting Executive Order 2017-1, regarding Paris Agreement under United Nations Framework Convention on Climate Change and reducing citywide greenhouse gas emissions, which was *Placed on File*.

Placed On File -- COMPREHENSIVE ANNUAL FINANCIAL REPORT OF METROPOLITAN WATER RECLAMATION DISTRICT OF GREATER CHICAGO FOR YEAR ENDED DECEMBER 31, 2016.

[F2017-43]

A communication from Jacqueline Torres, Clerk/Director of Finance, under the date of June 15, 2017, received in the Office of the City Clerk on June 19, 2017, transmitting the Comprehensive Annual Financial Report of the Metropolitan Water Reclamation District of Greater Chicago for the year ended December 31, 2016, which was *Placed on File*.

Placed On File -- DETERMINATION CERTIFICATE OF CHIEF FINANCIAL OFFICER CONCERNING 2017 BOND ORDINANCE, SECOND LIEN WASTEWATER TRANSMISSION REVENUE BONDS, PROJECT SERIES 2017A AND SECOND LIEN WASTEWATER TRANSMISSION REVENUE BONDS, REFUNDING SERIES 2017B.

[F2017-44]

A communication from Carole L. Brown, Chief Financial Officer, under the date of June 21, 2017, received in the Office of the City Clerk on June 21, 2017, transmitting the

Determination Certificate concerning Second Lien Wastewater Transmission Revenue Bonds, Project Series 2017A and Second Lien Wastewater Transmission Revenue Bonds, Refunding Series 2017B together with Bond Purchase Agreement, 2017 Bond Indenture and Parity Bond Issuance Test, which was *Placed on File*.

Placed On File -- DETERMINATION CERTIFICATE OF CHIEF FINANCIAL OFFICER CONCERNING SECOND LIEN WATER REVENUE BONDS, SERIES 2017.

[F2017-46]

A communication from Carole L. Brown, Chief Financial Officer, under the date of June 22, 2017, received in the Office of the City Clerk on June 22, 2017, transmitting the Determination Certificate concerning Second Lien Water Revenue Refunding Bonds, Project Series 2017 together with Contract of Purchase, Preliminary Official Statement, Official Statement, CUSIP Numbers and Tenth Supplemental Indenture, which was *Placed on File*.

Placed On File -- AMENDMENT NO. 6 TO STOCKYARDS SOUTHEAST QUADRANT INDUSTRIAL TAX INCREMENT FINANCING REDEVELOPMENT PLAN AND PROJECT.

[F2017-40]

A communication from Keith A. May, Assistant Corporation Counsel, under the date of June 2, 2017, received in the Office of the City Clerk on June 2, 2017, transmitting Amendment Number 6 to the Stockyards Southeast Quadrant Industrial Tax Increment Financing Redevelopment Plan and Project, which was *Placed on File*.

Placed On File -- INSPECTOR GENERAL'S FIRST ANNUAL PROGRESS REPORT ON PROCUREMENT REFORM TASK FORCE.

[F2017-39]

A communication from Joseph M. Ferguson, Inspector General, under the date of May 30, 2017, transmitting the first annual progress report regarding Procurement Reform Task Force, which was *Placed on File*.

City Council Informed As To Certain Actions Taken.**PUBLICATION OF JOURNAL.**

The City Clerk informed the City Council that all those ordinances, et cetera, which were passed by the City Council on May 24, 2017 and which were required by statute to be published in book or pamphlet form or in one or more newspapers, were published in pamphlet form on June 28, 2017 by being printed in full text in printed pamphlet copies of the *Journal of the Proceedings of the City Council of the City of Chicago* of the regular meeting held on May 24, 2017, published by authority of the City Council, in accordance with the provisions of Title 2, Chapter 12, Section 050 of the Municipal Code of Chicago, as passed on June 27, 1990.

**Miscellaneous Communications, Reports, Et Cetera,
Requiring Council Action (Transmitted To
City Council By City Clerk).**

The City Clerk transmitted communications, reports, et cetera, relating to the respective subjects listed below, which were acted upon by the City Council in each case in the manner noted, as follows:

Referred -- ZONING RECLASSIFICATIONS OF PARTICULAR AREAS.

Applications (in triplicate) together with the proposed ordinances for amendment of Title 17 of the Municipal Code of Chicago (the Chicago Zoning Ordinance), as amended, for the purpose of reclassifying particular areas, which were *Referred to the Committee on Zoning, Landmarks and Building Standards*, as follows:

Lulwah Sulaiman Alzaid (Application Number 19296) -- to classify as an RT4 Residential Two-Flat, Townhouse and Multi-Unit District instead of an RS3 Residential Single-Unit (Detached House) District the area shown on Map Number 7-F bounded by:

a line 166 feet south of and parallel to West Belmont Avenue; the alley next east of and parallel to North Monticello Avenue; a line 191 feet south of and parallel to West Belmont Avenue; and North Monticello Avenue (common address: 3143 North Monticello Avenue).

[O2017-5190]

Belmont Karlov LLC (Application Number 19279) -- to classify as Residential Institutional Planned Development Number 869, as amended, instead of Residential Institutional Planned Development Number 869 the area shown on Map Number 7-K bounded by:

West Belmont Avenue; a line 418.92 feet east of and parallel to North Karlov Avenue; a line 324.73 feet south of and parallel to West Belmont Avenue; a line 357.94 feet east of and parallel to North Karlov Avenue; a line 520.11 feet south of and parallel to West Belmont Avenue; and North Karlov Avenue (common address: 4019 -- 4059 West Belmont Avenue and 3129 -- 3159 North Karlov Avenue).

[O2017-4826]

BR Acquisitions LLC (Application Number 19278T1) -- to classify as a C3-3 Commercial, Manufacturing and Employment District instead of an M2-2 Light Industry District and M1-1 Limited Manufacturing/Business Park District the area shown on Map Number 9-I bounded by:

West Roscoe Street; a line 349.03 feet east of North California Avenue; a line 306.25 feet south of West Roscoe Street; and North California Avenue (common address: 3289 -- 3325 North California Avenue and 2727 West Roscoe Street).

[O2017-4825]

Chicago Land Trust Company -- Trust Number 8002372166 (Application Number 19283) -- to classify as a B2-2 Neighborhood Mixed-Use District instead of a B3-1.5 Community Shopping District the area shown on Map Number 11-I bounded by:

a line 58 feet south of and parallel to West Pensacola Avenue; North Western Avenue; a line 83 feet south of West Pensacola Avenue; and the alley next west of and parallel to North Western Avenue (common address: 4318 North Western Avenue).

[O2017-4847]

Chicago Trattoria Associates, Inc. (Application Number 19284) -- to classify as a B3-1 Community Shopping District instead of an RM6 Residential Multi-Unit District the area shown on Map Number 7-F bounded by:

West Arlington Place; the public alley next west of and parallel to North Clark Street; the public alley next south of and parallel to West Arlington Place; and a line 361 feet east of and parallel to North Geneva Terrace (common address: 525 West Arlington Place).

[O2017-4848]

Yick Yeung Chiu (Application Number 19263T1) -- to classify as a B3-2 Community Shopping District instead of an RM4.5 Residential Multi-Unit District the area shown on Map Number 6-F bounded by:

a line 400 feet east of and parallel to South Princeton Avenue; West 22nd Place; a line 425 feet east of and parallel to South Princeton Avenue; and the public alley next south of and parallel to West 22nd Place (common address: 229 West 22nd Place).

[O2017-4810]

Development Group LLC-Ukrainian Village (Application Number 19285) -- to classify as an RM4.5 Residential Multi-Unit District instead of an RT4 Residential Two-Flat, Townhouse and Multi-Unit District the area shown on Map Number 3-H bounded by:

the alley next north of and parallel to West Rice Street; a line 24 feet east of and parallel to the alley next east of and parallel to North Hoyne Avenue; West Rice Street; and the alley next east of and parallel to North Hoyne Avenue (common address: 2046 West Rice Street).

[O2017-4849]

DP Investors LLC-2104 Merrimac Series (Application Number 19261) -- to classify as an RT3.5 Residential Two-Flat, Townhouse and Multi-Unit District instead of an RS3 Residential Single-Unit (Detached House) District the area shown on Map Number 5-M bounded by:

a line 60 feet north of and parallel to West Dickens Avenue; North Merrimac Avenue; a line 30 feet north of and parallel to West Dickens Avenue; and the public alley next west of and parallel to North Merrimac Avenue (common address: 2104 North Merrimac Avenue).

[O2017-4805]

Eirpol LLC (Application Number 19268T1) -- to classify as a _____ District instead of C1-1 Neighborhood Commercial District the area shown on Map Number 9-J bounded by:

West Belmont Avenue; a line 34.60 feet east of North St. Louis Avenue; and the alley south of and parallel to West Belmont Avenue (common address: 3459 West Belmont Avenue).

[O2017-4815]

EREG Development LLC (Application Number 19273) -- to classify as a B3-3 Community Shopping District instead of a C2-2 Motor Vehicle-Related Commercial District and further, to classify as Planned Development Number _____ instead of a B3-3 Community Shopping District the area shown on Map Number 11-J bounded by:

North Elston Avenue; a line perpendicular to North Elston Avenue 140 feet northwesterly of the north line of West Irving Park Road as measured along the west line of North Elston Avenue; a line 72 feet southwesterly of the west line of North Elston Avenue; a line perpendicular to North Elston Avenue 165.01 feet northwesterly of the north line of West Irving Park Road as measured along the west line of North Elston Avenue; the public alley next southwest of North Elston Avenue; and a line perpendicular to North Elston Avenue 340.08 feet northwesterly of the north line of West Irving Park Road as measured along the west line of North Elston Avenue (common address: 4022 -- 4040 North Elston Avenue).

[O2017-4820]

EREG Development LLC (Application Number 19274) -- to classify as a B3-3 Community Shopping District instead of an RS2 Residential Single-Unit (Detached House) District and RS3 Residential Single-Unit (Detached House) District and further, to classify as Planned Development Number _____ instead of a B3-3 Community Shopping District the area shown on Map Number 17-I bounded by:

West Farwell Avenue; North Western Avenue; West Pratt Boulevard; a line 100 feet west of the west line of the public alley next west of North Western Avenue; the public alley next north of West Pratt Boulevard; and the public alley next west of North Western Avenue (common address: 2401 -- 2411 West Farwell Avenue, 6800 -- 6824 North Western Avenue and 2400 -- 2422 West Pratt Boulevard).

[O2017-4821]

Ray Gajic (Application Number 19292T1) -- to classify as a B2-3 Neighborhood Mixed-Use District instead of an M1-1 Limited Manufacturing/Business Park District the area shown on Map Number 9-K bounded by:

a line 644.47 feet northwest of the north line of West Addison Street (as measured along the southwest line of North Milwaukee Avenue); North Milwaukee Avenue; a line 486.47 feet northwest of the north line of West Addison Street (as measured along the southwest line of North Milwaukee Avenue); and a line 125 feet southwest of and parallel to North Milwaukee Avenue (common address: 3652 -- 3666 North Milwaukee Avenue).

[O2017-5182]

Grove Parc Venture Partners ("GPVP") (Application Number 19286) -- to classify as Residential-Business Planned Development Number 64, as amended, instead of Residential Planned Development Number 64 the area shown on Map Number 14-E bounded by:

a line 447.23 feet north of and parallel to East 61st Street; South Cottage Grove Avenue; East 61st Street; the public alley next east of and parallel to South Cottage Grove Avenue; a line 460 feet south of and parallel to East 61st Street; South Cottage Grove Avenue; East 62nd Street; the public alley next east of and parallel to

South Cottage Grove Avenue; a line 169.98 feet north of and parallel to East 63rd Street; South Drexel Avenue; East 63rd Street; South Cottage Grove Avenue; a line 472.55 feet south of and parallel to East 62nd Street; the public alley next west of and parallel to South Cottage Grove Avenue; a line 77.55 feet south of and parallel to East 61st Street; South Evans Avenue; East 61st Street; a line 454.52 feet west of and parallel to South Cottage Grove Avenue; a line 280 feet north of and parallel to East 61st Street; a line bearing north 46 degrees, 05 minutes, 35 seconds east; a line 311 feet south of and parallel to East 60th Street; and a line 149.08 feet west of and parallel to South Cottage Grove Avenue (common address: 6014 -- 6058, 6100 -- 6158, 6200 -- 6244, 6101 -- 6145 and 6201 -- 6259 South Cottage Grove Avenue; 714 -- 758, 733 -- 757 and 801 -- 813 East 61st Street; 744 -- 756, 745 -- 757 and 801 -- 813 East 62nd Street; 800 -- 832 East 63rd Street; 6101 -- 6107 South Evans Avenue; and 6242 -- 6258 South Drexel Avenue).

[O2017-4850]

The Kingsbury Street Revocable Trust (Application Number 19289) -- to classify as Residential-Business Planned Development Number 447, as amended, instead of Residential-Business Planned Development Number 447 the area shown on Map Numbers 1-F and 3-F bounded by:

a line 17 feet south of the centerline of West Hobbie Street extended west where no street exists; North Kingsbury Street; West Hobbie Street; North Crosby Street; North Larrabee Street; a line 458 feet north of and parallel to West Chicago Avenue; the alley next east of North Larrabee Street; the alley next north of West Chicago Avenue and the alley extended east where no alley exists; North Hudson Avenue; West Chicago Avenue; North Hudson Avenue; West Huron Street; North Kingsbury Street; West Superior Street; North Larrabee Street; West Erie Street; the east bank of the north branch of the Chicago River; West Chicago Avenue; a line 321.03 feet west of the west bank of the Chicago River as measured on the north line of West Chicago Avenue; a line 380.01 feet north of and parallel to the north line of West Chicago Avenue; and the east bank of the north branch of the Chicago River (common address: 701 -- 721 North Kingsbury Street, 441 -- 473 West Superior Street, 700 -- 720 North Hudson Avenue and 440 -- 472 West Huron Street).

[O2017-4853]

Conrad Liu (Application Number 19262T1) -- to classify as a B3-2 Community Shopping District instead of an RT4 Residential Two-Flat, Townhouse and Multi-Unit District the area shown on Map Number 6-F bounded by:

a line 150 feet east of and parallel to South Princeton Avenue; West 22nd Place; a line 175 feet east of and parallel to South Princeton Avenue; and the public alley next south of and parallel to West 22nd Place (common address: 255 West 22nd Place).

[O2017-4809]

Michael Fairman 2009 Gift Trust (Application Number 19266T1) -- to classify as a B2-3 Neighborhood Mixed-Use District instead of a B3-1 Community Shopping District the area shown on Map Number 11-J bounded by:

West Irving Park Road; a line 133.70 feet west of and parallel to North St. Louis Avenue; the east/west public alley north of and parallel to West Irving Park Road; and a line 108.7 feet west of and parallel to North St. Louis Avenue (common address: 3510 West Irving Park Road).

[O2017-4813]

William Morales (Application Number 19259) -- to classify as an RT4 Residential Two-Flat, Townhouse and Multi-Unit District instead of an RS3 Residential Single-Unit (Detached House) District the area shown on Map Number 3-I bounded by:

a line 100.0 feet north of and parallel to West Le Moyne Street; North Talman Avenue; a line 75 feet north of and parallel to West Le Moyne Street; and the alley next west of and parallel to North Talman Avenue (common address: 1508 North Talman Avenue).

[O2017-4803]

M14 Land Investments LLC (Application Number 19260T1) -- to classify as an RM4.5 Residential Multi-Unit District instead of an RS3 Residential Single-Unit (Detached House) District the area shown on Map Number 3-I bounded by:

a line 75 feet east of and parallel to North Washtenaw Avenue; West Augusta Boulevard; a line 100 feet east of and parallel to North Washtenaw Avenue; and the public alley next south of and parallel to West Augusta Boulevard (common address: 2651 West Augusta Boulevard).

[O2017-4804]

Newell Development, Inc. (Application Number 19290T1) -- to classify as a B2-3 Neighborhood Mixed-Use District instead of an RS3 Residential Single-Unit (Detached House) District the area shown on Map Number 9-H bounded by:

a northeasterly line 35 feet northwest of the north line of West Melrose Street (as measured along the northeast line of North Elston Avenue); the public alley next northeast of and parallel to North Elston Avenue; the public alley next east of North Elston Avenue and perpendicular to West Melrose Street; a southwesterly line starting at a point 69.20 feet north of the north line of West Melrose Street (as measured along the west line of the public alley next east of North Elston Avenue and ending at a point 64.60 feet west of the west line of the public alley next east of North Elston Avenue and 20.50 feet east of the northeast line of North Elston Avenue (as measured along the north line of West Melrose Street); West Melrose Street; and North Elston Avenue (common address: 3245 -- 3247 North Elston Avenue).

[O2017-5178]

Harry Parson (Application Number 19281) -- to classify as an RM4.5 Residential Multi-Unit District instead of an RS3 Residential Single-Unit (Detached House) District the area shown on Map Number 3-I bounded by:

West Le Moyne Street; North Talman Avenue; a line 24 feet south of and parallel to West Le Moyne Street; and a line 84 feet west of and parallel to North Talman Avenue (common address: 1458 North Talman Avenue).

[O2017-4845]

Peegan Development, Inc. (Application Number 19257T1) -- to classify as an RM4.5 Residential Multi-Unit District instead of an RS3 Residential Single-Unit (Detached House) District the area shown on Map Number 5-J bounded by:

a line 354.75 feet south of and parallel to West Cortland Street; the alley next east of and parallel to North St. Louis Avenue; a line 404.75 feet south of and parallel to West Cortland Street; and North St. Louis Avenue (common address: 1819 and 1821 North St. Louis Avenue).

[O2017-4801]

Tim Pomaville (Application Number 19294) -- to classify as a B2-3 Neighborhood Mixed-Use District instead of a C1-2 Neighborhood Commercial District the area shown on Map Number 7-I bounded by:

a line 174.92 feet south of and parallel to West Altgeld Street; North Western Avenue; a line 200 feet south of and parallel to West Altgeld Street; and the public alley next west of North Western Avenue (common address: 2438 North Western Avenue).

[O2017-5185]

Rockwell Fletcher LLC (Application Number 19271T1) -- to classify as a C3-5 Commercial, Manufacturing and Employment District instead of an M1-2 Limited Manufacturing/Business Park District the area shown on Map Number 7-I bounded by:

North Rockwell Street; West Fletcher Street; the public alley next west of and parallel to North Rockwell Street; and the public alley next north of and parallel to West Fletcher Street (common address: 3130 -- 3138 North Rockwell Street).

[O2017-4818]

Roosevelt Square Library LLC (Application Number 19265) -- to classify as Residential-Business Planned Development Number 896, as amended, instead of Residential-Business Planned Development Number 896 the area shown on Map Numbers 2-G and 4-G bounded by:

West Cabrini Street; South Racine Avenue; West Roosevelt Road; South Blue Island Avenue; West 15th Street; South Laflin Street; a line 132 feet next south of West 15th Street; South Ashland Avenue; West Hastings Street; a line 132.25 feet next east of South Ashland Avenue; the alley next north of West Hastings Street; South Ashland Avenue; West 13th Street; the alley next east of South Ashland Avenue; the alley next north of West 13th Street; South Ashland Avenue; West Washburne Avenue; the alley next east of South Ashland Avenue; the alley next north of West Washburne Avenue; a line 179.5 feet next east of South Ashland Avenue; West Roosevelt Road; a line 192 feet next west of South Loomis Street; the alley next south of West Roosevelt Road; a line 144 feet next west of South Loomis Street; West Washburne Avenue, if extended west of South Loomis Street; South Loomis Street; West Grenshaw Street; South Throop Street; West Taylor Street; a line 100 feet next east of South Loomis Street; the alley next north of West Taylor Street; the alley next east of South Loomis Street; West Arthington Street; and South Ada Street (common address: 1328 -- 1350 West Taylor Street).

[O2017-4812]

SB 1900 West Lawrence LLC (Application Number 19280) -- to classify as a B3-3 Neighborhood Commercial District instead of a B1-2 Neighborhood Shopping District the area shown on Map Number 13-H bounded by:

the public alley next north of and parallel to West Lawrence Avenue; North Wolcott Avenue; West Lawrence Avenue; and North Winchester Avenue (common address: 1900 -- 1930 West Lawrence Avenue, 4801 -- 4811 North Winchester Avenue and 4800 -- 4810 North Wolcott Avenue).

[O2017-4844]

Second Foundation LLC (Application Number 19277T1) -- to classify as a B2-3 Neighborhood Mixed-Use District instead of a B3-2 Community Shopping District the area shown on Map Number 4-H bounded by:

West 21st Street; a line 276.20 feet east of South Oakley Avenue; the public alley next south of West 21st Street; and a line 251.20 feet east of South Oakley Avenue (common address: 2233 West 21st Street).

[O2017-4824]

Sunset Woods Development LLC (Application Number 19287T1) -- to classify as a B3-3 Community Shopping District instead of a B1-1 Neighborhood Shopping District the area shown on Map Number 9-H bounded by:

West Irving Park Road; the alley next west of and parallel to North Ashland Avenue; the alley next south of and parallel to West Irving Park Road; and a line 36 feet west of and parallel to the alley next west of and parallel to North Ashland Avenue (common address: 1617 West Irving Park Road).

[O2017-4851]

Western Avenue Partners, Inc. (Application Number 19288) -- to classify as a B2-3 Neighborhood Mixed-Use District instead of a C1-2 Neighborhood Commercial District the area shown on Map Number 11-I bounded by:

West Hutchinson Street; North Western Avenue; a line 183 feet south of and parallel to West Hutchinson Street; and the alley next west of and parallel to North Western Avenue (common address: 4210 -- 4218 North Western Avenue).

[O2017-4852]

Ihor Zhuk and Yulia Bednarchuk (Application Number 19267) -- to classify as an RM4.5 Residential Multi-Unit District instead of an RS3 Residential Single-Unit (Detached House) District the area shown on Map Number 13-H bounded by:

West Foster Avenue; a line 24.22 feet east of North Oakley Avenue; the alley north of and parallel to West Foster Avenue; and North Oakley Avenue (common address: 2256 West Foster Avenue).

[O2017-4814]

Jack Zimny (Application Number 19293) -- to classify as an RT3.5 Residential Two-Flat, Townhouse and Multi-Unit District instead of an RS3 Residential Single-Unit (Detached House) District the area shown on Map Number 9-J bounded by:

West Addison Street; a line 199.89 feet east of and parallel to North Hamlin Avenue; the alley next south of West Addison Street; and a line 166.56 feet east of and parallel to North Hamlin Avenue (common address: 3741 West Addison Street).

[O2017-5183]

714 Laflin LLC (Application Number 19275) -- to classify as an RM5 Residential Multi-Unit District instead of an RT4 Residential Two-Flat, Townhouse and Multi-Unit District the area shown on Map Number 2-G bounded by:

the public alley north of and parallel to West Polk Street; South Laflin Street; a line 221.0 feet north of and parallel to West Polk Street; and the public alley next west of South Laflin Street (common address: 714 South Laflin Street).

[O2017-4822]

917 Armitage LLC (Application Number 19276) -- to classify as a B2-3 Neighborhood Mixed-Use District instead of a B3-2 Community Shopping District the area shown on Map Number 5-G bounded by:

West Armitage Avenue; the public alley next east of and parallel to North Bissell Street; a line 100.00 feet south of and parallel to West Armitage Avenue; and a line 93.75 feet east of and parallel to North Bissell Street (common address: 915 -- 917 West Armitage Avenue).

[O2017-4823]

944 North Elston LLC (Application Number 19270T1) -- to classify as a B2-3 Neighborhood Mixed-Use District instead of a B2-3 Neighborhood Mixed-Use District the area shown on Map Number 3-G bounded by:

a line 100 feet west of and parallel to North Elston Avenue; West Augusta Boulevard; North Elston Avenue; and a line 50 feet south of and parallel to West Augusta Boulevard (common address: 944 -- 946 North Elston Avenue).

[O2017-4817]

1014 -- 1032 West Leland LLC (Application Number 19272T1) -- to classify as a B2-5 Neighborhood Mixed-Use District instead of a B3-2 Community Shopping District the area shown on Map Number 11-G bounded by:

the line 50.00 feet north of the north line of West Leland Avenue; the alley next east of North Kenmore Avenue; West Leland Avenue; and North Kenmore Avenue (common address: 4701 -- 4705 North Kenmore Avenue and 1016 -- 1028 West Leland Avenue).

[O2017-4819]

1453 West Superior LLC (Application Number 19269) -- to classify as an RM4.5 Residential Multi-Unit District instead of an RS3 Residential Single-Unit (Detached House) District the area shown on Map Number 1-G bounded by:

West Superior Street; a line 75 feet west of and parallel to North Bishop Street; the public alley next south of and parallel to West Superior Street; and a line 125 feet west of and parallel to North Bishop Street (common address: 1453 -- 1455 West Superior Street).

[O2017-4816]

3130 Lincoln Avenue LLC (Application Number 19258) -- to classify as a B3-1 Community Shopping District instead of a B1-3 Neighborhood Shopping District the area shown on Map Number 7-G bounded by:

North Lincoln Avenue; a line 300.70 feet northwest of West Barry Avenue as measured along the southwesterly line of North Lincoln Avenue; the public alley next southwest of North Lincoln Avenue; and a line 325.70 feet northwest of West Barry Avenue as measured along the southwesterly line of North Lincoln Avenue (common address: 3130 North Lincoln Avenue).

[O2017-4802]

3620 Cortland LLC (Application Number 19282) -- to classify as an RM4.5 Residential Multi-Unit District instead of an RS3 Residential Single-Unit (Detached House) District the area shown on Map Number 5-J bounded by:

the alley next north of and parallel to West Cortland Street; a line 72 feet east of and parallel to North Monticello Avenue; West Cortland Street; and North Monticello Avenue (common address: 3620 -- 3624 West Cortland Street).

[O2017-4846]

3856 Oakton LLC (Application Number 19264T1) -- to classify as an RM5 Residential Multi-Unit District instead of an RS3 Residential Single-Unit (Detached House) District the area shown on Map Number 11-H bounded by:

a line 112.32 feet west of and parallel to North Seeley Avenue; West Eastwood Avenue; a line 74.88 feet west of and parallel to North Seeley Avenue; and the public alley next south of and parallel to West Eastwood Avenue (common address: 2107 -- 2109 West Eastwood Avenue).

[O2017-4811]

4540 North Ravenswood LLC (Application Number 19256) -- to classify as a B2-3 Neighborhood Mixed-Use District instead of a B3-2 Community Shopping District the area shown on Map Number 11-H bounded by:

North Ravenswood Avenue; a line parallel to and 392.0 feet north of the north line of the right-of-way of West Sunnyside Avenue; a line parallel to and 40.0 feet east of the east line of the public alley parallel to and west of North Ravenswood Avenue; and a line parallel to and 442.0 feet north of the north line of the right-of-way of West Sunnyside Avenue (common address: 4540 -- 4542 North Ravenswood Avenue).

[O2017-4800]

4837 South Kedzie Avenue LLC, in care of William Jones (Application Number 19295) -- to classify as an M3-2 Heavy Industry District instead of a C3-1 Neighborhood Commercial District and M2-3 Light Industry District the area shown on Map Number 12-I bounded by:

Parcel 1:

that part of the north half of the northwest quarter of Section 12, Township 38 North, Range 13, East of The Third Principal Meridian (herein termed the "Eighty Acre Tract") bounded and described as follows: beginning at a point of intersection of the west line of the Chicago River and Indiana Railroad Company's present right-of-way and the centerline of a private street, known as West 48th Place, said point

being 250.00 feet north of the south line and 634.98 feet east of the west line of said "Eighty Acre Tract"; thence east along the centerline of said private street to a point 250.00 feet north of the south line and 650.6 feet east of the west line of said "Eighty Acre Tract"; thence southeasterly along a straight line to a point on the east line of the Chicago River and Indiana Railroad Company's present right-of-way said point being 127.1 feet north of the south line and 791.16 feet east of the west line of said "Eighty Acre Tract"; thence southwesterly along a straight line to a point on the west line of the Chicago River and Indiana Railroad Company's present right-of-way, said point being 105.20 feet north of the south line and 733 feet east of the west line of said "Eighty Acre Tract"; thence northwesterly along the west line of the Chicago River and Indiana Railroad Company's present right-of-way on a curved line convex to the southwest with a radius of 339.00 feet to a point 636.80 feet east of the west line and 245.00 feet north of the south line of said "Eighty Acre Tract"; thence northwesterly along the west line of the Chicago River and Indiana Railroad Company's right-of-way to the place of beginning, in Cook County, Illinois.

Parcel 2:

that part of the north half of the northwest quarter of Section 12, Township 38 North, Range 13, East of the Third Principal Meridian, bounded and described as follows: commencing at a point 67 feet north of the south line and 786.6 feet east of the west line of the said north half of the northwest quarter and running; thence northwesterly along a curved line, convex to the southwest, with a radius of 339.00 feet to a point 245.00 feet north of the south line and 636.8 feet east of the west line of said north half of the northwest quarter; thence northwesterly along a straight line to a point 250 feet north of the south line and 634.98 feet east of the west line of said north half of the northwest quarter; thence west parallel to the south line of the said north half of the northwest quarter, 634.98 feet to a point in the west line of the north half of the northwest quarter, a distance of 250 feet north of the south line of said north half of the northwest quarter; thence south along the said west line 183.00 feet to a point 67.00 feet north of the south line of the said north half of the northwest quarter; thence east parallel to the south line of the said north half of the northwest quarter, a distance of 786.6 feet to the place of beginning (excepting from the last described premises that part thereof described as follows, to wit: a triangular parcel of land, being that part of the north half of the northwest quarter of Section 12, Township 38 North, Range 13, East of the Third Principal Meridian (therein termed the "Eighty Acre Tract") bounded and described as follows: beginning at a point on the north line of the Chicago River and Indiana Railroad Company's present right-of-way, said point being 67 feet north of the south line and 638.00 feet east of the west line of said "Eighty Acre Tract"; thence northeasterly on a straight line to a point on the west line of the Chicago River and Indiana Railroad Company's present right-of-way, said point being 105.2 feet north of the south line and 733.00 feet east of the west line of said "Eighty Acre Tract"; thence southeasterly along the west line of the

Chicago River and Indiana Railroad Company's present right-of-way on a curve convex to the southwest with a radius of 339.00 feet to a point 67.00 feet north of the south line and 786.6 feet east of the west line of said "Eighty Acre Tract", said point also being the intersection of the west line and the north line of the Chicago River and Indiana Railroad Company's right-of-way; thence west on said north line of the Chicago River and Indiana Railroad Company's right-of-way to the place of beginning) all in Cook County, Illinois.

Parcel 3:

that part of the north half of the northwest quarter of Section 12, Township 38 North, Range 13, East of the Third Principal Meridian (herein termed the "Eighty Acre Tract"), bounded and described as follows: beginning at a point which is 14.15 feet north of the south line of said "Eighty Acre Tract" and 33.0 feet east of the west line of said "Eighty Acre Tract"; thence north 00 degrees, 03 minutes, 20 seconds east (for the purposes of this description) parallel with the west line of said tract, 52.85 feet; thence north 90 degrees, 00 minutes, 00 seconds east parallel with the south line of said tract, 605.0 feet; thence north 68 degrees, 06 minutes, 09 seconds east, 102.43 feet to a point which is 105.20 feet north of the south line of said tract and 733.0 feet east of the west line of said tract; thence north 69 degrees, 30 minutes, 54 seconds east, 62.58 feet to a point which is 127.10 feet north of the south line of said tract and 791.60 feet east of the west line of said tract; thence north 48 degrees, 53 minutes, 59 seconds west, 186.95 feet to a point which is 250.0 feet north of the south line of said tract and 650.6 feet east of the west line of said tract; thence north 90 degrees, 00 minutes, 00 seconds east parallel with the south line of said tract, 348.40 feet; thence south 44 degrees, 58 minutes, 20 seconds east, 46.65 feet to a point which is 217.0 feet north of the south line of said tract and 1,032.0 feet east of the west line of said tract; thence south 00 degrees, 03 minutes, 20 seconds west parallel with the west line of said tract, 210.93 feet; thence south 89 degrees, 42 minutes, 52 seconds west, 188.93 feet to a point of curvature; thence westerly along a curved line convex to the south having a radius of 6,869.38 feet, an arc distance of 237.89 feet to a point of tangency, said arc having a chord bearing of north 89 degrees, 17 minutes, 39 seconds west, 237.88 feet; thence north 88 degrees, 17 minutes, 59 seconds west tangent to said last described curve line, a distance of 81.90 feet to a point of curvature in said line; thence westerly along a curved line convex to the north having a radius of 5,506.72 feet, an arc distance of 143.07 feet to a point of tangency, said arc having a chord bearing of north 89 degrees, 02 minutes, 49 seconds west, 143.07 feet; thence north 89 degrees, 47 minutes, 20 seconds west tangent to said last described curved line a distance of 347.30 feet to the point of beginning, all in Cook County, Illinois (common address: 4849 -- 4861 South Kedzie Avenue and 3031 -- 3157 West 48th Place).

[O2017-5189]

6324 -- 6326 North Western LLC (Application Number 19291T1) -- to classify as a C2-3 Motor Vehicle-Related Commercial District instead of an M3-3 Heavy Industry District the area shown on Map Number 2-G bounded by:

a northeasterly line 303.25 feet long beginning at a point 190 feet northwest of the north line of West Fullerton Avenue (as measured along the northeast line of the Chicago and Northwestern Railroad right-of-way) and ending at a point 161.02 feet north of the north line of West Fullerton Avenue (at a point 150.77 feet east of the northeast line of the Chicago and Northwestern Railroad right-of-way measured along the north line of West Fullerton Avenue); a line 780.23 feet west of the southwest line of North Elston Avenue (as measured along the north line of West Fullerton Avenue); West Fullerton Avenue; and the northeast boundary line of the Chicago and Northwestern Railroad right-of-way (common address: 2104 -- 2120 West Fullerton Avenue).

[O2017-5180]

Referred -- CLAIMS AGAINST CITY OF CHICAGO.

Claims against the City of Chicago, which were *Referred to the Committee on Finance*, filed by the following:

Adio-Saka, Zainab B.	[CL2017-651]
Akorn-Lashley, Tammy L.	[CL2017-674]
Allstate Insurance and Stingley, Cynthia	[CL2017-668]
Alsharif, Hani	[CL2017-710]
Assaf, Raed	[CL2017-738]
Bean, Christopher	[CL2017-752]
Belchor, Bryan J.	[CL2017-730]
Bellendir, Ralph J.	[CL2017-653]
Blackwell-Fuller, Barbara	[CL2017-681]
Blau, P. Sharon	[CL2017-737]

Bonney, Jonathan R.	[CL2017-704]
Boyd, Annie C.	[CL2017-714]
Brazil, Robert D.	[CL2017-739]
Brewczynski, Craig S.	[CL2017-723]
Burleson, Andrew P.	[CL2017-743]
Carabetta, Maria R.	[CL2017-666]
Carr, Ellen M.	[CL2017-713]
Carrillo, Christina	[CL2017-664]
Castle-Enyard, Mary F.	[CL2017-750]
Caudle, Anthony L.	[CL2017-659]
Chaikin, Richard A. and Denise L.	[CL2017-727]
Chen, Tiffany	[CL2017-643]
Cheromcha, David P.	[CL2017-722]
Claffey, Michael P.	[CL2017-685]
Clark, Donna D.	[CL2017-686]
Cleary, William J.	[CL2017-648]
Colston, Anthony D.	[CL2017-670]
Connors, Joseph C.	[CL2017-765]
Cox, Jason M.	[CL2017-763]
Crost, Larry M.	[CL2017-718]
Deckert, John	[CL2017-673]
DeYoung, Lisa D.	[CL2017-711]

Dooley, Mary E.	[CL2017-669]
Duprey, Anne E.	[CL2017-734]
Eagles, Morgan JD	[CL2017-683]
El Hassani Marin, Fatima Azzahra	[CL2017-776]
Ellison, Luz E.	[CL2017-709]
Emil, Glenn R.	[CL2017-634]
Enterprise Holdings	[CL2017-712]
Evans, Marva J.	[CL2017-676]
Farrar, Gary T.	[CL2017-637]
Frazier, Mary A.	[CL2017-733]
Fulton House Condominium Association (2)	[CL2017-745, CL2017-746]
Gaither, Lakesha L.	[CL2017-695]
Gamble, Leon	[CL2017-764]
Garbutt, Cynthia	[CL2017-635]
Givens, Joanne	[CL2017-646]
Guagliardo, Salvatore, Jr.	[CL2017-755]
Gunn, Jamell M.	[CL2017-641]
Gunn, Paige N.	[CL2017-638]
Hampton, Rhonda R.	[CL2017-779]
Hassan, Abdel K.	[CL2017-715]
Henry, Latasha C.	[CL2017-716]
Heyne, Lynn M.	[CL2017-731]
Hodges, Timothy J.	[CL2017-769]

Houssamo, Ammar	[CL2017-724]
Hughes, Milton J.	[CL2017-708]
Hurst, John P.	[CL2017-663]
Idewu, Ana G.	[CL2017-698]
Irvin, Jacqueline R.	[CL2017-672]
Janney, April L.	[CL2017-726]
Jezek, Allen J.	[CL2017-667]
Jimenez, Angelica	[CL2017-680]
Jones, Joy L.	[CL2017-742]
Jones, Mitchell E.	[CL2017-705]
Kallivretakis, Alexis M.	[CL2017-644]
Kanyuh, Donald B.	[CL2017-636]
Karmin, Joseph D.	[CL2017-654]
Katz, Isaac P.	[CL2017-631]
Kavaikovic, Samia	[CL2017-785]
Kinderman, Walter J.	[CL2017-658]
Kish, Jason A.	[CL2017-657]
Kline, Keith F.	[CL2017-786]
Klise, James T.	[CL2017-690]
Klosowiak, Julian L.	[CL2017-655]
Kocoras, Elizabeth L.	[CL2017-684]
Koelling, Shirley M.	[CL2017-647]
Landon, Dallas J.	[CL2017-689]

Lee, Candace M.	[CL2017-760]
Lefkovitz, Joshua A.	[CL2017-749]
Leshchinsky, Yaroslav	[CL2017-677]
Lozano, Imelda L.	[CL2017-694]
MacCarthy, Julie E.	[CL2017-783]
Magee, Gregory D., Sr.	[CL2017-741]
Maglaras, Spiro	[CL2017-697]
McGahan, Sean P.	[CL2017-706]
McKee, Cathleen M.	[CL2017-728]
Mendez, Ignacio	[CL2017-784]
Meyer, Bradley C.	[CL2017-656]
Mieczkowski, Margaret U.	[CL2017-772]
Miller, Geoffrey S.	[CL2017-679]
Molloy, Brian H.	[CL2017-777]
Moore, Jamie	[CL2017-702]
Murray, Kimberly D.	[CL2017-692]
Nicholson, Jessie S.	[CL2017-773]
O'Bannon, Dawn S.	[CL2017-736]
Ochoa, Mauricio	[CL2017-717]
Olson, Michael A.	[CL2017-753]
Ortiz, Alma D.	[CL2017-687]
Osipova, Maria	[CL2017-660]

Owen, Kevin P.	[CL2017-632]
Padilla, Francisco	[CL2017-652]
Parker, William G.	[CL2017-725]
Pasik, Lester	[CL2017-642]
Patro, Tomasz W.	[CL2017-754]
Perteete, Alexander G.	[CL2017-700]
Peth, Jack M.	[CL2017-640]
Plascencia, Rafael	[CL2017-761]
Podowski, Aleksandra V.	[CL2017-751]
Portnoy, Louis (2)	[CL2017-788, CL2017-789]
Prentiss, Teresa	[CL2017-682]
Progressive Insurance and Anda, Juan	[CL2017-748]
Progressive Insurance and Polak, Robert	[CL2017-699]
Progressive Insurance and Rios, Yunuen	[CL2017-747]
Pucci, Jennifer N.	[CL2017-639]
Queen, Melissa	[CL2017-678]
Rakovec, Richard L.	[CL2017-661]
Randle, Marlon	[CL2017-791]
Rangel, Martha Y.	[CL2017-630]
Ray, Eric D.	[CL2017-665]
Redman, Dymphna H.	[CL2017-696]
RFB Properties II LLC	[CL2017-693]
Rivera, Evan D.	[CL2017-719]

Robinson, Tempie	[CL2017-629]
Rodriguez, Leonila	[CL2017-775]
Rodriguez, Mauro G.	[CL2017-720]
Rogers, Adrienne D.	[CL2017-671]
Rosa, Leticia	[CL2017-770]
Rovner, Jaclyn S.	[CL2017-650]
Rumatowski, Karol	[CL2017-707]
Sartin, Romel	[CL2017-774]
Schindhelm, Patrick M.	[CL2017-735]
Schmeer, Paula C.	[CL2017-767]
Schnitker-Sayers, Amanda G.	[CL2017-703]
Scott, Willie E. and Michael E.	[CL2017-781]
Seezox, Jonathan V.	[CL2017-732]
Siegle, Jonathan M.	[CL2017-782]
Smith, Nicole R.	[CL2017-649]
Smithburg, William D.	[CL2017-787]
Staggs, Vanessa C.	[CL2017-792]
Starsiak, Mary A.	[CL2017-645]
Strauss, Edith	[CL2017-759]
Strong, Kevin W.	[CL2017-691]
Swanson, Brandon D.	[CL2017-633]
Tan, Yu M.	[CL2017-762]
Tanaka, Kelly M.	[CL2017-688]

Tatum, Canara M.	[CL2017-729]
Tkaczyk, Martin	[CL2017-628]
To, Amanda	[CL2017-771]
Triplett, Felicia W.	[CL2017-793]
Valdes, Richard M.	[CL2017-675]
Vaughn, Terrence M.	[CL2017-790]
Vavaroutsos, Louis	[CL2017-721]
Weber, Kathleen M.	[CL2017-744]
Weber, Summer J.	[CL2017-662]
Weiner, Cindy J.	[CL2017-768]
Weiss, Andrew J.	[CL2017-766]
Wilson, Dolores	[CL2017-627]
Wirtz, Kimberly M.	[CL2017-701]
Wise, Morgan E.	[CL2017-740]
Woods, Kimberly J.	[CL2017-778]
Young, Elhajamin	[CL2017-780]

Referred -- AMENDMENT OF CHAPTER 9-64 OF MUNICIPAL CODE BY DELETING SECTION 9-64-115 REGARDING PARKING RESTRICTIONS FOR COMMERCIAL VEHICLES IN RESIDENTIAL ZONES.

[O2017-5161]

A communication from the Honorable Andrea M. Valencia, City Clerk, transmitting a proposed ordinance to amend Chapter 9-64 of the Municipal Code of the City of Chicago by deleting Section 9-64-115 regarding parking restrictions for commercial vehicles in residential zones, which was *Referred to the Committee on Pedestrian and Traffic Safety*.

Referred -- CORRECTION OF APRIL 19, 2017 CITY COUNCIL JOURNAL OF PROCEEDINGS.

[O2017-4772]

A communication from the Honorable Andrea M. Valencia, City Clerk, transmitting a proposed correction of the *Journal of the Proceedings of the City Council of the City of Chicago* of April 19, 2017, which was *Referred to the Committee on Committees, Rules and Ethics*.

REPORTS OF COMMITTEES.

COMMITTEE ON FINANCE.

APPOINTMENT OF SUSANA DE SANTIAGO AS MEMBER OF SOUTHWEST BUSINESS GROWTH AREA COMMISSION (SPECIAL SERVICE AREA NO. 3).

[A2017-53]

The Committee on Finance submitted the following report:

CHICAGO, June 28, 2017.

To the President and Members of the City Council:

Your Committee on Finance, having had under consideration a communication recommending the appointment of Susana DeSantiago as a member of the Southwest Business Growth Area Commission (Special Service Area Number 3), having had the same under advisement, begs leave to report and recommend that Your Honorable Body *Approve* the appointment transmitted herewith.

This recommendation was concurred in by a viva voce vote of the members of the committee, with no dissenting vote.

Respectfully submitted,

(Signed) EDWARD M. BURKE,
Chairman.

On motion of Alderman Burke, the committee's recommendation was *Concurred In* and the said proposed appointment of Susana DeSantiago as a member of the Southwest Business Growth Area Commission (Special Service Area Number 3) was *Approved* by yeas and nays as follows:

Yeas -- Aldermen Moreno, Hopkins, King, Hairston, Sawyer, Mitchell, Harris, Beale, Sadlowski Garza, Thompson, Cárdenas, Quinn, Burke, Lopez, Foulkes, D. Moore, Curtis, O'Shea, Cochran, Brookins, Muñoz, Zalewski, Scott, Solis, Maldonado, Burnett, Ervin, Taliaferro, Reboyras, Santiago, Waguespack, Mell, Austin, Ramirez-Rosa, Villegas, Mitts, Sposato, Laurino, O'Connor, Napolitano, Reilly, Smith, Tunney, Arena, Cappleman, Pawar, Osterman, J. Moore, Silverstein -- 49.

Nays -- None.

Alderman Beale moved to reconsider the foregoing vote. The motion was lost.

REAPPOINTMENT OF RUBY A. GONZALEZ, SHELDON K. RICE AND DAVID R. SUPANICH AS MEMBERS OF SOUTHWEST BUSINESS GROWTH AREA COMMISSION (SPECIAL SERVICE AREA NO. 3).

[A2017-51]

The Committee on Finance submitted the following report:

CHICAGO, June 28, 2017.

To the President and Members of the City Council:

Your Committee on Finance, having had under consideration a communication recommending the reappointments of Ruby A. Gonzalez, Sheldon K. Rice and David R. Supanich as members the Southwest Business Growth Area Commission (Special Service Area Number 3), having had the same under advisement, begs leave to report and recommend that Your Honorable Body *Approve* the reappointments transmitted herewith.

This recommendation was concurred in by a viva voce vote of the members of the committee, with no dissenting vote.

Respectfully submitted,

(Signed) EDWARD M. BURKE,
Chairman.

On motion of Alderman Burke, the committee's recommendation was *Concurred In* and the said proposed reappointments of Ruby A. Gonzalez, Sheldon K. Rice and David R. Supanich as members of the Southwest Business Growth Area Commission (Special Service Area Number 3) were *Approved* by yeas and nays as follows:

Yeas -- Aldermen Moreno, Hopkins, King, Hairston, Sawyer, Mitchell, Harris, Beale, Sadlowski Garza, Thompson, Cárdenas, Quinn, Burke, Lopez, Foulkes, D. Moore, Curtis, O'Shea, Cochran, Brookins, Muñoz, Zalewski, Scott, Solis, Maldonado, Burnett, Ervin, Taliaferro, Reboyas, Santiago, Waguespack, Mell, Austin, Ramirez-Rosa, Villegas, Mitts, Sposato, Laurino, O'Connor, Napolitano, Reilly, Smith, Tunney, Arena, Cappleman, Pawar, Osterman, J. Moore, Silverstein -- 49.

Nays -- None.

Alderman Beale moved to reconsider the foregoing vote. The motion was lost.

APPOINTMENT OF WILLIAM W. JACKSON AS MEMBER OF SOUTHWEST
BUSINESS GROWTH AREA COMMISSION (SPECIAL SERVICE AREA NO. 3).
[A2017-54]

The Committee on Finance submitted the following report:

CHICAGO, June 28, 2017.

To the President and Members of the City Council:

Your Committee on Finance, having had under consideration a communication recommending the appointment of William W. Jackson as a member of the Southwest Business Growth Area Commission (Special Service Area Number 3), having had the same under advisement, begs leave to report and recommend that Your Honorable Body *Approve* the appointment transmitted herewith.

This recommendation was concurred in by a viva voce vote of the members of the committee, with no dissenting vote.

Respectfully submitted,

(Signed) EDWARD M. BURKE,
Chairman.

On motion of Alderman Burke, the committee's recommendation was *Concurred In* and the said proposed appointment of William W. Jackson as a member of the Southwest Business Growth Area Commission (Special Service Area Number 3) was *Approved* by yeas and nays as follows:

Yeas -- Aldermen Moreno, Hopkins, King, Hairston, Sawyer, Mitchell, Harris, Beale, Sadlowski Garza, Thompson, Cárdenas, Quinn, Burke, Lopez, Foulkes, D. Moore, Curtis, O'Shea, Cochran, Brookins, Muñoz, Zalewski, Scott, Solis, Maldonado, Burnett, Ervin, Taliaferro, Reboyras, Santiago, Waguespack, Mell, Austin, Ramirez-Rosa, Villegas, Mitts, Sposato, Laurino, O'Connor, Napolitano, Reilly, Smith, Tunney, Arena, Cappleman, Pawar, Osterman, J. Moore, Silverstein -- 49.

Nays -- None.

Alderman Beale moved to reconsider the foregoing vote. The motion was lost.

APPOINTMENT OF SOFIA P. VILLARREAL AS MEMBER OF SOUTHWEST
BUSINESS GROWTH AREA COMMISSION (SPECIAL SERVICE AREA NO. 3).
[A2017-52]

The Committee on Finance submitted the following report:

CHICAGO, June 28, 2017.

To the President and Members of the City Council:

Your Committee on Finance, having had under consideration a communication recommending the appointment of Sofia P. Villarreal as a member of the Southwest Business Growth Area Commission (Special Service Area Number 3), having had the same under advisement, begs leave to report and recommend that Your Honorable Body *Approve* the appointment transmitted herewith.

This recommendation was concurred in by a viva voce vote of the members of the committee, with no dissenting vote.

Respectfully submitted,

(Signed) EDWARD M. BURKE,
Chairman.

On motion of Alderman Burke, the committee's recommendation was *Concurred In* and the said proposed appointment of Sofia P. Villarreal as a member of the Southwest Business Growth Area Commission (Special Service Area Number 3) was *Approved* by yeas and nays as follows:

Yeas -- Aldermen Moreno, Hopkins, King, Hairston, Sawyer, Mitchell, Harris, Beale, Sadlowski Garza, Thompson, Cárdenas, Quinn, Burke, Lopez, Foulkes, D. Moore, Curtis, O'Shea, Cochran, Brookins, Muñoz, Zalewski, Scott, Solis, Maldonado, Burnett, Ervin, Taliaferro, Reboyras, Santiago, Waguespack, Mell, Austin, Ramirez-Rosa, Villegas, Mitts, Sposato, Laurino, O'Connor, Napolitano, Reilly, Smith, Tunney, Arena, Cappleman, Pawar, Osterman, J. Moore, Silverstein -- 49.

Nays -- None.

Alderman Beale moved to reconsider the foregoing vote. The motion was lost.

REAPPOINTMENT OF DAVID L. GASSMAN AS MEMBER OF CENTRAL LAKEVIEW COMMISSION (SPECIAL SERVICE AREA NO. 17).

[A2017-56]

The Committee on Finance submitted the following report:

CHICAGO, June 28, 2017.

To the President and Members of the City Council:

Your Committee on Finance, having had under consideration a communication recommending the reappointment of David L. Gassman as a member of the Central Lakeview Commission (Special Service Area Number 17), having had the same under advisement, begs leave to report and recommend that Your Honorable Body *Approve* the reappointment transmitted herewith.

This recommendation was concurred in by a viva voce vote of the members of the committee, with no dissenting vote.

Respectfully submitted,

(Signed) EDWARD M. BURKE,
Chairman.

On motion of Alderman Burke, the committee's recommendation was *Concurred In* and the said proposed reappointment of David L. Gassman as a member of the Central Lakeview Commission (Special Service Area Number 17) was *Approved* by yeas and nays as follows:

Yeas -- Aldermen Moreno, Hopkins, King, Hairston, Sawyer, Mitchell, Harris, Beale, Sadlowski Garza, Thompson, Cárdenas, Quinn, Burke, Lopez, Foulkes, D. Moore, Curtis, O'Shea, Cochran, Brookins, Muñoz, Zalewski, Scott, Solis, Maldonado, Burnett, Ervin, Taliaferro, Reboyras, Santiago, Waguespack, Mell, Austin, Ramirez-Rosa, Villegas, Mitts, Sposato, Laurino, O'Connor, Napolitano, Reilly, Smith, Tunney, Arena, Cappleman, Pawar, Osterman, J. Moore, Silverstein -- 49.

Nays -- None.

Alderman Beale moved to reconsider the foregoing vote. The motion was lost.

APPOINTMENT OF TODD W. HYATT AS MEMBER OF CENTRAL LAKEVIEW COMMISSION (SPECIAL SERVICE AREA NO. 17).

[A2017-55]

The Committee on Finance submitted the following report:

CHICAGO, June 28, 2017.

To the President and Members of the City Council:

Your Committee on Finance, having had under consideration a communication recommending the appointment of Todd W. Hyatt as a member of the Central Lakeview Commission (Special Service Area Number 17), having had the same under advisement, begs leave to report and recommend that Your Honorable Body *Approve* the appointment transmitted herewith.

This recommendation was concurred in by a viva voce vote of the members of the committee, with no dissenting vote.

Respectfully submitted,

(Signed) EDWARD M. BURKE,
Chairman.

On motion of Alderman Burke, the committee's recommendation was *Concurred In* and the said proposed appointment of Todd W. Hyatt as a member of the Central Lakeview Commission (Special Service Area Number 17) was *Approved* by yeas and nays as follows:

Yeas -- Aldermen Moreno, Hopkins, King, Hairston, Sawyer, Mitchell, Harris, Beale, Sadlowski Garza, Thompson, Cárdenas, Quinn, Burke, Lopez, Foulkes, D. Moore, Curtis, O'Shea, Cochran, Brookins, Muñoz, Zalewski, Scott, Solis, Maldonado, Burnett, Ervin, Taliaferro, Reboyas, Santiago, Waguespack, Mell, Austin, Ramirez-Rosa, Villegas, Mitts, Sposato, Laurino, O'Connor, Napolitano, Reilly, Smith, Tunney, Arena, Cappleman, Pawar, Osterman, J. Moore, Silverstein -- 49.

Nays -- None.

Alderman Beale moved to reconsider the foregoing vote. The motion was lost.

REAPPOINTMENT OF DAVID L. GASSMAN AS MEMBER OF NORTH HALSTED COMMISSION (SPECIAL SERVICE AREA NO. 18).

[A2017-57]

The Committee on Finance submitted the following report:

CHICAGO, June 28, 2017.

To the President and Members of the City Council:

Your Committee on Finance, having had under consideration a communication recommending the reappointment of David L. Gassman as a member of the North Halsted Commission (Special Service Area Number 18), having had the same under advisement, begs leave to report and recommend that Your Honorable Body *Approve* the reappointment transmitted herewith.

This recommendation was concurred in by a viva voce vote of the members of the committee, with no dissenting vote.

Respectfully submitted,

(Signed) EDWARD M. BURKE,
Chairman.

On motion of Alderman Burke, the committee's recommendation was *Concurred In* and the said proposed reappointment of David L. Gassman as a member of the North Halsted Commission (Special Service Area Number 18) was *Approved* by yeas and nays as follows:

Yeas -- Aldermen Moreno, Hopkins, King, Hairston, Sawyer, Mitchell, Harris, Beale, Sadlowski Garza, Thompson, Cárdenas, Quinn, Burke, Lopez, Foulkes, D. Moore, Curtis, O'Shea, Cochran, Brookins, Muñoz, Zalewski, Scott, Solis, Maldonado, Burnett, Ervin, Taliaferro, Reboyas, Santiago, Waguespack, Mell, Austin, Ramirez-Rosa, Villegas, Mitts, Sposato, Laurino, O'Connor, Napolitano, Reilly, Smith, Tunney, Arena, Cappleman, Pawar, Osterman, J. Moore, Silverstein -- 49.

Nays -- None.

Alderman Beale moved to reconsider the foregoing vote. The motion was lost.

REAPPOINTMENT OF DAVID L. STONE AS MEMBER OF OLD TOWN
COMMISSION (SPECIAL SERVICE AREA NO. 48).

[A2017-58]

The Committee on Finance submitted the following report:

CHICAGO, June 28, 2017.

To the President and Members of the City Council:

Your Committee on Finance, having had under consideration a communication recommending the reappointment of David L. Stone as a member of the Old Town Commission (Special Service Area Number 48), having had the same under advisement, begs leave to report and recommend that Your Honorable Body *Approve* the reappointment transmitted herewith.

This recommendation was concurred in by a viva voce vote of the members of the committee, with no dissenting vote.

Respectfully submitted,

(Signed) EDWARD M. BURKE,
Chairman.

On motion of Alderman Burke, the committee's recommendation was *Concurred In* and the said proposed appointment of David L. Stone as a member of the Old Town Commission (Special Service Area Number 48) was *Approved* by yeas and nays as follows:

Yeas -- Aldermen Moreno, Hopkins, King, Hairston, Sawyer, Mitchell, Harris, Beale, Sadlowski Garza, Thompson, Cárdenas, Quinn, Burke, Lopez, Foulkes, D. Moore, Curtis, O'Shea, Cochran, Brookins, Muñoz, Zalewski, Scott, Solis, Maldonado, Burnett, Ervin, Taliaferro, Reboyas, Santiago, Waguespack, Mell, Austin, Ramirez-Rosa, Villegas, Mitts, Sposato, Laurino, O'Connor, Napolitano, Reilly, Smith, Tunney, Arena, Cappleman, Pawar, Osterman, J. Moore, Silverstein -- 49.

Nays -- None.

Alderman Beale moved to reconsider the foregoing vote. The motion was lost.

REAPPOINTMENT OF KEITH R. BRANDENBURGER AS MEMBER OF
111TH/KEDZIE COMMISSION (SPECIAL SERVICE AREA NO. 55).

[A2017-59]

The Committee on Finance submitted the following report:

CHICAGO, June 28, 2017.

To the President and Members of the City Council:

Your Committee on Finance, having had under consideration a communication recommending the reappointment of Keith R. Brandenburger as member of the 111th/Kedzie Commission (Special Service Area Number 55), having had the same under advisement, begs leave to report and recommend that Your Honorable Body *Approve* the reappointment transmitted herewith.

This recommendation was concurred in by a viva voce vote of the members of the committee, with no dissenting vote.

Respectfully submitted,

(Signed) EDWARD M. BURKE,
Chairman.

On motion of Alderman Burke, the committee's recommendation was *Concurred In* and the said proposed reappointment of Keith R. Brandenburger as member of the 111th/Kedzie Commission (Special Service Area Number 55) was *Approved* by yeas and nays as follows:

Yeas -- Aldermen Moreno, Hopkins, King, Hairston, Sawyer, Mitchell, Harris, Beale, Sadlowski Garza, Thompson, Cárdenas, Quinn, Burke, Lopez, Foulkes, D. Moore, Curtis, O'Shea, Cochran, Brookins, Muñoz, Zalewski, Scott, Solis, Maldonado, Burnett, Ervin, Taliaferro, Reboyas, Santiago, Waguespack, Mell, Austin, Ramirez-Rosa, Villegas, Mitts, Sposato, Laurino, O'Connor, Napolitano, Reilly, Smith, Tunney, Arena, Cappleman, Pawar, Osterman, J. Moore, Silverstein -- 49.

Nays -- None.

Alderman Beale moved to reconsider the foregoing vote. The motion was lost.

REAPPOINTMENT OF ANTONELLA FRANGELLA-QUINN AS MEMBER OF
111TH/KEDZIE COMMISSION (SPECIAL SERVICE AREA NO. 55).

[A2017-60]

The Committee on Finance submitted the following report:

CHICAGO, June 28, 2017.

To the President and Members of the City Council:

Your Committee on Finance, having had under consideration a communication recommending the reappointment of Antonella Frangella-Quinn as a member of the 111th/Kedzie Commission (Special Service Area Number 55), having had the same under advisement, begs leave to report and recommend that Your Honorable Body *Approve* the reappointment transmitted herewith.

This recommendation was concurred in by a viva voce vote of the members of the committee, with no dissenting vote.

Respectfully submitted,

(Signed) EDWARD M. BURKE,
Chairman.

On motion of Alderman Burke, the committee's recommendation was *Concurred In* and the said proposed reappointment of Antonella Frangella-Quinn as a member of the 111th/Kedzie Commission (Special Service Area Number 55) was *Approved* by yeas and nays as follows:

Yeas -- Aldermen Moreno, Hopkins, King, Hairston, Sawyer, Mitchell, Harris, Beale, Sadlowski Garza, Thompson, Cárdenas, Quinn, Burke, Lopez, Foulkes, D. Moore, Curtis, O'Shea, Cochran, Brookins, Muñoz, Zalewski, Scott, Solis, Maldonado, Burnett, Ervin, Taliaferro, Reboyras, Santiago, Waguespack, Mell, Austin, Ramirez-Rosa, Villegas, Mitts, Sposato, Laurino, O'Connor, Napolitano, Reilly, Smith, Tunney, Arena, Cappleman, Pawar, Osterman, J. Moore, Silverstein -- 49.

Nays -- None.

Alderman Beale moved to reconsider the foregoing vote. The motion was lost.

REAPPOINTMENT OF DAIVA KAMBEROS AS MEMBER OF 59TH STREET
COMMISSION (SPECIAL SERVICE AREA NO. 59).

[A2017-61]

The Committee on Finance submitted the following report:

CHICAGO, June 28, 2017.

To the President and Members of the City Council:

Your Committee on Finance, having had under consideration a communication recommending the reappointment of Daiva Kamberos as a member of the 59th Street Commission (Special Service Area Number 59), having had the same under advisement, begs leave to report and recommend that Your Honorable Body *Approve* the reappointment transmitted herewith.

This recommendation was concurred in by a viva voce vote of the members of the committee, with no dissenting vote.

Respectfully submitted,

(Signed) EDWARD M. BURKE,
Chairman.

On motion of Alderman Burke, the committee's recommendation was *Concurred In* and the said proposed reappointment of Daiva Kamberos as a member of the 59th Street Commission (Special Service Area Number 59) was *Approved* by yeas and nays as follows:

Yeas -- Aldermen Moreno, Hopkins, King, Hairston, Sawyer, Mitchell, Harris, Beale, Sadlowski Garza, Thompson, Cárdenas, Quinn, Burke, Lopez, Foulkes, D. Moore, Curtis, O'Shea, Cochran, Brookins, Muñoz, Zalewski, Scott, Solis, Maldonado, Burnett, Ervin, Taliaferro, Reboyras, Santiago, Waguespack, Mell, Austin, Ramirez-Rosa, Villegas, Mitts, Sposato, Laurino, O'Connor, Napolitano, Reilly, Smith, Tunney, Arena, Cappleman, Pawar, Osterman, J. Moore, Silverstein -- 49.

Nays -- None.

Alderman Beale moved to reconsider the foregoing vote. The motion was lost.

APPOINTMENT OF KENNETH JOHNSON AS MEMBER OF WEST HUMBOLDT PARK COMMISSION (SPECIAL SERVICE AREA NO. 63).

[A2017-62]

The Committee on Finance submitted the following report:

CHICAGO, June 28, 2017.

To the President and Members of the City Council:

Your Committee on Finance, having had under consideration a communication recommending the appointment of Kenneth Johnson as a member of the West Humboldt Park Commission (Special Service Area Number 63), having had the same under advisement, begs leave to report and recommend that Your Honorable Body *Approve* the reappointment transmitted herewith.

This recommendation was concurred in by a viva voce vote of the members of the committee, with no dissenting vote.

Respectfully submitted,

(Signed) EDWARD M. BURKE,
Chairman.

On motion of Alderman Burke, the committee's recommendation was *Concurred In* and the said proposed appointment of Kenneth Johnson as a member of the West Humboldt Park Commission (Special Service Area Number 63) was *Approved* by yeas and nays as follows:

Yeas -- Aldermen Moreno, Hopkins, King, Hairston, Sawyer, Mitchell, Harris, Beale, Sadlowski Garza, Thompson, Cárdenas, Quinn, Burke, Lopez, Foulkes, D. Moore, Curtis, O'Shea, Cochran, Brookins, Muñoz, Zalewski, Scott, Solis, Maldonado, Burnett, Ervin, Taliaferro, Reboyas, Santiago, Waguespack, Mell, Austin, Ramirez-Rosa, Villegas, Mitts, Sposato, Laurino, O'Connor, Napolitano, Reilly, Smith, Tunney, Arena, Cappleman, Pawar, Osterman, J. Moore, Silverstein -- 49.

Nays -- None.

Alderman Beale moved to reconsider the foregoing vote. The motion was lost.

AMENDMENT OF CHAPTER 4-156 OF MUNICIPAL CODE BY MODIFYING SECTIONS 4-156-020 AND 4-156-032 TO FURTHER REGULATE AMUSEMENT TAX FOR RESALE TRANSACTIONS AND MAINTENANCE OF RECORDS FOR PARKING LOT AND GARAGE OPERATIONS TAX.

[SO2017-163]

The Committee on Finance submitted the following report:

CHICAGO, June 28, 2017.

To the President and Members of the City Council:

Your Committee on Finance, having had under consideration a substitute ordinance amending various provisions of the Municipal Code of Chicago regarding the amusement tax and ticket resellers, having had the same under advisement, begs leave to report and recommend that Your Honorable Body *Pass* the proposed substitute ordinance transmitted herewith.

This recommendation was concurred in by a viva voce vote of the members of the committee, with no dissenting vote.

Aldermen Thompson, Curtis and Osterman voted "no" on this matter.

Respectfully submitted,

(Signed) EDWARD M. BURKE,
Chairman.

On motion of Alderman Burke, the said proposed substitute ordinance transmitted with the foregoing committee report was *Passed* by yeas and nays as follows:

Yeas -- Aldermen Moreno, Hopkins, King, Hairston, Sawyer, Mitchell, Harris, Beale, Sadlowski Garza, Cárdenas, Quinn, Burke, Lopez, Foulkes, O'Shea, Cochran, Brookins, Muñoz, Zalewski, Scott, Solis, Maldonado, Burnett, Ervin, Taliaferro, Reboyas, Santiago, Waguespack, Mell, Austin, Ramirez-Rosa, Villegas, Mitts, Sposato, Laurino, O'Connor, Napolitano, Reilly, Smith, Tunney, Arena, Cappleman, Pawar, J. Moore, Silverstein -- 45.

Nays -- Aldermen Thompson, D. Moore, Curtis, Osterman -- 4.

Alderman Beale moved to reconsider the foregoing vote. The motion was lost.

The following is said ordinance as passed:

Be It Ordained by the City Council of the City of Chicago:

SECTION 1. Chapter 4-156 of the Municipal Code of Chicago is hereby amended by deleting the language stricken through and by inserting the language underscored, as follows:

4-156-020 Tax Imposed.

(Omitted text is unaffected by this ordinance.)

J. Notwithstanding subsections A and E of this section, the rate of the tax imposed upon the buyer of a ticket or other license in a resale transaction shall be equal to (1) three and one-half percent of the admission fees or other charges paid for the ticket or other license in the resale transaction if the original sale of the ticket or other license is subject to the rate imposed by subsection A, and (2) two percent of the admission fees or other charges paid for the ticket or other license in the resale transaction if the original sale of the ticket or other license is subject to the rate imposed by subsection E. If the buyer in a resale transaction purchases the ticket or other license for purposes of resale, then no tax shall be due from such buyer on the purchase of such ticket or other license if such buyer is registered as a tax collector under Section 4-156-030 of this Article, as evidenced by a certificate issued by the department of finance, or as otherwise confirmed by the department of finance. If the original sale of a ticket or other license is fully or partially exempt from the tax imposed by this Section 4-156-020, such exemption shall carry over and apply to the resale of such ticket or other license.

(Omitted text is unaffected by this ordinance.)

4-156-032 Additional Tax Imposed On Tour Boat Operators.

A. In addition to the tax imposed by Section 4-156-020, a tax is imposed upon all persons engaged in the business of operating tour boats in the City. The rate of this tax shall be nine percent of the charges paid to the tour boat operator for amusements provided by the tour boat operator in the City. For the purposes of this Section 4-156-032, the term "tour boat" shall mean any vessel or other water craft on which amusements take place, as the term "amusement" is defined in Section 4-156-010. Charges that are excluded, or that are fully or partially exempt, from the tax imposed by Section 4-156-020 shall also be excluded, or fully or partially exempt, from the tax imposed by this Section 4-156-032.

B. A tour boat operator that has paid or remitted the tax imposed by Section 4-156-020 in connection with the same transactions that are subject to subsection A of this section shall be entitled to a credit for such tax paid or remitted against the amount of tax owed under subsection A of this section. The tour boat operator shall have the burden of proving its entitlement to this credit with books, records and other documentary evidence.

(Omitted text is unaffected by this ordinance.)

SECTION 2. This ordinance shall be in full force and effect upon its passage and approval. Section 1 shall apply retroactively to January 1, 2017.

AMENDMENT OF SECTION 7-51-030 OF MUNICIPAL CODE REGARDING
CHICAGO PREPAID WIRELESS 911 SURCHARGE ACT.

[O2017-5112]

The Committee on Finance submitted the following report:

CHICAGO, June 28, 2017.

To the President and Members of the City Council:

Your Committee on Finance, having had under consideration an ordinance authorizing the amendment of Chapter 7-51 of the Municipal Code of Chicago regarding the Chicago Prepaid Wireless 911 Surcharge Act, having had the same under advisement, begs leave to report and recommend that Your Honorable Body *Pass* the proposed ordinance transmitted herewith.

This recommendation was concurred in by a viva voce vote of the members of the committee, with no dissenting vote.

Alderman Reilly abstained from voting on this matter pursuant to Rule 14.

Respectfully submitted,

(Signed) EDWARD M. BURKE,
Chairman.

On motion of Alderman Burke, the said proposed ordinance transmitted with the foregoing committee report was *Passed* by yeas and nays as follows:

Yeas -- Aldermen Moreno, Hopkins, King, Hairston, Sawyer, Mitchell, Harris, Beale, Sadlowski Garza, Thompson, Cárdenas, Quinn, Burke, Lopez, Foulkes, D. Moore, Curtis, O'Shea, Cochran, Brookins, Muñoz, Zalewski, Scott, Solis, Maldonado, Burnett, Ervin, Taliaferro, Reboyras, Santiago, Waguespack, Mell, Austin, Ramirez-Rosa, Villegas, Mitts, Sposato, Laurino, O'Connor, Napolitano, Smith, Tunney, Arena, Cappleman, Pawar, Osterman, J. Moore, Silverstein -- 48.

Nays -- None.

Alderman Beale moved to reconsider the foregoing vote. The motion was lost.

Alderman Reilly abstained from voting pursuant to Rule 14 of the City Council's Rules of Order and Procedure.

The following is said ordinance as passed:

Be It Ordained by the City Council of the City of Chicago:

SECTION 1. Chapter 7-51 of the Municipal Code of Chicago is hereby amended by inserting the language underscored, as follows:

7-51-030 Surcharge Imposed -- Applicability.

A. Pursuant to the Prepaid Wireless 911 Surcharge Act, Public Act 97-0463, as amended, there is hereby imposed on consumers a prepaid wireless 911 surcharge of 9.0 percent per retail transaction. On and after July 1, 2017, the rate shall be 7.0 percent per retail transaction, unless the General Assembly has authorized a rate of 9.0 percent per retail transaction, in which case the rate shall be 9.0 percent per retail transaction.

(Omitted text is unaffected by this ordinance.)

SECTION 2. This ordinance shall be in full force and effect upon its passage and approval.

FUNDING LOAN AGREEMENT WITH CITIBANK, N.A., ISSUANCE, SALE AND DELIVERY OF CITY OF CHICAGO MULTI-FAMILY MORTGAGE REVENUE NOTE, 2017 SERIES A FOR WOODLAWN ROLL UP PRESERVATION ASSOCIATES LIMITED PARTNERSHIP FOR REHABILITATION OF LOW-INCOME HOUSING DEVELOPMENT PROJECTS AT VARIOUS LOCATIONS.

[O2017-3863]

The Committee on Finance submitted the following report:

CHICAGO, June 28, 2017.

To the President and Members of the City Council:

Your Committee on Finance, having had under consideration an ordinance authorizing the issuance of a City of Chicago Multi-Family Housing Revenue Note, 2017 Series A (Woodlawn Roll Up Apartments Project) and authorizing the Commissioner of the Department of Planning and Development to enter into and execute loan agreements for Woodlawn Roll Up Preservation Associates Limited Partnership, amount of note not to exceed: \$15,000,000, amount of loan not to exceed: \$1,900,000, having had the same under advisement, begs leave to report and recommend that Your Honorable Body *Pass* the proposed ordinance transmitted herewith.

This recommendation was concurred in by a viva voce vote of the members of the committee, with no dissenting vote.

Respectfully submitted,

(Signed) EDWARD M. BURKE,
Chairman.

On motion of Alderman Burke, the said proposed ordinance transmitted with the foregoing committee report was *Passed* by yeas and nays as follows:

Yeas -- Aldermen Moreno, Hopkins, King, Hairston, Sawyer, Mitchell, Harris, Beale, Sadlowski Garza, Thompson, Cárdenas, Quinn, Burke, Lopez, Foulkes, D. Moore, Curtis, O'Shea, Cochran, Brookins, Muñoz, Zalewski, Scott, Solis, Maldonado, Burnett, Ervin, Taliaferro, Reboyras, Santiago, Waguespack, Mell, Austin, Ramirez-Rosa, Villegas, Mitts, Sposato, Laurino, O'Connor, Napolitano, Reilly, Smith, Tunney, Arena, Cappleman, Pawar, Osterman, J. Moore, Silverstein -- 49.

Nays -- None.

Alderman Beale moved to reconsider the foregoing vote. The motion was lost.

The following is said ordinance as passed:

WHEREAS, By virtue of Section 6(a) of Article VII of the 1970 Constitution of the State of Illinois (the "Constitution"), the City of Chicago (the "City") is a home rule unit of local government and, as such, may exercise any power and perform any function pertaining to its government and affairs; and

WHEREAS, As a home rule unit and pursuant to the Constitution, the City is authorized and empowered to issue multi-family housing revenue obligations for the purpose of financing the cost of the acquisition, construction, rehabilitation, development, and equipping an affordable multi-family housing facility for low- and moderate-income families located in the City ("Multi-Family Housing Financing"); and

WHEREAS, Pursuant to an ordinance adopted by the City Council of the City (the "City Council") on March 29, 2017, the City has determined that there exists within the City a serious shortage of decent, safe and sanitary rental housing available for persons of low- and moderate-income; and

WHEREAS, The City has determined that the continuance of a shortage of affordable rental housing is harmful to the health, prosperity, economic stability and general welfare of the City; and

WHEREAS, The City adopted an ordinance on March 29, 2017, evidencing the City's intent to issue multi-family housing revenue bonds, notes or other indebtedness in order to provide financing for costs associated with the rehabilitation by Woodlawn Roll Up Preservation Associates Limited Partnership, an Illinois limited partnership (the "Borrower"), of 16 low-income housing development projects consisting of approximately 196 total residential dwelling units and certain common areas located in the City, as described on Exhibit A (collectively, the "Project"); and

WHEREAS, The City has previously made certain loans (the "City Loans") in the original principal amounts listed in Exhibit B hereto to certain affiliates of POAH NSP Chicago LLC, an Illinois limited liability company (such affiliates, the "POAH Borrowers"), for the acquisition and/or rehabilitation of certain facilities that are part of the Project located at the addresses listed in Exhibit B hereto and of dwelling units contained therein for low- and moderate-income families (the "City Loan Projects"); and

WHEREAS, The City Loans are secured by the junior mortgages on the City Loan Projects listed in Exhibit B hereto (the "City Mortgages"); and

WHEREAS, The City Loan Projects are subject to certain affordable housing and related covenants contained in the regulatory agreements listed in Exhibit B hereto (the "City Regulatory Agreements"); and

WHEREAS, The Department of Planning and Development ("DPD") has approved restructurings of the City Loans (the "Restructurings") in a manner which: (1) will not alter the principal amount of the City Loans, (2) will not alter the interest rates on the principal balances of the City Loans, (3) will extend the maturity dates of the City Loans to [June 30, 2054], (4) will not alter the repayment terms of the City Loans, (5) will consent to the transfer of the Project from the POAH Borrowers to the Borrower, subject to the City Mortgages and the City Regulatory Agreements (the "Transfers"), (6) notwithstanding the Transfers, maintain the repayment obligation of the POAH Borrowers as the debtors under the City Loans, (7) oblige the Borrower to perform the POAH Borrowers' obligations under the City Mortgages and the City Regulatory Agreements, and (8) subordinate the City Mortgages to any liens which will secure the Note and the New City Loan described herein (items 1 through 8, collectively, the "Material Terms"); and

WHEREAS, The City has certain funds available from a variety of funding sources ("Multi-Family Program Funds") to make loans and grants for the development of multi-family residential housing to increase the number of families served with decent, safe, sanitary and affordable housing and to expand the long-term supply of affordable housing, and such Multi-Family Program Funds are administered by DPD; and

WHEREAS, DPD has preliminarily reviewed and approved the making of a loan to the Borrower in an amount not to exceed One Million Nine Hundred Thousand Dollars (\$1,900,000) (the "New City Loan"), to be funded from Multi-Family Program Funds pursuant to the terms and conditions set forth in Exhibit C attached hereto and made a part hereof; and

WHEREAS, By this ordinance, the City Council has determined that it is necessary and in the best interests of the City to enter into a funding loan agreement (the "Funding Loan Agreement") with Citibank, N.A., a national banking association (the "Funding Lender"), pursuant to which the Funding Lender will advance funds in an aggregate principal amount not to exceed Fifteen Million Dollars (\$15,000,000) (the "Funding Loan") and the City will enter into a promissory note (the "Note"), to evidence the Funding Loan under the terms and conditions of this ordinance and the Funding Loan Agreement, and the City will thereafter loan the proceeds of the Funding Loan to the Borrower (the "Borrower Loan")

pursuant to a borrower loan agreement (the "Borrower Loan Agreement") between the City and the Borrower, as evidenced by that certain Borrower promissory note, (the "Borrower Note"), in order to finance a portion of the cost of the Project in return for loan payments sufficient to pay, when due, the principal of, prepayment premium, if any, and interest on the Note; and

WHEREAS, The principal of, prepayment premium, if any, and interest payable on the Note will be secured by, among other things, a mortgage on the Project and certain other related collateral, and by pledges and/or assignments of certain funds, personal property, and contractual rights of the Borrower and its affiliates; and

WHEREAS, The Funding Loan and the Note and the obligation to pay interest thereon do not now and shall never constitute an indebtedness of or an obligation of the City, the State of Illinois or any political subdivision thereof, within the purview of any constitutional limitation or statutory provision, or a charge against the general credit or taxing powers of any of them. No party to the Funding Loan Agreement or holder of the Note shall have the right to compel the taxing power of the City, the State of Illinois or any political subdivision thereof to pay any principal installment of, prepayment premium, if any, or interest on the Note or obligations under the Funding Loan Agreement; and

WHEREAS, In connection with the execution and delivery of the Funding Loan Agreement and the Note, the City Council has determined by this ordinance that it is necessary and in the best interests of the City to enter into (i) the Funding Loan Agreement, providing for the security for and terms and conditions of the Funding Loan, and the Note to be entered into thereunder, (ii) the Borrower Loan Agreement providing for the loan of the proceeds of the Funding Loan to the Borrower and the use of such proceeds, (iii) a Tax Certificate and Agreement and/or tax certificates (each, a "Tax Agreement" and collectively, the "Tax Agreements") between the City and the Borrower, and (iv) a Regulatory Agreement and Declaration of Restrictive Covenants between the City and the Borrower (the "Regulatory Agreement"); now, therefore,

Be It Ordained by the City Council of the City of Chicago, as follows:

SECTION 1. Incorporation Of Recitals. The recitals contained in the preambles to this ordinance are hereby incorporated into this ordinance by this reference. All capitalized terms used in this ordinance, unless otherwise defined herein, shall have the meanings ascribed thereto in the Funding Loan Agreement.

SECTION 2. Findings And Determinations. The City Council hereby finds and determines that the delegations of authority that are contained in this ordinance, including the authority to make the specific determinations described herein, are necessary and desirable because the City Council cannot itself as advantageously, expeditiously or conveniently exercise such authority and make such specific determinations.

SECTION 3. Authorization Of The Restructurings. The Restructurings are hereby approved as described above. The Commissioner of DPD (the "Commissioner") and a designee of the Commissioner (collectively, the "DPD Authorized Officer") are each hereby

authorized, subject to approval by the Corporation Counsel, to negotiate any and all terms and provisions in connection with the Restructurings which do not substantially modify the Material Terms as described herein. The DPD Authorized Officer is hereby authorized, subject to approval by the Corporation Counsel, to enter into and execute such agreements and instruments, and perform any and all acts as shall be necessary or advisable in connection with the implementation of the Restructurings. The DPD Authorized Officer is hereby authorized, subject to approval by the Corporation Counsel, to enter into and execute such agreements and instruments, and perform any and all acts as shall be necessary or advisable, in connection with any future restructurings of the City Loans, which do not substantially modify the Material Terms.

SECTION 4. Authorization Of New City Loan. Upon the approval and availability of the Additional Financing as shown in Exhibit C hereto, the DPD Authorized Officer is hereby authorized, subject to approval by the Corporation Counsel, to enter into and execute such agreements and instruments, and perform any and all acts as shall be necessary or advisable in connection with the implementation of the New City Loan. The Authorized Officer is hereby authorized, subject to the approval of the Corporation Counsel, to negotiate any and all terms and provisions in connection with the New City Loan which do not substantially modify the terms described in Exhibit C hereto. Upon the execution and receipt of proper documentation, the Authorized Officer is hereby authorized to disburse the proceeds of the New City Loan to the Borrower.

SECTION 5. Authorization Of The Funding Loan Agreement, The Note, The Borrower Loan Agreement And Related Agreements. The Note shall be designated "City of Chicago Multi-Family Mortgage Revenue Note, 2017 Series A (Woodlawn Roll Up Apartments Project)" or such other designation as determined by an Authorized Officer. Upon the approval and availability of the additional financing as shown in Exhibit C, the execution and delivery of the Funding Loan Agreement and the Note in an aggregate principal amount not to exceed Fifteen Million Dollars (\$15,000,000) is hereby authorized. The Funding Loan Agreement and the Note shall contain a provision that they are executed and delivered under authority of this ordinance. The maximum term of the Funding Loan shall not exceed 37 years from the date of execution and delivery of the Note. The Note shall bear interest at a rate or rates equal to the rate of interest on the Borrower Loan as provided in the Borrower Loan Agreement (which shall not exceed the lesser of 12 percent or the maximum rate of interest allowable under state law) and shall be as determined by the Authorized Officer and shall be payable on the payment dates as set forth in the Funding Loan Agreement. The Note shall be dated, shall be subject to prepayment, shall be payable in such places and in such manner and shall have such other details and provisions as prescribed by the Funding Loan Agreement and the Note therein and as set forth in Determination (as defined in Section 8 hereof). The provisions for execution, signatures, payment and prepayment, with respect to the Funding Loan Agreement and the Note shall be as set forth in the Funding Loan Agreement and the form of the Note therein.

The term "Authorized Officer" means (i) the Mayor of the City (the "Mayor"), (ii) the Chief Financial Officer of the City (as defined below) or (iii) any other officer designated in writing by the Mayor. Authority is granted to each Authorized Officer to establish the terms of the

Funding Loan Agreement and related Note, the Borrower Loan Agreement and the Borrower Note on such terms as and to the extent such officer determines that such terms are desirable and in the best financial interest of the City. Any such designation and determination by an Authorized Officer shall be signed in writing by such Authorized Officer and filed with the City Clerk and shall remain in full force and effect for all purposes of this ordinance unless and until revoked, such revocation to be signed in writing by an Authorized Officer and filed with the City Clerk.

Each Authorized Officer is hereby authorized to execute by their manual or, in the case of the Note, manual or facsimile signature, and to deliver on behalf of the City, and the City Clerk and the Deputy City Clerk are hereby authorized to attest by their manual or, in the case of the Note, manual or facsimile signature, the Funding Loan Agreement and the Note, in substantially the form attached hereto as Exhibit D and made a part hereof and hereby approved, with such changes therein as shall be approved by the Authorized Officer executing the same, with such execution to constitute conclusive evidence of such officer's approval and the City Council's approval of any changes or revisions from the form of the Funding Loan Agreement and Note therein attached to this ordinance all reflecting the terms as determined in the Determination.

As used herein, the term "Chief Financial Officer" shall mean the Chief Financial Officer of the City appointed by the Mayor, or, if there is no such officer then holding said office, the City Comptroller.

Each Authorized Officer is hereby authorized to act as an authorized City representative (each an "Authorized City Representative") of the City for the purposes provided in the Funding Loan Agreement.

Each Authorized Officer is hereby authorized to execute and deliver on behalf of the City, and the City Clerk and the Deputy City Clerk are hereby authorized to attest, the Borrower Loan Agreement in substantially the form attached hereto as Exhibit E, and made a part hereof and hereby approved, with such changes therein as shall be approved by the Authorized Officer executing the same, with such execution to constitute conclusive evidence of such Authorized Officer's approval and the City Council's approval of any changes or revisions from the form of the Borrower Loan Agreement and the Borrower Note therein attached to this ordinance and reflecting the terms as determined in the Determination.

Each Authorized Officer is hereby authorized to execute and deliver the Regulatory Agreement on behalf of the City, in substantially the form attached hereto as Exhibit F, and made a part hereof and hereby approved, with such changes therein as shall be approved by the Authorized Officer executing the same, with such execution to constitute conclusive evidence of such Authorized Officer's approval and the City Council's approval of any changes or revisions from the form of the Regulatory Agreement attached to this ordinance and reflecting the terms as determined in the Determination.

An Authorized Officer is hereby authorized to execute and deliver and the City Clerk and the Deputy City Clerk are hereby authorized to attest the Tax Agreements on behalf of the City, in substantially the forms of such documents used in previous tax-exempt Multi-Family Housing Financings (with appropriate revisions to reflect the terms and provisions of the Funding Loan Agreement and the Note and the applicable provisions of the Internal Revenue Code of 1986, as amended (the "Code"), and the regulations promulgated thereunder) and with such other revisions in text as the Authorized Officer executing the same shall determine are necessary or desirable in connection with the exclusion from gross income for federal income tax purposes of interest on the Note. The execution of the Tax Agreements by the Authorized Officer shall be deemed conclusive evidence of the approval of the City Council to the terms provided in the Tax Agreements. Each Authorized Officer is hereby authorized to execute and deliver amendments and supplements to the Funding Loan Agreement, Borrower Loan Agreement, Regulatory Agreement, Tax Agreements and any other Funding Loan Documents which are not inconsistent with the terms of this ordinance. The execution of any such supplement or amendment shall be deemed conclusive evidence of the approval of the City Council to the terms provided in such supplement or amendment.

SECTION 6. Security For The Funding Loan Agreement And The Note. The obligations of the City under the Funding Loan Agreement and the Note shall be limited obligations of the City, payable solely from and/or secured by a pledge of the following security (other than certain unassigned rights of the City):

a. all right, title and interest of the City in, to and under the Borrower Loan Agreement and the Borrower Note, including, without limitation, all rents, revenues and receipts derived by the City from the Borrower relating to the Project and including, without limitation, all Pledged Revenues, Borrower Loan Payments and Additional Borrower Payments derived by the City under and pursuant to, and subject to the provisions of, the Borrower Loan Agreement; provided that the pledge and assignment made under the Funding Loan Agreement shall not impair or diminish the obligations of the City under the provisions of the Borrower Loan Agreement;

b. all right, title and interest of the City in, to and under, together with all rights, remedies, privileges and options pertaining to, the documents forms of which are appended as exhibits to this ordinance (the "Funding Loan Documents"), and all other payments, revenues and receipts derived by the City under and pursuant to, and subject to the provisions of, the Funding Loan Documents;

c. any and all monies and investments from time to time on deposit in, or forming a part of, all funds and accounts created and held under the Funding Loan Agreement, subject to the provisions of the Funding Loan Agreement permitting the application thereof for the purposes and on the terms and conditions set forth therein; and

d. any and all other, real or personal property of every kind and nature or description, which may from time to time hereafter, by delivery or by writing of any kind, be subjected to the lien of the Funding Loan Agreement as additional security by the City or anyone on its part or with its consent, or which pursuant to any of the provisions of the Borrower Loan Agreement may come into the possession or control of the Funding Lender or a receiver appointed pursuant to the Funding Loan Agreement.

In order to secure the payment of the principal of, prepayment premium, if any, and interest on the Note, such rights, proceeds and investment income are hereby pledged to the extent and for the purposes as provided in the Funding Loan Agreement and are hereby appropriated for the purposes set forth in the Funding Loan Agreement. Nothing contained in this ordinance shall limit or restrict the subordination of the pledge of such rights, proceeds and investment income as set forth in the Funding Loan Agreement to the payment of any other obligations of the City enjoying a lien or claim on such rights, proceeds and investment income as of the date of execution and delivery of the Funding Loan Agreement and the Note, all as shall be determined by the Authorized Officer executing the same, at the time of the execution and delivery of the Funding Loan Agreement and the Note. The Funding Loan Agreement shall set forth such covenants with respect to the application of such rights, proceeds and investment income as shall be deemed necessary by the Authorized Officer executing the same in connection with the execution and delivery of the Funding Loan Agreement and the Note.

SECTION 7. Delivery Of The Funding Loan Agreement And The Note. It has been determined that Citibank, N.A., a national banking association, or such other Funding Lender as approved by an Authorized Officer, shall be the initial Funding Lender and shall hold the Funding Loan Agreement and the Note, subject to the terms and conditions of a required transferee representations letter (the "Representations Letter") which shall be delivered to the City by the Funding Lender. Any subsequent Funding Lender approved by an Authorized Officer, to the extent required under the Funding Loan Agreement, may succeed the initial Funding Lender as the registered holder of all or a portion of the Funding Loan, but only if such subsequent Funding Lender executes and delivers to the City a Representations Letter, substantially in the form of the Representations Letter set forth in the Funding Loan Agreement. The aggregate costs of origination of the Funding Loan paid from the proceeds of the Funding Loan shall not exceed two percent of the aggregate principal amount of the Note.

SECTION 8. Determination. Subsequent to the execution and delivery of any Funding Loan Agreement and the Note, an Authorized Officer shall file, in the Office of the City Clerk, a Determination Certificate (the "Determination") for such Funding Loan Agreement and the Note directed to the City Council setting forth (i) the aggregate original principal amount of, payment schedule and prepayment provisions for the Note; (ii) the extent of any tender rights to be granted to the holder of the Note; (iii) the interest rate on the Note; (iv) the origination fee or other compensation paid to the Funding Lender in connection with the origination of the Funding Loan and issuance of the Note; and (v) any other matter authorized by this ordinance to be determined by an Authorized Officer at the time of the execution and delivery of the Funding Loan Agreement and the Note. There shall be attached to the Determination the final form of the Funding Loan Agreement, a specimen of the Note and the Borrower Loan Agreement.

SECTION 9. Use Of Proceeds. The proceeds from the Funding Loan (as evidenced by the Note) shall be deposited as provided in the Funding Loan Agreement and used for the Project.

SECTION 10. Volume Cap. The Funding Loan Agreement and the Note are obligations taken into account under Section 146 of the Code in the allocation of the City's volume cap.

SECTION 11. Additional Authorization. Each Authorized Officer, the City Treasurer and each DPD Authorized Officer are each hereby authorized to execute and deliver and the City Clerk and the Deputy City Clerk are each hereby authorized to execute and deliver, such other documents and agreements, including, without limitation, any documents necessary to evidence the receipt or assignment of any collateral for the Funding Loan Agreement and the related Note, the Borrower Loan Agreement or the Borrower Note from the Borrower, and perform such other acts as may be necessary or desirable in connection with the City Agreements (as defined in Section 16 hereof), including, but not limited to, the exercise following the delivery date of the City Agreements of any power or authority delegated to such official under this ordinance with respect to the City Agreements upon original execution and delivery, but subject to any limitations on or restrictions of such power or authority as herein set forth. Notwithstanding anything contained herein (including but not limited to Section 5 hereof), if any portion of the Additional Financing is not approved and available at such time as an Authorized Officer otherwise deems it in the best interest of the City to execute the City Agreements, then such Authorized Officer may so execute the City Agreements (with such changes thereto as such Authorized Officer deems necessary and advisable) and any necessary ancillary documents and may impose such conditions upon the approval and availability of such Additional Financing as they deem necessary and advisable.

SECTION 12. Affordable Housing. The Project (as described on Exhibit C hereto) shall be deemed to qualify as "Affordable Housing" for purposes of Chapter 16-18 of the Municipal Code of Chicago (the "Municipal Code"). Sections 2-45-110, 2-45-115(A) -- (F) and 2-45-115(H) -- (V) of the Municipal Code shall not apply to the Project or the Property (as defined on Exhibit C hereto). If the New City Loan includes funds from the Affordable Housing Opportunity Fund defined in Section 2-45-115(G) of the Municipal Code, then the New City Loan made pursuant to the terms and conditions set forth in Exhibit C hereto shall be deemed to satisfy the requirements of such Section 2-45-115(G). This City Council hereby directs that the Note shall not be issued unless and until the requirements of Section 147(f) of the Code, including particularly the approval requirement following any required public hearing, have been fully satisfied, and that no contract, agreement or commitment to issue the Note shall be executed or undertaken prior to satisfaction of the requirements of said Section 147(f) unless the performance of said contract, agreement or commitment is expressly conditioned upon the prior satisfaction of such requirements. All such actions taken prior to the enactment of this ordinance are hereby ratified and confirmed.

SECTION 13. Severability. If any provision of this ordinance shall be held to be invalid or unenforceable for any reason, the invalidity or unenforceability of such provision shall not affect any of the remaining provisions of this ordinance.

SECTION 14. Administrative Fee. DPD is hereby authorized to charge an administrative fee or fees in connection with the delivery and administration of the Funding Loan Agreement and the Note, which shall be collected under such terms and conditions as determined by the Authorized DPD Officer and which shall be in an amount as determined by the Authorized DPD Officer but not to exceed the maximum amount permitted under Section 148 of the Code to avoid characterization of the Funding Loan Agreement and the Note as "arbitrage bonds" as defined in such Section 148. Such administrative fee or fees shall be used by DPD for administrative expenses and other housing activities. Initially, such administrative fee or fees shall be an amount equal to (i) 1.5 percent of the original maximum principal amount of the Note payable upon issuance of the Note, plus (ii) an on-going compliance fee of \$25 per unit payable annually. The City's legal reserve fee with respect to the Project, payable upon issuance of the Note from the proceeds of the Note or from funds contributed by the Borrower, shall be 0.10 percent of the original maximum principal amount of the Note. Such fee shall be used by the City to pay legal costs or other expenses in connection with the Project, the Note, or other City issuances.

SECTION 15. No Recourse. No recourse shall be had for the payment of the principal of, prepayment premium, if any, or interest on the Note or for any claim based thereon or upon any obligation, covenant or agreement contained in this ordinance, the Funding Loan Agreement, the Note, the Borrower Loan Agreement, the Regulatory Agreement, or the Tax Agreements (collectively, the "City Agreements") against any past, present or future officer, member or employee of the City, or any officer, employee, director or trustee of any successor, as such, either directly or through the City, or any such successor, under any rule of law or equity, statute or constitution or by the enforcement of any assessment or penalty or otherwise, and all such liability of any such member, officer, employee, director or trustee as such is hereby expressly waived and released as a condition of and consideration for the execution of the City Agreements.

SECTION 16. No Impairment. To the extent that any ordinance, resolution, rule, order or provision of the Municipal Code, or part thereof, is in conflict with the provisions of this ordinance, the provisions of this ordinance shall be controlling. No provision of the Municipal Code or violation of any provision of the Municipal Code shall be deemed to render voidable at the option of the City any document, instrument or agreement authorized hereunder or to impair the validity of this ordinance or the instruments authorized by this ordinance or to impair the rights of the holders of the Funding Loan and the Note to receive payment of the principal of, prepayment premium, if any, or interest on the Note or to impair the security for the Funding Loan Agreement and the Note; provided further that the foregoing shall not be deemed to affect the availability of any other remedy or penalty for any violation of any provision of the Municipal Code.

SECTION 17. Effective Date. This ordinance shall be in full force and effect immediately upon its passage and approval.

Exhibits "A", "B", "C", "D", "E" and "F" referred to in this ordinance read as follows:

Exhibit "A".
(To Ordinance)

The Project And The Property.

ID	Address	Unit Count
1	5615 South Prairie Avenue	10
2	6456 South Maryland Avenue	12
3	6200 -- 6204 South Vernon Avenue	12
4	6156 -- 6158 South Vernon Avenue	15
5	6201 -- 6203 South Eberhart Avenue	15
6	6153 -- 6159 South Eberhart Avenue	18
7	6200 -- 6206 South Rhodes Avenue	12
8	6154 -- 6156 South Rhodes Avenue	12
9	6153 -- 6159 South St. Lawrence Avenue	18
10	6323 South Ingleside Avenue	3
11	6428 South Ingleside Avenue	3
12	6157 South Evans Avenue	12
13	6418 South Maryland Avenue	6
14	6158 South Eberhart Avenue	18
15	6211 South Vernon Avenue	18
16	6350 -- 6358 South Kimbark Avenue	12

Exhibit "B".
(To Ordinance)

The City Loans.

Borrower	Project Address	Original Principal Amount	Mortgage Recorded Date And Number	Regulatory Agreement Date And Number
POAH NSP Chicago LLC	6428 South Ingleside Avenue	\$ 452,806	April 28, 2011 1111831049	May 17, 2010 1013711001
POAH NSP Chicago LLC	6323 South Ingleside Avenue	285,225	February 24, 2010 1005512081	February 24, 2010 1005512080
POAH NSP Chicago LLC	6456 South Maryland Avenue	1,662,644	November 13, 2009 0931733050	November 13, 2009 0931733048
POAH NSP Chicago LLC	5615 South Prairie Avenue	1,858,930	November 24, 2009 0932822084	November 24, 2009 0932822082
POAH NSP Chicago LLC	6200 -- 6206 South Vernon Avenue	12,638,182	March 30, 2011 1108910084	March 30, 2011 1108910088
	6156 -- 6158 South Vernon Avenue			
	6153 -- 6159 South Eberhart Avenue			
	6201 -- 6203 South Eberhart Avenue			
	6200 -- 6206 South Rhodes Avenue			
	6154 -- 6156 South Rhodes Avenue			
	6151 -- 6159 South St. Lawrence Avenue			
POAH NSP Chicago LLC	6418 South Maryland Avenue	1,188,000	October 21, 2014 1429418082	October 21, 2014 1429418081

Exhibit "C".
(To Ordinance)

Borrower: Woodlawn Roll Up Preservation Associates Limited Partnership, an Illinois limited partnership with POAH Woodlawn Roll Up LLC, an Illinois limited liability company (of which Preservation of Affordable Housing, Inc. is the sole owner), as the sole general partner (the "General Partner") and others to be hereafter selected as the limited partners.

Project: Rehabilitation of buildings located at the addresses set forth on Exhibit A (the "Property") and of approximately 196 dwelling units contained therein as units for low- and moderate-income families, as described in further detail on Exhibit A.

The New City Loan:

Source: Multi-Family Program Funds.

Amount: Not to exceed \$1,900,000.

Term: Not to exceed 37 years, or another term acceptable to the Authorized DPD Officer.

Interest: Four percent per annum, or another rate acceptable to the Authorized DPD Officer.

Security: Non-recourse loan; second mortgage on the Property.

Additional Financing:

1. The Note:

Amount: Not to exceed \$15,000,000.

Term: Not to exceed 45 years, or another term acceptable to the Authorized Officer.

Source: Citibank, N.A., or another entity acceptable to the Authorized Officer.

Interest: Not to exceed 8 percent, or another rate acceptable to the Authorized Officer.

Security: First mortgages on a portion or all of the Project, or other security acceptable to the Authorized Officer.

2. Low-Income Housing Tax Credit ("LIHTC"):

Proceeds: Approximately \$5,600,000.

Source: To be derived from the syndication of approximately \$6,000,000 LIHTC.

3. General Partner Capital Contribution:

Amount: \$100.

Source: General Partner.

4. Seller Note:

Proceeds: Approximately \$6,000,000.

Source: POAH Borrowers.

Term: Not to exceed 37 years, or another term acceptable to the Authorized DPD Officer.

Interest: Not to exceed 4.75 percent, or another rate acceptable to the Authorized Officer.

Security: Junior mortgage on the Property or other security acceptable to the Authorized DPD Officer.

5. Sponsor Loan:

Proceeds: Approximately \$325,000.

Source: Preservation of Affordable Housing, Inc.

Term: Not to exceed 37 years, or another term acceptable to the Authorized DPD Officer.

Interest: Not to exceed 4.75 percent, or another rate acceptable to the Authorized DPD Officer.

Security: Junior mortgage on the Property or other security acceptable to the Authorized DPD Officer.

Exhibit "D".
(To Ordinance)

Funding Loan Agreement With Citibank, N.A.

This Funding Loan Agreement, dated as of _____, 2017 (this "**Funding Loan Agreement**"), is entered into by **CITIBANK, N.A.** (together with any successor hereunder, the "**Funding Lender**") and **CITY OF CHICAGO**, a municipality and home rule unit of local government duly organized and validly existing under the constitution and laws of the State of Illinois (together with its successors and assigns, the "**Governmental Lender**").

RECITALS

WHEREAS, the Governmental Lender has been duly created and organized pursuant to and in accordance with the provisions of Article VII, Section 6(a) of the 1970 Constitution of the State Illinois, is a home rule unit of local government and as such may provide a means of financing the costs of residential ownership and development that will provide decent, safe and sanitary housing for persons of low and moderate income at prices or rentals they can afford; and

WHEREAS, the Governmental Lender is authorized: (a) to make loans to any person to provide financing for rental residential developments located within the jurisdiction of the Governmental Lender and intended to be occupied in part by persons of low and moderate income, as determined by the Governmental Lender; (b) to incur indebtedness for the purpose of obtaining moneys to make such loans and provide such financing, to establish any required reserve funds and to pay administrative costs and other costs incurred in connection with the incurrence of such indebtedness of the Governmental Lender; and (c) to pledge all or any part of the revenues, receipts or resources of the Governmental Lender, including the revenues and receipts to be received by the Governmental Lender from or in connection with such loans, and to mortgage, pledge or grant security interests in such loans or other property of the Governmental Lender in order to secure the payment of the principal of, prepayment premium, if any, on and interest on such indebtedness of the Governmental Lender; and

WHEREAS, Woodlawn Roll Up Preservation Associates Limited Partnership, an Illinois limited partnership (the "**Borrower**"), has requested the Governmental Lender to enter into this Funding Loan Agreement under which the Funding Lender (i) will advance funds (the "**Funding Loan**") to or for the account of the Governmental Lender, and (ii) apply the proceeds of the Funding Loan to make a loan (the "**Borrower Loan**") to the Borrower to finance the acquisition, construction, rehabilitation, development, and equipping of various multifamily residential projects located in the City of Chicago, Cook County, Illinois, consisting of 196 rental units in the aggregate, all of which are income-restricted, and related common areas and adjacent parking facilities (collectively, the "**Project**"); and

WHEREAS, simultaneously with the delivery of this Funding Loan Agreement, the Governmental Lender and the Borrower will enter into a Borrower Loan Agreement of even date herewith (as it may be supplemented or amended, the "**Borrower Loan Agreement**"), whereby the Borrower agrees to make loan payments to the Governmental Lender in an amount which, when added to other funds available under this Funding Loan Agreement, will be sufficient to enable the Governmental Lender to repay the Funding Loan and to pay all costs and expenses related thereto when due; and

WHEREAS, to evidence its payment obligations under the Borrower Loan Agreement, the Borrower will execute and deliver to the Governmental Lender its Borrower Note as defined in the Borrower Loan Agreement (the "**Borrower Note**") and the obligations of the Borrower under the Borrower Note will be secured by a lien on and security interest in the Project pursuant to a Multifamily Mortgage, Assignment of Rents, Security Agreement of even date herewith (the "**Security Instrument**"), made by the Borrower in favor of the Governmental Lender, as assigned to the Funding Lender to secure the performance by the Governmental Lender of its obligations under the Funding Loan; and

WHEREAS, the Governmental Lender has executed and delivered to the Funding Lender its not to exceed \$15,000,000 City of Chicago Multifamily Mortgage Revenue Note, 2017 Series A (Woodlawn Roll Up Apartments Project) (the “**Governmental Lender Note**”), dated as of the Closing Date (defined below) evidencing its obligation to make the payments due to the Funding Lender under the Funding Loan as provided in this Funding Loan Agreement, all things necessary to make the Funding Loan Agreement the valid, binding and legal limited obligation of the Governmental Lender, have been done and performed and the execution and delivery of this Funding Loan Agreement and the execution and delivery of the Governmental Lender Note, subject to the terms hereof, have in all respects been duly authorized;

NOW, THEREFORE, in consideration of the premises and the mutual representations, covenants and agreements herein contained, the parties hereto do hereby agree as follows:

ARTICLE I DEFINITIONS; PRINCIPLES OF CONSTRUCTION

Section 1.1. Definitions. For all purposes of this Funding Loan Agreement, except as otherwise expressly provided or unless the context otherwise clearly requires:

Unless specifically defined herein, all capitalized terms shall have the meanings ascribed thereto in the Borrower Loan Agreement.

The terms “herein, “hereof” and “hereunder” and other words of similar import refer to this Funding Loan Agreement as a whole and not to any particular Article, Section or other subdivision. The terms “agree” and “agreements” contained herein are intended to include and mean “covenant” and “covenants.”

All references made (i) in the neuter, masculine or feminine gender shall be deemed to have been made in all such genders, and (ii) in the singular or plural number shall be deemed to have been made, respectively, in the plural or singular number as well. Singular terms shall include the plural as well as the singular, and vice versa.

All accounting terms not otherwise defined herein shall have the meanings assigned to them, and all computations herein provided for shall be made, in accordance with the Approved Accounting Method. All references herein to “Approved Accounting Method” refer to such principles as they exist at the date of application thereof.

All references in this instrument to designated “Articles,” “Sections” and other subdivisions are to the designated Articles, Sections and subdivisions of this instrument as originally executed.

All references in this instrument to a separate instrument are to such separate instrument as the same may be amended or supplemented from time to time pursuant to the applicable provisions thereof.

References to the Governmental Lender Note as “tax-exempt” or to the “tax-exempt status” of the Governmental Lender Note are to the exclusion of interest payable on the Governmental Lender Note (other than any portion of the Governmental Lender Note held by a “substantial user” of the Project or a “related person” (within the meaning of Section 147 of the Code) thereto) from gross income for federal income tax purposes pursuant to Section 103(a) of the Code.

The following terms have the meanings set forth below:

“Additional Borrower Payments” shall have the meaning given such term in the Borrower Loan Agreement.

“Affiliate” shall mean, as to any Person, any other Person that, directly or indirectly, is in Control of, is Controlled by or is under common Control with such Person.

“Approved Transferee” means (1) a “qualified institutional buyer” (“QIB”) as defined in Rule 144A promulgated under the Securities Act of 1933, as in effect on the date hereof (the “Securities Act”) that is a financial institution or commercial bank having capital and surplus of \$5,000,000,000 or more, (2) an affiliate of the Funding Lender, or (3) a trust or custodial arrangement established by the Funding Lender or one of its affiliates the beneficial interests in which will be owned only by QIBs.”

Authorized Amount” shall mean an amount not to exceed \$15,000,000, the maximum aggregate principal amount of the Funding Loan under this Funding Loan Agreement.

“Authorized City Representative” shall have the meaning as set forth for the term “Authorized Officer” in the Ordinance.

“Borrower” shall mean Woodlawn Roll Up Preservation Associates Limited Partnership, an Illinois limited partnership.

“Borrower Loan” shall mean the mortgage loan made by the Governmental Lender to the Borrower pursuant to the Borrower Loan Agreement in the aggregate principal amount of the Borrower Loan Amount, as evidenced by the Borrower Note.

“Borrower Loan Agreement” shall mean the Borrower Loan Agreement, of even date herewith, between the Governmental Lender and the Borrower, as supplemented, amended or replaced from time to time in accordance with its terms.

“Borrower Loan Agreement Default” shall mean any event of default set forth in Section 8.1 of the Borrower Loan Agreement. A Borrower Loan Agreement Default shall “exist” if a Borrower Loan Agreement Default shall have occurred and be continuing beyond any applicable notice and cure period.

“Borrower Loan Amount” shall mean an amount not to exceed \$15,000,000.

“Borrower Loan Documents” shall have the meaning given such term in the Borrower Loan Agreement.

“Borrower Note” shall mean the “Borrower Note” as defined in the Borrower Loan Agreement.

“Business Day” shall mean any day other than (i) a Saturday or a Sunday, or (ii) a day on which federally insured depository institutions in New York, New York or Chicago, Illinois are authorized or obligated by law, regulation, governmental decree or executive order to be closed.

“Closing Date” shall mean _____, 2017, the date that initial Funding Loan proceeds are disbursed hereunder.

“Code” shall mean the Internal Revenue Code of 1986 as in effect on the Closing Date or (except as otherwise referenced herein) as it may be amended to apply to obligations issued on the Closing Date, together with applicable proposed, temporary and final regulations promulgated, and applicable official public guidance published, under the Code.

“Conditions to Conversion” shall have the meaning given such term in the Construction Funding Agreement.

“Construction Escrow Agreement” shall mean that certain Escrow Agreement, dated ___, 2017, among the Title Company named therein, in its capacity as escrow agent, Governmental Lender, Funding Lender, certain subordinate lenders named therein, and Borrower, as such agreement may be amended, modified, supplemented and replaced from time to time.

“Construction Funding Agreement” shall mean that certain Construction Funding Agreement of even date herewith, between the Funding Lender, as agent for the Governmental Lender, and Borrower, pursuant to which the Borrower Loan will be advanced by the Funding Lender (or the Servicer on its behalf), as agent of the Governmental Lender, to the Borrower and setting forth certain provisions relating to disbursement of the Borrower Loan during construction, insurance and other matters, as such agreement may be amended, modified, supplemented and replaced from time to time.

“Contingency Draw-Down Agreement” shall mean the Contingency Draw-Down Agreement of even date herewith between the Funding Lender and the Borrower relating to possible conversion of the Funding Loan from a draw-down loan to a fully funded loan.

“Control” shall mean, with respect to any Person, either (i) ownership directly or through other entities of more than 50% of all beneficial equity interest in such Person, or (ii) the possession, directly or indirectly, of the power to direct or cause the direction of the management and policies of such Person, through the ownership of voting securities, by contract or otherwise.

“Draw-Down Notice” shall mean a notice described in Section 1.01 of the Contingency Draw-Down Agreement regarding the conversion of the Funding Loan from a draw down loan to a fully funded loan.

“Event of Default” shall have the meaning ascribed thereto in Section 9.1 hereof.

“Fitch” shall mean Fitch, Inc.

“Funding Lender” shall mean Citibank N.A., a national banking association, and any successor under this Funding Loan Agreement and the Borrower Loan Documents.

“Funding Loan Agreement” shall mean this Funding Loan Agreement, of even date herewith, by and between the Funding Lender and the Governmental Lender, as it may from time to time be supplemented, modified or amended by one or more indentures or other instruments supplemental thereto entered into pursuant to the applicable provisions thereof.

“Funding Loan Documents” shall mean (i) this Funding Loan Agreement, (ii) the Borrower Loan Agreement, (iii) the Regulatory Agreement, (iv) the Tax Compliance Agreement, (v) the Borrower Loan Documents, (vi) all other documents evidencing, securing, governing or otherwise pertaining to the Funding Loan, and (vii) all amendments, modifications, renewals and substitutions of any of the foregoing.

“Government Obligations” shall mean noncallable, nonprepayable (i) direct, general obligations of the United States of America, or (ii) any obligations unconditionally guaranteed as to the full and timely payment of all amounts due thereunder by the full faith and credit of the United States of America (including obligations held in book entry form), but specifically excluding any mutual funds or unit investment trusts invested in such obligations.

“Governmental Lender” shall mean the City of Chicago, a municipality and home rule unit of local government duly organized and validly existing under the constitution and laws of the State of Illinois, together with its successors and assigns.

“Governmental Lender Note” shall mean the Governmental Lender Note described in the recitals of this Funding Loan Agreement.

“Highest Rating Category” shall mean, with respect to a Permitted Investment, that the Permitted Investment is rated by S&P or Moody’s in the highest rating given by that rating agency for that general category of security. By way of example, the Highest Rating Category for tax-exempt municipal debt established by S&P is “A 1+” for debt with a term of one year or less and “AAA” for a term greater than one year, with corresponding ratings by Moody’s of “MIG 1” (for fixed rate) or “VMIG 1” (for variable rate) for three months or less and “Aaa” for greater than three months. If at any time (i) both S&P and Moody’s rate a Permitted Investment and (ii) one of those ratings is below the Highest Rating Category, then such Permitted Investment will, nevertheless, be deemed to be rated in the Highest Rating Category if the lower rating is no more than one rating category below the highest rating category of that rating agency. For example, a Permitted Investment rated “AAA” by S&P and “Aa3” by Moody’s is rated in the Highest Rating Category. If, however, the lower rating is more than one full rating category below the Highest Rating Category of that rating agency, then the Permitted Investment will be deemed to be rated below the Highest Rating Category. For example, a Permitted Investment rated “AAA” by S&P and “A1” by Moody’s is not rated in the Highest Rating Category.

“Material Funding Lender Event” shall mean the occurrence and continuation of one or more of the following:

(a) Prior to the advancement by the Funding Lender of the entire amount of the Funding Loan, the Funding Lender fails to advance funds requisitioned by the Borrower pursuant to the Borrower Loan Agreement and the Construction Funding Agreement other than by reason of non-conformance of such requisition with the requirements of the Borrower Loan Agreement or the Construction Funding Agreement or other failure of any condition to the funding of a requisition set forth in Article 3 of the Construction Funding Agreement, AND (i) a petition has been filed and is pending against the Funding Lender under any bankruptcy, reorganization, arrangement, insolvency, readjustment of debt, dissolution or liquidation law of any jurisdiction, whether now or hereafter in effect, and has not been dismissed within 60 days after such filing; (ii) the Funding Lender has filed a petition, which is pending, under any bankruptcy, reorganization, arrangement, insolvency, readjustment of debt, dissolution or liquidation law of any jurisdiction, whether now or hereafter in effect, or has consented to the filing of any petition against it under such law; or (iii) the Funding Lender shall have a receiver, liquidator or trustee appointed for it or for the whole or substantially all of its property. The occurrence of a Material Funding Lender Event under this subsection (a) and the exercise of remedies upon any such declaration shall be subject to any applicable limitations of federal bankruptcy law affecting or precluding such declaration or exercise during the pendency of or immediately following any bankruptcy, liquidation or reorganization proceedings;

(b) Prior to the advancement by the Funding Lender of the entire amount of the Funding Loan (i) the Funding Loan Agreement or the Construction Funding Agreement for any reason ceases to be valid and binding on the Funding Lender or is declared to be null and void, or the validity or enforceability of any provision of the Funding Loan Agreement or the Construction Funding Agreement material to the performance by the Funding Lender of its obligations thereunder is denied by the Funding Lender or any court of applicable jurisdiction, or the Funding Lender is denying further liability or obligation under the Funding Loan Agreement

or the Construction Funding Agreement, in all of the above cases contrary to the terms of the Funding Loan Agreement and the Construction Funding Agreement, in any case, in a final non-appealable judgment; (ii) the Funding Lender has rescinded, repudiated or terminated the Funding Loan Agreement or the Construction Funding Agreement; or (iii) the Funding Lender is dissolved or confiscated by action of government due to war or peace time emergency or the United States government declares a moratorium on the Funding Lender's activities; or

(c) Failure by the Funding Lender (i) to respond to a complete and compliant funding requisition properly presented by the Borrower to the Funding Lender for advancement of Loan funds pursuant to the Borrower Loan Agreement and the Construction Funding Agreement within 7 days of the receipt of such funding requisition, or (ii) to fully fund within 10 days after the Funding Lender approves a funding requisition from the Borrower to the Funding Lender and has confirmed such requisition for payment pursuant to the terms of the Borrower Loan Agreement and the Construction Funding Agreement.

"Maturity Date" shall mean _____ 1, 2050.

"Maximum Rate" shall mean the lesser of (i) 12% per annum and (ii) the maximum interest rate that may be paid on the Funding Loan under State law.

"Minimum Beneficial Ownership Amount" shall mean an amount no less than fifteen percent (15%) of the outstanding principal amount of the Funding Loan.

"Moody's" shall mean Moody's Investors Service, Inc., or its successor.

"Noteowner" or **"owner of the Governmental Lender Note"** mean the owner, or as applicable, collectively the owners, of the Governmental Lender Note as shown on the registration books maintained by the Funding Lender pursuant to Section 2.4(d).

"Negative Arbitrage Deposit" has the meaning set forth in the Contingency Draw-Down Agreement.

"Ongoing Governmental Lender Fee" shall mean (i) the bond issuer closing fee of \$[] due at closing, a \$[] LIHTC issuer fee due at closing, \$[] due at closing for bond legal reserve fee, and (ii) the annual fee of the Governmental Lender in the amount of \$[]. The fee due on an annual basis is payable annually in advance by the Borrower to the Governmental Lender on each [June 1], commencing on the Closing Date so long as any parties of the Funding Loan is outstanding.

"Opinion of Counsel" shall mean a written opinion from an attorney or firm of attorneys, acceptable to the Funding Lender and the Governmental Lender with experience in the matters to be covered in the opinion; provided that whenever an Opinion of Counsel is required to address the exclusion of interest on the Governmental Lender Note from gross income for purposes of federal income taxation, such opinion shall be provided by Tax Counsel.

"Ordinance" shall mean the Ordinance adopted by the Governmental Lender on [], 2017 authorizing the Funding Loan and the execution and delivery of the Funding Loan Documents to which Governmental Lender is a party.

"Permitted Investments" shall mean, to the extent authorized by law for investment of any moneys held under this Funding Loan Agreement:

(a) Government Obligations.

(b) Direct obligations of, and obligations on which the full and timely payment of principal and interest is unconditionally guaranteed by, any agency or instrumentality of the United States of America (other than the Federal Home Loan Mortgage Corporation) or direct obligations of the World Bank, which obligations are rated in the Highest Rating Category.

(c) Obligations, in each case rated in the Highest Rating Category, of (i) any state or territory of the United States of America, (ii) any agency, instrumentality, authority or political subdivision of a state or territory or (iii) any public benefit or municipal corporation the principal of and interest on which are guaranteed by such state or political subdivision.

(d) Any written repurchase agreement entered into with a Qualified Financial Institution whose unsecured short term obligations are rated in the Highest Rating Category.

(e) Commercial paper rated in the Highest Rating Category.

(f) Interest bearing negotiable certificates of deposit, interest bearing time deposits, interest bearing savings accounts and bankers' acceptances, issued by a Qualified Financial Institution if either (i) the Qualified Financial Institution's unsecured short term obligations are rated in the Highest Rating Category or (ii) such deposits, accounts or acceptances are fully collateralized by investments described in clauses (a) or (b) of this definition or fully insured by the Federal Deposit Insurance Corporation.

(g) An agreement held by the Funding Lender for the investment of moneys at a guaranteed rate with a Qualified Financial Institution whose unsecured long term obligations are rated in the Highest Rating Category or the Second Highest Rating Category, or whose obligations are unconditionally guaranteed or insured by a Qualified Financial Institution whose unsecured long term obligations are rated in the Highest Rating Category or Second Highest Rating Category; provided that such agreement is in a form acceptable to the Funding Lender; and provided further that such agreement includes the following restrictions:

(1) the invested funds will be available for withdrawal without penalty or premium, at any time that the Funding Lender is required to pay moneys from the Fund(s) established under this Funding Loan Agreement to which the agreement is applicable;

(2) the agreement, and if applicable the guarantee or insurance, is an unconditional and general obligation of the provider and, if applicable, the guarantor or insurer of the agreement, and ranks *pari passu* with all other unsecured unsubordinated obligations of the provider, and if applicable, the guarantor or insurer of the agreement;

(3) the Funding Lender receives an Opinion of Counsel, which may be subject to customary qualifications, that such agreement is legal, valid, binding and enforceable upon the provider in accordance with its terms and, if applicable, an Opinion of Counsel that any guaranty or insurance policy provided by a guarantor or insurer is legal, valid, binding and enforceable upon the guarantor or insurer in accordance with its terms; and

(4) the agreement provides that if during its term the rating of the Qualified Financial Institution providing, guaranteeing or insuring, as applicable, the agreement, is withdrawn, suspended by any Rating Agency or falls below the Second Highest Rating Category, the provider must, within ten days, either: (A) collateralize the agreement (if

the agreement is not already collateralized) with Permitted Investments described in paragraph (a) or (b) by depositing collateral with the Funding Lender or a third party custodian, such collateralization to be effected in a manner and in an amount reasonably satisfactory to the Funding Lender, or, if the agreement is already collateralized, increase the collateral with Permitted Investments described in paragraph (a) or (b) by depositing collateral with the Funding Lender or a third party custodian, in an amount reasonably satisfactory to the Funding Lender, (B) at the request of the Funding Lender, repay the principal of and accrued but unpaid interest on the investment, in either case with no penalty or premium unless required by law or (C) transfer the agreement, guarantee or insurance, as applicable, to a replacement provider, guarantor or insurer, as applicable, then meeting the requirements of a Qualified Financial Institution and whose unsecured long term obligations are then rated in the Highest Rating Category or the Second Highest Rating Category. The agreement may provide that the downgraded provider may elect which of the remedies to the down grade (other than the remedy set out in (B)) to perform.

Notwithstanding anything else in this Paragraph (g) to the contrary and with respect only to any agreement described in this Paragraph (g) or any guarantee or insurance for any such agreement which is to be in effect for any period after the Conversion Date, any reference in this Paragraph to the "Second Highest Rating Category" will be deemed deleted so that the only acceptable rating category for such an agreement, guarantee or insurance will be the Highest Rating Category.

(h) Subject to the ratings requirements set forth in this definition, shares in any money market mutual fund (including those of the Funding Lender or any of its affiliates) registered under the Investment Company Act of 1940, as amended, that have been rated "AAAm-G" or "AAAm" by S&P or "Aaa" by Moody's so long as the portfolio of such money market mutual fund is limited to Government Obligations and agreements to repurchase Government Obligations. If approved in writing by the Funding Lender, a money market mutual fund portfolio may also contain obligations and agreements to repurchase obligations described in paragraphs (b) or (c). the money market mutual fund must be rated "AAAm-G" or "AAAm" by S&P, if S&P is a Rating Agency, or "Aaa" by Moody's. If at any time (i) both S&P and Moody's rate a money market mutual fund and (ii) one of those ratings is below the level required by this paragraph, then such money market mutual fund will, nevertheless, be deemed to be rated in the Highest Rating Category if the lower rating is no more than one rating category below the highest rating category of that rating agency.

(i) Any other investment authorized by the laws of the State, if such investment is approved in writing by the Funding Lender.

Permitted Investments shall not include any of the following:

(1) Except for any investment described in the next sentence, any investment with a final maturity or any agreement with a term greater than one year from the date of the investment. This exception (1) shall not apply to Permitted Investments listed in paragraphs (g) and (i).

(2) Except for any obligation described in paragraph (a) or (b), any obligation with a purchase price greater or less than the par value of such obligation.

(3) Any asset backed security, including mortgage backed securities, real estate mortgage investment conduits, collateralized mortgage obligations, credit card receivable asset backed securities and auto loan asset backed securities.

(4) Any interest only or principal only stripped security.

(5) Any obligation bearing interest at an inverse floating rate.

(6) Any investment which may be prepaid or called at a price less than its purchase price prior to stated maturity.

(7) Any investment the interest rate on which is variable and is established other than by reference to a single index plus a fixed spread, if any, and which interest rate moves proportionately with that index.

(8) Any investment described in paragraph (d) or (g) with, or guaranteed or insured by, a Qualified Financial Institution described in clause (iv) of the definition of Qualified Financial Institution if such institution does not agree to submit to jurisdiction, venue and service of process in the United States of America in the agreement relating to the investment.

(9) Any investment to which S&P has added an "r" or "t" highlighter.

"Person" shall mean any individual, corporation, limited liability company, partnership, joint venture, estate, trust, unincorporated association, any federal, state, county or municipal government or any bureau, department or agency thereof and any fiduciary acting in such capacity on behalf of any of the foregoing.

"Pledged Revenues" shall mean the amounts pledged under this Funding Loan Agreement to the payment of the principal of, prepayment premium, if any, and interest on the Funding Loan and the Governmental Lender Note, consisting of the following: (i) all income, revenues, proceeds and other amounts to which the Governmental Lender is entitled (other than amounts received by the Governmental Lender with respect to the Unassigned Rights) derived from or in connection with the Project and the Funding Loan Documents, including all Borrower Loan Payments due under the Borrower Loan Agreement and the Borrower Note, payments with respect to the Borrower Loan Payments and all amounts obtained through the exercise of the remedies provided in the Funding Loan Documents and all receipts credited under the provisions of this Funding Loan Agreement against said amounts payable, and (ii) moneys held in the funds and accounts established under this Funding Loan Agreement, together with investment earnings thereon.

"Potential Default" shall have the meaning ascribed to that term in the Borrower Loan Agreement.

"Prepayment Premium" shall mean (i) any premium payable by the Borrower pursuant to the Borrower Loan Documents in connection with a prepayment of the Borrower Note (including any Prepayment Premium as set forth in the Borrower Note) and (ii) any premium payable on the Governmental Lender Note pursuant to this Funding Loan Agreement.

"Project" shall have the meaning given to that term in the Ordinance.

“Qualified Financial Institution” shall mean any (i) bank or trust company organized under the laws of any state of the United States of America, (ii) national banking association, (iii) savings bank, savings and loan association, or insurance company or association chartered or organized under the laws of any state of the United States of America, (iv) federal branch or agency pursuant to the International Banking Act of 1978 or any successor provisions of law or a domestic branch or agency of a foreign bank which branch or agency is duly licensed or authorized to do business under the laws of any state or territory of the United States of America, (v) government bond dealer reporting to, trading with, and recognized as a primary dealer by the Federal Reserve Bank of New York, (vi) securities dealer approved in writing by the Funding Lender the liquidation of which is subject to the Securities Investors Protection Corporation or other similar corporation and (vii) other entity which is acceptable to the Funding Lender. With respect to an entity which provides an agreement held by the Funding Lender for the investment of moneys at a guaranteed rate as set out in paragraph (g) of the definition of the term “Permitted Investments” or an entity which guarantees or insures, as applicable, the agreement, a “Qualified Financial Institution” may also be a corporation or limited liability company organized under the laws of any state of the United States of America.

“Rating Agency” shall mean any one and each of S&P, Moody’s and Fitch then rating the Permitted Investments or any other nationally recognized statistical rating agency then rating the Permitted Investments, which has been approved by the Funding Lender.

“Regulations” shall mean with respect to the Code, the relevant U.S. Treasury regulations and proposed regulations thereunder or any relevant successor provision to such regulations and proposed regulations.

“Regulatory Agreement” shall mean that certain Land Use Restriction Agreement, dated as of the Closing Date, by and between the Governmental Lender and the Borrower, as hereafter amended or modified.

“Remaining Funding Loan Proceeds Account” has the meaning set forth in the Contingency Draw-Down Agreement.

“Remaining Funding Loan Proceeds Account Earnings Subaccount” has the meaning set forth in the Contingency Draw-Down Agreement.

“Required Transferee Representations” shall mean the representations in substantially the form attached to this Funding Loan Agreement as Exhibit B.”

“Second Highest Rating Category” shall mean, with respect to a Permitted Investment, that the Permitted Investment is rated by S&P or Moody’s in the second highest rating category given by that Rating Agency for that general category of security. By way of example, the Second Highest Rating Category for tax-exempt municipal debt established by S&P is “AA” for a term greater than one year, with corresponding ratings by Moody’s of “Aa.” If at any time (i) both S&P and Moody’s rate a Permitted Investment and (ii) one of those ratings is below the Second Highest Rating Category, then such Permitted Investment will not be deemed to be rated in the Second Highest Rating Category. For example, an Investment rated “AA” by S&P and “A” by Moody’s is not rated in the Second Highest Rating Category.

“Securities Act” shall mean the Securities Act of 1933, as amended.

“Security” shall mean the security for the performance by the Governmental Lender of its obligations under the Governmental Lender Note and this Funding Loan Agreement as more fully set forth in Article IV hereof.

“Security Instrument” shall mean the Multifamily Mortgage, Assignment of Rents, Security Agreement (as amended, restated and/or supplemented from time to time) of even date herewith, made by the Borrower in favor of the Governmental Lender, as assigned to the Funding Lender to secure the performance by the Governmental Lender of its obligations under the Funding Loan.

“Servicer” shall mean any Servicer appointed by the Funding Lender to perform certain servicing functions with respect to the Funding Loan and on the Borrower Loan pursuant to a separate servicing agreement to be entered into between the Funding Lender and the Servicer. Initially the Servicer shall be the Funding Lender pursuant to this Funding Loan Agreement.

“Servicing Agreement” shall mean any servicing agreement entered into between the Funding Lender and a Servicer with respect to the servicing of the Funding Loan and/or the Borrower Loan.

“S&P” shall mean Standard & Poor’s Ratings Services, a division of McGraw-Hill Financial, Inc., and its successors.

“State” shall mean the State of Illinois.

“Tax Compliance Agreement” shall mean the Tax Compliance Agreement, dated the Closing Date, executed and delivered by the Governmental Lender and the Borrower.

“Tax Counsel” shall mean Reyes Kurson, Ltd., or any other attorney or firm of attorneys designated by the Governmental Lender and approved by the Funding Lender having a national reputation for skill in connection with the authorization and issuance of municipal obligations under Sections 103 and 141 through 150 (or any successor provisions) of the Code.

“Tax Counsel Approving Opinion” shall mean an opinion of Tax Counsel substantially to the effect that the Governmental Lender Note constitutes a valid and binding obligation of the Governmental Lender and that, under existing statutes, regulations published rulings and judicial decisions, the interest on the Governmental Lender Note is excludable from gross income for federal income tax purposes (subject to the inclusion of such customary exceptions as are acceptable to the recipient thereof).

“Tax Counsel No Adverse Effect Opinion” shall mean an opinion of Tax Counsel to the effect that the taking of the action specified therein will not impair the exclusion of interest on the Governmental Lender Note from gross income for purposes of federal income taxation (subject to the inclusion of such customary exceptions as are acceptable to the recipient thereof).

“UCC” shall mean the Uniform Commercial Code as in effect in the State.

“Unassigned Rights” shall mean the Governmental Lender’s rights to reimbursement and payment of its fees, costs and expenses and the Rebate Amount under Section 2.5 of the Borrower Loan Agreement, its right to payment of the Governmental Lender’s Closing Fee, the Ongoing Fee and any other fees payable to the Governmental Lender under Section 2.5 thereof, its rights to attorneys’ fees under Section 5.14 thereof, its rights to indemnification under Section 5.15 thereof, its rights of access under Section 5.17 thereof, its rights to enforce the terms of the Regulatory Agreement, including Borrower’s covenants to comply with applicable laws, its rights to give and receive notices, reports and other statements and to enforce notice and reporting requirements and restrictions on transfers of

ownership of the Project, and its rights to consent to certain matters, as provided in this Funding Loan Agreement and the Borrower Loan Agreement.

“Written Certificate,” “Written Certification,” “Written Consent,” “Written Direction,” “Written Notice,” “Written Order,” “Written Registration,” “Written Request,” and “Written Requisition” shall mean a written certificate, direction, notice, order or requisition signed by an Authorized Borrower Representative, an Authorized City Representative or an authorized representative of the Funding Lender and delivered to the Funding Lender, the Servicer or such other Person as required under the Funding Loan Documents.

“Yield” shall mean yield as defined in Section 148(h) of the Code and any regulations promulgated thereunder.

Section 1.2. Effect of Headings and Table of Contents. The Article and Section headings herein and in the Table of Contents are for convenience only and shall not affect the construction hereof.

Section 1.3. Date of Funding Loan Agreement. The date of this Funding Loan Agreement is intended as and for a date for the convenient identification of this Funding Loan Agreement and is not intended to indicate that this Funding Loan Agreement was executed and delivered on said date.

Section 1.4. Designation of Time for Performance. Except as otherwise expressly provided herein, any reference in this Funding Loan Agreement to the time of day shall mean the time of day in the city where the Funding Lender maintains its place of business for the performance of its obligations under this Funding Loan Agreement.

Section 1.5. Interpretation. The parties hereto acknowledge that each of them and their respective counsel have participated in the drafting and revision of this Funding Loan Agreement. Accordingly, the parties agree that any rule of construction that disfavors the drafting party shall not apply in the interpretation of this Funding Loan Agreement or any amendment or supplement or exhibit hereto.

ARTICLE II TERMS; GOVERNMENTAL LENDER NOTE

Section 2.1. Terms.

(a) **Principal Amount.** The total aggregate principal amount of the Funding Loan is hereby expressly limited to the Authorized Amount.

(b) **Draw-Down Funding.** The Funding Loan is originated on a draw-down basis. The proceeds of the Funding Loan shall be advanced by the Funding Lender directly to the Borrower for the account of the Governmental Lender as and when needed to make each advance in accordance with the disbursement provisions of the Borrower Loan Agreement and the Construction Funding Agreement. Upon each advance of principal under the Borrower Loan Agreement and the Construction Funding Agreement, a like amount of the Funding Loan shall be deemed concurrently and simultaneously advanced under this Funding Loan Agreement, including the initial advance of \$_____. Notwithstanding anything in this Funding Loan Agreement to the contrary, no additional amounts of the Funding Loan may be drawn down and funded hereunder after [THIRD ANNIVERSARY OF CLOSING DATE]; provided, however, that upon the delivery of a Tax Counsel No Adverse Effect Opinion to the Governmental Lender and the Funding Lender such date may be changed to a later date as specified in such Tax Counsel No Adverse Effect Opinion. The Governmental Lender has reviewed and approved the

form of Contingency Draw-Down Agreement and consents to the terms thereof and agrees to take all actions reasonably required of the Governmental Lender in connection with the conversion of the Funding Loan to a fully drawn loan pursuant to the provisions of the Contingency Draw-Down Agreement in the event a Draw-Down Notice is filed by the Funding Lender or the Borrower.

(c) Origination Date; Maturity. The Funding Loan shall be originated, and the Governmental Lender Note shall be issued, on the Closing Date and shall mature on the Maturity Date at which time the entire principal amount, to the extent not previously paid, and all accrued and unpaid interest, shall be due and payable.

(d) Principal. The outstanding principal amount of the Governmental Lender Note and of the Funding Loan as of any given date shall be the total amount advanced by the Funding Lender to or for the account of the Governmental Lender to fund corresponding advances under the Borrower Loan Agreement and the Construction Funding Agreement as proceeds of the Borrower Loan, less any payments of principal of the Governmental Lender Note previously received upon payment of corresponding principal amounts under the Borrower Note, including regularly scheduled principal payments and voluntary and mandatory prepayments. The principal amount of the Governmental Lender Note and interest thereon shall be payable on the basis specified in this paragraph (d) and in paragraphs (e) and (f) of this Section 2.1.

The Funding Lender shall keep a record of all principal advances and principal repayments made under the Governmental Lender Note and shall upon written request provide the Governmental Lender with a statement of the outstanding principal balance of the Governmental Lender Note and the Funding Loan.

(e) Interest. Interest shall be paid on the outstanding principal amount of the Governmental Lender Note at the rate or rates set forth in the Borrower Note and otherwise as set forth in the Borrower Loan Agreement.

(f) Corresponding Payments. The payment or prepayment of principal, interest and premium, if any, due on the Governmental Lender Note shall be identical with and shall be made on the same dates, terms and conditions, as the principal, interest, premiums, late payment fees and other amounts due on the Borrower Note. Any payment or prepayment made by the Borrower of principal, interest, premium, if any, due on the Borrower Note shall be deemed to be like payments or prepayments of principal, interest and premium, if any, due on the Governmental Lender Note.

(g) Usury. The Governmental Lender intends to conform strictly to the usury laws applicable to this Funding Loan Agreement and the Governmental Lender Note and all agreements made in the Governmental Lender Note, this Funding Loan Agreement and the Funding Loan Documents are expressly limited so that in no event whatsoever shall the amount paid or agreed to be paid as interest or the amounts paid for the use of money advanced or to be advanced hereunder exceed the highest lawful rate prescribed under any law which a court of competent jurisdiction may deem applicable hereto. If, from any circumstances whatsoever, the fulfillment of any provision of the Governmental Lender Note, this Funding Loan Agreement or the other Funding Loan Documents shall involve the payment of interest in excess of the limit prescribed by any law which a court of competent jurisdiction may deem applicable hereto, then the obligation to pay interest hereunder shall be reduced to the maximum limit prescribed by law. If from any circumstances whatsoever, the Funding Lender shall ever receive anything of value deemed interest, the amount of which would exceed the highest lawful rate, such amount as would be excessive interest shall be deemed to have been applied, as of the date of receipt by the Funding Lender, to the reduction of the principal remaining unpaid hereunder and not to the payment of interest, or if such excessive interest exceeds the unpaid principal balance, such excess shall be refunded to the Borrower.

This paragraph shall control every other provision of the Governmental Lender Note, this Funding Loan Agreement and all other Funding Loan Documents.

In determining whether the amount of interest charged and paid might otherwise exceed the limit prescribed by law, the Governmental Lender intends and agrees that (i) interest shall be computed upon the assumption that payments under the Borrower Loan Agreement and other Funding Loan Documents will be paid according to the agreed terms, and (ii) any sums of money that are taken into account in the calculation of interest, even though paid at one time, shall be spread over the actual term of the Funding Loan.

Section 2.2. Form of Governmental Lender Note. As evidence of its obligation to repay the Funding Loan, simultaneously with the delivery of this Funding Loan Agreement to the Funding Lender, the Governmental Lender hereby agrees to execute and deliver the Governmental Lender Note. The Governmental Lender Note shall be substantially in the form set forth in Exhibit A attached hereto, with such appropriate insertions, omissions, substitutions and other variations as are required or permitted by this Funding Loan Agreement and the Ordinance. In connection with Conversion, the Funding Lender shall have the right to exchange the then existing Governmental Lender Note on or after the Conversion Date for a new Governmental Lender Note with a dated date of the Conversion Date and in a stated principal amount equal to the then outstanding principal amount of the Governmental Lender Note, which amount will equal the Permanent Period Amount of the Borrower Loan.

Section 2.3. Execution and Delivery of Governmental Lender Note. The Governmental Lender Note shall be executed on behalf of the Governmental Lender by the manual or facsimile signature of its Chief Financial Officer, and its corporate seal (or a facsimile thereof) shall be thereunto affixed, imprinted, engraved or otherwise reproduced, and attested by the manual or facsimile signature of its City Clerk or Deputy City Clerk. In case any officer of the Governmental Lender whose signature or facsimile signature shall appear on the Governmental Lender Note shall cease to be such officer before the Governmental Lender Note so signed and sealed shall have been actually delivered, such Governmental Lender Note may, nevertheless, be delivered as herein provided, and may be executed and delivered as if the persons who signed or sealed such Governmental Lender Note had not ceased to hold such offices or be so employed. The Governmental Lender Note may be signed and sealed on behalf of the Governmental Lender by such persons as, at the actual time of the execution of the Governmental Lender Note, shall be duly authorized or hold the proper office in or employment by the Governmental Lender, although at the date of the Governmental Lender Note such persons may not have been so authorized nor have held such office or employment.

Section 2.4. Required Transferee Representations; Participations; Sale and Assignment.

(a) The Funding Lender shall deliver to the Governmental Lender the Required Transferee Representations in substantially the form attached hereto as Exhibit B on the Closing Date.

(b) The Funding Lender shall have the right to sell (i) the Governmental Lender Note and the Funding Loan or (ii) any portion of or a participation interest in the Governmental Lender Note and the Funding Loan, to the extent permitted by Section 2.4(c) below, provided that (A) such sale shall be only to Approved Transferees that execute and deliver to the Funding Lender, with a copy to the Governmental Lender, the Required Transferee Representations and (B) if any amendment is to be made to this Funding Loan Agreement or any other Funding Loan Document in conjunction with such transfer, a Tax Counsel No Adverse Effect Opinion.

(c) Notwithstanding the other provisions of this Section 2.4, no beneficial ownership interest in the Governmental Lender Note and Funding Loan shall be sold in an amount that is less than the Minimum Beneficial Ownership Amount.

(d) The Governmental Lender Note or any interest therein, shall be in fully-registered form transferable to subsequent holders only on the registration books which shall be maintained by the Funding Lender for such purpose and which shall be open to inspection by the Governmental Lender. The Governmental Lender Note shall not be transferred through the services of the Depository Trust Company or any other third party registrar.

(e) The parties agree that no rating shall be sought from a rating agency with respect to the Funding Loan or the Governmental Lender Note.

(f) No service charge shall be made for any sale or assignment of the Governmental Lender Note or a participation therein, but the Governmental Lender may require payment of a sum sufficient to cover any tax or other charge that may be imposed in connection with any such sale or assignment and payment of any fees and expenses incurred by the Governmental Lender in connection therewith. Such sums shall be paid in every instance by the purchaser or assignee of the Governmental Lender Note or a participation therein.

ARTICLE III PREPAYMENT

Section 3.1. Prepayment of the Governmental Lender Note from Prepayment under the Borrower Note. The Governmental Lender Note is subject to voluntary and mandatory prepayment as follows:

(a) The Governmental Lender Note shall be subject to voluntary prepayment in full or in part by the Governmental Lender, from funds of the Governmental Lender received by the Governmental Lender to the extent and in the manner and on any date that the Borrower Note is subject to voluntary prepayment as set forth therein, at a prepayment price equal to the principal balance of the Borrower Note to be prepaid, plus interest thereon to the date of prepayment and the amount of any Prepayment Premium payable under the Borrower Note, plus any Additional Borrower Payments due and payable under the Borrower Loan Agreement through the date of prepayment.

The Borrower shall not have the right to voluntarily prepay all or any portion of the Borrower Note, thereby causing the Governmental Lender Note to be prepaid, except as specifically permitted in the Borrower Note, without the prior written consent of Funding Lender, which may be withheld in Funding Lender's sole and absolute discretion.

(b) The Governmental Lender Note shall be subject to mandatory prepayment in whole or in part upon prepayment of the Borrower Note at the direction of the Funding Lender in accordance with the terms of the Borrower Note at a prepayment price equal to the outstanding principal balance of the Borrower Note prepaid, plus accrued interest plus any other amounts payable under the Borrower Note or the Borrower Loan Agreement.

Section 3.2. Notice of Prepayment. Notice of prepayment of the Governmental Lender Note shall be deemed given to the extent that notice of prepayment of the Borrower Note is timely and properly given to Funding Lender in accordance with the terms of the Borrower Note and the Borrower Loan Agreement, and no separate notice of prepayment of the Governmental Lender Note is required to be given.

ARTICLE IV SECURITY

Section 4.1. Security for the Funding Loan. To secure the payment of the Funding Loan and the Governmental Lender Note, to declare the terms and conditions on which the Funding Loan and the Governmental Lender Note are secured, and in consideration of the premises and of the funding of the Funding Loan by the Funding Lender, the Governmental Lender by these presents does grant, bargain, sell, remise, release, convey, assign, transfer, mortgage, hypothecate, pledge, set over and confirm to the Funding Lender (except as limited herein), a lien on and security interest in the following described property (excepting, however, in each case, the Unassigned Rights) (said property, rights and privileges being herein collectively called, the "Security"):

(a) All right, title and interest of the Governmental Lender in, to and under the Borrower Loan Agreement and the Borrower Note, including, without limitation, all rents, revenues and receipts derived by the Governmental Lender from the Borrower relating to the Project and including, without limitation, all Pledged Revenues, Borrower Loan Payments and Additional Borrower Payments derived by the Governmental Lender under and pursuant to, and subject to the provisions of, the Borrower Loan Agreement; provided that the pledge and assignment made under this Funding Loan Agreement shall not impair or diminish the obligations of the Governmental Lender under the provisions of the Borrower Loan Agreement;

(b) All right, title and interest of the Governmental Lender in, to and under, together with all rights, remedies, privileges and options pertaining to, the Funding Loan Documents, and all other payments, revenues and receipts derived by the Governmental Lender under and pursuant to, and subject to the provisions of, the Funding Loan Documents;

(c) Any and all moneys and investments from time to time on deposit in, or forming a part of, all funds and accounts created and held under this Funding Loan Agreement and any amounts held at any time in the Remaining Funding Loan Proceeds Account and the Remaining Funding Loan Proceeds Account Earnings Subaccount, any Negative Arbitrage Deposit and any other amounts held under the Contingency Draw-Down Agreement, subject to the provisions of this Funding Loan Agreement permitting the application thereof for the purposes and on the terms and conditions set forth herein; and

(d) Any and all other real or personal property of every kind and nature or description, which may from time to time hereafter, by delivery or by writing of any kind, be subjected to the lien of this Funding Loan Agreement as additional security by the Governmental Lender or anyone on its part or with its consent, or which pursuant to any of the provisions hereof or of the Borrower Loan Agreement may come into the possession or control of the Funding Lender or a receiver appointed pursuant to this Funding Loan Agreement; and the Funding Lender is hereby authorized to receive any and all such property as and for additional security for the Funding Loan and the Governmental Lender Note and to hold and apply all such property subject to the terms hereof.

The pledge and assignment of and the security interest granted in the Security pursuant to this Section 4.1 for the payment of the principal of, premium, if any, and interest on the Governmental Lender Note, in accordance with its terms and provisions, and for the payment of all other amounts due hereunder, shall attach and be valid and binding from and after the time of the delivery of the Governmental Lender Note by the Governmental Lender. The Security so pledged and then or thereafter received by the Funding Lender shall immediately be subject to the lien of such pledge and security interest without any physical delivery or recording thereof or further act, and the lien of such pledge and security interest shall be valid and binding and prior to the claims of any and all parties having claims of

any kind in tort, contract or otherwise against the Governmental Lender irrespective of whether such parties have notice thereof.

Section 4.2. Delivery of Security. To provide security for the payment of the Funding Loan and the Governmental Lender Note, the Governmental Lender has pledged and assigned to secure payment of the Funding Loan and the Governmental Lender Note its right, title and interest in the Security to the Funding Lender. In connection with such pledge, assignment, transfer and conveyance, the Governmental Lender shall deliver to the Funding Lender the following documents or instruments promptly following their execution and, to the extent applicable, their recording or filing:

(a) The Borrower Note endorsed without recourse to the Funding Lender by the Governmental Lender;

(b) The originally executed Borrower Loan Agreement and Regulatory Agreement;

(c) The originally executed Security Instrument and all other Borrower Loan Documents existing at the time of delivery of the Borrower Note and an assignment for security of the Security Instrument from the Governmental Lender to the Funding Lender, in recordable form;

(d) Uniform Commercial Code financing statements or other chattel security documents giving notice of the Funding Lender's status as an assignee of the Governmental Lender's security interest in any personal property forming part of the Project, in form suitable for filing; and

(e) Uniform Commercial Code financing statements giving notice of the pledge by the Governmental Lender of the Security pledged under this Funding Loan Agreement.

The Governmental Lender shall deliver and deposit with the Funding Lender such additional documents, financing statements, and instruments as the Funding Lender may reasonably require from time to time for the better perfecting and assuring to the Funding Lender of its lien and security interest in and to the Security including, at the request of the Funding Lender, any amounts held under the Contingency Draw-Down Agreement, at the expense of the Borrower.

ARTICLE V LIMITED LIABILITY

Section 5.1. Source of Payment of Governmental Lender Note and Other Obligations; Disclaimer of General Liability. The Governmental Lender Note, together with premium, if any, and interest thereon, are special, limited obligations of the Governmental Lender, payable solely from the security pledged hereunder. The Governmental Lender Note is not a general obligation of the Governmental Lender or a charge against its general credit or the general credit taxing powers of the State, the Governmental Lender, or any other political subdivision thereof, and shall never give rise to any pecuniary liability of the Governmental Lender, and neither the Governmental Lender, the State nor any other political subdivision thereof shall be liable for the payments of principal of and, premium, if any, and interest on the Governmental Lender Note, and the Governmental Lender Note is payable from no other source, but are special, limited obligations of the Governmental Lender, payable solely out of the security pledged hereunder and receipts of the Governmental Lender derived pursuant to this Funding Loan Agreement. No holder of the Governmental Lender Note or any interest therein has the right to compel any exercise of the taxing power of the State, the Governmental Lender or any other political subdivision thereof to pay the Governmental Lender Note or the interest or premium, if any, thereon.

Section 5.2. Exempt from Individual Liability. No recourse shall be had for the payment of the principal of, premium, if any, or the interest on the Governmental Lender Note or for any claim based thereon or any obligation, covenant or agreement in this Funding Loan Agreement against any official, officer, agent, employee or independent contractor of the Governmental Lender or any person executing the Governmental Lender Note in his or her personal capacity. No covenant, stipulation, promise, agreement or obligation contained in the Governmental Lender Note, this Funding Loan Agreement or any other document executed in connection herewith shall be deemed to be the covenant, stipulation, promise, agreement or obligation of any present or future official, officer, agent or employee of the Governmental Lender in his or her individual capacity and neither any official of the Governmental Lender nor any officers executing the Governmental Lender Note shall be liable personally on the Governmental Lender Note or under this Funding Loan Agreement or be subject to any personal liability or accountability by reason of the execution and delivery of the Governmental Lender Note or the execution of this Funding Loan Agreement.

ARTICLE VI CLOSING CONDITIONS; APPLICATION OF FUNDS

Section 6.1. Conditions Precedent to Closing. Closing of the Funding Loan on the Closing Date shall be conditioned upon satisfaction or waiver by the Funding Lender in its sole discretion of each of the conditions precedent to closing set forth in this Funding Loan Agreement, including but not limited to the following:

- (a) Receipt by the Funding Lender of the original Governmental Lender Note;
- (b) Receipt by the Funding Lender of the original executed Borrower Note, endorsed to the Funding Lender by the Governmental Lender;
- (c) Receipt by the Funding Lender of executed counterpart copies of this Funding Loan Agreement, the Borrower Loan Agreement, the Construction Funding Agreement, the Regulatory Agreement, the Tax Compliance Agreement and the Security Instrument;
- (d) A certified copy of the Ordinance;
- (e) Executed Required Transferee Representations from the Funding Lender;
- (f) Delivery into escrow of all amounts required to be paid in connection with the origination of the Borrower Loan and the Funding Loan and any underlying real estate transfers or transactions, including the Costs of Funding Deposit, in accordance with Section 2.3(c)(ii) of the Borrower Loan Agreement;
- (g) Receipt by the Funding Lender of a Tax Counsel Approving Opinion;
- (h) Receipt by the Funding Lender of an Opinion of Counsel from Tax Counsel to the effect that the Governmental Lender Note is exempt from registration under the Securities Act, and this Funding Loan Agreement is exempt from qualification under the Trust Indenture Act of 1939, as amended;
- (i) Delivery of an opinion of counsel to the Borrower addressed to the Governmental Lender and the Funding Lender to the effect that the Borrower Loan Documents and the Regulatory Agreement are valid and binding obligations of the Borrower, enforceable against the Borrower in accordance with their terms, subject to such exceptions and qualifications as are acceptable to the Governmental Lender and the Funding Lender; and

(j) Receipt by the Funding Lender of any other documents or opinions that the Funding Lender or Tax Counsel may reasonably require.

ARTICLE VII FUNDS AND ACCOUNTS

Section 7.1. Authorization to Create Funds and Accounts. No funds or accounts shall be established in connection with the Funding Loan at the time of closing and origination of the Funding Loan. The Funding Lender and the Servicer, if any, and any designee of the Funding Lender or the Servicer, are authorized to establish and create from time to time such other funds and accounts or subaccounts as may be necessary for the deposit of moneys (including, without limitation, insurance proceeds and/or condemnation awards), if any, received by the Governmental Lender, the Funding Lender or the Servicer pursuant to the terms hereof or any of the other Funding Loan Documents and not immediately transferred or disbursed pursuant to the terms of the Funding Loan Documents and/or the Borrower Loan Documents.

Section 7.2. Investment of Funds. Amounts held in any funds or accounts created under this Funding Loan Agreement shall be invested by the Funding Lender, the Servicer or the designee of the Funding Lender or Servicer, as applicable, in Permitted Investments at the direction of the Borrower, subject in all cases to the restrictions of Section 8.7 hereof and of the Tax Compliance Agreement.

ARTICLE VIII REPRESENTATIONS AND COVENANTS

Section 8.1. General Representations. The Governmental Lender makes the following representations as the basis for the undertakings on its part herein contained:

(a) The Governmental Lender is a municipality and home rule unit of local government duly organized and validly existing under the Constitution and laws of the State. The Governmental Lender has power and lawful authority to adopt the Ordinance, to execute and deliver the Funding Loan Documents to which it is a party (the "Governmental Lender Documents"), to execute and deliver the Governmental Lender Note and receive the proceeds of the Funding Loan, to apply the proceeds of the Funding Loan to make the Borrower Loan, to assign the revenues derived and to be derived by the Governmental Lender from the Borrower Loan to the Funding Lender, and to perform and observe the provisions of the Governmental Lender Documents and the Governmental Lender Note on its part to be performed and observed.

(b) The City Council of the Governmental Lender has approved the Ordinance and the Ordinance has not been amended, modified or rescinded and is in full force and effect as of the date hereof.

(c) The Governmental Lender has duly authorized the execution and delivery of each of the Funding Loan Agreement and the Governmental Lender Note and the performance of the obligations of the Governmental Lender thereunder.

(d) The Governmental Lender makes no representation or warranty, express or implied, that the proceeds of the Funding Loan will be sufficient to finance the acquisition, construction and equipping of the Project or that the Project will be adequate or sufficient for the Borrower's intended purposes.

(e) The revenues and receipts to be derived from the Borrower Loan Agreement, the Borrower Note and this Funding Loan Agreement have not been pledged previously by the Governmental Lender to secure any of its notes or bonds other than the repayment of the Funding Loan.

THE GOVERNMENTAL LENDER MAKES NO REPRESENTATION, COVENANT OR AGREEMENT AS TO THE FINANCIAL POSITION OR BUSINESS CONDITION OF THE BORROWER OR THE PROJECT AND DOES NOT REPRESENT OR WARRANT AS TO ANY STATEMENTS, MATERIALS, REPRESENTATIONS OR CERTIFICATIONS FURNISHED BY THE BORROWER IN CONNECTION WITH THE FUNDING LOAN OR THE BORROWER LOAN OR AS TO THE CORRECTNESS, COMPLETENESS OR ACCURACY THEREOF.

Section 8.2. Further Assurances. The Governmental Lender will do, execute, acknowledge, when appropriate, and deliver from time to time at the request of the Funding Lender, to the extent permitted by the Ordinance, such further acts, instruments, financing statements and other documents as are necessary or desirable to better assure, transfer, pledge or assign to the Funding Lender or holders of interest in the Funding Loan, and grant a security interest unto the Funding Lender or holders of interests in the Funding Loan in and to the Security and the other properties and revenues herein described and otherwise to carry out the intent and purpose of the Funding Loan Documents and the Funding Loan.

Section 8.3. Payment of Funding Loan Obligations. The Governmental Lender will pay or cause to be paid the principal of, prepayment premium, if any, and the interest on the Funding Loan as the same become due, but solely from the Security, as described in Section 5.1 of this Funding Loan Agreement.

Section 8.4. Funding Loan Agreement Performance. The Funding Lender, on behalf of the Governmental Lender and with the Written Consent of the Governmental Lender, may (but shall not be required or obligated) perform and observe any such agreement or covenant of the Governmental Lender under the Funding Loan Agreement, all to the end that the Governmental Lender's rights under the Borrower Loan Agreement may be unimpaired and free from default.

Section 8.5. Servicer. The Funding Lender may appoint a Servicer to service and administer the Governmental Loan and the Borrower Loan on behalf of the Funding Lender, including without limitation the fulfillment of rights and responsibilities granted by Governmental Lender to Funding Lender pursuant to Section 2.1 of the Borrower Loan Agreement; provided, however, that no appointment of a Servicer shall release the Funding Lender from ultimate responsibility for any obligation hereunder.

Section 8.6. Tax Covenants. The Governmental Lender covenants to and for the benefit of the Funding Lender and any other holders of an interest in the Governmental Lender Note that, notwithstanding any other provisions of this Funding Loan Agreement or of any other instrument, it will:

(i) At all times do and perform all acts and things permitted by law and this Funding Loan Agreement which are necessary or desirable in order to assure, and will not knowingly take any action which will adversely affect, the tax-exempt status of the Governmental Lender Note; and

(ii) Not use or knowingly permit the use of any proceeds of the Funding Loan or other funds of the Governmental Lender, directly or indirectly, in any manner, and will not take or permit to be taken any other action or actions, which would result in any of the Governmental Lender Note being treated as an obligation not described in Section 142(a)(7) of the Code by reason of the Governmental Lender Note or interest thereon not meeting the requirements of Section 142(d) of the Code;

In furtherance of the covenants in this Section 8.6, the Governmental Lender and the Borrower shall execute, deliver and comply with the provisions of the Tax Compliance Agreement, which are by this reference incorporated into this Funding Loan Agreement and made a part of this Funding Loan Agreement as if set forth in this Funding Loan Agreement in full, and by its acceptance of this Funding Loan Agreement the Funding Lender acknowledges receipt of the Tax Compliance Agreement and acknowledges its incorporation in this Funding Loan Agreement by this reference. The Funding Lender agrees it will invest funds held under this Funding Loan Agreement in Permitted Investments in accordance with the direction of the Borrower and the terms of this Funding Loan Agreement and the Tax Compliance Agreement (this covenant shall extend throughout the term of the Funding Loan, to all funds and accounts created under or in connection with this Funding Loan Agreement and all moneys on deposit to the credit of any Fund or Account); provided that the Funding Lender shall be deemed to have complied with such requirements and shall have no liability to the extent it reasonably follows directions of the Borrower not inconsistent with the terms of this Funding Loan Agreement and the Tax Compliance Agreement or otherwise complies with the provisions of the Funding Loan Agreement relating to funds and accounts.

For purposes of this Section 8.6 the Governmental Lender's compliance shall be based solely on matters within the Governmental Lender's control and no acts, omissions or directions of the Borrower, the Funding Lender or any other Persons shall be attributed to the Governmental Lender.

In complying with the foregoing covenants, the Governmental Lender may rely from time to time on a Tax Counsel No Adverse Effect Opinion or other appropriate opinion of Tax Counsel.

Section 8.7. Performance by the Borrower. Without relieving the Governmental Lender from the responsibility for performance and observance of the agreements and covenants required to be performed and observed by it hereunder, the Borrower, on behalf of the Governmental Lender and with the Written Consent of the Governmental Lender, may perform any such agreement or covenant if no Borrower Loan Agreement Default or Potential Default under the Borrower Loan Agreement exists.

Section 8.8. Repayment of Funding Loan. Subject to the provisions of Article V hereof, the Governmental Lender will duly and punctually repay, or cause to be repaid, but solely from the Security set forth in Article IV hereof, the Funding Loan, as evidenced by the Governmental Lender Note, as and when the same shall become due, all in accordance with the terms of the Governmental Lender Note and this Funding Loan Agreement.

Section 8.9. Borrower Loan Agreement Performance.

(a) The Servicer and the Funding Lender, on behalf of the Governmental Lender and with the Written Consent of the Governmental Lender, may (but shall not be required or obligated to) perform and observe any such agreement or covenant of the Governmental Lender under the Borrower Loan Agreement, all to the end that the Governmental Lender's rights under the Borrower Loan Agreement may be unimpaired and free from default.

(b) The Governmental Lender will promptly notify the Borrower, the Servicer and the Funding Lender in writing of the occurrence of any Borrower Loan Agreement Default, provided that the Governmental Lender has received written notice or otherwise has actual knowledge of such event; and further provided that the Governmental Lender shall have no liability to any person for its failure to provide any such notice so long as it has made a good faith effort to comply with such provisions.

(c) The Funding Lender will promptly notify the Borrower, the Servicer, if any, and the Governmental Lender in writing of the occurrence of any Event of Default or any Borrower Loan Agreement Default known to the Funding Lender.

Section 8.10. Maintenance of Records; Inspection of Records.

(a) The Funding Lender shall keep and maintain adequate records pertaining to the funds and accounts, if any, established hereunder, including all deposits to and disbursements from said funds and accounts and shall keep and maintain the registration books for the Funding Loan and interests therein. The Funding Lender shall retain in its possession all certifications and other documents presented to it, all such records and all records of principal, interest and prepayment premium, if any, paid on the Funding Loan, subject to the inspection of the Borrower, the Governmental Lender, the Servicer and their representatives at all reasonable times and upon reasonable prior notice.

(b) The Governmental Lender will at any and all times, upon the reasonable request of the Servicer, the Borrower or the Funding Lender, afford and procure a reasonable opportunity by their respective representatives to inspect the books, records, reports and other papers of the Governmental Lender relating to the Project and the Funding Loan, if any, and to make copies thereof.

Section 8.11. Representations and Warranties of the Funding Lender. The Funding Lender hereby represents to the Governmental Lender and the Borrower that it is duly authorized to enter into and perform this Funding Loan Agreement, and has full authority to take such action as it may deem advisable with respect to all matters pertaining to this Funding Loan Agreement.

Section 8.12. Funding Lender Limitations. Notwithstanding anything herein or in the Borrower Loan Agreement to the contrary, prior to the advancement by the Funding Lender of all advances of loan funds hereunder (and, by virtue hereof, under the Borrower Loan Agreement and the Construction Funding Agreement), and only prior to such final advancement of all loan funds hereunder, no notice to or consent of the Funding Lender shall be required under any provision of this Funding Loan Agreement or the Borrower Loan Agreement nor shall the Funding Lender have any right to receive notice of, consent to, direct or control any actions, restrictions, rights, remedies, waivers or acceleration pursuant to any provision of this Funding Loan Agreement or the Borrower Loan Agreement during any time that (a) any Material Funding Lender Event shall have occurred and be continuing; or (b) the Funding Loan Agreement and the Construction Funding Agreement are not in effect and all obligations of the Governmental Lender and the Borrower, including payment obligations, pursuant to the Funding Loan Agreement, Governmental Lender Note, Borrower Loan Agreement and Borrower Note have been fully satisfied.

**ARTICLE IX
DEFAULT; REMEDIES**

Section 9.1. Events of Default. Any one or more of the following shall constitute an event of default (an “Event of Default”) under this Funding Loan Agreement (whatever the reason for such event and whether it shall be voluntary or involuntary or be effected by operation of law or pursuant to any judgment, decree or order of any court or any order, rule or regulation of any administrative or Governmental body):

(a) A default in the payment of any interest upon the Governmental Lender Note when such interest becomes due and payable; or

(b) A default in the payment of principal of, or premium on, the Governmental Lender Note when such principal or premium becomes due and payable, whether at its stated maturity, by declaration of acceleration or call for mandatory prepayment or otherwise; or

(c) Subject to Section 8.7 hereof, default in the performance or breach of any material covenant or warranty of the Governmental Lender in this Funding Loan Agreement (other than a covenant or warranty or default in the performance or breach of which is elsewhere in this Section specifically dealt with), and continuance of such default or breach for a period of 30 days after there has been given written notice, as provided in Section 11.1 hereof, to the Governmental Lender and the Borrower by the Funding Lender or the Servicer, specifying such default or breach and requiring it to be remedied and stating that such notice is a "Notice of Default" under this Funding Loan Agreement; provided that, so long as the Governmental Lender has commenced to cure such failure to observe or perform within the thirty (30) day cure period and the subject matter of the default is not capable of cure within said thirty (30) day period and the Governmental Lender is diligently pursuing such cure to the Funding Lender's satisfaction, with the Funding Lender's Written Direction or Written Consent, then the Governmental Lender shall have an additional period of time as reasonably necessary (not to exceed 30 days unless extended in writing by the Funding Lender) within which to cure such default; or

(d) A default in the payment of any Additional Borrower Payments; or

(e) Any other "Default" or "Event of Default" under any of the other Funding Loan Documents (taking into account any applicable grace periods therein).

Section 9.2. Acceleration of Maturity; Rescission and Annulment.

(a) Subject to the provisions of Section 9.9 hereof, upon the occurrence of an Event of Default under Section 9.1 hereof, then and in every such case, the Funding Lender may declare the principal of the Funding Loan and the Governmental Lender Note and the interest accrued to be immediately due and payable, by notice to the Governmental Lender and the Borrower and upon any such declaration, all principal of and Prepayment Premium, if any, and interest on the Funding Loan and the Governmental Lender Note shall become immediately due and payable.

(b) At any time after a declaration of acceleration has been made pursuant to subsection (a) of this Section, the Funding Lender may by Written Notice to the Governmental Lender, rescind and annul such declaration and its consequences if:

There has been deposited with the Funding Lender a sum sufficient to pay (1) all overdue installments of interest on the Governmental Lender Note, (2) the principal of and Prepayment Premium on the Governmental Lender Note that has become due otherwise than by such declaration of acceleration and interest thereon at the rate or rates prescribed therefor in the Governmental Lender Note, (3) to the extent that payment of such interest is lawful, interest upon overdue installments of interest at the rate or rates prescribed therefor in the Governmental Lender Note, and (4) all sums paid or advanced by the Funding Lender and the reasonable compensation, expenses, disbursements and advances of the Funding Lender, its agents and counsel (but only to the extent not duplicative with subclauses (1) and (3) above); and

All Events of Default, other than the non payment of the principal of the Government Lender Note which have become due solely by such declaration of acceleration, have been cured or have been waived in writing as provided in Section 9.9 hereof.

No such rescission and annulment shall affect any subsequent default or impair any right consequent thereon.

Notwithstanding the occurrence and continuation of an Event of Default, it is understood that the Funding Lender shall pursue no remedies against the Borrower or the Project if no Borrower Loan Agreement Default has occurred and is continuing. An Event of Default hereunder shall not in and of itself constitute a Borrower Loan Agreement Default or a default under any other Funding Loan Document.

Section 9.3. Additional Remedies; Funding Lender Enforcement.

(a) Upon the occurrence of an Event of Default, the Funding Lender may, subject to the provisions of this Section 9.3 and Section 9.9 hereof, proceed to protect and enforce its rights by mandamus or other suit, action or proceeding at law or in equity. No remedy conferred by this Funding Loan Agreement upon or remedy reserved to the Funding Lender is intended to be exclusive of any other remedy, but each such remedy shall be cumulative and shall be in addition to any other remedy given to the Funding Lender hereunder or now or hereafter existing at law or in equity or by statute.

(b) Upon the occurrence and continuation of any Event of Default, the Funding Lender may proceed forthwith to protect and enforce its rights and this Funding Loan Agreement by such suits, actions or proceedings as the Funding Lender, in its sole discretion, shall deem expedient. Funding Lender shall have upon the occurrence and continuation of any Event of Default all rights, powers, and remedies with respect to the Security as are available under the Uniform Commercial Code applicable thereto or as are available under any other applicable law at the time in effect and, without limiting the generality of the foregoing, the Funding Lender may proceed at law or in equity or otherwise, to the extent permitted by applicable law:

(i) to take possession of the Security or any part thereof, with or without legal process, and to hold, service, administer and enforce any rights thereunder or thereto, and otherwise exercise all rights of ownership thereof, including (but not limited to) the sale of all or part of the Security;

(ii) to become mortgagee of record for the Borrower Loan including, without limitation, completing the assignment of the Security Instrument by the Governmental Lender to the Funding Lender as anticipated by this Funding Loan Agreement, and recording the same in the real estate records of the jurisdiction in which the Project is located, without further act or consent of the Governmental Lender, and to service and administer the same for its own account;

(iii) to service and administer the Funding Loan as agent and on behalf of the Governmental Lender or otherwise, and, if applicable, to take such actions necessary to enforce the Borrower Loan Documents and the Funding Loan Documents on its own behalf, and to take such alternative courses of action, as it may deem appropriate; or

(iv) to take such steps to protect and enforce its rights whether by action, suit or proceeding in equity or at law for the specific performance of any covenant, condition or agreement in the Governmental Lender Note, this Funding Loan Agreement or the other Funding Loan Documents, or the Borrower Loan Documents, or in and of the execution of any power herein granted, or for foreclosure hereunder, or for enforcement of any other appropriate legal or equitable remedy or otherwise as the Funding Lender may elect.

Whether or not an Event of Default has occurred, and except as provided in Section 9.15, the Funding Lender, in its sole discretion, shall have the sole right to waive or forbear any term, condition, covenant or agreement of the Security Instrument, the Borrower Loan Agreement, the Borrower Note or any other Borrower Loan Documents or Funding Loan Documents applicable to the Borrower, or any breach thereof, other than a covenant that would adversely impact the tax-exempt status of the interest on the Governmental Lender Note, and provided that the Governmental Lender may enforce specific performance with respect to the Unassigned Rights; provided, however, that any such forbearance by the Funding Lender in the exercise of its remedies under the Funding Loan Documents shall not be construed as a waiver by the Funding Lender of any Conditions to Conversion.

If the Borrower defaults in the performance or observance of any covenant, agreement or obligation of the Borrower set forth in the Regulatory Agreement, and if such default remains uncured for a period of 60 days after the Borrower and the Funding Lender receive Written Notice stating that a default under the Regulatory Agreement has occurred and specifying the nature of the default, the Funding Lender shall have the right to seek specific performance of the provisions of the Regulatory Agreement or to exercise its other rights or remedies thereunder.

If the Borrower defaults in the performance of its obligations under the Borrower Loan Agreement to make rebate payments, to comply with any applicable continuing disclosure requirements, or to make payments owed pursuant to Sections 2.5, 5.14 or 5.15 of the Borrower Loan Agreement for fees, expenses or indemnification, the Funding Lender shall have the right to exercise all its rights and remedies thereunder (subject to the last paragraph of Section 9.14 hereof).

Section 9.4. Application of Money Collected. Any money collected by the Funding Lender pursuant to this Article and any other sums then held by the Funding Lender as part of the Security, shall be applied in the following order, at the date or dates fixed by the Funding Lender:

(a) First: To the payment of any and all fees due the Governmental Lender, the Servicer or the Rebate Analyst under the Borrower Loan Documents;

(b) Second: To the payment of any and all amounts due under the Funding Loan Documents other than with respect to principal and interest accrued on the Funding Loan;

(c) Third: To the payment of the whole amount of the Funding Loan, as evidenced by the Governmental Lender Note, then due and unpaid in respect of which or for the benefit of which such money has been collected, with interest (to the extent that such interest has been collected or a sum sufficient therefor has been so collected and payment thereof is legally enforceable at the respective rate or rates prescribed therefor in the Governmental Lender Note) on overdue principal of, and Prepayment Premium and overdue installments of interest on the Governmental Lender Note; provided, however, that partial interests in any portion of the Governmental Lender Note shall be paid in such order of priority as may be prescribed by Written Direction of the Funding Lender in its sole and absolute discretion; and

(d) Fourth: The payment of the remainder, if any, to the Borrower or to whosoever may be lawfully entitled to receive the same or as a court of competent jurisdiction may direct.

(e) If and to the extent this Section 9.4 conflicts with the provisions of the Servicing Agreement, the provisions of the Servicing Agreement shall control. Capitalized terms used in this Section 9.4 but not otherwise defined in this Funding Loan Agreement shall have the meanings given such terms in the Servicing Agreement.

Section 9.5. Remedies Vested in Funding Lender. All rights of action and claims under this Funding Loan Agreement or the Governmental Lender Note may be prosecuted and enforced by the Funding Lender without the possession of the Governmental Lender Note or the production thereof in any proceeding relating thereto.

Section 9.6. Restoration of Positions. If Funding Lender shall have instituted any proceeding to enforce any right or remedy under this Funding Loan Agreement and such proceeding shall have been discontinued or abandoned for any reason or shall have been determined adversely to the Funding Lender, then and in every such case the Governmental Lender and the Funding Lender shall, subject to any determination in such proceeding, be restored to their former positions hereunder, and thereafter all rights and remedies of the Governmental Lender and the Funding Lender shall continue as though no such proceeding had been instituted.

Section 9.7. Rights and Remedies Cumulative. No right or remedy herein conferred upon or reserved to the Funding Lender is intended to be exclusive of any other right or remedy, and every right and remedy shall, to the extent permitted by law, be cumulative and in addition to every other right and remedy given hereunder or now or hereafter existing at law or in equity or otherwise. The assertion or employment of any right or remedy hereunder, or otherwise, shall not prevent the concurrent assertion or employment of any other appropriate right or remedy.

Section 9.8. Delay or Omission Not Waiver. No delay or omission of the Funding Lender to exercise any right or remedy accruing upon an Event of Default shall impair any such right or remedy or constitute a waiver of any such Event of Default or an acquiescence therein. Every right and remedy given by this Article or by law to the Funding Lender may be exercised from time to time, and as often as may be deemed expedient, by Funding Lender. No waiver of any default or Event of Default pursuant to Section 9.9 hereof shall extend to or shall affect any subsequent default or Event of Default hereunder or shall impair any rights or remedies consequent thereon.

Section 9.9. Waiver of Past Defaults. Before any judgment or decree for payment of money due has been obtained by the Funding Lender, the Funding Lender may, subject to Section 9.6 hereof, by Written Notice to the Governmental Lender and the Borrower, waive any past default hereunder or under the Borrower Loan Agreement and its consequences except for default in obligations due the Governmental Lender pursuant to or under the Unassigned Rights. Upon any such waiver, such default shall cease to exist, and any Event of Default arising therefrom shall be deemed to have been cured, for every purpose of this Funding Loan Agreement and the Borrower Loan Agreement; but no such waiver shall extend to any subsequent or other default or impair any right consequent thereon.

Section 9.10. Remedies Under Borrower Loan Agreement or Borrower Note. As set forth in this Section 9.10 but subject to Section 9.9 hereof, the Funding Lender shall have the right, in its own name or on behalf of the Governmental Lender, to declare any default and exercise any remedies under the Borrower Loan Agreement or the Borrower Note, whether or not the Governmental Lender Note has been accelerated or declared due and payable by reason of an Event of Default.

Section 9.11. Waiver of Appraisement and Other Laws.

(a) To the extent permitted by law, the Governmental Lender will not at any time insist upon, plead, claim or take the benefit or advantage of, any appraisement, valuation, stay, extension or redemption law now or hereafter in force, in order to prevent or hinder the enforcement of this Funding Loan Agreement; and the Governmental Lender, for itself and all who may claim under it, so far as it or they now or hereafter may lawfully do so, hereby waives the benefit of all such laws. The Governmental

Lender, for itself and all who may claim under it, waives, to the extent that it may lawfully do so, all right to have the property in the Security marshaled upon any enforcement hereof.

(b) If any law now in effect prohibiting the waiver referred to in Section 9.11(a) shall hereafter be repealed or cease to be in force, such law shall not thereafter be deemed to constitute any part of the contract herein contained or to preclude the application of this Section 9.11.

Section 9.12. Suits to Protect the Security. The Funding Lender shall have power to institute and to maintain such proceedings as it may deem expedient to prevent any impairment of the Security by any acts that may be unlawful or in violation of this Funding Loan Agreement and to protect its interests in the Security and in the rents, issues, profits, revenues and other income arising therefrom, including power to institute and maintain proceedings to restrain the enforcement of or compliance with any Governmental enactment, rule or order that may be unconstitutional or otherwise invalid, if the enforcement of or compliance with such enactment, rule or order would impair the security hereunder or be prejudicial to the interests of the Funding Lender.

Section 9.13. Remedies Subject to Applicable Law. All rights, remedies and powers provided by this Article may be exercised only to the extent that the exercise thereof does not violate any applicable provision of law in the premises, and all the provisions of this Article are intended to be subject to all applicable mandatory provisions of law which may be controlling in the premises and to be limited to the extent necessary so that they will not render this Funding Loan Agreement invalid, unenforceable or not entitled to be recorded, registered or filed under the provisions of any applicable law.

Section 9.14. Assumption of Obligations. In the event that the Funding Lender or its permitted assignee or designee in accordance with Section 2.4 hereof shall become the legal or beneficial owner of the Project by foreclosure or deed in lieu of foreclosure, such party shall succeed to the rights and the obligations of the Borrower under the Borrower Loan Agreement, the Borrower Note, the Regulatory Agreement and any other Funding Loan Documents to which the Borrower is a party. Such assumption shall be effective from and after the effective date of such acquisition and shall be made with the benefit of the limitations of liability set forth therein and without any liability for the prior acts of the Borrower.

It is the intention of the parties hereto that upon the occurrence and continuance of an Event of Default hereunder, rights and remedies may be pursued pursuant to the terms of the Funding Loan Documents, subject to the last paragraph of Section 9.2.

Section 9.15. Remedies upon Unremedied Material Funding Lender Event. Upon the occurrence of a Material Funding Lender Event which shall continue unremedied for a period of 60 days (a "**Funding Lender Event of Default**"), (i) the Governmental Lender may direct that the Governmental Lender Note be transferred to and obligations and liabilities thereunder be assumed by another lender approved to act as Funding Lender by the Governmental Lender pursuant to Section 2.4(b) hereof and acceptable to the Borrower; provided, however, that no such transfer shall become effective until the Funding Lender has been fully reimbursed for all advances made and all expenses incurred and all other amounts owed to Funding Lender with respect to the Governmental Lender Note through the date of transfer, and shall be fully released in writing by the Governmental Lender, the Borrower and the successor Funding Lender from any and all continuing obligations and liabilities with respect to the Funding Loan and, unless the loss has not in any material respect been caused by the action or inaction of the Borrower, be indemnified by the Borrower for any losses incurred by Funding Lender with respect thereto (except for losses resulting from remedies awarded at law or equity pursuant to clause (ii) below, as to which no indemnity shall be provided), and (ii) the Governmental Lender (or the Borrower pursuant

to the Borrower Loan Agreement or the Construction Funding Agreement) may pursue any other remedy available at law or in equity.

**ARTICLE X
AMENDMENT; AMENDMENT OF BORROWER LOAN AGREEMENT
AND OTHER DOCUMENTS**

Section 10.1. Amendment of Funding Loan Agreement. Any of the terms of this Funding Loan Agreement and the Governmental Lender Note may be amended or waived only by an instrument signed by the Funding Lender and the Governmental Lender, provided, however, no such amendment which materially affects the rights, duties, obligations or other interests of the Borrower shall be made without the consent of the Borrower, and, provided further, that if the Borrower is in default under any Funding Loan Document, no Borrower consent shall be required unless such amendment has a material adverse effect on the rights, duties, obligations or other interests of the Borrower. All of the terms of this Funding Loan Agreement shall be binding upon the successors and assigns of and all persons claiming under or through the Governmental Lender or any such successor or assign, and shall inure to the benefit of and be enforceable by the successors and assigns of the Funding Lender.

Section 10.2. Amendments Requiring Funding Lender Consent. The Governmental Lender shall not consent to any amendment, change or modification of the Borrower Loan Agreement or any other Borrower Loan Document or Funding Loan Document without the prior Written Consent of the Funding Lender; provided, however, that such prior Written Consent shall not be required with respect to any such amendment, change or modification undertaken by the Governmental Lender in order to preserve one or more of its Unassigned Rights. Governmental Lender agrees to provide the Funding Lender with prompt notification of any such amendments, modifications or changes not requiring the prior Written Consent of the Funding Lender.

Section 10.3. Consents and Opinions. No amendment to this Funding Loan Agreement or any other Funding Loan Document entered into under this Article X or any amendment, change or modification otherwise permitted under this Article X shall become effective unless and until (i) the Funding Lender shall have approved the same in writing in its sole discretion and (ii) the Funding Lender and the Governmental Lender shall have received, at the expense of the Borrower, a Tax Counsel No Adverse Effect Opinion and an Opinion of Counsel to the effect that any such proposed amendment is authorized and complies with the provisions of this Funding Loan Agreement and is a legal, valid and binding obligation of the parties thereto, subject to normal exceptions relating to bankruptcy, insolvency and equitable principles limitations. No modification or amendment of the terms of the Borrower Loan Agreement or the Borrower Note may be undertaken without the prior Written Consent of the Governmental Lender and the Funding Lender and the provision to the Funding Lender and the Governmental Lender, at the expense of the Borrower, of a Tax Counsel No Adverse Effect Opinion with regard to such proposed modification.

Any consents required pursuant to this Article X from, or on behalf of, the Governmental Lender may be executed by an Authorized City Representative.

**ARTICLE XI
MISCELLANEOUS**

Section 11.1. Notices.

(a) All notices, demands, requests and other communications required or permitted to be given by any provision of this Funding Loan Agreement shall be in writing and sent by first class, regular,

registered or certified mail, commercial delivery service, overnight courier, telegraph, telex, telecopier or facsimile transmission, air or other courier, or hand delivery to the party to be notified addressed as follows.

If to the Governmental Lender: City of Chicago
Department of Planning and Development
121 North LaSalle Street, 10th Floor
Chicago, Illinois 60602
Attention: Commissioner
Telephone: (312) 744-4190
Facsimile: (312) 742-2271

and with a copy to: City of Chicago
Office of Corporation Counsel
121 North LaSalle Street, Room 600
Chicago, Illinois 60602
Attention: Finance and Economic Development Division
Telephone: (312) 744-0200
Facsimile: (312) 742-0277
(refer to "Finance & Econ. Development Division" on cover sheet)

and with a copy to: City of Chicago
Office of the City Comptroller
121 North LaSalle Street, Suite 700
Chicago, Illinois 60602
Attention: City Comptroller
Telephone: (312) 744-7106
Facsimile: (312) 742-6544

If to the Borrower: Woodlawn Roll Up Preservation Associates Limited Partnership
c/o Preservation of Affordable Housing, Inc.
1 N. LaSalle Street, Suite 1750
Chicago, Illinois 60602

and with a copy to: Applegate & Thorne-Thomsen, P.C.
Attn: Warren Wenzloff
440 S. LaSalle Street, Suite 1900
Chicago, Illinois 60605

and with a copy to: NAHT Strong Families Fund 2015, Limited Partnership
c/o NHT Equity, LLC
2245 North Bank Drive, Suite 200
Columbus, Ohio 43220
Attn: Asset Management

and with a copy to: Holland & Knight, LLP
10 St. James Avenue
Boston, Massachusetts 02116
Attn: Kristen M. Cassetta, Esq.

If to the Funding Lender: Citibank, N.A.
388 Greenwich Street, 8th Floor
New York, New York 10013
Attention: Transaction Management Group
Re: Woodlawn Roll Up Deal ID No.: 24477
Facsimile: (212) 723-8209

and

Citibank, N.A.
325 East Hillcrest Drive, Suite 160
Thousand Oaks, California 91360
Attention: Operations Manager/Asset Manager
Re: Woodlawn Roll Up Deal ID No.: 24477
Facsimile: (805) 557-0924

Prior to the Conversion Date,
with a copy to: Citibank, N.A.
388 Greenwich Street, 8th Floor
New York, New York 10013
Attention: Account Specialist
Re: Woodlawn Roll Up Deal ID No.: 24477
Facsimile: (212) 723-8642

Following the Conversion Date,
with a copy to: Citibank, N.A.
c/o Berkadia Commercial Servicing Department
323 Norristown Road, Suite 300
Ambler, Pennsylvania 19002
Attention: Client Relations Manager
Re: Woodlawn Roll Up Deal ID No.: 24477
Facsimile: (215) 328-0305

And a copy of any notices of
default sent to: Citibank, N.A.
388 Greenwich Street
New York, New York 10013
Attention: General Counsel's Office
Re: Woodlawn Roll Up Deal ID No.: 24477
Facsimile: (646) 291-5754

Any such notice, demand, request or communication shall be deemed to have been given and received for all purposes under this Funding Loan Agreement: (i) three Business Days after the same is deposited in any official depository or receptacle of the United States Postal Service first class, or, if applicable, certified mail, return receipt requested, postage prepaid; (ii) on the date of transmission when delivered by telecopier or facsimile transmission, telex, telegraph or other telecommunication device, provided any telecopy or other electronic transmission received by any party after 4:00 p.m., local time, as evidenced by the time shown on such transmission, shall be deemed to have been received the following Business Day; (iii) on the next Business Day after the same is deposited with a nationally recognized overnight delivery service that guarantees overnight delivery; and (iv) on the date of actual delivery to such party by any other means; provided, however, if the day such notice, demand, request or

communication shall be deemed to have been given and received as aforesaid is not a Business Day, such notice, demand, request or communication shall be deemed to have been given and received on the next Business Day; and provided further that notice to the Governmental Lender shall not be deemed to have been given until actually received by the Governmental Lender. Any facsimile signature by a Person on a document, notice, demand, request or communication required or permitted by this Funding Loan Agreement shall constitute a legal, valid and binding execution thereof by such Person.

Any party to this Funding Loan Agreement may change such party's address for the purpose of notice, demands, requests and communications required or permitted under this Funding Loan Agreement by providing written notice of such change of address to all of the parties by written notice as provided herein.

Section 11.2. Term of Funding Loan Agreement. This Funding Loan Agreement shall be in full force and effect until all payment obligations of the Governmental Lender hereunder have been paid in full and the Funding Loan has been retired or the payment thereof has been provided for (such payment or provision to be solely from the Security set forth in Article IV hereof as further provided in Section 8.8 hereof); except that on and after payment in full of the Governmental Lender Note, this Funding Loan Agreement shall be terminated, without further action by the parties hereto.

Section 11.3. Successors and Assigns. All covenants and agreements in this Funding Loan Agreement by the Governmental Lender shall bind its successors and assigns, whether so expressed or not.

Section 11.4. Legal Holidays. In any case in which the date of payment of any amount due hereunder or the date on which any other act is to be performed pursuant to this Funding Loan Agreement shall be a day that is not a Business Day, then payment of such amount or such act need not be made on such date but may be made on the next succeeding Business Day, and such later payment or such act shall have the same force and effect as if made on the date of payment or the date fixed for prepayment or the date fixed for such act, and no additional interest shall accrue for the period after such date and prior to the date of payment.

Section 11.5. Governing Law. This Funding Loan Agreement shall be governed by and shall be enforceable in accordance with the laws of the State.

Section 11.6. Severability. If any provision of this Funding Loan Agreement shall be invalid, illegal or unenforceable, the validity, legality and enforceability of the remaining portions shall not in any way be affected or impaired. In case any covenant, stipulation, obligation or agreement contained in the Governmental Lender Note or in this Funding Loan Agreement shall for any reason be held to be usurious or in violation of law, then such covenant, stipulation, obligation or agreement shall be deemed to be the covenant, stipulation, obligation or agreement of the Governmental Lender or the Funding Lender only to the full extent permitted by law.

Section 11.7. Execution in Several Counterparts. This Funding Loan Agreement may be contemporaneously executed in several counterparts, all of which shall constitute one and the same instrument and each of which shall be, and shall be deemed to be, an original.

Section 11.8. Nonrecourse Obligation of the Borrower. Except as otherwise provided in the Borrower Loan Agreement, any obligations of the Borrower under this Funding Loan Agreement are without recourse to the Borrower or to the Borrower's managers or members, as the case may be, and the provisions of Section 11.1 of the Borrower Loan Agreement are by this reference incorporated herein.

Section 11.9. Reserved.

Section 11.10. Electronic Transactions. The transactions described in this Funding Loan Agreement may be conducted, and related documents and may be stored, by electronic means. Copies, telecopies, facsimiles, electronic files and other reproductions of original executed documents shall be deemed to be authentic and valid counterparts of such original documents for all purposes, including the filing of any claim, action or suit in the appropriate court of law.

Section 11.11. Reference Date. This Funding Loan Agreement is dated for reference purposes only as of the first day of [____], 2017.

IN WITNESS WHEREOF, the Funding Lender and the Governmental Lender have caused this Funding Loan Agreement to be duly executed as of the date first written above.

CITIBANK, N.A.

By: _____
Mark G. Risch
Authorized Signatory

CITY OF CHICAGO

By: _____
Name: Carole L. Brown
Title: Chief Financial Officer

[SEAL]

Attest:

By: _____
Name: Andrea M. Valencia
Title: City Clerk

(Sub)Exhibits "A" and "B" referred to in this Funding Loan Agreement with Citibank, N.A. read as follows:

(Sub)Exhibit "A".
(To Funding Loan Agreement With Citibank, N.A.)

Form Of Governmental Lender Note.

This Governmental Lender Note May Be Owned Only By An Approved Transferee In Accordance With The Terms Of The Funding Loan Agreement, And The Holder Hereof, By The Acceptance Of This Governmental Lender Note (A) Represents That It Is An Approved Transferee And (B) Acknowledges That It Can Only Transfer This Governmental Lender Note To Another Approved Transferee In Accordance With The Terms Of The Funding Loan Agreement.

City Of Chicago
\$15,000,000 Multi-Family Mortgage Revenue Note
2017 Series A
(Woodlawn Roll Up Apartments Project).

Dated _____, 2017

not to exceed \$15,000,000

For value received, the undersigned City of Chicago ("Obligor") promises to pay to the order of Citibank, N.A., ("Holder") the maximum principal sum of Fifteen Million Dollars (\$15,000,000), on _____ 1, [2050], or earlier as provided herein, together with interest thereon at the rates, at the times and in the amounts provided below.

Obligor shall pay to the Holder on or before each date on which payment is due under that certain Funding Loan Agreement dated as of _____ 1, 2017 (the "Funding Loan Agreement"), between Obligor and Holder, an amount in immediately available funds sufficient to pay the principal amount of and Prepayment Premium, if any, on the Funding Loan then due and payable, whether by maturity, acceleration, prepayment or otherwise. In the event that amounts held derived from proceeds of the Borrower Loan, condemnation awards or insurance proceeds or investment earnings thereon are applied to the payment of principal due on the Funding Loan in accordance with the Funding Loan Agreement, the principal amount due hereunder shall be reduced to the extent of the principal amount of the Funding Loan so paid. Capitalized terms not otherwise defined herein shall have the meaning assigned in the Funding Loan Agreement.

Obligor shall pay to the Holder on or before each date on which interest on the Funding Loan is payable interest on the unpaid balance hereof in an amount in immediately available funds sufficient to pay the interest on the Funding Loan then due and payable in the amounts and at the rate or rates set forth in the Funding Loan Agreement.

The Funding Loan and this Governmental Lender Note are pass-through obligations relating to a construction and permanent loan (the "Borrower Loan") made by Obligor from proceeds of the Funding Loan to Jeffery Towers LLC, an Illinois limited liability company, as borrower (the "Borrower"), under that certain Borrower Loan Agreement, dated as of _____ 1, 2017 (as the same may be modified, amended or supplemented from time to time, the "Borrower Loan Agreement"), between the Obligor and the Borrower, evidenced by the Borrower Note (as defined in the Borrower Loan Agreement). Reference is made to the Borrower Loan Agreement and to the Borrower Note for complete payment and prepayment terms of the Borrower Note, payments on which are passed-through under the Governmental Lender Note.

This Governmental Lender Note is a limited obligation of the Obligor, payable solely from the Pledged Revenues and other funds and moneys and Security pledged and assigned under the Funding Loan Agreement. This Governmental Lender Note is not a general obligation of the Governmental Lender or a charge against its general credit or the general credit taxing powers of the state, the Governmental Lender, or any other political subdivision thereof, and shall never give rise to any pecuniary liability of the Governmental Lender, and neither the Governmental Lender, the state nor any other political subdivision thereof shall be liable for the payments of principal of and, premium, if any, and interest on this Governmental Lender Note, and the Governmental Lender Note is payable from no other source, but are special, limited obligations of the Governmental Lender, payable solely out of the security pledged hereunder and receipts of the Governmental Lender derived pursuant to this Funding Loan Agreement. No holder of this Governmental Lender Note or any interest therein has the right to compel any exercise of the taxing power of the state, the Governmental Lender or any other political subdivision thereof to pay the Governmental Lender Note or the interest or premium, if any, thereon.

All capitalized terms used but not defined herein shall have the meanings ascribed to them in the Funding Loan Agreement or in the Borrower Loan Agreement.

This Governmental Lender Note is subject to the express condition that at no time shall interest be payable on this Governmental Lender Note or the Funding Loan at a rate in excess of the Maximum Rate provided in the Funding Loan Agreement; and Obligor shall not be obligated or required to pay, nor shall the Holder be permitted to charge or collect, interest at a rate in excess of such Maximum Rate. If by the terms of this Governmental Lender Note or of the Funding Loan Agreement, Obligor is required to pay interest at a rate in excess of such Maximum Rate, the rate of interest hereunder or thereunder shall be deemed to be reduced immediately and automatically to such Maximum Rate, and any such excess payment previously made shall be immediately and automatically applied to the unpaid balance of the principal sum hereof and not to the payment of interest.

Amounts payable hereunder representing late payments, penalty payments or the like shall be payable to the extent allowed by law.

This Governmental Lender Note is subject to all of the terms, conditions, and provisions of the Funding Loan Agreement, including those respecting prepayment and the acceleration of maturity.

If there is an Event of Default under the Funding Loan Documents, then in any such event and subject to the requirements set forth in the Funding Loan Agreement, the Holder may declare the entire unpaid principal balance of this Governmental Lender Note and accrued interest, if any, due and payable at once. All of the covenants, conditions and agreements contained in the Funding Loan Documents are hereby made part of this Governmental Lender Note.

No delay or omission on the part of the Holder in exercising any remedy, right or option under this Governmental Lender Note or the Funding Loan Documents shall operate as a waiver of such remedy, right or option. In any event a waiver on any one occasion shall not be construed as a waiver or bar to any such remedy, right or option on a future occasion. The rights, remedies and options of the Holder under this Governmental Lender Note and the Funding Loan Documents are and shall be cumulative and are in addition to all of the rights, remedies and options of the Holder at law or in equity or under any other agreement.

Obligor shall pay all costs of collection on demand by the Holder, including without limitation, reasonable attorneys' fees and disbursements, which costs may be added to the indebtedness hereunder, together with interest thereon, to the extent allowed by law, as set forth in the Funding Loan Agreement.

This Governmental Lender Note may not be changed orally. Presentment for payment, notice of dishonor, protest and notice of protest are hereby waived. The acceptance by the Holder of any amount after the same is due shall not constitute a waiver of the right to require prompt payment, when due, of all other amounts due hereunder. The acceptance by the Holder of any sum in an amount less than the amount then due shall be deemed an acceptance on account only and upon condition that such acceptance shall not constitute a waiver of the obligation of Obligor to pay the entire sum then due, and Obligor's failure to pay such amount then due shall be and continue to be a default notwithstanding such acceptance of such amount on account, as aforesaid. Consent by the Holder to any action of Obligor which is subject to consent or approval of the Holder hereunder shall not be deemed a waiver of the right to require such consent or approval to future or successive actions.

In Witness Whereof, The undersigned has duly executed and delivered this Governmental Lender Note or caused this Governmental Lender Note to be duly executed and delivered by its authorized representative as of the date first set forth above.

The undersigned intends that this instrument shall be deemed to be signed and delivered as a sealed instrument.

Obligor:

City of Chicago

By: _____

Name: Carole L. Brown

Title: Chief Financial Officer

[Seal]

Attest:

By: _____

Name: Andrea M. Valencia

Title: City Clerk

(Sub)Exhibit "B".
(To Funding Loan Agreement With Citibank, N.A.)

Form Of Required Transferee Representations.

[_____, 20__]

The undersigned, as holder (the "Holder" or the "Funding Lender") of the not to exceed \$15,000,000 Multi-Family Mortgage Revenue Construction Note, 2017 Series A (Woodlawn Roll Up Apartments Project), dated as of the Closing Date (the "Governmental Lender Note") issued pursuant to an ordinance adopted on _____, 2017 (the "Ordinance") by the City of Chicago (the "Governmental Lender") and under a Funding Loan Agreement dated as of _____, 2017 (the "Funding Loan Agreement") between the Governmental Lender and Holder, as Funding Lender, hereby represents that:

1. The Funding Lender hereby acknowledges the execution and delivery of the Governmental Lender Note in the original aggregate principal amount of up to \$15,000,000.

2. The Funding Lender has authority to make the Funding Loan and to execute and deliver these representations and any other instrument and documents required to be executed by the Funding Lender in connection with the execution and delivery of the Governmental Lender Note.

3. The Holder has sufficient knowledge and experience in financial and business matters with respect to the evaluation of residential real estate developments such as the Project to be able to evaluate the risk and merits of the investment represented by the Governmental Lender Note. We are able to bear the economic risks of such investment.

4. The Holder acknowledges that it has either been supplied with or been given access to information, including financial statements and other financial information, to which a reasonable lender would attach significance in making investment decisions, and the Holder has had the opportunity to ask questions and receive answers from knowledgeable individuals concerning the Governmental Lender, the Project, the use of proceeds of the Governmental Lender Note, the Funding Loan Agreement and the Funding Loan and the security therefor so that, as a reasonable lender, the Holder has been able to make its decision to extend the Funding Loan [or an interest therein] and purchase the Governmental Lender Note [or an interest therein]. The Funding Lender understands that the Governmental Lender Note and the Borrower Loan Agreement are not registered under the Securities Act of 1933, as amended, and that such registration is not legally required as of the date hereof; and further understands that the Governmental Lender Note and the Borrower Loan Agreement (i) are not being registered or otherwise qualified for sale under the "Blue Sky" laws and regulations of any state, (ii) will not be listed in any stock or other securities exchange, (iii) will not carry a rating from any rating service and (iv) will be delivered in a form which is not readily marketable. The Holder acknowledges that it has not relied upon the Governmental Lender for any information in connection with the Holder's purchase of the Governmental Lender Note [or an interest therein].

5. The Holder is an Approved Transferee (as defined in the Funding Loan Agreement).

6. The Holder acknowledges that it is purchasing [an interest in] the Governmental Lender Note for investment for its own account and not with a present view toward resale or the distribution thereof, in that we do not now intend to resell or otherwise dispose of all or any part of our interests in the Governmental Lender Note. Subject to paragraph 7 below, the Funding Lender acknowledges and agrees that the Governmental Lender Note, or interests therein, can be sold and subsequently transferred only to purchasers that execute and deliver to the Governmental Lender

an representations from the transferee to substantially the same effect as these required transferee representations or in such other form authorized under the Funding Loan Agreement with no revisions except as may be approved in writing by the Governmental Lender.

7. In the event any placement memorandum to be provided to any subsequent buyer or beneficial owner of such portion of the Governmental Lender Note will disclose information with respect to the Governmental Lender other than its name, location and type of political subdivision and general information with respect to the Funding Loan and Borrower Loan and related documents, the Holder will provide the Governmental Lender with a draft of such placement memorandum and the Governmental Lender shall have the right to approve any description of the Governmental Lender therein (which approval shall not be unreasonably withheld).

8. The Funding Lender understands that the Governmental Lender Note is a limited obligations of the Governmental Lender; payable solely from funds and moneys pledged and assigned under the Funding Loan Agreement, and that the liabilities and obligations of the Governmental Lender with respect to the Governmental Lender Note are expressly limited as set forth in the Funding Loan Agreement and related documents. The Funding Lender acknowledges that the Governmental Lender Note is not an indebtedness of the Governmental Lender or a charge against its general credit or the general credit taxing powers of the state, the Governmental Lender, or any other political subdivision thereof, and shall never give rise to any pecuniary liability of the Governmental Lender, and neither the Governmental Lender, the state nor any other political subdivision thereof shall be liable for the payments of principal of and, premium, if any, and interest on the Governmental Lender Note, and the Governmental Lender Note is payable from no other source, but are special, limited obligations of the Governmental Lender, payable solely out of the Security and receipts of the Governmental Lender derived pursuant to the Funding Loan Agreement and the Borrower Loan Agreement. The Funding Lender acknowledges that no holder of the Governmental Lender Note or any interest therein, has the right to compel any exercise of the taxing power of the state, the Governmental Lender or any other political subdivision thereof to pay the Governmental Lender Note or the interest or premium, if any, thereon.

9. Capitalized terms used herein and not otherwise defined have the meanings given such terms in the Funding Loan Agreement.

Citibank, N.A., as Holder

By: _____

Name: _____

Its: _____

Exhibit "E".
(To Ordinance)

BORROWER LOAN AGREEMENT

Between

**CITY OF CHICAGO,
as Governmental Lender,**

and

**WOODLAWN ROLL UP PRESERVATION ASSOCIATES LIMITED PARTNERSHIP,
an Illinois limited partnership ,
as Borrower**

Dated as of ____ 1, 2017

Relating to:

**\$15,000,000
CITY OF CHICAGO
MULTIFAMILY MORTGAGE REVENUE NOTE
2017 SERIES A
(WOODLAWN ROLL UP APARTMENTS PROJECT)**

(Funding Loan originated by CITIBANK, N.A., as Funding Lender)

The interest of the City of Chicago (the "Governmental Lender") in this Borrower Loan Agreement (except for certain rights described herein) has been pledged and assigned to Citibank, N.A., as funding lender (the "Funding Lender"), under that certain Funding Loan Agreement, of even date herewith, by and between the Governmental Lender and the Funding Lender, under which the Funding Lender is originating a loan to the Governmental Lender the proceeds of which are to be used to fund the Borrower Loan made under this Borrower Loan Agreement.

THIS BORROWER LOAN AGREEMENT (this “**Borrower Loan Agreement**”) is entered into as of the first day of _____, 2017, between the **CITY OF CHICAGO**, a municipality and home rule unit of local government duly organized and validly existing under the constitution and laws of the State of Illinois (together with its successors and assigns, the “**Governmental Lender**”), by **WOODLAWN ROLL UP PRESERVATION ASSOCIATES LIMITED PARTNERSHIP**, an Illinois limited partnership (together with its successors and assigns, the “**Borrower**”).

WITNESSETH:

RECITALS

WHEREAS, the Governmental Lender has been duly created and organized pursuant to and in accordance with the provisions of Article VII, Section 6 of the 1970 Constitution of the State of Illinois, for the purpose of providing a means of financing the costs of residential ownership and development that will provide decent, safe and sanitary housing for persons of low and moderate income at prices or rentals they can afford; and

WHEREAS, the Governmental Lender is authorized: (a) to make loans to any person to provide financing for rental residential developments located within the jurisdiction of the Governmental Lender and intended to be occupied in part by persons of low and moderate income, as determined by the Governmental Lender; (b) to incur indebtedness for the purpose of obtaining moneys to make such loans and provide such financing, to establish necessary reserve funds and to pay administrative costs and other costs incurred in connection with the incurrence of such indebtedness of the Governmental Lender; and (c) to pledge all or any part of the revenues, receipts or resources of the Governmental Lender, including the revenues and receipts to be received by the Governmental Lender from or in connection with such loans, and to mortgage, pledge or grant security interests in such loans or other property of the Governmental Lender in order to secure the payment of the principal or redemption price of and interest on such indebtedness of the Governmental Lender; and

WHEREAS, the Borrower has applied to the Governmental Lender for a loan (the “**Borrower Loan**”) for the acquisition, rehabilitation, and equipping of 16 low-income housing development projects consisting of approximately 196 total residential dwelling units and certain common areas located in the City, as described on Exhibit A (collectively, the “**Project**”); and

WHEREAS, the Borrower’s repayment obligations under this Borrower Loan Agreement are evidenced by the Borrower Note, as defined herein; and

WHEREAS, the Borrower has requested the Governmental Lender to enter into that certain Funding Loan Agreement, of even date herewith (the “**Funding Loan Agreement**”), between the Governmental Lender and Citibank, N.A. (the “**Funding Lender**”), under which the Funding Lender will make a loan (the “**Funding Loan**”) to the Governmental Lender, the proceeds of which will be loaned under this Borrower Loan Agreement to the Borrower to finance the acquisition, construction, rehabilitation, development, equipping and/or operation of the Project; and;

WHEREAS, the Borrower Loan is secured by, among other things, that certain Multifamily Mortgage, Assignment of Rents, Security Agreement (as amended, restated and/or supplemented from time to time, the “**Security Instrument**”), of even date herewith and assigned to the Funding Lender to secure the Funding Loan, encumbering the Project, and will be advanced to Borrower pursuant to this Borrower Loan Agreement and the Construction Funding Agreement.

NOW, THEREFORE, in consideration of the premises and the mutual representations, covenants and agreements herein contained, the parties hereto do hereby agree as follows:

ARTICLE I
DEFINITIONS; PRINCIPLES OF CONSTRUCTION

Section 1.1. Specific Definitions. For all purposes of this Borrower Loan Agreement, except as otherwise expressly provided or unless the context otherwise requires:

Unless specifically defined herein, all capitalized terms shall have the meanings ascribed thereto in the Security Instrument or, if not defined in the Security Instrument, in the Funding Loan Agreement.

All accounting terms not otherwise defined herein shall have the meanings assigned to them, and all computations herein provided for shall be made, in accordance with GAAP.

All references in this instrument to designated "Articles," "Sections" and other subdivisions are to the designated Articles, Sections and subdivisions of this instrument as originally executed.

All references in this instrument to a separate instrument are to such separate instrument as the same may be amended or supplemented from time to time pursuant to the applicable provisions thereof.

Unless otherwise specified, (i) all references to sections and schedules are to those in this Borrower Loan Agreement, (ii) the words "hereof," "herein" and "hereunder" and words of similar import refer to this Borrower Loan Agreement as a whole and not to any particular provision, (iii) all definitions are equally applicable to the singular and plural forms of the terms defined and (iv) the word "including" means "including but not limited to."

Section 1.2. Definitions. The following terms, when used in this Borrower Loan Agreement (including when used in the above recitals), shall have the following meanings:

"Act of Bankruptcy" shall mean the filing of a petition in bankruptcy (or any other commencement of a bankruptcy or similar proceeding) under any applicable bankruptcy, insolvency, reorganization, or similar law, now or hereafter in effect; provided that, in the case of an involuntary proceeding, such proceeding is not dismissed within ninety (90) days after the commencement thereof.

"ADA" shall have the meaning set forth in Section 4.1.38 hereof.

"Additional Borrower Payments" shall mean the payments payable pursuant to Section 2.5 (Additional Borrower Payments), Section 2.6 (Overdue Payments; Payments in Default), Section 3.3.3 of the Construction Funding Agreement (Borrower Loan in Balance), Section 5.14 (Expenses) and Section 10 of the Borrower Note (Voluntary and Involuntary Prepayments).

"Agreement of Environmental Indemnification" shall mean the Agreement of Environmental Indemnification, of even date herewith, executed by the Borrower and Guarantor for the benefit of the Beneficiary Parties (as defined therein) and any lawful holder, owner or pledgee of the Borrower Note from time to time.

"Appraisal" shall mean an appraisal of the Project and Improvements, which appraisal shall be (i) performed by a qualified appraiser licensed in the State selected by Funding Lender, and (ii) satisfactory to Funding Lender (including, without limitation, as adjusted pursuant to any internal review thereof by Funding Lender) in all respects.

“Approved Developer Fee Schedule” shall have the meaning set forth in the Construction Funding Agreement.

“Architect” shall mean any licensed architect, space planner or design professional that Borrower may engage from time to time, with the approval of Funding Lender, to design any portion of the Improvements, including the preparation of the Plans and Specifications.

“Architect’s Agreement” means any agreement that Borrower and any Architect from time to time may execute pursuant to which Borrower engages such Architect to design any portion of the Improvements, including the preparation of the Plans and Specifications, as approved by Funding Lender.

“Authorized Borrower Representative” shall mean a person at the time designated and authorized to act on behalf of the Borrower by a written certificate furnished to the Governmental Lender, the Funding Lender and the Servicer and containing the specimen signature of such person and signed on behalf of the Borrower by its Borrower Controlling Entity which certificate may designate one or more alternates.

“Bankruptcy Code” shall mean the United States Bankruptcy Reform Act of 1978, as amended from time to time, or any substitute or replacement legislation.

“Bankruptcy Event” shall have the meaning given to that term in the Security Instrument.

“Bankruptcy Proceeding” shall have the meaning set forth in Section 4.1.8 hereof.

“Beneficiary Parties” shall mean, collectively, the Funding Lender and the Governmental Lender.

“Borrower” shall have the meaning set forth in the recitals to this Borrower Loan Agreement.

“Borrower Affiliate” means, as to the Borrower, its General Partner or the Guarantor, (i) any entity that directly or indirectly owns, controls, or holds with power to vote, 20 percent or more of the outstanding voting securities of Borrower, its General Partner or the Guarantor, (ii) any corporation 20 percent or more of whose outstanding voting securities are directly or indirectly owned, controlled or held with power to vote by the Borrower, its General Partner or the Guarantor, (iii) any partner, shareholder or, if a limited liability company, member of Borrower, its General Partner or the Guarantor, or (iv) any other person that is related by blood or marriage to the Borrower, its General Partner or the Guarantor (to the extent any of the Borrower, its General Partner or the Guarantor is a natural person).

“Borrower Controlling Entity” shall mean, if the Borrower is a partnership, any general partner or managing partner of the Borrower, or if the Borrower is a limited liability company, the manager or managing member of the Borrower, or if the Borrower is a not for profit corporation, the shareholders thereof.

“Borrower Deferred Equity” shall have the meaning set forth in the Construction Funding Agreement.

“Borrower Initial Equity” shall have the meaning set forth in the Construction Funding Agreement.

"Borrower Loan" shall mean the mortgage loan made by the Governmental Lender to the Borrower pursuant to this Borrower Loan Agreement, in the maximum principal amount of the Borrower Loan Amount, as evidenced by the Borrower Note.

"Borrower Loan Agreement" shall mean this Borrower Loan Agreement.

"Borrower Loan Amount" shall mean not to exceed \$15,000,000, the original maximum aggregate principal amount of the Borrower Note.

"Borrower Loan Documents" shall mean this Borrower Loan Agreement, the Construction Funding Agreement, the Borrower Note, the Security Instrument, the Agreement of Environmental Indemnification, the Guaranty, the Replacement Reserve Agreement, the Contingency Draw-Down Agreement and all other documents or agreements evidencing or relating to the Borrower Loan.

"Borrower Loan Payment Date" shall mean (i) the date upon which regularly scheduled Borrower Loan Payments are due pursuant to the Borrower Note, or (ii) any other date on which the Borrower Note is prepaid or paid, whether at the scheduled maturity or upon the acceleration of the maturity thereof.

"Borrower Loan Payments" shall mean the monthly loan payments payable pursuant to the Borrower Note.

"Borrower Loan Proceeds" shall mean proceeds of the Borrower Loan, to be disbursed in accordance with Section 2.10 of this Borrower Loan Agreement and the Construction Funding Agreement.

"Borrower Note" shall mean that certain Multifamily Note dated as of the Closing Date in the original maximum principal amount of not to exceed \$15,000,000 made by Borrower and payable to Governmental Lender, as endorsed and assigned to the Funding Lender, as it may be amended, supplemented or replaced from time to time.

"Borrower Payment Obligations" shall mean all payment obligations of the Borrower under the Borrower Loan Documents, including, but not limited to, the Borrower Loan Payments and the Additional Borrower Payments.

"Business Day" shall mean any day other than (i) a Saturday or Sunday, or (ii) a day on which federally insured depository institutions in New York, New York or Chicago, Illinois are authorized or obligated by law, regulation, governmental decree or executive order to be closed.

"Calculation Period" shall mean three (3) consecutive full Calendar Months occurring prior to the Conversion Date, as the same may be extended in accordance with Section 3.1 hereof.

"Calendar Month" shall mean each of the twelve (12) calendar months of the year.

"CC&R's" shall mean any covenants, conditions, restrictions, maintenance agreements or reciprocal easement agreements affecting the Project or the Mortgaged Property.

"City" shall mean the City of Chicago, Illinois.

"Closing Date" shall mean _____, 2017, the date that the initial Borrower Loan Proceeds are disbursed hereunder.

“Code” shall mean the Internal Revenue Code of 1986 as in effect on the Closing Date or (except as otherwise referenced herein) as it may be amended to apply to obligations issued on the Closing Date, together with applicable proposed, temporary and final regulations promulgated, and applicable official public guidance published, under the Code.

“Collateral” shall mean all collateral described in (i) this Borrower Loan Agreement (including, without limitation, all property in which the Funding Lender is granted a security interest pursuant to any provision of this Borrower Loan Agreement), (ii) the Security Instrument, or (iii) any other Security Document, which Collateral shall include the Project, all of which collateral is pledged and assigned to Funding Lender under the Funding Loan Agreement to secure the Funding Loan.

“Completion” shall have the meaning set forth in Section 5.25.

“Completion Date” shall have the meaning set forth in the Construction Funding Agreement.

“Computation Date” shall have the meaning ascribed thereto in Section 1.148-3(e) of the Regulations.

“Condemnation” shall mean any action or proceeding or notice relating to any proposed or actual condemnation or other taking, or conveyance in lieu thereof, of all or any part of the Project, whether direct or indirect.

“Conditions to Conversion” shall have the meaning set forth in the Construction Funding Agreement.

“Construction Consultant” shall mean a third-party architect or engineer selected and retained by Funding Lender, at the cost and expense of Borrower, to monitor the progress of construction and/or rehabilitation of the Project and to inspect the Improvements to confirm compliance with this Borrower Loan Agreement.

“Construction Contract” shall mean any agreement that Borrower and any Contractor from time to time may execute pursuant to which Borrower engages the Contractor to construct any portion of the Improvements, as approved by Funding Lender.

“Construction Escrow Agreement” shall mean that certain Construction Escrow Agreement, dated _____, 2017, among the Title Company named therein, in its capacity as escrow agent, Governmental Lender, Funding Lender, certain subordinate lenders named therein, and Borrower, as such agreement may be amended, modified, supplemented and replaced from time to time.

“Construction Funding Agreement” means that certain Construction Funding Agreement of even date herewith, between the Funding Lender, as agent for the Governmental Lender, and Borrower, pursuant to which the Borrower Loan will be advanced by the Funding Lender (or the Servicer on its behalf), as agent of the Governmental Lender, to the Borrower and setting forth certain provisions relating to disbursement of the Borrower Loan during construction, insurance and other matters, as such agreement may be amended, modified, supplemented and replaced from time to time.

“Construction Schedule” shall mean a schedule of construction or rehabilitation progress with the anticipated commencement and completion dates of each phase of construction or rehabilitation, as the case may be, and the anticipated date and amounts of each Disbursement for the same, as approved by Funding Lender, as assignee of the Governmental Lender.

“Contingency Draw-Down Agreement” means the Contingency Draw-Down Agreement of even date herewith, between the Funding Lender and the Borrower relating to possible conversion of the Funding Loan from a draw down loan to a fully funded loan.

“Continuing Disclosure Agreement” shall mean that certain Continuing Disclosure Agreement of even date herewith, between the Borrower and the Funding Lender, pursuant to which the Borrower agrees to provide certain information with respect to the Project, the Borrower and the Funding Loan subsequent to the Closing Date, as amended, supplemented or restated from time to time.

“Contractor” shall mean any licensed general contractor or subcontractor that Borrower may directly engage from time to time, with the approval of Funding Lender, to construct and/or rehabilitate any portion of the Improvements.

“Contractual Obligation” shall mean, for any Person, any debt or equity security issued by that Person, and any indenture, mortgage, deed of trust, contract, undertaking, instrument or agreement (written or oral) to which such Person is a party or by which it is bound, or to which it or any of its assets is subject.

“Conversion” shall mean Funding Lender’s determination that the Conditions to Conversion have been satisfied in accordance with the provisions of this Borrower Loan Agreement and the Construction Funding Agreement.

“Conversion Date” shall mean the date to be designated by Funding Lender once the Conditions to Conversion have been satisfied, the determination of the Permanent Period Amount has been made and any loan balancing payments in accordance with Section 3.3 hereof and the Construction Funding Agreement have been made. The Conversion Date must occur no later than the Outside Conversion Date.

“Cost Breakdown” shall mean the schedule of costs for the Improvements, as set forth in the Construction Funding Agreement, as the same may be amended from time to time with Funding Lender’s consent.

“Costs of Funding” shall mean the Governmental Lender’s Closing Fee and the fees, costs, expenses and other charges incurred in connection with the funding of the Borrower Loan and the Funding Loan, the negotiation and preparation of this Borrower Loan Agreement and each of the other Borrower Loan Documents and Funding Loan Documents and shall include, but shall not be limited to, the following: (i) counsel fees (including but not limited to Tax Counsel, counsel to the Governmental Lender, Borrower’s counsel, and Funding Lender’s counsel); (ii) financial advisor fees incurred in connection with the closing of the Borrower Loan and the Funding Loan; (iii) certifying and authenticating agent fees and expenses related to funding of the Funding Loan; (iv) printing costs (for any preliminary and final offering materials relating to the Funding Loan); (v) any recording fees; (vi) any additional fees charged by the Governmental Lender; and (vii) costs incurred in connection with the required public notices generally and costs of the public hearing.

“Costs of Funding Deposit” shall mean the amount required to be deposited by the Borrower with the Title Company (or a separate escrow company, if applicable) to pay Costs of Funding in connection with the closing of the Borrower Loan and the Funding Loan on the Closing Date.

“Cost of Improvements” shall mean the costs for the Improvements, as set forth on the Cost Breakdown.

“County” shall mean Cook County, Illinois.

“Date of Disbursement” shall mean the date of a Disbursement.

“Day” or **“Days”** shall mean calendar days unless expressly stated to be Business Days.

“Debt” shall mean, as to any Person, any of such Person’s liabilities, including all indebtedness (whether recourse and nonrecourse, short term and long term, direct and contingent), all committed and unfunded liabilities, and all unfunded liabilities, that would appear upon a balance sheet of such Person prepared in accordance with GAAP.

“Default Rate” shall have the meaning given to that term in the Borrower Note.

“Determination of Taxability” shall mean (i) a determination by the Commissioner or any District Director of the Internal Revenue Service, (ii) a private ruling or Technical Advice Memorandum concerning the Governmental Lender Note issued by the National Office of the Internal Revenue Service in which Governmental Lender and Borrower were afforded the opportunity to participate, (iii) a determination by any court of competent jurisdiction, (iv) the enactment of legislation or (v) receipt by the Funding Lender, at the request of the Governmental Lender, the Borrower or the Funding Lender, of an opinion of Tax Counsel, in each case to the effect that the interest on the Governmental Lender Note is includable in gross income for federal income tax purposes of any holder or any former holder of all or a portion of the Governmental Lender Note, other than a holder who is a “substantial user” of the Project or a “related person” (as such terms are defined in Section 147(a) of the Code) to a “substantial user”; provided, however, that no such Determination of Taxability under clause (i) or (iii) shall be deemed to have occurred if the Governmental Lender (at the sole expense of the Borrower), the Funding Lender (at the sole expense of the Borrower) or the Borrower is contesting such determination, has elected to contest such determination in good faith and is proceeding with all applicable dispatch to prosecute such contest until the earliest of (a) a final determination from which no appeal may be taken with respect to such determination, (b) abandonment of such appeal by the Governmental Lender or the Borrower, as the case may be, or (c) one year from the date of initial determination.

“Developer Fee” shall have the meaning set forth in the Construction Funding Agreement.

“Disbursement” means a disbursement of Borrower Loan Proceeds and Other Borrower Moneys pursuant to this Borrower Loan Agreement.

“Engineer” shall mean any licensed civil, structural, mechanical, electrical, soils, environmental or other engineer that Borrower may engage from time to time, with the approval of Funding Lender, to perform any engineering services with respect to any portion of the Improvements.

“Engineer’s Contract” shall mean any agreement that Borrower and any Engineer from time to time may execute pursuant to which Borrower engages such Engineer to perform any engineering services with respect to any portion of the Improvements, as approved by Funding Lender.

“Equipment” shall have the meaning given to the term “Personalty” in the Security Instrument.

“Equity Contributions” shall mean the equity to be contributed by the Equity Investor to Borrower, in accordance with and subject to the terms of the Partnership Agreement.

“Equity Investor” shall mean NHT Equity, LLC, an Ohio limited liability company and its successors and assigns.

“ERISA” shall mean the Employment Retirement Income Security Act of 1974, as amended from time to time, and the rules and regulations promulgated thereunder.

“ERISA Affiliate” shall mean all members of a controlled group of corporations and all trades and business (whether or not incorporated) under common control and all other entities which, together with the Borrower, are treated as a single employer under any or all of Section 414(b), (c), (m) or (o) of the Code.

“Event of Default” shall mean any Event of Default set forth in Section 8.1 of this Borrower Loan Agreement. An Event of Default shall “exist” if a Potential Default shall have occurred and be continuing beyond any applicable cure period.

“Exchange Act” shall mean the Securities Exchange Act of 1934, as amended.

“Expenses of the Project” shall mean, for any period, the current expenses, paid or accrued, for the operation, maintenance and current repair of the Project, as calculated in accordance with GAAP, and shall include, without limiting the generality of the foregoing, salaries, wages, employee benefits, cost of materials and supplies, costs of routine repairs, renewals, replacements and alterations occurring in the usual course of business, costs and expenses properly designated as capital expenditures (e.g., repairs which would not be payable from amounts on deposit in a repair and replacement fund held pursuant to the Borrower Loan Documents), a management fee (however characterized) not to exceed the Underwritten Management Fee, costs of billings and collections, costs of insurance, and costs of audits. Expenses of the Project shall not include any payments, however characterized, on account of any subordinate financing in respect of the Project or other indebtedness, allowance for depreciation, amortization or other non-cash items, gains and losses or prepaid expenses not customarily prepaid.

“Extended Outside Conversion Date” shall have the meaning set forth in the Construction Funding Agreement.

“Fair Market Value” shall mean the price at which a willing buyer would purchase the investment from a willing seller in a bona fide, arm’s length transaction (determined as of the date the contract to purchase or sell the investment becomes binding) if the investment is traded on an established securities market (within the meaning of Section 1273 of the Code) and, otherwise, the term “Fair Market Value” means the acquisition price in a bona fide arm’s length transaction (as referenced above) if (i) the investment is a certificate of deposit that is acquired in accordance with applicable regulations under the Code, (ii) the investment is an agreement with specifically negotiated withdrawal or reinvestment provisions and a specifically negotiated interest rate (for example, a guaranteed investment contract, a forward supply contract or other investment agreement) that is acquired in accordance with applicable regulations under the Code, (iii) the investment is a United States Treasury Security State and Local Government Series that is acquired in accordance with applicable regulations of the United States Bureau of Public Debt, or (iv) the investment is an interest in any commingled investment fund in which the Governmental Lender and related parties do not own more than a ten percent (10%) beneficial interest therein if the return paid by the fund is without regard to the source of investment.

“Funding Lender” shall mean Citibank, N.A., a national banking association, in its capacity as lender under the Funding Loan.

“Funding Loan” means the Funding Loan in the original maximum principal amount of \$15,000,000 made by Funding Lender to Governmental Lender under the Funding Loan Agreement, the proceeds of which are used by the Governmental Lender to make the Borrower Loan.

“Funding Loan Agreement” means the Funding Loan Agreement, of even date herewith, between the Governmental Lender and the Funding Lender, as it may from time to time be supplemented, modified or amended by one or more amendments or other instruments supplemental thereto entered into pursuant to the applicable provisions thereof.

“Funding Loan Documents” shall have the meaning given to that term in the Funding Loan Agreement.

“GAAP” shall mean generally accepted accounting principles as in effect on the date of the application thereof and consistently applied throughout the periods covered by the applicable financial statements.

“General Partner” shall mean, collectively, (i) POAH Woodlawn Roll Up LLC, an Illinois limited liability company, and (ii) any other Person that the partners of the Borrower, with the prior written approval of the Funding Lender (or as otherwise permitted with the Funding Lender’s approval pursuant to the Borrower Loan Documents), select to be the general partner of the Borrower.

“Governmental Authority” shall mean (i) any governmental municipality or political subdivision thereof, (ii) any governmental or quasi-governmental agency, authority, board, bureau, commission, department, instrumentality or public body, or (iii) any court, administrative tribunal or public utility, agency, commission, office or authority of any nature whatsoever for any governmental unit (federal, state, county, district, municipal, city or otherwise), now or hereafter in existence.

“Governmental Lender” shall have the meaning set forth in the recitals to this Borrower Loan Agreement.

“Governmental Lender Note” shall mean that certain City of Chicago Multifamily Mortgage Revenue Note, 2017 Series A (Woodlawn Roll Up Apartments Project), dated the Closing Date in the original maximum principal amount of \$15,000,000, made by the Governmental Lender and payable to Funding Lender, as it may be amended, supplemented or replaced from time to time.

“Governmental Lender’s Closing Fee” shall mean an amount equal to 1.5% of the original principal amount of the Governmental Lender Note. The Governmental Lender’s Closing Fee is payable to the Governmental Lender on the Closing Date, pursuant to Section 2.3(c)(iii) hereof.

“Gross Income” shall mean all receipts, revenues, income and other moneys received or collected by or on behalf of Borrower and derived from the ownership or operation of the Project, if any, and all rights to receive the same, whether in the form of accounts, accounts receivable, contract rights or other rights, and the proceeds of such rights, and whether now owned or held or hereafter coming into existence and proceeds received upon the foreclosure sale of the Project. Gross Income shall not include loan proceeds, equity or capital contributions, or tenant security deposits being held by Borrower in accordance with applicable law.

“Gross Proceeds” shall mean, without duplication, the aggregate of:

- (a) the net amount (after payment of all expenses of originating the Funding Loan) of Funding Loan proceeds received by the Governmental Lender as a result of the origination of the Funding Loan;
- (b) all amounts received by the Governmental Lender as a result of the investment of the Funding Loan proceeds;

(c) any amounts held in any fund or account to the extent that the Governmental Lender reasonably expects to use the amounts in such fund to pay any portion of the Funding Loan; and

(d) any securities or obligations pledged by the Governmental Lender or by the Borrower as security for the payment of any portion of the Funding Loan.

“Guarantor” shall mean Preservation of Affordable Housing Inc., an Illinois not for profit corporation, or any other person or entity which may hereafter become a guarantor of any of the Borrower’s obligations under the Borrower Loan.

“Guaranty” shall mean, collectively, (i) the Completion and Repayment Guaranty, of even date herewith, by the Guarantor for the benefit of the Beneficiary Parties (as defined therein), and (ii) the Exceptions to Non Recourse Guaranty, of even date herewith, by the Guarantor for the benefit of the Beneficiary Parties (as defined therein).

“Improvements” shall mean the multifamily residential project consisting of 196 rental units, all of which will be income-restricted, together with related common areas, to be acquired and rehabilitated upon the Land, and all other buildings, structures, fixtures, wiring, systems, equipment and other improvements and personal property to be constructed, rehabilitated and/or installed at or on the Land in accordance with the Cost Breakdown and the Plans and Specifications.

“Indemnified Party” shall have the meaning set forth in Section 5.15 hereof.

“Installment Computation Date” shall mean any Computation Date other than the first Computation Date or the final Computation Date.

“Interest Rate” shall mean the rate of interest accruing on the Borrower Loan pursuant to the Borrower Note.

“Interim Phase Amount” shall mean \$15,000,000.

“Land” means the real property described on Exhibit A to the Security Instrument.

“Late Charge” shall mean the amount due and payable as a late charge on overdue payments under the Borrower Note, as provided in Section 7 of the Borrower Note and Section 2.5 hereof.

“Legal Action” shall mean an action, suit, investigation, inquiry, proceeding or arbitration at law or in equity or before or by any foreign or domestic court, arbitrator or other Governmental Authority.

“Legal Requirements” shall mean statutes, laws, rules, orders, regulations, ordinances, judgments, decrees and injunctions of Governmental Authorities affecting all or part of the Project or any property (including the Project) or the construction, rehabilitation, use, alteration or operation thereof, whether now or hereafter enacted and in force, and all permits, licenses and authorizations and regulations relating thereto, and all covenants, agreements, restrictions and encumbrances contained in any instrument, either of record or known to the Borrower, at any time in force affecting all or part of the Project, including any that may (i) require repairs, modifications or alterations in or to all or part of the Project, or (ii) in any way limit the use and enjoyment thereof.

“Liabilities” shall have the meaning set forth in Section 5.15 hereof.

“Licenses” shall have the meaning set forth in Section 4.1.22 hereof.

“Lien” shall mean any interest, or claim thereof, in the Project securing an obligation owed to, or a claim by, any Person other than the owner of the Project, whether such interest is based on common law, statute or contract, including the lien or security interest arising from a deed of trust, mortgage, deed to secure debt, assignment, encumbrance, pledge, security agreement, conditional sale or trust receipt or a lease, consignment or bailment for security purposes. The term “Lien” shall include reservations, exceptions, encroachments, easements, rights of way, covenants, conditions, restrictions, leases and other title exceptions and encumbrances affecting the Project.

“Management Agreement” shall mean the Management Agreement between the Borrower and the Property Manager, pursuant to which the Property Manager is to manage the Project, as same may be amended, restated, replaced, supplemented or otherwise modified from time to time.

“Material Adverse Change” means any set of circumstances or events which (a) has or could reasonably be expected to have any material adverse effect whatsoever upon the validity or enforceability of this Borrower Loan Agreement or any other Borrower Loan Document; (b) is or could reasonably be expected to be material and adverse to the business, properties, assets, financial condition, results of operations or prospects of the Borrower, General Partner, Guarantor or the Mortgaged Property; (c) could reasonably be expected to impair materially the ability of the Borrower, General Partner, or Guarantor to duly and punctually pay or perform any of their respective obligations under any of the Borrower Loan Documents to which they are a party; or (d) impairs materially or could reasonably be expected to impair materially any rights of or benefits available to the Governmental Lender under this Borrower Loan Agreement or any other Borrower Loan Document, including, without limitation, the ability of Governmental Lender or, upon the assignment of the Borrower Loan to it, of the Funding Lender, to the extent permitted, to enforce its legal remedies pursuant to this Borrower Loan Agreement or any other Borrower Loan Document.

“Moody’s” shall mean Moody’s Investors Service, Inc., or its successor.

“Mortgaged Property” shall have the meaning given to that term in the Security Instrument.

“Net Operating Income” shall mean: (i) the Gross Income, less (ii) the Expenses of the Project.

“Nonpurpose Investment” shall mean any investment property (as defined in Section 148(b) of the Code) that is acquired with the Gross Proceeds of the Funding Loan and which is not acquired to carry out the governmental purpose of the Funding Loan.

“Ongoing Governmental Lender Fee” shall mean (i) the bond issuer closing fee of \$[] due at closing, a \$[] LIHTC issuer fee due at closing, \$[] due at closing for bond legal reserve fee, and (ii) the annual fee of the Governmental Lender in the amount of \$[]. The fee due on an annual basis is payable annually in advance by the Borrower to the Governmental Lender on each [] 1, commencing on the Closing Date so long as any parties of the Funding Loan is outstanding.

“Other Borrower Moneys” shall mean monies of Borrower other than Borrower Loan Proceeds and includes, but is not limited to, the Subordinate Debt, Net Operating Income, the Borrower’s Equity Contributions and any other funds contributed by or loaned to the Borrower for application to the Costs of the Improvements or other costs associated with the Project.

“Other Charges” shall mean all maintenance charges, impositions other than Taxes, and any other charges, including vault charges and license fees for the use of vaults, chutes and similar areas adjoining the Project, now or hereafter levied or assessed or imposed against the Project or any part thereof.

“Outside Conversion Date” shall have the meaning set forth in the Construction Funding Agreement.

“Partnership Agreement” shall mean that certain Partnership Agreement of the Borrower dated as of __ 1, 2017, as the same may be amended, restated or modified in accordance with its terms.

“Patriot Act” shall mean the Uniting and Strengthening America by Providing Appropriate Tools Required to Intercept and Obstruct Terrorism Act (USA PATRIOT ACT) of 2001, as the same may be amended from time to time, and corresponding provisions of future laws.

“Patriot Act Offense” shall have the meaning set forth in Section 4.1.48 hereof.

“Permanent Period” shall mean the period of time from the Conversion Date to the Maturity Date (as defined in the Funding Loan Agreement).

“Permanent Period Amount” shall mean the principal amount of the Borrower Loan following the calculation provided for in the Construction Funding Agreement.

“Permitted Encumbrances” shall have the meaning given to that term in the Security Instrument.

“Permitted Lease” shall mean a lease and occupancy agreement pursuant to the form approved by Funding Lender, to a residential tenant in compliance with the Legal Requirements, providing for an initial term of not less than six (6) months nor more than two (2) years.

“Person” shall mean a natural person, a partnership, a joint venture, an unincorporated association, a limited liability company, a corporation, a trust, any other legal entity, or any Governmental Authority.

“Plan” shall mean (i) an employee benefit or other plan established or maintained by the Borrower or any ERISA Affiliate or to which the Borrower or any ERISA Affiliate makes or is obligated to make contributions and (ii) which is covered by Title IV of ERISA or Section 302 of ERISA or Section 412 of the Code.

“Plans and Specifications” shall mean the plans and specifications for the rehabilitation of the Project approved by Funding Lender.

“Potential Default” shall mean the occurrence of an event which, under this Borrower Loan Agreement or any other Borrower Loan Document, would, but for the giving of notice or passage of time, or both, be an Event of Default.

“Prepayment Premium” shall mean any premium payable by the Borrower pursuant to the Borrower Loan Documents in connection with a prepayment of the Borrower Note (including any prepayment premium as set forth in the Borrower Note).

“Project” shall mean the Mortgaged Property (as defined in the Security Instrument) and Improvements thereon owned by the Borrower and encumbered by the Security Instrument, together with all rights pertaining to such real property and Improvements, as more particularly described in the Granting Clauses of the Security Instrument and referred to therein as the “Mortgaged Property.”

“Project Agreements and Licenses” shall mean any and all Construction Contracts, Engineer’s Contracts and Management Agreements, and all other rights, licenses, permits, franchises, authorizations, approvals and agreements relating to use, occupancy, operation or leasing of the Project or the Mortgaged Property.

“Property Manager” shall mean the management company to be employed by the Borrower and approved by the Funding Lender in accordance with the terms of the Security Instrument, this Borrower Loan Agreement or any of the other Borrower Loan Documents.

“Provided Information” shall have the meaning set forth in Section 9.1.1 (a) hereof.

“Qualified Project Costs” shall mean costs paid with respect to the Project that meet each of the following requirements: (i) the costs are properly chargeable to capital account (or would be so chargeable with a proper election by the Borrower or but for a proper election by the Borrower to deduct such costs) in accordance with general federal income tax principles and in accordance with Section 1.103-8(a)(1) of the Regulations, provided, however, that only such portion of the interest accrued during rehabilitation or construction of the Project (in the case of rehabilitation, with respect to vacated units only) shall be eligible to be a Qualified Project Cost as bears the same ratio to all such interest as the Qualified Project Costs bear to all costs of the acquisition and construction or rehabilitation of the Project; and provided further that interest accruing after the date of completion of the Project shall not be a Qualified Project Cost; and provided still further that if any portion of the Project is being constructed or rehabilitated by a Borrower Affiliate (whether as general contractor or a subcontractor), Qualified Project Costs shall include only (A) the actual out of pocket costs incurred by such affiliate in constructing or rehabilitating the Project (or any portion thereof), (B) any reasonable fees for supervisory services actually rendered by such affiliate, and (C) any overhead expenses incurred by such affiliate which are directly attributable to the work performed on the Project, and shall not include, for example, intercompany profits resulting from members of an “affiliated group” (within the meaning of Section 1504 of the Code) participating in the rehabilitation or construction of the Project or payments received by such affiliate due to early completion of the Project (or any portion thereof); (ii) the costs are paid with respect to a qualified residential rental project or projects within the meaning of Section 142(d) of the Code, (iii) the costs are paid after the earlier of 60 days prior to March 29, 2017, being the date on which the Governmental Lender first declared its “official intent” to reimburse costs paid with respect to the Project (within the meaning of Section 1.150-2 of the Regulations) or the date of issue of the Funding Loan, and (iv) if the costs of the acquisition and construction or rehabilitation of the Project were previously paid and are to be reimbursed with proceeds of the Funding Loan such costs were (A) “preliminary expenditures” (within the meaning of Section 1.150-2(f)(2) of the Regulations) with respect to the Project (such as architectural, engineering and soil testing services) incurred before commencement of acquisition and construction or rehabilitation of the Project that do not exceed twenty percent (20%) of the issue price of the Governmental Lender Note (as defined in Section 1.148-1 of the Regulations), or (B) were capital expenditures with respect to the Project that are reimbursed no later than 18 months after the later of the date the expenditure was paid or the date the Project is placed in service (but no later than three years after the expenditures is paid); provided, however, that (w) Costs of Funding shall not be deemed to be Qualified Project Costs; (x) fees, charges or profits (including, without limitation, developer fees) payable to the Borrower or a “related person” (within the meaning of Section 144(a)(3) of the Code) shall not be deemed to be Qualified Project Costs; (y) letter of credit fees and municipal bond insurance premiums which represent a transfer of credit risk shall be allocated between

Qualified Project Costs and other costs and expenses to be paid from the proceeds of the Funding Loan; and (z) letter of credit fees and municipal bond insurance premiums which do not represent a transfer of credit risk (including, without limitation, letter of credit fees payable to a “related person” to the Borrower) shall not constitute Qualified Project Costs.

“Rebate Amount” shall mean, for any given period, the amount determined by the Rebate Analyst as required to be rebated or paid as a yield reduction payment to the United States of America with respect to the Funding Loan.

“Rebate Analyst” shall mean the rebate analyst selected by the Borrower prior to the Closing Date and acceptable to the Governmental Lender and the Funding Lender. The initial Rebate Analyst shall be FLS Group LLC.

Rebate Analyst’s Fee shall mean the annual fee of the Rebate Analyst as established from time to time. The Rebate Analyst’s Fee is payable by the Borrower to the Rebate Analyst as invoiced.

“Rebate Fund” shall mean the Rebate Fund created pursuant to Section 5.35 hereof.

“Related Documents” shall mean, collectively, any agreement or other document (other than the Borrower Loan Documents) granting a security interest (including each agreement that is the subject of any Borrower Loan Document), the Partnership Agreement, and any other agreement, instrument or other document (not constituting a Borrower Loan Document) relating to or executed in connection with the transactions contemplated by this Borrower Loan Agreement.

“Replacement Reserve Agreement” shall mean any Replacement Reserve Agreement between the Borrower and the Funding Lender, as the same may be amended, restated or supplemented from time to time.

“Replacement Reserve Fund Requirement” means Borrower’s funding obligations from time to time under the Replacement Reserve Agreement.

“Retainage” shall have the meaning set forth in the Construction Funding Agreement.

“Review Fee” shall mean the three thousand dollar (\$3,000) fee payable to Funding Lender in connection with the review of requests from the Borrower in connection with events requiring the consent and/or approval of the Funding Lender, including, but not limited to, subordinate financings and easements.

“Secondary Market Disclosure Document” shall have the meaning set forth in Section 9.1.2 hereof.

“Secondary Market Transaction” shall have the meaning set forth in Section 9.1.1 hereof.

“Securities” shall have the meaning set forth in Section 9.1.1 hereof.

“Securities Act” shall mean the Securities Act of 1933, as amended.

“Security” shall have the meaning set forth in Article IV of the Funding Loan Agreement.

“Security Documents” shall mean the Security Instrument, the Replacement Reserve Agreement, the Collateral Agreements, the Collateral Assignments, this Borrower Loan Agreement, the Agreement of

Environmental Indemnification, and such other security instruments that Funding Lender may reasonably request.

“Security Instrument” shall have the meaning set forth in the recitals to this Borrower Loan Agreement.

“Servicer” shall mean the Servicer contracting with or appointed by the Funding Lender to service the Borrower Loan. The initial Servicer shall be Citibank, N.A.

“Servicing Agreement” shall mean any servicing agreement or master servicing agreement, among the Servicer and the Funding Lender relating to the servicing of the Borrower Loan and any amendments thereto or any replacement thereof.

“Standard & Poor’s” or **“S&P”** shall mean Standard & Poor’s Ratings Services, a division of McGraw-Hill Financial, Inc., or its successors.

“State” shall mean the State in which the Project is located.

“Subordinate Debt” shall mean, collectively, (i) that certain subordinate loan from the City to Borrower in the amount of \$[1,900,000], (ii) that certain loan from [POAH NSP Chicago LLC, an Illinois limited liability company], to Borrower in the amount of \$[5,755,374], (iii) that certain loan from Preservation of Affordable Housing, Inc., an Illinois not-for-profit corporation, to Borrower in the amount of \$[325,000], and (iv) the Subordinate Pre-Existing Debt.

“Subordinate Lenders” shall mean the City of Chicago, [POAH NSP Chicago LLC], and Preservation of Affordable Housing, Inc. (each, a Subordinate Lender).

“Subordinate Loan Documents” shall mean, collectively, all instruments, agreements and other documents evidencing, securing or otherwise relating to the Subordinate Debt or executed and delivered by Borrower and/or a Subordinate Lender in connection with the Subordinate Debt.

“Subordinate Pre-Existing Debt” shall mean, collectively, the loans that are secured by liens encumbering the Project as of the Closing Date, as set forth on Exhibit B.

“Substantial Completion Date” shall have the meaning set forth in the Construction Funding Agreement.

“Substantially Complete” or **“Substantially Completed”** shall have the meaning set forth in the Construction Funding Agreement.

“Tax Counsel” shall have the meaning set forth in the Funding Loan Agreement.

“Taxes” shall mean all real estate and personal property taxes, assessments, water rates or sewer rents, now or hereafter levied or assessed or imposed against all or part of the Project.

“Term” shall mean the term of this Borrower Loan Agreement pursuant to Section 10.14.

“Title Company” shall mean Greater Illinois Title Insurance Company.

“Title Insurance Policy” shall mean the mortgagee title insurance policy, in form acceptable to the Funding Lender, issued with respect to the Mortgaged Property and insuring the lien of the Security Instrument.

“**Transfer**” shall have the meaning given to that term in the Security Instrument.

“**UCC**” shall mean the Uniform Commercial Code as in effect in the State.

“**Underwritten Management Fee**” shall have the meaning set forth in the Construction Funding Agreement.

“**Unit**” shall mean a residential apartment unit within the Improvements.

“**Written Consent**” and “**Written Notice**” shall mean a written consent or notice signed by an Authorized Borrower Representative or an authorized representative of the Governmental Lender or the Funding Lender, as appropriate.

ARTICLE II GENERAL

Section 2.1. Origination of Borrower Loan. In order to provide funds for the purposes provided herein, the Governmental Lender agrees that it will, in accordance with the Ordinance, enter into the Funding Loan Agreement and accept the Funding Loan from the Funding Lender. The proceeds of the Funding Loan shall be advanced by the Funding Lender to the Borrower in accordance with the terms of the Construction Funding Agreement and this Borrower Loan Agreement.

The Governmental Lender hereby appoints the Funding Lender as its agent with full authority and power to act on its behalf to disburse the Borrower Loan for the account of the Governmental Lender, to take certain actions and exercise certain remedies with respect to the Borrower Loan, and for the other purposes set forth in this Borrower Loan Agreement and to do all other acts necessary or incidental to the performance and execution thereof. This appointment is coupled with an interest and is irrevocable except as expressly set forth herein. Accordingly, references to the rights of the Funding Lender to take actions under this Borrower Loan Agreement shall refer to Funding Lender in its role as agent of the Governmental Lender. The Funding Lender may designate Servicer to fulfill the rights and responsibilities granted by Governmental Lender to Funding Lender pursuant to this Section 2.1; provided, however, that such designation shall not release or absolve Funding Lender from ultimate responsibility for fulfillment of such rights or responsibilities.

Section 2.2. Security for the Funding Loan.

(a) As security for the Funding Loan, the Governmental Lender has pledged and assigned the Security to the Funding Lender under and pursuant to the Funding Loan Agreement. All revenues and assets pledged and assigned thereby shall immediately be subject to the lien of such pledge without any physical delivery thereof or any further act, except in the case of the Borrower Note, which shall be delivered to the Funding Lender. The Borrower hereby acknowledges and consents to such assignment to the Funding Lender.

(b) With respect to the Unassigned Rights, subject to the limitations set forth in this Section 2.2, the Governmental Lender may:

(i) Tax Covenants. Seek specific performance of, and enforce, the tax covenants of the Funding Loan Agreement and the other Funding Loan Documents, seek injunctive relief against acts which may be in violation of any of the tax covenants, and enforce the Borrower’s obligation to pay amounts for credit to the Rebate Fund;

(ii) Reserved Rights. Take whatever action at law or in equity which appears necessary or desirable to enforce the other Unassigned Rights.

(c) The Governmental Lender shall provide written notice to the Funding Lender and the Servicer immediately upon taking any action at law or in equity to exercise any remedy or direct any proceeding under the Borrower Loan Documents or the Funding Loan Documents.

Section 2.3. Loan; Borrower Note; Conditions to Closing.

(a) The Funding Loan shall be funded directly to the Borrower by the Funding Lender through the Construction Funding Agreement, in one or more installments not to exceed the Borrower Loan Amount in accordance with the disbursement procedures set forth in the Construction Funding Agreement. Upon funding of each installment of the Funding Loan, the Governmental Lender shall be deemed to have made the Borrower Loan to the Borrower in a like principal amount. The Borrower Loan shall mature and be payable at the times and in the amounts required under the terms hereof and of the Borrower Note. The proceeds of the Borrower Loan shall be used by the Borrower to pay costs of the acquisition, construction, rehabilitation, development, equipping and/or operation of the Project. The Borrower hereby accepts the Borrower Loan and acknowledges that the Governmental Lender shall cause the Funding Lender to fund the Borrower Loan in the manner set forth herein and in the Funding Loan Agreement. The Governmental Lender acknowledges that the Borrower Loan shall be funded by the Funding Lender for the account of the Governmental Lender.

(b) The Borrower hereby accepts the Borrower Loan. As evidence of its obligation to repay the Borrower Loan, simultaneously with the delivery of this Borrower Loan Agreement to the Governmental Lender, the Borrower hereby agrees to execute and deliver the Borrower Note. The Borrower Loan shall mature and be payable at the times and in the amounts required under the terms hereof and of the Borrower Note.

(c) Closing of the Borrower Loan on the Closing Date shall be conditioned upon satisfaction or waiver by the Governmental Lender and the Funding Lender, in their sole discretion of each of the conditions precedent to closing set forth in the Funding Loan Agreement and this Borrower Loan Agreement, including but not limited to the following:

(i) evidence of proper recordation of the Security Instrument, an assignment of the Security Instrument from the Governmental Lender to the Funding Lender, the Regulatory Agreement, and each of the other documents specified for recording in instructions delivered to the Title Company by counsel to the Funding Lender (or that such documents have been delivered to an authorized agent of the Title Company for recordation under binding recording instructions from Funding Lender's counsel or such other counsel as may be acceptable to the Funding Lender); and

(ii) delivery into escrow with the Title Company (or separate escrow company, if applicable) of all amounts required to be paid in connection with the origination of the Borrower Loan and the Funding Loan and any underlying real estate transfers or transactions, including the Costs of Funding Deposit and the Borrower Initial Equity, all as specified in written instructions delivered to the Title Company by counsel to the Funding Lender (or such other counsel as may be acceptable to the Funding Lender); and

(iii) payment of all fees payable in connection with the closing of the Borrower Loan, including the Governmental Lender's Closing Fee.

Section 2.4. Borrower Loan Payments.

(a) The Borrower shall make Borrower Loan Payments in accordance with the Borrower Note. Each Borrower Loan Payment made by the Borrower shall be made in funds immediately available to the Funding Lender or the Servicer by 2:00 p.m., New York City time, on the Borrower Loan Payment Date. Each such payment shall be made to the Funding Lender or the Servicer by deposit to such account as the Funding Lender or Servicer, as applicable, may designate by Written Notice to the Borrower. Whenever any Borrower Loan Payment shall be stated to be due on a day that is not a Business Day, such payment shall be due on the first Business Day immediately thereafter. In addition, the Borrower shall make Borrower Loan Payments in accordance with the Borrower Note in the amounts and at the times necessary to make all payments due and payable on the Funding Loan. All payments made by the Borrower hereunder or by the Borrower under the other Borrower Loan Documents, shall be made irrespective of, and without any deduction for, any set-offs or counterclaims, but such payment shall not constitute a waiver of any such set offs or counterclaims.

(b) Unless there is no Servicer, payments of principal and interest on the Borrower Note shall be paid to the Servicer. If there is no Servicer, payments of principal and interest on the Borrower Note shall be paid directly to Funding Lender.

Section 2.5. Additional Borrower Payments.

(a) The Borrower shall pay the following amounts:

(i) to the Servicer or the Funding Lender, the Rebate Amount then due, if any, to be deposited in the Rebate Fund as specified in Section 5.35 hereof and the Rebate Analyst's Fee and any other costs incurred to calculate such Rebate Amount (to the extent such costs are not included in the Borrower Loan Payment);

(ii) to the Governmental Lender, the Ongoing Governmental Lender Fee and, on demand, all fees, charges, costs, advances, indemnities and expenses, including agent and counsel fees, of the Governmental Lender incurred under the Borrower Loan Documents or the Funding Loan Documents, and any taxes and assessments with respect to the Project, as and when the same become due;

(iii) [Reserved];

(iv) all Costs of Funding and fees, charges and expenses, including agent and counsel fees incurred in connection with the origination of the Borrower Loan and the Funding Loan, as and when the same become due;

(v) to the Funding Lender, on demand, all charges, costs, advances, indemnities and expenses, including agent and counsel fees, of the Funding Lender incurred by the Funding Lender at any time in connection with the Borrower Loan, the Funding Loan or the Project, including, without limitation, any Review Fee, reasonable counsel fees and expenses incurred in connection with the interpretation, performance, or amendment and all counsel fees and expenses relating to the enforcement of the Borrower Loan Documents or the Funding Loan Documents or any other documents

relating to the Project or the Borrower Loan or in connection with questions or other matters arising under such documents or in connection with any federal or state tax audit; and

(vi) any Late Charge due and payable under the terms of the Borrower Note and Section 2.6 hereof; provided, however, that all payments made pursuant to this subsection (vi) shall be made to the Servicer, and if there is no Servicer, such payments shall be made to the Funding Lender.

(b) The Borrower shall pay to the party entitled thereto as expressly set forth in this Borrower Loan Agreement or the other Borrower Loan Documents or Funding Loan Documents:

(i) all expenses incurred in connection with the enforcement of any rights under this Borrower Loan Agreement or any other Borrower Loan Document, the Regulatory Agreement, or any Funding Loan Document by the Governmental Lender, Funding Lender or the Servicer;

(ii) all other payments of whatever nature that the Borrower has agreed to pay or assume under the provisions of this Borrower Loan Agreement or any other Borrower Loan Document or Funding Loan Document; and

(iii) all expenses, costs and fees relating to inspections of the Project required by the Governmental Lender, the Funding Lender, the Servicer or the Construction Consultant, in accordance with the Borrower Loan Documents or the Funding Loan Documents or to reimburse such parties for such expenses, costs and fees.

Section 2.6. Overdue Payments; Payments in Default. If any Borrower Payment Obligation is not paid by or on behalf of the Borrower when due, the Borrower shall pay to the Servicer, a Late Charge in the amount and to the extent set forth in the Borrower Note, if any.

Section 2.7. Calculation of Interest Payments and Deposits to Real Estate Related Reserve Funds. The Borrower acknowledges as follows: (a) calculation of all interest payments shall be made by the Funding Lender; (b) deposits with respect to the Taxes and Other Charges shall be calculated by the Servicer or if there is no Servicer, the Funding Lender in accordance with the Security Instrument; and (c) deposits with respect to any replacement reserve funds required by the Funding Lender shall be calculated by the Servicer in accordance with the Replacement Reserve Agreement. In the event and to the extent that the Servicer or the Funding Lender, pursuant to the terms hereof, shall determine at any time that there exists a deficiency in amounts previously owed but not paid with respect to deposits to such replacement reserve fund, such deficiency shall be immediately due and payable hereunder following Written Notice to the Borrower.

Section 2.8. Grant of Security Interest; Application of Funds. To the extent not inconsistent with the Security Instrument and as security for payment of the Borrower Payment Obligations and the performance by the Borrower of all other terms, conditions and provisions of the Borrower Loan Documents, the Borrower hereby pledges and assigns to the Funding Lender, and grants to the Funding Lender, a security interest in, all the Borrower's right, title and interest in and to all payments to or moneys held in the funds and accounts created and held by the Funding Lender or the Servicer for the Project. This Borrower Loan Agreement is, among other things, intended by the parties to be a security agreement for purposes of the UCC. Upon the occurrence and during the continuance of an Event of Default hereunder, the Funding Lender and the Servicer shall apply or cause to be applied any

sums held by the Funding Lender and the Servicer with respect to the Project in any manner and in any order determined by Funding Lender, in Funding Lender's sole and absolute discretion.

Section 2.9. Marshalling; Payments Set Aside. The Governmental Lender and Funding Lender shall be under no obligation to marshal any assets in favor of Borrower or any other Person or against or in payment of any or all of the proceeds. To the extent that Borrower makes a payment or payments or transfers any assets to the Governmental Lender or Funding Lender, or the Governmental Lender or Funding Lender enforces its liens, and such payment or payments or transfers, or the proceeds of such enforcement or any part thereof are subsequently invalidated, declared to be fraudulent or preferential, set aside or required to be repaid to a trustee, receiver or any other party in connection with any insolvency proceeding, or otherwise, then: (i) any and all obligations owed to the Governmental Lender or Funding Lender and any and all remedies available to the Governmental Lender or Funding Lender under the terms of the Borrower Loan Documents and the Funding Loan Documents or in law or equity against Borrower, Guarantor or General Partner and/or any of their properties shall be automatically revived and reinstated to the extent (and only to the extent) of any recovery permitted under clause (ii) below; and (ii) the Governmental Lender and Funding Lender shall be entitled to recover (and shall be entitled to file a proof of claim to obtain such recovery in any applicable bankruptcy, insolvency, receivership or fraudulent conveyance or fraudulent transfer proceeding) either: (x) the amount of payments or the value of the transfer or (y) if the transfer has been undone and the assets returned in whole or in part, the value of the consideration paid to or received by Borrower for the initial asset transfer, plus in each case any deferred interest from the date of the disgorgement to the date of distribution to the Governmental Lender or Funding Lender in any bankruptcy, insolvency, receivership or fraudulent conveyance or fraudulent transfer proceeding, and any costs and expenses due and owing, including, without limitation, any reasonable attorneys' fees incurred by the Governmental Lender or Funding Lender in connection with the exercise by the Governmental Lender or Funding Lender of its rights under this Section 2.9.

Section 2.10. Borrower Loan Disbursements. The Borrower Loan shall be disbursed by the Funding Lender, as agent for the Governmental Lender, pursuant to the Construction Funding Agreement.

ARTICLE III

CONVERSION

Section 3.1. Conversion Date and Extension of Outside Conversion Date. Borrower shall satisfy each of the Conditions to Conversion and cause the Conversion Date to occur on or before the Outside Conversion Date (including the Extended Outside Conversion Date, if any), as further provided in the Construction Funding Agreement. The failure to satisfy each of the Conditions to Conversion on or before the Outside Conversion Date shall constitute an Event of Default under the Borrower Loan Documents.

Section 3.2. Notice from Funding Lender; Funding Lender's Calculation Final.

(a) Following satisfaction of all of the Conditions to Conversion, Funding Lender shall deliver Written Notice to Borrower and the Governmental Lender of: (i) the Conversion Date, (ii) the amount of the Permanent Period Amount, (iii) any required prepayment of the Borrower Note (as described below in Section 3.3) and (iv) any amendments to the amortization schedule, as applicable.

(b) Funding Lender's calculation of the Permanent Period Amount and any amendments to the amortization of the Borrower Loan shall be, in the absence of manifest error, conclusive and binding on all parties.

Section 3.3. Mandatory Prepayment of the Borrower Loan.

(a) As further provided in the Construction Funding Agreement, if and to the extent the Permanent Period Amount is less than the Interim Phase Amount, Funding Lender may in its sole discretion require Borrower to make a partial prepayment of the Borrower Loan in an amount equal to the difference between the Interim Phase Amount and the Permanent Period Amount, provided, however, that if the Permanent Period Amount is less than the Minimum Permanent Period Amount (as defined in the Construction Funding Agreement), then Funding Lender may in its sole discretion require Borrower to prepay the Borrower Loan in full.

(b) Any prepayment in full or in part of the Borrower Loan required pursuant to Section 3.3(a) above shall be subject to a prepayment premium under certain circumstances as more particularly set forth in the Borrower Note.

Section 3.4. Release of Remaining Loan Proceeds. If and to the extent that the Permanent Period Amount is greater than the principal amount of the Borrower Loan which has previously been disbursed to Borrower, Funding Lender shall deliver Written Notice thereof to Borrower on or before the Conversion Date. Within ten (10) business days after delivery of such notice, but in no event later than the Outside Conversion Date, Funding Lender shall disburse Borrower Loan proceeds to Borrower so that the aggregate principal amount of the Borrower Loan disbursed equals the Permanent Period Amount. Any Borrower Loan proceeds previously disbursed to the Borrower in excess of the Permanent Period Amount shall be paid by Borrower to Funding Lender.

Section 3.5. No Amendment. Nothing contained in this Article III shall be construed to amend, modify, alter, change or supersede the terms and provisions of the Borrower Note, Security Instrument, the Construction Funding Agreement or any other Borrower Loan Document and, if there shall exist a conflict between the terms and provisions of this Article III and those of the Borrower Note, Security Instrument, the Construction Funding Agreement or other Borrower Loan Documents, then the terms and provisions of the Borrower Note, Security Instrument, the Construction Funding Agreement and other Borrower Loan Documents shall control, provided, however, that in the event of a conflict between the terms and provisions of this Article III and those of the Borrower's loan application with the Funding Lender, the terms and provisions of this Article III shall control.

Section 3.6. Determinations by Funding Lender. In any instance where the consent or approval of Funding Lender may be given or is required, or where any determination, judgment or decision is to be rendered by Funding Lender under this Article III, including in connection with the Construction Funding Agreement, the granting, withholding or denial of such consent or approval and the rendering of such determination, judgment or decision shall be made or exercised by the Funding Lender (or its designated representative), at its sole and exclusive option and in its sole and absolute discretion.

ARTICLE IV REPRESENTATIONS AND WARRANTIES

Section 4.1. Borrower Representations. To induce the Governmental Lender to execute this Borrower Loan Agreement and to induce Funding Lender to make Disbursements, Borrower represents and warrants for the benefit of the Governmental Lender, Funding Lender and the Servicer, that the representations and warranties set forth in this Section 4.1 are complete and accurate as of the Closing Date and will be complete and accurate, and deemed remade, as of the date of each Disbursement, as of the original Outside Conversion Date, as of the date of any extension thereof and as of the Conversion Date in accordance with the terms and conditions of the Borrower Note. Subject to Section 4.2 hereof, the representations, warranties and agreements set forth in this Section 4.1 shall survive the making of the Borrower Loan, and shall remain in effect and true and correct in all material respects until the Borrower Loan and all other Borrower Payment Obligations have been repaid in full:

Section 4.1.1 Organization; Special Purpose. The Borrower is in good standing under the laws of the State (and under the laws of the state in which the Borrower was formed if the Borrower was not formed under the laws of the State), has full legal right, power and authority to enter into the Borrower Loan Documents to which it is a party, and to carry out and consummate all transactions contemplated by the Borrower Loan Documents to which it is a party, and by proper corporate limited partnership or limited liability company action, as appropriate has duly authorized the execution, delivery and performance of the Borrower Loan Documents to which it is a party. The Person(s) of the Borrower executing the Borrower Loan Documents and the Funding Loan Documents to which the Borrower is a party are fully authorized to execute the same. The Borrower Loan Documents and the Funding Loan Documents to which the Borrower is a party have been duly authorized, executed and delivered by the Borrower. The sole business of the Borrower is the ownership, management and operation of the Project.

Section 4.1.2 Proceedings; Enforceability. Assuming due execution and delivery by the other parties thereto, the Borrower Loan Documents and the Funding Loan Documents to which the Borrower is a party will constitute the legal, valid and binding agreements of the Borrower enforceable against the Borrower in accordance with their terms; except in each case as enforcement may be limited by bankruptcy, insolvency or other laws affecting the enforcement of creditors' rights generally, by the application of equitable principles regardless of whether enforcement is sought in a proceeding at law or in equity and by public policy.

Section 4.1.3 No Conflicts. The execution and delivery of the Borrower Loan Documents and the Funding Loan Documents to which the Borrower is a party, the consummation of the transactions herein and therein contemplated and the fulfillment of or compliance with the terms and conditions hereof and thereof, will not conflict with or constitute a violation or breach of or default (with due notice or the passage of time or both) under the Partnership Agreement of the Borrower, or to the best knowledge of the Borrower and with respect to the Borrower, any applicable law or administrative rule or regulation, or any applicable court or administrative decree or order, or any mortgage, deed of trust, loan agreement, lease, contract or other agreement or instrument to which the Borrower is a party or by which it or its properties are otherwise subject or bound, or result in the creation or imposition of any lien, charge or encumbrance of any nature whatsoever upon any of the property or assets of the Borrower, which conflict, violation, breach, default, lien, charge or encumbrance might have consequences that would materially and adversely affect the consummation of the transactions contemplated by the Borrower Loan Documents and the Funding Loan Documents, or the financial condition, assets, properties or operations of the Borrower.

Section 4.1.4 Litigation; Adverse Facts. There is no Legal Action, nor is there a basis known to Borrower for any Legal Action, before or by any court or federal, state, municipal or other governmental authority, pending, or to the knowledge of the Borrower, after reasonable investigation, threatened, against or affecting the Borrower, the General Partner or the Guarantor, or their respective assets, properties or operations which, if determined adversely to the Borrower or its interests, would have a material adverse effect upon the consummation of the transactions contemplated by, or the validity of, the Borrower Loan Documents or the Funding Loan Documents, upon the ability of each of Borrower, General Partner and Guarantor to perform their respective obligations under the Borrower Loan Documents, the Funding Loan Documents and the Related Documents to which it is a party, or upon the financial condition, assets (including the Project), properties or operations of the Borrower, the General Partner or the Guarantor. None of the Borrower, General Partner or Guarantor is in default (and no event has occurred and is continuing which with the giving of notice or the passage of time or both could constitute a default) with respect to any order or decree of any court or any order, regulation or demand of any federal, state, municipal or other governmental authority, which default might have consequences that would materially and adversely affect the consummation of the transactions contemplated by the Borrower Loan Documents and the Funding Loan Documents, the ability of each of Borrower, General Partner and Guarantor to perform their respective obligations under the Borrower Loan Documents, the Funding Loan Documents and the Related Documents to which it is a party, or the financial condition, assets, properties or operations of the Borrower, General Partner or Guarantor. None of Borrower, General Partner or Guarantor are (a) in violation of any applicable law, which violation materially and adversely affects or may materially and adversely affect the business, operations, assets (including the Project), condition (financial or otherwise) or prospects of Borrower, General Partner or Guarantor, as applicable; (b) subject to, or in default with respect to, any other Legal Requirement that would have a material adverse effect on the business, operations, assets (including the Project), condition (financial or otherwise) or prospects of Borrower, General Partner or Guarantor, as applicable; or (c) in default with respect to any agreement to which Borrower, General Partner or Guarantor, as applicable, are a party or by which they are bound, which default would have a material adverse effect on the business, operations, assets (including the Project), condition (financial or otherwise) or prospects of Borrower, General Partner or Guarantor, as applicable; and (d) there is no Legal Action pending or, to the knowledge of Borrower, threatened against or affecting Borrower, General Partner or Guarantor questioning the validity or the enforceability of this Borrower Loan Agreement or any of the other Borrower Loan Documents or the Funding Loan Documents or of any of the Related Documents. All tax returns (federal, state and local) required to be filed by or on behalf of the Borrower have been filed, and all taxes shown thereon to be due, including interest and penalties, except such, if any, as are being actively contested by the Borrower in good faith, have been paid or adequate reserves have been made for the payment thereof which reserves, if any, are reflected in the audited financial statements described therein. The Borrower enjoys the peaceful and undisturbed possession of all of the premises upon which it is operating its facilities.

Section 4.1.5 Agreements; Consents; Approvals. Except as contemplated by the Borrower Loan Documents and the Funding Loan Documents, the Borrower is not a party to any agreement or instrument or subject to any restriction that would materially adversely affect the Borrower, the Project, or the Borrower's business, properties, operations or financial condition or business prospects, except the Permitted Encumbrances. The Borrower is not in default in any material respect in the performance, observance or fulfillment of any of the obligations, covenants or conditions contained in any Permitted Encumbrance or any other agreement or instrument to which it is a party or by which it or the Project is bound.

No consent or approval of any trustee or holder of any indebtedness of the Borrower, and to the best knowledge of the Borrower and only with respect to the Borrower, no consent, permission, authorization, order or license of, or filing or registration with, any governmental authority (except no

representation is made with respect to any state securities or “blue sky” laws) is necessary in connection with the execution and delivery of the Borrower Loan Documents or the Funding Loan Documents, or the consummation of any transaction herein or therein contemplated, or the fulfillment of or compliance with the terms and conditions hereof or thereof, except as have been obtained or made and as are in full force and effect.

Section 4.1.6 Title. The Borrower shall have marketable title to the Project, free and clear of all Liens except the Permitted Encumbrances. The Security Instrument, when properly recorded in the appropriate records, together with any UCC financing statements required to be filed in connection therewith, will create (i) a valid, perfected first priority lien on the fee (or leasehold, if applicable) interest in the Project and (ii) perfected security interests in and to, and perfected collateral assignments of, all personalty included in the Project (including the Leases), all in accordance with the terms thereof, in each case subject only to any applicable Permitted Encumbrances. To the Borrower’s knowledge, there are no delinquent real property taxes or assessments, including water and sewer charges, with respect to the Project, nor are there any claims for payment for work, labor or materials affecting the Project which are or may become a Lien prior to, or of equal priority with, the Liens created by the Borrower Loan Documents and the Funding Loan Documents.

Section 4.1.7 Survey. To the best knowledge of the Borrower, the survey for the Project delivered to the Governmental Lender and the Funding Lender does not fail to reflect any material matter affecting the Project or the title thereto.

Section 4.1.8 No Bankruptcy Filing. The Borrower is not contemplating either the filing of a petition by it under any state or federal bankruptcy or insolvency law or the liquidation of all or a major portion of its property (a “Bankruptcy Proceeding”), and the Borrower has no knowledge of any Person contemplating the filing of any such petition against it. As of the Closing Date, the Borrower has the ability to pay its debts as they become due.

Section 4.1.9 Full and Accurate Disclosure. No statement of fact made by the Borrower in any Borrower Loan Document or any Funding Loan Document contains any untrue statement of a material fact or omits to state any material fact necessary to make statements contained therein in light of the circumstances in which they were made, not misleading. There is no material fact or circumstance presently known to the Borrower that has not been disclosed to the Governmental Lender and the Funding Lender which materially and adversely affects the Project or the business, operations or financial condition or business prospects of the Borrower or the Borrower’s ability to meet its obligations under this Borrower Loan Agreement and the other Borrower Loan Documents and Funding Loan Documents to which it is a party in a timely manner.

Section 4.1.10 No Plan Assets. The Borrower is not an “employee benefit plan,” as defined in Section 3(3) of ERISA, subject to Title I of ERISA, and none of the assets of the Borrower constitutes or will constitute “plan assets” of one or more such plans within the meaning of 29 C.F.R. Section 2510.3 101.

Section 4.1.11 Compliance. The Borrower, the Project and the use thereof will comply, to the extent required, in all material respects with all applicable Legal Requirements. The Borrower is not in default or violation of any order, writ, injunction, decree or demand of any Governmental Authority, the violation of which would materially adversely affect the financial condition or business prospects or the business of the Borrower. There has not been committed by the Borrower or any Borrower Affiliate involved with the operation or use of the Project any act or omission affording any Governmental Authority the right of forfeiture as against the Project or any part thereof or any moneys

paid in performance of the Borrower's obligations under any Borrower Loan Document or any Funding Loan Documents.

Section 4.1.12 Contracts. All service, maintenance or repair contracts affecting the Project have been entered into at arm's length (except for such contracts between the Borrower and its affiliates or the affiliates of the Borrower Controlling Entity of the Borrower) in the ordinary course of the Borrower's business and provide for the payment of fees in amounts and upon terms comparable to existing market rates.

Section 4.1.13 Financial Information. All financial data, including any statements of cash flow and income and operating expense, that have been delivered to the Governmental Lender or the Funding Lender in respect of the Project by or on behalf of the Borrower, to the best knowledge of the Borrower, (i) are accurate and complete in all material respects, (ii) accurately represent the financial condition of the Project as of the date of such reports, and (iii) to the extent prepared by an independent certified public accounting firm, have been prepared in accordance with GAAP consistently applied throughout the periods covered, except as disclosed therein. Other than pursuant to or permitted by the Borrower Loan Documents or the Funding Loan Documents or the Borrower organizational documents, the Borrower has no contingent liabilities, unusual forward or long-term commitments or unrealized or anticipated losses from any unfavorable commitments. Since the date of such financial statements, there has been no materially adverse change in the financial condition, operations or business of the Borrower from that set forth in said financial statements.

Section 4.1.14 Condemnation. No Condemnation or other proceeding has been commenced or, to the Borrower's knowledge, is contemplated, threatened or pending with respect to all or part of the Project or for the relocation of roadways providing access to the Project.

Section 4.1.15 Federal Reserve Regulations. No part of the proceeds of the Borrower Loan will be used for the purpose of purchasing or acquiring any "margin stock" within the meaning of Regulation U of the Board of Governors of the Federal Reserve System or for any other purpose that would be inconsistent with such Regulation U or any other regulation of such Board of Governors, or for any purpose prohibited by Legal Requirements or any Borrower Loan Document or Funding Loan Document.

Section 4.1.16 Utilities and Public Access. To the best of the Borrower's knowledge, the Project is or will be served by water, sewer, sanitary sewer and storm drain facilities adequate to service it for its intended uses. All public utilities necessary or convenient to the full use and enjoyment of the Project are or will be located in the public right-of-way abutting the Project, and all such utilities are or will be connected so as to serve the Project without passing over other property absent a valid easement. All roads necessary for the use of the Project for its current purpose have been or will be completed and dedicated to public use and accepted by all Governmental Authorities. Except for Permitted Encumbrances, the Project does not share ingress and egress through an easement or private road or share on-site or off-site recreational facilities and amenities that are not located on the Project and under the exclusive control of the Borrower, or where there is shared ingress and egress or amenities, there exists an easement or joint use and maintenance agreement under which (i) access to and use and enjoyment of the easement or private road and/or recreational facilities and amenities is perpetual, (ii) the number of parties sharing such easement and/or recreational facilities and amenities must be specified, (iii) the Borrower's responsibilities and share of expenses are specified, and (iv) the failure to pay any maintenance fee with respect to an easement will not result in a loss of usage of the easement.

Section 4.1.17 Not a Foreign Person. The Borrower is not a "foreign person" within the meaning of §1445(f)(3) of the Code.

Section 4.1.18 Separate Lots. Each parcel comprising the Land is a separate tax lot and is not a portion of any other tax lot that is not a part of the Land.

Section 4.1.19 Assessments. There are no pending or, to the Borrower's best knowledge, proposed special or other assessments for public improvements or otherwise affecting the Project, or any contemplated improvements to the Project that may result in such special or other assessments.

Section 4.1.20 Enforceability. The Borrower Loan Documents and the Funding Loan Documents are not subject to, and the Borrower has not asserted, any right of rescission, set-off, counterclaim or defense, including the defense of usury.

Section 4.1.21 Insurance. The Borrower has obtained the insurance required by this Borrower Loan Agreement, if applicable, and the Security Instrument and has delivered to the Servicer copies of insurance policies or certificates of insurance reflecting the insurance coverages, amounts and other requirements set forth in this Borrower Loan Agreement, if applicable, and the Security Instrument.

Section 4.1.22 Use of Property; Licenses. The Project will be used exclusively as a multifamily residential rental project and other appurtenant and related uses, which use is consistent with the zoning classification for the Project. All certifications, permits, licenses and approvals, including certificates of completion and occupancy permits required for the legal use or legal, nonconforming use, as applicable, occupancy and operation of the Project (collectively, the "Licenses") required at this time for the construction or rehabilitation, as appropriate, and equipping of the Project have been obtained. To the Borrower's knowledge, all Licenses obtained by the Borrower have been validly issued and are in full force and effect. The Borrower has no reason to believe that any of the Licenses required for the future use and occupancy of the Project and not heretofore obtained by the Borrower will not be obtained by the Borrower in the ordinary course following the Completion Date. No Licenses will terminate, or become void or voidable or terminable, upon any sale, transfer or other disposition of the Project, including any transfer pursuant to foreclosure sale under the Security Instrument or deed in lieu of foreclosure thereunder. The Project does not violate any density or building setback requirements of the applicable zoning law except to the extent, if any, shown on the survey. No proceedings are, to the best of the Borrower's knowledge, pending or threatened that would result in a change of the zoning of the Project.

Section 4.1.23 Flood Zone. On the Closing Date, no structure within the Mortgaged Property lies or is located in an identifiable or designated Special Flood Hazard Area. Subsequent to the Closing Date, if the Mortgaged Property is determined to be in a Special Flood Hazard Area, Borrower will obtain appropriate flood insurance as required under the National Flood Insurance Act of 1968, Flood Disaster Protection Act of 1973, or the National Flood Insurance Reform Act of 1994 as amended or as required by the Servicer pursuant to its underwriting guidelines.

Section 4.1.24 Physical Condition. The Project, including all Improvements, parking facilities, systems, fixtures, Equipment and landscaping, are or, after completion of the construction, rehabilitation and/or repairs, as appropriate, will be in good and habitable condition in all material respects and in good order and repair in all material respects (reasonable wear and tear excepted). The Borrower has not received notice from any insurance company or bonding company of any defect or inadequacy in the Project, or any part thereof, which would adversely affect its insurability or cause the imposition of extraordinary premiums or charges thereon or any termination of any policy of insurance or bond. The physical configuration of the Project is not in material violation of the ADA, if required under applicable law.

Section 4.1.25 Encroachments. All of the Improvements included in determining the appraised value of the Project will lie wholly within the boundaries and building restriction lines of the Project, and no improvement on an adjoining property encroaches upon the Project, and no easement or other encumbrance upon the Project encroaches upon any of the Improvements, so as to affect the value or marketability of the Project, except those insured against by the Title Insurance Policy or disclosed in the survey of the Project as approved by the Servicer.

Section 4.1.26 State Law Requirements. The Borrower hereby represents, covenants and agrees to comply with the provisions of all applicable State laws relating to the Borrower Loan, the Funding Loan and the Project.

Section 4.1.27 Filing and Recording Taxes. All transfer taxes, deed stamps, intangible taxes or other amounts in the nature of transfer taxes required to be paid by any Person under applicable Legal Requirements in connection with the transfer of the Project to the Borrower have been paid. All mortgage, mortgage recording, stamp, intangible or other similar taxes required to be paid by any Person under applicable Legal Requirements in connection with the execution, delivery, recordation, filing, registration, perfection or enforcement of any of the Borrower Loan Documents and the Funding Loan Documents have been or will be paid.

Section 4.1.28 Investment Company Act. The Borrower is not (i) an "investment company" or a company "controlled" by an "investment company," within the meaning of the Investment Company Act of 1940, as amended; or (ii) a "holding company" or a "subsidiary company" of a "holding company" or an "affiliate" of either a "holding company" or a "subsidiary company" within the meaning of the Public Utility Holding Company Act of 1935, as amended.

Section 4.1.29 Fraudulent Transfer. The Borrower has not accepted the Borrower Loan or entered into any Borrower Loan Document or Funding Loan Document with the actual intent to hinder, delay or defraud any creditor, and the Borrower has received reasonably equivalent value in exchange for its obligations under the Borrower Loan Documents and the Funding Loan Documents. Giving effect to the transactions contemplated by the Borrower Loan Documents and the Funding Loan Documents, the fair saleable value of the Borrower's assets exceeds and will, immediately following the execution and delivery of the Borrower Loan Documents and the Funding Loan Documents, exceed the Borrower's total liabilities, including subordinated, unliquidated, disputed or contingent liabilities. The fair saleable value of the Borrower's assets is and will, immediately following the execution and delivery of the Borrower Loan Documents and the Funding Loan Documents, be greater than the Borrower's probable liabilities, including the maximum amount of its contingent liabilities or its debts as such debts become absolute and matured. The Borrower's assets do not and, immediately following the execution and delivery of the Borrower Loan Documents and the Funding Loan Documents will not, constitute unreasonably small capital to carry out its business as conducted or as proposed to be conducted. The Borrower does not intend to, and does not believe that it will, incur debts and liabilities (including contingent liabilities and other commitments) beyond its ability to pay such debts as they mature (taking into account the timing and amounts to be payable on or in respect of obligations of the Borrower).

Section 4.1.30 Ownership of the Borrower. Except as set forth in the Partnership Agreement of the Borrower, the Borrower has no obligation to any Person to purchase, repurchase or issue any ownership interest in the Borrower.

Section 4.1.31 Environmental Matters. To the best of Borrower's knowledge, the Project is not in violation of any Legal Requirement pertaining to or imposing liability or standards of conduct concerning environmental regulation, contamination or clean-up, and will comply with covenants

and requirements relating to environmental hazards as set forth in the Security Instrument. The Borrower will execute and deliver the Agreement of Environmental Indemnification.

Section 4.1.32 Name; Principal Place of Business. Unless prior Written Notice is given to the Funding Lender, the Borrower does not use and will not use any trade name, and has not done and will not do business under any name other than its actual name set forth herein. The principal place of business of the Borrower is its primary address for notices as set forth in Section 10.1 hereof, and the Borrower has no other place of business, other than the Project and such principal place of business.

Section 4.1.33 Subordinated Debt. There is no secured or unsecured indebtedness with respect to the Project or any residual interest therein, other than Permitted Encumbrances and the permitted secured indebtedness described in Section 6.7 hereof, except an unsecured deferred developer fee not to exceed the amount permitted by Funding Lender as determined on the Closing Date.

Section 4.1.34 Filing of Taxes. The Borrower has filed (or has obtained effective extensions for filing) all federal, state and local tax returns required to be filed and has paid or made adequate provision for the payment of all federal, state and local taxes, charges and assessments, if any, payable by the Borrower.

Section 4.1.35 General Tax. All representations, warranties and certifications of the Borrower set forth in the Regulatory Agreement and the Tax Compliance Agreement are incorporated by reference herein and the Borrower will comply with such as if set forth herein.

Section 4.1.36 Approval of the Borrower Loan Documents and Funding Loan Documents. By its execution and delivery of this Borrower Loan Agreement, the Borrower approves the form and substance of the Borrower Loan Documents and the Funding Loan Documents, and agrees to carry out the responsibilities and duties specified in the Borrower Loan Documents and the Funding Loan Documents to be carried out by the Borrower. The Borrower acknowledges that (a) it understands the nature and structure of the transactions relating to the financing of the Project, (b) it is familiar with the provisions of all of the Borrower Loan Documents and the Funding Loan Documents and other documents and instruments relating to the financing, (c) it understands the risks inherent in such transactions, including without limitation the risk of loss of the Project, and (d) it has not relied on the Governmental Lender, the Funding Lender or the Servicer for any guidance or expertise in analyzing the financial or other consequences of the transactions contemplated by the Borrower Loan Documents and the Funding Loan Documents or otherwise relied on the Governmental Lender, the Funding Lender or the Servicer in any manner.

Section 4.1.37 Funding Loan Agreement. The Borrower has read and accepts and agrees that it is bound by the Funding Loan Agreement and the Funding Loan Documents.

Section 4.1.38 Americans with Disabilities Act. The Project, as designed, will conform in all material respects with all applicable zoning, planning, building and environmental laws, ordinances and regulations of governmental authorities having jurisdiction over the Project, including, but not limited to, the Americans with Disabilities Act of 1990 ("ADA"), to the extent required (as evidenced by an architect's certificate to such effect).

Section 4.1.39 Requirements of Code and Regulations. The Project satisfies all requirements of the Code and the Regulations applicable to the Project.

Section 4.1.40 Regulatory Agreement. The Project is, as of the date of origination of the Funding Loan, in compliance with all requirements of the Regulatory Agreement to the extent such

requirements are applicable; and the Borrower intends to cause the residential units in the Project to be rented or available for rental on a basis which satisfies the requirements of the Regulatory Agreement, including all applicable requirements of the Code and the Regulations, and pursuant to leases which comply with all applicable laws.

Section 4.1.41 Intention to Hold Project. The Borrower intends to hold the Project for its own account and has no current plans, and has not entered into any agreement, to sell the Project or any part of it; and the Borrower intends to occupy the Project or cause the Project to be occupied and to operate it or cause it to be operated at all times during the term of this Borrower Loan Agreement in compliance with the terms of this Borrower Loan Agreement and the Regulatory Agreement and does not know of any reason why the Project will not be so used by it in the absence of circumstances not now anticipated by it or totally beyond its control.

Section 4.1.42 Concerning General Partner.

(a) The General Partner is a limited liability company, duly organized and validly existing under the laws of the State. General Partner has all requisite power and authority, rights and franchises to enter into and perform its obligations under the Borrower Loan Documents and the Funding Loan Documents to be executed by such General Partner for its own account and on behalf of Borrower, as general partner of Borrower, under this Borrower Loan Agreement and the other Borrower Loan Documents and the Funding Loan Documents.

(b) General Partner has made all filings (including, without limitation, all required filings related to the use of fictitious business names) and is in good standing in the State and in each other jurisdiction in which the character of the property it owns or the nature of the business it transacts makes such filings necessary or where the failure to make such filings could have a material adverse effect on the business, operations, assets, condition (financial or otherwise) or prospects of General Partner.

(c) General Partner is duly authorized to do business in the State.

(d) The execution, delivery and performance by Borrower of the Borrower Loan Documents and the Funding Loan Documents have been duly authorized by all necessary action of General Partner on behalf of Borrower, and by all necessary action on behalf of General Partner.

(e) The execution, delivery and performance by General Partner, on behalf of Borrower, of the Borrower Loan Documents and the Funding Loan Documents will not violate (i) General Partner's organizational documents; (ii) any other Legal Requirement affecting General Partner or any of its properties; or (iii) any agreement to which General Partner is bound or to which it is a party; and will not result in or require the creation (except as provided in or contemplated by this Borrower Loan Agreement) of any Lien upon any of such properties, any of the Collateral or any of the property or funds pledged or delivered to Funding Lender pursuant to the Security Documents.

Section 4.1.43 Government and Private Approvals. All governmental or regulatory orders, consents, permits, authorizations and approvals required for the construction, rehabilitation, use, occupancy and operation of the Improvements, that may be granted or denied in the discretion of any Governmental Authority, have been obtained and are in full force and effect (or, in the case of any of the foregoing that Borrower is not required to have as of the Closing Date, will be obtained), and will be maintained in full force and effect at all times during the construction or rehabilitation of the

Improvements. All such orders, consents, permits, authorizations and approvals that may not be denied in the discretion of any Governmental Authority shall be obtained prior to the commencement of any work for which such orders, consents, permits, authorizations or approvals are required, and, once obtained, such orders, consents, permits, authorizations and approvals will be maintained in full force and effect at all times during the construction or rehabilitation of the Improvements. Except as set forth in the preceding two sentences, no additional governmental or regulatory actions, filings or registrations with respect to the Improvements, and no approvals, authorizations or consents of any trustee or holder of any indebtedness or obligation of Borrower, are required for the due execution, delivery and performance by Borrower, or General Partner of any of the Borrower Loan Documents or the Funding Loan Documents or the Related Documents executed by Borrower or General Partner, as applicable. All required zoning approvals have been obtained, and the zoning of the Land for the Project is not conditional upon the happening of any further event.

Section 4.1.44 Concerning Guarantor. The Borrower Loan Documents and the Funding Loan Documents to which the Guarantor is a party or a signatory executed simultaneously with this Borrower Loan Agreement have been duly executed and delivered by the Guarantor and are legally valid and binding obligations of Guarantor, enforceable against the Guarantor in accordance with their terms, except as enforceability may be limited by bankruptcy, insolvency, reorganization, moratorium or similar laws affecting creditors' rights generally and by general principles of equity.

Section 4.1.45 No Material Defaults. Except as previously disclosed to Funding Lender in writing, there exists no material violation of or material default by Borrower under, and, to the best knowledge of Borrower, no event has occurred which, upon the giving of notice or the passage of time, or both, would constitute a material default with respect to: (i) the terms of any instrument evidencing, securing or guaranteeing any indebtedness secured by the Project or any portion or interest thereof or therein; (ii) any lease or other agreement affecting the Project or to which Borrower is a party; (iii) any license, permit, statute, ordinance, law, judgment, order, writ, injunction, decree, rule or regulation of any Governmental Authority, or any determination or award of any arbitrator to which Borrower or the Project may be bound; or (iv) any mortgage, instrument, agreement or document by which Borrower or any of its respective properties is bound; in the case of any of the foregoing: (1) which involves any Borrower Loan Document or Funding Loan Document; (2) which involves the Project and is not adequately covered by insurance; (3) that might materially and adversely affect the ability of Borrower, General Partner or Guarantor or to perform any of its respective obligations under any of the Borrower Loan Documents or the Funding Loan Documents or any other material instrument, agreement or document to which it is a party; or (4) which might adversely affect the priority of the Liens created by this Borrower Loan Agreement or any of the Borrower Loan Documents or the Funding Loan Documents.

Section 4.1.46 Payment of Taxes. Except as previously disclosed to Funding Lender in writing: (i) all tax returns and reports of Borrower, General Partner and Guarantor required to be filed have been timely filed, and all taxes, assessments, fees and other governmental charges upon Borrower, General Partner and Guarantor, and upon their respective properties, assets, income and franchises, which are due and payable have been paid when due and payable; and (ii) Borrower knows of no proposed tax assessment against it or against General Partner or Guarantor that would be material to the condition (financial or otherwise) of Borrower, General Partner or Guarantor, and neither Borrower, nor General Partner have contracted with any Government Authority in connection with such taxes.

Section 4.1.47 Rights to Project Agreements and Licenses. Borrower is the legal and beneficial owner of all rights in and to the Plans and Specifications and all existing Project Agreements and Licenses, and will be the legal and beneficial owner of all rights in and to all future Project Agreements and Licenses. Borrower's interest in the Plans and Specifications and all Project Agreements

and Licenses is not subject to any present claim (other than under the Borrower Loan Documents and the Funding Loan Documents or as otherwise approved by Funding Lender in its sole discretion), set-off or deduction other than in the ordinary course of business.

Section 4.1.48 Patriot Act Compliance. Borrower is not now, nor has ever been (i) listed on any Government Lists (as defined below), (ii) a person who has been determined by a Governmental Authority to be subject to the prohibitions contained in Presidential Executive Order No. 13224 (Sept. 23, 2001) or any other similar prohibitions contained in the rules and regulations of OFAC or in any enabling legislation or other Presidential Executive Orders in respect thereof, (iii) indicted for or convicted of any felony involving a crime or crimes of moral turpitude or for any Patriot Act Offense, or (iv) under investigation by any Governmental Authority for alleged criminal activity. For purposes hereof, the term "Patriot Act Offense" shall mean any violation of the criminal laws of the United States of America or of any of the several states, or that would be a criminal violation if committed within the jurisdiction of the United States of America or any of the several states, relating to terrorism or the laundering of monetary instruments, including any offense under (A) the criminal laws against terrorism; (B) the criminal laws against money laundering, (C) Bank Representative Secrecy Act, as amended, (D) the Money Laundering Control Act of 1986, as amended, or (E) the Patriot Act. "Patriot Act Offense" also includes the crimes of conspiracy to commit, or aiding and abetting another to commit, a Patriot Act Offense. For purposes hereof, the term "Government Lists" shall mean (1) the Specially Designated Nationals and Blocked Persons Lists maintained by the Office of Foreign Assets Control ("OFAC"), (2) any other list of terrorists, terrorist organizations or narcotics traffickers maintained pursuant to any of the Rules and Regulations of OFAC that Funding Lender notified Borrower in writing is now included in "Government Lists", or (3) any similar lists maintained by the United States Department of State, the United States Department of Commerce or any other Governmental Authority or pursuant to any Executive Order of the President of the United States of America that Funding Lender notified Borrower in writing is now included in "Government Lists".

Section 4.1.49 Rent Schedule. Borrower has prepared, or has had prepared on its behalf, a prospective Unit absorption and rent collection schedule with respect to the Project substantially in the form attached as an exhibit to the Construction Funding Agreement, which schedule takes into account, among other relevant factors (i) a schedule of minimum monthly rentals for the Units, and (ii) any and all concessions including free rent periods, and on the basis of such schedule, Borrower believes it will collect rents with respect to the Project in amounts greater than or equal to debt service on the Borrower Loan.

Section 4.1.50 Other Documents. Each of the representations and warranties of Borrower or General Partner contained in any of the other Borrower Loan Documents or the Funding Loan Documents or Related Documents is true and correct in all material respects (or, in the case of representations or warranties contained in any of the other Borrower Loan Documents or Funding Loan Documents or Related Documents that speak as of a particular date, were true and correct in all material respects as of such date). All of such representations and warranties are incorporated herein for the benefit of Funding Lender.

Section 4.1.51 Subordinate Loan Documents. The Subordinate Loan Documents are in full force and effect and the Borrower has paid all commitment fees and other amounts due and payable to the Subordinate Lender(s) thereunder. There exists no material violation of or material default by the Borrower under, and no event has occurred which, upon the giving of notice or the passage of time, or both, would constitute a material default under the Subordinate Loan Documents.

Section 4.1.52 [Reserved]

Section 4.2. Survival of Representations and Covenants. All of the representations and warranties in Section 4.1 hereof and elsewhere in the Borrower Loan Documents (i) shall survive for so long as any portion of the Borrower Payment Obligations remains due and owing and (ii) shall be deemed to have been relied upon by the Governmental Lender and the Servicer notwithstanding any investigation heretofore or hereafter made by the Governmental Lender or the Servicer or on its or their behalf, provided, however, that the representations, warranties and covenants set forth in Section 4.1.31 hereof shall survive in perpetuity and shall not be subject to the exculpation provisions of Section 11.1 hereof.

ARTICLE V AFFIRMATIVE COVENANTS

During the term of this Borrower Loan Agreement, the Borrower hereby covenants and agrees with the Governmental Lender, the Funding Lender and the Servicer that:

Section 5.1. Existence. The Borrower shall (i) do or cause to be done all things necessary to preserve, renew and keep in full force and effect its existence and its material rights, and franchises, (ii) continue to engage in the business presently conducted by it, (iii) obtain and maintain all material Licenses, and (iv) qualify to do business and remain in good standing under the laws of the State.

Section 5.2. Taxes and Other Charges. The Borrower shall pay all Taxes and Other Charges as the same become due and payable and prior to their becoming delinquent in accordance with the Security Instrument, except to the extent that the amount, validity or application thereof is being contested in good faith as permitted by the Security Instrument.

The Borrower covenants to pay all taxes and Other Charges of any type or character charged to the Funding Lender affecting the amount available to the Funding Lender from payments to be received hereunder or in any way arising due to the transactions contemplated hereby (including taxes and Other Charges assessed or levied by any public agency or governmental authority of whatsoever character having power to levy taxes or assessments) but excluding franchise taxes based upon the capital and/or income of the Funding Lender and taxes based upon or measured by the net income of the Funding Lender; provided, however, that the Borrower shall have the right to protest any such taxes or Other Charges and to require the Funding Lender, at the Borrower's expense, to protest and contest any such taxes or Other Charges levied upon them and that the Borrower shall have the right to withhold payment of any such taxes or Other Charges pending disposition of any such protest or contest unless such withholding, protest or contest would adversely affect the rights or interests of the Funding Lender. This obligation shall remain valid and in effect notwithstanding repayment of the Borrower Loan hereunder or termination of this Borrower Loan Agreement.

Section 5.3. Repairs; Maintenance and Compliance; Physical Condition. The Borrower shall cause the Project to be maintained in a good, habitable and safe (so as to not threaten the health or safety of the Project's tenants or their invited guests) condition and repair (reasonable wear and tear excepted) as set forth in the Security Instrument and shall not remove, demolish or materially alter the Improvements or Equipment (except for removal of aging or obsolete equipment or furnishings in the normal course of business), except as provided in the Security Instrument.

Section 5.4. Litigation. The Borrower shall give prompt Written Notice to the Governmental Lender, the Funding Lender and the Servicer of any litigation, governmental proceedings or claims or investigations regarding an alleged actual violation of a Legal Requirement pending or, to the Borrower's knowledge, threatened against the Borrower which might materially adversely affect the Borrower's condition (financial or otherwise) or business or the Project.

Section 5.5. Performance of Other Agreements. The Borrower shall observe and perform in all material respects each and every term to be observed or performed by it pursuant to the terms of any agreement or instrument affecting or pertaining to the Project.

Section 5.6. Notices. The Borrower shall promptly advise the Governmental Lender, the Funding Lender and the Servicer of (i) any Material Adverse Change in the Borrower's financial condition, assets, properties or operations other than general changes in the real estate market, (ii) any fact or circumstance affecting the Borrower or the Project that materially and adversely affects the Borrower's ability to meet its obligations hereunder or under any of the other Borrower Loan Document to which it is a party in a timely manner, or (iii) the occurrence of any Potential Default or Event of Default of which the Borrower has knowledge. If the Borrower becomes subject to federal or state securities law filing requirements, the Borrower shall cause to be delivered to the Governmental Lender, the Funding Lender and the Servicer any Securities and Exchange Commission or other public filings, if any, of the Borrower within two (2) Business Days of such filing.

Section 5.7. Cooperate in Legal Proceedings. The Borrower shall cooperate fully with the Governmental Lender, the Funding Lender and the Servicer with respect to, and permit the Governmental Lender, the Funding Lender and the Servicer at their option, to participate in, any proceedings before any Governmental Authority that may in any way affect the rights of the Governmental Lender, the Funding Lender and/or the Servicer under any Borrower Loan Document or Funding Loan Document.

Section 5.8. Further Assurances. The Borrower shall, at the Borrower's sole cost and expense (except as provided in Section 9.1 hereof), (i) furnish to the Servicer and the Funding Lender all instruments, documents, boundary surveys, footing or foundation surveys (to the extent that Borrower's construction or renovation of the Project alters any existing building foundations or footprints), certificates, plans and specifications, appraisals, title and other insurance reports and agreements relating to the Project, reasonably requested by the Servicer or the Funding Lender for the better and more efficient carrying out of the intents and purposes of the Borrower Loan Documents and the Funding Loan Documents; (ii) execute and deliver to the Servicer and the Funding Lender such documents, instruments, certificates, assignments and other writings, and do such other acts necessary or desirable, to evidence, preserve and/or protect the collateral at any time securing or intended to secure the Borrower Loan, as the Servicer and the Funding Lender may reasonably require from time to time; (iii) do and execute all and such further lawful and reasonable acts, conveyances and assurances for the better and more effective carrying out of the intents and purposes of the Borrower Loan Documents and the Funding Loan Documents, as the Servicer or the Funding Lender shall reasonably require from time to time; provided, however, with respect to clauses (i)-(iii) above, the Borrower shall not be required to do anything that has the effect of (A) changing the essential economic terms of the Borrower Loan or (B) imposing upon the Borrower greater personal liability under the Borrower Loan Documents and the Funding Loan Documents; and (iv) upon the Servicer's or the Funding Lender's request therefor given from time to time after the occurrence of any Potential Default or Event of Default for so long as such Potential Default or Event of Default, as applicable, is continuing pay for (a) reports of UCC, federal tax lien, state tax lien, judgment and pending litigation searches with respect to the Borrower and (b) searches of title to the Project, each such search to be conducted by search firms reasonably designated by the Servicer or the Funding Lender in each of the locations reasonably designated by the Servicer or the Funding Lender.

Section 5.9. Delivery of Financial Information. After notice to the Borrower of a Secondary Market Disclosure Document, the Borrower shall, concurrently with any delivery to the Funding Lender or the Servicer, deliver copies of all financial information required under Article IX.

Section 5.10. Environmental Matters. So long as the Borrower owns or is in possession of the Project, the Borrower shall (a) keep the Project in compliance with all Hazardous Materials Laws (as

defined in the Security Instrument), (b) promptly notify the Funding Lender and the Servicer if the Borrower shall become aware that any Hazardous Materials (as defined in the Security Instrument) are on or near the Project in violation of Hazardous Materials Laws, and (c) commence and thereafter diligently prosecute to completion all remedial work necessary with respect to the Project required under any Hazardous Material Laws, in each case as set forth in the Security Instrument or the Agreement of Environmental Indemnification.

Section 5.11. Governmental Lender's and Funding Lender's Fees. The Borrower covenants to pay the reasonable fees and expenses of the Governmental Lender (including the Ongoing Governmental Lender Fee) and the Funding Lender or any agents, attorneys, accountants, consultants selected by the Governmental Lender or the Funding Lender to act on its behalf in connection with this Borrower Loan Agreement and the other Borrower Loan Documents, the Regulatory Agreement and the Funding Loan Documents, including, without limitation, any and all reasonable expenses incurred in connection with the making of the Borrower Loan or in connection with any litigation which may at any time be instituted involving the Borrower Loan, this Borrower Loan Agreement, the other Borrower Loan Documents, the Regulatory Agreement and the Funding Loan Documents or any of the other documents contemplated thereby, or in connection with the reasonable supervision or inspection of the Borrower, its properties, assets or operations or otherwise in connection with the administration of the foregoing. This obligation shall remain valid and in effect notwithstanding repayment of the Borrower Loan hereunder or termination of this Borrower Loan Agreement.

Section 5.12. Estoppel Statement. The Borrower shall furnish to the Funding Lender or the Servicer for the benefit of the Funding Lender or the Servicer within ten (10) days after request by the Funding Lender and the Servicer, with a statement, duly acknowledged and certified, setting forth (i) the unpaid principal of the Borrower Note, (ii) the applicable Interest Rate, (iii) the date installments of interest and/or principal were last paid, (iv) any offsets or defenses to the payment of the Borrower Payment Obligations, and (v) that the Borrower Loan Documents and the Funding Loan Documents to which the Borrower is a party are valid, legal and binding obligations of the Borrower and have not been modified or, if modified, giving particulars of such modification, and no Event of Default exists thereunder or specify any Event of Default that does exist thereunder. The Borrower shall use commercially reasonable efforts to furnish to the Funding Lender or the Servicer, within 30 days of a request by the Funding Lender or Servicer, tenant estoppel certificates from each commercial tenant at the Project, if any, in form and substance reasonably satisfactory to the Funding Lender and the Servicer; provided that the Funding Lender and the Servicer shall not make such requests more frequently than twice in any year.

Section 5.13. Defense of Actions. The Borrower shall appear in and defend any action or proceeding purporting to affect the security for this Borrower Loan Agreement hereunder or under the Borrower Loan Documents and the Funding Loan Documents, and shall pay, in the manner required by Section 2.4 hereof, all costs and expenses, including the cost of evidence of title and attorneys' fees, in any such action or proceeding in which Funding Lender may appear. If the Borrower fails to perform any of the covenants or agreements contained in this Borrower Loan Agreement or any other Borrower Loan Document, or if any action or proceeding is commenced that is not diligently defended by the Borrower which affects the Funding Lender's interest in the Project or any part thereof, including eminent domain, code enforcement or proceedings of any nature whatsoever under any Federal or state law, whether now existing or hereafter enacted or amended, then the Funding Lender may make such appearances, disburse such sums and take such action as the Funding Lender deems necessary or appropriate to protect its interests. Such actions include disbursement of attorneys' fees, entry upon the Project to make repairs or take other action to protect the security of the Project, and payment, purchase, contest or compromise of any encumbrance, charge or lien which in the judgment of Funding Lender appears to be prior or superior to the Borrower Loan Documents or the Funding Loan Documents. The Funding Lender shall have no

obligation to do any of the above. The Funding Lender may take any such action without notice to or demand upon the Borrower. No such action shall release the Borrower from any obligation under this Borrower Loan Agreement or any of the other Borrower Loan Documents or Funding Loan Documents. In the event (i) that the Security Instrument is foreclosed in whole or in part or that any Borrower Loan Document is put into the hands of an attorney for collection, suit, action or foreclosure, or (ii) of the foreclosure of any mortgage, deed of trust or deed to secure debt prior to or subsequent to the Security Instrument or any Borrower Loan Document in which proceeding the Funding Lender is made a party or (iii) of the bankruptcy of the Borrower or an assignment by the Borrower for the benefit of its creditors, the Borrower shall be chargeable with and agrees to pay all costs of collection and defense, including actual attorneys' fees in connection therewith and in connection with any appellate proceeding or post-judgment action involved therein, which shall be due and payable together with all required service or use taxes.

Section 5.14. Expenses. The Borrower shall pay all reasonable expenses incurred by the Governmental Lender, the Funding Lender and the Servicer (except as provided in Section 9.1 hereof) in connection with the Borrower Loan and the Funding Loan, including reasonable fees and expenses of the Governmental Lender's, the Funding Lender's and the Servicer's attorneys, environmental, engineering and other consultants, and fees, charges or taxes for the recording or filing of Borrower Loan Documents and the Funding Loan Documents. The Borrower shall pay or cause to be paid all reasonable expenses of the Governmental Lender, the Funding Lender and the Servicer (except as provided in Section 9.1 hereof) in connection with the issuance or administration of the Borrower Loan and the Funding Loan, including audit costs, inspection fees, settlement of condemnation and casualty awards, and premiums for title insurance and endorsements thereto. The Borrower shall, upon request, promptly reimburse the Governmental Lender, the Funding Lender and the Servicer for all reasonable amounts expended, advanced or incurred by the Governmental Lender, the Funding Lender and the Servicer to collect the Borrower Note, or to enforce the rights of the Governmental Lender, the Funding Lender and the Servicer under this Borrower Loan Agreement or any other Borrower Loan Document, or to defend or assert the rights and claims of the Governmental Lender, the Funding Lender and the Servicer under the Borrower Loan Documents and the Funding Loan Documents arising out of an Event of Default or with respect to the Project (by litigation or other proceedings) arising out of an Event of Default, which amounts will include all court costs, attorneys' fees and expenses, fees of auditors and accountants, and investigation expenses as may be reasonably incurred by the Governmental Lender, the Funding Lender and the Servicer in connection with any such matters (whether or not litigation is instituted), together with interest at the Default Rate on each such amount from the Date of Disbursement until the date of reimbursement to the Governmental Lender, the Funding Lender and the Servicer, all of which shall constitute part of the Borrower Loan and the Funding Loan and shall be secured by the Borrower Loan Documents and the Funding Loan Documents. The obligations and liabilities of the Borrower under this Section 5.14 shall survive the Term of this Borrower Loan Agreement and the exercise by the Governmental Lender, the Funding Lender or the Servicer, as the case may be, of any of its rights or remedies under the Borrower Loan Documents and the Funding Loan Documents, including the acquisition of the Project by foreclosure or a conveyance in lieu of foreclosure. Notwithstanding the foregoing, the Borrower shall not be obligated to pay amounts incurred as a result of the gross negligence or willful misconduct of any other party, and any obligations of the Borrower to pay for environmental inspections or audits will be governed by Section 18(i) of the Security Instrument.

Section 5.15. Indemnity. In addition to its other obligations hereunder, and in addition to any and all rights of reimbursement, indemnification, subrogation and other rights of Governmental Lender or Funding Lender pursuant hereto and under law or equity, to the fullest extent permitted by law, the Borrower agrees to indemnify, hold harmless and defend the Governmental Lender, the Funding Lender, the Servicer, the Beneficiary Parties, Citigroup, Inc. and each of their respective officers, directors, employees, attorneys and agents (each an "Indemnified Party"), against any and all losses, damages,

claims, actions, liabilities, reasonable costs and expenses of any nature, kind or character (including, without limitation, reasonable attorneys' fees, litigation and court costs, amounts paid in settlement (to the extent that the Borrower has consented to such settlement) and amounts paid to discharge judgments) (hereinafter, the "Liabilities") to which the Indemnified Parties, or any of them, may become subject under federal or state securities laws or any other statutory law or at common law or otherwise, to the extent arising out of or based upon or in any way relating to:

(a) The Borrower Loan Documents and the Funding Loan Documents or the execution or amendment thereof or in connection with transactions contemplated thereby, including the sale, transfer or resale of the Borrower Loan or the Funding Loan, except with respect to any Secondary Market Disclosure Document (other than any Borrower's obligations under Article IX);

(b) Any act or omission of the Borrower or any of its agents, contractors, servants, employees or licensees in connection with the Borrower Loan, the Funding Loan or the Project, the operation of the Project, or the condition, environmental or otherwise, occupancy, use, possession, conduct or management of work done in or about, or from the planning, design, acquisition, construction, installation or rehabilitation of, the Project or any part thereof;

(c) Any lien (other than a Permitted Lien) or charge upon payments by the Borrower to the Governmental Lender or the Funding Lender hereunder, or any taxes (including, without limitation, all ad valorem taxes and sales taxes), assessments, impositions and Other Charges imposed on the Governmental Lender or the Funding Lender in respect of any portion of the Project;

(d) Any violation of any environmental law, rule or regulation with respect to, or the release of any toxic substance from, the Project or any part thereof during the period in which the Borrower is in possession or control of the Project;

(e) The enforcement of, or any action taken by the Governmental Lender or the Funding Lender related to remedies under, this Borrower Loan Agreement and the other Borrower Loan Documents and the Funding Loan Documents;

(f) [Reserved];

(g) Any untrue statement or misleading statement or alleged untrue statement or alleged misleading statement of a material fact by the Borrower made in the course of Borrower applying for the Borrower Loan or the Funding Loan or contained in any of the Borrower Loan Documents or Funding Loan Documents to which the Borrower is a party;

(h) Any Determination of Taxability;

(i) Any breach (or alleged breach) by Borrower of any representation, warranty or covenant made in or pursuant to this Borrower Loan Agreement or in connection with any written or oral representation, presentation, report, appraisal or other information given or delivered by Borrower, General Partner, Guarantor or their Affiliates to Governmental Lender, the Funding Lender, Servicer or any other Person in connection with Borrower's application for the Borrower Loan and the Funding Loan (including, without limitation, any breach or alleged breach by Borrower of any agreement with respect to the provision of any substitute credit enhancement);

(j) any failure (or alleged failure) by Borrower, the Funding Lender or Governmental Lender to comply with applicable federal and state laws and regulations pertaining to the making of the Borrower Loan and the Funding Loan;

(k) the Project, or the condition, occupancy, use, possession, conduct or management of, or work done in or about, or from the planning, design, acquisition, installation, construction or rehabilitation of, the Project or any part thereof; or

(l) the use of the proceeds of the Borrower Loan and the Funding Loan,

except in the case of the foregoing indemnification of the Governmental Lender, the Funding Lender or the Servicer or any related Indemnified Party, to the extent such damages are caused by the gross negligence or willful misconduct of such Indemnified Party.

Without limiting the foregoing, to the fullest extent permitted by law, the Borrower agrees to indemnify, hold harmless and defend the Governmental Lender, and each of its officers, officials, directors, employees, attorneys and agents ("City Indemnified Parties") against any Liability to which the City Indemnified Parties, or any of them, may become subject under federal or state securities laws or any other statutory law or at common law or otherwise, to the extent arising out of or based upon or in any way relating to any declaration of taxability of interest on the Funding Loan or allegations (or regulatory inquiry) that interest on the Funding Loan is taxable for federal income tax purposes, except to the extent such damages are caused by the gross negligence or willful misconduct of a City Indemnified Party.

Notwithstanding anything herein to the contrary, the Borrower's indemnification obligations to the parties specified in Section 9.1.4 hereof with respect to any securitization or Secondary Market Transaction described in Article IX hereof shall be limited to the indemnity set forth in Section 9.1.4 hereof. In the event that any action or proceeding is brought against any Indemnified Party with respect to which indemnity may be sought hereunder, the Borrower, upon written notice from the Indemnified Party (which notice shall be timely given so as not to materially impair the Borrower's right to defend), shall assume the investigation and defense thereof, including the employment of counsel reasonably approved by the Indemnified Party, and shall assume the payment of all expenses related thereto, with full power to litigate, compromise or settle the same in its sole discretion; provided that the Indemnified Party shall have the right to review and approve or disapprove any such compromise or settlement, which approval shall not be unreasonably withheld. Each Indemnified Party shall have the right to employ separate counsel in any such action or proceeding and to participate in the investigation and defense thereof; provided, however, the Governmental Lender shall have the absolute right to employ separate counsel at the expense of the Borrower. The Borrower shall pay the reasonable fees and expenses of such separate counsel; provided, however, that such Indemnified Party may only employ separate counsel at the expense of the Borrower if and only if in such Indemnified Party's good faith judgment (based on the advice of counsel) a conflict of interest exists or could arise by reason of common representation, except that the Borrower shall always pay the reasonable fees and expenses of the Governmental Lender's separate counsel.

Notwithstanding any transfer of the Project to another owner in accordance with the provisions of this Borrower Loan Agreement or the Regulatory Agreement, the Borrower shall remain obligated to indemnify each Indemnified Party pursuant to this Section 5.15 if such subsequent owner fails to indemnify any party entitled to be indemnified hereunder, unless the Governmental Lender and the Funding Lender have consented to such transfer and to the assignment of the rights and obligations of the Borrower hereunder.

The rights of any persons to indemnity and the right to payment of fees and reimbursement of expenses hereunder shall survive the final payment or defeasance of the Borrower Loan and the Funding Loan and in the case of the Servicer, any resignation or removal. The provisions of this Section 5.15 shall survive the termination of this Borrower Loan Agreement.

Nothing in this Section 5.15 shall in any way limit the Borrower's indemnification and other payment obligations set forth in the Regulatory Agreement.

Section 5.16. No Warranty of Condition or Suitability by the Governmental Lender or Funding Lender. Neither the Governmental Lender nor the Funding Lender makes any warranty, either express or implied, as to the condition of the Project or that it will be suitable for the Borrower's purposes or needs.

Section 5.17. Right of Access to the Project. The Borrower agrees that the Governmental Lender, the Funding Lender, the Servicer and the Construction Consultant, and their duly authorized agents, attorneys, experts, engineers, accountants and representatives shall have the right, but no obligation at all reasonable times during business hours and upon reasonable notice, to enter onto the Land (a) to examine, test and inspect the Project without material interference or prejudice to the Borrower's operations and (b) to perform such work in and about the Project made necessary by reason of the Borrower's default under any of the provisions of this Borrower Loan Agreement. The Governmental Lender, the Funding Lender, the Servicer, and their duly authorized agents, attorneys, accountants and representatives shall also be permitted, without any obligation to do so, at all reasonable times and upon reasonable notice during business hours, to examine the books and records of the Borrower with respect to the Project.

Section 5.18. Notice of Default. The Borrower will provide the Governmental Lender, the Funding Lender and the Servicer as soon as possible, and in any event not later than five (5) Business Days after the occurrence of any Potential Default or Event of Default with a statement of an Authorized Representative of Borrower describing the details of such Potential Default or Event of Default and any curative action Borrower proposes to take.

Section 5.19. Covenant with Governmental Lender and Funding Lender. The Borrower agrees that this Borrower Loan Agreement is executed and delivered in part to induce the purchase by others of the Governmental Lender Note and, accordingly, all covenants and agreements of the Borrower contained in this Borrower Loan Agreement are hereby declared to be for the benefit of the Governmental Lender, the Funding Lender and any lawful owner, holder or pledgee of the Borrower Note or the Governmental Lender Note from time to time.

Section 5.20. Obligation of the Borrower to Construct or Rehabilitate the Project. The Borrower shall proceed with reasonable dispatch to construct or rehabilitate, as appropriate, and equip the Project. If the proceeds of the Borrower Loan, together with the Other Borrower Moneys, available to be disbursed to the Borrower are not sufficient to pay the costs of such construction or rehabilitation, as appropriate, and equipping, the Borrower shall pay such additional costs from its own funds. The Borrower shall not be entitled to any reimbursement from the Governmental Lender, the Funding Lender or the Servicer in respect of any such costs or to any diminution or abatement in the repayment of the Borrower Loan. The Governmental Lender and the Funding Lender shall not be liable to the Borrower or any other person if for any reason the Project is not completed or if the proceeds of the Borrower Loan are insufficient to pay all costs of the Project. The Governmental Lender and the Funding Lender do not make any representation or warranty, either express or implied, that moneys, if any, which will be made available to the Borrower will be sufficient to complete the Project, and the Governmental Lender and the

Funding Lender shall not be liable to the Borrower or any other person if for any reason the Project is not completed.

Section 5.21. Maintenance of Insurance. Borrower will maintain the insurance required by the Security Instrument.

Section 5.22. Information; Statements and Reports. Borrower shall furnish or cause to be furnished to Governmental Lender and Funding Lender:

(a) Financial Statements; Rent Rolls. In the manner and to the extent required under the Security Instrument, such financial statements, expenses statements, rent rolls, reports and other financial documents and information as required by the Security Instrument and the other Borrower Loan Documents and Funding Loan Documents, in the form and within the time periods required therein;

(b) General Partner. As soon as available and in any event within one hundred twenty (120) days after the end of each fiscal year of General Partner, copies of the financial statements of General Partner as of such date, prepared in substantially the form previously delivered to the Governmental Lender and Funding Lender and in a manner consistent therewith, or in such form (which may include a form prepared in accordance with GAAP) as Funding Lender may reasonably request;

(c) Leasing Reports. Prior to the Conversion Date, On a monthly basis (and in any event within fifteen (15) days after the end of each Calendar Month), a report of all efforts made by Borrower, if any, to lease all or any portion of the Project during such Calendar Month and on a cumulative basis since Project inception, which report shall be prepared and delivered by Borrower, shall be in form and substance satisfactory to Funding Lender, and shall, if requested by Funding Lender, be supported by copies of letters of intent, leases or occupancy agreements, as applicable;

(d) Audit Reports. Promptly upon receipt thereof, copies of all reports, if any, submitted to Borrower by independent public accountants in connection with each annual, interim or special audit of the financial statements of Borrower made by such accountants, including the comment letter submitted by such accountants to management in connection with their annual audit;

(e) Notices; Certificates or Communications. Immediately upon giving or receipt thereof, copies of any notices, certificates or other communications delivered at the Project or to Borrower or General Partner naming Governmental Lender or Funding Lender as addressee or which could reasonably be deemed to affect the structural integrity of the Project or the ability of Borrower to perform its obligations under the Borrower Loan Documents and the Funding Loan Documents;

(f) Certification of Non-Foreign Status. Promptly upon request of Funding Lender from time to time, a Certification of Non-Foreign Status, executed on or after the date of such request by Funding Lender;

(g) Compliance Certificates. Together with each of the documents required pursuant to Section 5.22(a) hereof submitted by or on behalf of Borrower, a statement, in form and substance satisfactory to Funding Lender and certified by an Authorized Borrower Representative, to the effect that Borrower is in compliance with all covenants, terms and

conditions applicable to Borrower, under or pursuant to the Borrower Loan Documents and the Funding Loan Documents and under or pursuant to any other Debt owing by Borrower to any Person, and disclosing any noncompliance therewith, and any Event of Default or Potential Default, and describing the status of Borrower's actions to correct such noncompliance, Event of Default or Potential Default, as applicable; and

(h) Other Items and Information. Such other information concerning the assets, business, financial condition, operations, property, prospects and results of operations of Borrower, General Partner, Guarantor or the Project, as Funding Lender or Governmental Lender reasonably requests from time to time.

Section 5.23. Additional Notices. Borrower will, promptly after becoming aware thereof, give notice to Funding Lender and the Governmental Lender of:

(a) any Lien affecting the Project, or any part thereof, other than Liens expressly permitted under this Borrower Loan Agreement;

(b) any Legal Action which is instituted by or against Borrower, General Partner or Guarantor, or any Legal Action which is threatened against Borrower, General Partner or Guarantor which, in any case, if adversely determined, could have a material adverse effect upon the business, operations, properties, prospects, assets, management, ownership or condition (financial or otherwise) of Borrower, General Partner, Guarantor or the Project;

(c) any Legal Action which constitutes an Event of Default or a Potential Default or a default under any other Contractual Obligation to which Borrower, General Partner or Guarantor is a party or by or to which Borrower, General Partner or Guarantor, or any of their respective properties or assets, may be bound or subject, which default would have a material adverse effect on the business, operations, assets (including the Project), condition (financial or otherwise) or prospects of Borrower, General Partner or Guarantor, as applicable;

(d) any default, alleged default or potential default on the part of Borrower under any of the CC&R's (together with a copy of each notice of default, alleged default or potential default received from any other party thereto);

(e) any notice of default, alleged default or potential default on the part of Borrower received from any tenant or occupant of the Project under or relating to its lease or occupancy agreement (together with a copy of any such notice), if, in the aggregate, notices from at least fifteen percent (15%) of the tenants at the Project have been received by Borrower with respect to, or alleging, the same default, alleged default or potential default;

(f) any change or contemplated change in (i) the location of Borrower's, or General Partner's executive headquarters or principal place of business; (ii) the legal, trade, or fictitious business names used by Borrower or General Partner; or (iii) the nature of the trade or business of Borrower; and

(g) any default, alleged default or potential default on the part of any general or limited partner (including, without limitation, General Partner and the Equity Investor) under the Partnership Agreement.

Section 5.24. Compliance with Other Agreements; Legal Requirements.

(a) Borrower shall timely perform and comply with, and shall cause General Partner to timely perform and comply with the covenants, agreements, obligations and restrictions imposed on them under the Partnership Agreement, and Borrower shall not do or permit to be done anything to impair any such party's rights or interests under any of the foregoing.

(b) Borrower will comply and, to the extent it is able, will require others to comply with, all Legal Requirements of all Governmental Authorities having jurisdiction over the Project or construction and/or rehabilitation of the Improvements, and will furnish Funding Lender with reports of any official searches for or notices of violation of any requirements established by such Governmental Authorities. Borrower will comply and, to the extent it is able, will require others to comply, with applicable CC&R's and all restrictive covenants and all obligations created by private contracts and leases which affect ownership, construction, rehabilitation, equipping, fixturing, use or operation of the Project, and all other agreements requiring a certain percentage of the Units to be rented to persons of low or moderate income. The Improvements, when completed, shall comply with all applicable building, zoning and other Legal Requirements, and will not violate any restrictions of record against the Project or the terms of any other lease of all or any portion of the Project. Funding Lender shall at all times have the right to audit, at Borrower's expense, Borrower's compliance with any agreement requiring a certain percentage of the Units to be rented to persons of low or moderate income, and Borrower shall supply all such information with respect thereto as Funding Lender may request and otherwise cooperate with Funding Lender in any such audit. Without limiting the generality of the foregoing, Borrower shall properly obtain, comply with and keep in effect (and promptly deliver copies to Funding Lender of) all permits, licenses and approvals which are required to be obtained from Governmental Authorities in order to construct, occupy, operate, market and lease the Project.

Section 5.25. Completion and Maintenance of Project. Borrower shall cause the construction or rehabilitation, as the case may be, of the Improvements, to be prosecuted with diligence and continuity and completed substantially in accordance with the Plans and Specifications, and in accordance with the Construction Funding Agreement, free and clear of any liens or claims for liens (but without prejudice to Borrower's rights of contest under Section 10.16 hereof) ("Completion") on or before the Completion Date. Borrower shall thereafter maintain the Project as a residential apartment complex in good order and condition, ordinary wear and tear excepted. A maintenance program shall be in place at all times to assure the continuation of first class maintenance.

Section 5.26. Fixtures. Borrower shall deliver to Funding Lender, on demand, any contracts, bills of sale, statements, receipted vouchers or agreements under which Borrower or any other Person claims title to any materials, fixtures or articles incorporated into the Improvements.

Section 5.27. Income from Project. Borrower shall first apply all Gross Income to Expenses of the Project, including all amounts then required to be paid under the Borrower Loan Documents and the Funding Loan Documents and the funding of all sums necessary to meet the Replacement Reserve Fund Requirement before using or applying such Gross Income for any other purpose. Prior to the Conversion Date, Borrower shall not make or permit any distributions or other payments of Net Operating Income to its partners, shareholders or members, as applicable, in each case, without the prior Written Consent of Funding Lender, except for payment of the Developer Fee pursuant to Section 6.13(b) hereof and of the annual asset management fee to the Equity Investor in accordance with the Partnership Agreement.

Section 5.28. Leases and Occupancy Agreements.**(a) Lease Approval.**

(i) Borrower has submitted to Funding Lender, and Funding Lender has approved, Borrower's standard form of tenant lease (the "Tenant Lease Form") for use in the Project. Borrower shall not materially modify the Tenant Lease Form without Funding Lender's prior Written Consent in each instance, which consent shall not be unreasonably withheld or delayed. Borrower may enter into leases of space within the Improvements (and amendments to such leases) in the ordinary course of business with bona fide third party tenants without Funding Lender's prior Written Consent if:

(A) The Tenant Lease Form is a Permitted Lease, and is executed in the form attached as an exhibit to the Construction Funding Agreement without material modification;

(B) Borrower, acting in good faith following the exercise of due diligence, has determined that the tenant meets requirements imposed under any applicable CC&R and is financially capable of performing all of its obligations under the Tenant Lease Form; and

(C) The Tenant Lease Form conforms to the Rent Schedule attached as an exhibit to the Construction Funding Agreement and reflects an arm's-length transaction, subject to the requirement that the Borrower comply with any applicable CC&R.

(ii) If any Event of Default has occurred and is continuing, Funding Lender may make written demand on Borrower to submit all future leases for Funding Lender's approval prior to execution. Borrower shall comply with any such demand by Funding Lender.

(iii) No approval of any lease by Funding Lender shall be for any purpose other than to protect Funding Lender's security for the Borrower Loan and to preserve Funding Lender's rights under the Borrower Loan Documents and the Funding Loan Documents. No approval by Funding Lender shall result in a waiver of any default of Borrower. In no event shall any approval by Funding Lender of a lease be a representation of any kind with regard to the lease or its enforceability, or the financial capacity of any tenant or guarantor.

(b) **Obligations.** Borrower shall perform all obligations required to be performed by it as landlord under any lease affecting any part of the Project or any space within the Improvements.

(c) **Leasing and Marketing Agreements.** Except as may be contemplated in the Management Agreement with the Property Manager, Borrower shall not without the approval of Funding Lender enter into any leasing or marketing agreement and Funding Lender reserves the right to approve the qualifications of any marketing or leasing agent.

Section 5.29. Project Agreements and Licenses. To the extent not heretofore delivered to Funding Lender, Borrower will furnish to Funding Lender, as soon as available, true and correct copies of all Project Agreements and Licenses and the Plans and Specifications, together with assignments thereof

to Funding Lender and consents to such assignments where required by Funding Lender, all in form and substance acceptable to Funding Lender. Neither Borrower nor General Partner has assigned or granted, or will assign or grant, a security interest in any of the Project Agreements and Licenses, other than to Funding Lender.

Section 5.30. Payment of Debt Payments. In addition to its obligations under the Borrower Note, Borrower will (i) duly and punctually pay or cause to be paid all principal of and interest on any Debt of Borrower as and when the same become due on or before the due date; (ii) comply with and perform all conditions, terms and obligations of other instruments or agreements evidencing or securing such Debt; (iii) promptly inform Funding Lender of any default, or anticipated default, under any such note, agreement, instrument; and (iv) forward to Funding Lender a copy of any notice of default or notice of any event that might result in default under any such note, agreement, instrument, including Liens encumbering the Project, or any portion thereof, which have been subordinated to the Security Instrument (regardless of whether or not permitted under this Borrower Loan Agreement).

Section 5.31. ERISA. Borrower will comply, and will cause each of its ERISA Affiliates to comply, in all respects with the provisions of ERISA.

Section 5.32. Patriot Act Compliance. Borrower shall use its good faith and commercially reasonable efforts to comply with the Patriot Act and all applicable requirements of Governmental Authorities having jurisdiction over Borrower and/or the Project, including those relating to money laundering and terrorism. Funding Lender shall have the right to audit Borrower's compliance with the Patriot Act and all applicable requirements of Governmental Authorities having jurisdiction over Borrower and/or the Project, including those relating to money laundering and terrorism. In the event that Borrower fails to comply with the Patriot Act or any such requirements of Governmental Authorities, then Funding Lender may, at its option, cause Borrower to comply therewith and any and all costs and expenses incurred by Funding Lender in connection therewith shall be secured by the Security Instrument and shall be immediately due and payable.

Borrower covenants that it shall comply with all Legal Requirements and internal requirements of Funding Lender relating to money laundering, anti-terrorism, trade embargos and economic sanctions, now or hereafter in effect. Without limiting the foregoing, Borrower shall not take any action, or permit any action to be taken, that would cause Borrower's representations and warranties in Article IV become untrue or inaccurate at any time during the term of the Funding Loan. Upon any Beneficiary Party's request from time to time during the term of the Funding Loan, Borrower shall certify in writing to such Beneficiary Party that Borrower's representations, warranties and obligations under Article IV remain true and correct and have not been breached, and in addition, upon request of any Beneficiary Party, Borrower covenants to provide all information required to satisfy obligations under all Legal Requirements and internal requirements of Funding Lender relating to money laundering, anti-terrorism, trade embargos and economic sanctions, now or hereafter in effect, during the term of the Funding Loan. Borrower shall immediately notify the Funding Lender in writing of (a) Borrower's actual knowledge that any of such representations, warranties or covenants are no longer true and have been breached, (b) Borrower has a reasonable basis to believe that they may no longer be true and have been breached or (c) Borrower becomes the subject of an investigation by Governmental Authorities related to money laundering, anti-terrorism, trade embargos and economic sanctions. Borrower shall also reimburse Funding Lender for any expense incurred by Funding Lender in evaluating the effect of an investigation by Governmental Authorities on the Funding Loan and Funding Lender's interest in the collateral for the Funding Loan, in obtaining necessary license from Governmental Authorities as may be necessary for Funding Lender to enforce its rights under the Funding Loan Documents, and in complying with all Legal Requirements and internal requirements of Funding Lender relating to money laundering, anti-terrorism, trade embargos and economic sanctions, now or hereafter in effect applicable to Funding Lender as a

result of the existence of such an event and for any penalties or fines imposed upon Funding Lender as a result thereof.

Section 5.33. Funds from Equity Investor. Borrower shall cause the Equity Investor to fund all installments of the Equity Contributions in the amounts and at the times subject and according to the terms of the Partnership Agreement.

Section 5.34. Tax Covenants. The Borrower further represents, warrants and covenants as follows:

(a) General. The Borrower shall not take any action or omit to take any action which, if taken or omitted, respectively, would adversely affect the exclusion of interest on the Governmental Lender Note from gross income (as defined in Section 61 of the Code), for federal income tax purposes and, if it should take or permit any such action, the Borrower will take all lawful actions that it can take to rescind such action promptly upon having knowledge thereof and that the Borrower will take such action or actions, including amendment of this Borrower Loan Agreement, the Security Instrument and the Regulatory Agreement, as may be necessary, in the opinion of Tax Counsel, to comply fully with all applicable rules, rulings, policies, procedures, regulations or other official statements promulgated or proposed by the Department of the Treasury or the Internal Revenue Service applicable to the Governmental Lender Note, the Funding Loan or affecting the Project. Capitalized terms used in this Section 5.34 shall have the respective meanings assigned to them in the Regulatory Agreement or, if not defined therein, in the Funding Loan Agreement. With the intent not to limit the generality of the foregoing, the Borrower covenants and agrees that, prior to the final maturity of the Governmental Lender Note, unless it has received and filed with the Governmental Lender and the Funding Lender a Tax Counsel No Adverse Effect Opinion (other than with respect to interest on any portion of the Governmental Lender Note for a period during which such portion of the Governmental Lender Note is held by a "substantial user" of any facility financed with the proceeds of the Governmental Lender Note or a "related person," as such terms are used in Section 147(a) of the Code), the Borrower will comply with this Section 5.34.

(b) Use of Proceeds. The use of the net proceeds of the Funding Loan at all times will satisfy the following requirements:

(i) Limitation on Net Proceeds. At least 95% of the net proceeds of the Funding Loan (within the meaning of the Code) actually expended shall be used to pay Qualified Project Costs that are costs of a "qualified residential rental project" (within the meaning of Sections 142(a)(7) and 142(d) of the Code) and property that is "functionally related and subordinate" thereto (within the meaning of Sections 1.103-8(a)(3) and 1.103-8(b)(4)(iii) of the Regulations).

(ii) Limit on Costs of Funding. The proceeds of the Funding Loan will be expended for the purposes set forth in this Borrower Loan Agreement and in the Funding Loan Agreement and no portion thereof in excess of two percent of the proceeds of the Funding Loan, within the meaning of Section 147(g) of the Code, will be expended to pay Costs of Funding of the Funding Loan.

(iii) Prohibited Facilities. The Borrower shall not use or permit the use of any proceeds of the Funding Loan or any income from the investment thereof to provide any airplane, skybox, or other private luxury box, health club facility, any facility

primarily used for gambling, or any store the principal business of which is the sale of alcoholic beverages for consumption off premises.

(iv) Limitation on Land. Less than 25 percent of the net proceeds of the Funding Loan actually expended will be used, directly or indirectly, for the acquisition of land or an interest therein, nor will any portion of the net proceeds of the Funding Loan be used, directly or indirectly, for the acquisition of land or an interest therein to be used for farming purposes.

(v) Limitation on Existing Facilities. No portion of the net proceeds of the Funding Loan will be used for the acquisition of any existing property or an interest therein unless (A) the first use of such property is pursuant to such acquisition or (B) the rehabilitation expenditures with respect to any building and the equipment therefor equal or exceed 15 percent of the cost of acquiring such building financed with the proceeds of the Funding Loan (with respect to structures other than buildings, this clause shall be applied by substituting 100 percent for 15 percent). For purposes of the preceding sentence, the term "rehabilitation expenditures" shall have the meaning set forth in Section 147(d)(3) of the Code.

(vi) Accuracy of Information. The information furnished by the Borrower and used by the Governmental Lender in preparing its certifications with respect to Section 148 of the Code and the Borrower's information statement pursuant to Section 149(e) of the Code is accurate and complete as of the date of origination of the Funding Loan.

(vii) Limitation of Project Expenditures. The acquisition, construction and equipping of the Project were not commenced (within the meaning of Section 144(a) of the Code) prior to the 60th day preceding the adoption of the resolution of the Governmental Lender with respect to the Project on March 29, 2017, and no obligation for which reimbursement will be sought from proceeds of the Funding Loan relating to the acquisition, construction or equipping of the Project was paid or incurred prior to 60 days prior to such date, except for permissible "preliminary expenditures", which include architectural, engineering surveying, soil testing, reimbursement bond issuance and similar costs incurred prior to the commencement of construction, rehabilitation or acquisition of the Project, and which do not exceed 20% of the aggregate issue price of the Governmental Lender Note.

(viii) Qualified Costs. The Borrower hereby represents, covenants and warrants that the proceeds of the Funding Loan shall be used or deemed used exclusively to pay costs which are (A) capital expenditures (as defined in Section 1.150-1(b) of the Code's regulations) and (B) not made for the acquisition of existing property, to the extent prohibited in Section 147(d) of the Code and that for the greatest number of buildings the proceeds of the Governmental Lender Note shall be deemed allocated on a pro rata basis to each building in the Project and the land on which it is located so that each building and the land on which it is located will have been financed fifty percent (50%) or more by the proceeds of the Governmental Lender Note for the purpose of complying with Section 42(h)(4)(B) of the Code; provided however, the foregoing representation, covenant and warranty is made for the benefit of the Borrower and its partners and neither the Funding Lender nor the Governmental Lender shall have any obligation to enforce this statement nor shall they incur any liability to any person, including without limitation, the Borrower, the partners of the Borrower, any other

affiliate of the Borrower or the holders or payees of the Governmental Lender Note and the Borrower Note for any failure to meet the intent expressed in the foregoing representation, covenant and warranty; and provided further, failure to comply with this representation, covenant and warranty shall not constitute a default or event of default under this Borrower Loan Agreement or the Funding Loan Agreement.

(c) Limitation on Maturity. The average maturity of the Governmental Lender Note does not exceed 120 percent of the average reasonably expected economic life of the Project to be financed by the Funding Loan, weighted in proportion to the respective cost of each item comprising the property the cost of which has been or will be financed, directly or indirectly, with the Net Proceeds of the Funding Loan. For purposes of the preceding sentence, the reasonably expected economic life of property shall be determined as of the later of (A) the Closing Date for the Funding Loan or (B) the date on which such property is placed in service (or expected to be placed in service). In addition, land shall not be taken into account in determining the reasonably expected economic life of property.

(d) No Arbitrage. The Borrower shall not take any action or omit to take any action with respect to the Gross Proceeds of the Governmental Lender Note or of any amounts expected to be used to pay the principal thereof or the interest thereon which, if taken or omitted, respectively, would cause the Governmental Lender Note to be classified as an "arbitrage bond" within the meaning of Section 148 of the Code. Except as provided in the Funding Loan Agreement and this Borrower Loan Agreement, the Borrower shall not pledge or otherwise encumber, or permit the pledge or encumbrance of, any money, investment, or investment property as security for payment of any amounts due under this Borrower Loan Agreement or the Borrower Note relating to the Governmental Lender Note, shall not establish any segregated reserve or similar fund for such purpose and shall not prepay any such amounts in advance of the redemption date of an equal principal amount of the Governmental Lender Note, unless the Borrower has obtained in each case a Tax Counsel No Adverse Effect Opinion with respect to such action, a copy of which shall be provided to the Governmental Lender and the Funding Lender. The Borrower shall not, at any time prior to the final maturity of the Governmental Lender Note, invest or cause any Gross Proceeds to be invested in any investment (or to use Gross Proceeds to replace money so invested), if, as a result of such investment the Yield of all investments acquired with Gross Proceeds (or with money replaced thereby) on or prior to the date of such investment exceeds the Yield of the Governmental Lender Note to the Maturity Date, except as permitted by Section 148 of the Code and Regulations thereunder or as provided in the Regulatory Agreement. The Borrower further covenants and agrees that it will comply with all applicable requirements of said Section 148 and the rules and Regulations thereunder relating to the Governmental Lender Note and the interest thereon, including the employment of a Rebate Analyst acceptable to the Governmental Lender and Funding Lender at all times from and after the Closing Date for the calculation of rebatable amounts to the United States Treasury Department. The Borrower agrees that it will cause the Rebate Analyst to calculate the rebatable amounts not later than forty-five days after the fifth anniversary of the Closing Date and each five years thereafter and not later than forty-five days after the final Computation Date and agrees that the Borrower will pay all costs associated therewith. The Borrower agrees to provide evidence of the employment of the Rebate Analyst satisfactory to the Governmental Lender and Funding Lender.

(e) No Federal Guarantee. Except to the extent permitted by Section 149(b) of the Code and the Regulations and rulings thereunder, the Borrower shall not take or omit to take any action which would cause the Governmental Lender Note to be "federally guaranteed" within the meaning of Section 149(b) of the Code and the Regulations and rulings thereunder.

(f) Representations. The Borrower has supplied or caused to be supplied to Tax Counsel all documents, instruments and written information requested by Tax Counsel, and all such documents, instruments and written information supplied by or on behalf of the Borrower at the request of Tax Counsel, which have been reasonably relied upon by Tax Counsel in rendering its opinion with respect to the exclusion from gross income of the interest on the Governmental Lender Note for federal income tax purposes, are true and correct in all material respects, do not contain any untrue statement of a material fact and do not omit to state any material fact necessary to be stated therein in order to make the information provided therein, in light of the circumstances under which such information was provided, not misleading, and the Borrower is not aware of any other pertinent information which Tax Counsel has not requested.

(g) Qualified Residential Rental Project. The Borrower hereby covenants and agrees that the Project will be operated as a "qualified residential rental project" within the meaning of Section 142(d) of the Code, on a continuous basis during the longer of the Qualified Project Period (as defined in the Regulatory Agreement) or any period during which any portion of the Governmental Lender Note remains outstanding, to the end that the interest on the Governmental Lender Note shall be excluded from gross income for federal income tax purposes. The Borrower hereby covenants and agrees, continuously during the Qualified Project Period, to comply with all the provisions of the Regulatory Agreement.

(h) Information Reporting Requirements. The Borrower will comply with the information reporting requirements of Section 149(e)(2) of the Code requiring certain information regarding the Governmental Lender Note to be filed with the Internal Revenue Service within prescribed time limits.

(i) Governmental Lender Note Not a Hedge Bond. The Borrower covenants and agrees that not more than 50% of the proceeds of the Governmental Lender Note will be invested in Nonpurpose Investments having a substantially guaranteed Yield for four years or more within the meaning of Section 149(f)(3)(A)(ii) of the Code, and the Borrower reasonably expects that at least 85% of the spendable proceeds of the Governmental Lender Note will be used to carry out the governmental purposes of the Governmental Lender Note within the three-year period beginning on the Closing Date.

(j) Termination of Restrictions. Although the parties hereto recognize that, subject to the provisions of the Regulatory Agreement, the provisions of this Borrower Loan Agreement shall terminate in accordance with Section 10.14 hereof, the parties hereto recognize that pursuant to the Regulatory Agreement, certain requirements, including the requirements incorporated by reference in this Section, may continue in effect beyond the term hereof.

(k) Public Approval. The Borrower covenants and agrees that the proceeds of the Governmental Lender Note will not be used in a manner that deviates in any substantial degree from the Project described in the written notice of a public hearing regarding the Governmental Lender Note.

(l) 40/60 Test Election. The Borrower and the Governmental Lender hereby elect to apply the requirements of Section 142(d)(1)(B) to the Project. The Borrower hereby represents, covenants and agrees, continuously during the Qualified Project Period, to comply with all the provisions of the Regulatory Agreement.

(m) Modification of Tax Covenants. Subsequent to the origination of the Funding Loan and prior to its payment in full (or provision for the payment thereof having been made in

accordance with the provisions of the Funding Loan Agreement), this Section 5.34 hereof may not be amended, changed, modified, altered or terminated except as permitted herein and by the Funding Loan Agreement and with the Written Consent of the Governmental Lender and the Funding Lender. Anything contained in this Borrower Loan Agreement or the Funding Loan Agreement to the contrary notwithstanding, the Governmental Lender, the Funding Lender and the Borrower hereby agree to amend this Borrower Loan Agreement and, if appropriate, the Funding Loan Agreement and the Regulatory Agreement, to the extent required, in the opinion of Tax Counsel, in order for interest on the Governmental Lender Note to remain excludable from gross income for federal income tax purposes. The party requesting such amendment, which may include the Funding Lender, shall notify the other parties to this Borrower Loan Agreement of the proposed amendment and send a copy of such requested amendment to Tax Counsel. After review of such proposed amendment, Tax Counsel shall render to the Funding Lender and the Governmental Lender an opinion as to the effect of such proposed amendment upon the includability of interest on the Governmental Lender Note in the gross income of the recipient thereof for federal income tax purposes. The Borrower shall pay all necessary fees and expenses incurred with respect to such amendment. The Borrower, the Governmental Lender and, where applicable, the Funding Lender per written instructions from the Governmental Lender shall execute, deliver and, if applicable, the Borrower shall file of record, any and all documents and instruments, including without limitation, an amendment to the Regulatory Agreement, with a file-stamped copy to the Funding Lender, necessary to effectuate the intent of this Section 5.34, and the Borrower and the Governmental Lender hereby appoint the Funding Lender as their true and lawful attorney-in-fact to execute, deliver and, if applicable, file of record on behalf of the Borrower or the Governmental Lender, as is applicable, any such document or instrument (in such form as may be approved by and upon instruction of Tax Counsel) if either the Borrower or the Governmental Lender defaults in the performance of its obligation under this Section 5.34; provided, however, that the Funding Lender shall take no action under this Section 5.34 without first notifying the Borrower or the Governmental Lender, as is applicable, of its intention to take such action and providing the Borrower or the Governmental Lender, as is applicable, a reasonable opportunity to comply with the requirements of this Section 5.34.

The Borrower irrevocably authorizes and directs the Funding Lender and any other agent designated by the Governmental Lender to make payment of such amounts from funds of the Borrower, if any, held by the Funding Lender, or any agent of the Governmental Lender or the Funding Lender. The Borrower further covenants and agrees that, pursuant to the requirements of Treasury Regulation Section 1.148-1(b), it (or any related person contemplated by such regulations) will not purchase interests in the Governmental Lender Note in an amount related to the amount of the Borrower Loan.

Section 5.35. Payment of Rebate.

(a) Arbitrage Rebate. The Borrower agrees to take all steps necessary to compute and pay any rebatable arbitrage relating to the Funding Loan or the Governmental Lender Note in accordance with Section 148(f) of the Code including:

(i) Delivery of Documents and Money on Computation Dates. The Borrower will deliver to the Servicer, within 55 days after each Computation Date:

(A) a statement, signed by the Borrower, stating the Rebate Amount as of such Computation Date;

(B) if such Computation Date is an Installment Computation Date, an amount that, together with any amount then held for the credit of the Rebate Fund, is equal to at least 90% of the Rebate Amount as of such Installment Computation Date, less any "previous rebate payments" made to the United States (as that term is used in Section 1.148-3(f)(1) of the Regulations), or (2) if such Computation Date is the final Computation Date, an amount that, together with any amount then held for the credit of the Rebate Fund, is equal to the Rebate Amount as of such final Computation Date, less any "previous rebate payments" made to the United States (as that term is used in Section 1.148-3(f)(1) of the Regulations); and

(C) an Internal Revenue Service Form 8038-T properly signed and completed as of such Computation Date.

(ii) Correction of Underpayments. If the Borrower shall discover or be notified as of any date that any payment paid to the United States Treasury pursuant to this Section 5.35 of an amount described in Section 5.35(a)(i)(A) or (B) above shall have failed to satisfy any requirement of Section 1.148-3 of the Regulations (whether or not such failure shall be due to any default by the Borrower, the Governmental Lender or the Funding Lender), the Borrower shall (1) pay to the Servicer (for deposit to the Rebate Fund) and cause the Servicer to pay to the United States Treasury from the Rebate Fund the underpayment of the Rebate Amount, together with any penalty and/or interest due, as specified in Section 1.148-3(h) of the Regulations, within 175 days after any discovery or notice and (2) deliver to the Servicer an Internal Revenue Service Form 8038-T completed as of such date. If such underpayment of the Rebate Amount, together with any penalty and/or interest due, is not paid to the United States Treasury in the amount and manner and by the time specified in the Regulations, the Borrower shall take such steps as are necessary to prevent the Governmental Lender Note from becoming an arbitrage bond within the meaning of Section 148 of the Code.

(iii) Records. The Borrower shall retain all of its accounting records relating to the funds established under this Borrower Loan Agreement and all calculations made in preparing the statements described in this Section 5.35 for at least six years after the later of the final maturity of the Governmental Lender Note or the date the Funding Loan is retired in full.

(iv) Costs. The Borrower agrees to pay all of the fees and expenses of a nationally recognized Tax Counsel, the Rebate Analyst, a certified public accountant and any other necessary consultant employed by the Borrower or the Funding Lender in connection with computing the Rebate Amount.

(v) No Diversion of Rebatable Arbitrage. The Borrower will not indirectly pay any amount otherwise payable to the federal government pursuant to the foregoing requirements to any person other than the federal government by entering into any investment arrangement with respect to the Gross Proceeds of the Funding Loan which is not purchased at Fair Market Value or includes terms that the Borrower would not have included if the Funding Loan were not subject to Section 148(f) of the Code.

(vi) Modification of Requirements. If at any time during the term of this Borrower Loan Agreement, the Governmental Lender, the Funding Lender or the Borrower desires to take any action which would otherwise be prohibited by the terms of

this Section 5.35, such Person shall be permitted to take such action if it shall first obtain and provide to the other Persons named herein a Tax Counsel No Adverse Effect Opinion with respect to such action.

(b) Rebate Fund. The Servicer shall establish and hold a separate fund designated as the "Rebate Fund." The Servicer shall deposit or transfer to the credit of the Rebate Fund each amount delivered to the Servicer by the Borrower for deposit thereto and each amount directed by the Borrower to be transferred thereto.

(c) Within 15 days after each receipt or transfer of funds to the Rebate Fund, the Servicer shall withdraw from the Rebate Fund and pay to the United States of America the entire balance of the Rebate Fund.

(d) All payments to the United States of America pursuant to this Section 5.35 shall be made by the Servicer for the account and in the name of the Governmental Lender and shall be paid through the United States Mail (return receipt requested or overnight delivery), addressed to the appropriate Internal Revenue Service Center and accompanied by the appropriate Internal Revenue Service forms (such forms to be provided to the Servicer by the Borrower or the Rebate Analyst as set forth in this Section 5.35).

(e) The Borrower shall preserve all statements, forms and explanations received delivered pursuant this Section 5.35 and all records of transactions in the Rebate Fund until six years after the retirement of the Funding Loan.

(f) Moneys and securities held in the Rebate Fund shall not be deemed funds of the Funding Lender or of the Governmental Lender and are not pledged or otherwise subject to any security interest in favor of the Funding Lender to secure the Funding Loan or any other obligations.

(g) Notwithstanding anything to the contrary in this Borrower Loan Agreement, no payment shall be made to the United States if the Borrower shall furnish to the Governmental Lender and the Funding Lender an opinion of Tax Counsel to the effect that such payment is not required under Section 148(d) and (f) of the Code in order to maintain the exclusion from gross income for federal income tax purposes of interest on the Governmental Lender Note. In such event, the Borrower shall be entitled to withdraw funds from the Rebate Fund to the extent the Borrower shall provide a Tax Counsel No Adverse Effect Opinion to the Governmental Lender and the Funding Lender with respect to such withdrawal.

(h) Notwithstanding the foregoing, the computations and payments of rebate amounts referred to in this Section 5.35 need not be made to the extent that neither the Governmental Lender nor the Borrower will thereby fail to comply with any requirements of Section 148(f) of the Code based on a Tax Counsel No Adverse Effect Opinion, a copy of which shall be provided to the Funding Lender.

Section 5.36. Covenants under Funding Loan Agreement. The Borrower will fully and faithfully perform all the duties and obligations which the Governmental Lender has covenanted and agreed in the Funding Loan Agreement to cause the Borrower to perform and any duties and obligations which the Borrower is required in the Funding Loan Agreement to perform. The foregoing will not apply to any duty or undertaking of the Governmental Lender which by its nature cannot be delegated or assigned.

Section 5.37. Continuing Disclosure Agreement. The Borrower and the Funding Lender shall enter into the Continuing Disclosure Agreement to provide for the continuing disclosure of information about the Governmental Lender Note, the Borrower and other matters as specifically provided for in such agreement.

ARTICLE VI NEGATIVE COVENANTS

Borrower hereby covenants and agrees as follows, which covenants shall remain in effect so long as any Borrower Payment Obligation or other obligation of Borrower under any of the other Borrower Loan Documents or the Funding Loan Documents remains outstanding or unperformed. Borrower covenants and agrees that it will not, directly or indirectly:

Section 6.1. Management Agreement. Without first obtaining the Funding Lender's prior Written Consent, enter into the Management Agreement, and thereafter the Borrower shall not, without the Funding Lender's prior Written Consent (which consent shall not be unreasonably withheld) and subject to the Regulatory Agreement: (i) surrender, terminate or cancel the Management Agreement or otherwise replace the Property Manager or enter into any other management agreement; (ii) reduce or consent to the reduction of the term of the Management Agreement; (iii) increase or consent to the increase of the amount of any charges under the Management Agreement; (iv) otherwise modify, change, supplement, alter or amend in any material respect, or waive or release in any material respect any of its rights and remedies under, the Management Agreement; or (v) suffer or permit the occurrence and continuance of a default beyond any applicable cure period under the Management Agreement (or any successor management agreement) if such default permits the Property Manager to terminate the Management Agreement (or such successor management agreement).

Section 6.2. Dissolution. Dissolve or liquidate, in whole or in part, merge with or consolidate into another Person.

Section 6.3. Change in Business or Operation of Property. Enter into any line of business other than the ownership and operation of the Project, or make any material change in the scope or nature of its business objectives, purposes or operations, or undertake or participate in activities other than the continuance of its present business and activities incidental or related thereto or otherwise cease to operate the Project as a multi-family property or terminate such business for any reason whatsoever (other than temporary cessation in connection with construction or rehabilitation, as appropriate, of the Project).

Section 6.4. Debt Cancellation. Cancel or otherwise forgive or release any claim or debt owed to the Borrower by a Person, except for adequate consideration or in the ordinary course of the Borrower's business in its reasonable judgment.

Section 6.5. Assets. Purchase or own any real property or personal property incidental thereto other than the Project.

Section 6.6. Transfers. Make, suffer or permit the occurrence of any Transfer other than a transfer permitted under the Security Instrument, nor transfer any material License required for the operation of the Project.

Section 6.7. Debt. Other than as expressly approved in writing by the Funding Lender, create, incur or assume any indebtedness for borrowed money (including subordinate debt) whether unsecured or secured by all or any portion of the Project or interest therein or in the Borrower or any partner thereof (including subordinate debt) other than (i) the Borrower Payment Obligations, (ii) the

Subordinate Debt, (iii) secured indebtedness incurred pursuant to or permitted by the Borrower Loan Documents and the Funding Loan Documents, (iv) trade payables incurred in the ordinary course of business, (v) an unsecured deferred developer fee not to exceed the amount permitted by Funding Lender as determined on the Closing Date, and (vi) cash flow loans made by a partner of the Borrower as set forth in the Partnership Agreement.

Section 6.8. Assignment of Rights. Without the Funding Lender's prior Written Consent, attempt to assign the Borrower's rights or interest under any Borrower Loan Document or Funding Loan Document in contravention of any Borrower Loan Document or Funding Loan Document.

Section 6.9. Principal Place of Business. Change its principal place of business without providing 30 days' prior Written Notice of the change to the Funding Lender and the Servicer.

Section 6.10. Partnership Agreement. Without the Funding Lender's prior Written Consent (which consent shall not be unreasonably withheld) surrender, terminate, cancel, modify, change, supplement, alter or amend in any material respect, or waive or release in any material respect, any of its rights or remedies under the Partnership Agreement; provided, however, the consent of Funding Lender is not required for an amendment of the Partnership Agreement resulting solely from the "Permitted Transfer" of partnership interests of Borrower as defined in and permitted by the Security Instrument.

Section 6.11. ERISA. Maintain, sponsor, contribute to or become obligated to contribute to, or suffer or permit any ERISA Affiliate of the Borrower to, maintain, sponsor, contribute to or become obligated to contribute to, any Plan, or permit the assets of the Borrower to become "plan assets," whether by operation of law or under regulations promulgated under ERISA.

Section 6.12. No Hedging Arrangements. Without the prior Written Consent of the Funding Lender or unless otherwise required by this Borrower Loan Agreement, the Borrower will not enter into or guarantee, provide security for or otherwise undertake any form of contractual obligation with respect to any interest rate swap, interest rate cap or other arrangement that has the effect of an interest rate swap or interest rate cap or that otherwise (directly or indirectly, derivatively or synthetically) hedges interest rate risk associated with being a debtor of variable rate debt or any agreement or other arrangement to enter into any of the above on a future date or after the occurrence of one or more events in the future.

Section 6.13. Loans and Investments; Distributions; Related Party Payments.

(a) Without the prior Written Consent of Funding Lender in each instance, Borrower shall not (i) lend money, make investments, or extend credit, other than in the ordinary course of its business as presently conducted; or (ii) repurchase, redeem or otherwise acquire any interest in Borrower, any Borrower Affiliate or any other Person owning an interest, directly or indirectly, in Borrower, or make any distribution, in cash or in kind, in respect of interests in Borrower, any Borrower Affiliate or any other Person owning an interest, directly or indirectly, in Borrower (except to the extent permitted by the Security Instrument and subject to the limitations set forth in Section 5.27 hereof).

(b) Disbursements for fees and expenses of any Borrower Affiliate and developer fees (however characterized) will only be paid to the extent that such fee or expense bears a proportionate relationship to the percentage of completion of the construction or rehabilitation, as the case may be, of the Improvements, as determined by the Construction Consultant, and only after deducting the applicable Retainage. Except as otherwise permitted hereunder or by the Funding Lender, no Disbursements for the Developer Fee or any "deferred developer fees" shall

be made prior to the Conversion Date other than in accordance with the Approved Developer Fee Schedule.

Section 6.14. Amendment of Related Documents or CC&R's. Without the prior Written Consent of Funding Lender in each instance, except as provided herein or in the Construction Funding Agreement, Borrower shall not enter into or consent to any amendment, termination, modification, or other alteration of any of the Related Documents or any of the CC&R's (including, without limitation, those contained in the Borrower Loan Agreement, any Architect's Agreement or Engineer's Contract, any Construction Contract, and any Management Agreement, but excluding the Partnership Agreement, which is covered by Section 6.10), or any assignment, transfer, pledge or hypothecation of any of its rights thereunder, if any.

Section 6.15. Personal Property. Borrower shall not install materials, personal property, equipment or fixtures subject to any security agreement or other agreement or contract wherein the right is reserved to any Person other than Borrower to remove or repossess any such materials, equipment or fixtures, or whereby title to any of the same is not completely vested in Borrower at the time of installation, without Funding Lender's prior Written Consent; provided, however, that this Section 6.15 shall not apply to laundry equipment or other equipment that is owned by a third-party vendor and commercial tenants.

Section 6.16. Fiscal Year. Without Funding Lender's Written Consent, which shall not be unreasonably withheld, neither Borrower nor General Partner shall change the times of commencement or termination of its fiscal year or other accounting periods, or change its methods of accounting, other than to conform to GAAP.

Section 6.17. Publicity. Neither Borrower nor General Partner shall issue any publicity release or other communication to any print, broadcast or on-line media, post any sign or in any other way identify Funding Lender or any of its Affiliates as the source of the financing provided for herein, without the prior written approval of Funding Lender in each instance (provided that nothing herein shall prevent Borrower or General Partner from identifying Funding Lender or its Affiliates as the source of such financing to the extent that Borrower or General Partner are required to do so by disclosure requirements applicable to publicly held companies). Borrower and General Partner agree that no sign shall be posted on the Project in connection with the construction or rehabilitation of the Improvements unless such sign identifies Citigroup and its affiliates as the source of the financing provided for herein or Funding Lender consents to not being identified on any such sign.

Section 6.18. Subordinate Loan Documents. Without Funding Lender's prior written consent, Borrower will not surrender, terminate, cancel, modify, change, supplement, alter, amend, waive, release, assign, transfer, pledge or hypothecate any of its rights or remedies under the Subordinate Loan Documents.

ARTICLE VII RESERVED

ARTICLE VIII DEFAULTS

Section 8.1. Events of Default. Each of the following events shall constitute an “Event of Default” under the Borrower Loan Agreement:

(a) failure by the Borrower to pay any Borrower Loan Payment in the manner and on the date such payment is due in accordance with the terms and provisions of the Borrower Note, or the failure by the Borrower to pay any Additional Borrower Payment on the date such payment is due in accordance with the terms and provisions of the Borrower Note, the Security Instrument, this Borrower Loan Agreement or any other Borrower Loan Document;

(b) failure by or on behalf of the Borrower to pay when due any amount (other than as provided in subsection (a) above or elsewhere in this Section 8.1) required to be paid by the Borrower under this Borrower Loan Agreement, the Borrower Note, the Security Instrument or any of the other Borrower Loan Documents or Funding Loan Documents, including a failure to repay any amounts that have been previously paid but are recovered, attached or enjoined pursuant to any insolvency, receivership, liquidation or similar proceedings, which default remains uncured for a period of five (5) days after Written Notice thereof shall have been given to the Borrower;

(c) an Event of Default, as defined by the Borrower Note, the Security Instrument or any other Borrower Loan Document, occurs (or to the extent an “Event of Default” is not defined in any other Borrower Loan Document, any default or breach by the Borrower or any Guarantor of its obligations, covenants, representations or warranties under such Borrower Loan Document occurs and any applicable notice and/or cure period has expired);

(d) any representation or warranty made by any of the Borrower, the Guarantor or the General Partner in any Borrower Loan Document or Funding Loan Document to which it is a party, or in any report, certificate, financial statement or other instrument, agreement or document furnished by the Borrower, the Guarantor or the General Partner in connection with any Borrower Loan Document or Funding Loan Document, shall be false or misleading in any material respect as of the Closing Date;

(e) the Borrower shall make a general assignment for the benefit of creditors, or shall generally not be paying its debts as they become due;

(f) the Borrower Controlling Entity shall make a general assignment for the benefit of creditors, shall generally not be paying its debts as they become due, or an Act of Bankruptcy with respect to the Borrower Controlling Entity shall occur, unless in all cases the Borrower Controlling Entity is replaced with a substitute Borrower Controlling Entity that satisfies the requirements of Section 21 of the Security Instrument; which, in the case of a non-profit Borrower Controlling Entity, may be replaced within sixty (60) days of such event with another non-profit Borrower Controlling Entity acceptable to the Funding Lender, in which case no Event of Default shall be deemed to have occurred;

(g) any portion of Borrower Deferred Equity to be made by the Equity Investor and required for (i) completion of the construction or rehabilitation, as the case may be, of the Improvements, (ii) the satisfaction of the Conditions of Conversion or (iii) the operation of the Improvements, is not received in accordance with the terms of the Partnership Agreement after the expiration of all applicable notice and cure periods;

(h) the failure by Borrower or any ERISA Affiliate of Borrower to comply in all respects with ERISA, or the occurrence of any other event (with respect to the failure of Borrower or any ERISA Affiliate to pay any amount required to be paid under ERISA or with respect to the termination of, or withdrawal of Borrower or any ERISA Affiliate from, any employee benefit or welfare plan subject to ERISA) the effect of which is to impose upon Borrower (after giving effect to the tax consequences thereof) for the payment of any amount in excess of Fifty Thousand Dollars (\$50,000);

(i) a Bankruptcy Event shall occur with respect to Borrower, General Partner or Guarantor, or there shall be a change in the assets, liabilities or financial position of any such Person which has a material adverse effect upon the ability of such Person to perform such Person's obligations under this Borrower Loan Agreement, any other Borrower Loan Document or any Related Document, provided that any such Bankruptcy Event with respect to a Guarantor shall not constitute an Event of Default: (i) if such Bankruptcy Event occurs on or after the date upon which the Guaranty terminates in accordance with its terms (or the date upon which all of the Guaranties have terminated in accordance with their terms, if more than one Guaranty was executed by such Guarantor), or (ii) if such Bankruptcy Event occurs prior to the date upon which the Guaranty terminates in accordance with its terms (or the date upon which all of the Guaranties have terminated in accordance with their terms, if more than one Guaranty was executed by such Guarantor) and the Borrower replaces such Guarantor with a person or entity satisfying the Funding Lender's mortgage credit standards for principals and acceptable to the Funding Lender in its sole and absolute discretion within thirty (30) days after notice thereof from the Funding Lender;

(j) all or any part of the property of Borrower is attached, levied upon or otherwise seized by legal process, and such attachment, levy or seizure is not quashed, stayed or released: (i) prior to completion of the construction or rehabilitation, as the case may be, of the Improvements, within ten (10) days of the date thereof or (ii) after completion of the construction or rehabilitation, as the case may be, of the Improvements, within thirty (30) days of the date thereof;

(k) subject to Section 10.16 hereof, Borrower fails to pay when due any monetary obligation (other than pursuant to this Borrower Loan Agreement) to any Person in excess of \$100,000, and such failure continues beyond the expiration of any applicable cure or grace periods;

(l) any material litigation or proceeding is commenced before any Governmental Authority against or affecting Borrower, General Partner or Guarantor, or property of Borrower, General Partner or Guarantor, or any part thereof, and such litigation or proceeding is not defended diligently and in good faith by Borrower, General Partner or Guarantor, as applicable, provided that any such material litigation or proceeding against Guarantor shall not constitute an Event of Default: (i) if such material litigation is commenced on or after the date upon which the Guaranty terminates in accordance with its terms (or the date upon which all of the Guaranties have terminated in accordance with their terms, if more than one Guaranty was executed by such Guarantor), or (ii) if such material litigation or proceeding is commenced prior to the date upon which the Guaranty terminates in accordance with its terms (or the date upon which all of the Guaranties have terminated in accordance with their terms, if more than one Guaranty was executed by such Guarantor) and the Borrower replaces such Guarantor with a person or entity satisfying the Funding Lender's mortgage credit standards for principals and acceptable to the Funding Lender in its sole and absolute discretion within thirty (30) days after notice thereof from the Funding Lender;

(m) a final judgment or decree for monetary damages in excess of \$50,000 or a monetary fine or penalty (not subject to appeal or as to which the time for appeal has expired) is entered against Borrower, General Partner or Guarantor by any Governmental Authority, and such judgment, decree, fine or penalty is not paid and discharged or stayed (i) prior to completion of the construction or rehabilitation, as the case may be, of the Improvements, within ten (10) days after entry thereof or (ii) after completion of the construction or rehabilitation, as the case may be, of the Improvements, within thirty (30) days after entry thereof (or such longer period as may be permitted for payment by the terms of such judgment, fine or penalty) , provided that any such judgment, decree, fine or penalty against the Guarantor shall not constitute an Event of Default: (i) if such judgment, decree, fine or penalty is entered on or after the date upon which the Guaranty terminates in accordance with its terms (or the date upon which all of the Guaranties have terminated in accordance with their terms, if more than one Guaranty was executed by such Guarantor), or (ii) if such judgment, decree, fine or penalty is entered prior to the date upon which the Guaranty terminates in accordance with its terms (or the date upon which all of the Guaranties have terminated in accordance with their terms, if more than one Guaranty was executed by such Guarantor) and the Borrower replaces such Guarantor with a person or entity satisfying the Funding Lender's mortgage credit standards for principals and acceptable to the Funding Lender in its sole and absolute discretion within thirty (30) days after notice thereof from the Funding Lender;

(n) a final, un-appealable and uninsured money judgment or judgments, in favor of any Person other than a Governmental Authority, in the aggregate sum of \$50,000 or more shall be rendered against Borrower, General Partner or Guarantor, or against any of their respective assets, that is not paid, superseded or stayed (i) prior to completion of the construction or rehabilitation, as the case may be, of the Improvements, within ten (10) days after entry thereof or (ii) after completion of the construction or rehabilitation, as the case may be, of the Improvements, within thirty (30) days after entry thereof (or such longer period as may be permitted for payment by the terms of such judgment); or any levy of execution, writ or warrant of attachment, or similar process, is entered or filed against Borrower, General Partner or Guarantor, or against any of their respective assets (that is likely to have a material adverse effect upon the ability of Borrower, General Partner or Guarantor to perform their respective obligations under this Borrower Loan Agreement, any other Borrower Loan Document or any Related Document), and such judgment, writ, warrant or process shall remain unsatisfied, unsettled, unvacated, unhandled and unstayed (i) prior to completion of the construction or rehabilitation, as the case may be, of the Improvements, for a period of ten (10) days or (ii) after completion of the construction or rehabilitation, as the case may be, of the Improvements, for a period of thirty (30) days, or in any event later than five (5) Business Days prior to the date of any proposed sale thereunder, provided that any such judgment, levy, writ, warrant, attachment or similar process against the Guarantor shall not constitute an Event of Default: (i) if such judgment, levy, writ, warrant, attachment or similar process is entered on or after the date upon which the Guaranty terminates in accordance with its terms (or the date upon which all of the Guaranties have terminated in accordance with their terms, if more than one Guaranty was executed by such Guarantor), or (ii) if such judgment, levy, writ, warrant, attachment or similar process is entered prior to the date upon which the Guaranty terminates in accordance with its terms (or the date upon which all of the Guaranties have terminated in accordance with their terms, if more than one Guaranty was executed by such Guarantor) and the Borrower replaces such Guarantor with a person or entity satisfying the Funding Lender's mortgage credit standards for principals and acceptable to the Funding Lender in its sole and absolute discretion within thirty (30) days after notice thereof from the Funding Lender;

(o) the inability of Borrower to satisfy any condition for the receipt of a Disbursement hereunder (other than an Event of Default specifically addressed in this Section 8.1) and failure to resolve the situation to the satisfaction of Funding Lender for a period in excess of thirty (30) days after Written Notice from Funding Lender unless (i) such inability shall have been caused by conditions beyond the control of Borrower, including, without limitation, acts of God or the elements, fire, strikes and disruption of shipping; (ii) Borrower shall have made adequate provision, acceptable to Funding Lender, for the protection of materials stored on-site or off-site and for the protection of the Improvements to the extent then constructed against deterioration and against other loss or damage or theft; (iii) Borrower shall furnish to Funding Lender satisfactory evidence that such cessation of construction or rehabilitation will not adversely affect or interfere with the rights of Borrower under labor and materials contracts or subcontracts relating to the construction or operation of the Improvements; and (iv) Borrower shall furnish to Funding Lender satisfactory evidence that the completion of the construction or rehabilitation of the Improvements can be accomplished by the Completion Date;

(p) the construction or rehabilitation of the Improvements is abandoned or halted prior to completion for any period of thirty (30) consecutive days unless caused by conditions beyond the control of Borrower, including, without limitation, acts of God or the elements, fire, strikes and disruption of shipping and (i) Borrower shall have made adequate provision, acceptable to Funding Lender, for the protection of materials stored on-site or off-site and for the protection of the Improvements to the extent then constructed against deterioration and against other loss or damage or theft; (ii) Borrower shall furnish to Funding Lender satisfactory evidence that such cessation of construction or rehabilitation will not adversely affect or interfere with the rights of Borrower under labor and materials contracts or subcontracts relating to the construction or operation of the Improvements; and (iii) Borrower shall furnish to Funding Lender satisfactory evidence that the completion of the construction or rehabilitation of the Improvements can be accomplished by the Completion Date;

(q) Borrower shall fail to keep in force and effect any material permit, license, consent or approval required under this Borrower Loan Agreement, or any Governmental Authority with jurisdiction over the Mortgaged Property or the Project orders or requires that construction or rehabilitation of the Improvements be stopped, in whole or in part, or that any required approval, license or permit be withdrawn or suspended, and the order, requirement, withdrawal or suspension remains in effect for a period of thirty (30) days;

(r) failure by the Borrower to Substantially Complete the construction or rehabilitation, as the case may be, of the Improvements in accordance with this Borrower Loan Agreement on or prior to the Substantial Completion Date;

(s) failure by Borrower to complete the construction or rehabilitation, as the case may be, of the Improvements in accordance with this Borrower Loan Agreement on or prior to the Completion Date;

(t) failure by Borrower to satisfy the Conditions to Conversion on or before the Outside Conversion Date;

(u) failure by any Subordinate Lender to disburse the proceeds of its Subordinate Loan in approximately such amounts and at approximately such times as set forth in the Cost Breakdown and in the Subordinate Loan Documents;

(v) an "Event of Default" or "Default" (as defined in the applicable agreement) shall occur under any of the Subordinate Loan Documents, after the expiration of all applicable notice and cure periods;

(w) Borrower fails to obtain all grading, foundation, building and all other construction permits, licenses and authorizations from all applicable Governmental Authorities or third parties necessary for the completion of the construction or rehabilitation, as the case may be, of the Improvements, and the operation of, and access to, the Project, within [] days after the Closing Date; or

(x) any failure by the Borrower to perform or comply with any of its obligations under this Borrower Loan Agreement (other than those specified in this Section 8.1), as and when required, which continues for a period of thirty (30) days after written notice of such failure by Funding Lender or the Servicer on its behalf to the Borrower; provided, however, if such failure is susceptible of cure but cannot reasonably be cured within such thirty (30) day period, and the Borrower shall have commenced to cure such failure within such thirty (30) day period and thereafter diligently and expeditiously proceeds to cure the same, such thirty (30) day period shall be extended for an additional period of time as is reasonably necessary for the Borrower in the exercise of due diligence to cure such failure, such additional period not to exceed sixty (60) days. However, no such notice or grace period shall apply to the extent such failure could, in the Funding Lender's judgment, absent immediate exercise by the Funding Lender of a right or remedy under this Borrower Loan Agreement, result in harm to the Funding Lender, impairment of the Borrower Note or this Borrower Loan Agreement or any security given under any other Borrower Loan Document.

Section 8.2. Remedies.

Section 8.2.1 Acceleration. Upon the occurrence of an Event of Default (other than an Event of Default described in paragraph (e), (f) or (i) of Section 8.1) and at any time and from time to time thereafter, as long as such Event of Default continues to exist, in addition to any other rights or remedies available to the Governmental Lender pursuant to the Borrower Loan Documents or at law or in equity, the Funding Lender may, take such action, without notice or demand, as the Funding Lender deems advisable to protect and enforce its rights against the Borrower and in and to the Project, including declaring the Borrower Payment Obligations to be immediately due and payable (including, without limitation, the principal of, Prepayment Premium, if any, and interest on and all other amounts due on the Borrower Note to be immediately due and payable), without notice or demand, and apply such payment of the Borrower Payment Obligations in any manner and in any order determined by Funding Lender, in Funding Lender's sole and absolute discretion; and upon any Event of Default described in paragraph (e), (f) or (i) of Section 8.1, the Borrower Payment Obligations shall become immediately due and payable, without notice or demand, and the Borrower hereby expressly waives any such notice or demand, anything contained in any Borrower Loan Document to the contrary notwithstanding. Notwithstanding anything herein to the contrary, enforcement of remedies hereunder and under the Funding Loan Agreement shall be controlled by the Funding Lender.

Section 8.2.2 Remedies Cumulative. Upon the occurrence of an Event of Default, all or any one or more of the rights, powers, privileges and other remedies available to the Funding Lender against the Borrower under the Borrower Loan Documents or at law or in equity may be exercised by the Funding Lender, at any time and from time to time, whether or not all or any of the Borrower Payment Obligations shall be declared due and payable, and whether or not the Funding Lender shall have commenced any foreclosure proceeding or other action for the enforcement of its rights and remedies under any of the Borrower Loan Documents. Any such actions taken by the Funding Lender shall be

cumulative and concurrent and may be pursued independently, singly, successively, together or otherwise, at such time and in such order as the Funding Lender may determine in its sole discretion, to the fullest extent permitted by law, without impairing or otherwise affecting the other rights and remedies of the Funding Lender permitted by law, equity or contract or as set forth in the Borrower Loan Documents. Without limiting the generality of the foregoing, the Borrower agrees that if an Event of Default is continuing, all Liens and other rights, remedies or privileges provided to the Funding Lender shall remain in full force and effect until they have exhausted all of its remedies, the Security Instrument has been foreclosed, the Project has been sold and/or otherwise realized upon satisfaction of the Borrower Payment Obligations or the Borrower Payment Obligations has been paid in full. To the extent permitted by applicable law, nothing contained in any Borrower Loan Document shall be construed as requiring the Funding Lender to resort to any portion of the Project for the satisfaction of any of the Borrower Payment Obligations in preference or priority to any other portion, and the Funding Lender may seek satisfaction out of the entire Project or any part thereof, in its absolute discretion.

Notwithstanding any provision herein to the contrary, the Governmental Lender and the Funding Lender agree that any cure of any default made or tendered by the Equity Investor shall be deemed to be a cure by the Borrower and shall be accepted or rejected on the same basis as if made or tendered by the Borrower.

Section 8.2.3 Delay. No delay or omission to exercise any remedy, right, power accruing upon an Event of Default, or the granting of any indulgence or compromise by the Funding Lender shall impair any such remedy, right or power hereunder or be construed as a waiver thereof, but any such remedy, right or power may be exercised from time to time and as often as may be deemed expedient. A waiver of one Potential Default or Event of Default shall not be construed to be a waiver of any subsequent Potential Default or Event of Default or to impair any remedy, right or power consequent thereon. Notwithstanding any other provision of this Borrower Loan Agreement, the Funding Lender reserves the right to seek a deficiency judgment or preserve a deficiency claim, in connection with the foreclosure of the Security Instrument to the extent necessary to foreclose on the Project, the Rents, the funds or any other collateral.

Section 8.2.4 Set Off; Waiver of Set Off. Upon the occurrence of an Event of Default, Funding Lender may, at any time and from time to time, without notice to Borrower or any other Person (any such notice being expressly waived), set off and appropriate and apply (against and on account of any obligations and liabilities of Borrower to Funding Lender arising under or connected with this Borrower Loan Agreement and the other Borrower Loan Documents and the Funding Loan Documents, irrespective of whether or not Funding Lender shall have made any demand therefor, and although such obligations and liabilities may be contingent or unmatured), and Borrower hereby grants to Funding Lender, as security for the Borrower Payment Obligations, a security interest in, any and all deposits (general or special, including but not limited to Debt evidenced by certificates of deposit, whether matured or unmatured, but not including trust accounts) and any other Debt at any time held or owing by Funding Lender to or for the credit or the account of Borrower.

Section 8.2.5 Assumption of Obligations. In the event that the Funding Lender or its assignee or designee shall become the legal or beneficial owner of the Project by foreclosure or deed in lieu of foreclosure, such party shall succeed to the rights and the obligations of the Borrower under this Borrower Loan Agreement, the Borrower Note, the Regulatory Agreement, and any other Borrower Loan Documents and Funding Loan Documents to which the Borrower is a party. Such assumption shall be effective from and after the effective date of such acquisition and shall be made with the benefit of the limitations of liability set forth therein and without any liability for the prior acts of the Borrower.

Section 8.2.6 Accounts Receivable. Upon the occurrence of an Event of Default, Funding Lender shall have the right, to the extent permitted by law, to impound and take possession of books, records, notes and other documents evidencing Borrower's accounts, accounts receivable and other claims for payment of money, arising in connection with the Project, and to make direct collections on such accounts, accounts receivable and claims for the benefit of Funding Lender.

Section 8.2.7 Defaults under Other Documents. Funding Lender shall have the right to cure any default under any of the Related Documents and the Subordinate Loan Documents, but shall have no obligation to do so.

Section 8.2.8 Abatement of Disbursements. Notwithstanding any provision to the contrary herein or any of the other Borrower Loan Documents or the Funding Loan Documents, Funding Lender's obligation to make further Disbursements shall abate (i) during the continuance of any Potential Default, (ii) after any disclosure to Funding Lender of any fact or circumstance that, absent such disclosure, would cause any representation or warranty of Borrower to fail to be true and correct in all material respects, unless and until Funding Lender elects to permit further Disbursements notwithstanding such event or circumstance; and (iii) upon the occurrence of any Event of Default.

Section 8.2.9 Completion of Improvements. Upon the occurrence of any Event of Default, Funding Lender shall have the right to cause an independent contractor selected by Funding Lender to enter into possession of the Project and to perform any and all work and labor necessary for the completion of the Project substantially in accordance with the Plans and Specifications, if any, and to perform Borrower's obligations under this Borrower Loan Agreement. All sums expended by Funding Lender for such purposes shall be deemed to have been disbursed to and borrowed by Borrower and shall be secured by the Security Documents.

Section 8.2.10 Right to Directly Enforce. Notwithstanding any other provision hereof to the contrary, the Funding Lender shall have the right to directly enforce all rights and remedies hereunder with or without involvement of the Governmental Lender, provided that only the Governmental Lender may enforce the Unassigned Rights and Funding Lender shall not impair Governmental Lender's enforcement of Unassigned Rights. In the event that any of the provisions set forth in this Section 8.2.10 are inconsistent with the covenants, terms and conditions of the Security Instrument, the covenants, terms and conditions of the Security Instrument shall prevail.

Section 8.2.11 Power of Attorney. Effective upon the occurrence of an Event of Default, and continuing until and unless such Event of Default is cured or waived, Borrower hereby constitutes and appoints Funding Lender, or an independent contractor selected by Funding Lender, as its true and lawful attorney-in-fact with full power of substitution, for the purposes of completion of the Project and performance of Borrower's obligations under this Borrower Loan Agreement in the name of Borrower, and hereby empowers said attorney-in-fact to do any or all of the following upon the occurrence and continuation of an Event of Default (it being understood and agreed that said power of attorney shall be deemed to be a power coupled with an interest which cannot be revoked until full payment and performance of all obligations under this Borrower Loan Agreement and the other Borrower Loan Documents and the Funding Loan Documents):

- (a) to use any of the funds of Borrower or General Partner, including any balance of the Borrower Loan, as applicable, and any funds which may be held by Funding Lender for Borrower (including all funds in all deposit accounts in which Borrower has granted to Funding Lender a security interest), for the purpose of effecting completion of the construction or rehabilitation, as the case may be, of the Improvements, in the manner called for by the Plans and Specifications;

(b) to make such additions, changes and corrections in the Plans and Specifications as shall be necessary or desirable to complete the Project in substantially the manner contemplated by the Plans and Specifications;

(c) to employ any contractors, subcontractors, agents, architects and inspectors required for said purposes;

(d) to employ attorneys to defend against attempts to interfere with the exercise of power granted hereby;

(e) to pay, settle or compromise all existing bills and claims which are or may be liens against the Project or the Improvements, or may be necessary or desirable for the completion of the construction or rehabilitation, as the case may be, of the Improvements, or clearance of objections to or encumbrances on title;

(f) to execute all applications and certificates in the name of Borrower, which may be required by any other construction contract;

(g) to prosecute and defend all actions or proceedings in connection with the Project and to take such action, require such performance and do any and every other act as is deemed necessary with respect to the completion of the construction or rehabilitation, as the case may be, of the Improvements, which Borrower might do on its own behalf;

(h) to let new or additional contracts to the extent not prohibited by their existing contracts;

(i) to employ watchmen and erect security fences to protect the Project from injury; and

(j) to take such action and require such performance as it deems necessary under any of the bonds or insurance policies to be furnished hereunder, to make settlements and compromises with the sureties or insurers thereunder, and in connection therewith to execute instruments of release and satisfaction.

It is the intention of the parties hereto that upon the occurrence and continuance of an Event of Default, rights and remedies may be pursued pursuant to the terms of the Borrower Loan Documents and the Funding Loan Documents. The parties hereto acknowledge that, among the possible outcomes to the pursuit of such remedies, is the situation where the Funding Lender assignees or designees become the owner of the Project and assume the obligations identified above, and the Borrower Note, the Borrower Loan and the other Borrower Loan Documents and Funding Loan Documents remain outstanding.

ARTICLE IX SPECIAL PROVISIONS

Section 9.1. Sale of Note and Secondary Market Transaction.

Section 9.1.1 Cooperation. Subject to the restrictions of Section 2.4 of the Funding Loan Agreement, at the Funding Lender's or the Servicer's request (to the extent not already required to be provided by the Borrower under this Borrower Loan Agreement), the Borrower shall use reasonable efforts to satisfy the market standards to which the Funding Lender or the Servicer customarily adheres or which may be reasonably required in the marketplace or by the Funding Lender or the Servicer in

connection with one or more sales or assignments of all or a portion of the Governmental Lender Note and the Funding Loan or participations therein or securitizations of single or multi-class securities (the "Securities") secured by or evidencing ownership interests in all or a portion of the Governmental Lender Note and the Funding Loan (each such sale, assignment and/or securitization, a "Secondary Market Transaction"); provided that neither the Borrower nor the Governmental Lender shall incur any third party or other out-of-pocket costs and expenses in connection with a Secondary Market Transaction, including the costs associated with the delivery of any Provided Information or any opinion required in connection therewith, and all such costs shall be paid by the Funding Lender or the Servicer, and shall not materially modify Borrower's rights or obligations. Without limiting the generality of the foregoing, the Borrower shall, so long as the Borrower Loan is still outstanding:

(a) (i) provide such financial and other information with respect to the Borrower Loan, and with respect to the Project, the Borrower, the Property Manager, the contractor of the Project or the Borrower Controlling Entity, (ii) provide financial statements, audited, if available, relating to the Project with customary disclaimers for any forward looking statements or lack of audit, and (iii), at the expense of the Funding Lender or the Servicer, perform or permit or cause to be performed or permitted such site inspection, appraisals, surveys, market studies, environmental reviews and reports (Phase I's and, if appropriate, Phase II's), engineering reports and other due diligence investigations of the Project, as may be reasonably requested from time to time by the Funding Lender or the Servicer or the Rating Agencies or as may be necessary or appropriate in connection with a Secondary Market Transaction or Exchange Act requirements (the items provided to the Funding Lender or the Servicer pursuant to this paragraph (a) being called the "Provided Information"), together, if customary, with appropriate verification of and/or consents to the Provided Information through letters of auditors or opinions of counsel of independent attorneys acceptable to the Funding Lender or the Servicer and the Rating Agencies;

(b) make such representations and warranties as of the closing date of any Secondary Market Transaction with respect to the Project, the Borrower, the Borrower Loan Documents and the Funding Loan Documents reasonably acceptable to the Funding Lender or the Servicer, consistent with the facts covered by such representations and warranties as they exist on the date thereof; and

(c) execute such amendments to the Borrower Loan Documents and the Funding Loan Documents to accommodate such Secondary Market Transaction so long as such amendment does not affect the material economic terms of the Borrower Loan Documents and the Funding Loan Documents and is not otherwise adverse to the Borrower in its reasonable discretion.

Section 9.1.2 Use of Information. The Borrower understands that certain of the Provided Information and the required records may be included in disclosure documents in connection with a Secondary Market Transaction, including a prospectus or private placement memorandum (each, a "Secondary Market Disclosure Document"), or provided or made available to investors or prospective investors in the Securities, the Rating Agencies and service providers or other parties relating to the Secondary Market Transaction. In the event that the Secondary Market Disclosure Document is required to be revised, the Borrower shall cooperate, subject to Section 9.1.1(c) hereof, with the Funding Lender and the Servicer in updating the Provided Information or required records for inclusion or summary in the Secondary Market Disclosure Document or for other use reasonably required in connection with a Secondary Market Transaction by providing all current information pertaining to the Borrower and the Project necessary to keep the Secondary Market Disclosure Document accurate and complete in all material respects with respect to such matters. The Borrower hereby consents to any and all such disclosures of such information.

Section 9.1.3 Borrower Obligations Regarding Secondary Market Disclosure Documents. In connection with a Secondary Market Disclosure Document, the Borrower shall provide, or in the case of a Borrower-engaged third party such as the Property Manager, cause it to provide, information reasonably requested by the Funding Lender pertaining to the Borrower, the Project or such third party (and portions of any other sections reasonably requested by the Funding Lender pertaining to the Borrower, the Project or the third party). The Borrower shall, if requested by the Funding Lender and the Servicer, certify in writing that the Borrower has carefully examined those portions of such Secondary Market Disclosure Document, pertaining to the Borrower, the Project or the Property Manager, and such portions (and portions of any other sections reasonably requested and pertaining to the Borrower, the Project or the Property Manager) do not contain any untrue statement of a material fact or omit to state a material fact necessary in order to make the statements made, in the light of the circumstances under which they were made, not misleading; provided that the Borrower shall not be required to make any representations or warranties regarding any Provided Information obtained from a third party except with respect to information it provided to such parties. Furthermore, the Borrower hereby indemnifies the Funding Lender, the Governmental Lender and the Servicer for any Liabilities to which any such parties may become subject to the extent such Liabilities arise out of or are based upon the use of the Provided Information in a Secondary Market Disclosure Document; provided that the Borrower shall not provide any indemnification regarding any Provided Information obtained from unrelated third parties except with respect to information it provided to such parties.

Section 9.1.4 Borrower Indemnity Regarding Filings. In connection with filings under the Exchange Act or the Securities Act, the Borrower shall (i) indemnify Funding Lender, the Governmental Lender and the underwriter group for any securities (the "Underwriter Group") and all officials, employees and agents of any of them for any Liabilities to which Funding Lender, the Servicer or the Underwriter Group may become subject insofar as the Liabilities arise out of or are based upon the omission or alleged omission to state in the Provided Information of a material fact required to be stated in the Provided Information in order to make the statements in the Provided Information, in the light of the circumstances under which they were made not misleading and (ii) reimburse the Funding Lender, the Servicer, the Underwriter Group and other indemnified parties listed above for any legal or other expenses reasonably incurred by the Funding Lender, the Servicer or the Underwriter Group in connection with defending or investigating such Liabilities; provided that the Borrower shall not provide any indemnification regarding any Provided Information obtained from unrelated third parties except with respect to information it provided to such parties.

Section 9.1.5 Indemnification Procedure. Promptly after receipt by an indemnified party under Sections 9.1.3 and 9.1.4 hereof of notice of the commencement of any action for which a claim for indemnification is to be made against the Borrower, such indemnified party shall notify the Borrower in writing of such commencement, but the omission to so notify the Borrower will not relieve the Borrower from any liability that it may have to any indemnified party hereunder except to the extent that failure to notify causes prejudice to the Borrower. In the event that any action is brought against any indemnified party, and it notifies the Borrower of the commencement thereof, the Borrower will be entitled, jointly with any other indemnifying party, to participate therein and, to the extent that it (or they) may elect by Written Notice delivered to the indemnified party promptly after receiving the aforesaid notice of commencement, to assume the defense thereof with counsel selected by the Borrower and reasonably satisfactory to such indemnified party in its sole discretion. After notice from the Borrower to such indemnified party under this Section 9.1.5, the Borrower shall not be responsible for any legal or other expenses subsequently incurred by such indemnified party in connection with the defense thereof other than reasonable costs of investigation. No indemnified party shall settle or compromise any claim for which the Borrower may be liable hereunder without the prior Written Consent of the Borrower.

Section 9.1.6 Contribution. In order to provide for just and equitable contribution in circumstances in which the indemnity agreement provided for in Section 9.1.4 hereof is for any reason held to be unenforceable by an indemnified party in respect of any Liabilities (or action in respect thereof) referred to therein which would otherwise be indemnifiable under Section 9.1.4 hereof, the Borrower shall contribute to the amount paid or payable by the indemnified party as a result of such Liabilities (or action in respect thereof); provided, however, that no Person guilty of fraudulent misrepresentation (within the meaning of Section 10(f) of the Securities Act) shall be entitled to contribution from any Person not guilty of such fraudulent misrepresentation. In determining the amount of contribution to which the respective parties are entitled, the following factors shall be considered: (i) the indemnified parties and the Borrower's relative knowledge and access to information concerning the matter with respect to which the claim was asserted; (ii) the opportunity to correct and prevent any statement or omission; and (iii) any other equitable considerations appropriate in the circumstances. The parties hereto hereby agree that it may not be equitable if the amount of such contribution were determined by pro rata or per capita allocation.

ARTICLE X MISCELLANEOUS

Section 10.1. Notices. All notices, consents, approvals and requests required or permitted hereunder or under any other Borrower Loan Document or Funding Loan Document (a "notice") shall be deemed to be given and made when delivered by hand, by recognized overnight delivery service, confirmed facsimile transmission (provided any telecopy or other electronic transmission received by any party after 4:00 p.m., local time, as evidenced by the time shown on such transmission, shall be deemed to have been received the following Business Day), or five (5) calendar days after deposited in the United States mail, registered or certified, postage prepaid, with return receipt requested, addressed as follows:

If to the Borrower:	Woodlawn Roll Up Preservation Associates Limited Partnership
Attn:	c/o Preservation of Affordable Housing, Inc. 1 N. LaSalle Street, Suite 1750 Chicago, Illinois 60602
and with a copy to:	Applegate Thorne-Thomsen, P.C. Attn: Warren Wenzloff 440 S. LaSalle Street, Suite 1900 Chicago, Illinois 60605

and with a copy to: NAHT Strong Families Fund 2015, Limited Partnership
c/o NHT Equity, LLC
2245 North Bank Drive, Suite 200
Columbus, Ohio 43220
Attention: Asset Management

and with a copy to: Holland & Knight, LLP
10 St. James Avenue
Boston, Massachusetts 02116
Attention: Kristen M. Cassetta, Esq.

If to the Governmental Lender: City of Chicago
Department of Housing and Economic Development
121 North LaSalle Street, Suite 1006
Chicago, Illinois 60602
Attention: Commissioner, Department of Housing and
Economic Development
Telephone: (312) 744-9476
Facsimile: (312) 742-2271

and with a copy to: City of Chicago
Office of Corporation Counsel
121 North LaSalle Street, Room 600
Chicago, Illinois 60602
Attention: Finance and Economic Development Division
Telephone: (312) 744-0200
Facsimile: (312) 742-0277 (refer to "Finance & Econ.
Development Division" on cover sheet)

and with a copy to: City of Chicago
Office of the City Comptroller
121 North LaSalle Street, Suite 700
Chicago, Illinois 60602
Attention: City Comptroller
Telephone: (312) 744-7106
Facsimile: (312) 742-6544

If to the Funding Lender: Citibank, N.A.
388 Greenwich Street, 8th Floor
New York, New York 10013
Attention: Transaction Management Group
Re: Woodlawn Roll Up Deal ID No.: 24477
Facsimile: (212) 723-8209

and

Citibank, N.A.
325 East Hillcrest Drive, Suite 160
Thousand Oaks, California 91360
Attention: Operations Manager/Asset Manager
Re: Woodlawn Roll Up Deal ID No.: 24477
Facsimile: (805) 557-0924

Prior to the Conversion Date
With a copy to:

Citibank, N.A.
388 Greenwich Street, 8th Floor
New York, New York 10013
Attention: Account Specialist
Re: Woodlawn Roll Up Deal ID No.: 24477
Facsimile: (212) 723-8209]

Following the Conversion Date
With a copy to:

Citibank, N.A.
c/o Berkadia Commercial Servicing Department
323 Norristown Road, Suite 300
Ambler, Pennsylvania 19002
Attention: Client Relations Manager
Re: Woodlawn Roll Up Deal ID No.: 24477
Facsimile: (215) 328-0305

and a copy of any notices
of default sent to:

Citibank, N.A.
388 Greenwich Street
New York, New York 10013
Attention: General Counsel's Office
Re: Woodlawn Deal ID No.: 24477
Facsimile: (646) 291-5754

Any party may change such party's address for the notice or demands required under this Borrower Loan Agreement by providing written notice of such change of address to the other parties by written notice as provided herein.

Section 10.2. Brokers and Financial Advisors. The Borrower hereby represents that it has dealt with no financial advisors, brokers, underwriters, placement agents, agents or finders in connection with the Borrower Loan, other than those disclosed to the Funding Lender and whose fees shall be paid by the Borrower pursuant to separate agreements. The Borrower and the Funding Lender shall indemnify and hold the other harmless from and against any and all claims, liabilities, costs and expenses of any kind in any way relating to or arising from a claim by any Person that such Person acted on behalf of the indemnifying party in connection with the transactions contemplated herein. The provisions of this Section 10.2 shall survive the expiration and termination of this Borrower Loan Agreement and the repayment of the Borrower Payment Obligations.

Section 10.3. Survival. This Borrower Loan Agreement and all covenants, agreements, representations and warranties made herein and in the certificates delivered pursuant hereto shall survive the making by the Governmental Lender of the Borrower Loan and the execution and delivery to the

Governmental Lender of the Borrower Note and the assignment of the Borrower Note to the Funding Lender, and shall continue in full force and effect so long as all or any of the Borrower Payment Obligations is unpaid. All the Borrower's covenants and agreements in this Borrower Loan Agreement shall inure to the benefit of the respective legal representatives, successors and assigns of the Governmental Lender, the Funding Lender and the Servicer.

Section 10.4. Preferences. The Governmental Lender shall have the continuing and exclusive right to apply or reverse and reapply any and all payments by the Borrower to any portion of the Borrower Payment Obligations. To the extent the Borrower makes a payment to the Governmental Lender or the Servicer, or the Governmental Lender or the Servicer receives proceeds of any collateral, which is in whole or part subsequently invalidated, declared to be fraudulent or preferential, set aside or required to be repaid to a trustee, receiver or any other party under any bankruptcy law, state or federal law, common law or equitable cause, then, to the extent of such payment or proceeds received, the Borrower Payment Obligations or part thereof intended to be satisfied shall be revived and continue in full force and effect, as if such payment or proceeds had not been received by the Governmental Lender or the Servicer.

Section 10.5. Waiver of Notice. The Borrower shall not be entitled to any notices of any nature whatsoever from the Funding Lender or the Servicer except with respect to matters for which this Borrower Loan Agreement or any other Borrower Loan Document specifically and expressly provides for the giving of notice by the Funding Lender or the Servicer, as the case may be, to the Borrower and except with respect to matters for which the Borrower is not, pursuant to applicable Legal Requirements, permitted to waive the giving of notice. The Borrower hereby expressly waives the right to receive any notice from the Funding Lender or the Servicer, as the case may be, with respect to any matter for which no Borrower Loan Document specifically and expressly provides for the giving of notice by the Funding Lender or the Servicer to the Borrower.

Section 10.6. Offsets, Counterclaims and Defenses. The Borrower hereby waives the right to assert a counterclaim, other than a compulsory counterclaim, in any action or proceeding brought against it by the Funding Lender or the Servicer with respect to a Borrower Loan Payment. Any assignee of Funding Lender's interest in and to the Borrower Loan Documents or the Funding Loan Documents shall take the same free and clear of all offsets, counterclaims or defenses that are unrelated to the Borrower Loan Documents or the Funding Loan Documents which the Borrower may otherwise have against any assignor of such documents, and no such unrelated offset, counterclaim or defense shall be interposed or asserted by the Borrower in any action or proceeding brought by any such assignee upon such documents, and any such right to interpose or assert any such unrelated offset, counterclaim or defense in any such action or proceeding is hereby expressly waived by the Borrower.

Section 10.7. Publicity. The Funding Lender and the Servicer (and any Affiliates of either party) shall have the right to issue press releases, advertisements and other promotional materials describing the Funding Lender's or the Servicer's participation in the making of the Borrower Loan or the Borrower Loan's inclusion in any Secondary Market Transaction effectuated by the Funding Lender or the Servicer or one of its or their Affiliates. All news releases, publicity or advertising by the Borrower or Borrower Affiliates through any media intended to reach the general public, which refers to the Borrower Loan Documents or the Funding Loan Documents, the Borrower Loan, the Funding Lender or the Servicer in a Secondary Market Transaction, shall be subject to the prior Written Consent of the Funding Lender or the Servicer, as applicable.

Section 10.8. Construction of Documents. The parties hereto acknowledge that they were represented by counsel in connection with the negotiation and drafting of the Borrower Loan Documents and the Funding Loan Documents and that the Borrower Loan Documents and the Funding Loan

Documents shall not be subject to the principle of construing their meaning against the party that drafted them.

Section 10.9. No Third Party Beneficiaries. The Borrower Loan Documents and the Funding Loan Documents are solely for the benefit of the Governmental Lender, the Funding Lender, the Servicer and the Borrower and, with respect to Sections 9.1.3 and 9.1.4 hereof, the Underwriter Group, and nothing contained in any Borrower Loan Document shall be deemed to confer upon anyone other than the Governmental Lender, the Funding Lender, the Servicer, and the Borrower any right to insist upon or to enforce the performance or observance of any of the obligations contained therein.

Section 10.10. Assignment. The Borrower Loan, the Security Instrument, the Borrower Loan Documents and the Funding Loan Documents and all Funding Lender's rights, title, obligations and interests therein may be assigned by the Funding Lender, at any time in its sole discretion, whether by operation of law (pursuant to a merger or other successor in interest) or otherwise. Upon such assignment, all references to Funding Lender in this Borrower Loan Agreement and in any Borrower Loan Document shall be deemed to refer to such assignee or successor in interest and such assignee or successor in interest shall thereafter stand in the place of the Funding Lender. Borrower shall accord full recognition to any such assignment, and all rights and remedies of Funding Lender in connection with the interest so assigned shall be as fully enforceable by such assignee as they were by Funding Lender before such assignment. In connection with any proposed assignment, Funding Lender may disclose to the proposed assignee any information that Borrower has delivered, or caused to be delivered, to Funding Lender with reference to Borrower, General Partner, Guarantor or any Borrower Affiliate, or the Project, including information that Borrower is required to deliver to Funding Lender pursuant to this Borrower Loan Agreement, provided that such proposed assignee agrees to treat such information as confidential. The Borrower may not assign its rights, interests or obligations under this Borrower Loan Agreement or under any of the Borrower Loan Documents or Funding Loan Documents, or Borrower's interest in any moneys to be disbursed or advanced hereunder, except only as may be expressly permitted hereby.

Section 10.11. [Intentionally Omitted].

Section 10.12. Governmental Lender, Funding Lender and Servicer Not in Control; No Partnership. None of the covenants or other provisions contained in this Borrower Loan Agreement shall, or shall be deemed to, give the Governmental Lender, the Funding Lender or the Servicer the right or power to exercise control over the affairs or management of the Borrower, the power of the Governmental Lender, the Funding Lender and the Servicer being limited to the rights to exercise the remedies referred to in the Borrower Loan Documents and the Funding Loan Documents. The relationship between the Borrower and the Governmental Lender, the Funding Lender and the Servicer is, and at all times shall remain, solely that of debtor and creditor. No covenant or provision of the Borrower Loan Documents or the Funding Loan Documents is intended, nor shall it be deemed or construed, to create a partnership, joint venture, agency or common interest in profits or income between the Borrower and the Governmental Lender, the Funding Lender or the Servicer or to create an equity in the Project in the Governmental Lender, the Funding Lender or the Servicer. Neither the Governmental Lender, the Funding Lender nor the Servicer undertakes or assumes any responsibility or duty to the Borrower or to any other person with respect to the Project or the Borrower Loan, except as expressly provided in the Borrower Loan Documents or the Funding Loan Documents; and notwithstanding any other provision of the Borrower Loan Documents and the Funding Loan Documents: (1) the Governmental Lender, the Funding Lender and the Servicer are not, and shall not be construed as, a partner, joint venturer, alter ego, manager, controlling person or other business associate or participant of any kind of the Borrower or its stockholders, members, or partners and the Governmental Lender, the Funding Lender and the Servicer do not intend to ever assume such status; (2) the Governmental Lender, the Funding Lender and the Servicer shall in no event be liable for any the Borrower Payment Obligations, expenses or losses

incurred or sustained by the Borrower; and (3) the Governmental Lender, the Funding Lender and the Servicer shall not be deemed responsible for or a participant in any acts, omissions or decisions of the Borrower, the Borrower Controlling Entities or its stockholders, members, or partners. The Governmental Lender, the Funding Lender, the Servicer and the Borrower disclaim any intention to create any partnership, joint venture, agency or common interest in profits or income between the Governmental Lender, the Funding Lender, the Servicer and the Borrower, or to create an equity in the Project in the Funding Lender or the Servicer, or any sharing of liabilities, losses, costs or expenses.

Section 10.13. Release. The Borrower hereby acknowledges that it is executing this Borrower Loan Agreement and each of the Borrower Loan Documents and the Funding Loan Documents to which it is a party as its own voluntary act free from duress and undue influence.

Section 10.14. Term of Borrower Loan Agreement. This Borrower Loan Agreement shall be in full force and effect until all payment obligations of the Borrower hereunder have been paid in full and the Borrower Loan and the Funding Loan have been retired or the payment thereof has been provided for; except that on and after payment in full of the Borrower Note, this Borrower Loan Agreement shall be terminated, without further action by the parties hereto; provided, however, that the obligations of the Borrower under Sections 5.11 (Governmental Lender's Fees), 5.14 (Expenses), 5.15 (Indemnity), 9.1.3, 9.1.4, 9.1.5, 9.1.6 and 10.15 (Reimbursement of Expenses) hereof, as well as under Section 5.7 of the Construction Funding Agreement, shall survive the termination of this Borrower Loan Agreement.

Section 10.15. Reimbursement of Expenses. If, upon or after the occurrence of any Event of Default or Potential Default, the Governmental Lender, the Funding Lender or the Servicer shall employ attorneys or incur other expenses for the enforcement of performance or observance of any obligation or agreement on the part of the Borrower contained herein, the Borrower will on demand therefor reimburse the Governmental Lender, the Funding Lender and the Servicer for fees of such attorneys and such other expenses so incurred.

The Borrower's obligation to pay the amounts required to be paid under this Section 10.15 shall be subordinate to its obligations to make payments under the Borrower Note.

Section 10.16. Permitted Contests. Notwithstanding anything to the contrary contained in this Borrower Loan Agreement, Borrower shall have the right to contest or object in good faith to any claim, demand, levy or assessment (other than in respect of Debt or Contractual Obligations of Borrower under any Borrower Loan Document or Related Document) by appropriate legal proceedings that are not prejudicial to Funding Lender's rights, but this shall not be deemed or construed as in any way relieving, modifying or providing any extension of time with respect to Borrower's covenant to pay and comply with any such claim, demand, levy or assessment, unless Borrower shall have given prior Written Notice to the Governmental Lender and the Funding Lender of Borrower's intent to so contest or object thereto, and unless (i) Borrower has, in the Governmental Lender's and the Funding Lender's judgment, a reasonable basis for such contest, (ii) Borrower pays when due any portion of the claim, demand, levy or assessment to which Borrower does not object, (iii) Borrower demonstrates to Funding Lender's satisfaction that such legal proceedings shall conclusively operate to prevent enforcement prior to final determination of such proceedings, (iv) Borrower furnishes such bond, surety, undertaking or other security in connection therewith as required by law, or as requested by and satisfactory to Funding Lender, to stay such proceeding, which bond, surety, undertaking or other security shall be issued by a bonding company, insurer or surety company reasonably satisfactory to Funding Lender and shall be sufficient to cause the claim, demand, levy or assessment to be insured against by the Title Company or removed as a lien against the Project, (v) Borrower at all times prosecutes the contest with due diligence, and (vi) Borrower pays, promptly following a determination of the amount of such claim, demand, levy or assessment due and owing by Borrower, the amount so determined to be due and owing by Borrower. In

the event that Borrower does not make, promptly following a determination of the amount of such claim, demand, levy or assessment due and owing by Borrower, any payment required to be made pursuant to clause (vi) of the preceding sentence, an Event of Default shall have occurred, and Funding Lender may draw or realize upon any bond or other security delivered to Funding Lender in connection with the contest by Borrower, in order to make such payment.

Section 10.17. Funding Lender Approval of Instruments and Parties. All proceedings taken in accordance with transactions provided for herein, and all surveys, appraisals and documents required or contemplated by this Borrower Loan Agreement and the persons responsible for the execution and preparation thereof, shall be satisfactory to and subject to approval by Funding Lender. Funding Lender's approval of any matter in connection with the Project shall be for the sole purpose of protecting the security and rights of Funding Lender. No such approval shall result in a waiver of any default of Borrower. In no event shall Funding Lender's approval be a representation of any kind with regard to the matter being approved.

Section 10.18. Funding Lender Determination of Facts. Funding Lender shall at all times be free to establish independently, to its reasonable satisfaction, the existence or nonexistence of any fact or facts, the existence or nonexistence of which is a condition of this Borrower Loan Agreement.

Section 10.19. Calendar Months. With respect to any payment or obligation that is due or required to be performed within a specified number of Calendar Months after a specified date, such payment or obligation shall become due on the day in the last of such specified number of Calendar Months that corresponds numerically to the date so specified; provided, however, that with respect to any obligation as to which such specified date is the 29th, 30th or 31st day of any Calendar Month: if the Calendar Month in which such payment or obligation would otherwise become due does not have a numerically corresponding date, such obligation shall become due on the first day of the next succeeding Calendar Month.

Section 10.20. Determinations by Lender. Except to the extent expressly set forth in this Borrower Loan Agreement to the contrary, in any instance where the consent or approval of the Governmental Lender and the Funding Lender may be given or is required, or where any determination, judgment or decision is to be rendered by the Governmental Lender and the Funding Lender under this Borrower Loan Agreement, the granting, withholding or denial of such consent or approval and the rendering of such determination, judgment or decision shall be made or exercised by the Governmental Lender and the Funding Lender, as applicable (or its designated representative) at its sole and exclusive option and in its sole and absolute discretion.

Section 10.21. Governing Law. This Borrower Loan Agreement shall be governed by and enforced in accordance with the laws of the State, without giving effect to the choice of law principles of the State that would require the application of the laws of a jurisdiction other than the State.

Section 10.22. Consent to Jurisdiction and Venue. Borrower agrees that any controversy arising under or in relation to this Borrower Loan Agreement shall be litigated exclusively in the State. The state and federal courts and authorities with jurisdiction in the State shall have exclusive jurisdiction over all controversies which shall arise under or in relation to this Borrower Loan Agreement. Borrower irrevocably consents to service, jurisdiction, and venue of such courts for any such litigation and waives any other venue to which it might be entitled by virtue of domicile, habitual residence or otherwise. However, nothing herein is intended to limit Beneficiary Parties' right to bring any suit, action or proceeding relating to matters arising under this Borrower Loan Agreement against Borrower or any of Borrower's assets in any court of any other jurisdiction.

Section 10.23. Successors and Assigns. This Borrower Loan Agreement shall be binding upon and shall inure to the benefit of the parties hereto and their respective heirs, legal representatives, successors, successors-in-interest and assigns, as appropriate. The terms used to designate any of the parties herein shall be deemed to include the heirs, legal representatives, successors, successors-in-interest and assigns, as appropriate, of such parties. References to a "person" or "persons" shall be deemed to include individuals and entities.

Section 10.24. Severability. The invalidity, illegality or unenforceability of any provision of this Borrower Loan Agreement shall not affect the validity, legality or enforceability of any other provision, and all other provisions shall remain in full force and effect.

Section 10.25. Entire Agreement; Amendment and Waiver. This Borrower Loan Agreement contains the complete and entire understanding of the parties with respect to the matters covered. This Borrower Loan Agreement may not be amended, modified or changed, nor shall any waiver of any provision hereof be effective, except by a written instrument signed by the party against whom enforcement of the waiver, amendment, change, or modification is sought, and then only to the extent set forth in that instrument. No specific waiver of any of the terms of this Borrower Loan Agreement shall be considered as a general waiver. Without limiting the generality of the foregoing, no Disbursement shall constitute a waiver of any conditions to the Governmental Lender's or the Funding Lender's obligation to make further Disbursements nor, in the event Borrower is unable to satisfy any such conditions, shall any such waiver have the effect of precluding the Governmental Lender or the Funding Lender from thereafter declaring such inability to constitute a Potential Default or Event of Default under this Borrower Loan Agreement.

Section 10.26. Counterparts. This Borrower Loan Agreement may be executed in multiple counterparts, each of which shall constitute an original document and all of which together shall constitute one agreement.

Section 10.27. Captions. The captions of the sections of this Borrower Loan Agreement are for convenience only and shall be disregarded in construing this Borrower Loan Agreement.

Section 10.28. Servicer. Borrower hereby acknowledges and agrees that, pursuant to the terms of Section 39 of the Security Instrument: (a) from time to time, the Governmental Lender or the Funding Lender may appoint a servicer to collect payments, escrows and deposits, to give and to receive notices under the Borrower Note, this Borrower Loan Agreement or the other Borrower Loan Documents, and to otherwise service the Borrower Loan and (b) unless Borrower receives Written Notice from the Governmental Lender or the Funding Lender to the contrary, any action or right which shall or may be taken or exercised by the Governmental Lender or the Funding Lender may be taken or exercised by such servicer with the same force and effect.

Section 10.29. Beneficiary Parties as Third Party Beneficiary. Each of the Beneficiary Parties shall be a third party beneficiary of this Borrower Loan Agreement for all purposes.

Section 10.30. Waiver of Trial by Jury. TO THE MAXIMUM EXTENT PERMITTED UNDER APPLICABLE LAW, EACH OF BORROWER AND THE BENEFICIARY PARTIES (A) COVENANTS AND AGREES NOT TO ELECT A TRIAL BY JURY WITH RESPECT TO ANY ISSUE ARISING OUT OF THIS BORROWER LOAN AGREEMENT OR THE RELATIONSHIP BETWEEN THE PARTIES THAT IS TRIABLE OF RIGHT BY A JURY AND (B) WAIVES ANY RIGHT TO TRIAL BY JURY WITH RESPECT TO SUCH ISSUE TO THE EXTENT THAT ANY SUCH RIGHT EXISTS NOW OR IN THE FUTURE. THIS WAIVER OF RIGHT TO TRIAL BY

JURY IS SEPARATELY GIVEN BY EACH PARTY, KNOWINGLY AND VOLUNTARILY WITH THE BENEFIT OF COMPETENT LEGAL COUNSEL.

Section 10.31. Time of the Essence. Time is of the essence with respect to this Borrower Loan Agreement.

Section 10.32. [Reserved]

Section 10.33. Reference Date. This Borrower Loan Agreement is dated for reference purposes only as of the first day of _____, 2017, and will not be effective and binding on the parties hereto unless and until the Closing Date (as defined herein) occurs.

ARTICLE XI LIMITATIONS ON LIABILITY

Section 11.1. Limitation on Liability. Notwithstanding anything to the contrary herein, the liability of the Borrower hereunder and under the other Borrower Loan Documents and the Funding Loan Documents shall be limited to the extent set forth in the Borrower Note.

Section 11.2. Limitation on Liability of Governmental Lender. The Funding Loan, and interest thereon, are special, limited obligations of the Governmental Lender, payable solely from the Security pledged under the Funding Loan Agreement. The Funding Loan is not a general indebtedness of the Governmental Lender or a charge against its general credit or the general credit taxing powers of the State, the Governmental Lender, or any other political subdivision thereof, and shall never give rise to any pecuniary liability of the Governmental Lender, and neither the Governmental Lender, the State nor any other political subdivision thereof shall be liable for the payments of principal and interest on the Funding Loan, and the Funding Loan is payable from no other source, but are special, limited obligations of the Governmental Lender, payable solely out of the security pledged hereunder and receipts of the Governmental Lender derived pursuant to this Funding Loan Agreement (and not against any money due or to become due to the Governmental Lender pursuant to Unassigned Rights). No holder of the Funding Loan or any interest therein has the right to compel any exercise of the taxing power of the State, the Governmental Lender or any other political subdivision thereof to pay the Funding Loan or the interest thereon.

No recourse shall be had for the payment of the principal of, premium, if any, or the interest on the Funding Loan or for any claim based thereon or any obligation, covenant or agreement in this Funding Loan Agreement against any official of the Governmental Lender, or any official, officer, agent, employee or independent contractor of the Governmental Lender or any person executing this Borrower Loan Agreement. No covenant, stipulation, promise, agreement or obligation contained in this Borrower Loan Agreement or any other document executed in connection herewith shall be deemed to be the covenant, stipulation, promise, agreement or obligation of any present or future official, officer, agent or employee of the Governmental Lender in his or her individual capacity and neither any official of the Governmental Lender nor any officers executing this Borrower Loan Agreement shall be liable personally or be subject to any personal liability or accountability by reason of this Borrower Loan Agreement.

Section 11.3. Waiver of Personal Liability. No member, officer, agent or employee of the Governmental Lender or any director, officer, agent or employee of the Governmental Lender shall be individually or personally liable for the payment of any principal (or prepayment price) of or interest on the Governmental Lender Note or any other sum hereunder or be subject to any personal liability or accountability by reason of the execution and delivery of this Borrower Loan Agreement; but nothing

herein contained shall relieve any such member, director, officer, agent or employee from the performance of any official duty provided by law or by this Borrower Loan Agreement.

Section 11.4. Limitation on Liability of Funding Lender's Officers, Employees, Etc.

(a) Borrower assumes all risks of the acts or omissions of the Governmental Lender and the Funding Lender, provided, however, this assumption is not intended to, and shall not, preclude Borrower from pursuing such rights and remedies as it may have against the Governmental Lender and the Funding Lender at law or under any other agreement. None of Governmental Lender and the Funding Lender, nor the other Beneficiary Parties or their respective officers, directors, employees or agents shall be liable or responsible for (i) any acts or omissions of the Governmental Lender and the Funding Lender; or (ii) the validity, sufficiency or genuineness of any documents, or endorsements, even if such documents should in fact prove to be in any or all respects invalid, insufficient, fraudulent or forged. In furtherance and not in limitation of the foregoing, the Governmental Lender and the Funding Lender may accept documents that appear on their face to be in order, without responsibility for further investigation, regardless of any notice or information to the contrary, unless acceptance in light of such notice or information constitutes gross negligence or willful misconduct on the part of the Governmental Lender and the Funding Lender.

(b) None of the Governmental Lender, the Funding Lender, the other Beneficiary Parties or any of their respective officers, directors, employees or agents shall be liable to any contractor, subcontractor, supplier, laborer, architect, engineer or any other party for services performed or materials supplied in connection with the Project. The Governmental Lender and the Funding Lender shall not be liable for any debts or claims accruing in favor of any such parties against Borrower or others or against the Project. Borrower is not and shall not be an agent of the Governmental Lender and the Funding Lender for any purpose. Neither the Governmental Lender nor the Funding Lender is a joint venture partner with Borrower in any manner whatsoever. Prior to default by Borrower under this Borrower Loan Agreement and the exercise of remedies granted herein, the Governmental Lender and the Funding Lender shall not be deemed to be in privity of contract with any contractor or provider of services to the Project, nor shall any payment of funds directly to a contractor, subcontractor or provider of services be deemed to create any third party beneficiary status or recognition of same by the Governmental Lender and the Funding Lender. Approvals granted by the Governmental Lender and the Funding Lender for any matters covered under this Borrower Loan Agreement shall be narrowly construed to cover only the parties and facts identified in any written approval or, if not in writing, such approvals shall be solely for the benefit of Borrower.

(c) Any obligation or liability whatsoever of the Governmental Lender and the Funding Lender that may arise at any time under this Borrower Loan Agreement or any other Borrower Loan Document shall be satisfied, if at all, out of the Funding Lender's assets only. No such obligation or liability shall be personally binding upon, nor shall resort for the enforcement thereof be had to, the Project or any of the Governmental Lender's or the Funding Lender's shareholders (if any), directors, officers, employees or agents, regardless of whether such obligation or liability is in the nature of contract, tort or otherwise.

Section 11.5. Delivery of Reports, Etc. The delivery of reports, information and documents to the Governmental Lender and the Funding Lender as provided herein is for informational purposes only and the Governmental Lender's and the Funding Lender's receipt of such shall not constitute constructive knowledge of any information contained therein or determinable from information contained therein. The Governmental Lender and the Funding Lender shall have no duties or responsibilities except

those that are specifically set forth herein, and no other duties or obligations shall be implied in this Borrower Loan Agreement against the Governmental Lender and the Funding Lender.

IN WITNESS WHEREOF, the undersigned has duly executed and delivered this Borrower Loan Agreement or caused this Borrower Loan Agreement to be duly executed and delivered by its authorized representative as of the date first set forth above. The undersigned intends that this instrument shall be deemed to be signed and delivered as a sealed instrument.

BORROWER:

**WOODLAWN ROLL UP PRESERVATION
ASSOCIATES LIMITED PARTNERSHIP, an
Illinois limited partnership**

By: POAH Woodlawn Roll Up LLC, its
General Partner

By: Preservation of Affordable Housing,
Inc., its sole member

By: _____
Name:
Title:

**GOVERNMENTAL LENDER:
CITY OF CHICAGO**

By: _____
Name: Carole L. Brown
Title: Chief Financial Officer

[SEAL]

Attest:

By: _____
Name: Andrea M. Valencia
Title: City Clerk

Agreed to and Acknowledged by:

**FUNDING LENDER:
CITIBANK, N.A.**

By: _____
Mark G. Risch
Authorized Signatory

[(Sub)Exhibits "A" and "B" referred to in this Borrower Loan Agreement with Woodlawn Roll Up Preservation Associates Limited Partnership constitute, respectively, Exhibits "A" and "B" to ordinance and printed on pages 50457 and 50458 of this *Journal*.]

Exhibit "F".
(To Ordinance)

*Regulatory Agreement And Declaration Of Restrictive Covenants With
Woodlawn Roll Up Preservation Associates Limited Partnership.*

This Regulatory Agreement and Declaration of Restrictive Covenants (this "Agreement") is entered into as of _____, 2017, by and between the City of Chicago, a municipality and home rule unit of local government duly organized and validly existing under the Constitution and laws of the State of Illinois (the "Issuer"), and Woodlawn Roll Up Preservation Associates Limited Partnership, an Illinois limited partnership (the "Borrower").

WITNESSETH:

WHEREAS, pursuant to a Funding Loan Agreement, dated as of _____, 2017 (the "Funding Loan Agreement") between the Issuer, the Borrower and Citibank, N.A. (the "Funding Lender") and an ordinance adopted by the Issuer on _____, 2017 (the "Note Ordinance"), the Funding Lender will advance funds (the "Funding Loan") in an aggregate principal amount not to exceed Fifteen Million Dollars (\$15,000,000) and the Issuer will execute and deliver a promissory note identified as City of Chicago Multifamily Mortgage Revenue Note, 2017 Series A (Woodlawn Roll Up Apartments Project) (the "Governmental Lender Note") evidencing the obligation to repay the Funding Loan; and

WHEREAS, the Funding Loan and the Governmental Lender Note, together with interest thereon (the "Obligations"), shall be limited obligations of the City secured under the Funding Loan Agreement for the benefit of the Funding Lender, and will be payable from the loan payments received by the City pursuant to a loan agreement (the "Borrower Loan Agreement") between the City and the Borrower, pursuant to which the City will loan the proceeds of the Funding Loan to the Borrower (the "Borrower Loan") the proceeds of which will be used by the Borrower to finance the acquisition, rehabilitation and equipping of four (4) "qualified residential rental projects" within the meaning of Section 142 of the Internal Revenue Code of 1986, as amended (the "Code") located in Chicago, Illinois (collectively, the "Residential Projects" and each a "Residential Project") on the real property described on Exhibit A attached hereto; and

WHEREAS, in order to assure the Issuer and the owners of the Obligations that interest on the Obligations will be excluded from gross income for federal income tax purposes under the Code, and to further the public purposes of the Issuer, certain restrictions on the use and occupancy of the Residential Project under the Code must be established;

NOW, THEREFORE, in consideration of the mutual promises and covenants hereinafter set forth, and of other valuable consideration, the Borrower and the Issuer agree as follows:

Section 1. Term of Restrictions. (a) Occupancy Restrictions: With respect to the Residential Project, the term of the Occupancy Restrictions set forth in **Section 3** hereof shall commence on the later of the first day on which at least ten percent (10%) of the units in the Residential Project are first occupied or the issue date of the Obligations, and shall end on the latest of (i) the date which is thirty (30) years after the date on which at least fifty percent (50%) of the units in the Residential Project are first occupied; (ii) the first date on which no tax-exempt obligation (including any refunding obligation) issued and / or executed and delivered with

respect to the Residential Project is outstanding; or (iii) the date on which any project-based housing assistance provided with respect to the Residential Project under Section 8 of the United States Housing Act of 1937, as amended, terminates (which period is hereinafter referred to, with respect to the Residential Project, as the "Qualified Project Period" for the Residential Project).

(b) Rental Restrictions: The Rental Restrictions set forth in **Section 4** hereof shall remain in effect during the Qualified Project Period set forth in paragraph (a) of this **Section 1**.

(c) Involuntary Loss or Substantial Destruction: The Occupancy Restrictions set forth in **Section 3** hereof, and the Rental Restrictions set forth in **Section 4** hereof, shall cease to apply to the Residential Project in the event of involuntary noncompliance caused by fire, seizure, requisition, foreclosure, transfer of title by deed in lieu of foreclosure, change in federal law or an action of a federal agency after the date of delivery of the Obligations, which prevents the Issuer from enforcing the Occupancy Restrictions and the Rental Restrictions, or condemnation or similar event, but only if, within a reasonable time period, (i) the portion of the Obligations allocable to the Residential Project (as determined by a firm of nationally recognized bond counsel acceptable to the Issuer) is promptly retired, or amounts received as a consequence of such event are used to provide a new project which meets all of the requirements of this Agreement, which new project is subject to new restrictions substantially equivalent to those contained in this Agreement, and which is substituted in place of the Residential Project by amendment of this Agreement; and (ii) an opinion from nationally recognized bond counsel (acceptable to the Issuer) is received to the effect that noncompliance with the Occupancy Restrictions and the Rental Restrictions as a result of such involuntary loss or substantial destruction resulting from an unforeseen event will not adversely affect the exclusion from the gross income of the owners thereof for purposes of federal income taxation of the interest on the Obligations; provided, however, that the preceding provisions of this paragraph shall cease to apply in the case of such involuntary noncompliance caused by foreclosure, transfer of title by deed in lieu of foreclosure or similar event if at any time during the Qualified Project Period subsequent to such event the Borrower or any Related Party (as defined in Section 147(a)(2) of the Code) obtains an ownership interest in the Residential Project for federal income tax purposes.

(d) Termination: This Agreement shall terminate upon the earliest of (i) termination of the Occupancy Restrictions and the Rental Restrictions, as provided in paragraphs (a) and (b) of this **Section 1**; or (ii) delivery to the Issuer and the Borrower of an opinion of nationally recognized bond counsel (acceptable to the Issuer) to the effect that continued compliance with the Rental Restrictions and Occupancy Restrictions on the Residential Project is not required in order for interest on the Obligations to remain excludible from gross income of the owners thereof for federal income tax purposes.

(e) Certification: Upon termination of this Agreement, in whole or in part, the Borrower and the Issuer shall execute and the parties shall cause to be recorded (at the Borrower's expense), in all offices in which this Agreement was recorded, a certificate of termination, specifying which of the restrictions contained herein has terminated, and the portion of the Residential Project to which such termination relates.

Section 2. Project Restrictions. The Borrower represents, warrants and covenants as follows:

(a) The Borrower has reviewed the provisions of the Code, the Treasury Regulations thereunder (the "Regulations") and Internal Revenue Service rulings, procedures and pronouncements applicable to this Agreement (including, without limitation, Section 142(d) of the Code, Section 1.103-8(b) of the Regulations and IRS Revenue Procedure 2004-39, 2004-29 IRB 49) with its counsel and understands said provisions.

(b) Each Residential Project is being constructed, acquired, rehabilitated and equipped for the purpose of providing a "qualified residential rental project" (within the meaning of Section 142(d) of the Code) and will, during the term of the Rental Restrictions and Occupancy Restrictions hereunder, continue to constitute a "qualified residential rental project" under Section 142(d) of the Code and any Regulations heretofore or hereafter promulgated thereunder and applicable thereto.

(c) At least 95% of each Residential Project will consist of a "building or structure" (as defined in Section 1.103-8(b)(8)(iv) of the Regulations), or several proximate buildings or structures of similar construction, each containing one or more similarly constructed residential units (as defined in Section 1.103-8(b)(8)(i) of the Regulations) located on a single tract of land or contiguous tracts of land (as defined in Section 1.103-8(b)(4)(ii)(b) of the Regulations), which will be owned, for federal tax purposes, at all times by the same person, and financed pursuant to a common plan (within the meaning of Section 1.103-8(b)(4)(ii) of the Regulations), together with functionally related and subordinate facilities (within the meaning of Section 1.103-8(b)(4)(iii) of the Regulations). Each such building or structure (or several proximate buildings or structures comprising that Residential Project) shall contain three (3) or more similarly constructed units.

(d) None of the residential units in any Residential Project will at any time be used on a transient basis, nor will any Residential Project itself be used as a hotel, motel, dormitory, fraternity or sorority house, rooming house, hospital, nursing home, sanitarium, rest home or trailer park or court for use on a transient basis.

(e) In no event will continual or frequent nursing, medical or psychiatric services be made available at any Residential Project, within the meaning of Revenue Ruling 98-47, 1998-2 CB 399, or any successor thereto.

(f) All of the residential units in each Residential Project will be leased, rented, or available for lease or rental on a continuous basis to members of the general public (other than (i) units for a resident manager or maintenance personnel, (ii) units which may be rented under the Section 8 assistance program, which units (subject to the Section 8 assistance program) shall be leased to eligible tenants in accordance with Section 8 requirements), and (iii) units which may be rented as "public housing" pursuant to Section 3(b) and Section 9 of the United States Housing Act of 1937, as amended, which units (subject to the Public Housing Program) shall be leased to eligible tenants in accordance with "public housing" requirements subject, however, to the requirements of **Section 3(a)** hereof. Each Qualifying Tenant (as hereinafter defined) occupying a residential unit in a Residential Project shall be required to

execute a written Lease Agreement with a stated term of not less than six (6) months nor more than two (2) years.

(g) Any functionally related and subordinate facilities (e.g., parking areas, swimming pools, tennis courts, etc.) which are financed by the Obligations and are included as part of a Residential Project will be of a character and size commensurate with the character and size of that Residential Project, and will be made available to all tenants on an equal basis. Fees will only be charged with respect to the use thereof if the charging of fees is customary for the use of such facilities at similar residential rental properties in the surrounding area and then only in amounts commensurate with the fees being charged at similar residential rental properties within such area. In any event, any fees charged will not be discriminatory or exclusionary as to the Qualifying Tenants (as defined in **Section 3** hereof). No functionally related and subordinate facilities will be made available to persons other than tenants or their guests.

(h) Each residential unit in each Residential Project will contain separate and complete facilities for living, sleeping, eating, cooking (including a refrigerator, sink, oven and range top) and sanitation for a single person or family.

(i) No portion of any Residential Project will be used to provide any health club facility, any facility primarily used for gambling, or any store, the principal business of which is the sale of alcoholic beverages for consumption off premises, in violation of Section 147(e) of the Code.

Section 3. Occupancy Restrictions. The Borrower represents, warrants and covenants as follows:

(a) Pursuant to elections of the Issuer and the Borrower in accordance with the provisions of Section 142(d)(1)(B) of the Code, at all times during the Qualified Project Period at least forty percent (40%) of the completed residential units in each Residential Project shall be continuously occupied (or treated as occupied as provided herein) or held available for occupancy by Qualifying Tenants as herein defined. For purposes of this Agreement, "Qualifying Tenants" means, subject to **Section 3(d)** hereof, individuals or families whose aggregate adjusted incomes do not exceed sixty percent (60%) of the applicable median gross income (adjusted for family size) for the area in which the Residential Project is located, as such income and area median gross income are determined by the Secretary of the United States Treasury in a manner consistent with determinations of income and area median gross income under Section 8 of the United States Housing Act of 1937, as amended (or, if such program is terminated, under such program as in effect immediately before such termination).

(b) Prior to the commencement of occupancy of any unit to be occupied by a Qualifying Tenant, the prospective tenant's eligibility shall be established by execution and delivery by such prospective tenant of an Income Computation and Certification in the form attached hereto as Exhibit B (the "Income Certification") evidencing that the aggregate adjusted income of such prospective tenant does not exceed the applicable income limit. In addition, such prospective tenant shall be required to provide whatever other information, documents or certifications are reasonably deemed necessary by the Borrower or the Issuer to substantiate the Income Certification.

(c) Not less frequently than annually, the Borrower shall determine whether the current aggregate adjusted income of the tenant(s) occupying any unit being treated by the Borrower as occupied by a Qualifying Tenant exceeds the applicable income limit. For such purpose the Borrower shall require each such tenant to execute and deliver to the Borrower the Income Certification attached hereto as Exhibit B.

(d) Any unit vacated by a Qualifying Tenant shall be treated as continuing to be occupied by such Qualifying Tenant until reoccupied. Upon such unit being reoccupied, the Borrower shall have thirty-one (31) days from such date to determine whether such unit is being occupied by a Qualifying Tenant.

(e) If an individual's or family's income exceeds the applicable income limit as of any date of determination, the income of such individual or family shall be treated as continuing not to exceed the applicable limit; provided that the income of such individual or family did not exceed the applicable income limit upon commencement of such tenant's occupancy or as of any prior income determination; and provided, further, that if any individual's or family's income as of the most recent income determination exceeds one hundred and forty percent (140%) of the applicable income limit, such individual or family shall cease to qualify as a Qualifying Tenant if, prior to the next income determination of such individual or family, any unit in the relevant Residential Project of comparable or smaller size to such individual's or family's unit is occupied by any tenant other than a Qualifying Tenant.

(f) For purposes of satisfying the requirement that 40% of the completed residential units be occupied by Qualifying Tenants, the following principles shall apply: (i) upon the later of the first day on which at least 10% of all of the residential units in a Residential Project are occupied or the issue date of the Obligations, 40% of such units must be occupied by Qualifying Tenants; and (ii) after 10% of the residential units in a Residential Project are occupied, Qualifying Tenants must occupy residential units in that Residential Project in the number set forth in Exhibit D hereto, and the Qualifying Tenants' occupancies must predate the non-Qualifying Tenants' occupancies.

(g) The lease agreement to be utilized by the Borrower in renting any residential units in a Residential Project to a prospective Qualifying Tenant shall provide for termination of the lease agreement and consent by such person to eviction following thirty (30) days' notice, subject to applicable provisions of Illinois law (including for such purpose all applicable home rule ordinances), for any material misrepresentation made by such person with respect to the Income Certification with the effect that such tenant is not a Qualifying Tenant.

(h) All Income Certifications will be maintained on file at the relevant Residential Project (or at an off-site storage location) so long as any Obligations are outstanding and for five (5) years thereafter with respect to each Qualifying Tenant who occupied a residential unit in that Residential Project during the period the restrictions hereunder are applicable, and the Borrower will, promptly upon receipt, file a copy thereof with the Issuer.

(i) On the first day of the Qualified Project Period, on the fifteenth day of _____, _____, _____ and _____ of each year during the Qualified Project Period, and within thirty (30) days after the final day of each month in which there occurs any

change in the occupancy of a residential unit in a Residential Project, the Borrower will submit to the Issuer the "Certificate of Continuing Program Compliance," in the form attached hereto as Exhibit C, executed by the Borrower.

(j) The Borrower shall submit to the Secretary of the United States Treasury (at such time and in such manner as the Secretary shall prescribe) an annual certification as to whether each Residential Project continues to meet the requirements of Section 142(d) of the Code. Failure to comply with such requirement may subject the Borrower to the penalty provided in Section 6652(j) of the Code. The Borrower shall submit a copy of each such annual certification to the Issuer.

Section 4. Rental Restrictions. The Borrower represents, warrants and covenants that once available for occupancy, each residential unit in a Residential Project will be rented or available for rental on a continuous basis to members of the general public (other than (a) units for a resident manager or maintenance personnel and (b) units for Qualifying Tenants as provided for in **Section 3** hereof).

Section 5. Transfer Restrictions. The Borrower covenants and agrees that no conveyance, transfer, assignment or any other disposition of title to any of the Residential Projects (a "Transfer"), shall be made prior to the termination of the Rental Restrictions and Occupancy Restrictions hereunder, unless the transferee pursuant to the Transfer assumes in writing, in a form reasonably acceptable to the Issuer, all of the executory duties and obligations hereunder of the Borrower, including this **Section 5**, and agrees to cause any subsequent transferee to assume such duties and obligations in the event of a subsequent Transfer by the transferee prior to the termination of the Rental Restrictions and Occupancy Restrictions hereunder (the "Assumption Agreement"). The Borrower shall deliver the Assumption Agreement to the Issuer at least thirty (30) days prior to a proposed Transfer.

Section 6. Enforcement. (a) The Borrower shall, upon at least 48 hours prior written notice and during regular business hours, permit all duly authorized representatives of the Issuer to inspect any books and records of the Borrower regarding the Residential Projects and the incomes of Qualifying Tenants which pertain to compliance with the provisions of this Agreement and Section 142(d) of the Code and any Regulations heretofore or hereafter promulgated thereunder and applicable thereto.

(b) In addition to the information provided for in **Section 3(h)** hereof, the Borrower shall submit any other information, documents or certifications reasonably requested by the Issuer which the Issuer deems reasonably necessary to substantiate continuing compliance with the provisions of this Agreement and Section 142(d) of the Code and any Regulations heretofore or hereafter promulgated thereunder and applicable thereto.

(c) The Issuer and the Borrower each covenants that it will not take or permit to be taken any action within its control that it knows would adversely affect the exclusion of interest on the Obligations from the gross income of the owners thereof for purposes of federal income taxation pursuant to Section 103 of the Code. Moreover, the Issuer and the Borrower covenant to take any lawful action within their control and as may be necessary, (in the opinion of nationally recognized bond counsel acceptable to the Issuer) to comply fully with all

applicable rules, rulings, policies, procedures, regulations or other official statements promulgated or proposed by the Department of the Treasury or the Internal Revenue Service from time to time pertaining to obligations issued and/or executed and delivered under Section 142(d) of the Code and affecting the Residential Project.

(d) The Borrower covenants and agrees to inform the Issuer by written notice of any violation of its obligations hereunder within five (5) days of first discovering any such violation. If any such violation is not corrected to the satisfaction of the Issuer within the period of time specified by the Issuer, which shall be (A) the lesser of (i) forty-five (45) days after the effective date of any notice to or from the Borrower, or (ii) sixty (60) days from the date such violation would have been discovered by the Borrower by the exercise of reasonable diligence, or (B) such longer period as is specified in an opinion of nationally recognized bond counsel (acceptable to the Issuer) as will not result in the loss of such exclusion of interest on the Obligations, without further notice, the Issuer shall declare a default under this Agreement effective on the date of such declaration of default, and the Issuer shall apply to any court, state or federal, for specific performance of this Agreement or an injunction against any violation of this Agreement, or any other remedies at law or in equity or any such other actions as shall be necessary or desirable so as to correct noncompliance with this Agreement.

(e) The Borrower and the Issuer each acknowledges that the primary purpose for requiring compliance with the restrictions provided in this Agreement is to preserve the exclusion of interest on the Obligations from gross income for purposes of federal income taxation, and that the Issuer, on behalf of the owners of the Obligations, who are declared to be third-party beneficiaries of this Agreement, shall be entitled for any breach of the provisions hereof, to all remedies both at law and in equity in the event of any default hereunder, which in the opinion of the Issuer and nationally recognized bond counsel could adversely affect the exclusion of interest on the Obligations from gross income for purposes of federal income taxation.

(f) In the enforcement of this Agreement, the Issuer may rely on any certificate delivered by or on behalf of the Borrower or any tenant with respect to the Residential Project.

(g) Nothing in this Section shall preclude the Issuer from exercising any remedies they might otherwise have, by contract, statute or otherwise, upon the occurrence of any violation hereunder, which in the opinion of the Issuer and nationally recognized bond counsel could adversely affect the exclusion of interest on the Obligations from gross income for purposes of federal income taxation.

Section 7. Covenants to Run With the Land. The Borrower hereby subjects the Residential Projects to the covenants, reservations and restrictions set forth in this Agreement. The Issuer and the Borrower hereby declare their express intent that the covenants, reservations and restrictions set forth herein shall be deemed covenants, reservations and restrictions running with the land to the extent permitted by law, and shall pass to and be binding upon the Borrower's successors in title to any of the Residential Projects throughout the term of this Agreement. Each and every contract, deed, mortgage, lease or other instrument hereafter executed covering or conveying the Residential Projects or any portion thereof or interest therein

shall conclusively be held to have been executed, delivered and accepted subject to such covenants, reservations and restrictions, regardless of whether such covenants, reservations and restrictions are set forth in such contract, deed, mortgage, lease or other instrument.

Section 8. Recording. The Borrower shall cause this Agreement and all amendments and supplements hereto to be recorded in the conveyance and real property records of Cook County, Illinois, and in such other places as the Issuer may reasonably request. The Borrower shall pay all fees and charges incurred in connection with any such recording.

Section 9. Cure. Notwithstanding anything to the contrary contained herein, the Issuer hereby agrees that the manager of the Borrower shall be permitted to cure any event of default arising under this Agreement and Issuer shall, in its reasonable discretion, accept or reject such cure on the same terms as if made by the Borrower.

Section 10. No Conflict With Other Documents. The Borrower warrants and covenants that it has not and will not execute any other agreement with provisions inconsistent or in conflict with the provisions hereof (except documents that are subordinate to the provisions hereof), and the Borrower agrees that the requirements of this Agreement are paramount and controlling as to the rights and obligations herein set forth, which supersede any other requirements in conflict herewith.

Section 11. Interpretation. Any terms not defined in this Agreement shall have the same meaning as terms defined in the Funding Loan Agreement, the Borrower Loan Agreement, or Section 142(d) of the Code and any Regulations heretofore or hereafter promulgated thereunder and applicable thereto.

Section 12. Amendment. This Agreement may be amended by the parties hereto, among other things, to reflect changes in Section 142(d) of the Code, the Regulations and any revenue rulings or procedures promulgated thereunder, or in the interpretation thereof, subject to an opinion of nationally recognized bond counsel that such amendment will not adversely affect the exclusion of the interest on the Obligations from the gross income of the owners thereof for purposes of federal income taxation.

Section 13. Severability. The invalidity of any clause, part or provision of this Agreement shall not affect the validity of the remaining portions thereof.

Section 14. Notices. Any notice, demand or other communication required or permitted hereunder shall be in writing and shall be deemed to have been given if and when personally delivered and receipted for, or, if sent by private courier service or sent by overnight mail service, shall be deemed to have been given if and when received (unless the addressee refuses to accept delivery, in which case it shall be deemed to have been given when first presented to the addressee for acceptance), or on the first day after being sent by telegram, or on the third day after being deposited in United States registered or certified mail, postage prepaid. Any such notice, demand or other communication shall be addressed to a party at its address set forth below or to such other address the party to receive such notice may have designated to all other parties by notice in accordance herewith:

If to the Issuer: City of Chicago
Department of Planning and Development
121 North LaSalle Street, Suite 1006
Chicago, Illinois 60602
Attention: Commissioner
Telephone: 312-744-9476
Facsimile: 312-742-2271

and with a copy to: City of Chicago
Office of Corporation Counsel
121 North LaSalle Street, Room 600
Chicago, Illinois 60602
Attention: Finance and Economic Development
Division
Telephone: 312-744-0200
Facsimile: 312-742-0277 (refer to "Finance & Econ.
Development Division" on cover sheet)

and with a copy to: City of Chicago
Office of the City Comptroller
121 North LaSalle Street, Suite 700
Chicago, Illinois 60602
Attention: City Comptroller
Telephone: 312-744-7106
Facsimile: 312-744-6544

If to the Borrower: Woodlawn Roll Up Preservation Associates Limited
Partnership
c/o Preservation of Affordable Housing, Inc.
1 N. LaSalle Street, Suite 1750
Chicago, Illinois 60602

and with a copy to: Applegate & Thorne-Thomsen, P.C.
Attn: Warren Wenzloff
440 S. LaSalle Street, Suite 1900
Chicago, Illinois 60605

and with a copy to: NAHT Strong Families Fund 2015, Limited Partnership
c/o NHT Equity, LLC
2245 North Bank Drive, Suite 200
Columbus, Ohio 43220
Attention: Asset Management

and with a copy to:

Holland & Knight, LLP
10 St. James Avenue
Boston, Massachusetts 02116
Attention: Kristen M. Casetta, Esq.

If to the Funding Lender:

Citibank, N.A.
[c/o Citi Community Capital
Transaction Management Group]
388 Greenwich Street, 8th Floor
New York, New York 10013
Attention: Transaction Management Group
Deal ID No.: 24477
Facsimile: (212) 723-8209

and

Citibank, N.A.
325 East Hillcrest Drive, Suite 160
Thousand Oaks, California 91360
Attention: Operations Manager/Asset Manager
Deal ID No.: 24477
Facsimile: (805) 557 0924

with a copy to:

[Citibank, N.A.
444 S. Flower Street, 29th Floor
Los Angeles, California 90071
Attention: Account Specialist
Deal ID No.: 24477
Facsimile: (213) 624-3380]

and a copy of any notices
of default sent to:

Citibank, N.A.
Municipal Securities Division
388 Greenwich Street
New York, New York 10013
Attention: General Counsel's Office
Deal ID No.: 24477
Facsimile: (212) 723-8939

Section 15. Governing Law. This Agreement shall be construed in accordance with and governed by the laws of the State of Illinois, and where applicable, the laws of the United States of America.

Section 16. Counterparts. This Agreement may be executed in several counterparts, each of which shall be an original and all of which shall constitute but one and the same instrument.

IN WITNESS WHEREOF, the parties hereto have caused this Agreement to be signed and sealed by their respective, duly authorized representatives, as of the day and year first above written.

[SEAL]

CITY OF CHICAGO,
as Issuer

Attest:

By: _____
Andrea M. Valencia, City Clerk

By: _____
Carole L. Brown, Chief Financial Officer

**WOODLAWN ROLL UP PRESERVATION
ASSOCIATES LIMITED PARTNERSHIP**, an Illinois
limited partnership

By: POAH Woodlawn Roll Up LLC, its General Partner

By: Preservation of Affordable Housing, Inc.,
its sole member

By: _____
Name:
Title:

STATE OF ILLINOIS)
) ss:
COUNTY OF COOK)

BEFORE ME, the undersigned authority, on this day personally appeared Carole L. Brown and Andrea M. Valencia, Chief Financial Officer and City Clerk, respectively, of the City of Chicago, a municipality and home rule unit of local government duly organized and validly existing under the Constitution and laws of the State of Illinois (the "Issuer"), known to me to be the persons whose names are subscribed to the foregoing instrument, and acknowledged to me that each executed the same for the purposes and consideration therein expressed and in the capacity therein stated, as the act and deed of said Issuer.

6/28/2017

REPORTS OF COMMITTEES

50585

GIVEN UNDER MY HAND and seal of office, this the ____ day of _____, 2017.

Notary Public in and for the State of Illinois

[SEAL]

My commission expires on:

STATE OF ILLINOIS)
) ss:
COUNTY OF COOK)

BEFORE ME, the undersigned authority, on this day personally appeared [Name], [Title], of PRESERVATION OF AFFORDABLE HOUSING, INC., an Illinois not-for-profit corporation and the sole member of POAH Woodlawn Roll Up LLC , the general partner of Woodlawn Roll Up Preservation Associates Limited Partnership (the "Borrower"), known to me to be the person whose name is subscribed to the foregoing instrument, and known to me to be an authorized representative of said Borrower and acknowledged to me that he executed the same for the purposes and consideration therein expressed and in the capacity therein stated, as the act and deed of said Borrower.

GIVEN UNDER MY HAND and seal of office, this the ____ day of _____, 2017.

Notary Public in and for the State of Illinois

[SEAL]

My commission expires on:

(Sub)Exhibits "A", "B", "C" and "D" referred to in this Regulatory Agreement and Declaration of Restrictive Covenants with Woodlawn Roll Up Preservation Associates Limited Partnership read as follows:

(Sub)Exhibit "A".
(To Regulatory Agreement And Declaration Of Restrictive
Covenants With Woodlawn Roll Up Preservation
Associates Limited Partnership)

Legal Description.

Residential Project 1:

[Insert Legal]

Residential Project 2:

[Insert Legal]

Residential Project 3:

[Insert Legal]

Residential Project 4:

[Insert Legal]

(Sub)Exhibit "B".
(To Regulatory Agreement And Declaration Of Restrictive
Covenants With Woodlawn Roll Up Preservation
Associates Limited Partnership)

Income Computation And Certification⁽¹⁾.

Note to Apartment Owner: This form is designed to assist you in computing Annual Income in accordance with the method set forth in the Department of Housing and Urban Development ("HUD") Regulations (24 CFR Part 5). You should make certain that this form is at all times up to date with HUD Regulations. All capitalized terms used herein shall have the meanings set forth in the Regulatory Agreement and Declaration of Restricted Covenants, dated as of _____, 2017, between Woodlawn Roll Up Preservation Associates Limited Partnership (the "Borrower"), and the City of Chicago.

(1) The form of Income Computation and Certification shall be conformed to any amendments made to 24 CFR Part 5, or any regulatory provisions promulgated in substitution therefor.

Re: Woodlawn Roll Up Apartments
Chicago, Illinois

I/We, the undersigned, being first duly sworn, state that I/we have read and answered fully and truthfully each of the following questions for all persons who are to occupy the unit in the above apartment project for which application is made. Listed below are the names of all persons who intend to reside in the unit:

1.	2.	3.	4.	5.
Name Of Members Of The Household	Relationship To Head Of Household	Age	Social Security Number	Place Of Employment
	Head Spouse			

6. Total Anticipated Income. The total anticipated income, calculated in accordance with this paragraph 6, of all persons listed above for the 12-month period beginning the date that I/we plan to move into a unit (i.e., _____) is \$_____.

Included in the total anticipated income listed above are:

(a) the full amount, before payroll deductions, of wages and salaries, overtime pay, commissions, fees, tips and bonuses, and other compensation for personal services;

(b) the net income from operation of a business or profession or net income from real or personal property (without deducting expenditures for business expansion or amortization or capital indebtedness); an allowance for depreciation of capital assets used in a business or profession may be deducted, based on straight line depreciation, as provided in Internal Revenue Service regulations; include any withdrawal of cash or assets from the operation of a business or profession, except to the extent the withdrawal is reimbursement of cash or assets invested in the operation by the above persons;

(c) interest and dividends (see 7(C) below);

(d) the full amount of periodic payments received from social security, annuities, insurance policies, retirement funds, pensions, disability or death benefits, and other similar types of periodic receipts, including a lump sum payment for the delayed start of a periodic payment;

(e) payments in lieu of earnings, such as unemployment and disability compensation, workmen's compensation and severance pay;

(f) the amount of any public welfare assistance payment; if the welfare assistance payment includes any amount specifically designated for shelter and utilities that is subject to adjustment by the welfare assistance agency in accordance with the actual cost of shelter and utilities, the amount of welfare assistance income to be included as income shall consist of:

(i) the amount of the allowance or grant exclusive of the amount specifically designated for shelter or utilities, plus

(ii) the maximum amount that the welfare assistance agency could in fact allow the family for shelter and utilities (if the family's welfare assistance is ratably reduced from the standard of need by applying a percentage, the amount calculated under this paragraph 6(f)(ii) shall be the amount resulting from one application of the percentage);

(g) periodic and determinable allowances, such as alimony and child support payments, and regular contributions or gifts received from persons not residing in the dwelling; and

(h) all regular pay, special pay and allowances of a member of the Armed Forces.

Excluded from such anticipated total income are:

(a) income from employment of children (including foster children) under the age of 18 years;

(b) payments received for the care of foster children or foster adults;

(c) lump-sum additions to family assets, such as inheritances, insurance payments (including payments under health and accident insurance and worker's compensation), capital gains and settlement for personal or property losses;

(d) amounts received by the family that are specifically for, or in reimbursement of, the cost of medical expenses for any family member;

(e) income of a live-in aide;

(f) the full amount of student financial assistance paid directly to the student or to the educational institution;

(g) special pay to a family member serving in the Armed Forces who is exposed to hostile fire;

(h) amounts received under training programs funded by the Department of Housing and Urban Development ("HUD");

(i) amounts received by a disabled person that are disregarded for a limited time for purposes of Supplemental Security Income eligibility and benefits because they are set aside for use under a Plan to Attain Self-Sufficiency (PASS);

(j) amounts received by a participant in other publicly assisted programs which are specifically for or in reimbursement of out-of-pocket expenses incurred (special equipment, clothing, transportation, child care, etc.) and which are made solely to allow participation in a specific program;

(k) a resident service stipend in a modest amount (not to exceed \$200 per month) received by a resident for performing a service for the Borrower, on a part-time basis, that enhances the quality of life in the Residential Project, including, but not limited to, fire patrol, hall monitoring, lawn maintenance and resident initiatives coordination (no resident may receive more than one stipend during the same period of time);

(l) compensation from state or local employment training programs and training of a family member as resident management staff, which compensation is received under employment training programs (including training programs not affiliated with a local government) with clearly defined goals and objectives, and which compensation is excluded only for the period during which the family member participates in the employment training program;

(m) reparation payments paid by a foreign government pursuant to claims filed under the laws of that government by persons who were persecuted during the Nazi era;

(n) earnings in excess of \$480 for each full-time student, 18 years or older, but excluding the head of household and spouse;

(o) adoption assistance payments in excess of \$480 per adopted child;

(p) deferred periodic payments of supplemental security income and social security benefits that are received in a lump sum payment;

(q) amounts received by the family in the form of refunds or rebates under state or local law for property taxes paid on the dwelling unit;

(r) amounts paid by a state agency to a family with a developmentally disabled family member living at home to offset the cost of services and equipment needed to keep the developmentally disabled family member at home;

(s) temporary, nonrecurring or sporadic income (including gifts); and

(t) amounts specifically excluded by any other federal statute from consideration as income for purposes of determining eligibility or benefits under a category of assistance programs that includes assistance under any program to which the exclusions set forth in 24 CFR 5.609(c) apply.

7. Assets. (A) Do the persons whose income or contributions are included in item 6 above:

(i) have savings, stocks, obligations, equity in real property or other forms of capital investment (excluding the values of necessary items of personal property such as furniture and automobiles, equity in HUD homeownership programs, and interests in Indian trust land)? _____ Yes _____ No

(ii) have they disposed of any assets (other than at a foreclosure or bankruptcy sale) during the last two years at less than fair market value? _____ Yes _____ No

(B) If the answer to (i) or (ii) above is yes, does the combined total value of all such assets owned or disposed of by all such persons total more than \$5,000?
_____ Yes _____ No

(C) If the answer to (B) above is yes, state:

(i) the total value of all such assets: \$_____,

(ii) the amount of income expected to be derived from such assets in the 12-month period beginning on the date of initial occupancy of the unit that you propose to rent: \$_____, and

(iii) the amount of such income, if any, that was included in item 6 above: \$_____.

8. Full-Time Students. (A) If all of the persons listed in column 1 above are or will be full-time students* during five calendar months of this calendar year at an education institution (other than a correspondence school) with regular faculty and students, answer the questions (a) through (d) below; otherwise check here: _____ Not Applicable _____.

* A full-time student is an individual who during each of the five calendar months during the calendar year in which occupancy of the unit begins is a full-time student at an educational organization which normally maintains a regular faculty and curriculum and normally has a regularly enrolled body of students in attendance or an individual pursuing a full-time course of institutional on-farm training under the supervision of an accredited agent of such an educational organization or of a state or political subdivision thereof.

(a) Is any such person (other than nonresident aliens) married and filing a joint federal income tax return?

Yes_____ No_____.

(b) Is any such person receiving assistance under Title IV of the Social Security Act (relating to Aid to Families with Dependent Children or AFDC)?

Yes_____ No_____.

(c) Is any such person enrolled in a job training program receiving assistance under the Job Training Partnership Act or under other similar federal, state, or local laws?

Yes_____ No_____.

(d) Are such persons single parents and their children (not one of whom is a dependent of a person not residing in the unit)?

Yes_____ No_____.

9. Relationship To Project Borrower. Neither myself nor any other occupant of the unit I/we propose to rent is the owner of the rental housing project in which the unit is located (hereinafter the "Borrower"), has any family relationship to the Borrower, or owns directly or indirectly any interest in the Borrower. For purposes of this paragraph, indirect ownership by an individual shall mean ownership by a family member; ownership by a corporation, partnership, estate or trust in proportion to the ownership or beneficial interest in such corporation, partnership, estate or trust held by the individual or a family member; and ownership, direct or indirect, by a partner of the individual.

10. Reliance. This certificate is made with the knowledge that it will be relied upon by the Borrower to determine maximum income for eligibility to occupy the unit and is relevant to the status under federal income tax law of the interest on obligations issued and/or executed and delivered to provide financing for the apartment development for which application is being made. I/We consent to the disclosure of such information to the issuer of such obligations, the holders of such obligations, any trustee acting on their behalf and any authorized agent of the Treasury Department or the Internal Revenue Service. I/We declare that all information set forth herein is true, correct and complete and based upon information I/we deem reliable, and that the statement of total anticipated income contained in paragraph 6 is reasonable and based upon such investigation as the undersigned deemed necessary.

11. Further Assistance. I/We will assist the Borrower in obtaining any information or documents required to verify the statements made herein, including, but not limited to, either an income verification from my/our present employer(s) or copies of federal tax returns for the immediately preceding two calendar years.

12. Misrepresentation. I/We acknowledge that I/we have been advised that the making of any misrepresentation or misstatement in this declaration will constitute a material breach of my/our agreement with the Borrower to lease the unit, and may entitle the Borrower to prevent or terminate my/our occupancy of the unit by institution of an action for ejectment or other appropriate proceedings.

I/We declare under penalty of perjury that the foregoing is true and correct.

Executed this ____ day of _____ in _____, Illinois.

Applicant

Applicant

Applicant

Applicant

[Signature of all persons over the age of 17 years listed in number 2 above required.]

Subscribed and sworn before me this
____ day of _____, _____

[Notary Seal]

Notary Public in and for the State of _____

My commission expires: _____

For Completion By Apartment Owner Only:

1. Calculation of eligible income:

a. Enter amount entered for entire household in 6 above: \$_____

b. (1) if the amount entered in 7(c)(i) above is greater than \$5,000, enter the total amount entered in 7(c)(ii), subtract from that figure the amount entered in 7(c)(iii) and enter the remaining balance (\$_____);

- (2) multiply the amount entered in 7(c)(i) times the current passbook savings rate as determined by HUD to determine what the total annual earnings on the amount in 7(c)(ii) would be if invested in passbook savings (\$_____), subtract from that figure the amount entered in 7(c)(iii) and enter the remaining balance (\$_____); and
- (3) enter at right the greater of the amount calculated under (1) or (2) above: \$_____.

c. Total Eligible Income (Line 1.a plus line 1.b(3)): \$_____

2. The amount entered in 1.c is:

_____ Less than 60 percent of Median Gross Income for Area⁽²⁾.

_____ More than 60 percent of Median Gross Income for the Area⁽³⁾.

3. Number of apartment unit assigned: _____

Bedroom Size: _____ Rent: \$_____

4. The last tenants of this apartment unit for a period of at least 30 consecutive days [had/did not have] aggregate anticipated annual income, as certified in the above manner upon their initial occupancy of the apartment unit, of less than 60 percent of Median Gross Income for the Area.

(2) "Median Gross Income for the Area" means the median income for the area where the Residential Project is located as determined by the Secretary of Housing and Urban Development under Section 8 of the United States Housing Act of 1937, as amended, or if programs under Section 8 are terminated, median income determined under the method used by the Secretary prior to the termination. "Median Gross Income for the Area" shall be adjusted for family size.

(3) See footnote 2.

5. Method used to verify applicant(s) income:

_____ Employer income verification.

_____ Copies of tax returns.

_____ Other (_____)

Borrower or Property Manager

Income Verification.
(For Employed Persons)

The undersigned employee has applied for a rental unit located in a Residential Project financed by the City of Chicago. Every income statement of a prospective tenant must be stringently verified. Please indicate below the employee's current annual income from wages, overtime, bonuses, commissions or any other form of compensation received on a regular basis.

Annual wages

Overtime

Bonuses

Commissions

Total current income

I hereby certify that the statements above are true and complete to the best of my knowledge.

Signature

Date

Title

I hereby grant you permission to disclose my income to _____, an Illinois limited liability company, in order that it may determine my income eligibility for rental of an apartment located in its projects which has been financed by the City of Chicago.

Signature

Date

Please send to:

Income Verification.
(For Self-employed Persons)

I hereby attach copies of my individual federal and state income tax returns for the immediately preceding two calendar years and certify that the information shown in such income tax returns is true and complete to the best of my knowledge.

Signature

Date

(Sub)Exhibit "C".
(To Regulatory Agreement And Declaration Of Restrictive
Covenants With Woodlawn Roll Up Preservation
Associates Limited Partnership)

Certificate Of Continuing Program Compliance.

(To Be Completed With Respect To Each Residential Project)

The undersigned, the _____ of Woodlawn Roll Up Preservation Associates Limited Partnership, an Illinois limited partnership (the "Borrower"), hereby certify as follows:

1. The undersigned has read and is thoroughly familiar with the provisions of the Regulatory Agreement and Declaration of Restricted Covenants, dated as of _____ 1, 2017, between the Borrower and the City of Chicago (the "Regulatory Agreement and Declaration of Restricted Covenants").

2. Based on Income Computations and Certifications on file with the Borrower, as of the date of this Certificate the following number of completed residential units in the Residential Project (i) are occupied by Qualifying Tenants (as defined in the Regulatory Agreement and Declaration of Restricted Covenants), or (ii) were previously occupied by Qualifying Tenants and have been vacant and not reoccupied except for a temporary period of no more than 31 days:

Occupied by Qualifying Tenants⁽¹⁾ _____ Number of Units

Previously occupied by Qualifying Tenants
(vacant and not reoccupied except for a
temporary period of no more than 31 days) _____ Number of Units

3. The total number of completed residential units in the Residential Project is _____.

4. No default has occurred and is subsisting under the Regulatory Agreement and Declaration of Restricted Covenants.

Woodlawn Roll Up Preservation Associates
Limited Partnership, an Illinois limited
partnership

By: POAH Woodlawn Roll Up LLC,
its General Partner

By: Preservation of Affordable Housing, Inc.,
its Sole Member

By: _____

Name: _____

Title: _____

(1) A unit all of the occupants of which are full-time students does not qualify as a unit occupied by Qualifying Tenants, unless one or more of the occupants was or were (i) entitled to file a joint tax return, (ii) receiving assistance under Title IV of the Social Security Act (relating to Aid to Families with Dependent Children), (iii) enrolled in a job training program receiving assistance under the Job Training Partnership Act or under other similar federal, state, or local laws, or (iv) single parents and their children (not one of whom is a dependent of a person not residing in the unit).

(Sub)Exhibit "D".
(To Regulatory Agreement And Declaration Of Restrictive
Covenants With Woodlawn Roll Up Preservation
Associates Limited Partnership)

Ratable Rent-Up Schedule.

The Borrower expects and covenants that approximately 196 of the approximately 196 residential units will be rented to Qualifying Tenants and it is not currently anticipated that any residential units in any of the Residential Projects will be rented to individuals who are not Qualifying Tenants under the applicable income requirements.

INTERGOVERNMENTAL AGREEMENT WITH BOARD OF EDUCATION OF
CHICAGO REGARDING PROVISION OF TAX INCREMENT FINANCING
ASSISTANCE FOR REHABILITATION OF AMUNDSEN HIGH SCHOOL AT
5110 N. DAMEN AVE.

[O2017-3928]

The Committee on Finance submitted the following report:

CHICAGO, April 19, 2017.

To the President and Members of the City Council:

Your Committee on Finance, having had under consideration an ordinance authorizing the Commissioner of the Department of Planning and Development to enter into and execute an intergovernmental agreement with the Chicago Board of Education for tax increment financing assistance for Amundsen High School facility improvements, having had the same under advisement, begs leave to report and recommend that Your Honorable Body *Pass* the proposed ordinance transmitted herewith.

This recommendation was concurred in by a viva voce vote of the members of the committee, with no dissenting vote.

Respectfully submitted,

(Signed) EDWARD M. BURKE,
Chairman.

On motion of Alderman Burke, the said proposed ordinance transmitted with the foregoing committee report was *Passed* by yeas and nays as follows:

Yeas -- Aldermen Moreno, Hopkins, King, Hairston, Sawyer, Mitchell, Harris, Beale, Sadlowski Garza, Thompson, Cárdenas, Quinn, Burke, Lopez, Foulkes, D. Moore, Curtis, O'Shea, Cochran, Brookins, Muñoz, Zalewski, Scott, Solis, Maldonado, Burnett, Ervin, Taliaferro, Reboyras, Santiago, Waguespack, Mell, Austin, Ramirez-Rosa, Villegas, Mitts, Sposato, Laurino, O'Connor, Napolitano, Reilly, Smith, Tunney, Arena, Cappleman, Pawar, Osterman, J. Moore, Silverstein -- 49.

Nays -- None.

Alderman Beale moved to reconsider the foregoing vote. The motion was lost.

The following is said ordinance as passed:

WHEREAS, The City of Chicago (the "City") is a municipal corporation and home rule unit of government under Article VII, Section 6(a) of the 1970 Constitution of the State of Illinois; and

WHEREAS, The Board of Education of the City of Chicago (the "Board") is a body corporate and politic, organized under and existing pursuant to Article 34 of the School Code of the State of Illinois; and

WHEREAS, Pursuant to the provisions of an act to authorize the creation of public building commissions and to define their rights, powers and duties under the Public Building Commission Act (50 ILCS 20/1 et seq.), the City Council of the City (the "City Council") created the Public Building Commission of Chicago (the "Commission") to facilitate the acquisition and construction of public buildings and facilities; and

WHEREAS, The Commission owns in trust for the Board certain real property located at 5110 North Damen Avenue in Chicago, Illinois (the "Amundsen Property"); and

WHEREAS, The Board is rehabilitating or has rehabilitated a high school (the "Amundsen Facility") known as Amundsen High School on the Amundsen Property (the Amundsen Facility has those general features described in (Sub)Exhibit 1 to Exhibit A attached hereto and incorporated herein, and the rehabilitation of the Amundsen Facility shall be known as the "Amundsen Project"); and

WHEREAS, The City is authorized under the provisions of the Tax Increment Allocation Redevelopment Act, 65 ILCS 5/11-74.4-1, et seq., as amended from time to time (the "Act"), to finance projects that eradicate blight conditions and conservation factors that could lead to blight through the use of tax increment allocation financing for redevelopment projects; and

WHEREAS, To induce certain redevelopment pursuant to the Act, the City Council adopted the following ordinances on January 12, 2000, published at pages 22395 through 22522 of the *Journal of the Proceedings of the City Council of the City of Chicago* (the "*Journal*") for said date, as amended by ordinances adopted by the City Council on May 17, 2000 (published at pages 31610 through 31705 of the *Journal* for said date): "Authorization for Approval of Tax Increment Redevelopment Plan for the Western Avenue North Redevelopment Project Area"; "Designation of Western Avenue North Redevelopment Project Area as a Tax Increment Financing District"; and "Adoption of Tax Increment Financing for the Western Avenue North Redevelopment Project Area" (the aforesaid ordinances, as the same may have heretofore been or hereinafter may be amended, are collectively referred to herein as the "Western Avenue North TIF Ordinances", the Redevelopment Plan approved by the Western Avenue North TIF Ordinances is referred to herein as the "Western Avenue North Redevelopment Plan" and the redevelopment project area created by the Western Avenue North TIF Ordinances is referred to herein as the "Western Avenue North Redevelopment Area"); and

WHEREAS, All of the Amundsen Property lies wholly within the boundaries of the Western Avenue North Redevelopment Area; and

WHEREAS, Under 65 ILCS 5/11-74.4-3(q)(7), such incremental ad valorem taxes, which pursuant to the Act have been collected and are allocated to pay redevelopment project costs and obligations incurred in the payment thereof ("Increment"), may be used to pay all or a portion of a taxing district's capital costs resulting from a redevelopment project necessarily incurred or to be incurred in furtherance of the objectives of the redevelopment plan and project, to the extent the municipality by written agreement accepts and approves such costs (Increment collected from the Western Avenue North Redevelopment Area shall be known as the "Western Avenue North Increment"); and

WHEREAS, The Board is a taxing district under the Act; and

WHEREAS, The Western Avenue North Redevelopment Plan contemplates that tax increment financing assistance would be provided for public improvements, such as the Amundsen Project, within the boundaries of the Western Avenue North Area; and

WHEREAS, The City desires to use a portion of the Western Avenue North Increment (the "Amundsen City Funds") for the Amundsen Project on the Amundsen Property, all of which either lies wholly within or is contiguous to the boundaries of the Western Avenue North Redevelopment Area; and

WHEREAS, The City agrees to use the Amundsen City Funds in an amount not to exceed \$1,083,069 to reimburse the Board for a portion of the costs of the Amundsen TIF-Funded Improvements (as defined in Article Three, Section 3 of Exhibit A hereto) for the Amundsen Project, pursuant to the terms and conditions of this Agreement; and

WHEREAS, In accordance with the Act, the Amundsen TIF-Funded Improvements shall include such of the Board's capital costs necessarily incurred or to be incurred in furtherance of the objectives of the Western Avenue North Redevelopment Plan, and the

City has found that the Amundsen TIF-Funded Improvements consist of the cost of the Board's capital improvements for the Amundsen Facility that are necessary and directly result from the redevelopment project constituting the Amundsen Project and, therefore, constitute "taxing districts' capital costs" as defined in Section 5/11-74.4-03(u) of the Act; now, therefore,

Be It Ordained by the City Council of the City of Chicago:

SECTION 1. The above recitals are incorporated here by this reference.

SECTION 2. Subject to the approval of the Corporation Counsel as to form and legality, the Commissioner of the Department of Planning and Development or his designee is authorized to execute an agreement and such other documents as are necessary, between the City and the Board in substantially the form attached as Exhibit A (the "Agreement"). The Agreement shall contain such other terms as are necessary or appropriate.

SECTION 3. To the extent that any ordinance, resolution, rule, order or provision of the Municipal Code of Chicago, or part thereof, is in conflict with the provisions of this ordinance, the provisions of this ordinance shall control. If any section, paragraph, clause or provision of this ordinance shall be held invalid, the invalidity of such section, paragraph, clause or provision shall not affect any of the other provisions of this ordinance.

SECTION 4. This ordinance takes effect upon passage and approval.

Exhibit "A" referred to in this ordinance reads as follows:

Exhibit "A".
(To Ordinance)

*Intergovernmental Agreement With Board Of Education Of Chicago
For Rehabilitation Of Amundsen High School.*

This Intergovernmental Agreement (this "Agreement") is made and entered into as of the _____ day of _____, 2017 by and between the City of Chicago (the "City"), a municipal corporation and home rule unit of government under Article VII, Section 6(a) of the 1970 Constitution of the State of Illinois, by and through its Department of Planning and Development (the "Department"), and the Board of Education of the City of Chicago (the "Board"), a body corporate and politic, organized under and existing pursuant to Article 34 of the School Code of the State of Illinois.

Recitals.

Whereas, Pursuant to the provisions of an act to authorize the creation of public building commissions and to define their rights, powers and duties under the Public Building Commission Act (50 ILCS 20/1, et seq.), the City Council of the City (the "City Council") created the Public Building Commission of Chicago (the "Commission") to facilitate the acquisition and construction of public buildings and facilities; and

Whereas, The Commission owns in trust for the Board certain real property located at 5110 North Damen Avenue in Chicago, Illinois (the "Amundsen Property"); and

Whereas, The Board is rehabilitating or has rehabilitated a high school (the "Amundsen Facility" or the "Facility") known as Amundsen High School on the Amundsen Property (the Amundsen Facility has those general features described in (Sub)Exhibit 1 attached hereto and incorporated herein, and the rehabilitation of the Amundsen Facility shall be known as the "Amundsen Project" or the "Project"); and

Whereas, The City is authorized under the provisions of the Tax Increment Allocation Redevelopment Act, 65 ILCS 5/11-74.4-1, et seq., as amended from time to time (the "Act"), to finance projects that eradicate blight conditions and conservation factors that could lead to blight through the use of tax increment allocation financing for redevelopment projects; and

Whereas, To induce certain redevelopment pursuant to the Act, the City Council adopted the following ordinances on January 12, 2000, published at pages 22395 through 22522 of the *Journal of the Proceedings of the City Council of the City of Chicago* (the "*Journal*") for said date, as amended by ordinances adopted by the City Council on May 17, 2000 (published at pages 31610 through 31705 of the *Journal* for said date): "Authorization for Approval of Tax Increment Redevelopment Plan for the Western Avenue North Redevelopment Project Area"; "Designation of Western Avenue North Redevelopment Project Area as a Tax Increment Financing District"; and "Adoption of Tax Increment Financing for the Western Avenue North Redevelopment Project Area" (the aforesaid ordinances, as the same may have heretofore been or hereinafter may be amended, are collectively referred to herein as the "Western Avenue North TIF Ordinances", the Redevelopment Plan approved by the Western Avenue North TIF Ordinances is referred to herein as the "Western Avenue North Redevelopment Plan" and the redevelopment project area created by the Western Avenue North TIF Ordinances is referred to herein as the "Western Avenue North Redevelopment Area"); and

Whereas, All of the Amundsen Property lies wholly within the boundaries of the Western Avenue North Redevelopment Area; and

Whereas, Under 65 ILCS 5/11-74.4-3(q)(7), such incremental ad valorem taxes, which pursuant to the Act have been collected and are allocated to pay redevelopment project costs and obligations incurred in the payment thereof ("Increment"), may be used to pay all or a portion of a taxing district's capital costs resulting from a redevelopment project

necessarily incurred or to be incurred in furtherance of the objectives of the redevelopment plan and project, to the extent the municipality by written agreement accepts and approves such costs (Increment collected from the Western Avenue North Redevelopment Area shall be known as the "Western Avenue North Increment"); and

Whereas, The Board is a taxing district under the Act; and

Whereas, The Western Avenue North Redevelopment Plan contemplates that tax increment financing assistance would be provided for public improvements, such as the Amundsen Project, within the boundaries of the Western Avenue North Area; and

Whereas, The City desires to use a portion of the Western Avenue North Increment (the "Amundsen City Funds" or "City Funds") for the Amundsen Project on the Amundsen Property, all of which either lies wholly within or is contiguous to the boundaries of the Western Avenue North Redevelopment Area; and

Whereas, The City agrees to use the Amundsen City Funds in an amount not to exceed \$1,083,069 to reimburse the Board for a portion of the costs of the Amundsen TIF-Funded Improvements (as defined in Article Three, Section 3) for the Amundsen Project, pursuant to the terms and conditions of this Agreement; and

Whereas, In accordance with the Act, the Amundsen TIF-Funded Improvements shall include such of the Board's capital costs necessarily incurred or to be incurred in furtherance of the objectives of the Western Avenue North Redevelopment Plan, and the City has found that the Amundsen TIF-Funded Improvements consist of the cost of the Board's capital improvements for the Amundsen Facility that are necessary and directly result from the redevelopment project constituting the Amundsen Project and, therefore, constitute "taxing districts' capital costs" as defined in Section 5/11-74.4-03(u) of the Act.

Now, Therefore, In consideration of the mutual covenants and agreements contained herein, and for other good and valuable consideration, the receipt and sufficiency of which are hereby acknowledged, the parties hereto agree as follows:

Article One.

Incorporation Of Recitals.

The recitals set forth above are incorporated herein by reference and made a part hereof.

Article Two.

The Amundsen Project.

1. The plans and specifications for the Project shall at a minimum meet the general requirements for the Facility as set forth in (Sub)Exhibit 1 hereof and shall be provided to the City by the Board prior to the disbursement of City Funds relating to the Project. The Board shall comply with all applicable federal, state and local laws, statutes, ordinances, rules, regulations, codes and executive orders, as well as all policies, programs and procedures of the Board, all as may be in effect or as amended from time to time, pertaining to or affecting the Project or the Board as related thereto. The Board shall include a certification of such compliance with each request for City Funds hereunder and at the time the Project is completed. The City shall be entitled to rely on this certification without further inquiry. Upon the City's request, the Board shall provide evidence satisfactory to the City of such compliance.

2. In all contracts relating to the Project, the Board agrees to require the contractor to name the City as an additional insured on insurance coverages and to require the contractor to indemnify the City from all claims, damages, demands, losses, suits, actions, judgments and expenses including but not limited to attorney's fees arising out of or resulting from work on the Project by the contractor or contractor's suppliers, employees, or agents.

Article Three.

Funding.

1. Upon completion of the Project, the Board shall provide the Department with a Requisition Form, in the form of (Sub)Exhibit 2 hereto, along with: (i) a cost itemization of the applicable portions of the budget attached as (Sub)Exhibit 3 hereto; (ii) evidence of the expenditures upon TIF-Funded Improvements for which the Board seeks reimbursement; and (iii) all other documentation described in (Sub)Exhibit 2. Requisition for reimbursement of TIF-Funded Improvements out of the City Funds shall be made not more than four times per year (or as otherwise permitted by the Department). The City shall disburse the City Funds to the Board within 45 days after the City's approval of a Requisition Form. The Board will only request disbursement of City Funds and the City will only disburse City Funds for the costs of the Project, to the extent that such costs are TIF-Funded Improvements.

2. The current estimate of the cost of the Project is approximately \$4,187,985. The Board has delivered to the Commissioner of the Department (the "Commissioner"), and the Commissioner hereby approves, a detailed project budget for the Project, attached hereto and incorporated herein as (Sub)Exhibit 3. The Board certifies that it has identified sources of funds (including the City Funds) sufficient to complete the Project. The Board agrees that the City will only contribute the City Funds to the Project and that all costs of completing the Project over the City Funds shall be the sole responsibility of the Board. If the Board at any point does not have sufficient funds to complete the Project, the Board shall so notify the City in writing, and the Board may narrow the scope of the Project as agreed with the City in order to construct the Facility with the available funds.

3. Attached as (Sub)Exhibit 4 and incorporated herein is a preliminary list of capital improvements, land assembly costs, relocation costs and other costs, if any, recognized by the City as being eligible redevelopment project costs under the Act with respect to the Project, to be paid for out of City Funds ("Amundsen TIF-Funded Improvements" or "TIF-Funded Improvements"); and to the extent the TIF-Funded Improvements are included as taxing district capital costs under the Act, the Board acknowledges that the TIF-Funded Improvements are costs for capital improvements and the City acknowledges it has determined that these TIF-Funded Improvements are necessary and directly result from the Western Avenue North Redevelopment Plan. Prior to the expenditure of City Funds on the Project, the Commissioner, based upon the detailed project budget, shall make such modifications to (Sub)Exhibit 4 as he or she wishes in his or her discretion to account for all of the City Funds to be expended under this Agreement; provided, however, that all TIF-Funded Improvements shall (i) qualify as redevelopment project costs under the Act; (ii) qualify as eligible costs under the Western Avenue North Redevelopment Plan; and (iii) be improvements that the Commissioner has agreed to pay for out of City Funds, subject to the terms of this Agreement.

4. If the aggregate cost of the Project is less than the amount of the City Funds contemplated by this Agreement, the Board shall have no claim to the difference between the amount of the City Funds contemplated by this Agreement and the amount of the City Funds actually paid by the City to the Board and expended by the Board on the Project.

5. If requested by the City, the Board shall provide to the City quarterly reports on the progress of the Project and reasonable access to its books and records relating to the Project.

6. During the term hereof the Board shall not sell, transfer, convey, lease or otherwise dispose (or cause or permit the sale, transfer, conveyance, lease or other disposal) of all or any portion of (a) the Amundsen Property or any interest therein, or (b) the Amundsen Facility or any interest therein (each a "Transfer"), or otherwise effect or consent to a Transfer, without the prior written consent of the City. The City's consent to any Transfer may, in the City's sole discretion, be conditioned upon (among other things) whether such a Transfer would conflict with the statutory basis for the provision of the City Funds hereunder pursuant to the Act.

Article Four.

Term.

The term of the Agreement shall commence on the date of its execution and shall expire on the date on which the Western Avenue North Redevelopment Area is no longer in effect (through and including December 31, 2024).

Article Five.

Indemnity; Default.

1. The Board agrees to indemnify, defend and hold the City, its officers, officials, members, employees and agents harmless from and against any losses, costs, damages, liabilities, claims, suits, actions, causes of action and expenses (including, without limitation, reasonable attorneys' fees and court costs) suffered or incurred by the City arising from or in connection with (i) the Board's failure to comply with any of the terms, covenants and conditions contained within this Agreement, or (ii) the Board's or any contractor's failure to pay general contractors, subcontractors or materialmen in connection with the Project.

2. The failure of the Board to perform, keep or observe any of the covenants, conditions, promises, agreements or obligations of the Board under this Agreement or any other agreement directly related to this Agreement shall constitute an "Event of Default" by the Board hereunder. Upon the occurrence of an Event of Default, the City may terminate this Agreement and any other agreement directly related to this Agreement, and may suspend disbursement of the City Funds. The City may, in any court of competent jurisdiction by any action or proceeding at law or in equity, pursue and secure any available remedy, including but not limited to injunctive relief or the specific performance of the agreements contained herein.

In the event the Board shall fail to perform a covenant which the Board is required to perform under this Agreement, notwithstanding any other provision of this Agreement to the contrary, an Event of Default shall not be deemed to have occurred unless the Board has failed to cure such default within 30 days of its receipt of a written notice from the City specifying the nature of the default; provided, however, with respect to those defaults which are not capable of being cured within such 30-day period, the Board shall not be deemed to have committed an Event of Default under this Agreement if it has commenced to cure the alleged default within such 30-day period and thereafter diligently and continuously prosecutes the cure of such default until the same has been cured.

3. The failure of the City to perform, keep or observe any of the covenants, conditions, promises, agreements or obligations of the City under this Agreement or any other agreement directly related to this Agreement shall constitute an "Event of Default" by the City hereunder. Upon the occurrence of an Event of Default, the Board may terminate this Agreement and any other agreement directly related to this Agreement. The Board may, in any court of competent jurisdiction by any action or proceeding at law or in equity, pursue and secure injunctive relief or the specific performance of the agreements contained herein.

In the event the City shall fail to perform a covenant which the City is required to perform under this Agreement, notwithstanding any other provision of this Agreement to the contrary, an Event of Default shall not be deemed to have occurred unless the City has failed to cure such default within 30 days of its receipt of a written notice from the Board specifying the nature of the default; provided, however, with respect to those defaults which are not capable of being cured within such 30-day period, the City shall not be deemed to have committed an Event of Default under this Agreement if it has commenced to cure the alleged default within such 30-day period and thereafter diligently and continuously prosecutes the cure of such default until the same has been cured.

Article Six.

Consent.

Whenever the consent or approval of one or both parties to this Agreement is required hereunder, such consent or approval shall not be unreasonably withheld.

Article Seven.

Notice.

Notice to Board shall be addressed to:

Chief Financial Officer
Board of Education of the City of Chicago
42 West Madison Street, 2nd Floor
Chicago, Illinois 60602

and

General Counsel
Board of Education of the City of Chicago
One North Dearborn Street, 9th Floor
Chicago, Illinois 60602

Notice to the City shall be addressed to:

Commissioner
City of Chicago
Department of Planning and Development
121 North LaSalle Street, Room 1000
Chicago, Illinois 60602

and

Corporation Counsel
City of Chicago
Department of Law
121 North LaSalle Street, Room 600
Chicago, Illinois 60602
Attention: Finance and Economic Development Division

Unless otherwise specified, any notice, demand or request required hereunder shall be given in writing at the addresses set forth above, by any of the following means: (a) personal service; (b) electric communications, whether by telex, telegram, or telecopy; (c) overnight courier; or (d) registered or certified mail, return receipt requested.

Such addresses may be changed when notice is given to the other party in the same manner as provided above. Any notice, demand or request sent pursuant to either clause (a) or (b) hereof shall be deemed received upon such personal service or upon dispatch by electronic means. Any notice, demand or request sent pursuant to clause (c) shall be deemed received on the day immediately following deposit with the overnight courier and, if sent pursuant to subsection (d) shall be deemed received two days following deposit in the mail.

Article Eight.

Assignment; Binding Effect.

This Agreement, or any portion thereof, shall not be assigned by either party without the prior written consent of the other.

This Agreement shall inure to the benefit of and shall be binding upon the City, the Board and their respective successors and permitted assigns. This Agreement is intended to be and is for the sole and exclusive benefit of the parties hereto and such successors and permitted assigns.

*Article Nine.**Modification.*

This Agreement may not be altered, modified or amended except by written instrument signed by all of the parties hereto.

*Article Ten.**Compliance With Laws.*

The parties hereto shall comply with all federal, state and municipal laws, ordinances, rules and regulations relating to this Agreement.

*Article Eleven.**Governing Law And Severability.*

This Agreement shall be governed by the laws of the State of Illinois. If any provision of this Agreement shall be held or deemed to be or shall in fact be inoperative or unenforceable as applied in any particular case in any jurisdiction or jurisdictions or in all cases because it conflicts with any other provision or provisions hereof or any constitution, statute, ordinance, rule of law or public policy, or for any reason, such circumstance shall not have the effect of rendering any other provision or provisions contained herein invalid, inoperative or unenforceable to any extent whatsoever. The invalidity of any one or more phrases, sentences, clauses, or sections contained in this Agreement shall not affect the remaining portions of this Agreement or any part hereof.

*Article Twelve.**Counterparts.*

This Agreement may be executed in any number of counterparts, each of which shall be deemed to be an original, but all of which together shall constitute but one instrument. A signature delivered by facsimile or electronic means shall be considered binding for both parties.

*Article Thirteen.**Entire Agreement.*

This Agreement constitutes the entire agreement between the parties.

*Article Fourteen.**Authority.*

Execution of this Agreement by the City is authorized by an ordinance passed by the City Council of the City on _____, 201_. Execution of this Agreement by the Board is authorized by Board Resolution 01-0725-R52. The parties represent and warrant to each other that they have the authority to enter into this Agreement and perform their obligations hereunder.

*Article Fifteen.**Headings.*

The headings and titles of this Agreement are for convenience only and shall not influence the construction or interpretation of this Agreement.

*Article Sixteen.**Disclaimer Of Relationship.*

Nothing contained in this Agreement, nor any act of the City or the Board, shall be deemed or construed by any of the parties hereto or by third persons to create any relationship of third party beneficiary, principal, agent, limited or general partnership, joint venture, or any association or relationship involving the City and the Board.

*Article Seventeen.**Construction Of Words.*

The use of the singular form of any word herein shall also include the plural, and vice versa. The use of the neuter form of any word herein shall also include the masculine and feminine forms, the masculine form shall include feminine and neuter, and the feminine form shall include masculine and neuter.

Article Eighteen.

No Personal Liability.

No officer, member, official, employee or agent of the City or the Board shall be individually or personally liable in connection with this Agreement.

Article Nineteen.

Representatives.

Immediately upon execution of this Agreement, the following individuals will represent the parties as a primary contact in all matters under this Agreement.

For The Board:

Mary De Runtz, Deputy Chief Facilities
Officer
Board of Education of the City of Chicago
42 West Madison Street, 9th Floor
Chicago, Illinois 60602
Phone: 773-553-2900
Email: _____

For The City:

Denise Roman, Economic Development
Coordinator
City of Chicago, Department of Planning
and Development
121 North LaSalle Street, Room 1003
Chicago, Illinois 60602
Phone: 312-744-6502
Email: denise.roman@cityofchicago.org

Each party agrees to promptly notify the other party of any change in its designated representative, which notice shall include the name, address, telephone number and fax number of the representative for such party for the purpose hereof.

In Witness Whereof, Each of the parties has caused this Agreement to be executed and delivered as of the date first above written.

City of Chicago, Illinois

By: _____
Commissioner,
Department of Planning
and Development

The Board of Education of the City of
Chicago

By: _____
Frank M. Clark, President

Attest: _____
Estela G. Beltran, Secretary

By: _____
Forrest Claypool,
Chief Executive Officer

Board Report Number 01-0725-RS2

Approved as to Legal Form:

Ronald L. Marmer,
General Counsel

(Sub)Exhibits 1, 2, 3 and 4 referred to in this Intergovernmental Agreement with the Board of Education of Chicago for Rehabilitation of Amundsen High School read as follows:

(Sub)Exhibit 1.

(To Intergovernmental Agreement With Board Of Education Of Chicago
For Rehabilitation Of Amundsen High School)

Features Of The Facility.

The purpose of this project is to bring Amundsen High School into compliance with all Americans with Disabilities Act (ADA) requirements. This includes elevators, doorways, toilets, ramps, drinking fountains as required. This project also included parkway trees, gates for existing trash enclosure, ADA parking spaces, renovation of top landing of existing accessible ramp, AI phone entry system modifications and new automatic door operator at existing accessible ramp entry, and new ADA compliant door.

(Sub)Exhibit 2.

(To Intergovernmental Agreement With Board Of Education Of Chicago
For Rehabilitation Of Amundsen High School)

Requisition Form.

State of Illinois)
) SS.
County of Cook)

The affiant, _____, _____, of the Board of Education of the City of Chicago, a body corporate and politic (the "Board"), hereby certifies that with respect to that certain Intergovernmental Agreement between the Board and the City of Chicago dated _____, 201_ regarding Amundsen High School (the "Agreement"):

A. The following is a true and complete statement of all expenditures for the Project to date:

TOTAL: \$ _____

B. This paragraph B sets forth and is a true and complete statement of all costs of TIF-Funded Improvements for the Project reimbursed by the City to date:

\$ _____

C. The Board requests reimbursement for the following cost of TIF-Funded Improvements:

\$ _____

D. None of the costs referenced in paragraph C above have been previously reimbursed by the City.

E. The Board hereby certifies to the City that, as of the date hereof:

1. Except as described in the attached certificate, the representations and warranties contained in the Agreement are true and correct and the Board is in compliance with all applicable covenants contained therein.

2. No Event of Default or condition or event which, with the giving of notice or passage of time or both, would constitute an Event of Default exists or has occurred.

3. The Board is in compliance with all applicable federal, state and local laws, statutes, ordinances, rules, regulations, codes and executive orders, as well as all policies, programs and procedures of the Board, all as may be in effect or as amended from time to time, pertaining to or affecting the Project or the Board as related thereto.

F. Attached hereto are: (1) a cost itemization of the applicable portions of the budget attached as (Sub)Exhibit 3 to the Agreement; and (2) evidence of the expenditures upon TIF-Funded Improvements for which the Board hereby seeks reimbursement.

All capitalized terms which are not defined herein have the meanings given such terms in the Agreement.

The Board of Education of the
City of Chicago, a body corporate and politic

By: _____

Name: _____

Title: _____

Subscribed and sworn before me this
____ day of _____, ____.

My commission expires: _____

(Sub)Exhibit 3.
(To Intergovernmental Agreement With Board Of Education Of Chicago
For Rehabilitation Of Amundsen High School)

Project Budget.

Task	Project Estimate
Design	\$ 282,658
Construction	3,612,896
Environmental	57,593
CPS Administration	234,838
FF&E	0
Contingencies	<u>0</u>
TOTAL:	\$4,187,985

(Sub)Exhibit 4.
(To Intergovernmental Agreement With Board Of Education Of Chicago
For Rehabilitation Of Amundsen High School)

Project TIF-Funded Improvements.

Task	Project Estimate
Design	\$ 282,658
Construction	3,612,896
Environmental	57,593
CPS Administration	234,838
FF&E	0
Contingencies	<u>0</u>
TOTAL:	\$4,187,985*

* Notwithstanding the total of TIF-Funded Improvements, the assistance to be provided by the City is limited to the amount of City Funds described in the recitals hereof above and shall not exceed \$1,083,069.

INTERGOVERNMENTAL AGREEMENT WITH BOARD OF EDUCATION OF CHICAGO REGARDING PROVISION OF TAX INCREMENT FINANCING ASSISTANCE FOR REHABILITATION OF CHAPPELL SCHOOL AT 2135 W. FOSTER AVE.

[O2017-3938]

The Committee on Finance submitted the following report:

CHICAGO, June 28, 2017.

To the President and Members of the City Council:

Your Committee on Finance, having had under consideration an ordinance authorizing the Commissioner of the Department of Planning and Development to enter into and execute an intergovernmental agreement with the Chicago Board of Education for tax increment financing assistance for the Chappell School, having had the same under advisement, begs leave to report and recommend that Your Honorable Body *Pass* the proposed ordinance transmitted herewith.

This recommendation was concurred in by a viva voce vote of the members of the committee, with no dissenting vote.

Respectfully submitted,

(Signed) EDWARD M. BURKE,
Chairman.

On motion of Alderman Burke, the said proposed ordinance transmitted with the foregoing committee report was *Passed* by yeas and nays as follows:

Yeas -- Aldermen Moreno, Hopkins, King, Hairston, Sawyer, Mitchell, Harris, Beale, Sadlowski Garza, Thompson, Cárdenas, Quinn, Burke, Lopez, Foulkes, D. Moore, Curtis, O'Shea, Cochran, Brookins, Muñoz, Zalewski, Scott, Solis, Maldonado, Burnett, Ervin, Taliaferro, Reboyras, Santiago, Waguespack, Mell, Austin, Ramirez-Rosa, Villegas, Mitts, Sposato, Laurino, O'Connor, Napolitano, Reilly, Smith, Tunney, Arena, Cappleman, Pawar, Osterman, J. Moore, Silverstein -- 49.

Nays -- None.

Alderman Beale moved to reconsider the foregoing vote. The motion was lost.

The following is said ordinance as passed:

WHEREAS, The City of Chicago (the "City") is a municipal corporation and home, rule unit of government under Article VII, Section 6(a) of the 1970 Constitution of the State of Illinois; and

WHEREAS, The Board of Education of the City of Chicago (the "Board") is a body corporate and politic, organized under and existing pursuant to Article 34 of the School Code of the State of Illinois; and

WHEREAS, Pursuant to the provisions of an act to authorize the creation of public building commissions and to define their rights, powers and duties under the Public Building Commission Act (50 ILCS 20/1, et seq.), the City Council of the City (the "City Council") created the Public Building Commission of Chicago (the "Commission") to facilitate the acquisition and construction of public buildings and facilities; and

WHEREAS, The Commission owns in trust for the Board certain real property located at 2135 West Foster Avenue in Chicago, Illinois (the "Chappell Property"); and

WHEREAS, The Board is rehabilitating or has rehabilitated a school (the "Chappell Facility") known as Chappell School on the Chappell Property (the Chappell Facility has those general features described in (Sub)Exhibit 1 to Exhibit A attached hereto and incorporated herein, and the rehabilitation of the Chappell Facility shall be known as the "Chappell Project"); and

WHEREAS, The City is authorized under the provisions of the Tax Increment Allocation Redevelopment Act, 65 ILCS 5/11-74.4-1, et seq., as amended from time to time (the "Act"), to finance projects that eradicate blight conditions and conservation factors that could lead to blight through the use of tax increment allocation financing for redevelopment projects; and

WHEREAS, To induce certain redevelopment pursuant to the Act, the City Council adopted the following ordinances on January 12, 2000, published at pages 22395 through 22522 of the *Journal of the Proceedings of the City Council of the City of Chicago* (the "*Journal*") for said date, as amended by ordinances adopted by the City Council on May 17, 2000 (published at pages 31610 through 31705 of the *Journal* for said date): "Authorization for Approval of Tax Increment Redevelopment Plan for the Western Avenue North Redevelopment Project Area"; "Designation of Western Avenue North Redevelopment Project Area as a Tax Increment Financing District"; and "Adoption of Tax Increment Financing for the Western Avenue North Redevelopment Project Area" (the aforesaid ordinances, as the same may have heretofore been or hereinafter may be amended, are collectively referred to herein as the "Western Avenue North TIF Ordinances", the Redevelopment Plan approved by the Western Avenue North TIF Ordinances is referred to herein as the "Western Avenue North Redevelopment Plan" and the redevelopment project area created by the Western Avenue North TIF Ordinances is referred to herein as the "Western Avenue North Redevelopment Area"); and

WHEREAS, All of the Chappell Property lies wholly within the boundaries of the Western Avenue North Redevelopment Area; and

WHEREAS, Under 65 ILCS 5/11-74.4-3(q)(7), such incremental ad valorem taxes, which pursuant to the Act have been collected and are allocated to pay redevelopment project costs and obligations incurred in the payment thereof ("Increment"), may be used to pay all or a portion of a taxing district's capital costs resulting from a redevelopment project necessarily incurred or to be incurred in furtherance of the objectives of the redevelopment plan and project, to the extent the municipality by written agreement accepts and approves such costs (Increment collected from the Western Avenue North Redevelopment Area shall be known as the "Western Avenue North Increment"); and

WHEREAS, The Board is a taxing district under the Act; and

WHEREAS, The Western Avenue North Redevelopment Plan contemplates that tax increment financing assistance would be provided for public improvements, such as the Chappell Project, within the boundaries of the Western Avenue North Area; and

WHEREAS, The City desires to use a portion of the Western Avenue North Increment (the "Chappell City Funds") for the Chappell Project on the Chappell Property, all of which either lies wholly within or is contiguous to the boundaries of the Western Avenue North Redevelopment Area; and

WHEREAS, The City agrees to use the Chappell City Funds in an amount not to exceed \$760,137 to reimburse the Board for a portion of the costs of the Chappell TIF-Funded Improvements (as defined in Article Three, Section 3 of Exhibit A hereto) for the Chappell Project, pursuant to the terms and conditions of this Agreement; and

WHEREAS, In accordance with the Act, the Chappell TIF-Funded Improvements shall include such of the Board's capital costs necessarily incurred or to be incurred in furtherance of the objectives of the Western Avenue North Redevelopment Plan, and the City has found that the Chappell TIF-Funded Improvements consist of the cost of the Board's capital improvements for the Chappell Facility that are necessary and directly result from the redevelopment project constituting the Chappell Project and, therefore, constitute "taxing districts' capital costs" as defined in Section 5/11-74.4-03(u) of the Act; now, therefore,

Be It Ordained by the City Council of the City of Chicago:

SECTION 1. The above recitals are incorporated here by this reference.

SECTION 2. Subject to the approval of the Corporation Counsel as to form and legality, the Commissioner of the Department of Planning and Development or his designee is authorized to execute an agreement and such other documents as are necessary, between the City and the Board in substantially the form attached as Exhibit A (the "Agreement"). The Agreement shall contain such other terms as are necessary or appropriate.

SECTION 3. To the extent that any ordinance, resolution, rule, order or provision of the Municipal Code of Chicago, or part thereof, is in conflict with the provisions of this ordinance, the provisions of this ordinance shall control. If any section, paragraph, clause or provision of this ordinance shall be held invalid, the invalidity of such section, paragraph, clause or provision shall not affect any of the other provisions of this ordinance.

SECTION 4. This ordinance takes effect upon passage and approval.

Exhibit "A" referred to in this ordinance reads as follows:

Exhibit "A".
(To Ordinance)

*Intergovernmental Agreement With Board Of Education Of Chicago
For Rehabilitation Of Chappell School.*

This Intergovernmental Agreement (this "Agreement") is made and entered into as of the _____, day of _____, 2017 by and between the City of Chicago (the "City"), a municipal corporation and home rule unit of government under Article VII, Section 6(a) of the 1970 Constitution of the State of Illinois, by and through its Department of Planning and Development (the "Department"), and the Board of Education of the City of Chicago (the "Board"), a body corporate and politic, organized under and existing pursuant to Article 34 of the School Code of the State of Illinois.

Recitals.

Whereas, Pursuant to the provisions of an act to authorize the creation of public building commissions and to define their rights, powers and duties under the Public Building Commission Act (50 ILCS 20/1, et seq.), the City Council of the City (the "City Council") created the Public Building Commission of Chicago (the "Commission") to facilitate the acquisition and construction of public buildings and facilities; and

Whereas, The Commission owns in trust for the Board certain real property located at 2135 West Foster Avenue in Chicago, Illinois (the "Chappell Property"); and

Whereas, The Board is rehabilitating or has rehabilitated a school (the "Chappell Facility" or the "Facility") known as Chappell School on the Chappell Property (the Chappell Facility has those general features described in (Sub)Exhibit 1 attached hereto and incorporated herein, and the rehabilitation of the Chappell Facility shall be known as the "Chappell Project" or the "Project"); and

Whereas, The City is authorized under the provisions of the Tax Increment Apportionment Redevelopment Act, 65 ILCS 5/11-74.4-1, et seq., as amended from time to time (the "Act"), to finance projects that eradicate blight conditions and conservation factors that could lead to blight through the use of tax increment allocation financing for redevelopment projects; and

Whereas, To induce certain redevelopment pursuant to the Act, the City Council adopted the following ordinances on January 12, 2000, published at pages 22395 through 22522 of the *Journal of the Proceedings of the City Council of the City of Chicago* (the "Journal") for said date, as amended by ordinances adopted by the City Council on May 17, 2000 (published at pages 31610 through 31705 of the *Journal* for said date): "Authorization for Approval of Tax Increment Redevelopment Plan for the Western Avenue North Redevelopment Project Area"; "Designation of Western Avenue North Redevelopment Project Area as a Tax Increment Financing District"; and "Adoption of Tax Increment Financing for the Western Avenue North Redevelopment Project Area" (the aforesaid ordinances, as the same may have heretofore been or hereinafter may be amended, are collectively referred to herein as the "Western Avenue North TIF Ordinances", the Redevelopment Plan approved by the Western Avenue North TIF Ordinances is referred to herein as the "Western Avenue North Redevelopment Plan" and the redevelopment project area created by the Western Avenue North TIF Ordinances is referred to herein as the "Western Avenue North Redevelopment Area"); and

Whereas, All of the Chappell Property lies wholly within the boundaries of the Western Avenue North Redevelopment Area; and

Whereas, Under 65 ILCS 5/11-74.4-3(q)(7), such incremental ad valorem taxes, which pursuant to the Act have been collected and are allocated to pay redevelopment project costs and obligations incurred in the payment thereof ("Increment"), may be used to pay all or a portion of a taxing district's capital costs resulting from a redevelopment project necessarily incurred or to be incurred in furtherance of the objectives of the redevelopment plan and project, to the extent the municipality by written agreement accepts and approves such costs (Increment collected from the Western Avenue North Redevelopment Area shall be known as the "Western Avenue North Increment"); and

Whereas, The Board is a taxing district under the Act; and

Whereas, The Western Avenue North Redevelopment Plan contemplates that tax increment financing assistance would be provided for public improvements, such as the Chappell Project, within the boundaries of the Western Avenue North Area; and

Whereas, The City desires to use a portion of the Western Avenue North Increment (the "Chappell City Funds" or "City Funds") for the Chappell Project on the Chappell Property, all of which either lies wholly within or is contiguous to the boundaries of the Western Avenue North Redevelopment Area; and

Whereas, The City agrees to use the Chappell City Funds in an amount not to exceed \$760,137 to reimburse the Board for a portion of the costs of the Chappell TIF-Funded Improvements (as defined in Article Three, Section 3) for the Chappell Project, pursuant to the terms and conditions of this Agreement; and

Whereas, In accordance with the Act, the Chappell TIF-Funded Improvements shall include such of the Board's capital costs necessarily incurred or to be incurred in furtherance of the objectives of the Western Avenue North Redevelopment Plan, and the City has found that the Chappell TIF-Funded Improvements consist of the cost of the Board's capital improvements for the Chappell Facility that are necessary and directly result from the redevelopment project constituting the Chappell Project and, therefore, constitute "taxing districts' capital costs" as defined in Section 5/11-74.4-03(u) of the Act.

Now, Therefore, In consideration of the mutual covenants and agreements contained herein, and for other good and valuable consideration, the receipt and sufficiency of which are hereby acknowledged, the parties hereto agree as follows:

Article One.

Incorporation Of Recitals.

The recitals set forth above are incorporated herein by reference and made a part hereof.

Article Two.

The Chappell Project.

1. The plans and specifications for the Project shall at a minimum meet the general requirements for the Facility as set forth in (Sub)Exhibit 1 hereof and shall be provided to the City by the Board prior to the disbursement of City Funds relating to the Project. The Board shall comply with all applicable federal, state and local laws, statutes, ordinances, rules, regulations, codes and executive orders, as well as all policies, programs and procedures of the Board, all as may be in effect or as amended from time to time, pertaining to or affecting the Project or the Board as related thereto. The Board shall include a certification of such compliance with each request for City Funds hereunder and at the time the Project is completed. The City shall be entitled to rely on this certification without further inquiry. Upon the City's request, the Board shall provide evidence satisfactory to the City of such compliance.

2. In all contracts relating to the Project, the Board agrees to require the contractor to name the City as an additional insured on insurance coverages and to require the contractor to indemnify the City from all claims, damages, demands, losses, suits, actions, judgments and expenses including but not limited to attorney's fees arising out of or resulting from work on the Project by the contractor or contractor's suppliers, employees, or agents.

Article Three.

Funding.

1. Upon completion of the Project, the Board shall provide the Department with a Requisition Form, in the form of (Sub)Exhibit 2 hereto, along with: (i) a cost itemization of the applicable portions of the budget attached as (Sub)Exhibit 3 hereto; (ii) evidence of the expenditures upon TIF-Funded Improvements for which the Board seeks reimbursement; and (iii) all other documentation described in (Sub)Exhibit 2. Requisition for reimbursement of TIF-Funded Improvements out of the City Funds shall be made not more than four times per year (or as otherwise permitted by the Department). The City shall disburse the City Funds to the Board within 45 days after the City's approval of a Requisition Form. The Board will only request disbursement of City Funds and the City will only disburse City Funds for the costs of the Project, to the extent that such costs are TIF-Funded Improvements.

2. The current estimate of the cost of the Project is approximately \$2,287,301. The Board has delivered to the Commissioner of the Department (the "Commissioner"), and the Commissioner hereby approves, a detailed project budget for the Project, attached hereto and incorporated herein as (Sub)Exhibit 3. The Board certifies that it has identified sources of funds (including the City Funds) sufficient to complete the Project. The Board agrees that the City will only contribute the City Funds to the Project and that all costs of completing the Project over the City Funds shall be the sole responsibility of the Board. If the Board at any point does not have sufficient funds to complete the Project, the Board shall so notify the City in writing, and the Board may narrow the scope of the Project as agreed with the City in order to construct the Facility with the available funds.

3. Attached as (Sub)Exhibit 4 and incorporated herein is a preliminary list of capital improvements, land assembly costs, relocation costs and other costs, if any, recognized by the City as being eligible redevelopment project costs under the Act with respect to the Project, to be paid for out of City Funds ("Chappell TIF-Funded Improvements" or "TIF-Funded Improvements"); and to the extent the TIF-Funded Improvements are included as taxing district capital costs under the Act, the Board acknowledges that the TIF-Funded Improvements are costs for capital improvements and the City acknowledges it has determined that these TIF-Funded Improvements are necessary and directly result from the Western Avenue North Redevelopment Plan. Prior to the expenditure of City Funds on the Project, the Commissioner, based upon the detailed project budget, shall make such

modifications to (Sub)Exhibit 4 as he or she wishes in his or her discretion to account for all of the City Funds to be expended under this Agreement; provided, however, that all TIF-Funded Improvements shall (i) qualify as redevelopment project costs under the Act; (ii) qualify as eligible costs under the Western Avenue North Redevelopment Plan; and (iii) be improvements that the Commissioner has agreed to pay for out of City Funds, subject to the terms of this Agreement.

4. If the aggregate cost of the Project is less than the amount of the City Funds contemplated by this Agreement, the Board shall have no claim to the difference between the amount of the City Funds contemplated by this Agreement and the amount of the City Funds actually paid by the City to the Board and expended by the Board on the Project.

5. If requested by the City, the Board shall provide to the City quarterly reports on the progress of the Project and reasonable access to its books and records relating to the Project.

6. During the term hereof the Board shall not sell, transfer, convey, lease or otherwise dispose (or cause or permit the sale, transfer, conveyance, lease or other disposal) of all or any portion of (a) the Chappell Property or any interest therein, or (b) the Chappell Facility or any interest therein (each a "Transfer"), or otherwise effect or consent to a Transfer, without the prior written consent of the City. The City's consent to any Transfer may, in the City's sole discretion, be conditioned upon (among other things) whether such a Transfer would conflict with the statutory basis for the provision of the City Funds hereunder pursuant to the Act.

Article Four.

Term.

The term of the Agreement shall commence on the date of its execution and shall expire on the date on which the Western Avenue North Redevelopment Area is no longer in effect (through and including December 31, 2024).

Article Five.

Indemnity; Default.

1. The Board agrees to indemnify, defend and hold the City, its officers, officials, members, employees and agents harmless from and against any losses, costs, damages, liabilities, claims, suits, actions, causes of action and expenses (including, without

limitation, reasonable attorneys' fees and court costs) suffered or incurred by the City arising from or in connection with (i) the Board's failure to comply with any of the terms, covenants and conditions contained within this Agreement, or (ii) the Board's or any contractor's failure to pay general contractors, subcontractors or materialmen in connection with the Project.

2. The failure of the Board to perform, keep or observe any of the covenants, conditions, promises, agreements or obligations of the Board under this Agreement or any other agreement directly related to this Agreement shall constitute an "Event of Default" by the Board hereunder. Upon the occurrence of an Event of Default, the City may terminate this Agreement and any other agreement directly related to this Agreement, and may suspend disbursement of the City Funds. The City may, in any court of competent jurisdiction by any action or proceeding at law or in equity, pursue and secure any available remedy, including but not limited to injunctive relief or the specific performance of the agreements contained herein.

In the event the Board shall fail to perform a covenant which the Board is required to perform under this Agreement, notwithstanding any other provision of this Agreement to the contrary, an Event of Default shall not be deemed to have occurred unless the Board has failed to cure such default within 30 days of its receipt of a written notice from the City specifying the nature of the default; provided, however, with respect to those defaults which are not capable of being cured within such 30-day period, the Board shall not be deemed to have committed an Event of Default under this Agreement if it has commenced to cure the alleged default within such 30-day period and thereafter diligently and continuously prosecutes the cure of such default until the same has been cured.

3. The failure of the City to perform, keep or observe any of the covenants, conditions, promises, agreements or obligations of the City under this Agreement or any other agreement directly related to this Agreement shall constitute an "Event of Default" by the City hereunder. Upon the occurrence of an Event of Default, the Board may terminate this Agreement and any other agreement directly related to this Agreement. The Board may, in any court of competent jurisdiction by any action or proceeding at law or in equity, pursue and secure injunctive relief or the specific performance of the agreements contained herein.

In the event the City shall fail to perform a covenant which the City is required to perform under this Agreement, notwithstanding any other provision of this Agreement to the contrary, an Event of Default shall not be deemed to have occurred unless the City has failed to cure such default within 30 days of its receipt of a written notice from the Board specifying the nature of the default; provided, however, with respect to those defaults which are not capable of being cured within such 30-day period, the City shall not be deemed to have committed an Event of Default under this Agreement if it has commenced to cure the alleged default within such 30-day period and thereafter diligently and continuously prosecutes the cure of such default until the same has been cured.

*Article Six.**Consent.*

Whenever the consent or approval of one or both parties to this Agreement is required hereunder, such consent or approval shall not be unreasonably withheld.

*Article Seven.**Notice.*

Notice to Board shall be addressed to:

Chief Financial Officer
Board of Education of the City of Chicago
42 West Madison Street, 2nd Floor
Chicago, Illinois 60602

and

General Counsel
Board of Education of the City of Chicago
One North Dearborn Street, 9th Floor
Chicago, Illinois 60602

Notice to the City shall be addressed to:

Commissioner City of Chicago
Department of Planning and Development
121 North LaSalle Street, Room 1000
Chicago, Illinois 60602

and

Corporation Counsel
City of Chicago
Department of Law
121 North LaSalle Street, Room 600
Chicago, Illinois 60602
Attention: Finance and Economic Development Division

Unless otherwise specified, any notice, demand or request required hereunder shall be given in writing at the addresses set forth above, by any of the following means: (a) personal service; (b) electric communications, whether by telex, telegram, or telecopy; (c) overnight courier; or (d) registered or certified mail, return receipt requested.

Such addresses may be changed when notice is given to the other party in the same manner as provided above. Any notice, demand or request sent pursuant to either clause (a) or (b) hereof shall be deemed received upon such personal service or upon dispatch by electronic means. Any notice, demand or request sent pursuant to clause (c) shall be deemed received on the day immediately following deposit with the overnight courier and, if sent pursuant to subsection (d) shall be deemed received two days following deposit in the mail.

Article Eight.

Assignment; Binding Effect.

This Agreement, or any portion thereof, shall not be assigned by either party without the prior written consent of the other.

This Agreement shall inure to the benefit of and shall be binding upon the City, the Board and their respective successors and permitted assigns. This Agreement is intended to be and is for the sole and exclusive benefit of the parties hereto and such successors and permitted assigns.

Article Nine.

Modification.

This Agreement may not be altered, modified or amended except by written instrument signed by all of the parties hereto.

Article Ten.

Compliance With Laws.

The parties hereto shall comply with all federal, state and municipal laws, ordinances, rules and regulations relating to this Agreement.

Article Eleven.

Governing Law And Severability.

This Agreement shall be governed by the laws of the State of Illinois. If any provision of this Agreement shall be held or deemed to be or shall in fact be inoperative or unenforceable as applied in any particular case in any jurisdiction or jurisdictions or in all cases because it conflicts with any other provision or provisions hereof or any constitution, statute, ordinance, rule of law or public policy, or for any reason, such circumstance shall not have the effect of rendering any other provision or provisions contained herein invalid, inoperative or unenforceable to any extent whatsoever. The invalidity of any one or more phrases, sentences, clauses, or sections contained in this Agreement shall not affect the remaining portions of this Agreement or any part hereof.

Article Twelve.

Counterparts.

This Agreement may be executed in any number of counterparts, each of which shall be deemed to be an original, but all of which together shall constitute but one instrument. A signature delivered by facsimile or electronic means shall be considered binding for both parties.

Article Thirteen.

Entire Agreement.

This Agreement constitutes the entire agreement between the parties.

Article Fourteen.

Authority.

Execution of this Agreement by the City is authorized by an ordinance passed by the City Council of the City on _____, 201_. Execution of this Agreement by the Board

is authorized by Board Resolution 01-0725-R52. The parties represent and warrant to each other that they have the authority to enter into this Agreement and perform their obligations hereunder.

Article Fifteen.

Headings.

The headings and titles of this Agreement are for convenience only and shall not influence the construction or interpretation of this Agreement.

Article Sixteen.

Disclaimer Of Relationship.

Nothing contained in this Agreement, nor any act of the City or the Board, shall be deemed or construed by any of the parties hereto or by third persons to create any relationship of third party beneficiary, principal, agent, limited or general partnership, joint venture, or any association or relationship involving the City and the Board.

Article Seventeen.

Construction Of Words.

The use of the singular form of any word herein shall also include the plural, and vice versa. The use of the neuter form of any word herein shall also include the masculine and feminine forms, the masculine form shall include feminine and neuter, and the feminine form shall include masculine and neuter.

Article Eighteen.

No Personal Liability.

No officer, member, official, employee or agent of the City or the Board shall be individually or personally liable in connection with this Agreement.

*Article Nineteen.**Representatives.*

Immediately upon execution of this Agreement, the following individuals will represent the parties as a primary contact in all matters under this Agreement.

For The Board:

Mary De Runtz, Deputy Chief Facilities
Officer
Board of Education of the City of Chicago
42 West Madison Street, 9th Floor
Chicago, Illinois 60602
Phone: 773-553-2900
Email: _____

For The City:

Denise Roman, Economic Development
Coordinator
City of Chicago, Department of Planning
and Development
121 North LaSalle Street, Room 1003
Chicago, Illinois 60602
Phone: 312-744-6502
Email: denise.roman@cityofchicago.org

Each party agrees to promptly notify the other party of any change in its designated representative, which notice shall include the name, address, telephone number and fax number of the representative for such party for the purpose hereof.

In Witness Whereof, Each of the parties has caused this Agreement to be executed and delivered as of the date first above written.

City of Chicago, Illinois

By: _____
Commissioner,
Department of Planning
and Development

The Board of Education of the City of
Chicago

By: _____
Frank M. Clark, President

Attest: _____
Estela G. Beltran, Secretary

By: _____
Forrest Claypool,
Chief Executive Officer

Board Report Number 01-0725-RS2

Approved as to Legal Form:

Ronald L. Marmer,
General Counsel

(Sub)Exhibits 1, 2, 3 and 4 referred to in this Intergovernmental Agreement with the Board of Education of Chicago for Rehabilitation of Chappell School read as follows:

(Sub)Exhibit 1.
(To Intergovernmental Agreement With Board Of Education Of Chicago
For Rehabilitation Of Chappell School)

Features Of The Facility.

This project involves improvements to bring both the main building and the addition up to standards for accessibility.

Specifically the main building received a two-stop elevator and a lift at the Gymnatorium stage. CPS replaced all classroom doors, upgraded all girls/boys toilet rooms, renovated new shared first floor Pre-K toilet, added a new unisex toilet on the second floor, provided 5 percent of lockers for ADA compliance, replaced all drinking fountains, and created a new ADA compliant student station in the science room.

In the addition, the library received a modified entrance landing and hardware. CPS also provided four new heights of drinking fountains in addition to existing and provided a new unisex toilet room for both the severe and profound classrooms. For 18 classrooms, CPS provided ADA compliant student station and coat hooks, new interior and exterior ADA compliant signage and updated landscaping to comply with Chicago Landscape Ordinance for the entire complex. CPS provided skim coat white boards, scraped and painted door and frame, corridor partial ceiling tile replacement and floor replacement, system upgrades to plumbing, fire alarm and security, upgraded lighting from T12 to T8 throughout and upgraded the science room to level two.

(Sub)Exhibit 2.

(To Intergovernmental Agreement With Board Of Education Of Chicago
For Rehabilitation Of Chappell School)

Requisition Form.

State of Illinois)
) SS.
County of Cook)

The affiant, _____, _____, of the Board of Education of the City of Chicago, a body corporate and politic (the "Board"), hereby certifies that with respect to that certain Intergovernmental Agreement between the Board and the City of Chicago dated _____, 201____ regarding Chappell School (the "Agreement"):

A. The following is a true and complete statement of all expenditures for the Project to date:

TOTAL: \$

B. This paragraph B sets forth and is a true and complete statement of all costs of TIF-Funded Improvements for the Project reimbursed by the City to date:

\$ _____

C. The Board requests reimbursement for the following cost of TIF-Funded Improvements:

\$ _____

D. None of the costs referenced in paragraph C above have been previously reimbursed by the City.

E. The Board hereby certifies to the City that, as of the date hereof:

1. Except as described in the attached certificate, the representations and warranties contained in the Agreement are true and correct and the Board is in compliance with all applicable covenants contained therein.

2. No Event of Default or condition or event which, with the giving of notice or passage of time or both, would constitute an Event of Default exists or has occurred.

3. The Board is in compliance with all applicable federal, state and local laws, statutes, ordinances, rules, regulations, codes and executive orders, as well as all policies, programs and procedures of the Board, all as may be in effect or as amended from time to time, pertaining to or affecting the Project or the Board as related thereto.

F. Attached hereto are: (1) a cost itemization of the applicable portions of the budget attached as (Sub)Exhibit 3 to the Agreement; and (2) evidence of the expenditures upon TIF-Funded Improvements for which the Board hereby seeks reimbursement.

All capitalized terms which are not defined herein have the meanings given such terms in the Agreement.

The Board of Education of the
City of Chicago, a body corporate and politic

By: _____

Name: _____

Title: _____

Subscribed and sworn before me this
____ day of _____, _____.

My commission expires: _____

(Sub)Exhibit 3.
(To Intergovernmental Agreement With Board Of Education Of Chicago
For Rehabilitation Of Chappell School)

Project Budget.

Task	Project Estimate
Design	\$ 188,262
Construction	1,970,929
CPS Administration	128,110
FF&E	0
Contingencies	<u>0</u>
TOTAL:	\$2,287,301

(Sub)Exhibit 4.
(To Intergovernmental Agreement With Board Of Education Of Chicago
For Rehabilitation Of Chappell School)

Project TIF-Funded Improvements.

Task	Project Estimate
Design	\$ 188,262
Construction	1,970,929
CPS Administration	128,110
FF&E	0
Contingencies	<u>0</u>
TOTAL:	\$2,287,301*

* Notwithstanding the total of TIF-Funded Improvements, the assistance to be provided by the City is limited to the amount of City Funds described in the recitals hereof above and shall not exceed \$760,137.

INTERGOVERNMENTAL AGREEMENT WITH BOARD OF EDUCATION OF
CHICAGO REGARDING PROVISION OF TAX INCREMENT FINANCING
ASSISTANCE FOR REHABILITATION OF PEREZ SCHOOL AT 1241 W. 19TH ST.
[O2017-3933]

The Committee on Finance submitted the following report:

CHICAGO, June 28, 2017.

To the President and Members of the City Council:

Your Committee on Finance, having had under consideration an ordinance authorizing the Commissioner of the Department of Planning and Development to enter into and execute an intergovernmental agreement with the Chicago Board of Education for tax increment financing assistance for the rehabilitation of Perez School and related facility improvements, having had the same under advisement, begs leave to report and recommend that Your Honorable Body *Pass* the proposed ordinance transmitted herewith.

This recommendation was concurred in by a viva voce vote of the members of the committee, with no dissenting vote.

Respectfully submitted,

(Signed) EDWARD M. BURKE,
Chairman.

On motion of Alderman Burke, the said proposed ordinance transmitted with the foregoing committee report was *Passed* by yeas and nays as follows:

Yeas -- Aldermen Moreno, Hopkins, King, Hairston, Sawyer, Mitchell, Harris, Beale, Sadlowski Garza, Thompson, Cárdenas, Quinn, Burke, Lopez, Foulkes, D. Moore, Curtis, O'Shea, Cochran, Brookins, Muñoz, Zalewski, Scott, Solis, Maldonado, Burnett, Ervin, Taliaferro, Reboyas, Santiago, Waguespack, Mell, Austin, Ramirez-Rosa, Villegas, Mitts, Sposato, Laurino, O'Connor, Napolitano, Reilly, Smith, Tunney, Arena, Cappleman, Pawar, Osterman, J. Moore, Silverstein -- 49.

Nays -- None.

Alderman Beale moved to reconsider the foregoing vote. The motion was lost.

The following is said ordinance as passed:

WHEREAS, The City of Chicago (the "City") is a municipal corporation and home rule unit of government under Article VII, Section 6(a) of the 1970 Constitution of the State of Illinois and, as such, may exercise any power and perform any function pertaining to its government and affairs; and

WHEREAS, The Board of Education of the City of Chicago (the "Board") is a body corporate and politic, organized under and existing pursuant to Article 34 of the School Code of the State of Illinois, 105 ILCS 5/1-1, et seq.; and

WHEREAS, Pursuant to the provisions of an act to authorize the creation of public building commissions and to define their rights, powers and duties under the Public Building Commission Act (50 ILCS 20/1, et seq.), the City Council of the City (the "City Council") created the Public Building Commission of Chicago (the "Commission") to facilitate the acquisition and construction of public buildings and facilities; and

WHEREAS, The Board operates a school known as Perez School (the "School") located at 1241 West 19th Street (the "Property"); and

WHEREAS, The Board desires to rehabilitate the School and related improvements (the "Facility") on the Property to serve the School (the rehabilitation of the Facility shall be referred to herein as the "Project"); and

WHEREAS, The City is authorized under the provisions of the Tax Increment Allocation Redevelopment Act, 65 ILCS 5/11-74.4-1, et seq., as amended from time to time (the "Act"), to finance projects that eradicate blight conditions through the use of tax increment allocation financing for redevelopment projects; and

WHEREAS, To induce certain redevelopment pursuant to the Act, the City Council adopted ordinances on June 10, 1998 and November 12, 2003: approving and adopting a tax increment financing redevelopment project and plan for the Pilsen Redevelopment Project Area; designating the Pilsen Redevelopment Project Area as a tax increment financing district; and adopting tax increment financing for the Pilsen Redevelopment Project Area (the aforesaid ordinances are collectively referred to herein as the "Pilsen TIF Ordinances", the redevelopment plan approved by the Pilsen TIF Ordinances is referred to herein as the "Pilsen Redevelopment Plan" and the redevelopment project area created by the Pilsen TIF Ordinances, as amended, is referred to herein as the "Pilsen Redevelopment Area"); and

WHEREAS, All of the Property lies wholly within the boundaries of the Pilsen Redevelopment Area; and

WHEREAS, Under 65 ILCS 5/11-74.4-3(q)(7), such ad valorem taxes which pursuant to the Act have been collected and are allocated to pay redevelopment project costs and obligations incurred in the payment thereof ("Increment") may be used to pay all or a portion of a taxing district's capital costs resulting from a redevelopment project necessarily incurred or to be incurred in furtherance of the objectives of the redevelopment plan and project, to the extent the municipality by written agreement accepts and approves such costs (Increment collected from the Pilsen Redevelopment Area shall be known as the "Pilsen Increment"); and

WHEREAS, The Board is a taxing district under the Act; and

WHEREAS, The Pilsen Redevelopment Plan contemplates that tax increment financing assistance would be provided for public improvements within the boundaries of the Pilsen Redevelopment Area; and

WHEREAS, The City desires to allocate and use a portion of the Pilsen Increment in an amount not to exceed \$800,000 (the "City Funds") for the Project pursuant to a proposed intergovernmental agreement between the City and the Board in substantially the form attached hereto as Exhibit 1 (the "Agreement"); and

WHEREAS, In accordance with the Act, the TIF-Funded Improvements (as defined in Article Three, Section 3 of the Agreement) are and shall be such of the Board's capital costs necessarily incurred or to be incurred in furtherance of the objectives of the Pilsen Redevelopment Plan, and the City hereby finds that the TIF-Funded Improvements consist of the cost of the Board's capital improvements for the Facility that are necessary and directly result from the redevelopment project constituting the Project and, therefore, constitute "taxing districts' capital costs" as defined in Section 5/11-74.4-03(u) of the Act; now, therefore,

Be It Ordained by the City Council of the City of Chicago:

SECTION 1. The above recitals, and the statements of fact and findings made therein, are incorporated herein and made a material part of this ordinance.

SECTION 2. The City hereby finds that the TIF-Funded Improvements, among other eligible redevelopment project costs under the TIF Act approved by the City, consist of the cost of the Board's capital improvements for the Facility that are necessary and directly result from the redevelopment project constituting the Project and, therefore, constitute "taxing districts' capital costs" as defined in Section 5/11-74.4-03(u) of the TIF Act.

SECTION 3. The Commissioner of the Department of Planning and Development or a designee thereof is authorized to execute the Agreement and such other documents as are necessary in connection therewith. The Agreement shall contain such other terms as are necessary or appropriate.

SECTION 4. To the extent that any ordinance, resolution, rule, order or provision of the Municipal Code of Chicago, or part thereof, is in conflict with the provisions of this ordinance, the provisions of this ordinance shall control. If any section, paragraph, clause or provision of this ordinance shall be held invalid, the invalidity of such section, paragraph, clause or provision shall not affect any of the other provisions of this ordinance.

SECTION 5. This ordinance takes effect upon passage and approval.

Exhibit 1 referred to in this ordinance reads as follows:

Exhibit 1.
(To Ordinance)

*Intergovernmental Agreement With Board Of Education Of Chicago
For Rehabilitation Of Perez School.*

This Intergovernmental Agreement regarding the Perez School (this "Agreement") is made and entered into as of the _____ day of _____, 20__ (the "Agreement Date") by and between the City of Chicago (the "City"), a municipal corporation and home rule unit of government under Article VII, Section 6(a) of the 1970 Constitution of the State of Illinois, by and through its Department of Planning and Development (the "Department"), and the Board of Education of the City of Chicago (the "Board"), a body corporate and politic, organized under and existing pursuant to Article 34 of the School Code of the State of Illinois.

Recitals.

Whereas, Pursuant to the provisions of an act to authorize the creation of public building commissions and to define their rights, powers and duties under the Public Building Commission Act (50 ILCS 20/1, et seq.), the City Council of the City (the "City Council") created the Public Building Commission of Chicago (the "Commission") to facilitate the acquisition and construction of public buildings and facilities; and

Whereas, The Board operates a school known as Perez School (the "School") located at 1241 West 19th Street (the "Property"); and

Whereas, The Board desires to rehabilitate the School and related improvements (the "Facility") on the Property to serve the School (the rehabilitation of the Facility shall be referred to herein as the "Project"); and

Whereas, The City is authorized under the provisions of the Tax Increment Allocation Redevelopment Act, 65 ILCS 5/11-74.4-1, et seq., as amended from time to time (the "Act"), to finance projects that eradicate blight conditions through the use of tax increment allocation financing for redevelopment projects; and

Whereas, To induce certain redevelopment pursuant to the Act, the City Council adopted ordinances on June 10, 1998 and November 12, 2003: approving and adopting a tax increment financing redevelopment project and plan for the Pilsen Redevelopment Project Area; designating the Pilsen Redevelopment Project Area as a tax increment financing district; and adopting tax increment financing for the Pilsen Redevelopment Project Area (the aforesaid ordinances are collectively referred to herein as the "Pilsen TIF Ordinances", the redevelopment plan approved by the Pilsen TIF Ordinances is referred to herein as the "Pilsen Redevelopment Plan" and the redevelopment project area created by the Pilsen TIF Ordinances, as amended, is referred to herein as the "Pilsen Redevelopment Area"); and

Whereas, All of the Property lies wholly within the boundaries of the Pilsen Redevelopment Area; and

Whereas, Under 65 ILCS 5/11-74.4-3(q)(7), such ad valorem taxes which pursuant to the Act have been collected and are allocated to pay redevelopment project costs and obligations incurred in the payment thereof ("Increment") may be used to pay all or a portion of a taxing district's capital costs resulting from a redevelopment project necessarily incurred or to be incurred in furtherance of the objectives of the redevelopment plan and project, to the extent the municipality by written agreement accepts and approves such costs (Increment collected from the Pilsen Redevelopment Area shall be known as the "Pilsen Increment"); and

Whereas, The Board is a taxing district under the Act; and

Whereas, The Pilsen Redevelopment Plan contemplates that tax increment financing assistance would be provided for public improvements within the boundaries of the Pilsen Redevelopment Area; and

Whereas, The City desires to allocate and use a portion of the Pilsen Increment in an amount not to exceed \$800,000 (the "City Funds") for the Project; and

Whereas, In accordance with the Act, the TIF-Funded Improvements (as defined in Article Three, Section 3 hereof) are and shall be such of the Board's capital costs necessarily incurred or to be incurred in furtherance of the objectives of the Pilsen Redevelopment Plan, and the City hereby finds that the TIF-Funded Improvements consist of the cost of the Board's capital improvements for the Facility that are necessary and directly result from the redevelopment project constituting the Project and, therefore, constitute "taxing districts' capital costs" as defined in Section 5/11-74.4-03(u) of the Act.

Now, Therefore, In consideration of the mutual covenants and agreements contained herein, and for other good and valuable consideration, the receipt and sufficiency of which are hereby acknowledged, the parties hereto agree as follows:

Article One.

Incorporation Of Recitals.

The recitals set forth above are incorporated herein by reference and made a part hereof.

*Article Two.**The Project.*

1. The School, the Facility and the Project are described in (Sub)Exhibit A hereto. The plans and specifications for the Project shall be provided to the City by the Board and approved by the City in the City's discretion. The Board shall comply with all applicable federal, state and local laws, statutes, ordinances, rules, regulations, codes and executive orders, as well as all policies, programs and procedures of the Board, all as may be in effect from time to time, pertaining to or affecting the Project or the Board as related thereto. The Board shall include a certification of such compliance with each request for City Funds hereunder and at the time the Project is completed. The City shall be entitled to rely on this certification without further inquiry. Upon the City's request, the Board shall provide evidence satisfactory to the City of such compliance.

2. In all contracts relating to the Project, the Board agrees to require the contractor (including the Commission, if applicable) to name the City as an additional insured on insurance coverages and to require the contractor to indemnify the City from all claims, damages, demands, losses, suits, actions, judgments and expenses including but not limited to attorney's fees arising out of or resulting from work on the Project by the contractor or contractor's suppliers, employees, or agents.

*Article Three.**Funding.*

1. (a) On a quarterly basis (or as otherwise agreed to by the Department), the Board shall provide the Department with a Requisition Form, in the form of (Sub)Exhibit E hereto, along with: (i) a cost itemization of the applicable portions of the budget attached as (Sub)Exhibit G hereto; (ii) evidence of the expenditures upon TIF-Funded Improvements which the Board has incurred; and (iii) all other documentation described in (Sub)Exhibit E. The City shall review and, in the City's discretion, approve each Requisition Form and make the applicable requested and approved disbursement of City Funds, subject to the availability thereof. The availability of the City Funds is subject to the City's compliance with all applicable requirements regarding the use of such funds and the timing of such use. At the City's request the Board shall evidence to the City in writing to the City's satisfaction that the Board owns or otherwise controls the Property, or has the right to enter the Property and undertake such activities as the Board deems necessary prior to owning or otherwise controlling the Property, before the City disburses City Funds. The Board will only request disbursement of City Funds and the City will only disburse City Funds for the costs of the Project, to the extent that such costs are TIF-Funded Improvements. [Subject to the foregoing, the parties anticipate that the City Funds shall be disbursed pursuant to the schedule attached hereto as (Sub)Exhibit I, subject in all events to the availability of applicable Increment as identified in the recitals hereof.]

(b) Delivery by the Board to the Department of a Requisition Form hereunder shall, in addition to the items therein expressly set forth, constitute a certification to the City, as of the date of such Requisition Form, that:

(i) the total amount of the City Funds disbursed in the previously made disbursement (if any) represents the actual amount paid to the general contractor, subcontractors, and other parties who have performed work on or otherwise provided goods or services in connection with the Project, and/or their payees;

(ii) all amounts shown as previous payments on the current Requisition Form have been paid to the parties entitled to such payment;

(iii) the Board has approved all work and materials for the current Requisition Form, and such work and materials conform to the plans and specifications for the Project; and

(iv) the Board is in compliance with all applicable federal, state and local laws, statutes, ordinances, rules, regulations, codes and executive orders, as well as all policies, programs and procedures of the Board, all as may be in effect from time to time, pertaining to or affecting the Project or the Board as related thereto.

The City shall have the right, in its discretion, to require the Board to submit further documentation as the City may require in order to verify that the matters certified to above are true and correct, and any approval of a Requisition Form by the City shall be subject to the City's review and approval of such documentation and its satisfaction that such certifications are true and correct; provided, however, that nothing in this sentence shall be deemed to prevent the City from relying on such certifications by the Board.

(c) [Intentionally omitted]

(d) [Intentionally omitted]

(e) (i) The Board's right to receive payments hereunder shall be subordinate to all prior obligations of the City to be paid from Pilsen Increment.

(ii) The City, subject to the terms of this subsection 1(e)(ii), may, until the earlier to occur of (1) the expiration of the Term of this Agreement or (2) the date that the City has paid directly or the Board has been reimbursed in the full amount of the City Funds under this Agreement, exclude up to 90 percent of the Increment generated from the construction value of a new assisted development project and pledge that Increment to a developer on a basis superior to that of the Board. For purposes of this subsection, "a new assisted development project" shall not include any development project that is or will be exempt from the payment of ad valorem property taxes. Further, for purposes of this subsection, "Increment generated from the construction value of a new assisted development project" shall be the amount of Increment generated by the equalized assessed value ("EAV") of such affected parcels over and above the EAV of such affected parcels for the year immediately preceding the year in which the new assisted development project

commences (the "Base Year"). Except for the foregoing, the Board shall retain its initial lien status relative to Pilsen Increment. In the event that the City elects to avail itself of the provisions of this subsection, it shall, at least seven days prior to executing a binding commitment pledging the Increment described above, certify, in a letter to the Board, the affected parcels and the EAV thereof for the Base Year.

(f) [Intentionally omitted]

(g) The availability of City Funds is subject to: (i) the City's annual retention of Pilsen Increment in an amount necessary for the payment of expenses incurred by the City in the administration of the Pilsen Redevelopment Area; and (ii) the City's compliance with all applicable requirements regarding the use of such funds and the timing of such use.

(h) The Board shall, at the request of the City, agree to any reasonable amendments to this Agreement that are necessary or desirable in order for the City to issue (in its sole discretion) any bonds in connection with the Pilsen Redevelopment Area, the proceeds of which may be used to reimburse the City for expenditures made in connection with, or provide a source of funds for the payment for, the TIF-Funded Improvements ("Bonds"); provided, however, that any such amendments shall not have a material adverse effect on the Board or the Project. The Board shall, at the Board's expense, cooperate and provide reasonable assistance in connection with the marketing of any such Bonds, including but not limited to providing written descriptions of the Project, making representations, providing information regarding its financial condition and assisting the City in preparing an offering statement with respect thereto. The City may, in its sole discretion, use all or a portion of the proceeds of such Bonds if issued to pay for all or a portion of the TIF-Funded Improvements.

2. The current estimate of the cost of the Project is \$800,000. The Board has delivered to the Commissioner, and the Commissioner hereby approves, a detailed project budget for the Project, attached hereto and incorporated herein as (Sub)Exhibit G. The Board certifies that it has identified sources of funds (including the City Funds) sufficient to complete the Project. The Board agrees that the City will only contribute the City Funds to the Project and that all costs of completing the Project over the City Funds shall be the sole responsibility of the Board. If the Board at any point does not have sufficient funds to complete the Project, the Board shall so notify the City in writing, and the Board may narrow the scope of the Project as agreed with the City in order to construct the Facility with the available funds.

3. Attached as (Sub)Exhibit H and incorporated herein is a preliminary list of capital improvements, land assembly costs, relocation costs and other costs, if any, recognized by the City as being eligible redevelopment project costs under the Act with respect to the Project, to be paid for out of City Funds ("TIF-Funded Improvements"); and to the extent the TIF-Funded Improvements are included as taxing district capital costs under the Act, the Board acknowledges that the TIF-Funded Improvements are costs for capital improvements and the City acknowledges it has determined that these TIF-Funded Improvements are necessary and directly result from the Pilsen Redevelopment Plan. Prior to the expenditure of City Funds on the Project, the Commissioner, based upon the

detailed project budget, shall make such modifications to (Sub)Exhibit H as he or she wishes in his or her discretion to account for all of the City Funds to be expended under this Agreement; provided, however, that all TIF-Funded Improvements shall (i) qualify as redevelopment project costs under the Act; (ii) qualify as eligible costs under the Pilsen Redevelopment Plan; and (iii) be improvements that the Commissioner has agreed to pay for out of City Funds, subject to the terms of this Agreement.

4. If the aggregate cost of the Project is less than the amount of the City Funds contemplated by this Agreement, the Board shall have no claim to the difference between the amount of the City Funds contemplated by this Agreement and the amount of the City Funds actually paid by the City to the Board and expended by the Board on the Project.

5. If requested by the City, the Board shall provide to the City quarterly reports on the progress of the Project and reasonable access to its books and records relating to the Project.

6. [Intentionally omitted]

7. During the Term hereof the Board shall not sell, transfer, convey or otherwise dispose of all or any portion of the Facility and/or the Property or any interest therein to a party other than the City (a "Transfer"), or otherwise effect or consent to a Transfer to a party other than the City, without the prior written consent of the City. The City's consent to any Transfer may, in the City's sole discretion, be conditioned upon (among other things) whether such a Transfer would conflict with the statutory basis for the grant of the City Funds hereunder pursuant to the Act.

Article Four.

Term.

The Term of the Agreement shall commence as of the Agreement Date and shall expire on the date on which the Pilsen Redevelopment Area is no longer in effect (through and including December 31, 2022).

Article Five.

Indemnity; Default.

1. The Board agrees to indemnify, defend and hold the City, its officers, officials, members, employees and agents harmless from and against any losses, costs, damages, liabilities, claims, suits, actions, causes of action and expenses (including, without

limitation, reasonable attorneys' fees and court costs) suffered or incurred by the City arising from or in connection with (i) the Board's failure to comply with any of the terms, covenants and conditions contained within this Agreement, or (ii) the Board's or any contractor's failure to pay general contractors, subcontractors or materialmen in connection with the Project.

2. The failure of the Board to perform, keep or observe any of the covenants, conditions, promises, agreements or obligations of the Board under this Agreement or any agreement directly related to this Agreement shall constitute an "Event of Default" by the Board hereunder. Upon the occurrence of an Event of Default, the City may terminate this Agreement and all agreements directly related to this Agreement, and may suspend disbursement of the City Funds. The City may, in any court of competent jurisdiction by any action or proceeding at law or in equity, pursue and secure any available remedy, including but not limited to injunctive relief or the specific performance of the agreements contained herein.

In the event the Board shall fail to perform a covenant which the Board is required to perform under this Agreement, notwithstanding any other provision of this Agreement to the contrary, an Event of Default shall not be deemed to have occurred unless the Board has failed to cure such default within 30 days of its receipt of a written notice from the City specifying the nature of the default; provided, however, with respect to those defaults which are not capable of being cured within such 30-day period, the Board shall not be deemed to have committed an Event of Default under this Agreement if it has commenced to cure the alleged default within such 30-day period and thereafter diligently and continuously prosecutes the cure of such default until the same has been cured.

3. The failure of the City to perform, keep or observe any of the covenants, conditions, promises, agreements or obligations of the City under this Agreement or any other agreement directly related to this Agreement shall constitute an "Event of Default" by the City hereunder. Upon the occurrence of an Event of Default, the Board may terminate this Agreement and any other agreement directly related to this Agreement. The Board may, in any court of competent jurisdiction by any action or proceeding at law or in equity, pursue and secure any available remedy, including but not limited to injunctive relief or the specific performance of the agreements contained herein.

In the event the City shall fail to perform a covenant which the City is required to perform under this Agreement, notwithstanding any other provision of this Agreement to the contrary, an Event of Default shall not be deemed to have occurred unless the City has failed to cure such default within 30 days of its receipt of a written notice from the Board specifying the nature of the default; provided, however, with respect to those defaults which are not capable of being cured within such 30-day period, the City shall not be deemed to have committed an Event of Default under this Agreement if it has commenced to cure the alleged default within such 30-day period and thereafter diligently and continuously prosecutes the cure of such default until the same has been cured.

Article Six.

Consent.

Whenever the consent or approval of one or both parties to this Agreement is required hereunder, such consent or approval shall not be unreasonably withheld.

Article Seven.

Notice.

Notice to Board shall be addressed to:

Chief Financial Officer
Board of Education of the City of Chicago
42 West Madison Street, 2nd Floor
Chicago, Illinois 60602

and

General Counsel
Board of Education of the City of Chicago
One North Dearborn Street, 9th Floor
Chicago, Illinois 60602

Notice to the City shall be addressed to:

Commissioner
Department of Planning and Development
121 North LaSalle Street, Room 1000
Chicago, Illinois 60602

and

Corporation Counsel
121 North LaSalle Street, Room 600
Chicago, Illinois 60602
Attention: Finance and Economic Development Division

Unless otherwise specified, any notice, demand or request required hereunder shall be given in writing at the addresses set forth above, by any of the following means: (a) personal service; (b) [intentionally omitted]; (c) overnight courier; or (d) registered or certified mail, return receipt requested.

Such addresses may be changed when notice is given to the other party in the same manner as provided above. Any notice, demand or request sent pursuant to either clause (a) or (b) hereof shall be deemed received upon such personal service or upon dispatch by electronic means. Any notice, demand or request sent pursuant to clause (c) shall be deemed received on the day immediately following deposit with the overnight courier and, if sent pursuant to subsection (d) shall be deemed received two days following deposit in the mail.

Article Eight.

Assignment; Binding Effect.

This Agreement, or any portion thereof, shall not be assigned by either party without the prior written consent of the other.

This Agreement shall inure to the benefit of and shall be binding upon the City, the Board and their respective successors and permitted assigns. This Agreement is intended to be and is for the sole and exclusive benefit of the parties hereto and such successors and permitted assigns.

Article Nine.

Modification.

This Agreement may not be altered, modified or amended except by written instrument signed by all of the parties hereto.

Article Ten.

Compliance With Laws.

The parties hereto shall comply with all federal, state and municipal laws, ordinances, rules and regulations relating to this Agreement.

*Article Eleven.**Governing Law And Severability.*

This Agreement shall be governed by the laws of the State of Illinois. If any provision of this Agreement shall be held or deemed to be or shall in fact be inoperative or unenforceable as applied in any particular case in any jurisdiction or jurisdictions or in all cases because it conflicts with any other provision or provisions hereof or any constitution, statute, ordinance, rule of law or public policy, or for any reason, such circumstance shall not have the effect of rendering any other provision or provisions contained herein invalid, inoperative or unenforceable to any extent whatsoever. The invalidity of any one or more phrases, sentences, clauses, or sections contained in this Agreement shall not affect the remaining portions of this Agreement or any part hereof.

*Article Twelve.**Counterparts.*

This Agreement may be executed in any number of counterparts, each of which shall be deemed to be an original, but all of which together shall constitute but one instrument. A signature delivered by facsimile or electronic means shall be considered binding for both parties.

*Article Thirteen.**Entire Agreement.*

This Agreement constitutes the entire agreement between the parties regarding the Project.

*Article Fourteen.**Authority.*

Execution of this Agreement by the City is authorized by an ordinance passed by the City Council of the City on _____, 20____. Execution of this Agreement by the

Board is authorized by Board Resolution 01-0725-RS2. The parties represent and warrant to each other that they have the authority to enter into this Agreement and perform their obligations hereunder.

Article Fifteen.

Headings.

The headings and titles of this Agreement are for convenience only and shall not influence the construction or interpretation of this Agreement.

Article Sixteen.

Disclaimer Of Relationship.

Nothing contained in this Agreement, nor any act of the City or the Board shall be deemed or construed by any of the parties hereto or by third persons, to create any relationship of third party beneficiary, principal, agent, limited or general partnership, joint venture, or any association or relationship involving the City and the Board.

Article Seventeen.

Construction Of Words.

The use of the singular form of any word herein shall also include the plural, and vice versa. The use of the neuter form of any word herein shall also include the masculine and feminine forms, the masculine form shall include feminine and neuter, and the feminine form shall include masculine and neuter.

Article Eighteen.

No Personal Liability.

No officer, member, official, employee or agent of the City or the Board shall be individually or personally liable in connection with this Agreement.

*Article Nineteen.**Representatives.*

Immediately upon execution of this Agreement, the following individuals will represent the parties as a primary contact in all matters under this Agreement.

For The Board:

Mary De Runtz, Deputy Chief Facilities
Officer
Board of Education of the City of Chicago
42 West Madison Street, 9th Floor
Chicago, Illinois 60602
Phone: 773-553-2900
Email: _____

For The City:

Denise Roman, Economic Development
Coordinator
City of Chicago, Department of Planning
and Development
121 North LaSalle Street, Room 1003
Chicago, Illinois 60602
Phone: 312-744-6502
Email: denise.roman@cityofchicago.org

Each party agrees to promptly notify the other party of any change in its designated representative, which notice shall include the name, address, telephone number and fax number of the representative for such party for the purpose hereof.

In Witness Whereof, Each of the parties has caused this Agreement to be executed and delivered as of the date first above written.

City of Chicago, Illinois

By: _____
Commissioner,
Department of Planning
and Development

The Board of Education of the City of
Chicago

By: _____
Frank M. Clark, President

Attest: _____
Estela G. Beltran, Secretary

By: _____
Forrest Claypool,
Chief Executive Officer

Board Report Number 01-0725-RS2

Approved as to Legal Form:

Ronald L. Marmer,
General Counsel

[(Sub)Exhibits "B", "C", "D" and "F" referred to in this Intergovernmental Agreement
with Board of Education of Chicago for Rehabilitation
of Perez School omitted intentionally.]

[(Sub)Exhibit "I" referred to in this Intergovernmental Agreement with Board of
Education of Chicago for Rehabilitation of Perez School
unavailable at time of printing.]

(Sub)Exhibits "A", "E", "G" and "H" referred to in this Intergovernmental Agreement with
the Board of Education of Chicago for Rehabilitation of Perez School read as follows:

(Sub)Exhibit "A".
(To Intergovernmental Agreement With Board Of Education Of Chicago
For Rehabilitation Of Perez School)

The School, The Facility And The Project.

The scope of this project includes the removal and disposal of existing playground
equipment and safety surfacing, pavement removal and replacement, the installation of

basketball equipment and court surfacing, the installation of new playground equipment with a poured in place rubberized safety surface and an artificial turf field (approximately 10,000 square feet). The project also includes fencing improvements, a ball stopper system (netting or chain link) and site accessibility improvements.

(Sub)Exhibit "E".

(To Intergovernmental Agreement With Board Of Education Of Chicago
For Rehabilitation Of Perez School)

Requisition Form.

State of Illinois)
) SS.
County of Cook)

The affiant, _____, _____, of the Board of Education of the City of Chicago, a body corporate and politic (the "Board"), hereby certifies to the City of Chicago (the "City") that with respect to that certain Intergovernmental Agreement between the Board and the City regarding Perez School dated _____, _____, 20__ (the "Agreement"):

A. The following is a true and complete statement of all expenditures for the Project by the Board to date:

TOTAL: \$ _____

B. This paragraph B sets forth and is a true and complete statement of all costs of TIF-Funded Improvements for the Project paid for by the City to date:

\$_____

C. The Board requests disbursement for the following cost of TIF-Funded Improvements:

\$_____

D. None of the costs referenced in paragraph C above has been previously reimbursed by the City.

E. The Board hereby certifies to the City that, as of the date hereof:

1. Except as described in the attached certificate, the representations and warranties contained in the Agreement are true and correct and the Board is in compliance with all applicable covenants contained therein.

2. No Event of Default or condition or event that, with the giving of notice or passage of time or both, would constitute an Event of Default, exists or has occurred.

3. The Board is in compliance with all applicable federal, state and local laws, statutes, ordinances, rules, regulations, codes and executive orders, as well as all policies, programs and procedures of the Board, all as may be in effect from time to time, pertaining to or affecting the Project or the Board as related thereto.

F. Attached hereto are: (1) a cost itemization of the applicable portions of the budget attached as (Sub)Exhibit G to the Agreement; and (2) evidence of the expenditures upon TIF-Funded Improvements for which the Board hereby seeks reimbursement.

All capitalized terms that are not defined herein have the meanings given such terms in the Agreement.

The Board of Education of the
City of Chicago, a body corporate and politic

By: _____

Name: _____

Title: _____

Subscribed and sworn before me this
____ day of _____, _____.

My commission expires: _____

(Sub)Exhibit "G".
(To Intergovernmental Agreement With Board Of Education Of Chicago
For Rehabilitation Of Perez School)

Project Budget.

Task	Project Estimate
Design	\$ 60,000
Construction	600,000
Environmental	40,000
CPS Administration	39,000
FF&E	0
Contingencies	<u>61,000</u>
TOTAL:	\$800,000

(Sub)Exhibit "H".
(To Intergovernmental Agreement With Board Of Education Of Chicago
For Rehabilitation Of Perez School)

Project TIF-Funded Improvements.

Task	Project Estimate
Design	\$ 60,000
Construction	600,000
Environmental	40,000
CPS Administration	39,000
FF&E	0
Contingencies	<u>61,000</u>
TOTAL*:	\$800,000

* Notwithstanding the total of TIF-Funded Improvements, the assistance to be provided by the City is limited to the amount of City Funds described in the recitals hereof above and shall not exceed \$800,000.

INTERGOVERNMENTAL AGREEMENT WITH BOARD OF EDUCATION OF CHICAGO REGARDING PROVISION OF TAX INCREMENT FINANCING ASSISTANCE FOR REHABILITATION OF SCHURZ SCHOOL AT 3601 N. MILWAUKEE AVE.

[O2017-3940]

The Committee on Finance submitted the following report:

CHICAGO, June 28, 2017.

To the President and Members of the City Council:

Your Committee on Finance, having had under consideration an ordinance authorizing the Commissioner of the Department of Planning and Development to enter into and execute an intergovernmental agreement with the Chicago Board of Education for tax increment financing assistance for the Schurz School, having had the same under advisement, begs leave to report and recommend that Your Honorable Body *Pass* the proposed ordinance transmitted herewith.

This recommendation was concurred in by a viva voce vote of the members of the committee, with no dissenting vote.

Respectfully submitted,

(Signed) EDWARD M. BURKE,
Chairman.

On motion of Alderman Burke, the said proposed ordinance transmitted with the foregoing committee report was *Passed* by yeas and nays as follows:

Yeas -- Aldermen Moreno, Hopkins, King, Hairston, Sawyer, Mitchell, Harris, Beale, Sadlowski Garza, Thompson, Cárdenas, Quinn, Burke, Lopez, Foulkes, D. Moore, Curtis, O'Shea, Cochran, Brookins, Muñoz, Zalewski, Scott, Solis, Maldonado, Burnett, Ervin, Taliaferro, Reboyras, Santiago, Waguespack, Mell, Austin, Ramirez-Rosa, Villegas, Mitts, Sposato, Laurino, O'Connor, Napolitano, Reilly, Smith, Tunney, Arena, Cappleman, Pawar, Osterman, J. Moore, Silverstein -- 49.

Nays -- None.

Alderman Beale moved to reconsider the foregoing vote. The motion was lost.

The following is said ordinance as passed:

WHEREAS, The City of Chicago (the "City") is a municipal corporation and home rule unit of government under Article VII, Section 6(a) of the 1970 Constitution of the State of Illinois and, as such, may exercise any power and perform any function pertaining to its government and affairs; and

WHEREAS, The Board of Education of the City of Chicago (the "Board") is a body corporate and politic, organized under and existing pursuant to Article 34 of the School Code of the State of Illinois, 105 ILCS 5/1-1, et seq.; and

WHEREAS, Pursuant to the provisions of an act to authorize the creation of public building commissions and to define their rights, powers and duties under the Public Building Commission Act (50 ILCS 20/1, et seq.), the City Council of the City (the "City Council") created the Public Building Commission of Chicago (the "Commission") to facilitate the acquisition and construction of public buildings and facilities; and

WHEREAS, The Board operates a school known as Schurz School (the "School") located at 3601 North Milwaukee Avenue (the "Property"); and

WHEREAS, The Board desires to rehabilitate the School and related improvements (the "Facility") on the Property to serve the School (the rehabilitation of the Facility shall be referred to herein as the "Project"); and

WHEREAS, The City is authorized under the provisions of the Tax Increment Allocation Redevelopment Act, 65 ILCS 5/11-74.4-1, et seq., as amended from time to time (the "Act"), to finance projects that eradicate blight conditions through the use of tax increment allocation financing for redevelopment projects; and

WHEREAS, To induce certain redevelopment pursuant to the Act, the City Council adopted ordinances on September 9, 1998: approving and adopting a tax increment financing redevelopment project and plan for the Portage Park Redevelopment Project Area; designating the Portage Park Redevelopment Project Area as a tax increment financing district; and adopting tax increment financing for the Portage Park Redevelopment Project Area (the aforesaid ordinances are collectively referred to herein as the "Portage Park TIF Ordinances", the redevelopment plan approved by the Portage Park TIF Ordinances is referred to herein as the "Portage Park Redevelopment Plan" and the redevelopment project area created by the Portage Park TIF Ordinances, as amended, is referred to herein as the "Portage Park Redevelopment Area"); and

WHEREAS, All of the Property lies wholly within the boundaries of the Portage Park Redevelopment Area; and

WHEREAS, Under 65 ILCS 5/11-74.4-3(q)(7), such ad valorem taxes which pursuant to the Act have been collected and are allocated to pay redevelopment project costs and obligations incurred in the payment thereof ("Increment") may be used to pay all or a portion of a taxing district's capital costs resulting from a redevelopment project necessarily incurred or to be incurred in furtherance of the objectives of the redevelopment plan and project, to the extent the municipality by written agreement accepts and approves such costs (Increment collected from the Portage Park Redevelopment Area shall be known as the "Portage Park Increment"); and

WHEREAS, The Board is a taxing district under the Act; and

WHEREAS, The Portage Park Redevelopment Plan contemplates that tax increment financing assistance would be provided for public improvements within the boundaries of the Portage Park Redevelopment Area; and

WHEREAS, The City desires to allocate and use a portion of the Portage Park Increment in an amount not to exceed \$2,852,792 (the "City Funds") for the Project pursuant to a proposed intergovernmental agreement between the City and the Board in substantially the form attached hereto as Exhibit 1 (the "Agreement"); and

WHEREAS, In accordance with the Act, the TIF-Funded Improvements (as defined in Article Three, Section 3 of the Agreement) are and shall be such of the Board's capital costs necessarily incurred or to be incurred in furtherance of the objectives of the Portage Park Redevelopment Plan, and the City hereby finds that the TIF-Funded Improvements consist of the cost of the Board's capital improvements for the Facility that are necessary and directly result from the redevelopment project constituting the Project and, therefore, constitute "taxing districts' capital costs" as defined in Section 5/11-74.4-03(u) of the Act; now, therefore,

Be It Ordained by the City Council of the City of Chicago:

SECTION 1. The above recitals, and the statements of fact and findings made therein, are incorporated herein and made a material part of this ordinance.

SECTION 2. The City hereby finds that the TIF-Funded Improvements, among other eligible redevelopment project costs under the TIF Act approved by the City, consist of the cost of the Board's capital improvements for the Facility that are necessary and directly result from the redevelopment project constituting the Project and, therefore, constitute "taxing districts' capital costs" as defined in Section 5/11-74.4-03(u) of the TIF Act.

SECTION 3. The Commissioner of the Department of Planning and Development or a designee thereof is authorized to execute the Agreement and such other documents as are necessary in connection therewith. The Agreement shall contain such other terms as are necessary or appropriate.

SECTION 4. To the extent that any ordinance, resolution, rule, order or provision of the Municipal Code of Chicago, or part thereof, is in conflict with the provisions of this ordinance, the provisions of this ordinance shall control. If any section, paragraph, clause or provision of this ordinance shall be held invalid, the invalidity of such section, paragraph, clause or provision shall not affect any of the other provisions of this ordinance.

SECTION 5. This ordinance takes effect upon passage and approval.

Exhibit 1 referred to in this ordinance reads as follows:

Exhibit 1.
(To Ordinance)

*Intergovernmental Agreement With Board Of Education Of Chicago
For Rehabilitation Of Schurz School.*

This Intergovernmental Agreement regarding the Schurz School (this "Agreement") is made and entered into as of the _____ day of _____, 20__ (the "Agreement Date") by and between the City of Chicago (the "City"), a municipal corporation and home rule unit of government under Article VII, Section 6(a) of the 1970 Constitution of the State of Illinois, by and through its Department of Planning and Development (the "Department"), and the Board of Education of the City of Chicago (the "Board"), a body corporate and politic, organized under and existing pursuant to Article 34 of the School Code of the State of Illinois.

Recitals.

Whereas, Pursuant to the provisions of an act to authorize the creation of public building commissions and to define their rights, powers and duties under the Public Building Commission Act (50 ILCS 20/1, et seq.), the City Council of the City (the "City Council") created the Public Building Commission of Chicago (the "Commission") to facilitate the acquisition and construction of public buildings and facilities; and

Whereas, The Board operates a school known as Schurz School (the "School") located at 3601 North Milwaukee Avenue (the "Property"); and

Whereas, The Board desires to rehabilitate the School and related improvements (the "Facility") on the Property to serve the School (the rehabilitation of the Facility shall be referred to herein as the "Project"); and

Whereas, The City is authorized under the provisions of the Tax Increment Allocation Redevelopment Act, 65 ILCS 5/11-74.4-1, et seq., as amended from time to time (the "Act"), to finance projects that eradicate blight conditions through the use of tax increment allocation financing for redevelopment projects; and

Whereas, To induce certain redevelopment pursuant to the Act, the City Council adopted ordinances on September 9, 1998: approving and adopting a tax increment financing redevelopment project and plan for the Portage Park Redevelopment Project Area; designating the Portage Park Redevelopment Project Area as a tax increment financing district; and adopting tax increment financing for the Portage Park Redevelopment Project Area (the aforesaid ordinances are collectively referred to herein as the "Portage Park TIF Ordinances", the redevelopment plan approved by the Portage Park TIF Ordinances is referred to herein as the "Portage Park Redevelopment Plan" and the redevelopment project area created by the Portage Park TIF Ordinances, as amended, is referred to herein as the "Portage Park Redevelopment Area"); and

Whereas, All of the Property lies wholly within the boundaries of the Portage Park Redevelopment Area; and

Whereas, Under 65 ILCS 5/11-74.4-3(q)(7), such ad valorem taxes which pursuant to the Act have been collected and are allocated to pay redevelopment project costs and obligations incurred in the payment thereof ("Increment") may be used to pay all or a portion of a taxing district's capital costs resulting from a redevelopment project necessarily incurred or to be incurred in furtherance of the objectives of the redevelopment plan and project, to the extent the municipality by written agreement accepts and approves such costs (Increment collected from the Portage Park Redevelopment Area shall be known as the "Portage Park Increment"); and

Whereas, The Board is a taxing district under the Act; and

Whereas, The Portage Park Redevelopment Plan contemplates that tax increment financing assistance would be provided for public improvements within the boundaries of the Portage Park Redevelopment Area; and

Whereas, The City desires to allocate and use a portion of the Portage Park Increment in an amount not to exceed \$2,852,792 (the "City Funds") for the Project; and

Whereas, In accordance with the Act, the TIF-Funded Improvements (as defined in Article Three, Section 3 hereof) are and shall be such of the Board's capital costs necessarily incurred or to be incurred in furtherance of the objectives of the Portage Park Redevelopment Plan, and the City hereby finds that the TIF-Funded Improvements consist of the cost of the Board's capital improvements for the Facility that are necessary and directly result from the redevelopment project constituting the Project and, therefore, constitute "taxing districts' capital costs" as defined in Section 5/11-74.4-03(u) of the Act.

Now, Therefore, In consideration of the mutual covenants and agreements contained herein, and for other good and valuable consideration, the receipt and sufficiency of which are hereby acknowledged, the parties hereto agree as follows:

Article One.

Incorporation Of Recitals.

The recitals set forth above are incorporated herein by reference and made a part hereof.

*Article Two.**The Project.*

1. The School, the Facility and the Project are described in (Sub)Exhibit A hereto. The plans and specifications for the Project shall be provided to the City by the Board and approved by the City in the City's discretion. The Board shall comply with all applicable federal, state and local laws, statutes, ordinances, rules, regulations, codes and executive orders, as well as all policies, programs and procedures of the Board, all as may be in effect from time to time, pertaining to or affecting the Project or the Board as related thereto. The Board shall include a certification of such compliance with each request for City Funds hereunder and at the time the Project is completed. The City shall be entitled to rely on this certification without further inquiry. Upon the City's request, the Board shall provide evidence satisfactory to the City of such compliance.

2. In all contracts relating to the Project, the Board agrees to require the contractor (including the Commission, if applicable) to name the City as an additional insured on insurance coverages and to require the contractor to indemnify the City from all claims, damages, demands, losses, suits, actions, judgments and expenses including but not limited to attorney's fees arising out of or resulting from work on the Project by the contractor or contractor's suppliers, employees, or agents.

*Article Three.**Funding.*

1. (a) On a quarterly basis (or as otherwise agreed to by the Department), the Board shall provide the Department with a Requisition Form, in the form of (Sub)Exhibit E hereto, along with: (i) a cost itemization of the applicable portions of the budget attached as (Sub)Exhibit G hereto; (ii) evidence of the expenditures upon TIF-Funded Improvements which the Board has incurred; and (iii) all other documentation described in (Sub)Exhibit E. The City shall review and, in the City's discretion, approve each Requisition Form and make the applicable requested and approved disbursement of City Funds, subject to the availability thereof. The availability of the City Funds is subject to the City's compliance with all applicable requirements regarding the use of such funds and the timing of such use. At the City's request the Board shall evidence to the City in writing to the City's satisfaction that the Board owns or otherwise controls the Property, or has the right to enter the Property and undertake such activities as the Board deems necessary prior to owning or otherwise controlling the Property, before the City disburses City Funds. The Board will only request disbursement of City Funds and the City will only disburse City Funds for the costs of the Project, to the extent that such costs are TIF-Funded Improvements. [Subject to the foregoing, the parties anticipate that the City Funds shall be disbursed pursuant to the schedule attached hereto as (Sub)Exhibit I, subject in all events to the availability of applicable Increment as identified in the recitals hereof.]

(b) Delivery by the Board to the Department of a Requisition Form hereunder shall, in addition to the items therein expressly set forth, constitute a certification to the City, as of the date of such Requisition Form, that:

(i) the total amount of the City Funds disbursed in the previously made disbursement (if any) represents the actual amount paid to the general contractor, subcontractors, and other parties who have performed work on or otherwise provided goods or services in connection with the Project, and/or their payees;

(ii) all amounts shown as previous payments on the current Requisition Form have been paid to the parties entitled to such payment;

(iii) the Board has approved all work and materials for the current Requisition Form, and such work and materials conform to the plans and specifications for the Project; and

(iv) the Board is in compliance with all applicable federal, state and local laws, statutes, ordinances, rules, regulations, codes and executive orders, as well as all policies, programs and procedures of the Board, all as may be in effect from time to time, pertaining to or affecting the Project or the Board as related thereto.

The City shall have the right, in its discretion, to require the Board to submit further documentation as the City may require in order to verify that the matters certified to above are true and correct, and any approval of a Requisition Form by the City shall be subject to the City's review and approval of such documentation and its satisfaction that such certifications are true and correct; provided, however, that nothing in this sentence shall be deemed to prevent the City from relying on such certifications by the Board.

(c) [Intentionally omitted]

(d) [Intentionally omitted]

(e) (i) The Board's right to receive payments hereunder shall be subordinate to all prior obligations of the City to be paid from Portage Park Increment.

(ii) The City, subject to the terms of this subsection 1 (e)(ii), may, until the earlier to occur of (1) the expiration of the Term of this Agreement or (2) the date that the City has paid directly or the Board has been reimbursed in the full amount of the City Funds under this Agreement, exclude up to 90 percent of the Increment generated from the construction value of a new assisted development project and pledge that Increment to a developer on a basis superior to that of the Board. For purposes of this subsection, "a new assisted development project" shall not include any development project that is or will be exempt from the payment of ad valorem property taxes. Further, for purposes of this subsection, "Increment generated from the construction value of a new assisted development project" shall be the amount of Increment generated by the equalized assessed value ("EAV") of such affected parcels over and above the EAV of such affected parcels for the year immediately preceding the year in which the new assisted development project

commences (the "Base Year"). Except for the foregoing, the Board shall retain its initial lien status relative to Portage Park Increment. In the event that the City elects to avail itself of the provisions of this subsection, it shall, at least seven days prior to executing a binding commitment pledging the Increment described above, certify, in a letter to the Board, the affected parcels and the EAV thereof for the Base Year.

(f) [Intentionally omitted]

(g) The availability of City Funds is subject to: (i) the City's annual retention of Portage Park Increment in an amount necessary for the payment of expenses incurred by the City in the administration of the Portage Park Redevelopment Area; and (ii) the City's compliance with all applicable requirements regarding the use of such funds and the timing of such use.

(h) The Board shall, at the request of the City, agree to any reasonable amendments to this Agreement that are necessary or desirable in order for the City to issue (in its sole discretion) any bonds in connection with the Portage Park Redevelopment Area, the proceeds of which may be used to reimburse the City for expenditures made in connection with, or provide a source of funds for the payment for, the TIF-Funded Improvements ("Bonds"); provided, however, that any such amendments shall not have a material adverse effect on the Board or the Project. The Board shall, at the Board's expense, cooperate and provide reasonable assistance in connection with the marketing of any such Bonds, including but not limited to providing written descriptions of the Project, making representations, providing information regarding its financial condition and assisting the City in preparing an offering statement with respect thereto. The City may, in its sole discretion, use all or a portion of the proceeds of such Bonds if issued to pay for all or a portion of the TIF-Funded Improvements.

2. The current estimate of the cost of the Project is \$4,952,792. The Board has delivered to the Commissioner, and the Commissioner hereby approves, a detailed project budget for the Project, attached hereto and incorporated herein as (Sub)Exhibit G. The Board certifies that it has identified sources of funds (including the City Funds) sufficient to complete the Project. The Board agrees that the City will only contribute the City Funds to the Project and that all costs of completing the Project over the City Funds shall be the sole responsibility of the Board. If the Board at any point does not have sufficient funds to complete the Project, the Board shall so notify the City in writing, and the Board may narrow the scope of the Project as agreed with the City in order to construct the Facility with the available funds.

3. Attached as (Sub)Exhibit H and incorporated herein is a preliminary list of capital improvements, land assembly costs, relocation costs and other costs, if any, recognized by the City as being eligible redevelopment project costs under the Act with respect to the Project, to be paid for out of City Funds ("TIF-Funded Improvements"); and to the extent the TIF-Funded Improvements are included as taxing district capital costs under the Act, the Board acknowledges that the TIF-Funded Improvements are costs for capital improvements and the City acknowledges it has determined that these TIF-Funded

Improvements are necessary and directly result from the Portage Park Redevelopment Plan. Prior to the expenditure of City Funds on the Project, the Commissioner, based upon the detailed project budget, shall make such modifications to (Sub)Exhibit H as he or she wishes in his or her discretion to account for all of the City Funds to be expended under this Agreement; provided, however, that all TIF-Funded Improvements shall (i) qualify as redevelopment project costs under the Act; (ii) qualify as eligible costs under the Portage Park Redevelopment Plan; and (iii) be improvements that the Commissioner has agreed to pay for out of City Funds, subject to the terms of this Agreement.

4. If the aggregate cost of the Project is less than the amount of the City Funds contemplated by this Agreement, the Board shall have no claim to the difference between the amount of the City Funds contemplated by this Agreement and the amount of the City Funds actually paid by the City to the Board and expended by the Board on the Project.

5. If requested by the City, the Board shall provide to the City quarterly reports on the progress of the Project and reasonable access to its books and records relating to the Project.

6. [Intentionally omitted]

7. During the Term hereof the Board shall not sell, transfer, convey or otherwise dispose of all or any portion of the Facility and/or the Property or any interest therein to a party other than the City (a "Transfer"), or otherwise effect or consent to a Transfer to a party other than the City, without the prior written consent of the City. The City's consent to any Transfer may, in the City's sole discretion, be conditioned upon (among other things) whether such a Transfer would conflict with the statutory basis for the grant of the City Funds hereunder pursuant to the Act.

Article Four.

Term.

The Term of the Agreement shall commence as of the Agreement Date and shall expire on the date on which the Portage Park Redevelopment Area is no longer in effect (through and including September 9, 2021).

Article Five.

Indemnity; Default.

1. The Board agrees to indemnify, defend and hold the City, its officers, officials, members, employees and agents harmless from and against any losses, costs, damages,

liabilities, claims, suits, actions, causes of action and expenses (including, without limitation, reasonable attorneys' fees and court costs) suffered or incurred by the City arising from or in connection with (i) the Board's failure to comply with any of the terms, covenants and conditions contained within this Agreement, or (ii) the Board's or any contractor's failure to pay general contractors, subcontractors or materialmen in connection with the Project.

2. The failure of the Board to perform, keep or observe any of the covenants, conditions, promises, agreements or obligations of the Board under this Agreement or any agreement directly related to this Agreement shall constitute an "Event of Default" by the Board hereunder. Upon the occurrence of an Event of Default, the City may terminate this Agreement and all agreements directly related to this Agreement, and may suspend disbursement of the City Funds. The City may, in any court of competent jurisdiction by any action or proceeding at law or in equity, pursue and secure any available remedy, including but not limited to injunctive relief or the specific performance of the agreements contained herein.

In the event the Board shall fail to perform a covenant which the Board is required to perform under this Agreement, notwithstanding any other provision of this Agreement to the contrary, an Event of Default shall not be deemed to have occurred unless the Board has failed to cure such default within 30 days of its receipt of a written notice from the City specifying the nature of the default; provided, however, with respect to those defaults which are not capable of being cured within such 30-day period, the Board shall not be deemed to have committed an Event of Default under this Agreement if it has commenced to cure the alleged default within such 30-day period and thereafter diligently and continuously prosecutes the cure of such default until the same has been cured.

3. The failure of the City to perform, keep or observe any of the covenants, conditions, promises, agreements or obligations of the City under this Agreement or any other agreement directly related to this Agreement shall constitute an "Event of Default" by the City hereunder. Upon the occurrence of an Event of Default, the Board may terminate this Agreement and any other agreement directly related to this Agreement. The Board may, in any court of competent jurisdiction by any action or proceeding at law or in equity, pursue and secure any available remedy, including but not limited to injunctive relief or the specific performance of the agreements contained herein.

In the event the City shall fail to perform a covenant which the City is required to perform under this Agreement, notwithstanding any other provision of this Agreement to the contrary, an Event of Default shall not be deemed to have occurred unless the City has failed to cure such default within 30 days of its receipt of a written notice from the Board specifying the nature of the default; provided, however, with respect to those defaults which are not capable of being cured within such 30-day period, the City shall not be deemed to have committed an Event of Default under this Agreement if it has commenced to cure the alleged default within such 30-day period and thereafter diligently and continuously prosecutes the cure of such default until the same has been cured.

Article Six.

Consent.

Whenever the consent or approval of one or both parties to this Agreement is required hereunder, such consent or approval shall not be unreasonably withheld.

Article Seven.

Notice.

Notice to Board shall be addressed to:

Chief Financial Officer
Board of Education of the City of Chicago
42 West Madison Street, 2nd Floor
Chicago, Illinois 60602

and

General Counsel
Board of Education of the City of Chicago
One North Dearborn Street, 9th Floor
Chicago, Illinois 60602

Notice to the City shall be addressed to:

Commissioner
Department of Planning and Development
121 North LaSalle Street, Room 1000
Chicago, Illinois 60602

and

Corporation Counsel
121 North LaSalle Street, Room 600
Chicago, Illinois 60602
Attention: Finance and Economic Development Division

Unless otherwise specified, any notice, demand or request required hereunder shall be given in writing at the addresses set forth above, by any of the following means: (a) personal service; (b) [intentionally omitted]; (c) overnight courier; or (d) registered or certified mail, return receipt requested.

Such addresses may be changed when notice is given to the other party in the same manner as provided above. Any notice, demand or request sent pursuant to either clause (a) or (b) hereof shall be deemed received upon such personal service or upon dispatch by electronic means. Any notice, demand or request sent pursuant to clause (c) shall be deemed received on the day immediately following deposit with the overnight courier and, if sent pursuant to subsection (d) shall be deemed received two days following deposit in the mail.

Article Eight.

Assignment; Binding Effect.

This Agreement, or any portion thereof, shall not be assigned by either party without the prior written consent of the other.

This Agreement shall inure to the benefit of and shall be binding upon the City, the Board and their respective successors and permitted assigns. This Agreement is intended to be and is for the sole and exclusive benefit of the parties hereto and such successors and permitted assigns.

Article Nine.

Modification.

This Agreement may not be altered, modified or amended except by written instrument signed by all of the parties hereto.

Article Ten.

Compliance With Laws.

The parties hereto shall comply with all federal, state and municipal laws, ordinances, rules and regulations relating to this Agreement.

Article Eleven.

Governing Law And Severability.

This Agreement shall be governed by the laws of the State of Illinois. If any provision of this Agreement shall be held or deemed to be or shall in fact be inoperative or unenforceable as applied in any particular case in any jurisdiction or jurisdictions, or in all cases because it conflicts with any other provision or provisions hereof or any constitution, statute, ordinance, rule of law or public policy, or for any reason, such circumstance shall not have the effect of rendering any other provision or provisions contained herein invalid, inoperative or unenforceable to any extent whatsoever. The invalidity of any one or more phrases, sentences, clauses, or sections contained in this Agreement shall not affect the remaining portions of this Agreement or any part hereof.

Article Twelve.

Counterparts.

This Agreement may be executed in any number of counterparts, each of which shall be deemed to be an original, but all of which together shall constitute but one instrument. A signature delivered by facsimile or electronic means shall be considered binding for both parties.

Article Thirteen.

Entire Agreement.

This Agreement constitutes the entire agreement between the parties regarding the Project.

Article Fourteen.

Authority.

Execution of this Agreement by the City is authorized by an ordinance passed by the City Council of the City on _____, 20____. Execution of this Agreement by the Board is authorized by Board Resolution 01-0725-RS2. The parties represent and warrant to each other that they have the authority to enter into this Agreement and perform their obligations hereunder.

Article Fifteen.

Headings.

The headings and titles of this Agreement are for convenience only and shall not influence the construction or interpretation of this Agreement.

Article Sixteen.

Disclaimer Of Relationship.

Nothing contained in this Agreement, nor any act of the City or the Board shall be deemed or construed by any of the parties hereto or by third persons; to create any relationship of third party beneficiary, principal, agent, limited or general partnership, joint venture, or any association or relationship involving the City and the Board.

Article Seventeen.

Construction Of Words.

The use of the singular form of any word herein shall also include the plural, and vice versa. The use of the neuter form of any word herein shall also include the masculine and feminine forms, the masculine form shall include feminine and neuter, and the feminine form shall include masculine and neuter.

Article Eighteen.

No Personal Liability.

No officer, member, official, employee or agent of the City or the Board shall be individually or personally liable in connection with this Agreement.

*Article Nineteen.**Representatives.*

Immediately upon execution of this Agreement, the following individuals will represent the parties as a primary contact in all matters under this Agreement.

For The Board:

Mary De Runtz, Deputy Chief Facilities
Officer
Board of Education of the City of Chicago
42 West Madison Street, 9th Floor
Chicago, Illinois 60602
Phone: 773-553-2900
Email: _____

For The City:

Denise Roman, Economic Development
Coordinator
City of Chicago, Department of Planning
and Development
121 North LaSalle Street, Room 1003
Chicago, Illinois 60602
Phone: 312-744-6502
Email: denise.roman@cityofchicago.org

Each party agrees to promptly notify the other party of any change in its designated representative, which notice shall include the name, address, telephone number and fax number of the representative for such party for the purpose hereof.

In Witness Whereof, Each of the parties has caused this Agreement to be executed and delivered as of the date first above written.

City of Chicago, Illinois

By: _____
Commissioner,
Department of Planning
and Development

The Board of Education of the City of
Chicago

By: _____
Frank M. Clark, President

Attest: _____
Estela G. Beltran, Secretary

By: _____
Forrest Claypool,
Chief Executive Officer

Board Report Number 01-0725-RS2

Approved as to Legal Form:

Ronald L. Marmer,
General Counsel

[(Sub)Exhibits "B", "C", "D" and "F" referred to in this Intergovernmental Agreement
with Board of Education of Chicago for Rehabilitation
of Schurz School omitted intentionally.]

[(Sub)Exhibit "I" referred to in this Intergovernmental Agreement
with Board of Education of Chicago for Rehabilitation
of Schurz School unavailable at time of printing.]

(Sub)Exhibits "A", "E", "G" and "H" referred to in this Intergovernmental Agreement with the
Board of Education of Chicago for Rehabilitation of Schurz School read as follows:

(Sub)Exhibit "A".
(To Intergovernmental Agreement With Board Of Education Of Chicago
For Rehabilitation Of Schurz School)

The School, The Facility And The Project.

This project involves improvements to bring the high school facilities up to standards for
accessibility.

Specifically CPS provided a new lift and stage modifications: two elevators with new shafts; ramps and sidewalks; landscaping and site improvements; furnish and install new doors, frames and hardware; washroom, locker room and shower upgrades; signage; assisted listening devices; plumbing modifications; and modification to the fire alarm.

(Sub)Exhibit "E".

(To Intergovernmental Agreement With Board Of Education Of Chicago
For Rehabilitation Of Schurz School)

Requisition Form.

State of Illinois)
) SS.
County of Cook)

The affiant, _____, _____, of the Board of Education of the City of Chicago, a body corporate and politic (the "Board"), hereby certifies to the City of Chicago (the "City") that with respect to that certain Intergovernmental Agreement between the Board and the City regarding Schurz School dated _____, 20__ (the "Agreement"):

A. The following is a true and complete statement of all expenditures for the Project by the Board to date:

TOTAL: \$ _____

B. This paragraph B sets forth and is a true and complete statement of all costs of TIF-Funded Improvements for the Project paid for by the City to date:

\$ _____

C. The Board requests disbursement for the following cost of TIF-Funded Improvements:

\$ _____

D. None of the costs referenced in paragraph C above has been previously reimbursed by the City.

E. The Board hereby certifies to the City that, as of the date hereof:

1. Except as described in the attached certificate, the representations and warranties contained in the Agreement are true and correct and the Board is in compliance with all applicable covenants contained therein.

2. No Event of Default or condition or event that, with the giving of notice or passage of time or both, would constitute an Event of Default, exists or has occurred.

3. The Board is in compliance with all applicable federal, state and local laws, statutes, ordinances, rules, regulations, codes and executive orders, as well as all policies, programs and procedures of the Board, all as may be in effect from time to time, pertaining to or affecting the Project or the Board as related thereto.

F. Attached hereto are: (1) a cost itemization of the applicable portions of the budget attached as (Sub)Exhibit G to the Agreement; and (2) evidence of the expenditures upon TIF-Funded Improvements for which the Board hereby seeks reimbursement.

All capitalized terms that are not defined herein have the meanings given such terms in the Agreement.

The Board of Education of the
City of Chicago, a body corporate and politic

By: _____

Name: _____

Title: _____

Subscribed and sworn before me this
____ day of _____, ____.

My commission expires: _____

(Sub)Exhibit "G".
(To Intergovernmental Agreement With Board Of Education Of Chicago
For Rehabilitation Of Schurz School)

Project Budget.

Task	Project Estimate
Design	\$ 409,063
Construction	4,266,412
Environmental	0
CPS Administration	277,317
FF&E	0
Contingencies	<u>0</u>
TOTAL:	\$4,952,792

(Sub)Exhibit "H".
(To Intergovernmental Agreement With Board Of Education Of Chicago
For Rehabilitation Of Schurz School)

Project TIF-Funded Improvements.

Task	Project Estimate
Design	\$ 409,063
Construction	4,266,412
Environmental	0
CPS Administration	277,317
FF&E	0
Contingencies	<u>0</u>
TOTAL:	\$4,952,792*

* Notwithstanding the total of TIF-Funded Improvements, the assistance to be provided by the City is limited to the amount of City Funds described in the recitals hereof above and shall not exceed \$2,852,792.

AMENDMENT NO. 4 TO BRONZEVILLE TAX INCREMENT FINANCING REDEVELOPMENT PROJECT AND PLAN.

[SO2017-3861]

The Committee on Finance submitted the following report:

CHICAGO, June 28, 2017.

To the President and Members of the City Council:

Your Committee on Finance, having had under consideration a substitute ordinance authorizing the approval of Amendment Number 4 to the Bronzeville Redevelopment Project and Plan, having had the same under advisement, begs leave to report and recommend that Your Honorable Body *Pass* the proposed substitute ordinance transmitted herewith.

This recommendation was concurred in by a viva voce vote of the members of the committee, with no dissenting vote.

Respectfully submitted,

(Signed) EDWARD M. BURKE,
Chairman.

On motion of Alderman Burke, the said proposed substitute ordinance transmitted with the foregoing committee report was *Passed* by yeas and nays as follows:

Yeas -- Aldermen Moreno, Hopkins, King, Hairston, Sawyer, Mitchell, Harris, Beale, Sadlowski Garza, Thompson, Cárdenas, Quinn, Burke, Lopez, Foulkes, D. Moore, Curtis, O'Shea, Cochran, Brookins, Muñoz, Zalewski, Scott, Solis, Maldonado, Burnett, Ervin, Taliaferro, Reboyras, Santiago, Waguespack, Mell, Austin, Ramirez-Rosa, Villegas, Mitts, Sposato, Laurino, O'Connor, Napolitano, Reilly, Smith, Tunney, Arena, Cappleman, Pawar, Osterman, J. Moore, Silverstein -- 49.

Nays -- None.

Alderman Beale moved to reconsider the foregoing vote. The motion was lost.

The following is said ordinance as passed:

WHEREAS, Under ordinances adopted on November 4, 1998, and published in the *Journal of the Proceedings of the City Council of the City of Chicago* for such date at pages 80645 -- 80778 (as amended by ordinances adopted on July 29, 2003, December 7, 2005 and October 8, 2014), and under the provisions of the Tax Increment Allocation Redevelopment Act, 65 ILCS 5/11-74.4.1, et seq., as amended (the "Act"), the City Council (the "Corporate Authorities") of the City of Chicago (the "City"): (i) approved

"The Bronzeville Redevelopment Project Area Tax Increment Financing Program Redevelopment Plan and Project" (the "Plan"), for a portion of the City known as the "Bronzeville Redevelopment Project Area" (the "Area") (such ordinances being defined herein as the "Approval Ordinances"); (ii) designated the Area as a "redevelopment project area" within the requirements of the Act (the "Designation Ordinance") and, (iii) adopted tax increment financing for the Area (the "Adoption Ordinance"); and

WHEREAS, The Approval Ordinances, the Designation Ordinance, and the Adoption Ordinance are collectively referred to in this ordinance as the "TIF Ordinances"; and

WHEREAS, Under Section 11-74.4-5(c) of the Act, amendments to a redevelopment plan which do not (1) add additional parcels of property to the proposed redevelopment project area, (2) substantially affect the general land uses proposed in the redevelopment plan, (3) substantially change the nature of the redevelopment project, (4) increase the total estimated redevelopment project cost set out in the redevelopment plan by more than 5 percent after adjustment for inflation from the date the plan was adopted, (5) add additional redevelopment project costs to the itemized list of redevelopment project costs set out in the redevelopment plan, or (6) increase the number of inhabited residential units to be displaced from the redevelopment project area, as measured from the time of creation of the redevelopment project area, to a total of more than 10, may be made without further hearing, provided that notice is given as set forth in the Act as amended; and

WHEREAS, The Corporate Authorities now desire to amend the Plan to change the land uses proposed in the Plan with respect to certain parcels of property, which such amendment shall not (1) add additional parcels of property to the proposed redevelopment project area, (2) substantially affect the general land uses proposed in the redevelopment plan, (3) substantially change the nature of the redevelopment project, (4) increase the total estimated redevelopment project cost set out in the redevelopment plan by more than 5 percent after adjustment for inflation from the date the plan was adopted, (5) add additional redevelopment project costs to the itemized list of redevelopment project costs set out in the redevelopment plan, or (6) increase the number of inhabited residential units to be displaced from the redevelopment project area, as measured from the time of creation of the redevelopment project area, to a total of more than 10; now, therefore,

Be It Ordained by the City Council of the City of Chicago:

SECTION 1. Recitals. The above recitals are incorporated herein and made a part hereof.

SECTION 2. Approval Of Amendment Number 4 To Plan. The "Amendment Number 4 Bronzeville Redevelopment Project Area Tax Increment Financing Program Redevelopment Plan and Project", a copy of which is attached hereto as Exhibit 1, is hereby approved. Except as amended hereby, the Plan shall remain in full force and effect.

SECTION 3. Invalidity Of Any Section. If any provision of this ordinance shall be held to be invalid or unenforceable for any reason, the invalidity or unenforceability of such provision shall not affect any of the remaining provisions of this ordinance.

SECTION 4. Superseder. All ordinances (including, without limitation, the TIF Ordinances), resolutions, motions or orders in conflict with this ordinance are hereby repealed to the extent of such conflicts.

SECTION 5. Effective Date. This ordinance shall be in full force and effect immediately upon its passage.

Exhibit 1 referred to in this ordinance reads as follows:

Exhibit 1.
(To Ordinance)

City Of Chicago
Amendment No. 4
Bronzeville Redevelopment Project Area Tax Increment Financing Program
Redevelopment Plan And Project.


1. In Section III entitled "Redevelopment Project Area and Goals and Objectives", Subsection A entitled "General Goals", the first bullet shall be deleted and replaced with the following:
 - Renovate and rehabilitate existing buildings and housing stock throughout the Redevelopment Project Area.
2. In Section V entitled "Bronzeville Redevelopment Plan and Project", Subsection A entitled "General Land-Use Plan -- Mixed-Use Residential/Commercial/Institutional", the first sentence of the first paragraph shall be deleted and replaced with the following:

In few selected locations, the Plan supports a mixture of residential, commercial and institutional land uses, or any combination thereof, within the Redevelopment Project Area.
3. In Section V entitled "Bronzeville Redevelopment Plan and Project", Subsection A entitled "General Land-Use Plan -- Mixed-Use Residential/Commercial/Institutional", the following fourth bullet shall be added:
 - The west side of Federal Street, between 25th Place and 26th Street.
4. In Exhibit 2 "Map Legend", Map 3 entitled "Proposed Land Uses" shall be replaced with and updated "Redevelopment Plan: Map 3 -- Proposed Land Use".

[Redevelopment Plan: Map 3 -- Proposed Land Use referred to in this Amendment
Number 4 to Bronzeville Redevelopment Project Area Tax Increment
Financing Program Redevelopment Plan and Project
printed on page 50674 of this *Journal*.]

Bronzeville TIF

Redevelopment Plan: Map 3 - Proposed Land Use

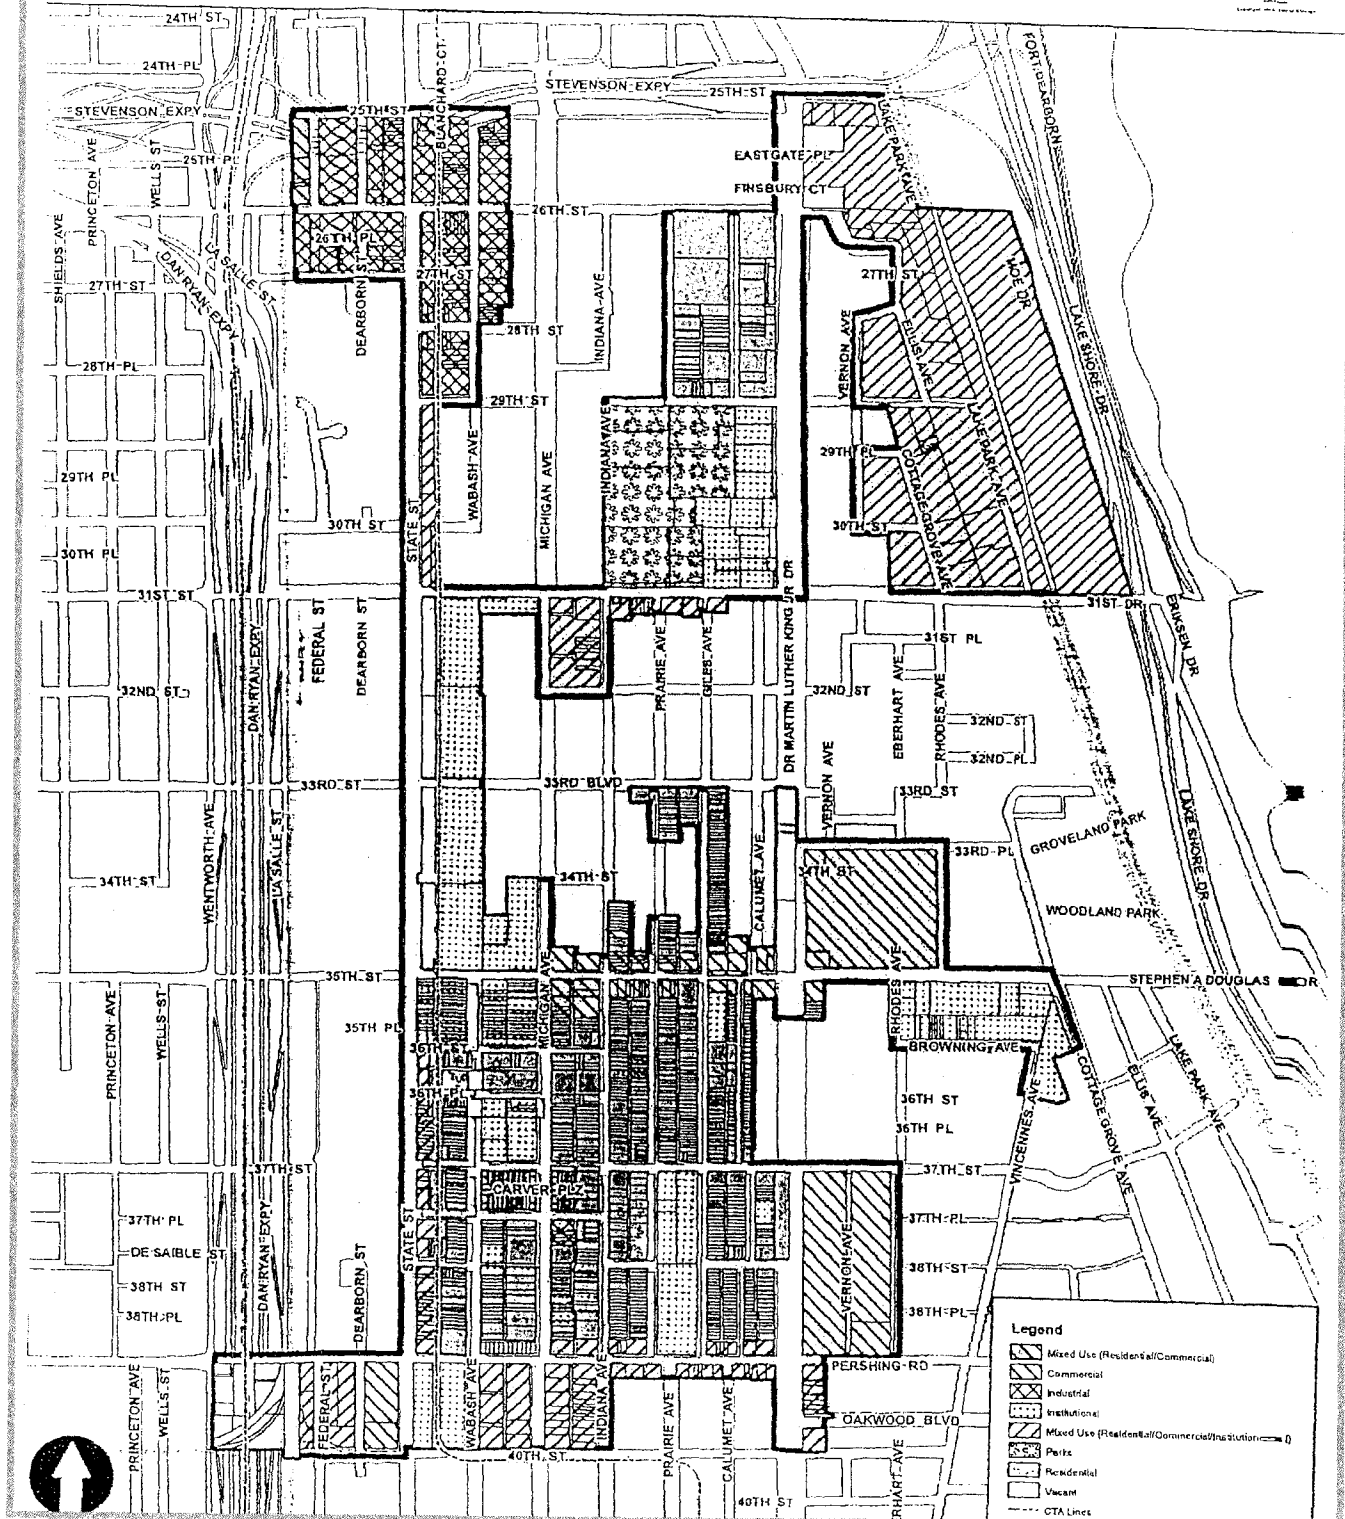

AMENDMENT OF ORDINANCE WHICH ESTABLISHED ENTERPRISE ZONE 6.

[O2017-5169]

The Committee on Finance submitted the following report:

CHICAGO, June 28, 2017.

To the President and Members of the City Council:

Your Committee on Finance, having had under consideration an ordinance authorizing the amendment of an ordinance that approved the designation of Enterprise Zone 6, having had the same under advisement, begs leave to report and recommend that Your Honorable Body *Pass* the proposed ordinance transmitted herewith.

This recommendation was concurred in by a viva voce vote of the members of the committee, with no dissenting vote.

Respectfully submitted,

(Signed) EDWARD M. BURKE,
Chairman.

On motion of Alderman Burke, the said proposed ordinance transmitted with the foregoing committee report was *Passed* by yeas and nays as follows:

Yeas -- Aldermen Moreno, Hopkins, King, Hairston, Sawyer, Mitchell, Harris, Beale, Sadlowski Garza, Thompson, Cárdenas, Quinn, Burke, Lopez, Foulkes, D. Moore, Curtis, O'Shea, Cochran, Brookins, Muñoz, Zalewski, Scott, Solis, Maldonado, Burnett, Ervin, Taliaferro, Reboyras, Santiago, Waguespack, Mell, Austin, Ramirez-Rosa, Villegas, Mitts, Sposato, Laurino, O'Connor, Napolitano, Reilly, Smith, Tunney, Arena, Cappleman, Pawar, Osterman, J. Moore, Silverstein -- 49.

Nays -- None.

Alderman Beale moved to reconsider the foregoing vote. The motion was lost.

The following is said ordinance as passed:

WHEREAS, Pursuant to an ordinance adopted by the City Council (the "City Council") of the City of Chicago (the "City") on December 14, 2016 and published in the *Journal of the Proceedings of the City Council of the City of Chicago* (the "*Journal of Proceedings*") at pages 39323 -- 39335 (the "Original Ordinance"), and under the provisions of the

Illinois Enterprise Zone Act, 20 ILCS 655/1, et seq. ("Illinois Enterprise Zone Act"), the City designated an area of the City as proposed Enterprise Zone 6 ("Zone") in order to apply for certification by the State of Illinois through its Department of Commerce and Economic Opportunity (the "State") that Zone 6 qualifies for State enterprise zone status; and

WHEREAS, The City followed all required procedures in the selection and designation of Zone 6 as a proposed enterprise zone as required under the Illinois Enterprise Zone Act and the Chicago Enterprise Zone Ordinance, Chapter 16-12 of the Municipal Code of Chicago (the "Chicago Enterprise Zone Ordinance"), including holding a public hearing on November 15, 2016 (the "Public Hearing"), pursuant to a notice published in the *Chicago Sun-Times* on November 7, 2016; and

WHEREAS, The Public Hearing notice included a legal description of the boundaries of the proposed Zone 6, which legal description is attached hereto as Schedule 1 (the "Legal Description"), and the boundaries of Zone 6 set forth in the Legal Description were discussed at the Public Hearing; and

WHEREAS, A subsequent review of Exhibit A to the Original Ordinance discovered that an incorrect legal description and boundary map were attached to the Original Ordinance; and

WHEREAS, It is desirable and in the best interests of the citizens of the City for the City to amend the Original Ordinance to correct the error; now, therefore,

Be It Ordained by the City Council of the City of Chicago:

SECTION 1. The above recitals are incorporated herein and made a part hereof and are adopted as findings of the City Council.

SECTION 2. The Original Ordinance is hereby amended and corrected by replacing Exhibit A to the Original Ordinance with Schedule 1 attached hereto, which reflects the intended boundary of Zone 6.

SECTION 3. If any provision of this ordinance shall be held invalid or unenforceable for any reason, the invalidity or unenforceability of such provision shall not affect any of the remaining provisions of this ordinance.

SECTION 4. All ordinances, resolutions, motions or orders in conflict with this ordinance are hereby repealed to the extent of such conflict.

*SECTION 6. This ordinance shall be in full force and effect immediately upon its passage and approval.

(*) Editor's Note: Numbering sequence error. No Section 5 on original document.

Schedule 1 referred to in this ordinance reads as follows:

Schedule 1.

Enterprise Zone 6 Legal Description And Map.

Starting at the intersection of the centerline of South Racine Avenue and the north line of West Garfield Boulevard; thence running north along the centerline of South Racine Avenue to the centerline of West 51st Street; thence running east along the centerline of West 51st Street to the east line of South Dr. Martin Luther King, Jr. Drive, also known as South Park Way; thence south along the east line of South Dr. Martin Luther King, Jr. Drive to the centerline of East 60th Street; thence west on the centerline of East 60th Street to the centerline of South State Street; thence south on the centerline of South State Street to the south line of Lot 53 in Nash, Rankin and Gray's Subdivision of the south 27 acres of the southwest quarter of the southwest quarter of Section 15, Township 38 North, Range 14 East; thence running east along the south line of Lot 53 extended (as it crosses South Wabash Avenue, South Michigan Avenue, South Indiana Avenue and South Calumet Avenue) to the centerline of South Dr. Martin Luther King, Jr. Drive, also known as South Park Avenue; thence south along the centerline of South Dr. Martin Luther King, Jr. Drive to the centerline of East 62nd Street; thence east along the centerline of East 62nd Street to the west line of South Cottage Grove Avenue; thence north along the west line of South Cottage Grove Avenue to the intersection with the centerline of East 58th Street extended; thence west along the centerline of East 58th Street extended to the intersection with the centerline of South Payne Drive; thence north along the centerline of South Payne Drive to the intersection with the centerline of East Administration Drive; thence east along the centerline of East Administration Drive to the west line of South Cottage Grove Avenue; thence north along the west line of South Cottage Grove Avenue to the westerly extension of the north line of Lot 10 in George C. Walker's Subdivision of Lots 1 to 4 and the north half of Lots 5 and 6 of Block 11 in Drexel and Smith's Subdivision of the west half of the northwest quarter and the west half of the west half of the southwest quarter of Section 11, Township 38 North, Range 14; thence west along the easterly extension of the north line of Lot 10 in George C. Walker's Subdivision aforesaid 340.84 feet, more or less, to the intersection with the centerline of South Payne Drive; thence north along the centerline of South Payne Drive to the westerly extension of the centerline of the first alleyway north of East 52nd Street; thence east along said westerly extension of the centerline of said alleyway to the east line of South Cottage Grove Avenue; thence south along the east line of South Cottage Grove Avenue to the north line of Lot 46 in Block 2 in the resubdivision of Block 12 in Drexel and Smith's Subdivision of the west half of the northwest quarter and the west half of the west half of the southwest quarter of Section 11 aforesaid; thence south along the east line of Lot 46 in Block 2 to the intersection with the westerly extension of the south line of the first alleyway south of East 54th Street; thence east along the westerly extension and along the south line of said alleyway to the west line of South Maryland Avenue; thence south along the west line of South Maryland Avenue to the intersection with the westerly extension of the north line of Lot 45 of Block 1 of said resubdivision of Block 12 in Drexel and Smith's Subdivision aforesaid; thence east along the westerly extension and along the north line of Lot 45 in

Block 1, extended, to the centerline of the first alleyway east of South Maryland Avenue; thence south along the centerline of said alleyway to the intersection with the south line of the first alleyway north of East 55th Street; thence east along the south line of said alleyway, extended, to the centerline of South Drexel Avenue; thence south along the centerline of South Drexel Avenue to the centerline of East 55th Street; thence east along the centerline of East 55th Street to the centerline of South Ellis Avenue; thence running south along the centerline of South Ellis Avenue to the centerline of East 59th Street; thence running west along the centerline of East 59th Street to the east line of South Cottage Grove Avenue; thence south along the east line of South Cottage Grove Avenue to the north line of East 60th Street; thence east along the north line of East 60th Street to the west line of South Stony Island Avenue; thence north along the west line of South Stony Island Avenue to the intersection with the centerline of East Midway Plaisance; thence east along the centerline of East Midway Plaisance to the intersection with the east line of South Cornell Drive; thence south along the east line of South Cornell Drive to the intersection with the centerline of East 67th Street; thence running west along the centerline of East 67th Street to the intersection with the centerline of South Cottage Grove Avenue; thence north along the centerline of South Cottage Grove Avenue to the centerline of East 64th Street; thence running west along the centerline of East 64th Street, extended, to the centerline of South State Street; thence running south along the centerline of South State Street to the centerline of West 71st Street; thence running west along the centerline of West 71st Street to the centerline of South Stewart Avenue; thence running south along the centerline of South Stewart Avenue to the centerline of West 74th Street; thence running west along the centerline of West 74th Street to the centerline of South Eggleston Avenue; thence running south along the centerline of South Eggleston Avenue to the north line of West 75th Street; thence running east along the north line of West 75th Street to the centerline of the first alleyway east of South Wabash Avenue; thence north along said alleyway to the westerly extension of the north line of Lot 5 in Block 5 of Herman's Subdivision of the southwest quarter of the northwest quarter of Section 27, Township 38 North, Range 14 East; thence east along said westerly extension and along the north line of Lot 5, extended east (as it crosses South Michigan Avenue, South Indiana Avenue, South Prairie Avenue and South Calumet Avenue), to the centerline of South Dr. Martin Luther King, Jr. Drive; thence south along the centerline of South Dr. Martin Luther King, Jr. Drive to the westerly extension of the north line of Lot 8 in Grogan's Subdivision of Lots 6 and 7 in Block 3 in William Fleming's Subdivision of the southwest quarter of the northeast quarter of Section 27 aforesaid; thence east along said westerly extension and along the north line of Lot 8, extended east (as it crosses South Vernon Avenue), to the centerline of South Eberhart Avenue; thence south along the centerline of South Eberhart Avenue to the easterly extension of the south line of the first alleyway south of East 75th Street; thence running west along said easterly extension and along the south line of the first alleyway south of East 75th Street, extended (as it crosses South Vernon Avenue, South Dr. Martin Luther King, Jr. Drive, South Calumet Avenue, South Prairie Avenue, South Indiana Avenue and South Michigan Avenue), to the intersection with the centerline of the first alleyway east of South Wabash Avenue; thence north along said alleyway to the centerline of East 75th Street; thence running west along the centerline of East 75th Street, extended, to the intersection with the northerly extension of the centerline of South Wallace Street; thence running south along the northerly extension and the centerline of South Wallace Street to the north line of West 79th Street; thence running east along the north line of West 79th Street to the centerline of South Vernon Avenue; thence north along the centerline of South Vernon Avenue to the westerly extension of the north line of Lot 29 in Reid's Subdivision of the east half of the southwest

quarter of the southwest quarter of the southeast quarter of Section 27; thence running east along said westerly extension and along Lot 29, extended (as it crosses South Eberhart Avenue, South Rhodes Avenue, South St. Lawrence Avenue, South Champlain Avenue, South Langley Avenue, South Evans Avenue and South Cottage Grove Avenue), to the centerline of South Maryland Avenue; thence south along the centerline of South Maryland Avenue to the north line of West 79th Street; thence running east along the north line of West 79th Street to the centerline of South Cregier Avenue to the westerly extension of the north line of Lot 28 in Block 29 in Southfield, a subdivision of Blocks 17, 18, 19, 22, 23, 24 and 26 to 32 in James Stinson's Subdivision of East Grand Crossing in the southwest quarter of Section 25, Township 38 North, Range 14 East; thence running east along said westerly extension and along Lot 28, extended (as it crosses South Constance Avenue, South Bennett Avenue, South Euclid Avenue, South Jeffery Boulevard, South Chappel Avenue, South Clyde Avenue, South Merrill Avenue, South Paxton Avenue, South Luella Avenue, South Crandon Avenue, South Oglesby Avenue, South Yates Boulevard, South Phillips Avenue, South Essex Avenue, South Kingston Avenue, South Colfax Avenue, South Saginaw Avenue, South Marquette Avenue, South Manistee Avenue, South Burnham Avenue, South Muskegon Avenue, South Escanaba Avenue, and South Exchange Avenue), to a point on the easterly line of the southwesterly 50 feet of Lot 60 in Westfall's Subdivision of 208 acres, being the east half of the southwest quarter and the southeast fractional quarter of Section 30, Township 38 North, Range 15 East, being also the intersection with the northerly extension of the centerline of South Commercial Avenue; thence south along said easterly line of the southwesterly 50 feet of Lot 60 in Westfall's Subdivision to the centerline of East 79th Street; thence west along the centerline of East 79th Street to the intersection of South Colfax Avenue; thence south along the centerline of South Colfax Avenue to the easterly extension of the south line of the first alleyway south of East 79th Street; thence running west along the south line of the first alleyway south of East 79th Street, extended (as it crosses South Kingston Avenue, South Essex Avenue, South Phillips Avenue, South Yates Boulevard, South Oglesby Avenue, South Crandon Avenue, South Luella Avenue, South Paxton Avenue, South Merrill Avenue, South Clyde Avenue, South Chappel Avenue, South Jeffery Boulevard, South Euclid Avenue, South Bennett Avenue and South Constance Avenue), to the intersection with the east line of the west half of the northwest quarter of Section 36, Township 38 North, Range 14 East, being also the centerline of the first alleyway east of South Ridgeland Avenue; thence north along said east line to the centerline of East 79th Street; thence running west along the centerline of East 79th Street to the centerline of South Maryland Avenue; thence south along the centerline of South Maryland Avenue to the easterly extension of the south line of the first alleyway south of East 79th Street; thence running west along the easterly extension of and along the south line of the first alleyway south of East 79th Street, extended (as it crosses South Cottage Grove Avenue, South Evans Avenue, South Langley Avenue, South Champlain Avenue, South St. Lawrence Avenue, South Rhodes Avenue and South Eberhart Avenue), to the centerline of South Vernon Avenue; thence north along the centerline of South Vernon Avenue to the centerline of East 79th Street; thence running west along the centerline of East 79th Street to the centerline of South State Street; thence running south along the centerline of South State Street to the centerline of West 91st Street; thence running west along the centerline of West 91st Street to the east line of South Halsted Street; thence running south along said east line of South Halsted Street to the westerly extension of the north line of Lot 28 in Block 5 in Walden and Mulvane's Subdivision of the south three quarters of the southwest quarter of the southwest quarter of Section 4, Township 37 North, Range 14 East; thence east along said westerly extension and along the north line

of said Lot 28, extended, to the northeast corner of Lot 19 in said subdivision, being also the west line of South Emerald Avenue; thence south along said west line of South Emerald Avenue to the southeast corner of said Lot 19; thence west along the south lines of Lots 19, 20, 21, 22, 23 and 25, extended, to the east line of South Halsted Street; thence running south along said east line of South Halsted Street to the south line of West 99th Street; thence east along the south line of West 99th Street to the west line of the first alleyway east of South Halsted Street; thence running south along said alleyway, extended (as it crosses West 100th Street, West 101st Street and West 102nd Street), to the southeast corner of Lot 31 in Block 41 in East Washington Heights, being a subdivision of the west half of the northwest quarter and the southwest quarter of Section 9, Township 37 North, Range 14 East; thence south to a point on the south line of the first alleyway north of West 103rd Street, being also the northeast corner of Lot 25 in Block 41 in said subdivision; thence south along the south line of said Lot 25 and its southerly extension to the south line of West 103rd Street; thence west along said south line of West 103rd Street to the east line of Lot 7 in Block 2 in Whiteside's Subdivision of the west half of Lots 4 and 5 of School Trustees' Subdivision of Section 16, Township 37 North, Range 14 East; thence south along the east line of said Lot 7 in Block 2 in Whiteside's Subdivision and its southerly extension to the south line of the first alleyway south of West 103rd Street; thence east and southeasterly along the south line of said alleyway to the west line of the first alleyway east of South Halsted Street; thence running south along the west line of said alleyway, extended (as it crosses West 104th Street), to the north line of Lot 13 in School Trustees' Subdivision of aforesaid Section 16; thence east along said north line of Lot 13 to the east line thereof; thence south along said east line of Lot 13 and along the east line of Lot 20 to the south line thereof in said School Trustees' Subdivision; thence west along the south line of Lot 20 to the intersection with the west line of the first alleyway east of South Halsted Street; thence running south along the west line of the alleyway, extended (as it crosses West 106th Street, West 107th Street, West 108th Street, West 109th Street and West 110th Street), to the north line of West 111th Street; thence east along the north line of West 111th Street to a point a distance of 174 feet, more or less, east of and parallel with the centerline of South Halsted Street, being also the northerly extension of the east line of the first alleyway east of South Halsted Street; thence running south along said northerly extension of and along said east line of the first alleyway east of South Halsted Street to the north line of West 115th Street; thence west along the north line of West 115th Street to the easterly right-of-way line of the Pennsylvania Railroad; thence northwesterly along said right-of-way line of the Pennsylvania Railroad to a point 704.85 feet northwest and parallel with the north line of West 115th Street, being also the north line of Lot 2 in Jetco Resubdivision of Section 20, Township 37 North, Range 14 East; thence east along said north line of Lot 2 in Jetco Resubdivision to a point 174.15 feet west of and parallel with the centerline of the first alleyway west of South Green Street; thence south along said point 33 feet to a point on the north line of aforesaid Lot 2, being also the south line of the dedicated public alley recorded as Document Number 23388068; thence east along the south line of said dedicated public alley to the southerly extension of the west line of the first alleyway west of South Halsted Street; thence running north along said southerly extension and along the west line of said alleyway, extended (as it crosses West 113th Street and West 112th Street), to the north line of the first alleyway south of West 111th Street; thence east along said north line of said alleyway to the east line of Lot 16 in Block 13 in First Addition to Sheldon Heights West, being a subdivision of part of the east half of the northeast quarter of Section 20, Township 37 North, Range 14 East; thence north along said east line of Lot 16 in Block 13 and its northerly extension to the north line of West 111th Street,

being also a point on the east line of Lot 4 in Block 4 in First Addition to Sheldon Heights Northwest, being a subdivision of the east half of the southeast quarter of the southeast quarter of Section 17, Township 37 North, Range 14 East, recorded as Document 9068262; thence north along the east line of said Lot 4 in Block 4 being also the south line of the first alleyway north of West 111th Street; thence west along the south line of said alleyway to the intersection with the southerly extension of the west line of the first alleyway west of South Halsted Street; thence running north and northwesterly along the southerly extension and along the west line of said alleyway, extended (as it crosses West 110th Street, West 109th Street, West 108th Street, West 107th Street, West 106th Street, West 105th Street and West 104th Street), to a point on the south line of Lot 6 in Block 1 in Fernwood Manor, being William A. Bond and Company's Subdivision of the east 9 acres of the north half of the northeast quarter of the northeast quarter of aforesaid Section 17, being also the north line of the first alleyway south of West 103rd Street; thence west along the north line of said alleyway to the east line of South Green Street; thence north along said east line of South Green Street to the south line of West 103rd Street; thence east along the south line of West 103rd Street to the southerly extension of a point on the south line of Lot 22 in Paul Steinbrecher and Co.'s Halsted and 103rd Street Subdivision of Block 16 in Hitt's Subdivision of the southeast quarter of Section 8, Township 37 North, Range 14 East; thence north along said southerly extension to the south line of said Lot 22, being also the north line of West 103rd Street; thence east along said north line of West 103rd Street to the east line of said Lot 22; thence north along the east line of Lot 22 to the north line thereof; thence west along said north line of Lot 22 to the intersection with the west line of the first alleyway west of South Halsted Street; thence running north along the west line of said alleyway, extended (as it crosses West 102nd Street, West 101st Street and West 100th Street), to the south line of West 99th Street; thence east along said south line of West 99th Street to the centerline of South Halsted Street; thence running north along said centerline of South Halsted Street to the south line of West 75th Street; thence running west along the south line of West 75th Street, extended, to a line 629.64 feet, more or less, east of the east line of South Laflin Street; thence south along the said line 629.64 feet east of the east line of South Laflin Street to the north line of West 76th Street; thence west along the north line of West 76th Street to the east line of South Laflin Street; thence north along the east line of South Laflin Street to the south line of West 75th Street; thence west along the south line of West 75th Street, extended, to the centerline of South Western Avenue; thence running south on the centerline of South Western Avenue to the centerline of West 76th Street; thence running west on the centerline of West 76th Street, extended, to the west line of the east half of the southeast quarter of Section 25, Township 38 North, Range 13 East, being also the southerly extension of the centerline of South Rockwell Street; thence running south along the southerly extension of the centerline of South Rockwell Street to the centerline of West 79th Street; thence running west along the centerline of West 79th Street to the centerline of South Columbus Avenue; thence running northeast along the centerline of South Columbus Avenue to the centerline of West 77th Street; thence running west along the centerline of West 77th Street to the centerline of South St. Louis Avenue; thence running north along the centerline of South St. Louis Avenue to the centerline of West 75th Street; thence running west along the centerline of West 75th Street to the east line of South Central Park Avenue extended south; thence running north along the east line of South Central Park Avenue extended south and South Central Park Avenue to the centerline of West 74th Street; thence running east along the centerline of West 74th Street to the centerline of South Homan Avenue; thence running north along the centerline of South Homan Avenue to the centerline of West 73rd Street; thence running east along

the centerline of West 73rd Street to the centerline of South Kedzie Avenue; thence running south on the centerline of South Kedzie Avenue to the centerline of West 74th Street; thence running east along the centerline of West 74th Street to the west line of South Rockwell Street; thence running north along the west line of South Rockwell Street to the centerline of West Lithuanian Plaza Court; thence running east along the centerline of West Lithuanian Plaza Court to the centerline of South Western Avenue; thence running south along the centerline of South Western Avenue to the centerline of West 71st Street; thence running west along the centerline of West 71st Street to the east line of South Rockwell Street; thence north along the east line of South Rockwell Street to the centerline of the first alleyway north of West 71st Street; thence running east along the centerline of said alleyway north of the West 71st Street (as it crosses South Maplewood Avenue, South Campbell Avenue and South Artesian Avenue), to its intersection with the east line of the first alleyway west of South Western Avenue; thence running north along said alleyway to its intersection with the centerline of the first alleyway south of West Lithuanian Plaza Court; thence running west along said alleyway (as it crosses South Artesian Avenue, South Campbell Avenue and South Maplewood Avenue), to the centerline of South Rockwell Street; thence running south along the centerline of South Rockwell Street to the north line of West 75th Street extended west; thence running east along the north line of West 75th Street, extended, to the centerline of South Damen Avenue; thence running north along the centerline of South Damen Avenue to the centerline of West 71st Street; thence running east along the centerline of West 71st Street to the centerline of South Ashland Avenue; thence running north along the centerline of South Ashland Avenue to the south line of West 63rd Street; thence running west on the south line of West 63rd Street to a point on the east line of Lot 1 in Block 9 in Cobe and McKinnon's 63rd Street Subdivision of the southeast quarter of the southeast quarter of Section 13 and of the northeast quarter of the northeast quarter of Section 24, all in Township 28 North, Range 14 East, being also the west line of South Western Avenue; thence running north along the east line of said Lot 1 in Block 9 in Cobe and McKinnon's 63rd Street Subdivision and along the west line of South Western Avenue to a point 133 feet north, more or less, of the north line of Lot 1 in Block 1 in W.H. Rand's Subdivision of the northeast quarter of the southeast quarter of the northeast quarter in Section 12, Township 38 North, Range 14 East, being also the westerly extension of the centerline of West 49th Street; thence running west along the westerly extension of the centerline of West 49th Street to the centerline of South Rockwell Street; thence running south along the centerline of South Rockwell Street to the centerline of West 50th Street; thence running west along the centerline of West 50th Street to the centerline of South California Avenue; thence running south along the centerline of South California Avenue to West 51st Street; thence running west along the centerline of West 51st Street to the centerline of South Spaulding Avenue; thence running north along the centerline of South Spaulding Avenue extended north to the intersection with the centerline of West 49th Street, extended west; thence running east along said centerline of West 49th Street, extended, to the centerline of South California Avenue; thence north along the centerline of South California Avenue to the centerline of West 48th Place; thence running west along the centerline of West 48th Place to the centerline of South Richmond Street; thence south along the centerline of South Richmond Street, extended, to a point 88 feet, more or less, south of and parallel with the centerline of West 48th Place; thence running on said point south of and parallel with the centerline of West 48th Place to the east line of South Whipple Street; thence running north along the east line of South Whipple Street to a point 984.78 feet south of and parallel with the south line of West 47th Street; thence east along a parallel line 209.08 feet, more or less, to a point on the arc of a circle, having a radius of

241 feet, a distance of 108.3 feet; thence northeasterly along the arc of a circle to a point on the arc of a circle, tangent to the last described course, having a radius of 261 feet, a distance of 124.45 feet to a point being 756.52 feet south of the south line of West 47th Street and 251.03 feet east of the east line of South Whipple Street; thence east 28 feet, more or less, to a point on a reverse curve; thence northwesterly along the arc of a circle, having a radius of 279 feet, a distance of 167.43 feet to a point on a line 157.14 feet east of the east line of South Whipple Street; thence west along said line, being a line drawn 583 feet south of and parallel with the south line of West 47th Street, to the east line of South Whipple Street; thence running north along the east line of South Whipple Street to the centerline of West 47th Street; thence running east along the centerline of West 47th Street to the centerline of South Talman Avenue; thence running south along the centerline of South Talman Avenue to the centerline of West 48th Street; thence running east along the centerline of West 48th Street to the centerline of South Campbell Avenue; thence north along the centerline of South Campbell Avenue to the centerline of the first alleyway south of West 47th Place; thence running east along the centerline of said alleyway to its intersection with the east line of the first alleyway west of South Western Avenue; thence north along said alleyway to its intersection with the centerline of West 47th Place; thence east along the centerline of West 47th Place to the centerline of South Western Avenue; running thence south along the centerline of South Western Avenue 15.0 feet, more or less, to the westerly extension of the centerline of West 47th Place; thence east along said westerly extension of the centerline of West 47th Place to the east line of South Western Boulevard; thence running south along the east line of South Western Boulevard to the north line of West Garfield Boulevard; thence running east along the north line of West Garfield Boulevard to the point of the beginning.

Excepting from the forgoing the following four Tracts of Land:

Exception Tract 1:

Beginning at the point of intersection of the south line of West 59th Street with the west line of South Damen Avenue in the east half of the southwest quarter of Section 18, Township 38 North, Range 14 East; thence running south along said west line of South Damen Avenue to the north line of the first vacated 16-foot alleyway south of West 61st Street; thence west along the north line of said alleyway to the west line of the first vacated 16-foot alleyway west of South Damen Avenue; thence south along the west line of said alleyway to the south line of Lot 76 in Hinkamp and Co.'s 63rd and Robey Subdivision, a resubdivision of part of Circuit Court Partition of Blocks 1 and 8 in subdivision of the south half of the southwest quarter of Section 18, Township 38 North, Range 14 East; thence west along said south line of Lot 76 and its westerly extension to the southeast corner of Lot 93 in aforesaid Hinkamp and Co.'s Resubdivision; thence west along the south line of said Lot 93 to the east line of the 16-foot alleyway west of South Seeley Avenue; thence north along the east line of said alleyway west of South Seeley Avenue and its northerly extension to the centerline of West 61st Street; thence west along the centerline of West 61st Street to a point 471.93 feet, more or less, west of and parallel with the west line of South Damen Avenue; thence running north along said point west of and parallel with the west line of South Damen Avenue to the south line of West 59th Street; thence east along the south line of West 59th Street to the point of the beginning.

Exception Tract 2:

Beginning at the point of intersection of the south line of West 64th Street with the west line of South Racine Avenue in the east half of the northwest quarter of Section 20, Township 38 North, Range 14 East; thence running south along the west line of South Racine Avenue to the north line of West Marquette Road; thence running west along the north line of West Marquette Road to the east line of South Loomis Boulevard; thence running north along the east line of South Loomis Boulevard to the south line of West 64th Street; thence running east along the south line of West 64th Street to the point of the beginning.


Exception Tract 3:

Beginning at the point of intersection of the south line of West 72nd Street with the west line of the Chicago, Rock Island and Pacific Railroad right-of-way in the east half of the northwest quarter of Section 28, Township 38 North, Range 14 East; thence running southwesterly along said west line of the railroad right-of-way to the north line of West 74th Street; thence west along the north line of West 74th Street to the east right-of-way line of the Chicago and Western Indiana Railroad; thence running north along said east line of the railroad right-of-way to the south line of West 72nd Street; thence running east along the south line of West 72nd Street to the point of the beginning.

Exception Tract 4:

Beginning at the point of intersection of the west line of South Wentworth Avenue and the southeast corner of Lot 99 in Robert Volk's Resubdivision in Forsythe's Subdivision of the north 32 acres of the south 55 acres of the west half of the northeast quarter of Section 33, Township 38 North, Range 14 East; thence running south along the west line of South Wentworth Avenue to a point 476 feet north of and parallel with the north line of West 83rd Street; thence running 112.8 feet southwesterly along said point to a point 25 feet west of and parallel with the west line of South Wentworth Avenue; thence running west along said point to the centerline of South Princeton Avenue; thence south along said centerline of South Princeton Avenue to the north line of West 83rd Street; thence running west along said north line of West 83rd Street to a point 410.5 feet east of and parallel with the east line of South Stewart Avenue; thence running north along said point to a point 251 feet north of and parallel with the north line of West 83rd Street; thence running west along said point 410.5 feet to the east line of South Stewart Avenue; thence north along the east line of South Stewart Avenue to the south line of Lot 54 in Harvard Resubdivision in Forsythe's Subdivision aforesaid; thence running east along Lot 54 (as it crosses South Harvard Avenue, South Princeton Avenue and South Yale Avenue) all in Forsythe's Subdivision aforesaid, to the point of the beginning.

Enterprise Zone 6

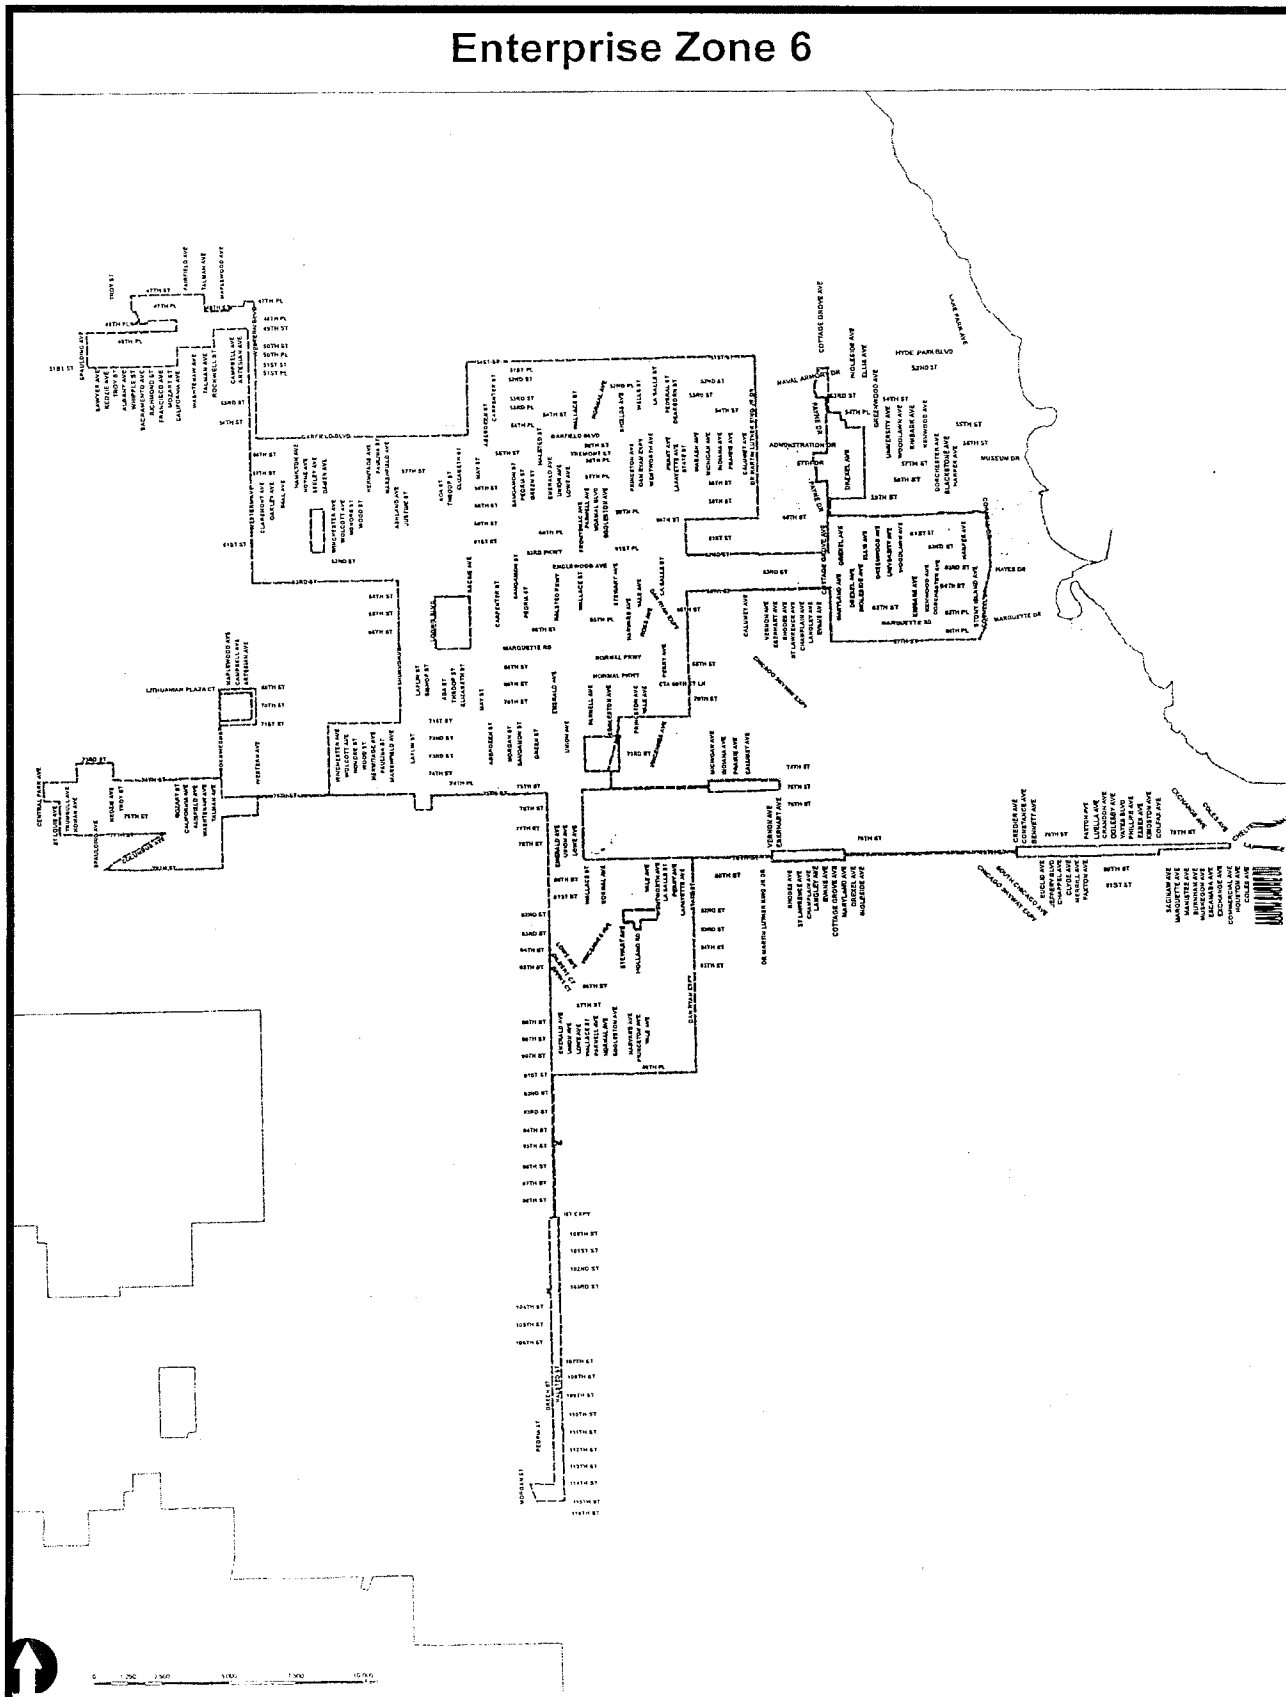

LOAN RESTRUCTURING FOR RUTH SHRIMAN HOUSE LIMITED PARTNERSHIP ASSOCIATED WITH ACQUISITION OF PROPERTY AND CONSTRUCTION OF MULTI-FAMILY HOUSING RESIDENTIAL PROJECT AT 4036 -- 4046 N. SHERIDAN RD.

[SO2017-3862]

The Committee on Finance submitted the following report:

CHICAGO, June 28, 2017.

To the President and Members of the City Council:

Your Committee on Finance, having had under consideration a substitute ordinance authorizing the Commissioner of the Department of Planning and Development to enter into and execute a loan restructuring agreement with Ruth Shriman House Limited Partnership, having had the same under advisement, begs leave to report and recommend that Your Honorable Body *Pass* the proposed substitute ordinance transmitted herewith.

This recommendation was concurred in by a viva voce vote of the members of the committee, with no dissenting vote.

Respectfully submitted,

(Signed) EDWARD M. BURKE,
Chairman.

On motion of Alderman Burke, the said proposed substitute ordinance transmitted with the foregoing committee report was *Passed* by yeas and nays as follows:

Yeas -- Aldermen Moreno, Hopkins, King, Hairston, Sawyer, Mitchell, Harris, Beale, Sadlowski Garza, Thompson, Cárdenas, Quinn, Burke, Lopez, Foulkes, D. Moore, Curtis, O'Shea, Cochran, Brookins, Muñoz, Zalewski, Scott, Solis, Maldonado, Burnett, Ervin, Taliaferro, Reboyras, Santiago, Waguespack, Mell, Austin, Ramirez-Rosa, Villegas, Mitts, Sposato, Laurino, O'Connor, Napolitano, Reilly, Smith, Tunney, Arena, Cappleman, Pawar, Osterman, J. Moore, Silverstein -- 49.

Nays -- None.

Alderman Beale moved to reconsider the foregoing vote. The motion was lost.

The following is said ordinance as passed:

WHEREAS, The City of Chicago (the "City") is a home rule unit of government under Section 6(a), Article VII of the 1970 Constitution of the State of Illinois and, as such, may legislate as to matters which pertain to its local government and affairs; and

WHEREAS, The City has determined that the continuance of a shortage of affordable housing to persons of low- and moderate-income is harmful to the health, prosperity, economic stability and general welfare of the City; and

WHEREAS, The City received certain funds from the United States Department of Housing and Urban Development to make loans and grants to expand the long-term supply of affordable housing through, among other things, acquisition, new construction, reconstruction and moderate and substantial rehabilitation in low- and moderate-income areas; and

WHEREAS, On February 25, 1998, the City made a loan of funds in the principal amount of \$3,431,758, with an interest rate of two percent per annum (the "Loan"), to Ruth Shriman House Limited Partnership, an Illinois limited partnership ("Borrower"), the general partner of which is Ruth Shriman House LLC, an Illinois limited liability company ("General Partner"), and the limited partner of which is 4036 North Sheridan LLC, an Illinois limited liability company ("Limited Partner"); and

WHEREAS, The Loan funds were used to provide for the acquisition of real property and construction of a multi-family housing residential project containing approximately 82 studio and one-bedroom apartments for very-low, low- and moderate-income senior citizens by the Borrower located generally at 4036 -- 4046 North Sheridan Road, Chicago, Illinois 60613 (the "Property"); and

WHEREAS, The Loan was evidenced by (i) that certain Note dated as of February 25, 1998 ("Note") and (ii) that certain Housing Loan Agreement dated as of February 25, 1998, made by and between the Borrower and the City (the "Loan Agreement") and secured by, among other things, the Loan Agreement and that certain Junior Mortgage Security Agreement and Financing Statement dated as of February 25, 1998, made by the Borrower in favor of the City (the "Mortgage"), which was made subordinate to a senior loan in the original principal amount of \$450,000 secured by a mortgage on the Property (the "Senior Loan") that was initially held by LaSalle National Bank ("LaSalle"), and was subsequently acquired by Bank of America as successor by merger to LaSalle; and

WHEREAS, The Borrower now desires (1) to obtain a new refinanced Senior Loan from Bank of America or another lender acceptable to the commissioner ("Commissioner") of the City's Department of Planning and Development ("DPD") or a designee of the Commissioner (each an "Authorized Officer"), (2) to modify the repayment terms of the Loan to defer all payments due under the Note and Mortgage until the Maturity Date (as defined in the Note), and (3) to subordinate the Mortgage to the refinanced Senior Loan referenced above, and (4) to further modify the Maturity Date, interest rate and other terms of the Loan as necessary to complete the refinancing of the Senior Loan including (without limitation) waiving and releasing any and all accrued and unpaid interest under the Note that would have otherwise been due and payable from "Surplus Cash", the "City Savings Portion", and the "Operating Deficit Reserve", as such terms are defined in the Loan Agreement; and

WHEREAS, DPD (1) will alter the repayment terms of the Loan so as to defer all payments due under the Note and Mortgage until the Maturity Date, (2) will subordinate the Mortgage to the security for a refinanced Senior Loan from Bank of America or another lender acceptable to the Commissioner, and (3) will further modify the Maturity Date, the interest rate and other Loan terms as necessary to complete the refinancing of the Senior Loan, including (without limitation) waiving and releasing any and all accrued and unpaid interest under the Note that would have otherwise been due and payable from "Surplus Cash", the "City Savings Portion", and the "Operating Deficit Reserve", as such terms are defined in the Loan Agreement (collectively, the "Amendment"); and

WHEREAS, The Borrower intends to rehabilitate and improve the Property in order to preserve it as affordable housing, and in connection therewith will refinance the Senior Loan; and

WHEREAS, The Borrower has requested that the City approve a restructuring of the Loan which will accommodate the additional financing, including the subordination of the Loan to the refinanced Senior Loan; and

WHEREAS, DPD desires to approve a restructuring (the "Restructuring") of the Loan in a manner which (1) will alter the repayment terms of the Loan so as to defer all payments due under the Note and Mortgage until the Maturity Date, (2) will subordinate the Mortgage to the security for a refinanced Senior Loan from Bank of America or another lender acceptable to the Commissioner and extend the Maturity Date of the Loan, (3) will further modify the Maturity Date, the interest rate and other Loan terms as necessary to complete the refinancing of the Senior Loan, including (without limitation) waiving and releasing any and all accrued and unpaid interest under the Note that would have otherwise been due and payable from "Surplus Cash", the "City Savings Portion", and the "Operating Deficit Reserve", as such terms are defined in the Loan Agreement and (4) subordinate the lien of the Mortgage to a lien securing the refinanced Senior Loan and permit the refinanced Senior Loan (collectively, the "Material Terms"); now, therefore,

Be It Ordained by the City Council of the City of Chicago:

SECTION 1. The above recitals are expressly incorporated in and made a part of this ordinance as though fully set forth herein.

SECTION 2. The Amendment is hereby approved as described above. The Authorized Officer is hereby authorized, subject to approval by the Corporation Counsel, to enter into and execute such agreements and instruments, and perform any and all acts as shall be necessary or advisable, in connection with the implementation of the Amendment.

SECTION 3. The Restructuring is hereby approved as described above. The Authorized Officer is hereby authorized, subject to approval by the Corporation Counsel, to enter into and execute such agreements and instruments, and perform any and all acts as shall be necessary or advisable, in connection with the implementation of the Restructuring. Each Authorized Officer is hereby authorized, subject to approval by the Corporation Counsel, to enter into and execute such agreements and instruments, and perform any and all acts as shall be necessary or advisable in connection with any future restructuring of the Loan which does not substantially modify the Material Terms.

SECTION 4. To the extent that any ordinance, resolution, rule, order or provision of the Municipal Code of Chicago, or part thereof, is in conflict with the provisions of this ordinance, the provisions of this ordinance shall control. If any section, paragraph, clause or provision of this ordinance shall be held invalid, the invalidity of such section, paragraph, clause or provision shall not affect any of the other provisions of this ordinance.

SECTION 5. This ordinance shall be effective as of the date of its passage and approval.

SETTLEMENT AGREEMENT REGARDING CASE OF ANNETTE M. TURNAGE AS INDEPENDENT ADMINISTRATOR OF ESTATE OF DONOVAN TURNAGE, DECEASED MINOR V. CITY OF CHICAGO/CITY OF CHICAGO, A MUNICIPAL CORPORATION V. ROCKIE DOUGLAS, AN INDIVIDUAL.

[Or2017-294]

The Committee on Finance submitted the following report:

CHICAGO, June 28, 2017.

To the President and Members of the City Council:

Your Committee on Finance, having had under consideration a communication recommending a proposed order authorizing the Corporation Counsel to enter into and execute a settlement order for the following case: *Annette M. Turnage as Independent Administrator of the Estate of Donovan Turnage, Deceased Minor v. City of Chicago/City of Chicago, a municipal corporation v. Rockie Douglas, an Individual*, cited as 14 L 3353, in the amount of: \$1,275,000, having had the same under advisement, begs leave to report and recommend that Your Honorable Body *Pass* the proposed order transmitted herewith.

This recommendation was concurred in by a viva voce vote of the members of the committee, with no dissenting vote.

Respectfully submitted,

(Signed) EDWARD M. BURKE,
Chairman.

On motion of Alderman Burke, the said proposed order transmitted with the foregoing committee report was *Passed* by yeas and nays as follows:

Yeas -- Aldermen Moreno, Hopkins, King, Hairston, Sawyer, Mitchell, Harris, Beale, Sadlowski Garza, Thompson, Cárdenas, Quinn, Burke, Lopez, Foulkes, D. Moore, Curtis, O'Shea, Cochran, Brookins, Muñoz, Zalewski, Scott, Solis, Maldonado, Burnett, Ervin, Taliaferro, Reboyras, Santiago, Waguespack, Mell, Austin, Ramirez-Rosa, Villegas, Mitts, Sposato, Laurino, O'Connor, Napolitano, Reilly, Smith, Tunney, Arena, Cappleman, Pawar, Osterman, J. Moore, Silverstein -- 49.

Nays -- None.

Alderman Beale moved to reconsider the foregoing vote. The motion was lost.

The following is said order as passed:

Ordered, That the Corporation Counsel is hereby authorized and directed to enter into and execute a settlement agreement in the following matter: *Annette M. Turnage as Independent Administrator of the Estate of Donovan Turnage, Deceased Minor v. City of Chicago/City of Chicago, a municipal corporation v. Rockie Douglas, an Individual*, cited as 14 L 3353, in the amount of \$1,275,000.

SETTLEMENT AGREEMENT REGARDING CASE OF *DAVID PURNELL V. CITY OF CHICAGO, JONATHAN MCCABE, JAIME CASILLAS, ESNAF HUSIC, GONZALO DE LUNA, SCOTT SOREGHEN, LAWRENCE LYNCH AND TIMOTHY BAGDON*.

[Or2017-295]

The Committee on Finance submitted the following report:

CHICAGO, June 28, 2017.

To the President and Members of the City Council:

Your Committee on Finance, having had under consideration a communication recommending a proposed order authorizing the Corporation Counsel to enter into and execute a settlement order for the following case: *David Purnell v. City of Chicago, Jonathan McCabe, Jaime Casillas, Esnaf Husic, Gonzalo DeLuna, Scott Soreghen, Lawrence Lynch and Timothy Bagdon*, cited as 15 CV 11671, in the amount of: \$200,000, having had the same under advisement, begs leave to report and recommend that Your Honorable Body *Pass* the proposed order transmitted herewith.

This recommendation was concurred in by a viva voce vote of the members of the committee, with no dissenting vote.

Respectfully submitted,

(Signed) EDWARD M. BURKE,
Chairman.

On motion of Alderman Burke, the said proposed order transmitted with the foregoing committee report was *Passed* by yeas and nays as follows:

Yeas -- Aldermen Moreno, Hopkins, King, Hairston, Sawyer, Mitchell, Harris, Beale, Sadlowski Garza, Thompson, Cárdenas, Quinn, Burke, Lopez, Foulkes, D. Moore, Curtis, O'Shea, Cochran, Brookins, Muñoz, Zalewski, Scott, Solis, Maldonado, Burnett, Ervin, Taliaferro, Reboyras, Santiago, Waguespack, Mell, Austin, Ramirez-Rosa, Villegas, Mitts, Sposato, Laurino, O'Connor, Napolitano, Reilly, Smith, Tunney, Arena, Cappleman, Pawar, Osterman, J. Moore, Silverstein -- 49.

Nays -- None.

Alderman Beale moved to reconsider the foregoing vote. The motion was lost.

The following is said order as passed:

Ordered, That the Corporation Counsel is hereby authorized and directed to enter into and execute a settlement agreement in the following matter: *David Purnell v. City of Chicago, Jonathan McCabe, Jaime Casillas, Esnaf Husic, Gonzalo DeLuna, Scott Soreghen, Lawrence Lynch and Timothy Bagdon*, cited as 15 CV 11671, in the amount of \$200,000.

SETTLEMENT AGREEMENT REGARDING CASE OF *GRAZYNA STROZYCKA V. CITY OF CHICAGO*.

[Or2017-296]

The Committee on Finance submitted the following report:

CHICAGO, June 28, 2017.

To the President and Members of the City Council:

Your Committee on Finance, having had under consideration a communication recommending a proposed order authorizing the Corporation Counsel to enter into and

execute a settlement order for the following case: *Grazyna Strozycska v. City of Chicago*, cited as 13 L 3512, in the amount of: \$200,000, having had the same under advisement, begs leave to report and recommend that Your Honorable Body *Pass* the proposed order transmitted herewith.

This recommendation was concurred in by a viva voce vote of the members of the committee, with one dissenting vote.

Alderman Sposato voted "no" on this matter.

Respectfully submitted,

(Signed) EDWARD M. BURKE,
Chairman.

On motion of Alderman Burke, the said proposed order transmitted with the foregoing committee report was *Passed* by yeas and nays as follows:

Yeas -- Aldermen Moreno, Hopkins, King, Hairston, Sawyer, Mitchell, Harris, Beale, Sadlowski Garza, Thompson, Cárdenas, Quinn, Burke, Lopez, Foulkes, D. Moore, Curtis, O'Shea, Brookins, Muñoz, Zalewski, Scott, Solis, Maldonado, Burnett, Ervin, Taliaferro, Reboyras, Santiago, Waguespack, Mell, Austin, Ramirez-Rosa, Villegas, Mitts, Laurino, O'Connor, Reilly, Smith, Tunney, Arena, Cappleman, Pawar, Osterman, Silverstein -- 45.

Nays -- Aldermen Sposato, Napolitano -- 2.

Alderman Beale moved to reconsider the foregoing vote. The motion was lost.

The following is said order as passed:

Ordered, That the Corporation Counsel is hereby authorized and directed to enter into and execute a settlement agreement in the following matter: *Grazyna Strozycska v. City of Chicago*, cited as 13 L 3512, in the amount of \$200,000.

SETTLEMENT AGREEMENT REGARDING CASE OF ALONZO SMITH V. CITY OF CHICAGO, JEFFREY CHUDY AND ROBERT E. WALKER.

[Or2017-297]

The Committee on Finance submitted the following report:

CHICAGO, June 28, 2017.

To the President and Members of the City Council:

Your Committee on Finance, having had under consideration a communication recommending a proposed order authorizing the Corporation Counsel to enter into and execute a settlement order for the following case: *Alonzo Smith v. City of Chicago, Jeffrey Chudy and Robert E. Walker*, cited as 14 C 5261, in the amount of: \$180,000, having had the same under advisement, begs leave to report and recommend that Your Honorable Body *Pass* the proposed order transmitted herewith.

This recommendation was concurred in by a viva voce vote of the members of the committee, with no dissenting vote.

Respectfully submitted,

(Signed) EDWARD M. BURKE,
Chairman.

On motion of Alderman Burke, the said proposed order transmitted with the foregoing committee report was *Passed* by yeas and nays as follows:

Yeas -- Aldermen Moreno, Hopkins, King, Hairston, Sawyer, Mitchell, Harris, Beale, Sadlowski Garza, Thompson, Cárdenas, Quinn, Burke, Lopez, Foulkes, Curtis, O'Shea, Cochran, Brookins, Muñoz, Zalewski, Scott, Solis, Maldonado, Burnett, Ervin, Taliaferro, Reboyras, Santiago, Waguespack, Mell, Austin, Ramirez-Rosa, Villegas, Mitts, Sposato, Laurino, O'Connor, Napolitano, Reilly, Smith, Tunney, Arena, Cappleman, Pawar, Osterman, J. Moore, Silverstein -- 48.

Nays -- Alderman D. Moore -- 1.

Alderman Beale moved to reconsider the foregoing vote. The motion was lost.

The following is said order as passed:

Ordered, That the Corporation Counsel is hereby authorized and directed to enter into and execute a settlement agreement in the following matter: *Alonzo Smith v. City of Chicago, Jeffrey Chudy and Robert E. Walker*, cited as 14 C 5261, in the amount of \$180,000.

PAYMENT OF HOSPITAL, MEDICAL AND NURSING SERVICES RENDERED
CERTAIN INJURED MEMBERS OF POLICE AND FIRE DEPARTMENTS.

The Committee on Finance submitted the following report:

CHICAGO, June 28, 2017.

To the President and Members of the City Council:

Your Committee on Finance, having had under consideration four orders authorizing the payment of hospital and medical expenses of police officers and firefighters injured in the line of duty, having had the same under advisement, begs leave to report and recommend that Your Honorable Body *Pass* the proposed orders transmitted herewith.

This recommendation was concurred in by a viva voce vote of the members of the committee, with no dissenting vote.

Respectfully submitted,

(Signed) EDWARD M. BURKE,
Chairman.

On motion of Alderman Burke, the said proposed orders transmitted with the foregoing committee report were *Passed* by yeas and nays as follows:

Yeas -- Aldermen Moreno, Hopkins, King, Hairston, Sawyer, Mitchell, Harris, Beale, Sadlowski Garza, Thompson, Cárdenas, Quinn, Burke, Lopez, Foulkes, D. Moore, Curtis, O'Shea, Cochran, Brookins, Muñoz, Zalewski, Scott, Solis, Maldonado, Burnett, Ervin, Taliaferro, Reboyras, Santiago, Waguespack, Mell, Austin, Ramirez-Rosa, Villegas, Mitts, Sposato, Laurino, O'Connor, Napolitano, Reilly, Smith, Tunney, Arena, Cappleman, Pawar, Osterman, J. Moore, Silverstein -- 49.

Nays -- None.

Alderman Beale moved to reconsider the foregoing vote. The motion was lost.

The following are said orders as passed (the italic heading in each case not being a part of the order):

Regular Orders.

(Each Amount Not To Exceed \$1,000.00)

[Or2017-292]

Ordered, That the City Comptroller is authorized and directed to issue payments, each in an amount not to exceed \$1,000.00, in conformity with the schedule herein set forth, to physicians, hospitals, nurses or other individuals, in settlement for hospital, medical and nursing services rendered to the injured members of the Police Department and/or the Fire Department herein named. The payment of any of these bills shall not be construed as an approval of any previous claims pending or future claims for expenses or benefits on account of any alleged injury to the individuals named. The total amount of said claims is set opposite the names of the injured members of the Police Department and/or the Fire Department, and payments are to be drawn in favor of the proper claimants and charged to the following Account Numbers: 100-57-2005-0937; 610-57-4415-0937; 740-57-4415-0937; 100-59-2005-0937; 610-59-4415-0937; and 740- 59-4415-0937.

[Regular orders (each amount not to exceed \$1,000.00)
printed on pages 50696 through 51073
of this *Journal*.]

Regular Orders.

(All Amounts)

[Or2017-289]

Ordered, That the City Comptroller is authorized and directed to issue payments, in conformity with the schedule herein set forth, to physicians, hospitals, nurses or other individuals, in settlement for hospital, medical and nursing services rendered to the injured members of the Police Department and/or the Fire Department herein named. The payment of any of these bills shall not be construed as an approval of any previous claims pending or future claims for expenses or benefits on account of any alleged injury to the individuals named. The total amount of said claims is set opposite the names of the injured members of the Police Department and/or the Fire Department, and payments are to be drawn in favor of the proper claimants and charged to the following Account Numbers: 100-57-2005-0937; 610-57-4415-0937; 740-57-4415-0937; 100-59-2005-0937; 610-59-4415-0937; and 740-59-4415-0937.

[Regular orders (all amounts) printed on pages
51074 through 51113 of this *Journal*.]

City Of Chicago
Police & Fire Regular Orders

Incident Date	Claimant	Rank	Unit of Assignment	Insured	Total to be Paid
Insured Name1: City Of Chicago Fire					
10/03/2016	WOODS, MARLON	8735		City Of Chicago Fire	\$4.00
10/03/2016	WOODS, MARLON	8735		City Of Chicago Fire	\$0.38
10/03/2016	WOODS, MARLON	8735		City Of Chicago Fire	\$4.00
10/03/2016	WOODS, MARLON	8735		City Of Chicago Fire	\$0.38
10/03/2016	WOODS, MARLON	8735		City Of Chicago Fire	\$4.00
10/03/2016	WOODS, MARLON	8735		City Of Chicago Fire	\$0.37
10/03/2016	WOODS, MARLON	8735		City Of Chicago Fire	\$4.00
10/03/2016	WOODS, MARLON	8735		City Of Chicago Fire	\$0.38
10/03/2016	WOODS, MARLON	8735		City Of Chicago Fire	\$4.00
10/03/2016	WOODS, MARLON	8735		City Of Chicago Fire	\$0.37
10/03/2016	WOODS, MARLON	8735		City Of Chicago Fire	\$4.00
10/03/2016	WOODS, MARLON	8735		City Of Chicago Fire	\$0.37
10/03/2016	WOODS, MARLON	8735		City Of Chicago Fire	\$4.00
10/03/2016	WOODS, MARLON	8735		City Of Chicago Fire	\$0.36
10/03/2016	WOODS, MARLON	8735		City Of Chicago Fire	\$4.00
10/03/2016	WOODS, MARLON	8735		City Of Chicago Fire	\$0.38
10/03/2016	WOODS, MARLON	8735		City Of Chicago Fire	\$4.00
10/03/2016	WOODS, MARLON	8735		City Of Chicago Fire	\$359.05
10/03/2016	WOODS, MARLON	8735		City Of Chicago Fire	\$363.26
10/03/2016	WOODS, MARLON	8735		City Of Chicago Fire	\$363.26
10/03/2016	WOODS, MARLON	8735		City Of Chicago Fire	\$363.26
10/03/2016	WOODS, MARLON	8735		City Of Chicago Fire	\$316.31
10/03/2016	WOODS, MARLON	8735		City Of Chicago Fire	\$363.26
10/03/2016	WOODS, MARLON	8735		City Of Chicago Fire	\$366.80
10/03/2016	WOODS, MARLON	8735		City Of Chicago Fire	\$359.05
10/03/2016	WOODS, MARLON	8735		City Of Chicago Fire	\$363.26
10/03/2016	WOODS, MARLON	8735		City Of Chicago Fire	\$359.05
10/03/2016	WOODS, MARLON	8735		City Of Chicago Fire	\$359.05
10/03/2016	WOODS, MARLON	8735		City Of Chicago Fire	\$354.29

6/28/2017

REPORTS OF COMMITTEES

50697

Incident Date	Claimant	Rank	Unit of Assignment	Insured	Total to be Paid
10/03/2016	WOODS, MARLON	8735		City Of Chicago Fire	\$363.26
10/03/2016	WOODS, MARLON	8735		City Of Chicago Fire	\$0.37
10/03/2016	WOODS, MARLON	8735		City Of Chicago Fire	\$4.00
10/03/2016	WOODS, MARLON	8735		City Of Chicago Fire	\$0.38
10/03/2016	WOODS, MARLON	8735		City Of Chicago Fire	\$4.00
10/03/2016	WOODS, MARLON	8735		City Of Chicago Fire	\$0.38
10/03/2016	WOODS, MARLON	8735		City Of Chicago Fire	\$4.00
10/03/2016	WOODS, MARLON	8735		City Of Chicago Fire	\$0.38
10/03/2016	WOODS, MARLON	8735		City Of Chicago Fire	\$4.00
10/03/2016	WOODS, MARLON	8735		City Of Chicago Fire	\$0.33
03/15/2017	WOLF, THOMAS	8802		City Of Chicago Fire	\$749.60
03/15/2017	WOLF, THOMAS	8802		City Of Chicago Fire	\$747.81
03/15/2017	WOLF, THOMAS	8802		City Of Chicago Fire	\$122.02
03/15/2017	WOLF, THOMAS	8802		City Of Chicago Fire	\$4.00
03/15/2017	WOLF, THOMAS	8802		City Of Chicago Fire	\$4.00
03/15/2017	WOLF, THOMAS	8802		City Of Chicago Fire	\$4.00
03/15/2017	WOLF, THOMAS	8802		City Of Chicago Fire	\$6.71
03/15/2017	WOLF, THOMAS	8802		City Of Chicago Fire	\$4.00
03/15/2017	WOLF, THOMAS	8802		City Of Chicago Fire	\$14.13
03/15/2017	WOLF, THOMAS	8802		City Of Chicago Fire	\$32.36
10/14/2016	WILLIAMS, LONE	8801		City Of Chicago Fire	\$208.13
10/14/2016	WILLIAMS, LONE	8801		City Of Chicago Fire	\$220.19
10/14/2016	WILLIAMS, LONE	8801		City Of Chicago Fire	\$4.00
10/14/2016	WILLIAMS, LONE	8801		City Of Chicago Fire	\$0.10
10/14/2016	WILLIAMS, LONE	8801		City Of Chicago Fire	\$4.00
10/14/2016	WILLIAMS, LONE	8801		City Of Chicago Fire	\$0.12
10/14/2016	WILLIAMS, LONE	8801		City Of Chicago Fire	\$4.00
10/14/2016	WILLIAMS, LONE	8801		City Of Chicago Fire	\$0.10
10/14/2016	WILLIAMS, LONE	8801		City Of Chicago Fire	\$4.00
10/14/2016	WILLIAMS, LONE	8801		City Of Chicago Fire	\$0.10
10/14/2016	WILLIAMS, LONE	8801		City Of Chicago Fire	\$226.85
10/14/2016	WILLIAMS, LONE	8801		City Of Chicago Fire	\$266.78
12/23/2016	WILEY EARLS, CARMELITA	8817		City Of Chicago Fire	\$0.52

50698

JOURNAL--CITY COUNCIL--CHICAGO

6/28/2017

Incident Date	Claimant	Rank	Unit of Assignment	Insured	Total to be Paid
12/23/2016	WILEY EARLS, CARMELITA	8817		City Of Chicago Fire	\$4.00
12/23/2016	WILEY EARLS, CARMELITA	8817		City Of Chicago Fire	\$0.50
12/23/2016	WILEY EARLS, CARMELITA	8817		City Of Chicago Fire	\$4.00
12/23/2016	WILEY EARLS, CARMELITA	8817		City Of Chicago Fire	\$4.00
12/23/2016	WILEY EARLS, CARMELITA	8817		City Of Chicago Fire	\$0.50
12/23/2016	WILEY EARLS, CARMELITA	8817		City Of Chicago Fire	\$4.00
12/23/2016	WILEY EARLS, CARMELITA	8817		City Of Chicago Fire	\$267.00
12/23/2016	WILEY EARLS, CARMELITA	8817		City Of Chicago Fire	\$267.00
12/23/2016	WILEY EARLS, CARMELITA	8817		City Of Chicago Fire	\$273.69
12/23/2016	WILEY EARLS, CARMELITA	8817		City Of Chicago Fire	\$267.00
12/23/2016	WILEY EARLS, CARMELITA	8817		City Of Chicago Fire	\$180.23
12/23/2016	WILEY EARLS, CARMELITA	8817		City Of Chicago Fire	\$0.34
12/23/2016	WILEY EARLS, CARMELITA	8817		City Of Chicago Fire	\$0.50
12/23/2016	WILEY EARLS, CARMELITA	8817		City Of Chicago Fire	\$4.00
04/18/2017	WHITT, BENJAMIN	8801		City Of Chicago Fire	\$488.72
04/18/2017	WHITT, BENJAMIN	8801		City Of Chicago Fire	\$4.00
04/18/2017	WHITT, BENJAMIN	8801		City Of Chicago Fire	\$4.37
08/26/2016	WHITERS, STEVEN	8731		City Of Chicago Fire	\$4.00
03/09/2017	WHITEHEAD, RICHARD	8801		City Of Chicago Fire	\$4.37
03/09/2017	WHITEHEAD, RICHARD	8801		City Of Chicago Fire	\$4.00
03/09/2017	WHITEHEAD, RICHARD	8801		City Of Chicago Fire	\$4.00
03/09/2017	WHITEHEAD, RICHARD	8801		City Of Chicago Fire	\$488.72
03/09/2017	WHITEHEAD, RICHARD	8801		City Of Chicago Fire	\$191.98
11/23/2015	WHEATLY, TENKYA	8801		City Of Chicago Fire	\$4.00
11/23/2015	WHEATLY, TENKYA	8801		City Of Chicago Fire	\$386.91
11/23/2015	WHEATLY, TENKYA	8801		City Of Chicago Fire	\$9.62
03/23/2010	WALSH, MICHAEL	8731		City Of Chicago Fire	\$4.00
03/23/2010	WALSH, MICHAEL	8731		City Of Chicago Fire	\$20.29
07/17/2010	WALSH, KEVIN	8731		City Of Chicago Fire	\$282.75
01/29/2017	WALSH, JOHN	8731		City Of Chicago Fire	\$1.38
01/29/2017	WALSH, JOHN	8731		City Of Chicago Fire	\$4.00
01/29/2017	WALSH, JOHN	8731		City Of Chicago Fire	\$4.00
01/29/2017	WALSH, JOHN	8731		City Of Chicago Fire	\$1.38

6/28/2017

REPORTS OF COMMITTEES

50699

Incident Date	Claimant	Rank	Unit of Assignment	Insured	Total to be Paid
01/29/2017	WALSH, JOHN	8731		City Of Chicago Fire	\$4.00
01/29/2017	WALSH, JOHN	8731		City Of Chicago Fire	\$2.11
01/29/2017	WALSH, JOHN	8731		City Of Chicago Fire	\$4.00
01/29/2017	WALSH, JOHN	8731		City Of Chicago Fire	\$316.31
01/29/2017	WALSH, JOHN	8731		City Of Chicago Fire	\$425.68
01/29/2017	WALSH, JOHN	8731		City Of Chicago Fire	\$72.77
01/29/2017	WALSH, JOHN	8731		City Of Chicago Fire	\$72.77
01/29/2017	WALSH, JOHN	8731		City Of Chicago Fire	\$235.60
01/29/2017	WALSH, JOHN	8731		City Of Chicago Fire	\$92.49
01/29/2017	WALSH, JOHN	8731		City Of Chicago Fire	\$575.25
01/29/2017	WALSH, JOHN	8731		City Of Chicago Fire	\$131.94
01/29/2017	WALSH, JOHN	8731		City Of Chicago Fire	\$4.00
01/29/2017	WALSH, JOHN	8731		City Of Chicago Fire	\$1.75
01/29/2017	WALSH, JOHN	8731		City Of Chicago Fire	\$4.00
01/29/2017	WALSH, JOHN	8731		City Of Chicago Fire	\$4.00
01/29/2017	WALSH, JOHN	8731		City Of Chicago Fire	\$57.25
01/29/2017	WALSH, JOHN	8731		City Of Chicago Fire	\$4.00
01/29/2017	WALSH, JOHN	8731		City Of Chicago Fire	\$4.00
01/29/2017	WALSH, JOHN	8731		City Of Chicago Fire	\$4.00
01/29/2017	WALSH, JOHN	8731		City Of Chicago Fire	\$0.33
02/08/2017	WALKER, RHONDA	8737		City Of Chicago Fire	\$0.48
02/08/2017	WALKER, RHONDA	8737		City Of Chicago Fire	\$0.48
02/08/2017	WALKER, RHONDA	8737		City Of Chicago Fire	\$258.62
02/08/2017	WALKER, RHONDA	8737		City Of Chicago Fire	\$258.62
02/08/2017	WALKER, RHONDA	8737		City Of Chicago Fire	\$4.00
02/08/2017	WALKER, RHONDA	8737		City Of Chicago Fire	\$4.00
02/08/2017	WALKER, RHONDA	8737		City Of Chicago Fire	\$4.00
09/29/2005	Venegas, Roy J	F	00457	City Of Chicago Fire	\$4.08
09/29/2005	Venegas, Roy J	F	00457	City Of Chicago Fire	\$4.00
09/29/2005	Venegas, Roy J	F	00457	City Of Chicago Fire	\$7.80
09/29/2005	Venegas, Roy J	F	00457	City Of Chicago Fire	\$215.95
09/29/2005	Venegas, Roy J	F	00457	City Of Chicago Fire	\$4.00
09/29/2005	Venegas, Roy J	F	00457	City Of Chicago Fire	\$413.10

50700

JOURNAL--CITY COUNCIL--CHICAGO

6/28/2017

Incident Date	Claimant	Rank	Unit of Assignment	Insured	Total to be Paid
02/25/2017	VOGWILL, DAVID	8801		City Of Chicago Fire	\$4.00
02/25/2017	VOGWILL, DAVID	8801		City Of Chicago Fire	\$9.77
02/25/2017	VOGWILL, DAVID	8801		City Of Chicago Fire	\$4.00
02/25/2017	VOGWILL, DAVID	8801		City Of Chicago Fire	\$0.88
02/25/2017	VOGWILL, DAVID	8801		City Of Chicago Fire	\$4.00
02/25/2017	VOGWILL, DAVID	8801		City Of Chicago Fire	\$1.38
02/25/2017	VOGWILL, DAVID	8801		City Of Chicago Fire	\$4.00
02/25/2017	VOGWILL, DAVID	8801		City Of Chicago Fire	\$1.90
02/25/2017	VOGWILL, DAVID	8801		City Of Chicago Fire	\$4.00
02/25/2017	VOGWILL, DAVID	8801		City Of Chicago Fire	\$4.00
02/25/2017	VOGWILL, DAVID	8801		City Of Chicago Fire	\$4.00
02/25/2017	VOGWILL, DAVID	8801		City Of Chicago Fire	\$117.13
02/25/2017	VOGWILL, DAVID	8801		City Of Chicago Fire	\$4.00
02/25/2017	VOGWILL, DAVID	8801		City Of Chicago Fire	\$2.93
02/25/2017	VOGWILL, DAVID	8801		City Of Chicago Fire	\$336.60
02/25/2017	VOGWILL, DAVID	8801		City Of Chicago Fire	\$29.44
02/25/2017	VOGWILL, DAVID	8801		City Of Chicago Fire	\$100.39
02/25/2017	VOGWILL, DAVID	8801		City Of Chicago Fire	\$48.77
02/25/2017	VOGWILL, DAVID	8801		City Of Chicago Fire	\$4.00
02/25/2017	VOGWILL, DAVID	8801		City Of Chicago Fire	\$114.29
02/25/2017	VOGWILL, DAVID	8801		City Of Chicago Fire	\$75.03
02/25/2017	VOGWILL, DAVID	8801		City Of Chicago Fire	\$325.58
02/25/2017	VOGWILL, DAVID	8801		City Of Chicago Fire	\$72.77
02/25/2017	VOGWILL, DAVID	8801		City Of Chicago Fire	\$97.80
02/12/2017	VILLANOVA, CURT	8801		City Of Chicago Fire	\$523.44
02/12/2017	VILLANOVA, CURT	8801		City Of Chicago Fire	\$425.60
02/12/2017	VILLANOVA, CURT	8801		City Of Chicago Fire	\$28.52
02/12/2017	VILLANOVA, CURT	8801		City Of Chicago Fire	\$109.18
02/12/2017	VILLANOVA, CURT	8801		City Of Chicago Fire	\$0.51
02/12/2017	VILLANOVA, CURT	8801		City Of Chicago Fire	\$4.00
02/12/2017	VILLANOVA, CURT	8801		City Of Chicago Fire	\$0.67
02/12/2017	VILLANOVA, CURT	8801		City Of Chicago Fire	\$4.00
02/12/2017	VILLANOVA, CURT	8801		City Of Chicago Fire	\$0.51

6/28/2017

REPORTS OF COMMITTEES

50701

Incident Date	Claimant	Rank	Unit of Assignment	Insured	Total to be Paid
02/12/2017	VILLANOVA, CURT	8801		City Of Chicago Fire	\$4.00
02/12/2017	VILLANOVA, CURT	8801		City Of Chicago Fire	\$0.58
02/12/2017	VILLANOVA, CURT	8801		City Of Chicago Fire	\$4.00
02/12/2017	VILLANOVA, CURT	8801		City Of Chicago Fire	\$271.74
02/12/2017	VILLANOVA, CURT	8801		City Of Chicago Fire	\$265.05
02/12/2017	VILLANOVA, CURT	8801		City Of Chicago Fire	\$265.05
02/12/2017	VILLANOVA, CURT	8801		City Of Chicago Fire	\$271.74
02/12/2017	VILLANOVA, CURT	8801		City Of Chicago Fire	\$358.51
02/12/2017	VILLANOVA, CURT	8801		City Of Chicago Fire	\$271.74
02/12/2017	VILLANOVA, CURT	8801		City Of Chicago Fire	\$311.78
02/12/2017	VILLANOVA, CURT	8801		City Of Chicago Fire	\$311.78
02/12/2017	VILLANOVA, CURT	8801		City Of Chicago Fire	\$271.74
02/12/2017	VILLANOVA, CURT	8801		City Of Chicago Fire	\$271.74
02/12/2017	VILLANOVA, CURT	8801		City Of Chicago Fire	\$271.74
02/12/2017	VILLANOVA, CURT	8801		City Of Chicago Fire	\$271.74
02/12/2017	VILLANOVA, CURT	8801		City Of Chicago Fire	\$311.78
02/12/2017	VILLANOVA, CURT	8801		City Of Chicago Fire	\$271.74
02/12/2017	VILLANOVA, CURT	8801		City Of Chicago Fire	\$311.78
02/12/2017	VILLANOVA, CURT	8801		City Of Chicago Fire	\$271.74
02/12/2017	VILLANOVA, CURT	8801		City Of Chicago Fire	\$271.74
02/12/2017	VILLANOVA, CURT	8801		City Of Chicago Fire	\$311.78
02/12/2017	VILLANOVA, CURT	8801		City Of Chicago Fire	\$265.05
02/12/2017	VILLANOVA, CURT	8801		City Of Chicago Fire	\$311.78
02/12/2017	VILLANOVA, CURT	8801		City Of Chicago Fire	\$311.78
02/12/2017	VILLANOVA, CURT	8801		City Of Chicago Fire	\$311.78
02/12/2017	VILLANOVA, CURT	8801		City Of Chicago Fire	\$311.78
02/12/2017	VILLANOVA, CURT	8801		City Of Chicago Fire	\$271.74
02/12/2017	VILLANOVA, CURT	8801		City Of Chicago Fire	\$947.23
02/12/2017	VILLANOVA, CURT	8801		City Of Chicago Fire	\$0.58
02/12/2017	VILLANOVA, CURT	8801		City Of Chicago Fire	\$4.00
02/12/2017	VILLANOVA, CURT	8801		City Of Chicago Fire	\$0.51
02/12/2017	VILLANOVA, CURT	8801		City Of Chicago Fire	\$4.00

50702

JOURNAL--CITY COUNCIL--CHICAGO

6/28/2017

Incident Date	Claimant	Rank	Unit of Assignment	Insured	Total to be Paid
02/12/2017	VILLANOVA, CURT	8801		City Of Chicago Fire	\$0.51
02/12/2017	VILLANOVA, CURT	8801		City Of Chicago Fire	\$4.00
02/12/2017	VILLANOVA, CURT	8801		City Of Chicago Fire	\$0.51
02/12/2017	VILLANOVA, CURT	8801		City Of Chicago Fire	\$4.00
02/12/2017	VILLANOVA, CURT	8801		City Of Chicago Fire	\$0.51
02/12/2017	VILLANOVA, CURT	8801		City Of Chicago Fire	\$4.00
02/12/2017	VILLANOVA, CURT	8801		City Of Chicago Fire	\$0.51
02/12/2017	VILLANOVA, CURT	8801		City Of Chicago Fire	\$4.00
02/12/2017	VILLANOVA, CURT	8801		City Of Chicago Fire	\$0.58
02/12/2017	VILLANOVA, CURT	8801		City Of Chicago Fire	\$4.00
02/12/2017	VILLANOVA, CURT	8801		City Of Chicago Fire	\$0.51
02/12/2017	VILLANOVA, CURT	8801		City Of Chicago Fire	\$4.00
02/12/2017	VILLANOVA, CURT	8801		City Of Chicago Fire	\$0.58
02/12/2017	VILLANOVA, CURT	8801		City Of Chicago Fire	\$4.00
02/12/2017	VILLANOVA, CURT	8801		City Of Chicago Fire	\$0.51
02/12/2017	VILLANOVA, CURT	8801		City Of Chicago Fire	\$4.00
02/12/2017	VILLANOVA, CURT	8801		City Of Chicago Fire	\$0.58
02/12/2017	VILLANOVA, CURT	8801		City Of Chicago Fire	\$4.00
02/12/2017	VILLANOVA, CURT	8801		City Of Chicago Fire	\$0.49
02/12/2017	VILLANOVA, CURT	8801		City Of Chicago Fire	\$4.00
02/12/2017	VILLANOVA, CURT	8801		City Of Chicago Fire	\$0.58
02/12/2017	VILLANOVA, CURT	8801		City Of Chicago Fire	\$4.00
02/12/2017	VILLANOVA, CURT	8801		City Of Chicago Fire	\$0.58
02/12/2017	VILLANOVA, CURT	8801		City Of Chicago Fire	\$4.00
02/12/2017	VILLANOVA, CURT	8801		City Of Chicago Fire	\$0.58
02/12/2017	VILLANOVA, CURT	8801		City Of Chicago Fire	\$4.00
02/12/2017	VILLANOVA, CURT	8801		City Of Chicago Fire	\$0.51
02/12/2017	VILLANOVA, CURT	8801		City Of Chicago Fire	\$4.00
02/12/2017	VILLANOVA, CURT	8801		City Of Chicago Fire	\$0.51

6/28/2017

REPORTS OF COMMITTEES

50703

Incident Date	Claimant	Rank	Unit of Assignment	Insured	Total to be Paid
02/12/2017	VILLANOVA, CURT	8801		City Of Chicago Fire	\$4.00
02/12/2017	VILLANOVA, CURT	8801		City Of Chicago Fire	\$4.00
02/12/2017	VILLANOVA, CURT	8801		City Of Chicago Fire	\$25.51
02/12/2017	VILLANOVA, CURT	8801		City Of Chicago Fire	\$4.00
02/12/2017	VILLANOVA, CURT	8801		City Of Chicago Fire	\$4.00
02/12/2017	VILLANOVA, CURT	8801		City Of Chicago Fire	\$0.54
02/12/2017	VILLANOVA, CURT	8801		City Of Chicago Fire	\$4.00
02/12/2017	VILLANOVA, CURT	8801		City Of Chicago Fire	\$0.46
02/12/2017	VILLANOVA, CURT	8801		City Of Chicago Fire	\$4.00
02/12/2017	VILLANOVA, CURT	8801		City Of Chicago Fire	\$0.49
02/12/2017	VILLANOVA, CURT	8801		City Of Chicago Fire	\$4.00
02/12/2017	VILLANOVA, CURT	8801		City Of Chicago Fire	\$0.49
02/12/2017	VILLANOVA, CURT	8801		City Of Chicago Fire	\$4.00
02/12/2017	VILLANOVA, CURT	8801		City Of Chicago Fire	\$4.00
02/12/2017	VILLANOVA, CURT	8801		City Of Chicago Fire	\$8.47
02/12/2017	VILLANOVA, CURT	8801		City Of Chicago Fire	\$4.00
02/12/2017	VILLANOVA, CURT	8801		City Of Chicago Fire	\$4.00
12/30/2016	VALENTINI, SALVATORE	8728		City Of Chicago Fire	\$4.00
12/30/2016	VALENTINI, SALVATORE	8728		City Of Chicago Fire	\$310.09
12/30/2016	VALENTINI, SALVATORE	8728		City Of Chicago Fire	\$229.79
12/30/2016	VALENTINI, SALVATORE	8728		City Of Chicago Fire	\$161.02
12/30/2016	VALENTINI, SALVATORE	8728		City Of Chicago Fire	\$4.00
12/30/2016	VALENTINI, SALVATORE	8728		City Of Chicago Fire	\$30.60
12/30/2016	VALENTINI, SALVATORE	8728		City Of Chicago Fire	\$4.00
12/30/2016	VALENTINI, SALVATORE	8728		City Of Chicago Fire	\$16.02
12/30/2016	VALENTINI, SALVATORE	8728		City Of Chicago Fire	\$6.89
12/30/2016	VALENTINI, SALVATORE	8728		City Of Chicago Fire	\$4.00
12/30/2016	VALENTINI, SALVATORE	8728		City Of Chicago Fire	\$0.58
03/27/2017	VALADEZ, MARTIN	8801		City Of Chicago Fire	\$67.62
03/27/2017	VALADEZ, MARTIN	8801		City Of Chicago Fire	\$4.00
03/27/2017	VALADEZ, MARTIN	8801		City Of Chicago Fire	\$8.68
03/27/2017	VALADEZ, MARTIN	8801		City Of Chicago Fire	\$4.00
03/27/2017	VALADEZ, MARTIN	8801		City Of Chicago Fire	\$411.19

50704

JOURNAL--CITY COUNCIL--CHICAGO

6/28/2017

Incident Date	Claimant	Rank	Unit of Assignment	Insured	Total to be Paid
02/27/2013	TWEEDT, ERIK	8750		City Of Chicago Fire	\$482.38
06/25/2016	TUMA, MICHAEL	8731		City Of Chicago Fire	\$139.35
06/25/2016	TUMA, MICHAEL	8731		City Of Chicago Fire	\$4.00
06/25/2016	TUMA, MICHAEL	8731		City Of Chicago Fire	\$0.15
05/25/2017	TRIGSTED, DALE	8802		City Of Chicago Fire	\$17.29
02/15/2016	TRAYLOR, ADAM	8728		City Of Chicago Fire	\$45.60
02/15/2016	TRAYLOR, ADAM	8728		City Of Chicago Fire	\$4.00
02/15/2016	TRAYLOR, ADAM	8728		City Of Chicago Fire	\$4.00
02/15/2016	TRAYLOR, ADAM	8728		City Of Chicago Fire	\$0.40
02/15/2016	TRAYLOR, ADAM	8728		City Of Chicago Fire	\$4.00
02/15/2016	TRAYLOR, ADAM	8728		City Of Chicago Fire	\$2.11
02/15/2016	TRAYLOR, ADAM	8728		City Of Chicago Fire	\$20.08
02/15/2016	TRAYLOR, ADAM	8728		City Of Chicago Fire	\$235.60
08/06/2016	TRAYLOR, ADAM	8728		City Of Chicago Fire	\$81.70
08/06/2016	TRAYLOR, ADAM	8728		City Of Chicago Fire	\$4.00
08/06/2016	TRAYLOR, ADAM	8728		City Of Chicago Fire	\$0.73
08/06/2016	TRAYLOR, ADAM	8728		City Of Chicago Fire	\$4.00
08/06/2016	TRAYLOR, ADAM	8728		City Of Chicago Fire	\$0.23
08/06/2016	TRAYLOR, ADAM	8728		City Of Chicago Fire	\$25.65
04/28/2017	TOWERS, BRIAN	8731		City Of Chicago Fire	\$182.38
04/28/2017	TOWERS, BRIAN	8731		City Of Chicago Fire	\$907.09
04/28/2017	TOWERS, BRIAN	8731		City Of Chicago Fire	\$8.11
04/28/2017	TOWERS, BRIAN	8731		City Of Chicago Fire	\$4.00
04/28/2017	TOWERS, BRIAN	8731		City Of Chicago Fire	\$1.63
04/28/2017	TOWERS, BRIAN	8731		City Of Chicago Fire	\$4.00
05/23/2016	THEEKE, JANIECE	8745		City Of Chicago Fire	\$0.28
05/23/2016	THEEKE, JANIECE	8745		City Of Chicago Fire	\$23.41
05/23/2016	THEEKE, JANIECE	8745		City Of Chicago Fire	\$10.64
05/23/2016	THEEKE, JANIECE	8745		City Of Chicago Fire	\$359.05
05/23/2016	THEEKE, JANIECE	8745		City Of Chicago Fire	\$156.72
05/23/2016	THEEKE, JANIECE	8745		City Of Chicago Fire	\$211.32
05/23/2016	THEEKE, JANIECE	8745		City Of Chicago Fire	\$155.54
05/23/2016	THEEKE, JANIECE	8745		City Of Chicago Fire	\$443.72

6/28/2017

REPORTS OF COMMITTEES

50705

Incident Date	Claimant	Rank	Unit of Assignment	Insured	Total to be Paid
05/23/2016	THEEKE, JANIECE	8745		City Of Chicago Fire	\$371.68
05/23/2016	THEEKE, JANIECE	8745		City Of Chicago Fire	\$369.72
05/23/2016	THEEKE, JANIECE	8745		City Of Chicago Fire	\$363.26
05/23/2016	THEEKE, JANIECE	8745		City Of Chicago Fire	\$316.31
05/23/2016	THEEKE, JANIECE	8745		City Of Chicago Fire	\$277.78
05/23/2016	THEEKE, JANIECE	8745		City Of Chicago Fire	\$324.73
05/23/2016	THEEKE, JANIECE	8745		City Of Chicago Fire	\$309.33
05/23/2016	THEEKE, JANIECE	8745		City Of Chicago Fire	\$264.15
05/23/2016	THEEKE, JANIECE	8745		City Of Chicago Fire	\$264.15
05/23/2016	THEEKE, JANIECE	8745		City Of Chicago Fire	\$264.15
05/23/2016	THEEKE, JANIECE	8745		City Of Chicago Fire	\$264.15
05/23/2016	THEEKE, JANIECE	8745		City Of Chicago Fire	\$211.32
05/23/2016	THEEKE, JANIECE	8745		City Of Chicago Fire	\$211.32
05/23/2016	THEEKE, JANIECE	8745		City Of Chicago Fire	\$233.29
05/23/2016	THEEKE, JANIECE	8745		City Of Chicago Fire	\$997.08
05/23/2016	THEEKE, JANIECE	8745		City Of Chicago Fire	\$4.00
05/23/2016	THEEKE, JANIECE	8745		City Of Chicago Fire	\$0.46
05/23/2016	THEEKE, JANIECE	8745		City Of Chicago Fire	\$4.00
05/23/2016	THEEKE, JANIECE	8745		City Of Chicago Fire	\$0.40
05/23/2016	THEEKE, JANIECE	8745		City Of Chicago Fire	\$4.00
05/23/2016	THEEKE, JANIECE	8745		City Of Chicago Fire	\$0.40
05/23/2016	THEEKE, JANIECE	8745		City Of Chicago Fire	\$4.00
05/23/2016	THEEKE, JANIECE	8745		City Of Chicago Fire	\$0.38
05/23/2016	THEEKE, JANIECE	8745		City Of Chicago Fire	\$4.00
05/23/2016	THEEKE, JANIECE	8745		City Of Chicago Fire	\$0.33
05/23/2016	THEEKE, JANIECE	8745		City Of Chicago Fire	\$4.00
05/23/2016	THEEKE, JANIECE	8745		City Of Chicago Fire	\$0.30
05/23/2016	THEEKE, JANIECE	8745		City Of Chicago Fire	\$4.00
05/23/2016	THEEKE, JANIECE	8745		City Of Chicago Fire	\$0.35
05/23/2016	THEEKE, JANIECE	8745		City Of Chicago Fire	\$4.00
05/23/2016	THEEKE, JANIECE	8745		City Of Chicago Fire	\$4.00
05/23/2016	THEEKE, JANIECE	8745		City Of Chicago Fire	\$4.00
05/23/2016	THEEKE, JANIECE	8745		City Of Chicago Fire	\$0.58

Incident Date	Claimant	Rank	Unit of Assignment	Insured	Total to be Paid
05/23/2016	THEEKE, JANIECE	8745		City Of Chicago Fire	\$4.00
05/23/2016	THEEKE, JANIECE	8745		City Of Chicago Fire	\$0.50
05/23/2016	THEEKE, JANIECE	8745		City Of Chicago Fire	\$4.00
05/23/2016	THEEKE, JANIECE	8745		City Of Chicago Fire	\$2.08
05/23/2016	THEEKE, JANIECE	8745		City Of Chicago Fire	\$4.00
05/23/2016	THEEKE, JANIECE	8745		City Of Chicago Fire	\$4.00
05/23/2016	THEEKE, JANIECE	8745		City Of Chicago Fire	\$0.50
05/23/2016	THEEKE, JANIECE	8745		City Of Chicago Fire	\$4.00
05/23/2016	THEEKE, JANIECE	8745		City Of Chicago Fire	\$0.50
05/23/2016	THEEKE, JANIECE	8745		City Of Chicago Fire	\$4.00
05/23/2016	THEEKE, JANIECE	8745		City Of Chicago Fire	\$0.40
05/23/2016	THEEKE, JANIECE	8745		City Of Chicago Fire	\$4.00
05/23/2016	THEEKE, JANIECE	8745		City Of Chicago Fire	\$0.40
05/23/2016	THEEKE, JANIECE	8745		City Of Chicago Fire	\$4.00
05/23/2016	THEEKE, JANIECE	8745		City Of Chicago Fire	\$0.37
05/23/2016	THEEKE, JANIECE	8745		City Of Chicago Fire	\$4.00
05/23/2016	THEEKE, JANIECE	8745		City Of Chicago Fire	\$53.67
05/23/2016	THEEKE, JANIECE	8745		City Of Chicago Fire	\$4.00
05/23/2016	THEEKE, JANIECE	8745		City Of Chicago Fire	\$4.00
05/23/2016	THEEKE, JANIECE	8745		City Of Chicago Fire	\$0.50
05/23/2016	THEEKE, JANIECE	8745		City Of Chicago Fire	\$0.16
05/23/2016	THEEKE, JANIECE	8745		City Of Chicago Fire	\$4.00
05/23/2016	THEEKE, JANIECE	8745		City Of Chicago Fire	\$0.40
05/23/2016	THEEKE, JANIECE	8745		City Of Chicago Fire	\$4.00
11/30/1994	Sutton, David	M	00615	City Of Chicago Fire	\$115.72
11/30/1994	Sutton, David	M	00615	City Of Chicago Fire	\$4.00
11/30/1994	Sutton, David	M	00615	City Of Chicago Fire	\$0.40
04/10/1990	Strickler, Bernard	F	00320	City Of Chicago Fire	\$965.47
04/10/1990	Strickler, Bernard	F	00320	City Of Chicago Fire	\$235.13
04/10/1990	Strickler, Bernard	F	00320	City Of Chicago Fire	\$285.67
04/10/1990	Strickler, Bernard	F	00320	City Of Chicago Fire	\$36.28
04/10/1990	Strickler, Bernard	F	00320	City Of Chicago Fire	\$0.92
04/10/1990	Strickler, Bernard	F	00320	City Of Chicago Fire	\$4.00

6/28/2017

REPORTS OF COMMITTEES

50707

Incident Date	Claimant	Rank	Unit of Assignment	Insured	Total to be Paid
04/10/1990	Strickler, Bernard	F	00320	City Of Chicago Fire	\$4.00
04/10/1990	Strickler, Bernard	F	00320	City Of Chicago Fire	\$62.07
10/10/2005	Spencer, John	F	00488	City Of Chicago Fire	\$91.28
10/10/2005	Spencer, John	F	00488	City Of Chicago Fire	\$211.94
10/10/2005	Spencer, John	F	00488	City Of Chicago Fire	\$4.00
10/10/2005	Spencer, John	F	00488	City Of Chicago Fire	\$504.01
10/10/2005	Spencer, John	F	00488	City Of Chicago Fire	\$91.28
10/25/2001	Sorrentino, Nicholas	F	00367	City Of Chicago Fire	\$575.27
10/25/2001	Sorrentino, Nicholas	F	00367	City Of Chicago Fire	\$1.99
10/25/2001	Sorrentino, Nicholas	F	00367	City Of Chicago Fire	\$8.29
10/25/2001	Sorrentino, Nicholas	F	00367	City Of Chicago Fire	\$171.47
10/25/2001	Sorrentino, Nicholas	F	00367	City Of Chicago Fire	\$3.43
10/25/2001	Sorrentino, Nicholas	F	00367	City Of Chicago Fire	\$448.86
10/25/2001	Sorrentino, Nicholas	F	00367	City Of Chicago Fire	\$533.84
10/25/2001	Sorrentino, Nicholas	F	00367	City Of Chicago Fire	\$5.25
10/25/2001	Sorrentino, Nicholas	F	00367	City Of Chicago Fire	\$4.00
10/25/2001	Sorrentino, Nicholas	F	00367	City Of Chicago Fire	\$4.00
10/25/2001	Sorrentino, Nicholas	F	00367	City Of Chicago Fire	\$71.86
10/25/2001	Sorrentino, Nicholas	F	00367	City Of Chicago Fire	\$4.00
10/25/2001	Sorrentino, Nicholas	F	00367	City Of Chicago Fire	\$4.00
10/25/2001	Sorrentino, Nicholas	F	00367	City Of Chicago Fire	\$1.00
10/25/2001	Sorrentino, Nicholas	F	00367	City Of Chicago Fire	\$8.15
10/25/2001	Sorrentino, Nicholas	F	00367	City Of Chicago Fire	\$4.00
10/25/2001	Sorrentino, Nicholas	F	00367	City Of Chicago Fire	\$38.89
10/04/2001	Sopko, Andrew	E	00357	City Of Chicago Fire	\$111.95
10/04/2001	Sopko, Andrew	E	00357	City Of Chicago Fire	\$111.95
12/03/2000	Sinopoli, Enzo	M	09999	City Of Chicago Fire	\$119.37
12/03/2000	Sinopoli, Enzo	M	09999	City Of Chicago Fire	\$4.00
12/03/2000	Sinopoli, Enzo	M	09999	City Of Chicago Fire	\$4.00
12/03/2000	Sinopoli, Enzo	M	09999	City Of Chicago Fire	\$118.12
04/18/2017	SWEIS, HAZEM	9161		City Of Chicago Fire	\$698.80
04/18/2017	SWEIS, HAZEM	9161		City Of Chicago Fire	\$182.38
04/18/2017	SWEIS, HAZEM	9161		City Of Chicago Fire	\$4.00

Incident Date	Claimant	Rank	Unit of Assignment	Insured	Total to be Paid
04/18/2017	SWEIS, HAZEM	9161		City Of Chicago Fire	\$4.00
04/18/2017	SWEIS, HAZEM	9161		City Of Chicago Fire	\$1.63
04/18/2017	SWEIS, HAZEM	9161		City Of Chicago Fire	\$6.25
10/02/2016	SUTHERLIN-THAMES, ANDREA	8801		City Of Chicago Fire	\$4.00
05/06/2017	SULLIVAN, MATTHEW	8811		City Of Chicago Fire	\$4.00
07/12/2015	STURDIVANT, JESSE	8801		City Of Chicago Fire	\$169.91
07/12/2015	STURDIVANT, JESSE	8801		City Of Chicago Fire	\$4.00
03/20/2016	STURDIVANT, JESSE	8801		City Of Chicago Fire	\$250.62
03/20/2016	STURDIVANT, JESSE	8801		City Of Chicago Fire	\$80.86
03/20/2016	STURDIVANT, JESSE	8801		City Of Chicago Fire	\$4.00
03/20/2016	STURDIVANT, JESSE	8801		City Of Chicago Fire	\$4.00
03/20/2016	STURDIVANT, JESSE	8801		City Of Chicago Fire	\$4.00
03/20/2016	STURDIVANT, JESSE	8801		City Of Chicago Fire	\$0.37
03/20/2016	STURDIVANT, JESSE	8801		City Of Chicago Fire	\$4.00
03/20/2016	STURDIVANT, JESSE	8801		City Of Chicago Fire	\$0.28
03/20/2016	STURDIVANT, JESSE	8801		City Of Chicago Fire	\$4.00
03/20/2016	STURDIVANT, JESSE	8801		City Of Chicago Fire	\$0.33
03/20/2016	STURDIVANT, JESSE	8801		City Of Chicago Fire	\$4.00
03/20/2016	STURDIVANT, JESSE	8801		City Of Chicago Fire	\$0.26
03/20/2016	STURDIVANT, JESSE	8801		City Of Chicago Fire	\$4.00
03/20/2016	STURDIVANT, JESSE	8801		City Of Chicago Fire	\$80.86
03/20/2016	STURDIVANT, JESSE	8801		City Of Chicago Fire	\$109.32
03/20/2016	STURDIVANT, JESSE	8801		City Of Chicago Fire	\$316.31
03/20/2016	STURDIVANT, JESSE	8801		City Of Chicago Fire	\$359.05
03/20/2016	STURDIVANT, JESSE	8801		City Of Chicago Fire	\$269.36
04/25/2017	SPERINDEO, PAT	8811		City Of Chicago Fire	\$266.03
04/25/2017	SPERINDEO, PAT	8811		City Of Chicago Fire	\$5.03
04/25/2017	SPERINDEO, PAT	8811		City Of Chicago Fire	\$4.00
04/25/2017	SPERINDEO, PAT	8811		City Of Chicago Fire	\$210.60
04/25/2017	SPERINDEO, PAT	8811		City Of Chicago Fire	\$20.29
04/25/2017	SPERINDEO, PAT	8811		City Of Chicago Fire	\$4.00
04/25/2017	SPERINDEO, PAT	8811		City Of Chicago Fire	\$4.00
02/16/2017	SOTO, CARLOS	8749		City Of Chicago Fire	\$4.00

6/28/2017

REPORTS OF COMMITTEES

50709

Incident Date	Claimant	Rank	Unit of Assignment	Insured	Total to be Paid
02/16/2017	SOTO, CARLOS	8749		City Of Chicago Fire	\$4.00
02/16/2017	SOTO, CARLOS	8749		City Of Chicago Fire	\$4.00
02/16/2017	SOTO, CARLOS	8749		City Of Chicago Fire	\$4.00
02/16/2017	SOTO, CARLOS	8749		City Of Chicago Fire	\$1.16
02/16/2017	SOTO, CARLOS	8749		City Of Chicago Fire	\$2.21
11/29/2016	SOLMS, KARL	8731		City Of Chicago Fire	\$4.00
11/29/2016	SOLMS, KARL	8731		City Of Chicago Fire	\$0.10
11/29/2016	SOLMS, KARL	8731		City Of Chicago Fire	\$4.00
11/29/2016	SOLMS, KARL	8731		City Of Chicago Fire	\$0.10
11/29/2016	SOLMS, KARL	8731		City Of Chicago Fire	\$4.00
11/29/2016	SOLMS, KARL	8731		City Of Chicago Fire	\$0.10
11/29/2016	SOLMS, KARL	8731		City Of Chicago Fire	\$4.00
11/29/2016	SOLMS, KARL	8731		City Of Chicago Fire	\$0.10
11/29/2016	SOLMS, KARL	8731		City Of Chicago Fire	\$4.00
11/29/2016	SOLMS, KARL	8731		City Of Chicago Fire	\$0.10
11/29/2016	SOLMS, KARL	8731		City Of Chicago Fire	\$4.00
11/29/2016	SOLMS, KARL	8731		City Of Chicago Fire	\$0.08
11/29/2016	SOLMS, KARL	8731		City Of Chicago Fire	\$4.00
11/29/2016	SOLMS, KARL	8731		City Of Chicago Fire	\$0.08
11/29/2016	SOLMS, KARL	8731		City Of Chicago Fire	\$4.00
11/29/2016	SOLMS, KARL	8731		City Of Chicago Fire	\$0.08
11/29/2016	SOLMS, KARL	8731		City Of Chicago Fire	\$4.00
11/29/2016	SOLMS, KARL	8731		City Of Chicago Fire	\$0.10
11/29/2016	SOLMS, KARL	8731		City Of Chicago Fire	\$4.00
11/29/2016	SOLMS, KARL	8731		City Of Chicago Fire	\$0.08
11/29/2016	SOLMS, KARL	8731		City Of Chicago Fire	\$4.00
11/29/2016	SOLMS, KARL	8731		City Of Chicago Fire	\$0.10
11/29/2016	SOLMS, KARL	8731		City Of Chicago Fire	\$4.00
11/29/2016	SOLMS, KARL	8731		City Of Chicago Fire	\$0.08
11/29/2016	SOLMS, KARL	8731		City Of Chicago Fire	\$4.00
11/29/2016	SOLMS, KARL	8731		City Of Chicago Fire	\$0.10
11/29/2016	SOLMS, KARL	8731		City Of Chicago Fire	\$4.00
11/29/2016	SOLMS, KARL	8731		City Of Chicago Fire	\$0.10

50710

JOURNAL--CITY COUNCIL--CHICAGO

6/28/2017

Incident Date	Claimant	Rank	Unit of Assignment	Insured	Total to be Paid
11/29/2016	SOLMS, KARL	8731		City Of Chicago Fire	\$4.00
11/29/2016	SOLMS, KARL	8731		City Of Chicago Fire	\$0.10
11/29/2016	SOLMS, KARL	8731		City Of Chicago Fire	\$4.00
11/29/2016	SOLMS, KARL	8731		City Of Chicago Fire	\$0.12
11/29/2016	SOLMS, KARL	8731		City Of Chicago Fire	\$4.00
11/29/2016	SOLMS, KARL	8731		City Of Chicago Fire	\$0.12
11/29/2016	SOLMS, KARL	8731		City Of Chicago Fire	\$4.00
11/29/2016	SOLMS, KARL	8731		City Of Chicago Fire	\$0.12
11/29/2016	SOLMS, KARL	8731		City Of Chicago Fire	\$4.00
11/29/2016	SOLMS, KARL	8731		City Of Chicago Fire	\$0.10
11/29/2016	SOLMS, KARL	8731		City Of Chicago Fire	\$4.00
11/29/2016	SOLMS, KARL	8731		City Of Chicago Fire	\$0.08
11/29/2016	SOLMS, KARL	8731		City Of Chicago Fire	\$4.00
11/29/2016	SOLMS, KARL	8731		City Of Chicago Fire	\$0.10
11/29/2016	SOLMS, KARL	8731		City Of Chicago Fire	\$4.00
11/29/2016	SOLMS, KARL	8731		City Of Chicago Fire	\$0.12
11/29/2016	SOLMS, KARL	8731		City Of Chicago Fire	\$4.00
11/29/2016	SOLMS, KARL	8731		City Of Chicago Fire	\$0.10
11/29/2016	SOLMS, KARL	8731		City Of Chicago Fire	\$4.00
11/29/2016	SOLMS, KARL	8731		City Of Chicago Fire	\$0.12
11/29/2016	SOLMS, KARL	8731		City Of Chicago Fire	\$4.00
11/29/2016	SOLMS, KARL	8731		City Of Chicago Fire	\$38.00
11/29/2016	SOLMS, KARL	8731		City Of Chicago Fire	\$346.60
11/29/2016	SOLMS, KARL	8731		City Of Chicago Fire	\$213.35
11/29/2016	SOLMS, KARL	8731		City Of Chicago Fire	\$218.31
11/29/2016	SOLMS, KARL	8731		City Of Chicago Fire	\$218.31
11/29/2016	SOLMS, KARL	8731		City Of Chicago Fire	\$258.66
11/29/2016	SOLMS, KARL	8731		City Of Chicago Fire	\$260.44
11/29/2016	SOLMS, KARL	8731		City Of Chicago Fire	\$261.18
11/29/2016	SOLMS, KARL	8731		City Of Chicago Fire	\$222.53
11/29/2016	SOLMS, KARL	8731		City Of Chicago Fire	\$175.70
11/29/2016	SOLMS, KARL	8731		City Of Chicago Fire	\$222.53
11/29/2016	SOLMS, KARL	8731		City Of Chicago Fire	\$261.18

6/28/2017

REPORTS OF COMMITTEES

50711

Incident Date	Claimant	Rank	Unit of Assignment	Insured	Total to be Paid
11/29/2016	SOLMS, KARL	8731		City Of Chicago Fire	\$213.35
11/29/2016	SOLMS, KARL	8731		City Of Chicago Fire	\$261.18
11/29/2016	SOLMS, KARL	8731		City Of Chicago Fire	\$175.44
11/29/2016	SOLMS, KARL	8731		City Of Chicago Fire	\$218.31
11/29/2016	SOLMS, KARL	8731		City Of Chicago Fire	\$218.31
11/29/2016	SOLMS, KARL	8731		City Of Chicago Fire	\$218.31
11/29/2016	SOLMS, KARL	8731		City Of Chicago Fire	\$218.31
11/29/2016	SOLMS, KARL	8731		City Of Chicago Fire	\$218.31
11/29/2016	SOLMS, KARL	8731		City Of Chicago Fire	\$175.44
11/29/2016	SOLMS, KARL	8731		City Of Chicago Fire	\$175.44
11/29/2016	SOLMS, KARL	8731		City Of Chicago Fire	\$182.18
11/29/2016	SOLMS, KARL	8731		City Of Chicago Fire	\$218.31
11/29/2016	SOLMS, KARL	8731		City Of Chicago Fire	\$175.44
11/29/2016	SOLMS, KARL	8731		City Of Chicago Fire	\$218.31
11/29/2016	SOLMS, KARL	8731		City Of Chicago Fire	\$175.44
11/29/2016	SOLMS, KARL	8731		City Of Chicago Fire	\$89.88
11/29/2016	SOLMS, KARL	8731		City Of Chicago Fire	\$434.75
11/29/2016	SOLMS, KARL	8731		City Of Chicago Fire	\$972.15
11/29/2016	SOLMS, KARL	8731		City Of Chicago Fire	\$14.18
11/29/2016	SOLMS, KARL	8731		City Of Chicago Fire	\$224.52
11/29/2016	SOLMS, KARL	8731		City Of Chicago Fire	\$0.08
11/29/2016	SOLMS, KARL	8731		City Of Chicago Fire	\$4.00
11/29/2016	SOLMS, KARL	8731		City Of Chicago Fire	\$8.21
11/29/2016	SOLMS, KARL	8731		City Of Chicago Fire	\$4.00
11/29/2016	SOLMS, KARL	8731		City Of Chicago Fire	\$0.34
11/29/2016	SOLMS, KARL	8731		City Of Chicago Fire	\$4.00
11/29/2016	SOLMS, KARL	8731		City Of Chicago Fire	\$4.00
11/29/2016	SOLMS, KARL	8731		City Of Chicago Fire	\$21.99
11/29/2016	SOLMS, KARL	8731		City Of Chicago Fire	\$4.00
11/29/2016	SOLMS, KARL	8731		City Of Chicago Fire	\$18.36
11/29/2016	SOLMS, KARL	8731		City Of Chicago Fire	\$4.00
11/29/2016	SOLMS, KARL	8731		City Of Chicago Fire	\$0.27
11/29/2016	SOLMS, KARL	8731		City Of Chicago Fire	\$4.00

Incident Date	Claimant	Rank	Unit of Assignment	Insured	Total to be Paid
11/29/2016	SOLMS, KARL	8731		City Of Chicago Fire	\$6.55
11/29/2016	SOLMS, KARL	8731		City Of Chicago Fire	\$4.00
11/29/2016	SOLMS, KARL	8731		City Of Chicago Fire	\$4.00
11/29/2016	SOLMS, KARL	8731		City Of Chicago Fire	\$4.24
11/29/2016	SOLMS, KARL	8731		City Of Chicago Fire	\$4.00
11/29/2016	SOLMS, KARL	8731		City Of Chicago Fire	\$141.86
04/30/2017	SOLIS, ROLDAN	8802		City Of Chicago Fire	\$70.69
04/30/2017	SOLIS, ROLDAN	8802		City Of Chicago Fire	\$163.18
04/30/2017	SOLIS, ROLDAN	8802		City Of Chicago Fire	\$4.00
04/30/2017	SOLIS, ROLDAN	8802		City Of Chicago Fire	\$70.69
04/30/2017	SOLIS, ROLDAN	8802		City Of Chicago Fire	\$70.69
04/30/2017	SOLIS, ROLDAN	8802		City Of Chicago Fire	\$4.90
04/30/2017	SOLIS, ROLDAN	8802		City Of Chicago Fire	\$4.00
04/30/2017	SOLIS, ROLDAN	8802		City Of Chicago Fire	\$2.12
04/30/2017	SOLIS, ROLDAN	8802		City Of Chicago Fire	\$4.00
04/30/2017	SOLIS, ROLDAN	8802		City Of Chicago Fire	\$4.00
04/30/2017	SOLIS, ROLDAN	8802		City Of Chicago Fire	\$2.12
04/30/2017	SOLIS, ROLDAN	8802		City Of Chicago Fire	\$4.00
04/30/2017	SOLIS, ROLDAN	8802		City Of Chicago Fire	\$14.04
04/30/2017	SOLIS, ROLDAN	8802		City Of Chicago Fire	\$4.00
04/30/2017	SOLIS, ROLDAN	8802		City Of Chicago Fire	\$78.84
04/30/2017	SOLIS, ROLDAN	8802		City Of Chicago Fire	\$4.00
04/30/2017	SOLIS, ROLDAN	8802		City Of Chicago Fire	\$2.12
05/19/2017	SOJKA, REGINA	8749		City Of Chicago Fire	\$4.00
05/19/2017	SOJKA, REGINA	8749		City Of Chicago Fire	\$191.98
01/20/2017	SMITH, BURKE	8801		City Of Chicago Fire	\$1.63
01/20/2017	SMITH, BURKE	8801		City Of Chicago Fire	\$182.38
01/20/2017	SMITH, BURKE	8801		City Of Chicago Fire	\$4.00
10/19/2016	SHEEHY, KEVIN	8731		City Of Chicago Fire	\$4.00
12/25/2016	SCARBOROUGH, PHILLIP	8801		City Of Chicago Fire	\$399.80
12/25/2016	SCARBOROUGH, PHILLIP	8801		City Of Chicago Fire	\$521.18
12/25/2016	SCARBOROUGH, PHILLIP	8801		City Of Chicago Fire	\$997.99
12/25/2016	SCARBOROUGH, PHILLIP	8801		City Of Chicago Fire	\$170.21

6/28/2017

REPORTS OF COMMITTEES

50713

Incident Date	Claimant	Rank	Unit of Assignment	Insured	Total to be Paid
12/25/2016	SCARBOROUGH, PHILLIP	8801		City Of Chicago Fire	\$0.79
12/25/2016	SCARBOROUGH, PHILLIP	8801		City Of Chicago Fire	\$4.00
12/25/2016	SCARBOROUGH, PHILLIP	8801		City Of Chicago Fire	\$1.49
12/25/2016	SCARBOROUGH, PHILLIP	8801		City Of Chicago Fire	\$4.00
12/25/2016	SCARBOROUGH, PHILLIP	8801		City Of Chicago Fire	\$0.25
12/25/2016	SCARBOROUGH, PHILLIP	8801		City Of Chicago Fire	\$4.00
12/25/2016	SCARBOROUGH, PHILLIP	8801		City Of Chicago Fire	\$0.60
12/25/2016	SCARBOROUGH, PHILLIP	8801		City Of Chicago Fire	\$4.00
07/08/2012	SCANLON, MICHAEL	8811		City Of Chicago Fire	\$66.92
03/20/2017	SAMPLER III, HARRY	8750		City Of Chicago Fire	\$9.79
03/20/2017	SAMPLER III, HARRY	8750		City Of Chicago Fire	\$90.90
03/20/2017	SAMPLER III, HARRY	8750		City Of Chicago Fire	\$4.00
03/20/2017	SAMPLER III, HARRY	8750		City Of Chicago Fire	\$1.72
03/20/2017	SAMPLER III, HARRY	8750		City Of Chicago Fire	\$518.06
03/20/2017	SAMPLER III, HARRY	8750		City Of Chicago Fire	\$4.00
05/07/2017	SALZMAN, JOHN	8811		City Of Chicago Fire	\$265.05
05/07/2017	SALZMAN, JOHN	8811		City Of Chicago Fire	\$163.93
05/07/2017	SALZMAN, JOHN	8811		City Of Chicago Fire	\$218.32
05/07/2017	SALZMAN, JOHN	8811		City Of Chicago Fire	\$0.31
05/07/2017	SALZMAN, JOHN	8811		City Of Chicago Fire	\$4.00
05/07/2017	SALZMAN, JOHN	8811		City Of Chicago Fire	\$0.40
05/07/2017	SALZMAN, JOHN	8811		City Of Chicago Fire	\$4.00
05/07/2017	SALZMAN, JOHN	8811		City Of Chicago Fire	\$2.42
05/07/2017	SALZMAN, JOHN	8811		City Of Chicago Fire	\$4.00
05/07/2017	SALZMAN, JOHN	8811		City Of Chicago Fire	\$0.49
05/07/2017	SALZMAN, JOHN	8811		City Of Chicago Fire	\$4.00
05/07/2017	SALZMAN, JOHN	8811		City Of Chicago Fire	\$0.49
05/07/2017	SALZMAN, JOHN	8811		City Of Chicago Fire	\$4.00
05/07/2017	SALZMAN, JOHN	8811		City Of Chicago Fire	\$0.40
05/07/2017	SALZMAN, JOHN	8811		City Of Chicago Fire	\$4.00
05/07/2017	SALZMAN, JOHN	8811		City Of Chicago Fire	\$0.40
05/07/2017	SALZMAN, JOHN	8811		City Of Chicago Fire	\$4.00
05/07/2017	SALZMAN, JOHN	8811		City Of Chicago Fire	\$0.49

50714

JOURNAL--CITY COUNCIL--CHICAGO

6/28/2017

Incident Date	Claimant	Rank	Unit of Assignment	Insured	Total to be Paid
05/07/2017	SALZMAN, JOHN	8811		City Of Chicago Fire	\$4.00
05/07/2017	SALZMAN, JOHN	8811		City Of Chicago Fire	\$19.82
05/07/2017	SALZMAN, JOHN	8811		City Of Chicago Fire	\$4.00
05/07/2017	SALZMAN, JOHN	8811		City Of Chicago Fire	\$0.40
05/07/2017	SALZMAN, JOHN	8811		City Of Chicago Fire	\$4.00
05/07/2017	SALZMAN, JOHN	8811		City Of Chicago Fire	\$0.40
05/07/2017	SALZMAN, JOHN	8811		City Of Chicago Fire	\$218.32
05/07/2017	SALZMAN, JOHN	8811		City Of Chicago Fire	\$270.32
05/07/2017	SALZMAN, JOHN	8811		City Of Chicago Fire	\$218.32
05/07/2017	SALZMAN, JOHN	8811		City Of Chicago Fire	\$218.32
05/07/2017	SALZMAN, JOHN	8811		City Of Chicago Fire	\$218.32
05/07/2017	SALZMAN, JOHN	8811		City Of Chicago Fire	\$4.00
05/07/2017	SALZMAN, JOHN	8811		City Of Chicago Fire	\$265.05
05/07/2017	SALZMAN, JOHN	8811		City Of Chicago Fire	\$265.05
12/06/2003	Rogus, Andrew	F	00432	City Of Chicago Fire	\$12.43
12/06/2003	Rogus, Andrew	F	00432	City Of Chicago Fire	\$1.17
12/06/2003	Rogus, Andrew	F	00432	City Of Chicago Fire	\$4.00
12/06/2003	Rogus, Andrew	F	00432	City Of Chicago Fire	\$4.00
12/06/2003	Rogus, Andrew	F	00432	City Of Chicago Fire	\$176.70
12/06/2003	Rogus, Andrew	F	00432	City Of Chicago Fire	\$83.70
12/06/2003	Rogus, Andrew	F	00432	City Of Chicago Fire	\$355.79
12/06/2003	Rogus, Andrew	F	00432	City Of Chicago Fire	\$574.08
12/06/2003	Rogus, Andrew	F	00432	City Of Chicago Fire	\$4.00
06/08/1994	Robinson, Joyce	M	00642	City Of Chicago Fire	\$68.73
06/08/1994	Robinson, Joyce	M	00642	City Of Chicago Fire	\$505.94
06/08/1994	Robinson, Joyce	M	00642	City Of Chicago Fire	\$251.02
06/08/1994	Robinson, Joyce	M	00642	City Of Chicago Fire	\$2.06
06/08/1994	Robinson, Joyce	M	00642	City Of Chicago Fire	\$4.00
06/08/1994	Robinson, Joyce	M	00642	City Of Chicago Fire	\$51.49
06/08/1994	Robinson, Joyce	M	00642	City Of Chicago Fire	\$4.00
06/08/1994	Robinson, Joyce	M	00642	City Of Chicago Fire	\$7.52
06/08/1994	Robinson, Joyce	M	00642	City Of Chicago Fire	\$4.00
02/19/2017	RYDER, ADAM	8728		City Of Chicago Fire	\$72.77

6/28/2017

REPORTS OF COMMITTEES

50715

Incident Date	Claimant	Rank	Unit of Assignment	Insured	Total to be Paid
02/19/2017	RYDER, ADAM	8728		City Of Chicago Fire	\$72.77
02/19/2017	RYDER, ADAM	8728		City Of Chicago Fire	\$113.60
02/19/2017	RYDER, ADAM	8728		City Of Chicago Fire	\$233.88
02/19/2017	RYDER, ADAM	8728		City Of Chicago Fire	\$209.25
02/19/2017	RYDER, ADAM	8728		City Of Chicago Fire	\$121.81
02/19/2017	RYDER, ADAM	8728		City Of Chicago Fire	\$215.99
02/19/2017	RYDER, ADAM	8728		City Of Chicago Fire	\$256.34
02/19/2017	RYDER, ADAM	8728		City Of Chicago Fire	\$256.34
02/19/2017	RYDER, ADAM	8728		City Of Chicago Fire	\$4.00
02/19/2017	RYDER, ADAM	8728		City Of Chicago Fire	\$4.00
02/19/2017	RYDER, ADAM	8728		City Of Chicago Fire	\$4.00
02/19/2017	RYDER, ADAM	8728		City Of Chicago Fire	\$4.00
02/19/2017	RYDER, ADAM	8728		City Of Chicago Fire	\$0.12
02/19/2017	RYDER, ADAM	8728		City Of Chicago Fire	\$4.00
02/19/2017	RYDER, ADAM	8728		City Of Chicago Fire	\$4.00
02/19/2017	RYDER, ADAM	8728		City Of Chicago Fire	\$0.10
02/19/2017	RYDER, ADAM	8728		City Of Chicago Fire	\$4.00
02/19/2017	RYDER, ADAM	8728		City Of Chicago Fire	\$4.00
02/19/2017	RYDER, ADAM	8728		City Of Chicago Fire	\$4.00
02/19/2017	RYDER, ADAM	8728		City Of Chicago Fire	\$4.00
02/19/2017	RYDER, ADAM	8728		City Of Chicago Fire	\$4.00
02/19/2017	RYDER, ADAM	8728		City Of Chicago Fire	\$4.00
02/19/2017	RYDER, ADAM	8728		City Of Chicago Fire	\$1.38
02/19/2017	RYDER, ADAM	8728		City Of Chicago Fire	\$4.00
02/19/2017	RYDER, ADAM	8728		City Of Chicago Fire	\$2.15
02/19/2017	RYDER, ADAM	8728		City Of Chicago Fire	\$4.00
02/19/2017	RYDER, ADAM	8728		City Of Chicago Fire	\$1.38
02/19/2017	RYDER, ADAM	8728		City Of Chicago Fire	\$4.00
02/19/2017	RYDER, ADAM	8728		City Of Chicago Fire	\$0.12
02/19/2017	RYDER, ADAM	8728		City Of Chicago Fire	\$4.00
02/19/2017	RYDER, ADAM	8728		City Of Chicago Fire	\$0.12
02/19/2017	RYDER, ADAM	8728		City Of Chicago Fire	\$4.00
02/19/2017	RYDER, ADAM	8728		City Of Chicago Fire	\$4.00
02/19/2017	RYDER, ADAM	8728		City Of Chicago Fire	\$0.10

Incident Date	Claimant	Rank	Unit of Assignment	Insured	Total to be Paid
02/19/2017	RYDER, ADAM	8728		City Of Chicago Fire	\$4.00
02/19/2017	RYDER, ADAM	8728		City Of Chicago Fire	\$0.06
08/03/2015	RUCH, DONNA	8750		City Of Chicago Fire	\$0.06
08/03/2015	RUCH, DONNA	8750		City Of Chicago Fire	\$4.00
04/16/2017	ROWAND, DEBRA	8750		City Of Chicago Fire	\$4.00
12/01/2016	ROTTMAN, TIMOTHY	8728		City Of Chicago Fire	\$4.00
03/20/2017	ROCCASALVA, ELIZABETH	8749		City Of Chicago Fire	\$184.97
03/20/2017	ROCCASALVA, ELIZABETH	8749		City Of Chicago Fire	\$4.00
03/20/2017	ROCCASALVA, ELIZABETH	8749		City Of Chicago Fire	\$235.24
03/20/2017	ROCCASALVA, ELIZABETH	8749		City Of Chicago Fire	\$4.00
03/20/2017	ROCCASALVA, ELIZABETH	8749		City Of Chicago Fire	\$0.35
05/22/2017	RIVERA, NORBERTO	8731		City Of Chicago Fire	\$4.00
05/22/2017	RIVERA, NORBERTO	8731		City Of Chicago Fire	\$705.05
05/22/2017	RIVERA, NORBERTO	8731		City Of Chicago Fire	\$44.80
05/22/2017	RIVERA, NORBERTO	8731		City Of Chicago Fire	\$6.31
05/22/2017	RIVERA, NORBERTO	8731		City Of Chicago Fire	\$4.00
05/22/2017	RIVERA, NORBERTO	8731		City Of Chicago Fire	\$0.77
07/04/2016	RIVERA, ABEL	8801		City Of Chicago Fire	\$4.00
07/04/2016	RIVERA, ABEL	8801		City Of Chicago Fire	\$0.10
07/04/2016	RIVERA, ABEL	8801		City Of Chicago Fire	\$4.00
07/04/2016	RIVERA, ABEL	8801		City Of Chicago Fire	\$332.22
07/04/2016	RIVERA, ABEL	8801		City Of Chicago Fire	\$222.68
07/04/2016	RIVERA, ABEL	8801		City Of Chicago Fire	\$0.18
03/14/2017	RHODES, DANIEL	8728		City Of Chicago Fire	\$1.43
03/14/2017	RHODES, DANIEL	8728		City Of Chicago Fire	\$75.63
03/14/2017	RHODES, DANIEL	8728		City Of Chicago Fire	\$4.00
05/23/2017	RANGEL, JESUS	8731		City Of Chicago Fire	\$256.10
05/23/2017	RANGEL, JESUS	8731		City Of Chicago Fire	\$4.84
05/23/2017	RANGEL, JESUS	8731		City Of Chicago Fire	\$4.00
02/10/1991	Pratt, William	F	00367	City Of Chicago Fire	\$112.19
01/14/2005	Patton, John	F	00482	City Of Chicago Fire	\$551.82
01/14/2005	Patton, John	F	00482	City Of Chicago Fire	\$4.00
01/14/2005	Patton, John	F	00482	City Of Chicago Fire	\$35.76

6/28/2017

REPORTS OF COMMITTEES

50717

Incident Date	Claimant	Rank	Unit of Assignment	Insured	Total to be Paid
01/14/2005	Patton, John	F	00482	City Of Chicago Fire	\$423.40
07/28/2016	PRUITTE, KIZZY	8802		City Of Chicago Fire	\$358.51
07/28/2016	PRUITTE, KIZZY	8802		City Of Chicago Fire	\$0.57
07/28/2016	PRUITTE, KIZZY	8802		City Of Chicago Fire	\$313.73
07/28/2016	PRUITTE, KIZZY	8802		City Of Chicago Fire	\$265.05
07/28/2016	PRUITTE, KIZZY	8802		City Of Chicago Fire	\$267.00
07/28/2016	PRUITTE, KIZZY	8802		City Of Chicago Fire	\$307.04
07/28/2016	PRUITTE, KIZZY	8802		City Of Chicago Fire	\$265.05
07/28/2016	PRUITTE, KIZZY	8802		City Of Chicago Fire	\$260.31
07/28/2016	PRUITTE, KIZZY	8802		City Of Chicago Fire	\$265.05
07/28/2016	PRUITTE, KIZZY	8802		City Of Chicago Fire	\$267.00
07/28/2016	PRUITTE, KIZZY	8802		City Of Chicago Fire	\$305.09
07/28/2016	PRUITTE, KIZZY	8802		City Of Chicago Fire	\$260.31
07/28/2016	PRUITTE, KIZZY	8802		City Of Chicago Fire	\$307.04
07/28/2016	PRUITTE, KIZZY	8802		City Of Chicago Fire	\$305.09
07/28/2016	PRUITTE, KIZZY	8802		City Of Chicago Fire	\$267.00
07/28/2016	PRUITTE, KIZZY	8802		City Of Chicago Fire	\$80.69
07/28/2016	PRUITTE, KIZZY	8802		City Of Chicago Fire	\$66.93
07/28/2016	PRUITTE, KIZZY	8802		City Of Chicago Fire	\$348.60
07/28/2016	PRUITTE, KIZZY	8802		City Of Chicago Fire	\$81.40
07/28/2016	PRUITTE, KIZZY	8802		City Of Chicago Fire	\$4.00
07/28/2016	PRUITTE, KIZZY	8802		City Of Chicago Fire	\$0.57
07/28/2016	PRUITTE, KIZZY	8802		City Of Chicago Fire	\$4.00
07/28/2016	PRUITTE, KIZZY	8802		City Of Chicago Fire	\$0.56
07/28/2016	PRUITTE, KIZZY	8802		City Of Chicago Fire	\$4.00
07/28/2016	PRUITTE, KIZZY	8802		City Of Chicago Fire	\$155.32
07/28/2016	PRUITTE, KIZZY	8802		City Of Chicago Fire	\$4.00
07/28/2016	PRUITTE, KIZZY	8802		City Of Chicago Fire	\$0.56
07/28/2016	PRUITTE, KIZZY	8802		City Of Chicago Fire	\$4.00
07/28/2016	PRUITTE, KIZZY	8802		City Of Chicago Fire	\$0.50
07/28/2016	PRUITTE, KIZZY	8802		City Of Chicago Fire	\$4.00
07/28/2016	PRUITTE, KIZZY	8802		City Of Chicago Fire	\$307.04
07/28/2016	PRUITTE, KIZZY	8802		City Of Chicago Fire	\$0.67

50718

JOURNAL--CITY COUNCIL--CHICAGO

6/28/2017

Incident Date	Claimant	Rank	Unit of Assignment	Insured	Total to be Paid
07/28/2016	PRUITTE, KIZZY	8802		City Of Chicago Fire	\$4.00
07/28/2016	PRUITTE, KIZZY	8802		City Of Chicago Fire	\$2.01
07/28/2016	PRUITTE, KIZZY	8802		City Of Chicago Fire	\$4.00
07/28/2016	PRUITTE, KIZZY	8802		City Of Chicago Fire	\$0.57
07/28/2016	PRUITTE, KIZZY	8802		City Of Chicago Fire	\$4.00
07/28/2016	PRUITTE, KIZZY	8802		City Of Chicago Fire	\$0.59
07/28/2016	PRUITTE, KIZZY	8802		City Of Chicago Fire	\$4.00
07/28/2016	PRUITTE, KIZZY	8802		City Of Chicago Fire	\$0.49
07/28/2016	PRUITTE, KIZZY	8802		City Of Chicago Fire	\$4.00
07/28/2016	PRUITTE, KIZZY	8802		City Of Chicago Fire	\$4.00
07/28/2016	PRUITTE, KIZZY	8802		City Of Chicago Fire	\$2.44
07/28/2016	PRUITTE, KIZZY	8802		City Of Chicago Fire	\$4.00
07/28/2016	PRUITTE, KIZZY	8802		City Of Chicago Fire	\$0.49
07/28/2016	PRUITTE, KIZZY	8802		City Of Chicago Fire	\$4.00
07/28/2016	PRUITTE, KIZZY	8802		City Of Chicago Fire	\$0.48
07/28/2016	PRUITTE, KIZZY	8802		City Of Chicago Fire	\$4.00
07/28/2016	PRUITTE, KIZZY	8802		City Of Chicago Fire	\$0.49
07/28/2016	PRUITTE, KIZZY	8802		City Of Chicago Fire	\$4.00
07/28/2016	PRUITTE, KIZZY	8802		City Of Chicago Fire	\$0.50
07/28/2016	PRUITTE, KIZZY	8802		City Of Chicago Fire	\$4.00
07/28/2016	PRUITTE, KIZZY	8802		City Of Chicago Fire	\$0.48
07/28/2016	PRUITTE, KIZZY	8802		City Of Chicago Fire	\$4.00
07/28/2016	PRUITTE, KIZZY	8802		City Of Chicago Fire	\$0.50
07/28/2016	PRUITTE, KIZZY	8802		City Of Chicago Fire	\$4.00
09/14/2011	PRAZUCH, DAVID	8733		City Of Chicago Fire	\$4.00
04/03/2017	PONCE DE LEON, LUIS	8801		City Of Chicago Fire	\$495.56
04/03/2017	PONCE DE LEON, LUIS	8801		City Of Chicago Fire	\$9.36
04/03/2017	PONCE DE LEON, LUIS	8801		City Of Chicago Fire	\$4.00
04/03/2017	PONCE DE LEON, LUIS	8801		City Of Chicago Fire	\$126.22
04/03/2017	PONCE DE LEON, LUIS	8801		City Of Chicago Fire	\$4.00
02/14/2016	POLEWSKI, STEPHEN	8731		City Of Chicago Fire	\$271.81
02/14/2016	POLEWSKI, STEPHEN	8731		City Of Chicago Fire	\$4.00
02/14/2016	POLEWSKI, STEPHEN	8731		City Of Chicago Fire	\$5.13

6/28/2017

REPORTS OF COMMITTEES

50719

Incident Date	Claimant	Rank	Unit of Assignment	Insured	Total to be Paid
05/16/2017	PETERSON, ERIC	8731		City Of Chicago Fire	\$318.89
05/16/2017	PETERSON, ERIC	8731		City Of Chicago Fire	\$284.55
05/16/2017	PETERSON, ERIC	8731		City Of Chicago Fire	\$4.00
05/16/2017	PETERSON, ERIC	8731		City Of Chicago Fire	\$4.00
05/16/2017	PETERSON, ERIC	8731		City Of Chicago Fire	\$4.00
05/16/2017	PETERSON, ERIC	8731		City Of Chicago Fire	\$32.07
05/05/2017	PEREZ, FRANK	8731		City Of Chicago Fire	\$4.00
05/05/2017	PEREZ, FRANK	8731		City Of Chicago Fire	\$0.54
05/05/2017	PEREZ, FRANK	8731		City Of Chicago Fire	\$4.00
05/05/2017	PEREZ, FRANK	8731		City Of Chicago Fire	\$1.23
05/05/2017	PEREZ, FRANK	8731		City Of Chicago Fire	\$4.00
05/05/2017	PEREZ, FRANK	8731		City Of Chicago Fire	\$76.46
05/05/2017	PEREZ, FRANK	8731		City Of Chicago Fire	\$76.46
05/05/2017	PEREZ, FRANK	8731		City Of Chicago Fire	\$76.46
05/05/2017	PEREZ, FRANK	8731		City Of Chicago Fire	\$173.61
05/05/2017	PEREZ, FRANK	8731		City Of Chicago Fire	\$0.54
05/05/2017	PEREZ, FRANK	8731		City Of Chicago Fire	\$4.00
05/05/2017	PEREZ, FRANK	8731		City Of Chicago Fire	\$11.64
05/05/2017	PEREZ, FRANK	8731		City Of Chicago Fire	\$4.00
05/05/2017	PEREZ, FRANK	8731		City Of Chicago Fire	\$0.54
09/05/2013	PATTON, JOHN	8731		City Of Chicago Fire	\$261.38
09/05/2013	PATTON, JOHN	8731		City Of Chicago Fire	\$4.00
09/05/2013	PATTON, JOHN	8731		City Of Chicago Fire	\$7.84
09/20/1979	Owcarz, Gene	F	00439	City Of Chicago Fire	\$65.14
09/20/1979	Owcarz, Gene	F	00439	City Of Chicago Fire	\$4.00
09/20/1979	Owcarz, Gene	F	00439	City Of Chicago Fire	\$379.75
09/20/1979	Owcarz, Gene	F	00439	City Of Chicago Fire	\$167.64
09/20/1979	Owcarz, Gene	F	00439	City Of Chicago Fire	\$379.75
09/20/1979	Owcarz, Gene	F	00439	City Of Chicago Fire	\$202.39
09/20/1979	Owcarz, Gene	F	00439	City Of Chicago Fire	\$202.39
09/20/1979	Owcarz, Gene	F	00439	City Of Chicago Fire	\$202.39
09/20/1979	Owcarz, Gene	F	00439	City Of Chicago Fire	\$202.39
09/20/1979	Owcarz, Gene	F	00439	City Of Chicago Fire	\$162.59

Incident Date	Claimant	Rank	Unit of Assignment	Insured	Total to be Paid
09/20/1979	Owcarz, Gene	F	00439	City Of Chicago Fire	\$202.39
09/20/1979	Owcarz, Gene	F	00439	City Of Chicago Fire	\$202.39
09/20/1979	Owcarz, Gene	F	00439	City Of Chicago Fire	\$4.00
09/20/1979	Owcarz, Gene	F	00439	City Of Chicago Fire	\$4.00
09/20/1979	Owcarz, Gene	F	00439	City Of Chicago Fire	\$4.00
09/20/1979	Owcarz, Gene	F	00439	City Of Chicago Fire	\$4.00
09/20/1979	Owcarz, Gene	F	00439	City Of Chicago Fire	\$4.00
09/20/1979	Owcarz, Gene	F	00439	City Of Chicago Fire	\$4.00
09/20/1979	Owcarz, Gene	F	00439	City Of Chicago Fire	\$4.00
09/20/1979	Owcarz, Gene	F	00439	City Of Chicago Fire	\$4.00
09/20/1979	Owcarz, Gene	F	00439	City Of Chicago Fire	\$4.00
09/20/1979	Owcarz, Gene	F	00439	City Of Chicago Fire	\$202.39
08/16/2000	Ocallaghan, Patrick	F	00377	City Of Chicago Fire	\$651.20
08/16/2000	Ocallaghan, Patrick	F	00377	City Of Chicago Fire	\$966.60
08/16/2000	Ocallaghan, Patrick	F	00377	City Of Chicago Fire	\$112.98
04/11/2017	OSWALD, DENNIS	8817		City Of Chicago Fire	\$4.00
04/11/2017	OSWALD, DENNIS	8817		City Of Chicago Fire	\$9.89
04/11/2017	OSWALD, DENNIS	8817		City Of Chicago Fire	\$42.41
04/11/2017	OSWALD, DENNIS	8817		City Of Chicago Fire	\$4.00
04/11/2017	OSWALD, DENNIS	8817		City Of Chicago Fire	\$4.00
04/11/2017	OSWALD, DENNIS	8817		City Of Chicago Fire	\$210.00
04/11/2017	OSWALD, DENNIS	8817		City Of Chicago Fire	\$100.00
12/17/2016	OLMSTEAD, ROBERT	8749		City Of Chicago Fire	\$0.24
12/17/2016	OLMSTEAD, ROBERT	8749		City Of Chicago Fire	\$4.00
12/17/2016	OLMSTEAD, ROBERT	8749		City Of Chicago Fire	\$0.43
12/17/2016	OLMSTEAD, ROBERT	8749		City Of Chicago Fire	\$4.00
12/17/2016	OLMSTEAD, ROBERT	8749		City Of Chicago Fire	\$0.40
12/17/2016	OLMSTEAD, ROBERT	8749		City Of Chicago Fire	\$4.00
12/17/2016	OLMSTEAD, ROBERT	8749		City Of Chicago Fire	\$371.68
12/17/2016	OLMSTEAD, ROBERT	8749		City Of Chicago Fire	\$400.69
12/17/2016	OLMSTEAD, ROBERT	8749		City Of Chicago Fire	\$224.11
10/23/2015	O'HARA, JOSEPH	8802		City Of Chicago Fire	\$326.68

6/28/2017

REPORTS OF COMMITTEES

50721

Incident Date	Claimant	Rank	Unit of Assignment	Insured	Total to be Paid
10/23/2015	O'HARA, JOSEPH	8802		City Of Chicago Fire	\$4.00
03/21/2017	O'BRIEN, MARYANNE	8735		City Of Chicago Fire	\$4.00
03/21/2017	O'BRIEN, MARYANNE	8735		City Of Chicago Fire	\$4.00
03/21/2017	O'BRIEN, MARYANNE	8735		City Of Chicago Fire	\$4.00
03/21/2017	O'BRIEN, MARYANNE	8735		City Of Chicago Fire	\$4.00
03/21/2017	O'BRIEN, MARYANNE	8735		City Of Chicago Fire	\$4.00
03/21/2017	O'BRIEN, MARYANNE	8735		City Of Chicago Fire	\$4.00
03/21/2017	O'BRIEN, MARYANNE	8735		City Of Chicago Fire	\$4.00
03/21/2017	O'BRIEN, MARYANNE	8735		City Of Chicago Fire	\$4.00
03/21/2017	O'BRIEN, MARYANNE	8735		City Of Chicago Fire	\$4.00
03/21/2017	O'BRIEN, MARYANNE	8735		City Of Chicago Fire	\$4.00
03/21/2017	O'BRIEN, MARYANNE	8735		City Of Chicago Fire	\$4.00
03/21/2017	O'BRIEN, MARYANNE	8735		City Of Chicago Fire	\$4.00
12/09/2016	O RYAN, MICHAEL	8801		City Of Chicago Fire	\$4.00
01/21/2013	O CONNOR, JAMES	8731		City Of Chicago Fire	\$4.00
01/21/2013	O CONNOR, JAMES	8731		City Of Chicago Fire	\$27.66
01/21/2013	O CONNOR, JAMES	8731		City Of Chicago Fire	\$922.25
03/25/2017	NASH, DERRICK	8801		City Of Chicago Fire	\$802.98
03/25/2017	NASH, DERRICK	8801		City Of Chicago Fire	\$4.00
03/25/2017	NASH, DERRICK	8801		City Of Chicago Fire	\$37.41
03/25/2017	NASH, DERRICK	8801		City Of Chicago Fire	\$15.17
03/25/2017	NASH, DERRICK	8801		City Of Chicago Fire	\$4.00
03/25/2017	NASH, DERRICK	8801		City Of Chicago Fire	\$4.00
03/31/2004	Muscare, Tina	F	00375	City Of Chicago Fire	\$98.88
08/27/2005	McVicker, Edward	F	00311	City Of Chicago Fire	\$118.12
08/27/2005	McVicker, Edward	F	00311	City Of Chicago Fire	\$4.00
03/06/2004	McKinnis, Michael	C	00614	City Of Chicago Fire	\$4.00
03/06/2004	McKinnis, Michael	C	00614	City Of Chicago Fire	\$4.12
03/06/2004	McKinnis, Michael	C	00614	City Of Chicago Fire	\$56.60
12/19/2001	Martin, Brookie	L	00506	City Of Chicago Fire	\$4.00
12/19/2001	Martin, Brookie	L	00506	City Of Chicago Fire	\$4.00

50722

JOURNAL--CITY COUNCIL--CHICAGO

6/28/2017

Incident Date	Claimant	Rank	Unit of Assignment	Insured	Total to be Paid
12/20/2012	MUSE, BbARBARA	8801		City Of Chicago Fire	\$4.84
12/20/2012	MUSE, BbARBARA	8801		City Of Chicago Fire	\$211.08
12/20/2012	MUSE, BbARBARA	8801		City Of Chicago Fire	\$4.00
12/20/2012	MUSE, BbARBARA	8801		City Of Chicago Fire	\$288.19
12/20/2012	MUSE, BbARBARA	8801		City Of Chicago Fire	\$4.00
12/20/2012	MUSE, BbARBARA	8801		City Of Chicago Fire	\$4.00
12/20/2012	MUSE, BbARBARA	8801		City Of Chicago Fire	\$3.70
12/20/2012	MUSE, BbARBARA	8801		City Of Chicago Fire	\$4.00
12/20/2012	MUSE, BbARBARA	8801		City Of Chicago Fire	\$195.80
12/20/2012	MUSE, BbARBARA	8801		City Of Chicago Fire	\$4.00
12/20/2012	MUSE, BbARBARA	8801		City Of Chicago Fire	\$3.99
12/20/2012	MUSE, BbARBARA	8801		City Of Chicago Fire	\$4.00
12/20/2012	MUSE, BbARBARA	8801		City Of Chicago Fire	\$18.31
12/20/2012	MUSE, BbARBARA	8801		City Of Chicago Fire	\$63.49
12/20/2012	MUSE, BbARBARA	8801		City Of Chicago Fire	\$256.10
12/20/2012	MUSE, BbARBARA	8801		City Of Chicago Fire	\$5.44
12/20/2012	MUSE, BbARBARA	8801		City Of Chicago Fire	\$969.50
11/20/2016	MURPHY, SHAWN	8811		City Of Chicago Fire	\$431.67
11/20/2016	MURPHY, SHAWN	8811		City Of Chicago Fire	\$4.00
01/17/2017	MURPHY, ROBERT	8735		City Of Chicago Fire	\$778.50
01/17/2017	MURPHY, ROBERT	8735		City Of Chicago Fire	\$167.44
01/17/2017	MURPHY, ROBERT	8735		City Of Chicago Fire	\$50.91
01/17/2017	MURPHY, ROBERT	8735		City Of Chicago Fire	\$4.00
01/17/2017	MURPHY, ROBERT	8735		City Of Chicago Fire	\$0.96
01/17/2017	MURPHY, ROBERT	8735		City Of Chicago Fire	\$14.78
01/17/2017	MURPHY, ROBERT	8735		City Of Chicago Fire	\$120.16
01/17/2017	MURPHY, ROBERT	8735		City Of Chicago Fire	\$4.00
01/17/2017	MURPHY, ROBERT	8735		City Of Chicago Fire	\$4.00
01/17/2017	MURPHY, ROBERT	8735		City Of Chicago Fire	\$14.71
01/17/2017	MURPHY, ROBERT	8735		City Of Chicago Fire	\$4.00
01/17/2017	MURPHY, ROBERT	8735		City Of Chicago Fire	\$3.16
01/17/2017	MURPHY, ROBERT	8735		City Of Chicago Fire	\$830.90
01/17/2017	MURPHY, ROBERT	8735		City Of Chicago Fire	\$782.60

6/28/2017

REPORTS OF COMMITTEES

50723

Incident Date	Claimant	Rank	Unit of Assignment	Insured	Total to be Paid
01/17/2017	MURPHY, ROBERT	8735		City Of Chicago Fire	\$4.00
08/10/2010	MURAWSKI, CHRISTOPHE	8749		City Of Chicago Fire	\$342.05
02/26/2017	MURALLES, ROBERT	8750		City Of Chicago Fire	\$4.00
02/26/2017	MURALLES, ROBERT	8750		City Of Chicago Fire	\$4.00
02/26/2017	MURALLES, ROBERT	8750		City Of Chicago Fire	\$4.00
02/26/2017	MURALLES, ROBERT	8750		City Of Chicago Fire	\$4.00
02/26/2017	MURALLES, ROBERT	8750		City Of Chicago Fire	\$235.54
02/26/2017	MURALLES, ROBERT	8750		City Of Chicago Fire	\$191.98
05/30/2017	MORRIS, THOMAS	8750		City Of Chicago Fire	\$9.79
05/30/2017	MORRIS, THOMAS	8750		City Of Chicago Fire	\$518.06
05/30/2017	MORRIS, THOMAS	8750		City Of Chicago Fire	\$4.00
02/06/2017	MORALES, CESAR	8750		City Of Chicago Fire	\$0.43
02/06/2017	MORALES, CESAR	8750		City Of Chicago Fire	\$4.00
02/06/2017	MORALES, CESAR	8750		City Of Chicago Fire	\$0.40
02/06/2017	MORALES, CESAR	8750		City Of Chicago Fire	\$4.00
02/06/2017	MORALES, CESAR	8750		City Of Chicago Fire	\$0.44
02/06/2017	MORALES, CESAR	8750		City Of Chicago Fire	\$4.00
02/06/2017	MORALES, CESAR	8750		City Of Chicago Fire	\$9.18
02/06/2017	MORALES, CESAR	8750		City Of Chicago Fire	\$96.68
02/06/2017	MORALES, CESAR	8750		City Of Chicago Fire	\$80.86
02/06/2017	MORALES, CESAR	8750		City Of Chicago Fire	\$109.09
02/06/2017	MORALES, CESAR	8750		City Of Chicago Fire	\$62.95
02/06/2017	MORALES, CESAR	8750		City Of Chicago Fire	\$142.38
02/06/2017	MORALES, CESAR	8750		City Of Chicago Fire	\$272.29
02/06/2017	MORALES, CESAR	8750		City Of Chicago Fire	\$227.51
02/06/2017	MORALES, CESAR	8750		City Of Chicago Fire	\$227.51
02/06/2017	MORALES, CESAR	8750		City Of Chicago Fire	\$214.33
02/06/2017	MORALES, CESAR	8750		City Of Chicago Fire	\$231.70
02/06/2017	MORALES, CESAR	8750		City Of Chicago Fire	\$184.97
02/06/2017	MORALES, CESAR	8750		City Of Chicago Fire	\$227.51
02/06/2017	MORALES, CESAR	8750		City Of Chicago Fire	\$180.78
02/06/2017	MORALES, CESAR	8750		City Of Chicago Fire	\$256.87
02/06/2017	MORALES, CESAR	8750		City Of Chicago Fire	\$180.78

50724

JOURNAL--CITY COUNCIL--CHICAGO

6/28/2017

Incident Date	Claimant	Rank	Unit of Assignment	Insured	Total to be Paid
02/06/2017	MORALES, CESAR	8750		City Of Chicago Fire	\$167.60
02/06/2017	MORALES, CESAR	8750		City Of Chicago Fire	\$227.51
02/06/2017	MORALES, CESAR	8750		City Of Chicago Fire	\$138.24
02/06/2017	MORALES, CESAR	8750		City Of Chicago Fire	\$227.51
02/06/2017	MORALES, CESAR	8750		City Of Chicago Fire	\$180.78
02/06/2017	MORALES, CESAR	8750		City Of Chicago Fire	\$184.97
02/06/2017	MORALES, CESAR	8750		City Of Chicago Fire	\$184.97
02/06/2017	MORALES, CESAR	8750		City Of Chicago Fire	\$227.51
02/06/2017	MORALES, CESAR	8750		City Of Chicago Fire	\$4.00
02/06/2017	MORALES, CESAR	8750		City Of Chicago Fire	\$99.74
02/06/2017	MORALES, CESAR	8750		City Of Chicago Fire	\$4.00
02/06/2017	MORALES, CESAR	8750		City Of Chicago Fire	\$1.83
02/06/2017	MORALES, CESAR	8750		City Of Chicago Fire	\$4.00
02/06/2017	MORALES, CESAR	8750		City Of Chicago Fire	\$0.35
02/06/2017	MORALES, CESAR	8750		City Of Chicago Fire	\$0.43
02/06/2017	MORALES, CESAR	8750		City Of Chicago Fire	\$25.59
02/06/2017	MORALES, CESAR	8750		City Of Chicago Fire	\$4.00
02/06/2017	MORALES, CESAR	8750		City Of Chicago Fire	\$4.00
02/06/2017	MORALES, CESAR	8750		City Of Chicago Fire	\$4.00
02/06/2017	MORALES, CESAR	8750		City Of Chicago Fire	\$4.00
02/06/2017	MORALES, CESAR	8750		City Of Chicago Fire	\$0.34
02/06/2017	MORALES, CESAR	8750		City Of Chicago Fire	\$4.00
02/06/2017	MORALES, CESAR	8750		City Of Chicago Fire	\$0.48
02/06/2017	MORALES, CESAR	8750		City Of Chicago Fire	\$4.00
02/06/2017	MORALES, CESAR	8750		City Of Chicago Fire	\$0.34
02/06/2017	MORALES, CESAR	8750		City Of Chicago Fire	\$4.00
02/06/2017	MORALES, CESAR	8750		City Of Chicago Fire	\$0.31
02/06/2017	MORALES, CESAR	8750		City Of Chicago Fire	\$4.00
02/06/2017	MORALES, CESAR	8750		City Of Chicago Fire	\$0.43
02/06/2017	MORALES, CESAR	8750		City Of Chicago Fire	\$4.00
02/06/2017	MORALES, CESAR	8750		City Of Chicago Fire	\$0.26
02/06/2017	MORALES, CESAR	8750		City Of Chicago Fire	\$4.00
02/06/2017	MORALES, CESAR	8750		City Of Chicago Fire	\$0.43

6/28/2017

REPORTS OF COMMITTEES

50725

Incident Date	Claimant	Rank	Unit of Assignment	Insured	Total to be Paid
02/06/2017	MORALES, CESAR	8750		City Of Chicago Fire	\$4.00
02/06/2017	MORALES, CESAR	8750		City Of Chicago Fire	\$0.34
02/06/2017	MORALES, CESAR	8750		City Of Chicago Fire	\$4.00
02/06/2017	MORALES, CESAR	8750		City Of Chicago Fire	\$0.35
02/06/2017	MORALES, CESAR	8750		City Of Chicago Fire	\$4.00
02/06/2017	MORALES, CESAR	8750		City Of Chicago Fire	\$0.35
02/06/2017	MORALES, CESAR	8750		City Of Chicago Fire	\$4.00
02/06/2017	MORALES, CESAR	8750		City Of Chicago Fire	\$4.00
02/06/2017	MORALES, CESAR	8750		City Of Chicago Fire	\$0.43
02/06/2017	MORALES, CESAR	8750		City Of Chicago Fire	\$4.00
02/06/2017	MORALES, CESAR	8750		City Of Chicago Fire	\$4.00
02/06/2017	MORALES, CESAR	8750		City Of Chicago Fire	\$0.51
02/06/2017	MORALES, CESAR	8750		City Of Chicago Fire	\$4.00
02/06/2017	MORALES, CESAR	8750		City Of Chicago Fire	\$0.43
02/06/2017	MORALES, CESAR	8750		City Of Chicago Fire	\$4.00
06/02/2017	MORA, ARTURO	8801		City Of Chicago Fire	\$4.00
06/02/2017	MORA, ARTURO	8801		City Of Chicago Fire	\$11.32
06/02/2017	MORA, ARTURO	8801		City Of Chicago Fire	\$4.00
06/02/2017	MORA, ARTURO	8801		City Of Chicago Fire	\$6.46
06/02/2017	MORA, ARTURO	8801		City Of Chicago Fire	\$22.40
06/02/2017	MORA, ARTURO	8801		City Of Chicago Fire	\$9.95
09/02/2016	MOLONEY, BRIAN	8801		City Of Chicago Fire	\$4.00
09/02/2016	MOLONEY, BRIAN	8801		City Of Chicago Fire	\$194.43
09/20/2016	MOGAN, JOHN	8801		City Of Chicago Fire	\$95.95
09/20/2016	MOGAN, JOHN	8801		City Of Chicago Fire	\$4.00
09/20/2016	MOGAN, JOHN	8801		City Of Chicago Fire	\$0.86
02/16/2017	MINNICK, ANGELA	8745		City Of Chicago Fire	\$72.77
02/16/2017	MINNICK, ANGELA	8745		City Of Chicago Fire	\$235.60
02/16/2017	MINNICK, ANGELA	8745		City Of Chicago Fire	\$4.00
02/16/2017	MINNICK, ANGELA	8745		City Of Chicago Fire	\$1.38
02/16/2017	MINNICK, ANGELA	8745		City Of Chicago Fire	\$4.00
02/16/2017	MINNICK, ANGELA	8745		City Of Chicago Fire	\$0.38
02/16/2017	MINNICK, ANGELA	8745		City Of Chicago Fire	\$4.00

50726

JOURNAL--CITY COUNCIL--CHICAGO

6/28/2017

Incident Date	Claimant	Rank	Unit of Assignment	Insured	Total to be Paid
02/16/2017	MINNICK, ANGELA	8745		City Of Chicago Fire	\$2.11
02/16/2017	MINNICK, ANGELA	8745		City Of Chicago Fire	\$4.00
02/16/2017	MINNICK, ANGELA	8745		City Of Chicago Fire	\$0.40
02/16/2017	MINNICK, ANGELA	8745		City Of Chicago Fire	\$4.00
02/16/2017	MINNICK, ANGELA	8745		City Of Chicago Fire	\$0.38
02/16/2017	MINNICK, ANGELA	8745		City Of Chicago Fire	\$4.00
02/16/2017	MINNICK, ANGELA	8745		City Of Chicago Fire	\$4.00
02/16/2017	MINNICK, ANGELA	8745		City Of Chicago Fire	\$0.92
02/16/2017	MINNICK, ANGELA	8745		City Of Chicago Fire	\$4.00
02/16/2017	MINNICK, ANGELA	8745		City Of Chicago Fire	\$0.34
02/16/2017	MINNICK, ANGELA	8745		City Of Chicago Fire	\$4.00
02/16/2017	MINNICK, ANGELA	8745		City Of Chicago Fire	\$0.38
02/16/2017	MINNICK, ANGELA	8745		City Of Chicago Fire	\$4.00
02/16/2017	MINNICK, ANGELA	8745		City Of Chicago Fire	\$0.38
02/16/2017	MINNICK, ANGELA	8745		City Of Chicago Fire	\$21.60
02/16/2017	MINNICK, ANGELA	8745		City Of Chicago Fire	\$371.68
02/16/2017	MINNICK, ANGELA	8745		City Of Chicago Fire	\$363.26
02/16/2017	MINNICK, ANGELA	8745		City Of Chicago Fire	\$363.26
02/16/2017	MINNICK, ANGELA	8745		City Of Chicago Fire	\$363.26
02/16/2017	MINNICK, ANGELA	8745		City Of Chicago Fire	\$320.52
02/16/2017	MINNICK, ANGELA	8745		City Of Chicago Fire	\$363.26
02/16/2017	MINNICK, ANGELA	8745		City Of Chicago Fire	\$22.88
01/11/2016	MILOSTRAZICH, ROBERT	8731		City Of Chicago Fire	\$4.00
01/11/2016	MILOSTRAZICH, ROBERT	8731		City Of Chicago Fire	\$4.00
01/11/2016	MILOSTRAZICH, ROBERT	8731		City Of Chicago Fire	\$0.12
01/11/2016	MILOSTRAZICH, ROBERT	8731		City Of Chicago Fire	\$4.00
01/11/2016	MILOSTRAZICH, ROBERT	8731		City Of Chicago Fire	\$0.10
01/11/2016	MILOSTRAZICH, ROBERT	8731		City Of Chicago Fire	\$4.00
01/11/2016	MILOSTRAZICH, ROBERT	8731		City Of Chicago Fire	\$0.12
01/11/2016	MILOSTRAZICH, ROBERT	8731		City Of Chicago Fire	\$4.00
01/11/2016	MILOSTRAZICH, ROBERT	8731		City Of Chicago Fire	\$0.12
01/11/2016	MILOSTRAZICH, ROBERT	8731		City Of Chicago Fire	\$4.00
01/11/2016	MILOSTRAZICH, ROBERT	8731		City Of Chicago Fire	\$0.10

6/28/2017

REPORTS OF COMMITTEES

50727

Incident Date	Claimant	Rank	Unit of Assignment	Insured	Total to be Paid
01/11/2016	MILOSTRAZICH, ROBERT	8731		City Of Chicago Fire	\$4.00
01/11/2016	MILOSTRAZICH, ROBERT	8731		City Of Chicago Fire	\$0.10
01/11/2016	MILOSTRAZICH, ROBERT	8731		City Of Chicago Fire	\$4.00
01/11/2016	MILOSTRAZICH, ROBERT	8731		City Of Chicago Fire	\$0.12
01/11/2016	MILOSTRAZICH, ROBERT	8731		City Of Chicago Fire	\$251.38
01/11/2016	MILOSTRAZICH, ROBERT	8731		City Of Chicago Fire	\$262.88
01/11/2016	MILOSTRAZICH, ROBERT	8731		City Of Chicago Fire	\$217.75
01/11/2016	MILOSTRAZICH, ROBERT	8731		City Of Chicago Fire	\$262.88
01/11/2016	MILOSTRAZICH, ROBERT	8731		City Of Chicago Fire	\$269.62
01/11/2016	MILOSTRAZICH, ROBERT	8731		City Of Chicago Fire	\$220.01
01/11/2016	MILOSTRAZICH, ROBERT	8731		City Of Chicago Fire	\$220.01
01/11/2016	MILOSTRAZICH, ROBERT	8731		City Of Chicago Fire	\$262.88
01/11/2016	MILOSTRAZICH, ROBERT	8731		City Of Chicago Fire	\$0.12
09/26/2016	MIKELL, AARON	8731		City Of Chicago Fire	\$4.00
09/26/2016	MIKELL, AARON	8731		City Of Chicago Fire	\$2.39
09/26/2016	MIKELL, AARON	8731		City Of Chicago Fire	\$4.00
09/26/2016	MIKELL, AARON	8731		City Of Chicago Fire	\$267.49
04/02/2016	MESSINA, MICHAEL	8818		City Of Chicago Fire	\$4.00
04/02/2016	MESSINA, MICHAEL	8818		City Of Chicago Fire	\$0.12
04/02/2016	MESSINA, MICHAEL	8818		City Of Chicago Fire	\$0.08
04/02/2016	MESSINA, MICHAEL	8818		City Of Chicago Fire	\$126.90
08/05/2016	MESNARD, JASON	8801		City Of Chicago Fire	\$75.66
08/05/2016	MESNARD, JASON	8801		City Of Chicago Fire	\$0.54
08/05/2016	MESNARD, JASON	8801		City Of Chicago Fire	\$4.00
08/05/2016	MESNARD, JASON	8801		City Of Chicago Fire	\$171.78
01/08/2017	MEGARO, VICTOR	8794		City Of Chicago Fire	\$4.00
01/08/2017	MEGARO, VICTOR	8794		City Of Chicago Fire	\$5.10
01/08/2017	MEGARO, VICTOR	8794		City Of Chicago Fire	\$13.72
01/08/2017	MEGARO, VICTOR	8794		City Of Chicago Fire	\$4.00
01/28/2017	MCKEE, ROBERT	8801		City Of Chicago Fire	\$215.12
01/28/2017	MCKEE, ROBERT	8801		City Of Chicago Fire	\$105.83
01/28/2017	MCKEE, ROBERT	8801		City Of Chicago Fire	\$4.00
01/28/2017	MCKEE, ROBERT	8801		City Of Chicago Fire	\$4.00

50728

JOURNAL--CITY COUNCIL--CHICAGO

6/28/2017

Incident Date	Claimant	Rank	Unit of Assignment	Insured	Total to be Paid
01/28/2017	MCKEE, ROBERT	8801		City Of Chicago Fire	\$3.47
01/28/2017	MCKEE, ROBERT	8801		City Of Chicago Fire	\$1.92
12/06/2016	MCBRIDE, THOMAS	8801		City Of Chicago Fire	\$549.44
12/06/2016	MCBRIDE, THOMAS	8801		City Of Chicago Fire	\$386.41
12/06/2016	MCBRIDE, THOMAS	8801		City Of Chicago Fire	\$0.59
12/06/2016	MCBRIDE, THOMAS	8801		City Of Chicago Fire	\$4.00
12/06/2016	MCBRIDE, THOMAS	8801		City Of Chicago Fire	\$0.82
12/06/2016	MCBRIDE, THOMAS	8801		City Of Chicago Fire	\$4.00
02/20/2012	MC SHANE, SCOTT	8701		City Of Chicago Fire	\$2.61
02/20/2012	MC SHANE, SCOTT	8701		City Of Chicago Fire	\$291.69
02/20/2012	MC SHANE, SCOTT	8701		City Of Chicago Fire	\$4.00
10/21/2016	MC LEAN, ERIC	8802		City Of Chicago Fire	\$4.00
10/21/2016	MC LEAN, ERIC	8802		City Of Chicago Fire	\$4.00
10/21/2016	MC LEAN, ERIC	8802		City Of Chicago Fire	\$0.54
10/21/2016	MC LEAN, ERIC	8802		City Of Chicago Fire	\$4.00
10/21/2016	MC LEAN, ERIC	8802		City Of Chicago Fire	\$4.00
10/21/2016	MC LEAN, ERIC	8802		City Of Chicago Fire	\$0.08
10/21/2016	MC LEAN, ERIC	8802		City Of Chicago Fire	\$4.00
10/21/2016	MC LEAN, ERIC	8802		City Of Chicago Fire	\$0.10
10/21/2016	MC LEAN, ERIC	8802		City Of Chicago Fire	\$4.00
10/21/2016	MC LEAN, ERIC	8802		City Of Chicago Fire	\$0.10
10/21/2016	MC LEAN, ERIC	8802		City Of Chicago Fire	\$4.00
10/21/2016	MC LEAN, ERIC	8802		City Of Chicago Fire	\$0.14
10/21/2016	MC LEAN, ERIC	8802		City Of Chicago Fire	\$0.26
10/21/2016	MC LEAN, ERIC	8802		City Of Chicago Fire	\$4.00
10/21/2016	MC LEAN, ERIC	8802		City Of Chicago Fire	\$0.24
10/21/2016	MC LEAN, ERIC	8802		City Of Chicago Fire	\$4.00
10/21/2016	MC LEAN, ERIC	8802		City Of Chicago Fire	\$0.22
10/21/2016	MC LEAN, ERIC	8802		City Of Chicago Fire	\$4.00
10/21/2016	MC LEAN, ERIC	8802		City Of Chicago Fire	\$0.50
10/21/2016	MC LEAN, ERIC	8802		City Of Chicago Fire	\$4.00

6/28/2017

REPORTS OF COMMITTEES

50729

Incident Date	Claimant	Rank	Unit of Assignment	Insured	Total to be Paid
10/21/2016	MC LEAN, ERIC	8802		City Of Chicago Fire	\$0.54
04/22/2017	MC CORKLE, SCOTT	8731		City Of Chicago Fire	\$100.00
04/22/2017	MC CORKLE, SCOTT	8731		City Of Chicago Fire	\$210.00
04/22/2017	MC CORKLE, SCOTT	8731		City Of Chicago Fire	\$210.00
04/22/2017	MC CORKLE, SCOTT	8731		City Of Chicago Fire	\$100.00
12/12/2008	MAXWELL, STEVEN			City Of Chicago Fire	\$70.93
12/12/2008	MAXWELL, STEVEN			City Of Chicago Fire	\$4.00
12/12/2008	MAXWELL, STEVEN			City Of Chicago Fire	\$1.34
12/12/2008	MAXWELL, STEVEN			City Of Chicago Fire	\$4.00
12/12/2008	MAXWELL, STEVEN			City Of Chicago Fire	\$572.37
12/12/2008	MAXWELL, STEVEN			City Of Chicago Fire	\$3.01
09/14/2016	MARTINEZ, MICHELE	8749		City Of Chicago Fire	\$13.62
09/14/2016	MARTINEZ, MICHELE	8749		City Of Chicago Fire	\$4.00
04/26/2017	MARTINEZ, MICHELE	8749		City Of Chicago Fire	\$0.36
04/26/2017	MARTINEZ, MICHELE	8749		City Of Chicago Fire	\$4.00
04/26/2017	MARTINEZ, MICHELE	8749		City Of Chicago Fire	\$4.00
04/26/2017	MARTINEZ, MICHELE	8749		City Of Chicago Fire	\$4.00
04/26/2017	MARTINEZ, MICHELE	8749		City Of Chicago Fire	\$4.00
04/26/2017	MARTINEZ, MICHELE	8749		City Of Chicago Fire	\$0.28
04/26/2017	MARTINEZ, MICHELE	8749		City Of Chicago Fire	\$4.00
04/26/2017	MARTINEZ, MICHELE	8749		City Of Chicago Fire	\$0.38
04/26/2017	MARTINEZ, MICHELE	8749		City Of Chicago Fire	\$4.00
04/26/2017	MARTINEZ, MICHELE	8749		City Of Chicago Fire	\$0.38
04/26/2017	MARTINEZ, MICHELE	8749		City Of Chicago Fire	\$4.00
04/26/2017	MARTINEZ, MICHELE	8749		City Of Chicago Fire	\$0.38
04/26/2017	MARTINEZ, MICHELE	8749		City Of Chicago Fire	\$4.00
04/26/2017	MARTINEZ, MICHELE	8749		City Of Chicago Fire	\$0.40
04/08/2017	MARTINEZ VALLE, MARIO	8802		City Of Chicago Fire	\$4.00
04/08/2017	MARTINEZ VALLE, MARIO	8802		City Of Chicago Fire	\$3.19
04/08/2017	MARTINEZ VALLE, MARIO	8802		City Of Chicago Fire	\$284.55
04/08/2017	MARTINEZ VALLE, MARIO	8802		City Of Chicago Fire	\$4.00
02/01/2016	MARTIN, DAVID	8802		City Of Chicago Fire	\$4.00
04/26/2017	MARES, GREGORY	8750		City Of Chicago Fire	\$15.72

50730

JOURNAL--CITY COUNCIL--CHICAGO

6/28/2017

Incident Date	Claimant	Rank	Unit of Assignment	Insured	Total to be Paid
04/26/2017	MARES, GREGORY	8750		City Of Chicago Fire	\$19.14
04/26/2017	MARES, GREGORY	8750		City Of Chicago Fire	\$4.00
04/26/2017	MARES, GREGORY	8750		City Of Chicago Fire	\$4.00
04/26/2017	MARES, GREGORY	8750		City Of Chicago Fire	\$4.00
04/26/2017	MARES, GREGORY	8750		City Of Chicago Fire	\$6.38
07/26/2016	MANN, FREDERICK	8731		City Of Chicago Fire	\$4.00
07/26/2016	MANN, FREDERICK	8731		City Of Chicago Fire	\$0.48
07/26/2016	MANN, FREDERICK	8731		City Of Chicago Fire	\$4.00
07/26/2016	MANN, FREDERICK	8731		City Of Chicago Fire	\$0.48
07/26/2016	MANN, FREDERICK	8731		City Of Chicago Fire	\$4.00
07/26/2016	MANN, FREDERICK	8731		City Of Chicago Fire	\$0.48
07/26/2016	MANN, FREDERICK	8731		City Of Chicago Fire	\$260.86
07/26/2016	MANN, FREDERICK	8731		City Of Chicago Fire	\$260.86
07/26/2016	MANN, FREDERICK	8731		City Of Chicago Fire	\$260.86
07/26/2016	MANN, FREDERICK	8731		City Of Chicago Fire	\$260.86
07/26/2016	MANN, FREDERICK	8731		City Of Chicago Fire	\$260.86
07/26/2016	MANN, FREDERICK	8731		City Of Chicago Fire	\$260.86
07/26/2016	MANN, FREDERICK	8731		City Of Chicago Fire	\$260.86
07/26/2016	MANN, FREDERICK	8731		City Of Chicago Fire	\$260.86
07/26/2016	MANN, FREDERICK	8731		City Of Chicago Fire	\$260.86
07/26/2016	MANN, FREDERICK	8731		City Of Chicago Fire	\$260.86
07/26/2016	MANN, FREDERICK	8731		City Of Chicago Fire	\$260.86
07/26/2016	MANN, FREDERICK	8731		City Of Chicago Fire	\$260.86
07/26/2016	MANN, FREDERICK	8731		City Of Chicago Fire	\$260.86
07/26/2016	MANN, FREDERICK	8731		City Of Chicago Fire	\$214.13
07/26/2016	MANN, FREDERICK	8731		City Of Chicago Fire	\$4.00
07/26/2016	MANN, FREDERICK	8731		City Of Chicago Fire	\$0.48
07/26/2016	MANN, FREDERICK	8731		City Of Chicago Fire	\$4.00
07/26/2016	MANN, FREDERICK	8731		City Of Chicago Fire	\$0.48
07/26/2016	MANN, FREDERICK	8731		City Of Chicago Fire	\$4.00
07/26/2016	MANN, FREDERICK	8731		City Of Chicago Fire	\$0.48
07/26/2016	MANN, FREDERICK	8731		City Of Chicago Fire	\$4.00
07/26/2016	MANN, FREDERICK	8731		City Of Chicago Fire	\$0.48

6/28/2017

REPORTS OF COMMITTEES

50731

Incident Date	Claimant	Rank	Unit of Assignment	Insured	Total to be Paid
07/26/2016	MANN, FREDERICK	8731		City Of Chicago Fire	\$4.00
07/26/2016	MANN, FREDERICK	8731		City Of Chicago Fire	\$0.48
07/26/2016	MANN, FREDERICK	8731		City Of Chicago Fire	\$4.00
07/26/2016	MANN, FREDERICK	8731		City Of Chicago Fire	\$0.48
07/26/2016	MANN, FREDERICK	8731		City Of Chicago Fire	\$4.00
07/26/2016	MANN, FREDERICK	8731		City Of Chicago Fire	\$0.48
07/26/2016	MANN, FREDERICK	8731		City Of Chicago Fire	\$4.00
07/26/2016	MANN, FREDERICK	8731		City Of Chicago Fire	\$0.48
07/26/2016	MANN, FREDERICK	8731		City Of Chicago Fire	\$4.00
07/26/2016	MANN, FREDERICK	8731		City Of Chicago Fire	\$0.48
07/26/2016	MANN, FREDERICK	8731		City Of Chicago Fire	\$4.00
07/26/2016	MANN, FREDERICK	8731		City Of Chicago Fire	\$0.48
07/26/2016	MANN, FREDERICK	8731		City Of Chicago Fire	\$4.00
07/26/2016	MANN, FREDERICK	8731		City Of Chicago Fire	\$0.39
05/08/2017	MANKOWSKI, MARK	8794		City Of Chicago Fire	\$4.00
05/08/2017	MANKOWSKI, MARK	8794		City Of Chicago Fire	\$9.99
11/08/2016	MANDA, IONUT	8801		City Of Chicago Fire	\$25.51
11/08/2016	MANDA, IONUT	8801		City Of Chicago Fire	\$4.00
11/08/2016	MANDA, IONUT	8801		City Of Chicago Fire	\$0.41
11/08/2016	MANDA, IONUT	8801		City Of Chicago Fire	\$4.00
11/08/2016	MANDA, IONUT	8801		City Of Chicago Fire	\$0.49
11/08/2016	MANDA, IONUT	8801		City Of Chicago Fire	\$4.00
11/08/2016	MANDA, IONUT	8801		City Of Chicago Fire	\$0.49
11/08/2016	MANDA, IONUT	8801		City Of Chicago Fire	\$4.00
11/08/2016	MANDA, IONUT	8801		City Of Chicago Fire	\$8.55
11/08/2016	MANDA, IONUT	8801		City Of Chicago Fire	\$4.00
11/08/2016	MANDA, IONUT	8801		City Of Chicago Fire	\$15.89
11/08/2016	MANDA, IONUT	8801		City Of Chicago Fire	\$4.00
11/08/2016	MANDA, IONUT	8801		City Of Chicago Fire	\$841.49
11/08/2016	MANDA, IONUT	8801		City Of Chicago Fire	\$220.82
11/08/2016	MANDA, IONUT	8801		City Of Chicago Fire	\$263.36
11/08/2016	MANDA, IONUT	8801		City Of Chicago Fire	\$263.36
11/08/2016	MANDA, IONUT	8801		City Of Chicago Fire	\$4.00

50732

JOURNAL--CITY COUNCIL--CHICAGO

6/28/2017

Incident Date	Claimant	Rank	Unit of Assignment	Insured	Total to be Paid
11/08/2016	MANDA, IONUT	8801		City Of Chicago Fire	\$19.87
11/08/2016	MANDA, IONUT	8801		City Of Chicago Fire	\$452.47
11/22/2016	MALLO, ARTHUR	8750		City Of Chicago Fire	\$4.00
11/22/2016	MALLO, ARTHUR	8750		City Of Chicago Fire	\$164.15
11/22/2016	MALLO, ARTHUR	8750		City Of Chicago Fire	\$4.92
01/30/2015	LUNDY BEY, SHANE	8807		City Of Chicago Fire	\$177.68
01/30/2015	LUNDY BEY, SHANE	8807		City Of Chicago Fire	\$0.08
01/30/2015	LUNDY BEY, SHANE	8807		City Of Chicago Fire	\$4.00
03/26/2015	LINGEL, TRAVIS	8731		City Of Chicago Fire	\$522.84
03/26/2015	LINGEL, TRAVIS	8731		City Of Chicago Fire	\$9.88
03/26/2015	LINGEL, TRAVIS	8731		City Of Chicago Fire	\$4.00
08/18/2016	LINDQUIST, RAMONA	8750		City Of Chicago Fire	\$161.47
08/18/2016	LINDQUIST, RAMONA	8750		City Of Chicago Fire	\$4.00
08/18/2016	LINDQUIST, RAMONA	8750		City Of Chicago Fire	\$4.85
03/16/2017	LEWIS, DONALD	8801		City Of Chicago Fire	\$4.00
03/16/2017	LEWIS, DONALD	8801		City Of Chicago Fire	\$0.20
03/16/2017	LEWIS, DONALD	8801		City Of Chicago Fire	\$187.80
03/16/2017	LEWIS, DONALD	8801		City Of Chicago Fire	\$4.00
03/16/2017	LEWIS, DONALD	8801		City Of Chicago Fire	\$42.41
03/16/2017	LEWIS, DONALD	8801		City Of Chicago Fire	\$4.00
03/16/2017	LEWIS, DONALD	8801		City Of Chicago Fire	\$0.21
03/16/2017	LEWIS, DONALD	8801		City Of Chicago Fire	\$205.63
05/08/2017	LEVERENZ, KENNETH	8731		City Of Chicago Fire	\$13.24
05/08/2017	LEVERENZ, KENNETH	8731		City Of Chicago Fire	\$4.00
05/08/2017	LEVERENZ, KENNETH	8731		City Of Chicago Fire	\$22.70
05/08/2017	LEVERENZ, KENNETH	8731		City Of Chicago Fire	\$4.00
05/08/2017	LEVERENZ, KENNETH	8731		City Of Chicago Fire	\$72.77
05/08/2017	LEVERENZ, KENNETH	8731		City Of Chicago Fire	\$296.89
05/08/2017	LEVERENZ, KENNETH	8731		City Of Chicago Fire	\$267.55
05/08/2017	LEVERENZ, KENNETH	8731		City Of Chicago Fire	\$225.01
05/08/2017	LEVERENZ, KENNETH	8731		City Of Chicago Fire	\$220.82
05/08/2017	LEVERENZ, KENNETH	8731		City Of Chicago Fire	\$295.48
05/08/2017	LEVERENZ, KENNETH	8731		City Of Chicago Fire	\$4.00

6/28/2017

REPORTS OF COMMITTEES

50733

Incident Date	Claimant	Rank	Unit of Assignment	Insured	Total to be Paid
05/08/2017	LEVERENZ, KENNETH	8731		City Of Chicago Fire	\$4.00
05/08/2017	LEVERENZ, KENNETH	8731		City Of Chicago Fire	\$4.00
05/08/2017	LEVERENZ, KENNETH	8731		City Of Chicago Fire	\$0.55
05/08/2017	LEVERENZ, KENNETH	8731		City Of Chicago Fire	\$4.00
05/08/2017	LEVERENZ, KENNETH	8731		City Of Chicago Fire	\$1.38
05/08/2017	LEVERENZ, KENNETH	8731		City Of Chicago Fire	\$4.00
05/08/2017	LEVERENZ, KENNETH	8731		City Of Chicago Fire	\$0.41
05/08/2017	LEVERENZ, KENNETH	8731		City Of Chicago Fire	\$0.50
05/08/2017	LEVERENZ, KENNETH	8731		City Of Chicago Fire	\$0.42
05/08/2017	LEVERENZ, KENNETH	8731		City Of Chicago Fire	\$4.00
12/15/2016	LEMMON, DOROTHY	8728		City Of Chicago Fire	\$32.79
12/15/2016	LEMMON, DOROTHY	8728		City Of Chicago Fire	\$4.00
12/15/2016	LEMMON, DOROTHY	8728		City Of Chicago Fire	\$2.06
12/15/2016	LEMMON, DOROTHY	8728		City Of Chicago Fire	\$4.00
12/15/2016	LEMMON, DOROTHY	8728		City Of Chicago Fire	\$2.06
12/15/2016	LEMMON, DOROTHY	8728		City Of Chicago Fire	\$4.00
12/15/2016	LEMMON, DOROTHY	8728		City Of Chicago Fire	\$68.73
12/15/2016	LEMMON, DOROTHY	8728		City Of Chicago Fire	\$68.73
02/01/2017	LAKAWITCH, JAMES	8801		City Of Chicago Fire	\$81.40
02/01/2017	LAKAWITCH, JAMES	8801		City Of Chicago Fire	\$81.40
02/01/2017	LAKAWITCH, JAMES	8801		City Of Chicago Fire	\$373.47
02/01/2017	LAKAWITCH, JAMES	8801		City Of Chicago Fire	\$4.00
02/01/2017	LAKAWITCH, JAMES	8801		City Of Chicago Fire	\$4.00
02/01/2017	LAKAWITCH, JAMES	8801		City Of Chicago Fire	\$0.51
02/01/2017	LAKAWITCH, JAMES	8801		City Of Chicago Fire	\$269.50
02/01/2017	LAKAWITCH, JAMES	8801		City Of Chicago Fire	\$2.44
02/01/2017	LAKAWITCH, JAMES	8801		City Of Chicago Fire	\$4.00
02/01/2017	LAKAWITCH, JAMES	8801		City Of Chicago Fire	\$2.44
02/01/2017	LAKAWITCH, JAMES	8801		City Of Chicago Fire	\$4.00
02/01/2017	LAKAWITCH, JAMES	8801		City Of Chicago Fire	\$4.00
04/06/2017	LACH, JASON	8731		City Of Chicago Fire	\$4.00
04/06/2017	LACH, JASON	8731		City Of Chicago Fire	\$21.12
02/12/2006	Kotlarz, Stanley T	F	09999	City Of Chicago Fire	\$4.00

Incident Date	Claimant	Rank	Unit of Assignment	Insured	Total to be Paid
02/12/2006	Kotlarz, Stanley T	F	09999	City Of Chicago Fire	\$4.00
02/12/2006	Kotlarz, Stanley T	F	09999	City Of Chicago Fire	\$4.00
02/12/2006	Kotlarz, Stanley T	F	09999	City Of Chicago Fire	\$4.00
02/12/2006	Kotlarz, Stanley T	F	09999	City Of Chicago Fire	\$1.57
02/12/2006	Kotlarz, Stanley T	F	09999	City Of Chicago Fire	\$4.00
02/12/2006	Kotlarz, Stanley T	F	09999	City Of Chicago Fire	\$4.00
02/12/2006	Kotlarz, Stanley T	F	09999	City Of Chicago Fire	\$4.00
02/12/2006	Kotlarz, Stanley T	F	09999	City Of Chicago Fire	\$361.42
02/12/2006	Kotlarz, Stanley T	F	09999	City Of Chicago Fire	\$134.88
02/12/2006	Kotlarz, Stanley T	F	09999	City Of Chicago Fire	\$837.90
02/12/2006	Kotlarz, Stanley T	F	09999	City Of Chicago Fire	\$27.75
02/12/2006	Kotlarz, Stanley T	F	09999	City Of Chicago Fire	\$133.00
02/12/2006	Kotlarz, Stanley T	F	09999	City Of Chicago Fire	\$526.06
02/12/2006	Kotlarz, Stanley T	F	09999	City Of Chicago Fire	\$382.82
02/12/2006	Kotlarz, Stanley T	F	09999	City Of Chicago Fire	\$4.00
02/12/2006	Kotlarz, Stanley T	F	09999	City Of Chicago Fire	\$210.84
05/22/2017	KORANDA III, EDWARD	8801		City Of Chicago Fire	\$4.00
05/22/2017	KORANDA III, EDWARD	8801		City Of Chicago Fire	\$0.74
05/22/2017	KORANDA III, EDWARD	8801		City Of Chicago Fire	\$4.00
05/22/2017	KORANDA III, EDWARD	8801		City Of Chicago Fire	\$2.82
05/22/2017	KORANDA III, EDWARD	8801		City Of Chicago Fire	\$4.00
05/22/2017	KORANDA III, EDWARD	8801		City Of Chicago Fire	\$12.99
05/22/2017	KORANDA III, EDWARD	8801		City Of Chicago Fire	\$687.82
05/22/2017	KORANDA III, EDWARD	8801		City Of Chicago Fire	\$149.40
05/22/2017	KORANDA III, EDWARD	8801		City Of Chicago Fire	\$39.35
03/12/2017	KOLLIAS, TASO	8749		City Of Chicago Fire	\$356.82
03/12/2017	KOLLIAS, TASO	8749		City Of Chicago Fire	\$267.55
03/12/2017	KOLLIAS, TASO	8749		City Of Chicago Fire	\$314.28
03/12/2017	KOLLIAS, TASO	8749		City Of Chicago Fire	\$890.92
03/12/2017	KOLLIAS, TASO	8749		City Of Chicago Fire	\$24.91
03/12/2017	KOLLIAS, TASO	8749		City Of Chicago Fire	\$4.00
03/12/2017	KOLLIAS, TASO	8749		City Of Chicago Fire	\$0.58
03/12/2017	KOLLIAS, TASO	8749		City Of Chicago Fire	\$4.00

6/28/2017

REPORTS OF COMMITTEES

50735

Incident Date	Claimant	Rank	Unit of Assignment	Insured	Total to be Paid
03/12/2017	KOLLIAS, TASO	8749		City Of Chicago Fire	\$270.32
03/12/2017	KOLLIAS, TASO	8749		City Of Chicago Fire	\$307.59
03/12/2017	KOLLIAS, TASO	8749		City Of Chicago Fire	\$267.55
03/12/2017	KOLLIAS, TASO	8749		City Of Chicago Fire	\$220.82
03/12/2017	KOLLIAS, TASO	8749		City Of Chicago Fire	\$314.28
03/12/2017	KOLLIAS, TASO	8749		City Of Chicago Fire	\$302.85
03/12/2017	KOLLIAS, TASO	8749		City Of Chicago Fire	\$263.36
03/12/2017	KOLLIAS, TASO	8749		City Of Chicago Fire	\$260.86
03/12/2017	KOLLIAS, TASO	8749		City Of Chicago Fire	\$310.09
03/12/2017	KOLLIAS, TASO	8749		City Of Chicago Fire	\$267.55
03/12/2017	KOLLIAS, TASO	8749		City Of Chicago Fire	\$307.59
03/12/2017	KOLLIAS, TASO	8749		City Of Chicago Fire	\$0.50
03/12/2017	KOLLIAS, TASO	8749		City Of Chicago Fire	\$4.00
03/12/2017	KOLLIAS, TASO	8749		City Of Chicago Fire	\$0.57
03/12/2017	KOLLIAS, TASO	8749		City Of Chicago Fire	\$4.00
03/12/2017	KOLLIAS, TASO	8749		City Of Chicago Fire	\$0.67
03/12/2017	KOLLIAS, TASO	8749		City Of Chicago Fire	\$4.00
03/12/2017	KOLLIAS, TASO	8749		City Of Chicago Fire	\$0.50
03/12/2017	KOLLIAS, TASO	8749		City Of Chicago Fire	\$4.00
03/12/2017	KOLLIAS, TASO	8749		City Of Chicago Fire	\$0.59
03/12/2017	KOLLIAS, TASO	8749		City Of Chicago Fire	\$4.00
03/12/2017	KOLLIAS, TASO	8749		City Of Chicago Fire	\$7.97
03/12/2017	KOLLIAS, TASO	8749		City Of Chicago Fire	\$4.00
03/12/2017	KOLLIAS, TASO	8749		City Of Chicago Fire	\$0.57
03/12/2017	KOLLIAS, TASO	8749		City Of Chicago Fire	\$4.00
03/12/2017	KOLLIAS, TASO	8749		City Of Chicago Fire	\$0.50
03/12/2017	KOLLIAS, TASO	8749		City Of Chicago Fire	\$4.00
03/12/2017	KOLLIAS, TASO	8749		City Of Chicago Fire	\$0.41
03/12/2017	KOLLIAS, TASO	8749		City Of Chicago Fire	\$4.00
03/12/2017	KOLLIAS, TASO	8749		City Of Chicago Fire	\$0.59
03/12/2017	KOLLIAS, TASO	8749		City Of Chicago Fire	\$4.00
03/12/2017	KOLLIAS, TASO	8749		City Of Chicago Fire	\$2.42
03/12/2017	KOLLIAS, TASO	8749		City Of Chicago Fire	\$4.00

50736

JOURNAL--CITY COUNCIL--CHICAGO

6/28/2017

Incident Date	Claimant	Rank	Unit of Assignment	Insured	Total to be Paid
03/12/2017	KOLLIAS, TASO	8749		City Of Chicago Fire	\$0.56
03/12/2017	KOLLIAS, TASO	8749		City Of Chicago Fire	\$4.00
03/12/2017	KOLLIAS, TASO	8749		City Of Chicago Fire	\$0.49
03/12/2017	KOLLIAS, TASO	8749		City Of Chicago Fire	\$4.00
03/12/2017	KOLLIAS, TASO	8749		City Of Chicago Fire	\$0.48
03/12/2017	KOLLIAS, TASO	8749		City Of Chicago Fire	\$4.00
03/12/2017	KOLLIAS, TASO	8749		City Of Chicago Fire	\$22.11
04/18/2017	KOERTGEN, TIMOTHY	8737		City Of Chicago Fire	\$100.00
04/18/2017	KOERTGEN, TIMOTHY	8737		City Of Chicago Fire	\$36.20
04/18/2017	KOERTGEN, TIMOTHY	8737		City Of Chicago Fire	\$90.90
04/18/2017	KOERTGEN, TIMOTHY	8737		City Of Chicago Fire	\$20.92
04/18/2017	KOERTGEN, TIMOTHY	8737		City Of Chicago Fire	\$4.00
04/18/2017	KOERTGEN, TIMOTHY	8737		City Of Chicago Fire	\$4.00
04/18/2017	KOERTGEN, TIMOTHY	8737		City Of Chicago Fire	\$0.68
04/18/2017	KOERTGEN, TIMOTHY	8737		City Of Chicago Fire	\$4.00
04/18/2017	KOERTGEN, TIMOTHY	8737		City Of Chicago Fire	\$1.72
04/18/2017	KOERTGEN, TIMOTHY	8737		City Of Chicago Fire	\$4.00
02/20/2017	KNOWLES, HARDY	8731		City Of Chicago Fire	\$212.38
02/20/2017	KNOWLES, HARDY	8731		City Of Chicago Fire	\$208.40
02/20/2017	KNOWLES, HARDY	8731		City Of Chicago Fire	\$0.54
02/20/2017	KNOWLES, HARDY	8731		City Of Chicago Fire	\$168.39
02/20/2017	KNOWLES, HARDY	8731		City Of Chicago Fire	\$294.41
02/20/2017	KNOWLES, HARDY	8731		City Of Chicago Fire	\$299.15
02/20/2017	KNOWLES, HARDY	8731		City Of Chicago Fire	\$247.68
02/20/2017	KNOWLES, HARDY	8731		City Of Chicago Fire	\$290.22
02/20/2017	KNOWLES, HARDY	8731		City Of Chicago Fire	\$292.18
02/20/2017	KNOWLES, HARDY	8731		City Of Chicago Fire	\$212.38
02/20/2017	KNOWLES, HARDY	8731		City Of Chicago Fire	\$207.64
02/20/2017	KNOWLES, HARDY	8731		City Of Chicago Fire	\$254.37
02/20/2017	KNOWLES, HARDY	8731		City Of Chicago Fire	\$169.13
02/20/2017	KNOWLES, HARDY	8731		City Of Chicago Fire	\$59.67
02/20/2017	KNOWLES, HARDY	8731		City Of Chicago Fire	\$28.52
02/20/2017	KNOWLES, HARDY	8731		City Of Chicago Fire	\$4.00

6/28/2017

REPORTS OF COMMITTEES

50737

Incident Date	Claimant	Rank	Unit of Assignment	Insured	Total to be Paid
02/20/2017	KNOWLES, HARDY	8731		City Of Chicago Fire	\$0.45
02/20/2017	KNOWLES, HARDY	8731		City Of Chicago Fire	\$4.00
02/20/2017	KNOWLES, HARDY	8731		City Of Chicago Fire	\$0.53
02/20/2017	KNOWLES, HARDY	8731		City Of Chicago Fire	\$4.00
02/20/2017	KNOWLES, HARDY	8731		City Of Chicago Fire	\$0.39
02/20/2017	KNOWLES, HARDY	8731		City Of Chicago Fire	\$4.00
02/20/2017	KNOWLES, HARDY	8731		City Of Chicago Fire	\$77.48
02/20/2017	KNOWLES, HARDY	8731		City Of Chicago Fire	\$4.00
02/20/2017	KNOWLES, HARDY	8731		City Of Chicago Fire	\$4.00
02/20/2017	KNOWLES, HARDY	8731		City Of Chicago Fire	\$4.00
02/20/2017	KNOWLES, HARDY	8731		City Of Chicago Fire	\$0.53
02/20/2017	KNOWLES, HARDY	8731		City Of Chicago Fire	\$4.00
02/20/2017	KNOWLES, HARDY	8731		City Of Chicago Fire	\$4.00
02/20/2017	KNOWLES, HARDY	8731		City Of Chicago Fire	\$2.54
02/20/2017	KNOWLES, HARDY	8731		City Of Chicago Fire	\$4.00
02/20/2017	KNOWLES, HARDY	8731		City Of Chicago Fire	\$4.00
02/20/2017	KNOWLES, HARDY	8731		City Of Chicago Fire	\$6.26
02/20/2017	KNOWLES, HARDY	8731		City Of Chicago Fire	\$4.00
02/20/2017	KNOWLES, HARDY	8731		City Of Chicago Fire	\$0.38
02/20/2017	KNOWLES, HARDY	8731		City Of Chicago Fire	\$4.00
02/20/2017	KNOWLES, HARDY	8731		City Of Chicago Fire	\$0.47
02/20/2017	KNOWLES, HARDY	8731		City Of Chicago Fire	\$4.00
02/20/2017	KNOWLES, HARDY	8731		City Of Chicago Fire	\$3.19
02/20/2017	KNOWLES, HARDY	8731		City Of Chicago Fire	\$4.00
02/20/2017	KNOWLES, HARDY	8731		City Of Chicago Fire	\$0.55
02/20/2017	KNOWLES, HARDY	8731		City Of Chicago Fire	\$4.00
02/20/2017	KNOWLES, HARDY	8731		City Of Chicago Fire	\$4.00
02/20/2017	KNOWLES, HARDY	8731		City Of Chicago Fire	\$0.39
02/20/2017	KNOWLES, HARDY	8731		City Of Chicago Fire	\$4.00
02/20/2017	KNOWLES, HARDY	8731		City Of Chicago Fire	\$4.00
02/20/2017	KNOWLES, HARDY	8731		City Of Chicago Fire	\$4.00
02/10/2017	KNIGHT, BRIAN	8802		City Of Chicago Fire	\$15.82
02/10/2017	KNIGHT, BRIAN	8802		City Of Chicago Fire	\$4.00

Incident Date	Claimant	Rank	Unit of Assignment	Insured	Total to be Paid
02/10/2017	KNIGHT, BRIAN	8802		City Of Chicago Fire	\$837.89
02/11/2017	KIRBY, JAMES	8801		City Of Chicago Fire	\$275.82
02/11/2017	KIRBY, JAMES	8801		City Of Chicago Fire	\$4.00
02/11/2017	KIRBY, JAMES	8801		City Of Chicago Fire	\$231.31
02/11/2017	KIRBY, JAMES	8801		City Of Chicago Fire	\$50.91
02/11/2017	KIRBY, JAMES	8801		City Of Chicago Fire	\$533.60
02/11/2017	KIRBY, JAMES	8801		City Of Chicago Fire	\$20.20
02/11/2017	KIRBY, JAMES	8801		City Of Chicago Fire	\$460.91
02/11/2017	KIRBY, JAMES	8801		City Of Chicago Fire	\$4.00
02/11/2017	KIRBY, JAMES	8801		City Of Chicago Fire	\$4.00
02/11/2017	KIRBY, JAMES	8801		City Of Chicago Fire	\$1.63
02/11/2017	KIRBY, JAMES	8801		City Of Chicago Fire	\$4.00
02/11/2017	KIRBY, JAMES	8801		City Of Chicago Fire	\$0.96
02/11/2017	KIRBY, JAMES	8801		City Of Chicago Fire	\$4.00
02/11/2017	KIRBY, JAMES	8801		City Of Chicago Fire	\$0.30
02/11/2017	KIRBY, JAMES	8801		City Of Chicago Fire	\$4.00
02/11/2017	KIRBY, JAMES	8801		City Of Chicago Fire	\$0.25
02/11/2017	KIRBY, JAMES	8801		City Of Chicago Fire	\$4.00
02/11/2017	KIRBY, JAMES	8801		City Of Chicago Fire	\$230.83
07/01/2014	KEITH, DENNIS	8737		City Of Chicago Fire	\$131.65
07/01/2014	KEITH, DENNIS	8737		City Of Chicago Fire	\$4.00
07/01/2014	KEITH, DENNIS	8737		City Of Chicago Fire	\$2.49
10/04/2016	KASPER, JASON	8749		City Of Chicago Fire	\$4.00
10/04/2016	KASPER, JASON	8749		City Of Chicago Fire	\$189.97
04/21/2017	KANE, MARGARET	8702		City Of Chicago Fire	\$31.74
04/21/2017	KANE, MARGARET	8702		City Of Chicago Fire	\$4.00
04/21/2017	KANE, MARGARET	8702		City Of Chicago Fire	\$123.24
04/21/2017	KANE, MARGARET	8702		City Of Chicago Fire	\$4.00
04/21/2017	KANE, MARGARET	8702		City Of Chicago Fire	\$0.68
04/21/2017	KANE, MARGARET	8702		City Of Chicago Fire	\$4.00
04/21/2017	KANE, MARGARET	8702		City Of Chicago Fire	\$1.72
04/21/2017	KANE, MARGARET	8702		City Of Chicago Fire	\$4.00
04/21/2017	KANE, MARGARET	8702		City Of Chicago Fire	\$90.90

6/28/2017

REPORTS OF COMMITTEES

50739

Incident Date	Claimant	Rank	Unit of Assignment	Insured	Total to be Paid
04/21/2017	KANE, MARGARET	8702		City Of Chicago Fire	\$36.20
04/21/2017	KANE, MARGARET	8702		City Of Chicago Fire	\$21.27
05/22/2017	JONES III, RILEY	8794		City Of Chicago Fire	\$3.03
05/22/2017	JONES III, RILEY	8794		City Of Chicago Fire	\$2.05
05/22/2017	JONES III, RILEY	8794		City Of Chicago Fire	\$68.40
05/22/2017	JONES III, RILEY	8794		City Of Chicago Fire	\$4.00
05/22/2017	JONES III, RILEY	8794		City Of Chicago Fire	\$4.00
05/22/2017	JONES III, RILEY	8794		City Of Chicago Fire	\$100.87
12/18/2016	JETT, DONALD	8819		City Of Chicago Fire	\$4.00
12/18/2016	JETT, DONALD	8819		City Of Chicago Fire	\$4.00
12/18/2016	JETT, DONALD	8819		City Of Chicago Fire	\$4.92
12/18/2016	JETT, DONALD	8819		City Of Chicago Fire	\$164.15
12/18/2016	JETT, DONALD	8819		City Of Chicago Fire	\$2.52
04/09/2017	JEFFERSON, DARRELL	8802		City Of Chicago Fire	\$13.98
04/09/2017	JEFFERSON, DARRELL	8802		City Of Chicago Fire	\$4.00
04/09/2017	JEFFERSON, DARRELL	8802		City Of Chicago Fire	\$50.21
04/09/2017	JEFFERSON, DARRELL	8802		City Of Chicago Fire	\$740.18
04/09/2017	JEFFERSON, DARRELL	8802		City Of Chicago Fire	\$4.00
04/28/2017	HUNTER, JEFFREY	8731		City Of Chicago Fire	\$4.00
04/28/2017	HUNTER, JEFFREY	8731		City Of Chicago Fire	\$4.00
11/05/2016	HORIST, MICHAEL	8811		City Of Chicago Fire	\$1.62
11/05/2016	HORIST, MICHAEL	8811		City Of Chicago Fire	\$92.68
11/05/2016	HORIST, MICHAEL	8811		City Of Chicago Fire	\$4.00
11/05/2016	HORIST, MICHAEL	8811		City Of Chicago Fire	\$0.82
11/05/2016	HORIST, MICHAEL	8811		City Of Chicago Fire	\$4.00
11/05/2016	HORIST, MICHAEL	8811		City Of Chicago Fire	\$180.47
11/05/2016	HORIST, MICHAEL	8811		City Of Chicago Fire	\$4.00
11/05/2016	HORIST, MICHAEL	8811		City Of Chicago Fire	\$4.00
05/29/2017	HOLLAND, BENJAMIN	8750		City Of Chicago Fire	\$284.55
05/29/2017	HOLLAND, BENJAMIN	8750		City Of Chicago Fire	\$572.95
05/29/2017	HOLLAND, BENJAMIN	8750		City Of Chicago Fire	\$35.84
05/29/2017	HOLLAND, BENJAMIN	8750		City Of Chicago Fire	\$4.00
05/29/2017	HOLLAND, BENJAMIN	8750		City Of Chicago Fire	\$4.00

50740

JOURNAL--CITY COUNCIL--CHICAGO

6/28/2017

Incident Date	Claimant	Rank	Unit of Assignment	Insured	Total to be Paid
05/29/2017	HOLLAND, BENJAMIN	8750		City Of Chicago Fire	\$4.00
05/29/2017	HOLLAND, BENJAMIN	8750		City Of Chicago Fire	\$5.12
10/22/2016	HILL, LATINA	8750		City Of Chicago Fire	\$4.00
10/22/2016	HILL, LATINA	8750		City Of Chicago Fire	\$1.57
10/22/2016	HILL, LATINA	8750		City Of Chicago Fire	\$221.15
03/26/2017	HERRON, ROBERT	8801		City Of Chicago Fire	\$622.74
03/26/2017	HERRON, ROBERT	8801		City Of Chicago Fire	\$4.00
12/18/2016	HERNANDEZ, IVAN	8802		City Of Chicago Fire	\$303.40
12/18/2016	HERNANDEZ, IVAN	8802		City Of Chicago Fire	\$307.59
12/18/2016	HERNANDEZ, IVAN	8802		City Of Chicago Fire	\$265.05
12/18/2016	HERNANDEZ, IVAN	8802		City Of Chicago Fire	\$265.05
12/18/2016	HERNANDEZ, IVAN	8802		City Of Chicago Fire	\$265.05
12/18/2016	HERNANDEZ, IVAN	8802		City Of Chicago Fire	\$307.59
12/18/2016	HERNANDEZ, IVAN	8802		City Of Chicago Fire	\$265.05
12/18/2016	HERNANDEZ, IVAN	8802		City Of Chicago Fire	\$307.59
12/18/2016	HERNANDEZ, IVAN	8802		City Of Chicago Fire	\$265.05
12/18/2016	HERNANDEZ, IVAN	8802		City Of Chicago Fire	\$303.40
12/18/2016	HERNANDEZ, IVAN	8802		City Of Chicago Fire	\$267.55
12/18/2016	HERNANDEZ, IVAN	8802		City Of Chicago Fire	\$310.09
12/18/2016	HERNANDEZ, IVAN	8802		City Of Chicago Fire	\$303.40
12/18/2016	HERNANDEZ, IVAN	8802		City Of Chicago Fire	\$314.28
12/18/2016	HERNANDEZ, IVAN	8802		City Of Chicago Fire	\$267.55
12/18/2016	HERNANDEZ, IVAN	8802		City Of Chicago Fire	\$314.28
12/18/2016	HERNANDEZ, IVAN	8802		City Of Chicago Fire	\$303.40
12/18/2016	HERNANDEZ, IVAN	8802		City Of Chicago Fire	\$310.09
12/18/2016	HERNANDEZ, IVAN	8802		City Of Chicago Fire	\$80.86
12/18/2016	HERNANDEZ, IVAN	8802		City Of Chicago Fire	\$575.25
12/18/2016	HERNANDEZ, IVAN	8802		City Of Chicago Fire	\$4.00
12/18/2016	HERNANDEZ, IVAN	8802		City Of Chicago Fire	\$4.00
12/18/2016	HERNANDEZ, IVAN	8802		City Of Chicago Fire	\$57.25
12/18/2016	HERNANDEZ, IVAN	8802		City Of Chicago Fire	\$4.00
12/18/2016	HERNANDEZ, IVAN	8802		City Of Chicago Fire	\$6.36
12/18/2016	HERNANDEZ, IVAN	8802		City Of Chicago Fire	\$4.00

6/28/2017

REPORTS OF COMMITTEES

50741

Incident Date	Claimant	Rank	Unit of Assignment	Insured	Total to be Paid
12/18/2016	HERNANDEZ, IVAN	8802		City Of Chicago Fire	\$0.49
12/18/2016	HERNANDEZ, IVAN	8802		City Of Chicago Fire	\$4.00
12/18/2016	HERNANDEZ, IVAN	8802		City Of Chicago Fire	\$0.59
12/18/2016	HERNANDEZ, IVAN	8802		City Of Chicago Fire	\$4.00
12/18/2016	HERNANDEZ, IVAN	8802		City Of Chicago Fire	\$0.59
12/18/2016	HERNANDEZ, IVAN	8802		City Of Chicago Fire	\$4.00
12/18/2016	HERNANDEZ, IVAN	8802		City Of Chicago Fire	\$0.57
12/18/2016	HERNANDEZ, IVAN	8802		City Of Chicago Fire	\$4.00
12/18/2016	HERNANDEZ, IVAN	8802		City Of Chicago Fire	\$0.50
12/18/2016	HERNANDEZ, IVAN	8802		City Of Chicago Fire	\$4.00
12/18/2016	HERNANDEZ, IVAN	8802		City Of Chicago Fire	\$0.50
12/18/2016	HERNANDEZ, IVAN	8802		City Of Chicago Fire	\$4.00
12/18/2016	HERNANDEZ, IVAN	8802		City Of Chicago Fire	\$0.50
12/18/2016	HERNANDEZ, IVAN	8802		City Of Chicago Fire	\$4.00
12/18/2016	HERNANDEZ, IVAN	8802		City Of Chicago Fire	\$0.50
12/18/2016	HERNANDEZ, IVAN	8802		City Of Chicago Fire	\$4.00
12/18/2016	HERNANDEZ, IVAN	8802		City Of Chicago Fire	\$0.50
12/18/2016	HERNANDEZ, IVAN	8802		City Of Chicago Fire	\$4.00
12/18/2016	HERNANDEZ, IVAN	8802		City Of Chicago Fire	\$0.47
12/18/2016	HERNANDEZ, IVAN	8802		City Of Chicago Fire	\$4.00
12/18/2016	HERNANDEZ, IVAN	8802		City Of Chicago Fire	\$0.49
12/18/2016	HERNANDEZ, IVAN	8802		City Of Chicago Fire	\$4.00
12/18/2016	HERNANDEZ, IVAN	8802		City Of Chicago Fire	\$0.50
12/18/2016	HERNANDEZ, IVAN	8802		City Of Chicago Fire	\$4.00
12/18/2016	HERNANDEZ, IVAN	8802		City Of Chicago Fire	\$0.50
12/18/2016	HERNANDEZ, IVAN	8802		City Of Chicago Fire	\$4.00
12/18/2016	HERNANDEZ, IVAN	8802		City Of Chicago Fire	\$0.56
12/18/2016	HERNANDEZ, IVAN	8802		City Of Chicago Fire	\$4.00
12/18/2016	HERNANDEZ, IVAN	8802		City Of Chicago Fire	\$310.09
12/18/2016	HERNANDEZ, IVAN	8802		City Of Chicago Fire	\$310.09
12/18/2016	HERNANDEZ, IVAN	8802		City Of Chicago Fire	\$310.09

50742

JOURNAL--CITY COUNCIL--CHICAGO

6/28/2017

Incident Date	Claimant	Rank	Unit of Assignment	Insured	Total to be Paid
12/18/2016	HERNANDEZ, IVAN	8802		City Of Chicago Fire	\$310.09
12/18/2016	HERNANDEZ, IVAN	8802		City Of Chicago Fire	\$265.05
12/18/2016	HERNANDEZ, IVAN	8802		City Of Chicago Fire	\$314.28
12/18/2016	HERNANDEZ, IVAN	8802		City Of Chicago Fire	\$314.28
12/18/2016	HERNANDEZ, IVAN	8802		City Of Chicago Fire	\$307.59
12/18/2016	HERNANDEZ, IVAN	8802		City Of Chicago Fire	\$267.55
12/18/2016	HERNANDEZ, IVAN	8802		City Of Chicago Fire	\$267.55
12/18/2016	HERNANDEZ, IVAN	8802		City Of Chicago Fire	\$267.55
12/18/2016	HERNANDEZ, IVAN	8802		City Of Chicago Fire	\$267.55
12/18/2016	HERNANDEZ, IVAN	8802		City Of Chicago Fire	\$267.55
12/18/2016	HERNANDEZ, IVAN	8802		City Of Chicago Fire	\$267.00
12/18/2016	HERNANDEZ, IVAN	8802		City Of Chicago Fire	\$258.36
12/18/2016	HERNANDEZ, IVAN	8802		City Of Chicago Fire	\$265.05
12/18/2016	HERNANDEZ, IVAN	8802		City Of Chicago Fire	\$267.55
12/18/2016	HERNANDEZ, IVAN	8802		City Of Chicago Fire	\$267.55
12/18/2016	HERNANDEZ, IVAN	8802		City Of Chicago Fire	\$710.42
12/18/2016	HERNANDEZ, IVAN	8802		City Of Chicago Fire	\$175.79
12/18/2016	HERNANDEZ, IVAN	8802		City Of Chicago Fire	\$0.57
12/18/2016	HERNANDEZ, IVAN	8802		City Of Chicago Fire	\$4.00
12/18/2016	HERNANDEZ, IVAN	8802		City Of Chicago Fire	\$0.49
12/18/2016	HERNANDEZ, IVAN	8802		City Of Chicago Fire	\$4.00
12/18/2016	HERNANDEZ, IVAN	8802		City Of Chicago Fire	\$0.49
12/18/2016	HERNANDEZ, IVAN	8802		City Of Chicago Fire	\$4.00
12/18/2016	HERNANDEZ, IVAN	8802		City Of Chicago Fire	\$0.49
12/18/2016	HERNANDEZ, IVAN	8802		City Of Chicago Fire	\$4.00
12/18/2016	HERNANDEZ, IVAN	8802		City Of Chicago Fire	\$0.57
12/18/2016	HERNANDEZ, IVAN	8802		City Of Chicago Fire	\$4.00
12/18/2016	HERNANDEZ, IVAN	8802		City Of Chicago Fire	\$0.49
12/18/2016	HERNANDEZ, IVAN	8802		City Of Chicago Fire	\$4.00
12/18/2016	HERNANDEZ, IVAN	8802		City Of Chicago Fire	\$0.57
12/18/2016	HERNANDEZ, IVAN	8802		City Of Chicago Fire	\$4.00
12/18/2016	HERNANDEZ, IVAN	8802		City Of Chicago Fire	\$0.49
12/18/2016	HERNANDEZ, IVAN	8802		City Of Chicago Fire	\$4.00

6/28/2017

REPORTS OF COMMITTEES

50743

Incident Date	Claimant	Rank	Unit of Assignment	Insured	Total to be Paid
12/18/2016	HERNANDEZ, IVAN	8802		City Of Chicago Fire	\$0.56
12/18/2016	HERNANDEZ, IVAN	8802		City Of Chicago Fire	\$4.00
12/18/2016	HERNANDEZ, IVAN	8802		City Of Chicago Fire	\$0.50
12/18/2016	HERNANDEZ, IVAN	8802		City Of Chicago Fire	\$4.00
12/18/2016	HERNANDEZ, IVAN	8802		City Of Chicago Fire	\$0.58
12/18/2016	HERNANDEZ, IVAN	8802		City Of Chicago Fire	\$4.00
12/18/2016	HERNANDEZ, IVAN	8802		City Of Chicago Fire	\$0.56
12/18/2016	HERNANDEZ, IVAN	8802		City Of Chicago Fire	\$4.00
12/18/2016	HERNANDEZ, IVAN	8802		City Of Chicago Fire	\$0.59
12/18/2016	HERNANDEZ, IVAN	8802		City Of Chicago Fire	\$4.00
12/18/2016	HERNANDEZ, IVAN	8802		City Of Chicago Fire	\$0.50
12/18/2016	HERNANDEZ, IVAN	8802		City Of Chicago Fire	\$4.00
12/18/2016	HERNANDEZ, IVAN	8802		City Of Chicago Fire	\$0.59
12/18/2016	HERNANDEZ, IVAN	8802		City Of Chicago Fire	\$4.00
12/18/2016	HERNANDEZ, IVAN	8802		City Of Chicago Fire	\$0.56
12/18/2016	HERNANDEZ, IVAN	8802		City Of Chicago Fire	\$4.00
12/18/2016	HERNANDEZ, IVAN	8802		City Of Chicago Fire	\$0.58
12/18/2016	HERNANDEZ, IVAN	8802		City Of Chicago Fire	\$4.00
12/18/2016	HERNANDEZ, IVAN	8802		City Of Chicago Fire	\$4.00
12/18/2016	HERNANDEZ, IVAN	8802		City Of Chicago Fire	\$4.00
12/18/2016	HERNANDEZ, IVAN	8802		City Of Chicago Fire	\$231.89
12/18/2016	HERNANDEZ, IVAN	8802		City Of Chicago Fire	\$4.00
12/18/2016	HERNANDEZ, IVAN	8802		City Of Chicago Fire	\$8.05
12/18/2016	HERNANDEZ, IVAN	8802		City Of Chicago Fire	\$4.00
12/18/2016	HERNANDEZ, IVAN	8802		City Of Chicago Fire	\$0.58
12/18/2016	HERNANDEZ, IVAN	8802		City Of Chicago Fire	\$4.00
12/18/2016	HERNANDEZ, IVAN	8802		City Of Chicago Fire	\$0.58
12/18/2016	HERNANDEZ, IVAN	8802		City Of Chicago Fire	\$4.00
12/18/2016	HERNANDEZ, IVAN	8802		City Of Chicago Fire	\$0.58
12/18/2016	HERNANDEZ, IVAN	8802		City Of Chicago Fire	\$4.00
12/18/2016	HERNANDEZ, IVAN	8802		City Of Chicago Fire	\$0.58
04/19/2017	HERNANDEZ, ANAMAR	8749		City Of Chicago Fire	\$284.55
04/19/2017	HERNANDEZ, ANAMAR	8749		City Of Chicago Fire	\$4.00

Incident Date	Claimant	Rank	Unit of Assignment	Insured	Total to be Paid
10/17/2016	HEDRICH, KATHERINE	8750		City Of Chicago Fire	\$20.29
10/17/2016	HEDRICH, KATHERINE	8750		City Of Chicago Fire	\$4.00
09/15/2016	HAMP, DEBORAH	8745		City Of Chicago Fire	\$150.14
09/15/2016	HAMP, DEBORAH	8745		City Of Chicago Fire	\$4.51
09/15/2016	HAMP, DEBORAH	8745		City Of Chicago Fire	\$4.00
09/15/2016	HAMP, DEBORAH	8745		City Of Chicago Fire	\$4.00
07/29/1997	Gutierrez-Ogar, Bernadette	M	00665	City Of Chicago Fire	\$70.45
07/29/1997	Gutierrez-Ogar, Bernadette	M	00665	City Of Chicago Fire	\$4.00
07/29/1997	Gutierrez-Ogar, Bernadette	M	00665	City Of Chicago Fire	\$909.96
07/29/1997	Gutierrez-Ogar, Bernadette	M	00665	City Of Chicago Fire	\$909.96
07/29/1997	Gutierrez-Ogar, Bernadette	M	00665	City Of Chicago Fire	\$155.10
07/29/1997	Gutierrez-Ogar, Bernadette	M	00665	City Of Chicago Fire	\$155.10
07/29/1997	Gutierrez-Ogar, Bernadette	M	00665	City Of Chicago Fire	\$4.00
07/29/1997	Gutierrez-Ogar, Bernadette	M	00665	City Of Chicago Fire	\$4.00
07/29/1997	Gutierrez-Ogar, Bernadette	M	00665	City Of Chicago Fire	\$4.00
07/29/1997	Gutierrez-Ogar, Bernadette	M	00665	City Of Chicago Fire	\$1.56
07/29/1997	Gutierrez-Ogar, Bernadette	M	00665	City Of Chicago Fire	\$4.00
07/29/1997	Gutierrez-Ogar, Bernadette	M	00665	City Of Chicago Fire	\$13.80
07/29/1997	Gutierrez-Ogar, Bernadette	M	00665	City Of Chicago Fire	\$4.00
07/29/1997	Gutierrez-Ogar, Bernadette	M	00665	City Of Chicago Fire	\$12.65
07/29/1997	Gutierrez-Ogar, Bernadette	M	00665	City Of Chicago Fire	\$4.00
07/29/1997	Gutierrez-Ogar, Bernadette	M	00665	City Of Chicago Fire	\$29.89
07/29/1997	Gutierrez-Ogar, Bernadette	M	00665	City Of Chicago Fire	\$909.96
03/22/2017	GUZMAN III, CESAR	8750		City Of Chicago Fire	\$3.49
03/22/2017	GUZMAN III, CESAR	8750		City Of Chicago Fire	\$4.00
03/22/2017	GUZMAN III, CESAR	8750		City Of Chicago Fire	\$2.82
03/22/2017	GUZMAN III, CESAR	8750		City Of Chicago Fire	\$4.00
03/22/2017	GUZMAN III, CESAR	8750		City Of Chicago Fire	\$4.00
03/22/2017	GUZMAN III, CESAR	8750		City Of Chicago Fire	\$4.00
03/22/2017	GUZMAN III, CESAR	8750		City Of Chicago Fire	\$4.00
03/22/2017	GUZMAN III, CESAR	8750		City Of Chicago Fire	\$20.36
03/22/2017	GUZMAN III, CESAR	8750		City Of Chicago Fire	\$389.80
03/22/2017	GUZMAN III, CESAR	8750		City Of Chicago Fire	\$149.40

6/28/2017

REPORTS OF COMMITTEES

50745

Incident Date	Claimant	Rank	Unit of Assignment	Insured	Total to be Paid
03/22/2017	GUZMAN III, CESAR	8750		City Of Chicago Fire	\$282.45
03/22/2017	GUZMAN III, CESAR	8750		City Of Chicago Fire	\$598.25
03/22/2017	GUZMAN III, CESAR	8750		City Of Chicago Fire	\$16.52
03/22/2017	GUZMAN III, CESAR	8750		City Of Chicago Fire	\$9.76
03/22/2017	GUZMAN III, CESAR	8750		City Of Chicago Fire	\$168.01
03/22/2017	GUZMAN III, CESAR	8750		City Of Chicago Fire	\$5.33
03/22/2017	GUZMAN III, CESAR	8750		City Of Chicago Fire	\$3.17
03/22/2017	GUZMAN III, CESAR	8750		City Of Chicago Fire	\$4.00
03/22/2017	GUZMAN III, CESAR	8750		City Of Chicago Fire	\$122.01
03/22/2017	GUZMAN III, CESAR	8750		City Of Chicago Fire	\$4.00
03/22/2017	GUZMAN III, CESAR	8750		City Of Chicago Fire	\$11.30
03/22/2017	GUZMAN III, CESAR	8750		City Of Chicago Fire	\$4.00
03/22/2017	GUZMAN III, CESAR	8750		City Of Chicago Fire	\$27.02
03/22/2017	GUZMAN III, CESAR	8750		City Of Chicago Fire	\$4.00
04/15/2017	GROSZEK, KEN	8731		City Of Chicago Fire	\$100.00
04/15/2017	GROSZEK, KEN	8731		City Of Chicago Fire	\$4.00
04/15/2017	GROSZEK, KEN	8731		City Of Chicago Fire	\$367.47
04/15/2017	GROSZEK, KEN	8731		City Of Chicago Fire	\$359.05
04/15/2017	GROSZEK, KEN	8731		City Of Chicago Fire	\$353.53
04/15/2017	GROSZEK, KEN	8731		City Of Chicago Fire	\$363.26
04/15/2017	GROSZEK, KEN	8731		City Of Chicago Fire	\$250.62
04/15/2017	GROSZEK, KEN	8731		City Of Chicago Fire	\$320.52
04/15/2017	GROSZEK, KEN	8731		City Of Chicago Fire	\$0.26
04/15/2017	GROSZEK, KEN	8731		City Of Chicago Fire	\$0.34
04/15/2017	GROSZEK, KEN	8731		City Of Chicago Fire	\$4.00
04/15/2017	GROSZEK, KEN	8731		City Of Chicago Fire	\$0.39
04/15/2017	GROSZEK, KEN	8731		City Of Chicago Fire	\$4.00
04/15/2017	GROSZEK, KEN	8731		City Of Chicago Fire	\$0.37
04/15/2017	GROSZEK, KEN	8731		City Of Chicago Fire	\$4.00
04/15/2017	GROSZEK, KEN	8731		City Of Chicago Fire	\$0.37
04/15/2017	GROSZEK, KEN	8731		City Of Chicago Fire	\$4.00
04/15/2017	GROSZEK, KEN	8731		City Of Chicago Fire	\$0.38
04/15/2017	GROSZEK, KEN	8731		City Of Chicago Fire	\$4.00

Incident Date	Claimant	Rank	Unit of Assignment	Insured	Total to be Paid
09/28/2016	GRISWOLD, ERIC	8728		City Of Chicago Fire	\$195.00
03/14/2016	GRAHAM, ROBERT	8749		City Of Chicago Fire	\$171.59
08/27/2016	GORZYCKI, DAVID	8817		City Of Chicago Fire	\$0.30
08/27/2016	GORZYCKI, DAVID	8817		City Of Chicago Fire	\$33.69
08/27/2016	GORZYCKI, DAVID	8817		City Of Chicago Fire	\$4.00
01/10/2017	GORZEN, WALDEMAR	8801		City Of Chicago Fire	\$149.69
01/10/2017	GORZEN, WALDEMAR	8801		City Of Chicago Fire	\$4.49
01/10/2017	GORZEN, WALDEMAR	8801		City Of Chicago Fire	\$6.27
01/10/2017	GORZEN, WALDEMAR	8801		City Of Chicago Fire	\$208.91
01/10/2017	GORZEN, WALDEMAR	8801		City Of Chicago Fire	\$4.00
01/26/2017	GORNY, ZBIGNIEW	8801		City Of Chicago Fire	\$29.09
01/26/2017	GORNY, ZBIGNIEW	8801		City Of Chicago Fire	\$135.43
01/26/2017	GORNY, ZBIGNIEW	8801		City Of Chicago Fire	\$4.00
07/08/2016	GOMEZ, SCOTT	8745		City Of Chicago Fire	\$332.22
07/08/2016	GOMEZ, SCOTT	8745		City Of Chicago Fire	\$0.18
04/20/2016	GOMEZ, DANIEL	8731		City Of Chicago Fire	\$693.41
04/20/2016	GOMEZ, DANIEL	8731		City Of Chicago Fire	\$6.20
04/20/2016	GOMEZ, DANIEL	8731		City Of Chicago Fire	\$4.00
10/20/2012	GOGA, ROBERT	8801		City Of Chicago Fire	\$23.57
10/20/2012	GOGA, ROBERT	8801		City Of Chicago Fire	\$144.34
10/20/2012	GOGA, ROBERT	8801		City Of Chicago Fire	\$4.00
06/01/2012	GIUFFRE, PHILIP	FF/P		City Of Chicago Fire	\$454.60
06/01/2012	GIUFFRE, PHILIP	FF/P		City Of Chicago Fire	\$228.80
09/21/2009	GERICH, ROBERT	8801		City Of Chicago Fire	\$392.93
09/21/2009	GERICH, ROBERT	8801		City Of Chicago Fire	\$392.93
09/21/2009	GERICH, ROBERT	8801		City Of Chicago Fire	\$400.27
02/02/2015	GAVIN, TERRENCE	8817		City Of Chicago Fire	\$757.42
02/02/2015	GAVIN, TERRENCE	8817		City Of Chicago Fire	\$4.00
02/02/2015	GAVIN, TERRENCE	8817		City Of Chicago Fire	\$14.31
01/03/2017	GALLAGHER, JOANNE	8819		City Of Chicago Fire	\$4.00
10/17/2016	GAICHAS, KRISTY	8745		City Of Chicago Fire	\$363.26
10/17/2016	GAICHAS, KRISTY	8745		City Of Chicago Fire	\$363.26
10/17/2016	GAICHAS, KRISTY	8745		City Of Chicago Fire	\$363.26

6/28/2017

REPORTS OF COMMITTEES

50747

Incident Date	Claimant	Rank	Unit of Assignment	Insured	Total to be Paid
10/17/2016	GAICHAS, KRISTY	8745		City Of Chicago Fire	\$0.34
10/17/2016	GAICHAS, KRISTY	8745		City Of Chicago Fire	\$4.00
10/17/2016	GAICHAS, KRISTY	8745		City Of Chicago Fire	\$0.37
10/17/2016	GAICHAS, KRISTY	8745		City Of Chicago Fire	\$4.00
10/17/2016	GAICHAS, KRISTY	8745		City Of Chicago Fire	\$0.28
10/17/2016	GAICHAS, KRISTY	8745		City Of Chicago Fire	\$4.00
10/17/2016	GAICHAS, KRISTY	8745		City Of Chicago Fire	\$0.38
10/17/2016	GAICHAS, KRISTY	8745		City Of Chicago Fire	\$4.00
10/17/2016	GAICHAS, KRISTY	8745		City Of Chicago Fire	\$0.38
10/17/2016	GAICHAS, KRISTY	8745		City Of Chicago Fire	\$4.00
10/17/2016	GAICHAS, KRISTY	8745		City Of Chicago Fire	\$0.38
10/17/2016	GAICHAS, KRISTY	8745		City Of Chicago Fire	\$4.00
10/17/2016	GAICHAS, KRISTY	8745		City Of Chicago Fire	\$0.38
10/17/2016	GAICHAS, KRISTY	8745		City Of Chicago Fire	\$363.26
10/17/2016	GAICHAS, KRISTY	8745		City Of Chicago Fire	\$271.32
10/17/2016	GAICHAS, KRISTY	8745		City Of Chicago Fire	\$360.46
10/17/2016	GAICHAS, KRISTY	8745		City Of Chicago Fire	\$320.52
10/17/2016	GAICHAS, KRISTY	8745		City Of Chicago Fire	\$4.00
11/14/2016	FUNK, JOHN	8819		City Of Chicago Fire	\$2.80
11/14/2016	FUNK, JOHN	8819		City Of Chicago Fire	\$4.00
11/14/2016	FUNK, JOHN	8819		City Of Chicago Fire	\$2.29
11/14/2016	FUNK, JOHN	8819		City Of Chicago Fire	\$4.00
11/14/2016	FUNK, JOHN	8819		City Of Chicago Fire	\$2.80
11/14/2016	FUNK, JOHN	8819		City Of Chicago Fire	\$4.00
11/14/2016	FUNK, JOHN	8819		City Of Chicago Fire	\$2.74
11/14/2016	FUNK, JOHN	8819		City Of Chicago Fire	\$4.00
11/14/2016	FUNK, JOHN	8819		City Of Chicago Fire	\$3.51
11/14/2016	FUNK, JOHN	8819		City Of Chicago Fire	\$4.00
11/14/2016	FUNK, JOHN	8819		City Of Chicago Fire	\$2.29
11/14/2016	FUNK, JOHN	8819		City Of Chicago Fire	\$4.00
11/14/2016	FUNK, JOHN	8819		City Of Chicago Fire	\$375.93
11/14/2016	FUNK, JOHN	8819		City Of Chicago Fire	\$447.79
11/14/2016	FUNK, JOHN	8819		City Of Chicago Fire	\$331.49

Incident Date	Claimant	Rank	Unit of Assignment	Insured	Total to be Paid
11/14/2016	FUNK, JOHN	8819		City Of Chicago Fire	\$376.20
11/14/2016	FUNK, JOHN	8819		City Of Chicago Fire	\$289.23
11/14/2016	FUNK, JOHN	8819		City Of Chicago Fire	\$333.64
11/14/2016	FUNK, JOHN	8819		City Of Chicago Fire	\$448.07
11/14/2016	FUNK, JOHN	8819		City Of Chicago Fire	\$376.20
11/14/2016	FUNK, JOHN	8819		City Of Chicago Fire	\$380.17
11/14/2016	FUNK, JOHN	8819		City Of Chicago Fire	\$333.64
11/14/2016	FUNK, JOHN	8819		City Of Chicago Fire	\$380.17
11/14/2016	FUNK, JOHN	8819		City Of Chicago Fire	\$4.00
11/14/2016	FUNK, JOHN	8819		City Of Chicago Fire	\$2.73
11/14/2016	FUNK, JOHN	8819		City Of Chicago Fire	\$4.00
11/14/2016	FUNK, JOHN	8819		City Of Chicago Fire	\$3.51
11/14/2016	FUNK, JOHN	8819		City Of Chicago Fire	\$4.00
11/14/2016	FUNK, JOHN	8819		City Of Chicago Fire	\$2.27
11/14/2016	FUNK, JOHN	8819		City Of Chicago Fire	\$4.00
11/14/2016	FUNK, JOHN	8819		City Of Chicago Fire	\$2.74
11/14/2016	FUNK, JOHN	8819		City Of Chicago Fire	\$4.00
11/14/2016	FUNK, JOHN	8819		City Of Chicago Fire	\$1.80
06/26/2016	FRANCOEUR, JAMES	8750		City Of Chicago Fire	\$339.63
05/24/2017	FOX, ARNOLD	8801		City Of Chicago Fire	\$4.00
05/10/2016	FOSTER, TIMOTHY	8801		City Of Chicago Fire	\$117.43
05/10/2016	FOSTER, TIMOTHY	8801		City Of Chicago Fire	\$4.00
04/29/2017	FLINTZ, SCOTT	8750		City Of Chicago Fire	\$11.00
04/29/2017	FLINTZ, SCOTT	8750		City Of Chicago Fire	\$4.00
04/29/2017	FLINTZ, SCOTT	8750		City Of Chicago Fire	\$3.70
02/28/2017	FALCO, FRANK	8801		City Of Chicago Fire	\$25.01
02/28/2017	FALCO, FRANK	8801		City Of Chicago Fire	\$163.18
02/28/2017	FALCO, FRANK	8801		City Of Chicago Fire	\$4.00
02/28/2017	FALCO, FRANK	8801		City Of Chicago Fire	\$4.90
02/28/2017	FALCO, FRANK	8801		City Of Chicago Fire	\$17.82
02/28/2017	FALCO, FRANK	8801		City Of Chicago Fire	\$4.00
02/21/2017	FACUNDO, JESUS	8801		City Of Chicago Fire	\$17.71
02/21/2017	FACUNDO, JESUS	8801		City Of Chicago Fire	\$4.00

6/28/2017

REPORTS OF COMMITTEES

50749

Incident Date	Claimant	Rank	Unit of Assignment	Insured	Total to be Paid
02/21/2017	FACUNDO, JESUS	8801		City Of Chicago Fire	\$5.81
02/21/2017	FACUNDO, JESUS	8801		City Of Chicago Fire	\$4.00
02/21/2017	FACUNDO, JESUS	8801		City Of Chicago Fire	\$5.77
02/21/2017	FACUNDO, JESUS	8801		City Of Chicago Fire	\$4.00
02/21/2017	FACUNDO, JESUS	8801		City Of Chicago Fire	\$1.05
02/21/2017	FACUNDO, JESUS	8801		City Of Chicago Fire	\$4.00
02/21/2017	FACUNDO, JESUS	8801		City Of Chicago Fire	\$2.30
02/21/2017	FACUNDO, JESUS	8801		City Of Chicago Fire	\$4.00
02/21/2017	FACUNDO, JESUS	8801		City Of Chicago Fire	\$333.73
02/21/2017	FACUNDO, JESUS	8801		City Of Chicago Fire	\$380.14
02/21/2017	FACUNDO, JESUS	8801		City Of Chicago Fire	\$223.42
02/21/2017	FACUNDO, JESUS	8801		City Of Chicago Fire	\$259.47
02/21/2017	FACUNDO, JESUS	8801		City Of Chicago Fire	\$215.46
02/21/2017	FACUNDO, JESUS	8801		City Of Chicago Fire	\$257.51
02/21/2017	FACUNDO, JESUS	8801		City Of Chicago Fire	\$223.42
02/21/2017	FACUNDO, JESUS	8801		City Of Chicago Fire	\$223.42
02/21/2017	FACUNDO, JESUS	8801		City Of Chicago Fire	\$299.93
02/21/2017	FACUNDO, JESUS	8801		City Of Chicago Fire	\$255.50
02/21/2017	FACUNDO, JESUS	8801		City Of Chicago Fire	\$255.50
02/21/2017	FACUNDO, JESUS	8801		City Of Chicago Fire	\$259.47
02/21/2017	FACUNDO, JESUS	8801		City Of Chicago Fire	\$259.47
02/21/2017	FACUNDO, JESUS	8801		City Of Chicago Fire	\$219.03
02/21/2017	FACUNDO, JESUS	8801		City Of Chicago Fire	\$335.33
02/21/2017	FACUNDO, JESUS	8801		City Of Chicago Fire	\$871.85
02/21/2017	FACUNDO, JESUS	8801		City Of Chicago Fire	\$137.96
02/21/2017	FACUNDO, JESUS	8801		City Of Chicago Fire	\$190.17
02/21/2017	FACUNDO, JESUS	8801		City Of Chicago Fire	\$12.06
02/21/2017	FACUNDO, JESUS	8801		City Of Chicago Fire	\$68.98
02/21/2017	FACUNDO, JESUS	8801		City Of Chicago Fire	\$348.60
02/21/2017	FACUNDO, JESUS	8801		City Of Chicago Fire	\$193.56
02/21/2017	FACUNDO, JESUS	8801		City Of Chicago Fire	\$0.52
02/21/2017	FACUNDO, JESUS	8801		City Of Chicago Fire	\$4.00
02/21/2017	FACUNDO, JESUS	8801		City Of Chicago Fire	\$4.00

50750

JOURNAL--CITY COUNCIL--CHICAGO

6/28/2017

Incident Date	Claimant	Rank	Unit of Assignment	Insured	Total to be Paid
02/21/2017	FACUNDO, JESUS	8801		City Of Chicago Fire	\$20.29
02/21/2017	FACUNDO, JESUS	8801		City Of Chicago Fire	\$4.00
02/21/2017	FACUNDO, JESUS	8801		City Of Chicago Fire	\$2.78
02/21/2017	FACUNDO, JESUS	8801		City Of Chicago Fire	\$4.00
02/21/2017	FACUNDO, JESUS	8801		City Of Chicago Fire	\$1.12
02/21/2017	FACUNDO, JESUS	8801		City Of Chicago Fire	\$4.00
02/21/2017	FACUNDO, JESUS	8801		City Of Chicago Fire	\$1.48
02/21/2017	FACUNDO, JESUS	8801		City Of Chicago Fire	\$4.00
02/21/2017	FACUNDO, JESUS	8801		City Of Chicago Fire	\$1.03
02/21/2017	FACUNDO, JESUS	8801		City Of Chicago Fire	\$4.00
02/21/2017	FACUNDO, JESUS	8801		City Of Chicago Fire	\$1.47
02/21/2017	FACUNDO, JESUS	8801		City Of Chicago Fire	\$4.00
02/21/2017	FACUNDO, JESUS	8801		City Of Chicago Fire	\$1.12
02/21/2017	FACUNDO, JESUS	8801		City Of Chicago Fire	\$4.00
02/21/2017	FACUNDO, JESUS	8801		City Of Chicago Fire	\$12.31
02/21/2017	FACUNDO, JESUS	8801		City Of Chicago Fire	\$4.00
02/21/2017	FACUNDO, JESUS	8801		City Of Chicago Fire	\$1.12
02/21/2017	FACUNDO, JESUS	8801		City Of Chicago Fire	\$4.00
02/21/2017	FACUNDO, JESUS	8801		City Of Chicago Fire	\$1.93
02/21/2017	FACUNDO, JESUS	8801		City Of Chicago Fire	\$4.00
02/21/2017	FACUNDO, JESUS	8801		City Of Chicago Fire	\$1.46
02/21/2017	FACUNDO, JESUS	8801		City Of Chicago Fire	\$4.00
02/21/2017	FACUNDO, JESUS	8801		City Of Chicago Fire	\$1.46
02/21/2017	FACUNDO, JESUS	8801		City Of Chicago Fire	\$4.00
02/21/2017	FACUNDO, JESUS	8801		City Of Chicago Fire	\$1.48
02/21/2017	FACUNDO, JESUS	8801		City Of Chicago Fire	\$4.00
02/21/2017	FACUNDO, JESUS	8801		City Of Chicago Fire	\$1.48
02/21/2017	FACUNDO, JESUS	8801		City Of Chicago Fire	\$4.00
02/21/2017	FACUNDO, JESUS	8801		City Of Chicago Fire	\$28.14
02/21/2017	FACUNDO, JESUS	8801		City Of Chicago Fire	\$4.00
10/05/2016	DUNFORD, MICHAEL	8801		City Of Chicago Fire	\$341.03
10/05/2016	DUNFORD, MICHAEL	8801		City Of Chicago Fire	\$974.82
10/05/2016	DUNFORD, MICHAEL	8801		City Of Chicago Fire	\$72.77

6/28/2017

REPORTS OF COMMITTEES

50751

Incident Date	Claimant	Rank	Unit of Assignment	Insured	Total to be Paid
10/05/2016	DUNFORD, MICHAEL	8801		City Of Chicago Fire	\$800.00
10/05/2016	DUNFORD, MICHAEL	8801		City Of Chicago Fire	\$0.34
10/05/2016	DUNFORD, MICHAEL	8801		City Of Chicago Fire	\$4.00
10/05/2016	DUNFORD, MICHAEL	8801		City Of Chicago Fire	\$4.00
10/05/2016	DUNFORD, MICHAEL	8801		City Of Chicago Fire	\$4.00
10/05/2016	DUNFORD, MICHAEL	8801		City Of Chicago Fire	\$0.98
10/05/2016	DUNFORD, MICHAEL	8801		City Of Chicago Fire	\$4.00
10/05/2016	DUNFORD, MICHAEL	8801		City Of Chicago Fire	\$672.14
10/05/2016	DUNFORD, MICHAEL	8801		City Of Chicago Fire	\$66.40
10/05/2016	DUNFORD, MICHAEL	8801		City Of Chicago Fire	\$1.38
05/15/2017	DREZEK, CASEY	8750		City Of Chicago Fire	\$20.06
05/15/2017	DREZEK, CASEY	8750		City Of Chicago Fire	\$4.00
03/06/2017	DORSEY, PAUL	8733		City Of Chicago Fire	\$181.62
03/06/2017	DORSEY, PAUL	8733		City Of Chicago Fire	\$0.10
03/06/2017	DORSEY, PAUL	8733		City Of Chicago Fire	\$188.36
03/06/2017	DORSEY, PAUL	8733		City Of Chicago Fire	\$228.71
03/06/2017	DORSEY, PAUL	8733		City Of Chicago Fire	\$228.71
03/06/2017	DORSEY, PAUL	8733		City Of Chicago Fire	\$224.49
03/06/2017	DORSEY, PAUL	8733		City Of Chicago Fire	\$181.62
03/06/2017	DORSEY, PAUL	8733		City Of Chicago Fire	\$181.62
03/06/2017	DORSEY, PAUL	8733		City Of Chicago Fire	\$181.62
03/06/2017	DORSEY, PAUL	8733		City Of Chicago Fire	\$224.49
03/06/2017	DORSEY, PAUL	8733		City Of Chicago Fire	\$188.36
03/06/2017	DORSEY, PAUL	8733		City Of Chicago Fire	\$181.62
03/06/2017	DORSEY, PAUL	8733		City Of Chicago Fire	\$221.97
03/06/2017	DORSEY, PAUL	8733		City Of Chicago Fire	\$181.62
03/06/2017	DORSEY, PAUL	8733		City Of Chicago Fire	\$221.97
03/06/2017	DORSEY, PAUL	8733		City Of Chicago Fire	\$235.84
03/06/2017	DORSEY, PAUL	8733		City Of Chicago Fire	\$239.66
03/06/2017	DORSEY, PAUL	8733		City Of Chicago Fire	\$188.36
03/06/2017	DORSEY, PAUL	8733		City Of Chicago Fire	\$158.60
03/06/2017	DORSEY, PAUL	8733		City Of Chicago Fire	\$72.77
03/06/2017	DORSEY, PAUL	8733		City Of Chicago Fire	\$4.00

50752

JOURNAL--CITY COUNCIL--CHICAGO

6/28/2017

Incident Date	Claimant	Rank	Unit of Assignment	Insured	Total to be Paid
03/06/2017	DORSEY, PAUL	8733		City Of Chicago Fire	\$0.08
03/06/2017	DORSEY, PAUL	8733		City Of Chicago Fire	\$4.00
03/06/2017	DORSEY, PAUL	8733		City Of Chicago Fire	\$0.10
03/06/2017	DORSEY, PAUL	8733		City Of Chicago Fire	\$4.00
03/06/2017	DORSEY, PAUL	8733		City Of Chicago Fire	\$0.12
03/06/2017	DORSEY, PAUL	8733		City Of Chicago Fire	\$4.00
03/06/2017	DORSEY, PAUL	8733		City Of Chicago Fire	\$1.38
03/06/2017	DORSEY, PAUL	8733		City Of Chicago Fire	\$4.00
03/06/2017	DORSEY, PAUL	8733		City Of Chicago Fire	\$2.14
03/06/2017	DORSEY, PAUL	8733		City Of Chicago Fire	\$4.00
03/06/2017	DORSEY, PAUL	8733		City Of Chicago Fire	\$3.00
03/06/2017	DORSEY, PAUL	8733		City Of Chicago Fire	\$4.00
03/06/2017	DORSEY, PAUL	8733		City Of Chicago Fire	\$0.08
03/06/2017	DORSEY, PAUL	8733		City Of Chicago Fire	\$4.00
03/06/2017	DORSEY, PAUL	8733		City Of Chicago Fire	\$0.08
03/06/2017	DORSEY, PAUL	8733		City Of Chicago Fire	\$4.00
03/06/2017	DORSEY, PAUL	8733		City Of Chicago Fire	\$0.10
03/06/2017	DORSEY, PAUL	8733		City Of Chicago Fire	\$4.00
03/06/2017	DORSEY, PAUL	8733		City Of Chicago Fire	\$0.10
03/06/2017	DORSEY, PAUL	8733		City Of Chicago Fire	\$4.00
03/06/2017	DORSEY, PAUL	8733		City Of Chicago Fire	\$0.10
03/06/2017	DORSEY, PAUL	8733		City Of Chicago Fire	\$4.00
03/06/2017	DORSEY, PAUL	8733		City Of Chicago Fire	\$0.08
03/06/2017	DORSEY, PAUL	8733		City Of Chicago Fire	\$4.00
03/06/2017	DORSEY, PAUL	8733		City Of Chicago Fire	\$0.08
03/06/2017	DORSEY, PAUL	8733		City Of Chicago Fire	\$4.00
03/06/2017	DORSEY, PAUL	8733		City Of Chicago Fire	\$0.08
03/06/2017	DORSEY, PAUL	8733		City Of Chicago Fire	\$4.00
03/06/2017	DORSEY, PAUL	8733		City Of Chicago Fire	\$0.10
03/06/2017	DORSEY, PAUL	8733		City Of Chicago Fire	\$4.00
03/06/2017	DORSEY, PAUL	8733		City Of Chicago Fire	\$0.08

6/28/2017

REPORTS OF COMMITTEES

50753

Incident Date	Claimant	Rank	Unit of Assignment	Insured	Total to be Paid
03/06/2017	DORSEY, PAUL	8733		City Of Chicago Fire	\$4.00
03/06/2017	DORSEY, PAUL	8733		City Of Chicago Fire	\$0.08
03/06/2017	DORSEY, PAUL	8733		City Of Chicago Fire	\$4.00
04/23/2016	DONOVAN, JOSEPH	8801		City Of Chicago Fire	\$72.77
05/18/2017	DIAZ, ABI	8801		City Of Chicago Fire	\$182.38
05/18/2017	DIAZ, ABI	8801		City Of Chicago Fire	\$1.63
05/18/2017	DIAZ, ABI	8801		City Of Chicago Fire	\$4.00
05/18/2017	DIAZ, ABI	8801		City Of Chicago Fire	\$37.59
05/18/2017	DIAZ, ABI	8801		City Of Chicago Fire	\$4.00
05/18/2017	DIAZ, ABI	8801		City Of Chicago Fire	\$4.00
05/18/2017	DIAZ, ABI	8801		City Of Chicago Fire	\$795.72
05/18/2017	DIAZ, ABI	8801		City Of Chicago Fire	\$7.12
02/28/2013	DEMPSEY, ROBERT	8749		City Of Chicago Fire	\$4.00
02/28/2013	DEMPSEY, ROBERT	8749		City Of Chicago Fire	\$0.27
02/28/2013	DEMPSEY, ROBERT	8749		City Of Chicago Fire	\$78.41
05/11/2017	DEL DOTTO, LARRY	8748		City Of Chicago Fire	\$708.12
05/11/2017	DEL DOTTO, LARRY	8748		City Of Chicago Fire	\$4.00
05/11/2017	DEL DOTTO, LARRY	8748		City Of Chicago Fire	\$6.33
05/11/2017	DEL DOTTO, LARRY	8748		City Of Chicago Fire	\$4.00
05/11/2017	DEL DOTTO, LARRY	8748		City Of Chicago Fire	\$370.73
04/06/2016	DEAN, ROY	8817		City Of Chicago Fire	\$3.56
04/06/2016	DEAN, ROY	8817		City Of Chicago Fire	\$4.00
04/06/2016	DEAN, ROY	8817		City Of Chicago Fire	\$397.79
04/13/2017	DAISY, JOSHUA	8819		City Of Chicago Fire	\$4.00
04/13/2017	DAISY, JOSHUA	8819		City Of Chicago Fire	\$4.00
04/13/2017	DAISY, JOSHUA	8819		City Of Chicago Fire	\$4.00
03/24/2008	Ciara, Michael	P	00003	City Of Chicago Fire	\$237.46
03/24/2008	Ciara, Michael	P	00003	City Of Chicago Fire	\$4.00
03/24/2008	Ciara, Michael	P	00003	City Of Chicago Fire	\$4.00
03/24/2008	Ciara, Michael	P	00003	City Of Chicago Fire	\$2.03
03/24/2008	Ciara, Michael	P	00003	City Of Chicago Fire	\$560.64
03/24/2008	Ciara, Michael	P	00003	City Of Chicago Fire	\$107.43
03/24/2008	Ciara, Michael	P	00003	City Of Chicago Fire	\$63.68

50754

JOURNAL--CITY COUNCIL--CHICAGO

6/28/2017

Incident Date	Claimant	Rank	Unit of Assignment	Insured	Total to be Paid
03/24/2008	Ciara, Michael	P	00003	City Of Chicago Fire	\$410.42
03/24/2008	Ciara, Michael	P	00003	City Of Chicago Fire	\$63.68
03/24/2008	Ciara, Michael	P	00003	City Of Chicago Fire	\$410.42
05/08/2017	CRONIN, MICHAEL	8811		City Of Chicago Fire	\$10.73
05/08/2017	CRONIN, MICHAEL	8811		City Of Chicago Fire	\$4.00
05/08/2017	CRONIN, MICHAEL	8811		City Of Chicago Fire	\$4.00
05/08/2017	CRONIN, MICHAEL	8811		City Of Chicago Fire	\$60.95
04/29/2017	COSEY, MELVIN	8731		City Of Chicago Fire	\$212.66
04/29/2017	COSEY, MELVIN	8731		City Of Chicago Fire	\$4.00
04/29/2017	COSEY, MELVIN	8731		City Of Chicago Fire	\$0.27
04/29/2017	COSEY, MELVIN	8731		City Of Chicago Fire	\$100.00
04/29/2017	COSEY, MELVIN	8731		City Of Chicago Fire	\$295.34
04/29/2017	COSEY, MELVIN	8731		City Of Chicago Fire	\$5.57
04/29/2017	COSEY, MELVIN	8731		City Of Chicago Fire	\$4.00
04/29/2017	COSEY, MELVIN	8731		City Of Chicago Fire	\$210.00
04/29/2017	COSEY, MELVIN	8731		City Of Chicago Fire	\$14.18
01/23/2017	COSEY, MELVIN	8731		City Of Chicago Fire	\$4.00
01/23/2017	COSEY, MELVIN	8731		City Of Chicago Fire	\$0.34
01/23/2017	COSEY, MELVIN	8731		City Of Chicago Fire	\$38.39
04/15/2017	COOPER, MICHAEL	8750		City Of Chicago Fire	\$1.33
04/15/2017	COOPER, MICHAEL	8750		City Of Chicago Fire	\$257.89
04/15/2017	COOPER, MICHAEL	8750		City Of Chicago Fire	\$70.52
04/15/2017	COOPER, MICHAEL	8750		City Of Chicago Fire	\$4.00
04/15/2017	COOPER, MICHAEL	8750		City Of Chicago Fire	\$4.00
04/15/2017	COOPER, MICHAEL	8750		City Of Chicago Fire	\$4.87
01/08/2017	COOK, GREGORY	8801		City Of Chicago Fire	\$72.77
01/08/2017	COOK, GREGORY	8801		City Of Chicago Fire	\$202.42
01/08/2017	COOK, GREGORY	8801		City Of Chicago Fire	\$72.77
01/08/2017	COOK, GREGORY	8801		City Of Chicago Fire	\$4.00
01/08/2017	COOK, GREGORY	8801		City Of Chicago Fire	\$1.38
01/08/2017	COOK, GREGORY	8801		City Of Chicago Fire	\$3.83
01/08/2017	COOK, GREGORY	8801		City Of Chicago Fire	\$4.00
12/07/2014	CONNELLY, CODY	8801		City Of Chicago Fire	\$2.08

6/28/2017

REPORTS OF COMMITTEES

50755

Incident Date	Claimant	Rank	Unit of Assignment	Insured	Total to be Paid
12/07/2014	CONNELLY, CODY	8801		City Of Chicago Fire	\$110.31
12/07/2014	CONNELLY, CODY	8801		City Of Chicago Fire	\$4.00
04/27/2017	CONNELLY, BRIAN	8802		City Of Chicago Fire	\$25.20
04/27/2017	CONNELLY, BRIAN	8802		City Of Chicago Fire	\$4.00
04/27/2017	CONNELLY, BRIAN	8802		City Of Chicago Fire	\$0.48
04/17/2017	COMISKEY, DAVID	8731		City Of Chicago Fire	\$4.00
04/17/2017	COMISKEY, DAVID	8731		City Of Chicago Fire	\$2.42
04/17/2017	COMISKEY, DAVID	8731		City Of Chicago Fire	\$4.00
04/17/2017	COMISKEY, DAVID	8731		City Of Chicago Fire	\$178.53
04/17/2017	COMISKEY, DAVID	8731		City Of Chicago Fire	\$76.82
04/17/2017	COMISKEY, DAVID	8731		City Of Chicago Fire	\$270.32
04/17/2017	COMISKEY, DAVID	8731		City Of Chicago Fire	\$225.23
04/17/2017	COMISKEY, DAVID	8731		City Of Chicago Fire	\$325.62
04/17/2017	COMISKEY, DAVID	8731		City Of Chicago Fire	\$161.12
04/17/2017	COMISKEY, DAVID	8731		City Of Chicago Fire	\$76.82
04/17/2017	COMISKEY, DAVID	8731		City Of Chicago Fire	\$1.44
04/17/2017	COMISKEY, DAVID	8731		City Of Chicago Fire	\$4.00
04/17/2017	COMISKEY, DAVID	8731		City Of Chicago Fire	\$1.60
04/17/2017	COMISKEY, DAVID	8731		City Of Chicago Fire	\$4.00
04/17/2017	COMISKEY, DAVID	8731		City Of Chicago Fire	\$31.74
04/17/2017	COMISKEY, DAVID	8731		City Of Chicago Fire	\$4.00
04/17/2017	COMISKEY, DAVID	8731		City Of Chicago Fire	\$0.69
04/17/2017	COMISKEY, DAVID	8731		City Of Chicago Fire	\$4.00
04/17/2017	COMISKEY, DAVID	8731		City Of Chicago Fire	\$4.26
04/17/2017	COMISKEY, DAVID	8731		City Of Chicago Fire	\$4.00
04/17/2017	COMISKEY, DAVID	8731		City Of Chicago Fire	\$6.16
04/17/2017	COMISKEY, DAVID	8731		City Of Chicago Fire	\$4.00
04/17/2017	COMISKEY, DAVID	8731		City Of Chicago Fire	\$0.69
05/02/2017	COLLACHIA, CHRISTOPHER	8728		City Of Chicago Fire	\$102.46
05/02/2017	COLLACHIA, CHRISTOPHER	8728		City Of Chicago Fire	\$26.98
05/02/2017	COLLACHIA, CHRISTOPHER	8728		City Of Chicago Fire	\$3.80
05/09/2017	COLEMAN, STEVEN	8801		City Of Chicago Fire	\$664.35
05/09/2017	COLEMAN, STEVEN	8801		City Of Chicago Fire	\$12.55

50756

JOURNAL--CITY COUNCIL--CHICAGO

6/28/2017

Incident Date	Claimant	Rank	Unit of Assignment	Insured	Total to be Paid
05/09/2017	COLEMAN, STEVEN	8801		City Of Chicago Fire	\$4.00
02/26/2017	COLEMAN, FRANKLIN	8807		City Of Chicago Fire	\$4.00
02/26/2017	COLEMAN, FRANKLIN	8807		City Of Chicago Fire	\$4.00
02/26/2017	COLEMAN, FRANKLIN	8807		City Of Chicago Fire	\$8.68
02/26/2017	COLEMAN, FRANKLIN	8807		City Of Chicago Fire	\$684.69
02/26/2017	COLEMAN, FRANKLIN	8807		City Of Chicago Fire	\$172.62
02/10/2017	COLE, JONATHAN	8801		City Of Chicago Fire	\$4.00
02/10/2017	COLE, JONATHAN	8801		City Of Chicago Fire	\$77.63
02/10/2017	COLE, JONATHAN	8801		City Of Chicago Fire	\$0.55
02/03/2017	CHAMBERS, JAMAL	8802		City Of Chicago Fire	\$4.00
11/26/2016	CERNA, ALEJANDRO	8819		City Of Chicago Fire	\$0.65
11/26/2016	CERNA, ALEJANDRO	8819		City Of Chicago Fire	\$0.70
11/26/2016	CERNA, ALEJANDRO	8819		City Of Chicago Fire	\$4.00
11/26/2016	CERNA, ALEJANDRO	8819		City Of Chicago Fire	\$4.00
11/26/2016	CERNA, ALEJANDRO	8819		City Of Chicago Fire	\$4.00
11/26/2016	CERNA, ALEJANDRO	8819		City Of Chicago Fire	\$8.47
11/26/2016	CERNA, ALEJANDRO	8819		City Of Chicago Fire	\$4.00
11/26/2016	CERNA, ALEJANDRO	8819		City Of Chicago Fire	\$4.00
11/26/2016	CERNA, ALEJANDRO	8819		City Of Chicago Fire	\$0.69
11/26/2016	CERNA, ALEJANDRO	8819		City Of Chicago Fire	\$4.00
06/13/2016	CARTER, ERICK	8801		City Of Chicago Fire	\$281.57
06/13/2016	CARTER, ERICK	8801		City Of Chicago Fire	\$4.00
01/23/2017	CARLSON, MICHAEL	8801		City Of Chicago Fire	\$177.35
01/23/2017	CARLSON, MICHAEL	8801		City Of Chicago Fire	\$42.41
01/23/2017	CARLSON, MICHAEL	8801		City Of Chicago Fire	\$1.59
03/16/2017	CAMPBELL, JOSEPH	8811		City Of Chicago Fire	\$4.00
03/16/2017	CAMPBELL, JOSEPH	8811		City Of Chicago Fire	\$0.40
03/16/2017	CAMPBELL, JOSEPH	8811		City Of Chicago Fire	\$4.46
03/16/2017	CAMPBELL, JOSEPH	8811		City Of Chicago Fire	\$4.00
03/16/2017	CAMPBELL, JOSEPH	8811		City Of Chicago Fire	\$1.30
03/16/2017	CAMPBELL, JOSEPH	8811		City Of Chicago Fire	\$4.00
03/16/2017	CAMPBELL, JOSEPH	8811		City Of Chicago Fire	\$0.40
03/16/2017	CAMPBELL, JOSEPH	8811		City Of Chicago Fire	\$4.00

6/28/2017

REPORTS OF COMMITTEES

50757

Incident Date	Claimant	Rank	Unit of Assignment	Insured	Total to be Paid
03/16/2017	CAMPBELL, JOSEPH	8811		City Of Chicago Fire	\$0.35
03/16/2017	CAMPBELL, JOSEPH	8811		City Of Chicago Fire	\$235.68
03/16/2017	CAMPBELL, JOSEPH	8811		City Of Chicago Fire	\$68.59
03/16/2017	CAMPBELL, JOSEPH	8811		City Of Chicago Fire	\$371.68
03/16/2017	CAMPBELL, JOSEPH	8811		City Of Chicago Fire	\$322.77
03/16/2017	CAMPBELL, JOSEPH	8811		City Of Chicago Fire	\$371.68
03/16/2017	CAMPBELL, JOSEPH	8811		City Of Chicago Fire	\$4.00
03/27/2017	CALCAGNO, GUIDO	8819		City Of Chicago Fire	\$4.00
03/27/2017	CALCAGNO, GUIDO	8819		City Of Chicago Fire	\$4.00
11/25/1998	Bartgen, John R	C	00301	City Of Chicago Fire	\$213.90
11/25/1998	Bartgen, John R	C	00301	City Of Chicago Fire	\$4.00
05/01/2014	BURKE, JEFFERY	8731		City Of Chicago Fire	\$4.00
05/01/2014	BURKE, JEFFERY	8731		City Of Chicago Fire	\$148.91
05/01/2014	BURKE, JEFFERY	8731		City Of Chicago Fire	\$75.67
05/01/2014	BURKE, JEFFERY	8731		City Of Chicago Fire	\$1.73
05/01/2014	BURKE, JEFFERY	8731		City Of Chicago Fire	\$192.74
05/01/2014	BURKE, JEFFERY	8731		City Of Chicago Fire	\$284.35
05/01/2014	BURKE, JEFFERY	8731		City Of Chicago Fire	\$4.00
05/01/2014	BURKE, JEFFERY	8731		City Of Chicago Fire	\$0.68
05/01/2014	BURKE, JEFFERY	8731		City Of Chicago Fire	\$4.00
05/13/2017	BUCKNER, JAMES	8728		City Of Chicago Fire	\$10.76
01/12/2011	BRNE, BERNARD	8731		City Of Chicago Fire	\$122.90
01/12/2011	BRNE, BERNARD	8731		City Of Chicago Fire	\$498.23
01/12/2011	BRNE, BERNARD	8731		City Of Chicago Fire	\$4.22
01/12/2011	BRNE, BERNARD	8731		City Of Chicago Fire	\$26.25
01/12/2011	BRNE, BERNARD	8731		City Of Chicago Fire	\$453.57
01/12/2011	BRNE, BERNARD	8731		City Of Chicago Fire	\$26.25
10/05/2009	BRANNIGAN, MICHAEL	8733		City Of Chicago Fire	\$123.40
10/05/2009	BRANNIGAN, MICHAEL	8733		City Of Chicago Fire	\$155.57
07/12/2016	BENTZEDEK, AVISHAI	8801		City Of Chicago Fire	\$50.91
07/12/2016	BENTZEDEK, AVISHAI	8801		City Of Chicago Fire	\$48.14
07/12/2016	BENTZEDEK, AVISHAI	8801		City Of Chicago Fire	\$4.00
07/12/2016	BENTZEDEK, AVISHAI	8801		City Of Chicago Fire	\$0.96

Incident Date	Claimant	Rank	Unit of Assignment	Insured	Total to be Paid
07/12/2016	BENTZEDEK, AVISHAI	8801		City Of Chicago Fire	\$1.00
07/12/2016	BENTZEDEK, AVISHAI	8801		City Of Chicago Fire	\$53.15
07/12/2016	BENTZEDEK, AVISHAI	8801		City Of Chicago Fire	\$4.00
06/26/2016	BENEGAS, VICTOR	8818		City Of Chicago Fire	\$359.44
06/26/2016	BENEGAS, VICTOR	8818		City Of Chicago Fire	\$0.38
06/26/2016	BENEGAS, VICTOR	8818		City Of Chicago Fire	\$4.00
12/05/2016	BEAUDOIN, RICHARD	8750		City Of Chicago Fire	\$24.19
12/05/2016	BEAUDOIN, RICHARD	8750		City Of Chicago Fire	\$4.00
12/05/2016	BEAUDOIN, RICHARD	8750		City Of Chicago Fire	\$28.33
12/05/2016	BEAUDOIN, RICHARD	8750		City Of Chicago Fire	\$4.00
12/05/2016	BEAUDOIN, RICHARD	8750		City Of Chicago Fire	\$24.19
12/05/2016	BEAUDOIN, RICHARD	8750		City Of Chicago Fire	\$4.00
12/05/2016	BEAUDOIN, RICHARD	8750		City Of Chicago Fire	\$2.06
12/05/2016	BEAUDOIN, RICHARD	8750		City Of Chicago Fire	\$806.43
12/05/2016	BEAUDOIN, RICHARD	8750		City Of Chicago Fire	\$944.43
12/05/2016	BEAUDOIN, RICHARD	8750		City Of Chicago Fire	\$4.00
12/05/2016	BEAUDOIN, RICHARD	8750		City Of Chicago Fire	\$68.73
12/05/2016	BEAUDOIN, RICHARD	8750		City Of Chicago Fire	\$806.43
03/03/2017	BEARD, LISA	8749		City Of Chicago Fire	\$304.07
03/03/2017	BEARD, LISA	8749		City Of Chicago Fire	\$349.32
03/03/2017	BEARD, LISA	8749		City Of Chicago Fire	\$392.06
03/03/2017	BEARD, LISA	8749		City Of Chicago Fire	\$349.32
03/03/2017	BEARD, LISA	8749		City Of Chicago Fire	\$349.32
03/03/2017	BEARD, LISA	8749		City Of Chicago Fire	\$216.81
03/03/2017	BEARD, LISA	8749		City Of Chicago Fire	\$196.95
03/03/2017	BEARD, LISA	8749		City Of Chicago Fire	\$260.33
03/03/2017	BEARD, LISA	8749		City Of Chicago Fire	\$435.01
03/03/2017	BEARD, LISA	8749		City Of Chicago Fire	\$334.73
03/03/2017	BEARD, LISA	8749		City Of Chicago Fire	\$334.73
03/03/2017	BEARD, LISA	8749		City Of Chicago Fire	\$347.07
03/03/2017	BEARD, LISA	8749		City Of Chicago Fire	\$392.06
03/03/2017	BEARD, LISA	8749		City Of Chicago Fire	\$392.06
03/03/2017	BEARD, LISA	8749		City Of Chicago Fire	\$334.73

6/28/2017

REPORTS OF COMMITTEES

50759

Incident Date	Claimant	Rank	Unit of Assignment	Insured	Total to be Paid
03/03/2017	BEARD, LISA	8749		City Of Chicago Fire	\$693.78
03/03/2017	BEARD, LISA	8749		City Of Chicago Fire	\$914.89
03/03/2017	BEARD, LISA	8749		City Of Chicago Fire	\$0.45
03/03/2017	BEARD, LISA	8749		City Of Chicago Fire	\$4.00
03/03/2017	BEARD, LISA	8749		City Of Chicago Fire	\$0.34
03/03/2017	BEARD, LISA	8749		City Of Chicago Fire	\$4.00
03/03/2017	BEARD, LISA	8749		City Of Chicago Fire	\$0.34
03/03/2017	BEARD, LISA	8749		City Of Chicago Fire	\$4.00
03/03/2017	BEARD, LISA	8749		City Of Chicago Fire	\$0.35
03/03/2017	BEARD, LISA	8749		City Of Chicago Fire	\$4.00
03/03/2017	BEARD, LISA	8749		City Of Chicago Fire	\$0.40
03/03/2017	BEARD, LISA	8749		City Of Chicago Fire	\$4.00
03/03/2017	BEARD, LISA	8749		City Of Chicago Fire	\$0.40
03/03/2017	BEARD, LISA	8749		City Of Chicago Fire	\$4.00
03/03/2017	BEARD, LISA	8749		City Of Chicago Fire	\$0.34
03/03/2017	BEARD, LISA	8749		City Of Chicago Fire	\$4.00
03/03/2017	BEARD, LISA	8749		City Of Chicago Fire	\$8.18
03/03/2017	BEARD, LISA	8749		City Of Chicago Fire	\$4.00
03/03/2017	BEARD, LISA	8749		City Of Chicago Fire	\$0.71
03/03/2017	BEARD, LISA	8749		City Of Chicago Fire	\$4.00
03/03/2017	BEARD, LISA	8749		City Of Chicago Fire	\$0.32
03/03/2017	BEARD, LISA	8749		City Of Chicago Fire	\$4.00
03/03/2017	BEARD, LISA	8749		City Of Chicago Fire	\$0.36
03/03/2017	BEARD, LISA	8749		City Of Chicago Fire	\$4.00
03/03/2017	BEARD, LISA	8749		City Of Chicago Fire	\$0.40
03/03/2017	BEARD, LISA	8749		City Of Chicago Fire	\$4.00
03/03/2017	BEARD, LISA	8749		City Of Chicago Fire	\$0.36
03/03/2017	BEARD, LISA	8749		City Of Chicago Fire	\$4.00
03/03/2017	BEARD, LISA	8749		City Of Chicago Fire	\$0.36
03/03/2017	BEARD, LISA	8749		City Of Chicago Fire	\$4.00
03/03/2017	BEARD, LISA	8749		City Of Chicago Fire	\$0.23
03/03/2017	BEARD, LISA	8749		City Of Chicago Fire	\$4.00
03/03/2017	BEARD, LISA	8749		City Of Chicago Fire	\$0.20

Incident Date	Claimant	Rank	Unit of Assignment	Insured	Total to be Paid
03/03/2017	BEARD, LISA	8749		City Of Chicago Fire	\$4.00
03/03/2017	BEARD, LISA	8749		City Of Chicago Fire	\$0.28
03/03/2017	BEARD, LISA	8749		City Of Chicago Fire	\$4.00
03/03/2017	BEARD, LISA	8749		City Of Chicago Fire	\$42.41
03/03/2017	BEARD, LISA	8749		City Of Chicago Fire	\$4.00
12/05/2016	BEALS JR, AARON	8812		City Of Chicago Fire	\$4.00
12/05/2016	BEALS JR, AARON	8812		City Of Chicago Fire	\$0.18
12/05/2016	BEALS JR, AARON	8812		City Of Chicago Fire	\$4.00
12/05/2016	BEALS JR, AARON	8812		City Of Chicago Fire	\$0.18
12/05/2016	BEALS JR, AARON	8812		City Of Chicago Fire	\$4.00
12/05/2016	BEALS JR, AARON	8812		City Of Chicago Fire	\$0.18
12/05/2016	BEALS JR, AARON	8812		City Of Chicago Fire	\$4.00
12/05/2016	BEALS JR, AARON	8812		City Of Chicago Fire	\$0.12
12/05/2016	BEALS JR, AARON	8812		City Of Chicago Fire	\$4.00
12/05/2016	BEALS JR, AARON	8812		City Of Chicago Fire	\$0.12
12/05/2016	BEALS JR, AARON	8812		City Of Chicago Fire	\$4.00
12/05/2016	BEALS JR, AARON	8812		City Of Chicago Fire	\$335.75
12/05/2016	BEALS JR, AARON	8812		City Of Chicago Fire	\$335.75
12/05/2016	BEALS JR, AARON	8812		City Of Chicago Fire	\$335.75
12/05/2016	BEALS JR, AARON	8812		City Of Chicago Fire	\$335.75
12/05/2016	BEALS JR, AARON	8812		City Of Chicago Fire	\$258.92
12/05/2016	BEALS JR, AARON	8812		City Of Chicago Fire	\$335.75
12/05/2016	BEALS JR, AARON	8812		City Of Chicago Fire	\$335.75
12/05/2016	BEALS JR, AARON	8812		City Of Chicago Fire	\$252.18
12/05/2016	BEALS JR, AARON	8812		City Of Chicago Fire	\$119.37
12/05/2016	BEALS JR, AARON	8812		City Of Chicago Fire	\$0.18
12/05/2016	BEALS JR, AARON	8812		City Of Chicago Fire	\$4.00
12/05/2016	BEALS JR, AARON	8812		City Of Chicago Fire	\$0.18
12/05/2016	BEALS JR, AARON	8812		City Of Chicago Fire	\$75.45
12/05/2016	BEALS JR, AARON	8812		City Of Chicago Fire	\$343.70
12/05/2016	BEALS JR, AARON	8812		City Of Chicago Fire	\$4.00

6/28/2017

REPORTS OF COMMITTEES

50761

Incident Date	Claimant	Rank	Unit of Assignment	Insured	Total to be Paid
12/05/2016	BEALS JR, AARON	8812		City Of Chicago Fire	\$4.00
12/05/2016	BEALS JR, AARON	8812		City Of Chicago Fire	\$0.53
12/05/2016	BEALS JR, AARON	8812		City Of Chicago Fire	\$4.00
03/06/2017	BARABASZ, STEPHEN	8750		City Of Chicago Fire	\$4.00
03/06/2017	BARABASZ, STEPHEN	8750		City Of Chicago Fire	\$28.02
03/06/2017	BARABASZ, STEPHEN	8750		City Of Chicago Fire	\$72.06
10/04/2002	Anselmini, Gerald	F	00375	City Of Chicago Fire	\$68.73
10/04/2002	Anselmini, Gerald	F	00375	City Of Chicago Fire	\$4.00
10/04/2002	Anselmini, Gerald	F	00375	City Of Chicago Fire	\$2.06
03/02/2007	Altman, James	F	00320	City Of Chicago Fire	\$4.00
03/02/2007	Altman, James	F	00320	City Of Chicago Fire	\$4.00
03/02/2007	Altman, James	F	00320	City Of Chicago Fire	\$16.43
03/02/2007	Altman, James	F	00320	City Of Chicago Fire	\$4.00
03/02/2007	Altman, James	F	00320	City Of Chicago Fire	\$16.43
03/02/2007	Altman, James	F	00320	City Of Chicago Fire	\$4.00
03/02/2007	Altman, James	F	00320	City Of Chicago Fire	\$8.47
03/02/2007	Altman, James	F	00320	City Of Chicago Fire	\$4.00
03/02/2007	Altman, James	F	00320	City Of Chicago Fire	\$33.46
03/02/2007	Altman, James	F	00320	City Of Chicago Fire	\$4.00
03/02/2007	Altman, James	F	00320	City Of Chicago Fire	\$8.47
03/02/2007	Altman, James	F	00320	City Of Chicago Fire	\$4.00
03/02/2007	Altman, James	F	00320	City Of Chicago Fire	\$869.89
03/02/2007	Altman, James	F	00320	City Of Chicago Fire	\$869.89
03/02/2007	Altman, James	F	00320	City Of Chicago Fire	\$448.69
03/02/2007	Altman, James	F	00320	City Of Chicago Fire	\$448.69
07/01/2016	AYERS, DAVID	8794		City Of Chicago Fire	\$397.75
07/01/2016	AYERS, DAVID	8794		City Of Chicago Fire	\$3.56
07/01/2016	AYERS, DAVID	8794		City Of Chicago Fire	\$4.00
03/23/2017	ARRINGTON, REGINALD	8801		City Of Chicago Fire	\$216.67
03/23/2017	ARRINGTON, REGINALD	8801		City Of Chicago Fire	\$4.00
03/23/2017	ARRINGTON, REGINALD	8801		City Of Chicago Fire	\$4.00
03/23/2017	ARRINGTON, REGINALD	8801		City Of Chicago Fire	\$119.37
03/23/2017	ARRINGTON, REGINALD	8801		City Of Chicago Fire	\$354.60

50762

JOURNAL--CITY COUNCIL--CHICAGO

6/28/2017

Incident Date	Claimant	Rank	Unit of Assignment	Insured	Total to be Paid
03/23/2017	ARRINGTON, REGINALD	8801		City Of Chicago Fire	\$468.84
03/23/2017	ARRINGTON, REGINALD	8801		City Of Chicago Fire	\$4.00
03/23/2017	ARRINGTON, REGINALD	8801		City Of Chicago Fire	\$4.00
01/06/2017	ANZALDO, JORGE	8750		City Of Chicago Fire	\$0.08
01/06/2017	ANZALDO, JORGE	8750		City Of Chicago Fire	\$4.00
01/06/2017	ANZALDO, JORGE	8750		City Of Chicago Fire	\$0.08
01/06/2017	ANZALDO, JORGE	8750		City Of Chicago Fire	\$4.00
01/06/2017	ANZALDO, JORGE	8750		City Of Chicago Fire	\$0.08
01/06/2017	ANZALDO, JORGE	8750		City Of Chicago Fire	\$4.00
01/06/2017	ANZALDO, JORGE	8750		City Of Chicago Fire	\$0.08
01/06/2017	ANZALDO, JORGE	8750		City Of Chicago Fire	\$4.00
01/06/2017	ANZALDO, JORGE	8750		City Of Chicago Fire	\$0.06
01/06/2017	ANZALDO, JORGE	8750		City Of Chicago Fire	\$4.00
01/06/2017	ANZALDO, JORGE	8750		City Of Chicago Fire	\$0.08
01/06/2017	ANZALDO, JORGE	8750		City Of Chicago Fire	\$4.00
01/06/2017	ANZALDO, JORGE	8750		City Of Chicago Fire	\$0.12
01/06/2017	ANZALDO, JORGE	8750		City Of Chicago Fire	\$4.00
01/06/2017	ANZALDO, JORGE	8750		City Of Chicago Fire	\$0.10
01/06/2017	ANZALDO, JORGE	8750		City Of Chicago Fire	\$4.00
01/06/2017	ANZALDO, JORGE	8750		City Of Chicago Fire	\$0.10
01/06/2017	ANZALDO, JORGE	8750		City Of Chicago Fire	\$4.00
01/06/2017	ANZALDO, JORGE	8750		City Of Chicago Fire	\$3.68
01/06/2017	ANZALDO, JORGE	8750		City Of Chicago Fire	\$1.62
01/06/2017	ANZALDO, JORGE	8750		City Of Chicago Fire	\$4.00
01/06/2017	ANZALDO, JORGE	8750		City Of Chicago Fire	\$13.82
01/06/2017	ANZALDO, JORGE	8750		City Of Chicago Fire	\$184.14
01/06/2017	ANZALDO, JORGE	8750		City Of Chicago Fire	\$177.40
01/06/2017	ANZALDO, JORGE	8750		City Of Chicago Fire	\$177.40
01/06/2017	ANZALDO, JORGE	8750		City Of Chicago Fire	\$224.49
01/06/2017	ANZALDO, JORGE	8750		City Of Chicago Fire	\$206.25
01/06/2017	ANZALDO, JORGE	8750		City Of Chicago Fire	\$271.58
01/06/2017	ANZALDO, JORGE	8750		City Of Chicago Fire	\$181.62
01/06/2017	ANZALDO, JORGE	8750		City Of Chicago Fire	\$141.27

6/28/2017

REPORTS OF COMMITTEES

50763

Incident Date	Claimant	Rank	Unit of Assignment	Insured	Total to be Paid
01/06/2017	ANZALDO, JORGE	8750		City Of Chicago Fire	\$181.62
04/15/2017	ANTONOW, GREGORY	8801		City Of Chicago Fire	\$4.00
04/15/2017	ANTONOW, GREGORY	8801		City Of Chicago Fire	\$653.87
04/15/2017	ANTONOW, GREGORY	8801		City Of Chicago Fire	\$0.30
04/15/2017	ANTONOW, GREGORY	8801		City Of Chicago Fire	\$4.00
04/15/2017	ANTONOW, GREGORY	8801		City Of Chicago Fire	\$5.85
04/15/2017	ANTONOW, GREGORY	8801		City Of Chicago Fire	\$4.00
04/15/2017	ANTONOW, GREGORY	8801		City Of Chicago Fire	\$191.98
04/15/2017	ANTONOW, GREGORY	8801		City Of Chicago Fire	\$33.49
12/23/2016	ANDERSON, ROY	8731		City Of Chicago Fire	\$4.00
12/23/2016	ANDERSON, ROY	8731		City Of Chicago Fire	\$0.37
12/23/2016	ANDERSON, ROY	8731		City Of Chicago Fire	\$4.00
12/23/2016	ANDERSON, ROY	8731		City Of Chicago Fire	\$0.38
12/23/2016	ANDERSON, ROY	8731		City Of Chicago Fire	\$4.00
12/23/2016	ANDERSON, ROY	8731		City Of Chicago Fire	\$0.33
12/23/2016	ANDERSON, ROY	8731		City Of Chicago Fire	\$4.00
12/23/2016	ANDERSON, ROY	8731		City Of Chicago Fire	\$0.37
12/23/2016	ANDERSON, ROY	8731		City Of Chicago Fire	\$4.00
12/23/2016	ANDERSON, ROY	8731		City Of Chicago Fire	\$0.38
12/23/2016	ANDERSON, ROY	8731		City Of Chicago Fire	\$4.00
12/23/2016	ANDERSON, ROY	8731		City Of Chicago Fire	\$0.38
12/23/2016	ANDERSON, ROY	8731		City Of Chicago Fire	\$359.05
12/23/2016	ANDERSON, ROY	8731		City Of Chicago Fire	\$363.26
12/23/2016	ANDERSON, ROY	8731		City Of Chicago Fire	\$318.27
12/23/2016	ANDERSON, ROY	8731		City Of Chicago Fire	\$358.50
12/23/2016	ANDERSON, ROY	8731		City Of Chicago Fire	\$363.26
12/23/2016	ANDERSON, ROY	8731		City Of Chicago Fire	\$363.26
04/21/2017	ALLEN, ALPHONSO	8749		City Of Chicago Fire	\$4.00
Number Amount					
Total:	2235				\$208,778.76
Insured Name1: City Of Chicago Police					
09/08/2014	kaelin, KELLI	9161		City Of Chicago Police	\$0.41
09/08/2014	kaelin, KELLI	9161		City Of Chicago Police	\$4.00

50764

JOURNAL--CITY COUNCIL--CHICAGO

6/28/2017

Incident Date	Claimant	Rank	Unit of Assignment	Insured	Total to be Paid
09/08/2014	kaelin, KELLI	9161		City Of Chicago Police	\$4.00
09/08/2014	kaelin, KELLI	9161		City Of Chicago Police	\$4.00
09/08/2014	kaelin, KELLI	9161		City Of Chicago Police	\$0.40
09/08/2014	kaelin, KELLI	9161		City Of Chicago Police	\$4.00
09/08/2014	kaelin, KELLI	9161		City Of Chicago Police	\$265.31
09/08/2014	kaelin, KELLI	9161		City Of Chicago Police	\$4.00
09/08/2014	kaelin, KELLI	9161		City Of Chicago Police	\$0.50
09/08/2014	kaelin, KELLI	9161		City Of Chicago Police	\$4.00
09/08/2014	kaelin, KELLI	9161		City Of Chicago Police	\$220.27
09/08/2014	kaelin, KELLI	9161		City Of Chicago Police	\$218.32
09/08/2014	kaelin, KELLI	9161		City Of Chicago Police	\$213.58
09/08/2014	kaelin, KELLI	9161		City Of Chicago Police	\$0.39
01/22/2017	ZINCHUK, JOHN	9161		City Of Chicago Police	\$4.00
01/22/2017	ZINCHUK, JOHN	9161		City Of Chicago Police	\$41.53
01/22/2017	ZINCHUK, JOHN	9161		City Of Chicago Police	\$0.37
03/27/2017	ZELITZKY, ADAM	9171		City Of Chicago Police	\$0.57
03/27/2017	ZELITZKY, ADAM	9171		City Of Chicago Police	\$4.00
03/27/2017	ZELITZKY, ADAM	9171		City Of Chicago Police	\$4.00
03/27/2017	ZELITZKY, ADAM	9171		City Of Chicago Police	\$4.00
03/27/2017	ZELITZKY, ADAM	9171		City Of Chicago Police	\$4.00
03/27/2017	ZELITZKY, ADAM	9171		City Of Chicago Police	\$0.42
03/27/2017	ZELITZKY, ADAM	9171		City Of Chicago Police	\$4.00
03/27/2017	ZELITZKY, ADAM	9171		City Of Chicago Police	\$0.34
03/27/2017	ZELITZKY, ADAM	9171		City Of Chicago Police	\$4.00
03/27/2017	ZELITZKY, ADAM	9171		City Of Chicago Police	\$0.34
03/27/2017	ZELITZKY, ADAM	9171		City Of Chicago Police	\$4.00
03/27/2017	ZELITZKY, ADAM	9171		City Of Chicago Police	\$0.34
03/27/2017	ZELITZKY, ADAM	9171		City Of Chicago Police	\$303.25
03/27/2017	ZELITZKY, ADAM	9171		City Of Chicago Police	\$0.34
11/22/2016	ZAMORA, CARLOS	9161	044	City Of Chicago Police	\$4.00
11/22/2016	ZAMORA, CARLOS	9161	044	City Of Chicago Police	\$837.90
11/22/2016	ZAMORA, CARLOS	9161	044	City Of Chicago Police	\$210.00
11/22/2016	ZAMORA, CARLOS	9161	044	City Of Chicago Police	\$0.18

6/28/2017

REPORTS OF COMMITTEES

50765

Incident Date	Claimant	Rank	Unit of Assignment	Insured	Total to be Paid
11/22/2016	ZAMORA, CARLOS	9161	044	City Of Chicago Police	\$4.00
11/22/2016	ZAMORA, CARLOS	9161	044	City Of Chicago Police	\$0.20
11/22/2016	ZAMORA, CARLOS	9161	044	City Of Chicago Police	\$94.96
11/22/2016	ZAMORA, CARLOS	9161	044	City Of Chicago Police	\$4.00
11/22/2016	ZAMORA, CARLOS	9161	044	City Of Chicago Police	\$0.82
11/22/2016	ZAMORA, CARLOS	9161	044	City Of Chicago Police	\$4.00
11/22/2016	ZAMORA, CARLOS	9161	044	City Of Chicago Police	\$47.48
11/22/2016	ZAMORA, CARLOS	9161	044	City Of Chicago Police	\$4.00
11/22/2016	ZAMORA, CARLOS	9161	044	City Of Chicago Police	\$47.48
11/22/2016	ZAMORA, CARLOS	9161	044	City Of Chicago Police	\$4.00
11/22/2016	ZAMORA, CARLOS	9161	044	City Of Chicago Police	\$30.24
11/22/2016	ZAMORA, CARLOS	9161	044	City Of Chicago Police	\$4.00
11/22/2016	ZAMORA, CARLOS	9161	044	City Of Chicago Police	\$73.49
11/22/2016	ZAMORA, CARLOS	9161	044	City Of Chicago Police	\$4.00
11/22/2016	ZAMORA, CARLOS	9161	044	City Of Chicago Police	\$4.00
11/22/2016	ZAMORA, CARLOS	9161	044	City Of Chicago Police	\$4.00
11/22/2016	ZAMORA, CARLOS	9161	044	City Of Chicago Police	\$47.48
11/22/2016	ZAMORA, CARLOS	9161	044	City Of Chicago Police	\$210.00
11/22/2016	ZAMORA, CARLOS	9161	044	City Of Chicago Police	\$100.00
04/05/2012	ZALEWSKI, MARK	9161	016	City Of Chicago Police	\$40.47
04/05/2012	ZALEWSKI, MARK	9161	016	City Of Chicago Police	\$4.00
03/02/2016	ZALEWSKI, MARK	9161	016	City Of Chicago Police	\$247.92
01/13/2017	YANNEY, KRISTY	9161		City Of Chicago Police	\$4.00
01/13/2017	YANNEY, KRISTY	9161		City Of Chicago Police	\$116.55
01/13/2017	YANNEY, KRISTY	9161		City Of Chicago Police	\$615.00
01/26/2014	YANCEY, SANDRA	9161	004	City Of Chicago Police	\$0.06
01/26/2014	YANCEY, SANDRA	9161	004	City Of Chicago Police	\$0.06
01/26/2014	YANCEY, SANDRA	9161	004	City Of Chicago Police	\$0.06
01/26/2014	YANCEY, SANDRA	9161	004	City Of Chicago Police	\$93.08
01/26/2014	YANCEY, SANDRA	9161	004	City Of Chicago Police	\$93.08
01/26/2014	YANCEY, SANDRA	9161	004	City Of Chicago Police	\$93.08
01/26/2014	YANCEY, SANDRA	9161	004	City Of Chicago Police	\$93.08
01/26/2014	YANCEY, SANDRA	9161	004	City Of Chicago Police	\$93.08

Incident Date	Claimant	Rank	Unit of Assignment	Insured	Total to be Paid
01/26/2014	YANCEY, SANDRA	9161	004	City Of Chicago Police	\$0.06
01/26/2014	YANCEY, SANDRA	9161	004	City Of Chicago Police	\$93.08
01/26/2014	YANCEY, SANDRA	9161	004	City Of Chicago Police	\$0.06
01/26/2014	YANCEY, SANDRA	9161	004	City Of Chicago Police	\$0.06
09/08/1997	Wright-Krygowski, Tammi L	P	00022	City Of Chicago Police	\$27.09
09/08/1997	Wright-Krygowski, Tammi L	P	00022	City Of Chicago Police	\$184.49
01/08/2007	Woznicki, Robert A	P	00016	City Of Chicago Police	\$882.09
01/08/2007	Woznicki, Robert A	P	00016	City Of Chicago Police	\$4.00
01/08/2007	Woznicki, Robert A	P	00016	City Of Chicago Police	\$4.00
02/17/2017	Weibel, Nicholas			City Of Chicago Police	\$126.22
02/17/2017	Weibel, Nicholas			City Of Chicago Police	\$4.00
02/17/2017	Weibel, Nicholas			City Of Chicago Police	\$44.16
02/17/2017	Weibel, Nicholas			City Of Chicago Police	\$31.74
02/17/2017	Weibel, Nicholas			City Of Chicago Police	\$4.00
02/17/2017	Weibel, Nicholas			City Of Chicago Police	\$4.00
07/04/2001	Walker, Clay T	P	00014	City Of Chicago Police	\$317.00
07/04/2001	Walker, Clay T	P	00014	City Of Chicago Police	\$774.89
02/06/2017	WOLINSKI, SEBASTIAN	9161		City Of Chicago Police	\$1.54
02/06/2017	WOLINSKI, SEBASTIAN	9161		City Of Chicago Police	\$4.00
02/06/2017	WOLINSKI, SEBASTIAN	9161		City Of Chicago Police	\$142.14
02/06/2017	WOLINSKI, SEBASTIAN	9161		City Of Chicago Police	\$142.14
02/06/2017	WOLINSKI, SEBASTIAN	9161		City Of Chicago Police	\$4.00
02/06/2017	WOLINSKI, SEBASTIAN	9161		City Of Chicago Police	\$1.54
05/31/2017	WODNICKI, EDWARD	9173	025	City Of Chicago Police	\$8.49
05/31/2017	WODNICKI, EDWARD	9173	025	City Of Chicago Police	\$949.21
05/31/2017	WODNICKI, EDWARD	9173	025	City Of Chicago Police	\$4.00
09/01/2015	WITCZAK, CHRISTOPHER	9161	153	City Of Chicago Police	\$97.07
09/01/2015	WITCZAK, CHRISTOPHER	9161	153	City Of Chicago Police	\$615.00
09/01/2015	WITCZAK, CHRISTOPHER	9161	153	City Of Chicago Police	\$21.40
09/01/2015	WITCZAK, CHRISTOPHER	9161	153	City Of Chicago Police	\$4.00
04/03/2014	WILSON, REGINA	9161		City Of Chicago Police	\$37.44
04/11/2017	WILLIAMS, TROY	9171	002	City Of Chicago Police	\$4.00
04/11/2017	WILLIAMS, TROY	9171	002	City Of Chicago Police	\$0.50

6/28/2017

REPORTS OF COMMITTEES

50767

Incident Date	Claimant	Rank	Unit of Assignment	Insured	Total to be Paid
04/11/2017	WILLIAMS, TROY	9171	002	City Of Chicago Police	\$4.00
04/11/2017	WILLIAMS, TROY	9171	002	City Of Chicago Police	\$0.09
04/11/2017	WILLIAMS, TROY	9171	002	City Of Chicago Police	\$4.00
04/11/2017	WILLIAMS, TROY	9171	002	City Of Chicago Police	\$4.00
04/11/2017	WILLIAMS, TROY	9171	002	City Of Chicago Police	\$0.59
04/11/2017	WILLIAMS, TROY	9171	002	City Of Chicago Police	\$4.00
04/11/2017	WILLIAMS, TROY	9171	002	City Of Chicago Police	\$4.00
04/11/2017	WILLIAMS, TROY	9171	002	City Of Chicago Police	\$0.69
04/11/2017	WILLIAMS, TROY	9171	002	City Of Chicago Police	\$4.00
04/11/2017	WILLIAMS, TROY	9171	002	City Of Chicago Police	\$0.59
04/11/2017	WILLIAMS, TROY	9171	002	City Of Chicago Police	\$4.00
04/11/2017	WILLIAMS, TROY	9171	002	City Of Chicago Police	\$4.00
04/11/2017	WILLIAMS, TROY	9171	002	City Of Chicago Police	\$0.59
04/11/2017	WILLIAMS, TROY	9171	002	City Of Chicago Police	\$4.00
04/11/2017	WILLIAMS, TROY	9171	002	City Of Chicago Police	\$206.22
04/11/2017	WILLIAMS, TROY	9171	002	City Of Chicago Police	\$39.99
04/11/2017	WILLIAMS, TROY	9171	002	City Of Chicago Police	\$0.43
04/11/2017	WILLIAMS, TROY	9171	002	City Of Chicago Police	\$4.00
04/11/2017	WILLIAMS, TROY	9171	002	City Of Chicago Police	\$0.08
04/11/2017	WILLIAMS, TROY	9171	002	City Of Chicago Police	\$4.00
04/11/2017	WILLIAMS, TROY	9171	002	City Of Chicago Police	\$0.49
08/14/2014	WILLIAMS, STEVEN	9161	025	City Of Chicago Police	\$18.05
02/04/2015	WILLIAMS, STEVEN	9161	765	City Of Chicago Police	\$0.15
02/04/2015	WILLIAMS, STEVEN	9161	765	City Of Chicago Police	\$0.15
02/04/2015	WILLIAMS, STEVEN	9161	765	City Of Chicago Police	\$0.02
04/19/2017	WILLIAMS, MALIK	9161		City Of Chicago Police	\$0.49
04/19/2017	WILLIAMS, MALIK	9161		City Of Chicago Police	\$4.00
04/19/2017	WILLIAMS, MALIK	9161		City Of Chicago Police	\$0.49
04/19/2017	WILLIAMS, MALIK	9161		City Of Chicago Police	\$4.00
04/19/2017	WILLIAMS, MALIK	9161		City Of Chicago Police	\$0.70
04/19/2017	WILLIAMS, MALIK	9161		City Of Chicago Police	\$4.00
04/19/2017	WILLIAMS, MALIK	9161		City Of Chicago Police	\$0.46
04/19/2017	WILLIAMS, MALIK	9161		City Of Chicago Police	\$4.00
04/19/2017	WILLIAMS, MALIK	9161		City Of Chicago Police	\$0.46

Incident Date	Claimant	Rank	Unit of Assignment	Insured	Total to be Paid
04/19/2017	WILLIAMS, MALIK	9161		City Of Chicago Police	\$4.00
04/19/2017	WILLIAMS, MALIK	9161		City Of Chicago Police	\$0.54
04/19/2017	WILLIAMS, MALIK	9161		City Of Chicago Police	\$4.00
04/19/2017	WILLIAMS, MALIK	9161		City Of Chicago Police	\$0.46
04/19/2017	WILLIAMS, MALIK	9161		City Of Chicago Police	\$4.00
04/19/2017	WILLIAMS, MALIK	9161		City Of Chicago Police	\$4.00
04/19/2017	WILLIAMS, MALIK	9161		City Of Chicago Police	\$0.46
04/19/2017	WILLIAMS, MALIK	9161		City Of Chicago Police	\$250.18
04/19/2017	WILLIAMS, MALIK	9161		City Of Chicago Police	\$3.20
04/19/2017	WILLIAMS, MALIK	9161		City Of Chicago Police	\$4.00
04/19/2017	WILLIAMS, MALIK	9161		City Of Chicago Police	\$292.72
04/19/2017	WILLIAMS, MALIK	9161		City Of Chicago Police	\$250.18
04/19/2017	WILLIAMS, MALIK	9161		City Of Chicago Police	\$250.18
04/19/2017	WILLIAMS, MALIK	9161		City Of Chicago Police	\$378.61
04/19/2017	WILLIAMS, MALIK	9161		City Of Chicago Police	\$263.36
04/19/2017	WILLIAMS, MALIK	9161		City Of Chicago Police	\$263.36
04/19/2017	WILLIAMS, MALIK	9161		City Of Chicago Police	\$247.94
04/19/2017	WILLIAMS, MALIK	9161		City Of Chicago Police	\$106.31
04/17/2012	WILLIAMS, ELIZABETH	9161	008	City Of Chicago Police	\$894.74
03/30/2017	WILLEMS, LAWRENCE	9161		City Of Chicago Police	\$149.40
03/30/2017	WILLEMS, LAWRENCE	9161		City Of Chicago Police	\$593.03
03/30/2017	WILLEMS, LAWRENCE	9161		City Of Chicago Police	\$4.00
03/30/2017	WILLEMS, LAWRENCE	9161		City Of Chicago Police	\$15.02
03/30/2017	WILLEMS, LAWRENCE	9161		City Of Chicago Police	\$794.65
03/30/2017	WILLEMS, LAWRENCE	9161		City Of Chicago Police	\$4.00
03/30/2017	WILLEMS, LAWRENCE	9161		City Of Chicago Police	\$2.82
03/30/2017	WILLEMS, LAWRENCE	9161		City Of Chicago Police	\$4.00
05/21/2010	WILKOSZ, ROBERT	9161	009	City Of Chicago Police	\$118.08
05/21/2010	WILKOSZ, ROBERT	9161	009	City Of Chicago Police	\$118.08
05/21/2010	WILKOSZ, ROBERT	9161	009	City Of Chicago Police	\$4.00
05/21/2010	WILKOSZ, ROBERT	9161	009	City Of Chicago Police	\$31.20
05/21/2010	WILKOSZ, ROBERT	9161	009	City Of Chicago Police	\$4.00
05/21/2010	WILKOSZ, ROBERT	9161	009	City Of Chicago Police	\$4.00

6/28/2017

REPORTS OF COMMITTEES

50769

Incident Date	Claimant	Rank	Unit of Assignment	Insured	Total to be Paid
05/21/2010	WILKOSZ, ROBERT	9161	009	City Of Chicago Police	\$213.98
05/21/2010	WILKOSZ, ROBERT	9161	009	City Of Chicago Police	\$31.02
05/12/2017	WIELAND JR, HEINZ	9171		City Of Chicago Police	\$72.77
05/12/2017	WIELAND JR, HEINZ	9171		City Of Chicago Police	\$4.00
05/12/2017	WIELAND JR, HEINZ	9171		City Of Chicago Police	\$315.32
05/12/2017	WIELAND JR, HEINZ	9171		City Of Chicago Police	\$37.39
05/12/2017	WIELAND JR, HEINZ	9171		City Of Chicago Police	\$256.31
05/12/2017	WIELAND JR, HEINZ	9171		City Of Chicago Police	\$249.47
05/12/2017	WIELAND JR, HEINZ	9171		City Of Chicago Police	\$410.32
05/12/2017	WIELAND JR, HEINZ	9171		City Of Chicago Police	\$0.32
05/12/2017	WIELAND JR, HEINZ	9171		City Of Chicago Police	\$4.00
05/12/2017	WIELAND JR, HEINZ	9171		City Of Chicago Police	\$39.87
05/12/2017	WIELAND JR, HEINZ	9171		City Of Chicago Police	\$4.00
05/12/2017	WIELAND JR, HEINZ	9171		City Of Chicago Police	\$1.38
05/12/2017	WIELAND JR, HEINZ	9171		City Of Chicago Police	\$4.00
05/12/2017	WIELAND JR, HEINZ	9171		City Of Chicago Police	\$2.15
05/12/2017	WIELAND JR, HEINZ	9171		City Of Chicago Police	\$4.00
05/12/2017	WIELAND JR, HEINZ	9171		City Of Chicago Police	\$113.60
10/18/2015	WICKRAMASEKERA, CHARLES	9153	704	City Of Chicago Police	\$169.34
10/05/2016	WICENCYJUSZ, ERIC	9161		City Of Chicago Police	\$1.39
10/05/2016	WICENCYJUSZ, ERIC	9161		City Of Chicago Police	\$4.00
10/05/2016	WICENCYJUSZ, ERIC	9161		City Of Chicago Police	\$1.39
10/05/2016	WICENCYJUSZ, ERIC	9161		City Of Chicago Police	\$4.00
10/05/2016	WICENCYJUSZ, ERIC	9161		City Of Chicago Police	\$4.00
10/05/2016	WICENCYJUSZ, ERIC	9161		City Of Chicago Police	\$1.39
10/05/2016	WICENCYJUSZ, ERIC	9161		City Of Chicago Police	\$4.00
10/05/2016	WICENCYJUSZ, ERIC	9161		City Of Chicago Police	\$1.00
10/05/2016	WICENCYJUSZ, ERIC	9161		City Of Chicago Police	\$4.00
10/05/2016	WICENCYJUSZ, ERIC	9161		City Of Chicago Police	\$1.39
10/05/2016	WICENCYJUSZ, ERIC	9161		City Of Chicago Police	\$4.00
10/05/2016	WICENCYJUSZ, ERIC	9161		City Of Chicago Police	\$1.39
10/05/2016	WICENCYJUSZ, ERIC	9161		City Of Chicago Police	\$4.00
10/05/2016	WICENCYJUSZ, ERIC	9161		City Of Chicago Police	\$80.86

50770

JOURNAL--CITY COUNCIL--CHICAGO

6/28/2017

Incident Date	Claimant	Rank	Unit of Assignment	Insured	Total to be Paid
10/05/2016	WICENCYJUSZ, ERIC	9161		City Of Chicago Police	\$183.75
10/05/2016	WICENCYJUSZ, ERIC	9161		City Of Chicago Police	\$321.35
10/05/2016	WICENCYJUSZ, ERIC	9161		City Of Chicago Police	\$249.48
10/05/2016	WICENCYJUSZ, ERIC	9161		City Of Chicago Police	\$287.53
10/05/2016	WICENCYJUSZ, ERIC	9161		City Of Chicago Police	\$249.48
10/05/2016	WICENCYJUSZ, ERIC	9161		City Of Chicago Police	\$249.48
10/05/2016	WICENCYJUSZ, ERIC	9161		City Of Chicago Police	\$249.48
10/05/2016	WICENCYJUSZ, ERIC	9161		City Of Chicago Police	\$320.43
10/05/2016	WICENCYJUSZ, ERIC	9161		City Of Chicago Police	\$249.48
10/05/2016	WICENCYJUSZ, ERIC	9161		City Of Chicago Police	\$249.48
10/05/2016	WICENCYJUSZ, ERIC	9161		City Of Chicago Police	\$2.16
10/05/2016	WICENCYJUSZ, ERIC	9161		City Of Chicago Police	\$4.00
10/05/2016	WICENCYJUSZ, ERIC	9161		City Of Chicago Police	\$1.39
10/05/2016	WICENCYJUSZ, ERIC	9161		City Of Chicago Police	\$4.00
10/05/2016	WICENCYJUSZ, ERIC	9161		City Of Chicago Police	\$1.80
10/05/2016	WICENCYJUSZ, ERIC	9161		City Of Chicago Police	\$4.00
06/12/2015	WHITE, PAUL	9161	016	City Of Chicago Police	\$4.00
06/12/2015	WHITE, PAUL	9161	016	City Of Chicago Police	\$1.85
06/12/2015	WHITE, PAUL	9161	016	City Of Chicago Police	\$170.55
04/15/2013	WHELAN, SEAN	9161	004	City Of Chicago Police	\$76.00
04/15/2013	WHELAN, SEAN	9161	004	City Of Chicago Police	\$126.22
04/15/2013	WHELAN, SEAN	9161	004	City Of Chicago Police	\$80.86
04/15/2013	WHELAN, SEAN	9161	004	City Of Chicago Police	\$80.86
04/15/2013	WHELAN, SEAN	9161	004	City Of Chicago Police	\$460.86
04/15/2013	WHELAN, SEAN	9161	004	City Of Chicago Police	\$336.42
04/15/2013	WHELAN, SEAN	9161	004	City Of Chicago Police	\$262.21
04/15/2013	WHELAN, SEAN	9161	004	City Of Chicago Police	\$119.37
04/15/2013	WHELAN, SEAN	9161	004	City Of Chicago Police	\$37.61
04/15/2013	WHELAN, SEAN	9161	004	City Of Chicago Police	\$4.00
04/15/2013	WHELAN, SEAN	9161	004	City Of Chicago Police	\$0.83
04/15/2013	WHELAN, SEAN	9161	004	City Of Chicago Police	\$4.00
04/15/2013	WHELAN, SEAN	9161	004	City Of Chicago Police	\$4.00
04/15/2013	WHELAN, SEAN	9161	004	City Of Chicago Police	\$4.00

6/28/2017

REPORTS OF COMMITTEES

50771

Incident Date	Claimant	Rank	Unit of Assignment	Insured	Total to be Paid
04/15/2013	WHELAN, SEAN	9161	004	City Of Chicago Police	\$3.13
04/15/2013	WHELAN, SEAN	9161	004	City Of Chicago Police	\$4.00
04/15/2013	WHELAN, SEAN	9161	004	City Of Chicago Police	\$104.34
04/15/2013	WHELAN, SEAN	9161	004	City Of Chicago Police	\$4.00
04/15/2013	WHELAN, SEAN	9161	004	City Of Chicago Police	\$26.77
04/15/2013	WHELAN, SEAN	9161	004	City Of Chicago Police	\$4.00
04/15/2013	WHELAN, SEAN	9161	004	City Of Chicago Police	\$4.00
04/15/2013	WHELAN, SEAN	9161	004	City Of Chicago Police	\$4.00
04/15/2013	WHELAN, SEAN	9161	004	City Of Chicago Police	\$0.83
04/15/2013	WHELAN, SEAN	9161	004	City Of Chicago Police	\$4.00
04/15/2013	WHELAN, SEAN	9161	004	City Of Chicago Police	\$104.34
04/15/2013	WHELAN, SEAN	9161	004	City Of Chicago Police	\$4.00
04/15/2013	WHELAN, SEAN	9161	004	City Of Chicago Police	\$3.50
04/15/2013	WHELAN, SEAN	9161	004	City Of Chicago Police	\$4.00
04/15/2013	WHELAN, SEAN	9161	004	City Of Chicago Police	\$4.00
04/15/2013	WHELAN, SEAN	9161	004	City Of Chicago Police	\$26.77
04/15/2013	WHELAN, SEAN	9161	004	City Of Chicago Police	\$4.00
04/15/2013	WHELAN, SEAN	9161	004	City Of Chicago Police	\$120.97
04/15/2013	WHELAN, SEAN	9161	004	City Of Chicago Police	\$4.00
04/15/2013	WHELAN, SEAN	9161	004	City Of Chicago Police	\$73.60
04/15/2013	WHELAN, SEAN	9161	004	City Of Chicago Police	\$277.30
04/15/2013	WHELAN, SEAN	9161	004	City Of Chicago Police	\$37.94
04/15/2013	WHELAN, SEAN	9161	004	City Of Chicago Police	\$76.00
06/08/2011	WETZEL, DAVID	9161		City Of Chicago Police	\$1.00
06/08/2011	WETZEL, DAVID	9161		City Of Chicago Police	\$4.00
06/08/2011	WETZEL, DAVID	9161		City Of Chicago Police	\$112.18
04/30/2016	WESTON, ROBERT	9171	153	City Of Chicago Police	\$126.36
12/16/2008	WELLS, MICHAEL	9161	157	City Of Chicago Police	\$291.54
12/16/2008	WELLS, MICHAEL	9161	157	City Of Chicago Police	\$331.98
12/16/2008	WELLS, MICHAEL	9161	157	City Of Chicago Police	\$289.42
12/16/2008	WELLS, MICHAEL	9161	157	City Of Chicago Police	\$331.98
12/16/2008	WELLS, MICHAEL	9161	157	City Of Chicago Police	\$291.54
12/16/2008	WELLS, MICHAEL	9161	157	City Of Chicago Police	\$4.00

Incident Date	Claimant	Rank	Unit of Assignment	Insured	Total to be Paid
12/16/2008	WELLS, MICHAEL	9161	157	City Of Chicago Police	\$447.68
12/16/2008	WELLS, MICHAEL	9161	157	City Of Chicago Police	\$407.19
12/16/2008	WELLS, MICHAEL	9161	157	City Of Chicago Police	\$1.82
12/16/2008	WELLS, MICHAEL	9161	157	City Of Chicago Police	\$4.00
12/16/2008	WELLS, MICHAEL	9161	157	City Of Chicago Police	\$2.28
12/16/2008	WELLS, MICHAEL	9161	157	City Of Chicago Police	\$4.00
12/16/2008	WELLS, MICHAEL	9161	157	City Of Chicago Police	\$1.86
12/16/2008	WELLS, MICHAEL	9161	157	City Of Chicago Police	\$4.00
12/16/2008	WELLS, MICHAEL	9161	157	City Of Chicago Police	\$2.28
12/16/2008	WELLS, MICHAEL	9161	157	City Of Chicago Police	\$4.00
12/16/2008	WELLS, MICHAEL	9161	157	City Of Chicago Police	\$1.94
12/16/2008	WELLS, MICHAEL	9161	157	City Of Chicago Police	\$4.00
12/16/2008	WELLS, MICHAEL	9161	157	City Of Chicago Police	\$1.86
12/16/2008	WELLS, MICHAEL	9161	157	City Of Chicago Police	\$4.00
12/16/2008	WELLS, MICHAEL	9161	157	City Of Chicago Police	\$2.42
02/27/2015	WELLS JR, OTIS	9161	044	City Of Chicago Police	\$4.00
02/27/2015	WELLS JR, OTIS	9161	044	City Of Chicago Police	\$174.42
04/05/2016	WELLS JR, OTIS	9161	044	City Of Chicago Police	\$4.00
04/05/2016	WELLS JR, OTIS	9161	044	City Of Chicago Police	\$4.00
04/05/2016	WELLS JR, OTIS	9161	044	City Of Chicago Police	\$9.18
04/05/2016	WELLS JR, OTIS	9161	044	City Of Chicago Police	\$4.00
04/05/2016	WELLS JR, OTIS	9161	044	City Of Chicago Police	\$246.18
04/05/2016	WELLS JR, OTIS	9161	044	City Of Chicago Police	\$619.60
04/05/2016	WELLS JR, OTIS	9161	044	City Of Chicago Police	\$246.18
04/05/2016	WELLS JR, OTIS	9161	044	City Of Chicago Police	\$619.60
04/05/2016	WELLS JR, OTIS	9161	044	City Of Chicago Police	\$246.18
04/05/2016	WELLS JR, OTIS	9161	044	City Of Chicago Police	\$269.39
04/05/2016	WELLS JR, OTIS	9161	044	City Of Chicago Police	\$309.80
04/05/2016	WELLS JR, OTIS	9161	044	City Of Chicago Police	\$929.40
04/05/2016	WELLS JR, OTIS	9161	044	City Of Chicago Police	\$619.60
04/05/2016	WELLS JR, OTIS	9161	044	City Of Chicago Police	\$808.17
04/05/2016	WELLS JR, OTIS	9161	044	City Of Chicago Police	\$3.65
04/05/2016	WELLS JR, OTIS	9161	044	City Of Chicago Police	\$119.37

6/28/2017

REPORTS OF COMMITTEES

50773

Incident Date	Claimant	Rank	Unit of Assignment	Insured	Total to be Paid
04/05/2016	WELLS JR, OTIS	9161	044	City Of Chicago Police	\$3.65
04/05/2016	WELLS JR, OTIS	9161	044	City Of Chicago Police	\$4.00
04/05/2016	WELLS JR, OTIS	9161	044	City Of Chicago Police	\$4.00
04/05/2016	WELLS JR, OTIS	9161	044	City Of Chicago Police	\$34.35
04/05/2016	WELLS JR, OTIS	9161	044	City Of Chicago Police	\$4.00
04/05/2016	WELLS JR, OTIS	9161	044	City Of Chicago Police	\$9.18
04/05/2016	WELLS JR, OTIS	9161	044	City Of Chicago Police	\$4.00
04/05/2016	WELLS JR, OTIS	9161	044	City Of Chicago Police	\$13.77
04/05/2016	WELLS JR, OTIS	9161	044	City Of Chicago Police	\$4.00
04/05/2016	WELLS JR, OTIS	9161	044	City Of Chicago Police	\$4.59
04/05/2016	WELLS JR, OTIS	9161	044	City Of Chicago Police	\$4.00
04/05/2016	WELLS JR, OTIS	9161	044	City Of Chicago Police	\$11.45
04/05/2016	WELLS JR, OTIS	9161	044	City Of Chicago Police	\$4.00
04/05/2016	WELLS JR, OTIS	9161	044	City Of Chicago Police	\$3.65
04/05/2016	WELLS JR, OTIS	9161	044	City Of Chicago Police	\$4.00
04/05/2016	WELLS JR, OTIS	9161	044	City Of Chicago Police	\$9.18
08/16/2010	WEITZMAN, JOSHUA			City Of Chicago Police	\$615.00
08/16/2010	WEITZMAN, JOSHUA			City Of Chicago Police	\$0.51
08/16/2010	WEITZMAN, JOSHUA			City Of Chicago Police	\$4.00
08/16/2010	WEITZMAN, JOSHUA			City Of Chicago Police	\$47.48
08/16/2010	WEITZMAN, JOSHUA			City Of Chicago Police	\$4.00
08/16/2010	WEITZMAN, JOSHUA			City Of Chicago Police	\$4.00
08/16/2010	WEITZMAN, JOSHUA			City Of Chicago Police	\$4.00
08/16/2010	WEITZMAN, JOSHUA			City Of Chicago Police	\$47.48
08/16/2010	WEITZMAN, JOSHUA			City Of Chicago Police	\$0.51
08/16/2010	WEITZMAN, JOSHUA			City Of Chicago Police	\$4.00
08/16/2010	WEITZMAN, JOSHUA			City Of Chicago Police	\$0.51
08/16/2010	WEITZMAN, JOSHUA			City Of Chicago Police	\$4.00
08/16/2010	WEITZMAN, JOSHUA			City Of Chicago Police	\$0.51
08/16/2010	WEITZMAN, JOSHUA			City Of Chicago Police	\$4.00
08/16/2010	WEITZMAN, JOSHUA			City Of Chicago Police	\$0.51
08/16/2010	WEITZMAN, JOSHUA			City Of Chicago Police	\$4.00
08/16/2010	WEITZMAN, JOSHUA			City Of Chicago Police	\$97.07

Incident Date	Claimant	Rank	Unit of Assignment	Insured	Total to be Paid
08/16/2010	WEITZMAN, JOSHUA			City Of Chicago Police	\$4.00
08/16/2010	WEITZMAN, JOSHUA			City Of Chicago Police	\$4.00
08/16/2010	WEITZMAN, JOSHUA			City Of Chicago Police	\$0.51
08/16/2010	WEITZMAN, JOSHUA			City Of Chicago Police	\$0.51
03/13/2017	WEINTHALER, TIMOTHY	9161		City Of Chicago Police	\$72.41
03/13/2017	WEINTHALER, TIMOTHY	9161		City Of Chicago Police	\$1.72
03/13/2017	WEINTHALER, TIMOTHY	9161		City Of Chicago Police	\$1.37
03/13/2017	WEINTHALER, TIMOTHY	9161		City Of Chicago Police	\$4.00
03/13/2017	WEINTHALER, TIMOTHY	9161		City Of Chicago Police	\$4.00
03/13/2017	WEINTHALER, TIMOTHY	9161		City Of Chicago Police	\$17.91
03/13/2017	WEINTHALER, TIMOTHY	9161		City Of Chicago Police	\$90.90
03/13/2017	WEINTHALER, TIMOTHY	9161		City Of Chicago Police	\$4.00
08/11/2011	WEBB, MICHAEL	9161		City Of Chicago Police	\$4.00
08/11/2011	WEBB, MICHAEL	9161		City Of Chicago Police	\$4.00
08/11/2011	WEBB, MICHAEL	9161		City Of Chicago Police	\$40.70
08/11/2011	WEBB, MICHAEL	9161		City Of Chicago Police	\$718.20
03/23/2016	WEATHERS, ANTHONY	9161		City Of Chicago Police	\$402.27
02/20/2017	WATTS IV, VAN	9161		City Of Chicago Police	\$32.26
02/20/2017	WATTS IV, VAN	9161		City Of Chicago Police	\$4.00
02/20/2017	WATTS IV, VAN	9161		City Of Chicago Police	\$0.61
02/20/2017	WATTS IV, VAN	9161		City Of Chicago Police	\$4.00
02/20/2017	WATTS IV, VAN	9161		City Of Chicago Police	\$80.86
02/20/2017	WATTS IV, VAN	9161		City Of Chicago Police	\$4.00
02/20/2017	WATTS IV, VAN	9161		City Of Chicago Police	\$215.82
06/02/2017	WATSON, WILLIAM	9161	044	City Of Chicago Police	\$4.00
06/02/2017	WATSON, WILLIAM	9161	044	City Of Chicago Police	\$4.00
06/02/2017	WATSON, WILLIAM	9161	044	City Of Chicago Police	\$64.85
06/02/2017	WATSON, WILLIAM	9161	044	City Of Chicago Police	\$40.41
03/03/2016	WATSON JR, VERNON	9161		City Of Chicago Police	\$4.00
03/03/2016	WATSON JR, VERNON	9161		City Of Chicago Police	\$47.48
03/03/2016	WATSON JR, VERNON	9161		City Of Chicago Police	\$4.00
03/03/2016	WATSON JR, VERNON	9161		City Of Chicago Police	\$47.48
03/03/2016	WATSON JR, VERNON	9161		City Of Chicago Police	\$4.00

6/28/2017

REPORTS OF COMMITTEES

50775

Incident Date	Claimant	Rank	Unit of Assignment	Insured	Total to be Paid
03/03/2016	WATSON JR, VERNON	9161		City Of Chicago Police	\$47.48
03/03/2016	WATSON JR, VERNON	9161		City Of Chicago Police	\$4.00
03/03/2016	WATSON JR, VERNON	9161		City Of Chicago Police	\$47.48
03/03/2016	WATSON JR, VERNON	9161		City Of Chicago Police	\$4.00
03/03/2016	WATSON JR, VERNON	9161		City Of Chicago Police	\$4.00
03/03/2016	WATSON JR, VERNON	9161		City Of Chicago Police	\$47.48
03/03/2016	WATSON JR, VERNON	9161		City Of Chicago Police	\$4.00
03/03/2016	WATSON JR, VERNON	9161		City Of Chicago Police	\$47.48
03/03/2016	WATSON JR, VERNON	9161		City Of Chicago Police	\$4.00
03/03/2016	WATSON JR, VERNON	9161		City Of Chicago Police	\$47.48
03/03/2016	WATSON JR, VERNON	9161		City Of Chicago Police	\$4.00
03/03/2016	WATSON JR, VERNON	9161		City Of Chicago Police	\$14.72
03/03/2016	WATSON JR, VERNON	9161		City Of Chicago Police	\$4.00
03/03/2016	WATSON JR, VERNON	9161		City Of Chicago Police	\$40.70
03/03/2016	WATSON JR, VERNON	9161		City Of Chicago Police	\$47.48
03/11/2016	WASZAK, JOSEPH	9161	022	City Of Chicago Police	\$4.00
03/11/2016	WASZAK, JOSEPH	9161	022	City Of Chicago Police	\$0.10
03/11/2016	WASZAK, JOSEPH	9161	022	City Of Chicago Police	\$4.00
03/11/2016	WASZAK, JOSEPH	9161	022	City Of Chicago Police	\$0.10
03/11/2016	WASZAK, JOSEPH	9161	022	City Of Chicago Police	\$4.00
03/11/2016	WASZAK, JOSEPH	9161	022	City Of Chicago Police	\$0.18
03/11/2016	WASZAK, JOSEPH	9161	022	City Of Chicago Police	\$4.00
03/11/2016	WASZAK, JOSEPH	9161	022	City Of Chicago Police	\$0.18
03/11/2016	WASZAK, JOSEPH	9161	022	City Of Chicago Police	\$4.00
03/11/2016	WASZAK, JOSEPH	9161	022	City Of Chicago Police	\$0.18
03/11/2016	WASZAK, JOSEPH	9161	022	City Of Chicago Police	\$4.00
03/11/2016	WASZAK, JOSEPH	9161	022	City Of Chicago Police	\$0.18
03/11/2016	WASZAK, JOSEPH	9161	022	City Of Chicago Police	\$4.00
03/11/2016	WASZAK, JOSEPH	9161	022	City Of Chicago Police	\$0.14
03/11/2016	WASZAK, JOSEPH	9161	022	City Of Chicago Police	\$4.00
03/11/2016	WASZAK, JOSEPH	9161	022	City Of Chicago Police	\$0.12

Incident Date	Claimant	Rank	Unit of Assignment	Insured	Total to be Paid
03/11/2016	WASZAK, JOSEPH	9161	022	City Of Chicago Police	\$4.00
03/11/2016	WASZAK, JOSEPH	9161	022	City Of Chicago Police	\$0.12
03/11/2016	WASZAK, JOSEPH	9161	022	City Of Chicago Police	\$4.00
03/11/2016	WASZAK, JOSEPH	9161	022	City Of Chicago Police	\$0.12
03/11/2016	WASZAK, JOSEPH	9161	022	City Of Chicago Police	\$4.00
03/11/2016	WASZAK, JOSEPH	9161	022	City Of Chicago Police	\$0.02
03/11/2016	WASZAK, JOSEPH	9161	022	City Of Chicago Police	\$4.00
03/11/2016	WASZAK, JOSEPH	9161	022	City Of Chicago Police	\$0.18
03/11/2016	WASZAK, JOSEPH	9161	022	City Of Chicago Police	\$4.00
03/11/2016	WASZAK, JOSEPH	9161	022	City Of Chicago Police	\$0.18
03/11/2016	WASZAK, JOSEPH	9161	022	City Of Chicago Police	\$4.00
03/11/2016	WASZAK, JOSEPH	9161	022	City Of Chicago Police	\$0.18
03/11/2016	WASZAK, JOSEPH	9161	022	City Of Chicago Police	\$4.00
03/11/2016	WASZAK, JOSEPH	9161	022	City Of Chicago Police	\$0.10
03/11/2016	WASZAK, JOSEPH	9161	022	City Of Chicago Police	\$4.00
03/11/2016	WASZAK, JOSEPH	9161	022	City Of Chicago Police	\$0.12
03/11/2016	WASZAK, JOSEPH	9161	022	City Of Chicago Police	\$4.00
03/11/2016	WASZAK, JOSEPH	9161	022	City Of Chicago Police	\$0.57
03/11/2016	WASZAK, JOSEPH	9161	022	City Of Chicago Police	\$4.00
03/11/2016	WASZAK, JOSEPH	9161	022	City Of Chicago Police	\$0.76
03/11/2016	WASZAK, JOSEPH	9161	022	City Of Chicago Police	\$4.00
03/11/2016	WASZAK, JOSEPH	9161	022	City Of Chicago Police	\$0.57
03/11/2016	WASZAK, JOSEPH	9161	022	City Of Chicago Police	\$335.75
03/11/2016	WASZAK, JOSEPH	9161	022	City Of Chicago Police	\$335.75
03/11/2016	WASZAK, JOSEPH	9161	022	City Of Chicago Police	\$335.75
03/11/2016	WASZAK, JOSEPH	9161	022	City Of Chicago Police	\$225.05
03/11/2016	WASZAK, JOSEPH	9161	022	City Of Chicago Police	\$269.27
03/11/2016	WASZAK, JOSEPH	9161	022	City Of Chicago Police	\$267.48
03/11/2016	WASZAK, JOSEPH	9161	022	City Of Chicago Police	\$358.87
03/11/2016	WASZAK, JOSEPH	9161	022	City Of Chicago Police	\$268.22
03/11/2016	WASZAK, JOSEPH	9161	022	City Of Chicago Police	\$225.05
03/11/2016	WASZAK, JOSEPH	9161	022	City Of Chicago Police	\$225.05
03/11/2016	WASZAK, JOSEPH	9161	022	City Of Chicago Police	\$335.75

6/28/2017

REPORTS OF COMMITTEES

50777

Incident Date	Claimant	Rank	Unit of Assignment	Insured	Total to be Paid
03/11/2016	WASZAK, JOSEPH	9161	022	City Of Chicago Police	\$335.75
03/11/2016	WASZAK, JOSEPH	9161	022	City Of Chicago Police	\$335.75
03/11/2016	WASZAK, JOSEPH	9161	022	City Of Chicago Police	\$335.75
03/11/2016	WASZAK, JOSEPH	9161	022	City Of Chicago Police	\$264.21
03/11/2016	WASZAK, JOSEPH	9161	022	City Of Chicago Police	\$269.27
03/11/2016	WASZAK, JOSEPH	9161	022	City Of Chicago Police	\$269.27
03/11/2016	WASZAK, JOSEPH	9161	022	City Of Chicago Police	\$269.27
03/11/2016	WASZAK, JOSEPH	9161	022	City Of Chicago Police	\$42.87
10/19/2016	WASHINGTON, MARNI	9161	044	City Of Chicago Police	\$60.65
10/19/2016	WASHINGTON, MARNI	9161	044	City Of Chicago Police	\$3.44
10/19/2016	WASHINGTON, MARNI	9161	044	City Of Chicago Police	\$4.00
10/19/2016	WASHINGTON, MARNI	9161	044	City Of Chicago Police	\$240.34
10/19/2016	WASHINGTON, MARNI	9161	044	City Of Chicago Police	\$4.00
10/19/2016	WASHINGTON, MARNI	9161	044	City Of Chicago Police	\$1.50
07/02/2016	WASHINGTON, LANCE	9161	124	City Of Chicago Police	\$4.00
07/02/2016	WASHINGTON, LANCE	9161	124	City Of Chicago Police	\$20.29
11/11/2014	WARREN, LORRAINE	9161		City Of Chicago Police	\$53.74
11/11/2014	WARREN, LORRAINE	9161		City Of Chicago Police	\$53.74
11/11/2014	WARREN, LORRAINE	9161		City Of Chicago Police	\$0.48
11/11/2014	WARREN, LORRAINE	9161		City Of Chicago Police	\$4.00
11/11/2014	WARREN, LORRAINE	9161		City Of Chicago Police	\$76.82
11/11/2014	WARREN, LORRAINE	9161		City Of Chicago Police	\$4.00
11/11/2014	WARREN, LORRAINE	9161		City Of Chicago Police	\$0.69
11/11/2014	WARREN, LORRAINE	9161		City Of Chicago Police	\$4.00
11/11/2014	WARREN, LORRAINE	9161		City Of Chicago Police	\$0.48
04/25/2017	WARNECKE, VIRGINIA	9161		City Of Chicago Police	\$113.72
04/25/2017	WARNECKE, VIRGINIA	9161		City Of Chicago Police	\$51.70
04/25/2017	WARNECKE, VIRGINIA	9161		City Of Chicago Police	\$4.00
04/25/2017	WARNECKE, VIRGINIA	9161		City Of Chicago Police	\$29.04
04/25/2017	WARNECKE, VIRGINIA	9161		City Of Chicago Police	\$4.00
03/22/2017	WARIAS, JAROSLAW	9161	044	City Of Chicago Police	\$4.00
03/22/2017	WARIAS, JAROSLAW	9161	044	City Of Chicago Police	\$4.00
03/22/2017	WARIAS, JAROSLAW	9161	044	City Of Chicago Police	\$4.00

Incident Date	Claimant	Rank	Unit of Assignment	Insured	Total to be Paid
03/22/2017	WARIAS, JAROSLAW	9161	044	City Of Chicago Police	\$1.34
03/22/2017	WARIAS, JAROSLAW	9161	044	City Of Chicago Police	\$4.00
03/22/2017	WARIAS, JAROSLAW	9161	044	City Of Chicago Police	\$1.34
03/22/2017	WARIAS, JAROSLAW	9161	044	City Of Chicago Police	\$4.00
03/22/2017	WARIAS, JAROSLAW	9161	044	City Of Chicago Police	\$1.32
03/22/2017	WARIAS, JAROSLAW	9161	044	City Of Chicago Police	\$4.00
03/22/2017	WARIAS, JAROSLAW	9161	044	City Of Chicago Police	\$4.00
03/22/2017	WARIAS, JAROSLAW	9161	044	City Of Chicago Police	\$4.00
03/22/2017	WARIAS, JAROSLAW	9161	044	City Of Chicago Police	\$0.25
03/22/2017	WARIAS, JAROSLAW	9161	044	City Of Chicago Police	\$47.48
03/22/2017	WARIAS, JAROSLAW	9161	044	City Of Chicago Police	\$47.48
03/22/2017	WARIAS, JAROSLAW	9161	044	City Of Chicago Police	\$4.00
03/22/2017	WARIAS, JAROSLAW	9161	044	City Of Chicago Police	\$47.48
03/22/2017	WARIAS, JAROSLAW	9161	044	City Of Chicago Police	\$1.76
03/22/2017	WARIAS, JAROSLAW	9161	044	City Of Chicago Police	\$4.00
03/22/2017	WARIAS, JAROSLAW	9161	044	City Of Chicago Police	\$1.34
03/22/2017	WARIAS, JAROSLAW	9161	044	City Of Chicago Police	\$236.99
03/22/2017	WARIAS, JAROSLAW	9161	044	City Of Chicago Police	\$244.99
03/22/2017	WARIAS, JAROSLAW	9161	044	City Of Chicago Police	\$244.99
03/22/2017	WARIAS, JAROSLAW	9161	044	City Of Chicago Police	\$244.99
03/22/2017	WARIAS, JAROSLAW	9161	044	City Of Chicago Police	\$244.99
03/22/2017	WARIAS, JAROSLAW	9161	044	City Of Chicago Police	\$242.60
03/22/2017	WARIAS, JAROSLAW	9161	044	City Of Chicago Police	\$239.21
03/22/2017	WARIAS, JAROSLAW	9161	044	City Of Chicago Police	\$285.15
03/22/2017	WARIAS, JAROSLAW	9161	044	City Of Chicago Police	\$837.90
03/22/2017	WARIAS, JAROSLAW	9161	044	City Of Chicago Police	\$837.90
03/22/2017	WARIAS, JAROSLAW	9161	044	City Of Chicago Police	\$837.90
03/22/2017	WARIAS, JAROSLAW	9161	044	City Of Chicago Police	\$837.90
03/22/2017	WARIAS, JAROSLAW	9161	044	City Of Chicago Police	\$4.00
03/22/2017	WARIAS, JAROSLAW	9161	044	City Of Chicago Police	\$73.49
03/22/2017	WARIAS, JAROSLAW	9161	044	City Of Chicago Police	\$4.00
03/22/2017	WARIAS, JAROSLAW	9161	044	City Of Chicago Police	\$47.48
03/22/2017	WARIAS, JAROSLAW	9161	044	City Of Chicago Police	\$4.00

6/28/2017

REPORTS OF COMMITTEES

50779

Incident Date	Claimant	Rank	Unit of Assignment	Insured	Total to be Paid
03/22/2017	WARIAS, JAROSLAW	9161	044	City Of Chicago Police	\$94.96
03/22/2017	WARIAS, JAROSLAW	9161	044	City Of Chicago Police	\$4.00
03/22/2017	WARIAS, JAROSLAW	9161	044	City Of Chicago Police	\$2.12
03/22/2017	WARIAS, JAROSLAW	9161	044	City Of Chicago Police	\$1.34
04/03/2017	WALTON, MATTHEW	9161	024	City Of Chicago Police	\$0.57
04/03/2017	WALTON, MATTHEW	9161	024	City Of Chicago Police	\$4.00
04/03/2017	WALTON, MATTHEW	9161	024	City Of Chicago Police	\$0.79
04/03/2017	WALTON, MATTHEW	9161	024	City Of Chicago Police	\$4.00
04/03/2017	WALTON, MATTHEW	9161	024	City Of Chicago Police	\$0.49
04/03/2017	WALTON, MATTHEW	9161	024	City Of Chicago Police	\$4.00
04/03/2017	WALTON, MATTHEW	9161	024	City Of Chicago Police	\$0.49
04/03/2017	WALTON, MATTHEW	9161	024	City Of Chicago Police	\$4.00
04/03/2017	WALTON, MATTHEW	9161	024	City Of Chicago Police	\$0.59
04/03/2017	WALTON, MATTHEW	9161	024	City Of Chicago Police	\$4.00
04/03/2017	WALTON, MATTHEW	9161	024	City Of Chicago Police	\$0.65
04/03/2017	WALTON, MATTHEW	9161	024	City Of Chicago Police	\$4.00
04/03/2017	WALTON, MATTHEW	9161	024	City Of Chicago Police	\$0.48
04/03/2017	WALTON, MATTHEW	9161	024	City Of Chicago Police	\$4.00
04/03/2017	WALTON, MATTHEW	9161	024	City Of Chicago Police	\$0.48
04/03/2017	WALTON, MATTHEW	9161	024	City Of Chicago Police	\$4.00
04/03/2017	WALTON, MATTHEW	9161	024	City Of Chicago Police	\$0.48
04/03/2017	WALTON, MATTHEW	9161	024	City Of Chicago Police	\$4.00
04/03/2017	WALTON, MATTHEW	9161	024	City Of Chicago Police	\$0.48
04/03/2017	WALTON, MATTHEW	9161	024	City Of Chicago Police	\$4.00
04/03/2017	WALTON, MATTHEW	9161	024	City Of Chicago Police	\$3.04
04/03/2017	WALTON, MATTHEW	9161	024	City Of Chicago Police	\$4.00
04/03/2017	WALTON, MATTHEW	9161	024	City Of Chicago Police	\$0.57
04/03/2017	WALTON, MATTHEW	9161	024	City Of Chicago Police	\$4.00
04/03/2017	WALTON, MATTHEW	9161	024	City Of Chicago Police	\$0.57
04/03/2017	WALTON, MATTHEW	9161	024	City Of Chicago Police	\$4.00
04/19/2016	WALTON TROUTMAN, LINDA	9161	015	City Of Chicago Police	\$0.96
04/19/2016	WALTON TROUTMAN, LINDA	9161	015	City Of Chicago Police	\$4.00
04/19/2016	WALTON TROUTMAN, LINDA	9161	015	City Of Chicago Police	\$0.57

50780

JOURNAL--CITY COUNCIL--CHICAGO

6/28/2017

Incident Date	Claimant	Rank	Unit of Assignment	Insured	Total to be Paid
04/19/2016	WALTON TROUTMAN, LINDA	9161	015	City Of Chicago Police	\$4.00
04/19/2016	WALTON TROUTMAN, LINDA	9161	015	City Of Chicago Police	\$3.02
04/19/2016	WALTON TROUTMAN, LINDA	9161	015	City Of Chicago Police	\$4.00
04/19/2016	WALTON TROUTMAN, LINDA	9161	015	City Of Chicago Police	\$1.14
04/19/2016	WALTON TROUTMAN, LINDA	9161	015	City Of Chicago Police	\$4.00
04/19/2016	WALTON TROUTMAN, LINDA	9161	015	City Of Chicago Police	\$1.29
04/19/2016	WALTON TROUTMAN, LINDA	9161	015	City Of Chicago Police	\$4.00
04/19/2016	WALTON TROUTMAN, LINDA	9161	015	City Of Chicago Police	\$0.62
04/19/2016	WALTON TROUTMAN, LINDA	9161	015	City Of Chicago Police	\$4.00
04/19/2016	WALTON TROUTMAN, LINDA	9161	015	City Of Chicago Police	\$0.57
04/19/2016	WALTON TROUTMAN, LINDA	9161	015	City Of Chicago Police	\$4.00
04/19/2016	WALTON TROUTMAN, LINDA	9161	015	City Of Chicago Police	\$63.07
04/19/2016	WALTON TROUTMAN, LINDA	9161	015	City Of Chicago Police	\$478.08
04/19/2016	WALTON TROUTMAN, LINDA	9161	015	City Of Chicago Police	\$174.50
04/19/2016	WALTON TROUTMAN, LINDA	9161	015	City Of Chicago Police	\$349.00
04/19/2016	WALTON TROUTMAN, LINDA	9161	015	City Of Chicago Police	\$361.44
04/19/2016	WALTON TROUTMAN, LINDA	9161	015	City Of Chicago Police	\$178.46
04/19/2016	WALTON TROUTMAN, LINDA	9161	015	City Of Chicago Police	\$174.50
11/05/2016	WALTER, MICHAEL	9153	016	City Of Chicago Police	\$559.10
11/05/2016	WALTER, MICHAEL	9153	016	City Of Chicago Police	\$16.77
11/05/2016	WALTER, MICHAEL	9153	016	City Of Chicago Police	\$4.00
04/20/2017	WALSH, BRANDON	9161		City Of Chicago Police	\$4.00
04/20/2017	WALSH, BRANDON	9161		City Of Chicago Police	\$1.72
04/20/2017	WALSH, BRANDON	9161		City Of Chicago Police	\$10.67
04/20/2017	WALSH, BRANDON	9161		City Of Chicago Police	\$90.90
04/20/2017	WALSH, BRANDON	9161		City Of Chicago Police	\$564.46
04/20/2017	WALSH, BRANDON	9161		City Of Chicago Police	\$4.00
03/25/2017	WALSH, BRANDON	9161	044	City Of Chicago Police	\$4.00
03/25/2017	WALSH, BRANDON	9161	044	City Of Chicago Police	\$61.18
03/25/2017	WALSH, BRANDON	9161	044	City Of Chicago Police	\$22.35
03/25/2017	WALSH, BRANDON	9161	044	City Of Chicago Police	\$6.19
03/25/2017	WALSH, BRANDON	9161	044	City Of Chicago Police	\$4.00
03/25/2017	WALSH, BRANDON	9161	044	City Of Chicago Police	\$4.00

6/28/2017

REPORTS OF COMMITTEES

50781

Incident Date	Claimant	Rank	Unit of Assignment	Insured	Total to be Paid
03/25/2017	WALSH, BRANDON	9161	044	City Of Chicago Police	\$692.25
01/11/2015	WALLACE, PAUL	9152		City Of Chicago Police	\$4.00
01/11/2015	WALLACE, PAUL	9152		City Of Chicago Police	\$5.01
01/11/2015	WALLACE, PAUL	9152		City Of Chicago Police	\$88.41
01/11/2015	WALLACE, PAUL	9152		City Of Chicago Police	\$49.51
01/11/2015	WALLACE, PAUL	9152		City Of Chicago Police	\$4.00
01/11/2015	WALLACE, PAUL	9152		City Of Chicago Police	\$0.54
01/20/2017	WALLACE, ADAM	9161	189	City Of Chicago Police	\$4.00
01/20/2017	WALLACE, ADAM	9161	189	City Of Chicago Police	\$0.64
01/20/2017	WALLACE, ADAM	9161	189	City Of Chicago Police	\$4.00
01/20/2017	WALLACE, ADAM	9161	189	City Of Chicago Police	\$76.16
01/20/2017	WALLACE, ADAM	9161	189	City Of Chicago Police	\$4.00
01/20/2017	WALLACE, ADAM	9161	189	City Of Chicago Police	\$0.50
01/20/2017	WALLACE, ADAM	9161	189	City Of Chicago Police	\$4.00
01/20/2017	WALLACE, ADAM	9161	189	City Of Chicago Police	\$0.44
01/20/2017	WALLACE, ADAM	9161	189	City Of Chicago Police	\$4.00
01/20/2017	WALLACE, ADAM	9161	189	City Of Chicago Police	\$1.96
01/20/2017	WALLACE, ADAM	9161	189	City Of Chicago Police	\$4.00
01/20/2017	WALLACE, ADAM	9161	189	City Of Chicago Police	\$22.89
01/20/2017	WALLACE, ADAM	9161	189	City Of Chicago Police	\$4.00
01/20/2017	WALLACE, ADAM	9161	189	City Of Chicago Police	\$0.56
01/20/2017	WALLACE, ADAM	9161	189	City Of Chicago Police	\$4.00
01/20/2017	WALLACE, ADAM	9161	189	City Of Chicago Police	\$0.52
01/20/2017	WALLACE, ADAM	9161	189	City Of Chicago Police	\$4.00
01/20/2017	WALLACE, ADAM	9161	189	City Of Chicago Police	\$262.60
01/20/2017	WALLACE, ADAM	9161	189	City Of Chicago Police	\$302.64
01/20/2017	WALLACE, ADAM	9161	189	City Of Chicago Police	\$349.37
01/20/2017	WALLACE, ADAM	9161	189	City Of Chicago Police	\$276.48
01/20/2017	WALLACE, ADAM	9161	189	City Of Chicago Police	\$300.22
01/20/2017	WALLACE, ADAM	9161	189	City Of Chicago Police	\$218.77
01/20/2017	WALLACE, ADAM	9161	189	City Of Chicago Police	\$269.79
01/20/2017	WALLACE, ADAM	9161	189	City Of Chicago Police	\$231.70
01/20/2017	WALLACE, ADAM	9161	189	City Of Chicago Police	\$0.49

50782

JOURNAL--CITY COUNCIL--CHICAGO

6/28/2017

Incident Date	Claimant	Rank	Unit of Assignment	Insured	Total to be Paid
01/20/2017	WALLACE, ADAM	9161	189	City Of Chicago Police	\$4.00
01/20/2017	WALLACE, ADAM	9161	189	City Of Chicago Police	\$0.56
01/20/2017	WALLACE, ADAM	9161	189	City Of Chicago Police	\$4.00
01/20/2017	WALLACE, ADAM	9161	189	City Of Chicago Police	\$0.65
01/20/2017	WALLACE, ADAM	9161	189	City Of Chicago Police	\$344.63
01/20/2017	WALLACE, ADAM	9161	189	City Of Chicago Police	\$559.20
01/26/2017	WALKER, NICOL	9161	044	City Of Chicago Police	\$157.22
01/26/2017	WALKER, NICOL	9161	044	City Of Chicago Police	\$348.60
01/26/2017	WALKER, NICOL	9161	044	City Of Chicago Police	\$164.15
01/26/2017	WALKER, NICOL	9161	044	City Of Chicago Police	\$4.00
01/26/2017	WALKER, NICOL	9161	044	City Of Chicago Police	\$47.48
01/26/2017	WALKER, NICOL	9161	044	City Of Chicago Police	\$4.00
01/26/2017	WALKER, NICOL	9161	044	City Of Chicago Police	\$4.00
01/26/2017	WALKER, NICOL	9161	044	City Of Chicago Police	\$4.00
01/26/2017	WALKER, NICOL	9161	044	City Of Chicago Police	\$67.83
01/26/2017	WALKER, NICOL	9161	044	City Of Chicago Police	\$4.00
01/26/2017	WALKER, NICOL	9161	044	City Of Chicago Police	\$4.00
01/26/2017	WALKER, NICOL	9161	044	City Of Chicago Police	\$47.48
01/26/2017	WALKER, NICOL	9161	044	City Of Chicago Police	\$4.00
01/26/2017	WALKER, NICOL	9161	044	City Of Chicago Police	\$0.24
01/26/2017	WALKER, NICOL	9161	044	City Of Chicago Police	\$4.00
01/26/2017	WALKER, NICOL	9161	044	City Of Chicago Police	\$0.23
01/26/2017	WALKER, NICOL	9161	044	City Of Chicago Police	\$4.00
01/26/2017	WALKER, NICOL	9161	044	City Of Chicago Police	\$0.24
01/26/2017	WALKER, NICOL	9161	044	City Of Chicago Police	\$4.00
01/26/2017	WALKER, NICOL	9161	044	City Of Chicago Police	\$0.12
01/26/2017	WALKER, NICOL	9161	044	City Of Chicago Police	\$4.00
01/26/2017	WALKER, NICOL	9161	044	City Of Chicago Police	\$0.18
01/26/2017	WALKER, NICOL	9161	044	City Of Chicago Police	\$4.00
01/26/2017	WALKER, NICOL	9161	044	City Of Chicago Police	\$4.92
01/26/2017	WALKER, NICOL	9161	044	City Of Chicago Police	\$4.00
01/26/2017	WALKER, NICOL	9161	044	City Of Chicago Police	\$73.49
01/26/2017	WALKER, NICOL	9161	044	City Of Chicago Police	\$4.00

6/28/2017

REPORTS OF COMMITTEES

50783

Incident Date	Claimant	Rank	Unit of Assignment	Insured	Total to be Paid
01/26/2017	WALKER, NICOL	9161	044	City Of Chicago Police	\$11.27
01/26/2017	WALKER, NICOL	9161	044	City Of Chicago Police	\$4.00
01/26/2017	WALKER, NICOL	9161	044	City Of Chicago Police	\$4.72
01/26/2017	WALKER, NICOL	9161	044	City Of Chicago Police	\$187.48
01/26/2017	WALKER, NICOL	9161	044	City Of Chicago Police	\$187.48
01/26/2017	WALKER, NICOL	9161	044	City Of Chicago Police	\$180.77
01/26/2017	WALKER, NICOL	9161	044	City Of Chicago Police	\$187.48
01/26/2017	WALKER, NICOL	9161	044	City Of Chicago Police	\$93.74
01/26/2017	WALKER, NICOL	9161	044	City Of Chicago Police	\$138.65
01/26/2017	WALKER, NICOL	9161	044	City Of Chicago Police	\$837.90
01/26/2017	WALKER, NICOL	9161	044	City Of Chicago Police	\$837.90
10/11/2016	WALBERG III, HERBERT	9161		City Of Chicago Police	\$179.38
10/11/2016	WALBERG III, HERBERT	9161		City Of Chicago Police	\$179.38
10/11/2016	WALBERG III, HERBERT	9161		City Of Chicago Police	\$4.00
10/11/2016	WALBERG III, HERBERT	9161		City Of Chicago Police	\$0.18
10/11/2016	WALBERG III, HERBERT	9161		City Of Chicago Police	\$0.05
10/11/2016	WALBERG III, HERBERT	9161		City Of Chicago Police	\$4.00
10/11/2016	WALBERG III, HERBERT	9161		City Of Chicago Police	\$0.82
10/11/2016	WALBERG III, HERBERT	9161		City Of Chicago Police	\$0.18
10/11/2016	WALBERG III, HERBERT	9161		City Of Chicago Police	\$76.01
10/11/2016	WALBERG III, HERBERT	9161		City Of Chicago Police	\$4.00
05/20/2017	WAKE, THOMAS	9161		City Of Chicago Police	\$4.00
05/20/2017	WAKE, THOMAS	9161		City Of Chicago Police	\$5.13
05/20/2017	WAKE, THOMAS	9161		City Of Chicago Police	\$573.63
11/25/2016	WAGNER, MICHAEL	9161		City Of Chicago Police	\$47.48
11/25/2016	WAGNER, MICHAEL	9161		City Of Chicago Police	\$4.00
11/25/2016	WAGNER, MICHAEL	9161		City Of Chicago Police	\$67.83
11/25/2016	WAGNER, MICHAEL	9161		City Of Chicago Police	\$4.00
11/25/2016	WAGNER, MICHAEL	9161		City Of Chicago Police	\$4.00
11/25/2016	WAGNER, MICHAEL	9161		City Of Chicago Police	\$4.00
11/25/2016	WAGNER, MICHAEL	9161		City Of Chicago Police	\$4.00
11/25/2016	WAGNER, MICHAEL	9161		City Of Chicago Police	\$4.00
11/25/2016	WAGNER, MICHAEL	9161		City Of Chicago Police	\$4.00

Incident Date	Claimant	Rank	Unit of Assignment	Insured	Total to be Paid
11/25/2016	WAGNER, MICHAEL	9161		City Of Chicago Police	\$47.48
11/25/2016	WAGNER, MICHAEL	9161		City Of Chicago Police	\$4.00
11/25/2016	WAGNER, MICHAEL	9161		City Of Chicago Police	\$47.48
11/25/2016	WAGNER, MICHAEL	9161		City Of Chicago Police	\$4.00
11/25/2016	WAGNER, MICHAEL	9161		City Of Chicago Police	\$47.48
11/25/2016	WAGNER, MICHAEL	9161		City Of Chicago Police	\$4.00
11/25/2016	WAGNER, MICHAEL	9161		City Of Chicago Police	\$47.48
11/25/2016	WAGNER, MICHAEL	9161		City Of Chicago Police	\$47.48
11/25/2016	WAGNER, MICHAEL	9161		City Of Chicago Police	\$47.48
11/25/2016	WAGNER, MICHAEL	9161		City Of Chicago Police	\$47.48
11/25/2016	WAGNER, MICHAEL	9161		City Of Chicago Police	\$47.48
11/25/2016	WAGNER, MICHAEL	9161		City Of Chicago Police	\$4.00
01/09/1997	Vanvegten, Andre H	P	09999	City Of Chicago Police	\$433.37
01/09/1997	Vanvegten, Andre H	P	09999	City Of Chicago Police	\$0.90
01/09/1997	Vanvegten, Andre H	P	09999	City Of Chicago Police	\$792.41
01/09/1997	Vanvegten, Andre H	P	09999	City Of Chicago Police	\$431.40
01/09/1997	Vanvegten, Andre H	P	09999	City Of Chicago Police	\$318.36
01/09/1997	Vanvegten, Andre H	P	09999	City Of Chicago Police	\$535.50
01/09/1997	Vanvegten, Andre H	P	09999	City Of Chicago Police	\$578.00
01/09/1997	Vanvegten, Andre H	P	09999	City Of Chicago Police	\$4.00
01/09/1997	Vanvegten, Andre H	P	09999	City Of Chicago Police	\$0.90
01/09/1997	Vanvegten, Andre H	P	09999	City Of Chicago Police	\$4.00
01/09/1997	Vanvegten, Andre H	P	09999	City Of Chicago Police	\$1.59
01/09/1997	Vanvegten, Andre H	P	09999	City Of Chicago Police	\$4.00
01/09/1997	Vanvegten, Andre H	P	09999	City Of Chicago Police	\$3.10
01/09/1997	Vanvegten, Andre H	P	09999	City Of Chicago Police	\$4.00
01/09/1997	Vanvegten, Andre H	P	09999	City Of Chicago Police	\$4.00
01/09/1997	Vanvegten, Andre H	P	09999	City Of Chicago Police	\$4.37
01/09/1997	Vanvegten, Andre H	P	09999	City Of Chicago Police	\$4.00
01/09/1997	Vanvegten, Andre H	P	09999	City Of Chicago Police	\$3.01
01/09/1997	Vanvegten, Andre H	P	09999	City Of Chicago Police	\$4.00
01/09/1997	Vanvegten, Andre H	P	09999	City Of Chicago Police	\$3.04

6/28/2017

REPORTS OF COMMITTEES

50785

Incident Date	Claimant	Rank	Unit of Assignment	Insured	Total to be Paid
01/09/1997	Vanvegten, Andre H	P	09999	City Of Chicago Police	\$4.00
01/09/1997	Vanvegten, Andre H	P	09999	City Of Chicago Police	\$41.62
01/09/1997	Vanvegten, Andre H	P	09999	City Of Chicago Police	\$4.00
01/09/1997	Vanvegten, Andre H	P	09999	City Of Chicago Police	\$8.75
01/09/1997	Vanvegten, Andre H	P	09999	City Of Chicago Police	\$4.00
01/09/1997	Vanvegten, Andre H	P	09999	City Of Chicago Police	\$9.39
01/09/1997	Vanvegten, Andre H	P	09999	City Of Chicago Police	\$4.00
01/09/1997	Vanvegten, Andre H	P	09999	City Of Chicago Police	\$6.49
01/09/1997	Vanvegten, Andre H	P	09999	City Of Chicago Police	\$4.00
01/09/1997	Vanvegten, Andre H	P	09999	City Of Chicago Police	\$4.37
01/09/1997	Vanvegten, Andre H	P	09999	City Of Chicago Police	\$4.00
01/09/1997	Vanvegten, Andre H	P	09999	City Of Chicago Police	\$4.37
01/09/1997	Vanvegten, Andre H	P	09999	City Of Chicago Police	\$4.00
01/09/1997	Vanvegten, Andre H	P	09999	City Of Chicago Police	\$4.37
01/09/1997	Vanvegten, Andre H	P	09999	City Of Chicago Police	\$4.00
01/09/1997	Vanvegten, Andre H	P	09999	City Of Chicago Police	\$4.00
01/09/1997	Vanvegten, Andre H	P	09999	City Of Chicago Police	\$4.00
01/09/1997	Vanvegten, Andre H	P	09999	City Of Chicago Police	\$4.00
01/09/1997	Vanvegten, Andre H	P	09999	City Of Chicago Police	\$4.00
01/09/1997	Vanvegten, Andre H	P	09999	City Of Chicago Police	\$13.85
01/09/1997	Vanvegten, Andre H	P	09999	City Of Chicago Police	\$4.00
01/09/1997	Vanvegten, Andre H	P	09999	City Of Chicago Police	\$175.88
11/02/2014	VIVERITO, VINCENT	9171		City Of Chicago Police	\$631.48
11/02/2014	VIVERITO, VINCENT	9171		City Of Chicago Police	\$4.00
11/02/2014	VIVERITO, VINCENT	9171		City Of Chicago Police	\$1.85
11/02/2014	VIVERITO, VINCENT	9171		City Of Chicago Police	\$4.00
11/02/2014	VIVERITO, VINCENT	9171		City Of Chicago Police	\$9.18
11/02/2014	VIVERITO, VINCENT	9171		City Of Chicago Police	\$114.30
11/02/2014	VIVERITO, VINCENT	9171		City Of Chicago Police	\$5.65
11/02/2014	VIVERITO, VINCENT	9171		City Of Chicago Police	\$4.00
11/02/2014	VIVERITO, VINCENT	9171		City Of Chicago Police	\$4.86
11/02/2014	VIVERITO, VINCENT	9171		City Of Chicago Police	\$206.64

Incident Date	Claimant	Rank	Unit of Assignment	Insured	Total to be Paid
11/02/2014	VIVERITO, VINCENT	9171		City Of Chicago Police	\$4.00
09/02/2016	VIVERITO, VINCENT	9171		City Of Chicago Police	\$271.74
09/02/2016	VIVERITO, VINCENT	9171		City Of Chicago Police	\$271.74
09/02/2016	VIVERITO, VINCENT	9171		City Of Chicago Police	\$271.74
09/02/2016	VIVERITO, VINCENT	9171		City Of Chicago Police	\$260.86
09/02/2016	VIVERITO, VINCENT	9171		City Of Chicago Police	\$254.37
09/02/2016	VIVERITO, VINCENT	9171		City Of Chicago Police	\$260.86
09/02/2016	VIVERITO, VINCENT	9171		City Of Chicago Police	\$267.55
09/02/2016	VIVERITO, VINCENT	9171		City Of Chicago Police	\$0.51
09/02/2016	VIVERITO, VINCENT	9171		City Of Chicago Police	\$4.00
09/02/2016	VIVERITO, VINCENT	9171		City Of Chicago Police	\$0.49
09/02/2016	VIVERITO, VINCENT	9171		City Of Chicago Police	\$4.00
09/02/2016	VIVERITO, VINCENT	9171		City Of Chicago Police	\$108.53
09/02/2016	VIVERITO, VINCENT	9171		City Of Chicago Police	\$4.00
09/02/2016	VIVERITO, VINCENT	9171		City Of Chicago Police	\$0.57
09/02/2016	VIVERITO, VINCENT	9171		City Of Chicago Police	\$4.00
09/02/2016	VIVERITO, VINCENT	9171		City Of Chicago Police	\$0.55
09/02/2016	VIVERITO, VINCENT	9171		City Of Chicago Police	\$4.00
09/02/2016	VIVERITO, VINCENT	9171		City Of Chicago Police	\$0.64
09/02/2016	VIVERITO, VINCENT	9171		City Of Chicago Police	\$4.00
09/02/2016	VIVERITO, VINCENT	9171		City Of Chicago Police	\$0.50
09/02/2016	VIVERITO, VINCENT	9171		City Of Chicago Police	\$4.00
09/02/2016	VIVERITO, VINCENT	9171		City Of Chicago Police	\$0.55
09/02/2016	VIVERITO, VINCENT	9171		City Of Chicago Police	\$4.00
09/02/2016	VIVERITO, VINCENT	9171		City Of Chicago Police	\$0.51
09/02/2016	VIVERITO, VINCENT	9171		City Of Chicago Police	\$4.00
09/02/2016	VIVERITO, VINCENT	9171		City Of Chicago Police	\$0.51
09/02/2016	VIVERITO, VINCENT	9171		City Of Chicago Police	\$4.00
09/02/2016	VIVERITO, VINCENT	9171		City Of Chicago Police	\$0.51
09/02/2016	VIVERITO, VINCENT	9171		City Of Chicago Police	\$4.00
09/02/2016	VIVERITO, VINCENT	9171		City Of Chicago Police	\$0.51
09/02/2016	VIVERITO, VINCENT	9171		City Of Chicago Police	\$4.00
09/02/2016	VIVERITO, VINCENT	9171		City Of Chicago Police	\$39.80

6/28/2017

REPORTS OF COMMITTEES

50787

Incident Date	Claimant	Rank	Unit of Assignment	Insured	Total to be Paid
09/02/2016	VIVERITO, VINCENT	9171		City Of Chicago Police	\$0.51
09/02/2016	VIVERITO, VINCENT	9171		City Of Chicago Police	\$4.00
09/02/2016	VIVERITO, VINCENT	9171		City Of Chicago Police	\$0.51
09/02/2016	VIVERITO, VINCENT	9171		City Of Chicago Police	\$4.00
09/02/2016	VIVERITO, VINCENT	9171		City Of Chicago Police	\$0.51
09/02/2016	VIVERITO, VINCENT	9171		City Of Chicago Police	\$4.00
09/02/2016	VIVERITO, VINCENT	9171		City Of Chicago Police	\$0.51
09/02/2016	VIVERITO, VINCENT	9171		City Of Chicago Police	\$4.00
09/02/2016	VIVERITO, VINCENT	9171		City Of Chicago Police	\$0.48
09/02/2016	VIVERITO, VINCENT	9171		City Of Chicago Police	\$4.00
09/02/2016	VIVERITO, VINCENT	9171		City Of Chicago Police	\$0.47
09/02/2016	VIVERITO, VINCENT	9171		City Of Chicago Police	\$4.00
09/02/2016	VIVERITO, VINCENT	9171		City Of Chicago Police	\$0.48
09/02/2016	VIVERITO, VINCENT	9171		City Of Chicago Police	\$4.00
09/02/2016	VIVERITO, VINCENT	9171		City Of Chicago Police	\$0.50
09/02/2016	VIVERITO, VINCENT	9171		City Of Chicago Police	\$4.00
09/02/2016	VIVERITO, VINCENT	9171		City Of Chicago Police	\$271.74
09/02/2016	VIVERITO, VINCENT	9171		City Of Chicago Police	\$265.05
09/02/2016	VIVERITO, VINCENT	9171		City Of Chicago Police	\$307.59
09/02/2016	VIVERITO, VINCENT	9171		City Of Chicago Police	\$296.91
09/02/2016	VIVERITO, VINCENT	9171		City Of Chicago Police	\$343.64
09/02/2016	VIVERITO, VINCENT	9171		City Of Chicago Police	\$267.55
09/02/2016	VIVERITO, VINCENT	9171		City Of Chicago Police	\$296.91
09/02/2016	VIVERITO, VINCENT	9171		City Of Chicago Police	\$271.74
09/02/2016	VIVERITO, VINCENT	9171		City Of Chicago Police	\$271.74
09/02/2016	VIVERITO, VINCENT	9171		City Of Chicago Police	\$271.74
09/02/2016	VIVERITO, VINCENT	9171		City Of Chicago Police	\$271.74
09/02/2016	VIVERITO, VINCENT	9171		City Of Chicago Police	\$271.74
03/03/2015	VITTORI, JAMES	9161		City Of Chicago Police	\$67.75
05/08/2017	VITI, MARIA	9165	603	City Of Chicago Police	\$4.00
05/08/2017	VITI, MARIA	9165	603	City Of Chicago Police	\$13.72
05/08/2017	VITI, MARIA	9165	603	City Of Chicago Police	\$4.00
05/08/2017	VITI, MARIA	9165	603	City Of Chicago Police	\$0.66

Incident Date	Claimant	Rank	Unit of Assignment	Insured	Total to be Paid
05/08/2017	VITI, MARIA	9165	603	City Of Chicago Police	\$4.00
05/08/2017	VITI, MARIA	9165	603	City Of Chicago Police	\$31.73
05/08/2017	VITI, MARIA	9165	603	City Of Chicago Police	\$4.00
05/08/2017	VITI, MARIA	9165	603	City Of Chicago Police	\$149.40
05/08/2017	VITI, MARIA	9165	603	City Of Chicago Police	\$727.20
05/08/2017	VITI, MARIA	9165	603	City Of Chicago Police	\$34.99
05/08/2017	VITI, MARIA	9165	603	City Of Chicago Police	\$2.82
05/08/2017	VITI, MARIA	9165	603	City Of Chicago Police	\$0.60
01/11/2017	VILLANUEVA, HECTOR	9161	353	City Of Chicago Police	\$4.00
01/11/2017	VILLANUEVA, HECTOR	9161	353	City Of Chicago Police	\$4.00
01/11/2017	VILLANUEVA, HECTOR	9161	353	City Of Chicago Police	\$4.00
01/11/2017	VILLANUEVA, HECTOR	9161	353	City Of Chicago Police	\$4.00
01/11/2017	VILLANUEVA, HECTOR	9161	353	City Of Chicago Police	\$4.00
01/11/2017	VILLANUEVA, HECTOR	9161	353	City Of Chicago Police	\$4.00
01/11/2017	VILLANUEVA, HECTOR	9161	353	City Of Chicago Police	\$0.39
01/11/2017	VILLANUEVA, HECTOR	9161	353	City Of Chicago Police	\$4.00
01/11/2017	VILLANUEVA, HECTOR	9161	353	City Of Chicago Police	\$0.53
01/11/2017	VILLANUEVA, HECTOR	9161	353	City Of Chicago Police	\$4.00
01/11/2017	VILLANUEVA, HECTOR	9161	353	City Of Chicago Police	\$0.72
01/11/2017	VILLANUEVA, HECTOR	9161	353	City Of Chicago Police	\$4.00
01/11/2017	VILLANUEVA, HECTOR	9161	353	City Of Chicago Police	\$72.77
01/11/2017	VILLANUEVA, HECTOR	9161	353	City Of Chicago Police	\$4.00
01/11/2017	VILLANUEVA, HECTOR	9161	353	City Of Chicago Police	\$73.49
01/11/2017	VILLANUEVA, HECTOR	9161	353	City Of Chicago Police	\$4.00
01/11/2017	VILLANUEVA, HECTOR	9161	353	City Of Chicago Police	\$1.38
01/11/2017	VILLANUEVA, HECTOR	9161	353	City Of Chicago Police	\$4.00
01/11/2017	VILLANUEVA, HECTOR	9161	353	City Of Chicago Police	\$1.38
01/11/2017	VILLANUEVA, HECTOR	9161	353	City Of Chicago Police	\$837.90
01/11/2017	VILLANUEVA, HECTOR	9161	353	City Of Chicago Police	\$72.77
01/11/2017	VILLANUEVA, HECTOR	9161	353	City Of Chicago Police	\$54.80
01/11/2017	VILLANUEVA, HECTOR	9161	353	City Of Chicago Police	\$396.08
01/11/2017	VILLANUEVA, HECTOR	9161	353	City Of Chicago Police	\$522.67
01/11/2017	VILLANUEVA, HECTOR	9161	353	City Of Chicago Police	\$691.62

6/28/2017

REPORTS OF COMMITTEES

50789

Incident Date	Claimant	Rank	Unit of Assignment	Insured	Total to be Paid
01/11/2017	VILLANUEVA, HECTOR	9161	353	City Of Chicago Police	\$243.99
01/11/2017	VILLANUEVA, HECTOR	9161	353	City Of Chicago Police	\$80.86
01/11/2017	VILLANUEVA, HECTOR	9161	353	City Of Chicago Police	\$80.86
01/11/2017	VILLANUEVA, HECTOR	9161	353	City Of Chicago Police	\$159.35
01/11/2017	VILLANUEVA, HECTOR	9161	353	City Of Chicago Police	\$4.00
01/11/2017	VILLANUEVA, HECTOR	9161	353	City Of Chicago Police	\$47.48
04/16/2017	VILLAGOMEZ, OCTAVIO	9161		City Of Chicago Police	\$4.00
04/16/2017	VILLAGOMEZ, OCTAVIO	9161		City Of Chicago Police	\$4.00
04/16/2017	VILLAGOMEZ, OCTAVIO	9161		City Of Chicago Police	\$0.62
04/16/2017	VILLAGOMEZ, OCTAVIO	9161		City Of Chicago Police	\$4.00
04/16/2017	VILLAGOMEZ, OCTAVIO	9161		City Of Chicago Police	\$0.68
04/16/2017	VILLAGOMEZ, OCTAVIO	9161		City Of Chicago Police	\$4.00
04/16/2017	VILLAGOMEZ, OCTAVIO	9161		City Of Chicago Police	\$1.94
04/16/2017	VILLAGOMEZ, OCTAVIO	9161		City Of Chicago Police	\$4.00
04/16/2017	VILLAGOMEZ, OCTAVIO	9161		City Of Chicago Police	\$0.74
04/16/2017	VILLAGOMEZ, OCTAVIO	9161		City Of Chicago Police	\$4.00
04/16/2017	VILLAGOMEZ, OCTAVIO	9161		City Of Chicago Police	\$0.60
04/16/2017	VILLAGOMEZ, OCTAVIO	9161		City Of Chicago Police	\$4.00
04/16/2017	VILLAGOMEZ, OCTAVIO	9161		City Of Chicago Police	\$0.68
04/16/2017	VILLAGOMEZ, OCTAVIO	9161		City Of Chicago Police	\$4.00
04/16/2017	VILLAGOMEZ, OCTAVIO	9161		City Of Chicago Police	\$0.68
04/16/2017	VILLAGOMEZ, OCTAVIO	9161		City Of Chicago Police	\$4.00
04/16/2017	VILLAGOMEZ, OCTAVIO	9161		City Of Chicago Police	\$97.07
04/16/2017	VILLAGOMEZ, OCTAVIO	9161		City Of Chicago Police	\$4.00
04/16/2017	VILLAGOMEZ, OCTAVIO	9161		City Of Chicago Police	\$0.68
04/16/2017	VILLAGOMEZ, OCTAVIO	9161		City Of Chicago Police	\$4.00
04/16/2017	VILLAGOMEZ, OCTAVIO	9161		City Of Chicago Police	\$0.68
04/16/2017	VILLAGOMEZ, OCTAVIO	9161		City Of Chicago Police	\$4.00
04/16/2017	VILLAGOMEZ, OCTAVIO	9161		City Of Chicago Police	\$0.68
04/16/2017	VILLAGOMEZ, OCTAVIO	9161		City Of Chicago Police	\$0.68
04/16/2017	VILLAGOMEZ, OCTAVIO	9161		City Of Chicago Police	\$4.00
04/16/2017	VILLAGOMEZ, OCTAVIO	9161		City Of Chicago Police	\$0.60
04/16/2017	VILLAGOMEZ, OCTAVIO	9161		City Of Chicago Police	\$4.00

Incident Date	Claimant	Rank	Unit of Assignment	Insured	Total to be Paid
04/16/2017	VILLAGOMEZ, OCTAVIO	9161		City Of Chicago Police	\$0.51
04/16/2017	VILLAGOMEZ, OCTAVIO	9161		City Of Chicago Police	\$4.00
04/16/2017	VILLAGOMEZ, OCTAVIO	9161		City Of Chicago Police	\$0.62
04/16/2017	VILLAGOMEZ, OCTAVIO	9161		City Of Chicago Police	\$4.00
04/16/2017	VILLAGOMEZ, OCTAVIO	9161		City Of Chicago Police	\$0.62
03/01/2014	VIA, HENRY	9161	013	City Of Chicago Police	\$4.00
02/09/2010	VERTA, RHONDA			City Of Chicago Police	\$177.35
02/09/2010	VERTA, RHONDA			City Of Chicago Police	\$4.00
02/09/2010	VERTA, RHONDA			City Of Chicago Police	\$1.59
05/31/2016	VENCES, SERGIO	9161	353	City Of Chicago Police	\$837.90
05/31/2016	VENCES, SERGIO	9161	353	City Of Chicago Police	\$837.90
05/31/2016	VENCES, SERGIO	9161	353	City Of Chicago Police	\$837.90
05/31/2016	VENCES, SERGIO	9161	353	City Of Chicago Police	\$837.90
05/31/2016	VENCES, SERGIO	9161	353	City Of Chicago Police	\$837.90
05/31/2016	VENCES, SERGIO	9161	353	City Of Chicago Police	\$837.90
05/31/2016	VENCES, SERGIO	9161	353	City Of Chicago Police	\$837.90
05/31/2016	VENCES, SERGIO	9161	353	City Of Chicago Police	\$47.48
05/31/2016	VENCES, SERGIO	9161	353	City Of Chicago Police	\$4.00
05/31/2016	VENCES, SERGIO	9161	353	City Of Chicago Police	\$4.00
03/27/2017	VELEZ, EDDIE	9161	012	City Of Chicago Police	\$267.55
03/27/2017	VELEZ, EDDIE	9161	012	City Of Chicago Police	\$80.86
03/27/2017	VELEZ, EDDIE	9161	012	City Of Chicago Police	\$263.36
03/27/2017	VELEZ, EDDIE	9161	012	City Of Chicago Police	\$263.36
03/27/2017	VELEZ, EDDIE	9161	012	City Of Chicago Police	\$263.36
03/27/2017	VELEZ, EDDIE	9161	012	City Of Chicago Police	\$263.36
03/27/2017	VELEZ, EDDIE	9161	012	City Of Chicago Police	\$263.36
03/27/2017	VELEZ, EDDIE	9161	012	City Of Chicago Police	\$267.55
03/27/2017	VELEZ, EDDIE	9161	012	City Of Chicago Police	\$263.36
03/27/2017	VELEZ, EDDIE	9161	012	City Of Chicago Police	\$267.55
03/27/2017	VELEZ, EDDIE	9161	012	City Of Chicago Police	\$263.36
03/27/2017	VELEZ, EDDIE	9161	012	City Of Chicago Police	\$267.55
03/27/2017	VELEZ, EDDIE	9161	012	City Of Chicago Police	\$4.00
03/27/2017	VELEZ, EDDIE	9161	012	City Of Chicago Police	\$0.50

6/28/2017

REPORTS OF COMMITTEES

50791

Incident Date	Claimant	Rank	Unit of Assignment	Insured	Total to be Paid
03/27/2017	VELEZ, EDDIE	9161	012	City Of Chicago Police	\$4.00
03/27/2017	VELEZ, EDDIE	9161	012	City Of Chicago Police	\$0.50
03/27/2017	VELEZ, EDDIE	9161	012	City Of Chicago Police	\$4.00
03/27/2017	VELEZ, EDDIE	9161	012	City Of Chicago Police	\$0.49
03/27/2017	VELEZ, EDDIE	9161	012	City Of Chicago Police	\$4.00
03/27/2017	VELEZ, EDDIE	9161	012	City Of Chicago Police	\$0.49
03/27/2017	VELEZ, EDDIE	9161	012	City Of Chicago Police	\$4.00
03/27/2017	VELEZ, EDDIE	9161	012	City Of Chicago Police	\$0.49
03/27/2017	VELEZ, EDDIE	9161	012	City Of Chicago Police	\$4.00
03/27/2017	VELEZ, EDDIE	9161	012	City Of Chicago Police	\$0.49
03/27/2017	VELEZ, EDDIE	9161	012	City Of Chicago Police	\$4.00
03/27/2017	VELEZ, EDDIE	9161	012	City Of Chicago Police	\$0.49
03/27/2017	VELEZ, EDDIE	9161	012	City Of Chicago Police	\$4.00
03/27/2017	VELEZ, EDDIE	9161	012	City Of Chicago Police	\$0.50
03/27/2017	VELEZ, EDDIE	9161	012	City Of Chicago Police	\$4.00
03/27/2017	VELEZ, EDDIE	9161	012	City Of Chicago Police	\$0.49
03/27/2017	VELEZ, EDDIE	9161	012	City Of Chicago Police	\$4.00
03/27/2017	VELEZ, EDDIE	9161	012	City Of Chicago Police	\$0.50
03/27/2017	VELEZ, EDDIE	9161	012	City Of Chicago Police	\$4.00
03/27/2017	VELEZ, EDDIE	9161	012	City Of Chicago Police	\$0.49
03/27/2017	VELEZ, EDDIE	9161	012	City Of Chicago Police	\$4.00
03/27/2017	VELEZ, EDDIE	9161	012	City Of Chicago Police	\$0.50
03/27/2017	VELEZ, EDDIE	9161	012	City Of Chicago Police	\$4.00
03/27/2017	VELEZ, EDDIE	9161	012	City Of Chicago Police	\$267.55
05/10/2017	VAZQUEZ, MARIA	9161		City Of Chicago Police	\$4.00
05/10/2017	VAZQUEZ, MARIA	9161		City Of Chicago Police	\$613.58
05/10/2017	VAZQUEZ, MARIA	9161		City Of Chicago Police	\$5.48
05/10/2017	VAZQUEZ, MARIA	9161		City Of Chicago Police	\$4.00
05/10/2017	VAZQUEZ, MARIA	9161		City Of Chicago Police	\$191.98
05/10/2017	VAZQUEZ, MARIA	9161		City Of Chicago Police	\$49.30
05/10/2017	VAZQUEZ, MARIA	9161		City Of Chicago Police	\$4.00
03/23/2017	VASQUEZ JR, MARTIN	9161		City Of Chicago Police	\$1.77
03/23/2017	VASQUEZ JR, MARTIN	9161		City Of Chicago Police	\$4.00

50792

JOURNAL--CITY COUNCIL--CHICAGO

6/28/2017

Incident Date	Claimant	Rank	Unit of Assignment	Insured	Total to be Paid
03/23/2017	VASQUEZ JR, MARTIN	9161		City Of Chicago Police	\$4.00
03/23/2017	VASQUEZ JR, MARTIN	9161		City Of Chicago Police	\$70.45
01/21/2013	VARGAS JR, RODOLFO	9171		City Of Chicago Police	\$29.50
01/21/2013	VARGAS JR, RODOLFO	9171		City Of Chicago Police	\$0.03
01/21/2013	VARGAS JR, RODOLFO	9171		City Of Chicago Police	\$4.00
01/21/2013	VARGAS JR, RODOLFO	9171		City Of Chicago Police	\$4.00
01/21/2013	VARGAS JR, RODOLFO	9171		City Of Chicago Police	\$401.67
07/23/2009	VARELA, JEANNETTE	9161		City Of Chicago Police	\$4.00
07/23/2009	VARELA, JEANNETTE	9161		City Of Chicago Police	\$47.48
07/23/2009	VARELA, JEANNETTE	9161		City Of Chicago Police	\$4.00
07/23/2009	VARELA, JEANNETTE	9161		City Of Chicago Police	\$47.48
07/23/2009	VARELA, JEANNETTE	9161		City Of Chicago Police	\$4.00
07/23/2009	VARELA, JEANNETTE	9161		City Of Chicago Police	\$47.48
07/23/2009	VARELA, JEANNETTE	9161		City Of Chicago Police	\$4.00
07/23/2009	VARELA, JEANNETTE	9161		City Of Chicago Police	\$73.49
07/23/2009	VARELA, JEANNETTE	9161		City Of Chicago Police	\$4.00
07/23/2009	VARELA, JEANNETTE	9161		City Of Chicago Police	\$4.00
07/23/2009	VARELA, JEANNETTE	9161		City Of Chicago Police	\$47.48
12/03/2016	VALDES, NORA	9161	123	City Of Chicago Police	\$222.23
12/03/2016	VALDES, NORA	9161	123	City Of Chicago Police	\$4.00
12/03/2016	VALDES, NORA	9161	123	City Of Chicago Police	\$0.29
08/29/2015	VALADEZ, FRANCIS	9752	018	City Of Chicago Police	\$111.03
08/29/2015	VALADEZ, FRANCIS	9752	018	City Of Chicago Police	\$67.49
08/29/2015	VALADEZ, FRANCIS	9752	018	City Of Chicago Police	\$90.58
12/06/2016	VACI, MATTHEW	9161		City Of Chicago Police	\$4.00
12/06/2016	VACI, MATTHEW	9161		City Of Chicago Police	\$10.89
02/07/2017	UCZEN, MARK	9161	017	City Of Chicago Police	\$94.79
02/07/2017	UCZEN, MARK	9161	017	City Of Chicago Police	\$615.00
02/07/2017	UCZEN, MARK	9161	017	City Of Chicago Police	\$4.00
01/19/1977	Tenzer, Joseph H	P	00012	City Of Chicago Police	\$204.21
01/19/1977	Tenzer, Joseph H	P	00012	City Of Chicago Police	\$889.03
03/04/2017	TYRALSKI, ANDRZEJ	9161		City Of Chicago Police	\$94.96
03/04/2017	TYRALSKI, ANDRZEJ	9161		City Of Chicago Police	\$4.00

6/28/2017

REPORTS OF COMMITTEES

50793

Incident Date	Claimant	Rank	Unit of Assignment	Insured	Total to be Paid
03/04/2017	TYRALKI, ANDRZEJ	9161		City Of Chicago Police	\$47.48
03/04/2017	TYRALKI, ANDRZEJ	9161		City Of Chicago Police	\$4.00
03/04/2017	TYRALKI, ANDRZEJ	9161		City Of Chicago Police	\$4.00
03/04/2017	TYRALKI, ANDRZEJ	9161		City Of Chicago Police	\$4.00
03/04/2017	TYRALKI, ANDRZEJ	9161		City Of Chicago Police	\$0.82
03/04/2017	TYRALKI, ANDRZEJ	9161		City Of Chicago Police	\$4.00
03/04/2017	TYRALKI, ANDRZEJ	9161		City Of Chicago Police	\$47.48
03/04/2017	TYRALKI, ANDRZEJ	9161		City Of Chicago Police	\$47.48
12/10/2013	TURNER, KIMBERLY	9161		City Of Chicago Police	\$606.48
12/10/2013	TURNER, KIMBERLY	9161		City Of Chicago Police	\$4.00
12/10/2013	TURNER, KIMBERLY	9161		City Of Chicago Police	\$4.00
12/10/2013	TURNER, KIMBERLY	9161		City Of Chicago Police	\$80.86
12/10/2013	TURNER, KIMBERLY	9161		City Of Chicago Police	\$164.00
12/10/2013	TURNER, KIMBERLY	9161		City Of Chicago Police	\$4.00
04/19/2017	TURNAGE, CHARLES	9161	044	City Of Chicago Police	\$255.12
04/19/2017	TURNAGE, CHARLES	9161	044	City Of Chicago Police	\$225.30
04/19/2017	TURNAGE, CHARLES	9161	044	City Of Chicago Police	\$263.03
04/19/2017	TURNAGE, CHARLES	9161	044	City Of Chicago Police	\$220.54
04/19/2017	TURNAGE, CHARLES	9161	044	City Of Chicago Police	\$309.70
04/19/2017	TURNAGE, CHARLES	9161	044	City Of Chicago Police	\$0.65
04/19/2017	TURNAGE, CHARLES	9161	044	City Of Chicago Police	\$4.00
04/19/2017	TURNAGE, CHARLES	9161	044	City Of Chicago Police	\$1.09
04/19/2017	TURNAGE, CHARLES	9161	044	City Of Chicago Police	\$2.01
04/19/2017	TURNAGE, CHARLES	9161	044	City Of Chicago Police	\$4.00
04/19/2017	TURNAGE, CHARLES	9161	044	City Of Chicago Police	\$50.32
04/19/2017	TURNAGE, CHARLES	9161	044	City Of Chicago Police	\$4.00
04/19/2017	TURNAGE, CHARLES	9161	044	City Of Chicago Police	\$0.56
04/19/2017	TURNAGE, CHARLES	9161	044	City Of Chicago Police	\$4.00
04/19/2017	TURNAGE, CHARLES	9161	044	City Of Chicago Police	\$0.57
04/19/2017	TURNAGE, CHARLES	9161	044	City Of Chicago Police	\$4.00
04/19/2017	TURNAGE, CHARLES	9161	044	City Of Chicago Police	\$0.53
04/19/2017	TURNAGE, CHARLES	9161	044	City Of Chicago Police	\$4.00
04/19/2017	TURNAGE, CHARLES	9161	044	City Of Chicago Police	\$0.46

Incident Date	Claimant	Rank	Unit of Assignment	Insured	Total to be Paid
04/19/2017	TURNAGE, CHARLES	9161	044	City Of Chicago Police	\$4.00
04/19/2017	TURNAGE, CHARLES	9161	044	City Of Chicago Police	\$0.55
04/19/2017	TURNAGE, CHARLES	9161	044	City Of Chicago Police	\$269.71
04/19/2017	TURNAGE, CHARLES	9161	044	City Of Chicago Police	\$267.21
04/19/2017	TURNAGE, CHARLES	9161	044	City Of Chicago Police	\$4.00
04/19/2017	TURNAGE, CHARLES	9161	044	City Of Chicago Police	\$0.46
04/19/2017	TURNAGE, CHARLES	9161	044	City Of Chicago Police	\$4.00
04/19/2017	TURNAGE, CHARLES	9161	044	City Of Chicago Police	\$220.54
11/05/2016	TREACY, JOSEPH	9161	311	City Of Chicago Police	\$4.00
09/14/2016	TRACY, PATRICK	9161		City Of Chicago Police	\$124.90
02/21/2017	TRACY, JOSEPH	9161	044	City Of Chicago Police	\$80.86
02/21/2017	TRACY, JOSEPH	9161	044	City Of Chicago Police	\$4.00
02/21/2017	TRACY, JOSEPH	9161	044	City Of Chicago Police	\$0.49
02/21/2017	TRACY, JOSEPH	9161	044	City Of Chicago Police	\$4.00
02/21/2017	TRACY, JOSEPH	9161	044	City Of Chicago Police	\$80.86
02/21/2017	TRACY, JOSEPH	9161	044	City Of Chicago Police	\$263.36
02/21/2017	TRACY, JOSEPH	9161	044	City Of Chicago Police	\$4.00
06/07/2013	TOWNSEND, SHELLEY	9161		City Of Chicago Police	\$4.00
06/07/2013	TOWNSEND, SHELLEY	9161		City Of Chicago Police	\$158.66
02/11/2017	TOWNSEND, SHELLEY	9161		City Of Chicago Police	\$4.00
02/11/2017	TOWNSEND, SHELLEY	9161		City Of Chicago Police	\$0.59
02/11/2017	TOWNSEND, SHELLEY	9161		City Of Chicago Police	\$4.00
02/11/2017	TOWNSEND, SHELLEY	9161		City Of Chicago Police	\$0.48
02/11/2017	TOWNSEND, SHELLEY	9161		City Of Chicago Police	\$4.00
02/11/2017	TOWNSEND, SHELLEY	9161		City Of Chicago Police	\$0.49
02/11/2017	TOWNSEND, SHELLEY	9161		City Of Chicago Police	\$4.00
02/11/2017	TOWNSEND, SHELLEY	9161		City Of Chicago Police	\$258.62
02/11/2017	TOWNSEND, SHELLEY	9161		City Of Chicago Police	\$258.62
02/11/2017	TOWNSEND, SHELLEY	9161		City Of Chicago Police	\$258.62
02/11/2017	TOWNSEND, SHELLEY	9161		City Of Chicago Police	\$258.62
02/11/2017	TOWNSEND, SHELLEY	9161		City Of Chicago Police	\$318.45
02/11/2017	TOWNSEND, SHELLEY	9161		City Of Chicago Police	\$258.62
02/11/2017	TOWNSEND, SHELLEY	9161		City Of Chicago Police	\$263.36

REPORTS OF COMMITTEES

Incident Date	Claimant	Rank	Unit of Assignment	Insured	Total to be Paid
02/11/2017	TOWNSEND, SHELLEY	9161		City Of Chicago Police	\$0.48
02/11/2017	TOWNSEND, SHELLEY	9161		City Of Chicago Police	\$4.00
02/11/2017	TOWNSEND, SHELLEY	9161		City Of Chicago Police	\$0.48
02/11/2017	TOWNSEND, SHELLEY	9161		City Of Chicago Police	\$4.00
02/11/2017	TOWNSEND, SHELLEY	9161		City Of Chicago Police	\$0.48
02/11/2017	TOWNSEND, SHELLEY	9161		City Of Chicago Police	\$4.00
02/11/2017	TOWNSEND, SHELLEY	9161		City Of Chicago Police	\$0.48
07/02/2016	TORRES, JOSE	9161		City Of Chicago Police	\$262.29
07/02/2016	TORRES, JOSE	9161		City Of Chicago Police	\$262.29
07/02/2016	TORRES, JOSE	9161		City Of Chicago Police	\$4.00
07/02/2016	TORRES, JOSE	9161		City Of Chicago Police	\$0.28
07/02/2016	TORRES, JOSE	9161		City Of Chicago Police	\$4.00
07/02/2016	TORRES, JOSE	9161		City Of Chicago Police	\$0.82
07/02/2016	TORRES, JOSE	9161		City Of Chicago Police	\$4.00
07/02/2016	TORRES, JOSE	9161		City Of Chicago Police	\$0.28
07/02/2016	TORRES, JOSE	9161		City Of Chicago Police	\$4.00
07/02/2016	TORRES, JOSE	9161		City Of Chicago Police	\$0.28
07/02/2016	TORRES, JOSE	9161		City Of Chicago Police	\$4.00
07/02/2016	TORRES, JOSE	9161		City Of Chicago Police	\$0.28
07/02/2016	TORRES, JOSE	9161		City Of Chicago Police	\$4.00
07/02/2016	TORRES, JOSE	9161		City Of Chicago Police	\$0.28
07/02/2016	TORRES, JOSE	9161		City Of Chicago Police	\$4.00
07/02/2016	TORRES, JOSE	9161		City Of Chicago Police	\$0.28
07/02/2016	TORRES, JOSE	9161		City Of Chicago Police	\$262.29
07/02/2016	TORRES, JOSE	9161		City Of Chicago Police	\$262.29
07/02/2016	TORRES, JOSE	9161		City Of Chicago Police	\$262.29
07/02/2016	TORRES, JOSE	9161		City Of Chicago Police	\$262.29
07/02/2016	TORRES, JOSE	9161		City Of Chicago Police	\$262.29
07/02/2016	TORRES, JOSE	9161		City Of Chicago Police	\$262.29
07/02/2016	TORRES, JOSE	9161		City Of Chicago Police	\$262.61
07/02/2016	TORRES, JOSE	9161		City Of Chicago Police	\$76.01
07/02/2016	TORRES, JOSE	9161		City Of Chicago Police	\$262.29
07/02/2016	TORRES, JOSE	9161		City Of Chicago Police	\$0.28

50796

JOURNAL--CITY COUNCIL--CHICAGO

6/28/2017

Incident Date	Claimant	Rank	Unit of Assignment	Insured	Total to be Paid
07/02/2016	TORRES, JOSE	9161		City Of Chicago Police	\$4.00
07/02/2016	TORRES, JOSE	9161		City Of Chicago Police	\$0.28
07/02/2016	TORRES, JOSE	9161		City Of Chicago Police	\$4.00
07/02/2016	TORRES, JOSE	9161		City Of Chicago Police	\$0.28
07/02/2016	TORRES, JOSE	9161		City Of Chicago Police	\$4.00
07/02/2016	TORRES, JOSE	9161		City Of Chicago Police	\$0.28
07/02/2016	TORRES, JOSE	9161		City Of Chicago Police	\$4.00
02/24/2017	TOLEDO, AMBAR	9161		City Of Chicago Police	\$4.00
02/24/2017	TOLEDO, AMBAR	9161		City Of Chicago Police	\$107.43
02/24/2017	TOLEDO, AMBAR	9161		City Of Chicago Police	\$4.00
02/24/2017	TOLEDO, AMBAR	9161		City Of Chicago Police	\$4.00
02/24/2017	TOLEDO, AMBAR	9161		City Of Chicago Police	\$2.03
02/24/2017	TOLEDO, AMBAR	9161		City Of Chicago Police	\$4.00
04/21/2017	TOJONG, LESTER	9161		City Of Chicago Police	\$76.01
04/21/2017	TOJONG, LESTER	9161		City Of Chicago Police	\$2.15
04/21/2017	TOJONG, LESTER	9161		City Of Chicago Police	\$4.00
04/21/2017	TOJONG, LESTER	9161		City Of Chicago Police	\$0.82
04/21/2017	TOJONG, LESTER	9161		City Of Chicago Police	\$4.00
04/21/2017	TOJONG, LESTER	9161		City Of Chicago Police	\$0.82
04/21/2017	TOJONG, LESTER	9161		City Of Chicago Police	\$76.01
04/21/2017	TOJONG, LESTER	9161		City Of Chicago Police	\$197.38
04/21/2017	TOJONG, LESTER	9161		City Of Chicago Police	\$4.00
05/23/2017	TIJERINA, CASSANDRA	9161		City Of Chicago Police	\$521.99
05/23/2017	TIJERINA, CASSANDRA	9161		City Of Chicago Police	\$4.00
05/23/2017	TIJERINA, CASSANDRA	9161		City Of Chicago Police	\$9.86
10/10/2016	TIETZ, ROBERT	9171		City Of Chicago Police	\$224.37
10/10/2016	TIETZ, ROBERT	9171		City Of Chicago Police	\$177.42
10/10/2016	TIETZ, ROBERT	9171		City Of Chicago Police	\$213.58
10/10/2016	TIETZ, ROBERT	9171		City Of Chicago Police	\$216.37
10/10/2016	TIETZ, ROBERT	9171		City Of Chicago Police	\$203.97
10/10/2016	TIETZ, ROBERT	9171		City Of Chicago Police	\$837.90
10/10/2016	TIETZ, ROBERT	9171		City Of Chicago Police	\$119.91
10/10/2016	TIETZ, ROBERT	9171		City Of Chicago Police	\$237.00

6/28/2017

REPORTS OF COMMITTEES

50797

Incident Date	Claimant	Rank	Unit of Assignment	Insured	Total to be Paid
10/10/2016	TIETZ, ROBERT	9171		City Of Chicago Police	\$26.60
10/10/2016	TIETZ, ROBERT	9171		City Of Chicago Police	\$47.48
10/10/2016	TIETZ, ROBERT	9171		City Of Chicago Police	\$4.00
10/10/2016	TIETZ, ROBERT	9171		City Of Chicago Police	\$0.39
10/10/2016	TIETZ, ROBERT	9171		City Of Chicago Police	\$4.00
10/10/2016	TIETZ, ROBERT	9171		City Of Chicago Police	\$0.39
10/10/2016	TIETZ, ROBERT	9171		City Of Chicago Police	\$4.00
10/10/2016	TIETZ, ROBERT	9171		City Of Chicago Police	\$0.38
10/10/2016	TIETZ, ROBERT	9171		City Of Chicago Police	\$4.00
10/10/2016	TIETZ, ROBERT	9171		City Of Chicago Police	\$1.07
10/10/2016	TIETZ, ROBERT	9171		City Of Chicago Police	\$4.00
10/10/2016	TIETZ, ROBERT	9171		City Of Chicago Police	\$1.57
10/10/2016	TIETZ, ROBERT	9171		City Of Chicago Police	\$4.00
10/10/2016	TIETZ, ROBERT	9171		City Of Chicago Police	\$5.60
10/10/2016	TIETZ, ROBERT	9171		City Of Chicago Police	\$4.00
10/10/2016	TIETZ, ROBERT	9171		City Of Chicago Police	\$2.12
10/10/2016	TIETZ, ROBERT	9171		City Of Chicago Police	\$4.00
10/10/2016	TIETZ, ROBERT	9171		City Of Chicago Police	\$0.23
10/10/2016	TIETZ, ROBERT	9171		City Of Chicago Police	\$4.00
10/10/2016	TIETZ, ROBERT	9171		City Of Chicago Police	\$0.24
10/10/2016	TIETZ, ROBERT	9171		City Of Chicago Police	\$4.00
10/10/2016	TIETZ, ROBERT	9171		City Of Chicago Police	\$0.18
10/10/2016	TIETZ, ROBERT	9171		City Of Chicago Police	\$4.00
10/10/2016	TIETZ, ROBERT	9171		City Of Chicago Police	\$175.71
10/10/2016	TIETZ, ROBERT	9171		City Of Chicago Police	\$625.68
01/12/2013	TIERNEY, KERRY	9161	017	City Of Chicago Police	\$68.73
01/12/2013	TIERNEY, KERRY	9161	017	City Of Chicago Police	\$4.00
01/12/2013	TIERNEY, KERRY	9161	017	City Of Chicago Police	\$2.06
09/21/2016	THURMAN, CLIFTON	9161	021	City Of Chicago Police	\$309.92
09/21/2016	THURMAN, CLIFTON	9161	021	City Of Chicago Police	\$249.46
09/21/2016	THURMAN, CLIFTON	9161	021	City Of Chicago Police	\$4.00
09/21/2016	THURMAN, CLIFTON	9161	021	City Of Chicago Police	\$4.00
01/01/2017	THORNTON, JOHN	9161	189	City Of Chicago Police	\$109.18

50798

JOURNAL--CITY COUNCIL--CHICAGO

6/28/2017

Incident Date	Claimant	Rank	Unit of Assignment	Insured	Total to be Paid
02/20/2017	THOMPSON, THERESA	9161	017	City Of Chicago Police	\$0.51
02/20/2017	THOMPSON, THERESA	9161	017	City Of Chicago Police	\$4.00
02/20/2017	THOMPSON, THERESA	9161	017	City Of Chicago Police	\$275.64
02/20/2017	THOMPSON, THERESA	9161	017	City Of Chicago Police	\$333.57
02/20/2017	THOMPSON, THERESA	9161	017	City Of Chicago Police	\$151.21
02/20/2017	THOMPSON, THERESA	9161	017	City Of Chicago Police	\$94.66
02/20/2017	THOMPSON, THERESA	9161	017	City Of Chicago Police	\$28.52
02/20/2017	THOMPSON, THERESA	9161	017	City Of Chicago Police	\$14.37
02/20/2017	THOMPSON, THERESA	9161	017	City Of Chicago Police	\$628.03
02/20/2017	THOMPSON, THERESA	9161	017	City Of Chicago Police	\$223.32
02/20/2017	THOMPSON, THERESA	9161	017	City Of Chicago Police	\$223.32
02/20/2017	THOMPSON, THERESA	9161	017	City Of Chicago Police	\$223.32
02/20/2017	THOMPSON, THERESA	9161	017	City Of Chicago Police	\$270.05
02/20/2017	THOMPSON, THERESA	9161	017	City Of Chicago Police	\$267.55
02/20/2017	THOMPSON, THERESA	9161	017	City Of Chicago Police	\$267.55
02/20/2017	THOMPSON, THERESA	9161	017	City Of Chicago Police	\$270.05
02/20/2017	THOMPSON, THERESA	9161	017	City Of Chicago Police	\$270.05
02/20/2017	THOMPSON, THERESA	9161	017	City Of Chicago Police	\$223.32
02/20/2017	THOMPSON, THERESA	9161	017	City Of Chicago Police	\$270.05
02/20/2017	THOMPSON, THERESA	9161	017	City Of Chicago Police	\$0.50
02/20/2017	THOMPSON, THERESA	9161	017	City Of Chicago Police	\$4.00
02/20/2017	THOMPSON, THERESA	9161	017	City Of Chicago Police	\$4.00
02/20/2017	THOMPSON, THERESA	9161	017	City Of Chicago Police	\$0.50
02/20/2017	THOMPSON, THERESA	9161	017	City Of Chicago Police	\$4.00
02/20/2017	THOMPSON, THERESA	9161	017	City Of Chicago Police	\$0.51
02/20/2017	THOMPSON, THERESA	9161	017	City Of Chicago Police	\$4.00
02/20/2017	THOMPSON, THERESA	9161	017	City Of Chicago Police	\$0.51
02/20/2017	THOMPSON, THERESA	9161	017	City Of Chicago Police	\$4.00
02/20/2017	THOMPSON, THERESA	9161	017	City Of Chicago Police	\$0.42
02/20/2017	THOMPSON, THERESA	9161	017	City Of Chicago Police	\$4.00
02/20/2017	THOMPSON, THERESA	9161	017	City Of Chicago Police	\$4.00
02/20/2017	THOMPSON, THERESA	9161	017	City Of Chicago Police	\$4.00
02/20/2017	THOMPSON, THERESA	9161	017	City Of Chicago Police	\$3.65

6/28/2017

REPORTS OF COMMITTEES

50799

Incident Date	Claimant	Rank	Unit of Assignment	Insured	Total to be Paid
02/20/2017	THOMPSON, THERESA	9161	017	City Of Chicago Police	\$4.00
02/20/2017	THOMPSON, THERESA	9161	017	City Of Chicago Police	\$0.51
02/20/2017	THOMPSON, THERESA	9161	017	City Of Chicago Police	\$4.00
02/20/2017	THOMPSON, THERESA	9161	017	City Of Chicago Police	\$0.42
02/20/2017	THOMPSON, THERESA	9161	017	City Of Chicago Police	\$4.00
02/20/2017	THOMPSON, THERESA	9161	017	City Of Chicago Police	\$0.42
02/20/2017	THOMPSON, THERESA	9161	017	City Of Chicago Police	\$4.00
02/20/2017	THOMPSON, THERESA	9161	017	City Of Chicago Police	\$4.00
02/20/2017	THOMPSON, THERESA	9161	017	City Of Chicago Police	\$0.68
02/20/2017	THOMPSON, THERESA	9161	017	City Of Chicago Police	\$4.00
02/20/2017	THOMPSON, THERESA	9161	017	City Of Chicago Police	\$5.37
02/20/2017	THOMPSON, THERESA	9161	017	City Of Chicago Police	\$4.00
02/20/2017	THOMPSON, THERESA	9161	017	City Of Chicago Police	\$11.87
02/20/2017	THOMPSON, THERESA	9161	017	City Of Chicago Police	\$4.00
02/20/2017	THOMPSON, THERESA	9161	017	City Of Chicago Police	\$80.86
02/20/2017	THOMPSON, THERESA	9161	017	City Of Chicago Police	\$39.90
02/20/2017	THOMPSON, THERESA	9161	017	City Of Chicago Police	\$35.91
02/20/2017	THOMPSON, THERESA	9161	017	City Of Chicago Police	\$4.00
02/20/2017	THOMPSON, THERESA	9161	017	City Of Chicago Police	\$0.42
02/20/2017	THOMPSON, THERESA	9161	017	City Of Chicago Police	\$4.00
02/28/2017	THOMPSON, PARIS	9171		City Of Chicago Police	\$4.00
02/28/2017	THOMPSON, PARIS	9171		City Of Chicago Police	\$4.00
02/28/2017	THOMPSON, PARIS	9171		City Of Chicago Police	\$4.00
02/28/2017	THOMPSON, PARIS	9171		City Of Chicago Police	\$186.04
02/28/2017	THOMPSON, PARIS	9171		City Of Chicago Police	\$447.03
02/28/2017	THOMPSON, PARIS	9171		City Of Chicago Police	\$80.86
02/28/2017	THOMPSON, PARIS	9171		City Of Chicago Police	\$80.86
02/28/2017	THOMPSON, PARIS	9171		City Of Chicago Police	\$4.00
03/28/2017	TESFAI, TEWELDE	9164	044	City Of Chicago Police	\$4.00
03/28/2017	TESFAI, TEWELDE	9164	044	City Of Chicago Police	\$4.00
03/28/2017	TESFAI, TEWELDE	9164	044	City Of Chicago Police	\$4.00
03/28/2017	TESFAI, TEWELDE	9164	044	City Of Chicago Police	\$4.00
11/21/2015	TELLEZ, KAREN	9161	016	City Of Chicago Police	\$216.33

Incident Date	Claimant	Rank	Unit of Assignment	Insured	Total to be Paid
11/21/2015	TELLEZ, KAREN	9161	016	City Of Chicago Police	\$177.35
11/21/2015	TELLEZ, KAREN	9161	016	City Of Chicago Police	\$38.00
11/21/2015	TELLEZ, KAREN	9161	016	City Of Chicago Police	\$4.00
11/21/2015	TELLEZ, KAREN	9161	016	City Of Chicago Police	\$4.00
11/21/2015	TELLEZ, KAREN	9161	016	City Of Chicago Police	\$0.58
11/21/2015	TELLEZ, KAREN	9161	016	City Of Chicago Police	\$4.00
11/21/2015	TELLEZ, KAREN	9161	016	City Of Chicago Police	\$273.89
11/21/2015	TELLEZ, KAREN	9161	016	City Of Chicago Police	\$0.34
11/21/2015	TELLEZ, KAREN	9161	016	City Of Chicago Police	\$1.94
11/21/2015	TELLEZ, KAREN	9161	016	City Of Chicago Police	\$1.59
11/21/2015	TELLEZ, KAREN	9161	016	City Of Chicago Police	\$4.00
12/09/2016	TELLEZ, GUILLERMO	9161		City Of Chicago Police	\$47.48
12/09/2016	TELLEZ, GUILLERMO	9161		City Of Chicago Police	\$47.48
12/09/2016	TELLEZ, GUILLERMO	9161		City Of Chicago Police	\$47.48
12/09/2016	TELLEZ, GUILLERMO	9161		City Of Chicago Police	\$47.48
12/09/2016	TELLEZ, GUILLERMO	9161		City Of Chicago Police	\$4.00
12/09/2016	TELLEZ, GUILLERMO	9161		City Of Chicago Police	\$40.70
12/09/2016	TELLEZ, GUILLERMO	9161		City Of Chicago Police	\$47.48
12/09/2016	TELLEZ, GUILLERMO	9161		City Of Chicago Police	\$4.00
12/09/2016	TELLEZ, GUILLERMO	9161		City Of Chicago Police	\$47.48
12/09/2016	TELLEZ, GUILLERMO	9161		City Of Chicago Police	\$4.00
12/09/2016	TELLEZ, GUILLERMO	9161		City Of Chicago Police	\$4.00
12/09/2016	TELLEZ, GUILLERMO	9161		City Of Chicago Police	\$4.00
12/09/2016	TELLEZ, GUILLERMO	9161		City Of Chicago Police	\$4.00
12/09/2016	TELLEZ, GUILLERMO	9161		City Of Chicago Police	\$4.00
12/09/2016	TELLEZ, GUILLERMO	9161		City Of Chicago Police	\$4.00
12/06/2016	TELLEZ, GUILLERMO	9161		City Of Chicago Police	\$896.51
12/09/2016	TELLEZ, GUILLERMO	9161		City Of Chicago Police	\$837.90
12/09/2016	TELLEZ, GUILLERMO	9161		City Of Chicago Police	\$837.90
12/09/2016	TELLEZ, GUILLERMO	9161		City Of Chicago Police	\$837.90
12/09/2016	TELLEZ, GUILLERMO	9161		City Of Chicago Police	\$837.90
12/09/2016	TELLEZ, GUILLERMO	9161		City Of Chicago Police	\$718.20
12/09/2016	TELLEZ, GUILLERMO	9161		City Of Chicago Police	\$837.90
12/09/2016	TELLEZ, GUILLERMO	9161		City Of Chicago Police	\$837.90

6/28/2017

REPORTS OF COMMITTEES

50801

Incident Date	Claimant	Rank	Unit of Assignment	Insured	Total to be Paid
12/06/2016	TELLEZ, GUILLERMO	9161		City Of Chicago Police	\$41.10
12/06/2016	TELLEZ, GUILLERMO	9161		City Of Chicago Police	\$4.00
12/06/2016	TELLEZ, GUILLERMO	9161		City Of Chicago Police	\$0.37
12/06/2016	TELLEZ, GUILLERMO	9161		City Of Chicago Police	\$8.02
12/06/2016	TELLEZ, GUILLERMO	9161		City Of Chicago Police	\$4.00
11/03/2016	TEDESCHI, BRIAN	9165		City Of Chicago Police	\$568.85
11/03/2016	TEDESCHI, BRIAN	9165		City Of Chicago Police	\$5.09
11/03/2016	TEDESCHI, BRIAN	9165		City Of Chicago Police	\$4.00
11/03/2016	TEDESCHI, BRIAN	9165		City Of Chicago Police	\$4.00
11/03/2016	TEDESCHI, BRIAN	9165		City Of Chicago Police	\$4.00
04/05/2012	TARAS, LISA	9161		City Of Chicago Police	\$206.50
04/05/2012	TARAS, LISA	9161		City Of Chicago Police	\$72.77
04/05/2012	TARAS, LISA	9161		City Of Chicago Police	\$4.00
04/05/2012	TARAS, LISA	9161		City Of Chicago Police	\$0.52
04/05/2012	TARAS, LISA	9161		City Of Chicago Police	\$4.00
04/05/2012	TARAS, LISA	9161		City Of Chicago Police	\$0.47
04/05/2012	TARAS, LISA	9161		City Of Chicago Police	\$113.60
04/05/2012	TARAS, LISA	9161		City Of Chicago Police	\$218.87
04/05/2012	TARAS, LISA	9161		City Of Chicago Police	\$263.10
04/05/2012	TARAS, LISA	9161		City Of Chicago Police	\$126.65
04/05/2012	TARAS, LISA	9161		City Of Chicago Police	\$218.04
04/05/2012	TARAS, LISA	9161		City Of Chicago Police	\$250.70
04/05/2012	TARAS, LISA	9161		City Of Chicago Police	\$258.91
04/05/2012	TARAS, LISA	9161		City Of Chicago Police	\$250.94
04/05/2012	TARAS, LISA	9161		City Of Chicago Police	\$0.40
04/05/2012	TARAS, LISA	9161		City Of Chicago Police	\$4.00
04/05/2012	TARAS, LISA	9161		City Of Chicago Police	\$0.48
04/05/2012	TARAS, LISA	9161		City Of Chicago Police	\$4.00
04/05/2012	TARAS, LISA	9161		City Of Chicago Police	\$3.91
04/05/2012	TARAS, LISA	9161		City Of Chicago Police	\$4.00
04/05/2012	TARAS, LISA	9161		City Of Chicago Police	\$1.38
04/05/2012	TARAS, LISA	9161		City Of Chicago Police	\$4.00
04/05/2012	TARAS, LISA	9161		City Of Chicago Police	\$2.15

Incident Date	Claimant	Rank	Unit of Assignment	Insured	Total to be Paid
04/05/2012	TARAS, LISA	9161		City Of Chicago Police	\$4.00
04/05/2012	TARAS, LISA	9161		City Of Chicago Police	\$0.26
04/05/2012	TARAS, LISA	9161		City Of Chicago Police	\$4.00
04/05/2012	TARAS, LISA	9161		City Of Chicago Police	\$0.45
04/05/2012	TARAS, LISA	9161		City Of Chicago Police	\$4.00
04/05/2012	TARAS, LISA	9161		City Of Chicago Police	\$0.47
04/05/2012	TARAS, LISA	9161		City Of Chicago Police	\$4.00
11/27/2012	TAITT, JOHN	9161	003	City Of Chicago Police	\$2.45
11/27/2012	TAITT, JOHN	9161	003	City Of Chicago Police	\$20.29
11/27/2012	TAITT, JOHN	9161	003	City Of Chicago Police	\$4.00
11/27/2012	TAITT, JOHN	9161	003	City Of Chicago Police	\$273.76
11/27/2012	TAITT, JOHN	9161	003	City Of Chicago Police	\$4.00
03/05/1992	Simpson, Larry L	P	00132	City Of Chicago Police	\$210.69
03/05/1992	Simpson, Larry L	P	00132	City Of Chicago Police	\$4.00
03/05/1992	Simpson, Larry L	P	00132	City Of Chicago Police	\$4.00
03/05/1992	Simpson, Larry L	P	00132	City Of Chicago Police	\$4.00
03/05/1992	Simpson, Larry L	P	00132	City Of Chicago Police	\$4.00
03/05/1992	Simpson, Larry L	P	00132	City Of Chicago Police	\$225.59
03/05/1992	Simpson, Larry L	P	00132	City Of Chicago Police	\$225.59
03/05/1992	Simpson, Larry L	P	00132	City Of Chicago Police	\$42.55
03/05/1992	Simpson, Larry L	P	00132	City Of Chicago Police	\$225.59
03/05/1992	Simpson, Larry L	P	00132	City Of Chicago Police	\$178.86
03/05/1992	Simpson, Larry L	P	00132	City Of Chicago Police	\$178.86
03/05/1992	Simpson, Larry L	P	00132	City Of Chicago Police	\$180.80
03/05/1992	Simpson, Larry L	P	00132	City Of Chicago Police	\$180.80
03/05/1992	Simpson, Larry L	P	00132	City Of Chicago Police	\$4.00
03/05/1992	Simpson, Larry L	P	00132	City Of Chicago Police	\$4.00
03/05/1992	Simpson, Larry L	P	00132	City Of Chicago Police	\$4.00
03/05/1992	Simpson, Larry L	P	00132	City Of Chicago Police	\$4.00
03/05/1992	Simpson, Larry L	P	00132	City Of Chicago Police	\$4.00
03/05/1992	Simpson, Larry L	P	00132	City Of Chicago Police	\$4.00
10/02/2007	Silva, Ramon	P	00010	City Of Chicago Police	\$3.38
10/02/2007	Silva, Ramon	P	00010	City Of Chicago Police	\$4.00

6/28/2017

REPORTS OF COMMITTEES

50803

Incident Date	Claimant	Rank	Unit of Assignment	Insured	Total to be Paid
10/02/2007	Silva, Ramon	P	00010	City Of Chicago Police	\$6.57
10/02/2007	Silva, Ramon	P	00010	City Of Chicago Police	\$4.00
10/02/2007	Silva, Ramon	P	00010	City Of Chicago Police	\$587.44
05/27/2016	SZARZYNSKI, TIMOTHY	9171	005	City Of Chicago Police	\$941.59
05/27/2016	SZARZYNSKI, TIMOTHY	9171	005	City Of Chicago Police	\$4.00
05/27/2016	SZARZYNSKI, TIMOTHY	9171	005	City Of Chicago Police	\$266.08
05/27/2016	SZARZYNSKI, TIMOTHY	9171	005	City Of Chicago Police	\$227.58
05/27/2016	SZARZYNSKI, TIMOTHY	9171	005	City Of Chicago Police	\$76.00
05/27/2016	SZARZYNSKI, TIMOTHY	9171	005	City Of Chicago Police	\$76.00
05/27/2016	SZARZYNSKI, TIMOTHY	9171	005	City Of Chicago Police	\$184.00
05/27/2016	SZARZYNSKI, TIMOTHY	9171	005	City Of Chicago Police	\$939.00
05/27/2016	SZARZYNSKI, TIMOTHY	9171	005	City Of Chicago Police	\$299.53
05/27/2016	SZARZYNSKI, TIMOTHY	9171	005	City Of Chicago Police	\$187.80
05/27/2016	SZARZYNSKI, TIMOTHY	9171	005	City Of Chicago Police	\$375.60
05/27/2016	SZARZYNSKI, TIMOTHY	9171	005	City Of Chicago Police	\$187.80
05/27/2016	SZARZYNSKI, TIMOTHY	9171	005	City Of Chicago Police	\$375.60
05/27/2016	SZARZYNSKI, TIMOTHY	9171	005	City Of Chicago Police	\$375.60
05/27/2016	SZARZYNSKI, TIMOTHY	9171	005	City Of Chicago Police	\$8.42
05/27/2016	SZARZYNSKI, TIMOTHY	9171	005	City Of Chicago Police	\$4.00
05/27/2016	SZARZYNSKI, TIMOTHY	9171	005	City Of Chicago Police	\$4.00
05/27/2016	SZARZYNSKI, TIMOTHY	9171	005	City Of Chicago Police	\$0.83
05/27/2016	SZARZYNSKI, TIMOTHY	9171	005	City Of Chicago Police	\$4.00
05/27/2016	SZARZYNSKI, TIMOTHY	9171	005	City Of Chicago Police	\$4.00
05/27/2016	SZARZYNSKI, TIMOTHY	9171	005	City Of Chicago Police	\$4.00
05/27/2016	SZARZYNSKI, TIMOTHY	9171	005	City Of Chicago Police	\$0.83
05/27/2016	SZARZYNSKI, TIMOTHY	9171	005	City Of Chicago Police	\$4.00
05/27/2016	SZARZYNSKI, TIMOTHY	9171	005	City Of Chicago Police	\$0.35
05/27/2016	SZARZYNSKI, TIMOTHY	9171	005	City Of Chicago Police	\$4.00
05/27/2016	SZARZYNSKI, TIMOTHY	9171	005	City Of Chicago Police	\$1.00
05/27/2016	SZARZYNSKI, TIMOTHY	9171	005	City Of Chicago Police	\$4.00
05/27/2016	SZARZYNSKI, TIMOTHY	9171	005	City Of Chicago Police	\$0.31
05/27/2016	SZARZYNSKI, TIMOTHY	9171	005	City Of Chicago Police	\$4.00
05/27/2016	SZARZYNSKI, TIMOTHY	9171	005	City Of Chicago Police	\$0.20

Incident Date	Claimant	Rank	Unit of Assignment	Insured	Total to be Paid
05/27/2016	SZARZYNSKI, TIMOTHY	9171	005	City Of Chicago Police	\$4.00
05/27/2016	SZARZYNSKI, TIMOTHY	9171	005	City Of Chicago Police	\$0.40
05/27/2016	SZARZYNSKI, TIMOTHY	9171	005	City Of Chicago Police	\$4.00
05/27/2016	SZARZYNSKI, TIMOTHY	9171	005	City Of Chicago Police	\$0.20
05/27/2016	SZARZYNSKI, TIMOTHY	9171	005	City Of Chicago Police	\$4.00
05/27/2016	SZARZYNSKI, TIMOTHY	9171	005	City Of Chicago Police	\$0.40
05/27/2016	SZARZYNSKI, TIMOTHY	9171	005	City Of Chicago Police	\$4.00
05/27/2016	SZARZYNSKI, TIMOTHY	9171	005	City Of Chicago Police	\$0.40
05/27/2016	SZARZYNSKI, TIMOTHY	9171	005	City Of Chicago Police	\$227.58
05/16/2011	SWIATKOWSKI, BRIAN	9161		City Of Chicago Police	\$205.62
05/16/2011	SWIATKOWSKI, BRIAN	9161		City Of Chicago Police	\$449.08
05/25/2011	SWAIN, JENNIFER	9152	153	City Of Chicago Police	\$4.00
05/25/2011	SWAIN, JENNIFER	9152	153	City Of Chicago Police	\$71.66
05/25/2011	SWAIN, JENNIFER	9152	153	City Of Chicago Police	\$33.77
08/31/2013	SWAIN, JENNIFER	9152		City Of Chicago Police	\$4.00
08/31/2013	SWAIN, JENNIFER	9152		City Of Chicago Police	\$0.60
08/31/2013	SWAIN, JENNIFER	9152		City Of Chicago Police	\$4.00
08/31/2013	SWAIN, JENNIFER	9152		City Of Chicago Police	\$332.00
08/31/2013	SWAIN, JENNIFER	9152		City Of Chicago Police	\$261.82
08/31/2013	SWAIN, JENNIFER	9152		City Of Chicago Police	\$543.37
08/31/2013	SWAIN, JENNIFER	9152		City Of Chicago Police	\$159.43
08/31/2013	SWAIN, JENNIFER	9152		City Of Chicago Police	\$209.39
08/31/2013	SWAIN, JENNIFER	9152		City Of Chicago Police	\$290.22
08/31/2013	SWAIN, JENNIFER	9152		City Of Chicago Police	\$283.53
08/31/2013	SWAIN, JENNIFER	9152		City Of Chicago Police	\$330.26
08/31/2013	SWAIN, JENNIFER	9152		City Of Chicago Police	\$290.22
08/31/2013	SWAIN, JENNIFER	9152		City Of Chicago Police	\$296.91
08/31/2013	SWAIN, JENNIFER	9152		City Of Chicago Police	\$256.12
08/31/2013	SWAIN, JENNIFER	9152		City Of Chicago Police	\$216.08
08/31/2013	SWAIN, JENNIFER	9152		City Of Chicago Police	\$238.75
08/31/2013	SWAIN, JENNIFER	9152		City Of Chicago Police	\$256.12
08/31/2013	SWAIN, JENNIFER	9152		City Of Chicago Police	\$216.08
08/31/2013	SWAIN, JENNIFER	9152		City Of Chicago Police	\$209.39

6/28/2017

REPORTS OF COMMITTEES

50805

Incident Date	Claimant	Rank	Unit of Assignment	Insured	Total to be Paid
08/31/2013	SWAIN, JENNIFER	9152		City Of Chicago Police	\$275.98
08/31/2013	SWAIN, JENNIFER	9152		City Of Chicago Police	\$290.22
08/31/2013	SWAIN, JENNIFER	9152		City Of Chicago Police	\$260.86
08/31/2013	SWAIN, JENNIFER	9152		City Of Chicago Police	\$290.22
08/31/2013	SWAIN, JENNIFER	9152		City Of Chicago Police	\$260.86
08/31/2013	SWAIN, JENNIFER	9152		City Of Chicago Police	\$4.00
08/31/2013	SWAIN, JENNIFER	9152		City Of Chicago Police	\$0.53
08/31/2013	SWAIN, JENNIFER	9152		City Of Chicago Police	\$4.00
08/31/2013	SWAIN, JENNIFER	9152		City Of Chicago Police	\$0.55
08/31/2013	SWAIN, JENNIFER	9152		City Of Chicago Police	\$4.00
08/31/2013	SWAIN, JENNIFER	9152		City Of Chicago Police	\$7.86
08/31/2013	SWAIN, JENNIFER	9152		City Of Chicago Police	\$4.00
08/31/2013	SWAIN, JENNIFER	9152		City Of Chicago Police	\$4.00
08/31/2013	SWAIN, JENNIFER	9152		City Of Chicago Police	\$0.47
08/31/2013	SWAIN, JENNIFER	9152		City Of Chicago Police	\$4.00
08/31/2013	SWAIN, JENNIFER	9152		City Of Chicago Police	\$0.40
08/31/2013	SWAIN, JENNIFER	9152		City Of Chicago Police	\$4.00
08/31/2013	SWAIN, JENNIFER	9152		City Of Chicago Police	\$0.43
08/31/2013	SWAIN, JENNIFER	9152		City Of Chicago Police	\$4.00
08/31/2013	SWAIN, JENNIFER	9152		City Of Chicago Police	\$0.47
08/31/2013	SWAIN, JENNIFER	9152		City Of Chicago Police	\$4.00
08/31/2013	SWAIN, JENNIFER	9152		City Of Chicago Police	\$0.40
08/31/2013	SWAIN, JENNIFER	9152		City Of Chicago Police	\$4.00
08/31/2013	SWAIN, JENNIFER	9152		City Of Chicago Police	\$0.38
08/31/2013	SWAIN, JENNIFER	9152		City Of Chicago Police	\$4.00
08/31/2013	SWAIN, JENNIFER	9152		City Of Chicago Police	\$4.78
08/31/2013	SWAIN, JENNIFER	9152		City Of Chicago Police	\$4.00
08/31/2013	SWAIN, JENNIFER	9152		City Of Chicago Police	\$4.00
08/31/2013	SWAIN, JENNIFER	9152		City Of Chicago Police	\$4.00
08/31/2013	SWAIN, JENNIFER	9152		City Of Chicago Police	\$4.00
08/31/2013	SWAIN, JENNIFER	9152		City Of Chicago Police	\$4.00
08/31/2013	SWAIN, JENNIFER	9152		City Of Chicago Police	\$4.00
08/31/2013	SWAIN, JENNIFER	9152		City Of Chicago Police	\$4.00

Incident Date	Claimant	Rank	Unit of Assignment	Insured	Total to be Paid
08/31/2013	SWAIN, JENNIFER	9152		City Of Chicago Police	\$4.00
08/31/2013	SWAIN, JENNIFER	9152		City Of Chicago Police	\$4.00
08/31/2013	SWAIN, JENNIFER	9152		City Of Chicago Police	\$0.50
08/31/2013	SWAIN, JENNIFER	9152		City Of Chicago Police	\$4.00
08/31/2013	SWAIN, JENNIFER	9152		City Of Chicago Police	\$0.53
08/31/2013	SWAIN, JENNIFER	9152		City Of Chicago Police	\$4.00
08/31/2013	SWAIN, JENNIFER	9152		City Of Chicago Police	\$0.48
08/31/2013	SWAIN, JENNIFER	9152		City Of Chicago Police	\$4.00
08/31/2013	SWAIN, JENNIFER	9152		City Of Chicago Police	\$0.53
08/31/2013	SWAIN, JENNIFER	9152		City Of Chicago Police	\$4.00
08/31/2013	SWAIN, JENNIFER	9152		City Of Chicago Police	\$0.48
08/31/2013	SWAIN, JENNIFER	9152		City Of Chicago Police	\$4.00
08/31/2013	SWAIN, JENNIFER	9152		City Of Chicago Police	\$0.38
08/31/2013	SWAIN, JENNIFER	9152		City Of Chicago Police	\$4.00
08/31/2013	SWAIN, JENNIFER	9152		City Of Chicago Police	\$0.53
08/31/2013	SWAIN, JENNIFER	9152		City Of Chicago Police	\$4.00
08/31/2013	SWAIN, JENNIFER	9152		City Of Chicago Police	\$0.51
09/14/2016	SVIHULA, LISA	9161	009	City Of Chicago Police	\$501.36
01/06/2017	STRZALKA, CHRISTOPHE	9161		City Of Chicago Police	\$233.60
01/06/2017	STRZALKA, CHRISTOPHE	9161		City Of Chicago Police	\$4.41
10/31/2016	STRAUSS, KIRK	9161	017	City Of Chicago Police	\$239.33
10/31/2016	STRAUSS, KIRK	9161	017	City Of Chicago Police	\$4.00
10/31/2016	STRAUSS, KIRK	9161	017	City Of Chicago Police	\$7.18
03/25/2013	STRAKA, SCOTT	9161	284	City Of Chicago Police	\$4.00
09/12/2016	STEWART, DAMON	9161	006	City Of Chicago Police	\$4.00
09/12/2016	STEWART, DAMON	9161	006	City Of Chicago Police	\$4.00
09/12/2016	STEWART, DAMON	9161	006	City Of Chicago Police	\$47.48
09/12/2016	STEWART, DAMON	9161	006	City Of Chicago Police	\$4.00
09/12/2016	STEWART, DAMON	9161	006	City Of Chicago Police	\$850.77
09/12/2016	STEWART, DAMON	9161	006	City Of Chicago Police	\$119.37
09/12/2016	STEWART, DAMON	9161	006	City Of Chicago Police	\$47.48
09/12/2016	STEWART, DAMON	9161	006	City Of Chicago Police	\$4.00
09/12/2016	STEWART, DAMON	9161	006	City Of Chicago Police	\$73.49

6/28/2017

REPORTS OF COMMITTEES

50807

Incident Date	Claimant	Rank	Unit of Assignment	Insured	Total to be Paid
09/12/2016	STEWART, DAMON	9161	006	City Of Chicago Police	\$4.00
09/12/2016	STEWART, DAMON	9161	006	City Of Chicago Police	\$47.48
09/12/2016	STEWART, DAMON	9161	006	City Of Chicago Police	\$4.00
09/12/2016	STEWART, DAMON	9161	006	City Of Chicago Police	\$23.72
09/12/2016	STEWART, DAMON	9161	006	City Of Chicago Police	\$837.90
09/12/2016	STEWART, DAMON	9161	006	City Of Chicago Police	\$837.90
09/12/2016	STEWART, DAMON	9161	006	City Of Chicago Police	\$837.90
09/12/2016	STEWART, DAMON	9161	006	City Of Chicago Police	\$111.50
02/02/2010	STEPHANY, RAYMOND		008	City Of Chicago Police	\$176.80
02/02/2010	STEPHANY, RAYMOND		008	City Of Chicago Police	\$109.97
02/02/2010	STEPHANY, RAYMOND		008	City Of Chicago Police	\$4.00
02/02/2010	STEPHANY, RAYMOND		008	City Of Chicago Police	\$3.30
02/02/2010	STEPHANY, RAYMOND		008	City Of Chicago Police	\$4.00
02/02/2010	STEPHANY, RAYMOND		008	City Of Chicago Police	\$6.34
02/10/2017	STASINOPOULOS, KAROLINA	9161		City Of Chicago Police	\$0.47
02/10/2017	STASINOPOULOS, KAROLINA	9161		City Of Chicago Police	\$4.00
02/10/2017	STASINOPOULOS, KAROLINA	9161		City Of Chicago Police	\$0.48
02/10/2017	STASINOPOULOS, KAROLINA	9161		City Of Chicago Police	\$4.00
02/10/2017	STASINOPOULOS, KAROLINA	9161		City Of Chicago Police	\$0.46
02/10/2017	STASINOPOULOS, KAROLINA	9161		City Of Chicago Police	\$117.08
02/10/2017	STASINOPOULOS, KAROLINA	9161		City Of Chicago Police	\$23.76
02/10/2017	STASINOPOULOS, KAROLINA	9161		City Of Chicago Police	\$258.36
02/10/2017	STASINOPOULOS, KAROLINA	9161		City Of Chicago Police	\$260.31
02/10/2017	STASINOPOULOS, KAROLINA	9161		City Of Chicago Police	\$260.31
02/10/2017	STASINOPOULOS, KAROLINA	9161		City Of Chicago Police	\$254.17
02/10/2017	STASINOPOULOS, KAROLINA	9161		City Of Chicago Police	\$258.36
02/10/2017	STASINOPOULOS, KAROLINA	9161		City Of Chicago Police	\$258.36
02/10/2017	STASINOPOULOS, KAROLINA	9161		City Of Chicago Police	\$218.32
02/10/2017	STASINOPOULOS, KAROLINA	9161		City Of Chicago Police	\$258.36
02/10/2017	STASINOPOULOS, KAROLINA	9161		City Of Chicago Police	\$258.36
02/10/2017	STASINOPOULOS, KAROLINA	9161		City Of Chicago Police	\$260.86
02/10/2017	STASINOPOULOS, KAROLINA	9161		City Of Chicago Police	\$254.17
02/10/2017	STASINOPOULOS, KAROLINA	9161		City Of Chicago Police	\$256.41

Incident Date	Claimant	Rank	Unit of Assignment	Insured	Total to be Paid
02/10/2017	STASINOPOULOS, KAROLINA	9161		City Of Chicago Police	\$307.04
02/10/2017	STASINOPOULOS, KAROLINA	9161		City Of Chicago Police	\$258.36
02/10/2017	STASINOPOULOS, KAROLINA	9161		City Of Chicago Police	\$260.31
02/10/2017	STASINOPOULOS, KAROLINA	9161		City Of Chicago Police	\$258.36
02/10/2017	STASINOPOULOS, KAROLINA	9161		City Of Chicago Police	\$211.63
02/10/2017	STASINOPOULOS, KAROLINA	9161		City Of Chicago Police	\$4.00
02/10/2017	STASINOPOULOS, KAROLINA	9161		City Of Chicago Police	\$63.78
02/10/2017	STASINOPOULOS, KAROLINA	9161		City Of Chicago Police	\$4.00
02/10/2017	STASINOPOULOS, KAROLINA	9161		City Of Chicago Police	\$0.46
02/10/2017	STASINOPOULOS, KAROLINA	9161		City Of Chicago Police	\$4.00
02/10/2017	STASINOPOULOS, KAROLINA	9161		City Of Chicago Police	\$0.57
02/10/2017	STASINOPOULOS, KAROLINA	9161		City Of Chicago Police	\$4.00
02/10/2017	STASINOPOULOS, KAROLINA	9161		City Of Chicago Police	\$0.47
02/10/2017	STASINOPOULOS, KAROLINA	9161		City Of Chicago Police	\$4.00
02/10/2017	STASINOPOULOS, KAROLINA	9161		City Of Chicago Police	\$0.48
02/10/2017	STASINOPOULOS, KAROLINA	9161		City Of Chicago Police	\$4.00
02/10/2017	STASINOPOULOS, KAROLINA	9161		City Of Chicago Police	\$0.47
02/10/2017	STASINOPOULOS, KAROLINA	9161		City Of Chicago Police	\$4.00
02/10/2017	STASINOPOULOS, KAROLINA	9161		City Of Chicago Police	\$0.38
02/10/2017	STASINOPOULOS, KAROLINA	9161		City Of Chicago Police	\$4.00
02/10/2017	STASINOPOULOS, KAROLINA	9161		City Of Chicago Police	\$0.47
02/10/2017	STASINOPOULOS, KAROLINA	9161		City Of Chicago Police	\$4.00
02/10/2017	STASINOPOULOS, KAROLINA	9161		City Of Chicago Police	\$0.48
02/10/2017	STASINOPOULOS, KAROLINA	9161		City Of Chicago Police	\$4.00
02/10/2017	STASINOPOULOS, KAROLINA	9161		City Of Chicago Police	\$0.48
02/10/2017	STASINOPOULOS, KAROLINA	9161		City Of Chicago Police	\$4.00
02/10/2017	STASINOPOULOS, KAROLINA	9161		City Of Chicago Police	\$0.21
02/10/2017	STASINOPOULOS, KAROLINA	9161		City Of Chicago Police	\$4.00
02/10/2017	STASINOPOULOS, KAROLINA	9161		City Of Chicago Police	\$95.87
02/10/2017	STASINOPOULOS, KAROLINA	9161		City Of Chicago Police	\$4.00
02/10/2017	STASINOPOULOS, KAROLINA	9161		City Of Chicago Police	\$1.05
02/10/2017	STASINOPOULOS, KAROLINA	9161		City Of Chicago Police	\$4.00
02/10/2017	STASINOPOULOS, KAROLINA	9161		City Of Chicago Police	\$4.00

6/28/2017

REPORTS OF COMMITTEES

50809

Incident Date	Claimant	Rank	Unit of Assignment	Insured	Total to be Paid
02/10/2017	STASINOPOULOS, KAROLINA	9161		City Of Chicago Police	\$0.46
02/10/2017	STASINOPOULOS, KAROLINA	9161		City Of Chicago Police	\$4.00
02/10/2017	STASINOPOULOS, KAROLINA	9161		City Of Chicago Police	\$0.47
02/10/2017	STASINOPOULOS, KAROLINA	9161		City Of Chicago Police	\$4.00
02/10/2017	STASINOPOULOS, KAROLINA	9161		City Of Chicago Police	\$0.47
02/10/2017	STASINOPOULOS, KAROLINA	9161		City Of Chicago Police	\$4.00
02/10/2017	STASINOPOULOS, KAROLINA	9161		City Of Chicago Police	\$0.40
02/10/2017	STASINOPOULOS, KAROLINA	9161		City Of Chicago Police	\$4.00
02/10/2017	STASINOPOULOS, KAROLINA	9161		City Of Chicago Police	\$0.47
02/10/2017	STASINOPOULOS, KAROLINA	9161		City Of Chicago Police	\$4.00
05/02/2017	STARK, CHRISTOPHER	9161	044	City Of Chicago Police	\$15.21
05/02/2017	STARK, CHRISTOPHER	9161	044	City Of Chicago Police	\$4.00
05/02/2017	STARK, CHRISTOPHER	9161	044	City Of Chicago Police	\$294.13
05/02/2017	STARK, CHRISTOPHER	9161	044	City Of Chicago Police	\$805.32
05/02/2017	STARK, CHRISTOPHER	9161	044	City Of Chicago Police	\$4.00
03/24/2011	SPENCER, NICK			City Of Chicago Police	\$76.01
03/24/2011	SPENCER, NICK			City Of Chicago Police	\$76.01
03/24/2011	SPENCER, NICK			City Of Chicago Police	\$0.82
03/24/2011	SPENCER, NICK			City Of Chicago Police	\$4.00
03/24/2011	SPENCER, NICK			City Of Chicago Police	\$4.00
03/24/2011	SPENCER, NICK			City Of Chicago Police	\$0.82
12/20/2015	SPARANO, FREDERICK	9161	044	City Of Chicago Police	\$307.61
12/20/2015	SPARANO, FREDERICK	9161	044	City Of Chicago Police	\$4.00
06/01/2017	SOTO, JOEL	9161		City Of Chicago Police	\$0.60
06/01/2017	SOTO, JOEL	9161		City Of Chicago Police	\$4.00
06/01/2017	SOTO, JOEL	9161		City Of Chicago Police	\$0.67
06/01/2017	SOTO, JOEL	9161		City Of Chicago Police	\$4.00
06/01/2017	SOTO, JOEL	9161		City Of Chicago Police	\$67.25
06/01/2017	SOTO, JOEL	9161		City Of Chicago Police	\$4.00
06/01/2017	SOTO, JOEL	9161		City Of Chicago Police	\$10.76
06/01/2017	SOTO, JOEL	9161		City Of Chicago Police	\$31.73
06/01/2017	SOTO, JOEL	9161		City Of Chicago Police	\$35.40
06/01/2017	SOTO, JOEL	9161		City Of Chicago Police	\$1.27

50810

JOURNAL--CITY COUNCIL--CHICAGO

6/28/2017

Incident Date	Claimant	Rank	Unit of Assignment	Insured	Total to be Paid
06/04/2017	SORAGHAN, PETER	9161	284	City Of Chicago Police	\$54.77
04/16/2017	SOLIS, YESICA	9161		City Of Chicago Police	\$16.83
04/16/2017	SOLIS, YESICA	9161		City Of Chicago Police	\$4.00
04/16/2017	SOLIS, YESICA	9161		City Of Chicago Police	\$1.89
04/16/2017	SOLIS, YESICA	9161		City Of Chicago Police	\$4.00
04/16/2017	SOLIS, YESICA	9161		City Of Chicago Police	\$1.89
04/16/2017	SOLIS, YESICA	9161		City Of Chicago Police	\$4.00
04/16/2017	SOLIS, YESICA	9161		City Of Chicago Police	\$1.89
04/16/2017	SOLIS, YESICA	9161		City Of Chicago Police	\$274.03
04/16/2017	SOLIS, YESICA	9161		City Of Chicago Police	\$274.03
04/16/2017	SOLIS, YESICA	9161		City Of Chicago Police	\$274.03
04/16/2017	SOLIS, YESICA	9161		City Of Chicago Police	\$274.03
04/16/2017	SOLIS, YESICA	9161		City Of Chicago Police	\$274.03
04/16/2017	SOLIS, YESICA	9161		City Of Chicago Police	\$241.33
04/16/2017	SOLIS, YESICA	9161		City Of Chicago Police	\$126.02
04/16/2017	SOLIS, YESICA	9161		City Of Chicago Police	\$121.60
04/16/2017	SOLIS, YESICA	9161		City Of Chicago Police	\$4.00
04/16/2017	SOLIS, YESICA	9161		City Of Chicago Police	\$1.89
04/16/2017	SOLIS, YESICA	9161		City Of Chicago Police	\$4.00
04/16/2017	SOLIS, YESICA	9161		City Of Chicago Police	\$6.89
04/16/2017	SOLIS, YESICA	9161		City Of Chicago Police	\$4.00
04/16/2017	SOLIS, YESICA	9161		City Of Chicago Police	\$7.88
04/16/2017	SOLIS, YESICA	9161		City Of Chicago Police	\$4.00
04/16/2017	SOLIS, YESICA	9161		City Of Chicago Police	\$1.89
04/16/2017	SOLIS, YESICA	9161		City Of Chicago Police	\$4.00
05/14/2017	SOLIS, LLOMAIRA	9161		City Of Chicago Police	\$2.82
05/14/2017	SOLIS, LLOMAIRA	9161		City Of Chicago Police	\$4.00
05/14/2017	SOLIS, LLOMAIRA	9161		City Of Chicago Police	\$4.00
05/14/2017	SOLIS, LLOMAIRA	9161		City Of Chicago Police	\$4.00
01/25/2017	SODETZ, DAVID	9161		City Of Chicago Police	\$4.00
01/25/2017	SODETZ, DAVID	9161		City Of Chicago Police	\$1.11
01/25/2017	SODETZ, DAVID	9161		City Of Chicago Police	\$124.45
05/22/2017	SMOLEK, MICHAEL	9161	007	City Of Chicago Police	\$697.13

6/28/2017

REPORTS OF COMMITTEES

50811

Incident Date	Claimant	Rank	Unit of Assignment	Insured	Total to be Paid
05/22/2017	SMOLEK, MICHAEL	9161	007	City Of Chicago Police	\$39.35
05/22/2017	SMOLEK, MICHAEL	9161	007	City Of Chicago Police	\$76.82
05/22/2017	SMOLEK, MICHAEL	9161	007	City Of Chicago Police	\$36.86
05/22/2017	SMOLEK, MICHAEL	9161	007	City Of Chicago Police	\$0.74
05/22/2017	SMOLEK, MICHAEL	9161	007	City Of Chicago Police	\$4.00
05/22/2017	SMOLEK, MICHAEL	9161	007	City Of Chicago Police	\$27.41
05/22/2017	SMOLEK, MICHAEL	9161	007	City Of Chicago Police	\$4.00
05/22/2017	SMOLEK, MICHAEL	9161	007	City Of Chicago Police	\$13.17
05/22/2017	SMOLEK, MICHAEL	9161	007	City Of Chicago Police	\$4.00
05/22/2017	SMOLEK, MICHAEL	9161	007	City Of Chicago Police	\$0.69
05/22/2017	SMOLEK, MICHAEL	9161	007	City Of Chicago Police	\$4.00
05/22/2016	SMITH, MERCEDES	9161	016	City Of Chicago Police	\$4.00
11/01/2011	SMITH, JOSEPH	9168	059	City Of Chicago Police	\$79.65
11/01/2011	SMITH, JOSEPH	9168	059	City Of Chicago Police	\$79.65
11/01/2011	SMITH, JOSEPH	9168	059	City Of Chicago Police	\$4.00
11/01/2011	SMITH, JOSEPH	9168	059	City Of Chicago Police	\$4.00
08/23/2015	SMITH, JAMES	9161	044	City Of Chicago Police	\$4.00
08/23/2015	SMITH, JAMES	9161	044	City Of Chicago Police	\$0.30
08/23/2015	SMITH, JAMES	9161	044	City Of Chicago Police	\$4.83
11/01/2016	SMITH, JAMES	9161	044	City Of Chicago Police	\$1.04
11/01/2016	SMITH, JAMES	9161	044	City Of Chicago Police	\$4.00
11/01/2016	SMITH, JAMES	9161	044	City Of Chicago Police	\$1.04
11/01/2016	SMITH, JAMES	9161	044	City Of Chicago Police	\$351.10
11/01/2016	SMITH, JAMES	9161	044	City Of Chicago Police	\$4.00
11/01/2016	SMITH, JAMES	9161	044	City Of Chicago Police	\$1.19
11/01/2016	SMITH, JAMES	9161	044	City Of Chicago Police	\$4.00
11/01/2016	SMITH, JAMES	9161	044	City Of Chicago Police	\$0.89
11/01/2016	SMITH, JAMES	9161	044	City Of Chicago Police	\$217.06
11/01/2016	SMITH, JAMES	9161	044	City Of Chicago Police	\$4.00
11/01/2016	SMITH, JAMES	9161	044	City Of Chicago Police	\$83.02
11/01/2016	SMITH, JAMES	9161	044	City Of Chicago Police	\$217.06
12/29/2016	SMITH, HODGES	9161		City Of Chicago Police	\$4.00
12/29/2016	SMITH, HODGES	9161		City Of Chicago Police	\$718.20

Incident Date	Claimant	Rank	Unit of Assignment	Insured	Total to be Paid
12/29/2016	SMITH, HODGES	9161		City Of Chicago Police	\$47.48
12/29/2016	SMITH, HODGES	9161		City Of Chicago Police	\$4.00
12/29/2016	SMITH, HODGES	9161		City Of Chicago Police	\$47.48
12/29/2016	SMITH, HODGES	9161		City Of Chicago Police	\$4.00
12/29/2016	SMITH, HODGES	9161		City Of Chicago Police	\$47.48
12/29/2016	SMITH, HODGES	9161		City Of Chicago Police	\$4.00
12/29/2016	SMITH, HODGES	9161		City Of Chicago Police	\$47.48
12/29/2016	SMITH, HODGES	9161		City Of Chicago Police	\$4.00
12/29/2016	SMITH, HODGES	9161		City Of Chicago Police	\$47.48
12/29/2016	SMITH, HODGES	9161		City Of Chicago Police	\$4.00
12/29/2016	SMITH, HODGES	9161		City Of Chicago Police	\$40.70
12/29/2016	SMITH, HODGES	9161		City Of Chicago Police	\$837.90
12/29/2016	SMITH, HODGES	9161		City Of Chicago Police	\$837.90
12/29/2016	SMITH, HODGES	9161		City Of Chicago Police	\$837.90
12/29/2016	SMITH, HODGES	9161		City Of Chicago Police	\$837.90
12/29/2016	SMITH, HODGES	9161		City Of Chicago Police	\$837.90
03/23/2014	SLIPKE, JOSEPH	9161		City Of Chicago Police	\$502.20
03/23/2014	SLIPKE, JOSEPH	9161		City Of Chicago Police	\$4.00
03/23/2014	SLIPKE, JOSEPH	9161		City Of Chicago Police	\$168.11
03/23/2014	SLIPKE, JOSEPH	9161		City Of Chicago Police	\$478.64
03/23/2014	SLIPKE, JOSEPH	9161		City Of Chicago Police	\$260.86
03/23/2014	SLIPKE, JOSEPH	9161		City Of Chicago Police	\$263.36
03/23/2014	SLIPKE, JOSEPH	9161		City Of Chicago Police	\$260.86
03/23/2014	SLIPKE, JOSEPH	9161		City Of Chicago Police	\$260.86
03/23/2014	SLIPKE, JOSEPH	9161		City Of Chicago Police	\$260.86
03/23/2014	SLIPKE, JOSEPH	9161		City Of Chicago Police	\$256.67
03/23/2014	SLIPKE, JOSEPH	9161		City Of Chicago Police	\$263.36
03/23/2014	SLIPKE, JOSEPH	9161		City Of Chicago Police	\$258.62
03/23/2014	SLIPKE, JOSEPH	9161		City Of Chicago Police	\$220.82
03/23/2014	SLIPKE, JOSEPH	9161		City Of Chicago Police	\$260.86
03/23/2014	SLIPKE, JOSEPH	9161		City Of Chicago Police	\$254.17
03/23/2014	SLIPKE, JOSEPH	9161		City Of Chicago Police	\$260.86
03/23/2014	SLIPKE, JOSEPH	9161		City Of Chicago Police	\$260.86

6/28/2017

REPORTS OF COMMITTEES

50813

Incident Date	Claimant	Rank	Unit of Assignment	Insured	Total to be Paid
03/23/2014	SLIPKE, JOSEPH	9161		City Of Chicago Police	\$4.49
03/23/2014	SLIPKE, JOSEPH	9161		City Of Chicago Police	\$4.00
03/23/2014	SLIPKE, JOSEPH	9161		City Of Chicago Police	\$4.00
03/23/2014	SLIPKE, JOSEPH	9161		City Of Chicago Police	\$4.00
03/23/2014	SLIPKE, JOSEPH	9161		City Of Chicago Police	\$0.88
03/23/2014	SLIPKE, JOSEPH	9161		City Of Chicago Police	\$4.00
03/23/2014	SLIPKE, JOSEPH	9161		City Of Chicago Police	\$0.48
03/23/2014	SLIPKE, JOSEPH	9161		City Of Chicago Police	\$4.00
03/23/2014	SLIPKE, JOSEPH	9161		City Of Chicago Police	\$0.49
03/23/2014	SLIPKE, JOSEPH	9161		City Of Chicago Police	\$4.00
03/23/2014	SLIPKE, JOSEPH	9161		City Of Chicago Police	\$0.48
03/23/2014	SLIPKE, JOSEPH	9161		City Of Chicago Police	\$4.00
03/23/2014	SLIPKE, JOSEPH	9161		City Of Chicago Police	\$0.48
03/23/2014	SLIPKE, JOSEPH	9161		City Of Chicago Police	\$4.00
03/23/2014	SLIPKE, JOSEPH	9161		City Of Chicago Police	\$0.48
03/23/2014	SLIPKE, JOSEPH	9161		City Of Chicago Police	\$4.00
03/23/2014	SLIPKE, JOSEPH	9161		City Of Chicago Police	\$0.47
03/23/2014	SLIPKE, JOSEPH	9161		City Of Chicago Police	\$4.00
03/23/2014	SLIPKE, JOSEPH	9161		City Of Chicago Police	\$0.49
03/23/2014	SLIPKE, JOSEPH	9161		City Of Chicago Police	\$4.00
03/23/2014	SLIPKE, JOSEPH	9161		City Of Chicago Police	\$0.48
03/23/2014	SLIPKE, JOSEPH	9161		City Of Chicago Police	\$4.00
03/23/2014	SLIPKE, JOSEPH	9161		City Of Chicago Police	\$0.41
03/23/2014	SLIPKE, JOSEPH	9161		City Of Chicago Police	\$4.00
03/23/2014	SLIPKE, JOSEPH	9161		City Of Chicago Police	\$0.48
03/23/2014	SLIPKE, JOSEPH	9161		City Of Chicago Police	\$4.00
03/23/2014	SLIPKE, JOSEPH	9161		City Of Chicago Police	\$0.46
03/23/2014	SLIPKE, JOSEPH	9161		City Of Chicago Police	\$4.00
03/23/2014	SLIPKE, JOSEPH	9161		City Of Chicago Police	\$0.48
03/23/2014	SLIPKE, JOSEPH	9161		City Of Chicago Police	\$4.00
03/23/2014	SLIPKE, JOSEPH	9161		City Of Chicago Police	\$0.48
03/23/2014	SLIPKE, JOSEPH	9161		City Of Chicago Police	\$4.00
03/23/2014	SLIPKE, JOSEPH	9161		City Of Chicago Police	\$168.11

Incident Date	Claimant	Rank	Unit of Assignment	Insured	Total to be Paid
02/28/2017	SKOL, LARRY	9171		City Of Chicago Police	\$191.98
02/28/2017	SKOL, LARRY	9171		City Of Chicago Police	\$4.00
02/28/2017	SKOL, LARRY	9171		City Of Chicago Police	\$837.90
02/28/2017	SKOL, LARRY	9171		City Of Chicago Police	\$184.47
02/28/2017	SKOL, LARRY	9171		City Of Chicago Police	\$365.25
02/28/2017	SKOL, LARRY	9171		City Of Chicago Police	\$365.25
02/28/2017	SKOL, LARRY	9171		City Of Chicago Police	\$365.25
02/28/2017	SKOL, LARRY	9171		City Of Chicago Police	\$837.90
02/28/2017	SKOL, LARRY	9171		City Of Chicago Police	\$837.90
02/28/2017	SKOL, LARRY	9171		City Of Chicago Police	\$837.90
02/28/2017	SKOL, LARRY	9171		City Of Chicago Police	\$837.90
02/28/2017	SKOL, LARRY	9171		City Of Chicago Police	\$837.90
02/28/2017	SKOL, LARRY	9171		City Of Chicago Police	\$267.55
02/28/2017	SKOL, LARRY	9171		City Of Chicago Police	\$220.82
02/28/2017	SKOL, LARRY	9171		City Of Chicago Police	\$265.05
02/28/2017	SKOL, LARRY	9171		City Of Chicago Police	\$263.36
02/28/2017	SKOL, LARRY	9171		City Of Chicago Police	\$218.58
02/28/2017	SKOL, LARRY	9171		City Of Chicago Police	\$47.48
02/28/2017	SKOL, LARRY	9171		City Of Chicago Police	\$4.00
02/28/2017	SKOL, LARRY	9171		City Of Chicago Police	\$4.00
02/28/2017	SKOL, LARRY	9171		City Of Chicago Police	\$47.48
02/28/2017	SKOL, LARRY	9171		City Of Chicago Police	\$4.00
02/28/2017	SKOL, LARRY	9171		City Of Chicago Police	\$47.48
02/28/2017	SKOL, LARRY	9171		City Of Chicago Police	\$4.00
02/28/2017	SKOL, LARRY	9171		City Of Chicago Police	\$47.48
02/28/2017	SKOL, LARRY	9171		City Of Chicago Police	\$4.00
02/28/2017	SKOL, LARRY	9171		City Of Chicago Police	\$47.48
02/28/2017	SKOL, LARRY	9171		City Of Chicago Police	\$4.00
02/28/2017	SKOL, LARRY	9171		City Of Chicago Police	\$4.00
02/28/2017	SKOL, LARRY	9171		City Of Chicago Police	\$4.00
02/28/2017	SKOL, LARRY	9171		City Of Chicago Police	\$1.65

6/28/2017

REPORTS OF COMMITTEES

50815

Incident Date	Claimant	Rank	Unit of Assignment	Insured	Total to be Paid
02/28/2017	SKOL, LARRY	9171		City Of Chicago Police	\$4.00
02/28/2017	SKOL, LARRY	9171		City Of Chicago Police	\$4.00
02/28/2017	SKOL, LARRY	9171		City Of Chicago Police	\$73.49
02/28/2017	SKOL, LARRY	9171		City Of Chicago Police	\$4.00
02/28/2017	SKOL, LARRY	9171		City Of Chicago Police	\$0.50
02/28/2017	SKOL, LARRY	9171		City Of Chicago Police	\$4.00
02/28/2017	SKOL, LARRY	9171		City Of Chicago Police	\$47.48
02/28/2017	SKOL, LARRY	9171		City Of Chicago Police	\$4.00
02/28/2017	SKOL, LARRY	9171		City Of Chicago Police	\$0.41
02/28/2017	SKOL, LARRY	9171		City Of Chicago Police	\$4.00
02/28/2017	SKOL, LARRY	9171		City Of Chicago Police	\$0.49
02/28/2017	SKOL, LARRY	9171		City Of Chicago Police	\$4.00
02/28/2017	SKOL, LARRY	9171		City Of Chicago Police	\$0.49
02/28/2017	SKOL, LARRY	9171		City Of Chicago Police	\$4.00
02/28/2017	SKOL, LARRY	9171		City Of Chicago Police	\$0.41
02/28/2017	SKOL, LARRY	9171		City Of Chicago Police	\$837.90
04/16/2015	SINKS, KEITH	9161		City Of Chicago Police	\$0.06
04/16/2015	SINKS, KEITH	9161		City Of Chicago Police	\$42.28
04/16/2015	SINKS, KEITH	9161		City Of Chicago Police	\$21.12
04/16/2015	SINKS, KEITH	9161		City Of Chicago Police	\$0.02
02/14/2017	SINKS, KEITH	9161	393	City Of Chicago Police	\$4.00
02/09/2014	SINGLETON, IRENE	9161	715	City Of Chicago Police	\$0.36
02/09/2014	SINGLETON, IRENE	9161	715	City Of Chicago Police	\$348.65
02/09/2014	SINGLETON, IRENE	9161	715	City Of Chicago Police	\$4.00
10/30/2016	SINGLETON, IRENE	9161		City Of Chicago Police	\$183.87
10/30/2016	SINGLETON, IRENE	9161		City Of Chicago Police	\$270.94
10/30/2016	SINGLETON, IRENE	9161		City Of Chicago Police	\$0.20
10/30/2016	SINGLETON, IRENE	9161		City Of Chicago Police	\$1.01
10/30/2016	SINGLETON, IRENE	9161		City Of Chicago Police	\$4.00
10/30/2016	SINGLETON, IRENE	9161		City Of Chicago Police	\$113.40
10/30/2016	SINGLETON, IRENE	9161		City Of Chicago Police	\$0.25
01/28/2017	SINGLETON, ANTHONY	9161	005	City Of Chicago Police	\$4.00
01/28/2017	SINGLETON, ANTHONY	9161	005	City Of Chicago Police	\$0.44

Incident Date	Claimant	Rank	Unit of Assignment	Insured	Total to be Paid
01/28/2017	SINGLETON, ANTHONY	9161	005	City Of Chicago Police	\$4.00
01/28/2017	SINGLETON, ANTHONY	9161	005	City Of Chicago Police	\$0.53
01/28/2017	SINGLETON, ANTHONY	9161	005	City Of Chicago Police	\$4.00
01/28/2017	SINGLETON, ANTHONY	9161	005	City Of Chicago Police	\$0.69
01/28/2017	SINGLETON, ANTHONY	9161	005	City Of Chicago Police	\$213.31
01/28/2017	SINGLETON, ANTHONY	9161	005	City Of Chicago Police	\$258.03
01/28/2017	SINGLETON, ANTHONY	9161	005	City Of Chicago Police	\$76.82
06/11/2010	SIMMONS, KAREN	9161	023	City Of Chicago Police	\$615.00
06/11/2010	SIMMONS, KAREN	9161	023	City Of Chicago Police	\$119.37
06/11/2010	SIMMONS, KAREN	9161	023	City Of Chicago Police	\$4.00
06/11/2010	SIMMONS, KAREN	9161	023	City Of Chicago Police	\$90.61
06/11/2010	SIMMONS, KAREN	9161	023	City Of Chicago Police	\$4.00
07/28/2016	SILIUS, MICHAEL	9161		City Of Chicago Police	\$4.00
07/28/2016	SILIUS, MICHAEL	9161		City Of Chicago Police	\$0.49
07/28/2016	SILIUS, MICHAEL	9161		City Of Chicago Police	\$4.00
07/28/2016	SILIUS, MICHAEL	9161		City Of Chicago Police	\$0.48
07/28/2016	SILIUS, MICHAEL	9161		City Of Chicago Police	\$4.00
07/28/2016	SILIUS, MICHAEL	9161		City Of Chicago Police	\$0.48
07/28/2016	SILIUS, MICHAEL	9161		City Of Chicago Police	\$65.84
07/28/2016	SILIUS, MICHAEL	9161		City Of Chicago Police	\$136.97
07/28/2016	SILIUS, MICHAEL	9161		City Of Chicago Police	\$267.55
07/28/2016	SILIUS, MICHAEL	9161		City Of Chicago Police	\$265.60
07/28/2016	SILIUS, MICHAEL	9161		City Of Chicago Police	\$220.82
07/28/2016	SILIUS, MICHAEL	9161		City Of Chicago Police	\$267.55
07/28/2016	SILIUS, MICHAEL	9161		City Of Chicago Police	\$260.86
07/28/2016	SILIUS, MICHAEL	9161		City Of Chicago Police	\$267.55
07/28/2016	SILIUS, MICHAEL	9161		City Of Chicago Police	\$263.36
07/28/2016	SILIUS, MICHAEL	9161		City Of Chicago Police	\$260.86
07/28/2016	SILIUS, MICHAEL	9161		City Of Chicago Police	\$260.86
07/28/2016	SILIUS, MICHAEL	9161		City Of Chicago Police	\$263.36
07/28/2016	SILIUS, MICHAEL	9161		City Of Chicago Police	\$260.86
07/28/2016	SILIUS, MICHAEL	9161		City Of Chicago Police	\$260.86
07/28/2016	SILIUS, MICHAEL	9161		City Of Chicago Police	\$260.86

6/28/2017

REPORTS OF COMMITTEES

50817

Incident Date	Claimant	Rank	Unit of Assignment	Insured	Total to be Paid
07/28/2016	SILIUS, MICHAEL	9161		City Of Chicago Police	\$281.57
07/28/2016	SILIUS, MICHAEL	9161		City Of Chicago Police	\$0.48
07/28/2016	SILIUS, MICHAEL	9161		City Of Chicago Police	\$4.00
07/28/2016	SILIUS, MICHAEL	9161		City Of Chicago Police	\$0.48
07/28/2016	SILIUS, MICHAEL	9161		City Of Chicago Police	\$4.00
07/28/2016	SILIUS, MICHAEL	9161		City Of Chicago Police	\$0.48
07/28/2016	SILIUS, MICHAEL	9161		City Of Chicago Police	\$4.00
07/28/2016	SILIUS, MICHAEL	9161		City Of Chicago Police	\$0.50
07/28/2016	SILIUS, MICHAEL	9161		City Of Chicago Police	\$4.00
07/28/2016	SILIUS, MICHAEL	9161		City Of Chicago Police	\$0.49
07/28/2016	SILIUS, MICHAEL	9161		City Of Chicago Police	\$4.00
07/28/2016	SILIUS, MICHAEL	9161		City Of Chicago Police	\$0.41
07/28/2016	SILIUS, MICHAEL	9161		City Of Chicago Police	\$4.00
07/28/2016	SILIUS, MICHAEL	9161		City Of Chicago Police	\$4.00
07/28/2016	SILIUS, MICHAEL	9161		City Of Chicago Police	\$4.00
07/28/2016	SILIUS, MICHAEL	9161		City Of Chicago Police	\$4.00
07/28/2016	SILIUS, MICHAEL	9161		City Of Chicago Police	\$21.26
07/28/2016	SILIUS, MICHAEL	9161		City Of Chicago Police	\$4.00
07/28/2016	SILIUS, MICHAEL	9161		City Of Chicago Police	\$250.00
07/28/2016	SILIUS, MICHAEL	9161		City Of Chicago Police	\$250.00
07/28/2016	SILIUS, MICHAEL	9161		City Of Chicago Police	\$0.50
07/28/2016	SILIUS, MICHAEL	9161		City Of Chicago Police	\$4.00
07/28/2016	SILIUS, MICHAEL	9161		City Of Chicago Police	\$0.48
07/28/2016	SILIUS, MICHAEL	9161		City Of Chicago Police	\$4.00
07/28/2016	SILIUS, MICHAEL	9161		City Of Chicago Police	\$0.50
07/28/2016	SILIUS, MICHAEL	9161		City Of Chicago Police	\$4.00
07/28/2016	SILIUS, MICHAEL	9161		City Of Chicago Police	\$0.49
07/28/2016	SILIUS, MICHAEL	9161		City Of Chicago Police	\$4.00
03/15/2017	SILER SR, CHAVEZ	9161	044	City Of Chicago Police	\$4.00
03/15/2017	SILER SR, CHAVEZ	9161	044	City Of Chicago Police	\$40.19
03/15/2017	SILER SR, CHAVEZ	9161	044	City Of Chicago Police	\$4.00
03/15/2017	SILER SR, CHAVEZ	9161	044	City Of Chicago Police	\$5.45
03/15/2017	SILER SR, CHAVEZ	9161	044	City Of Chicago Police	\$4.00

Incident Date	Claimant	Rank	Unit of Assignment	Insured	Total to be Paid
03/15/2017	SILER SR, CHAVEZ	9161	044	City Of Chicago Police	\$8.56
03/06/2017	SIGARTAU, MARIA	9161		City Of Chicago Police	\$4.00
03/06/2017	SIGARTAU, MARIA	9161		City Of Chicago Police	\$133.34
03/06/2017	SIGARTAU, MARIA	9161		City Of Chicago Police	\$2.84
03/06/2017	SIGARTAU, MARIA	9161		City Of Chicago Police	\$4.00
03/06/2017	SIGARTAU, MARIA	9161		City Of Chicago Police	\$15.07
03/06/2017	SIGARTAU, MARIA	9161		City Of Chicago Police	\$4.00
03/06/2017	SIGARTAU, MARIA	9161		City Of Chicago Police	\$3.69
01/30/2012	SIEJA, THOMAS	9161	044	City Of Chicago Police	\$4.00
01/30/2012	SIEJA, THOMAS	9161	044	City Of Chicago Police	\$4.00
01/30/2012	SIEJA, THOMAS	9161	044	City Of Chicago Police	\$284.76
01/30/2012	SIEJA, THOMAS	9161	044	City Of Chicago Police	\$327.61
03/11/2016	SIEDLECKI, JOHN	9161	022	City Of Chicago Police	\$0.48
03/11/2016	SIEDLECKI, JOHN	9161	022	City Of Chicago Police	\$4.00
03/11/2016	SIEDLECKI, JOHN	9161	022	City Of Chicago Police	\$0.48
03/11/2016	SIEDLECKI, JOHN	9161	022	City Of Chicago Police	\$4.00
03/11/2016	SIEDLECKI, JOHN	9161	022	City Of Chicago Police	\$255.88
03/11/2016	SIEDLECKI, JOHN	9161	022	City Of Chicago Police	\$4.00
03/11/2016	SIEDLECKI, JOHN	9161	022	City Of Chicago Police	\$80.01
03/11/2016	SIEDLECKI, JOHN	9161	022	City Of Chicago Police	\$255.88
04/07/2017	SHIVERS JR, ISAAC			City Of Chicago Police	\$109.84
04/07/2017	SHIVERS JR, ISAAC			City Of Chicago Police	\$4.00
04/07/2017	SHIVERS JR, ISAAC			City Of Chicago Police	\$667.39
04/07/2017	SHIVERS JR, ISAAC			City Of Chicago Police	\$2.93
04/07/2017	SHIVERS JR, ISAAC			City Of Chicago Police	\$4.00
04/07/2017	SHIVERS JR, ISAAC			City Of Chicago Police	\$100.00
04/07/2017	SHIVERS JR, ISAAC			City Of Chicago Police	\$327.20
04/07/2017	SHIVERS JR, ISAAC			City Of Chicago Police	\$224.54
04/07/2017	SHIVERS JR, ISAAC			City Of Chicago Police	\$119.37
04/07/2017	SHIVERS JR, ISAAC			City Of Chicago Police	\$4.00
04/07/2017	SHIVERS JR, ISAAC			City Of Chicago Police	\$4.00
04/07/2017	SHIVERS JR, ISAAC			City Of Chicago Police	\$12.60
04/07/2017	SHIVERS JR, ISAAC			City Of Chicago Police	\$4.00

6/28/2017

REPORTS OF COMMITTEES

50819

Incident Date	Claimant	Rank	Unit of Assignment	Insured	Total to be Paid
07/22/2014	SHANNON, THOMAS	9161	022	City Of Chicago Police	\$116.44
07/22/2014	SHANNON, THOMAS	9161	022	City Of Chicago Police	\$1.04
07/22/2014	SHANNON, THOMAS	9161	022	City Of Chicago Police	\$4.00
12/26/2016	SHAMAH, MOHAMMAD	9161	044	City Of Chicago Police	\$4.00
12/26/2016	SHAMAH, MOHAMMAD	9161	044	City Of Chicago Police	\$0.69
12/26/2016	SHAMAH, MOHAMMAD	9161	044	City Of Chicago Police	\$4.00
12/26/2016	SHAMAH, MOHAMMAD	9161	044	City Of Chicago Police	\$0.69
12/26/2016	SHAMAH, MOHAMMAD	9161	044	City Of Chicago Police	\$4.00
12/26/2016	SHAMAH, MOHAMMAD	9161	044	City Of Chicago Police	\$0.71
12/26/2016	SHAMAH, MOHAMMAD	9161	044	City Of Chicago Police	\$4.00
12/26/2016	SHAMAH, MOHAMMAD	9161	044	City Of Chicago Police	\$0.55
12/26/2016	SHAMAH, MOHAMMAD	9161	044	City Of Chicago Police	\$4.00
12/26/2016	SHAMAH, MOHAMMAD	9161	044	City Of Chicago Police	\$4.00
12/26/2016	SHAMAH, MOHAMMAD	9161	044	City Of Chicago Police	\$4.00
12/26/2016	SHAMAH, MOHAMMAD	9161	044	City Of Chicago Police	\$80.86
12/26/2016	SHAMAH, MOHAMMAD	9161	044	City Of Chicago Police	\$0.72
12/26/2016	SHAMAH, MOHAMMAD	9161	044	City Of Chicago Police	\$4.00
12/26/2016	SHAMAH, MOHAMMAD	9161	044	City Of Chicago Police	\$0.62
12/26/2016	SHAMAH, MOHAMMAD	9161	044	City Of Chicago Police	\$4.00
12/26/2016	SHAMAH, MOHAMMAD	9161	044	City Of Chicago Police	\$0.64
12/26/2016	SHAMAH, MOHAMMAD	9161	044	City Of Chicago Police	\$4.00
12/26/2016	SHAMAH, MOHAMMAD	9161	044	City Of Chicago Police	\$448.13
12/26/2016	SHAMAH, MOHAMMAD	9161	044	City Of Chicago Police	\$296.21
12/26/2016	SHAMAH, MOHAMMAD	9161	044	City Of Chicago Police	\$378.99
12/26/2016	SHAMAH, MOHAMMAD	9161	044	City Of Chicago Police	\$372.30
12/26/2016	SHAMAH, MOHAMMAD	9161	044	City Of Chicago Police	\$372.30
12/26/2016	SHAMAH, MOHAMMAD	9161	044	City Of Chicago Police	\$385.48
12/26/2016	SHAMAH, MOHAMMAD	9161	044	City Of Chicago Police	\$329.88
12/26/2016	SHAMAH, MOHAMMAD	9161	044	City Of Chicago Police	\$341.25
12/26/2016	SHAMAH, MOHAMMAD	9161	044	City Of Chicago Police	\$298.71
12/26/2016	SHAMAH, MOHAMMAD	9161	044	City Of Chicago Police	\$80.86
12/26/2016	SHAMAH, MOHAMMAD	9161	044	City Of Chicago Police	\$0.56
02/18/2017	SEVIER, PARRISH	9161	715	City Of Chicago Police	\$4.00

50820

JOURNAL--CITY COUNCIL--CHICAGO

6/28/2017

Incident Date	Claimant	Rank	Unit of Assignment	Insured	Total to be Paid
02/18/2017	SEVIER, PARRISH	9161	715	City Of Chicago Police	\$191.98
04/18/2017	SEISER, MICHAEL	9161	025	City Of Chicago Police	\$7.27
04/18/2017	SEISER, MICHAEL	9161	025	City Of Chicago Police	\$4.00
04/18/2017	SEISER, MICHAEL	9161	025	City Of Chicago Police	\$4.00
04/18/2017	SEISER, MICHAEL	9161	025	City Of Chicago Police	\$0.42
01/16/2017	SCOUFIS, GEORGE	9161		City Of Chicago Police	\$353.18
01/16/2017	SCOUFIS, GEORGE	9161		City Of Chicago Police	\$0.65
01/16/2017	SCOUFIS, GEORGE	9161		City Of Chicago Police	\$4.00
01/16/2017	SCOUFIS, GEORGE	9161		City Of Chicago Police	\$0.56
01/16/2017	SCOUFIS, GEORGE	9161		City Of Chicago Police	\$4.00
01/16/2017	SCOUFIS, GEORGE	9161		City Of Chicago Police	\$293.35
01/16/2017	SCOUFIS, GEORGE	9161		City Of Chicago Police	\$4.00
01/16/2017	SCOUFIS, GEORGE	9161		City Of Chicago Police	\$293.35
01/16/2017	SCOUFIS, GEORGE	9161		City Of Chicago Police	\$300.04
01/16/2017	SCOUFIS, GEORGE	9161		City Of Chicago Police	\$0.54
01/16/2017	SCOUFIS, GEORGE	9161		City Of Chicago Police	\$4.00
01/16/2017	SCOUFIS, GEORGE	9161		City Of Chicago Police	\$0.54
04/30/2017	SCOTT, KENNETH	9161		City Of Chicago Police	\$4.00
04/30/2017	SCOTT, KENNETH	9161		City Of Chicago Police	\$38.98
06/02/2015	SCHLOSS, ALLISON	9173	059	City Of Chicago Police	\$2.04
06/02/2015	SCHLOSS, ALLISON	9173	059	City Of Chicago Police	\$67.87
06/02/2015	SCHLOSS, ALLISON	9173	059	City Of Chicago Police	\$4.00
06/02/2015	SCHLOSS, ALLISON	9173	059	City Of Chicago Police	\$4.00
06/02/2015	SCHLOSS, ALLISON	9173	059	City Of Chicago Police	\$2.04
06/02/2015	SCHLOSS, ALLISON	9173	059	City Of Chicago Police	\$67.87
03/20/2017	SCHIMMEL, STEVE	9161	020	City Of Chicago Police	\$0.30
03/20/2017	SCHIMMEL, STEVE	9161	020	City Of Chicago Police	\$4.00
03/20/2017	SCHIMMEL, STEVE	9161	020	City Of Chicago Police	\$4.00
03/20/2017	SCHIMMEL, STEVE	9161	020	City Of Chicago Police	\$5.94
03/20/2017	SCHIMMEL, STEVE	9161	020	City Of Chicago Police	\$4.00
03/20/2017	SCHIMMEL, STEVE	9161	020	City Of Chicago Police	\$191.98
03/20/2017	SCHIMMEL, STEVE	9161	020	City Of Chicago Police	\$664.43
03/20/2017	SCHIMMEL, STEVE	9161	020	City Of Chicago Police	\$34.05

6/28/2017

REPORTS OF COMMITTEES

50821

Incident Date	Claimant	Rank	Unit of Assignment	Insured	Total to be Paid
06/11/2015	SCHAB, GREGORY	9161	145	City Of Chicago Police	\$1.65
06/11/2015	SCHAB, GREGORY	9161	145	City Of Chicago Police	\$888.18
06/11/2015	SCHAB, GREGORY	9161	145	City Of Chicago Police	\$4.00
04/18/2017	SCANNELL, SEAMUS	9164	044	City Of Chicago Police	\$73.49
04/18/2017	SCANNELL, SEAMUS	9164	044	City Of Chicago Police	\$484.98
04/18/2017	SCANNELL, SEAMUS	9164	044	City Of Chicago Police	\$99.87
04/18/2017	SCANNELL, SEAMUS	9164	044	City Of Chicago Police	\$304.12
04/18/2017	SCANNELL, SEAMUS	9164	044	City Of Chicago Police	\$80.86
04/18/2017	SCANNELL, SEAMUS	9164	044	City Of Chicago Police	\$591.87
04/18/2017	SCANNELL, SEAMUS	9164	044	City Of Chicago Police	\$5.92
04/18/2017	SCANNELL, SEAMUS	9164	044	City Of Chicago Police	\$58.22
04/18/2017	SCANNELL, SEAMUS	9164	044	City Of Chicago Police	\$9.83
04/18/2017	SCANNELL, SEAMUS	9164	044	City Of Chicago Police	\$58.51
04/18/2017	SCANNELL, SEAMUS	9164	044	City Of Chicago Police	\$9.83
04/18/2017	SCANNELL, SEAMUS	9164	044	City Of Chicago Police	\$13.52
04/18/2017	SCANNELL, SEAMUS	9164	044	City Of Chicago Police	\$100.68
04/18/2017	SCANNELL, SEAMUS	9164	044	City Of Chicago Police	\$5.92
04/18/2017	SCANNELL, SEAMUS	9164	044	City Of Chicago Police	\$41.52
04/18/2017	SCANNELL, SEAMUS	9164	044	City Of Chicago Police	\$7.11
04/18/2017	SCANNELL, SEAMUS	9164	044	City Of Chicago Police	\$837.90
04/18/2017	SCANNELL, SEAMUS	9164	044	City Of Chicago Police	\$100.00
04/18/2017	SCANNELL, SEAMUS	9164	044	City Of Chicago Police	\$100.00
04/18/2017	SCANNELL, SEAMUS	9164	044	City Of Chicago Police	\$4.00
04/18/2017	SCANNELL, SEAMUS	9164	044	City Of Chicago Police	\$4.00
04/18/2017	SCANNELL, SEAMUS	9164	044	City Of Chicago Police	\$4.00
04/18/2017	SCANNELL, SEAMUS	9164	044	City Of Chicago Police	\$4.00
04/18/2017	SCANNELL, SEAMUS	9164	044	City Of Chicago Police	\$4.00
04/18/2017	SCANNELL, SEAMUS	9164	044	City Of Chicago Police	\$4.00
04/18/2017	SCANNELL, SEAMUS	9164	044	City Of Chicago Police	\$4.00
04/18/2017	SCANNELL, SEAMUS	9164	044	City Of Chicago Police	\$4.00
04/18/2017	SCANNELL, SEAMUS	9164	044	City Of Chicago Police	\$4.00
04/18/2017	SCANNELL, SEAMUS	9164	044	City Of Chicago Police	\$42.41
04/18/2017	SCANNELL, SEAMUS	9164	044	City Of Chicago Police	\$4.00

Incident Date	Claimant	Rank	Unit of Assignment	Insured	Total to be Paid
04/18/2017	SCANNELL, SEAMUS	9164	044	City Of Chicago Police	\$4.00
04/18/2017	SCANNELL, SEAMUS	9164	044	City Of Chicago Police	\$4.00
04/18/2017	SCANNELL, SEAMUS	9164	044	City Of Chicago Police	\$4.00
04/18/2017	SCANNELL, SEAMUS	9164	044	City Of Chicago Police	\$4.00
04/18/2017	SCANNELL, SEAMUS	9164	044	City Of Chicago Police	\$4.00
04/18/2017	SCANNELL, SEAMUS	9164	044	City Of Chicago Police	\$4.00
04/18/2017	SCANNELL, SEAMUS	9164	044	City Of Chicago Police	\$94.96
04/18/2017	SCANNELL, SEAMUS	9164	044	City Of Chicago Police	\$4.00
04/18/2017	SCANNELL, SEAMUS	9164	044	City Of Chicago Police	\$4.00
04/18/2017	SCANNELL, SEAMUS	9164	044	City Of Chicago Police	\$47.48
04/18/2017	SCANNELL, SEAMUS	9164	044	City Of Chicago Police	\$4.00
04/03/2017	SARKHOSH, AZEEN	9161		City Of Chicago Police	\$4.00
04/03/2017	SARKHOSH, AZEEN	9161		City Of Chicago Police	\$94.96
04/03/2017	SARKHOSH, AZEEN	9161		City Of Chicago Police	\$67.75
04/03/2017	SARKHOSH, AZEEN	9161		City Of Chicago Police	\$4.00
04/03/2017	SARKHOSH, AZEEN	9161		City Of Chicago Police	\$73.49
04/03/2017	SARKHOSH, AZEEN	9161		City Of Chicago Police	\$4.00
04/03/2017	SARKHOSH, AZEEN	9161		City Of Chicago Police	\$47.48
04/03/2017	SARKHOSH, AZEEN	9161		City Of Chicago Police	\$4.00
04/03/2017	SARKHOSH, AZEEN	9161		City Of Chicago Police	\$47.48
04/03/2017	SARKHOSH, AZEEN	9161		City Of Chicago Police	\$4.00
04/03/2017	SARKHOSH, AZEEN	9161		City Of Chicago Police	\$4.00
04/03/2017	SARKHOSH, AZEEN	9161		City Of Chicago Police	\$47.48
04/03/2017	SARKHOSH, AZEEN	9161		City Of Chicago Police	\$4.00
04/03/2017	SARKHOSH, AZEEN	9161		City Of Chicago Police	\$97.07
04/03/2017	SARKHOSH, AZEEN	9161		City Of Chicago Police	\$4.00
07/23/2014	SANSONE, REYNA	9161	010	City Of Chicago Police	\$1.02
07/23/2014	SANSONE, REYNA	9161	010	City Of Chicago Police	\$4.00
07/23/2014	SANSONE, REYNA	9161	010	City Of Chicago Police	\$80.01
07/23/2014	SANSONE, REYNA	9161	010	City Of Chicago Police	\$4.00
07/23/2014	SANSONE, REYNA	9161	010	City Of Chicago Police	\$295.97
08/27/2009	SANCHEZ, ROBERT			City Of Chicago Police	\$4.00
08/27/2009	SANCHEZ, ROBERT			City Of Chicago Police	\$4.16

6/28/2017

REPORTS OF COMMITTEES

50823

Incident Date	Claimant	Rank	Unit of Assignment	Insured	Total to be Paid
08/27/2009	SANCHEZ, ROBERT			City Of Chicago Police	\$219.89
08/19/2015	SANCHEZ, NOEMY	9161	044	City Of Chicago Police	\$4.00
08/19/2015	SANCHEZ, NOEMY	9161	044	City Of Chicago Police	\$4.00
08/19/2015	SANCHEZ, NOEMY	9161	044	City Of Chicago Police	\$4.00
08/19/2015	SANCHEZ, NOEMY	9161	044	City Of Chicago Police	\$20.08
08/19/2015	SANCHEZ, NOEMY	9161	044	City Of Chicago Police	\$4.00
08/19/2015	SANCHEZ, NOEMY	9161	044	City Of Chicago Police	\$0.48
08/19/2015	SANCHEZ, NOEMY	9161	044	City Of Chicago Police	\$4.00
08/19/2015	SANCHEZ, NOEMY	9161	044	City Of Chicago Police	\$80.86
08/19/2015	SANCHEZ, NOEMY	9161	044	City Of Chicago Police	\$80.86
08/19/2015	SANCHEZ, NOEMY	9161	044	City Of Chicago Police	\$56.57
08/19/2015	SANCHEZ, NOEMY	9161	044	City Of Chicago Police	\$480.96
05/02/2017	SANCHEZ, NOEL	9752		City Of Chicago Police	\$4.00
05/02/2017	SANCHEZ, NOEL	9752		City Of Chicago Police	\$4.00
05/02/2017	SANCHEZ, NOEL	9752		City Of Chicago Police	\$4.00
01/19/2016	SANCHEZ, JOSE	9161	015	City Of Chicago Police	\$67.75
01/30/2016	SANCHEZ, JAMES	9173	193	City Of Chicago Police	\$4.00
01/30/2016	SANCHEZ, JAMES	9173	193	City Of Chicago Police	\$4.00
05/11/2014	SANCHEZ, CAMILA	9161	044	City Of Chicago Police	\$401.74
05/11/2014	SANCHEZ, CAMILA	9161	044	City Of Chicago Police	\$399.78
03/22/2016	SANCHEZ JR, RICHARD	9161	193	City Of Chicago Police	\$43.50
03/22/2016	SANCHEZ JR, RICHARD	9161	193	City Of Chicago Police	\$2.47
03/22/2016	SANCHEZ JR, RICHARD	9161	193	City Of Chicago Police	\$4.00
03/29/2017	SALGADO, HERMAN	9161	044	City Of Chicago Police	\$599.56
03/29/2017	SALGADO, HERMAN	9161	044	City Of Chicago Police	\$4.00
03/29/2017	SALGADO, HERMAN	9161	044	City Of Chicago Police	\$262.81
03/29/2017	SALGADO, HERMAN	9161	044	City Of Chicago Police	\$262.81
03/29/2017	SALGADO, HERMAN	9161	044	City Of Chicago Police	\$222.77
03/29/2017	SALGADO, HERMAN	9161	044	City Of Chicago Police	\$262.81
03/29/2017	SALGADO, HERMAN	9161	044	City Of Chicago Police	\$206.47
03/29/2017	SALGADO, HERMAN	9161	044	City Of Chicago Police	\$0.49
03/29/2017	SALGADO, HERMAN	9161	044	City Of Chicago Police	\$4.00
03/29/2017	SALGADO, HERMAN	9161	044	City Of Chicago Police	\$0.49

50824

JOURNAL--CITY COUNCIL--CHICAGO

6/28/2017

Incident Date	Claimant	Rank	Unit of Assignment	Insured	Total to be Paid
03/29/2017	SALGADO, HERMAN	9161	044	City Of Chicago Police	\$4.00
03/29/2017	SALGADO, HERMAN	9161	044	City Of Chicago Police	\$0.42
03/29/2017	SALGADO, HERMAN	9161	044	City Of Chicago Police	\$4.00
03/29/2017	SALGADO, HERMAN	9161	044	City Of Chicago Police	\$0.49
03/29/2017	SALGADO, HERMAN	9161	044	City Of Chicago Police	\$4.00
03/29/2017	SALGADO, HERMAN	9161	044	City Of Chicago Police	\$4.00
03/29/2017	SALGADO, HERMAN	9161	044	City Of Chicago Police	\$0.39
03/29/2017	SALGADO, HERMAN	9161	044	City Of Chicago Police	\$4.00
03/29/2017	SALGADO, HERMAN	9161	044	City Of Chicago Police	\$3.15
03/29/2017	SALGADO, HERMAN	9161	044	City Of Chicago Police	\$208.07
12/28/2016	SADOWSKY JR, DANIEL	9161	010	City Of Chicago Police	\$710.42
12/28/2016	SADOWSKY JR, DANIEL	9161	010	City Of Chicago Police	\$4.00
12/28/2016	SADOWSKY JR, DANIEL	9161	010	City Of Chicago Police	\$837.90
12/28/2016	SADOWSKY JR, DANIEL	9161	010	City Of Chicago Police	\$837.90
12/28/2016	SADOWSKY JR, DANIEL	9161	010	City Of Chicago Police	\$718.20
12/28/2016	SADOWSKY JR, DANIEL	9161	010	City Of Chicago Police	\$837.90
12/28/2016	SADOWSKY JR, DANIEL	9161	010	City Of Chicago Police	\$279.20
12/28/2016	SADOWSKY JR, DANIEL	9161	010	City Of Chicago Police	\$56.57
12/28/2016	SADOWSKY JR, DANIEL	9161	010	City Of Chicago Police	\$231.40
12/28/2016	SADOWSKY JR, DANIEL	9161	010	City Of Chicago Police	\$188.16
12/28/2016	SADOWSKY JR, DANIEL	9161	010	City Of Chicago Police	\$54.33
12/28/2016	SADOWSKY JR, DANIEL	9161	010	City Of Chicago Police	\$4.00
12/28/2016	SADOWSKY JR, DANIEL	9161	010	City Of Chicago Police	\$0.49
12/28/2016	SADOWSKY JR, DANIEL	9161	010	City Of Chicago Police	\$4.00
12/28/2016	SADOWSKY JR, DANIEL	9161	010	City Of Chicago Police	\$2.50
12/28/2016	SADOWSKY JR, DANIEL	9161	010	City Of Chicago Police	\$4.00
12/28/2016	SADOWSKY JR, DANIEL	9161	010	City Of Chicago Police	\$8.05
12/28/2016	SADOWSKY JR, DANIEL	9161	010	City Of Chicago Police	\$4.00
12/28/2016	SADOWSKY JR, DANIEL	9161	010	City Of Chicago Police	\$47.48
12/28/2016	SADOWSKY JR, DANIEL	9161	010	City Of Chicago Police	\$4.00
12/28/2016	SADOWSKY JR, DANIEL	9161	010	City Of Chicago Police	\$47.48
12/28/2016	SADOWSKY JR, DANIEL	9161	010	City Of Chicago Police	\$4.00
12/28/2016	SADOWSKY JR, DANIEL	9161	010	City Of Chicago Police	\$6.36

6/28/2017

REPORTS OF COMMITTEES

50825

Incident Date	Claimant	Rank	Unit of Assignment	Insured	Total to be Paid
12/28/2016	SADOWSKY JR, DANIEL	9161	010	City Of Chicago Police	\$4.00
12/28/2016	SADOWSKY JR, DANIEL	9161	010	City Of Chicago Police	\$4.00
12/28/2016	SADOWSKY JR, DANIEL	9161	010	City Of Chicago Police	\$4.00
12/28/2016	SADOWSKY JR, DANIEL	9161	010	City Of Chicago Police	\$4.00
12/28/2016	SADOWSKY JR, DANIEL	9161	010	City Of Chicago Police	\$1.68
12/28/2016	SADOWSKY JR, DANIEL	9161	010	City Of Chicago Police	\$4.00
12/28/2016	SADOWSKY JR, DANIEL	9161	010	City Of Chicago Police	\$47.48
12/28/2016	SADOWSKY JR, DANIEL	9161	010	City Of Chicago Police	\$4.00
12/28/2016	SADOWSKY JR, DANIEL	9161	010	City Of Chicago Police	\$40.70
12/28/2016	SADOWSKY JR, DANIEL	9161	010	City Of Chicago Police	\$4.00
12/28/2016	SADOWSKY JR, DANIEL	9161	010	City Of Chicago Police	\$47.48
12/28/2016	SADOWSKY JR, DANIEL	9161	010	City Of Chicago Police	\$837.90
01/31/2004	Rizzo, Paul M	P	00009	City Of Chicago Police	\$321.10
01/31/2004	Rizzo, Paul M	P	00009	City Of Chicago Police	\$615.00
01/31/2004	Rizzo, Paul M	P	00009	City Of Chicago Police	\$4.00
01/31/2004	Rizzo, Paul M	P	00009	City Of Chicago Police	\$4.00
01/31/2004	Rizzo, Paul M	P	00009	City Of Chicago Police	\$116.55
01/31/2004	Rizzo, Paul M	P	00009	City Of Chicago Police	\$2.87
06/19/2006	Reed, Larry	P	00153	City Of Chicago Police	\$312.56
06/19/2006	Reed, Larry	P	00153	City Of Chicago Police	\$5.13
06/19/2006	Reed, Larry	P	00153	City Of Chicago Police	\$11.69
06/19/2006	Reed, Larry	P	00153	City Of Chicago Police	\$137.16
01/25/2017	RYAN, THOMAS	9171		City Of Chicago Police	\$4.00
01/25/2017	RYAN, THOMAS	9171		City Of Chicago Police	\$41.60
01/25/2017	RYAN, THOMAS	9171		City Of Chicago Police	\$165.64
05/02/2017	RYAN, COLIN	9161		City Of Chicago Police	\$24.00
05/02/2017	RYAN, COLIN	9161		City Of Chicago Police	\$792.18
05/02/2017	RYAN, COLIN	9161		City Of Chicago Police	\$4.00
05/02/2017	RYAN, COLIN	9161		City Of Chicago Police	\$4.00
05/02/2017	RYAN, COLIN	9161		City Of Chicago Police	\$0.48
05/02/2017	RYAN, COLIN	9161		City Of Chicago Police	\$4.00
05/02/2017	RYAN, COLIN	9161		City Of Chicago Police	\$4.00
05/02/2017	RYAN, COLIN	9161		City Of Chicago Police	\$4.00

50826

JOURNAL--CITY COUNCIL--CHICAGO

6/28/2017

Incident Date	Claimant	Rank	Unit of Assignment	Insured	Total to be Paid
05/02/2017	RYAN, COLIN	9161		City Of Chicago Police	\$4.00
05/02/2017	RYAN, COLIN	9161		City Of Chicago Police	\$50.00
05/02/2017	RYAN, COLIN	9161		City Of Chicago Police	\$25.00
05/02/2017	RYAN, COLIN	9161		City Of Chicago Police	\$28.00
05/02/2017	RYAN, COLIN	9161		City Of Chicago Police	\$25.20
10/12/2016	RUIZ, EDUARDO	9152	341	City Of Chicago Police	\$0.02
10/12/2016	RUIZ, EDUARDO	9152	341	City Of Chicago Police	\$4.00
10/12/2016	RUIZ, EDUARDO	9152	341	City Of Chicago Police	\$80.01
10/12/2016	RUIZ, EDUARDO	9152	341	City Of Chicago Police	\$4.00
10/12/2016	RUIZ, EDUARDO	9152	341	City Of Chicago Police	\$4.17
03/14/2017	RUIZ, EDUARDO	9152		City Of Chicago Police	\$4.00
03/14/2017	RUIZ, EDUARDO	9152		City Of Chicago Police	\$832.64
03/14/2017	RUIZ, EDUARDO	9152		City Of Chicago Police	\$15.73
06/13/2016	ROSEN, ANTHONY	9161	044	City Of Chicago Police	\$76.01
08/07/2016	ROSARIO, MARIBEL	9161		City Of Chicago Police	\$4.00
08/07/2016	ROSARIO, MARIBEL	9161		City Of Chicago Police	\$38.47
08/07/2016	ROSARIO, MARIBEL	9161		City Of Chicago Police	\$35.46
08/07/2016	ROSARIO, MARIBEL	9161		City Of Chicago Police	\$4.00
09/01/2016	ROMO, SANTOS	9161		City Of Chicago Police	\$0.24
09/01/2016	ROMO, SANTOS	9161		City Of Chicago Police	\$183.56
09/01/2016	ROMO, SANTOS	9161		City Of Chicago Police	\$4.00
09/01/2016	ROMO, SANTOS	9161		City Of Chicago Police	\$4.00
09/01/2016	ROMO, SANTOS	9161		City Of Chicago Police	\$0.24
09/01/2016	ROMO, SANTOS	9161		City Of Chicago Police	\$4.00
09/01/2016	ROMO, SANTOS	9161		City Of Chicago Police	\$0.11
09/01/2016	ROMO, SANTOS	9161		City Of Chicago Police	\$4.00
09/01/2016	ROMO, SANTOS	9161		City Of Chicago Police	\$4.00
09/01/2016	ROMO, SANTOS	9161		City Of Chicago Police	\$40.70
09/01/2016	ROMO, SANTOS	9161		City Of Chicago Police	\$0.24
09/01/2016	ROMO, SANTOS	9161		City Of Chicago Police	\$4.00
09/01/2016	ROMO, SANTOS	9161		City Of Chicago Police	\$188.11
09/01/2016	ROMO, SANTOS	9161		City Of Chicago Police	\$718.20
09/01/2016	ROMO, SANTOS	9161		City Of Chicago Police	\$460.91

6/28/2017

REPORTS OF COMMITTEES

50827

Incident Date	Claimant	Rank	Unit of Assignment	Insured	Total to be Paid
09/01/2016	ROMO, SANTOS	9161		City Of Chicago Police	\$185.52
09/01/2016	ROMO, SANTOS	9161		City Of Chicago Police	\$183.56
09/01/2016	ROMO, SANTOS	9161		City Of Chicago Police	\$85.07
09/01/2016	ROMO, SANTOS	9161		City Of Chicago Police	\$4.00
03/29/2015	ROLLINS, EDWARD	9161		City Of Chicago Police	\$210.40
03/29/2015	ROLLINS, EDWARD	9161		City Of Chicago Police	\$4.00
03/29/2015	ROLLINS, EDWARD	9161		City Of Chicago Police	\$5.11
05/24/2017	ROLDAN, DAVID	9161	025	City Of Chicago Police	\$111.97
05/24/2017	ROLDAN, DAVID	9161	025	City Of Chicago Police	\$38.31
05/24/2017	ROLDAN, DAVID	9161	025	City Of Chicago Police	\$4.00
05/24/2017	ROLDAN, DAVID	9161	025	City Of Chicago Police	\$4.00
05/24/2017	ROLDAN, DAVID	9161	025	City Of Chicago Police	\$4.00
05/24/2017	ROLDAN, DAVID	9161	025	City Of Chicago Police	\$22.16
05/24/2017	ROLDAN, DAVID	9161	025	City Of Chicago Police	\$192.66
04/18/2017	ROGERS, DONNA	9161		City Of Chicago Police	\$10.33
04/18/2017	ROGERS, DONNA	9161		City Of Chicago Police	\$4.00
04/18/2017	ROGERS, DONNA	9161		City Of Chicago Police	\$4.00
04/18/2017	ROGERS, DONNA	9161		City Of Chicago Police	\$4.00
04/18/2017	ROGERS, DONNA	9161		City Of Chicago Police	\$31.74
03/17/2010	RODRIGUEZ, JOSEPH	9161		City Of Chicago Police	\$168.56
03/17/2010	RODRIGUEZ, JOSEPH	9161		City Of Chicago Police	\$40.63
08/24/2016	RODRIGUEZ, DARLENE	9161	013	City Of Chicago Police	\$210.00
08/24/2016	RODRIGUEZ, DARLENE	9161	013	City Of Chicago Police	\$100.00
07/04/2015	RODRIGUEZ, CHRISTINA ADELA	9161		City Of Chicago Police	\$47.48
07/04/2015	RODRIGUEZ, CHRISTINA ADELA	9161		City Of Chicago Police	\$76.00
07/04/2015	RODRIGUEZ, CHRISTINA ADELA	9161		City Of Chicago Police	\$837.90
07/04/2015	RODRIGUEZ, CHRISTINA ADELA	9161		City Of Chicago Police	\$837.90
07/04/2015	RODRIGUEZ, CHRISTINA ADELA	9161		City Of Chicago Police	\$837.90
07/04/2015	RODRIGUEZ, CHRISTINA ADELA	9161		City Of Chicago Police	\$837.90
07/04/2015	RODRIGUEZ, CHRISTINA ADELA	9161		City Of Chicago Police	\$837.90
07/04/2015	RODRIGUEZ, CHRISTINA ADELA	9161		City Of Chicago Police	\$47.48
07/04/2015	RODRIGUEZ, CHRISTINA ADELA	9161		City Of Chicago Police	\$4.00
07/04/2015	RODRIGUEZ, CHRISTINA ADELA	9161		City Of Chicago Police	\$6.61

Incident Date	Claimant	Rank	Unit of Assignment	Insured	Total to be Paid
07/04/2015	RODRIGUEZ, CHRISTINA ADELA	9161		City Of Chicago Police	\$4.00
07/04/2015	RODRIGUEZ, CHRISTINA ADELA	9161		City Of Chicago Police	\$47.48
07/04/2015	RODRIGUEZ, CHRISTINA ADELA	9161		City Of Chicago Police	\$4.00
07/04/2015	RODRIGUEZ, CHRISTINA ADELA	9161		City Of Chicago Police	\$47.48
07/04/2015	RODRIGUEZ, CHRISTINA ADELA	9161		City Of Chicago Police	\$4.00
07/04/2015	RODRIGUEZ, CHRISTINA ADELA	9161		City Of Chicago Police	\$47.48
07/04/2015	RODRIGUEZ, CHRISTINA ADELA	9161		City Of Chicago Police	\$4.00
07/04/2015	RODRIGUEZ, CHRISTINA ADELA	9161		City Of Chicago Police	\$4.00
07/04/2015	RODRIGUEZ, CHRISTINA ADELA	9161		City Of Chicago Police	\$3.23
07/04/2015	RODRIGUEZ, CHRISTINA ADELA	9161		City Of Chicago Police	\$4.00
05/15/2017	RODARTE, BERNARDO	9161		City Of Chicago Police	\$4.00
05/15/2017	RODARTE, BERNARDO	9161		City Of Chicago Police	\$29.71
05/15/2017	RODARTE, BERNARDO	9161		City Of Chicago Police	\$4.00
05/15/2017	RODARTE, BERNARDO	9161		City Of Chicago Police	\$40.50
05/15/2017	RODARTE, BERNARDO	9161		City Of Chicago Police	\$4.00
05/15/2017	RODARTE, BERNARDO	9161		City Of Chicago Police	\$284.55
05/15/2017	RODARTE, BERNARDO	9161		City Of Chicago Police	\$4.00
05/15/2017	RODARTE, BERNARDO	9161		City Of Chicago Police	\$4.00
03/25/2017	ROCHE, JUAN	9161		City Of Chicago Police	\$97.07
03/25/2017	ROCHE, JUAN	9161		City Of Chicago Police	\$4.00
03/25/2017	ROCHE, JUAN	9161		City Of Chicago Police	\$278.64
03/25/2017	ROCHE, JUAN	9161		City Of Chicago Police	\$229.75
03/25/2017	ROCHE, JUAN	9161		City Of Chicago Police	\$231.70
03/25/2017	ROCHE, JUAN	9161		City Of Chicago Police	\$269.62
03/25/2017	ROCHE, JUAN	9161		City Of Chicago Police	\$231.70
03/25/2017	ROCHE, JUAN	9161		City Of Chicago Police	\$269.62
03/25/2017	ROCHE, JUAN	9161		City Of Chicago Police	\$257.39
03/25/2017	ROCHE, JUAN	9161		City Of Chicago Police	\$615.00
03/25/2017	ROCHE, JUAN	9161		City Of Chicago Police	\$0.43
03/25/2017	ROCHE, JUAN	9161		City Of Chicago Police	\$4.00
03/25/2017	ROCHE, JUAN	9161		City Of Chicago Police	\$2.50
03/25/2017	ROCHE, JUAN	9161		City Of Chicago Police	\$4.00
03/25/2017	ROCHE, JUAN	9161		City Of Chicago Police	\$0.44

6/28/2017

REPORTS OF COMMITTEES

50829

Incident Date	Claimant	Rank	Unit of Assignment	Insured	Total to be Paid
03/25/2017	ROCHE, JUAN	9161		City Of Chicago Police	\$4.00
03/25/2017	ROCHE, JUAN	9161		City Of Chicago Police	\$0.44
03/25/2017	ROCHE, JUAN	9161		City Of Chicago Police	\$4.00
03/25/2017	ROCHE, JUAN	9161		City Of Chicago Police	\$0.51
03/25/2017	ROCHE, JUAN	9161		City Of Chicago Police	\$4.00
03/25/2017	ROCHE, JUAN	9161		City Of Chicago Police	\$0.51
03/25/2017	ROCHE, JUAN	9161		City Of Chicago Police	\$4.00
03/25/2017	ROCHE, JUAN	9161		City Of Chicago Police	\$0.49
03/25/2017	ROCHE, JUAN	9161		City Of Chicago Police	\$4.00
12/26/2008	ROCHA, NANCY			City Of Chicago Police	\$80.01
02/28/2011	ROBINSON, WILLIA	9161		City Of Chicago Police	\$97.00
02/28/2011	ROBINSON, WILLIA	9161		City Of Chicago Police	\$105.20
02/28/2011	ROBINSON, WILLIA	9161		City Of Chicago Police	\$285.40
02/28/2011	ROBINSON, WILLIA	9161		City Of Chicago Police	\$138.00
02/25/2017	ROBINSON JR, JAMES	9161		City Of Chicago Police	\$4.00
02/25/2017	ROBINSON JR, JAMES	9161		City Of Chicago Police	\$1.37
02/25/2017	ROBINSON JR, JAMES	9161		City Of Chicago Police	\$757.92
02/25/2017	ROBINSON JR, JAMES	9161		City Of Chicago Police	\$4.00
02/25/2017	ROBINSON JR, JAMES	9161		City Of Chicago Police	\$32.18
02/04/2017	ROBERTSON, THOMAS	9161		City Of Chicago Police	\$4.00
01/23/2017	ROBERTS, GEOFFREY	9161	019	City Of Chicago Police	\$5.01
01/23/2017	ROBERTS, GEOFFREY	9161	019	City Of Chicago Police	\$4.00
01/23/2017	ROBERTS, GEOFFREY	9161	019	City Of Chicago Police	\$167.09
03/02/2017	ROBERTS, GEOFFREY	9161	015	City Of Chicago Police	\$34.05
03/02/2017	ROBERTS, GEOFFREY	9161	015	City Of Chicago Police	\$8.99
03/02/2017	ROBERTS, GEOFFREY	9161	015	City Of Chicago Police	\$4.00
03/02/2017	ROBERTS, GEOFFREY	9161	015	City Of Chicago Police	\$0.30
03/02/2017	ROBERTS, GEOFFREY	9161	015	City Of Chicago Police	\$4.00
08/10/2012	ROBERTS JR, ALONZO	9161		City Of Chicago Police	\$123.70
08/10/2012	ROBERTS JR, ALONZO	9161		City Of Chicago Police	\$84.15
04/19/2013	ROBERTS JR, ALONZO	9161	5	City Of Chicago Police	\$80.86
04/19/2013	ROBERTS JR, ALONZO	9161	5	City Of Chicago Police	\$4.00
04/19/2013	ROBERTS JR, ALONZO	9161	5	City Of Chicago Police	\$538.12

Incident Date	Claimant	Rank	Unit of Assignment	Insured	Total to be Paid
04/19/2013	ROBERTS JR, ALONZO	9161	5	City Of Chicago Police	\$2.22
04/19/2013	ROBERTS JR, ALONZO	9161	5	City Of Chicago Police	\$4.00
04/19/2013	ROBERTS JR, ALONZO	9161	5	City Of Chicago Police	\$4.00
03/30/2017	RIVERA, JOHN	9161	193	City Of Chicago Police	\$4.84
03/30/2017	RIVERA, JOHN	9161	193	City Of Chicago Police	\$256.10
03/30/2017	RIVERA, JOHN	9161	193	City Of Chicago Police	\$49.32
03/30/2017	RIVERA, JOHN	9161	193	City Of Chicago Police	\$4.00
01/09/2017	RIVERA, JAVIER	9161	025	City Of Chicago Police	\$191.98
10/08/2015	RIGAN, KRISTOPHER	9171	007	City Of Chicago Police	\$264.10
10/08/2015	RIGAN, KRISTOPHER	9171	007	City Of Chicago Police	\$330.75
10/08/2015	RIGAN, KRISTOPHER	9171	007	City Of Chicago Police	\$264.89
10/08/2015	RIGAN, KRISTOPHER	9171	007	City Of Chicago Police	\$264.89
10/08/2015	RIGAN, KRISTOPHER	9171	007	City Of Chicago Police	\$264.89
10/08/2015	RIGAN, KRISTOPHER	9171	007	City Of Chicago Police	\$264.89
10/08/2015	RIGAN, KRISTOPHER	9171	007	City Of Chicago Police	\$264.89
10/08/2015	RIGAN, KRISTOPHER	9171	007	City Of Chicago Police	\$260.74
10/08/2015	RIGAN, KRISTOPHER	9171	007	City Of Chicago Police	\$264.89
10/08/2015	RIGAN, KRISTOPHER	9171	007	City Of Chicago Police	\$264.89
10/08/2015	RIGAN, KRISTOPHER	9171	007	City Of Chicago Police	\$260.74
10/08/2015	RIGAN, KRISTOPHER	9171	007	City Of Chicago Police	\$260.74
10/08/2015	RIGAN, KRISTOPHER	9171	007	City Of Chicago Police	\$4.00
10/08/2015	RIGAN, KRISTOPHER	9171	007	City Of Chicago Police	\$0.47
10/08/2015	RIGAN, KRISTOPHER	9171	007	City Of Chicago Police	\$4.00
10/08/2015	RIGAN, KRISTOPHER	9171	007	City Of Chicago Police	\$0.47
10/08/2015	RIGAN, KRISTOPHER	9171	007	City Of Chicago Police	\$4.00
10/08/2015	RIGAN, KRISTOPHER	9171	007	City Of Chicago Police	\$0.47
10/08/2015	RIGAN, KRISTOPHER	9171	007	City Of Chicago Police	\$4.00
10/08/2015	RIGAN, KRISTOPHER	9171	007	City Of Chicago Police	\$4.00
10/08/2015	RIGAN, KRISTOPHER	9171	007	City Of Chicago Police	\$0.47
10/08/2015	RIGAN, KRISTOPHER	9171	007	City Of Chicago Police	\$4.00
10/08/2015	RIGAN, KRISTOPHER	9171	007	City Of Chicago Police	\$0.47
10/08/2015	RIGAN, KRISTOPHER	9171	007	City Of Chicago Police	\$4.00

6/28/2017

REPORTS OF COMMITTEES

50831

Incident Date	Claimant	Rank	Unit of Assignment	Insured	Total to be Paid
10/08/2015	RIGAN, KRISTOPHER	9171	007	City Of Chicago Police	\$0.60
10/08/2015	RIGAN, KRISTOPHER	9171	007	City Of Chicago Police	\$4.00
10/08/2015	RIGAN, KRISTOPHER	9171	007	City Of Chicago Police	\$0.47
10/08/2015	RIGAN, KRISTOPHER	9171	007	City Of Chicago Police	\$4.00
10/08/2015	RIGAN, KRISTOPHER	9171	007	City Of Chicago Police	\$0.47
10/08/2015	RIGAN, KRISTOPHER	9171	007	City Of Chicago Police	\$0.47
10/08/2015	RIGAN, KRISTOPHER	9171	007	City Of Chicago Police	\$4.00
10/08/2015	RIGAN, KRISTOPHER	9171	007	City Of Chicago Police	\$4.00
10/08/2015	RIGAN, KRISTOPHER	9171	007	City Of Chicago Police	\$0.47
10/08/2015	RIGAN, KRISTOPHER	9171	007	City Of Chicago Police	\$4.00
10/08/2015	RIGAN, KRISTOPHER	9171	007	City Of Chicago Police	\$0.47
10/08/2015	RIGAN, KRISTOPHER	9171	007	City Of Chicago Police	\$80.86
10/08/2015	RIGAN, KRISTOPHER	9171	007	City Of Chicago Police	\$4.00
10/08/2015	RIGAN, KRISTOPHER	9171	007	City Of Chicago Police	\$0.47
10/08/2015	RIGAN, KRISTOPHER	9171	007	City Of Chicago Police	\$4.00
10/08/2015	RIGAN, KRISTOPHER	9171	007	City Of Chicago Police	\$0.47
10/08/2015	RIGAN, KRISTOPHER	9171	007	City Of Chicago Police	\$4.00
05/05/2017	RICHTER, ERICH	9161	017	City Of Chicago Police	\$22.15
05/05/2017	RICHTER, ERICH	9161	017	City Of Chicago Police	\$4.00
05/05/2017	RICHTER, ERICH	9161	017	City Of Chicago Police	\$2.03
05/05/2017	RICHTER, ERICH	9161	017	City Of Chicago Police	\$107.43
05/05/2017	RICHTER, ERICH	9161	017	City Of Chicago Police	\$4.00
05/05/2017	RICHTER, ERICH	9161	017	City Of Chicago Police	\$98.39
01/09/2016	RICHMOND, KIMBERLY	9161	003	City Of Chicago Police	\$266.63
01/09/2016	RICHMOND, KIMBERLY	9161	003	City Of Chicago Police	\$837.90
01/09/2016	RICHMOND, KIMBERLY	9161	003	City Of Chicago Police	\$4.00
01/09/2016	RICHMOND, KIMBERLY	9161	003	City Of Chicago Police	\$4.00
01/09/2016	RICHMOND, KIMBERLY	9161	003	City Of Chicago Police	\$4.00
01/09/2016	RICHMOND, KIMBERLY	9161	003	City Of Chicago Police	\$4.00
01/09/2016	RICHMOND, KIMBERLY	9161	003	City Of Chicago Police	\$47.48
01/09/2016	RICHMOND, KIMBERLY	9161	003	City Of Chicago Police	\$4.00
01/09/2016	RICHMOND, KIMBERLY	9161	003	City Of Chicago Police	\$73.49
01/09/2016	RICHMOND, KIMBERLY	9161	003	City Of Chicago Police	\$4.00

Incident Date	Claimant	Rank	Unit of Assignment	Insured	Total to be Paid
01/09/2016	RICHMOND, KIMBERLY	9161	003	City Of Chicago Police	\$4.00
01/09/2016	RICHMOND, KIMBERLY	9161	003	City Of Chicago Police	\$4.00
01/09/2016	RICHMOND, KIMBERLY	9161	003	City Of Chicago Police	\$0.51
01/09/2016	RICHMOND, KIMBERLY	9161	003	City Of Chicago Police	\$4.00
01/09/2016	RICHMOND, KIMBERLY	9161	003	City Of Chicago Police	\$4.00
01/09/2016	RICHMOND, KIMBERLY	9161	003	City Of Chicago Police	\$4.00
06/25/2012	RICHARDS, WARREN	9171	051	City Of Chicago Police	\$4.00
06/25/2012	RICHARDS, WARREN	9171	051	City Of Chicago Police	\$4.00
06/25/2012	RICHARDS, WARREN	9171	051	City Of Chicago Police	\$27.93
06/25/2012	RICHARDS, WARREN	9171	051	City Of Chicago Police	\$79.68
06/25/2012	RICHARDS, WARREN	9171	051	City Of Chicago Police	\$272.18
06/25/2012	RICHARDS, WARREN	9171	051	City Of Chicago Police	\$8.17
09/30/2014	RICCIO, MICHAEL	9161	044	City Of Chicago Police	\$4.00
09/30/2014	RICCIO, MICHAEL	9161	044	City Of Chicago Police	\$0.41
09/30/2014	RICCIO, MICHAEL	9161	044	City Of Chicago Police	\$220.82
03/29/2017	REYKJALIN, TODD	9171	011	City Of Chicago Police	\$136.09
03/29/2017	REYKJALIN, TODD	9171	011	City Of Chicago Police	\$13.99
03/29/2017	REYKJALIN, TODD	9171	011	City Of Chicago Police	\$4.00
03/29/2017	REYKJALIN, TODD	9171	011	City Of Chicago Police	\$2.58
03/29/2017	REYKJALIN, TODD	9171	011	City Of Chicago Police	\$4.00
03/29/2017	REYKJALIN, TODD	9171	011	City Of Chicago Police	\$13.99
03/29/2017	REYKJALIN, TODD	9171	011	City Of Chicago Police	\$4.00
03/29/2017	REYKJALIN, TODD	9171	011	City Of Chicago Police	\$107.43
03/29/2017	REYKJALIN, TODD	9171	011	City Of Chicago Police	\$107.43
03/14/2017	REYES JR, SANTOS			City Of Chicago Police	\$622.87
03/14/2017	REYES JR, SANTOS			City Of Chicago Police	\$30.53
03/14/2017	REYES JR, SANTOS			City Of Chicago Police	\$5.57
03/14/2017	REYES JR, SANTOS			City Of Chicago Police	\$0.27
03/14/2017	REYES JR, SANTOS			City Of Chicago Police	\$4.00
03/14/2017	REYES JR, SANTOS			City Of Chicago Police	\$4.00
09/01/2015	RESENDEZ III, JESSE	9161	018	City Of Chicago Police	\$9.61
09/01/2015	RESENDEZ III, JESSE	9161	018	City Of Chicago Police	\$5.80
09/01/2015	RESENDEZ III, JESSE	9161	018	City Of Chicago Police	\$4.00

6/28/2017

REPORTS OF COMMITTEES

50833

Incident Date	Claimant	Rank	Unit of Assignment	Insured	Total to be Paid
03/25/2017	RENAULT, PHILLIP	9161		City Of Chicago Police	\$4.00
03/25/2017	RENAULT, PHILLIP	9161		City Of Chicago Police	\$0.64
03/25/2017	RENAULT, PHILLIP	9161		City Of Chicago Police	\$4.00
03/25/2017	RENAULT, PHILLIP	9161		City Of Chicago Police	\$4.00
03/25/2017	RENAULT, PHILLIP	9161		City Of Chicago Police	\$15.52
03/25/2017	RENAULT, PHILLIP	9161		City Of Chicago Police	\$0.68
03/25/2017	RENAULT, PHILLIP	9161		City Of Chicago Police	\$4.00
03/25/2017	RENAULT, PHILLIP	9161		City Of Chicago Police	\$2.82
04/29/2017	RELLINGER, SHAWN			City Of Chicago Police	\$191.98
04/29/2017	RELLINGER, SHAWN			City Of Chicago Police	\$33.49
04/29/2017	RELLINGER, SHAWN			City Of Chicago Police	\$0.30
04/29/2017	RELLINGER, SHAWN			City Of Chicago Police	\$4.00
04/29/2017	RELLINGER, SHAWN			City Of Chicago Police	\$4.00
03/21/2017	REGALADO, CHRISTOPHER	9161		City Of Chicago Police	\$0.76
03/21/2017	REGALADO, CHRISTOPHER	9161		City Of Chicago Police	\$2.82
03/21/2017	REGALADO, CHRISTOPHER	9161		City Of Chicago Police	\$4.00
03/21/2017	REGALADO, CHRISTOPHER	9161		City Of Chicago Police	\$4.00
03/21/2017	REGALADO, CHRISTOPHER	9161		City Of Chicago Police	\$21.37
03/21/2017	REGALADO, CHRISTOPHER	9161		City Of Chicago Police	\$149.40
03/21/2017	REGALADO, CHRISTOPHER	9161		City Of Chicago Police	\$4.00
12/17/2016	REEVES, ALOYSIUS	9161	007	City Of Chicago Police	\$4.00
12/17/2016	REEVES, ALOYSIUS	9161	007	City Of Chicago Police	\$177.35
12/17/2016	REEVES, ALOYSIUS	9161	007	City Of Chicago Police	\$1.59
03/01/2017	RAYL, MURPHY	9171	003	City Of Chicago Police	\$7.98
03/01/2017	RAYL, MURPHY	9171	003	City Of Chicago Police	\$47.48
03/01/2017	RAYL, MURPHY	9171	003	City Of Chicago Police	\$94.96
03/01/2017	RAYL, MURPHY	9171	003	City Of Chicago Police	\$4.00
03/01/2017	RAYL, MURPHY	9171	003	City Of Chicago Police	\$4.00
03/01/2017	RAYL, MURPHY	9171	003	City Of Chicago Police	\$4.00
03/01/2017	RAYL, MURPHY	9171	003	City Of Chicago Police	\$4.00
03/01/2017	RAYL, MURPHY	9171	003	City Of Chicago Police	\$4.00
03/01/2017	RAYL, MURPHY	9171	003	City Of Chicago Police	\$73.49
03/01/2017	RAYL, MURPHY	9171	003	City Of Chicago Police	\$265.84

50834

JOURNAL--CITY COUNCIL--CHICAGO

6/28/2017

Incident Date	Claimant	Rank	Unit of Assignment	Insured	Total to be Paid
03/01/2017	RAYL, MURPHY	9171	003	City Of Chicago Police	\$837.90
03/01/2017	RAYL, MURPHY	9171	003	City Of Chicago Police	\$837.90
03/01/2017	RAYL, MURPHY	9171	003	City Of Chicago Police	\$837.90
03/01/2017	RAYL, MURPHY	9171	003	City Of Chicago Police	\$837.90
03/01/2017	RAYL, MURPHY	9171	003	City Of Chicago Police	\$4.00
03/01/2017	RAYL, MURPHY	9171	003	City Of Chicago Police	\$47.48
03/01/2017	RAYL, MURPHY	9171	003	City Of Chicago Police	\$47.48
03/01/2017	RAYL, MURPHY	9171	003	City Of Chicago Police	\$4.00
03/01/2017	RAYL, MURPHY	9171	003	City Of Chicago Police	\$47.48
01/01/2017	RASKE, ALEX	9161		City Of Chicago Police	\$4.00
01/01/2017	RASKE, ALEX	9161		City Of Chicago Police	\$6.47
01/01/2017	RASKE, ALEX	9161		City Of Chicago Police	\$723.67
11/01/2016	RAMOS, FLORENCE	9161		City Of Chicago Police	\$4.00
11/01/2016	RAMOS, FLORENCE	9161		City Of Chicago Police	\$47.48
11/01/2016	RAMOS, FLORENCE	9161		City Of Chicago Police	\$0.50
11/01/2016	RAMOS, FLORENCE	9161		City Of Chicago Police	\$4.00
11/01/2016	RAMOS, FLORENCE	9161		City Of Chicago Police	\$0.50
11/01/2016	RAMOS, FLORENCE	9161		City Of Chicago Police	\$4.00
11/01/2016	RAMOS, FLORENCE	9161		City Of Chicago Police	\$0.50
11/01/2016	RAMOS, FLORENCE	9161		City Of Chicago Police	\$4.00
11/01/2016	RAMOS, FLORENCE	9161		City Of Chicago Police	\$0.08
11/01/2016	RAMOS, FLORENCE	9161		City Of Chicago Police	\$4.00
11/01/2016	RAMOS, FLORENCE	9161		City Of Chicago Police	\$0.58
11/01/2016	RAMOS, FLORENCE	9161		City Of Chicago Police	\$4.00
11/01/2016	RAMOS, FLORENCE	9161		City Of Chicago Police	\$0.08
11/01/2016	RAMOS, FLORENCE	9161		City Of Chicago Police	\$4.00
11/01/2016	RAMOS, FLORENCE	9161		City Of Chicago Police	\$0.08
11/01/2016	RAMOS, FLORENCE	9161		City Of Chicago Police	\$4.00
11/01/2016	RAMOS, FLORENCE	9161		City Of Chicago Police	\$0.50
11/01/2016	RAMOS, FLORENCE	9161		City Of Chicago Police	\$4.00
11/01/2016	RAMOS, FLORENCE	9161		City Of Chicago Police	\$0.08
11/01/2016	RAMOS, FLORENCE	9161		City Of Chicago Police	\$4.00
11/01/2016	RAMOS, FLORENCE	9161		City Of Chicago Police	\$0.08

6/28/2017

REPORTS OF COMMITTEES

50835

Incident Date	Claimant	Rank	Unit of Assignment	Insured	Total to be Paid
11/01/2016	RAMOS, FLORENCE	9161		City Of Chicago Police	\$4.00
11/01/2016	RAMOS, FLORENCE	9161		City Of Chicago Police	\$0.08
11/01/2016	RAMOS, FLORENCE	9161		City Of Chicago Police	\$4.00
11/01/2016	RAMOS, FLORENCE	9161		City Of Chicago Police	\$0.08
11/01/2016	RAMOS, FLORENCE	9161		City Of Chicago Police	\$42.54
11/01/2016	RAMOS, FLORENCE	9161		City Of Chicago Police	\$267.55
11/01/2016	RAMOS, FLORENCE	9161		City Of Chicago Police	\$310.09
11/01/2016	RAMOS, FLORENCE	9161		City Of Chicago Police	\$267.55
11/01/2016	RAMOS, FLORENCE	9161		City Of Chicago Police	\$267.55
11/01/2016	RAMOS, FLORENCE	9161		City Of Chicago Police	\$718.20
11/01/2016	RAMOS, FLORENCE	9161		City Of Chicago Police	\$837.90
11/01/2016	RAMOS, FLORENCE	9161		City Of Chicago Police	\$837.90
11/01/2016	RAMOS, FLORENCE	9161		City Of Chicago Police	\$72.77
11/01/2016	RAMOS, FLORENCE	9161		City Of Chicago Police	\$267.55
11/01/2016	RAMOS, FLORENCE	9161		City Of Chicago Police	\$267.55
11/01/2016	RAMOS, FLORENCE	9161		City Of Chicago Police	\$267.55
11/01/2016	RAMOS, FLORENCE	9161		City Of Chicago Police	\$42.54
11/01/2016	RAMOS, FLORENCE	9161		City Of Chicago Police	\$312.33
11/01/2016	RAMOS, FLORENCE	9161		City Of Chicago Police	\$42.54
11/01/2016	RAMOS, FLORENCE	9161		City Of Chicago Police	\$42.54
11/01/2016	RAMOS, FLORENCE	9161		City Of Chicago Police	\$267.55
11/01/2016	RAMOS, FLORENCE	9161		City Of Chicago Police	\$42.54
11/01/2016	RAMOS, FLORENCE	9161		City Of Chicago Police	\$42.54
11/01/2016	RAMOS, FLORENCE	9161		City Of Chicago Police	\$42.54
11/01/2016	RAMOS, FLORENCE	9161		City Of Chicago Police	\$42.54
11/01/2016	RAMOS, FLORENCE	9161		City Of Chicago Police	\$42.54
11/01/2016	RAMOS, FLORENCE	9161		City Of Chicago Police	\$4.00
11/01/2016	RAMOS, FLORENCE	9161		City Of Chicago Police	\$0.08
11/01/2016	RAMOS, FLORENCE	9161		City Of Chicago Police	\$4.00
11/01/2016	RAMOS, FLORENCE	9161		City Of Chicago Police	\$0.08
11/01/2016	RAMOS, FLORENCE	9161		City Of Chicago Police	\$4.00
11/01/2016	RAMOS, FLORENCE	9161		City Of Chicago Police	\$0.50
11/01/2016	RAMOS, FLORENCE	9161		City Of Chicago Police	\$4.00

Incident Date	Claimant	Rank	Unit of Assignment	Insured	Total to be Paid
11/01/2016	RAMOS, FLORENCE	9161		City Of Chicago Police	\$0.58
11/01/2016	RAMOS, FLORENCE	9161		City Of Chicago Police	\$4.00
11/01/2016	RAMOS, FLORENCE	9161		City Of Chicago Police	\$0.50
11/01/2016	RAMOS, FLORENCE	9161		City Of Chicago Police	\$4.00
11/01/2016	RAMOS, FLORENCE	9161		City Of Chicago Police	\$0.50
11/01/2016	RAMOS, FLORENCE	9161		City Of Chicago Police	\$4.00
11/01/2016	RAMOS, FLORENCE	9161		City Of Chicago Police	\$4.00
11/01/2016	RAMOS, FLORENCE	9161		City Of Chicago Police	\$4.00
11/01/2016	RAMOS, FLORENCE	9161		City Of Chicago Police	\$4.00
11/01/2016	RAMOS, FLORENCE	9161		City Of Chicago Police	\$4.00
11/01/2016	RAMOS, FLORENCE	9161		City Of Chicago Police	\$1.38
11/01/2016	RAMOS, FLORENCE	9161		City Of Chicago Police	\$4.00
11/01/2016	RAMOS, FLORENCE	9161		City Of Chicago Police	\$4.00
11/01/2016	RAMOS, FLORENCE	9161		City Of Chicago Police	\$4.00
11/01/2016	RAMOS, FLORENCE	9161		City Of Chicago Police	\$40.70
11/01/2016	RAMOS, FLORENCE	9161		City Of Chicago Police	\$47.48
11/11/2015	RAMOS JR., CARLOS	9161	044	City Of Chicago Police	\$4.00
11/11/2015	RAMOS JR., CARLOS	9161	044	City Of Chicago Police	\$14.80
01/21/2017	RAMOS JR, RUBEN	9161	044	City Of Chicago Police	\$14.23
01/21/2017	RAMOS JR, RUBEN	9161	044	City Of Chicago Police	\$4.00
01/21/2017	RAMOS JR, RUBEN	9161	044	City Of Chicago Police	\$1.51
01/21/2017	RAMOS JR, RUBEN	9161	044	City Of Chicago Police	\$4.00
01/21/2017	RAMOS JR, RUBEN	9161	044	City Of Chicago Police	\$79.62
01/21/2017	RAMOS JR, RUBEN	9161	044	City Of Chicago Police	\$753.28
12/28/2016	RAMIREZ, MANUEL	9161		City Of Chicago Police	\$4.00
12/28/2016	RAMIREZ, MANUEL	9161		City Of Chicago Police	\$47.48
12/28/2016	RAMIREZ, MANUEL	9161		City Of Chicago Police	\$4.00
12/28/2016	RAMIREZ, MANUEL	9161		City Of Chicago Police	\$47.48
12/28/2016	RAMIREZ, MANUEL	9161		City Of Chicago Police	\$4.00
12/28/2016	RAMIREZ, MANUEL	9161		City Of Chicago Police	\$47.48
12/28/2016	RAMIREZ, MANUEL	9161		City Of Chicago Police	\$4.00
12/28/2016	RAMIREZ, MANUEL	9161		City Of Chicago Police	\$47.48
12/28/2016	RAMIREZ, MANUEL	9161		City Of Chicago Police	\$4.00

6/28/2017

REPORTS OF COMMITTEES

50837

Incident Date	Claimant	Rank	Unit of Assignment	Insured	Total to be Paid
12/28/2016	RAMIREZ, MANUEL	9161		City Of Chicago Police	\$47.48
12/28/2016	RAMIREZ, MANUEL	9161		City Of Chicago Police	\$4.00
12/28/2016	RAMIREZ, MANUEL	9161		City Of Chicago Police	\$47.48
12/28/2016	RAMIREZ, MANUEL	9161		City Of Chicago Police	\$4.00
12/28/2016	RAMIREZ, MANUEL	9161		City Of Chicago Police	\$47.48
12/28/2016	RAMIREZ, MANUEL	9161		City Of Chicago Police	\$4.00
12/28/2016	RAMIREZ, MANUEL	9161		City Of Chicago Police	\$0.82
12/28/2016	RAMIREZ, MANUEL	9161		City Of Chicago Police	\$4.00
12/28/2016	RAMIREZ, MANUEL	9161		City Of Chicago Police	\$40.70
12/28/2016	RAMIREZ, MANUEL	9161		City Of Chicago Police	\$4.00
12/28/2016	RAMIREZ, MANUEL	9161		City Of Chicago Police	\$47.48
12/28/2016	RAMIREZ, MANUEL	9161		City Of Chicago Police	\$837.90
12/28/2016	RAMIREZ, MANUEL	9161		City Of Chicago Police	\$837.90
12/28/2016	RAMIREZ, MANUEL	9161		City Of Chicago Police	\$718.20
12/28/2016	RAMIREZ, MANUEL	9161		City Of Chicago Police	\$837.90
12/28/2016	RAMIREZ, MANUEL	9161		City Of Chicago Police	\$837.90
12/28/2016	RAMIREZ, MANUEL	9161		City Of Chicago Police	\$837.90
12/28/2016	RAMIREZ, MANUEL	9161		City Of Chicago Police	\$837.90
12/28/2016	RAMIREZ, MANUEL	9161		City Of Chicago Police	\$837.90
12/28/2016	RAMIREZ, MANUEL	9161		City Of Chicago Police	\$76.01
02/09/2013	RAINEY, TAMICA	9161		City Of Chicago Police	\$339.20
03/13/2015	RAINEY, TAMICA	9161		City Of Chicago Police	\$24.18
03/13/2015	RAINEY, TAMICA	9161		City Of Chicago Police	\$2.06
03/13/2015	RAINEY, TAMICA	9161		City Of Chicago Police	\$68.73
03/13/2015	RAINEY, TAMICA	9161		City Of Chicago Police	\$4.00
12/22/2016	RAINES, THOMAS	9161		City Of Chicago Police	\$180.47
12/22/2016	RAINES, THOMAS	9161		City Of Chicago Police	\$4.00
12/22/2016	RAINES, THOMAS	9161		City Of Chicago Police	\$1.62
07/02/2016	RACHUY, DEANNA	9161		City Of Chicago Police	\$4.00
07/02/2016	RACHUY, DEANNA	9161		City Of Chicago Police	\$0.57
07/02/2016	RACHUY, DEANNA	9161		City Of Chicago Police	\$4.00
07/02/2016	RACHUY, DEANNA	9161		City Of Chicago Police	\$0.48

50838

JOURNAL--CITY COUNCIL--CHICAGO

6/28/2017

Incident Date	Claimant	Rank	Unit of Assignment	Insured	Total to be Paid
07/02/2016	RACHUY, DEANNA	9161		City Of Chicago Police	\$4.00
07/02/2016	RACHUY, DEANNA	9161		City Of Chicago Police	\$0.53
07/02/2016	RACHUY, DEANNA	9161		City Of Chicago Police	\$4.00
07/02/2016	RACHUY, DEANNA	9161		City Of Chicago Police	\$0.46
07/02/2016	RACHUY, DEANNA	9161		City Of Chicago Police	\$4.00
07/02/2016	RACHUY, DEANNA	9161		City Of Chicago Police	\$0.46
07/02/2016	RACHUY, DEANNA	9161		City Of Chicago Police	\$4.00
07/02/2016	RACHUY, DEANNA	9161		City Of Chicago Police	\$0.48
07/02/2016	RACHUY, DEANNA	9161		City Of Chicago Police	\$4.00
07/02/2016	RACHUY, DEANNA	9161		City Of Chicago Police	\$0.35
07/02/2016	RACHUY, DEANNA	9161		City Of Chicago Police	\$4.00
07/02/2016	RACHUY, DEANNA	9161		City Of Chicago Police	\$0.48
07/02/2016	RACHUY, DEANNA	9161		City Of Chicago Police	\$4.00
07/02/2016	RACHUY, DEANNA	9161		City Of Chicago Police	\$0.48
07/02/2016	RACHUY, DEANNA	9161		City Of Chicago Police	\$4.00
07/02/2016	RACHUY, DEANNA	9161		City Of Chicago Police	\$0.54
07/02/2016	RACHUY, DEANNA	9161		City Of Chicago Police	\$4.00
07/02/2016	RACHUY, DEANNA	9161		City Of Chicago Police	\$0.52
07/02/2016	RACHUY, DEANNA	9161		City Of Chicago Police	\$4.00
07/02/2016	RACHUY, DEANNA	9161		City Of Chicago Police	\$0.48
07/02/2016	RACHUY, DEANNA	9161		City Of Chicago Police	\$250.18
07/02/2016	RACHUY, DEANNA	9161		City Of Chicago Police	\$250.18
07/02/2016	RACHUY, DEANNA	9161		City Of Chicago Police	\$262.15
07/02/2016	RACHUY, DEANNA	9161		City Of Chicago Police	\$191.17
07/02/2016	RACHUY, DEANNA	9161		City Of Chicago Police	\$262.15
07/02/2016	RACHUY, DEANNA	9161		City Of Chicago Police	\$262.15
07/02/2016	RACHUY, DEANNA	9161		City Of Chicago Police	\$292.72
07/02/2016	RACHUY, DEANNA	9161		City Of Chicago Police	\$286.03
07/02/2016	RACHUY, DEANNA	9161		City Of Chicago Police	\$262.15
07/02/2016	RACHUY, DEANNA	9161		City Of Chicago Police	\$262.15
07/02/2016	RACHUY, DEANNA	9161		City Of Chicago Police	\$290.22
07/02/2016	RACHUY, DEANNA	9161		City Of Chicago Police	\$262.15
07/02/2016	RACHUY, DEANNA	9161		City Of Chicago Police	\$308.37

6/28/2017

REPORTS OF COMMITTEES

50839

Incident Date	Claimant	Rank	Unit of Assignment	Insured	Total to be Paid
07/02/2016	RACHUY, DEANNA	9161		City Of Chicago Police	\$262.15
07/02/2016	RACHUY, DEANNA	9161		City Of Chicago Police	\$290.22
07/02/2016	RACHUY, DEANNA	9161		City Of Chicago Police	\$0.48
07/02/2016	RACHUY, DEANNA	9161		City Of Chicago Police	\$4.00
07/02/2016	RACHUY, DEANNA	9161		City Of Chicago Police	\$4.00
07/02/2016	RACHUY, DEANNA	9161		City Of Chicago Police	\$0.53
07/02/2016	RACHUY, DEANNA	9161		City Of Chicago Police	\$4.00
07/02/2016	RACHUY, DEANNA	9161		City Of Chicago Police	\$4.00
07/02/2016	RACHUY, DEANNA	9161		City Of Chicago Police	\$0.48
07/02/2016	RACHUY, DEANNA	9161		City Of Chicago Police	\$56.57
07/02/2016	RACHUY, DEANNA	9161		City Of Chicago Police	\$77.81
05/18/2017	QUINN, PATRICK	9161	153	City Of Chicago Police	\$20.98
05/18/2017	QUINN, PATRICK	9161	153	City Of Chicago Police	\$4.00
05/18/2017	QUINN, PATRICK	9161	153	City Of Chicago Police	\$10.11
05/18/2017	QUINN, PATRICK	9161	153	City Of Chicago Police	\$4.00
05/18/2017	QUINN, PATRICK	9161	153	City Of Chicago Police	\$18.05
05/18/2017	QUINN, PATRICK	9161	153	City Of Chicago Police	\$4.00
05/18/2017	QUINN, PATRICK	9161	153	City Of Chicago Police	\$535.20
05/18/2017	QUINN, PATRICK	9161	153	City Of Chicago Police	\$33.67
05/18/2017	QUINN, PATRICK	9161	153	City Of Chicago Police	\$0.64
06/24/2005	Piper, Peter J	P	00020	City Of Chicago Police	\$100.00
06/24/2005	Piper, Peter J	P	00020	City Of Chicago Police	\$210.00
08/18/2008	Philp, Danielle	P	00005	City Of Chicago Police	\$85.00
08/18/2008	Philp, Danielle	P	00005	City Of Chicago Police	\$5.84
08/18/2008	Philp, Danielle	P	00005	City Of Chicago Police	\$85.00
08/18/2008	Philp, Danielle	P	00005	City Of Chicago Police	\$436.22
08/18/2008	Philp, Danielle	P	00005	City Of Chicago Police	\$4.00
08/18/2008	Philp, Danielle	P	00005	City Of Chicago Police	\$24.72
08/18/2008	Philp, Danielle	P	00005	City Of Chicago Police	\$4.00
08/18/2008	Philp, Danielle	P	00005	City Of Chicago Police	\$4.00
08/18/2008	Philp, Danielle	P	00005	City Of Chicago Police	\$4.00
08/18/2008	Philp, Danielle	P	00005	City Of Chicago Police	\$4.00
08/18/2008	Philp, Danielle	P	00005	City Of Chicago Police	\$5.84

Incident Date	Claimant	Rank	Unit of Assignment	Insured	Total to be Paid
08/18/2008	Philp, Danielle	P	00005	City Of Chicago Police	\$4.00
08/18/2008	Philp, Danielle	P	00005	City Of Chicago Police	\$5.59
08/18/2008	Philp, Danielle	P	00005	City Of Chicago Police	\$4.00
08/18/2008	Philp, Danielle	P	00005	City Of Chicago Police	\$4.00
08/18/2008	Philp, Danielle	P	00005	City Of Chicago Police	\$4.00
08/18/2008	Philp, Danielle	P	00005	City Of Chicago Police	\$4.00
08/18/2008	Philp, Danielle	P	00005	City Of Chicago Police	\$85.00
08/12/2002	Perez, Carlitos	P	00012	City Of Chicago Police	\$225.03
08/12/2002	Perez, Carlitos	P	00012	City Of Chicago Police	\$4.00
08/12/2002	Perez, Carlitos	P	00012	City Of Chicago Police	\$320.94
08/12/2002	Perez, Carlitos	P	00012	City Of Chicago Police	\$80.86
08/12/2002	Perez, Carlitos	P	00012	City Of Chicago Police	\$401.80
08/12/2002	Perez, Carlitos	P	00012	City Of Chicago Police	\$320.94
08/12/2002	Perez, Carlitos	P	00012	City Of Chicago Police	\$320.94
08/12/2002	Perez, Carlitos	P	00012	City Of Chicago Police	\$4.00
08/12/2002	Perez, Carlitos	P	00012	City Of Chicago Police	\$4.00
08/12/2002	Perez, Carlitos	P	00012	City Of Chicago Police	\$4.00
08/12/2002	Perez, Carlitos	P	00012	City Of Chicago Police	\$4.00
08/12/2002	Perez, Carlitos	P	00012	City Of Chicago Police	\$8.73
08/12/2002	Perez, Carlitos	P	00012	City Of Chicago Police	\$4.00
08/12/2002	Perez, Carlitos	P	00012	City Of Chicago Police	\$4.00
08/12/2002	Perez, Carlitos	P	00012	City Of Chicago Police	\$801.06
09/06/2007	Payne, Felicia	P	00020	City Of Chicago Police	\$409.15
09/06/2007	Payne, Felicia	P	00020	City Of Chicago Police	\$4.00
09/06/2007	Payne, Felicia	P	00020	City Of Chicago Police	\$4.45
02/17/2017	PURUIS, ROBERT	9161	044	City Of Chicago Police	\$837.90
02/17/2017	PURUIS, ROBERT	9161	044	City Of Chicago Police	\$837.90
02/17/2017	PURUIS, ROBERT	9161	044	City Of Chicago Police	\$47.48
02/17/2017	PURUIS, ROBERT	9161	044	City Of Chicago Police	\$47.48
02/17/2017	PURUIS, ROBERT	9161	044	City Of Chicago Police	\$4.00
02/17/2017	PURUIS, ROBERT	9161	044	City Of Chicago Police	\$47.48
02/17/2017	PURUIS, ROBERT	9161	044	City Of Chicago Police	\$4.00
02/17/2017	PURUIS, ROBERT	9161	044	City Of Chicago Police	\$4.00

6/28/2017

REPORTS OF COMMITTEES

50841

Incident Date	Claimant	Rank	Unit of Assignment	Insured	Total to be Paid
02/17/2017	PURUIS, ROBERT	9161	044	City Of Chicago Police	\$4.00
02/17/2017	PURUIS, ROBERT	9161	044	City Of Chicago Police	\$47.48
02/17/2017	PURUIS, ROBERT	9161	044	City Of Chicago Police	\$4.00
02/17/2017	PURUIS, ROBERT	9161	044	City Of Chicago Police	\$47.48
02/17/2017	PURUIS, ROBERT	9161	044	City Of Chicago Police	\$4.00
02/17/2017	PURUIS, ROBERT	9161	044	City Of Chicago Police	\$47.48
02/17/2017	PURUIS, ROBERT	9161	044	City Of Chicago Police	\$4.00
02/17/2017	PURUIS, ROBERT	9161	044	City Of Chicago Police	\$88.18
02/17/2017	PURUIS, ROBERT	9161	044	City Of Chicago Police	\$837.90
02/17/2017	PURUIS, ROBERT	9161	044	City Of Chicago Police	\$837.90
02/17/2017	PURUIS, ROBERT	9161	044	City Of Chicago Police	\$837.90
02/17/2017	PURUIS, ROBERT	9161	044	City Of Chicago Police	\$837.90
08/17/2016	PURKISS, JOSHUA	9161		City Of Chicago Police	\$4.00
08/17/2016	PURKISS, JOSHUA	9161		City Of Chicago Police	\$176.73
08/17/2016	PURKISS, JOSHUA	9161		City Of Chicago Police	\$4.00
08/17/2016	PURKISS, JOSHUA	9161		City Of Chicago Police	\$0.39
08/17/2016	PURKISS, JOSHUA	9161		City Of Chicago Police	\$4.00
08/17/2016	PURKISS, JOSHUA	9161		City Of Chicago Police	\$0.31
08/17/2016	PURKISS, JOSHUA	9161		City Of Chicago Police	\$4.00
08/17/2016	PURKISS, JOSHUA	9161		City Of Chicago Police	\$0.39
08/17/2016	PURKISS, JOSHUA	9161		City Of Chicago Police	\$226.73
08/17/2016	PURKISS, JOSHUA	9161		City Of Chicago Police	\$46.87
08/17/2016	PURKISS, JOSHUA	9161		City Of Chicago Police	\$209.44
08/17/2016	PURKISS, JOSHUA	9161		City Of Chicago Police	\$166.90
08/17/2016	PURKISS, JOSHUA	9161		City Of Chicago Police	\$209.44
08/17/2016	PURKISS, JOSHUA	9161		City Of Chicago Police	\$4.00
08/17/2016	PURKISS, JOSHUA	9161		City Of Chicago Police	\$115.89
08/17/2016	PURKISS, JOSHUA	9161		City Of Chicago Police	\$4.00
08/17/2016	PURKISS, JOSHUA	9161		City Of Chicago Police	\$0.42
08/17/2016	PURKISS, JOSHUA	9161		City Of Chicago Police	\$0.06
12/04/2014	PRILL, JOSEPH	9161	018	City Of Chicago Police	\$12.30
12/04/2014	PRILL, JOSEPH	9161	018	City Of Chicago Police	\$4.00
12/04/2014	PRILL, JOSEPH	9161	018	City Of Chicago Police	\$4.00

50842

JOURNAL--CITY COUNCIL--CHICAGO

6/28/2017

Incident Date	Claimant	Rank	Unit of Assignment	Insured	Total to be Paid
11/03/2016	PRILL, JOSEPH	9161	014	City Of Chicago Police	\$246.85
11/03/2016	PRILL, JOSEPH	9161	014	City Of Chicago Police	\$4.00
11/03/2016	PRILL, JOSEPH	9161	014	City Of Chicago Police	\$4.00
11/03/2016	PRILL, JOSEPH	9161	014	City Of Chicago Police	\$1.72
11/03/2016	PRILL, JOSEPH	9161	014	City Of Chicago Police	\$4.00
11/03/2016	PRILL, JOSEPH	9161	014	City Of Chicago Police	\$1.72
11/03/2016	PRILL, JOSEPH	9161	014	City Of Chicago Police	\$4.00
11/03/2016	PRILL, JOSEPH	9161	014	City Of Chicago Police	\$1.72
11/03/2016	PRILL, JOSEPH	9161	014	City Of Chicago Police	\$4.00
11/03/2016	PRILL, JOSEPH	9161	014	City Of Chicago Police	\$1.72
11/03/2016	PRILL, JOSEPH	9161	014	City Of Chicago Police	\$4.00
11/03/2016	PRILL, JOSEPH	9161	014	City Of Chicago Police	\$1.72
11/03/2016	PRILL, JOSEPH	9161	014	City Of Chicago Police	\$4.00
11/03/2016	PRILL, JOSEPH	9161	014	City Of Chicago Police	\$1.36
11/03/2016	PRILL, JOSEPH	9161	014	City Of Chicago Police	\$1.36
11/03/2016	PRILL, JOSEPH	9161	014	City Of Chicago Police	\$1.36
11/03/2016	PRILL, JOSEPH	9161	014	City Of Chicago Police	\$4.00
11/03/2016	PRILL, JOSEPH	9161	014	City Of Chicago Police	\$4.00
11/03/2016	PRILL, JOSEPH	9161	014	City Of Chicago Police	\$2.47
11/03/2016	PRILL, JOSEPH	9161	014	City Of Chicago Police	\$4.00
11/03/2016	PRILL, JOSEPH	9161	014	City Of Chicago Police	\$1.72
11/03/2016	PRILL, JOSEPH	9161	014	City Of Chicago Police	\$4.00
11/03/2016	PRILL, JOSEPH	9161	014	City Of Chicago Police	\$1.72
11/03/2016	PRILL, JOSEPH	9161	014	City Of Chicago Police	\$4.00
11/03/2016	PRILL, JOSEPH	9161	014	City Of Chicago Police	\$1.36
11/03/2016	PRILL, JOSEPH	9161	014	City Of Chicago Police	\$4.00
11/03/2016	PRILL, JOSEPH	9161	014	City Of Chicago Police	\$2.12
11/03/2016	PRILL, JOSEPH	9161	014	City Of Chicago Police	\$4.00
11/03/2016	PRILL, JOSEPH	9161	014	City Of Chicago Police	\$2.12
11/03/2016	PRILL, JOSEPH	9161	014	City Of Chicago Police	\$4.00
09/05/2015	PRICE, TORREY	9161	022	City Of Chicago Police	\$0.07

6/28/2017

REPORTS OF COMMITTEES

50843

Incident Date	Claimant	Rank	Unit of Assignment	Insured	Total to be Paid
04/27/2017	PRICE, SHARON	9161		City Of Chicago Police	\$118.65
04/27/2017	PRICE, SHARON	9161		City Of Chicago Police	\$961.97
04/27/2017	PRICE, SHARON	9161		City Of Chicago Police	\$13.05
04/27/2017	PRICE, SHARON	9161		City Of Chicago Police	\$4.00
04/27/2017	PRICE, SHARON	9161		City Of Chicago Police	\$18.16
04/27/2017	PRICE, SHARON	9161		City Of Chicago Police	\$4.00
04/27/2017	PRICE, SHARON	9161		City Of Chicago Police	\$0.22
04/27/2017	PRICE, SHARON	9161		City Of Chicago Police	\$4.00
04/27/2017	PRICE, SHARON	9161		City Of Chicago Police	\$1.29
04/27/2017	PRICE, SHARON	9161		City Of Chicago Police	\$4.00
04/27/2017	PRICE, SHARON	9161		City Of Chicago Police	\$691.07
04/27/2017	PRICE, SHARON	9161		City Of Chicago Police	\$117.20
05/28/2017	PRICE, DENISHA	9161		City Of Chicago Police	\$3.52
05/28/2017	PRICE, DENISHA	9161		City Of Chicago Police	\$4.00
05/28/2017	PRICE, DENISHA	9161		City Of Chicago Police	\$117.25
01/22/2017	POZULP, KERRY	9161	311	City Of Chicago Police	\$311.28
01/22/2017	POZULP, KERRY	9161	311	City Of Chicago Police	\$4.00
01/22/2017	POZULP, KERRY	9161	311	City Of Chicago Police	\$1.31
12/16/2016	POWERS, MICHAEL	9161	044	City Of Chicago Police	\$220.82
12/16/2016	POWERS, MICHAEL	9161	044	City Of Chicago Police	\$265.31
12/16/2016	POWERS, MICHAEL	9161	044	City Of Chicago Police	\$222.77
12/16/2016	POWERS, MICHAEL	9161	044	City Of Chicago Police	\$222.77
12/16/2016	POWERS, MICHAEL	9161	044	City Of Chicago Police	\$222.77
12/16/2016	POWERS, MICHAEL	9161	044	City Of Chicago Police	\$258.62
12/16/2016	POWERS, MICHAEL	9161	044	City Of Chicago Police	\$263.36
12/16/2016	POWERS, MICHAEL	9161	044	City Of Chicago Police	\$260.86
12/16/2016	POWERS, MICHAEL	9161	044	City Of Chicago Police	\$258.62
12/16/2016	POWERS, MICHAEL	9161	044	City Of Chicago Police	\$256.67
12/16/2016	POWERS, MICHAEL	9161	044	City Of Chicago Police	\$254.43
12/16/2016	POWERS, MICHAEL	9161	044	City Of Chicago Police	\$222.77
12/16/2016	POWERS, MICHAEL	9161	044	City Of Chicago Police	\$246.51
12/16/2016	POWERS, MICHAEL	9161	044	City Of Chicago Police	\$0.50
12/16/2016	POWERS, MICHAEL	9161	044	City Of Chicago Police	\$4.00

Incident Date	Claimant	Rank	Unit of Assignment	Insured	Total to be Paid
12/16/2016	POWERS, MICHAEL	9161	044	City Of Chicago Police	\$0.42
12/16/2016	POWERS, MICHAEL	9161	044	City Of Chicago Police	\$4.00
12/16/2016	POWERS, MICHAEL	9161	044	City Of Chicago Police	\$0.42
12/16/2016	POWERS, MICHAEL	9161	044	City Of Chicago Police	\$0.41
12/16/2016	POWERS, MICHAEL	9161	044	City Of Chicago Police	\$0.42
12/16/2016	POWERS, MICHAEL	9161	044	City Of Chicago Police	\$4.00
12/16/2016	POWERS, MICHAEL	9161	044	City Of Chicago Police	\$0.48
12/16/2016	POWERS, MICHAEL	9161	044	City Of Chicago Police	\$4.00
12/16/2016	POWERS, MICHAEL	9161	044	City Of Chicago Police	\$0.49
12/16/2016	POWERS, MICHAEL	9161	044	City Of Chicago Police	\$4.00
12/16/2016	POWERS, MICHAEL	9161	044	City Of Chicago Police	\$0.48
12/16/2016	POWERS, MICHAEL	9161	044	City Of Chicago Police	\$4.00
12/16/2016	POWERS, MICHAEL	9161	044	City Of Chicago Police	\$0.48
12/16/2016	POWERS, MICHAEL	9161	044	City Of Chicago Police	\$4.00
12/16/2016	POWERS, MICHAEL	9161	044	City Of Chicago Police	\$0.47
12/16/2016	POWERS, MICHAEL	9161	044	City Of Chicago Police	\$4.00
12/16/2016	POWERS, MICHAEL	9161	044	City Of Chicago Police	\$0.47
12/16/2016	POWERS, MICHAEL	9161	044	City Of Chicago Police	\$4.00
12/16/2016	POWERS, MICHAEL	9161	044	City Of Chicago Police	\$0.42
12/16/2016	POWERS, MICHAEL	9161	044	City Of Chicago Police	\$4.00
12/16/2016	POWERS, MICHAEL	9161	044	City Of Chicago Police	\$0.46
12/16/2016	POWERS, MICHAEL	9161	044	City Of Chicago Police	\$4.00
12/16/2016	POWERS, MICHAEL	9161	044	City Of Chicago Police	\$0.57
12/16/2016	POWERS, MICHAEL	9161	044	City Of Chicago Police	\$4.00
12/16/2016	POWERS, MICHAEL	9161	044	City Of Chicago Police	\$95.61
12/16/2016	POWERS, MICHAEL	9161	044	City Of Chicago Police	\$4.00
12/16/2016	POWERS, MICHAEL	9161	044	City Of Chicago Police	\$0.41
12/16/2016	POWERS, MICHAEL	9161	044	City Of Chicago Police	\$4.00
12/16/2016	POWERS, MICHAEL	9161	044	City Of Chicago Police	\$220.82
12/16/2016	POWERS, MICHAEL	9161	044	City Of Chicago Police	\$304.41
12/16/2016	POWERS, MICHAEL	9161	044	City Of Chicago Police	\$4.00
12/16/2016	POWERS, MICHAEL	9161	044	City Of Chicago Police	\$4.00
01/04/2017	POSTRELKO, BRIAN	9161	171	City Of Chicago Police	\$0.48

6/28/2017

REPORTS OF COMMITTEES

50845

Incident Date	Claimant	Rank	Unit of Assignment	Insured	Total to be Paid
01/04/2017	POSTRELKO, BRIAN	9161	171	City Of Chicago Police	\$4.00
01/04/2017	POSTRELKO, BRIAN	9161	171	City Of Chicago Police	\$0.48
01/04/2017	POSTRELKO, BRIAN	9161	171	City Of Chicago Police	\$4.00
01/04/2017	POSTRELKO, BRIAN	9161	171	City Of Chicago Police	\$0.61
01/04/2017	POSTRELKO, BRIAN	9161	171	City Of Chicago Police	\$4.00
01/04/2017	POSTRELKO, BRIAN	9161	171	City Of Chicago Police	\$0.48
01/04/2017	POSTRELKO, BRIAN	9161	171	City Of Chicago Police	\$4.00
01/04/2017	POSTRELKO, BRIAN	9161	171	City Of Chicago Police	\$0.48
01/04/2017	POSTRELKO, BRIAN	9161	171	City Of Chicago Police	\$0.69
01/04/2017	POSTRELKO, BRIAN	9161	171	City Of Chicago Police	\$4.00
01/04/2017	POSTRELKO, BRIAN	9161	171	City Of Chicago Police	\$4.00
01/04/2017	POSTRELKO, BRIAN	9161	171	City Of Chicago Police	\$4.00
01/04/2017	POSTRELKO, BRIAN	9161	171	City Of Chicago Police	\$4.00
01/04/2017	POSTRELKO, BRIAN	9161	171	City Of Chicago Police	\$0.48
01/04/2017	POSTRELKO, BRIAN	9161	171	City Of Chicago Police	\$4.00
01/04/2017	POSTRELKO, BRIAN	9161	171	City Of Chicago Police	\$0.61
01/04/2017	POSTRELKO, BRIAN	9161	171	City Of Chicago Police	\$4.00
01/04/2017	POSTRELKO, BRIAN	9161	171	City Of Chicago Police	\$4.00
01/04/2017	POSTRELKO, BRIAN	9161	171	City Of Chicago Police	\$0.54
01/04/2017	POSTRELKO, BRIAN	9161	171	City Of Chicago Police	\$4.00
01/04/2017	POSTRELKO, BRIAN	9161	171	City Of Chicago Police	\$0.54
01/04/2017	POSTRELKO, BRIAN	9161	171	City Of Chicago Police	\$4.00
01/04/2017	POSTRELKO, BRIAN	9161	171	City Of Chicago Police	\$4.00
01/04/2017	POSTRELKO, BRIAN	9161	171	City Of Chicago Police	\$0.61
01/04/2017	POSTRELKO, BRIAN	9161	171	City Of Chicago Police	\$4.00
01/04/2017	POSTRELKO, BRIAN	9161	171	City Of Chicago Police	\$0.61
01/04/2017	POSTRELKO, BRIAN	9161	171	City Of Chicago Police	\$4.00
01/04/2017	POSTRELKO, BRIAN	9161	171	City Of Chicago Police	\$262.15
01/04/2017	POSTRELKO, BRIAN	9161	171	City Of Chicago Police	\$333.13
01/04/2017	POSTRELKO, BRIAN	9161	171	City Of Chicago Police	\$333.13
01/04/2017	POSTRELKO, BRIAN	9161	171	City Of Chicago Police	\$262.15
01/04/2017	POSTRELKO, BRIAN	9161	171	City Of Chicago Police	\$262.15
01/04/2017	POSTRELKO, BRIAN	9161	171	City Of Chicago Police	\$333.13
01/04/2017	POSTRELKO, BRIAN	9161	171	City Of Chicago Police	\$262.15

50846

JOURNAL--CITY COUNCIL--CHICAGO

6/28/2017

Incident Date	Claimant	Rank	Unit of Assignment	Insured	Total to be Paid
01/31/2017	POREMBA, TARA	9152	341	City Of Chicago Police	\$265.05
01/31/2017	POREMBA, TARA	9152	341	City Of Chicago Police	\$4.00
01/31/2017	POREMBA, TARA	9152	341	City Of Chicago Police	\$0.49
05/13/2016	PONTO, JAMES	9161		City Of Chicago Police	\$47.48
05/13/2016	PONTO, JAMES	9161		City Of Chicago Police	\$76.01
05/13/2016	PONTO, JAMES	9161		City Of Chicago Police	\$109.14
05/13/2016	PONTO, JAMES	9161		City Of Chicago Police	\$837.90
05/13/2016	PONTO, JAMES	9161		City Of Chicago Police	\$837.90
05/13/2016	PONTO, JAMES	9161		City Of Chicago Police	\$837.90
05/13/2016	PONTO, JAMES	9161		City Of Chicago Police	\$837.90
05/13/2016	PONTO, JAMES	9161		City Of Chicago Police	\$837.90
05/13/2016	PONTO, JAMES	9161		City Of Chicago Police	\$718.20
05/13/2016	PONTO, JAMES	9161		City Of Chicago Police	\$47.48
05/13/2016	PONTO, JAMES	9161		City Of Chicago Police	\$47.48
05/13/2016	PONTO, JAMES	9161		City Of Chicago Police	\$4.00
05/13/2016	PONTO, JAMES	9161		City Of Chicago Police	\$4.00
05/13/2016	PONTO, JAMES	9161		City Of Chicago Police	\$4.00
05/13/2016	PONTO, JAMES	9161		City Of Chicago Police	\$4.00
05/13/2016	PONTO, JAMES	9161		City Of Chicago Police	\$47.48
05/13/2016	PONTO, JAMES	9161		City Of Chicago Police	\$4.00
05/13/2016	PONTO, JAMES	9161		City Of Chicago Police	\$0.82
05/13/2016	PONTO, JAMES	9161		City Of Chicago Police	\$4.00
05/13/2016	PONTO, JAMES	9161		City Of Chicago Police	\$47.48
05/13/2016	PONTO, JAMES	9161		City Of Chicago Police	\$4.00
05/13/2016	PONTO, JAMES	9161		City Of Chicago Police	\$40.70
04/12/2017	POL, ELIZABETH	9161		City Of Chicago Police	\$0.56
04/12/2017	POL, ELIZABETH	9161		City Of Chicago Police	\$4.00
04/12/2017	POL, ELIZABETH	9161		City Of Chicago Police	\$0.48
04/12/2017	POL, ELIZABETH	9161		City Of Chicago Police	\$303.89
04/12/2017	POL, ELIZABETH	9161		City Of Chicago Police	\$4.00
04/12/2017	POL, ELIZABETH	9161		City Of Chicago Police	\$0.56
04/12/2017	POL, ELIZABETH	9161		City Of Chicago Police	\$4.00
04/12/2017	POL, ELIZABETH	9161		City Of Chicago Police	\$0.48

6/28/2017

REPORTS OF COMMITTEES

50847

Incident Date	Claimant	Rank	Unit of Assignment	Insured	Total to be Paid
04/12/2017	POL, ELIZABETH	9161		City Of Chicago Police	\$4.00
04/12/2017	POL, ELIZABETH	9161		City Of Chicago Police	\$0.56
04/12/2017	POL, ELIZABETH	9161		City Of Chicago Police	\$4.00
04/12/2017	POL, ELIZABETH	9161		City Of Chicago Police	\$1.16
04/12/2017	POL, ELIZABETH	9161		City Of Chicago Police	\$4.00
04/12/2017	POL, ELIZABETH	9161		City Of Chicago Police	\$0.38
04/12/2017	POL, ELIZABETH	9161		City Of Chicago Police	\$4.00
04/12/2017	POL, ELIZABETH	9161		City Of Chicago Police	\$0.56
04/12/2017	POL, ELIZABETH	9161		City Of Chicago Police	\$4.00
04/12/2017	POL, ELIZABETH	9161		City Of Chicago Police	\$4.00
04/12/2017	POL, ELIZABETH	9161		City Of Chicago Police	\$0.38
04/12/2017	POL, ELIZABETH	9161		City Of Chicago Police	\$4.00
04/12/2017	POL, ELIZABETH	9161		City Of Chicago Police	\$4.00
04/12/2017	POL, ELIZABETH	9161		City Of Chicago Police	\$0.56
04/12/2017	POL, ELIZABETH	9161		City Of Chicago Police	\$25.24
04/12/2017	POL, ELIZABETH	9161		City Of Chicago Police	\$4.00
04/12/2017	POL, ELIZABETH	9161		City Of Chicago Police	\$0.43
04/12/2017	POL, ELIZABETH	9161		City Of Chicago Police	\$4.00
05/05/2017	POCIUS, NICHOLAS	9161		City Of Chicago Police	\$4.00
05/05/2017	POCIUS, NICHOLAS	9161		City Of Chicago Police	\$12.29
05/05/2017	POCIUS, NICHOLAS	9161		City Of Chicago Police	\$4.00
05/05/2017	POCIUS, NICHOLAS	9161		City Of Chicago Police	\$4.00
05/05/2017	POCIUS, NICHOLAS	9161		City Of Chicago Police	\$4.00
05/05/2017	POCIUS, NICHOLAS	9161		City Of Chicago Police	\$42.41
02/03/2017	PLANICA, JOHN	9161		City Of Chicago Police	\$200.20
02/03/2017	PLANICA, JOHN	9161		City Of Chicago Police	\$4.00
02/03/2017	PLANICA, JOHN	9161		City Of Chicago Police	\$1.79
11/11/2016	PLANEY, JEFFERY	9171	024	City Of Chicago Police	\$0.82
11/11/2016	PLANEY, JEFFERY	9171	024	City Of Chicago Police	\$4.00
11/11/2016	PLANEY, JEFFERY	9171	024	City Of Chicago Police	\$4.00
11/11/2016	PLANEY, JEFFERY	9171	024	City Of Chicago Police	\$171.03
11/11/2016	PLANEY, JEFFERY	9171	024	City Of Chicago Police	\$76.01
11/11/2016	PLANEY, JEFFERY	9171	024	City Of Chicago Police	\$0.18

Incident Date	Claimant	Rank	Unit of Assignment	Insured	Total to be Paid
12/10/2016	PINA, RICHARD	9161	018	City Of Chicago Police	\$144.89
12/10/2016	PINA, RICHARD	9161	018	City Of Chicago Police	\$4.00
12/10/2016	PINA, RICHARD	9161	018	City Of Chicago Police	\$271.94
12/10/2016	PINA, RICHARD	9161	018	City Of Chicago Police	\$267.76
12/10/2016	PINA, RICHARD	9161	018	City Of Chicago Police	\$269.71
12/10/2016	PINA, RICHARD	9161	018	City Of Chicago Police	\$271.94
12/10/2016	PINA, RICHARD	9161	018	City Of Chicago Police	\$271.94
12/10/2016	PINA, RICHARD	9161	018	City Of Chicago Police	\$223.04
12/10/2016	PINA, RICHARD	9161	018	City Of Chicago Police	\$225.27
12/10/2016	PINA, RICHARD	9161	018	City Of Chicago Police	\$267.76
12/10/2016	PINA, RICHARD	9161	018	City Of Chicago Police	\$223.04
12/10/2016	PINA, RICHARD	9161	018	City Of Chicago Police	\$309.70
12/10/2016	PINA, RICHARD	9161	018	City Of Chicago Police	\$314.43
12/10/2016	PINA, RICHARD	9161	018	City Of Chicago Police	\$271.94
12/10/2016	PINA, RICHARD	9161	018	City Of Chicago Police	\$0.66
12/10/2016	PINA, RICHARD	9161	018	City Of Chicago Police	\$4.00
12/10/2016	PINA, RICHARD	9161	018	City Of Chicago Police	\$0.57
12/10/2016	PINA, RICHARD	9161	018	City Of Chicago Police	\$4.00
12/10/2016	PINA, RICHARD	9161	018	City Of Chicago Police	\$0.57
12/10/2016	PINA, RICHARD	9161	018	City Of Chicago Police	\$4.00
12/10/2016	PINA, RICHARD	9161	018	City Of Chicago Police	\$0.56
12/10/2016	PINA, RICHARD	9161	018	City Of Chicago Police	\$4.00
12/10/2016	PINA, RICHARD	9161	018	City Of Chicago Police	\$0.57
12/10/2016	PINA, RICHARD	9161	018	City Of Chicago Police	\$4.00
12/10/2016	PINA, RICHARD	9161	018	City Of Chicago Police	\$4.00
12/10/2016	PINA, RICHARD	9161	018	City Of Chicago Police	\$0.80
12/10/2016	PINA, RICHARD	9161	018	City Of Chicago Police	\$4.00
12/10/2016	PINA, RICHARD	9161	018	City Of Chicago Police	\$0.57
12/10/2016	PINA, RICHARD	9161	018	City Of Chicago Police	\$4.00
12/10/2016	PINA, RICHARD	9161	018	City Of Chicago Police	\$0.56
12/10/2016	PINA, RICHARD	9161	018	City Of Chicago Police	\$4.00
12/10/2016	PINA, RICHARD	9161	018	City Of Chicago Police	\$0.57
12/10/2016	PINA, RICHARD	9161	018	City Of Chicago Police	\$4.00

6/28/2017

REPORTS OF COMMITTEES

50849

Incident Date	Claimant	Rank	Unit of Assignment	Insured	Total to be Paid
12/10/2016	PINA, RICHARD	9161	018	City Of Chicago Police	\$0.47
12/10/2016	PINA, RICHARD	9161	018	City Of Chicago Police	\$4.00
12/10/2016	PINA, RICHARD	9161	018	City Of Chicago Police	\$0.47
12/10/2016	PINA, RICHARD	9161	018	City Of Chicago Police	\$4.00
12/10/2016	PINA, RICHARD	9161	018	City Of Chicago Police	\$0.47
12/10/2016	PINA, RICHARD	9161	018	City Of Chicago Police	\$4.00
12/10/2016	PINA, RICHARD	9161	018	City Of Chicago Police	\$0.65
12/10/2016	PINA, RICHARD	9161	018	City Of Chicago Police	\$42.14
12/31/2016	PIERCE, JLYNN	9161		City Of Chicago Police	\$263.36
12/31/2016	PIERCE, JLYNN	9161		City Of Chicago Police	\$263.36
12/31/2016	PIERCE, JLYNN	9161		City Of Chicago Police	\$263.36
12/31/2016	PIERCE, JLYNN	9161		City Of Chicago Police	\$263.36
12/31/2016	PIERCE, JLYNN	9161		City Of Chicago Police	\$271.74
12/31/2016	PIERCE, JLYNN	9161		City Of Chicago Police	\$271.74
12/31/2016	PIERCE, JLYNN	9161		City Of Chicago Police	\$271.74
12/31/2016	PIERCE, JLYNN	9161		City Of Chicago Police	\$271.74
12/31/2016	PIERCE, JLYNN	9161		City Of Chicago Police	\$271.74
12/31/2016	PIERCE, JLYNN	9161		City Of Chicago Police	\$263.36
12/31/2016	PIERCE, JLYNN	9161		City Of Chicago Police	\$271.74
12/31/2016	PIERCE, JLYNN	9161		City Of Chicago Police	\$263.36
12/31/2016	PIERCE, JLYNN	9161		City Of Chicago Police	\$478.64
12/31/2016	PIERCE, JLYNN	9161		City Of Chicago Police	\$271.74
12/31/2016	PIERCE, JLYNN	9161		City Of Chicago Police	\$263.36
12/31/2016	PIERCE, JLYNN	9161		City Of Chicago Police	\$263.36
12/31/2016	PIERCE, JLYNN	9161		City Of Chicago Police	\$263.36
12/31/2016	PIERCE, JLYNN	9161		City Of Chicago Police	\$263.36
12/31/2016	PIERCE, JLYNN	9161		City Of Chicago Police	\$4.00
12/31/2016	PIERCE, JLYNN	9161		City Of Chicago Police	\$0.49
12/31/2016	PIERCE, JLYNN	9161		City Of Chicago Police	\$4.00
12/31/2016	PIERCE, JLYNN	9161		City Of Chicago Police	\$0.51
12/31/2016	PIERCE, JLYNN	9161		City Of Chicago Police	\$4.00
12/31/2016	PIERCE, JLYNN	9161		City Of Chicago Police	\$0.49
12/31/2016	PIERCE, JLYNN	9161		City Of Chicago Police	\$4.00

Incident Date	Claimant	Rank	Unit of Assignment	Insured	Total to be Paid
12/31/2016	PIERCE, JLYNN	9161		City Of Chicago Police	\$0.88
12/31/2016	PIERCE, JLYNN	9161		City Of Chicago Police	\$4.00
12/31/2016	PIERCE, JLYNN	9161		City Of Chicago Police	\$4.00
12/31/2016	PIERCE, JLYNN	9161		City Of Chicago Police	\$0.51
12/31/2016	PIERCE, JLYNN	9161		City Of Chicago Police	\$4.00
12/31/2016	PIERCE, JLYNN	9161		City Of Chicago Police	\$0.49
12/31/2016	PIERCE, JLYNN	9161		City Of Chicago Police	\$4.00
12/31/2016	PIERCE, JLYNN	9161		City Of Chicago Police	\$0.49
12/31/2016	PIERCE, JLYNN	9161		City Of Chicago Police	\$4.00
12/31/2016	PIERCE, JLYNN	9161		City Of Chicago Police	\$0.49
12/31/2016	PIERCE, JLYNN	9161		City Of Chicago Police	\$4.00
12/31/2016	PIERCE, JLYNN	9161		City Of Chicago Police	\$0.49
12/31/2016	PIERCE, JLYNN	9161		City Of Chicago Police	\$4.00
12/31/2016	PIERCE, JLYNN	9161		City Of Chicago Police	\$0.49
12/31/2016	PIERCE, JLYNN	9161		City Of Chicago Police	\$4.00
12/31/2016	PIERCE, JLYNN	9161		City Of Chicago Police	\$0.49
12/31/2016	PIERCE, JLYNN	9161		City Of Chicago Police	\$4.00
12/31/2016	PIERCE, JLYNN	9161		City Of Chicago Police	\$0.49
12/31/2016	PIERCE, JLYNN	9161		City Of Chicago Police	\$4.00
12/31/2016	PIERCE, JLYNN	9161		City Of Chicago Police	\$0.51
12/31/2016	PIERCE, JLYNN	9161		City Of Chicago Police	\$4.00
12/31/2016	PIERCE, JLYNN	9161		City Of Chicago Police	\$0.51
12/31/2016	PIERCE, JLYNN	9161		City Of Chicago Police	\$4.00
12/31/2016	PIERCE, JLYNN	9161		City Of Chicago Police	\$0.51
12/31/2016	PIERCE, JLYNN	9161		City Of Chicago Police	\$4.00
12/31/2016	PIERCE, JLYNN	9161		City Of Chicago Police	\$0.51
12/31/2016	PIERCE, JLYNN	9161		City Of Chicago Police	\$4.00
12/31/2016	PIERCE, JLYNN	9161		City Of Chicago Police	\$0.51
02/09/2016	PETRO, KATHLEEN	9171	153	City Of Chicago Police	\$0.51
02/09/2016	PETRO, KATHLEEN	9171	153	City Of Chicago Police	\$298.98
02/09/2016	PETRO, KATHLEEN	9171	153	City Of Chicago Police	\$0.52

6/28/2017

REPORTS OF COMMITTEES

50851

Incident Date	Claimant	Rank	Unit of Assignment	Insured	Total to be Paid
02/09/2016	PETRO, KATHLEEN	9171	153	City Of Chicago Police	\$4.00
02/09/2016	PETRO, KATHLEEN	9171	153	City Of Chicago Police	\$0.62
02/09/2016	PETRO, KATHLEEN	9171	153	City Of Chicago Police	\$4.00
02/09/2016	PETRO, KATHLEEN	9171	153	City Of Chicago Police	\$0.56
02/09/2016	PETRO, KATHLEEN	9171	153	City Of Chicago Police	\$4.00
02/09/2016	PETRO, KATHLEEN	9171	153	City Of Chicago Police	\$76.01
02/09/2016	PETRO, KATHLEEN	9171	153	City Of Chicago Police	\$2.70
02/09/2016	PETRO, KATHLEEN	9171	153	City Of Chicago Police	\$4.00
02/09/2016	PETRO, KATHLEEN	9171	153	City Of Chicago Police	\$11.40
02/09/2016	PETRO, KATHLEEN	9171	153	City Of Chicago Police	\$4.00
02/09/2016	PETRO, KATHLEEN	9171	153	City Of Chicago Police	\$0.82
02/09/2016	PETRO, KATHLEEN	9171	153	City Of Chicago Police	\$4.00
02/09/2016	PETRO, KATHLEEN	9171	153	City Of Chicago Police	\$0.82
02/09/2016	PETRO, KATHLEEN	9171	153	City Of Chicago Police	\$4.00
02/09/2016	PETRO, KATHLEEN	9171	153	City Of Chicago Police	\$25.75
02/09/2016	PETRO, KATHLEEN	9171	153	City Of Chicago Police	\$4.00
02/09/2016	PETRO, KATHLEEN	9171	153	City Of Chicago Police	\$0.62
02/09/2016	PETRO, KATHLEEN	9171	153	City Of Chicago Police	\$4.00
02/09/2016	PETRO, KATHLEEN	9171	153	City Of Chicago Police	\$0.62
02/09/2016	PETRO, KATHLEEN	9171	153	City Of Chicago Police	\$4.00
02/09/2016	PETRO, KATHLEEN	9171	153	City Of Chicago Police	\$0.62
02/09/2016	PETRO, KATHLEEN	9171	153	City Of Chicago Police	\$4.00
02/09/2016	PETRO, KATHLEEN	9171	153	City Of Chicago Police	\$0.62
02/09/2016	PETRO, KATHLEEN	9171	153	City Of Chicago Police	\$4.00
02/09/2016	PETRO, KATHLEEN	9171	153	City Of Chicago Police	\$0.53
02/09/2016	PETRO, KATHLEEN	9171	153	City Of Chicago Police	\$4.00
02/09/2016	PETRO, KATHLEEN	9171	153	City Of Chicago Police	\$0.53
02/09/2016	PETRO, KATHLEEN	9171	153	City Of Chicago Police	\$4.00
02/09/2016	PETRO, KATHLEEN	9171	153	City Of Chicago Police	\$0.65
02/09/2016	PETRO, KATHLEEN	9171	153	City Of Chicago Police	\$4.00
02/09/2016	PETRO, KATHLEEN	9171	153	City Of Chicago Police	\$0.48
02/09/2016	PETRO, KATHLEEN	9171	153	City Of Chicago Police	\$4.00
02/09/2016	PETRO, KATHLEEN	9171	153	City Of Chicago Police	\$0.42

Incident Date	Claimant	Rank	Unit of Assignment	Insured	Total to be Paid
02/09/2016	PETRO, KATHLEEN	9171	153	City Of Chicago Police	\$4.00
02/09/2016	PETRO, KATHLEEN	9171	153	City Of Chicago Police	\$249.33
02/09/2016	PETRO, KATHLEEN	9171	153	City Of Chicago Police	\$76.01
02/09/2016	PETRO, KATHLEEN	9171	153	City Of Chicago Police	\$173.32
02/09/2016	PETRO, KATHLEEN	9171	153	City Of Chicago Police	\$325.16
02/09/2016	PETRO, KATHLEEN	9171	153	City Of Chicago Police	\$325.16
02/09/2016	PETRO, KATHLEEN	9171	153	City Of Chicago Police	\$325.16
02/09/2016	PETRO, KATHLEEN	9171	153	City Of Chicago Police	\$325.16
02/09/2016	PETRO, KATHLEEN	9171	153	City Of Chicago Police	\$278.43
02/09/2016	PETRO, KATHLEEN	9171	153	City Of Chicago Police	\$278.43
02/09/2016	PETRO, KATHLEEN	9171	153	City Of Chicago Police	\$345.71
02/09/2016	PETRO, KATHLEEN	9171	153	City Of Chicago Police	\$255.74
02/09/2016	PETRO, KATHLEEN	9171	153	City Of Chicago Police	\$219.77
02/09/2016	PETRO, KATHLEEN	9171	153	City Of Chicago Police	\$269.62
02/09/2016	PETRO, KATHLEEN	9171	153	City Of Chicago Police	\$276.48
02/09/2016	PETRO, KATHLEEN	9171	153	City Of Chicago Police	\$325.16
02/09/2016	PETRO, KATHLEEN	9171	153	City Of Chicago Police	\$4.00
06/17/2016	PETER, DAWN	9169	055	City Of Chicago Police	\$4.00
06/17/2016	PETER, DAWN	9169	055	City Of Chicago Police	\$0.69
06/17/2016	PETER, DAWN	9169	055	City Of Chicago Police	\$4.00
06/17/2016	PETER, DAWN	9169	055	City Of Chicago Police	\$4.00
06/17/2016	PETER, DAWN	9169	055	City Of Chicago Police	\$55.14
06/17/2016	PETER, DAWN	9169	055	City Of Chicago Police	\$4.00
06/17/2016	PETER, DAWN	9169	055	City Of Chicago Police	\$0.30
06/17/2016	PETER, DAWN	9169	055	City Of Chicago Police	\$4.00
06/17/2016	PETER, DAWN	9169	055	City Of Chicago Police	\$0.83
06/17/2016	PETER, DAWN	9169	055	City Of Chicago Police	\$4.00
06/17/2016	PETER, DAWN	9169	055	City Of Chicago Police	\$184.51
06/17/2016	PETER, DAWN	9169	055	City Of Chicago Police	\$147.50
06/17/2016	PETER, DAWN	9169	055	City Of Chicago Police	\$197.71
01/11/2016	PEREZ, MICHELLE	9161	014	City Of Chicago Police	\$230.17
01/11/2016	PEREZ, MICHELLE	9161	014	City Of Chicago Police	\$4.00
12/26/2012	PEREZ, MANUEL	9161	010	City Of Chicago Police	\$77.83

6/28/2017

REPORTS OF COMMITTEES

50853

Incident Date	Claimant	Rank	Unit of Assignment	Insured	Total to be Paid
12/26/2012	PEREZ, MANUEL	9161	010	City Of Chicago Police	\$4.00
12/26/2012	PEREZ, MANUEL	9161	010	City Of Chicago Police	\$0.07
04/02/2017	PEREZ, JUAN	9161		City Of Chicago Police	\$4.00
04/02/2017	PEREZ, JUAN	9161		City Of Chicago Police	\$93.73
04/02/2017	PEREZ, JUAN	9161		City Of Chicago Police	\$4.00
04/02/2017	PEREZ, JUAN	9161		City Of Chicago Police	\$47.48
04/02/2017	PEREZ, JUAN	9161		City Of Chicago Police	\$4.00
04/02/2017	PEREZ, JUAN	9161		City Of Chicago Police	\$94.96
02/07/2017	PEREZ, ISIAIAH	9161		City Of Chicago Police	\$4.00
02/07/2017	PEREZ, ISIAIAH	9161		City Of Chicago Police	\$15.25
02/07/2017	PEREZ, ISIAIAH	9161		City Of Chicago Police	\$4.00
02/07/2017	PEREZ, ISIAIAH	9161		City Of Chicago Police	\$4.00
02/07/2017	PEREZ, ISIAIAH	9161		City Of Chicago Police	\$0.61
02/07/2017	PEREZ, ISIAIAH	9161		City Of Chicago Police	\$4.00
02/07/2017	PEREZ, ISIAIAH	9161		City Of Chicago Police	\$1.87
02/07/2017	PEREZ, ISIAIAH	9161		City Of Chicago Police	\$4.00
02/07/2017	PEREZ, ISIAIAH	9161		City Of Chicago Police	\$4.00
02/07/2017	PEREZ, ISIAIAH	9161		City Of Chicago Police	\$4.00
02/07/2017	PEREZ, ISIAIAH	9161		City Of Chicago Police	\$4.00
02/07/2017	PEREZ, ISIAIAH	9161		City Of Chicago Police	\$2.82
06/11/2009	PEREZ, EVELYN	9161		City Of Chicago Police	\$4.00
06/11/2009	PEREZ, EVELYN	9161		City Of Chicago Police	\$4.00
06/11/2009	PEREZ, EVELYN	9161		City Of Chicago Police	\$4.00
06/11/2009	PEREZ, EVELYN	9161		City Of Chicago Police	\$4.00
06/11/2009	PEREZ, EVELYN	9161		City Of Chicago Police	\$4.00
06/11/2009	PEREZ, EVELYN	9161		City Of Chicago Police	\$4.00
10/01/2015	PEREZ, AIDA	9161		City Of Chicago Police	\$0.23
01/05/2017	PEREZ, AIDA	9161		City Of Chicago Police	\$4.00
01/05/2017	PEREZ, AIDA	9161		City Of Chicago Police	\$73.49
01/05/2017	PEREZ, AIDA	9161		City Of Chicago Police	\$4.00
01/05/2017	PEREZ, AIDA	9161		City Of Chicago Police	\$4.00
01/05/2017	PEREZ, AIDA	9161		City Of Chicago Police	\$4.00
01/05/2017	PEREZ, AIDA	9161		City Of Chicago Police	\$47.48

50854

JOURNAL--CITY COUNCIL--CHICAGO

6/28/2017

Incident Date	Claimant	Rank	Unit of Assignment	Insured	Total to be Paid
01/05/2017	PEREZ, AIDA	9161		City Of Chicago Police	\$4.00
01/05/2017	PEREZ, AIDA	9161		City Of Chicago Police	\$4.00
01/05/2017	PEREZ, AIDA	9161		City Of Chicago Police	\$3.44
01/05/2017	PEREZ, AIDA	9161		City Of Chicago Police	\$4.00
01/05/2017	PEREZ, AIDA	9161		City Of Chicago Police	\$40.70
01/05/2017	PEREZ, AIDA	9161		City Of Chicago Police	\$4.00
01/05/2017	PEREZ, AIDA	9161		City Of Chicago Police	\$47.48
01/05/2017	PEREZ, AIDA	9161		City Of Chicago Police	\$4.00
01/05/2017	PEREZ, AIDA	9161		City Of Chicago Police	\$47.48
01/05/2017	PEREZ, AIDA	9161		City Of Chicago Police	\$4.00
01/05/2017	PEREZ, AIDA	9161		City Of Chicago Police	\$5.07
01/05/2017	PEREZ, AIDA	9161		City Of Chicago Police	\$47.48
01/05/2017	PEREZ, AIDA	9161		City Of Chicago Police	\$47.48
01/05/2017	PEREZ, AIDA	9161		City Of Chicago Police	\$4.00
01/05/2017	PEREZ, AIDA	9161		City Of Chicago Police	\$47.48
01/05/2017	PEREZ, AIDA	9161		City Of Chicago Police	\$4.00
01/05/2017	PEREZ, AIDA	9161		City Of Chicago Police	\$47.48
01/05/2017	PEREZ, AIDA	9161		City Of Chicago Police	\$0.51
01/05/2017	PEREZ, AIDA	9161		City Of Chicago Police	\$4.00
01/05/2017	PEREZ, AIDA	9161		City Of Chicago Police	\$47.48
01/05/2017	PEREZ, AIDA	9161		City Of Chicago Police	\$4.00
01/05/2017	PEREZ, AIDA	9161		City Of Chicago Police	\$47.48
01/05/2017	PEREZ, AIDA	9161		City Of Chicago Police	\$4.00
01/05/2017	PEREZ, AIDA	9161		City Of Chicago Police	\$47.48
01/05/2017	PEREZ, AIDA	9161		City Of Chicago Police	\$4.00
01/05/2017	PEREZ, AIDA	9161		City Of Chicago Police	\$837.90
01/05/2017	PEREZ, AIDA	9161		City Of Chicago Police	\$837.90
01/05/2017	PEREZ, AIDA	9161		City Of Chicago Police	\$837.90
01/05/2017	PEREZ, AIDA	9161		City Of Chicago Police	\$837.90
01/05/2017	PEREZ, AIDA	9161		City Of Chicago Police	\$837.90
01/05/2017	PEREZ, AIDA	9161		City Of Chicago Police	\$837.90
01/05/2017	PEREZ, AIDA	9161		City Of Chicago Police	\$718.20
01/05/2017	PEREZ, AIDA	9161		City Of Chicago Police	\$837.90

6/28/2017

REPORTS OF COMMITTEES

50855

Incident Date	Claimant	Rank	Unit of Assignment	Insured	Total to be Paid
01/05/2017	PEREZ, AIDA	9161		City Of Chicago Police	\$837.90
01/05/2017	PEREZ, AIDA	9161		City Of Chicago Police	\$837.90
01/05/2017	PEREZ, AIDA	9161		City Of Chicago Police	\$837.90
01/05/2017	PEREZ, AIDA	9161		City Of Chicago Police	\$837.90
01/05/2017	PEREZ, AIDA	9161		City Of Chicago Police	\$89.53
01/05/2017	PEREZ, AIDA	9161		City Of Chicago Police	\$60.65
01/05/2017	PEREZ, AIDA	9161		City Of Chicago Police	\$270.05
01/05/2017	PEREZ, AIDA	9161		City Of Chicago Police	\$47.48
01/31/2017	PERALES JR, ROBERT	9161		City Of Chicago Police	\$4.00
01/31/2017	PERALES JR, ROBERT	9161		City Of Chicago Police	\$100.00
01/31/2017	PERALES JR, ROBERT	9161		City Of Chicago Police	\$97.07
01/31/2017	PERALES JR, ROBERT	9161		City Of Chicago Police	\$4.00
01/31/2017	PERALES JR, ROBERT	9161		City Of Chicago Police	\$0.60
01/31/2017	PERALES JR, ROBERT	9161		City Of Chicago Police	\$615.00
01/31/2017	PERALES JR, ROBERT	9161		City Of Chicago Police	\$579.99
01/31/2017	PERALES JR, ROBERT	9161		City Of Chicago Police	\$210.00
05/31/2015	PERAINO, ROBERT	9161		City Of Chicago Police	\$455.12
05/31/2015	PERAINO, ROBERT	9161		City Of Chicago Police	\$4.00
01/12/2012	PAZ, FRANKLIN	9161	013	City Of Chicago Police	\$4.00
01/12/2012	PAZ, FRANKLIN	9161	013	City Of Chicago Police	\$0.11
05/31/2015	PAYNE, LEON	9161		City Of Chicago Police	\$4.00
05/31/2015	PAYNE, LEON	9161		City Of Chicago Police	\$739.98
05/31/2015	PAYNE, LEON	9161		City Of Chicago Police	\$13.98
01/16/2017	PATTISON, JOSEPH	9161		City Of Chicago Police	\$0.51
01/16/2017	PATTISON, JOSEPH	9161		City Of Chicago Police	\$4.00
01/16/2017	PATTISON, JOSEPH	9161		City Of Chicago Police	\$0.51
01/16/2017	PATTISON, JOSEPH	9161		City Of Chicago Police	\$4.00
01/16/2017	PATTISON, JOSEPH	9161		City Of Chicago Police	\$0.51
01/16/2017	PATTISON, JOSEPH	9161		City Of Chicago Police	\$4.00
01/16/2017	PATTISON, JOSEPH	9161		City Of Chicago Police	\$271.74
01/16/2017	PATTISON, JOSEPH	9161		City Of Chicago Police	\$271.74
01/16/2017	PATTISON, JOSEPH	9161		City Of Chicago Police	\$271.74
04/09/2017	PATRICK, SONJA	9161		City Of Chicago Police	\$4.00

50856

JOURNAL--CITY COUNCIL--CHICAGO

6/28/2017

Incident Date	Claimant	Rank	Unit of Assignment	Insured	Total to be Paid
04/09/2017	PATRICK, SONJA	9161		City Of Chicago Police	\$2.74
04/09/2017	PATRICK, SONJA	9161		City Of Chicago Police	\$4.00
04/09/2017	PATRICK, SONJA	9161		City Of Chicago Police	\$11.89
04/09/2017	PATRICK, SONJA	9161		City Of Chicago Police	\$10.38
10/04/2015	PASQUA, PATRICK	9161		City Of Chicago Police	\$70.33
10/04/2015	PASQUA, PATRICK	9161		City Of Chicago Police	\$0.11
01/14/2017	PARKER, HENRIETTA	9161		City Of Chicago Police	\$4.00
01/14/2017	PARKER, HENRIETTA	9161		City Of Chicago Police	\$0.47
01/14/2017	PARKER, HENRIETTA	9161		City Of Chicago Police	\$4.00
01/14/2017	PARKER, HENRIETTA	9161		City Of Chicago Police	\$837.90
01/14/2017	PARKER, HENRIETTA	9161		City Of Chicago Police	\$222.49
01/14/2017	PARKER, HENRIETTA	9161		City Of Chicago Police	\$0.42
01/14/2017	PARKER, HENRIETTA	9161		City Of Chicago Police	\$4.00
01/14/2017	PARKER, HENRIETTA	9161		City Of Chicago Police	\$4.00
01/14/2017	PARKER, HENRIETTA	9161		City Of Chicago Police	\$4.00
01/14/2017	PARKER, HENRIETTA	9161		City Of Chicago Police	\$4.00
01/14/2017	PARKER, HENRIETTA	9161		City Of Chicago Police	\$4.00
01/14/2017	PARKER, HENRIETTA	9161		City Of Chicago Police	\$4.00
01/14/2017	PARKER, HENRIETTA	9161		City Of Chicago Police	\$4.00
01/14/2017	PARKER, HENRIETTA	9161		City Of Chicago Police	\$47.48
01/14/2017	PARKER, HENRIETTA	9161		City Of Chicago Police	\$4.00
01/14/2017	PARKER, HENRIETTA	9161		City Of Chicago Police	\$0.39
01/14/2017	PARKER, HENRIETTA	9161		City Of Chicago Police	\$4.00
01/14/2017	PARKER, HENRIETTA	9161		City Of Chicago Police	\$4.00
01/14/2017	PARKER, HENRIETTA	9161		City Of Chicago Police	\$0.37
01/14/2017	PARKER, HENRIETTA	9161		City Of Chicago Police	\$4.00
01/14/2017	PARKER, HENRIETTA	9161		City Of Chicago Police	\$4.00
01/14/2017	PARKER, HENRIETTA	9161		City Of Chicago Police	\$0.47
01/14/2017	PARKER, HENRIETTA	9161		City Of Chicago Police	\$4.00
01/14/2017	PARKER, HENRIETTA	9161		City Of Chicago Police	\$0.47
01/14/2017	PARKER, HENRIETTA	9161		City Of Chicago Police	\$4.00
01/14/2017	PARKER, HENRIETTA	9161		City Of Chicago Police	\$0.58
01/14/2017	PARKER, HENRIETTA	9161		City Of Chicago Police	\$4.00

6/28/2017

REPORTS OF COMMITTEES

50857

Incident Date	Claimant	Rank	Unit of Assignment	Insured	Total to be Paid
01/14/2017	PARKER, HENRIETTA	9161		City Of Chicago Police	\$203.72
01/14/2017	PARKER, HENRIETTA	9161		City Of Chicago Police	\$175.82
01/14/2017	PARKER, HENRIETTA	9161		City Of Chicago Police	\$273.89
01/14/2017	PARKER, HENRIETTA	9161		City Of Chicago Police	\$222.49
01/14/2017	PARKER, HENRIETTA	9161		City Of Chicago Police	\$222.49
01/14/2017	PARKER, HENRIETTA	9161		City Of Chicago Police	\$182.50
12/18/2015	PANEK, SHERYL	9161		City Of Chicago Police	\$47.48
12/18/2015	PANEK, SHERYL	9161		City Of Chicago Police	\$4.00
12/18/2015	PANEK, SHERYL	9161		City Of Chicago Police	\$837.90
05/09/2016	PANEK, SHERYL	9161	025	City Of Chicago Police	\$496.76
05/09/2016	PANEK, SHERYL	9161	025	City Of Chicago Police	\$4.00
05/09/2016	PANEK, SHERYL	9161	025	City Of Chicago Police	\$0.23
05/09/2016	PANEK, SHERYL	9161	025	City Of Chicago Police	\$4.00
05/09/2016	PANEK, SHERYL	9161	025	City Of Chicago Police	\$0.19
05/09/2016	PANEK, SHERYL	9161	025	City Of Chicago Police	\$4.00
05/09/2016	PANEK, SHERYL	9161	025	City Of Chicago Police	\$0.22
05/09/2016	PANEK, SHERYL	9161	025	City Of Chicago Police	\$4.00
05/09/2016	PANEK, SHERYL	9161	025	City Of Chicago Police	\$0.22
05/09/2016	PANEK, SHERYL	9161	025	City Of Chicago Police	\$4.00
05/09/2016	PANEK, SHERYL	9161	025	City Of Chicago Police	\$0.22
05/09/2016	PANEK, SHERYL	9161	025	City Of Chicago Police	\$4.00
05/09/2016	PANEK, SHERYL	9161	025	City Of Chicago Police	\$0.23
05/09/2016	PANEK, SHERYL	9161	025	City Of Chicago Police	\$4.00
05/09/2016	PANEK, SHERYL	9161	025	City Of Chicago Police	\$0.22
05/09/2016	PANEK, SHERYL	9161	025	City Of Chicago Police	\$4.00
05/09/2016	PANEK, SHERYL	9161	025	City Of Chicago Police	\$0.23
05/09/2016	PANEK, SHERYL	9161	025	City Of Chicago Police	\$4.00
05/09/2016	PANEK, SHERYL	9161	025	City Of Chicago Police	\$4.00
05/09/2016	PANEK, SHERYL	9161	025	City Of Chicago Police	\$4.00
05/09/2016	PANEK, SHERYL	9161	025	City Of Chicago Police	\$4.00
05/09/2016	PANEK, SHERYL	9161	025	City Of Chicago Police	\$0.82
05/09/2016	PANEK, SHERYL	9161	025	City Of Chicago Police	\$4.00
05/09/2016	PANEK, SHERYL	9161	025	City Of Chicago Police	\$577.10

Incident Date	Claimant	Rank	Unit of Assignment	Insured	Total to be Paid
05/09/2016	PANEK, SHERYL	9161	025	City Of Chicago Police	\$26.59
05/09/2016	PANEK, SHERYL	9161	025	City Of Chicago Police	\$76.01
05/09/2016	PANEK, SHERYL	9161	025	City Of Chicago Police	\$217.48
05/09/2016	PANEK, SHERYL	9161	025	City Of Chicago Police	\$222.12
05/09/2016	PANEK, SHERYL	9161	025	City Of Chicago Police	\$183.59
05/09/2016	PANEK, SHERYL	9161	025	City Of Chicago Police	\$217.48
05/09/2016	PANEK, SHERYL	9161	025	City Of Chicago Police	\$221.69
05/09/2016	PANEK, SHERYL	9161	025	City Of Chicago Police	\$268.64
05/09/2016	PANEK, SHERYL	9161	025	City Of Chicago Police	\$221.69
05/09/2016	PANEK, SHERYL	9161	025	City Of Chicago Police	\$183.59
05/09/2016	PANEK, SHERYL	9161	025	City Of Chicago Police	\$222.12
05/09/2016	PANEK, SHERYL	9161	025	City Of Chicago Police	\$222.12
05/09/2016	PANEK, SHERYL	9161	025	City Of Chicago Police	\$217.48
05/09/2016	PANEK, SHERYL	9161	025	City Of Chicago Police	\$221.69
05/09/2016	PANEK, SHERYL	9161	025	City Of Chicago Police	\$217.48
05/09/2016	PANEK, SHERYL	9161	025	City Of Chicago Police	\$221.69
05/09/2016	PANEK, SHERYL	9161	025	City Of Chicago Police	\$0.22
05/09/2016	PANEK, SHERYL	9161	025	City Of Chicago Police	\$4.00
05/09/2016	PANEK, SHERYL	9161	025	City Of Chicago Police	\$0.22
05/09/2016	PANEK, SHERYL	9161	025	City Of Chicago Police	\$4.00
05/09/2016	PANEK, SHERYL	9161	025	City Of Chicago Police	\$0.19
05/09/2016	PANEK, SHERYL	9161	025	City Of Chicago Police	\$4.00
05/09/2016	PANEK, SHERYL	9161	025	City Of Chicago Police	\$0.22
05/09/2016	PANEK, SHERYL	9161	025	City Of Chicago Police	\$4.00
05/09/2016	PANEK, SHERYL	9161	025	City Of Chicago Police	\$0.23
05/09/2016	PANEK, SHERYL	9161	025	City Of Chicago Police	\$4.00
05/09/2016	PANEK, SHERYL	9161	025	City Of Chicago Police	\$0.28
10/26/2015	PALMER, STEPHANIE	9161		City Of Chicago Police	\$4.00
10/26/2015	PALMER, STEPHANIE	9161		City Of Chicago Police	\$191.62
10/26/2015	PALMER, STEPHANIE	9161		City Of Chicago Police	\$4.00
10/26/2015	PALMER, STEPHANIE	9161		City Of Chicago Police	\$0.24
10/26/2015	PALMER, STEPHANIE	9161		City Of Chicago Police	\$4.00
10/26/2015	PALMER, STEPHANIE	9161		City Of Chicago Police	\$0.24

6/28/2017

REPORTS OF COMMITTEES

50859

Incident Date	Claimant	Rank	Unit of Assignment	Insured	Total to be Paid
10/26/2015	PALMER, STEPHANIE	9161		City Of Chicago Police	\$4.00
10/26/2015	PALMER, STEPHANIE	9161		City Of Chicago Police	\$0.24
10/26/2015	PALMER, STEPHANIE	9161		City Of Chicago Police	\$4.00
10/26/2015	PALMER, STEPHANIE	9161		City Of Chicago Police	\$0.39
10/26/2015	PALMER, STEPHANIE	9161		City Of Chicago Police	\$4.00
10/26/2015	PALMER, STEPHANIE	9161		City Of Chicago Police	\$0.15
10/26/2015	PALMER, STEPHANIE	9161		City Of Chicago Police	\$4.00
10/26/2015	PALMER, STEPHANIE	9161		City Of Chicago Police	\$0.22
10/26/2015	PALMER, STEPHANIE	9161		City Of Chicago Police	\$4.00
10/26/2015	PALMER, STEPHANIE	9161		City Of Chicago Police	\$0.24
10/26/2015	PALMER, STEPHANIE	9161		City Of Chicago Police	\$6.85
10/26/2015	PALMER, STEPHANIE	9161		City Of Chicago Police	\$4.00
10/26/2015	PALMER, STEPHANIE	9161		City Of Chicago Police	\$362.69
10/26/2015	PALMER, STEPHANIE	9161		City Of Chicago Police	\$4.89
10/26/2015	PALMER, STEPHANIE	9161		City Of Chicago Police	\$4.00
10/26/2015	PALMER, STEPHANIE	9161		City Of Chicago Police	\$4.00
10/26/2015	PALMER, STEPHANIE	9161		City Of Chicago Police	\$4.00
10/26/2015	PALMER, STEPHANIE	9161		City Of Chicago Police	\$4.00
10/26/2015	PALMER, STEPHANIE	9161		City Of Chicago Police	\$4.00
10/26/2015	PALMER, STEPHANIE	9161		City Of Chicago Police	\$4.00
10/26/2015	PALMER, STEPHANIE	9161		City Of Chicago Police	\$0.24
10/26/2015	PALMER, STEPHANIE	9161		City Of Chicago Police	\$4.00
10/26/2015	PALMER, STEPHANIE	9161		City Of Chicago Police	\$0.17
10/26/2015	PALMER, STEPHANIE	9161		City Of Chicago Police	\$228.03
10/26/2015	PALMER, STEPHANIE	9161		City Of Chicago Police	\$228.03
10/26/2015	PALMER, STEPHANIE	9161		City Of Chicago Police	\$228.03
10/26/2015	PALMER, STEPHANIE	9161		City Of Chicago Police	\$159.33
10/26/2015	PALMER, STEPHANIE	9161		City Of Chicago Police	\$226.07
10/26/2015	PALMER, STEPHANIE	9161		City Of Chicago Police	\$228.03
10/26/2015	PALMER, STEPHANIE	9161		City Of Chicago Police	\$228.03
10/26/2015	PALMER, STEPHANIE	9161		City Of Chicago Police	\$367.38
10/26/2015	PALMER, STEPHANIE	9161		City Of Chicago Police	\$139.35

50860

JOURNAL--CITY COUNCIL--CHICAGO

6/28/2017

Incident Date	Claimant	Rank	Unit of Assignment	Insured	Total to be Paid
10/26/2015	PALMER, STEPHANIE	9161		City Of Chicago Police	\$0.24
04/03/2017	PACINO, WENDY	9161		City Of Chicago Police	\$0.39
04/03/2017	PACINO, WENDY	9161		City Of Chicago Police	\$46.73
04/03/2017	PACINO, WENDY	9161		City Of Chicago Police	\$0.39
04/03/2017	PACINO, WENDY	9161		City Of Chicago Police	\$4.00
04/03/2017	PACINO, WENDY	9161		City Of Chicago Police	\$4.00
04/03/2017	PACINO, WENDY	9161		City Of Chicago Police	\$0.09
04/03/2017	PACINO, WENDY	9161		City Of Chicago Police	\$4.00
04/03/2017	PACINO, WENDY	9161		City Of Chicago Police	\$4.00
04/03/2017	PACINO, WENDY	9161		City Of Chicago Police	\$25.99
04/03/2017	PACINO, WENDY	9161		City Of Chicago Police	\$4.00
04/03/2017	PACINO, WENDY	9161		City Of Chicago Police	\$0.62
04/03/2017	PACINO, WENDY	9161		City Of Chicago Police	\$4.00
04/03/2017	PACINO, WENDY	9161		City Of Chicago Police	\$0.45
04/03/2017	PACINO, WENDY	9161		City Of Chicago Police	\$4.00
04/03/2017	PACINO, WENDY	9161		City Of Chicago Police	\$0.40
04/03/2017	PACINO, WENDY	9161		City Of Chicago Police	\$4.00
04/03/2017	PACINO, WENDY	9161		City Of Chicago Police	\$0.56
04/03/2017	PACINO, WENDY	9161		City Of Chicago Police	\$4.00
04/03/2017	PACINO, WENDY	9161		City Of Chicago Police	\$35.84
04/03/2017	PACINO, WENDY	9161		City Of Chicago Police	\$35.84
04/03/2017	PACINO, WENDY	9161		City Of Chicago Police	\$332.26
04/03/2017	PACINO, WENDY	9161		City Of Chicago Police	\$242.99
04/03/2017	PACINO, WENDY	9161		City Of Chicago Police	\$213.63
04/03/2017	PACINO, WENDY	9161		City Of Chicago Police	\$299.06
04/03/2017	PACINO, WENDY	9161		City Of Chicago Police	\$210.14
04/03/2017	PACINO, WENDY	9161		City Of Chicago Police	\$210.14
04/03/2017	PACINO, WENDY	9161		City Of Chicago Police	\$4.00
06/12/2006	Odonnell, Ryan	P	00044	City Of Chicago Police	\$0.04
03/20/1996	Oconnell, Edward L	P	00044	City Of Chicago Police	\$119.37
03/20/1996	Oconnell, Edward L	P	00044	City Of Chicago Police	\$4.00
03/20/1996	Oconnell, Edward L	P	00044	City Of Chicago Police	\$4.00
03/20/1996	Oconnell, Edward L	P	00044	City Of Chicago Police	\$118.12

6/28/2017

REPORTS OF COMMITTEES

50861

Incident Date	Claimant	Rank	Unit of Assignment	Insured	Total to be Paid
04/25/2017	OWCA, BARBARA	9161		City Of Chicago Police	\$262.76
04/25/2017	OWCA, BARBARA	9161		City Of Chicago Police	\$363.88
04/25/2017	OWCA, BARBARA	9161		City Of Chicago Police	\$203.72
04/25/2017	OWCA, BARBARA	9161		City Of Chicago Police	\$252.10
04/25/2017	OWCA, BARBARA	9161		City Of Chicago Police	\$265.26
04/25/2017	OWCA, BARBARA	9161		City Of Chicago Police	\$62.09
04/25/2017	OWCA, BARBARA	9161		City Of Chicago Police	\$0.54
04/25/2017	OWCA, BARBARA	9161		City Of Chicago Police	\$4.00
04/25/2017	OWCA, BARBARA	9161		City Of Chicago Police	\$0.47
04/25/2017	OWCA, BARBARA	9161		City Of Chicago Police	\$4.00
04/25/2017	OWCA, BARBARA	9161		City Of Chicago Police	\$0.42
04/25/2017	OWCA, BARBARA	9161		City Of Chicago Police	\$4.00
04/25/2017	OWCA, BARBARA	9161		City Of Chicago Police	\$0.52
04/25/2017	OWCA, BARBARA	9161		City Of Chicago Police	\$4.00
04/25/2017	OWCA, BARBARA	9161		City Of Chicago Police	\$0.55
04/25/2017	OWCA, BARBARA	9161		City Of Chicago Police	\$4.00
04/25/2017	OWCA, BARBARA	9161		City Of Chicago Police	\$3.26
04/25/2017	OWCA, BARBARA	9161		City Of Chicago Police	\$4.00
04/25/2017	OWCA, BARBARA	9161		City Of Chicago Police	\$24.77
04/25/2017	OWCA, BARBARA	9161		City Of Chicago Police	\$4.00
04/25/2017	OWCA, BARBARA	9161		City Of Chicago Police	\$3.49
04/25/2017	OWCA, BARBARA	9161		City Of Chicago Police	\$4.00
04/25/2017	OWCA, BARBARA	9161		City Of Chicago Police	\$389.80
04/25/2017	OWCA, BARBARA	9161		City Of Chicago Police	\$225.27
10/08/2016	OTERO, DANIEL	9161		City Of Chicago Police	\$4.00
12/17/2013	OSWALD, MICHAEL	9161		City Of Chicago Police	\$4.00
12/17/2013	OSWALD, MICHAEL	9161		City Of Chicago Police	\$1.14
12/17/2013	OSWALD, MICHAEL	9161		City Of Chicago Police	\$4.00
12/17/2013	OSWALD, MICHAEL	9161		City Of Chicago Police	\$443.40
12/17/2013	OSWALD, MICHAEL	9161		City Of Chicago Police	\$250.00
03/17/2015	OSBORN, KEVIN	9161		City Of Chicago Police	\$837.90
03/17/2015	OSBORN, KEVIN	9161		City Of Chicago Police	\$837.90
03/17/2015	OSBORN, KEVIN	9161		City Of Chicago Police	\$837.90

Incident Date	Claimant	Rank	Unit of Assignment	Insured	Total to be Paid
03/17/2015	OSBORN, KEVIN	9161		City Of Chicago Police	\$837.90
03/17/2015	OSBORN, KEVIN	9161		City Of Chicago Police	\$837.90
03/17/2015	OSBORN, KEVIN	9161		City Of Chicago Police	\$76.01
03/17/2015	OSBORN, KEVIN	9161		City Of Chicago Police	\$151.62
03/17/2015	OSBORN, KEVIN	9161		City Of Chicago Police	\$183.86
03/17/2015	OSBORN, KEVIN	9161		City Of Chicago Police	\$183.86
03/17/2015	OSBORN, KEVIN	9161		City Of Chicago Police	\$294.92
03/17/2015	OSBORN, KEVIN	9161		City Of Chicago Police	\$76.82
03/17/2015	OSBORN, KEVIN	9161		City Of Chicago Police	\$47.48
03/17/2015	OSBORN, KEVIN	9161		City Of Chicago Police	\$4.00
03/17/2015	OSBORN, KEVIN	9161		City Of Chicago Police	\$47.48
03/17/2015	OSBORN, KEVIN	9161		City Of Chicago Police	\$4.00
03/17/2015	OSBORN, KEVIN	9161		City Of Chicago Police	\$78.92
03/17/2015	OSBORN, KEVIN	9161		City Of Chicago Police	\$4.00
03/17/2015	OSBORN, KEVIN	9161		City Of Chicago Police	\$0.52
03/17/2015	OSBORN, KEVIN	9161		City Of Chicago Police	\$4.00
03/17/2015	OSBORN, KEVIN	9161		City Of Chicago Police	\$0.52
03/17/2015	OSBORN, KEVIN	9161		City Of Chicago Police	\$4.00
03/17/2015	OSBORN, KEVIN	9161		City Of Chicago Police	\$0.75
03/17/2015	OSBORN, KEVIN	9161		City Of Chicago Police	\$4.00
03/17/2015	OSBORN, KEVIN	9161		City Of Chicago Police	\$1.36
03/17/2015	OSBORN, KEVIN	9161		City Of Chicago Police	\$4.00
03/17/2015	OSBORN, KEVIN	9161		City Of Chicago Police	\$0.68
03/17/2015	OSBORN, KEVIN	9161		City Of Chicago Police	\$4.00
03/17/2015	OSBORN, KEVIN	9161		City Of Chicago Police	\$0.69
03/17/2015	OSBORN, KEVIN	9161		City Of Chicago Police	\$4.00
03/17/2015	OSBORN, KEVIN	9161		City Of Chicago Police	\$19.72
03/17/2015	OSBORN, KEVIN	9161		City Of Chicago Police	\$4.00
03/17/2015	OSBORN, KEVIN	9161		City Of Chicago Police	\$40.70
03/17/2015	OSBORN, KEVIN	9161		City Of Chicago Police	\$4.00
03/17/2015	OSBORN, KEVIN	9161		City Of Chicago Police	\$47.48
03/17/2015	OSBORN, KEVIN	9161		City Of Chicago Police	\$4.00
03/17/2015	OSBORN, KEVIN	9161		City Of Chicago Police	\$47.48

6/28/2017

REPORTS OF COMMITTEES

50863

Incident Date	Claimant	Rank	Unit of Assignment	Insured	Total to be Paid
03/17/2015	OSBORN, KEVIN	9161		City Of Chicago Police	\$4.00
03/17/2015	OSBORN, KEVIN	9161		City Of Chicago Police	\$47.48
03/17/2015	OSBORN, KEVIN	9161		City Of Chicago Police	\$4.00
03/17/2015	OSBORN, KEVIN	9161		City Of Chicago Police	\$47.48
03/17/2015	OSBORN, KEVIN	9161		City Of Chicago Police	\$4.00
03/17/2015	OSBORN, KEVIN	9161		City Of Chicago Police	\$47.48
03/17/2015	OSBORN, KEVIN	9161		City Of Chicago Police	\$4.00
03/17/2015	OSBORN, KEVIN	9161		City Of Chicago Police	\$47.48
03/17/2015	OSBORN, KEVIN	9161		City Of Chicago Police	\$4.00
03/17/2015	OSBORN, KEVIN	9161		City Of Chicago Police	\$47.48
03/17/2015	OSBORN, KEVIN	9161		City Of Chicago Police	\$837.90
03/17/2015	OSBORN, KEVIN	9161		City Of Chicago Police	\$837.90
03/17/2015	OSBORN, KEVIN	9161		City Of Chicago Police	\$718.20
03/17/2015	OSBORN, KEVIN	9161		City Of Chicago Police	\$4.00
03/17/2015	OSBORN, KEVIN	9161		City Of Chicago Police	\$837.90
03/17/2015	OSBORN, KEVIN	9161		City Of Chicago Police	\$837.90
01/25/2017	ORTIZ, JUAN	9164		City Of Chicago Police	\$105.45
01/25/2017	ORTIZ, JUAN	9164		City Of Chicago Police	\$23.75
01/25/2017	ORTIZ, JUAN	9164		City Of Chicago Police	\$235.60
01/25/2017	ORTIZ, JUAN	9164		City Of Chicago Police	\$109.32
01/25/2017	ORTIZ, JUAN	9164		City Of Chicago Police	\$33.60
01/25/2017	ORTIZ, JUAN	9164		City Of Chicago Police	\$4.00
01/25/2017	ORTIZ, JUAN	9164		City Of Chicago Police	\$4.00
01/25/2017	ORTIZ, JUAN	9164		City Of Chicago Police	\$4.00
01/25/2017	ORTIZ, JUAN	9164		City Of Chicago Police	\$0.94
01/25/2017	ORTIZ, JUAN	9164		City Of Chicago Police	\$4.00
01/25/2017	ORTIZ, JUAN	9164		City Of Chicago Police	\$0.21
01/25/2017	ORTIZ, JUAN	9164		City Of Chicago Police	\$4.00
01/25/2017	ORTIZ, JUAN	9164		City Of Chicago Police	\$2.11
01/25/2017	ORTIZ, JUAN	9164		City Of Chicago Police	\$1.43
03/18/2017	ORTIZ, JUAN	9164		City Of Chicago Police	\$4.00
03/18/2017	ORTIZ, JUAN	9164		City Of Chicago Police	\$4.00
03/18/2017	ORTIZ, JUAN	9164		City Of Chicago Police	\$706.22

50864

JOURNAL--CITY COUNCIL--CHICAGO

6/28/2017

Incident Date	Claimant	Rank	Unit of Assignment	Insured	Total to be Paid
03/18/2017	ORTIZ, JUAN	9164		City Of Chicago Police	\$1.51
03/18/2017	ORTIZ, JUAN	9164		City Of Chicago Police	\$4.00
03/18/2017	ORTIZ, JUAN	9164		City Of Chicago Police	\$4.00
03/18/2017	ORTIZ, JUAN	9164		City Of Chicago Police	\$0.23
03/18/2017	ORTIZ, JUAN	9164		City Of Chicago Police	\$4.00
03/18/2017	ORTIZ, JUAN	9164		City Of Chicago Police	\$16.95
03/18/2017	ORTIZ, JUAN	9164		City Of Chicago Police	\$4.00
03/18/2017	ORTIZ, JUAN	9164		City Of Chicago Police	\$8.83
03/18/2017	ORTIZ, JUAN	9164		City Of Chicago Police	\$4.00
03/18/2017	ORTIZ, JUAN	9164		City Of Chicago Police	\$4.00
03/18/2017	ORTIZ, JUAN	9164		City Of Chicago Police	\$44.14
03/18/2017	ORTIZ, JUAN	9164		City Of Chicago Police	\$467.37
03/18/2017	ORTIZ, JUAN	9164		City Of Chicago Police	\$80.07
03/18/2017	ORTIZ, JUAN	9164		City Of Chicago Police	\$178.81
03/18/2017	ORTIZ, JUAN	9164		City Of Chicago Police	\$80.86
02/10/2012	OPALINSKI, MILDRED	9161		City Of Chicago Police	\$22.46
02/10/2012	OPALINSKI, MILDRED	9161		City Of Chicago Police	\$58.21
02/10/2012	OPALINSKI, MILDRED	9161		City Of Chicago Police	\$147.35
04/01/2017	OPACIAN, PIOTR	9161		City Of Chicago Police	\$4.00
04/01/2017	OPACIAN, PIOTR	9161		City Of Chicago Police	\$2.49
04/01/2017	OPACIAN, PIOTR	9161		City Of Chicago Police	\$0.69
04/01/2017	OPACIAN, PIOTR	9161		City Of Chicago Police	\$4.00
04/01/2017	OPACIAN, PIOTR	9161		City Of Chicago Police	\$76.82
04/01/2017	OPACIAN, PIOTR	9161		City Of Chicago Police	\$278.13
10/29/2016	ODUGBESAN, BABAFEMI	9161	001	City Of Chicago Police	\$80.86
10/29/2016	ODUGBESAN, BABAFEMI	9161	001	City Of Chicago Police	\$260.36
10/29/2016	ODUGBESAN, BABAFEMI	9161	001	City Of Chicago Police	\$312.59
10/29/2016	ODUGBESAN, BABAFEMI	9161	001	City Of Chicago Police	\$308.40
10/29/2016	ODUGBESAN, BABAFEMI	9161	001	City Of Chicago Police	\$265.86
10/29/2016	ODUGBESAN, BABAFEMI	9161	001	City Of Chicago Police	\$355.13
10/29/2016	ODUGBESAN, BABAFEMI	9161	001	City Of Chicago Police	\$265.86
10/29/2016	ODUGBESAN, BABAFEMI	9161	001	City Of Chicago Police	\$308.40
10/29/2016	ODUGBESAN, BABAFEMI	9161	001	City Of Chicago Police	\$312.59

6/28/2017

REPORTS OF COMMITTEES

50865

Incident Date	Claimant	Rank	Unit of Assignment	Insured	Total to be Paid
10/29/2016	ODUGBESAN, BABAFEMI	9161	001	City Of Chicago Police	\$345.44
10/29/2016	ODUGBESAN, BABAFEMI	9161	001	City Of Chicago Police	\$298.71
10/29/2016	ODUGBESAN, BABAFEMI	9161	001	City Of Chicago Police	\$331.56
10/29/2016	ODUGBESAN, BABAFEMI	9161	001	City Of Chicago Police	\$345.44
10/29/2016	ODUGBESAN, BABAFEMI	9161	001	City Of Chicago Police	\$331.56
10/29/2016	ODUGBESAN, BABAFEMI	9161	001	City Of Chicago Police	\$331.56
10/29/2016	ODUGBESAN, BABAFEMI	9161	001	City Of Chicago Police	\$308.40
10/29/2016	ODUGBESAN, BABAFEMI	9161	001	City Of Chicago Police	\$308.40
10/29/2016	ODUGBESAN, BABAFEMI	9161	001	City Of Chicago Police	\$308.40
10/29/2016	ODUGBESAN, BABAFEMI	9161	001	City Of Chicago Police	\$368.23
10/29/2016	ODUGBESAN, BABAFEMI	9161	001	City Of Chicago Police	\$378.29
10/29/2016	ODUGBESAN, BABAFEMI	9161	001	City Of Chicago Police	\$378.29
10/29/2016	ODUGBESAN, BABAFEMI	9161	001	City Of Chicago Police	\$378.29
10/29/2016	ODUGBESAN, BABAFEMI	9161	001	City Of Chicago Police	\$378.29
10/29/2016	ODUGBESAN, BABAFEMI	9161	001	City Of Chicago Police	\$335.75
10/29/2016	ODUGBESAN, BABAFEMI	9161	001	City Of Chicago Police	\$378.29
10/29/2016	ODUGBESAN, BABAFEMI	9161	001	City Of Chicago Police	\$341.25
10/29/2016	ODUGBESAN, BABAFEMI	9161	001	City Of Chicago Police	\$345.44
10/29/2016	ODUGBESAN, BABAFEMI	9161	001	City Of Chicago Police	\$345.44
10/29/2016	ODUGBESAN, BABAFEMI	9161	001	City Of Chicago Police	\$355.13
10/29/2016	ODUGBESAN, BABAFEMI	9161	001	City Of Chicago Police	\$335.75
10/29/2016	ODUGBESAN, BABAFEMI	9161	001	City Of Chicago Police	\$335.75
10/29/2016	ODUGBESAN, BABAFEMI	9161	001	City Of Chicago Police	\$335.75
10/29/2016	ODUGBESAN, BABAFEMI	9161	001	City Of Chicago Police	\$362.61
10/29/2016	ODUGBESAN, BABAFEMI	9161	001	City Of Chicago Police	\$4.00
10/29/2016	ODUGBESAN, BABAFEMI	9161	001	City Of Chicago Police	\$0.67
10/29/2016	ODUGBESAN, BABAFEMI	9161	001	City Of Chicago Police	\$4.00
10/29/2016	ODUGBESAN, BABAFEMI	9161	001	City Of Chicago Police	\$0.58
10/29/2016	ODUGBESAN, BABAFEMI	9161	001	City Of Chicago Police	\$4.00
10/29/2016	ODUGBESAN, BABAFEMI	9161	001	City Of Chicago Police	\$0.58
10/29/2016	ODUGBESAN, BABAFEMI	9161	001	City Of Chicago Police	\$4.00
10/29/2016	ODUGBESAN, BABAFEMI	9161	001	City Of Chicago Police	\$0.58
10/29/2016	ODUGBESAN, BABAFEMI	9161	001	City Of Chicago Police	\$4.00

Incident Date	Claimant	Rank	Unit of Assignment	Insured	Total to be Paid
10/29/2016	ODUGBESAN, BABAFEMI	9161	001	City Of Chicago Police	\$0.69
10/29/2016	ODUGBESAN, BABAFEMI	9161	001	City Of Chicago Police	\$4.00
10/29/2016	ODUGBESAN, BABAFEMI	9161	001	City Of Chicago Police	\$0.64
10/29/2016	ODUGBESAN, BABAFEMI	9161	001	City Of Chicago Police	\$4.00
10/29/2016	ODUGBESAN, BABAFEMI	9161	001	City Of Chicago Police	\$0.65
10/29/2016	ODUGBESAN, BABAFEMI	9161	001	City Of Chicago Police	\$4.00
10/29/2016	ODUGBESAN, BABAFEMI	9161	001	City Of Chicago Police	\$0.65
10/29/2016	ODUGBESAN, BABAFEMI	9161	001	City Of Chicago Police	\$4.00
10/29/2016	ODUGBESAN, BABAFEMI	9161	001	City Of Chicago Police	\$0.50
10/29/2016	ODUGBESAN, BABAFEMI	9161	001	City Of Chicago Police	\$4.00
10/29/2016	ODUGBESAN, BABAFEMI	9161	001	City Of Chicago Police	\$4.00
10/29/2016	ODUGBESAN, BABAFEMI	9161	001	City Of Chicago Police	\$0.67
10/29/2016	ODUGBESAN, BABAFEMI	9161	001	City Of Chicago Police	\$4.00
10/29/2016	ODUGBESAN, BABAFEMI	9161	001	City Of Chicago Police	\$0.49
10/29/2016	ODUGBESAN, BABAFEMI	9161	001	City Of Chicago Police	\$4.00
10/29/2016	ODUGBESAN, BABAFEMI	9161	001	City Of Chicago Police	\$0.59
10/29/2016	ODUGBESAN, BABAFEMI	9161	001	City Of Chicago Police	\$4.00
10/29/2016	ODUGBESAN, BABAFEMI	9161	001	City Of Chicago Police	\$0.58
10/29/2016	ODUGBESAN, BABAFEMI	9161	001	City Of Chicago Police	\$4.00
10/29/2016	ODUGBESAN, BABAFEMI	9161	001	City Of Chicago Police	\$0.50
10/29/2016	ODUGBESAN, BABAFEMI	9161	001	City Of Chicago Police	\$4.00
10/29/2016	ODUGBESAN, BABAFEMI	9161	001	City Of Chicago Police	\$0.58
10/29/2016	ODUGBESAN, BABAFEMI	9161	001	City Of Chicago Police	\$4.00
10/29/2016	ODUGBESAN, BABAFEMI	9161	001	City Of Chicago Police	\$0.59
10/29/2016	ODUGBESAN, BABAFEMI	9161	001	City Of Chicago Police	\$4.00
10/29/2016	ODUGBESAN, BABAFEMI	9161	001	City Of Chicago Police	\$0.65
10/29/2016	ODUGBESAN, BABAFEMI	9161	001	City Of Chicago Police	\$4.00
10/29/2016	ODUGBESAN, BABAFEMI	9161	001	City Of Chicago Police	\$0.56
10/29/2016	ODUGBESAN, BABAFEMI	9161	001	City Of Chicago Police	\$4.00
10/29/2016	ODUGBESAN, BABAFEMI	9161	001	City Of Chicago Police	\$0.62
10/29/2016	ODUGBESAN, BABAFEMI	9161	001	City Of Chicago Police	\$4.00
10/29/2016	ODUGBESAN, BABAFEMI	9161	001	City Of Chicago Police	\$0.65
10/29/2016	ODUGBESAN, BABAFEMI	9161	001	City Of Chicago Police	\$4.00

6/28/2017

REPORTS OF COMMITTEES

50867

Incident Date	Claimant	Rank	Unit of Assignment	Insured	Total to be Paid
10/29/2016	ODUGBESAN, BABAFEMI	9161	001	City Of Chicago Police	\$0.62
10/29/2016	ODUGBESAN, BABAFEMI	9161	001	City Of Chicago Police	\$4.00
10/29/2016	ODUGBESAN, BABAFEMI	9161	001	City Of Chicago Police	\$0.62
10/29/2016	ODUGBESAN, BABAFEMI	9161	001	City Of Chicago Police	\$4.00
10/29/2016	ODUGBESAN, BABAFEMI	9161	001	City Of Chicago Police	\$0.71
10/29/2016	ODUGBESAN, BABAFEMI	9161	001	City Of Chicago Police	\$4.00
10/29/2016	ODUGBESAN, BABAFEMI	9161	001	City Of Chicago Police	\$0.71
10/29/2016	ODUGBESAN, BABAFEMI	9161	001	City Of Chicago Police	\$4.00
10/29/2016	ODUGBESAN, BABAFEMI	9161	001	City Of Chicago Police	\$0.71
10/29/2016	ODUGBESAN, BABAFEMI	9161	001	City Of Chicago Police	\$4.00
10/29/2016	ODUGBESAN, BABAFEMI	9161	001	City Of Chicago Police	\$0.63
10/29/2016	ODUGBESAN, BABAFEMI	9161	001	City Of Chicago Police	\$4.00
10/29/2016	ODUGBESAN, BABAFEMI	9161	001	City Of Chicago Police	\$0.71
10/29/2016	ODUGBESAN, BABAFEMI	9161	001	City Of Chicago Police	\$4.00
10/29/2016	ODUGBESAN, BABAFEMI	9161	001	City Of Chicago Police	\$0.67
10/29/2016	ODUGBESAN, BABAFEMI	9161	001	City Of Chicago Police	\$4.00
10/29/2016	ODUGBESAN, BABAFEMI	9161	001	City Of Chicago Police	\$0.63
10/29/2016	ODUGBESAN, BABAFEMI	9161	001	City Of Chicago Police	\$4.00
10/29/2016	ODUGBESAN, BABAFEMI	9161	001	City Of Chicago Police	\$0.63
10/29/2016	ODUGBESAN, BABAFEMI	9161	001	City Of Chicago Police	\$4.00
10/29/2016	ODUGBESAN, BABAFEMI	9161	001	City Of Chicago Police	\$0.63
11/17/2016	OCHOA, JOSE	9161		City Of Chicago Police	\$0.52
11/17/2016	OCHOA, JOSE	9161		City Of Chicago Police	\$4.00
11/17/2016	OCHOA, JOSE	9161		City Of Chicago Police	\$333.73
11/17/2016	OCHOA, JOSE	9161		City Of Chicago Police	\$333.73
11/17/2016	OCHOA, JOSE	9161		City Of Chicago Police	\$333.73
11/17/2016	OCHOA, JOSE	9161		City Of Chicago Police	\$445.46
11/17/2016	OCHOA, JOSE	9161		City Of Chicago Police	\$262.20
11/17/2016	OCHOA, JOSE	9161		City Of Chicago Police	\$333.73
11/17/2016	OCHOA, JOSE	9161		City Of Chicago Police	\$333.73
11/17/2016	OCHOA, JOSE	9161		City Of Chicago Police	\$333.73

50868

JOURNAL--CITY COUNCIL--CHICAGO

6/28/2017

Incident Date	Claimant	Rank	Unit of Assignment	Insured	Total to be Paid
11/17/2016	OCHOA, JOSE	9161		City Of Chicago Police	\$333.73
11/17/2016	OCHOA, JOSE	9161		City Of Chicago Police	\$333.73
11/17/2016	OCHOA, JOSE	9161		City Of Chicago Police	\$4.00
11/17/2016	OCHOA, JOSE	9161		City Of Chicago Police	\$0.48
11/17/2016	OCHOA, JOSE	9161		City Of Chicago Police	\$4.00
11/17/2016	OCHOA, JOSE	9161		City Of Chicago Police	\$0.63
11/17/2016	OCHOA, JOSE	9161		City Of Chicago Police	\$4.00
11/17/2016	OCHOA, JOSE	9161		City Of Chicago Police	\$0.52
11/17/2016	OCHOA, JOSE	9161		City Of Chicago Police	\$4.00
11/17/2016	OCHOA, JOSE	9161		City Of Chicago Police	\$0.52
11/17/2016	OCHOA, JOSE	9161		City Of Chicago Police	\$4.00
11/17/2016	OCHOA, JOSE	9161		City Of Chicago Police	\$0.52
11/17/2016	OCHOA, JOSE	9161		City Of Chicago Police	\$4.00
11/17/2016	OCHOA, JOSE	9161		City Of Chicago Police	\$0.52
11/17/2016	OCHOA, JOSE	9161		City Of Chicago Police	\$4.00
11/17/2016	OCHOA, JOSE	9161		City Of Chicago Police	\$0.52
11/17/2016	OCHOA, JOSE	9161		City Of Chicago Police	\$4.00
11/17/2016	OCHOA, JOSE	9161		City Of Chicago Police	\$0.52
06/16/2016	OCASIO, ANTHONY	9161		City Of Chicago Police	\$100.00
06/16/2016	OCASIO, ANTHONY	9161		City Of Chicago Police	\$210.00
05/30/2016	OAKS, KAREN	9161		City Of Chicago Police	\$47.48
05/30/2016	OAKS, KAREN	9161		City Of Chicago Police	\$4.00
05/30/2016	OAKS, KAREN	9161		City Of Chicago Police	\$4.00
05/30/2016	OAKS, KAREN	9161		City Of Chicago Police	\$4.00
05/30/2016	OAKS, KAREN	9161		City Of Chicago Police	\$73.49
05/30/2016	OAKS, KAREN	9161		City Of Chicago Police	\$47.48
05/30/2016	OAKS, KAREN	9161		City Of Chicago Police	\$4.00
05/30/2016	OAKS, KAREN	9161		City Of Chicago Police	\$47.48
05/30/2016	OAKS, KAREN	9161		City Of Chicago Police	\$47.48
05/30/2016	OAKS, KAREN	9161		City Of Chicago Police	\$4.00
05/30/2016	OAKS, KAREN	9161		City Of Chicago Police	\$4.00

6/28/2017

REPORTS OF COMMITTEES

50869

Incident Date	Claimant	Rank	Unit of Assignment	Insured	Total to be Paid
01/24/2017	O'CONNOR, CHARLES	9161		City Of Chicago Police	\$263.36
01/24/2017	O'CONNOR, CHARLES	9161		City Of Chicago Police	\$0.48
01/24/2017	O'CONNOR, CHARLES	9161		City Of Chicago Police	\$267.55
01/24/2017	O'CONNOR, CHARLES	9161		City Of Chicago Police	\$263.36
01/24/2017	O'CONNOR, CHARLES	9161		City Of Chicago Police	\$267.55
01/24/2017	O'CONNOR, CHARLES	9161		City Of Chicago Police	\$216.63
01/24/2017	O'CONNOR, CHARLES	9161		City Of Chicago Police	\$256.67
01/24/2017	O'CONNOR, CHARLES	9161		City Of Chicago Police	\$220.82
01/24/2017	O'CONNOR, CHARLES	9161		City Of Chicago Police	\$216.63
01/24/2017	O'CONNOR, CHARLES	9161		City Of Chicago Police	\$220.82
01/24/2017	O'CONNOR, CHARLES	9161		City Of Chicago Police	\$267.55
01/24/2017	O'CONNOR, CHARLES	9161		City Of Chicago Police	\$260.86
01/24/2017	O'CONNOR, CHARLES	9161		City Of Chicago Police	\$263.36
01/24/2017	O'CONNOR, CHARLES	9161		City Of Chicago Police	\$263.36
01/24/2017	O'CONNOR, CHARLES	9161		City Of Chicago Police	\$214.13
01/24/2017	O'CONNOR, CHARLES	9161		City Of Chicago Police	\$76.82
01/24/2017	O'CONNOR, CHARLES	9161		City Of Chicago Police	\$4.00
01/24/2017	O'CONNOR, CHARLES	9161		City Of Chicago Police	\$0.49
01/24/2017	O'CONNOR, CHARLES	9161		City Of Chicago Police	\$4.00
01/24/2017	O'CONNOR, CHARLES	9161		City Of Chicago Police	\$0.49
01/24/2017	O'CONNOR, CHARLES	9161		City Of Chicago Police	\$4.00
01/24/2017	O'CONNOR, CHARLES	9161		City Of Chicago Police	\$0.39
01/24/2017	O'CONNOR, CHARLES	9161		City Of Chicago Police	\$4.00
01/24/2017	O'CONNOR, CHARLES	9161		City Of Chicago Police	\$0.49
01/24/2017	O'CONNOR, CHARLES	9161		City Of Chicago Police	\$4.00
01/24/2017	O'CONNOR, CHARLES	9161		City Of Chicago Police	\$0.50
01/24/2017	O'CONNOR, CHARLES	9161		City Of Chicago Police	\$4.00
01/24/2017	O'CONNOR, CHARLES	9161		City Of Chicago Police	\$0.50
01/24/2017	O'CONNOR, CHARLES	9161		City Of Chicago Police	\$4.00
01/24/2017	O'CONNOR, CHARLES	9161		City Of Chicago Police	\$0.69
01/24/2017	O'CONNOR, CHARLES	9161		City Of Chicago Police	\$4.00
01/24/2017	O'CONNOR, CHARLES	9161		City Of Chicago Police	\$0.49
01/24/2017	O'CONNOR, CHARLES	9161		City Of Chicago Police	\$4.00

Incident Date	Claimant	Rank	Unit of Assignment	Insured	Total to be Paid
01/24/2017	O'CONNOR, CHARLES	9161		City Of Chicago Police	\$0.50
01/24/2017	O'CONNOR, CHARLES	9161		City Of Chicago Police	\$4.00
01/24/2017	O'CONNOR, CHARLES	9161		City Of Chicago Police	\$0.40
01/24/2017	O'CONNOR, CHARLES	9161		City Of Chicago Police	\$4.00
01/24/2017	O'CONNOR, CHARLES	9161		City Of Chicago Police	\$0.47
01/24/2017	O'CONNOR, CHARLES	9161		City Of Chicago Police	\$4.00
01/24/2017	O'CONNOR, CHARLES	9161		City Of Chicago Police	\$0.41
01/24/2017	O'CONNOR, CHARLES	9161		City Of Chicago Police	\$0.50
01/24/2017	O'CONNOR, CHARLES	9161		City Of Chicago Police	\$4.00
01/24/2017	O'CONNOR, CHARLES	9161		City Of Chicago Police	\$0.41
01/24/2017	O'CONNOR, CHARLES	9161		City Of Chicago Police	\$4.00
01/24/2017	O'CONNOR, CHARLES	9161		City Of Chicago Police	\$0.40
01/24/2017	O'CONNOR, CHARLES	9161		City Of Chicago Police	\$4.00
01/24/2017	O'CONNOR, CHARLES	9161		City Of Chicago Police	\$4.00
01/24/2017	O'CONNOR, CHARLES	9161		City Of Chicago Police	\$267.55
03/21/2016	O SULLIVAN, DAMIAN	PO		City Of Chicago Police	\$270.05
03/21/2016	O SULLIVAN, DAMIAN	PO		City Of Chicago Police	\$270.05
03/21/2016	O SULLIVAN, DAMIAN	PO		City Of Chicago Police	\$4.00
03/21/2016	O SULLIVAN, DAMIAN	PO		City Of Chicago Police	\$0.51
03/21/2016	O SULLIVAN, DAMIAN	PO		City Of Chicago Police	\$4.00
03/21/2016	O SULLIVAN, DAMIAN	PO		City Of Chicago Police	\$0.51
03/21/2016	O SULLIVAN, DAMIAN	PO		City Of Chicago Police	\$4.00
03/21/2016	O SULLIVAN, DAMIAN	PO		City Of Chicago Police	\$270.05
03/21/2016	O SULLIVAN, DAMIAN	PO		City Of Chicago Police	\$270.05
03/21/2016	O SULLIVAN, DAMIAN	PO		City Of Chicago Police	\$270.05
03/21/2016	O SULLIVAN, DAMIAN	PO		City Of Chicago Police	\$270.05
03/21/2016	O SULLIVAN, DAMIAN	PO		City Of Chicago Police	\$223.32
03/21/2016	O SULLIVAN, DAMIAN	PO		City Of Chicago Police	\$270.05
03/21/2016	O SULLIVAN, DAMIAN	PO		City Of Chicago Police	\$178.01
03/21/2016	O SULLIVAN, DAMIAN	PO		City Of Chicago Police	\$270.05
03/21/2016	O SULLIVAN, DAMIAN	PO		City Of Chicago Police	\$270.05
03/21/2016	O SULLIVAN, DAMIAN	PO		City Of Chicago Police	\$270.05
03/21/2016	O SULLIVAN, DAMIAN	PO		City Of Chicago Police	\$270.05

6/28/2017

REPORTS OF COMMITTEES

50871

Incident Date	Claimant	Rank	Unit of Assignment	Insured	Total to be Paid
03/21/2016	O SULLIVAN, DAMIAN	PO		City Of Chicago Police	\$270.05
03/21/2016	O SULLIVAN, DAMIAN	PO		City Of Chicago Police	\$270.05
03/21/2016	O SULLIVAN, DAMIAN	PO		City Of Chicago Police	\$270.05
03/21/2016	O SULLIVAN, DAMIAN	PO		City Of Chicago Police	\$270.05
03/21/2016	O SULLIVAN, DAMIAN	PO		City Of Chicago Police	\$4.00
03/21/2016	O SULLIVAN, DAMIAN	PO		City Of Chicago Police	\$0.51
03/21/2016	O SULLIVAN, DAMIAN	PO		City Of Chicago Police	\$4.00
03/21/2016	O SULLIVAN, DAMIAN	PO		City Of Chicago Police	\$0.51
03/21/2016	O SULLIVAN, DAMIAN	PO		City Of Chicago Police	\$4.00
03/21/2016	O SULLIVAN, DAMIAN	PO		City Of Chicago Police	\$0.42
03/21/2016	O SULLIVAN, DAMIAN	PO		City Of Chicago Police	\$4.00
03/21/2016	O SULLIVAN, DAMIAN	PO		City Of Chicago Police	\$0.51
03/21/2016	O SULLIVAN, DAMIAN	PO		City Of Chicago Police	\$4.00
03/21/2016	O SULLIVAN, DAMIAN	PO		City Of Chicago Police	\$0.51
03/21/2016	O SULLIVAN, DAMIAN	PO		City Of Chicago Police	\$4.00
03/21/2016	O SULLIVAN, DAMIAN	PO		City Of Chicago Police	\$0.51
03/21/2016	O SULLIVAN, DAMIAN	PO		City Of Chicago Police	\$4.00
03/21/2016	O SULLIVAN, DAMIAN	PO		City Of Chicago Police	\$0.51
03/21/2016	O SULLIVAN, DAMIAN	PO		City Of Chicago Police	\$4.00
03/21/2016	O SULLIVAN, DAMIAN	PO		City Of Chicago Police	\$0.51
03/21/2016	O SULLIVAN, DAMIAN	PO		City Of Chicago Police	\$4.00
03/21/2016	O SULLIVAN, DAMIAN	PO		City Of Chicago Police	\$0.51
03/21/2016	O SULLIVAN, DAMIAN	PO		City Of Chicago Police	\$4.00
03/21/2016	O SULLIVAN, DAMIAN	PO		City Of Chicago Police	\$0.51
03/21/2016	O SULLIVAN, DAMIAN	PO		City Of Chicago Police	\$4.00
03/21/2016	O SULLIVAN, DAMIAN	PO		City Of Chicago Police	\$0.51
03/21/2016	O SULLIVAN, DAMIAN	PO		City Of Chicago Police	\$4.00
03/21/2016	O SULLIVAN, DAMIAN	PO		City Of Chicago Police	\$0.51
03/21/2016	O SULLIVAN, DAMIAN	PO		City Of Chicago Police	\$4.00
03/21/2016	O SULLIVAN, DAMIAN	PO		City Of Chicago Police	\$0.51
03/21/2016	O SULLIVAN, DAMIAN	PO		City Of Chicago Police	\$4.00
03/21/2016	O SULLIVAN, DAMIAN	PO		City Of Chicago Police	\$0.51
03/21/2016	O SULLIVAN, DAMIAN	PO		City Of Chicago Police	\$4.00
03/21/2016	O SULLIVAN, DAMIAN	PO		City Of Chicago Police	\$0.51
05/29/2017	O SHAUGHNESSY, JENNIFER	9161	008	City Of Chicago Police	\$664.43

Incident Date	Claimant	Rank	Unit of Assignment	Insured	Total to be Paid
05/29/2017	O SHAUGHNESSY, JENNIFER	9161	008	City Of Chicago Police	\$4.00
05/29/2017	O SHAUGHNESSY, JENNIFER	9161	008	City Of Chicago Police	\$0.30
05/29/2017	O SHAUGHNESSY, JENNIFER	9161	008	City Of Chicago Police	\$4.00
05/29/2017	O SHAUGHNESSY, JENNIFER	9161	008	City Of Chicago Police	\$5.94
05/29/2017	O SHAUGHNESSY, JENNIFER	9161	008	City Of Chicago Police	\$34.05
06/21/2006	Neumeyer, Richard W	P	00014	City Of Chicago Police	\$46.93
05/13/2017	NOWAK, THOMAS	9153	015	City Of Chicago Police	\$234.50
05/13/2017	NOWAK, THOMAS	9153	015	City Of Chicago Police	\$2.55
05/13/2017	NOWAK, THOMAS	9153	015	City Of Chicago Police	\$4.00
05/13/2017	NOWAK, THOMAS	9153	015	City Of Chicago Police	\$94.79
05/13/2017	NOWAK, THOMAS	9153	015	City Of Chicago Police	\$49.84
05/13/2017	NOWAK, THOMAS	9153	015	City Of Chicago Police	\$4.00
05/13/2017	NOWAK, THOMAS	9153	015	City Of Chicago Police	\$879.45
05/13/2017	NOWAK, THOMAS	9153	015	City Of Chicago Police	\$615.00
05/13/2017	NOWAK, THOMAS	9153	015	City Of Chicago Police	\$80.69
05/13/2017	NOWAK, THOMAS	9153	015	City Of Chicago Police	\$4.00
01/24/2017	NODAL, EDUARDO	9161	012	City Of Chicago Police	\$370.85
01/24/2017	NODAL, EDUARDO	9161	012	City Of Chicago Police	\$76.50
01/24/2017	NODAL, EDUARDO	9161	012	City Of Chicago Police	\$0.74
01/24/2017	NODAL, EDUARDO	9161	012	City Of Chicago Police	\$4.00
01/24/2017	NODAL, EDUARDO	9161	012	City Of Chicago Police	\$4.54
01/24/2017	NODAL, EDUARDO	9161	012	City Of Chicago Police	\$4.00
01/24/2017	NODAL, EDUARDO	9161	012	City Of Chicago Police	\$4.00
01/24/2017	NODAL, EDUARDO	9161	012	City Of Chicago Police	\$5.32
01/24/2017	NODAL, EDUARDO	9161	012	City Of Chicago Police	\$4.00
01/24/2017	NODAL, EDUARDO	9161	012	City Of Chicago Police	\$5.07
01/24/2017	NODAL, EDUARDO	9161	012	City Of Chicago Police	\$93.84
01/24/2017	NODAL, EDUARDO	9161	012	City Of Chicago Police	\$89.53
01/24/2017	NODAL, EDUARDO	9161	012	City Of Chicago Police	\$13.70
10/12/2016	NIKSIC, CAMIL	9161	016	City Of Chicago Police	\$17.75
10/12/2016	NIKSIC, CAMIL	9161	016	City Of Chicago Police	\$4.00
10/12/2016	NIKSIC, CAMIL	9161	016	City Of Chicago Police	\$75.21
10/12/2016	NIKSIC, CAMIL	9161	016	City Of Chicago Police	\$76.01

6/28/2017

REPORTS OF COMMITTEES

50873

Incident Date	Claimant	Rank	Unit of Assignment	Insured	Total to be Paid
10/12/2016	NIKSIC, CAMIL	9161	016	City Of Chicago Police	\$1.27
10/12/2016	NIKSIC, CAMIL	9161	016	City Of Chicago Police	\$4.00
10/12/2016	NIKSIC, CAMIL	9161	016	City Of Chicago Police	\$239.33
10/12/2016	NIKSIC, CAMIL	9161	016	City Of Chicago Police	\$117.41
10/12/2016	NIKSIC, CAMIL	9161	016	City Of Chicago Police	\$113.60
10/12/2016	NIKSIC, CAMIL	9161	016	City Of Chicago Police	\$4.00
10/12/2016	NIKSIC, CAMIL	9161	016	City Of Chicago Police	\$4.00
10/12/2016	NIKSIC, CAMIL	9161	016	City Of Chicago Police	\$7.18
10/12/2016	NIKSIC, CAMIL	9161	016	City Of Chicago Police	\$4.00
10/12/2016	NIKSIC, CAMIL	9161	016	City Of Chicago Police	\$0.82
10/12/2016	NIKSIC, CAMIL	9161	016	City Of Chicago Police	\$4.00
10/12/2016	NIKSIC, CAMIL	9161	016	City Of Chicago Police	\$0.82
02/09/2015	NIEVES, LUZ	9171	121	City Of Chicago Police	\$1.21
02/09/2015	NIEVES, LUZ	9171	121	City Of Chicago Police	\$4.00
02/09/2015	NIEVES, LUZ	9171	121	City Of Chicago Police	\$111.03
12/31/2016	NIEVES, JASON	9161		City Of Chicago Police	\$176.10
12/31/2016	NIEVES, JASON	9161		City Of Chicago Police	\$4.00
12/31/2016	NIEVES, JASON	9161		City Of Chicago Police	\$26.33
03/23/2016	NETZKY, DANIEL	9161		City Of Chicago Police	\$390.89
12/04/2014	NELSON, JERALD	9161	024	City Of Chicago Police	\$47.01
12/04/2014	NELSON, JERALD	9161	024	City Of Chicago Police	\$4.00
12/04/2014	NELSON, JERALD	9161	024	City Of Chicago Police	\$12.70
12/04/2014	NELSON, JERALD	9161	024	City Of Chicago Police	\$334.93
06/20/2011	NELSON JONES, NEDRA	9171	715	City Of Chicago Police	\$77.55
11/20/2015	NEBERIEZA, DAVID	P.O.	312	City Of Chicago Police	\$4.00
11/20/2015	NEBERIEZA, DAVID	P.O.	312	City Of Chicago Police	\$48.68
04/14/2017	NAUGHTON, PATRICK	9161		City Of Chicago Police	\$4.00
04/14/2017	NAUGHTON, PATRICK	9161		City Of Chicago Police	\$1.38
04/14/2017	NAUGHTON, PATRICK	9161		City Of Chicago Police	\$4.00
04/14/2017	NAUGHTON, PATRICK	9161		City Of Chicago Police	\$0.31
04/14/2017	NAUGHTON, PATRICK	9161		City Of Chicago Police	\$4.00
04/14/2017	NAUGHTON, PATRICK	9161		City Of Chicago Police	\$0.50
04/14/2017	NAUGHTON, PATRICK	9161		City Of Chicago Police	\$4.00

Incident Date	Claimant	Rank	Unit of Assignment	Insured	Total to be Paid
04/14/2017	NAUGHTON, PATRICK	9161		City Of Chicago Police	\$4.00
04/14/2017	NAUGHTON, PATRICK	9161		City Of Chicago Police	\$218.32
04/14/2017	NAUGHTON, PATRICK	9161		City Of Chicago Police	\$263.10
04/14/2017	NAUGHTON, PATRICK	9161		City Of Chicago Police	\$271.74
04/14/2017	NAUGHTON, PATRICK	9161		City Of Chicago Police	\$269.79
04/14/2017	NAUGHTON, PATRICK	9161		City Of Chicago Police	\$171.59
04/14/2017	NAUGHTON, PATRICK	9161		City Of Chicago Police	\$154.02
04/14/2017	NAUGHTON, PATRICK	9161		City Of Chicago Police	\$0.48
04/14/2017	NAUGHTON, PATRICK	9161		City Of Chicago Police	\$0.51
04/14/2017	NAUGHTON, PATRICK	9161		City Of Chicago Police	\$4.00
04/14/2017	NAUGHTON, PATRICK	9161		City Of Chicago Police	\$0.40
08/24/2007	Murphy-Webb, Margaret C	P	00023	City Of Chicago Police	\$4.00
08/24/2007	Murphy-Webb, Margaret C	P	00023	City Of Chicago Police	\$4.00
08/24/2007	Murphy-Webb, Margaret C	P	00023	City Of Chicago Police	\$0.52
08/24/2007	Murphy-Webb, Margaret C	P	00023	City Of Chicago Police	\$4.00
08/24/2007	Murphy-Webb, Margaret C	P	00023	City Of Chicago Police	\$0.52
08/24/2007	Murphy-Webb, Margaret C	P	00023	City Of Chicago Police	\$319.02
08/24/2007	Murphy-Webb, Margaret C	P	00023	City Of Chicago Police	\$365.75
08/24/2007	Murphy-Webb, Margaret C	P	00023	City Of Chicago Police	\$365.75
08/24/2007	Murphy-Webb, Margaret C	P	00023	City Of Chicago Police	\$274.24
08/24/2007	Murphy-Webb, Margaret C	P	00023	City Of Chicago Police	\$274.24
08/24/2007	Murphy-Webb, Margaret C	P	00023	City Of Chicago Police	\$4.00
08/24/2007	Murphy-Webb, Margaret C	P	00023	City Of Chicago Police	\$0.52
08/24/2007	Murphy-Webb, Margaret C	P	00023	City Of Chicago Police	\$0.52
08/24/2007	Murphy-Webb, Margaret C	P	00023	City Of Chicago Police	\$0.52
08/24/2007	Murphy-Webb, Margaret C	P	00023	City Of Chicago Police	\$4.00
08/24/2007	Murphy-Webb, Margaret C	P	00023	City Of Chicago Police	\$0.60

6/28/2017

REPORTS OF COMMITTEES

50875

Incident Date	Claimant	Rank	Unit of Assignment	Insured	Total to be Paid
08/24/2007	Murphy-Webb, Margaret C	P	00023	City Of Chicago Police	\$4.00
08/24/2007	Murphy-Webb, Margaret C	P	00023	City Of Chicago Police	\$0.69
08/24/2007	Murphy-Webb, Margaret C	P	00023	City Of Chicago Police	\$4.00
08/24/2007	Murphy-Webb, Margaret C	P	00023	City Of Chicago Police	\$0.69
08/24/2007	Murphy-Webb, Margaret C	P	00023	City Of Chicago Police	\$4.00
08/24/2007	Murphy-Webb, Margaret C	P	00023	City Of Chicago Police	\$0.52
08/24/2007	Murphy-Webb, Margaret C	P	00023	City Of Chicago Police	\$4.00
08/24/2007	Murphy-Webb, Margaret C	P	00023	City Of Chicago Police	\$0.52
08/24/2007	Murphy-Webb, Margaret C	P	00023	City Of Chicago Police	\$4.00
08/24/2007	Murphy-Webb, Margaret C	P	00023	City Of Chicago Police	\$0.52
08/24/2007	Murphy-Webb, Margaret C	P	00023	City Of Chicago Police	\$4.00
10/17/1996	Mullen, James	P	00024	City Of Chicago Police	\$119.37
10/17/1996	Mullen, James	P	00024	City Of Chicago Police	\$118.12
10/17/1996	Mullen, James	P	00024	City Of Chicago Police	\$20.42
10/17/1996	Mullen, James	P	00024	City Of Chicago Police	\$840.24
10/17/1996	Mullen, James	P	00024	City Of Chicago Police	\$415.80
06/19/2006	Morris-Tillery, Mary	P	00022	City Of Chicago Police	\$4.00
06/19/2006	Morris-Tillery, Mary	P	00022	City Of Chicago Police	\$24.48
10/06/2006	McMahon, Mary L	P	00006	City Of Chicago Police	\$4.00
07/06/2016	McNAMARA, SARA	9161	044	City Of Chicago Police	\$20.29
07/06/2016	McNAMARA, SARA	9161	044	City Of Chicago Police	\$4.00
09/14/2004	Matthis, Mary J	P	00166	City Of Chicago Police	\$231.98
09/14/2004	Matthis, Mary J	P	00166	City Of Chicago Police	\$4.00
09/14/2004	Matthis, Mary J	P	00166	City Of Chicago Police	\$11.12
05/02/2017	MYSZKOWSKI, KATHERINE	9161		City Of Chicago Police	\$25.20
05/02/2017	MYSZKOWSKI, KATHERINE	9161		City Of Chicago Police	\$0.80
05/02/2017	MYSZKOWSKI, KATHERINE	9161		City Of Chicago Police	\$58.80
05/02/2017	MYSZKOWSKI, KATHERINE	9161		City Of Chicago Police	\$0.48
05/02/2017	MYSZKOWSKI, KATHERINE	9161		City Of Chicago Police	\$4.00
05/02/2017	MYSZKOWSKI, KATHERINE	9161		City Of Chicago Police	\$4.00
11/05/2016	MURRAY, PATRICK			City Of Chicago Police	\$191.98
11/05/2016	MURRAY, PATRICK			City Of Chicago Police	\$4.00
11/05/2016	MURRAY, PATRICK			City Of Chicago Police	\$4.00

Incident Date	Claimant	Rank	Unit of Assignment	Insured	Total to be Paid
11/05/2016	MURRAY, PATRICK			City Of Chicago Police	\$37.41
07/27/2016	MURRAY, JAMES	9164		City Of Chicago Police	\$4.00
07/27/2016	MURRAY, JAMES	9164		City Of Chicago Police	\$4.00
07/27/2016	MURRAY, JAMES	9164		City Of Chicago Police	\$4.00
03/15/2017	MURPHY, WILLIAM	9161	353	City Of Chicago Police	\$4.00
03/15/2017	MURPHY, WILLIAM	9161	353	City Of Chicago Police	\$47.48
03/15/2017	MURPHY, WILLIAM	9161	353	City Of Chicago Police	\$4.00
03/15/2017	MURPHY, WILLIAM	9161	353	City Of Chicago Police	\$47.48
03/15/2017	MURPHY, WILLIAM	9161	353	City Of Chicago Police	\$4.00
03/15/2017	MURPHY, WILLIAM	9161	353	City Of Chicago Police	\$47.48
03/15/2017	MURPHY, WILLIAM	9161	353	City Of Chicago Police	\$4.00
03/15/2017	MURPHY, WILLIAM	9161	353	City Of Chicago Police	\$4.00
03/15/2017	MURPHY, WILLIAM	9161	353	City Of Chicago Police	\$0.37
03/15/2017	MURPHY, WILLIAM	9161	353	City Of Chicago Police	\$4.00
03/15/2017	MURPHY, WILLIAM	9161	353	City Of Chicago Police	\$94.96
03/15/2017	MURPHY, WILLIAM	9161	353	City Of Chicago Police	\$4.00
03/15/2017	MURPHY, WILLIAM	9161	353	City Of Chicago Police	\$0.30
03/15/2017	MURPHY, WILLIAM	9161	353	City Of Chicago Police	\$4.00
03/15/2017	MURPHY, WILLIAM	9161	353	City Of Chicago Police	\$4.00
03/15/2017	MURPHY, WILLIAM	9161	353	City Of Chicago Police	\$0.30
03/15/2017	MURPHY, WILLIAM	9161	353	City Of Chicago Police	\$80.86
03/15/2017	MURPHY, WILLIAM	9161	353	City Of Chicago Police	\$398.05
03/15/2017	MURPHY, WILLIAM	9161	353	City Of Chicago Police	\$286.61
03/15/2017	MURPHY, WILLIAM	9161	353	City Of Chicago Police	\$837.90
03/15/2017	MURPHY, WILLIAM	9161	353	City Of Chicago Police	\$837.90
03/15/2017	MURPHY, WILLIAM	9161	353	City Of Chicago Police	\$837.90
03/15/2017	MURPHY, WILLIAM	9161	353	City Of Chicago Police	\$837.90
03/15/2017	MURPHY, WILLIAM	9161	353	City Of Chicago Police	\$837.90
03/15/2017	MURPHY, WILLIAM	9161	353	City Of Chicago Police	\$837.90
03/15/2017	MURPHY, WILLIAM	9161	353	City Of Chicago Police	\$359.05
03/15/2017	MURPHY, WILLIAM	9161	353	City Of Chicago Police	\$281.70
03/15/2017	MURPHY, WILLIAM	9161	353	City Of Chicago Police	\$281.70
03/15/2017	MURPHY, WILLIAM	9161	353	City Of Chicago Police	\$359.05

6/28/2017

REPORTS OF COMMITTEES

50877

Incident Date	Claimant	Rank	Unit of Assignment	Insured	Total to be Paid
03/15/2017	MURPHY, WILLIAM	9161	353	City Of Chicago Police	\$356.54
03/15/2017	MURPHY, WILLIAM	9161	353	City Of Chicago Police	\$359.05
03/15/2017	MURPHY, WILLIAM	9161	353	City Of Chicago Police	\$250.62
03/15/2017	MURPHY, WILLIAM	9161	353	City Of Chicago Police	\$4.00
03/15/2017	MURPHY, WILLIAM	9161	353	City Of Chicago Police	\$0.37
03/15/2017	MURPHY, WILLIAM	9161	353	City Of Chicago Police	\$4.00
03/15/2017	MURPHY, WILLIAM	9161	353	City Of Chicago Police	\$0.37
03/15/2017	MURPHY, WILLIAM	9161	353	City Of Chicago Police	\$4.00
03/15/2017	MURPHY, WILLIAM	9161	353	City Of Chicago Police	\$0.37
03/15/2017	MURPHY, WILLIAM	9161	353	City Of Chicago Police	\$4.00
03/15/2017	MURPHY, WILLIAM	9161	353	City Of Chicago Police	\$0.26
03/15/2017	MURPHY, WILLIAM	9161	353	City Of Chicago Police	\$4.00
03/15/2017	MURPHY, WILLIAM	9161	353	City Of Chicago Police	\$4.00
03/15/2017	MURPHY, WILLIAM	9161	353	City Of Chicago Police	\$4.00
03/15/2017	MURPHY, WILLIAM	9161	353	City Of Chicago Police	\$73.49
03/15/2017	MURPHY, WILLIAM	9161	353	City Of Chicago Police	\$47.48
03/15/2017	MURPHY, WILLIAM	9161	353	City Of Chicago Police	\$4.00
03/15/2017	MURPHY, WILLIAM	9161	353	City Of Chicago Police	\$47.48
03/15/2017	MURPHY, WILLIAM	9161	353	City Of Chicago Police	\$4.00
03/15/2017	MURPHY, WILLIAM	9161	353	City Of Chicago Police	\$47.48
10/05/2016	MURILLO, VERONICA	9161	013	City Of Chicago Police	\$149.24
10/05/2016	MURILLO, VERONICA	9161	013	City Of Chicago Police	\$4.00
10/05/2016	MURILLO, VERONICA	9161	013	City Of Chicago Police	\$4.00
10/05/2016	MURILLO, VERONICA	9161	013	City Of Chicago Police	\$4.00
10/05/2016	MURILLO, VERONICA	9161	013	City Of Chicago Police	\$4.00
10/05/2016	MURILLO, VERONICA	9161	013	City Of Chicago Police	\$4.00
10/05/2016	MURILLO, VERONICA	9161	013	City Of Chicago Police	\$4.00
10/05/2016	MURILLO, VERONICA	9161	013	City Of Chicago Police	\$4.00
10/05/2016	MURILLO, VERONICA	9161	013	City Of Chicago Police	\$4.00
10/05/2016	MURILLO, VERONICA	9161	013	City Of Chicago Police	\$104.36
10/05/2016	MURILLO, VERONICA	9161	013	City Of Chicago Police	\$149.24
10/05/2016	MURILLO, VERONICA	9161	013	City Of Chicago Police	\$351.76

Incident Date	Claimant	Rank	Unit of Assignment	Insured	Total to be Paid
10/05/2016	MURILLO, VERONICA	9161	013	City Of Chicago Police	\$104.36
10/05/2016	MURILLO, VERONICA	9161	013	City Of Chicago Police	\$351.76
10/05/2016	MURILLO, VERONICA	9161	013	City Of Chicago Police	\$149.24
10/05/2016	MURILLO, VERONICA	9161	013	City Of Chicago Police	\$306.88
10/05/2016	MURILLO, VERONICA	9161	013	City Of Chicago Police	\$193.49
10/05/2016	MURILLO, VERONICA	9161	013	City Of Chicago Police	\$133.03
10/05/2016	MURILLO, VERONICA	9161	013	City Of Chicago Police	\$133.03
10/05/2016	MURILLO, VERONICA	9161	013	City Of Chicago Police	\$149.24
10/05/2016	MURILLO, VERONICA	9161	013	City Of Chicago Police	\$159.90
10/05/2016	MURILLO, VERONICA	9161	013	City Of Chicago Police	\$226.45
10/05/2016	MURILLO, VERONICA	9161	013	City Of Chicago Police	\$410.42
10/05/2016	MURILLO, VERONICA	9161	013	City Of Chicago Police	\$510.45
10/05/2016	MURILLO, VERONICA	9161	013	City Of Chicago Police	\$232.77
10/05/2016	MURILLO, VERONICA	9161	013	City Of Chicago Police	\$400.20
10/05/2016	MURILLO, VERONICA	9161	013	City Of Chicago Police	\$181.55
10/05/2016	MURILLO, VERONICA	9161	013	City Of Chicago Police	\$147.07
10/05/2016	MURILLO, VERONICA	9161	013	City Of Chicago Police	\$130.59
10/05/2016	MURILLO, VERONICA	9161	013	City Of Chicago Police	\$185.00
10/05/2016	MURILLO, VERONICA	9161	013	City Of Chicago Police	\$120.00
10/05/2016	MURILLO, VERONICA	9161	013	City Of Chicago Police	\$4.00
10/05/2016	MURILLO, VERONICA	9161	013	City Of Chicago Police	\$4.00
10/05/2016	MURILLO, VERONICA	9161	013	City Of Chicago Police	\$4.00
10/05/2016	MURILLO, VERONICA	9161	013	City Of Chicago Police	\$4.00
10/05/2016	MURILLO, VERONICA	9161	013	City Of Chicago Police	\$4.00
10/05/2016	MURILLO, VERONICA	9161	013	City Of Chicago Police	\$4.00
12/31/2016	MULLIGAN, MARTIN	9161		City Of Chicago Police	\$2.31
12/31/2016	MULLIGAN, MARTIN	9161		City Of Chicago Police	\$4.00
12/31/2016	MULLIGAN, MARTIN	9161		City Of Chicago Police	\$257.45
12/31/2016	MULLIGAN, MARTIN	9161		City Of Chicago Police	\$235.60
12/31/2016	MULLIGAN, MARTIN	9161		City Of Chicago Police	\$4.00
12/31/2016	MULLIGAN, MARTIN	9161		City Of Chicago Police	\$2.11
05/21/2017	MUELLER, JACKLYN	9161		City Of Chicago Police	\$40.62
05/21/2017	MUELLER, JACKLYN	9161		City Of Chicago Police	\$4.00

6/28/2017

REPORTS OF COMMITTEES

50879

Incident Date	Claimant	Rank	Unit of Assignment	Insured	Total to be Paid
05/21/2017	MUELLER, JACKLYN	9161		City Of Chicago Police	\$21.29
09/10/2016	MOSER, EDWARD	9161	007	City Of Chicago Police	\$4.00
03/28/2017	MORRISSEY, JOSEPH	9161		City Of Chicago Police	\$317.53
03/28/2017	MORRISSEY, JOSEPH	9161		City Of Chicago Police	\$4.00
03/28/2017	MORRISSEY, JOSEPH	9161		City Of Chicago Police	\$26.49
03/28/2017	MORRISSEY, JOSEPH	9161		City Of Chicago Police	\$4.00
03/28/2017	MORRISSEY, JOSEPH	9161		City Of Chicago Police	\$4.00
03/28/2017	MORRISSEY, JOSEPH	9161		City Of Chicago Police	\$8.20
03/28/2017	MORRISSEY, JOSEPH	9161		City Of Chicago Police	\$12.11
09/24/2016	MORRIS, ANGELA	9161		City Of Chicago Police	\$243.29
09/24/2016	MORRIS, ANGELA	9161		City Of Chicago Police	\$7.30
09/24/2016	MORRIS, ANGELA	9161		City Of Chicago Police	\$4.00
11/04/2015	MORALES, MARITZA	9161	044	City Of Chicago Police	\$93.49
02/07/2017	MORALES, JOSE	9161		City Of Chicago Police	\$0.03
02/07/2017	MORALES, JOSE	9161		City Of Chicago Police	\$13.81
09/13/2016	MOORE, LATANYA	9161		City Of Chicago Police	\$4.00
09/13/2016	MOORE, LATANYA	9161		City Of Chicago Police	\$77.55
09/13/2016	MOORE, LATANYA	9161		City Of Chicago Police	\$333.73
09/13/2016	MOORE, LATANYA	9161		City Of Chicago Police	\$217.06
09/13/2016	MOORE, LATANYA	9161		City Of Chicago Police	\$434.12
09/13/2016	MOORE, LATANYA	9161		City Of Chicago Police	\$204.34
09/13/2016	MOORE, LATANYA	9161		City Of Chicago Police	\$217.06
09/13/2016	MOORE, LATANYA	9161		City Of Chicago Police	\$217.06
09/13/2016	MOORE, LATANYA	9161		City Of Chicago Police	\$434.12
09/13/2016	MOORE, LATANYA	9161		City Of Chicago Police	\$412.75
09/13/2016	MOORE, LATANYA	9161		City Of Chicago Police	\$346.39
09/13/2016	MOORE, LATANYA	9161		City Of Chicago Police	\$217.06
09/13/2016	MOORE, LATANYA	9161		City Of Chicago Police	\$217.06
09/13/2016	MOORE, LATANYA	9161		City Of Chicago Police	\$217.06
09/13/2016	MOORE, LATANYA	9161		City Of Chicago Police	\$63.07
09/13/2016	MOORE, LATANYA	9161		City Of Chicago Police	\$234.00
09/13/2016	MOORE, LATANYA	9161		City Of Chicago Police	\$4.00
09/13/2016	MOORE, LATANYA	9161		City Of Chicago Police	\$11.22

50880

JOURNAL--CITY COUNCIL--CHICAGO

6/28/2017

Incident Date	Claimant	Rank	Unit of Assignment	Insured	Total to be Paid
09/13/2016	MOORE, LATANYA	9161		City Of Chicago Police	\$4.00
09/13/2016	MOORE, LATANYA	9161		City Of Chicago Police	\$3.02
09/13/2016	MOORE, LATANYA	9161		City Of Chicago Police	\$0.52
09/13/2016	MOORE, LATANYA	9161		City Of Chicago Police	\$4.00
09/13/2016	MOORE, LATANYA	9161		City Of Chicago Police	\$1.04
09/13/2016	MOORE, LATANYA	9161		City Of Chicago Police	\$4.00
09/13/2016	MOORE, LATANYA	9161		City Of Chicago Police	\$2.08
09/13/2016	MOORE, LATANYA	9161		City Of Chicago Police	\$4.00
09/13/2016	MOORE, LATANYA	9161		City Of Chicago Police	\$0.93
09/13/2016	MOORE, LATANYA	9161		City Of Chicago Police	\$4.00
09/13/2016	MOORE, LATANYA	9161		City Of Chicago Police	\$1.04
09/13/2016	MOORE, LATANYA	9161		City Of Chicago Police	\$4.00
09/13/2016	MOORE, LATANYA	9161		City Of Chicago Police	\$1.04
09/13/2016	MOORE, LATANYA	9161		City Of Chicago Police	\$4.00
09/13/2016	MOORE, LATANYA	9161		City Of Chicago Police	\$2.08
09/13/2016	MOORE, LATANYA	9161		City Of Chicago Police	\$4.00
09/13/2016	MOORE, LATANYA	9161		City Of Chicago Police	\$1.85
09/13/2016	MOORE, LATANYA	9161		City Of Chicago Police	\$4.00
09/13/2016	MOORE, LATANYA	9161		City Of Chicago Police	\$1.99
09/13/2016	MOORE, LATANYA	9161		City Of Chicago Police	\$4.00
09/13/2016	MOORE, LATANYA	9161		City Of Chicago Police	\$1.04
09/13/2016	MOORE, LATANYA	9161		City Of Chicago Police	\$4.00
09/13/2016	MOORE, LATANYA	9161		City Of Chicago Police	\$1.04
09/13/2016	MOORE, LATANYA	9161		City Of Chicago Police	\$4.00
09/13/2016	MOORE, LATANYA	9161		City Of Chicago Police	\$1.04
05/18/2009	MOORE, KENNETH			City Of Chicago Police	\$7.23
05/18/2009	MOORE, KENNETH			City Of Chicago Police	\$150.91
05/18/2009	MOORE, KENNETH			City Of Chicago Police	\$4.00
12/02/2010	MOORE, GEORGE	9161	008	City Of Chicago Police	\$0.48
12/02/2010	MOORE, GEORGE	9161	008	City Of Chicago Police	\$4.00
12/02/2010	MOORE, GEORGE	9161	008	City Of Chicago Police	\$0.46
12/02/2010	MOORE, GEORGE	9161	008	City Of Chicago Police	\$4.00
12/02/2010	MOORE, GEORGE	9161	008	City Of Chicago Police	\$0.70

6/28/2017

REPORTS OF COMMITTEES

50881

Incident Date	Claimant	Rank	Unit of Assignment	Insured	Total to be Paid
12/02/2010	MOORE, GEORGE	9161	008	City Of Chicago Police	\$4.00
12/02/2010	MOORE, GEORGE	9161	008	City Of Chicago Police	\$0.68
12/02/2010	MOORE, GEORGE	9161	008	City Of Chicago Police	\$4.00
12/02/2010	MOORE, GEORGE	9161	008	City Of Chicago Police	\$0.57
12/02/2010	MOORE, GEORGE	9161	008	City Of Chicago Police	\$4.00
12/02/2010	MOORE, GEORGE	9161	008	City Of Chicago Police	\$0.58
12/02/2010	MOORE, GEORGE	9161	008	City Of Chicago Police	\$4.00
12/02/2010	MOORE, GEORGE	9161	008	City Of Chicago Police	\$0.53
12/02/2010	MOORE, GEORGE	9161	008	City Of Chicago Police	\$4.00
12/02/2010	MOORE, GEORGE	9161	008	City Of Chicago Police	\$0.70
12/02/2010	MOORE, GEORGE	9161	008	City Of Chicago Police	\$4.00
12/02/2010	MOORE, GEORGE	9161	008	City Of Chicago Police	\$0.44
12/02/2010	MOORE, GEORGE	9161	008	City Of Chicago Police	\$0.61
12/02/2010	MOORE, GEORGE	9161	008	City Of Chicago Police	\$4.00
12/02/2010	MOORE, GEORGE	9161	008	City Of Chicago Police	\$0.70
12/02/2010	MOORE, GEORGE	9161	008	City Of Chicago Police	\$4.00
12/02/2010	MOORE, GEORGE	9161	008	City Of Chicago Police	\$0.54
12/02/2010	MOORE, GEORGE	9161	008	City Of Chicago Police	\$4.00
12/02/2010	MOORE, GEORGE	9161	008	City Of Chicago Police	\$76.00
12/02/2010	MOORE, GEORGE	9161	008	City Of Chicago Police	\$4.00
12/02/2010	MOORE, GEORGE	9161	008	City Of Chicago Police	\$4.00
12/02/2010	MOORE, GEORGE	9161	008	City Of Chicago Police	\$0.83
12/02/2010	MOORE, GEORGE	9161	008	City Of Chicago Police	\$4.00
12/02/2010	MOORE, GEORGE	9161	008	City Of Chicago Police	\$294.96
12/02/2010	MOORE, GEORGE	9161	008	City Of Chicago Police	\$381.73
12/02/2010	MOORE, GEORGE	9161	008	City Of Chicago Police	\$260.86
12/02/2010	MOORE, GEORGE	9161	008	City Of Chicago Police	\$250.18
12/02/2010	MOORE, GEORGE	9161	008	City Of Chicago Police	\$381.73
12/02/2010	MOORE, GEORGE	9161	008	City Of Chicago Police	\$367.97
12/02/2010	MOORE, GEORGE	9161	008	City Of Chicago Police	\$308.14
12/02/2010	MOORE, GEORGE	9161	008	City Of Chicago Police	\$318.84
12/02/2010	MOORE, GEORGE	9161	008	City Of Chicago Police	\$290.22
12/02/2010	MOORE, GEORGE	9161	008	City Of Chicago Police	\$381.73

50882

JOURNAL--CITY COUNCIL--CHICAGO

6/28/2017

Incident Date	Claimant	Rank	Unit of Assignment	Insured	Total to be Paid
12/02/2010	MOORE, GEORGE	9161	008	City Of Chicago Police	\$243.49
12/02/2010	MOORE, GEORGE	9161	008	City Of Chicago Police	\$335.00
01/21/2017	MONTE, GRANT	9161	044	City Of Chicago Police	\$0.49
01/21/2017	MONTE, GRANT	9161	044	City Of Chicago Police	\$4.00
01/21/2017	MONTE, GRANT	9161	044	City Of Chicago Police	\$265.05
03/26/2013	MIUCIN, ZORAN	9161	011	City Of Chicago Police	\$425.22
03/26/2013	MIUCIN, ZORAN	9161	011	City Of Chicago Police	\$4.00
03/07/2017	MIRANDA, ALEJANDRO	9161	011	City Of Chicago Police	\$322.52
03/07/2017	MIRANDA, ALEJANDRO	9161	011	City Of Chicago Police	\$4.00
05/19/2009	MIDLOWSKI, ROBERT	9165	075	City Of Chicago Police	\$4.00
05/19/2009	MIDLOWSKI, ROBERT	9165	075	City Of Chicago Police	\$4.00
05/19/2009	MIDLOWSKI, ROBERT	9165	075	City Of Chicago Police	\$4.00
05/19/2009	MIDLOWSKI, ROBERT	9165	075	City Of Chicago Police	\$4.00
05/19/2009	MIDLOWSKI, ROBERT	9165	075	City Of Chicago Police	\$4.00
05/19/2009	MIDLOWSKI, ROBERT	9165	075	City Of Chicago Police	\$101.92
05/19/2009	MIDLOWSKI, ROBERT	9165	075	City Of Chicago Police	\$159.60
05/19/2009	MIDLOWSKI, ROBERT	9165	075	City Of Chicago Police	\$4.00
05/19/2009	MIDLOWSKI, ROBERT	9165	075	City Of Chicago Police	\$149.53
05/19/2009	MIDLOWSKI, ROBERT	9165	075	City Of Chicago Police	\$149.53
05/19/2009	MIDLOWSKI, ROBERT	9165	075	City Of Chicago Police	\$80.86
05/19/2009	MIDLOWSKI, ROBERT	9165	075	City Of Chicago Police	\$80.86
05/25/2016	MEURIS, LYNN	9161		City Of Chicago Police	\$4.00
05/25/2016	MEURIS, LYNN	9161		City Of Chicago Police	\$0.48
05/25/2016	MEURIS, LYNN	9161		City Of Chicago Police	\$255.88
07/10/2016	MESSINO, WILLIAM	9161		City Of Chicago Police	\$80.86
07/10/2016	MESSINO, WILLIAM	9161		City Of Chicago Police	\$80.86
07/10/2016	MESSINO, WILLIAM	9161		City Of Chicago Police	\$4.00
07/10/2016	MESSINO, WILLIAM	9161		City Of Chicago Police	\$4.00
12/05/2016	MERO, RONALD	9161	044	City Of Chicago Police	\$4.00
12/05/2016	MERO, RONALD	9161	044	City Of Chicago Police	\$2.11
12/05/2016	MERO, RONALD	9161	044	City Of Chicago Police	\$0.94
12/05/2016	MERO, RONALD	9161	044	City Of Chicago Police	\$4.00
12/05/2016	MERO, RONALD	9161	044	City Of Chicago Police	\$0.23

6/28/2017

REPORTS OF COMMITTEES

50883

Incident Date	Claimant	Rank	Unit of Assignment	Insured	Total to be Paid
12/05/2016	MERO, RONALD	9161	044	City Of Chicago Police	\$4.00
12/05/2016	MERO, RONALD	9161	044	City Of Chicago Police	\$235.60
12/05/2016	MERO, RONALD	9161	044	City Of Chicago Police	\$4.00
12/05/2016	MERO, RONALD	9161	044	City Of Chicago Police	\$25.65
12/05/2016	MERO, RONALD	9161	044	City Of Chicago Police	\$105.45
04/16/2017	MENDOZA, VICTORIA	9161		City Of Chicago Police	\$25.65
04/16/2017	MENDOZA, VICTORIA	9161		City Of Chicago Police	\$198.40
04/16/2017	MENDOZA, VICTORIA	9161		City Of Chicago Police	\$16.00
04/16/2017	MENDOZA, VICTORIA	9161		City Of Chicago Police	\$0.50
04/16/2017	MENDOZA, VICTORIA	9161		City Of Chicago Police	\$4.00
04/16/2017	MENDOZA, VICTORIA	9161		City Of Chicago Police	\$0.49
04/16/2017	MENDOZA, VICTORIA	9161		City Of Chicago Police	\$4.00
04/16/2017	MENDOZA, VICTORIA	9161		City Of Chicago Police	\$0.49
04/16/2017	MENDOZA, VICTORIA	9161		City Of Chicago Police	\$4.00
04/16/2017	MENDOZA, VICTORIA	9161		City Of Chicago Police	\$0.41
04/16/2017	MENDOZA, VICTORIA	9161		City Of Chicago Police	\$4.00
04/16/2017	MENDOZA, VICTORIA	9161		City Of Chicago Police	\$0.42
04/16/2017	MENDOZA, VICTORIA	9161		City Of Chicago Police	\$4.00
04/16/2017	MENDOZA, VICTORIA	9161		City Of Chicago Police	\$0.49
04/16/2017	MENDOZA, VICTORIA	9161		City Of Chicago Police	\$4.00
04/16/2017	MENDOZA, VICTORIA	9161		City Of Chicago Police	\$0.49
04/16/2017	MENDOZA, VICTORIA	9161		City Of Chicago Police	\$4.00
04/16/2017	MENDOZA, VICTORIA	9161		City Of Chicago Police	\$0.48
04/16/2017	MENDOZA, VICTORIA	9161		City Of Chicago Police	\$4.00
04/16/2017	MENDOZA, VICTORIA	9161		City Of Chicago Police	\$0.49
04/16/2017	MENDOZA, VICTORIA	9161		City Of Chicago Police	\$392.38
04/16/2017	MENDOZA, VICTORIA	9161		City Of Chicago Police	\$260.86
04/16/2017	MENDOZA, VICTORIA	9161		City Of Chicago Police	\$262.81
04/16/2017	MENDOZA, VICTORIA	9161		City Of Chicago Police	\$225.01
04/16/2017	MENDOZA, VICTORIA	9161		City Of Chicago Police	\$314.28
04/16/2017	MENDOZA, VICTORIA	9161		City Of Chicago Police	\$267.55
04/16/2017	MENDOZA, VICTORIA	9161		City Of Chicago Police	\$265.05
04/16/2017	MENDOZA, VICTORIA	9161		City Of Chicago Police	\$265.05

50884

JOURNAL--CITY COUNCIL--CHICAGO

6/28/2017

Incident Date	Claimant	Rank	Unit of Assignment	Insured	Total to be Paid
04/16/2017	MENDOZA, VICTORIA	9161		City Of Chicago Police	\$220.82
04/16/2017	MENDOZA, VICTORIA	9161		City Of Chicago Police	\$225.01
04/16/2017	MENDOZA, VICTORIA	9161		City Of Chicago Police	\$257.39
04/16/2017	MENDOZA, VICTORIA	9161		City Of Chicago Police	\$265.05
04/16/2017	MENDOZA, VICTORIA	9161		City Of Chicago Police	\$4.00
04/16/2017	MENDOZA, VICTORIA	9161		City Of Chicago Police	\$0.23
04/16/2017	MENDOZA, VICTORIA	9161		City Of Chicago Police	\$4.00
04/16/2017	MENDOZA, VICTORIA	9161		City Of Chicago Police	\$11.77
04/16/2017	MENDOZA, VICTORIA	9161		City Of Chicago Police	\$4.00
04/16/2017	MENDOZA, VICTORIA	9161		City Of Chicago Police	\$0.42
04/16/2017	MENDOZA, VICTORIA	9161		City Of Chicago Police	\$4.00
04/16/2017	MENDOZA, VICTORIA	9161		City Of Chicago Police	\$0.59
04/16/2017	MENDOZA, VICTORIA	9161		City Of Chicago Police	\$4.00
04/16/2017	MENDOZA, VICTORIA	9161		City Of Chicago Police	\$8.43
04/16/2017	MENDOZA, VICTORIA	9161		City Of Chicago Police	\$4.00
04/16/2017	MENDOZA, VICTORIA	9161		City Of Chicago Police	\$0.68
04/16/2017	MENDOZA, VICTORIA	9161		City Of Chicago Police	\$4.00
01/03/2017	MENDOZA, MARCO	9161		City Of Chicago Police	\$4.00
01/03/2017	MENDOZA, MARCO	9161		City Of Chicago Police	\$191.98
12/04/2011	MEERBREY, KENNETH	9161	024	City Of Chicago Police	\$131.70
09/09/2013	MEDINA, YESENIA	9161	044	City Of Chicago Police	\$227.57
09/09/2013	MEDINA, YESENIA	9161	044	City Of Chicago Police	\$0.44
09/09/2013	MEDINA, YESENIA	9161	044	City Of Chicago Police	\$4.00
09/18/2014	MEDINA, CYNTHIA	9161		City Of Chicago Police	\$4.00
09/18/2014	MEDINA, CYNTHIA	9161		City Of Chicago Police	\$1.13
09/18/2014	MEDINA, CYNTHIA	9161		City Of Chicago Police	\$4.00
09/18/2014	MEDINA, CYNTHIA	9161		City Of Chicago Police	\$81.00
09/18/2014	MEDINA, CYNTHIA	9161		City Of Chicago Police	\$1.13
09/18/2014	MEDINA, CYNTHIA	9161		City Of Chicago Police	\$4.00
09/18/2014	MEDINA, CYNTHIA	9161		City Of Chicago Police	\$1.13
09/18/2014	MEDINA, CYNTHIA	9161		City Of Chicago Police	\$4.00
09/18/2014	MEDINA, CYNTHIA	9161		City Of Chicago Police	\$1.13
09/18/2014	MEDINA, CYNTHIA	9161		City Of Chicago Police	\$4.00

6/28/2017

REPORTS OF COMMITTEES

50885

Incident Date	Claimant	Rank	Unit of Assignment	Insured	Total to be Paid
09/18/2014	MEDINA, CYNTHIA	9161		City Of Chicago Police	\$1.13
09/18/2014	MEDINA, CYNTHIA	9161		City Of Chicago Police	\$4.00
09/18/2014	MEDINA, CYNTHIA	9161		City Of Chicago Police	\$1.90
09/18/2014	MEDINA, CYNTHIA	9161		City Of Chicago Police	\$4.00
09/18/2014	MEDINA, CYNTHIA	9161		City Of Chicago Police	\$1.44
09/18/2014	MEDINA, CYNTHIA	9161		City Of Chicago Police	\$4.00
09/18/2014	MEDINA, CYNTHIA	9161		City Of Chicago Police	\$1.13
09/18/2014	MEDINA, CYNTHIA	9161		City Of Chicago Police	\$4.00
09/18/2014	MEDINA, CYNTHIA	9161		City Of Chicago Police	\$0.66
09/18/2014	MEDINA, CYNTHIA	9161		City Of Chicago Police	\$4.00
09/18/2014	MEDINA, CYNTHIA	9161		City Of Chicago Police	\$4.00
09/18/2014	MEDINA, CYNTHIA	9161		City Of Chicago Police	\$1.42
09/18/2014	MEDINA, CYNTHIA	9161		City Of Chicago Police	\$4.00
09/18/2014	MEDINA, CYNTHIA	9161		City Of Chicago Police	\$1.42
09/18/2014	MEDINA, CYNTHIA	9161		City Of Chicago Police	\$4.00
09/18/2014	MEDINA, CYNTHIA	9161		City Of Chicago Police	\$63.00
09/18/2014	MEDINA, CYNTHIA	9161		City Of Chicago Police	\$251.33
09/18/2014	MEDINA, CYNTHIA	9161		City Of Chicago Police	\$251.33
09/18/2014	MEDINA, CYNTHIA	9161		City Of Chicago Police	\$136.69
09/18/2014	MEDINA, CYNTHIA	9161		City Of Chicago Police	\$136.69
09/18/2014	MEDINA, CYNTHIA	9161		City Of Chicago Police	\$225.53
09/18/2014	MEDINA, CYNTHIA	9161		City Of Chicago Police	\$225.53
09/18/2014	MEDINA, CYNTHIA	9161		City Of Chicago Police	\$225.53
09/18/2014	MEDINA, CYNTHIA	9161		City Of Chicago Police	\$225.53
09/18/2014	MEDINA, CYNTHIA	9161		City Of Chicago Police	\$225.53
09/18/2014	MEDINA, CYNTHIA	9161		City Of Chicago Police	\$297.44
09/18/2014	MEDINA, CYNTHIA	9161		City Of Chicago Police	\$252.99
09/18/2014	MEDINA, CYNTHIA	9161		City Of Chicago Police	\$225.53
09/18/2014	MEDINA, CYNTHIA	9161		City Of Chicago Police	\$0.18
09/18/2014	MEDINA, CYNTHIA	9161		City Of Chicago Police	\$181.12
09/18/2014	MEDINA, CYNTHIA	9161		City Of Chicago Police	\$0.18
09/18/2014	MEDINA, CYNTHIA	9161		City Of Chicago Police	\$4.00
02/27/2012	MEADOWS SR, CHARLES			City Of Chicago Police	\$47.48

6/28/2017

Incident Date	Claimant	Rank	Unit of Assignment	Insured	Total to be Paid
02/27/2012	MEADOWS SR, CHARLES			City Of Chicago Police	\$537.60
02/27/2012	MEADOWS SR, CHARLES			City Of Chicago Police	\$47.48
02/27/2012	MEADOWS SR, CHARLES			City Of Chicago Police	\$4.00
02/27/2012	MEADOWS SR, CHARLES			City Of Chicago Police	\$47.48
02/27/2012	MEADOWS SR, CHARLES			City Of Chicago Police	\$47.48
02/27/2012	MEADOWS SR, CHARLES			City Of Chicago Police	\$47.48
02/27/2012	MEADOWS SR, CHARLES			City Of Chicago Police	\$47.48
02/27/2012	MEADOWS SR, CHARLES			City Of Chicago Police	\$4.00
02/27/2012	MEADOWS SR, CHARLES			City Of Chicago Police	\$47.48
02/27/2012	MEADOWS SR, CHARLES			City Of Chicago Police	\$4.00
02/27/2012	MEADOWS SR, CHARLES			City Of Chicago Police	\$10.16
02/27/2012	MEADOWS SR, CHARLES			City Of Chicago Police	\$4.00
02/27/2012	MEADOWS SR, CHARLES			City Of Chicago Police	\$4.00
02/27/2012	MEADOWS SR, CHARLES			City Of Chicago Police	\$4.00
02/27/2012	MEADOWS SR, CHARLES			City Of Chicago Police	\$4.00
02/27/2012	MEADOWS SR, CHARLES			City Of Chicago Police	\$4.00
02/27/2012	MEADOWS SR, CHARLES			City Of Chicago Police	\$47.48
02/27/2012	MEADOWS SR, CHARLES			City Of Chicago Police	\$4.00
02/27/2012	MEADOWS SR, CHARLES			City Of Chicago Police	\$47.48
02/27/2012	MEADOWS SR, CHARLES			City Of Chicago Police	\$4.00
02/27/2012	MEADOWS SR, CHARLES			City Of Chicago Police	\$837.90
02/27/2012	MEADOWS SR, CHARLES			City Of Chicago Police	\$837.90
02/27/2012	MEADOWS SR, CHARLES			City Of Chicago Police	\$837.90
02/27/2012	MEADOWS SR, CHARLES			City Of Chicago Police	\$837.90
02/27/2012	MEADOWS SR, CHARLES			City Of Chicago Police	\$837.90
02/27/2012	MEADOWS SR, CHARLES			City Of Chicago Police	\$837.90
02/27/2012	MEADOWS SR, CHARLES			City Of Chicago Police	\$837.90
02/27/2012	MEADOWS SR, CHARLES			City Of Chicago Police	\$837.90
02/27/2012	MEADOWS SR, CHARLES			City Of Chicago Police	\$837.90
02/27/2012	MEADOWS SR, CHARLES			City Of Chicago Police	\$4.00
09/16/2011	MCNAMEE, SHANNON	9161	765	City Of Chicago Police	\$4.00

6/28/2017

REPORTS OF COMMITTEES

50887

Incident Date	Claimant	Rank	Unit of Assignment	Insured	Total to be Paid
09/16/2011	MCNAMEE, SHANNON	9161	765	City Of Chicago Police	\$80.86
09/16/2011	MCNAMEE, SHANNON	9161	765	City Of Chicago Police	\$4.00
03/30/2017	MCMILLER JR, KEITH	9161	006	City Of Chicago Police	\$13.23
03/30/2017	MCMILLER JR, KEITH	9161	006	City Of Chicago Police	\$4.00
03/30/2017	MCMILLER JR, KEITH	9161	006	City Of Chicago Police	\$4.00
03/30/2017	MCMILLER JR, KEITH	9161	006	City Of Chicago Police	\$94.79
03/30/2017	MCMILLER JR, KEITH	9161	006	City Of Chicago Police	\$4.00
02/13/2013	MCDONOUGH, TIMOTHY	9161		City Of Chicago Police	\$4.00
02/13/2013	MCDONOUGH, TIMOTHY	9161		City Of Chicago Police	\$17.74
02/13/2013	MCDONOUGH, TIMOTHY	9161		City Of Chicago Police	\$170.46
04/12/2017	MCCANN, RAYMOND	9161	008	City Of Chicago Police	\$117.00
04/12/2017	MCCANN, RAYMOND	9161	008	City Of Chicago Police	\$488.49
04/12/2017	MCCANN, RAYMOND	9161	008	City Of Chicago Police	\$301.46
04/12/2017	MCCANN, RAYMOND	9161	008	City Of Chicago Police	\$4.00
04/12/2017	MCCANN, RAYMOND	9161	008	City Of Chicago Police	\$4.00
04/12/2017	MCCANN, RAYMOND	9161	008	City Of Chicago Police	\$4.00
04/12/2017	MCCANN, RAYMOND	9161	008	City Of Chicago Police	\$4.00
04/12/2017	MCCANN, RAYMOND	9161	008	City Of Chicago Police	\$8.70
11/28/2012	MC VEY, BRIAN	9161	311	City Of Chicago Police	\$4.00
11/28/2012	MC VEY, BRIAN	9161	311	City Of Chicago Police	\$4.00
11/28/2012	MC VEY, BRIAN	9161	311	City Of Chicago Police	\$4.00
11/28/2012	MC VEY, BRIAN	9161	311	City Of Chicago Police	\$4.00
10/26/2016	MC NICHOLS, THOMAS	9161		City Of Chicago Police	\$100.00
10/26/2016	MC NICHOLS, THOMAS	9161		City Of Chicago Police	\$100.00
06/29/2011	MC GUIRE JR, DANNY	9171	353	City Of Chicago Police	\$4.00
06/29/2011	MC GUIRE JR, DANNY	9171	353	City Of Chicago Police	\$4.00
06/29/2011	MC GUIRE JR, DANNY	9171	353	City Of Chicago Police	\$4.00
06/29/2011	MC GUIRE JR, DANNY	9171	353	City Of Chicago Police	\$4.00
06/29/2011	MC GUIRE JR, DANNY	9171	353	City Of Chicago Police	\$47.48
06/29/2011	MC GUIRE JR, DANNY	9171	353	City Of Chicago Police	\$47.48
06/29/2011	MC GUIRE JR, DANNY	9171	353	City Of Chicago Police	\$4.00
06/29/2011	MC GUIRE JR, DANNY	9171	353	City Of Chicago Police	\$47.48
06/29/2011	MC GUIRE JR, DANNY	9171	353	City Of Chicago Police	\$47.48

Incident Date	Claimant	Rank	Unit of Assignment	Insured	Total to be Paid
06/29/2011	MC GUIRE JR, DANNY	9171	353	City Of Chicago Police	\$837.90
06/29/2011	MC GUIRE JR, DANNY	9171	353	City Of Chicago Police	\$4.00
06/29/2011	MC GUIRE JR, DANNY	9171	353	City Of Chicago Police	\$40.70
06/29/2011	MC GUIRE JR, DANNY	9171	353	City Of Chicago Police	\$47.48
06/29/2011	MC GUIRE JR, DANNY	9171	353	City Of Chicago Police	\$47.48
06/29/2011	MC GUIRE JR, DANNY	9171	353	City Of Chicago Police	\$47.48
06/29/2011	MC GUIRE JR, DANNY	9171	353	City Of Chicago Police	\$4.00
06/29/2011	MC GUIRE JR, DANNY	9171	353	City Of Chicago Police	\$4.00
06/29/2011	MC GUIRE JR, DANNY	9171	353	City Of Chicago Police	\$4.00
06/29/2011	MC GUIRE JR, DANNY	9171	353	City Of Chicago Police	\$4.00
06/29/2011	MC GUIRE JR, DANNY	9171	353	City Of Chicago Police	\$47.48
06/29/2011	MC GUIRE JR, DANNY	9171	353	City Of Chicago Police	\$4.00
06/29/2011	MC GUIRE JR, DANNY	9171	353	City Of Chicago Police	\$3.16
06/29/2011	MC GUIRE JR, DANNY	9171	353	City Of Chicago Police	\$47.48
06/29/2011	MC GUIRE JR, DANNY	9171	353	City Of Chicago Police	\$837.90
06/29/2011	MC GUIRE JR, DANNY	9171	353	City Of Chicago Police	\$837.90
06/29/2011	MC GUIRE JR, DANNY	9171	353	City Of Chicago Police	\$167.35
06/29/2011	MC GUIRE JR, DANNY	9171	353	City Of Chicago Police	\$837.90
06/29/2011	MC GUIRE JR, DANNY	9171	353	City Of Chicago Police	\$837.90
06/29/2011	MC GUIRE JR, DANNY	9171	353	City Of Chicago Police	\$837.90
06/29/2011	MC GUIRE JR, DANNY	9171	353	City Of Chicago Police	\$837.90
06/29/2011	MC GUIRE JR, DANNY	9171	353	City Of Chicago Police	\$837.90
06/29/2011	MC GUIRE JR, DANNY	9171	353	City Of Chicago Police	\$837.90
06/29/2011	MC GUIRE JR, DANNY	9171	353	City Of Chicago Police	\$837.90
06/29/2011	MC GUIRE JR, DANNY	9171	353	City Of Chicago Police	\$718.20
11/28/2012	MC GEE, DWAYNE	9161	311	City Of Chicago Police	\$66.25
11/28/2012	MC GEE, DWAYNE	9161	311	City Of Chicago Police	\$0.59
11/28/2012	MC GEE, DWAYNE	9161	311	City Of Chicago Police	\$4.00
01/13/2014	MC ELRATH, DENOYA	9171	715	City Of Chicago Police	\$307.85
01/13/2014	MC ELRATH, DENOYA	9171	715	City Of Chicago Police	\$265.31
01/13/2014	MC ELRATH, DENOYA	9171	715	City Of Chicago Police	\$265.31
01/13/2014	MC ELRATH, DENOYA	9171	715	City Of Chicago Police	\$4.00
01/13/2014	MC ELRATH, DENOYA	9171	715	City Of Chicago Police	\$0.58
01/13/2014	MC ELRATH, DENOYA	9171	715	City Of Chicago Police	\$4.00

6/28/2017

REPORTS OF COMMITTEES

50889

Incident Date	Claimant	Rank	Unit of Assignment	Insured	Total to be Paid
01/13/2014	MC ELRATH, DENOGYA	9171	715	City Of Chicago Police	\$0.50
01/13/2014	MC ELRATH, DENOGYA	9171	715	City Of Chicago Police	\$4.00
01/13/2014	MC ELRATH, DENOGYA	9171	715	City Of Chicago Police	\$0.50
01/13/2014	MC ELRATH, DENOGYA	9171	715	City Of Chicago Police	\$4.00
01/13/2014	MC ELRATH, DENOGYA	9171	715	City Of Chicago Police	\$0.50
01/13/2014	MC ELRATH, DENOGYA	9171	715	City Of Chicago Police	\$4.00
01/13/2014	MC ELRATH, DENOGYA	9171	715	City Of Chicago Police	\$0.63
01/13/2014	MC ELRATH, DENOGYA	9171	715	City Of Chicago Police	\$4.00
01/13/2014	MC ELRATH, DENOGYA	9171	715	City Of Chicago Police	\$0.50
01/13/2014	MC ELRATH, DENOGYA	9171	715	City Of Chicago Police	\$4.00
01/13/2014	MC ELRATH, DENOGYA	9171	715	City Of Chicago Police	\$0.50
01/13/2014	MC ELRATH, DENOGYA	9171	715	City Of Chicago Police	\$4.00
01/13/2014	MC ELRATH, DENOGYA	9171	715	City Of Chicago Police	\$0.50
01/13/2014	MC ELRATH, DENOGYA	9171	715	City Of Chicago Police	\$4.00
01/13/2014	MC ELRATH, DENOGYA	9171	715	City Of Chicago Police	\$0.50
01/13/2014	MC ELRATH, DENOGYA	9171	715	City Of Chicago Police	\$265.31
01/13/2014	MC ELRATH, DENOGYA	9171	715	City Of Chicago Police	\$338.95
01/13/2014	MC ELRATH, DENOGYA	9171	715	City Of Chicago Police	\$265.31
01/13/2014	MC ELRATH, DENOGYA	9171	715	City Of Chicago Police	\$265.31
01/13/2014	MC ELRATH, DENOGYA	9171	715	City Of Chicago Police	\$265.31
01/13/2014	MC ELRATH, DENOGYA	9171	715	City Of Chicago Police	\$265.31
02/05/2016	MC CRAY JR, DAVID	9161	311	City Of Chicago Police	\$0.67
02/05/2016	MC CRAY JR, DAVID	9161	311	City Of Chicago Police	\$4.00
02/05/2016	MC CRAY JR, DAVID	9161	311	City Of Chicago Police	\$0.73
02/05/2016	MC CRAY JR, DAVID	9161	311	City Of Chicago Police	\$4.00
02/05/2016	MC CRAY JR, DAVID	9161	311	City Of Chicago Police	\$0.67
02/05/2016	MC CRAY JR, DAVID	9161	311	City Of Chicago Police	\$4.00
02/05/2016	MC CRAY JR, DAVID	9161	311	City Of Chicago Police	\$0.67
02/05/2016	MC CRAY JR, DAVID	9161	311	City Of Chicago Police	\$4.00
02/05/2016	MC CRAY JR, DAVID	9161	311	City Of Chicago Police	\$0.67
02/05/2016	MC CRAY JR, DAVID	9161	311	City Of Chicago Police	\$4.00
02/05/2016	MC CRAY JR, DAVID	9161	311	City Of Chicago Police	\$0.67
02/05/2016	MC CRAY JR, DAVID	9161	311	City Of Chicago Police	\$4.00
02/05/2016	MC CRAY JR, DAVID	9161	311	City Of Chicago Police	\$0.67
02/05/2016	MC CRAY JR, DAVID	9161	311	City Of Chicago Police	\$4.00

Incident Date	Claimant	Rank	Unit of Assignment	Insured	Total to be Paid
02/05/2016	MC CRAY JR, DAVID	9161	311	City Of Chicago Police	\$0.67
02/05/2016	MC CRAY JR, DAVID	9161	311	City Of Chicago Police	\$4.00
02/05/2016	MC CRAY JR, DAVID	9161	311	City Of Chicago Police	\$0.67
02/05/2016	MC CRAY JR, DAVID	9161	311	City Of Chicago Police	\$4.00
02/05/2016	MC CRAY JR, DAVID	9161	311	City Of Chicago Police	\$0.63
02/05/2016	MC CRAY JR, DAVID	9161	311	City Of Chicago Police	\$4.00
02/05/2016	MC CRAY JR, DAVID	9161	311	City Of Chicago Police	\$0.67
02/05/2016	MC CRAY JR, DAVID	9161	311	City Of Chicago Police	\$4.00
02/05/2016	MC CRAY JR, DAVID	9161	311	City Of Chicago Police	\$0.67
02/05/2016	MC CRAY JR, DAVID	9161	311	City Of Chicago Police	\$4.00
02/05/2016	MC CRAY JR, DAVID	9161	311	City Of Chicago Police	\$0.73
02/05/2016	MC CRAY JR, DAVID	9161	311	City Of Chicago Police	\$4.00
02/05/2016	MC CRAY JR, DAVID	9161	311	City Of Chicago Police	\$0.67
02/05/2016	MC CRAY JR, DAVID	9161	311	City Of Chicago Police	\$4.00
02/05/2016	MC CRAY JR, DAVID	9161	311	City Of Chicago Police	\$0.67
02/05/2016	MC CRAY JR, DAVID	9161	311	City Of Chicago Police	\$4.00
02/05/2016	MC CRAY JR, DAVID	9161	311	City Of Chicago Police	\$0.42
02/05/2016	MC CRAY JR, DAVID	9161	311	City Of Chicago Police	\$4.00
02/05/2016	MC CRAY JR, DAVID	9161	311	City Of Chicago Police	\$0.67
02/05/2016	MC CRAY JR, DAVID	9161	311	City Of Chicago Police	\$4.00
02/05/2016	MC CRAY JR, DAVID	9161	311	City Of Chicago Police	\$332.74
02/05/2016	MC CRAY JR, DAVID	9161	311	City Of Chicago Police	\$332.74
02/05/2016	MC CRAY JR, DAVID	9161	311	City Of Chicago Police	\$297.53
02/05/2016	MC CRAY JR, DAVID	9161	311	City Of Chicago Police	\$332.74
02/05/2016	MC CRAY JR, DAVID	9161	311	City Of Chicago Police	\$332.74
02/05/2016	MC CRAY JR, DAVID	9161	311	City Of Chicago Police	\$343.70
02/05/2016	MC CRAY JR, DAVID	9161	311	City Of Chicago Police	\$332.74
02/05/2016	MC CRAY JR, DAVID	9161	311	City Of Chicago Police	\$332.74
02/05/2016	MC CRAY JR, DAVID	9161	311	City Of Chicago Police	\$209.54
02/05/2016	MC CRAY JR, DAVID	9161	311	City Of Chicago Police	\$332.74
02/05/2016	MC CRAY JR, DAVID	9161	311	City Of Chicago Police	\$332.74
02/05/2016	MC CRAY JR, DAVID	9161	311	City Of Chicago Police	\$332.74
02/05/2016	MC CRAY JR, DAVID	9161	311	City Of Chicago Police	\$300.72

6/28/2017

REPORTS OF COMMITTEES

50891

Incident Date	Claimant	Rank	Unit of Assignment	Insured	Total to be Paid
02/05/2016	MC CRAY JR, DAVID	9161	311	City Of Chicago Police	\$332.74
02/05/2016	MC CRAY JR, DAVID	9161	311	City Of Chicago Police	\$332.74
02/05/2016	MC CRAY JR, DAVID	9161	311	City Of Chicago Police	\$332.74
02/05/2016	MC CRAY JR, DAVID	9161	311	City Of Chicago Police	\$343.70
02/05/2016	MC CRAY JR, DAVID	9161	311	City Of Chicago Police	\$332.74
02/05/2016	MC CRAY JR, DAVID	9161	311	City Of Chicago Police	\$332.74
02/05/2016	MC CRAY JR, DAVID	9161	311	City Of Chicago Police	\$332.74
02/05/2016	MC CRAY JR, DAVID	9161	311	City Of Chicago Police	\$332.74
02/05/2016	MC CRAY JR, DAVID	9161	311	City Of Chicago Police	\$0.67
02/05/2016	MC CRAY JR, DAVID	9161	311	City Of Chicago Police	\$4.00
02/05/2016	MC CRAY JR, DAVID	9161	311	City Of Chicago Police	\$0.67
02/05/2016	MC CRAY JR, DAVID	9161	311	City Of Chicago Police	\$4.00
02/05/2016	MC CRAY JR, DAVID	9161	311	City Of Chicago Police	\$0.63
02/05/2016	MC CRAY JR, DAVID	9161	311	City Of Chicago Police	\$4.00
02/05/2016	MC CRAY JR, DAVID	9161	311	City Of Chicago Police	\$0.67
02/05/2016	MC CRAY JR, DAVID	9161	311	City Of Chicago Police	\$4.00
02/05/2016	MC CRAY JR, DAVID	9161	311	City Of Chicago Police	\$0.67
02/05/2016	MC CRAY JR, DAVID	9161	311	City Of Chicago Police	\$4.00
01/20/2017	MAYHEW, JENNIFER	9161		City Of Chicago Police	\$4.00
01/20/2017	MAYHEW, JENNIFER	9161		City Of Chicago Police	\$1.63
01/20/2017	MAYHEW, JENNIFER	9161		City Of Chicago Police	\$182.38
01/11/2016	MATURA, GREGORY	9161		City Of Chicago Police	\$169.10
06/01/2016	MARTINO, JASON	9161		City Of Chicago Police	\$312.86
06/01/2016	MARTINO, JASON	9161		City Of Chicago Police	\$0.60
06/01/2016	MARTINO, JASON	9161		City Of Chicago Police	\$4.00
12/21/2016	MARTINEZ, WILLIAM	9161		City Of Chicago Police	\$260.86
12/21/2016	MARTINEZ, WILLIAM	9161		City Of Chicago Police	\$267.55
12/21/2016	MARTINEZ, WILLIAM	9161		City Of Chicago Police	\$302.17
12/21/2016	MARTINEZ, WILLIAM	9161		City Of Chicago Police	\$260.86
12/21/2016	MARTINEZ, WILLIAM	9161		City Of Chicago Police	\$260.86
12/21/2016	MARTINEZ, WILLIAM	9161		City Of Chicago Police	\$303.40
12/21/2016	MARTINEZ, WILLIAM	9161		City Of Chicago Police	\$303.40
12/21/2016	MARTINEZ, WILLIAM	9161		City Of Chicago Police	\$350.13

50892

JOURNAL--CITY COUNCIL--CHICAGO

6/28/2017

Incident Date	Claimant	Rank	Unit of Assignment	Insured	Total to be Paid
12/21/2016	MARTINEZ, WILLIAM	9161		City Of Chicago Police	\$76.01
12/21/2016	MARTINEZ, WILLIAM	9161		City Of Chicago Police	\$76.01
12/21/2016	MARTINEZ, WILLIAM	9161		City Of Chicago Police	\$166.52
12/21/2016	MARTINEZ, WILLIAM	9161		City Of Chicago Police	\$4.00
12/21/2016	MARTINEZ, WILLIAM	9161		City Of Chicago Police	\$0.57
12/21/2016	MARTINEZ, WILLIAM	9161		City Of Chicago Police	\$4.00
12/21/2016	MARTINEZ, WILLIAM	9161		City Of Chicago Police	\$0.82
12/21/2016	MARTINEZ, WILLIAM	9161		City Of Chicago Police	\$4.00
12/21/2016	MARTINEZ, WILLIAM	9161		City Of Chicago Police	\$0.65
12/21/2016	MARTINEZ, WILLIAM	9161		City Of Chicago Police	\$4.00
12/21/2016	MARTINEZ, WILLIAM	9161		City Of Chicago Police	\$4.00
12/21/2016	MARTINEZ, WILLIAM	9161		City Of Chicago Police	\$0.56
12/21/2016	MARTINEZ, WILLIAM	9161		City Of Chicago Police	\$4.00
12/21/2016	MARTINEZ, WILLIAM	9161		City Of Chicago Police	\$0.56
12/21/2016	MARTINEZ, WILLIAM	9161		City Of Chicago Police	\$4.00
12/21/2016	MARTINEZ, WILLIAM	9161		City Of Chicago Police	\$0.48
12/21/2016	MARTINEZ, WILLIAM	9161		City Of Chicago Police	\$4.00
12/21/2016	MARTINEZ, WILLIAM	9161		City Of Chicago Police	\$0.82
12/21/2016	MARTINEZ, WILLIAM	9161		City Of Chicago Police	\$4.00
12/21/2016	MARTINEZ, WILLIAM	9161		City Of Chicago Police	\$0.48
12/21/2016	MARTINEZ, WILLIAM	9161		City Of Chicago Police	\$0.48
12/21/2016	MARTINEZ, WILLIAM	9161		City Of Chicago Police	\$4.00
12/21/2016	MARTINEZ, WILLIAM	9161		City Of Chicago Police	\$4.00
12/21/2016	MARTINEZ, WILLIAM	9161		City Of Chicago Police	\$4.00
12/21/2016	MARTINEZ, WILLIAM	9161		City Of Chicago Police	\$0.50
06/29/2016	MARTINEZ, STEVE	9152	189	City Of Chicago Police	\$225.09
06/09/2015	MARTINEZ, ENRIQUE	9161	044	City Of Chicago Police	\$4.00
06/09/2015	MARTINEZ, ENRIQUE	9161	044	City Of Chicago Police	\$0.58
06/09/2015	MARTINEZ, ENRIQUE	9161	044	City Of Chicago Police	\$306.80
11/08/2016	MARTINEZ JR, JORGE	9161	189	City Of Chicago Police	\$263.36
11/08/2016	MARTINEZ JR, JORGE	9161	189	City Of Chicago Police	\$263.36
11/08/2016	MARTINEZ JR, JORGE	9161	189	City Of Chicago Police	\$263.36
11/08/2016	MARTINEZ JR, JORGE	9161	189	City Of Chicago Police	\$276.54

6/28/2017

REPORTS OF COMMITTEES

50893

Incident Date	Claimant	Rank	Unit of Assignment	Insured	Total to be Paid
11/08/2016	MARTINEZ JR, JORGE	9161	189	City Of Chicago Police	\$303.40
11/08/2016	MARTINEZ JR, JORGE	9161	189	City Of Chicago Police	\$263.36
11/08/2016	MARTINEZ JR, JORGE	9161	189	City Of Chicago Police	\$211.63
11/08/2016	MARTINEZ JR, JORGE	9161	189	City Of Chicago Police	\$0.49
11/08/2016	MARTINEZ JR, JORGE	9161	189	City Of Chicago Police	\$4.00
11/08/2016	MARTINEZ JR, JORGE	9161	189	City Of Chicago Police	\$0.49
11/08/2016	MARTINEZ JR, JORGE	9161	189	City Of Chicago Police	\$4.00
11/08/2016	MARTINEZ JR, JORGE	9161	189	City Of Chicago Police	\$4.00
11/08/2016	MARTINEZ JR, JORGE	9161	189	City Of Chicago Police	\$0.49
11/08/2016	MARTINEZ JR, JORGE	9161	189	City Of Chicago Police	\$4.00
11/08/2016	MARTINEZ JR, JORGE	9161	189	City Of Chicago Police	\$0.56
11/08/2016	MARTINEZ JR, JORGE	9161	189	City Of Chicago Police	\$4.00
11/08/2016	MARTINEZ JR, JORGE	9161	189	City Of Chicago Police	\$0.49
11/08/2016	MARTINEZ JR, JORGE	9161	189	City Of Chicago Police	\$4.00
11/08/2016	MARTINEZ JR, JORGE	9161	189	City Of Chicago Police	\$0.38
11/08/2016	MARTINEZ JR, JORGE	9161	189	City Of Chicago Police	\$4.00
11/08/2016	MARTINEZ JR, JORGE	9161	189	City Of Chicago Police	\$0.50
11/08/2016	MARTINEZ JR, JORGE	9161	189	City Of Chicago Police	\$4.00
11/08/2016	MARTINEZ JR, JORGE	9161	189	City Of Chicago Police	\$4.00
11/08/2016	MARTINEZ JR, JORGE	9161	189	City Of Chicago Police	\$80.86
11/08/2016	MARTINEZ JR, JORGE	9161	189	City Of Chicago Police	\$813.71
12/23/2016	MARTIN, DALE	9171	007	City Of Chicago Police	\$837.90
12/23/2016	MARTIN, DALE	9171	007	City Of Chicago Police	\$4.00
12/23/2016	MARTIN, DALE	9171	007	City Of Chicago Police	\$837.90
12/23/2016	MARTIN, DALE	9171	007	City Of Chicago Police	\$837.90
12/23/2016	MARTIN, DALE	9171	007	City Of Chicago Police	\$837.90
12/23/2016	MARTIN, DALE	9171	007	City Of Chicago Police	\$837.90
12/23/2016	MARTIN, DALE	9171	007	City Of Chicago Police	\$225.01
12/23/2016	MARTIN, DALE	9171	007	City Of Chicago Police	\$220.27
12/23/2016	MARTIN, DALE	9171	007	City Of Chicago Police	\$225.01
12/23/2016	MARTIN, DALE	9171	007	City Of Chicago Police	\$247.68
12/23/2016	MARTIN, DALE	9171	007	City Of Chicago Police	\$254.37
12/23/2016	MARTIN, DALE	9171	007	City Of Chicago Police	\$46.73

Incident Date	Claimant	Rank	Unit of Assignment	Insured	Total to be Paid
12/23/2016	MARTIN, DALE	9171	007	City Of Chicago Police	\$225.01
12/23/2016	MARTIN, DALE	9171	007	City Of Chicago Police	\$267.00
12/23/2016	MARTIN, DALE	9171	007	City Of Chicago Police	\$47.48
12/23/2016	MARTIN, DALE	9171	007	City Of Chicago Police	\$4.00
12/23/2016	MARTIN, DALE	9171	007	City Of Chicago Police	\$47.48
12/23/2016	MARTIN, DALE	9171	007	City Of Chicago Police	\$4.00
12/23/2016	MARTIN, DALE	9171	007	City Of Chicago Police	\$0.42
12/23/2016	MARTIN, DALE	9171	007	City Of Chicago Police	\$4.00
12/23/2016	MARTIN, DALE	9171	007	City Of Chicago Police	\$0.45
12/23/2016	MARTIN, DALE	9171	007	City Of Chicago Police	\$4.00
12/23/2016	MARTIN, DALE	9171	007	City Of Chicago Police	\$0.47
12/23/2016	MARTIN, DALE	9171	007	City Of Chicago Police	\$4.00
12/23/2016	MARTIN, DALE	9171	007	City Of Chicago Police	\$0.42
12/23/2016	MARTIN, DALE	9171	007	City Of Chicago Police	\$4.00
12/23/2016	MARTIN, DALE	9171	007	City Of Chicago Police	\$4.00
12/23/2016	MARTIN, DALE	9171	007	City Of Chicago Police	\$4.00
12/23/2016	MARTIN, DALE	9171	007	City Of Chicago Police	\$4.00
12/23/2016	MARTIN, DALE	9171	007	City Of Chicago Police	\$97.85
12/23/2016	MARTIN, DALE	9171	007	City Of Chicago Police	\$4.00
12/23/2016	MARTIN, DALE	9171	007	City Of Chicago Police	\$0.41
12/23/2016	MARTIN, DALE	9171	007	City Of Chicago Police	\$4.00
12/23/2016	MARTIN, DALE	9171	007	City Of Chicago Police	\$47.48
12/23/2016	MARTIN, DALE	9171	007	City Of Chicago Police	\$47.48
12/23/2016	MARTIN, DALE	9171	007	City Of Chicago Police	\$47.48
12/23/2016	MARTIN, DALE	9171	007	City Of Chicago Police	\$47.48
12/23/2016	MARTIN, DALE	9171	007	City Of Chicago Police	\$0.09
12/23/2016	MARTIN, DALE	9171	007	City Of Chicago Police	\$4.00
12/23/2016	MARTIN, DALE	9171	007	City Of Chicago Police	\$0.42
12/23/2016	MARTIN, DALE	9171	007	City Of Chicago Police	\$837.90
02/21/2017	MARINEZ, DAVID	9161	044	City Of Chicago Police	\$4.00
02/21/2017	MARINEZ, DAVID	9161	044	City Of Chicago Police	\$0.57
02/21/2017	MARINEZ, DAVID	9161	044	City Of Chicago Police	\$4.00

6/28/2017

REPORTS OF COMMITTEES

50895

Incident Date	Claimant	Rank	Unit of Assignment	Insured	Total to be Paid
02/21/2017	MARINEZ, DAVID	9161	044	City Of Chicago Police	\$0.51
02/21/2017	MARINEZ, DAVID	9161	044	City Of Chicago Police	\$4.00
02/21/2017	MARINEZ, DAVID	9161	044	City Of Chicago Police	\$4.00
02/21/2017	MARINEZ, DAVID	9161	044	City Of Chicago Police	\$3.14
02/21/2017	MARINEZ, DAVID	9161	044	City Of Chicago Police	\$4.00
02/21/2017	MARINEZ, DAVID	9161	044	City Of Chicago Police	\$3.71
02/21/2017	MARINEZ, DAVID	9161	044	City Of Chicago Police	\$4.00
02/21/2017	MARINEZ, DAVID	9161	044	City Of Chicago Police	\$350.93
02/21/2017	MARINEZ, DAVID	9161	044	City Of Chicago Police	\$196.07
02/21/2017	MARINEZ, DAVID	9161	044	City Of Chicago Police	\$62.72
02/21/2017	MARINEZ, DAVID	9161	044	City Of Chicago Police	\$62.72
02/21/2017	MARINEZ, DAVID	9161	044	City Of Chicago Police	\$62.72
02/21/2017	MARINEZ, DAVID	9161	044	City Of Chicago Police	\$198.06
02/21/2017	MARINEZ, DAVID	9161	044	City Of Chicago Police	\$26.10
02/21/2017	MARINEZ, DAVID	9161	044	City Of Chicago Police	\$386.18
02/21/2017	MARINEZ, DAVID	9161	044	City Of Chicago Police	\$267.55
02/21/2017	MARINEZ, DAVID	9161	044	City Of Chicago Police	\$270.05
02/21/2017	MARINEZ, DAVID	9161	044	City Of Chicago Police	\$302.90
02/21/2017	MARINEZ, DAVID	9161	044	City Of Chicago Police	\$270.05
02/21/2017	MARINEZ, DAVID	9161	044	City Of Chicago Police	\$1.19
02/21/2017	MARINEZ, DAVID	9161	044	City Of Chicago Police	\$4.00
02/21/2017	MARINEZ, DAVID	9161	044	City Of Chicago Police	\$1.19
02/21/2017	MARINEZ, DAVID	9161	044	City Of Chicago Police	\$4.00
02/21/2017	MARINEZ, DAVID	9161	044	City Of Chicago Police	\$1.19
02/21/2017	MARINEZ, DAVID	9161	044	City Of Chicago Police	\$4.00
02/21/2017	MARINEZ, DAVID	9161	044	City Of Chicago Police	\$3.75
02/21/2017	MARINEZ, DAVID	9161	044	City Of Chicago Police	\$4.00
02/21/2017	MARINEZ, DAVID	9161	044	City Of Chicago Police	\$0.72
02/21/2017	MARINEZ, DAVID	9161	044	City Of Chicago Police	\$4.00
02/21/2017	MARINEZ, DAVID	9161	044	City Of Chicago Police	\$0.50
02/21/2017	MARINEZ, DAVID	9161	044	City Of Chicago Police	\$4.00
02/21/2017	MARINEZ, DAVID	9161	044	City Of Chicago Police	\$0.51
01/18/2016	MARGOLIS, MICHAEL	9161	007	City Of Chicago Police	\$258.10

50896

JOURNAL--CITY COUNCIL--CHICAGO

6/28/2017

Incident Date	Claimant	Rank	Unit of Assignment	Insured	Total to be Paid
01/18/2016	MARGOLIS, MICHAEL	9161	007	City Of Chicago Police	\$4.00
01/18/2016	MARGOLIS, MICHAEL	9161	007	City Of Chicago Police	\$0.48
12/15/2016	MANSOUR, YOUSEF	9161		City Of Chicago Police	\$0.55
12/15/2016	MANSOUR, YOUSEF	9161		City Of Chicago Police	\$4.00
12/15/2016	MANSOUR, YOUSEF	9161		City Of Chicago Police	\$0.55
12/15/2016	MANSOUR, YOUSEF	9161		City Of Chicago Police	\$4.00
12/15/2016	MANSOUR, YOUSEF	9161		City Of Chicago Police	\$0.38
12/15/2016	MANSOUR, YOUSEF	9161		City Of Chicago Police	\$4.00
12/15/2016	MANSOUR, YOUSEF	9161		City Of Chicago Police	\$0.55
12/15/2016	MANSOUR, YOUSEF	9161		City Of Chicago Police	\$4.00
12/15/2016	MANSOUR, YOUSEF	9161		City Of Chicago Police	\$0.56
12/15/2016	MANSOUR, YOUSEF	9161		City Of Chicago Police	\$4.00
12/15/2016	MANSOUR, YOUSEF	9161		City Of Chicago Police	\$0.55
12/15/2016	MANSOUR, YOUSEF	9161		City Of Chicago Police	\$4.00
12/15/2016	MANSOUR, YOUSEF	9161		City Of Chicago Police	\$0.64
12/15/2016	MANSOUR, YOUSEF	9161		City Of Chicago Police	\$4.00
12/15/2016	MANSOUR, YOUSEF	9161		City Of Chicago Police	\$0.47
12/15/2016	MANSOUR, YOUSEF	9161		City Of Chicago Police	\$4.00
12/15/2016	MANSOUR, YOUSEF	9161		City Of Chicago Police	\$0.45
12/15/2016	MANSOUR, YOUSEF	9161		City Of Chicago Police	\$4.00
12/15/2016	MANSOUR, YOUSEF	9161		City Of Chicago Police	\$0.49
12/15/2016	MANSOUR, YOUSEF	9161		City Of Chicago Police	\$4.00
12/15/2016	MANSOUR, YOUSEF	9161		City Of Chicago Police	\$0.55
12/15/2016	MANSOUR, YOUSEF	9161		City Of Chicago Police	\$4.00
12/15/2016	MANSOUR, YOUSEF	9161		City Of Chicago Police	\$0.47
12/15/2016	MANSOUR, YOUSEF	9161		City Of Chicago Police	\$4.00
12/15/2016	MANSOUR, YOUSEF	9161		City Of Chicago Police	\$0.64
12/15/2016	MANSOUR, YOUSEF	9161		City Of Chicago Police	\$4.00
12/15/2016	MANSOUR, YOUSEF	9161		City Of Chicago Police	\$0.54
12/15/2016	MANSOUR, YOUSEF	9161		City Of Chicago Police	\$4.00
12/15/2016	MANSOUR, YOUSEF	9161		City Of Chicago Police	\$0.62
12/15/2016	MANSOUR, YOUSEF	9161		City Of Chicago Police	\$4.00
12/15/2016	MANSOUR, YOUSEF	9161		City Of Chicago Police	\$0.56

6/28/2017

REPORTS OF COMMITTEES

50897

Incident Date	Claimant	Rank	Unit of Assignment	Insured	Total to be Paid
12/15/2016	MANSOUR, YOUSEF	9161		City Of Chicago Police	\$4.00
12/15/2016	MANSOUR, YOUSEF	9161		City Of Chicago Police	\$0.63
12/15/2016	MANSOUR, YOUSEF	9161		City Of Chicago Police	\$4.00
12/15/2016	MANSOUR, YOUSEF	9161		City Of Chicago Police	\$0.65
12/15/2016	MANSOUR, YOUSEF	9161		City Of Chicago Police	\$4.00
12/15/2016	MANSOUR, YOUSEF	9161		City Of Chicago Police	\$4.00
12/15/2016	MANSOUR, YOUSEF	9161		City Of Chicago Police	\$0.66
12/15/2016	MANSOUR, YOUSEF	9161		City Of Chicago Police	\$4.00
12/15/2016	MANSOUR, YOUSEF	9161		City Of Chicago Police	\$0.55
12/15/2016	MANSOUR, YOUSEF	9161		City Of Chicago Police	\$4.00
12/15/2016	MANSOUR, YOUSEF	9161		City Of Chicago Police	\$0.47
12/15/2016	MANSOUR, YOUSEF	9161		City Of Chicago Police	\$4.00
12/15/2016	MANSOUR, YOUSEF	9161		City Of Chicago Police	\$0.55
12/15/2016	MANSOUR, YOUSEF	9161		City Of Chicago Police	\$4.00
12/15/2016	MANSOUR, YOUSEF	9161		City Of Chicago Police	\$0.54
12/15/2016	MANSOUR, YOUSEF	9161		City Of Chicago Police	\$0.48
12/15/2016	MANSOUR, YOUSEF	9161		City Of Chicago Police	\$4.00
12/15/2016	MANSOUR, YOUSEF	9161		City Of Chicago Police	\$0.51
12/15/2016	MANSOUR, YOUSEF	9161		City Of Chicago Police	\$4.00
12/15/2016	MANSOUR, YOUSEF	9161		City Of Chicago Police	\$0.55
12/15/2016	MANSOUR, YOUSEF	9161		City Of Chicago Police	\$4.00
12/15/2016	MANSOUR, YOUSEF	9161		City Of Chicago Police	\$0.57
12/15/2016	MANSOUR, YOUSEF	9161		City Of Chicago Police	\$4.00
12/15/2016	MANSOUR, YOUSEF	9161		City Of Chicago Police	\$0.56
12/15/2016	MANSOUR, YOUSEF	9161		City Of Chicago Police	\$4.00
12/15/2016	MANSOUR, YOUSEF	9161		City Of Chicago Police	\$0.46
12/15/2016	MANSOUR, YOUSEF	9161		City Of Chicago Police	\$305.52
12/15/2016	MANSOUR, YOUSEF	9161		City Of Chicago Police	\$265.26
12/15/2016	MANSOUR, YOUSEF	9161		City Of Chicago Police	\$263.03
12/15/2016	MANSOUR, YOUSEF	9161		City Of Chicago Police	\$180.55
12/15/2016	MANSOUR, YOUSEF	9161		City Of Chicago Police	\$263.03
12/15/2016	MANSOUR, YOUSEF	9161		City Of Chicago Police	\$267.21
12/15/2016	MANSOUR, YOUSEF	9161		City Of Chicago Police	\$263.03

50898

JOURNAL--CITY COUNCIL--CHICAGO

6/28/2017

Incident Date	Claimant	Rank	Unit of Assignment	Insured	Total to be Paid
12/15/2016	MANSOUR, YOUSEF	9161		City Of Chicago Police	\$307.75
12/15/2016	MANSOUR, YOUSEF	9161		City Of Chicago Police	\$224.72
12/15/2016	MANSOUR, YOUSEF	9161		City Of Chicago Police	\$216.36
12/15/2016	MANSOUR, YOUSEF	9161		City Of Chicago Police	\$231.40
12/15/2016	MANSOUR, YOUSEF	9161		City Of Chicago Police	\$265.26
12/15/2016	MANSOUR, YOUSEF	9161		City Of Chicago Police	\$225.27
12/15/2016	MANSOUR, YOUSEF	9161		City Of Chicago Police	\$307.75
12/15/2016	MANSOUR, YOUSEF	9161		City Of Chicago Police	\$261.08
12/15/2016	MANSOUR, YOUSEF	9161		City Of Chicago Police	\$298.77
12/15/2016	MANSOUR, YOUSEF	9161		City Of Chicago Police	\$269.44
12/15/2016	MANSOUR, YOUSEF	9161		City Of Chicago Police	\$301.27
12/15/2016	MANSOUR, YOUSEF	9161		City Of Chicago Police	\$311.93
12/15/2016	MANSOUR, YOUSEF	9161		City Of Chicago Police	\$313.88
12/15/2016	MANSOUR, YOUSEF	9161		City Of Chicago Police	\$265.26
12/15/2016	MANSOUR, YOUSEF	9161		City Of Chicago Police	\$225.27
12/15/2016	MANSOUR, YOUSEF	9161		City Of Chicago Police	\$263.03
12/15/2016	MANSOUR, YOUSEF	9161		City Of Chicago Police	\$261.08
12/15/2016	MANSOUR, YOUSEF	9161		City Of Chicago Police	\$307.75
12/15/2016	MANSOUR, YOUSEF	9161		City Of Chicago Police	\$309.70
12/15/2016	MANSOUR, YOUSEF	9161		City Of Chicago Police	\$265.26
12/15/2016	MANSOUR, YOUSEF	9161		City Of Chicago Police	\$269.44
12/15/2016	MANSOUR, YOUSEF	9161		City Of Chicago Police	\$307.75
12/15/2016	MANSOUR, YOUSEF	9161		City Of Chicago Police	\$271.94
12/15/2016	MANSOUR, YOUSEF	9161		City Of Chicago Police	\$229.45
12/15/2016	MANSOUR, YOUSEF	9161		City Of Chicago Police	\$244.94
12/15/2016	MANSOUR, YOUSEF	9161		City Of Chicago Police	\$263.03
12/15/2016	MANSOUR, YOUSEF	9161		City Of Chicago Police	\$271.94
12/15/2016	MANSOUR, YOUSEF	9161		City Of Chicago Police	\$267.76
12/15/2016	MANSOUR, YOUSEF	9161		City Of Chicago Police	\$220.54
12/15/2016	MANSOUR, YOUSEF	9161		City Of Chicago Police	\$263.03
12/15/2016	MANSOUR, YOUSEF	9161		City Of Chicago Police	\$307.75
12/15/2016	MANSOUR, YOUSEF	9161		City Of Chicago Police	\$265.26
12/15/2016	MANSOUR, YOUSEF	9161		City Of Chicago Police	\$305.52

6/28/2017

REPORTS OF COMMITTEES

50899

Incident Date	Claimant	Rank	Unit of Assignment	Insured	Total to be Paid
12/15/2016	MANSOUR, YOUSEF	9161		City Of Chicago Police	\$4.00
12/15/2016	MANSOUR, YOUSEF	9161		City Of Chicago Police	\$0.64
12/15/2016	MANSOUR, YOUSEF	9161		City Of Chicago Police	\$4.00
12/15/2016	MANSOUR, YOUSEF	9161		City Of Chicago Police	\$0.65
12/15/2016	MANSOUR, YOUSEF	9161		City Of Chicago Police	\$4.00
12/15/2016	MANSOUR, YOUSEF	9161		City Of Chicago Police	\$0.55
12/15/2016	MANSOUR, YOUSEF	9161		City Of Chicago Police	\$4.00
12/15/2016	MANSOUR, YOUSEF	9161		City Of Chicago Police	\$0.56
12/15/2016	MANSOUR, YOUSEF	9161		City Of Chicago Police	\$4.00
12/15/2016	MANSOUR, YOUSEF	9161		City Of Chicago Police	\$0.64
12/15/2016	MANSOUR, YOUSEF	9161		City Of Chicago Police	\$4.00
12/15/2016	MANSOUR, YOUSEF	9161		City Of Chicago Police	\$0.57
12/15/2016	MANSOUR, YOUSEF	9161		City Of Chicago Police	\$4.00
12/15/2016	MANSOUR, YOUSEF	9161		City Of Chicago Police	\$4.00
12/15/2016	MANSOUR, YOUSEF	9161		City Of Chicago Police	\$0.55
12/15/2016	MANSOUR, YOUSEF	9161		City Of Chicago Police	\$4.00
12/15/2016	MANSOUR, YOUSEF	9161		City Of Chicago Police	\$0.64
12/15/2016	MANSOUR, YOUSEF	9161		City Of Chicago Police	\$4.00
12/15/2016	MANSOUR, YOUSEF	9161		City Of Chicago Police	\$0.55
12/15/2016	MANSOUR, YOUSEF	9161		City Of Chicago Police	\$4.00
12/15/2016	MANSOUR, YOUSEF	9161		City Of Chicago Police	\$0.64
12/15/2016	MANSOUR, YOUSEF	9161		City Of Chicago Police	\$4.00
12/15/2016	MANSOUR, YOUSEF	9161		City Of Chicago Police	\$0.64
12/15/2016	MANSOUR, YOUSEF	9161		City Of Chicago Police	\$4.00
12/16/2016	MALONEY, CODY	9161		City Of Chicago Police	\$60.65
12/16/2016	MALONEY, CODY	9161		City Of Chicago Police	\$60.65
12/16/2016	MALONEY, CODY	9161		City Of Chicago Police	\$4.00
12/16/2016	MALONEY, CODY	9161		City Of Chicago Police	\$0.47
12/16/2016	MALONEY, CODY	9161		City Of Chicago Police	\$4.00
12/16/2016	MALONEY, CODY	9161		City Of Chicago Police	\$0.44
12/16/2016	MALONEY, CODY	9161		City Of Chicago Police	\$4.00
12/16/2016	MALONEY, CODY	9161		City Of Chicago Police	\$0.56
12/16/2016	MALONEY, CODY	9161		City Of Chicago Police	\$4.00

50900

JOURNAL--CITY COUNCIL--CHICAGO

6/28/2017

Incident Date	Claimant	Rank	Unit of Assignment	Insured	Total to be Paid
12/16/2016	MALONEY, CODY	9161		City Of Chicago Police	\$3.44
12/16/2016	MALONEY, CODY	9161		City Of Chicago Police	\$4.00
12/16/2016	MALONEY, CODY	9161		City Of Chicago Police	\$0.48
12/16/2016	MALONEY, CODY	9161		City Of Chicago Police	\$256.67
12/16/2016	MALONEY, CODY	9161		City Of Chicago Police	\$256.67
12/16/2016	MALONEY, CODY	9161		City Of Chicago Police	\$256.93
12/16/2016	MALONEY, CODY	9161		City Of Chicago Police	\$254.43
12/16/2016	MALONEY, CODY	9161		City Of Chicago Police	\$256.93
12/16/2016	MALONEY, CODY	9161		City Of Chicago Police	\$256.67
12/16/2016	MALONEY, CODY	9161		City Of Chicago Police	\$256.67
12/16/2016	MALONEY, CODY	9161		City Of Chicago Police	\$259.17
12/16/2016	MALONEY, CODY	9161		City Of Chicago Police	\$259.17
12/16/2016	MALONEY, CODY	9161		City Of Chicago Police	\$259.17
12/16/2016	MALONEY, CODY	9161		City Of Chicago Police	\$301.71
12/16/2016	MALONEY, CODY	9161		City Of Chicago Police	\$242.75
12/16/2016	MALONEY, CODY	9161		City Of Chicago Police	\$256.67
12/16/2016	MALONEY, CODY	9161		City Of Chicago Police	\$0.47
12/16/2016	MALONEY, CODY	9161		City Of Chicago Police	\$4.00
12/16/2016	MALONEY, CODY	9161		City Of Chicago Police	\$3.44
12/16/2016	MALONEY, CODY	9161		City Of Chicago Police	\$4.00
12/16/2016	MALONEY, CODY	9161		City Of Chicago Police	\$0.47
12/16/2016	MALONEY, CODY	9161		City Of Chicago Police	\$4.00
12/16/2016	MALONEY, CODY	9161		City Of Chicago Police	\$0.48
12/16/2016	MALONEY, CODY	9161		City Of Chicago Police	\$4.00
12/16/2016	MALONEY, CODY	9161		City Of Chicago Police	\$0.47
12/16/2016	MALONEY, CODY	9161		City Of Chicago Police	\$4.00
12/16/2016	MALONEY, CODY	9161		City Of Chicago Police	\$0.48
12/16/2016	MALONEY, CODY	9161		City Of Chicago Police	\$4.00
12/16/2016	MALONEY, CODY	9161		City Of Chicago Police	\$0.47
12/16/2016	MALONEY, CODY	9161		City Of Chicago Police	\$4.00
12/16/2016	MALONEY, CODY	9161		City Of Chicago Police	\$0.47
12/16/2016	MALONEY, CODY	9161		City Of Chicago Police	\$4.00
12/16/2016	MALONEY, CODY	9161		City Of Chicago Police	\$0.47
12/16/2016	MALONEY, CODY	9161		City Of Chicago Police	\$4.00
12/16/2016	MALONEY, CODY	9161		City Of Chicago Police	\$0.48

6/28/2017

REPORTS OF COMMITTEES

50901

Incident Date	Claimant	Rank	Unit of Assignment	Insured	Total to be Paid
12/16/2016	MALONEY, CODY	9161		City Of Chicago Police	\$4.00
12/16/2016	MALONEY, CODY	9161		City Of Chicago Police	\$0.48
12/16/2016	MALONEY, CODY	9161		City Of Chicago Police	\$4.00
02/21/2017	MALDONADO, OSWALDO	9161		City Of Chicago Police	\$4.00
02/21/2017	MALDONADO, OSWALDO	9161		City Of Chicago Police	\$4.00
02/21/2017	MALDONADO, OSWALDO	9161		City Of Chicago Police	\$3.35
02/21/2017	MALDONADO, OSWALDO	9161		City Of Chicago Police	\$4.00
02/21/2017	MALDONADO, OSWALDO	9161		City Of Chicago Police	\$1.90
02/21/2017	MALDONADO, OSWALDO	9161		City Of Chicago Police	\$127.07
02/21/2017	MALDONADO, OSWALDO	9161		City Of Chicago Police	\$4.00
02/21/2017	MALDONADO, OSWALDO	9161		City Of Chicago Police	\$16.60
02/21/2017	MALDONADO, OSWALDO	9161		City Of Chicago Police	\$13.82
02/21/2017	MALDONADO, OSWALDO	9161		City Of Chicago Police	\$252.08
02/21/2017	MALDONADO, OSWALDO	9161		City Of Chicago Police	\$227.54
07/14/2016	MAHER, MICHAEL	9161	044	City Of Chicago Police	\$187.24
07/14/2016	MAHER, MICHAEL	9161	044	City Of Chicago Police	\$4.00
07/14/2016	MAHER, MICHAEL	9161	044	City Of Chicago Police	\$187.24
07/14/2016	MAHER, MICHAEL	9161	044	City Of Chicago Police	\$187.24
07/14/2016	MAHER, MICHAEL	9161	044	City Of Chicago Police	\$234.05
07/14/2016	MAHER, MICHAEL	9161	044	City Of Chicago Police	\$140.43
07/14/2016	MAHER, MICHAEL	9161	044	City Of Chicago Police	\$0.28
07/14/2016	MAHER, MICHAEL	9161	044	City Of Chicago Police	\$4.00
07/14/2016	MAHER, MICHAEL	9161	044	City Of Chicago Police	\$0.28
07/14/2016	MAHER, MICHAEL	9161	044	City Of Chicago Police	\$4.00
07/14/2016	MAHER, MICHAEL	9161	044	City Of Chicago Police	\$0.28
07/14/2016	MAHER, MICHAEL	9161	044	City Of Chicago Police	\$4.00
07/14/2016	MAHER, MICHAEL	9161	044	City Of Chicago Police	\$0.28
07/14/2016	MAHER, MICHAEL	9161	044	City Of Chicago Police	\$4.00
07/14/2016	MAHER, MICHAEL	9161	044	City Of Chicago Police	\$0.35
07/14/2016	MAHER, MICHAEL	9161	044	City Of Chicago Police	\$4.00
07/14/2016	MAHER, MICHAEL	9161	044	City Of Chicago Police	\$0.21
07/14/2016	MAHER, MICHAEL	9161	044	City Of Chicago Police	\$187.24
12/04/2016	MADSEN, BRIAN	9161		City Of Chicago Police	\$637.00

50902

JOURNAL--CITY COUNCIL--CHICAGO

6/28/2017

Incident Date	Claimant	Rank	Unit of Assignment	Insured	Total to be Paid
12/04/2016	MADSEN, BRIAN	9161		City Of Chicago Police	\$242.80
12/04/2016	MADSEN, BRIAN	9161		City Of Chicago Police	\$4.00
12/04/2016	MADSEN, BRIAN	9161		City Of Chicago Police	\$3.86
12/04/2016	MADSEN, BRIAN	9161		City Of Chicago Police	\$4.00
12/04/2016	MADSEN, BRIAN	9161		City Of Chicago Police	\$1.55
12/04/2016	MADSEN, BRIAN	9161		City Of Chicago Police	\$4.00
12/04/2016	MADSEN, BRIAN	9161		City Of Chicago Police	\$1.55
12/04/2016	MADSEN, BRIAN	9161		City Of Chicago Police	\$4.00
12/04/2016	MADSEN, BRIAN	9161		City Of Chicago Police	\$4.00
12/04/2016	MADSEN, BRIAN	9161		City Of Chicago Police	\$1.49
12/04/2016	MADSEN, BRIAN	9161		City Of Chicago Police	\$4.00
12/04/2016	MADSEN, BRIAN	9161		City Of Chicago Police	\$1.49
12/04/2016	MADSEN, BRIAN	9161		City Of Chicago Police	\$4.00
12/04/2016	MADSEN, BRIAN	9161		City Of Chicago Police	\$1.49
12/04/2016	MADSEN, BRIAN	9161		City Of Chicago Police	\$4.00
12/04/2016	MADSEN, BRIAN	9161		City Of Chicago Police	\$1.49
12/04/2016	MADSEN, BRIAN	9161		City Of Chicago Police	\$4.00
12/04/2016	MADSEN, BRIAN	9161		City Of Chicago Police	\$1.49
12/04/2016	MADSEN, BRIAN	9161		City Of Chicago Police	\$4.00
12/04/2016	MADSEN, BRIAN	9161		City Of Chicago Police	\$1.49
12/04/2016	MADSEN, BRIAN	9161		City Of Chicago Police	\$4.00
12/04/2016	MADSEN, BRIAN	9161		City Of Chicago Police	\$1.22
12/04/2016	MADSEN, BRIAN	9161		City Of Chicago Police	\$4.00
12/04/2016	MADSEN, BRIAN	9161		City Of Chicago Police	\$1.01
12/04/2016	MADSEN, BRIAN	9161		City Of Chicago Police	\$4.00
12/04/2016	MADSEN, BRIAN	9161		City Of Chicago Police	\$93.72
12/04/2016	MADSEN, BRIAN	9161		City Of Chicago Police	\$4.00
12/04/2016	MADSEN, BRIAN	9161		City Of Chicago Police	\$4.00
12/04/2016	MADSEN, BRIAN	9161		City Of Chicago Police	\$1.93
12/04/2016	MADSEN, BRIAN	9161		City Of Chicago Police	\$4.00
12/04/2016	MADSEN, BRIAN	9161		City Of Chicago Police	\$1.93
12/04/2016	MADSEN, BRIAN	9161		City Of Chicago Police	\$4.00
12/04/2016	MADSEN, BRIAN	9161		City Of Chicago Police	\$1.93

6/28/2017

REPORTS OF COMMITTEES

50903

Incident Date	Claimant	Rank	Unit of Assignment	Insured	Total to be Paid
12/04/2016	MADSEN, BRIAN	9161		City Of Chicago Police	\$4.00
12/04/2016	MADSEN, BRIAN	9161		City Of Chicago Police	\$1.55
12/04/2016	MADSEN, BRIAN	9161		City Of Chicago Police	\$4.00
12/04/2016	MADSEN, BRIAN	9161		City Of Chicago Police	\$1.49
12/04/2016	MADSEN, BRIAN	9161		City Of Chicago Police	\$4.00
12/04/2016	MADSEN, BRIAN	9161		City Of Chicago Police	\$1.55
12/04/2016	MADSEN, BRIAN	9161		City Of Chicago Police	\$4.00
12/04/2016	MADSEN, BRIAN	9161		City Of Chicago Police	\$1.55
12/04/2016	MADSEN, BRIAN	9161		City Of Chicago Police	\$113.40
12/04/2016	MADSEN, BRIAN	9161		City Of Chicago Police	\$112.21
12/04/2016	MADSEN, BRIAN	9161		City Of Chicago Police	\$240.96
12/04/2016	MADSEN, BRIAN	9161		City Of Chicago Police	\$240.96
12/04/2016	MADSEN, BRIAN	9161		City Of Chicago Police	\$240.96
12/04/2016	MADSEN, BRIAN	9161		City Of Chicago Police	\$240.96
12/04/2016	MADSEN, BRIAN	9161		City Of Chicago Police	\$240.96
12/04/2016	MADSEN, BRIAN	9161		City Of Chicago Police	\$240.96
12/04/2016	MADSEN, BRIAN	9161		City Of Chicago Police	\$242.80
12/04/2016	MADSEN, BRIAN	9161		City Of Chicago Police	\$279.02
12/04/2016	MADSEN, BRIAN	9161		City Of Chicago Police	\$279.02
12/04/2016	MADSEN, BRIAN	9161		City Of Chicago Police	\$279.02
12/04/2016	MADSEN, BRIAN	9161		City Of Chicago Police	\$242.80
12/04/2016	MADSEN, BRIAN	9161		City Of Chicago Police	\$240.96
12/04/2016	MADSEN, BRIAN	9161		City Of Chicago Police	\$242.80
12/04/2016	MADSEN, BRIAN	9161		City Of Chicago Police	\$240.96
12/04/2016	MADSEN, BRIAN	9161		City Of Chicago Police	\$558.04
12/04/2016	MADSEN, BRIAN	9161		City Of Chicago Police	\$242.80
12/04/2016	MADSEN, BRIAN	9161		City Of Chicago Police	\$1.49
05/06/2016	MADDEN, JOSEPH	9165		City Of Chicago Police	\$0.38
05/06/2016	MADDEN, JOSEPH	9165		City Of Chicago Police	\$4.00
05/06/2016	MADDEN, JOSEPH	9165		City Of Chicago Police	\$0.38
05/06/2016	MADDEN, JOSEPH	9165		City Of Chicago Police	\$4.00
05/06/2016	MADDEN, JOSEPH	9165		City Of Chicago Police	\$0.38
05/06/2016	MADDEN, JOSEPH	9165		City Of Chicago Police	\$4.00

50904

JOURNAL--CITY COUNCIL--CHICAGO

6/28/2017

Incident Date	Claimant	Rank	Unit of Assignment	Insured	Total to be Paid
05/06/2016	MADDEN, JOSEPH	9165		City Of Chicago Police	\$0.38
05/06/2016	MADDEN, JOSEPH	9165		City Of Chicago Police	\$4.00
05/06/2016	MADDEN, JOSEPH	9165		City Of Chicago Police	\$0.45
05/06/2016	MADDEN, JOSEPH	9165		City Of Chicago Police	\$363.26
05/06/2016	MADDEN, JOSEPH	9165		City Of Chicago Police	\$363.26
05/06/2016	MADDEN, JOSEPH	9165		City Of Chicago Police	\$361.30
05/06/2016	MADDEN, JOSEPH	9165		City Of Chicago Police	\$363.26
05/06/2016	MADDEN, JOSEPH	9165		City Of Chicago Police	\$363.26
05/06/2016	MADDEN, JOSEPH	9165		City Of Chicago Police	\$363.26
05/06/2016	MADDEN, JOSEPH	9165		City Of Chicago Police	\$277.78
05/06/2016	MADDEN, JOSEPH	9165		City Of Chicago Police	\$363.26
05/06/2016	MADDEN, JOSEPH	9165		City Of Chicago Police	\$363.26
05/06/2016	MADDEN, JOSEPH	9165		City Of Chicago Police	\$363.26
05/06/2016	MADDEN, JOSEPH	9165		City Of Chicago Police	\$363.26
05/06/2016	MADDEN, JOSEPH	9165		City Of Chicago Police	\$416.67
05/06/2016	MADDEN, JOSEPH	9165		City Of Chicago Police	\$363.26
05/06/2016	MADDEN, JOSEPH	9165		City Of Chicago Police	\$363.26
05/06/2016	MADDEN, JOSEPH	9165		City Of Chicago Police	\$439.22
05/06/2016	MADDEN, JOSEPH	9165		City Of Chicago Police	\$363.26
05/06/2016	MADDEN, JOSEPH	9165		City Of Chicago Police	\$363.26
05/06/2016	MADDEN, JOSEPH	9165		City Of Chicago Police	\$80.86
05/06/2016	MADDEN, JOSEPH	9165		City Of Chicago Police	\$4.00
05/06/2016	MADDEN, JOSEPH	9165		City Of Chicago Police	\$0.38
05/06/2016	MADDEN, JOSEPH	9165		City Of Chicago Police	\$4.00
05/06/2016	MADDEN, JOSEPH	9165		City Of Chicago Police	\$0.38
05/06/2016	MADDEN, JOSEPH	9165		City Of Chicago Police	\$4.00
05/06/2016	MADDEN, JOSEPH	9165		City Of Chicago Police	\$0.46
05/06/2016	MADDEN, JOSEPH	9165		City Of Chicago Police	\$4.00
05/06/2016	MADDEN, JOSEPH	9165		City Of Chicago Police	\$0.38
05/06/2016	MADDEN, JOSEPH	9165		City Of Chicago Police	\$4.00
05/06/2016	MADDEN, JOSEPH	9165		City Of Chicago Police	\$0.38
05/06/2016	MADDEN, JOSEPH	9165		City Of Chicago Police	\$4.00
05/06/2016	MADDEN, JOSEPH	9165		City Of Chicago Police	\$4.00

6/28/2017

REPORTS OF COMMITTEES

50905

Incident Date	Claimant	Rank	Unit of Assignment	Insured	Total to be Paid
05/06/2016	MADDEN, JOSEPH	9165		City Of Chicago Police	\$0.38
05/06/2016	MADDEN, JOSEPH	9165		City Of Chicago Police	\$4.00
05/06/2016	MADDEN, JOSEPH	9165		City Of Chicago Police	\$0.38
05/06/2016	MADDEN, JOSEPH	9165		City Of Chicago Police	\$4.00
05/06/2016	MADDEN, JOSEPH	9165		City Of Chicago Police	\$4.00
05/06/2016	MADDEN, JOSEPH	9165		City Of Chicago Police	\$0.38
05/06/2016	MADDEN, JOSEPH	9165		City Of Chicago Police	\$4.00
05/06/2016	MADDEN, JOSEPH	9165		City Of Chicago Police	\$0.38
05/06/2016	MADDEN, JOSEPH	9165		City Of Chicago Police	\$4.00
05/06/2016	MADDEN, JOSEPH	9165		City Of Chicago Police	\$0.38
05/06/2016	MADDEN, JOSEPH	9165		City Of Chicago Police	\$4.00
05/06/2016	MADDEN, JOSEPH	9165		City Of Chicago Police	\$0.38
05/06/2016	MADDEN, JOSEPH	9165		City Of Chicago Police	\$4.00
05/06/2016	MADDEN, JOSEPH	9165		City Of Chicago Police	\$0.30
05/06/2016	MADDEN, JOSEPH	9165		City Of Chicago Police	\$4.00
09/04/2016	MACKEY, SYLVESTER	9161	006	City Of Chicago Police	\$941.17
09/04/2016	MACKEY, SYLVESTER	9161	006	City Of Chicago Police	\$72.77
09/04/2016	MACKEY, SYLVESTER	9161	006	City Of Chicago Police	\$89.53
09/04/2016	MACKEY, SYLVESTER	9161	006	City Of Chicago Police	\$500.88
09/04/2016	MACKEY, SYLVESTER	9161	006	City Of Chicago Police	\$25.20
09/04/2016	MACKEY, SYLVESTER	9161	006	City Of Chicago Police	\$255.12
09/04/2016	MACKEY, SYLVESTER	9161	006	City Of Chicago Police	\$224.72
09/04/2016	MACKEY, SYLVESTER	9161	006	City Of Chicago Police	\$220.54
09/04/2016	MACKEY, SYLVESTER	9161	006	City Of Chicago Police	\$4.00
09/04/2016	MACKEY, SYLVESTER	9161	006	City Of Chicago Police	\$0.48
09/04/2016	MACKEY, SYLVESTER	9161	006	City Of Chicago Police	\$4.00
09/04/2016	MACKEY, SYLVESTER	9161	006	City Of Chicago Police	\$0.46
09/04/2016	MACKEY, SYLVESTER	9161	006	City Of Chicago Police	\$4.00
09/04/2016	MACKEY, SYLVESTER	9161	006	City Of Chicago Police	\$4.00
09/04/2016	MACKEY, SYLVESTER	9161	006	City Of Chicago Police	\$118.52
09/04/2016	MACKEY, SYLVESTER	9161	006	City Of Chicago Police	\$4.00
09/04/2016	MACKEY, SYLVESTER	9161	006	City Of Chicago Police	\$17.78
09/04/2016	MACKEY, SYLVESTER	9161	006	City Of Chicago Police	\$4.00

Incident Date	Claimant	Rank	Unit of Assignment	Insured	Total to be Paid
09/04/2016	MACKEY, SYLVESTER	9161	006	City Of Chicago Police	\$1.69
09/04/2016	MACKEY, SYLVESTER	9161	006	City Of Chicago Police	\$4.00
09/04/2016	MACKEY, SYLVESTER	9161	006	City Of Chicago Police	\$4.00
09/04/2016	MACKEY, SYLVESTER	9161	006	City Of Chicago Police	\$4.00
09/04/2016	MACKEY, SYLVESTER	9161	006	City Of Chicago Police	\$1.38
09/04/2016	MACKEY, SYLVESTER	9161	006	City Of Chicago Police	\$4.00
09/04/2016	MACKEY, SYLVESTER	9161	006	City Of Chicago Police	\$9.89
09/04/2016	MACKEY, SYLVESTER	9161	006	City Of Chicago Police	\$4.00
09/04/2016	MACKEY, SYLVESTER	9161	006	City Of Chicago Police	\$4.00
09/04/2016	MACKEY, SYLVESTER	9161	006	City Of Chicago Police	\$0.24
09/04/2016	MACKEY, SYLVESTER	9161	006	City Of Chicago Police	\$4.00
09/04/2016	MACKEY, SYLVESTER	9161	006	City Of Chicago Police	\$41.96
09/04/2016	MACKEY, SYLVESTER	9161	006	City Of Chicago Police	\$29.72
09/04/2016	MACKEY, SYLVESTER	9161	006	City Of Chicago Police	\$9.47
09/04/2016	MACKEY, SYLVESTER	9161	006	City Of Chicago Police	\$4.00
09/04/2016	MACKEY, SYLVESTER	9161	006	City Of Chicago Police	\$587.09
09/04/2016	MACKEY, SYLVESTER	9161	006	City Of Chicago Police	\$4.00
09/04/2016	MACKEY, SYLVESTER	9161	006	City Of Chicago Police	\$0.53
09/04/2016	MACKEY, SYLVESTER	9161	006	City Of Chicago Police	\$4.00
09/04/2016	MACKEY, SYLVESTER	9161	006	City Of Chicago Police	\$0.47
09/04/2016	MACKEY, SYLVESTER	9161	006	City Of Chicago Police	\$990.70
09/04/2016	MACKEY, SYLVESTER	9161	006	City Of Chicago Police	\$68.22
06/01/2013	MACK, RICHARD	9161		City Of Chicago Police	\$323.22
04/23/1988	Lappe, Michael	P	00016	City Of Chicago Police	\$498.79
03/07/2003	Lange, Jimmie	P	00701	City Of Chicago Police	\$668.33
03/25/2000	Lane, Reginald S	P	00003	City Of Chicago Police	\$47.48
03/25/2000	Lane, Reginald S	P	00003	City Of Chicago Police	\$4.00
03/25/2000	Lane, Reginald S	P	00003	City Of Chicago Police	\$21.46
03/25/2000	Lane, Reginald S	P	00003	City Of Chicago Police	\$4.00
03/25/2000	Lane, Reginald S	P	00003	City Of Chicago Police	\$47.48
03/25/2000	Lane, Reginald S	P	00003	City Of Chicago Police	\$4.00
03/25/2000	Lane, Reginald S	P	00003	City Of Chicago Police	\$47.48
03/25/2000	Lane, Reginald S	P	00003	City Of Chicago Police	\$4.00

6/28/2017

REPORTS OF COMMITTEES

50907

Incident Date	Claimant	Rank	Unit of Assignment	Insured	Total to be Paid
03/25/2000	Lane, Reginald S	P	00003	City Of Chicago Police	\$47.48
03/25/2000	Lane, Reginald S	P	00003	City Of Chicago Police	\$4.00
03/25/2000	Lane, Reginald S	P	00003	City Of Chicago Police	\$47.48
03/25/2000	Lane, Reginald S	P	00003	City Of Chicago Police	\$4.00
03/25/2000	Lane, Reginald S	P	00003	City Of Chicago Police	\$4.00
03/25/2000	Lane, Reginald S	P	00003	City Of Chicago Police	\$837.90
03/25/2000	Lane, Reginald S	P	00003	City Of Chicago Police	\$27.41
03/25/2000	Lane, Reginald S	P	00003	City Of Chicago Police	\$837.90
03/25/2000	Lane, Reginald S	P	00003	City Of Chicago Police	\$837.90
03/25/2000	Lane, Reginald S	P	00003	City Of Chicago Police	\$837.90
03/25/2000	Lane, Reginald S	P	00003	City Of Chicago Police	\$33.85
03/25/2000	Lane, Reginald S	P	00003	City Of Chicago Police	\$837.90
08/28/2006	Laduzinsky, Mark J	P	00153	City Of Chicago Police	\$4.00
08/28/2006	Laduzinsky, Mark J	P	00153	City Of Chicago Police	\$119.37
08/28/2006	Laduzinsky, Mark J	P	00153	City Of Chicago Police	\$16.37
08/28/2006	Laduzinsky, Mark J	P	00153	City Of Chicago Police	\$429.22
01/02/2014	LYNCH, WILLIAM	9161		City Of Chicago Police	\$27.93
01/02/2014	LYNCH, WILLIAM	9161		City Of Chicago Police	\$448.91
05/11/2016	LUTZOW, ARTHUR	9161	019	City Of Chicago Police	\$0.51
05/11/2016	LUTZOW, ARTHUR	9161	019	City Of Chicago Police	\$4.00
05/11/2016	LUTZOW, ARTHUR	9161	019	City Of Chicago Police	\$0.51
05/11/2016	LUTZOW, ARTHUR	9161	019	City Of Chicago Police	\$4.00
05/11/2016	LUTZOW, ARTHUR	9161	019	City Of Chicago Police	\$0.51
05/11/2016	LUTZOW, ARTHUR	9161	019	City Of Chicago Police	\$4.00
05/11/2016	LUTZOW, ARTHUR	9161	019	City Of Chicago Police	\$0.51
05/11/2016	LUTZOW, ARTHUR	9161	019	City Of Chicago Police	\$4.00
05/11/2016	LUTZOW, ARTHUR	9161	019	City Of Chicago Police	\$0.60
05/11/2016	LUTZOW, ARTHUR	9161	019	City Of Chicago Police	\$4.00
05/11/2016	LUTZOW, ARTHUR	9161	019	City Of Chicago Police	\$0.51
05/11/2016	LUTZOW, ARTHUR	9161	019	City Of Chicago Police	\$4.00
05/11/2016	LUTZOW, ARTHUR	9161	019	City Of Chicago Police	\$0.51
05/11/2016	LUTZOW, ARTHUR	9161	019	City Of Chicago Police	\$4.00
05/11/2016	LUTZOW, ARTHUR	9161	019	City Of Chicago Police	\$271.74

Incident Date	Claimant	Rank	Unit of Assignment	Insured	Total to be Paid
05/11/2016	LUTZOW, ARTHUR	9161	019	City Of Chicago Police	\$271.74
05/11/2016	LUTZOW, ARTHUR	9161	019	City Of Chicago Police	\$271.74
05/11/2016	LUTZOW, ARTHUR	9161	019	City Of Chicago Police	\$271.74
05/11/2016	LUTZOW, ARTHUR	9161	019	City Of Chicago Police	\$271.74
05/11/2016	LUTZOW, ARTHUR	9161	019	City Of Chicago Police	\$271.74
05/11/2016	LUTZOW, ARTHUR	9161	019	City Of Chicago Police	\$271.74
05/11/2016	LUTZOW, ARTHUR	9161	019	City Of Chicago Police	\$271.74
05/11/2016	LUTZOW, ARTHUR	9161	019	City Of Chicago Police	\$271.74
05/11/2016	LUTZOW, ARTHUR	9161	019	City Of Chicago Police	\$318.47
05/11/2016	LUTZOW, ARTHUR	9161	019	City Of Chicago Police	\$271.74
05/11/2016	LUTZOW, ARTHUR	9161	019	City Of Chicago Police	\$271.74
05/11/2016	LUTZOW, ARTHUR	9161	019	City Of Chicago Police	\$271.74
05/11/2016	LUTZOW, ARTHUR	9161	019	City Of Chicago Police	\$318.47
05/11/2016	LUTZOW, ARTHUR	9161	019	City Of Chicago Police	\$271.74
05/11/2016	LUTZOW, ARTHUR	9161	019	City Of Chicago Police	\$271.74
05/11/2016	LUTZOW, ARTHUR	9161	019	City Of Chicago Police	\$318.47
05/11/2016	LUTZOW, ARTHUR	9161	019	City Of Chicago Police	\$318.47
05/11/2016	LUTZOW, ARTHUR	9161	019	City Of Chicago Police	\$271.74
05/11/2016	LUTZOW, ARTHUR	9161	019	City Of Chicago Police	\$301.10
05/11/2016	LUTZOW, ARTHUR	9161	019	City Of Chicago Police	\$318.47
05/11/2016	LUTZOW, ARTHUR	9161	019	City Of Chicago Police	\$318.47
05/11/2016	LUTZOW, ARTHUR	9161	019	City Of Chicago Police	\$318.47
05/11/2016	LUTZOW, ARTHUR	9161	019	City Of Chicago Police	\$318.47
05/11/2016	LUTZOW, ARTHUR	9161	019	City Of Chicago Police	\$318.47
05/11/2016	LUTZOW, ARTHUR	9161	019	City Of Chicago Police	\$837.90
05/11/2016	LUTZOW, ARTHUR	9161	019	City Of Chicago Police	\$837.90
05/11/2016	LUTZOW, ARTHUR	9161	019	City Of Chicago Police	\$837.90
05/11/2016	LUTZOW, ARTHUR	9161	019	City Of Chicago Police	\$837.90
05/11/2016	LUTZOW, ARTHUR	9161	019	City Of Chicago Police	\$837.90
05/11/2016	LUTZOW, ARTHUR	9161	019	City Of Chicago Police	\$837.90
05/11/2016	LUTZOW, ARTHUR	9161	019	City Of Chicago Police	\$718.20
05/11/2016	LUTZOW, ARTHUR	9161	019	City Of Chicago Police	\$837.90

6/28/2017

REPORTS OF COMMITTEES

50909

Incident Date	Claimant	Rank	Unit of Assignment	Insured	Total to be Paid
05/11/2016	LUTZOW, ARTHUR	9161	019	City Of Chicago Police	\$837.90
05/11/2016	LUTZOW, ARTHUR	9161	019	City Of Chicago Police	\$837.90
05/11/2016	LUTZOW, ARTHUR	9161	019	City Of Chicago Police	\$837.90
05/11/2016	LUTZOW, ARTHUR	9161	019	City Of Chicago Police	\$0.51
05/11/2016	LUTZOW, ARTHUR	9161	019	City Of Chicago Police	\$4.00
05/11/2016	LUTZOW, ARTHUR	9161	019	City Of Chicago Police	\$0.60
05/11/2016	LUTZOW, ARTHUR	9161	019	City Of Chicago Police	\$4.00
05/11/2016	LUTZOW, ARTHUR	9161	019	City Of Chicago Police	\$0.51
05/11/2016	LUTZOW, ARTHUR	9161	019	City Of Chicago Police	\$4.00
05/11/2016	LUTZOW, ARTHUR	9161	019	City Of Chicago Police	\$0.51
05/11/2016	LUTZOW, ARTHUR	9161	019	City Of Chicago Police	\$4.00
05/11/2016	LUTZOW, ARTHUR	9161	019	City Of Chicago Police	\$0.60
05/11/2016	LUTZOW, ARTHUR	9161	019	City Of Chicago Police	\$4.00
05/11/2016	LUTZOW, ARTHUR	9161	019	City Of Chicago Police	\$0.60
05/11/2016	LUTZOW, ARTHUR	9161	019	City Of Chicago Police	\$4.00
05/11/2016	LUTZOW, ARTHUR	9161	019	City Of Chicago Police	\$0.51
05/11/2016	LUTZOW, ARTHUR	9161	019	City Of Chicago Police	\$4.00
05/11/2016	LUTZOW, ARTHUR	9161	019	City Of Chicago Police	\$0.56
05/11/2016	LUTZOW, ARTHUR	9161	019	City Of Chicago Police	\$4.00
05/11/2016	LUTZOW, ARTHUR	9161	019	City Of Chicago Police	\$0.60
05/11/2016	LUTZOW, ARTHUR	9161	019	City Of Chicago Police	\$4.00
05/11/2016	LUTZOW, ARTHUR	9161	019	City Of Chicago Police	\$0.60
05/11/2016	LUTZOW, ARTHUR	9161	019	City Of Chicago Police	\$4.00
05/11/2016	LUTZOW, ARTHUR	9161	019	City Of Chicago Police	\$0.60
05/11/2016	LUTZOW, ARTHUR	9161	019	City Of Chicago Police	\$4.00
05/11/2016	LUTZOW, ARTHUR	9161	019	City Of Chicago Police	\$0.60
05/11/2016	LUTZOW, ARTHUR	9161	019	City Of Chicago Police	\$4.00
05/11/2016	LUTZOW, ARTHUR	9161	019	City Of Chicago Police	\$0.60
05/11/2016	LUTZOW, ARTHUR	9161	019	City Of Chicago Police	\$4.00
05/11/2016	LUTZOW, ARTHUR	9161	019	City Of Chicago Police	\$0.51
05/11/2016	LUTZOW, ARTHUR	9161	019	City Of Chicago Police	\$47.48
05/11/2016	LUTZOW, ARTHUR	9161	019	City Of Chicago Police	\$4.00
05/11/2016	LUTZOW, ARTHUR	9161	019	City Of Chicago Police	\$47.48

50910

JOURNAL--CITY COUNCIL--CHICAGO

6/28/2017

Incident Date	Claimant	Rank	Unit of Assignment	Insured	Total to be Paid
05/11/2016	LUTZOW, ARTHUR	9161	019	City Of Chicago Police	\$4.00
05/11/2016	LUTZOW, ARTHUR	9161	019	City Of Chicago Police	\$47.48
05/11/2016	LUTZOW, ARTHUR	9161	019	City Of Chicago Police	\$4.00
05/11/2016	LUTZOW, ARTHUR	9161	019	City Of Chicago Police	\$47.48
05/11/2016	LUTZOW, ARTHUR	9161	019	City Of Chicago Police	\$4.00
05/11/2016	LUTZOW, ARTHUR	9161	019	City Of Chicago Police	\$47.48
05/11/2016	LUTZOW, ARTHUR	9161	019	City Of Chicago Police	\$4.00
05/11/2016	LUTZOW, ARTHUR	9161	019	City Of Chicago Police	\$47.48
05/11/2016	LUTZOW, ARTHUR	9161	019	City Of Chicago Police	\$4.00
05/11/2016	LUTZOW, ARTHUR	9161	019	City Of Chicago Police	\$40.70
05/11/2016	LUTZOW, ARTHUR	9161	019	City Of Chicago Police	\$4.00
05/11/2016	LUTZOW, ARTHUR	9161	019	City Of Chicago Police	\$47.48
05/11/2016	LUTZOW, ARTHUR	9161	019	City Of Chicago Police	\$4.00
05/11/2016	LUTZOW, ARTHUR	9161	019	City Of Chicago Police	\$47.48
05/11/2016	LUTZOW, ARTHUR	9161	019	City Of Chicago Police	\$4.00
05/11/2016	LUTZOW, ARTHUR	9161	019	City Of Chicago Police	\$47.48
05/11/2016	LUTZOW, ARTHUR	9161	019	City Of Chicago Police	\$4.00
05/11/2016	LUTZOW, ARTHUR	9161	019	City Of Chicago Police	\$4.00
05/11/2016	LUTZOW, ARTHUR	9161	019	City Of Chicago Police	\$4.00
05/11/2016	LUTZOW, ARTHUR	9161	019	City Of Chicago Police	\$0.51
05/11/2016	LUTZOW, ARTHUR	9161	019	City Of Chicago Police	\$4.00
05/11/2016	LUTZOW, ARTHUR	9161	019	City Of Chicago Police	\$0.51
05/11/2016	LUTZOW, ARTHUR	9161	019	City Of Chicago Police	\$4.00
05/11/2016	LUTZOW, ARTHUR	9161	019	City Of Chicago Police	\$0.51
05/11/2016	LUTZOW, ARTHUR	9161	019	City Of Chicago Police	\$4.00
05/11/2016	LUTZOW, ARTHUR	9161	019	City Of Chicago Police	\$0.51
05/11/2016	LUTZOW, ARTHUR	9161	019	City Of Chicago Police	\$4.00
05/11/2016	LUTZOW, ARTHUR	9161	019	City Of Chicago Police	\$0.51
05/11/2016	LUTZOW, ARTHUR	9161	019	City Of Chicago Police	\$4.00
11/25/2016	LUCIANO, WENDY	9161		City Of Chicago Police	\$270.09
11/25/2016	LUCIANO, WENDY	9161		City Of Chicago Police	\$154.25
11/25/2016	LUCIANO, WENDY	9161		City Of Chicago Police	\$4.00

6/28/2017

REPORTS OF COMMITTEES

50911

Incident Date	Claimant	Rank	Unit of Assignment	Insured	Total to be Paid
11/25/2016	LUCIANO, WENDY	9161		City Of Chicago Police	\$0.82
11/25/2016	LUCIANO, WENDY	9161		City Of Chicago Police	\$4.00
11/25/2016	LUCIANO, WENDY	9161		City Of Chicago Police	\$0.58
08/28/2015	LOZANO RENTERIA, YVETTE	9161		City Of Chicago Police	\$269.40
08/28/2015	LOZANO RENTERIA, YVETTE	9161		City Of Chicago Police	\$372.35
08/28/2015	LOZANO RENTERIA, YVETTE	9161		City Of Chicago Police	\$4.00
08/28/2015	LOZANO RENTERIA, YVETTE	9161		City Of Chicago Police	\$4.00
08/28/2015	LOZANO RENTERIA, YVETTE	9161		City Of Chicago Police	\$0.69
08/28/2015	LOZANO RENTERIA, YVETTE	9161		City Of Chicago Police	\$0.51
03/04/2017	LORENZANA, EDWIN	9161		City Of Chicago Police	\$2.94
03/04/2017	LORENZANA, EDWIN	9161		City Of Chicago Police	\$4.00
03/04/2017	LORENZANA, EDWIN	9161		City Of Chicago Police	\$0.82
03/04/2017	LORENZANA, EDWIN	9161		City Of Chicago Police	\$4.00
03/04/2017	LORENZANA, EDWIN	9161		City Of Chicago Police	\$0.49
03/04/2017	LORENZANA, EDWIN	9161		City Of Chicago Police	\$4.00
03/04/2017	LORENZANA, EDWIN	9161		City Of Chicago Police	\$0.48
03/04/2017	LORENZANA, EDWIN	9161		City Of Chicago Police	\$4.00
03/04/2017	LORENZANA, EDWIN	9161		City Of Chicago Police	\$0.48
03/04/2017	LORENZANA, EDWIN	9161		City Of Chicago Police	\$4.00
03/04/2017	LORENZANA, EDWIN	9161		City Of Chicago Police	\$0.49
03/04/2017	LORENZANA, EDWIN	9161		City Of Chicago Police	\$4.00
03/04/2017	LORENZANA, EDWIN	9161		City Of Chicago Police	\$4.00
03/04/2017	LORENZANA, EDWIN	9161		City Of Chicago Police	\$4.00
03/04/2017	LORENZANA, EDWIN	9161		City Of Chicago Police	\$22.59
03/04/2017	LORENZANA, EDWIN	9161		City Of Chicago Police	\$4.00
10/10/2016	LORENZ, JOHN	9171		City Of Chicago Police	\$4.00
10/10/2016	LORENZ, JOHN	9171		City Of Chicago Police	\$11.07
10/10/2016	LORENZ, JOHN	9171		City Of Chicago Police	\$4.00
10/10/2016	LORENZ, JOHN	9171		City Of Chicago Police	\$11.22
10/10/2016	LORENZ, JOHN	9171		City Of Chicago Police	\$4.00
10/10/2016	LORENZ, JOHN	9171		City Of Chicago Police	\$0.83
10/10/2016	LORENZ, JOHN	9171		City Of Chicago Police	\$4.00
10/10/2016	LORENZ, JOHN	9171		City Of Chicago Police	\$1.45

Incident Date	Claimant	Rank	Unit of Assignment	Insured	Total to be Paid
10/10/2016	LORENZ, JOHN	9171		City Of Chicago Police	\$4.00
10/10/2016	LORENZ, JOHN	9171		City Of Chicago Police	\$0.54
10/10/2016	LORENZ, JOHN	9171		City Of Chicago Police	\$4.00
10/10/2016	LORENZ, JOHN	9171		City Of Chicago Police	\$0.83
10/10/2016	LORENZ, JOHN	9171		City Of Chicago Police	\$4.00
10/10/2016	LORENZ, JOHN	9171		City Of Chicago Police	\$0.83
10/10/2016	LORENZ, JOHN	9171		City Of Chicago Police	\$4.00
10/10/2016	LORENZ, JOHN	9171		City Of Chicago Police	\$4.00
10/10/2016	LORENZ, JOHN	9171		City Of Chicago Police	\$100.04
10/10/2016	LORENZ, JOHN	9171		City Of Chicago Police	\$4.00
10/10/2016	LORENZ, JOHN	9171		City Of Chicago Police	\$0.72
10/10/2016	LORENZ, JOHN	9171		City Of Chicago Police	\$4.00
10/10/2016	LORENZ, JOHN	9171		City Of Chicago Police	\$4.00
10/10/2016	LORENZ, JOHN	9171		City Of Chicago Police	\$4.00
10/10/2016	LORENZ, JOHN	9171		City Of Chicago Police	\$130.60
10/10/2016	LORENZ, JOHN	9171		City Of Chicago Police	\$4.00
10/10/2016	LORENZ, JOHN	9171		City Of Chicago Police	\$41.80
10/10/2016	LORENZ, JOHN	9171		City Of Chicago Police	\$416.41
10/10/2016	LORENZ, JOHN	9171		City Of Chicago Police	\$585.90
10/10/2016	LORENZ, JOHN	9171		City Of Chicago Police	\$234.00
10/10/2016	LORENZ, JOHN	9171		City Of Chicago Police	\$966.54
10/10/2016	LORENZ, JOHN	9171		City Of Chicago Police	\$197.71
10/10/2016	LORENZ, JOHN	9171		City Of Chicago Police	\$197.71
10/10/2016	LORENZ, JOHN	9171		City Of Chicago Police	\$169.79
10/10/2016	LORENZ, JOHN	9171		City Of Chicago Police	\$0.37
10/10/2016	LORENZ, JOHN	9171		City Of Chicago Police	\$197.71
10/10/2016	LORENZ, JOHN	9171		City Of Chicago Police	\$259.52
08/12/2016	LOPEZ, SILVIA	9171		City Of Chicago Police	\$0.50
08/12/2016	LOPEZ, SILVIA	9171		City Of Chicago Police	\$269.79
08/12/2016	LOPEZ, SILVIA	9171		City Of Chicago Police	\$269.79
08/12/2016	LOPEZ, SILVIA	9171		City Of Chicago Police	\$4.00
08/12/2016	LOPEZ, SILVIA	9171		City Of Chicago Police	\$0.50
08/12/2016	LOPEZ, SILVIA	9171		City Of Chicago Police	\$4.00

6/28/2017

REPORTS OF COMMITTEES

50913

Incident Date	Claimant	Rank	Unit of Assignment	Insured	Total to be Paid
07/24/2015	LOPEZ, FRANCISCO	9161	044	City Of Chicago Police	\$5.30
07/24/2015	LOPEZ, FRANCISCO	9161	044	City Of Chicago Police	\$4.00
03/14/2017	LOPEZ, FRANCISCO	9161		City Of Chicago Police	\$49.30
03/14/2017	LOPEZ, FRANCISCO	9161		City Of Chicago Police	\$117.00
03/14/2017	LOPEZ, FRANCISCO	9161		City Of Chicago Police	\$907.57
03/14/2017	LOPEZ, FRANCISCO	9161		City Of Chicago Police	\$294.13
03/14/2017	LOPEZ, FRANCISCO	9161		City Of Chicago Police	\$4.00
03/14/2017	LOPEZ, FRANCISCO	9161		City Of Chicago Police	\$17.14
03/14/2017	LOPEZ, FRANCISCO	9161		City Of Chicago Police	\$4.00
03/14/2017	LOPEZ, FRANCISCO	9161		City Of Chicago Police	\$4.00
03/14/2017	LOPEZ, FRANCISCO	9161		City Of Chicago Police	\$4.00
04/21/2017	LOPEZ, DAVID	9161		City Of Chicago Police	\$1.55
04/21/2017	LOPEZ, DAVID	9161		City Of Chicago Police	\$4.00
04/21/2017	LOPEZ, DAVID	9161		City Of Chicago Police	\$154.79
04/21/2017	LOPEZ, DAVID	9161		City Of Chicago Police	\$200.22
04/21/2017	LOPEZ, DAVID	9161		City Of Chicago Police	\$1.55
04/21/2017	LOPEZ, DAVID	9161		City Of Chicago Police	\$4.00
04/21/2017	LOPEZ, DAVID	9161		City Of Chicago Police	\$1.55
04/21/2017	LOPEZ, DAVID	9161		City Of Chicago Police	\$4.00
04/21/2017	LOPEZ, DAVID	9161		City Of Chicago Police	\$1.55
04/21/2017	LOPEZ, DAVID	9161		City Of Chicago Police	\$4.00
04/21/2017	LOPEZ, DAVID	9161		City Of Chicago Police	\$8.77
04/21/2017	LOPEZ, DAVID	9161		City Of Chicago Police	\$4.00
04/21/2017	LOPEZ, DAVID	9161		City Of Chicago Police	\$1.55
04/21/2017	LOPEZ, DAVID	9161		City Of Chicago Police	\$4.00
04/21/2017	LOPEZ, DAVID	9161		City Of Chicago Police	\$1.08
04/21/2017	LOPEZ, DAVID	9161		City Of Chicago Police	\$4.00
04/21/2017	LOPEZ, DAVID	9161		City Of Chicago Police	\$1.08
04/21/2017	LOPEZ, DAVID	9161		City Of Chicago Police	\$4.00
04/21/2017	LOPEZ, DAVID	9161		City Of Chicago Police	\$242.80
04/21/2017	LOPEZ, DAVID	9161		City Of Chicago Police	\$242.80
04/21/2017	LOPEZ, DAVID	9161		City Of Chicago Police	\$242.80
04/21/2017	LOPEZ, DAVID	9161		City Of Chicago Police	\$242.80

50914

JOURNAL--CITY COUNCIL--CHICAGO

6/28/2017

Incident Date	Claimant	Rank	Unit of Assignment	Insured	Total to be Paid
04/21/2017	LOPEZ, DAVID	9161		City Of Chicago Police	\$200.22
04/21/2017	LOPEZ, DAVID	9161		City Of Chicago Police	\$242.80
03/29/2017	LONG, MARSHALL	9161	189	City Of Chicago Police	\$235.60
03/29/2017	LONG, MARSHALL	9161	189	City Of Chicago Police	\$2.11
03/29/2017	LONG, MARSHALL	9161	189	City Of Chicago Police	\$4.00
12/08/2016	LONG, JERRY	9161		City Of Chicago Police	\$0.67
12/08/2016	LONG, JERRY	9161		City Of Chicago Police	\$4.00
12/08/2016	LONG, JERRY	9161		City Of Chicago Police	\$0.67
12/08/2016	LONG, JERRY	9161		City Of Chicago Police	\$4.00
12/08/2016	LONG, JERRY	9161		City Of Chicago Police	\$0.09
12/08/2016	LONG, JERRY	9161		City Of Chicago Police	\$4.00
12/08/2016	LONG, JERRY	9161		City Of Chicago Police	\$0.67
12/08/2016	LONG, JERRY	9161		City Of Chicago Police	\$4.00
12/08/2016	LONG, JERRY	9161		City Of Chicago Police	\$0.67
12/08/2016	LONG, JERRY	9161		City Of Chicago Police	\$4.00
12/08/2016	LONG, JERRY	9161		City Of Chicago Police	\$0.67
12/08/2016	LONG, JERRY	9161		City Of Chicago Police	\$4.00
12/08/2016	LONG, JERRY	9161		City Of Chicago Police	\$0.67
12/08/2016	LONG, JERRY	9161		City Of Chicago Police	\$4.00
12/08/2016	LONG, JERRY	9161		City Of Chicago Police	\$0.67
12/08/2016	LONG, JERRY	9161		City Of Chicago Police	\$4.00
12/08/2016	LONG, JERRY	9161		City Of Chicago Police	\$0.67
12/08/2016	LONG, JERRY	9161		City Of Chicago Police	\$4.00
12/08/2016	LONG, JERRY	9161		City Of Chicago Police	\$0.53
12/08/2016	LONG, JERRY	9161		City Of Chicago Police	\$4.00
12/08/2016	LONG, JERRY	9161		City Of Chicago Police	\$0.67
12/08/2016	LONG, JERRY	9161		City Of Chicago Police	\$4.00
12/08/2016	LONG, JERRY	9161		City Of Chicago Police	\$0.10
12/08/2016	LONG, JERRY	9161		City Of Chicago Police	\$4.00
12/08/2016	LONG, JERRY	9161		City Of Chicago Police	\$332.74
12/08/2016	LONG, JERRY	9161		City Of Chicago Police	\$332.74
12/08/2016	LONG, JERRY	9161		City Of Chicago Police	\$43.72
12/08/2016	LONG, JERRY	9161		City Of Chicago Police	\$332.74

6/28/2017

REPORTS OF COMMITTEES

50915

Incident Date	Claimant	Rank	Unit of Assignment	Insured	Total to be Paid
12/08/2016	LONG, JERRY	9161		City Of Chicago Police	\$332.74
12/08/2016	LONG, JERRY	9161		City Of Chicago Police	\$332.74
12/08/2016	LONG, JERRY	9161		City Of Chicago Police	\$332.74
12/08/2016	LONG, JERRY	9161		City Of Chicago Police	\$332.74
12/08/2016	LONG, JERRY	9161		City Of Chicago Police	\$332.74
12/08/2016	LONG, JERRY	9161		City Of Chicago Police	\$261.84
12/08/2016	LONG, JERRY	9161		City Of Chicago Police	\$332.74
12/08/2016	LONG, JERRY	9161		City Of Chicago Police	\$218.57
05/03/2017	LOJEWSKI, DANIEL	9161		City Of Chicago Police	\$13.36
05/03/2017	LOJEWSKI, DANIEL	9161		City Of Chicago Police	\$4.00
05/03/2017	LOJEWSKI, DANIEL	9161		City Of Chicago Police	\$204.11
05/03/2017	LOJEWSKI, DANIEL	9161		City Of Chicago Police	\$4.00
05/03/2017	LOJEWSKI, DANIEL	9161		City Of Chicago Police	\$707.18
05/03/2017	LOJEWSKI, DANIEL	9161		City Of Chicago Police	\$3.86
03/03/2017	LIPA, JOSEPH	9161		City Of Chicago Police	\$1.63
03/03/2017	LIPA, JOSEPH	9161		City Of Chicago Police	\$182.38
03/03/2017	LIPA, JOSEPH	9161		City Of Chicago Police	\$4.00
04/19/2017	LEWIS, CARMICHAEL	9161		City Of Chicago Police	\$89.60
04/19/2017	LEWIS, CARMICHAEL	9161		City Of Chicago Police	\$848.16
04/19/2017	LEWIS, CARMICHAEL	9161		City Of Chicago Police	\$4.00
04/19/2017	LEWIS, CARMICHAEL	9161		City Of Chicago Police	\$11.19
04/19/2017	LEWIS, CARMICHAEL	9161		City Of Chicago Police	\$4.00
04/19/2017	LEWIS, CARMICHAEL	9161		City Of Chicago Police	\$4.00
09/08/2016	LEWANDOWSKI, KENNETH	9171	024	City Of Chicago Police	\$4.00
09/08/2016	LEWANDOWSKI, KENNETH	9171	024	City Of Chicago Police	\$0.82
09/08/2016	LEWANDOWSKI, KENNETH	9171	024	City Of Chicago Police	\$4.00
09/08/2016	LEWANDOWSKI, KENNETH	9171	024	City Of Chicago Police	\$4.00
09/08/2016	LEWANDOWSKI, KENNETH	9171	024	City Of Chicago Police	\$0.69
09/08/2016	LEWANDOWSKI, KENNETH	9171	024	City Of Chicago Police	\$4.00
09/08/2016	LEWANDOWSKI, KENNETH	9171	024	City Of Chicago Police	\$0.82
09/08/2016	LEWANDOWSKI, KENNETH	9171	024	City Of Chicago Police	\$4.00
09/08/2016	LEWANDOWSKI, KENNETH	9171	024	City Of Chicago Police	\$0.61
09/08/2016	LEWANDOWSKI, KENNETH	9171	024	City Of Chicago Police	\$4.00

50916

JOURNAL--CITY COUNCIL--CHICAGO

6/28/2017

Incident Date	Claimant	Rank	Unit of Assignment	Insured	Total to be Paid
09/08/2016	LEWANDOWSKI, KENNETH	9171	024	City Of Chicago Police	\$0.84
09/08/2016	LEWANDOWSKI, KENNETH	9171	024	City Of Chicago Police	\$4.00
09/08/2016	LEWANDOWSKI, KENNETH	9171	024	City Of Chicago Police	\$0.87
09/08/2016	LEWANDOWSKI, KENNETH	9171	024	City Of Chicago Police	\$4.00
09/08/2016	LEWANDOWSKI, KENNETH	9171	024	City Of Chicago Police	\$0.78
09/08/2016	LEWANDOWSKI, KENNETH	9171	024	City Of Chicago Police	\$4.00
09/08/2016	LEWANDOWSKI, KENNETH	9171	024	City Of Chicago Police	\$0.69
09/08/2016	LEWANDOWSKI, KENNETH	9171	024	City Of Chicago Police	\$4.00
09/08/2016	LEWANDOWSKI, KENNETH	9171	024	City Of Chicago Police	\$0.62
09/08/2016	LEWANDOWSKI, KENNETH	9171	024	City Of Chicago Police	\$4.00
09/08/2016	LEWANDOWSKI, KENNETH	9171	024	City Of Chicago Police	\$0.62
09/08/2016	LEWANDOWSKI, KENNETH	9171	024	City Of Chicago Police	\$4.00
09/08/2016	LEWANDOWSKI, KENNETH	9171	024	City Of Chicago Police	\$0.70
09/08/2016	LEWANDOWSKI, KENNETH	9171	024	City Of Chicago Police	\$4.00
09/08/2016	LEWANDOWSKI, KENNETH	9171	024	City Of Chicago Police	\$0.69
09/08/2016	LEWANDOWSKI, KENNETH	9171	024	City Of Chicago Police	\$4.00
09/08/2016	LEWANDOWSKI, KENNETH	9171	024	City Of Chicago Police	\$0.69
09/08/2016	LEWANDOWSKI, KENNETH	9171	024	City Of Chicago Police	\$4.00
09/08/2016	LEWANDOWSKI, KENNETH	9171	024	City Of Chicago Police	\$0.60
09/08/2016	LEWANDOWSKI, KENNETH	9171	024	City Of Chicago Police	\$4.00
09/08/2016	LEWANDOWSKI, KENNETH	9171	024	City Of Chicago Police	\$0.69
09/08/2016	LEWANDOWSKI, KENNETH	9171	024	City Of Chicago Police	\$4.00
09/08/2016	LEWANDOWSKI, KENNETH	9171	024	City Of Chicago Police	\$0.69
09/08/2016	LEWANDOWSKI, KENNETH	9171	024	City Of Chicago Police	\$4.00
09/08/2016	LEWANDOWSKI, KENNETH	9171	024	City Of Chicago Police	\$10.00
09/08/2016	LEWANDOWSKI, KENNETH	9171	024	City Of Chicago Police	\$4.00
09/08/2016	LEWANDOWSKI, KENNETH	9171	024	City Of Chicago Police	\$0.76
09/08/2016	LEWANDOWSKI, KENNETH	9171	024	City Of Chicago Police	\$4.00
09/08/2016	LEWANDOWSKI, KENNETH	9171	024	City Of Chicago Police	\$0.76
09/08/2016	LEWANDOWSKI, KENNETH	9171	024	City Of Chicago Police	\$4.00
09/08/2016	LEWANDOWSKI, KENNETH	9171	024	City Of Chicago Police	\$10.00

6/28/2017

REPORTS OF COMMITTEES

50917

Incident Date	Claimant	Rank	Unit of Assignment	Insured	Total to be Paid
09/08/2016	LEWANDOWSKI, KENNETH	9171	024	City Of Chicago Police	\$4.00
09/08/2016	LEWANDOWSKI, KENNETH	9171	024	City Of Chicago Police	\$66.65
09/08/2016	LEWANDOWSKI, KENNETH	9171	024	City Of Chicago Police	\$921.35
09/08/2016	LEWANDOWSKI, KENNETH	9171	024	City Of Chicago Police	\$921.35
09/08/2016	LEWANDOWSKI, KENNETH	9171	024	City Of Chicago Police	\$162.41
09/08/2016	LEWANDOWSKI, KENNETH	9171	024	City Of Chicago Police	\$118.49
09/08/2016	LEWANDOWSKI, KENNETH	9171	024	City Of Chicago Police	\$76.01
09/08/2016	LEWANDOWSKI, KENNETH	9171	024	City Of Chicago Police	\$76.01
09/08/2016	LEWANDOWSKI, KENNETH	9171	024	City Of Chicago Police	\$76.01
09/08/2016	LEWANDOWSKI, KENNETH	9171	024	City Of Chicago Police	\$77.69
09/08/2016	LEWANDOWSKI, KENNETH	9171	024	City Of Chicago Police	\$81.02
09/08/2016	LEWANDOWSKI, KENNETH	9171	024	City Of Chicago Police	\$4.00
09/08/2016	LEWANDOWSKI, KENNETH	9171	024	City Of Chicago Police	\$0.76
09/08/2016	LEWANDOWSKI, KENNETH	9171	024	City Of Chicago Police	\$4.00
09/08/2016	LEWANDOWSKI, KENNETH	9171	024	City Of Chicago Police	\$0.70
09/08/2016	LEWANDOWSKI, KENNETH	9171	024	City Of Chicago Police	\$4.00
09/08/2016	LEWANDOWSKI, KENNETH	9171	024	City Of Chicago Police	\$0.78
09/08/2016	LEWANDOWSKI, KENNETH	9171	024	City Of Chicago Police	\$4.00
09/08/2016	LEWANDOWSKI, KENNETH	9171	024	City Of Chicago Police	\$0.78
09/08/2016	LEWANDOWSKI, KENNETH	9171	024	City Of Chicago Police	\$4.00
09/08/2016	LEWANDOWSKI, KENNETH	9171	024	City Of Chicago Police	\$1.76
09/08/2016	LEWANDOWSKI, KENNETH	9171	024	City Of Chicago Police	\$4.00
09/08/2016	LEWANDOWSKI, KENNETH	9171	024	City Of Chicago Police	\$0.44
09/08/2016	LEWANDOWSKI, KENNETH	9171	024	City Of Chicago Police	\$4.00
09/08/2016	LEWANDOWSKI, KENNETH	9171	024	City Of Chicago Police	\$0.62
09/08/2016	LEWANDOWSKI, KENNETH	9171	024	City Of Chicago Police	\$4.00
09/08/2016	LEWANDOWSKI, KENNETH	9171	024	City Of Chicago Police	\$0.70
09/08/2016	LEWANDOWSKI, KENNETH	9171	024	City Of Chicago Police	\$4.00
09/08/2016	LEWANDOWSKI, KENNETH	9171	024	City Of Chicago Police	\$0.70
09/08/2016	LEWANDOWSKI, KENNETH	9171	024	City Of Chicago Police	\$405.24
09/08/2016	LEWANDOWSKI, KENNETH	9171	024	City Of Chicago Police	\$405.24
09/08/2016	LEWANDOWSKI, KENNETH	9171	024	City Of Chicago Police	\$405.24
09/08/2016	LEWANDOWSKI, KENNETH	9171	024	City Of Chicago Police	\$367.70

Incident Date	Claimant	Rank	Unit of Assignment	Insured	Total to be Paid
09/08/2016	LEWANDOWSKI, KENNETH	9171	024	City Of Chicago Police	\$410.24
09/08/2016	LEWANDOWSKI, KENNETH	9171	024	City Of Chicago Police	\$410.24
09/08/2016	LEWANDOWSKI, KENNETH	9171	024	City Of Chicago Police	\$231.70
09/08/2016	LEWANDOWSKI, KENNETH	9171	024	City Of Chicago Police	\$325.16
09/08/2016	LEWANDOWSKI, KENNETH	9171	024	City Of Chicago Police	\$367.70
09/08/2016	LEWANDOWSKI, KENNETH	9171	024	City Of Chicago Police	\$367.70
09/08/2016	LEWANDOWSKI, KENNETH	9171	024	City Of Chicago Police	\$456.97
09/08/2016	LEWANDOWSKI, KENNETH	9171	024	City Of Chicago Police	\$367.70
09/08/2016	LEWANDOWSKI, KENNETH	9171	024	City Of Chicago Police	\$365.20
09/08/2016	LEWANDOWSKI, KENNETH	9171	024	City Of Chicago Police	\$320.97
09/08/2016	LEWANDOWSKI, KENNETH	9171	024	City Of Chicago Police	\$456.97
09/08/2016	LEWANDOWSKI, KENNETH	9171	024	City Of Chicago Police	\$410.24
09/08/2016	LEWANDOWSKI, KENNETH	9171	024	City Of Chicago Police	\$363.51
09/08/2016	LEWANDOWSKI, KENNETH	9171	024	City Of Chicago Police	\$325.16
09/08/2016	LEWANDOWSKI, KENNETH	9171	024	City Of Chicago Police	\$325.16
09/08/2016	LEWANDOWSKI, KENNETH	9171	024	City Of Chicago Police	\$325.16
09/08/2016	LEWANDOWSKI, KENNETH	9171	024	City Of Chicago Police	\$367.70
09/08/2016	LEWANDOWSKI, KENNETH	9171	024	City Of Chicago Police	\$365.20
09/08/2016	LEWANDOWSKI, KENNETH	9171	024	City Of Chicago Police	\$365.20
09/08/2016	LEWANDOWSKI, KENNETH	9171	024	City Of Chicago Police	\$318.47
09/08/2016	LEWANDOWSKI, KENNETH	9171	024	City Of Chicago Police	\$365.20
09/08/2016	LEWANDOWSKI, KENNETH	9171	024	City Of Chicago Police	\$365.20
09/08/2016	LEWANDOWSKI, KENNETH	9171	024	City Of Chicago Police	\$4.00
09/08/2016	LEWANDOWSKI, KENNETH	9171	024	City Of Chicago Police	\$1.29
09/08/2016	LEWANDOWSKI, KENNETH	9171	024	City Of Chicago Police	\$4.00
09/08/2016	LEWANDOWSKI, KENNETH	9171	024	City Of Chicago Police	\$0.87
09/08/2016	LEWANDOWSKI, KENNETH	9171	024	City Of Chicago Police	\$4.00
09/08/2016	LEWANDOWSKI, KENNETH	9171	024	City Of Chicago Police	\$0.82
09/08/2016	LEWANDOWSKI, KENNETH	9171	024	City Of Chicago Police	\$4.00
09/08/2016	LEWANDOWSKI, KENNETH	9171	024	City Of Chicago Police	\$0.70
11/14/2012	LEFEBVRE, TODD	9161	715	City Of Chicago Police	\$44.16
11/14/2012	LEFEBVRE, TODD	9161	715	City Of Chicago Police	\$837.90
11/14/2012	LEFEBVRE, TODD	9161	715	City Of Chicago Police	\$837.90

6/28/2017

REPORTS OF COMMITTEES

50919

Incident Date	Claimant	Rank	Unit of Assignment	Insured	Total to be Paid
11/14/2012	LEFEBVRE, TODD	9161	715	City Of Chicago Police	\$837.90
11/14/2012	LEFEBVRE, TODD	9161	715	City Of Chicago Police	\$837.90
11/14/2012	LEFEBVRE, TODD	9161	715	City Of Chicago Police	\$837.90
11/14/2012	LEFEBVRE, TODD	9161	715	City Of Chicago Police	\$837.90
11/14/2012	LEFEBVRE, TODD	9161	715	City Of Chicago Police	\$837.90
11/14/2012	LEFEBVRE, TODD	9161	715	City Of Chicago Police	\$837.90
11/14/2012	LEFEBVRE, TODD	9161	715	City Of Chicago Police	\$718.20
11/14/2012	LEFEBVRE, TODD	9161	715	City Of Chicago Police	\$837.90
11/14/2012	LEFEBVRE, TODD	9161	715	City Of Chicago Police	\$837.90
11/14/2012	LEFEBVRE, TODD	9161	715	City Of Chicago Police	\$303.60
11/14/2012	LEFEBVRE, TODD	9161	715	City Of Chicago Police	\$229.46
11/14/2012	LEFEBVRE, TODD	9161	715	City Of Chicago Police	\$274.24
11/14/2012	LEFEBVRE, TODD	9161	715	City Of Chicago Police	\$303.60
11/14/2012	LEFEBVRE, TODD	9161	715	City Of Chicago Police	\$303.60
11/14/2012	LEFEBVRE, TODD	9161	715	City Of Chicago Police	\$303.60
11/14/2012	LEFEBVRE, TODD	9161	715	City Of Chicago Police	\$303.60
11/14/2012	LEFEBVRE, TODD	9161	715	City Of Chicago Police	\$303.60
11/14/2012	LEFEBVRE, TODD	9161	715	City Of Chicago Police	\$303.60
11/14/2012	LEFEBVRE, TODD	9161	715	City Of Chicago Police	\$303.60
11/14/2012	LEFEBVRE, TODD	9161	715	City Of Chicago Police	\$261.06
11/14/2012	LEFEBVRE, TODD	9161	715	City Of Chicago Police	\$261.06
11/14/2012	LEFEBVRE, TODD	9161	715	City Of Chicago Police	\$120.87
11/14/2012	LEFEBVRE, TODD	9161	715	City Of Chicago Police	\$261.06
11/14/2012	LEFEBVRE, TODD	9161	715	City Of Chicago Police	\$261.06
11/14/2012	LEFEBVRE, TODD	9161	715	City Of Chicago Police	\$261.06
11/14/2012	LEFEBVRE, TODD	9161	715	City Of Chicago Police	\$261.06
11/14/2012	LEFEBVRE, TODD	9161	715	City Of Chicago Police	\$346.14
11/14/2012	LEFEBVRE, TODD	9161	715	City Of Chicago Police	\$303.60
11/14/2012	LEFEBVRE, TODD	9161	715	City Of Chicago Police	\$47.48
11/14/2012	LEFEBVRE, TODD	9161	715	City Of Chicago Police	\$47.48
11/14/2012	LEFEBVRE, TODD	9161	715	City Of Chicago Police	\$4.00
11/14/2012	LEFEBVRE, TODD	9161	715	City Of Chicago Police	\$0.65

Incident Date	Claimant	Rank	Unit of Assignment	Insured	Total to be Paid
11/14/2012	LEFEBVRE, TODD	9161	715	City Of Chicago Police	\$4.00
11/14/2012	LEFEBVRE, TODD	9161	715	City Of Chicago Police	\$0.57
11/14/2012	LEFEBVRE, TODD	9161	715	City Of Chicago Police	\$4.00
11/14/2012	LEFEBVRE, TODD	9161	715	City Of Chicago Police	\$4.00
11/14/2012	LEFEBVRE, TODD	9161	715	City Of Chicago Police	\$103.74
11/14/2012	LEFEBVRE, TODD	9161	715	City Of Chicago Police	\$552.55
11/14/2012	LEFEBVRE, TODD	9161	715	City Of Chicago Police	\$0.57
11/14/2012	LEFEBVRE, TODD	9161	715	City Of Chicago Police	\$4.00
11/14/2012	LEFEBVRE, TODD	9161	715	City Of Chicago Police	\$0.44
11/14/2012	LEFEBVRE, TODD	9161	715	City Of Chicago Police	\$4.00
11/14/2012	LEFEBVRE, TODD	9161	715	City Of Chicago Police	\$0.52
11/14/2012	LEFEBVRE, TODD	9161	715	City Of Chicago Police	\$4.00
11/14/2012	LEFEBVRE, TODD	9161	715	City Of Chicago Police	\$0.57
11/14/2012	LEFEBVRE, TODD	9161	715	City Of Chicago Police	\$4.00
11/14/2012	LEFEBVRE, TODD	9161	715	City Of Chicago Police	\$0.57
11/14/2012	LEFEBVRE, TODD	9161	715	City Of Chicago Police	\$4.00
11/14/2012	LEFEBVRE, TODD	9161	715	City Of Chicago Police	\$0.57
11/14/2012	LEFEBVRE, TODD	9161	715	City Of Chicago Police	\$4.00
11/14/2012	LEFEBVRE, TODD	9161	715	City Of Chicago Police	\$0.57
11/14/2012	LEFEBVRE, TODD	9161	715	City Of Chicago Police	\$4.00
11/14/2012	LEFEBVRE, TODD	9161	715	City Of Chicago Police	\$0.57
11/14/2012	LEFEBVRE, TODD	9161	715	City Of Chicago Police	\$4.00
11/14/2012	LEFEBVRE, TODD	9161	715	City Of Chicago Police	\$0.57
11/14/2012	LEFEBVRE, TODD	9161	715	City Of Chicago Police	\$4.00
11/14/2012	LEFEBVRE, TODD	9161	715	City Of Chicago Police	\$0.57
11/14/2012	LEFEBVRE, TODD	9161	715	City Of Chicago Police	\$4.00
11/14/2012	LEFEBVRE, TODD	9161	715	City Of Chicago Police	\$0.57
11/14/2012	LEFEBVRE, TODD	9161	715	City Of Chicago Police	\$4.00
11/14/2012	LEFEBVRE, TODD	9161	715	City Of Chicago Police	\$0.49
11/14/2012	LEFEBVRE, TODD	9161	715	City Of Chicago Police	\$4.00
11/14/2012	LEFEBVRE, TODD	9161	715	City Of Chicago Police	\$0.49
11/14/2012	LEFEBVRE, TODD	9161	715	City Of Chicago Police	\$4.00
11/14/2012	LEFEBVRE, TODD	9161	715	City Of Chicago Police	\$0.22

REPORTS OF COMMITTEES

[illegible]

50922

JOURNAL--CITY COUNCIL--CHICAGO

6/28/2017

Incident Date	Claimant	Rank	Unit of Assignment	Insured	Total to be Paid
01/27/2017	LAPORTE, MELYSSA	9161	014	City Of Chicago Police	\$4.00
01/27/2017	LAPORTE, MELYSSA	9161	014	City Of Chicago Police	\$286.52
01/27/2017	LAPORTE, MELYSSA	9161	014	City Of Chicago Police	\$267.55
01/27/2017	LAPORTE, MELYSSA	9161	014	City Of Chicago Police	\$214.78
01/27/2017	LAPORTE, MELYSSA	9161	014	City Of Chicago Police	\$76.01
01/27/2017	LAPORTE, MELYSSA	9161	014	City Of Chicago Police	\$76.01
01/27/2017	LAPORTE, MELYSSA	9161	014	City Of Chicago Police	\$2.33
01/27/2017	LAPORTE, MELYSSA	9161	014	City Of Chicago Police	\$4.00
01/27/2017	LAPORTE, MELYSSA	9161	014	City Of Chicago Police	\$0.47
01/27/2017	LAPORTE, MELYSSA	9161	014	City Of Chicago Police	\$4.00
01/27/2017	LAPORTE, MELYSSA	9161	014	City Of Chicago Police	\$0.50
01/27/2017	LAPORTE, MELYSSA	9161	014	City Of Chicago Police	\$4.00
01/27/2017	LAPORTE, MELYSSA	9161	014	City Of Chicago Police	\$0.53
01/27/2017	LAPORTE, MELYSSA	9161	014	City Of Chicago Police	\$4.00
01/27/2017	LAPORTE, MELYSSA	9161	014	City Of Chicago Police	\$0.50
01/27/2017	LAPORTE, MELYSSA	9161	014	City Of Chicago Police	\$4.00
01/27/2017	LAPORTE, MELYSSA	9161	014	City Of Chicago Police	\$0.82
01/27/2017	LAPORTE, MELYSSA	9161	014	City Of Chicago Police	\$4.00
01/27/2017	LAPORTE, MELYSSA	9161	014	City Of Chicago Police	\$0.82
01/27/2017	LAPORTE, MELYSSA	9161	014	City Of Chicago Police	\$267.55
06/07/2014	LANNING, DENNIS	9161	312	City Of Chicago Police	\$410.42
05/19/2017	LANGDON, WEY-NI	9161		City Of Chicago Police	\$4.00
05/19/2017	LANGDON, WEY-NI	9161		City Of Chicago Police	\$12.68
05/19/2017	LANGDON, WEY-NI	9161		City Of Chicago Police	\$4.00
05/19/2017	LANGDON, WEY-NI	9161		City Of Chicago Police	\$0.68
05/19/2017	LANGDON, WEY-NI	9161		City Of Chicago Police	\$4.00
05/19/2017	LANGDON, WEY-NI	9161		City Of Chicago Police	\$2.82
05/19/2017	LANGDON, WEY-NI	9161		City Of Chicago Police	\$149.40
05/19/2017	LANGDON, WEY-NI	9161		City Of Chicago Police	\$35.96
05/19/2017	LANGDON, WEY-NI	9161		City Of Chicago Police	\$670.97
12/29/2016	LANE, ANTHONY	9161		City Of Chicago Police	\$0.35
12/29/2016	LANE, ANTHONY	9161		City Of Chicago Police	\$164.47
12/29/2016	LANE, ANTHONY	9161		City Of Chicago Police	\$4.00

6/28/2017

REPORTS OF COMMITTEES

50923

Incident Date	Claimant	Rank	Unit of Assignment	Insured	Total to be Paid
06/21/2016	LANDON, MARQUIS	9161	004	City Of Chicago Police	\$4.00
06/21/2016	LANDON, MARQUIS	9161	004	City Of Chicago Police	\$0.67
06/21/2016	LANDON, MARQUIS	9161	004	City Of Chicago Police	\$4.00
06/21/2016	LANDON, MARQUIS	9161	004	City Of Chicago Police	\$0.67
06/21/2016	LANDON, MARQUIS	9161	004	City Of Chicago Police	\$4.00
06/21/2016	LANDON, MARQUIS	9161	004	City Of Chicago Police	\$0.67
06/21/2016	LANDON, MARQUIS	9161	004	City Of Chicago Police	\$4.00
06/21/2016	LANDON, MARQUIS	9161	004	City Of Chicago Police	\$0.69
06/21/2016	LANDON, MARQUIS	9161	004	City Of Chicago Police	\$4.00
06/21/2016	LANDON, MARQUIS	9161	004	City Of Chicago Police	\$76.82
06/21/2016	LANDON, MARQUIS	9161	004	City Of Chicago Police	\$76.82
06/21/2016	LANDON, MARQUIS	9161	004	City Of Chicago Police	\$332.74
06/21/2016	LANDON, MARQUIS	9161	004	City Of Chicago Police	\$332.74
06/21/2016	LANDON, MARQUIS	9161	004	City Of Chicago Police	\$4.00
06/21/2016	LANDON, MARQUIS	9161	004	City Of Chicago Police	\$332.74
06/21/2016	LANDON, MARQUIS	9161	004	City Of Chicago Police	\$0.69
06/21/2016	LANDON, MARQUIS	9161	004	City Of Chicago Police	\$4.00
10/16/2011	LAKSANAPROM, SUPATCHARA	9161	023	City Of Chicago Police	\$0.61
10/16/2011	LAKSANAPROM, SUPATCHARA	9161	023	City Of Chicago Police	\$0.61
03/14/2016	LAGUNAS, ALEJANDRO	9161		City Of Chicago Police	\$262.79
03/14/2016	LAGUNAS, ALEJANDRO	9161		City Of Chicago Police	\$262.79
03/14/2016	LAGUNAS, ALEJANDRO	9161		City Of Chicago Police	\$4.00
03/14/2016	LAGUNAS, ALEJANDRO	9161		City Of Chicago Police	\$4.00
03/14/2016	LAGUNAS, ALEJANDRO	9161		City Of Chicago Police	\$0.49
03/14/2016	LAGUNAS, ALEJANDRO	9161		City Of Chicago Police	\$0.49
12/20/2016	LACNY, VINCENT	9161	011	City Of Chicago Police	\$98.32
12/20/2016	LACNY, VINCENT	9161	011	City Of Chicago Police	\$4.00
12/20/2016	LACNY, VINCENT	9161	011	City Of Chicago Police	\$252.13
12/20/2016	LACNY, VINCENT	9161	011	City Of Chicago Police	\$252.13
12/20/2016	LACNY, VINCENT	9161	011	City Of Chicago Police	\$80.86
12/20/2016	LACNY, VINCENT	9161	011	City Of Chicago Police	\$21.40
12/20/2016	LACNY, VINCENT	9161	011	City Of Chicago Police	\$26.29
12/20/2016	LACNY, VINCENT	9161	011	City Of Chicago Police	\$0.47

Incident Date	Claimant	Rank	Unit of Assignment	Insured	Total to be Paid
12/20/2016	LACNY, VINCENT	9161	011	City Of Chicago Police	\$4.00
12/20/2016	LACNY, VINCENT	9161	011	City Of Chicago Police	\$0.47
12/20/2016	LACNY, VINCENT	9161	011	City Of Chicago Police	\$4.00
12/20/2016	LACNY, VINCENT	9161	011	City Of Chicago Police	\$0.47
12/20/2016	LACNY, VINCENT	9161	011	City Of Chicago Police	\$4.00
12/20/2016	LACNY, VINCENT	9161	011	City Of Chicago Police	\$4.00
12/20/2016	LACNY, VINCENT	9161	011	City Of Chicago Police	\$4.00
12/20/2016	LACNY, VINCENT	9161	011	City Of Chicago Police	\$4.00
12/20/2016	LACNY, VINCENT	9161	011	City Of Chicago Police	\$252.13
01/28/2017	LACEFIELD, INEASIE	9161	044	City Of Chicago Police	\$245.14
01/28/2017	LACEFIELD, INEASIE	9161	044	City Of Chicago Police	\$215.81
01/28/2017	LACEFIELD, INEASIE	9161	044	City Of Chicago Police	\$287.63
01/28/2017	LACEFIELD, INEASIE	9161	044	City Of Chicago Police	\$219.99
01/28/2017	LACEFIELD, INEASIE	9161	044	City Of Chicago Police	\$53.74
01/28/2017	LACEFIELD, INEASIE	9161	044	City Of Chicago Police	\$76.82
01/28/2017	LACEFIELD, INEASIE	9161	044	City Of Chicago Police	\$39.29
01/28/2017	LACEFIELD, INEASIE	9161	044	City Of Chicago Police	\$0.45
01/28/2017	LACEFIELD, INEASIE	9161	044	City Of Chicago Police	\$4.00
01/28/2017	LACEFIELD, INEASIE	9161	044	City Of Chicago Police	\$0.48
01/28/2017	LACEFIELD, INEASIE	9161	044	City Of Chicago Police	\$4.00
01/28/2017	LACEFIELD, INEASIE	9161	044	City Of Chicago Police	\$0.60
01/28/2017	LACEFIELD, INEASIE	9161	044	City Of Chicago Police	\$4.00
01/28/2017	LACEFIELD, INEASIE	9161	044	City Of Chicago Police	\$0.69
01/28/2017	LACEFIELD, INEASIE	9161	044	City Of Chicago Police	\$4.00
01/28/2017	LACEFIELD, INEASIE	9161	044	City Of Chicago Police	\$0.46
01/28/2017	LACEFIELD, INEASIE	9161	044	City Of Chicago Police	\$4.00
01/28/2017	LACEFIELD, INEASIE	9161	044	City Of Chicago Police	\$0.55
01/28/2017	LACEFIELD, INEASIE	9161	044	City Of Chicago Police	\$4.00
01/28/2017	LACEFIELD, INEASIE	9161	044	City Of Chicago Police	\$0.61
01/28/2017	LACEFIELD, INEASIE	9161	044	City Of Chicago Police	\$4.00
01/28/2017	LACEFIELD, INEASIE	9161	044	City Of Chicago Police	\$0.51
01/28/2017	LACEFIELD, INEASIE	9161	044	City Of Chicago Police	\$4.00
01/28/2017	LACEFIELD, INEASIE	9161	044	City Of Chicago Police	\$262.48

6/28/2017

REPORTS OF COMMITTEES

50925

Incident Date	Claimant	Rank	Unit of Assignment	Insured	Total to be Paid
01/28/2017	LACEFIELD, INEASIE	9161	044	City Of Chicago Police	\$291.81
12/10/2004	Kubiak, Carolyn S.	P	00044	City Of Chicago Police	\$4.00
12/10/2004	Kubiak, Carolyn S.	P	00044	City Of Chicago Police	\$4.00
12/10/2004	Kubiak, Carolyn S.	P	00044	City Of Chicago Police	\$4.00
12/10/2004	Kubiak, Carolyn S.	P	00044	City Of Chicago Police	\$80.86
12/10/2004	Kubiak, Carolyn S.	P	00044	City Of Chicago Police	\$54.80
12/10/2004	Kubiak, Carolyn S.	P	00044	City Of Chicago Police	\$54.80
12/10/2004	Kubiak, Carolyn S.	P	00044	City Of Chicago Police	\$54.80
12/10/2004	Kubiak, Carolyn S.	P	00044	City Of Chicago Police	\$4.00
01/08/1997	Koman, Matthew H	P	00044	City Of Chicago Police	\$2.04
01/08/1997	Koman, Matthew H	P	00044	City Of Chicago Police	\$837.90
01/08/1997	Koman, Matthew H	P	00044	City Of Chicago Police	\$2.42
01/08/1997	Koman, Matthew H	P	00044	City Of Chicago Police	\$4.00
01/08/1997	Koman, Matthew H	P	00044	City Of Chicago Police	\$4.00
01/08/1997	Koman, Matthew H	P	00044	City Of Chicago Police	\$2.04
01/08/1997	Koman, Matthew H	P	00044	City Of Chicago Police	\$4.00
01/08/1997	Koman, Matthew H	P	00044	City Of Chicago Police	\$47.48
01/08/1997	Koman, Matthew H	P	00044	City Of Chicago Police	\$4.00
01/08/1997	Koman, Matthew H	P	00044	City Of Chicago Police	\$4.00
01/08/1997	Koman, Matthew H	P	00044	City Of Chicago Police	\$47.48
01/08/1997	Koman, Matthew H	P	00044	City Of Chicago Police	\$4.00
01/08/1997	Koman, Matthew H	P	00044	City Of Chicago Police	\$80.86
01/08/1997	Koman, Matthew H	P	00044	City Of Chicago Police	\$2.42
01/08/1997	Koman, Matthew H	P	00044	City Of Chicago Police	\$4.00
01/08/1997	Koman, Matthew H	P	00044	City Of Chicago Police	\$3.68
01/08/1997	Koman, Matthew H	P	00044	City Of Chicago Police	\$4.00
01/08/1997	Koman, Matthew H	P	00044	City Of Chicago Police	\$2.42
01/08/1997	Koman, Matthew H	P	00044	City Of Chicago Police	\$4.00
01/08/1997	Koman, Matthew H	P	00044	City Of Chicago Police	\$4.00
01/08/1997	Koman, Matthew H	P	00044	City Of Chicago Police	\$4.00
01/08/1997	Koman, Matthew H	P	00044	City Of Chicago Police	\$4.00
01/08/1997	Koman, Matthew H	P	00044	City Of Chicago Police	\$47.48
01/08/1997	Koman, Matthew H	P	00044	City Of Chicago Police	\$47.48
01/08/1997	Koman, Matthew H	P	00044	City Of Chicago Police	\$346.12

Incident Date	Claimant	Rank	Unit of Assignment	Insured	Total to be Paid
01/08/1997	Koman, Matthew H	P	00044	City Of Chicago Police	\$308.05
01/08/1997	Koman, Matthew H	P	00044	City Of Chicago Police	\$346.12
01/08/1997	Koman, Matthew H	P	00044	City Of Chicago Police	\$462.40
01/08/1997	Koman, Matthew H	P	00044	City Of Chicago Police	\$346.12
01/08/1997	Koman, Matthew H	P	00044	City Of Chicago Police	\$308.05
01/08/1997	Koman, Matthew H	P	00044	City Of Chicago Police	\$309.52
01/08/1997	Koman, Matthew H	P	00044	City Of Chicago Police	\$837.90
01/08/1997	Koman, Matthew H	P	00044	City Of Chicago Police	\$837.90
01/08/1997	Koman, Matthew H	P	00044	City Of Chicago Police	\$837.90
01/08/1997	Koman, Matthew H	P	00044	City Of Chicago Police	\$4.00
11/04/2016	KULBIDA, MICHAEL	9161		City Of Chicago Police	\$4.00
11/04/2016	KULBIDA, MICHAEL	9161		City Of Chicago Police	\$80.86
11/04/2016	KULBIDA, MICHAEL	9161		City Of Chicago Police	\$119.91
11/04/2016	KULBIDA, MICHAEL	9161		City Of Chicago Police	\$263.36
11/04/2016	KULBIDA, MICHAEL	9161		City Of Chicago Police	\$263.36
11/04/2016	KULBIDA, MICHAEL	9161		City Of Chicago Police	\$263.36
11/04/2016	KULBIDA, MICHAEL	9161		City Of Chicago Police	\$263.36
11/04/2016	KULBIDA, MICHAEL	9161		City Of Chicago Police	\$263.36
11/04/2016	KULBIDA, MICHAEL	9161		City Of Chicago Police	\$263.36
11/04/2016	KULBIDA, MICHAEL	9161		City Of Chicago Police	\$263.36
11/04/2016	KULBIDA, MICHAEL	9161		City Of Chicago Police	\$263.36
11/04/2016	KULBIDA, MICHAEL	9161		City Of Chicago Police	\$263.36
11/04/2016	KULBIDA, MICHAEL	9161		City Of Chicago Police	\$263.36
11/04/2016	KULBIDA, MICHAEL	9161		City Of Chicago Police	\$263.36
11/04/2016	KULBIDA, MICHAEL	9161		City Of Chicago Police	\$220.82
11/04/2016	KULBIDA, MICHAEL	9161		City Of Chicago Police	\$4.00
11/04/2016	KULBIDA, MICHAEL	9161		City Of Chicago Police	\$0.49
11/04/2016	KULBIDA, MICHAEL	9161		City Of Chicago Police	\$4.00
11/04/2016	KULBIDA, MICHAEL	9161		City Of Chicago Police	\$0.49
11/04/2016	KULBIDA, MICHAEL	9161		City Of Chicago Police	\$0.41
11/04/2016	KULBIDA, MICHAEL	9161		City Of Chicago Police	\$4.00
11/04/2016	KULBIDA, MICHAEL	9161		City Of Chicago Police	\$0.49
11/04/2016	KULBIDA, MICHAEL	9161		City Of Chicago Police	\$4.00
11/04/2016	KULBIDA, MICHAEL	9161		City Of Chicago Police	\$1.07

6/28/2017

REPORTS OF COMMITTEES

50927

Incident Date	Claimant	Rank	Unit of Assignment	Insured	Total to be Paid
11/04/2016	KULBIDA, MICHAEL	9161		City Of Chicago Police	\$4.00
11/04/2016	KULBIDA, MICHAEL	9161		City Of Chicago Police	\$0.49
11/04/2016	KULBIDA, MICHAEL	9161		City Of Chicago Police	\$4.00
11/04/2016	KULBIDA, MICHAEL	9161		City Of Chicago Police	\$0.49
11/04/2016	KULBIDA, MICHAEL	9161		City Of Chicago Police	\$4.00
11/04/2016	KULBIDA, MICHAEL	9161		City Of Chicago Police	\$0.49
11/04/2016	KULBIDA, MICHAEL	9161		City Of Chicago Police	\$4.00
11/04/2016	KULBIDA, MICHAEL	9161		City Of Chicago Police	\$4.00
11/04/2016	KULBIDA, MICHAEL	9161		City Of Chicago Police	\$0.49
11/04/2016	KULBIDA, MICHAEL	9161		City Of Chicago Police	\$0.49
11/04/2016	KULBIDA, MICHAEL	9161		City Of Chicago Police	\$4.00
11/04/2016	KULBIDA, MICHAEL	9161		City Of Chicago Police	\$337.17
11/04/2016	KULBIDA, MICHAEL	9161		City Of Chicago Police	\$0.49
11/04/2016	KULBIDA, MICHAEL	9161		City Of Chicago Police	\$4.00
11/04/2016	KULBIDA, MICHAEL	9161		City Of Chicago Police	\$0.49
11/04/2016	KULBIDA, MICHAEL	9161		City Of Chicago Police	\$4.00
03/25/2017	KUKIELKA, JONATHAN	9164		City Of Chicago Police	\$61.18
03/13/2014	KUBIAK, CAROLYN	9161		City Of Chicago Police	\$0.46
03/13/2014	KUBIAK, CAROLYN	9161		City Of Chicago Police	\$182.24
03/13/2014	KUBIAK, CAROLYN	9161		City Of Chicago Police	\$182.24
03/13/2014	KUBIAK, CAROLYN	9161		City Of Chicago Police	\$182.24
03/13/2014	KUBIAK, CAROLYN	9161		City Of Chicago Police	\$4.00
03/13/2014	KUBIAK, CAROLYN	9161		City Of Chicago Police	\$0.46
03/13/2014	KUBIAK, CAROLYN	9161		City Of Chicago Police	\$4.00
03/13/2014	KUBIAK, CAROLYN	9161		City Of Chicago Police	\$20.29
03/13/2014	KUBIAK, CAROLYN	9161		City Of Chicago Police	\$4.00
03/13/2014	KUBIAK, CAROLYN	9161		City Of Chicago Police	\$0.46
03/13/2014	KUBIAK, CAROLYN	9161		City Of Chicago Police	\$4.00
03/13/2014	KUBIAK, CAROLYN	9161		City Of Chicago Police	\$0.47
03/13/2014	KUBIAK, CAROLYN	9161		City Of Chicago Police	\$4.00
03/13/2014	KUBIAK, CAROLYN	9161		City Of Chicago Police	\$0.47
03/13/2014	KUBIAK, CAROLYN	9161		City Of Chicago Police	\$4.00
03/13/2014	KUBIAK, CAROLYN	9161		City Of Chicago Police	\$184.18

Incident Date	Claimant	Rank	Unit of Assignment	Insured	Total to be Paid
03/13/2014	KUBIAK, CAROLYN	9161		City Of Chicago Police	\$184.18
01/27/2017	KREUZ, CHRISTINE	9161		City Of Chicago Police	\$4.00
01/27/2017	KREUZ, CHRISTINE	9161		City Of Chicago Police	\$60.65
01/27/2017	KREUZ, CHRISTINE	9161		City Of Chicago Police	\$4.00
01/27/2017	KREUZ, CHRISTINE	9161		City Of Chicago Police	\$1.77
01/27/2017	KREUZ, CHRISTINE	9161		City Of Chicago Police	\$4.00
01/27/2017	KREUZ, CHRISTINE	9161		City Of Chicago Police	\$1.96
01/27/2017	KREUZ, CHRISTINE	9161		City Of Chicago Police	\$4.00
01/27/2017	KREUZ, CHRISTINE	9161		City Of Chicago Police	\$3.44
01/27/2017	KREUZ, CHRISTINE	9161		City Of Chicago Police	\$4.00
01/27/2017	KREUZ, CHRISTINE	9161		City Of Chicago Police	\$3.44
01/27/2017	KREUZ, CHRISTINE	9161		City Of Chicago Police	\$4.00
01/27/2017	KREUZ, CHRISTINE	9161		City Of Chicago Police	\$284.55
01/27/2017	KREUZ, CHRISTINE	9161		City Of Chicago Police	\$485.60
01/27/2017	KREUZ, CHRISTINE	9161		City Of Chicago Police	\$353.85
01/27/2017	KREUZ, CHRISTINE	9161		City Of Chicago Police	\$280.79
01/27/2017	KREUZ, CHRISTINE	9161		City Of Chicago Police	\$60.65
01/27/2017	KREUZ, CHRISTINE	9161		City Of Chicago Police	\$3.10
04/14/2017	KOSZELA, PAUL	9161		City Of Chicago Police	\$4.00
02/11/2017	KONICA, BARBARA	9161		City Of Chicago Police	\$0.81
02/11/2017	KONICA, BARBARA	9161		City Of Chicago Police	\$4.00
02/11/2017	KONICA, BARBARA	9161		City Of Chicago Police	\$4.00
02/11/2017	KONICA, BARBARA	9161		City Of Chicago Police	\$4.00
02/11/2017	KONICA, BARBARA	9161		City Of Chicago Police	\$116.55
02/11/2017	KONICA, BARBARA	9161		City Of Chicago Police	\$102.84
02/11/2017	KONICA, BARBARA	9161		City Of Chicago Police	\$4.00
02/11/2017	KONICA, BARBARA	9161		City Of Chicago Police	\$114.60
02/11/2017	KONICA, BARBARA	9161		City Of Chicago Police	\$615.00
02/11/2017	KONICA, BARBARA	9161		City Of Chicago Police	\$615.00
02/11/2017	KONICA, BARBARA	9161		City Of Chicago Police	\$40.47
02/11/2017	KONICA, BARBARA	9161		City Of Chicago Police	\$70.35
02/01/2015	KOENIGSHOFER, KRISTIN	9161		City Of Chicago Police	\$0.69
02/01/2015	KOENIGSHOFER, KRISTIN	9161		City Of Chicago Police	\$4.00

6/28/2017

REPORTS OF COMMITTEES

50929

Incident Date	Claimant	Rank	Unit of Assignment	Insured	Total to be Paid
02/01/2015	KOENIGSHOFER, KRISTIN	9161		City Of Chicago Police	\$4.00
02/01/2015	KOENIGSHOFER, KRISTIN	9161		City Of Chicago Police	\$4.00
02/01/2015	KOENIGSHOFER, KRISTIN	9161		City Of Chicago Police	\$0.68
02/01/2015	KOENIGSHOFER, KRISTIN	9161		City Of Chicago Police	\$0.68
06/08/2015	KIRKILAS, GARY	9161	009	City Of Chicago Police	\$69.50
06/08/2015	KIRKILAS, GARY	9161	009	City Of Chicago Police	\$837.90
06/08/2015	KIRKILAS, GARY	9161	009	City Of Chicago Police	\$578.54
06/08/2015	KIRKILAS, GARY	9161	009	City Of Chicago Police	\$345.80
06/08/2015	KIRKILAS, GARY	9161	009	City Of Chicago Police	\$4.00
06/08/2015	KIRKILAS, GARY	9161	009	City Of Chicago Police	\$4.00
06/08/2015	KIRKILAS, GARY	9161	009	City Of Chicago Police	\$4.00
06/08/2015	KIRKILAS, GARY	9161	009	City Of Chicago Police	\$4.00
06/08/2015	KIRKILAS, GARY	9161	009	City Of Chicago Police	\$4.00
06/08/2015	KIRKILAS, GARY	9161	009	City Of Chicago Police	\$4.00
06/08/2015	KIRKILAS, GARY	9161	009	City Of Chicago Police	\$4.00
06/08/2015	KIRKILAS, GARY	9161	009	City Of Chicago Police	\$4.00
06/08/2015	KIRKILAS, GARY	9161	009	City Of Chicago Police	\$4.00
06/08/2015	KIRKILAS, GARY	9161	009	City Of Chicago Police	\$4.00
06/08/2015	KIRKILAS, GARY	9161	009	City Of Chicago Police	\$4.00
06/08/2015	KIRKILAS, GARY	9161	009	City Of Chicago Police	\$47.48
06/08/2015	KIRKILAS, GARY	9161	009	City Of Chicago Police	\$4.00
06/08/2015	KIRKILAS, GARY	9161	009	City Of Chicago Police	\$73.49
06/08/2015	KIRKILAS, GARY	9161	009	City Of Chicago Police	\$4.00
06/08/2015	KIRKILAS, GARY	9161	009	City Of Chicago Police	\$15.03
06/08/2015	KIRKILAS, GARY	9161	009	City Of Chicago Police	\$5.92
06/08/2015	KIRKILAS, GARY	9161	009	City Of Chicago Police	\$100.68
06/08/2015	KIRKILAS, GARY	9161	009	City Of Chicago Police	\$5.92
06/08/2015	KIRKILAS, GARY	9161	009	City Of Chicago Police	\$9.83
06/08/2015	KIRKILAS, GARY	9161	009	City Of Chicago Police	\$58.22
06/08/2015	KIRKILAS, GARY	9161	009	City Of Chicago Police	\$9.83
05/06/2017	KINZIE, GAIL	9161		City Of Chicago Police	\$55.36
02/07/2017	KINNEY, DAVID	9171	072	City Of Chicago Police	\$4.00
02/07/2017	KINNEY, DAVID	9171	072	City Of Chicago Police	\$189.58

50930

JOURNAL--CITY COUNCIL--CHICAGO

6/28/2017

Incident Date	Claimant	Rank	Unit of Assignment	Insured	Total to be Paid
02/07/2017	KINNEY, DAVID	9171	072	City Of Chicago Police	\$4.00
02/07/2017	KINNEY, DAVID	9171	072	City Of Chicago Police	\$0.61
02/07/2017	KINNEY, DAVID	9171	072	City Of Chicago Police	\$4.00
02/07/2017	KINNEY, DAVID	9171	072	City Of Chicago Police	\$0.61
02/07/2017	KINNEY, DAVID	9171	072	City Of Chicago Police	\$4.00
02/07/2017	KINNEY, DAVID	9171	072	City Of Chicago Police	\$0.61
02/07/2017	KINNEY, DAVID	9171	072	City Of Chicago Police	\$4.00
02/07/2017	KINNEY, DAVID	9171	072	City Of Chicago Police	\$4.00
02/07/2017	KINNEY, DAVID	9171	072	City Of Chicago Police	\$0.54
02/07/2017	KINNEY, DAVID	9171	072	City Of Chicago Police	\$4.00
02/07/2017	KINNEY, DAVID	9171	072	City Of Chicago Police	\$0.37
02/07/2017	KINNEY, DAVID	9171	072	City Of Chicago Police	\$4.00
02/07/2017	KINNEY, DAVID	9171	072	City Of Chicago Police	\$0.54
02/07/2017	KINNEY, DAVID	9171	072	City Of Chicago Police	\$4.00
02/07/2017	KINNEY, DAVID	9171	072	City Of Chicago Police	\$0.54
02/07/2017	KINNEY, DAVID	9171	072	City Of Chicago Police	\$4.00
02/07/2017	KINNEY, DAVID	9171	072	City Of Chicago Police	\$0.46
02/07/2017	KINNEY, DAVID	9171	072	City Of Chicago Police	\$4.00
02/07/2017	KINNEY, DAVID	9171	072	City Of Chicago Police	\$0.61
02/07/2017	KINNEY, DAVID	9171	072	City Of Chicago Police	\$4.00
02/07/2017	KINNEY, DAVID	9171	072	City Of Chicago Police	\$0.61
02/07/2017	KINNEY, DAVID	9171	072	City Of Chicago Police	\$4.00
02/07/2017	KINNEY, DAVID	9171	072	City Of Chicago Police	\$0.61
02/07/2017	KINNEY, DAVID	9171	072	City Of Chicago Police	\$292.72
02/07/2017	KINNEY, DAVID	9171	072	City Of Chicago Police	\$203.45
02/07/2017	KINNEY, DAVID	9171	072	City Of Chicago Police	\$292.72
02/07/2017	KINNEY, DAVID	9171	072	City Of Chicago Police	\$292.72
02/07/2017	KINNEY, DAVID	9171	072	City Of Chicago Police	\$292.72
02/07/2017	KINNEY, DAVID	9171	072	City Of Chicago Police	\$250.18
02/07/2017	KINNEY, DAVID	9171	072	City Of Chicago Police	\$332.76
02/07/2017	KINNEY, DAVID	9171	072	City Of Chicago Police	\$332.76

6/28/2017

REPORTS OF COMMITTEES

50931

Incident Date	Claimant	Rank	Unit of Assignment	Insured	Total to be Paid
02/07/2017	KINNEY, DAVID	9171	072	City Of Chicago Police	\$332.76
02/07/2017	KINNEY, DAVID	9171	072	City Of Chicago Police	\$332.76
02/07/2017	KINNEY, DAVID	9171	072	City Of Chicago Police	\$332.76
02/07/2017	KINNEY, DAVID	9171	072	City Of Chicago Police	\$332.76
02/07/2017	KINNEY, DAVID	9171	072	City Of Chicago Police	\$485.98
08/05/2010	KERIN, ELIZABETH	9161	9	City Of Chicago Police	\$9.45
05/25/2011	KEREAKE, DEMETRIOS	9161	314	City Of Chicago Police	\$231.70
05/25/2011	KEREAKE, DEMETRIOS	9161	314	City Of Chicago Police	\$265.05
05/25/2011	KEREAKE, DEMETRIOS	9161	314	City Of Chicago Police	\$265.05
05/25/2011	KEREAKE, DEMETRIOS	9161	314	City Of Chicago Police	\$220.82
05/25/2011	KEREAKE, DEMETRIOS	9161	314	City Of Chicago Police	\$267.55
05/25/2011	KEREAKE, DEMETRIOS	9161	314	City Of Chicago Police	\$267.55
05/25/2011	KEREAKE, DEMETRIOS	9161	314	City Of Chicago Police	\$218.32
05/25/2011	KEREAKE, DEMETRIOS	9161	314	City Of Chicago Police	\$250.70
05/25/2011	KEREAKE, DEMETRIOS	9161	314	City Of Chicago Police	\$637.42
05/25/2011	KEREAKE, DEMETRIOS	9161	314	City Of Chicago Police	\$661.96
05/25/2011	KEREAKE, DEMETRIOS	9161	314	City Of Chicago Police	\$241.06
05/25/2011	KEREAKE, DEMETRIOS	9161	314	City Of Chicago Police	\$661.96
05/25/2011	KEREAKE, DEMETRIOS	9161	314	City Of Chicago Police	\$267.52
05/25/2011	KEREAKE, DEMETRIOS	9161	314	City Of Chicago Police	\$320.37
05/25/2011	KEREAKE, DEMETRIOS	9161	314	City Of Chicago Police	\$948.74
05/25/2011	KEREAKE, DEMETRIOS	9161	314	City Of Chicago Police	\$119.37
05/25/2011	KEREAKE, DEMETRIOS	9161	314	City Of Chicago Police	\$119.37
05/25/2011	KEREAKE, DEMETRIOS	9161	314	City Of Chicago Police	\$119.37
05/25/2011	KEREAKE, DEMETRIOS	9161	314	City Of Chicago Police	\$0.41
05/25/2011	KEREAKE, DEMETRIOS	9161	314	City Of Chicago Police	\$4.00
05/25/2011	KEREAKE, DEMETRIOS	9161	314	City Of Chicago Police	\$0.50
05/25/2011	KEREAKE, DEMETRIOS	9161	314	City Of Chicago Police	\$4.00
05/25/2011	KEREAKE, DEMETRIOS	9161	314	City Of Chicago Police	\$0.50
05/25/2011	KEREAKE, DEMETRIOS	9161	314	City Of Chicago Police	\$4.00
05/25/2011	KEREAKE, DEMETRIOS	9161	314	City Of Chicago Police	\$0.44
05/25/2011	KEREAKE, DEMETRIOS	9161	314	City Of Chicago Police	\$4.00
05/25/2011	KEREAKE, DEMETRIOS	9161	314	City Of Chicago Police	\$4.00

50932

JOURNAL--CITY COUNCIL--CHICAGO

6/28/2017

Incident Date	Claimant	Rank	Unit of Assignment	Insured	Total to be Paid
05/25/2011	KERAKES, DEMETRIOS	9161	314	City Of Chicago Police	\$4.00
05/25/2011	KERAKES, DEMETRIOS	9161	314	City Of Chicago Police	\$4.00
05/25/2011	KERAKES, DEMETRIOS	9161	314	City Of Chicago Police	\$4.00
05/25/2011	KERAKES, DEMETRIOS	9161	314	City Of Chicago Police	\$4.00
05/25/2011	KERAKES, DEMETRIOS	9161	314	City Of Chicago Police	\$4.00
05/25/2011	KERAKES, DEMETRIOS	9161	314	City Of Chicago Police	\$4.00
05/25/2011	KERAKES, DEMETRIOS	9161	314	City Of Chicago Police	\$0.49
05/25/2011	KERAKES, DEMETRIOS	9161	314	City Of Chicago Police	\$0.49
05/25/2011	KERAKES, DEMETRIOS	9161	314	City Of Chicago Police	\$4.00
05/25/2011	KERAKES, DEMETRIOS	9161	314	City Of Chicago Police	\$27.09
05/25/2011	KERAKES, DEMETRIOS	9161	314	City Of Chicago Police	\$4.00
05/25/2011	KERAKES, DEMETRIOS	9161	314	City Of Chicago Police	\$4.00
05/25/2011	KERAKES, DEMETRIOS	9161	314	City Of Chicago Police	\$4.00
05/25/2011	KERAKES, DEMETRIOS	9161	314	City Of Chicago Police	\$0.40
05/25/2011	KERAKES, DEMETRIOS	9161	314	City Of Chicago Police	\$4.00
05/25/2011	KERAKES, DEMETRIOS	9161	314	City Of Chicago Police	\$0.47
05/25/2011	KERAKES, DEMETRIOS	9161	314	City Of Chicago Police	\$4.00
05/25/2011	KERAKES, DEMETRIOS	9161	314	City Of Chicago Police	\$4.00
03/18/2015	KERAKES, ANARGYROS	9171	353	City Of Chicago Police	\$4.00
01/31/2016	KENEIPP, WAYNE	9161		City Of Chicago Police	\$4.00
01/31/2016	KENEIPP, WAYNE	9161		City Of Chicago Police	\$140.61
01/31/2016	KENEIPP, WAYNE	9161		City Of Chicago Police	\$13.30
01/31/2016	KENEIPP, WAYNE	9161		City Of Chicago Police	\$695.33
01/31/2016	KENEIPP, WAYNE	9161		City Of Chicago Police	\$401.04
01/31/2016	KENEIPP, WAYNE	9161		City Of Chicago Police	\$698.25
01/31/2016	KENEIPP, WAYNE	9161		City Of Chicago Police	\$698.25
01/31/2016	KENEIPP, WAYNE	9161		City Of Chicago Police	\$698.25
01/31/2016	KENEIPP, WAYNE	9161		City Of Chicago Police	\$4.00
01/31/2016	KENEIPP, WAYNE	9161		City Of Chicago Police	\$4.00
01/31/2016	KENEIPP, WAYNE	9161		City Of Chicago Police	\$1.39
01/31/2016	KENEIPP, WAYNE	9161		City Of Chicago Police	\$4.00
01/31/2016	KENEIPP, WAYNE	9161		City Of Chicago Police	\$27.95
01/31/2016	KENEIPP, WAYNE	9161		City Of Chicago Police	\$4.00

6/28/2017

REPORTS OF COMMITTEES

50933

Incident Date	Claimant	Rank	Unit of Assignment	Insured	Total to be Paid
01/31/2016	KENEIPP, WAYNE	9161		City Of Chicago Police	\$4.00
01/31/2016	KENEIPP, WAYNE	9161		City Of Chicago Police	\$4.00
01/31/2016	KENEIPP, WAYNE	9161		City Of Chicago Police	\$4.00
01/31/2016	KENEIPP, WAYNE	9161		City Of Chicago Police	\$39.57
01/31/2016	KENEIPP, WAYNE	9161		City Of Chicago Police	\$39.57
01/31/2016	KENEIPP, WAYNE	9161		City Of Chicago Police	\$39.57
01/31/2016	KENEIPP, WAYNE	9161		City Of Chicago Police	\$0.18
09/21/2016	KENEARD, VICTOR	9161	044	City Of Chicago Police	\$0.56
09/21/2016	KENEARD, VICTOR	9161	044	City Of Chicago Police	\$0.52
09/21/2016	KENEARD, VICTOR	9161	044	City Of Chicago Police	\$4.00
09/21/2016	KENEARD, VICTOR	9161	044	City Of Chicago Police	\$4.00
09/21/2016	KENEARD, VICTOR	9161	044	City Of Chicago Police	\$0.52
09/21/2016	KENEARD, VICTOR	9161	044	City Of Chicago Police	\$0.52
09/21/2016	KENEARD, VICTOR	9161	044	City Of Chicago Police	\$4.00
09/21/2016	KENEARD, VICTOR	9161	044	City Of Chicago Police	\$0.52
09/21/2016	KENEARD, VICTOR	9161	044	City Of Chicago Police	\$4.00
09/21/2016	KENEARD, VICTOR	9161	044	City Of Chicago Police	\$0.52
09/21/2016	KENEARD, VICTOR	9161	044	City Of Chicago Police	\$4.00
09/21/2016	KENEARD, VICTOR	9161	044	City Of Chicago Police	\$0.52
09/21/2016	KENEARD, VICTOR	9161	044	City Of Chicago Police	\$4.00
09/21/2016	KENEARD, VICTOR	9161	044	City Of Chicago Police	\$4.00
09/21/2016	KENEARD, VICTOR	9161	044	City Of Chicago Police	\$0.52
09/21/2016	KENEARD, VICTOR	9161	044	City Of Chicago Police	\$4.00
09/21/2016	KENEARD, VICTOR	9161	044	City Of Chicago Police	\$0.52
09/21/2016	KENEARD, VICTOR	9161	044	City Of Chicago Police	\$4.00
09/21/2016	KENEARD, VICTOR	9161	044	City Of Chicago Police	\$4.00
09/21/2016	KENEARD, VICTOR	9161	044	City Of Chicago Police	\$6.64
09/21/2016	KENEARD, VICTOR	9161	044	City Of Chicago Police	\$4.00
09/21/2016	KENEARD, VICTOR	9161	044	City Of Chicago Police	\$0.52
09/21/2016	KENEARD, VICTOR	9161	044	City Of Chicago Police	\$4.00
09/21/2016	KENEARD, VICTOR	9161	044	City Of Chicago Police	\$742.38
09/21/2016	KENEARD, VICTOR	9161	044	City Of Chicago Police	\$333.73

Incident Date	Claimant	Rank	Unit of Assignment	Insured	Total to be Paid
09/21/2016	KENEARD, VICTOR	9161	044	City Of Chicago Police	\$333.73
09/21/2016	KENEARD, VICTOR	9161	044	City Of Chicago Police	\$333.73
09/21/2016	KENEARD, VICTOR	9161	044	City Of Chicago Police	\$333.73
09/21/2016	KENEARD, VICTOR	9161	044	City Of Chicago Police	\$333.73
09/21/2016	KENEARD, VICTOR	9161	044	City Of Chicago Police	\$333.73
09/21/2016	KENEARD, VICTOR	9161	044	City Of Chicago Police	\$333.73
09/21/2016	KENEARD, VICTOR	9161	044	City Of Chicago Police	\$333.73
09/21/2016	KENEARD, VICTOR	9161	044	City Of Chicago Police	\$333.73
09/21/2016	KENEARD, VICTOR	9161	044	City Of Chicago Police	\$451.50
09/21/2016	KENEARD, VICTOR	9161	044	City Of Chicago Police	\$333.73
09/21/2016	KENEARD, VICTOR	9161	044	City Of Chicago Police	\$333.73
09/21/2016	KENEARD, VICTOR	9161	044	City Of Chicago Police	\$333.73
09/21/2016	KENEARD, VICTOR	9161	044	City Of Chicago Police	\$333.73
09/21/2016	KENEARD, VICTOR	9161	044	City Of Chicago Police	\$308.44
09/21/2016	KENEARD, VICTOR	9161	044	City Of Chicago Police	\$4.00
09/21/2016	KENEARD, VICTOR	9161	044	City Of Chicago Police	\$80.86
09/21/2016	KENEARD, VICTOR	9161	044	City Of Chicago Police	\$4.00
09/21/2016	KENEARD, VICTOR	9161	044	City Of Chicago Police	\$0.52
09/21/2016	KENEARD, VICTOR	9161	044	City Of Chicago Police	\$4.00
09/21/2016	KENEARD, VICTOR	9161	044	City Of Chicago Police	\$0.64
09/21/2016	KENEARD, VICTOR	9161	044	City Of Chicago Police	\$4.00
09/21/2016	KENEARD, VICTOR	9161	044	City Of Chicago Police	\$0.52
09/21/2016	KENEARD, VICTOR	9161	044	City Of Chicago Police	\$4.00
09/21/2016	KENEARD, VICTOR	9161	044	City Of Chicago Police	\$0.52
09/21/2016	KENEARD, VICTOR	9161	044	City Of Chicago Police	\$4.00
08/21/2015	KELNOSKY, STEVEN	9161		City Of Chicago Police	\$264.71
08/21/2015	KELNOSKY, STEVEN	9161		City Of Chicago Police	\$4.00
08/21/2015	KELNOSKY, STEVEN	9161		City Of Chicago Police	\$0.50
08/30/2016	KELLAM, BRETT	9161	044	City Of Chicago Police	\$253.39
08/30/2016	KELLAM, BRETT	9161	044	City Of Chicago Police	\$4.00
08/30/2016	KELLAM, BRETT	9161	044	City Of Chicago Police	\$4.79
03/28/2017	KEEFE, MICHAEL	9161		City Of Chicago Police	\$4.00
03/28/2017	KEEFE, MICHAEL	9161		City Of Chicago Police	\$1.90

6/28/2017

REPORTS OF COMMITTEES

50935

Incident Date	Claimant	Rank	Unit of Assignment	Insured	Total to be Paid
03/28/2017	KEEFE, MICHAEL	9161		City Of Chicago Police	\$227.54
01/17/2017	KAZUPSKI, TERRY	9153		City Of Chicago Police	\$210.00
01/17/2017	KAZUPSKI, TERRY	9153		City Of Chicago Police	\$56.57
01/17/2017	KAZUPSKI, TERRY	9153		City Of Chicago Police	\$80.86
01/17/2017	KAZUPSKI, TERRY	9153		City Of Chicago Police	\$43.72
01/17/2017	KAZUPSKI, TERRY	9153		City Of Chicago Police	\$260.86
01/17/2017	KAZUPSKI, TERRY	9153		City Of Chicago Police	\$267.55
01/17/2017	KAZUPSKI, TERRY	9153		City Of Chicago Police	\$263.10
01/17/2017	KAZUPSKI, TERRY	9153		City Of Chicago Police	\$269.79
01/17/2017	KAZUPSKI, TERRY	9153		City Of Chicago Police	\$269.79
01/17/2017	KAZUPSKI, TERRY	9153		City Of Chicago Police	\$267.00
01/17/2017	KAZUPSKI, TERRY	9153		City Of Chicago Police	\$308.14
01/17/2017	KAZUPSKI, TERRY	9153		City Of Chicago Police	\$80.86
01/17/2017	KAZUPSKI, TERRY	9153		City Of Chicago Police	\$704.32
01/17/2017	KAZUPSKI, TERRY	9153		City Of Chicago Police	\$282.84
01/17/2017	KAZUPSKI, TERRY	9153		City Of Chicago Police	\$54.80
01/17/2017	KAZUPSKI, TERRY	9153		City Of Chicago Police	\$54.80
01/17/2017	KAZUPSKI, TERRY	9153		City Of Chicago Police	\$54.80
01/17/2017	KAZUPSKI, TERRY	9153		City Of Chicago Police	\$0.48
01/17/2017	KAZUPSKI, TERRY	9153		City Of Chicago Police	\$4.00
01/17/2017	KAZUPSKI, TERRY	9153		City Of Chicago Police	\$0.50
01/17/2017	KAZUPSKI, TERRY	9153		City Of Chicago Police	\$4.00
01/17/2017	KAZUPSKI, TERRY	9153		City Of Chicago Police	\$4.00
01/17/2017	KAZUPSKI, TERRY	9153		City Of Chicago Police	\$4.00
01/17/2017	KAZUPSKI, TERRY	9153		City Of Chicago Police	\$4.00
01/17/2017	KAZUPSKI, TERRY	9153		City Of Chicago Police	\$4.00
01/17/2017	KAZUPSKI, TERRY	9153		City Of Chicago Police	\$10.51
01/17/2017	KAZUPSKI, TERRY	9153		City Of Chicago Police	\$4.00
01/17/2017	KAZUPSKI, TERRY	9153		City Of Chicago Police	\$0.48
01/17/2017	KAZUPSKI, TERRY	9153		City Of Chicago Police	\$4.00
01/17/2017	KAZUPSKI, TERRY	9153		City Of Chicago Police	\$0.50
01/17/2017	KAZUPSKI, TERRY	9153		City Of Chicago Police	\$4.00
01/17/2017	KAZUPSKI, TERRY	9153		City Of Chicago Police	\$0.50

Incident Date	Claimant	Rank	Unit of Assignment	Insured	Total to be Paid
01/17/2017	KAZUPSKI, TERRY	9153		City Of Chicago Police	\$4.00
01/17/2017	KAZUPSKI, TERRY	9153		City Of Chicago Police	\$0.50
01/17/2017	KAZUPSKI, TERRY	9153		City Of Chicago Police	\$4.00
01/17/2017	KAZUPSKI, TERRY	9153		City Of Chicago Police	\$4.00
01/17/2017	KAZUPSKI, TERRY	9153		City Of Chicago Police	\$4.00
01/17/2017	KAZUPSKI, TERRY	9153		City Of Chicago Police	\$4.00
01/17/2017	KAZUPSKI, TERRY	9153		City Of Chicago Police	\$4.00
01/17/2017	KAZUPSKI, TERRY	9153		City Of Chicago Police	\$4.00
01/17/2017	KAZUPSKI, TERRY	9153		City Of Chicago Police	\$4.00
01/17/2017	KAZUPSKI, TERRY	9153		City Of Chicago Police	\$4.00
01/17/2017	KAZUPSKI, TERRY	9153		City Of Chicago Police	\$2.82
01/17/2017	KAZUPSKI, TERRY	9153		City Of Chicago Police	\$4.00
01/17/2017	KAZUPSKI, TERRY	9153		City Of Chicago Police	\$0.57
01/17/2017	KAZUPSKI, TERRY	9153		City Of Chicago Police	\$4.00
01/17/2017	KAZUPSKI, TERRY	9153		City Of Chicago Police	\$556.29
01/17/2017	KAZUPSKI, TERRY	9153		City Of Chicago Police	\$149.40
01/17/2017	KAZUPSKI, TERRY	9153		City Of Chicago Police	\$80.86
01/17/2017	KAZUPSKI, TERRY	9153		City Of Chicago Police	\$79.65
01/17/2017	KAZUPSKI, TERRY	9153		City Of Chicago Police	\$80.86
01/17/2017	KAZUPSKI, TERRY	9153		City Of Chicago Police	\$100.00
04/03/2017	KAZARNOWICZ, MARCIN	9161		City Of Chicago Police	\$1.92
04/03/2017	KAZARNOWICZ, MARCIN	9161		City Of Chicago Police	\$4.00
04/03/2017	KAZARNOWICZ, MARCIN	9161		City Of Chicago Police	\$713.39
04/03/2017	KAZARNOWICZ, MARCIN	9161		City Of Chicago Police	\$102.66
04/03/2017	KAZARNOWICZ, MARCIN	9161		City Of Chicago Police	\$339.37
04/03/2017	KAZARNOWICZ, MARCIN	9161		City Of Chicago Police	\$69.54
04/03/2017	KAZARNOWICZ, MARCIN	9161		City Of Chicago Police	\$156.19
04/03/2017	KAZARNOWICZ, MARCIN	9161		City Of Chicago Police	\$98.93
04/03/2017	KAZARNOWICZ, MARCIN	9161		City Of Chicago Police	\$4.00
04/03/2017	KAZARNOWICZ, MARCIN	9161		City Of Chicago Police	\$2.84
04/03/2017	KAZARNOWICZ, MARCIN	9161		City Of Chicago Police	\$4.00
04/03/2017	KAZARNOWICZ, MARCIN	9161		City Of Chicago Police	\$0.08

6/28/2017

REPORTS OF COMMITTEES

50937

Incident Date	Claimant	Rank	Unit of Assignment	Insured	Total to be Paid
04/03/2017	KAZARNOWICZ, MARCIN	9161		City Of Chicago Police	\$4.00
04/03/2017	KAZARNOWICZ, MARCIN	9161		City Of Chicago Police	\$9.38
04/03/2017	KAZARNOWICZ, MARCIN	9161		City Of Chicago Police	\$4.00
04/28/2009	KATSAROS, DIMITRIOS	9161	019	City Of Chicago Police	\$118.00
04/28/2009	KATSAROS, DIMITRIOS	9161	019	City Of Chicago Police	\$191.00
04/28/2009	KATSAROS, DIMITRIOS	9161	019	City Of Chicago Police	\$186.00
04/28/2009	KATSAROS, DIMITRIOS	9161	019	City Of Chicago Police	\$118.00
04/28/2009	KATSAROS, DIMITRIOS	9161	019	City Of Chicago Police	\$191.00
04/28/2009	KATSAROS, DIMITRIOS	9161	019	City Of Chicago Police	\$958.23
04/28/2009	KATSAROS, DIMITRIOS	9161	019	City Of Chicago Police	\$4.00
04/28/2009	KATSAROS, DIMITRIOS	9161	019	City Of Chicago Police	\$853.96
04/28/2009	KATSAROS, DIMITRIOS	9161	019	City Of Chicago Police	\$4.00
04/28/2009	KATSAROS, DIMITRIOS	9161	019	City Of Chicago Police	\$4.00
04/28/2009	KATSAROS, DIMITRIOS	9161	019	City Of Chicago Police	\$4.00
04/28/2009	KATSAROS, DIMITRIOS	9161	019	City Of Chicago Police	\$4.00
04/28/2009	KATSAROS, DIMITRIOS	9161	019	City Of Chicago Police	\$4.00
04/28/2009	KATSAROS, DIMITRIOS	9161	019	City Of Chicago Police	\$494.72
02/28/2010	KASPER, MICHAEL	9164	008	City Of Chicago Police	\$382.00
02/28/2010	KASPER, MICHAEL	9164	008	City Of Chicago Police	\$79.65
02/28/2010	KASPER, MICHAEL	9164	008	City Of Chicago Police	\$79.65
02/28/2010	KASPER, MICHAEL	9164	008	City Of Chicago Police	\$4.00
02/28/2010	KASPER, MICHAEL	9164	008	City Of Chicago Police	\$4.00
02/28/2010	KASPER, MICHAEL	9164	008	City Of Chicago Police	\$42.84
02/28/2010	KASPER, MICHAEL	9164	008	City Of Chicago Police	\$4.00
02/15/2017	KASPER, CASEY	9161		City Of Chicago Police	\$222.77
02/15/2017	KASPER, CASEY	9161		City Of Chicago Police	\$245.44
02/15/2017	KASPER, CASEY	9161		City Of Chicago Police	\$158.67
02/15/2017	KASPER, CASEY	9161		City Of Chicago Police	\$245.44
02/15/2017	KASPER, CASEY	9161		City Of Chicago Police	\$265.60
02/15/2017	KASPER, CASEY	9161		City Of Chicago Police	\$245.44
02/15/2017	KASPER, CASEY	9161		City Of Chicago Police	\$265.60
02/15/2017	KASPER, CASEY	9161		City Of Chicago Police	\$173.54
02/15/2017	KASPER, CASEY	9161		City Of Chicago Police	\$203.45

50938

JOURNAL--CITY COUNCIL--CHICAGO

6/28/2017

Incident Date	Claimant	Rank	Unit of Assignment	Insured	Total to be Paid
02/15/2017	KASPER, CASEY	9161		City Of Chicago Police	\$245.44
02/15/2017	KASPER, CASEY	9161		City Of Chicago Police	\$615.00
02/15/2017	KASPER, CASEY	9161		City Of Chicago Police	\$0.42
02/15/2017	KASPER, CASEY	9161		City Of Chicago Police	\$202.90
02/15/2017	KASPER, CASEY	9161		City Of Chicago Police	\$245.44
02/15/2017	KASPER, CASEY	9161		City Of Chicago Police	\$303.05
02/15/2017	KASPER, CASEY	9161		City Of Chicago Police	\$76.82
02/15/2017	KASPER, CASEY	9161		City Of Chicago Police	\$243.28
02/15/2017	KASPER, CASEY	9161		City Of Chicago Police	\$76.82
02/15/2017	KASPER, CASEY	9161		City Of Chicago Police	\$76.82
02/15/2017	KASPER, CASEY	9161		City Of Chicago Police	\$4.00
02/15/2017	KASPER, CASEY	9161		City Of Chicago Police	\$2.18
02/15/2017	KASPER, CASEY	9161		City Of Chicago Police	\$4.00
02/15/2017	KASPER, CASEY	9161		City Of Chicago Police	\$0.69
02/15/2017	KASPER, CASEY	9161		City Of Chicago Police	\$4.00
02/15/2017	KASPER, CASEY	9161		City Of Chicago Police	\$0.45
02/15/2017	KASPER, CASEY	9161		City Of Chicago Police	\$4.00
02/15/2017	KASPER, CASEY	9161		City Of Chicago Police	\$0.29
02/15/2017	KASPER, CASEY	9161		City Of Chicago Police	\$4.00
02/15/2017	KASPER, CASEY	9161		City Of Chicago Police	\$0.45
02/15/2017	KASPER, CASEY	9161		City Of Chicago Police	\$4.00
02/15/2017	KASPER, CASEY	9161		City Of Chicago Police	\$0.49
02/15/2017	KASPER, CASEY	9161		City Of Chicago Police	\$4.00
02/15/2017	KASPER, CASEY	9161		City Of Chicago Police	\$0.45
02/15/2017	KASPER, CASEY	9161		City Of Chicago Police	\$4.00
02/15/2017	KASPER, CASEY	9161		City Of Chicago Police	\$0.49
02/15/2017	KASPER, CASEY	9161		City Of Chicago Police	\$4.00
02/15/2017	KASPER, CASEY	9161		City Of Chicago Police	\$0.32
02/15/2017	KASPER, CASEY	9161		City Of Chicago Police	\$4.00
02/15/2017	KASPER, CASEY	9161		City Of Chicago Police	\$0.37
02/15/2017	KASPER, CASEY	9161		City Of Chicago Police	\$4.00
02/15/2017	KASPER, CASEY	9161		City Of Chicago Police	\$0.45
02/15/2017	KASPER, CASEY	9161		City Of Chicago Police	\$4.00

6/28/2017

REPORTS OF COMMITTEES

50939

Incident Date	Claimant	Rank	Unit of Assignment	Insured	Total to be Paid
02/15/2017	KASPER, CASEY	9161		City Of Chicago Police	\$0.37
02/15/2017	KASPER, CASEY	9161		City Of Chicago Police	\$4.00
02/15/2017	KASPER, CASEY	9161		City Of Chicago Police	\$0.45
02/15/2017	KASPER, CASEY	9161		City Of Chicago Police	\$4.00
02/15/2017	KASPER, CASEY	9161		City Of Chicago Police	\$0.69
02/15/2017	KASPER, CASEY	9161		City Of Chicago Police	\$4.00
02/15/2017	KASPER, CASEY	9161		City Of Chicago Police	\$0.57
02/15/2017	KASPER, CASEY	9161		City Of Chicago Police	\$4.00
02/15/2017	KASPER, CASEY	9161		City Of Chicago Police	\$0.69
02/15/2017	KASPER, CASEY	9161		City Of Chicago Police	\$4.00
02/15/2017	KASPER, CASEY	9161		City Of Chicago Police	\$94.79
02/15/2017	KASPER, CASEY	9161		City Of Chicago Police	\$4.00
04/26/2017	KANE, CHRISTOPHER	9161		City Of Chicago Police	\$25.31
04/26/2017	KANE, CHRISTOPHER	9161		City Of Chicago Police	\$330.83
04/26/2017	KANE, CHRISTOPHER	9161		City Of Chicago Police	\$4.00
04/26/2017	KANE, CHRISTOPHER	9161		City Of Chicago Police	\$4.00
10/14/1992	Johnson-Swain, Marianne C	P	00006	City Of Chicago Police	\$37.46
10/14/1992	Johnson-Swain, Marianne C	P	00006	City Of Chicago Police	\$328.93
08/25/1997	Johnson-Shelby, Estella	P	00006	City Of Chicago Police	\$347.39
07/17/2008	Johnson, John M	P	00008	City Of Chicago Police	\$4.00
07/17/2008	Johnson, John M	P	00008	City Of Chicago Police	\$6.51
07/17/2008	Johnson, John M	P	00008	City Of Chicago Police	\$135.72
09/21/2006	Jeffries, Yolanda	P	00005	City Of Chicago Police	\$0.26
09/21/2006	Jeffries, Yolanda	P	00005	City Of Chicago Police	\$124.97
09/21/2006	Jeffries, Yolanda	P	00005	City Of Chicago Police	\$0.26
09/21/2006	Jeffries, Yolanda	P	00005	City Of Chicago Police	\$4.00
09/21/2006	Jeffries, Yolanda	P	00005	City Of Chicago Police	\$0.43
09/21/2006	Jeffries, Yolanda	P	00005	City Of Chicago Police	\$4.00
09/21/2006	Jeffries, Yolanda	P	00005	City Of Chicago Police	\$0.17
09/21/2006	Jeffries, Yolanda	P	00005	City Of Chicago Police	\$4.00
09/21/2006	Jeffries, Yolanda	P	00005	City Of Chicago Police	\$0.26
09/21/2006	Jeffries, Yolanda	P	00005	City Of Chicago Police	\$4.00
09/21/2006	Jeffries, Yolanda	P	00005	City Of Chicago Police	\$0.08

Incident Date	Claimant	Rank	Unit of Assignment	Insured	Total to be Paid
09/21/2006	Jeffries, Yolanda	P	00005	City Of Chicago Police	\$4.00
09/21/2006	Jeffries, Yolanda	P	00005	City Of Chicago Police	\$0.17
09/21/2006	Jeffries, Yolanda	P	00005	City Of Chicago Police	\$4.00
09/21/2006	Jeffries, Yolanda	P	00005	City Of Chicago Police	\$0.26
09/21/2006	Jeffries, Yolanda	P	00005	City Of Chicago Police	\$4.00
09/21/2006	Jeffries, Yolanda	P	00005	City Of Chicago Police	\$124.97
09/21/2006	Jeffries, Yolanda	P	00005	City Of Chicago Police	\$206.22
09/21/2006	Jeffries, Yolanda	P	00005	City Of Chicago Police	\$82.48
09/21/2006	Jeffries, Yolanda	P	00005	City Of Chicago Police	\$124.97
09/21/2006	Jeffries, Yolanda	P	00005	City Of Chicago Police	\$39.99
09/21/2006	Jeffries, Yolanda	P	00005	City Of Chicago Police	\$82.48
09/21/2006	Jeffries, Yolanda	P	00005	City Of Chicago Police	\$124.97
09/21/2006	Jeffries, Yolanda	P	00005	City Of Chicago Police	\$4.00
02/24/2017	JUNIOUS, CORY	9161	006	City Of Chicago Police	\$142.14
02/24/2017	JUNIOUS, CORY	9161	006	City Of Chicago Police	\$4.00
02/24/2017	JUNIOUS, CORY	9161	006	City Of Chicago Police	\$1.54
11/01/2011	JOZEFOWICZ, HARRY	9171		City Of Chicago Police	\$302.74
11/01/2011	JOZEFOWICZ, HARRY	9171		City Of Chicago Police	\$4.00
11/01/2011	JOZEFOWICZ, HARRY	9171		City Of Chicago Police	\$299.53
11/01/2011	JOZEFOWICZ, HARRY	9171		City Of Chicago Police	\$261.78
11/01/2011	JOZEFOWICZ, HARRY	9171		City Of Chicago Police	\$299.53
11/01/2011	JOZEFOWICZ, HARRY	9171		City Of Chicago Police	\$168.76
11/01/2011	JOZEFOWICZ, HARRY	9171		City Of Chicago Police	\$76.82
11/01/2011	JOZEFOWICZ, HARRY	9171		City Of Chicago Police	\$0.25
11/01/2011	JOZEFOWICZ, HARRY	9171		City Of Chicago Police	\$4.00
11/01/2011	JOZEFOWICZ, HARRY	9171		City Of Chicago Police	\$0.25
11/01/2011	JOZEFOWICZ, HARRY	9171		City Of Chicago Police	\$4.00
11/01/2011	JOZEFOWICZ, HARRY	9171		City Of Chicago Police	\$0.25
11/01/2011	JOZEFOWICZ, HARRY	9171		City Of Chicago Police	\$4.00
11/01/2011	JOZEFOWICZ, HARRY	9171		City Of Chicago Police	\$0.22
11/01/2011	JOZEFOWICZ, HARRY	9171		City Of Chicago Police	\$4.00
11/01/2011	JOZEFOWICZ, HARRY	9171		City Of Chicago Police	\$0.25
11/01/2011	JOZEFOWICZ, HARRY	9171		City Of Chicago Police	\$4.00

6/28/2017

REPORTS OF COMMITTEES

50941

Incident Date	Claimant	Rank	Unit of Assignment	Insured	Total to be Paid
11/01/2011	JOZEFOWICZ, HARRY	9171		City Of Chicago Police	\$0.14
11/01/2011	JOZEFOWICZ, HARRY	9171		City Of Chicago Police	\$4.00
11/01/2011	JOZEFOWICZ, HARRY	9171		City Of Chicago Police	\$0.69
11/01/2011	JOZEFOWICZ, HARRY	9171		City Of Chicago Police	\$299.53
04/14/2017	JORITZ, MATTHEW	9161		City Of Chicago Police	\$126.22
04/14/2017	JORITZ, MATTHEW	9161		City Of Chicago Police	\$80.86
04/14/2017	JORITZ, MATTHEW	9161		City Of Chicago Police	\$35.25
04/14/2017	JORITZ, MATTHEW	9161		City Of Chicago Police	\$38.88
04/14/2017	JORITZ, MATTHEW	9161		City Of Chicago Police	\$792.06
04/14/2017	JORITZ, MATTHEW	9161		City Of Chicago Police	\$4.00
04/14/2017	JORITZ, MATTHEW	9161		City Of Chicago Police	\$4.00
04/14/2017	JORITZ, MATTHEW	9161		City Of Chicago Police	\$4.00
04/14/2017	JORITZ, MATTHEW	9161		City Of Chicago Police	\$4.00
04/14/2017	JORITZ, MATTHEW	9161		City Of Chicago Police	\$14.96
04/14/2017	JORITZ, MATTHEW	9161		City Of Chicago Police	\$4.00
03/02/2017	JONES, SAMUEL	9161		City Of Chicago Police	\$1.60
03/02/2017	JONES, SAMUEL	9161		City Of Chicago Police	\$4.00
03/02/2017	JONES, SAMUEL	9161		City Of Chicago Police	\$4.00
03/02/2017	JONES, SAMUEL	9161		City Of Chicago Police	\$4.00
03/02/2017	JONES, SAMUEL	9161		City Of Chicago Police	\$18.02
03/02/2017	JONES, SAMUEL	9161		City Of Chicago Police	\$84.27
03/02/2017	JONES, SAMUEL	9161		City Of Chicago Police	\$4.00
03/02/2017	JONES, SAMUEL	9161		City Of Chicago Police	\$954.06
07/13/2015	JONES, GREGORY	9161	006	City Of Chicago Police	\$80.01
07/13/2015	JONES, GREGORY	9161	006	City Of Chicago Police	\$183.24
07/13/2015	JONES, GREGORY	9161	006	City Of Chicago Police	\$4.00
07/13/2015	JONES, GREGORY	9161	006	City Of Chicago Police	\$0.25
07/13/2015	JONES, GREGORY	9161	006	City Of Chicago Police	\$4.00
07/13/2015	JONES, GREGORY	9161	006	City Of Chicago Police	\$0.04
07/13/2015	JONES, GREGORY	9161	006	City Of Chicago Police	\$4.00
07/13/2015	JONES, GREGORY	9161	006	City Of Chicago Police	\$0.39
07/13/2015	JONES, GREGORY	9161	006	City Of Chicago Police	\$4.00
07/13/2015	JONES, GREGORY	9161	006	City Of Chicago Police	\$0.32

50942

JOURNAL--CITY COUNCIL--CHICAGO

6/28/2017

Incident Date	Claimant	Rank	Unit of Assignment	Insured	Total to be Paid
07/13/2015	JONES, GREGORY	9161	006	City Of Chicago Police	\$4.00
07/13/2015	JONES, GREGORY	9161	006	City Of Chicago Police	\$0.39
07/13/2015	JONES, GREGORY	9161	006	City Of Chicago Police	\$4.00
07/13/2015	JONES, GREGORY	9161	006	City Of Chicago Police	\$0.50
07/13/2015	JONES, GREGORY	9161	006	City Of Chicago Police	\$4.00
07/13/2015	JONES, GREGORY	9161	006	City Of Chicago Police	\$0.39
07/13/2015	JONES, GREGORY	9161	006	City Of Chicago Police	\$4.00
07/13/2015	JONES, GREGORY	9161	006	City Of Chicago Police	\$0.31
07/13/2015	JONES, GREGORY	9161	006	City Of Chicago Police	\$4.00
07/13/2015	JONES, GREGORY	9161	006	City Of Chicago Police	\$4.00
07/13/2015	JONES, GREGORY	9161	006	City Of Chicago Police	\$0.28
07/13/2015	JONES, GREGORY	9161	006	City Of Chicago Police	\$4.00
07/13/2015	JONES, GREGORY	9161	006	City Of Chicago Police	\$203.07
07/13/2015	JONES, GREGORY	9161	006	City Of Chicago Police	\$258.74
07/13/2015	JONES, GREGORY	9161	006	City Of Chicago Police	\$339.70
07/13/2015	JONES, GREGORY	9161	006	City Of Chicago Police	\$259.57
07/13/2015	JONES, GREGORY	9161	006	City Of Chicago Police	\$214.71
07/13/2015	JONES, GREGORY	9161	006	City Of Chicago Police	\$261.52
07/13/2015	JONES, GREGORY	9161	006	City Of Chicago Police	\$29.42
07/13/2015	JONES, GREGORY	9161	006	City Of Chicago Police	\$214.71
07/13/2015	JONES, GREGORY	9161	006	City Of Chicago Police	\$169.85
04/15/2016	JONES JR, CLARENCE	9161		City Of Chicago Police	\$335.75
04/15/2016	JONES JR, CLARENCE	9161		City Of Chicago Police	\$335.75
04/15/2016	JONES JR, CLARENCE	9161		City Of Chicago Police	\$335.75
04/15/2016	JONES JR, CLARENCE	9161		City Of Chicago Police	\$247.46
04/15/2016	JONES JR, CLARENCE	9161		City Of Chicago Police	\$255.44
04/15/2016	JONES JR, CLARENCE	9161		City Of Chicago Police	\$380.77
04/15/2016	JONES JR, CLARENCE	9161		City Of Chicago Police	\$294.31
04/15/2016	JONES JR, CLARENCE	9161		City Of Chicago Police	\$380.77
04/15/2016	JONES JR, CLARENCE	9161		City Of Chicago Police	\$301.84
04/15/2016	JONES JR, CLARENCE	9161		City Of Chicago Police	\$333.68
04/15/2016	JONES JR, CLARENCE	9161		City Of Chicago Police	\$439.07
04/15/2016	JONES JR, CLARENCE	9161		City Of Chicago Police	\$235.04

6/28/2017

REPORTS OF COMMITTEES

50943

Incident Date	Claimant	Rank	Unit of Assignment	Insured	Total to be Paid
04/15/2016	JONES JR, CLARENCE	9161		City Of Chicago Police	\$76.82
04/15/2016	JONES JR, CLARENCE	9161		City Of Chicago Police	\$4.00
04/15/2016	JONES JR, CLARENCE	9161		City Of Chicago Police	\$0.16
04/15/2016	JONES JR, CLARENCE	9161		City Of Chicago Police	\$4.00
04/15/2016	JONES JR, CLARENCE	9161		City Of Chicago Police	\$0.14
04/15/2016	JONES JR, CLARENCE	9161		City Of Chicago Police	\$4.00
04/15/2016	JONES JR, CLARENCE	9161		City Of Chicago Police	\$3.93
04/15/2016	JONES JR, CLARENCE	9161		City Of Chicago Police	\$0.18
04/15/2016	JONES JR, CLARENCE	9161		City Of Chicago Police	\$4.00
04/15/2016	JONES JR, CLARENCE	9161		City Of Chicago Police	\$0.18
04/15/2016	JONES JR, CLARENCE	9161		City Of Chicago Police	\$4.00
04/15/2016	JONES JR, CLARENCE	9161		City Of Chicago Police	\$0.70
04/15/2016	JONES JR, CLARENCE	9161		City Of Chicago Police	\$4.00
04/15/2016	JONES JR, CLARENCE	9161		City Of Chicago Police	\$43.63
04/15/2016	JONES JR, CLARENCE	9161		City Of Chicago Police	\$4.00
04/15/2016	JONES JR, CLARENCE	9161		City Of Chicago Police	\$0.35
04/15/2016	JONES JR, CLARENCE	9161		City Of Chicago Police	\$4.00
04/15/2016	JONES JR, CLARENCE	9161		City Of Chicago Police	\$0.60
04/15/2016	JONES JR, CLARENCE	9161		City Of Chicago Police	\$4.00
04/15/2016	JONES JR, CLARENCE	9161		City Of Chicago Police	\$0.14
04/15/2016	JONES JR, CLARENCE	9161		City Of Chicago Police	\$4.00
04/15/2016	JONES JR, CLARENCE	9161		City Of Chicago Police	\$0.18
04/15/2016	JONES JR, CLARENCE	9161		City Of Chicago Police	\$4.00
04/15/2016	JONES JR, CLARENCE	9161		City Of Chicago Police	\$0.18
04/15/2016	JONES JR, CLARENCE	9161		City Of Chicago Police	\$4.00
04/15/2016	JONES JR, CLARENCE	9161		City Of Chicago Police	\$0.18
04/15/2016	JONES JR, CLARENCE	9161		City Of Chicago Police	\$4.00
04/15/2016	JONES JR, CLARENCE	9161		City Of Chicago Police	\$0.12
04/15/2016	JONES JR, CLARENCE	9161		City Of Chicago Police	\$4.00
04/15/2016	JONES JR, CLARENCE	9161		City Of Chicago Police	\$0.12
04/15/2016	JONES JR, CLARENCE	9161		City Of Chicago Police	\$4.00

50944

JOURNAL--CITY COUNCIL--CHICAGO

6/28/2017

Incident Date	Claimant	Rank	Unit of Assignment	Insured	Total to be Paid
04/15/2016	JONES JR, CLARENCE	9161		City Of Chicago Police	\$0.18
04/15/2016	JONES JR, CLARENCE	9161		City Of Chicago Police	\$292.77
04/15/2016	JONES JR, CLARENCE	9161		City Of Chicago Police	\$335.75
04/15/2016	JONES JR, CLARENCE	9161		City Of Chicago Police	\$335.75
04/15/2016	JONES JR, CLARENCE	9161		City Of Chicago Police	\$334.89
04/15/2016	JONES JR, CLARENCE	9161		City Of Chicago Police	\$166.70
04/15/2016	JONES JR, CLARENCE	9161		City Of Chicago Police	\$288.22
04/15/2016	JONES JR, CLARENCE	9161		City Of Chicago Police	\$290.81
04/15/2016	JONES JR, CLARENCE	9161		City Of Chicago Police	\$335.75
04/15/2016	JONES JR, CLARENCE	9161		City Of Chicago Police	\$158.22
04/15/2016	JONES JR, CLARENCE	9161		City Of Chicago Police	\$4.00
04/15/2016	JONES JR, CLARENCE	9161		City Of Chicago Police	\$15.17
04/15/2016	JONES JR, CLARENCE	9161		City Of Chicago Police	\$4.00
04/15/2016	JONES JR, CLARENCE	9161		City Of Chicago Police	\$2.11
04/15/2016	JONES JR, CLARENCE	9161		City Of Chicago Police	\$4.00
04/15/2016	JONES JR, CLARENCE	9161		City Of Chicago Police	\$0.61
04/15/2016	JONES JR, CLARENCE	9161		City Of Chicago Police	\$4.00
04/15/2016	JONES JR, CLARENCE	9161		City Of Chicago Police	\$0.18
04/15/2016	JONES JR, CLARENCE	9161		City Of Chicago Police	\$4.00
04/15/2016	JONES JR, CLARENCE	9161		City Of Chicago Police	\$29.00
04/15/2016	JONES JR, CLARENCE	9161		City Of Chicago Police	\$4.00
04/15/2016	JONES JR, CLARENCE	9161		City Of Chicago Police	\$0.14
12/04/2016	JOHNSON, TODD	9161		City Of Chicago Police	\$272.00
12/04/2016	JOHNSON, TODD	9161		City Of Chicago Police	\$272.00
12/04/2016	JOHNSON, TODD	9161		City Of Chicago Police	\$342.98
12/04/2016	JOHNSON, TODD	9161		City Of Chicago Police	\$272.00
12/04/2016	JOHNSON, TODD	9161		City Of Chicago Police	\$274.24
12/04/2016	JOHNSON, TODD	9161		City Of Chicago Police	\$272.00
12/04/2016	JOHNSON, TODD	9161		City Of Chicago Police	\$0.52
12/04/2016	JOHNSON, TODD	9161		City Of Chicago Police	\$4.00
12/04/2016	JOHNSON, TODD	9161		City Of Chicago Police	\$0.52
12/04/2016	JOHNSON, TODD	9161		City Of Chicago Police	\$4.00
12/04/2016	JOHNSON, TODD	9161		City Of Chicago Police	\$89.75

6/28/2017

REPORTS OF COMMITTEES

50945

Incident Date	Claimant	Rank	Unit of Assignment	Insured	Total to be Paid
12/04/2016	JOHNSON, TODD	9161		City Of Chicago Police	\$0.64
12/04/2016	JOHNSON, TODD	9161		City Of Chicago Police	\$4.00
12/04/2016	JOHNSON, TODD	9161		City Of Chicago Police	\$0.52
12/04/2016	JOHNSON, TODD	9161		City Of Chicago Police	\$4.00
12/04/2016	JOHNSON, TODD	9161		City Of Chicago Police	\$0.52
12/04/2016	JOHNSON, TODD	9161		City Of Chicago Police	\$4.00
12/04/2016	JOHNSON, TODD	9161		City Of Chicago Police	\$0.52
12/04/2016	JOHNSON, TODD	9161		City Of Chicago Police	\$4.00
12/04/2016	JOHNSON, TODD	9161		City Of Chicago Police	\$592.00
05/19/2011	JOHNSON, MARK	9161	006	City Of Chicago Police	\$4.00
12/21/2016	JOHNSON, JEFFREY	9161	044	City Of Chicago Police	\$868.29
12/21/2016	JOHNSON, JEFFREY	9161	044	City Of Chicago Police	\$180.73
12/21/2016	JOHNSON, JEFFREY	9161	044	City Of Chicago Police	\$99.87
12/21/2016	JOHNSON, JEFFREY	9161	044	City Of Chicago Police	\$0.50
12/21/2016	JOHNSON, JEFFREY	9161	044	City Of Chicago Police	\$4.00
12/21/2016	JOHNSON, JEFFREY	9161	044	City Of Chicago Police	\$7.77
12/21/2016	JOHNSON, JEFFREY	9161	044	City Of Chicago Police	\$4.00
12/21/2016	JOHNSON, JEFFREY	9161	044	City Of Chicago Police	\$4.00
12/21/2016	JOHNSON, JEFFREY	9161	044	City Of Chicago Police	\$13.70
12/21/2016	JOHNSON, JEFFREY	9161	044	City Of Chicago Police	\$4.00
12/21/2016	JOHNSON, JEFFREY	9161	044	City Of Chicago Police	\$9.91
12/21/2016	JOHNSON, JEFFREY	9161	044	City Of Chicago Police	\$4.00
12/21/2016	JOHNSON, JEFFREY	9161	044	City Of Chicago Police	\$0.61
12/21/2016	JOHNSON, JEFFREY	9161	044	City Of Chicago Police	\$4.00
12/21/2016	JOHNSON, JEFFREY	9161	044	City Of Chicago Police	\$0.61
12/21/2016	JOHNSON, JEFFREY	9161	044	City Of Chicago Police	\$4.00
12/21/2016	JOHNSON, JEFFREY	9161	044	City Of Chicago Police	\$0.44
12/21/2016	JOHNSON, JEFFREY	9161	044	City Of Chicago Police	\$4.00
12/21/2016	JOHNSON, JEFFREY	9161	044	City Of Chicago Police	\$94.96
12/21/2016	JOHNSON, JEFFREY	9161	044	City Of Chicago Police	\$4.00
12/21/2016	JOHNSON, JEFFREY	9161	044	City Of Chicago Police	\$47.48
12/21/2016	JOHNSON, JEFFREY	9161	044	City Of Chicago Police	\$4.00
12/21/2016	JOHNSON, JEFFREY	9161	044	City Of Chicago Police	\$47.48

50946

JOURNAL--CITY COUNCIL--CHICAGO

6/28/2017

Incident Date	Claimant	Rank	Unit of Assignment	Insured	Total to be Paid
12/21/2016	JOHNSON, JEFFREY	9161	044	City Of Chicago Police	\$4.00
12/21/2016	JOHNSON, JEFFREY	9161	044	City Of Chicago Police	\$47.48
12/21/2016	JOHNSON, JEFFREY	9161	044	City Of Chicago Police	\$4.00
12/21/2016	JOHNSON, JEFFREY	9161	044	City Of Chicago Police	\$4.00
12/21/2016	JOHNSON, JEFFREY	9161	044	City Of Chicago Police	\$47.48
12/21/2016	JOHNSON, JEFFREY	9161	044	City Of Chicago Police	\$4.00
12/21/2016	JOHNSON, JEFFREY	9161	044	City Of Chicago Police	\$4.00
12/21/2016	JOHNSON, JEFFREY	9161	044	City Of Chicago Police	\$0.50
12/21/2016	JOHNSON, JEFFREY	9161	044	City Of Chicago Police	\$4.00
12/21/2016	JOHNSON, JEFFREY	9161	044	City Of Chicago Police	\$0.50
12/21/2016	JOHNSON, JEFFREY	9161	044	City Of Chicago Police	\$4.00
12/21/2016	JOHNSON, JEFFREY	9161	044	City Of Chicago Police	\$0.50
12/21/2016	JOHNSON, JEFFREY	9161	044	City Of Chicago Police	\$4.00
12/21/2016	JOHNSON, JEFFREY	9161	044	City Of Chicago Police	\$0.50
12/21/2016	JOHNSON, JEFFREY	9161	044	City Of Chicago Police	\$4.00
12/21/2016	JOHNSON, JEFFREY	9161	044	City Of Chicago Police	\$0.50
12/21/2016	JOHNSON, JEFFREY	9161	044	City Of Chicago Police	\$4.00
12/21/2016	JOHNSON, JEFFREY	9161	044	City Of Chicago Police	\$0.50
12/21/2016	JOHNSON, JEFFREY	9161	044	City Of Chicago Police	\$4.00
12/21/2016	JOHNSON, JEFFREY	9161	044	City Of Chicago Police	\$0.50
12/21/2016	JOHNSON, JEFFREY	9161	044	City Of Chicago Police	\$4.00
12/21/2016	JOHNSON, JEFFREY	9161	044	City Of Chicago Police	\$0.50
12/21/2016	JOHNSON, JEFFREY	9161	044	City Of Chicago Police	\$4.00
12/21/2016	JOHNSON, JEFFREY	9161	044	City Of Chicago Police	\$333.13
12/21/2016	JOHNSON, JEFFREY	9161	044	City Of Chicago Police	\$333.13
12/21/2016	JOHNSON, JEFFREY	9161	044	City Of Chicago Police	\$239.32
12/21/2016	JOHNSON, JEFFREY	9161	044	City Of Chicago Police	\$267.55
12/21/2016	JOHNSON, JEFFREY	9161	044	City Of Chicago Police	\$267.55
12/21/2016	JOHNSON, JEFFREY	9161	044	City Of Chicago Police	\$267.55
12/21/2016	JOHNSON, JEFFREY	9161	044	City Of Chicago Police	\$267.55
12/21/2016	JOHNSON, JEFFREY	9161	044	City Of Chicago Police	\$267.55
12/21/2016	JOHNSON, JEFFREY	9161	044	City Of Chicago Police	\$267.55
12/21/2016	JOHNSON, JEFFREY	9161	044	City Of Chicago Police	\$267.55

6/28/2017

REPORTS OF COMMITTEES

50947

Incident Date	Claimant	Rank	Unit of Assignment	Insured	Total to be Paid
12/21/2016	JOHNSON, JEFFREY	9161	044	City Of Chicago Police	\$267.55
12/21/2016	JOHNSON, JEFFREY	9161	044	City Of Chicago Police	\$267.55
12/21/2016	JOHNSON, JEFFREY	9161	044	City Of Chicago Police	\$837.90
12/21/2016	JOHNSON, JEFFREY	9161	044	City Of Chicago Police	\$837.90
12/21/2016	JOHNSON, JEFFREY	9161	044	City Of Chicago Police	\$837.90
12/21/2016	JOHNSON, JEFFREY	9161	044	City Of Chicago Police	\$837.90
04/30/2017	JIMENEZ, TITO	9161		City Of Chicago Police	\$2.82
04/30/2017	JIMENEZ, TITO	9161		City Of Chicago Police	\$4.00
04/30/2017	JIMENEZ, TITO	9161		City Of Chicago Police	\$0.68
04/30/2017	JIMENEZ, TITO	9161		City Of Chicago Police	\$4.00
04/30/2017	JIMENEZ, TITO	9161		City Of Chicago Police	\$0.44
04/30/2017	JIMENEZ, TITO	9161		City Of Chicago Police	\$4.00
04/30/2017	JIMENEZ, TITO	9161		City Of Chicago Police	\$824.73
04/30/2017	JIMENEZ, TITO	9161		City Of Chicago Police	\$36.20
04/30/2017	JIMENEZ, TITO	9161		City Of Chicago Police	\$23.47
04/30/2017	JIMENEZ, TITO	9161		City Of Chicago Police	\$149.40
04/30/2017	JIMENEZ, TITO	9161		City Of Chicago Police	\$15.58
04/30/2017	JIMENEZ, TITO	9161		City Of Chicago Police	\$4.00
06/26/2016	JIMENEZ, LUIS	9161	765	City Of Chicago Police	\$333.13
06/26/2016	JIMENEZ, LUIS	9161	765	City Of Chicago Police	\$4.00
06/26/2016	JIMENEZ, LUIS	9161	765	City Of Chicago Police	\$333.13
06/26/2016	JIMENEZ, LUIS	9161	765	City Of Chicago Police	\$333.13
06/26/2016	JIMENEZ, LUIS	9161	765	City Of Chicago Police	\$392.96
06/26/2016	JIMENEZ, LUIS	9161	765	City Of Chicago Police	\$333.13
06/26/2016	JIMENEZ, LUIS	9161	765	City Of Chicago Police	\$333.13
06/26/2016	JIMENEZ, LUIS	9161	765	City Of Chicago Police	\$114.44
06/26/2016	JIMENEZ, LUIS	9161	765	City Of Chicago Police	\$333.13
06/26/2016	JIMENEZ, LUIS	9161	765	City Of Chicago Police	\$118.63
06/26/2016	JIMENEZ, LUIS	9161	765	City Of Chicago Police	\$161.17
06/26/2016	JIMENEZ, LUIS	9161	765	City Of Chicago Police	\$333.13
06/26/2016	JIMENEZ, LUIS	9161	765	City Of Chicago Police	\$333.13
06/26/2016	JIMENEZ, LUIS	9161	765	City Of Chicago Police	\$333.13
06/26/2016	JIMENEZ, LUIS	9161	765	City Of Chicago Police	\$333.13

Incident Date	Claimant	Rank	Unit of Assignment	Insured	Total to be Paid
06/26/2016	JIMENEZ, LUIS	9161	765	City Of Chicago Police	\$430.49
06/26/2016	JIMENEZ, LUIS	9161	765	City Of Chicago Police	\$333.13
06/26/2016	JIMENEZ, LUIS	9161	765	City Of Chicago Police	\$333.13
06/26/2016	JIMENEZ, LUIS	9161	765	City Of Chicago Police	\$0.61
06/26/2016	JIMENEZ, LUIS	9161	765	City Of Chicago Police	\$4.00
06/26/2016	JIMENEZ, LUIS	9161	765	City Of Chicago Police	\$0.61
06/26/2016	JIMENEZ, LUIS	9161	765	City Of Chicago Police	\$4.00
06/26/2016	JIMENEZ, LUIS	9161	765	City Of Chicago Police	\$0.61
06/26/2016	JIMENEZ, LUIS	9161	765	City Of Chicago Police	\$4.00
06/26/2016	JIMENEZ, LUIS	9161	765	City Of Chicago Police	\$0.61
06/26/2016	JIMENEZ, LUIS	9161	765	City Of Chicago Police	\$4.00
06/26/2016	JIMENEZ, LUIS	9161	765	City Of Chicago Police	\$0.72
06/26/2016	JIMENEZ, LUIS	9161	765	City Of Chicago Police	\$4.00
06/26/2016	JIMENEZ, LUIS	9161	765	City Of Chicago Police	\$0.61
06/26/2016	JIMENEZ, LUIS	9161	765	City Of Chicago Police	\$4.00
06/26/2016	JIMENEZ, LUIS	9161	765	City Of Chicago Police	\$0.61
06/26/2016	JIMENEZ, LUIS	9161	765	City Of Chicago Police	\$4.00
06/26/2016	JIMENEZ, LUIS	9161	765	City Of Chicago Police	\$0.21
06/26/2016	JIMENEZ, LUIS	9161	765	City Of Chicago Police	\$4.00
06/26/2016	JIMENEZ, LUIS	9161	765	City Of Chicago Police	\$0.61
06/26/2016	JIMENEZ, LUIS	9161	765	City Of Chicago Police	\$4.00
06/26/2016	JIMENEZ, LUIS	9161	765	City Of Chicago Police	\$0.61
06/26/2016	JIMENEZ, LUIS	9161	765	City Of Chicago Police	\$4.00
06/26/2016	JIMENEZ, LUIS	9161	765	City Of Chicago Police	\$0.61
06/26/2016	JIMENEZ, LUIS	9161	765	City Of Chicago Police	\$4.00
06/26/2016	JIMENEZ, LUIS	9161	765	City Of Chicago Police	\$0.61
06/26/2016	JIMENEZ, LUIS	9161	765	City Of Chicago Police	\$4.00
06/26/2016	JIMENEZ, LUIS	9161	765	City Of Chicago Police	\$0.61
06/26/2016	JIMENEZ, LUIS	9161	765	City Of Chicago Police	\$4.00
06/26/2016	JIMENEZ, LUIS	9161	765	City Of Chicago Police	\$0.22
06/26/2016	JIMENEZ, LUIS	9161	765	City Of Chicago Police	\$4.00
06/26/2016	JIMENEZ, LUIS	9161	765	City Of Chicago Police	\$0.30
06/26/2016	JIMENEZ, LUIS	9161	765	City Of Chicago Police	\$4.00
06/26/2016	JIMENEZ, LUIS	9161	765	City Of Chicago Police	\$0.61
06/26/2016	JIMENEZ, LUIS	9161	765	City Of Chicago Police	\$4.00

6/28/2017

REPORTS OF COMMITTEES

50949

Incident Date	Claimant	Rank	Unit of Assignment	Insured	Total to be Paid
06/26/2016	JIMENEZ, LUIS	9161	765	City Of Chicago Police	\$0.79
06/26/2016	JIMENEZ, LUIS	9161	765	City Of Chicago Police	\$4.00
06/26/2016	JIMENEZ, LUIS	9161	765	City Of Chicago Police	\$0.61
06/26/2016	JIMENEZ, LUIS	9161	765	City Of Chicago Police	\$4.00
06/26/2016	JIMENEZ, LUIS	9161	765	City Of Chicago Police	\$0.61
06/26/2016	JIMENEZ, LUIS	9161	765	City Of Chicago Police	\$333.13
02/09/2017	JIMENEZ, ELKIN	9161		City Of Chicago Police	\$718.20
02/09/2017	JIMENEZ, ELKIN	9161		City Of Chicago Police	\$4.00
02/09/2017	JIMENEZ, ELKIN	9161		City Of Chicago Police	\$837.90
02/09/2017	JIMENEZ, ELKIN	9161		City Of Chicago Police	\$837.90
02/09/2017	JIMENEZ, ELKIN	9161		City Of Chicago Police	\$837.90
02/09/2017	JIMENEZ, ELKIN	9161		City Of Chicago Police	\$837.90
02/09/2017	JIMENEZ, ELKIN	9161		City Of Chicago Police	\$837.90
02/09/2017	JIMENEZ, ELKIN	9161		City Of Chicago Police	\$837.90
02/09/2017	JIMENEZ, ELKIN	9161		City Of Chicago Police	\$837.90
02/09/2017	JIMENEZ, ELKIN	9161		City Of Chicago Police	\$837.90
02/09/2017	JIMENEZ, ELKIN	9161		City Of Chicago Police	\$837.90
02/09/2017	JIMENEZ, ELKIN	9161		City Of Chicago Police	\$837.90
02/09/2017	JIMENEZ, ELKIN	9161		City Of Chicago Police	\$40.70
02/09/2017	JIMENEZ, ELKIN	9161		City Of Chicago Police	\$4.00
02/09/2017	JIMENEZ, ELKIN	9161		City Of Chicago Police	\$47.48
02/09/2017	JIMENEZ, ELKIN	9161		City Of Chicago Police	\$4.00
02/09/2017	JIMENEZ, ELKIN	9161		City Of Chicago Police	\$47.48
01/08/2016	JESSE, JASON	9161		City Of Chicago Police	\$4.00
01/08/2016	JESSE, JASON	9161		City Of Chicago Police	\$205.45
05/16/2017	JEFFRIES, GARRICK	9161		City Of Chicago Police	\$4.00
05/16/2017	JEFFRIES, GARRICK	9161		City Of Chicago Police	\$13.49
09/04/2014	JASINSKI, ROBERT	9161	001	City Of Chicago Police	\$87.06
09/04/2014	JASINSKI, ROBERT	9161	001	City Of Chicago Police	\$87.04
02/20/2017	JAROS, KRISTOPHER	9161		City Of Chicago Police	\$0.73
02/20/2017	JAROS, KRISTOPHER	9161		City Of Chicago Police	\$81.70
02/20/2017	JAROS, KRISTOPHER	9161		City Of Chicago Police	\$4.00
05/12/2017	JANKOWSKI, PAUL			City Of Chicago Police	\$24.91
06/24/2016	JANISZEWSKI, APRIL	9161		City Of Chicago Police	\$338.00
06/24/2016	JANISZEWSKI, APRIL	9161		City Of Chicago Police	\$0.32
06/24/2016	JANISZEWSKI, APRIL	9161		City Of Chicago Police	\$4.00
08/22/2009	JANDA, LIANE	9161		City Of Chicago Police	\$27.40
08/22/2009	JANDA, LIANE	9161		City Of Chicago Police	\$4.00
08/22/2009	JANDA, LIANE	9161		City Of Chicago Police	\$734.42
04/20/2017	JANCEVICH, ROBERT			City Of Chicago Police	\$4.00
04/20/2017	JANCEVICH, ROBERT			City Of Chicago Police	\$615.00
04/20/2017	JANCEVICH, ROBERT			City Of Chicago Police	\$267.30
04/20/2017	JANCEVICH, ROBERT			City Of Chicago Police	\$670.70
04/20/2017	JANCEVICH, ROBERT			City Of Chicago Police	\$2.90

6/28/2017

REPORTS OF COMMITTEES

50951

Incident Date	Claimant	Rank	Unit of Assignment	Insured	Total to be Paid
04/20/2017	JANCEVICH, ROBERT			City Of Chicago Police	\$4.00
04/20/2017	JANCEVICH, ROBERT			City Of Chicago Police	\$4.00
04/20/2017	JANCEVICH, ROBERT			City Of Chicago Police	\$97.07
03/22/2014	JAMES, RUFUS	9161	004	City Of Chicago Police	\$4.00
03/22/2014	JAMES, RUFUS	9161	004	City Of Chicago Police	\$0.22
03/22/2014	JAMES, RUFUS	9161	004	City Of Chicago Police	\$11.78
10/30/2016	JAMES, CHERYL	9161	003	City Of Chicago Police	\$837.90
10/30/2016	JAMES, CHERYL	9161	003	City Of Chicago Police	\$837.90
10/30/2016	JAMES, CHERYL	9161	003	City Of Chicago Police	\$837.90
10/30/2016	JAMES, CHERYL	9161	003	City Of Chicago Police	\$837.90
10/30/2016	JAMES, CHERYL	9161	003	City Of Chicago Police	\$837.90
10/30/2016	JAMES, CHERYL	9161	003	City Of Chicago Police	\$837.90
10/30/2016	JAMES, CHERYL	9161	003	City Of Chicago Police	\$837.90
10/30/2016	JAMES, CHERYL	9161	003	City Of Chicago Police	\$718.20
10/30/2016	JAMES, CHERYL	9161	003	City Of Chicago Police	\$47.48
10/30/2016	JAMES, CHERYL	9161	003	City Of Chicago Police	\$4.00
10/30/2016	JAMES, CHERYL	9161	003	City Of Chicago Police	\$47.48
10/30/2016	JAMES, CHERYL	9161	003	City Of Chicago Police	\$4.00
10/30/2016	JAMES, CHERYL	9161	003	City Of Chicago Police	\$47.48
10/30/2016	JAMES, CHERYL	9161	003	City Of Chicago Police	\$4.00
10/30/2016	JAMES, CHERYL	9161	003	City Of Chicago Police	\$47.48
10/30/2016	JAMES, CHERYL	9161	003	City Of Chicago Police	\$4.00
10/30/2016	JAMES, CHERYL	9161	003	City Of Chicago Police	\$47.48
10/30/2016	JAMES, CHERYL	9161	003	City Of Chicago Police	\$4.00
10/30/2016	JAMES, CHERYL	9161	003	City Of Chicago Police	\$47.48
10/30/2016	JAMES, CHERYL	9161	003	City Of Chicago Police	\$4.00
10/30/2016	JAMES, CHERYL	9161	003	City Of Chicago Police	\$47.48
10/30/2016	JAMES, CHERYL	9161	003	City Of Chicago Police	\$4.00
10/30/2016	JAMES, CHERYL	9161	003	City Of Chicago Police	\$4.00
10/30/2016	JAMES, CHERYL	9161	003	City Of Chicago Police	\$40.70
10/30/2016	JAMES, CHERYL	9161	003	City Of Chicago Police	\$20.29
10/30/2016	JAMES, CHERYL	9161	003	City Of Chicago Police	\$4.00
10/30/2016	JAMES, CHERYL	9161	003	City Of Chicago Police	\$211.94

Incident Date	Claimant	Rank	Unit of Assignment	Insured	Total to be Paid
10/30/2016	JAMES, CHERYL	9161	003	City Of Chicago Police	\$4.00
10/30/2016	JAMES, CHERYL	9161	003	City Of Chicago Police	\$762.27
10/30/2016	JAMES, CHERYL	9161	003	City Of Chicago Police	\$257.53
06/15/2015	JAIME, ELISEO	9161	007	City Of Chicago Police	\$0.06
06/15/2015	JAIME, ELISEO	9161	007	City Of Chicago Police	\$59.63
02/26/2017	JACOBUCCI, JENNIFER	9161		City Of Chicago Police	\$421.78
02/26/2017	JACOBUCCI, JENNIFER	9161		City Of Chicago Police	\$4.00
02/26/2017	JACOBUCCI, JENNIFER	9161		City Of Chicago Police	\$7.97
02/26/2017	JACOBUCCI, JENNIFER	9161		City Of Chicago Police	\$4.00
02/26/2017	JACOBUCCI, JENNIFER	9161		City Of Chicago Police	\$2.15
02/26/2017	JACOBUCCI, JENNIFER	9161		City Of Chicago Police	\$4.00
02/26/2017	JACOBUCCI, JENNIFER	9161		City Of Chicago Police	\$1.38
02/26/2017	JACOBUCCI, JENNIFER	9161		City Of Chicago Police	\$113.60
02/26/2017	JACOBUCCI, JENNIFER	9161		City Of Chicago Police	\$72.77
12/09/2016	JACKSON, MATTHEW	9161	011	City Of Chicago Police	\$572.16
12/09/2016	JACKSON, MATTHEW	9161	011	City Of Chicago Police	\$286.08
12/09/2016	JACKSON, MATTHEW	9161	011	City Of Chicago Police	\$4.00
12/09/2016	JACKSON, MATTHEW	9161	011	City Of Chicago Police	\$331.34
12/09/2016	JACKSON, MATTHEW	9161	011	City Of Chicago Police	\$286.08
12/09/2016	JACKSON, MATTHEW	9161	011	City Of Chicago Police	\$286.08
12/09/2016	JACKSON, MATTHEW	9161	011	City Of Chicago Police	\$286.08
12/09/2016	JACKSON, MATTHEW	9161	011	City Of Chicago Police	\$286.08
12/09/2016	JACKSON, MATTHEW	9161	011	City Of Chicago Police	\$286.08
12/09/2016	JACKSON, MATTHEW	9161	011	City Of Chicago Police	\$243.08
12/09/2016	JACKSON, MATTHEW	9161	011	City Of Chicago Police	\$994.02
12/09/2016	JACKSON, MATTHEW	9161	011	City Of Chicago Police	\$4.00
12/09/2016	JACKSON, MATTHEW	9161	011	City Of Chicago Police	\$4.00
12/09/2016	JACKSON, MATTHEW	9161	011	City Of Chicago Police	\$0.69
12/09/2016	JACKSON, MATTHEW	9161	011	City Of Chicago Police	\$4.00
12/09/2016	JACKSON, MATTHEW	9161	011	City Of Chicago Police	\$4.00
12/09/2016	JACKSON, MATTHEW	9161	011	City Of Chicago Police	\$4.00
12/09/2016	JACKSON, MATTHEW	9161	011	City Of Chicago Police	\$4.00
12/09/2016	JACKSON, MATTHEW	9161	011	City Of Chicago Police	\$4.00
12/09/2016	JACKSON, MATTHEW	9161	011	City Of Chicago Police	\$27.56

6/28/2017

REPORTS OF COMMITTEES

50953

Incident Date	Claimant	Rank	Unit of Assignment	Insured	Total to be Paid
12/09/2016	JACKSON, MATTHEW	9161	011	City Of Chicago Police	\$4.00
12/09/2016	JACKSON, MATTHEW	9161	011	City Of Chicago Police	\$4.00
12/09/2016	JACKSON, MATTHEW	9161	011	City Of Chicago Police	\$4.00
12/09/2016	JACKSON, MATTHEW	9161	011	City Of Chicago Police	\$4.00
12/09/2016	JACKSON, MATTHEW	9161	011	City Of Chicago Police	\$4.00
12/09/2016	JACKSON, MATTHEW	9161	011	City Of Chicago Police	\$4.00
12/09/2016	JACKSON, MATTHEW	9161	011	City Of Chicago Police	\$4.00
12/09/2016	JACKSON, MATTHEW	9161	011	City Of Chicago Police	\$4.00
12/09/2016	JACKSON, MATTHEW	9161	011	City Of Chicago Police	\$4.00
12/09/2016	JACKSON, MATTHEW	9161	011	City Of Chicago Police	\$4.00
12/09/2016	JACKSON, MATTHEW	9161	011	City Of Chicago Police	\$286.08
12/09/2016	JACKSON, MATTHEW	9161	011	City Of Chicago Police	\$572.16
12/09/2016	JACKSON, MATTHEW	9161	011	City Of Chicago Police	\$286.08
12/09/2016	JACKSON, MATTHEW	9161	011	City Of Chicago Police	\$286.08
12/09/2016	JACKSON, MATTHEW	9161	011	City Of Chicago Police	\$286.08
12/09/2016	JACKSON, MATTHEW	9161	011	City Of Chicago Police	\$286.08
12/09/2016	JACKSON, MATTHEW	9161	011	City Of Chicago Police	\$76.82
02/10/2017	JACKSON, JAMESA	9161	044	City Of Chicago Police	\$4.00
02/10/2017	JACKSON, JAMESA	9161	044	City Of Chicago Police	\$49.30
07/11/2003	Iskowitz, Marc	P	00016	City Of Chicago Police	\$0.47
07/11/2003	Iskowitz, Marc	P	00016	City Of Chicago Police	\$260.31
07/11/2003	Iskowitz, Marc	P	00016	City Of Chicago Police	\$0.49
07/11/2003	Iskowitz, Marc	P	00016	City Of Chicago Police	\$4.00
07/11/2003	Iskowitz, Marc	P	00016	City Of Chicago Police	\$0.49
07/11/2003	Iskowitz, Marc	P	00016	City Of Chicago Police	\$4.00
07/11/2003	Iskowitz, Marc	P	00016	City Of Chicago Police	\$0.49
07/11/2003	Iskowitz, Marc	P	00016	City Of Chicago Police	\$4.00
07/11/2003	Iskowitz, Marc	P	00016	City Of Chicago Police	\$0.48
07/11/2003	Iskowitz, Marc	P	00016	City Of Chicago Police	\$4.00
07/11/2003	Iskowitz, Marc	P	00016	City Of Chicago Police	\$0.54
07/11/2003	Iskowitz, Marc	P	00016	City Of Chicago Police	\$4.00
07/11/2003	Iskowitz, Marc	P	00016	City Of Chicago Police	\$0.47

50954

JOURNAL--CITY COUNCIL--CHICAGO

6/28/2017

Incident Date	Claimant	Rank	Unit of Assignment	Insured	Total to be Paid
07/11/2003	Iskowitz, Marc	P	00016	City Of Chicago Police	\$262.24
07/11/2003	Iskowitz, Marc	P	00016	City Of Chicago Police	\$262.24
07/11/2003	Iskowitz, Marc	P	00016	City Of Chicago Police	\$4.00
07/11/2003	Iskowitz, Marc	P	00016	City Of Chicago Police	\$0.47
07/11/2003	Iskowitz, Marc	P	00016	City Of Chicago Police	\$4.00
07/11/2003	Iskowitz, Marc	P	00016	City Of Chicago Police	\$255.63
07/11/2003	Iskowitz, Marc	P	00016	City Of Chicago Police	\$255.63
07/11/2003	Iskowitz, Marc	P	00016	City Of Chicago Police	\$291.30
07/11/2003	Iskowitz, Marc	P	00016	City Of Chicago Police	\$262.24
07/11/2003	Iskowitz, Marc	P	00016	City Of Chicago Police	\$255.63
07/11/2003	Iskowitz, Marc	P	00016	City Of Chicago Police	\$4.00
01/27/2017	IVERS, NEAL	9161		City Of Chicago Police	\$4.00
01/27/2017	IVERS, NEAL	9161		City Of Chicago Police	\$4.00
01/27/2017	IVERS, NEAL	9161		City Of Chicago Police	\$4.00
01/27/2017	IVERS, NEAL	9161		City Of Chicago Police	\$4.00
01/27/2017	IVERS, NEAL	9161		City Of Chicago Police	\$4.00
01/27/2017	IVERS, NEAL	9161		City Of Chicago Police	\$0.45
01/27/2017	IVERS, NEAL	9161		City Of Chicago Police	\$4.00
01/27/2017	IVERS, NEAL	9161		City Of Chicago Police	\$0.52
01/27/2017	IVERS, NEAL	9161		City Of Chicago Police	\$4.00
01/27/2017	IVERS, NEAL	9161		City Of Chicago Police	\$0.52
01/27/2017	IVERS, NEAL	9161		City Of Chicago Police	\$4.00
01/27/2017	IVERS, NEAL	9161		City Of Chicago Police	\$0.52
01/27/2017	IVERS, NEAL	9161		City Of Chicago Police	\$4.00
01/27/2017	IVERS, NEAL	9161		City Of Chicago Police	\$27.56
01/27/2017	IVERS, NEAL	9161		City Of Chicago Police	\$229.75
01/27/2017	IVERS, NEAL	9161		City Of Chicago Police	\$247.49
01/27/2017	IVERS, NEAL	9161		City Of Chicago Police	\$276.48
01/27/2017	IVERS, NEAL	9161		City Of Chicago Police	\$276.48
01/27/2017	IVERS, NEAL	9161		City Of Chicago Police	\$276.48
01/27/2017	IVERS, NEAL	9161		City Of Chicago Police	\$215.82
01/27/2017	IVERS, NEAL	9161		City Of Chicago Police	\$333.57
01/27/2017	IVERS, NEAL	9161		City Of Chicago Police	\$0.43

6/28/2017

REPORTS OF COMMITTEES

50955

Incident Date	Claimant	Rank	Unit of Assignment	Insured	Total to be Paid
07/12/2016	INNISS, CHRISTOPHER	9161		City Of Chicago Police	\$4.00
07/12/2016	INNISS, CHRISTOPHER	9161		City Of Chicago Police	\$55.41
07/12/2016	INNISS, CHRISTOPHER	9161		City Of Chicago Police	\$119.25
05/15/2017	INNISS, CHRISTOPHER	9161		City Of Chicago Police	\$426.38
05/15/2017	INNISS, CHRISTOPHER	9161		City Of Chicago Police	\$28.67
05/15/2017	INNISS, CHRISTOPHER	9161		City Of Chicago Police	\$4.00
05/15/2017	INNISS, CHRISTOPHER	9161		City Of Chicago Police	\$1.22
05/15/2017	INNISS, CHRISTOPHER	9161		City Of Chicago Police	\$4.00
05/15/2017	INNISS, CHRISTOPHER	9161		City Of Chicago Police	\$3.82
06/01/2006	Hansen, Neil T	P	00008	City Of Chicago Police	\$4.00
06/01/2006	Hansen, Neil T	P	00008	City Of Chicago Police	\$4.00
06/01/2006	Hansen, Neil T	P	00008	City Of Chicago Police	\$80.86
06/01/2006	Hansen, Neil T	P	00008	City Of Chicago Police	\$4.00
06/01/2006	Hansen, Neil T	P	00008	City Of Chicago Police	\$80.86
06/01/2006	Hansen, Neil T	P	00008	City Of Chicago Police	\$20.29
08/31/2016	HURT, GINA	9161	002	City Of Chicago Police	\$4.00
02/05/2010	HUNDRIESER, DAVID	9161	016	City Of Chicago Police	\$265.10
02/05/2010	HUNDRIESER, DAVID	9161	016	City Of Chicago Police	\$4.00
02/05/2010	HUNDRIESER, DAVID	9161	016	City Of Chicago Police	\$4.00
02/05/2010	HUNDRIESER, DAVID	9161	016	City Of Chicago Police	\$4.00
02/05/2010	HUNDRIESER, DAVID	9161	016	City Of Chicago Police	\$4.00
02/05/2010	HUNDRIESER, DAVID	9161	016	City Of Chicago Police	\$5.63
02/05/2010	HUNDRIESER, DAVID	9161	016	City Of Chicago Police	\$4.00
02/05/2010	HUNDRIESER, DAVID	9161	016	City Of Chicago Police	\$4.00
02/05/2010	HUNDRIESER, DAVID	9161	016	City Of Chicago Police	\$85.00
02/05/2010	HUNDRIESER, DAVID	9161	016	City Of Chicago Police	\$85.00
02/05/2010	HUNDRIESER, DAVID	9161	016	City Of Chicago Police	\$85.00
02/05/2010	HUNDRIESER, DAVID	9161	016	City Of Chicago Police	\$4.00
02/05/2010	HUNDRIESER, DAVID	9161	016	City Of Chicago Police	\$4.00
02/05/2010	HUNDRIESER, DAVID	9161	016	City Of Chicago Police	\$4.00
02/05/2010	HUNDRIESER, DAVID	9161	016	City Of Chicago Police	\$4.00
02/05/2010	HUNDRIESER, DAVID	9161	016	City Of Chicago Police	\$5.84
02/05/2010	HUNDRIESER, DAVID	9161	016	City Of Chicago Police	\$4.00
02/05/2010	HUNDRIESER, DAVID	9161	016	City Of Chicago Police	\$5.84

Incident Date	Claimant	Rank	Unit of Assignment	Insured	Total to be Paid
02/05/2010	HUNDRIESER, DAVID	9161	016	City Of Chicago Police	\$4.00
02/05/2010	HUNDRIESER, DAVID	9161	016	City Of Chicago Police	\$4.00
02/05/2010	HUNDRIESER, DAVID	9161	016	City Of Chicago Police	\$265.10
02/05/2010	HUNDRIESER, DAVID	9161	016	City Of Chicago Police	\$158.45
02/05/2010	HUNDRIESER, DAVID	9161	016	City Of Chicago Police	\$899.63
02/05/2010	HUNDRIESER, DAVID	9161	016	City Of Chicago Police	\$158.60
02/05/2010	HUNDRIESER, DAVID	9161	016	City Of Chicago Police	\$265.10
02/05/2010	HUNDRIESER, DAVID	9161	016	City Of Chicago Police	\$538.47
02/05/2010	HUNDRIESER, DAVID	9161	016	City Of Chicago Police	\$899.63
06/29/2014	HUGH, GENE	9161	044	City Of Chicago Police	\$4.00
06/29/2014	HUGH, GENE	9161	044	City Of Chicago Police	\$7.20
06/29/2014	HUGH, GENE	9161	044	City Of Chicago Police	\$237.93
04/14/2017	HOYOU, ASHOOR	9161	001	City Of Chicago Police	\$15.04
04/14/2017	HOYOU, ASHOOR	9161	001	City Of Chicago Police	\$4.00
11/24/2012	HOWARD, CYNTHIA	9161		City Of Chicago Police	\$72.01
11/24/2012	HOWARD, CYNTHIA	9161		City Of Chicago Police	\$4.00
11/24/2012	HOWARD, CYNTHIA	9161		City Of Chicago Police	\$1.36
04/08/2016	HOWARD, CYNTHIA	9161	012	City Of Chicago Police	\$25.40
06/05/2014	HOLMES, MICHAEL	9161	044	City Of Chicago Police	\$210.00
02/14/2011	HILL, BARBARA	3286		City Of Chicago Police	\$4.00
02/14/2011	HILL, BARBARA	3286		City Of Chicago Police	\$31.11
03/11/2017	HIGGINS, MICHAEL	9161		City Of Chicago Police	\$38.88
03/11/2017	HIGGINS, MICHAEL	9161		City Of Chicago Police	\$4.00
03/11/2017	HIGGINS, MICHAEL	9161		City Of Chicago Police	\$4.00
03/11/2017	HIGGINS, MICHAEL	9161		City Of Chicago Police	\$4.00
03/11/2017	HIGGINS, MICHAEL	9161		City Of Chicago Police	\$35.25
03/11/2017	HIGGINS, MICHAEL	9161		City Of Chicago Police	\$201.56
03/11/2017	HIGGINS, MICHAEL	9161		City Of Chicago Police	\$4.00
07/31/2016	HICKS, ANTHONY	9161	011	City Of Chicago Police	\$0.42
07/31/2016	HICKS, ANTHONY	9161	011	City Of Chicago Police	\$4.00
07/31/2016	HICKS, ANTHONY	9161	011	City Of Chicago Police	\$0.57
07/31/2016	HICKS, ANTHONY	9161	011	City Of Chicago Police	\$4.00
07/31/2016	HICKS, ANTHONY	9161	011	City Of Chicago Police	\$0.42

6/28/2017

REPORTS OF COMMITTEES

50957

Incident Date	Claimant	Rank	Unit of Assignment	Insured	Total to be Paid
07/31/2016	HICKS, ANTHONY	9161	011	City Of Chicago Police	\$4.00
07/31/2016	HICKS, ANTHONY	9161	011	City Of Chicago Police	\$0.42
07/31/2016	HICKS, ANTHONY	9161	011	City Of Chicago Police	\$4.00
07/31/2016	HICKS, ANTHONY	9161	011	City Of Chicago Police	\$0.40
07/31/2016	HICKS, ANTHONY	9161	011	City Of Chicago Police	\$4.00
07/31/2016	HICKS, ANTHONY	9161	011	City Of Chicago Police	\$0.57
07/31/2016	HICKS, ANTHONY	9161	011	City Of Chicago Police	\$4.00
07/31/2016	HICKS, ANTHONY	9161	011	City Of Chicago Police	\$0.51
07/31/2016	HICKS, ANTHONY	9161	011	City Of Chicago Police	\$4.00
07/31/2016	HICKS, ANTHONY	9161	011	City Of Chicago Police	\$0.42
07/31/2016	HICKS, ANTHONY	9161	011	City Of Chicago Police	\$4.00
07/31/2016	HICKS, ANTHONY	9161	011	City Of Chicago Police	\$0.40
07/31/2016	HICKS, ANTHONY	9161	011	City Of Chicago Police	\$4.00
07/31/2016	HICKS, ANTHONY	9161	011	City Of Chicago Police	\$0.33
07/31/2016	HICKS, ANTHONY	9161	011	City Of Chicago Police	\$4.00
07/31/2016	HICKS, ANTHONY	9161	011	City Of Chicago Police	\$33.44
07/31/2016	HICKS, ANTHONY	9161	011	City Of Chicago Police	\$13.75
07/31/2016	HICKS, ANTHONY	9161	011	City Of Chicago Police	\$4.00
07/31/2016	HICKS, ANTHONY	9161	011	City Of Chicago Police	\$4.00
07/31/2016	HICKS, ANTHONY	9161	011	City Of Chicago Police	\$4.00
07/31/2016	HICKS, ANTHONY	9161	011	City Of Chicago Police	\$5.02
07/31/2016	HICKS, ANTHONY	9161	011	City Of Chicago Police	\$4.00
07/31/2016	HICKS, ANTHONY	9161	011	City Of Chicago Police	\$0.32
07/31/2016	HICKS, ANTHONY	9161	011	City Of Chicago Police	\$4.00
07/31/2016	HICKS, ANTHONY	9161	011	City Of Chicago Police	\$271.74
07/31/2016	HICKS, ANTHONY	9161	011	City Of Chicago Police	\$176.59
07/31/2016	HICKS, ANTHONY	9161	011	City Of Chicago Police	\$222.77
07/31/2016	HICKS, ANTHONY	9161	011	City Of Chicago Police	\$225.01
07/31/2016	HICKS, ANTHONY	9161	011	City Of Chicago Police	\$222.77
07/31/2016	HICKS, ANTHONY	9161	011	City Of Chicago Police	\$307.59
07/31/2016	HICKS, ANTHONY	9161	011	City Of Chicago Police	\$216.08
07/31/2016	HICKS, ANTHONY	9161	011	City Of Chicago Police	\$307.59
07/31/2016	HICKS, ANTHONY	9161	011	City Of Chicago Police	\$269.50

Incident Date	Claimant	Rank	Unit of Assignment	Insured	Total to be Paid
07/31/2016	HICKS, ANTHONY	9161	011	City Of Chicago Police	\$225.01
07/31/2016	HICKS, ANTHONY	9161	011	City Of Chicago Police	\$216.08
07/31/2016	HICKS, ANTHONY	9161	011	City Of Chicago Police	\$178.28
07/31/2016	HICKS, ANTHONY	9161	011	City Of Chicago Police	\$174.09
07/31/2016	HICKS, ANTHONY	9161	011	City Of Chicago Police	\$4.00
07/31/2016	HICKS, ANTHONY	9161	011	City Of Chicago Police	\$0.33
07/31/2016	HICKS, ANTHONY	9161	011	City Of Chicago Police	\$4.00
07/31/2016	HICKS, ANTHONY	9161	011	City Of Chicago Police	\$0.51
07/31/2016	HICKS, ANTHONY	9161	011	City Of Chicago Police	\$187.83
07/31/2016	HICKS, ANTHONY	9161	011	City Of Chicago Police	\$4.00
07/31/2016	HICKS, ANTHONY	9161	011	City Of Chicago Police	\$0.40
07/31/2016	HICKS, ANTHONY	9161	011	City Of Chicago Police	\$365.25
07/31/2016	HICKS, ANTHONY	9161	011	City Of Chicago Police	\$216.08
07/31/2016	HICKS, ANTHONY	9161	011	City Of Chicago Police	\$365.25
09/03/2012	HERRERA, JUANA	9161	007	City Of Chicago Police	\$0.56
09/03/2012	HERRERA, JUANA	9161	007	City Of Chicago Police	\$4.00
09/03/2012	HERRERA, JUANA	9161	007	City Of Chicago Police	\$24.17
09/03/2012	HERRERA, JUANA	9161	007	City Of Chicago Police	\$4.00
09/03/2012	HERRERA, JUANA	9161	007	City Of Chicago Police	\$0.56
09/03/2012	HERRERA, JUANA	9161	007	City Of Chicago Police	\$4.00
09/03/2012	HERRERA, JUANA	9161	007	City Of Chicago Police	\$0.56
09/03/2012	HERRERA, JUANA	9161	007	City Of Chicago Police	\$4.00
09/03/2012	HERRERA, JUANA	9161	007	City Of Chicago Police	\$20.29
09/03/2012	HERRERA, JUANA	9161	007	City Of Chicago Police	\$4.00
09/03/2012	HERRERA, JUANA	9161	007	City Of Chicago Police	\$4.00
09/03/2012	HERRERA, JUANA	9161	007	City Of Chicago Police	\$949.87
09/03/2012	HERRERA, JUANA	9161	007	City Of Chicago Police	\$0.08
09/03/2012	HERRERA, JUANA	9161	007	City Of Chicago Police	\$4.00
09/03/2012	HERRERA, JUANA	9161	007	City Of Chicago Police	\$0.65
09/03/2012	HERRERA, JUANA	9161	007	City Of Chicago Police	\$4.00
09/03/2012	HERRERA, JUANA	9161	007	City Of Chicago Police	\$0.55
09/03/2012	HERRERA, JUANA	9161	007	City Of Chicago Police	\$4.00
09/03/2012	HERRERA, JUANA	9161	007	City Of Chicago Police	\$0.55

6/28/2017

REPORTS OF COMMITTEES

50959

Incident Date	Claimant	Rank	Unit of Assignment	Insured	Total to be Paid
09/03/2012	HERRERA, JUANA	9161	007	City Of Chicago Police	\$4.00
09/03/2012	HERRERA, JUANA	9161	007	City Of Chicago Police	\$0.29
09/03/2012	HERRERA, JUANA	9161	007	City Of Chicago Police	\$4.00
09/03/2012	HERRERA, JUANA	9161	007	City Of Chicago Police	\$4.00
09/03/2012	HERRERA, JUANA	9161	007	City Of Chicago Police	\$16.07
09/03/2012	HERRERA, JUANA	9161	007	City Of Chicago Police	\$4.00
09/03/2012	HERRERA, JUANA	9161	007	City Of Chicago Police	\$12.74
09/03/2012	HERRERA, JUANA	9161	007	City Of Chicago Police	\$4.00
09/03/2012	HERRERA, JUANA	9161	007	City Of Chicago Police	\$24.17
09/03/2012	HERRERA, JUANA	9161	007	City Of Chicago Police	\$4.00
09/03/2012	HERRERA, JUANA	9161	007	City Of Chicago Police	\$0.55
09/03/2012	HERRERA, JUANA	9161	007	City Of Chicago Police	\$4.00
09/03/2012	HERRERA, JUANA	9161	007	City Of Chicago Police	\$20.29
09/03/2012	HERRERA, JUANA	9161	007	City Of Chicago Police	\$4.00
09/03/2012	HERRERA, JUANA	9161	007	City Of Chicago Police	\$4.00
09/03/2012	HERRERA, JUANA	9161	007	City Of Chicago Police	\$0.65
09/03/2012	HERRERA, JUANA	9161	007	City Of Chicago Police	\$4.00
09/03/2012	HERRERA, JUANA	9161	007	City Of Chicago Police	\$0.65
09/03/2012	HERRERA, JUANA	9161	007	City Of Chicago Police	\$4.00
09/03/2012	HERRERA, JUANA	9161	007	City Of Chicago Police	\$0.66
09/03/2012	HERRERA, JUANA	9161	007	City Of Chicago Police	\$4.00
09/03/2012	HERRERA, JUANA	9161	007	City Of Chicago Police	\$0.58
09/03/2012	HERRERA, JUANA	9161	007	City Of Chicago Police	\$4.00
09/03/2012	HERRERA, JUANA	9161	007	City Of Chicago Police	\$0.55
09/03/2012	HERRERA, JUANA	9161	007	City Of Chicago Police	\$4.00
09/03/2012	HERRERA, JUANA	9161	007	City Of Chicago Police	\$0.65
09/03/2012	HERRERA, JUANA	9161	007	City Of Chicago Police	\$4.00
09/03/2012	HERRERA, JUANA	9161	007	City Of Chicago Police	\$24.17
09/03/2012	HERRERA, JUANA	9161	007	City Of Chicago Police	\$4.00
09/03/2012	HERRERA, JUANA	9161	007	City Of Chicago Police	\$0.65
09/03/2012	HERRERA, JUANA	9161	007	City Of Chicago Police	\$4.00
09/03/2012	HERRERA, JUANA	9161	007	City Of Chicago Police	\$0.65
09/03/2012	HERRERA, JUANA	9161	007	City Of Chicago Police	\$4.00

50960

JOURNAL--CITY COUNCIL--CHICAGO

6/28/2017

Incident Date	Claimant	Rank	Unit of Assignment	Insured	Total to be Paid
09/03/2012	HERRERA, JUANA	9161	007	City Of Chicago Police	\$0.67
09/03/2012	HERRERA, JUANA	9161	007	City Of Chicago Police	\$4.00
09/03/2012	HERRERA, JUANA	9161	007	City Of Chicago Police	\$0.64
09/03/2012	HERRERA, JUANA	9161	007	City Of Chicago Police	\$4.00
09/03/2012	HERRERA, JUANA	9161	007	City Of Chicago Police	\$0.66
09/03/2012	HERRERA, JUANA	9161	007	City Of Chicago Police	\$4.00
09/03/2012	HERRERA, JUANA	9161	007	City Of Chicago Police	\$0.55
09/03/2012	HERRERA, JUANA	9161	007	City Of Chicago Police	\$4.00
09/03/2012	HERRERA, JUANA	9161	007	City Of Chicago Police	\$0.58
09/03/2012	HERRERA, JUANA	9161	007	City Of Chicago Police	\$4.00
09/03/2012	HERRERA, JUANA	9161	007	City Of Chicago Police	\$0.66
09/03/2012	HERRERA, JUANA	9161	007	City Of Chicago Police	\$4.00
09/03/2012	HERRERA, JUANA	9161	007	City Of Chicago Police	\$0.58
09/03/2012	HERRERA, JUANA	9161	007	City Of Chicago Police	\$4.00
09/03/2012	HERRERA, JUANA	9161	007	City Of Chicago Police	\$0.49
09/03/2012	HERRERA, JUANA	9161	007	City Of Chicago Police	\$4.00
09/03/2012	HERRERA, JUANA	9161	007	City Of Chicago Police	\$0.56
09/03/2012	HERRERA, JUANA	9161	007	City Of Chicago Police	\$4.00
11/24/2015	HERNANDEZ, tammy	9161		City Of Chicago Police	\$80.01
11/24/2015	HERNANDEZ, tammy	9161		City Of Chicago Police	\$4.00
10/12/2013	HERNANDEZ, NICHOLAS	9161	153	City Of Chicago Police	\$4.00
10/12/2013	HERNANDEZ, NICHOLAS	9161	153	City Of Chicago Police	\$1.01
10/12/2013	HERNANDEZ, NICHOLAS	9161	153	City Of Chicago Police	\$76.01
10/12/2013	HERNANDEZ, NICHOLAS	9161	153	City Of Chicago Police	\$4.00
10/12/2013	HERNANDEZ, NICHOLAS	9161	153	City Of Chicago Police	\$0.68
10/12/2013	HERNANDEZ, NICHOLAS	9161	153	City Of Chicago Police	\$113.40
08/05/2016	HERNANDEZ, JOSE			City Of Chicago Police	\$4.00
08/05/2016	HERNANDEZ, JOSE			City Of Chicago Police	\$1.72
08/05/2016	HERNANDEZ, JOSE			City Of Chicago Police	\$90.90
10/30/2015	HENIGAN, ESTHER	9161		City Of Chicago Police	\$0.29
10/30/2015	HENIGAN, ESTHER	9161		City Of Chicago Police	\$0.27
10/30/2015	HENIGAN, ESTHER	9161		City Of Chicago Police	\$0.33
10/30/2015	HENIGAN, ESTHER	9161		City Of Chicago Police	\$4.00

6/28/2017

REPORTS OF COMMITTEES

50961

Incident Date	Claimant	Rank	Unit of Assignment	Insured	Total to be Paid
10/30/2015	HENIGAN, ESTHER	9161		City Of Chicago Police	\$4.00
10/30/2015	HENIGAN, ESTHER	9161		City Of Chicago Police	\$4.00
10/30/2015	HENIGAN, ESTHER	9161		City Of Chicago Police	\$4.00
10/30/2015	HENIGAN, ESTHER	9161		City Of Chicago Police	\$250.18
10/30/2015	HENIGAN, ESTHER	9161		City Of Chicago Police	\$225.68
10/30/2015	HENIGAN, ESTHER	9161		City Of Chicago Police	\$210.77
10/30/2015	HENIGAN, ESTHER	9161		City Of Chicago Police	\$44.16
05/29/2017	HEIDEMANN, KENNETH	9161		City Of Chicago Police	\$14.06
05/29/2017	HEIDEMANN, KENNETH	9161		City Of Chicago Police	\$4.00
05/29/2017	HEIDEMANN, KENNETH	9161		City Of Chicago Police	\$0.48
05/29/2017	HEIDEMANN, KENNETH	9161		City Of Chicago Police	\$4.00
05/29/2017	HEIDEMANN, KENNETH	9161		City Of Chicago Police	\$25.34
05/29/2017	HEIDEMANN, KENNETH	9161		City Of Chicago Police	\$744.36
11/26/2016	HEGER, RICHARD	9171		City Of Chicago Police	\$4.00
04/10/2017	HAYES, PATRICK	9161		City Of Chicago Police	\$4.00
04/10/2017	HAYES, PATRICK	9161		City Of Chicago Police	\$8.99
04/10/2017	HAYES, PATRICK	9161		City Of Chicago Police	\$4.00
08/27/2016	HAWKINS, LESHAWN	9161	005	City Of Chicago Police	\$6.86
08/27/2016	HAWKINS, LESHAWN	9161	005	City Of Chicago Police	\$766.67
08/27/2016	HAWKINS, LESHAWN	9161	005	City Of Chicago Police	\$4.00
04/17/2017	HATZIKONSTANTINOU, JAMES	9161		City Of Chicago Police	\$0.53
04/17/2017	HATZIKONSTANTINOU, JAMES	9161		City Of Chicago Police	\$299.15
04/17/2017	HATZIKONSTANTINOU, JAMES	9161		City Of Chicago Police	\$0.53
04/17/2017	HATZIKONSTANTINOU, JAMES	9161		City Of Chicago Police	\$4.00
04/17/2017	HATZIKONSTANTINOU, JAMES	9161		City Of Chicago Police	\$0.54
04/17/2017	HATZIKONSTANTINOU, JAMES	9161		City Of Chicago Police	\$4.00
04/17/2017	HATZIKONSTANTINOU, JAMES	9161		City Of Chicago Police	\$0.55
04/17/2017	HATZIKONSTANTINOU, JAMES	9161		City Of Chicago Police	\$4.00
04/17/2017	HATZIKONSTANTINOU, JAMES	9161		City Of Chicago Police	\$116.55
04/17/2017	HATZIKONSTANTINOU, JAMES	9161		City Of Chicago Police	\$4.00
04/17/2017	HATZIKONSTANTINOU, JAMES	9161		City Of Chicago Police	\$0.54
04/17/2017	HATZIKONSTANTINOU, JAMES	9161		City Of Chicago Police	\$4.00
04/17/2017	HATZIKONSTANTINOU, JAMES	9161		City Of Chicago Police	\$0.70

Incident Date	Claimant	Rank	Unit of Assignment	Insured	Total to be Paid
04/17/2017	HATZIKONSTANTINOU, JAMES	9161		City Of Chicago Police	\$4.00
04/17/2017	HATZIKONSTANTINOU, JAMES	9161		City Of Chicago Police	\$0.55
04/17/2017	HATZIKONSTANTINOU, JAMES	9161		City Of Chicago Police	\$4.00
04/17/2017	HATZIKONSTANTINOU, JAMES	9161		City Of Chicago Police	\$0.62
04/17/2017	HATZIKONSTANTINOU, JAMES	9161		City Of Chicago Police	\$4.00
04/17/2017	HATZIKONSTANTINOU, JAMES	9161		City Of Chicago Police	\$4.70
04/17/2017	HATZIKONSTANTINOU, JAMES	9161		City Of Chicago Police	\$4.00
04/17/2017	HATZIKONSTANTINOU, JAMES	9161		City Of Chicago Police	\$0.46
04/17/2017	HATZIKONSTANTINOU, JAMES	9161		City Of Chicago Police	\$4.00
04/17/2017	HATZIKONSTANTINOU, JAMES	9161		City Of Chicago Police	\$0.46
04/17/2017	HATZIKONSTANTINOU, JAMES	9161		City Of Chicago Police	\$4.00
04/17/2017	HATZIKONSTANTINOU, JAMES	9161		City Of Chicago Police	\$0.48
04/17/2017	HATZIKONSTANTINOU, JAMES	9161		City Of Chicago Police	\$4.00
04/17/2017	HATZIKONSTANTINOU, JAMES	9161		City Of Chicago Police	\$294.41
04/17/2017	HATZIKONSTANTINOU, JAMES	9161		City Of Chicago Police	\$294.96
04/17/2017	HATZIKONSTANTINOU, JAMES	9161		City Of Chicago Police	\$381.73
04/17/2017	HATZIKONSTANTINOU, JAMES	9161		City Of Chicago Police	\$299.15
04/17/2017	HATZIKONSTANTINOU, JAMES	9161		City Of Chicago Police	\$339.19
04/17/2017	HATZIKONSTANTINOU, JAMES	9161		City Of Chicago Police	\$252.42
04/17/2017	HATZIKONSTANTINOU, JAMES	9161		City Of Chicago Police	\$252.42
04/17/2017	HATZIKONSTANTINOU, JAMES	9161		City Of Chicago Police	\$255.44
04/17/2017	HATZIKONSTANTINOU, JAMES	9161		City Of Chicago Police	\$434.00
04/17/2017	HATZIKONSTANTINOU, JAMES	9161		City Of Chicago Police	\$615.00
04/17/2017	HATZIKONSTANTINOU, JAMES	9161		City Of Chicago Police	\$290.22
04/17/2017	HATZIKONSTANTINOU, JAMES	9161		City Of Chicago Police	\$290.22
04/17/2017	HATZIKONSTANTINOU, JAMES	9161		City Of Chicago Police	\$4.00
04/17/2011	HARRIS, JANICE	9161	006	City Of Chicago Police	\$493.02
04/17/2011	HARRIS, JANICE	9161	006	City Of Chicago Police	\$533.62
04/17/2011	HARRIS, JANICE	9161	006	City Of Chicago Police	\$4.00
04/17/2011	HARRIS, JANICE	9161	006	City Of Chicago Police	\$10.08
04/17/2011	HARRIS, JANICE	9161	006	City Of Chicago Police	\$9.31
11/24/2014	HANSSON, JEFFREY	9165		City Of Chicago Police	\$174.67
11/24/2014	HANSSON, JEFFREY	9165		City Of Chicago Police	\$80.86

6/28/2017

REPORTS OF COMMITTEES

50963

Incident Date	Claimant	Rank	Unit of Assignment	Insured	Total to be Paid
11/24/2014	HANSSON, JEFFREY	9165		City Of Chicago Police	\$172.70
11/24/2014	HANSSON, JEFFREY	9165		City Of Chicago Police	\$213.17
11/24/2014	HANSSON, JEFFREY	9165		City Of Chicago Police	\$426.34
11/24/2014	HANSSON, JEFFREY	9165		City Of Chicago Police	\$4.00
11/24/2014	HANSSON, JEFFREY	9165		City Of Chicago Police	\$4.00
11/24/2014	HANSSON, JEFFREY	9165		City Of Chicago Police	\$2.64
11/24/2014	HANSSON, JEFFREY	9165		City Of Chicago Police	\$4.00
11/24/2014	HANSSON, JEFFREY	9165		City Of Chicago Police	\$163.47
11/24/2014	HANSSON, JEFFREY	9165		City Of Chicago Police	\$4.00
11/24/2014	HANSSON, JEFFREY	9165		City Of Chicago Police	\$4.00
11/24/2014	HANSSON, JEFFREY	9165		City Of Chicago Police	\$4.00
11/24/2014	HANSSON, JEFFREY	9165		City Of Chicago Police	\$33.90
11/24/2014	HANSSON, JEFFREY	9165		City Of Chicago Police	\$4.00
11/24/2014	HANSSON, JEFFREY	9165		City Of Chicago Police	\$1.32
11/24/2014	HANSSON, JEFFREY	9165		City Of Chicago Police	\$4.00
11/24/2014	HANSSON, JEFFREY	9165		City Of Chicago Police	\$0.89
03/29/2013	HANNA, JANET	9161	284	City Of Chicago Police	\$21.72
03/29/2013	HANNA, JANET	9161	284	City Of Chicago Police	\$53.60
03/29/2013	HANNA, JANET	9161	284	City Of Chicago Police	\$21.72
04/15/2017	HANLON, JOHN	9161		City Of Chicago Police	\$72.77
04/15/2017	HANLON, JOHN	9161		City Of Chicago Police	\$4.00
04/15/2017	HANLON, JOHN	9161		City Of Chicago Police	\$1.38
04/15/2017	HANLON, JOHN	9161		City Of Chicago Police	\$4.00
04/15/2017	HANLON, JOHN	9161		City Of Chicago Police	\$7.97
04/15/2017	HANLON, JOHN	9161		City Of Chicago Police	\$421.78
03/01/2016	HALLINAN, ANNETTE	9161		City Of Chicago Police	\$0.40
03/01/2016	HALLINAN, ANNETTE	9161		City Of Chicago Police	\$2.13
01/26/2017	HALEAS, DEMETRIOS	9161		City Of Chicago Police	\$4.00
01/26/2017	HALEAS, DEMETRIOS	9161		City Of Chicago Police	\$47.48
01/26/2017	HALEAS, DEMETRIOS	9161		City Of Chicago Police	\$4.00
01/26/2017	HALEAS, DEMETRIOS	9161		City Of Chicago Police	\$47.48
01/26/2017	HALEAS, DEMETRIOS	9161		City Of Chicago Police	\$4.00
01/26/2017	HALEAS, DEMETRIOS	9161		City Of Chicago Police	\$47.48

50964

JOURNAL--CITY COUNCIL--CHICAGO

6/28/2017

Incident Date	Claimant	Rank	Unit of Assignment	Insured	Total to be Paid
01/26/2017	HALEAS, DEMETRIOS	9161		City Of Chicago Police	\$4.00
01/26/2017	HALEAS, DEMETRIOS	9161		City Of Chicago Police	\$47.48
01/26/2017	HALEAS, DEMETRIOS	9161		City Of Chicago Police	\$4.00
01/26/2017	HALEAS, DEMETRIOS	9161		City Of Chicago Police	\$47.48
01/26/2017	HALEAS, DEMETRIOS	9161		City Of Chicago Police	\$4.00
01/26/2017	HALEAS, DEMETRIOS	9161		City Of Chicago Police	\$718.20
01/26/2017	HALEAS, DEMETRIOS	9161		City Of Chicago Police	\$837.90
01/26/2017	HALEAS, DEMETRIOS	9161		City Of Chicago Police	\$837.90
01/26/2017	HALEAS, DEMETRIOS	9161		City Of Chicago Police	\$837.90
01/26/2017	HALEAS, DEMETRIOS	9161		City Of Chicago Police	\$837.90
01/26/2017	HALEAS, DEMETRIOS	9161		City Of Chicago Police	\$837.90
01/26/2017	HALEAS, DEMETRIOS	9161		City Of Chicago Police	\$837.90
01/26/2017	HALEAS, DEMETRIOS	9161		City Of Chicago Police	\$47.48
01/26/2017	HALEAS, DEMETRIOS	9161		City Of Chicago Police	\$40.70
01/26/2017	HALEAS, DEMETRIOS	9161		City Of Chicago Police	\$4.00
08/15/2016	HAGGERTY, JOHN	9161		City Of Chicago Police	\$4.00
08/15/2016	HAGGERTY, JOHN	9161		City Of Chicago Police	\$6.21
08/15/2016	HAGGERTY, JOHN	9161		City Of Chicago Police	\$206.69
05/22/2016	HAGEN, GAIL	9171		City Of Chicago Police	\$4.00
05/22/2016	HAGEN, GAIL	9171		City Of Chicago Police	\$0.73
05/22/2016	HAGEN, GAIL	9171		City Of Chicago Police	\$4.00
05/22/2016	HAGEN, GAIL	9171		City Of Chicago Police	\$0.74
05/22/2016	HAGEN, GAIL	9171		City Of Chicago Police	\$4.00
05/22/2016	HAGEN, GAIL	9171		City Of Chicago Police	\$0.74
05/22/2016	HAGEN, GAIL	9171		City Of Chicago Police	\$4.00
05/22/2016	HAGEN, GAIL	9171		City Of Chicago Police	\$4.00
05/22/2016	HAGEN, GAIL	9171		City Of Chicago Police	\$0.83
05/22/2016	HAGEN, GAIL	9171		City Of Chicago Police	\$4.00
05/22/2016	HAGEN, GAIL	9171		City Of Chicago Police	\$4.00
05/22/2016	HAGEN, GAIL	9171		City Of Chicago Police	\$47.48
05/22/2016	HAGEN, GAIL	9171		City Of Chicago Police	\$47.48
05/22/2016	HAGEN, GAIL	9171		City Of Chicago Police	\$0.74
05/22/2016	HAGEN, GAIL	9171		City Of Chicago Police	\$4.00

6/28/2017

REPORTS OF COMMITTEES

50965

Incident Date	Claimant	Rank	Unit of Assignment	Insured	Total to be Paid
05/22/2016	HAGEN, GAIL	9171		City Of Chicago Police	\$352.08
05/22/2016	HAGEN, GAIL	9171		City Of Chicago Police	\$4.00
05/22/2016	HAGEN, GAIL	9171		City Of Chicago Police	\$0.74
05/22/2016	HAGEN, GAIL	9171		City Of Chicago Police	\$4.00
05/22/2016	HAGEN, GAIL	9171		City Of Chicago Police	\$0.66
05/22/2016	HAGEN, GAIL	9171		City Of Chicago Police	\$4.00
05/22/2016	HAGEN, GAIL	9171		City Of Chicago Police	\$0.66
05/22/2016	HAGEN, GAIL	9171		City Of Chicago Police	\$4.00
05/22/2016	HAGEN, GAIL	9171		City Of Chicago Police	\$47.87
05/22/2016	HAGEN, GAIL	9171		City Of Chicago Police	\$837.90
05/22/2016	HAGEN, GAIL	9171		City Of Chicago Police	\$837.90
05/22/2016	HAGEN, GAIL	9171		City Of Chicago Police	\$481.39
05/22/2016	HAGEN, GAIL	9171		City Of Chicago Police	\$481.39
05/22/2016	HAGEN, GAIL	9171		City Of Chicago Police	\$390.43
05/22/2016	HAGEN, GAIL	9171		City Of Chicago Police	\$394.62
05/22/2016	HAGEN, GAIL	9171		City Of Chicago Police	\$394.62
05/22/2016	HAGEN, GAIL	9171		City Of Chicago Police	\$441.35
05/22/2016	HAGEN, GAIL	9171		City Of Chicago Police	\$394.62
05/22/2016	HAGEN, GAIL	9171		City Of Chicago Police	\$352.08
05/22/2016	HAGEN, GAIL	9171		City Of Chicago Police	\$396.86
05/22/2016	HAGEN, GAIL	9171		City Of Chicago Police	\$352.08
05/22/2016	HAGEN, GAIL	9171		City Of Chicago Police	\$0.90
05/22/2016	HAGEN, GAIL	9171		City Of Chicago Police	\$4.00
05/22/2016	HAGEN, GAIL	9171		City Of Chicago Police	\$0.90
05/22/2016	HAGEN, GAIL	9171		City Of Chicago Police	\$0.66
04/16/2005	Gaji, Tiffany S	P	00003	City Of Chicago Police	\$269.44
04/16/2005	Gaji, Tiffany S	P	00003	City Of Chicago Police	\$265.26
04/16/2005	Gaji, Tiffany S	P	00003	City Of Chicago Police	\$269.44
04/16/2005	Gaji, Tiffany S	P	00003	City Of Chicago Police	\$269.44
04/16/2005	Gaji, Tiffany S	P	00003	City Of Chicago Police	\$269.44
04/16/2005	Gaji, Tiffany S	P	00003	City Of Chicago Police	\$276.12
04/16/2005	Gaji, Tiffany S	P	00003	City Of Chicago Police	\$262.76
04/16/2005	Gaji, Tiffany S	P	00003	City Of Chicago Police	\$276.12

50966

JOURNAL--CITY COUNCIL--CHICAGO

6/28/2017

Incident Date	Claimant	Rank	Unit of Assignment	Insured	Total to be Paid
04/16/2005	Gaji, Tiffany S	P	00003	City Of Chicago Police	\$269.44
04/16/2005	Gaji, Tiffany S	P	00003	City Of Chicago Police	\$269.44
04/16/2005	Gaji, Tiffany S	P	00003	City Of Chicago Police	\$262.76
04/16/2005	Gaji, Tiffany S	P	00003	City Of Chicago Police	\$256.35
04/16/2005	Gaji, Tiffany S	P	00003	City Of Chicago Police	\$267.21
04/16/2005	Gaji, Tiffany S	P	00003	City Of Chicago Police	\$111.54
04/16/2005	Gaji, Tiffany S	P	00003	City Of Chicago Police	\$107.43
04/16/2005	Gaji, Tiffany S	P	00003	City Of Chicago Police	\$113.60
04/16/2005	Gaji, Tiffany S	P	00003	City Of Chicago Police	\$4.00
04/16/2005	Gaji, Tiffany S	P	00003	City Of Chicago Police	\$0.55
04/16/2005	Gaji, Tiffany S	P	00003	City Of Chicago Police	\$4.00
04/16/2005	Gaji, Tiffany S	P	00003	City Of Chicago Police	\$0.56
04/16/2005	Gaji, Tiffany S	P	00003	City Of Chicago Police	\$4.00
04/16/2005	Gaji, Tiffany S	P	00003	City Of Chicago Police	\$0.56
04/16/2005	Gaji, Tiffany S	P	00003	City Of Chicago Police	\$4.00
04/16/2005	Gaji, Tiffany S	P	00003	City Of Chicago Police	\$0.56
04/16/2005	Gaji, Tiffany S	P	00003	City Of Chicago Police	\$4.00
04/16/2005	Gaji, Tiffany S	P	00003	City Of Chicago Police	\$0.58
04/16/2005	Gaji, Tiffany S	P	00003	City Of Chicago Police	\$4.00
04/16/2005	Gaji, Tiffany S	P	00003	City Of Chicago Police	\$0.54
04/16/2005	Gaji, Tiffany S	P	00003	City Of Chicago Police	\$4.00
04/16/2005	Gaji, Tiffany S	P	00003	City Of Chicago Police	\$0.58
04/16/2005	Gaji, Tiffany S	P	00003	City Of Chicago Police	\$4.00
04/16/2005	Gaji, Tiffany S	P	00003	City Of Chicago Police	\$0.56
04/16/2005	Gaji, Tiffany S	P	00003	City Of Chicago Police	\$4.00
04/16/2005	Gaji, Tiffany S	P	00003	City Of Chicago Police	\$0.56
04/16/2005	Gaji, Tiffany S	P	00003	City Of Chicago Police	\$4.00
04/16/2005	Gaji, Tiffany S	P	00003	City Of Chicago Police	\$0.54
04/16/2005	Gaji, Tiffany S	P	00003	City Of Chicago Police	\$4.00
04/16/2005	Gaji, Tiffany S	P	00003	City Of Chicago Police	\$0.53
04/16/2005	Gaji, Tiffany S	P	00003	City Of Chicago Police	\$4.00
04/16/2005	Gaji, Tiffany S	P	00003	City Of Chicago Police	\$0.56
04/16/2005	Gaji, Tiffany S	P	00003	City Of Chicago Police	\$4.00

6/28/2017

REPORTS OF COMMITTEES

50967

Incident Date	Claimant	Rank	Unit of Assignment	Insured	Total to be Paid
04/16/2005	Gaji, Tiffany S	P	00003	City Of Chicago Police	\$20.29
04/16/2005	Gaji, Tiffany S	P	00003	City Of Chicago Police	\$4.00
04/16/2005	Gaji, Tiffany S	P	00003	City Of Chicago Police	\$4.00
04/16/2005	Gaji, Tiffany S	P	00003	City Of Chicago Police	\$4.00
04/16/2005	Gaji, Tiffany S	P	00003	City Of Chicago Police	\$0.55
04/16/2005	Gaji, Tiffany S	P	00003	City Of Chicago Police	\$4.00
04/16/2005	Gaji, Tiffany S	P	00003	City Of Chicago Police	\$2.03
04/16/2005	Gaji, Tiffany S	P	00003	City Of Chicago Police	\$4.00
04/16/2005	Gaji, Tiffany S	P	00003	City Of Chicago Police	\$2.15
04/16/2005	Gaji, Tiffany S	P	00003	City Of Chicago Police	\$4.00
04/16/2005	Gaji, Tiffany S	P	00003	City Of Chicago Police	\$0.55
04/16/2005	Gaji, Tiffany S	P	00003	City Of Chicago Police	\$4.00
04/16/2005	Gaji, Tiffany S	P	00003	City Of Chicago Police	\$0.55
04/16/2005	Gaji, Tiffany S	P	00003	City Of Chicago Police	\$4.00
04/16/2005	Gaji, Tiffany S	P	00003	City Of Chicago Police	\$0.56
04/16/2005	Gaji, Tiffany S	P	00003	City Of Chicago Police	\$4.00
04/16/2005	Gaji, Tiffany S	P	00003	City Of Chicago Police	\$0.53
04/16/2005	Gaji, Tiffany S	P	00003	City Of Chicago Police	\$4.00
04/16/2005	Gaji, Tiffany S	P	00003	City Of Chicago Police	\$0.55
04/16/2005	Gaji, Tiffany S	P	00003	City Of Chicago Police	\$4.00
04/16/2005	Gaji, Tiffany S	P	00003	City Of Chicago Police	\$0.56
04/16/2005	Gaji, Tiffany S	P	00003	City Of Chicago Police	\$4.00
04/16/2005	Gaji, Tiffany S	P	00003	City Of Chicago Police	\$0.55
04/16/2005	Gaji, Tiffany S	P	00003	City Of Chicago Police	\$4.00
04/16/2005	Gaji, Tiffany S	P	00003	City Of Chicago Police	\$0.56
04/16/2005	Gaji, Tiffany S	P	00003	City Of Chicago Police	\$4.00
04/16/2005	Gaji, Tiffany S	P	00003	City Of Chicago Police	\$0.56
04/16/2005	Gaji, Tiffany S	P	00003	City Of Chicago Police	\$4.00
04/16/2005	Gaji, Tiffany S	P	00003	City Of Chicago Police	\$0.56
04/16/2005	Gaji, Tiffany S	P	00003	City Of Chicago Police	\$264.71
04/16/2005	Gaji, Tiffany S	P	00003	City Of Chicago Police	\$264.71
04/16/2005	Gaji, Tiffany S	P	00003	City Of Chicago Police	\$265.26
04/16/2005	Gaji, Tiffany S	P	00003	City Of Chicago Police	\$267.21

Incident Date	Claimant	Rank	Unit of Assignment	Insured	Total to be Paid
04/16/2005	Gaji, Tiffany S	P	00003	City Of Chicago Police	\$258.58
04/16/2005	Gaji, Tiffany S	P	00003	City Of Chicago Police	\$265.26
04/16/2005	Gaji, Tiffany S	P	00003	City Of Chicago Police	\$267.21
04/16/2005	Gaji, Tiffany S	P	00003	City Of Chicago Police	\$265.26
04/16/2005	Gaji, Tiffany S	P	00003	City Of Chicago Police	\$269.44
04/16/2005	Gaji, Tiffany S	P	00003	City Of Chicago Police	\$269.44
12/01/2016	GUZMAN, ARTURO	9161		City Of Chicago Police	\$4.00
12/01/2016	GUZMAN, ARTURO	9161		City Of Chicago Police	\$12.47
12/01/2016	GUZMAN, ARTURO	9161		City Of Chicago Police	\$660.28
07/07/2016	GUERRERO, CESAR	9161		City Of Chicago Police	\$0.11
11/23/2014	GUERRERO, ANGELICA	9161		City Of Chicago Police	\$3.02
11/23/2014	GUERRERO, ANGELICA	9161		City Of Chicago Police	\$4.00
11/23/2014	GUERRERO, ANGELICA	9161		City Of Chicago Police	\$0.35
11/23/2014	GUERRERO, ANGELICA	9161		City Of Chicago Police	\$4.00
11/23/2014	GUERRERO, ANGELICA	9161		City Of Chicago Police	\$0.40
11/23/2014	GUERRERO, ANGELICA	9161		City Of Chicago Police	\$4.00
11/23/2014	GUERRERO, ANGELICA	9161		City Of Chicago Police	\$0.42
11/23/2014	GUERRERO, ANGELICA	9161		City Of Chicago Police	\$4.00
11/23/2014	GUERRERO, ANGELICA	9161		City Of Chicago Police	\$0.47
11/23/2014	GUERRERO, ANGELICA	9161		City Of Chicago Police	\$4.00
11/23/2014	GUERRERO, ANGELICA	9161		City Of Chicago Police	\$275.82
11/23/2014	GUERRERO, ANGELICA	9161		City Of Chicago Police	\$342.56
11/23/2014	GUERRERO, ANGELICA	9161		City Of Chicago Police	\$182.73
11/23/2014	GUERRERO, ANGELICA	9161		City Of Chicago Police	\$212.09
11/23/2014	GUERRERO, ANGELICA	9161		City Of Chicago Police	\$225.56
11/23/2014	GUERRERO, ANGELICA	9161		City Of Chicago Police	\$254.37
11/23/2014	GUERRERO, ANGELICA	9161		City Of Chicago Police	\$210.00
11/23/2014	GUERRERO, ANGELICA	9161		City Of Chicago Police	\$63.07
11/23/2014	GUERRERO, ANGELICA	9161		City Of Chicago Police	\$4.00
11/23/2014	GUERRERO, ANGELICA	9161		City Of Chicago Police	\$0.36
11/23/2014	GUERRERO, ANGELICA	9161		City Of Chicago Police	\$4.00
11/23/2014	GUERRERO, ANGELICA	9161		City Of Chicago Police	\$160.18
11/23/2014	GUERRERO, ANGELICA	9161		City Of Chicago Police	\$0.30

6/28/2017

REPORTS OF COMMITTEES

50969

Incident Date	Claimant	Rank	Unit of Assignment	Insured	Total to be Paid
11/23/2014	GUERRERO, ANGELICA	9161		City Of Chicago Police	\$77.65
06/26/2016	GUBRICKY, RYAN	9161		City Of Chicago Police	\$4.00
04/01/2016	GROH, JOSEPH	9161	020	City Of Chicago Police	\$75.21
04/01/2016	GROH, JOSEPH	9161	020	City Of Chicago Police	\$4.00
04/01/2016	GROH, JOSEPH	9161	020	City Of Chicago Police	\$70.45
04/01/2016	GROH, JOSEPH	9161	020	City Of Chicago Police	\$76.01
04/01/2016	GROH, JOSEPH	9161	020	City Of Chicago Police	\$75.21
04/01/2016	GROH, JOSEPH	9161	020	City Of Chicago Police	\$75.21
04/01/2016	GROH, JOSEPH	9161	020	City Of Chicago Police	\$76.01
04/01/2016	GROH, JOSEPH	9161	020	City Of Chicago Police	\$4.00
04/01/2016	GROH, JOSEPH	9161	020	City Of Chicago Police	\$1.63
04/01/2016	GROH, JOSEPH	9161	020	City Of Chicago Police	\$4.00
04/01/2016	GROH, JOSEPH	9161	020	City Of Chicago Police	\$1.63
04/01/2016	GROH, JOSEPH	9161	020	City Of Chicago Police	\$70.45
04/01/2016	GROH, JOSEPH	9161	020	City Of Chicago Police	\$0.82
04/01/2016	GROH, JOSEPH	9161	020	City Of Chicago Police	\$4.00
04/01/2016	GROH, JOSEPH	9161	020	City Of Chicago Police	\$0.82
04/01/2016	GROH, JOSEPH	9161	020	City Of Chicago Police	\$4.00
04/01/2016	GROH, JOSEPH	9161	020	City Of Chicago Police	\$0.82
04/01/2016	GROH, JOSEPH	9161	020	City Of Chicago Police	\$4.00
04/01/2016	GROH, JOSEPH	9161	020	City Of Chicago Police	\$0.82
04/01/2016	GROH, JOSEPH	9161	020	City Of Chicago Police	\$4.00
04/01/2016	GROH, JOSEPH	9161	020	City Of Chicago Police	\$0.82
02/17/2011	GRIMM, THOMAS	3286		City Of Chicago Police	\$4.00
02/05/2017	GRIFFITH, BRIAN	9161	044	City Of Chicago Police	\$4.00
02/05/2017	GRIFFITH, BRIAN	9161	044	City Of Chicago Police	\$0.56
02/05/2017	GRIFFITH, BRIAN	9161	044	City Of Chicago Police	\$0.48
02/05/2017	GRIFFITH, BRIAN	9161	044	City Of Chicago Police	\$358.32
02/05/2017	GRIFFITH, BRIAN	9161	044	City Of Chicago Police	\$256.17
02/05/2017	GRIFFITH, BRIAN	9161	044	City Of Chicago Police	\$289.02
02/05/2017	GRIFFITH, BRIAN	9161	044	City Of Chicago Police	\$256.17
02/05/2017	GRIFFITH, BRIAN	9161	044	City Of Chicago Police	\$256.17
02/05/2017	GRIFFITH, BRIAN	9161	044	City Of Chicago Police	\$0.68

Incident Date	Claimant	Rank	Unit of Assignment	Insured	Total to be Paid
02/05/2017	GRIFFITH, BRIAN	9161	044	City Of Chicago Police	\$377.85
02/05/2017	GRIFFITH, BRIAN	9161	044	City Of Chicago Police	\$4.00
02/05/2017	GRIFFITH, BRIAN	9161	044	City Of Chicago Police	\$0.54
02/05/2017	GRIFFITH, BRIAN	9161	044	City Of Chicago Police	\$4.00
02/05/2017	GRIFFITH, BRIAN	9161	044	City Of Chicago Police	\$302.90
02/05/2017	GRIFFITH, BRIAN	9161	044	City Of Chicago Police	\$298.71
02/05/2017	GRIFFITH, BRIAN	9161	044	City Of Chicago Police	\$4.00
02/05/2017	GRIFFITH, BRIAN	9161	044	City Of Chicago Police	\$4.00
02/05/2017	GRIFFITH, BRIAN	9161	044	City Of Chicago Police	\$4.00
02/05/2017	GRIFFITH, BRIAN	9161	044	City Of Chicago Police	\$0.48
02/05/2017	GRIFFITH, BRIAN	9161	044	City Of Chicago Police	\$4.00
02/05/2017	GRIFFITH, BRIAN	9161	044	City Of Chicago Police	\$0.48
02/05/2017	GRIFFITH, BRIAN	9161	044	City Of Chicago Police	\$0.57
02/08/2016	GREENWOOD, CORNELIUS	9161		City Of Chicago Police	\$71.45
04/06/2017	GRANIAS, GEORGE	9171	014	City Of Chicago Police	\$4.00
04/06/2017	GRANIAS, GEORGE	9171	014	City Of Chicago Police	\$385.14
04/06/2017	GRANIAS, GEORGE	9171	014	City Of Chicago Police	\$4.00
04/06/2017	GRANIAS, GEORGE	9171	014	City Of Chicago Police	\$15.18
05/16/2016	GRAFFEO, TRACY	9161		City Of Chicago Police	\$0.40
05/16/2016	GRAFFEO, TRACY	9161		City Of Chicago Police	\$4.00
05/16/2016	GRAFFEO, TRACY	9161		City Of Chicago Police	\$0.47
05/16/2016	GRAFFEO, TRACY	9161		City Of Chicago Police	\$4.00
05/16/2016	GRAFFEO, TRACY	9161		City Of Chicago Police	\$4.00
05/16/2016	GRAFFEO, TRACY	9161		City Of Chicago Police	\$218.32
05/16/2016	GRAFFEO, TRACY	9161		City Of Chicago Police	\$255.91
05/16/2016	GRAFFEO, TRACY	9161		City Of Chicago Police	\$229.75
05/16/2016	GRAFFEO, TRACY	9161		City Of Chicago Police	\$0.43
02/06/2017	GORDON, WALTER	9161	017	City Of Chicago Police	\$184.97
02/06/2017	GORDON, WALTER	9161	017	City Of Chicago Police	\$184.97
02/06/2017	GORDON, WALTER	9161	017	City Of Chicago Police	\$4.00
02/06/2017	GORDON, WALTER	9161	017	City Of Chicago Police	\$0.43
02/06/2017	GORDON, WALTER	9161	017	City Of Chicago Police	\$4.00
02/06/2017	GORDON, WALTER	9161	017	City Of Chicago Police	\$0.43

6/28/2017

REPORTS OF COMMITTEES

50971

Incident Date	Claimant	Rank	Unit of Assignment	Insured	Total to be Paid
02/06/2017	GORDON, WALTER	9161	017	City Of Chicago Police	\$4.00
02/06/2017	GORDON, WALTER	9161	017	City Of Chicago Police	\$0.44
02/06/2017	GORDON, WALTER	9161	017	City Of Chicago Police	\$4.00
02/06/2017	GORDON, WALTER	9161	017	City Of Chicago Police	\$0.44
02/06/2017	GORDON, WALTER	9161	017	City Of Chicago Police	\$4.00
02/06/2017	GORDON, WALTER	9161	017	City Of Chicago Police	\$0.42
02/06/2017	GORDON, WALTER	9161	017	City Of Chicago Police	\$229.75
02/06/2017	GORDON, WALTER	9161	017	City Of Chicago Police	\$224.93
02/06/2017	GORDON, WALTER	9161	017	City Of Chicago Police	\$229.75
02/06/2017	GORDON, WALTER	9161	017	City Of Chicago Police	\$0.42
02/06/2017	GORDON, WALTER	9161	017	City Of Chicago Police	\$184.97
02/06/2017	GORDON, WALTER	9161	017	City Of Chicago Police	\$224.93
02/06/2017	GORDON, WALTER	9161	017	City Of Chicago Police	\$231.70
02/06/2017	GORDON, WALTER	9161	017	City Of Chicago Police	\$231.70
02/06/2017	GORDON, WALTER	9161	017	City Of Chicago Police	\$4.00
02/06/2017	GORDON, WALTER	9161	017	City Of Chicago Police	\$0.35
02/06/2017	GORDON, WALTER	9161	017	City Of Chicago Police	\$4.00
02/06/2017	GORDON, WALTER	9161	017	City Of Chicago Police	\$0.35
02/06/2017	GORDON, WALTER	9161	017	City Of Chicago Police	\$4.00
02/06/2017	GORDON, WALTER	9161	017	City Of Chicago Police	\$0.35
02/06/2017	GORDON, WALTER	9161	017	City Of Chicago Police	\$4.00
02/20/2017	GORCZYNSKI, LUKASZ	9161		City Of Chicago Police	\$4.00
02/20/2017	GORCZYNSKI, LUKASZ	9161		City Of Chicago Police	\$191.98
05/03/2017	GONZALEZ, STEPHANIE	9161	005	City Of Chicago Police	\$4.00
05/03/2017	GONZALEZ, STEPHANIE	9161	005	City Of Chicago Police	\$4.00
05/03/2017	GONZALEZ, STEPHANIE	9161	005	City Of Chicago Police	\$4.00
11/03/2015	GONZALEZ, SAMANTHA	9161	413	City Of Chicago Police	\$112.21
11/03/2015	GONZALEZ, SAMANTHA	9161	413	City Of Chicago Police	\$76.01
11/03/2015	GONZALEZ, SAMANTHA	9161	413	City Of Chicago Police	\$76.82
11/03/2015	GONZALEZ, SAMANTHA	9161	413	City Of Chicago Police	\$47.48
11/03/2015	GONZALEZ, SAMANTHA	9161	413	City Of Chicago Police	\$47.48
11/03/2015	GONZALEZ, SAMANTHA	9161	413	City Of Chicago Police	\$4.00
11/03/2015	GONZALEZ, SAMANTHA	9161	413	City Of Chicago Police	\$41.00

Incident Date	Claimant	Rank	Unit of Assignment	Insured	Total to be Paid
11/03/2015	GONZALEZ, SAMANTHA	9161	413	City Of Chicago Police	\$4.00
11/03/2015	GONZALEZ, SAMANTHA	9161	413	City Of Chicago Police	\$4.00
11/03/2015	GONZALEZ, SAMANTHA	9161	413	City Of Chicago Police	\$4.00
11/03/2015	GONZALEZ, SAMANTHA	9161	413	City Of Chicago Police	\$4.00
11/03/2015	GONZALEZ, SAMANTHA	9161	413	City Of Chicago Police	\$4.00
11/03/2015	GONZALEZ, SAMANTHA	9161	413	City Of Chicago Police	\$1.04
11/03/2015	GONZALEZ, SAMANTHA	9161	413	City Of Chicago Police	\$4.00
11/03/2015	GONZALEZ, SAMANTHA	9161	413	City Of Chicago Police	\$73.49
11/03/2015	GONZALEZ, SAMANTHA	9161	413	City Of Chicago Police	\$4.00
11/03/2015	GONZALEZ, SAMANTHA	9161	413	City Of Chicago Police	\$0.68
11/03/2015	GONZALEZ, SAMANTHA	9161	413	City Of Chicago Police	\$4.00
11/03/2015	GONZALEZ, SAMANTHA	9161	413	City Of Chicago Police	\$47.48
11/03/2015	GONZALEZ, SAMANTHA	9161	413	City Of Chicago Police	\$4.00
11/03/2015	GONZALEZ, SAMANTHA	9161	413	City Of Chicago Police	\$47.48
11/03/2015	GONZALEZ, SAMANTHA	9161	413	City Of Chicago Police	\$4.00
11/03/2015	GONZALEZ, SAMANTHA	9161	413	City Of Chicago Police	\$0.69
11/03/2015	GONZALEZ, SAMANTHA	9161	413	City Of Chicago Police	\$837.90
11/03/2015	GONZALEZ, SAMANTHA	9161	413	City Of Chicago Police	\$837.90
11/03/2015	GONZALEZ, SAMANTHA	9161	413	City Of Chicago Police	\$837.90
11/03/2015	GONZALEZ, SAMANTHA	9161	413	City Of Chicago Police	\$837.90
11/03/2015	GONZALEZ, SAMANTHA	9161	413	City Of Chicago Police	\$115.74
11/03/2015	GONZALEZ, SAMANTHA	9161	413	City Of Chicago Police	\$111.50
11/03/2015	GONZALEZ, SAMANTHA	9161	413	City Of Chicago Police	\$64.34
11/03/2015	GONZALEZ, SAMANTHA	9161	413	City Of Chicago Police	\$175.22
11/03/2015	GONZALEZ, SAMANTHA	9161	413	City Of Chicago Police	\$159.32
04/28/2017	GONZALEZ, RODOLFO	9161		City Of Chicago Police	\$202.68
04/28/2017	GONZALEZ, RODOLFO	9161		City Of Chicago Police	\$729.34
04/28/2017	GONZALEZ, RODOLFO	9161		City Of Chicago Police	\$36.20
04/28/2017	GONZALEZ, RODOLFO	9161		City Of Chicago Police	\$149.40
04/28/2017	GONZALEZ, RODOLFO	9161		City Of Chicago Police	\$0.68
04/28/2017	GONZALEZ, RODOLFO	9161		City Of Chicago Police	\$4.00
04/28/2017	GONZALEZ, RODOLFO	9161		City Of Chicago Police	\$2.82
04/28/2017	GONZALEZ, RODOLFO	9161		City Of Chicago Police	\$4.00

Incident Date	Claimant	Rank	Unit of Assignment	Insured	Total to be Paid
04/28/2017	GONZALEZ, RODOLFO	9161	630	City Of Chicago Police	\$13.78
04/28/2017	GONZALEZ, RODOLFO	9161		City Of Chicago Police	\$4.00
04/28/2017	GONZALEZ, RODOLFO	9161		City Of Chicago Police	\$94.79
04/28/2017	GONZALEZ, RODOLFO	9161		City Of Chicago Police	\$4.00
04/28/2017	GONZALEZ, RODOLFO	9161		City Of Chicago Police	\$615.00
08/09/2016	GONZALEZ, JACINTO	9165		City Of Chicago Police	\$78.64
12/26/2016	GONZALEZ, CHRISTINA	9164		City Of Chicago Police	\$89.53
12/26/2016	GONZALEZ, CHRISTINA	9164		City Of Chicago Police	\$5.07
12/26/2016	GONZALEZ, CHRISTINA	9164		City Of Chicago Police	\$280.79
12/26/2016	GONZALEZ, CHRISTINA	9164		City Of Chicago Police	\$1.96
12/26/2016	GONZALEZ, CHRISTINA	9164		City Of Chicago Police	\$4.00
12/26/2016	GONZALEZ, CHRISTINA	9164		City Of Chicago Police	\$4.00
12/26/2016	GONZALEZ, CHRISTINA	9164		City Of Chicago Police	\$223.12
12/26/2016	GONZALEZ, CHRISTINA	9164		City Of Chicago Police	\$4.00
10/04/2016	GOMEZ, ROBERTO	9161		City Of Chicago Police	\$75.21
10/04/2016	GOMEZ, ROBERTO	9161		City Of Chicago Police	\$0.82
10/04/2016	GOMEZ, ROBERTO	9161		City Of Chicago Police	\$4.00
04/15/2017	GOMEZ, ROBERTO	9161		City Of Chicago Police	\$0.49
04/15/2017	GOMEZ, ROBERTO	9161		City Of Chicago Police	\$60.65
04/15/2017	GOMEZ, ROBERTO	9161		City Of Chicago Police	\$173.20
04/15/2017	GOMEZ, ROBERTO	9161		City Of Chicago Police	\$118.65
04/15/2017	GOMEZ, ROBERTO	9161		City Of Chicago Police	\$250.70
04/15/2017	GOMEZ, ROBERTO	9161		City Of Chicago Police	\$218.58
04/15/2017	GOMEZ, ROBERTO	9161		City Of Chicago Police	\$263.36
04/15/2017	GOMEZ, ROBERTO	9161		City Of Chicago Police	\$218.58
04/15/2017	GOMEZ, ROBERTO	9161		City Of Chicago Police	\$9.81
04/15/2017	GOMEZ, ROBERTO	9161		City Of Chicago Police	\$4.00
04/15/2017	GOMEZ, ROBERTO	9161		City Of Chicago Police	\$1.29
04/15/2017	GOMEZ, ROBERTO	9161		City Of Chicago Police	\$4.00
04/15/2017	GOMEZ, ROBERTO	9161		City Of Chicago Police	\$3.44
04/15/2017	GOMEZ, ROBERTO	9161		City Of Chicago Police	\$4.00
04/15/2017	GOMEZ, ROBERTO	9161		City Of Chicago Police	\$94.96
04/15/2017	GOMEZ, ROBERTO	9161		City Of Chicago Police	\$4.00

6/28/2017

REPORTS OF COMMITTEES

50973

50974

JOURNAL--CITY COUNCIL--CHICAGO

6/28/2017

Incident Date	Claimant	Rank	Unit of Assignment	Insured	Total to be Paid
04/15/2017	GOMEZ, ROBERTO	9161		City Of Chicago Police	\$73.49
04/15/2017	GOMEZ, ROBERTO	9161		City Of Chicago Police	\$4.00
04/15/2017	GOMEZ, ROBERTO	9161		City Of Chicago Police	\$0.41
04/15/2017	GOMEZ, ROBERTO	9161		City Of Chicago Police	\$4.00
04/15/2017	GOMEZ, ROBERTO	9161		City Of Chicago Police	\$4.00
04/15/2017	GOMEZ, ROBERTO	9161		City Of Chicago Police	\$0.41
04/15/2017	GOMEZ, ROBERTO	9161		City Of Chicago Police	\$4.00
04/15/2017	GOMEZ, ROBERTO	9161		City Of Chicago Police	\$0.47
04/15/2017	GOMEZ, ROBERTO	9161		City Of Chicago Police	\$4.00
04/15/2017	GOMEZ, ROBERTO	9161		City Of Chicago Police	\$94.79
04/15/2017	GOMEZ, ROBERTO	9161		City Of Chicago Police	\$4.00
04/15/2017	GOMEZ, ROBERTO	9161		City Of Chicago Police	\$615.00
11/14/2012	GOMEZ, LISA	9161		City Of Chicago Police	\$370.53
11/14/2012	GOMEZ, LISA	9161		City Of Chicago Police	\$4.00
12/27/2016	GOCHEE, JAMES	9161		City Of Chicago Police	\$189.97
12/27/2016	GOCHEE, JAMES	9161		City Of Chicago Police	\$309.20
12/27/2016	GOCHEE, JAMES	9161		City Of Chicago Police	\$4.00
12/27/2016	GOCHEE, JAMES	9161		City Of Chicago Police	\$18.78
12/27/2016	GOCHEE, JAMES	9161		City Of Chicago Police	\$4.00
12/27/2016	GOCHEE, JAMES	9161		City Of Chicago Police	\$4.00
04/11/2017	GIMENEZ, STEVEN	9161	353	City Of Chicago Police	\$267.55
04/11/2017	GIMENEZ, STEVEN	9161	353	City Of Chicago Police	\$4.00
04/11/2017	GIMENEZ, STEVEN	9161	353	City Of Chicago Police	\$225.01
04/11/2017	GIMENEZ, STEVEN	9161	353	City Of Chicago Police	\$225.01
04/11/2017	GIMENEZ, STEVEN	9161	353	City Of Chicago Police	\$229.75
04/11/2017	GIMENEZ, STEVEN	9161	353	City Of Chicago Police	\$229.75
04/11/2017	GIMENEZ, STEVEN	9161	353	City Of Chicago Police	\$225.01
04/11/2017	GIMENEZ, STEVEN	9161	353	City Of Chicago Police	\$184.97
04/11/2017	GIMENEZ, STEVEN	9161	353	City Of Chicago Police	\$184.97
04/11/2017	GIMENEZ, STEVEN	9161	353	City Of Chicago Police	\$231.70
04/11/2017	GIMENEZ, STEVEN	9161	353	City Of Chicago Police	\$231.70
04/11/2017	GIMENEZ, STEVEN	9161	353	City Of Chicago Police	\$229.75
04/11/2017	GIMENEZ, STEVEN	9161	353	City Of Chicago Police	\$184.97

6/28/2017

REPORTS OF COMMITTEES

50975

Incident Date	Claimant	Rank	Unit of Assignment	Insured	Total to be Paid
04/11/2017	GIMENEZ, STEVEN	9161	353	City Of Chicago Police	\$225.01
04/11/2017	GIMENEZ, STEVEN	9161	353	City Of Chicago Police	\$0.44
04/11/2017	GIMENEZ, STEVEN	9161	353	City Of Chicago Police	\$4.00
04/11/2017	GIMENEZ, STEVEN	9161	353	City Of Chicago Police	\$0.44
04/11/2017	GIMENEZ, STEVEN	9161	353	City Of Chicago Police	\$837.90
04/11/2017	GIMENEZ, STEVEN	9161	353	City Of Chicago Police	\$837.90
04/11/2017	GIMENEZ, STEVEN	9161	353	City Of Chicago Police	\$568.85
04/11/2017	GIMENEZ, STEVEN	9161	353	City Of Chicago Police	\$19.12
04/11/2017	GIMENEZ, STEVEN	9161	353	City Of Chicago Police	\$4.00
04/11/2017	GIMENEZ, STEVEN	9161	353	City Of Chicago Police	\$0.43
04/11/2017	GIMENEZ, STEVEN	9161	353	City Of Chicago Police	\$4.00
04/11/2017	GIMENEZ, STEVEN	9161	353	City Of Chicago Police	\$0.35
04/11/2017	GIMENEZ, STEVEN	9161	353	City Of Chicago Police	\$4.00
04/11/2017	GIMENEZ, STEVEN	9161	353	City Of Chicago Police	\$5.09
04/11/2017	GIMENEZ, STEVEN	9161	353	City Of Chicago Police	\$4.00
04/11/2017	GIMENEZ, STEVEN	9161	353	City Of Chicago Police	\$0.50
04/11/2017	GIMENEZ, STEVEN	9161	353	City Of Chicago Police	\$4.00
04/11/2017	GIMENEZ, STEVEN	9161	353	City Of Chicago Police	\$0.42
04/11/2017	GIMENEZ, STEVEN	9161	353	City Of Chicago Police	\$4.00
04/11/2017	GIMENEZ, STEVEN	9161	353	City Of Chicago Police	\$0.42
04/11/2017	GIMENEZ, STEVEN	9161	353	City Of Chicago Police	\$4.00
04/11/2017	GIMENEZ, STEVEN	9161	353	City Of Chicago Police	\$0.42
04/11/2017	GIMENEZ, STEVEN	9161	353	City Of Chicago Police	\$4.00
04/11/2017	GIMENEZ, STEVEN	9161	353	City Of Chicago Police	\$4.00
04/11/2017	GIMENEZ, STEVEN	9161	353	City Of Chicago Police	\$94.96
04/11/2017	GIMENEZ, STEVEN	9161	353	City Of Chicago Police	\$4.00
04/11/2017	GIMENEZ, STEVEN	9161	353	City Of Chicago Police	\$0.43
04/11/2017	GIMENEZ, STEVEN	9161	353	City Of Chicago Police	\$4.00
04/11/2017	GIMENEZ, STEVEN	9161	353	City Of Chicago Police	\$0.43
04/11/2017	GIMENEZ, STEVEN	9161	353	City Of Chicago Police	\$4.00
04/11/2017	GIMENEZ, STEVEN	9161	353	City Of Chicago Police	\$4.00
04/11/2017	GIMENEZ, STEVEN	9161	353	City Of Chicago Police	\$47.48
04/11/2017	GIMENEZ, STEVEN	9161	353	City Of Chicago Police	\$4.00

Incident Date	Claimant	Rank	Unit of Assignment	Insured	Total to be Paid
04/11/2017	GIMENEZ, STEVEN	9161	353	City Of Chicago Police	\$47.48
04/11/2017	GIMENEZ, STEVEN	9161	353	City Of Chicago Police	\$4.00
04/11/2017	GIMENEZ, STEVEN	9161	353	City Of Chicago Police	\$73.49
04/11/2017	GIMENEZ, STEVEN	9161	353	City Of Chicago Police	\$4.00
04/11/2017	GIMENEZ, STEVEN	9161	353	City Of Chicago Police	\$0.42
04/11/2017	GIMENEZ, STEVEN	9161	353	City Of Chicago Police	\$4.00
04/11/2017	GIMENEZ, STEVEN	9161	353	City Of Chicago Police	\$0.35
04/11/2017	GIMENEZ, STEVEN	9161	353	City Of Chicago Police	\$4.00
04/11/2017	GIMENEZ, STEVEN	9161	353	City Of Chicago Police	\$0.35
04/11/2017	GIMENEZ, STEVEN	9161	353	City Of Chicago Police	\$4.00
12/08/2016	GILBERT, TIMOTHY	9171	191	City Of Chicago Police	\$4.00
12/08/2016	GILBERT, TIMOTHY	9171	191	City Of Chicago Police	\$4.00
12/08/2016	GILBERT, TIMOTHY	9171	191	City Of Chicago Police	\$220.89
12/08/2016	GILBERT, TIMOTHY	9171	191	City Of Chicago Police	\$275.64
10/08/2016	GIBBONS, KERRY	9161		City Of Chicago Police	\$292.72
10/08/2016	GIBBONS, KERRY	9161		City Of Chicago Police	\$296.91
10/08/2016	GIBBONS, KERRY	9161		City Of Chicago Police	\$375.30
10/08/2016	GIBBONS, KERRY	9161		City Of Chicago Police	\$307.59
10/08/2016	GIBBONS, KERRY	9161		City Of Chicago Police	\$310.09
10/08/2016	GIBBONS, KERRY	9161		City Of Chicago Police	\$267.55
10/08/2016	GIBBONS, KERRY	9161		City Of Chicago Police	\$292.72
10/08/2016	GIBBONS, KERRY	9161		City Of Chicago Police	\$335.26
10/08/2016	GIBBONS, KERRY	9161		City Of Chicago Police	\$296.91
10/08/2016	GIBBONS, KERRY	9161		City Of Chicago Police	\$305.90
10/08/2016	GIBBONS, KERRY	9161		City Of Chicago Police	\$305.90
10/08/2016	GIBBONS, KERRY	9161		City Of Chicago Police	\$335.26
10/08/2016	GIBBONS, KERRY	9161		City Of Chicago Police	\$267.55
10/08/2016	GIBBONS, KERRY	9161		City Of Chicago Police	\$296.91
10/08/2016	GIBBONS, KERRY	9161		City Of Chicago Police	\$368.11
10/08/2016	GIBBONS, KERRY	9161		City Of Chicago Police	\$296.91
10/08/2016	GIBBONS, KERRY	9161		City Of Chicago Police	\$296.91
10/08/2016	GIBBONS, KERRY	9161		City Of Chicago Police	\$207.64
10/08/2016	GIBBONS, KERRY	9161		City Of Chicago Police	\$303.40

6/28/2017

REPORTS OF COMMITTEES

50977

Incident Date	Claimant	Rank	Unit of Assignment	Insured	Total to be Paid
10/08/2016	GIBBONS, KERRY	9161		City Of Chicago Police	\$310.09
10/08/2016	GIBBONS, KERRY	9161		City Of Chicago Police	\$296.91
10/08/2016	GIBBONS, KERRY	9161		City Of Chicago Police	\$267.55
10/08/2016	GIBBONS, KERRY	9161		City Of Chicago Police	\$307.59
10/08/2016	GIBBONS, KERRY	9161		City Of Chicago Police	\$296.91
10/08/2016	GIBBONS, KERRY	9161		City Of Chicago Police	\$292.72
10/08/2016	GIBBONS, KERRY	9161		City Of Chicago Police	\$837.90
10/08/2016	GIBBONS, KERRY	9161		City Of Chicago Police	\$837.90
10/08/2016	GIBBONS, KERRY	9161		City Of Chicago Police	\$837.90
10/08/2016	GIBBONS, KERRY	9161		City Of Chicago Police	\$837.90
10/08/2016	GIBBONS, KERRY	9161		City Of Chicago Police	\$837.90
10/08/2016	GIBBONS, KERRY	9161		City Of Chicago Police	\$837.90
10/08/2016	GIBBONS, KERRY	9161		City Of Chicago Police	\$837.90
10/08/2016	GIBBONS, KERRY	9161		City Of Chicago Police	\$837.90
10/08/2016	GIBBONS, KERRY	9161		City Of Chicago Police	\$837.90
10/08/2016	GIBBONS, KERRY	9161		City Of Chicago Police	\$4.00
10/08/2016	GIBBONS, KERRY	9161		City Of Chicago Police	\$0.62
10/08/2016	GIBBONS, KERRY	9161		City Of Chicago Police	\$4.00
10/08/2016	GIBBONS, KERRY	9161		City Of Chicago Police	\$0.71
10/08/2016	GIBBONS, KERRY	9161		City Of Chicago Police	\$4.00
10/08/2016	GIBBONS, KERRY	9161		City Of Chicago Police	\$0.55
10/08/2016	GIBBONS, KERRY	9161		City Of Chicago Police	\$4.00
10/08/2016	GIBBONS, KERRY	9161		City Of Chicago Police	\$47.48
10/08/2016	GIBBONS, KERRY	9161		City Of Chicago Police	\$4.00
10/08/2016	GIBBONS, KERRY	9161		City Of Chicago Police	\$0.54
10/08/2016	GIBBONS, KERRY	9161		City Of Chicago Police	\$4.00
10/08/2016	GIBBONS, KERRY	9161		City Of Chicago Police	\$0.55
10/08/2016	GIBBONS, KERRY	9161		City Of Chicago Police	\$4.00
10/08/2016	GIBBONS, KERRY	9161		City Of Chicago Police	\$0.55
10/08/2016	GIBBONS, KERRY	9161		City Of Chicago Police	\$4.00
10/08/2016	GIBBONS, KERRY	9161		City Of Chicago Police	\$4.00
10/08/2016	GIBBONS, KERRY	9161		City Of Chicago Police	\$0.57

Incident Date	Claimant	Rank	Unit of Assignment	Insured	Total to be Paid
10/08/2016	GIBBONS, KERRY	9161		City Of Chicago Police	\$4.00
10/08/2016	GIBBONS, KERRY	9161		City Of Chicago Police	\$0.58
10/08/2016	GIBBONS, KERRY	9161		City Of Chicago Police	\$4.00
10/08/2016	GIBBONS, KERRY	9161		City Of Chicago Police	\$47.48
10/08/2016	GIBBONS, KERRY	9161		City Of Chicago Police	\$4.00
10/08/2016	GIBBONS, KERRY	9161		City Of Chicago Police	\$47.48
10/08/2016	GIBBONS, KERRY	9161		City Of Chicago Police	\$4.00
10/08/2016	GIBBONS, KERRY	9161		City Of Chicago Police	\$0.50
10/08/2016	GIBBONS, KERRY	9161		City Of Chicago Police	\$4.00
10/08/2016	GIBBONS, KERRY	9161		City Of Chicago Police	\$0.54
10/08/2016	GIBBONS, KERRY	9161		City Of Chicago Police	\$4.00
10/08/2016	GIBBONS, KERRY	9161		City Of Chicago Police	\$0.62
10/08/2016	GIBBONS, KERRY	9161		City Of Chicago Police	\$4.00
10/08/2016	GIBBONS, KERRY	9161		City Of Chicago Police	\$0.50
10/08/2016	GIBBONS, KERRY	9161		City Of Chicago Police	\$0.57
10/08/2016	GIBBONS, KERRY	9161		City Of Chicago Police	\$4.00
10/08/2016	GIBBONS, KERRY	9161		City Of Chicago Police	\$0.57
10/08/2016	GIBBONS, KERRY	9161		City Of Chicago Police	\$4.00
10/08/2016	GIBBONS, KERRY	9161		City Of Chicago Police	\$0.62
10/08/2016	GIBBONS, KERRY	9161		City Of Chicago Police	\$4.00
10/08/2016	GIBBONS, KERRY	9161		City Of Chicago Police	\$4.00
10/08/2016	GIBBONS, KERRY	9161		City Of Chicago Police	\$47.48
10/08/2016	GIBBONS, KERRY	9161		City Of Chicago Police	\$4.00
10/08/2016	GIBBONS, KERRY	9161		City Of Chicago Police	\$47.48
10/08/2016	GIBBONS, KERRY	9161		City Of Chicago Police	\$4.00
10/08/2016	GIBBONS, KERRY	9161		City Of Chicago Police	\$0.55
10/08/2016	GIBBONS, KERRY	9161		City Of Chicago Police	\$4.00
10/08/2016	GIBBONS, KERRY	9161		City Of Chicago Police	\$47.48
10/08/2016	GIBBONS, KERRY	9161		City Of Chicago Police	\$4.00
10/08/2016	GIBBONS, KERRY	9161		City Of Chicago Police	\$0.68
10/08/2016	GIBBONS, KERRY	9161		City Of Chicago Police	\$4.00
10/08/2016	GIBBONS, KERRY	9161		City Of Chicago Police	\$0.55
10/08/2016	GIBBONS, KERRY	9161		City Of Chicago Police	\$4.00

6/28/2017

REPORTS OF COMMITTEES

50979

Incident Date	Claimant	Rank	Unit of Assignment	Insured	Total to be Paid
10/08/2016	GIBBONS, KERRY	9161		City Of Chicago Police	\$0.55
10/08/2016	GIBBONS, KERRY	9161		City Of Chicago Police	\$4.00
10/08/2016	GIBBONS, KERRY	9161		City Of Chicago Police	\$47.48
10/08/2016	GIBBONS, KERRY	9161		City Of Chicago Police	\$4.00
10/08/2016	GIBBONS, KERRY	9161		City Of Chicago Police	\$0.38
10/08/2016	GIBBONS, KERRY	9161		City Of Chicago Police	\$4.00
10/08/2016	GIBBONS, KERRY	9161		City Of Chicago Police	\$0.56
10/08/2016	GIBBONS, KERRY	9161		City Of Chicago Police	\$4.00
10/08/2016	GIBBONS, KERRY	9161		City Of Chicago Police	\$296.91
10/08/2016	GIBBONS, KERRY	9161		City Of Chicago Police	\$335.26
10/08/2016	GIBBONS, KERRY	9161		City Of Chicago Police	\$383.02
10/08/2016	GIBBONS, KERRY	9161		City Of Chicago Police	\$296.91
10/08/2016	GIBBONS, KERRY	9161		City Of Chicago Police	\$0.58
10/08/2016	GIBBONS, KERRY	9161		City Of Chicago Police	\$4.00
10/08/2016	GIBBONS, KERRY	9161		City Of Chicago Police	\$47.48
10/08/2016	GIBBONS, KERRY	9161		City Of Chicago Police	\$4.00
10/08/2016	GIBBONS, KERRY	9161		City Of Chicago Police	\$0.55
10/08/2016	GIBBONS, KERRY	9161		City Of Chicago Police	\$4.00
10/08/2016	GIBBONS, KERRY	9161		City Of Chicago Police	\$47.48
10/08/2016	GIBBONS, KERRY	9161		City Of Chicago Police	\$4.00
10/08/2016	GIBBONS, KERRY	9161		City Of Chicago Police	\$0.50
10/08/2016	GIBBONS, KERRY	9161		City Of Chicago Police	\$4.00
10/08/2016	GIBBONS, KERRY	9161		City Of Chicago Police	\$88.18
10/08/2016	GIBBONS, KERRY	9161		City Of Chicago Police	\$4.00
10/08/2016	GIBBONS, KERRY	9161		City Of Chicago Police	\$0.57
10/08/2016	GIBBONS, KERRY	9161		City Of Chicago Police	\$4.00
10/08/2016	GIBBONS, KERRY	9161		City Of Chicago Police	\$0.55
10/08/2016	GIBBONS, KERRY	9161		City Of Chicago Police	\$4.00
10/08/2016	GIBBONS, KERRY	9161		City Of Chicago Police	\$0.54
10/08/2016	GIBBONS, KERRY	9161		City Of Chicago Police	\$4.00
10/08/2016	GIBBONS, KERRY	9161		City Of Chicago Police	\$0.69
10/08/2016	GIBBONS, KERRY	9161		City Of Chicago Police	\$4.00
10/08/2016	GIBBONS, KERRY	9161		City Of Chicago Police	\$47.48

50980

JOURNAL--CITY COUNCIL--CHICAGO

6/28/2017

Incident Date	Claimant	Rank	Unit of Assignment	Insured	Total to be Paid
10/08/2016	GIBBONS, KERRY	9161		City Of Chicago Police	\$4.00
10/08/2016	GIBBONS, KERRY	9161		City Of Chicago Police	\$0.55
12/16/2015	GAWLICKI, LISA	9161	017	City Of Chicago Police	\$0.50
12/16/2015	GAWLICKI, LISA	9161	017	City Of Chicago Police	\$293.77
12/16/2015	GAWLICKI, LISA	9161	017	City Of Chicago Police	\$4.00
12/16/2015	GAWLICKI, LISA	9161	017	City Of Chicago Police	\$4.00
12/16/2015	GAWLICKI, LISA	9161	017	City Of Chicago Police	\$0.55
12/16/2015	GAWLICKI, LISA	9161	017	City Of Chicago Police	\$4.00
12/16/2015	GAWLICKI, LISA	9161	017	City Of Chicago Police	\$264.71
01/19/2016	GAUD, SALVADOR	9161	015	City Of Chicago Police	\$164.43
04/17/2017	GARZA, RUDOLPH	9161		City Of Chicago Police	\$4.00
05/10/2014	GARZA, NORA	9161	044	City Of Chicago Police	\$4.00
05/10/2014	GARZA, NORA	9161	044	City Of Chicago Police	\$56.57
04/11/2017	GARZA, DAVID	9161		City Of Chicago Police	\$837.90
04/11/2017	GARZA, DAVID	9161		City Of Chicago Police	\$837.90
04/11/2017	GARZA, DAVID	9161		City Of Chicago Police	\$47.48
04/11/2017	GARZA, DAVID	9161		City Of Chicago Police	\$4.00
04/11/2017	GARZA, DAVID	9161		City Of Chicago Police	\$94.96
04/11/2017	GARZA, DAVID	9161		City Of Chicago Police	\$4.00
04/11/2017	GARZA, DAVID	9161		City Of Chicago Police	\$47.48
04/11/2017	GARZA, DAVID	9161		City Of Chicago Police	\$4.00
04/11/2017	GARZA, DAVID	9161		City Of Chicago Police	\$0.49
04/11/2017	GARZA, DAVID	9161		City Of Chicago Police	\$4.00
04/11/2017	GARZA, DAVID	9161		City Of Chicago Police	\$0.38
04/11/2017	GARZA, DAVID	9161		City Of Chicago Police	\$4.00
04/11/2017	GARZA, DAVID	9161		City Of Chicago Police	\$73.49
04/11/2017	GARZA, DAVID	9161		City Of Chicago Police	\$4.00
04/11/2017	GARZA, DAVID	9161		City Of Chicago Police	\$0.49
04/11/2017	GARZA, DAVID	9161		City Of Chicago Police	\$4.00
04/11/2017	GARZA, DAVID	9161		City Of Chicago Police	\$0.49
04/11/2017	GARZA, DAVID	9161		City Of Chicago Police	\$4.00
04/11/2017	GARZA, DAVID	9161		City Of Chicago Police	\$0.69
04/11/2017	GARZA, DAVID	9161		City Of Chicago Police	\$4.00

6/28/2017

REPORTS OF COMMITTEES

50981

Incident Date	Claimant	Rank	Unit of Assignment	Insured	Total to be Paid
04/11/2017	GARZA, DAVID	9161		City Of Chicago Police	\$76.82
04/11/2017	GARZA, DAVID	9161		City Of Chicago Police	\$262.93
04/11/2017	GARZA, DAVID	9161		City Of Chicago Police	\$201.85
04/11/2017	GARZA, DAVID	9161		City Of Chicago Police	\$262.93
04/11/2017	GARZA, DAVID	9161		City Of Chicago Police	\$262.93
10/09/2015	GARIBAY, FORTINO	9161	312	City Of Chicago Police	\$0.08
01/25/2017	GARCIA VEGA, MARIA	9161		City Of Chicago Police	\$4.00
01/25/2017	GARCIA VEGA, MARIA	9161		City Of Chicago Police	\$885.97
01/28/2014	GALIARDO, LESLIE	9161	016	City Of Chicago Police	\$98.69
01/28/2014	GALIARDO, LESLIE	9161	016	City Of Chicago Police	\$580.64
01/28/2014	GALIARDO, LESLIE	9161	016	City Of Chicago Police	\$36.70
01/28/2014	GALIARDO, LESLIE	9161	016	City Of Chicago Police	\$4.00
01/28/2014	GALIARDO, LESLIE	9161	016	City Of Chicago Police	\$4.00
01/28/2014	GALIARDO, LESLIE	9161	016	City Of Chicago Police	\$4.00
01/28/2014	GALIARDO, LESLIE	9161	016	City Of Chicago Police	\$5.20
01/14/2017	GAINER, RYAN	9161		City Of Chicago Police	\$0.37
01/14/2017	GAINER, RYAN	9161		City Of Chicago Police	\$4.00
01/14/2017	GAINER, RYAN	9161		City Of Chicago Police	\$0.38
01/14/2017	GAINER, RYAN	9161		City Of Chicago Police	\$4.00
01/14/2017	GAINER, RYAN	9161		City Of Chicago Police	\$0.73
01/14/2017	GAINER, RYAN	9161		City Of Chicago Police	\$4.00
01/14/2017	GAINER, RYAN	9161		City Of Chicago Police	\$363.26
01/14/2017	GAINER, RYAN	9161		City Of Chicago Police	\$707.77
01/14/2017	GAINER, RYAN	9161		City Of Chicago Police	\$4.00
01/14/2017	GAINER, RYAN	9161		City Of Chicago Police	\$0.38
01/14/2017	GAINER, RYAN	9161		City Of Chicago Police	\$0.33
01/14/2017	GAINER, RYAN	9161		City Of Chicago Police	\$0.34
01/14/2017	GAINER, RYAN	9161		City Of Chicago Police	\$4.00
01/14/2017	GAINER, RYAN	9161		City Of Chicago Police	\$320.52
01/14/2017	GAINER, RYAN	9161		City Of Chicago Police	\$363.26
01/14/2017	GAINER, RYAN	9161		City Of Chicago Police	\$316.31
01/14/2017	GAINER, RYAN	9161		City Of Chicago Police	\$316.31
01/14/2017	GAINER, RYAN	9161		City Of Chicago Police	\$363.26

50982

JOURNAL--CITY COUNCIL--CHICAGO

6/28/2017

Incident Date	Claimant	Rank	Unit of Assignment	Insured	Total to be Paid
01/14/2017	GAINER, RYAN	9161		City Of Chicago Police	\$358.50
01/14/2017	GAINER, RYAN	9161		City Of Chicago Police	\$4.00
01/14/2017	GAINER, RYAN	9161		City Of Chicago Police	\$0.38
01/14/2017	GAINER, RYAN	9161		City Of Chicago Police	\$4.00
01/14/2017	GAINER, RYAN	9161		City Of Chicago Police	\$0.33
01/14/2017	GAINER, RYAN	9161		City Of Chicago Police	\$4.00
11/04/2012	FREEMAN, DANIEL	9161	015	City Of Chicago Police	\$4.00
10/10/2014	FRAUSTO, JACQUELYN	9171	011	City Of Chicago Police	\$300.08
10/10/2014	FRAUSTO, JACQUELYN	9171	011	City Of Chicago Police	\$165.89
10/10/2014	FRAUSTO, JACQUELYN	9171	011	City Of Chicago Police	\$137.64
10/10/2014	FRAUSTO, JACQUELYN	9171	011	City Of Chicago Police	\$4.00
10/10/2014	FRAUSTO, JACQUELYN	9171	011	City Of Chicago Police	\$4.00
10/10/2014	FRAUSTO, JACQUELYN	9171	011	City Of Chicago Police	\$0.56
10/10/2014	FRAUSTO, JACQUELYN	9171	011	City Of Chicago Police	\$4.00
02/16/2015	FOLINO, ANTHONY	9161		City Of Chicago Police	\$119.37
02/16/2015	FOLINO, ANTHONY	9161		City Of Chicago Police	\$346.68
02/16/2015	FOLINO, ANTHONY	9161		City Of Chicago Police	\$617.13
02/16/2015	FOLINO, ANTHONY	9161		City Of Chicago Police	\$380.73
02/16/2015	FOLINO, ANTHONY	9161		City Of Chicago Police	\$346.68
02/16/2015	FOLINO, ANTHONY	9161		City Of Chicago Police	\$330.97
02/16/2015	FOLINO, ANTHONY	9161		City Of Chicago Police	\$194.46
02/16/2015	FOLINO, ANTHONY	9161		City Of Chicago Police	\$194.46
02/16/2015	FOLINO, ANTHONY	9161		City Of Chicago Police	\$123.73
02/16/2015	FOLINO, ANTHONY	9161		City Of Chicago Police	\$860.32
02/16/2015	FOLINO, ANTHONY	9161		City Of Chicago Police	\$63.88
02/16/2015	FOLINO, ANTHONY	9161		City Of Chicago Police	\$13.93
02/16/2015	FOLINO, ANTHONY	9161		City Of Chicago Police	\$4.00
11/13/2015	FOLEY, JAMES	9161		City Of Chicago Police	\$0.38
11/13/2015	FOLEY, JAMES	9161		City Of Chicago Police	\$4.00
11/13/2015	FOLEY, JAMES	9161		City Of Chicago Police	\$206.78
08/29/2014	FLORES, FERNANDO	9161	017	City Of Chicago Police	\$76.01
08/29/2014	FLORES, FERNANDO	9161	017	City Of Chicago Police	\$0.82
08/29/2014	FLORES, FERNANDO	9161	017	City Of Chicago Police	\$4.00

6/28/2017

REPORTS OF COMMITTEES

50983

Incident Date	Claimant	Rank	Unit of Assignment	Insured	Total to be Paid
08/29/2014	FLORES, FERNANDO	9161	017	City Of Chicago Police	\$4.00
05/16/2017	FITZPATRICK, TIMOTHY	9161	011	City Of Chicago Police	\$305.77
05/16/2017	FITZPATRICK, TIMOTHY	9161	011	City Of Chicago Police	\$112.74
05/16/2017	FITZPATRICK, TIMOTHY	9161	011	City Of Chicago Police	\$4.00
05/16/2017	FITZPATRICK, TIMOTHY	9161	011	City Of Chicago Police	\$2.74
05/16/2017	FITZPATRICK, TIMOTHY	9161	011	City Of Chicago Police	\$4.00
05/16/2017	FITZPATRICK, TIMOTHY	9161	011	City Of Chicago Police	\$1.01
05/19/2015	FISCHER, NATALIE	9161	010	City Of Chicago Police	\$4.00
05/19/2015	FISCHER, NATALIE	9161	010	City Of Chicago Police	\$4.00
05/19/2015	FISCHER, NATALIE	9161	010	City Of Chicago Police	\$94.79
04/12/2017	FINNEGAN, KEVIN	9161	019	City Of Chicago Police	\$0.33
04/12/2017	FINNEGAN, KEVIN	9161	019	City Of Chicago Police	\$4.00
04/12/2017	FINNEGAN, KEVIN	9161	019	City Of Chicago Police	\$0.42
04/12/2017	FINNEGAN, KEVIN	9161	019	City Of Chicago Police	\$4.00
04/12/2017	FINNEGAN, KEVIN	9161	019	City Of Chicago Police	\$113.34
04/12/2017	FINNEGAN, KEVIN	9161	019	City Of Chicago Police	\$4.00
04/12/2017	FINNEGAN, KEVIN	9161	019	City Of Chicago Police	\$0.50
04/12/2017	FINNEGAN, KEVIN	9161	019	City Of Chicago Police	\$4.00
04/12/2017	FINNEGAN, KEVIN	9161	019	City Of Chicago Police	\$4.00
04/12/2017	FINNEGAN, KEVIN	9161	019	City Of Chicago Police	\$0.33
04/12/2017	FINNEGAN, KEVIN	9161	019	City Of Chicago Police	\$4.00
04/12/2017	FINNEGAN, KEVIN	9161	019	City Of Chicago Police	\$178.28
04/12/2017	FINNEGAN, KEVIN	9161	019	City Of Chicago Police	\$178.28
04/12/2017	FINNEGAN, KEVIN	9161	019	City Of Chicago Police	\$225.01
04/12/2017	FINNEGAN, KEVIN	9161	019	City Of Chicago Police	\$225.01
04/12/2017	FINNEGAN, KEVIN	9161	019	City Of Chicago Police	\$269.79
04/12/2017	FINNEGAN, KEVIN	9161	019	City Of Chicago Police	\$265.05
04/12/2017	FINNEGAN, KEVIN	9161	019	City Of Chicago Police	\$0.42
04/12/2017	FINNEGAN, KEVIN	9161	019	City Of Chicago Police	\$86.78
04/12/2017	FINNEGAN, KEVIN	9161	019	City Of Chicago Police	\$110.78
04/12/2017	FINNEGAN, KEVIN	9161	019	City Of Chicago Police	\$0.41
04/12/2017	FINNEGAN, KEVIN	9161	019	City Of Chicago Police	\$4.00
04/12/2017	FINNEGAN, KEVIN	9161	019	City Of Chicago Police	\$0.49

50984

JOURNAL--CITY COUNCIL--CHICAGO

6/28/2017

Incident Date	Claimant	Rank	Unit of Assignment	Insured	Total to be Paid
04/12/2017	FINNEGAN, KEVIN	9161	019	City Of Chicago Police	\$4.00
04/12/2017	FINNEGAN, KEVIN	9161	019	City Of Chicago Police	\$223.06
05/29/2012	FIGUEROA, NICOLE	9161		City Of Chicago Police	\$4.00
05/29/2012	FIGUEROA, NICOLE	9161		City Of Chicago Police	\$4.00
05/29/2012	FIGUEROA, NICOLE	9161		City Of Chicago Police	\$4.00
05/29/2012	FIGUEROA, NICOLE	9161		City Of Chicago Police	\$4.00
05/29/2012	FIGUEROA, NICOLE	9161		City Of Chicago Police	\$340.00
05/29/2012	FIGUEROA, NICOLE	9161		City Of Chicago Police	\$86.09
05/29/2012	FIGUEROA, NICOLE	9161		City Of Chicago Police	\$233.18
05/29/2012	FIGUEROA, NICOLE	9161		City Of Chicago Police	\$39.55
05/29/2012	FIGUEROA, NICOLE	9161		City Of Chicago Police	\$4.00
05/29/2012	FIGUEROA, NICOLE	9161		City Of Chicago Police	\$4.00
05/29/2012	FIGUEROA, NICOLE	9161		City Of Chicago Police	\$4.00
05/29/2012	FIGUEROA, NICOLE	9161		City Of Chicago Police	\$4.00
05/29/2012	FIGUEROA, NICOLE	9161		City Of Chicago Police	\$4.00
05/29/2012	FIGUEROA, NICOLE	9161		City Of Chicago Police	\$4.00
05/29/2012	FIGUEROA, NICOLE	9161		City Of Chicago Police	\$4.00
05/29/2012	FIGUEROA, NICOLE	9161		City Of Chicago Police	\$4.00
05/29/2012	FIGUEROA, NICOLE	9161		City Of Chicago Police	\$186.95
05/29/2012	FIGUEROA, NICOLE	9161		City Of Chicago Police	\$119.37
05/29/2012	FIGUEROA, NICOLE	9161		City Of Chicago Police	\$188.92
05/29/2012	FIGUEROA, NICOLE	9161		City Of Chicago Police	\$188.92
05/29/2012	FIGUEROA, NICOLE	9161		City Of Chicago Police	\$188.92
05/29/2012	FIGUEROA, NICOLE	9161		City Of Chicago Police	\$227.25
05/29/2012	FIGUEROA, NICOLE	9161		City Of Chicago Police	\$188.92
05/29/2012	FIGUEROA, NICOLE	9161		City Of Chicago Police	\$188.92
05/29/2012	FIGUEROA, NICOLE	9161		City Of Chicago Police	\$171.37
04/29/2017	FIERRO, HUGO	9161		City Of Chicago Police	\$258.36
04/29/2017	FIERRO, HUGO	9161		City Of Chicago Police	\$80.86
04/29/2017	FIERRO, HUGO	9161		City Of Chicago Police	\$0.49
04/29/2017	FIERRO, HUGO	9161		City Of Chicago Police	\$4.00
04/29/2017	FIERRO, HUGO	9161		City Of Chicago Police	\$4.00

6/28/2017

REPORTS OF COMMITTEES

50985

Incident Date	Claimant	Rank	Unit of Assignment	Insured	Total to be Paid
04/29/2017	FIERRO, HUGO	9161		City Of Chicago Police	\$4.00
04/29/2017	FIERRO, HUGO	9161		City Of Chicago Police	\$0.47
04/29/2017	FIERRO, HUGO	9161		City Of Chicago Police	\$4.00
04/29/2017	FIERRO, HUGO	9161		City Of Chicago Police	\$284.55
04/29/2017	FIERRO, HUGO	9161		City Of Chicago Police	\$68.10
04/29/2017	FIERRO, HUGO	9161		City Of Chicago Police	\$4.00
04/29/2017	FIERRO, HUGO	9161		City Of Chicago Police	\$637.00
04/29/2017	FIERRO, HUGO	9161		City Of Chicago Police	\$218.32
04/29/2017	FIERRO, HUGO	9161		City Of Chicago Police	\$4.00
04/29/2017	FIERRO, HUGO	9161		City Of Chicago Police	\$91.95
04/29/2017	FIERRO, HUGO	9161		City Of Chicago Police	\$4.00
04/29/2017	FIERRO, HUGO	9161		City Of Chicago Police	\$0.60
04/29/2017	FIERRO, HUGO	9161		City Of Chicago Police	\$4.00
04/29/2017	FIERRO, HUGO	9161		City Of Chicago Police	\$0.40
04/29/2017	FIERRO, HUGO	9161		City Of Chicago Police	\$4.00
04/29/2017	FIERRO, HUGO	9161		City Of Chicago Police	\$0.47
04/29/2017	FIERRO, HUGO	9161		City Of Chicago Police	\$4.00
04/29/2017	FIERRO, HUGO	9161		City Of Chicago Police	\$0.40
04/29/2017	FIERRO, HUGO	9161		City Of Chicago Police	\$4.00
04/29/2017	FIERRO, HUGO	9161		City Of Chicago Police	\$0.46
04/29/2017	FIERRO, HUGO	9161		City Of Chicago Police	\$4.00
04/29/2017	FIERRO, HUGO	9161		City Of Chicago Police	\$0.40
04/29/2017	FIERRO, HUGO	9161		City Of Chicago Police	\$4.00
04/29/2017	FIERRO, HUGO	9161		City Of Chicago Police	\$248.75
04/29/2017	FIERRO, HUGO	9161		City Of Chicago Police	\$4.00
04/29/2017	FIERRO, HUGO	9161		City Of Chicago Police	\$0.49
04/29/2017	FIERRO, HUGO	9161		City Of Chicago Police	\$218.32
04/29/2017	FIERRO, HUGO	9161		City Of Chicago Police	\$258.36
04/29/2017	FIERRO, HUGO	9161		City Of Chicago Police	\$218.32
04/29/2017	FIERRO, HUGO	9161		City Of Chicago Police	\$265.05
04/29/2017	FIERRO, HUGO	9161		City Of Chicago Police	\$265.05
04/29/2017	FIERRO, HUGO	9161		City Of Chicago Police	\$175.10
04/29/2017	FIERRO, HUGO	9161		City Of Chicago Police	\$80.86

50986

JOURNAL--CITY COUNCIL--CHICAGO

6/28/2017

Incident Date	Claimant	Rank	Unit of Assignment	Insured	Total to be Paid
12/06/2016	FERRANTELLA, KERRY	9161		City Of Chicago Police	\$0.73
12/06/2016	FERRANTELLA, KERRY	9161		City Of Chicago Police	\$81.70
12/06/2016	FERRANTELLA, KERRY	9161		City Of Chicago Police	\$4.00
03/04/2017	FERRANTELLA, KERRY	9161		City Of Chicago Police	\$4.00
03/04/2017	FERRANTELLA, KERRY	9161		City Of Chicago Police	\$64.85
09/16/2010	FEIL, CHRISTOPHER	9161	393	City Of Chicago Police	\$338.80
09/16/2010	FEIL, CHRISTOPHER	9161	393	City Of Chicago Police	\$948.74
09/16/2010	FEIL, CHRISTOPHER	9161	393	City Of Chicago Police	\$264.71
09/16/2010	FEIL, CHRISTOPHER	9161	393	City Of Chicago Police	\$293.77
09/16/2010	FEIL, CHRISTOPHER	9161	393	City Of Chicago Police	\$210.00
09/16/2010	FEIL, CHRISTOPHER	9161	393	City Of Chicago Police	\$80.86
09/16/2010	FEIL, CHRISTOPHER	9161	393	City Of Chicago Police	\$4.00
09/16/2010	FEIL, CHRISTOPHER	9161	393	City Of Chicago Police	\$455.74
09/16/2010	FEIL, CHRISTOPHER	9161	393	City Of Chicago Police	\$65.84
09/16/2010	FEIL, CHRISTOPHER	9161	393	City Of Chicago Police	\$12.64
09/16/2010	FEIL, CHRISTOPHER	9161	393	City Of Chicago Police	\$4.00
09/16/2010	FEIL, CHRISTOPHER	9161	393	City Of Chicago Police	\$4.00
09/16/2010	FEIL, CHRISTOPHER	9161	393	City Of Chicago Police	\$4.00
09/16/2010	FEIL, CHRISTOPHER	9161	393	City Of Chicago Police	\$120.97
09/16/2010	FEIL, CHRISTOPHER	9161	393	City Of Chicago Police	\$4.00
09/16/2010	FEIL, CHRISTOPHER	9161	393	City Of Chicago Police	\$0.55
09/16/2010	FEIL, CHRISTOPHER	9161	393	City Of Chicago Police	\$4.00
09/16/2010	FEIL, CHRISTOPHER	9161	393	City Of Chicago Police	\$0.50
11/29/2016	FANTAUZZI, ASHLEY	9161		City Of Chicago Police	\$4.00
08/27/2008	Ellis-Threatt, Karen L	P	00006	City Of Chicago Police	\$47.22
08/27/2008	Ellis-Threatt, Karen L	P	00006	City Of Chicago Police	\$141.51
08/27/2008	Ellis-Threatt, Karen L	P	00006	City Of Chicago Police	\$4.00
08/27/2008	Ellis-Threatt, Karen L	P	00006	City Of Chicago Police	\$1.27
12/16/2005	Elliott, Pearletta	P	00021	City Of Chicago Police	\$822.20
12/16/2005	Elliott, Pearletta	P	00021	City Of Chicago Police	\$4.00
12/16/2005	Elliott, Pearletta	P	00021	City Of Chicago Police	\$4.00
08/16/2000	Edenhofer, Carleen	P	00016	City Of Chicago Police	\$45.18
08/16/2000	Edenhofer, Carleen	P	00016	City Of Chicago Police	\$173.61

6/28/2017

REPORTS OF COMMITTEES

50987

Incident Date	Claimant	Rank	Unit of Assignment	Insured	Total to be Paid
07/01/2016	EWING, DEAN	9161		City Of Chicago Police	\$0.60
07/01/2016	EWING, DEAN	9161		City Of Chicago Police	\$4.00
07/01/2016	EWING, DEAN	9161		City Of Chicago Police	\$0.49
07/01/2016	EWING, DEAN	9161		City Of Chicago Police	\$4.00
07/01/2016	EWING, DEAN	9161		City Of Chicago Police	\$0.49
07/01/2016	EWING, DEAN	9161		City Of Chicago Police	\$4.00
07/01/2016	EWING, DEAN	9161		City Of Chicago Police	\$4.00
07/01/2016	EWING, DEAN	9161		City Of Chicago Police	\$37.70
07/01/2016	EWING, DEAN	9161		City Of Chicago Police	\$4.00
07/01/2016	EWING, DEAN	9161		City Of Chicago Police	\$40.70
07/01/2016	EWING, DEAN	9161		City Of Chicago Police	\$4.00
07/01/2016	EWING, DEAN	9161		City Of Chicago Police	\$0.57
07/01/2016	EWING, DEAN	9161		City Of Chicago Police	\$4.00
07/01/2016	EWING, DEAN	9161		City Of Chicago Police	\$1.49
07/01/2016	EWING, DEAN	9161		City Of Chicago Police	\$4.00
07/01/2016	EWING, DEAN	9161		City Of Chicago Police	\$0.49
07/01/2016	EWING, DEAN	9161		City Of Chicago Police	\$4.00
07/01/2016	EWING, DEAN	9161		City Of Chicago Police	\$0.49
07/01/2016	EWING, DEAN	9161		City Of Chicago Police	\$4.00
07/01/2016	EWING, DEAN	9161		City Of Chicago Police	\$0.55
07/01/2016	EWING, DEAN	9161		City Of Chicago Police	\$4.00
07/01/2016	EWING, DEAN	9161		City Of Chicago Police	\$0.55
07/01/2016	EWING, DEAN	9161		City Of Chicago Police	\$4.00
07/01/2016	EWING, DEAN	9161		City Of Chicago Police	\$47.48
07/01/2016	EWING, DEAN	9161		City Of Chicago Police	\$4.00
07/01/2016	EWING, DEAN	9161		City Of Chicago Police	\$552.55
07/01/2016	EWING, DEAN	9161		City Of Chicago Police	\$610.48
07/01/2016	EWING, DEAN	9161		City Of Chicago Police	\$118.12
07/01/2016	EWING, DEAN	9161		City Of Chicago Police	\$718.20
07/01/2016	EWING, DEAN	9161		City Of Chicago Police	\$837.90
07/01/2016	EWING, DEAN	9161		City Of Chicago Police	\$261.12
07/01/2016	EWING, DEAN	9161		City Of Chicago Police	\$333.13
07/01/2016	EWING, DEAN	9161		City Of Chicago Police	\$213.63

50988

JOURNAL--CITY COUNCIL--CHICAGO

6/28/2017

Incident Date	Claimant	Rank	Unit of Assignment	Insured	Total to be Paid
07/01/2016	EWING, DEAN	9161		City Of Chicago Police	\$218.58
07/01/2016	EWING, DEAN	9161		City Of Chicago Police	\$333.13
07/01/2016	EWING, DEAN	9161		City Of Chicago Police	\$333.13
07/01/2016	EWING, DEAN	9161		City Of Chicago Police	\$333.13
07/01/2016	EWING, DEAN	9161		City Of Chicago Police	\$333.13
07/01/2016	EWING, DEAN	9161		City Of Chicago Police	\$323.19
07/01/2016	EWING, DEAN	9161		City Of Chicago Police	\$263.36
07/01/2016	EWING, DEAN	9161		City Of Chicago Police	\$333.13
07/01/2016	EWING, DEAN	9161		City Of Chicago Police	\$333.13
07/01/2016	EWING, DEAN	9161		City Of Chicago Police	\$305.90
07/01/2016	EWING, DEAN	9161		City Of Chicago Police	\$263.36
07/01/2016	EWING, DEAN	9161		City Of Chicago Police	\$263.36
07/01/2016	EWING, DEAN	9161		City Of Chicago Police	\$296.21
07/01/2016	EWING, DEAN	9161		City Of Chicago Police	\$296.21
07/01/2016	EWING, DEAN	9161		City Of Chicago Police	\$166.25
07/01/2016	EWING, DEAN	9161		City Of Chicago Police	\$0.61
07/01/2016	EWING, DEAN	9161		City Of Chicago Police	\$4.00
07/01/2016	EWING, DEAN	9161		City Of Chicago Police	\$0.61
07/01/2016	EWING, DEAN	9161		City Of Chicago Police	\$4.00
07/01/2016	EWING, DEAN	9161		City Of Chicago Police	\$0.61
07/01/2016	EWING, DEAN	9161		City Of Chicago Police	\$4.00
07/01/2016	EWING, DEAN	9161		City Of Chicago Police	\$0.61
07/01/2016	EWING, DEAN	9161		City Of Chicago Police	\$4.00
07/01/2016	EWING, DEAN	9161		City Of Chicago Police	\$0.61
07/01/2016	EWING, DEAN	9161		City Of Chicago Police	\$4.00
07/01/2016	EWING, DEAN	9161		City Of Chicago Police	\$0.61
07/01/2016	EWING, DEAN	9161		City Of Chicago Police	\$4.00
07/01/2016	EWING, DEAN	9161		City Of Chicago Police	\$0.61
07/01/2016	EWING, DEAN	9161		City Of Chicago Police	\$4.00
07/01/2016	EWING, DEAN	9161		City Of Chicago Police	\$0.40
07/01/2016	EWING, DEAN	9161		City Of Chicago Police	\$4.00
07/01/2016	EWING, DEAN	9161		City Of Chicago Police	\$0.41
07/01/2016	EWING, DEAN	9161		City Of Chicago Police	\$4.00

6/28/2017

REPORTS OF COMMITTEES

50989

Incident Date	Claimant	Rank	Unit of Assignment	Insured	Total to be Paid
05/20/2012	EVANS, GLENN	9173		City Of Chicago Police	\$104.09
05/20/2012	EVANS, GLENN	9173		City Of Chicago Police	\$1.63
05/20/2012	EVANS, GLENN	9173		City Of Chicago Police	\$4.00
05/20/2012	EVANS, GLENN	9173		City Of Chicago Police	\$1.77
05/20/2012	EVANS, GLENN	9173		City Of Chicago Police	\$4.00
05/20/2012	EVANS, GLENN	9173		City Of Chicago Police	\$4.00
05/20/2012	EVANS, GLENN	9173		City Of Chicago Police	\$1.63
05/20/2012	EVANS, GLENN	9173		City Of Chicago Police	\$4.00
05/20/2012	EVANS, GLENN	9173		City Of Chicago Police	\$2.53
05/20/2012	EVANS, GLENN	9173		City Of Chicago Police	\$324.75
05/20/2012	EVANS, GLENN	9173		City Of Chicago Police	\$70.45
05/20/2012	EVANS, GLENN	9173		City Of Chicago Police	\$103.23
05/20/2012	EVANS, GLENN	9173		City Of Chicago Police	\$70.45
05/20/2012	EVANS, GLENN	9173		City Of Chicago Police	\$70.45
05/20/2012	EVANS, GLENN	9173		City Of Chicago Police	\$70.45
05/20/2012	EVANS, GLENN	9173		City Of Chicago Police	\$18.40
05/20/2012	EVANS, GLENN	9173		City Of Chicago Police	\$4.00
05/20/2012	EVANS, GLENN	9173		City Of Chicago Police	\$4.43
05/20/2012	EVANS, GLENN	9173		City Of Chicago Police	\$4.00
05/20/2012	EVANS, GLENN	9173		City Of Chicago Police	\$1.77
05/20/2012	EVANS, GLENN	9173		City Of Chicago Police	\$4.00
04/11/2017	ETTI, KAREN	9161	044	City Of Chicago Police	\$13.85
04/11/2017	ETTI, KAREN	9161	044	City Of Chicago Police	\$4.00
04/11/2017	ETTI, KAREN	9161	044	City Of Chicago Police	\$4.00
04/11/2017	ETTI, KAREN	9161	044	City Of Chicago Police	\$84.13
02/03/2017	ESCANIO, JAVIER	9161		City Of Chicago Police	\$4.00
02/03/2017	ESCANIO, JAVIER	9161		City Of Chicago Police	\$13.62
02/03/2017	ESCANIO, JAVIER	9161		City Of Chicago Police	\$4.00
02/03/2017	ESCANIO, JAVIER	9161		City Of Chicago Police	\$0.99
02/03/2017	ESCANIO, JAVIER	9161		City Of Chicago Police	\$4.00
02/03/2017	ESCANIO, JAVIER	9161		City Of Chicago Police	\$2.49
02/03/2017	ESCANIO, JAVIER	9161		City Of Chicago Police	\$4.00
02/03/2017	ESCANIO, JAVIER	9161		City Of Chicago Police	\$33.15

Incident Date	Claimant	Rank	Unit of Assignment	Insured	Total to be Paid
02/03/2017	ESCANIO, JAVIER	9161		City Of Chicago Police	\$93.50
04/28/2017	ESCAMILLA, PAUL	9161	044	City Of Chicago Police	\$615.00
04/28/2017	ESCAMILLA, PAUL	9161	044	City Of Chicago Police	\$94.79
04/28/2017	ESCAMILLA, PAUL	9161	044	City Of Chicago Police	\$4.00
01/20/2017	ESCAMILLA, BERNARD	9161		City Of Chicago Police	\$4.00
01/20/2017	ESCAMILLA, BERNARD	9161		City Of Chicago Police	\$178.01
04/25/2012	ERLICH, THOMAS	9161		City Of Chicago Police	\$114.24
04/25/2012	ERLICH, THOMAS	9161		City Of Chicago Police	\$5.08
04/25/2012	ERLICH, THOMAS	9161		City Of Chicago Police	\$4.00
04/25/2012	ERLICH, THOMAS	9161		City Of Chicago Police	\$4.00
04/25/2012	ERLICH, THOMAS	9161		City Of Chicago Police	\$106.07
04/25/2012	ERLICH, THOMAS	9161		City Of Chicago Police	\$119.07
03/07/2012	ENG, DOUGLAS	9161	015	City Of Chicago Police	\$4.00
04/02/2012	ENG, DOUGLAS	9161	015	City Of Chicago Police	\$0.30
04/02/2012	ENG, DOUGLAS	9161	015	City Of Chicago Police	\$4.00
04/02/2012	ENG, DOUGLAS	9161	015	City Of Chicago Police	\$0.30
04/02/2012	ENG, DOUGLAS	9161	015	City Of Chicago Police	\$279.74
04/02/2012	ENG, DOUGLAS	9161	015	City Of Chicago Police	\$276.77
02/25/2017	ECHEVERRIA, CESAR	9161	014	City Of Chicago Police	\$6.32
02/25/2017	ECHEVERRIA, CESAR	9161	014	City Of Chicago Police	\$4.00
02/25/2017	ECHEVERRIA, CESAR	9161	014	City Of Chicago Police	\$706.89
07/14/1988	Domagala, Bernard	P	09999	City Of Chicago Police	\$109.16
07/14/1988	Domagala, Bernard	P	09999	City Of Chicago Police	\$85.52
07/14/1988	Domagala, Bernard	P	09999	City Of Chicago Police	\$109.16
07/14/1988	Domagala, Bernard	P	09999	City Of Chicago Police	\$109.16
07/14/1988	Domagala, Bernard	P	09999	City Of Chicago Police	\$109.16
07/14/1988	Domagala, Bernard	P	09999	City Of Chicago Police	\$109.16
07/14/1988	Domagala, Bernard	P	09999	City Of Chicago Police	\$109.16
07/14/1988	Domagala, Bernard	P	09999	City Of Chicago Police	\$109.16
07/14/1988	Domagala, Bernard	P	09999	City Of Chicago Police	\$109.16
07/14/1988	Domagala, Bernard	P	09999	City Of Chicago Police	\$109.16
07/14/1988	Domagala, Bernard	P	09999	City Of Chicago Police	\$109.16
07/14/1988	Domagala, Bernard	P	09999	City Of Chicago Police	\$109.16

6/28/2017

REPORTS OF COMMITTEES

50991

Incident Date	Claimant	Rank	Unit of Assignment	Insured	Total to be Paid
07/14/1988	Domagala, Bernard	P	09999	City Of Chicago Police	\$109.16
07/14/1988	Domagala, Bernard	P	09999	City Of Chicago Police	\$109.16
07/14/1988	Domagala, Bernard	P	09999	City Of Chicago Police	\$109.16
07/14/1988	Domagala, Bernard	P	09999	City Of Chicago Police	\$109.16
07/14/1988	Domagala, Bernard	P	09999	City Of Chicago Police	\$109.16
07/14/1988	Domagala, Bernard	P	09999	City Of Chicago Police	\$109.16
07/14/1988	Domagala, Bernard	P	09999	City Of Chicago Police	\$109.16
07/14/1988	Domagala, Bernard	P	09999	City Of Chicago Police	\$109.16
07/14/1988	Domagala, Bernard	P	09999	City Of Chicago Police	\$109.16
07/14/1988	Domagala, Bernard	P	09999	City Of Chicago Police	\$272.40
07/14/1988	Domagala, Bernard	P	09999	City Of Chicago Police	\$109.16
07/14/1988	Domagala, Bernard	P	09999	City Of Chicago Police	\$109.16
07/14/1988	Domagala, Bernard	P	09999	City Of Chicago Police	\$85.52
07/14/1988	Domagala, Bernard	P	09999	City Of Chicago Police	\$272.40
07/14/1988	Domagala, Bernard	P	09999	City Of Chicago Police	\$109.16
07/14/1988	Domagala, Bernard	P	09999	City Of Chicago Police	\$109.16
07/14/1988	Domagala, Bernard	P	09999	City Of Chicago Police	\$85.52
07/14/1988	Domagala, Bernard	P	09999	City Of Chicago Police	\$85.52
07/14/1988	Domagala, Bernard	P	09999	City Of Chicago Police	\$272.40
07/14/1988	Domagala, Bernard	P	09999	City Of Chicago Police	\$372.44
07/14/1988	Domagala, Bernard	P	09999	City Of Chicago Police	\$327.30
07/14/1988	Domagala, Bernard	P	09999	City Of Chicago Police	\$436.40
07/14/1988	Domagala, Bernard	P	09999	City Of Chicago Police	\$145.12
07/14/1988	Domagala, Bernard	P	09999	City Of Chicago Police	\$327.30
07/14/1988	Domagala, Bernard	P	09999	City Of Chicago Police	\$462.10
07/14/1988	Domagala, Bernard	P	09999	City Of Chicago Police	\$109.10
07/14/1988	Domagala, Bernard	P	09999	City Of Chicago Police	\$4.85
07/14/1988	Domagala, Bernard	P	09999	City Of Chicago Police	\$4.00
07/14/1988	Domagala, Bernard	P	09999	City Of Chicago Police	\$6.19
07/14/1988	Domagala, Bernard	P	09999	City Of Chicago Police	\$31.94
07/14/1988	Domagala, Bernard	P	09999	City Of Chicago Police	\$4.00
07/14/1988	Domagala, Bernard	P	09999	City Of Chicago Police	\$4.15
07/14/1988	Domagala, Bernard	P	09999	City Of Chicago Police	\$4.00

Incident Date	Claimant	Rank	Unit of Assignment	Insured	Total to be Paid
07/14/1988	Domagala, Bernard	P	09999	City Of Chicago Police	\$577.89
07/14/1988	Domagala, Bernard	P	09999	City Of Chicago Police	\$4.00
07/14/1988	Domagala, Bernard	P	09999	City Of Chicago Police	\$4.00
07/14/1988	Domagala, Bernard	P	09999	City Of Chicago Police	\$4.00
07/14/1988	Domagala, Bernard	P	09999	City Of Chicago Police	\$4.00
07/14/1988	Domagala, Bernard	P	09999	City Of Chicago Police	\$4.00
07/14/1988	Domagala, Bernard	P	09999	City Of Chicago Police	\$85.21
07/14/1988	Domagala, Bernard	P	09999	City Of Chicago Police	\$4.18
07/14/1988	Domagala, Bernard	P	09999	City Of Chicago Police	\$4.00
07/14/1988	Domagala, Bernard	P	09999	City Of Chicago Police	\$8.05
07/14/1988	Domagala, Bernard	P	09999	City Of Chicago Police	\$4.00
07/14/1988	Domagala, Bernard	P	09999	City Of Chicago Police	\$5.99
07/14/1988	Domagala, Bernard	P	09999	City Of Chicago Police	\$4.00
07/14/1988	Domagala, Bernard	P	09999	City Of Chicago Police	\$4.00
07/14/1988	Domagala, Bernard	P	09999	City Of Chicago Police	\$2.37
07/14/1988	Domagala, Bernard	P	09999	City Of Chicago Police	\$4.97
07/14/1988	Domagala, Bernard	P	09999	City Of Chicago Police	\$4.00
07/14/1988	Domagala, Bernard	P	09999	City Of Chicago Police	\$6.19
07/14/1988	Domagala, Bernard	P	09999	City Of Chicago Police	\$4.00
07/14/1988	Domagala, Bernard	P	09999	City Of Chicago Police	\$4.00
07/14/1988	Domagala, Bernard	P	09999	City Of Chicago Police	\$4.00
07/14/1988	Domagala, Bernard	P	09999	City Of Chicago Police	\$4.00
07/14/1988	Domagala, Bernard	P	09999	City Of Chicago Police	\$53.20
07/14/1988	Domagala, Bernard	P	09999	City Of Chicago Police	\$26.60
07/14/1988	Domagala, Bernard	P	09999	City Of Chicago Police	\$67.33
07/14/1988	Domagala, Bernard	P	09999	City Of Chicago Police	\$66.96
07/14/1988	Domagala, Bernard	P	09999	City Of Chicago Police	\$66.96
07/14/1988	Domagala, Bernard	P	09999	City Of Chicago Police	\$66.96
07/14/1988	Domagala, Bernard	P	09999	City Of Chicago Police	\$88.11
07/14/1988	Domagala, Bernard	P	09999	City Of Chicago Police	\$66.96
07/14/1988	Domagala, Bernard	P	09999	City Of Chicago Police	\$66.96
07/14/1988	Domagala, Bernard	P	09999	City Of Chicago Police	\$66.96
07/14/1988	Domagala, Bernard	P	09999	City Of Chicago Police	\$66.96

6/28/2017

REPORTS OF COMMITTEES

50993

Incident Date	Claimant	Rank	Unit of Assignment	Insured	Total to be Paid
07/14/1988	Domagala, Bernard	P	09999	City Of Chicago Police	\$96.95
07/14/1988	Domagala, Bernard	P	09999	City Of Chicago Police	\$96.95
07/14/1988	Domagala, Bernard	P	09999	City Of Chicago Police	\$96.95
07/14/1988	Domagala, Bernard	P	09999	City Of Chicago Police	\$96.95
07/14/1988	Domagala, Bernard	P	09999	City Of Chicago Police	\$66.96
07/14/1988	Domagala, Bernard	P	09999	City Of Chicago Police	\$66.96
07/14/1988	Domagala, Bernard	P	09999	City Of Chicago Police	\$297.50
07/14/1988	Domagala, Bernard	P	09999	City Of Chicago Police	\$425.00
07/14/1988	Domagala, Bernard	P	09999	City Of Chicago Police	\$763.58
07/14/1988	Domagala, Bernard	P	09999	City Of Chicago Police	\$994.50
07/14/1988	Domagala, Bernard	P	09999	City Of Chicago Police	\$109.16
07/14/1988	Domagala, Bernard	P	09999	City Of Chicago Police	\$109.16
07/14/1988	Domagala, Bernard	P	09999	City Of Chicago Police	\$109.16
07/14/1988	Domagala, Bernard	P	09999	City Of Chicago Police	\$109.16
07/14/1988	Domagala, Bernard	P	09999	City Of Chicago Police	\$109.16
07/14/1988	Domagala, Bernard	P	09999	City Of Chicago Police	\$109.16
07/14/1988	Domagala, Bernard	P	09999	City Of Chicago Police	\$109.16
02/01/1994	Deyoung, Debra L	P	00023	City Of Chicago Police	\$29.45
02/01/1994	Deyoung, Debra L	P	00023	City Of Chicago Police	\$4.00
02/01/1994	Deyoung, Debra L	P	00023	City Of Chicago Police	\$0.26
07/21/2007	Deraedt, Craig A	P	00016	City Of Chicago Police	\$6.78
07/21/2007	Deraedt, Craig A	P	00016	City Of Chicago Police	\$4.00
07/21/2007	Deraedt, Craig A	P	00016	City Of Chicago Police	\$47.48
07/21/2007	Deraedt, Craig A	P	00016	City Of Chicago Police	\$4.00
07/21/2007	Deraedt, Craig A	P	00016	City Of Chicago Police	\$47.48
07/21/2007	Deraedt, Craig A	P	00016	City Of Chicago Police	\$4.00
07/21/2007	Deraedt, Craig A	P	00016	City Of Chicago Police	\$4.00
07/21/2007	Deraedt, Craig A	P	00016	City Of Chicago Police	\$6.78
07/21/2007	Deraedt, Craig A	P	00016	City Of Chicago Police	\$4.00
07/21/2007	Deraedt, Craig A	P	00016	City Of Chicago Police	\$47.48
07/21/2007	Deraedt, Craig A	P	00016	City Of Chicago Police	\$4.00
07/21/2007	Deraedt, Craig A	P	00016	City Of Chicago Police	\$4.00
07/21/2007	Deraedt, Craig A	P	00016	City Of Chicago Police	\$4.00

50994

JOURNAL--CITY COUNCIL--CHICAGO

6/28/2017

Incident Date	Claimant	Rank	Unit of Assignment	Insured	Total to be Paid
07/21/2007	Deraedt, Craig A	P	00016	City Of Chicago Police	\$210.00
07/21/2007	Deraedt, Craig A	P	00016	City Of Chicago Police	\$100.00
07/21/2007	Deraedt, Craig A	P	00016	City Of Chicago Police	\$33.26
07/21/2007	Deraedt, Craig A	P	00016	City Of Chicago Police	\$136.95
07/21/2007	Deraedt, Craig A	P	00016	City Of Chicago Police	\$33.26
07/21/2007	Deraedt, Craig A	P	00016	City Of Chicago Police	\$119.70
07/21/2007	Deraedt, Craig A	P	00016	City Of Chicago Police	\$837.90
07/21/2007	Deraedt, Craig A	P	00016	City Of Chicago Police	\$837.90
07/21/2007	Deraedt, Craig A	P	00016	City Of Chicago Police	\$119.70
07/21/2007	Deraedt, Craig A	P	00016	City Of Chicago Police	\$837.90
07/21/2007	Deraedt, Craig A	P	00016	City Of Chicago Police	\$837.90
07/21/2007	Deraedt, Craig A	P	00016	City Of Chicago Police	\$4.00
07/21/2007	Deraedt, Craig A	P	00016	City Of Chicago Police	\$837.90
07/21/2007	Deraedt, Craig A	P	00016	City Of Chicago Police	\$47.48
07/21/2007	Deraedt, Craig A	P	00016	City Of Chicago Police	\$47.48
08/04/2013	DUNN, CHRISTINE	9161	044	City Of Chicago Police	\$259.63
08/04/2013	DUNN, CHRISTINE	9161	044	City Of Chicago Police	\$331.50
08/04/2013	DUNN, CHRISTINE	9161	044	City Of Chicago Police	\$378.31
08/04/2013	DUNN, CHRISTINE	9161	044	City Of Chicago Police	\$996.71
08/04/2013	DUNN, CHRISTINE	9161	044	City Of Chicago Police	\$1.49
08/04/2013	DUNN, CHRISTINE	9161	044	City Of Chicago Police	\$4.00
08/04/2013	DUNN, CHRISTINE	9161	044	City Of Chicago Police	\$1.49
08/04/2013	DUNN, CHRISTINE	9161	044	City Of Chicago Police	\$4.00
08/04/2013	DUNN, CHRISTINE	9161	044	City Of Chicago Police	\$1.49
08/04/2013	DUNN, CHRISTINE	9161	044	City Of Chicago Police	\$4.00
08/04/2013	DUNN, CHRISTINE	9161	044	City Of Chicago Police	\$4.00
08/04/2013	DUNN, CHRISTINE	9161	044	City Of Chicago Police	\$2.27
08/04/2013	DUNN, CHRISTINE	9161	044	City Of Chicago Police	\$4.00
08/04/2013	DUNN, CHRISTINE	9161	044	City Of Chicago Police	\$2.77
08/04/2013	DUNN, CHRISTINE	9161	044	City Of Chicago Police	\$4.00
08/04/2013	DUNN, CHRISTINE	9161	044	City Of Chicago Police	\$29.90
08/04/2013	DUNN, CHRISTINE	9161	044	City Of Chicago Police	\$4.00

6/28/2017

REPORTS OF COMMITTEES

50995

Incident Date	Claimant	Rank	Unit of Assignment	Insured	Total to be Paid
08/04/2013	DUNN, CHRISTINE	9161	044	City Of Chicago Police	\$259.63
08/04/2013	DUNN, CHRISTINE	9161	044	City Of Chicago Police	\$259.63
08/04/2013	DUNN, CHRISTINE	9161	044	City Of Chicago Police	\$259.63
04/26/2017	DUGAN, STEVEN	9161	284	City Of Chicago Police	\$177.35
04/26/2017	DUGAN, STEVEN	9161	284	City Of Chicago Police	\$4.00
04/26/2017	DUGAN, STEVEN	9161	284	City Of Chicago Police	\$0.47
04/26/2017	DUGAN, STEVEN	9161	284	City Of Chicago Police	\$4.00
04/26/2017	DUGAN, STEVEN	9161	284	City Of Chicago Police	\$0.49
04/26/2017	DUGAN, STEVEN	9161	284	City Of Chicago Police	\$4.00
04/26/2017	DUGAN, STEVEN	9161	284	City Of Chicago Police	\$0.40
04/26/2017	DUGAN, STEVEN	9161	284	City Of Chicago Police	\$4.00
04/26/2017	DUGAN, STEVEN	9161	284	City Of Chicago Police	\$0.47
04/26/2017	DUGAN, STEVEN	9161	284	City Of Chicago Police	\$4.00
04/26/2017	DUGAN, STEVEN	9161	284	City Of Chicago Police	\$0.40
04/26/2017	DUGAN, STEVEN	9161	284	City Of Chicago Police	\$4.00
04/26/2017	DUGAN, STEVEN	9161	284	City Of Chicago Police	\$0.47
04/26/2017	DUGAN, STEVEN	9161	284	City Of Chicago Police	\$4.00
04/26/2017	DUGAN, STEVEN	9161	284	City Of Chicago Police	\$0.49
04/26/2017	DUGAN, STEVEN	9161	284	City Of Chicago Police	\$4.00
04/26/2017	DUGAN, STEVEN	9161	284	City Of Chicago Police	\$0.69
04/26/2017	DUGAN, STEVEN	9161	284	City Of Chicago Police	\$4.00
04/26/2017	DUGAN, STEVEN	9161	284	City Of Chicago Police	\$0.69
04/26/2017	DUGAN, STEVEN	9161	284	City Of Chicago Police	\$76.82
04/26/2017	DUGAN, STEVEN	9161	284	City Of Chicago Police	\$76.82
04/26/2017	DUGAN, STEVEN	9161	284	City Of Chicago Police	\$251.25
04/26/2017	DUGAN, STEVEN	9161	284	City Of Chicago Police	\$262.81
04/26/2017	DUGAN, STEVEN	9161	284	City Of Chicago Police	\$258.36
04/26/2017	DUGAN, STEVEN	9161	284	City Of Chicago Police	\$218.32
04/26/2017	DUGAN, STEVEN	9161	284	City Of Chicago Police	\$258.36
04/26/2017	DUGAN, STEVEN	9161	284	City Of Chicago Police	\$216.08
04/26/2017	DUGAN, STEVEN	9161	284	City Of Chicago Police	\$262.81
04/26/2017	DUGAN, STEVEN	9161	284	City Of Chicago Police	\$258.36
04/26/2017	DUGAN, STEVEN	9161	284	City Of Chicago Police	\$4.00

50996

JOURNAL--CITY COUNCIL--CHICAGO

6/28/2017

Incident Date	Claimant	Rank	Unit of Assignment	Insured	Total to be Paid
04/26/2017	DUGAN, STEVEN	9161	284	City Of Chicago Police	\$0.47
04/26/2017	DUGAN, STEVEN	9161	284	City Of Chicago Police	\$4.00
04/26/2017	DUGAN, STEVEN	9161	284	City Of Chicago Police	\$1.59
04/26/2017	DUGAN, STEVEN	9161	284	City Of Chicago Police	\$4.00
04/26/2017	DUGAN, STEVEN	9161	284	City Of Chicago Police	\$76.82
04/26/2017	DUGAN, STEVEN	9161	284	City Of Chicago Police	\$0.69
12/18/2016	DUFFY, PAUL	9161	008	City Of Chicago Police	\$2.18
12/18/2016	DUFFY, PAUL	9161	008	City Of Chicago Police	\$4.00
12/18/2016	DUFFY, PAUL	9161	008	City Of Chicago Police	\$4.00
12/18/2016	DUFFY, PAUL	9161	008	City Of Chicago Police	\$80.86
12/18/2016	DUFFY, PAUL	9161	008	City Of Chicago Police	\$51.20
05/13/2017	DUBOSE JR, ALFONSIA	9161		City Of Chicago Police	\$255.44
05/13/2017	DUBOSE JR, ALFONSIA	9161		City Of Chicago Police	\$4.00
05/13/2017	DUBOSE JR, ALFONSIA	9161		City Of Chicago Police	\$7.26
05/13/2017	DUBOSE JR, ALFONSIA	9161		City Of Chicago Police	\$4.00
05/13/2017	DUBOSE JR, ALFONSIA	9161		City Of Chicago Police	\$5.54
05/13/2017	DUBOSE JR, ALFONSIA	9161		City Of Chicago Police	\$4.00
05/13/2017	DUBOSE JR, ALFONSIA	9161		City Of Chicago Police	\$63.18
05/13/2017	DUBOSE JR, ALFONSIA	9161		City Of Chicago Police	\$4.00
05/13/2017	DUBOSE JR, ALFONSIA	9161		City Of Chicago Police	\$4.00
05/13/2017	DUBOSE JR, ALFONSIA	9161		City Of Chicago Police	\$4.00
05/13/2017	DUBOSE JR, ALFONSIA	9161		City Of Chicago Police	\$4.00
05/13/2017	DUBOSE JR, ALFONSIA	9161		City Of Chicago Police	\$4.00
05/13/2017	DUBOSE JR, ALFONSIA	9161		City Of Chicago Police	\$0.50
05/13/2017	DUBOSE JR, ALFONSIA	9161		City Of Chicago Police	\$4.00
05/13/2017	DUBOSE JR, ALFONSIA	9161		City Of Chicago Police	\$0.48
05/13/2017	DUBOSE JR, ALFONSIA	9161		City Of Chicago Police	\$159.00
05/13/2017	DUBOSE JR, ALFONSIA	9161		City Of Chicago Police	\$256.00
05/13/2017	DUBOSE JR, ALFONSIA	9161		City Of Chicago Police	\$117.00
05/13/2017	DUBOSE JR, ALFONSIA	9161		City Of Chicago Police	\$269.79
05/13/2017	DUBOSE JR, ALFONSIA	9161		City Of Chicago Police	\$184.58
05/13/2017	DUBOSE JR, ALFONSIA	9161		City Of Chicago Police	\$241.87
07/12/2016	DOWD, JOHN	9173	715	City Of Chicago Police	\$36.73
01/29/2017	DORSCH, BRIAN	9161		City Of Chicago Police	\$0.82

6/28/2017

REPORTS OF COMMITTEES

50997

Incident Date	Claimant	Rank	Unit of Assignment	Insured	Total to be Paid
01/29/2017	DORSCH, BRIAN	9161		City Of Chicago Police	\$4.00
01/29/2017	DORSCH, BRIAN	9161		City Of Chicago Police	\$76.01
02/03/2015	DOODY, SUSAN	9161		City Of Chicago Police	\$100.00
10/09/2015	DOMER, EMILE	9161		City Of Chicago Police	\$4.00
10/09/2015	DOMER, EMILE	9161		City Of Chicago Police	\$80.01
04/17/2017	DJURDJEVIC, NEBOJSA	9161		City Of Chicago Police	\$615.00
04/17/2017	DJURDJEVIC, NEBOJSA	9161		City Of Chicago Police	\$4.00
04/17/2017	DJURDJEVIC, NEBOJSA	9161		City Of Chicago Police	\$40.16
04/17/2017	DJURDJEVIC, NEBOJSA	9161		City Of Chicago Police	\$258.62
04/17/2017	DJURDJEVIC, NEBOJSA	9161		City Of Chicago Police	\$258.62
04/17/2017	DJURDJEVIC, NEBOJSA	9161		City Of Chicago Police	\$211.89
04/17/2017	DJURDJEVIC, NEBOJSA	9161		City Of Chicago Police	\$211.89
04/17/2017	DJURDJEVIC, NEBOJSA	9161		City Of Chicago Police	\$211.89
04/17/2017	DJURDJEVIC, NEBOJSA	9161		City Of Chicago Police	\$211.89
04/17/2017	DJURDJEVIC, NEBOJSA	9161		City Of Chicago Police	\$203.97
04/17/2017	DJURDJEVIC, NEBOJSA	9161		City Of Chicago Police	\$149.40
04/17/2017	DJURDJEVIC, NEBOJSA	9161		City Of Chicago Police	\$4.00
04/17/2017	DJURDJEVIC, NEBOJSA	9161		City Of Chicago Police	\$0.39
04/17/2017	DJURDJEVIC, NEBOJSA	9161		City Of Chicago Police	\$4.00
04/17/2017	DJURDJEVIC, NEBOJSA	9161		City Of Chicago Police	\$0.76

50998

JOURNAL--CITY COUNCIL--CHICAGO

6/28/2017

Incident Date	Claimant	Rank	Unit of Assignment	Insured	Total to be Paid
04/17/2017	DJURDJEVIC, NEBOJSA	9161		City Of Chicago Police	\$4.00
04/17/2017	DJURDJEVIC, NEBOJSA	9161		City Of Chicago Police	\$14.16
04/17/2017	DJURDJEVIC, NEBOJSA	9161		City Of Chicago Police	\$4.00
04/17/2017	DJURDJEVIC, NEBOJSA	9161		City Of Chicago Police	\$2.82
04/17/2017	DJURDJEVIC, NEBOJSA	9161		City Of Chicago Police	\$4.00
04/17/2017	DJURDJEVIC, NEBOJSA	9161		City Of Chicago Police	\$0.38
04/17/2017	DJURDJEVIC, NEBOJSA	9161		City Of Chicago Police	\$4.00
04/17/2017	DJURDJEVIC, NEBOJSA	9161		City Of Chicago Police	\$97.07
04/17/2017	DJURDJEVIC, NEBOJSA	9161		City Of Chicago Police	\$749.85
04/17/2017	DJORDJEVIC, MILAN	9161		City Of Chicago Police	\$260.53
04/17/2017	DJORDJEVIC, MILAN	9161		City Of Chicago Police	\$354.14
04/17/2017	DJORDJEVIC, MILAN	9161		City Of Chicago Police	\$309.70
04/17/2017	DJORDJEVIC, MILAN	9161		City Of Chicago Police	\$307.20
04/17/2017	DJORDJEVIC, MILAN	9161		City Of Chicago Police	\$358.32
04/17/2017	DJORDJEVIC, MILAN	9161		City Of Chicago Police	\$309.70
04/17/2017	DJORDJEVIC, MILAN	9161		City Of Chicago Police	\$764.50
04/17/2017	DJORDJEVIC, MILAN	9161		City Of Chicago Police	\$45.19
04/17/2017	DJORDJEVIC, MILAN	9161		City Of Chicago Police	\$149.40
04/17/2017	DJORDJEVIC, MILAN	9161		City Of Chicago Police	\$0.45
04/17/2017	DJORDJEVIC, MILAN	9161		City Of Chicago Police	\$4.00
04/17/2017	DJORDJEVIC, MILAN	9161		City Of Chicago Police	\$0.54
04/17/2017	DJORDJEVIC, MILAN	9161		City Of Chicago Police	\$4.00
04/17/2017	DJORDJEVIC, MILAN	9161		City Of Chicago Police	\$0.52
04/17/2017	DJORDJEVIC, MILAN	9161		City Of Chicago Police	\$4.00
04/17/2017	DJORDJEVIC, MILAN	9161		City Of Chicago Police	\$0.54
04/17/2017	DJORDJEVIC, MILAN	9161		City Of Chicago Police	\$4.00
04/17/2017	DJORDJEVIC, MILAN	9161		City Of Chicago Police	\$0.85
04/17/2017	DJORDJEVIC, MILAN	9161		City Of Chicago Police	\$4.00
04/17/2017	DJORDJEVIC, MILAN	9161		City Of Chicago Police	\$2.82
04/17/2017	DJORDJEVIC, MILAN	9161		City Of Chicago Police	\$4.00
04/17/2017	DJORDJEVIC, MILAN	9161		City Of Chicago Police	\$0.75
04/17/2017	DJORDJEVIC, MILAN	9161		City Of Chicago Police	\$4.00
04/17/2017	DJORDJEVIC, MILAN	9161		City Of Chicago Police	\$14.44

6/28/2017

REPORTS OF COMMITTEES

50999

Incident Date	Claimant	Rank	Unit of Assignment	Insured	Total to be Paid
04/17/2017	DJORDJEVIC, MILAN	9161		City Of Chicago Police	\$4.00
04/17/2017	DJORDJEVIC, MILAN	9161		City Of Chicago Police	\$0.65
04/17/2017	DJORDJEVIC, MILAN	9161		City Of Chicago Police	\$4.00
04/17/2017	DJORDJEVIC, MILAN	9161		City Of Chicago Police	\$0.64
04/17/2017	DJORDJEVIC, MILAN	9161		City Of Chicago Police	\$4.00
04/17/2017	DJORDJEVIC, MILAN	9161		City Of Chicago Police	\$0.76
04/17/2017	DJORDJEVIC, MILAN	9161		City Of Chicago Police	\$4.00
04/17/2017	DJORDJEVIC, MILAN	9161		City Of Chicago Police	\$0.65
04/17/2017	DJORDJEVIC, MILAN	9161		City Of Chicago Police	\$4.00
04/17/2017	DJORDJEVIC, MILAN	9161		City Of Chicago Police	\$0.75
04/17/2017	DJORDJEVIC, MILAN	9161		City Of Chicago Police	\$4.00
04/17/2017	DJORDJEVIC, MILAN	9161		City Of Chicago Police	\$0.67
04/17/2017	DJORDJEVIC, MILAN	9161		City Of Chicago Police	\$4.00
04/17/2017	DJORDJEVIC, MILAN	9161		City Of Chicago Police	\$42.41
04/17/2017	DJORDJEVIC, MILAN	9161		City Of Chicago Police	\$0.75
04/17/2017	DJORDJEVIC, MILAN	9161		City Of Chicago Police	\$4.00
04/17/2017	DJORDJEVIC, MILAN	9161		City Of Chicago Police	\$4.00
04/17/2017	DJORDJEVIC, MILAN	9161		City Of Chicago Police	\$354.14
04/17/2017	DJORDJEVIC, MILAN	9161		City Of Chicago Police	\$314.15
04/17/2017	DJORDJEVIC, MILAN	9161		City Of Chicago Police	\$354.14
04/17/2017	DJORDJEVIC, MILAN	9161		City Of Chicago Police	\$218.04
04/17/2017	DJORDJEVIC, MILAN	9161		City Of Chicago Police	\$260.53
04/17/2017	DJORDJEVIC, MILAN	9161		City Of Chicago Police	\$253.17
08/17/2016	DJONLICH, JOSEPH	9161		City Of Chicago Police	\$335.67
05/19/2017	DIAZ, PATRICIA	9161		City Of Chicago Police	\$36.20
05/19/2017	DIAZ, PATRICIA	9161		City Of Chicago Police	\$36.20
05/19/2017	DIAZ, PATRICIA	9161		City Of Chicago Police	\$846.77
05/19/2017	DIAZ, PATRICIA	9161		City Of Chicago Police	\$149.40
05/19/2017	DIAZ, PATRICIA	9161		City Of Chicago Police	\$2.82
05/19/2017	DIAZ, PATRICIA	9161		City Of Chicago Police	\$4.00
05/19/2017	DIAZ, PATRICIA	9161		City Of Chicago Police	\$0.68
05/19/2017	DIAZ, PATRICIA	9161		City Of Chicago Police	\$4.00
05/19/2017	DIAZ, PATRICIA	9161		City Of Chicago Police	\$0.68

51000

JOURNAL--CITY COUNCIL--CHICAGO

6/28/2017

Incident Date	Claimant	Rank	Unit of Assignment	Insured	Total to be Paid
05/19/2017	DIAZ, PATRICIA	9161		City Of Chicago Police	\$4.00
05/19/2017	DIAZ, PATRICIA	9161		City Of Chicago Police	\$16.00
05/19/2017	DIAZ, PATRICIA	9161		City Of Chicago Police	\$4.00
08/08/2016	DIAZ, MARK	9161		City Of Chicago Police	\$78.94
08/08/2016	DIAZ, MARK	9161		City Of Chicago Police	\$4.00
08/08/2016	DIAZ, MARK	9161		City Of Chicago Police	\$365.00
03/11/2017	DIAZ, DANIEL	9161	153	City Of Chicago Police	\$47.48
03/11/2017	DIAZ, DANIEL	9161	153	City Of Chicago Police	\$4.00
03/11/2017	DIAZ, DANIEL	9161	153	City Of Chicago Police	\$73.49
03/11/2017	DIAZ, DANIEL	9161	153	City Of Chicago Police	\$4.00
03/11/2017	DIAZ, DANIEL	9161	153	City Of Chicago Police	\$0.48
03/11/2017	DIAZ, DANIEL	9161	153	City Of Chicago Police	\$4.00
03/11/2017	DIAZ, DANIEL	9161	153	City Of Chicago Police	\$0.82
03/11/2017	DIAZ, DANIEL	9161	153	City Of Chicago Police	\$4.00
03/11/2017	DIAZ, DANIEL	9161	153	City Of Chicago Police	\$0.57
03/11/2017	DIAZ, DANIEL	9161	153	City Of Chicago Police	\$4.00
03/11/2017	DIAZ, DANIEL	9161	153	City Of Chicago Police	\$0.50
03/11/2017	DIAZ, DANIEL	9161	153	City Of Chicago Police	\$4.00
03/11/2017	DIAZ, DANIEL	9161	153	City Of Chicago Police	\$0.57
03/11/2017	DIAZ, DANIEL	9161	153	City Of Chicago Police	\$4.00
03/11/2017	DIAZ, DANIEL	9161	153	City Of Chicago Police	\$0.41
03/11/2017	DIAZ, DANIEL	9161	153	City Of Chicago Police	\$4.00
03/11/2017	DIAZ, DANIEL	9161	153	City Of Chicago Police	\$0.41
03/11/2017	DIAZ, DANIEL	9161	153	City Of Chicago Police	\$4.00
03/11/2017	DIAZ, DANIEL	9161	153	City Of Chicago Police	\$4.00
03/11/2017	DIAZ, DANIEL	9161	153	City Of Chicago Police	\$47.48
03/11/2017	DIAZ, DANIEL	9161	153	City Of Chicago Police	\$4.00
03/11/2017	DIAZ, DANIEL	9161	153	City Of Chicago Police	\$47.48
03/11/2017	DIAZ, DANIEL	9161	153	City Of Chicago Police	\$4.00
03/11/2017	DIAZ, DANIEL	9161	153	City Of Chicago Police	\$47.48
03/11/2017	DIAZ, DANIEL	9161	153	City Of Chicago Police	\$4.00
03/11/2017	DIAZ, DANIEL	9161	153	City Of Chicago Police	\$47.48
03/11/2017	DIAZ, DANIEL	9161	153	City Of Chicago Police	\$4.00
03/11/2017	DIAZ, DANIEL	9161	153	City Of Chicago Police	\$4.00

6/28/2017

REPORTS OF COMMITTEES

51001

Incident Date	Claimant	Rank	Unit of Assignment	Insured	Total to be Paid
03/11/2017	DIAZ, DANIEL	9161	153	City Of Chicago Police	\$47.48
03/11/2017	DIAZ, DANIEL	9161	153	City Of Chicago Police	\$4.00
03/11/2017	DIAZ, DANIEL	9161	153	City Of Chicago Police	\$47.48
03/11/2017	DIAZ, DANIEL	9161	153	City Of Chicago Police	\$4.00
03/11/2017	DIAZ, DANIEL	9161	153	City Of Chicago Police	\$0.41
03/11/2017	DIAZ, DANIEL	9161	153	City Of Chicago Police	\$4.00
03/11/2017	DIAZ, DANIEL	9161	153	City Of Chicago Police	\$0.41
04/05/2017	DEWITT, BRANDON	9161	044	City Of Chicago Police	\$8.91
04/05/2017	DEWITT, BRANDON	9161	044	City Of Chicago Police	\$216.37
04/05/2017	DEWITT, BRANDON	9161	044	City Of Chicago Police	\$263.10
04/05/2017	DEWITT, BRANDON	9161	044	City Of Chicago Police	\$263.10
04/05/2017	DEWITT, BRANDON	9161	044	City Of Chicago Police	\$263.10
04/05/2017	DEWITT, BRANDON	9161	044	City Of Chicago Police	\$263.10
04/05/2017	DEWITT, BRANDON	9161	044	City Of Chicago Police	\$777.99
04/05/2017	DEWITT, BRANDON	9161	044	City Of Chicago Police	\$126.22
04/05/2017	DEWITT, BRANDON	9161	044	City Of Chicago Police	\$80.86
04/05/2017	DEWITT, BRANDON	9161	044	City Of Chicago Police	\$263.10
04/05/2017	DEWITT, BRANDON	9161	044	City Of Chicago Police	\$0.48
04/05/2017	DEWITT, BRANDON	9161	044	City Of Chicago Police	\$4.00
04/05/2017	DEWITT, BRANDON	9161	044	City Of Chicago Police	\$0.48
04/05/2017	DEWITT, BRANDON	9161	044	City Of Chicago Police	\$4.00
04/05/2017	DEWITT, BRANDON	9161	044	City Of Chicago Police	\$0.48
04/05/2017	DEWITT, BRANDON	9161	044	City Of Chicago Police	\$4.00
04/05/2017	DEWITT, BRANDON	9161	044	City Of Chicago Police	\$0.48
04/05/2017	DEWITT, BRANDON	9161	044	City Of Chicago Police	\$4.00
04/05/2017	DEWITT, BRANDON	9161	044	City Of Chicago Police	\$0.39
04/05/2017	DEWITT, BRANDON	9161	044	City Of Chicago Police	\$4.00
04/05/2017	DEWITT, BRANDON	9161	044	City Of Chicago Police	\$0.48
04/05/2017	DEWITT, BRANDON	9161	044	City Of Chicago Police	\$4.00
04/05/2017	DEWITT, BRANDON	9161	044	City Of Chicago Police	\$4.00
04/05/2017	DEWITT, BRANDON	9161	044	City Of Chicago Police	\$4.00
04/05/2017	DEWITT, BRANDON	9161	044	City Of Chicago Police	\$1.63
04/05/2017	DEWITT, BRANDON	9161	044	City Of Chicago Police	\$4.00
04/05/2017	DEWITT, BRANDON	9161	044	City Of Chicago Police	\$5.28

51002

JOURNAL--CITY COUNCIL--CHICAGO

6/28/2017

Incident Date	Claimant	Rank	Unit of Assignment	Insured	Total to be Paid
04/05/2017	DEWITT, BRANDON	9161	044	City Of Chicago Police	\$4.00
04/05/2017	DEWITT, BRANDON	9161	044	City Of Chicago Police	\$4.00
04/05/2017	DEWITT, BRANDON	9161	044	City Of Chicago Police	\$6.97
04/05/2017	DEWITT, BRANDON	9161	044	City Of Chicago Police	\$4.00
04/05/2017	DEWITT, BRANDON	9161	044	City Of Chicago Police	\$0.48
04/05/2017	DEWITT, BRANDON	9161	044	City Of Chicago Police	\$4.00
04/05/2017	DEWITT, BRANDON	9161	044	City Of Chicago Police	\$0.54
04/05/2017	DEWITT, BRANDON	9161	044	City Of Chicago Police	\$4.00
04/05/2017	DEWITT, BRANDON	9161	044	City Of Chicago Police	\$0.48
04/05/2017	DEWITT, BRANDON	9161	044	City Of Chicago Police	\$4.00
04/05/2017	DEWITT, BRANDON	9161	044	City Of Chicago Police	\$0.48
04/05/2017	DEWITT, BRANDON	9161	044	City Of Chicago Police	\$4.00
04/05/2017	DEWITT, BRANDON	9161	044	City Of Chicago Police	\$0.48
04/05/2017	DEWITT, BRANDON	9161	044	City Of Chicago Police	\$4.00
04/05/2017	DEWITT, BRANDON	9161	044	City Of Chicago Police	\$0.48
04/05/2017	DEWITT, BRANDON	9161	044	City Of Chicago Police	\$4.00
04/05/2017	DEWITT, BRANDON	9161	044	City Of Chicago Police	\$182.38
04/05/2017	DEWITT, BRANDON	9161	044	City Of Chicago Police	\$263.10
04/05/2017	DEWITT, BRANDON	9161	044	City Of Chicago Police	\$293.53
04/05/2017	DEWITT, BRANDON	9161	044	City Of Chicago Police	\$263.10
04/05/2017	DEWITT, BRANDON	9161	044	City Of Chicago Police	\$263.10
04/05/2017	DEWITT, BRANDON	9161	044	City Of Chicago Police	\$263.10
04/05/2017	DEWITT, BRANDON	9161	044	City Of Chicago Police	\$263.10
04/10/2017	DENEEN, MATTHEW	9161	044	City Of Chicago Police	\$699.87
04/10/2017	DENEEN, MATTHEW	9161	044	City Of Chicago Police	\$3.09
04/10/2017	DENEEN, MATTHEW	9161	044	City Of Chicago Police	\$4.00
11/30/2016	DELVALLE, HECTOR	9161		City Of Chicago Police	\$12.52
11/30/2016	DELVALLE, HECTOR	9161		City Of Chicago Police	\$1.38
11/30/2016	DELVALLE, HECTOR	9161		City Of Chicago Police	\$70.35
11/30/2016	DELVALLE, HECTOR	9161		City Of Chicago Police	\$4.00
11/30/2016	DELVALLE, HECTOR	9161		City Of Chicago Police	\$72.77
11/30/2016	DELVALLE, HECTOR	9161		City Of Chicago Police	\$4.00
01/04/2017	DELLORTO, JOHN	9161	171	City Of Chicago Police	\$212.10

6/28/2017

REPORTS OF COMMITTEES

51003

Incident Date	Claimant	Rank	Unit of Assignment	Insured	Total to be Paid
01/04/2017	DELLORTO, JOHN	9161	171	City Of Chicago Police	\$167.18
01/04/2017	DELLORTO, JOHN	9161	171	City Of Chicago Police	\$186.49
01/04/2017	DELLORTO, JOHN	9161	171	City Of Chicago Police	\$223.60
01/04/2017	DELLORTO, JOHN	9161	171	City Of Chicago Police	\$223.60
01/04/2017	DELLORTO, JOHN	9161	171	City Of Chicago Police	\$10.00
01/04/2017	DELLORTO, JOHN	9161	171	City Of Chicago Police	\$4.00
01/04/2017	DELLORTO, JOHN	9161	171	City Of Chicago Police	\$4.00
01/04/2017	DELLORTO, JOHN	9161	171	City Of Chicago Police	\$20.29
01/04/2017	DELLORTO, JOHN	9161	171	City Of Chicago Police	\$4.00
01/04/2017	DELLORTO, JOHN	9161	171	City Of Chicago Police	\$6.24
01/04/2017	DELLORTO, JOHN	9161	171	City Of Chicago Police	\$4.00
01/04/2017	DELLORTO, JOHN	9161	171	City Of Chicago Police	\$19.97
01/04/2017	DELLORTO, JOHN	9161	171	City Of Chicago Police	\$4.00
01/04/2017	DELLORTO, JOHN	9161	171	City Of Chicago Police	\$8.37
01/04/2017	DELLORTO, JOHN	9161	171	City Of Chicago Police	\$4.00
01/04/2017	DELLORTO, JOHN	9161	171	City Of Chicago Police	\$8.37
01/04/2017	DELLORTO, JOHN	9161	171	City Of Chicago Police	\$4.00
01/04/2017	DELLORTO, JOHN	9161	171	City Of Chicago Police	\$7.94
01/04/2017	DELLORTO, JOHN	9161	171	City Of Chicago Police	\$4.00
01/04/2017	DELLORTO, JOHN	9161	171	City Of Chicago Police	\$80.86
01/04/2017	DELLORTO, JOHN	9161	171	City Of Chicago Police	\$123.24
09/08/2016	DELGADO, JOHN	9171	024	City Of Chicago Police	\$35.32
09/08/2016	DELGADO, JOHN	9171	024	City Of Chicago Police	\$1.50
09/08/2016	DELGADO, JOHN	9171	024	City Of Chicago Police	\$4.00
09/04/2016	DELGADO, CARLOS	9161		City Of Chicago Police	\$4.00
09/04/2016	DELGADO, CARLOS	9161		City Of Chicago Police	\$817.50
09/04/2016	DELGADO, CARLOS	9161		City Of Chicago Police	\$15.44
09/04/2016	DELGADO, CARLOS	9161		City Of Chicago Police	\$4.00
09/04/2016	DELGADO, CARLOS	9161		City Of Chicago Police	\$0.68
09/04/2016	DELGADO, CARLOS	9161		City Of Chicago Police	\$35.82
09/20/2016	DELGADILLO JR, ALFREDO	9161		City Of Chicago Police	\$47.48
09/20/2016	DELGADILLO JR, ALFREDO	9161		City Of Chicago Police	\$4.00
09/20/2016	DELGADILLO JR, ALFREDO	9161		City Of Chicago Police	\$116.55

51004

JOURNAL--CITY COUNCIL--CHICAGO

6/28/2017

Incident Date	Claimant	Rank	Unit of Assignment	Insured	Total to be Paid
09/20/2016	DELGADILLO JR, ALFREDO	9161		City Of Chicago Police	\$4.00
09/20/2016	DELGADILLO JR, ALFREDO	9161		City Of Chicago Police	\$73.49
09/20/2016	DELGADILLO JR, ALFREDO	9161		City Of Chicago Police	\$4.00
09/20/2016	DELGADILLO JR, ALFREDO	9161		City Of Chicago Police	\$31.74
09/20/2016	DELGADILLO JR, ALFREDO	9161		City Of Chicago Police	\$4.00
09/20/2016	DELGADILLO JR, ALFREDO	9161		City Of Chicago Police	\$4.00
09/20/2016	DELGADILLO JR, ALFREDO	9161		City Of Chicago Police	\$47.48
09/20/2016	DELGADILLO JR, ALFREDO	9161		City Of Chicago Police	\$4.00
09/20/2016	DELGADILLO JR, ALFREDO	9161		City Of Chicago Police	\$94.96
09/20/2016	DELGADILLO JR, ALFREDO	9161		City Of Chicago Police	\$837.90
09/20/2016	DELGADILLO JR, ALFREDO	9161		City Of Chicago Police	\$615.00
09/20/2016	DELGADILLO JR, ALFREDO	9161		City Of Chicago Police	\$837.90
05/25/2017	DELATORRE, MARIA	9161		City Of Chicago Police	\$27.32
05/25/2017	DELATORRE, MARIA	9161		City Of Chicago Police	\$4.00
05/25/2017	DELATORRE, MARIA	9161		City Of Chicago Police	\$8.26
01/25/2017	DE LA HUERTA, VANESSA	9161	044	City Of Chicago Police	\$478.08
01/25/2017	DE LA HUERTA, VANESSA	9161	044	City Of Chicago Police	\$80.86
01/25/2017	DE LA HUERTA, VANESSA	9161	044	City Of Chicago Police	\$0.67
01/25/2017	DE LA HUERTA, VANESSA	9161	044	City Of Chicago Police	\$4.00
01/25/2017	DE LA HUERTA, VANESSA	9161	044	City Of Chicago Police	\$0.67
01/25/2017	DE LA HUERTA, VANESSA	9161	044	City Of Chicago Police	\$4.00
01/25/2017	DE LA HUERTA, VANESSA	9161	044	City Of Chicago Police	\$0.53
01/25/2017	DE LA HUERTA, VANESSA	9161	044	City Of Chicago Police	\$4.00
01/25/2017	DE LA HUERTA, VANESSA	9161	044	City Of Chicago Police	\$0.67
01/25/2017	DE LA HUERTA, VANESSA	9161	044	City Of Chicago Police	\$4.00
01/25/2017	DE LA HUERTA, VANESSA	9161	044	City Of Chicago Police	\$0.67
01/25/2017	DE LA HUERTA, VANESSA	9161	044	City Of Chicago Police	\$4.00
01/25/2017	DE LA HUERTA, VANESSA	9161	044	City Of Chicago Police	\$0.53
01/25/2017	DE LA HUERTA, VANESSA	9161	044	City Of Chicago Police	\$4.00
01/25/2017	DE LA HUERTA, VANESSA	9161	044	City Of Chicago Police	\$0.67
01/25/2017	DE LA HUERTA, VANESSA	9161	044	City Of Chicago Police	\$4.00
01/25/2017	DE LA HUERTA, VANESSA	9161	044	City Of Chicago Police	\$0.67
01/25/2017	DE LA HUERTA, VANESSA	9161	044	City Of Chicago Police	\$4.00

6/28/2017

REPORTS OF COMMITTEES

51005

Incident Date	Claimant	Rank	Unit of Assignment	Insured	Total to be Paid
01/25/2017	DE LA HUERTA, VANESSA	9161	044	City Of Chicago Police	\$0.67
01/25/2017	DE LA HUERTA, VANESSA	9161	044	City Of Chicago Police	\$4.00
01/25/2017	DE LA HUERTA, VANESSA	9161	044	City Of Chicago Police	\$0.67
01/25/2017	DE LA HUERTA, VANESSA	9161	044	City Of Chicago Police	\$4.00
01/25/2017	DE LA HUERTA, VANESSA	9161	044	City Of Chicago Police	\$0.67
01/25/2017	DE LA HUERTA, VANESSA	9161	044	City Of Chicago Police	\$4.00
01/25/2017	DE LA HUERTA, VANESSA	9161	044	City Of Chicago Police	\$0.67
01/25/2017	DE LA HUERTA, VANESSA	9161	044	City Of Chicago Police	\$4.00
01/25/2017	DE LA HUERTA, VANESSA	9161	044	City Of Chicago Police	\$0.67
01/25/2017	DE LA HUERTA, VANESSA	9161	044	City Of Chicago Police	\$4.00
01/25/2017	DE LA HUERTA, VANESSA	9161	044	City Of Chicago Police	\$4.00
01/25/2017	DE LA HUERTA, VANESSA	9161	044	City Of Chicago Police	\$0.96
01/25/2017	DE LA HUERTA, VANESSA	9161	044	City Of Chicago Police	\$4.00
01/25/2017	DE LA HUERTA, VANESSA	9161	044	City Of Chicago Police	\$332.74
01/25/2017	DE LA HUERTA, VANESSA	9161	044	City Of Chicago Police	\$332.74
01/25/2017	DE LA HUERTA, VANESSA	9161	044	City Of Chicago Police	\$261.84
01/25/2017	DE LA HUERTA, VANESSA	9161	044	City Of Chicago Police	\$332.74
01/25/2017	DE LA HUERTA, VANESSA	9161	044	City Of Chicago Police	\$332.74
01/25/2017	DE LA HUERTA, VANESSA	9161	044	City Of Chicago Police	\$261.84
01/25/2017	DE LA HUERTA, VANESSA	9161	044	City Of Chicago Police	\$332.74
01/25/2017	DE LA HUERTA, VANESSA	9161	044	City Of Chicago Police	\$332.74
01/25/2017	DE LA HUERTA, VANESSA	9161	044	City Of Chicago Police	\$332.74
01/25/2017	DE LA HUERTA, VANESSA	9161	044	City Of Chicago Police	\$332.74
01/25/2017	DE LA HUERTA, VANESSA	9161	044	City Of Chicago Police	\$332.74
01/25/2017	DE LA HUERTA, VANESSA	9161	044	City Of Chicago Police	\$332.74
01/25/2017	DE LA HUERTA, VANESSA	9161	044	City Of Chicago Police	\$332.74
01/25/2017	DE LA HUERTA, VANESSA	9161	044	City Of Chicago Police	\$332.74
03/11/2017	DAVIS, DANIELE	9161	006	City Of Chicago Police	\$217.15
03/11/2017	DAVIS, DANIELE	9161	006	City Of Chicago Police	\$4.00
03/11/2017	DAVIS, DANIELE	9161	006	City Of Chicago Police	\$4.00
03/11/2017	DAVIS, DANIELE	9161	006	City Of Chicago Police	\$4.00
03/11/2017	DAVIS, DANIELE	9161	006	City Of Chicago Police	\$165.88
03/11/2017	DAVIS, DANIELE	9161	006	City Of Chicago Police	\$4.00
03/11/2017	DAVIS, DANIELE	9161	006	City Of Chicago Police	\$67.22

51006

JOURNAL--CITY COUNCIL--CHICAGO

6/28/2017

Incident Date	Claimant	Rank	Unit of Assignment	Insured	Total to be Paid
03/11/2017	DAVIS, DANIELE	9161	006	City Of Chicago Police	\$410.32
03/11/2017	DAVIS, DANIELE	9161	006	City Of Chicago Police	\$5.43
03/18/2015	DAVILA, MARLENE	9161		City Of Chicago Police	\$4.00
03/18/2015	DAVILA, MARLENE	9161		City Of Chicago Police	\$94.79
03/18/2015	DAVILA, MARLENE	9161		City Of Chicago Police	\$0.07
03/18/2015	DAVILA, MARLENE	9161		City Of Chicago Police	\$4.00
03/18/2015	DAVILA, MARLENE	9161		City Of Chicago Police	\$20.29
03/18/2015	DAVILA, MARLENE	9161		City Of Chicago Police	\$0.15
03/18/2015	DAVILA, MARLENE	9161		City Of Chicago Police	\$4.00
03/18/2015	DAVILA, MARLENE	9161		City Of Chicago Police	\$20.29
03/18/2015	DAVILA, MARLENE	9161		City Of Chicago Police	\$4.00
03/18/2015	DAVILA, MARLENE	9161		City Of Chicago Police	\$0.60
03/18/2015	DAVILA, MARLENE	9161		City Of Chicago Police	\$313.41
03/18/2015	DAVILA, MARLENE	9161		City Of Chicago Police	\$84.31
03/18/2015	DAVILA, MARLENE	9161		City Of Chicago Police	\$42.25
03/18/2015	DAVILA, MARLENE	9161		City Of Chicago Police	\$615.00
04/27/2015	DAISY, JOLANTA	9161	006	City Of Chicago Police	\$88.41
09/05/1987	Crowley, James	P	00002	City Of Chicago Police	\$119.37
09/05/1987	Crowley, James	P	00002	City Of Chicago Police	\$22.43
09/05/1987	Crowley, James	P	00002	City Of Chicago Police	\$201.07
09/05/1987	Crowley, James	P	00002	City Of Chicago Police	\$437.64
09/05/1987	Crowley, James	P	00002	City Of Chicago Police	\$146.81
09/05/1987	Crowley, James	P	00002	City Of Chicago Police	\$119.37
05/25/1993	Cradick, Edward	P	00013	City Of Chicago Police	\$113.40
05/25/1993	Cradick, Edward	P	00013	City Of Chicago Police	\$4.00
05/25/1993	Cradick, Edward	P	00013	City Of Chicago Police	\$0.80
05/25/1993	Cradick, Edward	P	00013	City Of Chicago Police	\$4.00
05/25/1993	Cradick, Edward	P	00013	City Of Chicago Police	\$4.00
09/24/2006	Cothran, Alonzo	P	09999	City Of Chicago Police	\$0.10
09/24/2006	Cothran, Alonzo	P	09999	City Of Chicago Police	\$230.57
09/24/2006	Cothran, Alonzo	P	09999	City Of Chicago Police	\$228.34
09/24/2006	Cothran, Alonzo	P	09999	City Of Chicago Police	\$0.10
09/24/2006	Cothran, Alonzo	P	09999	City Of Chicago Police	\$4.00

6/28/2017

REPORTS OF COMMITTEES

51007

Incident Date	Claimant	Rank	Unit of Assignment	Insured	Total to be Paid
09/24/2006	Cothran, Alonzo	P	09999	City Of Chicago Police	\$4.00
12/16/2006	Connelly, Dennis M	S	00022	City Of Chicago Police	\$249.86
12/16/2006	Connelly, Dennis M	S	00022	City Of Chicago Police	\$4.00
12/16/2006	Connelly, Dennis M	S	00022	City Of Chicago Police	\$4.73
04/25/2017	CWIAKALA, JOANNA	9161		City Of Chicago Police	\$149.40
04/25/2017	CWIAKALA, JOANNA	9161		City Of Chicago Police	\$13.24
04/25/2017	CWIAKALA, JOANNA	9161		City Of Chicago Police	\$4.00
04/25/2017	CWIAKALA, JOANNA	9161		City Of Chicago Police	\$2.82
04/25/2017	CWIAKALA, JOANNA	9161		City Of Chicago Police	\$36.20
04/25/2017	CWIAKALA, JOANNA	9161		City Of Chicago Police	\$0.68
04/25/2017	CWIAKALA, JOANNA	9161		City Of Chicago Police	\$4.00
04/25/2017	CWIAKALA, JOANNA	9161		City Of Chicago Police	\$700.84
04/25/2017	CWIAKALA, JOANNA	9161		City Of Chicago Police	\$4.00
01/25/2017	CUSIMANO, DANIELLE	9161	044	City Of Chicago Police	\$0.52
01/25/2017	CUSIMANO, DANIELLE	9161	044	City Of Chicago Police	\$4.00
01/25/2017	CUSIMANO, DANIELLE	9161	044	City Of Chicago Police	\$0.37
01/25/2017	CUSIMANO, DANIELLE	9161	044	City Of Chicago Police	\$4.00
01/25/2017	CUSIMANO, DANIELLE	9161	044	City Of Chicago Police	\$73.49
01/25/2017	CUSIMANO, DANIELLE	9161	044	City Of Chicago Police	\$4.00
01/25/2017	CUSIMANO, DANIELLE	9161	044	City Of Chicago Police	\$47.48
01/25/2017	CUSIMANO, DANIELLE	9161	044	City Of Chicago Police	\$4.00
01/25/2017	CUSIMANO, DANIELLE	9161	044	City Of Chicago Police	\$47.48
01/25/2017	CUSIMANO, DANIELLE	9161	044	City Of Chicago Police	\$4.00
01/25/2017	CUSIMANO, DANIELLE	9161	044	City Of Chicago Police	\$0.29
01/25/2017	CUSIMANO, DANIELLE	9161	044	City Of Chicago Police	\$4.00
01/25/2017	CUSIMANO, DANIELLE	9161	044	City Of Chicago Police	\$0.43
01/25/2017	CUSIMANO, DANIELLE	9161	044	City Of Chicago Police	\$4.00
01/25/2017	CUSIMANO, DANIELLE	9161	044	City Of Chicago Police	\$0.43
01/25/2017	CUSIMANO, DANIELLE	9161	044	City Of Chicago Police	\$837.90
01/25/2017	CUSIMANO, DANIELLE	9161	044	City Of Chicago Police	\$837.90
01/25/2017	CUSIMANO, DANIELLE	9161	044	City Of Chicago Police	\$837.90
01/25/2017	CUSIMANO, DANIELLE	9161	044	City Of Chicago Police	\$837.90
01/25/2017	CUSIMANO, DANIELLE	9161	044	City Of Chicago Police	\$837.90

Incident Date	Claimant	Rank	Unit of Assignment	Insured	Total to be Paid
01/25/2017	CUSIMANO, DANIELLE	9161	044	City Of Chicago Police	\$837.90
01/25/2017	CUSIMANO, DANIELLE	9161	044	City Of Chicago Police	\$837.90
01/25/2017	CUSIMANO, DANIELLE	9161	044	City Of Chicago Police	\$68.73
01/25/2017	CUSIMANO, DANIELLE	9161	044	City Of Chicago Police	\$158.68
01/25/2017	CUSIMANO, DANIELLE	9161	044	City Of Chicago Police	\$68.73
01/25/2017	CUSIMANO, DANIELLE	9161	044	City Of Chicago Police	\$101.46
01/25/2017	CUSIMANO, DANIELLE	9161	044	City Of Chicago Police	\$202.10
01/25/2017	CUSIMANO, DANIELLE	9161	044	City Of Chicago Police	\$68.73
01/25/2017	CUSIMANO, DANIELLE	9161	044	City Of Chicago Police	\$28.52
01/25/2017	CUSIMANO, DANIELLE	9161	044	City Of Chicago Police	\$377.85
01/25/2017	CUSIMANO, DANIELLE	9161	044	City Of Chicago Police	\$207.38
01/25/2017	CUSIMANO, DANIELLE	9161	044	City Of Chicago Police	\$252.10
01/25/2017	CUSIMANO, DANIELLE	9161	044	City Of Chicago Police	\$178.05
01/25/2017	CUSIMANO, DANIELLE	9161	044	City Of Chicago Police	\$138.06
01/25/2017	CUSIMANO, DANIELLE	9161	044	City Of Chicago Police	\$207.38
01/25/2017	CUSIMANO, DANIELLE	9161	044	City Of Chicago Police	\$207.38
01/25/2017	CUSIMANO, DANIELLE	9161	044	City Of Chicago Police	\$252.10
01/25/2017	CUSIMANO, DANIELLE	9161	044	City Of Chicago Police	\$231.78
01/25/2017	CUSIMANO, DANIELLE	9161	044	City Of Chicago Police	\$160.71
01/25/2017	CUSIMANO, DANIELLE	9161	044	City Of Chicago Police	\$837.90
01/25/2017	CUSIMANO, DANIELLE	9161	044	City Of Chicago Police	\$837.90
01/25/2017	CUSIMANO, DANIELLE	9161	044	City Of Chicago Police	\$837.90
01/25/2017	CUSIMANO, DANIELLE	9161	044	City Of Chicago Police	\$4.00
01/25/2017	CUSIMANO, DANIELLE	9161	044	City Of Chicago Police	\$0.52
01/25/2017	CUSIMANO, DANIELLE	9161	044	City Of Chicago Police	\$4.00
01/25/2017	CUSIMANO, DANIELLE	9161	044	City Of Chicago Police	\$47.48
01/25/2017	CUSIMANO, DANIELLE	9161	044	City Of Chicago Police	\$4.00
01/25/2017	CUSIMANO, DANIELLE	9161	044	City Of Chicago Police	\$47.48
01/25/2017	CUSIMANO, DANIELLE	9161	044	City Of Chicago Police	\$4.00
01/25/2017	CUSIMANO, DANIELLE	9161	044	City Of Chicago Police	\$47.48
01/25/2017	CUSIMANO, DANIELLE	9161	044	City Of Chicago Police	\$4.00
01/25/2017	CUSIMANO, DANIELLE	9161	044	City Of Chicago Police	\$47.48
01/25/2017	CUSIMANO, DANIELLE	9161	044	City Of Chicago Police	\$4.00

6/28/2017

REPORTS OF COMMITTEES

51009

Incident Date	Claimant	Rank	Unit of Assignment	Insured	Total to be Paid
01/25/2017	CUSIMANO, DANIELLE	9161	044	City Of Chicago Police	\$47.48
01/25/2017	CUSIMANO, DANIELLE	9161	044	City Of Chicago Police	\$4.00
01/25/2017	CUSIMANO, DANIELLE	9161	044	City Of Chicago Police	\$47.48
01/25/2017	CUSIMANO, DANIELLE	9161	044	City Of Chicago Police	\$4.00
01/25/2017	CUSIMANO, DANIELLE	9161	044	City Of Chicago Police	\$0.48
01/25/2017	CUSIMANO, DANIELLE	9161	044	City Of Chicago Police	\$4.00
01/25/2017	CUSIMANO, DANIELLE	9161	044	City Of Chicago Police	\$0.33
01/25/2017	CUSIMANO, DANIELLE	9161	044	City Of Chicago Police	\$4.00
01/25/2017	CUSIMANO, DANIELLE	9161	044	City Of Chicago Police	\$2.06
01/25/2017	CUSIMANO, DANIELLE	9161	044	City Of Chicago Police	\$4.00
01/25/2017	CUSIMANO, DANIELLE	9161	044	City Of Chicago Police	\$4.76
01/25/2017	CUSIMANO, DANIELLE	9161	044	City Of Chicago Police	\$4.00
01/25/2017	CUSIMANO, DANIELLE	9161	044	City Of Chicago Police	\$2.06
01/25/2017	CUSIMANO, DANIELLE	9161	044	City Of Chicago Police	\$4.00
01/25/2017	CUSIMANO, DANIELLE	9161	044	City Of Chicago Police	\$3.04
01/25/2017	CUSIMANO, DANIELLE	9161	044	City Of Chicago Police	\$4.00
01/25/2017	CUSIMANO, DANIELLE	9161	044	City Of Chicago Police	\$6.06
01/25/2017	CUSIMANO, DANIELLE	9161	044	City Of Chicago Police	\$4.00
01/25/2017	CUSIMANO, DANIELLE	9161	044	City Of Chicago Police	\$2.06
01/25/2017	CUSIMANO, DANIELLE	9161	044	City Of Chicago Police	\$4.00
01/25/2017	CUSIMANO, DANIELLE	9161	044	City Of Chicago Police	\$47.48
01/25/2017	CUSIMANO, DANIELLE	9161	044	City Of Chicago Police	\$4.00
01/25/2017	CUSIMANO, DANIELLE	9161	044	City Of Chicago Police	\$47.48
01/25/2017	CUSIMANO, DANIELLE	9161	044	City Of Chicago Police	\$4.00
01/25/2017	CUSIMANO, DANIELLE	9161	044	City Of Chicago Police	\$0.43
01/25/2017	CUSIMANO, DANIELLE	9161	044	City Of Chicago Police	\$4.00
05/31/2016	CUNNINGHAM, THOMAS	9161	189	City Of Chicago Police	\$361.01
05/31/2016	CUNNINGHAM, THOMAS	9161	189	City Of Chicago Police	\$361.01
05/31/2016	CUNNINGHAM, THOMAS	9161	189	City Of Chicago Police	\$361.01
05/31/2016	CUNNINGHAM, THOMAS	9161	189	City Of Chicago Police	\$361.01
05/31/2016	CUNNINGHAM, THOMAS	9161	189	City Of Chicago Police	\$4.00
05/31/2016	CUNNINGHAM, THOMAS	9161	189	City Of Chicago Police	\$0.68
05/31/2016	CUNNINGHAM, THOMAS	9161	189	City Of Chicago Police	\$4.00

Incident Date	Claimant	Rank	Unit of Assignment	Insured	Total to be Paid
05/31/2016	CUNNINGHAM, THOMAS	9161	189	City Of Chicago Police	\$0.68
05/31/2016	CUNNINGHAM, THOMAS	9161	189	City Of Chicago Police	\$4.00
05/31/2016	CUNNINGHAM, THOMAS	9161	189	City Of Chicago Police	\$0.68
05/31/2016	CUNNINGHAM, THOMAS	9161	189	City Of Chicago Police	\$4.00
05/31/2016	CUNNINGHAM, THOMAS	9161	189	City Of Chicago Police	\$0.68
05/31/2016	CUNNINGHAM, THOMAS	9161	189	City Of Chicago Police	\$4.00
05/31/2016	CUNNINGHAM, THOMAS	9161	189	City Of Chicago Police	\$0.68
05/31/2016	CUNNINGHAM, THOMAS	9161	189	City Of Chicago Police	\$4.00
05/31/2016	CUNNINGHAM, THOMAS	9161	189	City Of Chicago Police	\$361.01
04/05/2017	CUNNINGHAM, JOSEPH	9161		City Of Chicago Police	\$0.45
04/05/2017	CUNNINGHAM, JOSEPH	9161		City Of Chicago Police	\$4.00
04/05/2017	CUNNINGHAM, JOSEPH	9161		City Of Chicago Police	\$0.54
04/05/2017	CUNNINGHAM, JOSEPH	9161		City Of Chicago Police	\$4.00
04/05/2017	CUNNINGHAM, JOSEPH	9161		City Of Chicago Police	\$4.00
04/05/2017	CUNNINGHAM, JOSEPH	9161		City Of Chicago Police	\$4.00
04/05/2017	CUNNINGHAM, JOSEPH	9161		City Of Chicago Police	\$0.55
04/05/2017	CUNNINGHAM, JOSEPH	9161		City Of Chicago Police	\$4.00
04/05/2017	CUNNINGHAM, JOSEPH	9161		City Of Chicago Police	\$0.56
04/05/2017	CUNNINGHAM, JOSEPH	9161		City Of Chicago Police	\$4.00
04/05/2017	CUNNINGHAM, JOSEPH	9161		City Of Chicago Police	\$0.55
04/05/2017	CUNNINGHAM, JOSEPH	9161		City Of Chicago Police	\$4.00
04/05/2017	CUNNINGHAM, JOSEPH	9161		City Of Chicago Police	\$0.47
04/05/2017	CUNNINGHAM, JOSEPH	9161		City Of Chicago Police	\$4.00
04/05/2017	CUNNINGHAM, JOSEPH	9161		City Of Chicago Police	\$0.46
04/05/2017	CUNNINGHAM, JOSEPH	9161		City Of Chicago Police	\$4.00
04/05/2017	CUNNINGHAM, JOSEPH	9161		City Of Chicago Police	\$0.55
04/05/2017	CUNNINGHAM, JOSEPH	9161		City Of Chicago Police	\$4.00
04/05/2017	CUNNINGHAM, JOSEPH	9161		City Of Chicago Police	\$0.56
04/05/2017	CUNNINGHAM, JOSEPH	9161		City Of Chicago Police	\$4.00
04/05/2017	CUNNINGHAM, JOSEPH	9161		City Of Chicago Police	\$0.41
04/05/2017	CUNNINGHAM, JOSEPH	9161		City Of Chicago Police	\$4.00
04/05/2017	CUNNINGHAM, JOSEPH	9161		City Of Chicago Police	\$0.56
04/05/2017	CUNNINGHAM, JOSEPH	9161		City Of Chicago Police	\$263.03

6/28/2017

REPORTS OF COMMITTEES

51011

Incident Date	Claimant	Rank	Unit of Assignment	Insured	Total to be Paid
04/05/2017	CUNNINGHAM, JOSEPH	9161		City Of Chicago Police	\$264.98
04/05/2017	CUNNINGHAM, JOSEPH	9161		City Of Chicago Police	\$263.03
04/05/2017	CUNNINGHAM, JOSEPH	9161		City Of Chicago Police	\$224.72
04/05/2017	CUNNINGHAM, JOSEPH	9161		City Of Chicago Police	\$220.54
04/05/2017	CUNNINGHAM, JOSEPH	9161		City Of Chicago Police	\$265.26
04/05/2017	CUNNINGHAM, JOSEPH	9161		City Of Chicago Police	\$267.21
04/05/2017	CUNNINGHAM, JOSEPH	9161		City Of Chicago Police	\$201.77
04/05/2017	CUNNINGHAM, JOSEPH	9161		City Of Chicago Police	\$269.44
04/05/2017	CUNNINGHAM, JOSEPH	9161		City Of Chicago Police	\$220.54
04/05/2017	CUNNINGHAM, JOSEPH	9161		City Of Chicago Police	\$224.72
04/05/2017	CUNNINGHAM, JOSEPH	9161		City Of Chicago Police	\$224.72
04/05/2017	CUNNINGHAM, JOSEPH	9161		City Of Chicago Police	\$267.21
04/05/2017	CUNNINGHAM, JOSEPH	9161		City Of Chicago Police	\$218.04
04/05/2017	CUNNINGHAM, JOSEPH	9161		City Of Chicago Police	\$262.76
04/05/2017	CUNNINGHAM, JOSEPH	9161		City Of Chicago Police	\$126.22
04/05/2017	CUNNINGHAM, JOSEPH	9161		City Of Chicago Police	\$80.86
04/05/2017	CUNNINGHAM, JOSEPH	9161		City Of Chicago Police	\$4.00
04/05/2017	CUNNINGHAM, JOSEPH	9161		City Of Chicago Police	\$0.46
04/05/2017	CUNNINGHAM, JOSEPH	9161		City Of Chicago Police	\$4.00
04/05/2017	CUNNINGHAM, JOSEPH	9161		City Of Chicago Police	\$0.47
04/05/2017	CUNNINGHAM, JOSEPH	9161		City Of Chicago Police	\$4.00
04/05/2017	CUNNINGHAM, JOSEPH	9161		City Of Chicago Police	\$0.47
04/05/2017	CUNNINGHAM, JOSEPH	9161		City Of Chicago Police	\$4.00
04/05/2017	CUNNINGHAM, JOSEPH	9161		City Of Chicago Police	\$0.56
04/05/2017	CUNNINGHAM, JOSEPH	9161		City Of Chicago Police	\$4.00
03/07/2017	CUADRA, ANDRES			City Of Chicago Police	\$25.10
03/07/2017	CUADRA, ANDRES			City Of Chicago Police	\$47.09
03/07/2017	CUADRA, ANDRES			City Of Chicago Police	\$4.00
03/17/2017	CRUZ, GAIL		630	City Of Chicago Police	\$4.00
03/17/2017	CRUZ, GAIL		630	City Of Chicago Police	\$0.49
03/17/2017	CRUZ, GAIL		630	City Of Chicago Police	\$4.00
03/17/2017	CRUZ, GAIL		630	City Of Chicago Police	\$0.49
03/17/2017	CRUZ, GAIL		630	City Of Chicago Police	\$4.00

51012

JOURNAL--CITY COUNCIL--CHICAGO

6/28/2017

Incident Date	Claimant	Rank	Unit of Assignment	Insured	Total to be Paid
03/17/2017	CRUZ, GAIL		630	City Of Chicago Police	\$0.51
03/17/2017	CRUZ, GAIL		630	City Of Chicago Police	\$4.00
03/17/2017	CRUZ, GAIL		630	City Of Chicago Police	\$0.49
03/17/2017	CRUZ, GAIL		630	City Of Chicago Police	\$191.98
03/17/2017	CRUZ, GAIL		630	City Of Chicago Police	\$394.48
03/17/2017	CRUZ, GAIL		630	City Of Chicago Police	\$262.93
03/17/2017	CRUZ, GAIL		630	City Of Chicago Police	\$394.48
03/17/2017	CRUZ, GAIL		630	City Of Chicago Police	\$302.97
03/17/2017	CRUZ, GAIL		630	City Of Chicago Police	\$265.05
03/17/2017	CRUZ, GAIL		630	City Of Chicago Police	\$271.74
03/17/2017	CRUZ, GAIL		630	City Of Chicago Police	\$265.05
03/17/2017	CRUZ, GAIL		630	City Of Chicago Police	\$257.39
03/17/2017	CRUZ, GAIL		630	City Of Chicago Police	\$162.66
03/17/2017	CRUZ, GAIL		630	City Of Chicago Police	\$323.06
03/17/2017	CRUZ, GAIL		630	City Of Chicago Police	\$657.73
03/17/2017	CRUZ, GAIL		630	City Of Chicago Police	\$233.18
03/17/2017	CRUZ, GAIL		630	City Of Chicago Police	\$0.73
03/17/2017	CRUZ, GAIL		630	City Of Chicago Police	\$4.00
03/17/2017	CRUZ, GAIL		630	City Of Chicago Police	\$4.00
03/17/2017	CRUZ, GAIL		630	City Of Chicago Police	\$3.08
03/17/2017	CRUZ, GAIL		630	City Of Chicago Police	\$4.00
03/17/2017	CRUZ, GAIL		630	City Of Chicago Police	\$0.49
03/17/2017	CRUZ, GAIL		630	City Of Chicago Police	\$4.00
03/17/2017	CRUZ, GAIL		630	City Of Chicago Police	\$0.73
03/17/2017	CRUZ, GAIL		630	City Of Chicago Police	\$4.00
03/17/2017	CRUZ, GAIL		630	City Of Chicago Police	\$0.56
03/17/2017	CRUZ, GAIL		630	City Of Chicago Police	\$4.00
03/17/2017	CRUZ, GAIL		630	City Of Chicago Police	\$4.00
03/17/2017	CRUZ, GAIL		630	City Of Chicago Police	\$4.41
03/17/2017	CRUZ, GAIL		630	City Of Chicago Police	\$4.00
03/17/2017	CRUZ, GAIL		630	City Of Chicago Police	\$6.11
03/17/2017	CRUZ, GAIL		630	City Of Chicago Police	\$4.00
03/17/2017	CRUZ, GAIL		630	City Of Chicago Police	\$5.88

6/28/2017

REPORTS OF COMMITTEES

51013

Incident Date	Claimant	Rank	Unit of Assignment	Insured	Total to be Paid
03/17/2017	CRUZ, GAIL		630	City Of Chicago Police	\$4.00
10/28/2010	CROSS, LENWOOD			City Of Chicago Police	\$65.84
10/28/2010	CROSS, LENWOOD			City Of Chicago Police	\$4.00
10/28/2010	CROSS, LENWOOD			City Of Chicago Police	\$4.00
10/28/2010	CROSS, LENWOOD			City Of Chicago Police	\$20.29
10/28/2010	CROSS, LENWOOD			City Of Chicago Police	\$100.00
10/28/2010	CROSS, LENWOOD			City Of Chicago Police	\$210.00
10/28/2010	CROSS, LENWOOD			City Of Chicago Police	\$100.00
10/28/2010	CROSS, LENWOOD			City Of Chicago Police	\$210.00
03/29/2017	CRONIN, JOSEPH	9161		City Of Chicago Police	\$117.00
03/29/2017	CRONIN, JOSEPH	9161		City Of Chicago Police	\$117.00
03/29/2017	CRONIN, JOSEPH	9161		City Of Chicago Police	\$4.00
03/29/2017	CRONIN, JOSEPH	9161		City Of Chicago Police	\$4.00
11/30/2012	CRONIN, BRIGID	9206	377	City Of Chicago Police	\$118.12
11/30/2012	CRONIN, BRIGID	9206	377	City Of Chicago Police	\$4.00
11/30/2012	CRONIN, BRIGID	9206	377	City Of Chicago Police	\$4.00
11/30/2012	CRONIN, BRIGID	9206	377	City Of Chicago Police	\$4.00
11/30/2012	CRONIN, BRIGID	9206	377	City Of Chicago Police	\$4.00
11/30/2012	CRONIN, BRIGID	9206	377	City Of Chicago Police	\$119.37
11/30/2012	CRONIN, BRIGID	9206	377	City Of Chicago Police	\$4.00
11/30/2012	CRONIN, BRIGID	9206	377	City Of Chicago Police	\$118.12
11/30/2012	CRONIN, BRIGID	9206	377	City Of Chicago Police	\$657.76
05/08/2016	CRESPO, NELSON	9161	017	City Of Chicago Police	\$628.98
05/08/2016	CRESPO, NELSON	9161	017	City Of Chicago Police	\$18.87
05/08/2016	CRESPO, NELSON	9161	017	City Of Chicago Police	\$4.00
01/27/2010	CRANFIELD, BERTRAM	9161		City Of Chicago Police	\$232.59
01/27/2010	CRANFIELD, BERTRAM	9161		City Of Chicago Police	\$2.08
01/27/2010	CRANFIELD, BERTRAM	9161		City Of Chicago Police	\$4.00
03/10/2016	CRANFIELD, BERTRAM	9161		City Of Chicago Police	\$4.00
03/10/2016	CRANFIELD, BERTRAM	9161		City Of Chicago Police	\$837.90
03/10/2016	CRANFIELD, BERTRAM	9161		City Of Chicago Police	\$837.90
03/10/2016	CRANFIELD, BERTRAM	9161		City Of Chicago Police	\$101.98
03/10/2016	CRANFIELD, BERTRAM	9161		City Of Chicago Police	\$837.90

51014

JOURNAL--CITY COUNCIL--CHICAGO

6/28/2017

Incident Date	Claimant	Rank	Unit of Assignment	Insured	Total to be Paid
03/10/2016	CRANFIELD, BERTRAM	9161		City Of Chicago Police	\$837.90
03/10/2016	CRANFIELD, BERTRAM	9161		City Of Chicago Police	\$718.20
03/10/2016	CRANFIELD, BERTRAM	9161		City Of Chicago Police	\$4.00
03/10/2016	CRANFIELD, BERTRAM	9161		City Of Chicago Police	\$4.00
03/10/2016	CRANFIELD, BERTRAM	9161		City Of Chicago Police	\$4.00
03/10/2016	CRANFIELD, BERTRAM	9161		City Of Chicago Police	\$4.00
03/10/2016	CRANFIELD, BERTRAM	9161		City Of Chicago Police	\$40.70
03/10/2016	CRANFIELD, BERTRAM	9161		City Of Chicago Police	\$4.00
03/10/2016	CRANFIELD, BERTRAM	9161		City Of Chicago Police	\$47.48
03/10/2016	CRANFIELD, BERTRAM	9161		City Of Chicago Police	\$47.48
03/10/2016	CRANFIELD, BERTRAM	9161		City Of Chicago Police	\$4.00
03/10/2016	CRANFIELD, BERTRAM	9161		City Of Chicago Police	\$5.77
03/10/2016	CRANFIELD, BERTRAM	9161		City Of Chicago Police	\$4.00
03/10/2016	CRANFIELD, BERTRAM	9161		City Of Chicago Police	\$4.00
03/10/2016	CRANFIELD, BERTRAM	9161		City Of Chicago Police	\$4.00
03/10/2016	CRANFIELD, BERTRAM	9161		City Of Chicago Police	\$47.48
03/10/2016	CRANFIELD, BERTRAM	9161		City Of Chicago Police	\$47.48
03/10/2016	CRANFIELD, BERTRAM	9161		City Of Chicago Police	\$4.00
04/04/2016	CRAIG, NIAGARA	9161	011	City Of Chicago Police	\$837.90
04/04/2016	CRAIG, NIAGARA	9161	011	City Of Chicago Police	\$72.77
04/04/2016	CRAIG, NIAGARA	9161	011	City Of Chicago Police	\$837.90
04/04/2016	CRAIG, NIAGARA	9161	011	City Of Chicago Police	\$718.20
04/04/2016	CRAIG, NIAGARA	9161	011	City Of Chicago Police	\$94.96
04/04/2016	CRAIG, NIAGARA	9161	011	City Of Chicago Police	\$4.00
04/04/2016	CRAIG, NIAGARA	9161	011	City Of Chicago Police	\$1.38
04/04/2016	CRAIG, NIAGARA	9161	011	City Of Chicago Police	\$4.00
04/04/2016	CRAIG, NIAGARA	9161	011	City Of Chicago Police	\$47.48
04/04/2016	CRAIG, NIAGARA	9161	011	City Of Chicago Police	\$4.00
04/04/2016	CRAIG, NIAGARA	9161	011	City Of Chicago Police	\$40.70
04/04/2016	CRAIG, NIAGARA	9161	011	City Of Chicago Police	\$4.00
04/04/2016	CRAIG, NIAGARA	9161	011	City Of Chicago Police	\$47.48
04/04/2016	CRAIG, NIAGARA	9161	011	City Of Chicago Police	\$4.00
04/04/2016	CRAIG, NIAGARA	9161	011	City Of Chicago Police	\$27.46

6/28/2017

REPORTS OF COMMITTEES

51015

Incident Date	Claimant	Rank	Unit of Assignment	Insured	Total to be Paid
04/04/2016	CRAIG, NIAGARA	9161	011	City Of Chicago Police	\$4.00
04/04/2016	CRAIG, NIAGARA	9161	011	City Of Chicago Police	\$47.48
04/04/2016	CRAIG, NIAGARA	9161	011	City Of Chicago Police	\$4.00
04/04/2016	CRAIG, NIAGARA	9161	011	City Of Chicago Police	\$837.90
12/05/2009	COX, PAULINE	9161		City Of Chicago Police	\$0.82
12/05/2009	COX, PAULINE	9161		City Of Chicago Police	\$4.00
12/05/2009	COX, PAULINE	9161		City Of Chicago Police	\$1.75
12/05/2009	COX, PAULINE	9161		City Of Chicago Police	\$4.00
12/05/2009	COX, PAULINE	9161		City Of Chicago Police	\$1.36
12/05/2009	COX, PAULINE	9161		City Of Chicago Police	\$4.00
12/05/2009	COX, PAULINE	9161		City Of Chicago Police	\$9.48
12/05/2009	COX, PAULINE	9161		City Of Chicago Police	\$161.82
12/05/2009	COX, PAULINE	9161		City Of Chicago Police	\$152.23
12/05/2009	COX, PAULINE	9161		City Of Chicago Police	\$76.01
12/05/2009	COX, PAULINE	9161		City Of Chicago Police	\$4.00
04/18/2017	COX, BRYAN	9161	193	City Of Chicago Police	\$1.38
04/18/2017	COX, BRYAN	9161	193	City Of Chicago Police	\$4.00
04/18/2017	COX, BRYAN	9161	193	City Of Chicago Police	\$1.13
04/18/2017	COX, BRYAN	9161	193	City Of Chicago Police	\$4.00
04/18/2017	COX, BRYAN	9161	193	City Of Chicago Police	\$3.08
04/18/2017	COX, BRYAN	9161	193	City Of Chicago Police	\$4.00
04/18/2017	COX, BRYAN	9161	193	City Of Chicago Police	\$3.23
04/18/2017	COX, BRYAN	9161	193	City Of Chicago Police	\$4.00
04/18/2017	COX, BRYAN	9161	193	City Of Chicago Police	\$11.23
04/18/2017	COX, BRYAN	9161	193	City Of Chicago Police	\$305.50
04/18/2017	COX, BRYAN	9161	193	City Of Chicago Police	\$1.66
04/18/2017	COX, BRYAN	9161	193	City Of Chicago Police	\$4.00
04/18/2017	COX, BRYAN	9161	193	City Of Chicago Police	\$0.61
04/18/2017	COX, BRYAN	9161	193	City Of Chicago Police	\$4.00
04/18/2017	COX, BRYAN	9161	193	City Of Chicago Police	\$3.75
04/18/2017	COX, BRYAN	9161	193	City Of Chicago Police	\$86.02
04/18/2017	COX, BRYAN	9161	193	City Of Chicago Police	\$528.81
04/18/2017	COX, BRYAN	9161	193	City Of Chicago Police	\$80.41

51016

JOURNAL--CITY COUNCIL--CHICAGO

6/28/2017

Incident Date	Claimant	Rank	Unit of Assignment	Insured	Total to be Paid
04/18/2017	COX, BRYAN	9161	193	City Of Chicago Police	\$456.40
04/18/2017	COX, BRYAN	9161	193	City Of Chicago Police	\$86.02
04/18/2017	COX, BRYAN	9161	193	City Of Chicago Police	\$233.07
04/18/2017	COX, BRYAN	9161	193	City Of Chicago Police	\$194.28
04/18/2017	COX, BRYAN	9161	193	City Of Chicago Police	\$160.12
04/18/2017	COX, BRYAN	9161	193	City Of Chicago Police	\$434.44
04/18/2017	COX, BRYAN	9161	193	City Of Chicago Police	\$645.07
04/18/2017	COX, BRYAN	9161	193	City Of Chicago Police	\$4.00
04/18/2017	COX, BRYAN	9161	193	City Of Chicago Police	\$32.24
04/18/2017	COX, BRYAN	9161	193	City Of Chicago Police	\$4.00
04/18/2017	COX, BRYAN	9161	193	City Of Chicago Police	\$166.90
04/18/2017	COX, BRYAN	9161	193	City Of Chicago Police	\$4.00
04/18/2017	COX, BRYAN	9161	193	City Of Chicago Police	\$27.42
04/18/2017	COX, BRYAN	9161	193	City Of Chicago Police	\$4.00
04/18/2017	COX, BRYAN	9161	193	City Of Chicago Police	\$0.57
04/18/2017	COX, BRYAN	9161	193	City Of Chicago Police	\$4.00
04/18/2017	COX, BRYAN	9161	193	City Of Chicago Police	\$46.94
04/18/2017	COX, BRYAN	9161	193	City Of Chicago Police	\$4.00
04/18/2017	COX, BRYAN	9161	193	City Of Chicago Police	\$4.00
10/20/2013	COUSINS, WILLIAM	9161	002	City Of Chicago Police	\$334.33
10/20/2013	COUSINS, WILLIAM	9161	002	City Of Chicago Police	\$4.00
10/20/2013	COUSINS, WILLIAM	9161	002	City Of Chicago Police	\$2.99
07/24/2016	CORRAL, DANIEL	9161	044	City Of Chicago Police	\$210.00
07/24/2016	CORRAL, DANIEL	9161	044	City Of Chicago Police	\$100.00
07/24/2016	CORRAL, DANIEL	9161	044	City Of Chicago Police	\$210.00
07/24/2016	CORRAL, DANIEL	9161	044	City Of Chicago Police	\$210.00
07/24/2016	CORRAL, DANIEL	9161	044	City Of Chicago Police	\$186.04
02/20/2016	CORFIELD, ROBERT	9161		City Of Chicago Police	\$161.47
02/20/2016	CORFIELD, ROBERT	9161		City Of Chicago Police	\$4.00
02/20/2016	CORFIELD, ROBERT	9161		City Of Chicago Police	\$4.85
11/22/2016	CORDOVA NESTAD, DIANA	9161		City Of Chicago Police	\$749.18
11/22/2016	CORDOVA NESTAD, DIANA	9161		City Of Chicago Police	\$4.00
11/22/2016	CORDOVA NESTAD, DIANA	9161		City Of Chicago Police	\$6.70

6/28/2017

REPORTS OF COMMITTEES

51017

Incident Date	Claimant	Rank	Unit of Assignment	Insured	Total to be Paid
04/25/2017	CORDERO, JAMES	9161	025	City Of Chicago Police	\$178.05
04/25/2017	CORDERO, JAMES	9161	025	City Of Chicago Police	\$208.45
04/25/2017	CORDERO, JAMES	9161	025	City Of Chicago Police	\$270.32
04/25/2017	CORDERO, JAMES	9161	025	City Of Chicago Police	\$206.29
04/25/2017	CORDERO, JAMES	9161	025	City Of Chicago Police	\$0.27
04/25/2017	CORDERO, JAMES	9161	025	City Of Chicago Police	\$4.00
04/25/2017	CORDERO, JAMES	9161	025	City Of Chicago Police	\$0.43
04/25/2017	CORDERO, JAMES	9161	025	City Of Chicago Police	\$4.00
04/25/2017	CORDERO, JAMES	9161	025	City Of Chicago Police	\$0.46
04/25/2017	CORDERO, JAMES	9161	025	City Of Chicago Police	\$4.00
04/25/2017	CORDERO, JAMES	9161	025	City Of Chicago Police	\$0.46
04/25/2017	CORDERO, JAMES	9161	025	City Of Chicago Police	\$4.00
04/25/2017	CORDERO, JAMES	9161	025	City Of Chicago Police	\$0.37
04/25/2017	CORDERO, JAMES	9161	025	City Of Chicago Police	\$4.00
04/25/2017	CORDERO, JAMES	9161	025	City Of Chicago Police	\$16.80
04/25/2017	CORDERO, JAMES	9161	025	City Of Chicago Police	\$4.00
04/25/2017	CORDERO, JAMES	9161	025	City Of Chicago Police	\$2.42
04/25/2017	CORDERO, JAMES	9161	025	City Of Chicago Police	\$4.00
04/25/2017	CORDERO, JAMES	9161	025	City Of Chicago Police	\$1.85
04/25/2017	CORDERO, JAMES	9161	025	City Of Chicago Police	\$4.00
04/25/2017	CORDERO, JAMES	9161	025	City Of Chicago Police	\$109.18
04/25/2017	CORDERO, JAMES	9161	025	City Of Chicago Police	\$220.54
04/25/2017	CORDERO, JAMES	9161	025	City Of Chicago Police	\$220.54
04/25/2017	CORDERO, JAMES	9161	025	City Of Chicago Police	\$131.38
09/20/2016	CONSTANT, THIERRY	9161		City Of Chicago Police	\$4.00
09/20/2016	CONSTANT, THIERRY	9161		City Of Chicago Police	\$0.48
09/20/2016	CONSTANT, THIERRY	9161		City Of Chicago Police	\$4.00
09/20/2016	CONSTANT, THIERRY	9161		City Of Chicago Police	\$0.50
09/20/2016	CONSTANT, THIERRY	9161		City Of Chicago Police	\$4.00
09/20/2016	CONSTANT, THIERRY	9161		City Of Chicago Police	\$0.57
09/20/2016	CONSTANT, THIERRY	9161		City Of Chicago Police	\$4.00
09/20/2016	CONSTANT, THIERRY	9161		City Of Chicago Police	\$0.48
09/20/2016	CONSTANT, THIERRY	9161		City Of Chicago Police	\$4.00

51018

JOURNAL--CITY COUNCIL--CHICAGO

6/28/2017

Incident Date	Claimant	Rank	Unit of Assignment	Insured	Total to be Paid
09/20/2016	CONSTANT, THIERRY	9161		City Of Chicago Police	\$0.48
09/20/2016	CONSTANT, THIERRY	9161		City Of Chicago Police	\$4.00
09/20/2016	CONSTANT, THIERRY	9161		City Of Chicago Police	\$260.86
09/20/2016	CONSTANT, THIERRY	9161		City Of Chicago Police	\$260.86
09/20/2016	CONSTANT, THIERRY	9161		City Of Chicago Police	\$260.86
09/20/2016	CONSTANT, THIERRY	9161		City Of Chicago Police	\$260.86
09/20/2016	CONSTANT, THIERRY	9161		City Of Chicago Police	\$214.13
09/20/2016	CONSTANT, THIERRY	9161		City Of Chicago Police	\$260.86
09/20/2016	CONSTANT, THIERRY	9161		City Of Chicago Police	\$260.86
09/20/2016	CONSTANT, THIERRY	9161		City Of Chicago Police	\$260.86
09/20/2016	CONSTANT, THIERRY	9161		City Of Chicago Police	\$267.55
09/20/2016	CONSTANT, THIERRY	9161		City Of Chicago Police	\$307.59
09/20/2016	CONSTANT, THIERRY	9161		City Of Chicago Police	\$260.86
09/20/2016	CONSTANT, THIERRY	9161		City Of Chicago Police	\$0.48
09/20/2016	CONSTANT, THIERRY	9161		City Of Chicago Police	\$4.00
09/20/2016	CONSTANT, THIERRY	9161		City Of Chicago Police	\$0.48
09/20/2016	CONSTANT, THIERRY	9161		City Of Chicago Police	\$4.00
09/20/2016	CONSTANT, THIERRY	9161		City Of Chicago Police	\$0.48
09/20/2016	CONSTANT, THIERRY	9161		City Of Chicago Police	\$4.00
09/20/2016	CONSTANT, THIERRY	9161		City Of Chicago Police	\$0.39
09/20/2016	CONSTANT, THIERRY	9161		City Of Chicago Police	\$4.00
09/20/2016	CONSTANT, THIERRY	9161		City Of Chicago Police	\$0.48
09/20/2016	CONSTANT, THIERRY	9161		City Of Chicago Police	\$4.00
09/20/2016	CONSTANT, THIERRY	9161		City Of Chicago Police	\$0.48
12/18/2013	CONSIDINE, BERNARD	9161	025	City Of Chicago Police	\$619.50
05/02/2017	CONROY, PATRICK	9173		City Of Chicago Police	\$656.88
05/02/2017	CONROY, PATRICK	9173		City Of Chicago Police	\$4.00
05/02/2017	CONROY, PATRICK	9173		City Of Chicago Police	\$4.00
05/02/2017	CONROY, PATRICK	9173		City Of Chicago Police	\$5.88
05/02/2017	CONROY, PATRICK	9173		City Of Chicago Police	\$191.98
09/12/2016	CONROY, MICHAEL	9161		City Of Chicago Police	\$178.83
09/12/2016	CONROY, MICHAEL	9161		City Of Chicago Police	\$4.00
02/08/2017	CONROY, MICHAEL	9161		City Of Chicago Police	\$56.98

6/28/2017

REPORTS OF COMMITTEES

51019

Incident Date	Claimant	Rank	Unit of Assignment	Insured	Total to be Paid
02/08/2017	CONROY, MICHAEL	9161		City Of Chicago Police	\$37.08
02/08/2017	CONROY, MICHAEL	9161		City Of Chicago Police	\$1.11
02/08/2017	CONROY, MICHAEL	9161		City Of Chicago Police	\$4.00
02/08/2017	CONROY, MICHAEL	9161		City Of Chicago Police	\$1.71
02/08/2017	CONROY, MICHAEL	9161		City Of Chicago Police	\$4.00
07/03/2016	CONNOLLY, KIMBERLY	9169	055	City Of Chicago Police	\$314.28
07/03/2016	CONNOLLY, KIMBERLY	9169	055	City Of Chicago Police	\$343.64
07/03/2016	CONNOLLY, KIMBERLY	9169	055	City Of Chicago Police	\$314.28
07/03/2016	CONNOLLY, KIMBERLY	9169	055	City Of Chicago Police	\$341.69
07/03/2016	CONNOLLY, KIMBERLY	9169	055	City Of Chicago Police	\$374.11
07/03/2016	CONNOLLY, KIMBERLY	9169	055	City Of Chicago Police	\$312.33
07/03/2016	CONNOLLY, KIMBERLY	9169	055	City Of Chicago Police	\$312.33
07/03/2016	CONNOLLY, KIMBERLY	9169	055	City Of Chicago Police	\$341.69
07/03/2016	CONNOLLY, KIMBERLY	9169	055	City Of Chicago Police	\$312.33
07/03/2016	CONNOLLY, KIMBERLY	9169	055	City Of Chicago Police	\$4.00
07/03/2016	CONNOLLY, KIMBERLY	9169	055	City Of Chicago Police	\$393.63
07/03/2016	CONNOLLY, KIMBERLY	9169	055	City Of Chicago Police	\$0.58
07/03/2016	CONNOLLY, KIMBERLY	9169	055	City Of Chicago Police	\$4.00
07/03/2016	CONNOLLY, KIMBERLY	9169	055	City Of Chicago Police	\$0.63
07/03/2016	CONNOLLY, KIMBERLY	9169	055	City Of Chicago Police	\$4.00
07/03/2016	CONNOLLY, KIMBERLY	9169	055	City Of Chicago Police	\$0.58
07/03/2016	CONNOLLY, KIMBERLY	9169	055	City Of Chicago Police	\$4.00
07/03/2016	CONNOLLY, KIMBERLY	9169	055	City Of Chicago Police	\$4.00
07/03/2016	CONNOLLY, KIMBERLY	9169	055	City Of Chicago Police	\$4.00
07/03/2016	CONNOLLY, KIMBERLY	9169	055	City Of Chicago Police	\$0.63
07/03/2016	CONNOLLY, KIMBERLY	9169	055	City Of Chicago Police	\$4.00
07/03/2016	CONNOLLY, KIMBERLY	9169	055	City Of Chicago Police	\$0.58
07/03/2016	CONNOLLY, KIMBERLY	9169	055	City Of Chicago Police	\$4.00
07/03/2016	CONNOLLY, KIMBERLY	9169	055	City Of Chicago Police	\$0.70
07/03/2016	CONNOLLY, KIMBERLY	9169	055	City Of Chicago Police	\$4.00
07/03/2016	CONNOLLY, KIMBERLY	9169	055	City Of Chicago Police	\$0.59

51020

JOURNAL--CITY COUNCIL--CHICAGO

6/28/2017

Incident Date	Claimant	Rank	Unit of Assignment	Insured	Total to be Paid
07/03/2016	CONNOLLY, KIMBERLY	9169	055	City Of Chicago Police	\$4.00
07/03/2016	CONNOLLY, KIMBERLY	9169	055	City Of Chicago Police	\$0.64
07/03/2016	CONNOLLY, KIMBERLY	9169	055	City Of Chicago Police	\$4.00
07/03/2016	CONNOLLY, KIMBERLY	9169	055	City Of Chicago Police	\$0.59
07/03/2016	CONNOLLY, KIMBERLY	9169	055	City Of Chicago Police	\$4.00
07/03/2016	CONNOLLY, KIMBERLY	9169	055	City Of Chicago Police	\$2.07
04/27/2017	CONLEY, SEAN	9161		City Of Chicago Police	\$4.00
02/12/2017	COMBS, ROBERT	9161		City Of Chicago Police	\$140.43
02/12/2017	COMBS, ROBERT	9161		City Of Chicago Police	\$0.21
02/12/2017	COMBS, ROBERT	9161		City Of Chicago Police	\$140.43
02/12/2017	COMBS, ROBERT	9161		City Of Chicago Police	\$140.43
02/12/2017	COMBS, ROBERT	9161		City Of Chicago Police	\$140.43
02/12/2017	COMBS, ROBERT	9161		City Of Chicago Police	\$187.24
02/12/2017	COMBS, ROBERT	9161		City Of Chicago Police	\$140.43
02/12/2017	COMBS, ROBERT	9161		City Of Chicago Police	\$140.43
02/12/2017	COMBS, ROBERT	9161		City Of Chicago Police	\$140.43
02/12/2017	COMBS, ROBERT	9161		City Of Chicago Police	\$107.43
02/12/2017	COMBS, ROBERT	9161		City Of Chicago Police	\$4.00
02/12/2017	COMBS, ROBERT	9161		City Of Chicago Police	\$0.21
02/12/2017	COMBS, ROBERT	9161		City Of Chicago Police	\$4.00
02/12/2017	COMBS, ROBERT	9161		City Of Chicago Police	\$0.21
02/12/2017	COMBS, ROBERT	9161		City Of Chicago Police	\$4.00
02/12/2017	COMBS, ROBERT	9161		City Of Chicago Police	\$0.21
02/12/2017	COMBS, ROBERT	9161		City Of Chicago Police	\$4.00
02/12/2017	COMBS, ROBERT	9161		City Of Chicago Police	\$0.21
02/12/2017	COMBS, ROBERT	9161		City Of Chicago Police	\$4.00
02/12/2017	COMBS, ROBERT	9161		City Of Chicago Police	\$0.21
02/12/2017	COMBS, ROBERT	9161		City Of Chicago Police	\$0.28
02/12/2017	COMBS, ROBERT	9161		City Of Chicago Police	\$4.00
02/12/2017	COMBS, ROBERT	9161		City Of Chicago Police	\$0.21
02/12/2017	COMBS, ROBERT	9161		City Of Chicago Police	\$4.00
02/12/2017	COMBS, ROBERT	9161		City Of Chicago Police	\$2.03
02/12/2017	COMBS, ROBERT	9161		City Of Chicago Police	\$4.00

6/28/2017

REPORTS OF COMMITTEES

51021

Incident Date	Claimant	Rank	Unit of Assignment	Insured	Total to be Paid
02/12/2017	COMBS, ROBERT	9161		City Of Chicago Police	\$0.21
02/12/2017	COMBS, ROBERT	9161		City Of Chicago Police	\$4.00
02/12/2017	COMBS, ROBERT	9161		City Of Chicago Police	\$0.21
02/12/2017	COMBS, ROBERT	9161		City Of Chicago Police	\$4.00
02/12/2017	COMBS, ROBERT	9161		City Of Chicago Police	\$0.28
02/12/2017	COMBS, ROBERT	9161		City Of Chicago Police	\$4.00
02/12/2017	COMBS, ROBERT	9161		City Of Chicago Police	\$187.24
06/27/2013	COMAS, DANNY	9161	044	City Of Chicago Police	\$308.14
06/27/2013	COMAS, DANNY	9161	044	City Of Chicago Police	\$308.14
06/27/2013	COMAS, DANNY	9161	044	City Of Chicago Police	\$367.97
06/27/2013	COMAS, DANNY	9161	044	City Of Chicago Police	\$308.14
06/27/2013	COMAS, DANNY	9161	044	City Of Chicago Police	\$308.14
06/27/2013	COMAS, DANNY	9161	044	City Of Chicago Police	\$308.14
06/27/2013	COMAS, DANNY	9161	044	City Of Chicago Police	\$265.60
06/27/2013	COMAS, DANNY	9161	044	City Of Chicago Police	\$267.55
06/27/2013	COMAS, DANNY	9161	044	City Of Chicago Police	\$267.55
06/27/2013	COMAS, DANNY	9161	044	City Of Chicago Police	\$4.00
06/27/2013	COMAS, DANNY	9161	044	City Of Chicago Police	\$0.50
06/27/2013	COMAS, DANNY	9161	044	City Of Chicago Police	\$4.00
06/27/2013	COMAS, DANNY	9161	044	City Of Chicago Police	\$0.57
06/27/2013	COMAS, DANNY	9161	044	City Of Chicago Police	\$4.00
06/27/2013	COMAS, DANNY	9161	044	City Of Chicago Police	\$0.57
06/27/2013	COMAS, DANNY	9161	044	City Of Chicago Police	\$4.00
06/27/2013	COMAS, DANNY	9161	044	City Of Chicago Police	\$0.68
06/27/2013	COMAS, DANNY	9161	044	City Of Chicago Police	\$4.00
06/27/2013	COMAS, DANNY	9161	044	City Of Chicago Police	\$0.57
06/27/2013	COMAS, DANNY	9161	044	City Of Chicago Police	\$4.00
06/27/2013	COMAS, DANNY	9161	044	City Of Chicago Police	\$0.57
06/27/2013	COMAS, DANNY	9161	044	City Of Chicago Police	\$4.00
06/27/2013	COMAS, DANNY	9161	044	City Of Chicago Police	\$0.57
06/27/2013	COMAS, DANNY	9161	044	City Of Chicago Police	\$4.00
06/27/2013	COMAS, DANNY	9161	044	City Of Chicago Police	\$0.49
06/27/2013	COMAS, DANNY	9161	044	City Of Chicago Police	\$4.00

Incident Date	Claimant	Rank	Unit of Assignment	Insured	Total to be Paid
06/27/2013	COMAS, DANNY	9161	044	City Of Chicago Police	\$0.50
02/22/2016	COLON, ANGEL	9161		City Of Chicago Police	\$159.77
02/22/2016	COLON, ANGEL	9161		City Of Chicago Police	\$0.29
02/22/2016	COLON, ANGEL	9161		City Of Chicago Police	\$4.00
02/22/2016	COLON, ANGEL	9161		City Of Chicago Police	\$4.00
12/05/2016	COLLINS, BRIAN	9161		City Of Chicago Police	\$4.00
12/05/2016	COLLINS, BRIAN	9161		City Of Chicago Police	\$4.00
12/05/2016	COLLINS, BRIAN	9161		City Of Chicago Police	\$1.38
12/05/2016	COLLINS, BRIAN	9161		City Of Chicago Police	\$72.77
12/05/2016	COLLINS, BRIAN	9161		City Of Chicago Police	\$0.60
12/05/2016	COLLINS, BRIAN	9161		City Of Chicago Police	\$319.01
05/26/2017	COLLINS, BRIAN	9161		City Of Chicago Police	\$11.99
05/26/2017	COLLINS, BRIAN	9161		City Of Chicago Police	\$4.09
05/26/2017	COLLINS, BRIAN	9161		City Of Chicago Police	\$21.73
05/26/2017	COLLINS, BRIAN	9161		City Of Chicago Police	\$7.69
05/26/2017	COLLINS, BRIAN	9161		City Of Chicago Police	\$4.00
07/19/2016	COLLIER, DWAYNE			City Of Chicago Police	\$8.36
07/19/2016	COLLIER, DWAYNE			City Of Chicago Police	\$4.00
07/19/2016	COLLIER, DWAYNE			City Of Chicago Police	\$1.01
07/19/2016	COLLIER, DWAYNE			City Of Chicago Police	\$4.00
07/19/2016	COLLIER, DWAYNE			City Of Chicago Police	\$4.00
07/19/2016	COLLIER, DWAYNE			City Of Chicago Police	\$1.01
07/19/2016	COLLIER, DWAYNE			City Of Chicago Police	\$210.00
07/19/2016	COLLIER, DWAYNE			City Of Chicago Police	\$585.20
07/19/2016	COLLIER, DWAYNE			City Of Chicago Police	\$113.40
07/19/2016	COLLIER, DWAYNE			City Of Chicago Police	\$4.00
07/19/2016	COLLIER, DWAYNE			City Of Chicago Police	\$14.45
07/19/2016	COLLIER, DWAYNE			City Of Chicago Police	\$113.40
05/27/2009	COLE II, DENSEY	9161	001	City Of Chicago Police	\$462.73
05/27/2009	COLE II, DENSEY	9161	001	City Of Chicago Police	\$4.00
05/27/2009	COLE II, DENSEY	9161	001	City Of Chicago Police	\$1.07
05/27/2009	COLE II, DENSEY	9161	001	City Of Chicago Police	\$4.00
05/27/2009	COLE II, DENSEY	9161	001	City Of Chicago Police	\$0.37

6/28/2017

REPORTS OF COMMITTEES

51023

Incident Date	Claimant	Rank	Unit of Assignment	Insured	Total to be Paid
05/27/2009	COLE II, DENSEY	9161	001	City Of Chicago Police	\$4.00
05/27/2009	COLE II, DENSEY	9161	001	City Of Chicago Police	\$13.97
05/27/2009	COLE II, DENSEY	9161	001	City Of Chicago Police	\$4.00
05/27/2009	COLE II, DENSEY	9161	001	City Of Chicago Police	\$29.52
05/27/2009	COLE II, DENSEY	9161	001	City Of Chicago Police	\$4.00
05/27/2009	COLE II, DENSEY	9161	001	City Of Chicago Police	\$29.52
05/27/2009	COLE II, DENSEY	9161	001	City Of Chicago Police	\$4.00
05/27/2009	COLE II, DENSEY	9161	001	City Of Chicago Police	\$4.00
05/27/2009	COLE II, DENSEY	9161	001	City Of Chicago Police	\$25.86
05/27/2009	COLE II, DENSEY	9161	001	City Of Chicago Police	\$4.00
05/27/2009	COLE II, DENSEY	9161	001	City Of Chicago Police	\$1.75
05/27/2009	COLE II, DENSEY	9161	001	City Of Chicago Police	\$4.00
05/27/2009	COLE II, DENSEY	9161	001	City Of Chicago Police	\$1.52
05/27/2009	COLE II, DENSEY	9161	001	City Of Chicago Police	\$4.00
05/27/2009	COLE II, DENSEY	9161	001	City Of Chicago Police	\$2.66
05/27/2009	COLE II, DENSEY	9161	001	City Of Chicago Police	\$4.00
05/27/2009	COLE II, DENSEY	9161	001	City Of Chicago Police	\$105.10
05/27/2009	COLE II, DENSEY	9161	001	City Of Chicago Police	\$219.47
05/27/2009	COLE II, DENSEY	9161	001	City Of Chicago Police	\$4.00
05/27/2009	COLE II, DENSEY	9161	001	City Of Chicago Police	\$4.00
05/27/2009	COLE II, DENSEY	9161	001	City Of Chicago Police	\$329.00
05/27/2009	COLE II, DENSEY	9161	001	City Of Chicago Police	\$946.50
05/27/2009	COLE II, DENSEY	9161	001	City Of Chicago Police	\$65.00
05/27/2009	COLE II, DENSEY	9161	001	City Of Chicago Police	\$172.12
05/27/2009	COLE II, DENSEY	9161	001	City Of Chicago Police	\$76.29
05/27/2009	COLE II, DENSEY	9161	001	City Of Chicago Police	\$76.29
05/27/2009	COLE II, DENSEY	9161	001	City Of Chicago Police	\$49.86
05/27/2009	COLE II, DENSEY	9161	001	City Of Chicago Police	\$334.69
05/27/2009	COLE II, DENSEY	9161	001	City Of Chicago Police	\$663.30
05/27/2009	COLE II, DENSEY	9161	001	City Of Chicago Police	\$3.56
05/27/2009	COLE II, DENSEY	9161	001	City Of Chicago Police	\$58.88
05/27/2009	COLE II, DENSEY	9161	001	City Of Chicago Police	\$95.83
05/27/2009	COLE II, DENSEY	9161	001	City Of Chicago Police	\$77.10

Incident Date	Claimant	Rank	Unit of Assignment	Insured	Total to be Paid
05/27/2009	COLE II, DENSEY	9161	001	City Of Chicago Police	\$4.00
05/27/2009	COLE II, DENSEY	9161	001	City Of Chicago Police	\$4.00
05/27/2009	COLE II, DENSEY	9161	001	City Of Chicago Police	\$4.00
05/27/2009	COLE II, DENSEY	9161	001	City Of Chicago Police	\$4.00
05/27/2009	COLE II, DENSEY	9161	001	City Of Chicago Police	\$4.00
05/27/2009	COLE II, DENSEY	9161	001	City Of Chicago Police	\$4.00
05/27/2009	COLE II, DENSEY	9161	001	City Of Chicago Police	\$4.00
05/27/2009	COLE II, DENSEY	9161	001	City Of Chicago Police	\$4.00
05/27/2009	COLE II, DENSEY	9161	001	City Of Chicago Police	\$4.00
05/27/2009	COLE II, DENSEY	9161	001	City Of Chicago Police	\$4.00
05/27/2009	COLE II, DENSEY	9161	001	City Of Chicago Police	\$4.00
05/27/2009	COLE II, DENSEY	9161	001	City Of Chicago Police	\$4.00
05/27/2009	COLE II, DENSEY	9161	001	City Of Chicago Police	\$4.00
05/27/2009	COLE II, DENSEY	9161	001	City Of Chicago Police	\$4.00
05/27/2009	COLE II, DENSEY	9161	001	City Of Chicago Police	\$4.00
05/27/2009	COLE II, DENSEY	9161	001	City Of Chicago Police	\$4.00
05/27/2009	COLE II, DENSEY	9161	001	City Of Chicago Police	\$4.00
05/27/2009	COLE II, DENSEY	9161	001	City Of Chicago Police	\$146.93
11/01/2016	COLBERT, DEXTER	9161	006	City Of Chicago Police	\$4.00
11/01/2016	COLBERT, DEXTER	9161	006	City Of Chicago Police	\$97.07
11/01/2016	COLBERT, DEXTER	9161	006	City Of Chicago Police	\$615.00
11/01/2016	COLBERT, DEXTER	9161	006	City Of Chicago Police	\$21.79
11/02/2016	COLBENSON, DANIEL	9161		City Of Chicago Police	\$11.20
11/02/2016	COLBENSON, DANIEL	9161		City Of Chicago Police	\$183.58
11/02/2016	COLBENSON, DANIEL	9161		City Of Chicago Police	\$4.00
02/13/2017	COFFEY, MATTHEW	9161		City Of Chicago Police	\$156.00
02/13/2017	COFFEY, MATTHEW	9161		City Of Chicago Police	\$4.00
02/13/2017	COFFEY, MATTHEW	9161		City Of Chicago Police	\$0.16
11/12/2014	COBB, SHAWN	9161	701	City Of Chicago Police	\$0.49
11/12/2014	COBB, SHAWN	9161	701	City Of Chicago Police	\$4.00

6/28/2017

REPORTS OF COMMITTEES

51025

Incident Date	Claimant	Rank	Unit of Assignment	Insured	Total to be Paid
11/12/2014	COBB, SHAWN	9161	701	City Of Chicago Police	\$0.49
11/12/2014	COBB, SHAWN	9161	701	City Of Chicago Police	\$4.00
11/12/2014	COBB, SHAWN	9161	701	City Of Chicago Police	\$0.57
11/12/2014	COBB, SHAWN	9161	701	City Of Chicago Police	\$0.57
11/12/2014	COBB, SHAWN	9161	701	City Of Chicago Police	\$4.00
01/04/2014	COBB, SHAWN	9161	701	City Of Chicago Police	\$4.00
01/04/2014	COBB, SHAWN	9161	701	City Of Chicago Police	\$4.00
01/04/2014	COBB, SHAWN	9161	701	City Of Chicago Police	\$97.07
01/04/2014	COBB, SHAWN	9161	701	City Of Chicago Police	\$126.22
01/04/2014	COBB, SHAWN	9161	701	City Of Chicago Police	\$615.00
03/10/2017	CLEMONS, MICHAEL	9161	006	City Of Chicago Police	\$4.00
03/10/2017	CLEMONS, MICHAEL	9161	006	City Of Chicago Police	\$4.00
06/15/2015	CINTRON, DAVID	9161	019	City Of Chicago Police	\$0.59
06/15/2015	CINTRON, DAVID	9161	019	City Of Chicago Police	\$310.94
06/15/2015	CINTRON, DAVID	9161	019	City Of Chicago Police	\$4.00
11/09/2016	CHU, WAI	9161	044	City Of Chicago Police	\$208.75
11/09/2016	CHU, WAI	9161	044	City Of Chicago Police	\$4.00
11/09/2016	CHU, WAI	9161	044	City Of Chicago Police	\$3.79
11/09/2016	CHU, WAI	9161	044	City Of Chicago Police	\$4.00
11/09/2016	CHU, WAI	9161	044	City Of Chicago Police	\$2.26
11/09/2016	CHU, WAI	9161	044	City Of Chicago Police	\$349.10
03/14/2016	CHRISTMON, MARVIN	9161	715	City Of Chicago Police	\$76.00
03/14/2016	CHRISTMON, MARVIN	9161	715	City Of Chicago Police	\$0.83
03/14/2016	CHRISTMON, MARVIN	9161	715	City Of Chicago Police	\$4.00
04/10/2017	CHRABOT, NICHOLAS	9161		City Of Chicago Police	\$4.00
04/10/2017	CHRABOT, NICHOLAS	9161		City Of Chicago Police	\$7.29
04/10/2017	CHRABOT, NICHOLAS	9161		City Of Chicago Police	\$4.00
04/10/2017	CHRABOT, NICHOLAS	9161		City Of Chicago Police	\$4.00
04/10/2017	CHRABOT, NICHOLAS	9161		City Of Chicago Police	\$5.95
04/10/2017	CHRABOT, NICHOLAS	9161		City Of Chicago Police	\$13.40
04/10/2017	CHRABOT, NICHOLAS	9161		City Of Chicago Police	\$814.35
04/10/2017	CHRABOT, NICHOLAS	9161		City Of Chicago Police	\$315.20
04/10/2017	CHRABOT, NICHOLAS	9161		City Of Chicago Police	\$32.45

Incident Date	Claimant	Rank	Unit of Assignment	Insured	Total to be Paid
04/27/2015	CHOE, KELVIN	9161		City Of Chicago Police	\$4.00
04/27/2015	CHOE, KELVIN	9161		City Of Chicago Police	\$0.46
04/27/2015	CHOE, KELVIN	9161		City Of Chicago Police	\$310.34
04/27/2015	CHOE, KELVIN	9161		City Of Chicago Police	\$4.00
04/27/2015	CHOE, KELVIN	9161		City Of Chicago Police	\$247.06
04/27/2015	CHOE, KELVIN	9161		City Of Chicago Police	\$0.59
04/25/2017	CHLEBEK, MICHAEL	9161		City Of Chicago Police	\$269.50
04/25/2017	CHLEBEK, MICHAEL	9161		City Of Chicago Police	\$4.00
04/25/2017	CHLEBEK, MICHAEL	9161		City Of Chicago Police	\$0.50
04/25/2017	CHLEBEK, MICHAEL	9161		City Of Chicago Police	\$4.00
04/25/2017	CHLEBEK, MICHAEL	9161		City Of Chicago Police	\$0.53
04/25/2017	CHLEBEK, MICHAEL	9161		City Of Chicago Police	\$4.00
04/25/2017	CHLEBEK, MICHAEL	9161		City Of Chicago Police	\$0.53
04/25/2017	CHLEBEK, MICHAEL	9161		City Of Chicago Police	\$4.00
04/25/2017	CHLEBEK, MICHAEL	9161		City Of Chicago Police	\$270.92
04/25/2017	CHLEBEK, MICHAEL	9161		City Of Chicago Police	\$278.43
04/25/2017	CHLEBEK, MICHAEL	9161		City Of Chicago Police	\$278.43
04/25/2017	CHLEBEK, MICHAEL	9161		City Of Chicago Police	\$0.51
03/24/2017	CHAMBERS, ARSHANETTE	9161		City Of Chicago Police	\$299.44
03/24/2017	CHAMBERS, ARSHANETTE	9161		City Of Chicago Police	\$47.60
03/24/2017	CHAMBERS, ARSHANETTE	9161		City Of Chicago Police	\$163.18
03/24/2017	CHAMBERS, ARSHANETTE	9161		City Of Chicago Police	\$82.53
03/24/2017	CHAMBERS, ARSHANETTE	9161		City Of Chicago Police	\$7.43
03/24/2017	CHAMBERS, ARSHANETTE	9161		City Of Chicago Police	\$4.00
03/24/2017	CHAMBERS, ARSHANETTE	9161		City Of Chicago Police	\$1.43
03/24/2017	CHAMBERS, ARSHANETTE	9161		City Of Chicago Police	\$4.00
03/24/2017	CHAMBERS, ARSHANETTE	9161		City Of Chicago Police	\$0.41
03/24/2017	CHAMBERS, ARSHANETTE	9161		City Of Chicago Police	\$4.00
03/24/2017	CHAMBERS, ARSHANETTE	9161		City Of Chicago Police	\$0.41
03/24/2017	CHAMBERS, ARSHANETTE	9161		City Of Chicago Police	\$4.00
03/24/2017	CHAMBERS, ARSHANETTE	9161		City Of Chicago Police	\$0.41
03/24/2017	CHAMBERS, ARSHANETTE	9161		City Of Chicago Police	\$4.00
03/24/2017	CHAMBERS, ARSHANETTE	9161		City Of Chicago Police	\$0.33

6/28/2017

REPORTS OF COMMITTEES

51027

Incident Date	Claimant	Rank	Unit of Assignment	Insured	Total to be Paid
03/24/2017	CHAMBERS, ARSHANETTE	9161		City Of Chicago Police	\$4.00
03/24/2017	CHAMBERS, ARSHANETTE	9161		City Of Chicago Police	\$0.33
03/24/2017	CHAMBERS, ARSHANETTE	9161		City Of Chicago Police	\$4.00
03/24/2017	CHAMBERS, ARSHANETTE	9161		City Of Chicago Police	\$0.42
03/24/2017	CHAMBERS, ARSHANETTE	9161		City Of Chicago Police	\$4.00
03/24/2017	CHAMBERS, ARSHANETTE	9161		City Of Chicago Police	\$0.49
03/24/2017	CHAMBERS, ARSHANETTE	9161		City Of Chicago Police	\$4.00
03/24/2017	CHAMBERS, ARSHANETTE	9161		City Of Chicago Police	\$4.90
03/24/2017	CHAMBERS, ARSHANETTE	9161		City Of Chicago Police	\$4.00
03/24/2017	CHAMBERS, ARSHANETTE	9161		City Of Chicago Police	\$2.68
03/24/2017	CHAMBERS, ARSHANETTE	9161		City Of Chicago Police	\$4.00
03/24/2017	CHAMBERS, ARSHANETTE	9161		City Of Chicago Police	\$160.71
03/24/2017	CHAMBERS, ARSHANETTE	9161		City Of Chicago Police	\$203.20
03/24/2017	CHAMBERS, ARSHANETTE	9161		City Of Chicago Police	\$200.70
03/24/2017	CHAMBERS, ARSHANETTE	9161		City Of Chicago Police	\$237.78
03/24/2017	CHAMBERS, ARSHANETTE	9161		City Of Chicago Police	\$200.70
03/24/2017	CHAMBERS, ARSHANETTE	9161		City Of Chicago Police	\$200.70
03/24/2017	CHAMBERS, ARSHANETTE	9161		City Of Chicago Police	\$160.71
02/11/2017	CERCEJA, TEODORA	9161		City Of Chicago Police	\$0.39
02/11/2017	CERCEJA, TEODORA	9161		City Of Chicago Police	\$184.73
02/11/2017	CERCEJA, TEODORA	9161		City Of Chicago Police	\$224.72
02/11/2017	CERCEJA, TEODORA	9161		City Of Chicago Police	\$178.32
02/11/2017	CERCEJA, TEODORA	9161		City Of Chicago Police	\$227.22
02/11/2017	CERCEJA, TEODORA	9161		City Of Chicago Police	\$4.00
02/11/2017	CERCEJA, TEODORA	9161		City Of Chicago Police	\$0.55
02/11/2017	CERCEJA, TEODORA	9161		City Of Chicago Police	\$4.00
02/11/2017	CERCEJA, TEODORA	9161		City Of Chicago Police	\$0.47
02/11/2017	CERCEJA, TEODORA	9161		City Of Chicago Police	\$4.00
02/11/2017	CERCEJA, TEODORA	9161		City Of Chicago Police	\$0.29
02/11/2017	CERCEJA, TEODORA	9161		City Of Chicago Police	\$4.00
02/11/2017	CERCEJA, TEODORA	9161		City Of Chicago Police	\$0.39
02/11/2017	CERCEJA, TEODORA	9161		City Of Chicago Police	\$4.00
02/11/2017	CERCEJA, TEODORA	9161		City Of Chicago Police	\$0.48

51028

JOURNAL--CITY COUNCIL--CHICAGO

6/28/2017

Incident Date	Claimant	Rank	Unit of Assignment	Insured	Total to be Paid
02/11/2017	CERCEJA, TEODORA	9161		City Of Chicago Police	\$4.00
02/11/2017	CERCEJA, TEODORA	9161		City Of Chicago Police	\$0.38
02/11/2017	CERCEJA, TEODORA	9161		City Of Chicago Police	\$4.00
02/11/2017	CERCEJA, TEODORA	9161		City Of Chicago Police	\$0.47
02/11/2017	CERCEJA, TEODORA	9161		City Of Chicago Police	\$4.00
02/11/2017	CERCEJA, TEODORA	9161		City Of Chicago Police	\$0.29
02/11/2017	CERCEJA, TEODORA	9161		City Of Chicago Police	\$4.00
02/11/2017	CERCEJA, TEODORA	9161		City Of Chicago Police	\$184.73
02/11/2017	CERCEJA, TEODORA	9161		City Of Chicago Police	\$263.03
02/11/2017	CERCEJA, TEODORA	9161		City Of Chicago Police	\$224.72
02/11/2017	CERCEJA, TEODORA	9161		City Of Chicago Police	\$138.06
02/11/2017	CERCEJA, TEODORA	9161		City Of Chicago Police	\$138.06
06/02/2015	CELIO, VINCENT	9161	044	City Of Chicago Police	\$278.46
06/02/2015	CELIO, VINCENT	9161	044	City Of Chicago Police	\$4.00
06/02/2015	CELIO, VINCENT	9161	044	City Of Chicago Police	\$1.97
06/02/2015	CELIO, VINCENT	9161	044	City Of Chicago Police	\$247.84
06/02/2015	CELIO, VINCENT	9161	044	City Of Chicago Police	\$141.51
06/02/2015	CELIO, VINCENT	9161	044	City Of Chicago Police	\$4.00
12/06/2016	CAZARES, MAURIZIO	9161		City Of Chicago Police	\$4.00
12/06/2016	CAZARES, MAURIZIO	9161		City Of Chicago Police	\$80.86
07/08/2016	CAZARES, ARMANDO	9161		City Of Chicago Police	\$27.55
07/08/2016	CAZARES, ARMANDO	9161		City Of Chicago Police	\$17.10
07/08/2016	CAZARES, ARMANDO	9161		City Of Chicago Police	\$2.11
07/08/2016	CAZARES, ARMANDO	9161		City Of Chicago Police	\$4.00
07/08/2016	CAZARES, ARMANDO	9161		City Of Chicago Police	\$4.00
07/08/2016	CAZARES, ARMANDO	9161		City Of Chicago Police	\$0.25
07/08/2016	CAZARES, ARMANDO	9161		City Of Chicago Police	\$4.00
07/08/2016	CAZARES, ARMANDO	9161		City Of Chicago Police	\$0.15
07/08/2016	CAZARES, ARMANDO	9161		City Of Chicago Police	\$4.00
07/08/2016	CAZARES, ARMANDO	9161		City Of Chicago Police	\$19.00
07/08/2016	CAZARES, ARMANDO	9161		City Of Chicago Police	\$235.60
07/08/2016	CAZARES, ARMANDO	9161		City Of Chicago Police	\$0.17
02/16/2017	CAVANAUGH, RONALD	9161	153	City Of Chicago Police	\$80.86

6/28/2017

REPORTS OF COMMITTEES

51029

Incident Date	Claimant	Rank	Unit of Assignment	Insured	Total to be Paid
02/16/2017	CAVANAUGH, RONALD	9161	153	City Of Chicago Police	\$4.00
02/16/2017	CAVANAUGH, RONALD	9161	153	City Of Chicago Police	\$0.53
02/16/2017	CAVANAUGH, RONALD	9161	153	City Of Chicago Police	\$4.00
02/16/2017	CAVANAUGH, RONALD	9161	153	City Of Chicago Police	\$0.61
02/16/2017	CAVANAUGH, RONALD	9161	153	City Of Chicago Police	\$4.00
02/16/2017	CAVANAUGH, RONALD	9161	153	City Of Chicago Police	\$0.48
02/16/2017	CAVANAUGH, RONALD	9161	153	City Of Chicago Police	\$4.00
02/16/2017	CAVANAUGH, RONALD	9161	153	City Of Chicago Police	\$94.96
02/16/2017	CAVANAUGH, RONALD	9161	153	City Of Chicago Police	\$4.00
02/16/2017	CAVANAUGH, RONALD	9161	153	City Of Chicago Police	\$0.48
02/16/2017	CAVANAUGH, RONALD	9161	153	City Of Chicago Police	\$4.00
02/16/2017	CAVANAUGH, RONALD	9161	153	City Of Chicago Police	\$0.48
02/16/2017	CAVANAUGH, RONALD	9161	153	City Of Chicago Police	\$4.00
02/16/2017	CAVANAUGH, RONALD	9161	153	City Of Chicago Police	\$4.00
02/16/2017	CAVANAUGH, RONALD	9161	153	City Of Chicago Police	\$4.00
02/16/2017	CAVANAUGH, RONALD	9161	153	City Of Chicago Police	\$0.48
02/16/2017	CAVANAUGH, RONALD	9161	153	City Of Chicago Police	\$4.00
02/16/2017	CAVANAUGH, RONALD	9161	153	City Of Chicago Police	\$4.00
02/16/2017	CAVANAUGH, RONALD	9161	153	City Of Chicago Police	\$4.00
02/16/2017	CAVANAUGH, RONALD	9161	153	City Of Chicago Police	\$4.00
02/16/2017	CAVANAUGH, RONALD	9161	153	City Of Chicago Police	\$4.00
02/16/2017	CAVANAUGH, RONALD	9161	153	City Of Chicago Police	\$4.00
02/16/2017	CAVANAUGH, RONALD	9161	153	City Of Chicago Police	\$73.49
02/16/2017	CAVANAUGH, RONALD	9161	153	City Of Chicago Police	\$4.00
02/16/2017	CAVANAUGH, RONALD	9161	153	City Of Chicago Police	\$47.48
02/16/2017	CAVANAUGH, RONALD	9161	153	City Of Chicago Police	\$47.48
02/16/2017	CAVANAUGH, RONALD	9161	153	City Of Chicago Police	\$47.48
02/16/2017	CAVANAUGH, RONALD	9161	153	City Of Chicago Police	\$47.48
02/16/2017	CAVANAUGH, RONALD	9161	153	City Of Chicago Police	\$47.48
02/16/2017	CAVANAUGH, RONALD	9161	153	City Of Chicago Police	\$47.48
02/16/2017	CAVANAUGH, RONALD	9161	153	City Of Chicago Police	\$47.48
02/16/2017	CAVANAUGH, RONALD	9161	153	City Of Chicago Police	\$0.53
02/16/2017	CAVANAUGH, RONALD	9161	153	City Of Chicago Police	\$4.00
02/16/2017	CAVANAUGH, RONALD	9161	153	City Of Chicago Police	\$0.53

Incident Date	Claimant	Rank	Unit of Assignment	Insured	Total to be Paid
02/16/2017	CAVANAUGH, RONALD	9161	153	City Of Chicago Police	\$260.86
02/16/2017	CAVANAUGH, RONALD	9161	153	City Of Chicago Police	\$260.86
02/16/2017	CAVANAUGH, RONALD	9161	153	City Of Chicago Police	\$260.86
02/16/2017	CAVANAUGH, RONALD	9161	153	City Of Chicago Police	\$260.86
02/16/2017	CAVANAUGH, RONALD	9161	153	City Of Chicago Police	\$290.22
02/16/2017	CAVANAUGH, RONALD	9161	153	City Of Chicago Police	\$290.22
02/16/2017	CAVANAUGH, RONALD	9161	153	City Of Chicago Police	\$290.22
02/16/2017	CAVANAUGH, RONALD	9161	153	City Of Chicago Police	\$335.00
02/16/2017	CAVANAUGH, RONALD	9161	153	City Of Chicago Police	\$837.90
02/16/2017	CAVANAUGH, RONALD	9161	153	City Of Chicago Police	\$837.90
02/16/2017	CAVANAUGH, RONALD	9161	153	City Of Chicago Police	\$837.90
02/16/2017	CAVANAUGH, RONALD	9161	153	City Of Chicago Police	\$837.90
02/16/2017	CAVANAUGH, RONALD	9161	153	City Of Chicago Police	\$837.90
02/16/2017	CAVANAUGH, RONALD	9161	153	City Of Chicago Police	\$837.90
03/25/2016	CATCHINGS, NICOLE	9161		City Of Chicago Police	\$0.48
03/25/2016	CATCHINGS, NICOLE	9161		City Of Chicago Police	\$4.00
03/25/2016	CATCHINGS, NICOLE	9161		City Of Chicago Police	\$4.00
03/25/2016	CATCHINGS, NICOLE	9161		City Of Chicago Police	\$0.49
03/25/2016	CATCHINGS, NICOLE	9161		City Of Chicago Police	\$4.00
03/25/2016	CATCHINGS, NICOLE	9161		City Of Chicago Police	\$4.00
03/25/2016	CATCHINGS, NICOLE	9161		City Of Chicago Police	\$4.00
03/25/2016	CATCHINGS, NICOLE	9161		City Of Chicago Police	\$0.49
03/25/2016	CATCHINGS, NICOLE	9161		City Of Chicago Police	\$4.00
03/25/2016	CATCHINGS, NICOLE	9161		City Of Chicago Police	\$0.48
03/25/2016	CATCHINGS, NICOLE	9161		City Of Chicago Police	\$4.00
03/25/2016	CATCHINGS, NICOLE	9161		City Of Chicago Police	\$0.72
03/25/2016	CATCHINGS, NICOLE	9161		City Of Chicago Police	\$4.00
03/25/2016	CATCHINGS, NICOLE	9161		City Of Chicago Police	\$0.61
03/25/2016	CATCHINGS, NICOLE	9161		City Of Chicago Police	\$4.00
03/25/2016	CATCHINGS, NICOLE	9161		City Of Chicago Police	\$0.61
03/25/2016	CATCHINGS, NICOLE	9161		City Of Chicago Police	\$4.00
03/25/2016	CASTRO, GEORGE			City Of Chicago Police	\$0.63
03/25/2016	CASTRO, GEORGE			City Of Chicago Police	\$4.00

6/28/2017

REPORTS OF COMMITTEES

51031

Incident Date	Claimant	Rank	Unit of Assignment	Insured	Total to be Paid
03/25/2016	CASTRO, GEORGE			City Of Chicago Police	\$386.18
03/25/2016	CASTRO, GEORGE			City Of Chicago Police	\$310.09
03/25/2016	CASTRO, GEORGE			City Of Chicago Police	\$296.91
03/25/2016	CASTRO, GEORGE			City Of Chicago Police	\$292.72
03/25/2016	CASTRO, GEORGE			City Of Chicago Police	\$292.72
03/25/2016	CASTRO, GEORGE			City Of Chicago Police	\$339.45
03/25/2016	CASTRO, GEORGE			City Of Chicago Police	\$267.55
03/25/2016	CASTRO, GEORGE			City Of Chicago Police	\$339.45
03/25/2016	CASTRO, GEORGE			City Of Chicago Police	\$339.45
03/25/2016	CASTRO, GEORGE			City Of Chicago Police	\$296.91
03/25/2016	CASTRO, GEORGE			City Of Chicago Police	\$289.63
03/25/2016	CASTRO, GEORGE			City Of Chicago Police	\$339.45
03/25/2016	CASTRO, GEORGE			City Of Chicago Police	\$310.09
03/25/2016	CASTRO, GEORGE			City Of Chicago Police	\$231.78
03/25/2016	CASTRO, GEORGE			City Of Chicago Police	\$293.77
03/25/2016	CASTRO, GEORGE			City Of Chicago Police	\$296.91
03/25/2016	CASTRO, GEORGE			City Of Chicago Police	\$296.91
03/25/2016	CASTRO, GEORGE			City Of Chicago Police	\$267.55
03/25/2016	CASTRO, GEORGE			City Of Chicago Police	\$339.45
03/25/2016	CASTRO, GEORGE			City Of Chicago Police	\$356.74
03/25/2016	CASTRO, GEORGE			City Of Chicago Police	\$267.55
03/25/2016	CASTRO, GEORGE			City Of Chicago Police	\$296.91
03/25/2016	CASTRO, GEORGE			City Of Chicago Police	\$343.64
03/25/2016	CASTRO, GEORGE			City Of Chicago Police	\$339.45
03/25/2016	CASTRO, GEORGE			City Of Chicago Police	\$339.45
03/25/2016	CASTRO, GEORGE			City Of Chicago Police	\$339.45
03/25/2016	CASTRO, GEORGE			City Of Chicago Police	\$267.55
03/25/2016	CASTRO, GEORGE			City Of Chicago Police	\$837.90
03/25/2016	CASTRO, GEORGE			City Of Chicago Police	\$837.90
03/25/2016	CASTRO, GEORGE			City Of Chicago Police	\$837.90
03/25/2016	CASTRO, GEORGE			City Of Chicago Police	\$837.90
03/25/2016	CASTRO, GEORGE			City Of Chicago Police	\$837.90
03/25/2016	CASTRO, GEORGE			City Of Chicago Police	\$837.90

51032

JOURNAL--CITY COUNCIL--CHICAGO

6/28/2017

Incident Date	Claimant	Rank	Unit of Assignment	Insured	Total to be Paid
03/25/2016	CASTRO, GEORGE			City Of Chicago Police	\$837.90
03/25/2016	CASTRO, GEORGE			City Of Chicago Police	\$837.90
03/25/2016	CASTRO, GEORGE			City Of Chicago Police	\$837.90
03/25/2016	CASTRO, GEORGE			City Of Chicago Police	\$837.90
03/25/2016	CASTRO, GEORGE			City Of Chicago Police	\$837.90
03/25/2016	CASTRO, GEORGE			City Of Chicago Police	\$837.90
03/25/2016	CASTRO, GEORGE			City Of Chicago Police	\$47.48
03/25/2016	CASTRO, GEORGE			City Of Chicago Police	\$4.00
03/25/2016	CASTRO, GEORGE			City Of Chicago Police	\$47.48
03/25/2016	CASTRO, GEORGE			City Of Chicago Police	\$47.48
03/25/2016	CASTRO, GEORGE			City Of Chicago Police	\$4.00
03/25/2016	CASTRO, GEORGE			City Of Chicago Police	\$4.00
03/25/2016	CASTRO, GEORGE			City Of Chicago Police	\$4.00
03/25/2016	CASTRO, GEORGE			City Of Chicago Police	\$47.48
03/25/2016	CASTRO, GEORGE			City Of Chicago Police	\$47.48
03/25/2016	CASTRO, GEORGE			City Of Chicago Police	\$47.48
03/25/2016	CASTRO, GEORGE			City Of Chicago Police	\$47.48
03/25/2016	CASTRO, GEORGE			City Of Chicago Police	\$47.48
03/25/2016	CASTRO, GEORGE			City Of Chicago Police	\$4.00
03/25/2016	CASTRO, GEORGE			City Of Chicago Police	\$47.48
03/25/2016	CASTRO, GEORGE			City Of Chicago Police	\$4.00
03/25/2016	CASTRO, GEORGE			City Of Chicago Police	\$0.63
03/25/2016	CASTRO, GEORGE			City Of Chicago Police	\$4.00
03/25/2016	CASTRO, GEORGE			City Of Chicago Police	\$0.66
03/25/2016	CASTRO, GEORGE			City Of Chicago Police	\$4.00
03/25/2016	CASTRO, GEORGE			City Of Chicago Police	\$0.58
03/25/2016	CASTRO, GEORGE			City Of Chicago Police	\$4.00
03/25/2016	CASTRO, GEORGE			City Of Chicago Police	\$4.00
03/25/2016	CASTRO, GEORGE			City Of Chicago Police	\$94.96
03/25/2016	CASTRO, GEORGE			City Of Chicago Police	\$4.00
03/25/2016	CASTRO, GEORGE			City Of Chicago Police	\$0.50
03/25/2016	CASTRO, GEORGE			City Of Chicago Police	\$4.00
03/25/2016	CASTRO, GEORGE			City Of Chicago Police	\$5.37

6/28/2017

REPORTS OF COMMITTEES

51033

Incident Date	Claimant	Rank	Unit of Assignment	Insured	Total to be Paid
03/25/2016	CASTRO, GEORGE			City Of Chicago Police	\$4.00
03/25/2016	CASTRO, GEORGE			City Of Chicago Police	\$0.55
03/25/2016	CASTRO, GEORGE			City Of Chicago Police	\$4.00
03/25/2016	CASTRO, GEORGE			City Of Chicago Police	\$0.55
03/25/2016	CASTRO, GEORGE			City Of Chicago Police	\$4.00
03/25/2016	CASTRO, GEORGE			City Of Chicago Police	\$0.64
03/25/2016	CASTRO, GEORGE			City Of Chicago Police	\$4.00
03/25/2016	CASTRO, GEORGE			City Of Chicago Police	\$0.63
03/25/2016	CASTRO, GEORGE			City Of Chicago Police	\$4.00
03/25/2016	CASTRO, GEORGE			City Of Chicago Police	\$0.63
03/25/2016	CASTRO, GEORGE			City Of Chicago Police	\$4.00
03/25/2016	CASTRO, GEORGE			City Of Chicago Police	\$0.63
03/25/2016	CASTRO, GEORGE			City Of Chicago Police	\$4.00
03/25/2016	CASTRO, GEORGE			City Of Chicago Police	\$0.50
03/25/2016	CASTRO, GEORGE			City Of Chicago Police	\$4.00
03/25/2016	CASTRO, GEORGE			City Of Chicago Police	\$0.72
03/25/2016	CASTRO, GEORGE			City Of Chicago Police	\$4.00
03/25/2016	CASTRO, GEORGE			City Of Chicago Police	\$0.58
03/25/2016	CASTRO, GEORGE			City Of Chicago Police	\$4.00
03/25/2016	CASTRO, GEORGE			City Of Chicago Police	\$0.55
03/25/2016	CASTRO, GEORGE			City Of Chicago Police	\$4.00
03/25/2016	CASTRO, GEORGE			City Of Chicago Police	\$0.54
03/25/2016	CASTRO, GEORGE			City Of Chicago Police	\$4.00
03/25/2016	CASTRO, GEORGE			City Of Chicago Police	\$0.54
03/25/2016	CASTRO, GEORGE			City Of Chicago Police	\$4.00
03/25/2016	CASTRO, GEORGE			City Of Chicago Police	\$0.63
03/25/2016	CASTRO, GEORGE			City Of Chicago Police	\$4.00
03/25/2016	CASTRO, GEORGE			City Of Chicago Police	\$0.50
03/25/2016	CASTRO, GEORGE			City Of Chicago Police	\$4.00
03/25/2016	CASTRO, GEORGE			City Of Chicago Police	\$0.63
03/25/2016	CASTRO, GEORGE			City Of Chicago Police	\$4.00
03/25/2016	CASTRO, GEORGE			City Of Chicago Police	\$0.63
03/25/2016	CASTRO, GEORGE			City Of Chicago Police	\$4.00

51034

JOURNAL--CITY COUNCIL--CHICAGO

6/28/2017

Incident Date	Claimant	Rank	Unit of Assignment	Insured	Total to be Paid
03/25/2016	CASTRO, GEORGE			City Of Chicago Police	\$0.55
03/25/2016	CASTRO, GEORGE			City Of Chicago Police	\$4.00
03/25/2016	CASTRO, GEORGE			City Of Chicago Police	\$0.54
03/25/2016	CASTRO, GEORGE			City Of Chicago Police	\$4.00
03/25/2016	CASTRO, GEORGE			City Of Chicago Police	\$80.86
03/25/2016	CASTRO, GEORGE			City Of Chicago Police	\$997.52
03/25/2016	CASTRO, GEORGE			City Of Chicago Police	\$4.00
03/25/2016	CASTRO, GEORGE			City Of Chicago Police	\$4.00
03/25/2016	CASTRO, GEORGE			City Of Chicago Police	\$4.00
03/25/2016	CASTRO, GEORGE			City Of Chicago Police	\$4.00
03/25/2016	CASTRO, GEORGE			City Of Chicago Police	\$4.00
03/25/2016	CASTRO, GEORGE			City Of Chicago Police	\$4.00
03/25/2016	CASTRO, GEORGE			City Of Chicago Police	\$0.55
03/25/2016	CASTRO, GEORGE			City Of Chicago Police	\$0.55
03/25/2016	CASTRO, GEORGE			City Of Chicago Police	\$0.50
03/25/2016	CASTRO, GEORGE			City Of Chicago Police	\$4.00
03/25/2016	CASTRO, GEORGE			City Of Chicago Police	\$4.00
03/25/2016	CASTRO, GEORGE			City Of Chicago Police	\$4.00
03/25/2016	CASTRO, GEORGE			City Of Chicago Police	\$4.00
03/25/2016	CASTRO, GEORGE			City Of Chicago Police	\$29.93
03/25/2016	CASTRO, GEORGE			City Of Chicago Police	\$4.00
03/25/2016	CASTRO, GEORGE			City Of Chicago Police	\$47.48
03/25/2016	CASTRO, GEORGE			City Of Chicago Police	\$47.48
03/25/2016	CASTRO, GEORGE			City Of Chicago Police	\$47.48
03/25/2016	CASTRO, GEORGE			City Of Chicago Police	\$4.00
05/13/2017	CASTRO, ANTHONY	9161	044	City Of Chicago Police	\$573.37
05/13/2017	CASTRO, ANTHONY	9161	044	City Of Chicago Police	\$4.00
05/13/2017	CASTRO, ANTHONY	9161	044	City Of Chicago Police	\$10.84
05/13/2017	CASTRO, ANTHONY	9161	044	City Of Chicago Police	\$4.00
05/13/2017	CASTRO, ANTHONY	9161	044	City Of Chicago Police	\$34.58
05/13/2017	CASTRO, ANTHONY	9161	044	City Of Chicago Police	\$4.00
05/13/2017	CASTRO, ANTHONY	9161	044	City Of Chicago Police	\$4.00
05/13/2017	CASTRO, ANTHONY	9161	044	City Of Chicago Police	\$2.30

6/28/2017

REPORTS OF COMMITTEES

51035

Incident Date	Claimant	Rank	Unit of Assignment	Insured	Total to be Paid
05/13/2017	CASTRO, ANTHONY	9161	044	City Of Chicago Police	\$981.44
05/13/2017	CASTRO, ANTHONY	9161	044	City Of Chicago Police	\$31.74
05/27/2017	CASTELLI, RUTH	9161		City Of Chicago Police	\$70.44
05/27/2017	CASTELLI, RUTH	9161		City Of Chicago Police	\$4.00
05/27/2017	CASTELLI, RUTH	9161		City Of Chicago Police	\$397.80
04/19/2015	CASSIDY, BRYAN	9161	018	City Of Chicago Police	\$49.67
04/19/2015	CASSIDY, BRYAN	9161	018	City Of Chicago Police	\$98.59
04/19/2015	CASSIDY, BRYAN	9161	018	City Of Chicago Police	\$377.13
04/19/2015	CASSIDY, BRYAN	9161	018	City Of Chicago Police	\$577.75
04/19/2015	CASSIDY, BRYAN	9161	018	City Of Chicago Police	\$180.50
04/19/2015	CASSIDY, BRYAN	9161	018	City Of Chicago Police	\$4.00
04/19/2015	CASSIDY, BRYAN	9161	018	City Of Chicago Police	\$377.13
04/19/2015	CASSIDY, BRYAN	9161	018	City Of Chicago Police	\$436.22
04/19/2015	CASSIDY, BRYAN	9161	018	City Of Chicago Police	\$4.00
04/19/2015	CASSIDY, BRYAN	9161	018	City Of Chicago Police	\$3.30
04/19/2015	CASSIDY, BRYAN	9161	018	City Of Chicago Police	\$4.00
04/19/2015	CASSIDY, BRYAN	9161	018	City Of Chicago Police	\$292.52
04/19/2015	CASSIDY, BRYAN	9161	018	City Of Chicago Police	\$2.12
04/19/2015	CASSIDY, BRYAN	9161	018	City Of Chicago Police	\$4.00
04/19/2015	CASSIDY, BRYAN	9161	018	City Of Chicago Police	\$3.41
04/19/2015	CASSIDY, BRYAN	9161	018	City Of Chicago Police	\$4.00
04/19/2015	CASSIDY, BRYAN	9161	018	City Of Chicago Police	\$24.72
04/19/2015	CASSIDY, BRYAN	9161	018	City Of Chicago Police	\$4.00
04/19/2015	CASSIDY, BRYAN	9161	018	City Of Chicago Police	\$2.12
04/19/2015	CASSIDY, BRYAN	9161	018	City Of Chicago Police	\$4.00
04/19/2015	CASSIDY, BRYAN	9161	018	City Of Chicago Police	\$1.22
09/04/2016	CASEY, PATRICK	9161		City Of Chicago Police	\$766.74
09/04/2016	CASEY, PATRICK	9161		City Of Chicago Police	\$35.82
09/04/2016	CASEY, PATRICK	9161		City Of Chicago Police	\$0.68
09/04/2016	CASEY, PATRICK	9161		City Of Chicago Police	\$4.00
09/04/2016	CASEY, PATRICK	9161		City Of Chicago Police	\$14.48
09/04/2016	CASEY, PATRICK	9161		City Of Chicago Police	\$4.00
06/07/2016	CASASANTO, PAUL	9169	055	City Of Chicago Police	\$178.28

Incident Date	Claimant	Rank	Unit of Assignment	Insured	Total to be Paid
06/07/2016	CASASANTO, PAUL	9169	055	City Of Chicago Police	\$267.55
06/07/2016	CASASANTO, PAUL	9169	055	City Of Chicago Police	\$4.00
06/07/2016	CASASANTO, PAUL	9169	055	City Of Chicago Police	\$0.55
06/07/2016	CASASANTO, PAUL	9169	055	City Of Chicago Police	\$4.00
06/07/2016	CASASANTO, PAUL	9169	055	City Of Chicago Police	\$0.33
06/07/2016	CASASANTO, PAUL	9169	055	City Of Chicago Police	\$4.00
06/07/2016	CASASANTO, PAUL	9169	055	City Of Chicago Police	\$0.41
06/07/2016	CASASANTO, PAUL	9169	055	City Of Chicago Police	\$4.00
06/07/2016	CASASANTO, PAUL	9169	055	City Of Chicago Police	\$0.50
06/07/2016	CASASANTO, PAUL	9169	055	City Of Chicago Police	\$4.00
06/07/2016	CASASANTO, PAUL	9169	055	City Of Chicago Police	\$0.41
06/07/2016	CASASANTO, PAUL	9169	055	City Of Chicago Police	\$4.00
06/07/2016	CASASANTO, PAUL	9169	055	City Of Chicago Police	\$0.50
06/07/2016	CASASANTO, PAUL	9169	055	City Of Chicago Police	\$4.00
06/07/2016	CASASANTO, PAUL	9169	055	City Of Chicago Police	\$0.50
06/07/2016	CASASANTO, PAUL	9169	055	City Of Chicago Police	\$267.55
06/07/2016	CASASANTO, PAUL	9169	055	City Of Chicago Police	\$220.82
06/07/2016	CASASANTO, PAUL	9169	055	City Of Chicago Police	\$267.55
06/07/2016	CASASANTO, PAUL	9169	055	City Of Chicago Police	\$220.82
06/07/2016	CASASANTO, PAUL	9169	055	City Of Chicago Police	\$295.48
06/07/2016	CASASANTO, PAUL	9169	055	City Of Chicago Police	\$137.64
03/03/2014	CARROLL, STEVEN	9161		City Of Chicago Police	\$77.55
01/14/2016	CARROLL, JOSEPH	9164	004	City Of Chicago Police	\$4.00
01/14/2016	CARROLL, JOSEPH	9164	004	City Of Chicago Police	\$4.21
01/14/2016	CARROLL, JOSEPH	9164	004	City Of Chicago Police	\$4.00
01/14/2016	CARROLL, JOSEPH	9164	004	City Of Chicago Police	\$210.00
01/14/2016	CARROLL, JOSEPH	9164	004	City Of Chicago Police	\$210.00
01/14/2016	CARROLL, JOSEPH	9164	004	City Of Chicago Police	\$100.00
01/14/2016	CARROLL, JOSEPH	9164	004	City Of Chicago Police	\$718.20
01/14/2016	CARROLL, JOSEPH	9164	004	City Of Chicago Police	\$40.70
01/14/2016	CARROLL, JOSEPH	9164	004	City Of Chicago Police	\$4.00
05/05/2017	CARROLL, JOSEPH	9164	004	City Of Chicago Police	\$4.00
05/05/2017	CARROLL, JOSEPH	9164	004	City Of Chicago Police	\$4.00

6/28/2017

REPORTS OF COMMITTEES

51037

Incident Date	Claimant	Rank	Unit of Assignment	Insured	Total to be Paid
05/05/2017	CARROLL, JOSEPH	9164	004	City Of Chicago Police	\$4.00
05/05/2017	CARROLL, JOSEPH	9164	004	City Of Chicago Police	\$94.79
05/05/2017	CARROLL, JOSEPH	9164	004	City Of Chicago Police	\$4.00
05/05/2017	CARROLL, JOSEPH	9164	004	City Of Chicago Police	\$137.25
05/05/2017	CARROLL, JOSEPH	9164	004	City Of Chicago Police	\$4.00
05/05/2017	CARROLL, JOSEPH	9164	004	City Of Chicago Police	\$615.00
05/05/2017	CARROLL, JOSEPH	9164	004	City Of Chicago Police	\$63.07
05/05/2017	CARROLL, JOSEPH	9164	004	City Of Chicago Police	\$3.02
05/05/2017	CARROLL, JOSEPH	9164	004	City Of Chicago Police	\$410.32
05/05/2017	CARROLL, JOSEPH	9164	004	City Of Chicago Police	\$217.15
02/28/2016	CARO, RICHARD	9161		City Of Chicago Police	\$4.00
02/28/2016	CARO, RICHARD	9161		City Of Chicago Police	\$110.07
02/28/2016	CARO, RICHARD	9161		City Of Chicago Police	\$14.03
01/25/2017	CAREY, THOMAS	9161	008	City Of Chicago Police	\$837.90
01/25/2017	CAREY, THOMAS	9161	008	City Of Chicago Police	\$837.90
01/25/2017	CAREY, THOMAS	9161	008	City Of Chicago Police	\$4.00
01/25/2017	CAREY, THOMAS	9161	008	City Of Chicago Police	\$4.00
01/25/2017	CAREY, THOMAS	9161	008	City Of Chicago Police	\$47.48
01/25/2017	CAREY, THOMAS	9161	008	City Of Chicago Police	\$4.00
01/25/2017	CAREY, THOMAS	9161	008	City Of Chicago Police	\$47.48
04/16/2017	CAPPELLO, JOSEPH	9161		City Of Chicago Police	\$18.12
04/16/2017	CAPPELLO, JOSEPH	9161		City Of Chicago Police	\$4.00
04/16/2017	CAPPELLO, JOSEPH	9161		City Of Chicago Police	\$0.61
04/16/2017	CAPPELLO, JOSEPH	9161		City Of Chicago Police	\$4.00
04/16/2017	CAPPELLO, JOSEPH	9161		City Of Chicago Police	\$34.99
04/16/2017	CAPPELLO, JOSEPH	9161		City Of Chicago Police	\$4.00
04/16/2017	CAPPELLO, JOSEPH	9161		City Of Chicago Police	\$958.85
04/16/2017	CAPPELLO, JOSEPH	9161		City Of Chicago Police	\$32.26
04/16/2017	CAPPELLO, JOSEPH	9161		City Of Chicago Police	\$0.66
09/04/2016	CANTORE III, DOMINIC	9161		City Of Chicago Police	\$4.88
09/04/2016	CANTORE III, DOMINIC	9161		City Of Chicago Police	\$24.57
09/04/2016	CANTORE III, DOMINIC	9161		City Of Chicago Police	\$258.28
05/08/2017	CAMPBELL, SEAN	9161		City Of Chicago Police	\$52.08

51038

JOURNAL--CITY COUNCIL--CHICAGO

6/28/2017

Incident Date	Claimant	Rank	Unit of Assignment	Insured	Total to be Paid
07/30/2012	CALDWELL, GALEN	9016		City Of Chicago Police	\$4.00
07/30/2012	CALDWELL, GALEN	9016		City Of Chicago Police	\$47.48
07/30/2012	CALDWELL, GALEN	9016		City Of Chicago Police	\$4.00
07/30/2012	CALDWELL, GALEN	9016		City Of Chicago Police	\$1.36
07/30/2012	CALDWELL, GALEN	9016		City Of Chicago Police	\$4.00
07/30/2012	CALDWELL, GALEN	9016		City Of Chicago Police	\$73.49
07/30/2012	CALDWELL, GALEN	9016		City Of Chicago Police	\$4.00
07/30/2012	CALDWELL, GALEN	9016		City Of Chicago Police	\$47.48
07/30/2012	CALDWELL, GALEN	9016		City Of Chicago Police	\$4.00
07/30/2012	CALDWELL, GALEN	9016		City Of Chicago Police	\$47.48
07/30/2012	CALDWELL, GALEN	9016		City Of Chicago Police	\$4.00
07/30/2012	CALDWELL, GALEN	9016		City Of Chicago Police	\$4.00
07/30/2012	CALDWELL, GALEN	9016		City Of Chicago Police	\$47.48
07/30/2012	CALDWELL, GALEN	9016		City Of Chicago Police	\$4.00
07/30/2012	CALDWELL, GALEN	9016		City Of Chicago Police	\$4.00
07/30/2012	CALDWELL, GALEN	9016		City Of Chicago Police	\$20.64
07/30/2012	CALDWELL, GALEN	9016		City Of Chicago Police	\$4.00
07/30/2012	CALDWELL, GALEN	9016		City Of Chicago Police	\$4.00
07/30/2012	CALDWELL, GALEN	9016		City Of Chicago Police	\$47.48
07/30/2012	CALDWELL, GALEN	9016		City Of Chicago Police	\$4.00
07/30/2012	CALDWELL, GALEN	9016		City Of Chicago Police	\$94.96
07/30/2012	CALDWELL, GALEN	9016		City Of Chicago Police	\$4.00
07/30/2012	CALDWELL, GALEN	9016		City Of Chicago Police	\$22.16
03/04/2017	CALDERON, SERGIO	9161		City Of Chicago Police	\$4.00
03/04/2017	CALDERON, SERGIO	9161		City Of Chicago Police	\$0.61
03/04/2017	CALDERON, SERGIO	9161		City Of Chicago Police	\$4.00
03/04/2017	CALDERON, SERGIO	9161		City Of Chicago Police	\$0.61
03/04/2017	CALDERON, SERGIO	9161		City Of Chicago Police	\$4.00
03/04/2017	CALDERON, SERGIO	9161		City Of Chicago Police	\$0.61
03/04/2017	CALDERON, SERGIO	9161		City Of Chicago Police	\$4.00
03/04/2017	CALDERON, SERGIO	9161		City Of Chicago Police	\$0.35
03/04/2017	CALDERON, SERGIO	9161		City Of Chicago Police	\$4.00

6/28/2017

REPORTS OF COMMITTEES

51039

Incident Date	Claimant	Rank	Unit of Assignment	Insured	Total to be Paid
03/04/2017	CALDERON, SERGIO	9161		City Of Chicago Police	\$0.61
03/04/2017	CALDERON, SERGIO	9161		City Of Chicago Police	\$4.00
03/04/2017	CALDERON, SERGIO	9161		City Of Chicago Police	\$0.61
03/04/2017	CALDERON, SERGIO	9161		City Of Chicago Police	\$4.00
03/04/2017	CALDERON, SERGIO	9161		City Of Chicago Police	\$0.61
03/04/2017	CALDERON, SERGIO	9161		City Of Chicago Police	\$4.00
03/04/2017	CALDERON, SERGIO	9161		City Of Chicago Police	\$0.61
03/04/2017	CALDERON, SERGIO	9161		City Of Chicago Police	\$4.00
03/04/2017	CALDERON, SERGIO	9161		City Of Chicago Police	\$0.61
03/04/2017	CALDERON, SERGIO	9161		City Of Chicago Police	\$4.00
03/04/2017	CALDERON, SERGIO	9161		City Of Chicago Police	\$0.44
03/04/2017	CALDERON, SERGIO	9161		City Of Chicago Police	\$4.00
03/04/2017	CALDERON, SERGIO	9161		City Of Chicago Police	\$31.74
03/04/2017	CALDERON, SERGIO	9161		City Of Chicago Police	\$4.00
03/04/2017	CALDERON, SERGIO	9161		City Of Chicago Police	\$4.18
03/04/2017	CALDERON, SERGIO	9161		City Of Chicago Police	\$4.00
03/04/2017	CALDERON, SERGIO	9161		City Of Chicago Police	\$3.15
03/04/2017	CALDERON, SERGIO	9161		City Of Chicago Police	\$4.00
03/04/2017	CALDERON, SERGIO	9161		City Of Chicago Police	\$4.00
03/04/2017	CALDERON, SERGIO	9161		City Of Chicago Police	\$4.00
03/04/2017	CALDERON, SERGIO	9161		City Of Chicago Police	\$4.00
03/04/2017	CALDERON, SERGIO	9161		City Of Chicago Police	\$32.39
03/04/2017	CALDERON, SERGIO	9161		City Of Chicago Police	\$4.00
03/04/2017	CALDERON, SERGIO	9161		City Of Chicago Police	\$3.15
03/04/2017	CALDERON, SERGIO	9161		City Of Chicago Police	\$4.00
03/04/2017	CALDERON, SERGIO	9161		City Of Chicago Police	\$4.00
03/04/2017	CALDERON, SERGIO	9161		City Of Chicago Police	\$0.61
03/04/2017	CALDERON, SERGIO	9161		City Of Chicago Police	\$4.00
03/04/2017	CALDERON, SERGIO	9161		City Of Chicago Police	\$64.85
03/04/2017	CALDERON, SERGIO	9161		City Of Chicago Police	\$333.13
03/04/2017	CALDERON, SERGIO	9161		City Of Chicago Police	\$191.17
03/04/2017	CALDERON, SERGIO	9161		City Of Chicago Police	\$333.13
03/04/2017	CALDERON, SERGIO	9161		City Of Chicago Police	\$333.13
03/04/2017	CALDERON, SERGIO	9161		City Of Chicago Police	\$333.13

51040

JOURNAL--CITY COUNCIL--CHICAGO

6/28/2017

Incident Date	Claimant	Rank	Unit of Assignment	Insured	Total to be Paid
03/04/2017	CALDERON, SERGIO	9161		City Of Chicago Police	\$333.13
03/04/2017	CALDERON, SERGIO	9161		City Of Chicago Police	\$333.13
03/04/2017	CALDERON, SERGIO	9161		City Of Chicago Police	\$333.13
03/04/2017	CALDERON, SERGIO	9161		City Of Chicago Police	\$333.13
03/04/2017	CALDERON, SERGIO	9161		City Of Chicago Police	\$191.17
03/04/2017	CALDERON, SERGIO	9161		City Of Chicago Police	\$333.13
03/04/2017	CALDERON, SERGIO	9161		City Of Chicago Police	\$333.13
03/04/2017	CALDERON, SERGIO	9161		City Of Chicago Police	\$333.13
03/04/2017	CALDERON, SERGIO	9161		City Of Chicago Police	\$333.13
03/04/2017	CALDERON, SERGIO	9161		City Of Chicago Police	\$239.32
03/04/2017	CALDERON, SERGIO	9161		City Of Chicago Police	\$151.58
03/04/2017	CALDERON, SERGIO	9161		City Of Chicago Police	\$80.86
03/04/2017	CALDERON, SERGIO	9161		City Of Chicago Police	\$80.86
03/04/2017	CALDERON, SERGIO	9161		City Of Chicago Police	\$793.44
03/04/2017	CALDERON, SERGIO	9161		City Of Chicago Police	\$599.56
03/04/2017	CALDERON, SERGIO	9161		City Of Chicago Police	\$599.56
03/04/2017	CALDERON, SERGIO	9161		City Of Chicago Police	\$0.35
03/04/2017	CALDERON, SERGIO	9161		City Of Chicago Police	\$4.00
03/04/2017	CALDERON, SERGIO	9161		City Of Chicago Police	\$0.61
03/04/2017	CALDERON, SERGIO	9161		City Of Chicago Police	\$4.00
03/04/2017	CALDERON, SERGIO	9161		City Of Chicago Police	\$0.61
03/04/2017	CALDERON, SERGIO	9161		City Of Chicago Police	\$4.00
03/04/2017	CALDERON, SERGIO	9161		City Of Chicago Police	\$0.61
03/04/2017	CALDERON, SERGIO	9161		City Of Chicago Police	\$4.00
03/04/2017	CALDERON, SERGIO	9161		City Of Chicago Police	\$0.61
11/28/2016	CALACE, CHRISTINE	9161		City Of Chicago Police	\$72.77
11/28/2016	CALACE, CHRISTINE	9161		City Of Chicago Police	\$3.76
11/28/2016	CALACE, CHRISTINE	9161		City Of Chicago Police	\$4.00
11/28/2016	CALACE, CHRISTINE	9161		City Of Chicago Police	\$0.49
11/28/2016	CALACE, CHRISTINE	9161		City Of Chicago Police	\$4.00
11/28/2016	CALACE, CHRISTINE	9161		City Of Chicago Police	\$0.50
11/28/2016	CALACE, CHRISTINE	9161		City Of Chicago Police	\$4.00

6/28/2017

REPORTS OF COMMITTEES

51041

Incident Date	Claimant	Rank	Unit of Assignment	Insured	Total to be Paid
11/28/2016	CALACE, CHRISTINE	9161		City Of Chicago Police	\$0.50
11/28/2016	CALACE, CHRISTINE	9161		City Of Chicago Police	\$4.00
11/28/2016	CALACE, CHRISTINE	9161		City Of Chicago Police	\$1.38
11/28/2016	CALACE, CHRISTINE	9161		City Of Chicago Police	\$4.00
11/28/2016	CALACE, CHRISTINE	9161		City Of Chicago Police	\$1.38
11/28/2016	CALACE, CHRISTINE	9161		City Of Chicago Police	\$4.00
11/28/2016	CALACE, CHRISTINE	9161		City Of Chicago Police	\$263.36
11/28/2016	CALACE, CHRISTINE	9161		City Of Chicago Police	\$267.55
11/28/2016	CALACE, CHRISTINE	9161		City Of Chicago Police	\$267.55
11/28/2016	CALACE, CHRISTINE	9161		City Of Chicago Police	\$198.80
11/28/2016	CALACE, CHRISTINE	9161		City Of Chicago Police	\$72.77
05/08/2017	CALACE, CHRISTINE	9161		City Of Chicago Police	\$0.43
05/08/2017	CALACE, CHRISTINE	9161		City Of Chicago Police	\$23.05
05/08/2017	CALACE, CHRISTINE	9161		City Of Chicago Police	\$0.60
05/08/2017	CALACE, CHRISTINE	9161		City Of Chicago Police	\$4.00
05/08/2017	CALACE, CHRISTINE	9161		City Of Chicago Police	\$2.31
05/08/2017	CALACE, CHRISTINE	9161		City Of Chicago Police	\$4.00
05/08/2017	CALACE, CHRISTINE	9161		City Of Chicago Police	\$0.47
05/08/2017	CALACE, CHRISTINE	9161		City Of Chicago Police	\$4.00
05/08/2017	CALACE, CHRISTINE	9161		City Of Chicago Police	\$0.43
05/08/2017	CALACE, CHRISTINE	9161		City Of Chicago Police	\$4.00
05/08/2017	CALACE, CHRISTINE	9161		City Of Chicago Police	\$15.80
05/08/2017	CALACE, CHRISTINE	9161		City Of Chicago Police	\$4.00
05/08/2017	CALACE, CHRISTINE	9161		City Of Chicago Police	\$836.00
05/08/2017	CALACE, CHRISTINE	9161		City Of Chicago Police	\$251.25
05/08/2017	CALACE, CHRISTINE	9161		City Of Chicago Police	\$227.51
05/08/2017	CALACE, CHRISTINE	9161		City Of Chicago Police	\$227.51
05/08/2017	CALACE, CHRISTINE	9161		City Of Chicago Police	\$55.09
05/08/2017	CALACE, CHRISTINE	9161		City Of Chicago Police	\$212.53
05/08/2017	CALACE, CHRISTINE	9161		City Of Chicago Police	\$4.00
06/17/2014	CAHUE, ANGEL	9161		City Of Chicago Police	\$53.18
06/17/2014	CAHUE, ANGEL	9161		City Of Chicago Police	\$53.18
06/17/2014	CAHUE, ANGEL	9161		City Of Chicago Police	\$4.00

51042

JOURNAL--CITY COUNCIL--CHICAGO

6/28/2017

Incident Date	Claimant	Rank	Unit of Assignment	Insured	Total to be Paid
06/17/2014	CAHUE, ANGEL	9161		City Of Chicago Police	\$4.00
06/17/2014	CAHUE, ANGEL	9161		City Of Chicago Police	\$0.48
06/17/2014	CAHUE, ANGEL	9161		City Of Chicago Police	\$0.48
01/12/2017	CACCIATORE, JON	9151	608	City Of Chicago Police	\$4.00
01/12/2017	CACCIATORE, JON	9151	608	City Of Chicago Police	\$4.00
01/12/2017	CACCIATORE, JON	9151	608	City Of Chicago Police	\$204.10
01/12/2017	CACCIATORE, JON	9151	608	City Of Chicago Police	\$204.10
01/12/2017	CACCIATORE, JON	9151	608	City Of Chicago Police	\$126.22
01/12/2017	CACCIATORE, JON	9151	608	City Of Chicago Police	\$4.00
04/26/2017	CABRALES, JUAN	9161		City Of Chicago Police	\$0.43
04/26/2017	CABRALES, JUAN	9161		City Of Chicago Police	\$4.00
04/26/2017	CABRALES, JUAN	9161		City Of Chicago Police	\$20.29
04/26/2017	CABRALES, JUAN	9161		City Of Chicago Police	\$251.25
04/26/2017	CABRALES, JUAN	9161		City Of Chicago Police	\$0.47
04/26/2017	CABRALES, JUAN	9161		City Of Chicago Police	\$4.00
04/26/2017	CABRALES, JUAN	9161		City Of Chicago Police	\$227.51
04/26/2017	CABRALES, JUAN	9161		City Of Chicago Police	\$4.00
05/23/2007	Bronski, Raymond	P	00008	City Of Chicago Police	\$68.58
04/17/2007	Barney, Walter	P	00021	City Of Chicago Police	\$100.72
04/17/2007	Barney, Walter	P	00021	City Of Chicago Police	\$118.12
04/17/2007	Barney, Walter	P	00021	City Of Chicago Police	\$4.00
04/17/2007	Barney, Walter	P	00021	City Of Chicago Police	\$4.00
04/01/2017	BYRNE III, JOSEPH	9161		City Of Chicago Police	\$163.18
04/01/2017	BYRNE III, JOSEPH	9161		City Of Chicago Police	\$80.86
04/01/2017	BYRNE III, JOSEPH	9161		City Of Chicago Police	\$4.00
04/01/2017	BYRNE III, JOSEPH	9161		City Of Chicago Police	\$0.45
04/01/2017	BYRNE III, JOSEPH	9161		City Of Chicago Police	\$4.00
04/01/2017	BYRNE III, JOSEPH	9161		City Of Chicago Police	\$0.40
04/01/2017	BYRNE III, JOSEPH	9161		City Of Chicago Police	\$4.00
04/01/2017	BYRNE III, JOSEPH	9161		City Of Chicago Police	\$0.54
04/01/2017	BYRNE III, JOSEPH	9161		City Of Chicago Police	\$4.00
04/01/2017	BYRNE III, JOSEPH	9161		City Of Chicago Police	\$0.45
04/01/2017	BYRNE III, JOSEPH	9161		City Of Chicago Police	\$4.00

6/28/2017

REPORTS OF COMMITTEES

51043

Incident Date	Claimant	Rank	Unit of Assignment	Insured	Total to be Paid
04/01/2017	BYRNE III, JOSEPH	9161		City Of Chicago Police	\$4.00
04/01/2017	BYRNE III, JOSEPH	9161		City Of Chicago Police	\$0.45
04/01/2017	BYRNE III, JOSEPH	9161		City Of Chicago Police	\$4.00
04/01/2017	BYRNE III, JOSEPH	9161		City Of Chicago Police	\$0.64
04/01/2017	BYRNE III, JOSEPH	9161		City Of Chicago Police	\$4.00
04/01/2017	BYRNE III, JOSEPH	9161		City Of Chicago Police	\$0.45
04/01/2017	BYRNE III, JOSEPH	9161		City Of Chicago Police	\$4.00
04/01/2017	BYRNE III, JOSEPH	9161		City Of Chicago Police	\$0.45
04/01/2017	BYRNE III, JOSEPH	9161		City Of Chicago Police	\$4.00
04/01/2017	BYRNE III, JOSEPH	9161		City Of Chicago Police	\$0.45
04/01/2017	BYRNE III, JOSEPH	9161		City Of Chicago Police	\$4.00
04/01/2017	BYRNE III, JOSEPH	9161		City Of Chicago Police	\$4.00
04/01/2017	BYRNE III, JOSEPH	9161		City Of Chicago Police	\$0.45
04/01/2017	BYRNE III, JOSEPH	9161		City Of Chicago Police	\$4.00
04/01/2017	BYRNE III, JOSEPH	9161		City Of Chicago Police	\$0.45
04/01/2017	BYRNE III, JOSEPH	9161		City Of Chicago Police	\$4.00
04/01/2017	BYRNE III, JOSEPH	9161		City Of Chicago Police	\$0.36
04/01/2017	BYRNE III, JOSEPH	9161		City Of Chicago Police	\$4.00
04/01/2017	BYRNE III, JOSEPH	9161		City Of Chicago Police	\$4.90
04/01/2017	BYRNE III, JOSEPH	9161		City Of Chicago Police	\$4.00
04/01/2017	BYRNE III, JOSEPH	9161		City Of Chicago Police	\$0.48
04/01/2017	BYRNE III, JOSEPH	9161		City Of Chicago Police	\$4.00
04/01/2017	BYRNE III, JOSEPH	9161		City Of Chicago Police	\$0.45
04/01/2017	BYRNE III, JOSEPH	9161		City Of Chicago Police	\$4.00
04/01/2017	BYRNE III, JOSEPH	9161		City Of Chicago Police	\$214.79
04/01/2017	BYRNE III, JOSEPH	9161		City Of Chicago Police	\$294.72
04/01/2017	BYRNE III, JOSEPH	9161		City Of Chicago Police	\$213.37
04/01/2017	BYRNE III, JOSEPH	9161		City Of Chicago Police	\$213.37
04/01/2017	BYRNE III, JOSEPH	9161		City Of Chicago Police	\$213.37
04/01/2017	BYRNE III, JOSEPH	9161		City Of Chicago Police	\$213.37
04/01/2017	BYRNE III, JOSEPH	9161		City Of Chicago Police	\$213.37
04/01/2017	BYRNE III, JOSEPH	9161		City Of Chicago Police	\$170.88
04/01/2017	BYRNE III, JOSEPH	9161		City Of Chicago Police	\$218.73

Incident Date	Claimant	Rank	Unit of Assignment	Insured	Total to be Paid
04/01/2017	BYRNE III, JOSEPH	9161		City Of Chicago Police	\$213.37
04/01/2017	BYRNE III, JOSEPH	9161		City Of Chicago Police	\$213.37
04/01/2017	BYRNE III, JOSEPH	9161		City Of Chicago Police	\$213.37
04/01/2017	BYRNE III, JOSEPH	9161		City Of Chicago Police	\$194.82
04/01/2017	BYRNE III, JOSEPH	9161		City Of Chicago Police	\$257.28
04/01/2017	BYRNE III, JOSEPH	9161		City Of Chicago Police	\$213.37
04/01/2017	BYRNE III, JOSEPH	9161		City Of Chicago Police	\$80.86
04/01/2017	BYRNE III, JOSEPH	9161		City Of Chicago Police	\$0.45
01/03/2016	BUTLER, SHEILA	9153		City Of Chicago Police	\$100.00
01/03/2016	BUTLER, SHEILA	9153		City Of Chicago Police	\$2.54
01/03/2016	BUTLER, SHEILA	9153		City Of Chicago Police	\$234.37
01/03/2016	BUTLER, SHEILA	9153		City Of Chicago Police	\$4.00
09/25/2016	BURKS, JEFFERY	9161	044	City Of Chicago Police	\$837.90
09/25/2016	BURKS, JEFFERY	9161	044	City Of Chicago Police	\$179.80
09/25/2016	BURKS, JEFFERY	9161	044	City Of Chicago Police	\$837.90
09/25/2016	BURKS, JEFFERY	9161	044	City Of Chicago Police	\$837.90
09/25/2016	BURKS, JEFFERY	9161	044	City Of Chicago Police	\$837.90
09/25/2016	BURKS, JEFFERY	9161	044	City Of Chicago Police	\$837.90
09/25/2016	BURKS, JEFFERY	9161	044	City Of Chicago Police	\$837.90
09/25/2016	BURKS, JEFFERY	9161	044	City Of Chicago Police	\$718.20
09/25/2016	BURKS, JEFFERY	9161	044	City Of Chicago Police	\$837.90
09/25/2016	BURKS, JEFFERY	9161	044	City Of Chicago Police	\$837.90
09/25/2016	BURKS, JEFFERY	9161	044	City Of Chicago Police	\$0.18
09/25/2016	BURKS, JEFFERY	9161	044	City Of Chicago Police	\$94.96
09/25/2016	BURKS, JEFFERY	9161	044	City Of Chicago Police	\$4.00
09/25/2016	BURKS, JEFFERY	9161	044	City Of Chicago Police	\$4.00
09/25/2016	BURKS, JEFFERY	9161	044	City Of Chicago Police	\$47.48
09/25/2016	BURKS, JEFFERY	9161	044	City Of Chicago Police	\$4.00
09/25/2016	BURKS, JEFFERY	9161	044	City Of Chicago Police	\$4.00
09/25/2016	BURKS, JEFFERY	9161	044	City Of Chicago Police	\$4.00
09/25/2016	BURKS, JEFFERY	9161	044	City Of Chicago Police	\$4.00
09/25/2016	BURKS, JEFFERY	9161	044	City Of Chicago Police	\$4.00
09/25/2016	BURKS, JEFFERY	9161	044	City Of Chicago Police	\$4.00

6/28/2017

REPORTS OF COMMITTEES

51045

Incident Date	Claimant	Rank	Unit of Assignment	Insured	Total to be Paid
09/25/2016	BURKS, JEFFERY	9161	044	City Of Chicago Police	\$4.00
09/25/2016	BURKS, JEFFERY	9161	044	City Of Chicago Police	\$47.48
09/25/2016	BURKS, JEFFERY	9161	044	City Of Chicago Police	\$47.48
09/25/2016	BURKS, JEFFERY	9161	044	City Of Chicago Police	\$47.48
09/25/2016	BURKS, JEFFERY	9161	044	City Of Chicago Police	\$4.00
09/25/2016	BURKS, JEFFERY	9161	044	City Of Chicago Police	\$47.48
09/25/2016	BURKS, JEFFERY	9161	044	City Of Chicago Police	\$40.70
09/25/2016	BURKS, JEFFERY	9161	044	City Of Chicago Police	\$47.48
09/25/2016	BURKS, JEFFERY	9161	044	City Of Chicago Police	\$47.48
09/25/2016	BURKS, JEFFERY	9161	044	City Of Chicago Police	\$47.48
09/25/2016	BURKS, JEFFERY	9161	044	City Of Chicago Police	\$47.48
09/25/2016	BURKS, JEFFERY	9161	044	City Of Chicago Police	\$4.00
09/25/2016	BURKS, JEFFERY	9161	044	City Of Chicago Police	\$837.90
09/25/2016	BURKS, JEFFERY	9161	044	City Of Chicago Police	\$837.90
09/25/2016	BURKS, JEFFERY	9161	044	City Of Chicago Police	\$47.48
09/25/2016	BURKS, JEFFERY	9161	044	City Of Chicago Police	\$4.00
12/17/2016	BURK, ELIZABETH	9161		City Of Chicago Police	\$225.68
12/17/2016	BURK, ELIZABETH	9161		City Of Chicago Police	\$225.68
12/17/2016	BURK, ELIZABETH	9161		City Of Chicago Police	\$26.60
12/17/2016	BURK, ELIZABETH	9161		City Of Chicago Police	\$0.06
12/17/2016	BURK, ELIZABETH	9161		City Of Chicago Police	\$4.00
12/17/2016	BURK, ELIZABETH	9161		City Of Chicago Police	\$0.29
12/17/2016	BURK, ELIZABETH	9161		City Of Chicago Police	\$4.00
12/17/2016	BURK, ELIZABETH	9161		City Of Chicago Police	\$0.11
12/17/2016	BURK, ELIZABETH	9161		City Of Chicago Police	\$4.00
12/17/2016	BURK, ELIZABETH	9161		City Of Chicago Police	\$0.29
12/17/2016	BURK, ELIZABETH	9161		City Of Chicago Police	\$4.00
12/17/2016	BURK, ELIZABETH	9161		City Of Chicago Police	\$0.29
12/17/2016	BURK, ELIZABETH	9161		City Of Chicago Police	\$4.00
12/17/2016	BURK, ELIZABETH	9161		City Of Chicago Police	\$0.29
12/17/2016	BURK, ELIZABETH	9161		City Of Chicago Police	\$4.00
12/17/2016	BURK, ELIZABETH	9161		City Of Chicago Police	\$0.27
12/17/2016	BURK, ELIZABETH	9161		City Of Chicago Police	\$4.00

Incident Date	Claimant	Rank	Unit of Assignment	Insured	Total to be Paid
12/17/2016	BURK, ELIZABETH	9161		City Of Chicago Police	\$0.29
12/17/2016	BURK, ELIZABETH	9161		City Of Chicago Police	\$4.00
12/17/2016	BURK, ELIZABETH	9161		City Of Chicago Police	\$0.29
12/17/2016	BURK, ELIZABETH	9161		City Of Chicago Police	\$4.00
12/17/2016	BURK, ELIZABETH	9161		City Of Chicago Police	\$4.00
12/17/2016	BURK, ELIZABETH	9161		City Of Chicago Police	\$0.29
12/17/2016	BURK, ELIZABETH	9161		City Of Chicago Police	\$4.00
12/17/2016	BURK, ELIZABETH	9161		City Of Chicago Police	\$225.68
12/17/2016	BURK, ELIZABETH	9161		City Of Chicago Police	\$203.31
12/17/2016	BURK, ELIZABETH	9161		City Of Chicago Police	\$227.64
12/17/2016	BURK, ELIZABETH	9161		City Of Chicago Police	\$225.68
12/17/2016	BURK, ELIZABETH	9161		City Of Chicago Police	\$225.68
12/17/2016	BURK, ELIZABETH	9161		City Of Chicago Police	\$44.91
12/17/2016	BURK, ELIZABETH	9161		City Of Chicago Police	\$225.68
12/17/2016	BURK, ELIZABETH	9161		City Of Chicago Police	\$85.07
01/01/2013	BURG, JASON	9161		City Of Chicago Police	\$473.61
01/01/2013	BURG, JASON	9161		City Of Chicago Police	\$4.00
01/01/2013	BURG, JASON	9161		City Of Chicago Police	\$4.00
01/01/2013	BURG, JASON	9161		City Of Chicago Police	\$4.24
01/01/2013	BURG, JASON	9161		City Of Chicago Police	\$300.06
01/01/2013	BURG, JASON	9161		City Of Chicago Police	\$104.38
01/01/2013	BURG, JASON	9161		City Of Chicago Police	\$104.38
01/01/2013	BURG, JASON	9161		City Of Chicago Police	\$54.53
01/01/2013	BURG, JASON	9161		City Of Chicago Police	\$3.24
01/01/2013	BURG, JASON	9161		City Of Chicago Police	\$4.00
06/18/2016	BUNKLEY, NICOLE	9161		City Of Chicago Police	\$4.00
06/18/2016	BUNKLEY, NICOLE	9161		City Of Chicago Police	\$4.00
06/18/2016	BUNKLEY, NICOLE	9161		City Of Chicago Police	\$39.09
06/18/2016	BUNKLEY, NICOLE	9161		City Of Chicago Police	\$64.17
01/07/2017	BRYK, JENNIFER	9161	007	City Of Chicago Police	\$4.00
01/07/2017	BRYK, JENNIFER	9161	007	City Of Chicago Police	\$0.30
01/07/2017	BRYK, JENNIFER	9161	007	City Of Chicago Police	\$4.00
01/07/2017	BRYK, JENNIFER	9161	007	City Of Chicago Police	\$185.52

6/28/2017

REPORTS OF COMMITTEES

51047

Incident Date	Claimant	Rank	Unit of Assignment	Insured	Total to be Paid
01/07/2017	BRYK, JENNIFER	9161	007	City Of Chicago Police	\$140.61
01/07/2017	BRYK, JENNIFER	9161	007	City Of Chicago Police	\$185.52
01/07/2017	BRYK, JENNIFER	9161	007	City Of Chicago Police	\$230.43
01/07/2017	BRYK, JENNIFER	9161	007	City Of Chicago Police	\$80.86
01/07/2017	BRYK, JENNIFER	9161	007	City Of Chicago Police	\$80.86
01/07/2017	BRYK, JENNIFER	9161	007	City Of Chicago Police	\$4.00
01/07/2017	BRYK, JENNIFER	9161	007	City Of Chicago Police	\$4.00
01/07/2017	BRYK, JENNIFER	9161	007	City Of Chicago Police	\$0.24
01/07/2017	BRYK, JENNIFER	9161	007	City Of Chicago Police	\$4.00
01/07/2017	BRYK, JENNIFER	9161	007	City Of Chicago Police	\$0.18
01/07/2017	BRYK, JENNIFER	9161	007	City Of Chicago Police	\$4.00
01/07/2017	BRYK, JENNIFER	9161	007	City Of Chicago Police	\$0.24
03/26/2017	BRYANT, SHAWN	9161		City Of Chicago Police	\$615.00
03/26/2017	BRYANT, SHAWN	9161		City Of Chicago Police	\$4.00
03/26/2017	BRYANT, SHAWN	9161		City Of Chicago Police	\$269.71
03/26/2017	BRYANT, SHAWN	9161		City Of Chicago Police	\$224.72
03/26/2017	BRYANT, SHAWN	9161		City Of Chicago Police	\$210.40
03/26/2017	BRYANT, SHAWN	9161		City Of Chicago Police	\$269.71
03/26/2017	BRYANT, SHAWN	9161		City Of Chicago Police	\$269.71
03/26/2017	BRYANT, SHAWN	9161		City Of Chicago Police	\$269.71
03/26/2017	BRYANT, SHAWN	9161		City Of Chicago Police	\$269.71
03/26/2017	BRYANT, SHAWN	9161		City Of Chicago Police	\$261.32
03/26/2017	BRYANT, SHAWN	9161		City Of Chicago Police	\$0.57
03/26/2017	BRYANT, SHAWN	9161		City Of Chicago Police	\$4.00
03/26/2017	BRYANT, SHAWN	9161		City Of Chicago Police	\$0.57
03/26/2017	BRYANT, SHAWN	9161		City Of Chicago Police	\$4.00
03/26/2017	BRYANT, SHAWN	9161		City Of Chicago Police	\$120.97
03/26/2017	BRYANT, SHAWN	9161		City Of Chicago Police	\$4.00
03/26/2017	BRYANT, SHAWN	9161		City Of Chicago Police	\$0.57
03/26/2017	BRYANT, SHAWN	9161		City Of Chicago Police	\$4.00
03/26/2017	BRYANT, SHAWN	9161		City Of Chicago Police	\$0.57
03/26/2017	BRYANT, SHAWN	9161		City Of Chicago Police	\$4.00
03/26/2017	BRYANT, SHAWN	9161		City Of Chicago Police	\$94.79
03/26/2017	BRYANT, SHAWN	9161		City Of Chicago Police	\$4.00

Incident Date	Claimant	Rank	Unit of Assignment	Insured	Total to be Paid
03/26/2017	BRYANT, SHAWN	9161		City Of Chicago Police	\$0.47
03/26/2017	BRYANT, SHAWN	9161		City Of Chicago Police	\$4.00
03/26/2017	BRYANT, SHAWN	9161		City Of Chicago Police	\$0.44
03/26/2017	BRYANT, SHAWN	9161		City Of Chicago Police	\$4.00
03/14/2013	BRYANT, DANA	9161		City Of Chicago Police	\$21.95
08/21/2011	BROWN, SHARONE	9161		City Of Chicago Police	\$24.17
08/21/2011	BROWN, SHARONE	9161		City Of Chicago Police	\$4.00
08/21/2011	BROWN, SHARONE	9161		City Of Chicago Police	\$21.46
08/21/2011	BROWN, SHARONE	9161		City Of Chicago Police	\$4.00
08/21/2011	BROWN, SHARONE	9161		City Of Chicago Police	\$4.00
08/21/2011	BROWN, SHARONE	9161		City Of Chicago Police	\$76.79
06/26/2013	BROWN, MORRIS	9161	007	City Of Chicago Police	\$4.00
06/26/2013	BROWN, MORRIS	9161	007	City Of Chicago Police	\$73.49
06/26/2013	BROWN, MORRIS	9161	007	City Of Chicago Police	\$4.00
06/26/2013	BROWN, MORRIS	9161	007	City Of Chicago Police	\$0.73
06/26/2013	BROWN, MORRIS	9161	007	City Of Chicago Police	\$4.00
06/26/2013	BROWN, MORRIS	9161	007	City Of Chicago Police	\$175.11
06/26/2013	BROWN, MORRIS	9161	007	City Of Chicago Police	\$4.00
06/26/2013	BROWN, MORRIS	9161	007	City Of Chicago Police	\$4.00
06/26/2013	BROWN, MORRIS	9161	007	City Of Chicago Police	\$4.00
06/26/2013	BROWN, MORRIS	9161	007	City Of Chicago Police	\$29.59
06/26/2013	BROWN, MORRIS	9161	007	City Of Chicago Police	\$4.00
06/26/2013	BROWN, MORRIS	9161	007	City Of Chicago Police	\$4.00
06/26/2013	BROWN, MORRIS	9161	007	City Of Chicago Police	\$20.32
06/26/2013	BROWN, MORRIS	9161	007	City Of Chicago Police	\$80.95
06/26/2013	BROWN, MORRIS	9161	007	City Of Chicago Police	\$270.34
06/26/2013	BROWN, MORRIS	9161	007	City Of Chicago Police	\$986.25
06/26/2013	BROWN, MORRIS	9161	007	City Of Chicago Police	\$80.86
06/26/2013	BROWN, MORRIS	9161	007	City Of Chicago Police	\$80.01
02/06/2017	BRANCH, MELVIN	9165		City Of Chicago Police	\$837.90
02/06/2017	BRANCH, MELVIN	9165		City Of Chicago Police	\$837.90
02/06/2017	BRANCH, MELVIN	9165		City Of Chicago Police	\$837.90
02/06/2017	BRANCH, MELVIN	9165		City Of Chicago Police	\$837.90

6/28/2017

REPORTS OF COMMITTEES

51049

Incident Date	Claimant	Rank	Unit of Assignment	Insured	Total to be Paid
02/06/2017	BRANCH, MELVIN	9165		City Of Chicago Police	\$837.90
02/06/2017	BRANCH, MELVIN	9165		City Of Chicago Police	\$837.90
02/06/2017	BRANCH, MELVIN	9165		City Of Chicago Police	\$94.96
02/06/2017	BRANCH, MELVIN	9165		City Of Chicago Police	\$4.00
02/06/2017	BRANCH, MELVIN	9165		City Of Chicago Police	\$4.00
02/06/2017	BRANCH, MELVIN	9165		City Of Chicago Police	\$4.00
02/06/2017	BRANCH, MELVIN	9165		City Of Chicago Police	\$4.00
02/06/2017	BRANCH, MELVIN	9165		City Of Chicago Police	\$4.00
02/06/2017	BRANCH, MELVIN	9165		City Of Chicago Police	\$4.00
02/06/2017	BRANCH, MELVIN	9165		City Of Chicago Police	\$73.49
02/06/2017	BRANCH, MELVIN	9165		City Of Chicago Police	\$4.00
02/06/2017	BRANCH, MELVIN	9165		City Of Chicago Police	\$47.48
02/06/2017	BRANCH, MELVIN	9165		City Of Chicago Police	\$47.48
02/06/2017	BRANCH, MELVIN	9165		City Of Chicago Police	\$47.48
02/06/2017	BRANCH, MELVIN	9165		City Of Chicago Police	\$47.48
02/06/2017	BRANCH, MELVIN	9165		City Of Chicago Police	\$47.48
02/06/2017	BRANCH, MELVIN	9165		City Of Chicago Police	\$47.48
02/06/2017	BRANCH, MELVIN	9165		City Of Chicago Police	\$4.00
08/31/2016	BRADLEY, QUINTIN	9161	044	City Of Chicago Police	\$4.00
01/30/2017	BRACAMONTES, EVERARDO	9161	015	City Of Chicago Police	\$4.00
01/30/2017	BRACAMONTES, EVERARDO	9161	015	City Of Chicago Police	\$47.48
01/30/2017	BRACAMONTES, EVERARDO	9161	015	City Of Chicago Police	\$4.00
01/30/2017	BRACAMONTES, EVERARDO	9161	015	City Of Chicago Police	\$47.48
01/30/2017	BRACAMONTES, EVERARDO	9161	015	City Of Chicago Police	\$4.00
01/30/2017	BRACAMONTES, EVERARDO	9161	015	City Of Chicago Police	\$47.48
01/30/2017	BRACAMONTES, EVERARDO	9161	015	City Of Chicago Police	\$0.35
01/30/2017	BRACAMONTES, EVERARDO	9161	015	City Of Chicago Police	\$4.00
01/30/2017	BRACAMONTES, EVERARDO	9161	015	City Of Chicago Police	\$0.49
01/30/2017	BRACAMONTES, EVERARDO	9161	015	City Of Chicago Police	\$4.00
01/30/2017	BRACAMONTES, EVERARDO	9161	015	City Of Chicago Police	\$0.42
01/30/2017	BRACAMONTES, EVERARDO	9161	015	City Of Chicago Police	\$4.00
01/30/2017	BRACAMONTES, EVERARDO	9161	015	City Of Chicago Police	\$13.12
01/30/2017	BRACAMONTES, EVERARDO	9161	015	City Of Chicago Police	\$4.00

Incident Date	Claimant	Rank	Unit of Assignment	Insured	Total to be Paid
01/30/2017	BRACAMONTES, EVERARDO	9161	015	City Of Chicago Police	\$4.00
01/30/2017	BRACAMONTES, EVERARDO	9161	015	City Of Chicago Police	\$0.60
01/30/2017	BRACAMONTES, EVERARDO	9161	015	City Of Chicago Police	\$4.00
01/30/2017	BRACAMONTES, EVERARDO	9161	015	City Of Chicago Police	\$0.51
01/30/2017	BRACAMONTES, EVERARDO	9161	015	City Of Chicago Police	\$4.00
01/30/2017	BRACAMONTES, EVERARDO	9161	015	City Of Chicago Police	\$94.96
01/30/2017	BRACAMONTES, EVERARDO	9161	015	City Of Chicago Police	\$4.00
01/30/2017	BRACAMONTES, EVERARDO	9161	015	City Of Chicago Police	\$4.00
01/30/2017	BRACAMONTES, EVERARDO	9161	015	City Of Chicago Police	\$0.42
01/30/2017	BRACAMONTES, EVERARDO	9161	015	City Of Chicago Police	\$4.00
01/30/2017	BRACAMONTES, EVERARDO	9161	015	City Of Chicago Police	\$4.00
01/30/2017	BRACAMONTES, EVERARDO	9161	015	City Of Chicago Police	\$0.56
01/30/2017	BRACAMONTES, EVERARDO	9161	015	City Of Chicago Police	\$4.00
01/30/2017	BRACAMONTES, EVERARDO	9161	015	City Of Chicago Police	\$73.49
01/30/2017	BRACAMONTES, EVERARDO	9161	015	City Of Chicago Police	\$4.00
01/30/2017	BRACAMONTES, EVERARDO	9161	015	City Of Chicago Police	\$0.44
01/30/2017	BRACAMONTES, EVERARDO	9161	015	City Of Chicago Police	\$4.00
01/30/2017	BRACAMONTES, EVERARDO	9161	015	City Of Chicago Police	\$0.51
01/30/2017	BRACAMONTES, EVERARDO	9161	015	City Of Chicago Police	\$269.62
01/30/2017	BRACAMONTES, EVERARDO	9161	015	City Of Chicago Police	\$184.97
01/30/2017	BRACAMONTES, EVERARDO	9161	015	City Of Chicago Police	\$261.06
01/30/2017	BRACAMONTES, EVERARDO	9161	015	City Of Chicago Police	\$222.58
01/30/2017	BRACAMONTES, EVERARDO	9161	015	City Of Chicago Police	\$316.35
01/30/2017	BRACAMONTES, EVERARDO	9161	015	City Of Chicago Police	\$269.62
01/30/2017	BRACAMONTES, EVERARDO	9161	015	City Of Chicago Police	\$222.58
01/30/2017	BRACAMONTES, EVERARDO	9161	015	City Of Chicago Police	\$298.98
01/30/2017	BRACAMONTES, EVERARDO	9161	015	City Of Chicago Police	\$231.70
01/30/2017	BRACAMONTES, EVERARDO	9161	015	City Of Chicago Police	\$28.52
01/30/2017	BRACAMONTES, EVERARDO	9161	015	City Of Chicago Police	\$249.46
01/30/2017	BRACAMONTES, EVERARDO	9161	015	City Of Chicago Police	\$837.90
01/30/2017	BRACAMONTES, EVERARDO	9161	015	City Of Chicago Police	\$837.90
01/30/2017	BRACAMONTES, EVERARDO	9161	015	City Of Chicago Police	\$837.90
06/18/2016	BOZAN, MICHAEL	9161		City Of Chicago Police	\$243.17

6/28/2017

REPORTS OF COMMITTEES

51051

Incident Date	Claimant	Rank	Unit of Assignment	Insured	Total to be Paid
06/18/2016	BOZAN, MICHAEL	9161		City Of Chicago Police	\$4.00
05/23/2016	BOWERY, PATRICK	9161	044	City Of Chicago Police	\$4.00
05/23/2016	BOWERY, PATRICK	9161	044	City Of Chicago Police	\$9.15
05/23/2016	BOWERY, PATRICK	9161	044	City Of Chicago Police	\$189.97
05/23/2016	BOWERY, PATRICK	9161	044	City Of Chicago Police	\$4.00
11/15/2013	BLASZ, SCOTT	9161	014	City Of Chicago Police	\$4.00
11/15/2013	BLASZ, SCOTT	9161	014	City Of Chicago Police	\$4.00
11/15/2013	BLASZ, SCOTT	9161	014	City Of Chicago Police	\$4.00
11/15/2013	BLASZ, SCOTT	9161	014	City Of Chicago Police	\$4.00
11/15/2013	BLASZ, SCOTT	9161	014	City Of Chicago Police	\$4.00
11/15/2013	BLASZ, SCOTT	9161	014	City Of Chicago Police	\$4.00
11/15/2013	BLASZ, SCOTT	9161	014	City Of Chicago Police	\$4.00
11/15/2013	BLASZ, SCOTT	9161	014	City Of Chicago Police	\$4.00
11/15/2013	BLASZ, SCOTT	9161	014	City Of Chicago Police	\$4.00
06/29/2016	BLASZ, SCOTT	9161	014	City Of Chicago Police	\$0.82
06/29/2016	BLASZ, SCOTT	9161	014	City Of Chicago Police	\$4.00
06/29/2016	BLASZ, SCOTT	9161	014	City Of Chicago Police	\$76.01
06/29/2016	BLASZ, SCOTT	9161	014	City Of Chicago Police	\$4.00
06/29/2016	BLASZ, SCOTT	9161	014	City Of Chicago Police	\$0.20
06/29/2016	BLASZ, SCOTT	9161	014	City Of Chicago Police	\$4.00
06/29/2016	BLASZ, SCOTT	9161	014	City Of Chicago Police	\$0.20
06/29/2016	BLASZ, SCOTT	9161	014	City Of Chicago Police	\$4.00
06/29/2016	BLASZ, SCOTT	9161	014	City Of Chicago Police	\$0.20
06/29/2016	BLASZ, SCOTT	9161	014	City Of Chicago Police	\$4.00
06/29/2016	BLASZ, SCOTT	9161	014	City Of Chicago Police	\$0.20
06/29/2016	BLASZ, SCOTT	9161	014	City Of Chicago Police	\$4.00
06/29/2016	BLASZ, SCOTT	9161	014	City Of Chicago Police	\$5.07
06/29/2016	BLASZ, SCOTT	9161	014	City Of Chicago Police	\$4.00
06/29/2016	BLASZ, SCOTT	9161	014	City Of Chicago Police	\$0.95
06/29/2016	BLASZ, SCOTT	9161	014	City Of Chicago Police	\$4.00
06/29/2016	BLASZ, SCOTT	9161	014	City Of Chicago Police	\$89.53
06/29/2016	BLASZ, SCOTT	9161	014	City Of Chicago Police	\$187.80

51052

JOURNAL--CITY COUNCIL--CHICAGO

6/28/2017

Incident Date	Claimant	Rank	Unit of Assignment	Insured	Total to be Paid
06/29/2016	BLASZ, SCOTT	9161	014	City Of Chicago Police	\$185.84
06/29/2016	BLASZ, SCOTT	9161	014	City Of Chicago Police	\$187.80
06/29/2016	BLASZ, SCOTT	9161	014	City Of Chicago Police	\$187.80
06/29/2016	BLASZ, SCOTT	9161	014	City Of Chicago Police	\$187.80
06/29/2016	BLASZ, SCOTT	9161	014	City Of Chicago Police	\$187.80
06/29/2016	BLASZ, SCOTT	9161	014	City Of Chicago Police	\$185.84
06/29/2016	BLASZ, SCOTT	9161	014	City Of Chicago Police	\$888.13
06/29/2016	BLASZ, SCOTT	9161	014	City Of Chicago Police	\$4.00
06/29/2016	BLASZ, SCOTT	9161	014	City Of Chicago Police	\$0.20
06/29/2016	BLASZ, SCOTT	9161	014	City Of Chicago Police	\$4.00
06/29/2016	BLASZ, SCOTT	9161	014	City Of Chicago Police	\$4.00
06/29/2016	BLASZ, SCOTT	9161	014	City Of Chicago Police	\$0.20
06/29/2016	BLASZ, SCOTT	9161	014	City Of Chicago Police	\$0.20
06/29/2016	BLASZ, SCOTT	9161	014	City Of Chicago Police	\$4.00
06/29/2016	BLASZ, SCOTT	9161	014	City Of Chicago Police	\$16.07
06/29/2016	BLASZ, SCOTT	9161	014	City Of Chicago Police	\$154.92
06/29/2016	BLASZ, SCOTT	9161	014	City Of Chicago Police	\$76.01
06/29/2016	BLASZ, SCOTT	9161	014	City Of Chicago Police	\$0.82
04/17/2015	BINGAMAN, KYLE	9161		City Of Chicago Police	\$121.60
04/17/2015	BINGAMAN, KYLE	9161		City Of Chicago Police	\$4.00
04/17/2015	BINGAMAN, KYLE	9161		City Of Chicago Police	\$6.89
03/13/2017	BINGAMAN, KYLE	9161		City Of Chicago Police	\$242.80
03/13/2017	BINGAMAN, KYLE	9161		City Of Chicago Police	\$242.80
03/13/2017	BINGAMAN, KYLE	9161		City Of Chicago Police	\$280.86
03/13/2017	BINGAMAN, KYLE	9161		City Of Chicago Police	\$280.86
03/13/2017	BINGAMAN, KYLE	9161		City Of Chicago Police	\$242.80
03/13/2017	BINGAMAN, KYLE	9161		City Of Chicago Police	\$242.80
03/13/2017	BINGAMAN, KYLE	9161		City Of Chicago Police	\$280.86
03/13/2017	BINGAMAN, KYLE	9161		City Of Chicago Police	\$280.86
03/13/2017	BINGAMAN, KYLE	9161		City Of Chicago Police	\$280.86
03/13/2017	BINGAMAN, KYLE	9161		City Of Chicago Police	\$280.86
03/13/2017	BINGAMAN, KYLE	9161		City Of Chicago Police	\$280.86
03/13/2017	BINGAMAN, KYLE	9161		City Of Chicago Police	\$242.80
03/13/2017	BINGAMAN, KYLE	9161		City Of Chicago Police	\$293.58

6/28/2017

REPORTS OF COMMITTEES

51053

Incident Date	Claimant	Rank	Unit of Assignment	Insured	Total to be Paid
03/13/2017	BINGAMAN, KYLE	9161		City Of Chicago Police	\$242.80
03/13/2017	BINGAMAN, KYLE	9161		City Of Chicago Police	\$242.80
03/13/2017	BINGAMAN, KYLE	9161		City Of Chicago Police	\$242.80
03/13/2017	BINGAMAN, KYLE	9161		City Of Chicago Police	\$242.80
03/13/2017	BINGAMAN, KYLE	9161		City Of Chicago Police	\$242.80
03/13/2017	BINGAMAN, KYLE	9161		City Of Chicago Police	\$121.60
03/13/2017	BINGAMAN, KYLE	9161		City Of Chicago Police	\$837.90
03/13/2017	BINGAMAN, KYLE	9161		City Of Chicago Police	\$837.90
03/13/2017	BINGAMAN, KYLE	9161		City Of Chicago Police	\$837.90
03/13/2017	BINGAMAN, KYLE	9161		City Of Chicago Police	\$4.00
03/13/2017	BINGAMAN, KYLE	9161		City Of Chicago Police	\$6.89
03/13/2017	BINGAMAN, KYLE	9161		City Of Chicago Police	\$4.00
03/13/2017	BINGAMAN, KYLE	9161		City Of Chicago Police	\$1.55
03/13/2017	BINGAMAN, KYLE	9161		City Of Chicago Police	\$4.00
03/13/2017	BINGAMAN, KYLE	9161		City Of Chicago Police	\$1.55
03/13/2017	BINGAMAN, KYLE	9161		City Of Chicago Police	\$4.00
03/13/2017	BINGAMAN, KYLE	9161		City Of Chicago Police	\$4.00
03/13/2017	BINGAMAN, KYLE	9161		City Of Chicago Police	\$4.00
03/13/2017	BINGAMAN, KYLE	9161		City Of Chicago Police	\$47.48
03/13/2017	BINGAMAN, KYLE	9161		City Of Chicago Police	\$4.00
03/13/2017	BINGAMAN, KYLE	9161		City Of Chicago Police	\$73.49
03/13/2017	BINGAMAN, KYLE	9161		City Of Chicago Police	\$4.00
03/13/2017	BINGAMAN, KYLE	9161		City Of Chicago Police	\$1.55
03/13/2017	BINGAMAN, KYLE	9161		City Of Chicago Police	\$4.00
03/13/2017	BINGAMAN, KYLE	9161		City Of Chicago Police	\$189.02
03/13/2017	BINGAMAN, KYLE	9161		City Of Chicago Police	\$4.00
03/13/2017	BINGAMAN, KYLE	9161		City Of Chicago Police	\$28.50
03/13/2017	BINGAMAN, KYLE	9161		City Of Chicago Police	\$4.00
03/13/2017	BINGAMAN, KYLE	9161		City Of Chicago Police	\$1.55
03/13/2017	BINGAMAN, KYLE	9161		City Of Chicago Police	\$4.00
03/13/2017	BINGAMAN, KYLE	9161		City Of Chicago Police	\$1.55
03/13/2017	BINGAMAN, KYLE	9161		City Of Chicago Police	\$4.00

Incident Date	Claimant	Rank	Unit of Assignment	Insured	Total to be Paid
03/13/2017	BINGAMAN, KYLE	9161		City Of Chicago Police	\$1.94
03/13/2017	BINGAMAN, KYLE	9161		City Of Chicago Police	\$4.00
03/13/2017	BINGAMAN, KYLE	9161		City Of Chicago Police	\$1.94
03/13/2017	BINGAMAN, KYLE	9161		City Of Chicago Police	\$4.00
03/13/2017	BINGAMAN, KYLE	9161		City Of Chicago Police	\$4.00
03/13/2017	BINGAMAN, KYLE	9161		City Of Chicago Police	\$1.55
03/13/2017	BINGAMAN, KYLE	9161		City Of Chicago Police	\$4.00
03/13/2017	BINGAMAN, KYLE	9161		City Of Chicago Police	\$1.55
03/13/2017	BINGAMAN, KYLE	9161		City Of Chicago Police	\$4.00
03/13/2017	BINGAMAN, KYLE	9161		City Of Chicago Police	\$1.94
03/13/2017	BINGAMAN, KYLE	9161		City Of Chicago Police	\$4.00
03/13/2017	BINGAMAN, KYLE	9161		City Of Chicago Police	\$1.94
03/13/2017	BINGAMAN, KYLE	9161		City Of Chicago Police	\$4.00
03/13/2017	BINGAMAN, KYLE	9161		City Of Chicago Police	\$1.94
03/13/2017	BINGAMAN, KYLE	9161		City Of Chicago Police	\$4.00
03/13/2017	BINGAMAN, KYLE	9161		City Of Chicago Police	\$1.55
03/13/2017	BINGAMAN, KYLE	9161		City Of Chicago Police	\$4.00
03/13/2017	BINGAMAN, KYLE	9161		City Of Chicago Police	\$2.08
03/13/2017	BINGAMAN, KYLE	9161		City Of Chicago Police	\$4.00
03/13/2017	BINGAMAN, KYLE	9161		City Of Chicago Police	\$1.55
03/13/2017	BINGAMAN, KYLE	9161		City Of Chicago Police	\$4.00
03/13/2017	BINGAMAN, KYLE	9161		City Of Chicago Police	\$94.96
03/13/2017	BINGAMAN, KYLE	9161		City Of Chicago Police	\$4.00
03/13/2017	BINGAMAN, KYLE	9161		City Of Chicago Police	\$47.48
03/13/2017	BINGAMAN, KYLE	9161		City Of Chicago Police	\$4.00
03/13/2017	BINGAMAN, KYLE	9161		City Of Chicago Police	\$47.48
04/22/2017	BIELEMA, JOSHUA	9161		City Of Chicago Police	\$1.27
04/22/2017	BIELEMA, JOSHUA	9161		City Of Chicago Police	\$4.00
04/22/2017	BIELEMA, JOSHUA	9161		City Of Chicago Police	\$5.59
04/22/2017	BIELEMA, JOSHUA	9161		City Of Chicago Police	\$29.93
04/22/2017	BIELEMA, JOSHUA	9161		City Of Chicago Police	\$534.58

6/28/2017

REPORTS OF COMMITTEES

51055

Incident Date	Claimant	Rank	Unit of Assignment	Insured	Total to be Paid
04/22/2017	BIELEMA, JOSHUA	9161		City Of Chicago Police	\$4.00
03/15/2016	BICKETT, ERIC	9161		City Of Chicago Police	\$4.00
03/15/2016	BICKETT, ERIC	9161		City Of Chicago Police	\$2.54
03/15/2016	BICKETT, ERIC	9161		City Of Chicago Police	\$4.00
03/15/2016	BICKETT, ERIC	9161		City Of Chicago Police	\$482.84
03/15/2016	BICKETT, ERIC	9161		City Of Chicago Police	\$4.00
03/28/2017	BEYER, THOMAS	9161		City Of Chicago Police	\$581.21
03/28/2017	BEYER, THOMAS	9161		City Of Chicago Police	\$5.20
03/28/2017	BEYER, THOMAS	9161		City Of Chicago Police	\$182.38
03/28/2017	BEYER, THOMAS	9161		City Of Chicago Police	\$1.63
03/28/2017	BEYER, THOMAS	9161		City Of Chicago Police	\$4.00
03/28/2017	BEYER, THOMAS	9161		City Of Chicago Police	\$4.00
02/24/2017	BERMUDEZ, APOLONIO	9161		City Of Chicago Police	\$0.36
02/24/2017	BERMUDEZ, APOLONIO	9161		City Of Chicago Police	\$4.00
02/24/2017	BERMUDEZ, APOLONIO	9161		City Of Chicago Police	\$20.29
02/24/2017	BERMUDEZ, APOLONIO	9161		City Of Chicago Police	\$4.00
02/24/2017	BERMUDEZ, APOLONIO	9161		City Of Chicago Police	\$1.01
02/24/2017	BERMUDEZ, APOLONIO	9161		City Of Chicago Police	\$4.00
02/24/2017	BERMUDEZ, APOLONIO	9161		City Of Chicago Police	\$0.40
02/24/2017	BERMUDEZ, APOLONIO	9161		City Of Chicago Police	\$4.00
02/24/2017	BERMUDEZ, APOLONIO	9161		City Of Chicago Police	\$0.40
02/24/2017	BERMUDEZ, APOLONIO	9161		City Of Chicago Police	\$4.00
02/24/2017	BERMUDEZ, APOLONIO	9161		City Of Chicago Police	\$0.40
02/24/2017	BERMUDEZ, APOLONIO	9161		City Of Chicago Police	\$4.00
02/24/2017	BERMUDEZ, APOLONIO	9161		City Of Chicago Police	\$0.40
02/24/2017	BERMUDEZ, APOLONIO	9161		City Of Chicago Police	\$4.00
02/24/2017	BERMUDEZ, APOLONIO	9161		City Of Chicago Police	\$186.92
02/24/2017	BERMUDEZ, APOLONIO	9161		City Of Chicago Police	\$218.32
02/24/2017	BERMUDEZ, APOLONIO	9161		City Of Chicago Police	\$218.32
02/24/2017	BERMUDEZ, APOLONIO	9161		City Of Chicago Police	\$218.32
02/24/2017	BERMUDEZ, APOLONIO	9161		City Of Chicago Police	\$218.32
02/24/2017	BERMUDEZ, APOLONIO	9161		City Of Chicago Police	\$218.32
02/24/2017	BERMUDEZ, APOLONIO	9161		City Of Chicago Police	\$113.40
08/20/2016	BERKA, BRIAN	9161	015	City Of Chicago Police	\$4.00

Incident Date	Claimant	Rank	Unit of Assignment	Insured	Total to be Paid
08/20/2016	BERKA, BRIAN	9161	015	City Of Chicago Police	\$0.66
08/20/2016	BERKA, BRIAN	9161	015	City Of Chicago Police	\$4.00
08/20/2016	BERKA, BRIAN	9161	015	City Of Chicago Police	\$0.66
08/20/2016	BERKA, BRIAN	9161	015	City Of Chicago Police	\$4.00
08/20/2016	BERKA, BRIAN	9161	015	City Of Chicago Police	\$0.55
08/20/2016	BERKA, BRIAN	9161	015	City Of Chicago Police	\$4.00
08/20/2016	BERKA, BRIAN	9161	015	City Of Chicago Police	\$0.47
08/20/2016	BERKA, BRIAN	9161	015	City Of Chicago Police	\$4.00
08/20/2016	BERKA, BRIAN	9161	015	City Of Chicago Police	\$0.55
08/20/2016	BERKA, BRIAN	9161	015	City Of Chicago Police	\$4.00
08/20/2016	BERKA, BRIAN	9161	015	City Of Chicago Police	\$0.55
08/20/2016	BERKA, BRIAN	9161	015	City Of Chicago Police	\$4.00
08/20/2016	BERKA, BRIAN	9161	015	City Of Chicago Police	\$0.57
08/20/2016	BERKA, BRIAN	9161	015	City Of Chicago Police	\$4.00
08/20/2016	BERKA, BRIAN	9161	015	City Of Chicago Police	\$0.82
08/20/2016	BERKA, BRIAN	9161	015	City Of Chicago Police	\$4.00
08/20/2016	BERKA, BRIAN	9161	015	City Of Chicago Police	\$19.84
08/20/2016	BERKA, BRIAN	9161	015	City Of Chicago Police	\$4.00
08/20/2016	BERKA, BRIAN	9161	015	City Of Chicago Police	\$0.66
08/20/2016	BERKA, BRIAN	9161	015	City Of Chicago Police	\$4.00
08/20/2016	BERKA, BRIAN	9161	015	City Of Chicago Police	\$0.82
08/20/2016	BERKA, BRIAN	9161	015	City Of Chicago Police	\$4.00
08/20/2016	BERKA, BRIAN	9161	015	City Of Chicago Police	\$0.66
08/20/2016	BERKA, BRIAN	9161	015	City Of Chicago Police	\$4.00
08/20/2016	BERKA, BRIAN	9161	015	City Of Chicago Police	\$0.66
12/08/2016	BENFORD, ANDRE	9161	021	City Of Chicago Police	\$195.19
12/08/2016	BENFORD, ANDRE	9161	021	City Of Chicago Police	\$548.86
12/08/2016	BENFORD, ANDRE	9161	021	City Of Chicago Police	\$31.11
12/08/2016	BENFORD, ANDRE	9161	021	City Of Chicago Police	\$4.91
12/08/2016	BENFORD, ANDRE	9161	021	City Of Chicago Police	\$4.00
12/08/2016	BENFORD, ANDRE	9161	021	City Of Chicago Police	\$4.00

6/28/2017

REPORTS OF COMMITTEES

51057

Incident Date	Claimant	Rank	Unit of Assignment	Insured	Total to be Paid
12/08/2016	BENFORD, ANDRE	9161	021	City Of Chicago Police	\$8.30
12/08/2016	BENFORD, ANDRE	9161	021	City Of Chicago Police	\$4.00
03/15/2017	BENAMON, MICHAEL	9161		City Of Chicago Police	\$4.00
03/15/2017	BENAMON, MICHAEL	9161		City Of Chicago Police	\$117.00
11/24/2015	BEDOY, GUSTAVO	9161	009	City Of Chicago Police	\$698.25
11/24/2015	BEDOY, GUSTAVO	9161	009	City Of Chicago Police	\$161.69
11/24/2015	BEDOY, GUSTAVO	9161	009	City Of Chicago Police	\$698.25
11/24/2015	BEDOY, GUSTAVO	9161	009	City Of Chicago Police	\$0.57
11/24/2015	BEDOY, GUSTAVO	9161	009	City Of Chicago Police	\$4.00
11/24/2015	BEDOY, GUSTAVO	9161	009	City Of Chicago Police	\$0.30
11/24/2015	BEDOY, GUSTAVO	9161	009	City Of Chicago Police	\$4.00
11/24/2015	BEDOY, GUSTAVO	9161	009	City Of Chicago Police	\$4.00
11/24/2015	BEDOY, GUSTAVO	9161	009	City Of Chicago Police	\$4.00
11/24/2015	BEDOY, GUSTAVO	9161	009	City Of Chicago Police	\$39.57
11/24/2015	BEDOY, GUSTAVO	9161	009	City Of Chicago Police	\$39.57
11/24/2015	BEDOY, GUSTAVO	9161	009	City Of Chicago Police	\$39.57
11/24/2015	BEDOY, GUSTAVO	9161	009	City Of Chicago Police	\$4.00
11/24/2015	BEDOY, GUSTAVO	9161	009	City Of Chicago Police	\$300.38
11/24/2015	BEDOY, GUSTAVO	9161	009	City Of Chicago Police	\$698.25
03/31/2017	BECERRIL, CARLOS	9161	044	City Of Chicago Police	\$191.98
03/31/2017	BECERRIL, CARLOS	9161	044	City Of Chicago Police	\$637.55
03/31/2017	BECERRIL, CARLOS	9161	044	City Of Chicago Police	\$4.00
03/31/2017	BECERRIL, CARLOS	9161	044	City Of Chicago Police	\$27.10
03/31/2017	BECERRIL, CARLOS	9161	044	City Of Chicago Police	\$4.00
05/12/2017	BEARD, SHELLY	9161	021	City Of Chicago Police	\$688.46
05/12/2017	BEARD, SHELLY	9161	021	City Of Chicago Police	\$32.26
05/12/2017	BEARD, SHELLY	9161	021	City Of Chicago Police	\$90.90
05/12/2017	BEARD, SHELLY	9161	021	City Of Chicago Police	\$1.72
05/12/2017	BEARD, SHELLY	9161	021	City Of Chicago Police	\$4.00
05/12/2017	BEARD, SHELLY	9161	021	City Of Chicago Police	\$0.61
05/12/2017	BEARD, SHELLY	9161	021	City Of Chicago Police	\$4.00
05/12/2017	BEARD, SHELLY	9161	021	City Of Chicago Police	\$13.00
05/12/2017	BEARD, SHELLY	9161	021	City Of Chicago Police	\$4.00

Incident Date	Claimant	Rank	Unit of Assignment	Insured	Total to be Paid
01/10/2017	BAZAREK, MICHAEL	9171	017	City Of Chicago Police	\$0.22
01/10/2017	BAZAREK, MICHAEL	9171	017	City Of Chicago Police	\$4.00
01/10/2017	BAZAREK, MICHAEL	9171	017	City Of Chicago Police	\$0.20
01/10/2017	BAZAREK, MICHAEL	9171	017	City Of Chicago Police	\$4.00
01/10/2017	BAZAREK, MICHAEL	9171	017	City Of Chicago Police	\$0.20
01/10/2017	BAZAREK, MICHAEL	9171	017	City Of Chicago Police	\$185.84
01/10/2017	BAZAREK, MICHAEL	9171	017	City Of Chicago Police	\$0.20
01/10/2017	BAZAREK, MICHAEL	9171	017	City Of Chicago Police	\$4.00
01/10/2017	BAZAREK, MICHAEL	9171	017	City Of Chicago Police	\$187.80
01/10/2017	BAZAREK, MICHAEL	9171	017	City Of Chicago Police	\$187.80
01/10/2017	BAZAREK, MICHAEL	9171	017	City Of Chicago Police	\$209.71
01/10/2017	BAZAREK, MICHAEL	9171	017	City Of Chicago Police	\$4.00
01/26/2017	BAUTISTA, ELIZABETH	9161		City Of Chicago Police	\$301.04
01/26/2017	BAUTISTA, ELIZABETH	9161		City Of Chicago Police	\$107.43
01/26/2017	BAUTISTA, ELIZABETH	9161		City Of Chicago Police	\$4.00
01/26/2017	BAUTISTA, ELIZABETH	9161		City Of Chicago Police	\$4.00
01/26/2017	BAUTISTA, ELIZABETH	9161		City Of Chicago Police	\$2.03
01/26/2017	BAUTISTA, ELIZABETH	9161		City Of Chicago Police	\$60.65
12/23/2016	BARRON, JACK	9171		City Of Chicago Police	\$4.00
12/23/2016	BARRON, JACK	9171		City Of Chicago Police	\$4.00
12/23/2016	BARRON, JACK	9171		City Of Chicago Police	\$4.00
12/23/2016	BARRON, JACK	9171		City Of Chicago Police	\$0.24
12/23/2016	BARRON, JACK	9171		City Of Chicago Police	\$4.00
12/23/2016	BARRON, JACK	9171		City Of Chicago Police	\$0.28
12/23/2016	BARRON, JACK	9171		City Of Chicago Police	\$4.00
12/23/2016	BARRON, JACK	9171		City Of Chicago Police	\$0.24
12/23/2016	BARRON, JACK	9171		City Of Chicago Police	\$4.00
12/23/2016	BARRON, JACK	9171		City Of Chicago Police	\$0.28
12/23/2016	BARRON, JACK	9171		City Of Chicago Police	\$4.00
12/23/2016	BARRON, JACK	9171		City Of Chicago Police	\$0.28
12/23/2016	BARRON, JACK	9171		City Of Chicago Police	\$4.00
12/23/2016	BARRON, JACK	9171		City Of Chicago Police	\$0.29
12/23/2016	BARRON, JACK	9171		City Of Chicago Police	\$4.00

6/28/2017

REPORTS OF COMMITTEES

51059

Incident Date	Claimant	Rank	Unit of Assignment	Insured	Total to be Paid
12/23/2016	BARRON, JACK	9171		City Of Chicago Police	\$32.60
12/23/2016	BARRON, JACK	9171		City Of Chicago Police	\$4.00
12/23/2016	BARRON, JACK	9171		City Of Chicago Police	\$0.24
01/15/2016	BARNEY, DEAN	9171	016	City Of Chicago Police	\$110.93
02/14/2017	BARKSTROM, SEAN	9161	020	City Of Chicago Police	\$837.90
02/14/2017	BARKSTROM, SEAN	9161	020	City Of Chicago Police	\$837.90
02/14/2017	BARKSTROM, SEAN	9161	020	City Of Chicago Police	\$837.90
02/14/2017	BARKSTROM, SEAN	9161	020	City Of Chicago Police	\$837.90
02/14/2017	BARKSTROM, SEAN	9161	020	City Of Chicago Police	\$837.90
02/14/2017	BARKSTROM, SEAN	9161	020	City Of Chicago Police	\$47.48
02/14/2017	BARKSTROM, SEAN	9161	020	City Of Chicago Police	\$4.00
02/14/2017	BARKSTROM, SEAN	9161	020	City Of Chicago Police	\$47.48
02/14/2017	BARKSTROM, SEAN	9161	020	City Of Chicago Police	\$4.00
02/14/2017	BARKSTROM, SEAN	9161	020	City Of Chicago Police	\$4.00
02/14/2017	BARKSTROM, SEAN	9161	020	City Of Chicago Police	\$73.49
02/14/2017	BARKSTROM, SEAN	9161	020	City Of Chicago Police	\$4.00
02/14/2017	BARKSTROM, SEAN	9161	020	City Of Chicago Police	\$47.48
02/14/2017	BARKSTROM, SEAN	9161	020	City Of Chicago Police	\$4.00
02/14/2017	BARKSTROM, SEAN	9161	020	City Of Chicago Police	\$47.48
02/14/2017	BARKSTROM, SEAN	9161	020	City Of Chicago Police	\$4.00
02/14/2017	BARKSTROM, SEAN	9161	020	City Of Chicago Police	\$47.48
02/14/2017	BARKSTROM, SEAN	9161	020	City Of Chicago Police	\$4.00
02/14/2017	BARKSTROM, SEAN	9161	020	City Of Chicago Police	\$25.41
02/14/2017	BARKSTROM, SEAN	9161	020	City Of Chicago Police	\$94.96
02/14/2017	BARKSTROM, SEAN	9161	020	City Of Chicago Police	\$4.00
10/28/2016	BARANOWSKI, JOHN	9171	011	City Of Chicago Police	\$143.64
10/28/2016	BARANOWSKI, JOHN	9171	011	City Of Chicago Police	\$4.00
10/28/2016	BARANOWSKI, JOHN	9171	011	City Of Chicago Police	\$2.71
10/28/2016	BARANOWSKI, JOHN	9171	011	City Of Chicago Police	\$2.71
10/28/2016	BARANOWSKI, JOHN	9171	011	City Of Chicago Police	\$143.64
07/13/2014	BARAK, JOHN	9161		City Of Chicago Police	\$48.14
12/31/2016	BANKS, BOBBY	9161		City Of Chicago Police	\$4.87
12/31/2016	BANKS, BOBBY	9161		City Of Chicago Police	\$544.31

51060

JOURNAL--CITY COUNCIL--CHICAGO

6/28/2017

Incident Date	Claimant	Rank	Unit of Assignment	Insured	Total to be Paid
12/31/2016	BANKS, BOBBY	9161		City Of Chicago Police	\$4.00
01/15/2010	BALASZ, TIMOTHY	9161		City Of Chicago Police	\$718.20
01/15/2010	BALASZ, TIMOTHY	9161		City Of Chicago Police	\$837.90
01/15/2010	BALASZ, TIMOTHY	9161		City Of Chicago Police	\$837.90
01/15/2010	BALASZ, TIMOTHY	9161		City Of Chicago Police	\$837.90
01/15/2010	BALASZ, TIMOTHY	9161		City Of Chicago Police	\$837.90
01/15/2010	BALASZ, TIMOTHY	9161		City Of Chicago Police	\$837.90
01/15/2010	BALASZ, TIMOTHY	9161		City Of Chicago Police	\$837.90
01/15/2010	BALASZ, TIMOTHY	9161		City Of Chicago Police	\$837.90
01/15/2010	BALASZ, TIMOTHY	9161		City Of Chicago Police	\$837.90
01/15/2010	BALASZ, TIMOTHY	9161		City Of Chicago Police	\$837.90
01/15/2010	BALASZ, TIMOTHY	9161		City Of Chicago Police	\$837.90
01/15/2010	BALASZ, TIMOTHY	9161		City Of Chicago Police	\$274.29
01/15/2010	BALASZ, TIMOTHY	9161		City Of Chicago Police	\$4.00
01/15/2010	BALASZ, TIMOTHY	9161		City Of Chicago Police	\$94.96
01/15/2010	BALASZ, TIMOTHY	9161		City Of Chicago Police	\$4.00
01/15/2010	BALASZ, TIMOTHY	9161		City Of Chicago Police	\$4.00
01/15/2010	BALASZ, TIMOTHY	9161		City Of Chicago Police	\$4.00
01/15/2010	BALASZ, TIMOTHY	9161		City Of Chicago Police	\$4.00
01/15/2010	BALASZ, TIMOTHY	9161		City Of Chicago Police	\$4.00
01/15/2010	BALASZ, TIMOTHY	9161		City Of Chicago Police	\$4.00
01/15/2010	BALASZ, TIMOTHY	9161		City Of Chicago Police	\$4.00
01/15/2010	BALASZ, TIMOTHY	9161		City Of Chicago Police	\$4.00
01/15/2010	BALASZ, TIMOTHY	9161		City Of Chicago Police	\$4.00
01/15/2010	BALASZ, TIMOTHY	9161		City Of Chicago Police	\$47.48
01/15/2010	BALASZ, TIMOTHY	9161		City Of Chicago Police	\$4.00
01/15/2010	BALASZ, TIMOTHY	9161		City Of Chicago Police	\$47.48
01/15/2010	BALASZ, TIMOTHY	9161		City Of Chicago Police	\$4.00
01/15/2010	BALASZ, TIMOTHY	9161		City Of Chicago Police	\$47.48
01/15/2010	BALASZ, TIMOTHY	9161		City Of Chicago Police	\$47.48
01/15/2010	BALASZ, TIMOTHY	9161		City Of Chicago Police	\$47.48
01/15/2010	BALASZ, TIMOTHY	9161		City Of Chicago Police	\$47.48

6/28/2017

REPORTS OF COMMITTEES

51061

Incident Date	Claimant	Rank	Unit of Assignment	Insured	Total to be Paid
01/15/2010	BALASZ, TIMOTHY	9161		City Of Chicago Police	\$47.48
01/15/2010	BALASZ, TIMOTHY	9161		City Of Chicago Police	\$47.48
01/15/2010	BALASZ, TIMOTHY	9161		City Of Chicago Police	\$47.48
01/15/2010	BALASZ, TIMOTHY	9161		City Of Chicago Police	\$40.70
01/15/2010	BALASZ, TIMOTHY	9161		City Of Chicago Police	\$47.48
01/15/2010	BALASZ, TIMOTHY	9161		City Of Chicago Police	\$4.00
01/15/2010	BALASZ, TIMOTHY	9161		City Of Chicago Police	\$47.48
01/15/2010	BALASZ, TIMOTHY	9161		City Of Chicago Police	\$4.00
09/22/2014	BAKULA, THOMAS	9161		City Of Chicago Police	\$0.22
09/22/2014	BAKULA, THOMAS	9161		City Of Chicago Police	\$208.92
01/12/2017	BACIUS, RUSSELL	9161	016	City Of Chicago Police	\$528.62
01/12/2017	BACIUS, RUSSELL	9161	016	City Of Chicago Police	\$72.77
01/12/2017	BACIUS, RUSSELL	9161	016	City Of Chicago Police	\$72.77
01/12/2017	BACIUS, RUSSELL	9161	016	City Of Chicago Police	\$72.77
01/12/2017	BACIUS, RUSSELL	9161	016	City Of Chicago Police	\$1.38
01/12/2017	BACIUS, RUSSELL	9161	016	City Of Chicago Police	\$4.00
01/12/2017	BACIUS, RUSSELL	9161	016	City Of Chicago Police	\$1.38
01/12/2017	BACIUS, RUSSELL	9161	016	City Of Chicago Police	\$4.00
01/12/2017	BACIUS, RUSSELL	9161	016	City Of Chicago Police	\$1.38
01/12/2017	BACIUS, RUSSELL	9161	016	City Of Chicago Police	\$4.00
01/12/2017	BACIUS, RUSSELL	9161	016	City Of Chicago Police	\$4.00
01/12/2017	BACIUS, RUSSELL	9161	016	City Of Chicago Police	\$0.21
01/12/2017	BACIUS, RUSSELL	9161	016	City Of Chicago Police	\$4.00
01/12/2017	BACIUS, RUSSELL	9161	016	City Of Chicago Police	\$0.21
01/12/2017	BACIUS, RUSSELL	9161	016	City Of Chicago Police	\$4.00
01/12/2017	BACIUS, RUSSELL	9161	016	City Of Chicago Police	\$140.43
01/12/2017	BACIUS, RUSSELL	9161	016	City Of Chicago Police	\$140.43
05/13/1996	Ayangoke-Dorsey, Consandra	P	00005	City Of Chicago Police	\$0.20
05/13/1996	Ayangoke-Dorsey, Consandra	P	00005	City Of Chicago Police	\$4.00
05/13/1996	Ayangoke-Dorsey, Consandra	P	00005	City Of Chicago Police	\$0.15
05/13/1996	Ayangoke-Dorsey, Consandra	P	00005	City Of Chicago Police	\$4.00
05/13/1996	Ayangoke-Dorsey, Consandra	P	00005	City Of Chicago Police	\$245.69
05/13/1996	Ayangoke-Dorsey, Consandra	P	00005	City Of Chicago Police	\$4.00

Incident Date	Claimant	Rank	Unit of Assignment	Insured	Total to be Paid
05/13/1996	Ayangoke-Dorsey, Consandra	P	00005	City Of Chicago Police	\$180.80
05/13/1996	Ayangoke-Dorsey, Consandra	P	00005	City Of Chicago Police	\$135.40
05/13/1996	Ayangoke-Dorsey, Consandra	P	00005	City Of Chicago Police	\$0.26
05/28/2017	AYLWARD, PATRICK	9171	018	City Of Chicago Police	\$60.20
05/28/2017	AYLWARD, PATRICK	9171	018	City Of Chicago Police	\$819.87
05/28/2017	AYLWARD, PATRICK	9171	018	City Of Chicago Police	\$4.00
05/28/2017	AYLWARD, PATRICK	9171	018	City Of Chicago Police	\$4.00
05/28/2017	AYLWARD, PATRICK	9171	018	City Of Chicago Police	\$7.33
05/28/2017	AYLWARD, PATRICK	9171	018	City Of Chicago Police	\$0.79
06/05/2017	AVALOS, ANGEL	9161	012	City Of Chicago Police	\$0.74
06/05/2017	AVALOS, ANGEL	9161	012	City Of Chicago Police	\$39.35
06/05/2017	AVALOS, ANGEL	9161	012	City Of Chicago Police	\$4.00
06/22/2016	AUGUSTE, GREGORY	9165	620	City Of Chicago Police	\$20.71
05/02/2017	AUGLE, LEO	9161		City Of Chicago Police	\$218.10
05/27/2017	ASKAR, WAHBE	9161		City Of Chicago Police	\$5.57
05/27/2017	ASKAR, WAHBE	9161		City Of Chicago Police	\$622.15
05/27/2017	ASKAR, WAHBE	9161		City Of Chicago Police	\$4.00
10/27/2016	ARELLANO, SOFIA	9161		City Of Chicago Police	\$3.55
10/27/2016	ARELLANO, SOFIA	9161		City Of Chicago Police	\$395.94
10/27/2016	ARELLANO, SOFIA	9161		City Of Chicago Police	\$4.00
11/23/2016	APORONGAO, ALAIN	9161		City Of Chicago Police	\$80.86
11/23/2016	APORONGAO, ALAIN	9161		City Of Chicago Police	\$180.77
11/23/2016	APORONGAO, ALAIN	9161		City Of Chicago Police	\$4.00
11/23/2016	APORONGAO, ALAIN	9161		City Of Chicago Police	\$0.22
11/23/2016	APORONGAO, ALAIN	9161		City Of Chicago Police	\$4.00
11/23/2016	APORONGAO, ALAIN	9161		City Of Chicago Police	\$0.23
11/23/2016	APORONGAO, ALAIN	9161		City Of Chicago Police	\$4.00
11/23/2016	APORONGAO, ALAIN	9161		City Of Chicago Police	\$0.28
11/23/2016	APORONGAO, ALAIN	9161		City Of Chicago Police	\$4.00
11/23/2016	APORONGAO, ALAIN	9161		City Of Chicago Police	\$4.00
11/23/2016	APORONGAO, ALAIN	9161		City Of Chicago Police	\$0.29
11/23/2016	APORONGAO, ALAIN	9161		City Of Chicago Police	\$4.00
11/23/2016	APORONGAO, ALAIN	9161		City Of Chicago Police	\$0.23

6/28/2017

REPORTS OF COMMITTEES

51063

Incident Date	Claimant	Rank	Unit of Assignment	Insured	Total to be Paid
11/23/2016	APORONGAO, ALAIN	9161		City Of Chicago Police	\$4.00
11/23/2016	APORONGAO, ALAIN	9161		City Of Chicago Police	\$0.29
11/23/2016	APORONGAO, ALAIN	9161		City Of Chicago Police	\$4.00
11/23/2016	APORONGAO, ALAIN	9161		City Of Chicago Police	\$0.06
11/23/2016	APORONGAO, ALAIN	9161		City Of Chicago Police	\$4.00
11/23/2016	APORONGAO, ALAIN	9161		City Of Chicago Police	\$0.28
11/23/2016	APORONGAO, ALAIN	9161		City Of Chicago Police	\$4.00
11/23/2016	APORONGAO, ALAIN	9161		City Of Chicago Police	\$0.23
11/23/2016	APORONGAO, ALAIN	9161		City Of Chicago Police	\$4.00
11/23/2016	APORONGAO, ALAIN	9161		City Of Chicago Police	\$0.23
11/23/2016	APORONGAO, ALAIN	9161		City Of Chicago Police	\$4.00
11/23/2016	APORONGAO, ALAIN	9161		City Of Chicago Police	\$944.89
11/23/2016	APORONGAO, ALAIN	9161		City Of Chicago Police	\$174.06
11/23/2016	APORONGAO, ALAIN	9161		City Of Chicago Police	\$178.81
11/23/2016	APORONGAO, ALAIN	9161		City Of Chicago Police	\$220.93
11/23/2016	APORONGAO, ALAIN	9161		City Of Chicago Police	\$227.64
11/23/2016	APORONGAO, ALAIN	9161		City Of Chicago Police	\$180.77
11/23/2016	APORONGAO, ALAIN	9161		City Of Chicago Police	\$227.64
11/23/2016	APORONGAO, ALAIN	9161		City Of Chicago Police	\$44.91
11/23/2016	APORONGAO, ALAIN	9161		City Of Chicago Police	\$220.93
11/23/2016	APORONGAO, ALAIN	9161		City Of Chicago Police	\$180.77
11/23/2016	APORONGAO, ALAIN	9161		City Of Chicago Police	\$4.00
11/06/2016	ANTESBERGER, BRENT	9161		City Of Chicago Police	\$344.24
11/06/2016	ANTESBERGER, BRENT	9161		City Of Chicago Police	\$584.89
11/06/2016	ANTESBERGER, BRENT	9161		City Of Chicago Police	\$4.00
11/06/2016	ANTESBERGER, BRENT	9161		City Of Chicago Police	\$4.00
11/06/2016	ANTESBERGER, BRENT	9161		City Of Chicago Police	\$5.23
01/08/2017	ANDREWS, ADAM	9161	001	City Of Chicago Police	\$4.00
01/08/2017	ANDREWS, ADAM	9161	001	City Of Chicago Police	\$43.06
01/08/2017	ANDREWS, ADAM	9161	001	City Of Chicago Police	\$707.78
01/08/2017	ANDREWS, ADAM	9161	001	City Of Chicago Police	\$333.13
01/08/2017	ANDREWS, ADAM	9161	001	City Of Chicago Police	\$333.13
01/08/2017	ANDREWS, ADAM	9161	001	City Of Chicago Police	\$333.13

51064

JOURNAL--CITY COUNCIL--CHICAGO

6/28/2017

Incident Date	Claimant	Rank	Unit of Assignment	Insured	Total to be Paid
01/08/2017	ANDREWS, ADAM	9161	001	City Of Chicago Police	\$333.13
01/08/2017	ANDREWS, ADAM	9161	001	City Of Chicago Police	\$333.13
01/08/2017	ANDREWS, ADAM	9161	001	City Of Chicago Police	\$478.64
01/08/2017	ANDREWS, ADAM	9161	001	City Of Chicago Police	\$265.31
01/08/2017	ANDREWS, ADAM	9161	001	City Of Chicago Police	\$80.86
01/08/2017	ANDREWS, ADAM	9161	001	City Of Chicago Police	\$80.86
01/08/2017	ANDREWS, ADAM	9161	001	City Of Chicago Police	\$80.86
01/08/2017	ANDREWS, ADAM	9161	001	City Of Chicago Police	\$80.86
01/08/2017	ANDREWS, ADAM	9161	001	City Of Chicago Police	\$278.05
01/08/2017	ANDREWS, ADAM	9161	001	City Of Chicago Police	\$0.61
01/08/2017	ANDREWS, ADAM	9161	001	City Of Chicago Police	\$4.00
01/08/2017	ANDREWS, ADAM	9161	001	City Of Chicago Police	\$0.88
01/08/2017	ANDREWS, ADAM	9161	001	City Of Chicago Police	\$4.00
01/08/2017	ANDREWS, ADAM	9161	001	City Of Chicago Police	\$4.00
01/08/2017	ANDREWS, ADAM	9161	001	City Of Chicago Police	\$0.50
01/08/2017	ANDREWS, ADAM	9161	001	City Of Chicago Police	\$4.00
01/08/2017	ANDREWS, ADAM	9161	001	City Of Chicago Police	\$4.00
01/08/2017	ANDREWS, ADAM	9161	001	City Of Chicago Police	\$157.60
01/08/2017	ANDREWS, ADAM	9161	001	City Of Chicago Police	\$4.00
01/08/2017	ANDREWS, ADAM	9161	001	City Of Chicago Police	\$4.00
01/08/2017	ANDREWS, ADAM	9161	001	City Of Chicago Police	\$4.00
01/08/2017	ANDREWS, ADAM	9161	001	City Of Chicago Police	\$4.00
01/08/2017	ANDREWS, ADAM	9161	001	City Of Chicago Police	\$4.00
01/08/2017	ANDREWS, ADAM	9161	001	City Of Chicago Police	\$4.00
01/08/2017	ANDREWS, ADAM	9161	001	City Of Chicago Police	\$0.61
01/08/2017	ANDREWS, ADAM	9161	001	City Of Chicago Police	\$4.00
01/08/2017	ANDREWS, ADAM	9161	001	City Of Chicago Police	\$0.61
01/08/2017	ANDREWS, ADAM	9161	001	City Of Chicago Police	\$4.00
01/08/2017	ANDREWS, ADAM	9161	001	City Of Chicago Police	\$0.61
01/08/2017	ANDREWS, ADAM	9161	001	City Of Chicago Police	\$4.00
01/08/2017	ANDREWS, ADAM	9161	001	City Of Chicago Police	\$0.61
12/03/2016	ANDAVERDE III, FEDERICO	9171	189	City Of Chicago Police	\$4.00

6/28/2017

REPORTS OF COMMITTEES

51065

Incident Date	Claimant	Rank	Unit of Assignment	Insured	Total to be Paid
12/03/2016	ANDAVERDE III, FEDERICO	9171	189	City Of Chicago Police	\$4.00
12/03/2016	ANDAVERDE III, FEDERICO	9171	189	City Of Chicago Police	\$4.00
12/03/2016	ANDAVERDE III, FEDERICO	9171	189	City Of Chicago Police	\$0.56
12/03/2016	ANDAVERDE III, FEDERICO	9171	189	City Of Chicago Police	\$47.48
12/03/2016	ANDAVERDE III, FEDERICO	9171	189	City Of Chicago Police	\$4.00
12/03/2016	ANDAVERDE III, FEDERICO	9171	189	City Of Chicago Police	\$40.70
12/03/2016	ANDAVERDE III, FEDERICO	9171	189	City Of Chicago Police	\$4.00
12/03/2016	ANDAVERDE III, FEDERICO	9171	189	City Of Chicago Police	\$0.57
12/03/2016	ANDAVERDE III, FEDERICO	9171	189	City Of Chicago Police	\$4.00
12/03/2016	ANDAVERDE III, FEDERICO	9171	189	City Of Chicago Police	\$0.56
12/03/2016	ANDAVERDE III, FEDERICO	9171	189	City Of Chicago Police	\$4.00
12/03/2016	ANDAVERDE III, FEDERICO	9171	189	City Of Chicago Police	\$0.56
12/03/2016	ANDAVERDE III, FEDERICO	9171	189	City Of Chicago Police	\$4.00
12/03/2016	ANDAVERDE III, FEDERICO	9171	189	City Of Chicago Police	\$0.65
12/03/2016	ANDAVERDE III, FEDERICO	9171	189	City Of Chicago Police	\$4.00
12/03/2016	ANDAVERDE III, FEDERICO	9171	189	City Of Chicago Police	\$0.56
12/03/2016	ANDAVERDE III, FEDERICO	9171	189	City Of Chicago Police	\$4.00
12/03/2016	ANDAVERDE III, FEDERICO	9171	189	City Of Chicago Police	\$4.00
12/03/2016	ANDAVERDE III, FEDERICO	9171	189	City Of Chicago Police	\$0.65
12/03/2016	ANDAVERDE III, FEDERICO	9171	189	City Of Chicago Police	\$4.00
12/03/2016	ANDAVERDE III, FEDERICO	9171	189	City Of Chicago Police	\$0.65
12/03/2016	ANDAVERDE III, FEDERICO	9171	189	City Of Chicago Police	\$0.50
09/05/2015	ANAYA, PEDRO	9161		City Of Chicago Police	\$4.00
09/05/2015	ANAYA, PEDRO	9161		City Of Chicago Police	\$8.36
09/05/2015	ANAYA, PEDRO	9161		City Of Chicago Police	\$38.77
09/05/2015	ANAYA, PEDRO	9161		City Of Chicago Police	\$118.12
09/05/2015	ANAYA, PEDRO	9161		City Of Chicago Police	\$441.00
05/09/2017	ANAYA, PEDRO	9161		City Of Chicago Police	\$1.63
05/09/2017	ANAYA, PEDRO	9161		City Of Chicago Police	\$21.44
05/09/2017	ANAYA, PEDRO	9161		City Of Chicago Police	\$182.38
05/09/2017	ANAYA, PEDRO	9161		City Of Chicago Police	\$4.00

Incident Date	Claimant	Rank	Unit of Assignment	Insured	Total to be Paid
05/24/2017	AMPARAN, ERNESTO	9161	025	City Of Chicago Police	\$124.57
05/24/2017	AMPARAN, ERNESTO	9161	025	City Of Chicago Police	\$147.55
05/24/2017	AMPARAN, ERNESTO	9161	025	City Of Chicago Police	\$25.00
05/24/2017	AMPARAN, ERNESTO	9161	025	City Of Chicago Police	\$4.00
05/24/2017	AMPARAN, ERNESTO	9161	025	City Of Chicago Police	\$4.00
05/24/2017	AMPARAN, ERNESTO	9161	025	City Of Chicago Police	\$4.00
05/24/2017	AMPARAN, ERNESTO	9161	025	City Of Chicago Police	\$4.00
05/24/2017	AMPARAN, ERNESTO	9161	025	City Of Chicago Police	\$1.32
05/24/2017	AMPARAN, ERNESTO	9161	025	City Of Chicago Police	\$30.39
09/13/2016	ALLEN, RAYMOND	9161		City Of Chicago Police	\$30.72
02/01/2017	ALLEN, PHOEBE	9161		City Of Chicago Police	\$4.00
02/01/2017	ALLEN, PHOEBE	9161		City Of Chicago Police	\$0.45
02/01/2017	ALLEN, PHOEBE	9161		City Of Chicago Police	\$4.00
02/01/2017	ALLEN, PHOEBE	9161		City Of Chicago Police	\$0.55
02/01/2017	ALLEN, PHOEBE	9161		City Of Chicago Police	\$4.00
02/01/2017	ALLEN, PHOEBE	9161		City Of Chicago Police	\$47.48
02/01/2017	ALLEN, PHOEBE	9161		City Of Chicago Police	\$4.00
02/01/2017	ALLEN, PHOEBE	9161		City Of Chicago Police	\$0.55
02/01/2017	ALLEN, PHOEBE	9161		City Of Chicago Police	\$4.00
02/01/2017	ALLEN, PHOEBE	9161		City Of Chicago Police	\$47.48
02/01/2017	ALLEN, PHOEBE	9161		City Of Chicago Police	\$4.00
02/01/2017	ALLEN, PHOEBE	9161		City Of Chicago Police	\$0.56
02/01/2017	ALLEN, PHOEBE	9161		City Of Chicago Police	\$4.00
02/01/2017	ALLEN, PHOEBE	9161		City Of Chicago Police	\$0.44
02/01/2017	ALLEN, PHOEBE	9161		City Of Chicago Police	\$4.00
02/01/2017	ALLEN, PHOEBE	9161		City Of Chicago Police	\$0.44
02/01/2017	ALLEN, PHOEBE	9161		City Of Chicago Police	\$4.00
02/01/2017	ALLEN, PHOEBE	9161		City Of Chicago Police	\$47.48
02/01/2017	ALLEN, PHOEBE	9161		City Of Chicago Police	\$4.00
02/01/2017	ALLEN, PHOEBE	9161		City Of Chicago Police	\$73.49
02/01/2017	ALLEN, PHOEBE	9161		City Of Chicago Police	\$4.00
02/01/2017	ALLEN, PHOEBE	9161		City Of Chicago Police	\$0.35
02/01/2017	ALLEN, PHOEBE	9161		City Of Chicago Police	\$4.00

6/28/2017

REPORTS OF COMMITTEES

51067

Incident Date	Claimant	Rank	Unit of Assignment	Insured	Total to be Paid
02/01/2017	ALLEN, PHOEBE	9161		City Of Chicago Police	\$0.38
02/01/2017	ALLEN, PHOEBE	9161		City Of Chicago Police	\$4.00
02/01/2017	ALLEN, PHOEBE	9161		City Of Chicago Police	\$94.96
02/01/2017	ALLEN, PHOEBE	9161		City Of Chicago Police	\$4.00
02/01/2017	ALLEN, PHOEBE	9161		City Of Chicago Police	\$0.46
02/01/2017	ALLEN, PHOEBE	9161		City Of Chicago Police	\$4.00
02/01/2017	ALLEN, PHOEBE	9161		City Of Chicago Police	\$0.46
02/01/2017	ALLEN, PHOEBE	9161		City Of Chicago Police	\$4.00
02/01/2017	ALLEN, PHOEBE	9161		City Of Chicago Police	\$47.48
02/01/2017	ALLEN, PHOEBE	9161		City Of Chicago Police	\$209.19
02/01/2017	ALLEN, PHOEBE	9161		City Of Chicago Police	\$209.19
02/01/2017	ALLEN, PHOEBE	9161		City Of Chicago Police	\$837.90
02/01/2017	ALLEN, PHOEBE	9161		City Of Chicago Police	\$837.90
02/01/2017	ALLEN, PHOEBE	9161		City Of Chicago Police	\$837.90
02/01/2017	ALLEN, PHOEBE	9161		City Of Chicago Police	\$837.90
02/01/2017	ALLEN, PHOEBE	9161		City Of Chicago Police	\$165.16
02/01/2017	ALLEN, PHOEBE	9161		City Of Chicago Police	\$180.55
02/01/2017	ALLEN, PHOEBE	9161		City Of Chicago Police	\$260.04
02/01/2017	ALLEN, PHOEBE	9161		City Of Chicago Police	\$217.55
02/01/2017	ALLEN, PHOEBE	9161		City Of Chicago Police	\$217.55
02/01/2017	ALLEN, PHOEBE	9161		City Of Chicago Police	\$260.04
02/01/2017	ALLEN, PHOEBE	9161		City Of Chicago Police	\$213.37
02/01/2017	ALLEN, PHOEBE	9161		City Of Chicago Police	\$264.22
03/11/2017	ALFARO, JOSEPHJAM	9161	044	City Of Chicago Police	\$0.50
03/11/2017	ALFARO, JOSEPHJAM	9161	044	City Of Chicago Police	\$72.77
03/11/2017	ALFARO, JOSEPHJAM	9161	044	City Of Chicago Police	\$0.50
03/11/2017	ALFARO, JOSEPHJAM	9161	044	City Of Chicago Police	\$4.00
03/11/2017	ALFARO, JOSEPHJAM	9161	044	City Of Chicago Police	\$1.38
03/11/2017	ALFARO, JOSEPHJAM	9161	044	City Of Chicago Police	\$4.00
03/11/2017	ALFARO, JOSEPHJAM	9161	044	City Of Chicago Police	\$0.50
03/11/2017	ALFARO, JOSEPHJAM	9161	044	City Of Chicago Police	\$4.00
03/11/2017	ALFARO, JOSEPHJAM	9161	044	City Of Chicago Police	\$0.42
03/11/2017	ALFARO, JOSEPHJAM	9161	044	City Of Chicago Police	\$4.00

Incident Date	Claimant	Rank	Unit of Assignment	Insured	Total to be Paid
03/11/2017	ALFARO, JOSEPHJAM	9161	044	City Of Chicago Police	\$0.42
03/11/2017	ALFARO, JOSEPHJAM	9161	044	City Of Chicago Police	\$4.00
03/11/2017	ALFARO, JOSEPHJAM	9161	044	City Of Chicago Police	\$3.67
03/11/2017	ALFARO, JOSEPHJAM	9161	044	City Of Chicago Police	\$4.00
03/11/2017	ALFARO, JOSEPHJAM	9161	044	City Of Chicago Police	\$0.33
03/11/2017	ALFARO, JOSEPHJAM	9161	044	City Of Chicago Police	\$4.00
03/11/2017	ALFARO, JOSEPHJAM	9161	044	City Of Chicago Police	\$0.33
03/11/2017	ALFARO, JOSEPHJAM	9161	044	City Of Chicago Police	\$4.00
03/11/2017	ALFARO, JOSEPHJAM	9161	044	City Of Chicago Police	\$0.39
03/11/2017	ALFARO, JOSEPHJAM	9161	044	City Of Chicago Police	\$4.00
03/11/2017	ALFARO, JOSEPHJAM	9161	044	City Of Chicago Police	\$0.42
03/11/2017	ALFARO, JOSEPHJAM	9161	044	City Of Chicago Police	\$4.00
03/11/2017	ALFARO, JOSEPHJAM	9161	044	City Of Chicago Police	\$0.33
03/11/2017	ALFARO, JOSEPHJAM	9161	044	City Of Chicago Police	\$4.00
03/11/2017	ALFARO, JOSEPHJAM	9161	044	City Of Chicago Police	\$194.24
03/11/2017	ALFARO, JOSEPHJAM	9161	044	City Of Chicago Police	\$265.31
03/11/2017	ALFARO, JOSEPHJAM	9161	044	City Of Chicago Police	\$265.31
03/11/2017	ALFARO, JOSEPHJAM	9161	044	City Of Chicago Police	\$265.31
03/11/2017	ALFARO, JOSEPHJAM	9161	044	City Of Chicago Police	\$222.77
03/11/2017	ALFARO, JOSEPHJAM	9161	044	City Of Chicago Police	\$222.77
03/11/2017	ALFARO, JOSEPHJAM	9161	044	City Of Chicago Police	\$176.04
03/11/2017	ALFARO, JOSEPHJAM	9161	044	City Of Chicago Police	\$176.04
03/11/2017	ALFARO, JOSEPHJAM	9161	044	City Of Chicago Police	\$207.55
03/11/2017	ALFARO, JOSEPHJAM	9161	044	City Of Chicago Police	\$222.77
03/11/2017	ALFARO, JOSEPHJAM	9161	044	City Of Chicago Police	\$176.04
03/11/2017	ALFARO, JOSEPHJAM	9161	044	City Of Chicago Police	\$4.00
04/10/2017	ALEXE, ELENA	9161	020	City Of Chicago Police	\$314.28
04/10/2017	ALEXE, ELENA	9161	020	City Of Chicago Police	\$0.31
04/10/2017	ALEXE, ELENA	9161	020	City Of Chicago Police	\$267.55
04/10/2017	ALEXE, ELENA	9161	020	City Of Chicago Police	\$361.01
04/10/2017	ALEXE, ELENA	9161	020	City Of Chicago Police	\$300.40
04/10/2017	ALEXE, ELENA	9161	020	City Of Chicago Police	\$165.01
04/10/2017	ALEXE, ELENA	9161	020	City Of Chicago Police	\$300.40

6/28/2017

REPORTS OF COMMITTEES

51069

Incident Date	Claimant	Rank	Unit of Assignment	Insured	Total to be Paid
04/10/2017	ALEXE, ELENA	9161	020	City Of Chicago Police	\$314.28
04/10/2017	ALEXE, ELENA	9161	020	City Of Chicago Police	\$300.40
04/10/2017	ALEXE, ELENA	9161	020	City Of Chicago Police	\$314.28
04/10/2017	ALEXE, ELENA	9161	020	City Of Chicago Police	\$300.40
04/10/2017	ALEXE, ELENA	9161	020	City Of Chicago Police	\$379.98
04/10/2017	ALEXE, ELENA	9161	020	City Of Chicago Police	\$300.40
04/10/2017	ALEXE, ELENA	9161	020	City Of Chicago Police	\$9.00
04/10/2017	ALEXE, ELENA	9161	020	City Of Chicago Police	\$76.01
04/10/2017	ALEXE, ELENA	9161	020	City Of Chicago Police	\$197.38
04/10/2017	ALEXE, ELENA	9161	020	City Of Chicago Police	\$837.90
04/10/2017	ALEXE, ELENA	9161	020	City Of Chicago Police	\$837.90
04/10/2017	ALEXE, ELENA	9161	020	City Of Chicago Police	\$837.90
04/10/2017	ALEXE, ELENA	9161	020	City Of Chicago Police	\$4.00
04/10/2017	ALEXE, ELENA	9161	020	City Of Chicago Police	\$0.56
04/10/2017	ALEXE, ELENA	9161	020	City Of Chicago Police	\$4.00
04/10/2017	ALEXE, ELENA	9161	020	City Of Chicago Police	\$0.59
04/10/2017	ALEXE, ELENA	9161	020	City Of Chicago Police	\$4.00
04/10/2017	ALEXE, ELENA	9161	020	City Of Chicago Police	\$2.15
04/10/2017	ALEXE, ELENA	9161	020	City Of Chicago Police	\$4.00
04/10/2017	ALEXE, ELENA	9161	020	City Of Chicago Police	\$0.56
04/10/2017	ALEXE, ELENA	9161	020	City Of Chicago Police	\$4.00
04/10/2017	ALEXE, ELENA	9161	020	City Of Chicago Police	\$73.49
04/10/2017	ALEXE, ELENA	9161	020	City Of Chicago Police	\$4.00
04/10/2017	ALEXE, ELENA	9161	020	City Of Chicago Police	\$0.59
04/10/2017	ALEXE, ELENA	9161	020	City Of Chicago Police	\$4.00
04/10/2017	ALEXE, ELENA	9161	020	City Of Chicago Police	\$47.48
04/10/2017	ALEXE, ELENA	9161	020	City Of Chicago Police	\$4.00
04/10/2017	ALEXE, ELENA	9161	020	City Of Chicago Police	\$47.48
04/10/2017	ALEXE, ELENA	9161	020	City Of Chicago Police	\$4.00
04/10/2017	ALEXE, ELENA	9161	020	City Of Chicago Police	\$0.56
04/10/2017	ALEXE, ELENA	9161	020	City Of Chicago Police	\$4.00
04/10/2017	ALEXE, ELENA	9161	020	City Of Chicago Police	\$0.71

51070

JOURNAL--CITY COUNCIL--CHICAGO

6/28/2017

Incident Date	Claimant	Rank	Unit of Assignment	Insured	Total to be Paid
04/10/2017	ALEXE, ELENA	9161	020	City Of Chicago Police	\$4.00
04/10/2017	ALEXE, ELENA	9161	020	City Of Chicago Police	\$0.56
04/10/2017	ALEXE, ELENA	9161	020	City Of Chicago Police	\$4.00
04/10/2017	ALEXE, ELENA	9161	020	City Of Chicago Police	\$0.59
04/10/2017	ALEXE, ELENA	9161	020	City Of Chicago Police	\$4.00
04/10/2017	ALEXE, ELENA	9161	020	City Of Chicago Police	\$0.50
04/10/2017	ALEXE, ELENA	9161	020	City Of Chicago Police	\$4.00
04/10/2017	ALEXE, ELENA	9161	020	City Of Chicago Police	\$0.50
04/10/2017	ALEXE, ELENA	9161	020	City Of Chicago Police	\$4.00
04/10/2017	ALEXE, ELENA	9161	020	City Of Chicago Police	\$0.68
04/10/2017	ALEXE, ELENA	9161	020	City Of Chicago Police	\$4.00
04/10/2017	ALEXE, ELENA	9161	020	City Of Chicago Police	\$47.48
04/10/2017	ALEXE, ELENA	9161	020	City Of Chicago Police	\$4.00
04/10/2017	ALEXE, ELENA	9161	020	City Of Chicago Police	\$4.00
04/10/2017	ALEXE, ELENA	9161	020	City Of Chicago Police	\$0.82
04/10/2017	ALEXE, ELENA	9161	020	City Of Chicago Police	\$4.00
04/10/2017	ALEXE, ELENA	9161	020	City Of Chicago Police	\$47.48
04/10/2017	ALEXE, ELENA	9161	020	City Of Chicago Police	\$4.00
04/10/2017	ALEXE, ELENA	9161	020	City Of Chicago Police	\$0.56
04/10/2017	ALEXE, ELENA	9161	020	City Of Chicago Police	\$4.00
04/10/2017	ALEXE, ELENA	9161	020	City Of Chicago Police	\$267.55
10/09/2016	ALDAHONDO, GIL	9161		City Of Chicago Police	\$0.76
10/09/2016	ALDAHONDO, GIL	9161		City Of Chicago Police	\$4.00
10/09/2016	ALDAHONDO, GIL	9161		City Of Chicago Police	\$350.13
10/09/2016	ALDAHONDO, GIL	9161		City Of Chicago Police	\$409.96
10/09/2016	ALDAHONDO, GIL	9161		City Of Chicago Police	\$0.65
10/09/2016	ALDAHONDO, GIL	9161		City Of Chicago Police	\$4.00
10/09/2016	ALDAHONDO, GIL	9161		City Of Chicago Police	\$0.57
10/09/2016	ALDAHONDO, GIL	9161		City Of Chicago Police	\$4.00
10/09/2016	ALDAHONDO, GIL	9161		City Of Chicago Police	\$0.76
10/09/2016	ALDAHONDO, GIL	9161		City Of Chicago Police	\$4.00
10/09/2016	ALDAHONDO, GIL	9161		City Of Chicago Police	\$0.65
10/09/2016	ALDAHONDO, GIL	9161		City Of Chicago Police	\$4.00

6/28/2017

REPORTS OF COMMITTEES

51071

Incident Date	Claimant	Rank	Unit of Assignment	Insured	Total to be Paid
10/09/2016	ALDAHONDO, GIL	9161		City Of Chicago Police	\$0.57
10/09/2016	ALDAHONDO, GIL	9161		City Of Chicago Police	\$4.00
10/09/2016	ALDAHONDO, GIL	9161		City Of Chicago Police	\$0.65
10/09/2016	ALDAHONDO, GIL	9161		City Of Chicago Police	\$4.00
10/09/2016	ALDAHONDO, GIL	9161		City Of Chicago Police	\$0.57
10/09/2016	ALDAHONDO, GIL	9161		City Of Chicago Police	\$4.00
10/09/2016	ALDAHONDO, GIL	9161		City Of Chicago Police	\$0.65
10/09/2016	ALDAHONDO, GIL	9161		City Of Chicago Police	\$4.00
10/09/2016	ALDAHONDO, GIL	9161		City Of Chicago Police	\$0.65
10/09/2016	ALDAHONDO, GIL	9161		City Of Chicago Police	\$4.00
10/09/2016	ALDAHONDO, GIL	9161		City Of Chicago Police	\$0.65
10/09/2016	ALDAHONDO, GIL	9161		City Of Chicago Police	\$4.00
10/09/2016	ALDAHONDO, GIL	9161		City Of Chicago Police	\$0.65
10/09/2016	ALDAHONDO, GIL	9161		City Of Chicago Police	\$4.00
01/09/2017	AHEARN, DORY	9161	016	City Of Chicago Police	\$0.47
01/09/2017	AHEARN, DORY	9161	016	City Of Chicago Police	\$837.90
01/09/2017	AHEARN, DORY	9161	016	City Of Chicago Police	\$0.38
01/09/2017	AHEARN, DORY	9161	016	City Of Chicago Police	\$4.00
01/09/2017	AHEARN, DORY	9161	016	City Of Chicago Police	\$94.96
01/09/2017	AHEARN, DORY	9161	016	City Of Chicago Police	\$4.00
01/09/2017	AHEARN, DORY	9161	016	City Of Chicago Police	\$0.47
01/09/2017	AHEARN, DORY	9161	016	City Of Chicago Police	\$4.00
01/09/2017	AHEARN, DORY	9161	016	City Of Chicago Police	\$0.38
01/09/2017	AHEARN, DORY	9161	016	City Of Chicago Police	\$4.00
01/09/2017	AHEARN, DORY	9161	016	City Of Chicago Police	\$47.48
01/09/2017	AHEARN, DORY	9161	016	City Of Chicago Police	\$4.00
01/09/2017	AHEARN, DORY	9161	016	City Of Chicago Police	\$33.92
01/09/2017	AHEARN, DORY	9161	016	City Of Chicago Police	\$4.00
01/09/2017	AHEARN, DORY	9161	016	City Of Chicago Police	\$0.38
01/09/2017	AHEARN, DORY	9161	016	City Of Chicago Police	\$4.00
01/09/2017	AHEARN, DORY	9161	016	City Of Chicago Police	\$0.47
01/09/2017	AHEARN, DORY	9161	016	City Of Chicago Police	\$4.00
01/09/2017	AHEARN, DORY	9161	016	City Of Chicago Police	\$47.48

51072

JOURNAL--CITY COUNCIL--CHICAGO

6/28/2017

Incident Date	Claimant	Rank	Unit of Assignment	Insured	Total to be Paid
01/09/2017	AHEARN, DORY	9161	016	City Of Chicago Police	\$4.00
01/09/2017	AHEARN, DORY	9161	016	City Of Chicago Police	\$225.27
01/09/2017	AHEARN, DORY	9161	016	City Of Chicago Police	\$182.78
01/09/2017	AHEARN, DORY	9161	016	City Of Chicago Police	\$225.27
01/09/2017	AHEARN, DORY	9161	016	City Of Chicago Police	\$182.78
01/09/2017	AHEARN, DORY	9161	016	City Of Chicago Police	\$182.78
01/09/2017	AHEARN, DORY	9161	016	City Of Chicago Police	\$225.27
01/09/2017	AHEARN, DORY	9161	016	City Of Chicago Police	\$54.59
01/09/2017	AHEARN, DORY	9161	016	City Of Chicago Police	\$837.90
01/09/2017	AHEARN, DORY	9161	016	City Of Chicago Police	\$598.50
01/09/2017	AHEARN, DORY	9161	016	City Of Chicago Police	\$4.00
04/17/2017	AFFANEH, MAHIR	9161	008	City Of Chicago Police	\$0.48
04/17/2017	AFFANEH, MAHIR	9161	008	City Of Chicago Police	\$4.00
09/10/2014	AFFANEH, MAHIR	9161	008	City Of Chicago Police	\$4.00
09/10/2014	AFFANEH, MAHIR	9161	008	City Of Chicago Police	\$0.25
09/10/2014	AFFANEH, MAHIR	9161	008	City Of Chicago Police	\$4.00
09/10/2014	AFFANEH, MAHIR	9161	008	City Of Chicago Police	\$0.49
09/10/2014	AFFANEH, MAHIR	9161	008	City Of Chicago Police	\$4.00
09/10/2014	AFFANEH, MAHIR	9161	008	City Of Chicago Police	\$0.58
09/10/2014	AFFANEH, MAHIR	9161	008	City Of Chicago Police	\$4.00
09/10/2014	AFFANEH, MAHIR	9161	008	City Of Chicago Police	\$0.41
09/10/2014	AFFANEH, MAHIR	9161	008	City Of Chicago Police	\$4.00
09/10/2014	AFFANEH, MAHIR	9161	008	City Of Chicago Police	\$0.41
09/10/2014	AFFANEH, MAHIR	9161	008	City Of Chicago Police	\$4.00
09/10/2014	AFFANEH, MAHIR	9161	008	City Of Chicago Police	\$0.41
09/10/2014	AFFANEH, MAHIR	9161	008	City Of Chicago Police	\$4.00
09/10/2014	AFFANEH, MAHIR	9161	008	City Of Chicago Police	\$0.48
09/10/2014	AFFANEH, MAHIR	9161	008	City Of Chicago Police	\$4.00
09/10/2014	AFFANEH, MAHIR	9161	008	City Of Chicago Police	\$220.82
09/10/2014	AFFANEH, MAHIR	9161	008	City Of Chicago Police	\$220.82
09/10/2014	AFFANEH, MAHIR	9161	008	City Of Chicago Police	\$134.05
09/10/2014	AFFANEH, MAHIR	9161	008	City Of Chicago Police	\$310.09
09/10/2014	AFFANEH, MAHIR	9161	008	City Of Chicago Police	\$223.06

6/28/2017

REPORTS OF COMMITTEES

51073

Incident Date	Claimant	Rank	Unit of Assignment	Insured	Total to be Paid
09/10/2014	AFFANEH, MAHIR	9161	008	City Of Chicago Police	\$223.06
09/10/2014	AFFANEH, MAHIR	9161	008	City Of Chicago Police	\$263.36
09/10/2014	AFFANEH, MAHIR	9161	008	City Of Chicago Police	\$220.82
09/10/2014	AFFANEH, MAHIR	9161	008	City Of Chicago Police	\$263.10
09/10/2014	AFFANEH, MAHIR	9161	008	City Of Chicago Police	\$0.41
09/10/2014	AFFANEH, MAHIR	9161	008	City Of Chicago Police	\$0.41
09/10/2014	AFFANEH, MAHIR	9161	008	City Of Chicago Police	\$4.00
03/16/2016	ADE, JAMES	9161	044	City Of Chicago Police	\$13.44
08/02/2013	ACOSTA, MARIO	9161	011	City Of Chicago Police	\$38.25
08/02/2013	ACOSTA, MARIO	9161	011	City Of Chicago Police	\$24.66
08/02/2013	ACOSTA, MARIO	9161	011	City Of Chicago Police	\$456.05
08/02/2013	ACOSTA, MARIO	9161	011	City Of Chicago Police	\$72.77
08/02/2013	ACOSTA, MARIO	9161	011	City Of Chicago Police	\$4.00
08/02/2013	ACOSTA, MARIO	9161	011	City Of Chicago Police	\$24.66
08/02/2013	ACOSTA, MARIO	9161	011	City Of Chicago Police	\$1.38
05/17/2017	ACEVEDO, MARTIN	9161	010	City Of Chicago Police	\$4.00
05/17/2017	ACEVEDO, MARTIN	9161	010	City Of Chicago Police	\$4.00
05/17/2017	ACEVEDO, MARTIN	9161	010	City Of Chicago Police	\$634.33
05/17/2017	ACEVEDO, MARTIN	9161	010	City Of Chicago Police	\$26.96
	Number	Amount			
Total:	10218	\$1,074,959.82			
	Number	Amount			
Total:	12453	\$1,283,738.58			

City Of Chicago
Police & Fire Regular Orders

51074

JOURNAL--CITY COUNCIL--CHICAGO

6/28/2017

Incident Date	Claimant	Rank	Unit of Assignment	Insured	Total to be Paid
Insured Name1: City Of Chicago Fire					
02/21/2017	WOZNIAK, BARTOSZ	8750		City Of Chicago Fire	\$72.77
03/15/2017	WOLF, THOMAS	8802		City Of Chicago Fire	\$6,459.75
03/15/2017	WOLF, THOMAS	8802		City Of Chicago Fire	\$1,713.27
01/29/2017	WALSH, JOHN	8731		City Of Chicago Fire	\$1,150.00
01/29/2017	WALSH, JOHN	8731		City Of Chicago Fire	\$1,093.87
01/29/2017	WALSH, JOHN	8731		City Of Chicago Fire	\$6,985.45
01/29/2017	WALSH, JOHN	8731		City Of Chicago Fire	\$5,747.38
02/25/2017	VOGWILL, DAVID	8801		City Of Chicago Fire	\$4.00
02/25/2017	VOGWILL, DAVID	8801		City Of Chicago Fire	\$956.59
02/25/2017	VOGWILL, DAVID	8801		City Of Chicago Fire	\$4,822.46
02/25/2017	VOGWILL, DAVID	8801		City Of Chicago Fire	\$50,642.78
02/12/2017	VILLANOVA, CURT	8801		City Of Chicago Fire	\$249.63
02/12/2017	VILLANOVA, CURT	8801		City Of Chicago Fire	\$88.70
02/12/2017	VILLANOVA, CURT	8801		City Of Chicago Fire	\$294.41
02/12/2017	VILLANOVA, CURT	8801		City Of Chicago Fire	\$1,350.80
02/12/2017	VILLANOVA, CURT	8801		City Of Chicago Fire	\$412.93
02/12/2017	VILLANOVA, CURT	8801		City Of Chicago Fire	\$4.00
02/12/2017	VILLANOVA, CURT	8801		City Of Chicago Fire	\$80.86
05/23/2016	THEEKE, JANIECE	8745		City Of Chicago Fire	\$5,998.41
12/20/2016	TAYLOR, PERRY	8801		City Of Chicago Fire	\$4.00
11/30/1994	Sutton, David	M	00615	City Of Chicago Fire	\$1,723.19
10/10/2005	Spencer, John	F	00488	City Of Chicago Fire	\$226.50
10/25/2001	Sorrentino, Nicholas	F	00367	City Of Chicago Fire	\$1,140.95
10/25/2001	Sorrentino, Nicholas	F	00367	City Of Chicago Fire	\$6,250.00
10/04/2001	Sopko, Andrew	E	00357	City Of Chicago Fire	\$1,085.38
10/04/2001	Sopko, Andrew	E	00357	City Of Chicago Fire	\$1,085.38
07/12/2015	STURDIVANT, JESSE	8801		City Of Chicago Fire	\$8,995.26
03/20/2016	STURDIVANT, JESSE	8801		City Of Chicago Fire	\$0.37
03/20/2016	STURDIVANT, JESSE	8801		City Of Chicago Fire	\$4.00

6/28/2017

REPORTS OF COMMITTEES

51075

Incident Date	Claimant	Rank	Unit of Assignment	Insured	Total to be Paid
03/20/2016	STURDIVANT, JESSE	8801		City Of Chicago Fire	\$359.05
03/20/2016	STURDIVANT, JESSE	8801		City Of Chicago Fire	\$0.24
03/20/2016	STURDIVANT, JESSE	8801		City Of Chicago Fire	\$4.00
03/20/2016	STURDIVANT, JESSE	8801		City Of Chicago Fire	\$226.62
03/20/2016	STURDIVANT, JESSE	8801		City Of Chicago Fire	\$4.00
03/20/2016	STURDIVANT, JESSE	8801		City Of Chicago Fire	\$0.38
03/20/2016	STURDIVANT, JESSE	8801		City Of Chicago Fire	\$361.30
03/20/2016	STURDIVANT, JESSE	8801		City Of Chicago Fire	\$29.73
03/20/2016	STURDIVANT, JESSE	8801		City Of Chicago Fire	\$4.00
03/20/2016	STURDIVANT, JESSE	8801		City Of Chicago Fire	\$1,574.43
02/16/2017	SOTO, CARLOS	8749		City Of Chicago Fire	\$1,474.27
02/16/2017	SOTO, CARLOS	8749		City Of Chicago Fire	\$770.58
02/16/2017	SOTO, CARLOS	8749		City Of Chicago Fire	\$126.22
02/16/2017	SOTO, CARLOS	8749		City Of Chicago Fire	\$109.18
11/29/2016	SOLMS, KARL	8731		City Of Chicago Fire	\$7,511.16
04/30/2017	SOLIS, ROLDAN	8802		City Of Chicago Fire	\$8,811.84
04/30/2017	SOLIS, ROLDAN	8802		City Of Chicago Fire	\$1,569.81
02/09/2016	SHEPPARD, DAVID	8731		City Of Chicago Fire	\$0.08
05/07/2017	SALZMAN, JOHN	8811		City Of Chicago Fire	\$2,215.45
12/06/2003	Rogus, Andrew	F	00432	City Of Chicago Fire	\$4,018.56
12/06/2003	Rogus, Andrew	F	00432	City Of Chicago Fire	\$4,018.56
12/06/2003	Rogus, Andrew	F	00432	City Of Chicago Fire	\$3,976.56
12/06/2003	Rogus, Andrew	F	00432	City Of Chicago Fire	\$4,018.56
12/06/2003	Rogus, Andrew	F	00432	City Of Chicago Fire	\$4,018.56
04/30/2017	ROSA, JOHN	8812		City Of Chicago Fire	\$4.00
04/30/2017	ROSA, JOHN	8812		City Of Chicago Fire	\$23.31
04/30/2017	ROSA, JOHN	8812		City Of Chicago Fire	\$471.50
04/30/2017	ROSA, JOHN	8812		City Of Chicago Fire	\$4.00
04/30/2017	ROSA, JOHN	8812		City Of Chicago Fire	\$776.89
04/30/2017	ROSA, JOHN	8812		City Of Chicago Fire	\$4.00
04/30/2017	ROSA, JOHN	8812		City Of Chicago Fire	\$8.91
04/30/2017	ROSA, JOHN	8812		City Of Chicago Fire	\$4.00
04/30/2017	ROSA, JOHN	8812		City Of Chicago Fire	\$454.07

Incident Date	Claimant	Rank	Unit of Assignment	Insured	Total to be Paid
04/30/2017	ROSA, JOHN	8812		City Of Chicago Fire	\$191.98
03/20/2017	ROCCASALVA, ELIZABETH	8749		City Of Chicago Fire	\$12,453.19
05/23/2017	RANGEL, JESUS	8731		City Of Chicago Fire	\$4.00
05/23/2017	RANGEL, JESUS	8731		City Of Chicago Fire	\$1,887.51
05/23/2017	RANGEL, JESUS	8731		City Of Chicago Fire	\$58.05
01/14/2005	Patton, John	F	00482	City Of Chicago Fire	\$3,792.72
01/14/2005	Patton, John	F	00482	City Of Chicago Fire	\$4.00
01/14/2005	Patton, John	F	00482	City Of Chicago Fire	\$33.93
07/28/2016	PRUITTE, KIZZY	8802		City Of Chicago Fire	\$8,222.67
05/16/2017	PETERSON, ERIC	8731		City Of Chicago Fire	\$1,697.86
05/05/2017	PEREZ, FRANK	8731		City Of Chicago Fire	\$1,300.62
04/11/2017	OSWALD, DENNIS	8817		City Of Chicago Fire	\$1,105.10
10/23/2015	O'HARA, JOSEPH	8802		City Of Chicago Fire	\$7,552.20
12/12/2008	O HARA, JOHN	8819		City Of Chicago Fire	\$6.90
03/25/2017	NASH, DERRICK	8801		City Of Chicago Fire	\$284.55
03/31/2004	Muscare, Tina	F	00375	City Of Chicago Fire	\$471.19
11/20/2016	MURPHY, SHAWN	8811		City Of Chicago Fire	\$1,957.00
01/17/2017	MURPHY, ROBERT	8735		City Of Chicago Fire	\$79.48
01/17/2017	MURPHY, ROBERT	8735		City Of Chicago Fire	\$6,362.25
08/10/2010	MURAWSKI, CHRISTOPHE	8749		City Of Chicago Fire	\$4.00
08/10/2010	MURAWSKI, CHRISTOPHE	8749		City Of Chicago Fire	\$2.62
08/10/2010	MURAWSKI, CHRISTOPHE	8749		City Of Chicago Fire	\$138.85
02/26/2017	MURALLES, ROBERT	8750		City Of Chicago Fire	\$1,185.99
05/30/2017	MORRIS, THOMAS	8750		City Of Chicago Fire	\$90.90
05/30/2017	MORRIS, THOMAS	8750		City Of Chicago Fire	\$1.72
05/30/2017	MORRIS, THOMAS	8750		City Of Chicago Fire	\$4.00
02/06/2017	MORALES, CESAR	8750		City Of Chicago Fire	\$23,420.53
02/06/2017	MORALES, CESAR	8750		City Of Chicago Fire	\$1,355.46
02/06/2017	MORALES, CESAR	8750		City Of Chicago Fire	\$1,026.16
02/06/2017	MORALES, CESAR	8750		City Of Chicago Fire	\$5,280.49
06/02/2017	MORA, ARTURO	8801		City Of Chicago Fire	\$1,110.89
09/02/2016	MOLONEY, BRIAN	8801		City Of Chicago Fire	\$8,005.99
10/21/2016	MC LEAN, ERIC	8802		City Of Chicago Fire	\$481.68

6/28/2017

REPORTS OF COMMITTEES

51077

Incident Date	Claimant	Rank	Unit of Assignment	Insured	Total to be Paid
10/21/2016	MC LEAN, ERIC	8802		City Of Chicago Fire	\$182.19
10/21/2016	MC LEAN, ERIC	8802		City Of Chicago Fire	\$228.78
10/21/2016	MC LEAN, ERIC	8802		City Of Chicago Fire	\$935.71
10/21/2016	MC LEAN, ERIC	8802		City Of Chicago Fire	\$996.66
10/21/2016	MC LEAN, ERIC	8802		City Of Chicago Fire	\$224.61
10/21/2016	MC LEAN, ERIC	8802		City Of Chicago Fire	\$221.11
10/21/2016	MC LEAN, ERIC	8802		City Of Chicago Fire	\$317.79
10/21/2016	MC LEAN, ERIC	8802		City Of Chicago Fire	\$1,007.25
10/21/2016	MC LEAN, ERIC	8802		City Of Chicago Fire	\$530.76
10/21/2016	MC LEAN, ERIC	8802		City Of Chicago Fire	\$580.65
10/21/2016	MC LEAN, ERIC	8802		City Of Chicago Fire	\$228.78
12/12/2008	MAXWELL, STEVEN			City Of Chicago Fire	\$71.69
12/12/2008	MAXWELL, STEVEN			City Of Chicago Fire	\$1.35
12/12/2008	MAXWELL, STEVEN			City Of Chicago Fire	\$71.69
12/12/2008	MAXWELL, STEVEN			City Of Chicago Fire	\$2.27
12/12/2008	MAXWELL, STEVEN			City Of Chicago Fire	\$4.00
12/12/2008	MAXWELL, STEVEN			City Of Chicago Fire	\$4.00
12/12/2008	MAXWELL, STEVEN			City Of Chicago Fire	\$1.35
12/12/2008	MAXWELL, STEVEN			City Of Chicago Fire	\$431.38
12/12/2008	MAXWELL, STEVEN			City Of Chicago Fire	\$4.00
09/14/2016	MARTINEZ, MICHELE	8749		City Of Chicago Fire	\$1,522.27
04/26/2017	MARTINEZ, MICHELE	8749		City Of Chicago Fire	\$284.55
04/26/2017	MARTINEZ, MICHELE	8749		City Of Chicago Fire	\$363.26
04/26/2017	MARTINEZ, MICHELE	8749		City Of Chicago Fire	\$363.26
04/26/2017	MARTINEZ, MICHELE	8749		City Of Chicago Fire	\$264.34
04/26/2017	MARTINEZ, MICHELE	8749		City Of Chicago Fire	\$363.26
04/26/2017	MARTINEZ, MICHELE	8749		City Of Chicago Fire	\$344.52
04/26/2017	MARTINEZ, MICHELE	8749		City Of Chicago Fire	\$85.79
04/26/2017	MARTINEZ, MICHELE	8749		City Of Chicago Fire	\$371.68
04/26/2017	MARES, GREGORY	8750		City Of Chicago Fire	\$1,758.28
05/08/2017	MANKOWSKI, MARK	8794		City Of Chicago Fire	\$1,115.93
11/08/2016	MANDA, IONUT	8801		City Of Chicago Fire	\$1,295.66
11/08/2016	MANDA, IONUT	8801		City Of Chicago Fire	\$1,052.02

Incident Date	Claimant	Rank	Unit of Assignment	Insured	Total to be Paid
11/08/2016	MANDA, IONUT	8801		City Of Chicago Fire	\$5,844.53
05/08/2017	LEVERENZ, KENNETH	8731		City Of Chicago Fire	\$1,260.71
05/08/2017	LEVERENZ, KENNETH	8731		City Of Chicago Fire	\$1,479.33
12/15/2016	LEMMON, DOROTHY	8728		City Of Chicago Fire	\$1,093.08
12/15/2016	LEMMON, DOROTHY	8728		City Of Chicago Fire	\$72.77
04/06/2017	LACH, JASON	8731		City Of Chicago Fire	\$1,117.60
02/12/2006	Kotlarz, Stanley T	F	09999	City Of Chicago Fire	\$528.17
02/12/2006	Kotlarz, Stanley T	F	09999	City Of Chicago Fire	\$8,412.69
02/12/2006	Kotlarz, Stanley T	F	09999	City Of Chicago Fire	\$4.00
02/12/2006	Kotlarz, Stanley T	F	09999	City Of Chicago Fire	\$4.00
02/12/2006	Kotlarz, Stanley T	F	09999	City Of Chicago Fire	\$1,132.05
03/12/2017	KOLLIAS, TASO	8749		City Of Chicago Fire	\$1,170.54
04/18/2017	KOERTGEN, TIMOTHY	8737		City Of Chicago Fire	\$1,172.60
04/18/2017	KOERTGEN, TIMOTHY	8737		City Of Chicago Fire	\$1,107.40
02/20/2017	KNOWLES, HARDY	8731		City Of Chicago Fire	\$0.53
02/20/2017	KNOWLES, HARDY	8731		City Of Chicago Fire	\$4.00
02/20/2017	KNOWLES, HARDY	8731		City Of Chicago Fire	\$292.46
04/21/2017	KANE, MARGARET	8702		City Of Chicago Fire	\$1,125.68
12/18/2016	JETT, DONALD	8819		City Of Chicago Fire	\$1,790.04
12/18/2016	HERNANDEZ, IVAN	8802		City Of Chicago Fire	\$3,195.87
12/18/2016	HERNANDEZ, IVAN	8802		City Of Chicago Fire	\$5,700.00
07/29/1997	Gutierrez-Ogar, Bernadette	M	00665	City Of Chicago Fire	\$1,414.46
07/29/1997	Gutierrez-Ogar, Bernadette	M	00665	City Of Chicago Fire	\$1,515.87
07/29/1997	Gutierrez-Ogar, Bernadette	M	00665	City Of Chicago Fire	\$1,542.11
03/22/2017	GUZMAN III, CESAR	8750		City Of Chicago Fire	\$6,459.30
03/22/2017	GUZMAN III, CESAR	8750		City Of Chicago Fire	\$1,430.69
03/22/2017	GUZMAN III, CESAR	8750		City Of Chicago Fire	\$2,276.82
04/15/2017	GROSZEK, KEN	8731		City Of Chicago Fire	\$0.33
04/15/2017	GROSZEK, KEN	8731		City Of Chicago Fire	\$4.00
04/15/2017	GROSZEK, KEN	8731		City Of Chicago Fire	\$316.31
06/01/2012	GIUFFRE, PHILIP	FF/P		City Of Chicago Fire	\$1,312.16
01/15/2016	FRICKS, GREGORY	8819		City Of Chicago Fire	\$626.75
01/15/2016	FRICKS, GREGORY	8819		City Of Chicago Fire	\$4.00

6/28/2017

REPORTS OF COMMITTEES

51079

Incident Date	Claimant	Rank	Unit of Assignment	Insured	Total to be Paid
01/15/2016	FRICKS, GREGORY	8819		City Of Chicago Fire	\$18.80
03/27/2014	FOX, MICHAEL	8755		City Of Chicago Fire	\$98.38
03/27/2014	FOX, MICHAEL	8755		City Of Chicago Fire	\$4.00
03/12/2017	FARRIS, VINCENT	8811		City Of Chicago Fire	\$1,170.54
10/05/2016	DUNFORD, MICHAEL	8801		City Of Chicago Fire	\$1,195.92
05/19/2017	DUNAGAN, BRIDGETTE	8817		City Of Chicago Fire	\$25.20
05/19/2017	DUNAGAN, BRIDGETTE	8817		City Of Chicago Fire	\$4.00
05/19/2017	DUNAGAN, BRIDGETTE	8817		City Of Chicago Fire	\$0.48
05/15/2017	DREZEK, CASEY	8750		City Of Chicago Fire	\$1,062.77
05/08/2017	CRONIN, MICHAEL	8811		City Of Chicago Fire	\$1,198.85
04/29/2017	COSEY, MELVIN	8731		City Of Chicago Fire	\$4.00
04/29/2017	COSEY, MELVIN	8731		City Of Chicago Fire	\$4.57
04/29/2017	COSEY, MELVIN	8731		City Of Chicago Fire	\$3.42
04/29/2017	COSEY, MELVIN	8731		City Of Chicago Fire	\$4.00
04/29/2017	COSEY, MELVIN	8731		City Of Chicago Fire	\$180.90
04/29/2017	COSEY, MELVIN	8731		City Of Chicago Fire	\$242.21
11/26/2016	CERNA, ALEJANDRO	8819		City Of Chicago Fire	\$671.29
11/26/2016	CERNA, ALEJANDRO	8819		City Of Chicago Fire	\$1,061.34
11/26/2016	CERNA, ALEJANDRO	8819		City Of Chicago Fire	\$460.91
11/26/2016	CERNA, ALEJANDRO	8819		City Of Chicago Fire	\$947.23
11/26/2016	CERNA, ALEJANDRO	8819		City Of Chicago Fire	\$649.46
11/26/2016	CERNA, ALEJANDRO	8819		City Of Chicago Fire	\$630.51
12/05/2016	BEALS JR, AARON	8812		City Of Chicago Fire	\$2,429.63
12/05/2016	BEALS JR, AARON	8812		City Of Chicago Fire	\$1,185.99
12/05/2016	BEALS JR, AARON	8812		City Of Chicago Fire	\$1,124.40
08/14/2016	BAZAREK, ROBERT	8731		City Of Chicago Fire	\$18.87
08/14/2016	BAZAREK, ROBERT	8731		City Of Chicago Fire	\$4.00
08/14/2016	BAZAREK, ROBERT	8731		City Of Chicago Fire	\$628.98
03/02/2007	Altman, James	F	00320	City Of Chicago Fire	\$1,771.56
07/01/2016	AYERS, DAVID	8794		City Of Chicago Fire	\$4.00
07/01/2016	AYERS, DAVID	8794		City Of Chicago Fire	\$189.97
03/23/2017	ARRINGTON, REGINALD	8801		City Of Chicago Fire	\$1,269.02
03/23/2017	ARRINGTON, REGINALD	8801		City Of Chicago Fire	\$52,398.75

Incident Date	Claimant	Rank	Unit of Assignment	Insured	Total to be Paid
Number	Amount				
Total: 194	\$384,477.03				
Insured Name1: City Of Chicago Police					
09/08/2014	kaelin, KELLI	9161		City Of Chicago Police	\$4.00
09/08/2014	kaelin, KELLI	9161		City Of Chicago Police	\$218.32
09/08/2014	kaelin, KELLI	9161		City Of Chicago Police	\$0.40
03/27/2017	ZELITZKY, ADAM	9171		City Of Chicago Police	\$180.78
03/27/2017	ZELITZKY, ADAM	9171		City Of Chicago Police	\$89.60
03/27/2017	ZELITZKY, ADAM	9171		City Of Chicago Police	\$180.78
03/27/2017	ZELITZKY, ADAM	9171		City Of Chicago Police	\$180.78
03/27/2017	ZELITZKY, ADAM	9171		City Of Chicago Police	\$225.56
03/27/2017	ZELITZKY, ADAM	9171		City Of Chicago Police	\$183.02
11/22/2016	ZAMORA, CARLOS	9161	044	City Of Chicago Police	\$0.20
11/22/2016	ZAMORA, CARLOS	9161	044	City Of Chicago Police	\$4.00
11/22/2016	ZAMORA, CARLOS	9161	044	City Of Chicago Police	\$187.80
11/22/2016	ZAMORA, CARLOS	9161	044	City Of Chicago Police	\$33.73
11/22/2016	ZAMORA, CARLOS	9161	044	City Of Chicago Police	\$837.90
11/22/2016	ZAMORA, CARLOS	9161	044	City Of Chicago Police	\$837.90
11/22/2016	ZAMORA, CARLOS	9161	044	City Of Chicago Police	\$179.38
11/22/2016	ZAMORA, CARLOS	9161	044	City Of Chicago Police	\$187.80
11/22/2016	ZAMORA, CARLOS	9161	044	City Of Chicago Police	\$1,008.09
11/22/2016	ZAMORA, CARLOS	9161	044	City Of Chicago Police	\$1,675.80
11/22/2016	ZAMORA, CARLOS	9161	044	City Of Chicago Police	\$76.01
11/22/2016	ZAMORA, CARLOS	9161	044	City Of Chicago Police	\$1,296.99
01/26/2014	YANCEY, SANDRA	9161	004	City Of Chicago Police	\$47.11
01/08/2007	Woznicki, Robert A	P	00016	City Of Chicago Police	\$206.92
01/08/2007	Woznicki, Robert A	P	00016	City Of Chicago Police	\$815.52
01/08/2007	Woznicki, Robert A	P	00016	City Of Chicago Police	\$2,627.91
01/08/2007	Woznicki, Robert A	P	00016	City Of Chicago Police	\$111.87
01/08/2007	Woznicki, Robert A	P	00016	City Of Chicago Police	\$54.44
07/04/2001	Walker, Clay T	P	00014	City Of Chicago Police	\$2,429.87
04/03/2014	WILSON, REGINA	9161		City Of Chicago Police	\$1,541.88
04/11/2017	WILLIAMS, TROY	9171	002	City Of Chicago Police	\$80.86

6/28/2017

REPORTS OF COMMITTEES

51081

Incident Date	Claimant	Rank	Unit of Assignment	Insured	Total to be Paid
04/11/2017	WILLIAMS, TROY	9171	002	City Of Chicago Police	\$4.00
04/11/2017	WILLIAMS, TROY	9171	002	City Of Chicago Police	\$394.22
04/11/2017	WILLIAMS, TROY	9171	002	City Of Chicago Police	\$324.74
04/11/2017	WILLIAMS, TROY	9171	002	City Of Chicago Police	\$80.86
04/11/2017	WILLIAMS, TROY	9171	002	City Of Chicago Police	\$4.00
04/11/2017	WILLIAMS, TROY	9171	002	City Of Chicago Police	\$288.35
04/11/2017	WILLIAMS, TROY	9171	002	City Of Chicago Police	\$278.07
04/11/2017	WILLIAMS, TROY	9171	002	City Of Chicago Police	\$44.72
04/11/2017	WILLIAMS, TROY	9171	002	City Of Chicago Police	\$233.35
04/11/2017	WILLIAMS, TROY	9171	002	City Of Chicago Police	\$278.07
04/11/2017	WILLIAMS, TROY	9171	002	City Of Chicago Police	\$278.07
04/11/2017	WILLIAMS, TROY	9171	002	City Of Chicago Police	\$231.40
04/15/2013	WHELAN, SEAN	9161	004	City Of Chicago Police	\$2,991.61
04/15/2013	WHELAN, SEAN	9161	004	City Of Chicago Police	\$2,134.89
04/15/2013	WHELAN, SEAN	9161	004	City Of Chicago Police	\$1,860.00
04/15/2013	WHELAN, SEAN	9161	004	City Of Chicago Police	\$2,991.61
04/15/2013	WHELAN, SEAN	9161	004	City Of Chicago Police	\$1,860.00
04/15/2013	WHELAN, SEAN	9161	004	City Of Chicago Police	\$1,560.37
04/05/2016	WELLS JR, OTIS	9161	044	City Of Chicago Police	\$28.05
08/16/2010	WEITZMAN, JOSHUA			City Of Chicago Police	\$271.74
08/16/2010	WEITZMAN, JOSHUA			City Of Chicago Police	\$271.74
08/16/2010	WEITZMAN, JOSHUA			City Of Chicago Police	\$271.74
08/16/2010	WEITZMAN, JOSHUA			City Of Chicago Police	\$271.74
08/16/2010	WEITZMAN, JOSHUA			City Of Chicago Police	\$271.74
08/16/2010	WEITZMAN, JOSHUA			City Of Chicago Police	\$837.90
08/16/2010	WEITZMAN, JOSHUA			City Of Chicago Police	\$271.74
08/16/2010	WEITZMAN, JOSHUA			City Of Chicago Police	\$271.74
08/16/2010	WEITZMAN, JOSHUA			City Of Chicago Police	\$837.90
03/13/2017	WEINTHALER, TIMOTHY	9161		City Of Chicago Police	\$947.96
03/03/2016	WATSON JR, VERNON	9161		City Of Chicago Police	\$4.00
03/03/2016	WATSON JR, VERNON	9161		City Of Chicago Police	\$80.86
03/03/2016	WATSON JR, VERNON	9161		City Of Chicago Police	\$837.90
03/03/2016	WATSON JR, VERNON	9161		City Of Chicago Police	\$1,644.96

51082

JOURNAL--CITY COUNCIL--CHICAGO

6/28/2017

Incident Date	Claimant	Rank	Unit of Assignment	Insured	Total to be Paid
03/03/2016	WATSON JR, VERNON	9161		City Of Chicago Police	\$837.90
03/03/2016	WATSON JR, VERNON	9161		City Of Chicago Police	\$718.20
03/03/2016	WATSON JR, VERNON	9161		City Of Chicago Police	\$837.90
03/03/2016	WATSON JR, VERNON	9161		City Of Chicago Police	\$837.90
03/03/2016	WATSON JR, VERNON	9161		City Of Chicago Police	\$837.90
03/03/2016	WATSON JR, VERNON	9161		City Of Chicago Police	\$837.90
03/03/2016	WATSON JR, VERNON	9161		City Of Chicago Police	\$837.90
03/03/2016	WATSON JR, VERNON	9161		City Of Chicago Police	\$837.90
03/03/2016	WATSON JR, VERNON	9161		City Of Chicago Police	\$837.90
04/25/2017	WARNECKE, VIRGINIA	9161		City Of Chicago Police	\$1,723.37
03/22/2017	WARIAS, JAROSLAW	9161	044	City Of Chicago Police	\$1,296.99
03/22/2017	WARIAS, JAROSLAW	9161	044	City Of Chicago Police	\$1,675.80
04/03/2017	WALTON, MATTHEW	9161	024	City Of Chicago Police	\$305.90
04/03/2017	WALTON, MATTHEW	9161	024	City Of Chicago Police	\$425.56
04/03/2017	WALTON, MATTHEW	9161	024	City Of Chicago Police	\$305.90
04/03/2017	WALTON, MATTHEW	9161	024	City Of Chicago Police	\$305.90
04/03/2017	WALTON, MATTHEW	9161	024	City Of Chicago Police	\$305.90
04/03/2017	WALTON, MATTHEW	9161	024	City Of Chicago Police	\$259.17
04/03/2017	WALTON, MATTHEW	9161	024	City Of Chicago Police	\$101.46
04/03/2017	WALTON, MATTHEW	9161	024	City Of Chicago Police	\$259.17
04/03/2017	WALTON, MATTHEW	9161	024	City Of Chicago Police	\$260.86
04/03/2017	WALTON, MATTHEW	9161	024	City Of Chicago Police	\$350.13
04/03/2017	WALTON, MATTHEW	9161	024	City Of Chicago Police	\$320.69
04/03/2017	WALTON, MATTHEW	9161	024	City Of Chicago Police	\$263.36
04/03/2017	WALTON, MATTHEW	9161	024	City Of Chicago Police	\$263.36
04/03/2017	WALTON, MATTHEW	9161	024	City Of Chicago Police	\$259.17
01/20/2017	WALLACE, ADAM	9161	189	City Of Chicago Police	\$8,512.62
01/26/2017	WALKER, NICOL	9161	044	City Of Chicago Police	\$1,197.00
01/26/2017	WALKER, NICOL	9161	044	City Of Chicago Police	\$0.24
01/26/2017	WALKER, NICOL	9161	044	City Of Chicago Police	\$1,296.99
01/26/2017	WALKER, NICOL	9161	044	City Of Chicago Police	\$1,259.42
11/25/2016	WAGNER, MICHAEL	9161		City Of Chicago Police	\$837.90
11/25/2016	WAGNER, MICHAEL	9161		City Of Chicago Police	\$837.90
11/25/2016	WAGNER, MICHAEL	9161		City Of Chicago Police	\$837.90

6/28/2017

REPORTS OF COMMITTEES

51083

Incident Date	Claimant	Rank	Unit of Assignment	Insured	Total to be Paid
11/25/2016	WAGNER, MICHAEL	9161		City Of Chicago Police	\$837.90
11/25/2016	WAGNER, MICHAEL	9161		City Of Chicago Police	\$837.90
11/25/2016	WAGNER, MICHAEL	9161		City Of Chicago Police	\$837.90
11/25/2016	WAGNER, MICHAEL	9161		City Of Chicago Police	\$837.90
11/25/2016	WAGNER, MICHAEL	9161		City Of Chicago Police	\$837.90
11/25/2016	WAGNER, MICHAEL	9161		City Of Chicago Police	\$837.90
11/25/2016	WAGNER, MICHAEL	9161		City Of Chicago Police	\$1,197.00
11/25/2016	WAGNER, MICHAEL	9161		City Of Chicago Police	\$837.90
01/09/1997	Vanvegten, Andre H	P	09999	City Of Chicago Police	\$4,174.56
01/09/1997	Vanvegten, Andre H	P	09999	City Of Chicago Police	\$8,349.12
11/02/2014	VIVERITO, VINCENT	9171		City Of Chicago Police	\$1,026.16
09/02/2016	VIVERITO, VINCENT	9171		City Of Chicago Police	\$103.50
09/02/2016	VIVERITO, VINCENT	9171		City Of Chicago Police	\$4.00
09/02/2016	VIVERITO, VINCENT	9171		City Of Chicago Police	\$10,001.58
01/11/2017	VILLANUEVA, HECTOR	9161	353	City Of Chicago Police	\$3,580.96
01/11/2017	VILLANUEVA, HECTOR	9161	353	City Of Chicago Police	\$1,296.99
04/16/2017	VILLAGOMEZ, OCTAVIO	9161		City Of Chicago Police	\$178.77
04/16/2017	VILLAGOMEZ, OCTAVIO	9161		City Of Chicago Police	\$402.85
04/16/2017	VILLAGOMEZ, OCTAVIO	9161		City Of Chicago Police	\$327.26
04/16/2017	VILLAGOMEZ, OCTAVIO	9161		City Of Chicago Police	\$336.95
04/16/2017	VILLAGOMEZ, OCTAVIO	9161		City Of Chicago Police	\$369.80
04/16/2017	VILLAGOMEZ, OCTAVIO	9161		City Of Chicago Police	\$327.26
04/16/2017	VILLAGOMEZ, OCTAVIO	9161		City Of Chicago Police	\$271.74
04/16/2017	VILLAGOMEZ, OCTAVIO	9161		City Of Chicago Police	\$369.80
04/16/2017	VILLAGOMEZ, OCTAVIO	9161		City Of Chicago Police	\$336.95
04/16/2017	VILLAGOMEZ, OCTAVIO	9161		City Of Chicago Police	\$369.80
04/16/2017	VILLAGOMEZ, OCTAVIO	9161		City Of Chicago Police	\$369.80
04/16/2017	VILLAGOMEZ, OCTAVIO	9161		City Of Chicago Police	\$369.80
04/16/2017	VILLAGOMEZ, OCTAVIO	9161		City Of Chicago Police	\$369.80
04/16/2017	VILLAGOMEZ, OCTAVIO	9161		City Of Chicago Police	\$369.80
04/16/2017	VILLAGOMEZ, OCTAVIO	9161		City Of Chicago Police	\$615.00
04/16/2017	VILLAGOMEZ, OCTAVIO	9161		City Of Chicago Police	\$336.95
05/31/2016	VENCES, SERGIO	9161	353	City Of Chicago Police	\$1,296.99

Incident Date	Claimant	Rank	Unit of Assignment	Insured	Total to be Paid
07/23/2009	VARELA, JEANNETTE	9161		City Of Chicago Police	\$204.10
07/23/2009	VARELA, JEANNETTE	9161		City Of Chicago Police	\$1,296.99
07/23/2009	VARELA, JEANNETTE	9161		City Of Chicago Police	\$837.90
07/23/2009	VARELA, JEANNETTE	9161		City Of Chicago Police	\$837.90
07/23/2009	VARELA, JEANNETTE	9161		City Of Chicago Police	\$837.90
07/23/2009	VARELA, JEANNETTE	9161		City Of Chicago Police	\$837.90
12/06/2016	VACI, MATTHEW	9161		City Of Chicago Police	\$1,217.82
03/04/2017	TYRALSKI, ANDRZEJ	9161		City Of Chicago Police	\$1,195.67
03/04/2017	TYRALSKI, ANDRZEJ	9161		City Of Chicago Police	\$1,296.99
03/04/2017	TYRALSKI, ANDRZEJ	9161		City Of Chicago Police	\$837.90
03/04/2017	TYRALSKI, ANDRZEJ	9161		City Of Chicago Police	\$837.90
03/04/2017	TYRALSKI, ANDRZEJ	9161		City Of Chicago Police	\$1,675.80
03/04/2017	TYRALSKI, ANDRZEJ	9161		City Of Chicago Police	\$837.90
03/04/2017	TYRALSKI, ANDRZEJ	9161		City Of Chicago Police	\$76.01
01/09/2017	TORRES JR, GUSTAVO	9171		City Of Chicago Police	\$260.86
01/09/2017	TORRES JR, GUSTAVO	9171		City Of Chicago Police	\$0.48
01/09/2017	TORRES JR, GUSTAVO	9171		City Of Chicago Police	\$4.00
01/09/2017	TORRES JR, GUSTAVO	9171		City Of Chicago Police	\$260.86
01/09/2017	TORRES JR, GUSTAVO	9171		City Of Chicago Police	\$47.48
01/09/2017	TORRES JR, GUSTAVO	9171		City Of Chicago Police	\$47.48
01/09/2017	TORRES JR, GUSTAVO	9171		City Of Chicago Police	\$837.90

6/28/2017

REPORTS OF COMMITTEES

51085

Incident Date	Claimant	Rank	Unit of Assignment	Insured	Total to be Paid
01/09/2017	TORRES JR, GUSTAVO	9171		City Of Chicago Police	\$4.00
01/09/2017	TORRES JR, GUSTAVO	9171		City Of Chicago Police	\$47.48
02/20/2017	THOMPSON, THERESA	9161	017	City Of Chicago Police	\$302.90
02/20/2017	THOMPSON, THERESA	9161	017	City Of Chicago Police	\$0.57
02/20/2017	THOMPSON, THERESA	9161	017	City Of Chicago Police	\$4.00
03/28/2017	TESFAI, TEWELDE	9164	044	City Of Chicago Police	\$4.00
03/28/2017	TESFAI, TEWELDE	9164	044	City Of Chicago Police	\$1,043.88
03/28/2017	TESFAI, TEWELDE	9164	044	City Of Chicago Police	\$9.34
11/03/2016	TEDESCHI, BRIAN	9165		City Of Chicago Police	\$1,472.34
03/05/1992	Simpson, Larry L	P	00132	City Of Chicago Police	\$2,432.39
10/02/2007	Silva, Ramon	P	00010	City Of Chicago Police	\$234.63
10/02/2007	Silva, Ramon	P	00010	City Of Chicago Police	\$4.00
10/02/2007	Silva, Ramon	P	00010	City Of Chicago Police	\$0.59
10/02/2007	Silva, Ramon	P	00010	City Of Chicago Police	\$96.34
10/02/2007	Silva, Ramon	P	00010	City Of Chicago Police	\$1,151.78
10/02/2007	Silva, Ramon	P	00010	City Of Chicago Police	\$4.00
11/27/2016	SURMA, THOMAS	9161	025	City Of Chicago Police	\$119.77
11/27/2016	SURMA, THOMAS	9161	025	City Of Chicago Police	\$4.00
11/27/2016	SURMA, THOMAS	9161	025	City Of Chicago Police	\$31.40
11/27/2016	SURMA, THOMAS	9161	025	City Of Chicago Police	\$4.00
11/27/2016	SURMA, THOMAS	9161	025	City Of Chicago Police	\$0.80
09/12/2016	STEWART, DAMON	9161	006	City Of Chicago Police	\$1,296.99
02/10/2017	STASINOPOULOS, KAROLINA	9161		City Of Chicago Police	\$7,129.20
02/10/2017	STASINOPOULOS, KAROLINA	9161		City Of Chicago Police	\$2,665.00
02/10/2017	STASINOPOULOS, KAROLINA	9161		City Of Chicago Police	\$10,715.62
12/20/2015	SPARANO, FREDERICK	9161	044	City Of Chicago Police	\$160.21
12/20/2015	SPARANO, FREDERICK	9161	044	City Of Chicago Police	\$4.00
12/20/2015	SPARANO, FREDERICK	9161	044	City Of Chicago Police	\$2.99
12/20/2015	SPARANO, FREDERICK	9161	044	City Of Chicago Police	\$158.53
12/20/2015	SPARANO, FREDERICK	9161	044	City Of Chicago Police	\$4.00
12/20/2015	SPARANO, FREDERICK	9161	044	City Of Chicago Police	\$3.03
05/14/2017	SOLIS, LLOMAIRA	9161		City Of Chicago Police	\$149.40
05/14/2017	SOLIS, LLOMAIRA	9161		City Of Chicago Police	\$161.00

Incident Date	Claimant	Rank	Unit of Assignment	Insured	Total to be Paid
05/14/2017	SOLIS, LLOMAIRA	9161		City Of Chicago Police	\$214.00
05/22/2017	SMOLEK, MICHAEL	9161	007	City Of Chicago Police	\$256.10
05/22/2017	SMOLEK, MICHAEL	9161	007	City Of Chicago Police	\$4.00
05/22/2017	SMOLEK, MICHAEL	9161	007	City Of Chicago Police	\$4.84
05/22/2017	SMOLEK, MICHAEL	9161	007	City Of Chicago Police	\$3,063.73
08/23/2015	SMITH, JAMES	9161	044	City Of Chicago Police	\$2,815.56
03/23/2014	SLIPKE, JOSEPH	9161		City Of Chicago Police	\$29,238.07
03/23/2014	SLIPKE, JOSEPH	9161		City Of Chicago Police	\$261.57
03/23/2014	SLIPKE, JOSEPH	9161		City Of Chicago Police	\$4.00
02/28/2017	SKOL, LARRY	9171		City Of Chicago Police	\$1,296.99
07/28/2016	SILIUS, MICHAEL	9161		City Of Chicago Police	\$2,374.78
03/15/2017	SILER SR, CHAVEZ	9161	044	City Of Chicago Police	\$453.26
03/15/2017	SILER SR, CHAVEZ	9161	044	City Of Chicago Police	\$288.48
03/15/2017	SILER SR, CHAVEZ	9161	044	City Of Chicago Police	\$2,127.76
03/06/2017	SIGARTAU, MARIA	9161		City Of Chicago Police	\$283.08
03/06/2017	SIGARTAU, MARIA	9161		City Of Chicago Police	\$102.66
09/01/2015	SHIELDS, JAMES	9161	153	City Of Chicago Police	\$2,658.40
04/07/2017	SHIVERS JR, ISAAC			City Of Chicago Police	\$12,277.51
04/18/2017	SEISER, MICHAEL	9161	025	City Of Chicago Police	\$813.60
04/18/2017	SEISER, MICHAEL	9161	025	City Of Chicago Police	\$36.40
06/11/2015	SCHAB, GREGORY	9161	145	City Of Chicago Police	\$4.00
06/11/2015	SCHAB, GREGORY	9161	145	City Of Chicago Police	\$3.28
06/11/2015	SCHAB, GREGORY	9161	145	City Of Chicago Police	\$173.16
04/18/2017	SCANNELL, SEAMUS	9164	044	City Of Chicago Police	\$47.48
04/18/2017	SCANNELL, SEAMUS	9164	044	City Of Chicago Police	\$4.00
04/18/2017	SCANNELL, SEAMUS	9164	044	City Of Chicago Police	\$837.90
04/18/2017	SCANNELL, SEAMUS	9164	044	City Of Chicago Police	\$1,296.99
04/18/2017	SCANNELL, SEAMUS	9164	044	City Of Chicago Police	\$1,675.80
04/03/2017	SARKHOSH, AZEEN	9161		City Of Chicago Police	\$1,296.99
04/03/2017	SARKHOSH, AZEEN	9161		City Of Chicago Police	\$1,675.80
04/03/2017	SARKHOSH, AZEEN	9161		City Of Chicago Police	\$837.90
04/03/2017	SARKHOSH, AZEEN	9161		City Of Chicago Police	\$837.90
04/03/2017	SARKHOSH, AZEEN	9161		City Of Chicago Police	\$615.00

6/28/2017

REPORTS OF COMMITTEES

51087

Incident Date	Claimant	Rank	Unit of Assignment	Insured	Total to be Paid
04/03/2017	SARKHOSH, AZEEN	9161		City Of Chicago Police	\$837.90
04/03/2017	SARKHOSH, AZEEN	9161		City Of Chicago Police	\$56.57
04/03/2017	SARKHOSH, AZEEN	9161		City Of Chicago Police	\$235.54
08/19/2015	SANCHEZ, NOEMY	9161	044	City Of Chicago Police	\$4.00
08/19/2015	SANCHEZ, NOEMY	9161	044	City Of Chicago Police	\$284.90
05/23/2017	SANCHEZ, MATTHEW	9161		City Of Chicago Police	\$33.83
05/23/2017	SANCHEZ, MATTHEW	9161		City Of Chicago Police	\$4.00
05/23/2017	SANCHEZ, MATTHEW	9161		City Of Chicago Police	\$0.64
12/03/2015	SANCHEZ, MARIO	9161	10	City Of Chicago Police	\$1.36
12/03/2015	SANCHEZ, MARIO	9161	10	City Of Chicago Police	\$163.09
12/03/2015	SANCHEZ, MARIO	9161	10	City Of Chicago Police	\$4.00
12/03/2015	SANCHEZ, MARIO	9161	10	City Of Chicago Police	\$34.42
12/03/2015	SANCHEZ, MARIO	9161	10	City Of Chicago Police	\$71.87
12/03/2015	SANCHEZ, MARIO	9161	10	City Of Chicago Police	\$4.00
05/11/2014	SANCHEZ, CAMILA	9161	044	City Of Chicago Police	\$41,502.49
05/11/2014	SANCHEZ, CAMILA	9161	044	City Of Chicago Police	\$614.12
05/11/2014	SANCHEZ, CAMILA	9161	044	City Of Chicago Police	\$117.88
12/28/2016	SADOWSKY JR, DANIEL	9161	010	City Of Chicago Police	\$5,700.00
12/28/2016	SADOWSKY JR, DANIEL	9161	010	City Of Chicago Police	\$2,876.28
05/02/2017	RYAN, COLIN	9161		City Of Chicago Police	\$472.26
04/02/2017	RUIZ, DANIEL	9161	044	City Of Chicago Police	\$0.80
04/02/2017	RUIZ, DANIEL	9161	044	City Of Chicago Police	\$73.66
04/02/2017	RUIZ, DANIEL	9161	044	City Of Chicago Police	\$4.00
09/09/2014	RONAN, RUTH	9171		City Of Chicago Police	\$92.77
05/24/2017	ROLDAN, DAVID	9161	025	City Of Chicago Police	\$2,476.74
04/18/2017	ROGERS, DONNA	9161		City Of Chicago Police	\$151.58
04/18/2017	ROGERS, DONNA	9161		City Of Chicago Police	\$64.85
04/18/2017	ROGERS, DONNA	9161		City Of Chicago Police	\$1,156.06
06/06/2017	RODRIGUEZ, SYLVIA	9161	015	City Of Chicago Police	\$4.00
04/22/2016	RODRIGUEZ, DANIEL	9161		City Of Chicago Police	\$112.41
07/04/2015	RODRIGUEZ, CHRISTINA ADELA	9161		City Of Chicago Police	\$4,012.42
05/15/2017	RODARTE, BERNARDO	9161		City Of Chicago Police	\$19.14
05/15/2017	RODARTE, BERNARDO	9161		City Of Chicago Police	\$3,321.60

Incident Date	Claimant	Rank	Unit of Assignment	Insured	Total to be Paid
05/15/2017	RODARTE, BERNARDO	9161		City Of Chicago Police	\$186.04
03/02/2017	ROBERTS, GEOFFREY	9161	015	City Of Chicago Police	\$1,004.79
02/22/2017	ROAN, INO KI	9161	044	City Of Chicago Police	\$191.98
02/22/2017	ROAN, INO KI	9161	044	City Of Chicago Police	\$4.00
03/15/2014	RILEY, DIONNE	9161		City Of Chicago Police	\$2,388.50
01/09/2016	RICHMOND, KIMBERLY	9161	003	City Of Chicago Police	\$1,296.99
03/25/2017	RENAULT, PHILLIP	9161		City Of Chicago Police	\$821.05
03/25/2017	RENAULT, PHILLIP	9161		City Of Chicago Police	\$149.40
03/25/2017	RENAULT, PHILLIP	9161		City Of Chicago Police	\$33.67
03/25/2017	RENAULT, PHILLIP	9161		City Of Chicago Police	\$35.96
03/21/2017	REGALADO, CHRISTOPHER	9161		City Of Chicago Police	\$1,131.82
03/21/2017	REGALADO, CHRISTOPHER	9161		City Of Chicago Police	\$40.16
03/01/2017	RAYL, MURPHY	9171	003	City Of Chicago Police	\$1,296.99
03/01/2017	RAYL, MURPHY	9171	003	City Of Chicago Police	\$1,675.80
11/11/2015	RAMOS JR., CARLOS	9161	044	City Of Chicago Police	\$1,655.13
05/18/2017	QUINN, PATRICK	9161	153	City Of Chicago Police	\$1,110.80
08/12/2002	Perez, Carlitos	P	00012	City Of Chicago Police	\$1,127.11
08/12/2002	Perez, Carlitos	P	00012	City Of Chicago Police	\$5,082.08
02/17/2017	PURUIS, ROBERT	9161	044	City Of Chicago Police	\$1,556.10
08/17/2016	PURKISS, JOSHUA	9161		City Of Chicago Police	\$6,135.52
12/04/2014	PRILL, JOSEPH	9161	018	City Of Chicago Police	\$67.87
12/04/2014	PRILL, JOSEPH	9161	018	City Of Chicago Police	\$1,540.93
12/04/2014	PRILL, JOSEPH	9161	018	City Of Chicago Police	\$3,375.00
11/03/2016	PRILL, JOSEPH	9161	014	City Of Chicago Police	\$278.34
11/03/2016	PRILL, JOSEPH	9161	014	City Of Chicago Police	\$247.11
11/03/2016	PRILL, JOSEPH	9161	014	City Of Chicago Police	\$350.23
11/03/2016	PRILL, JOSEPH	9161	014	City Of Chicago Police	\$278.34
11/03/2016	PRILL, JOSEPH	9161	014	City Of Chicago Police	\$278.34
11/03/2016	PRILL, JOSEPH	9161	014	City Of Chicago Police	\$278.34
11/03/2016	PRILL, JOSEPH	9161	014	City Of Chicago Police	\$278.34
11/03/2016	PRILL, JOSEPH	9161	014	City Of Chicago Police	\$278.34
11/03/2016	PRILL, JOSEPH	9161	014	City Of Chicago Police	\$278.34
11/03/2016	PRILL, JOSEPH	9161	014	City Of Chicago Police	\$247.11
11/03/2016	PRILL, JOSEPH	9161	014	City Of Chicago Police	\$318.97

6/28/2017

REPORTS OF COMMITTEES

51089

Incident Date	Claimant	Rank	Unit of Assignment	Insured	Total to be Paid
11/03/2016	PRILL, JOSEPH	9161	014	City Of Chicago Police	\$318.97
11/03/2016	PRILL, JOSEPH	9161	014	City Of Chicago Police	\$247.11
11/03/2016	PRILL, JOSEPH	9161	014	City Of Chicago Police	\$247.11
11/03/2016	PRILL, JOSEPH	9161	014	City Of Chicago Police	\$278.34
11/03/2016	PRILL, JOSEPH	9161	014	City Of Chicago Police	\$278.34
12/16/2016	POWERS, MICHAEL	9161	044	City Of Chicago Police	\$258.62
12/16/2016	POWERS, MICHAEL	9161	044	City Of Chicago Police	\$837.90
12/16/2016	POWERS, MICHAEL	9161	044	City Of Chicago Police	\$837.90
12/16/2016	POWERS, MICHAEL	9161	044	City Of Chicago Police	\$0.48
12/16/2016	POWERS, MICHAEL	9161	044	City Of Chicago Police	\$4.00
12/16/2016	POWERS, MICHAEL	9161	044	City Of Chicago Police	\$4.00
12/16/2016	POWERS, MICHAEL	9161	044	City Of Chicago Police	\$4.00
12/16/2016	POWERS, MICHAEL	9161	044	City Of Chicago Police	\$13,497.09
01/04/2017	POSTRELKO, BRIAN	9161	171	City Of Chicago Police	\$76.82
01/04/2017	POSTRELKO, BRIAN	9161	171	City Of Chicago Police	\$262.15
01/04/2017	POSTRELKO, BRIAN	9161	171	City Of Chicago Police	\$292.72
01/04/2017	POSTRELKO, BRIAN	9161	171	City Of Chicago Police	\$292.72
01/04/2017	POSTRELKO, BRIAN	9161	171	City Of Chicago Police	\$304.20
01/04/2017	POSTRELKO, BRIAN	9161	171	City Of Chicago Police	\$2.72
01/04/2017	POSTRELKO, BRIAN	9161	171	City Of Chicago Police	\$333.13
01/04/2017	POSTRELKO, BRIAN	9161	171	City Of Chicago Police	\$4.00
04/12/2017	POL, ELIZABETH	9161		City Of Chicago Police	\$1,336.01
04/12/2017	POL, ELIZABETH	9161		City Of Chicago Police	\$303.89
04/12/2017	POL, ELIZABETH	9161		City Of Chicago Police	\$303.89
04/12/2017	POL, ELIZABETH	9161		City Of Chicago Police	\$229.75
04/12/2017	POL, ELIZABETH	9161		City Of Chicago Police	\$303.89
04/12/2017	POL, ELIZABETH	9161		City Of Chicago Police	\$303.89
04/12/2017	POL, ELIZABETH	9161		City Of Chicago Police	\$210.43
04/12/2017	POL, ELIZABETH	9161		City Of Chicago Police	\$210.43
04/12/2017	POL, ELIZABETH	9161		City Of Chicago Police	\$61.51
04/12/2017	POL, ELIZABETH	9161		City Of Chicago Police	\$259.11
04/12/2017	POL, ELIZABETH	9161		City Of Chicago Police	\$259.11
05/05/2017	POCIUS, NICHOLAS	9161		City Of Chicago Police	\$99.87

51090

JOURNAL--CITY COUNCIL--CHICAGO

6/28/2017

Incident Date	Claimant	Rank	Unit of Assignment	Insured	Total to be Paid
05/05/2017	POCIUS, NICHOLAS	9161		City Of Chicago Police	\$39.96
05/05/2017	POCIUS, NICHOLAS	9161		City Of Chicago Police	\$650.72
05/05/2017	POCIUS, NICHOLAS	9161		City Of Chicago Police	\$294.13
12/10/2016	PINA, RICHARD	9161	018	City Of Chicago Police	\$0.46
12/10/2016	PINA, RICHARD	9161	018	City Of Chicago Police	\$4.00
12/10/2016	PINA, RICHARD	9161	018	City Of Chicago Police	\$223.32
02/09/2016	PETRO, KATHLEEN	9171	153	City Of Chicago Police	\$1,274.36
06/17/2016	PETER, DAWN	9169	055	City Of Chicago Police	\$1,486.75
06/17/2016	PETER, DAWN	9169	055	City Of Chicago Police	\$2,919.15
07/25/2015	PERILLI, TINA	9161	376	City Of Chicago Police	\$0.41
07/25/2015	PERILLI, TINA	9161	376	City Of Chicago Police	\$4.00
07/25/2015	PERILLI, TINA	9161	376	City Of Chicago Police	\$216.59
01/11/2016	PEREZ, MICHELLE	9161	014	City Of Chicago Police	\$2,707.88
04/02/2017	PEREZ, JUAN	9161		City Of Chicago Police	\$837.90
04/02/2017	PEREZ, JUAN	9161		City Of Chicago Police	\$1,654.10
04/02/2017	PEREZ, JUAN	9161		City Of Chicago Police	\$1,675.80
02/07/2017	PEREZ, ISAIAH	9161		City Of Chicago Police	\$806.94
02/07/2017	PEREZ, ISAIAH	9161		City Of Chicago Police	\$32.26
02/07/2017	PEREZ, ISAIAH	9161		City Of Chicago Police	\$151.21
02/07/2017	PEREZ, ISAIAH	9161		City Of Chicago Police	\$264.62
02/07/2017	PEREZ, ISAIAH	9161		City Of Chicago Police	\$149.40
02/07/2017	PEREZ, ISAIAH	9161		City Of Chicago Police	\$1,177.88
02/07/2017	PEREZ, ISAIAH	9161		City Of Chicago Police	\$151.21
02/07/2017	PEREZ, ISAIAH	9161		City Of Chicago Police	\$254.30
06/11/2009	PEREZ, EVELYN	9161		City Of Chicago Police	\$346.68
06/11/2009	PEREZ, EVELYN	9161		City Of Chicago Police	\$80.88
06/11/2009	PEREZ, EVELYN	9161		City Of Chicago Police	\$399.78
06/11/2009	PEREZ, EVELYN	9161		City Of Chicago Police	\$571.37
06/11/2009	PEREZ, EVELYN	9161		City Of Chicago Police	\$75.56
06/11/2009	PEREZ, EVELYN	9161		City Of Chicago Police	\$307.33
06/11/2009	PEREZ, EVELYN	9161		City Of Chicago Police	\$33.85
06/11/2009	PEREZ, EVELYN	9161		City Of Chicago Police	\$67.43
06/11/2009	PEREZ, EVELYN	9161		City Of Chicago Police	\$119.37

6/28/2017

REPORTS OF COMMITTEES

51091

Incident Date	Claimant	Rank	Unit of Assignment	Insured	Total to be Paid
06/11/2009	PEREZ, EVELYN	9161		City Of Chicago Police	\$249.47
06/11/2009	PEREZ, EVELYN	9161		City Of Chicago Police	\$1,126.77
06/11/2009	PEREZ, EVELYN	9161		City Of Chicago Police	\$320.13
06/11/2009	PEREZ, EVELYN	9161		City Of Chicago Police	\$119.37
06/11/2009	PEREZ, EVELYN	9161		City Of Chicago Police	\$119.37
01/05/2017	PEREZ, AIDA	9161		City Of Chicago Police	\$1,296.99
01/12/2012	PAZ, FRANKLIN	9161	013	City Of Chicago Police	\$103.23
01/12/2012	PAZ, FRANKLIN	9161	013	City Of Chicago Police	\$2.74
01/12/2012	PAZ, FRANKLIN	9161	013	City Of Chicago Police	\$4.00
04/09/2017	PATRICK, SONJA	9161		City Of Chicago Police	\$1,160.53
10/26/2015	PALMER, STEPHANIE	9161		City Of Chicago Police	\$546.76
10/26/2015	PALMER, STEPHANIE	9161		City Of Chicago Police	\$4.00
10/26/2015	PALMER, STEPHANIE	9161		City Of Chicago Police	\$76.01
10/26/2015	PALMER, STEPHANIE	9161		City Of Chicago Police	\$4.00
10/26/2015	PALMER, STEPHANIE	9161		City Of Chicago Police	\$0.82
10/26/2015	PALMER, STEPHANIE	9161		City Of Chicago Police	\$0.82
10/26/2015	PALMER, STEPHANIE	9161		City Of Chicago Police	\$76.01
04/03/2017	PACINO, WENDY	9161		City Of Chicago Police	\$1,375.29
04/17/2015	PACHECO, SAUL	9161		City Of Chicago Police	\$4,861.37
04/25/2017	OWCA, BARBARA	9161		City Of Chicago Police	\$269.44
04/25/2017	OWCA, BARBARA	9161		City Of Chicago Police	\$2,768.80
04/25/2017	OWCA, BARBARA	9161		City Of Chicago Police	\$4.00
04/25/2017	OWCA, BARBARA	9161		City Of Chicago Police	\$0.56
03/17/2015	OSBORN, KEVIN	9161		City Of Chicago Police	\$8,820.94
03/17/2015	OSBORN, KEVIN	9161		City Of Chicago Police	\$2,204.63
03/18/2017	ORTIZ, JUAN	9164		City Of Chicago Police	\$11,488.40
03/18/2017	ORTIZ, JUAN	9164		City Of Chicago Police	\$1,894.45
03/18/2017	ORTIZ, JUAN	9164		City Of Chicago Police	\$2,336.87
02/10/2012	OPALINSKI, MILDRED	9161		City Of Chicago Police	\$2,548.82
02/10/2012	OPALINSKI, MILDRED	9161		City Of Chicago Police	\$4.00
05/30/2016	OAKS, KAREN	9161		City Of Chicago Police	\$837.90
05/30/2016	OAKS, KAREN	9161		City Of Chicago Police	\$837.90
05/30/2016	OAKS, KAREN	9161		City Of Chicago Police	\$837.90

Incident Date	Claimant	Rank	Unit of Assignment	Insured	Total to be Paid
05/30/2016	OAKS, KAREN	9161		City Of Chicago Police	\$1,296.99
05/30/2016	OAKS, KAREN	9161		City Of Chicago Police	\$80.86
05/30/2016	OAKS, KAREN	9161		City Of Chicago Police	\$837.90
03/21/2016	O SULLIVAN, DAMIAN	PO		City Of Chicago Police	\$2,886.31
12/04/2014	NELSON, JERALD	9161	024	City Of Chicago Police	\$2,488.81
12/04/2014	NELSON, JERALD	9161	024	City Of Chicago Police	\$54.53
10/17/1996	Mullen, James	P	00024	City Of Chicago Police	\$12,837.72
10/17/1996	Mullen, James	P	00024	City Of Chicago Police	\$1,833.96
10/17/1996	Mullen, James	P	00024	City Of Chicago Police	\$12,837.72
10/17/1996	Mullen, James	P	00024	City Of Chicago Police	\$1,023.95
10/17/1996	Mullen, James	P	00024	City Of Chicago Police	\$203.95
10/17/1996	Mullen, James	P	00024	City Of Chicago Police	\$25,592.12
10/17/1996	Mullen, James	P	00024	City Of Chicago Police	\$47,336.57
06/19/2006	Morris-Tillery, Mary	P	00022	City Of Chicago Police	\$1,296.00
07/06/2016	McNAMARA, SARA	9161	044	City Of Chicago Police	\$1,002.37
08/04/2008	Mattson, Kimberly M	P	00022	City Of Chicago Police	\$63.07
08/04/2008	Mattson, Kimberly M	P	00022	City Of Chicago Police	\$3.02
08/04/2008	Mattson, Kimberly M	P	00022	City Of Chicago Police	\$4.00
03/15/2017	MURPHY, WILLIAM	9161	353	City Of Chicago Police	\$1,296.99
03/15/2017	MURPHY, WILLIAM	9161	353	City Of Chicago Police	\$1,675.80
10/05/2016	MURILLO, VERONICA	9161	013	City Of Chicago Police	\$4,049.28
10/05/2016	MURILLO, VERONICA	9161	013	City Of Chicago Police	\$1,513.00
10/05/2016	MURILLO, VERONICA	9161	013	City Of Chicago Police	\$4,882.34
10/05/2016	MURILLO, VERONICA	9161	013	City Of Chicago Police	\$2,688.98
10/05/2016	MURILLO, VERONICA	9161	013	City Of Chicago Police	\$266.00
03/28/2017	MORRISSEY, JOSEPH	9161		City Of Chicago Police	\$1,352.65
01/01/2016	MORENO, ANTHONY	9161	010	City Of Chicago Police	\$178.01
01/01/2016	MORENO, ANTHONY	9161	010	City Of Chicago Police	\$4.00
12/02/2010	MOORE, GEORGE	9161	008	City Of Chicago Police	\$4.00
12/02/2010	MOORE, GEORGE	9161	008	City Of Chicago Police	\$0.57
12/02/2010	MOORE, GEORGE	9161	008	City Of Chicago Police	\$308.14
05/19/2009	MIDLOWSKI, ROBERT	9165	075	City Of Chicago Police	\$101.92
05/19/2009	MIDLOWSKI, ROBERT	9165	075	City Of Chicago Police	\$4.00

6/28/2017

REPORTS OF COMMITTEES

51093

Incident Date	Claimant	Rank	Unit of Assignment	Insured	Total to be Paid
05/19/2009	MIDLOWSKI, ROBERT	9165	075	City Of Chicago Police	\$4.00
05/19/2009	MIDLOWSKI, ROBERT	9165	075	City Of Chicago Police	\$101.92
12/05/2016	MERO, RONALD	9161	044	City Of Chicago Police	\$2,416.18
04/16/2017	MENDOZA, VICTORIA	9161		City Of Chicago Police	\$68.73
04/16/2017	MENDOZA, VICTORIA	9161		City Of Chicago Police	\$4.00
04/16/2017	MENDOZA, VICTORIA	9161		City Of Chicago Police	\$2.06
09/18/2014	MEDINA, CYNTHIA	9161		City Of Chicago Police	\$5,747.38
01/18/2016	MEDINA, CARLOS	9169	055	City Of Chicago Police	\$103.23
01/18/2016	MEDINA, CARLOS	9169	055	City Of Chicago Police	\$4.00
01/18/2016	MEDINA, CARLOS	9169	055	City Of Chicago Police	\$2.74
09/16/2011	MCNAMEE, SHANNON	9161	765	City Of Chicago Police	\$101.92
09/16/2011	MCNAMEE, SHANNON	9161	765	City Of Chicago Police	\$4.00
09/16/2011	MCNAMEE, SHANNON	9161	765	City Of Chicago Police	\$319.20
03/30/2017	MCMILLER JR, KEITH	9161	006	City Of Chicago Police	\$615.00
03/30/2017	MCMILLER JR, KEITH	9161	006	City Of Chicago Police	\$700.51
03/30/2017	MCMILLER JR, KEITH	9161	006	City Of Chicago Police	\$49.30
04/12/2017	MCCANN, RAYMOND	9161	008	City Of Chicago Police	\$4.00
04/12/2017	MCCANN, RAYMOND	9161	008	City Of Chicago Police	\$1,656.23
04/12/2017	MCCANN, RAYMOND	9161	008	City Of Chicago Police	\$80.86
11/28/2012	MC VEY, BRIAN	9161	311	City Of Chicago Police	\$2,055.50
11/28/2012	MC VEY, BRIAN	9161	311	City Of Chicago Police	\$2,603.23
12/15/2016	MANSOUR, YOUSEF	9161		City Of Chicago Police	\$650.00
12/15/2016	MANSOUR, YOUSEF	9161		City Of Chicago Police	\$12,282.94
12/04/2016	MADSEN, BRIAN	9161		City Of Chicago Police	\$14,663.11
05/06/2016	MADDEN, JOSEPH	9165		City Of Chicago Police	\$6,458.42
05/06/2016	MADDEN, JOSEPH	9165		City Of Chicago Police	\$6,648.04
09/04/2016	MACKEY, SYLVESTER	9161	006	City Of Chicago Police	\$62.94
09/04/2016	MACKEY, SYLVESTER	9161	006	City Of Chicago Police	\$6,274.42
09/04/2016	MACKEY, SYLVESTER	9161	006	City Of Chicago Police	\$1,250.49
09/04/2016	MACKEY, SYLVESTER	9161	006	City Of Chicago Police	\$1,105.10
09/04/2016	MACKEY, SYLVESTER	9161	006	City Of Chicago Police	\$290.20
09/04/2016	MACKEY, SYLVESTER	9161	006	City Of Chicago Police	\$5.48
09/04/2016	MACKEY, SYLVESTER	9161	006	City Of Chicago Police	\$18,958.15

Incident Date	Claimant	Rank	Unit of Assignment	Insured	Total to be Paid
03/25/2000	Lane, Reginald S	P	00003	City Of Chicago Police	\$2,397.97
03/25/2000	Lane, Reginald S	P	00003	City Of Chicago Police	\$3,063.73
05/11/2016	LUTZOW, ARTHUR	9161	019	City Of Chicago Police	\$4.00
05/11/2016	LUTZOW, ARTHUR	9161	019	City Of Chicago Police	\$73.49
05/11/2016	LUTZOW, ARTHUR	9161	019	City Of Chicago Police	\$1,296.99
03/04/2017	LORENZANA, EDWIN	9161		City Of Chicago Police	\$201.56
03/04/2017	LORENZANA, EDWIN	9161		City Of Chicago Police	\$271.05
03/04/2017	LORENZANA, EDWIN	9161		City Of Chicago Police	\$1,195.67
03/04/2017	LORENZANA, EDWIN	9161		City Of Chicago Police	\$263.36
03/04/2017	LORENZANA, EDWIN	9161		City Of Chicago Police	\$64.85
03/04/2017	LORENZANA, EDWIN	9161		City Of Chicago Police	\$259.17
03/04/2017	LORENZANA, EDWIN	9161		City Of Chicago Police	\$259.17
03/04/2017	LORENZANA, EDWIN	9161		City Of Chicago Police	\$263.36
03/04/2017	LORENZANA, EDWIN	9161		City Of Chicago Police	\$76.01
10/10/2016	LORENZ, JOHN	9171		City Of Chicago Police	\$1,801.80
10/10/2016	LORENZ, JOHN	9171		City Of Chicago Police	\$1,014.00
10/10/2016	LORENZ, JOHN	9171		City Of Chicago Police	\$11,181.39
10/10/2016	LORENZ, JOHN	9171		City Of Chicago Police	\$2,665.00
10/10/2016	LORENZ, JOHN	9171		City Of Chicago Police	\$2,723.85
07/24/2015	LOPEZ, FRANCISCO	9161	044	City Of Chicago Police	\$93.49
04/19/2017	LEWIS, CARMICHAEL	9161		City Of Chicago Police	\$1,250.08
09/08/2016	LEWANDOWSKI, KENNETH	9171	024	City Of Chicago Police	\$6,142.35
01/01/2013	LEVERETT, SANDRA	9161	016	City Of Chicago Police	\$1.01
01/01/2013	LEVERETT, SANDRA	9161	016	City Of Chicago Police	\$4.00
01/01/2013	LEVERETT, SANDRA	9161	016	City Of Chicago Police	\$1,359.77
01/01/2013	LEVERETT, SANDRA	9161	016	City Of Chicago Police	\$12.17
01/01/2013	LEVERETT, SANDRA	9161	016	City Of Chicago Police	\$4.00
01/01/2013	LEVERETT, SANDRA	9161	016	City Of Chicago Police	\$113.40
09/06/2014	LEBENSORGER, FRED	9161		City Of Chicago Police	\$1,415.77
06/07/2014	LANNING, DENNIS	9161	312	City Of Chicago Police	\$137.64
06/07/2014	LANNING, DENNIS	9161	312	City Of Chicago Police	\$448.87
12/20/2016	LACNY, VINCENT	9161	011	City Of Chicago Police	\$6,648.04
12/20/2016	LACNY, VINCENT	9161	011	City Of Chicago Police	\$9,813.99

6/28/2017

REPORTS OF COMMITTEES

51095

Incident Date	Claimant	Rank	Unit of Assignment	Insured	Total to be Paid
02/01/2015	KOENIGSHOFER, KRISTIN	9161		City Of Chicago Police	\$76.01
02/01/2015	KOENIGSHOFER, KRISTIN	9161		City Of Chicago Police	\$76.01
02/01/2015	KOENIGSHOFER, KRISTIN	9161		City Of Chicago Police	\$76.82
06/08/2015	KIRKILAS, GARY	9161	009	City Of Chicago Police	\$14,986.89
06/08/2015	KIRKILAS, GARY	9161	009	City Of Chicago Police	\$1,296.99
02/07/2017	KINNEY, DAVID	9171	072	City Of Chicago Police	\$1,230.00
08/05/2010	KERIN, ELIZABETH	9161	9	City Of Chicago Police	\$151.91
05/25/2011	KEREAKES, DEMETRIOS	9161	314	City Of Chicago Police	\$1,923.73
01/31/2016	KENEIPP, WAYNE	9161		City Of Chicago Police	\$1,479.96
01/31/2016	KENEIPP, WAYNE	9161		City Of Chicago Police	\$4.00
01/31/2016	KENEIPP, WAYNE	9161		City Of Chicago Police	\$0.24
01/31/2016	KENEIPP, WAYNE	9161		City Of Chicago Police	\$187.48
01/31/2016	KENEIPP, WAYNE	9161		City Of Chicago Police	\$4.00
01/31/2016	KENEIPP, WAYNE	9161		City Of Chicago Police	\$179.18
09/21/2016	KENEARD, VICTOR	9161	044	City Of Chicago Police	\$1.63
09/21/2016	KENEARD, VICTOR	9161	044	City Of Chicago Police	\$310.60
09/21/2016	KENEARD, VICTOR	9161	044	City Of Chicago Police	\$4.00
08/21/2015	KELNOSKY, STEVEN	9161		City Of Chicago Police	\$1,174.21
04/28/2009	KATSAROS, DIMITRIOS	9161	019	City Of Chicago Police	\$303.00
04/28/2009	KATSAROS, DIMITRIOS	9161	019	City Of Chicago Police	\$1,348.68
04/28/2009	KATSAROS, DIMITRIOS	9161	019	City Of Chicago Police	\$4.00
04/26/2017	KANE, CHRISTOPHER	9161		City Of Chicago Police	\$1,339.79
07/17/2008	Johnson, John M	P	00008	City Of Chicago Police	\$77.55
04/15/2016	JONES JR, CLARENCE	9161		City Of Chicago Police	\$4,876.74
12/21/2016	JOHNSON, JEFFREY	9161	044	City Of Chicago Police	\$1,675.80
12/21/2016	JOHNSON, JEFFREY	9161	044	City Of Chicago Police	\$11,305.73
12/21/2016	JOHNSON, JEFFREY	9161	044	City Of Chicago Police	\$1,530.93
12/21/2016	JOHNSON, JEFFREY	9161	044	City Of Chicago Police	\$4,102.95
02/09/2017	JIMENEZ, ELKIN	9161		City Of Chicago Police	\$1,296.99
05/16/2017	JEFFRIES, GARRICK	9161		City Of Chicago Police	\$1,507.56
10/30/2016	JAMES, CHERYL	9161	003	City Of Chicago Police	\$1,296.99
05/27/2017	JACKSON JR, RONALD	9161	044	City Of Chicago Police	\$4.00
05/27/2017	JACKSON JR, RONALD	9161	044	City Of Chicago Police	\$1.07

Incident Date	Claimant	Rank	Unit of Assignment	Insured	Total to be Paid
05/27/2017	JACKSON JR, RONALD	9161	044	City Of Chicago Police	\$119.91
02/05/2010	HUNDRIESER, DAVID	9161	016	City Of Chicago Police	\$4.00
02/05/2010	HUNDRIESER, DAVID	9161	016	City Of Chicago Police	\$265.10
04/14/2017	HOYOU, ASHOOR	9161	001	City Of Chicago Police	\$1,682.68
04/08/2016	HOWARD, CYNTHIA	9161	012	City Of Chicago Police	\$2,838.25
11/01/2016	HILL, REGINALD	9161	006	City Of Chicago Police	\$3,432.25
02/14/2011	HILL, BARBARA	3286		City Of Chicago Police	\$1,036.93
07/31/2016	HICKS, ANTHONY	9161	011	City Of Chicago Police	\$9,637.44
07/31/2016	HICKS, ANTHONY	9161	011	City Of Chicago Police	\$6,260.04
07/31/2016	HICKS, ANTHONY	9161	011	City Of Chicago Police	\$1,445.62
09/03/2012	HERRERA, JUANA	9161	007	City Of Chicago Police	\$42.64
09/03/2012	HERRERA, JUANA	9161	007	City Of Chicago Police	\$231.40
09/03/2012	HERRERA, JUANA	9161	007	City Of Chicago Police	\$273.89
09/03/2012	HERRERA, JUANA	9161	007	City Of Chicago Police	\$311.65
09/03/2012	HERRERA, JUANA	9161	007	City Of Chicago Police	\$271.66
09/03/2012	HERRERA, JUANA	9161	007	City Of Chicago Police	\$263.03
09/03/2012	HERRERA, JUANA	9161	007	City Of Chicago Police	\$312.20
09/03/2012	HERRERA, JUANA	9161	007	City Of Chicago Police	\$305.52
09/03/2012	HERRERA, JUANA	9161	007	City Of Chicago Police	\$316.38
09/03/2012	HERRERA, JUANA	9161	007	City Of Chicago Police	\$309.70
09/03/2012	HERRERA, JUANA	9161	007	City Of Chicago Police	\$309.70
09/03/2012	HERRERA, JUANA	9161	007	City Of Chicago Police	\$2,701.80
09/03/2012	HERRERA, JUANA	9161	007	City Of Chicago Police	\$263.03
09/03/2012	HERRERA, JUANA	9161	007	City Of Chicago Police	\$273.89
09/03/2012	HERRERA, JUANA	9161	007	City Of Chicago Police	\$313.88
09/03/2012	HERRERA, JUANA	9161	007	City Of Chicago Police	\$309.70
09/03/2012	HERRERA, JUANA	9161	007	City Of Chicago Police	\$309.70
09/03/2012	HERRERA, JUANA	9161	007	City Of Chicago Police	\$64.71
09/03/2012	HERRERA, JUANA	9161	007	City Of Chicago Police	\$299.81
09/03/2012	HERRERA, JUANA	9161	007	City Of Chicago Police	\$2,701.80
09/03/2012	HERRERA, JUANA	9161	007	City Of Chicago Police	\$263.03
09/03/2012	HERRERA, JUANA	9161	007	City Of Chicago Police	\$80.86
09/03/2012	HERRERA, JUANA	9161	007	City Of Chicago Police	\$2,701.80

6/28/2017

REPORTS OF COMMITTEES

51097

Incident Date	Claimant	Rank	Unit of Assignment	Insured	Total to be Paid
09/03/2012	HERRERA, JUANA	9161	007	City Of Chicago Police	\$309.70
09/03/2012	HERRERA, JUANA	9161	007	City Of Chicago Police	\$263.03
09/03/2012	HERRERA, JUANA	9161	007	City Of Chicago Police	\$263.03
09/03/2012	HERRERA, JUANA	9161	007	City Of Chicago Police	\$267.21
09/03/2012	HERRERA, JUANA	9161	007	City Of Chicago Police	\$309.70
09/03/2012	HERRERA, JUANA	9161	007	City Of Chicago Police	\$267.21
09/03/2012	HERRERA, JUANA	9161	007	City Of Chicago Police	\$267.21
09/03/2012	HERRERA, JUANA	9161	007	City Of Chicago Police	\$267.21
09/03/2012	HERRERA, JUANA	9161	007	City Of Chicago Police	\$59.56
09/03/2012	HERRERA, JUANA	9161	007	City Of Chicago Police	\$135.83
09/03/2012	HERRERA, JUANA	9161	007	City Of Chicago Police	\$91.49
09/03/2012	HERRERA, JUANA	9161	007	City Of Chicago Police	\$503.71
04/16/2017	HERNANDEZ, JOSE	9161		City Of Chicago Police	\$4.00
03/08/2016	HEPPNER, DAVID	9126	124	City Of Chicago Police	\$312.86
03/08/2016	HEPPNER, DAVID	9126	124	City Of Chicago Police	\$4.00
03/08/2016	HEPPNER, DAVID	9126	124	City Of Chicago Police	\$0.60
04/10/2017	HAYES, PATRICK	9161		City Of Chicago Police	\$1,004.79
03/22/2016	HAWKINS, BRIAN	9171	193	City Of Chicago Police	\$80.87
03/22/2016	HAWKINS, BRIAN	9171	193	City Of Chicago Police	\$4.00
04/01/2015	HARRIS, NAKIA	9161	044	City Of Chicago Police	\$297.70
04/01/2015	HARRIS, NAKIA	9161	044	City Of Chicago Police	\$0.22
04/01/2015	HARRIS, NAKIA	9161	044	City Of Chicago Police	\$4.00
04/01/2015	HARRIS, NAKIA	9161	044	City Of Chicago Police	\$209.71
04/01/2015	HARRIS, NAKIA	9161	044	City Of Chicago Police	\$4.00
04/01/2015	HARRIS, NAKIA	9161	044	City Of Chicago Police	\$1.91
11/24/2014	HANSSON, JEFFREY	9165		City Of Chicago Police	\$1,130.02
11/24/2014	HANSSON, JEFFREY	9165		City Of Chicago Police	\$19,520.04
06/26/2016	GUBRICKY, RYAN	9161		City Of Chicago Police	\$1,057.45
02/14/2015	GROH, JOSEPH	9161	020	City Of Chicago Police	\$112.19
02/05/2017	GRIFFITH, BRIAN	9161	044	City Of Chicago Police	\$4.00
02/05/2017	GRIFFITH, BRIAN	9161	044	City Of Chicago Police	\$80.86
02/05/2017	GRIFFITH, BRIAN	9161	044	City Of Chicago Police	\$4.00
02/05/2017	GRIFFITH, BRIAN	9161	044	City Of Chicago Police	\$80.86

Incident Date	Claimant	Rank	Unit of Assignment	Insured	Total to be Paid
04/06/2017	GRANIAS, GEORGE	9171	014	City Of Chicago Police	\$1,696.05
11/03/2015	GONZALEZ, SAMANTHA	9161	413	City Of Chicago Police	\$4.00
11/03/2015	GONZALEZ, SAMANTHA	9161	413	City Of Chicago Police	\$20.29
11/03/2015	GONZALEZ, SAMANTHA	9161	413	City Of Chicago Police	\$1,296.99
11/03/2015	GONZALEZ, SAMANTHA	9161	413	City Of Chicago Police	\$2,170.77
04/15/2017	GOMEZ, ROBERTO	9161		City Of Chicago Police	\$1,296.99
04/15/2017	GOMEZ, ROBERTO	9161		City Of Chicago Police	\$1,675.80
12/27/2016	GOCHEE, JAMES	9161		City Of Chicago Police	\$2,098.69
04/11/2017	GIMENEZ, STEVEN	9161	353	City Of Chicago Police	\$1,012.16
04/11/2017	GIMENEZ, STEVEN	9161	353	City Of Chicago Police	\$6,393.04
04/11/2017	GIMENEZ, STEVEN	9161	353	City Of Chicago Police	\$1,296.99
04/11/2017	GIMENEZ, STEVEN	9161	353	City Of Chicago Police	\$1,675.80
10/08/2016	GIBBONS, KERRY	9161		City Of Chicago Police	\$1,556.10
10/08/2016	GIBBONS, KERRY	9161		City Of Chicago Police	\$4.00
12/16/2015	GAWLICKI, LISA	9161	017	City Of Chicago Police	\$4.00
12/16/2015	GAWLICKI, LISA	9161	017	City Of Chicago Police	\$2.03
12/16/2015	GAWLICKI, LISA	9161	017	City Of Chicago Police	\$4.00
12/16/2015	GAWLICKI, LISA	9161	017	City Of Chicago Police	\$107.43
04/11/2017	GARZA, DAVID	9161		City Of Chicago Police	\$1,675.80
04/11/2017	GARZA, DAVID	9161		City Of Chicago Police	\$1,296.99
01/28/2014	GALIARDO, LESLIE	9161	016	City Of Chicago Police	\$18,951.12
10/10/2014	FRAUSTO, JACQUELYN	9171	011	City Of Chicago Police	\$3.58
02/16/2015	FOLINO, ANTHONY	9161		City Of Chicago Police	\$1,077.10
05/19/2015	FISCHER, NATALIE	9161	010	City Of Chicago Police	\$615.00
05/19/2015	FISCHER, NATALIE	9161	010	City Of Chicago Police	\$80.86
04/12/2017	FINNEGAN, KEVIN	9161	019	City Of Chicago Police	\$5,999.86
05/29/2012	FIGUEROA, NICOLE	9161		City Of Chicago Police	\$4,537.59
05/29/2012	FIGUEROA, NICOLE	9161		City Of Chicago Police	\$141.69
05/29/2012	FIGUEROA, NICOLE	9161		City Of Chicago Police	\$188.92
05/29/2012	FIGUEROA, NICOLE	9161		City Of Chicago Police	\$1,061.57
05/29/2012	FIGUEROA, NICOLE	9161		City Of Chicago Police	\$4.00
05/29/2012	FIGUEROA, NICOLE	9161		City Of Chicago Police	\$9.50
05/29/2012	FIGUEROA, NICOLE	9161		City Of Chicago Police	\$141.69

6/28/2017

REPORTS OF COMMITTEES

51099

Incident Date	Claimant	Rank	Unit of Assignment	Insured	Total to be Paid
05/29/2012	FIGUEROA, NICOLE	9161		City Of Chicago Police	\$4.00
05/29/2012	FIGUEROA, NICOLE	9161		City Of Chicago Police	\$4.00
05/29/2012	FIGUEROA, NICOLE	9161		City Of Chicago Police	\$4.00
05/29/2012	FIGUEROA, NICOLE	9161		City Of Chicago Police	\$186.95
05/29/2012	FIGUEROA, NICOLE	9161		City Of Chicago Police	\$4.00
05/29/2012	FIGUEROA, NICOLE	9161		City Of Chicago Police	\$159.60
05/29/2012	FIGUEROA, NICOLE	9161		City Of Chicago Police	\$4.00
05/29/2012	FIGUEROA, NICOLE	9161		City Of Chicago Police	\$124.14
05/29/2012	FIGUEROA, NICOLE	9161		City Of Chicago Police	\$4.00
05/29/2012	FIGUEROA, NICOLE	9161		City Of Chicago Police	\$80.86
05/29/2012	FIGUEROA, NICOLE	9161		City Of Chicago Police	\$4.00
05/29/2012	FIGUEROA, NICOLE	9161		City Of Chicago Police	\$184.69
05/29/2012	FIGUEROA, NICOLE	9161		City Of Chicago Police	\$4.00
09/16/2010	FEIL, CHRISTOPHER	9161	393	City Of Chicago Police	\$2,134.89
09/16/2010	FEIL, CHRISTOPHER	9161	393	City Of Chicago Police	\$1,593.34
12/16/2005	Elliott, Pearletta	P	00021	City Of Chicago Police	\$1,234.46
07/01/2016	EWING, DEAN	9161		City Of Chicago Police	\$1,124.56
04/11/2017	ETTI, KAREN	9161	044	City Of Chicago Police	\$1,546.93
02/03/2017	ESCANIO, JAVIER	9161		City Of Chicago Police	\$1,522.88
09/03/2012	ENRIQUEZ, ELIZABETH	9161	007	City Of Chicago Police	\$38.96
09/03/2012	ENRIQUEZ, ELIZABETH	9161	007	City Of Chicago Police	\$0.10
03/07/2012	ENG, DOUGLAS	9161	015	City Of Chicago Police	\$1,621.70
04/02/2012	ENG, DOUGLAS	9161	015	City Of Chicago Police	\$0.09
04/02/2012	ENG, DOUGLAS	9161	015	City Of Chicago Police	\$0.05
04/02/2012	ENG, DOUGLAS	9161	015	City Of Chicago Police	\$0.07
03/03/2016	EDWARDS JR, ELMORE	9161	018	City Of Chicago Police	\$1,230.00
08/06/2006	Dworakowski, Christopher	P	00024	City Of Chicago Police	\$127.40
07/14/1988	Domagala, Bernard	P	09999	City Of Chicago Police	\$145.12
07/14/1988	Domagala, Bernard	P	09999	City Of Chicago Police	\$2,160.00
07/14/1988	Domagala, Bernard	P	09999	City Of Chicago Police	\$3,097.00
07/14/1988	Domagala, Bernard	P	09999	City Of Chicago Police	\$1,080.00
07/14/1988	Domagala, Bernard	P	09999	City Of Chicago Police	\$1,368.00
07/14/1988	Domagala, Bernard	P	09999	City Of Chicago Police	\$2,232.00

51100

JOURNAL--CITY COUNCIL--CHICAGO

6/28/2017

Incident Date	Claimant	Rank	Unit of Assignment	Insured	Total to be Paid
07/14/1988	Domagala, Bernard	P	09999	City Of Chicago Police	\$3,236.67
07/14/1988	Domagala, Bernard	P	09999	City Of Chicago Police	\$1,343.97
07/14/1988	Domagala, Bernard	P	09999	City Of Chicago Police	\$459.00
07/14/1988	Domagala, Bernard	P	09999	City Of Chicago Police	\$462.10
07/14/1988	Domagala, Bernard	P	09999	City Of Chicago Police	\$327.30
07/14/1988	Domagala, Bernard	P	09999	City Of Chicago Police	\$2,750.00
07/14/1988	Domagala, Bernard	P	09999	City Of Chicago Police	\$1,375.00
07/14/1988	Domagala, Bernard	P	09999	City Of Chicago Police	\$275.00
07/14/1988	Domagala, Bernard	P	09999	City Of Chicago Police	\$327.32
07/14/1988	Domagala, Bernard	P	09999	City Of Chicago Police	\$109.11
07/14/1988	Domagala, Bernard	P	09999	City Of Chicago Police	\$436.40
07/21/2007	Deraedt, Craig A	P	00016	City Of Chicago Police	\$1,091.58
05/13/2017	DUBOSE JR, ALFONSIA	9161		City Of Chicago Police	\$271.74
05/13/2017	DUBOSE JR, ALFONSIA	9161		City Of Chicago Police	\$2,601.64
05/13/2017	DUBOSE JR, ALFONSIA	9161		City Of Chicago Police	\$4.00
05/13/2017	DUBOSE JR, ALFONSIA	9161		City Of Chicago Police	\$0.51
03/11/2017	DIAZ, DANIEL	9161	153	City Of Chicago Police	\$837.90
03/11/2017	DIAZ, DANIEL	9161	153	City Of Chicago Police	\$837.90
03/11/2017	DIAZ, DANIEL	9161	153	City Of Chicago Police	\$837.90
03/11/2017	DIAZ, DANIEL	9161	153	City Of Chicago Police	\$837.90
03/11/2017	DIAZ, DANIEL	9161	153	City Of Chicago Police	\$837.90
03/11/2017	DIAZ, DANIEL	9161	153	City Of Chicago Police	\$837.90
03/11/2017	DIAZ, DANIEL	9161	153	City Of Chicago Police	\$307.59
03/11/2017	DIAZ, DANIEL	9161	153	City Of Chicago Police	\$0.49
03/11/2017	DIAZ, DANIEL	9161	153	City Of Chicago Police	\$220.82
03/11/2017	DIAZ, DANIEL	9161	153	City Of Chicago Police	\$220.82
03/11/2017	DIAZ, DANIEL	9161	153	City Of Chicago Police	\$1,296.99
03/11/2017	DIAZ, DANIEL	9161	153	City Of Chicago Police	\$220.82
03/11/2017	DIAZ, DANIEL	9161	153	City Of Chicago Police	\$837.90
03/11/2017	DIAZ, DANIEL	9161	153	City Of Chicago Police	\$307.59
03/11/2017	DIAZ, DANIEL	9161	153	City Of Chicago Police	\$260.86
03/11/2017	DIAZ, DANIEL	9161	153	City Of Chicago Police	\$4.00
03/11/2017	DIAZ, DANIEL	9161	153	City Of Chicago Police	\$76.01

6/28/2017

REPORTS OF COMMITTEES

51101

Incident Date	Claimant	Rank	Unit of Assignment	Insured	Total to be Paid
03/11/2017	DIAZ, DANIEL	9161	153	City Of Chicago Police	\$267.55
03/11/2017	DIAZ, DANIEL	9161	153	City Of Chicago Police	\$220.82
03/11/2017	DIAZ, DANIEL	9161	153	City Of Chicago Police	\$263.36
01/04/2017	DELLORTO, JOHN	9161	171	City Of Chicago Police	\$1,116.45
09/20/2016	DELGADILLO JR, ALFREDO	9161		City Of Chicago Police	\$1,296.99
09/20/2016	DELGADILLO JR, ALFREDO	9161		City Of Chicago Police	\$1,675.80
05/25/2017	DELATORRE, MARIA	9161		City Of Chicago Police	\$1,445.55
11/29/2015	DELATORRE JR., CARLOS	9161	044	City Of Chicago Police	\$4.00
11/29/2015	DELATORRE JR., CARLOS	9161	044	City Of Chicago Police	\$96.98
11/29/2015	DELATORRE JR., CARLOS	9161	044	City Of Chicago Police	\$4.00
11/29/2015	DELATORRE JR., CARLOS	9161	044	City Of Chicago Police	\$1.36
11/29/2015	DELATORRE JR., CARLOS	9161	044	City Of Chicago Police	\$253.63
01/25/2017	DE LA HUERTA, VANESSA	9161	044	City Of Chicago Police	\$80.86
01/25/2017	DE LA HUERTA, VANESSA	9161	044	City Of Chicago Police	\$4.00
03/11/2017	DAVIS, DANIELE	9161	006	City Of Chicago Police	\$3,558.22
01/07/2015	DAVILA, DIEGO	9161	189	City Of Chicago Police	\$4.00
01/07/2015	DAVILA, DIEGO	9161	189	City Of Chicago Police	\$20.29
01/07/2015	DAVILA, DIEGO	9161	189	City Of Chicago Police	\$326.51
01/07/2015	DAVILA, DIEGO	9161	189	City Of Chicago Police	\$23.01
01/07/2015	DAVILA, DIEGO	9161	189	City Of Chicago Police	\$4.00
01/07/2015	DAVILA, DIEGO	9161	189	City Of Chicago Police	\$20.29
01/07/2015	DAVILA, DIEGO	9161	189	City Of Chicago Police	\$76.82
01/07/2015	DAVILA, DIEGO	9161	189	City Of Chicago Police	\$4.00
01/07/2015	DAVILA, DIEGO	9161	189	City Of Chicago Police	\$0.69
01/07/2015	DAVILA, DIEGO	9161	189	City Of Chicago Police	\$267.55
01/07/2015	DAVILA, DIEGO	9161	189	City Of Chicago Police	\$4.00
01/07/2015	DAVILA, DIEGO	9161	189	City Of Chicago Police	\$0.50
51102

JOURNAL--CITY COUNCIL--CHICAGO

6/28/2017

Incident Date	Claimant	Rank	Unit of Assignment	Insured	Total to be Paid
01/07/2015	DAVILA, DIEGO	9161	189	City Of Chicago Police	\$267.55
01/07/2015	DAVILA, DIEGO	9161	189	City Of Chicago Police	\$4.00
01/07/2015	DAVILA, DIEGO	9161	189	City Of Chicago Police	\$0.50
01/07/2015	DAVILA, DIEGO	9161	189	City Of Chicago Police	\$267.55
01/07/2015	DAVILA, DIEGO	9161	189	City Of Chicago Police	\$4.00
01/07/2015	DAVILA, DIEGO	9161	189	City Of Chicago Police	\$0.50
01/07/2015	DAVILA, DIEGO	9161	189	City Of Chicago Police	\$225.01
01/07/2015	DAVILA, DIEGO	9161	189	City Of Chicago Police	\$4.00
01/07/2015	DAVILA, DIEGO	9161	189	City Of Chicago Police	\$0.42
01/07/2015	DAVILA, DIEGO	9161	189	City Of Chicago Police	\$226.96
01/07/2015	DAVILA, DIEGO	9161	189	City Of Chicago Police	\$4.00
01/07/2015	DAVILA, DIEGO	9161	189	City Of Chicago Police	\$0.43
01/07/2015	DAVILA, DIEGO	9161	189	City Of Chicago Police	\$260.71
01/07/2015	DAVILA, DIEGO	9161	189	City Of Chicago Police	\$4.00
01/07/2015	DAVILA, DIEGO	9161	189	City Of Chicago Police	\$0.51
01/07/2015	DAVILA, DIEGO	9161	189	City Of Chicago Police	\$76.01
01/07/2015	DAVILA, DIEGO	9161	189	City Of Chicago Police	\$76.01
01/07/2015	DAVILA, DIEGO	9161	189	City Of Chicago Police	\$76.01
01/07/2015	DAVILA, DIEGO	9161	189	City Of Chicago Police	\$76.01
01/07/2015	DAVILA, DIEGO	9161	189	City Of Chicago Police	\$76.01
01/07/2015	DAVILA, DIEGO	9161	189	City Of Chicago Police	\$260.71
01/07/2015	DAVILA, DIEGO	9161	189	City Of Chicago Police	\$4.00
01/07/2015	DAVILA, DIEGO	9161	189	City Of Chicago Police	\$0.51
01/07/2015	DAVILA, DIEGO	9161	189	City Of Chicago Police	\$267.39
01/07/2015	DAVILA, DIEGO	9161	189	City Of Chicago Police	\$4.00
01/07/2015	DAVILA, DIEGO	9161	189	City Of Chicago Police	\$0.52
01/07/2015	DAVILA, DIEGO	9161	189	City Of Chicago Police	\$267.39
01/07/2015	DAVILA, DIEGO	9161	189	City Of Chicago Police	\$4.00
01/07/2015	DAVILA, DIEGO	9161	189	City Of Chicago Police	\$0.52
01/07/2015	DAVILA, DIEGO	9161	189	City Of Chicago Police	\$222.77
01/07/2015	DAVILA, DIEGO	9161	189	City Of Chicago Police	\$4.00
01/07/2015	DAVILA, DIEGO	9161	189	City Of Chicago Police	\$0.42
01/07/2015	DAVILA, DIEGO	9161	189	City Of Chicago Police	\$220.82

6/28/2017

REPORTS OF COMMITTEES

51103

Incident Date	Claimant	Rank	Unit of Assignment	Insured	Total to be Paid
01/07/2015	DAVILA, DIEGO	9161	189	City Of Chicago Police	\$4.00
01/07/2015	DAVILA, DIEGO	9161	189	City Of Chicago Police	\$0.41
01/07/2015	DAVILA, DIEGO	9161	189	City Of Chicago Police	\$220.82
01/07/2015	DAVILA, DIEGO	9161	189	City Of Chicago Police	\$4.00
01/07/2015	DAVILA, DIEGO	9161	189	City Of Chicago Police	\$0.41
01/07/2015	DAVILA, DIEGO	9161	189	City Of Chicago Police	\$222.77
01/07/2015	DAVILA, DIEGO	9161	189	City Of Chicago Police	\$4.00
01/07/2015	DAVILA, DIEGO	9161	189	City Of Chicago Police	\$0.42
01/07/2015	DAVILA, DIEGO	9161	189	City Of Chicago Police	\$220.82
01/07/2015	DAVILA, DIEGO	9161	189	City Of Chicago Police	\$4.00
01/07/2015	DAVILA, DIEGO	9161	189	City Of Chicago Police	\$0.41
01/07/2015	DAVILA, DIEGO	9161	189	City Of Chicago Police	\$220.82
01/07/2015	DAVILA, DIEGO	9161	189	City Of Chicago Police	\$4.00
01/07/2015	DAVILA, DIEGO	9161	189	City Of Chicago Police	\$0.41
01/07/2015	DAVILA, DIEGO	9161	189	City Of Chicago Police	\$176.04
01/07/2015	DAVILA, DIEGO	9161	189	City Of Chicago Police	\$4.00
01/07/2015	DAVILA, DIEGO	9161	189	City Of Chicago Police	\$0.33
01/07/2015	DAVILA, DIEGO	9161	189	City Of Chicago Police	\$220.82
01/07/2015	DAVILA, DIEGO	9161	189	City Of Chicago Police	\$4.00
01/07/2015	DAVILA, DIEGO	9161	189	City Of Chicago Police	\$0.41
01/07/2015	DAVILA, DIEGO	9161	189	City Of Chicago Police	\$222.77
01/07/2015	DAVILA, DIEGO	9161	189	City Of Chicago Police	\$4.00
01/07/2015	DAVILA, DIEGO	9161	189	City Of Chicago Police	\$0.42
01/07/2015	DAVILA, DIEGO	9161	189	City Of Chicago Police	\$222.77
01/07/2015	DAVILA, DIEGO	9161	189	City Of Chicago Police	\$4.00
01/07/2015	DAVILA, DIEGO	9161	189	City Of Chicago Police	\$0.42
01/07/2015	DAVILA, DIEGO	9161	189	City Of Chicago Police	\$220.82
01/07/2015	DAVILA, DIEGO	9161	189	City Of Chicago Police	\$4.00
01/07/2015	DAVILA, DIEGO	9161	189	City Of Chicago Police	\$0.41
01/07/2015	DAVILA, DIEGO	9161	189	City Of Chicago Police	\$220.82
01/07/2015	DAVILA, DIEGO	9161	189	City Of Chicago Police	\$4.00
01/07/2015	DAVILA, DIEGO	9161	189	City Of Chicago Police	\$0.41
01/07/2015	DAVILA, DIEGO	9161	189	City Of Chicago Police	\$76.01

Incident Date	Claimant	Rank	Unit of Assignment	Insured	Total to be Paid
01/07/2015	DAVILA, DIEGO	9161	189	City Of Chicago Police	\$76.82
09/05/1987	Crowley, James	P	00002	City Of Chicago Police	\$2,270.69
09/05/1987	Crowley, James	P	00002	City Of Chicago Police	\$3,105.25
09/24/2006	Cothran, Alonzo	P	09999	City Of Chicago Police	\$111.03
03/03/2017	CWYNAR, DANIEL	9161		City Of Chicago Police	\$4.00
03/03/2017	CWYNAR, DANIEL	9161		City Of Chicago Police	\$5.81
03/03/2017	CWYNAR, DANIEL	9161		City Of Chicago Police	\$649.44
01/25/2017	CUSIMANO, DANIELLE	9161	044	City Of Chicago Police	\$1,296.99
05/31/2016	CUNNINGHAM, THOMAS	9161	189	City Of Chicago Police	\$1,122.54
05/31/2016	CUNNINGHAM, THOMAS	9161	189	City Of Chicago Police	\$16,239.63
04/05/2017	CUNNINGHAM, JOSEPH	9161		City Of Chicago Police	\$1,261.39
10/28/2010	CROSS, LENWOOD			City Of Chicago Police	\$199.17
11/30/2012	CRONIN, BRIGID	9206	377	City Of Chicago Police	\$1,193.32
03/10/2016	CRANFIELD, BERTRAM	9161		City Of Chicago Police	\$4.00
03/10/2016	CRANFIELD, BERTRAM	9161		City Of Chicago Police	\$20.29
04/04/2016	CRAIG, NIAGARA	9161	011	City Of Chicago Police	\$1,454.21
04/04/2016	CRAIG, NIAGARA	9161	011	City Of Chicago Police	\$47.48
04/04/2016	CRAIG, NIAGARA	9161	011	City Of Chicago Police	\$837.90
04/04/2016	CRAIG, NIAGARA	9161	011	City Of Chicago Police	\$1,675.80
04/04/2016	CRAIG, NIAGARA	9161	011	City Of Chicago Police	\$4.00
12/05/2009	COX, PAULINE	9161		City Of Chicago Police	\$1,059.44
04/18/2017	COX, BRYAN	9161	193	City Of Chicago Police	\$4,143.60
04/18/2017	COX, BRYAN	9161	193	City Of Chicago Police	\$1,585.15
04/25/2017	CORDERO, JAMES	9161	025	City Of Chicago Police	\$0.45
04/25/2017	CORDERO, JAMES	9161	025	City Of Chicago Police	\$1,878.03
04/25/2017	CORDERO, JAMES	9161	025	City Of Chicago Police	\$218.04
04/25/2017	CORDERO, JAMES	9161	025	City Of Chicago Police	\$4.00
04/25/2017	CORDERO, JAMES	9161	025	City Of Chicago Police	\$0.45
04/25/2017	CORDERO, JAMES	9161	025	City Of Chicago Police	\$218.04
04/25/2017	CORDERO, JAMES	9161	025	City Of Chicago Police	\$4.00
02/22/2016	COLON, ANGEL	9161		City Of Chicago Police	\$0.20
05/26/2017	COLLINS, BRIAN	9161		City Of Chicago Police	\$1,150.37
05/27/2009	COLE II, DENSEY	9161	001	City Of Chicago Police	\$2,105.60

6/28/2017

REPORTS OF COMMITTEES

51105

Incident Date	Claimant	Rank	Unit of Assignment	Insured	Total to be Paid
05/27/2009	COLE II, DENSEY	9161	001	City Of Chicago Police	\$1,098.58
05/27/2009	COLE II, DENSEY	9161	001	City Of Chicago Police	\$3,500.00
05/27/2009	COLE II, DENSEY	9161	001	City Of Chicago Police	\$14,670.00
11/16/2016	CINTA, CLARA	9161		City Of Chicago Police	\$281.57
11/16/2016	CINTA, CLARA	9161		City Of Chicago Police	\$4.00
04/25/2017	CHLEBEK, MICHAEL	9161		City Of Chicago Police	\$0.57
04/25/2017	CHLEBEK, MICHAEL	9161		City Of Chicago Police	\$305.84
04/25/2017	CHLEBEK, MICHAEL	9161		City Of Chicago Police	\$4.00
02/16/2017	CAVANAUGH, RONALD	9161	153	City Of Chicago Police	\$1,296.99
02/16/2017	CAVANAUGH, RONALD	9161	153	City Of Chicago Police	\$80.86
02/16/2017	CAVANAUGH, RONALD	9161	153	City Of Chicago Police	\$4.00
02/16/2017	CAVANAUGH, RONALD	9161	153	City Of Chicago Police	\$1,675.80
03/25/2016	CATCHINGS, NICOLE	9161		City Of Chicago Police	\$265.60
03/25/2016	CATCHINGS, NICOLE	9161		City Of Chicago Police	\$333.13
03/25/2016	CATCHINGS, NICOLE	9161		City Of Chicago Police	\$260.86
03/25/2016	CATCHINGS, NICOLE	9161		City Of Chicago Police	\$265.60
03/25/2016	CATCHINGS, NICOLE	9161		City Of Chicago Police	\$64.17
03/25/2016	CATCHINGS, NICOLE	9161		City Of Chicago Police	\$333.13
03/25/2016	CATCHINGS, NICOLE	9161		City Of Chicago Police	\$262.15
03/25/2016	CATCHINGS, NICOLE	9161		City Of Chicago Police	\$392.96
03/25/2016	CATCHINGS, NICOLE	9161		City Of Chicago Police	\$56.57
03/25/2016	CATCHINGS, NICOLE	9161		City Of Chicago Police	\$62.82
03/25/2016	CASTRO, GEORGE			City Of Chicago Police	\$1,675.80
10/24/2016	CASTILLO, JESUS	9161	023	City Of Chicago Police	\$4.00
04/19/2015	CASSIDY, BRYAN	9161	018	City Of Chicago Police	\$5.07
04/19/2015	CASSIDY, BRYAN	9161	018	City Of Chicago Police	\$4.00
04/19/2015	CASSIDY, BRYAN	9161	018	City Of Chicago Police	\$89.53
04/19/2015	CASSIDY, BRYAN	9161	018	City Of Chicago Police	\$2,630.23
10/22/2013	CASCONE, JAMES	9171	005	City Of Chicago Police	\$4.00
10/22/2013	CASCONE, JAMES	9171	005	City Of Chicago Police	\$259.03
10/22/2013	CASCONE, JAMES	9171	005	City Of Chicago Police	\$412.00
03/03/2014	CARROLL, STEVEN	9161		City Of Chicago Police	\$77.55
01/14/2016	CARROLL, JOSEPH	9164	004	City Of Chicago Police	\$98.69

Incident Date	Claimant	Rank	Unit of Assignment	Insured	Total to be Paid
01/14/2016	CARROLL, JOSEPH	9164	004	City Of Chicago Police	\$465.41
05/05/2017	CARROLL, JOSEPH	9164	004	City Of Chicago Police	\$7,267.72
03/14/2016	CANTORE, MICHAEL	9161		City Of Chicago Police	\$9,753.71
05/08/2017	CAMPBELL, SEAN	9161		City Of Chicago Police	\$2.06
05/08/2017	CAMPBELL, SEAN	9161		City Of Chicago Police	\$4.00
05/08/2017	CAMPBELL, SEAN	9161		City Of Chicago Police	\$230.48
05/08/2017	CAMPBELL, SEAN	9161		City Of Chicago Police	\$40.53
05/08/2017	CAMPBELL, SEAN	9161		City Of Chicago Police	\$4.00
05/08/2017	CAMPBELL, SEAN	9161		City Of Chicago Police	\$154.02
07/30/2012	CALDWELL, GALEN	9016		City Of Chicago Police	\$837.90
07/30/2012	CALDWELL, GALEN	9016		City Of Chicago Police	\$268.13
07/30/2012	CALDWELL, GALEN	9016		City Of Chicago Police	\$451.78
07/30/2012	CALDWELL, GALEN	9016		City Of Chicago Police	\$211.94
07/30/2012	CALDWELL, GALEN	9016		City Of Chicago Police	\$697.34
07/30/2012	CALDWELL, GALEN	9016		City Of Chicago Police	\$837.90
07/30/2012	CALDWELL, GALEN	9016		City Of Chicago Police	\$39.80
07/30/2012	CALDWELL, GALEN	9016		City Of Chicago Police	\$23,060.04
07/30/2012	CALDWELL, GALEN	9016		City Of Chicago Police	\$837.90
07/30/2012	CALDWELL, GALEN	9016		City Of Chicago Police	\$1,573.91
07/30/2012	CALDWELL, GALEN	9016		City Of Chicago Police	\$837.90
07/30/2012	CALDWELL, GALEN	9016		City Of Chicago Police	\$837.90
07/30/2012	CALDWELL, GALEN	9016		City Of Chicago Police	\$2,306.58
07/30/2012	CALDWELL, GALEN	9016		City Of Chicago Police	\$20.46
07/30/2012	CALDWELL, GALEN	9016		City Of Chicago Police	\$151.57
07/30/2012	CALDWELL, GALEN	9016		City Of Chicago Police	\$1,927.61
07/30/2012	CALDWELL, GALEN	9016		City Of Chicago Police	\$1,296.99
07/30/2012	CALDWELL, GALEN	9016		City Of Chicago Police	\$1,675.80
07/30/2012	CALDWELL, GALEN	9016		City Of Chicago Police	\$80.86
03/04/2017	CALDERON, SERGIO	9161		City Of Chicago Police	\$1,714.81
08/02/2007	Bergeson, Michael	P	09999	City Of Chicago Police	\$121.37
04/17/2007	Barney, Walter	P	00021	City Of Chicago Police	\$1,641.60
04/01/2017	BYRNE III, JOSEPH	9161		City Of Chicago Police	\$4.00
04/01/2017	BYRNE III, JOSEPH	9161		City Of Chicago Police	\$80.86

6/28/2017

REPORTS OF COMMITTEES

51107

Incident Date	Claimant	Rank	Unit of Assignment	Insured	Total to be Paid
08/03/2014	BURNS, JOHN	9161	019	City Of Chicago Police	\$72.01
09/25/2016	BURKS, JEFFERY	9161	044	City Of Chicago Police	\$1,675.80
12/17/2016	BURK, ELIZABETH	9161		City Of Chicago Police	\$0.05
12/17/2016	BURK, ELIZABETH	9161		City Of Chicago Police	\$3,055.25
12/17/2016	BURK, ELIZABETH	9161		City Of Chicago Police	\$0.11
12/17/2016	BURK, ELIZABETH	9161		City Of Chicago Police	\$4.00
12/17/2016	BURK, ELIZABETH	9161		City Of Chicago Police	\$40.16
12/17/2016	BURK, ELIZABETH	9161		City Of Chicago Police	\$4.00
12/17/2016	BURK, ELIZABETH	9161		City Of Chicago Police	\$88.70
12/17/2016	BURK, ELIZABETH	9161		City Of Chicago Police	\$4.00
12/17/2016	BURK, ELIZABETH	9161		City Of Chicago Police	\$225.68
12/17/2016	BURK, ELIZABETH	9161		City Of Chicago Police	\$4.00
12/17/2016	BURK, ELIZABETH	9161		City Of Chicago Police	\$0.29
12/17/2016	BURK, ELIZABETH	9161		City Of Chicago Police	\$85.07
01/01/2013	BURG, JASON	9161		City Of Chicago Police	\$1,539.16
01/01/2013	BURG, JASON	9161		City Of Chicago Police	\$2,401.87
01/01/2013	BURG, JASON	9161		City Of Chicago Police	\$4.00
01/01/2013	BURG, JASON	9161		City Of Chicago Police	\$21.49
03/26/2017	BRYANT, SHAWN	9161		City Of Chicago Police	\$47.48
03/26/2017	BRYANT, SHAWN	9161		City Of Chicago Police	\$4.00
03/26/2017	BRYANT, SHAWN	9161		City Of Chicago Police	\$837.90
03/26/2017	BRYANT, SHAWN	9161		City Of Chicago Police	\$2,134.89
03/14/2013	BRYANT, DANA	9161		City Of Chicago Police	\$1,161.94
08/21/2011	BROWN, SHARONE	9161		City Of Chicago Police	\$2,397.97
08/21/2011	BROWN, SHARONE	9161		City Of Chicago Police	\$2,701.80
06/26/2013	BROWN, MORRIS	9161	007	City Of Chicago Police	\$1,075.56
06/26/2013	BROWN, MORRIS	9161	007	City Of Chicago Police	\$1,296.99
06/26/2013	BROWN, MORRIS	9161	007	City Of Chicago Police	\$9,270.73
07/24/2014	BROWN, CRAIG	9161	005	City Of Chicago Police	\$62.97
07/24/2014	BROWN, CRAIG	9161	005	City Of Chicago Police	\$4.00
02/24/2014	BROWN, AKISHE	9161	044	City Of Chicago Police	\$118.57
02/24/2014	BROWN, AKISHE	9161	044	City Of Chicago Police	\$48.73
05/26/2017	BROGSDALE, MALCOLM	9161	003	City Of Chicago Police	\$4.00

Incident Date	Claimant	Rank	Unit of Assignment	Insured	Total to be Paid
05/26/2017	BROGSDALE, MALCOLM	9161	003	City Of Chicago Police	\$11.21
05/26/2017	BROGSDALE, MALCOLM	9161	003	City Of Chicago Police	\$461.78
02/06/2017	BRANCH, MELVIN	9165		City Of Chicago Police	\$1,296.99
02/06/2017	BRANCH, MELVIN	9165		City Of Chicago Police	\$1,675.80
01/30/2017	BRACAMONTES, EVERARDO	9161	015	City Of Chicago Police	\$936.57
01/30/2017	BRACAMONTES, EVERARDO	9161	015	City Of Chicago Police	\$1,466.95
01/30/2017	BRACAMONTES, EVERARDO	9161	015	City Of Chicago Police	\$4.00
01/30/2017	BRACAMONTES, EVERARDO	9161	015	City Of Chicago Police	\$837.90
01/30/2017	BRACAMONTES, EVERARDO	9161	015	City Of Chicago Police	\$4.00
01/30/2017	BRACAMONTES, EVERARDO	9161	015	City Of Chicago Police	\$47.48
01/30/2017	BRACAMONTES, EVERARDO	9161	015	City Of Chicago Police	\$37.70
01/30/2017	BRACAMONTES, EVERARDO	9161	015	City Of Chicago Police	\$1,675.80
01/30/2017	BRACAMONTES, EVERARDO	9161	015	City Of Chicago Police	\$1,296.99
01/30/2017	BRACAMONTES, EVERARDO	9161	015	City Of Chicago Police	\$4.00
01/30/2017	BRACAMONTES, EVERARDO	9161	015	City Of Chicago Police	\$8.38
01/30/2017	BRACAMONTES, EVERARDO	9161	015	City Of Chicago Police	\$944.89
05/23/2016	BOWERY, PATRICK	9161	044	City Of Chicago Police	\$1,021.56
06/29/2016	BLASZ, SCOTT	9161	014	City Of Chicago Police	\$180.50
06/29/2016	BLASZ, SCOTT	9161	014	City Of Chicago Police	\$4.00
06/29/2016	BLASZ, SCOTT	9161	014	City Of Chicago Police	\$6.77
06/29/2016	BLASZ, SCOTT	9161	014	City Of Chicago Police	\$79.53
06/29/2016	BLASZ, SCOTT	9161	014	City Of Chicago Police	\$4.00
06/29/2016	BLASZ, SCOTT	9161	014	City Of Chicago Police	\$3.41
03/13/2017	BINGAMAN, KYLE	9161		City Of Chicago Police	\$1,675.80
03/13/2017	BINGAMAN, KYLE	9161		City Of Chicago Police	\$1,296.99
03/13/2017	BINGAMAN, KYLE	9161		City Of Chicago Police	\$294.13
03/13/2017	BINGAMAN, KYLE	9161		City Of Chicago Police	\$1,508.60
03/13/2017	BINGAMAN, KYLE	9161		City Of Chicago Police	\$200.22
03/13/2017	BINGAMAN, KYLE	9161		City Of Chicago Police	\$4.00
03/13/2017	BINGAMAN, KYLE	9161		City Of Chicago Police	\$4.00
03/13/2017	BINGAMAN, KYLE	9161		City Of Chicago Police	\$242.80
03/13/2017	BINGAMAN, KYLE	9161		City Of Chicago Police	\$1,252.00
03/13/2017	BINGAMAN, KYLE	9161		City Of Chicago Police	\$1.08

6/28/2017

REPORTS OF COMMITTEES

51109

Incident Date	Claimant	Rank	Unit of Assignment	Insured	Total to be Paid
03/13/2017	BINGAMAN, KYLE	9161		City Of Chicago Police	\$1.55
03/15/2016	BICKETT, ERIC	9161		City Of Chicago Police	\$4.00
03/15/2016	BICKETT, ERIC	9161		City Of Chicago Police	\$0.61
03/15/2016	BICKETT, ERIC	9161		City Of Chicago Police	\$333.13
03/15/2016	BICKETT, ERIC	9161		City Of Chicago Police	\$4.00
03/15/2016	BICKETT, ERIC	9161		City Of Chicago Police	\$0.61
03/15/2016	BICKETT, ERIC	9161		City Of Chicago Police	\$333.13
03/15/2016	BICKETT, ERIC	9161		City Of Chicago Police	\$4.00
03/15/2016	BICKETT, ERIC	9161		City Of Chicago Police	\$0.61
03/15/2016	BICKETT, ERIC	9161		City Of Chicago Police	\$512.62
03/15/2016	BICKETT, ERIC	9161		City Of Chicago Police	\$4.00
03/15/2016	BICKETT, ERIC	9161		City Of Chicago Police	\$0.94
03/15/2016	BICKETT, ERIC	9161		City Of Chicago Police	\$333.13
03/15/2016	BICKETT, ERIC	9161		City Of Chicago Police	\$4.00
03/15/2016	BICKETT, ERIC	9161		City Of Chicago Police	\$0.61
03/15/2016	BICKETT, ERIC	9161		City Of Chicago Police	\$333.13
03/15/2016	BICKETT, ERIC	9161		City Of Chicago Police	\$4.00
03/15/2016	BICKETT, ERIC	9161		City Of Chicago Police	\$0.61
03/15/2016	BICKETT, ERIC	9161		City Of Chicago Police	\$333.13
03/15/2016	BICKETT, ERIC	9161		City Of Chicago Police	\$4.00
03/15/2016	BICKETT, ERIC	9161		City Of Chicago Police	\$0.61
03/15/2016	BICKETT, ERIC	9161		City Of Chicago Police	\$269.50
03/15/2016	BICKETT, ERIC	9161		City Of Chicago Police	\$4.00
03/15/2016	BICKETT, ERIC	9161		City Of Chicago Police	\$0.51
03/15/2016	BICKETT, ERIC	9161		City Of Chicago Police	\$269.50
03/15/2016	BICKETT, ERIC	9161		City Of Chicago Police	\$4.00
03/15/2016	BICKETT, ERIC	9161		City Of Chicago Police	\$0.51
03/15/2016	BICKETT, ERIC	9161		City Of Chicago Police	\$269.50
03/15/2016	BICKETT, ERIC	9161		City Of Chicago Police	\$4.00
03/15/2016	BICKETT, ERIC	9161		City Of Chicago Police	\$0.51
03/15/2016	BICKETT, ERIC	9161		City Of Chicago Police	\$430.49
03/15/2016	BICKETT, ERIC	9161		City Of Chicago Police	\$4.00
03/15/2016	BICKETT, ERIC	9161		City Of Chicago Police	\$0.79

Incident Date	Claimant	Rank	Unit of Assignment	Insured	Total to be Paid
03/15/2016	BICKETT, ERIC	9161		City Of Chicago Police	\$333.13
03/15/2016	BICKETT, ERIC	9161		City Of Chicago Police	\$4.00
03/15/2016	BICKETT, ERIC	9161		City Of Chicago Police	\$0.61
03/15/2016	BICKETT, ERIC	9161		City Of Chicago Police	\$333.13
03/15/2016	BICKETT, ERIC	9161		City Of Chicago Police	\$4.00
03/15/2016	BICKETT, ERIC	9161		City Of Chicago Police	\$0.61
03/15/2016	BICKETT, ERIC	9161		City Of Chicago Police	\$333.13
03/15/2016	BICKETT, ERIC	9161		City Of Chicago Police	\$333.13
03/15/2016	BICKETT, ERIC	9161		City Of Chicago Police	\$0.61
03/15/2016	BICKETT, ERIC	9161		City Of Chicago Police	\$4.00
03/15/2016	BICKETT, ERIC	9161		City Of Chicago Police	\$333.13
03/15/2016	BICKETT, ERIC	9161		City Of Chicago Police	\$0.61
03/15/2016	BICKETT, ERIC	9161		City Of Chicago Police	\$4.00
03/15/2016	BICKETT, ERIC	9161		City Of Chicago Police	\$333.13
03/15/2016	BICKETT, ERIC	9161		City Of Chicago Police	\$4.00
03/15/2016	BICKETT, ERIC	9161		City Of Chicago Police	\$0.61
03/15/2016	BICKETT, ERIC	9161		City Of Chicago Police	\$4.00
03/15/2016	BICKETT, ERIC	9161		City Of Chicago Police	\$333.13
03/15/2016	BICKETT, ERIC	9161		City Of Chicago Police	\$4.00
03/15/2016	BICKETT, ERIC	9161		City Of Chicago Police	\$0.61
08/20/2016	BERKA, BRIAN	9161	015	City Of Chicago Police	\$1,669.25
08/20/2016	BERKA, BRIAN	9161	015	City Of Chicago Police	\$258.62
08/20/2016	BERKA, BRIAN	9161	015	City Of Chicago Police	\$109.18
08/20/2016	BERKA, BRIAN	9161	015	City Of Chicago Police	\$76.01
08/20/2016	BERKA, BRIAN	9161	015	City Of Chicago Police	\$298.66
08/20/2016	BERKA, BRIAN	9161	015	City Of Chicago Police	\$303.40
08/20/2016	BERKA, BRIAN	9161	015	City Of Chicago Police	\$332.76
08/20/2016	BERKA, BRIAN	9161	015	City Of Chicago Police	\$305.35
08/20/2016	BERKA, BRIAN	9161	015	City Of Chicago Police	\$303.40
08/20/2016	BERKA, BRIAN	9161	015	City Of Chicago Police	\$216.08
08/20/2016	BERKA, BRIAN	9161	015	City Of Chicago Police	\$328.02
08/20/2016	BERKA, BRIAN	9161	015	City Of Chicago Police	\$25.54
08/20/2016	BERKA, BRIAN	9161	015	City Of Chicago Police	\$2,218.17
08/20/2016	BERKA, BRIAN	9161	015	City Of Chicago Police	\$298.66

6/28/2017

REPORTS OF COMMITTEES

51111

Incident Date	Claimant	Rank	Unit of Assignment	Insured	Total to be Paid
08/20/2016	BERKA, BRIAN	9161	015	City Of Chicago Police	\$354.32
08/20/2016	BERKA, BRIAN	9161	015	City Of Chicago Police	\$354.32
08/20/2016	BERKA, BRIAN	9161	015	City Of Chicago Police	\$441.64
08/20/2016	BERKA, BRIAN	9161	015	City Of Chicago Police	\$307.59
08/20/2016	BERKA, BRIAN	9161	015	City Of Chicago Police	\$256.12
08/20/2016	BERKA, BRIAN	9161	015	City Of Chicago Police	\$298.66
08/20/2016	BERKA, BRIAN	9161	015	City Of Chicago Police	\$354.32
08/20/2016	BERKA, BRIAN	9161	015	City Of Chicago Police	\$354.32
08/20/2016	BERKA, BRIAN	9161	015	City Of Chicago Police	\$354.32
08/20/2016	BERKA, BRIAN	9161	015	City Of Chicago Police	\$298.66
08/20/2016	BERKA, BRIAN	9161	015	City Of Chicago Police	\$298.66
08/20/2016	BERKA, BRIAN	9161	015	City Of Chicago Police	\$1,261.20
06/09/2017	BENFORD, LENEAR	9161		City Of Chicago Police	\$945.47
06/09/2017	BENFORD, LENEAR	9161		City Of Chicago Police	\$4.00
06/09/2017	BENFORD, LENEAR	9161		City Of Chicago Police	\$17.87
12/08/2016	BENFORD, ANDRE	9161	021	City Of Chicago Police	\$1,036.93
12/23/2016	BARRON, JACK	9171		City Of Chicago Police	\$3,004.12
12/23/2016	BARRON, JACK	9171		City Of Chicago Police	\$230.54
12/23/2016	BARRON, JACK	9171		City Of Chicago Police	\$228.58
12/23/2016	BARRON, JACK	9171		City Of Chicago Police	\$270.77
12/23/2016	BARRON, JACK	9171		City Of Chicago Police	\$228.03
12/23/2016	BARRON, JACK	9171		City Of Chicago Police	\$37.39
12/23/2016	BARRON, JACK	9171		City Of Chicago Police	\$270.77
12/23/2016	BARRON, JACK	9171		City Of Chicago Police	\$274.98
12/23/2016	BARRON, JACK	9171		City Of Chicago Police	\$5,460.01
12/23/2016	BARRON, JACK	9171		City Of Chicago Police	\$4.00
12/23/2016	BARRON, JACK	9171		City Of Chicago Police	\$48.85
12/23/2016	BARRON, JACK	9171		City Of Chicago Police	\$270.77
02/14/2017	BARKSTROM, SEAN	9161	020	City Of Chicago Police	\$2,839.34
02/14/2017	BARKSTROM, SEAN	9161	020	City Of Chicago Police	\$1,296.99
02/14/2017	BARKSTROM, SEAN	9161	020	City Of Chicago Police	\$1,675.80
07/18/2013	BARCLAY, IAN	9165	007	City Of Chicago Police	\$1.74
07/18/2013	BARCLAY, IAN	9165	007	City Of Chicago Police	\$4.00

Incident Date	Claimant	Rank	Unit of Assignment	Insured	Total to be Paid
07/18/2013	BARCLAY, IAN	9165	007	City Of Chicago Police	\$194.58
01/15/2010	BALASZ, TIMOTHY	9161		City Of Chicago Police	\$1,675.80
06/22/2016	AUGUSTE, GREGORY	9165	620	City Of Chicago Police	\$2,315.17
10/21/2016	ANDERSON, TRACEY	9161	005	City Of Chicago Police	\$153.64
10/21/2016	ANDERSON, TRACEY	9161	005	City Of Chicago Police	\$1.38
10/21/2016	ANDERSON, TRACEY	9161	005	City Of Chicago Police	\$4.00
12/03/2016	ANDAVERDE III, FEDERICO	9171	189	City Of Chicago Police	\$1,279.58
12/03/2016	ANDAVERDE III, FEDERICO	9171	189	City Of Chicago Police	\$2,931.81
12/03/2016	ANDAVERDE III, FEDERICO	9171	189	City Of Chicago Police	\$5,747.38
12/03/2016	ANDAVERDE III, FEDERICO	9171	189	City Of Chicago Police	\$303.40
12/03/2016	ANDAVERDE III, FEDERICO	9171	189	City Of Chicago Police	\$307.59
12/03/2016	ANDAVERDE III, FEDERICO	9171	189	City Of Chicago Police	\$13.23
12/03/2016	ANDAVERDE III, FEDERICO	9171	189	City Of Chicago Police	\$350.13
12/03/2016	ANDAVERDE III, FEDERICO	9171	189	City Of Chicago Police	\$350.13
12/03/2016	ANDAVERDE III, FEDERICO	9171	189	City Of Chicago Police	\$303.40
12/03/2016	ANDAVERDE III, FEDERICO	9171	189	City Of Chicago Police	\$303.40
12/03/2016	ANDAVERDE III, FEDERICO	9171	189	City Of Chicago Police	\$303.40
12/03/2016	ANDAVERDE III, FEDERICO	9171	189	City Of Chicago Police	\$267.55
12/03/2016	ANDAVERDE III, FEDERICO	9171	189	City Of Chicago Police	\$350.13
12/03/2016	ANDAVERDE III, FEDERICO	9171	189	City Of Chicago Police	\$718.20
12/03/2016	ANDAVERDE III, FEDERICO	9171	189	City Of Chicago Police	\$837.90
12/03/2016	ANDAVERDE III, FEDERICO	9171	189	City Of Chicago Police	\$303.40
05/24/2017	AMPARAN, ERNESTO	9161	025	City Of Chicago Police	\$3,394.87
05/24/2017	AMPARAN, ERNESTO	9161	025	City Of Chicago Police	\$0.82
05/24/2017	AMPARAN, ERNESTO	9161	025	City Of Chicago Police	\$76.01
05/24/2017	AMPARAN, ERNESTO	9161	025	City Of Chicago Police	\$4.00
02/01/2017	ALLEN, PHOEBE	9161		City Of Chicago Police	\$1,675.80
02/01/2017	ALLEN, PHOEBE	9161		City Of Chicago Police	\$1,296.99
04/10/2017	ALEXE, ELENA	9161	020	City Of Chicago Police	\$1,296.99
10/09/2016	ALDAHONDO, GIL	9161		City Of Chicago Police	\$350.13
10/09/2016	ALDAHONDO, GIL	9161		City Of Chicago Police	\$307.59
10/09/2016	ALDAHONDO, GIL	9161		City Of Chicago Police	\$350.13
10/09/2016	ALDAHONDO, GIL	9161		City Of Chicago Police	\$409.96

6/28/2017

REPORTS OF COMMITTEES

51113

Incident Date	Claimant	Rank	Unit of Assignment	Insured	Total to be Paid
10/09/2016	ALDAHONDO, GIL	9161		City Of Chicago Police	\$350.13
10/09/2016	ALDAHONDO, GIL	9161		City Of Chicago Police	\$350.13
10/09/2016	ALDAHONDO, GIL	9161		City Of Chicago Police	\$307.59
10/09/2016	ALDAHONDO, GIL	9161		City Of Chicago Police	\$350.13
10/09/2016	ALDAHONDO, GIL	9161		City Of Chicago Police	\$350.13
10/09/2016	ALDAHONDO, GIL	9161		City Of Chicago Police	\$307.59
01/09/2017	AHEARN, DORY	9161	016	City Of Chicago Police	\$4.00
01/09/2017	AHEARN, DORY	9161	016	City Of Chicago Police	\$47.48
01/09/2017	AHEARN, DORY	9161	016	City Of Chicago Police	\$1,675.80
01/09/2017	AHEARN, DORY	9161	016	City Of Chicago Police	\$837.90
03/16/2016	ADE, JAMES	9161	044	City Of Chicago Police	\$12.58
03/16/2016	ADE, JAMES	9161	044	City Of Chicago Police	\$4.00
03/16/2016	ADE, JAMES	9161	044	City Of Chicago Police	\$1,405.96
03/16/2016	ADE, JAMES	9161	044	City Of Chicago Police	\$1,502.12
Number	Amount				
Total: 1100	\$1,181,901.15				
Number	Amount				
Total: 1294	\$1,566,378.18				

Third Party Orders.
(Each Amount Not To Exceed \$1,000.00)

[Or2017-291]

Ordered, That the City Comptroller is authorized and directed to issue payments, each in an amount not to exceed \$1,000.00, in conformity with the schedule herein set forth, to physicians, hospitals, nurses or other individuals, in settlement for hospital, medical and nursing services rendered to the injured members of the Police Department and/or the Fire Department herein named; provided such members of the Police Department and/or Fire Department shall enter into an agreement in writing with the City of Chicago to the effect that, should it appear that any of said members of the Police Department and/or Fire Department have received any sum of money from the party whose negligence caused such injury, or have instituted proceedings against such party for the recovery of damage on account of such injury or medical expenses, then in that event the City shall be reimbursed by such member of the Police Department and/or the Fire Department out of any sum that such member of the Police Department and/or Fire Department has received or may hereafter receive from such third party on account of such injury or medical expenses, not to exceed the expense in accordance with Opinion Number 1422 of the Corporation Counsel of said City, dated March 19, 1926. The payment of any of these bills shall not be construed as approval of any previous claims pending or future claims for expenses or benefits on account of any alleged injury to the individuals named. The total amount of such claims, as allowed, is set opposite the names of the injured members of the Police Department and/or the Fire Department and the payments are to be drawn in favor of the proper claimants and charged to the following Account Numbers: 100-57-2005-0937; 610-57-4415-0937; 740-57-4415-0937; 100-59-2005-0937; 610-59-4415-0937; and 740-59-4415-0937.

[Third party orders (each amount not to exceed \$1,000.00)
printed on pages 51115 through 51123
of this *Journal*.]

Third Party Orders.
(All Amounts)

[Or2017-290]

Ordered, That the City Comptroller is authorized and directed to issue payments in conformity with the schedule herein set forth, to physicians, hospitals, nurses or other individuals, in settlement for hospital, medical and nursing services rendered to the injured members of the Police Department and/or the Fire Department herein named; provided such members of the Police Department and/or Fire Department shall enter into an agreement in writing with the City of Chicago to the effect that, should it appear that any of

(Continued on page 51124)

City Of Chicago
Police & Fire Third-Party Orders

Incident Date	Claimant	Rank	Assigned to Unit	Insured	Total Paid
Insured Name1: City Of Chicago Fire					
02/15/1991	Guzick, Lawrence	E	00450	City Of Chicago Fire	\$119.37
02/15/1991	Guzick, Lawrence	E	00450	City Of Chicago Fire	\$4.00
02/15/1991	Guzick, Lawrence	E	00450	City Of Chicago Fire	\$28.93
02/15/1991	Guzick, Lawrence	E	00450	City Of Chicago Fire	\$4.00
02/15/1991	Guzick, Lawrence	E	00450	City Of Chicago Fire	\$4.00
02/15/1991	Guzick, Lawrence	E	00450	City Of Chicago Fire	\$4.00
02/15/1991	Guzick, Lawrence	E	00450	City Of Chicago Fire	\$241.51
02/15/1991	Guzick, Lawrence	E	00450	City Of Chicago Fire	\$14.83
02/15/1991	Guzick, Lawrence	E	00450	City Of Chicago Fire	\$355.46
02/15/1991	Guzick, Lawrence	E	00450	City Of Chicago Fire	\$4.00
07/19/1982	Banks, Thomas S	F	00379	City Of Chicago Fire	\$62.35
07/19/1982	Banks, Thomas S	F	00379	City Of Chicago Fire	\$62.35
Claim Total Amount					
12 \$904.80					
Insured Name1: City Of Chicago Police					
08/10/1994	Wiktorek, Mark C	P	00014	City Of Chicago Police	\$661.96
08/10/1994	Wiktorek, Mark C	P	00014	City Of Chicago Police	\$212.23
08/10/1994	Wiktorek, Mark C	P	00014	City Of Chicago Police	\$661.96
08/10/1994	Wiktorek, Mark C	P	00014	City Of Chicago Police	\$196.05
10/22/1980	Vuletic, Anthony J	P	00004	City Of Chicago Police	\$4.00
11/19/2002	Villanueva, Kristen	P	00007	City Of Chicago Police	\$4.22
11/19/2002	Villanueva, Kristen	P	00007	City Of Chicago Police	\$4.00
11/19/2002	Villanueva, Kristen	P	00007	City Of Chicago Police	\$1.69
11/19/2002	Villanueva, Kristen	P	00007	City Of Chicago Police	\$4.00
11/19/2002	Villanueva, Kristen	P	00007	City Of Chicago Police	\$461.88
11/19/2002	Villanueva, Kristen	P	00007	City Of Chicago Police	\$683.02
11/19/2002	Villanueva, Kristen	P	00007	City Of Chicago Police	\$89.48
11/19/2002	Villanueva, Kristen	P	00007	City Of Chicago Police	\$223.46
11/19/2002	Villanueva, Kristen	P	00007	City Of Chicago Police	\$89.48

6/28/2017

REPORTS OF COMMITTEES

51115

Incident Date	Claimant	Rank	Assigned to Unit	Insured	Total Paid
11/19/2002	Villanueva, Kristen	P	00007	City Of Chicago Police	\$461.88
11/19/2002	Villanueva, Kristen	P	00007	City Of Chicago Police	\$4.00
11/19/2002	Villanueva, Kristen	P	00007	City Of Chicago Police	\$1.69
11/19/2002	Villanueva, Kristen	P	00007	City Of Chicago Police	\$12.90
11/19/2002	Villanueva, Kristen	P	00007	City Of Chicago Police	\$4.00
11/19/2002	Villanueva, Kristen	P	00007	City Of Chicago Police	\$4.00
11/19/2002	Villanueva, Kristen	P	00007	City Of Chicago Police	\$4.00
07/15/2008	Torres, Eddie J	P	00019	City Of Chicago Police	\$56.66
07/15/2008	Torres, Eddie J	P	00019	City Of Chicago Police	\$4.00
07/15/2008	Torres, Eddie J	P	00019	City Of Chicago Police	\$4.00
07/15/2008	Torres, Eddie J	P	00019	City Of Chicago Police	\$47.48
07/15/2008	Torres, Eddie J	P	00019	City Of Chicago Police	\$4.00
07/15/2008	Torres, Eddie J	P	00019	City Of Chicago Police	\$837.90
07/15/2008	Torres, Eddie J	P	00019	City Of Chicago Police	\$47.48
07/15/2008	Torres, Eddie J	P	00019	City Of Chicago Police	\$4.00
07/15/2008	Torres, Eddie J	P	00019	City Of Chicago Police	\$837.90
07/15/2008	Torres, Eddie J	P	00019	City Of Chicago Police	\$6.85
07/15/2008	Torres, Eddie J	P	00019	City Of Chicago Police	\$4.00
07/15/2008	Torres, Eddie J	P	00019	City Of Chicago Police	\$362.69
07/15/2008	Torres, Eddie J	P	00019	City Of Chicago Police	\$1.07
07/15/2008	Torres, Eddie J	P	00019	City Of Chicago Police	\$4.00
07/15/2008	Torres, Eddie J	P	00019	City Of Chicago Police	\$98.28
07/15/2008	Torres, Eddie J	P	00019	City Of Chicago Police	\$44.89
07/15/2008	Torres, Eddie J	P	00019	City Of Chicago Police	\$0.56
07/15/2008	Torres, Eddie J	P	00019	City Of Chicago Police	\$4.00
07/15/2008	Torres, Eddie J	P	00019	City Of Chicago Police	\$300.22
07/15/2008	Torres, Eddie J	P	00019	City Of Chicago Police	\$4.00
07/15/2008	Torres, Eddie J	P	00019	City Of Chicago Police	\$28.72
07/15/2008	Torres, Eddie J	P	00019	City Of Chicago Police	\$47.48
07/15/2008	Torres, Eddie J	P	00019	City Of Chicago Police	\$4.00
07/15/2008	Torres, Eddie J	P	00019	City Of Chicago Police	\$837.90
07/15/2008	Torres, Eddie J	P	00019	City Of Chicago Police	\$47.48
07/15/2008	Torres, Eddie J	P	00019	City Of Chicago Police	\$4.00

6/28/2017

REPORTS OF COMMITTEES

51117

Incident Date	Claimant	Rank	Assigned to Unit	Insured	Total Paid
07/15/2008	Torres, Eddie J	P	00019	City Of Chicago Police	\$837.90
07/15/2008	Torres, Eddie J	P	00019	City Of Chicago Police	\$97.97
07/15/2008	Torres, Eddie J	P	00019	City Of Chicago Police	\$4.00
07/15/2008	Torres, Eddie J	P	00019	City Of Chicago Police	\$203.99
05/29/2006	Sobczynski, Elizabeth	P	00009	City Of Chicago Police	\$818.06
05/29/2006	Sobczynski, Elizabeth	P	00009	City Of Chicago Police	\$72.77
05/29/2006	Sobczynski, Elizabeth	P	00009	City Of Chicago Police	\$1.38
05/29/2006	Sobczynski, Elizabeth	P	00009	City Of Chicago Police	\$4.00
05/29/2006	Sobczynski, Elizabeth	P	00009	City Of Chicago Police	\$120.39
05/29/2006	Sobczynski, Elizabeth	P	00009	City Of Chicago Police	\$4.00
01/28/1998	Roszak, Rose M	P	00014	City Of Chicago Police	\$692.90
03/20/2005	Roberison, Gwenda	P	00015	City Of Chicago Police	\$112.21
03/20/2005	Roberison, Gwenda	P	00015	City Of Chicago Police	\$4.00
03/20/2005	Roberison, Gwenda	P	00015	City Of Chicago Police	\$1.22
08/02/2001	Oprondek, Gary	P	00151	City Of Chicago Police	\$294.41
08/02/2001	Oprondek, Gary	P	00151	City Of Chicago Police	\$4.00
08/02/2001	Oprondek, Gary	P	00151	City Of Chicago Police	\$0.54
08/02/2001	Oprondek, Gary	P	00151	City Of Chicago Police	\$294.41
08/02/2001	Oprondek, Gary	P	00151	City Of Chicago Police	\$4.00
08/02/2001	Oprondek, Gary	P	00151	City Of Chicago Police	\$0.54
08/02/2001	Oprondek, Gary	P	00151	City Of Chicago Police	\$294.41
08/02/2001	Oprondek, Gary	P	00151	City Of Chicago Police	\$4.00
08/02/2001	Oprondek, Gary	P	00151	City Of Chicago Police	\$0.54
08/02/2001	Oprondek, Gary	P	00151	City Of Chicago Police	\$294.41
08/02/2001	Oprondek, Gary	P	00151	City Of Chicago Police	\$4.00
08/02/2001	Oprondek, Gary	P	00151	City Of Chicago Police	\$0.54
08/02/2001	Oprondek, Gary	P	00151	City Of Chicago Police	\$207.64
08/02/2001	Oprondek, Gary	P	00151	City Of Chicago Police	\$4.00
08/02/2001	Oprondek, Gary	P	00151	City Of Chicago Police	\$0.38
08/02/2001	Oprondek, Gary	P	00151	City Of Chicago Police	\$80.86

Incident Date	Claimant	Rank	Assigned to Unit	Insured	Total Paid
08/02/2001	Oprondek, Gary	P	00151	City Of Chicago Police	\$4.00
08/02/2001	Oprondek, Gary	P	00151	City Of Chicago Police	\$294.41
08/02/2001	Oprondek, Gary	P	00151	City Of Chicago Police	\$4.00
08/02/2001	Oprondek, Gary	P	00151	City Of Chicago Police	\$0.54
08/02/2001	Oprondek, Gary	P	00151	City Of Chicago Police	\$244.68
08/02/2001	Oprondek, Gary	P	00151	City Of Chicago Police	\$4.00
08/02/2001	Oprondek, Gary	P	00151	City Of Chicago Police	\$294.41
08/02/2001	Oprondek, Gary	P	00151	City Of Chicago Police	\$4.00
08/02/2001	Oprondek, Gary	P	00151	City Of Chicago Police	\$0.54
05/03/2008	Obrecki, Robert	P	00016	City Of Chicago Police	\$545.55
05/03/2008	Obrecki, Robert	P	00016	City Of Chicago Police	\$107.43
05/03/2008	Obrecki, Robert	P	00016	City Of Chicago Police	\$4.00
05/03/2008	Obrecki, Robert	P	00016	City Of Chicago Police	\$2.03
05/03/2008	Obrecki, Robert	P	00016	City Of Chicago Police	\$107.43
05/03/2008	Obrecki, Robert	P	00016	City Of Chicago Police	\$4.00

6/28/2017

REPORTS OF COMMITTEES

51119

Incident Date	Claimant	Rank	Assigned to Unit	Insured	Total Paid
05/03/2008	Obrecki, Robert	P	00016	City Of Chicago Police	\$2.03
05/03/2008	Obrecki, Robert	P	00016	City Of Chicago Police	\$601.12
05/03/2008	Obrecki, Robert	P	00016	City Of Chicago Police	\$458.00
06/08/1993	Miller-Shemash, Kimberly	P	00010	City Of Chicago Police	\$625.10
06/08/1993	Miller-Shemash, Kimberly	P	00010	City Of Chicago Police	\$50.81
06/08/1993	Miller-Shemash, Kimberly	P	00010	City Of Chicago Police	\$625.10
03/07/2002	Merriweather, Sheila A	P	00005	City Of Chicago Police	\$4.00
03/07/2002	Merriweather, Sheila A	P	00005	City Of Chicago Police	\$1.38
03/07/2002	Merriweather, Sheila A	P	00005	City Of Chicago Police	\$72.77
03/07/2002	Merriweather, Sheila A	P	00005	City Of Chicago Police	\$261.40
05/16/1999	Mackey, Patricia J	P	00044	City Of Chicago Police	\$574.55
05/16/1999	Mackey, Patricia J	P	00044	City Of Chicago Police	\$574.55
05/16/1999	Mackey, Patricia J	P	00044	City Of Chicago Police	\$574.55
05/16/1999	Mackey, Patricia J	P	00044	City Of Chicago Police	\$105.60
05/16/1999	Mackey, Patricia J	P	00044	City Of Chicago Police	\$4.00
05/16/1999	Mackey, Patricia J	P	00044	City Of Chicago Police	\$4.00
07/26/2009	MCGUIRE, KERRY L	9161	017	City Of Chicago Police	\$271.39
07/26/2009	MCGUIRE, KERRY L	9161	017	City Of Chicago Police	\$549.11
07/26/2009	MCGUIRE, KERRY L	9161	017	City Of Chicago Police	\$4.00
07/26/2009	MCGUIRE, KERRY L	9161	017	City Of Chicago Police	\$85.00
07/26/2009	MCGUIRE, KERRY L	9161	017	City Of Chicago Police	\$5.63
07/26/2009	MCGUIRE, KERRY L	9161	017	City Of Chicago Police	\$208.45
07/26/2009	MCGUIRE, KERRY L	9161	017	City Of Chicago Police	\$0.37
07/26/2009	MCGUIRE, KERRY L	9161	017	City Of Chicago Police	\$4.00
07/26/2009	MCGUIRE, KERRY L	9161	017	City Of Chicago Police	\$178.05
07/26/2009	MCGUIRE, KERRY L	9161	017	City Of Chicago Police	\$0.47
07/26/2009	MCGUIRE, KERRY L	9161	017	City Of Chicago Police	\$4.00
07/26/2009	MCGUIRE, KERRY L	9161	017	City Of Chicago Police	\$224.72
07/26/2009	MCGUIRE, KERRY L	9161	017	City Of Chicago Police	\$4.00
07/26/2009	MCGUIRE, KERRY L	9161	017	City Of Chicago Police	\$224.72
07/26/2009	MCGUIRE, KERRY L	9161	017	City Of Chicago Police	\$0.43
07/26/2009	MCGUIRE, KERRY L	9161	017	City Of Chicago Police	\$0.57
07/26/2009	MCGUIRE, KERRY L	9161	017	City Of Chicago Police	\$0.47

Incident Date	Claimant	Rank	Assigned to Unit	Insured	Total Paid
07/26/2009	MCGUIRE, KERRY L	9161	017	City Of Chicago Police	\$4.00
07/26/2009	MCGUIRE, KERRY L	9161	017	City Of Chicago Police	\$4.00
07/26/2009	MCGUIRE, KERRY L	9161	017	City Of Chicago Police	\$85.00
07/26/2009	MCGUIRE, KERRY L	9161	017	City Of Chicago Police	\$4.00
07/26/2009	MCGUIRE, KERRY L	9161	017	City Of Chicago Police	\$5.84
07/26/2009	MCGUIRE, KERRY L	9161	017	City Of Chicago Police	\$85.00
07/26/2009	MCGUIRE, KERRY L	9161	017	City Of Chicago Police	\$4.00
07/26/2009	MCGUIRE, KERRY L	9161	017	City Of Chicago Police	\$5.84
07/26/2009	MCGUIRE, KERRY L	9161	017	City Of Chicago Police	\$20.40
07/26/2009	MCGUIRE, KERRY L	9161	017	City Of Chicago Police	\$10.73
09/18/2003	Lopez, Ruth P	P	00009	City Of Chicago Police	\$349.76
09/30/2006	Lipman, Matthew	P	00006	City Of Chicago Police	\$66.93
09/30/2006	Lipman, Matthew	P	00006	City Of Chicago Police	\$2.01
08/05/2006	Latsos, George	P	00008	City Of Chicago Police	\$118.12
08/05/2006	Latsos, George	P	00008	City Of Chicago Police	\$4.00
08/21/2003	Kitowski, Nicholas	P	00018	City Of Chicago Police	\$259.04
08/21/2003	Kitowski, Nicholas	P	00018	City Of Chicago Police	\$300.00
08/21/2003	Kitowski, Nicholas	P	00018	City Of Chicago Police	\$367.17
08/21/2003	Kitowski, Nicholas	P	00018	City Of Chicago Police	\$225.09
08/21/2003	Kitowski, Nicholas	P	00018	City Of Chicago Police	\$4.00
08/21/2003	Kitowski, Nicholas	P	00018	City Of Chicago Police	\$4.00
08/21/2003	Kitowski, Nicholas	P	00018	City Of Chicago Police	\$4.00
08/21/2003	Kitowski, Nicholas	P	00018	City Of Chicago Police	\$16.26
08/21/2003	Kitowski, Nicholas	P	00018	City Of Chicago Police	\$4.00
08/21/2003	Kitowski, Nicholas	P	00018	City Of Chicago Police	\$4.00
08/21/2003	Kitowski, Nicholas	P	00018	City Of Chicago Police	\$4.00
08/21/2003	Kitowski, Nicholas	P	00018	City Of Chicago Police	\$4.00
08/21/2003	Kitowski, Nicholas	P	00018	City Of Chicago Police	\$4.00
08/21/2003	Kitowski, Nicholas	P	00018	City Of Chicago Police	\$225.09
08/21/2003	Kitowski, Nicholas	P	00018	City Of Chicago Police	\$274.70
08/21/2003	Kitowski, Nicholas	P	00018	City Of Chicago Police	\$764.84
08/21/2003	Kitowski, Nicholas	P	00018	City Of Chicago Police	\$198.44
08/21/2003	Kitowski, Nicholas	P	00018	City Of Chicago Police	\$259.04

REPORTS OF COMMITTEES

Incident Date	Claimant	Rank	Assigned to Unit	Insured	Total Paid
08/31/2006	Giles, Edina K	P	00044	City Of Chicago Police	\$615.00
08/31/2006	Giles, Edina K	P	00044	City Of Chicago Police	\$94.79
08/31/2006	Giles, Edina K	P	00044	City Of Chicago Police	\$4.00
11/12/2007	Gaines, Kenyatta	P	00004	City Of Chicago Police	\$4.00
11/12/2007	Gaines, Kenyatta	P	00004	City Of Chicago Police	\$118.12
12/15/2008	GARTH, WALTER	9161	023	City Of Chicago Police	\$420.03
01/14/2003	Fuda, Frank J	P	00007	City Of Chicago Police	\$812.32
01/14/2003	Fuda, Frank J	P	00007	City Of Chicago Police	\$787.10
01/14/2003	Fuda, Frank J	P	00007	City Of Chicago Police	\$2.16
01/14/2003	Fuda, Frank J	P	00007	City Of Chicago Police	\$4.00
01/14/2003	Fuda, Frank J	P	00007	City Of Chicago Police	\$2.88
01/14/2003	Fuda, Frank J	P	00007	City Of Chicago Police	\$4.00
01/14/2003	Fuda, Frank J	P	00007	City Of Chicago Police	\$2.52
01/14/2003	Fuda, Frank J	P	00007	City Of Chicago Police	\$4.00
01/14/2003	Fuda, Frank J	P	00007	City Of Chicago Police	\$0.72
01/14/2003	Fuda, Frank J	P	00007	City Of Chicago Police	\$4.00
01/14/2003	Fuda, Frank J	P	00007	City Of Chicago Police	\$4.00
01/14/2003	Fuda, Frank J	P	00007	City Of Chicago Police	\$2.88
01/14/2003	Fuda, Frank J	P	00007	City Of Chicago Police	\$4.00
01/14/2003	Fuda, Frank J	P	00007	City Of Chicago Police	\$0.72
01/14/2003	Fuda, Frank J	P	00007	City Of Chicago Police	\$4.00
01/14/2003	Fuda, Frank J	P	00007	City Of Chicago Police	\$4.00
01/14/2003	Fuda, Frank J	P	00007	City Of Chicago Police	\$4.00
01/14/2003	Fuda, Frank J	P	00007	City Of Chicago Police	\$4.00
01/14/2003	Fuda, Frank J	P	00007	City Of Chicago Police	\$4.00
01/14/2003	Fuda, Frank J	P	00007	City Of Chicago Police	\$556.19
01/14/2003	Fuda, Frank J	P	00007	City Of Chicago Police	\$4.00
08/15/2002	Brumley, Cedric	P	00004	City Of Chicago Police	\$450.87
08/15/2002	Brumley, Cedric	P	00004	City Of Chicago Police	\$989.22
08/15/2002	Brumley, Cedric	P	00004	City Of Chicago Police	\$121.00
08/15/2002	Brumley, Cedric	P	00004	City Of Chicago Police	\$450.87

Incident Date	Claimant	Rank	Assigned to Unit	Insured	Total Paid
08/15/2002	Brumley, Cedric	P	00004	City Of Chicago Police	\$530.40
08/15/2002	Brumley, Cedric	P	00004	City Of Chicago Police	\$27.18
08/15/2002	Brumley, Cedric	P	00004	City Of Chicago Police	\$0.96
08/15/2002	Brumley, Cedric	P	00004	City Of Chicago Police	\$4.00
08/15/2002	Brumley, Cedric	P	00004	City Of Chicago Police	\$4.01
08/15/2002	Brumley, Cedric	P	00004	City Of Chicago Police	\$4.00
08/15/2002	Brumley, Cedric	P	00004	City Of Chicago Police	\$199.57
08/15/2002	Brumley, Cedric	P	00004	City Of Chicago Police	\$4.00
08/15/2002	Brumley, Cedric	P	00004	City Of Chicago Police	\$193.87
08/15/2002	Brumley, Cedric	P	00004	City Of Chicago Police	\$3.66
08/15/2002	Brumley, Cedric	P	00004	City Of Chicago Police	\$68.02
08/15/2002	Brumley, Cedric	P	00004	City Of Chicago Police	\$829.32
02/07/2008	Bohan, Cecila	P	00022	City Of Chicago Police	\$746.54
02/07/2008	Bohan, Cecila	P	00022	City Of Chicago Police	\$4.00
02/07/2008	Bohan, Cecila	P	00022	City Of Chicago Police	\$119.37
02/07/2008	Bohan, Cecila	P	00022	City Of Chicago Police	\$119.37
02/07/2008	Bohan, Cecila	P	00022	City Of Chicago Police	\$662.25
02/07/2008	Bohan, Cecila	P	00022	City Of Chicago Police	\$4.00
02/07/2008	Bohan, Cecila	P	00022	City Of Chicago Police	\$12.51
02/07/2008	Bohan, Cecila	P	00022	City Of Chicago Police	\$0.24
02/07/2008	Bohan, Cecila	P	00022	City Of Chicago Police	\$4.00
02/07/2008	Bohan, Cecila	P	00022	City Of Chicago Police	\$118.77
02/07/2008	Bohan, Cecila	P	00022	City Of Chicago Police	\$0.18
02/07/2008	Bohan, Cecila	P	00022	City Of Chicago Police	\$4.00
02/07/2008	Bohan, Cecila	P	00022	City Of Chicago Police	\$89.44
02/07/2008	Bohan, Cecila	P	00022	City Of Chicago Police	\$0.18
02/07/2008	Bohan, Cecila	P	00022	City Of Chicago Police	\$4.00
02/07/2008	Bohan, Cecila	P	00022	City Of Chicago Police	\$89.44
02/07/2008	Bohan, Cecila	P	00022	City Of Chicago Police	\$4.00
04/10/2000	Barney, Walter	P	00004	City Of Chicago Police	\$4.00
04/10/2000	Barney, Walter	P	00004	City Of Chicago Police	\$4.00
04/10/2000	Barney, Walter	P	00004	City Of Chicago Police	\$0.66
11/06/2007	Anderson, Rhonda M	P	00189	City Of Chicago Police	\$0.05

6/28/2017

REPORTS OF COMMITTEES

51123

Incident Date	Claimant	Rank	Assigned to Unit	Insured	Total Paid
11/06/2007	Anderson, Rhonda M	P	00189	City Of Chicago Police	\$46.33
02/12/2009	ANDREWS, PATRICK	9161	020	City Of Chicago Police	\$72.01
02/12/2009	ANDREWS, PATRICK	9161	020	City Of Chicago Police	\$258.68
02/12/2009	ANDREWS, PATRICK	9161	020	City Of Chicago Police	\$160.58
02/12/2009	ANDREWS, PATRICK	9161	020	City Of Chicago Police	\$4.00
02/12/2009	ANDREWS, PATRICK	9161	020	City Of Chicago Police	\$3.03
02/12/2009	ANDREWS, PATRICK	9161	020	City Of Chicago Police	\$71.40
02/12/2009	ANDREWS, PATRICK	9161	020	City Of Chicago Police	\$2.01
02/12/2009	ANDREWS, PATRICK	9161	020	City Of Chicago Police	\$106.31
02/12/2009	ANDREWS, PATRICK	9161	020	City Of Chicago Police	\$1.36
Claim Total	Amount				
255	\$35,683.33				
Claim Total	Amount				
267	\$36,588.13				

(Continued from page 51114)

said members of the Police Department and/or Fire Department have received any sum of money from the party whose negligence caused such injury, or have instituted proceedings against such party for the recovery of damage on account of such injury or medical expenses, then in that event the City shall be reimbursed by such member of the Police Department and/or the Fire Department out of any sum that such member of the Police Department and/or Fire Department has received or may hereafter receive from such third party on account of such injury or medical expenses, not to exceed the expense in accordance with Opinion Number 1422 of the Corporation Counsel of said City, dated March 19, 1926. The payment of any of these bills shall not be construed as approval of any previous claims pending or future claims for expenses or benefits on account of any alleged injury to the individuals named. The total amount of such claims, as allowed, is set opposite the names of the injured members of the Police Department and/or the Fire Department and the payments are to be drawn in favor of the proper claimants and charged to the following Account Numbers: 100-57-2005-0937; 610-57-4415-0937; 740-57-4415-0937; 100-59-2005-0937; 610-59-4415-0937; and 740-59-4415-0937.

[Third party orders (all amounts) printed
on page 51125 of this *Journal*.]

PAYMENT OF MISCELLANEOUS REFUNDS, COMPENSATION FOR PROPERTY
DAMAGE, ET CETERA.

[Or2017-287]

The Committee on Finance submitted the following report:

CHICAGO, June 28, 2017.

To the President and Members of the City Council:

Your Committee on Finance, having had under consideration an order authorizing the payment of various small claims against the City of Chicago, having had the same under

(Continued on page 51126)

City Of Chicago
Police & Fire Third-Party Orders

Incident Date	Claimant	Rank	Assigned to Unit	Insured	Total Paid
Insured Name1: City Of Chicago Fire					
02/15/1991	Guzick, Lawrence	E	00450	City Of Chicago Fire	\$107.81
02/15/1991	Guzick, Lawrence	E	00450	City Of Chicago Fire	\$27.56
02/15/1991	Guzick, Lawrence	E	00450	City Of Chicago Fire	\$4.00
02/15/1991	Guzick, Lawrence	E	00450	City Of Chicago Fire	\$2,330.63
Claim Total	Amount				
4	\$2,470.00				
Insured Name1: City Of Chicago Police					
08/10/1994	Wiktorek, Mark C	P	00014	City Of Chicago Police	\$1,198.17
08/10/1994	Wiktorek, Mark C	P	00014	City Of Chicago Police	\$1,860.13
11/19/2002	Villanueva, Kristen	P	00007	City Of Chicago Police	\$24,451.24
11/19/2002	Villanueva, Kristen	P	00007	City Of Chicago Police	\$24,451.24
07/15/2008	Torres, Eddie J	P	00019	City Of Chicago Police	\$2,647.17
07/15/2008	Torres, Eddie J	P	00019	City Of Chicago Police	\$1,105.10
06/08/1993	Miller-Shemash, Kimberly	P	00010	City Of Chicago Police	\$625.10
06/08/1993	Miller-Shemash, Kimberly	P	00010	City Of Chicago Police	\$625.10
03/07/2002	Merriweather, Sheila A	P	00005	City Of Chicago Police	\$1,004.38
03/07/2002	Merriweather, Sheila A	P	00005	City Of Chicago Police	\$1,353.23
03/07/2002	Merriweather, Sheila A	P	00005	City Of Chicago Police	\$1,004.38
03/07/2002	Merriweather, Sheila A	P	00005	City Of Chicago Police	\$1,004.38
09/30/2006	Lipman, Matthew	P	00006	City Of Chicago Police	\$1,596.75
08/15/2002	Brumley, Cedric	P	00004	City Of Chicago Police	\$5,794.83
08/15/2002	Brumley, Cedric	P	00004	City Of Chicago Police	\$5,630.08
08/15/2002	Brumley, Cedric	P	00004	City Of Chicago Police	\$5,915.04
08/15/2002	Brumley, Cedric	P	00004	City Of Chicago Police	\$5,768.79
02/07/2008	Bohan, Cecilia	P	00022	City Of Chicago Police	\$126.22
04/10/2000	Barney, Walter	P	00004	City Of Chicago Police	\$120.10
04/10/2000	Barney, Walter	P	00004	City Of Chicago Police	\$171.44
Claim Total	Amount				
20	\$86,452.87				
Claim Total	Amount				
24	\$88,922.87				

6/28/2017

REPORTS OF COMMITTEES

51125

(Continued from page 51124)

advisement, begs leave to report and recommend that Your Honorable Body *Pass* the proposed order transmitted herewith.

This recommendation was concurred in by a viva voce vote of the members of the committee, with no dissenting vote.

Respectfully submitted,

(Signed) EDWARD M. BURKE,
Chairman.

On motion of Alderman Burke, the said proposed order transmitted with the foregoing committee report was *Passed* by yeas and nays as follows:

Yeas -- Aldermen Moreno, Hopkins, King, Hairston, Sawyer, Mitchell, Harris, Beale, Sadlowski Garza, Thompson, Cárdenas, Quinn, Burke, Lopez, Foulkes, D. Moore, Curtis, O'Shea, Cochran, Brookins, Muñoz, Zalewski, Scott, Solis, Maldonado, Burnett, Ervin, Taliaferro, Reboyras, Santiago, Waguespack, Mell, Austin, Ramirez-Rosa, Villegas, Mitts, Sposato, Laurino, O'Connor, Napolitano, Reilly, Smith, Tunney, Arena, Cappleman, Pawar, Osterman, J. Moore, Silverstein -- 49.

Nays -- None.

Alderman Beale moved to reconsider the foregoing vote. The motion was lost.

The following is said order as passed:

Ordered, That the City Comptroller is authorized and directed to pay the following named claimants the respective amounts set opposite their names, said amount to be paid in full and final settlement on each claim on the date and location by type of claim as follows:

[List of claimants printed on pages 51127
and 51128 of this *Journal*.]

City Of Chicago
Journal Report for City Council GL Claims

Last Name	First Name	Address	City	State	Zip Code	DOL	Total Paid	Payee	Location of Accident
Claimant Type Desc: Property(7)									
DABECA	SUAD	3010 W BRYN MAWR	CHICAGO	IL	60659	12/02/2015	\$937.50	Claimant	3010 W BRYN MAWR
JEFFERSON	ALBERT	8514 S WOLCOTT AVE	CHICAGO	IL	60620	04/21/2016	\$975.00	Claimant	8514 S WOLCOTT AVE
LU	KEN	453 W 38TH PL	CHICAGO	IL	60609	12/22/2016	\$243.75	Claimant	453 W 38TH PL
McCLAIN	WILLIE	1900 N. NORMANDY AVE	CHICAGO	IL	60607	11/20/2015	\$82.50	Claimant	1900 N NORMANDY AVE
PRICE	ALLAN	814 SHERIDAN RD	EVANSTON	IL	60202	11/14/2016	\$173.95	Claimant	1501 W CHASE
RICKMAN	DOLORES	2761 W 85th pl	CHICAGO	IL	60652	05/18/2016	\$431.25	Claimant	2761 W 85TH PL
WITKOWSKI	MICHAEL	5859 S NEENAH AVE	CHICAGO	IL	60638	02/15/2017	\$685.00	Claimant	5859 S NEENAH AVE
<div> <div>Number</div> <div>Amount</div> </div>									
Total of Split Claims: 7 \$3,528.95									
Claimant Type Desc: Vehicle(8)									
AKHAVAN	SINA	1228 E 54TH	CHICAGO	IL	60615	03/14/2017	\$88.25	Claimant	400 E GARFIELD
ALBA	KYLE	2911 N. WESTERN AVE	CHICAGO	IL	60618	03/08/2016	\$1,306.47	Claimant	2912 N WESTERN
ALFARO	JORGE	2116 S. WASHTENAW	CHICAGO	IL	60608	06/04/2016	\$671.54	Claimant	1945 W CERMAK
ANDREWS	KAREN	11824 S. OAKLEY AVE	CHICAGO	IL	60643	08/11/2016	\$823.53	Claimant	300 S JACKSON BLVD.
ANDREWS	KAREN	11824 S. OAKLEY AVE	CHICAGO	IL	60643	08/11/2016	\$99.28	DEPARTMENT OF REVENUE	300 S JACKSON BLVD.
CIONE	LAWRENCE	6035 W. GIDDINGS	CHICAGO	IL	60630	02/19/2016	\$1,185.89	Claimant	4639 N. LAMON
COLEMAN	MAIESHA	347 W. 124TH ST.	CHICAGO	IL	60628	01/23/2017	\$568.34	DEPARTMENT OF REVENUE	400 E WACKER
COLEMAN	MAIESHA	347 W. 124TH ST.	CHICAGO	IL	60628	01/23/2017	\$440.94	Claimant	400 E WACKER
COSME	BRYAN	5248 S. HONORE	CHICAGO	IL	60609	11/07/2016	\$1,554.75	Claimant	1249 W MONTROSE
CRABTREE	EMILY	2251 W. CORNELIA AVE	CHICAGO	IL	60618	01/10/2016	\$275.00	Claimant	3129 N WESTERN
DELARA	RICO	3143 W. WALLEN AVE.	CHICAGO	IL	60645	01/23/2017	\$88.00	DEPARTMENT OF REVENUE	3040 W PETERSON
FLOYD	MORRIS	PO BOX 14272	LEXINGTON	KY	40512	01/25/2017	\$197.49	Claimant	5130 W MADISON ST
FRANCO	BARBARA	2949 N WASHTENAW AVE	CHICAGO	IL	60618	01/09/2016	\$225.29	Claimant	2970 N WESTERN AVE
GARBER	DEBORAH	7061 N KEDZIE AVENUE	CHICAGO	IL	60645	04/05/2017	\$46.83	Claimant	2400 W TOUHY
GLOVER	ROBERT	5633 N. KOSTNER AVE	CHICAGO	IL	60646	03/21/2017	\$308.71	Claimant	600 N WELLS
GOTZ	STEPHEN	1917 WEATHERSFIELD WAY	SCHAUMBURG	IL	60193	06/08/2016	\$932.03	Claimant	150 N LAKE SHORE DR.
JONES	KATHRYN	221 S PHELPS AVE	ARLINGTON	IL	60004	03/23/2017	\$149.93	Claimant	2649-2799 W GEORGE ST
KANE	RICHARD	6545 N SPOKANE AVE	CHICAGO	IL	60646	01/29/2017	\$98.85	Claimant	5501 W DEVON
KESSINGER	MASON	2121 WAKONDA DR	DES MOINES	IA	50321	02/07/2016	\$110.00	Claimant	506 W HARRISON

City Of Chicago - Confidential

6/28/2017

REPORTS OF COMMITTEES

51127

Last Name	First Name	Address	City	State	Zip Code	DOL	Total Paid	Payee	Location of Accident
KILMER	MICHAEL	112 DIANA ROAD	OGDEN DUNES	IN	46368	08/03/2016	\$352.50	Claimant	200 W 18TH ST
KING	NELLIE	8729 S JUSTINE ST	CHICAGO	IL	60620	03/16/2017	\$79.84	Claimant	100-120 W 87TH ST
LOPEZ	VICTOR	4849 S. LAWLER AVE	CHICAGO	IL	60638	01/29/2014	\$1,427.12	Claimant	1400 E GRANVILLE
LYNCH	MELODY	1843 ADMIRAL CT	GLENVIEW	IL	60026	03/30/2017	\$90.78	Claimant	3600 W FOSTER AVE
McCURDY	GWEN	10338 S. PAIRIE	CHICAGO	IL	60628	08/03/2015	\$83.03	Claimant	300 W 104TH STREET
ORIGEL	AARON	10741 AVE F	CHICAGO	IL	60617	11/14/2016	\$526.76	Claimant	6300 S LAKE SHORE DR
PARKS	DONALD	7417 S. CHAPPEL	CHICAGO	IL	60649	03/08/2016	\$655.91	Claimant	7418 S CHAPPEL AVE
PORTER	THOMAS	1100 W. MONTROSE AVE	CHICAGO	IL	60613	01/17/2017	\$201.15	Claimant	2256 W IRVING PARK
PRICE	CARLA	814 SHERIDAN ROAD	EVANSTON	IL	60202	02/09/2017	\$104.75	Claimant	7106 N RIDGE AVE
REED	ALEXIS	953 W. 37TH PLACE	CHICAGO	IL	60609	01/20/2017	\$63.05	Claimant	2000 S CANAL
RHEA	FRED	7028 S WEST ST	ROCHELLE	IL	61068	02/20/2017	\$246.51	Claimant	4715 W LAWRENCE
ROSENBLATT	STEVEN	6833 N. KEDZIE AVE	CHICAGO	IL	60659	04/01/2017	\$208.89	Claimant	6035 N KEDZIE
SCHNEIDER	FRANK	3200 N. LAKE SHORE DR.	CHICAGO	IL	60657	01/16/2017	\$83.17	Claimant	2015 W IRVING PARK
WETTSTEIN	JUSTIN	1318 W. ELMDALE AVE.	CHICAGO	IL	60660	04/23/2016	\$67.75	DEPARTMENT OF REVENUE	2400 N CANNON DR

	Number	Amount
Total of Split Claims:	33	\$13,362.33

	Number	Amount
Total of Split Claims:	40	\$16,891.28

PAYMENT OF SUNDRY CLAIMS FOR CONDOMINIUM REFUSE REBATES.

[Or2017-288]

The Committee on Finance submitted the following report:

CHICAGO, June 28, 2017.

To the President and Members of the City Council:

Your Committee on Finance, having had under consideration an order authorizing the payment of various condominium refuse rebate claims against the city, having had the same under advisement, begs leave to report and recommend that Your Honorable Body Pass the proposed order transmitted herewith.

This recommendation was concurred in by a viva voce vote of the members of the committee, with no dissenting vote.

Respectfully submitted,

(Signed) EDWARD M. BURKE,
Chairman.

On motion of Alderman Burke, the said proposed order transmitted with the foregoing committee report was *Passed* by yeas and nays as follows:

Yeas -- Aldermen Moreno, Hopkins, King, Hairston, Sawyer, Mitchell, Harris, Beale, Sadlowski Garza, Thompson, Cárdenas, Quinn, Burke, Lopez, Foulkes, D. Moore, Curtis, O'Shea, Cochran, Brookins, Muñoz, Zalewski, Scott, Solis, Maldonado, Burnett, Ervin, Taliaferro, Reboyas, Santiago, Waguespack, Mell, Austin, Ramirez-Rosa, Villegas, Mitts, Sposato, Laurino, O'Connor, Napolitano, Reilly, Smith, Tunney, Arena, Cappleman, Pawar, Osterman, J. Moore, Silverstein -- 49.

Nays -- None.

Alderman Beale moved to reconsider the foregoing vote. The motion was lost.

The following is said order as passed:

Ordered, That the City Comptroller is authorized and directed to pay the following named claimants the respective amounts set opposite their names, said amounts to be paid in full as follows and charged to Account Number 100-99-4415-0939-0939:

[List of claimants printed on pages 51130 and 51131 of this *Journal*.]

REPORT DATE : 6/19/2017
 REPORT TIME : 14:59:04
 PROGRAM : RRR272

C I T Y O F C H I C A G O
 COMMITTEE ON FINANCE
 REFUSE REBATE COUNCIL ORDERS--PASSED

MEETING DATE 6/28/2017

CONDOMINIUM/ COOPERATIVE NAME	NO. OF ELGIBLE UNITS	TYPE		AMOUNT OF REBATE	***** SPONSOR *****	
BEAR FLAG CONDOMINIUM	6	ANNUAL	2011	450.00	AMEYA PAWAR	47
BELL COURT CONDOMINIUMS	26	ANNUAL	2011	1,950.00	SCOTT WAGUESPACK	32
CLIFTON VILLAGE CONDO ASSN	32	ANNUAL	2011	2,400.00	THOMAS TUNNEY	44
CORNELIA GARDENS CONDO. ASSN.	31	ANNUAL	2011	2,325.00	THOMAS TUNNEY	44
DEL RAY CONDO ASSOCIATION	7	ANNUAL	2011	450.00	AMEYA PAWAR	47
GRACE COURT CONDO	56	ANNUAL	2011	2,475.00	THOMAS TUNNEY	44
GRACEFIELD CONDOS	15	ANNUAL	2011	1,125.00	AMEYA PAWAR	47
GRACEWOOD CONDOMINIUM ASSN.	6	ANNUAL	2011	450.00	THOMAS TUNNEY	44
HAWTHORNE PLACE 2 CONDO ASSN.	50	ANNUAL	2011	3,750.00	THOMAS TUNNEY	44
HENDERSON SQUARE CONDO ASSN.	47	ANNUAL	2011	3,525.00	THOMAS TUNNEY	44
IMPERIAL TOWERS CONDO ASSOC.	862	ANNUAL	2011	19,757.00	JAMES CAPPLEMAN	46
JANSSEN COURT CONDO. ASSOC.	28	ANNUAL	2011	1,575.00	THOMAS TUNNEY	44
JANSSEN COURT HOMEOWNERS ASSN.	15	ANNUAL	2011	1,125.00	THOMAS TUNNEY	44
LAKE SIDE MANOR CONDO. II	7	ANNUAL	2011	525.00	JAMES CAPPLEMAN	46
LV LOFTS CONDO ASSOC	24	ANNUAL	2011	1,350.00	THOMAS TUNNEY	44
OAKFIELD NORTH CONDO ASSOC.	32	SEMI-ANNUAL	2011	1,200.00	GILBERT VILLEGAS	36
PARK NEWBERRY CONDOMINIUM	183	SEMI-ANNUAL	2011	6,000.00	BRIAN HOPKINS	02
PARK TOWER CONDO. ASSOCIATION	728	SEMI-ANNUAL	2011	18,825.00	HARRY OSTERMAN	48
PARK TOWER CONDO. ASSOCIATION	728	SEMI-ANNUAL	2011	11,309.75	HARRY OSTERMAN	48
PARK VIEW CONDO WEST INC.	30	SEMI-ANNUAL	2011	1,125.00	ANTHONY NAPOLITANO	41
PROUDFOOTE CONDOMINIUM ASSN.	17	SEMI-ANNUAL	2011	637.50	DEBRA SILVERSTEIN	50
RENAISSANCE PLACE AT HYDE PARK	204	SEMI-ANNUAL	2011	4,650.00	SOPHIA KING	04
ROSCOE VILLAGE LOFTS CONDO.	139	ANNUAL	2011	9,300.00	AMEYA PAWAR	47
ROSEWELL CONDO ASSOC	19	ANNUAL	2011	1,425.00	DEBRA SILVERSTEIN	50
SOUTH COMMONS CONDO ASSOC.	679	SEMI-ANNUAL	2011	16,162.50	PAT DOWELL	03
THE MALIBU CONDOMINIUM	356	ANNUAL	2011	24,783.00	HARRY OSTERMAN	48
THE 625-627 W. PATTERSON CONDO	10	ANNUAL	2011	675.00	JAMES CAPPLEMAN	46
VITA CONDO. ASSOCIATION	28	ANNUAL	2011	1,875.00	THOMAS TUNNEY	44
WAVELAND GARDENS CONDO. ASSOC.	50	ANNUAL	2011	3,300.00	JAMES CAPPLEMAN	46
WILSON-PAULINA CO-OP ASS'N.	21	ANNUAL	2011	1,575.00	AMEYA PAWAR	47
WINDSOR WEST CONDO ASSOC.	36	ANNUAL	2011	2,700.00	JOHN ARENA	45
WRIGLEYVIEW VILLAGE CONDO ASSN	38	ANNUAL	2011	2,550.00	THOMAS TUNNEY	44
1247 ROSCOE CONDO. ASSN.	18	ANNUAL	2011	1,350.00	THOMAS TUNNEY	44
155 HARBOR DRIVE CONDO ASSOC	742	SEMI-ANNUAL	2011	20,720.92	BRENDAN REILLY	42
1636 WEST MELROSE CONDO. ASSOC	20	ANNUAL	2011	1,500.00	AMEYA PAWAR	47
1744 HENDERSON CONDO. ASSOC.	7	ANNUAL	2011	525.00	AMEYA PAWAR	47
2130 W. BELMONT CONDOMINIUMS	12	ANNUAL	2011	900.00	SCOTT WAGUESPACK	32
2221 W. FARWELL CONDO ASSOC.	6	ANNUAL	2011	450.00	DEBRA SILVERSTEIN	50
253 EAST DELAWARE CONDO. ASSOC	164	SEMI-ANNUAL	2011	3,675.00	BRIAN HOPKINS	02
3400 N. JANSSEN CONDO. ASSOC.	25	ANNUAL	2011	1,350.00	THOMAS TUNNEY	44
3430-32 N. ASHLAND CONDO ASSN.	8	ANNUAL	2011	600.00	AMEYA PAWAR	47
3762-64 N. FREMONT CONDO.ASSN.	6	ANNUAL	2011	450.00	JAMES CAPPLEMAN	46
3800 N. LAKE SHORE DRIVE	95	ANNUAL	2011	7,125.00	JAMES CAPPLEMAN	46
3825 PINE GROVE CONDOMINIUM	93	ANNUAL	2011	5,431.13	JAMES CAPPLEMAN	46
3844 N. ASHLAND CONDO ASSOC.	18	ANNUAL	2011	1,350.00	AMEYA PAWAR	47

51130

JOURNAL-CITY COUNCIL--CHICAGO

6/28/2017

REPORT DATE : 6/19/2017
REPORT TIME : 14:59:04
PROGRAM : RRR272

C I T Y O F C H I C A G O
COMMITTEE ON FINANCE
REFUSE REBATE COUNCIL ORDERS--PASSED

MEETING DATE 6/28/2017

CONDOMINIUM/ COOPERATIVE NAME	NO. OF ELGIBLE UNITS	TYPE	AMOUNT OF REBATE	***** SPONSOR *****
3950 NORTH LAKE SHORE DRIVE	658	ANNUAL 2011	37,442.77	JAMES CAPPLEMAN 46
440 ALDINE CONDOMINUM ASSN.	6	ANNUAL 2011	450.00	THOMAS TUNNEY 44
4445 N. PAULINA CONDO ASSOC.	17	ANNUAL 2011	1,275.00	AMEYA PAWAR 47
611 SOUTH WELLS CONDO ASSOC.	230	SEMI-ANNUAL 2011	5,475.00	DANNY SOLIS 25
6434-36 N. DAMEN CONDO. ASSOC.	7	SEMI-ANNUAL 2011	262.50	DEBRA SILVERSTEIN 50
663 WEST GRACE CONDO. ASSOC.	80	ANNUAL 2011	6,000.00	JAMES CAPPLEMAN 46
7608-7610 N. ROGERS CONDO	10	ANNUAL 2011	450.00	JOE MOORE 49
800 W. CORNELIA CONDO ASSOC.	25	ANNUAL 2011	1,875.00	THOMAS TUNNEY 44

** GRAND TOTAL AMOUNT **

249,982.07

** GRAND TOTAL NUMBER ** 53

6/28/2017

REPORTS OF COMMITTEES

51131

PAYMENT OF SENIOR CITIZEN SEWER REBATE CLAIMS.

[Or2017-286]

The Committee on Finance submitted the following report:

CHICAGO, June 28, 2017.

To the President and Members of the City Council:

Your Committee on Finance, having had under consideration an order authorizing the payment of senior citizen sewer rebate claims, having had the same under advisement, begs leave to report and recommend that Your Honorable Body *Pass* the proposed order transmitted herewith.

This recommendation was concurred in by a viva voce vote of the members of the committee, with no dissenting vote.

Respectfully submitted,

(Signed) EDWARD M. BURKE,
Chairman.

On motion of Alderman Burke, the said proposed order transmitted with the foregoing committee report was *Passed* by yeas and nays as follows:

Yeas -- Aldermen Moreno, Hopkins, King, Hairston, Sawyer, Mitchell, Harris, Beale, Sadlowski Garza, Thompson, Cárdenas, Quinn, Burke, Lopez, Foulkes, D. Moore, Curtis, O'Shea, Cochran, Brookins, Muñoz, Zalewski, Scott, Solis, Maldonado, Burnett, Ervin, Taliaferro, Reboyras, Santiago, Waguespack, Mell, Austin, Ramirez-Rosa, Villegas, Mitts, Sposato, Laurino, O'Connor, Napolitano, Reilly, Smith, Tunney, Arena, Cappleman, Pawar, Osterman, J. Moore, Silverstein -- 49.

Nays -- None.

Alderman Beale moved to reconsider the foregoing vote. The motion was lost.

The following is said order as passed:

Ordered, That the City Comptroller is authorized and directed to pay the following named claimants the respective amounts set opposite their names, said amounts to be paid in full as follows and charged to Account Number 314-99-4415-9148-0938:

[List of claimants printed on pages 51133
through 51139 of this *Journal*.]

COMMITTEE ON FINANCE
SMALL CLAIMS, CITY OF CHICAGO
SEWER REBATE JOURNAL

NAME	PIN NUMBER	ALDERMAN	AMOUNT
ALEXANDER, ADRIAN Z.	13-10-301-100-0000	05 HAIRSTON	50.00
ALEXANDER, MARY E.	20-23-125-005-0000	05 HAIRSTON	50.00
ALFORD, JESSIE O.	14-16-301-041-1166	46 CAPPLEMAN	50.00
ALPERT, ANN S.	17-03-207-061-1091	42 REILLY	50.00
ALTAMERO, TOMAS L	20-14-202-076-1230	05 HAIRSTON	50.00
AMAROSE, ANTHONY P.	20-13-103-009-0000	05 HAIRSTON	50.00
AMSCHLER, ALVIN J.	17-03-214-014-1019	02 HOPKINS	50.00
ANDERSON, JOAN A	20-14-205-035-0000	05 HAIRSTON	50.00
APPEL, DAVID	20-12-114-052-1026	05 HAIRSTON	50.00
ARGUELLO, GUADALUPE T	13-21-411-038-1005	31 SANTIAGO	50.00
ARMSTRONG, SUSAN H	14-21-314-050-1009	44 TUNNEY	50.00
ARON, CHARLES	14-21-101-036-1003	46 CAPPLEMAN	50.00
BAILEY, SHELIA	20-25-207-050-1002	05 HAIRSTON	50.00
BALINGIT, QUINTIN	14-18-323-012-1023	47 PAWAR	50.00
BALL, CARRIE L	20-14-202-076-1483	05 HAIRSTON	50.00
BALTHAZAR, DON J.	20-13-102-029-1283	05 HAIRSTON	50.00
BARKER, LULA M.	20-11-329-001-0000	05 HAIRSTON	50.00
BARKER, RICHARD	10-31-417-050-1008	41 NAPOLITANO	50.00
BARON, PAULA L	14-08-203-001-0000	48 OSTERMAN	50.00
BARRETT, WILLIAM R	14-08-407-022-1063	48 OSTERMAN	50.00
BASHIR, ELENA L	20-14-223-032-0000	05 HAIRSTON	50.00
BATTE, RUBY L.	20-11-307-013-1001	05 HAIRSTON	50.00
BAYONA, NIDA	14-18-323-012-1074	47 PAWAR	50.00
BECKER, CAROL	14-21-111-007-1088	46 CAPPLEMAN	50.00
BELKO, CAROLYN	13-18-409-069-1034	38 SPOSATO	50.00
BENDER, ALFRED	17-21-210-139-1037	03 DOWELL	50.00
BENDIX, KATHERINE L	17-03-222-023-1348	02 HOPKINS	50.00
BERTAOCCHI, JOHN A.	14-08-203-001-0000	48 OSTERMAN	50.00
BETHEL, GERALDINE F	20-24-419-018-1018	05 HAIRSTON	50.00
BETHLEN, BUFF	17-10-111-014-1428	42 REILLY	50.00
BLAUBACH, RUSSELL	14-05-215-015-1219	48 OSTERMAN	50.00
BLEAKLEY, MARY	17-03-107-019-1102	43 SMITH	50.00
BOIN, JOYCE M	13-10-200-026-1124	39 LAURINO	50.00
BOO, MAUREEN	20-12-114-054-1008	05 HAIRSTON	50.00
BORK, GREGORY H	17-10-312-017-1085	42 REILLY	50.00
BRADFORD, JEAN	20-35-313-022-1019	08 HARRIS	50.00
BRATMAN, STANLEY	14-05-203-012-1070	48 OSTERMAN	50.00
BRAZIL, ROBERT	20-12-108-038-1014	04 KING	50.00
BRENDEL, BONNIE A	20-13-101-222-1001	05 HAIRSTON	50.00
BRENT, BEVERLY A	20-12-108-039-1088	05 HAIRSTON	50.00
BRESKI, JAMES G	17-10-309-015-1860	42 REILLY	50.00
BROWN CHILDS, JOSIE	20-24-419-018-1004	05 HAIRSTON	50.00
BROWN, ROBERT	20-14-202-076-1069	05 HAIRSTON	50.00
BROWNE, JANE C	17-03-201-076-1058	02 HOPKINS	50.00
BRUMMIT, MARTHA J.	20-24-419-018-1040	05 HAIRSTON	50.00
BRUNSTEIN, PHILLIP	17-03-208-021-1044	42 REILLY	50.00
BUGG, ALBERT	20-23-125-005-0000	05 HAIRSTON	50.00
BURGESS, PHILIP	14-21-103-030-1094	46 CAPPLEMAN	50.00
BURKS, MARY P.	20-13-103-009-0000	05 HAIRSTON	50.00
BYKOWSKI, ROSALIE V	13-02-300-009-1003	39 LAURINO	50.00
CAMPBELL, BRENDA L	14-33-423-048-1279	02 HOPKINS	50.00

COMMITTEE ON FINANCE
SMALL CLAIMS, CITY OF CHICAGO
SEWER REBATE JOURNAL

NAME	PIN NUMBER	ALDERMAN	AMOUNT
CAMPOS, MARLENE L.	14-21-110-020-1347	46 CAPPLEMAN	50.00
CARLSON, RICHARD J	17-03-222-023-1324	02 HOPKINS	50.00
CARNEY, ALICE	17-03-222-020-0000	02 HOPKINS	50.00
CASTRONOVO, MARY	14-18-323-012-1043	47 PAWAR	50.00
CERVENKA, ALAN N	14-08-206-030-1006	48 OSTERMAN	50.00
CHANDLER, JOAN	14-08-203-016-1285	48 OSTERMAN	50.00
CHAPMAN, LAWRENCE R	14-33-422-068-1242	02 HOPKINS	50.00
CHEN, EUGENE Y	14-05-215-015-1287	48 OSTERMAN	50.00
CHERCHI, JUDY	20-14-210-005-0000	05 HAIRSTON	50.00
CIANGI, DIANE M	17-10-400-012-1474	42 REILLY	50.00
CLARKE, JAMES R	13-17-107-209-1011	38 SPOSATO	50.00
CLINE, CAROLYN	14-33-422-068-1368	02 HOPKINS	50.00
COHN, CARL M.	20-12-113-046-1006	05 HAIRSTON	50.00
CORREA DA SILVA, GABRIELE B.	20-12-102-007-1045	05 HAIRSTON	50.00
CROCKETT, EVELYN	20-12-108-039-1111	05 HAIRSTON	50.00
CURRY, SARAH L.	20-11-319-036-1004	05 HAIRSTON	50.00
DAVIDSON, FLOZELL	20-14-202-076-1007	05 HAIRSTON	50.00
DAVIS, MARGARET	20-23-124-019-0000	05 HAIRSTON	50.00
DE PARA MANUEL J	14-08-418-058-0000	46 CAPPLEMAN	50.00
DEDINSKY, DAVID	20-12-101-024-1048	05 HAIRSTON	50.00
DEVLIN, MARY M	14-05-215-015-1256	48 OSTERMAN	50.00
DICKSON, BETTY	20-14-202-076-1410	05 HAIRSTON	50.00
DONOVAN, ANN T.	13-16-110-099-1001	45 ARENA	50.00
DONWICZ, NANCY	14-21-111-007-1665	46 CAPPLEMAN	50.00
DREW, BETTY J.	12-12-202-084-1005	41 NAPOLITANO	50.00
DUDOWICZ, JACEK	14-33-422-068-1357	02 HOPKINS	50.00
DUKES, ARNITA	20-14-202-076-1329	05 HAIRSTON	50.00
DUNNE, MICHAEL S	20-12-102-008-1049	05 HAIRSTON	50.00
DUPLAIN, MARY	20-11-413-024-1006	05 HAIRSTON	50.00
DURAN, JOVITA	14-05-215-017-1011	48 OSTERMAN	50.00
DURANTE, DIANE	20-12-106-005-0000	05 HAIRSTON	50.00
EBERSON, GERTRAUD	14-21-110-020-1024	46 CAPPLEMAN	50.00
EDWARDS, ALTHEA	20-12-108-039-1077	05 HAIRSTON	50.00
EHRlich, JACQUE B	17-04-207-087-1527	02 HOPKINS	50.00
ELKINS, SANDRA	17-10-200-065-1281	02 HOPKINS	50.00
FABIANSKI, FRANK	13-18-409-069-1112	38 SPOSATO	50.00
FAULKNER, ROSE	20-24-419-018-1020	05 HAIRSTON	50.00
FEKETE, STEPHEN	13-12-317-018-1003	40 O'CONNOR	50.00
FERDMAN, WILLIAM M	17-10-202-062-1104	42 REILLY	50.00
FLOYD, DORIS F.	20-24-322-020-1003	05 HAIRSTON	50.00
FORD, GAIL	25-11-300-036-0000	08 HARRIS	50.00
FRANK, NANCY C.	20-12-108-039-1138	05 HAIRSTON	50.00
FREEDMAN, DOROTHY R.	20-14-112-002-0000	05 HAIRSTON	50.00
FUCHS, DAVID W	17-04-207-087-1066	02 HOPKINS	50.00
FULLER, ASTRID M	20-12-114-042-1001	05 HAIRSTON	50.00
FULLER, GLADYS O.	20-14-202-076-1190	05 HAIRSTON	50.00
GABRIEL, JOSEPH	14-05-203-011-1287	48 OSTERMAN	50.00
GARAY, PHYLLIS J	14-33-422-068-1343	43 SMITH	50.00
GARDNER, NANCY P	14-19-329-019-0000	32 WAGUESPACK	50.00
GARFUNKEL, DORIS	14-33-422-068-1122	02 HOPKINS	50.00
GARMONY, KATHERINE	20-11-206-058-0000	04 KING	50.00

6/28/2017

REPORTS OF COMMITTEES

51135

COMMITTEE ON FINANCE
SMALL CLAIMS, CITY OF CHICAGO
SEWER REBATE JOURNAL

NAME	PIN NUMBER	ALDERMAN	AMOUNT
GEMAN, KENNETH Y	13-10-200-026-1202	39 LAURINO	50.00
GEMBALA, DIANE	14-16-301-041-1079	46 CAPPLEMAN	50.00
GEYER, MICHAEL	20-14-223-032-0000	05 HAIRSTON	50.00
GINO, ROSABINA	17-10-200-065-1221	02 HOPKINS	50.00
GITTNER, CAROL	20-12-113-046-1001	05 HAIRSTON	50.00
GNIPPE, SANDRA J	20-12-101-024-1073	05 HAIRSTON	50.00
GOLD, EVELYN B	20-14-202-076-1523	05 HAIRSTON	50.00
GORAWARA-BHAT, RITA	20-11-327-030-0000	05 HAIRSTON	50.00
GORDON, HAROLD N.	17-03-222-023-1278	02 HOPKINS	50.00
GOUGH, SANDRA L	14-05-211-024-1123	48 OSTERMAN	50.00
GOULD HAYES, KATHLEEN J.	20-13-103-009-0000	05 HAIRSTON	50.00
GRANT, JEAN M.	20-14-203-044-1008	05 HAIRSTON	50.00
GRAY, LYNDA	20-12-101-024-1032	05 HAIRSTON	50.00
GULIS, HARRIET	17-03-222-015-0000	02 HOPKINS	50.00
GUO, QITI	20-12-106-005-0000	05 HAIRSTON	50.00
HAAS, SHIRLEY	14-28-206-005-1269	44 TUNNEY	50.00
HALEVY, BETH	14-21-305-030-1197	46 CAPPLEMAN	50.00
HALL, BARBARA J.	20-14-200-035-1002	04 KING	50.00
HARRIS, ADRIENNE	20-24-419-018-1021	05 HAIRSTON	50.00
HARRIS, CHERYL	20-12-102-008-1042	05 HAIRSTON	50.00
HECIMOVIH, JAMES	14-08-128-027-1005	48 OSTERMAN	50.00
HEKMATPANAH, JAVAD	20-12-104-002-0000	05 HAIRSTON	50.00
HOLAN, DAVID	14-33-422-068-1206	02 HOPKINS	50.00
HOUGARD, JEAN C	11-32-312-019-1004	49 MOORE	50.00
HUGHES, RITA	14-05-403-022-1004	48 OSTERMAN	50.00
HUNTER, GLENDA M	20-34-413-024-0000	06 SAWYER	50.00
IWAGAMI, MYRA	20-13-103-009-0000	05 HAIRSTON	50.00
JAMES, SHIRLEY H	20-12-108-039-1084	05 HAIRSTON	50.00
JAYNE, JUDY M	17-09-410-014-1769	42 REILLY	50.00
JENKINS, MARGUERITE	20-14-202-076-1325	05 HAIRSTON	50.00
JOHNSON, ARCHIE	11-30-322-038-1038	49 MOORE	50.00
JOHNSON, ROBERT	20-14-209-031-1015	05 HAIRSTON	50.00
JONES, EVELYN	20-14-202-076-1514	05 HAIRSTON	50.00
JONES, LAMONT S	20-12-106-005-0000	05 HAIRSTON	50.00
KAESS, MARY K	20-11-206-058-0000	04 KING	50.00
KAHAN, LOIS M.	14-21-110-020-1012	46 CAPPLEMAN	50.00
KAHANA, EMANUEL	20-14-201-062-0000	05 HAIRSTON	50.00
KAPLAN, KENNETH	14-08-419-076-1008	46 CAPPLEMAN	50.00
KATZ, MARSHA	17-16-424-007-1071	04 KING	50.00
KAUFMAN, LAWRENCE	14-28-202-018-1110	44 TUNNEY	50.00
KEEN, LORETTA	20-13-102-029-1280	05 HAIRSTON	50.00
KEENAN, JAMES G	14-05-114-034-1002	48 OSTERMAN	50.00
KELLY, OLLIE	20-11-422-063-1004	05 HAIRSTON	50.00
KHAN, NAZIR	14-05-210-023-1045	48 OSTERMAN	50.00
KIES, ELAINE	17-10-400-012-1233	42 REILLY	50.00
KLASS, MINETTE	13-02-300-009-1013	39 LAURINO	50.00
KNAPIK, JANINA	13-08-310-059-1005	45 ARENA	50.00
KOŁODZIEJCZAK, JOLANTA M	17-04-450-043-1079	02 HOPKINS	50.00
KRELL, EUGENE E	20-14-202-076-1271	05 HAIRSTON	50.00
LAMBERT, ANNE JULIE	14-21-101-034-1292	46 CAPPLEMAN	50.00
LAWSON, SHARON	20-12-106-005-0000	05 HAIRSTON	50.00

COMMITTEE ON FINANCE
SMALL CLAIMS, CITY OF CHICAGO
SEWER REBATE JOURNAL

NAME	PIN NUMBER	ALDERMAN	AMOUNT
LEE, RICHARD J	14-21-112-012-1066	46 CAPPLEMAN	50.00
LEHMAN, JAMES J	14-21-101-035-1024	46 CAPPLEMAN	50.00
LEROY, VENEITA L	20-24-322-020-1014	05 HAIRSTON	50.00
LESH, THOMAS E	14-17-403-043-1006	46 CAPPLEMAN	50.00
LEVATINO, GERALDINE I	14-28-207-004-1636	44 TUNNEY	50.00
LEVIN, LORRAINE	10-36-100-018-1077	50 SILVERSTEIN	50.00
LEVIN, STUART A	14-21-106-046-1060	46 CAPPLEMAN	50.00
LEVY, BERNARD S	20-13-102-029-1344	05 HAIRSTON	50.00
LEVY, MAUREEN	14-28-207-004-1083	44 TUNNEY	50.00
LIDSKY, ANDREA L.	14-21-111-007-1382	46 CAPPLEMAN	50.00
LOCKARD, MICHAEL L	14-08-301-043-1003	47 PAWAR	50.00
LUCKRITZ, KAREN M	17-09-410-014-1815	42 REILLY	50.00
LUHMANN, PHILLIP R.	20-12-104-002-0000	05 HAIRSTON	50.00
LYONS, BARBARA A	20-12-101-024-1069	05 HAIRSTON	50.00
MACK, KATHLEEN A	17-03-227-018-1050	02 HOPKINS	50.00
MADANSKY, ALBERT	17-03-214-014-1175	02 HOPKINS	50.00
MAGINOT PREISTER, D	20-11-413-025-1002	05 HAIRSTON	50.00
MAKAS, STANISLAW	13-18-410-034-1024	38 SPOSATO	50.00
MALLOY, MARY R	14-05-215-015-1148	48 OSTERMAN	50.00
MANN, SYLVIA A	20-14-205-030-0000	05 HAIRSTON	50.00
MANUEL, THEODORE Z	20-12-111-018-1007	05 HAIRSTON	50.00
MAPLES, MARGARET G	14-16-300-032-1150	46 CAPPLEMAN	50.00
MARCUS, STEPHEN	17-16-407-021-1058	04 KING	50.00
MARSHALL, BEVERLY R	20-12-101-024-1040	05 HAIRSTON	50.00
MARTINEZ, JUANA	14-18-204-033-1004	47 PAWAR	50.00
MASLAN, ANN MARIE	14-16-301-041-1038	46 CAPPLEMAN	50.00
MATUSZEWSKI, CAMILLE P	14-12-111-002-1606	46 CAPPLEMAN	50.00
MAYERS, BARBARA W	20-12-112-069-1073	05 HAIRSTON	50.00
MAYS, DONALD L	14-16-301-041-1840	46 CAPPLEMAN	50.00
MCCAMPBELL, DARLENE	20-13-103-007-0000	05 HAIRSTON	50.00
MCCLENDON, MABEL B.	20-23-124-019-0000	05 HAIRSTON	50.00
MEHTA, BHARAT V.	20-13-103-011-0000	05 HAIRSTON	50.00
MEHTA, MADHAVI	14-05-403-021-1146	48 OSTERMAN	50.00
MILLER, MILDRED	20-12-114-053-1001	05 HAIRSTON	50.00
MILLER, RONALD	17-04-207-087-1129	02 HOPKINS	50.00
MILLET, JOSEPH A.	20-11-413-025-1003	05 HAIRSTON	50.00
MILLS CERNY, JUDITH A	14-28-200-003-1096	44 TUNNEY	50.00
MITZEN, MICHAEL A.	17-03-214-014-1027	02 HOPKINS	50.00
MONDERO, VIRGILIO	17-09-127-045-1112	42 REILLY	50.00
MOORMAN, HELEN L.	20-12-101-024-1018	05 HAIRSTON	50.00
MORGAN, MARK C.	20-11-206-058-0000	04 KING	50.00
MORROS, JOSEPH L.	14-28-200-004-1168	44 TUNNEY	50.00
MOSES, CORWIN	17-04-207-086-1514	02 HOPKINS	50.00
MOTI, THADANI	17-04-217-068-1069	02 HOPKINS	50.00
MOULTHROP, MARK	17-10-202-063-1114	42 REILLY	50.00
MULLEN, MILDRED	20-11-308-024-1007	05 HAIRSTON	50.00
NEJATI, ESTRELLA	14-21-110-020-1107	46 CAPPLEMAN	50.00
NELSON, FLORENCE L	13-18-409-074-1062	38 SPOSATO	50.00
NELSON, KAY H	20-14-106-005-0000	05 HAIRSTON	50.00
NITECKI, DORIS V	20-14-223-032-0000	05 HAIRSTON	50.00
NORWOOD, HELEN E.	20-12-106-005-0000	05 HAIRSTON	50.00

6/28/2017

REPORTS OF COMMITTEES

51137

COMMITTEE ON FINANCE
 SMALL CLAIMS, CITY OF CHICAGO
 SEWER REBATE JOURNAL

NAME	PIN NUMBER	ALDERMAN	AMOUNT
NOVOTNY, CATHERINE A	20-14-223-031-0000	05 HAIRSTON	50.00
NUSSBAUM, ROBERTA & HENRY	17-03-214-014-1165	02 HOPKINS	50.00
O'CONNOR, PAUL E	20-12-108-039-1058	05 HAIRSTON	50.00
OATES, JOYCE L	20-12-101-024-1015	05 HAIRSTON	50.00
OKAYAMA, JOY	14-05-211-016-1088	48 OSTERMAN	50.00
OLSON, MARGARET A	17-04-207-086-1416	02 HOPKINS	50.00
OLSZEWSKI, LEOKADIA	13-08-420-039-1009	45 ARENA	50.00
OLVERA, ALICIA	13-18-409-074-1130	38 SPOSATO	50.00
ORTON, BONNIE F	20-14-202-076-1060	05 HAIRSTON	50.00
PALMER, RICHARD K	14-21-111-007-1238	46 CAPPLEMAN	50.00
PAPP, SANDRA L	14-05-215-017-1371	48 OSTERMAN	50.00
PARAGAS, ZENAIDA	20-14-202-176-1268	05 HAIRSTON	50.00
PARIS, SANDRA V.	20-12-104-002-0000	05 HAIRSTON	50.00
PASZCZYK, JOSEPH	17-22-110-119-1058	03 DOWELL	50.00
PATTERSON, CAROL L	20-34-413-024-0000	06 SAWYER	50.00
PATTERSON, RUTH	20-14-201-079-1048	05 HAIRSTON	50.00
PATTON, FRANCINE D	17-27-310-093-1313	04 KING	50.00
PAUL, MARIAN T.	20-14-202-076-1294	05 HAIRSTON	50.00
PENNY, ELISE	20-12-111-018-1010	05 HAIRSTON	50.00
PERELMUTER, NANCY G.	20-12-104-002-0000	05 HAIRSTON	50.00
PERKINS, BARBARA A	20-14-202-076-1084	05 HAIRSTON	50.00
PHILLIPS, BERTRAND	20-12-104-002-0000	05 HAIRSTON	50.00
PINTO, MARY JO C.	14-21-101-034-1220	46 CAPPLEMAN	50.00
PLUJSTER, DEBORAH	14-33-422-068-1104	02 HOPKINS	50.00
PRITCHARD, VIVIAN D	17-27-310-093-1513	04 KING	50.00
FUGH, WILLARD J.	20-13-102-029-1355	05 HAIRSTON	50.00
PURCELL, ELIZABETH A	17-04-450-043-1043	02 HOPKINS	50.00
RANDOLPH, KATHLEEN	14-21-308-064-1002	44 TUNNEY	50.00
REDFEARN, GEORGE	14-28-207-004-1387	44 TUNNEY	50.00
RICE-ANDERSON, CAROL	14-05-215-015-1195	48 OSTERMAN	50.00
RICH, SUZANNE D	14-18-323-012-1086	47 PAWAR	50.00
RILEY, RACHEL L.	14-28-202-017-1091	44 TUNNEY	50.00
RITTER, DONALD L	20-12-101-024-1034	05 HAIRSTON	50.00
ROBINS, SANDRA R	20-12-108-038-1004	05 HAIRSTON	50.00
ROBINSON, A PATRICIA	20-14-202-076-1246	05 HAIRSTON	50.00
ROHR, LOUISE	14-05-402-042-1002	48 OSTERMAN	50.00
RONES, CHRIS C.	14-17-407-053-1014	46 CAPPLEMAN	50.00
ROSS, DORIS	14-05-407-016-1031	48 OSTERMAN	50.00
ROY, BARBARA C	20-12-113-051-1003	05 HAIRSTON	50.00
SANCHEZ, DOLORES J.	20-11-307-013-1004	05 HAIRSTON	50.00
SANGERMAN, ROSANNE	14-05-211-024-1130	48 OSTERMAN	50.00
SAUSER, MAUREEN	17-03-209-019-1032	42 REILLY	50.00
SAVITT, JANICE	14-05-215-015-1162	48 OSTERMAN	50.00
SCHOLL, JOAN M	14-05-215-017-1368	48 OSTERMAN	50.00
SCHULTZ, DAVID V	17-04-207-087-1065	02 HOPKINS	50.00
SCOTT, MARTHA S.	20-12-024-102-1026	05 HAIRSTON	50.00
SCRUTCHIONS, BRENDA L	20-24-429-007-1050	05 HAIRSTON	50.00
SEIFERT, SCOTT R	14-17-416-025-1005	46 CAPPLEMAN	50.00
SELIGMAN, JOAN	20-13-102-029-1019	05 HAIRSTON	50.00
SHAPIRO, JANE	20-12-106-005-0000	05 HAIRSTON	50.00
SHAUGHNESSY, MARY	20-12-106-005-0000	05 HAIRSTON	50.00

COMMITTEE ON FINANCE
SMALL CLAIMS, CITY OF CHICAGO
SEWER REBATE JOURNAL

NAME	PIN NUMBER	ALDERMAN	AMOUNT
SHOUB, SUZANNE S	17-04-208-029-1029	02 HOPKINS	50.00
SIEGEL, BARRY P	17-03-202-063-1156	42 REILLY	50.00
SITJAR, LUZVIMINDA S	14-28-200-004-1066	44 TUNNEY	50.00
SMITH, FREDDYE L	20-12-108-039-1066	05 HAIRSTON	50.00
SMITH, THOMASINA	20-12-108-039-1010	05 HAIRSTON	50.00
SNYDER, DOLORES J.	20-14-203-044-1002	05 HAIRSTON	50.00
SOBEL, LYNNE S	14-28-200-004-1181	44 TUNNEY	50.00
SOBLE, SUSAN D	17-04-207-086-1292	02 HOPKINS	50.00
SORENSEN, LEIF	20-13-102-029-1250	05 HAIRSTON	50.00
SOSHNIK, MAXINE D	20-13-102-029-1369	05 HAIRSTON	50.00
SPENCER, JEAN F.	20-12-108-039-1129	05 HAIRSTON	50.00
SPENCER, PATRICIA A	20-14-223-032-0000	05 HAIRSTON	50.00
SPIECH, DOLORES	20-11-206-058-0000	04 KING	50.00
SPRAGLE, MAGDALENE A.	20-14-203-044-1010	05 HAIRSTON	50.00
STEIN, HOWARD	20-12-104-002-0000	05 HAIRSTON	50.00
STEKKEVYCH, CONCEPCION	20-14-223-032-0000	05 HAIRSTON	50.00
STEWART, TOM E	13-18-411-005-1002	38 SPOSATO	50.00
STIEFEL, OLGA	14-21-110-020-1298	46 CAPPLEMAN	50.00
STINSON, ROBERTA	17-16-424-007-1074	04 KING	50.00
STOKES, FRANCES A.	14-16-301-041-1326	46 CAPPLEMAN	50.00
STONACH, DANIEL	14-17-210-021-1002	46 CAPPLEMAN	50.00
STRAUSS, KATHERINE	14-05-215-017-1320	48 OSTERMAN	50.00
SUGENO, HENRY	20-13-102-029-1071	05 HAIRSTON	50.00
SUSMAN, MICHAEL B.	17-10-200-068-1208	02 HOPKINS	50.00
TARTA, BONNIE F	17-04-207-087-1208	02 HOPKINS	50.00
TARTOF, DAVID	20-14-201-063-0000	05 HAIRSTON	50.00
TAYLOR, BARBARA J	20-24-419-018-1016	05 HAIRSTON	50.00
TAYLOR, SUSAN	17-10-318-058-1261	42 REILLY	50.00
TERNIPSEDE, HARRIETTE	17-16-424-004-1001	04 KING	50.00
THOMPSON, MAC A	17-22-301-070-1055	03 DOWELL	50.00
THOMPSON, WILLIAM A	20-14-202-076-1040	05 HAIRSTON	50.00
TIFT, VIOLET E.	20-23-124-019-0000	05 HAIRSTON	50.00
TOCZYCKI, WLADYSLAWA	13-26-100-028-1172	30 REBOYRAS	50.00
TREESE, JEAN	20-12-111-018-1006	05 HAIRSTON	50.00
TRENT, WALTER E.	20-12-102-008-1089	05 HAIRSTON	50.00
TRIBBLE, DAVID B	14-05-215-015-1077	48 OSTERMAN	50.00
TROCKY, ROBERTA	17-03-204-064-1007	42 REILLY	50.00
TYLER SR, CORNELL	20-12-106-005-0000	05 HAIRSTON	50.00
ULINSKI, MARY K	20-12-112-069-1060	05 HAIRSTON	50.00
VANDERMEULEN, NORMA W.	20-13-102-029-1067	05 HAIRSTON	50.00
VARGA, ERVIN	14-21-106-046-1017	46 CAPPLEMAN	50.00
VON LIGGETT, CHRISTINA	20-14-202-076-1219	05 HAIRSTON	50.00
WAGNER, BARBARA	20-13-102-029-1361	05 HAIRSTON	50.00
WALLMAN, CHARLES T.	13-12-116-058-1004	40 O'CONNOR	50.00
WALLMAN, MELVIN R	14-08-403-028-1071	48 OSTERMAN	50.00
WARD-KEE, WANDA J	25-10-419-017-0000	08 HARRIS	50.00
WARREN, YVONNE M	20-14-202-076-1165	05 HAIRSTON	50.00
WASHINGTON, JAMES	20-12-106-005-0000	05 HAIRSTON	50.00
WATERHOUSE, LOIS L	13-18-409-034-1050	38 SPOSATO	50.00
WATKINS, MARVA E	20-24-405-041-1001	05 HAIRSTON	50.00
WATSON, BEN C	20-12-108-039-1049	05 HAIRSTON	50.00

6/28/2017

REPORTS OF COMMITTEES

51139

COMMITTEE ON FINANCE
 SMALL CLAIMS, CITY OF CHICAGO
 SEWER REBATE JOURNAL

NAME	PIN NUMBER	ALDERMAN	AMOUNT
WEATHERS, LEONARD	20-12-106-005-0000	05 HAIRSTON	50.00
WEBB, MAZOLA M.	20-24-419-018-1029	05 HAIRSTON	50.00
WEHRENBURG, DAN	17-10-400-012-1894	42 REILLY	50.00
WEINBERG, SOLON J.	20-25-207-049-1006	05 HAIRSTON	50.00
WEINER, FRANK	14-05-407-016-1020	48 OSTERMAN	50.00
WEINTRAUB, D. KATHRYN	20-13-102-029-1048	05 HAIRSTON	50.00
WEITZMAN, BURTON L	17-03-222-023-1241	02 HOPKINS	50.00
WHALEY, YVONNE S	20-11-206-058-0000	04 KING	50.00
WHEELER, ALICE C	25-11-300-036-0000	08 HARRIS	50.00
WHITESIDE, JEANNETTE	20-12-106-005-0000	05 HAIRSTON	50.00
WIEN, JEFFREY L.	17-10-401-005-1650	42 REILLY	50.00
WILCOXEN, JAY A	20-12-112-069-1061	05 HAIRSTON	50.00
WILHELM, FRANZ	13-08-313-019-1005	45 ARENA	50.00
WILLIAMS, JOHNNITA D.	20-13-102-029-1097	05 HAIRSTON	50.00
WILLIAMS, LAURA F.	20-12-108-039-1031	05 HAIRSTON	50.00
WILLIAMS, MATTHEW	14-28-200-004-1080	44 TUNNEY	50.00
WILSON, ALTAFFERN	20-14-202-076-1423	05 HAIRSTON	50.00
WILSON, NORMA	14-16-300-032-1096	46 CAPPLEMAN	50.00
WINIARSKI, GENOWEFA	13-18-410-035-1028	38 SPOSATO	50.00
WOLLACK, STEVEN	14-21-106-046-1057	46 CAPPLEMAN	50.00
WRIGHT, CASSANDRA A.	20-12-108-039-1043	05 HAIRSTON	50.00
WU, SYLVIA M	17-15-307-036-1067	04 KING	50.00
YAMANAKA, KEIKO	14-16-300-033-1003	46 CAPPLEMAN	50.00
YOUNG, ERMA	20-14-202-076-1215	05 HAIRSTON	50.00
YOUNG, JAY	14-05-215-017-1057	48 OSTERMAN	50.00
ZEHR, REGINA W.	17-04-207-087-1151	02 HOPKINS	50.00
ZIEGENFUSS, PATRICIA E	20-14-202-076-1228	05 HAIRSTON	50.00
ZUMSTEIN, YOSEF N.	14-21-314-053-1185	44 TUNNEY	50.00
* TOTAL AMOUNT			16,700.00

ISSUANCE OF CITY OF CHICAGO CHARITABLE SOLICITATION (TAG DAY)
PERMIT FOR ILLINOIS STATE COUNCIL KNIGHTS OF COLUMBUS CHARITIES,
INC.

[Or2017-293]

The Committee on Finance submitted the following report:

CHICAGO, June 28, 2017.

To the President and Members of the City Council:

Your Committee on Finance, having had under consideration an order authorizing one application for the City of Chicago charitable solicitation (tag day) permit for Illinois State Council Knights of Columbus Charities, Inc., having had the same under advisement, begs leave to report and recommend that Your Honorable Body *Pass* the proposed order transmitted herewith.

This recommendation was concurred in by a viva voce vote of the members of the committee, with no dissenting vote.

Respectfully submitted,

(Signed) EDWARD M. BURKE,
Chairman.

On motion of Alderman Burke, the said proposed order transmitted with the foregoing committee report was *Passed* by yeas and nays as follows:

Yeas -- Aldermen Moreno, Hopkins, King, Hairston, Sawyer, Mitchell, Harris, Beale, Sadlowski Garza, Thompson, Cárdenas, Quinn, Burke, Lopez, Foulkes, D. Moore, Curtis, O'Shea, Cochran, Brookins, Muñoz, Zalewski, Scott, Solis, Maldonado, Burnett, Ervin, Taliaferro, Reboyras, Santiago, Waguespack, Mell, Austin, Ramirez-Rosa, Villegas, Mitts, Sposato, Laurino, O'Connor, Napolitano, Reilly, Smith, Tunney, Arena, Cappleman, Pawar, Osterman, J. Moore, Silverstein -- 49.

Nays -- None.

Alderman Beale moved to reconsider the foregoing vote. The motion was lost.

The following is said order as passed:

Ordered, That the Committee on Finance is hereby authorized and directed to issue a charitable solicitation (tag day) permit to the following organization:

- A. Illinois State Council Knights of Columbus Charities, Inc.
September 15 through 17, 2017 -- citywide.

This order shall take effect and be in force from and after its passage.

Do Not Pass -- CLAIMS FOR VARIOUS REFUNDS.

[CL2017-757]

The Committee on Finance submitted the following report:

CHICAGO, June 28, 2017.

To the President and Members of the City Council:

Your Committee on Finance, Small Claims Division, to which were referred on October 5, 2016, and on subsequent dates, sundry claims for various refunds, having had the same under advisement, begs leave to report and recommend that Your Honorable Body *Do Not Pass* said claims for payment.

This recommendation was concurred in by a viva voce vote of the members of the committee, with no dissenting vote.

Respectfully submitted,

(Signed) EDWARD M. BURKE,
Chairman.

On motion of Alderman Burke, the committee's recommendation was *Concurred In* by yeas and nays as follows:

Yeas -- Aldermen Moreno, Hopkins, King, Hairston, Sawyer, Mitchell, Harris, Beale, Sadlowski Garza, Thompson, Cárdenas, Quinn, Burke, Lopez, Foulkes, D. Moore, Curtis, O'Shea, Cochran, Brookins, Muñoz, Zalewski, Scott, Solis, Maldonado, Burnett, Ervin, Taliaferro, Reboyas, Santiago, Waguespack, Mell, Austin, Ramirez-Rosa, Villegas, Mitts, Sposato, Laurino, O'Connor, Napolitano, Reilly, Smith, Tunney, Arena, Cappleman, Pawar, Osterman, J. Moore, Silverstein -- 49.

Nays -- None.

Alderman Beale moved to reconsider the foregoing vote. The motion was lost.

[List of denied claims printed on
page 51142 of this *Journal*.]

City Of Chicago
Denied Claims by Claim Name

Denied Date: 06/28/2017

Claimant Name	Introduced to City Council
BOSKE, DENISE	05/24/2017
BULLWINKEL, DEBORAH	03/29/2017
BUTLER, ELAINE	12/14/2016
CARLSON, CHARLES	05/24/2017
GARCIA, GERARDO	05/24/2017
GAUSE, CELESTINE	12/14/2016
GIULIANO, PATRICK M	03/29/2017
GORDON, ELLEN E	05/24/2017
HUDSON, BRIAN	05/24/2017
MILJEVIC, GORAN	05/24/2017
NALOMSKI, JUDITH A	05/24/2017
RUFF, KAREN	05/24/2017
SABLICH, REBECCA A	05/24/2017
TALLIE, LUCIA	05/18/2016
TAYLOR, KENNETH A	05/24/2017
WILSON, THOMAS	10/05/2016

51142

JOURNAL--CITY COUNCIL--CHICAGO

6/28/2017

Do Not Pass -- CLAIM FOR SEWER REBATE.

[CL2017-756]

The Committee on Finance submitted the following report:

CHICAGO, June 28, 2017.

To the President and Members of the City Council:

Your Committee on Finance, Sewer Rebate Division, to which were referred on May 24, 2017, and on subsequent dates, a claim for sewer rebate for Akin, Frank G. (Program: SCR661, Terminal: LI, User: Linda), having had the same under advisement, begs leave to report and recommend that Your Honorable Body *Do Not Pass* said claim for payment.

This recommendation was concurred in by a viva voce vote of the members of the committee, with no dissenting vote.

Respectfully submitted,

(Signed) EDWARD M. BURKE,
Chairman.

On motion of Alderman Burke, the committee's recommendation was *Concurred In* by yeas and nays as follows:

Yeas -- Aldermen Moreno, Hopkins, King, Hairston, Sawyer, Mitchell, Harris, Beale, Sadlowski Garza, Thompson, Cárdenas, Quinn, Burke, Lopez, Foulkes, D. Moore, Curtis, O'Shea, Cochran, Brookins, Muñoz, Zalewski, Scott, Solis, Maldonado, Burnett, Ervin, Taliaferro, Reboyras, Santiago, Waguespack, Mell, Austin, Ramirez-Rosa, Villegas, Mitts, Sposato, Laurino, O'Connor, Napolitano, Reilly, Smith, Tunney, Arena, Cappleman, Pawar, Osterman, J. Moore, Silverstein -- 49.

Nays -- None.

Alderman Beale moved to reconsider the foregoing vote. The motion was lost.

COMMITTEE ON THE BUDGET AND GOVERNMENT OPERATIONS.

REAPPOINTMENT OF BARBARA T. BOWMAN AND PATRICIA G. PEREZ AS MEMBERS OF CHICAGO PUBLIC LIBRARY BOARD.

[A2017-45]

The Committee on the Budget and Government Operations submitted the following report:

CHICAGO, June 28, 2017.

To the President and Members of the City Council:

Your Committee on the Budget and Government Operations, having had under consideration a communication and report concerning the reappointments of Barbara T. Bowman and Patricia G. Perez as members of the Chicago Public Library Board for terms expiring June 30, 2020, having had the same under advisement, begs leave to report and recommend that Your Honorable Body *Approve* the reappointments.

This recommendation was concurred in by a viva voce vote of the members of the committee.

Respectfully submitted,

(Signed) CARRIE M. AUSTIN,
Chairman.

On motion of Alderman Austin, the committee's recommendation was *Concurred In* and the said proposed reappointments of Barbara T. Bowman and Patricia G. Perez as members of the Chicago Public Library Board were *Approved* by yeas and nays as follows:

Yeas -- Aldermen Moreno, Hopkins, King, Hairston, Sawyer, Mitchell, Harris, Beale, Sadlowski Garza, Thompson, Cárdenas, Quinn, Burke, Lopez, Foulkes, D. Moore, Curtis, O'Shea, Cochran, Brookins, Muñoz, Zalewski, Scott, Solis, Maldonado, Burnett, Ervin, Taliaferro, Reboyras, Santiago, Waguespack, Mell, Austin, Ramirez-Rosa, Villegas, Mitts, Sposato, Laurino, O'Connor, Napolitano, Reilly, Smith, Tunney, Arena, Cappleman, Pawar, Osterman, J. Moore, Silverstein -- 49.

Nays -- None.

Alderman Beale moved to reconsider the foregoing vote. The motion was lost.

APPOINTMENT OF RANDY CONNER AS COMMISSIONER OF WATER MANAGEMENT.

[A2017-46]

The Committee on the Budget and Government Operations submitted the following report:

CHICAGO, June 28, 2017.

To the President and Members of the City Council:

Your Committee on the Budget and Government Operations, having had under consideration a communication and report concerning the appointment of Randy Conner as Commissioner of Water Management, having had the same under advisement, begs leave to report and recommend that Your Honorable Body *Approve* the appointment.

This recommendation was concurred in by a viva voce vote of the members of the committee.

Respectfully submitted,

(Signed) CARRIE M. AUSTIN,
Chairman.

On motion of Alderman Austin, the committee's recommendation was *Concurred In* and the said proposed appointment of Randy Conner as Commissioner of Water Management was *Approved* by yeas and nays as follows:

Yeas -- Aldermen Moreno, Hopkins, King, Hairston, Sawyer, Mitchell, Harris, Beale, Sadlowski Garza, Thompson, Cárdenas, Quinn, Burke, Lopez, Foulkes, D. Moore, Curtis, O'Shea, Cochran, Brookins, Muñoz, Zalewski, Scott, Solis, Maldonado, Burnett, Ervin, Taliaferro, Reboyras, Santiago, Waguespack, Mell, Austin, Ramirez-Rosa, Villegas, Mitts, Sposato, Laurino, O'Connor, Napolitano, Reilly, Smith, Tunney, Arena, Cappleman, Pawar, Osterman, J. Moore, Silverstein -- 49.

Nays -- None.

Alderman Beale moved to reconsider the foregoing vote. The motion was lost.

At this point in the proceedings, the Honorable Rahm Emanuel, Mayor, rose and extended congratulations to Randy Conner on the confirmation of his appointment as Commissioner of Water Management. Praising Mr. Conner for his integrity, leadership and professionalism, Mayor Emanuel spoke of the City's ongoing capital improvement plan and the many challenges facing the department and expressed his confidence in Mr. Conner as he begins his new role as commissioner.

REAPPOINTMENT OF JOSEPH M. FERGUSON AS INSPECTOR GENERAL.

[A2017-47]

The Committee on the Budget and Government Operations submitted the following report:

CHICAGO, June 28, 2017.

To the President and Members of the City Council:

Your Committee on the Budget and Government Operations, having had under consideration a communication and report concerning the appointment of Joseph M. Ferguson as Inspector General for a four (4) year term beginning October 16, 2017, having had the same under advisement, begs leave to report and recommend that Your Honorable Body *Approve* the appointment.

This recommendation was concurred in by a viva voce vote of the members of the committee.

Respectfully submitted,

(Signed) CARRIE M. AUSTIN,
Chairman.

On motion of Alderman Austin, the committee's recommendation was *Concurred In* and the said proposed appointment of Joseph M. Ferguson as Inspector General was *Approved* by yeas and nays as follows:

Yeas -- Aldermen Moreno, Hopkins, King, Hairston, Sawyer, Mitchell, Harris, Beale, Sadlowski Garza, Thompson, Cárdenas, Quinn, Burke, Lopez, Foulkes, D. Moore, Curtis, O'Shea, Cochran, Brookins, Muñoz, Zalewski, Scott, Solis, Maldonado, Burnett, Ervin, Taliaferro, Reboyas, Santiago, Waguespack, Mell, Austin, Ramirez-Rosa, Villegas, Mitts, Sposato, Laurino, O'Connor, Napolitano, Reilly, Smith, Tunney, Arena, Cappleman, Pawar, Osterman, J. Moore, Silverstein -- 49.

Nays -- None.

Alderman Beale moved to reconsider the foregoing vote. The motion was lost.

APPOINTMENT OF SAMANTHA S. FIELDS AS BUDGET DIRECTOR.

[A2017-50]

The Committee on the Budget and Government Operations submitted the following report:

CHICAGO, June 28, 2017.

To the President and Members of the City Council:

Your Committee on the Budget and Government Operations, having had under consideration a communication and report concerning the appointment of Samantha S. Fields as Budget Director, having had the same under advisement, begs leave to report and recommend that Your Honorable Body *Approve* the appointment.

This recommendation was concurred in by a viva voce vote of the members of the committee.

Respectfully submitted,

(Signed) CARRIE M. AUSTIN,
Chairman.

On motion of Alderman Austin, the committee's recommendation was *Concurred In* and the said proposed appointment of Samantha S. Fields as Budget Director was *Approved* by yeas and nays as follows:

Yeas -- Aldermen Moreno, Hopkins, King, Hairston, Sawyer, Mitchell, Harris, Beale, Sadlowski Garza, Thompson, Cárdenas, Quinn, Burke, Lopez, Foulkes, D. Moore, Curtis, O'Shea, Cochran, Brookins, Muñoz, Zalewski, Scott, Solis, Maldonado, Burnett, Ervin, Taliaferro, Reboyras, Santiago, Waguespack, Mell, Austin, Ramirez-Rosa, Villegas, Mitts, Sposato, Laurino, O'Connor, Napolitano, Reilly, Smith, Tunney, Arena, Cappleman, Pawar, Osterman, J. Moore, Silverstein -- 49.

Nays -- None.

Alderman Beale moved to reconsider the foregoing vote. The motion was lost.

At this point in the proceedings, the Honorable Rahm Emanuel, Mayor, rose and extended congratulations to Samantha Fields on the confirmation of her appointment as Budget Director for the City of Chicago. Praising Ms. Fields for her leadership, ability and character, Mayor Emanuel declared his confidence in and support for Ms. Fields as she assumes her new position.

REAPPOINTMENT OF JAMIE L. RHEE AS CHIEF PROCUREMENT OFFICER.

[A2017-48]

The Committee on the Budget and Government Operations submitted the following report:

CHICAGO, June 28, 2017.

To the President and Members of the City Council:

Your Committee on the Budget and Government Operations, having had under consideration a communication and report concerning the appointment of Jamie L. Rhee as Chief Procurement Officer for a four (4) year term beginning July 24, 2017, having had the same under advisement, begs leave to report and recommend that Your Honorable Body *Approve* the appointment.

This recommendation was concurred in by a viva voce vote of the members of the committee.

Respectfully submitted,

(Signed) CARRIE M. AUSTIN,
Chairman.

On motion of Alderman Austin, the committee's recommendation was *Concurred In* and the said proposed appointment of Jamie L. Rhee as Chief Procurement Officer was *Approved* by yeas and nays as follows:

Yeas -- Aldermen Moreno, Hopkins, King, Hairston, Sawyer, Mitchell, Harris, Beale, Sadlowski Garza, Thompson, Cárdenas, Quinn, Burke, Lopez, Foulkes, D. Moore, Curtis, O'Shea, Cochran, Brookins, Muñoz, Zalewski, Scott, Solis, Maldonado, Burnett, Ervin, Taliaferro, Reboyras, Santiago, Waguespack, Mell, Austin, Ramirez-Rosa, Villegas, Mitts, Sposato, Laurino, O'Connor, Napolitano, Reilly, Smith, Tunney, Arena, Cappleman, Pawar, Osterman, J. Moore, Silverstein -- 49.

Nays -- None.

Alderman Beale moved to reconsider the foregoing vote. The motion was lost.

At this point in the proceedings, the Honorable Rahm Emanuel, Mayor, rose and extended congratulations to Jamie Rhee on the confirmation of her reappointment as Chief Procurement Officer. Once considered a "black eye for the city", the Office of Procurement has experienced a transformation under the leadership of Ms. Rhee, the Mayor observed, garnering accolades and recognition by *Governing* magazine for its professionalism and transparency and earning the designation as the "gold standard". Whether expanding operations in MBE/WBE programs and awards, improving the procurement process or raising the standards of department operations, Ms. Rhee has brought a sense of commitment to public service, the Mayor noted, and fostered a set of values and a culture that deserves recognition.

AMENDMENT OF SECTION 2-92-250 OF MUNICIPAL CODE REGARDING
RETAINAGE REQUIREMENTS COVERING CONTRACT PERFORMANCES.

[O2017-3858]

The Committee on the Budget and Government Operations submitted the following report:

CHICAGO, June 28, 2017.

To the President and Members of the City Council:

Your Committee on the Budget and Government Operations, having had under consideration an ordinance authorizing an amendment to Chapter 2-92 of the Municipal Code of Chicago relating to contract retainage requirements, and having had the same under advisement, begs leave to report and recommend that Your Honorable Body *Pass* the ordinance transmitted herewith.

This recommendation was concurred in by a viva voce vote of the members of the committee.

Respectfully submitted,

(Signed) CARRIE M. AUSTIN,
Chairman.

On motion of Alderman Austin, the said proposed ordinance transmitted with the foregoing committee report was *Passed* by yeas and nays as follows:

Yeas -- Aldermen Moreno, Hopkins, King, Hairston, Sawyer, Mitchell, Harris, Beale, Sadlowski Garza, Thompson, Cárdenas, Quinn, Burke, Lopez, Foulkes, D. Moore, Curtis, O'Shea, Cochran, Brookins, Muñoz, Zalewski, Scott, Solis, Maldonado, Burnett, Ervin, Taliaferro, Reboyras, Santiago, Waguespack, Mell, Austin, Ramirez-Rosa, Villegas, Mitts, Sposato, Laurino, O'Connor, Napolitano, Reilly, Smith, Tunney, Arena, Cappleman, Pawar, Osterman, J. Moore, Silverstein -- 49.

Nays -- None.

Alderman Beale moved to reconsider the foregoing vote. The motion was lost.

The following is said ordinance as passed:

Be It Ordained by the City Council of the City of Chicago:

SECTION 1. Section 2-92-250 of the Municipal Code of Chicago is hereby amended by deleting the language struck through and by inserting the language underscored, as follows:

2-92-250 Retainage To Cover Contract Performance.

A. ~~Every contract~~ Except as otherwise provided in subsection (B), a contract for the construction of any public improvement or other public work shall ~~may~~ include terms providing for retainage, ~~in an amount determined by~~ Such terms may be included in such contracts when the chief procurement officer determines that their inclusion is in the best interest of the City, to reasonably ensure the contractor's proper and complete performance of the work covered by the contract and the contractor's complete compliance with the terms and conditions of the contract.

B. ~~However, terms~~ Terms providing for retainage shall not be included, unless the chief procurement officer determines their inclusion is in the best interest of the City contract is funded by a source that requires retainage, when:

1. The contract is federally funded and is subject to regulation governing prompt payment to disadvantaged business enterprise participants in the contract, ~~or;~~

2. Quantities and delivery are indefinite at the time of advertisement and the contract will be paid on a unit price ~~basis;~~ basis; or

3. The contract provides for participation goals, as authorized by law, for minority-owned business enterprises or women-owned business enterprises, as these terms are defined in 2-92-670.

BC. When terms providing for retainage are included in a contract, the following requirements shall apply:

(1) The retainage amount shall be determined by the chief procurement officer and shall be specified at the time of advertisement. The retainage amount and shall not be more than five percent of the contract amount, including the value of all change orders. The retainage amount shall not be less than two percent of the contract amount as originally awarded unless both quantities and delivery dates are indefinite at the time of advertisement.

C.(2) The retainage amount shall be retained from the various periodic payment estimates according to a schedule specified in the contract that in the judgment of the chief procurement officer will serve to adequately protect the city, taking into account the term, value and other elements of the contract.

D.(3) Upon substantial completion of the public work, as determined by the chief procurement officer, and prior to computation of the final quantities, a portion, specified in the contract, of the retainage amount shall be released to the contractor.

~~E.(4) However, the City~~ Notwithstanding subsection (C)(3) of this section, the chief procurement officer may from time to time release amounts to the contractor from the retainage amount for retainage owed by the contractor to certain subcontractors upon receipt of appropriate documentation from the contractor showing that all the tasks called for in the subcontract have been satisfactorily completed. The contractor must pay all retainage owed to each subcontractor for satisfactory completion of the subcontractor's accepted work promptly after the portion of the retainage amount is released by the ~~City~~ the chief procurement officer.

~~F.(5)~~ Upon (4i) final acceptance of the work, (2ii) the contractor's compliance with the contract's conditions for payment and performance of the work covered by the contract in accordance with the terms and conditions thereof and compliance with all other terms and conditions of the contract, (3iii) payment to all subcontractors, workers, employees, suppliers and material men for work performed and materials supplied, and (4iv) computation of the final quantities of work, the retainage amount, less any damages or other amounts that the chief procurement officer determines should be deducted, shall be paid to the contractor as final payment.

SECTION 2. This ordinance shall take effect 30 days after its passage and publication.

AMENDMENT OF SECTIONS 2-92-337 AND 2-92-586 OF MUNICIPAL CODE TO
EXPAND CONTRACT REQUIREMENTS FOR BUSINESS ENTERPRISES OWNED
OR OPERATED BY PEOPLE WITH DISABILITIES.

[O2017-3899]

The Committee on the Budget and Government Operations submitted the following report:

CHICAGO, June 28, 2017.

To the President and Members of the City Council:

Your Committee on the Budget and Government Operations, having had under consideration an ordinance introduced by Mayor Rahm Emanuel and co-sponsored by Aldermen Austin (34), O'Shea (19) and Villegas (36) authorizing an amendment to Chapter 2-92 of the Municipal Code of Chicago necessary to expand the Business Enterprises for People with Disabilities Program, and having had the same under advisement, begs leave to report and recommend that Your Honorable Body *Pass* the ordinance transmitted herewith.

This recommendation was concurred in by a viva voce vote of the members of the committee.

Respectfully submitted,

(Signed) CARRIE M. AUSTIN,
Chairman.

On motion of Alderman Austin, the said proposed ordinance transmitted with the foregoing committee report was *Passed* by yeas and nays as follows:

Yeas -- Aldermen Moreno, Hopkins, King, Hairston, Sawyer, Mitchell, Harris, Beale, Sadlowski Garza, Thompson, Cárdenas, Quinn, Burke, Lopez, Foulkes, D. Moore, Curtis, O'Shea, Cochran, Brookins, Muñoz, Zalewski, Scott, Solis, Maldonado, Burnett, Ervin, Taliaferro, Reboyas, Santiago, Waguespack, Mell, Austin, Ramirez-Rosa, Villegas, Mitts, Sposato, Laurino, O'Connor, Napolitano, Reilly, Smith, Tunney, Arena, Cappleman, Pawar, Osterman, J. Moore, Silverstein -- 49.

Nays -- None.

Alderman Beale moved to reconsider the foregoing vote. The motion was lost.

The following is said ordinance as passed:

Be It Ordained by the City Council of the City of Chicago:

SECTION 1. Section 2-92-337 of the Municipal Code of Chicago is hereby amended by inserting the language underscored and by deleting the language struck through, as follows:

2-92-337 Contracts -- BEPD Utilization As Prime Contractor Or Subcontractor.

(a) For purposes of this section only the following definitions apply:

"Business Enterprise owned or operated by People with Disabilities" or "BEPD" has the same meaning ascribed to it in Section 2-92-586.

"Bid incentive" means an amount deducted, for bid evaluation purposes only, from the contract base bid in order to calculate the bid price to be used to evaluate the bid on a competitively bid contract.

"Construction project" has the same meaning ascribed to it in Section 2-92-335.

"Contract" means any contract, purchase order, construction project, or other agreement (other than a delegate agency contract or lease of real property or collective bargaining agreement) awarded by the city and whose cost is to be paid from funds belonging to or administered by the city.

"Contract base bid" means the total dollar amount a contractor bids on a contract without factoring any bid incentive or percentage reductions to the bid amount.

~~"Earned credit" means the amount of the bid incentive allocated to a contractor upon completion of a contract in which the contractor met or exceeded his or her goals for the utilization of BEPDs in the performance of the contract.~~

~~"Earned credit certificate" means a certificate issued by the chief procurement officer evidencing the amount of earned credit a contractor has been awarded.~~

~~(b) The chief procurement officer shall award a bid incentive to a contractor for utilization of a BEPD as a prime contractor or subcontractor in accordance with the provisions of this section. The bid incentive shall be earned in the performance of a contract; provided that the bid incentive earned in the performance of the contract shall only be applied to a future contract.~~

~~(e)(b)~~ (1) For any contract advertised for competitive bid awarded after the effective date of this section and where not otherwise prohibited by federal, state or local law, the chief procurement officer shall allocate to any qualified bidder the following bid incentive for utilization of a BEPD as a prime contractor or subcontractor in the performance of the contract.

Percentage Of Total Dollar Contract Amount Performed By BEPD.	Bid Incentive
2 to 5%	½% of the contract base bid
6 to 10 <u>2 to 5%</u>	1% of the contract base bid
11% or more <u>6 to 9%</u>	2% of the contract base bid
<u>10 to 13%</u>	<u>3% of the contract base bid</u>
<u>14% or more</u>	<u>4% of the contract base bid</u>

~~The bid incentive shall be calculated and applied in accordance with the provisions of subsection (c)(2).~~ The bid incentive is used only to calculate an amount to be used in evaluating the bid. The bid incentive does not affect the contract price.

For all contracts advertised after the effective date of this section, the chief procurement officer shall include the bid incentive provision in all such advertisements.

~~(2) As part of the contract close-out procedure, if the chief procurement officer determines that the contractor has successfully met his or her B.E.P.D. utilization goals either as a prime contractor or with subcontractors, the chief procurement officer shall issue an earned credit certificate that evidences the amount of earned credits allocated to the contractor. The contractor may apply the earned credits as the bid incentive for any future contract bid.~~

~~The earned credit certificate is valid for three years from the date of issuance and shall not be applied towards any future contract bid after the expiration of that period.~~

~~The contractor may apply the earned credit certificate on multiple future contract bids during the three-year period in which the certificate is valid, but may only receive one bid incentive for bid evaluation purposes on one contract award. If the contractor applies the earned credit certificate on multiple contract bids and is the lowest responsive and responsible bidder on more than one contract bid, the earned credit certificate shall be applied to the contract bid first to be advertised by the department of procurement services, or if multiple contract bids were advertised on the same date, the earned credit certificate shall be applied only to the contract bid with the greatest dollar value.~~

The chief procurement officer may determine not to allocate a bid incentive under this section, under the following conditions:

- (i) an emergency exists;
- (ii) for cooperative purchasing or cooperative construction contracts; or
- (iii) the chief procurement officer otherwise concludes that the allocation of a bid incentive is not in the city's best interest.

~~(d)(c)~~ The contractor shall maintain accurate and detailed books and records necessary to monitor compliance with this section and shall submit such reports as required by the chief procurement officer, or the commissioner of the supervising department.

Full access to the contractor's and subcontractors' records shall be granted to the chief procurement officer, the commissioner of the supervising department, or any duly authorized representative thereof. The contractor and subcontractors shall maintain all relevant records for a period of at least three years after final acceptance of the work.

(d) Upon completion of the work, any prime contractor that has failed to retain the percentage of BEPD subcontractors for which a bid incentive was taken into consideration in awarding a contract shall be fined an amount equal to three times the amount of the bid incentive allocated, unless the prime contractor can demonstrate that

due to circumstances beyond the prime contractor's control, the prime contractor for good cause was unable to retain the percentage of BEPD subcontractors throughout the duration of the contract period.

(e) The chief procurement officer is authorized to adopt, promulgate and enforce reasonable rules and regulations pertaining to the administration and enforcement of this section.

SECTION 2. Section 2-92-586 of the Municipal Code of Chicago is hereby amended by inserting the language underscored and by deleting the language struck through, as follows:

2-92-586 Contracts -- Business Enterprises Owned Or Operated By People With Disabilities.

(a) Whenever used in this section, unless the context otherwise requires, the following words and phrases have the following meanings:

(1) "Business enterprise owned or operated by people with disabilities" or "BEPD" means: (A) a business certified by the State of Illinois as a qualified service-disabled veteran-owned small business pursuant to 30 ILCS 500/45-57; or (B) an entity, except for those entities that constitute an established business based on the size standards set forth in Section 2-92-420 of the Municipal Code, or individual that is certified by the chief procurement officer or a certifying agency in accordance with Section 2-92-495 of this Code, as meeting one of the following criteria:

(i) A for-profit corporation, partnership, association, business trust, estate, or other legal entity that is either owned (directly, indirectly or beneficially) 51 percent or more by one or more individuals with disabilities and whose management and daily business operations are controlled by one or more individuals with disabilities; or

(ii) A nonprofit corporation that employs individuals with disabilities, pays them an hourly wage that is not less than the federal minimum wage and not on a piece work basis, and a) whose management and daily business operations are controlled by one or more individuals with disabilities, and b) whose corporate purpose includes providing, directly or indirectly, services to individuals with disabilities; or

(iii) An individual with a disability who is contracting with the city as a sole proprietorship or individually.

(2) "Disability" ~~means;~~ means: (i) with respect to any individual:

~~(iA) A medically diagnosed severe~~ a physical or mental impairment that substantially limits one or more of the major life activities of that individual, such as mobility, communication, self-care, self-direction, interpersonal skills, work tolerance or work skills in terms of employability;

(iiB) A a record of such an impairment; or

(iiiC) Being being regarded as having such an impairment; or

(ii) with respect to a veteran, a disability incurred in the line of duty in the active military, naval, or air service as described in 38 USC 101(16) and determined to be a 10 percent or more disability by the United States Department of Veterans Affairs or the United States Department of Defense.

(Omitted text is not affected by this ordinance.)

SECTION 3. This ordinance shall take effect 30 days after its passage and publication.

AMENDMENT OF CHAPTER 2-92 OF MUNICIPAL CODE BY ADDING NEW ARTICLE VIII ENTITLED "VETERAN-OWNED BUSINESS ENTERPRISE PROCUREMENT PROGRAM" AND REPEALING SECTIONS 2-92-407 AND 2-92-418 CONCERNING BID INCENTIVES FOR VETERAN-OWNED SUBCONTRACTORS AND SMALL LOCAL BUSINESSES.

[SO2017-3898]

The Committee on the Budget and Government Operations submitted the following report:

CHICAGO, June 28, 2017.

To the President and Members of the City Council:

Your Committee on the Budget and Government Operations, having had under consideration an ordinance introduced by Mayor Rahm Emanuel and co-sponsored by Aldermen Austin (34), Lopez (15), O'Shea (19) and Villegas (36) authorizing an amendment to Chapter 2-92 of the Municipal Code of Chicago necessary to establish a Veteran-Owned Business Enterprise Program; and having been presented with a proposed substitute ordinance from the Department of Law, and having had the same under advisement, begs leave to report and recommend that Your Honorable Body *Pass* the substitute ordinance transmitted herewith.

This recommendation was concurred in by a viva voce vote of the members of the committee.

Respectfully submitted,

(Signed) CARRIE M. AUSTIN,
Chairman.

On motion of Alderman Austin, the said proposed substitute ordinance transmitted with the foregoing committee report was *Passed* by yeas and nays as follows:

Yeas -- Aldermen Moreno, Hopkins, King, Hairston, Sawyer, Mitchell, Harris, Beale, Sadlowski Garza, Thompson, Cárdenas, Quinn, Burke, Lopez, Foulkes, D. Moore, Curtis, O'Shea, Cochran, Brookins, Muñoz, Zalewski, Scott, Solis, Maldonado, Burnett, Ervin, Taliaferro, Reboyras, Santiago, Waguespack, Mell, Austin, Ramirez-Rosa, Villegas, Mitts, Sposato, Laurino, O'Connor, Napolitano, Reilly, Smith, Tunney, Arena, Cappleman, Pawar, Osterman, J. Moore, Silverstein -- 49.

Nays -- None.

Alderman Beale moved to reconsider the foregoing vote. The motion was lost.

The following is said ordinance as passed:

Be It Ordained by the City Council of the City of Chicago:

SECTION 1. Chapter 2-92 of the Municipal Code of Chicago is hereby amended by adding a new Article VIII, as follows:

Article VIII.

Veteran-Owned Business Enterprise Procurement Program.

2-92-910 Application Of Article.

This article is enacted pursuant to the home rule powers of the City and supersedes any inconsistent provision of any law or regulation of the State of Illinois to the extent such inconsistency is permitted under the home rule powers of the City. This article shall not apply to any contract to the extent that it is inconsistent with procedures or standards required by any law or regulation of the United States or the State of Illinois to the extent such inconsistency is not permitted under the home rule powers of the City. In connection

with any contract funded in whole or in part from state or federal sources, state or federal standards and regulations shall control to the extent this article is inconsistent with such federal or state standards.

2-92-920 Definitions.

For purposes of this Article VIII, the following definitions shall apply:

“Bid incentive” means an amount deducted, for bid evaluation purposes only, from the contract base bid in order to calculate the bid price to be used to evaluate the bid on a competitively bid contract.

“Chief Procurement Officer” means the City’s Chief Procurement Officer.

“Construction project” means any project to be paid for by the City, but which is not funded in whole or part by any federal or state funds, to construct, remodel or reconstruct any public works, public buildings, public structures, roadways, parkways, bridges, parking facilities or parks, or any portion of any of the same, belonging to the City within its geographical boundaries as they exist or shall exist in the future.

“Contract base bid” means the total dollar amount a contractor bids on a contract without factoring any bid incentive or percentage reductions to the bid amount.

“Contract” means any contract, purchase order, construction project, or other agreement (other than a delegate agency contract or lease of real property or collective bargaining agreement) awarded by the City and whose cost is to be paid from funds belonging to or administered by the City.

“Eligible joint venture” means an association of one or more small business enterprises in combination with one or more veteran-owned business enterprises, proposing to perform as a single for-profit business enterprise, in which each joint venture partner contributes property, capital, efforts, skill and knowledge. Joint ventures must have an agreement in writing specifying the terms and conditions of the relationship between the partners and their respective roles in the contract.

“Local business enterprise” means a business entity located within the counties of Cook, DuPage, Kane, Lake, McHenry or Will in the State of Illinois (the “Six County Region”), which has the majority of its regular, full-time work force located within the Six County Region.

“Owned” means having all of the customary incidents of ownership, including the right of disposition, and sharing in all of the risks, responsibilities and profits commensurate with the degree of ownership.

“Prime contractor” means a person who is the primary contractor on a contract.

"Small business enterprise" means: (i) for a construction business enterprise, a small business enterprise, as the term is defined in Section 2-92-670; or (ii) for a non-construction business enterprise, a business enterprise which is not an established business, as the term is defined in Section 2-92-420.

"Veteran" means a person who has served in the United States armed forces and was discharged or separated under honorable conditions.

"Veteran-owned business enterprise" means an enterprise which: (1) is at least 51 percent owned by one or more veterans, or in the case of a publicly held corporation, at least 51 percent of all classes of the stock of which is owned by one or more veterans, whose management, policies, major decisions and daily business operations are independently managed and controlled by one or more veterans; and (2) has been: (i) certified by the City as a veteran-owned small local business pursuant to Section 2-92-930; (ii) certified by the County of Cook as a veteran business enterprise; (iii) certified by the State of Illinois as a qualified service-disabled veteran-owned small business or a qualified veteran-owned small business pursuant to 30 ILCS 500/45-57; or (iv) verified and approved by the United States Department of Veterans Affairs as a service-disabled veteran-owned small business or a veteran-owned small business.

"Veteran-owned small local business" means a veteran-owned business enterprise which is also a local business enterprise and a small business enterprise, and which has been certified by the City as a veteran-owned small local business pursuant to Section 2-92-930.

"Veteran-owned subcontractor" means a subcontractor that: (i) is a veteran-owned small local business; (ii) holds all appropriate City licenses; and (iii) is subject to applicable City taxes; provided that a veteran-owned subcontractor shall not include the prime contractor.

2-92-930 Veteran-Owned Small Local Business -- Certification And Reporting.

The Chief Procurement Officer is authorized to certify veteran-owned small local businesses. The Chief Procurement Officer shall provide a semi-annual report to the City Council Committee on the Budget and Government operations regarding veteran-owned small local businesses certified by the City.

2-92-940 Bid Incentive For Utilization Of Veteran-Owned Subcontractors.

(a) (1) For any construction project advertised after the effective date of this section, the Chief Procurement Officer shall allocate to any qualified bidder the following bid incentive for utilization of veteran-owned subcontractors in the performance of the contract.

Total Dollar Value Of Work
Performed By Veteran-Owned
Subcontractors As A
Percentage Of The Total
Contract Value

Bid Incentive

1 to 16 percent	0.5 percent of the contract base bid
17 to 32 percent	1 percent of the contract base bid
33 to 49 percent	1.5 percent of the contract base bid
50 percent or greater	2 percent of the contract base bid

If a veteran-owned subcontractor subcontracts part of the work to another contractor, only the value of work performed by the veteran-owned subcontractor's employees shall count towards the bid incentive, unless the sub-subcontractor is a veteran-owned subcontractor.

The bid incentive is used only to calculate an amount to be used in evaluating the bid to determine the low bidder, and it does not affect the contract price.

A contractor shall not be eligible to receive in one contract bid, the bid incentive allocated pursuant to this section and that allocated pursuant to Section 2-92-410.

(2) The Chief Procurement Officer may determine not to allocate a bid incentive under this section, under the following conditions:

- (i) an emergency exists;
- (ii) for cooperative purchasing or cooperative construction contracts; or
- (iii) the Chief Procurement Officer otherwise concludes that the allocation of a bid incentive is not in the City's best interest.

(3) For all construction projects advertised after the effective date of this section, the Chief Procurement Officer shall include the bid incentive provision consistent with this section in all such advertising.

(b) The prime contractor shall maintain records adequate to monitor compliance with this section and shall submit such reports as required by the Chief Procurement Officer. Full access to the prime contractor's records shall be granted to the Chief Procurement Officer, the commissioner of the supervising department, the Inspector General, or any duly authorized representative thereof. The prime contractor and subcontractors shall maintain all relevant records for at least three years after the expiration of the contract.

(c) The Chief Procurement Officer may require, at the time of submission of a bid or at any time during the term of the contract, that the bidder or veteran-owned subcontractor submit an affidavit and other supporting documents demonstrating that a subcontractor is a veteran-owned subcontractor.

(d) Upon completion of the work, any prime contractor that has failed to retain the percentage of veteran-owned subcontracts for which a bid incentive was taken into consideration in awarding of a contract shall be fined an amount equal to three times the amount of the bid incentive allocated, unless the prime contractor can demonstrate that due to circumstances beyond the prime contractor's control, the prime contractor for good cause was unable to retain the percentage of veteran-owned subcontractors throughout the duration of the contract period.

(e) The bid incentive established in this section may not be combined with any other procurement set-aside benefit for a veteran-owned business enterprise under the Code.

2-92-950 Bid Incentive For Eligible Joint Ventures And Veteran-Owned Small Local Businesses.

(a) (1) Unless otherwise prohibited by any federal, state or local law, for any contract advertised, or if not advertised awarded, after the effective date of this section, the Chief Procurement Officer shall allocate a bid incentive of five percent of the contract base price to a qualified bidder when the qualified bidder is an eligible joint venture or veteran-owned small local business.

The bid incentive is used only to calculate an amount to be used in evaluating the bid to determine the low bidder, and it does not affect the contract price.

(2) The Chief Procurement Officer may forego awarding the bid incentive under this section, under the following conditions:

- (i) an emergency exists;
- (ii) for cooperative purchasing or cooperative construction contracts;
- (iii) where an eligible joint venture or veteran-owned small local business is determined by the Chief Procurement Officer to be unqualified, unable, or ineligible to perform the contract; or
- (iv) for any other factor the Chief Procurement Officer deems to be in the City's best interest.

(3) For all contracts advertised after the effective date of this section, the Chief Procurement Officer shall include the bid incentive provision consistent with this section in all such advertising.

(4) As a condition of being awarded the bid incentive, the eligible joint venture or veteran-owned small local business shall continue to meet the definition of an eligible joint venture or veteran-owned small local business during the term of the contract for which the bid incentive was awarded.

(b) The contractor shall maintain adequate records necessary to monitor compliance with this section and shall submit such reports as required by the Chief Procurement Officer. Full access to the contractor's and subcontractors' records shall be granted to the Chief Procurement Officer, the commissioner of the supervising department, the inspector general, or any duly authorized representative thereof. The contractor and subcontractors shall maintain all relevant records for a minimum of seven years after final acceptance of the work.

(c) A bidder desiring to receive an incentive pursuant to this section shall include with its bid submission, an affidavit and other supporting documents demonstrating that the bidder satisfies all pertinent requirements as an eligible joint venture or veteran-owned small local business.

(d) Upon completion of the work, any eligible joint venture or veteran-owned small local business that receives a bid preference but that fails to meet the definition as an eligible joint venture or veteran-owned small local business during the term of the contract for which the bid incentive was awarded shall be fined in an amount equal to three times the amount of the bid incentive awarded.

2-92-960 Rules And Regulations.

The Chief Procurement Officer is authorized to adopt rules for the proper administration and enforcement of this Article VIII.

SECTION 2. Chapter 2-92 of the Municipal Code of Chicago is amended by repealing Sections 2-92-407 and 2-92-418.

SECTION 3. Section 2-92-930, created in Section 1 of this ordinance, shall take effect upon its passage and publication. The remainder of this ordinance shall take effect 180 days after its passage and publication.

AMENDMENT OF SECTION 9-100-120 OF MUNICIPAL CODE TO FURTHER REGULATE IMMOBILIZATION PROGRAM.

[O2017-3885]

The Committee on the Budget and Government Operations submitted the following report:

CHICAGO, June 28, 2017.

To the President and Members of the City Council:

Your Committee on the Budget and Government Operations, having had under consideration an ordinance introduced by Alderman Carrie M. Austin (34) authorizing an amendment to Section 9-100-120 of the Municipal Code of Chicago providing for a possessory lien in favor of the City of Chicago for immobilized vehicles, and having had the same under advisement, begs leave to report and recommend that Your Honorable Body *Pass* the ordinance transmitted herewith.

This recommendation was concurred in by a viva voce vote of the members of the committee.

Respectfully submitted,

(Signed) CARRIE M. AUSTIN,
Chairman.

On motion of Alderman Austin, the said proposed ordinance transmitted with the foregoing committee report was *Passed* by yeas and nays as follows:

Yeas -- Aldermen Moreno, Hopkins, King, Hairston, Sawyer, Mitchell, Harris, Beale, Sadlowski Garza, Thompson, Cárdenas, Quinn, Burke, Lopez, Foulkes, D. Moore, Curtis, O'Shea, Cochran, Brookins, Muñoz, Zalewski, Scott, Solis, Maldonado, Burnett, Ervin, Taliaferro, Reboyras, Santiago, Waguespack, Mell, Austin, Ramirez-Rosa, Villegas, Mitts, Sposato, Laurino, O'Connor, Napolitano, Reilly, Smith, Tunney, Arena, Cappleman, Pawar, Osterman, J. Moore, Silverstein -- 49.

Nays -- None.

Alderman Beale moved to reconsider the foregoing vote. The motion was lost.

The following is said ordinance as passed:

WHEREAS, In response to a growing practice of individuals attempting to escape financial liability for their immobilized or impounded vehicles, in November of 2016 the City Council of the City of Chicago (the "City") amended the Municipal Code of Chicago (the "Code") to clarify that the City has a possessory lien on those vehicles; and

WHEREAS, The Code amendment referred solely to "impounded" vehicles, with the unintended consequence that the owners of vehicles that are immobilized in place, but not impounded, continue to avail themselves of a loophole and thereby avoid paying monies due to the City; now, therefore,

Be It Ordained by the City Council of the City of Chicago:

SECTION 1. Section 9-100-120 of the Code is hereby amended by inserting the underscored text, as follows:

9-100-120 Immobilization Program.

(Omitted text is unaffected by this ordinance.)

(i) Notwithstanding any other provision of this section, no impounded vehicle shall be released and operated on the public ways of the City without a current state registration plate registered to the impounded vehicle and unless the vehicle is covered by a liability insurance policy. In addition, if an impounded vehicle is required to be licensed under Chapter 3-56 of this Code, no such vehicle shall be released without a valid City of Chicago wheel tax license emblem. The owner of an impounded rental or commercial motor vehicle may meet the wheel tax license emblem requirement of this subsection by presenting proof of ownership of the impounded rental or commercial motor vehicle and a receipt issued by the office of the city clerk showing that the owner has purchased wheel tax license emblems for the owner's rental or commercial motor vehicles in accordance with Chapter 3-56 of this Code.

(j) Any vehicle immobilized by the City or its designee shall be subject to a possessory lien in favor of the City in the amount required to obtain release of the vehicle.

SECTION 2. This ordinance shall be in full force and effect upon its passage and approval.

SUPPLEMENTAL APPROPRIATION AND AMENDMENT OF YEAR 2017 ANNUAL APPROPRIATION ORDINANCE WITHIN FUND NO. 925.

[SO2017-3860]

The Committee on the Budget and Government Operations submitted the following report:

CHICAGO, June 28, 2017.

To the President and Members of the City Council:

Your Committee on the Budget and Government Operations, having had under consideration an ordinance authorizing a supplemental appropriation and an amendment to the year 2017 Annual Appropriation Ordinance necessary to reflect an increase in the amount of funds received from federal, state, public and/or private agencies, and having been presented with a proposed substitute ordinance by the Office of Budget and Management, and having had the same under advisement, begs leave to report and recommend that Your Honorable Body *Pass* the substitute ordinance transmitted herewith.

This recommendation was concurred in by a viva voce vote of the members of the committee.

Respectfully submitted,

(Signed) CARRIE M. AUSTIN,
Chairman.

On motion of Alderman Austin, the said proposed substitute ordinance transmitted with the foregoing committee report was *Passed* by yeas and nays as follows:

Yeas -- Aldermen Moreno, Hopkins, King, Hairston, Sawyer, Mitchell, Harris, Beale, Sadlowski Garza, Thompson, Cárdenas, Quinn, Burke, Lopez, Foulkes, D. Moore, Curtis, O'Shea, Cochran, Brookins, Muñoz, Zalewski, Scott, Solis, Maldonado, Burnett, Ervin, Taliaferro, Reboyras, Santiago, Waguespack, Mell, Austin, Ramirez-Rosa, Villegas, Mitts, Sposato, Laurino, O'Connor, Napolitano, Reilly, Smith, Tunney, Arena, Cappleman, Pawar, Osterman, J. Moore, Silverstein -- 49.

Nays -- None.

Alderman Beale moved to reconsider the foregoing vote. The motion was lost.

The following is said ordinance as passed:

WHEREAS, The Annual Appropriation Ordinance for the year 2017 of the City of Chicago (the "City") contains estimates of revenues receivable as grants from agencies of the state and federal governments and public and private agencies; and

WHEREAS, In accordance with Section 8 of the Annual Appropriation Ordinance, the heads of various departments and agencies of the City have applied to agencies of the state and federal governments and public and private agencies for grants to the City for various purposes; and

WHEREAS, The City through its Department of Public Health has been awarded additional federal grant funds in the amount of \$10,000 by the United States Department of Health and Human Services which shall be used for the Morbidity and Risk Behavior Surveillance Program; and

WHEREAS, The City through its Department of Family and Support Services ("DFSS") has been awarded additional state grant funds in the amount of \$10,000 by the Illinois Department on Aging which shall be used for the Senior Health Insurance Program; and

WHEREAS, The City through DFSS is requesting authorization to contract with the Southwest Side Seniors Services Organization which provides life enrichment activities, day trips, exercise, health promotion and meals to seniors at the City's Garfield Ridge Satellite Senior Center; now, therefore,

Be It Ordained by the City Council of the City of Chicago:

SECTION 1. The sum of \$20,000 not previously appropriated, representing new grant awards, is hereby appropriated from Fund 925 -- Grant Funds for the year 2017. The Annual Appropriation Ordinance, as amended, is hereby further amended by striking the words and figures and adding the words and figures indicated in the attached Exhibit A which is hereby made a part hereof.

SECTION 2. The Commissioner of DFSS is hereby authorized to enter into a delegate agency agreement, subject to the approval of the Corporation Counsel and the availability of legally available funds, up to the amount of \$31,000, with the Southwest Side Seniors Services Organization for the City's Garfield Ridge Satellite Senior Center Program.

SECTION 3. To the extent that any ordinance, resolution, rule, order or provision of the Municipal Code of Chicago, or part thereof, is in conflict with the provisions of this ordinance, the provisions of this ordinance shall control. If any section, paragraph, clause or provision of this ordinance shall be held invalid, the invalidity of such section, paragraph, clause or provision shall not affect any of the other provisions of this ordinance.

SECTION 4. This ordinance shall be in full force and effect upon its passage and approval.

Exhibit "A" referred to in this ordinance reads as follows:

*Exhibit "A".**Amendment To The 2017 Appropriation Ordinance.*

Code	Department And Item	Strike Amount	Add Amount				
Estimate Of Grant Revenue For 2017							
	Awards from Agencies of the Federal Government	\$1,381,954,000	\$1,381,964,000				
	Awards from Agencies of the State of Illinois	233,237,000	233,247,000				
925 -- Grant Funds							
		Strike Amount 2017 Anticipated Grant	Add Amount 2017 Anticipated Grant	Strike Amount (2017 Total) Includes Anticipated Carryover	Add Amount (2017 Total) Includes Anticipated Carryover	Strike Amount (2017 Total)	Add Amount (2017 Total)
Department Number, Department And Grant Name							
41	Department Of Public Health:						
	Morbidity and Risk Behavior Surveillance	\$540,000	\$550,000			\$540,000	\$550,000
50	Department Of Family And Support Services:						
	Senior Health Insurance Program	43,000	53,000			43,000	53,000

COMMITTEE ON COMMITTEES, RULES AND ETHICS.

CORRECTIONS OF CITY COUNCIL JOURNAL OF PROCEEDINGS.

The Committee on Committees, Rules and Ethics submitted the following report:

CHICAGO, June 28, 2017.

To the President and Members of the City Council:

Your Committee on Committees, Rules and Ethics, having had under consideration two ordinances as follows:

an ordinance (O2017-3810) correcting page numbers 45451 and 45458 from the *Journal of the Proceedings of the City Council of the City of Chicago* of March 29, 2017 and

an ordinance (O2017-3811) correcting page 42166 from the *Journal of the Proceedings of the City Council of the City of Chicago* of January 25, 2017,

begs leave to recommend that Your Honorable Body *Pass* the said ordinances which are transmitted herewith.

This recommendation was concurred in by a viva voce vote of the Committee on Committees, Rules and Ethics.

Respectfully submitted,

(Signed) MICHELLE A. HARRIS,
Chairman.

On motion of Alderman Harris, the said proposed ordinances transmitted with the foregoing committee report were *Passed* by yeas and nays as follows:

Yeas -- Aldermen Moreno, Hopkins, King, Hairston, Sawyer, Mitchell, Harris, Beale, Sadlowski Garza, Thompson, Cárdenas, Quinn, Burke, Lopez, Foulkes, D. Moore, Curtis, O'Shea, Cochran, Brookins, Muñoz, Zalewski, Scott, Solis, Maldonado, Burnett, Ervin, Taliaferro, Reboyras, Santiago, Waguespack, Mell, Austin, Ramirez-Rosa, Villegas, Mitts, Sposato, Laurino, O'Connor, Napolitano, Reilly, Smith, Tunney, Arena, Cappleman, Pawar, Osterman, J. Moore, Silverstein -- 49.

Nays -- None.

Alderman Beale moved to reconsider the foregoing vote. The motion was lost.

The following are said ordinances as passed (the italic heading in each case not being a part of the ordinance):

March 29, 2017.

[O2017-3810]

Be It Ordained by the City Council of the City of Chicago:

SECTION 1. That the ordinance (O2017-184) passed by the City Council of the City of Chicago on March 29, 2017 and printed on pages 45444 through 45455 is hereby corrected by striking the page numbers: "45451" and "45458" appearing on the second printed line from the bottom of page 45447 and inserting the page numbers: "45449" and "45455", respectively, in lieu thereof.

SECTION 2. This ordinance shall take effect after its passage.

January 25, 2017.

[O2017-3811]

Be It Ordained by the City Council of the City of Chicago:

SECTION 1. That the ordinance (O2016-8634) reclassifying the area shown on Map Number 5-I passed by the City Council of the City of Chicago on January 25, 2017 and printed on page 42166 is hereby corrected by inserting immediately after Section 2 the following language:

“[Site Plan; Basement, First and Second Floor Plans; Third Floor and Roof Plans; and North, South, East and West Building Elevations attached to this ordinance printed following the Type 1 Narrative Rezoning Analysis.]

Type 1 Narrative Rezoning Analysis attached to this ordinance reads as follows:

Project Narrative.


Type 1 Zoning Amendment For 1905 N. Albany Ave.


Proposed Zoning Change: RT4 Residential Two-Flat, Townhouse and Multi-Unit District

The applicant is requesting a zoning amendment from an RS3 Residential Single-Unit (Detached House) District to an RT4 Residential Two-Flat, Townhouse and Multi-Unit District to allow for a proposed three-story, three residential dwelling unit building with three parking spaces.

Lot Area:	3,125 square feet
Parking:	3 spaces
Front Setback:	4.70 feet
Rear Yard:	50 feet
North Side Setback:	3 feet
South Side Setback:	3 feet
FAR:	1.2
Building Square Footage:	3,747.75 square feet
Building Height:	36 feet”

SECTION 2. This ordinance shall take effect after its passage.


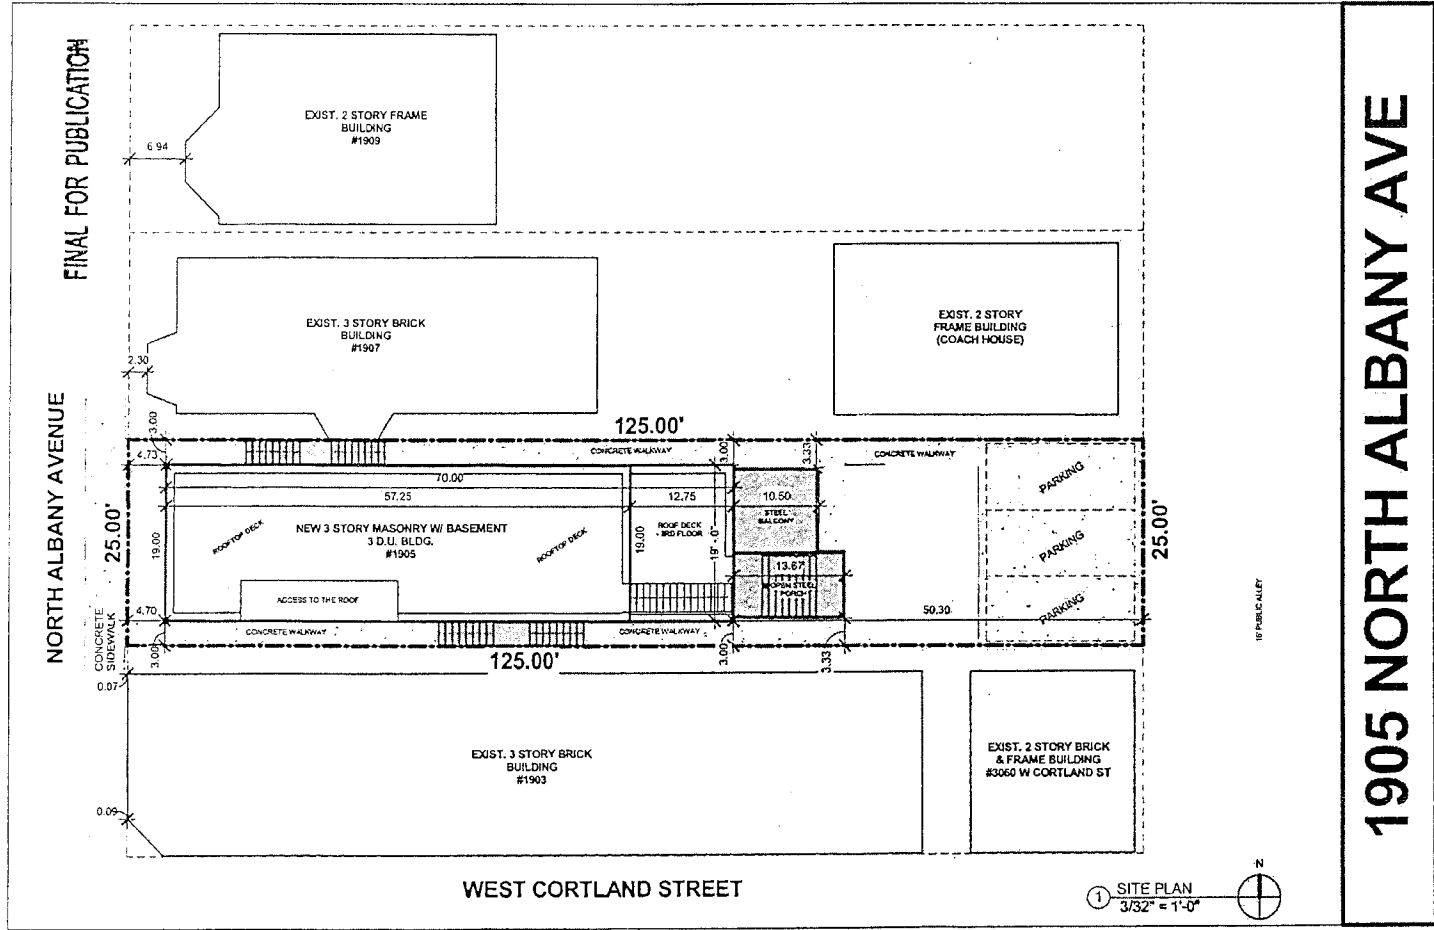


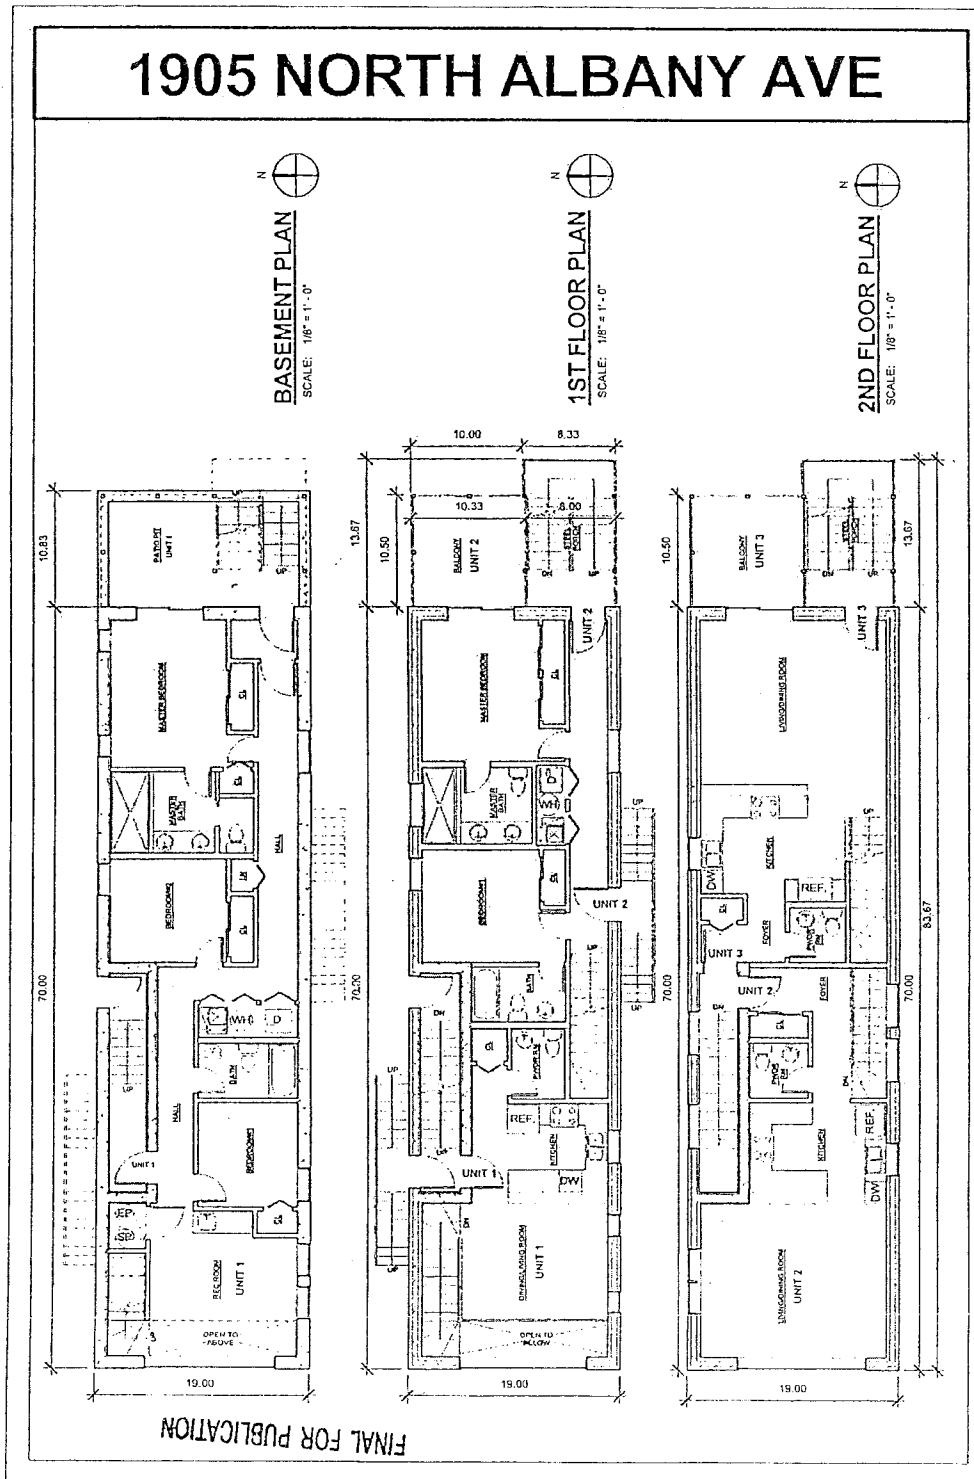


1905 NORTH ALBANY AVE


3RD FLOOR PLAN
SCALE: 1/8" = 1'-0"


ROOF PLAN
SCALE: 1/8" = 1'-0"

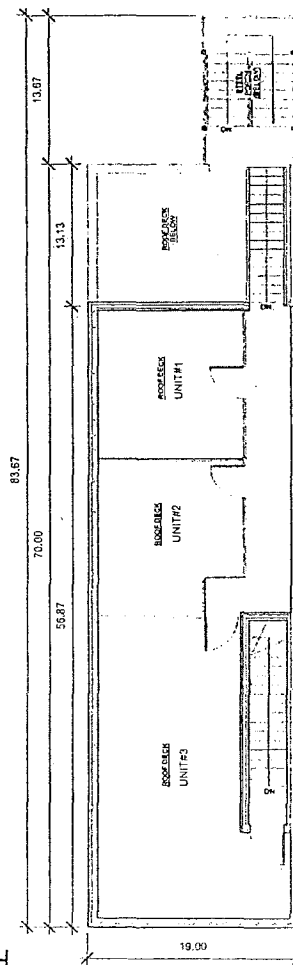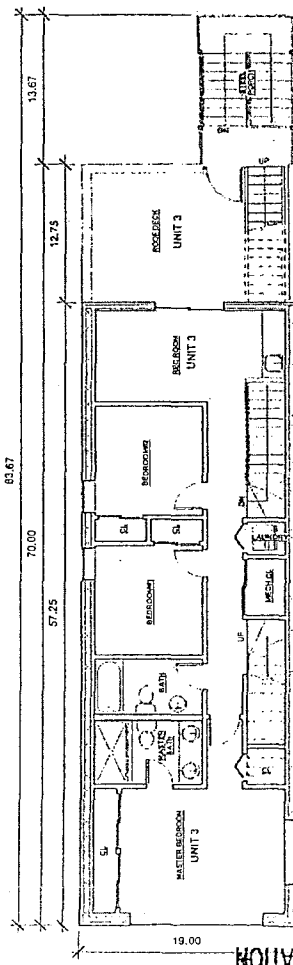

FINAL FOR PUBLICATION

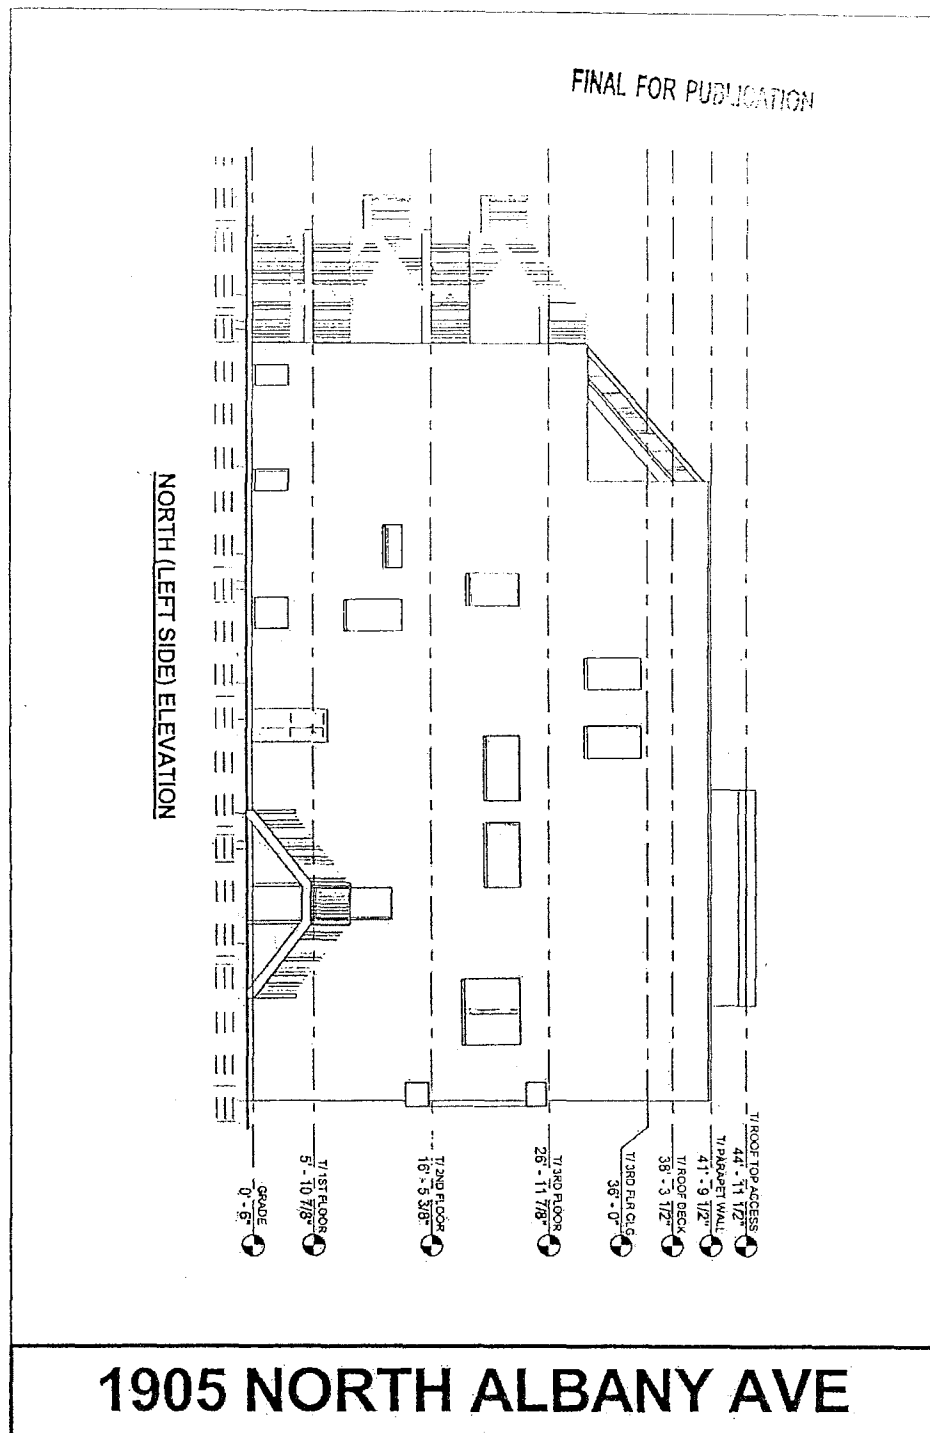

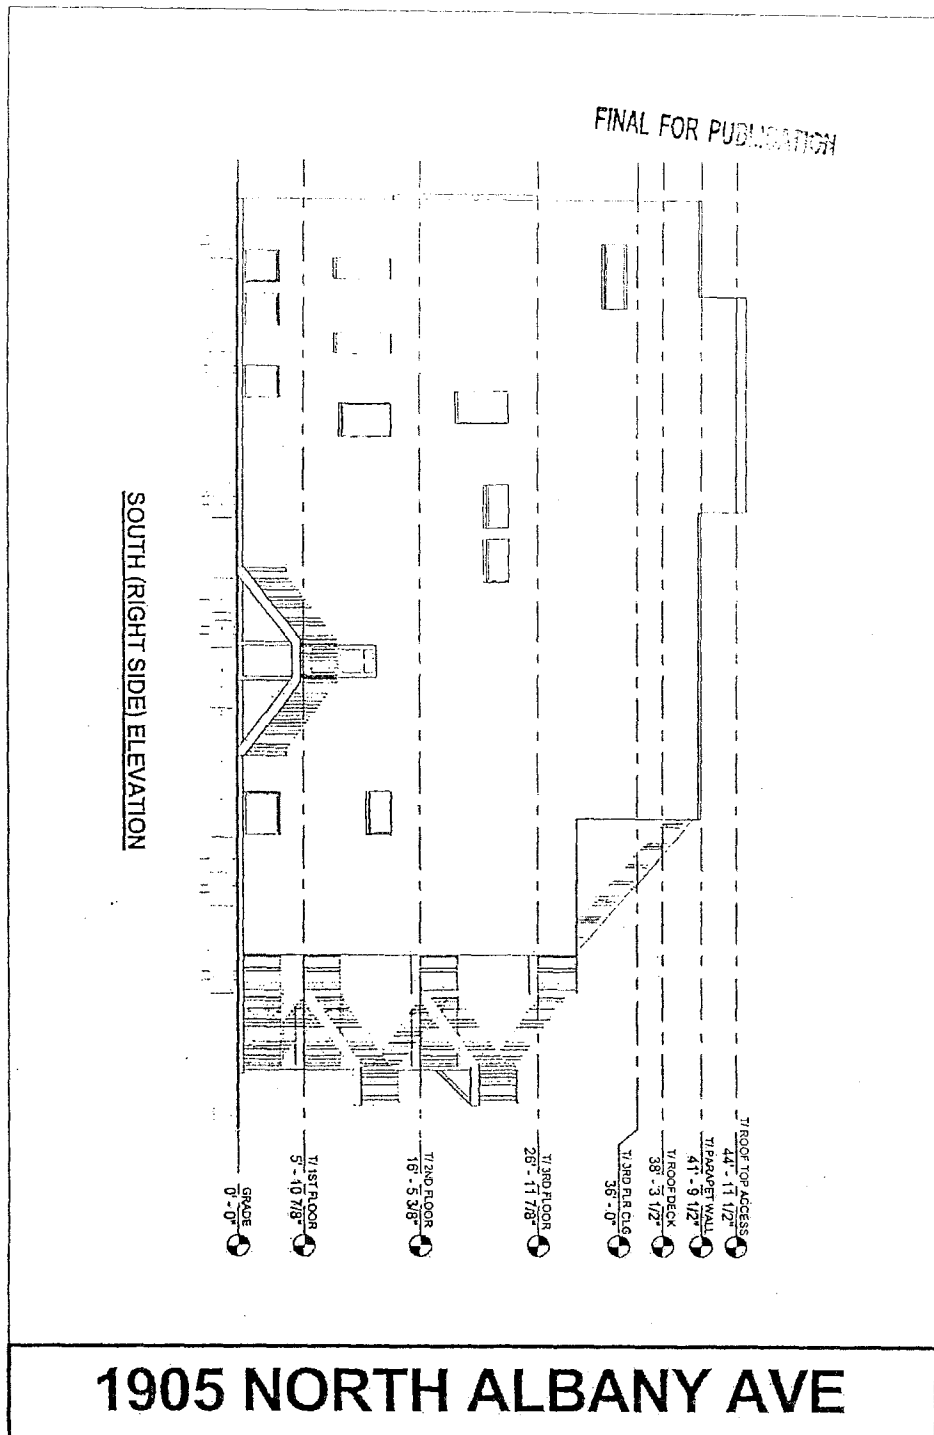

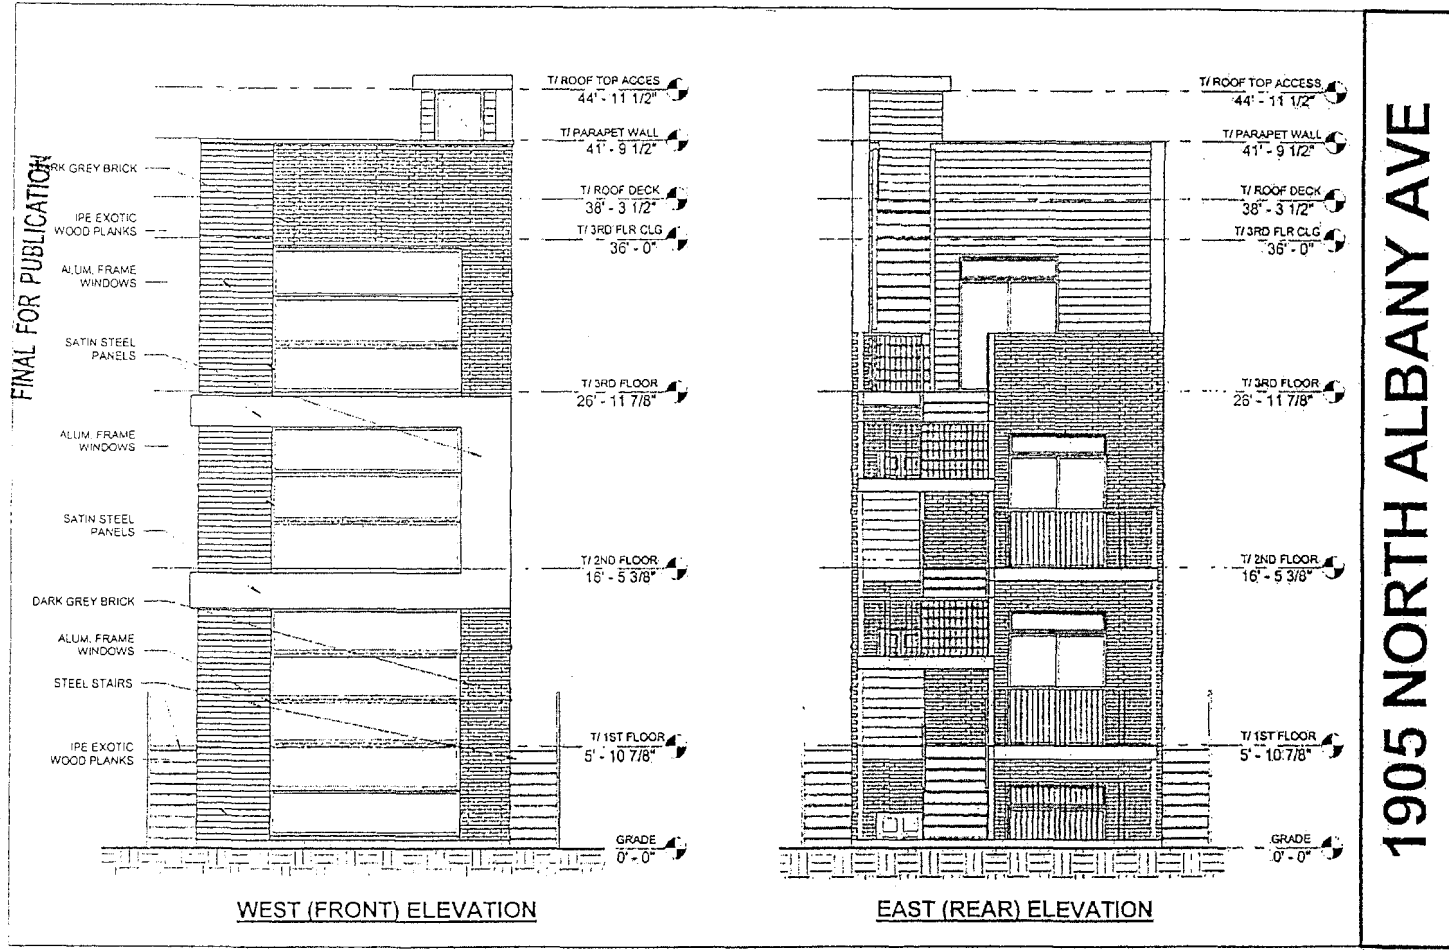

AMENDMENT OF CITY COUNCIL RULES OF ORDER AND PROCEDURE FOR
2015 -- 2019 TERM BY MODIFYING RULES 3 AND 58 CONCERNING PUBLIC
COMMENTS AT CITY COUNCIL AND COMMITTEE MEETINGS.

[R2017-389]

The Committee on Committees, Rules and Ethics submitted the following report:

CHICAGO, June 28, 2017.

To the President and Members of the City Council:

Your Committee on Committees, Rules and Ethics, having had under consideration a resolution regarding the Rules of Order and Procedure of the City Council of the City of Chicago for the 2015 -- 2019 term by modifying Rules 3 and 58 concerning public comments at the City Council and Committee meetings, begs leave to recommend that Your Honorable Body *Adopt* the proposed resolution which is transmitted herewith.

This recommendation was concurred in by a viva voce vote of the Committee on Committees, Rules and Ethics.

Respectfully submitted,

(Signed) MICHELLE A. HARRIS,
Chairman.

On motion of Alderman Harris, the said proposed resolution transmitted with the foregoing *committee* report was *Adopted* by yeas and nays as follows:

Yeas -- Aldermen Moreno, Hopkins, King, Hairston, Sawyer, Mitchell, Harris, Beale, Sadlowski Garza, Thompson, Cárdenas, Quinn, Burke, Lopez, Foulkes, D. Moore, Curtis, O'Shea, Cochran, Brookins, Muñoz, Zalewski, Scott, Solis, Maldonado, Burnett, Ervin, Taliaferro, Reboyras, Santiago, Waguespack, Mell, Austin, Ramirez-Rosa, Villegas, Mitts, Sposato, Laurino, O'Connor, Napolitano, Smith, Tunney, Arena, Cappleman, Osterman, J. Moore, Silverstein -- 47.

Nays -- Aldermen Reilly, Pawar -- 2.

Alderman Beale moved to reconsider the foregoing vote. The motion was lost.

The following is said resolution as adopted:

Be It Resolved by the City Council of the City of Chicago:

Rules 3 and 58 of the Rules of Order and Procedure of the City Council of the City of Chicago for the 2015 -- 2019 term are hereby amended by adding the underscored text and deleting the struck through text, as follows:

Rule 3. A quorum for the transaction of business shall consist of a majority of the members of the City Council, including the Mayor. When a quorum is present, the Council shall proceed to the business before it, which shall be conducted in the following order:

Order of Business.

1. Quorum roll call and invocation.
2. Public comment.
- ~~2.~~ 3. Reports and communications from the Mayor and other City officers.
- ~~3.~~ 4. Reports of standing committees.
- ~~4.~~ 5. Reports of special committees.
- ~~5.~~ 6. Agreed calendar.
- ~~6.~~ 7. Presentation of petitions, communications, resolutions, orders and ordinances by Aldermen.
- ~~7.~~ 8. The reading of the *Journal of the Proceedings* of the last preceding meeting or meetings and correction and approval of the same, unless dispensed with by the Council, and correction of the *Journal of the Proceedings* of previous meetings. No *Journal* correction shall be considered unless approved by the Committee on Committees, Rules and Ethics. All proposed *Journal* corrections shall be submitted to the City Clerk, who shall distribute such proposed corrections to each Alderman.
- ~~8.~~ 9. Unfinished business.
- ~~9.~~ 10. Miscellaneous business.

(Omitted text is unaffected by this rule amendment.)

Rule 58. Any member of the general public may address orally or in writing any committee of, or meeting of, the City Council at any meeting required to be open to the public under the Open Meetings Act (5 ILCS 120/1, et seq.); provided that oral public comment at meetings of the City Council shall be subject to the time limits set forth below. Any ~~such~~ person who orally addresses a committee of, or meeting of, the City Council shall:

- (1) be physically present inside the assembly room where the ~~committee's~~ meeting takes place ~~and submit a request to testify;~~
- (2) limit his or her remarks to three minutes;
- (3) limit his or her remarks to the subject matter appearing on the agenda of the meeting;
- (4) refrain from profane language, obscene conduct, or disruptive comments; ~~and~~
- (5) submit his or her request to speak pursuant to a protocol promulgated by the Sergeant-at-Arms; and
- (6) (6) comply with the order of the Chairman of the ~~committee~~ meeting.

Any person who submits written comments shall do so in conformity with the applicable provisions of the Sergeant-at-Arms' protocol.

The ~~committee~~ Chairman of the meeting has authority and discretion to: (i) curtail or limit public comment if the ~~witness~~ commenter fails to comply with this Rule, and (ii) allow reasonable variances from the three-minute time limit in appropriate, non-discriminatory, circumstances. Public comment at meetings of the City Council, except for the City Council meeting that includes the annual public hearing on the budget, shall be limited to a total of 30 minutes.

COMMITTEE ON ECONOMIC, CAPITAL AND TECHNOLOGY DEVELOPMENT.

APPOINTMENT OF DANIELLE DU MERER AS CHIEF INFORMATION OFFICER.

[A2017-49]

The Committee on Economic, Capital and Technology Development submitted the following report:

CHICAGO, June 27, 2017.

To the President and Members of the City Council:

Your Committee Economic, Capital and Technology Development, for which a meeting was held on June 15, 2017, having had under consideration the appointment of Danielle DuMerer as Chief Information Officer, which was introduced by Mayor Emanuel, I beg leave to report and recommend that Your Honorable Body *Approve* the said appointment transmitted herewith.

This recommendation was concurred in by a voice vote of all committee members present, with no dissenting votes.

Respectfully submitted,

(Signed) PROCO JOE MORENO,
Chairman.

On motion of Alderman Moreno, the committee's recommendation was *Concurred In* and the said proposed appointment of Danielle DuMerer as Chief Information Officer was *Approved* by yeas and nays as follows:

Yeas -- Aldermen Moreno, Hopkins, King, Hairston, Sawyer, Mitchell, Harris, Beale, Sadlowski Garza, Thompson, Cárdenas, Quinn, Burke, Lopez, Foulkes, D. Moore, Curtis, O'Shea, Cochran, Brookins, Muñoz, Zalewski, Scott, Solis, Maldonado, Burnett, Ervin, Taliaferro, Reboyas, Santiago, Waguespack, Mell, Austin, Ramirez-Rosa, Villegas, Mitts, Sposato, Laurino, O'Connor, Napolitano, Reilly, Smith, Tunney, Arena, Cappleman, Pawar, Osterman, J. Moore, Silverstein -- 49.

Nays -- None.

Alderman Beale moved to reconsider the foregoing vote. The motion was lost.

COMMITTEE ON HEALTH AND ENVIRONMENTAL PROTECTION.

CALL ON PRESIDENT DONALD J. TRUMP AND UNITED STATES CONGRESS TO REAFFIRM COMMITMENT TO SUPPORT ENVIRONMENTAL PROTECTION AGENCY AND MAINTAIN OPERATIONS AT REGION 5 BRANCH OFFICE IN CHICAGO.

[R2017-302]

The Committee on Health and Environmental Protection submitted the following report:

CHICAGO, June 1, 2017.

To the President and Members of the City Council:

Reporting for your Committee on Health and Environmental Protection, for which a meeting was held on Thursday June 1, 2017, having had under consideration a resolution introduced by Alderman Moreno (1st), calling on President Trump and the United States Congress to support the mission of the EPA and keep the Region 5 office in Chicago open, begs leave to report and recommend that Your Honorable Body *Adopt* the proposed resolution transmitted herewith.

This recommendation was concurred in by a voice vote of all committee members, with no dissenting votes.

Respectfully submitted,

(Signed) GEORGE A. CÁRDENAS,
Chairman.

On motion of Alderman Cárdenas, the said proposed resolution transmitted with the foregoing committee report was *Adopted* by yeas and nays as follows:

Yeas -- Aldermen Moreno, Hopkins, King, Hairston, Sawyer, Mitchell, Harris, Beale, Sadlowski Garza, Thompson, Cárdenas, Quinn, Burke, Lopez, Foulkes, D. Moore, Curtis, O'Shea, Cochran, Brookins, Muñoz, Zalewski, Scott, Solis, Maldonado, Burnett, Ervin, Taliaferro, Reboyras, Santiago, Waguespack, Mell, Austin, Ramirez-Rosa, Villegas, Mitts, Sposato, Laurino, O'Connor, Napolitano, Reilly, Smith, Tunney, Arena, Cappleman, Pawar, Osterman, J. Moore, Silverstein -- 49.

Nays -- None.

Alderman Beale moved to reconsider the foregoing vote. The motion was lost.

The following is said resolution as adopted:

WHEREAS, On July 9, 1970, Republican President Richard M. Nixon sent a Special Message from the President to the Congress transmitting a reorganization plan to establish the U.S. Environmental Protection Agency ("EPA"). In President Nixon's words: "As concern with the condition of our physical environment has intensified, it has become increasingly clear that we need to know more about the total environment -- land, water and air . . . This requires pulling together into one agency a variety of research, monitoring, standard-setting and enforcement activities now scattered through several departments and agencies. It also requires that the new agency be given sufficient support elements . . . to give it the needed strength and potential for carrying out its mission."; and

WHEREAS, Established on December 2, 1970, the EPA was the product of growing concern about environmental degradation in the United States in the form of rivers so polluted they caught fire; entire towns built on sites so toxic that the only recourse was to abandon them; air pollution so thick in some cities that people changed their shirts twice a day; pollution-induced eutrophication and massive fish kills so pervasive that Lake Erie was pronounced "dead"; West Coast cities, such as Denver and Los Angeles, frequently veiled in thick, deadly smog; and entire ecosystems in the Northeastern United States destroyed by acid rain; and

WHEREAS, Since its founding almost 50 years ago, the EPA has made remarkable inroads into solving these problems and in fulfilling its mission to protect all Americans from significant risks to human health in the environment; to monitor our environment to reduce environmental risks; to ensure that environmental protection is taken into account when developing governmental policies; to ensure that all persons have access to accurate environment-related information sufficient to effectively participate in managing human health and environmental risks; to ensure that our communities and ecosystems are diverse, sustainable and economically productive; and to enable the United States to exercise a strong leadership role when working with other nations to protect the global environment; and

WHEREAS, The vital role played by the EPA in protecting all Americans from environmental hazards was underscored last week, on April 11, 2017, when a failed pipe at a U.S. Steel plant in Portage, Indiana allowed wastewater containing the potentially carcinogenic chemical hexavalent chromium to enter Burns Waterway through a drainage pipe located about 100 yards from Lake Michigan, the second largest lake in the United States and the chief source of Chicago's water supply; and

WHEREAS, On April 18, 2017, Mayor Rahm Emanuel and U.S. Senator Dick Durbin sent a letter to the executives of U.S. Steel, calling on them to keep their Portage, Indiana facility closed while water and soil testing continues in the Lake Michigan tributary; and

WHEREAS, Shortly after this frightening incident occurred, *Chicago Sun-Times* columnist Michael Sneed reported that President Trump's plan to dismantle the EPA's workforce may include closing the EPA's Region 5 branch office in Chicago and consolidating it with the Region 7 branch office in Lenexa, Kansas. President Trump's Budget Director, Mick Mulvaney, has publicly singled out the EPA as a particular target for budget cuts, indicating that the EPA was told to identify two of the EPA's ten regional offices for closure by June 15; and

WHEREAS, The possible closure of the EPA's Region 5 office in Chicago is deeply concerning to all Chicagoans, particularly in light of the serious threat posed to Chicago's water supply last week as the result of a chemical spill in Indiana; now, therefore,

Be It Resolved, That we, the Mayor and members of the City Council of the City of Chicago, assembled this 19th day of April 2017, do hereby urge the President and Congress of the United States to reaffirm its commitment to supporting the vital mission of the EPA, and to keeping open the EPA Region 5 office in Chicago; and

Be It Further Resolved, That suitable copies of this resolution be presented to President Donald J. Trump and to the Illinois Delegation to the United States Congress as a sign of our dedication to and support of this important issue.

OPPOSITION TO FEDERAL FUNDING CUTS TO ENVIRONMENTAL PROTECTION AGENCY AND GREAT LAKES RESTORATION INITIATIVE.

[R2017-213]

The Committee on Health and Environmental Protection submitted the following report:

CHICAGO, June 1, 2017.

To the President and Members of the City Council:

Reporting for your Committee on Health and Environmental Protection, for which a meeting was held on Thursday June 1, 2017, having had under consideration a resolution introduced by Alderman Waguespack (32), calling for the opposition to the reduced funding of the EPA and Great Lakes Restoration Initiative, begs leave to report and recommend that Your Honorable Body *Adopt* the proposed resolution transmitted herewith.

This recommendation was concurred in by a voice vote of all committee members, with no dissenting votes.

Respectfully submitted,

(Signed) GEORGE A. CÁRDENAS,
Chairman.

On motion of Alderman Cárdenas, the said proposed resolution transmitted with the foregoing committee report was *Adopted* by yeas and nays as follows:

Yeas -- Aldermen Moreno, Hopkins, King, Hairston, Sawyer, Mitchell, Harris, Beale, Sadlowski Garza, Thompson, Cárdenas, Quinn, Burke, Lopez, Foulkes, D. Moore, Curtis, O'Shea, Cochran, Brookins, Muñoz, Zalewski, Scott, Solis, Maldonado, Burnett, Ervin, Taliaferro, Reboyras, Santiago, Waguespack, Mell, Austin, Ramirez-Rosa, Villegas, Mitts, Sposato, Laurino, O'Connor, Napolitano, Reilly, Smith, Tunney, Arena, Cappelman, Pawar, Osterman, J. Moore, Silverstein -- 49.

Nays -- None.

Alderman Beale moved to reconsider the foregoing vote. The motion was lost.

The following is said resolution as adopted:

WHEREAS, The Great Lakes are the second largest body of freshwater in the world, containing 95 percent of fresh surface water in the U.S. and roughly 22 percent of the earth's freshwater; and

WHEREAS, The Great Lakes provide roughly 40 million people with drinking water; and

WHEREAS, Lake Michigan is the third largest of the Great Lakes, spanning 63 miles of coast in Illinois and providing public drinking water to more than 10 million people; and

WHEREAS, The Great Lakes Restoration Initiative (GLRI) was launched in 2010, for the purpose of improving water quality, ensuring pollution control and remediation, oversight of waterfront development, combating invasive species and restoring healthy native habitats; and

WHEREAS, Since its inception in 2010, the GLRI has provided \$2.2 Billion in funding to eight states; and

WHEREAS, GLRI provides funds for numerous projects with goals including habitat restoration, environmental remediation and clean-up, removal of invasive species and treatment of toxic water pollution; and

WHEREAS, To date GLRI provided funding for 10 initiatives in the State of Illinois, with three located in Chicago proper; and

WHEREAS, GLRI funding was essential to the Burnham Wildlife Corridor along Lake Shore Drive, which removed invasive species from the area to create safe habitat for migratory birds and butterflies to stop-over during seasonal migration; and

WHEREAS, GLRI funding was essential to the 63rd Street Dune and Beach Restoration, which restored 21 acres of dunes and aquatic habitat, successfully returning native plants and birds to the area, including endangered birds; and

WHEREAS, GLRI funding was essential to the restoration of Northerly Island, an \$8.4 Million project, that provided 115 jobs, to restore natural prairie and marsh ecosystems so that habitat could be provided to native species and expanding recreation space in nature to the people of Chicago; and

WHEREAS, The health and prosperity of the Great Lakes is also essential to municipal economic success; as of 2011, more than 1.5 million people depended on the Great Lakes for their livelihoods, generating about \$62 Billion in annual wages; and

WHEREAS, The commercial and sport fishing industries of the Great Lakes produce approximately \$7 Billion per year for local economies; and

WHEREAS, President Trump's proposed budget includes a 31 percent reduction to the EPA, which includes cutting \$300 Million in annual funding for the GLRI; and

WHEREAS, Any cut to GLRI's budget would inhibit the efforts to ongoing environmental remediation including preventing toxic pollution of the lake, curbing invasive and destructive species, cleaning beaches with E. coli contamination, and ensuring drinking water is safe and free of harmful contaminants; now, therefore,

Be It Resolved, That the Mayor and the members of City Council stand in opposition to a federal budget that would strip any funding from the Environmental Protection Agency and the Great Lakes Restoration Initiative, and expressed its continued support of the same.

COMMITTEE ON HOUSING AND REAL ESTATE.

AMENDMENT OF SECTION 2-45-115(G)(1) OF MUNICIPAL CODE BY MODIFYING REQUIREMENTS OF AFFORDABLE HOUSING OPPORTUNITY FUND WITHIN 2015 AFFORDABLE REQUIREMENTS ORDINANCE AND ESTABLISHMENT OF NEW PUBLIC SAFETY OFFICERS HOME BUYER ASSISTANCE PROGRAM.

[SO2017-3906]

The Committee on Housing and Real Estate submitted the following report:

CHICAGO, June 28, 2017.

To the President and Members of the City Council:

Your Committee on Housing and Real Estate, for which a meeting was held on June 13, 2017, having had under consideration the ordinance introduced by Mayor Rahm Emanuel on May 24, 2017, this being the amendment to the Municipal Code of Chicago pertaining to the Public Safety Officers Home Buyer Assistance Program, begs leave to recommend that Your Honorable Body *Pass* said substitute ordinance transmitted herewith.

This recommendation was concurred in by a voice vote of all committee members present, with no dissenting votes.

Respectfully submitted,

(Signed) JOSEPH A. MOORE,
Chairman.

On motion of Alderman Mitchell, the said proposed substitute ordinance transmitted with the foregoing committee report was *Passed* by yeas and nays as follows:

Yeas -- Aldermen Moreno, Hopkins, King, Hairston, Sawyer, Mitchell, Harris, Beale, Sadlowski Garza, Thompson, Cárdenas, Quinn, Burke, Lopez, Foulkes, D. Moore, Curtis, O'Shea, Cochran, Brookins, Muñoz, Zalewski, Scott, Solis, Maldonado, Burnett, Ervin, Taliaferro, Reboyas, Santiago, Waguespack, Mell, Austin, Ramirez-Rosa, Villegas, Mitts, Sposato, Laurino, O'Connor, Napolitano, Reilly, Smith, Tunney, Arena, Cappleman, Pawar, Osterman, J. Moore, Silverstein -- 49.

Nays -- None.

Alderman Beale moved to reconsider the foregoing vote. The motion was lost.

The following is said ordinance as passed:

WHEREAS, The City of Chicago (the "City") is a home rule unit of government under Article VII, Section 6(a) of the Constitution of the State of Illinois and, as such, may exercise any power and perform any function pertaining to its government and affairs; and

WHEREAS, The City, by prior ordinances, had established various incentive programs to provide down-payment and/or closing cost assistance to City of Chicago police officers, firefighters and paramedics, to encourage the rebuilding of designated City neighborhoods (the "Prior Programs"); and

WHEREAS, The City has determined that continued housing purchase assistance to Chicago public safety officers is necessary, essential and appropriate to encourage the rebuilding of certain City neighborhoods and to enhance other revitalization efforts already under way in those neighborhoods; and

WHEREAS, The City, building on the successes of the Prior Programs, now desires to establish a new Public Safety Officers Home Buyer Assistance Program (the "Program"), by and through its Department of Planning and Development ("DPD"), that offers

forgivable, no-interest loans to qualifying City police officers, firefighters and paramedics, to assist in their purchase of primary, owner-occupied residences that are located within specific police districts and census tracts within the City; now, therefore,

Be It Ordained by the City Council of the City of Chicago:

SECTION 1. The above recitals are incorporated herein and made a part hereof.

SECTION 2. The Program, as set forth in Exhibit A attached hereto and made a part hereof, is hereby authorized.

SECTION 3. Subject to the approval of the Corporation Counsel, and subject to the appropriation of funding, the Commissioner of DPD (the "Commissioner") and a designee of the Commissioner are each hereby authorized to execute and deliver loan agreements and mortgages to borrowers who qualify under the Program for the purpose of financing the purchase of property that qualifies under the Program, and to execute all such other agreements and instruments, including subordinations of the City mortgages to later refinancings, and to perform any and all acts as shall be necessary or advisable in connection with the Program.

SECTION 4. The Program neither imposes any additional duties to be performed, nor grants any rights to additional remuneration or benefits, by or to Chicago employees by virtue of their participation as borrowers under the Program.

SECTION 5. The Program is an Eligible Program, and employees of the City who qualify for participation in the Program are Eligible Persons, as such terms are defined in Section 2-45-130 of the Municipal Code of Chicago (the "Municipal Code").

SECTION 6. Section 2-45-115(G)(1) of the Municipal Code is hereby amended by the addition of the underlined clause:

2-45-115 2015 Affordable Requirements.

(Omitted text is not affected by this ordinance.)

fifty percent (50%) shall be used for the construction, rehabilitation or preservation of affordable housing or may be used in connection with such other housing programs as shall be specifically approved by the City Council for such revenues; and

(Omitted text is not affected by this ordinance.)

SECTION 7. The amount of \$3,000,000 is hereby appropriated for Program purposes from the Affordable Housing Opportunity Fund, as such term is defined in Section 2-45-115(G) of the Municipal Code.

SECTION 8. To the extent that any ordinance, resolution, rule, order or provision of the Municipal Code, or part thereof, is in conflict with the provisions of this ordinance, the provisions of this ordinance shall control. If any section, paragraph, clause or provision of this ordinance shall be held invalid, the invalidity of such section, paragraph, clause or provision shall not affect any of the other provisions of this ordinance.

SECTION 9. This ordinance shall be published by the City Clerk, by causing to be printed in special pamphlet form at least five copies hereof, which copies are to be made available in her office for public inspection and distribution to members of the public who may wish to avail themselves of a copy of this ordinance.

SECTION 10. This ordinance shall be in full force and effect from and after its adoption, approval by the Mayor and publication as provided herein.

Exhibit "A" referred to in this ordinance reads as follows:

Exhibit "A".
(To Ordinance)

Public Safety Officers Home Buyer Assistance Program.

General Description:

The Program provides forgivable, no-interest loans to qualifying City police officers, firefighters and paramedics, to assist in their purchase of primary, owner-occupied residences that are located within specific police districts and census tracts within the City. Eligible Participant:

Both (1) and (2) must be met:

(1) Any employee of the City who is:

- a non-probationary full-time sworn police officer in good standing for at least one year prior to the date of the loan, or
- a non-probationary full-time sworn member of the Fire Department in good standing for at least one year prior to the date of the loan, or

- a non-probationary full-time emergency medical technician/paramedic with the Chicago Fire Department in good standing for at least one year prior to the date of the loan; and

(2) whose household income does not exceed 150 percent of the median household income for the Chicago Primary Metropolitan Statistical Area.

Eligible Locations:

The Eligible Property must be located within one of the eligible police districts and census tracts, all as set forth on (Sub)Exhibit B attached hereto.

Eligible Property Type:

The Property must be a residential building containing not more than two dwelling units that serves as the primary residence of record of the Eligible Participant during the term of the loan.

Loan Underwriting Terms:

Loan amount:	\$30,000 per Eligible Property.
Borrowers:	More than one Eligible Participant allowed on a given Note, but not more than one Note per Eligible Property.
Eligible costs:	Any of the following costs, paid to others, in connection with the purchase by Eligible Participant of the Eligible Property: down payment, title insurance, credit reports, recording fees, appraisals, points, transfer stamps, water certification settlement fees, third party property inspection fees, first year's pre-payment of mortgage insurance, pre-paid interest and such other costs as approved by DPD.
Cash out:	Not permitted for the term.
Buyer's equity:	None required.
Loan to value:	The appraised value of the Eligible Property, at the time of closing of the loan, must exceed the sum of (i) the face value

of the Note and (ii) the amount of all other loans made in connection with the Eligible Property during the term.

Other loans:	The Eligible Participant must be both the borrower on the Note and the named borrower on all other loans made in connection with the Eligible Property during the term.
Termination date:	10 years from the date of the Note.
Interest:	Zero percent per annum.
Mortgage:	Junior mortgage to the senior purchase mortgage, or to any replacement senior purchase mortgage undertaken during the term of the loan.
Subordination:	Permitted, only to any replacement senior purchase mortgage undertaken during the term of the loan.
Amount forgiven:	\$3,000, on each anniversary of the date of the Note, provided that the Eligible Property continues to serve as the primary or principal dwelling of record of at least one Eligible Participant and the Eligible Participant continues to be an Eligible Participant as defined above.

(Sub)Exhibit "B" referred to in this Public Safety Officers Home Buyer Assistance Program reads as follows:

(Sub)Exhibit "B".
(To Public Safety Officers Home Buyer
Assistance Program)

Eligible Police Districts And Census Tracts.

An Eligible Location must be located within one of these Chicago police districts: 6, 7, 9, 10, 11, 15; and be located within one of the census tracts shown on the attached list.

[Census Tracts referred to in this Eligible Police Districts and
Census Tracts printed on page 51192 of this *Journal*.]

ACCEPTANCE OF BID FOR PURCHASE OF CITY-OWNED PROPERTY AT
2437 W. ADAMS ST. IN ACCORDANCE WITH ADJACENT NEIGHBORS LAND
ACQUISITION PROGRAM.

[O2017-4029]

The Committee on Housing and Real Estate submitted the following report:

CHICAGO, June 28, 2017.

To the President and Members of the City Council:

Your Committee on Housing and Real Estate, for which a meeting was held on June 13, 2017, having had under consideration the ordinance introduced by Mayor Rahm Emanuel on May 24, 2017, this being the sale of City-owned property at 2437 West Adams Street through the Adjacent Neighbors Land Acquisition Program, begs leave to recommend that Your Honorable Body *Pass* said ordinance transmitted herewith.

This recommendation was concurred in by a voice vote of all committee members present, with no dissenting votes.

Respectfully submitted,

(Signed) JOSEPH A. MOORE,
Chairman.

On motion of Alderman Mitchell, the said proposed ordinance transmitted with the foregoing committee report was *Passed* by yeas and nays as follows:

Yeas -- Aldermen Moreno, Hopkins, King, Hairston, Sawyer, Mitchell, Harris, Beale, Sadlowski Garza, Thompson, Cárdenas, Quinn, Burke, Lopez, Foulkes, D. Moore, Curtis, O'Shea, Cochran, Brookins, Muñoz, Zalewski, Scott, Solis, Maldonado, Burnett, Ervin, Taliaferro, Reboyras, Santiago, Waguespack, Mell, Austin, Ramirez-Rosa, Villegas, Mitts, Sposato, Laurino, O'Connor, Napolitano, Reilly, Smith, Tunney, Arena, Cappleman, Pawar, Osterman, J. Moore, Silverstein -- 49.

Nays -- None.

Alderman Beale moved to reconsider the foregoing vote. The motion was lost.

The following is said ordinance as passed:

WHEREAS, The City of Chicago ("City") is a home rule unit of government by virtue of the provisions of the Constitution of the State of Illinois of 1970 and, as such, may exercise any power and perform any function pertaining to its government and affairs; and

WHEREAS, The City, through the foreclosure of demolition liens, tax sales and other methods of acquisition, has acquired title to numerous parcels of real property which are of minimal value and costly to clean up and maintain, and because title to such properties was vested in the City, the properties were exempted from real estate taxes, thus depriving the City of revenue; and

WHEREAS, Pursuant to an ordinance (the "Original Program Ordinance") adopted by the City Council of the City ("City Council") on March 6, 1981 and published on pages 5584 and 5585 of the *Journal of the Proceedings of the City Council of the City of Chicago* ("Journal") for such date, the City established a program for the disposition of certain vacant real property owned by the City known as the Adjacent Neighbors Land Acquisition Program; and

WHEREAS, The Original Program Ordinance was amended by ordinances adopted on July 23, 1982 and published in the *Journal* for such date at pages 11830 -- 11833, and on January 7, 1983 and published in the *Journal* for such date at pages 14803 -- 14805 (the Original Program Ordinance and such two amending ordinances, collectively, the "Original ANLAP Ordinances"); and

WHEREAS, Pursuant to an ordinance adopted by the City Council on September 14, 1994 and published in the *Journal* for such date at pages 56195 -- 56198, the City Council repealed the Original ANLAP Ordinances, and established a new program, also known as the Adjacent Neighbors Land Acquisition Program, for the disposition of certain vacant real property owned by the City, which ordinance was subsequently amended by ordinances adopted on September 4, 2002 and published in the *Journal* for such date at pages 92771 -- 92773, and on July 28, 2010 and published in the *Journal* for such date at pages 97370 -- 97374, and on June 25, 2014 and published in the *Journal* for such date at pages 83533 -- 83535 (such new program, as amended, the "ANLAP Program"); and

WHEREAS, Pursuant to the ANLAP Program, as codified at Municipal Code Section 2-159-010, et seq. (the "ANLAP Program Ordinance"), a qualified City-owned parcel may be sold if it has an appraised value of not more than Fifty Thousand Dollars (\$50,000); and

WHEREAS, Pursuant to the ANLAP Program: (i) if the property appraises at or for less than Ten Thousand and no/100 Dollars (\$10,000.00) the minimum acceptable bid must be at least One Thousand and no/100 Dollars (\$1,000.00); or (ii) if the property appraises at or for less than Twenty Thousand and no/100 Dollars (\$20,000.00) but more than Ten Thousand and no/100 Dollars (\$10,000.00) the minimum acceptable bid must be at least Two Thousand and no/100 Dollars (\$2,000.00); or (iii) if the property appraises for more than Twenty Thousand and no/100 Dollars (\$20,000.00) the minimum acceptable bid must be Two Thousand and no/100 Dollars (\$2,000.00), plus fifty percent (50%) of the appraised value which exceeds Twenty Thousand and no/100 Dollars (\$20,000.00); and

WHEREAS, Pursuant to the ANLAP Program, an Adjacent Neighbor means a person who owns one parcel, or two or more contiguous parcels, of real property that is immediately adjacent to a City-owned parcel and at least one of the parcels is an improved parcel which the person occupies as his primary residence; and

WHEREAS, Pursuant to the ANLAP Program, any deed conveying a parcel pursuant thereto shall contain covenants which: (1) prohibit the grantee from conveying, assigning or otherwise transferring the parcel except in conjunction with the sale of the real estate on which grantee's primary residence is located; and (2) require that the parcel be improved with landscaped open space within six months of the conveyance of such parcel and prohibit the construction of any permanent improvements on the parcel, excluding only improvements made by the grantee on the parcel that constitute an integrated addition to the grantee's primary residence, or a garage appurtenant thereto; and (3) require the grantee to maintain the parcel in accordance with the provisions of the Municipal Code of Chicago. The covenants shall terminate 10 years after the date of the conveyance of the parcel to the grantee; and

WHEREAS, The Department of Planning and Development ("DPD") of the City desires to convey the vacant parcel of real property identified on Exhibit A to this ordinance (the "ANLAP Parcel") to Peter Wagner (the "Purchaser"), who has a principal residence of 2435 West Adams Street, Chicago, Illinois 60612, which ANLAP Parcel is located in the Midwest Redevelopment Project Area ("Area") established pursuant to ordinances adopted by the City Council on May 17, 2000 and published in the *Journal* for such date at pages 30775 through 30953; and

WHEREAS, DPD has caused notice of the proposed sale of the ANLAP Parcel to be sent to all eligible adjacent neighbors (if any) and has also caused public notice advertising the City's intent to enter into the sale of the ANLAP Parcel to the Purchaser to be published in the *Chicago Sun-Times* on February 27, 2017; and

WHEREAS, Purchaser's proposal was the only proposal received by the deadline indicated in the aforesaid notice; and

WHEREAS, Pursuant to Resolution Number 17-025-21 adopted on April 20, 2017, by the Plan Commission of the City of Chicago ("Commission"), the Commission approved the sale of the ANLAP Parcel to the Purchaser; now, therefore,

Be It Ordained by the City Council of the City of Chicago:

SECTION 1. City hereby accepts the bid of the Purchaser to purchase the ANLAP Parcel, which purchase shall be subject to all of the terms, conditions, covenants and restrictions of the ANLAP Program and the ANLAP Program Ordinance.

SECTION 2. The Mayor or his proxy is authorized to execute, and the City Clerk or Deputy City Clerk is authorized to attest, a quitclaim deed conveying the ANLAP Parcel to the Purchaser for the purchase price of Twelve Thousand and no/100 Dollars (\$12,000.00) Such deed shall include a covenant obligating the Purchaser to use the ANLAP Parcel only for a use consistent with the land uses permitted under the redevelopment plan for the Area and consistent with the requirements of the ANLAP Program Ordinance.

SECTION 3. If any provision of this ordinance shall be held to be invalid or unenforceable for any reason, the invalidity of such provision shall not affect any of the other provisions of this ordinance.

SECTION 4. All ordinances, resolutions, motions or orders inconsistent with this ordinance are hereby repealed to the extent of such conflict.

SECTION 5. This ordinance shall take effect upon its passage and approval.

Exhibit "A" referred to in this ordinance reads as follows:

Exhibit "A".

Bidder:

Peter Wagner.

Bidder's Address:

2435 West Adams Street
Chicago, Illinois 60612.

Appraised Value ("as is"):

\$40,000.00.

Bid Amount:

\$12,000.00.

Legal Description (subject to title commitment and survey):

The east 22½ feet of Lot 23 in the Circuit Court Partition of Lot 11 in Block 7 in Rockwell's Addition to Chicago in Section 13, Township 39 North, Range 13, East of the Third Principal Meridian, in Cook County, Illinois.

Address:

2437 West Adams Street
Chicago, Illinois 60612.

Property Index Number:

16-13-215-008-0000.

NEGOTIATED SALE OF CITY-OWNED PROPERTIES AT VARIOUS LOCATIONS.

The Committee on Housing and Real Estate submitted the following report:

CHICAGO, June 28, 2017.

To the President and Members of the City Council:

Your Committee on Housing and Real Estate, for which a meeting was held on June 13, 2017, having had under consideration the ordinances introduced by Mayor Rahm Emanuel on May 24, 2017, these being the negotiated sale of City-owned properties at various locations, begs leave to recommend that Your Honorable Body *Pass* said ordinances transmitted herewith.

This recommendation was concurred in by a voice vote of all committee members present, with no dissenting votes.

Respectfully submitted,

(Signed) JOSEPH A. MOORE,
Chairman.

On motion of Alderman Mitchell, the said proposed ordinances transmitted with the foregoing committee report were *Passed* by yeas and nays as follows:

Yeas -- Aldermen Moreno, Hopkins, King, Hairston, Sawyer, Mitchell, Harris, Beale, Sadlowski Garza, Thompson, Cárdenas, Quinn, Burke, Lopez, Foulkes, D. Moore, Curtis, O'Shea, Cochran, Brookins, Muñoz, Zalewski, Scott, Solis, Maldonado, Burnett, Ervin, Taliaferro, Reboyras, Santiago, Waguespack, Mell, Austin, Ramirez-Rosa, Villegas, Mitts, Sposato, Laurino, O'Connor, Napolitano, Reilly, Smith, Tunney, Arena, Cappleman, Pawar, Osterman, J. Moore, Silverstein -- 49.

Nays -- None.

Alderman Beale moved to reconsider the foregoing vote. The motion was lost.

The following are said ordinances as passed (the italic heading in each case not being a part of the ordinance):

1642 N. Kostner Ave.

[O2017-4072]

WHEREAS, The City of Chicago ("City") is a home rule unit of government by virtue of the provisions of the Constitution of the State of Illinois of 1970 and, as such, may exercise any power and perform any function pertaining to its government and affairs; and

WHEREAS, The City is the owner of the vacant parcel of property located at 1642 North Kostner Avenue, Chicago, Illinois 60639, which is legally described on Exhibit A attached hereto (the "Property"), and is located in the Northwest Industrial Corridor Redevelopment Project Area ("Area"), established pursuant to ordinances adopted by the City Council of the City ("City Council") on December 2, 1998, and published in the *Journal of the Proceedings of the City Council of the City of Chicago* for such date at pages 86178 through 86395; and

WHEREAS, WD Exchange LLC, an Illinois limited liability company, with a business address of 401 North Michigan Avenue, 24th Floor, Chicago, Illinois 60611 (the "Grantee"), has offered to purchase the Property from the City for the sum of One Hundred Thousand and no/100 Dollars (\$100,000.00), such amount being the appraised fair market value of the Property, to improve with a parking lot thereon; and

WHEREAS, Public notice advertising the City's intent to enter into a negotiated sale of the Property with the Grantee and requesting alternative proposals appeared in the *Chicago Sun-Times*, a newspaper of general circulation, on March 29 and April 5, 2017; and

WHEREAS, No alternative proposals were received by the deadline indicated in the aforesaid notice; and

WHEREAS, Pursuant to Resolution Number 17-030-21 adopted on April 20, 2017, by the Plan Commission of the City (the "Commission"), the Commission approved the negotiated sale of the Property to the Grantee; now, therefore,

Be It Ordained by the City Council of the City of Chicago:

SECTION 1. The City Council hereby approves the sale of the Property to the Grantee for the amount of One Hundred Thousand and no/100 Dollars (\$100,000.00).

SECTION 2. The Mayor or his proxy is authorized to execute, and the City Clerk or Deputy City Clerk is authorized to attest, a quitclaim deed conveying the Property to the Grantee. Such deed shall include a covenant obligating the Grantee to use the Property only for use consistent with the land uses permitted under the redevelopment plan for the Area. Grantee's acceptance of the City's deed shall constitute Grantee's agreement to such covenant. The quitclaim deed shall also contain language substantially in the following form:

This conveyance is subject to the express condition that the Property is improved with a parking lot within 12 months of the date of this deed.

In the event that the condition is not met, the City of Chicago may re-enter the Property and revest title in the City of Chicago. Grantee, at the request of the City of Chicago, covenants to execute and deliver to the City a reconveyance deed to the Property to further evidence such revesting of title. This right of reverter in favor of the City of Chicago shall terminate upon the issuance of a certificate of completion, release or similar instrument by the City of Chicago.

The Grantee acknowledges that if the Grantee develops the Property with a residential housing project, as defined under and that is subject to Section 2-45-115 of the Municipal Code of the City (the "2015 Affordable Requirements Ordinance"), the Grantee and such project shall be obligated to comply with the 2015 Affordable Requirements Ordinance.

SECTION 3. If any provision of this ordinance shall be held to be invalid or unenforceable for any reason, the invalidity or unenforceability of such provision shall not affect any of the other provisions of this ordinance.

SECTION 4. All ordinances, resolutions, motions or orders inconsistent with this ordinance are hereby repealed to the extent of such conflict.

SECTION 5. This ordinance shall take effect upon its passage and approval.

Exhibit "A" referred to in this ordinance reads as follows:

Exhibit "A".

Purchaser:

WD Exchange LLC.

Purchaser's Address:

401 North Michigan Avenue, 24th Floor
Chicago, Illinois 60611.

Purchase Amount:

\$100,000.00.

Appraised Value:

\$100,000.00.

Legal Description (subject to title commitment and survey):

Part of Block 2 in Hamilton's Subdivision of the south 60 acres of the east half of the southwest quarter of Section 34, Township 40 North, Range 13, East of the Third Principal Meridian, described as follows, to wit: beginning at a point in the east line of Block 2, being the west line of Columbia (now Kostner) Avenue 489.6 feet north of the south line of Section 34; thence south along the east line of said block 50 feet; thence west on a line parallel with the south line of said section 125 feet to a 16-foot alley; thence north along the east line of said alley 50 feet; thence east along the south line of a 16-foot alley 125 feet to the place of beginning, in the City of Chicago, Cook County, Illinois.

Address:

1642 North Kostner Avenue
Chicago, Illinois 60639.

Property Index Number:

13-34-311-003-0000.

2605 -- 2607 E. 75th St.

[O2017-4091]

WHEREAS, The City of Chicago ("City") is a home rule unit of government by virtue of the provisions of the Constitution of the State of Illinois of 1970 and, as such, may exercise any power and perform any function pertaining to its government and affairs; and

WHEREAS, The City is the owner of the vacant parcels of property located at 2605 -- 2607 East 75th Street, Chicago, Illinois 60649, which are legally described on Exhibit A attached hereto (the "Properties"); and

WHEREAS, Willie Dunmore (the "Grantee"), with a home address of 7320 South Stony Island Avenue, Chicago, Illinois 60649, has offered to purchase the Properties from the City for the sum of Twenty-seven Thousand and no/100 Dollars (\$27,000.00), such amount being the appraised fair market value of the Properties, to improve with a parking lot thereon; and

WHEREAS, Pursuant to Resolution Number 17-022-21 adopted on April 20, 2017, by the Plan Commission of the City (the "Commission"), the Commission approved the negotiated sale of the Properties to the Grantee; and

WHEREAS, Public notice advertising the City's intent to enter into a negotiated sale of the Properties with the Grantee and requesting alternative proposals appeared in the *Chicago Sun-Times*, a newspaper of general circulation, on March 9 and March 16, 2017; and

WHEREAS, No alternative proposals were received by the deadline indicated in the aforesaid notice; now, therefore,

Be It Ordained by the City Council of the City of Chicago:

SECTION 1. The City Council of the City hereby approves the sale of the Properties to the Grantee for the amount of Twenty-seven Thousand and no/100 Dollars (\$27,000.00).

SECTION 2. The Mayor or his proxy is authorized to execute, and the City Clerk or Deputy City Clerk is authorized to attest, a quitclaim deed conveying the Properties to the Grantee. Such deed shall include a covenant obligating the Grantee to use the Properties only for use consistent with the land uses permitted under the redevelopment plan for the Area. Grantee's acceptance of the City's deed shall constitute Grantee's agreement to such covenant. The quitclaim deed shall also contain language substantially in the following form:

This conveyance is subject to the express condition that the Properties are improved with a parking lot within 12 months of the date of this deed.

In the event that the condition is not met, the City of Chicago may re-enter the Properties and re-vest title in the City of Chicago. Grantee, at the request of the City of Chicago, covenants to execute and deliver to the City a reconveyance deed to the Properties to further evidence such re-vesting of title. This right of reverter in favor of the City of Chicago shall terminate upon the issuance of a certificate of completion, release or similar instrument by the City of Chicago.

The Grantee acknowledges that if the Grantee develops the Properties with a residential housing project, as defined under and that is subject to Section 2-45-115 of the Municipal Code of the City (the "2015 Affordable Requirements Ordinance"), the Grantee and such project shall be obligated to comply with the 2015 Affordable Requirements Ordinance.

SECTION 3. If any provision of this ordinance shall be held to be invalid or unenforceable for any reason, the invalidity or unenforceability of such provision shall not affect any of the other provisions of this ordinance.

SECTION 4. All ordinances, resolutions, motions or orders inconsistent with this ordinance are hereby repealed to the extent of such conflict.

SECTION 5. This ordinance shall take effect upon its passage and approval.

Exhibit "A" referred to in this ordinance reads as follows:

Exhibit "A".

Purchaser:

Willie Dunmore.

Purchaser's Address:

7320 South Stony Island Avenue
Chicago, Illinois 60649.

Purchase Amount:

\$27,000.00.

Appraised Value:

\$27,000.00.

Legal Description (subject to title commitment and survey):

Lots 1 and 3 in Divisions 1 and 2 in Westfall's Subdivision of 208 acres, being the east half of the southwest quarter and the southeast fractional quarter of Section 30, Township 38 North, Range 15, East of the Third Principal Meridian in Cook County, Illinois, excepting therefrom the following described real estate: the west 50.06 feet of the north 131.33 feet of Lots 1 and 3 in Division 2 in Westfall's Subdivision of 208 acres, being the east half of the southwest quarter and the southeast fractional quarter of Section 30, Township 38 North, Range 15, East of the Third Principal Meridian in Cook County, Illinois, also excepting therefrom the following described real estate: Lot 1 (except the west 100 feet thereof) and Lot 3 (except the west 100 feet thereof and except the south 17 feet of the east 30 feet of the west 130 feet of said Lot 3) in Division 2 of Westfall's Subdivision of 208 acres, being the east half of the southwest quarter and the southeast fractional quarter of Section 30, Township 38 North, Range 15, East of the Third Principal Meridian, in Cook County, Illinois.

Address:

2605 -- 2607 East 75th Street
Chicago, Illinois 60649.

Property Index Number:

21-30-304-031-0000.

AMENDMENT TO AGREEMENTS WITH CHICAGO SOUTHWEST
DEVELOPMENT CORPORATION RELATED TO SALE AND REDEVELOPMENT
OF LAND AT 3100, 3200 AND 3244 -- 3250 S. KEDZIE AVE.

[O2017-3870]

The Committee on Housing and Real Estate submitted the following report:

CHICAGO, June 28, 2017.

To the President and Members of the City Council:

Your Committee on Housing and Real Estate, for which a meeting was held on June 13, 2017, having had under consideration the ordinance introduced by Mayor Rahm Emanuel on May 24, 2017, this being the amendment of a previously-passed land sale of various properties on the 3100 and 3200 blocks of South Kedzie Avenue, begs leave to recommend that Your Honorable Body *Pass* said ordinance transmitted herewith.

This recommendation was concurred in by a voice vote of all committee members present, with no dissenting votes.

Respectfully submitted,

(Signed) JOSEPH A. MOORE,
Chairman.

On motion of Alderman Mitchell, the said proposed ordinance transmitted with the foregoing committee report was *Passed* by yeas and nays as follows:

Yeas -- Aldermen Moreno, Hopkins, King, Hairston, Sawyer, Mitchell, Harris, Beale, Sadlowski Garza, Thompson, Cárdenas, Quinn, Lopez, Foulkes, D. Moore, Curtis, O'Shea, Cochran, Brookins, Muñoz, Zalewski, Scott, Solis, Maldonado, Burnett, Ervin, Taliaferro, Reboyras, Santiago, Waguespack, Mell, Austin, Ramirez-Rosa, Villegas, Mitts, Sposato, Laurino, O'Connor, Napolitano, Reilly, Smith, Tunney, Arena, Cappleman, Pawar, Osterman, J. Moore, Silverstein -- 48.

Nays -- None.

Alderman Beale moved to reconsider the foregoing vote. The motion was lost.

Alderman Burke abstained from voting pursuant to Rule 14 of the City Council's Rules of Order and Procedure, disclosing that he had represented parties to this ordinance in previous and unrelated matters.

The following is said ordinance as passed:

WHEREAS, The City of Chicago ("City") is a home rule unit of government by virtue of the provisions of the Constitution of the State of Illinois of 1970 and, as such, may exercise any power and perform any function pertaining to its government and affairs; and

WHEREAS, By ordinance ("TIF Ordinance") adopted by the City Council of the City of Chicago ("City Council") on June 13, 2007, and published at pages 2532 to 2626 of the *Journal of the Proceedings of the City Council of the City of Chicago*, page ("Journal") a certain redevelopment plan ("TIF Plan") for the Little Village Industrial Corridor Redevelopment Project Area ("TIF Area") was approved pursuant to the Illinois Tax Increment Allocation Redevelopment Act, as amended (65 ILCS 5/11-74.4-1, et seq.)(the "TIF Act"); and

WHEREAS, The City may, pursuant to the TIF Act and in conjunction with the goals and objectives of the TIF Plan, acquire by purchase or condemnation, property reasonably necessary to achieve the objectives of the TIF Plan; and

WHEREAS, Pursuant to Section 2-45-040 of the Code, the Commissioner ("Commissioner") of the Department of Planning and Development of the City ("DPD"), has the power to develop and administer projects and programs involving zoning and land use of industrial and business TIF Act development and to acquire and dispose of property necessary or appropriate for the construction and operation of such project and programs falling within the TIF Area; and

WHEREAS, Pursuant to an ordinance ("Washburne Acquisition Ordinance") adopted by the City Council on May 9, 2012 and published at pages 25768 through 25835 in the *Journal* of such date, City Council authorized, in part, the City's acquisition from the Chicago Board of Education, the former Washburne Trade School property ("Washburne Parcel") located at 3201 -- 3345 West 31st Street and 3100 -- 3150 South Kedzie Avenue, Chicago, Illinois and identified by Property Index Number 16-35-201-012-0000; and

WHEREAS, Pursuant to an ordinance adopted by the City Council on November 5, 2014 and published at pages 95720 through 95753 in the *Journal* of such date ("November 5, 2014 Ordinance"), City Council authorized, a negotiated sale of the Washburne Parcel for the land write down amount of One Million Dollars (\$1,000,000), pursuant to the terms and conditions of a redevelopment agreement ("Redevelopment Agreement Number 1") with Chicago Southwest Development Corporation, an Illinois not-for-profit corporation ("Developer") for the development of a new Saint Anthony Hospital ("Project"); and

WHEREAS, DPD has determined that it is useful, desirable and necessary that the City acquire those parcels of real property located at 3200 South Kedzie Avenue, 3230 West 31st Street, and 3354 West 31st Street and identified as Property Index Numbers: 16-35-203-002; 16-35-203-004; and 16-35-203-008 (collectively, the "Acquisition Parcels") for the purpose of the City's development plans for the subject TIF Area and that the acquisition of the parcels for assemblage and redevelopment would further the goals of the TIF Plan; and

WHEREAS, By ordinance adopted by City Council on December 10, 2014 and published at pages 100444 through 100449 in the *Journal* of such date, City Council

authorized the City's acquisition of the Acquisition Parcels through purchase or condemnation, including quick-take proceedings; and

WHEREAS, The Developer is the owner of a vacant parcel of property located at 3244 -- 3250 South Kedzie Avenue, Chicago, Illinois and identified by Property Index Number: 16-35-203-006-0000 ("Developer Parcel") which shall be included in the development of the Project; and

WHEREAS, Pursuant to an ordinance adopted by the City Council on January 21, 2015 and published at pages 101811 through 101865 in the *Journal* of such date ("January 21, 2015 Ordinance"), City Council authorized, a negotiated sale of the Acquisition Parcels, pursuant to the terms and conditions of a redevelopment agreement ("Redevelopment Agreement Number 2") with the Developer for the development of the Project; and

WHEREAS, Since the passage of the November 5, 2014 Ordinance, the Developer has requested an amendment to the negotiated sale of the Washburne Parcel for a land write down amount of One and no/100 Dollars (\$1.00), pursuant to the terms and conditions of an amended and restated redevelopment agreement ("Amended and Restated Redevelopment Agreement Number 1"), attached hereto as Exhibit A and made a part hereof; and

WHEREAS, Since the passage of the January 21, 2015 Ordinance, certain terms and conditions of the Redevelopment Agreement Number 2 have changed thereby requiring an amendment to Redevelopment Agreement Number 2, pursuant to the terms and conditions of an amended and restated redevelopment agreement ("Amended and Restated Redevelopment Agreement Number 2"), attached hereto as Exhibit B and made a part hereof; now, therefore,

Be It Ordained by the City Council of the City of Chicago:

SECTION 1. The foregoing recitals are hereby adopted as the findings of the City Council.

SECTION 2. The amendment to the November 5, 2014 Ordinance and the amendment of the Redevelopment Agreement Number 1 by the terms and conditions of the Amended and Restated Redevelopment Agreement Number 1, attached hereto as Exhibit A, and made a part here of, are hereby approved.

SECTION 3. The amendment to the January 21, 2015 Ordinance and the amendment of the Redevelopment Agreement Number 2 by the terms and conditions of the Amended and Restated Redevelopment Agreement Number 2, attached hereto as Exhibit B, and made a part here of, are hereby approved.

SECTION 4. The Commissioner of DPD, or a designee of the Commissioner are each hereby authorized, with the approval of the City's Corporation Counsel as to form and legality, to negotiate, execute and deliver (1) an Amended and Restated Redevelopment Agreement Number 1 between the Developer and the City substantially in the form attached hereto as Exhibit A and made a part hereof; (2) an Amended and Restated Redevelopment Agreement Number 2 between the Developer and the City substantially in the form attached hereto as Exhibit B and made a part hereof; and (3) such other supporting documents as may be necessary or appropriate to carry out and comply with the provisions of the Amended and Restated Redevelopment Agreement Number 1, and the Amended and Restated Redevelopment Agreement Number 2, with any such amendments, changes, deletions and insertions as shall be authorized by the persons executing the Amended and Restated Redevelopment Agreement Number 1 and the Amended and Restated Redevelopment Agreement Number 2, with the approval of the City's Corporation Counsel.

SECTION 5. The City is hereby authorized to sell and convey to the Developer the Washburne Parcel for the land write down value of One and no/100 Dollars (\$1.00) in accordance with and subject to the terms and covenants of such Amended and Restated Redevelopment Agreement Number 1.

SECTION 6. The City is hereby authorized to sell and convey to the Developer the Acquisition Parcels in accordance with and subject to the terms and covenants of such Amended and Restated Redevelopment Agreement Number 2.

SECTION 7. The Mayor or his proxy is authorized to execute, and the City Clerk or Deputy City Clerk is authorized to attest, separate respective quitclaim deeds conveying to the Developer, or to a land trust of which the Developer is the sole beneficiary, or to a business entity of which the Developer is the sole controlling party: (1) the Washburne Parcel for the consideration described therein and otherwise in accordance with and subject to the terms of such Amended and Restated Redevelopment Agreement Number 1; and (2) the Acquisition Parcels for the consideration described therein and otherwise in accordance with and subject to the terms of such Amended and Restated Redevelopment Agreement Number 2.

SECTION 8. If any provision of this ordinance shall be held to be invalid or unenforceable for any reason, the invalidity or unenforceability of such provision shall not affect any of the other provisions of this ordinance.

SECTION 9. All ordinances, resolutions, motions, or orders in conflict with this ordinance are hereby repealed to the extent of such conflict.

SECTION 10. This ordinance shall take effect immediately upon its passage and approval.

Exhibits "A" and "B" referred to in this ordinance read as follows:

*Exhibit "A".
(To Ordinance)*

*Amended And Restated Redevelopment Agreement No. 1 With Chicago
Southwest Development Corporation For Sale
And Redevelopment Of Land.*

This **AMENDED AND RESTATED AGREEMENT FOR THE SALE AND REDEVELOPMENT OF LAND** ("Agreement") is made on or as of the ____ day of _____, 2017, by and between the **CITY OF CHICAGO**, an Illinois municipal corporation ("City"), acting by and through its Department of Planning and Development ("DPD"), having its principal offices at City Hall, 121 North LaSalle Street, Chicago, Illinois 60602 and **CHICAGO SOUTHWEST DEVELOPMENT CORPORATION**, an Illinois not-for-profit corporation ("Developer"), whose offices are located at 2875 West 19th Street, Chicago, Illinois 60623.

RECITALS

WHEREAS, the City is the owner of one vacant parcel of property located at 3201-3345 West 31st Street and 3100-3150 South Kedzie Avenue, Chicago, Illinois, which is legally described on **Exhibit A** attached hereto (the "Property"), and which Property is located in the Little Village Industrial Tax Increment Financing Area ("Area") established pursuant to ordinances adopted by the City Council of the City (the "City Council") on June 13, 2007 and published in the Journal of Proceedings of the City Council ("Journal") for such date at pages 2532 through 2626; and

WHEREAS, Developer is the owner of vacant parcels of property located at 3201-3345 West 31st Street and 3244-3250 South Kedzie Avenue, Chicago, Illinois, which are legally described on **Exhibit B** attached hereto (collectively, the "Developer Parcels") and which Developer Parcel is located in the Area; and

WHEREAS, the real property commonly known as 3200 S. Kedzie, Chicago, Illinois, which is legally described on **Exhibit C** attached hereto ("Acquisition Parcels"), is privately owned and which Acquisition Parcels are located in the Area, and

WHEREAS, by ordinance adopted on November 5, 2014 and published in the Journal for such date at pages 95720 through 95753, the City Council approved an ordinance ("City Parcel Sale Ordinance") authorizing the sale of a City Parcel by the City to Developer in accordance with the terms of the Agreement for the Sale and Redevelopment of Land ("RDA #1"); and

WHEREAS, the City Council, pursuant to an ordinance adopted on December 10, 2014, and published at pages 100444 through 100449 in the Journal of such date, authorized the acquisition of the Acquisition Parcels through purchase or condemnation, including the use of quick-take proceedings for the purposes set forth in Division 74.2 and 74.3 of Article 2 of the Illinois Municipal Code (65 ILCS 5/11-74.2 and 74.3), which include redevelopment of commercial or business areas to eradicate and eliminate commercial blight for redevelopment purposes, and for the same purposes when established pursuant to home rule powers; and

WHEREAS, by ordinance adopted on January 21, 2015, and published in the Journal for such date at pages 101811 through 101865, the City Council approved an ordinance ("RDA #2 Ordinance") authorizing (i) the acquisition of the certain Acquisition Parcels by the City and (ii) sale of the Acquisition Parcels by the City to Developer in accordance with the terms of the Agreement for the Acquisition, Sale and Redevelopment of Land ("RDA #2"); and

WHEREAS, the Developer is requesting an amendment to RDA #1 and desires to purchase the Property for the land write down value of One and No/100 Dollars (\$1.00); and

WHEREAS, the City is willing to sell the Property to the Developer "as-is". "where is" and "with all faults" condition for the land write down value of One and No/100 Dollars (\$1.00), such amount being a land write down of **TWO MILLION NINETY NINE THOUSAND NINE HUNDRED NINETY NINE and No/100 Dollars (\$2,099,999.00)** from the Property's appraised fair market value of Two Million One Hundred Thousand and No/Dollars (\$2,100,000.00), in consideration of the Developer's fulfillment of its obligations under this Agreement and the requirements, obligations and conditions contained within Institutional Business Planned Development No. 1212 and any amendments thereto or a new planned development if a new planned development is necessary for Developer to complete the Project described below in the Recitals; and

WHEREAS, by ordinance adopted on _____, 2017 and published in the Journal for such date at pages _____ through _____, the City Council approved an ordinance authorizing (i) an amendment to this Agreement; and (ii) an amendment to RDA #2 (the "Amended RDA #2"), attached hereto as **Exhibit D** and made a part hereof, thereby authorizing the acquisition of the Acquisition Parcels through a Purchase Agreement or eminent domain proceedings (including by means of quick-take proceedings), and a transfer of the Acquisition Parcels to Developer, subject to the terms of the Amended RDA #2; and

WHEREAS, the Developer shall do the following in relation to the Property, Developer Parcels, and Acquisition Parcels (such Property, Developer Parcels and Acquisition Parcels collectively, the "Project Parcels"): (a) relocate Saint Anthony Hospital and uses and operations therein from its current location at 2875 West 19th Street, Chicago, IL 60623 (the "Current Saint

Anthony Hospital") to the Project Parcels and develop a new 151-bed Saint Anthony Hospital (the "New Saint Anthony Hospital") with uses and operations consistent with the Current Saint Anthony Hospital wherein the New Saint Anthony Hospital will comprise approximately 375,000 sq. ft.; (b) retain 1,000 jobs or cause the New Saint Anthony Hospital to retain 1,000 jobs at the New Saint Anthony Hospital; (c) create at least 20 permanent jobs or cause the New Saint Anthony Hospital to create at least 20 permanent jobs; and (d) create 1,500 temporary construction jobs or cause the general contractor and/or subcontractors to create 1,500 temporary construction jobs; and

all as more fully described on Exhibit E attached hereto (the "Project"), and perform other redevelopment obligations as set forth in this Agreement; and

WHEREAS, the Developer and the City acknowledge that the implementation of the policies and provisions described in this Agreement will be of mutual benefit to the Developer and the City; and

WHEREAS, the Developer and the City shall execute this Agreement upon (a) passage and approval of an ordinance authorizing (1) this Agreement and the execution of same; and (2) the amendment to RDA #2 and the execution of same.

NOW, THEREFORE, in consideration of the mutual covenants and agreements contained herein, and for other good and valuable consideration, the receipt and sufficiency of which are hereby acknowledged, the parties agree as follows:

SECTION 1. INCORPORATION OF RECITALS.

The foregoing findings and recitals constitute an integral part of this Agreement and are incorporated herein by this reference with the same force and effect as if set forth herein as agreements of the parties.

SECTION 2. PURCHASE PRICE.

The City hereby agrees to sell, and the Developer hereby agrees to purchase, upon and subject to the terms and conditions of this Agreement, the Property "as-is, "where is", and "with all faults" condition, for the sum of One and No/100 Dollars (\$1.00) ("Purchase Price"). Such amount shall be paid to the City at the Closing (as defined in Section 4). The appraised market value of the Property is Two Million One Hundred Thousand and No/Dollars (\$2,100,000). The write-down is being offered in consideration of the Developer's agreement to comply with: (a) the covenants in this Agreement, including, without limitation, the covenants referenced in Section 18, which shall run with the land on the Project Parcels; and (b) the covenants in the Amended RDA #2. Except as specifically provided herein to the contrary, the Developer shall pay all escrow fees, title insurance fees, survey fees, and all other closing costs and expenses.

Developer and the City shall execute this Agreement upon (a) passage and approval of an ordinance ("Ordinance") authorizing the (1) amendment to this Agreement and the execution of same; and (2) the amendment to RDA #2 and the execution of same. The original executed RDA #1, RDA #2, this Agreement and Amended RDA #2 shall be held in escrow by the City's Department of Law, Real Estate and Land Use Division. The City shall provide the Developer with a fully executed copy of this Agreement and Amended RDA #2.

SECTION 3. PERFORMANCE DEPOSIT.

3.1 Performance Deposit. The Developer has previously deposited with the DPD the amount of Fifty Thousand and no/100 Dollars (\$50,000), as security for the performance of its obligations under this Agreement ("Performance Deposit"), which the City will retain until the City issues a Certificate of Completion (as defined in Section 13). The Performance Deposit shall be refunded to the Developer upon the issuance of said Certificate of Completion or otherwise pursuant to the provisions of this Agreement, but shall be forfeited to the City if the Developer defaults, after written notice from the City (if required) and the applicable cure or grace period (if any) as set forth in Section 19.3 herein, in any of its obligations under the terms of this Agreement.

3.2 Interest. The City will pay no interest to the Developer on the Performance Deposit.

SECTION 4. CLOSING.

4.1 Closing Location. The closing of the transaction contemplated by this Agreement (the "Closing") shall take place at the downtown offices of Greater Illinois Title Insurance Company (the "Title Company"), 120 North LaSalle Street, Chicago, Illinois 60601.

4.2 Closing Date. The Closing shall occur between thirty (30) and sixty (60) days after the parties have satisfied the conditions to the obligation to close under Section 9 of this Agreement (the "Closing Date").

4.3 Outside Closing Date. The outside closing date shall be August 30, 2019 (the "Outside Closing Date").

4.4 Automatic Extension of the Outside Closing Date. In the event that as of the Outside Closing Date (a) the Developer has failed to obtain a deed to the Acquisition Parcels from the Owner (as defined in Amended RDA #2), or the City; and (b) the Developer has requested an extension of the date of termination of Amended RDA #2 to August 31, 2020; and (c) this Agreement and Amended RDA #2 have not been terminated, then the Outside Closing Date shall be extended to and include (i) August 30, 2020, or (ii) the date, after August 30, 2020, that the Commissioner, in his sole discretion, may extend the Outside Closing Date by up to twelve (12) months (the "Extended Outside Closing Date"). 4.5 On or before the Closing Date, Outside Closing Date, or Extended Outside Closing Date, whichever date becomes applicable, the City shall deliver to the Title Company the Deed, all necessary state, county and municipal real estate transfer tax declarations, and an ALTA statement.

SECTION 5. CONVEYANCE OF TITLE.

5.1 Form of Deed. Without limiting the generality of the quitclaim nature of the deed, the City shall convey the Property to the Developer by quitclaim deed ("Deed"), subject to the terms of this Agreement and the following (collectively, the "Permitted Exceptions"):

- (a) the standard exceptions in an ALTA title insurance policy;
- (b) general real estate taxes and any special assessments or other taxes;
- (c) all easements, encroachments, covenants and restrictions of record and not shown of record that will not adversely affect the use and insurability of the Property for the development of the Project;
- (d) such other title defects as may exist; and
- (e) any and all exceptions caused by the acts of the Developer or its agents.

5.2 Recording Costs. The Developer shall pay to record the Deed, this Agreement, and any other documents incident to the conveyance of the Property to the Developer.

SECTION 6. TITLE AND SURVEY.

6.1 The Developer acknowledges that the City has delivered to the Developer an initial title commitment for an owner's policy of title insurance for the Property (the "Title Commitment") from the Title Company, showing the City in title to the Property. The Developer shall be solely responsible for and shall pay all costs associated with updating the Title Commitment (including all search, continuation and later-date fees), and obtaining any title insurance, extended coverage or other endorsements it deems necessary. The Developer shall also be solely responsible for and shall pay all costs associated with obtaining any survey the Title Company deems necessary for the Closing.

6.2 The City shall use reasonable efforts to obtain the waiver or release of any delinquent real estate tax liens on the Property prior to the Closing Date, Outside Closing Date, or Extended Outside Closing Date whichever date becomes applicable, to the extent such tax liens can be waived or released through submission of an abatement letter to the Cook County Treasurer or a motion to vacate a tax sale. If the City is unable to obtain the waiver or release of any such tax liens or is unable to cause the Title Company to insure over such tax liens, or if the Property is encumbered with any other unpermitted exceptions, the Developer shall have the option to do one of the following: (a) accept title to the Property subject to the exceptions, which shall then become Permitted Exceptions, without reduction in the Purchase Price; or (b) terminate this Agreement by delivery of written notice to the City at least fourteen (14) days prior to the Closing Date, Outside Closing Date, or Extended Outside Closing Date, whichever date becomes applicable, in which event this Agreement shall be null and void and, except as otherwise specifically provided herein, neither party shall have any further right, duty or obligation hereunder, and the Performance Deposit shall be returned to Developer. If the Developer elects not to terminate this Agreement as aforesaid, the Developer agrees to accept title subject to the unpermitted exceptions. The Developer shall be responsible for all taxes accruing after the Closing.

SECTION 7. BUILDING PERMITS AND OTHER GOVERNMENTAL APPROVALS.

The Developer shall file for an updated Site Plan approval with DPD to be reviewed by DPD and the City's Department of Transportation ("CDOT") prior to any permit application. After the Developer's execution of this Agreement, Developer shall apply for all necessary core and shell building permits, zoning approvals, and other required permits for the Project. Developer shall apply for all necessary building permits, zoning approvals and other required permits for the Project and shall pursue such permits and approvals in good faith and with all due diligence.

SECTION 8. PROJECT BUDGET.

8.1. The total preliminary Project budget is currently estimated to be **TWO HUNDRED MILLION and No/100 Dollars (\$200,000,000.00)** (the "Preliminary Project Budget") and of this amount, the total Project core and shell construction budget ("Core and Shell Project Budget") is currently estimated to be **ONE HUNDRED TWO MILLION and No/100 Dollars (\$102,000,000.00)**. At least thirty (30) days prior to Closing, Developer shall provide the City with Developer's then current evidence of available funds to be dedicated to the Core and Shell Project Budget. The evidence shall consist of written documentation from financial institutions and/or persons or entities who have committed to pledge funds to finance the Project.

8.2. Not less than forty-five (45) days prior to the Closing Date, Outside Closing Date, or Extended Closing Date, whichever date becomes applicable, the Developer shall submit to DPD for approval an updated budget for the Project ("Project Budget") materially consistent with the Preliminary Project Budget and evidence, reasonably acceptable to the City, in the City's sole discretion, that the Developer has "in-hand" funds equal to 80% of the Core and Shell Project Budget ("Proof of Financing"). The Proof of Financing shall include, but not be limited to, written evidence of equity, and construction and permanent financing from lending institutions in amounts sufficient to construct the Project and satisfy its obligations under this Agreement. The Proof of Financing shall also include binding commitment letters from the Developer's lenders, and evidence of Developer's ability to make an equity contribution which shall cover the amount of any gap in financing. The Proof of Financing defined in this paragraph may include pledges and/or irrevocable donations payable over a period not to exceed four (4) years. However, the amount of pledges and/or irrevocable donations used to satisfy the Proof of Financing defined in this paragraph shall not exceed 30% of the total Proof of Financing.

SECTION 9. CONDITIONS TO THE CITY'S OBLIGATION TO CLOSE.

The obligations of the City under this Agreement are contingent upon each of the following being done at least thirty (30) days prior to the Closing Date, Outside Closing Date, Extended Outside Closing Date, whichever date becomes applicable:

9.1 Acquisition of the Acquisition Parcels. The City shall have acquired the Acquisition Parcels under the Amended RDA #2.

evidence of all core and shell building permits, zoning approvals, and other required permits for the New Saint Anthony Hospital.

9.3 Budget and Proof of Financing. The City shall have approved the Developer's Project Budget and Proof of Financing under Section 8 of this Agreement.

9.4 Simultaneous Loan Closing. On the Closing Date, Outside Closing Date, or Extended Outside Closing Date, whichever date becomes applicable the Developer shall simultaneously close any financing, if any, approved pursuant to this Agreement and be in a position to immediately commence construction of the Project.

9.5 Insurance. The Developer shall have delivered to the City evidence of insurance as such required insurance is set forth on Exhibit F, attached hereto and made a part hereof. The City shall be named as an additional insured on all liability insurance policies, with endorsements, and as a loss payee (subject to the prior rights of any first mortgagee) on all property insurance policies from the Closing Date, Outside Closing Date, or Extended Outside Closing Date, whichever date becomes applicable, through the date the City issues the Certificate of Completion (as defined in Section 13 below). With respect to property insurance, the City will accept an ACORD 28 form. With respect to liability insurance, the City will accept an ACORD 25 form, together with a copy of the endorsement that is added to the Developer's policy showing the City as an additional insured.

9.6 Legal Opinion. The Developer shall, at the City's request, deliver to the City a legal opinion in a form reasonably acceptable to the City's Corporation Counsel.

9.7 Due Diligence. The Developer shall have delivered to the City due diligence searches in the name of the Developer (UCC liens, state and federal tax liens, pending suits and judgments in Cook County and the U.S. District Court for the Northern District of Illinois, and bankruptcy), showing no unacceptable liens, litigation, judgments or filings, as reasonably determined by the City's Corporation Counsel.

9.8 Organization and Authority Documents. The Developer shall have delivered to the City the Developer's articles of incorporation, including all amendments thereto, as furnished and certified by the Illinois Secretary of State; the by-laws of the Developer, as certified by the secretary of the Developer; resolutions authorizing the Developer to execute and deliver this Agreement and any other documents required to complete the transaction contemplated by this Agreement and to perform its obligations under this Agreement; a certificate of good standing from the Illinois Secretary of State dated no more than thirty (30) days prior to the Closing Date, Outside Closing Date, or Extended Outside Closing Date, whichever date becomes applicable; and such other corporate authority and organizational documents as the City may reasonably request.

9.9 Subordination Agreement. On the Closing Date, Outside Closing Date, or Extended Outside Closing Date, whichever date becomes applicable, and prior to recording any mortgage approved pursuant to Section 9.2, the Developer shall, at the City's request, deliver to the City a subordination agreement in which the construction lender agrees to subordinate the lien of its mortgage to the covenants running with the land under Section 18 of this Agreement, or such other subordination assurance as the Corporation Counsel shall deem acceptable.

9.10 MBE/WBE Compliance Plan. The Developer and the Developer's general contractor, and all major subcontractors shall meet with staff from the Department of Planning and Economic Development ("DPD") regarding compliance with the MBE/WBE, city residency hiring, prevailing wage and other requirements set forth in Section 23, and at least seven (7) days prior to the Closing Date, Outside Closing Date, or Extended Outside Closing Date, whichever date becomes applicable, the City shall have approved the Developer's compliance plan in accordance with Section 23.4.

9.11 Representations and Warranties. On the Closing Date, Outside Closing Date, or Extended Outside Closing Date whichever date becomes applicable, each of the representations and warranties of the Developer in Section 24 and elsewhere in this Agreement shall be true and correct.

9.12 Other Obligations. On the Closing Date, Outside Closing Date, or Extended Outside Closing Date, whichever date becomes applicable, the Developer shall have performed all of the other obligations required to be performed by the Developer under this Agreement as and when required under this Agreement.

If any of the conditions in this Section 9 have not been satisfied to the City's reasonable satisfaction within the time periods provided for herein, or waived by DPD in writing, the City may, at its option, terminate this Agreement by delivery of written notice to the Developer at any time after the expiration of the applicable time period and this Agreement shall be null and void and, except as otherwise specifically provided herein, neither party shall have any further right, duty or obligation hereunder. In the event of a termination prior to the conveyance of the Property to the Developer, the City shall be entitled to retain the Performance Deposit. Any forbearance by the City in exercising its right to terminate this Agreement upon a default hereunder shall not be construed as a waiver of such right.

*9.12 Reconveyance Deed. Simultaneous with the execution of this Agreement, the Developer shall execute and deliver to the City a special warranty deed for the Property in recordable form naming the City as grantee ("Reconveyance Deed"), substantially in the form attached hereto as Exhibit G, for possible recording in accordance with Section 19 below.

SECTION 10. CONSTRUCTION REQUIREMENTS.

10.1 Site Plans. The Developer shall construct the Project on the Project Parcels in accordance with the final design development drawings and specifications prepared by _____ dated _____ which have been approved by DPD and which shall be incorporated herein by reference ("Working Drawings and Specifications"). No material deviation from the Working Drawings and Specifications may be made without the prior written approval of DPD. ~~If the Developer submits and DPD approves revised design development drawings and specifications after the date of this Agreement, the term "Working Drawings and Specifications" as used herein shall refer to the revised design development drawings and specifications upon DPD's written approval of the same.~~

10.2 Relocation of Utilities, Curb Cuts and Driveways. The Developer shall be solely responsible for and shall pay all costs associated with: (a) the relocation, installation or construction of public or private utilities, curb cuts and driveways; (b) the repair or reconstruction of any curbs, vaults, sidewalks or parkways required in connection with or damaged as a result of the Developer's construction of the Project; (c) the removal of existing pipes, utility equipment or building foundations; and (d) the termination of existing water or other services. The City shall have the right to approve any streetscaping provided by the Developer as part of the Project, including, without limitation, any paving of sidewalks, landscaping and lighting. The Developer shall apply to the City's Department of Transportation for a separate ordinance for any and all expansions of the public rights of way adjacent to the Project Parcels.

10.3 City's Right to Inspect Project Parcels. For the period commencing on the Closing Date, Outside Closing Date, or Extended Outside Closing Date, whichever date becomes applicable, and continuing through the date the City issues a Certificate of Completion, any duly authorized representative of the City shall have access to the Project Parcels at all reasonable times for the purpose of determining whether the Developer is constructing the Project in accordance with the terms of this Agreement and all applicable federal, state and local statutes, laws, ordinances, codes, rules, regulations, orders and judgments, including, without limitation, Sections 7-28 and 11-4 of the Municipal Code of Chicago relating to waste disposal (collectively, "Laws").

10.4 Barricades and Signs. Promptly after the execution of this Agreement, the Developer shall, at its sole cost and expense, erect and maintain such signs as the City may reasonably require identifying the Project Parcels as a City redevelopment project. Prior to the commencement of any construction activity requiring barricades, the Developer shall install barricades of a type and appearance satisfactory to the City and constructed in compliance with all applicable Laws. DPD shall have the right to approve the maintenance, appearance, color scheme, painting, nature, type, content and design of all barricades, which approval shall not be unreasonably withheld or delayed. The Developer shall erect all signs and barricades so as not to interfere with or affect any bus stop or train station in the vicinity of the Project Parcels.

10.5 Survival. The provisions of this Section 10 shall survive the Closing.

SECTION 11. LIMITED APPLICABILITY.

DPD's approval of the Drawings are for the purposes of this Agreement only and do not constitute the approval required by the City's Department of Buildings ("DOB") or any other City department; nor does the approval by DPD pursuant to this Agreement constitute an approval of the quality, structural soundness or the safety of any improvements located or to be located on the Project Parcels. The approval given by DPD shall be only for the benefit of the Developer and any lienholder authorized by this Agreement.

SECTION 12. COMMENCEMENT AND COMPLETION OF PROJECT.

The Developer shall commence construction of the Project no later than September 30, 2019, or September 30, 2020, where the Extended Outside Closing Date is applicable, and shall complete the Project (as evidenced by the issuance of a Certificate of Completion) no later than

July 30, 2025, or July 30, 2026, where the Extended Outside Closing Date is applicable. The Developer shall commence construction of the Project described in this Agreement and shall diligently pursue construction of the Project. The Developer shall give written notice to the City within five (5) days after it commences construction. The Developer shall construct the Project in accordance with the Working Drawings and Specifications, and all Laws and covenants and restrictions of record. DPD may, in its sole discretion, extend the dates above by up to six months each (i.e. 12 months, in aggregate) by issuing a written extension letter.

Notwithstanding the terms of this section, the City agrees to allow the Developer the right to enter onto the Property pursuant to the terms of Section 22 of this Agreement. The right of entry shall commence upon (a) passage and approval of an ordinance authorizing the (1) amendment to this Agreement and the execution of same; and (2) the amendment to RDA #2 and the execution of same.

SECTION 13. CERTIFICATE OF COMPLETION.

The Developer shall request from the City a certificate of completion ("Certificate of Completion") upon the completion of the New Saint Anthony Hospital in accordance with this Agreement. Within forty-five (45) days after receipt of a written request by the Developer for a Certificate of Completion, the City shall provide the Developer with either the Certificate of Completion or a written statement indicating in adequate detail how the Developer has failed to complete the New Saint Anthony Hospital in conformity with this Agreement, or is otherwise in default, and what measures or acts will be necessary, in the sole opinion of the City, for the Developer to take or perform in order to obtain the Certificate of Completion. If the City requires additional measures or acts to assure compliance, the Developer shall resubmit a written request for the Certificate of Completion upon compliance with the City's response. The Certificate of Completion shall be in recordable form, and shall, upon recording, constitute a conclusive determination of satisfaction and termination of the covenants in this Agreement and the Deed with respect to the Developer's obligations to construct the Project. The Certificate of Completion shall not, however, constitute evidence that the Developer has complied with any Laws relating to the construction of the Project, and shall not serve as any "guaranty" as to the quality of the construction. Upon recordation of the Certificate of Completion, the City shall return the Performance Deposit to the Developer.

SECTION 14. RESTRICTIONS ON USE.

The Developer agrees that it:

14.1 Shall devote the Project Parcels solely to the Project described in this Agreement, in particular for the development of the New Saint Anthony Hospital described in this Agreement, and for uses that comply with the Little Village Industrial Redevelopment Plan (the "Redevelopment Plan") until the Redevelopment Plan expires on December 31, 2031.

14.2 Shall retain 1,000 jobs, or cause tenant the New Saint Anthony Hospital to retain 1,000 jobs at the New Saint Hospital; create at least 20 permanent jobs or cause tenant the New Saint Anthony Hospital to create at least 20 permanent jobs (each such permanent full-time equivalent job is hereby defined as 35 hours of employment per week with full benefits) at the Project Parcels. This covenant shall expire ten (10) years after the date of issuance of the Certificate of Completion.

14.3 Shall not discriminate on the basis of race, color, sex, gender identity, age, religion, disability, national origin, ancestry, sexual orientation, marital status, parental status, military discharge status, or source of income in the use or occupancy of the Project Parcels or any part thereof or the Project or any part thereof.

14.4 Shall in no instance use any portion of the Property or Acquisition Parcels for any inherently religious activities, such as worship, religious instruction, or proselytization. Notwithstanding the foregoing, the New Saint Anthony Hospital may use the Project Parcels consistent with all allowed uses pursuant to the Institutional Business Planned Development No. 1212 and any amendments thereto or a new planned development if a new planned development is necessary for Developer to complete the Project.

SECTION 15. PROHIBITION AGAINST SALE OR TRANSFER OF PROPERTY.

Prior to the issuance of the Certificate of Completion for the Project, the Developer may not, without the prior written consent of DPD, which consent shall be in DPD's sole discretion: (a) directly or indirectly sell, transfer or otherwise dispose of the Property or any part thereof or any interest therein or the Developer's controlling interests therein (including without limitation, a transfer by assignment of any beneficial interest under a land trust); or (b) directly or indirectly assign this Agreement. The Developer acknowledges and agrees that DPD may withhold its consent under (a) or (b) above if, among other reasons, the proposed purchaser, transferee or assignee (or such entity's principal officers or directors) is in violation of any Laws, or if the Developer fails to submit sufficient evidence of the financial responsibility, business background and reputation of the proposed purchaser, transferee or assignee. If the Developer is a business entity, no principal party of the Developer (e.g., a general partner, member, manager or shareholder) may sell, transfer or assign any of its interest in the entity prior to the issuance of the Certificate of Completion to anyone other than another principal party, without the prior written consent of DPD, which consent shall be in DPD's sole discretion. The Developer must disclose the identity of all limited partners to the City at the time such limited partners obtain an interest in the Developer. The provisions of this Section 15 shall not prohibit the Developer from transferring or conveying the Property to an Illinois land trust of which the Developer is the sole beneficiary.

SECTION 16. LIMITATION UPON ENCUMBRANCE OF PROPERTY.

Prior to the issuance of the Certificate of Completion, the Developer shall not, without DPD's prior written consent, which shall be in DPD's sole discretion, engage in any financing or other transaction which would create an encumbrance or lien on the Property, except for any mortgage approved pursuant to Section 9.2.

SECTION 17. MORTGAGEES NOT OBLIGATED TO CONSTRUCT.

Notwithstanding any other provision of this Agreement or of the Deed, the holder of any mortgage authorized by this Agreement (or any affiliate of such holder) shall not itself be obligated to construct or complete the Project, or to guarantee such construction or completion, but shall be bound by the other covenants running with the land specified in Section 18 and shall, prior to recording any mortgage approved pursuant to Section 9.2, execute and record a

Subordination Agreement (as defined in Section 9.8). If any such mortgagee or its affiliate succeeds to the Developer's interest in the Property prior to the issuance of the Certificate of Completion, whether by foreclosure, deed-in-lieu of foreclosure or otherwise, and thereafter transfers its interest in the Property to another party, such transferee shall be obligated to complete the Project, and shall also be bound by the other covenants running with the land specified in Section 18.

SECTION 18. COVENANTS RUNNING WITH THE LAND.

The parties agree that the covenants provided in Section 12 (Commencement and Completion of Project), Section 14 (Restrictions on Use), Section 15 (Prohibition Against Sale or Transfer of Property) and Section 16 (Limitation Upon Encumbrance of Property) will be covenants running with the land of the Project Parcels, binding on the Developer and its successors and assigns (subject to the limitation set forth in Section 17 above as to any permitted mortgagee) to the fullest extent permitted by law and equity for the benefit and in favor of the City, and shall be enforceable by the City. The covenants provided in Section 12, Section 15 and Section 16 shall terminate upon the issuance of the Certificate of Completion. The covenant contained in Section 14.1 shall terminate after the occurrence of both, the issuance of the Certificate and the expiration of the Development Plan on December 31, 2031. The covenant contained in Section 14.2 shall expire ten (10) years after the issuance of the Certificate of Completion. The covenant contained in Sections 14.3 and 14.4 shall have no expiration date and remain in perpetuity.

SECTION 19. PERFORMANCE AND BREACH.

19.1 Time of the Essence. Time is of the essence in the Developer's performance of its obligations under this Agreement.

19.2 Permitted Delays. The Developer shall not be considered in breach of its obligations under this Agreement in the event of a delay due to unforeseeable causes beyond the Developer's control and without the Developer's fault or negligence, including, without limitation, acts of God, acts of the public enemy, acts of the United States government, fires, floods, epidemics, quarantine restrictions, strikes, embargoes, and unusually severe weather or delays of subcontractors due to such causes. The time for the performance of the obligations shall be extended only for the period of the delay and only if the Developer requests an extension in writing within twenty (20) days after the beginning of any such delay.

19.3 Cure. If the Developer defaults in the performance of its obligations under this Agreement, the Developer shall have sixty (60) days after written notice of default from the City to cure the default, or such longer period as shall be reasonably necessary to cure such default provided the Developer promptly commences such cure and thereafter diligently pursues such cure to completion (so long as continuation of the default does not create material risk to the Project or to persons using the Project). Notwithstanding the foregoing, no notice or cure period shall apply to defaults under Sections 19.4 (c), (e) and (g).

19.4 Event of Default. The occurrence of any one or more of the following shall constitute an "Event of Default" under this Agreement:

(a) The Developer makes or furnishes a warranty, representation, statement or certification to the City (whether in this Agreement, an Economic Disclosure Statement, or another document) that is not true and correct.

(b) A petition is filed by or against the Developer under the Federal Bankruptcy Code or any similar state or federal law, whether now or hereafter existing, which is not vacated, stayed or set aside within thirty (30) days after filing.

(c) The Developer fails to complete the Project in accordance with the time line outlined in Section 12 above, or the Developer abandons or substantially suspends construction of the Project.

(d) The Developer fails to pay real estate taxes or assessments affecting the Project Parcels or any part thereof when due, or places thereon any encumbrance or lien unauthorized by this Agreement, or suffers or permits any levy or attachment, mechanic's, laborer's, material supplier's, or any other lien or encumbrance unauthorized by this Agreement to attach to the Project Parcels unless bonded or insured over.

(e) The Developer makes an assignment, pledge, unpermitted financing, encumbrance, transfer or other disposition in violation of this Agreement.

(f) There is a material and adverse change in the Developer's financial condition or operations that will prevent the Developer from satisfying the Proof of Financing requirement under Section 8.2 of this Agreement.

(g) The Developer fails to close by the Closing Date, Outside Closing Date, or Extended Outside Closing Date, whichever date becomes applicable.

(h) The Developer fails to perform, keep or observe any of the other covenants, conditions, promises, agreements or obligations under this Agreement or any other written agreement entered into with the City with respect to the Project.

19.5 Prior to Closing. Except in relation to an Event of Default that occurs prior to the Closing Date, Outside Closing Date, or Extended outside Closing Date, whichever date becomes applicable, under Section 19.4(c) or (g), if an Event of Default occurs prior to the Closing Date or Outside Closing Date, whichever date becomes applicable, and the default is not cured in the time period provided for in Section 19.3 above, the City may terminate this Agreement, and/or institute any action or proceeding at law or in equity against the Developer, and retain the Performance Deposit.

19.6 After Closing. If an Event of Default occurs after the Closing but prior to the issuance of the Certificate of Completion, and the default is not cured in the time period provided for in Section 19.3 above, the City may terminate this Agreement and exercise any and all remedies available to it at law or in equity, including, without limitation, the right to re-enter and take possession of the Property, or any portion thereof, terminate the estate, or any portion thereof, conveyed to the Developer, and re-vest title to the Property, or any portion thereof, in the City by recording the Reconveyance Deed; provided, however, the City's right of reverter shall be limited by, and shall not defeat, render invalid, or limit in any way, the lien of any mortgage

authorized by this Agreement. If the Reconveyance Deed is recorded by the City, the Developer shall be responsible for all real estate taxes and assessments which accrued during the period the Property was owned by the Developer, and shall cause the release of all liens or encumbrances placed on the Property during the period of time the Property was owned by the Developer. The Developer will cooperate with the City to ensure that should the City record the Reconveyance Deed, such recording is effective for the purposes of transferring title to the Property, or any portion thereof, to the City by executing any customary transfer documents. The provisions of this Section shall survive any and all termination this Agreement (regardless of the reason for such termination).

19.7 Resale of the Property. Upon the reversioning in the City of title to the Property, or any portion thereof, as provided in Section 19.6, the City may complete the Project or convey the Property, or any portion thereof, subject to any first mortgage lien, to a qualified and financially responsible party reasonably acceptable to the first mortgagee, who shall assume the obligation of completing the Project or such other improvements as shall be satisfactory to DPD, and otherwise comply with the covenants that run with the land as specified in Section 18.

19.8 Disposition of Resale Proceeds. If the City sells the Property, or any portion thereof, as provided for in Section 19.7, the net proceeds from the sale, after payment of all amounts owed under any mortgage liens authorized by this Agreement in order of lien priority, shall be utilized to reimburse the City for:

- (a) costs and expenses incurred by the City (including, without limitation, salaries of personnel) in connection with the recapture, management and resale of the Property, or any portion thereof, (less any income derived by the City from the Property, or any portion thereof, in connection with such management); and
- (b) all unpaid taxes, assessments, and water and sewer charges assessed against the Property; and
- (c) any payments made (including, without limitation, reasonable attorneys' fees and court costs) to discharge or prevent from attaching or being made any subsequent encumbrances or liens due to obligations, defaults or acts of the Developer; and
- (d) any expenditures made or obligations incurred with respect to construction or maintenance of the Project; and
- (e) any other amounts owed to the City by the Developer.

The Developer shall be entitled to receive any such remaining proceeds up to the amount of the Developer's equity investment in the Property.

If there are any proceeds remaining after payment of the equity investment reimbursement to Developer under this section, then the City shall be entitled to receive any such remaining proceeds and the right to retain the Performance Deposit.

SECTION 20. CONFLICT OF INTEREST; CITY'S REPRESENTATIVES NOT INDIVIDUALLY LIABLE.

The Developer represents and warrants that no agent, official or employee of the City shall have any personal interest, direct or indirect, in the Developer, this Agreement, the Project Parcels or the Project, nor shall any such agent, official or employee participate in any decision relating to this Agreement which affects his or her personal interests or the interests of any corporation, partnership, association or other entity in which he or she is directly or indirectly interested. No agent, official or employee of the City shall be personally liable to the Developer or any successor in interest in the event of any default or breach by the City or for any amount which may become due to the Developer or successor or with respect to any commitment or obligation of the City under the terms of this Agreement.

SECTION 21. INDEMNIFICATION.

The Developer agrees to indemnify, defend and hold the City harmless from and against any losses, costs, damages, liabilities, claims, suits, actions, causes of action and expenses (including, without limitation, reasonable attorneys' fees and court costs) suffered or incurred by the City arising from or in connection with: (a) the failure of the Developer to perform its obligations under this Agreement; (b) the failure of the Developer or any contractor or other agent, entity or individual acting under the control or at the request of the Developer ("Agent") to pay contractors, subcontractors or material suppliers in connection with the construction and management of the Project; (c) any misrepresentation or omission made by the Developer or any Agent; (d) the failure of the Developer to redress any misrepresentations or omissions in this Agreement or any other agreement relating hereto; and (e) any activity, including but not limited to any environmental activity, undertaken by the Developer or any Agent on the Property prior to or after the Closing. Developer agrees to accept the Property in its "as is," "where is" and "with all faults" condition. This indemnification shall survive the Closing or any termination of this Agreement (regardless of the reason for such termination).

SECTION 22. INSPECTION; CONDITION OF PROPERTY AT CLOSING.

22.1 "As Is", "Where Is" and "With all Faults" Sale. The City makes no covenant, representation or warranty, express or implied, of any kind, as to the structural, physical or environmental condition of the Property or the suitability of the Property for any purpose whatsoever, and the Developer agrees to accept the Property in its "as is," "where is" and "with all faults" condition.

22.2 Right of Entry For Property Inspection; Environmental Inspection of Property.

(a) The Developer's obligations hereunder are conditioned upon the Developer being satisfied with the condition of the Property for the construction, development and operation of the Project. The City, on behalf of the Developer, shall facilitate securing the Developer, or the City on behalf of the Developer, the right, at Developer's sole cost and expense, to enter the Property for a period of thirty (30) days (the "Inspection Period") pursuant to a Right of Entry Agreement in form and substance reasonably acceptable to the City have performed a Phase I Assessment report ("Phase I Investigation") and a Phase II subsurface investigation ("Phase II Investigation"), if necessary, of the Property .

(b) Developer agrees to pay all costs and expenses of the Phase I Investigation and Phase II Investigation on the Property. If the City performs the Phase I Investigation and the

Phase II Investigation on the Property, on behalf of the Developer, the Developer agrees to pay all costs and expenses as part of the Acquisition Costs as set forth in the Amended RDA #2.

(c) The Phase I Investigation and Phase II Investigation of the Property shall occur contemporaneously with the Phase I Investigation and Phase II Investigation, if necessary, of the Acquisition Parcels.

(d) If the Phase II Investigation indicates potential off-site migration of environmental contamination from the Property and/or the Acquisition Parcels onto adjacent property, as part of its Phase II Investigation and at its own cost, Developer shall delineate the extent of off-site contamination. In the event Developer is unable to obtain off-site access for this purpose, Developer shall delineate the extent of off-site migration of contamination using Tier 3 analysis. The scope of work the Phase II Investigation shall be subject to the review and approval of the City.

(e) Developer agrees to promptly deliver to the City with copies of the Phase I Investigation and Phase II Investigation of the Property and the Acquisition Parcels and any potential off-site migration of contaminants. In the event the City performs the Phase I Investigation and Phase II Investigation of the Property and Acquisition Parcels, the City agrees to promptly deliver to the Developer copies of the Phase I Investigation and Phase II Investigation of the Property and Acquisition Parcels.

(f) Developer shall provide the City with a letter(s) from the environmental firm(s) which completed the reports described in Sections 22.2, authorizing the City to rely on such reports and, if necessary, the City shall provide the Developer with a letter(s) from the environmental firm(s) which completed the reports described in Sections 22.2, authorizing the Developer to rely on such reports.

(g) In the event the Phase II Investigation indicates the presence of hazardous substances, pesticides, or petroleum on the Property and/or the Acquisition Parcels and/or off-site migration of hazardous substances, pesticides, or petroleum from the Property and/or the Acquisition Parcels onto adjacent property, the Parties shall agree and enter into: (i) "Environmental Indemnity Agreement(s)" indemnifying the City from liability relating to such environmental contamination; (ii) a scope of work for development of a cost estimate, including contingency, for remediation of the Property and the Acquisition Parcels; (iii) an "Environmental Remediation Agreement and Escrow" to remediate the Property and the Acquisition Parcels and fund such costs; and (iv) if applicable, an agreement pursuant to which Developer shall purchase environmental liability insurance for off-site migration of contaminants from the Property and/or the Acquisition Parcels, naming the City as an additional insured.

(h) If the Developer determines that it is not satisfied, in its sole discretion, with the condition of the Property, the Developer may terminate this Agreement by written notice to the City within thirty (30) days of the receipt by Developer of the Phase I Investigation report and, if necessary, the Phase II Investigation report for the Property, whereupon this Agreement shall be null and void and, except as otherwise specifically provided, neither party shall have any further right, duty or obligation hereunder, and upon termination of this Agreement the City shall return the Performance Deposit to the Developer. If the Developer elects not to terminate this

Agreement pursuant to this Section 22.2, the Developer shall be deemed satisfied with the condition of the Property.

22.3 Indemnity. The Developer hereby waives and releases, and indemnifies the City from and against, any claims and liabilities relating to or arising from the structural, physical or environmental condition of the Property, including, without limitation, claims arising under the Comprehensive Environmental Response, Compensation and Liability Act of 1980, as amended ("CERCLA"), and shall undertake and discharge all liabilities of the City arising from any structural, physical or environmental condition that existed on the Property prior to the Closing, including, without limitation, liabilities arising under CERCLA. The Developer hereby acknowledges that, in purchasing the Property, the Developer is relying solely upon its own inspection and other due diligence activities and not upon any information (including, without limitation, environmental studies or reports of any kind) provided by or on behalf of the City or its agents or employees with respect thereto. The Developer shall perform, or the City shall perform on behalf of the Developer, such studies and investigations, conduct such tests and surveys, and engage such specialists as the Developer deems appropriate to evaluate fairly the structural, physical and environmental condition and risks of the Property. If, after the Closing, the structural, physical and environmental condition of the Property is not in all respects entirely suitable for its intended use, it shall be the Developer's sole responsibility and obligation to take such action as is necessary to put the Property in a condition which is suitable for its intended use. The provisions of this Section 22.3 shall survive the Closing.

SECTION 23. DEVELOPER'S EMPLOYMENT OBLIGATIONS.

23.1 Employment Opportunity. The Developer agrees, and shall contractually obligate all contractors, subcontractors and any affiliate of the Developer and any and all persons or entities operating on the Project Parcels (collectively, the "Employers" and individually, an "Employer") to agree, that with respect to the provision of services in connection with the construction of the Project or occupation of the Project Parcels:

(a) Neither the Developer nor any Employer shall discriminate against any employee or applicant for employment based upon race, religion, color, sex, gender identity, national origin or ancestry, age, handicap or disability, sexual orientation, military discharge status, marital status, parental status or source of income as defined in the City of Chicago Human Rights Ordinance, Section 2-160-010 et seq. of the Municipal Code of Chicago, as amended from time to time (the "Human Rights Ordinance"). The Developer and each Employer shall take affirmative action to ensure that applicants are hired and employed without discrimination based upon the foregoing grounds, and are treated in a non-discriminatory manner with regard to all job-related matters, including, without limitation: employment, upgrading, demotion or transfer; recruitment or recruitment advertising; layoff or termination; rates of pay or other forms of compensation; and selection for training, including apprenticeship. The Developer and each Employer agrees to post in conspicuous places, available to employees and applicants for employment, notices to be provided by the City setting forth the provisions of this nondiscrimination clause. In addition, the Developer and each Employer, in all solicitations or advertisements for employees, shall state that all qualified applicants shall receive consideration for employment without discrimination based upon the foregoing grounds.

(b) To the greatest extent feasible, the Developer and each Employer shall present opportunities for training and employment of low and moderate income residents of the City, and provide that contracts for work in connection with the construction of the Project be awarded to business concerns which are located in or owned in substantial part by persons residing in, the City.

(c) The Developer and each Employer shall comply with all federal, state and local equal employment and affirmative action statutes, rules and regulations, including, without limitation, the Human Rights Ordinance, and the Illinois Human Rights Act, 775 ILCS 5/1-101 et seq. (1993), and any subsequent amendments and regulations promulgated thereto.

(d) The Developer, in order to demonstrate compliance with the terms of this Section 23.1, shall cooperate with and promptly and accurately respond to inquiries by the City, which has the responsibility to observe and report compliance with equal employment opportunity regulations of federal, state and municipal agencies.

(e) The Developer and each Employer shall include the foregoing provisions of subparagraphs (a) through (d) in every contract entered into in connection with the construction of the Project, and shall require inclusion of these provisions in every subcontract entered into by any subcontractors, and every agreement with any affiliate operating on the Project Parcels, so that each such provision shall be binding upon each contractor, subcontractor or affiliate, as the case may be.

(f) Failure to comply with the employment obligations described in this Section 23.1 shall be a basis for the City to pursue remedies under the provisions of Section 19.

23.2 City Resident Employment Requirement.

(a) The Developer agrees, and shall contractually obligate each Employer to agree, that during the construction of the Project, the Developer and each Employer shall comply with the minimum percentage of total worker hours performed by actual residents of the City of Chicago as specified in Section 2-92-330 of the Municipal Code of Chicago (at least fifty percent); provided, however, that in addition to complying with this percentage, the Developer and each Employer shall be required to make good faith efforts to utilize qualified residents of the City in both unskilled and skilled labor positions.

(b) The Developer and the Employers may request a reduction or waiver of this minimum percentage level of Chicagoans as provided for in Section 2-92-330 of the Municipal Code of Chicago in accordance with standards and procedures developed by the chief procurement officer of the City of Chicago.

(c) "Actual residents of the City of Chicago" shall mean persons domiciled within the City of Chicago. The domicile is an individual's one and only true, fixed and permanent home and principal establishment.

(d) The Developer and the Employers shall provide for the maintenance of adequate employee residency records to ensure that actual Chicago residents are employed on the construction of the Project. The Developer and the Employers shall maintain copies of personal documents supportive of every Chicago employee's actual record of residence.

(e) The Developer and the Employers shall submit weekly certified payroll reports (U.S. Department of Labor Form WH-347 or equivalent) to DPD in triplicate, which shall identify clearly the actual residence of every employee on each submitted certified payroll. The first time that an employee's name appears on a payroll, the date that the Developer or Employer hired the employee should be written in after the employee's name.

(f) The Developer and the Employers shall provide full access to their employment records to the chief procurement officer, DPD, the Superintendent of the Chicago Police Department, the inspector general, or any duly authorized representative thereof. The Developer and the Employers shall maintain all relevant personnel data and records for a period of at least three (3) years after the issuance of the Certificate of Completion.

(g) At the direction of DPD, the Developer and the Employers shall provide affidavits and other supporting documentation to verify or clarify an employee's actual address when doubt or lack of clarity has arisen.

(h) Good faith efforts on the part of the Developer and the Employers to provide work for actual Chicago residents (but not sufficient for the granting of a waiver request as provided for in the standards and procedures developed by the chief procurement officer) shall not suffice to replace the actual, verified achievement of the requirements of this Section 23.2 concerning the worker hours performed by actual Chicago residents.

(i) If the City determines that the Developer or an Employer failed to ensure the fulfillment of the requirements of this Section 23.2 concerning the worker hours performed by actual Chicago residents or failed to report in the manner as indicated above, the City will thereby be damaged in the failure to provide the benefit of demonstrable employment to Chicagoans to the degree stipulated in this Section 23.2. If such non-compliance is not remedied in accordance with the breach and cure provisions of Section 19.3, the parties agree that 1/20 of 1 percent (.05%) of the aggregate hard construction costs set forth in the Budget shall be surrendered by the Developer and the Employers to the City in payment for each percentage of shortfall toward the stipulated residency requirement. Failure to report the residency of employees entirely and correctly shall result in the surrender of the entire liquidated damages as if no Chicago residents were employed in either of the categories. The willful falsification of statements and the certification of payroll data may subject the Developer and/or the other Employers or employees to prosecution.

(j) Nothing herein provided shall be construed to be a limitation upon the "Notice of Requirements for Affirmative Action to Ensure Equal Employment Opportunity, Executive Order 11246" and "Standard Federal Equal Employment Opportunity, Executive Order 11246," or other affirmative action required for equal opportunity under the provisions of this Agreement.

(k) The Developer shall cause or require the provisions of this Section 23.2 to be included in all construction contracts and subcontracts related to the construction of the Project.

23.3 Developer's MBE/WBE Commitment. The Developer agrees for itself and its successors and assigns, and, if necessary to meet the requirements set forth herein, shall contractually obligate the general contractor to agree, that during the construction of the Project:

(a) Consistent with the findings which support, as applicable, (i) the Minority-Owned and Women-Owned Business Enterprise Procurement Program, Section 2-92-420 et seq., Municipal Code of Chicago (the "Procurement Program"), and (ii) the Minority- and Women-Owned Business Enterprise Construction Program, Section 2-92-650 et seq., Municipal Code of Chicago (the "Construction Program," and collectively with the Procurement Program, the "MBE/WBE Program"), and in reliance upon the provisions of the MBE/WBE Program to the extent contained in, and as qualified by, the provisions of this Section 23.3, during the course of construction of the Project, at least 26% of the aggregate hard construction costs shall be expended for contract participation by minority-owned businesses and at least 6% of the aggregate hard construction costs shall be expended for contract participation by women-owned businesses.

(b) For purposes of this Section 23.3 only:

(i) The Developer (and any party to whom a contract is let by the Developer in connection with the Project) shall be deemed a "contractor" and this Agreement (and any contract let by the Developer in connection with the Project) shall be deemed a "contract" or a "construction contract" as such terms are defined in Sections 2-92-420 and 2-92-670, Municipal Code of Chicago, as applicable.

(ii) The term "minority-owned business" or "MBE" shall mean a business identified in the Directory of Certified Minority Business Enterprises published by the City's Department of Procurement Services, or otherwise certified by the City's Department of Procurement Services as a minority-owned business enterprise, related to the Procurement Program or the Construction Program, as applicable.

(iii) The term "women-owned business" or "WBE" shall mean a business identified in the Directory of Certified Women Business Enterprises published by the City's Department of Procurement Services, or otherwise certified by the City's Department of Procurement Services as a women-

owned business enterprise, related to the Procurement Program or the Construction Program, as applicable.

(c) Consistent with Sections 2-92-440 and 2-92-720, Municipal Code of Chicago, the Developer's MBE/WBE commitment may be achieved in part by the Developer's status as an MBE or WBE (but only to the extent of any actual work performed on the Project by the Developer) or by a joint venture with one or more MBEs or WBEs (but only to the extent of the lesser of (i) the MBE or WBE participation in such joint venture, or (ii) the amount of any actual work performed on the Project by the MBE or WBE); by the Developer utilizing a MBE or a WBE as the general contractor (but only to the extent of any actual work performed on the Project by the general contractor); by subcontracting or causing the general contractor to subcontract a portion of the construction of the Project to one or more MBEs or WBEs; by the purchase of materials or services used in the construction of the Project from one or more MBEs or WBEs; or by any combination of the foregoing. Those entities which constitute both a MBE and a WBE shall not be credited more than once with regard to the Developer's MBE/WBE commitment as described in this Section 23.3. In accordance with Section 2-92-730, Municipal Code of Chicago, the Developer shall not substitute any MBE or WBE general contractor or subcontractor without the prior written approval of DPD.

(d) The Developer shall deliver quarterly reports to the City's monitoring staff during the construction of the Project describing its efforts to achieve compliance with this MBE/WBE commitment. Such reports shall include, inter alia, the name and business address of each MBE and WBE solicited by the Developer or the general contractor to work on the Project, and the responses received from such solicitation, the name and business address of each MBE or WBE actually involved in the construction of the Project, a description of the work performed or products or services supplied, the date and amount of such work, product or service, and such other information as may assist the City's monitoring staff in determining the Developer's compliance with this MBE/WBE commitment. The Developer shall maintain records of all relevant data with respect to the utilization of MBEs and WBEs in connection with the construction of the Project for at least five (5) years after completion of the Project, and the City's monitoring staff shall have access to all such records maintained by the Developer, on prior notice of at least five (5) business days, to allow the City to review the Developer's compliance with its commitment to MBE/WBE participation and the status of any MBE or WBE performing any portion of the construction of the Project.

(e) Upon the disqualification of any MBE or WBE general contractor or subcontractor, if the disqualified party misrepresented such status, the Developer shall be obligated to discharge or cause to be discharged the disqualified general contractor or subcontractor, and, if possible, identify and engage a qualified MBE or WBE as a replacement. For purposes of this subsection (e), the disqualification procedures are further described in Sections 2-92-540 and 2-92-730, Municipal Code of Chicago, as applicable.

(f) Any reduction or waiver of the Developer's MBE/WBE commitment as described in this Section 23.3 shall be undertaken in accordance with Sections 2-92-450 and 2-92-730, Municipal Code of Chicago, as applicable.

23.4 Pre-Construction Conference and Post-Closing Compliance Requirements. Not less than fourteen (14) days prior to the Closing Date, Outside Closing Date, or Extended Outside Closing Date, whichever date becomes applicable, the Developer and, if retained, the Developer's general contractor and all major subcontractors shall meet with DPD monitoring staff regarding compliance with all Section 23 requirements. During this pre-construction meeting, the Developer shall present its plan to achieve its obligations under this Section 23, the sufficiency of which the City's monitoring staff shall approve as a precondition to the Closing. During the construction of the Project, the Developer shall submit all documentation required by this Section 23 to the City's monitoring staff, including, without limitation, the following: (a) subcontractor's activity report; (b) contractor's certification concerning labor standards and prevailing wage requirements; (c) contractor letter of understanding; (d) monthly utilization report; (e) authorization for payroll agent; (f) certified payroll; (g) evidence that MBE/WBE contractor associations have been informed of the Project via written notice and hearings; and (h) evidence of compliance with job creation/job retention requirements. Failure to submit such documentation on a timely basis, or a determination by the City's monitoring staff, upon analysis of the documentation, that the Developer is not complying with its obligations under this Section 23, shall, upon the delivery of written notice to the Developer, be deemed an Event of Default. Upon the occurrence of any such Event of Default, in addition to any other remedies provided in this Agreement, the City may: (x) issue a written demand to the Developer to halt construction of the Project, (y) withhold any further payment of any City funds to the Developer or the general contractor, or (z) seek any other remedies against the Developer available at law or in equity.

SECTION 24. REPRESENTATIONS AND WARRANTIES.

24.1 Representations and Warranties of the Developer. To induce the City to execute this Agreement and perform its obligations hereunder, the Developer hereby represents and warrants to the City that as of the date of this Agreement and as of the Closing Date, Outside Closing Date, or Extended Outside Closing Date, whichever date becomes applicable, the following shall be true and correct in all respects:

(a) The Developer is a not-for-profit corporation duly organized, validly existing and in good standing under the laws of the State of Illinois with full power and authority to acquire, own and redevelop the Project Parcels, and that the person signing this Agreement on behalf of the Developer has the authority to do so.

(b) All certifications and statements contained in the Economic Disclosure Statement last submitted to the City by the Developer (and any legal entity holding an interest in the Developer) are true, accurate and complete.

(c) The Developer's execution, delivery and performance of this Agreement and all instruments and agreements contemplated hereby will not, upon the giving of notice or lapse of time, or both, result in a breach or violation of, or constitute a default under, the Developer's operating agreement or any other agreement to which the Developer, or any party affiliated with the Developer, is a party or by which the Developer or the Project Parcels is bound.

(d) To the best of the Developer's knowledge, no action, litigation, investigation or proceeding of any kind is pending or threatened against the Developer,

or any party affiliated with the Developer, and the Developer knows of no facts which could give rise to any such action, litigation, investigation or proceeding, which could: (i) affect the ability of the Developer to perform its obligations hereunder; or (ii) materially affect the operation or financial condition of the Developer.

(e) To the best of the Developer's knowledge, the Project will not violate: (i) any Laws, including, without limitation, any zoning and building codes and environmental regulations; or (ii) any building permit, restriction of record or other agreement affecting the Project Parcels.

24.2 Representations and Warranties of the City. To induce the Developer to execute this Agreement and perform its obligations hereunder, the City hereby represents and warrants to the Developer that the City has authority under its home rule powers to execute and deliver this Agreement and perform the terms and obligations contained herein.

24.3 Survival of Representations and Warranties. Each of the parties agrees that all of its representations and warranties set forth in this Section 24 or elsewhere in this Agreement are true as of the date of this Agreement and will be true in all material respects at all times thereafter, except with respect to matters which have been disclosed in writing and approved by the other party.

SECTION 25. NOTICES.

Any notice, demand or communication required or permitted to be given hereunder shall be given in writing at the addresses set forth below by any of the following means: (a) personal service; (b) facsimile; (c) overnight courier; or (d) registered or certified first class mail, postage prepaid, return receipt requested:

If to the City:

City of Chicago
Department of Planning and Development
121 North LaSalle Street, Room 1000
Chicago, Illinois 60602
Attn: Commissioner
Fax: 312-744-4477

With a copy to:

City of Chicago
Department of Law
121 North LaSalle Street,
Room 600
Chicago, Illinois 60602
Attn: Deputy Corporation Counsel
Real Estate and Land Use
Division
Fax: 312-744-0277

If to the Developer: Chicago Southwest Development
Corporation
2875 West 19th Street, Chicago,
Illinois 60623
Attn: President and Chief
Executive Officer

With a copies to: Lenny D. Asaro
Neal & Leroy, LLC
203 N. LaSalle
Suite 2300
Chicago, IL 60601
Fax: 312-641-5137
Email: lasaro@nealandleroy.com

And to: Amy Kurson
Reyes Kurson, Ltd.
328 S. Jefferson
Suite 909
Chicago, IL 60661
Email: akurson@rkchicago.com

Any notice, demand or communication given pursuant to either clause (a) or (b) hereof shall be deemed received upon such personal service or upon confirmed transmission by facsimile, respectively, provided that such facsimile transmission is confirmed as having occurred prior to 5:00 p.m. on a business day. If such transmission occurred after 5:00 p.m. on a business day or on a non-business day, it shall be deemed to have been given on the next business day. Any notice, demand or communication given pursuant to clause (c) shall be deemed received on the business day immediately following deposit with the overnight courier. Any notice, demand or communication sent pursuant to clause (d) shall be deemed received three (3) business days after mailing. The parties, by notice given hereunder, may designate any further or different addresses to which subsequent notices, demands or communications shall be given. The refusal to accept delivery by any party or the inability to deliver any communication because of a changed address of which no notice has been given in accordance with this Section 25 shall constitute delivery.

SECTION 26. ORGANIZATION AND AUTHORITY.

The Developer represents and warrants that it is duly organized and validly existing and authorized to do business under the laws of the State of Illinois, with full power and authority to acquire, own and redevelop the Project Parcels and that the person signing this Agreement on behalf of the Developer has the authority to do so.

SECTION 27. SUCCESSORS AND ASSIGNS.

Except as otherwise provided in this Agreement, the terms and conditions of this Agreement shall apply to and bind the successors and assigns of the parties.

SECTION 28. TERMINATION.

28.1 This Agreement shall terminate on August 31, 2019, should the Developer fail to obtain a deed to the Acquisition Parcels from the Owner (as defined in Amended RDA #2), or from the City, except as provided in Sections 28.2 and 28.3.

28.2 The Developer may elect to extend the date of termination of this Agreement as provided in Section 28.1 until August 31, 2020, by providing the City with written notice of extension no later than July 31, 2019. The Commissioner, in his sole discretion, may agree to a Developer proposed extension of termination date after August 30, 2020, upon receipt of Developer's written notice of extension of the August 30, 2020 termination date no later than July 31, 2020.

28.3 In the event the Developer defaults under the terms of this Agreement and fails to cure the default before the expiration of the cure period, then this Agreement shall terminate on the first day following the expiration of the cure period. Notwithstanding the foregoing, no notice or cure period shall apply to defaults under Sections 19.4 (c), (e) and (g) of this Agreement, in which event this Agreement shall terminate on the date of default.

SECTION 29. RECORDATION OF AGREEMENT.

This Agreement shall be recorded at the Office of the Cook County Recorder of Deeds. The Developer shall pay the recording fees.

SECTION 30. CONSENT AND APPROVAL.

Except where otherwise specified, whenever the consent or approval of the City is required hereunder, such consent or approval shall not be unreasonably withheld or delayed.

SECTION 31. OTHER ACTS

The parties agree to perform such other acts and to execute, acknowledge and deliver such other instruments, documents and materials as may be reasonably necessary to consummate the transactions contemplated by this Agreement.

SECTION 32. BUSINESS RELATIONSHIPS.

The Developer acknowledges (A) receipt of a copy of Section 2-156-030 (b) of the Municipal Code of Chicago, (B) that it has read such provision and understands that pursuant to such Section 2-156-030 (b) it is illegal for any elected official of the City, or any person acting at the direction of such official, to contact, either orally or in writing, any other City official or employee with respect to any matter involving any person with whom the elected City official or employee has a "Business Relationship" (as defined in Section 2-156-080 of the Municipal Code of Chicago), or to participate in any discussion in any City Council committee hearing or in any City Council meeting or to vote on any matter involving the person with whom an elected official has a Business Relationship, and (c) notwithstanding anything to the contrary contained in this Agreement, that a violation of Section 2-156-030 (b) by an elected official, or any person acting at the direction of such official, with respect to any transaction contemplated by this Agreement

shall be grounds for termination of this Agreement and the transactions contemplated hereby. The Developer hereby represents and warrants that no violation of Section 2-156-030 (b) has occurred with respect to this Agreement or the transactions contemplated hereby.

SECTION 33. PATRIOT ACT CERTIFICATION.

The Developer represents and warrants that neither the Developer nor any Affiliate thereof (as defined in the next paragraph) is listed on any of the following lists maintained by the Office of Foreign Assets Control of the U.S. Department of the Treasury, the Bureau of Industry and Security of the U.S. Department of Commerce or their successors, or on any other list of persons or entities with which the City may not do business under any applicable law, rule, regulation, order or judgment: the Specially Designated Nationals List, the Denied Persons List, the Unverified List, the Entity List and the Debarred List.

As used in the above paragraph, an "Affiliate" shall be deemed to be a person or entity related to the Developer that, directly or indirectly, through one or more intermediaries, controls, is controlled by or is under common control with Developer, and a person or entity shall be deemed to be controlled by another person or entity, if controlled in any manner whatsoever that results in control in fact by that other person or entity (or that other person or entity and any persons or entities with whom that other person or entity is acting jointly or in concert), whether directly or indirectly and whether through share ownership, a trust, a contract or otherwise.

SECTION 34. PROHIBITION ON CERTAIN CONTRIBUTIONS-MAYORAL EXECUTIVE

ORDER NO. 2011-4.

Developer agrees that Developer, any person or entity who directly or indirectly has an ownership or beneficial interest in Developer of more than 7.5 percent ("Owners"), spouses and domestic partners of such Owners, Developer's contractors (i.e., any person or entity in direct contractual privity with Developer regarding the subject matter of this Agreement) ("Contractors"), any person or entity who directly or indirectly has an ownership or beneficial interest in any Contractor of more than 7.5 percent ("Sub-owners") and spouses and domestic partners of such Sub-owners (Developer and all the other preceding classes of persons and entities are together, the "Identified Parties"), shall not make a contribution of any amount to the Mayor of the City of Chicago (the "Mayor") or to his political fundraising committee (i) after execution of this Agreement by Developer, (ii) while this Agreement or any Other Contract is executory, (iii) during the term of this Agreement or any Other Contract between Developer and the City, or (iv) during any period while an extension of this Agreement or any Other Contract is being sought or negotiated.

Developer represents and warrants that from the later to occur of (a) May 16, 2011, and (b) the date the City approached the Developer or the date the Developer approached the City, as applicable, regarding the formulation of this Agreement, no Identified Parties have made a contribution of any amount to the Mayor or to his political fundraising committee.

Developer agrees that it shall not: (a) coerce, compel or intimidate its employees to make a contribution of any amount to the Mayor or to the Mayor's political fundraising committee; (b) reimburse its employees for a contribution of any amount made to the Mayor or

to the Mayor's political fundraising committee; or (c) Bundle or solicit others to bundle contributions to the Mayor or to his political fundraising committee.

Developer agrees that the Identified Parties must not engage in any conduct whatsoever designed to intentionally violate this provision or Mayoral Executive Order No. 2011-4 or to entice, direct or solicit others to intentionally violate this provision or Mayoral Executive Order No. 2011-4.

Developer agrees that a violation of, non-compliance with, misrepresentation with respect to, or breach of any covenant or warranty under this provision or violation of Mayoral Executive Order No. 2011-4 constitutes a breach and default under this Agreement, and under any Other Contract for which no opportunity to cure will be granted, unless the City, in its sole discretion, elects to grant such an opportunity to cure. Such breach and default entitles the City to all remedies (including without limitation termination for default) under this Agreement, under any Other Contract, at law and in equity. This provision amends any Other Contract and supersedes any inconsistent provision contained therein.

If Developer intentionally violates this provision or Mayoral Executive Order No. 2011-4 prior to the closing of this Agreement, the City may elect to decline to close the transaction contemplated by this Agreement.

For purposes of this provision:

"Bundle" means to collect contributions from more than one source, which is then delivered by one person to the Mayor or to his political fundraising committee.

"Other Contract" means any other agreement with the City of Chicago to which Developer is a party that is (i) formed under the authority of chapter 2-92 of the Municipal Code of Chicago; (ii) entered into for the purchase or lease of real or personal property; or (iii) for materials, supplies, equipment or services which are approved or authorized by the City Council of the City of Chicago.

"Contribution" means a "political contribution" as defined in Chapter 2-156 of the Municipal Code of Chicago, as amended.

Individuals are "Domestic Partners" if they satisfy the following criteria:

- (A) they are each other's sole domestic partner, responsible for each other's common welfare; and
- (B) neither party is married; and
- (C) the partners are not related by blood closer than would bar marriage in the State of Illinois; and
- (D) each partner is at least 18 years of age, and the partners are the same sex, and the partners reside at the same residence; and
- (E) two of the following four conditions exist for the partners:

1. The partners have been residing together for at least 12 months.
2. The partners have common or joint ownership of a residence.
3. The partners have at least two of the following arrangements:
 - a. joint ownership of a motor vehicle;
 - b. a joint credit account;
 - c. a joint checking account;
 - d. a lease for a residence identifying both domestic partners as tenants.
4. Each partner identifies the other partner as a primary beneficiary in a will.

"Political fundraising committee" means a "political fundraising committee" as defined in Chapter 2-156 of the Municipal Code of Chicago, as amended.

SECTION 35. COOPERATION WITH OFFICE OF COMPLIANCE.

In accordance with Chapter 2-26-010 *et seq.* of the Municipal Code, the Developer acknowledges that every officer, employee, department and agency of the City shall be obligated to cooperate with the Executive Director of the Office of Compliance in connection with any activities undertaken by such office with respect to this Agreement, including, without limitation, making available to the Executive Director the department's premises, equipment, personnel, books, records and papers. The Developer agrees to abide by the provisions of Chapter 2-26-010 *et seq.*

SECTION 36. FAILURE TO MAINTAIN ELIGIBILITY TO DO BUSINESS WITH THE CITY.

Failure by Developer or any controlling person (as defined in Section 1-23-010 of the Municipal Code of Chicago) thereof to maintain eligibility to do business with the City of Chicago as required by Section 1-23-030 of the Municipal Code of Chicago shall be grounds for termination of the Agreement and the transactions contemplated thereby. Developer shall at all times comply with Section 2-154-020 of the Municipal Code of Chicago.

SECTION 37. INSPECTOR GENERAL AND LEGISLATIVE INSPECTOR GENERAL.

It is the duty of every officer, employee, department, agency, contractor, subcontractor, developer and licensee of the City, and every applicant for certification of eligibility for a City contract or program, to cooperate with the City's Legislative Inspector General and with the City's Inspector General in any investigation or hearing undertaken pursuant to Chapters 2-55 and 2-56, respectively, of the Municipal Code of Chicago. The Developer understands and will abide by all provisions of Chapters 2-55 and 2-56 of the Municipal Code of Chicago.

SECTION 38. WASTE ORDINANCE PROVISIONS.

In accordance with Section 11-4-1600(e) of the Municipal Code of Chicago, Developer warrants and represents that it, and to the best of its knowledge, its contractors and

subcontractors, have not violated and are not in violation of any provisions of Section 7-28 or Section 11-4 of the Municipal Code (the "Waste Sections"). During the period while this Agreement is executory, Developer's, any general contractor's or any subcontractor's violation of the Waste Sections, whether or not relating to the performance of this Agreement, constitutes a breach of and an event of default under this Agreement, for which the opportunity to cure, if curable, will be granted only at the sole designation of the Chief Procurement Officer. Such breach and default entitles the City to all remedies under the Amendment, at law or in equity. This section does not limit Developer's, general contractor's and its subcontractors' duty to comply with all applicable federal, state, county and municipal laws, statutes, ordinances and executive orders, in effect now or later, and whether or not they appear in this Amendment. Non-compliance with these terms and conditions may be used by the City as grounds for the termination of this Amendment, and may further affect Developer's eligibility for future contract awards.

SECTION 39. 2014 HIRING PLAN PROHIBITIONS

(a) The City is subject to the June 16, 2014 "City of Chicago Hiring Plan", as amended (the "2014 City Hiring Plan") entered in *Shakman v. Democratic Organization of Cook County*, Case No 69 C 2145 (United States District Court for the Northern District of Illinois). Among other things, the 2014 City Hiring Plan prohibits the City from hiring persons as governmental employees in non-exempt positions on the basis of political reasons or factors.

(b) Developer is aware that City policy prohibits City employees from directing any individual to apply for a position with Developer, either as an employee or as a subcontractor, and from directing Developer to hire an individual as an employee or as a subcontractor. Accordingly, Developer must follow its own hiring and contracting procedures, without being influenced by City employees. Any and all personnel provided by Developer under this Agreement are employees or subcontractors of Developer, not employees of the City of Chicago. This Agreement is not intended to and does not constitute, create, give rise to, or otherwise recognize an employer-employee relationship of any kind between the City and any personnel provided by Developer.

(c) Developer will not condition, base, or knowingly prejudice or affect any term or aspect of the employment of any personnel provided under this Agreement, or offer employment to any individual to provide services under this Agreement, based upon or because of any political reason or factor, including, without limitation, any individual's political affiliation, membership in a political organization or party, political support or activity, political financial contributions, promises of such political support, activity or financial contributions, or such individual's political sponsorship or recommendation. For purposes of this Agreement, a political organization or party is an identifiable group or entity that has as its primary purpose the support of or opposition to candidates for elected public office. Individual political activities are the activities of individual persons in support of or in opposition to political organizations or parties or candidates for elected public office.

(d) In the event of any communication to Developer by a City employee or City official in violation of paragraph (b) above, or advocating a violation of paragraph (c) above, Developer will, as soon as is reasonably practicable, report such communication to the Hiring Oversight Section of the City's Office of the Inspector General ("OIG Hiring Oversight"), and also

to the head of the relevant City department utilizing services provided under this Agreement. Developer will also cooperate with any inquiries by OIG Hiring Oversight.

IN WITNESS WHEREOF, the parties have caused this Agreement to be executed on or as of the date first above written.

CITY OF CHICAGO,
an Illinois municipal corporation

By: _____
David L. Reifman
Commissioner
Department of Planning and Development

**CHICAGO SOUTHWEST DEVELOPMENT
CORPORATION,**
an Illinois not-for-profit corporation

By: _____
Name: Guy A. Medaglia
Its: President and Chief Executive Officer
and

By: _____
Name: Peter V. Fazio, Jr.
Its: Chairman

STATE OF ILLINOIS)
) SS.
COUNTY OF COOK)

I, _____, a Notary Public in and for said County, in the State aforesaid, do hereby certify that David L. Reifman, the Commissioner of the Department of Planning and Development of the City of Chicago, an Illinois municipal corporation, personally known to me to be the same person whose name is subscribed to the foregoing instrument, appeared before me this day in person and, being first duly sworn by me, acknowledged that, as said Commissioner, he signed and delivered the foregoing instrument pursuant to authority given by the City of Chicago as his free and voluntary act and as the free and voluntary act and deed of said municipal corporation, for the uses and purposes therein set forth.

GIVEN under my notarial seal this ____ day of _____, 2017.

NOTARY PUBLIC

STATE OF ILLINOIS)
) SS.
COUNTY OF COOK)

I, _____, a Notary Public in and for said County, in the State aforesaid, do hereby certify that Guy A. Medaglia the President and Chief Executive Officer of Chicago Southwest Development Corporation, an Illinois not-for-profit corporation, personally known to me to be the same person whose name is subscribed to the foregoing instrument, appeared before me this day in person and, being first duly sworn by me, acknowledged that he/she signed and delivered the foregoing instrument pursuant to authority given by said corporation, as his/her free and voluntary act and as the free and voluntary act and deed of said corporation, for the uses and purposes therein set forth.

GIVEN under my notarial seal this ____ day of _____, 2017.

NOTARY PUBLIC

STATE OF ILLINOIS)
) SS.
COUNTY OF COOK)

I, _____, a Notary Public in and for said County, in the State aforesaid, do hereby certify that Peter V. Fazio, Jr., the Chairman of Chicago Southwest Development Corporation, an Illinois not-for-profit corporation, personally known to me to be the same person whose name is subscribed to the foregoing instrument, appeared before me this day in person and, being first duly sworn by me, acknowledged that he/she signed and delivered the foregoing instrument pursuant to authority given by said corporation, as his/her free and voluntary act and as the free and voluntary act and deed of said corporation, for the uses and purposes therein set forth.

GIVEN under my notarial seal this ____ day of _____, 2017.

NOTARY PUBLIC

[(Sub)Exhibit "D" referred to in this Amended and Restated Redevelopment Agreement Number 1 with Chicago Southwest Development Corporation constitutes Exhibit "B" to ordinance printed on pages 51254 through 51308 of this *Journal*.]

(Sub)Exhibits "A", "B", "C", "E", "F" and "G" referred to in this Amended and Restated Redevelopment Agreement Number 1 with the Southwest Development Corporation read as follows:

(Sub)Exhibit "A".

(To Amended And Restated Redevelopment Agreement No. 1
With Chicago Southwest Development Corporation)

Legal Description Of Property (subject to final title and survey):

That part of the northeast quarter of the northeast quarter of Section 35, Township 39 North, Range 13, East of the Third Principal Meridian, bounded and described as follows:

beginning at a point on the east line of the northeast quarter of the northeast quarter of said section which is 747.76 feet north of the southeast corner of said quarter quarter section; running thence west parallel to the south line of said quarter quarter section, a distance of 528.12 feet; thence north parallel with the east line of said quarter quarter section, a distance of 30.00 feet to a point which is 777.76 feet north of the south line of said quarter quarter section; thence west parallel with the south line of said quarter quarter section, a distance of 99.85 feet to a point which is 777.76 feet north of the south line of said quarter quarter section and 627.97 feet west of the east line of said quarter quarter section; thence north parallel with the east line of said quarter quarter section, a distance of 34.89 feet to a point; thence west parallel with the south line of said quarter quarter section, a distance of 43.88 feet to a point; thence north parallel with the east line of said quarter quarter section, a distance of 35.37 feet to a point; thence west parallel with the south line of said quarter quarter section, a distance of 32.15 feet to a point which is 848.02 feet north of the south line of said quarter quarter section and 704.00 feet west of the east line of said quarter quarter section; thence northwesterly, a distance of 10.19 feet to a point which is 858.02 feet north of the south line of said quarter quarter section and 705.28 feet west of the east line of said quarter quarter section; thence north, a distance of 29.26 feet to a point which is 887.28 feet north of the south line of said quarter quarter section and 705.90 feet west of the east line of said quarter quarter section; thence west parallel with the south line of said quarter quarter section, a distance of 6.00 feet to a point; thence north, a distance of 9.80 feet to a point which is 897.08 feet north of the south line of said quarter quarter section and 711.87 feet west of the east line of said quarter quarter section; thence northwesterly along a curve convex to the southwest with a radius of 796.14 feet, a distance of 109.69 feet to a point which is 924.23 feet north of the south line of said quarter quarter section and 818.08 feet west of the east line of said quarter quarter section; thence northwesterly, a distance of 106.35 feet to a point which is 957.60 feet north of the south line of said quarter quarter section and 919.08 feet west of the east line of said quarter quarter section; thence west parallel with the south line of said quarter quarter section, a distance of 54.12 feet to a point on a line drawn perpendicular to the north line of the northeast quarter of Section 35 and running through a point on said north line which is 974.06 feet west of the northeast corner of said northeast quarter; thence north along said perpendicular line 242.32 feet to a line drawn 133.00 feet south of and parallel with the north line of the northeast quarter of Section 35; thence west along said parallel line 97.42 feet to a line drawn 57.00 feet (by rectangular measure) east of and parallel with the east face of an existing building; thence north 0 degrees, 13 minutes, 01 second east along said parallel line

133.00 feet to the north line of the northeast quarter of Section 35; thence north 90 degrees, 00 minutes, 00 seconds east along the north line of said quarter quarter section, a distance of 1,071.98 feet to the northeast corner of said quarter quarter section; thence south along the east line of said quarter quarter section, a distance of 586.59 feet to the point of beginning, excepting therefrom the north 33 feet and the east 33 feet thereof, taken for streets, excepting therefrom the corner conveyed to the City of Chicago for street purposes on February 25, 1974 and recorded as Document Number 22636686, subject however, to the following: (A) perpetual easement for a Sanitary District of Chicago sewer by grant recorded as Document Number 10012620 and by grant recorded as Document Number 10048604; and (B) license to Air Reduction Sale Company to connect with and to use grantor's sewer system granted in instrument recorded as Document Number 12332291 and Document Number 12332292.

Area = 470,812.8 square feet or 10.80837 acres;

Commonly Known As:

3100 South Kedzie Avenue
Chicago, Illinois.
(Southwest corner of 31st Street and Kedzie Avenue)

Permanent Index Number:

16-35-201-012-0000.

(Sub)Exhibit "B".

(To Amended And Restated Redevelopment Agreement No. 1
With Chicago Southwest Development Corporation)

Legal Description Of Developer Parcels.

(Subject To Final Title And Survey)

Parcel 1:

The south 291.50 feet of the east 625 feet of the northeast quarter of the northeast quarter of Section 35, Township 39 North, Range 13, East of the Third Principal Meridian (excepting therefrom that part thereof conveyed to the Chicago and Illinois Western Railroad by deed dated July 9, 1906 and recorded in Book 9485, page 55 as Document Number 3900240, also excepting the east 33 feet thereof taken for Kedzie Avenue, in Cook County, Illinois).

Parcel 2:

Easement for railroad spur track for the benefit of Parcel 1 over a 17-foot wide right-of-way as contained in instruments recorded as Document Numbers 9917940, 25329119 and 08043651, in Cook County, Illinois.

Commonly Known As:

3244 -- 3250 South Kedzie Avenue
Chicago, Illinois 60623-5112

Property Index Number:

16-35-203-006-0000

(Sub)Exhibit "C".

(To Amended And Restated Redevelopment Agreement No. 1
With Chicago Southwest Development Corporation)

Legal Description Of Acquisition Parcels.

(Subject To Final Title And Survey)

Parcel 1:

All that part of the northeast quarter of the northeast quarter of Section 35, Township 39 North, Range 13, East of the Third Principal Meridian, lying south of the centerline of the west fork of the south branch of the Chicago River (excepting therefrom the east 762 feet thereof lying north of the south 291.50 feet), and excepting the south 291.50 feet of the east 625 feet thereof and excepting that part thereof conveyed to the Chicago and Illinois Western Railroad by deed dated July 9, 1905 and recorded in Book 9485, page 55 as Document 3900240, and excepting therefrom that part described as beginning at a point on the west line of said quarter quarter section which is 50 feet north of the southwest corner thereof; thence north along the west line of said quarter quarter section, a distance of 282.50 feet to the centerline of the west fork of the south branch of the Chicago River; thence northeasterly along said centerline of said river fork, a distance of 255.49 feet, more or less, to a point which is 461 feet north of the south line of said quarter quarter section and 1,112.20 feet west of the east line of said quarter quarter section; thence northeasterly along the centerline of said river fork, a distance of 74.36 feet to a point which is 486.99 feet north of the south line of said

quarter quarter section; thence northeasterly along the centerline of said river fork, a distance of 100.00 feet to a point which is 538.04 feet north of the south line of said quarter quarter section, and 956.58 feet west of the east line of said quarter quarter section; thence northeasterly along the centerline of said river fork, a distance of 7.80 feet to a point which is 541.54 feet north of the south line of said quarter quarter section and 949.61 feet west of the east line of said quarter quarter section; thence southeasterly along the line, a distance of 252.93 feet to a point which is 291.50 feet north of said quarter quarter section and 911.34 feet west of the east line of said quarter quarter section; thence east along a line parallel to the south line of said quarter quarter section, a distance of 286.34 feet to a point which is 291.50 feet north of said quarter quarter section and 625.00 feet west of said quarter quarter section; thence south along a line parallel to the east line of said quarter quarter section, a distance of 241.50 feet to the north right-of-way line of the Illinois Central Gulf (formerly right-of-way of Chicago and Illinois Western Railroad) Railroad, which point is 50.00 feet north of said quarter quarter section and 625.00 feet west of said quarter quarter section; thence west along said north right-of-way line of the Illinois Central Gulf (formerly right-of-way of Chicago and Illinois Western Railroad) Railroad and which line is 50.00 feet north of said quarter quarter section, a distance of 707.51 feet to the point of beginning.

Also,

Parcel 2:

Easements for the benefit of Parcel 1 as created by agreement between Evelyn Branecki and Stepan Chemical Company dated November 24, 1961 and recorded November 29, 1961 as Document 18342626 and by agreement made by and between LaSalle National Bank, as trustee under Trust Number 28807 with Stepan Chemical Company dated August 26, 1965 and recorded September 2, 1965 as Document 19577333 as follows:

Subparcel 2A:

A perpetual easement or right-of-way for the purpose of constructing, maintaining and repairing a sanitary sewer located on Parcel 1, over, under and across a strip of land 6 feet-in width the centerline of said strip of land is described as follows: commencing at a point on the north line of the south 291.50 feet of the east 625.0 feet of the northeast quarter of the northeast quarter of Section 35, Township 39 North, Range 13, East of the Third Principal Meridian, in Cook County, Illinois, 33 feet west of the east line of said Section 35; thence south along a line 33.0 feet west of and parallel to the east line of said Section 35, 9.0 feet, for a place of beginning; thence west along a line which forms an interior angle of 89 degrees, 58 minutes with the last described course, 87.5 feet; thence south along a line 120 feet west of and parallel to the east line of said Section 35, 219.64 feet; thence west along a line 62.86 feet north of and parallel to the south line of the northeast quarter of the northeast quarter of said Section 35, to the west line of the east

625.00 feet of the south 291.5 feet of the northeast quarter of the northeast quarter of said Section 35, in Cook County, Illinois.

Also,

Subparcel 2B:

A perpetual easement or right-of-way for ingress, egress and public utilities, including water, telephone, gas and electric power lines, over, under and across a parcel of land described as follows: commencing at a point on the south line of the northeast quarter of the northeast quarter of Section 35, Township 39 North, Range 13, East of the Third Principal Meridian, 33 feet west of the east line of said Section 35; thence north along a line 33 feet west of and parallel to the east line of said Section 35, 55.56 feet, for a place of beginning; thence continuing north on the last described course 55.34 feet; thence west 5.25 feet to a point 55.34 feet north of the place of beginning (measured at 90 degrees); thence southwesterly 58.19 feet along a line drawn to a point 83.6 feet west of the east line of said Section 35 and 76.6 feet north of the south line of the northeast quarter of the northeast quarter of said Section 35; thence continuing southwesterly 49.84 feet along a line drawn to a point 133 feet west of the east line of said Section 35 and 70.0 feet north of the south line of the northeast quarter of the northeast quarter of said Section 35; thence west on a line 70 feet north of a parallel to the south line of the northeast quarter of the northeast quarter of said Section 35, 492.0 feet to the west line of the east 625.0 feet of the south 291.5 feet to the northeast quarter of the northeast quarter of said Section 35; thence south along said west line 20 feet, to a point 50.0 feet north of the south line of the northeast quarter of the northeast quarter of said Section 35; thence east along a line 50.0 feet north of and parallel to the south line of the northeast quarter of the northeast quarter of said Section 35, 412.0 feet to a point of curve; thence northeasterly along a curve convex southeasterly, an arc distance of 180.12 feet to the place of beginning, in Cook County, Illinois.

Parcel 3:

The east 613.12 feet of that part of the northeast quarter of the northeast quarter of Section 35, Township 39 North, Range 13, East of the Third Principal Meridian, (except the east 33 feet taken for South Kedzie and except from said tract the south 291½ feet thereof) lying south of a line beginning at a point in the east line of said quarter quarter section, which is 747.76 feet north of the southeast corner of said quarter quarter section, which is 747.76 feet north of the southeast corner of said quarter quarter section; running thence west parallel to and 747.76 feet north of the south line of said quarter quarter section, a distance of 528.12 feet; thence southwesterly to a point which is 613.12 feet west of the east line of said quarter quarter section and 698.67 feet north of the south line of said quarter quarter section.

Parcel 4:

Easement for the benefit of Parcel 3 as created by Warranty Deed from Fitzsimons Steel and Iron Company, a corporation of Illinois to Wyckoff Drawn Steel Company, a corporation of Pennsylvania dated February 1, 1928 and recorded February 4, 1928 as Document 9917940 for right-of-way over a strip of land extending from the westerly boundary line of Parcel 3, to the line of the land of the Chicago and Illinois Western Railroad and having a width of 17 feet throughout over the premises described as follows: that part lying south of the centerline of the west fork of the south branch of the Chicago River of the northeast quarter of the northeast quarter of Section 35, Township 39 North, Range 13, East of the Third Principal Meridian, excepting therefrom that part thereof conveyed to the Chicago Illinois Western Railroad by deed dated July 9, 1906 in Book 9485, page 55 as Document 3900240 and excepting therefrom that part thereof conveyed to Wyckoff Drawn Steel Company by deed recorded February 4, 1928 as Document 9917940 (conveyed Parcel 3) and except that part, if any, falling in Parcels 1 and 5 in Cook County, Illinois.

Parcel 5:

The west 148.88 feet of the east 762 feet of that part of the northeast quarter of the northeast quarter of Section 35, Township 39 North, Range 13, East of the Third Principal Meridian, lying south of the centerline of the west fork of the south branch of the Chicago River (the said centerline of said west fork of the south branch of the Chicago River being described as follows: beginning at a point 461 feet north of the south line of said quarter quarter section and 1,112.20 feet west of the east line of said quarter quarter section; thence northeasterly along the centerline of said river fork, a distance of 74.36 feet to a point which is 486.99 feet north of the south line of said quarter quarter section; thence northeasterly along the centerline of said river fork, a distance of 100 feet to a point which is 538.04 feet north of the south line of said quarter quarter section; thence northeasterly along the centerline of said river fork, a distance of 103 feet to a point which is 584.30 feet north of the south line of said quarter quarter section; thence northeasterly along the centerline of said river fork, a distance of 103 feet to a point which is 627.92 feet north of the south line of said quarter quarter section; thence northeasterly along the centerline of said river fork, a distance of 10.14 feet to a point which is 631.94 feet north of the south line of said quarter quarter section and 762 feet west of the east line of said quarter quarter section; thence northeasterly along the centerline of said river fork, a distance of 89.86 feet to a point which is 667.54 feet north of the south line of said quarter quarter section; thence northeasterly along the centerline of said river fork, a distance of 69.48 feet to a point which is 613.12 feet west of the east line of said quarter quarter section and 687.95 feet north of the south line of said quarter quarter section; thence north parallel with the east line of said quarter quarter section, a distance of 10.72 feet to a point which is 698.67 feet north from the south line of said quarter quarter section and 613.12 feet west of the east line of said quarter quarter section) (except from the above described tract the south 291.50 feet thereof), in Cook County, Illinois.

Property Address:

3200 South Kedzie Avenue
Chicago, Illinois 60623.

Real Property Tax Identification Numbers:

16-35-203-002-0000;

16-35-203-004-0000; and

16-35-203-008-0000.

(Sub)Exhibit "E".

(To Amended And Restated Redevelopment Agreement No. 1
With Chicago Southwest Development Corporation)

Narrative Description Of Project.

The Developer shall do the following in relation to the Property, Developer Parcels, and Acquisition Parcels: (a) relocate Saint Anthony Hospital and uses and operations therein from its current location at 2875 West 19th Street, Chicago, Illinois 60623 (the "Current Saint Anthony Hospital") to the Project Parcels and develop a new 151-bed Saint Anthony Hospital (the "New Saint Anthony Hospital") with uses and operations consistent with the Current Saint Anthony Hospital wherein the New Saint Anthony Hospital will comprise approximately 375,000 square feet; (b) retain 1,000 jobs or cause the New Saint Anthony Hospital to retain 1,000 jobs at the New Saint Anthony Hospital; (c) create at least 20 permanent jobs or cause the New Saint Anthony Hospital to create at least 20 permanent jobs and (d) create 1,500 temporary construction jobs or cause the general contractor and/or subcontractors to create 1,500 temporary construction jobs.

(Sub)Exhibit "F".

(To Amended And Restated Redevelopment Agreement No. 1
With Chicago Southwest Development Corporation)

Insurance Requirements.

A. Insurance To Be Provided By Developer.

a) Workers' Compensation And Employer's Liability.

Workers' Compensation Insurance, as prescribed by applicable law covering all employees who are to provide work in connection with the Project, and

Employer's Liability coverage with limits of not less than \$1,000,000 each accident, illness, or disease.

b) Commercial General Liability (Primary And Umbrella).

Commercial General Liability Insurance, or equivalent, with limits of not less than \$5,000,000 per occurrence for bodily injury, personal injury, and property damage liability. Coverages must include the following: all premises and operations, products/completed operations, independent contractors, separation of insureds, defense, and contractual liability (not to include Endorsement CG 21 39 or equivalent).

The City of Chicago is to be named as an additional insured on a primary non-contributory basis under the Developer's and any contractor and subcontractor policy. Such additional insured coverage shall be provided on ISO endorsement form CG 2010 for ongoing operations or on a similar additional insured form acceptable to the City. The additional insured coverage must not have any limiting endorsements or language under the policy such as but not limited to, Developer's sole negligence or the additional insured's vicarious liability. Developer's liability insurance shall be primary without right of contribution by any other insurance or self-insurance maintained by or available to the City. Developer must ensure that the City is an additional insured on insurance required from subcontractors.

c) Automobile Liability (Primary And Umbrella).

When any motor vehicles (owned, non-owned and hired) are used in connection with the Project, the Developer must provide Automobile Liability Insurance with limits of not less than \$2,000,000 per occurrence for bodily injury and property damage. The City of Chicago is to be named as an additional insured on a primary, noncontributory basis.

When applicable, coverage extension must include: a) an MC-90 endorsement where required by the Motor Carrier Act of 1980 and b) pollution coverage for loading, unloading and transportation of hazardous materials.

d) Professional Liability.

When any architects, engineers, construction managers or other professional consultants perform work or services in connection with the Project, Professional Liability Insurance covering acts, errors, or omissions must be maintained with limits of not less than \$5,000,000. When policies are renewed or replaced, the policy retroactive date must coincide with, or precede start of work on the

Agreement. A claims-made policy which is not renewed or replaced must have an extended reporting period of two years.

c)* Contractors Pollution Liability.

When any remediation work is performed which may cause a pollution exposure, Contractors Pollution Liability must be provided covering bodily injury, property damage and other losses caused by pollution conditions that arise from the Project with limits of not less than \$5,000,000 per occurrence. Coverage must include completed operations, contractual liability, defense, excavation, environmental cleanup, remediation and disposal. When policies are renewed or replaced, the policy retroactive date must coincide with or precede start of work on this Agreement. A claims-made policy which is not renewed or replaced must have an extended reporting period of two years. The City of Chicago is to be named as an additional insured.

e)* Property.

The Developer is responsible for all loss or damage to personal property (including materials, equipment, tools, vehicles and supplies) owned, rented or used by Developer ("Personal Property").

B. Insurance To Be Provided By Contractors.

a) Workers' Compensation And Employer's Liability.

Workers' Compensation Insurance, as prescribed by applicable law covering all employees who are to provide work in connection with the Project, and Employer's Liability coverage with limits of not less than \$1,000,000 each accident, illness, or disease.

b) Commercial General Liability (Primary And Umbrella).

Commercial General Liability Insurance, or equivalent, with limits of not less than \$10,000,000 per occurrence for bodily injury, personal injury, and property damage liability. Coverages must include the following: all premises and operations, products/completed operations, independent contractors, separation of insureds, defense, and contractual liability (not to include Endorsement CG 21 39 or equivalent).

* Editor's note: Numbering sequence error. Original document shows Sections a), b), c), d), c) and e).

The City of Chicago is to be named as an additional insured on a primary noncontributory basis under the contractor's and any subcontractor's policy. Such additional insured coverage shall be provided on ISO endorsement form CG 2010 for ongoing operations or on a similar additional insured form acceptable to the City. The additional insured coverage must not have any limiting endorsements or language under the policy such as but not limited to, contractor's sole negligence or the additional insured's vicarious liability. Contractor's liability insurance shall be primary without right of contribution by any other insurance or self-insurance maintained by or available to the City. The City must be named an additional insured on insurance required from contractors and subcontractors.

c) Automobile Liability (Primary And Umbrella).

When any motor vehicles (owned, non-owned and hired) are used in connection with the Project, the contractor and any subcontractor must provide Automobile Liability Insurance with limits of not less than \$5,000,000 per occurrence for bodily injury and property damage. The City of Chicago is to be named as an additional insured on a primary, noncontributory basis.

When applicable, coverage extension must include: a) an MC-90 endorsement where required by the Motor Carrier Act of 1980 and b) pollution coverage for loading, unloading and transportation of hazardous, materials.

d) Professional Liability.

When any architects, engineers, construction managers or other professional consultants perform work or services in connection with the Project, Professional Liability Insurance covering acts, errors, or omissions must be maintained with limits of not less than \$5,000,000. When policies are renewed or replaced, the policy retroactive date must coincide with, or precede start of work on the Agreement. A claims-made policy which is not renewed or replaced must have an extended reporting period of two years.

e) Contractors Pollution Liability.

When any remediation work is performed which may cause a pollution exposure, Contractors Pollution Liability must be provided covering bodily injury, property damage and other losses caused by pollution conditions that arise from the Project with limits of not less than \$5,000,000 per occurrence. Coverage must include completed operations, contractual liability, defense, excavation, environmental cleanup, remediation and disposal. When policies are renewed or replaced, the policy retroactive date must coincide with or precede start of work on this Agreement. A claims-made policy which is not renewed or replaced must have an extended reporting period of two years. The City of Chicago is to be named as an additional insured.

f) Property.

The contractors are responsible for all loss or damage to personal property (including materials, equipment, tools, vehicles and supplies) owned, rented or used by the contractors.

C. Additional Requirements.

Developer must furnish, or cause its contractors or subcontractors to furnish, to the City of Chicago, Department of Planning and Development, 121 North LaSalle Street, 10th Floor, Chicago, Illinois 60602 original Certificates of Insurance, or such similar evidence, to be in force on the date of this Agreement, and Renewal Certificates of Insurance, or such similar evidence, if the coverages have an expiration or renewal date occurring during the term of this Agreement. The Developer must submit evidence of insurance on an Insurance Certificate Form prior to the execution of this Agreement. The receipt of any certificate does not constitute agreement by the City that the insurance requirements in this Agreement have been fully met or that the insurance policies indicated on the certificate are in compliance with all requirements in this Agreement. The failure of the City to obtain certificates or other insurance evidence from Developer (or its contractors or subcontractors as applicable) is not a waiver by the City of any requirements for the Developer to obtain and maintain the specified coverages. Developer shall advise all insurers of the Agreement provisions regarding insurance and the nature of its use of the Property. Nonconforming insurance does not relieve Developer of the obligation to provide insurance as specified herein. Nonfulfillment of the insurance conditions may constitute a violation of the Agreement, and the City retains the right to order Developer to cease all activities on the Property until proper evidence of insurance is provided, or the Agreement may be terminated.

Developer must provide prior written notice to be given to the City in the event coverage is substantially changed, canceled, or non-renewed.

Any deductibles or self-insured retentions on referenced insurance coverages must be borne by Developer.

Developer hereby waives and agrees to require their insurers to waive their rights of subrogation against the City of Chicago, its employees, elected officials, agents, or representatives.

The coverages and limits furnished by Developer in no way limit the Developer's liabilities and responsibilities specified within this Agreement or by law.

Any insurance or self-insurance programs maintained by the City of Chicago do not contribute with insurance provided by the Developer under this Agreement.

The required insurance to be carried is not limited by any limitations expressed in the indemnification language in this Agreement or any limitation placed on the indemnity in this Agreement given as a matter of law.

If the Developer maintains higher limits than the minimums shown above, the City requires and shall be entitled to coverage for the higher limits maintained by the Developer. Any available insurance proceeds in excess of the specified minimum limits of insurance and coverage shall be available to the City.

If Developer is a joint venture or limited liability company, the insurance policies must name the joint venture or limited liability company as a named insured.

The Developer must require all subcontractors to provide the insurance required herein, or Developer may provide the coverages for subcontractors. All subcontractors are subject to the same insurance requirements of Developer unless otherwise specified in this Agreement. Developer must ensure that the City is an additional insured on Endorsement CG 2010 of the insurance required from subcontractors.

If Developer, contractor, or subcontractor desires additional coverages, the party desiring the additional coverages is responsible for the acquisition and cost.

Notwithstanding any provisions in this Agreement to the contrary, the City of Chicago Risk Management Department maintains the right to modify, delete, alter or change these requirements in its sole discretion.

The City of Chicago is not responsible to provide insurance or security for the Property, or any vehicles, materials, equipment other personal property of Developer or any of its contractors, subcontractors or other agents related to or in connection with this Agreement and the Project.

(Sub)Exhibit "G".

(To Amended And Restated Redevelopment Agreement No. 1
With Chicago Southwest Development Corporation)

Form Of Reconveyance Deed.

Chicago Southwest Development Corporation, an Illinois not-for-profit corporation ("Grantor"), having its offices at 2875 West 19th Street, Chicago, Illinois 60623, for and in consideration of \$1.00, conveys and warrants to the City of Chicago, an Illinois municipal corporation ("Grantee"), having its principal offices at 121 North LaSalle Street, Chicago, Illinois 60602, the real property legally described and identified on (Sub)Exhibit A attached

I, the undersigned, a Notary Public in and for said County, in the State aforesaid, do hereby certify that _____ personally known to me to be the same person whose name is subscribed to the foregoing instrument, appeared before me this day in person and acknowledged that ____ signed and delivered the instrument as ____ free and voluntary act and as the free and voluntary act of the corporation, for the uses and purposes therein set forth.

Given under my hand and official seal, this ____ day of _____, 2017.

Notary Public

State of Illinois)
) SS.
County of Cook)

I, the undersigned, a Notary Public in and for said County, in the State aforesaid, do hereby certify that _____ personally known to me to be the same person whose name is subscribed to the foregoing instrument, appeared before me this day in person and acknowledged that ____ signed and delivered the instrument as ____ free and voluntary act and as the free and voluntary act of the corporation, for the uses and purposes therein set forth.

Given under my hand and official seal, this ____ day of _____, 2017.

Notary Public

Mail Deed And Tax Bills To:

City of Chicago:

Department of Planning and Development
121 North LaSalle Street, Room 1000
Chicago, Illinois 60602
Attention: Commissioner

This Instrument Was Prepared By:

Karen Bielarz, City of Chicago
Department of Law
121 North LaSalle Street, Room 600
Chicago, Illinois 60602
(312) 744-6910

This Transfer Is Exempt Pursuant To The Provisions Of The Real Estate Transfer Tax Act, 35 ILCS 200/31-45(e) (actual consideration less than \$100) and Section 3-33-060.E of the Municipal Code of the City of Chicago (Chicago Real Property Transfer Tax Ordinance) (transfer price less than \$500).

Exhibit "B".
(To Ordinance)

*Amended And Restated Redevelopment Agreement No. 2
With Chicago Southwest Development Corporation.*

This AMENDED AND RESTATED AGREEMENT FOR THE ACQUISITION, SALE AND REDEVELOPMENT OF LAND ("Agreement") is made on or as of the _____ day of _____ 2017, by and between the **CITY OF CHICAGO**, an Illinois municipal corporation ("City"), acting by and through its Department of Planning and Development ("DPD"), having its principal offices at City Hall, 121 North LaSalle Street, Chicago, Illinois 60602, and **CHICAGO SOUTHWEST DEVELOPMENT CORPORATION**, an Illinois not-for-profit corporation ("Developer"), whose offices are located at 2875 W. 19th St., Chicago, IL 60623.

RECITALS

WHEREAS, the City is a home rule unit of government by virtue of the provisions of the Constitution of the State of Illinois of 1970, and as such, may exercise any power and perform any function pertaining to its government and affairs; and

WHEREAS, the City has established the Community Development Commission ("Commission") to, among other things, designate redevelopment areas and approve redevelopment plans, subject to the approval of the City Council of the City of Chicago ("City Council"); and

WHEREAS, pursuant to Resolution No. 07-CDC-25 adopted on April 10, 2007, the Commission has heretofore approved the Little Village Industrial Corridor Redevelopment Plan and Project dated February 2007 (the "Redevelopment Plan") for the Little Village Industrial Corridor Redevelopment Project Area (the "Redevelopment Area"), which Redevelopment Plan includes, among other things, a map depicting parcels in the Redevelopment Area that the City

may acquire in pursuing the public purpose and goals and objectives of the Redevelopment Plan;

WHEREAS, the stated goals and objectives of the Redevelopment Plan include, among other things, the public purpose of: (1) removing blighting influences in the Redevelopment Area through acquisition, including acquisition through eminent domain, and demolition, or through private and public rehabilitation; (2) providing for the orderly transition from outmoded to economically sustainable land development patterns; (3) encouraging redevelopment on parcels that are underutilized and vacant; (4) upgrading public infrastructure to better meet the needs of current and future employers; (5) encouraging private investment, including expansion of existing facilities, rehabilitation or replacement of deteriorated, dilapidated or obsolete facilities, and new development on underutilized land; (6) attracting sustainable, environmentally friendly industry and opportunities for local workers; (7) linking workforce development to employer needs; (8) supporting environmental remediation efforts to allow contaminated properties to be returned to productive use; and (9) assembling land located in the Redevelopment Area to achieve the goals and objectives of the Redevelopment Plan; and

WHEREAS, by ordinance adopted on June 13, 2007, and published in the Journal of Proceedings of the City Council ("Journal") for such date at pages 2532 through 2611, the City Council approved the Redevelopment Plan and granted acquisition authority for acquisition of parcels contained within the Redevelopment Area; and

WHEREAS, by ordinance adopted on June 13, 2007, and published in the Journal for such date at pages 2612 through 2619, the City Council approved an ordinance designating the Redevelopment Area as a tax increment allocation financing district; and

WHEREAS, by ordinance approved on June 13, 2007, and published in the Journal for such date at pages 2620 through 2626, the City Council adopted tax increment allocation financing for the Redevelopment Area; and

WHEREAS, the real property commonly known as 3200 S. Kedzie, 3230 W. 31st Street, and 3354 W. 31st Street, all in Chicago, Illinois, which is legally described on Exhibit A attached hereto ("Acquisition Parcels"), is (i) located in the Redevelopment Area, (ii) one of the parcels depicted in the map contained in the Redevelopment Plan and (iii) one of the parcels the City may acquire in pursuing the purpose, goals and objectives of the Redevelopment Plan; and

WHEREAS, the City is the owner of one vacant parcel of property located at 3201-3345 West 31st Street and 3100-3150 South Kedzie Avenue, Chicago, Illinois, which is legally described on Exhibit B attached hereto (the "City Parcel"), and which property is located in the Redevelopment Area; and

WHEREAS, Developer is the owner of a vacant parcel of property located at 3244-3250 South Kedzie Avenue, Chicago, Illinois, which is legally described on Exhibit C attached hereto ("Developer Parcel"), and which property is located in the Redevelopment Area; and

WHEREAS, by Resolution No.13-009-21, adopted by the Chicago Plan Commission of the City of Chicago ("CPC") on February 21, 2013, CPC recommended the sale of the City Parcel to the Developer; and

WHEREAS, by ordinance adopted on November 5, 2014 and published in the Journal for such date at pages 95720 through 95753, the City Council approved an ordinance ("City Parcel Sale Ordinance") authorizing the sale of the City Parcel by the City to Developer in accordance with the terms of an Agreement for the Sale and Redevelopment of Land ("RDA #1"); and

WHEREAS, the City Council, pursuant to an ordinance adopted on December 10, 2014, and published at pages 100444 through 100449 in the Journal of such date, has authorized the acquisition of the Acquisition Parcels through purchase or condemnation, including the use of quick-take proceedings for the purposes set forth in Division 74.2 and 74.3 of Article 2 of the Illinois Municipal Code (65 ILCS 5/11-74.2 and 74.3), which include redevelopment of

commercial or business areas to eradicate and eliminate commercial blight for redevelopment purposes, and for the same purposes when established pursuant to home rule powers; and

WHEREAS, the City Council, pursuant to an ordinance adopted on January 21, 2015, and published at pages 101811 through 101865 in the Journal of such date ("Acquisition Ordinance"), authorized the acquisition of the Acquisition Parcels through a purchase agreement ("Purchase Agreement") or eminent domain proceedings, and a transfer of the Acquisition Parcels to Developer through an Agreement for the Acquisition, Sale and Redevelopment of Land ("RDA #2"); and

WHEREAS, by ordinance adopted on _____, 2017 and published in the Journal for such date at pages _____ through _____, the City Council approved an ordinance authorizing (i) an amendment to RDA #1 (the "Amended RDA #1"), attached hereto as **Exhibit D** and made a part hereof; and (ii) this amendment to the RDA #2, thereby authorizing the acquisition of the Acquisition Parcels through a Purchase Agreement or eminent domain proceedings (including by means of quick-take proceedings), and a transfer of the Acquisition Parcels to Developer, subject to the terms of this Agreement; and

WHEREAS, Developer shall do the following in relation to the City Parcel, Acquisition Parcels and Developer Parcel (such City Parcel, Acquisition Parcels and Developer Parcel collectively, the "Project Parcels") in consideration of the Developer's fulfillment of its obligations under Amended RDA #1 and this Agreement and the requirements, obligations and conditions contained within Institutional Business Planned Development No. 1212 and any amendments thereto or a new planned development if a new planned development is necessary for Developer to complete the Project (as defined below): (a) relocate Saint Anthony Hospital and uses and operations therein from its current location at 2875 West 19th Street, Chicago, IL 60623 (the "Current Saint Anthony Hospital") to the Project Parcels and develop a new 151-bed Saint Anthony Hospital (the "New Saint Anthony Hospital") with uses and operations consistent with the Current Saint Anthony Hospital wherein the New Saint Anthony Hospital will comprise

approximately 375,000 sq. ft.; (b) retain 1,000 jobs or cause the New Saint Anthony Hospital to retain 1,000 jobs at the New Saint Anthony Hospital; (c) create at least 20 permanent jobs or cause the New Saint Anthony Hospital to create at least 20 permanent jobs and (d) create 1,500 temporary construction jobs or cause the general contractor and/or subcontractors to create 1,500 temporary construction jobs, all as more fully described on Exhibit E attached hereto (the "Project"), and perform other redevelopment obligations as set forth in Amended RDA #1 and this Agreement; and

WHEREAS, the Project is consistent with the goals and objectives of the Redevelopment Plan; and

WHEREAS, the City will seek to negotiate the sale, purchase, and direct transfer of the Acquisition Parcels by and to the Developer through a negotiated purchase agreement ("Purchase Agreement") whereby the direct transfer of such Acquisition Parcels shall be conveyed directly to Developer with no transfer of title to the City, if possible, or, if such negotiated purchase agreement cannot be negotiated, then the City shall acquire the Acquisition Parcels through eminent domain proceedings for the benefit of the Developer; and

WHEREAS, the Developer shall: (1) accept the sale, purchase and direct transfer of title to the Acquisition Parcels by the City to the Developer through the Purchase Agreement, or accept the transfer of title to the Acquisition Parcels following the City's acquisition through eminent domain proceedings; and (2) pay any and all costs and expenses related to acquisition of the Acquisition Parcels under the terms of this Agreement; and

WHEREAS, the City will pay no costs related to acquisition, transfer or otherwise of the Acquisition Parcels; and

WHEREAS, the City may acquire and come into title to the Acquisition Parcels only after: (1) the City has made a good faith effort to acquire and directly transfer the Acquisition Parcels to the Developer through either the Purchase Agreement, or eminent domain proceedings, and all such efforts are unsuccessful; (2) the City and Developer enter into those

certain environmental agreements as set forth in Section 3 of this Agreement; and (3) the Developer pays any and all costs and expenses related to the acquisition of the Acquisition Parcels under the terms of this Agreement.

NOW, THEREFORE, in consideration of the mutual covenants and agreements contained herein, and for other good and valuable consideration, the receipt and sufficiency of which are hereby acknowledged, the parties agree as follows:

SECTION 1. INCORPORATION OF RECITALS AND EXHIBITS.

The recitals set forth above and the exhibits attached hereto constitute an integral part of this Agreement and are incorporated herein by this reference with the same force and effect as if set forth herein as agreements of the parties.

SECTION 2. ACQUISITION OF ACQUISITION PARCELS THROUGH PURCHASE AGREEMENT OR EMINENT DOMAIN PROCEEDINGS.

Subject to all of the terms, covenants and conditions of this Agreement, the City agrees to use reasonable efforts to negotiate the acquisition of the Acquisition Parcels through the Purchase Agreement, or acquire the Acquisition Parcels through eminent domain proceedings, and provide for the transfer of such Acquisition Parcels to Developer, in accordance with the terms of this Agreement, for the Project in furtherance of the public purposes and goals and objectives of the Redevelopment Plan. Such City obligation is subject to, among other things, Developer's obligation to reimburse the City for all Acquisition Costs, as itemized in Section 5.1, and any/all costs associated with any of the environmental agreements set forth in Section 3 herein.

In connection with the City's effort to negotiate the Purchase Agreement, the City shall: (1) submit a written offer ("Written Purchase Offer") to purchase the Acquisition Parcels to the owner ("Owner") of such parcels based on a written appraisal of the Acquisition Parcels with an effective date of valuation within six months of the date of the Written Purchase Offer; and (2) direct the transfer of title to the Acquisition Parcels from the Owner to the Developer.

If the Owner of the Acquisition Parcels agrees on a purchase price and is willing to sell the Acquisition Parcels through a purchase agreement and real estate closing, then the City shall request the Owner of the Acquisition Parcels to agree to a direct transfer of title to the Developer under said purchase agreement. If the Owner of the Acquisition Parcels agrees to a direct transfer to the Developer, then the Developer agrees to accept said direct transfer. If, however, the Owner of the Acquisition Parcels is unwilling or unable to agree to a direct transfer to the Developer, then the City agrees to proceed to close on said Purchase Agreement and subsequently transfer the Acquisition Parcels to the Developer under the terms of this Agreement, however, the conditions precedent to the City closing on said purchase agreement and taking title to the Acquisition Parcels is the City and Developer entering into an Environmental Indemnity Agreement pursuant to Section 3(iv) of this Agreement.

If the Owner of the Acquisition Parcels is unwilling or unable to agree on a purchase price or enter into a purchase agreement within twenty-one (21) days after the date of the City's written offer, then the City shall file a condemnation complaint to acquire the Acquisition Parcels under the terms of this Agreement. Upon the City's acquisition of the Acquisition Parcels, the City shall transfer the Acquisition Parcels to the Developer under the terms of this Agreement, however, the conditions precedent to the City taking title to the Acquisition Parcels through condemnation proceedings is the City and Developer entering into an Environmental Indemnity Agreement pursuant to Section 3(iv) of this Agreement.

In the event of a condemnation proceeding, the City shall seek to acquire the Acquisition Parcels through quick-take proceedings if:

(a) The Developer provides the City with written notification, as set forth in Section 24 below, to proceed with quick-take proceedings to acquire the Acquisition Parcels; or

(b) The City obtains the Developer's written consent to proceed with quick-take proceedings to acquire the Acquisition Parcels.

The Developer hereby consents to and waives any objections to the City's use of quick-take proceedings for purposes of acquiring the Acquisition Parcels provided the Developer issued a written notification or consent to proceed with acquisition of the Acquisition Parcels through quick-take proceedings. The conditions precedent to the City closing on taking title to the Acquisition Parcels either through a negotiated Purchase Agreement or eminent domain proceedings are set forth herein in Section 3 below.

SECTION 3. CONDITIONS PRECEDENT TO THE CITY'S ACQUISITION OF TITLE TO THE ACQUISITION PARCELS.

Developer, at its own cost, completed a Phase I environmental site assessment of the Acquisition Parcels in accordance with the requirements of the ASTM E1 527-13 standard ("Phase I Assessment"), noting any data gaps if site access is unavailable. Developer delivered to the City a copy of the Phase I Assessment. After the City has made a good faith effort to acquire and direct the transfer of the Acquisition Parcels to the Developer through either the Purchase Agreement, or eminent domain proceedings, and all such efforts are unsuccessful, the following are the conditions precedent to the City taking title to the Acquisition Parcels:

- (i) If acquisition does not occur within 179 days of the completion of the Phase I Assessment or any portion thereof, the City, on behalf of the Developer, shall refresh the Phase I Assessment report, and include the assessment of the City Parcel in Amended RDA #1, and Developer agrees to pay all costs and expenses of the Phase I Investigation as part of the Acquisition Costs;
- (ii) Developer, at its own cost, or the City, on behalf of the Developer and at the Developer's expense, shall perform a Phase II subsurface investigation ("Phase II Investigation") of the City Parcel and Acquisition Parcels. If the Phase II Investigation indicates potential off-site migration of environmental contamination from the City Parcel and/or the Acquisition Parcels onto adjacent property, as part of its Phase II Investigation and at its own cost, Developer shall delineate the extent of off-site

contamination. In the event Developer is unable to obtain off-site access for this purpose, Developer shall delineate the extent of off-site migration of contamination using Tier 3 analysis. The scope of work the Phase II Investigation shall be subject to the review and approval of the City. Developer agrees to promptly deliver to the City a copy of the Phase II Investigation of the City Parcel and the Acquisition Parcels and any potential off-site migration of contaminants. In the event the Phase II Investigation occurs during the course of the condemnation proceedings, the City, on behalf of the Developer, shall perform the Phase II Investigation pursuant to Illinois Supreme Court Rules of Civil Procedure and as permitted by court order and Developer agrees to pay all costs and expenses including insurance costs of the Phase II Investigation for the City Parcel and the Acquisition Parcels as part of the Acquisition Costs;

(iii) Developer shall provide the City with a letter(s) from the environmental firm(s) which completed the reports described in Sections 3(i) and (ii), authorizing the City to rely on such reports and, if necessary, the City shall provide the Developer with a letter(s) from the environmental firm(s) which completed the reports described in Sections 3(i) and 3(ii), authorizing the Developer to rely on such reports; and

(iv) In the event the Phase II Investigation indicates the presence of hazardous substances, pesticides, or petroleum on the City Parcel and/or the Acquisition Parcels and/or off-site migration of hazardous substances, pesticides, or petroleum from the City Parcel and/or the Acquisition Parcels onto adjacent property, the Parties shall agree and enter into: (a) "Environmental Indemnity Agreement(s)" indemnifying the City from liability relating to such environmental contamination; (b) a scope of work for development of a cost estimate, including contingency, for remediation of the City Parcel and the Acquisition Parcels; (c) an "Environmental Remediation Agreement and Escrow" to remediate the City Parcel and the Acquisition Parcels and fund such costs; and (d) if applicable, an agreement pursuant to which Developer shall purchase environmental liability insurance for off-site

migration of contaminants from the City Parcel and/or the Acquisition Parcels, naming the City as an additional insured.

SECTION 4. SALE AND PURCHASE PRICE.

4.1 Subject to the terms and conditions of this Agreement, the City agrees to: (a) negotiate the acquisition of the Acquisition Parcels through the Purchase Agreement whereby the transfer of such Acquisition Parcels shall be conveyed directly to Developer with no transfer of title to the City, or (b) acquire the Acquisition Parcels through the Purchase Agreement or eminent domain proceedings for purposes of transferring the Acquisition Parcels to the Developer.

Subject to the terms and conditions of this Agreement, the Developer agrees to: (a)(i) purchase and accept the direct transfer of such Acquisition Parcels, or (ii) accept transfer of title to the Acquisition Parcels from the City, where the City is unsuccessful in its efforts to have the Acquisition Parcels directly transferred to the Developer; (b) pay for all Acquisition Costs incurred, due and owing but not yet paid and when otherwise due and payable, by the City in association with the acquisition of such Acquisition Parcels as itemized in Section 5.1, and said Acquisition Costs to be paid or deposited into a separate closing escrow at the Pre-Closing (pursuant to the terms set forth in Section 6.7 below); (c) accept the Acquisition Parcels in an "as-is" condition, including but not limited to the environmental condition of the Acquisition Parcels; and (d) indemnify and hold the City harmless from any and all liabilities, including environmental liabilities, associated with the Acquisition Parcels, as more fully described in any of the environmental agreements set forth in Sections 3 and 21.3 herein.

SECTION 5. ACQUISITION COSTS/SOLE ORDER ESCROW.

5.1 Acquisition Costs. Developer hereby agrees to pay the following, which is not intended to be an exhaustive itemization of Acquisition Costs:

(a) any/all acquisition costs and expenses including but not limited to, all those amounts constituting the purchase price ("Purchase Price") of the Acquisition Parcels and any/all associated closing costs, fees, and expenses of the City,

inclusive of any and all transfer of title to Developer costs, fees and expenses, as set forth in any negotiated Purchase Agreement between the City and the Owner of the Acquisition Parcels;

(b) any/all court costs, fees and expenses, and litigation, discovery and trial expenses in relation to any eminent domain proceedings instituted to acquire the Acquisition Parcels, and other legal proceeding, if any, related to the acquisition of the Acquisition Parcels;

(c) any/all amounts determined to be preliminary just compensation ("Preliminary Just Compensation") pursuant to any preliminary just compensation order or agreed order entered in any eminent domain proceeding instituted to acquire the Acquisition Parcels ("Preliminary Just Compensation Order"), including court costs, fees and expenses, and trial expenses;

(d) any/all amounts determined to be final just compensation ("Final Just Compensation") pursuant to any judgment or agreed order entered in any eminent domain proceeding instituted to acquire the Acquisition Parcels ("Final Just Compensation Order"), including interest as established by statute, court order or jury verdict, court costs, fees and expenses, and trial expenses;

(e) any/all attorneys' fees and costs for outside legal counsel retained by the City to effect the acquisition contemplated by this Agreement (whether through a Purchase Agreement, eminent domain proceeding, or transfer of title to the Acquisition Parcels from the City to the Developer). The City shall consult with the Developer with respect to the City's selection of outside legal counsel, which selection shall be in the City's sole discretion; provided, however, the City shall use reasonable efforts to determine that the City's

selection of outside legal counsel will not result in such outside legal counsel having a conflict of interest with the Developer;

(f) any/all costs of all environmental reports, including Phase I and Phase II reports, studies, or tests undertaken on the Acquisition Parcels (whether undertaken by the City or as requested by Developer) and the City Parcel, remediation cost estimates and as same may be set forth in any of the environmental agreements or discovery requests during the course of the condemnation proceedings set forth in Section 3 herein;

(g) any/all costs and expenses for all environmental remediation of the Acquisition Parcels and the City Parcel, including costs and expenses associated with enrolling the Acquisition Parcels and the City Parcel in the State of Illinois' Site Remediation Program (the "SRP Program") through the issuance of a final No Further Remediation Letter, as same may be set forth in any of the environmental agreements set forth in Section 3 herein;

(h) any/all costs and expenses for title commitments and title policies, and/or curing title exceptions, in relation to the acquisition of the Acquisition Parcels through the Purchase Agreement, eminent domain proceedings, or transfer of title to the Acquisition Parcels from the City to the Developer;

(i) any/all costs and expenses to clear any taxes, assessments, fines, or liens in relation to the acquisition of the Acquisition Parcels through the Purchase Agreement, eminent domain proceedings, or transfer of title to the Acquisition Parcels from the City to the Developer;

(j) any/all costs for surveys in relation to the acquisition of the Acquisition Parcels through the Purchase Agreement, eminent domain

proceedings, or transfer of title to the Acquisition Parcels from the City to the Developer;

(k) any/all costs for appraisal reports and fees for appraisers in relation to the acquisition of the Acquisition Parcels through the Purchase Agreement, eminent domain proceedings, or transfer of title to the Acquisition Parcels from the City to the Developer;

(l) any/all costs for non-appraisal expert reports and fees for experts and/or consultants in relation to the acquisition of the Acquisition Parcels through the Purchase Agreement, eminent domain proceedings, or transfer of title to the Acquisition Parcels from the City to the Developer;

(m) any/all statutory and court-awarded abandonment costs, including attorneys' fees for Owner's counsel resulting from the abandonment of any eminent domain proceeding filed by the City to acquire the Acquisition Parcels, including but not limited to, Developer not purchasing the Acquisition Parcels as permitted in Sections 6.2, 6.5 and 6.6 below, or as a result of any default under this Agreement by Developer;

(n) any/all costs and expenses to relocate existing tenants or occupants of the Acquisition Parcels or otherwise payable to such tenants or occupants, including but not limited to those costs and expenses required under 735 ILCS 30/10-5-62;

(o) any/all Pre-Closing and Acquisition Closing (as such terms are defined in Section 6.7 below) escrow fees and title charges;

(p) any/all other acquisition costs incurred by the City in performing its obligations under this Agreement, including, without limitation, with respect to an

acquisition of the Acquisition Parcels that is ultimately abandoned or terminated by Developer or the City pursuant to a right granted hereunder; and

(q) any/all costs incurred by the City in effectuating a reconveyance of the City Parcel.

The acquisition costs described in this Section 5.1(a)-(q) shall hereinafter be referred to individually as an "Acquisition Cost", and collectively as the "Acquisition Costs."

If Developer and the City proceed to a Pre-Closing, as set forth in Section 6.7, on the Acquisition Parcels, DPD shall use reasonable efforts to deliver to Developer a statement of all Acquisition Costs owed by Developer as to the Acquisition Parcels within ten (10) days prior to such Pre-Closing.

5.2 Sole Order Escrow. To secure Developer's obligation to pay for Acquisition Costs, and any/all costs associated with any of the environmental agreements set forth in Section 3, on July 30, 2015, Developer opened an escrow account with Greater Illinois Title Insurance Company ("Title Company"), Escrow Account Number 40008609E, and entered into a sole order escrow agreement ("Sole Order Escrow") with the Title Company for the sole benefit of the City ("Sole Order Escrow Agreement"), attached hereto as **Exhibit F** and made a part hereof.

- (a) Terms of Escrow Deposits, Except After Acquisition Through Quick-Take Proceedings. Developer shall deposit in said escrow as follows: 130% of the compensation offered to the Owner of the Acquisition Parcels in the City's Written Purchase Offer, or Three Million Five Hundred Thousand and no/100 Dollars (\$3,500,000), whichever amount is greater (the greater of these two amounts, the "Minimum Acquisition Costs Amount"). The Sole Order Escrow Agreement shall provide that the City shall be entitled to direct at any time the Title Company to release funds held in the Sole Order Escrow, payable at the direction of the City for any incurred, and/or

contractually committed, and/or reasonably foreseeable Acquisition Cost as determined by the City.

Developer shall maintain a Sole Order Escrow balance in the sum of the Minimum Acquisition Costs Amount. To satisfy this obligation, within seven (7) days of Developer's receipt of written notice from the City that the Sole Order Escrow balance is below the Minimum Acquisition Costs Amount, Developer shall deposit in said Sole Order Escrow a dollar amount sufficient to cause the balance of the Sole Order Escrow to equal the Minimum Acquisition Costs Amount. The Developer's failure to maintain the Minimum Acquisition Cost Amount in the Sole Order Escrow constitutes an Event of Default under Section 18.4.

- (b) Terms of Deposit If Acquisition Occurs Through Quick-Take Proceedings. In accordance with the terms and conditions set forth in Section 6.6(b) and following acquisition of the Acquisition Parcels pursuant to quick-take proceedings, Developer shall (i) deposit and maintain in the Sole Order Escrow an amount of money equal to the highest appraisal value of the Acquisition Parcels disclosed by defendants in the condemnation action less the amount of Preliminary Just Compensation (the "Minimum Post-Quick Take Acquisition Costs Amount"). To satisfy the obligation to maintain a Minimum Post-Quick Take Acquisition Costs Amount, within seven (7) days of Developer's receipt of written notice from the City that the Sole Order Escrow balance is below the Minimum Post-Quick Take Acquisition Costs Amount, Developer shall deposit in said Sole Order Escrow a dollar amount sufficient to cause the balance of the Sole Order Escrow to equal the Minimum Post-Quick Take Acquisition Costs Amount. In the event defendants have not disclosed their appraised value of the Acquisition

Parcels at the time of acquisition of the Acquisition Parcels pursuant quick-take proceedings, Developer, until further notice from the City as provided for above, shall deposit in accordance with the terms and conditions set forth in Section 6.6(b) and maintain a balance in the Sole Order Escrow equal to the amount of the Minimum Acquisition Costs plus Three Million and no/100 Dollars (\$3,000,000) less the amount of Preliminary Just Compensation. The Developer's failure to satisfy its obligations in this subsection (b) constitutes an Event of Default under Section 18.4.

5.3 The City may direct the Title Company to release funds held in the Sole Order Escrow to pay Acquisition Costs for the Acquisition Parcels, including, without limitation, any abandonment costs, itemized in Section 5.1 at the Pre-Closing (as defined in Section 6.7 below) or when otherwise due and payable. Upon (i) the later date of: (x) the conveyance of a deed to Developer for the Acquisition Parcels or (y) the conclusion of the condemnation action, and after payment of any and all Acquisition Costs to the City in full; or (ii) Developer's election not to proceed to acquire the Acquisition Parcels as permitted hereunder and after payment of any and all Acquisition Costs to the City in full, which shall include all abandonment costs and expenses, the Sole Order Escrow or any excess funds, if any, from such Sole Order Escrow shall be returned to Developer and the City shall immediately direct the Title Company to release such excess funds held in the Sole Order Escrow.

5.4 The City has only agreed to direct the sale and transfer of the Acquisition Parcels to Developer, or acquire the Acquisition Costs through eminent domain proceedings, because Developer (i) has agreed to execute this Agreement and comply with its terms and conditions herein; and (ii) has agreed to comply with the terms and conditions of the Amended RDA #1.

SECTION 6. CONVEYANCE OF THE ACQUISITION PARCELS.

6.1 Form of Deed. Without limiting the generality of the quitclaim nature of the deed, the City shall direct the Owner of the Acquisition Parcels to convey the Acquisition Parcels in

their "as is," "where is" and "with all faults" condition to the Developer by quitclaim deed ("Deed"), subject to the terms of this Agreement and the following (collectively, the "Permitted Exceptions"):

- (a) the standard exceptions in an ALTA title insurance policy;
- (b) general real estate taxes and any special assessments or other taxes;
- (c) all easements, encroachments, covenants and restrictions of record and not shown of record that will not adversely affect the use and insurability of the Acquisition Parcels for the development of the Project;
- (d) such other title defects as may exist; and
- (e) any and all exceptions caused by the acts of the Developer or its agents.

6.2 Title Commitment and Insurance.

Prior to the City's mailing of the Written Purchase Offer Letter, the City, at Developer's expense, shall obtain and promptly deliver to the Developer a commitment for an owner's policy of title insurance from the Title Company for the Acquisition Parcels. Within thirty (30) days following the City's mailing of the Written Purchase Offer Letter, Developer shall provide written notice to the City listing any title defects that Developer deems unpermitted exceptions. The City shall seek to include a provision obligating the Owner to cure such unpermitted exceptions, including, without limitation, to pay all general real estate taxes due and payable as of the Acquisition Closing date and to obtain a credit for any such taxes accrued but not yet payable on the Acquisition Parcels as of the Acquisition Closing date. If the Owner will not agree to such a provision and the unpermitted exceptions cannot be cured through a condemnation proceeding, then the City shall notify Developer and Developer may elect to direct the City to cease acquisition efforts with respect to the Acquisition Parcels. Developer shall have fifteen (15) days from the date the Developer receives notice of the Owner's refusal to cure to notify the City that it desires to exercise such termination right, in which event this Agreement shall be

null and void, upon Developer's payment of all Acquisition Costs through the City's direction to the Title Company for a release of any and all such Acquisition Costs, and, except as otherwise specifically provided herein, neither party shall have any further right, duty or obligation hereunder, except as such duties and obligations involve any statutory and court-awarded abandonment costs, including attorneys' fees for Owner's counsel resulting from the abandonment of any eminent domain proceeding filed by the City to acquire the Acquisition Parcels, all as set forth herein. If Developer does not so elect, the unpermitted exceptions shall be deemed permitted exceptions for purposes of this Agreement and the parties shall proceed to the Pre-Closing and Acquisition Closing (as such terms are defined in Section 6.7 below). Developer shall be responsible for all taxes payable after such date (whether accrued and attributable to the time period before the Acquisition Closing or after). Developer shall be responsible for obtaining any Board of Underground or utility letters or other documents needed to obtain extended coverage. Developer shall be solely responsible for and shall pay all costs associated with updating the title commitment, and obtaining title insurance, extended coverage or any other endorsements it deems necessary.

If such unpermitted exceptions referenced in this Section 6.2 of this Agreement can be cured through a condemnation proceeding, then the City shall attempt to enter into a settlement agreement with the Owner of the Acquisition Parcels before the City files a condemnation complaint where the filing of the complaint would be done for the purpose of curing the unpermitted exceptions. The settlement agreement shall provide for: (i) the amount of just compensation to be paid for the acquisition of the Acquisition Parcels and set amount shall be equal to the Purchase Price set forth in any negotiated Purchase Agreement between the City and the Owner of the Acquisition Parcels; (ii) the Owner to agree to the City filing a condemnation complaint and taking steps to cure the title defects and/or unpermitted exceptions through the condemnation proceeding and (iii) the Owner to agree to the City obtaining a final judgment order in the amount of the Purchase Price.

If such unpermitted exceptions referenced in this Section 6.2 of this Agreement can be cured through a condemnation proceeding, but the Owner of the Acquisition Parcels is unwilling or unable to enter into a settlement agreement before the filing of a condemnation complaint, then the City shall notify Developer and Developer may elect to direct the City to either (a) cease acquisition efforts with respect to the Acquisition Parcels, in which event the Developer shall be liable for all Acquisition Costs or (b) proceed with a condemnation proceeding to cure or cause to be cured the unpermitted exceptions and acquire the Acquisition Parcels. Developer shall have fifteen (15) days from the date the Developer receives notice of the Owner's refusal to enter into a settlement agreement pursuant to this paragraph to notify the City of Developer's election.

6.3 Survey. Developer shall be solely responsible for and shall pay all costs associated with obtaining any survey it deems necessary.

6.4 Environmental Testing. Except as otherwise provided herein, Developer shall be solely responsible for and shall pay all costs and expenses associated with obtaining any environmental reports, including but not limited to, any and all reports associated with Sections 3, 5.1(f) and (g), and 21 herein.

6.5 Due Diligence Period. The City, in negotiating a Purchase Agreement, shall seek to include a "free look" due diligence period of at least forty-five (45) days for purposes of allowing the City and Developer to obtain and review the title, survey and environmental due diligence materials described herein, including but not limited to any materials associated with Section 3, and for Developer to exercise its termination rights as set forth above prior to the expiration of such due diligence period.

6.6 Notice of Acquisition Closing. The City shall give notice to Developer (an "Acquisition Notice") upon the execution of a Purchase Agreement or the entry of any court order for the acquisition of the Acquisition Parcels within fifteen (15) days of such Purchase Agreement execution or entered court order.

- (a) Acquisition Through Purchase Agreement Or Condemnation Without Quick-Take Of Acquisition Parcels. If the amount to be paid to the Owner of the Acquisition Parcels under a Purchase Agreement or Final Just Compensation Order equals or is less than 130% of the amount in the Written Purchase Offer to said Owner (such 130% amount, the "Preapproved Price"), the parties shall proceed to the Pre-Closing and the Acquisition Closing (as such terms are defined in Section 6.7 below), unless, Developer or the City thereafter terminates this Agreement pursuant to a termination right granted under this Agreement. If the amount payable under the Purchase Agreement exceeds such Preapproved Price, Developer shall have ten (10) days from the receipt of the Acquisition Notice to notify the City whether to proceed with the acquisition or to terminate such acquisition efforts as to the Acquisition Parcels. If Developer elects to terminate such acquisition efforts, Developer shall pay all (a) Acquisition Costs incurred to date and (b) all Acquisition Costs which may become due and owing after the Developer elects to terminate such acquisition efforts, and the City shall terminate such acquisition efforts. In all circumstances arising from eminent domain proceedings except acquisition of the Acquisition Parcels through quick-take proceedings, if the amount payable pursuant to a Final Just Compensation Order exceeds such Preapproved Price, Developer shall have ten (10) days from receipt of the Acquisition Notice to notify the City whether to proceed with the depositing of funds pursuant to such Final Just Compensation Order or to move for a vacation of such Final Just Compensation Order. If Developer elects to move to vacate such Final Just Compensation Order, Developer shall pay all statutory and

abandonment costs, and all other Acquisition Costs, and the City shall have the right to direct the Title Company to release any and all such Acquisition Costs, including the statutory and abandonment costs. If Developer does not exercise the termination and vacation rights granted in this Section 6.6, Developer shall within no later than twelve (12) days after receipt of the Acquisition Notice deposit into the Sole Order Escrow sufficient funds to provide the City with an increase in the Sole Order Escrow to pay all Acquisition Costs at the Pre-Closing. The election by Developer not to pursue the purchase of the Acquisition Parcels (i) where the amount to be paid exceeds the Preapproved Price, or (ii) pursuant to Developer's title, survey and environmental approval rights under Sections 3, 6.2, 6.5 and 21.1(b) herein shall not constitute a default under the terms of this Agreement, but shall still obligate Developer to pay all Acquisition Costs for such acquisition effort. If Developer elects not to purchase the Acquisition Parcels for a reason described in clause (i) or clause (ii) in the preceding sentence, this Agreement shall automatically terminate as to the Acquisition Parcels not purchased upon the full payment by Developer of any and all Acquisition Costs attributable to such Acquisition Parcels. Developer must proceed to the Pre-Closing and the Acquisition Closing on the Acquisition Parcels unless Developer terminates this Agreement for a reason described in clause (i) or clause (ii) of this paragraph.

- (b) Acquisition Through Quick-Take Condemnation Proceedings. Developer shall have ten (10) days from the receipt of the Acquisition Notice to notify the City whether to proceed with the acquisition through quick-take or to terminate all acquisition efforts as to the Acquisition Parcels.

- (i) If Developer elects to proceed with acquisition through quick-take, Developer shall pay all (a) Preliminary Just Compensation, (b) Final Just Compensation and (c) all other Acquisition Costs associated with the City's acquisition-related efforts. Developer waives and releases any rights it may have possessed to terminate the acquisition and this Agreement upon authorizing the City to proceed with acquisition after receipt of the Acquisition Notice. If the Developer does not exercise the termination and vacation rights granted in Section 6.6(b)(ii), Developer shall within no later than twelve (12) days after receipt of the Acquisition Notice deposit in the Sole Order Escrow sufficient funds to pay the amount of Preliminary Just Compensation, all Acquisition Costs incurred to date, and the Minimum Post-Quick Take Acquisition Costs Amount as set forth in Section 5.2(b).
- (ii) If Developer elects to terminate its acquisition efforts, Developer shall pay all (a) Acquisition Costs incurred to date and (b) all Acquisition Costs which may become due and owing after the Developer elects to terminate all acquisition efforts, and the City shall terminate such acquisition efforts. The election by Developer not to pursue the purchase of the Acquisition Parcels pursuant to the rights provided for in this subsection shall not constitute a default under the terms of this Agreement, but shall still obligate Developer to pay all Acquisition Costs for such

acquisition effort. If Developer elects not to purchase the Acquisition Parcels through a quick-take proceeding, this Agreement shall automatically terminate as to the Acquisition Parcels not purchased upon the full payment by Developer of any and all Acquisition Costs attributable to such Acquisition Parcels.

- (iii) Developer must proceed to the Pre-Closing and the Acquisition Closing on the Acquisition Parcels unless Developer terminates this Agreement as provided for in this clause (b) of this Section 6.6.

6.7 The Pre-Closing and the Acquisition Closing. To close on acquisition of the Acquisition Parcels consummated through the Purchase Agreement or court order, the City and Developer shall attend a pre-closing ("Pre-Closing") at the offices of the Title Company. The purpose of the Pre-Closing shall be to assure that the City has the necessary funds and closing deliveries that it needs to direct the consummation of the acquisition transaction with the Owner of the Acquisition Parcels transferring such parcels to the Developer, or through the eminent domain proceeding (such closing, the "Acquisition Closing"). At the Pre-Closing, the parties shall enter into an escrow agreement (the "Closing Escrow Agreement") in a mutually agreeable form providing for, among other things, the following deposits (unless the City, at its sole discretion, agrees to accept such deposits outside of such Closing Escrow Agreement):

(a) Developer Deposits:

- (i) Funds in the amount of the Acquisition Costs (unless the City directs the Title Company to release funds from the Sole Order Escrow to fund such amount);
- (ii) a copy of Developer's articles of organization certified by the Secretary of State;

- (iii) a copy of Developer's then current operating agreement;
- (iv) a then current certificate of good standing;
- (v) resolutions or consents authorizing Developer's acquisition and payment of the Acquisition Costs;
- (vi) evidence of insurance for the Acquisition Parcels reasonably acceptable to the City, naming the City as an additional insured on a primary, non-contributory basis on any liability policies, including any environmental liability policies, and as a loss payee on any property policies (subject to the prior rights of any first mortgage);
- (vii) due diligence searches in Developer's name (UCC, State and federal tax lien, pending litigation and judgment for Cook County and the Northern District of Illinois, and bankruptcy searches for Cook County and the U. S. Bankruptcy Courts);
- (viii) ALTA Statements, if required by the title company; and
- (ix) such other documents as the City may reasonably require.

Developer Deposits (ii), (iii), (iv), (v), (vii) and (viii) shall be required for the initial Pre-Closing and, upon the City's request, for any subsequent Pre-Closing occurring six (6) months after the initial Pre-Closing. Developer Deposits (i), (vi) and (ix) shall be required for each Pre-Closing.

(b) City Deposits:

- (i) Copy of the Preliminary Just Compensation Order, Final Just Compensation Order and/or Purchase Agreement, as applicable.

(c) Joint Deposits:

(i) Such other documents as may be required under the terms of this Agreement, any applicable court order or Purchase Agreement to direct the consummation of the Developer's acquisition of the Acquisition Parcels.

If the Acquisition Parcels are being acquired pursuant to a court order, the Closing Escrow Agreement shall direct the Escrowee, within five (5) days after the Pre-Closing, to deposit such portion of the Acquisition Costs with the Cook County Treasurer as may be required pursuant to the terms of the court order and to then record the court order, which payment and recordation shall constitute the Acquisition Closing.

If the Acquisition Parcels are being acquired pursuant to a Purchase Agreement, the City shall set up a closing with the Owner for the direct transfer of the Acquisition Parcels to the Developer at the Title Company within ten (10) days after the Pre-Closing. Concurrently with the payment of the amount due to said Owner per the terms of the Purchase Agreement, the Escrowee shall be directed to record the Owner's Deed to the Developer, which recordation shall constitute the Acquisition Closing.

In all circumstances except acquisition of the Acquisition Parcels through quick-take proceedings, any excess amounts left in closing escrow ("Closing Escrow") shall be paid to Developer after the payment in full of all of the Acquisition Costs. All Closing Escrow, insurance and recording fees shall be paid by Developer. In circumstances involving acquisition of the Acquisition Parcels through quick-take proceedings, any excess amounts left in Closing Escrow after the payment in full of all of the Acquisition Costs for the Acquisition Closing shall be paid to the Sole Order Escrow and applied toward Developer's obligations in Sections 5.1 and 5.2(b).

6.8 Failure to Close. In addition to constituting an Event of Default under Section 18.4 below, failure by Developer to make those deposits required under Section 6.7(a) above with respect to any of the Acquisition Parcels shall obligate Developer to pay Acquisition Costs as per Section 5 above, including reasonable attorneys' fees for outside counsel hired on

behalf of the City and costs incurred, or due and owing but not yet payable, on behalf of the City associated with the acquisition and abandonment of such Acquisition Parcels.

6.9 Conveyance Closing. The City will direct the transfer of the title to the Acquisition Parcels directly to Developer through the Purchase Agreement, if possible, or through a transfer of the Acquisition Parcels from the City to the Developer, where the City accepted and holds title to the Acquisition Parcels (the "Conveyance Closing").

The parties shall enter into an escrow agreement ("Conveyance Escrow Agreement") in a mutually agreeable form providing for, among other things, the following deposits (unless the City, in its sole discretion, agrees to accept such deposits outside of such escrow), in order to consummate such Conveyance Closing:

(a) Developer Deposits:

- (i) Such documents as the City may reasonably require.

(b) City Deposits:

- (i) The Deed, or
- (ii) Court order vesting title.

(c) Joint Deposits:

- (i) Closing Statement;
- (ii) transfer tax declarations; and
- (iii) full payment water certificate.

6.10 Closing Costs. Developer shall pay all closing costs, Acquisition Costs, Conveyance Escrow Agreement fees and recording charges associated with the Conveyance Closing.

6.11 Post-Closing In the Event of Quick-Take Acquisition. In the event of acquisition of the Acquisition Parcels through quick-take proceedings, the City and Developer shall attend a post-closing ("Post-Closing") at the offices of the Title Company. The purpose of the Post-

Closing shall be to assure that the City has the necessary funds and closing deliveries that it needs to deposit the Final Just Compensation. At the Post-Closing, the parties shall enter into an escrow agreement (the "Post-Closing Escrow Agreement") in a mutually agreeable form providing for, among other things, the following deposits (unless the City, at its sole discretion, agrees to accept such deposits outside of such Closing Escrow Agreement):

(a) Developer Deposits:

- (i) Funds in the amount of the Acquisition Costs (unless the City directs the Title Company to release funds from the Sole Order Escrow to fund such amount); and
- (ii) such other documents as the City may reasonably require.

(b) City Deposits:

- (i) Copy of the Final Just Compensation Order.

(c) Joint Deposits:

- (i) Such other documents as may be required under the terms of this Agreement or any applicable court order.

The Post-Closing Escrow Agreement shall direct the Escrowee, within five (5) days after the Post-Closing, to deposit such portion of the Acquisition Costs with the Cook County Treasurer as may be required pursuant to the terms of the court order and to then record the court order.

6.12 Failure To Close At Post-Closing. In addition to constituting an Event of Default under Section 18.4 below, failure by Developer to make those deposits required under Section 6.11 above with respect to any of the Acquisition Parcels shall obligate Developer to pay Acquisition Costs as per Section 5 above, including reasonable attorneys' fees for outside counsel hired on behalf of the City and costs incurred, due and owing but not yet payable and when otherwise due and payable, on behalf of the City associated with the acquisition of such Acquisition Parcels.

SECTION 7. CLOSING.

The closings of the transactions contemplated by this Agreement (collectively referred to as the "Closings") shall take place at the Title Company to the extent possible. If the Acquisition Parcels are being acquired pursuant to a court order, the Closings shall occur in a timely manner to ensure satisfaction of the court-ordered deadlines for deposits of Preliminary Just Compensation and/or Final Just Compensation.

SECTION 8. CONDITIONS TO THE CITY'S OBLIGATION TO CLOSE.

The obligations of the City under this Agreement are contingent upon each of the following:

8.1 The City's direction for the transfer of the title to the Acquisition Parcels to Developer.

8.2 Insurance. The Developer shall have delivered to the City evidence of insurance as such required insurance is set forth on Exhibit F^{*}, attached hereto and made a part hereof. The City shall be named as an additional insured on all liability insurance policies, with endorsements, and as a loss payee (subject to the prior rights of any first mortgagee) on all property insurance policies from the Closing Date, Outside Closing Date, or Extended Outside Closing Date, whichever date becomes applicable, through the date the City issues the Certificate of Completion (as defined in Section 13 in the Amended RDA #1). With respect to property insurance, the City will accept an ACORD 28 form. With respect to liability insurance, the City will accept an ACORD 25 form, together with a copy of the endorsement that is added to the Developer's policy showing the City as an additional insured.

8.3 Due Diligence. The Developer shall have delivered to the City due diligence searches in the name of the Developer (UCC liens, state and federal tax liens, pending suits and judgments in Cook County and the U.S. District Court for the Northern District of Illinois, referenced above in Section 8.2 as "Insurance Requirements").

and bankruptcy), showing no unacceptable liens, litigation, judgments or filings, as reasonably determined by the City's Corporation Counsel.

8.4 Organization and Authority Documents. The Developer shall have delivered to the City the Developer's articles of incorporation, including all amendments thereto, as furnished and certified by the Illinois Secretary of State; the by-laws of the Developer, as certified by the secretary of the Developer; resolutions authorizing the Developer to execute and deliver this Agreement and any other documents required to complete the transaction contemplated by this Agreement and to perform its obligations under this Agreement; a certificate of good standing from the Illinois Secretary of State dated no more than thirty (30) days prior to the Acquisition Closing date; and such other corporate authority and organizational documents as the City may reasonably request.

8.5 Representations and Warranties. On the date of each of the Closings contemplated in this Agreement, each of the representations and warranties of the Developer in this Agreement shall be true and correct.

8.6 Other Obligations. On the date of each of the Closings contemplated in this Agreement, the Developer shall have performed all of the other obligations required to be performed by the Developer under this Agreement as and when required under this Agreement. If any of the conditions in this Section 8 have not been satisfied to the City's reasonable satisfaction within the time periods provided for herein, or waived by DPD in writing, the City may, at its option, terminate this Agreement by delivery of written notice to the Developer at any time after the expiration of the applicable time period and this Agreement shall be null and void and, except as otherwise specifically provided herein, neither party shall have any further right, duty or obligation hereunder. Any forbearance by the City in exercising its right to terminate this Agreement upon a default hereunder shall not be construed as a waiver of such right.

SECTION 9. CONSTRUCTION REQUIREMENTS.

Developer shall construct the Project on the Project Parcels in accordance with Section 10 of Amended RDA #1.

SECTION 10. MBE/WBE COMPLIANCE PLAN.

The Developer and the Developer's general contractor, and all major subcontractors shall meet with staff from DPD regarding compliance with the MBE/WBE, City residency hiring, prevailing wage and other requirements set forth in Section 23 of Amended RDA #1, and at least seven (7) days prior to the Closing Date, Outside Closing Date or Extended Outside Closing Date (as these terms are defined in Amended RDA #1), the City shall have approved the Developer's compliance plan in accordance with Section 23.4 of Amended RDA #1.

SECTION 11. COMMENCEMENT AND COMPLETION OF PROJECT

Developer shall commence and complete the Project on the Project Parcels in accordance with Section 12 of Amended RDA #1.

SECTION 12. RESTRICTIONS ON USE.

The Developer agrees that it:

12.1 Shall devote the City Parcel and Acquisition Parcels solely to the Project described in this Agreement, and in particular, for the development of the New Saint Anthony Hospital described in this Agreement, and for uses that comply with the Redevelopment Plan until the Redevelopment Plan expires on December 31, 2031.

12.2 Shall retain 1,000 jobs, or cause tenant, the New Saint Anthony Hospital, to retain 1,000 jobs at the New Saint Anthony Hospital; create at least 20 permanent jobs or cause tenant the New Saint Anthony Hospital to create at least 20 permanent jobs (each such permanent full-time equivalent job is hereby defined as 35 hours of employment per week with full benefits) at the City Parcel and Acquisition Parcels. This covenant shall expire ten (10) years after the date of issuance of the Certificate of Completion.

12.3 Shall not discriminate on the basis of race, color, sex, gender identity, age, religion, disability, national origin, ancestry, sexual orientation, marital status, parental status, military discharge status, or source of income in the use or occupancy of the City Parcel and Acquisition Parcels or any part thereof or the Project or any part thereof.

12.4 Shall in no instance use the City Parcel and Acquisition Parcels for any inherently religious activities, such as worship, religious instruction, or proselytization. Notwithstanding the foregoing, the New Saint Anthony Hospital may use the City Parcel and Acquisition Parcels consistent with all allowed uses pursuant to the Institutional Business Planned Development No. 1212, and any amendment thereto or a new planned development if a new planned development is necessary for the Developer to complete the Project.

SECTION 13. PROHIBITION AGAINST SALE OR TRANSFER OF ACQUISITION PARCELS.

Prior to the issuance of the Certificate of Completion for the Project pursuant to Amended RDA #1, the Developer may not, without the prior written consent of DPD, which consent shall be in DPD's sole discretion: (a) directly or indirectly sell, transfer or otherwise dispose of the Acquisition Parcels or any part thereof or any interest therein or the Developer's controlling interests therein (including without limitation, a transfer by assignment of any beneficial interest under a land trust); or (b) directly or indirectly assign this Agreement. The Developer acknowledges and agrees that DPD may withhold its consent under (a) or (b) above if, among other reasons, the proposed purchaser, transferee or assignee (or such entity's principal officers or directors) is in violation of any Laws, or if the Developer fails to submit sufficient evidence of the financial responsibility, business background and reputation of the proposed purchaser, transferee or assignee. If the Developer is a business entity, no principal party of the Developer (e.g., a general partner, member, manager or shareholder) may sell, transfer or assign any of its interest in the entity prior to the issuance of the Certificate of Completion to anyone other than another principal party, without the prior written consent of DPD, which consent shall be in DPD's sole discretion. The Developer must disclose the identity

of all limited partners to the City at the time such limited partners obtain an interest in the Developer. The provisions of this Section 13 shall not prohibit the Developer from transferring or conveying the Acquisition Parcels to an Illinois land trust of which the Developer is the sole beneficiary.

SECTION 14. LIMITATION UPON ENCUMBRANCE OF CITY PARCEL AND ACQUISITION PARCELS.

Prior to the issuance of the Certificate of Completion pursuant to Amended RDA #1, the Developer shall not, without DPD's prior written consent, which shall be in DPD's sole discretion, engage in any financing or other transaction which would create an encumbrance or lien on the City Parcel and Acquisition Parcels, except for any mortgage approved pursuant to Section 9.3 of Amended RDA #1.

SECTION 15. MORTGAGEES NOT OBLIGATED TO CONSTRUCT

Notwithstanding any other provision of this Agreement or of the deed, the holder of any mortgage authorized by this Agreement or Amended RDA #1 (or any affiliate of such holder) shall not itself be obligated to construct or complete the Project, or to guarantee such construction or completion, but shall be bound by the other covenants running with the land specified in Section 18 of Amended RDA #1 and shall, prior to recording any mortgage approved pursuant to Section 9.3 of Amended RDA #1, execute and record a Subordination Agreement (as defined in Section 9.9 of Amended RDA #1). If any such mortgagee or its affiliate succeeds to the Developer's interest in the Project Parcels, or any portion thereof, prior to the issuance of the Certificate of Completion, whether by foreclosure, deed-in-lieu of foreclosure or otherwise, and thereafter transfers its interest in the Project Parcels to another party, such transferee shall be obligated to complete the Project, and shall also be bound by the other covenants running with the land specified in Section 18 of Amended RDA #1.

SECTION 16. SUBORDINATION AGREEMENT.

Prior to recording any mortgage approved pursuant to Section 9.3 of Amended RDA #1, the Developer shall, at the City's request, deliver to the City a subordination agreement in which the construction lender for the Project agrees to subordinate the lien of its mortgage to the covenants running with the land under Section 18 of Amended RDA #1, or such other subordination assurance as the Corporation Counsel shall deem acceptable.

SECTION 17. COVENANTS RUNNING WITH THE LAND.

The parties agree that the covenants provided in Amended RDA #1 at Section 12 (Commencement and Completion of Project), Section 14 (Restrictions on Use), Section 15 (Prohibition Against Sale or Transfer of Property), Section 16 (Limitation Upon Encumbrance of Property), and the covenants provided in this Agreement, specifically Section 8 (Conditions To The City's Obligation To Close), Section 10 (MBE/WBE Compliance Plan), Section 11 (Commencement And Completion of Project), Section 12 (Restrictions on Use), and Section 13 (Prohibition Against Sale or Transfer of Acquisition Parcels) will be covenants running with the City Parcel and Acquisition Parcels, binding on the Developer and its successors and assigns (subject to the limitation set forth in Section 17 of Amended RDA #1 as to any permitted mortgagee) to the fullest extent permitted by law and equity for the benefit and in favor of the City, and shall be enforceable by the City. The covenants provided in Amended RDA #1 at Section 12, Section 15 and Section 16, and the covenants in this Agreement at Sections 8, 10, 11, 13 and 14 shall terminate upon the issuance of the Certificate of Completion pursuant to Amended RDA #1 and this Agreement. The covenant contained in Section 14.1 of Amended RDA #1 and Section 12.1 of this Agreement shall terminate after the occurrence of both, the issuance of the Certificate of Completion and the expiration of the Redevelopment Plan on December 31, 2031. The covenant contained in Section 14.2 of Amended RDA #1 and Section 12.2 of this Agreement shall expire ten (10) years after the issuance of the Certificate of Completion under Amended RDA #1. The covenant contained in Sections 14.3 and 14.4 of

Amended RDA #1 and Sections 12.3 and 12.4 of this Agreement shall have no expiration date and remain in perpetuity in relation to the City Parcel and Acquisition Parcels.

SECTION 18. PERFORMANCE AND BREACH.

18.1 Time of the Essence. Time is of the essence in the Developer's performance of its obligations under this Agreement.

18.2 Permitted Delays. The Developer shall not be considered in breach of its obligations under this Agreement in the event of a delay due to unforeseeable causes beyond the Developer's control and without the Developer's fault or negligence, including, without limitation, acts of God, acts of the public enemy, acts of the United States government, fires, floods, epidemics, quarantine restrictions, strikes, embargoes, and unusually severe weather or delays of subcontractors due to such causes. The time for the performance of the obligations shall be extended only for the period of the delay and only if the Developer requests an extension in writing within twenty (20) days after the beginning of any such delay.

18.3 Cure. If the Developer defaults in the performance of its obligations under this Agreement, the Developer shall have sixty (60) days after written notice of default from the City to cure the default, or such longer period as shall be reasonably necessary to cure such default provided the Developer promptly commences such cure and thereafter diligently pursues such cure to completion (so long as continuation of the default does not create material risk to the Project or to persons using the Project). Notwithstanding the foregoing, no notice or cure period shall apply to defaults under Sections 19.4 (c), (e) and (g) of Amended RDA #1 and Sections 18.4 (c), (e) and (g) of this Agreement.

18.4 Event of Default. The occurrence of any one or more of the following shall constitute an "Event of Default" under this Agreement:

- (a) The Developer makes or furnishes a warranty, representation, statement or certification to the City (whether in this Agreement, an Economic Disclosure Statement, or another document) that is not true and correct.

- (b) A petition is filed by or against the Developer under the Federal Bankruptcy Code or any similar state or federal law, whether now or hereafter existing, which is not vacated, stayed or set aside within thirty (30) days after filing.
- (c) The Developer fails to complete the Project in accordance with the time line outlined in Section 12 of Amended RDA #1, or the Developer abandons or substantially suspends construction of the Project.
- (d) The Developer fails to pay real estate taxes or assessments affecting the City Parcel and/or Acquisition Parcels or any part thereof when due, or places thereon any encumbrance or lien unauthorized by this Agreement, or suffers or permits any levy or attachment, mechanic's, laborer's, material supplier's, or any other lien or encumbrance unauthorized by this Agreement to attach to the City Parcel and/or Acquisition Parcels unless bonded or insured over.
- (e) The Developer makes an assignment, pledge, unpermitted financing, encumbrance, transfer or other disposition in violation of Amended RDA #1 and/or this Agreement.
- (f) There is a material and adverse change in the Developer's financial condition or operations that will prevent the Developer from (1) satisfying the Proof of Financing requirement under Section 8.2 of Amended RDA #1 and (2) funding the Sole Order Escrow.
- (g) The Developer fails to close on Amended RDA #1 and/or this Agreement pursuant to the terms of Amended RDA #1 and/or this Agreement, except as permitted in this Agreement.
- (h) The Developer fails to perform, keep or observe any of the other covenants, conditions, promises, agreements or obligations under this Agreement or any other written agreement entered into with the City with respect to the Project.

18.5 Prior to Closing Amended RDA #1. If an Event of Default under the terms of Amended RDA #1 and/or this Agreement occurs prior to Closing Date, Outside Closing Date or Extended Outside Closing Date (as those terms are defined in Amended RDA #1) and the default is not cured in the time period provided for in Section 18.3 above, the City may terminate this Agreement and Amended RDA #1 and/or institute any action or proceeding at law or in equity against the Developer.

18.6 After Closing Amended RDA #1. If an Event of Default under the terms of Amended RDA #1 and/or this Agreement occurs after the closings of the City Parcel and Acquisition Parcels but prior to the issuance of the Certificate of Completion, and the default is not cured in the time period provided for in Section 19.3 of Amended RDA #1 and Section 18.3 of this Agreement, the City may terminate this Agreement and exercise any and all remedies available to it at law or in equity, including, without limitation, the right to reenter and take possession of the City Parcel, or any portion thereof, terminate the estate, or any portion thereof, conveyed to the Developer, and revert title to the City Parcel, or any portion thereof, in the City by recording the Reconveyance Deed for the City Parcel; provided, however, the City's right of reverter shall be limited by, and shall not defeat, render invalid, or limit in any way, the lien of any mortgage authorized by Amended RDA #1. If a Reconveyance Deed is recorded by the City, the Developer shall be responsible for all real estate taxes and assessments which accrued during the period the City Parcel was owned by the Developer, and shall cause the release of all liens or encumbrances placed on the City Parcel during the period of time the City Parcel was owned by the Developer. The Developer will cooperate with the City to ensure that should the City record the Reconveyance Deed for the City Parcel, such recording is effective for the purposes of transferring title to the City Parcel, or any portion thereof, to the City by executing any customary transfer documents. The provisions of this Section shall survive any and all termination under this Agreement (regardless of the reason for such termination).

18.7 Resale of the City Parcel. Upon the revesting in the City of title to the City Parcel, or any portion thereof, as provided in Section 18.6, the City may complete, if possible, the Project or convey the City Parcel, or any portion thereof, subject to any first mortgage lien, to a qualified and financially responsible party reasonably acceptable to the first mortgagee, who shall assume the obligation of completing the Project, if possible, or such other improvements as shall be satisfactory to DPD, and otherwise comply with the covenants that run with the land as specified in Section 18 of Amended RDA #1.

18.8 Disposition of Resale Proceeds. If the City sells the City Parcel, or any portion thereof, as provided for in Section 18.7, the net proceeds from the sale, after payment of all amounts owed under any mortgage liens authorized by this Agreement in order of lien priority, shall be utilized to reimburse the City for:

- (a) costs and expenses incurred by the City (including, without limitation, salaries of personnel) in connection with the recapture, management and resale of the City Parcel, or any portion thereof (less any income derived by the City from the City Parcel, or any portion thereof, in connection with such management); and
- (b) all unpaid taxes, assessments, and water and sewer charges assessed against the City Parcel; and
- (c) any payments made (including, without limitation, reasonable attorneys' fees and court costs) to discharge or prevent from attaching or being made any subsequent encumbrances or liens due to obligations, defaults or acts of the Developer; and
- (d) any expenditures made or obligations incurred with respect to construction or maintenance of the Project; and
- (e) any other amounts owed to the City by the Developer, including but not limited to any amounts associated with the Environmental Indemnity Agreement.

If there are any proceeds remaining after payment of the equity investment reimbursement to Developer under this section, then the City shall be entitled to receive any such remaining proceeds.

18.9 Waiver and Estoppel. Any delay by the City in instituting or prosecuting any actions or proceedings or otherwise asserting its rights shall not operate as a waiver of such rights or operate to deprive the City of or limit such rights in any way. No waiver made by the City with respect to any specific default by the Developer shall be construed, considered or treated as a waiver of the rights of the City with respect to any other defaults of the Developer.

SECTION 19. CONFLICT OF INTEREST; CITY'S REPRESENTATIVES NOT INDIVIDUALLY LIABLE.

The Developer represents and warrants that no agent, official or employee of the City shall have any personal interest, direct or indirect, in the Developer, this Agreement, the City Parcel, the Acquisition Parcels, or the Project, nor shall any such agent, official or employee participate in any decision relating to this Agreement which affects his or her personal interests or the interests of any corporation, partnership, association or other entity in which he or she is directly or indirectly interested. No agent, official or employee of the City shall be personally liable to the Developer or any successor in interest in the event of any default or breach by the City or for any amount which may become due to the Developer or successor or with respect to any commitment or obligation of the City under the terms of this Agreement.

SECTION 20. INDEMNIFICATION.

The Developer agrees to indemnify, defend and hold the City harmless from and against any losses, costs, damages, liabilities, claims, suits, actions, causes of action and expenses (including, without limitation, reasonable attorneys' fees and court costs)(collectively, the "Claims"), including any/all environmental claims, including those environmental claims in relation to the Environmental Indemnity Agreement, suffered or incurred by the City arising from or in connection with: (a) the failure of the Developer to perform its obligations under this

Agreement; (b) the failure of the Developer or any contractor or other agent, entity or individual acting under the control or at the request of the Developer ("Agent") to pay contractors, subcontractors or material suppliers in connection with the construction and management of the Project; (c) any misrepresentation or omission made by the Developer or any Agent; (d) the failure of the Developer to redress any misrepresentations or omissions in this Agreement or any other agreement relating hereto; and (e) any activity, including but not limited to any environmental activity, undertaken by the Developer or any Agent on the Acquisition Parcels prior to or after the Closings. Developer agrees to accept the Acquisition Parcels in their "as is," "where is" and "with all faults" condition.

This indemnification shall survive the closings contemplated in this Agreement or any termination of this Agreement (regardless of the reason for such termination).

SECTION 21. INSPECTION; CONDITION OF ACQUISITION PARCELS AT CLOSING.

21.1 "As Is" Sale. The City makes no covenant, representation or warranty, express or implied, of any kind, as to the structural, physical or environmental condition of the Acquisition Parcels or the suitability of the Acquisition Parcels for any purpose whatsoever, and the Developer agrees to accept the transfer of the Acquisition Parcels in their "as is," "where is" and "with all faults" condition from: (i) the Owner through the Purchase Agreement; (ii) pursuant to a court order; and/or (iii) through a transfer of title to the Acquisition Parcel from the City to the Developer.

21.2 Right of Entry.

(a) The Developer's obligations hereunder are conditioned upon the Developer being satisfied with the condition of the Acquisition Parcels for the construction, development and operation of the Project. Before the filing of a condemnation complaint, upon the Developer's request, the City will request the Owner to grant to the Developer the right, at Developer's sole cost and expense, to enter the Acquisition Parcels for a period of thirty (30) days (the "Inspection Period") pursuant to a Right of Entry Agreement in form and substance

reasonably acceptable to the City to inspect the same, perform surveys, environmental assessments, soil and any other due diligence it deems necessary or desirable to satisfy itself as to the condition of the Acquisition Parcels. After filing the condemnation complaint, the City shall request permission under Illinois Supreme Court Rule 214 to enter the Acquisition Parcels for the City, on behalf of Developer, to inspect the same, perform surveys, environmental assessments, soil and any other due diligence the Developer deems necessary or desirable to satisfy itself as to the condition of the Acquisition Parcels and as permitted by the Illinois Supreme Court Rules of Civil Procedure rules or court order ("Due Diligence Discovery").

(b) If the Developer determines that it is not satisfied, in its sole discretion, with the condition of the Acquisition Parcels, the Developer may terminate this Agreement by written notice to the City within thirty (30) days after the expiration of the Inspection Period or, in the event of a condemnation action, within thirty (30) days after completion of Due Diligence Discovery and, to the extent applicable, production of the survey, Phase I report and Phase II report, whereupon this Agreement shall be null and void and, except as otherwise specifically provided, neither party shall have any further right, duty or obligation hereunder, except as otherwise set forth in this Agreement. If the Developer elects not to terminate this Agreement pursuant to this Section 21.2, the Developer shall be deemed satisfied with the condition of the Acquisition Parcels.

21.3 Indemnity. The Developer hereby, and pursuant to the terms and conditions of any Section 3 environmental agreements, waives and releases, and indemnifies the City from and against, any claims and liabilities relating to or arising from the structural, physical or environmental condition of the Acquisition Parcels, including, without limitation, claims arising under the Comprehensive Environmental Response, Compensation and Liability Act of 1980, as amended ("CERCLA"), and shall undertake and discharge all liabilities of the City arising from any structural, physical or environmental condition that existed on the Acquisition Parcels prior

to the Closing, including, without limitation, liabilities arising under CERCLA. The Developer hereby acknowledges that, in purchasing the Acquisition Parcels, the Developer is relying solely upon its own inspection and other due diligence activities and not upon any information (including, without limitation, environmental studies or reports of any kind) provided by or on behalf of the City or its agents or employees with respect thereto, except in the event of a condemnation action, Developer shall rely upon the inspection and due diligence activities of the City exercised during Due Diligence Discovery on behalf of the Developer. The Developer, or the City on behalf of the Developer, shall perform such studies and investigations, conduct such tests and surveys, and engage such specialists as the Developer deems appropriate to evaluate fairly the structural, physical and environmental condition and risks of the Acquisition Parcels. If, after the Closing, the structural, physical and environmental condition of the Acquisition Parcels is not in all respects entirely suitable for its intended use, it shall be the Developer's sole responsibility and obligation to take such action as is necessary to put the Acquisition Parcels in a condition which is suitable for its intended use, including but not limited to enrolling the Acquisition Parcels in the SRP Program. The provisions of this Section 21.3 shall survive the Closing.

SECTION 22. DEVELOPER'S EMPLOYMENT OBLIGATIONS.

Developer shall comply with the Developer's Employment Obligations for the Project in accordance with Section 23 of Amended RDA #1.

SECTION 23. REPRESENTATIONS AND WARRANTIES.

23.1 Representations and Warranties of the Developer. To induce the City to execute this Agreement and perform its obligations hereunder, the Developer hereby represents and warrants to the City that as of the date of this Agreement and as of the dates of Acquisition Closing, Conveyance Closing and Post-Closing, the following shall be true and correct in all respects:

- (a) The Developer is a not-for-profit corporation duly organized, validly existing and in good standing under the laws of the State of Illinois with full power and authority to acquire, own and redevelop the Acquisition Parcels, and that the person signing this Agreement on behalf of the Developer has the authority to do so.
- (b) All certifications and statements contained in the Economic Disclosure Statement last submitted to the City by the Developer (and any legal entity holding an interest in the Developer) are true, accurate and complete.
- (c) The Developer's execution, delivery and performance of this Agreement and all instruments and agreements contemplated hereby will not, upon the giving of notice or lapse of time, or both, result in a breach or violation of, or constitute a default under, the Developer's operating agreement or any other agreement to which the Developer, or any party affiliated with the Developer, is a party or by which the Developer or the Acquisition Parcels is bound.
- (d) To the best of the Developer's knowledge, no action, litigation, investigation or proceeding of any kind is pending or threatened against the Developer, or any party affiliated with the Developer, and the Developer knows of no facts which could give rise to any such action, litigation, investigation or proceeding, which could: (i) affect the ability of the Developer to perform its obligations hereunder; or (ii) materially affect the operation or financial condition of the Developer.
- (e) To the best of the Developer's knowledge, the Project will not violate: (i) any Laws, including, without limitation, any zoning and building codes and environmental regulations; or (ii) any building permit, restriction of record or other agreement affecting the Property.

23.2 Representations and Warranties of the City. To induce the Developer to execute this Agreement and perform its obligations hereunder, the City hereby represents and warrants to the Developer that the City has authority under its home rule powers to execute and deliver this Agreement and perform the terms and obligations contained herein.

23.3 Survival of Representations and Warranties. Each of the parties agrees that all of its representations and warranties set forth in this Section 23 or elsewhere in this Agreement are true as of the date of this Agreement and will be true in all material respects at all times thereafter, except with respect to matters which have been disclosed in writing and approved by the other party.

SECTION 24. NOTICES.

Any notice, demand or communication required or permitted to be given hereunder shall be given in writing at the addresses set forth below by any of the following means: (a) personal service; (b) facsimile; (c) overnight courier; or (d) registered or certified first class mail, postage prepaid, return receipt requested:

If to the City:

City of Chicago
Department of Planning and Development
121 North LaSalle Street, Room 1000
Chicago, Illinois 60602
Attn: Commissioner
Fax: 312-744-4477

With a copy to:

City of Chicago
Department of Law
121 North LaSalle Street, Room 600
Chicago, Illinois 60602

Attn: Deputy Corporation Counsel
Real Estate and Land Use
Division Fax: 312-744-0277

If to the Developer:

Chicago Southwest Development
Corporation 2875 West 19th Street, Chicago,
Illinois 60623
Attn: President and Chief Executive Officer

With a copy to:

Lenny D. Asaro
Neal & Leroy, LLC
120 N. LaSalle
Suite 2600
Chicago, IL 60602
Fax: 312-641-5137
Email: lasaro@nealandleroy.com

Any notice, demand or communication given pursuant to either clause (a) or (b) hereof shall be deemed received upon such personal service or upon confirmed transmission by facsimile, respectively, provided that such facsimile transmission is confirmed as having occurred prior to 5:00 p.m. on a business day. If such transmission occurred after 5:00 p.m. on a business day or on a non-business day, it shall be deemed to have been given on the next business day. Any notice, demand or communication given pursuant to clause (c) shall be deemed received on the business day immediately following deposit with the overnight courier. Any notice, demand or communication sent pursuant to clause (d) shall be deemed received three (3) business days after mailing. The parties, by notice given hereunder, may designate any further or different addresses to which subsequent notices, demands or communications

shall be given. The refusal to accept delivery by any party or the inability to deliver any communication because of a changed address of which no notice has been given in accordance with this Section 24 shall constitute delivery.

SECTION 25. ORGANIZATION AND AUTHORITY.

The Developer represents and warrants that it is duly organized and validly existing and authorized to do business under the laws of the State of Illinois, with full power and authority to acquire, own and redevelop the Acquisition Parcels and that the person signing this Agreement on behalf of the Developer has the authority to do so.

SECTION 26. SUCCESSORS AND ASSIGNS.

Except as otherwise provided in this Agreement, the terms and conditions of this Agreement shall apply to and bind the successors and assigns of the parties.

SECTION 27. TERMINATION.

27.1 This Agreement shall terminate on August 31, 2019, should the Developer fail to obtain a deed to the Acquisition Parcels from the Owner or the City, except as provided in Sections 27.2 and 27.3.

27.2 The Developer may elect to extend the date of termination of this Agreement as provided in Section 28.1 until August 31, 2020, by providing the City with written notice of extension no later than July 31, 2019. The Commissioner, in his sole discretion, may agree to a Developer proposed extension of termination date after August 30, 2020, upon receipt of Developer's written notice of extension of the August 30, 2020 termination date no later than July 31, 2020.

27.3 In the event the Developer defaults under the terms of this Agreement and fails to cure the default before the expiration of the cure period, then this Agreement shall terminate on the first day following the expiration of the cure period. Notwithstanding the foregoing, no notice or cure period shall apply to defaults under Sections 19.4 (c), (e) and (g) of Amended

RDA #1 and Sections 18.4 (c), (e) and (g) of this Agreement, in which event this Agreement shall terminate on the date of default.

SECTION 28. RECORDATION OF AGREEMENT.

This Agreement shall be recorded at the Office of the Cook County Recorder of Deeds. The Developer shall pay the recording fees.

SECTION 29. CONSENT AND APPROVAL.

Except where otherwise specified, whenever the consent or approval of the City is required hereunder, such consent or approval shall not be unreasonably withheld or delayed.

SECTION 30. OTHER ACTS.

The parties agree to perform such other acts and to execute, acknowledge and deliver such other instruments, documents and materials as may be reasonably necessary to consummate the transactions contemplated by this Agreement.

SECTION 31. BUSINESS RELATIONSHIPS.

The Developer acknowledges (A) receipt of a copy of Section 2-156-030 (b) of the Municipal Code of Chicago, (B) that it has read such provision and understands that pursuant to such Section 2-156-030 (b) it is illegal for any elected official of the City, or any person acting at the direction of such official, to contact, either orally or in writing, any other City official or employee with respect to any matter involving any person with whom the elected City official or employee has a "Business Relationship" (as defined in Section 2-156-080 of the Municipal Code of Chicago), or to participate in any discussion in any City Council committee hearing or in any City Council meeting or to vote on any matter involving the person with whom an elected official has a Business Relationship, and (c) notwithstanding anything to the contrary contained in this Agreement, that a violation of Section 2-156-030 (b) by an elected official, or any person acting at the direction of such official, with respect to any transaction contemplated by this Agreement shall be grounds for termination of this Agreement and the transactions contemplated hereby.

The Developer hereby represents and warrants that no violation of Section 2-156-030 (b) has occurred with respect to this Agreement or the transactions contemplated hereby.

SECTION 32. PATRIOT ACT CERTIFICATION.

The Developer represents and warrants that neither the Developer nor any Affiliate thereof (as defined in the next paragraph) is listed on any of the following lists maintained by the Office of Foreign Assets Control of the U.S. Department of the Treasury, the Bureau of Industry and Security of the U.S. Department of Commerce or their successors, or on any other list of persons or entities with which the City may not do business under any applicable law, rule, regulation, order or judgment: the Specially Designated Nationals List, the Denied Persons List, the Unverified List, the Entity List and the Debarred List.

As used in the above paragraph, an "Affiliate" shall be deemed to be a person or entity related to the Developer that, directly or indirectly, through one or more intermediaries, controls, is controlled by or is under common control with Developer, and a person or entity shall be deemed to be controlled by another person or entity, if controlled in any manner whatsoever that results in control in fact by that other person or entity (or that other person or entity and any persons or entities with whom that other person or entity is acting jointly or in concert), whether directly or indirectly and whether through share ownership, a trust, a contract or otherwise.

SECTION 33. PROHIBITION ON CERTAIN CONTRIBUTIONS-MAYORAL EXECUTIVE ORDER NO. 2011-4.

Developer agrees that Developer, any person or entity who directly or indirectly has an ownership or beneficial interest in Developer of more than 7.5 percent ("Owners"), spouses and domestic partners of such Owners, Developer's contractors (i.e., any person or entity in direct contractual privity with Developer regarding the subject matter of this Agreement) ("Contractors"), any person or entity who directly or indirectly has an ownership or beneficial interest in any Contractor of more than 7.5 percent ("Sub-owners") and spouses and domestic partners of such Sub-owners (Developer and all the other preceding classes of persons and

entities are together, the "Identified Parties"), shall not make a contribution of any amount to the Mayor of the City of Chicago (the "Mayor") or to his political fundraising committee (i) after execution of this Agreement by Developer, (ii) while this Agreement or any Other Contract is executory, (iii) during the term of this Agreement or any Other Contract between Developer and the City, or (iv) during any period while an extension of this Agreement or any Other Contract is being sought or negotiated.

Developer represents and warrants that from the later to occur of (a) May 16, 2011, and (b) the date the City approached the Developer or the date the Developer approached the City, as applicable, regarding the formulation of this Agreement, no Identified Parties have made a contribution of any amount to the Mayor or to his political fundraising committee.

Developer agrees that it shall not: (a) coerce, compel or intimidate its employees to make a contribution of any amount to the Mayor or to the Mayor's political fundraising committee; (b) reimburse its employees for a contribution of any amount made to the Mayor or to the Mayor's political fundraising committee; or (c) Bundle or solicit others to bundle contributions to the Mayor or to his political fundraising committee.

Developer agrees that the Identified Parties must not engage in any conduct whatsoever designed to intentionally violate this provision or Mayoral Executive Order No. 2011-4 or to entice, direct or solicit others to intentionally violate this provision or Mayoral Executive Order No. 2011-4.

Developer agrees that a violation of, non-compliance with, misrepresentation with respect to, or breach of any covenant or warranty under this provision or violation of Mayoral Executive Order No. 2011-4 constitutes a breach and default under this Agreement, and under any Other Contract for which no opportunity to cure will be granted, unless the City, in its sole discretion, elects to grant such an opportunity to cure. Such breach and default entitles the City to all remedies (including without limitation termination for default) under this Agreement, under

any Other Contract, at law and in equity. This provision amends any Other Contract and supersedes any inconsistent provision contained therein.

If Developer intentionally violates this provision or Mayoral Executive Order No. 2011-4 prior to the closing of this Agreement, the City may elect to decline to close the transaction contemplated by this Agreement.

For purposes of this provision:

"Bundle" means to collect contributions from more than one source, which is then delivered by one person to the Mayor or to his political fundraising committee.

"Other Contract" means any other agreement with the City of Chicago to which Developer is a party that is (i) formed under the authority of chapter 2-92 of the Municipal Code of Chicago; (ii) entered into for the purchase or lease of real or personal property; or (iii) for materials, supplies, equipment or services which are approved or authorized by the City Council of the City of Chicago.

"Contribution" means a "political contribution" as defined in Chapter 2-156 of the Municipal Code of Chicago, as amended.

"Political fundraising committee" means a "political fundraising committee" as defined in Chapter 2-156 of the Municipal Code of Chicago, as amended.

Individuals are "Domestic Partners" if they satisfy the following criteria:

- (A) they are each other's sole domestic partner, responsible for each other's common welfare; and
- (B) neither party is married; and
- (C) the partners are not related by blood closer than would bar marriage in the State of Illinois; and
- (D) each partner is at least 18 years of age, and the partners are the same sex, and the partners reside at the same residence; and
- (E) two of the following four conditions exist for the partners:
 - 1. The partners have been residing together for at least 12 months.

2. The partners have common or joint ownership of a residence.
3. The partners have at least two of the following arrangements:
 - a. joint ownership of a motor vehicle;
 - b. a joint credit account;
 - c. a joint checking account;
 - d. a lease for a residence identifying both domestic partners as tenants.
4. Each partner identifies the other partner as a primary beneficiary in a will.

SECTION 34. COOPERATION WITH OFFICE OF COMPLIANCE.

In accordance with Chapter 2-26-010 et seq. of the Municipal Code, the Developer acknowledges that every officer, employee, department and agency of the City shall be obligated to cooperate with the Executive Director of the Office of Compliance in connection with any activities undertaken by such office with respect to this Agreement, including, without limitation, making available to the Executive Director the department's premises, equipment, personnel, books, records and papers. The Developer agrees to abide by the provisions of Chapter 2-26-010 et seq.

SECTION 35. FAILURE TO MAINTAIN ELIGIBILITY TO DO BUSINESS WITH THE CITY.

Failure by Developer or any controlling person (as defined in Section 1-23-010 of the Municipal Code of Chicago) thereof to maintain eligibility to do business with the City of Chicago as required by Section 1-23-030 of the Municipal Code of Chicago shall be grounds for termination of the Agreement and the transactions contemplated thereby. Developer shall at all times comply with Section 2-154-020 of the Municipal Code of Chicago.

SECTION 36. INSPECTOR GENERAL AND LEGISLATIVE INSPECTOR GENERAL.

It is the duty of every officer, employee, department, agency, contractor, subcontractor, developer and licensee of the City, and every applicant for certification of eligibility for a City contract or program, to cooperate with the City's Legislative Inspector General and with the

City's Inspector General in any investigation or hearing undertaken pursuant to Chapters 2-55 and 2-56, respectively, of the Municipal Code of Chicago. The Developer understands and will abide by all provisions of Chapters 2-55 and 2-56 of the Municipal Code of Chicago.

SECTION 37. WASTE ORDINANCE PROVISIONS.

In accordance with Section 11-4-1600(e) of the Municipal Code of Chicago, Developer warrants and represents that it, and to the best of its knowledge, its contractors and subcontractors, have not violated and are not in violation of any provisions of Section 7-28 or Section 11-4 of the Municipal Code (the "Waste Sections"). During the period while this Agreement is executory, Developer's, any general contractor's or any subcontractor's violation of the Waste Sections, whether or not relating to the performance of this Agreement, constitutes a breach of and an event of default under this Agreement, for which the opportunity to cure, if curable, will be granted only at the sole designation of the Chief Procurement Officer. Such breach and default entitles the City to all remedies under the Amendment, at law or in equity. This section does not limit Developer's, general contractor's and its subcontractors' duty to comply with all applicable federal, state, county and municipal laws, statutes, ordinances and executive orders, in effect now or later, and whether or not they appear in this Amendment. Non-compliance with these terms and conditions may be used by the City as grounds for the termination of this Amendment, and may further affect Developer's eligibility for future contract awards.

SECTION 38. 2014 HIRING PLAN PROHIBITIONS

(a) The City is subject to the June 16, 2014 "City of Chicago Hiring Plan", as amended (the "2014 City Hiring Plan") entered in Shakman v. Democratic Organization of Cook County, Case No 69 C 2145 (United States District Court for the Northern District of Illinois). Among other things, the 2014 City Hiring Plan prohibits the City from hiring persons as governmental employees in non-exempt positions on the basis of political reasons or factors.

(b) Developer is aware that City policy prohibits City employees from directing any individual to apply for a position with Developer, either as an employee or as a subcontractor, and from directing Developer to hire an individual as an employee or as a subcontractor. Accordingly, Developer must follow its own hiring and contracting procedures, without being influenced by City employees. Any and all personnel provided by Developer under this Agreement are employees or subcontractors of Developer, not employees of the City of Chicago. This Agreement is not intended to and does not constitute, create, give rise to, or otherwise recognize an employer-employee relationship of any kind between the City and any personnel provided by Developer.

(c) Developer will not condition, base, or knowingly prejudice or affect any term or aspect of the employment of any personnel provided under this Agreement, or offer employment to any individual to provide services under this Agreement, based upon or because of any political reason or factor, including, without limitation, any individual's political affiliation, membership in a political organization or party, political support or activity, political financial contributions, promises of such political support, activity or financial contributions, or such individual's political sponsorship or recommendation. For purposes of this Agreement, a political organization or party is an identifiable group or entity that has as its primary purpose the support of or opposition to candidates for elected public office. Individual political activities are the activities of individual persons in support of or in opposition to political organizations or parties or candidates for elected public office.

(d) In the event of any communication to Developer by a City employee or City official in violation of paragraph (b) above, or advocating a violation of paragraph (c) above, Developer will, as soon as is reasonably practicable, report such communication to the Hiring Oversight Section of the City's Office of the Inspector General ("OIG Hiring Oversight"), and also to the head of the relevant City department utilizing services provided under this Agreement. Developer will also cooperate with any inquiries by OIG Hiring Oversight.

IN WITNESS WHEREOF, the parties have caused this Agreement to be executed on or as of the date first above written.

CITY OF CHICAGO,

an Illinois municipal corporation

By: _____

David L. Reifman

Commissioner

Department of Planning and Development

**CHICAGO SOUTHWEST DEVELOPMENT
CORPORATION,**

an Illinois not-for-profit corporation

By: _____

Name: Guy A. Medaglia

Its: President and Chief Executive Officer

By: _____

Name: Peter V. Fazio, Jr.

Its: Chairman

STATE OF ILLINOIS

) SS.

COUNTY OF COOK

The undersigned, a Notary Public in and for said County, in the State aforesaid, do hereby certify that David L. Reifman, the Commissioner of the Department of Planning and Development of the City of Chicago, an Illinois municipal corporation, personally known to me to be the same person whose name is subscribed to the foregoing instrument, appeared before me this day in person and, being first duly sworn by me, acknowledged that, as said Commissioner, he signed and delivered the foregoing instrument pursuant to authority given by the City of Chicago as his free and voluntary act and as the free and voluntary act and deed of said municipal corporation, for the uses and purposes therein set forth.

GIVEN under my notarial seal this ____ day of _____, 2017.

NOTARY PUBLIC

STATE OF ILLINOIS)

) SS.

COUNTY OF COOK)

The undersigned, a Notary Public in and for said County, in the State aforesaid, do hereby certify that Guy A. Medaglia the President and Chief Executive Officer of Chicago Southwest Development Corporation, an Illinois not-for-profit corporation, personally known to me to be the same person whose name is subscribed to the foregoing instrument, appeared before me this day in person and, being first duly sworn by me, acknowledged that he/she signed and delivered the foregoing instrument pursuant to authority given by said corporation, as his/her free and voluntary act and as the free and

voluntary act and deed of said corporation, for the uses and purposes therein set forth.

GIVEN under my notarial seal this _____ day of _____, 2017.

NOTARY PUBLIC

STATE OF ILLINOIS

) SS.

COUNTY OF COOK

The undersigned, a Notary Public in and for said County, in the State aforesaid, do hereby certify that Peter V. Fazio, Jr., the Chairman of Chicago Southwest Development Corporation, an Illinois not-for-profit corporation, personally known to me to be the same person whose name is subscribed to the foregoing instrument, appeared before me this day in person and, being first duly sworn by me, acknowledged that he/she signed and delivered the foregoing instrument pursuant to authority given by said corporation, as his/her free and voluntary act and as the free and voluntary act and deed of said corporation, for the uses and purposes therein set forth.

GIVEN under my notarial seal this _____ day of _____, 2017.

NOTARY PUBLIC

[(Sub)Exhibits "A", "B" and "C" referred to in this Amended and Restated Redevelopment Agreement Number 2 with Chicago Southwest Development Corporation constitute, respectively, (Sub)Exhibits "C", "A" and "B" to Amended and Restated Redevelopment Agreement Number 1 with Chicago Southwest Development Corporation printed, respectively, on pages 51242 through 51246, pages 51240 and 51241 and pages 51241 and 51242 of this *Journal*.]

[(Sub)Exhibit "D" referred to in this Amended and Restated Redevelopment Agreement Number 2 with Chicago Southwest Development Corporation constitutes Exhibit "A" to ordinance printed on pages 51208 through 51239 of this *Journal*.]

[(Sub)Exhibit "F" (Insurance Requirements) referred to in this Amended and Restated Redevelopment Agreement Number 2 with Chicago Southwest Development Corporation constitutes (Sub)Exhibit "F" to Amended and Restated Redevelopment Agreement Number 1 with Chicago Southwest Development Corporation printed on pages 51246 through 51251 of this *Journal*.]

(Sub)Exhibits "E" and "F" (Sale Order Escrow Agreement) referred to in this Amended and Restated Redevelopment Agreement Number 2 with the Chicago Southwest Development Corporation read as follows:

(Sub)Exhibit "E".

(To Amended And Restated Redevelopment Agreement No. 2
With Chicago Southwest Development Corporation)

Project Narrative.

The Developer shall do the following: (a) relocate Saint Anthony Hospital and uses and operations therein from its current location at 2875 West 19th Street, Chicago, Illinois 60623 (the "Current Saint Anthony Hospital") to the Project Parcels and develop a new 151-bed Saint Anthony Hospital (the "New Saint Anthony Hospital") with uses and operations consistent with the Current Saint Anthony Hospital wherein the New Saint Anthony Hospital will comprise approximately 375,000 square feet; (b) retain 1,000 jobs or cause the New Saint Anthony Hospital to retain 1,000 jobs at the New Saint Anthony Hospital; (c) create at least 20 permanent jobs or cause the New Saint Anthony Hospital to create at least 20 permanent jobs; and (d) create at least 1,500 temporary construction jobs or cause the general contractor and/or subcontractors to create at least 1,500 temporary construction jobs.

(Sub)Exhibit "F".

(To Amended And Restated Redevelopment Agreement No. 2
With Chicago Southwest Development Corporation)

Sole Order Escrow Agreement.

This Sole Order Escrow Agreement (this "Agreement") is made as of July 30, 2015, by and among Chicago Southwest Development Corporation, an Illinois not-for-profit corporation (the "Developer") and Greater Illinois Title Company, Inc., an Illinois corporation (the "Escrowee").

A. The Developer and the City of Chicago, a municipal corporation and home rule unit of local government existing under the Constitution of the State of Illinois, by and through its Department of Planning and Development ("City"), entered into that certain Agreement for the Sale and Redevelopment of Land dated May 8, 2015 (the "Redevelopment Agreement Number 1") and that certain Agreement for the Acquisition, Sale and Redevelopment of Land dated May 8, 2015 (the "Redevelopment Agreement Number 2") (collectively, the "Redevelopment Agreements") with respect to the Developer's development of the New St. Anthony Hospital (the "Project"), as more particularly described in the Redevelopment Agreements.

B. Capitalized terms used in this Agreement and not otherwise defined herein shall have the meanings ascribed to them in the Redevelopment Agreements.

C. Pursuant to Redevelopment Agreement Number 2, Section 5.2, the Developer and the City have agreed that the Developer only shall open up an escrow account with the Escrowee and Developer shall enter into a sole order escrow agreement with Escrowee "for the sole benefit of the City" and "in form and substance satisfactory to the City in its sole discretion".

D. Further, the Developer and City agreed to the following:

(1) Developer shall deposit 130 percent of the compensation offered to the owner of the Acquisition Parcels in the City's Written Purchase Offer, or Three Million Five Hundred Thousand and no/100 U.S. Dollars (\$3,500,000.00), whichever amount is greater (the greater of these two amounts, the "Minimum Acquisition Costs Amount"). Developer shall maintain a Sole Order Escrow balance in the sum of the Minimum Acquisition Costs Amount; and

(2) Developer shall deposit an initial Minimum Acquisition Costs Amount of Three Million Five Hundred Thousand and no/100 U.S. Dollars (\$3,500,000.00) (the "Initial Deposit") with the Escrowee to be held for the sole benefit of the City. Such funds shall constitute an initial deposit as a portion of the Minimum Acquisition Costs Amount described in Redevelopment Agreement Number 2 in Section 5.2; and

(3) This Agreement shall provide that the City shall be entitled to direct at any time the Escrowee to release funds in the Sole Order Escrow, payable to the City for any incurred, and/or contractually committed, and or reasonably foreseeable Acquisition Cost as determined by the City; and

(4) Developer shall maintain a Sole Order Escrow balance in the sum of the Minimum Acquisition Costs Amount. To satisfy this obligation, within seven days of Developer's receipt of written notice from the City that the Sole Order Escrow balance is below the total Minimum Acquisition Costs Amount, Developer shall deposit in said Sole Order Escrow a dollar amount sufficient to cause the balance of the Sole Order Escrow to equal the required Minimum Acquisition Costs Amount; and

(5) City shall direct the Escrowee to release funds held in the Sole Order Escrow to pay Acquisition Costs for the Acquisition Parcels in the event the Developer fails to pay the City the Acquisition Costs, including, without limitation, any abandonment costs itemized in Redevelopment Agreement Number 2, or when otherwise due and payable; and

(6) Upon Developer's acquisition of the Acquisition Parcels or Developer's election not to proceed to acquire the Acquisition Parcels, and after payment of any and all Acquisition Costs to the City in full, the City will thereafter direct the Escrowee to disburse any remaining funds, including accrued interest, in the Sole Order Escrow to the Developer.

E. In accordance with terms and conditions of this Agreement, all or any portion of the Minimum Acquisition Costs Amount shall be released and disbursed at any time by

the Escrowee only upon the sole written order of the City or its respective legal representatives.

Now, Therefore, For good and valuable consideration the receipt and sufficiency of which are hereby acknowledged the parties hereto agree as follows:

1. Incorporation Of Recitals, Exhibits And Schedule.

The recitals set forth above and the exhibits and schedule attached hereto constitute an integral part of this Agreement and are incorporated herein by this reference with the same force and effect as if set forth herein.

2. Initial Deposit.

Concurrently with the execution and delivery of this Agreement, the Developer shall deposit the Initial Deposit with the Escrowee in accordance with the wire instructions set forth in Schedule 1 attached hereto. The Escrowee shall not commingle the Minimum Acquisition Costs Amount, including the Initial Deposit, with any funds of the Escrowee or other Persons. The Escrowee shall promptly provide the Developer and the City with confirmation of receipt of the Minimum Acquisition Costs Amount, including the Initial Deposit, and, as requested by the City from time to time, the then-current amount of the Minimum Acquisition Costs Amount.

3. Investment.

Upon Developer opening the escrow account subject to this Agreement, and if directed by the Developer in writing, the Escrowee shall invest the Minimum Acquisition Costs Amount in a money market, U.S. Treasuries or similar investments and Developer shall complete and file with the Escrowee the escrowee required investment instructions and W-9 form, both attached hereto as (Sub)Exhibits A and B, respectively.

4. Minimum Acquisition Costs Amount And Disbursement.

Escrowee shall retain the Minimum Acquisition Costs Amount until it receives written directions executed solely by the City as to the disposition and disbursement of the Minimum Acquisition Costs Amount (or any portion thereof). Upon payment in full of all Minimum Acquisition Costs Amounts to the City, as determined by the City in its sole discretion, the City will thereafter direct the Escrowee to disburse any remaining funds, including accrued interest, in the Sole Order Escrow to the Developer.

5. Interest Accrued On Minimum Acquisition Costs.

Any interest which accrues on the Minimum Acquisition Costs Amount shall be retained in the Sole Order Escrow, unless otherwise directed by the City in the City's

sole discretion, after all fees (if any) related to the establishment and administration of the escrow Minimum Acquisition Costs Amount are paid.

6. Liability Of The Escrowee.

Developer acknowledges that the Escrowee is acting solely as a stakeholder at request, that the Escrowee shall not be deemed to be the agent of the Developer or City, and that the Escrowee shall not be liable to either of the Developer or City for any action or omission on its part taken or made in good faith, and not in disregard of this Agreement, but shall be liable for its willful misconduct and negligent acts and for any loss, cost or expense incurred by the Developer or the City resulting from the Escrowee's mistake of law respecting the Escrowee's scope or nature of its duties. The Developer, its successors and/or assigns shall jointly and severally indemnify and hold the Escrowee harmless from and against all costs, claims and expenses, including reasonable attorneys' fees, incurred in connection with the performance of the Escrowee's duties hereunder, except with respect to actions or omissions taken or made by the Escrowee in bad faith, in disregard of this Agreement or involving willful misconduct or negligence on the part of the Escrowee. In the event the Escrowee is directed by the Developer to invest the Minimum Acquisition Costs Amount, the Escrowee shall not be held responsible for any loss of principal or interest which may be incurred as a result of making the directed investments or redeeming said investments at the direction of the Developer.

7. Notices.

Notices provided for in this Agreement must be given in writing and may be delivered personally or by placing in the United States mail, first class and certified, return receipt requested, with postage prepaid and addressed as follows:

If To The City:

City of Chicago
Department of Planning and Development
121 North LaSalle Street
10th Floor
Chicago, Illinois 60602
Attention: Commissioner

with a copy to:

Department of Law
Real Estate and Land Use Division
Room 600, City Hall
121 North LaSalle Street
Chicago, Illinois 60602
Attention: Deputy Corporation Counsel

If To The Developer:

Chicago Southwest Development
Corporation
2875 West 19th Street
Chicago, Illinois 60623
Attention: Vice-President and General
Counsel

with a copy to:

Lenny Asaro
Neal & Leroy LLC
120 North LaSalle Street
Suite 2600
Chicago, Illinois 60602

If To The Escrowee:

Greater Illinois Title Company, Inc.
120 North LaSalle Street
Suite 900
Chicago, Illinois 60602
Attention: _____

Changes in these addresses must be in writing and delivered in accordance with the provisions of this Section 7. Notices delivered by mail are considered received three days after mailing in accordance with this Section 7. Notices delivered personally are considered effective upon receipt. Refusal to accept delivery has the same effect as receipt.

8. Execution In Counterparts.

This Agreement may be executed in any number of counterparts, each of which shall be deemed to be an original, and all of such counterparts shall constitute one Agreement. To facilitate execution of this Agreement, the parties may execute and exchange by telephone facsimile or email counterparts of the signature pages which shall be deemed original signatures for all purposes.

9. Governing Law.

This Agreement shall, in all respects, be governed, construed, applied, and enforced in accordance with the law of the State of Illinois without regard to its choice of laws.

10. Conflict.

In the event of any conflict or inconsistency between the terms set forth in the body of this Agreement and the terms set forth in RDA Number 2, the terms set forth in this Agreement shall govern and control the escrow account.

In Witness Whereof, The undersigned have duly executed and delivered this Agreement as of the day and year first set forth above.

Chicago Southwest Development
Corporation, an Illinois not-for-profit
corporation

(Signed) By: Guy A. Medaglia

Its: President and Chief Executive Officer

(Signed) By: Peter V. Fazio, Jr.

Its: Chairman

City of Chicago,
an Illinois municipal corporation
solely in its capacity as sole beneficiary of
the Sole Order Escrow

(Signed) By: Andrew J. Mooney

Commissioner,
Department of Planning and
Development

The Escrowee:

(Signed) By: Melinda Janczur

Title: Escrow Officer

[(Sub)Exhibits "A" and "B" referred to in this Sole Order Escrow
Agreement unavailable at time of printing.]

Schedule 1 referred to in this Sole Order Escrow Agreement reads as follows:

Scheduled 1.
(To Sole Order Escrow Agreement)

Wire Instructions.



WIRING INSTRUCTIONS ON ALL WIRE TRANSFERS

Bank: HARRIS BANK, N.A.
111 W. Monroe Street – Chicago, IL 60603

ABA: 071000288

Account Name: Greater Illinois Title Company, Custodial Settlement Escrow Acct.

Account Number: 264 511 7

Please reference the customer's name(s), Greater Illinois Title file/escrow number and the property address, if possible.
NOTE: These wire instructions are for ALL Greater Illinois Title Company locations:

Greater Illinois Title Co. 120 N. LaSalle Street #900 Chicago, IL 60602	Greater Illinois Title Co. 6158 N. Milwaukee Ave. Chicago, IL 60646	Greater Illinois Title Co. 300 East Roosevelt Road Wheaton, IL 60187	Greater Illinois Title Co. 858 Center Court, Unit A Shorewood, IL 60404
Greater Illinois Title Co. 2146 S. Mannheim Road Westchester, IL 60154	Greater Illinois Title Co. 4415 W. 95 th Street Oak Lawn, IL 60453	Greater Illinois Title Co. 2101 S. Arlington Hts Rd Arlington Heights, IL 60005	Greater Illinois Title Co. 1795 W. State St., #A Geneva, IL 60134
Greater Illinois Title Co. 930 W. 175 th Street Homewood, IL 60430	Greater Illinois Title Co. 1557 Warren Avenue Downers Grove, IL 60515	Greater Illinois Title Co. 501 Riverside Dr., #209 Gurnee, IL 60031	Greater Illinois Title Co. 654 W. Veterans Pkwy Yorkville, IL 60560
Greater Illinois Title Co. 101 N. Virginia Street Crystal Lake, IL 60014	Greater Illinois Title Co. 707 Skokie Blvd. 6 th Fl. Northbrook, IL 60062	Greater Illinois Title Co. 15255 S. 94 th Avenue, #543 Orland Park, IL 60462	Greater Illinois Title Co. 939 W. North Ave. #750 Chicago, IL 60642

FOR CLOSING PACKAGES: E.DOC@GITC.COM (email pkg fee = \$45 per loan package)

CPL / Insured Closing Letter Requests: closingletter@gitc.com

NOTE : Pursuant to the Illinois Good Funds Law effective January 1, 2010 (Section 215 ILCS 155/26) Greater Illinois Title Company shall not make disbursements in connection with any escrows, settlements or closings unless the funds in the aggregate amount of \$50,000 or greater are "good funds" defined as (a) wired funds (b) checks issued by a government entity (c) checks drawn on the trust account of a title insurance company or title insurance agent or (d) if the funds are "collected funds" as defined in the above statute as funds that are deposited, finally settled and credited to the title company's fiduciary trust account.

Funds in the aggregate amount of less than \$50,000 from any single party may be in the form of (1) wired funds (2) cashier's checks, official bank checks or certified checks (3) checks drawn on the trust account of any licensed lawyer or real estate broker (4) checks issued by a government entity (5) checks drawn on the fiduciary trust account of a title insurance company or title insurance agent.

Under all circumstances, Greater Illinois Title Company reserves the right to approve all funds and to make determinations of whether there are sufficient funds available for withdrawal in the account upon which the funds are drawn at the time of disbursement.

AMENDMENT OF CONVEYANCE OF CITY-OWNED PROPERTY AT 8902 --
8956 S. LOOMIS ST. TO FULL CIRCLE COMMUNITIES, INC.

[O2017-3882]

The Committee on Housing and Real Estate submitted the following report:

CHICAGO, June 28, 2017.

To the President and Members of the City Council:

Your Committee on Housing and Real Estate, for which a meeting was held on June 13, 2017, having had under consideration the ordinance introduced by Alderman Howard Brookins, Jr. on May 24, 2017, this being the amendment of a previously-passed sale of City-owned property at 8902 -- 8956 South Loomis Street, begs leave to recommend that Your Honorable Body *Pass* said ordinance transmitted herewith.

This recommendation was concurred in by a voice vote of all committee members present, with no dissenting votes.

Respectfully submitted,

(Signed) JOSEPH A. MOORE,
Chairman.

On motion of Alderman Mitchell, the said proposed ordinance transmitted with the foregoing committee report was *Passed* by yeas and nays as follows:

Yeas -- Aldermen Moreno, Hopkins, King, Hairston, Sawyer, Mitchell, Harris, Beale, Sadlowski Garza, Thompson, Cárdenas, Quinn, Burke, Lopez, Foulkes, D. Moore, Curtis, O'Shea, Cochran, Brookins, Muñoz, Zalewski, Scott, Solis, Maldonado, Burnett, Ervin, Taliaferro, Reboyras, Santiago, Waguespack, Mell, Austin, Ramirez-Rosa, Villegas, Mitts, Sposato, Laurino, O'Connor, Napolitano, Reilly, Smith, Tunney, Arena, Cappleman, Pawar, Osterman, J. Moore, Silverstein -- 49.

Nays -- None.

Alderman Beale moved to reconsider the foregoing vote. The motion was lost.

The following is said ordinance as passed:

WHEREAS, The City of Chicago (the "City"), a home rule unit of government under Section 6(a), Article VII of the 1970 Constitution of the State of Illinois, has heretofore found and does hereby find that there exists within the City a serious shortage of decent, safe and sanitary rental housing available to persons of low- and moderate-income; and

WHEREAS, The City Council of the City on April 19, 2017, passed that certain ordinance ("Ordinance") relating to the making of a loan to Brainerd Park Apartments Limited Partnership, an Illinois limited partnership (the "Borrower"), of which Brainerd Park GP LLC, an Illinois limited liability company, is the sole general partner (of which Full Circle Communities, Inc., an Illinois not-for-profit corporation ("FCC"), is the managing member and Christian Community Health Center, an Illinois not-for-profit corporation, is a member), in an amount not to exceed \$1,900,000 (the "Loan"), to be funded from multi-family program funds, as more specifically set forth in the Ordinance; and

WHEREAS, The Ordinance authorized the City's conveyance to FCC of 12 vacant, City-owned parcels of real property commonly known as 8902 -- 8956 South Loomis Street, Chicago, Illinois (the "City Property"), for immediate reconveyance to the Borrower; and

WHEREAS, The Ordinance set forth certain conditions precedent to the City's closing on the conveyance of the City Property, including the requirement in paragraph 4 of Section 5(viii) of the Ordinance that FCC obtain a draft No Further Remediation from the Illinois Environmental Protection Agency; and

WHEREAS, FCC has proposed, and the City's Department of Planning and Development has agreed, that in order to facilitate the timely closing of the conveyance of the City Property, the City will not require a draft No Further Remediation letter as a condition to the closing, but rather require receipt of the Illinois Environmental Protection Agency's approval of the Comprehensive Site Investigation Report/Remedial Objectives Report/Remedial Action Plan (CSIR/ROR/RAP) within six months following the closing; now, therefore,

Be It Ordained by the City Council of the City of Chicago:

SECTION 1. Incorporation Of Recitals. The above recitals are expressly incorporated in and made a part of this ordinance as though fully set forth herein.

SECTION 2. Closing Conditions. Paragraph 4 of Section 5(viii) of the Ordinance is hereby amended and restated to read as follows: "FCC must receive the Illinois Environmental Protection Agency's written approval of the Comprehensive Site Investigation Report/Remedial Objectives Report/Remedial Action Plan (CSIR/ROR/RAP) within six months following the closing, unless such condition is waived, in writing, by the Commissioner of DPD".

SECTION 3. Severance. To the extent that any ordinance, resolution, rule, order or provision of the Municipal Code of Chicago, or part thereof, is in conflict with the provisions of this ordinance, the provisions of this ordinance shall control. If any section, paragraph, clause or provision of this ordinance shall be held invalid, the invalidity of such section, paragraph, clause or provision shall not affect any of the other provisions of this ordinance.

SECTION 4. Effective Date. This ordinance shall be effective as of the date of its passage and approval.

FIRST AMENDMENT TO LEASE AGREEMENT WITH ILLINOIS RETAIL MERCHANTS ASSOCIATION FOR USE OF OFFICE SPACE LOCATED AT 216 BROADWAY, STE. 105, SPRINGFIELD, IL.

[O2017-3955]

The Committee on Housing and Real Estate submitted the following report:

CHICAGO, June 28, 2017.

To the President and Members of the City Council:

Your Committee on Housing and Real Estate, for which a meeting was held on June 13, 2017, having had under consideration the ordinance introduced by Mayor Rahm Emanuel on May 24, 2017, this being the amendment to a lease agreement for office space at 216 Broadway, Suite 105, in Springfield, Illinois, begs leave to recommend that Your Honorable Body *Pass* said ordinance transmitted herewith.

This recommendation was concurred in by a voice vote of all committee members present, with no dissenting votes.

Respectfully submitted,

(Signed) JOSEPH A. MOORE,
Chairman.

On motion of Alderman Mitchell, the said proposed ordinance transmitted with the foregoing committee report was *Passed* by yeas and nays as follows:

Yeas -- Aldermen Moreno, Hopkins, King, Hairston, Sawyer, Mitchell, Harris, Beale, Sadlowski Garza, Thompson, Cárdenas, Quinn, Burke, Lopez, Foulkes, D. Moore, Curtis, O'Shea, Cochran, Brookins, Muñoz, Zalewski, Scott, Solis, Maldonado, Burnett, Ervin, Taliaferro, Reboyas, Santiago, Waguespack, Mell, Austin, Ramirez-Rosa, Villegas, Mitts, Sposato, Laurino, O'Connor, Napolitano, Reilly, Smith, Tunney, Arena, Cappleman, Pawar, Osterman, J. Moore, Silverstein -- 49.

Nays -- None.

Alderman Beale moved to reconsider the foregoing vote. The motion was lost.

The following is said ordinance as passed:

Be It Ordained by the City Council of the City of Chicago:

SECTION 1. On behalf of the City of Chicago, as tenant, the Commissioner of the Department of Fleet and Facility Management is authorized to execute a First Amendment to Lease with the Illinois Retail Merchants Association, as landlord, for the continued use of approximately 800 square feet of office space located at 216 Broadway, Suite 105, Springfield, Illinois; such First Amendment to Lease to be approved as to form and legality by the Corporation Counsel in substantially the following form:

[First Amendment to Lease immediately follows
Section 2 of this ordinance.]

SECTION 2. This ordinance shall be effective from and after the date of its passage and approval.

First Amendment to Lease referred to in this ordinance reads as follows:

First Amendment To Lease No. 14157.

This First Amendment to Lease (this "Amendment") dated as of _____, 2017 (the "Amendment Execution Date") by and between Illinois Retail Merchants Association, an Illinois nonprofit corporation ("Landlord") and the City of Chicago, an Illinois municipal corporation and home rule unit of government ("Tenant" or "City").

Recitals.

Whereas, Landlord is the owner of the real property more commonly known as 216 Broadway, City of Springfield, County of Sangamon, Illinois (the "Building"); and

Whereas, Tenant leases and occupies approximately 800 square feet of ground floor space in Suite 105 of the Building (the "Premises") under a lease with Landlord dated June 24, 2010 (the "Lease"); and

Whereas, The term of the Lease expired on December 31, 2015, and Tenant continues to occupy the Premises on a month to month basis pursuant to the holdover provision in Section 9.1 of the Lease; and

Whereas, Landlord and Tenant desire to modify certain terms and conditions of the Lease, all on the terms and conditions hereinafter set forth;

Now, Therefore, In consideration of the mutual covenants of the parties herein and other good and valuable consideration, the receipt and sufficiency of which are hereby mutually acknowledged, Landlord and Tenant agree as follows:

1. Definitions.

All capitalized terms used but not defined in this Amendment shall have the same meanings ascribed to them in the Lease.

2. Term.

Landlord and Tenant hereby agree that the expiration date of the Lease is hereby extended to December 31, 2023, unless sooner terminated as set forth in the Lease.

3. Rent.

Tenant shall pay base rent for the Premises in the amount of:

(a) One Thousand Sixty-two and 50/100 Dollars (\$1,062.50) per month for the period beginning on the Amendment Execution Date and ending on December 31, 2017, with said amount being pro-rated on a per diem basis in the event the Amendment Execution Date is not the first day of the month.

(b) One Thousand Seventy-five and no/100 Dollars (\$1,075.00) per month for the period beginning on January 1, 2018 and ending on December 31, 2018.

(c) One Thousand Eighty-seven and 50/100 Dollars (\$1,087.50) per month for the period beginning on January 1, 2019 and ending on December 31, 2019.

(d) One Thousand One Hundred and no/100 Dollars (\$1,100.00) per month for the period beginning on January 1, 2020 and ending on December 31, 2020.

(e) One Thousand One Hundred Twelve and 50/100 Dollars (\$1,112.50) per month for the period beginning on January 1, 2021 and ending on December 31, 2021.

(f) One Thousand One Hundred Twenty-five and no/100 Dollars (\$1,125.00) per month for the period beginning on January 1, 2022 and ending on December 31, 2022.

(g) One Thousand One Hundred Thirty-seven and 50/100 Dollars (\$1,137.50) per month for the period beginning on January 1, 2023 and ending on December 31, 2023.

4. Holdover.

Any holding over by Tenant shall be construed to be a tenancy from month to month only beginning January 1, 2024 with rent at the same rate set forth in Section 3(g) of this Amendment.

5. Insurance.

The Landlord shall procure and maintain at all times, at Landlord's own expense, during the term of this Lease, the insurance coverages and requirements specified below.

The kinds and amounts of insurance required are as follows:

(a) Workers' Compensation And Employer's Liability Insurance.

Workers' Compensation and Employer's Liability Insurance, in accordance with the laws of the State of Illinois covering all Landlord's employees and Employer's Liability coverage with limits of not less than \$100,000 for each accident or illness in connection with work performed by Landlord.

(b) Commercial Liability Insurance (Primary And Umbrella).

Commercial Liability Insurance or equivalent with limits of not less than \$2,000,000 per occurrence, for bodily injury, personal injury, and property damage liability. The City of Chicago is to be named as additional insureds on a primary, noncontributory basis for any liability arising directly or indirectly from this Lease.

(c) Automobile Liability Insurance (Primary And Umbrella).

When any motor vehicles (owned, non-owned and hired) are used in connection with work to be performed by Landlord, the Landlord shall provide Comprehensive Automobile Liability Insurance with limits of not less than \$1,000,000 per occurrence, for bodily injury and property damage caused by such vehicles.

(d) Property Insurance.

Property insurance coverage shall be maintained by the Landlord for full replacement value covering the building in which the Premises is located to protect against loss, damage to or destruction of such building.

The Landlord shall be responsible for all loss or damage to personal property (including but not limited to materials, equipment, tools and supplies), owned or rented, by the Landlord.

6. Other Terms Of Insurance.

Within 30 days after receipt of written request from Tenant, the Landlord will furnish the City of Chicago, Department of Fleet and Facility Management, Office of Real Estate Management, 30 North LaSalle Street, Suite 300, Chicago, Illinois 60602, a Certificate of Insurance evidencing the required coverage to be in force on the date of this Lease. The Landlord shall submit evidence on insurance prior to the commencement of the term. The receipt of any certificates does not constitute agreement by the City that the insurance requirements in the Lease have been fully met or that the insurance policies indicated on the certificate are in compliance with all Lease requirements. The failure of the City to obtain certificates or other insurance evidence from Landlord shall not be deemed to be a waiver by the City. Nonconforming insurance shall not relieve Landlord of its obligation to provide Insurance as specified herein. Nonfulfillment of the insurance conditions may constitute a violation of the Lease.

The Insurance shall provide that should any of the applicable policies be canceled before the expiration date thereof, the issuing insurer will endeavor to mail 60 days prior written notice to be given to the City in the event coverage is substantially changed, canceled, or non-renewed but failure to do so shall impose no obligation or liability of any kind upon the insurer, its agents or representatives.

Any and all deductibles or self-insured retentions on referenced insurance coverages shall be borne by Landlord.

The Landlord agrees that Landlord shall waive the right of subrogation against the City of Chicago.

The Landlord expressly understands and agrees that any coverages and limits furnished by Landlord shall in no way limit the Landlord's liabilities and responsibilities specified within the Lease documents or by law.

The Landlord expressly understands and agrees that any insurance or self-insurance programs maintained by the City of Chicago shall apply in excess of and not contribute with insurance provided by the Landlord under the lease.

The required insurance shall not be limited by any limitations expressed in the indemnification language herein or any limitation placed on the indemnity therein given as a matter of law.

7. Notice.

All notices, demands and requests which may be or are required to be given demanded or requested by either party to the other shall be in writing. All notices,

demands and requests by Landlord to Tenant shall be delivered by national overnight courier or shall be sent by United States registered or certified mail, return receipt requested, postage prepaid addressed to Tenant as follows:

Department of Fleet and Facility Management
Office of Real Estate Management
City of Chicago
30 North LaSalle Street, Suite 300
Chicago, Illinois 60602

or at such other place as Tenant may from time to time designate by written notice to Landlord and to Tenant at the Premises. All notices, demands, and requests by Tenant to Landlord shall be delivered by a national overnight courier or shall be sent by United States registered or certified mail, return receipt requested, postage prepaid, addressed to Landlord as follows:

Tonya Triche Dawood
Illinois Retail Merchants Association
216 West Jackson Boulevard, Suite 915
Chicago, Illinois 60606

or at such other place as Landlord may from time to time designate by written notice to Tenant. Any notice, demand or request which shall be served upon Landlord by Tenant, or upon Tenant by Landlord, in the manner aforesaid, shall be deemed to be sufficiently served or given for all purposes hereunder at the time such notice, demand or request shall be mailed.

8. Hiring Plan Prohibitions.

(i) The City is subject to the June 16, 2014 "City of Chicago Hiring Plan", as amended (the "2014 City Hiring Plan") entered in *Shakman v. Democratic Organization of Cook County*, Case Number 69 C 2145 (United States District Court for the Northern District of Illinois). Among other things, the 2014 City Hiring Plan prohibits the City from hiring persons as governmental employees in non-exempt positions on the basis of political reasons or factors.

(ii) Landlord is aware that City policy prohibits City employees from directing any individual to apply for a position with Landlord, either as an employee or as a subcontractor, and from directing Landlord to hire any individual as an employee or as a subcontractor. Accordingly, Landlord must follow its own hiring and contracting procedures, without being influenced by City or City employees. Any and all personnel provided by Landlord under this Lease are employees or subcontractors of Landlord, not employees of the City. This Lease is not intended to and does not constitute, create, give rise to, or otherwise recognize an employer-employee relationship of any kind between the City and any personnel provided by Landlord.

(iii) Landlord will not condition, base, or knowingly prejudice or affect any term or aspect of the employment of any personnel provided under this Lease, or offer employment to any individual to provide services under this Lease, based upon or because of any political reason or factor, including, without limitation, any individual's political affiliation, membership in a political organization or party, political support or activity, political financial contributions, promises of such political support, activity or financial contributions, or such individual's political sponsorship or recommendation. For purposes of this Lease, a political organization or party is an identifiable group or entity that has as its primary purpose the support of or opposition to candidates for elected public office. Individual political activities are the activities of individual persons in support of or in opposition to political organizations or parties or candidates for elected public office.

(iv) In the event of any communication to Landlord by a City employee or City official in violation of paragraph (ii) above, or advocating a violation of paragraph (iii) above, Landlord will, as soon as is reasonably practicable, report such communication to the Hiring Oversight Section of the City's Office of the Inspector General ("OIG Hiring Oversight"), and also to the head of the relevant City department utilizing services provided under this Lease. Landlord will also cooperate with any inquiries by OIG Hiring Oversight.

9. Reaffirmation Of Lease.

Except to the extent expressly set forth in this Amendment, all of the terms and conditions of the Lease shall remain in full force and effect and are hereby ratified and affirmed. If there is any conflict between the terms and provisions of the Lease and the terms and provisions of this Amendment, the terms and provisions of this Amendment shall control.

10. Governing Law And Severability.

This Amendment shall be governed by and construed in accordance with the laws of the State of Illinois. In the event that any provision of this Amendment shall at any time be found to be invalid or otherwise rendered unenforceable, such provision shall be limited to the extent necessary to render the same valid, or shall be excised from this Amendment, as the circumstances require, and this Amendment shall be construed as if said provision had been incorporated herein as so limited or as if said provision had not been included herein, as the case may be.

11. Counterparts.

This Amendment may be executed in two or more counterparts, each of which shall be deemed an original, but all of which together shall constitute one and the same instrument. This Amendment may be executed and delivered via email or PDF.

12. Effectiveness.

This Amendment is not effective unless and until the same is signed and delivered by both Tenant and Landlord.

In Witness Hereof, The parties hereto have caused this Amendment to be duly executed on the date first written above.

Landlord:

Illinois Retail Merchants Association,
an Illinois nonprofit corporation

By: _____

Name: _____

Its: _____

Tenant:

City of Chicago, an Illinois municipal corporation
and home rule unit of government

Department of Fleet and Facility Management

By: _____

Name: _____

Its: Commissioner

Approved as to Form and Legality:

By: Department of Law

By: _____
Chief Assistant Corporation Counsel

COMMITTEE ON HUMAN RELATIONS.

AMENDMENT OF TITLE 2 OF MUNICIPAL CODE BY ADDING NEW CHAPTER 2-178 ENTITLED "PROHIBITION ON PARTICIPATION IN REGISTRY PROGRAMS".

[O2017-3887]

The Committee on Human Relations submitted the following report:

CHICAGO, June 28, 2017.

To the President and Members of the City Council:

Your Committee on Human Relations to which was referred an ordinance by Mayor Rahm Emanuel, together with Alderman Laurino (39), Alderman Reboyras (30) and Alderman J. Moore (49), amending Municipal Code Title 2 by adding new Chapter 2-178 entitled "Prohibition on Participation in Registry Programs", having the same under advisement, begs leave to report and recommend that Your Honorable Body *Pass* the proposed ordinance transmitted herewith.

This recommendation was concurred in by a unanimous vote of the members of the committee present, with no dissenting votes.

Respectfully submitted,

(Signed) JASON C. ERVIN,
Vice-Chairman.

On motion of Alderman Ervin, the said proposed ordinance transmitted with the foregoing committee report was *Passed* by yeas and nays as follows:

Yeas -- Aldermen Moreno, Hopkins, King, Hairston, Sawyer, Mitchell, Harris, Beale, Sadlowski Garza, Thompson, Cárdenas, Quinn, Burke, Lopez, Foulkes, D. Moore, Curtis, O'Shea, Cochran, Brookins, Muñoz, Zalewski, Scott, Solis, Maldonado, Burnett, Ervin, Taliaferro, Reboyras, Santiago, Waguespack, Mell, Austin, Ramirez-Rosa, Villegas, Mitts, Sposato, Laurino, O'Connor, Napolitano, Reilly, Smith, Tunney, Arena, Cappleman, Pawar, Osterman, J. Moore, Silverstein -- 49.

Nays -- None.

Alderman Beale moved to reconsider the foregoing vote. The motion was lost.

The following is said ordinance as passed:

WHEREAS, The City of Chicago ("City") is a home rule municipality as described in Section 6(a), Article VII of the 1970 Constitution of the State of Illinois and, as such, may exercise any power and perform any function pertaining to its government and affairs; and

WHEREAS, The current presidential administration has threatened to create national registries of residents based on various demographic factors in response to an unsubstantiated threat that these residents may pose; and

WHEREAS, Since January, the presidential administration has issued executive orders seeking to bar travel from certain countries based on religion and country of origin; and

WHEREAS, It is reasonable to believe that the presidential administration will follow through on its threat to develop national registries; and

WHEREAS, Such registries have been used as a prelude for discriminatory acts, and have been used to carry out religious persecution, hate crimes, and genocide; and

WHEREAS, Such registries would not contribute to the health, safety, and morals of the City of Chicago; now, therefore,

Be It Ordained by the City Council of the City of Chicago:

SECTION 1. The foregoing recitals are adopted and are incorporated into and made a part of this ordinance.

SECTION 2. Title 2 of the Municipal Code of Chicago is hereby amended by creating a new Chapter 2-178, as follows:

Chapter 2-178.

Prohibition On Participation In Registry Programs.

2-178-010 Definitions.

For purposes of this chapter, the following definitions apply:

"Agency" means every City department, agency, division, commission, council, committee, board, or other body established by authority of an ordinance or executive order.

"Agent" means any person employed by or acting on behalf of an Agency.

“Personal Demographic Information” means information concerning a person’s race, color, gender identity, age, religion, disability, national origin, ancestry, sexual orientation, marital status, parental status, military status, source of income, credit history (within the meaning of Section 2-160-053) or criminal record or criminal history (within the meaning of Section 2-160-054) that can be used to contact, track, locate, identify, or reasonably infer the identity of, a specific individual.

“Registry Program” means a public, private, or joint public-private initiative intended to create a compilation of Personal Demographic Information stored in any form. “Registry Program” does not include the decennial census mandated by Article I, Section 2 of the United States Constitution.

2-178-020 Prohibition On Participation In A Registry Programs.

(a) No Agent or Agency shall use City monies, facilities, property, equipment, or personnel to participate in or provide support in any manner for the creation, publication, or maintenance of a Registry Program.

(b) Notwithstanding any other law, no Agent or Agency shall provide or disclose to any government authority Personal Demographic Information regarding any individual that is requested for the purpose of (1) creating a Registry Program; or (2) requiring registration of persons in a Registry Program. This includes a prohibition on making available Personal Demographic Information from any Agency database for such purposes, and includes any City database maintained by a private vendor under contract with the City.

(c) Nothing in this chapter prohibits an Agent or Agency from sending to, or receiving from, any local, state, or federal agency, aggregate information concerning Personal Demographic Information where such information cannot be used to identify individual persons.

(d) Nothing in this chapter prohibits an Agent or Agency from sending to, or receiving from, a federal agency charged with enforcement of federal immigration law information regarding an individual’s citizenship or immigration status, lawful or unlawful. “Information regarding an individual’s citizenship or immigration status, lawful or unlawful” for purposes of this chapter, shall be interpreted consistently with Section 1373 of Title 8 of the United States Code.

(e) Nothing in this chapter prohibits an Agent or Agency from creating or maintaining a database that contains Personal Demographic Information where such information is collected for purposes of complying with anti-discrimination laws or laws regarding the administration of public benefits, or for purposes of ensuring City programs adequately serve the City’s communities, or where the City collects this information to administer or ensure equal access to City services, benefits, contracts, and programs. For purposes of this subsection, “programs” includes permits, licenses, and other regulatory programs.

SECTION 3. This ordinance shall take full force and effect upon passage and publication.

REAFFIRMATION OF COMMITMENT TO PREVENT DISCRIMINATION AGAINST ANY AND ALL PERSONS AND RESTRICTION OF NON-ESSENTIAL CITY-FUNDED EMPLOYEE TRAVEL BY EMPLOYEES REPRESENTING CITY OF CHICAGO TO STATE OF NORTH CAROLINA.

[R2017-291]

The Committee on Human Relations submitted the following report:

CHICAGO, June 28, 2017.

To the President and Members of the City Council:

Your Committee on Human Relations to which was referred a resolution by Mayor Rahm Emanuel reaffirming the commitment to restrict non-essential City-funded employee travel to State of North Carolina, having the same under advisement, begs leave to report and recommend that Your Honorable Body *Adopt* the proposed resolution transmitted herewith.

This recommendation was concurred in by a unanimous vote of the members of the committee present, with no dissenting votes.

Respectfully submitted,

(Signed) JASON C. ERVIN,
Vice-Chairman.

On motion of Alderman Ervin, the said proposed resolution transmitted with the foregoing committee report was *Adopted* by yeas and nays as follows:

Yeas -- Aldermen Moreno, Hopkins, King, Hairston, Sawyer, Mitchell, Harris, Beale, Sadlowski Garza, Thompson, Cárdenas, Quinn, Burke, Lopez, Foulkes, D. Moore, Curtis, O'Shea, Cochran, Brookins, Muñoz, Zalewski, Scott, Solis, Maldonado, Burnett, Ervin, Taliaferro, Reboyras, Santiago, Waguespack, Mell, Austin, Ramirez-Rosa, Villegas, Mitts, Sposato, Laurino, O'Connor, Napolitano, Reilly, Smith, Tunney, Arena, Cappleman, Pawar, Osterman, J. Moore, Silverstein -- 49.

Nays -- None.

Alderman Beale moved to reconsider the foregoing vote. The motion was lost.

The following is said resolution as adopted:

WHEREAS, The City of Chicago is, and shall remain, a welcoming city for all, espousing the values of tolerance and inclusion, and a commitment to protecting all persons from discrimination regardless of sexuality or gender identity; and

WHEREAS, Chicago has established itself as a national leader in protecting the civil rights and liberties of those in the LGBTQ community, including prohibitions on discrimination on the basis of gender identity in the Human Rights Ordinance and Fair Housing Ordinance, and legislation prohibiting the Police Department from profiling based on gender identity; and

WHEREAS, In February of 2016, Charlotte, North Carolina passed an ordinance that expanded protections based on sexual orientation and gender identity, including allowing transgender individuals to use the public restroom that corresponds to their gender identity; and

WHEREAS, In response, Governor Pat McCrory, a former Mayor of Charlotte, characterized the ordinance as a threat to public safety. The North Carolina General Assembly convened a special session for the sole purpose of undoing Charlotte's anti-discrimination ordinance and barring any other North Carolina governmental body from enacting similar protections; and

WHEREAS, With unusual haste, in a single day the North Carolina General Assembly introduced, twice amended, and passed House Bill 2 by an overwhelming majority vote in its House of Representatives and unanimously in its Senate. On the same day, Governor Pat McCrory signed House Bill 2 into law; and

WHEREAS, This newly enacted law overturned Charlotte's anti-discrimination ordinance, prohibited other local government entities from enacting their own similar protections, and imposed unfair restrictions on recognition of gender identity and restroom use; and

WHEREAS, National reaction to North Carolina's regressive and short-sighted new law was swift and substantial, with many businesses, associations, and event organizers refusing to do business in the state, and leading to the loss of thousands of new jobs and millions of dollars in business opportunities. Because of this unified action, North Carolina faces a projected economic loss of nearly \$4 billion by 2028 according to the Associated Press. The City of Chicago joined in this response, restricting any non-essential City-funded or other travel by an employee representing the City of Chicago to the State of North Carolina; and

WHEREAS, In March of 2017, North Carolina's General Assembly partially repealed the discriminatory law, but still failed to account for the rights of the broader LGBTQ community. North Carolina's local governments and municipalities still cannot pass their own anti-discrimination laws, and the new provisions continue to make it difficult for the transgender community to access restrooms consistent with their gender identity; and

WHEREAS, Until North Carolina acknowledges the rights of the LGBTQ community and treats all individuals fairly, Chicago will continue to restrict travel to North Carolina; now, therefore,

Be It Resolved, That we, the Mayor and the members of the City Council, assembled this 19th day of April 2017, reaffirm our commitment to preventing discrimination against any and all persons, and will continue to restrict all non-essential City-funded or other travel by an employee representing the City of Chicago to the State of North Carolina; and

Be It Further Resolved, That the City of Chicago encourages the State of North Carolina to embrace the diversity of its residents, including all members of the LGBTQ community, and to adopt laws and policies embracing tolerance and inclusion, rather than oppression and division; and

Be It Further Resolved, That the City of Chicago celebrates diversity, and extends a message to all persons suffering under the negative effects of North Carolina's discriminatory laws and policies that you are welcome here; and

Be It Further Resolved, That the Clerk of the City of Chicago shall transmit suitable copies of this resolution to Governor Roy Cooper; Lieutenant Governor Dan Forest, President of the North Carolina Senate; Representative Tim Moore, Speaker of the North Carolina House of Representatives; S. Lewis Ebert, President and CEO of the North Carolina Chamber; and Chris Sgro, Executive Director of Equality North Carolina.

CALL UPON GOVERNOR BRUCE RAUNER TO SIGN HOUSE BILL 3711 AND RESTORE ILLINOIS STATE HATE CRIMES COMMISSION.

[R2017-460]

The Committee on Human Relations submitted the following report:

CHICAGO, June 28, 2017.

To the President and Members of the City Council:

Your Committee on Human Relations to which was referred a resolution by Alderman Pat Dowell (3) and others, urging Governor Bruce Rauner to sign House Bill 3711 and to restore the Illinois State Hate Crimes Commission, having the same under advisement, begs leave to report and recommend that Your Honorable Body *Adopt* the proposed resolution transmitted herewith.

This recommendation was concurred in by a unanimous vote of the members of the committee present, with no dissenting votes.

Respectfully submitted,

(Signed) JASON C. ERVIN,
Vice-Chairman.

On motion of Alderman Ervin, the said proposed resolution transmitted with the foregoing committee report was *Adopted* by yeas and nays as follows:

Yeas -- Aldermen Moreno, Hopkins, King, Hairston, Sawyer, Mitchell, Harris, Beale, Sadlowski Garza, Thompson, Cárdenas, Quinn, Burke, Lopez, Foulkes, D. Moore, Curtis, O'Shea, Cochran, Brookins, Muñoz, Zalewski, Scott, Solis, Maldonado, Burnett, Ervin, Taliaferro, Reboyas, Santiago, Waguespack, Mell, Austin, Ramirez-Rosa, Villegas, Mitts, Sposato, Laurino, O'Connor, Napolitano, Reilly, Smith, Tunney, Arena, Cappleman, Pawar, Osterman, J. Moore, Silverstein -- 49.

Nays -- None.

Alderman Beale moved to reconsider the foregoing vote. The motion was lost.

The following is said resolution as adopted:

WHEREAS, The City of Chicago is home to a diverse range of persons of various national origin, ability, sexual orientation, gender identity, and ethnic, racial, and religious backgrounds; and

WHEREAS, Hate crimes against such persons and communities in the City have risen at an alarming rate of 20 percent in 2016, reaching the highest frequency in five years; and

WHEREAS, The City seeks to protect the lives and property of its residents in its own capacity and by promoting the safety of those groups throughout our state and nation; and

WHEREAS, The increase in hate crimes must be addressed through a statewide, multifaceted approach; and

WHEREAS, An active Illinois State Commission on discrimination and hate crimes serves an important role in combatting these discriminatory, unlawful acts; and

WHEREAS, Governor Rauner has not yet appointed persons to fill the 20 vacant positions required for a fully functioning commission; and

WHEREAS, The restoration of the commission is vital in bringing community leaders and advocates together to work toward solutions to reverse the troublesome trend of hate crimes in the State of Illinois and the City; and

WHEREAS, Legislation strengthening the current hate crimes law passed in the State of Illinois 100th General Assembly, in the form of House Bill 3711, and awaits the Governor's signature; and

WHEREAS, House Bill 3711 expands the reach of protection from hate crimes, provides the attorney general with civil enforcement authority, ensures all victims of hate crimes a civil remedy, and allows judges to impose civil penalties, bolstering the effect of the Illinois Hate Crimes Act; and

WHEREAS, This legislative effort provides adequate protection and appropriate remedies for victims, while creating measures to deter the engagement in such acts, which furthers the mission of decreasing incidences of hate crimes; and

WHEREAS, The restoration of the commission and the enactment of House Bill 3711 are necessary steps toward ensuring the welfare and safety of marginalized groups and the security of all residents of the City; now, therefore,

Be It Resolved, That we, the Mayor and members of the City Council of the City of Chicago, assembled this 28th day of June 2017, do hereby urge the governor to restore the Illinois State Hate Crimes Commission and sign House Bill 3711 into law; and

Be It Further Resolved, That a suitable copy of this resolution be delivered to the governor of the State of Illinois as a sign of our commitment to combatting the issue of hate crimes in our communities.

COMMITTEE ON LICENSE AND CONSUMER PROTECTION.

APPOINTMENT OF ROSA ESCARENO AS COMMISSIONER OF BUSINESS AFFAIRS AND CONSUMER PROTECTION.

[A2017-42]

The Committee on License and Consumer Protection submitted the following report:

CHICAGO, June 28, 2017.

To the President and Members of the City Council:

Your Committee on License and Consumer Protection, having under consideration a communication introduced by Mayor Rahm Emanuel (which was referred on May 24, 2017), appointing Rosa Escareno as Commissioner of Business Affairs and Consumer Protection, begs leave to recommend that Your Honorable Body *Approve* the appointment which is transmitted herewith.

This recommendation was concurred in by a viva voce vote of the members of the committee on June 21, 2017.

Respectfully submitted,

(Signed) EMMA MITTS,
Chairman.

On motion of Alderman Mitts, the committee's recommendation was *Concurred In* and the said proposed appointment of Rosa Escareno as Commissioner of Business Affairs and Consumer Protection was *Approved* by yeas and nays as follows:

Yeas -- Aldermen Moreno, Hopkins, King, Hairston, Sawyer, Mitchell, Harris, Beale, Sadlowski Garza, Thompson, Cárdenas, Quinn, Burke, Lopez, Foulkes, D. Moore, Curtis, O'Shea, Cochran, Brookins, Muñoz, Zalewski, Scott, Solis, Maldonado, Burnett, Ervin, Taliaferro, Reboyras, Santiago, Waguespack, Mell, Austin, Ramirez-Rosa, Villegas, Mitts, Sposato, Laurino, O'Connor, Napolitano, Reilly, Smith, Tunney, Arena, Cappleman, Pawar, Osterman, J. Moore, Silverstein -- 49.

Nays -- None.

Alderman Beale moved to reconsider the foregoing vote. The motion was lost.

At this point in the proceedings, the Honorable Rahm Emanuel, Mayor, rose and extended congratulations to Rosa Escareno on the approval of her appointment as Commissioner of Business Affairs and Consumer Protection. Lauding Ms. Escareno for her experience and dedication, Mayor Emanuel expressed his support for and confidence in Ms. Escareno as she leads the department to the next level of professionalism.

AMENDMENT OF SECTION 4-6-040 OF MUNICIPAL CODE REGARDING
STAFFING REQUIREMENTS AT COIN-OPERATED SELF-SERVICE LAUNDRIES.
[O2017- 3859]

The Committee on License and Consumer Protection submitted the following report:

CHICAGO, June 28, 2017.

To the President and Members of the City Council:

Your Committee on License and Consumer Protection, having under consideration an ordinance introduced by Mayor Emanuel and the Commissioner of Business Affairs and Consumer Protection (which was referred on May 24, 2017), to amend Section 4-6-040 of the Municipal Code of Chicago regarding staffing requirements at coin-operated laundries, begs leave to recommend that Your Honorable Body *Pass* the ordinance which is transmitted herewith.

This recommendation was concurred in by a viva voce vote of the members of the committee on June 21, 2017.

Respectfully submitted,

(Signed) EMMA MITTS,
Chairman.

On motion of Alderman Mitts, the said proposed ordinance transmitted with the foregoing committee report was *Passed* by yeas and nays as follows:

Yeas -- Aldermen Moreno, Hopkins, King, Hairston, Sawyer, Mitchell, Harris, Beale, Sadlowski Garza, Thompson, Cárdenas, Quinn, Burke, Lopez, Foulkes, D. Moore, Curtis, O'Shea, Cochran, Brookins, Muñoz, Zalewski, Scott, Solis, Maldonado, Burnett, Ervin, Taliaferro, Reboyas, Santiago, Waguespack, Mell, Austin, Ramirez-Rosa, Villegas, Mitts, Sposato, Laurino, O'Connor, Napolitano, Reilly, Smith, Tunney, Arena, Cappleman, Pawar, Osterman, J. Moore, Silverstein -- 49.

Nays -- None.

Alderman Beale moved to reconsider the foregoing vote. The motion was lost.

The following is said ordinance as passed:

Be It Ordained by the City Council of the City of Chicago:

SECTION 1. Section 4-6-040 of the Municipal Code of Chicago is hereby amended by deleting the language stricken through and by inserting the language underscored, as follows:

4-6-040 Laundry Service.

(Omitted text is unaffected by this ordinance.)

(d) Additional Duties -- Coin-Operated, Self-Service Laundry~~laundries~~. In addition to the duties set forth in subsection (c) of this section, the licensee of any coin-operated, self-service, coin-operated laundry shall have a duty to:

(1) ensure that ~~(i)~~ at least one attendant is physically present on the licensed premises between the hours of 6:00 P.M. and ~~6:00 A.M.~~ ~~11:30 P.M.~~, if and while the licensed premises is open for business during such hours or any portion thereof; ~~and~~
~~(ii) at least two attendants are is physically present on the licensed premises between the hours of 11:30 P.M. and 6:00 A.M., if and while the licensed premises is open for business during such hours or any portion thereof;~~

(2) if the coin-operated, self-service, coin-operated laundry is open for business between the hours of 11:30 P.M. and 6:00 A.M., (i) install and maintain a time-lapse video surveillance system to monitor the licensed premises during such hours, and (ii) retain on the licensed premises the video surveillance footage for a period of at least 30 days;

(3) if the coin-operated, self-service, coin-operated laundry is open for business between the hours of 11:30 P.M. and 6:00 A.M., not place, ~~not~~ operate ~~and~~ or ~~not~~ maintain any automatic amusement device on the licensed premises;

(Omitted text is unaffected by this ordinance.)

SECTION 2. This ordinance shall take full effect upon its passage and approval.

AMENDMENT OF TITLE 4 OF MUNICIPAL CODE BY MODIFYING SECTIONS 4-5-010 AND 4-6-010, ADDING NEW ARTICLE XXXII AND REPEALING CHAPTER 4-92 TO FURTHER REGULATE MASSAGE ESTABLISHMENTS AND MASSAGE SERVICES.

[SO2017-3911]

The Committee on License and Consumer Protection submitted the following report:

CHICAGO, June 28, 2017.

To the President and Members of the City Council:

Your Committee on License and Consumer Protection, having under consideration a substitute ordinance introduced by Alderman Matthew O'Shea and others (which was referred on May 24, 2017), to amend Chapter 4-6 of the Municipal Code of Chicago license regulations and requirements for massage establishments, begs leave to recommend that Your Honorable Body *Pass* the substitute ordinance which is transmitted herewith.

This recommendation was concurred in by a viva voce vote of the members of the committee on June 21, 2017.

Respectfully submitted,

(Signed) EMMA MITTS,
Chairman.

On motion of Alderman Mitts, the said proposed substitute ordinance transmitted with the foregoing committee report was *Passed* by yeas and nays as follows:

Yeas -- Aldermen Moreno, Hopkins, King, Hairston, Sawyer, Mitchell, Harris, Beale, Sadlowski Garza, Thompson, Cárdenas, Quinn, Burke, Lopez, Foulkes, D. Moore, Curtis, O'Shea, Cochran, Brookins, Muñoz, Zalewski, Scott, Solis, Maldonado, Burnett, Ervin, Taliaferro, Reboyras, Santiago, Waguespack, Mell, Austin, Ramirez-Rosa, Villegas, Mitts, Sposato, Laurino, O'Connor, Napolitano, Reilly, Smith, Tunney, Arena, Cappleman, Pawar, Osterman, J. Moore, Silverstein -- 49.

Nays -- None.

Alderman Beale moved to reconsider the foregoing vote. The motion was lost.

The following is said ordinance as passed:

Be It Ordained by the City Council of the City of Chicago:

SECTION 1. Section 4-6-010 of the Municipal Code of Chicago is hereby amended by deleting the struck-through text and inserting the underscored text, as follows:

4-6-010 Regulated Business License.

(a) A regulated business license shall be required for the business activities set forth in this chapter. A separate license shall be required for each separate business location.

(b) The terms defined in Section 4-4-005, as well as the general licensing provisions set forth in Chapter 4-4 shall apply to all Chapter 4-6 licenses.

(c) Business activities requiring a regulated business license under this chapter shall include the following: (1) health club; (2) clothing alteration; (3) laundry service; (4) residential real estate developer; (5) tattooing, body piercing or tanning facility; (6) day labor agency; (7) adult family care center; (8) assisted living establishment; (9) long-term care facility; (10) adult family care home; (11) automatic amusement operator; (12) private scavenger; (13) secondhand dealer in children's clothing and children's products only; (14) junk peddler; (15) debt collectors; (16) hospital; (17) hotel; (18) board-up company; (19) dry cleaner; (20) hazardous materials; (21) single-room occupancy buildings; (22) booting of motor vehicles; (23) immigration assistance; (24) expediter company; (25) expediter/natural person; (26) home occupation; (27) home repair; (28) bed-and-breakfast establishment; (29) vacation rentals; and (30) pharmaceutical representatives; and (31) massage establishments and massage services.

SECTION 2. Chapter 4-92 is hereby repealed in its entirety.

SECTION 3. Section 4-5-010 of the Municipal Code of Chicago is hereby amended by deleting the struck-through text and inserting the underscored text, as follows:

(Omitted text is unaffected by this ordinance.)

(24) Massage establishment (~~4-92~~ 4-6-320) \$550.00

(Omitted text is unaffected by this ordinance.)

SECTION 4. Chapter 4-6 is hereby amended by inserting a new Article XXXII, as follows:

Article XXXII.

Massage Establishments And Massage Services (4-6-320 Et Seq.)

4-6-320 Massage Establishments And Massage Services.

(a) Definitions. As used in this article:

"Commissioner" means the Commissioner of the Department of Business Affairs and Consumer Protection, or the Commissioner's designee.

"Department" means the Department of Business Affairs and Consumer Protection.

"Licensee" means the operator of a massage establishment.

"Massage" means a system of structured palpation or movement of the soft tissue of the body, as defined by the Illinois Massage Licensing Act, 225 ILCS 57/10. For purposes of this article, "massage" does not include a foot or chair massage performed while the recipient is fully clothed.

"Massage establishment" means any place of business that advertises or offers massage services or where any person, for any consideration whatever, engages in the practice of massage as defined above, but does not include any hospitals, nursing homes, facilities or offices at which a health care worker duly licensed by the State of Illinois provides, on an ongoing basis, professional health services to individuals, including but not limited to as services permitted by the Illinois Occupational Therapy Practice Act, 225 ILCS 75/1, et seq.; the Illinois Physical Therapy Act, 225 ILCS 90/1, et seq.; the Medical Practice Act, 225 ILCS 60/1, et seq.; or the Illinois Naprapathic Practice Act, 225 ILCS 63/1, et seq.

"Massage therapist" means any person who, for any consideration whatever, engages in the practice of massage as above defined, and who is subject to regulation by the Illinois Department of Finance and Professional Regulation under the Illinois Massage Licensing Act, 225 ILCS 57.

"Person" has the same meaning as ascribed to that term in Section 1-4-090(e).

"Sexual or genital area" of any person shall include the male or female genitals, pubic area, anus, or perineum of any person, or the vulva or breasts of a female.

(b) Application.

(1) Procedure.

Every applicant for a license to maintain, operate or conduct a massage establishment shall file an application, under oath, with the Department. The Department shall advise the applicant in writing as to whether the application has been granted or denied. If the application is denied or held for further investigation, the Department shall advise the applicant in writing of the reason for such denial or hold.

The failure or refusal of the applicant to promptly give any information relevant to the investigation of the application, or the submission of false, misleading or incomplete information on the application, or the refusal or failure of applicant to appear at any reasonable time and place for examination under oath regarding said application, or the refusal of applicant to submit to or cooperate with any inspection required under this code, shall be grounds for denial of the application.

(2) Application Contents.

The application for a license to operate a massage establishment shall set forth the exact nature of the massage to be administered and the proposed place and facilities thereof. An application for such a license shall be made in conformity with the general requirements of this code relating to license. The application shall be signed under oath by the owner of the business for which a license is sought. If the owner is a corporation, the application shall be signed by an authorized officer of the corporation. If the owner is a partnership, the application shall be signed by a partner.

In addition thereto, any applicant for a license, and each partner or limited partner of an applicant, if a partnership applicant, and each officer and director of a corporate applicant and any stockholder of a corporate applicant holding more than five percent of the stock of the corporate applicant, shall furnish the following information:

(A) written proof that the applicant, and any other person involved, directly or indirectly, in the massage establishment business, with the exception of massage therapist(s) licensed by the Illinois Department of Financial and Professional Regulation, is at least 18 years of age;

(B) the business, occupation, or employment of each applicant for the three years immediately preceding the date of application;

(C) the previous experience of the applicant in massage or similar business;

(D) whether the applicant has had any license denied, revoked or suspended in the City of Chicago or any other state or city for a massage establishment, the reason therefor, and the business activity or occupation of the applicant subsequent to such suspension, revocation or denial;

(E) (i) any conviction, forfeiture of bond, or plea of nolo contendere upon any criminal violation at any time; or (ii) any municipal ordinance violation (except minor traffic violations), within a five-year period;

(F) if the applicant is a corporation, or a partner of any partnership is a corporation then the names of the corporation shall be set forth exactly as shown in the articles, together with the state of incorporation and proof of authority to do business in the State of Illinois;

(G) each applicant's current residential telephone number; and

(H) the name and address of the owner of the premises. If the premises are leased: (a) a copy of the lease; (b) the name, address and telephone number of the owner of the premises, including the name and address of the beneficiary if title to the premises is held by a person as trustee and if known to the applicant; (c) the name, address and telephone number of the manager of the premises.

If a change in any information required under this section occurs at any time during a license period, the Licensee shall file statement, executed in the same manner as an application, indicating the nature and effective date of the change. The supplemental statement shall be filed within ten days after the change takes effect. The Commissioner shall take measures to prevent disclosure of information required under this section and not subject to disclosure under the Illinois Freedom of Information Act to persons outside the government.

(3) Issuance Conditions And Term.

No license shall be issued under this article if the Department shall find:

(A) that the operation of the massage establishment as proposed by the applicant, if permitted, would not comply with the applicable laws of the State of Illinois and the City of Chicago, including but not limited to the building, health, housing, fire prevention and zoning codes of the City of Chicago; or

(B) that the applicant or any other person who shall be directly or indirectly engaged in the management and operation of the massage establishment has been found to have violated Section 4-6-320(c)(1)(C) or (E); former Section 4-92-047(c) or (e); or has been convicted of (a) any offense involving sexual misconduct with children, or (b) any provision of 720 ILCS 5/10-9 or Article 11 of Chapter 720 of the Illinois Compiled Statutes, or (c) any other felony unless upon request of such person, the Commissioner determines that such person has been substantially rehabilitated to warrant the public trust. The burden of such substantial rehabilitation shall be on the person seeking such rehabilitation. The rehabilitation procedure shall apply only to subsection (B) of this section; or

(C) that the operation of the massage establishment as proposed by the applicant, if permitted, would violate the provisions of this article.

(4) Fee.

The fee for each license issued pursuant to this article shall be as set forth in Section 4-5-010 of this code.

(c) Legal Duties.

Any Licensee engaged in the business of massage establishments and massage services shall have a duty to abide by the following:

(1) Operating Requirements.

(A) Every portion of the massage establishment, including appliances and apparatus, shall be kept clean and operated under sanitary conditions.

(B) Price rates for all services shall be prominently posted in the reception area in a location available to all prospective customers or provided to prospective customers as a written price list.

(C) (i) All massage establishments shall require their employees, agents and independent contractors to wear clean, nontransparent outer garments covering their sexual and genital areas while on the premises, and no massage establishment shall allow its employees, agents, and independent contractors to disrobe, or offer or agree to disrobe, either wholly or partially, while on the premises. Any such failure to be or remain clothed, or offer or agreement to disrobe, is a violation of this article for which the Licensee is strictly liable for purposes of license revocation and suspension, (ii) The sexual or genital areas of all customers shall be covered at all times when in the presence of an employee, agent, or independent contractor; provided, however, that such areas may be uncovered during clinical massage therapy for post-mastectomy scar tissue, including myofascial release therapy, or of therapeutic treatment of breast tissue and muscles for pre- and post-surgical mastectomy, lumpectomy, or breast reconstruction; clinical perineal massage therapy for pregnant women to ease the pain of childbirth; or clinical lower abdominal massage therapy to relieve menstruation-related pain.

(D) All massage establishments shall be provided with clean laundered sheets and towels in sufficient quantity which shall be laundered after each use thereof and stored in a sanitary manner.

(E) No massage establishment shall allow its employees, agents and independent contractors to touch, or offer or agree to touch, the sexual or genital area of any person while on its premises and any such touching, offer or agreement is a violation of this article for which the Licensee is strictly liable for purposes of license revocation and suspension; provided, however, that clinical massage therapy practices for post-mastectomy scar tissue, including myofascial release therapy, or of therapeutic treatment of breast tissue and muscles for pre- and post-surgical mastectomy, lumpectomy, or breast reconstruction; clinical perineal massage therapy for pregnant women to ease the pain of childbirth; and clinical lower abdominal massage therapy to relieve menstruation-related pain are not prohibited.

(F) All walls, ceilings, floors, pools, showers, baths and steam rooms and any other physical facilities shall be in good repair, and maintained in a clean and sanitary condition.

(G) Oils, creams, lotions and other preparations used in administering massages shall be kept in clean, closed containers or cabinets.

(H) All licensees shall maintain, as a business record of the licensed massage establishment, a record of (i) the date and time of all massage services at the premises, (ii) the person giving such services, and (iii) the amounts received for such services. The record of the date, time and service provider must be made before services are initiated and the record of the amount received must be made at the

time payment is made. Such a record for the past year's services shall be available at the premises, in a format that can be inspected at any reasonable time upon request of the Commissioner.

(I) All massage establishments are required to have and maintain clear glass, which is not painted over, darkened or blocked by any cloth or obstruction, at the entrance to such establishment so that the front area where patrons are greeted is visible from the outside. A massage establishment located in a facility that does not have glass on the front of the premises is required to notify the Department in writing.

(J) No Licensee, manager, or person in charge of a massage establishment shall permit a person under the influence of intoxicating liquor or narcotic drugs to enter or remain in a massage establishment, or to provide or receive a massage.

(K) It shall be unlawful for any massage establishment to have any entrance or exit way providing a direct passageway to any residence.

(L) A sign shall be posted in a prominent location near the main entrance of the massage establishment identifying the establishment as a massage therapy establishment and stating its trade or business name as it appears on its permit application.

(M) Every massage establishment shall provide prospective customers with written notice stating:

State law prohibits soliciting another for the purpose of a sexual act. Solicitation can be punishable as a Class 4 felony, subjecting an offender to fines and imprisonment, and impoundment of any vehicle used by the offender to commit the offense. We immediately report all offers or requests to buy sexual services to law enforcement.

(2) Premises.

(A) No massage establishment shall receive a license or be operated, established or maintained unless the establishment shall comply with each of the following minimum regulations:

(i) All massage tables, lavatories and floors shall have surfaces which may be readily disinfected.

(ii) Toilet facilities shall be provided within the massage establishment, or within the facility that includes the massage establishment and otherwise complies with occupancy requirements. Lavatories shall be provided with both hot and cold running water and shall be installed in the toilet room. Lavatories shall be provided with soap and a dispenser with sanitary towels. Toilet facilities available for public use at Chicago O'Hare and Chicago-Midway International Airports shall be considered as compliance with the toilet facilities requirement of this section by a massage establishment located within either airport.

(iii) Closed cabinets shall be provided for use in the storage of clean linens, towels and other materials used in administering massages. All soiled linens, towels and other materials shall be kept in properly covered containers or cabinets which shall be kept separate from the clean storage areas.

(B) Subsections (A)(ii) and (A)(iii) of this section shall not apply to a massage establishment where all massages are administered to patrons who are fully clothed and without the application of oils, creams, lotions or other liquids to the body of any patron.

(3) Employment Of Licensed Massage Therapists.

(A) Massage establishments may not employ or contract with any person as a massage therapist who does not hold a current, valid license issued by the Illinois Department of Financial and Professional Regulation, as required by the Massage Licensing Act, 225 ILCS 57, et seq., which license may not have been suspended, revoked, or temporarily suspended by the Department under that Act. Upon receiving notice or constructive notice that a massage therapist has been disciplined, or is subject to investigation, by the Department, it is the affirmative responsibility of the Licensee to obtain information from the Department as to the status of that investigation, disciplinary proceeding, or discipline imposed.

(B) Each massage establishment shall maintain a current listing of all licensed massage therapists who perform massage services at the site of the establishment and proof of their valid and current Illinois licensure in the form of (1) a copy of the massage therapist license issued by the Illinois Department of Financial and Professional Regulation and (2) a copy of a state-issued photo identification for each massage therapist Licensee. The massage establishment must allow inspection of such records at any reasonable time upon request of the Commissioner.

(C) No Licensee may allow a non-licensed massage therapist to perform massage therapy at the massage establishment, and no student or other unlicensed person may be permitted in a massage therapy room with a patron of the massage establishment, except where a licensed massage therapist is present in the room at all times.

(4) License -- Display.

Each Licensee shall display a valid current license in a conspicuous place within the massage establishment so that the same may be readily seen by persons entering the establishment.

(5) Advertising.

All advertisements shall contain the number of the city license held by the massage establishment.

(d) Prohibited Acts.

It shall be unlawful for any Licensee engaged in the business of massage establishments and massage services to:

(1) depict, place, publish, distribute or cause to be depicted, placed, published or distributed any advertising matter that suggests to prospective patrons that any services are available that would constitute a felony or misdemeanor under federal, state or city law or would otherwise violate the Municipal Code of the City of Chicago;

(2) employ any person who is not at least 18 years of age, with the exception of any licensed massage therapist whose age is regulated by the Illinois Massage Licensing Act;

(3) transfer a license for the operation of a massage establishment.

(e) Penalty.

(1) Violation -- License Suspension Or Revocation.

Any license issued for a massage establishment may be revoked or suspended by the Commissioner after a hearing, for a good cause. Cause for revocation or suspension shall include any violation of the provisions of this article or of any criminal statute of the State of Illinois by the Licensee, or by any employee, partner, agent or independent contractor of the Licensee while at the massage establishment. For purposes of massage establishment license revocation and suspension, the Licensee shall be strictly liable for such violations, regardless of actual or constructive knowledge. It shall also be cause for revocation or suspension that the applicant has made a false statement on any application for license under this article, or that the Licensee shall have violated any of the provisions of this Code or any of the statutes of the state, or that the Licensee refused to permit any authorized member of the Department, Police Department, Department of Buildings, Department of Health, or Fire Department of the City of Chicago to inspect the premises or the operations thereof at reasonable times.

When any license shall have been revoked for any cause, no license shall be granted to any person for the period of two years thereafter for the conduct of a massage establishment in the premises described in such revoked license, and no

massage establishment license shall be granted, and any massage establishment license may be revoked or suspended, for any other premises in the city with respect to the person whose license was revoked for cause, for the period of two years thereafter. Such prohibition, revocation or suspension shall apply also to the spouse, business partner, or any person who holds more than a ten percent ownership interest in that Licensee.

(2) Violation -- Penalty.

Any person who violates any section of this article shall upon conviction thereof be punished by a fine of not less than \$500.00 nor more than \$5,000.00 for each offense, and shall be punished as a misdemeanor for each subsequent offense by incarceration in the county jail for a term not to exceed six months under procedures set forth in Section 1-2-1.1 of the Illinois Municipal Code, 65 ILCS 5/1-2-1.1, as amended, or by both fine and imprisonment except, however, that any violation of Section 4-6-320(c)(1)(B), (D), (E), or (F) shall be a misdemeanor punishable by incarceration in the county jail for a term not less than five days and not to exceed six months.

It shall be an affirmative defense to penalties under this article for an employee or massage therapist that the employee or massage therapist was under duress or was coerced into violating any provision of this article. A victim of trafficking in persons, pursuant to relevant state or federal laws, shall not be deemed criminally liable for any violation of this ordinance committed as a direct result of, or incident related to, being trafficked. Where such affirmative defense is applicable, to an employee or massage therapist, such affirmative defense shall not apply to the Licensee if the Licensee participated in creating such coercion or duress, or knew or should have known of the existence of such coercion or duress.

(f) Regulation.

The Department shall inspect each massage establishment seeking a license under the provisions of this article for purposes of determining compliance with this article. As a condition of issuance of such license, the massage establishment consents to walk-through inspections by authorized City employees and the Police Department, without notice, at any time during business hours. It shall be unlawful for any Licensee to fail to allow such inspection officer access to the premises or to hinder such inspection officer in any manner.

SECTION 4. This ordinance shall be in full force and effect 90 days following passage and publication.

AMENDMENT OF SECTION 4-8-037 OF MUNICIPAL CODE TO PROHIBIT
OPERATION OF MOBILE PREPARED FOOD VENDORS ON PORTIONS OF
S. LAWNSDALE AVE. AND S. CICCERO AVE.

[SO2017-3865]

The Committee on License and Consumer Protection submitted the following report:

CHICAGO, June 28, 2017.

To the President and Members of the City Council:

Your Committee on License and Consumer Protection, having under consideration a substitute ordinance introduced by Alderman Derrick Curtis (which was referred on May 24, 2017), to amend Section 4-8-037 of the Municipal Code of Chicago prohibiting operation of mobile prepared food vendors in portions of the 18th Ward, begs leave to recommend that Your Honorable Body *Pass* the substitute ordinance which is transmitted herewith.

This recommendation was concurred in by a viva voce vote of the members of the committee on June 21, 2017.

Respectfully submitted,

(Signed) EMMA MITTS,
Chairman.

On motion of Alderman Mitts, the said proposed substitute ordinance transmitted with the foregoing committee report was *Passed* by yeas and nays as follows:

Yeas -- Aldermen Moreno, Hopkins, King, Hairston, Sawyer, Mitchell, Harris, Beale, Sadlowski Garza, Thompson, Cárdenas, Quinn, Burke, Lopez, Foulkes, D. Moore, Curtis, O'Shea, Cochran, Brookins, Muñoz, Zalewski, Scott, Solis, Maldonado, Burnett, Ervin, Taliaferro, Reboyras, Santiago, Waguespack, Mell, Austin, Ramirez-Rosa, Villegas, Mitts, Sposato, Laurino, O'Connor, Napolitano, Reilly, Smith, Tunney, Arena, Cappleman, Pawar, Osterman, J. Moore, Silverstein -- 49.

Nays -- None.

Alderman Beale moved to reconsider the foregoing vote. The motion was lost.

The following is said ordinance as passed:

WHEREAS, The Chicago City Council may from time to time define areas, in the interest of preserving public health and safety or avoiding traffic congestion, in which no mobile food vendor may prepare or dispense food from a wheeled vehicle or cart; and

WHEREAS, Operation of mobile food carts on sidewalks referenced in Section 4-8-037(d) would lead numerous food carts to congregate at nearby corners, causing traffic congestion; and

WHEREAS, Adding operation of mobile food carts on sidewalks referenced in Section 4-8-037(d) to the mix of current public right-of-way obstructions could have a detrimental impact on public safety and pedestrian accessibility; now, therefore,

Be It Ordained by the City Council of the City of Chicago:

SECTION 1. The recitals to this ordinance are incorporated herein.

SECTION 2. Section 4-8-037 of the Municipal Code of Chicago is hereby amended by inserting the language underscored, as follows:

4-8-037 Restrictions On Mobile Food Vendors.

(Omitted text is unaffected by this ordinance.)

(d) No mobile prepared food vendor shall operate on the sidewalk on both sides of any roadways within the boundaries of:

- (1) South Lawndale Avenue, between 7500 South Lawndale Avenue and 8659 South Lawndale Avenue; and westward to
- (2) South Cicero Avenue, between 7500 South Cicero Avenue and 8659 South Cicero Avenue.

SECTION 3. This ordinance shall take effect upon its passage and publication.

AMENDMENT OF SECTION 4-60-022 OF MUNICIPAL CODE BY DELETING SUBSECTION 24.211 TO ALLOW ISSUANCE OF ADDITIONAL ALCOHOLIC LIQUOR LICENSES ON PORTION OF W. CERMAK RD.

[O2017-3801]

The Committee on License and Consumer Protection submitted the following report:

CHICAGO, June 28, 2017.

To the President and Members of the City Council:

Your Committee on License and Consumer Protection, having under consideration an ordinance introduced by Alderman Michael Scott, Jr. (which was referred on May 24, 2017), to amend the Municipal Code of Chicago by lifting subsection 4-60-022 (24.211) to allow the issuance of additional alcoholic liquor licenses on portion of West Cermak Road, begs leave to recommend that Your Honorable Body *Pass* the ordinance which is transmitted herewith.

This recommendation was concurred in by a viva voce vote of the members of the committee on June 21, 2017.

Respectfully submitted,

(Signed) EMMA MITTS,
Chairman.

On motion of Alderman Mitts, the said proposed ordinance transmitted with the foregoing committee report was *Passed* by yeas and nays as follows:

Yeas -- Aldermen Moreno, Hopkins, King, Hairston, Sawyer, Mitchell, Harris, Beale, Sadlowski Garza, Thompson, Cárdenas, Quinn, Burke, Lopez, Foulkes, D. Moore, Curtis, O'Shea, Cochran, Brookins, Muñoz, Zalewski, Scott, Solis, Maldonado, Burnett, Ervin, Taliaferro, Reboyras, Santiago, Waguespack, Mell, Austin, Ramirez-Rosa, Villegas, Mitts, Sposato, Laurino, O'Connor, Napolitano, Reilly, Smith, Tunney, Arena, Cappleman, Pawar, Osterman, J. Moore, Silverstein -- 49.

Nays -- None.

Alderman Beale moved to reconsider the foregoing vote. The motion was lost.

The following is said ordinance as passed:

Be It Ordained by the City Council of the City of Chicago:

SECTION 1. Section 4-60-022 of the Municipal Code of Chicago is hereby amended by deleting the language struck through, as follows:

4-60-022 Restrictions On Additional Licenses.

Subject to the provisions of subsection 4-60-021(c), no additional license shall be issued for the sale of alcoholic liquor, for consumption on the premises within the following areas:

(Omitted text is unaffected by this ordinance.)

~~(24.211) On the north side of Cermak Road, from Kilbourn Avenue to Kildare Avenue.~~

(Omitted text is unaffected by this ordinance.)

SECTION 2. This ordinance shall be in force and effect upon passage and approval.

AMENDMENT OF SECTION 4-60-022 OF MUNICIPAL CODE BY ADDING NEW SUBSECTION 42.44 TO DISALLOW ISSUANCE OF ADDITIONAL ALCOHOLIC LIQUOR LICENSES ON PORTION OF E. ILLINOIS ST.

[O2017-3897]

The Committee on License and Consumer Protection submitted the following report:

CHICAGO, June 28, 2017.

To the President and Members of the City Council:

Your Committee on License and Consumer Protection, having under consideration an ordinance introduced by Alderman Brendan Reilly (which was referred on May 24, 2017), to amend Section 4-60-022 of the Municipal Code of Chicago to disallow the issuance of additional alcoholic liquor licenses on portion of East Illinois Street, begs leave to recommend that Your Honorable Body *Pass* the ordinance which is transmitted herewith.

This recommendation was concurred in by a viva voce vote of the members of the committee on June 21, 2017.

Respectfully submitted,

(Signed) EMMA MITTS,
Chairman.

On motion of Alderman Mitts, the said proposed ordinance transmitted with the foregoing committee report was *Passed* by yeas and nays as follows:

Yeas -- Aldermen Moreno, Hopkins, King, Hairston, Sawyer, Mitchell, Harris, Beale, Sadlowski Garza, Thompson, Cárdenas, Quinn, Burke, Lopez, Foulkes, D. Moore, Curtis, O'Shea, Cochran, Brookins, Muñoz, Zalewski, Scott, Solis, Maldonado, Burnett, Ervin, Taliaferro, Reboyas, Santiago, Waguespack, Mell, Austin, Ramirez-Rosa, Villegas, Mitts, Sposato, Laurino, O'Connor, Napolitano, Reilly, Smith, Tunney, Arena, Cappleman, Pawar, Osterman, J. Moore, Silverstein -- 49.

Nays -- None.

Alderman Beale moved to reconsider the foregoing vote. The motion was lost.

The following is said ordinance as passed:

Be It Ordained by the City Council of the City of Chicago:

SECTION 1. The City Council finds that the area described in Section 2 of this ordinance is adversely affected by the over-concentration of businesses licensed to sell alcoholic liquor within and near the area.

SECTION 2. Section 4-60-022 of the Municipal Code of Chicago is hereby amended by inserting the underscored language as a new subsection 4-60-022 (42.44), as follows:

4-60-022 Restrictions On Additional Licenses.

Subject to the provisions of subsection 4-60-021(c), no license shall be issued for the sale of alcoholic liquor, for consumption on the premises within the following areas:

(Omitted text is unaffected by this ordinance.)

(42.44) On the south side of East Illinois Street, from North McClurg Court to North Lake Shore Drive.

(Omitted text is unaffected by this ordinance.)

SECTION 3. This ordinance shall be in full force and effect upon passage and publication.

AMENDMENT OF SECTION 4-60-022 OF MUNICIPAL CODE BY ADDING NEW SUBSECTION 42.45 TO DISALLOW ISSUANCE OF ADDITIONAL ALCOHOLIC LIQUOR LICENSES ON PORTION OF N. MC CLURG CT.

[O2017-3893]

The Committee on License and Consumer Protection submitted the following report:

CHICAGO, June 28, 2017.

To the President and Members of the City Council:

Your Committee on License and Consumer Protection, having under consideration an ordinance introduced by Alderman Brendan Reilly (which was referred on May 24, 2017), to amend Section 4-60-022 of the Municipal Code of Chicago to disallow the issuance of additional alcoholic liquor licenses on portion of North McClurg Court, begs leave to recommend that Your Honorable Body *Pass* the ordinance which is transmitted herewith.

This recommendation was concurred in by a viva voce vote of the members of the committee on June 21, 2017.

Respectfully submitted,

(Signed) EMMA MITTS,
Chairman.

On motion of Alderman Mitts, the said proposed ordinance transmitted with the foregoing committee report was *Passed* by yeas and nays as follows:

Yeas -- Aldermen Moreno, Hopkins, King, Hairston, Sawyer, Mitchell, Harris, Beale, Sadlowski Garza, Thompson, Cárdenas, Quinn, Burke, Lopez, Foulkes, D. Moore, Curtis, O'Shea, Cochran, Brookins, Muñoz, Zalewski, Scott, Solis, Maldonado, Burnett, Ervin, Taliaferro, Reboyas, Santiago, Waguespack, Mell, Austin, Ramirez-Rosa, Villegas, Mitts, Sposato, Laurino, O'Connor, Napolitano, Reilly, Smith, Tunney, Arena, Cappleman, Pawar, Osterman, J. Moore, Silverstein -- 49.

Nays -- None.

Alderman Beale moved to reconsider the foregoing vote. The motion was lost.

The following is said ordinance as passed:

Be It Ordained by the City Council of the City of Chicago:

SECTION 1. The City Council finds that the areas described in Section 2 of this ordinance are adversely affected by the over-concentration of businesses licensed to sell alcoholic liquor within and near the area.

SECTION 2. Section 4-60-022 of the Municipal Code of Chicago is hereby amended by inserting the underscored language as a new subsection 4-60-022 (42.45), as follows:

4-60-022 Restrictions On Additional Licenses.

Subject to the provisions of subsection 4-60-021(c), no license shall be issued for the sale of alcoholic liquor, for consumption on the premises within the following areas:

(Omitted text is unaffected by this ordinance.)

(42.45) On the east side of North McClurg Court, from East Illinois Street to East River Drive.

(Omitted text is unaffected by this ordinance.)

SECTION 3. This ordinance shall be in force and effect upon passage and publication.

AMENDMENT OF SECTION 4-60-023 OF MUNICIPAL CODE BY DELETING
SUBSECTION 32.36 TO ALLOW ISSUANCE OF ADDITIONAL PACKAGE GOODS
LICENSES ON PORTIONS OF W. FULLERTON AVE. AND N. ALBANY AVE.

[O2017-3880]

The Committee on License and Consumer Protection submitted the following report:

CHICAGO, June 28, 2017.

To the President and Members of the City Council:

Your Committee on License and Consumer Protection, having under consideration an

ordinance introduced by Alderman Scott Waguespack (which was referred on May 24, 2017), to amend the Municipal Code of Chicago by lifting subsection 4-60-023 (32.36) to allow the issuance of additional package goods licenses on portions of West Fullerton Avenue and North Albany Avenue, begs leave to recommend that Your Honorable Body Pass the ordinance which is transmitted herewith.

This recommendation was concurred in by a viva voce vote of the members of the committee on June 21, 2017.

Respectfully submitted,

(Signed) EMMA MITTS,
Chairman.

On motion of Alderman Mitts, the said proposed ordinance transmitted with the foregoing committee report was *Passed* by yeas and nays as follows:

Yeas -- Aldermen Moreno, Hopkins, King, Hairston, Sawyer, Mitchell, Harris, Beale, Sadlowski Garza, Thompson, Cárdenas, Quinn, Burke, Lopez, Foulkes, D. Moore, Curtis, O'Shea, Cochran, Brookins, Muñoz, Zalewski, Scott, Solis, Maldonado, Burnett, Ervin, Taliaferro, Reboyras, Santiago, Waguespack, Mell, Austin, Ramirez-Rosa, Villegas, Mitts, Sposato, Laurino, O'Connor, Napolitano, Reilly, Smith, Tunney, Arena, Cappleman, Pawar, Osterman, J. Moore, Silverstein -- 49.

Nays -- None.

Alderman Beale moved to reconsider the foregoing vote. The motion was lost.

The following is said ordinance as passed:

Be It Ordained by the City Council of the City of Chicago:

SECTION 1. Section 4-60-023 of the Municipal Code of Chicago is hereby amended by deleting the language struck through, as follows:

4-60-023 Restrictions On Additional Licenses.

Subject to the provisions of subsection 4-60-021(c), no additional package goods license shall be issued for any premises located within the following areas:

(Omitted text is unaffected by this ordinance.)

~~(32.36) On West Fullerton Avenue, from North Sacramento Avenue to North Albany Avenue; and on North Albany Avenue, from West Medill Avenue to West Altgeld Street.~~

(Omitted text is unaffected by this ordinance.)

SECTION 2. This ordinance shall be in full force and effect from and after its passage and publication.

AMENDMENT OF SECTION 4-60-023 OF MUNICIPAL CODE BY DELETING SUBSECTION 36.18 TO ALLOW ISSUANCE OF ADDITIONAL PACKAGE GOODS LICENSES ON PORTION OF W. ARMITAGE AVE.

[O2017-3822]

The Committee on License and Consumer Protection submitted the following report:

CHICAGO, June 28, 2017.

To the President and Members of the City Council:

Your Committee on License and Consumer Protection, having under consideration an ordinance introduced by Alderman Gilbert Villegas (which was referred on May 24, 2017), to amend the Municipal Code of Chicago by lifting subsection 4-60-023 (36.18) to allow the issuance of additional package goods licenses on portion of West Armitage Avenue, begs leave to recommend that Your Honorable Body *Pass* the ordinance which is transmitted herewith.

This recommendation was concurred in by a viva voce vote of the members of the committee on June 21, 2017.

Respectfully submitted,

(Signed) EMMA MITTS,
Chairman.

On motion of Alderman Mitts, the said proposed ordinance transmitted with the foregoing committee report was *Passed* by yeas and nays as follows:

Yeas -- Aldermen Moreno, Hopkins, King, Hairston, Sawyer, Mitchell, Harris, Beale, Sadlowski Garza, Thompson, Cárdenas, Quinn, Burke, Lopez, Foulkes, D. Moore, Curtis, O'Shea, Cochran, Brookins, Muñoz, Zalewski, Scott, Solis, Maldonado, Burnett, Ervin, Taliaferro, Reboyras, Santiago, Waguespack, Mell, Austin, Ramirez-Rosa, Villegas, Mitts, Sposato, Laurino, O'Connor, Napolitano, Reilly, Smith, Tunney, Arena, Cappleman, Pawar, Osterman, J. Moore, Silverstein -- 49.

Nays -- None.

Alderman Beale moved to reconsider the foregoing vote. The motion was lost.

The following is said ordinance as passed:

Be It Ordained by the City Council of the City of Chicago:

SECTION 1. Section 4-60-023 of the Municipal Code of Chicago is hereby amended by deleting the language struck through, as follows:

4-60-023 Restrictions On Additional Licenses.

Subject to the provisions of subsection 4-60-021(c), no additional package goods license shall be issued for any premises located within the following areas:

(Omitted text is unaffected by this ordinance.)

~~(36.18) On West Armitage Avenue, from North Cicero Avenue to North Leclaire Avenue.~~

(Omitted text is unaffected by this ordinance.)

SECTION 2. This ordinance shall be in force and effect upon passage and publication.

AMENDMENT OF SECTION 4-60-023 OF MUNICIPAL CODE BY DELETING SUBSECTION 36.25 TO ALLOW ISSUANCE OF ADDITIONAL PACKAGE GOODS LICENSES ON PORTION OF W. GRAND AVE.

[O2017-3821]

The Committee on License and Consumer Protection submitted the following report:

CHICAGO, June 28, 2017.

To the President and Members of the City Council:

Your Committee on License and Consumer Protection, having under consideration an ordinance introduced by Alderman Gilbert Villegas (which was referred on May 24, 2017), to amend the Municipal Code of Chicago by lifting subsection 4-60-023 (36.25) to allow the issuance of additional package goods licenses on portion of West Grand Avenue, begs leave to recommend that Your Honorable Body *Pass* the ordinance which is transmitted herewith.

This recommendation was concurred in by a viva voce vote of the members of the committee on June 21, 2017.

Respectfully submitted,

(Signed) EMMA MITTS,
Chairman.

On motion of Alderman Mitts, the said proposed ordinance transmitted with the foregoing committee report was *Passed* by yeas and nays as follows:

Yeas -- Aldermen Moreno, Hopkins, King, Hairston, Sawyer, Mitchell, Harris, Beale, Sadlowski Garza, Thompson, Cárdenas, Quinn, Burke, Lopez, Foulkes, D. Moore, Curtis, O'Shea, Cochran, Brookins, Muñoz, Zalewski, Scott, Solis, Maldonado, Burnett, Ervin, Taliaferro, Reboyras, Santiago, Waguespack, Mell, Austin, Ramirez-Rosa, Villegas, Mitts, Sposato, Laurino, O'Connor, Napolitano, Reilly, Smith, Tunney, Arena, Cappleman, Pawar, Osterman, J. Moore, Silverstein -- 49.

Nays -- None.

Alderman Beale moved to reconsider the foregoing vote. The motion was lost.

The following is said ordinance as passed:

Be It Ordained by the City Council of the City of Chicago:

SECTION 1. Section 4-60-023 of the Municipal Code of Chicago is hereby amended by deleting the language struck through, as follows:

4-60-023 Restrictions On Additional Licenses.

Subject to the provisions of subsection 4-60-021(c), no additional package goods license shall be issued for any premises located within the following areas:

(Omitted text is unaffected by this ordinance.)

~~(36.25) On West Grand Avenue, from the west line of North Leclaire Avenue to North Long Avenue.~~

(Omitted text is unaffected by this ordinance.)

SECTION 2. This ordinance shall be in force and effect upon passage and publication.

AMENDMENT OF SECTION 4-60-023 OF MUNICIPAL CODE BY DELETING
SUBSECTION 49.9 TO ALLOW ISSUANCE OF ADDITIONAL PACKAGE GOODS
LICENSES ON PORTION OF W. MORSE AVE.

[O2017-3883]

The Committee on License and Consumer Protection submitted the following report:

CHICAGO, June 28, 2017.

To the President and Members of the City Council:

Your Committee on License and Consumer Protection, having under consideration an ordinance introduced by Alderman Joseph Moore (which was referred on May 24, 2017), to amend the Municipal Code of Chicago by lifting subsection 4-60-023 (49.9) to allow the issuance of additional package goods licenses on portion of West Morse Avenue, begs leave to recommend that Your Honorable Body *Pass* the ordinance which is transmitted herewith.

This recommendation was concurred in by a viva voce vote of the members of the committee on June 21, 2017.

Respectfully submitted,

(Signed) EMMA MITTS,
Chairman.

On motion of Alderman Mitts, the said proposed ordinance transmitted with the foregoing committee report was *Passed* by yeas and nays as follows:

Yeas -- Aldermen Moreno, Hopkins, King, Hairston, Sawyer, Mitchell, Harris, Beale, Sadlowski Garza, Thompson, Cárdenas, Quinn, Burke, Lopez, Foulkes, D. Moore, Curtis, O'Shea, Cochran, Brookins, Muñoz, Zalewski, Scott, Solis, Maldonado, Burnett, Ervin, Taliaferro, Reboyas, Santiago, Waguespack, Mell, Austin, Ramirez-Rosa, Villegas, Mitts, Sposato, Laurino, O'Connor, Napolitano, Reilly, Smith, Tunney, Arena, Cappleman, Pawar, Osterman, J. Moore, Silverstein -- 49.

Nays -- None.

Alderman Beale moved to reconsider the foregoing vote. The motion was lost.

The following is said ordinance as passed:

Be It Ordained by the City Council of the City of Chicago:

SECTION 1. Section 4-60-023 of the Municipal Code of Chicago is hereby amended by deleting the language struck through, as follows:

4-60-023 Restrictions On Additional Licenses.

Subject to the provisions of subsection 4-60-021(c), no additional package goods license shall be issued for any premises located within the following areas:

(Omitted text is unaffected by this ordinance.)

~~(49.9) On Morse Avenue, from Lakewood Avenue to Greenview Avenue.~~

(Omitted text is unaffected by this ordinance.)

SECTION 2. This ordinance shall be in full force and effect from and after its passage and publication.

AMENDMENT OF CHAPTER 4-60 OF MUNICIPAL CODE BY ADDING NEW SUBSECTIONS 4-60-022 (39.13, 39.57 AND 39.84) AND 4-60-023 (39.60 AND 39.88) TO DISALLOW ISSUANCE OF ADDITIONAL ALCOHOLIC LIQUOR AND PACKAGE GOODS LICENSES ON PORTIONS OF W. PETERSON AVE., N. PULASKI RD. AND N. ELSTON AVE.

[O2017-3866]

The Committee on License and Consumer Protection submitted the following report:

CHICAGO, June 28, 2017.

To the President and Members of the City Council:

Your Committee on License and Consumer Protection, having under consideration an ordinance introduced by Alderman Margaret Laurino (which was referred on May 24, 2017), to amend Sections 4-60-022 and 4-60-023 of the Municipal Code of Chicago to disallow the issuance of additional alcoholic liquor licenses and package goods licenses, in portions of the 39th Ward, begs leave to recommend that Your Honorable Body *Pass* the ordinance which is transmitted herewith.

This recommendation was concurred in by a viva voce vote of the members of the committee on June 21, 2017.

Respectfully submitted,

(Signed) EMMA MITTS,
Chairman.

On motion of Alderman Mitts, the said proposed ordinance transmitted with the foregoing committee report was *Passed* by yeas and nays as follows:

Yeas -- Aldermen Moreno, Hopkins, King, Hairston, Sawyer, Mitchell, Harris, Beale, Sadlowski Garza, Thompson, Cárdenas, Quinn, Burke, Lopez, Foulkes, D. Moore, Curtis, O'Shea, Cochran, Brookins, Muñoz, Zalewski, Scott, Solis, Maldonado, Burnett, Ervin, Taliaferro, Reboyas, Santiago, Waguespack, Mell, Austin, Ramirez-Rosa, Villegas, Mitts, Sposato, Laurino, O'Connor, Napolitano, Reilly, Smith, Tunney, Arena, Cappleman, Pawar, Osterman, J. Moore, Silverstein -- 49.

Nays -- None.

Alderman Beale moved to reconsider the foregoing vote. The motion was lost.

The following is said ordinance as passed:

Be It Ordained by the City Council of the City of Chicago:

SECTION 1. The City Council finds that the areas described in Sections 2 through 6 of this ordinance are adversely affected by the over-concentration of businesses licensed to sell alcoholic liquor within and near the areas.

SECTION 2. Section 4-60-022 of the Municipal Code of Chicago is hereby amended by replacing subsection 4-60-022 (39.13), which was previously deleted as shown in the *Journal of the Proceedings of the City Council of the City of Chicago* of May 6, 2015 at page 108489, with the following underscored text:

4-60-022 (39.13) On West Peterson Avenue, from North Pulaski Road to 4200 west.

SECTION 3. Section 4-60-022 of the Municipal Code of Chicago is hereby amended by replacing subsection 4-60-022 (39.57), which was previously deleted as shown in the *Journal of the Proceedings of the City Council of the City of Chicago* of April 30, 2014 at page 79734, with the following underscored text:

4-60-022 (39.57) On North Pulaski Road, from the John F. Kennedy Expressway to West Berteau Avenue.

SECTION 4. Section 4-60-022 of the Municipal Code of Chicago is hereby amended by replacing subsection 4-60-022 (39.84), which was previously deleted as shown in the *Journal of the Proceedings of the City Council of the City of Chicago* of October 28, 2015 at page 12713, with the following underscored text:

4-60-022 (39.84) On North Elston Avenue, from West Berteau Avenue to West Montrose Avenue.

SECTION 5. Section 4-60-023 of the Municipal Code of Chicago is hereby amended by replacing subsection 4-60-023 (39.60), which was previously deleted as shown in the *Journal of the Proceedings of the City Council of the City of Chicago* of June 17, 2015 at page 1328, with the following underscored text:

4-60-023 (39.60) On the west side of North Pulaski Road, from West Wilson Avenue to West Lawrence Avenue.

SECTION 6. Section 4-60-023 of the Municipal Code of Chicago is hereby amended by replacing subsection 4-60-023 (39.88), which was previously deleted as shown in the *Journal of the Proceedings of the City Council of the City of Chicago* of May 18, 2016 at page 24522, with the following underscored text:

4-60-023 (39.88) On North Elston Avenue, from North Kentucky Avenue to North Cicero Avenue.

SECTION 7. This ordinance shall be in full force and effect from and after its passage and publication.

COMMITTEE ON PEDESTRIAN AND TRAFFIC SAFETY.

ESTABLISHMENT AND AMENDMENT OF LOADING/STANDING ZONES.

[SO2017-4807]

The Committee on Pedestrian and Traffic Safety submitted the following report:

CHICAGO, June 28, 2017.

To the President and Members of the City Council:

Your Committee on Pedestrian and Traffic Safety, to which were referred ordinances to establish and/or amend loading zones/standing zones on portions of sundry streets, begs leave to recommend that Your Honorable Body do *Pass* the proposed substitute ordinance submitted herewith.

This recommendation was concurred in by all members of the committee present, with no dissenting votes.

Respectfully submitted,

(Signed) WALTER BURNETT, JR.,
Chairman.

On motion of Alderman Burnett, the said proposed substitute ordinance transmitted with the foregoing committee report was *Passed* by yeas and nays as follows:

Yeas -- Aldermen Moreno, Hopkins, King, Hairston, Sawyer, Mitchell, Harris, Beale, Sadlowski Garza, Thompson, Cárdenas, Quinn, Burke, Lopez, Foulkes, D. Moore, Curtis, O'Shea, Cochran, Brookins, Muñoz, Zalewski, Scott, Solis, Maldonado, Burnett, Ervin, Taliaferro, Reboyas, Santiago, Waguespack, Mell, Austin, Ramirez-Rosa, Villegas, Mitts, Sposato, Laurino, O'Connor, Napolitano, Reilly, Smith, Tunney, Arena, Cappleman, Pawar, Osterman, J. Moore, Silverstein -- 49.

Nays -- None.

Alderman Beale moved to reconsider the foregoing vote. The motion was lost.

The following is said ordinance as passed:

Be It Ordained by the City Council of the City of Chicago:

SECTION 1. Pursuant to Title 9, Chapter 64, Section 160 of the Municipal Code of Chicago, the following locations are hereby designated as loading/standing zones for the distances specified, during the hours indicated:

Establishment Of Loading/Standing Zone:

Ward	Location
11	642 West 43 rd Street: 642 West 43 rd Street (north side) from a point 84 feet west of South Lowe Avenue to a point 20 feet west thereof -- 15 minute standing zone -- use flashing lights -- 9:00 A.M. to 8:00 P.M. -- Monday through Saturday (17-02349985).

Amendment Of Loading/Standing Zones:

Ward	Location
1	1924 West Division Street: amend ordinance passed August 30, 2000 (<i>Journal of the Proceedings of the City Council of the City of Chicago</i> , page 39798) which reads: "1924 West Division Street (north side) from a point 240 feet west of North Wolcott Avenue to a point 25 feet west thereof -- no parking loading zone -- 6:00 A.M. to 12:00 A.M." by striking: "25 feet" and inserting: "45 feet" in lieu thereof (17-02350361);
35	3030 North Kedzie Avenue: repeal ordinance passed June 28, 2000 (<i>Journal of the Proceedings of the City Council of the City of Chicago</i> , page 36869) which reads: "amend loading zone" by striking the original times and inserting the hours: "6:30 A.M. to 5:30 P.M." by striking the above; and also, amend ordinance passed February 9, 2005 (<i>Journal of the Proceedings of the City Council of the City of Chicago</i> , page 42284 which reads: "North Kedzie Avenue (west side) from a point 265 feet south of West Barry Avenue to a point 20 feet south thereof -- 15 minute standing zone -- use flashing lights -- 6:00 A.M. to 7:00 A.M. and 9:00 A.M. to 6:00 P.M." by striking: "265 feet" and "6:00 A.M. to 7:00 A.M. and 9:00 A.M. to 6:00 P.M." and inserting "260 feet" and 6:00 A.M. to 6:00 P.M. -- Monday through Friday" in lieu thereof (17-02718077);

Ward	Location
44	949 -- 959 West Wellington Avenue: repeal ordinance passed October 16, 2013 (<i>Journal of the Proceedings of the City Council of the City of Chicago</i> , page 61816) which reads: "West Wellington Avenue (south side) from a point 20 feet east of North Sheffield Avenue to a point 30 feet east thereof -- 15 minute standing zone -- use flashing lights -- 7:00 A.M. to 11:00 P.M. -- all days" by striking the above (17-02296479);
47	North Ashland Avenue: amend ordinance which passed September 10, 2008 (<i>Journal of the Proceedings of the City Council of the City of Chicago</i> , page 36770) which reads: "North Ashland Avenue (west side) from a point 147 feet north of West Waveland Avenue to a point 25 feet north thereof -- 30 minute loading zone -- use flashing lights -- 8:00 A.M. to 8:00 P.M. -- Monday through Saturday" by striking: "25 feet" and inserting: "40 feet" in lieu thereof (17-02144662).

SECTION 2. This ordinance shall take effect and be in force hereinafter its passage and publication.

ESTABLISHMENT OF VEHICULAR TRAFFIC MOVEMENT.

[SO2017-4828]

The Committee on Pedestrian and Traffic Safety submitted the following report:

CHICAGO, June 28, 2017.

To the President and Members of the City Council:

Your Committee on Pedestrian and Traffic Safety, to which were referred proposed ordinances to establish single direction of vehicular traffic movement on portions of sundry streets, begs leave to recommend that Your Honorable Body do *Pass* the proposed substitute ordinance transmitted herewith.

This recommendation was concurred in by all members of the committee present, with no dissenting votes.

Respectfully submitted,

(Signed) WALTER BURNETT, JR.,
Chairman.

On motion of Alderman Burnett, the said proposed substitute ordinance transmitted with the foregoing committee report was *Passed* by yeas and nays as follows:

Yeas -- Aldermen Moreno, Hopkins, King, Hairston, Sawyer, Mitchell, Harris, Beale, Sadlowski Garza, Thompson, Cárdenas, Quinn, Burke, Lopez, Foulkes, D. Moore, Curtis, O'Shea, Cochran, Brookins, Muñoz, Zalewski, Scott, Solis, Maldonado, Burnett, Ervin, Taliaferro, Reboyas, Santiago, Waguespack, Mell, Austin, Ramirez-Rosa, Villegas, Mitts, Sposato, Laurino, O'Connor, Napolitano, Reilly, Smith, Tunney, Arena, Cappleman, Pawar, Osterman, J. Moore, Silverstein -- 49.

Nays -- None.

Alderman Beale moved to reconsider the foregoing vote. The motion was lost.

The following is said ordinance as passed:

Be It Ordained by the City Council of the City of Chicago:

SECTION 1. Pursuant to Title 9, Chapter 64, Section 010 of the Municipal Code of Chicago, the operator of a vehicle shall operate such vehicle only in the direction specified below on the public ways between the limits indicated:

Ward	Location
3	South Federal Street: South Federal Street, from West 47 th Street to West 51 st Street -- single direction -- southerly;
35	North St. Louis Avenue: North St. Louis Avenue, from West Wrightwood Avenue to West Diversey Avenue -- single direction -- northerly.

SECTION 2. This ordinance shall take effect and be in force hereinafter its passage and publication.

ESTABLISHMENT AND AMENDMENT OF PARKING RESTRICTIONS.
(Except For Disabled)

[SO2017-4806]

The Committee on Pedestrian and Traffic Safety submitted the following report:

CHICAGO, June 28, 2017.

To the President and Members of the City Council:

Your Committee on Pedestrian and Traffic Safety, to which were referred proposed ordinances to establish and/or amend parking restrictions on portions of sundry streets, begs leave to recommend that Your Honorable Body do *Pass* the proposed substitute ordinance submitted herewith.

This recommendation was concurred in by all members of the committee present, with no dissenting votes.

Respectfully submitted,

(Signed) WALTER BURNETT, JR.,
Chairman.

On motion of Alderman Burnett, the said proposed substitute ordinance transmitted with the foregoing committee report was *Passed* by yeas and nays as follows:

Yeas -- Aldermen Moreno, Hopkins, King, Hairston, Sawyer, Mitchell, Harris, Beale, Sadlowski Garza, Thompson, Cárdenas, Quinn, Burke, Lopez, Foulkes, D. Moore, Curtis, O'Shea, Cochran, Brookins, Muñoz, Zalewski, Scott, Solis, Maldonado, Burnett, Ervin, Taliaferro, Reboyas, Santiago, Waguespack, Mell, Austin, Ramirez-Rosa, Villegas, Mitts, Sposato, Laurino, O'Connor, Napolitano, Reilly, Smith, Tunney, Arena, Cappleman, Pawar, Osterman, J. Moore, Silverstein -- 49.

Nays -- None.

Alderman Beale moved to reconsider the foregoing vote. The motion was lost.

The following is said ordinance as passed:

Be It Ordained by the City Council of the City of Chicago:

SECTION 1. Pursuant to Title 9, Chapter 64, Section 050 of the Municipal Code of Chicago, the operator of a vehicle shall not park such vehicle at any time upon the following public ways, as indicated:

Establishment Of Disabled Permit Parking:

Ward	Location And Permit Number
1	1848 West Superior Street -- Disabled Parking Permit Number 109837;
2	1560 North Sandburg Terrace (signs to be posted at 190 West Germania Place) -- Disabled Parking Permit Number 101978;
3	5 West 44 th Street -- Disabled Parking Permit Number 110381;
5	5114 South Greenwood Avenue -- Disabled Parking Permit Number 95034;
5	2237 East 70 th Place -- Disabled Parking Permit Number 107168;
5	6751 South Cornell Avenue -- Disabled Parking Permit Number 107959;
5	1472 East 69 th Street -- Disabled Parking Permit Number 102587;
5	5715 South Blackstone Avenue -- Disabled Parking Permit Number 107173;
5	6869 South Crandon Avenue -- Disabled Parking Permit Number 109511;
5	837 East Drexel Square Drive -- Disabled Parking Permit Number 97279;
5	5330 South Harper Avenue -- Disabled Parking Permit Number 107172;
5	5214½ South Drexel Avenue -- Disabled Parking Permit Number 100980;
6	7717 South Champlain Avenue -- Disabled Parking Permit Number 99941;
6	7026 South Eberhart Avenue -- Disabled Parking Permit Number 99929;
6	7718 South St. Lawrence Avenue -- Disabled Parking Permit Number 109735;
6	6950 South Prairie Avenue -- Disabled Parking Permit Number 99932;
6	6952 South Vernon Avenue -- Disabled Parking Permit Number 99940;
6	7605 South Michigan Avenue -- Disabled Parking Permit Number 99925;
6	7607 South St. Lawrence Avenue -- Disabled Parking Permit Number 103256;
6	7341 South Michigan Avenue -- Disabled Parking Permit Number 103262;

Ward	Location And Permit Number
7	2728 East 75 th Place -- Disabled Parking Permit Number 107374;
7	8613 South Colfax Avenue -- Disabled Parking Permit Number 110468;
7	7946 South Crandon Avenue -- Disabled Parking Permit Number 98656;
7	10646 South Bensley Avenue -- Disabled Parking Permit Number 102135;
7	7923 South Paxton Avenue -- Disabled Parking Permit Number 106793;
7	10138 South Hoxie Avenue -- Disabled Parking Permit Number 106754;
7	9238 South Clyde Avenue -- Disabled Parking Permit Number 109820;
7	7920 South Colfax Avenue -- Disabled Parking Permit Number 103580;
7	9525 South Euclid Avenue -- Disabled Parking Permit Number 110427;
7	8645 South Marquette Avenue -- Disabled Parking Permit Number 94735;
8	7841 South Clyde Avenue -- Disabled Parking Permit Number 105815;
8	8455 South East End Avenue -- Disabled Parking Permit Number 110917;
8	8851 South Harper Avenue -- Disabled Parking Permit Number 94724;
8	8715 South Luella Avenue -- Disabled Parking Permit Number 110896;
8	8715 South Paxton Avenue -- Disabled Parking Permit Number 110890;
8	1519 East 86 th Street -- Disabled Parking Permit Number 110888;
8	8145 South Clyde Avenue -- Disabled Parking Permit Number 110899;
8	9015 South Ellis Avenue -- Disabled Parking Permit Number 32294;
8	8851 South Harper Avenue -- Disabled Parking Permit Number 94724;
9	429 East 91 st Place -- Disabled Parking Permit Number 107119;
9	9429 South Wabash Avenue -- Disabled Parking Permit Number 110832;
9	8716 South Calumet Avenue -- Disabled Parking Permit Number 107111;
9	10832 South Prairie Avenue -- Disabled Parking Permit Number 107653;

Ward	Location And Permit Number
9	10908 South Vernon Avenue -- Disabled Parking Permit Number 107666;
9	728 East 93 rd Street -- Disabled Parking Permit Number 105980;
9	525 West 128 th Street -- Disabled Parking Permit Number 103804;
10	11230 South Avenue J -- Disabled Parking Permit Number 107703;
10	13438 South Buffalo Avenue -- Disabled Parking Permit Number 110774;
10	2522 East 106 th Street -- Disabled Parking Permit Number 110777;
10	8443 South Mackinaw Avenue -- Disabled Parking Permit Number 106412;
10	8618 South Houston Avenue -- Disabled Parking Permit Number 107695;
10	10732 South Avenue C -- Disabled Parking Permit Number 106438;
10	10942 South Green Bay Avenue -- Disabled Parking Permit Number 107372;
10	10807 South Calhoun Avenue -- Disabled Parking Permit Number 111785;
11	3236 South Canal Street -- Disabled Parking Permit Number 110674;
11	3203 South Lowe Avenue -- Disabled Parking Permit Number 110671;
11	3039 South Canal Street -- Disabled Parking Permit Number 101681;
11	3241 South May Street -- Disabled Parking Permit Number 107880;
11	3058 South Lyman Street -- Disabled Parking Permit Number 110673;
12	4036 South Maplewood Avenue -- Disabled Parking Permit Number 110760;
12	2639 South Sawyer Avenue -- Disabled Parking Permit Number 107934;
12	3037 West 37 th Street -- Disabled Parking Permit Number 91026;
12	3620 South Leavitt Street -- Disabled Parking Permit Number 107594;
12	3008 South Albany Avenue -- Disabled Parking Permit Number 107846;
12	2613 West 24 th Street -- Disabled Parking Permit Number 103107;
12	3533 South Francisco Avenue -- Disabled Parking Permit Number 102447;

Ward	Location And Permit Number
12	2240 South Whipple Street -- Disabled Parking Permit Number 103101;
12	3323 South Seeley Avenue -- Disabled Parking Permit Number 103105;
12	2417 South Albany Avenue -- Disabled Parking Permit Number 102426;
12	3654 South Hermitage Avenue -- Disabled Parking Permit Number 107917;
12	4037 South Maplewood Avenue -- Disabled Parking Permit Number 112837;
12	2624 West 25 th Street -- Disabled Parking Permit Number 107839;
12	3539 South Seeley Avenue -- Disabled Parking Permit Number 107851;
12	3400 South Hermitage Avenue (signs to be posted at 1747 West 34 th Street) -- Disabled Parking Permit Number 107909;
13	5824 South Meade Avenue -- Disabled Parking Permit Number 111480;
13	5924 South Moody Avenue -- Disabled Parking Permit Number 111493;
13	5731 South Moody Avenue -- Disabled Parking Permit Number 110046;
13	5858 South Natchez Avenue -- Disabled Parking Permit Number 107529;
13	6031 South Tripp Avenue -- Disabled Parking Permit Number 102730;
13	5538 South Tripp Avenue -- Disabled Parking Permit Number 111491;
13	5247 West 63 rd Place -- Disabled Parking Permit Number 111481;
13	3921 West 66 th Place -- Disabled Parking Permit Number 107520;
14	5121 South Austin Avenue -- Disabled Parking Permit Number 109640;
14	4444 South Homan Avenue -- Disabled Parking Permit Number 104237;
14	4836 South Karlov Avenue -- Disabled Parking Permit Number 109639;
14	3109 West 58 th Street -- Disabled Parking Permit Number 94835;
15	4529 South Marshfield Avenue -- Disabled Parking Permit Number 111233;
15	4618 South Whipple Street -- Disabled Parking Permit Number 111213;

Ward	Location And Permit Number
15	2537 West 45 th Street -- Disabled Parking Permit Number 111208;
15	3028 West 41 st Place -- Disabled Parking Permit Number 109621;
15	4423 South Honore Street -- Disabled Parking Permit Number 104206;
16	2026 West 67 th Place -- Disabled Parking Permit Number 106997;
16	6021 South Campbell Avenue -- Disabled Parking Permit Number 106987;
16	6229 South Campbell Avenue -- Disabled Parking Permit Number 105416;
16	2054 West 52 nd Place -- Disabled Parking Permit Number 111627;
16	6520 South Laflin Street -- Disabled Parking Permit Number 112493;
17	7624 South May Street -- Disabled Parking Permit Number 101811;
17	7500 South Sangamon Street -- Disabled Parking Permit Number 107208;
17	7248 South Paulina Street -- Disabled Parking Permit Number 107322;
17	6315 South Richmond Street -- Disabled Parking Permit Number 103173;
17	7312 South Paulina Street -- Disabled Parking Permit Number 94743;
17	7655 South Normal Avenue -- Disabled Parking Permit Number 107314;
17	7641 South Throop Street -- Disabled Parking Permit Number 107215;
17	6507 South Albany Avenue -- Disabled Parking Permit Number 107896;
18	8541 South Kostner Avenue -- Disabled Parking Permit Number 107511;
18	3601 West 81 st Street -- Disabled Parking Permit Number 110702;
18	7347 South Albany Avenue -- Disabled Parking Permit Number 109583;
18	7239 South Claremont Avenue -- Disabled Parking Permit Number 107489;
19	11122 South Sacramento Avenue -- Disabled Parking Permit Number 103935;
19	10343 South Fairfield Avenue -- Disabled Parking Permit Number 103943;

Ward	Location And Permit Number
20	5951 South Princeton Avenue -- Disabled Parking Permit Number 102575;
20	6220 South Champlain Avenue -- Disabled Parking Permit Number 102580;
20	4815 South Throop Street -- Disabled Parking Permit Number 97898;
20	5026 South Racine Avenue -- Disabled Parking Permit Number 102571;
20	6823 South Prairie Avenue -- Disabled Parking Permit Number 108007;
20	6517 South Ingleside Avenue -- Disabled Parking Permit Number 108015;
20	6345 South Rhodes Avenue -- Disabled Parking Permit Number 108012;
20	5520 South Green Street -- Disabled Parking Permit Number 108010;
21	8734 South Morgan Street -- Disabled Parking Permit Number 111138;
21	8218 South Justine Street -- Disabled Parking Permit Number 77517;
21	8906 South Hermitage Avenue -- Disabled Parking Permit Number 107979;
21	8633 South Paulina Street -- Disabled Parking Permit Number 111149;
21	1439 West 90 th Street -- Disabled Parking Permit Number 107978;
21	8911 South Ada Street -- Disabled Parking Permit Number 107025;
21	8254 South Marshfield Avenue -- Disabled Parking Permit Number 107977;
21	8806 South Ada Street -- Disabled Parking Permit Number 111154;
21	8374 South Kerfoot Avenue -- Disabled Parking Permit Number 111162;
21	8642 South Aberdeen Street -- Disabled Parking Permit Number 10145;
22	2301 South Christiana Avenue -- Disabled Parking Permit Number 111367;
22	2730 South Christiana Avenue -- Disabled Parking Permit Number 107793;
22	2810 South Karlov Avenue -- Disabled Parking Permit Number 107794;
22	4726 South Lamon Avenue -- Disabled Parking Permit Number 111365;

Ward	Location And Permit Number
22	4531 South Laverne Avenue -- Disabled Parking Permit Number 109423;
22	4635 South Leamington Avenue -- Disabled Parking Permit Number 107798;
22	2816 South Christiana Avenue -- Disabled Parking Permit Number 111243;
22	3044 South Karlov Avenue -- Disabled Parking Permit Number 111372;
24	6136 South Spaulding Avenue -- Disabled Parking Permit Number 110030;
24	1921 South Springfield Avenue -- Disabled Parking Permit Number 106920;
24	4019 West Harrison Street -- Disabled Parking Permit Number 106914;
24	3653 West Lexington Street -- Disabled Parking Permit Number 107944;
24	2635 West 21 st Place -- Disabled Parking Permit Number 110220;
24	1241 South Kolin Avenue -- Disabled Parking Permit Number 106910;
24	3847 West Polk Street -- Disabled Parking Permit Number 106912;
24	4337 West 21 st Street -- Disabled Parking Permit Number 106927;
24	1847 South Avers Avenue -- Disabled Parking Permit Number 110214;
24	2119 South Homan Avenue -- Disabled Parking Permit Number 110211;
25	228 West Alexander Street -- Disabled Parking Permit Number 107871;
25	1029 West Cullerton Street -- Disabled Parking Permit Number 100377;
25	2238 South Bell Avenue -- Disabled Parking Permit Number 110136;
25	2310 South Leavitt Street -- Disabled Parking Permit Number 109737;
25	2237 West 23 rd Street -- Disabled Parking Permit Number 110141;
25	903 West 19 th Street -- Disabled Parking Permit Number 110150;
26	3221 West Division Street -- Disabled Parking Permit Number 109778;
26	1638 North Kedzie Avenue -- Disabled Parking Permit Number 109787;

Ward	Location And Permit Number
26	1630 North Keeler Avenue -- Disabled Parking Permit Number 109768;
26	3451 West Le Moyne Street -- Disabled Parking Permit Number 109786;
26	3622 West North Avenue (sign to be posted at 1600 North Monticello Avenue) -- Disabled Parking Permit Number 104279;
26	3355 West Potomac Avenue -- Disabled Parking Permit Number 109688;
26	1506 North Ridgeway Avenue -- Disabled Parking Permit Number 109780;
26	1427 North Springfield Avenue -- Disabled Parking Permit Number 109689;
26	1345 North Kildare Avenue -- Disabled Parking Permit Number 109777;
26	3742 West Mclean Avenue -- Disabled Parking Permit Number 109782;
26	1500 North Hamlin Avenue -- Disabled Parking Permit Number 106449;
27	3257 West Chicago Avenue (signs to be installed at 791 North Spaulding Avenue) -- Disabled Parking Permit Number 105372;
28	3513 West Adams Street -- Disabled Parking Permit Number 110085;
28	4131 West Adams Street -- Disabled Parking Permit Number 110083;
28	4127 West Gladys Avenue -- Disabled Parking Permit Number 109933;
28	3529 West Monroe Street -- Disabled Parking Permit Number 110216;
28	4022 West Van Buren Street -- Disabled Parking Permit Number 100894;
28	3434 West Jackson Boulevard -- Disabled Parking Permit Number 94729;
28	4148 West Washington Boulevard -- Disabled Parking Permit Number 110090;
28	1447 West Lexington Street -- Disabled Parking Permit Number 110204;
28	1431 West Fillmore Street -- Disabled Parking Permit Number 100917;
28	3521 West Walnut Street -- Disabled Parking Permit Number 103126;
28	5039 West Adams Street -- Disabled Parking Permit Number 106101;

Ward	Location And Permit Number
29	129 North Menard Avenue -- Disabled Parking Permit Number 106629;
29	1223 North Mason Avenue -- Disabled Parking Permit Number 107721;
29	2755 North Nordica Avenue -- Disabled Parking Permit Number 102290;
29	1337 North Parkside Avenue -- Disabled Parking Permit Number 106634;
29	7173 West Dickens Avenue -- Disabled Parking Permit Number 38076;
30	5733 West Melrose Street -- Disabled Parking Permit Number 109928;
30	2941 North Lawndale Avenue -- Disabled Parking Permit Number 103354;
30	3507 North Keating Avenue -- Disabled Parking Permit Number 109528;
30	3244 North Linder Avenue -- Disabled Parking Permit Number 109516;
31	5140 West Altgeld Street -- Disabled Parking Permit Number 109566;
31	4710 West Deming Place -- Disabled Parking Permit Number 111237;
31	5108 West Schubert Avenue -- Disabled Parking Permit Number 109553;
31	3816 West Wrightwood Avenue -- Disabled Parking Permit Number 107564;
31	3128 North Kolmar Avenue -- Disabled Parking Permit Number 101137;
31	5148 West Nelson Street -- Disabled Parking Permit Number 107571;
31	2702 North Leclair Avenue -- Disabled Parking Permit Number 109548;
31	2458 North Springfield Avenue -- Disabled Parking Permit Number 106370;
31	4850 West Wolfram Street -- Disabled Parking Permit Number 107545;
32	2147 West Dickens Avenue -- Disabled Parking Permit Number 107613;
33	2825 North Rockwell Street -- Disabled Parking Permit Number 94715;
33	3738 North Troy Street -- Disabled Parking Permit Number 109684;
33	3312 West Wilson Avenue -- Disabled Parking Permit Number 94464;

Ward	Location And Permit Number
33	4938 North Drake Avenue -- Disabled Parking Permit Number 109506;
33	2959 North Elston Avenue -- Disabled Parking Permit Number 110542;
33	4205 North Kimball Avenue (signs to be posted at 3359 North Berteau Avenue) -- Disabled Parking Permit Number 101408;
33	4909 North Kimball Avenue -- Disabled Parking Permit Number 94739;
34	11350 South Hermosa Avenue -- Disabled Parking Permit Number 103936;
34	1103 West 112 th Street -- Disabled Parking Permit Number 111323;
34	50 West 113 th Street -- Disabled Parking Permit Number 107292;
34	1111 West 112 th Place -- Disabled Parking Permit Number 111302;
34	1701 West Montvale Avenue -- Disabled Parking Permit Number 107671;
35	4011 North St. Louis Avenue -- Disabled Parking Permit Number 104350;
36	2234 North La Crosse Avenue -- Disabled Parking Permit Number 110577;
36	2218 North Laramie Avenue -- Disabled Parking Permit Number 103425;
36	2456 North Linder Avenue -- Disabled Parking Permit Number 110584;
36	2065 North Lorel Avenue -- Disabled Parking Permit Number 103392;
37	1420 North Lockwood Avenue -- Disabled Parking Permit Number 106648;
37	745 North Leamington Avenue -- Disabled Parking Permit Number 106442;
37	654 North Long Avenue -- Disabled Parking Permit Number 106622;
37	4935 West Cortez Street -- Disabled Parking Permit Number 110978;
37	5458 West Cortez Street -- Disabled Parking Permit Number 106446;
39	4449 North Kildare Avenue -- Disabled Parking Permit Number 110596;
39	4006 West Berteau Avenue -- Disabled Parking Permit Number 109473;
50	6210 North Talman Avenue -- Disabled Parking Permit Number 106189;

Ward	Location And Permit Number
50	6312 North Claremont Avenue -- Disabled Parking Permit Number 106293;
50	6428 North Washtenaw Avenue -- Disabled Parking Permit Number 106299;
50	6441 North Oakley Avenue -- Disabled Parking Permit Number 106307;
50	2309 West Rosemont Avenue -- Disabled Parking Permit Number 106184;
50	2914 West Rosemont Avenue -- Disabled Parking Permit Number 106160;
50	6330 North Talman Avenue -- Disabled Parking Permit Number 106170;
50	6230 North Oakley Avenue -- Disabled Parking Permit Number 106171;
50	6143 North Mozart Street -- Disabled Parking Permit Number 106177;
50	6042 North Mozart Street -- Disabled Parking Permit Number 102993;
50	7447 North Claremont Avenue -- Disabled Parking Permit Number 106180;
50	2834 West Granville Avenue (signs to be posted at 6208 North Mozart Street) -- Disabled Parking Permit Number 109916.

Repeal Of Disabled Permit Parking:

Ward	Location And Permit Number
6	Repeal Disabled Parking Permit Number 65198 located at 662 East 83 rd Place;
8	Repeal Disabled Parking Permit Number 18033 located at 1504 East 85 th Street;
12	Repeal Disabled Parking Permit Number 48231 located at 3816 South Honore Street;
14	Repeal Disabled Parking Permit Number 35908 located at 4546 South Harding Avenue;
15	Repeal disabled permit parking located at 4553 South Washtenaw Avenue;

Ward	Location And Permit Number
15	Repeal Disabled Parking Permit Number 28843 located at 4629 South Washtenaw Avenue;
15	Repeal Disabled Parking Permit Number 29318 located at 4637 South Washtenaw Avenue;
15	Repeal disabled permit parking located at 4912 South Honore Street;
15	Repeal Disabled Parking Permit Number 77544 located at 4913 South Wolcott Avenue;
21	Repeal Disabled Parking Permit Number 52297 located at 8924 South Morgan Street;
21	Repeal Disabled Parking Permit Number 32523 located at 7954 South Throop Street;
21	Repeal Disabled Parking Permit Number 629 located at 9041 South Elizabeth Street;
22	Repeal Disabled Parking Permit Number 6922 located at 2326 South Kirkland Avenue;
22	Repeal Disabled Parking Permit Number 68638 located at 4027 West Cermak Road;
23	Repeal Disabled Parking Permit Number 75183 located at 5530 South Nagle Avenue;
30	Repeal Disabled Parking Permit Number 78487 located at 3318 North Kostner Avenue;
31	Repeal Disabled Parking Permit Number 105905 located at 2953 North Kenneth Avenue;
31	Repeal Disabled Parking Permit Number 42186 located at 2840 North Kolmar Avenue;
34	Repeal Disabled Parking Permit Number 39123 located at 32 -- 36 West 103 rd Place;
36	Repeal Disabled Parking Permit Number 94388 located at 2153 North Mobile Avenue;

Ward	Location And Permit Number
50	Repeal Disabled Parking Permit Number 109895 located at 2329 West Morse Avenue;
50	Repeal disabled permit parking located at 2938 West Birchwood Avenue;
50	Repeal Disabled Parking Permit Number 51489 located at 6710 North Artesian Avenue.

SECTION 2. This ordinance shall take effect and be in force hereinafter its passage and publication.

ESTABLISHMENT AND AMENDMENT OF RESIDENTIAL PERMIT PARKING ZONES.

[SO2017-4808]

The Committee on Pedestrian and Traffic Safety submitted the following report:

CHICAGO, June 28, 2017.

To the President and Members of the City Council:

Your Committee on Pedestrian and Traffic Safety, to which were referred proposed ordinances and orders to establish and/or amend residential permit parking zones on portions of sundry streets, begs leave to recommend that Your Honorable Body do *Pass* the proposed substitute ordinance submitted herewith.

This recommendation was concurred in by all members of the committee present, with no dissenting votes.

Respectfully submitted,

(Signed) WALTER BURNETT, JR.,
Chairman.

On motion of Alderman Burnett, the said proposed substitute ordinance transmitted with the foregoing committee report was *Passed* by yeas and nays as follows:

Yeas -- Aldermen Moreno, Hopkins, King, Hairston, Sawyer, Mitchell, Harris, Beale, Sadlowski Garza, Thompson, Cárdenas, Quinn, Burke, Lopez, Foulkes, D. Moore, Curtis, O'Shea, Cochran, Brookins, Muñoz, Zalewski, Scott, Solis, Maldonado, Burnett, Ervin, Taliaferro, Reboyras, Santiago, Waguespack, Mell, Austin, Ramirez-Rosa, Villegas, Mitts, Sposato, Laurino, O'Connor, Napolitano, Reilly, Smith, Tunney, Arena, Cappleman, Pawar, Osterman, J. Moore, Silverstein -- 49.

Nays -- None.

Alderman Beale moved to reconsider the foregoing vote. The motion was lost.

The following is said ordinance as passed:

Be It Ordained by the City Council of the City of Chicago:

SECTION 1. Pursuant to Title 9, Chapter 64, Section 090 of the Municipal Code of Chicago, portions of the below named streets are hereby designated as residential permit parking zones, for the following locations:

Establishment Of Residential Permit Parking Zones:

Ward	Location And Permit Number
6	8600 -- 8645 South Vernon Avenue: 8600 -- 8645 South Vernon Avenue (east and west sides) -- Residential Permit Parking Zone 2037 -- 5:00 P.M. to 10:00 P.M. -- all days (excluding holidays);
12	3100 -- 3144 and 3109 -- 3145 West Pershing Road -- Residential Permit Parking Zone 1955 -- at all times -- all days;
14	3100 West 53 rd Place: 3100 West 53 rd Place (north and south sides) from South Albany Avenue to the first alley east of South Kedzie Avenue -- Residential Permit Parking Zone 2033 -- at all times -- all days;
23	5400 -- 5443 South Latrobe Avenue: 5400 -- 5443 South Latrobe Avenue (east and west sides) -- Residential Permit Parking Zone 2038 -- at all times -- all days;
25	1900 -- 1942 South Carpenter Street: 1900 -- 1942 South Carpenter Street (west side) and 1913 -- 1933 South Carpenter Street (east side) -- Residential Permit Parking Zone 1924 -- at all times -- all days;

Ward	Location And Permit Number
25	2000 -- 2058 West 17 th Street: 2000 -- 2058 West 17 th Street (north side) -- Residential Permit Parking Zone 1012 -- at all times -- all days;
25	1807 -- 1841 South May Street: 1807 -- 1841 South May Street (east side) and 1806 -- 1838 South May Street (west side) -- Residential Permit Parking Zone 1924 -- at all times -- all days;
25	1912 -- 1930 South Miller Street: 1912 -- 1930 South Miller Street (west side) and 1913 -- 1931 South Miller Street (east side) -- Residential Permit Parking Zone 1924 -- at all times -- all days;
28	600 -- 624 South Oakley Boulevard: 600 -- 624 South Oakley Boulevard (west side) between West Harrison Street and West Flornoy Street -- Residential Permit Parking Zone 80 -- at all times -- all days;
31	5200 -- 5299 West Nelson Street: 5200 -- 5299 West Nelson Street (north and south sides) -- Residential Permit Parking Zone 1498 -- 6:00 P.M. to 6:00 A.M.;
36	1900 -- 1932 North Leclaire Avenue: 1900 -- 1932 North Leclaire Avenue (east and west sides) -- Residential Permit Parking Zone 2036 -- at all times -- all days;
36	2700 -- 2759 North Normandy Avenue: 2700 -- 2759 North Normandy Avenue (west side) -- Residential Permit Parking Zone 2034 -- at all times -- all days;
36	2814 -- 2859 North Normandy Avenue: 2814 -- 2859 North Normandy Avenue (east and west sides) -- Residential Permit Parking Zone 2035 -- at all times -- all days;
37	5100 -- 5199 West Concord Place: 5100 -- 5199 West Concord Place, between North Laramie Avenue and North Leclaire Avenue -- Residential Permit Parking Zone 2039 -- at all times -- all days;
37	4800 -- 4899 West Concord Place: 4800 -- 4899 West Concord Place (north and south sides) -- Residential Permit Parking Zone 2040 -- at all times -- all days;
48	6200 -- 6299 North Wayne Avenue: 6200 -- 6299 North Wayne Avenue (east and west sides) -- Residential Permit Parking Zone 56 -- 4:00 P.M. to 8:00 A.M.;
48	6200 -- 6299 and 6300 -- 6399 North Magnolia Avenue: 6200 -- 6299 and 6300 -- 6399 North Magnolia Avenue (east and west sides) -- Residential Permit Parking Zone 56 -- 4:00 P.M. to 8:00 A.M.;

Ward	Location And Permit Number
48	6200 -- 6299 and 6300 -- 6399 North Lakewood Avenue: 6200 -- 6299 and 6300 -- 6399 North Lakewood Avenue (east and west sides) -- Residential Permit Parking Zone 56 -- 4:00 P.M. to 8:00 A.M.

Amendment Of Residential Permit Parking Zones:

Ward	Location And Permit Number
13	6400 -- 6500 South La Crosse Avenue: amend ordinance which reads: "6400 -- 6500 South La Crosse Avenue (east and west sides) -- Residential Permit Parking Zone 18 -- 8:00 A.M. to 12:00 P.M. -- Monday through Friday" by striking: "8:00 A.M. to 12:00 P.M. -- Monday through Friday" and inserting: "at all times -- all days" in lieu thereof;
21	9400 South Sangamon Street: repeal ordinance which reads: "9400 South Sangamon Street -- Residential Permit Parking Zone 112" by striking the above;
25	1602 -- 1610 South Throop Street: amend Residential Permit Parking Zone 1798 to include 1602 -- 1610 South Throop Street;
25	16 -- 20 North Carpenter Street: amend Residential Permit Parking Zone 2012 to include 16 -- 20 North Carpenter Street;
26	1701 -- 1759 North Monticello Avenue: amend ordinance which reads: "1701 -- 1759 North Monticello Avenue -- Residential Permit Parking Zone 877" by striking: "1700 -- 1751" and inserting: "1700 -- 1754 North Monticello Avenue" in lieu thereof;
47	1801 -- 1899 West Argyle Street: repeal Residential Permit Parking Zone 62 buffer zone by striking: "1801 -- 1899 West Argyle Street (south side)".

SECTION 2. This ordinance shall take effect and be in force hereinafter its passage and publication.

ESTABLISHMENT AND AMENDMENT OF TRAFFIC LANE TOW-AWAY ZONES.
[SO2017-4831]

The Committee on Pedestrian and Traffic Safety submitted the following report:

CHICAGO, June 28, 2017.

To the President and Members of the City Council:

Your Committee on Pedestrian and Traffic Safety, to which were referred proposed ordinances to establish and/or amend traffic lane tow-away zones on portions of sundry streets, begs leave to recommend that Your Honorable Body do *Pass* the proposed substitute ordinance submitted herewith.

This recommendation was concurred in by all members of the committee present, with no dissenting votes.

Respectfully submitted,

(Signed) WALTER BURNETT, JR.,
Chairman.

On motion of Alderman Burnett, the said proposed substitute ordinance transmitted with the foregoing committee report was *Passed* by yeas and nays as follows:

Yeas -- Aldermen Moreno, Hopkins, King, Hairston, Sawyer, Mitchell, Harris, Beale, Sadlowski Garza, Thompson, Cárdenas, Quinn, Burke, Lopez, Foulkes, D. Moore, Curtis, O'Shea, Cochran, Brookins, Muñoz, Zalewski, Scott, Solis, Maldonado, Burnett, Ervin, Taliaferro, Reboyas, Santiago, Waguespack, Mell, Austin, Ramirez-Rosa, Villegas, Mitts, Sposato, Laurino, O'Connor, Napolitano, Reilly, Smith, Tunney, Arena, Cappleman, Pawar, Osterman, J. Moore, Silverstein -- 49.

Nays -- None.

Alderman Beale moved to reconsider the foregoing vote. The motion was lost.

The following is said ordinance as passed:

Be It Ordained by the City Council of the City of Chicago:

SECTION 1. Pursuant to Title 9, Chapter 64 of the Municipal Code of Chicago, the following locations are hereby designated as traffic lane tow-away zones, between the limits and during the times specified, standing or parking of any vehicle shall be considered a definite hazard to the normal movement of traffic:

Establishment Of Traffic Lane Tow-Away Zones:

Ward	Location
------	----------

3	South Dearborn Street: South Dearborn Street (east and west sides) from West 38 th Street to West 40 th Street -- no parking tow-away zone -- at all times -- all days;
---	---

Ward	Location
3	South Federal Street: South Federal Street (east and west sides) from West 37 th Street to West 40 th Street -- no parking tow-away zone -- at all times -- all days;
12	3440 South Claremont Avenue: 3440 South Claremont Avenue (west side) from a point 30 feet north of West 35 th Street to a point 45 feet north thereof -- no parking tow-away zone -- at all times -- all days (17-02785031);
28	3400 -- 3499 West Fifth Avenue: 3400 -- 3499 West Fifth Avenue, between South Homan Avenue and South St. Louis Avenue -- no parking tow-away zone -- 8:00 P.M. to 8:00 A.M. -- all days;
29	West Belden Avenue: West Belden Avenue (south side) from North Normandy Avenue to North Oak Park Avenue -- no parking tow-away zone -- at all times -- all days (17-01411265).

Amendment Of Traffic Lane Tow-Away Zones:

Ward	Location
28	3500 -- 3599 West Fifth Avenue: repeal ordinance which reads: "3500 -- 3599 West Fifth Avenue, between South Central Park Avenue and South St. Louis Avenue -- no parking tow-away zone -- 10:00 P.M. to 8:00 A.M. -- all days" by striking the above;
47	North Campbell Avenue: repeal ordinance passed July 29, 2015 (<i>Journal of the Proceedings of the City Council of the City of Chicago</i> , page 3740) which reads: "North Campbell Avenue (west side) from West Addison Street to a point 60 feet north thereof -- no parking tow-away zone" by striking the above, and also: "North Campbell Avenue (west side) from West Addison Street to the first alley north thereof -- no parking tow-away zone -- at all times -- all days" (17-02296597);
47	1507 West Sunnyside Avenue: repeal ordinance passed December 15, 1993 (<i>Journal of the Proceedings of the City Council of the City of Chicago</i> , page 44029) which reads: "West Sunnyside Avenue (south side) from a point 30 feet west of North Greenview Avenue to a point 30 feet west thereof -- no parking tow-away zone -- 8:00 A.M. to 6:00 P.M. -- Monday through Friday" by striking the above (17-02863174).

SECTION 2. This ordinance shall take effect and be in force hereinafter its passage and publication.

INSTALLATION AND AMENDMENT OF TRAFFIC WARNING SIGNS.
[SO2017-4832]

The Committee on Pedestrian and Traffic Safety submitted the following report:

CHICAGO, June 28, 2017.

To the President and Members of the City Council:

Your Committee on Pedestrian and Traffic Safety, to which were referred proposed ordinances and orders to erect traffic warning signs and signals, begs leave to recommend that Your Honorable Body do *Pass* the proposed substitute ordinance submitted herewith.

This recommendation was concurred in by all members of the committee present, with no dissenting votes.

Respectfully submitted,

(Signed) WALTER BURNETT, JR.,
Chairman.

On motion of Alderman Burnett, the said proposed substitute ordinance transmitted with the foregoing committee report was *Passed* by yeas and nays as follows:

Yeas -- Aldermen Moreno, Hopkins, King, Hairston, Sawyer, Mitchell, Harris, Beale, Sadlowski Garza, Thompson, Cárdenas, Quinn, Burke, Lopez, Foulkes, D. Moore, Curtis, O'Shea, Cochran, Brookins, Muñoz, Zalewski, Scott, Solis, Maldonado, Burnett, Ervin, Taliaferro, Reboyras, Santiago, Waguespack, Mell, Austin, Ramirez-Rosa, Villegas, Mitts, Sposato, Laurino, O'Connor, Napolitano, Reilly, Smith, Tunney, Arena, Cappleman, Pawar, Osterman, J. Moore, Silverstein -- 49.

Nays -- None.

Alderman Beale moved to reconsider the foregoing vote. The motion was lost.

The following is said ordinance as passed:

Be It Ordained by the City Council of the City of Chicago:

SECTION 1. Pursuant to Title 9, Chapter 64 of the Municipal Code of Chicago, the Commissioner of Transportation is hereby authorized and directed to erect traffic warning signs and signals, for the following locations as hereby designated:

Ward	Location And Type Of Sign
27	800 North Elizabeth Street and West Chicago Avenue -- "All-Way Stop" sign, stopping all approaches;
27	West Grand Avenue and North Green Street -- "All-Way Stop" sign, stopping all approaches;
27	West Hubbard Street and North Halsted Street -- "All-Way Stop" sign, stopping all approaches;
33	West Eddy Street and North Albany Street -- "Two-Way Stop" sign, stopping eastbound traffic on West Eddy Street at North Albany Avenue;
33	West Eddy Street and North Troy Street -- "Two-Way Stop" sign, stopping westbound traffic on West Eddy Street at North Troy Street;
35	North Kimball Avenue and West Waveland Avenue -- "All-Way Stop" sign, stopping all approaches.

SECTION 2. This ordinance shall take effect and be in force hereinafter its passage and publication.

ESTABLISHMENT OF TWO-HOUR PARKING RESTRICTION ON PORTIONS OF
N. PITTSBURGH AVE. AND N. PLAINFIELD AVE.

[SO2017-4830]

The Committee on Pedestrian and Traffic Safety submitted the following report:

CHICAGO, June 28, 2017.

To the President and Members of the City Council:

Your Committee on Pedestrian and Traffic Safety, to which were referred proposed

ordinances to establish two-hour parking restrictions on portions of North Pittsburgh Avenue and North Plainfield Avenue, begs leave to recommend that Your Honorable Body do *Pass* the proposed substitute ordinance submitted herewith.

This recommendation was concurred in by all members of the committee present, with no dissenting votes.

Respectfully submitted,

(Signed) WALTER BURNETT, JR.,
Chairman.

On motion of Alderman Burnett, the said proposed substitute ordinance transmitted with the foregoing committee report was *Passed* by yeas and nays as follows:

Yeas -- Aldermen Moreno, Hopkins, King, Hairston, Sawyer, Mitchell, Harris, Beale, Sadlowski Garza, Thompson, Cárdenas, Quinn, Burke, Lopez, Foulkes, D. Moore, Curtis, O'Shea, Cochran, Brookins, Muñoz, Zalewski, Scott, Solis, Maldonado, Burnett, Ervin, Taliaferro, Reboyas, Santiago, Waguespack, Mell, Austin, Ramirez-Rosa, Villegas, Mitts, Sposato, Laurino, O'Connor, Napolitano, Reilly, Smith, Tunney, Arena, Cappleman, Pawar, Osterman, J. Moore, Silverstein -- 49.

Nays -- None.

Alderman Beale moved to reconsider the foregoing vote. The motion was lost.

The following is said ordinance as passed:

Be It Ordained by the City Council of the City of Chicago:

SECTION 1. That the Commissioner of Transportation is hereby authorized and directed to establish two-hour parking restrictions at the below listed locations:

Ward	Location
38	North Pittsburgh Avenue: North Pittsburgh Avenue (west side) from a point 12 feet south of West Irving Park Road to a point 113 feet south thereof -- two-hour parking -- 9:00 A.M. to 12:00 A.M. -- Monday through Saturday (17-02091822);
38	North Plainfield Avenue: North Plainfield Avenue (west side) from a point 10 feet south of West Irving Park Road to a point 100 feet south thereof -- two-hour parking -- 9:00 A.M. to 12:00 A.M. -- Monday through Saturday (17-02093825).

SECTION 2. This ordinance shall take effect and be in force hereinafter its passage and publication.

REPEAL OF RESERVED DISABLED PARKING AT 1630 W. WILSON AVE.
[SO2017-4829]

The Committee on Pedestrian and Traffic Safety submitted the following report:

CHICAGO, June 28, 2017.

To the President and Members of the City Council:

Your Committee on Pedestrian and Traffic Safety, to which was referred a proposed miscellaneous ordinance to amend reserved parking (2 percent disabled) at 1630 West Wilson Avenue, begs leave to recommend that Your Honorable Body do *Pass* the proposed substitute ordinance transmitted herewith.

This recommendation was concurred in by all members of the committee present, with no dissenting votes.

Respectfully submitted,

(Signed) WALTER BURNETT, JR.,
Chairman.

On motion of Alderman Burnett, the said proposed substitute ordinance transmitted with the foregoing committee report was *Passed* by yeas and nays as follows:

Yeas -- Aldermen Moreno, Hopkins, King, Hairston, Sawyer, Mitchell, Harris, Beale, Sadlowski Garza, Thompson, Cárdenas, Quinn, Burke, Lopez, Foulkes, D. Moore, Curtis, O'Shea, Cochran, Brookins, Muñoz, Zalewski, Scott, Solis, Maldonado, Burnett, Ervin, Taliaferro, Reboyras, Santiago, Waguespack, Mell, Austin, Ramirez-Rosa, Villegas, Mitts, Sposato, Laurino, O'Connor, Napolitano, Reilly, Smith, Tunney, Arena, Cappleman, Pawar, Osterman, J. Moore, Silverstein -- 49.

Nays -- None.

Alderman Beale moved to reconsider the foregoing vote. The motion was lost.

The following is said ordinance as passed:

Be It Ordained by the City Council of the City of Chicago:

SECTION 1. That the Commissioner of Transportation is hereby authorized and directed to repeal reserved parking (2 percent disabled) signs at the below listed location:

Ward	Location
47	1630 West Wilson Avenue: repeal ordinance passed September 11, 2013 (<i>Journal of the Proceedings of the City Council of the City of Chicago</i> , page 59864) which reads: "1630 West Wilson Avenue (north side) from a point 30 feet east of North Paulina Street to a point 25 feet east thereof -- reserved parking (2 percent disabled) -- 8:00 A.M. to 8:00 P.M." by striking the above (17-02717714).

SECTION 2. This ordinance shall take effect and be in force hereinafter its passage and publication.

ESTABLISHMENT OF "NO TRUCK PARKING" ON PORTION OF N. OAK PARK AVE.

[SO2017-4836]

The Committee on Pedestrian and Traffic Safety submitted the following report:

CHICAGO, June 28, 2017.

To the President and Members of the City Council:

Your Committee on Pedestrian and Traffic Safety to which was referred a proposed miscellaneous ordinance to establish "No Truck Parking" on portion of North Oak Park Avenue, begs leave to recommend that Your Honorable Body do *Pass* the proposed substitute ordinance transmitted herewith.

This recommendation was concurred in by all members of the committee present, with no dissenting votes.

Respectfully submitted,

(Signed) WALTER BURNETT, JR.,
Chairman.

On motion of Alderman Burnett, the said proposed substitute ordinance transmitted with the foregoing committee report was *Passed* by yeas and nays as follows:

Yeas -- Aldermen Moreno, Hopkins, King, Hairston, Sawyer, Mitchell, Harris, Beale, Sadlowski Garza, Thompson, Cárdenas, Quinn, Burke, Lopez, Foulkes, D. Moore, Curtis, O'Shea, Cochran, Brookins, Muñoz, Zalewski, Scott, Solis, Maldonado, Burnett, Ervin, Taliaferro, Reboyras, Santiago, Waguespack, Mell, Austin, Ramirez-Rosa, Villegas, Mitts, Sposato, Laurino, O'Connor, Napolitano, Reilly, Smith, Tunney, Arena, Cappleman, Pawar, Osterman, J. Moore, Silverstein -- 49.

Nays -- None.

Alderman Beale moved to reconsider the foregoing vote. The motion was lost.

The following is said ordinance as passed:

Be It Ordained by the City Council of the City of Chicago:

SECTION 1. That the Commissioner of Transportation is hereby authorized and directed to install "No Truck Parking" signs at the below listed location:

Ward	Location
29	North Oak Park Avenue: North Oak Park Avenue (east and west sides) from West Shakespeare Avenue to West Belden Avenue -- no truck parking -- at all times -- all days (17-01411365).

SECTION 2. This ordinance shall take effect and be in force hereinafter its passage and publication.

Failed To Pass -- VARIOUS TRAFFIC REGULATIONS, TRAFFIC SIGNS, ET CETERA.

(Adverse Committee Recommendations)

[SO2017-4833]

The Committee on Pedestrian and Traffic Safety submitted a report recommending that the City Council do not pass sundry proposed ordinances and proposed orders (transmitted with the committee report) relating to traffic regulations, traffic signs, et cetera.

Alderman Burnett moved to *Concur In* the committee's recommendation. The question in reference to each proposed ordinance or proposed order thereupon became: "*Shall the proposed ordinances or proposed orders pass, notwithstanding the committee's adverse recommendation?*" and the several questions being so put, each of the said proposed ordinances and proposed orders *Failed to Pass* by yeas and nays as follows:

Yeas -- None.

Nays -- Aldermen Moreno, Hopkins, King, Hairston, Sawyer, Mitchell, Harris, Beale, Sadlowski Garza, Thompson, Cárdenas, Quinn, Burke, Lopez, Foulkes, D. Moore, Curtis, O'Shea, Cochran, Brookins, Muñoz, Zalewski, Scott, Solis, Maldonado, Burnett, Ervin, Taliaferro, Reboyas, Santiago, Waguespack, Mell, Austin, Ramirez-Rosa, Villegas, Mitts, Sposato, Laurino, O'Connor, Napolitano, Reilly, Smith, Tunney, Arena, Cappleman, Pawar, Osterman, J. Moore, Silverstein -- 49.

Alderman Beale moved to reconsider the foregoing vote. The motion was lost.

The committee report listing said ordinances and orders which failed to pass reads as follows:

CHICAGO, June 28, 2017.

To the President and Members of the City Council:

Your Committee on Pedestrian and Traffic Safety begs leave to recommend that Your Honorable Body *Do Not Pass* the sundry proposed ordinances and orders submitted herewith which were referred to the Committee on Pedestrian and Traffic Safety concerning traffic regulations and traffic signs, et cetera, as follows:

Parking Prohibited At All Times -- Disabled:

Ward	Location
29	5407 West Van Buren Street -- Disabled Parking Permit Number 101350;
50	2901 West Arthur Avenue -- Disabled Parking Permit Number 111856;
50	6106 North Mozart Street -- Disabled Parking Permit Number 111854;
50	6404 North Richmond Street -- Disabled Parking Permit Number 111871.

Residential Permit Parking Zones:

Ward	Location
18	7100 -- 7199 South Sacramento Avenue -- residential permit parking zone. Not recommended.

Ward	Location
26	1500 -- 1599 North Kolin Avenue -- residential permit parking zone. Not recommended.
26	1700 -- 1799 North Lawndale Avenue -- residential permit parking zone. Not recommended.
31	2701 -- 2731 North Lockwood Avenue -- residential permit parking zone. Not recommended.

Tow-Away Zone:

Ward	Location
47	North Hermitage Avenue: repeal no parking tow-away zone. Not recommended. No City Council action needed for school signs. Signs will be removed per alderman's request under existing city code (17-02865224).

Miscellaneous Sign:

Ward	Location
49	6600 -- 6999 North Sheridan Road -- three-hour parking. Not recommended. A three-hour parking restriction along North Sheridan Road will drastically affect parking for residents (17-02089304).

These *Do Not Pass* recommendations were concurred in by all members of the committee present, with no dissenting votes.

Respectfully submitted,

(Signed) WALTER BURNETT, JR.,
Chairman.

**COMMITTEE ON SPECIAL EVENTS, CULTURAL AFFAIRS
AND RECREATION.**

**APPOINTMENT OF DAVID A. HELFAND AS COMMISSIONER OF CHICAGO
PARK DISTRICT.**

[A2017-43]

The Committee on Special Events, Cultural Affairs and Recreation submitted the following report:

CHICAGO, June 28, 2017.

To the President and Members of the City Council:

Reporting for your Committee on Special Events, Cultural Affairs and Recreation, for which a meeting was held on June 22, 2017, having had under consideration the appointment of David A. Helfand as a commissioner of the Chicago Park District which was introduced by Mayor Emanuel at the May 24, 2017 City Council meeting, I beg leave to report and recommend that Your Honorable Body *Approve* the proposed appointment transmitted herewith.

This recommendation was concurred in by a viva voce vote of the members of the committee.

Respectfully submitted,

(Signed) THOMAS TUNNEY,
Chairman.

On motion of Alderman Tunney, the committee's recommendation was *Concurred In* and the said proposed appointment of David A. Helfand as a commissioner of the Chicago Park District, was *Approved* by yeas and nays as follows:

Yeas -- Aldermen Moreno, Hopkins, King, Hairston, Sawyer, Mitchell, Harris, Beale, Sadlowski Garza, Thompson, Cárdenas, Quinn, Burke, Lopez, Foulkes, D. Moore, Curtis, O'Shea, Cochran, Brookins, Muñoz, Zalewski, Scott, Solis, Maldonado, Burnett, Ervin, Taliaferro, Reboyras, Santiago, Waguespack, Mell, Austin, Ramirez-Rosa, Villegas, Mitts, Sposato, Laurino, O'Connor, Napolitano, Reilly, Smith, Tunney, Arena, Cappleman, Pawar, Osterman, J. Moore, Silverstein -- 49.

Nays -- None.

Alderman Beale moved to reconsider the foregoing vote. The motion was lost.

COMMITTEE ON TRANSPORTATION AND PUBLIC WAY.

CONSTRUCTION AND MAINTENANCE AGREEMENT WITH ZELLER-401 PROPERTY LLC FOR STRUCTURAL RENOVATIONS OF CITY PROPERTY FOR USE AS NEW RETAIL STORE ENTRANCE ENCLOSURE ADJACENT TO 401 N. MICHIGAN AVE.

[O2017-3864]

The Committee on Transportation and Public Way submitted the following report:

CHICAGO, June 22, 2017.

To the President and Members of the City Council:

Your Committee on Transportation and Public Way begs leave to report and recommend that Your Honorable Body *Pass* a proposed ordinance for the construction and maintenance agreement with Zeller-401 Property LLC for renovation project adjacent to 401 North Michigan Avenue. This ordinance was referred to the committee on May 24, 2017.

This recommendation was concurred in unanimously by a viva voce vote of the members of the committee, with no dissenting vote.

Respectfully submitted,

(Signed) ANTHONY BEALE,
Chairman.

On motion of Alderman Beale, the said proposed ordinance transmitted with the foregoing committee report was *Passed* by yeas and nays as follows:

Yeas -- Aldermen Moreno, Hopkins, King, Hairston, Sawyer, Mitchell, Harris, Beale, Sadlowski Garza, Thompson, Cárdenas, Quinn, Burke, Lopez, Foulkes, D. Moore, Curtis, O'Shea, Cochran, Brookins, Muñoz, Zalewski, Scott, Solis, Maldonado, Burnett, Ervin, Taliaferro, Reboyas, Santiago, Waguespack, Mell, Austin, Ramirez-Rosa, Villegas, Mitts, Sposato, Laurino, O'Connor, Napolitano, Reilly, Smith, Tunney, Arena, Cappleman, Pawar, Osterman, J. Moore, Silverstein -- 49.

Nays -- None.

Alderman Beale moved to reconsider the foregoing vote. The motion was lost.

The following is said ordinance as passed:

WHEREAS, The City of Chicago ("City") is a home rule unit of government by virtue of the provisions of the Constitution of the State of Illinois of 1970 and, as such, may exercise any power and perform any function pertaining to its government and affairs; and

WHEREAS, Zeller-401 Property LLC, a Delaware limited liability company authorized to transact business in Illinois ("Developer"), is the owner of the property located at 401 North Michigan Avenue, Chicago, Illinois ("Developer Property"); and

WHEREAS, City is the owner of the dedicated public rights-of-way, namely upper and lower Michigan Avenue ("City Rights-of-Way"), including portions of the Chicago Riverwalk ("Riverwalk"), adjacent to the Developer Property. For purposes of this ordinance, the term "Riverwalk" shall refer to the portion of the City Rights-of-Way located along the north bank of the Chicago River at the lower Michigan Avenue level, accessible to pedestrians and adjacent to the Developer Property. The City Rights-of-Way and Riverwalk collectively shall be referred to herein as the "City Property"; and

WHEREAS, Developer is leasing a portion of the Developer Property to its tenant, namely Apple, Inc. ("Tenant") pursuant to the terms and conditions of a lease agreement ("Tenant Lease Agreement") by and between the Developer and Tenant; and

WHEREAS, Developer, at its sole cost and expense, is proposing to perform, and cause to be performed, demolition and structural renovations, repairs, and reconstruction, on portions of the City Property all to accompany a new retail store entrance enclosure being constructed on the Developer Property, which modifications shall consist of reconfiguration of the upper Michigan Avenue sidewalk with a new balustrade, "cascading" stairs from the Michigan Avenue elevation to the Riverwalk level elevation, upgraded finishes at the upper Michigan Avenue sidewalk and "cascading stairs" and Riverwalk elevation, and related mechanical, plumbing, and electrical work ("Renovation Project"); and

WHEREAS, City acknowledges that certain portions of the Renovation Project will be performed by the Tenant pursuant to the Tenant Lease Agreement. The Developer acknowledges that such Tenant Lease Agreement and construction contract shall in no way relieve the Developer, Tenant, and general contractor of any of their responsibilities, obligations or duties pursuant to a construction and maintenance agreement between the City and Developer ("CMA Agreement"), attached hereto as Exhibit A and made a part hereof; and

WHEREAS, The Renovation Project shall be made in accordance with the "Scope of Work and Plans" as set forth in the CMA Agreement; and

WHEREAS, The City and Developer agree that the City shall retain ownership of the City Property, as reconstructed, rehabilitated, and renovated in accordance with the Scope of Work and Plans. Notwithstanding such retained City ownership, the Developer shall thereafter maintain, repair, and replace the portions of the City Property altered by the Renovation Project, in accordance with the CMA Agreement; now, therefore,

Be It Ordained by the City Council of the City of Chicago:

SECTION 1. The foregoing recitals are hereby adopted as the findings of the City Council.

SECTION 2. The Commissioner of the Department of Transportation (the "Commissioner") or a designee of the Commissioner are each hereby authorized, with the approval of the City's Corporation Counsel as to form and legality, to negotiate, execute and deliver a Construction and Maintenance Agreement ("CMA Agreement") substantially in the form attached hereto as Exhibit A, and such other supporting documents as may be necessary or appropriate to carry out and comply with the provisions of the CMA Agreement, with any such amendments, changes, deletions and insertions as shall be authorized by the persons executing the CMA Agreement, with the approval of the City's Corporation Counsel.

SECTION 3. If any provision of this ordinance shall be held to be invalid or unenforceable for any reason, the invalidity or unenforceability of such provision shall not affect any of the other provisions of this ordinance.

SECTION 4. All ordinances, resolutions, motions or orders in conflict with this ordinance are hereby repealed to the extent of such conflict.

SECTION 5. This ordinance shall be in full force and effect immediately upon its passage and approval.

Exhibit "A" referred to in this ordinance reads as follows:

*Exhibit "A".
(To Ordinance)*

*Construction And Maintenance Agreement
With Zeller-401 Property LLC.*

This **CONSTRUCTION AND MAINTENANCE AGREEMENT** ("Agreement") is made as of the ____ day of ____, 2017, by and between the **CITY OF CHICAGO**, by and through its Department of Transportation ("CDOT"), an Illinois municipal corporation and home rule unit of government ("City"), having its principal offices at 30 North LaSalle Street, 5th Floor, Chicago, Illinois 60602, and **ZELLER-401 PROPERTY, L.L.C.**, a Delaware limited liability company authorized to do business in Illinois (the "Developer"), whose local corporate offices are located at 401 North Michigan Avenue, Suite 1300, Chicago, Illinois 60611. As used in this Agreement, "Developer" shall also include, and this Agreement shall be binding upon, Developer's successors and assigns, as described in Section 4.13 below. The City and Developer together shall be referred to herein from time to time as the "Parties" and individually as a "Party".

RECITALS

A. The City, as a home rule unit of government under the 1970 Constitution of the State of Illinois, has the authority to promote the health, safety and welfare of its inhabitants, and to enter into contractual agreements with third parties for the purpose of achieving the aforesaid purposes.

B. The Developer is the owner of the property located at 401 North Michigan Avenue, Chicago, Illinois ("Developer Property"), as legally described in **Exhibit A** attached hereto and made a part hereof.

C. The City is the owner of the dedicated public rights of way, namely Upper and Lower Michigan Avenue ("City Rights-of-Way"), including portions of the Chicago Riverwalk ("Riverwalk"), adjacent to the Developer Property. For purposes of this Agreement, the term "Riverwalk" shall refer to the portion of the City Rights-of-Way located along the north bank of the Chicago River at the Lower Michigan Avenue level, accessible to pedestrians and adjacent to the Developer Property. The City Rights-of-Way and Riverwalk collectively shall be referred to herein as the "City Property".

D. The Developer is leasing a portion of the Developer Property to its tenant, namely Apple, Inc. ("Tenant") pursuant to the terms and conditions of a lease agreement by and between the Developer and Tenant ("Tenant Lease Agreement"). A precise description of Tenant's leasehold is contained in the Tenant Lease Agreement.

E. The Developer, at its sole cost and expense, is proposing to perform, and cause to be performed, demolition and structural renovations, repairs, and reconstruction, on portions of the City Property all to accompany a new retail store entrance enclosure being constructed on the Developer Property, which modifications shall consist of reconfiguration of the upper Michigan Avenue sidewalk with a new balustrade, "cascading" stairs from the Michigan Avenue elevation to the River Walk level elevation, upgraded finishes at the upper Michigan Avenue sidewalk and "cascading stairs" and river walk elevation, and related mechanical, plumbing, and electrical work ("Renovation Project").

F. The City acknowledges that certain portions of the Renovation Project will be performed by the Tenant pursuant to the Tenant Lease Agreement. Tenant will contract directly with Power Construction Company (the "General Contractor") pursuant to a separate construction contract (the "Construction Contract"). The Developer acknowledges that such Tenant Lease Agreement and Construction Contract shall in no way relieve the Developer, Tenant, and General Contractor of any of their responsibilities, obligations or duties under this Agreement.

G. The Renovation Project shall be made in accordance with the "Scope of Work and Plans," as more fully described in Exhibit B, attached hereto and made a part hereof, and as may be required by CDOT, the City's Department of Buildings, and any other City department.

H. As more particularly described below, the Parties agree that the City shall retain ownership of the City Property, as reconstructed, rehabilitated, and renovated in accordance with the Scope of Work and Plans. Notwithstanding such retained City ownership, the Developer shall thereafter maintain, repair, and replace the portions of the City Property altered by the Renovation Project, in accordance with this Agreement and the Scope of Work and Plans described in Exhibit B, which were approved by CDOT on April 11, 2016, the date CDOT issued Bridge Permit #16-039 for the Renovation Project.

I. The City Council of the City, by ordinance adopted _____, 2017 ("Ordinance"), has authorized the City's execution of this Agreement.

NOW, THEREFORE, in consideration of the promises and the mutual obligations of the parties hereto, and other good and valuable consideration, the receipt and sufficiency of which is hereby acknowledged, each of them hereby covenant and agree with the other as follows:

SECTION 1

INCORPORATION OF RECITALS AND EXHIBITS

The recitals set forth above (including, without limitation, the definitions set forth therein), and the exhibits attached hereto, constitute an integral part of this Agreement and are incorporated herein by this reference as agreements of the parties.

SECTION 2

THE RENOVATION PROJECT

2.1 Scope of Work and Plans; City Work to Other Components. The Developer shall conduct and shall cause the Tenant to conduct the Renovation Project in accordance with the Scope of Work and Plans described in Exhibit B. No material deviation from the Scope of Work and Plans shall be made without the prior written approval of CDOT. The Scope of Work and Plans shall substantially conform to the terms and conditions of this Agreement and applicable federal, state and local laws, ordinances and regulations. The Renovation Project consists of work to be performed by the Developer, consisting of the components described and defined in Section 2.1 below as the "City Improvements".

2.2 City Improvements. The City Standard and Nonstandard Improvements are collectively referred to as the "City Improvements".

The City Nonstandard Improvements consist of that certain portion of the Renovation Project reconstruction, and rehabilitation of the City Property that are, and shall remain after completion, owned by the City, but maintained by the Developer, at the Developer's expense, as described in Section 3.1, including the following (collectively, the "City Nonstandard Improvements"): (i) the concrete walking surface at the Riverwalk elevation including any protection structure for the Tribune building pipe and the MEP below slab; (ii) any non-standard horizontal joints at the sidewalk; (iii) non-standard expansion joints at cascading stairs; (iv) precast cladding at the east face of the new west concrete wall to be constructed by the Developer; (v) granite stair surfaces at the east and west section of the cascading stairs on the City Right of Way; (vi) granite paving at the Michigan Avenue sidewalk; (vii) precast clad emergency access door at the west concrete wall; (viii) non-standard concrete finish/access panels at the Riverwalk level; (ix) all site drainage tied to the Developer Property drainage; (x) all snow melting equipment below the portion of the granite cascading stairs; (xi) all lighting fed from the Developer Property including utility charges; (xii) all storm drainage piping connected to Developer Property; and (xiii) all waterproofing, weather shield, protection from storm water, or other water flows on the City Property and Developer Property (collectively, the "Developer Weatherproofing") that shall be included in the Scope of Work and Plans.

Notwithstanding the foregoing, the Developer shall own and maintain all longitudinal expansion joints between the City Property and the Developer Property.

The City Standard Improvements consist of that portion of the Renovation Project reconstruction and rehabilitation of the City Property that are, and shall remain after completion, owned by the City and maintained by the City, at the City's expense, including the following (collectively, the "City Standard Improvements"): (i) Modifications to existing and new foundations; (ii) all new modifications to existing structure including structural steel and concrete; (iii) standard City horizontal expansion joints in Michigan Avenue sidewalk; (iv) precast balustrade and metal railing at Michigan Avenue sidewalk; (v) precast balustrade and metal railing at River Walk elevation. The Chicago Department of Transportation has approved the Scope of Work and Plans described in Exhibit B on April 11, 2016, the date CDOT issued Bridge Permit #16-039 for the Renovation Project.

2.3 Renovation Budget. The Developer has prepared a budget of the costs of performing the Renovation Project, set forth in Exhibit C (the "Renovation Budget"), which has been approved by the City. The cost of the City Improvements is estimated at \$ 4,300,000.00 (the "City Improvement Project Cost").

2.4 Schedule. The Developer has prepared the preliminary schedule for the Renovation Project, set forth in Exhibit D (the "Schedule"), which has been approved by CDOT. Any delay from the final completion date for the Renovation Project set forth in the Schedule shall be subject to the terms and conditions set forth in Sections 4.9 and 4.10 of this Agreement. Pursuant to permits issued by the City, the Developer shall and shall cause the Tenant to commence, and diligently pursue, construction of the Renovation Project through the issuance of the Certificate or the issuance of a release letter of the Bridge Surety Bond, as both terms are defined in Section 2.6 herein.

2.5 Payment of Renovation Project Cost. The Developer shall pay for and complete the Renovation Project at its sole cost and expense. The City shall provide the Developer with access to the City Improvements for the Developer's ongoing maintenance, repair, and replacement of the City Nonstandard Improvements during the Term of this Agreement (as defined in Section 3 below).

2.6 Selection of General Contractor; Bonding Requirements. On April 11,, 2016, the date CDOT issued Bridge Permit #16-039 for the Renovation Project, the City approved the retention of Power Construction Company as the General Contractor for the Renovation Project. Any change to the General Contractor prior to completion of the Renovation Project shall require the prior approval of CDOT. The General Contractor performing the Renovation Project shall be bonded for its respective performance and payment sureties having an AA rating or better using American Institute of Architect's Form No. 311 or its equivalent ("Performance and Surety Bond"). The City shall be named as an obligee or co-obligee on such Performance and Surety Bond(s). The Developer shall provide, subject to CDOT approval, a bridge surety bond ("Bridge Surety Bond") in the amount of One Million Dollars and no Cents (\$1,000,000.00), which bond shall remain in place (or be replaced with a bond of equivalent terms, and subject to CDOT approval) until completion of the Renovation Project, as evidenced by the issuance of the Certificate (as defined below) or the issuance of a release letter of the Bridge Surety Bond. The Developer shall provide CDOT with copies of such replacement bonds and any future bonds required under this Agreement upon their issue.

2.7 Close-out of Renovation Project. Following the substantial completion of the Renovation Project in accordance with the Scope of Work and Plans, the Developer and General Contractor shall provide CDOT with appropriate owner and general contractor sworn statements and a general waiver of lien from the General Contractor and Developer. Following the final completion of the Renovation Project, the Developer shall deliver to the City a sworn statement from the Developer and the General Contractor and a general waiver of lien from Developer and the General Contractor and final waivers or releases of lien for all contracts whose amounts exceed One Hundred Thousand Dollars and no Cents (\$100,000.00) from each and every subcontractor undertaking work relating to the Renovation Project. Developer shall also provide evidence of clear title to the City at or after the expiration of the four (4) month period within which contractor's liens are allowed to be placed on the Renovation Project pursuant to 770 ILCS 60/7. In addition, the Developer shall deliver to CDOT copies of any manufacturer's or other warranties provided by material suppliers or from subcontractors for the City Improvements, and shall deliver, or cause Power Construction Company or any other general contractor approved by CDOT, to deliver in electronic and hard copy formats, as-built plans and manufacturers' product data sheets of the materials and components used for the City Standard Improvements and the Developer Non-Standard Improvements.

2.8 Certificate of Completion. Upon completion of construction of the Renovation Project in accordance with the Scope of Work and Plans and to the reasonable satisfaction of the Commissioner of CDOT or her designee, CDOT, upon written request by the Developer, shall promptly undertake an inspection of the Renovation Project and thereafter provide the Developer with (1) a recordable Certificate of Completion ("Certificate") evidencing that the Developer has completed the Renovation Project or (2) the issuance of a release letter of the Bridge Surety Bond; or a written statement indicating what measures or acts will be necessary, in the reasonable opinion of the City, to correct conditions that do not conform to the approved Scope of Work and Plans for the Developer to perform in order to obtain the Certificate. The Developer shall promptly, but in all events within sixty (60) days after issuance of CDOT's written statement, correct or commence to correct any such nonconformity or default, subject to permitted delays pursuant to Section 4.9 or such additional cure period, if any, pursuant to Section 4.10, and as CDOT may consent to, in its sole discretion. Upon compliance with CDOT's requirements, the Developer shall resubmit a written request for a Certificate from the City. The City's issuance of the Certificate shall evidence the City's acknowledgment that the

Developer has completed the Renovation Project and the City's acceptance of the turnover and ownership of the City Improvements. The Certificate shall not constitute evidence that the Developer has complied with any applicable provisions of federal, state and local laws, ordinances and regulations with regard to the completion of the Renovation Project, nor shall it serve as a "guaranty" of the structural soundness or quality of the construction of the Renovation Project.

SECTION 3 MAINTENANCE, REPAIR, AND REPLACEMENT OF NONSTANDARD CITY IMPROVEMENTS

After (1) CDOT's inspection of the Renovation Project, as set forth in Section 2.8 above; and (2) the issuance of the Certificate by the City, the Developer shall comply with the covenants set forth in this Section 3 and the other provisions of this Agreement applicable to the maintenance repair, and replacement of the City Nonstandard Improvements, all of which shall run with, and be appurtenant to, the Developer Property during the Term of this Agreement, and shall be binding on the Developer, as owner of the Developer Property, its successors and/or assigns, and subject to the right of assignment set forth in Section 4.13 below.

3.1 On-Going Maintenance and Repair of the City Nonstandard Improvements:
Inspection. The Developer, at its sole cost and expense, shall, during the Term of this Agreement: (i) maintain, repair, and replace the City Nonstandard Improvements; (ii) provide trash pickup and disposal services within the City Improvements; and (iii) remove snow and arrange for the removal of leaves, litter, debris and other waste material from the City Improvements. Commencing in the year ending December 31, 2019, and every second year thereafter, the Developer shall inspect, or cause to be inspected, the City Improvements in accordance with the National Bridge Inventory Standards ("NBIS"), and shall, **on or before December 31 of the year in which the inspection occurs**, submit an inspection report that includes condition ratings, and findings and recommendations for repair. The NBIS reports shall be submitted to Luis Benitez, Assistant Chief Engineer, (or his successor), City of Chicago, Department of Transportation, Division of Engineering, 30 North LaSalle Street, 4th Floor, Chicago, Illinois 60602. The biannual NBIS inspection required by this Subsection 3.1 shall be conducted pursuant to the specification attached hereto as **Exhibit E**.

3.2 Longitudinal Joints; Waterproofing. The Developer shall own and maintain any and all longitudinal joints between the City Property and the Developer Property at Developer's sole cost and expense. Developer further acknowledges that the City Property is not intended to provide any weather shield, protection from storm water or other water flows and the City is not obligated to maintain the City Property in such a manner. Developer's Scope of Work and Plans shall include improvements for the Developer Waterproofing

3.3 No Security Services Obligation. The Developer shall not be obligated under this Agreement to provide security services or police protection in or for City Improvements.

3.4 City Authority Over City Improvements Activities. The City shall have sole authority over allowing and requiring any permits to issue for any and all activities, commercial or otherwise, on the City Right of Way and all other City Improvements that are generally consistent with the character of the Renovation Project as a public pedestrian plaza; provided, however, that such activities will not materially impair or interfere with Developer's rights and obligations under this Agreement.

SECTION 4 GENERAL PROVISIONS

4.1 Access Rights. The City hereby grants to the Developer access to the City Improvements and other City property, as may be approved by CDOT and other City departments, in connection with the performance and completion of the Renovation Project and the subsequent maintenance, repair, and replacement of the City Nonstandard Improvements.

4.2 Permits. The Developer and Tenant, as applicable, shall apply for and maintain any and all governmental permits and approvals relating to the Renovation Project and all future maintenance, repair, and replacement activities, including, but not limited to, building permits and street and sidewalk closure permits. Pursuant to a City of Chicago, Department of Transportation letter dated April 11, 2016, Bridge Permit #16-039 was issued to the General Contractor for the construction of the Renovation Project.

4.3 Insurance.

4.3.1 Insurance During Periods of Construction. The Developer shall procure and maintain, or cause to be procured and maintained by the Tenant, their respective contractors (including the General Contractor) or subcontractors, and any subsequent general contractors and any subcontractors for construction work in accordance with the Scope of Work and Plan under this Agreement and any other construction work during the Term of this Agreement, at the Developer's sole cost and expense (and/or the expense of the Tenant, General Contractor and subcontractors, as applicable), during the Term of this Agreement, the types and amounts of insurance and endorsements therefore, as set forth below with insurance companies authorized to do business in the State of Illinois, covering the Renovation Project or construction work on the City Property, City Improvements and other City property, as applicable, whether performed by or on behalf of the Developer, provided, however, that subcontractors performing work in connection with this agreement shall not be required to provide insurance coverage in excess of \$2,000,000 if the subcontract amount is less than \$100,000.

(a) Worker's Compensation and Employer's Liability Insurance. Worker's Compensation Insurance, as prescribed by applicable law, covering all employees who are to provide a service under this Agreement, and Employer's Liability Insurance with limits of not less than \$1,000,000 each accident or illness.

(b) Commercial General Liability Insurance (Primary and Umbrella). Commercial General Liability Insurance, or equivalent, with limits of not less than \$5,000,000 per occurrence for bodily injury, personal injury, and property damage liability. Coverage shall include, at a minimum, all premises and operations, products/completed operations, independent contractors, separation of insureds, defense, and contractual liability (with no limitation endorsement). The City of Chicago shall be named as an additional insured on a primary, non-contributory basis for any liability arising directly or indirectly from the Renovation Project or maintenance, repair, and replacement of the City improvements.

(c) Automobile Liability Insurance (Primary and Umbrella). When any motor vehicles (owned, non-owned and hired) are used in connection with the Renovation Project or maintenance, repair, or replacement of the City Improvements, the Developer and/or, as applicable, the General Contractor and any subcontractors performing work within the City Improvements shall procure and maintain Automobile Liability Insurance with limits of not less than \$2,000,000 per occurrence for bodily injury and property damage. The City of Chicago shall be named as an additional insured with respect to such coverage on a primary, non-contributory basis.

(d) Professional Liability Insurance. When any architects, engineers or other professional consultants perform work in connection with this Agreement, Developer shall cause such parties to procure and maintain Professional Liability Insurance covering acts, errors, or omissions with limits of not less than \$2,000,000, with coverage including contractual liability. When a policy is renewed or replaced, the policy retroactive date must coincide with, or precede, the start of work under this Agreement. A claims-made policy that is not renewed or replaced must have an extended reporting period of two (2) years.

(e) Valuable Papers. When any plans, designs, drawings, specifications, media, data, records, reports, and other documents are produced or used under this Agreement, Valuable Papers Insurance shall be maintained in an amount to insure against any loss whatsoever, and shall have limits sufficient to pay for the recreation and reconstruction of such records.

(f) Pollution Liability Insurance. When any work is performed which may cause a pollution exposure, the lead remediation subcontractor's Pollution Liability Insurance with limits of not less than \$2,000,000 per occurrence shall be provided covering bodily injury, property damage and other losses arising from the environmental condition of the City Improvements. When a policy is renewed or replaced, the policy retroactive date must coincide with, or precede, the start of work under this Agreement. A claims-made policy that is not renewed or replaced must have an extended reporting period of two (2) years. The City of Chicago shall be named as an additional insured with respect to such coverage on a primary, non-contributory basis.

(g) Intentionally Deleted.

(h) Pollution Legal Liability. Developer shall cause the lead remediation subcontractor to provide Pollution Legal Liability Insurance covering bodily injury, property damage and other losses caused by pollution conditions that arise from the Renovation Project, the maintenance, repair, or replacement of the City Improvements, or the exercise of the rights granted under this Agreement, with limits of not less than \$2,000,000 per occurrence. Coverage must include completed operations, contractual liability, defense, excavation, environmental cleanup, remediation and disposal. When policies are renewed or replaced, the policy retroactive date must coincide with or precede, start of work on the Contract. A claims-made policy which is not renewed or replaced must have an extended reporting period of two (2) years. The City of Chicago is to be named as an additional insured.

(i) All Risk Personal Property. Developer, Tenant, the General Contractor, and their respective agents, employees, contractors, and subcontractors shall be responsible for all loss or damage to personal property (including, without limitation, material, equipment, tools and supplies), owned, rented or used by Developer, Tenant, the General Contractor, and their respective agents, employees, contractors, and subcontractors.

4.3.2 Insurance Requirements After Completion of Construction.

During the Term of this Agreement, the Developer shall procure and maintain at all times the types and amounts of insurance, and endorsement therefore, as set forth below with insurance companies authorized to do business in the State of Illinois and provide the City with evidence of such insurance, to the satisfaction of the City, covering the Developer's access and use, maintenance, repair and replacement of the City Nonstandard Improvements; and injury and/or damage to persons or property arising from the Developer's performance and failure to perform its obligations under this Agreement.

(a) Worker's Compensation and Employer's Liability Insurance. Worker's Compensation Insurance, as prescribed by applicable law, covering all employees who are to provide a service under this Agreement, and Employer's Liability Insurance with limits of not less than \$1,000,000 each accident or illness.

(b) Commercial General Liability Insurance (Primary and Umbrella). Commercial General Liability Insurance, or equivalent, with limits of not less than \$5,000,000 per occurrence for bodily injury, personal injury, and property damage liability. Coverage shall include, at a minimum, all premises and operations, products/completed operations, independent contractors, separation of insureds, defense, and contractual liability (with no limitation endorsement). The City of Chicago shall be named as an additional insured on a primary, non-contributory basis for any liability arising directly or indirectly from the Renovation Project or maintenance, repair, and replacement of the City Improvements.

(c) Automobile Liability Insurance (Primary and Umbrella). When any motor vehicles (owned, non-owned and hired) are used in connection with the Renovation Project or maintenance, repair, and replacement of the City Improvements, the Developer and/or, as applicable, the General Contractor and any subcontractors performing work on the City Improvements shall procure and maintain Automobile Liability Insurance with limits of not less than \$2,000,000 per occurrence for bodily injury and property damage. The City of Chicago shall be named as an additional insured with respect to such coverage on a primary, non-contributory basis.

(d) Professional Liability Insurance. When any architects, engineers, construction managers or other professional consultants perform work in connection with this Agreement, such parties shall procure and maintain Professional Liability Insurance covering acts, errors, or omissions with limits of not less than \$2,000,000, with coverage including contractual liability. When a policy is renewed or replaced, the policy retroactive date must coincide with, or precede, the start of work under this Agreement. A claims-made policy that is not renewed or replaced must have an extended reporting period of two (2) years.

(e) Valuable Papers. When any plans, designs, drawings, specifications, media, data, records, reports, and other documents are produced or used under this Agreement, Valuable Papers Insurance shall be maintained in an amount to insure against any loss whatsoever, and shall have limits sufficient to pay for the recreation and reconstruction of such records.

(f) All Risk Personal Property. Developer, and its agents, and employees, shall be responsible for all loss or damage to personal property (including, without limitation, material, equipment, tools and supplies), owned, rented or used by Developer, and its agents, and employees.

The Developer shall be responsible for the replacement or restoration of the City Standard Improvements for a casualty where such casualty is caused by the negligence or willful misconduct of any of the Developer, Tenant, and their respective agents, contractors (including the General Contractor), subcontractors, employees, invitees, or licensees.

Additionally, in the event of a casualty, Developer shall be responsible for the replacement of the City Nonstandard Improvements and any portion of the Developer Improvements necessary to render the City Improvements usable and safe for public access. This provision shall in no way limit or condition the insurance requirements set forth in this Agreement.

The Developer and Tenant shall deliver, or cause the General Contractor, and their respective contractors or subcontractors to deliver, to the City certificates of insurance and endorsements required hereunder. The receipt of any certificate does not constitute agreement by the City that the insurance requirements in this Agreement have been fully met or that the insurance policies indicated on the certificate are in compliance with all requirements set forth herein. The failure of the City to obtain certificates or other evidence of insurance from the Developer, Tenant, General Contractor, or their respective contractors or subcontractors as applicable shall not be deemed to be a waiver by the City of the insurance requirements set forth herein. The Developer, Tenant, General Contractor, and their respective contractors or subcontractors shall advise all insurers of the insurance requirements set forth herein. Non-conforming insurance, or failure to submit a Certificate of Insurance evidencing such coverages, shall not relieve the Developer, Tenant, General Contractor, and their respective contractors or subcontractors of the obligation to provide insurance as specified herein. The City retains the right to stop work until proper evidence of insurance is provided.

The Developer, Tenant, General Contractor, their respective contractors or subcontractors as applicable shall be responsible for any and all deductibles or self-insured retentions. The Developer hereby waives and agrees, and shall cause its Tenant, General Contractor and subcontractors to waive and agree, to require their insurers to waive their rights of subrogation against the City, its employees, elected officials, agents, and representatives. The Developer expressly understands and agrees, and shall cause the Tenant, General Contractor and subcontractors to agree, that any coverages and limits furnished by it (or the General Contractor or subcontractors, as applicable) shall in no way limit the Developer's, Tenant's, General Contractor's, and any subcontractors liabilities and responsibilities specified

in this Agreement or by law. The Developer expressly understands and agrees that its insurance (or that of its respective contractors or subcontractors as applicable) is primary and any insurance or self-insurance programs maintained by the City shall not contribute with insurance provided by the Developer, Tenant, the General Contractor (or their respective General Contractor, contractors or subcontractors as applicable) under this Agreement. The required insurance shall not be limited by any limitations expressed in the indemnification language herein or any limitation placed on the indemnity therein given as a matter of law. If Developer, Tenant, General Contractor's, and any of their contractors or subcontractors are a joint venture or limit liability company, the insurance policies must name the joint venture or limited liability company as a named insured.

The Developer shall require the Tenant, General Contractor and all contractors and subcontractors to maintain the above-described coverage, or the Developer may provide such coverage for the Tenant, General Contractor and their contractors and subcontractors. If the Developer, Tenant, the General Contractor, or any of their respective contractor or subcontractor wants additional coverage, such party shall be responsible for the acquisition and cost of such additional protection. The City shall have no responsibility to provide insurance or security for the City Property, City Standard Improvements or City Nonstandard Improvements, material, supplies, or equipment to be used by the Developer, the General Contractor, or any of their respective contractors or subcontractors in connection with the Scope of Work and Plans.

Notwithstanding any provisions in the Agreement to the contrary, the City of Chicago, Department of Finance, Office of Risk Management, maintains the right to modify, delete, alter or change these requirements, including without limitation the deletion of the requirements of subparagraphs (f) and (h) in Section 4.3.1. above upon completion of the Renovation Project.

4.3.3 Insurance for Routine Maintenance. Contractors performing routine maintenance within/on the City Improvements, such as snow removal and trash pick-up, shall maintain insurance coverage of the type and levels required by law and consistent with industry standards.

4.3.4 City Self-Insurance. The Developer acknowledges that the City is self-insured.

4.4 Indemnity.

(a) The Developer shall and shall cause its general contractors and any subcontractors (collectively, the "Indemnitors") to indemnify, defend and hold the City, its elected officials and employees (the "Indemnitees"), harmless from and against any losses, costs, damages, liabilities, claims, suits actions, causes of action and expenses (including, without limitation, attorney's fees and court costs) (collectively, the "Developer Indemnified Claims and Costs") suffered or incurred by the City or such persons arising from or in connection with the Renovation Project, any of the Indemnitors' use of the City Standard Improvements and use, maintenance, repair, and replacement of the City Nonstandard Improvements, any and all Developer Indemnified Claims and Costs arising from or in connection with the Indemnitors' Weather Proofing, and including without limitation any amounts payable by reason of an environmental condition of the City Improvements arising from the negligence and/or willful and wanton misconduct of the Developer, its principals, agents, employees, or Tenant, General Contractor, contractors, subcontractors, and any subsequent general contractors and any subcontractors; and the Developer's performance or failure to perform its obligations under this Agreement. The foregoing indemnity, defense and hold harmless obligations shall not be

construed to require the Developer, or the General Contractor, any subsequent general contractors and any subcontractors, to indemnify, an Indemnitee where the costs arise out of the negligence and/or willful and wanton misconduct of the responsible Indemnitee, including without limitation any amounts payable by reason of an environmental condition of the City Improvements arising from the negligence and/or willful and wanton misconduct of the responsible Indemnitee. This indemnification shall survive any termination of this Agreement.

(b) The Developer shall cause its Tenant to indemnify, defend and hold the Indemnitees, harmless from and against any losses, costs, damages, liabilities, claims, suits actions, causes of action and expenses (including, without limitation, attorney's fees and court costs) (the "Tenant Indemnified Claims or Costs") suffered or incurred by any Indemnitee arising from or in connection with: (i) Tenant's, or any Tenant Indemnitor's (defined below) acts or omissions in connection with the Renovation Project, (ii) Tenant's use of the City Standard Improvements, (iii) any Tenant Indemnitor's use of the City Standard Improvements during the performance of the Renovation Project, (iv) Tenant's use of the City Nonstandard Improvements, (v) any Tenant Indemnitor's use of the City Nonstandard Improvements during the performance of the Renovation Work, (vi) Tenant's, or any Tenant Indemnitor's Weather Proofing, as applicable, and (vii) an environmental condition of the City Improvements arising from the negligence and/or willful and wanton misconduct of Tenant, or any Tenant Indemnitor. As used herein, the term "Tenant Indemnitor" means the General Contractor, and any of Tenant's subsequent general contractors or subcontractors performing work in connection with the Renovation Project. Developer shall: (a) include within any lease or other agreement with Tenant; and (b) cause Tenant to include within any agreement with a Tenant Indemnitor, indemnification obligations meeting the requirements of this Section 4.4(b) that provide the Indemnitees with at least as much protection as those set forth in this Section 4.4(b). The foregoing indemnity, defense and hold harmless obligations shall not be construed to require Tenant or any Tenant Indemnitor to indemnify, an Indemnitee where the costs arise out of the negligence and/or willful and wanton misconduct of the responsible Indemnitee, including without limitation any amounts payable by reason of an environmental condition of the City Improvements arising from the negligence and/or willful and wanton misconduct of the responsible Indemnitee. This indemnification shall survive any termination of this Agreement.

(c) The indemnity provided by the General Contractor, any subsequent general contractors and subcontractors shall be limited to any such contractors' scope of work and the acts or omissions of any such contractor's principals, employees and agents.

4.5 Restoration of City Property. Following completion of the Renovation Project and any subsequent maintenance, repair, or replacement of the City Nonstandard Improvements, the Developer, Tenant, the General Contractor, any subsequent general contractors and any subcontractors performing such work, as applicable, shall promptly restore the reconstructed, rehabilitated and renovated City Property, City Nonstandard Improvements as right of way and any adjoining sidewalks, streets and alleys affected by such work to their respective right of way public use condition prior to the commencement of such work, and shall remove all equipment and debris placed in such areas by the Developer, Tenant, the General Contractor, any subsequent general contractors or their respective agents, employees, contractors or subcontractors.

4.6 Covenants, Representations and Warranties.

4.6.1 Covenants, Representations and Warranties of the Developer. The Developer hereby covenants, represents and warrants to the City as follows:

- (a) The Developer is a duly organized and existing limited liability company in good standing under the laws of the State of Delaware and authorized to do business in the State of Illinois.
- (b) No litigation or proceedings are pending or, to the best of the Developer's knowledge, are threatened against Developer which could affect the ability of the Developer to perform its obligations pursuant to this Agreement.
- (c) The execution, delivery and performance by the Developer of this Agreement has not constituted or will not, upon the giving of notice or lapse of time, or both, constitute a breach or default under any other agreement to which the Developer is a party or may be bound or affected.
- (d) The parties executing this Agreement on behalf of Developer have been duly authorized by all appropriate action to enter into, execute and deliver this Agreement and perform the terms and obligations contained therein.
- (e) Prior to completion of the Renovation Project, the Developer shall not, without the prior written consent of CDOT, which consent shall not be unreasonably withheld, assign its obligations with respect to the Renovation Project; provided, however, that the Developer may, without requiring the consent of CDOT, collaterally assign this Agreement to any holder of a mortgage secured by the Developer Property.
- (f) The Developer has not made or caused to be made, directly or indirectly, any payment, gratuity or offer of employment in connection with this Agreement or any contract paid from the City treasury or pursuant to City ordinance, for services to any City agency ("City Contract") as an inducement for the City to enter into this Agreement or any City Contract with Developer in violation of Chapter 2-156-020 of the Municipal Code of Chicago.

4.6.2 Covenants, Representations and Warranties of the City. The City, by and through CDOT, hereby covenants, represents and warrants to the Developer that the City has the authority under its home rule powers granted in the Constitution of the State of Illinois, and pursuant to the Ordinance, to enter into, execute, deliver and perform its obligations under this Agreement.

4.6.3 Conditions of City Improvements/Environmental Matters. The City makes no covenant, representation or warranty as to the condition of City Improvements, including but not limited to the environmental condition, for any purpose whatsoever. The Developer takes City Improvements and each of the elements comprising the City Improvements in an "AS-IS" condition.

4.6.4 Survival of Representations and Warranties. The representations and warranties of the Developer and the City set forth in this Agreement are true as of the execution date of this Agreement and will be true in all material respects at all times hereafter, except with respect to matters have been disclosed in writing and approved by the other party.

4.7 Term of the Agreement. The term ("Term") of this Agreement shall commence as of the date first appearing on the first page hereof and, unless otherwise terminated by the City in writing, shall run for a term of fifty (50) years from the date of this Agreement; provided, however, that the Developer's obligations with respect to the obligation to initially complete the Renovation Project shall be deemed satisfied upon issuance of the Certificate.

4.8 Time of the Essence. Time is of the essence in the Parties' performance of their respective obligations under this Agreement. Should any milestone date fall on a weekend or holiday, the deadline for compliance shall not occur until the next regular business day.

4.9 Permitted Delays. The Developer shall not be considered in breach of, or in default of its obligations under this Agreement in the event of any delay caused by damage or destruction by fire or other casualty, strike, shortage of materials, unusually adverse weather conditions such as, by way of illustration and not limitation, severe rain storms or below freezing temperatures of abnormal degree or for an abnormal duration, tornadoes or cyclones, and other events or conditions beyond the reasonable control of the party affected which in fact interferes with the ability of the Developer to discharge its obligations hereunder. The individual or entity relying on this Section 4.9 with respect to any such delay shall, upon the occurrence of the event causing such delay, immediately give written notice to the other parties to this Agreement. The individual or entity relying on this Section 4.9 with respect to any such delay may rely on this Section only to the extent of the actual number of days of delay affected by any such events described above.

4.10 Breach and Remedies.

4.10.1 Notice of Default and Cure. Except as otherwise provided in this Agreement, in the event of a default by the Developer in the performance of its obligations under this Agreement, the Developer, upon written notice from the City, shall cure or remedy the default not later than sixty (60) days after receipt of such notice. If the default is not capable of being cured within the sixty (60) day period but the Developer has commenced action to cure the default and is diligently proceeding to cure the default within the sixty (60) day period, then the sixty (60) day period shall be extended for the length of time that is reasonably necessary to cure the default. If the default is not cured in the time period provided for herein, the City may cure or remedy the default or institute such proceedings at law or in equity as may be necessary or desirable in its sole discretion to cure and remedy the default, including but not limited to, proceedings to compel specific performance.

4.10.2 Events of Default. For purposes of this Agreement, the occurrence of any one or more of the following shall, subject to the notice and cure periods set forth in Section 4.10.1, constitute an "Event of Default":

- (a) the Developer fails to perform, keep or observe any of the material covenants, conditions, promises, agreements or obligations required under this Agreement;

- (b) the Developer makes or furnishes a warranty, representation, statement or certification to the City which is not true and correct in any material respect;
- (c) a petition is filed by or against the Developer under the Federal Bankruptcy Code or any similar state or federal law, whether now or hereinafter existing, which is not vacated, stayed or set aside within sixty (60) days after filing and which impairs the ability of the Developer to perform its obligations as and when required under this Agreement;
- (d) the Developer abandons or suspends the Renovation Project (no notice or cure period shall apply); or
- (e) the Developer suffers or permits any lien or encumbrance that is not a permitted encumbrance to attach to or encumber the City Improvements.
- (f) the Developer makes an assignment of this Agreement, except assignments allowed pursuant to Section 4.6.1(e), without prior CDOT written approval, as required by Section 4.13.2.

4.10.3 Notice of Default to Lender. Any notice of default to be delivered to Developer shall also be simultaneously delivered to any holder of a mortgage secured by the Developer Property, so long as the Developer has provided the City with such lender notice contact information. Such lender(s) shall have the same opportunities to cure any such default(s) within the time afforded to the Developer herein and the City shall accept a cure by such first mortgagee.

4.10.4 Waiver and Estoppel. Any delay by the City in instituting or prosecuting any actions or proceedings or otherwise asserting its rights shall not operate as a waiver of such rights or operate to deprive the City of or limit such rights in any way. No waiver made by the City with respect to any specific default by the Developer shall be construed, considered or treated as a waiver of the rights of the City with respect to any other defaults of the Developer, and shall not be effective unless given in writing.

4.11 City's Right to Inspect Records. The Developer agrees that the City shall have the right and authority to review and audit, from time to time, the Developer's books and records solely relating to the Renovation Project and any maintenance, repair, and replacement of any of the City Improvements, including, without limitation, general contractor's sworn statements, the contract(s) with the Developer and the General Contractor, subcontractors, any and all property maintenance and management entities, and purchase orders, waivers of lien, paid receipts, invoices, and contracts, and any of the City Improvements. All such books, records and other documents shall be available at the offices of the Developer for inspection, copying, audit and examination at all reasonable times by any duly authorized representative of the CDOT upon prior reasonable notice to Developer and at CDOT's sole cost and expense.

4.12 Conflict of Interest; City's Representatives Not Individually Liable. The Developer warrants that no agent, official, or employee of the City shall have any personal interest, direct or indirect, in this Agreement, nor shall any such agent, official or employee participate in any decision relating to this Agreement which affects his or her personal interests or the interests of any corporation, partnership, or association in which he or she is directly or indirectly interested. No agent, official, or employee of the City shall be personally liable to the Developer or any

successor in interest in the event of any default or breach by the City or for any amount which may become due to the Developer or successor or on any obligation under the terms of this Agreement.

4.13 Successors and Assigns.

4.13.1 Successor Owners of the Developer Property. Nothing herein shall prohibit or in any way restrict the alienation, sale or any other transfer of all or any portion of the Developer Property or any rights, interests or obligations therein. Upon any alienation, sale or any other transfer of all or any portion of the Developer Property or the rights therein (other than an assignment or transfer of rights pursuant to a mortgage or otherwise as collateral for any indebtedness) and solely with respect to the portion of the Developer Property so transferred, the term Developer shall be deemed amended to apply to the transferee thereof (and its beneficiaries if such transferee is a land trust), and the terms and conditions of this Agreement shall automatically transfer to, apply to, benefit and bind such transferee, and the seller or transferor thereof (and its beneficiaries if such seller or transferor is a land trust) shall thereafter be released from any and all obligations or liability thereunder, so long as the transferee assumes any and all Developer liabilities that preexisted the alienation, sale or any other such transfer. The Developer shall provide the City with written notice of any such alienation, sale or any other transfer within fourteen (14) days prior to any such alienation, sale or any other transfer.

4.13.2 Assignments to Other Parties. Subject to the prior written consent of CDOT, which consent shall not be unreasonably withheld or delayed, the Developer may assign this Agreement to such other parties not succeeding the Developer in title (as the case may be) that assume the Developer's obligations under this Agreement in writing. The Developer may, without requiring the consent of the City or CDOT, collaterally assign this Agreement to a lender holding a mortgage secured by the Developer Property.

4.13.3 Status of Performance. The City, at the Developer's request, shall reasonably cooperate with such successor in title or assignee to inform such party of the status of Developer's performance of its obligations under this Agreement.

4.13.4 No Further Obligations; Lender Liability. Upon the Developer's transfer, by conveyance or otherwise, of title to the Developer Property or, as the case may be, the Developer's permitted assignment of its obligations under this Agreement, and the transferee's assuming any and all Developer liabilities that preexisted the alienation, sale or any other such transfer, the Developer shall be released from any further liability or obligations under this Agreement arising after the date of such transfer or assignment. In addition, if a lender holding a mortgage forecloses such mortgage or otherwise exercises its rights under its lender financing documents, such lender shall only be liable for obligations accruing after the date of acquisition of title to the Developer Property by such lender or its nominee (or such earlier date as such lender or such nominee may acquire possession or control of the Developer Property, whether by appointment of a receiver, order of mortgagee-in-possession or otherwise) and shall

have no liability for defaults or obligations arising prior to such time, except as to defaults or obligations that continue after the initiation of such exercise.

4.14 Miscellaneous.

4.14.1 Headings. The headings of the various sections of this Agreement have been inserted for convenient reference only and shall not in any manner be construed as modifying, amending, or affecting in any way the express terms and provisions thereof.

4.14.2 Governing Law. This Agreement shall be governed by and construed in accordance with the laws of the State of Illinois.

4.14.3 Entire Agreement; Right of Entry Agreement; Amendment.
This Agreement constitutes the entire contractual agreement between the parties and supersedes and replaces completely any prior agreements between the parties with respect to the subject matter hereof. The Right of Entry Agreement is hereby terminated, and the terms and provisions thereof are hereby superseded and replaced by this Agreement. This Agreement may not be modified or amended in any manner other than by supplemental written agreement executed by the parties.

4.14.4 Severability. If any provision of this Agreement, or any paragraph, sentence, clause, phrase or word, or the application thereof is held invalid, the remainder of this Agreement shall be construed as if such invalid part were never included and this Agreement shall be and remain valid and enforceable to the fullest extent permitted by law.

4.14.5 Notices. Any notice, demand or communication required or permitted to be given hereunder shall be given in writing at the addresses set forth below by any of the following means: (a) personal service; (b) overnight courier; or (c) registered or certified first class mail, postage prepaid, return receipt requested:

If to the City:	City of Chicago Department of Transportation 30 North LaSalle Street, 11 th Floor Chicago, Illinois 60602 Attn: Commissioner
with a copy to:	City of Chicago Department of Law 121 North LaSalle Street, Room 600 Chicago, Illinois 60602 Attn: Deputy Corporation Counsel Real Estate and Land Use Division
If to the Developer:	Zeller-401 Property, L.L.C. 401 North Michigan Avenue, Suite 1300 Chicago, Illinois 60611

Attn:

With a copy to: Taft Stettinius & Hollister LLP
111 East Wacker Drive
Suite 2800
Chicago, Illinois 60601
Attn: Real Estate Department

With a copy to: Zeller Development Corporation
401 North Michigan Avenue
Suite 350
Chicago, Illinois 60611
Attn: Jan Goldsmith,
President

Any notice, demand or communication given pursuant to clause (a) hereof shall be deemed received upon such personal service. Any notice, demand or communication given pursuant to clause (b) shall be deemed received on the day immediately following deposit with the overnight courier. Any notice, demand or communication sent pursuant to clause (c) shall be deemed received three (3) business days after mailing. The parties, by notice given hereunder, may designate any further or different addresses to which subsequent notices, demands or communications shall be given.

4.14.6 Counterparts. This Agreement may be executed in counterparts, each of which shall constitute an original instrument.

4.14.7 Further Assurances. The Developer and the City agree to take such actions, including the execution and delivery of such documents, instruments, petitions and certifications as may become necessary or appropriate to carry out the terms, provisions and intent of this Agreement.

4.14.8 Survival. All representations and warranties contained in this Agreement are made as of the execution date of this Agreement and the execution, delivery and acceptance hereof by the parties shall not constitute a waiver of rights arising by reasons of any misrepresentation.

4.14.9 Cumulative Remedies. Subject to the limitation of the scope of remedies as expressly provided herein, the remedies of any party hereunder are cumulative and the exercise of any one or more of the remedies provided by this Agreement shall not be construed as a waiver of any of the other remedies of such party unless specifically so provided herein.

4.14.10 Disclaimer. No provision of this Agreement, nor any act of the City, shall be deemed or construed by any of the parties, or by third persons, to create or imply to create the relationship of third-party beneficiary, or of principal or agent, or of limited or general partnership, or of joint venture, or of any

association or relationship involving the City, the Developer or any owner of any portion of the City Improvements.

4.14.11 Approval. Wherever this Agreement provides for the approval or consent of the City, CDOT or its commissioner, or another City department or such other City department's commissioner, or any matter is to be to the City's, such City department's or such commissioner's satisfaction, unless specifically stated to the contrary, such approval, consent or satisfaction shall be made, given or determined by the City, such City department, or such commissioner in writing and in the reasonable discretion thereof and not unreasonably delayed. The Commissioner of CDOT (or the commissioner of any other applicable department) or other person designated by the Mayor shall act for the City or CDOT (or such other applicable department) in making all approvals, consents and determinations of satisfaction, granting the Certificate or otherwise administering this Agreement for the City.

4.14.12 Venue and Jurisdiction. If there is a lawsuit under this Agreement, each party hereto agrees to submit to the jurisdiction of the courts of Cook County, the State of Illinois, or the United States District Court for the Northern District of Illinois.

4.14.13 Business Relationships. The Developer acknowledges (A) receipt of a copy of Section 2-156-030 (b) of the Municipal Code of Chicago, (B) that it has read such provision and understands that pursuant to such Section 2-156-030 (b) it is illegal for any elected official of the City, or any person acting at the direction of such official, to contact, either orally or in writing, any other City official or employee with respect to any matter involving any person with whom the elected City official or employee has a "Business Relationship" (as defined in Section 2-156-080 of the Municipal Code of Chicago), or to participate in any discussion in any City Council committee hearing or in any City Council meeting or to vote on any matter involving the person with whom an elected official has a Business Relationship, and (c) notwithstanding anything to the contrary contained in this Agreement, that a violation of Section 2-156-030 (b) by an elected official, or any person acting at the direction of such official, with respect to any transaction contemplated by this Agreement shall be grounds for termination of this Agreement and the transactions contemplated hereby. The Developer hereby represents and warrants that no violation of Section 2-156-030 (b) has occurred with respect to this Agreement or the transactions contemplated hereby.

4.14.14 Patriot Act Certification. The Developer represents and warrants that neither the Developer nor any Affiliate thereof (as defined in the next paragraph) is listed on any of the following lists maintained by the Office of Foreign Assets Control of the U.S. Department of the Treasury, the Bureau of Industry and Security of the U.S. Department of Commerce or their successors, or on any other list of persons or entities with which the City may not do business under any applicable law, rule, regulation, order or judgment: the Specially Designated Nationals List, the Denied Persons List, the Unverified List, the Entity List and the Debarred List.

As used in the above paragraph, an "Affiliate" shall be deemed to be a person or entity related to the Developer that, directly or indirectly, through one or more intermediaries, controls, is

controlled by or is under common control with Developer, and a person or entity shall be deemed to be controlled by another person or entity, if controlled in any manner whatsoever that results in control in fact by that other person or entity (or that other person or entity and any persons or entities with whom that other person or entity is acting jointly or in concert), whether directly or indirectly and whether through share ownership, a trust, a contract or otherwise.

4.15.15 Prohibition on Certain Contributions Mayoral Executive Order 2011-4.

Developer agrees that Developer, any person or entity who directly or indirectly has an ownership or beneficial interest in Developer of more than 7.5 percent ("Owners"), spouses and domestic partners of such Owners, Developer's contractors (i.e., any person or entity in direct contractual privity with Developer regarding the subject matter of this Agreement) ("Contractors"), any person or entity who directly or indirectly has an ownership or beneficial interest in any Contractor of more than 7.5 percent ("Sub-owners") and spouses and domestic partners of such Sub-owners (Developer and all the other preceding classes of persons and entities are together, the "Identified Parties"), shall not make a contribution of any amount to the Mayor of the City of Chicago (the "Mayor") or to his political fundraising committee (i) after execution of this Agreement by Developer, (ii) while this Agreement or any Other Contract is executory, (iii) during the term of this Agreement or any Other Contract between Developer and the City, or (iv) during any period while an extension of this Agreement or any Other Contract is being sought or negotiated.

Developer represents and warrants that from the later to occur of (a) May 16, 2011, and (b) the date the City approached the Developer or the date the Developer approached the City, as applicable, regarding the formulation of this Agreement, no Identified Parties have made a contribution of any amount to the Mayor or to his political fundraising committee.

Developer agrees that it shall not: (a) coerce, compel or intimidate its employees to make a contribution of any amount to the Mayor or to the Mayor's political fundraising committee; (b) reimburse its employees for a contribution of any amount made to the Mayor or to the Mayor's political fundraising committee; or (c) Bundle or solicit others to bundle contributions to the Mayor or to his political fundraising committee.

Developer agrees that the Identified Parties must not engage in any conduct whatsoever designed to intentionally violate this provision or Mayoral Executive Order No. 2011-4 or to entice, direct or solicit others to intentionally violate this provision or Mayoral Executive Order No. 2011-4.

Developer agrees that a violation of, non-compliance with, misrepresentation with respect to, or breach of any covenant or warranty under this provision or violation of Mayoral Executive Order No. 2011-4 constitutes a breach and default under this Agreement, and under any Other Contract for which no opportunity to cure will be granted, unless the City, in its sole discretion, elects to grant such an opportunity to cure. Such breach and default entitles the City to all remedies (including without limitation termination for default) under this Agreement, under any Other Contract, at law and in equity. This provision amends any Other Contract and supersedes any inconsistent provision contained therein.

If Developer intentionally violates this provision or Mayoral Executive Order No. 2011-4 prior to the closing of this Agreement, the City may elect to decline to close the transaction contemplated by this Agreement.

For purposes of this provision:

"Bundle" means to collect contributions from more than one source, which is then delivered by one person to the Mayor or to his political fundraising committee.

"Other Contract" means any other agreement with the City of Chicago to which Developer is a party that is (i) formed under the authority of chapter 2-92 of the Municipal Code of Chicago; (ii) entered into for the purchase or lease of real or personal property; or (iii) for materials, supplies, equipment or services which are approved or authorized by the City Council of the City of Chicago.

"Contribution" means a "political contribution" as defined in Chapter 2-156 of the Municipal Code of Chicago, as amended.

Individuals are "Domestic Partners" if they satisfy the following criteria:

- (A) they are each other's sole domestic partner, responsible for each other's common welfare; and
- (B) neither party is married; and
- (C) the partners are not related by blood closer than would bar marriage in the State of Illinois; and
- (D) each partner is at least 18 years of age, and the partners are the same sex, and the partners reside at the same residence; and
- (E) two of the following four conditions exist for the partners:
 - 1. The partners have been residing together for at least 12 months.
 - 2. The partners have common or joint ownership of a residence.
 - 3. The partners have at least two of the following arrangements:
 - a. joint ownership of a motor vehicle;
 - b. a joint credit account;
 - c. a joint checking account;
 - d. a lease for a residence identifying both domestic partners as tenants.
 - 4. Each partner identifies the other partner as a primary beneficiary in a will.

"Political fundraising committee" means a "political fundraising committee" as defined in Chapter 2-156 of the Municipal Code of Chicago, as amended.

4.15.16 Failure To Maintain Eligibility To Do Business With The City.

Failure by Developer or any controlling person (as defined in Section 1-23-010 of the Municipal Code of Chicago) thereof to maintain eligibility to do business with the City of Chicago as required by Section 1-23-030 of the Municipal Code of Chicago shall be grounds for termination of the Agreement and the transactions contemplated thereby. Developer shall at all times comply with Section 2-154-020 of the Municipal Code of Chicago.

4.15.17 Inspector General and Legislative Inspector General.

It is the duty of every officer, employee, department, agency, contractor, subcontractor, developer and licensee of the City, and every applicant for certification of eligibility for a City

contract or program, to cooperate with the City's Legislative Inspector General and with the City's Inspector General in any investigation or hearing undertaken pursuant to Chapters 2-55 and 2-56, respectively, of the Municipal Code of Chicago. The Developer understands and will abide by all provisions of Chapters 2-55 and 2-56 of the Municipal Code of Chicago.

4.15.18 2014 City Hiring Plan.

(i) The City is subject to the June 16, 2014 "City of Chicago Hiring Plan" (as amended, the "2014 City Hiring Plan") entered in *Shakman v. Democratic Organization of Cook County*, Case No 69 C 2145 (United States District Court for the Northern District of Illinois). Among other things, the 2014 City Hiring Plan prohibits the City from hiring persons as governmental employees in non-exempt positions on the basis of political reasons or factors.

(ii) Developer is aware that City policy prohibits City employees from directing any individual to apply for a position with Developer, either as an employee or as a subcontractor, and from directing Developer to hire an individual as an employee or as a subcontractor. Accordingly, Developer must follow its own hiring and contracting procedures, without being influenced by City employees. Any and all personnel provided by Developer under this Agreement are employees or subcontractors of Developer, not employees of the City of Chicago. This Agreement is not intended to and does not constitute, create, give rise to, or otherwise recognize an employer-employee relationship of any kind between the City and any personnel provided by Developer.

(iii) Developer will not condition, base, or knowingly prejudice or affect any term or aspect to the employment of any personnel provided under this Agreement, or offer employment to any individual to provide services under this Agreement, based upon or because of any political reason or factor, including, without limitation, any individual's political affiliation, membership in a political organization or party, political support or activity, political financial contributions, promises of such political support, activity or financial contributions, or such individual's political sponsorship or recommendation. For purposes of this Agreement, a political organization or party is an identifiable group or entity that has as its primary purpose the support of or opposition to candidates for elected public office. Individual political activities are the activities of individual persons in support of or in opposition to political organizations or parties or candidates for elected public office.

(iv) In the event of any communication to Developer by a City employee or City official in violation of subparagraph (ii) above, or advocating a violation of subparagraph (iii) above, Developer will, as soon as is reasonably practicable, report such communication to the Hiring Oversight Section of the City's Office of the Inspector General (the "OIG"), and also to the head of the relevant City Department utilizing services provided under this Agreement. Developer will also cooperate with any inquiries by the OIG.

IN WITNESS WHEREOF, the parties have executed this Agreement as of the day and year first above written.

CITY OF CHICAGO, an Illinois municipal corporation,
acting by and through its Department of Transportation

By: _____
Rebekah Scheinfeld
Commissioner

By: _____

Notary Public

NOTARY PUBLIC

(Sub)Exhibits "A", "C", "D" and "E" referred to in this Construction and Maintenance Agreement with Zeller-401 Property LLC read as follows:

(Sub)Exhibit "A".
(To Construction And Maintenance Agreement With
Zeller-401 Property LLC)

Legal Description Of The Developer Property.

Parcel 1 (Tract A):

That part of water Lot 24 in Kinzie's Addition to Chicago, lying north of present channel of the Chicago River, in Section 10, Township 39 North, Range 14, East of the Third Principal Meridian (excepting from said Lot 24 that part thereof described as follows):

beginning at the northwesterly corner of said water Lot 24; thence easterly along the southerly line of East North Water Street to a point 23.32 feet easterly of the northwest corner of said water Lot 24; thence southerly parallel to the easterly line of said water Lot 24 to the northerly line of the Chicago River channel; thence westerly along said northerly line of the Chicago River channel to the westerly line of said water Lot 24; thence northerly along the westerly line of said water Lot 24 to the point of beginning;

Also,

Parcel 2 (Tract A):

Those parts of water Lots 28, 26 and 27 lying north of the present channel of the Chicago River, all in Kinzie's Addition to Chicago, being in Section 10, Township 39 North, Range 14, East of the Third Principal Meridian;

Also,

Parcel Number 3 (Tract A):

Those parts of water Lots 28 and 29 and the westerly 8.50 feet of water Lot 30 all lying north of present channel of Chicago River all in Kinzie's Addition to Chicago being in Section 10, Township 39 North, Range 14, East of the Third Principal Meridian; excepting and excluding from the above 3 parcels that part of said water Lots 24, 25, 26, 27, 28 and 29 and of the westerly 6.50 feet of Lot 30 dedicated for street, said dedicated part being describe as follows:

all those parts of water Lots 24, 25, 26, 27, 28, 29 and 30 of Kinzie's Addition to Chicago aforementioned beginning at the point of intersection of the northerly line of water Lot 24 with the easterly line of North Michigan Avenue as widened, said point being 36.81 feet, more or less, southwesterly of the northeasterly corner of said water Lot 24; thence southeasterly along a line (said line being the easterly line of North Michigan Avenue, as widened) which forms an angle of 90 degrees, 11 minutes, 42 seconds easterly, to southerly with the northerly line of said lots (same being identical with southerly line of east North Water Street) a distance of 2 feet; thence northeasterly along a straight line a distance of 345.69 feet to the point of intersection of the northerly line of said water Lot 30 and the easterly line of the westerly 8.50 feet of said water Lot 30; thence westerly along the northerly line of said water Lots 24 to 30, both inclusive, (the same being identical with the southerly line of east North Water Street) a distance of 345.64 feet to the place of beginning, in Cook County, Illinois; and further excepting and excluding from Parcel 3 the following described property; the property and space in that part of water Lot 29, and the westerly 8.50 feet of water Lot 30, in Kinzie's Addition to Chicago, in Section 10, Township 39 North, Range 14, East of the Third Principal Meridian, said property and space lying above a horizontal plane having an elevation of 34.92 feet above Chicago City Datum and lying within the boundaries projected vertically upward of said property and space described as follows:

commencing on the northerly line of water Lot 30, aforesaid (said northerly line being also the southerly line of East North Water Street) at the intersection of said line with the easterly line of the westerly 8.50 feet of said water Lot 30, and running; thence south 12 degrees, 09 minutes, 22 seconds east, along said easterly line of the westerly 8.50 feet, said easterly line being also the westerly line of Lot 2 in Cityfront Center (being a resubdivision in the north fraction of Section 10, aforesaid) a distance of 34.638 feet to the point of beginning for that part of said property and space hereinafter described; thence continuing south 12 degrees, 09 minutes, 22 seconds east, along said last described line, a distance of 247.002 feet, to an intersection with a straight line which is perpendicular to the southward extension of the east line of said Lot 2 (said east line being also the west line of Lot 3 in said Cityfront Resubdivision) at a point 304.767 feet south of the most northerly corner of said Lot 2; thence west along said perpendicular line, a distance of 20.459 feet to an intersection with a line which is 20.00 feet westerly from and parallel with the aforementioned easterly line of the westerly 8.50 feet of said water Lot 30; thence north 12 degrees, 09 minutes, 22 seconds west, along the last described parallel line, a distance of 247.002 feet; and thence east along a straight line, a distance of 20.459 feet to the point of beginning, in Cook County, Illinois. Containing, in the aggregate and lying above a horizontal plane having an elevation of 34.92 feet above C.O.D., 82,070 square feet (1.8841 acres) of land, more or less. Containing in the aggregate and lying below a horizontal plane having an elevation of 34.92 feet above C.C.D., 86,213 square feet (1.9792 acres) of land, more or less.

Easement Parcel 1:

Non-exclusive easements for the benefit of Tract A for pedestrian ingress and egress over, on and across the portion of Pioneer Court Plaza contained within the servient parcel; ingress and egress reasonably necessary for maintenance, repairs, replacement, restoration or reconstruction of Pioneer Court Plaza; pedestrian ingress and egress over, on and across the Building B Corridor to and from the Building A Corridor; access reasonably necessary to permit maintenance and repair of Building A or during emergency situation; maintenance and repair or any ventilation improvements and the air intake and/or exhaust outlets located on the east wall of Building A below Pioneer Court Plaza level; maintenance of encroachment of any ventilation improvements and any planters, sculptured elements and other similar improvements in Pioneer Court Plaza; maintenance, repair, replacement or restoration of fountain piping and miscellaneous drains and drain piping below Pioneer Court Plaza level serving Pioneer Court Plaza improvements, all as defined and created by construction, operating, restriction and easement agreement dated April 30, 1992 and recorded April 30, 1992 as Document 92296752 by and between the Equitable Life Assurance Society of the United States and The University Of Chicago over, on and across portions of the following described property: that part of Lot 2, in Block 11 in Cityfront Center, being a resubdivision in the north fraction of Section 10, Township 39 North, Range 14, East of the Third Principal Meridian, bounded and described as follows: beginning at the northwest corner of said Lot 2, and running; thence north 77 degrees, 47 minutes, 18 seconds east, along the northerly line of said Lot 2, said northerly line being also the southerly line of East North Water Street, a distance of 139.191 feet, to the most northerly corner of said Lot 2; thence south along the east line of said Lot 2 and along the southward extension thereof, (said east line being also the west line of Lot 3 in said resubdivision and the west line of North St. Clair Street as dedicated in said resubdivision) a distance of 304.767 feet; thence west along a line perpendicular to said last described line a distance of 76.735 feet to an intersection with the westerly line of said Lot 2; and thence north 12 degrees, 9 minutes, 22 seconds west, along said westerly line, a distance of 281.840 feet, to the point of beginning, in Cook County, Illinois.

and also:

The property and space in that part of water Lot 29 and the westerly 8.50 feet of water Lot 30, in Kinzie's Addition to Chicago, in Section 10, Township 39 North, Range 14, East of the Third Principal Meridian, said property and space lying above a horizontal plane having an elevation of 34.92 feet above Chicago City Datum and lying within the boundaries projected vertically upward of said property and space described as follows:

commencing on the north line of water Lot 30 aforesaid (said northerly line being also the southerly line of East North Water Street) at the intersection of said line with the easterly line of the westerly 8.50 feet of said water Lot 30, and running; thence south 12 degrees, 09 minutes, 22 seconds east, along said easterly line of the westerly 8.50 feet, (said easterly line being also the westerly line of Lot 2, in Cityfront Center, being a resubdivision in the north fraction of Section 10, aforesaid) a distance of 34.638 feet to the point of beginning for that part of said property and space hereinafter described; thence continuing south 12 degrees, 09 minutes, 22 seconds east, along said last described line, a distance of 247.002 feet, to an intersection with a straight line which is perpendicular to the southward extension of the east line of said Lot 2, (said east line being also the west line of Lot 3 in said Cityfront Resubdivision) at a point 304.767 feet south of the most northerly corner of said Lot 2; thence west along said perpendicular line, a distance of 20.459 feet to an intersection with a line which is 20.00 feet westerly from and parallel with the aforementioned easterly line of the westerly 8.50 feet of said water Lot 30; thence north 12 degrees, 09 minutes, 22 seconds west, along last described parallel line, a distance of 247.002 feet; and thence east along a straight line, a distance of 20.459 feet to the point of beginning, in Cook County, Illinois.

Easement Parcel 2:

Non-exclusive easement for the benefit of Tract A for the use and enjoyment of the esplanade and for ingress and egress over, upon and through the esplanade, and an easement for access over Pioneer Court Plaza for ingress and egress to the esplanade, as created and defined by Declaration of covenants, conditions, restrictions and easement for Cityfront Center west, dated April 30, 1992 and recorded April 30, 1992 as Document Number 92296750 by the Equitable Life Assurance Society of the United States, as amended by First Amendment to Declaration, dated October 15, 1996 and recorded October 24, 1996 as Document Number 96813611.

Easement Parcel 3:

Grant of the right and authority to enter upon East North Water Street, between the east line of Michigan Avenue on the west and the west line of St. Clair Street on the east, for the purpose of constructing, improving, maintaining, repairing, replacing and using a plaza at approximately-35 Chicago City Datum above said portion of East North Water Street in compliance with the practices and procedures of the Department of Public Works, as created by Mutual Grant of Easements in respect to Cityfront Center, Chicago, Illinois, dated December 18, 1986 and recorded February 24, 1987 as Document Number 87105321, by and among the Chicago Dock and Canal Trust, an Illinois Business Trust, the Equitable Life Assurance Society of the United States, a New York corporation, and the City of Chicago, an Illinois municipal corporation.

(Sub)Exhibit "C".
(To Construction And Maintenance Agreement
With Zeller-401 Property LLC)

Renovation Budget.

401 N. Michigan Ave.
Riverfront Retail -- Improvement
On Public Property.

Public Property Allocation

General Conditions	\$ 216,184
Union Staffing	64,383
Permits	60,000
Site Maintenance	11,325
Selective Demolition	578,792
Cast In Place Concrete	763,200
Precast Concrete	381,739
Metal Fabrications	74,387
Decorative Metal Railings	105,417
Carpentry	900
Waterproofing	589,501
Expansion Joint Cover Assemblies	12,606
Joint Sealants	3,000
Hollow Metal Doors/Frames/HW	13,535
Stone Flooring and Wall Facing	519,676
Painting and Wall Coverings	300
Signage	3,151
Site Furnishings	9,454

Plumbing	239,080
Electrical	108,704
Asphalt Paving	6,303
Earth Moving	69,960
Planting Irrigation	12,752
Planting	120,848
	\$3,965,198
Design and Engineering Fees at 10%	396,520
TOTAL:	\$4,361,718

(Sub)Exhibit "D".
(To Construction And Maintenance Agreement
With Zeller-401 Property LLC)

Schedule.

401 N. Michigan Ave.
Public Way Improvements
Construction Schedule.

Commencement	May 1, 2016
Demolition Completion	September 2016
Concrete Superstructure Completion	March 2017
Precast Cladding and Balustrades Complete	August 2017
Concrete Stair Structure Complete	August 2017
Concrete Sidewalk Work Complete	September 2017
Architectural Finishes Complete	September 2017
Landscaping Complete	September 2017

(Sub)Exhibit "E".
(To Construction And Maintenance Agreement
With Zeller-401 Property LLC)

NBIS Inspection Specification.



Federal Register / Vol. 69, No. 239 / Tuesday, December 14, 2004 / Rules and Regulations

74419

FOR FURTHER INFORMATION CONTACT:

Lonnie W. Luther, Center for Veterinary Medicine (HFV-104), Food and Drug Administration, 7519 Standish Pl., Rockville, MD 20855, 301-827-8549, e-mail: lonnie.luther@fda.gov.

SUPPLEMENTARY INFORMATION: Phoenix Scientific, Inc., 3915 South 48th St. Ter., St. Joseph, MO 64503, filed ANADA 200-382 for veterinary prescription use of Furosemide Syrup 1% in dogs by oral administration for treatment of edema associated with cardiac insufficiency and acute noninflammatory tissue edema. Phoenix Scientific's Furosemide Syrup 1% is approved as a generic copy of Intervet, Inc.'s LASIX (furosemide) Syrup 1%, approved under NADA 102-380. The ANADA is approved as of November 18, 2004, and the regulations are amended in 21 CFR 520.1010 to reflect the approval. The basis of approval is discussed in the freedom of information summary.

In accordance with the freedom of information provisions of 21 CFR part 20 and 21 CFR 514.11(e)(2)(ii), a summary of safety and effectiveness data and information submitted to support approval of this application may be seen in the Division of Dockets Management (HFA-305), Food and Drug Administration, 5630 Fishers Lane, rm. 1061, Rockville, MD 20852, between 9 a.m. and 4 p.m., Monday through Friday.

FDA has determined under 21 CFR 25.33(a)(1) that this action is of a type that does not individually or cumulatively have a significant effect on the human environment. Therefore, neither an environmental assessment nor an environmental impact statement is required.

This rule does not meet the definition of "rule" in 5 U.S.C. 804(3)(A) because it is a rule of "particular applicability." Therefore, it is not subject to the congressional review requirements in 5 U.S.C. 801-808.

List of Subjects in 21 CFR Part 520

Animal drugs.

■ Therefore, under the Federal Food, Drug, and Cosmetic Act and under authority delegated to the Commissioner of Food and Drugs and redelegated to the Center for Veterinary Medicine, 21 CFR part 520 is amended as follows:

PART 520—ORAL DOSAGE FORM NEW ANIMAL DRUGS

■ 1. The authority citation for 21 CFR part 520 continues to read as follows:

Authority: 21 U.S.C. 360b.

■ 2. Section 520.1010 is amended by adding paragraph (b)(4) to read as follows:

§ 520.1010 Furosemide.

* * * * *

(b) * * *

(4) No. 059130 for use of syrup in paragraph (a)(4) of this section for conditions of use in paragraph (d)(2)(i) and (d)(2)(ii)(A) of this section.

* * * * *

Dated: December 6, 2004.

Stephen F. Sundlof,

Director, Center for Veterinary Medicine.

[FR Doc. 04-27291 Filed 12-13-04; 8:45 am]

BILLING CODE 4160-01-S

DEPARTMENT OF TRANSPORTATION

Federal Highway Administration

23 CFR Part 650

[FHWA Docket No. FHWA-2001-8954]

RIN 2125-AE86

National Bridge Inspection Standards

AGENCY: Federal Highway Administration (FHWA), DOT.

ACTION: Final rule.

SUMMARY: The FHWA is revising its regulation on the National Bridge Inspection Standards (NBIS). This action is necessary to address perceived ambiguities in the NBIS that have been identified since the last update to the regulation in 1988. The changes clarify the NBIS language that is vague or ambiguous; reorganizes the NBIS into a more logical sequence; and makes the regulation easier to read and understand, not only by the inspector in the field, but also by those administering the highway bridge inspection programs at the State or Federal agency level.

DATES: This rule is effective January 13, 2005. The incorporation by reference of the publications listed in this rule is approved by the Director of the Federal Register as of January 13, 2005.

FOR FURTHER INFORMATION CONTACT: Mr. Wade F. Casey, P.E., Federal Lands Highway, HFPD-9, (202) 366-9486, or Mr. Robert Black, Office of the Chief Counsel, HCC-30, (202) 366-1359, Federal Highway Administration, 400 Seventh Street, SW., Washington, DC 20590-0001. Office hours are from 7:45 a.m. to 4:15 p.m. e.t., Monday through Friday, except Federal holidays.

SUPPLEMENTARY INFORMATION:

Electronic Access

An electronic copy of this document may also be downloaded by using a computer, modem and suitable communications software from the

Government Printing Office's Electronic Bulletin Board Service at (202) 512-1661. Internet users may also reach the Office of the Federal Register's home page at: <http://www.archives.gov> and the Government Printing Office's Web page at: <http://www.access.gpo.gov/nara>.

Background

The FHWA bridge inspection program regulations were developed as a result of the Federal-Aid Highway Act of 1968 (Pub. L. 90-495, 82 Stat. 815) that required the Secretary of Transportation to establish NBIS to ensure the safety of the traveling public.

The 1968 Federal-Aid Highway Act directed the States to maintain an inventory of Federal-aid highway system bridges. The Federal-Aid Highway Act of 1970 (Pub. L. 91-605, 84 Stat. 1713) limited the NBIS to bridges on the Federal-aid highway system. The Surface Transportation Assistance Act of 1978 (Pub. L. 95-599, 92 Stat. 2689) extended NBIS requirements to bridges greater than 20 feet on all public roads. The Surface Transportation and Uniform Relocation Assistance Act of 1987 (Pub. L. 100-17, 101 Stat. 132) expanded the scope of bridge inspection programs to include special inspection procedures for fracture critical members and underwater inspection.

The FHWA published an advance notice of proposed rulemaking (ANPRM) on September 26, 2001, (66 FR 49154) to solicit comments on whether to revise its regulation on the NBIS. The majority of commenters to the ANPRM recommended that the FHWA revise the NBIS regulation.

Discussion of Comments Received to the Notice of Proposed Rulemaking (NPRM)

The FHWA published an NPRM on September 9, 2003, at 68 FR 53063, to solicit public comments on proposed changes to the NBIS. All comments received to the NPRM were carefully considered in the decision to publish a final rule. Commenters included: representatives from 1 Federal agency, 25 States, 44 counties, 9 cities, 1 Indian tribal government, 4 consulting firms, the American Association of State Highway and Transportation Officials (AASHTO), the Association of Diving Contractors International (ADCI), the Illinois Association of County Engineers (IACE), the National Association of County Engineers (NACE) and 3 private citizens.

Discussion of Rulemaking Text

The following summarizes the comments submitted to the docket by

the commenters on the NPRM, notes where and why changes have been made to the rule, and why particular recommendations or suggestions have not been incorporated into the following regulations. Paragraph references are as designated in the NPRM, unless otherwise stated.

Summary of Comments

In general, comments received to the NPRM provided both support for and opposition to the proposed changes. A number of commenters were concerned about the cost of the proposed changes versus the benefit and impact on bridge safety. Other commenters believed that the proposed regulation would help strengthen and improve the nation's bridge inspection program. Some commenters argued that there were still areas of ambiguity. Other commenters noted we had achieved our objective of addressing ambiguities in the current NBIS regulation. Commenters provided a lot of very good suggestions that have been considered in the final rule.

Section-by-Section Analysis

Section 650.301 Purpose

The FHWA did not receive any comments that specifically addressed this section.

Section 650.303 Applicability

The Missouri and Massachusetts DOTs agreed that the NBIS apply only to highway bridges.

The Illinois and Oklahoma DOTs as well as the AASHTO asked that definitions of "public road" and "highway bridge" be included to further clarify applicability. The Oregon DOT and the U.S. Navy also wanted to include a definition for "highway bridge."

FHWA response: The terms "public road" and "highway" are already defined in 23 U.S.C. 101. We added to the list of definitions in § 650.305 a reference to the existing definitions for "public road" and "highway."

The Iowa DOT pointed out that the AASHTO Manual for Condition Evaluation of Bridges¹ (hereinafter referred to as the AASHTO Manual) includes bridges that carry pedestrians and other non-highway passageways and that the NBIS needs to be very clear

that it does not apply to these structures.

FHWA response: As clearly stated in § 650.303, the NBIS apply only to "highway bridges" located on "public roads." The AASHTO Manual may discuss other non-highway passageways; however, these bridges are not covered under the NBIS.

Collins Engineers and the U.S. Navy were concerned regarding the inspection of pedestrian and railroad bridges and potential threat to travelers on public highways. Likewise, Collins Engineers was concerned about privately owned bridges used by the motoring public.

FHWA response: Some confusion has existed about the applicability of the NBIS to privately owned highway bridges. While 23 U.S.C. 151 states that the NBIS are for all highway bridges, the FHWA has no legal authority to require private bridge owners to inspect and maintain their bridges. While the FHWA does not have the authority to compel the States to inspect privately owned highway bridges, the FHWA strongly encourages that private bridge owners follow the NBIS as the standard for inspecting privately owned highway bridges. Because of the seamless nature of the transportation infrastructure within many States, the motoring public does not know the difference between a privately owned and publicly owned highway bridge. Therefore, States should encourage private bridge owners to inspect their highway bridges in accordance with the NBIS or reroute any public highways away from such bridges if NBIS inspections are not conducted.

The National Bridge Inventory (NBI) lists roughly 2,200 privately owned highway bridges in some 41 States and Puerto Rico. However, the total number of privately owned highway bridges is unknown because the States are not required to report them to the FHWA. Many privately owned highway bridges can be assumed to carry public roads, some of which could be significant highways. The FHWA does not know if privately owned highway bridges are inspected using the NBIS or other standard and the FHWA does not know the level to which privately owned highway bridges are maintained.

Public authorities must follow the NBIS for all highway bridges located on all public roads. The term "public road" is defined in 23 U.S.C. 101(a)(27) as "any road or street under the jurisdiction of and maintained by a public authority and open to public travel." The NBIS applies to seasonally or periodically opened public roads and to limited access public access roads.

Highway bridges owned by Indian tribes are in a separate category. Indian tribes, as sovereign nations, have a unique government-to-government relationship with the Federal government. There is no explicit requirement in 23 U.S.C. 144 that requires inventory of tribally owned bridges. Likewise, there is no explicit requirement in 23 U.S.C. 151 that requires inspection of tribally owned bridges. Absent such clear language, the FHWA has no legal authority to require federally recognized Indian tribes to inventory tribally owned bridges or to comply with the NBIS. On the other hand, in order for tribally owned bridges to participate in the Indian Reservation Road Bridge Program (IRRBP)² and be eligible for Federal funding, a tribally owned bridge has to be inspected and placed in the NBI. Hence, for purposes of this rule, tribally owned bridges mean those bridges designed and constructed to FHWA standards, meeting the NBIS definition of a bridge, and open to the public. Finally, the FHWA strongly encourages that Indian tribes follow the NBIS, as the standard for inspecting tribally owned bridges, particularly those open to public travel (see 23 U.S.C. 151 for the statutory requirement for the National bridge inspection program).

The FHWA recognizes that the NBIS does not apply to federally owned bridges on roads that are used only by employees and not open to the general public. These bridges and administratively used roads support behind-the-scenes operations and are intended for use by employees engaged in official business.

The NBIS does not apply to tunnels, bridges that carry only pedestrians, railroad tracks, pipelines, or other types of non-highway passageways. Public authorities or bridge owners are strongly encouraged to inspect these non-highway carrying bridges and other significant structures. Similarly, the NBIS does not apply to the inspection of sign support structures, high mast lighting, retaining walls, noise barriers structures, and overhead traffic signs. Public authorities have an obligation to the motoring public to periodically inspect and maintain these facilities. Non-public authorities including utility companies, railroads, and private owners who may own these facilities, are strongly encouraged to periodically inspect and maintain their structures for the safety of the motoring public.

¹ The American Association of State Highway and Transportation Officials (AASHTO) Manual for Condition Evaluation of Bridges, 2000, Second Edition may be obtained upon payment in advance by writing to AASHTO, 444 N. Capitol Street, NW., Suite 249, Washington, DC 20001; or it may be ordered on line at the following URL: <http://www.aashto.org/aashto/home.nsf/frontpage>.

² The IRRBP was established under the Transportation Equity Act for the 21st Century (see 23 U.S.C. 202(d)(4)(A) and the regulation can be found at 23 CFR 661) for improving deficient Indian reservation road highway bridges.

There are some minimal NBI data items that are collected for highway tunnels and non-highway bridges over certain highways that can be collected without trespassing on private property. These items are described in the "Recording and Coding Guide for the Structure Inventory and Appraisal of the Nation's Bridges."³

The Chickasaw Nation commented that it agreed that tribally owned bridges are not subject to 23 U.S.C. 144 explicitly, however: if a tribally owned bridge is planned for replacement with Federal funds such as IRRBP funds,⁴ then an inspection must be conducted. It also cautioned against considering tribally owned bridges not subject to the NBIS when many tribes consider all Indian Reservation Road (IRR) routes and bridges that fall within Indian lands to be tribally owned with right of way granted to the Bureau of Indian Affairs. It indicated that all bridges that fall on an IRR to be public regardless of ownership.

FHWA response: As stated previously, one of the requirements for participation in the IRRBP and eligibility for Federal funding is for the bridge to be recorded in the NBI maintained by the FHWA (see 23 CFR 661.25). In order for this to occur the bridge has to be inspected regardless of ownership. Therefore we agree that a tribally owned bridge needs to be inspected and placed in the NBI in order to obtain Federal funding via the IRRBP. For purposes of this rule, tribally owned bridges mean those bridges designed and constructed to FHWA standards, meeting the NBIS definition of a bridge, and open to the public. This rule addresses the responsibility for bridge safety inspections. It does not provide or intend to address ownership or jurisdictional issues of bridges on Indian reservations.

Section 650.305 Definitions

The Massachusetts, South Dakota and Tennessee DOTs were in favor of including a definition section.

The South Dakota DOT wanted clarification of what is meant by "major flood event," "critical finding," and "predominant bridge inspection experience." The Tennessee DOT wanted to know what "critical finding"

means as used in the proposed § 650.313(l).

FHWA response: We added a definition for "critical finding." A definition for "major flood event" is not required since the term has been removed from the regulation. We believe that the definition for "bridge inspection experience," which includes the statement that "the predominate amount" of experience be "bridge inspection," adequately addresses the intent that a preponderance of the experience for qualification should come from other than bridge design, bridge maintenance or bridge construction experience.

The Kansas DOT wanted the NBIS to either define, replace or eliminate the following terms: "public road," "highway bridge," "professional engineer," "predominant and substantial," "80 hours," "damage inspection," and "routine permit inspection."

The Iowa and Kansas DOTs as well as the AASHTO each recommended that the definition for "damage inspection" be changed. The Illinois DOT proposed a definition for "damage inspection."

The Missouri DOT indicated a preference for retaining the current definition for a "bridge." The Iowa DOT recommended a change in the first sentence of the "bridge" definition deleting reference to "other moving loads."

The Kansas DOT and the AASHTO did not like the 80-hour requirement used in the definition for "comprehensive bridge inspection training." The Kansas DOT was also concerned about its impact on local agencies being able to find qualified consultants with this level of training.

The Iowa DOT as well as the AASHTO recommended inclusion of the term "professional engineer" within the NBIS.

The New Jersey DOT wanted to include a definition for "public road."

The Washington DOT wanted the term "public authority" defined in the NBIS.

The Wyoming DOT commented that the NBIS should clearly identify whether it applies to "privately owned bridges," those located on seasonally opened roads, and those with limited access.

FHWA response: Definitions have been added for "professional engineer" and "damage inspection." The definition from the AASHTO manual for "damage inspection" that was proposed by the Illinois DOT has been adopted. The terms "80 hours," "substantial," "routine permit inspection," and "public authority" will not be used in

the regulation. The term "predominate" will continue to be used in the definition of bridge inspection experience as explained above. The terms "highway" and "public road" are already defined in 23 U.S.C. 101 (a) (11) and (27), respectively. Since the U. S. Code takes precedence over regulations, we reference 23 U.S.C. for the definitions for highway and public road. These definitions will be cited in § 650.305.

We will continue to use the AASHTO definition for "bridge," an action supported by the majority of commenters. The FHWA adopted the AASHTO definition for "bridge" early in the National Bridge Inspection Program. Title 23, U.S.C., section 151 directed the Secretary to establish national bridge inspection standards in consultation with the State transportation departments and interested and knowledgeable private organizations and individuals. Consultation with the State transportation departments through the AASHTO Highway Subcommittee on Bridges and Structures, convinced the FHWA to adopt the AASHTO definition of bridge that has been used since the NBIS was first drafted.

The ADCI wanted the NBIS to include Occupational Safety and Health Administration (OSHA) regulation requirements when diving operations are conducted. The ADCI also commented that a definition for OSHA Safety Standards for Commercial Diving Operations be included in the NBIS. The ADCI also recommended that the term "designated diving supervisor" be included with the definitions along with a revised definition for underwater inspection to indicate diving operations shall be completed in accordance with OSHA regulations.

FHWA response: The FHWA believes that safe diving practices as prescribed by OSHA regulations should be employed during all bridge inspection diving, but we do not reference them. OSHA regulations pertain to both underwater and above-water inspections, so any omission in this standard does not relieve diving inspectors of the requirement to follow OSHA regulations.

The term "designated diving supervisor" is not used in the regulation and will not be included in the definition section.

The Tennessee DOT provided commentary and questions regarding the use of the terms "action plan" and "inspection plan."

FHWA response: The Tennessee DOT points out that these terms are used throughout the regulation and that their

³ The "Recording and Coding Guide for Structure Inventory and Appraisal of the Nation's Bridges," December 1995, Report No. FHWA-PD-96-001, is available electronically at the following URL: <http://www.fhwa.dot.gov/bridge/mtguide/doc> and may be inspected and copied as prescribed in 49 CFR part 7.

⁴ IRRBP funds are provided under the Federal Lands Highway Program see 23 U.S.C. 202(d)(4)(A) and the regulation can be found at 23 CFR 661.

intent should be clear and consistent. Where these terms are used, we have made changes to clarify their meaning, or we have removed them. Refer to the preamble discussion of § 650.313.

The AASHTO and Kansas DOT indicated that the word "and" was missing in the AASHTO title.

FHWA response: We agree and have made this change.

The Massachusetts, Minnesota, Kansas, Michigan, Iowa, and Arkansas DOTs along with the AASHTO asked for a more precise definition of the terms used in the definition for "bridge inspection experience." The IACE discussed the impact of this definition on inspections performed by local agencies.

FHWA response: We have reviewed the definition of "bridge inspection experience" and made minor changes to address these comments. We noted that this definition is adequate to convey the minimum requirements for experience to assure that inspectors are qualified.

The New Jersey, Minnesota and Tennessee DOTs wanted clarification of the term "complex bridge."

FHWA response: The definition gives the States latitude to determine which bridges should be placed in this category and receive special attention. Including complex bridges in § 650.313 captures the intent in the AASHTO Manual that some structures deserve special attention. Cable stayed bridges, suspension bridges, and movable bridges require specialized procedures. The bridge inspection program manager, as defined in § 650.305, may determine that other bridge types require special attention.

The Michigan DOT recommended defining the term "fatigue sensitive" to distinguish from the term "fracture critical."

FHWA response: Since the term "fatigue sensitive" refers to steel members or details that may or may not be part of a load-path redundant system, and since this term is not used in the regulation, we have not added a definition to § 650.305.

The Iowa DOT recommended that "fracture critical inspection" be changed to "fracture critical member inspection." It also provided some commentary on the use of the term "hands on" in this definition and made some suggestions to modify the definition. The Minnesota and Oregon DOT were concerned about the definition for "fracture critical member" and recommended that it be rewritten.

FHWA response: The term "fracture critical" is consistent with the AASHTO Manual. The term "fracture critical member inspection" will be used in the

regulation. The intent is to give special attention to member or member components in spans that do not have load path redundancy.

The IACE, Michigan and Iowa DOTs commented that the definition for "hands-on" inspection should be modified using "may be supplemented by nondestructive testing" instead of "are supplemented by nondestructive testing."

The Iowa DOT recommended that the definition for "in-depth inspection" be modified to note that "hands on inspection may be necessary" but not mandatory.

FHWA response: The second sentence of the definition for "hands-on" has been modified by changing "are" to "may be" so that nondestructive testing is not a requirement of hands-on inspection. The definition for "in-depth inspection" has been modified to note that hands-on inspection may be necessary at some locations.

The Michigan DOT provided a discussion and questions regarding initial inspection. Their discussion states that the definition should include the term "routine inspection procedures" and require timelines for ratings. Collins Engineers commenting on § 650.311(a)(1) pointed out that the depth of routine, biennial inspections varies greatly and recommended a change reflecting that routine inspections be performed hands-on.

FHWA response: We have adopted the definitions for inspection types including "initial" and "routine" that are consistent with the AASHTO Manual.

The Indiana and Maryland DOTs provided commentary and suggested that the definition and role of the "program manager" needs clarification.

FHWA response: The Indiana DOT's concern is that the definition allows more than one program manager. That is a correct assessment of our intent. We do not want to restrict those States that want to have more than one program manager. However, the FHWA desires one individual with overall responsibility for § 650.307(c)(1) and (2). The Maryland DOT wants the definition changed to "eliminate the need for any small local jurisdiction to require fully trained individuals." A qualified team leader must be present for each initial, routine, in-depth, fracture critical member and underwater inspection, regardless of the jurisdiction, and a program manager must be available to provide overall direction to team leaders. The program manager definition in § 650.305 has been revised and the role clarified in § 650.307.

The Arkansas DOT wanted the term "responsible capacity" defined in the NBIS.

FHWA response: We have removed this term from the regulation.

The Iowa, Kansas and Washington DOTs as well as the AASHTO recommended that the definition for "legal load" be modified.

FHWA response: This definition allows the States the flexibility to use their own legal loads, established in State law.

The Illinois, Kansas, and Wisconsin DOTs and the AASHTO recommended changes for the definition "routine permit load."

FHWA response: We have amended the definition in § 650.305 to reflect these recommendations.

The Texas and Oklahoma DOTs recommended that the definition for "scour critical" be modified.

FHWA response: We have considered the comments on this topic and have provided a definition for "scour critical bridge." The NBI item number 113, scour critical bridge, is used to identify the current status of a bridge regarding its vulnerability to scour.

The observed scour condition is one determined during a bridge inspection, or during/after a flood event. A conclusion of instability would typically be attained by comparing the observed scour condition with: (a) The known foundation type and tip elevation, and (b) computed scour critical elevation as determined by an interdisciplinary team.

The evaluated scour condition is one determined by: (1) An assessment of the bridge information available such as foundation type and tip elevation; location of the bridge; review of bridge inspection files; comparison of channel profiles upstream of the bridge, within the bridge opening and downstream of the bridge; soil type; historical data from other bridges on an adjacent stream, and/or (2) a calculation to determine potential scour around the bridge foundation and/or stream instability in the vicinity of the bridge.

The Washington DOT recommended that the NBIS include a definition for "State transportation department."

FHWA response: The term "State transportation department" is already defined in 23 U.S.C. 101(a)(11).

Section 650.307 Bridge Inspection Organization

Federally Owned Bridges

The Missouri DOT wanted clarification that in § 650.307(a) States are relieved of responsibility for federally owned bridges. The Kansas

DOT indicated it is having problems obtaining data on federally owned bridges. The AASHTO suggested that supplying Federal bridge data is waived for Federal agencies.

FHWA response: States are no longer responsible for reporting inspection data on Federal bridges to the FHWA. Federal bridge owners report inspection data directly to the FHWA. The FHWA supplies Federal bridge inspection data to the States. For security and other purposes, the States should have an up-to-date inventory of Federal bridges located within each State.

Bridge Inspection Program Responsibility

The Michigan and Iowa DOTs in response to § 650.307(a) argued that public authorities and/or bridge owners should be responsible for bridge inspections and not the State. The Washington DOT noted that the majority of county and city bridges are inspected by their owners.

FHWA response: The present bridge inspection standards regulation requires the States to have a bridge inspection organization capable of performing the bridge inspections (23 CFR 650.303(a)). The part of the regulation that requires the actual inspection of all bridges on public roads (§ 650.305(a)) is written in the passive voice. Consequently, there might be some confusion as to who is responsible for inspecting each highway bridge in a State.

The FHWA believes, however, that the language of 23 U.S.C. 151 is clear that a State is ultimately responsible for the inspection of public highway bridges within the State, except for those that are federally owned or tribally owned. Subsection (a) of section 151 directs the Secretary, "in consultation with the State transportation departments and interested and knowledgeable private organizations," to establish the bridge inspection standards for "all highway bridges." In subsection (b) the Congress mandates that the standards shall, at a minimum, "specify, in detail, the method by which such inspections shall be carried out by the States." The final rule clears up any ambiguity caused by the existing regulation.

The State DOT can delegate to a smaller unit of the State, for example, a city or county, the inspection of bridges owned or controlled by that unit. A State can direct smaller State units to conduct the NBIS inspections on bridges under its control and that would satisfy § 650.307. However, because of the fundamental relationship established in title 23 of the U.S. Code between the FHWA and a State DOT, if

the inspections by a city or county were not done, the FHWA could withhold Federal-aid highway funds from the State.

Bridge Inspection Funding

The NACE commented on § 650.307(a) and asked why counties have to complete inspections using their own funds.

FHWA response: Federal Bridge Funds (i.e., Highway Bridge Replacement and Rehabilitation Program (HBRRP) funds) can be spent on bridge inspection activities, regardless of the agency performing the inspections. The use and distribution of HBRRP funds within the State is within the State's discretion.

Quality Assurance and Quality Control

The Wyoming DOT commented on § 650.307(c)(1) that all references to "quality assurance (QA)" be removed.

FHWA response: In the past, the FHWA addressed QA as part of a nonregulatory supplement to the Federal-aid program guide. QA is also addressed in the AASHTO Manual. Many States currently have active QA programs; some do not. The FHWA believes that it is imperative that a statewide or Federal agency wide QA program be in place to assure that bridge inspections are being conducted in accordance with these standards and to assure the quality of inspection data. We have included a definition of quality control (QC) and QA to reflect this in § 650.305.

Role of Consultants

The Washington DOT had a question regarding § 650.307(c) for acceptable roles of consultants based on the discussion in the preamble to the NPRM.

FHWA response: Consultants may perform § 650.307(c)(1) and/or (2) activities and functions. To ensure that all NBIS requirements are met, the State still needs a program manager, even when paragraph (c)(1) activities are performed by consultants.

The California DOT supports the changes contained in § 650.307(c).

OSHA Standards

The ADCI wanted to amend § 650.307(c) to add requirements for bridge inspection organizations to conduct dive operations in a safe manner by establishing dive team member qualifications and training for the conduct of safe diving operations that meet or exceed OSHA standards.

FHWA response: This comment was previously addressed in the discussion

of § 650.305 regarding diving operations meeting or exceeding OSHA standards.

Delegation of NBIS Functions

The Hillsdale County Road Commission (HCRC) in Michigan, commented that § 650.307(d) may enable the State to perform inspections of county bridges and was concerned about what will be charged and whether control will be lost regarding bridge postings.

FHWA response: States have always had the responsibility for inspections under the NBIS. Delegation of the NBIS functions to counties and other local agencies is a State issue.

Written Agreements

The Missouri, Illinois, Kansas, and Michigan DOTs as well as the AASHTO commented on § 650.307(d) and the ramifications of entering in agreements with local agencies, stating such agreements should not be part of the NBIS. The Indiana DOT indicated that it would need additional resources (i.e., funding) in order to comply with this section and stated that the intent of clearly defining responsibilities was good, but did not require a regulatory change. The Illinois DOT and the IACE maintain that local agencies and the State have excellent working relationships and need no agreements or State statutes. The New Jersey DOT expressed concern that this section might be interpreted to mean that bridge inspections are discretionary and may limit delegation to public authorities. The Minnesota DOT suggested a rewrite to this section to indicate that delegation does not relieve the State of program oversight or quality assurance. The Alabama DOT commented that the FHWA should "acknowledge that States may delegate NBIS requirements (not responsibilities) in accordance with any laws, regulations or policies that the States may have in effect." The California DOT supported the proposed change. The Marshall and Miami Counties in Kansas indicated that the States should be responsible to assure compliance and delegation should be by written agreement. The Miami County in Kansas further commented that the consequences of not following the NBIS should be strongly stated. Thirty-seven Kansas counties, seven Kansas cities, and one Kansas consultant commented that they did not want written agreements that were proposed in § 650.307(d) and that local agencies currently have a good working relationship with the State.

FHWA response: The FHWA has reconsidered its position on written agreements after reviewing the many

comments provided. The proposed requirement that delegation must be according to State law or fully executed written agreements has been removed. However, State transportation departments are encouraged to use formal means in delegating these activities and it is essential that all parties involved have a clear understanding as to what requirements are and are not being delegated. The State is still ultimately responsible for the inspection of public highway bridges within the State, except for those that are federally owned or tribally owned.

Program Manager Leadership

The Indiana DOT, in response to § 650.307(e), stated it would need additional resources (*i.e.*, funding) in order to comply with this section and argued that it did not require a regulatory change. The Illinois, Alabama, Kansas, Michigan and Oregon DOTs as well as the AASHTO were concerned regarding proposed language related to the requirement for "program manager."

The Illinois DOT noted that many local agencies use consulting engineers and that the rule change prohibits "program managers" from being consultants. The NACE stated that program manager guidelines are sufficient; however, the expectation that the same experience be required of a town with one bridge is not practical. The Marshal County in Kansas commented that delegated authorities be allowed to hire consultants to act as "project" managers. The Iowa DOT commented that § 650.307(e) qualification standard would place more education, training and experience requirements onto the counties and cities. Thirty-seven Kansas counties, seven Kansas cities, and one Kansas consultant commented that local agencies should continue to have the option to hire a consultant to handle inspections. The Alcona County Road Commission (ACRC) in Michigan commented that program manager requirements applying to towns with only one bridge is cause for serious local agency concern and requires further discussion.

FHWA response: The FHWA has reconsidered its position regarding each organizational unit being led by a program manager. The program manager qualification requirement applies to the overall State or Federal agency program level. Each State transportation department or Federal agency is only required to have one statewide or Federal agency wide program manager. Applying the program manager

requirement to organizational sub-units or delegated agencies is at the discretion of the State or Federal agency. However, State transportation departments remain responsible for the application of these standards to all highway bridges, even when inspections or other requirements are delegated. For this reason, State transportation departments should be cautious when delegating inspections or other requirements to local agencies that do not have a qualified bridge inspection program manager. In such cases, as in the example of the small town with one bridge and no qualified program manager, the State will assume a direct program manager role in the delegated inspection program.

Qualified consultants may be hired or contracted by State transportation departments, their delegated agencies, and Federal agencies to perform the activities and functions of these standards. However, to ensure that all of the requirements of these standards are met, the States or Federal agencies still need a program manager, even when consultants perform § 650.307(c)(1) activities and functions.

Section 650.309 Qualifications of Personnel

Professional Engineer Discipline; Comprehensive and Refresher Training

The Missouri DOT commented relative to § 650.309 (a)(1), that the NBIS should not specify the discipline of the professional engineer and that the States or Federal agencies can elect to adopt even more specific requirements. A private citizen noted that the professional engineer discipline should be specified as structural, and, that too much emphasis was placed on the professional engineer title rather than the amount and extent of experience and training. The New Jersey DOT stated that the program manager should be required to have field experience.

FHWA response: Our position remains as stated in the preamble to the NPRM that the laws governing licensure within each State or Federal agency ensure that professional engineers only practice engineering in the fields in which they are qualified and experienced. Furthermore, the State or Federal agency is responsible for ensuring that those individuals involved in the bridge inspection program meet the minimum qualifications defined in the NBIS. Although the regulations do not specify the engineering discipline of the professional engineer, individual States or Federal agencies can adopt requirements that are more stringent than the minimum requirements established by the NBIS.

The FHWA agrees that additional emphasis on training is needed. Recommendations from the June 2001 FHWA study of the "Reliability of Visual Inspection for Highway Bridges"⁵ also support the need for further emphasis on training. Accordingly, the regulation includes comprehensive training and refresher training requirements for program managers and team leaders.

Program Manager Qualifications

The South Dakota DOT indicated that they have a professional engineer exemption within their State and asked how the FHWA would address this issue.

FHWA response: Section 650.309 (a)(1) allows two ways of qualifying as a program manager, one of which is being a professional engineer. In those instances where the State exempts its staff from registration requirements, a program manager would have to either be a professional engineer, despite the exemption for State government employees, or have 10 years of bridge inspection experience.

Completion of Comprehensive Bridge Inspection Training

Mr. Todd Hertel commented on § 650.309(a)(2), asking why the program manager is given 12 months to complete training and not the team leader.

FHWA response: Ideally, an individual will have completed the comprehensive bridge inspection training prior to becoming a team leader or program manager. Exceptions to this should be rare. In recognition of the fact that some flexibility is needed to accommodate employee turnover and scheduling of the training, we have removed the 12-month time frame from § 650.309(a)(2). As stated above, the expectation is that individuals will complete the comprehensive training prior to becoming program managers or team leaders. When this is not possible, those individuals will aggressively seek to obtain the training as soon as possible, preferably within 12 months of becoming a program manager or team leader. Prior successful completion of the FHWA approved comprehensive bridge inspection training is acceptable for individuals serving as program managers and team leaders at the time this regulation becomes effective.

⁵ Reliability of Visual Inspection for Highway Bridges Vols I and II [FHWA-RD-01-020; FHWA-RD-01-021] is a publication which documents research done on the accuracy and reliability of the highway bridge inspection process. This report is available through the National Technical Information Service, Springfield, Virginia 22161 or it may be ordered online at the following URL: <http://www.ntis.gov>.

County Engineer Qualifications

The HCRC in Michigan asked if a county engineer would still be qualified to administer the county program that is performed by a consulting firm and if small consulting firms would be able to adhere to these personnel requirements.

FHWA response: The roles and responsibilities of a program manager have been clarified in § 650.307. The qualifications for a program manager or team leader apply regardless of the individual's employer, i.e., State, county, city, consulting firm, etc.

Comprehensive Bridge Inspection Training Requirement

The Missouri, Illinois, Maryland, Minnesota, Kansas, and Virginia DOTs as well as the AASHTO and the IACE in commenting on § 650.309(a)(2) do not agree with the requirement for "comprehensive bridge inspection training" for program managers particularly those who are professional engineers. The Massachusetts, South Dakota and California DOTs support the requirement for "comprehensive bridge inspection training" for program managers. The Pennsylvania DOT recommended that those currently serving as program managers be exempted from the comprehensive training requirement and that nonprofessional engineers should not be program managers. The IACE and the NACE stated that the "comprehensive bridge inspection training" would be burdensome on local agency resources. Thirty-six Kansas counties, six Kansas cities, and two Kansas consultants commented on the proposed § 650.309(a) that local agencies should continue to have the option to hire consultants to handle inspections, with the professional requirement for the program manager, but not the comprehensive training requirement.

FHWA response: The FHWA's position on comprehensive bridge inspection training for program managers has not changed from the previously proposed § 650.309(a)(2). We agree with the majority of commenters to the ANPRM, who were in favor of establishing training and experience requirements for the individual in charge of the bridge inspection program. A program manager needs to be thoroughly familiar with bridge inspection terminology and techniques along with data collection practices and procedures in order to ensure the consistency and reliability of the bridge inspection program. Completion of the same comprehensive training as required for team leaders is one method of addressing the consistency and

reliability issues. These issues apply regardless of the program manager's experience level or professional engineer status.

We have clarified the roles and responsibilities of the program manager in part to address the concerns expressed by several localities regarding the burden imposed by the training requirement.

The current comprehensive training course offered by the National Highway Institute (NHI) is not the only option available. A few States have developed their own comprehensive training and certification programs. In recognition of the need to retain this flexibility, States or Federal agencies are permitted to develop their own "comprehensive inspection training" programs subject to approval by the FHWA. The FHWA will use the "comprehensive bridge inspection training" definition and the "Bridge Inspector's Reference Manual (BIRM)"⁶ as criteria to apply when reviewing these programs. In addition, the NHI course material⁷ is available for those who wish to deliver the training using their own resources.

Regarding the FHWA approval of comprehensive training proposals, it is anticipated that the local FHWA Division office, in consultation with the FHWA Headquarters Office of Bridge Technology, will review and approve proposals from the States. The FHWA Headquarters Office of Bridge Technology will review and approve submittals from Federal agencies.

Professional Engineering, Specialty

The South Dakota and Virginia DOTs and Mr. Todd Hertel commented on § 650.309(b)(2)(i) asking what is meant by a bachelor's degree in "professional engineering" and recommended that it should say bachelor's degree in engineering.

FHWA response: The FHWA has reconsidered its position and has deleted the word "professional."

The New Jersey and Massachusetts DOTs commented on § 650.309(b)(2)(i) and noted that the engineering specialty is too vague and needs to be specified. The Massachusetts DOT stated that a bachelor's degree in civil, structural or related engineering discipline that

provides a background in structural analysis should be included.

FHWA response: The FHWA's position is that at a minimum, an individual with a bachelor's degree in engineering who has successfully completed the National Council of Examiners for Engineering and Surveying Fundamentals of Engineering examination and obtained two years of bridge inspection experience, would qualify as a team leader regardless of the specific discipline of the bachelor's degree. Although the phrase "bachelor's degree in engineering" is not specific to the discipline of engineering, individual States or Federal agencies can adopt requirements that are more stringent than the minimum established by the NBIS.

Engineers Educated at Foreign Universities

The New Jersey DOT commented on § 650.309(b)(2)(i) and indicated that engineers educated at foreign universities would not comply with the accreditation board requirement.

FHWA response: The Accreditation Board for Engineering and Technology (ABET) evaluates institutions outside of the United States. The evaluation is not the same as accreditation; however, an ABET evaluation can result in an assessment of "substantial equivalency." The "substantial equivalency" determination implies reasonable confidence that the foreign institution's program has prepared its graduates to begin professional practice at the entry level. Information on the substantial equivalent programs, including a list of programs that have been assessed by ABET, is available at http://www.abet.org/international/sub_equ_prgr1.html.

Additionally, in 1989, several countries including the United States entered an international agreement known as the "Washington Accord" which recognizes the substantial equivalency of engineering programs accredited by these countries. The accord further recommends that graduates of accredited undergraduate programs in any of the signatory countries be recognized by the other countries as having met the requirements for entry into the practice of engineering. Additional information, including a list of signatory countries, may be obtained at <http://www.washingtonaccord.org>.

In consideration of international engineering education programs, the regulation has been revised to reference the substantial equivalency options available through the ABET.

⁶ The Bridge Inspector's Reference Manual (BIRM), 2003, FHWA-NHI-03-001, may be purchased from the U.S. Government Printing Office, Washington, DC and from National Technical Information Service, Springfield, Virginia 22161, and may be viewed online at the following URL: <http://www.fhwa.dot.gov/bridge/bripub.htm>.

⁷ Information regarding NHI training course material can be obtained by contacting the FHWA Report Center at the following electronic mail address: report.center@fhwa.dot.gov.

Engineer-in-Training

Mr. Todd Hertel commented on § 650.309(b)(2)(ii) and wanted to know why the engineer-in-training (EIT) is a requirement. The Miami County in Kansas commenter agreed with all provisions of § 650.309 especially the addition of an EIT as a team leader with two years experience. The Wyoming DOT and Mr. Jerry Fowler, private citizen, stated that the proposed qualifications for "team leader" were too stringent. The Illinois and Kansas DOTs, the IACE, and the AASHTO noted that §§ 650.309(b)(1) through 650.309(b)(4) were required for "team leaders"; however a team leader only needs to meet one of the qualifications, not all. The Maryland DOT stated that professional engineer team leaders with five years experience could be "grandfathered" with respect to the comprehensive training requirement. The Iowa DOT commented that the requirements of § 650.309(b) would place more education, training and inspection experience requirements onto counties and cities. The Pennsylvania DOT agreed with the proposed § 650.309(b); however, it argued that States with a rigorous training and certification program for inspectors should be allowed to substitute an acceptable combination of education, experience and training for the requirements in this section.

FHWA response: The EIT is not a requirement. It is a component of one of the options available for qualification as a team leader under § 650.309(b). The team leader requirements resulted in confusion among several commenters. Accordingly, the FHWA clarified the wording under § 650.309(b) and re-ordered the subparagraphs.

The FHWA's position on comprehensive bridge inspection training for team leaders has not changed from the previously proposed § 650.309(a)(2). We believe that an individual in a team leader position needs to be thoroughly familiar with bridge inspection terminology and techniques along with data collection practices and procedures regardless of the team leader's experience level or professional engineer status. With respect to "grandfathering" current team leaders who are professional engineers but have never completed comprehensive bridge inspection training, the expectation is that those individuals will aggressively seek to obtain the required training as soon as possible, preferably within 12 months of the effective date of this regulation. Prior successful completion of the FHWA approved comprehensive bridge

inspection training is acceptable for individuals serving as team leaders at the time this regulation becomes effective.

As indicated in a previous response, the current comprehensive training course offered by the National Highway Institute is not the only option available. A few States have developed their own comprehensive training and certification programs. In recognition of the need to retain this flexibility, States and Federal organizations are permitted to develop their own "comprehensive inspection training" programs subject to approval by the FHWA. The FHWA will use the comprehensive bridge inspection training definition and the "Bridge Inspector's Reference Manual (BIRM)" as criteria to apply when reviewing these programs. In addition, the National Highway Institute course material is available for those who wish to deliver the training using their own resources.

The FHWA acknowledges the Pennsylvania DOT comment, that there are acceptable alternative combinations of education, experience and training for the requirements of "team leader." Accordingly, we added § 650.309(b)(5) to provide another option to qualify as a team leader.

Bridge Inspection Experience

The Iowa DOT and the AASHTO commented on § 650.309(b)(3) as it relates to "bridge inspection experience" and noted that the term "predominant" used in the definition for this phrase be replaced with the word "substantial." Mr. Todd Hertel commented that a "year's experience" is not defined.

FHWA response: The FHWA recognizes that there are many factors involved in evaluating an individual's bridge inspection experience level. We believe that the definition for "bridge inspection experience," which includes the statement that "the predominate amount" of experience be "bridge inspection," adequately addresses the intent that a preponderance of the experience for qualification should come from other than bridge design, bridge maintenance or bridge construction experience.

Experience in the Field of Practice

The New Jersey DOT commented on § 650.309(b)(4) indicating that the regulation should mandate that a team leader with a professional engineer license should have experience in the field in which they are practicing.

FHWA position: We believe that the laws governing licensure within each State or Federal agency ensure that

professional engineers only practice engineering in the fields in which they are qualified and experienced. The process for obtaining a professional engineer license involves a requirement for a minimum number of years of engineering experience. It is the State or Federal agency's responsibility to ensure that the experience that qualified the individual for professional engineer status is relevant to bridge inspection activities. In addition, although the regulations do not specify a field inspection experience requirement for a team leader who is a professional engineer, individual States or Federal agencies can adopt requirements that are more stringent than the minimums established by the NBIS.

Load Rater Qualifications

The Missouri, Illinois, South Dakota, Alabama, and Pennsylvania DOTs agreed with the requirement in the proposed § 650.309(c). The Maryland DOT indicated that the term "determining" should be changed to "certifies" or "reviews and approves." The South Dakota DOT is concerned regarding the impact of the South Dakota exemption for State government professional engineers on this section. The Kansas DOT commented that a "structural engineer" might function in some States as the "professional engineer." The Illinois DOT and the AASHTO provided language addressing the State of Illinois use of "structural engineers" as a "professional engineer" specially used to perform structural evaluations.

The Virginia DOT did not agree with the proposed language and stated that a professional engineer license should not be required to fill out a computer data input form. The Pennsylvania DOT commented that responsibility for this individual should also include load-posting evaluations.

FHWA response: Bridge load rating calculations require engineering judgment in determining the safe load-carrying capacity of a bridge and arriving at posting and permitting decisions. Given the importance of these calculations, the person charged with the overall responsibility for load rating bridges should be a professional engineer. The licensing laws require that the professional engineer only practice engineering in areas where he/she is qualified and experienced. Although the discipline of the professional engineer is not specified in the regulation, States or Federal organizations may opt to require a more specific professional engineer discipline, such as structural engineering.

In some organizational structures, the overall responsibility for load ratings may rest with the program manager. In others, there may be several individuals responsible for determining load ratings, in which case each would have to be a professional engineer. The intent is not to require a professional engineer qualification for individuals who simply enter data into load rating computer programs, but rather require that the person(s) who provides the necessary engineering judgment and reviews and approves the actual load rating result be a professional engineer.

The posting of load restrictions on bridges is based in part on the load rating values provided by a professional engineer. As long as a professional engineer has accepted the load rating calculation, the FHWA does not see a need to require a professional engineer to make the posting decision as well. Again, a State or Federal agency may opt to require that the person responsible for load posting be a professional engineer.

Bridge Inspection Refresher Training

The Massachusetts DOT and the U.S. Navy commented that they were in favor of bridge inspection refresher training. The Pennsylvania DOT strongly supports refresher training of inspectors and team leaders every two years with exams; however, they recommended that the "refresher course" should be defined in the NBIS. Mr. Michael Magner, private citizen, indicated that in order to keep his National Institute for Certification in Engineering Technologies (NICET) certification he must document continuing education and experience every four years; therefore, he agrees with not only continuing training but also certification. The Wisconsin DOT does not agree with the proposed § 650.309(d), however, it believes in the concept of refresher training and that it should be left up to the State to determine frequency, content, and duration.

The Missouri DOT does not agree with the proposed § 650.309(d) for program managers and opposes the refresher training requirement for team leaders; however, it recognizes some merit to refresher training if there has been a lapse in conduct of inspections of 2 or more years.

The Indiana DOT agrees that the intent of refresher training is good; however, the costs and logistics involved in executing this requirement would place a strain on State resources. The Wyoming DOT commented that this refresher training should not be a requirement for program managers, but

should be required of team leaders as long as the training can be performed in-house. The Illinois DOT commented that because of the costs associated with refresher training they were reluctant to mandate this requirement especially for professional engineers.

The Minnesota DOT noted that the term "refresher training" is undefined, and as such may be overly burdensome and expensive and recommends that it be advisory and not mandatory. The Kansas DOT commented that training costs are significant and that they have no need for refresher training. The Washington DOT noted that the extent of refresher training needs clarification and that those who work full time in the inspection arena under an FHWA approved quality assurance program be exempted from this requirement.

The IACE indicated that the refresher training requirement would be a burden on the local agency resources. The NACE thought the refresher training provision to be costly for local governments and proposed a tiered approach based on bridge type and complexity. They also recommended that turning the training development and deployment over to the local technical assistance programs (LTAPs) would be a more economical approach.

The Iowa DOT commented that refresher training would place more requirements on the counties and cities. The ACRC in Michigan supported refresher training, but thought that it should be carefully tailored to local needs, and also be relevant, economical and of short duration. The AASHTO recommended that the NBIS not mandate refresher training every five years for all program managers and team leaders. The Virginia DOT asked that the requirement for refresher training for program managers be removed.

FHWA response: The FHWA has reevaluated the refresher training requirement. First, we have determined that refresher training would be more appropriately addressed as part of quality control (QC) and quality assurance (QA) procedures. Accordingly, we have deleted the proposed § 650.309(d) and revised § 650.313 to include refresher training as part of QC and QA. For additional details regarding QC and QA procedures see § 650.313 preamble discussion.

Second, we recognize there are some differences in inspection programs across the nation and the need for flexibility in determining the frequency, duration, and to some extent, the content of refresher training. Accordingly, we have added a definition of "bridge inspection

refresher training" under § 650.305 that allows for the necessary flexibility.

While the NHI Bridge Inspection Refresher 130053 training course^a would be acceptable, it is not the only option. States or Federal agencies are permitted to develop their own refresher training programs. The details of these programs, such as training content, frequency, and method of delivery, would be defined in the QA and QC procedures that are periodically reviewed by the FHWA under § 650.313(g).

Underwater Diver Bridge Inspection Training

The Missouri and Massachusetts DOTs agreed with the proposed § 650.309(e) that requires either the comprehensive bridge inspection training or other FHWA approved training for underwater bridge inspection divers.

The Wyoming DOT disagreed with the proposed § 650.309(e) in regards to the option of having FHWA approved underwater bridge inspection training. The Illinois DOT argued that divers did not need this degree of training if a qualified team leader were on site and in communication with the divers during underwater inspection. The Minnesota, Illinois and Kansas DOT stated that the pool of firms meeting this requirement would be reduced. The Maryland DOT suggested that the training requirement should be waived for those divers certified by a national diving authority, divers who are engineers with 5 years of experience, and divers who are non engineers with 10 years experience with a provision for refresher training every 5 years.

Thirty-four Kansas counties, eleven Kansas cities, and two Kansas consultants commented on the proposed § 650.309(e) that as long as team leaders are on site during underwater inspections, the diver does not need this training; however, two Kansas counties agreed that divers should complete the comprehensive training. The Virginia DOT and the AASHTO were not in favor of the proposed § 650.309(e), particularly since a qualified team leader must be present during the inspection.

Collins Engineers noted that the comprehensive course should be preceded by 40 hour engineering concepts for bridge engineers course for those with little or no practical bridge experience or background in bridge technology.

^a Information regarding this particular course of NHI training in general can be obtained at the following URL: <http://www.nhi.fhwa.dot.gov>.

FHWA Response: We have renumbered this section from the proposed § 650.309(e) to the final § 650.309(d). The FHWA does not concur with the commenters who argued that the presence of a team leader during the inspection negates the need for comprehensive training of the divers. During a typical underwater inspection, the divers are not under direct visual observation by the team leader. Divers need to be capable of conducting thorough inspections, recognizing defects and deterioration, and documenting and describing their observations using common terminology and techniques. For this reason, divers must complete the comprehensive training or alternate underwater diver bridge inspection training. States or Federal agencies are allowed to develop their own underwater diver bridge inspection training course. To provide additional clarification, a definition of "underwater diver bridge inspection training" has been added to § 650.305.

In situations where divers possess little or no experience in bridge inspection, training on basic engineering concepts and inspection techniques should be considered. The FHWA believes that the need for prerequisite training is an issue that must be evaluated on a case-by-case basis rather than specified in the regulation.

Collins Engineers noted that the comprehensive course currently offered by NHI does not address diving operations. The U.S. Navy and the ADCI recommended including reference to the OSHA regulations regarding diving operations within the NBIS.

FHWA response: The FHWA believes that safe diving practices as prescribed by the OSHA regulations should be employed during all bridge inspection diving, but we do not reference them. We believe that a reference would unnecessarily complicate this regulation. There are a number of OSHA regulations that pertain not only to underwater inspection but also above-water inspections, and any omission in this standard does not relieve diving inspectors of the requirement to follow OSHA regulations.

Training Certification

The Pennsylvania DOT commented on § 650.309 indicating that training needs to be coupled with certification tests. Furthermore, the Pennsylvania DOT stated that inspectors who have demonstrated prior knowledge through engineering degree or Fundamentals of Engineering exam should be provided an opportunity to waive training requirements via certification testing.

FHWA response: The regulation requires successful completion of comprehensive bridge inspection training. The FHWA has elected to leave the definition of "successful completion" to the States or Federal agencies. In some States, minimum passing grades on final examinations have been specified and the FHWA supports this concept.

We do not allow certification tests to substitute for comprehensive bridge inspection training. The FHWA believes that successful completion of the comprehensive bridge inspection training is appropriate regardless of an individual's education, experience, or professional engineer status.

Section 650.311 Inspection Frequency Routine Inspections

The Massachusetts DOT supported clarification of the inspection frequency. The Kansas, Tennessee, Michigan and Colorado DOTs as well as the AASHTO, the ACRC in Michigan and the NACE recommended that more flexibility should be given to adjust to unexpected weather events, or to permanently move a bridge or group of bridges to a more logical inspection period. The AASHTO recommended that routine inspections be performed "within a calendar year and later or within 2 months later." The NACE argued that a 90-day grace period would allow for efficient scheduling of inspections and personnel. The ACRC in Michigan and Arkansas DOT pointed out that the NPRM preamble discussed the 30-day grace period; however, the proposed regulation did not address this. The Arkansas DOT recommended a 45-day grace period.

FHWA response: The FHWA believes that the inspection frequency should not exceed 24 months. We recognize that severe weather, concern for bridge inspector safety, concern for inspection quality, the need to optimize scheduling with other bridges, or other unique situations may be cause to adjust the scheduled inspection date. The adjusted date should not extend more than 30 days beyond the scheduled inspection date, and subsequent inspections should adhere to the previously established interval.

Establishment of a formal inspection frequency grace period may have the unintended consequence of extending the inspection interval beyond twenty-four months. The twenty-four month interval has been used as the standard since the inception of the national bridge inspection program. Concern for safety makes us reluctant to take actions that may make bridges less safe,

therefore we have not established a grace period.

Routine Inspections Less Than 24 Months

The Michigan DOT commented on § 650.311(a)(2) that the program manager should put guidelines in place, but the ultimate responsibility for setting intervals less than 24-months should reside with the on-site inspector.

FHWA response: The FHWA believes criteria to determine the level and frequency of less than 24 month inspections should be established and implemented according to statewide or Federal agency wide procedures to ensure consistency throughout an entire State or Federal agency program. The term program manager was removed from this section to provide flexibility in how this provision is implemented.

Routine Inspections Not To Exceed 48 Months

The HCRC in Michigan in commenting on § 650.311(a)(3) applauded the opportunity for inspecting certain bridge types in up to 48-month intervals. The South Dakota DOT commented that they have been using the 48-month inspection frequency for certain structures and support this concept. The IACE commented that the proposed provision could be interpreted to prohibit local agencies from inspecting at greater than 24-month intervals. The Michigan DOT noted that the program should provide guidelines to let the States know factors being considered during the application process to lengthen the inspection interval otherwise each State might be treated differently depending on the local FHWA Division Office. The NACE and the ACRC in Michigan wanted to know if the 48-month option could be extended to local agency bridges. Thirty-seven Kansas counties, seven Kansas cities, and one Kansas consultant commented to the proposed § 650.311(a)(3) that the local agency should govern when bridges need inspection more than every 24 months.

FHWA response: In guidance published on September 16, 1988, the FHWA established consistent criteria for extending an inspection interval to 48 months, but maintains that approval be administered from the FHWA Office of Bridge Technology in order to maintain consistency across States and Federal agencies. Guidance on the 48-month inspection interval criteria can be found in the FHWA Technical Advisory T5140.21.⁹ The FHWA acknowledges

⁹ This document provides guidance for implementing the changes contained in the 1988

that further study is needed before consideration could be given to automatically allow certain bridges to be placed on a 48-month cycle. County bridges are also eligible; however, the State must support and submit the request for the extended inspection cycle to the FHWA for approval. The FHWA has removed the reference to State or Federal agencies in the proposed § 650.311(a)(3) to avoid confusion.

Underwater Inspections Less Than 60 Months

The Michigan DOT commented on § 650.311(b)(2) that the ultimate responsibility for setting interval less than 60 months should reside with the on-site inspector.

FHWA response: As with the routine inspection interval discussed earlier, the FHWA believes criteria to determine the level and frequency of less than 60-month inspections should be established and implemented according to statewide or Federal agency wide procedures to ensure consistency throughout an entire State or Federal agency program.

Underwater Inspections Not To Exceed 72 Months

The Missouri DOT commented on § 650.311(b)(3) and agreed that they would like to see a 72-month interval. The New Jersey DOT argued that this was excessive and should remain at the 60-month interval. The Indiana DOT agreed with the change, but would like the maximum moved out to 120 months. The IACE commented that the proposed provision could be interpreted to restrict local agencies from inspecting at greater than 60-month intervals and that there is inconsistent treatment of local agencies. The Iowa DOT thought the proposed provisions too restrictive and that flexibility be given to bridge owners in the range of 6 to 10 years for various reasons. The U.S. Navy commented that it was not in favor of extending the underwater inspection interval beyond 60 months and currently inspect on a 48-month interval to coincide with successive biennial inspections.

FHWA response: The FHWA believes that underwater inspection intervals for certain bridges can be extended to 72 months, with FHWA approval. The FHWA believes that applying engineering judgment and approval on a case-by-case basis to bridges with little or no change from inspection cycle to cycle in benign environments provides

an adequate margin of safety to the motoring public. Industry standards, such as those provided by the American Society of Civil Engineers (ASCE) in its "Underwater Investigations Standard Practice Manual, 2001,"¹⁰ promote a degree of latitude in the maximum interval between routine underwater inspections up to 6 years. The guidance provided is tied to material, environment, scour and condition rating from previous inspections. While we are including an additional year beyond the current 60-month underwater inspection interval, we are taking into consideration these same factors of material composition (timber, steel, concrete, protected or unprotected steel or timber, composite), environment (benign or aggressive), scour (susceptibility to scour) and previous condition rating (excellent to failed). Based on our assessment, again on a case-by-case basis, the FHWA may approve requests not to exceed 72 months. This authorization can be rescinded at any time owing to structural degradation, adverse change in environment and presence of localized bridge scour.

An example of a situation that may warrant an extended interval may include a highway bridge supported by concrete piles with no degradation over a lined irrigation canal carrying fresh water. An example of a situation that would not warrant approval would be a highway bridge over a high flow saltwater or brackish water environment, with structural piles showing degradation and subject to localized scour. Four-year frequencies may be used, if desired, but retention of the 60-month frequencies allows more flexibility to program managers. The FHWA does not believe there is justification at this time to warrant extended intervals beyond 72 months, but acknowledges that further study in this area is needed. The FHWA has removed the reference to State or Federal agencies in the proposed § 650.311(b)(3) to avoid confusion.

Fracture Critical Member Inspections

The Massachusetts DOT in commenting on § 650.311(c) supports clarification of the inspection frequency being proposed, specifically with regard to fracture critical (FC) inspections. The Texas DOT commented on § 650.311(c)(1) and indicated that preliminary estimates of having a "not to exceed 24 months" interval would increase statewide inspection costs by

\$10 million per year, that the program manager should be allowed to set that interval based on sound engineering judgment and FHWA approval and the maximum approved frequency should not exceed 60 months. The Texas DOT also commented that routine and underwater inspection frequency can be extended, and questioned why this does not apply to fracture critical inspection frequency.

The Illinois DOT noted that the proposed § 650.311(c)(1) establishes a 24-month maximum frequency for fracture critical members and recommended a 24-month interval that allows States to have the latitude to establish criteria for inspecting bridges at intervals up to 60 months. The Minnesota DOT recommended that "routine inspection of FCMs shall be at intervals not to exceed 24 months." The Kansas and Oregon DOTs argued that the 24-month interval was excessive and the Kansas, Wyoming, and New Mexico DOTs as well as the AASHTO recommended that States be allowed to establish intervals up to 60 months. The New Mexico DOT also urged that the discretion for an extension be left with the State bridge engineer or designee and not with the program manager.

The California DOT requested clarification regarding whether the proposed language applied to "fracture critical bridges" or to "bridges with fracture critical elements." The Wyoming and Kansas DOTs as well as the AASHTO recommended deletion of the proposed § 650.311(c)(3). The Washington DOT wanted clarification as to the nondestructive evaluation (NDE) methods to be used on FCMs.

FHWA response: The inspection frequency for fracture critical bridges was first defined in the "Recording and Coding Guide for the Structure Inventory and Appraisal of the Nation's Bridges."¹¹ The FHWA continues to believe that all FCMs or member components be given, at a minimum, a hands-on inspection as defined in § 650.305 at intervals not to exceed 24 months. The FHWA recognizes that the interval for use of NDE and other specialized techniques may be greater than 24 months. The FHWA also believes that some FCMs or member components should be inspected at more frequent intervals, and these

revision to the NBIS and is available at the following URL: <http://www.fhwa.dot.gov/legregs/directives/techadvts/514021.htm>

¹⁰ This document may be obtained from ASCE, 1801 Alexander Bell Drive, Reston, Virginia 20191-4400.

¹¹ The "Recording and Coding Guide for Structure Inventory and Appraisal of the Nation's Bridges," December 1995, Report No. FHWA-PD-96-001, is available electronically at the following URL: <http://www.fhwa.dot.gov/bridge/mguide/doc> and may be inspected and copied as prescribed in 49 CFR part 7.

inspections may require NDE or other specialized techniques.

FCM Inspections Less Than 24 Months

The Michigan DOT commented on § 650.311(c)(2) and stated that the ultimate responsibility for setting intervals less than 24 months should reside with the on-site inspector.

FHWA response: As with other inspection intervals discussed above, criteria to determine the level and frequency of less than 24 month inspections should be established and implemented according to statewide or Federal agency wide procedures to ensure consistency throughout an entire State or Federal agency program.

Damage, In-Depth and Special Inspections

The Missouri and Minnesota DOTs commented on § 650.311(d) and agreed that the program manager should be provided the discretion to determine the level and frequency of damage, in-depth and special inspections. The Michigan DOT argued that § 650.311(d) takes away all responsibility from the inspector in the field and places it in the hands of a person who has not likely to have seen the specific bridge.

FHWA response: The FHWA believes that although input from a team leader is an important consideration, the ultimate decision should rest with the program manager in order to ensure consistency throughout an entire State or Federal agency program.

National Bridge Inventory Item Numbers

The Indiana DOT noted that proposed § 650.311 does not include any reference to NBI item number 92C,¹² other special detail inspections and asked if it is covered by § 650.311(d) and whether the inspection frequencies are to be determined by the program manager.

FHWA response: NBI item number 92C, other special inspection, is addressed in § 650.311 (d) Damage, in-depth and special inspection. Definition for special inspection is covered in § 650.305. The inspection frequency is established by the program manager.

Section 650.313 Inspection Procedures

The Oregon DOT stated that the requirements of § 650.313 were very reasonable.

¹² National Bridge Inventory "item number 92" denotes critical features that need special inspections or special emphasis during inspections and the designated inspection interval. Specifically item 92C addresses "other special inspection."

The Michigan DOT stated that § 650.313(a) contains conflicts with the AASHTO Manual that must be resolved.

FHWA response: The NBIS take precedence over the AASHTO Manual. The AASHTO Manual has excellent guidance that should be followed whenever it is not in conflict with the requirements of the NBIS.

On-Site Team Leader

The Massachusetts and South Dakota DOTs supported the proposed § 650.313(b). The Maryland, Kansas, and Michigan DOTs, as well as the AASHTO, do not support the requirement for having "team leader" on site at all times during inspection. The Tennessee DOT had questions regarding having a designated person act as "team leader" when the team leader is unavailable. Thirty-seven Kansas counties, seven Kansas cities, one Kansas consultant commented on the proposed § 650.313(b) and stated that there are too many structures to require the "team leader" at every inspection and that this requirement will likely increase local agency costs which would deplete funding available for bridge replacement and rehabilitation. The HCRC in Michigan commented on § 650.313(b) and asked whether this new requirement would mean that two people will have to perform inspections and, if so then there would be a costly increase for counties performing bridge inspections.

FHWA response: The requirement to have the team leader on site during the inspection is not new. However, the language requiring this was clarified in this section because the FHWA agrees there has been some misinterpretation of the NBIS in the past. The qualifications for team leader were established to ensure that those conducting the inspections meet specific minimum standards, not to establish qualifications of the supervisor of those who perform the inspection. This requirement does not mandate that two people are required to conduct an inspection. However, if only one person is conducting an inspection, that person must meet the qualifications of a team leader, as defined in the NBIS. Even though there is no requirement to have a minimum of 2 people on an inspection team, the FHWA highly recommends at least 2 people be present to ensure the safety of the inspectors, to improve the quality of the inspection data, and to provide opportunities to train new inspectors.

Load Rating and Posting

The Wyoming DOT commented on § 650.313(c) and stated that the new the

AASHTO, Manual for load and resistance factor rating (LRFR) of Highway Bridges¹³ could change some of this regulatory language if adopted by the AASHTO.

The Illinois DOT argued that the requirement to post bridges that are unable to carry routine permit loads not be applied to all structures under local agency jurisdiction, only those on local highways that are designated truck route system by the State for routine permit loads.

FHWA response: The FHWA agrees that the AASHTO, Manual for Condition Evaluation and LRFR of Highway Bridges uses new terminology. The phrase, "or equivalent rating factor" was included in the requirement to account for the differences. The FHWA also agrees that bridges under local jurisdiction on roads where unrestricted permit loads are not allowed, need not be posted for the permit loads. The FHWA believes the language in the requirement is consistent with that interpretation, since permit loads would be considered to be restricted from using those bridges. The FHWA agrees that bridge owners may post bridges for less than the operating load level, and the FHWA believes this final rule allows for that possibility.

When restricting routine or continuous permit loads from crossing specific bridges, States or Federal agencies may elect to erect posting signs or to issue restrictions to the permit holders to keep them from traveling specific routes with permit loads capacity problems. To account for different methods of controlling access for permit vehicles, the phrase, "Post or restrict" was added to § 650.313(c).

Bridge Files

The Wyoming DOT commented on § 650.313(d) and indicated that maintaining inspection records for the life of the bridge, while ideal, may not be realistic or beneficial in all cases and therefore recommended that this requirement be deleted. The Indiana DOT pointed out the problems associated with availability and storage of bridge data and that maintaining such files would be labor intensive. The Michigan DOT indicated that records no longer relevant should be purged from the files and recommended that § 650.311(d) be modified to allow

¹³ The AASHTO 2003, Manual for Condition Evaluation and LRFR of Highway Bridges may be obtained upon payment in advance by writing to the American Association of State Highway and Transportation Officials, 444 N. Capitol Street, NW., Suite 249, Washington, DC 20001 or it may be ordered at the following URL: <http://www.aashto.org/aashto/home.nsf/FrontPage>.

agencies to purge files. The Minnesota DOT noted that tracking "any action taken" would be very laborious and recommended that § 650.311(d) be changed to reflect that only "action(s) taken pursuant to the critical findings" be tracked. The Missouri, New Jersey and Michigan DOTs commented that "standard forms" or report documentation is somewhat confusing and can vary from State to State. The New Jersey DOT wants clarification whether electronic as well as paper documents would be included in the "bridge file." The Miami County in Kansas noted that the recording and coding guide format is appropriate for most bridge data reporting.

FHWA response: The FHWA agrees with the commenters that maintaining bridge records could be misunderstood to apply to all data, even though it may not be relevant or necessary to properly assess the current condition. The language was revised to state the minimum requirement is to maintain data that is relevant. The determination of relevant data is made by the program manager following guidance contained in the AASHTO Manual. We have revised the wording of § 650.313(d) accordingly. The FHWA agrees that "standard forms" is not specific, but it does indicate that for a given State or Federal agency, the forms should be consistent to facilitate recording and interpretation of the data. The wording of § 650.313(d) has been revised accordingly. The FHWA agrees that records may be maintained in paper or electronic versions, or both. The NBIS does not specify or eliminate either method.

Bridge Lists

The Wyoming DOT commented on § 650.313(e) and argued that the agency, not the program manager, should be responsible for identifying and maintaining bridge lists. Wyoming DOT urged that this provision should be deleted. The Massachusetts DOT supports the requirement for maintaining lists and does so with relative ease using a computerized database. The Illinois DOT, the IACE, and the AASHTO stated that the requirement to list bridges "vulnerable to seismic damage" should not be included in the NBIS. The Kansas DOT sees no benefit in keeping bridge lists assuming data is readily available. The Washington DOT seeks clarification as to what qualifies a bridge as "seismically vulnerable." The Michigan DOT viewed the bridge list requirement for multiple written documents and or plans for nearly every bridge in the

inventory as an overwhelming work burden for State DOTs.

FHWA response: The FHWA agrees with the commenters that the program manager may not be the designated individual who actually identifies bridges in specific categories. However, the FHWA believes the program manager has overall responsibility to see that such work is done. The language was revised to eliminate any specific reference to the person who identifies the bridges. The FHWA also agrees that maintaining a paper list is not necessarily the only way this requirement can be met. Computerized data base lists or simply an identifier in the State's inventory would satisfy the requirement. However, it is necessary to identify bridges in at least the specific categories listed so their unique inspection requirements and potential needs can be assessed appropriately.

The proposed requirement to identify and evaluate bridges in high seismic risk areas has been removed. We believe that this is an important consideration for bridge safety, best addressed through a comprehensive evaluation of seismic risk through a bridge management program. The FHWA has previously advised States to identify bridges vulnerable to seismic damage, based on a State's site specific assessment.

Fracture Critical Bridges

The Missouri, Illinois, Minnesota, Kansas and Wyoming DOTs as well as the AASHTO commented on § 650.313(f) and recommended that it should be deleted. The New Jersey DOT indicated that an electronic record of such bridges would meet this requirement. The Texas DOT commented that generating an "action plan" would not be an efficient use of resources, would not add any benefit and may contain redundant information. The Massachusetts, California and Pennsylvania DOTs supported this section. The Maryland DOT recommended that in lieu of § 650.313(f), we should require States to follow procedures described in the FHWA's "Inspection of Fracture Critical Bridge Members."¹⁴ The Michigan DOT viewed the bridge list requirement for multiple written documents and or plans for nearly every bridge in the inventory as an overwhelming work burden for State DOTs. The Oklahoma DOT recommended adding a waiver to § 650.313(f) for bridges with an average daily traffic (ADT) less than 500. The

Pennsylvania DOT recommended the addition of a fracture critical (FC) indicator to the NBIS to identify FC bridges.

FHWA response: The FHWA did not intend the proposed language for an "inspection plan" to be substantially different than the current rule, which requires identification, description, frequency and procedures to be established for fracture critical members (FCMs). Those items essentially would constitute the "plan." The FCM inspections should be done in accordance with FHWA-IP-86-26, "Inspection of Fracture Critical Bridge Members." Therefore the reference to a plan has been eliminated and language similar to the existing rule has been adopted. The features of the FCM inspections can be shown in a listing, on the inspection records, or in an electronic database. The proposed § 650.313(f) has been redesignated as § 650.313(e)(1).

Underwater Inspections

The Missouri, Wyoming, Illinois, Minnesota and Kansas DOTs as well as the AASHTO stated that § 650.313(g) should be deleted. The New Jersey DOT indicated that an electronic record of such bridges would meet this requirement, but stated that it is unclear. The Texas DOT commented that generating an action plan would not be an efficient use of resources, not add any benefit and may contain redundant information. The Massachusetts and California DOTs indicated support for this section. The Maryland DOT recommended that in lieu of § 650.313(g) the FHWA should require States to follow procedures described in the FHWA's Underwater Inspection of Bridges report.¹⁵ The Alabama DOT argued that this requirement would pose a significant burden on those States with a large population of bridges requiring underwater inspections, and be unnecessary, wasteful, and a duplicative effort. The Michigan DOT viewed the bridge list requirement for multiple written documents and or plans for nearly every bridge in the inventory as an overwhelming burden for State DOTs.

FHWA response: The FHWA did not intend the proposed language for an "inspection plan" to be substantially different from the current rule, which requires identification, description, frequency and procedures to be

¹⁴ Inspection of Fracture Critical Bridge Members, Report No. FHWA-IP-86-26 is available through the National Technical Information Service, Springfield, Virginia 22161 or it may be ordered online at the following URL: <http://www.ntis.gov>.

¹⁵ Underwater Inspection of Bridges, November 1989, Report No. FHWA-DP-80-1, provides guidelines for underwater bridge inspection. This document is available through the National Technical Information Service, Springfield, VA 22161.

established for members requiring underwater inspection. Those items essentially would constitute the "plan." Therefore the reference to a plan has been eliminated and language similar to the existing rule has been adopted. Those four features of the underwater inspections can be shown in a listing, on the inspection records, or in an electronic database. The proposed § 650.313(g) has been redesignated as § 650.313(e)(2).

Scour Critical Bridges

The Missouri DOT commented on § 650.313(h) and recommended that language regarding inspecting bridges after a "major flood" event should be changed to "consideration should be given to inspecting scour critical bridges after a major flood event." The Missouri and Colorado DOTs also noted that the "major flood event" guidance would be addressed in the "action plan."

The Texas DOT commented that generating an action plan would not be an efficient use of resources and, instead, proposed that generic guidelines be developed outlining appropriate evaluation milestones as well as monitoring criteria. The Indiana DOT indicated that at the State level there are scour plans; however, at the county level additional resources would be needed to develop scour plans. The Indiana, Wyoming, Illinois, Minnesota and Kansas DOTs as well as the AASHTO recommended deleting § 650.313(h). The Massachusetts DOT recommended that the requirement be changed to establishing a list of bridges that are vulnerable to events and developing monitoring and or inspection plans for such structures in the wake of a scour event. The South Dakota DOT asked for clarification of a "major flood event." The Washington DOT indicated that its inspection of bridges after major flood events are performed by maintenance staff and asked if this section required that a team leader perform these inspections. The California DOT indicated support for this section.

The Michigan DOT viewed the bridge list requirement for multiple written documents and or plans for nearly every bridge in the inventory as an overwhelming burden on State DOTs. Thirty-seven Kansas counties, seven Kansas cities, one Kansas consultant commented on the proposed § 650.313(h) and indicated that the requirement to prepare an action plan is not justified, and that the local agency should decide proper actions based on degree of risk. The Virginia DOT understood the need to have lists of scour critical bridges to identify

structures that needed inspection after a flood event; but did not agree that the NBIS covers retrofit guidelines.

FHWA response: Scour related deficiencies are the leading cause of serious bridge failures and closings. The requirements for scour evaluation and action plans are consistent with the existing requirement for evaluation of underwater members, with a renewed emphasis. The FHWA does agree with the commenters that the action plans for some bridges may be very similar and that monitoring and assessment after flood events may be done using different levels of effort depending on the degree of risk. The wording of this section was changed to reflect the need for some flexibility in the application of the action plans. Monitoring after flood events is described in the FHWA guidance manuals, "Evaluating Scour at Bridges"¹⁶ and "Bridge Scour and Stream Instability."¹⁷ The proposed § 650.313(h) has been redesignated as § 650.313(e)(3).

Seismic Vulnerability

The Missouri, Wyoming, Illinois, Minnesota, Kansas and Pennsylvania DOTs, the IACE and the AASHTO commented on § 650.313(i) and recommended that it should be deleted. The Colorado DOT urged that § 650.313(i) should be either deleted or rewritten to better define criteria for determining "seismic vulnerability" and expectation for the "action plan." The New Jersey DOT commented that it does not believe that "the benefit of such a program in New Jersey would be consistent with the costs to develop it considering the historical lack of damage from seismic events." The Indiana DOT indicated the proposed language is too vague, leaves too much for interpretation, and that additional resources would be needed at the county level.

The Massachusetts DOT recommended establishing a list of bridges that are vulnerable to events and developing monitoring and or inspection plans for such structures in the wake of a seismic event. The Illinois DOT and the IACE argued that this provision was an "unfunded mandate." The Washington DOT wanted

clarification as to what qualifies a bridge as "seismically vulnerable." The California DOT supported this section. The Michigan DOT viewed this requirement for multiple written documents and or plans for nearly every bridge in the inventory as an overwhelming burden for State DOTs. Thirty-seven Kansas counties, seven Kansas cities, one Kansas consultant disagreed with § 650.313(i) because they believe the requirement to prepare an action plan is not justified, and that it should be a local agency decision based on degree of risk. The Virginia DOT understood the need to have lists of seismically vulnerable bridges to identify structures that needed inspection after a significant seismic event; however, it does not agree that the NBIS covers retrofit guidelines. The Pennsylvania DOT noted that the term "seismic vulnerability" was not defined in § 650.305 and that the inspection requirement in § 650.313(i) is an open ended assignment that could be very costly, particularly in States with low seismic event probabilities.

FHWA response: The proposed requirement has been eliminated. Although we believe that this is an important consideration for bridge safety, we believe that it is best addressed by a comprehensive evaluation of seismic risk through a bridge management process.

Complex Bridges

The Missouri DOT opposed the proposed § 650.313(j) because it believes States have sufficient knowledge to recognize inspection needs for unusual bridges or features. The Wyoming and Minnesota DOTs and the AASHTO recommended that this provision should be deleted. The Texas DOT indicated that generating an "action plan" for "complex" bridges is not an efficient use of resources, would not add benefit and would likely contain redundant information. The Washington DOT commented that it needed further clarification as to "inspection and training requirements." The California DOT is unclear as to the level of effort needed to comply with preparation of the proposed complex bridge "inspection plan."

FHWA response: The FHWA agrees that the content of the plan was not clear in the proposed requirement. The language was changed to specify that the minimum requirement is to establish specialized inspection needs, level of effort and additional inspector training and/or experience. These procedures are applied to the unique features of complex bridges that would not normally be covered in a routine

¹⁶ Evaluating Scour at Bridges FHWA-NHI-01-001 (HEC-18) presents the state of knowledge and practice for the design, evaluation and inspection of bridges for scour. This document is available through the National Technical Information Service, Springfield, VA 22161.

¹⁷ Bridge Scour and Stream Instability FHWA-NHI-01-003 (HEC-23) provides guidelines for identifying stream instability problems at highway stream crossings. This document is available through the National Technical Information Service, Springfield, VA 22161.

inspection. We also clarified the definition for complex bridges. The proposed § 650.313(j) has been redesignated as § 650.313(f).

Quality Control and Quality Assurance

The Missouri DOT, regarding the proposed § 650.313(k), is opposed to the requirement of a formal QC and QA program. The Missouri DOT believes it would be redundant and not sufficiently enhance public safety compared to efforts expended to provide such a program. The Indiana DOT argued that they would need additional resources to comply with this requirement and also expressed concern over the subjectivity of the required FHWA approval. The Wyoming DOT urged that this provision should be deleted. The Massachusetts, South Dakota, California and Pennsylvania DOTs supported this provision.

The Illinois DOT was concerned about the FHWA having a more active role. The South Dakota DOT supports this concept, but believes that the program should be left up to the States.

The Minnesota DOT recommended rewording this section to say, "submit documentation of the QA program to the FHWA for review and comment." Additionally, the Minnesota DOT suggested that if QC is retained both QA and QC should be defined and the difference between them explained.

The Kansas DOT wanted to improve the consistency of NBI data by having the FHWA improve the "Edit/Update program" and distribute the program for general use. The Washington DOT asked for clarification as to the level of effort intended for submittal of QC and QA program documentation to the FHWA and requested criteria for program expectations.

The Michigan DOT recommended that the FHWA provide guidelines to the States outlining the evaluation factors used to grant approval, and that the FHWA should provide a standard for national uniformity. The Iowa DOT and the AASHTO recommended that the requirement to review load calculations be eliminated.

The ACRC in Michigan noted that in instances where inspection responsibilities are delegated to local agencies, the required QC and QA program should be developed in cooperation with the local agencies. Thirty-seven Kansas counties, seven Kansas cities, one Kansas consultant commented on § 650.313(k) and the majority indicated that they disagreed with the provision because the current limited oversight is working well. They recommended that the FHWA develop and distribute software to collect QA

and QC data to encourage consistency and uniformity nationwide. The Virginia DOT commented that the documentation of findings for the QC and QA program should be available for review and comment by the FHWA but should not be subject to FHWA approval.

FHWA response: We have added definitions for QC and QA that are consistent with the AASHTO Manual. An FHWA study, "Reliability of Visual Inspection for Highway Bridges," found wide variations in the condition assessment of typical highway bridges by experienced and trained inspectors from a variety of States. The study concludes that formal quality assurance is needed to obtain better uniformity in assigning condition codes. The FHWA believes that using computer software tools to check data is an important part of obtaining data accuracy and consistency, but is not adequate alone as a QC and QA procedure. The FHWA believes many States have well-developed and effective QC and QA procedures, but others have very minimal programs. This requirement will help States or Federal agencies develop more uniform systems that will lead toward more accurate national data. Example QC and QA procedures from other States are available at URL: <http://www.fhwa.dot.gov/bridge/index.htm> for review and consideration.

The FHWA agrees with commenters that methods of review of reports and computations may vary and the precise method should be done according to normal State or Federal agency procedures. The FHWA agrees that it is not necessary to include in the rule a specific requirement to submit the QC and QA procedure to the FHWA for approval. During NBIS program reviews¹⁸ the FHWA will examine QC and QA procedures. The proposed § 650.313(k) has been redesignated as § 650.313(g).

Follow-Up on Critical Findings

The Wyoming, Iowa, Illinois and Pennsylvania DOTs and the AASHTO commented on § 650.313(l) and recommended that this provision be deleted. The Missouri DOT had no objections on this provision, but recommended annual reporting. The Texas and Pennsylvania DOTs sought clarification as to how often this information should be provided and

recommended that the FHWA define the term "critical finding." The Maryland DOT suggested a definition for "critical finding" as "any condition that affects the safe passage of any legal vehicle." The South Dakota DOT supported this provision and also recommended that the States be allowed to set their own definition of "critical finding." The Washington DOT requested more details on how States are to report the information to the FHWA. The IACE did not see a benefit to requiring such information be reported since it would require additional resources to generate the information. The California DOT supported the proposed provision on the basis that its current FHWA reporting procedure be used. The Michigan DOT indicated that "critical findings" is not defined; frequency of reporting is not delineated and workload would double when this provision is applied to local agencies. The Colorado DOT recommended the provision should be deleted and the subject left to the language contained in § 650.313(d).

Thirty-seven Kansas counties, seven Kansas cities, one Kansas consultant commented on the proposed § 650.313(l) and the majority disagreed with the provision because the cost of establishing a statewide procedure to address critical findings is not justified. The Oklahoma DOT suggested revising this section to require the program manager be responsible for determining a procedure to address critical findings and that the FHWA should define the term "program manager."

FHWA response: The broad definition for "critical finding" was added to allow flexibility to establish, in cooperation with the FHWA, criteria and reporting procedures specific to a particular State or Federal agency. The FHWA noted that many States already have established procedures that are working well, and the rule was not meant to require significant changes in those procedures. "Notify the FHWA of actions taken to assure public safety" was changed to "Periodically notify the FHWA of the actions taken to resolve or monitor critical findings." The period between notifications is to be agreed upon between the FHWA and the State or Federal agency. The proposed § 650.313(l) has been redesignated as § 650.313(h).

Section 650.315 Inventory

Prepare and Maintain

The Oregon DOT commented that § 650.315 requirements are very reasonable. The Texas and Oklahoma DOTs suggested that the first sentence of

¹⁸ The NBIS program reviews are routinely done by the FHWA on an annual basis to determine compliance with the NBIS. This program is delineated in a June 22, 2001 memorandum that can be found at the following URL: <http://www.fhwa.dot.gov/bridge/index.htm>.

§ 650.315(a) be rewritten as follows:

"Each State and Federal agency must prepare and maintain an inventory of all bridges subject to the NBIS that are inspected according to § 650.307." The Texas DOT asked if the States were required to maintain an inventory of federally owned bridges even though they are not inspected by the States.

The Kansas DOT recommended that the second sentence in § 650.315(a) be rewritten to say, "State and Federal agencies must collect, retain and submit certain * * *".

The AASHTO recommended revising the first two sentences of § 650.315(a) as follows: "Each State must prepare and maintain an inventory of all bridges subject to the NBIS. Each Federal agency must prepare and maintain an inventory of all bridges subject to the NBIS."

FHWA response: We have modified § 650.315(a) by removing the word "and" and replacing it with the word "or." We do not require that States collect, report or retain the Federal bridge information. The FHWA annually provides a copy to each State of all the inspection information that was submitted by Federal agencies for each State. This is done so that the States may have a complete inventory and have access to Federal bridge data within the State.

Data Submittal Deadlines: Initial, Routine, In-Depth, Fracture Critical, Special and Underwater Inspections

The New Jersey DOT interpreted the proposed § 650.315(b) to apply only to major changes in NBI data rather than all inspection data which may not be available until the inspection report is complete. The Massachusetts DOT support the proposed changes. The Kansas DOT and the AASHTO recommended that inspection data from initial, routine, in-depth, fracture critical, special and underwater inspections be entered into the NBI within 120 days of inspection, rather than 90 days.

FHWA response: All inspection data is to be entered into the inventory whether it is new data or changed data. This is not always restricted to NBI item number 58¹⁹, NBI item number 59²⁰ and NBI item number 60²¹ since other items such as bridge clearances and

safety features, may also change during an inspection cycle. The FHWA believes that the 90 day (3 month) period for entering the data allows a reasonable amount of time for completion of the inspection report and data entry.

The FHWA believes that extending the time required for entering the data after inspection to 180 days (6 months) for States or Federal agencies is too long. The 90-day time period for entering the data is consistent with the current regulation. The FHWA only collects this data once a year and any delay in the data being properly inventoried would not provide the FHWA the most current data available. Up-to-date information is vital to the program oversight, management and stewardship for the State and the FHWA. It is also important that the FHWA have current data because this data is used to: (1) Distribute funds for the HRRP program (23 U.S.C. 144), (2) provide reports to Congress, and (3) make critical decisions regarding the bridge program. This necessitates adherence to a firm 90-day collection period.

Data Submittal Deadlines: Bridge Modifications and New Bridges

The Massachusetts DOT supported the changes proposed to § 650.315(c). The Minnesota DOT recommended extending timelines to provide more flexibility to inspection agencies entering data, "within one year not to exceed 90 days." The Kansas DOT and the AASHTO recommended allowing 120 days rather than 90 days to enter the data. The Washington DOT recommended adding a qualifier, "open to traffic," to appropriately consider bridges built in phased construction where only a portion of the bridge may be open.

FHWA response: The FHWA noted that extension of the time required for entering changed data because of bridge modifications or new bridge construction is not justified. The 90 day time frame for entering data is consistent with the current regulation. For the reasons listed in the FHWA response to § 650.315(b), up-to-date information is vital to the bridge program. If any part of a highway bridge is open to traffic it should be inspected and inventoried in accordance with the NBIS.

Data Submittal Deadlines: Load Restriction or Closure Status

The Massachusetts DOT supported the changes proposed to § 650.315(d). The Minnesota DOT recommended extending timelines to provide more flexibility to inspection agencies

entering data, "within one year not to exceed 90 days." The Kansas DOT and the AASHTO recommended allowing 120 days rather than 90 days to enter the data. The Minnesota DOT indicated it did not want to see the requirement to develop QA and QC measures to enforce these timelines.

FHWA response: The FHWA noted that the time required for entering changed data due to load restriction or closure status being extended to 180 days (6 months) is too long. The 90-day time frame for entering data is consistent with the current regulation. The FHWA only collects this data once a year and any delay in the data being properly inventoried would not provide the FHWA the most current data available. For the reasons listed in the FHWA response to § 650.315(b), up-to-date information is vital to the bridge program. The FHWA is not requiring that a "QA and QC measure" be developed to enforce these timelines.

Section 650.317 Reference Manuals

The South Dakota DOT supports § 650.317.

The Kansas DOT and the AASHTO recommended the FHWA combine § 650.317(a) and § 650.317(b). The Michigan DOT does not support the incorporation of the AASHTO Manual in § 650.317(a), reasoning that an overly detailed regulation could incur unnecessary liability for the States due to the difficulty of achieving 100 percent compliance. The AASHTO commented that the availability of a 2003 Interim revision to the AASHTO Manual would necessitate adding it to the reference manuals.

FHWA response: The FHWA does not agree with combining § 650.317(a) and § 650.317(b) since they are two distinct documents. The FHWA agrees that the 2003 Interim revision to the AASHTO Manual for Condition Evaluation of Bridges needs to be incorporated by reference and has made that change.

Related Rulemakings and Notices

The FHWA is also in the process of reviewing 23 CFR part 650, subpart D, Highway Bridge Replacement and Rehabilitation Program (HRRP). The FHWA published an advance notice of proposed rulemaking for the HRRP on September 26, 2001, at 66 FR 49152. The FHWA also recently published a notice of proposed rulemaking for the HRRP on June 21, 2004, at 69 FR 34314.

¹⁹ National Bridge Inventory "item number 58," Deck, describes the overall condition rating of the deck.

²⁰ National Bridge Inventory "item number 59," Superstructure, describes the physical condition of all structural members.

²¹ National Bridge Inventory "item number 60," Substructure, describes the physical condition of piers, abutments, piles, fenders, footings, or other components.

Rulemaking Analyses and Notices*Executive Order 12866 (Regulatory Planning and Review) and U.S. DOT Regulatory Policies and Procedures*

The FHWA has determined that this action is a significant regulatory action within the meaning of Executive Order 12866 and is significant within the meaning of the U.S. Department of Transportation regulatory policies and procedures. This action is considered significant because of the substantial public interest in the safety of highway bridges. The Office of Management and Budget (OMB) designated this regulation as a significant regulatory action and has reviewed it under E.O. 12866.

We have analyzed the costs associated with this rulemaking. We believe that the costs of the changes in this final rule will be minimal because we believe that most States already adhere to many of the inspection procedures set forth in this rule and, therefore, we believe these changes will add less than \$1 million to the costs associated with a multi-billion dollar program. Additionally, the bridge program is part of the Federal-aid highway program and, thus, the costs associated with this rule are eligible for funding under this program. We believe the changes to the inspection program are minor and will not be costly to the States. Finally, we have carefully analyzed the costs associated with the information collection and we believe the cost associated with the minor increase in burden hours will be \$52,000 or about \$1000 per State (to include the District of Columbia and Puerto Rico); therefore, the total cost of the entire information collection will be approximately \$13,552,000, or an average of \$260,000 per State. These information collection costs also may be reimbursed under the Federal-aid highway program.

This final rule will not adversely affect, in a material way, any sector of the economy. In addition, these changes will not interfere with any action taken or planned by another agency and will not materially alter the budgetary impact of any entitlements, grants, user fees, or loan programs. Consequently, a full regulatory evaluation is not required.

Regulatory Flexibility Act

In compliance with the Regulatory Flexibility Act (Pub. L. 96-354, 5 U.S.C. 601-612) the FHWA has evaluated the effects of this action on small entities and has determined that the action will not have a significant economic impact on a substantial number of small entities. Since the regulatory changes

are primarily directed to the States, which are not considered small entities for the purposes of the Regulatory Flexibility Act, the FHWA is able to certify that this final rule will not have a significant economic impact on a substantial number of small entities.

Unfunded Mandates Reform Act of 1995

This rule does not impose unfunded mandates as defined by the Unfunded Mandates Reform Act of 1995 (Pub. L. 104-4, March 22, 1995, 109 Stat. 48). This rule will not result in the expenditure by State, local, and tribal governments, in the aggregate, or by the private sector, of \$120.7 million or more in any one year (2 U.S.C. 1532). The definition of "Federal mandate" in the Unfunded Mandates Reform Act excludes financial assistance of the type in which State, local or tribal governments have authority to adjust their participation in the program in accordance with changes made in the program by the Federal government. The Federal-aid highway program permits this type of flexibility to the States. Additionally, funding to inventory highway bridges, as well as Indian reservation and park road bridges, is currently provided under 23 U.S.C. 144, Highway Bridge Replacement and Rehabilitation Program (HBRRP). Bridge inspection is an eligible activity under the HBRRP and Federal funding is available to the States under the HBRRP.

Executive Order 12988 (Civil Justice Reform)

This action meets applicable standards in section 3(a) and 3(b)(2) of Executive Order 12988, Civil Justice Reform, to minimize litigation, eliminate ambiguity, and reduce burden.

Executive Order 13045 (Protection of Children)

We have analyzed this action under Executive Order 13045, Protection of Children from Environmental Health Risks and Safety Risks. This final rule is not an economically significant rule and does not concern an environmental risk to health or safety that may disproportionately affect children.

Executive Order 12630 (Taking of Private Property)

This action will not affect a taking of private property or otherwise have taking implications under Executive Order 12630, Governmental Actions and Interference with Constitutionally Protected Property Rights.

Executive Order 13132 (Federalism)

This action has been analyzed in accordance with the principles and criteria contained in Executive Order 13132, and the FHWA has determined that this action will not have sufficient federalism implications to warrant the preparation of a Federalism assessment. The FHWA has also determined that this action does not preempt any State law or State regulation or affect the States' ability to discharge traditional State governmental functions.

Executive Order 13175 (Tribal Consultation)

The FHWA has analyzed this action under Executive Order 13175, dated November 6, 2000. The FHWA believes that this action will not have substantial direct effects on one or more Indian tribes; will not impose substantial direct compliance costs on Indian tribal governments; and will not preempt tribal law. Therefore, a tribal summary impact statement is not required.

Executive Order 12372 (Intergovernmental Review)

Catalog of Federal Domestic Assistance Program Number 20.205, Highway Planning and Construction. The regulations implementing Executive Order 12372 regarding intergovernmental consultation on Federal programs and activities apply to this program.

Paperwork Reduction Act

Under the Paperwork Reduction Act of 1995 (PRA) (44 U.S.C. 3501, *et seq.*), Federal agencies must obtain approval from the Office of Management and Budget (OMB) for each collection of information they conduct, sponsor, or require through regulations. The State reporting requirements related to the National Bridge Inspection Standards are covered by an existing FHWA information collection entitled Structure Inventory and Appraisal (SI&A) Sheet. The OMB control number for this collection is 2125-0501. The current annual burden imposed on the States under this information collection is 540,000 hours.

The SI&A sheets are used by the States and Federal agencies to provide to the FHWA the required information on annual bridge inspections. The FHWA has determined that the new requirements in this final rule will place an additional 2,080 burden hours on the States, which will result in a total annual burden of 542,080 hours. The additional burden is based on a review of the national bridge inspection data coupled with the additional NBIS requirements this rulemaking action

imposes on the States. These requirements include the development of procedures for follow-up on critical findings.

In the NPRM published on September 9, 2003, the FHWA proposed a burden increase of 67,000 hours for the information collection, OMB control number 2125-0501, and invited interested parties to send comments regarding any aspect of these information collection requirements. Such comments could include, but were not limited to: (1) Whether the collection of information will be necessary for the performance of the functions of the FHWA, including whether the information will have practical utility; (2) the accuracy of the estimated burden; (3) ways to enhance the quality, utility, and clarity of the collection of information; and (4) ways to minimize the collection burden without reducing the quality of the information collected. The FHWA did not receive any comments in response to the proposed burden hour increase of 67,000 hours. The revision to the information collection, OMB control number 2125-0501, based on this final rule will increase the burden hours by only 2,080 hours, a much smaller amount than that originally proposed in the NPRM.

National Environmental Policy Act

The agency has analyzed this action for the purpose of the National Environmental Policy Act of 1969 (42 U.S.C. 4321) and has determined that this action will not have any effect on the quality of the environment.

Executive Order 13211 (Energy Effects)

We have analyzed this rule under Executive Order 13211, Actions Concerning Regulations That Significantly Affect Energy Supply, Distribution, or Use. We have determined that it is not a significant energy action under that order, because although it is a significant regulatory action under Executive Order 12866 it is not likely to have a significant adverse effect on the supply, distribution, or use of energy.

Regulation Identification Number

A regulation identification number (RIN) is assigned to each regulatory action listed in the Unified Agenda of Federal Regulations. The Regulatory Information Service Center publishes the Unified Agenda in April and October of each year. The RIN contained in the heading of this document can be used to cross-reference this action with the Unified Agenda.

List of Subjects in 23 CFR Part 650

Bridges, Grant Programs—transportation, Highways and roads, Incorporation by reference, Reporting and record keeping requirements.

Issued on: December 9, 2004.

Mary E. Peters,
Federal Highway Administrator.

■ In consideration of the foregoing, the FHWA is amending title 23, Code of Federal Regulations, part 650, subpart C, as follows:

PART 650—BRIDGES, STRUCTURES, AND HYDRAULICS

■ 1. The authority citation for part 650 continues to read as follows:

Authority: 23 U.S.C. 109 (a) and (h), 144, 151, 315, and 319; 33 U.S.C. 401, 491 *et seq.*, 511 *et seq.*; 23 CFR 1.32; 49 CFR 1.40(b), E.O. 11988 (3 CFR, 1977 Comp. p. 117); Department of Transportation Order 5650.2 dated April 23, 1979 (44 FR 24678); sec. 161 of Public Law 97-424, 96 Stat. 2097, 3135; sec. 4(b) of Public Law 97-134, 95 Stat. 1699; and sec. 1057 of Public Law 102-240, 105 Stat. 2002; and sec. 1311 of Pub. L. 105-178, as added by Pub. L. 105-206, 112 Stat. 842 (1998).

■ 2. Revise subpart C to read as follows:

Subpart C—National Bridge Inspection Standards

Soc.	
650.301	Purpose.
650.303	Applicability.
650.305	Definitions.
650.307	Bridge inspection organization.
650.309	Qualifications of personnel.
650.311	Inspection frequency.
650.313	Inspection procedures.
650.315	Inventory.
650.317	Reference manuals.

Subpart C—National Bridge Inspection Standards

§ 650.301 Purpose.

This subpart sets the national standards for the proper safety inspection and evaluation of all highway bridges in accordance with 23 U.S.C. 151.

§ 650.303 Applicability.

The National Bridge Inspection Standards (NBIS) in this subpart apply to all structures defined as highway bridges located on all public roads.

§ 650.305 Definitions.

Terms used in this subpart are defined as follows:

American Association of State Highway and Transportation Officials (AASHTO) Manual. "Manual for Condition Evaluation of Bridges," second edition, published by the American Association of State Highway and Transportation Officials

(incorporated by reference, *see* § 650.317).

Bridge. A structure including supports erected over a depression or an obstruction, such as water, highway, or railway, and having a track or passageway for carrying traffic or other moving loads, and having an opening measured along the center of the roadway of more than 20 feet between undercopings of abutments or spring lines of arches, or extreme ends of openings for multiple boxes; it may also include multiple pipes, where the clear distance between openings is less than half of the smaller contiguous opening.

Bridge inspection experience. Active participation in bridge inspections in accordance with the NBIS, in either a field inspection, supervisory, or management role. A combination of bridge design, bridge maintenance, bridge construction and bridge inspection experience, with the predominant amount in bridge inspection, is acceptable.

Bridge inspection refresher training. The National Highway Institute "Bridge Inspection Refresher Training Course"¹ or other State, local, or federally developed instruction aimed to improve quality of inspections, introduce new techniques, and maintain the consistency of the inspection program.

Bridge Inspector's Reference Manual (BIRM). A comprehensive FHWA manual on programs, procedures and techniques for inspecting and evaluating a variety of in-service highway bridges. This manual may be purchased from the U.S. Government Printing Office, Washington, DC 20402 and from National Technical Information Service, Springfield, Virginia 22161, and is available at the following URL: <http://www.fhwa.dot.gov/bridge/bripub.htm>.

Complex bridge. Movable, suspension, cable stayed, and other bridges with unusual characteristics.

Comprehensive bridge inspection training. Training that covers all aspects of bridge inspection and enables inspectors to relate conditions observed on a bridge to established criteria (see the Bridge Inspector's Reference Manual for the recommended material to be covered in a comprehensive training course).

Critical finding. A structural or safety related deficiency that requires immediate follow-up inspection or action.

Damage inspection. This is an unscheduled inspection to assess structural damage resulting from environmental factors or human actions.

¹ The National Highway Institute training may be found at the following URL: <http://www.nhi.fhwa.dot.gov/>

Fracture critical member (FCM). A steel member in tension, or with a tension element, whose failure would probably cause a portion of or the entire bridge to collapse.

Fracture critical member inspection. A hands-on inspection of a fracture critical member or member components that may include visual and other nondestructive evaluation.

Hands-on. Inspection within arms length of the component. Inspection uses visual techniques that may be supplemented by nondestructive testing.

Highway. The term "highway" is defined in 23 U.S.C. 101(a)(11).

In-depth inspection. A close-up, inspection of one or more members above or below the water level to identify any deficiencies not readily detectable using routine inspection procedures; hands-on inspection may be necessary at some locations.

Initial inspection. The first inspection of a bridge as it becomes a part of the bridge file to provide all Structure Inventory and Appraisal (SI&A) data and other relevant data and to determine baseline structural conditions.

Legal load. The maximum legal load for each vehicle configuration permitted by law for the State in which the bridge is located.

Load rating. The determination of the live load carrying capacity of a bridge using bridge plans and supplemented by information gathered from a field inspection.

National Institute for Certification in Engineering Technologies (NICET). The NICET provides nationally applicable voluntary certification programs covering several broad engineering technology fields and a number of specialized subfields. For information on the NICET program certification contact: National Institute for Certification in Engineering Technologies, 1420 King Street, Alexandria, VA 22314-2794.

Operating rating. The maximum permissible live load to which the structure may be subjected for the load configuration used in the rating.

Professional engineer (PE). An individual, who has fulfilled education and experience requirements and passed rigorous exams that, under State licensure laws, permits them to offer engineering services directly to the public. Engineering licensure laws vary from State to State, but, in general, to become a PE an individual must be a graduate of an engineering program accredited by the Accreditation Board for Engineering and Technology, pass the Fundamentals of Engineering exam,

gain four years of experience working under a PE, and pass the Principles of Practice of Engineering exam.

Program Manager. The individual in charge of the program, that has been assigned or delegated the duties and responsibilities for bridge inspection, reporting, and inventory. The program manager provides overall leadership and is available to inspection team leaders to provide guidance.

Public road. The term "public road" is defined in 23 U.S.C. 101(a)(27).

Quality assurance (QA). The use of sampling and other measures to assure the adequacy of quality control procedures in order to verify or measure the quality level of the entire bridge inspection and load rating program.

Quality control (QC). Procedures that are intended to maintain the quality of a bridge inspection and load rating at or above a specified level.

Routine inspection. Regularly scheduled inspection consisting of observations and/or measurements needed to determine the physical and functional condition of the bridge, to identify any changes from initial or previously recorded conditions, and to ensure that the structure continues to satisfy present service requirements.

Routine permit load. A live load, which has a gross weight, axle weight or distance between axles not conforming with State statutes for legally configured vehicles, authorized for unlimited trips over an extended period of time to move alongside other heavy vehicles on a regular basis.

Scour. Erosion of streambed or bank material due to flowing water; often considered as being localized around piers and abutments of bridges.

Scour critical bridge. A bridge with a foundation element that has been determined to be unstable for the observed or evaluated scour condition.

Special inspection. An inspection scheduled at the discretion of the bridge owner, used to monitor a particular known or suspected deficiency.

State transportation department. The term "State transportation department" is defined in 23 U.S.C. 101(a)(34).

Team leader. Individual in charge of an inspection team responsible for planning, preparing, and performing field inspection of the bridge.

Underwater diver bridge inspection training. Training that covers all aspects of underwater bridge inspection and enables inspectors to relate the conditions of underwater bridge elements to established criteria (see the Bridge Inspector's Reference Manual section on underwater inspection for the recommended material to be covered in

an underwater diver bridge inspection training course).

Underwater inspection. Inspection of the underwater portion of a bridge substructure and the surrounding channel, which cannot be inspected visually at low water by wading or probing, generally requiring diving or other appropriate techniques.

§ 650.307 Bridge inspection organization.

(a) Each State transportation department must inspect, or cause to be inspected, all highway bridges located on public roads that are fully or partially located within the State's boundaries, except for bridges that are owned by Federal agencies.

(b) Federal agencies must inspect, or cause to be inspected, all highway bridges located on public roads that are fully or partially located within the respective agency responsibility or jurisdiction.

(c) Each State transportation department or Federal agency must include a bridge inspection organization that is responsible for the following:

(1) Statewide or Federal agencywide bridge inspection policies and procedures, quality assurance and quality control, and preparation and maintenance of a bridge inventory.

(2) Bridge inspections, reports, load ratings and other requirements of these standards.

(d) Functions identified in paragraphs (c)(1) and (2) of this section may be delegated, but such delegation does not relieve the State transportation department or Federal agency of any of its responsibilities under this subpart.

(e) The State transportation department or Federal agency bridge inspection organization must have a program manager with the qualifications defined in § 650.309(a), who has been delegated responsibility for paragraphs (c)(1) and (2) of this section.

§ 650.309 Qualifications of personnel.

(a) A program manager must, at a minimum:

(1) Be a registered professional engineer, or have ten years bridge inspection experience; and

(2) Successfully complete a Federal Highway Administration (FHWA) approved comprehensive bridge inspection training course.

(b) There are five ways to qualify as a team leader. A team leader must, at a minimum:

(1) Have the qualifications specified in paragraph (a) of this section; or

(2) Have five years bridge inspection experience and have successfully completed an FHWA approved comprehensive bridge inspection training course; or

(3) Be certified as a Level III or IV Bridge Safety Inspector under the National Society of Professional Engineer's program for National Certification in Engineering Technologies (NICET) and have successfully completed an FHWA approved comprehensive bridge inspection training course, or

(4) Have all of the following:

(i) A bachelor's degree in engineering from a college or university accredited by or determined as substantially equivalent by the Accreditation Board for Engineering and Technology;

(ii) Successfully passed the National Council of Examiners for Engineering and Surveying Fundamentals of Engineering examination;

(iii) Two years of bridge inspection experience; and

(iv) Successfully completed an FHWA approved comprehensive bridge inspection training course, or

(5) Have all of the following:

(i) An associate's degree in engineering or engineering technology from a college or university accredited by or determined as substantially equivalent by the Accreditation Board for Engineering and Technology;

(ii) Four years of bridge inspection experience; and

(iii) Successfully completed an FHWA approved comprehensive bridge inspection training course.

(c) The individual charged with the overall responsibility for load rating bridges must be a registered professional engineer.

(d) An underwater bridge inspection diver must complete an FHWA approved comprehensive bridge inspection training course or other FHWA approved underwater diver bridge inspection training course.

§ 650.311 Inspection frequency.

(a) *Routine inspections.* (1) Inspect each bridge at regular intervals not to exceed twenty-four months.

(2) Certain bridges require inspection at less than twenty-four-month intervals. Establish criteria to determine the level and frequency to which these bridges are inspected considering such factors as age, traffic characteristics, and known deficiencies.

(3) Certain bridges may be inspected at greater than twenty-four month intervals, not to exceed forty-eight months, with written FHWA approval. This may be appropriate when past inspection findings and analysis justifies the increased inspection interval.

(b) *Underwater inspections.* (1) Inspect underwater structural elements at regular intervals not to exceed sixty months.

(2) Certain underwater structural elements require inspection at less than sixty-month intervals. Establish criteria to determine the level and frequency to which these members are inspected considering such factors as construction material, environment, age, scour characteristics, condition rating from past inspections and known deficiencies.

(3) Certain underwater structural elements may be inspected at greater than sixty-month intervals, not to exceed seventy-two months, with written FHWA approval. This may be appropriate when past inspection findings and analysis justifies the increased inspection interval.

(c) *Fracture critical member (FCM) inspections.* (1) Inspect FCMs at intervals not to exceed twenty-four months.

(2) Certain FCMs require inspection at less than twenty-four-month intervals. Establish criteria to determine the level and frequency to which these members are inspected considering such factors as age, traffic characteristics, and known deficiencies.

(d) Damage, in-depth, and special inspections. Establish criteria to determine the level and frequency of these inspections.

§ 650.313 Inspection procedures.

(a) Inspect each bridge in accordance with the inspection procedures in the AASHTO Manual (incorporated by reference, *see* § 650.317).

(b) Provide at least one team leader, who meets the minimum qualifications stated in § 650.309, at the bridge at all times during each initial, routine, in-depth, fracture critical member and underwater inspection.

(c) Rate each bridge as to its safe load-carrying capacity in accordance with the AASHTO Manual (incorporated by reference, *see* § 650.317). Post or restrict the bridge in accordance with the AASHTO Manual or in accordance with State law, when the maximum unrestricted legal loads or State routine permit loads exceed that allowed under the operating rating or equivalent rating factor.

(d) Prepare bridge files as described in the AASHTO Manual (incorporated by reference, *see* § 650.317). Maintain reports on the results of bridge inspections together with notations of any action taken to address the findings of such inspections. Maintain relevant maintenance and inspection data to allow assessment of current bridge condition. Record the findings and results of bridge inspections on standard State or Federal agency forms.

(e) Identify bridges with FCMs, bridges requiring underwater inspection, and bridges that are scour critical.

(1) Bridges with fracture critical members. In the inspection records, identify the location of FCMs and describe the FCM inspection frequency and procedures. Inspect FCMs according to these procedures.

(2) Bridges requiring underwater inspections. Identify the location of underwater elements and include a description of the underwater elements, the inspection frequency and the procedures in the inspection records for each bridge requiring underwater inspection. Inspect those elements requiring underwater inspections according to these procedures.

(3) Bridges that are scour critical. Prepare a plan of action to monitor known and potential deficiencies and to address critical findings. Monitor bridges that are scour critical in accordance with the plan.

(f) *Complex bridges.* Identify specialized inspection procedures, and additional inspector training and experience required to inspect complex bridges. Inspect complex bridges according to those procedures.

(g) *Quality control and quality assurance.* Assure systematic quality control (QC) and quality assurance (QA) procedures are used to maintain a high degree of accuracy and consistency in the inspection program. Include periodic field review of inspection teams, periodic bridge inspection refresher training for program managers and team leaders, and independent review of inspection reports and computations.

(h) *Follow-up on critical findings.* Establish a statewide or Federal agency wide procedure to assure that critical findings are addressed in a timely manner. Periodically notify the FHWA of the actions taken to resolve or monitor critical findings.

§ 650.315 Inventory.

(a) Each State or Federal agency must prepare and maintain an inventory of all bridges subject to the NBIS. Certain Structure Inventory and Appraisal (SI&A) data must be collected and retained by the State or Federal agency for collection by the FHWA as requested. A tabulation of this data is contained in the SI&A sheet distributed by the FHWA as part of the "Recording and Coding Guide for the Structure Inventory and Appraisal of the Nation's Bridges," (December 1995) together with subsequent interim changes or the most recent version. Report the data using FHWA established procedures as

outlined in the "Recording and Coding Guide for the Structure Inventory and Appraisal of the Nation's Bridges."

(b) For routine, in-depth, fracture critical member, underwater, damage and special inspections enter the SI&A data into the State or Federal agency inventory within 90 days of the date of inspection for State or Federal agency bridges and within 180 days of the date of inspection for all other bridges.

(c) For existing bridge modifications that alter previously recorded data and for new bridges, enter the SI&A data into the State or Federal agency inventory within 90 days after the completion of the work for State or Federal agency bridges and within 180 days after the completion of the work for all other bridges.

(d) For changes in load restriction or closure status, enter the SI&A data into the State or Federal agency inventory within 90 days after the change in status of the structure for State or Federal agency bridges and within 180 days after the change in status of the structure for all other bridges.

§ 650.317 Reference manuals.

(a) The materials listed in this subpart are incorporated by reference in the corresponding sections noted. These incorporations by reference were approved by the Director of the Federal Register in accordance with 5 U.S.C. 552(a) and 1 CFR part 51. These materials are incorporated as they exist on the date of the approval, and notice of any change in these documents will be published in the *Federal Register*. The materials are available for purchase at the address listed below, and are available for inspection at the National Archives and Records Administration (NARA). These materials may also be reviewed at the Department of Transportation Library, 400 Seventh Street, SW., Washington, DC, in Room 2200. For information on the availability of these materials at NARA call (202) 741-6030, or go to the following URL: http://www.archives.gov/federal_register/code_of_federal_regulations/ibr_locations.html. In the event there is a conflict between the standards in this subpart and any of these materials, the standards in this subpart will apply.

(b) The following materials are available for purchase from the American Association of State Highway and Transportation Officials, Suite 249, 444 N. Capitol Street, NW., Washington, DC 20001. The materials may also be ordered via the AASHTO bookstore located at the following URL: <http://www.aashto.org/aashto/home.nsf/FrontPage>.

(1) The Manual for Condition Evaluation of Bridges, 1994, second edition, as amended by the 1995, 1996, 1998, and 2000 interim revisions, AASHTO, incorporation by reference approved for §§ 650.305 and 650.313.

(2) 2001 Interim Revision to the Manual for Condition Evaluation of Bridges, AASHTO, incorporation by reference approved for §§ 650.305 and 650.313.

(3) 2003 Interim Revision to the Manual for Condition Evaluation of Bridges, AASHTO, incorporation by reference approved for §§ 650.305 and 650.313.

[FR Doc. 04-27355 Filed 12-13-04; 8:45 am]

BILLING CODE 4910-22-P

DEPARTMENT OF THE TREASURY

31 CFR Part 103

Financial Crimes Enforcement Network; Interpretive Release 2004-1—Anti-Money Laundering Program Requirements for Money Services Businesses With Respect to Foreign Agents or Foreign Counterparties

AGENCY: Financial Crimes Enforcement Network (FinCEN), Treasury.

ACTION: Final rule; interpretive release.

SUMMARY: This Interpretive Release sets forth an interpretation of the regulation requiring Money Services Businesses that are required to register with FinCEN to establish and maintain anti-money laundering programs. Specifically, this Interpretive Release clarifies that the anti-money laundering program regulation requires such Money Services Businesses to establish adequate and appropriate policies, procedures and controls commensurate with the risk of money laundering and the financing of terrorism posed by their relationship with foreign agents or foreign counterparties of the Money Services Business.

DATES: Effective June 13, 2005.

FOR FURTHER INFORMATION CONTACT: Office of Regulatory Policy and Programs Division, 1-800-800-2877, Office of Chief Counsel (703) 905-3590 (not a toll free number).

SUPPLEMENTARY INFORMATION: Section 5318(h) of the Bank Secrecy Act, which is codified in subchapter II of chapter 53 of title 31, United States Code, requires every financial institution to establish an anti-money laundering program. The Bank Secrecy Act regulations define financial institution to include money service businesses. On April 29, 2002, FinCEN issued interim final rules-31

CFR 103.125-concerning the application of the anti-money laundering program requirement to money services businesses. 67 FR 21114.

List of Subjects in 31 CFR Part 103

Authority delegations (government agencies), bank, banking, currency, investigations, reporting and recordkeeping requirements.

Department of the Treasury

31 CFR Chapter I

Authority and Issuance

■ For the reasons set forth in the preamble, part 103 of title 31 of the Code of Federal Regulations is amended as follows:

PART 103—FINANCIAL RECORDKEEPING AND REPORTING OF CURRENCY AND FOREIGN TRANSACTIONS

■ 1. The authority citation for part 103 continues to read as follows:

Authority: 12 U.S.C. 1829b and 1951-1959; 31 U.S.C. 5311-5314 and 5316-5332; title III, secs. 312, 313, 314, 319, 326, 352, Pub. L. 107-56, 115 Stat. 307, 12 U.S.C. 1786(q).

■ 2. Part 103 is amended by adding a new appendix C to read as follows:

APPENDIX C TO PART 103—INTERPRETIVE RULES

Release No. 2004-01

This Interpretive Guidance sets forth our interpretation of the regulation requiring Money Services Businesses that are required to register with FinCEN to establish and maintain anti-money laundering programs. See 31 CFR 103.125. Specifically, this Interpretive Guidance clarifies that the anti-money laundering program regulation requires Money Services Businesses to establish adequate and appropriate policies, procedures, and controls commensurate with the risks of money laundering and the financing of terrorism posed by their relationship with foreign agents or foreign counterparties of the Money Services Business.¹

Under existing Bank Secrecy Act regulations, we have defined Money Services Businesses to include five distinct types of financial services providers and the U.S. Postal Service: (1) Currency dealers or exchangers; (2) check cashers; (3) issuers of traveler's checks, money orders, or stored

¹ This Interpretive Guidance focuses on the need to control risks arising out of the relationship between a Money Service Business and its foreign counterparty or agent. Under existing FinCEN regulations, only Money Service Business principals are required to register with FinCEN, and only Money Service Business principals establish the counterparty or agency relationships. 31 CFR 103.41. Accordingly, this Interpretive Guidance only applies to those Money Service Businesses required to register with FinCEN, that is, only those Money Service Businesses that may have a relationship with a foreign agent or counterparty.

CFR part 149. CBP is revising the Appendix D ISF bond language to add the \$5,000 liquidated damages clause contained in the other bond provisions.

This amendment is consistent with the background portion of the Supplementary Information to the interim final rule. In discussing the changes made from the Notice of Proposed Rulemaking, CBP explained that "[t]he liquidated damages amount for violations of the Importer Security Filing requirements are changed from the value of the merchandise, as proposed, to \$5,000 for each violation in proposed §§ 113.62(j), 113.64(e), and 113.73(c) and new § 113.63(g) and Appendix D to part 113 (emphasis added)." 73 FR 71736. The inclusion of the \$5,000 liquidated damages clause in the Appendix D ISF bond will bring the Appendix D ISF bond language into conformity with sections 113.62, 113.63, 113.64, and 113.73 and with CBP's stated intention in the Supplementary Information section of the interim final rule.

This document also clarifies the applicable time period for an Appendix D ISF bond. The current Appendix D language states that the bond is effective for one year beginning with the effective date and for each succeeding annual period, or until terminated. The text is being revised to make clear that the Appendix D ISF bond may also be used to cover a single transaction. This clarification will facilitate compliance with the ISF requirement by ISF Importers and is consistent with the Supplementary Information portion of the interim final rule in which CBP stated that it would accept single transaction bonds on a case-by-case basis. 73 FR 71760. Despite this statement, the terms of the Appendix D ISF bond did not make provision for using it as security for a single transaction.

III. Inapplicability of Notice and Comment and Delayed Effective Date

Pursuant to 5 U.S.C. 553(b)(3)(B), CBP has determined that it would be impracticable, unnecessary, and contrary to the public interest to require notice and public procedure for these amendments as CBP is simply clarifying the terms of the importer security filing bond in Appendix D consistent with both the preamble of the interim final rule and the other regulatory language in other bonds used to secure the ISF. In addition, the amendment to add text to clarify that the importer security filing bond can be used as either a continuous or single transaction bond confers a benefit to ISF Importers and imposes no burden on any interested

parties. For these same reasons, pursuant to 5 U.S.C. 553(d)(1) and (d)(3), there is good cause for these amendments to not have a delayed effective date.

IV. The Regulatory Flexibility Act and Executive Order 12866

Because no notice of proposed rulemaking is required, the provisions of the Regulatory Flexibility Act (5 U.S.C. 601 *et seq.*) do not apply. Also, this amendment does not meet the criteria for a "significant regulatory action" as specified in Executive Order 12866.

V. Amendments

List of Subjects in 19 CFR Part 113

Common carrier. Customs duties and inspection. Freight. Penalties. Reporting and recordkeeping requirements. Surety bonds.

Amendments to the Regulations

- Part 113 of title 19, code of Federal Regulations (19 CFR part 113), is amended as set forth below.

PART 113—CUSTOMS BONDS

- 1. The general authority citation for part 113 continues to read as follows:

Authority: 19 U.S.C. 66, 1623, 1624.

- 2. Revise Appendix D to part 113 to read as follows:

Appendix D to Part 113—Importer Security Filing Bond

This appendix contains the relevant terms and conditions for Importer Security Filing Bonds.

Importer Security Filing Bond

KNOW ALL MEN BY THESE PRESENTS, that _____ of _____, as principal having Customs and Border Protection (CBP) Identification Number _____ and _____, as surety are held and firmly bound unto the United States of America up to the sum of _____ dollars (\$ _____) for the payment of which we bind ourselves, our heirs, executors, administrators, successors, and assigns, jointly and severally, firmly by these presents.

Whereas, the named principal (including the named principal's employees, agents and contractors) agrees to comply with all Importer Security Filing requirements set forth in 19 CFR part 149, including but not limited to providing security filing information to CBP in the manner and in the time period prescribed by regulation.

If the principal defaults on the conditions of this obligation, the principal and surety jointly and severally, agree to pay liquidated damages of \$5,000 for each violation, or such other amount as may be authorized by law or regulation upon demand by CBP.

[Complete this paragraph only for a single transaction bond]

This single transaction bond secures the single transaction identified by Importer Security Filing transaction number _____ issued by CBP on _____, 20____.

[Complete this paragraph only for a continuous bond]

This continuous bond is effective _____, 20____, and remains in force for one year beginning with the effective date and for each succeeding annual period, or until terminated. This bond constitutes a separate bond for each period in the amount listed above for liabilities that accrue in each period. The intention to terminate this bond must be conveyed within the period and manner prescribed in the CBP Regulations.

This bond is executed on _____, 20____.

SIGNED, SEALED AND DELIVERED IN THE PRESENCE OF:

(Name) (Address)

(Name) (Address)

(Principal Name) (Seal)

(Principal Address)

(Surety Name) (Seal)

Surety No. _____

(Surety Mailing Address)

Surety Agent Name _____

Surety Agent ID Number _____

Dated: December 18, 2009.

Jayson P. Ahern,

Acting Commissioner.

[FR Doc. E9-30570 Filed 12-23-09; 8:45 am]

BILLING CODE 9111-14-P

DEPARTMENT OF TRANSPORTATION

Federal Highway Administration

23 CFR Part 650

[FHWA Docket No. FHWA-2009-0074]

RIN 2125-AF33

National Bridge Inspection Standards

AGENCY: Federal Highway Administration (FHWA), DOT.

ACTION: Final rule.

SUMMARY: The American Association of State Highway and Transportation Officials (AASHTO) Manual for Condition Evaluation of Bridges, 1994,

68378 Federal Register / Vol. 74, No. 246 / Thursday, December 24, 2009 / Rules and Regulations

second edition (also referred to as "the Manual"), together with the 2001 and 2003 Interim Revisions, is incorporated by reference in FHWA regulations, approved by the Federal Highway Administration, and recognized as a national standard for bridge inspections and load rating. The purpose of this final rule is to update the incorporation by reference language to incorporate the most recent version of the AASHTO Manual, now known as The Manual for Bridge Evaluation, First Edition, 2008.

DATES: This rule becomes effective January 25, 2010. The incorporation by reference of certain publications listed in the rule is approved by the Director of the Federal Register as of January 25, 2010.

FOR FURTHER INFORMATION CONTACT: Mr. Thomas Everett, Office of Bridge Technology, (202) 366-4675; or Mr. Robert Black, Office of the Chief Counsel, (202) 366-1359, Federal Highway Administration, 1200 New Jersey Ave., SE., Washington, DC 20590. Office hours are from 7:45 a.m. to 4:15 p.m., e.t., Monday through Friday, except Federal holidays.

SUPPLEMENTARY INFORMATION:

Electronic Access and Filing

This document, the notice of proposed rulemaking (NPRM), and all comments received can be viewed online through the Federal eRulemaking portal at: <http://www.regulations.gov>. It is available 24 hours each day, 365 days each year.

An electronic copy of this document may also be downloaded from the Office of the Federal Register's home page at: <http://www.archives.gov> and the Government Printing Office's Web page at: <http://www.access.gpo.gov/nara>.

Background

This Final Rule is being issued to announce the revision to the incorporation by reference of the AASHTO Manual in the National Bridge Inspection Standards (NBIS).

The Manual for Bridge Evaluation, First Edition (MBE) was adopted by the AASHTO Highways Subcommittee on Bridges and Structures in 2005. The MBE combines The Manual for Condition Evaluation of Bridges, Second Edition, and its 2001 and 2003 Interim Revisions with the Guide Manual for Condition Evaluation and Load and Resistance Factor Rating of Highway Bridges, First Edition, and its 2005 Interim Revisions. Revisions based on approved agenda items from annual AASHTO Subcommittee meetings in 2007 and 2008 are also incorporated into the MBE.

The MBE, First Edition, 2008, supersedes The Manual for Condition Evaluation of Bridges, Second Edition, and the 2001 and 2003 Interim Revisions, which are currently incorporated by reference at 23 CFR 650.317. The MBE offers assistance to bridge owners at all phases of bridge inspection and evaluation. The Manual serves as a standard and provides uniformity in the procedures and policies for determining the physical condition, maintenance needs, and load capacity of the Nation's highway bridges.

Because the information incorporated by reference at 23 CFR 650.317 has been superseded, the FHWA is updating the NBIS regulation to reflect the latest information contained in the AASHTO documents. The FHWA also is updating the definition for "AASHTO Manual" to reflect the updated document.

The FHWA proposed these revisions in its NPRM published in the *Federal Register* at 74 FR 44793 on August 31st. The FHWA did not receive any comments to the NPRM and therefore adopts the revisions as proposed.

Rulemaking Analysis and Notices

Executive Order 12866 (Regulatory Planning and Review) and U.S. DOT Regulatory Policies and Procedures

The FHWA has determined that this action would not be a significant regulatory action within the meaning of Executive Order 12866 or significant within the meaning of U.S. Department of Transportation regulatory policies and procedures. These changes are not anticipated to adversely affect, in any material way, any sector of the economy. The FHWA believes that the incorporation of the MBE within the NBIS regulation will greatly improve consistency and uniformity in the application of bridge inspection and load rating procedures. In addition, these changes would not create a serious inconsistency with any other agency's action or materially alter the budgetary impact of any entitlements, grants, user fees, or loan programs. Therefore, a full regulatory evaluation is not required.

Regulatory Flexibility Act

In compliance with the Regulatory Flexibility Act (Pub. L. 96-354, 5 U.S.C. 601-612), the FHWA has evaluated the effects of these changes on small entities and has determined that this action would not have a significant economic impact on a substantial number of small entities.

Unfunded Mandates Reform Act of 1995

This Final Rule would not impose unfunded mandates as defined by the

Unfunded Mandates Reform Act of 1995 (Pub. L. 104-4, 109 Stat. 48, March 22, 1995). This action would not result in the expenditure by State, local, and Tribal governments, in the aggregate, or by the private sector, of \$128.1 million or more in any one year (2 U.S.C. 1532).

Executive Order 13132 (Federalism)

This action has been analyzed in accordance with the principles and criteria contained in Executive Order 13132 dated August 4, 1999, and the FHWA has determined that this action would not have sufficient federalism implications to warrant the preparation of a federalism assessment. The FHWA has also determined that this rulemaking will not preempt any State law or State regulation or affect the States' ability to discharge traditional State governmental functions.

Executive Order 13175 (Tribal Consultation)

The FHWA has analyzed this action under Executive Order 13175, dated November 6, 2000, and believes that it would not have substantial direct effects on one or more Indian Tribes; would not impose substantial direct compliance costs on Indian Tribal governments; and would not preempt Tribal law. Therefore, a Tribal summary impact statement is not required.

Executive Order 13211 (Energy Effects)

The FHWA has analyzed this action under Executive Order 13211, Actions Concerning Regulations That Significantly Affect Energy Supply, Distribution, or Use. We have determined that it is not a significant energy action under that order because it is not likely to have a significant adverse effect on the supply, distribution, or use of energy. Therefore, a Statement of Energy Effects under Executive Order 13211 is not required.

Executive Order 12372 (Intergovernmental Review)

Catalog of Federal Domestic Assistance program Number 20.205, Highway Planning and Construction. The regulations implementing Executive Order 12372 regarding intergovernmental consultation on Federal programs and activities apply to this program.

Paperwork Reduction Act

Under the Paperwork Reduction Act of 1995 (PRA) (44 U.S.C. 3501, *et seq.*), Federal agencies must obtain approval from the Office of Management and Budget for each collection of information they conduct, sponsor, or require through regulations. The FHWA

has determined that this action does not contain collection information requirements for purposes of the PRA.

Executive Order 12988 (Civil Justice Reform)

This action meets applicable standards in sections 3(a) and 3(b)(2) of Executive Order 12988, Civil Justice Reform, to minimize litigation, eliminate ambiguity, and reduce burden.

Executive Order 13045 (Protection of Children)

The FHWA has analyzed this action under Executive Order 13045, Protection of Children from Environmental Health Risks and Safety Risks. The FHWA certifies that this action would not concern an environmental risk to health or safety that may disproportionately affect children.

Executive Order 12630 (Taking of Private Property)

The FHWA does not anticipate that this action would affect a taking of private property or otherwise have taking implications under Executive Order 12630, Governmental Actions and Interference with Constitutionally Protected Property Rights.

National Environmental Policy Act

The agency has analyzed this action for the purpose of the National Environmental Policy Act of 1969 (42 U.S.C. 4321–4347) and has determined that it would not have any effect on the quality of the environment.

Regulation Identification Number

A regulation identification number (RIN) is assigned to each regulatory action listed in the Unified Agenda of Federal Regulations. The Regulatory Information Service Center publishes the Unified Agenda in April and October of each year. The RIN contained in the heading of this document can be used to cross reference this action with the Unified Agenda.

List of Subjects in 23 CFR Part 650

Bridges, Grant programs—Transportation, Highways and roads, Incorporation by reference, Reporting and recordkeeping requirements.

Issued on: December 15, 2009.

Victor M. Mendez,
Administrator.

■ In consideration of the foregoing, the FHWA amends title 23, Code of Federal Regulations part 650 as follows:

PART 650—BRIDGES, STRUCTURES, AND HYDRAULICS

■ 1. The authority citation for part 650 continues to read as follows:

Authority: 23 U.S.C. 109(a) and (h), 144, 151, 315, and 319; 33 U.S.C. 401, 491 *et seq.*; 511 *et seq.*; sec. 4(b) of Pub. L. 97–134, 95 Stat. 1699 (1981); sec. 161 of Pub. L. 97–424, 96 Stat. 2097, at 3135 (1983); sec. 1311 of Pub. L. 105–178, as added by Pub. L. 105–206, 112 Stat. 842 (1998); 23 CFR 1.32; 49 CFR 1.48(b); E.O. 11988 (3 CFR, 1977 Comp., p. 117); Department of Transportation Order 5650.2, dated April 23, 1979 (44 FR 24678).

Subpart C—National Bridge Inspection Standards

■ 2. Amend § 650.305 by revising the definition of “American Association of State Highway and Transportation Officials (AASHTO) Manual” to read as follows:

§ 650.305 Definitions.

* * * * *

American Association of State Highway and Transportation Officials (AASHTO) Manual. “The Manual for Bridge Evaluation,” First Edition, 2008, published by the American Association of State Highway and Transportation Officials (incorporated by reference, *see* § 650.317).

* * * * *

■ 3. Revise § 650.317 to read as follows:

§ 650.317 Reference manuals.

(a) The materials listed in this subpart are incorporated by reference in the corresponding sections noted. These incorporations by reference were approved by the Director of the Federal Register in accordance with 5 U.S.C. 552(a) and 1 CFR part 51. These materials are incorporated as they exist on the date of the approval, and notice of any change in these documents will be published in the *Federal Register*. The materials are available for purchase at the address listed below, and are available for inspection at the National Archives and Records Administration (NARA). These materials may also be reviewed at the Department of Transportation Library, 1200 New Jersey Avenue, SE., Washington, DC 20590, (202) 366–0761. For information on the availability of these materials at NARA call (202) 741–6030, or go to the following URL: http://www.archives.gov/federal_register/code_of_federal_regulations/ibr_locations.htm. In the event there is a conflict between the standards in this subpart and any of these materials, the standards in this subpart will apply.

(b) The following materials are available for purchase from the

American Association of State Highway and Transportation Officials, Suite 249, 444 N. Capitol Street, NW., Washington, DC 20001, (202) 624–5800. The materials may also be ordered via the AASHTO bookstore located at the following URL: <http://www.transportation.org>.

(1) The Manual for Bridge Evaluation, First Edition, 2008, AASHTO, incorporation by reference approved for §§ 650.305 and 650.313.

(2) [Reserved]

[FR Doc. E9–30469 Filed 12–23–09; 8:45 am]

BILLING CODE 4910–22–P

DEPARTMENT OF AGRICULTURE

Forest Service

36 CFR Part 251

RIN 0596–AC81

Special Uses

AGENCY: Forest Service, USDA.

ACTION: Final rule; technical correction.

SUMMARY: This final rule is making minor, purely technical changes to the Forest Service's special use regulations. The Agency is clarifying a definition of a term in which a phrase was inadvertently omitted from previous versions of the rule and which properly reflect the Forest Service's authority to issue special use authorizations. The rule also corrects inaccurate citations and terms and removes obsolete requirements.

DATES: *Effective Date:* This rule is effective December 24, 2009.

FOR FURTHER INFORMATION CONTACT: Juliet Denton, Special Uses Program Manager, Lands Staff, 202–205–1256.


SUPPLEMENTARY INFORMATION: Forest Service regulations at 36 CFR part 251, subpart B, govern special use authorizations for use and occupancy of National Forest System lands. Approximately 72,000 special use authorizations are in effect on National Forest System lands. These uses cover a variety of activities ranging from individual private uses to large-scale commercial facilities and public services. Examples of authorized uses include road rights-of-way, apiaries, water storage and transmission facilities, telephone and electric transmission line rights-of-way, ski areas, resorts, marinas, outfitting and guiding, and campgrounds. The Department is making minor, purely technical changes to the regulations governing special use authorizations.


(Sub)Exhibit "B".
(To Construction And Maintenance Agreement
With Zeller-401 Property LLC)


Scope Of Work And Plans.


401 NORTH MICHIGAN AVENUE RIVERFRONT RETAIL - CHICAGO, IL
SITE IMPROVEMENTS


GENERAL NOTES		CODE INFORMATION		DRAWING INDEX		DRAINAGE INDEX		ELECTRICAL INDEX		MECHANICAL INDEX		PLUMBING INDEX		HVAC INDEX		FIRE INDEX		TRANSPORTATION INDEX		LANDSCAPE INDEX		OTHER INDEX	
1. ALL WORK SHALL BE IN ACCORDANCE WITH THE LATEST EDITIONS OF THE MICHIGAN ENGINEERING AND SURVEYING BOARD (M.E.S.B.) RULES AND REGULATIONS.	2. ALL WORK SHALL BE IN ACCORDANCE WITH THE LATEST EDITIONS OF THE MICHIGAN ENGINEERING AND SURVEYING BOARD (M.E.S.B.) RULES AND REGULATIONS.	3. ALL WORK SHALL BE IN ACCORDANCE WITH THE LATEST EDITIONS OF THE MICHIGAN ENGINEERING AND SURVEYING BOARD (M.E.S.B.) RULES AND REGULATIONS.	4. ALL WORK SHALL BE IN ACCORDANCE WITH THE LATEST EDITIONS OF THE MICHIGAN ENGINEERING AND SURVEYING BOARD (M.E.S.B.) RULES AND REGULATIONS.	5. ALL WORK SHALL BE IN ACCORDANCE WITH THE LATEST EDITIONS OF THE MICHIGAN ENGINEERING AND SURVEYING BOARD (M.E.S.B.) RULES AND REGULATIONS.	6. ALL WORK SHALL BE IN ACCORDANCE WITH THE LATEST EDITIONS OF THE MICHIGAN ENGINEERING AND ENGINEERING AND SURVEYING BOARD (M.E.S.B.) RULES AND REGULATIONS.	24. ALL WORK SHALL BE IN ACCORDANCE WITH THE LATEST EDITIONS OF THE MICHIGAN ENGINEERING AND SURVEYING BOARD (M.E.S.B.) RULES AND REGULATIONS.

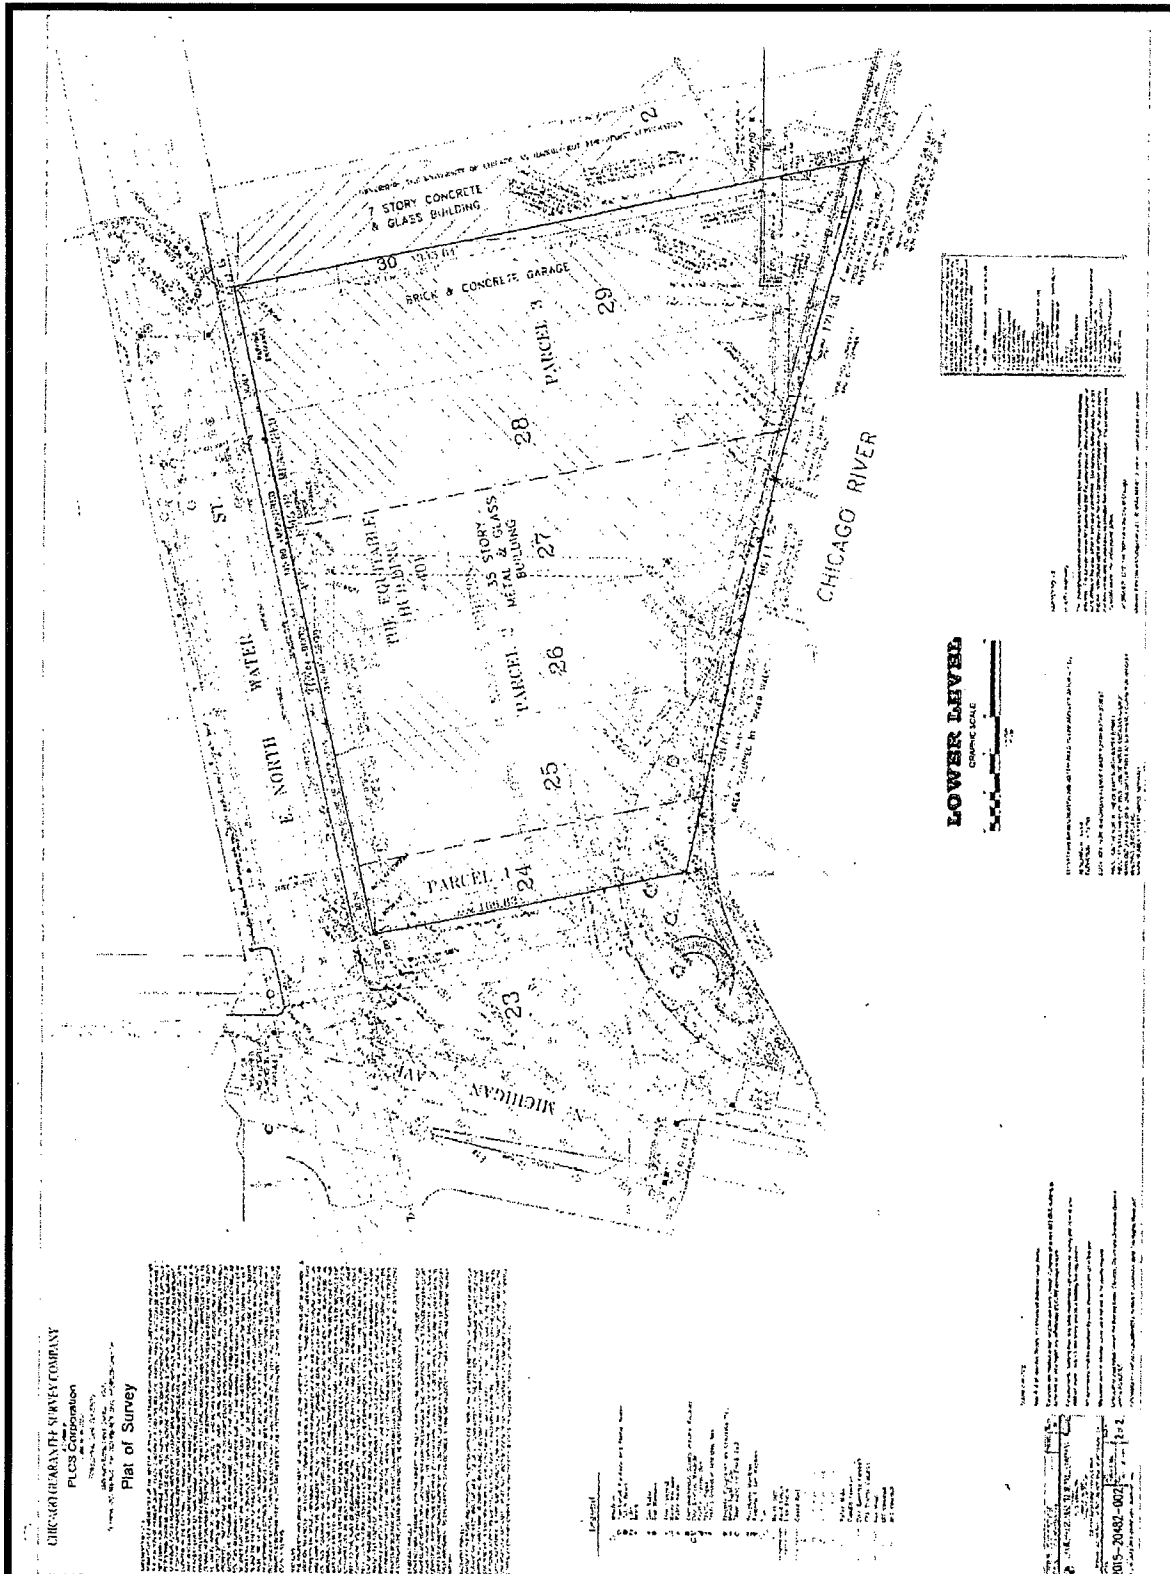


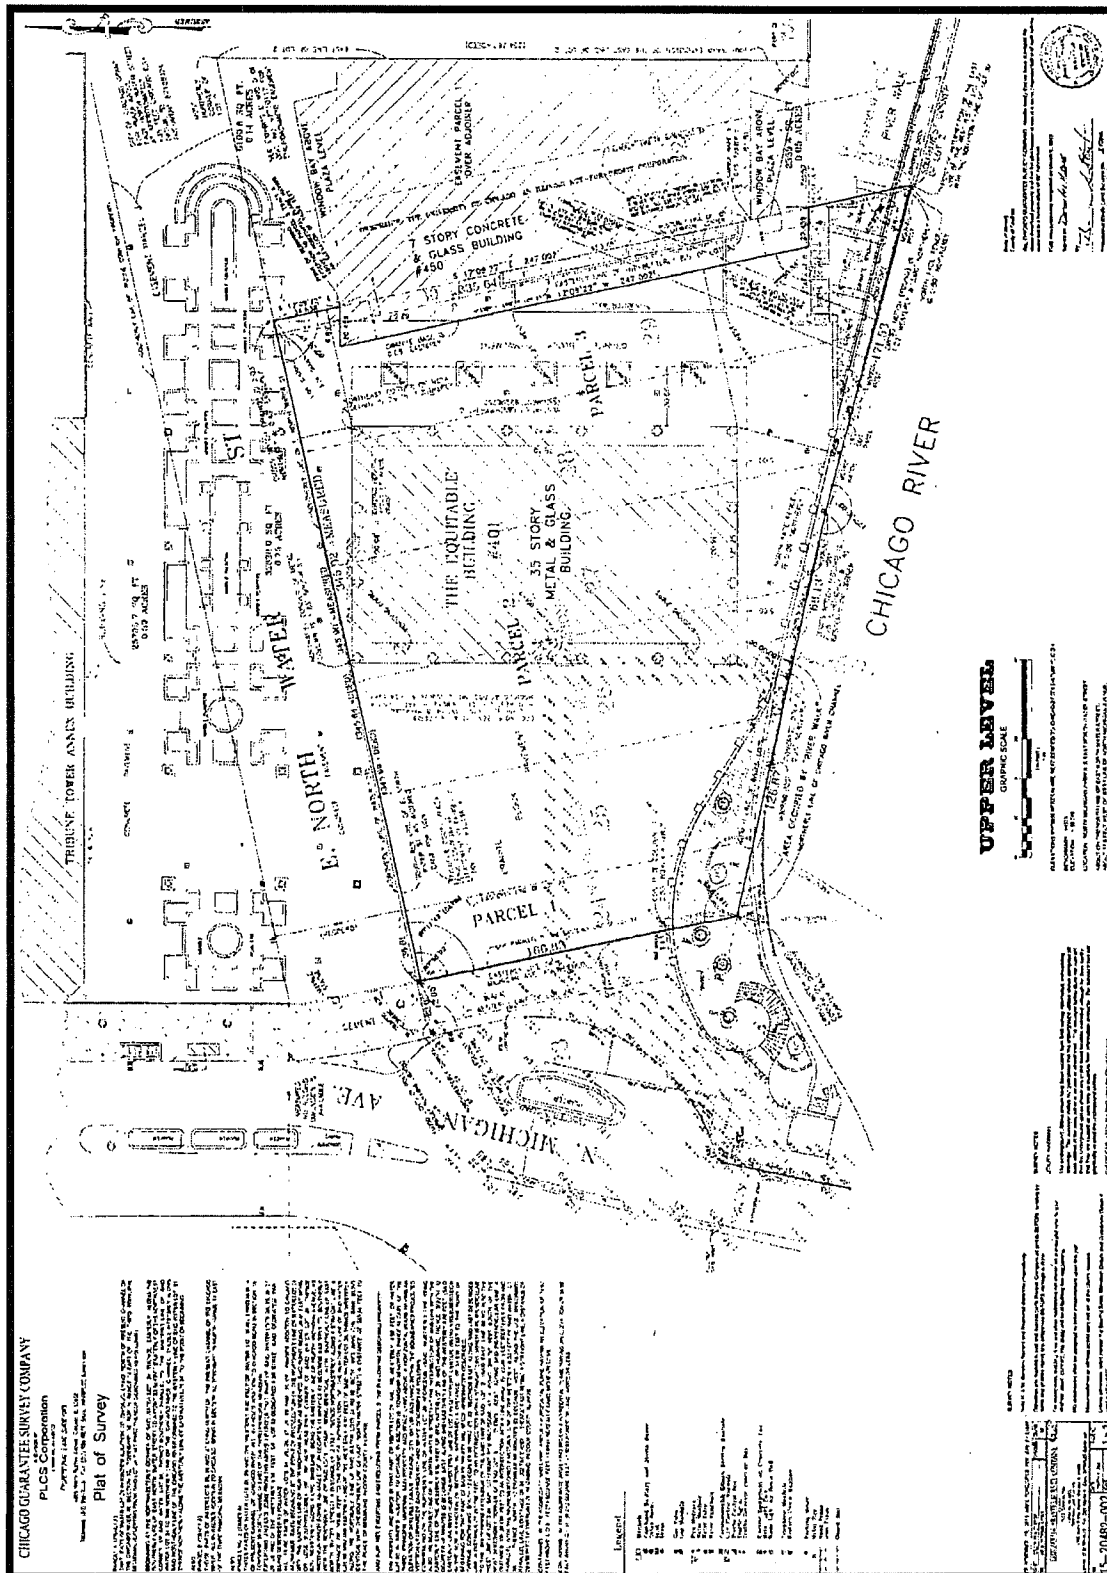


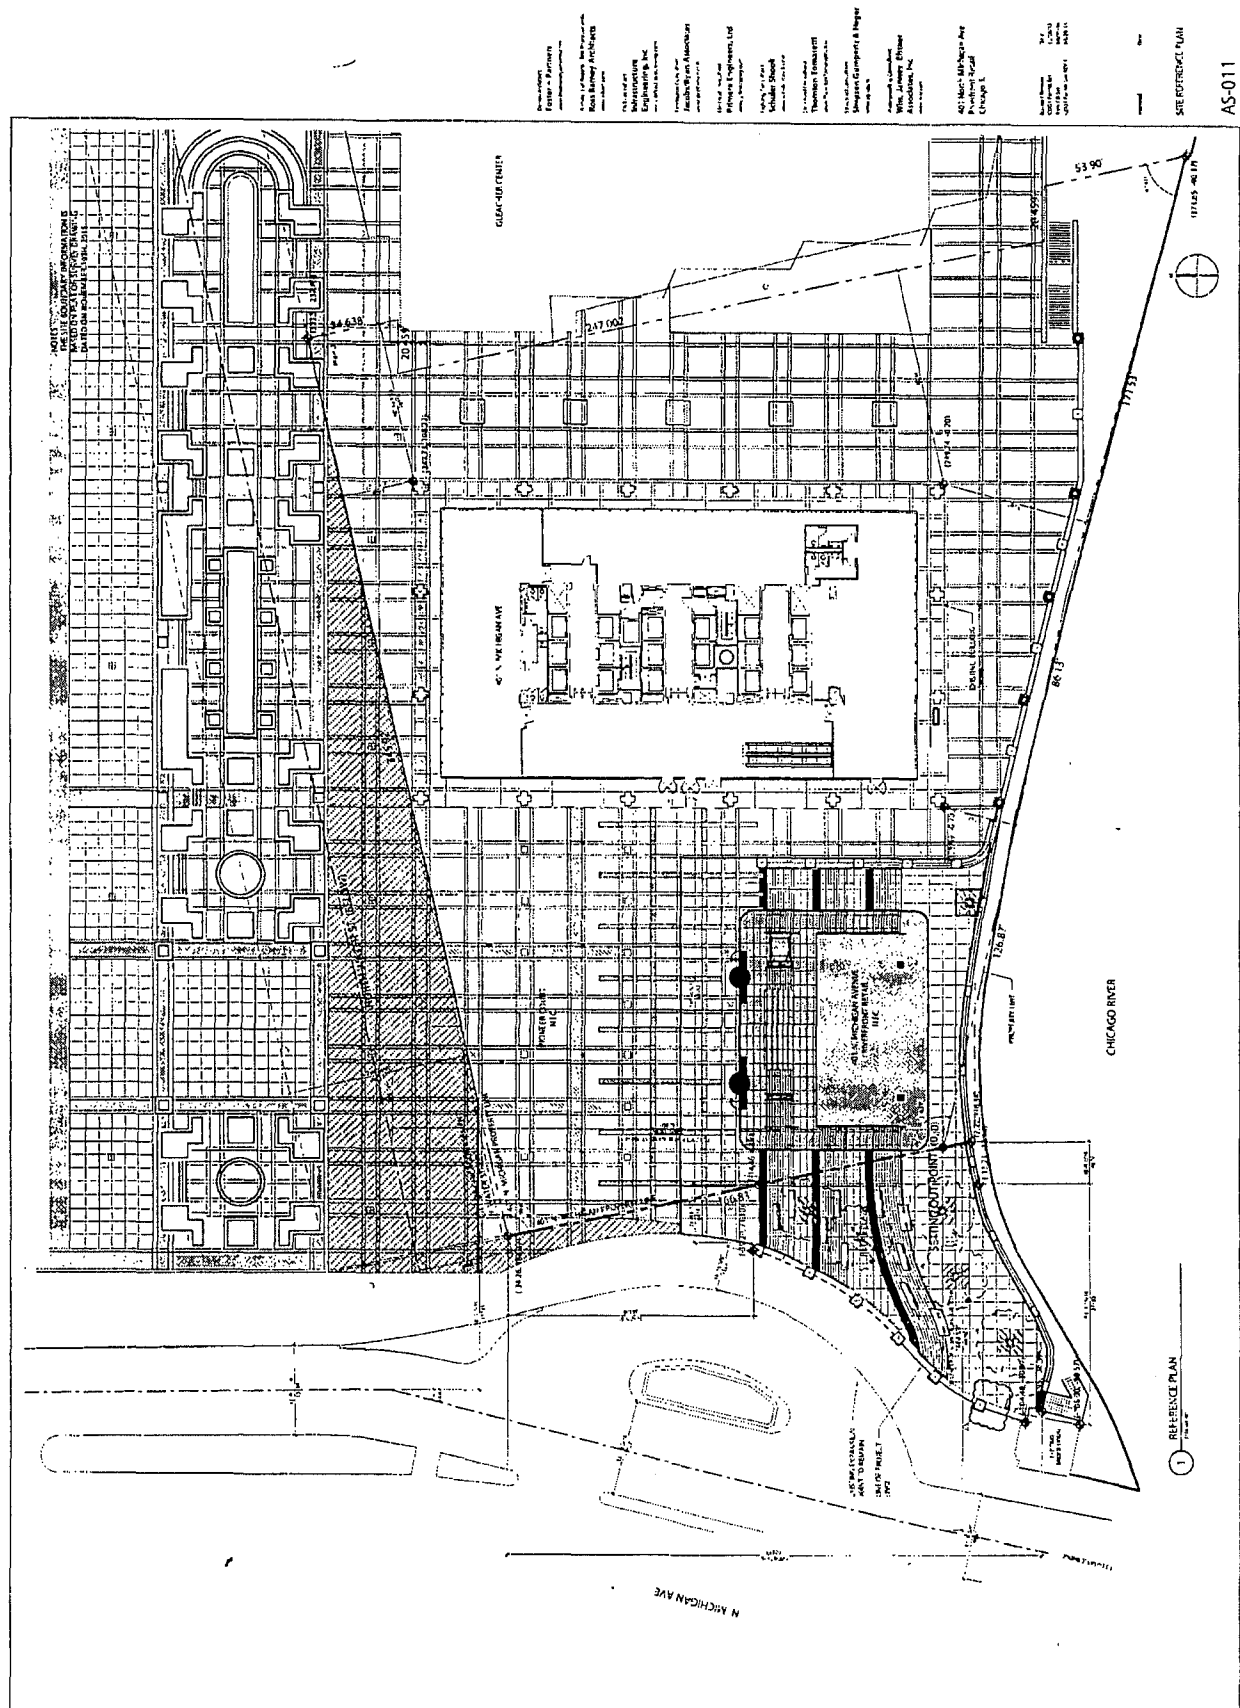


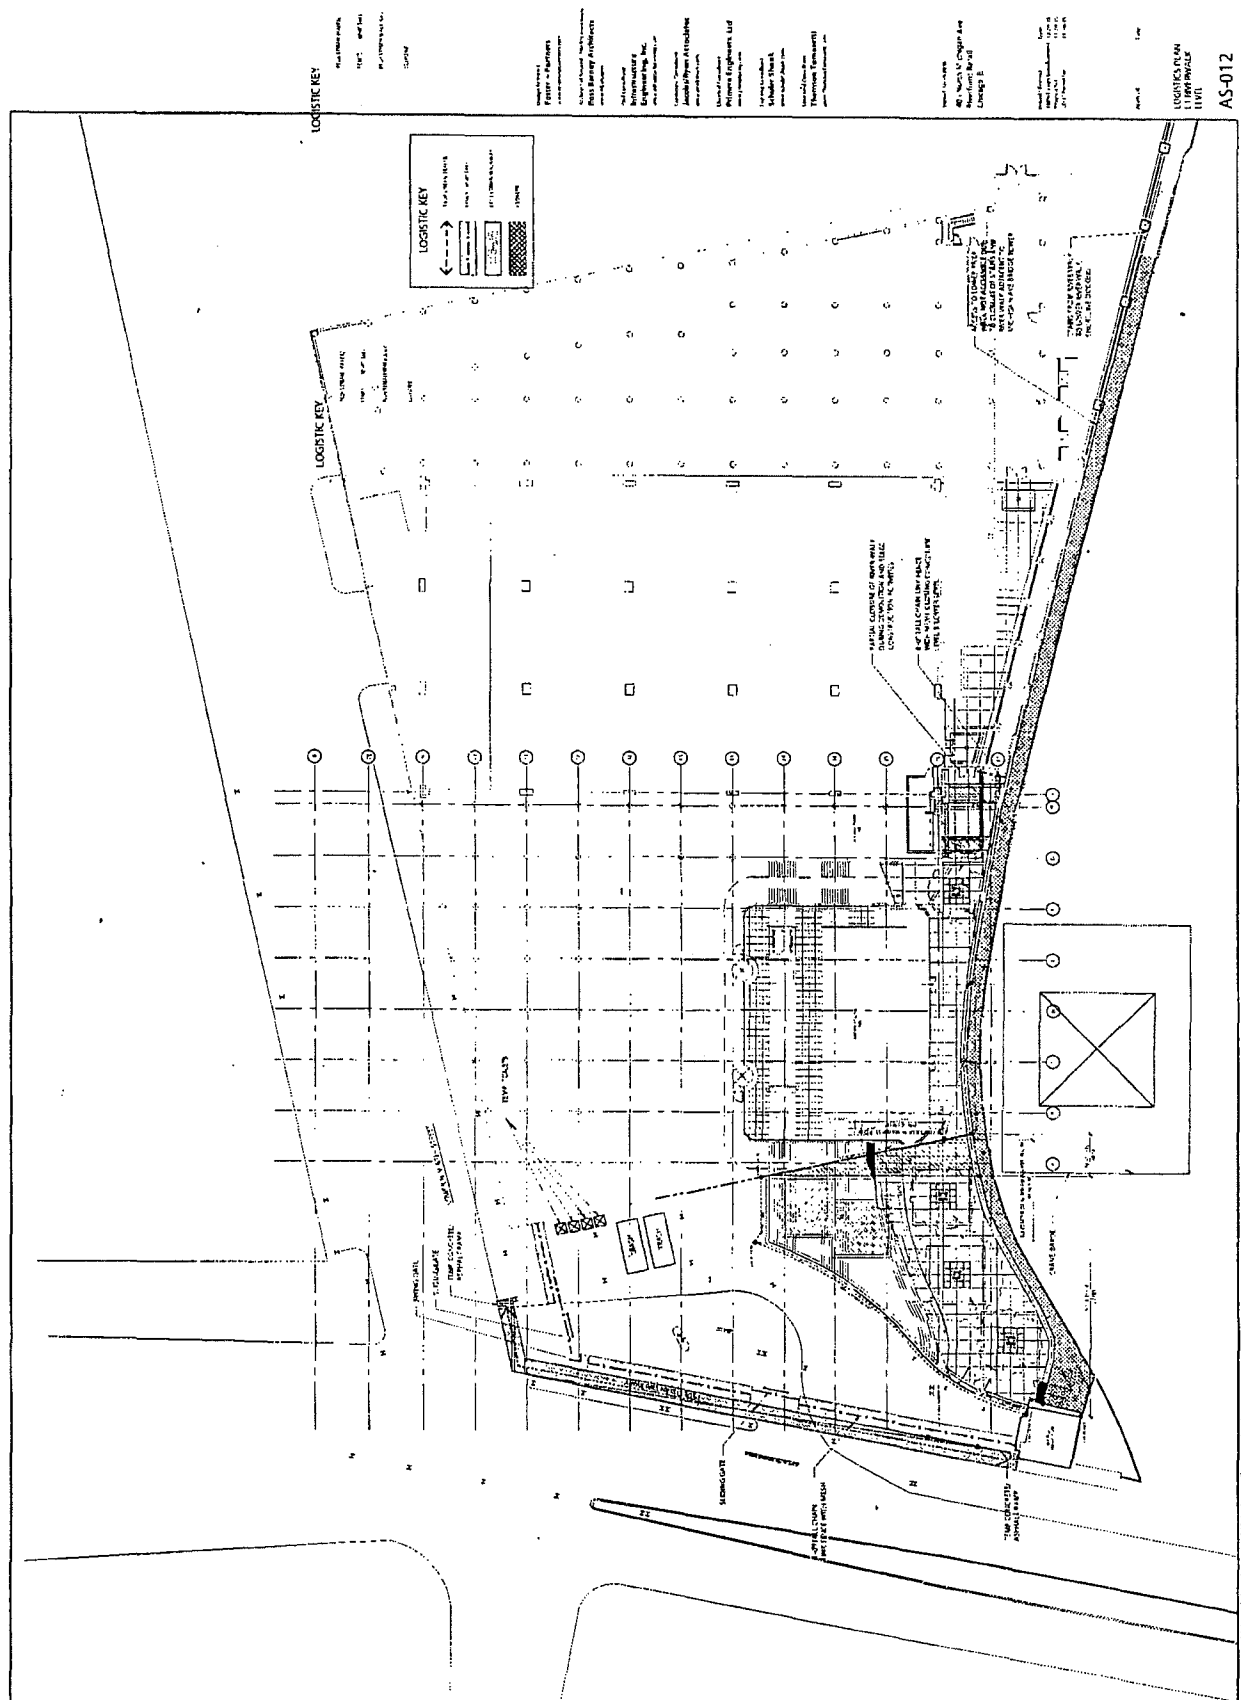


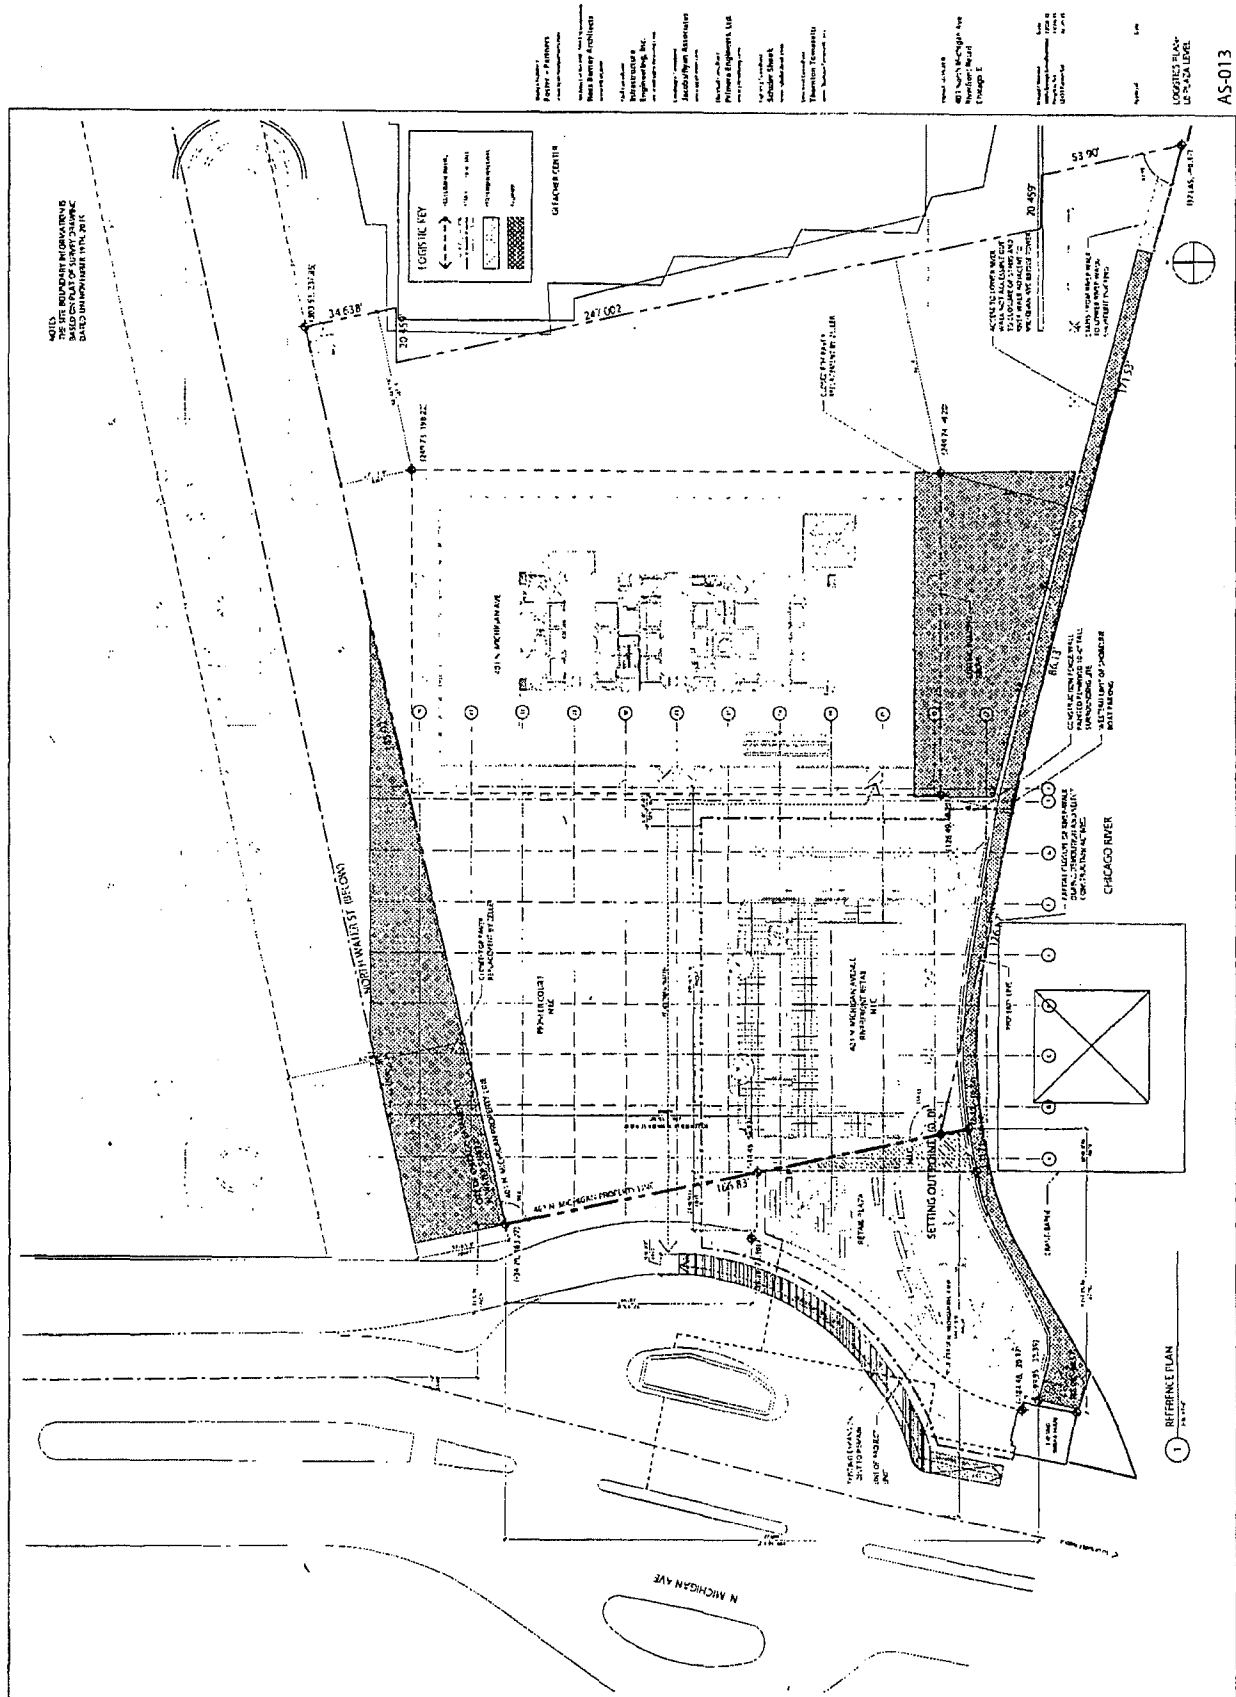


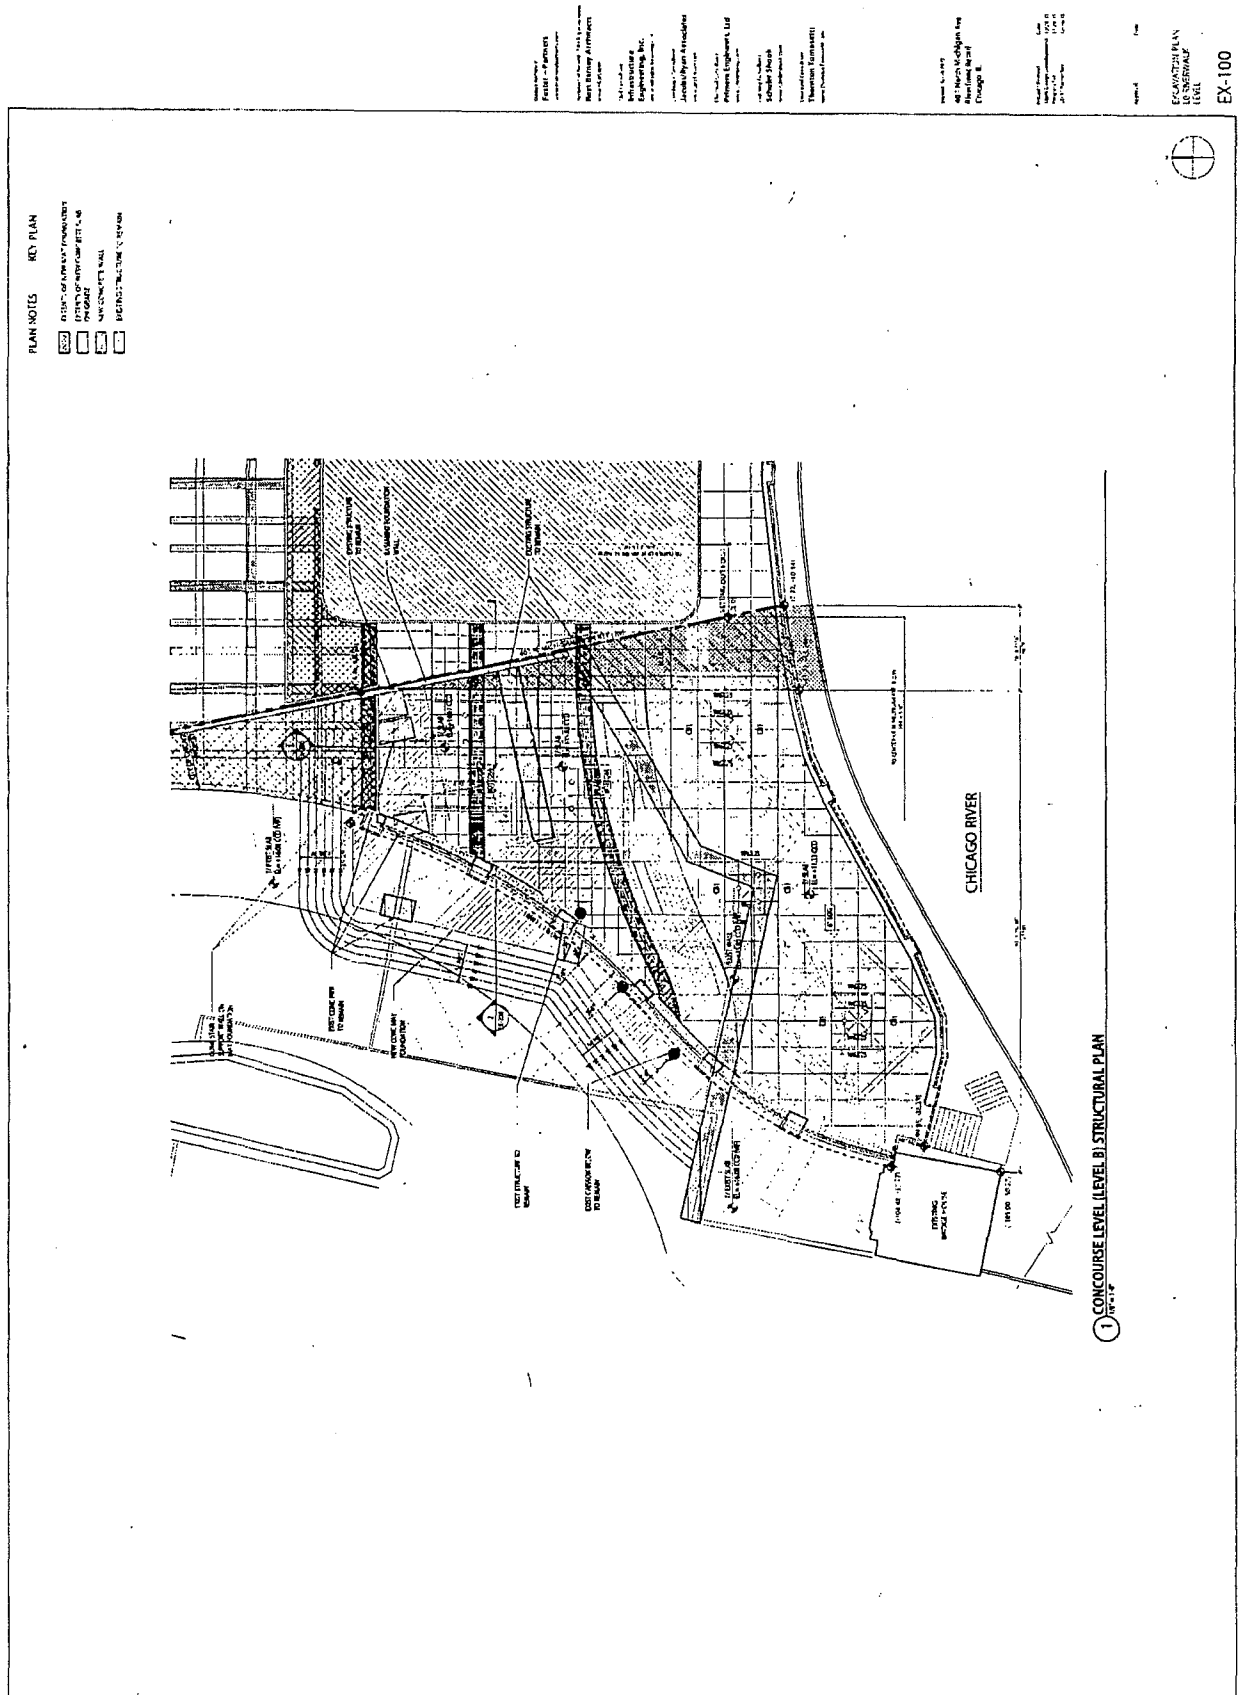


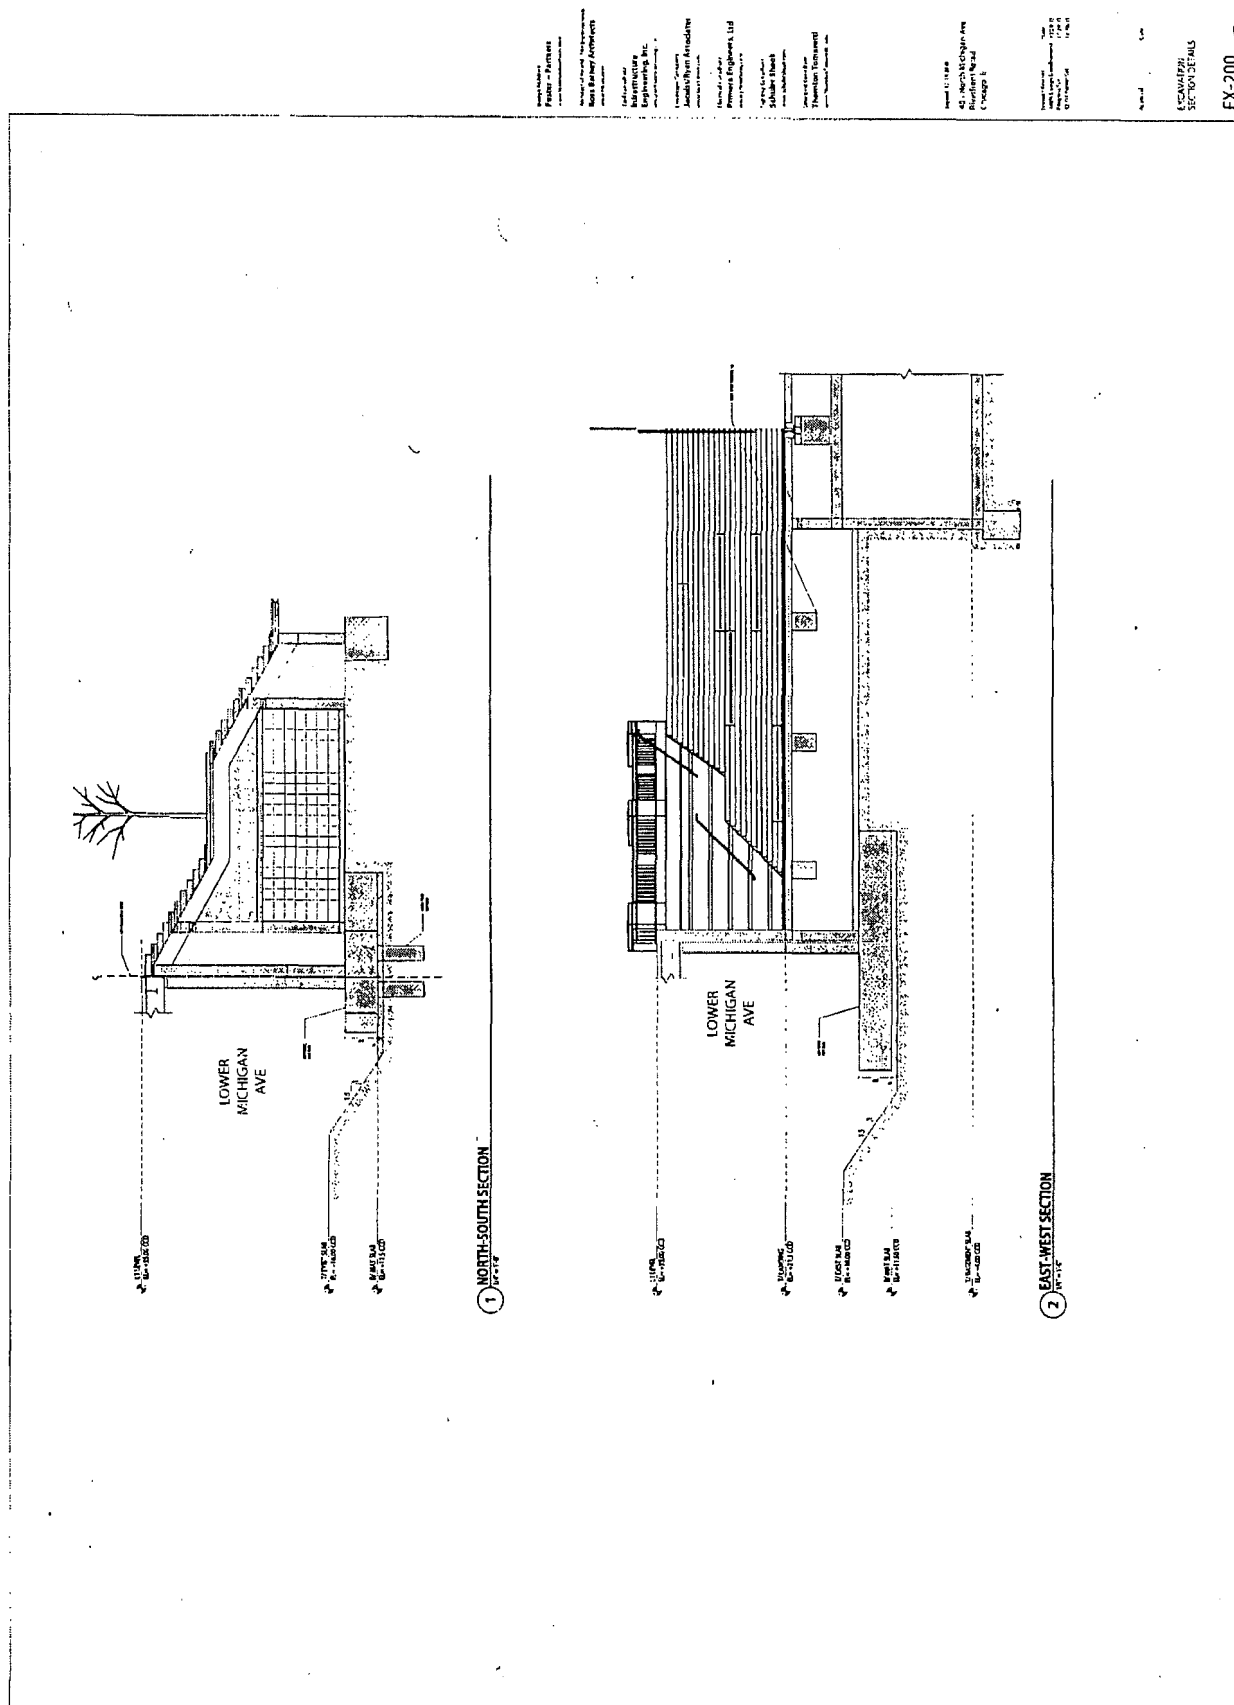


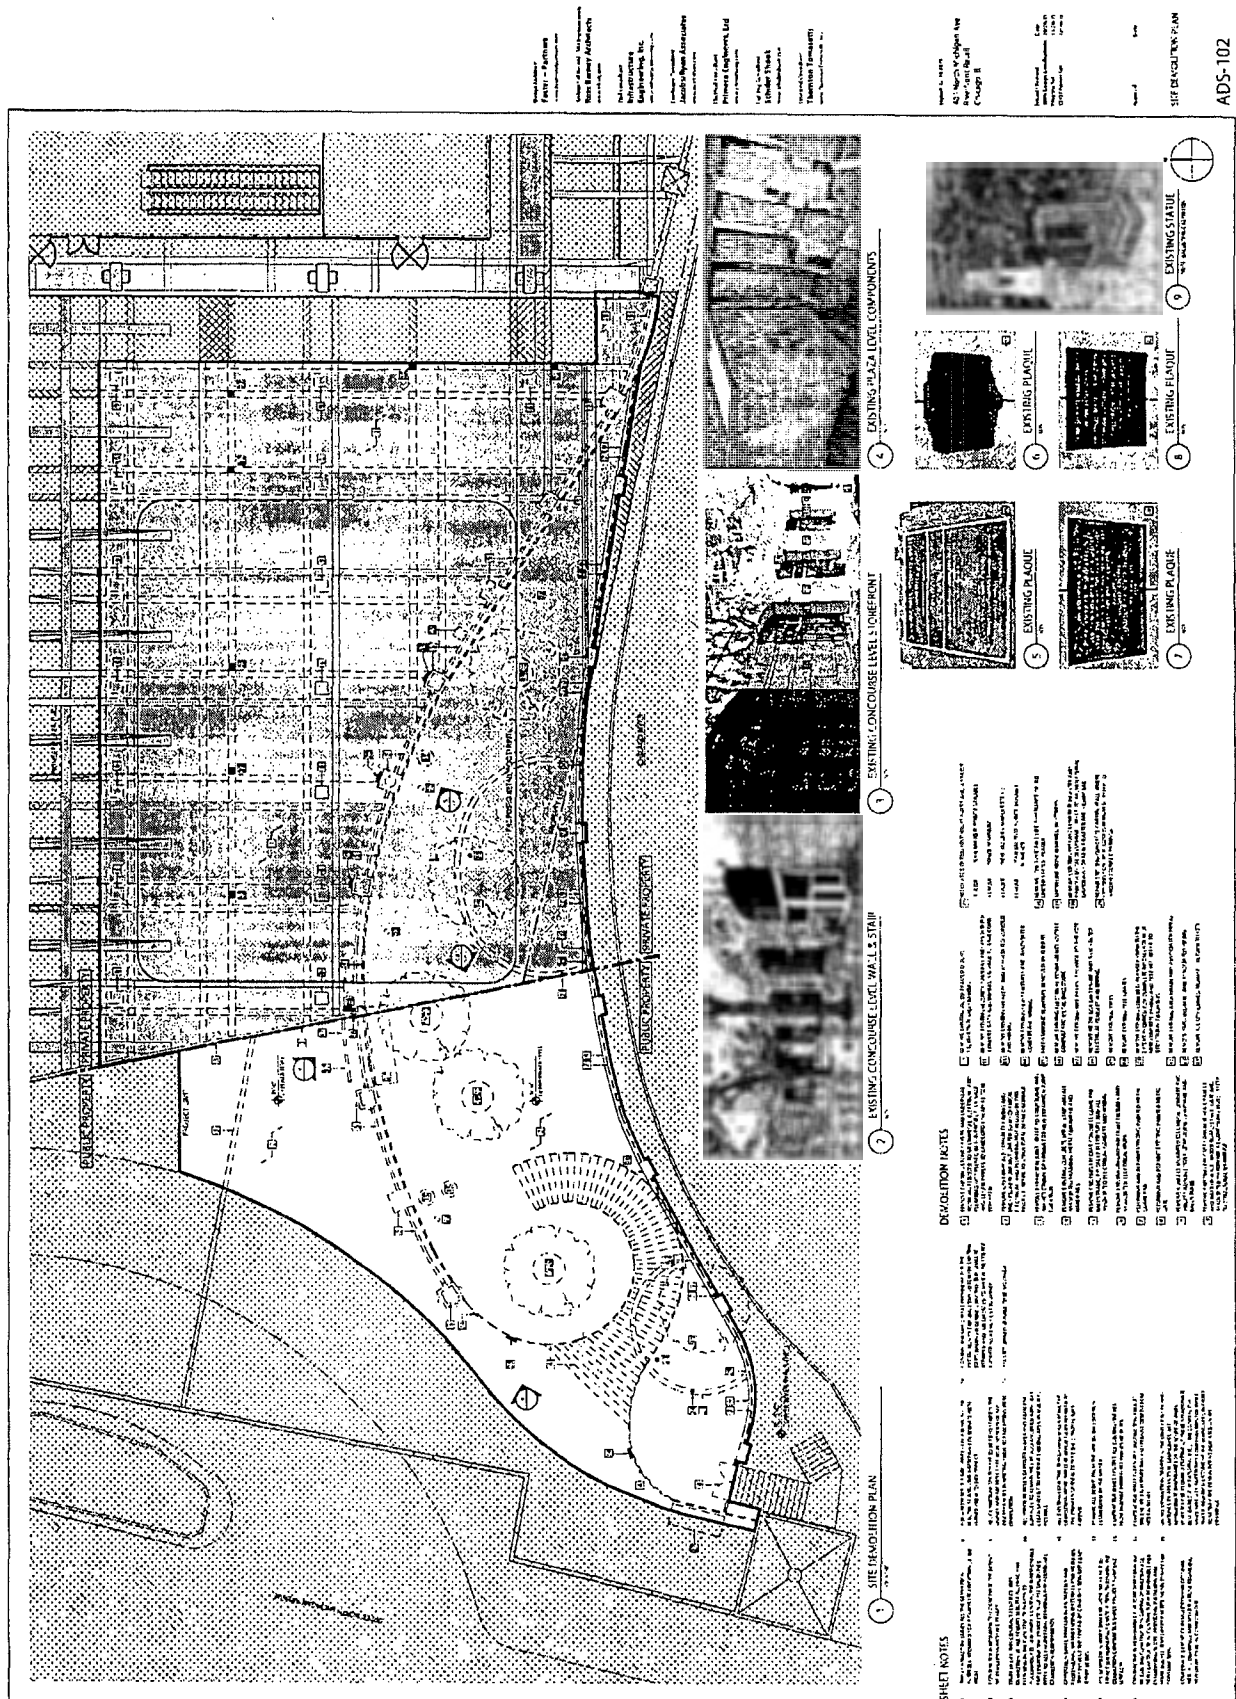


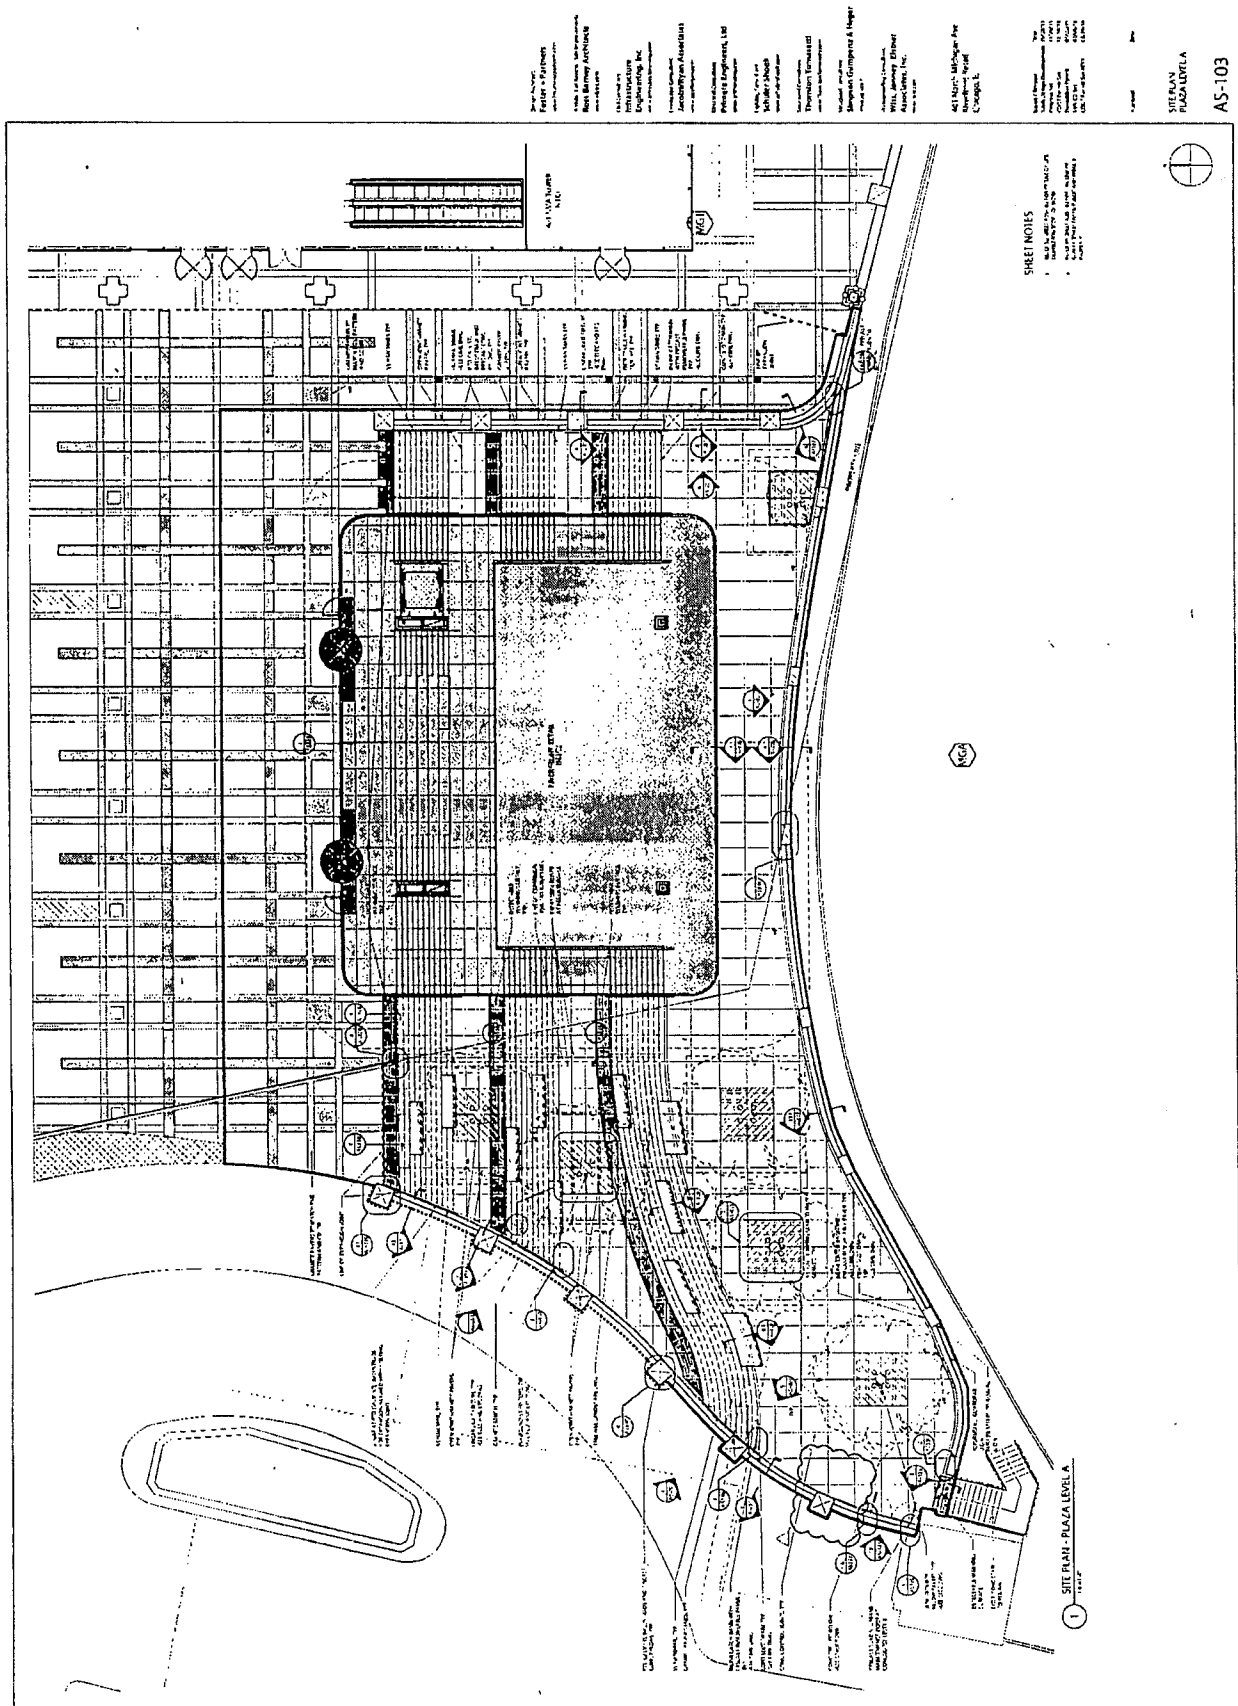


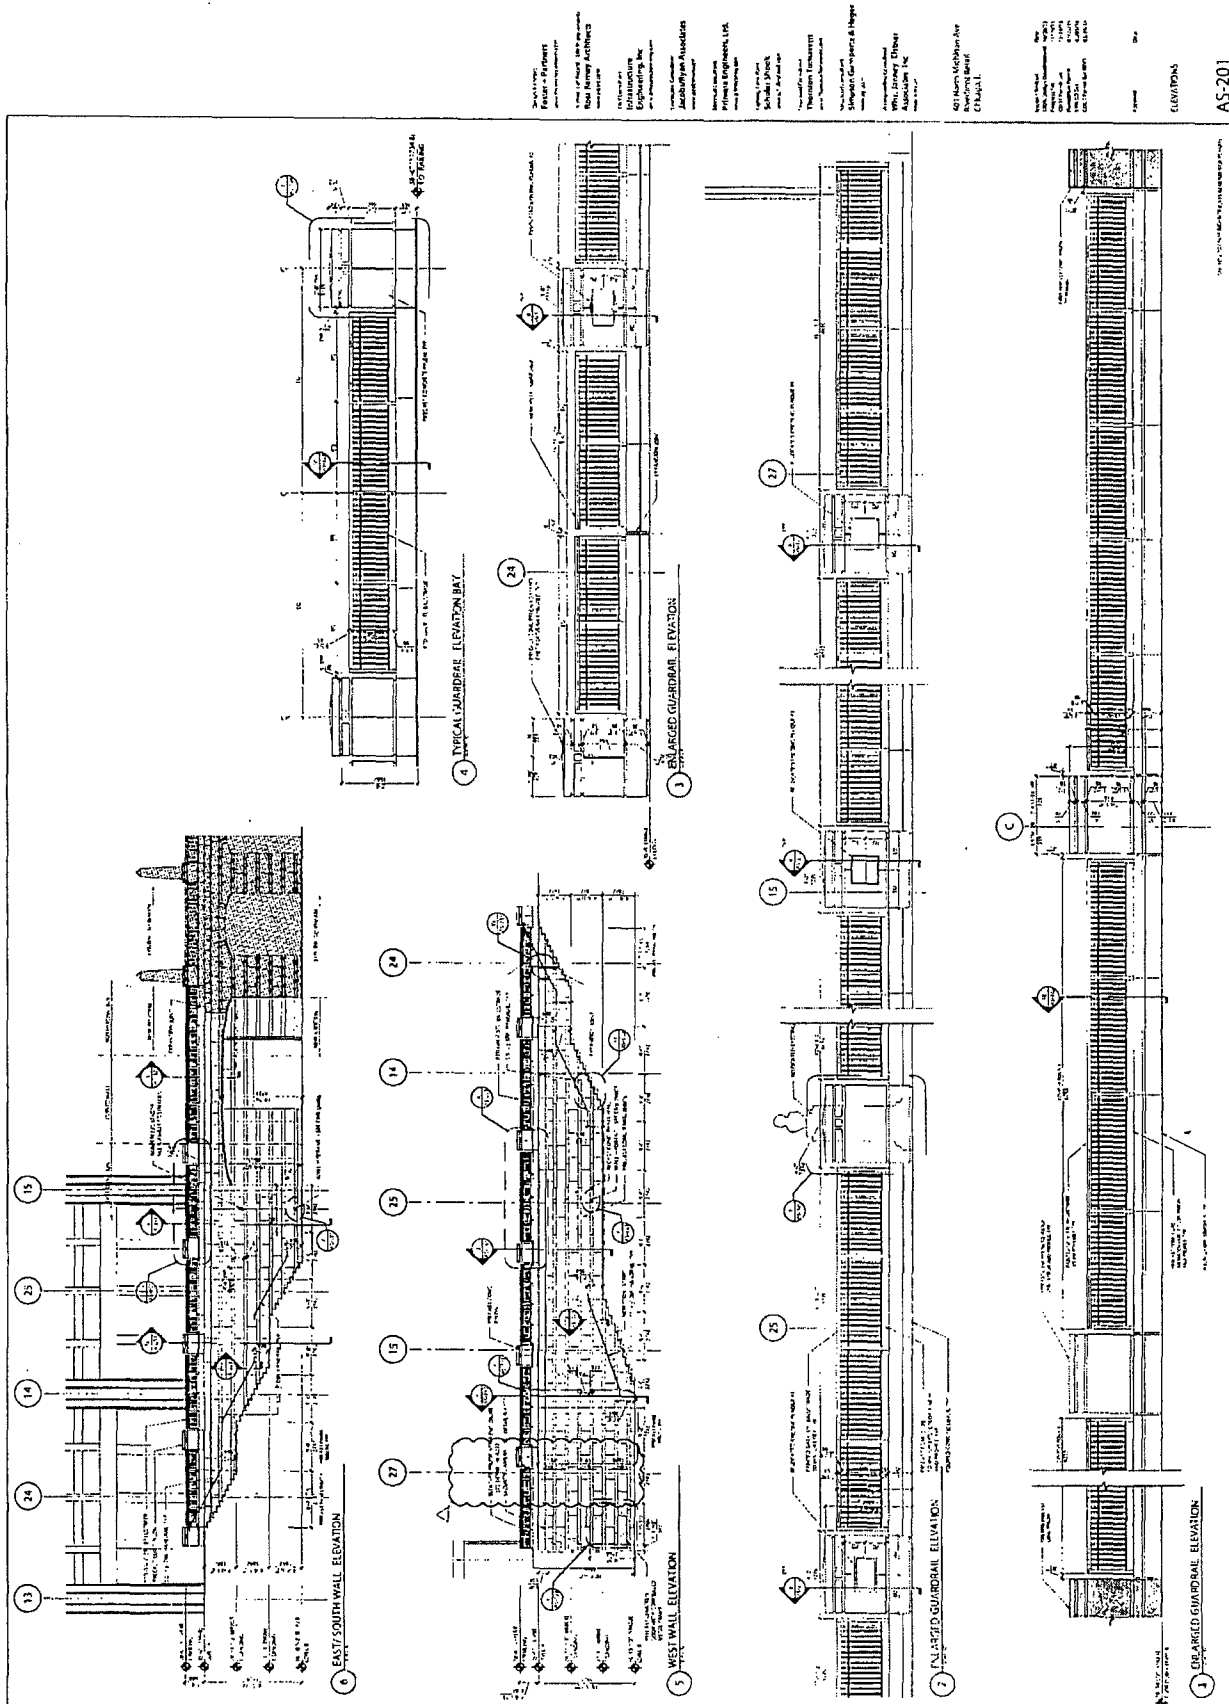

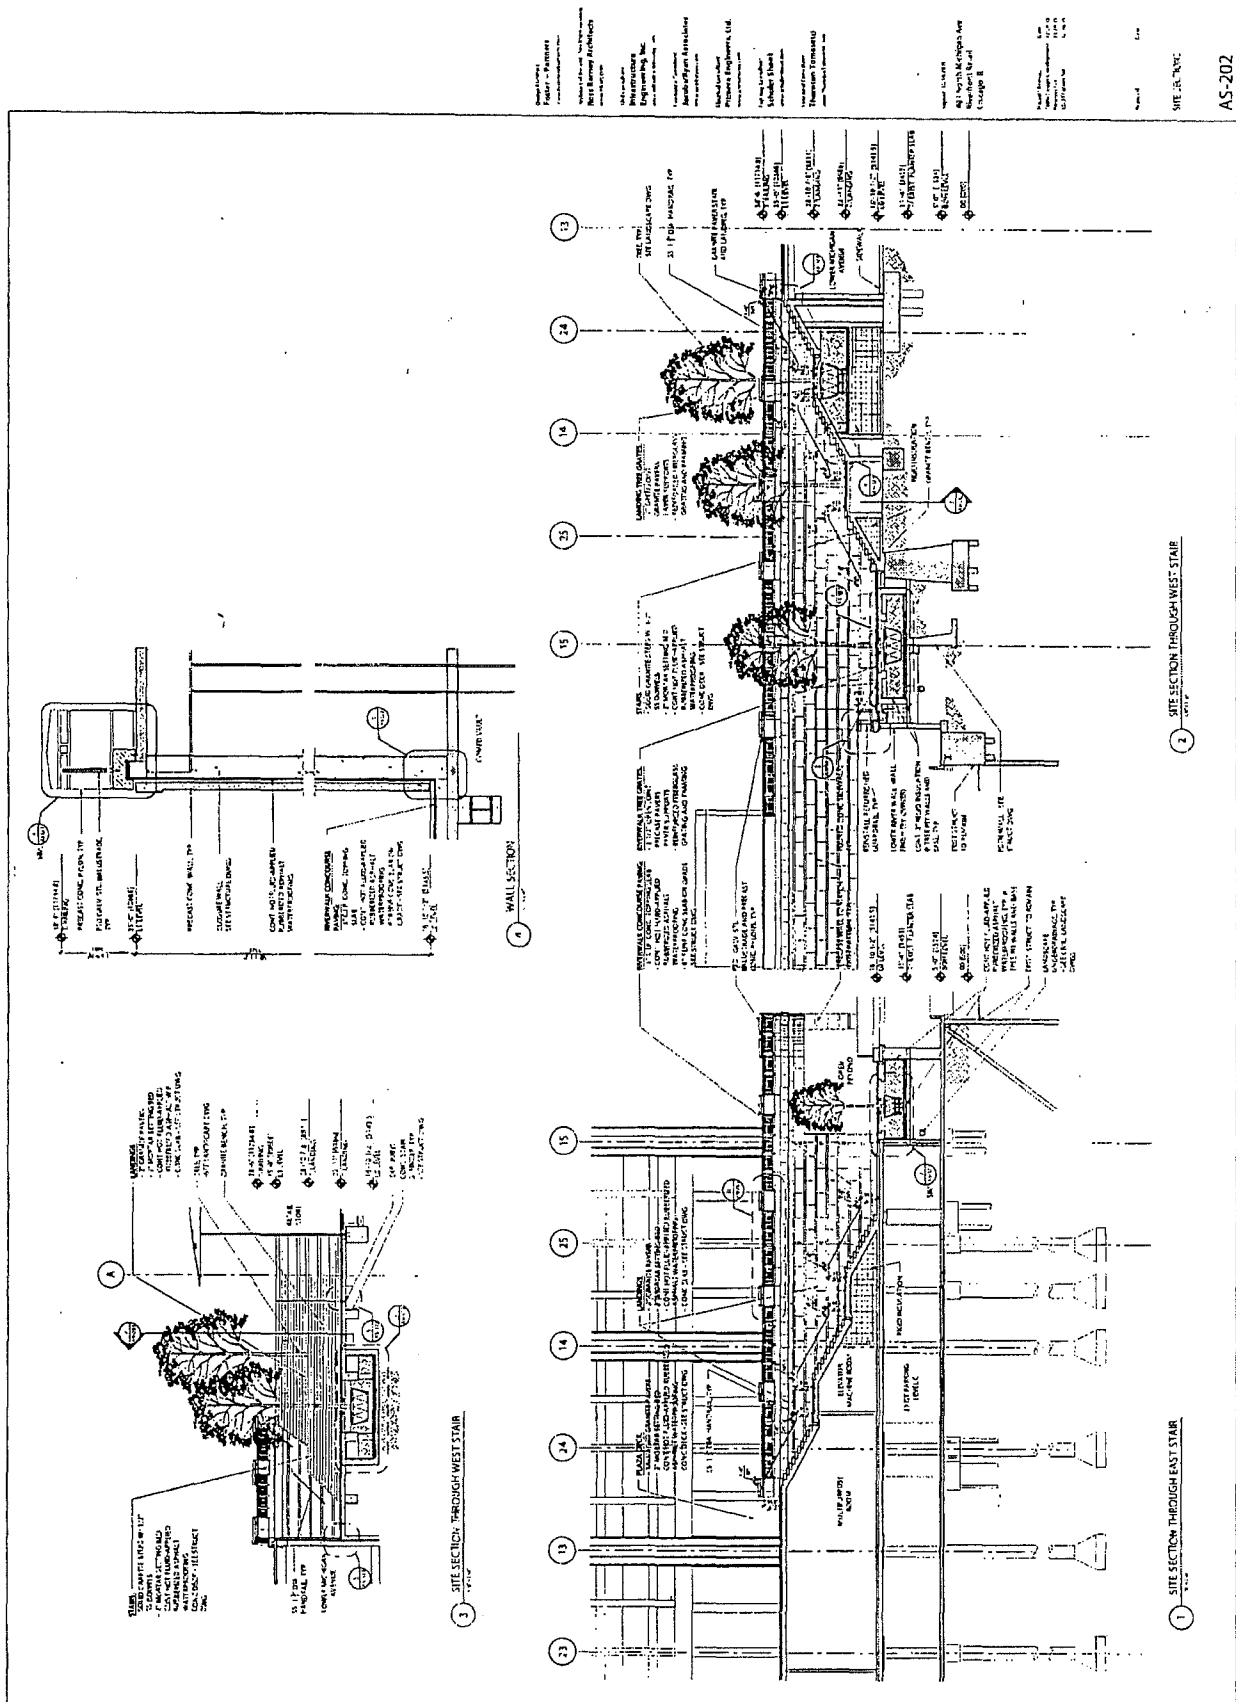

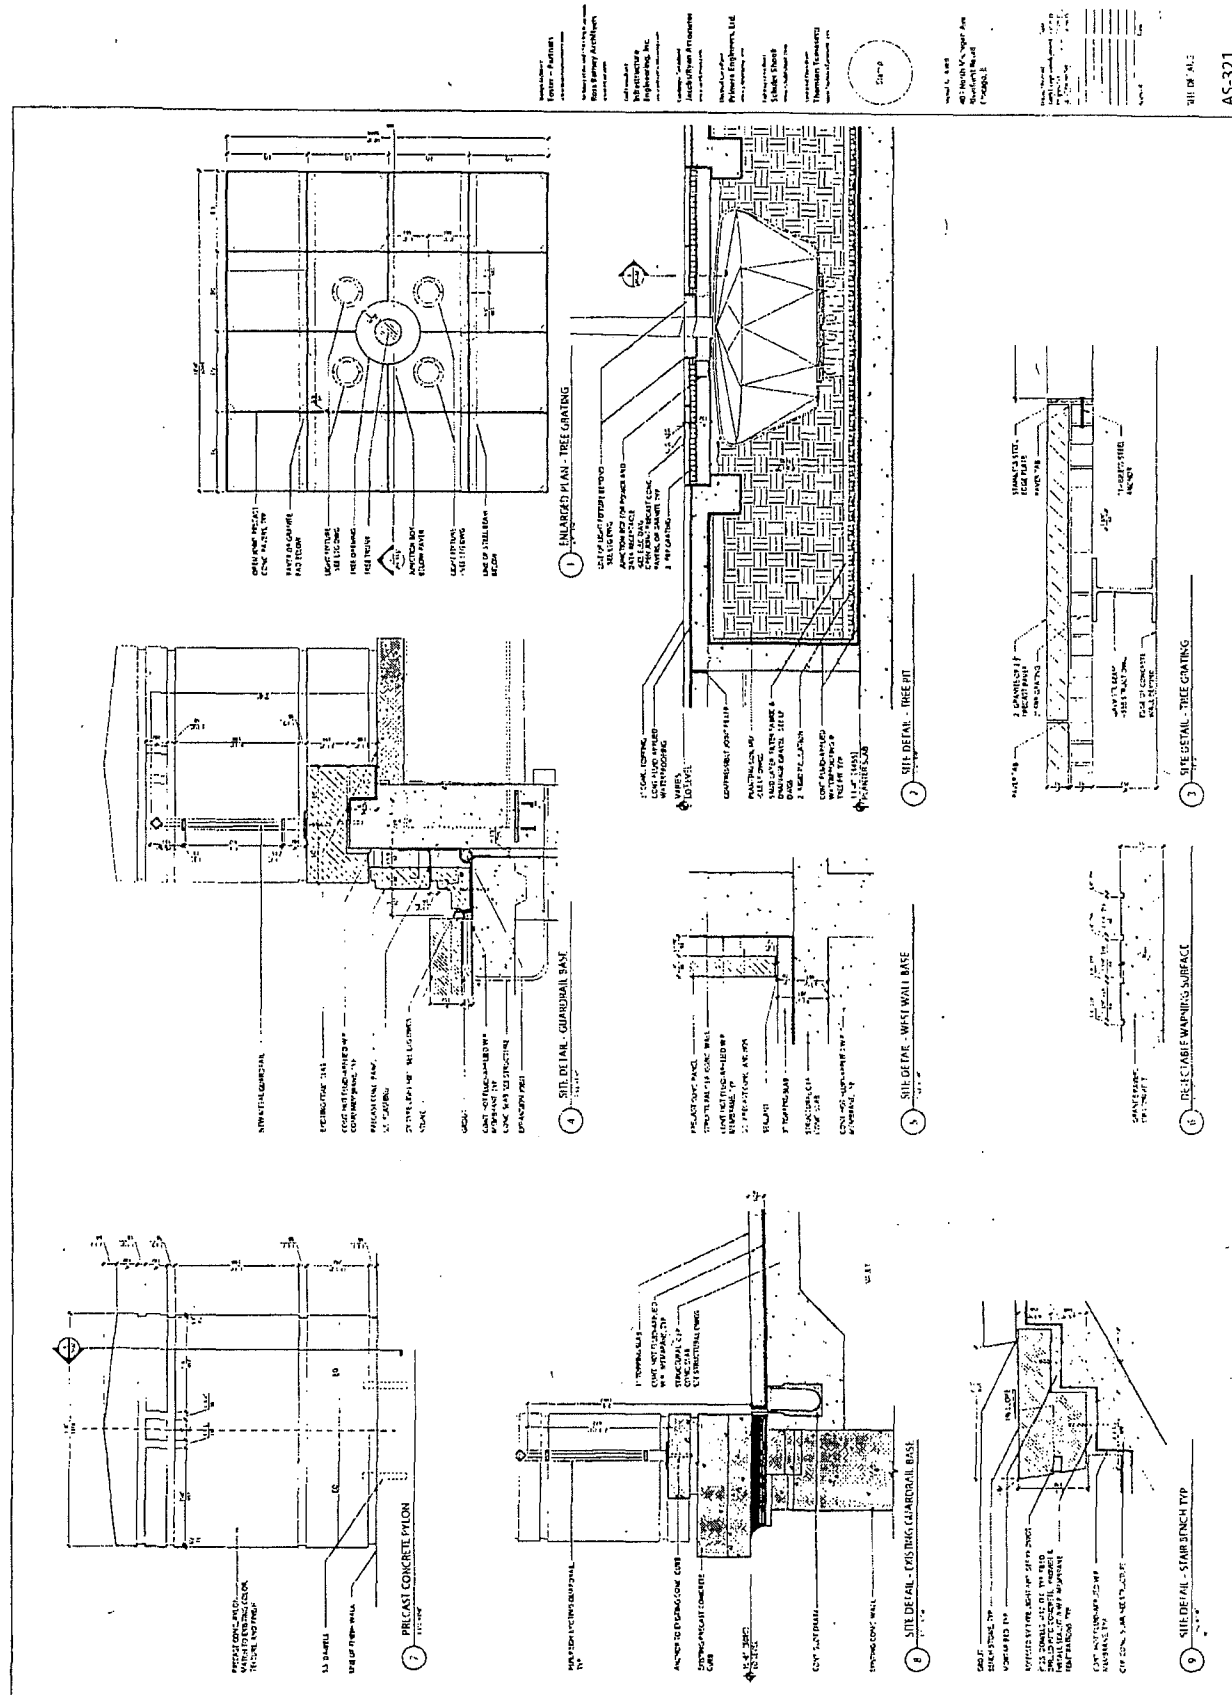

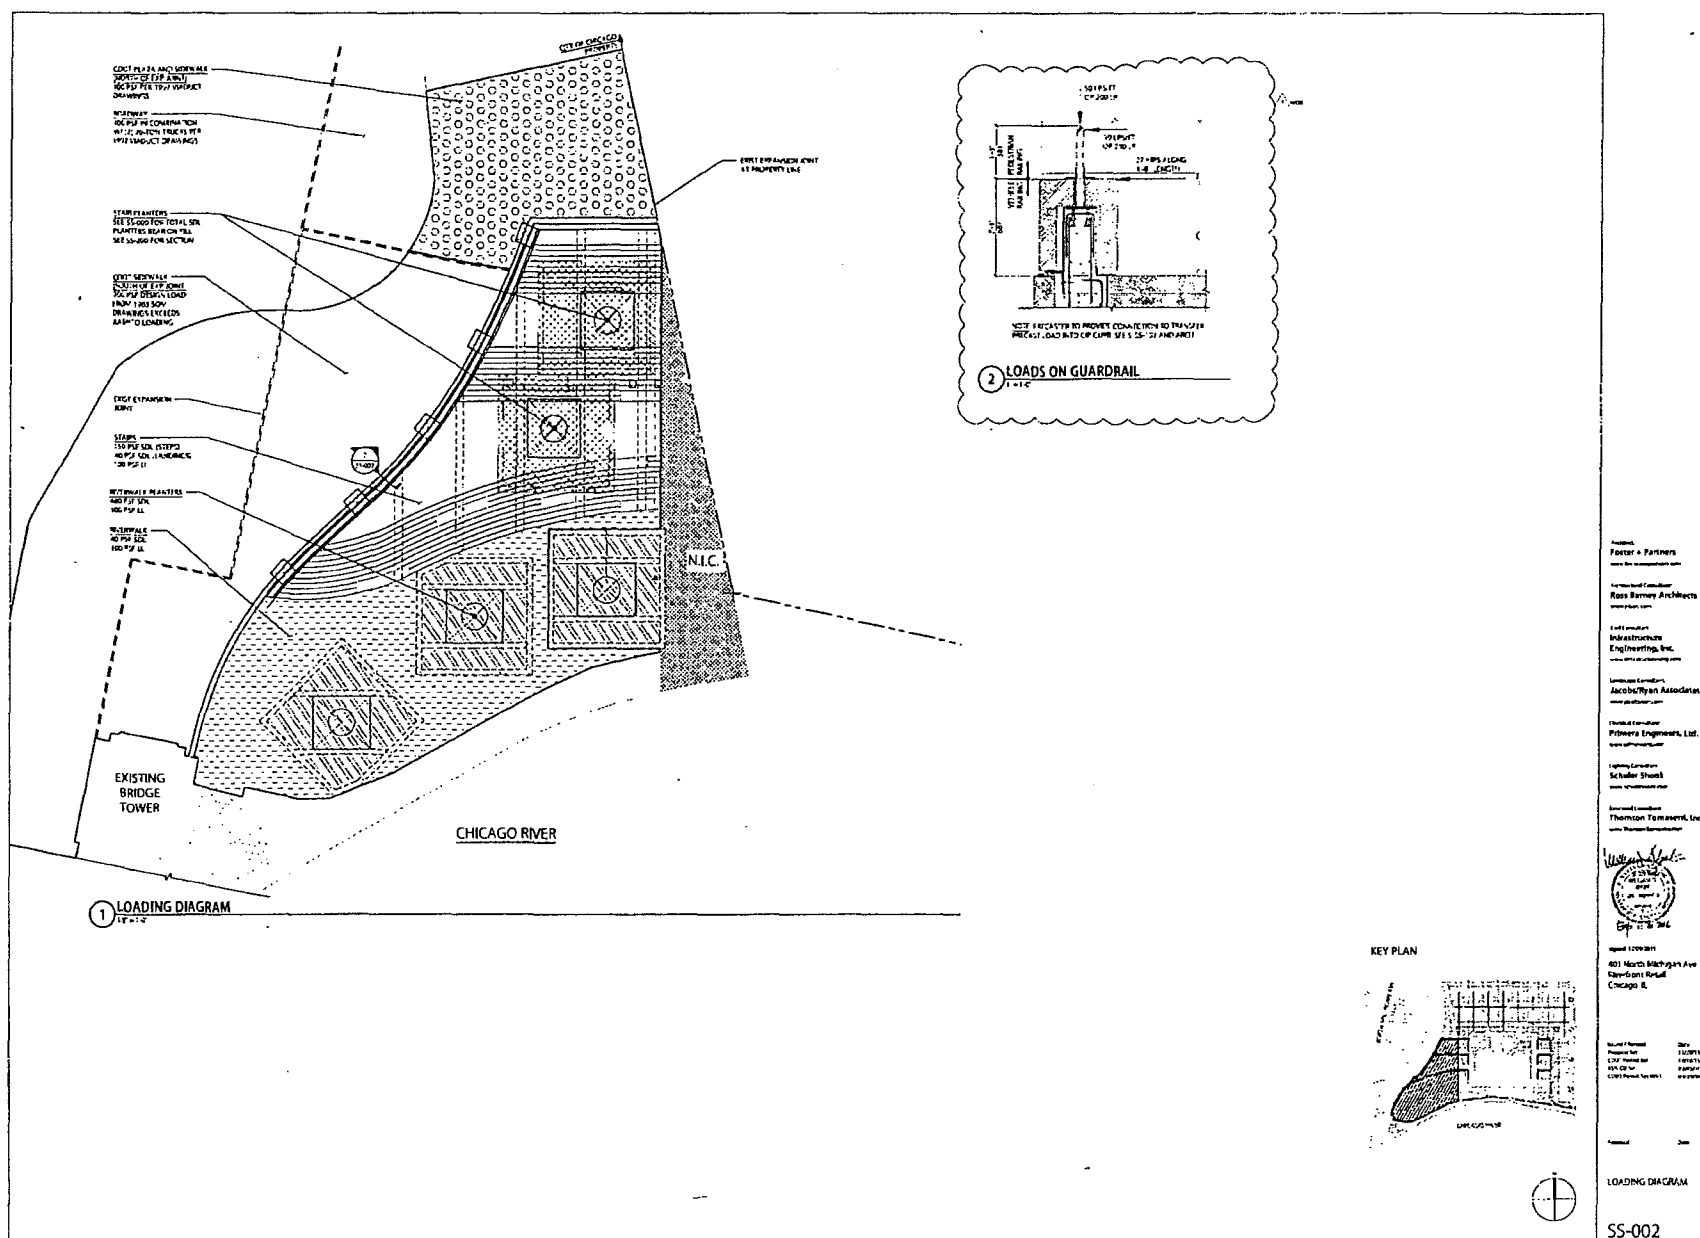


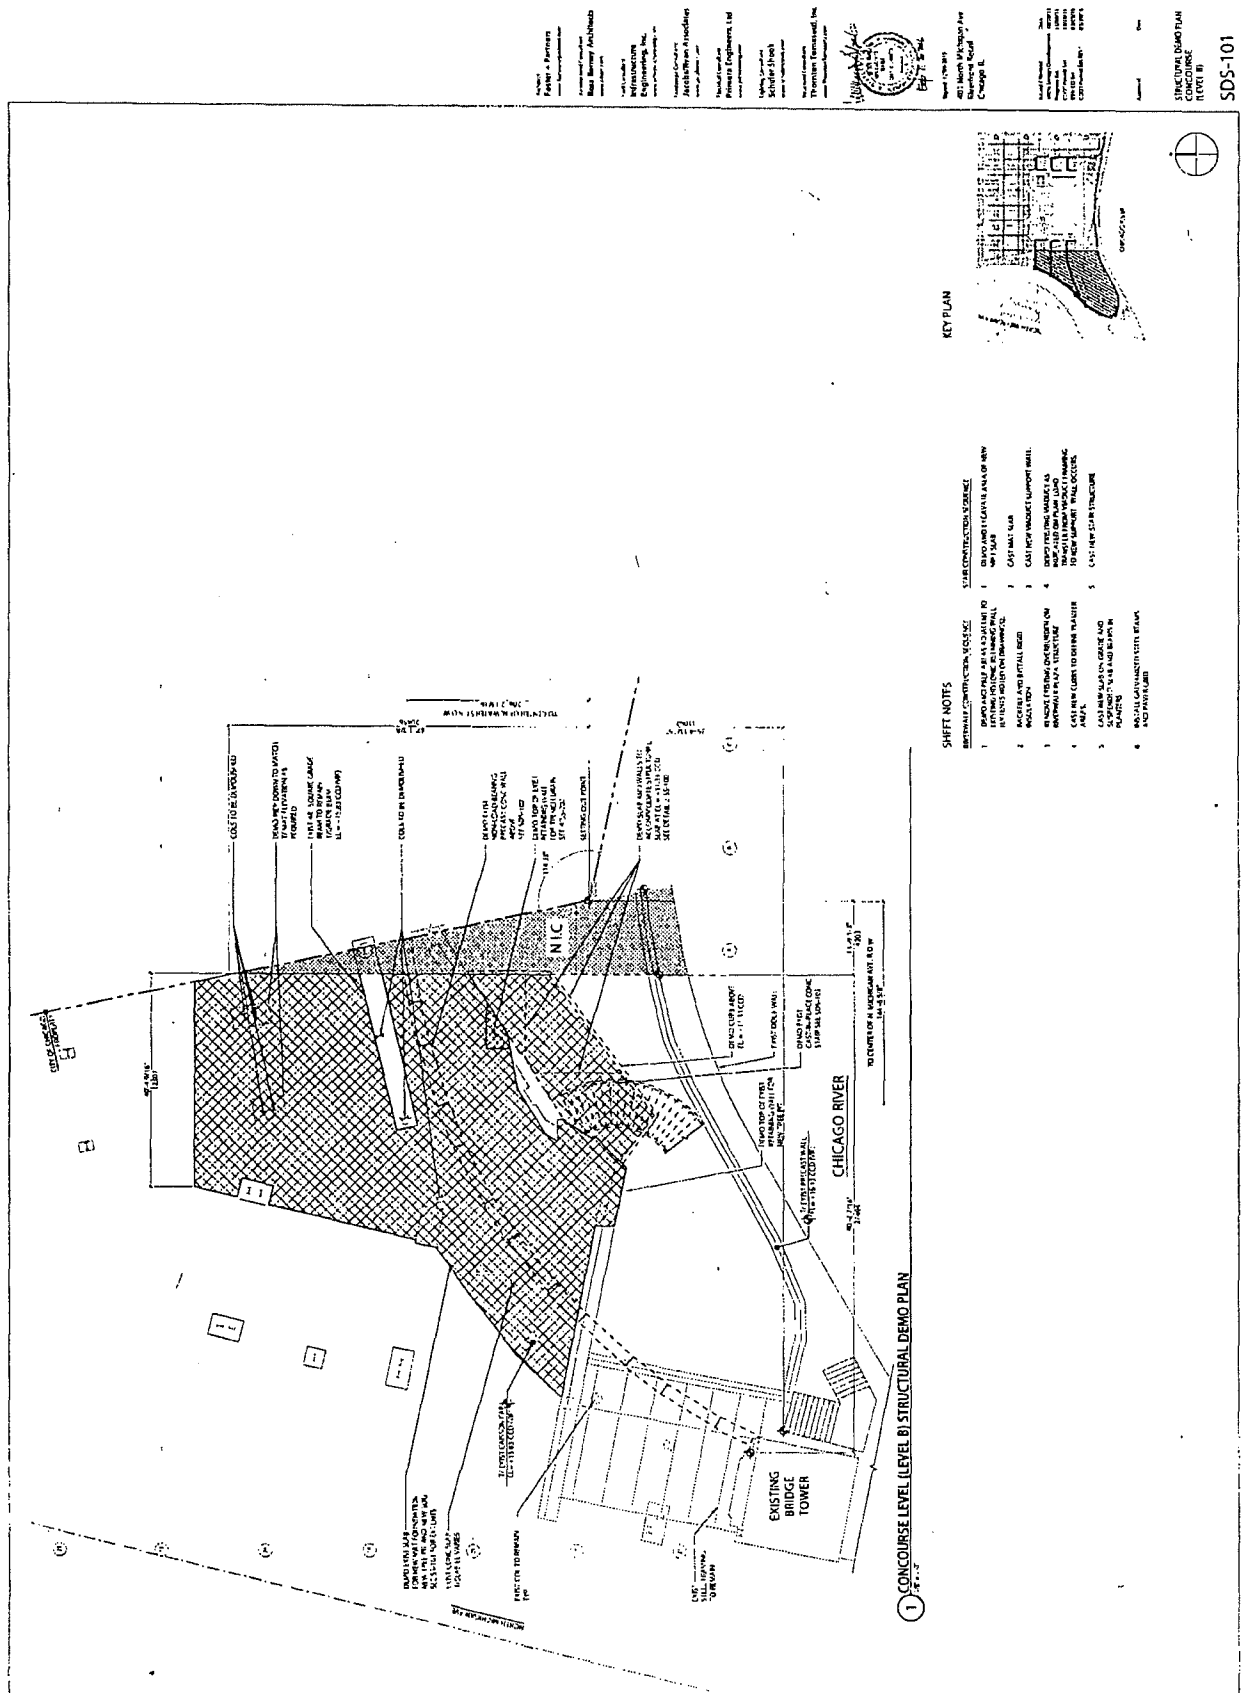



6/28/2017

REPORTS OF COMMITTEES

51469

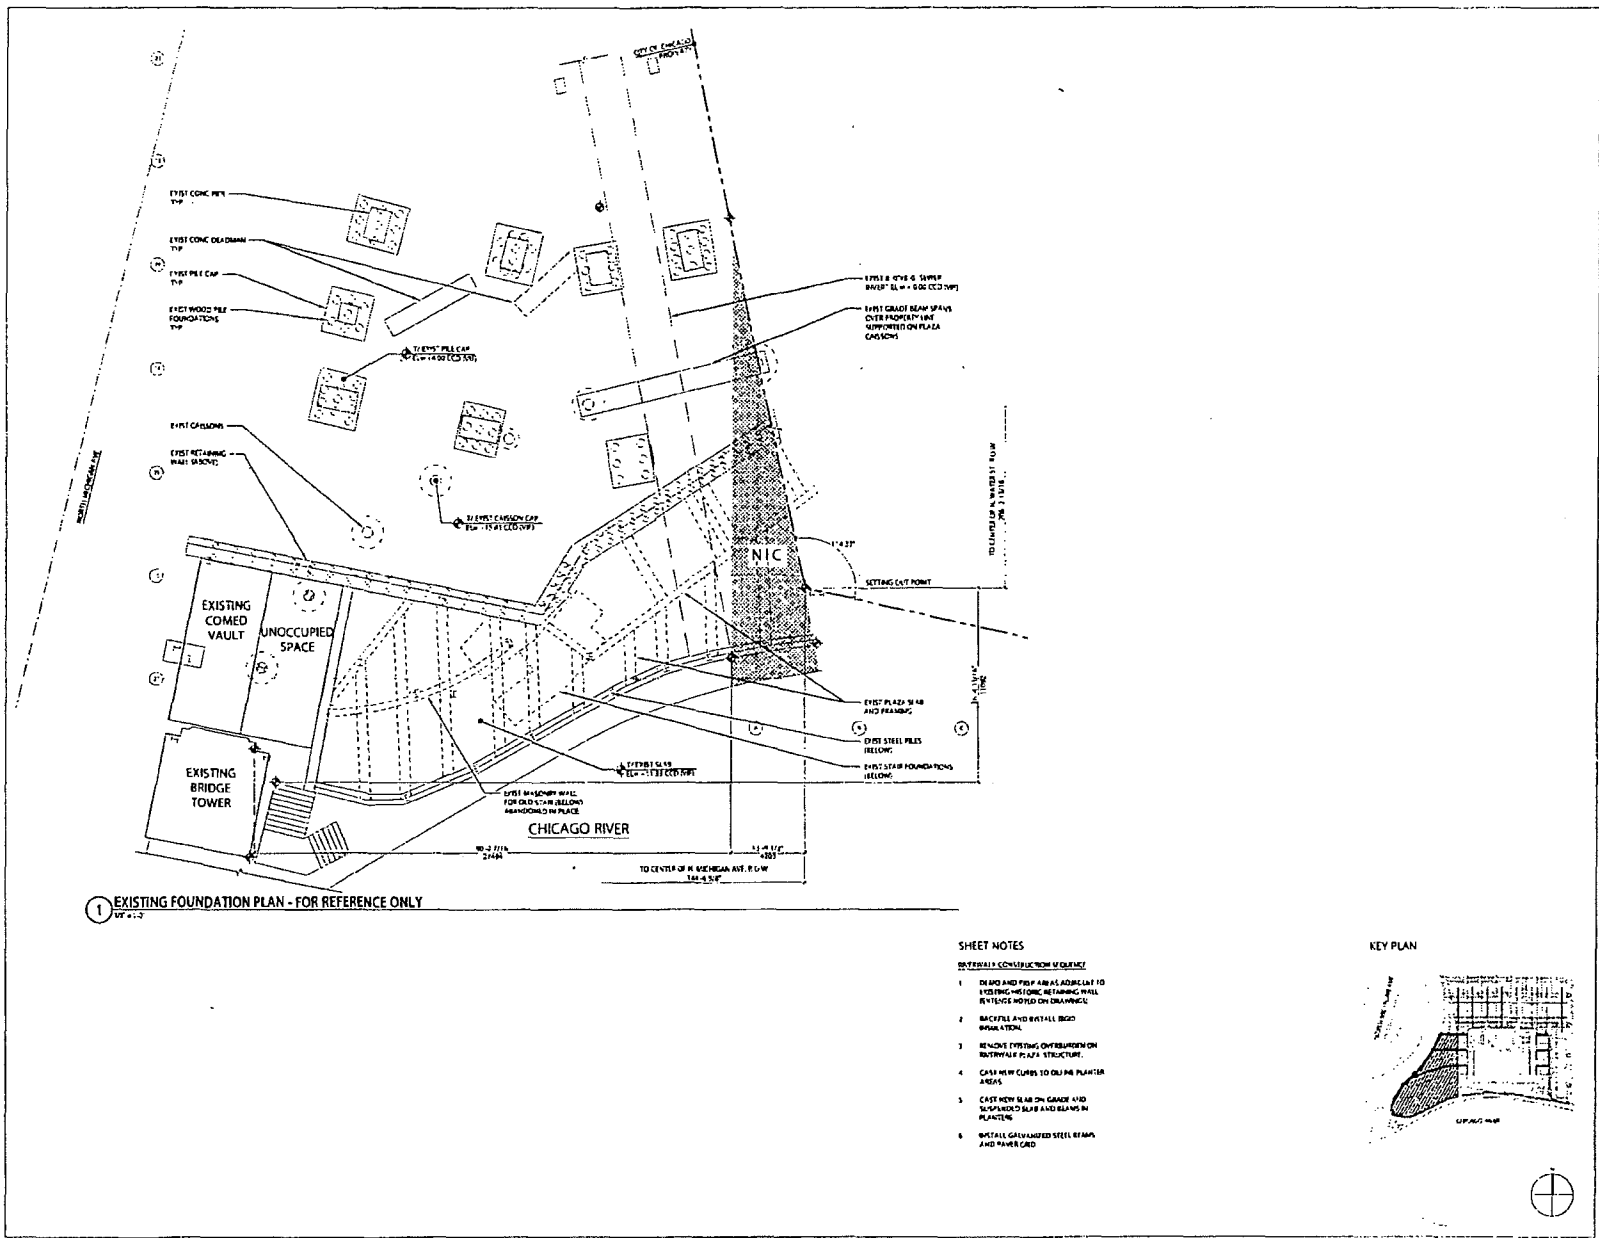

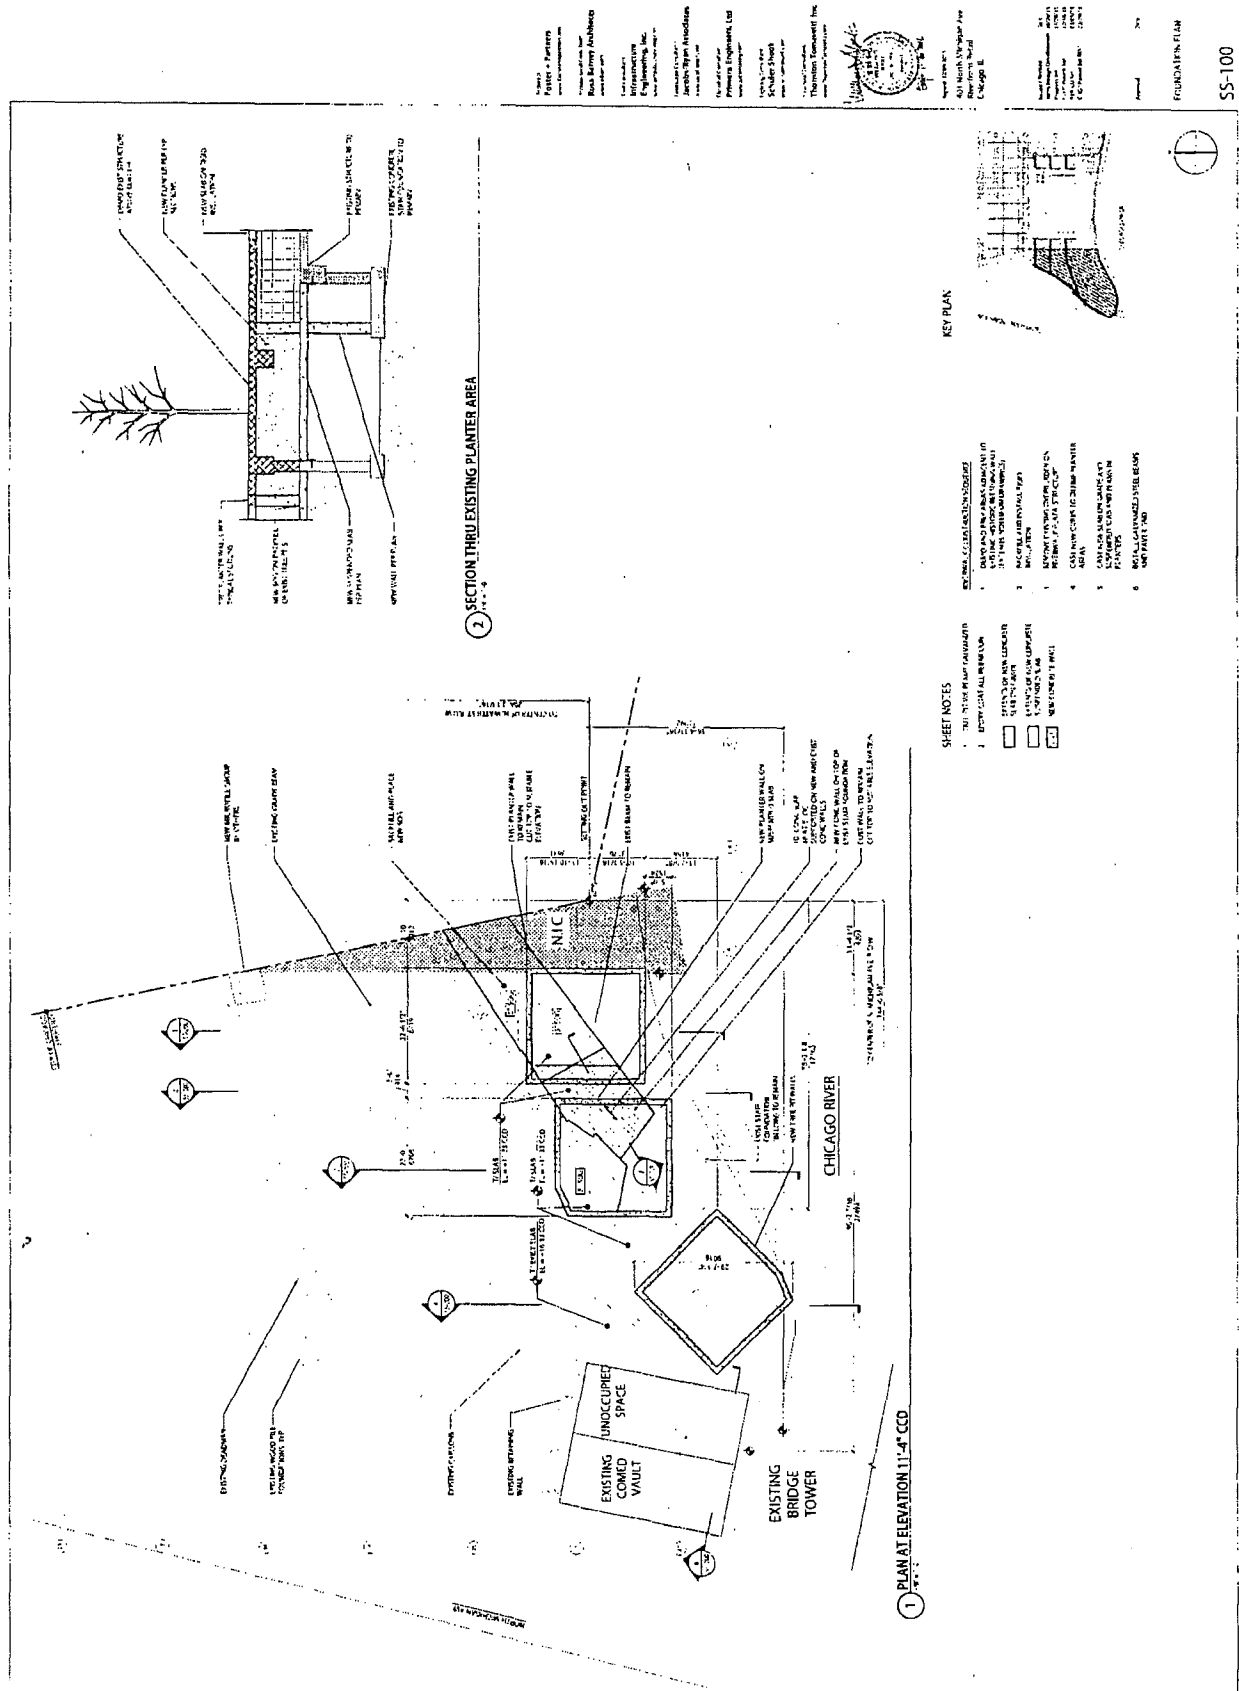

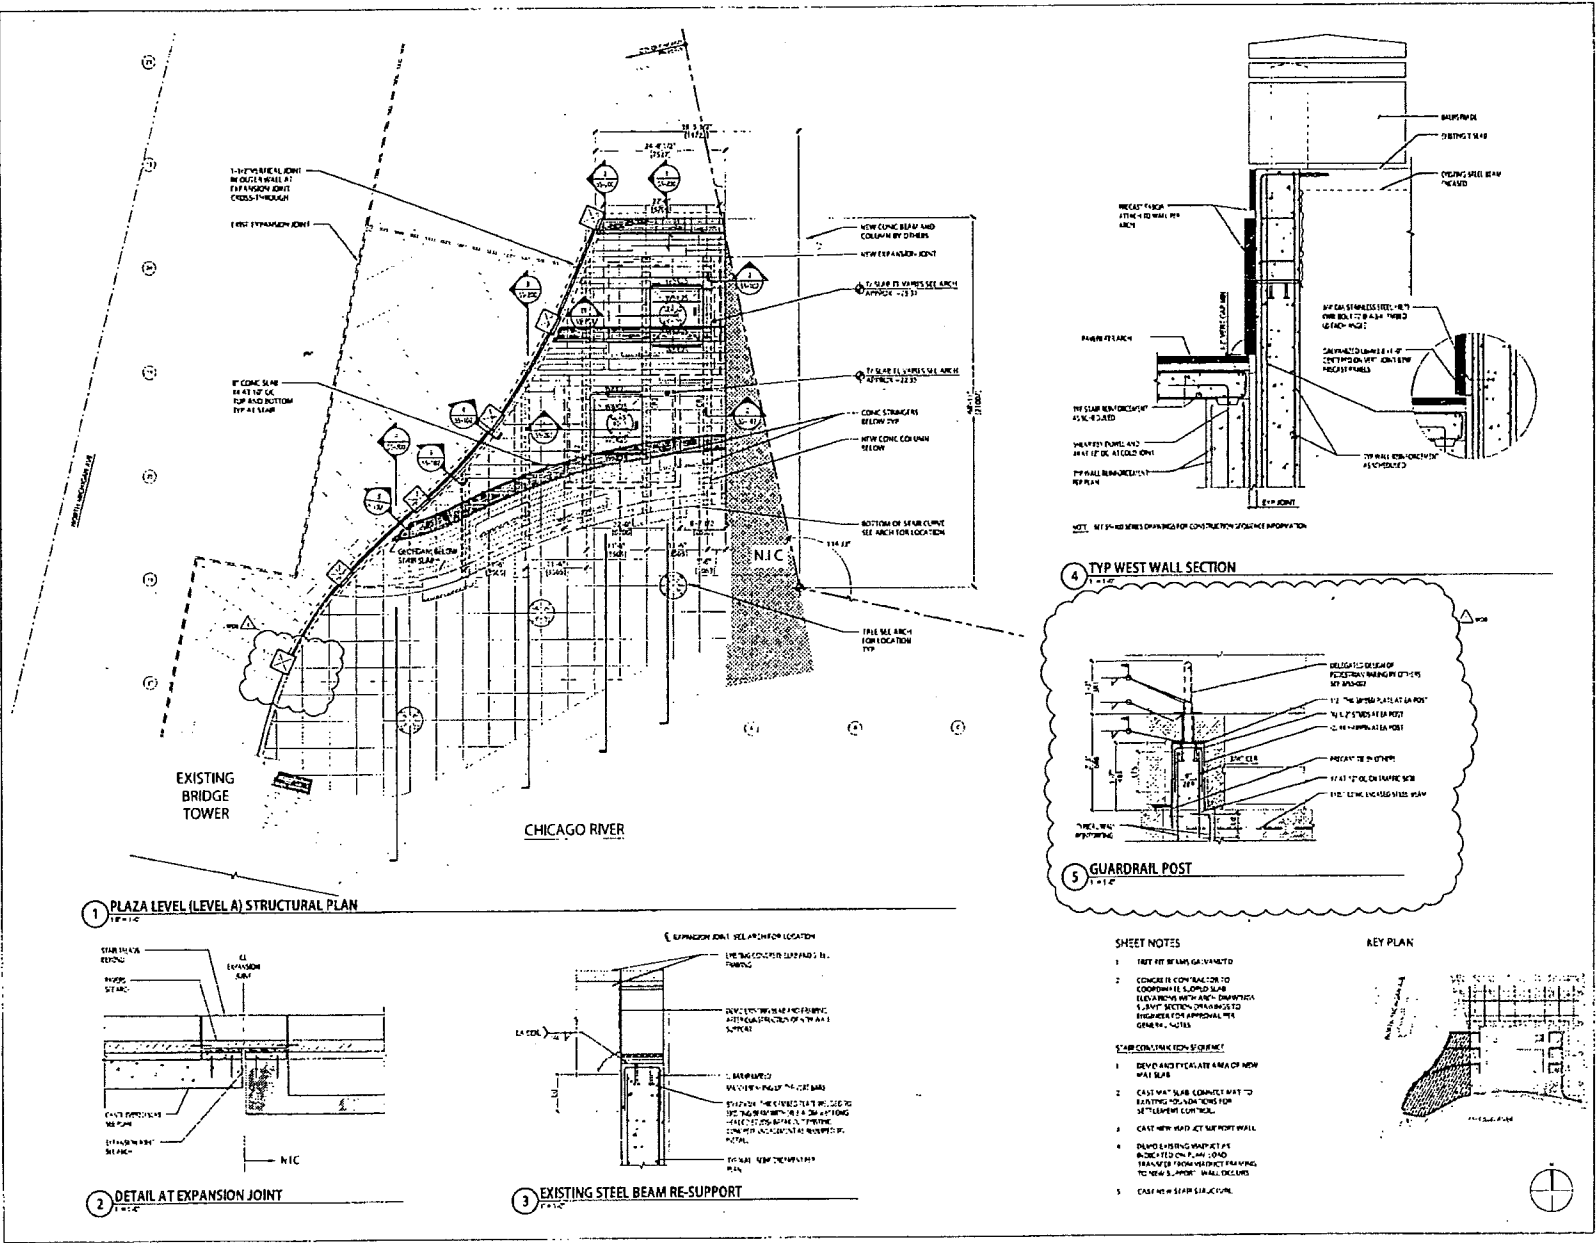

Project: Plaza - Partners
Architect: Russ Barry Architects
Engineer: Infrastructure Engineering, Inc.
Consultant: Jacobs/Byron Associates
Structural Engineer: Plowden Engineers, Ltd.
Lighting Engineer: Schaeffer Strook
Architectural Consultant: Thornton Tomasetti, Inc.

Prepared by: [Signature]
Checked by: [Signature]
Date: 6/28/2017

401 North Michigan Ave
River North, IL 60611


Structural Plan
PLAZA
(LEVEL A)

SS-102


6/28/2017

REPORTS OF COMMITTEES


51473

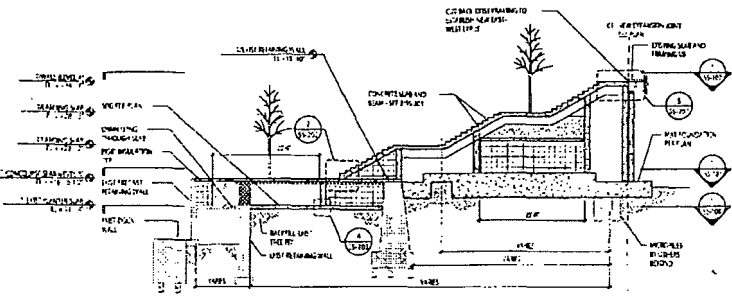


1 SECTION THROUGH EAST TREE PIT

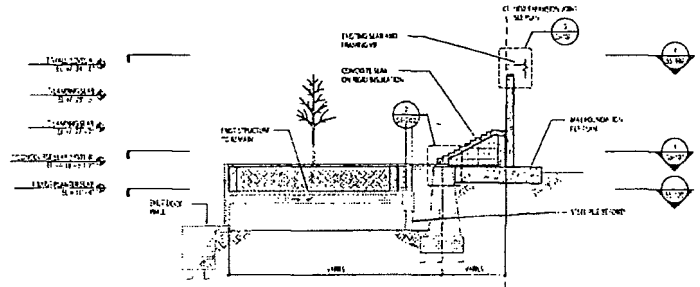



4 SECTION THROUGH WEST TREE PIT

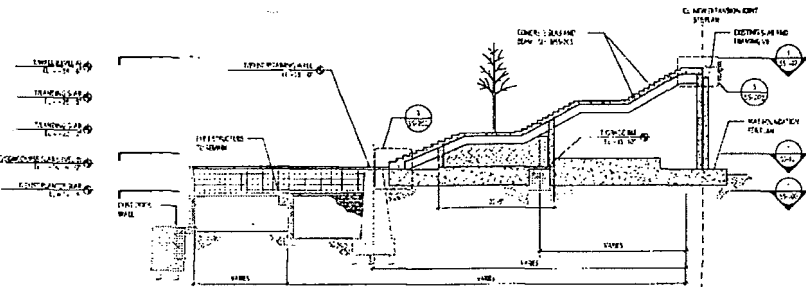

2 SECTION THROUGH TREE PIT AT LOWER STAIR LANDING

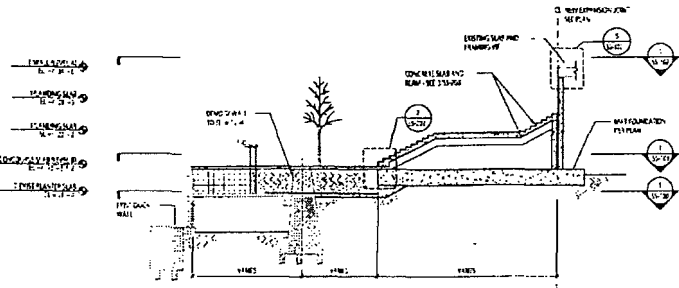


3 SECTION THROUGH TREE PIT ON EXISTING RETAINING WALL

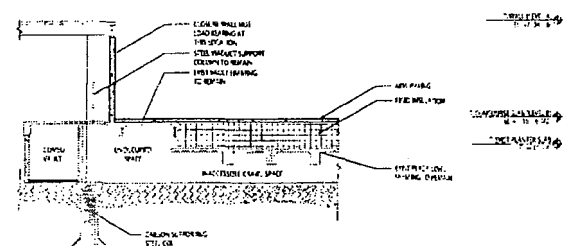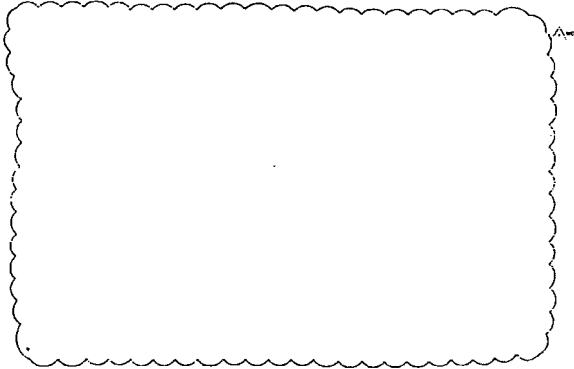

6 SECTION THROUGH EXISTING VAULT AND CRAWL SPACE

Prepared by:
 Foster & Partners
 401 North LaSalle Street
 Suite 1000
 Chicago, IL 60610
 Date: 6/28/2017
 Project: 15-000000-00
 Drawing: 15-000000-00-001
 Title: CONCRETE SECTIONS
 Scale: AS SHOWN
 Notes:
 1. SEE PLAN FOR LOCATION OF THIS SECTION.
 2. SEE PLAN FOR LOCATION OF THIS SECTION.
Approved: _____
 Date: _____
 Title: _____
 Scale: _____
 Notes: _____

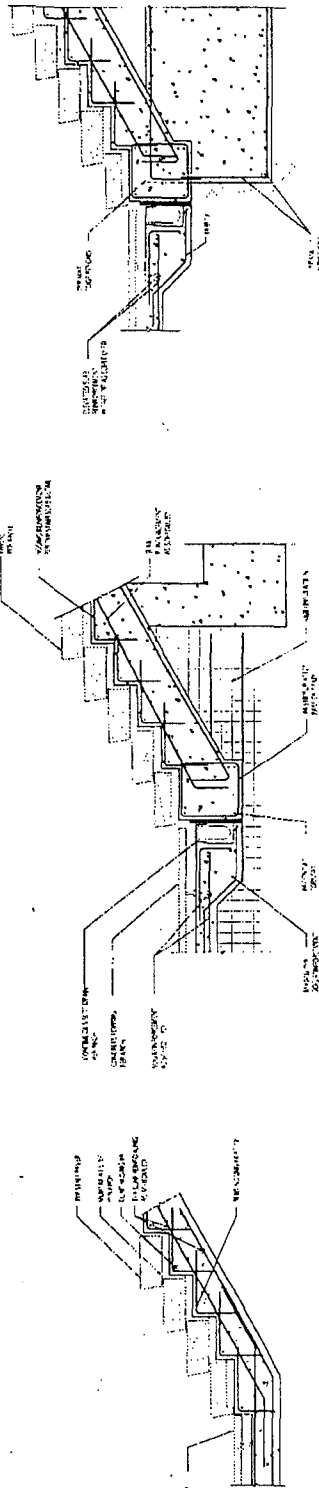


1 TYP STAIR SLAB DETAIL

2 BASE OF STAIR ON RIGID FILL

3 BASE OF STAIR AT MAT FOUNDATION

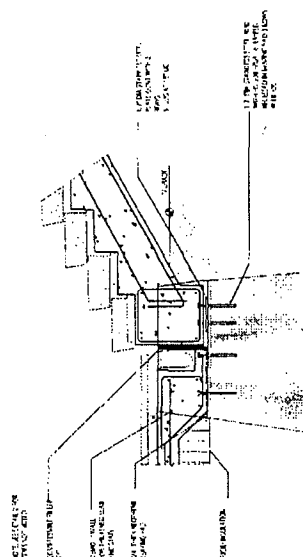

4 BASE ON STAIR HISTORIC WALL

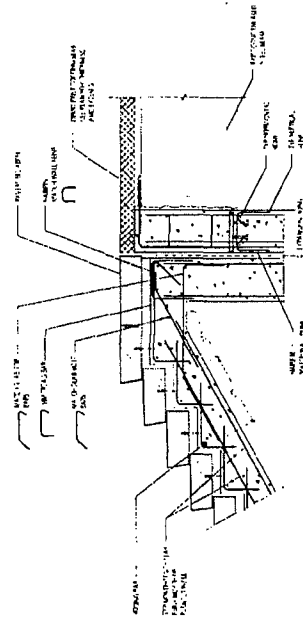

5 DETAIL AT TOP OF STAIR

[illegible]

1. *Int'l Rev.*
 2. *Int'l Rev.*
51

TYPICAL STAIR DETAILS


SS-202

Don't let your business go down the drain.


6/28/2017

REPORTS OF COMMITTEES


51477

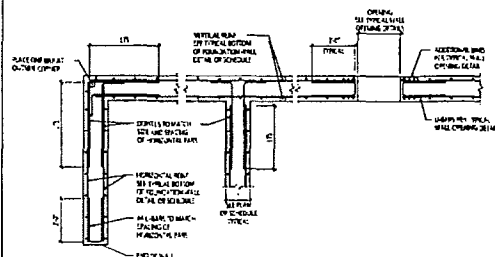


1 TYPICAL CONCRETE WALL DETAIL - PLAN

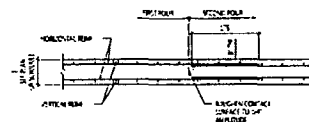

2 TYPICAL VERTICAL CONSTRUCTION JOINT IN CONCRETE WALL

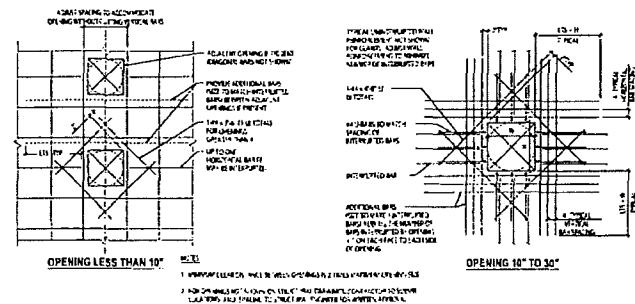

3 TYPICAL CONCRETE WALL OPENING DETAILS

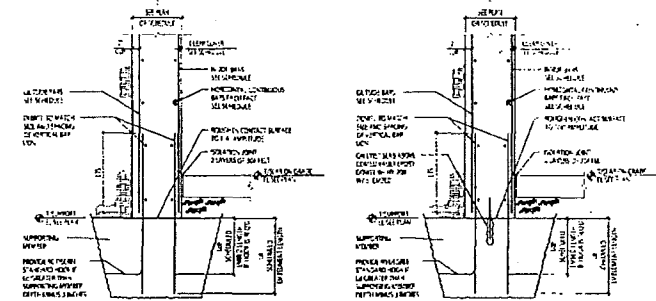


4 TYPICAL BOTTOM OF CONCRETE WALL

Prepared by:
 Engineer - Partners
 Structural Engineer
 Structural Engineers
 Infrastructure
 Engineering, Inc.
 1000 North Dearborn Street
 Suite 100
 Chicago, IL 60610
 (312) 467-1000
 www.structuralengineers.com


Project Number:
 1000 North Dearborn Street
 Suite 100
 Chicago, IL 60610
 (312) 467-1000
 www.structuralengineers.com

Project Number:
 1000 North Dearborn Street
 Suite 100
 Chicago, IL 60610
 (312) 467-1000
 www.structuralengineers.com

Project Number:
 1000 North Dearborn Street
 Suite 100
 Chicago, IL 60610
 (312) 467-1000
 www.structuralengineers.com

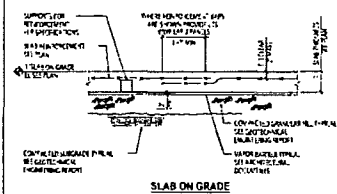


SLAB ON GRADE

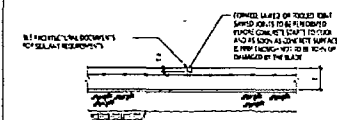


CONTRACTION JOINT



NOTE
1. IF THE STEP IS TO BE ON A CONCRETE FLOOR, THE CONTRACTION JOINT SHALL BE LOCATED IN THE SLAB ON GRADE.

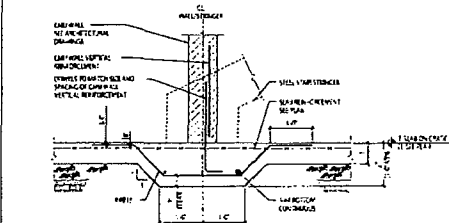1 TYPICAL SLAB ON GRADE DETAILS
NOT TO SCALE


NOTE
1. TO BE USED FOR SLAB ON GRADE DETAILS FOR RETENTION WALLS.
2. TO BE USED FOR SLAB ON GRADE DETAILS FOR RETENTION WALLS.

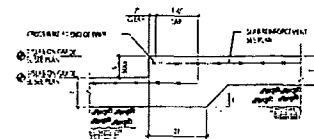4 TYPICAL THICKENED SLAB ON GRADE AT NON-BEARING CMU WALL OR STAIR STRINGER
NOT TO SCALE

2 TYPICAL SLAB ON GRADE STEP 6\"/>

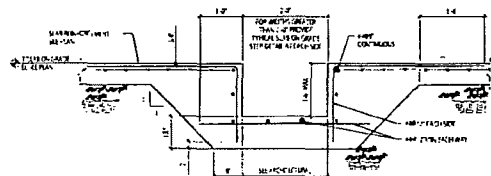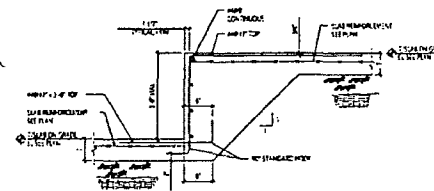5 TYPICAL TRENCH AT SLAB ON GRADE
NOT TO SCALE

3 TYPICAL SLAB ON GRADE STEP OVER 6\"/>

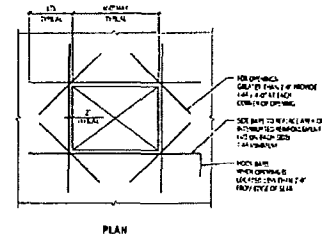

6 TYPICAL SLAB ON GRADE DETAIL OF ADDITIONAL REINFORCEMENT AT ANY OPENINGS OR AT STEP GREATER THAN 6\"/>

DESIGNED BY
Foster & Partners
www.fosterpartners.com

PREPARED BY
Roseberry Architects
www.roseberry.com

ENGINEERED BY
Infrastructure Engineering, Inc.
www.infrastructure-engineering.com

CONSTRUCTED BY
Jacobs/Pyra Associates
www.jacobs.com

PROJECT MANAGER
Primera Engineering, Ltd.
www.primeraengineering.com

DATE
Schuler Shush
www.schulershush.com

PROJECT LOCATION
Theater's Town Center, Inc.
www.theaters-towncenter.com

PROJECT ADDRESS
1001 North Dearborn Ave.
Blue 10-11 Retail
Chicago, IL


DATE
10/10/2017
PROJECT
10/10/2017
REVISION
10/10/2017
10/10/2017

TYPE
SLAB ON GRADE
DETAILS
SS-301


6/28/2017

REPORTS OF COMMITTEES

51479

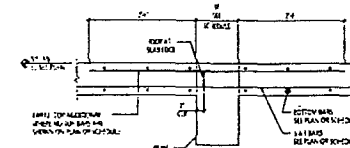

② TYPICAL ONE-WAY SLAB REINFORCEMENT DETAIL
AT BEAM PARALLEL TO SLAB SPAN

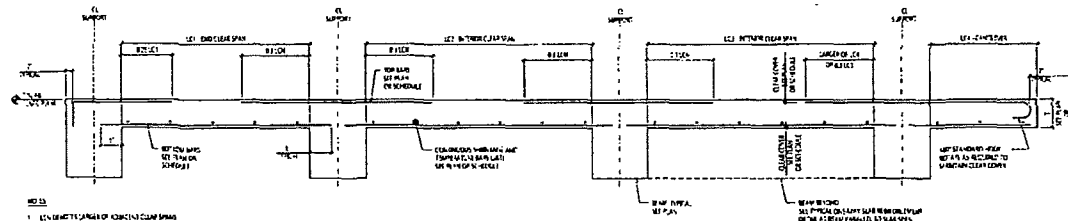


① TYPICAL ONE-WAY SLAB ELEVATION

(1) $\frac{1}{2} \frac{1}{2} \frac{1}{2}$


- [illegible]

- [illegible]

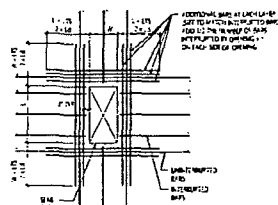

ADDITIONAL BARS WHERE BARS ARE INTERRUPTED


WFO KOFD 44 44

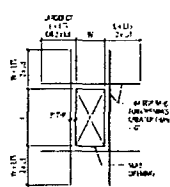

ADDITIONAL TOP BARS WHERE NO
TOP BARS ARE PRESENT

ADDITIONAL TOP BARS	
TOP BAR 1 REINFORCING STEEL	TOP BAR 2 REINFORCING STEEL
1.00	1.00
1.00	1.00

- NOTES
1. CONTRACTOR SHALL SUBMIT CONSTRUCTION PLAN (WALLS, FLOORS, ETC.) APPROVED
 2. THE PLAN REPRESENTATIVE MUST SHOW IN THE PLAN ON WHICH THE

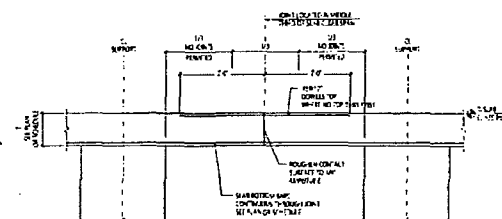

④ TYPICAL SLAB CONSTRUCTION JOINT

電話: 723411

1. PROVIDE ADDITIONAL BA IN ONE OR A SERIES OF COUNTRIES FOR TOP AND BOTTOM BA'S THAT ARE PARTICIPATING IN ONE OR ALL OF THE BA'S. ADDITIONAL BA'S EQUALLY TO BOTH SIDES OF COUNTRIES IF IT IS NECESSARY.
2. PROVIDE ADDITIONAL BA'S TO EACH SIDE OF COUNTRIES TOP AND BOTTOM AND NOT NEAR THE BA'S AND PROVIDE ADDITIONAL BA'S TO TOP BA'S SHOWN ABOVE.
3. IN CLASSIFYING COUNTRIES, PROVIDE THESE ADDITIONAL BA'S AND PROVIDE THE COUNTRY BA'S TO THE ADDITIONAL BA'S SHOWN IN THE COUNTRY BA'S COUNTRY BA'S.

2 TYPICAL SLAB OPENING DETAILS

(3) 4712849

10/04/93
Foster + Partners
www.fosterpartnars.com

10/04/93
Compass Architects
Ross Barney Architects
www.rossbarney.com

10/01/93
Infrastructure Engineering, Inc.
www.infrastructure-engineering.com

10/01/93 **Consultants**
Jacobus/Payan Associates
www.jacobuspayan.com



09/29/93 **(continued)**
Pratt Engineers, Ltd.
www.prattengineers.com

Engineering Consultants
Schuler Shook
www.schuler-shook.com

09/29/93 **Consultant**
Shannon Tomasetti Inc.
www.ShannonTomasetti.com


401 North Michigan Ave
Southwest Tower
Chicago IL


[illegible]

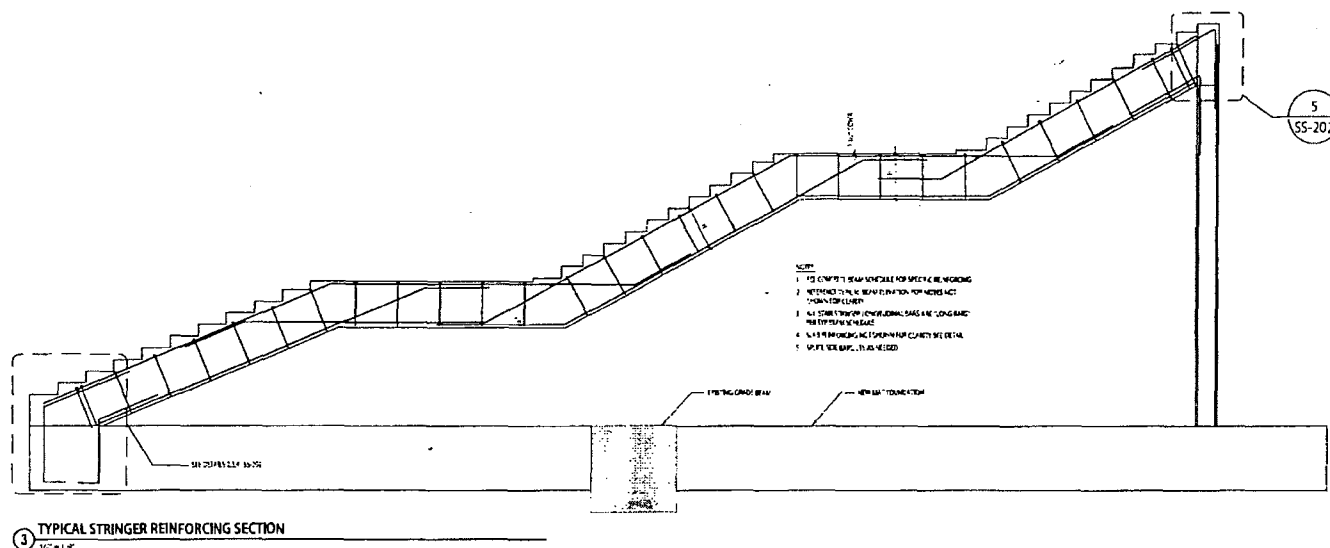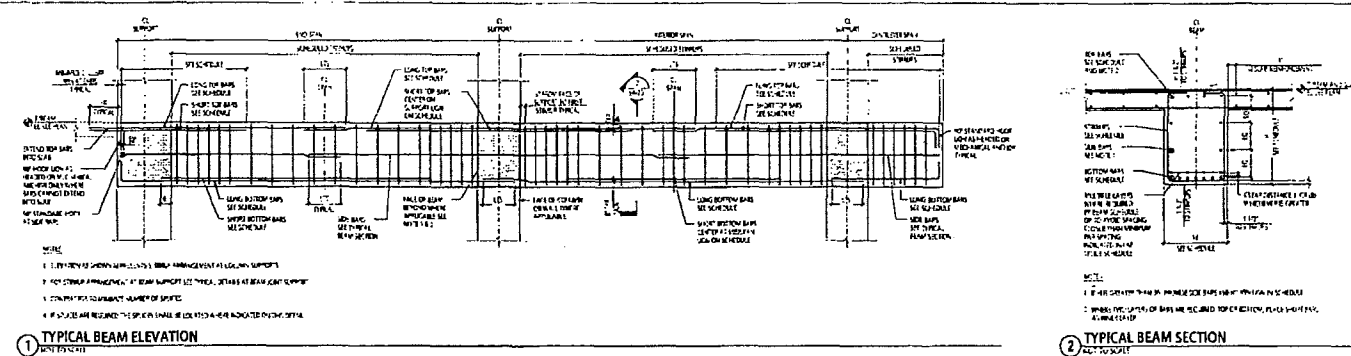



CONCRETE BEAM SCHEDULE														FD = SEE GENERAL NOTES	
REF ID	SIZE		LEFT END TOP BARS		RIGHT END TOP BARS		REINFORCEMENT		BOTTOM BARS		SIDE BARS SEE DET. C	STIRRUPS		REMARKS	
	#	"	LONG	SHORT	LONG	SHORT	LONG	SHORT	LONG	SHORT		TYPE	SIZE		SPACING FROM EACH ANCHOR
001	16	24	3#4	2#4	4#4	2#4	4#4	2#4	2#4	2#4	2#4	12	12	12" ON TOP, 18" ON BOTTOM	
002	16	24	3#4	2#4	4#4	2#4	4#4	2#4	2#4	2#4	2#4	12	12	12" ON TOP, 18" ON BOTTOM	


NOTES: 1. TOP OF FOOTING IS 12" BELOW FINISH GRADE. 2. LONGER REINFORCEMENT IS NOTED AS TOP AND BOTTOM. 3. SEE DETAIL C FOR ANCHORING AND DEVELOPMENT LENGTH. 4. SEE DETAIL E FOR JOINTS OF REINFORCEMENT. 5. SEE DETAIL F FOR JOINTS OF REINFORCEMENT. 6. SEE DETAIL G FOR JOINTS OF REINFORCEMENT.

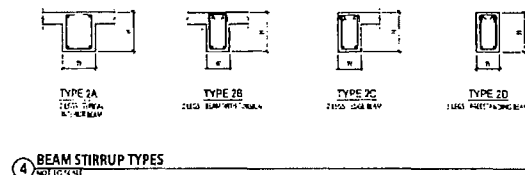

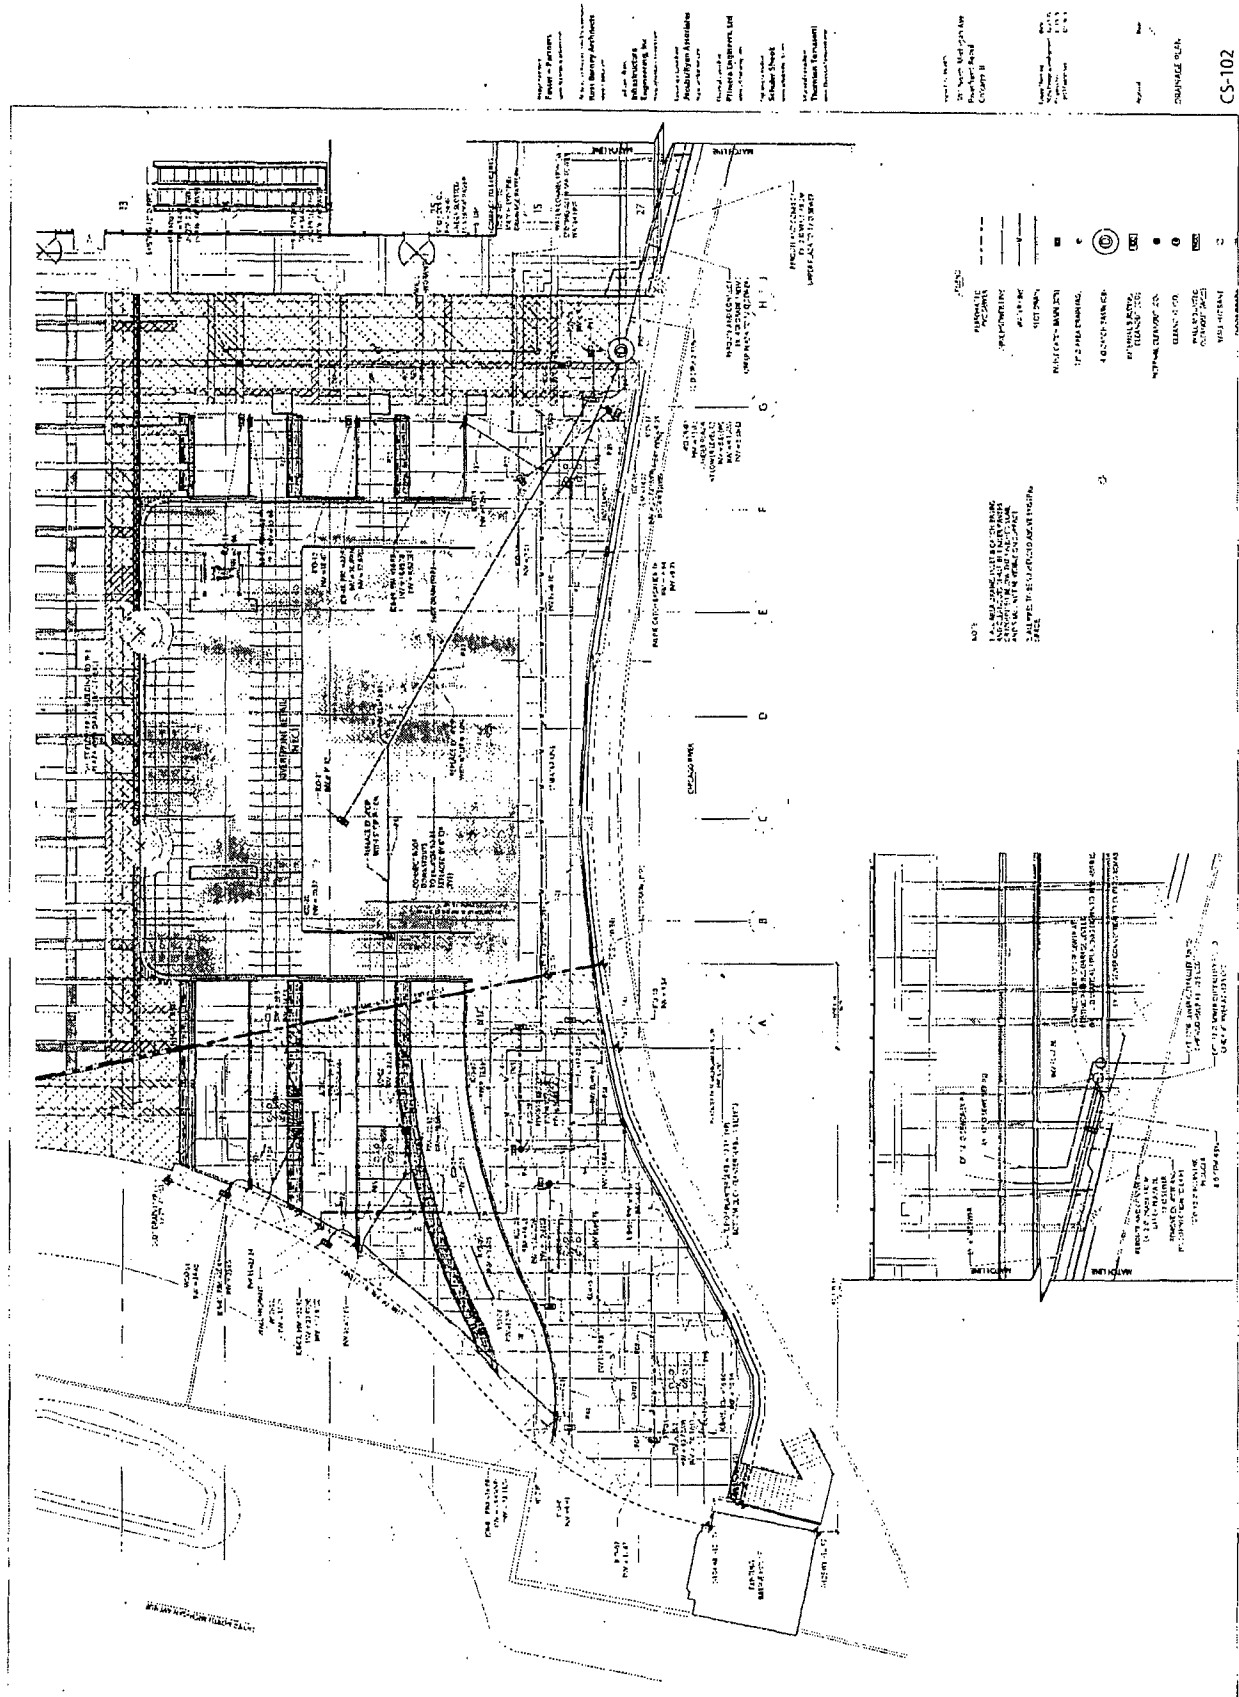

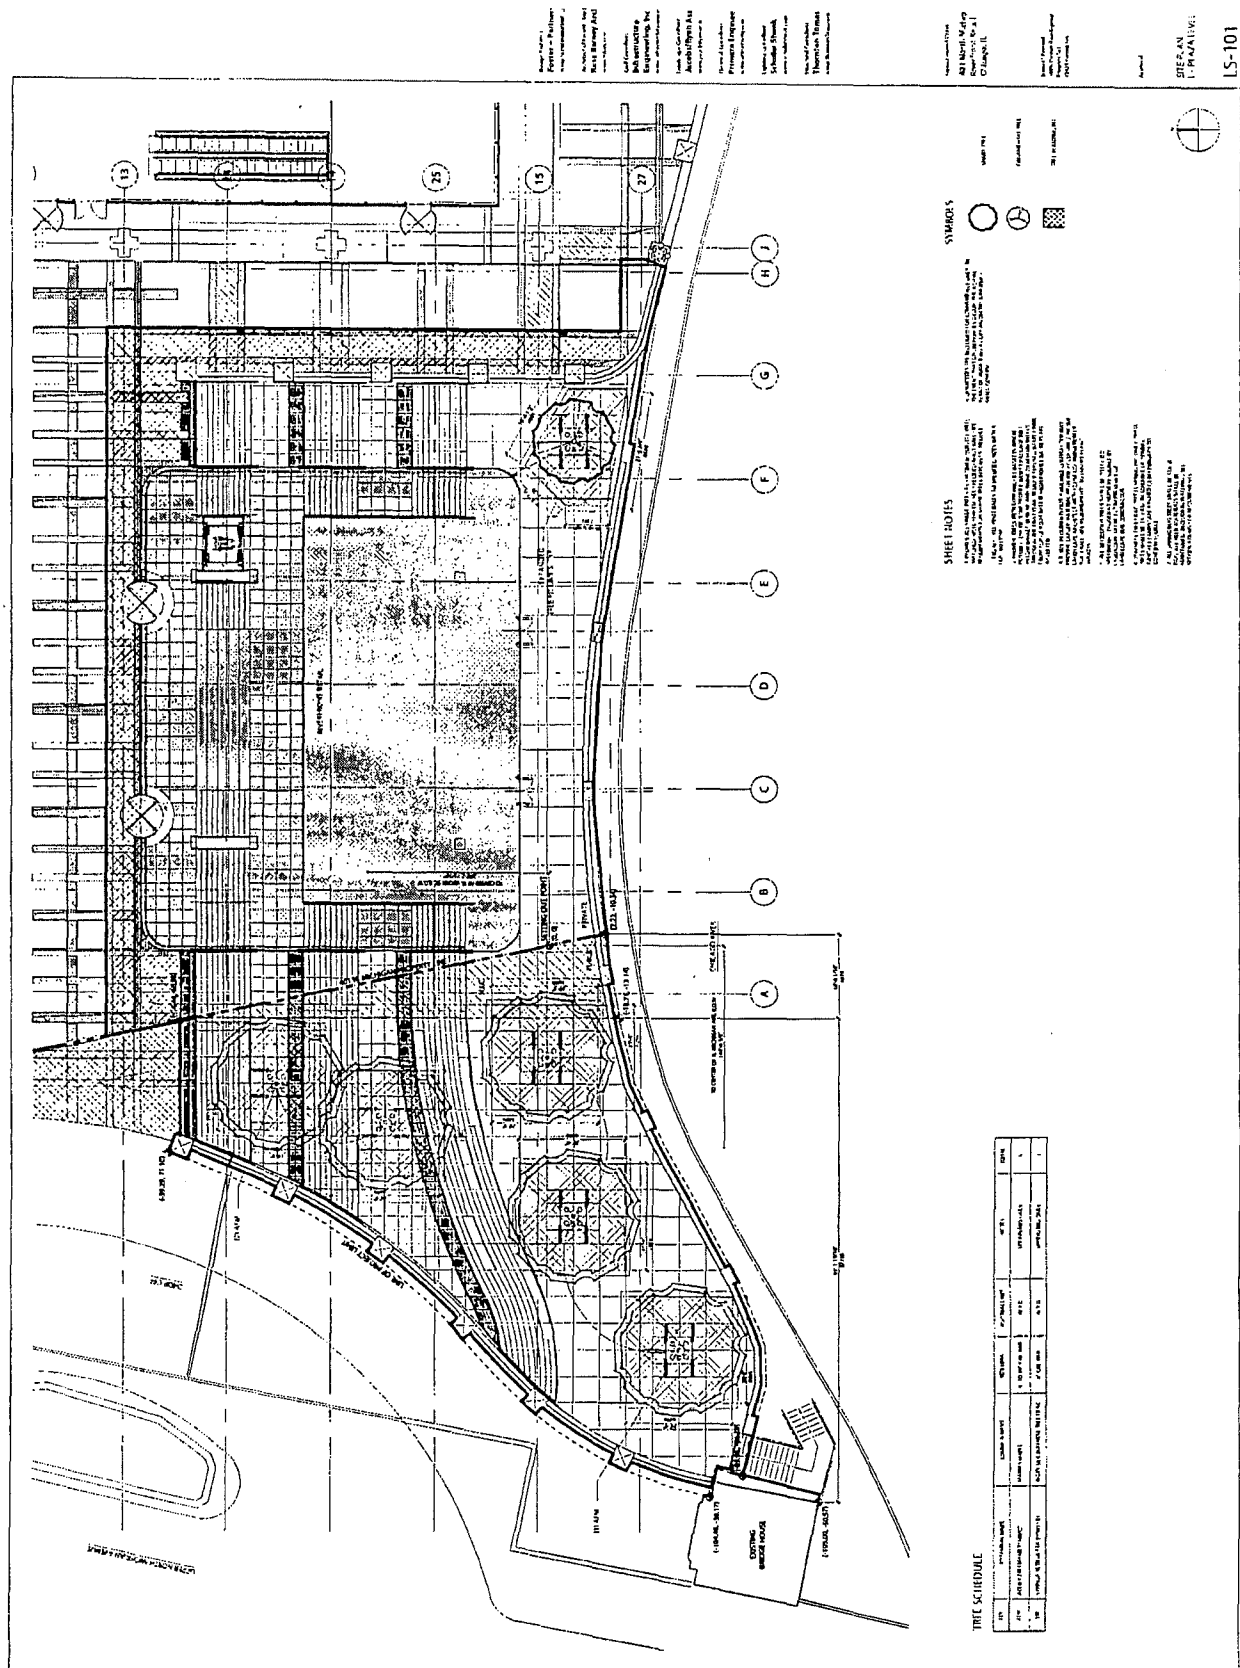

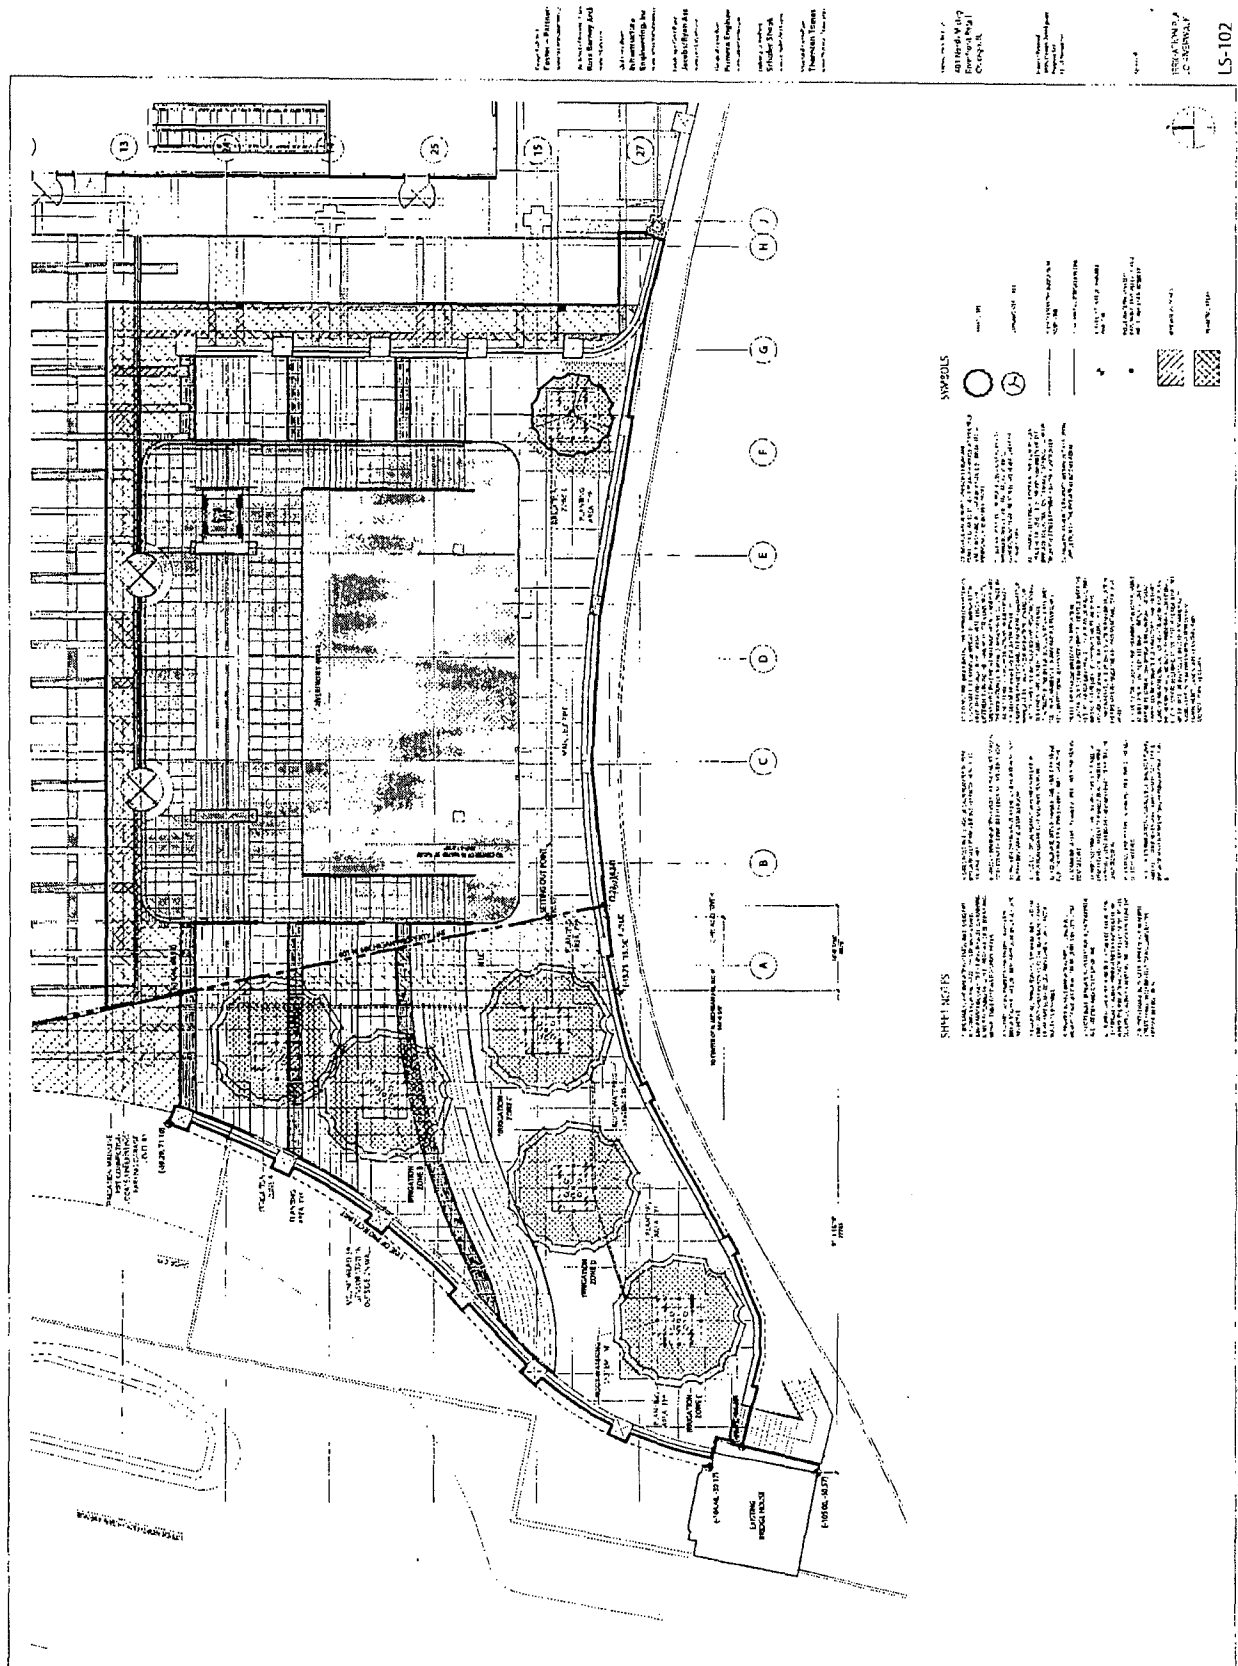

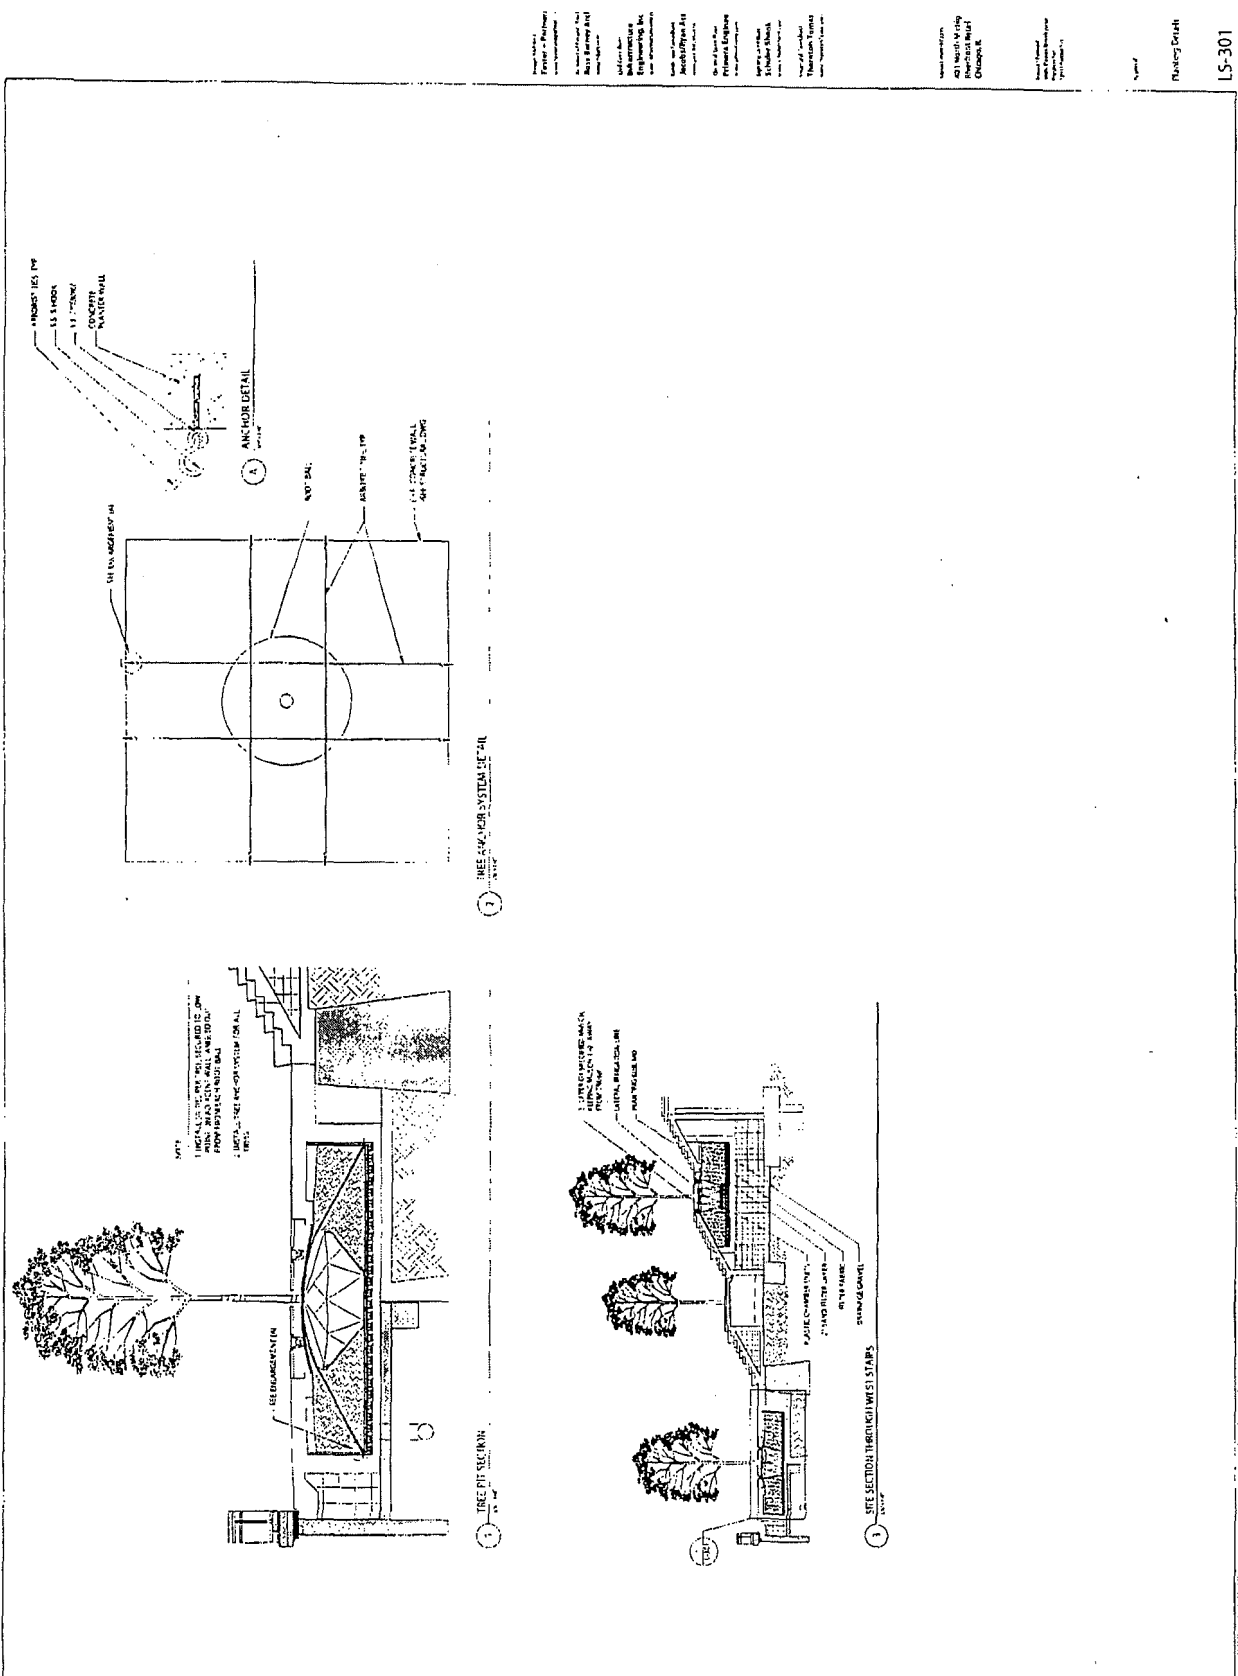[illegible]

Special rates \$7.25
Ad Ward: 4 ring
Rheumatologist
Chicago, IL

Monday, October 11

LS-301

CALL ON CHICAGO DEPARTMENT OF TRANSPORTATION TO ADOPT
FEDERAL HIGHWAY ADMINISTRATION APPROVED PROVISIONS REGARDING
USE OF POST-CONSUMER RECYCLABLE MATERIALS IN ROADWAY
PROJECTS.

[SR2017-297]

The Committee on Transportation and Public Way submitted the following report:

CHICAGO, June 22, 2017.

To the President and Members of the City Council:

Your Committee on Transportation and Public Way begs leave to report and recommend that Your Honorable Body *Adopt* a substitute resolution calling on the Chicago Department of Transportation to adopt Federal Highway Administration provisions regarding use of post-consumer recyclable materials in City of Chicago roadway projects. This resolution was referred to the committee on April 19, 2017.

This recommendation was concurred in unanimously by a viva voce vote of the members of the committee, with no dissenting vote.

Respectfully submitted,

(Signed) ANTHONY BEALE,
Chairman.

On motion of Alderman Beale, the said proposed substitute resolution transmitted with the foregoing committee report was *Adopted* by yeas and nays as follows:

Yeas -- Aldermen Moreno, Hopkins, King, Hairston, Sawyer, Mitchell, Harris, Beale, Sadlowski Garza, Thompson, Cárdenas, Quinn, Burke, Lopez, Foulkes, D. Moore, Curtis, O'Shea, Cochran, Brookins, Muñoz, Zalewski, Scott, Solis, Maldonado, Burnett, Ervin, Taliaferro, Reboyas, Santiago, Waguespack, Mell, Austin, Ramirez-Rosa, Villegas, Mitts, Sposato, Laurino, O'Connor, Napolitano, Reilly, Smith, Tunney, Arena, Cappleman, Pawar, Osterman, J. Moore, Silverstein -- 49.

Nays -- None.

Alderman Beale moved to reconsider the foregoing vote. The motion was lost.

The following is said resolution as adopted:

Be It Resolved by the City Council of the City of Chicago:

WHEREAS, Illinois Public Act 99-0727 (the "Act") was signed by Governor Rauner on August 5, 2016 and became effective January 1, 2017; and

WHEREAS, The Act, which contains provisions similar to the Federal Fixing America's Surface Transportation ("FAST") Act, Pub. L. 114-94, authorizes units of local government to consult roadway design publications outside of the Illinois Department of Transportation's Bureau of Local Roads Manual for the construction of highways, so long as the publication has been approved by the Federal Highway Administration (FHWA), the local government adopts the design publication, and the design otherwise complies with applicable federal laws; and

WHEREAS, There are roadway design publications approved by the FHWA that, if used by the City of Chicago Department of Transportation ("CDOT"), would allow for greater design flexibility, including the opportunity to produce lower cost hot mix asphalt pavements, while ensuring the safety and performance of pavements designed under such alternative publications; and

WHEREAS, The City Council is committed to the pursuit of available means and methods which can provide cost savings to taxpayers, more efficient productivity within a finite budget, and improved overall quality of work; now, therefore,

Be It Resolved, That we, the members of the City Council of the City of Chicago, assembled this 19th day of April 2017, do hereby call upon CDOT to evaluate and consider adopting and implementing the methods, findings, and recommendations contained within the following roadway design publications approved by the FHWA in CDOT's hot mix asphalt road program:

1. Design Considerations when Using Reclaimed Asphalt Shingles (RAS) in Asphalt Mixtures AASHTO PP 78-16;
2. "Investigation of Low Temperature Cracking in Asphalt Pavement - Phase II Final Report 2012-23 ASTM D 7313";
3. AASHTO T 324 - Hamburg Wheel-Track Testing of Compacted Hot Mix Asphalt (HMA); following IDOT Standard Specifications 2016 - 1030.04 Mixture Design (Criteria); and

Be It Further Resolved, That we hereby call upon CDOT to evaluate and consider adopting and implementing the methods, findings, and recommendations of the following roadway design programs and publications approved by the FHWA in CDOT's hot mix asphalt road program:

1. "Rejuvenator for Enhancing RAP Applications and Improving Material Compatibility" Fundamental Properties of Asphalts and Modified Asphalts III Product: FP 16 FHWA White Paper (March 2015);

2. "The Use of Recycled Tire Rubber to Modify Asphalt Binder & Mixtures" FHWA TechBrief FHWA-HIF-14-015 (September 2014);

3. "Use of Contractor Test Results in the Acceptance Decision, Recommended Quality Measures, and the Identification of Contractor/Department Risks" FHWA Technical Advisory T 6120.3 d; and

Be It Further Resolved, That we hereby call upon CDOT to maximize the use of post-consumer recyclable materials in its hot mix asphalt road program; and

Be It Further Resolved, That we hereby call upon the Commissioner of CDOT, or a knowledgeable designee, to appear before the City Council Committee on Transportation and the Public Way at its June meeting to report on the progress of CDOT's evaluation and implementation of the foregoing items.

GRANT OF PRIVILEGE IN PUBLIC WAY FOR ALDERMAN SMITH.

[O2017-4280]

The Committee on Transportation and Public Way submitted the following report:

CHICAGO, June 22, 2017.

To the President and Members of the City Council:

Your Committee on Transportation and Public Way begs leave to report and recommend that Your Honorable Body *Pass* the proposed ordinance transmitted herewith for a grant of privilege in the public way to Alderman Smith to maintain and use, as now constructed, a banner over the public right-of-way adjacent to its premises known as 2523 North Halsted Street. This ordinance was referred to the committee on May 24, 2017.

This recommendation was concurred in unanimously by a viva voce vote of the members of the committee, with no dissenting vote.

Respectfully submitted,

(Signed) ANTHONY BEALE,
Chairman.

On motion of Alderman Beale, the said proposed ordinance transmitted with the foregoing committee report was *Passed* by yeas and nays as follows:

Yeas -- Aldermen Moreno, Hopkins, King, Hairston, Sawyer, Mitchell, Harris, Beale, Sadlowski Garza, Thompson, Cárdenas, Quinn, Burke, Lopez, Foulkes, D. Moore, Curtis, O'Shea, Cochran, Brookins, Muñoz, Zalewski, Scott, Solis, Maldonado, Burnett, Ervin, Taliaferro, Reboyras, Santiago, Waguespack, Mell, Austin, Ramirez-Rosa, Villegas, Mitts, Sposato, Laurino, O'Connor, Napolitano, Reilly, Tunney, Arena, Cappleman, Pawar, Osterman, J. Moore, Silverstein -- 48.

Nays -- None.

Alderman Beale moved to reconsider the foregoing vote. The motion was lost.

Alderman Smith abstained from voting pursuant to Rule 14 of the City Council's Rules of Order and Procedure.

The following is said ordinance as passed:

Be It Ordained by the City Council of the City of Chicago:

SECTION 1. Permission and authority are hereby given and granted to Alderman Smith, upon the terms and subject to the conditions of this ordinance, to maintain and use, as now constructed, one (1) banner projecting over the public right-of-way adjacent to its premises known as 2523 North Halsted Street. Said banner at North Halsted Street measures three (3) feet in length and four (4) feet in width for a total of twelve (12) square feet. The location of said privilege shall be as shown on print(s) kept on file with the Department of Business Affairs and Consumer Protection and the Office of the City Clerk. Said privilege shall be constructed in accordance with plans and specifications approved by the Zoning Department -- Signs.

This grant of privilege in the public way shall be subject to the provisions of Section 10-28-015 and all other required provisions of the Municipal Code of Chicago.

The grantee shall pay to the City of Chicago as compensation for the Privilege Number 1127722 herein granted the sum of Seventy-five and no/100 Dollars (\$75.00) per annum, in advance.

A 25 percent penalty will be added for payments received after due date.

The permit holder agrees to hold the City of Chicago harmless for any damage, relocation or replacement costs associated with damage, relocation or removal of private property caused by the City performing work in the public way.

Authority herein given and granted for a period of five (5) years from and after April 24, 2017.

Continued in Volume II
on page 51497

(Published by the Authority of the City Council of the City of Chicago)

COPY



**JOURNAL of the PROCEEDINGS
of the
CITY COUNCIL
of the
CITY of CHICAGO, ILLINOIS**

Regular Meeting -- Wednesday, June 28, 2017

at 10:00 A.M.

(Council Chamber -- City Hall -- Chicago, Illinois)

OFFICIAL RECORD.

VOLUME II

RAHM EMANUEL
Mayor

ANDREA M. VALENCIA
City Clerk

Continued from Volume I
on page 51496

GRANTS OF PRIVILEGE IN PUBLIC WAY.

The Committee on Transportation and Public Way submitted the following report:

CHICAGO, June 22, 2017.

To the President and Members of the City Council:

Your Committee on Transportation and Public Way begs leave to report and recommend that Your Honorable Body *Pass* the proposed ordinances and substitute ordinance transmitted herewith for grants of privilege in the public way. These ordinances and substitute ordinance were referred to the committee on May 24 and June 22, 2017.

This recommendation was concurred in unanimously by a viva voce vote of the members of the committee, with no dissenting vote.

Respectfully submitted,

(Signed) ANTHONY BEALE,
Chairman.

On motion of Alderman Beale, the said proposed ordinances and substitute ordinance transmitted with the foregoing committee report were *Passed* by yeas and nays as follows:

Yeas -- Aldermen Moreno, Hopkins, King, Hairston, Sawyer, Mitchell, Harris, Beale, Sadlowski Garza, Thompson, Cárdenas, Quinn, Burke, Lopez, Foulkes, D. Moore, Curtis, O'Shea, Cochran, Brookins, Muñoz, Zalewski, Scott, Solis, Maldonado, Burnett, Ervin, Taliaferro, Reboyras, Santiago, Waguespack, Mell, Austin, Ramirez-Rosa, Villegas, Mitts, Sposato, Laurino, O'Connor, Napolitano, Reilly, Smith, Tunney, Arena, Cappleman, Pawar, Osterman, J. Moore, Silverstein -- 49.

Nays -- None.

Alderman Beale moved to reconsider the foregoing vote. The motion was lost.

The following are said ordinances as passed (the italic heading in each case not being a part of the ordinance):

ABH Food & Liquor, Inc.

[O2017-4725]

Be It Ordained by the City Council of the City of Chicago:

SECTION 1. Permission and authority are hereby given and granted to ABH Food & Liquor, Inc., upon the terms and subject to the conditions of this ordinance, to maintain and use one (1) sign projecting over the public right-of-way attached to its premises known as 5345 West North Avenue. Said sign structure measures as follows: along West North Avenue, at eight (8) feet in length, four (4) feet in height and eleven point six (11.6) feet above grade level. The location of said privilege shall be as shown on print(s) kept on file with the Department of Business Affairs and Consumer Protection and the Office of the City Clerk. Said privilege shall be constructed in accordance with plans and specifications approved by the Department of Transportation (Division of Project Development) and the Zoning Department -- Signs.

This grant of privilege in the public way shall be subject to the provisions of Section 10-28-015 and all other required provisions of the Municipal Code of Chicago.

The grantee shall pay to the City of Chicago as compensation for the Privilege Number 1127949 herein granted the sum of Three Hundred and no/100 Dollars (\$300.00) per annum, in advance.

A 25 percent penalty will be added for payments received after due date.

The permit holder agrees to hold the City of Chicago harmless for any damage, relocation or replacement costs associated with damage, relocation or removal of private property caused by the City performing work in the public way.

Authority herein given and granted for a period of five (5) years from and after May 9, 2017.

Acadia Clark-Diversey.

[O2017-4279]

Be It Ordained by the City Council of the City of Chicago:

SECTION 1. Permission and authority are hereby given and granted to Acadia Clark-Diversey, upon the terms and subject to the conditions of this ordinance, to construct, install, maintain and use three (3) earth retention systems under the public right-of-way adjacent to its premises known as 2747 North Clark Street. Said earth retention system at North Clark Street measures one (1) at twenty-one (21) feet in length and one (1) foot in width for a total of twenty-one (21) square feet. Said earth retention system shall be

approximately nineteen (19) feet below grade level. Said earth retention system at West Diversey Parkway measures one (1) at ninety-three (93) feet in length and one (1) foot in width for a total of ninety-three (93) square feet. Said earth retention system shall be approximately nineteen (19) feet below grade level. Said earth retention system at public alley measures one (1) at fifteen (15) feet in length and one (1) foot in width for a total of fifteen (15) square feet. Said earth retention system shall be approximately nineteen (19) feet below grade level. The location of said privilege shall be as shown on print(s) kept on file with the Department of Business Affairs and Consumer Protection and the Office of the City Clerk. Said privilege shall be constructed in accordance with plans and specifications approved by the Department of Transportation (Office of Underground Coordination).

This grant of privilege in the public way shall be subject to the provisions of Section 10-28-015 and all other required provisions of the Municipal Code of Chicago.

The grantee shall pay to the City of Chicago as compensation for the Privilege Number 1126149 herein granted the sum of One Thousand Two Hundred and no/100 Dollars (\$1,200.00) per annum, in advance.

A 25 percent penalty will be added for payments received after due date.

The permit holder agrees to hold the City of Chicago harmless for any damage, relocation or replacement costs associated with damage, relocation or removal of private property caused by the City performing work in the public way.

Authority herein given and granted for a period of five (5) years from and after date of passage.

Acme Hotel Company/The Berkshire.
(Light Fixtures)

[O2017-4353]

Be It Ordained by the City Council of the City of Chicago:

SECTION 1. Permission and authority are hereby given and granted to Acme Hotel Company/The Berkshire, upon the terms and subject to the conditions of this ordinance, to construct, install, maintain and use four (4) light fixtures projecting over the public right-of-way adjacent to its premises known as 15 East Ohio Street. Said light fixtures at East Ohio Street measure four (4) at point five (.5) foot in length, two point five eight (2.58) feet in width and five point three four (5.34) feet above grade level. The location of said privilege shall be as shown on print(s) kept on file with the Department of Business Affairs and Consumer Protection and the Office of the City Clerk. Said privilege shall be constructed in accordance with plans and specifications approved by the Department of Transportation (Division of Project Development).

This grant of privilege in the public way shall be subject to the provisions of Section 10-28-015 and all other required provisions of the Municipal Code of Chicago.

The grantee shall pay to the City of Chicago as compensation for the Privilege Number 1127460 herein granted the sum of Ninety and no/100 Dollars (\$90.00) per annum, in advance.

A 25 percent penalty will be added for payments received after due date.

The permit holder agrees to hold the City of Chicago harmless for any damage, relocation or replacement costs associated with damage, relocation or removal of private property caused by the City performing work in the public way.

Authority herein given and granted for a period of five (5) years from and after date of passage.

Acme Hotel Company/The Berkshire.
(Security Camera)

[O2017-4354]

Be It Ordained by the City Council of the City of Chicago:

SECTION 1. Permission and authority are hereby given and granted to Acme Hotel Company/The Berkshire, upon the terms and subject to the conditions of this ordinance, to construct, install, maintain and use one (1) security camera projecting over the public right-of-way for security purposes adjacent to its premises known as 15 East Ohio Street. Said security camera at East Ohio Street measures point three four (.34) foot in length, point three four (.34) foot in width and eleven (11) feet above grade level. The location of said privilege shall be as shown on print(s) kept on file with the Department of Business Affairs and Consumer Protection and the Office of the City Clerk. Said privilege shall be constructed in accordance with plans and specifications approved by the Department of Planning and Development and the Department of Transportation (Division of Project Development).

This grant of privilege in the public way shall be subject to the provisions of Section 10-28-015 and all other required provisions of the Municipal Code of Chicago.

The grantee shall pay to the City of Chicago as compensation for the Privilege Number 1127459 herein granted the sum of Zero and no/100 Dollars (\$0.00) per annum, in advance.

A 25 percent penalty will be added for payments received after due date.

The permit holder agrees to hold the City of Chicago harmless for any damage, relocation or replacement costs associated with damage, relocation or removal of private property caused by the City performing work in the public way.

Authority herein given and granted for a period of five (5) years from and after date of passage.

Aeris Communication, Inc.

[O2017-4741]

Be It Ordained by the City Council of the City of Chicago:

SECTION 1. Permission and authority are hereby given and granted to Aeris Communication, Inc., upon the terms and subject to the conditions of this ordinance, to maintain and use two (2) signs projecting over the public right-of-way attached to its premises known as 435 North LaSalle Drive. Said sign structure measures as follows: along North LaSalle Drive, one (1) at seventeen point six seven (17.67) feet in length, five point five eight (5.58) feet in height and fifty-six (56) feet above grade level. Said sign structure measures as follows: along West Hubbard Street, one (1) at seventeen point six seven (17.67) feet in length, five point five eight (5.58) feet in height and fifty-six (56) feet above grade level. The location of said privilege shall be as shown on print(s) kept on file with the Department of Business Affairs and Consumer Protection and the Office of the City Clerk. Said privilege shall be constructed in accordance with plans and specifications approved by the Department of Transportation (Division of Project Development) and the Zoning Department -- Signs.

This grant of privilege in the public way shall be subject to the provisions of Section 10-28-015 and all other required provisions of the Municipal Code of Chicago.

The grantee shall pay to the City of Chicago as compensation for the Privilege Number 1127143 granted the sum of Six Hundred and no/100 Dollars (\$600.00) per annum, in advance.

A 25 percent penalty will be added for payments received after due date.

The permit holder agrees to hold the City of Chicago harmless for any damage, relocation or replacement costs associated with damage, relocation or removal of private property caused by the City performing work in the public way.

Authority herein given and granted for a period of five (5) years from and after date of passage.

Aldi, Inc. No. 64.

[O2017-4714]

Be It Ordained by the City Council of the City of Chicago:

SECTION 1. Permission and authority are hereby given and granted to Aldi, Inc. Number 64, upon the terms and subject to the conditions of this ordinance, to maintain and use two (2) signs projecting over the public right-of-way attached to its premises known as 1767 North Milwaukee Avenue. Said sign structures measure as follows: along North Milwaukee Avenue, one (1) at six point two five (6.25) feet in length, seven point four two (7.42) feet in height and twelve (12) feet above grade level and one (1) at sixteen (16) feet in length, four (4) feet in height and fourteen (14) feet above grade level. The location of said privilege shall be as shown on print(s) kept on file with the Department of Business Affairs and Consumer Protection and the Office of the City Clerk. Said privilege shall be constructed in accordance with plans and specifications approved by the Department of Transportation (Division of Project Development) and the Zoning Department -- Signs.

This grant of privilege in the public way shall be subject to the provisions of Section 10-28-015 and all other required provisions of the Municipal Code of Chicago.

The grantee shall pay to the City of Chicago as compensation for the Privilege Number 1127557 herein granted the sum of Six Hundred and no/100 Dollars (\$600.00) per annum, in advance.

A 25 percent penalty will be added for payments received after due date.

The permit holder agrees to hold the City of Chicago harmless for any damage, relocation or replacement costs associated with damage, relocation or removal of private property caused by the City performing work in the public way.

Authority herein given and granted for a period of five (5) years from and after date of passage.

All Star Food & Liquor.

[O2017-4665]

Be It Ordained by the City Council of the City of Chicago:

SECTION 1. Permission and authority are hereby given and granted to All Star Food & Liquor, upon the terms and subject to the conditions of this ordinance, to maintain and use one (1) sign projecting over the public right-of-way attached to its premises known as

2919 South Archer Avenue. Said sign structure measures as follows: along South Archer Avenue, at five point seven five (5.75) feet in length, three (3) feet in height and sixteen (16) feet above grade level. The location of said privilege shall be as shown on print(s) kept on file with the Department of Business Affairs and Consumer Protection and the Office of the City Clerk. Said privilege shall be constructed in accordance with plans and specifications approved by the Department of Transportation (Division of Project Development) and the Zoning Department -- Signs.

This grant of privilege in the public way shall be subject to the provisions of Section 10-28-015 and all other required provisions of the Municipal Code of Chicago.

The grantee shall pay to the City of Chicago as compensation for the Privilege Number 1128418 herein granted the sum of One Hundred and no/100 Dollars (\$100.00) per annum, in advance.

A 25 percent penalty will be added for payments received after due date.

The permit holder agrees to hold the City of Chicago harmless for any damage, relocation or replacement costs associated with damage, relocation or removal of private property caused by the City performing work in the public way.

Authority herein given and granted for a period of five (5) years from and after April 14, 2015.

Allied Building Products Corporation.

[O2017-4711]

Be It Ordained by the City Council of the City of Chicago:

SECTION 1. Permission and authority are hereby given and granted to Allied Building Products Corporation, upon the terms and subject to the conditions of this ordinance, to maintain and use one (1) sign projecting over the public right-of-way attached to its premises known as 2424 North Pulaski Road. Said sign structure measures as follows: along North Pulaski Road, at twelve (12) feet in length, eleven (11) feet in height and eleven (11) feet above grade level. The location of said privilege shall be as shown on print(s) kept on file with the Department of Business Affairs and Consumer Protection and the Office of the City Clerk. Said privilege shall be constructed in accordance with plans and specifications approved by the Department of Transportation (Division of Project Development) and the Zoning Department -- Signs.

This grant of privilege in the public way shall be subject to the provisions of Section 10-28-015 and all other required provisions of the Municipal Code of Chicago.

The grantee shall pay to the City of Chicago as compensation for the Privilege Number 1127948 herein granted the sum of Three Hundred and no/100 Dollars (\$300.00) per annum, in advance.

A 25 percent penalty will be added for payments received after due date.

The permit holder agrees to hold the City of Chicago harmless for any damage, relocation or replacement costs associated with damage, relocation or removal of private property caused by the City performing work in the public way.

Authority herein given and granted for a period of five (5) years from and after November 15, 2016.

Allstate.
(3743 W. Fullerton Ave.)

[O2017-4722]

Be It Ordained by the City Council of the City of Chicago:

SECTION 1. Permission and authority are hereby given and granted to Allstate, upon the terms and subject to the conditions of this ordinance, to maintain and use one (1) sign projection over the public right-of-way attached to its premises known as 3743 West Fullerton Avenue. Said sign structure measures as follows: along West Fullerton Avenue, at fourteen point one seven (14.17) feet in length, three point four two (3.42) feet in height and twelve point four two (12.42) feet above grade level. The location of said privilege shall be as shown on print(s) kept on file with the Department of Business Affairs and Consumer Protection and the Office of the City Clerk. Said privilege shall be constructed in accordance with the plans and specifications approved by the Department of Transportation (Division of Project Development) and the Zoning Department -- Signs.

This grant of privilege in the public way shall be subject to the provisions of Section 10-28-015 and all other required provisions of the Municipal Code of Chicago.

The grantee shall pay to the City of Chicago as compensation for the Privilege Number 1127462 herein granted the sum of Three Hundred and no/100 Dollars (\$300.00) per annum, in advance.

A 25 percent penalty will be added for payments received after due date.

The permit holder agrees to hold the City of Chicago harmless for any damage, relocation or replacement costs associated with damage, relocation or removal of private property caused by the City performing work in the public way.

Authority herein given and granted for a period of five (5) years from and after date of passage.

Allstate.
(6146 N. Lincoln Ave.)

[O2017-4700]

Be It Ordained by the City Council of the City of Chicago:

SECTION 1. Permission and authority are hereby given and granted to Allstate, upon the terms and subject to the conditions of this ordinance, to maintain and use one (1) sign projecting over the public right-of-way attached to its premises known as 6146 North Lincoln Avenue. Said sign structure measures as follows: along North Lincoln Avenue, at fourteen point one seven (14.17) feet in length, three point four two (3.42) feet in height and twelve point five (12.5) feet above grade level. The location of said privilege shall be as shown on print(s) kept on file with the Department of Business Affairs and Consumer Protection and the Office of the City Clerk. Said privilege shall be constructed in accordance with plans and specifications approved by the Department of Transportation (Division of Project Development) and the Zoning Department -- Signs.

This grant of privilege in the public way shall be subject to the provisions of Section 10-28-015 and all other required provisions of the Municipal Code of Chicago.

The grantee shall pay to the City of Chicago as compensation for the Privilege Number 1126638 herein granted the sum of Three Hundred and no/100 Dollars (\$300.00) per annum, in advance.

A 25 percent penalty will be added for payments received after due date.

The permit holder agrees to hold the City of Chicago harmless for any damage, relocation or replacement costs associated with damage, relocation or removal of private property caused by the City performing work in the public way.

Authority herein given and granted for a period of five (5) years from and after date of passage.

Angel Food, Wine & Spirit.
(Light Fixtures)

[O2017-4088]

Be It Ordained by the City Council of the City of Chicago:

SECTION 1. Permission and authority are hereby given and granted to Angel Food, Wine & Spirit, upon the terms and subject to the conditions of this ordinance, to maintain and use, as now constructed, seven (7) light fixtures projecting over the public right-of-way adjacent to its premises known as 917 -- 925 West 57th Street. Said light fixtures at West 57th Street measure seven (7) at one point zero eight (1.08) feet in length, two (2) feet in width and thirteen point five (13.5) feet above grade level. The location of said privilege shall be as shown on print(s) kept on file with the Department of Business Affairs and Consumer Protection and the Office of the City Clerk. Said privilege shall be constructed in accordance with plans and specifications approved by the Department of Transportation (Division of Project Development).

This grant of privilege in the public way shall be subject to the provisions of Section 10-28-015 and all other required provisions of the Municipal Code of Chicago.

The grantee shall pay to the City of Chicago as compensation for the Privilege Number 1127734 herein granted the sum of One Hundred Five and no/100 Dollars (\$105.00) per annum, in advance.

A 25 percent penalty will be added for payments received after due date.

The permit holder agrees to hold the City of Chicago harmless for any damage, relocation or replacement costs associated with damage, relocation or removal of private property caused by the City performing work in the public way.

Authority herein given and granted for a period of five (5) years from and after date of passage.

Angel Food, Wine & Spirit.
(Security Cameras)

[O2017-4089]

Be It Ordained by the City Council of the City of Chicago:

SECTION 1. Permission and authority are hereby given and granted to Angel Food, Wine & Spirit, upon the terms and subject to the conditions of this ordinance, to maintain and use, as now constructed, three (3) security cameras projecting over the public

right-of-way for security purposes adjacent to its premises known as 917 -- 925 West 57th Street. Said security cameras at West 57th Street measure three (3) at one (1) foot in length, one (1) foot in width and seven point three three (7.33) feet above grade level. The location of said privilege shall be as shown on print(s) kept on file with the Department of Business Affairs and Consumer Protection and the Office of the City Clerk. Said privilege shall be constructed in accordance with plans and specifications approved by the Department of Planning and Development and the Department of Transportation (Division of Project Development).

This grant of privilege in the public way shall be subject to the provisions of Section 10-28-015 and all other required provisions of the Municipal Code of Chicago.

The grantee shall pay to the City of Chicago as compensation for the Privilege Number 1127733 herein granted the sum of Zero and no/100 Dollars (\$0.00) per annum, in advance.

A 25 percent penalty will be added for payments received after due date.

The permit holder agrees to hold the City of Chicago harmless for any damage, relocation or replacement costs associated with damage, relocation or removal of private property caused by the City performing work in the public way.

Authority herein given and granted for a period of five (5) years from and after date of passage.

Anmol Pan House.

[O2017-4360]

Be It Ordained by the City Council of the City of Chicago:

SECTION 1. Permission and authority are hereby given and granted to Anmol Pan House, upon the terms and subject to the conditions of this ordinance, to maintain and use, as now constructed, two (2) light fixtures projecting over the public right-of-way adjacent to its premises known as 2504 West Devon Avenue. Said light fixtures at West Devon Avenue measure two (2) at point six seven (.67) foot in length, point six seven (.67) foot in width and nine (9) feet above grade level. The location of said privilege shall be as shown on print(s) kept on file with the Department of Business Affairs and Consumer Protection and the Office of the City Clerk. Said privilege shall be constructed in accordance with plans and specifications approved by the Department of Transportation (Division of Project Development).

This grant of privilege in the public way shall be subject to the provisions of Section 10-28-015 and all other required provisions of the Municipal Code of Chicago.

The grantee shall pay to the City of Chicago as compensation for the Privilege Number 1127832 herein granted the sum of Eighty and no/100 Dollars (\$80.00) per annum, in advance.

A 25 percent penalty will be added for payments received after due date.

The permit holder agrees to hold the City of Chicago harmless for any damage, relocation or replacement costs associated with damage, relocation or removal of private property caused by the City performing work in the public way.

Authority herein given and granted for a period of five (5) years from and after date of passage.

Arca De Salvacion.
(Planters)

[O2017-4083]

Be It Ordained by the City Council of the City of Chicago:

SECTION 1. Permission and authority are hereby given and granted to Arca De Salvacion, upon the terms and subject to the conditions of this ordinance, to maintain and use, as now constructed, two (2) planters on the public right-of-way for beautification purposes adjacent to its premises known as 2615 West 35th Street. Said planters at West 35th Street measure two (2) at seventeen point one six (17.16) feet in length and point eight three (.83) foot in width for a total of twenty-eight point four nine (28.49) square feet. Grantee must allow the required clear and unobstructed space for pedestrian passage at all times per rules and regulations approved by the Department of Transportation. The location of said privilege shall be as shown on print(s) kept on file with the Department of Business Affairs and Consumer Protection and the Office of the City Clerk. Said privilege shall be constructed in accordance with plans and specifications approved by the Department of Planning and Development and the Department of Transportation (Division of Project Development).

This grant of privilege in the public way shall be subject to the provisions of Section 10-28-015 and all other required provisions of the Municipal Code of Chicago.

The grantee shall pay to the City of Chicago as compensation for the Privilege Number 1127990 herein granted the sum of Zero and no/100 Dollars (\$0.00) per annum, in advance.

A 25 percent penalty will be added for payments received after due date.

The permit holder agrees to hold the City of Chicago harmless for any damage, relocation or replacement costs associated with damage, relocation or removal of private property caused by the City performing work in the public way.

Authority herein given and granted for a period of five (5) years from and after March 14, 2017.

Arca De Salvacion.
(Sign)

[O2017-4669]

Be It Ordained by the City Council of the City of Chicago:

SECTION 1. Permission and authority are hereby given and granted to Arca De Salvacion, upon the terms and subject to the conditions of this ordinance, to maintain and use one (1) sign projecting over the public right-of-way attached to its premises known as 2615 West 35th Street. Said sign structure measures as follows: along West 35th Street, at five point five (5.5) feet in length, eleven point seven (11.7) feet in height and twelve (12) feet above grade level. The location of said privilege shall be as shown on print(s) kept on file with the Department of Business Affairs and Consumer Protection and the Office of the City Clerk. Said privilege shall be constructed in accordance with plans and specifications approved by the Department of Transportation (Division of Project Development) and the Zoning Department -- Signs.

This grant of privilege in the public way shall be subject to the provisions of Section 10-28-015 and all other required provisions of the Municipal Code of Chicago.

The grantee shall pay to the City of Chicago as compensation for the Privilege Number 1127989 herein granted the sum of Three Hundred and no/100 Dollars (\$300.00) per annum, in advance.

A 25 percent penalty will be added for payments received after due date.

The permit holder agrees to hold the City of Chicago harmless for any damage, relocation or replacement costs associated with damage, relocation or removal of private property caused by the City performing work in the public way.

Authority herein given and granted for a period of five (5) years from and after March 14, 2012.

The Art Institute Of Chicago.

[O2017-4357]

Be It Ordained by the City Council of the City of Chicago:

SECTION 1. Permission and authority are hereby given and granted to The Art Institute of Chicago, upon the terms and subject to the conditions of this ordinance, to maintain and use, as now constructed, two (2) smoking management receptacles on the public right-of-way adjacent to its premises known as 112 South Michigan Avenue. Said smoking management receptacles at South Michigan Avenue measure two (2) at one (1) foot in length and one point three three (1.33) feet in width and three point five (3.5) feet in height. The location of said privilege shall be as shown on print(s) kept on file with the Department of Business Affairs and Consumer Protection and the Office of the City Clerk. Said privilege shall be constructed in accordance with plans and specifications approved by the Department of Transportation (Division of Project Development). Said privilege must be maintained at least 15 feet from any entrance, window that opens, and ventilation unit and it shall be removed from the public way after business hours. Advertising on said privilege is also prohibited.

This grant of privilege in the public way shall be subject to the provisions of Section 10-28-015 and all other required provisions of the Municipal Code of Chicago.

The grantee shall pay to the City of Chicago as compensation for the Privilege Number 1127943 herein granted the sum of One Hundred Fifty and no/100 Dollars (\$150.00) per annum, in advance.

A 25 percent penalty will be added for payments received after due date.

The permit holder agrees to hold the City of Chicago harmless for any damage, relocation or replacement costs associated with damage, relocation or removal of private property caused by the City performing work in the public way.

Authority herein given and granted for a period of five (5) years from and after May 9, 2017.

AT&T Authorized Retailer.

[O2017-4649]

Be It Ordained by the City Council of the City of Chicago:

SECTION 1. Permission and authority are hereby given and granted to AT&T Authorized Retailer, upon the terms and subject to the conditions of this ordinance, to

maintain and use one (1) sign projecting over the public right-of-way attached to its premises known as 2006 West Chicago Avenue. Said sign structure measures as follows: along West Chicago Avenue, at ten point one seven (10.17) feet in length, three point three three (3.33) feet in height and nine (9) feet above grade level. The location of said privilege shall be as shown on print(s) kept on file with the Department of Business Affairs and Consumer Protection and the Office of the City Clerk. Said privilege shall be constructed in accordance with plans and specifications approved by the Department of Transportation (Division of Project Development) and the Zoning Department -- Signs.

This grant of privilege in the public way shall be subject to the provisions of Section 10-28-015 and all other required provisions of the Municipal Code of Chicago.

The grantee shall pay to the City of Chicago as compensation for the Privilege Number 1127436 herein granted the sum of Three Hundred and no/100 Dollars (\$300.00) per annum, in advance.

A 25 percent penalty will be added for payments received after due date.

The permit holder agrees to hold the City of Chicago harmless for any damage, relocation or replacement costs associated with damage, relocation or removal of private property caused by the City performing work in the public way.

Authority herein given and granted for a period of five (5) years from and after date of passage.

The Auto Warehouse.

[O2017-4226]

Be It Ordained by the City Council of the City of Chicago:

SECTION 1. Permission and authority are hereby given and granted to The Auto Warehouse, upon the terms and subject to the conditions of this ordinance, to maintain and use, as now constructed, four (4) light fixtures projecting over the public right-of-way adjacent to its premises known as 3632 -- 3636 North Cicero Avenue. Said light fixtures at North Cicero Avenue measure four (4) at point seven (.7) foot in length, point seven (.7) foot in width and fifteen (15) feet above grade level. The location of said privilege shall be as shown on print(s) kept on file with the Department of Business Affairs and Consumer Protection and the Office of the City Clerk. Said privilege shall be constructed in accordance with plans and specifications approved by the Department of Transportation (Division of Project Development).

This grant of privilege in the public way shall be subject to the provisions of Section 10-28-015 and all other required provisions of the Municipal Code of Chicago.

The grantee shall pay to the City of Chicago as compensation for the Privilege Number 1127853 herein granted the sum of Ninety and no/100 Dollars (\$90.00) per annum, in advance.

A 25 percent penalty will be added for payments received after due date.

The permit holder agrees to hold the City of Chicago harmless for any damage, relocation or replacement costs associated with damage, relocation or removal of private property caused by the City performing work in the public way.

Authority herein given and granted for a period of five (5) years from and after April 11, 2017.

Autozone No. 2583.

[O2017-4731]

Be It Ordained by the City Council of the City of Chicago:

SECTION 1. Permission and authority are hereby given and granted to Autozone Number 2583, upon the terms and subject to the conditions of this ordinance, to maintain and use one (1) sign projecting over the public right-of-way attached to its premises known as 4726 North Western Avenue. Said sign structure measures as follows: along North Western Avenue, at thirty-five (35) feet in length, three point five (3.5) feet in height and eleven point three three (11.33) feet above grade level. The location of said privilege shall be as shown on print(s) kept on file with the Department of Business Affairs and Consumer Protection and the Office of the City Clerk. Said privilege shall be constructed in accordance with plans and specifications approved by the Department of Transportation (Division of Project Development) and the Zoning Department -- Signs.

This grant of privilege in the public way shall be subject to the provisions of Section 10-28-015 and all other required provisions of the Municipal Code of Chicago.

The grantee shall pay to the City of Chicago as compensation for the Privilege Number 1128141 herein granted the sum of Three Hundred and no/100 Dollars (\$300.00) per annum, in advance.

A 25 percent penalty will be added for payments received after due date.

The permit holder agrees to hold the City of Chicago harmless for any damage, relocation or replacement costs associated with damage, relocation or removal of private property caused by the City performing work in the public way.

Authority herein given and granted for a period of five (5) years from and after June 13, 2017.

Azusa Liquors, Inc.

[O2017-4645]

Be It Ordained by the City Council of the City of Chicago:

SECTION 1. Permission and authority are hereby given and granted to Azusa Liquors, Inc., upon the terms and subject to the conditions of this ordinance, to maintain and use one (1) sign projecting over the public right-of-way attached to its premises known as 4411 -- 4413 North Broadway. Said sign structure measures as follows: along North Broadway, at six (6) feet in length, ten (10) feet in height and ten (10) feet above grade level. The location of said privilege shall be as shown on print(s) kept on file with the Department of Business Affairs and Consumer Protection and the Office of the City Clerk. Said privilege shall be constructed in accordance with plans and specifications approved by the Department of Transportation (Division of Project Development) and the Zoning Department -- Signs.

This grant of privilege in the public way shall be subject to the provisions of Section 10-28-015 and all other required provisions of the Municipal Code of Chicago.

The grantee shall pay to the City of Chicago as compensation for the Privilege Number 1128365 herein granted the sum of Three Hundred and no/100 Dollars (\$300.00) per annum, in advance.

A 25 percent penalty will be added for payments received after due date.

The permit holder agrees to hold the City of Chicago harmless for any damage, relocation or replacement costs associated with damage, relocation or removal of private property caused by the City performing work in the public way.

Authority herein given and granted for a period of five (5) years from and after May 9, 2017.

Babes On Milwaukee.

[O2017-4634]

Be It Ordained by the City Council of the City of Chicago:

SECTION 1. Permission and authority are hereby given and granted to Babes on Milwaukee, upon the terms and subject to the conditions of this ordinance, to maintain and use one (1) sign projecting over the public right-of-way attached to its premises known as 4416 North Milwaukee Avenue. Said sign structure measures as follows: along North Milwaukee Avenue, at four (4) feet in length, five (5) feet in height and twelve (12) feet above grade level. The location of said privilege shall be as shown on print(s) kept on

file with the Department of Business Affairs and Consumer Protection and the Office of the City Clerk. Said privilege shall be constructed in accordance with plans and specifications approved by the Department of Transportation (Division of Project Development) and the Zoning Department -- Signs.

This grant of privilege in the public way shall be subject to the provisions of Section 10-28-015 and all other required provisions of the Municipal Code of Chicago.

The grantee shall pay to the City of Chicago as compensation for the Privilege Number 1128411 herein granted the sum of One Hundred and no/100 Dollars (\$100.00) per annum, in advance.

A 25 percent penalty will be added for payments received after due date.

The permit holder agrees to hold the City of Chicago harmless for any damage, relocation or replacement costs associated with damage, relocation or removal of private property caused by the City performing work in the public way.

Authority herein given and granted for a period of five (5) years from and May 23, 2017.

BAEV-LaSalle Blackhawk LLC.

[O2017-4172]

Be It Ordained by the City Council of the City of Chicago:

SECTION 1. Permission and authority are hereby given and granted to BAEV-LaSalle Blackhawk LLC, upon the terms and subject to the conditions of this ordinance, to maintain and use, as now constructed, seven (7) planters on the public right-of-way for beautification purposes adjacent to its premises known as 814 West Eastman Street. Said planters at West Eastman Street measure six (6) at nineteen (19) feet in length and seven point six (7.6) feet in width for a total of eight hundred sixty-six point four (866.4) square feet and one (1) at eighteen (18) feet in length and seven point six (7.6) feet in width for a total of one hundred thirty-six point eight (136.8) square feet. Grantee must allow the required clear and unobstructed space for pedestrian passage at all times per rules and regulations approved by the Department of Transportation. The location of said privilege shall be as shown on print(s) kept on file with the Department of Business Affairs and Consumer Protection and the Office of the City Clerk. Said privilege shall be constructed in accordance with plans and specifications approved by the Department of Planning and Development and the Department of Transportation (Division of Project Development).

This grant of privilege in the public way shall be subject to the provisions of Section 10-28-015 and all other required provisions of the Municipal Code of Chicago.

The grantee shall pay to the City of Chicago as compensation for the Privilege Number 1128215 herein granted the sum of Zero and no/100 Dollars (\$0.00) per annum, in advance.

A 25 percent penalty will be added for payments received after due date.

The permit holder agrees to hold the City of Chicago harmless for any damage, relocation or replacement costs associated with damage, relocation or removal of private property caused by the City performing work in the public way.

Authority herein given and granted for a period of five (5) years from and after July 26, 2016.

Bailey And Brill LLC.

[O2017-4023]

Be It Ordained by the City Council of the City of Chicago:

SECTION 1. Permission and authority are hereby given and granted to Bailey and Brill LLC, upon the terms and subject to the conditions of this ordinance, to maintain and use, as now constructed, two (2) balconies projecting over the public right-of-way adjacent to its premises known as 103 East 13th Street. Said balconies at East 13th Street measure two (2) at eighteen (18) feet in length and four point eight (4.8) feet in width for a total of one hundred seventy-two point eight (172.8) square feet. The location of said privilege shall be as shown on print(s) kept on file with the Department of Business Affairs and Consumer Protection and the Office of the City Clerk. Said privilege shall be constructed in accordance with plans and specifications approved by the Department of Planning and Development and the Department of Transportation (Division of Project Development).

This grant of privilege in the public way shall be subject to the provisions of Section 10-28-015 and all other required provisions of the Municipal Code of Chicago.

The grantee shall pay to the City of Chicago as compensation for the Privilege Number 1125967 herein granted the sum of One Hundred Fifty and no/100 Dollars (\$150.00) per annum, in advance.

A 25 percent penalty will be added for payments received after due date.

The permit holder agrees to hold the City of Chicago harmless for any damage, relocation or replacement costs associated with damage, relocation or removal of private property caused by the City performing work in the public way.

Authority herein given and granted for a period of five (5) years from and December 12, 2016.

Bar Lupo.
(Banners)

[O2017-4362]

Be It Ordained by the City Council of the City of Chicago:

SECTION 1. Permission and authority are hereby given and granted to Bar Lupo, upon the terms and subject to the conditions of this ordinance, to maintain and use, as now constructed, two (2) banners projecting over the public right-of-way adjacent to its premises known as 217 West Huron Street. Said banners at West Huron Street measure two (2) at two point seven five (2.75) feet in length and seven (7) feet in width for a total of thirty-eight point five (38.5) square feet. The location of said privilege shall be as shown on print(s) kept on file with the Department of Business Affairs and Consumer Protection and the Office of the City Clerk. Said privilege shall be constructed in accordance with plans and specifications approved by the Zoning Department -- Signs.

This grant of privilege in the public way shall be subject to the provisions of Section 10-28-015 and all other required provisions of the Municipal Code of Chicago.

The grantee shall pay to the City of Chicago as compensation for the Privilege Number 1126168 herein granted the sum of One Hundred Fifty and no/100 Dollars (\$150.00) per annum, in advance.

A 25 percent penalty will be added for payments received after due date.

The permit holder agrees to hold the City of Chicago harmless for any damage, relocation or replacement costs associated with damage, relocation or removal of private property caused by the City performing work in the public way.

Authority herein given and granted for a period of five (5) years from and after date of passage.

Bar Lupo.
(Sign)

[O2017-4743]

Be It Ordained by the City Council of the City of Chicago:

SECTION 1. Permission and authority are hereby given and granted to Bar Lupo, upon the terms and subject to the conditions of this ordinance, to maintain and use one (1) sign projecting over the public right-of-way attached to its premises known as 217 West Huron Street. Said sign structure measures as follows: along West Huron Street, at nine (9) feet

in length, four (4) feet in height and twelve (12) feet above grade level. The location of said privilege shall be as shown on print(s) kept on file with the Department of Business Affairs and Consumer Protection and the Office of the City Clerk. Said privilege shall be constructed in accordance with plans and specifications approved by the Department of Transportation (Division of Project Development) and the Zoning Department -- Signs.

This grant of privilege in the public way shall be subject to the provisions of Section 10-28-015 and all other required provisions of the Municipal Code of Chicago.

The grantee shall pay to the City of Chicago as compensation for the Privilege Number 1126170 herein granted the sum of Three Hundred and no/100 Dollars (\$300.00) per annum, in advance.

A 25 percent penalty will be added for payments received after due date.

The permit holder agrees to hold the City of Chicago harmless for any damage, relocation or replacement costs associated with damage, relocation or removal of private property caused by the City performing work in the public way.

Authority herein given and granted for a period of five (5) years from and after date of passage.

Beverly Bank And Trust Company.

[O2017-4685]

Be It Ordained by the City Council of the City of Chicago:

SECTION 1. Permission and authority are hereby given and granted to Beverly Bank and Trust Company, upon the terms and subject to the conditions of this ordinance, to maintain and use one (1) sign projecting over the public right-of-way attached to its premises known as 10221 South Western Avenue. Said sign structure measures as follows: along South Western Avenue, at seven point zero eight (7.08) feet in length, five point zero eight (5.08) feet in height and ten point five (10.5) feet above grade level. The location of said privilege shall be as shown on print(s) kept on file with the Department of Business Affairs and Consumer Protection and the Office of the City Clerk. Said privilege shall be constructed in accordance with plans and specifications approved by the Department of Transportation (Division of Project Development) and the Zoning Department -- Signs.

This grant of privilege in the public way shall be subject to the provisions of Section 10-28-015 and all other required provisions of the Municipal Code of Chicago.

The grantee shall pay to the City of Chicago as compensation for the Privilege Number 1127674 herein granted the sum of Three Hundred and no/100 Dollars (\$300.00) per annum, in advance.

A 25 percent penalty will be added for payments received after due date.

The permit holder agrees to hold the City of Chicago harmless for any damage, relocation or replacement costs associated with damage, relocation or removal of private property caused by the City performing work in the public way.

Authority herein given and granted for a period of five (5) years from and after date of passage.

Big Tony's Pizza 2.

[O2017-4125]

Be It Ordained by the City Council of the City of Chicago:

SECTION 1. Permission and authority are hereby given and granted to Big Tony's Pizza 2, upon the terms and subject to the conditions of this ordinance, to maintain and use one (1) sign projecting over the public right-of-way attached to its premises known as 3732 West 59th Street. Said sign structure measures as follows: along West 59th Street, at four (4) feet in length, four (4) feet in height and twelve (12) feet above grade level. The location of said privilege shall be as shown on print(s) kept on file with the Department of Business Affairs and Consumer Protection and the Office of the City Clerk. Said privilege shall be constructed in accordance with plans and specifications approved by the Department of Transportation (Division of Project Development) and the Zoning Department -- Signs.

This grant of privilege in the public way shall be subject to the provisions of Section 10-28-015 and all other required provisions of the Municipal Code of Chicago.

The grantee shall pay to the City of Chicago as compensation for the Privilege Number 1125715 herein granted the sum of One Hundred and no/100 Dollars (\$100.00) per annum, in advance.

A 25 percent penalty will be added for payments received after due date.

The permit holder agrees to hold the City of Chicago harmless for any damage, relocation or replacement costs associated with damage, relocation or removal of private property caused by the City performing work in the public way.

Authority herein given and granted for a period of five (5) years from and after November 1, 2016.

Bim Bom.

[O2017-4712]

Be It Ordained by the City Council of the City of Chicago:

SECTION 1. Permission and authority are hereby given and granted to Bim Bom, upon the terms and subject to the conditions of this ordinance, to maintain and use one (1) sign projecting over the public right-of-way attached to its premises known as 5226 West Belmont Avenue. Said sign structure measures as follows: along West Belmont Avenue, at three point two five (3.25) feet in length, three point two five (3.25) feet in height and ten (10) feet above grade level. The location of said privilege shall be as shown on print(s) kept on file with the Department of Business Affairs and Consumer Protection and the Office of the City Clerk. Said privilege shall be constructed in accordance with plans and specifications approved by the Department of Transportation (Division of Project Development) and the Zoning Department -- Signs.

This grant of privilege in the public way shall be subject to the provisions of Section 10-28-015 and all other required provisions of the Municipal Code of Chicago.

The grantee shall pay to the City of Chicago as compensation for the Privilege Number 1128375 herein granted the sum of One Hundred and no/100 Dollars (\$100.00) per annum, in advance.

A 25 percent penalty will be added for payments received after due date.

The permit holder agrees to hold the City of Chicago harmless for any damage, relocation or replacement costs associated with damage, relocation or removal of private property caused by the City performing work in the public way.

Authority herein given and granted for a period of five (5) years from and after April 11, 2017.

Bluemercury.

[O2017-4368]

Be It Ordained by the City Council of the City of Chicago:

SECTION 1. Permission and authority are hereby given and granted to Bluemercury, upon the terms and subject to the conditions of this ordinance, to construct, install, maintain and use one (1) banner projecting over the public right-of-way adjacent to its premises known as 356 North Clark Street. Said banner at North Clark Street measures two (2) feet in length and eight (8) feet in width for a total of sixteen (16) square feet. The

location of said privilege shall be as shown on print(s) kept on file with the Department of Business Affairs and Consumer Protection and the Office of the City Clerk. Said privilege shall be constructed in accordance with plans and specifications approved by the Zoning Department -- Signs.

This grant of privilege in the public way shall be subject to the provisions of Section 10-28-015 and all other required provisions of the Municipal Code of Chicago.

The grantee shall pay to the City of Chicago as compensation for the Privilege Number 1127201 herein granted the sum of Seventy-five and no/100 Dollars (\$75.00) per annum, in advance.

A 25 percent penalty will be added for payments received after due date.

The permit holder agrees to hold the City of Chicago harmless for any damage, relocation or replacement costs associated with damage, relocation or removal of private property caused by the City performing work in the public way.

Authority herein given and granted for a period of five (5) years from and after date of passage.

BLVD Chicago.

[O2017-4651]

Be It Ordained by the City Council of the City of Chicago:

SECTION 1. Permission and authority are hereby given and granted to BLVD Chicago, upon the terms and subject to the conditions of this ordinance, to maintain and use one (1) sign projecting over the public right-of-way attached to its premises known as 817 West Lake Street. Said sign structure measures as follows: along West Lake Street, at three (3) feet in length, one point five (1.5) feet in height and thirteen point five (13.5) feet above grade level. The location of said privilege shall be as shown on print(s) kept on file with the Department of Business Affairs and Consumer Protection and the Office of the City Clerk. Said privilege shall be constructed in accordance with plans and specifications approved by the Department of Transportation (Division of Project Development) and the Zoning Department -- Signs.

This grant of privilege in the public way shall be subject to the provisions of Section 10-28-015 and all other required provisions of the Municipal Code of Chicago.

The grantee shall pay to the City of Chicago as compensation for the Privilege Number 1126623 herein granted the sum of One Hundred and no/100 Dollars (\$100.00) per annum, in advance.

A 25 percent penalty will be added for payments received after due date.

The permit holder agrees to hold the City of Chicago harmless for any damage, relocation or replacement costs associated with damage, relocation or removal of private property caused by the City performing work in the public way.

Authority herein given and granted for a period of five (5) years from and after date of passage.

Boost.

[O2017-4223]

Be It Ordained by the City Council of the City of Chicago:

SECTION 1. Permission and authority are hereby given and granted to Boost, upon the terms and subject to the conditions of this ordinance, to maintain and use, as now constructed, two (2) flagpoles projecting over the public right-of-way adjacent to its premises known as 5918 West Roosevelt Road. Said flagpoles at West Roosevelt Road measure two (2) at twelve (12) feet in length and two (2) feet in width for a total of forty-eight (48) square feet. The location of said privilege shall be as shown on print(s) kept on file with the Department of Business Affairs and Consumer Protection and the Office of the City Clerk. Said privilege shall be constructed in accordance with plans and specifications approved by the Department of Transportation (Division of Project Development).

This grant of privilege in the public way shall be subject to the provisions of Section 10-28-015 and all other required provisions of the Municipal Code of Chicago.

The grantee shall pay to the City of Chicago as compensation for the Privilege Number 1128116 herein granted the sum of One Hundred Fifty and no/100 Dollars (\$150.00) per annum, in advance.

A 25 percent penalty will be added for payments received after due date.

The permit holder agrees to hold the City of Chicago harmless for any damage, relocation or replacement costs associated with damage, relocation or removal of private property caused by the City performing work in the public way.

Authority herein given and granted for a period of five (5) years from and after date of passage.

Boost Mobile.

[O2017-4658]

Be It Ordained by the City Council of the City of Chicago:

SECTION 1. Permission and authority are hereby given and granted to Boost Mobile, upon the terms and subject to the conditions of this ordinance, to maintain and use one (1) sign projecting over the public right-of-way attached to its premises known as 120 East 35th Street. Said sign structure measures as follows: along East 35th Street, at sixteen (16) feet in length, two (2) feet in height and twelve (12) feet above grade level. The location of said privilege shall be as shown on print(s) kept on file with the Department of Business Affairs and Consumer Protection and the Office of the City Clerk. Said privilege shall be constructed in accordance with plans and specifications approved by the Department of Transportation (Division of Project Development) and the Zoning Department -- Signs.

This grant of privilege in the public way shall be subject to the provisions of Section 10-28-015 and all other required provisions of the Municipal Code of Chicago.

The grantee shall pay to the City of Chicago as compensation for the Privilege Number 1125517 herein granted the sum of Three Hundred and no/100 Dollars (\$300.00) per annum, in advance.

A 25 percent penalty will be added for payments received after due date.

The permit holder agrees to hold the City of Chicago harmless for any damage, relocation or replacement costs associated with damage, relocation or removal of private property caused by the City performing work in the public way.

Authority herein given and granted for a period of five (5) years from and after date of passage.

Bridgestone Firestone First Stop Auto.

[O2017-4085]

Be It Ordained by the City Council of the City of Chicago:

SECTION 1. Permission and authority are hereby given and granted to Bridgestone Firestone First Stop Auto, upon the terms and subject to the conditions of this ordinance, to maintain and use one (1) sign projecting over the public right-of-way attached to its premises known as 4811 -- 4819 South Pulaski Road. Said sign structure measures as follows: along South Pulaski Road, at eight (8) feet in length, eleven (11) feet in height

and twelve (12) feet above grade level. The location of said privilege shall be as shown on print(s) kept on file with the Department of Business Affairs and Consumer Protection and the Office of the City Clerk. Said privilege shall be constructed in accordance with plans and specifications approved by the Department of Transportation (Division of Project Development) and the Zoning Department -- Signs.

This grant of privilege in the public way shall be subject to the provisions of Section 10-28-015 and all other required provisions of the Municipal Code of Chicago.

The grantee shall pay to the City of Chicago as compensation for the Privilege Number 1105194 herein granted the sum of Three Hundred and no/100 Dollars (\$300.00) per annum, in advance.

A 25 percent penalty will be added for payments received after due date.

The permit holder agrees to hold the City of Chicago harmless for any damage, relocation or replacement costs associated with damage, relocation or removal of private property caused by the City performing work in the public way.

Authority herein given and granted for a period of five (5) years from and after date of passage.

Bristol Condominium Association.

[O2017-4370]

Be It Ordained by the City Council of the City of Chicago:

SECTION 1. Permission and authority are hereby given and granted to Bristol Condominium Association, upon the terms and subject to the conditions of this ordinance, to maintain and use, as now constructed, three (3) bollards on the public right-of-way adjacent to its premises known as 57 East Delaware Place. Said bollards at East Delaware Place measure three (3) at one (1) foot in length and point six six (.66) foot in width for a total of one point nine eight (1.98) square feet. The location of said privilege shall be as shown on print(s) kept on file with the Department of Business Affairs and Consumer Protection and the Office of the City Clerk. Said privilege shall be constructed in accordance with plans and specifications approved by the Department of Planning and Development and the Department of Transportation (Division of Project Development).

This grant of privilege in the public way shall be subject to the provisions of Section 10-28-015 and all other required provisions of the Municipal Code of Chicago.

The grantee shall pay to the City of Chicago as compensation for the Privilege Number 1127520 herein granted the sum of Two Hundred Twenty-five and no/100 Dollars (\$225.00) per annum, in advance.

A 25 percent penalty will be added for payments received after due date.

The permit holder agrees to hold the City of Chicago harmless for any damage, relocation or replacement costs associated with damage, relocation or removal of private property caused by the City performing work in the public way.

Authority herein given and granted for a period of five (5) years from and after February 15, 2017.

Brunch.

[O2017-4372]

Be It Ordained by the City Council of the City of Chicago:

SECTION 1. Permission and authority are hereby given and granted to Brunch, upon the terms and subject to the conditions of this ordinance, to maintain and use, as now constructed, seven (7) light fixtures projecting over the public right-of-way adjacent to its premises known as 343 West Erie Street. Said light fixtures at North Orleans Street measure five (5) at point five (.5) foot in length, one (1) foot in width and twelve (12) feet above grade level. Said light fixtures at West Erie Street measure two (2) at point five (.5) foot in length, one (1) foot in width and twelve (12) feet above grade level. The location of said privilege shall be as shown on print(s) kept on file with the Department of Business Affairs and Consumer Protection and the Office of the City Clerk. Said privilege shall be constructed in accordance with plans and specifications approved by the Department of Transportation (Division of Project Development).

This grant of privilege in the public way shall be subject to the provisions of Section 10-28-015 and all other required provisions of the Municipal Code of Chicago.

The grantee shall pay to the City of Chicago as compensation for the Privilege Number 1127950 herein granted the sum of One Hundred Five and no/100 Dollars (\$105.00) per annum, in advance.

A 25 percent penalty will be added for payments received after due date.

The permit holder agrees to hold the City of Chicago harmless for any damage, relocation or replacement costs associated with damage, relocation or removal of private property caused by the City performing work in the public way.

Authority herein given and granted for a period of five (5) years from and after date of passage.

Bulgari.

[O2017-4644]

Be It Ordained by the City Council of the City of Chicago:

SECTION 1. Permission and authority are hereby given and granted to Bulgari, upon the terms and subject to the conditions of this ordinance, to maintain and use three (3) signs projecting over the public right-of-way attached to its premises known as 909 North Michigan Avenue. Said sign structures measure as follows: along North Michigan Avenue, one (1) at thirteen point three eight (13.38) feet in length, one point two five (1.25) feet in height and fourteen point three nine (14.39) feet above grade level and two (2) at three point five eight (3.58) feet in length, one point one seven (1.17) feet in height and five (5) feet above grade level. The location of said privilege shall be as shown on print(s) kept on file with the Department of Business Affairs and Consumer Protection and the Office of the City Clerk. Said privilege shall be constructed in accordance with plans and specifications approved by the Department of Transportation (Division of Project Development) and the Zoning Department -- Signs.

This grant of privilege in the public way shall be subject to the provisions of Section 10-28-015 and all other required provisions of the Municipal Code of Chicago.

The grantee shall pay to the City of Chicago as compensation for the Privilege Number 1125742 herein granted the sum of One Hundred Seventy-five and no/100 Dollars (\$175.00) per annum, in advance.

A 25 percent penalty will be added for payments received after due date.

The permit holder agrees to hold the City of Chicago harmless for any damage, relocation or replacement costs associated with damage, relocation or removal of private property caused by the City performing work in the public way.

Authority herein given and granted for a period of five (5) years from and after date of passage.

Burger King.

[O2017-4655]

Be It Ordained by the City Council of the City of Chicago:

SECTION 1. Permission and authority are hereby given and granted to Burger King, upon the terms and subject to the conditions of this ordinance, to maintain and use one (1) sign projecting over the public right-of-way attached to its premises known as 1215 North Milwaukee Avenue. Said sign structure measures as follows: along North Milwaukee Avenue, at eighteen point three three (18.33) feet in length, two point five (2.5) feet in height and fourteen (14) feet above grade level. The location of said privilege shall be as shown on print(s) kept on file with the Department of Business Affairs and Consumer Protection and the Office of the City Clerk. Said privilege shall be constructed in accordance with plans and specifications approved by the Department of Transportation (Division of Project Development) and the Zoning Department -- Signs.

This grant of privilege in the public way shall be subject to the provisions of Section 10-28-015 and all other required provisions of the Municipal Code of Chicago.

The grantee shall pay to the City of Chicago as compensation for the Privilege Number 1119776 herein granted the sum of Three Hundred and no/100 Dollars (\$300.00) per annum, in advance.

A 25 percent penalty will be added for payments received after due date.

The permit holder agrees to hold the City of Chicago harmless for any damage, relocation or replacement costs associated with damage, relocation or removal of private property caused by the City performing work in the public way.

Authority herein given and granted for a period of five (5) years from and after date of passage.

Burton Place.

[O2017-4668]

Be It Ordained by the City Council of the City of Chicago:

SECTION 1. Permission and authority are hereby given and granted to Burton Place, upon the terms and subject to the conditions of this ordinance, to maintain and use one (1) sign projecting over the public right-of-way attached to its premises known as 1447 North Wells Street. Said sign structure measures as follows: along North Wells Street, at six (6) feet in length, three (3) feet in height and sixteen (16) feet above grade level. The location

of said privilege shall be as shown on print(s) kept on file with the Department of Business Affairs and Consumer Protection and the Office of the City Clerk. Said privilege shall be constructed in accordance with plans and specifications approved by the Department of Transportation (Division of Project Development) and the Zoning Department -- Signs.

This grant of privilege in the public way shall be subject to the provisions of Section 10-28-015 and all other required provisions of the Municipal Code of Chicago.

The grantee shall pay to the City of Chicago as compensation for the Privilege Number 1127968 herein granted the sum of One Hundred and no/100 Dollars (\$100.00) per annum, in advance.

A 25 percent penalty will be added for payments received after due date.

The permit holder agrees to hold the City of Chicago harmless for any damage, relocation or replacement costs associated with damage, relocation or removal of private property caused by the City performing work in the public way.

Authority herein given and granted for a period of five (5) years from and after March 14, 2017.

Cadillac Palace Theater.

[O2017-4374]

Be It Ordained by the City Council of the City of Chicago:

SECTION 1. Permission and authority are hereby given and granted to Cadillac Palace Theater, upon the terms and subject to the conditions of this ordinance, to maintain and use, as now constructed, one (1) marquee projecting over the public right-of-way adjacent to its premises known as 151 West Randolph Street. Said marquee at West Randolph Street measures sixty (60) feet in length and twelve (12) feet in width for a total of seven hundred twenty (720) square feet. The location of said privilege shall be as shown on print(s) kept on file with the Department of Business Affairs and Consumer Protection and the Office of the City Clerk. Said privilege shall be constructed in accordance with plans and specifications approved by the Zoning Department -- Signs.

This grant of privilege in the public way shall be subject to the provisions of Section 10-28-015 and all other required provisions of the Municipal Code of Chicago.

The grantee shall pay to the City of Chicago as compensation for the Privilege Number 1127524 herein granted the sum of Eighty-five and no/100 Dollars (\$85.00) per annum, in advance.

A 25 percent penalty will be added for payments received after due date.

The permit holder agrees to hold the City of Chicago harmless for any damage, relocation or replacement costs associated with damage, relocation or removal of private property caused by the City performing work in the public way.

Authority herein given and granted for a period of five (5) years from and after July 26, 2016.

Cafe Colao.

[O2017-4164]

Be It Ordained by the City Council of the City of Chicago:

SECTION 1. Permission and authority are hereby given and granted to Cafe Colao, upon the terms and subject to the conditions of this ordinance, to maintain and use, as now constructed, three (3) light fixtures projecting over the public right-of-way adjacent to its premises known as 2638 West Division Street. Said light fixtures at West Division Street measure three (3) at point eight three (.83) foot in length, one point six seven (1.67) feet in width and twelve (12) feet above grade level. The location of said privilege shall be as shown on print(s) kept on file with the Department of Business Affairs and Consumer Protection and the Office of the City Clerk. Said privilege shall be constructed in accordance with plans and specifications approved by the Department of Transportation (Division of Project Development).

This grant of privilege in the public way shall be subject to the provisions of Section 10-28-015 and all other required provisions of the Municipal Code of Chicago.

The grantee shall pay to the City of Chicago as compensation for the Privilege Number 1126727 herein granted the sum of Eighty-five and no/100 Dollars (\$85.00) per annum, in advance.

A 25 percent penalty will be added for payments received after due date.

The permit holder agrees to hold the City of Chicago harmless for any damage, relocation or replacement costs associated with damage, relocation or removal of private property caused by the City performing work in the public way.

Authority herein given and granted for a period of five (5) years from and after date of passage.

Canine Social Club LLC.

[O2017-4730]

Be It Ordained by the City Council of the City of Chicago:

SECTION 1. Permission and authority are hereby given and granted to Canine Social Club LLC, upon the terms and subject to the conditions of this ordinance, to maintain and use two (2) signs projecting over the public right-of-way attached to its premises known as 5508 North Western Avenue. Said sign structure measures as follows: along North Western Avenue, one (1) at four (4) feet in length, four (4) feet in height and ten (10) feet above grade level. Said sign structure measures as follows: along North Western Avenue, one (1) at twenty (20) feet in length, point six seven (.67) foot in height and ten (10) feet above grade level. The location of said privilege shall be as shown on print(s) kept on file with the Department of Business Affairs and Consumer Protection and the Office of the City Clerk. Said privilege shall be constructed in accordance with plans and specifications approved by the Department of Transportation (Division of Project Development) and the Zoning Department -- Signs.

This grant of privilege in the public way shall be subject to the provisions of Section 10-28-015 and all other required provisions of the Municipal Code of Chicago.

The grantee shall pay to the City of Chicago as compensation for the Privilege Number 1128172 herein granted the sum of One Hundred Seventy-five and no/100 Dollars (\$175.00) per annum, in advance.

A 25 percent penalty will be added for payments received after due date.

The permit holder agrees to hold the City of Chicago harmless for any damage, relocation or replacement costs associated with damage, relocation or removal of private property caused by the City performing work in the public way.

Authority herein given and granted for a period of five (5) years from and after June 27, 2017.

CBD Kratom.

[O2017-4708]

Be It Ordained by the City Council of the City of Chicago:

SECTION 1. Permission and authority are hereby given and granted to CBD Kratom, upon the terms and subject to the conditions of this ordinance, to maintain and use one (1) sign projecting over the public right-of-way attached to its premises known as 5303 North

Clark Street. Said sign structure measures as follows: along North Clark Street, at three (3) feet in length, three (3) feet in height and thirteen (13) feet above grade level. The location of said privilege shall be as shown on print(s) kept on file with the Department of Business Affairs and Consumer Protection and the Office of the City Clerk. Said privilege shall be constructed in accordance with plans and specifications approved by the Department of Transportation (Division of Project Development) and the Zoning Department -- Signs.

This grant of privilege in the public way shall be subject to the provisions of Section 10-28-015 and all other required provisions of the Municipal Code of Chicago.

The grantee shall pay to the City of Chicago as compensation for the Privilege Number 1127533 herein granted the sum of One Hundred and no/100 Dollars (\$100.00) per annum, in advance.

A 25 percent penalty will be added for payments received after due date.

The permit holder agrees to hold the City of Chicago harmless for any damage, relocation or replacement costs associated with damage, relocation or removal of private property caused by the City performing work in the public way.

Authority herein given and granted for a period of five (5) years from and after date of passage.

Cellular Sales Of Illinois LLC.

[O2017-4641]

Be It Ordained by the City Council of the City of Chicago:

SECTION 1. Permission and authority are hereby given and granted to Cellular Sales of Illinois LLC, upon the terms and subject to the conditions of this ordinance, to maintain and use three (3) signs projecting over the public right-of-way attached to its premises known as 5212 North Milwaukee Avenue. Said sign structures measure as follows: along North Milwaukee Avenue, one (1) at seven point five (7.5) feet in length, four point six (4.6) feet in height and thirteen (13) feet above grade level and one (1) at seventeen point three four (17.34) feet in length, three point eight three (3.83) feet in height and thirteen (13) feet above grade level. Said sign structure measures as follows: along North Northwest Highway, one (1) at seventeen point three four (17.34) feet in length, three point eight three (3.83) feet in height and thirteen (13) feet above grade level. The location of said privilege shall be as shown on print(s) kept on file with the Department of Business Affairs and Consumer Protection and the Office of the City Clerk. Said privilege shall be constructed in accordance with plans and specifications approved by the Department of Transportation (Division of Project Development) and the Zoning Department -- Signs.

This grant of privilege in the public way shall be subject to the provisions of Section 10-28-015 and all other required provisions of the Municipal Code of Chicago.

The grantee shall pay to the City of Chicago as compensation for the Privilege Number 1127926 herein granted the sum of Nine Hundred and no/100 Dollars (\$900.00) per annum, in advance.

A 25 percent penalty will be added for payments received after due date.

The permit holder agrees to hold the City of Chicago harmless for any damage, relocation or replacement costs associated with damage, relocation or removal of private property caused by the City performing work in the public way.

Authority herein given and granted for a period of five (5) years from and after date of passage.

Central-Division LLC.

[O2017-4375]

Be It Ordained by the City Council of the City of Chicago:

SECTION 1. Permission and authority are hereby given and granted to Central-Division LLC, upon the terms and subject to the conditions of this ordinance, to maintain and use, as, now constructed, one (1) landscaping on the public right-of-way for beautification purposes adjacent to its premises known as 446 West Huron Street. Said landscaping at West Huron Street measures thirty-four (34) feet in length and ten (10) feet in width for a total of three hundred forty (340) square feet. The location of said privilege shall be as shown on print(s) kept on file with the Department of Business Affairs and Consumer Protection and the Office of the City Clerk. Said privilege shall be constructed in accordance with plans and specifications approved by the Department of Planning and Development and the Department of Transportation (Division of Project Development).

This grant of privilege in the public way shall be subject to the provisions of Section 10-28-015 and all other required provisions of the Municipal Code of Chicago.

The grantee shall pay to the City of Chicago as compensation for the Privilege Number 1128169 herein granted the sum of Zero and no/100 Dollars (\$0.00) per annum, in advance.

A 25 percent penalty will be added for payments received after due date.

The permit holder agrees to hold the City of Chicago harmless for any damage, relocation or replacement costs associated with damage, relocation or removal of private property caused by the City performing work in the public way.

Authority herein given and granted for a period of five (5) years from and after October 5, 2016.

Cermak Produce.

[O2017-4630]

Be It Ordained by the City Council of the City of Chicago:

SECTION 1. Permission and authority are hereby given and granted to Cermak Produce, upon the terms and subject to the conditions of this ordinance, to maintain and use one (1) sign projecting over the public right-of-way attached to its premises known as 1711 West Cermak Road. Said sign structure measures as follows: along West Cermak Road, at twenty-nine (29) feet in length, ten (10) feet in height and twenty-eight point one six (28.16) feet above grade level. The location of said privilege shall be as shown on print(s) kept on file with the Department of Business Affairs and Consumer Protection and the Office of the City Clerk. Said privilege shall be constructed in accordance with plans and specifications approved by the Department of Transportation (Division of Project Development) and the Zoning Department -- Signs.

This grant of privilege in the public way shall be subject to the provisions of Section 10-28-015 and all other required provisions of the Municipal Code of Chicago.

The grantee shall pay to the City of Chicago as compensation for the Privilege Number 1127995 herein granted the sum of Three Hundred and no/100 Dollars (\$300.00) per annum, in advance.

A 25 percent penalty will be added for payments received after due date.

The permit holder agrees to hold the City of Chicago harmless for any damage, relocation or replacement costs associated with damage, relocation or removal of private property caused by the City performing work in the public way.

Authority herein given and granted for a period of five (5) years from and after December 14, 2016.

Charming Jewelry.

[O2017-4695]

Be It Ordained by the City Council of the City of Chicago:

SECTION 1. Permission and authority are hereby given and granted to Charming Jewelry, upon the terms and subject to the conditions of this ordinance, to maintain and use one (1) sign projecting over the public right-of-way attached to its premises known as 3852 West 26th Street. Said sign structure measures as follows: along West 26th Street, at six (6) feet in length, three (3) feet in height and fourteen (14) feet above grade level. The location of said privilege shall be as shown on print(s) kept on file with the Department of Business Affairs and Consumer Protection and the Office of the City Clerk. Said privilege shall be constructed in accordance with plans and specifications approved by the Department of Transportation (Division of Project Development) and the Zoning Department -- Signs.

This grant of privilege in the public way shall be subject to the provisions of Section 10-28-015 and all other required provisions of the Municipal Code of Chicago.

The grantee shall pay to the City of Chicago as compensation for the Privilege Number 1128379 herein granted the sum of One Hundred and no/100 Dollars (\$100.00) per annum, in advance.

A 25 percent penalty will be added for payments received after due date.

The permit holder agrees to hold the City of Chicago harmless for any damage, relocation or replacement costs associated with damage, relocation or removal of private property caused by the City performing work in the public way.

Authority herein given and granted for a period of five (5) years from and after May 23, 2017.

Chicago Family Health Center.

[O2017-4056]

Be It Ordained by the City Council of the City of Chicago:

SECTION 1. Permission and authority are hereby given and granted to Chicago Family Health Center, upon the terms and subject to the conditions of this ordinance, to maintain and use, as now constructed, two (2) light fixtures projecting over the public right-of-way adjacent to its premises known as 570 East 115th Street. Said light fixtures at South St. Lawrence Avenue measure two (2) at point three three (.33) foot in length, two (2) feet

in width and twenty-three point eight three (23.83) feet above grade level. The location of said privilege shall be as shown on print(s) kept on file with the Department of Business Affairs and Consumer Protection and the Office of the City Clerk. Said privilege shall be constructed in accordance with plans and specifications approved by the Department of Transportation (Division of Project Development).

This grant of privilege in the public way shall be subject to the provisions of Section 10-28-015 and all other required provisions of the Municipal Code of Chicago.

The grantee shall pay to the City of Chicago as compensation for the Privilege Number 1127962 herein granted the sum of Eighty and no/100 Dollars (\$80.00) per annum, in advance.

A 25 percent penalty will be added for payments received after due date.

The permit holder agrees to hold the City of Chicago harmless for any damage, relocation or replacement costs associated with damage, relocation or removal of private property caused by the City performing work in the public way.

Authority herein given and granted for a period of three (3) years from and after May 9, 2017.

Children's Dental World.

[O2017-4069]

Be It Ordained by the City Council of the City of Chicago:

SECTION 1. Permission and authority are hereby given and granted to Children's Dental World, upon the terms and subject to the conditions of this ordinance, to maintain and use, as now constructed, occupation of space (building) on the public right-of-way adjacent to its premises known as 2959 South Wallace Street. Said occupation of space (building) at South Wallace Street measures forty-four point one five (44.15) feet in length and one point three four (1.34) feet in width for a total of fifty-nine point one six (59.16) square feet. The location of said privilege shall be as shown on print(s) kept on file with the Department of Business Affairs and Consumer Protection and the Office of the City Clerk. Said privilege shall be constructed in accordance with plans and specifications approved by the Department of Planning and Development, the Department of Transportation (Division of Project Development) and the Department of Transportation (Office of Underground Coordination).

This grant of privilege in the public way shall be subject to the provisions of Section 10-28-015 and all other required provisions of the Municipal Code of Chicago.

The grantee shall pay to the City of Chicago as compensation for the Privilege Number 1128104 herein granted the sum of Zero and no/100 Dollars (\$0.00) per annum, in advance.

A 25 percent penalty will be added for payments received after due date.

The permit holder agrees to hold the City of Chicago harmless for any damage, relocation or replacement costs associated with damage, relocation or removal of private property caused by the City performing work in the public way.

Authority herein given and granted for a period of five (5) years from and after April 24, 2017.

City Centre Condominium Association.

[O2017-4376]

Be It Ordained by the City Council of the City of Chicago:

SECTION 1. Permission and authority are hereby given and granted to City Centre Condominium Association, upon the terms and subject to the conditions of this ordinance, to maintain and use, as now constructed, one (1) flagpole projecting over the public right-of-way adjacent to its premises known as 208 West Washington Street. Said flagpole at West Washington Street measures twelve point three three (12.33) feet in length and twelve (12) feet in width for a total of one hundred forty-seven point nine six (147.96) square feet. The location of said privilege shall be as shown on print(s) kept on file with the Department of Business Affairs and Consumer Protection and the Office of the City Clerk. Said privilege shall be constructed in accordance with plans and specifications approved by the Department of Transportation (Division of Project Development).

This grant of privilege in the public way shall be subject to the provisions of Section 10-28-015 and all other required provisions of the Municipal Code of Chicago.

The grantee shall pay to the City of Chicago as compensation for the Privilege Number 1125628 herein granted the sum of Seventy-five and no/100 Dollars (\$75.00) per annum, in advance.

A 25 percent penalty will be added for payments received after due date.

The permit holder agrees to hold the City of Chicago harmless for any damage, relocation or replacement costs associated with damage, relocation or removal of private property caused by the City performing work in the public way.

Authority herein given and granted for a period of five (5) years from and after September 8, 2016.

City Fresh Market.

[O2017-4363]

Be It Ordained by the City Council of the City of Chicago:

SECTION 1. Permission and authority are hereby given and granted to City Fresh Market, upon the terms and subject to the conditions of this ordinance, to maintain and use, as now constructed, five (5) planters on the public right-of-way for beautification purposes adjacent to its premises known as 3201 West Devon Avenue. Said planters at West Devon Avenue measure five (5) at six (6) feet in length and one point five (1.5) feet in width for a total of forty-five (45) square feet. Grantee must allow the required clear and unobstructed space for pedestrian passage at all times per rules and regulations approved by the Department of Transportation. The location of said privilege shall be as shown on print(s) kept on file with the Department of Business Affairs and Consumer Protection and the Office of the City Clerk. Said privilege shall be constructed in accordance with plans and specifications approved by the Department of Planning and Development and the Department of Transportation (Division of Project Development).

This grant of privilege in the public way shall be subject to the provisions of Section 10-28-015 and all other required provisions of the Municipal Code of Chicago.

The grantee shall pay to the City of Chicago as compensation for the Privilege Number 1128059 herein granted the sum of Zero and no/100 Dollars (\$0.00) per annum, in advance.

A 25 percent penalty will be added for payments received after due date.

The permit holder agrees to hold the City of Chicago harmless for any damage, relocation or replacement costs associated with damage, relocation or removal of private property caused by the City performing work in the public way.

Authority herein given and granted for a period of five (5) years from and after June 6, 2016.

City Sports On Wilson.

[O2017-4341]

Be It Ordained by the City Council of the City of Chicago:

SECTION 1. Permission and authority are hereby given and granted to City Sports on Wilson, upon the terms and subject to the conditions of this ordinance, to maintain and use, as now constructed, six (6) fire shutters projecting over the public right-of-way

adjacent to its premises known as 4601 North Broadway. Said fire shutters at North Broadway measure three (3) at fifteen (15) feet in length and one (1) foot in width for a total of forty-five (45) square feet. Said fire shutter at North Broadway measures one (1) at twenty-two (22) feet in length and one (1) foot in width for a total of twenty-two (22) square feet. Said fire shutter at West Wilson Avenue measures one (1) at fifteen (15) feet in length and one (1) foot in width for a total of fifteen (15) square feet. Said fire shutter at West Wilson Avenue measures one (1) at twenty-two (22) feet in length and one (1) foot in width for a total of twenty-two (22) square feet. The location of said privilege shall be as shown on print(s) kept on file with the Department of Business Affairs and Consumer Protection and the Office of the City Clerk. Said privilege shall be constructed in accordance with plans and specifications approved by the Department of Transportation (Division of Project Development).

This grant of privilege in the public way shall be subject to the provisions of Section 10-28-015 and all other required provisions of the Municipal Code of Chicago.

The grantee shall pay to the City of Chicago as compensation for the Privilege Number 1127867 herein granted the sum of Two Thousand Four Hundred and no/100 Dollars (\$2,400.00) per annum, in advance.

A 25 percent penalty will be added for payments received after due date.

The permit holder agrees to hold the City of Chicago harmless for any damage, relocation or replacement costs associated with damage, relocation or removal of private property caused by the City performing work in the public way.

Authority herein given and granted for a period of five (5) years from and after date of passage.

Concrete Cowboy.

[O2017-4378]

Be It Ordained by the City Council of the City of Chicago:

SECTION 1. Permission and authority are hereby given and granted to Concrete Cowboy, upon the terms and subject to the conditions of this ordinance, to maintain and use, as now constructed, seventeen (17) light fixtures projecting over the public right-of-way adjacent to its premises known as 646 North Franklin Street. Said light fixtures at North Franklin Street/West Erie Street measure seventeen (17) at one point five (1.5) feet in length, two point four two (2.42) feet in width and seventeen (17) feet above grade level. The location of said privilege shall be as shown on print(s) kept on file with the Department of Business Affairs and Consumer Protection and the Office of the City Clerk. Said

privilege shall be constructed in accordance with plans and specifications approved by the Department of Transportation (Division of Project Development).

This grant of privilege in the public way shall be subject to the provisions of Section 10-28-015 and all other required provisions of the Municipal Code of Chicago.

The grantee shall pay to the City of Chicago as compensation for the Privilege Number 1127748 herein granted the sum of One Hundred Fifty-five and no/100 Dollars (\$155.00) per annum, in advance.

A 25 percent penalty will be added for payments received after due date.

The permit holder agrees to hold the City of Chicago harmless for any damage, relocation or replacement costs associated with damage, relocation or removal of private property caused by the City performing work in the public way.

Authority herein given and granted for a period of five (5) years from and after October 5, 2016.

Convexity Properties LLC.
(Privilege No. 1126204)

[O2017-4654]

Be It Ordained by the City Council of the City of Chicago:

SECTION 1. Permission and authority are hereby given and granted to Convexity Properties LLC, upon the terms and subject to the conditions of this ordinance, to maintain and use one (1) sign projecting over the public right-of-way attached to its premises known as 1118 North State Street. Said sign structure measures as follows: along North State Street, at twenty point nine two (20.92) feet in length, three (3) feet in height and one hundred sixty-four (164) feet above grade level. The location of said privilege shall be as shown on print(s) kept on file with the Department of Business Affairs and Consumer Protection and the Office of the City Clerk. Said privilege shall be constructed in accordance with plans and specifications approved by the Department of Transportation (Division of Project Development) and the Zoning Department -- Signs.

This grant of privilege in the public way shall be subject to the provisions of Section 10-28-015 and all other required provisions of the Municipal Code of Chicago.

The grantee shall pay to the City of Chicago as compensation for the Privilege Number 1126204 herein granted the sum of Three Hundred and no/100 Dollars (\$300.00) per annum, in advance.

A 25 percent penalty will be added for payments received after due date.

The permit holder agrees to hold the City of Chicago harmless for any damage, relocation or replacement costs associated with damage, relocation or removal of private property caused by the City performing work in the public way.

Authority herein given and granted for a period of five (5) years from and after date of passage.

Convexity Properties LLC.
(Privilege No. 1128240)

[O2017-4646]

Be It Ordained by the City Council of the City of Chicago:

SECTION 1. Permission and authority are hereby given and granted to Convexity Properties LLC, upon the terms and subject to the conditions of this ordinance, to construct, install, maintain and use one (1) sign on the public right-of-way adjacent to its premises known as 1118 North State Street. Said sign at North State Street measures four point eight three (4.83) feet in length and three point two five (3.25) feet in width for a total of fifteen point seven (15.7) square feet. The location of said privilege shall be as shown on print(s) kept on file with the Department of Business Affairs and Consumer Protection and the Office of the City Clerk. Said privilege shall be constructed in accordance with plans and specifications approved by the Department of Transportation (Division of Project Development) and the Zoning Department -- Signs.

This grant of privilege in the public way shall be subject to the provisions of Section 10-28-015 and all other required provisions of the Municipal Code of Chicago.

The grantee shall pay to the City of Chicago as compensation for the Privilege Number 1128240 herein granted the sum of One Hundred and no/100 Dollars (\$100.00) per annum, in advance.

A 25 percent penalty will be added for payments received after due date.

The permit holder agrees to hold the City of Chicago harmless for any damage, relocation or replacement costs associated with damage, relocation or removal of private property caused by the City performing work in the public way.

Authority herein given and granted for a period of five (5) years from and after date of passage.

Cristo Rey Jesuit High School.
(Drain Tiles)

[O2017-4136]

Be It Ordained by the City Council of the City of Chicago:

SECTION 1. Permission and authority are hereby given and granted to Cristo Rey Jesuit High School, upon the terms and subject to the conditions of this ordinance, to maintain and use, as now constructed, two (2) drain tiles under the public right-of-way adjacent to its premises known as 1851 West 22nd Place. Said drain tile at West 22nd Place measures one (1) at one hundred nineteen (119) feet in length and point three three (.33) foot in width for a total of thirty-nine point two seven (39.27) square feet. Said drain tile at public alley measures one (1) at one hundred fifty-five (155) feet in length and point three three (.33) foot in width for a total of fifty-one point one five (51.15) square feet. The location of said privilege shall be as shown on print(s) kept on file with the Department of Business Affairs and Consumer Protection and the Office of the City Clerk. Said privilege shall be constructed in accordance with plans and specifications approved by the Department of Transportation (Office of Underground Coordination) and the Department of Water Management.

This grant of privilege in the public way shall be subject to the provisions of Section 10-28-015 and all other required provisions of the Municipal Code of Chicago.

The grantee shall pay to the City of Chicago as compensation for the Privilege Number 1127888 herein granted the sum of Eight Hundred and no/100 Dollars (\$800.00) per annum, in advance.

A 25 percent penalty will be added for payments received after due date.

The permit holder agrees to hold the City of Chicago harmless for any damage, relocation or replacement costs associated with damage, relocation or removal of private property caused by the City performing work in the public way.

Authority herein given and granted for a period of five (5) years from and after May 29, 2017.

Cristo Rey Jesuit High School.
(Manholes)

[O2017-4139]

Be It Ordained by the City Council of the City of Chicago:

SECTION 1. Permission and authority are hereby given and granted to Cristo Rey Jesuit High School, upon the terms and subject to the conditions of this ordinance,

to maintain and use, as now constructed, four (4) manholes under the public right-of-way adjacent to its premises known as 1851 West 22nd Place. Said manholes at West 22nd Place measure four (4) at one (1) foot in length and four (4) feet in width for a total of sixteen (16) square feet. The location of said privilege shall be as shown on print(s) kept on file with the Department of Business Affairs and Consumer Protection and the Office of the City Clerk. Said privilege shall be constructed in accordance with plans and specifications approved by the Department of Transportation (Office of Underground Coordination) and the Department of Water Management.

This grant of privilege in the public way shall be subject to the provisions of Section 10-28-015 and all other required provisions of the Municipal Code of Chicago.

The grantee shall pay to the City of Chicago as compensation for the Privilege Number 1127887 herein granted the sum of One Thousand Six Hundred and no/100 Dollars (\$1,600.00) per annum, in advance.

A 25 percent penalty will be added for payments received after due date.

The permit holder agrees to hold the City of Chicago harmless for any damage, relocation or replacement costs associated with damage, relocation or removal of private property caused by the City performing work in the public way.

Authority herein given and granted for a period of five (5) years from and after May 29, 2017.

CVS/Pharmacy No. 8738.

[O2017-4664]

Be It Ordained by the City Council of the City of Chicago:

SECTION 1. Permission and authority are hereby given and granted to CVS/Pharmacy Number 8738, upon the terms and subject to the conditions of this ordinance, to maintain and use one (1) sign projecting over the public right-of-way attached to its premises known as 741 West 31st Street. Said sign structure measures as follows: along West 31st Street, at eighteen (18) feet in length, four (4) feet in height and eighteen (18) feet above grade level. The location of said privilege shall be as shown on print(s) kept on file with the Department of Business Affairs and Consumer Protection and the Office of the City Clerk. Said privilege shall be constructed in accordance with plans and specifications approved by the Department of Transportation (Division of Project Development) and the Zoning Department -- Signs.

This grant of privilege in the public way shall be subject to the provisions of Section 10-28-015 and all other required provisions of the Municipal Code of Chicago.

The grantee shall pay to the City of Chicago as compensation for the Privilege Number 1127980 herein granted the sum of Three Hundred and no/100 Dollars (\$300.00) per annum, in advance.

A 25 percent penalty will be added for payments received after due date.

The permit holder agrees to hold the City of Chicago harmless for any damage, relocation or replacement costs associated with damage, relocation or removal of private property caused by the City performing work in the public way.

Authority herein given and granted for a period of five (5) years from and after January 18, 2017.

Cyclebar Fulton Market.

[O2017-4679]

Be It Ordained by the City Council of the City of Chicago:

SECTION 1. Permission and authority are hereby given and granted to Cyclebar Fulton Market, upon the terms and subject to the conditions of this ordinance, to maintain and use two (2) signs projecting over the public right-of-way attached to its premises known as 175 North Halsted Street. Said sign structure measures as follows: along North Halsted Street, one (1) at ten point three three (10.33) feet in length, two point one seven (2.17) feet in height and ten (10) feet above grade level. Said sign structure measures as follows: along North Halsted Street, one (1) at five point eight three (5.83) feet in length, two (2) feet in height and thirteen (13) feet above grade level. The location of said privilege shall be as shown on print(s) kept on file with the Department of Business Affairs and Consumer Protection and the Office of the City Clerk. Said privilege shall be constructed in accordance with plans and specifications approved by the Department of Transportation (Division of Project Development) and the Zoning Department -- Signs.

This grant of privilege in the public way shall be subject to the provisions of Section 10-28-015 and all other required provisions of the Municipal Code of Chicago.

The grantee shall pay to the City of Chicago as compensation for the Privilege Number 1127180 herein granted the sum of One Hundred Seventy-five and no/100 Dollars (\$175.00) per annum, in advance.

A 25 percent penalty will be added for payments received after due date.

The permit holder agrees to hold the City of Chicago harmless for any damage, relocation or replacement costs associated with damage, relocation or removal of private property caused by the City performing work in the public way.

Authority herein given and granted for a period of five (5) years from and after date of passage.

D&K Laundry & Cleaners, Inc.

[O2017-4637]

Be It Ordained by the City Council of the City of Chicago:

SECTION 1. Permission and authority are hereby given and granted to D&K Laundry & Cleaners, Inc., upon the terms and subject to the conditions of this ordinance, to maintain and use one (1) sign projecting over the public right-of-way attached to its premises known as 4101 West Grand Avenue. Said sign structure measures as follows: along West Grand Avenue, at ten (10) feet in length, four (4) feet in height and eleven (11) feet above grade level. The location of said privilege shall be as shown on print(s) kept on file with the Department of Business Affairs and Consumer Protection and the Office of the City Clerk. Said privilege shall be constructed in accordance with plans and specifications approved by the Department of Transportation (Division of Project Development) and the Zoning Department -- Signs.

This grant of privilege in the public way shall be subject to the provisions of Section 10-28-015 and all other required provisions of the Municipal Code of Chicago.

The grantee shall pay to the City of Chicago as compensation for the Privilege Number 1128419 herein granted the sum of Three Hundred and no/100 Dollars (\$300.00) per annum, in advance.

A 25 percent penalty will be added for payments received after due date.

The permit holder agrees to hold the City of Chicago harmless for any damage, relocation or replacement costs associated with damage, relocation or removal of private property caused by the City performing work in the public way.

Authority herein given and granted for a period of five (5) years from and after May 9, 2017.

Davanti Enotecca.

[O2017-4684]

Be It Ordained by the City Council of the City of Chicago:

SECTION 1. Permission and authority are hereby given and granted to Davanti Enotecca, upon the terms and subject to the conditions of this ordinance, to maintain and

use one (1) sign projecting over the public right-of-way attached to its premises known as 1359 West Taylor Street. Said sign structure measures as follows: along West Taylor Street, at four point five (4.5) feet in length, three (3) feet in height and eight point five eight (8.58) feet above grade level. The location of said privilege shall be as shown on print(s) kept on file with the Department of Business Affairs and Consumer Protection and the Office of the City Clerk. Said privilege shall be constructed in accordance with plans and specifications approved by the Department of Transportation (Division of Project Development) and the Zoning Department -- Signs.

This grant of privilege in the public way shall be subject to the provisions of Section 10-28-015 and all other required provisions of the Municipal Code of Chicago.

The grantee shall pay to the City of Chicago as compensation for the Privilege Number 1127958 herein granted the sum of One Hundred and no/100 Dollars (\$100.00) per annum, in advance.

A 25 percent penalty will be added for payments received after due date.

The permit holder agrees to hold the City of Chicago harmless for any damage, relocation or replacement costs associated with damage, relocation or removal of private property caused by the City performing work in the public way.

Authority herein given and granted for a period of five (5) years from and after May 9, 2017.

Dilly Lily.

[O2017-4285]

Be It Ordained by the City Council of the City of Chicago:

SECTION 1. Permission and authority are hereby given and granted to Dilly Lily, upon the terms and subject to the conditions of this ordinance, to maintain and use, as now constructed, three (3) planters projecting over the public right-of-way for beautification purposes adjacent to its premises known as 742 West Fullerton Avenue. Said planters at West Fullerton Avenue measure three (3) at four point one seven (4.17) feet in length and point eight three (.83) foot in width for a total of ten point three eight (10.38) square feet. Grantee must allow the required clear and unobstructed space for pedestrian passage at all times per rules and regulations approved by the Department of Transportation. The location of said privilege shall be as shown on print(s) kept on file with the Department of Business Affairs and Consumer Protection and the Office of the City Clerk. Said privilege shall be constructed in accordance with plans and specifications approved by the Department of Planning and Development and the Department of Transportation (Division of Project Development).

This grant of privilege in the public way shall be subject to the provisions of Section 10-28-015 and all other required provisions of the Municipal Code of Chicago.

The grantee shall pay to the City of Chicago as compensation for the Privilege Number 1126756 herein granted the sum of Zero and no/100 Dollars (\$0.00) per annum, in advance.

A 25 percent penalty will be added for payments received after due date.

The permit holder agrees to hold the City of Chicago harmless for any damage, relocation or replacement costs associated with damage, relocation or removal of private property caused by the City performing work in the public way.

Authority herein given and granted for a period of five (5) years from and after date of passage.

Dolex Dollar Express, Inc.

[O2017-4663]

Be It Ordained by the City Council of the City of Chicago:

SECTION 1. Permission and authority are hereby given and granted to Dolex Dollar Express, Inc., upon the terms and subject to the conditions of this ordinance, to maintain and use two (2) signs projecting over the public right-of-way attached to its premises known as 9046 South Commercial Avenue. Said sign structures measure as follows: along South Commercial Avenue, one (1) at four point zero eight (4.08) feet in length, two point five (2.5) feet in height and fifteen (15) feet above grade level and one (1) at twelve point five (12.5) feet in length, three point eight eight (3.88) feet in height and eleven (11) feet above grade level. The location of said privilege shall be as shown on print(s) kept on file with the Department of Business Affairs and Consumer Protection and the Office of the City Clerk. Said privilege shall be constructed in accordance with plans and specifications approved by the Department of Transportation (Division of Project Development) and the Zoning Department -- Signs.

This grant of privilege in the public way shall be subject to the provisions of Section 10-28-015 and all other required provisions of the Municipal Code of Chicago.

The grantee shall pay to the City of Chicago as compensation for the Privilege Number 1128071 herein granted the sum of Four Hundred and no/100 Dollars (\$400.00) per annum, in advance.

A 25 percent penalty will be added for payments received after due date.

The permit holder agrees to hold the City of Chicago harmless for any damage, relocation or replacement costs associated with damage, relocation or removal of private property caused by the City performing work in the public way.

Authority herein given and granted for a period of five (5) years from and after April 24, 2017.

Dollar Buster.

[O2017-4104]

Be It Ordained by the City Council of the City of Chicago:

SECTION 1. Permission and authority are hereby given and granted to Dollar Buster, upon the terms and subject to the conditions of this ordinance, to maintain and use one (1) sign projecting over the public right-of-way attached to its premises known as 4300 West 26th Street. Said sign structure measures as follows: along West 26th Street, at eight (8) feet in length, four point eight (4.8) feet in height and ten (10) feet above grade level. The location of said privilege shall be as shown on print(s) kept on file with the Department of Business Affairs and Consumer Protection and the Office of the City Clerk. Said privilege shall be constructed in accordance with plans and specifications approved by the Department of Transportation (Division of Project Development) and the Zoning Department -- Signs.

This grant of privilege in the public way shall be subject to the provisions of Section 10-28-015 and all other required provisions of the Municipal Code of Chicago.

The grantee shall pay to the City of Chicago as compensation for the Privilege Number 1125819 herein granted the sum of Three Hundred and no/100 Dollars (\$300.00) per annum, in advance.

A 25 percent penalty will be added for payments received after due date.

The permit holder agrees to hold the City of Chicago harmless for any damage, relocation or replacement costs associated with damage, relocation or removal of private property caused by the City performing work in the public way.

Authority herein given and granted for a period of five (5) years from and after January 11, 2017.

Dollar Tree No. 3359.

[O2017-4729]

Be It Ordained by the City Council of the City of Chicago:

SECTION 1. Permission and authority are hereby given and granted to Dollar Tree Number 3359, upon the terms and subject to the conditions of this ordinance, to maintain and use one (1) sign projecting over the public right-of-way attached to its premises known as 4738 North Western Avenue. Said sign structure measures as follows: along North Western Avenue, at twelve point five (12.5) feet in length, six point nine (6.9) feet in height and twenty-three (23) feet above grade level. The location of said privilege shall be as shown on print(s) kept on file with the Department of Business Affairs and Consumer Protection and the Office of the City Clerk. Said privilege shall be constructed in accordance with plans and specifications approved by the Department of Transportation (Division of Project Development) and the Zoning Department -- Signs.

This grant of privilege in the public way shall be subject to the provisions of Section 10-28-015 and all other required provisions of the Municipal Code of Chicago.

The grantee shall pay to the City of Chicago as compensation for the Privilege Number 1127946 herein granted the sum of Three Hundred and no/100 Dollars (\$300.00) per annum, in advance.

A 25 percent penalty will be added for payments received after due date.

The permit holder agrees to hold the City of Chicago harmless for any damage, relocation or replacement costs associated with damage, relocation or removal of private property caused by the City performing work in the public way.

Authority herein given and granted for a period of five (5) years from and after May 9, 2017.

Dollop Diner.

[O2017-4670]

Be It Ordained by the City Council of the City of Chicago:

SECTION 1. Permission and authority are hereby given and granted to Dollop Diner, upon the terms and subject to the conditions of this ordinance, to maintain and use one (1) sign projecting over the public right-of-way attached to its premises known as 5060 North Clark Street. Said sign structure measures as follows: along North Clark Street, at five (5)

feet in length, five (5) feet in height and ten point seven five (10.75) feet above grade level. The location of said privilege shall be as shown on print(s) kept on file with the Department of Business Affairs and Consumer Protection and the Office of the City Clerk. Said privilege shall be constructed in accordance with plans and specifications approved by the Department of Transportation (Division of Project Development) and the Zoning Department -- Signs.

This grant of privilege in the public way shall be subject to the provisions of Section 10-28-015 and all other required provisions of the Municipal Code of Chicago.

The grantee shall pay to the City of Chicago as compensation for the Privilege Number 1127415 herein granted the sum of Three Hundred and no/100 Dollars (\$300.00) per annum, in advance.

A 25 percent penalty will be added for payments received after due date.

The permit holder agrees to hold the City of Chicago harmless for any damage, relocation or replacement costs associated with damage, relocation or removal of private property caused by the City performing work in the public way.

Authority herein given and granted for a period of five (5) years from and after date of passage.

Richard Driehaus Trust 1085709.

[O2017-4018]

Be It Ordained by the City Council of the City of Chicago:

SECTION 1. Permission and authority are hereby given and granted to Richard Driehaus Trust 1085709, upon the terms and subject to the conditions of this ordinance, to maintain and use, as now constructed, two (2) light poles on the public right-of-way adjacent to its premises known as 1401 North Dearborn Street. Said light poles at North Dearborn Street measure two (2) at one (1) foot in length and one (1) foot in width for a total of two (2) square feet. The location of said privilege shall be as shown on print(s) kept on file with the Department of Business Affairs and Consumer Protection and the Office of the City Clerk. Said privilege shall be constructed in accordance with plans and specifications approved by the Department of Streets and Sanitation (Bureau of Electricity) and the Department of Transportation (Division of Project Development).

This grant of privilege in the public way shall be subject to the provisions of Section 10-28-015 and all other required provisions of the Municipal Code of Chicago.

The grantee shall pay to the City of Chicago as compensation for the Privilege Number 1127466 herein granted the sum of One Hundred Fifty and no/100 Dollars (\$150.00) per annum, in advance.

A 25 percent penalty will be added for payments received after due date.

The permit holder agrees to hold the City of Chicago harmless for any damage, relocation or replacement costs associated with damage, relocation or removal of private property caused by the City performing work in the public way.

Authority herein given and granted for a period of five (5) years from and after July 9, 2013.

Ducky's.
(Privilege No. 1127366)

[O2017-4635]

Be It Ordained by the City Council of the City of Chicago:

SECTION 1. Permission and authority are hereby given and granted to Ducky's, upon the terms and subject to the conditions of this ordinance, to maintain and use one (1) sign projecting over the public right-of-way attached to its premises known as 2407 West 23rd Street. Said sign structure measures as follows: along South Western Avenue, at eight (8) feet in length, four (4) feet in height and ten (10) feet above grade level. The location of said privilege shall be as shown on print(s) kept on file with the Department of Business Affairs and Consumer Protection and the Office of the City Clerk. Said privilege shall be constructed in accordance with plans and specifications approved by the Department of Transportation (Division of Project Development) and the Zoning Department -- Signs.

This grant of privilege in the public way shall be subject to the provisions of Section 10-28-015 and all other required provisions of the Municipal Code of Chicago.

The grantee shall pay to the City of Chicago as compensation for the Privilege Number 1127366 herein granted the sum of Three Hundred and no/100 Dollars (\$300.00) per annum, in advance.

A 25 percent penalty will be added for payments received after due date.

The permit holder agrees to hold the City of Chicago harmless for any damage, relocation or replacement costs associated with damage, relocation or removal of private property caused by the City performing work in the public way.

Authority herein given and granted for a period of five (5) years from and after date of passage.

Ducky's.
(Privilege No. 1127481)

[O2017-4625]

Be It Ordained by the City Council of the City of Chicago:

SECTION 1. Permission and authority are hereby given and granted to Ducky's, upon the terms and subject to the conditions of this ordinance, to maintain and use one (1) sign projecting over the public right-of-way attached to its premises known as 2407 West 23rd Street. Said sign structure measures as follows: along South Western Avenue, at ten point two five (10.25) feet in length, nine point seven five (9.75) feet in height and eleven point eight three (11.83) feet above grade level. The location of said privilege shall be as shown on print(s) kept on file with the Department of Business Affairs and Consumer Protection and the Office of the City Clerk. Said privilege shall be constructed in accordance with plans and specifications approved by the Department of Transportation (Division of Project Development) and the Zoning Department -- Signs.

This grant of privilege in the public way shall be subject to the provisions of Section 10-28-015 and all other required provisions of the Municipal Code of Chicago.

The grantee shall pay to the City of Chicago as compensation for the Privilege Number 1127481 herein granted the sum of Three Hundred and no/100 Dollars (\$300.00) per annum, in advance.

A 25 percent penalty will be added for payments received after due date.

The permit holder agrees to hold the City of Chicago harmless for any damage, relocation or replacement costs associated with damage, relocation or removal of private property caused by the City performing work in the public way.

Authority herein given and granted for a period of five (5) years from and after date of passage.

Dus Management, Inc. As Agent.

[O2017-4737]

Be It Ordained by the City Council of the City of Chicago:

SECTION 1. Permission and authority are hereby given and granted to Dus Management, Inc. as Agent, upon the terms and subject to the conditions of this

ordinance, to maintain and use two (2) signs projecting over the public right-of-way attached to its premises known as 35 East Wacker Drive. Said sign structures measure as follows: along East Wacker Drive, two (2) at two point five (2.5) feet in length, two point five (2.5) feet in height and eleven (11) feet above grade level. The location of said privilege shall be as shown on print(s) kept on file with the Department of Business Affairs and Consumer Protection and the Office of the City Clerk. Said privilege shall be constructed in accordance with plans and specifications approved by the Department of Transportation (Division of Project Development) and the Zoning Department -- Signs.

This grant of privilege in the public way shall be subject to the provisions of Section 10-28-015 and all other required provisions of the Municipal Code of Chicago.

The grantee shall pay to the City of Chicago as compensation for the Privilege Number 1128072 herein granted the sum of One Hundred Seventy-five and no/100 Dollars (\$175.00) per annum, in advance.

A 25 percent penalty will be added for payments received after due date.

The permit holder agrees to hold the City of Chicago harmless for any damage, relocation or replacement costs associated with damage, relocation or removal of private property caused by the City performing work in the public way.

Authority herein given and granted for a period of five (5) years from and after April 24, 2017.

Dylan's Tavern & Grill.

[O2017-4736]

Be It Ordained by the City Council of the City of Chicago:

SECTION 1. Permission and authority are hereby given and granted to Dylan's Tavern & Grill, upon the terms and subject to the conditions of this ordinance, to maintain and use one (1) sign projecting over the public right-of-way attached to its premises known as 118 South Clinton Street. Said sign structure measures as follows: along South Clinton Street, at twelve (12) feet in length, two (2) feet in height and eighteen (18) feet above grade level. The location of said privilege shall be as shown on print(s) kept on file with the Department of Business Affairs and Consumer Protection and the Office of the City Clerk. Said privilege shall be constructed in accordance with plans and specifications approved by the Department of Transportation (Division of Project Development) and the Zoning Department -- Signs.

This grant of privilege in the public way shall be subject to the provisions of Section 10-28-015 and all other required provisions of the Municipal Code of Chicago.

The grantee shall pay to the City of Chicago as compensation for the Privilege Number 1128016 herein granted the sum of One Hundred and no/100 Dollars (\$100.00) per annum, in advance.

A 25 percent penalty will be added for payments received after due date.

The permit holder agrees to hold the City of Chicago harmless for any damage, relocation or replacement costs associated with damage, relocation or removal of private property caused by the City performing work in the public way.

Authority herein given and granted for a period of five (5) years from and after June 28, 2016.

Electronic Engineers, Inc.

[O2017-4707]

Be It Ordained by the City Council of the City of Chicago:

SECTION 1. Permission and authority are hereby given and granted to Electronic Engineers, Inc., upon the terms and subject to the conditions of this ordinance, to maintain and use one (1) sign projecting over the public right-of-way attached to its premises known as 5530 West Belmont Avenue. Said sign structure measures as follows: along West Belmont Avenue, at seven (7) feet in length, four (4) feet in height and ten (10) feet above grade level. The location of said privilege shall be as shown on print(s) kept on file with the Department of Business Affairs and Consumer Protection and the Office of the City Clerk. Said privilege shall be constructed in accordance with plans and specifications approved by the Department of Transportation (Division of Project Development) and the Zoning Department -- Signs.

This grant of privilege in the public way shall be subject to the provisions of Section 10-28-015 and all other required provisions of the Municipal Code of Chicago.

The grantee shall pay to the City of Chicago as compensation for the Privilege Number 1128033 herein granted the sum of Three Hundred and no/100 Dollars (\$300.00) per annum, in advance.

A 25 percent penalty will be added for payments received after due date.

The permit holder agrees to hold the City of Chicago harmless for any damage, relocation or replacement costs associated with damage, relocation or removal of private property caused by the City performing work in the public way.

Authority herein given and granted for a period of five (5) years from and after March 14, 2017.

Elsdon Medical Pharmacy.
(Light Fixtures)

[O2017-4127]

Be It Ordained by the City Council of the City of Chicago:

SECTION 1. Permission and authority are hereby given and granted to Elsdon Medical Pharmacy, upon the terms and subject to the conditions of this ordinance, to construct, install, maintain and use six (6) light fixtures projecting over the public right-of-way adjacent to its premises known as 4254 West 55th Street. Said light fixtures at West 55th Street measure six (6) at point five (.5) foot in length, one point one six (1.16) feet in width and six point zero eight (6.08) feet above grade level. The location of said privilege shall be as shown on print(s) kept on file with the Department of Business Affairs and Consumer Protection and the Office of the City Clerk. Said privilege shall be constructed in accordance with plans and specifications approved by the Department of Transportation (Division of Project Development).

This grant of privilege in the public way shall be subject to the provisions of Section 10-28-015 and all other required provisions of the Municipal Code of Chicago.

The grantee shall pay to the City of Chicago as compensation for the Privilege Number 1127771 herein granted the sum of One Hundred and no/100 Dollars (\$100.00) per annum, in advance.

A 25 percent penalty will be added for payments received after due date.

The permit holder agrees to hold the City of Chicago harmless for any damage, relocation or replacement costs associated with damage, relocation or removal of private property caused by the City performing work in the public way.

Authority herein given and granted for a period of five (5) years from and after date of passage.

Elsdon Medical Pharmacy.
(Sign)

[O2017-4703]

Be It Ordained by the City Council of the City of Chicago:

SECTION 1. Permission and authority are hereby given and granted to Elsdon Medical Pharmacy, upon the terms and subject to the conditions of this ordinance, to maintain and use one (1) sign projecting over the public right-of-way attached to its premises known as 4254 West 55th Street. Said sign structure measures as follows: along West 55th Street,

at eight (8) feet in length, fourteen (14) feet in height and nine point three three (9.33) feet above grade level. The location of said privilege shall be as shown on print(s) kept on file with the Department of Business Affairs and Consumer Protection and the Office of the City Clerk. Said privilege shall be constructed in accordance with plans and specifications approved by the Department of Transportation (Division of Project Development) and the Zoning Department -- Signs.

This grant of privilege in the public way shall be subject to the provisions of Section 10-28-015 and all other required provisions of the Municipal Code of Chicago.

The grantee shall pay to the City of Chicago as compensation for the Privilege Number 1128304 herein granted the sum of Three Hundred and no/100 Dollars (\$300.00) per annum, in advance.

A 25 percent penalty will be added for payments received after due date.

The permit holder agrees to hold the City of Chicago harmless for any damage, relocation or replacement costs associated with damage, relocation or removal of private property caused by the City performing work in the public way.

Authority herein given and granted for a period of five (5) years from and after date of passage.

Emporium Arcade Bar.

[O2017-3994]

Be It Ordained by the City Council of the City of Chicago:

SECTION 1. Permission and authority are hereby given and granted to Emporium Arcade Bar, upon the terms and subject to the conditions of this ordinance, to maintain and use, as now constructed, one (1) door swing on the public right-of-way adjacent to its premises known as 1366 North Milwaukee Avenue. Said door swing at public alley measures one (1) foot in length and three (3) feet in width for a total of three (3) square feet. The location of said privilege shall be as shown on print(s) kept on file with the Department of Business Affairs and Consumer Protection and the Office of the City Clerk. Said privilege shall be constructed in accordance with plans and specifications approved by the Department of Transportation (Division of Project Development).

This grant of privilege in the public way shall be subject to the provisions of Section 10-28-015 and all other required provisions of the Municipal Code of Chicago.

The grantee shall pay to the City of Chicago as compensation for the Privilege Number 1128161 herein granted the sum of Seventy-five and no/100 Dollars (\$75.00) per annum, in advance.

A 25 percent penalty will be added for payments received after due date.

The permit holder agrees to hold the City of Chicago harmless for any damage, relocation or replacement costs associated with damage, relocation or removal of private property caused by the City performing work in the public way.

Authority herein given and granted for a period of five (5) years from and after May 9, 2017.

Erie LaSalle Venture LLC.

[O2017-4381]

Be It Ordained by the City Council of the City of Chicago:

SECTION 1. Permission and authority are hereby given and granted to Erie LaSalle Venture LLC, upon the terms and subject to the conditions of this ordinance, to construct, install, maintain and use one (1) door swing on the public right-of-way adjacent to its premises known as 146 West Erie Street. Said door swing at West Erie Street (alley) measures three (3) feet in length and three (3) feet in width for a total of nine (9) square feet. The location of said privilege shall be as shown on print(s) kept on file with the Department of Business Affairs and Consumer Protection and the Office of the City Clerk. Said privilege shall be constructed in accordance with plans and specifications approved by the Department of Transportation (Division of Project Development).

This grant of privilege in the public way shall be subject to the provisions of Section 10-28-015 and all other required provisions of the Municipal Code of Chicago.

The grantee shall pay to the City of Chicago as compensation for the Privilege Number 1128249 herein granted the sum of Seventy-five and no/100 Dollars (\$75.00) per annum, in advance.

A 25 percent penalty will be added for payments received after due date.

The permit holder agrees to hold the City of Chicago harmless for any damage, relocation or replacement costs associated with damage, relocation or removal of private property caused by the City performing work in the public way.

Authority herein given and granted for a period of five (5) years from and after date of passage.

Essex Hotel Owner.

[O2017-4026]

Be It Ordained by the City Council of the City of Chicago:

SECTION 1. Permission and authority are hereby given and granted to Essex Hotel Owner, upon the terms and subject to the conditions of this ordinance, to construct, install, maintain and use one (1) manhole under the public right-of-way adjacent to its premises known as 808 South Michigan Avenue. Said manhole at South Michigan Avenue measures one (1) foot in length and four (4) feet in width for a total of four (4) square feet. The location of said privilege shall be as shown on print(s) kept on file with the Department of Business Affairs and Consumer Protection and the Office of the City Clerk. Said privilege shall be constructed in accordance with plans and specifications approved by the Department of Transportation (Office of Underground Coordination) and the Department of Water Management.

This grant of privilege in the public way shall be subject to the provisions of Section 10-28-015 and all other required provisions of the Municipal Code of Chicago.

The grantee shall pay to the City of Chicago as compensation for the Privilege Number 1127944 herein granted the sum of Four Hundred and no/100 Dollars (\$400.00) per annum, in advance.

A 25 percent penalty will be added for payments received after due date.

The permit holder agrees to hold the City of Chicago harmless for any damage, relocation or replacement costs associated with damage, relocation or removal of private property caused by the City performing work in the public way.

Authority herein given and granted for a period of five (5) years from and after date of passage.

Estereo.

[O2017-4620]

Be It Ordained by the City Council of the City of Chicago:

SECTION 1. Permission and authority are hereby given and granted to Estereo, upon the terms and subject to the conditions of this ordinance, to maintain and use one (1) sign projecting over the public right-of-way attached to its premises known as 2450 North Milwaukee Avenue. Said sign structure measures as follows: along North Milwaukee Avenue, six (6) feet in length, two point five (2.5) feet in height and twelve (12) feet above grade level. The location of said privilege shall be as shown on print(s) kept on file with

the Department of Business Affairs and Consumer Protection and the Office of the City Clerk. Said privilege shall be constructed in accordance with plans and specifications approved by the Department of Transportation (Division of Project Development) and the Zoning -- Department Signs.

This grant of privilege in the public way shall be subject to the provisions of Section 10-28-015 and all other required provisions of the Municipal Code of Chicago.

The grantee shall pay to the City of Chicago as compensation for the Privilege Number 1124648 herein granted the sum of One Hundred and no/100 Dollars (\$100.00) per annum, in advance.

A 25 percent penalty will be added for payments received after due date.

The permit holder agrees to hold the City of Chicago harmless for any damage, relocation or replacement costs associated with damage, relocation or removal of private property caused by the City performing work in the public way.

Authority herein given and granted for a period of five (5) years from and after date of passage.

Farmers Insurance.

[O2017-4624]

Be It Ordained by the City Council of the City of Chicago:

SECTION 1. Permission and authority are hereby given and granted to Farmers Insurance, upon the terms and subject to the conditions of this ordinance, to maintain and use one (1) sign projecting over the public right-of-way attached to its premises known as 2308 South Wentworth Avenue. Said sign structure measures as follows: along South Wentworth Avenue, at ten (10) feet in length, four (4) feet in height and sixteen (16) feet above grade level. The location of said privilege shall be as shown on print(s) kept on file with the Department of Business Affairs and Consumer Protection and the Office of the City Clerk. Said privilege shall be constructed in accordance with plans and specifications approved by the Department of Transportation (Division of Project Development) and the Zoning Department -- Signs.

This grant of privilege in the public way shall be subject to the provisions of Section 10-28-015 and all other required provisions of the Municipal Code of Chicago.

The grantee shall pay to the City of Chicago as compensation for the Privilege Number 1125636 herein granted the sum of Three Hundred and no/100 Dollars (\$300.00) per annum, in advance.

A 25 percent penalty will be added for payments received after due date.

The permit holder agrees to hold the City of Chicago harmless for any damage, relocation or replacement costs associated with damage, relocation or removal of private property caused by the City performing work in the public way.

Authority herein given and granted for a period of five (5) years from and after date of passage.

Fat Willy's Rib Shack.
(Security Cameras)

[O2017-4241]

Be It Ordained by the City Council of the City of Chicago:

SECTION 1. Permission and authority are hereby given and granted to Fat Willy's Rib Shack, upon the terms and subject to the conditions of this ordinance, to maintain and use, as now constructed, two (2) security cameras projecting over the public right-of-way for security purposes adjacent to its premises known as 2416 West Schubert Avenue. Said security cameras at West Schubert Avenue measure two (2) at one (1) foot in length, point two five (.25) foot in width and ten (10) feet above grade level. The location of said privilege shall be as shown on print(s) kept on file with the Department of Business Affairs and Consumer Protection and the Office of the City Clerk. Said privilege shall be constructed in accordance with plans and specifications approved by the Department of Planning and Development and the Department of Transportation (Division of Project Development).

This grant of privilege in the public way shall be subject to the provisions of Section 10-28-015 and all other required provisions of the Municipal Code of Chicago.

The grantee shall pay to the City of Chicago as compensation for the Privilege Number 1127940 herein granted the sum of Zero and no/100 Dollars (\$0.00) per annum, in advance.

A 25 percent penalty will be added for payments received after due date.

The permit holder agrees to hold the City of Chicago harmless for any damage, relocation or replacement costs associated with damage, relocation or removal of private property caused by the City performing work in the public way.

Authority herein given and granted for a period of five (5) years from and after May 23, 2017.

Fat Willy's Rib Shack.
(Windscreen)

[O2017-4244]

Be It Ordained by the City Council of the City of Chicago:

SECTION 1. Permission and authority are hereby given and granted to Fat Willy's Rib Shack, upon the terms and subject to the conditions of this ordinance, to maintain and use, as now constructed, one (1) windscreen on the public right-of-way adjacent to its premises known as 2416 West Schubert Avenue. Said windscreen at West Schubert Avenue measures four (4) feet in length and three (3) feet in width for a total of twelve (12) square feet. The location of said privilege shall be as shown on print(s) kept on file with the Department of Business Affairs and Consumer Protection and the Office of the City Clerk. Said privilege shall be constructed in accordance with plans and specifications approved by the Department of Transportation (Division of Project Development).

This grant of privilege in the public way shall be subject to the provisions of Section 10-28-015 and all other required provisions of the Municipal Code of Chicago.

The grantee shall pay to the City of Chicago as compensation for the Privilege Number 1127941 herein granted the sum of Four Hundred and no/100 Dollars (\$400.00) per annum, in advance.

A 25 percent penalty will be added for payments received after due date.

The permit holder agrees to hold the City of Chicago harmless for any damage, relocation or replacement costs associated with damage, relocation or removal of private property caused by the City performing work in the public way.

Authority herein given and granted for a period of five (5) years from and after May 9, 2017.

Felice's Roman Style Pizza.

[O2017-4689]

Be It Ordained by the City Council of the City of Chicago:

SECTION 1. Permission and authority are hereby given and granted to Felice's Roman Style Pizza, upon the terms and subject to the conditions of this ordinance, to maintain and use one (1) sign projecting over the public right-of-way attached to its premises known as 6441 North Sheridan Road. Said sign structure measures as follows: along North Sheridan Road, at nine (9) feet in length, three point five eight (3.58) feet in height and ten (10) feet above grade level. The location of said privilege shall be as shown on

print(s) kept on file with the Department of Business Affairs and Consumer Protection and the Office of the City Clerk. Said privilege shall be constructed in accordance with plans and specifications approved by the Department of Transportation (Division of Project Development) and the Zoning Department -- Signs.

This grant of privilege in the public way shall be subject to the provisions of Section 10-28-015 and all other required provisions of the Municipal Code of Chicago.

The grantee shall pay to the City of Chicago as compensation for the Privilege Number 1127978 herein granted the sum of Three Hundred and no/100 Dollars (\$300.00) per annum, in advance.

A 25 percent penalty will be added for payments received after due date.

The permit holder agrees to hold the City of Chicago harmless for any damage, relocation or replacement costs associated with damage, relocation or removal of private property caused by the City performing work in the public way.

Authority herein given and granted for a period of five (5) years from and after March 14, 2017.

First FM Joint Venture.

[O2017-4383]

Be It Ordained by the City Council of the City of Chicago:

SECTION 1. Permission and authority are hereby given and granted to First FM Joint Venture, upon the terms and subject to the conditions of this ordinance, to maintain and use, as now constructed, ten (10) bollards on the public right-of-way adjacent to its premises known as 21 West Illinois Street. Said bollards at West Illinois Street measure ten (10) at one (1) foot in length and point five (.5) foot in width for a total of five (5) square feet. The location of said privilege shall be as shown on print(s) kept on file with the Department of Business Affairs and Consumer Protection and the Office of the City Clerk. Said privilege shall be constructed in accordance with plans and specifications approved by the Department of Planning and Development and the Department of Transportation (Division of Project Development).

This grant of privilege in the public way shall be subject to the provisions of Section 10-28-015 and all other required provisions of the Municipal Code of Chicago.

The grantee shall pay to the City of Chicago as compensation for the Privilege Number 1127991 herein granted the sum of Seven Hundred Fifty and no/100 Dollars (\$750.00) per annum, in advance.

A 25 percent penalty will be added for payments received after due date.

The permit holder agrees to hold the City of Chicago harmless for any damage, relocation or replacement costs associated with damage, relocation or removal of private property caused by the City performing work in the public way.

Authority herein given and granted for a period of five (5) years from and after April 16, 2017.

Five Star Bar & Grill.

[O2017-4619]

Be It Ordained by the City Council of the City of Chicago:

SECTION 1. Permission and authority are hereby given and granted to Five Star Bar & Grill, upon the terms and subject to the conditions of this ordinance, to maintain and use one (1) sign projecting over the public right-of-way attached to its premises known as 1424 West Chicago Avenue. Said sign structure measures as follows: along West Chicago Avenue, at six point six seven (6.67) feet in length, eleven point one seven (11.17) feet in height and twelve (12) feet above grade level. The location of said privilege shall be as shown on print(s) kept on file with the Department of Business Affairs and Consumer Protection and the Office of the City Clerk. Said privilege shall be constructed in accordance with plans and specifications approved by the Department of Transportation (Division of Project Development) and the Zoning Department -- Signs.

This grant of privilege in the public way shall be subject to the provisions of Section 10-28-015 and all other required provisions of the Municipal Code of Chicago.

The grantee shall pay to the City of Chicago as compensation for the Privilege Number 1128096 herein granted the sum of Three Hundred and no/100 Dollars (\$300.00) per annum, in advance.

A 25 percent penalty will be added for payments received after due date.

The permit holder agrees to hold the City of Chicago harmless for any damage, relocation or replacement costs associated with damage, relocation or removal of private property caused by the City performing work in the public way.

Authority herein given and granted for a period of five (5) years from and after June 13, 2017.

Ford Center For The Perform Arts: Oriental Theatre.

[O2017-4390]

Be It Ordained by the City Council of the City of Chicago:

SECTION 1. Permission and authority are hereby given and granted to Ford Center for the Perform Arts: Oriental Theatre, upon the terms and subject to the conditions of this ordinance, to maintain and use, as now constructed, one (1) marquee projecting over the public right-of-way adjacent to its premises known as 24 West Randolph Street. Said marquee at West Randolph Street measures one hundred eleven (111) feet in length and fourteen (14) feet in width for a total of one thousand five hundred fifty-four (1,554) square feet. The location of said privilege shall be as shown on print(s) kept on file with the Department of Business Affairs and Consumer Protection and the Office of the City Clerk. Said privilege shall be constructed in accordance with plans and specifications approved by the Zoning Department -- Signs.

This grant of privilege in the public way shall be subject to the provisions of Section 10-28-015 and all other required provisions of the Municipal Code of Chicago.

The grantee shall pay to the City of Chicago as compensation for the Privilege Number 1127525 herein granted the sum of One Hundred Thirty-six and no/100 Dollars (\$136.00) per annum, in advance.

A 25 percent penalty will be added for payments received after due date.

The permit holder agrees to hold the City of Chicago harmless for any damage, relocation or replacement costs associated with damage, relocation or removal of private property caused by the City performing work in the public way.

Authority herein given and granted for a period of five (5) years from and after March 11, 2017.

Foremost Liquors.

[O2017-4677]

Be It Ordained by the City Council of the City of Chicago:

SECTION 1. Permission and authority are hereby given and granted to Foremost Liquors, upon the terms and subject to the conditions of this ordinance, to maintain and use one (1) sign projecting over the public right-of-way attached to its premises known as 1040 West Argyle Street. Said sign structure measures as follows: along West Argyle Street, at twelve (12) feet in length, nineteen (19) feet in height and eight (8) feet above grade level. The location of said privilege shall be as shown on print(s) kept on file with

the Department of Business Affairs and Consumer Protection and the Office of the City Clerk. Said privilege shall be constructed in accordance with plans and specifications approved by the Department of Planning and Development and the Department of Transportation (Division of Project Development).

This grant of privilege in the public way shall be subject to the provisions of Section 10-28-015 and all other required provisions of the Municipal Code of Chicago.

The grantee shall pay to the City of Chicago as compensation for the Privilege Number 1128160 herein granted the sum of Three Hundred and no/100 Dollars (\$300.00) per annum, in advance.

A 25 percent penalty will be added for payments received after due date.

The permit holder agrees to hold the City of Chicago harmless for any damage, relocation or replacement costs associated with damage, relocation or removal of private property caused by the City performing work in the public way.

Authority herein given and granted for a period of five (5) years from and after April 24, 2017.

Fox Chicago LLC.

[O2017-4175]

Be It Ordained by the City Council of the City of Chicago:

SECTION 1. Permission and authority are hereby given and granted to Fox Chicago LLC, upon the terms and subject to the conditions of this ordinance, to maintain and use, as now constructed, four (4) balconies projecting over the public right-of-way adjacent to its premises known as 529 North Milwaukee Avenue. Said balconies at West Ohio Street measure one (1) at twelve (12) feet in length and five (5) feet in width for a total of sixty (60) square feet and one (1) at twelve (12) feet in length and five (5) feet in width for a total of sixty (60) square feet. Said balconies at North Milwaukee Avenue measure one (1) at eleven (11) feet in length and five (5) feet in width for a total of fifty-five (55) square feet and one (1) at eleven (11) feet in length and five (5) feet in width for a total of fifty-five (55) square feet. The location of said privilege shall be as shown on print(s) kept on file with the Department of Business Affairs and Consumer Protection and the Office of the City Clerk. Said privilege shall be constructed in accordance with plans and specifications approved by the Department of Planning and Development and the Department of Transportation (Division of Project Development).

This grant of privilege in the public way shall be subject to the provisions of Section 10-28-015 and all other required provisions of the Municipal Code of Chicago.

The grantee shall pay to the City of Chicago as compensation for the Privilege Number 1127846 herein granted the sum of Three Hundred and no/100 Dollars (\$300.00) per annum, in advance.

A 25 percent penalty will be added for payments received after due date.

The permit holder agrees to hold the City of Chicago harmless for any damage, relocation or replacement costs associated with damage, relocation or removal of private property caused by the City performing work in the public way.

Authority herein given and granted for a period of five (5) years from and after April 24, 2017.

FT Wicker Park.

[O2017-4000]

Be It Ordained by the City Council of the City of Chicago:

SECTION 1. Permission and authority are hereby given and granted to FT Wicker Park, upon the terms and subject to the conditions of this ordinance, to maintain and use, as now constructed, three (3) light fixtures projecting over the public right-of-way adjacent to its premises known as 1570½ North Damen Avenue. Said light fixtures at North Damen Avenue measure three (3) at point five (.5) foot in length, one point five (1.5) feet in width and thirteen (13) feet above grade level. The location of said privilege shall be as shown on print(s) kept on file with the Department of Business Affairs and Consumer Protection and the Office of the City Clerk. Said privilege shall be constructed in accordance with plans and specifications approved by the Department of Transportation (Division of Project Development).

This grant of privilege in the public way shall be subject to the provisions of Section 10-28-015 and all other required provisions of the Municipal Code of Chicago.

The grantee shall pay to the City of Chicago as compensation for the Privilege Number 1128154 herein granted the sum of Eighty-five and no/100 Dollars (\$85.00) per annum, in advance.

A 25 percent penalty will be added for payments received after due date.

The permit holder agrees to hold the City of Chicago harmless for any damage, relocation or replacement costs associated with damage, relocation or removal of private property caused by the City performing work in the public way.

Authority herein given and granted for a period of five (5) years from and after date of passage.

Fullerton Metro, Inc.

[O2017-4723]

Be It Ordained by the City Council of the City of Chicago:

SECTION 1. Permission and authority are hereby given and granted to Fullerton Metro, Inc., upon the terms and subject to the conditions of this ordinance, to maintain and use one (1) sign projecting over the public right-of-way attached to its premises known as 3531 West Fullerton Avenue. Said sign structure measures as follows: along West Fullerton Avenue, at thirteen (13) feet in length, two (2) feet in height and fifteen (15) feet above grade level. The location of said privilege shall be as shown on print(s) kept on file with the Department of Business Affairs and Consumer Protection and the Office of the City Clerk. Said privilege shall be constructed in accordance with plans and specifications approved by the Department of Transportation (Division of Project Development) and the Zoning Department -- Signs.

This grant of privilege in the public way shall be subject to the provisions of Section 10-28-015 and all other required provisions of the Municipal Code of Chicago.

The grantee shall pay to the City of Chicago as compensation for the Privilege Number 1127580 herein granted the sum of Three Hundred and no/100 Dollars (\$300.00) per annum, in advance.

A 25 percent penalty will be added for payments received after due date.

The permit holder agrees to hold the City of Chicago harmless for any damage, relocation or replacement costs associated with damage, relocation or removal of private property caused by the City performing work in the public way.

Authority herein given and granted for a period of five (5) years from and after date of passage.

Fulton Market Company.

[O2017-4177]

Be It Ordained by the City Council of the City of Chicago:

SECTION 1. Permission and authority are hereby given and granted to Fulton Market Company, upon the terms and subject to the conditions of this ordinance, to maintain and use, as now constructed, nine (9) light fixtures projecting over the public right-of-way adjacent to its premises known as 205 -- 209 North Peoria Street. Said light fixtures at North Peoria Street measure nine (9) at one (1) foot in length, two point five (2.5) feet in width and twelve (12) feet above grade level. The location of said

privilege shall be as shown on print(s) kept on file with the Department of Business Affairs and Consumer Protection and the Office of the City Clerk. Said privilege shall be constructed in accordance with plans and specifications approved by the Department of Transportation (Division of Project Development).

This grant of privilege in the public way shall be subject to the provisions of Section 10-28-015 and all other required provisions of the Municipal Code of Chicago.

The grantee shall pay to the City of Chicago as compensation for the Privilege Number 1128125 herein granted the sum of Twenty-five and no/100 Dollars (\$25.00) per annum, in advance.

A 25 percent penalty will be added for payments received after due date.

The permit holder agrees to hold the City of Chicago harmless for any damage, relocation or replacement costs associated with damage, relocation or removal of private property caused by the City performing work in the public way.

Authority herein given and granted for a period of five (5) years from and after date of passage.

Gage Commercial Condominium Association.

[O2017-4392]

Be It Ordained by the City Council of the City of Chicago:

SECTION 1. Permission and authority are hereby given and granted to Gage Commercial Condominium Association, upon the terms and subject to the conditions of this ordinance, to maintain and use, as now constructed, one (1) vault under the public right-of-way adjacent to its premises known as 18 -- 28 South Michigan Avenue. Said vault at South Michigan Avenue measures one hundred twenty-four (124) feet in length and nineteen (19) feet in width for a total of two thousand three hundred fifty-six (2,356) square feet. The location of said privilege shall be as shown on print(s) kept on file with the Department of Business Affairs and Consumer Protection and the Office of the City Clerk. Said privilege shall be constructed in accordance with plans and specifications approved by the Department of Transportation (Office of Underground Coordination).

This grant of privilege in the public way shall be subject to the provisions of Section 10-28-015 and all other required provisions of the Municipal Code of Chicago.

The grantee shall pay to the City of Chicago as compensation for the Privilege Number 1127574 herein granted the sum of Eleven Thousand Three Hundred Forty-six and no/100 Dollars (\$11,346.00) per annum, in advance.

A 25 percent penalty will be added for payments received after due date.

The permit holder agrees to hold the City of Chicago harmless for any damage, relocation or replacement costs associated with damage, relocation or removal of private property caused by the City performing work in the public way.

Authority herein given and granted for a period of five (5) years from and after March 14, 2017.

Gannon's Pub.
(Bay Windows)

[O2017-4342]

Be It Ordained by the City Council of the City of Chicago:

SECTION 1. Permission and authority are hereby given and granted to Gannon's Pub, upon the terms and subject to the conditions of this ordinance, to maintain and use, as now constructed, two (2) bay windows projecting over the public right-of-way adjacent to its premises known as 4264 North Lincoln Avenue. Said bay window at North Lincoln Avenue and West Cullom Avenue measures one (1) at five (5) feet in length and two point five (2.5) feet in width for a total of twelve point five (12.5) square feet. Said bay window at West Cullom Avenue measures one (1) at ten (10) feet in length and two point five (2.5) feet in width for a total of twenty-five (25) square feet. The location of said privilege shall be as shown on print(s) kept on file with the Department of Business Affairs and Consumer Protection and the Office of the City Clerk. Said privilege shall be constructed in accordance with plans and specifications approved by the Department of Transportation (Division of Project Development).

This grant of privilege in the public way shall be subject to the provisions of Section 10-28-015 and all other required provisions of the Municipal Code of Chicago.

The grantee shall pay to the City of Chicago as compensation for the Privilege Number 1128014 herein granted the sum of One Hundred Fifty and no/100 Dollars (\$150.00) per annum, in advance.

A 25 percent penalty will be added for payments received after due date.

The permit holder agrees to hold the City of Chicago harmless for any damage, relocation or replacement costs associated with damage, relocation or removal of private property caused by the City performing work in the public way.

Authority herein given and granted for a period of five (5) years from and after March 14, 2017.

Gannon's Pub.
(Exhaust Duct)

[O2017-4344]

Be It Ordained by the City Council of the City of Chicago:

SECTION 1. Permission and authority are hereby given and granted to Gannon's Pub, upon the terms and subject to the conditions of this ordinance, to maintain and use, as now constructed, one (1) exhaust duct projecting over the public right-of-way adjacent to its premises known as 4264 North Lincoln Avenue. Said exhaust duct at North Lincoln Avenue measures one point five (1.5) feet in length and one point five (1.5) feet in width for a total of two point two five (2.25) square feet. Existing exhaust duct is approximately twelve (12) feet above grade level. The location of said privilege shall be as shown on print(s) kept on file with the Department of Business Affairs and Consumer Protection and the Office of the City Clerk. Said privilege shall be constructed in accordance with plans and specifications approved by the Department of Transportation (Division of Project Development) and the Department of Transportation (Office of Underground Coordination).

This grant of privilege in the public way shall be subject to the provisions of Section 10-28-015 and all other required provisions of the Municipal Code of Chicago.

The grantee shall pay to the City of Chicago as compensation for the Privilege Number 1128013 herein granted the sum of Four Hundred and no/100 Dollars (\$400.00) per annum, in advance.

A 25 percent penalty will be added for payments received after due date.

The permit holder agrees to hold the City of Chicago harmless for any damage, relocation or replacement costs associated with damage, relocation or removal of private property caused by the City performing work in the public way.

Authority herein given and granted for a period of five (5) years from and after April 11, 2017.

Gannon's Pub.
(Windscreen)

[O2017-4347]

Be It Ordained by the City Council of the City of Chicago:

SECTION 1. Permission and authority are hereby given and granted to Gannon's Pub, upon the terms and subject to the conditions of this ordinance, to maintain and use, as

now constructed, one (1) windscreen on the public right-of-way adjacent to its premises known as 4264 North Lincoln Avenue. Said windscreen at North Lincoln Avenue measures eight (8) feet in length and three (3) feet in width for a total of twenty-four (24) square feet. The location of said privilege shall be as shown on print(s) kept on file with the Department of Business Affairs and Consumer Protection and the Office of the City Clerk. Said privilege shall be constructed in accordance with plans and specifications approved by the Department of Transportation (Division of Project Development).

This grant of privilege in the public way shall be subject to the provisions of Section 10-28-015 and all other required provisions of the Municipal Code of Chicago.

The grantee shall pay to the City of Chicago as compensation for the Privilege Number 1128015 herein granted the sum of Four Hundred and no/100 Dollars (\$400.00) per annum, in advance.

A 25 percent penalty will be added for payments received after due date.

The permit holder agrees to hold the City of Chicago harmless for any damage, relocation or replacement costs associated with damage, relocation or removal of private property caused by the City performing work in the public way.

Authority herein given and granted for a period of five (5) years from and after March 14, 2017.

Jerry Gaudet.
(Fences)

[O2017-4246]

Be It Ordained by the City Council of the City of Chicago:

SECTION 1. Permission and authority are hereby given and granted to Jerry Gaudet, upon the terms and subject to the conditions of this ordinance, to construct, install, maintain and use two (2) fences on the public right-of-way adjacent to its premises known as 1756 West Wabansia Avenue. Said fences at West Wabansia Avenue measure one (1) at nineteen point five (19.5) feet in length and point two five (.25) foot in width for a total of four point eight eight (4.88) square feet. Said fencing shall be approximately eighteen (18) inches in height and one (1) at twenty-three (23) feet in length and point two five (.25) foot in width for a total of five point seven five (5.75) square feet. Said fencing shall be approximately eighteen (18) inches in height. The location of said privilege shall be as shown on print(s) kept on file with the Department of Business Affairs and Consumer Protection and the Office of the City Clerk. Said privilege shall be constructed in accordance with plans and specifications approved by the Department of Transportation (Division of Project Development).

This grant of privilege in the public way shall be subject to the provisions of Section 10-28-015 and all other required provisions of the Municipal Code of Chicago.

The grantee shall pay to the City of Chicago as compensation for the Privilege Number 1128255 herein granted the sum of Zero and no/100 Dollars (\$0.00) per annum, in advance.

A 25 percent penalty will be added for payments received after due date.

The permit holder agrees to hold the City of Chicago harmless for any damage, relocation or replacement costs associated with damage, relocation or removal of private property caused by the City performing work in the public way.

Authority herein given and granted for a period of five (5) years from and after date of passage.

Jerry Gaudet.
(Landscapings)

[O2017-4247]

Be It Ordained by the City Council of the City of Chicago:

SECTION 1. Permission and authority are hereby given and granted to Jerry Gaudet, upon the terms and subject to the conditions of this ordinance, to construct, install, maintain and use two (2) landscapings on the public right-of-way for beautification purposes adjacent to its premises known as 1756 West Wabansia Avenue. Said landscapings at West Wabansia Avenue measure one (1) at nine (9) feet in length and three point two five (3.25) feet in width for a total of twenty-nine point two five (29.25) square feet and one (1) at twelve point five (12.5) feet in length and three point two five (3.25) feet in width for a total of forty point six three (40.63) square feet. The location of said privilege shall be as shown on print(s) kept on file with the Department of Business Affairs and Consumer Protection and the Office of the City Clerk. Said privilege shall be constructed in accordance with plans and specifications approved by the Department of Planning and Development and the Department of Transportation (Division of Project Development).

This grant of privilege in the public way shall be subject to the provisions of Section 10-28-015 and all other required provisions of the Municipal Code of Chicago.

The grantee shall pay to the City of Chicago as compensation for the Privilege Number 1128252 herein granted the sum of Zero and no/100 Dollars (\$0.00) per annum, in advance.

A 25 percent penalty will be added for payments received after due date.

The permit holder agrees to hold the City of Chicago harmless for any damage, relocation or replacement costs associated with damage, relocation or removal of private property caused by the City performing work in the public way.

Authority herein given and granted for a period of five (5) years from and after date of passage.

Seymour Gertz.

[O2017-4380]

Be It Ordained by the City Council of the City of Chicago:

SECTION 1. Permission and authority are hereby given and granted to Seymour Gertz, upon the terms and subject to the conditions of this ordinance, to maintain and use, as now constructed, one (1) landscaping on the public right-of-way for beautification purposes adjacent to its premises known as 6849 North Francisco Avenue. Said landscaping at public alley measures one hundred thirty (130) feet in length and eighteen (18) feet in width for a total of two thousand three hundred forty (2,340) square feet. The location of said privilege shall be as shown on print(s) kept on file with the Department of Business Affairs and Consumer Protection and the Office of the City Clerk. Said privilege shall be constructed in accordance with plans and specifications approved by the Department of Planning and Development and the Department of Transportation (Division of Project Development).

This grant of privilege in the public way shall be subject to the provisions of Section 10-28-015 and all other required provisions of the Municipal Code of Chicago.

The grantee shall pay to the City of Chicago as compensation for the Privilege Number 1127861 herein granted the sum of Zero and no/100 Dollars (\$0.00) per annum, in advance.

A 25 percent penalty will be added for payments received after due date.

The permit holder agrees to hold the City of Chicago harmless for any damage, relocation or replacement costs associated with damage, relocation or removal of private property caused by the City performing work in the public way.

Authority herein given and granted for a period of five (5) years from and after April 11, 2017.

Gino's East Pizzeria.

[O2017-4650]

Be It Ordained by the City Council of the City of Chicago:

SECTION 1. Permission and authority are hereby given and granted to Gino's East Pizzeria, upon the terms and subject to the conditions of this ordinance, to maintain and use one (1) sign projecting over the public right-of-way attached to its premises known as 162 East Superior Street. Said sign structure measures as follows: along East Superior Street, at eight (8) feet in length, seven point five (7.5) feet in height and twelve (12) feet above grade level. The location of said privilege shall be as shown on print(s) kept on file with the Department of Business Affairs and Consumer Protection and the Office of the City Clerk. Said privilege shall be constructed in accordance with plans and specifications approved by the Department of Transportation (Division of Project Development) and the Zoning Department -- Signs.

This grant of privilege in the public way shall be subject to the provisions of Section 10-28-015 and all other required provisions of the Municipal Code of Chicago.

The grantee shall pay to the City of Chicago as compensation for the Privilege Number 1128052 herein granted the sum of Three Hundred and no/100 Dollars (\$300.00) per annum, in advance.

A 25 percent penalty will be added for payments received after due date.

The permit holder agrees to hold the City of Chicago harmless for any damage, relocation or replacement costs associated with damage, relocation or removal of private property caused by the City performing work in the public way.

Authority herein given and granted for a period of five (5) years from and after May 9, 2017.

Gonzalez Liquors.

[O2017-4698]

Be It Ordained by the City Council of the City of Chicago:

SECTION 1. Permission and authority are hereby given and granted to Gonzalez Liquors, upon the terms and subject to the conditions of this ordinance, to maintain and use one (1) sign projecting over the public right-of-way attached to its premises known as 4019 West 26th Street. Said sign structure measures as follows: along West 26th Street, at eight point one seven (8.17) feet in length, fourteen point two five (14.25) feet in height and ten point eight three (10.83) feet above grade level. The location of said privilege

shall be as shown on print(s) kept on file with the Department of Business Affairs and Consumer Protection and the Office of the City Clerk. Said privilege shall be constructed in accordance with plans and specifications approved by the Department of Transportation (Division of Project Development) and the Zoning Department -- Signs.

This grant of privilege in the public way shall be subject to the provisions of Section 10-28-015 and all other required provisions of the Municipal Code of Chicago.

The grantee shall pay to the City of Chicago as compensation for the Privilege Number 1128461 herein granted the sum of Three Hundred and no/100 Dollars (\$300.00) per annum, in advance.

A 25 percent penalty will be added for payments received after due date.

The permit holder agrees to hold the City of Chicago harmless for any damage, relocation or replacement costs associated with damage, relocation or removal of private property caused by the City performing work in the public way.

Authority herein given and granted for a period of five (5) years from and after May 23, 2017.

Jameson Green.

[O2017-4292]

Be It Ordained by the City Council of the City of Chicago:

SECTION 1. Permission and authority are hereby given and granted to Jameson Green, upon the terms and subject to the conditions of this ordinance, to maintain and use, as now constructed, two (2) fences on the public right-of-way for beautification purposes adjacent to its premises known as 2252 North Racine Avenue. Said fence at North Racine Avenue measures one (1) at thirty-five (35) feet in length and point five (.5) foot in width for a total of seventeen point five (17.5) square feet. Said fence at North Racine Avenue measures one (1) at thirty-eight (38) feet in length and point five (.5) foot in width for a total of nineteen (19) square feet. The location of said privilege shall be as shown on print(s) kept on file with the Department of Business Affairs and Consumer Protection and the Office of the City Clerk. Said privilege shall be constructed in accordance with plans and specifications approved by the Department of Transportation (Division of Project Development).

This grant of privilege in the public way shall be subject to the provisions of Section 10-28-015 and all other required provisions of the Municipal Code of Chicago.

The grantee shall pay to the City of Chicago as compensation for the Privilege Number 1125707 herein granted the sum of Zero and no/100 Dollars (\$0.00) per annum, in advance.

A 25 percent penalty will be added for payments received after due date.

The permit holder agrees to hold the City of Chicago harmless for any damage, relocation or replacement costs associated with damage, relocation or removal of private property caused by the City performing work in the public way.

Authority herein given and granted for a period of five (5) years from and after date of passage.

Barry H. Greenburg.

[O2017-4283]

Be It Ordained by the City Council of the City of Chicago:

SECTION 1. Permission and authority are hereby given and granted to Barry H. Greenburg, upon the terms and subject to the conditions of this ordinance, to maintain and use, as now constructed, one (1) fire escape projecting over the public right-of-way adjacent to its premises known as 2201 North Lincoln Avenue. Said fire escape at North Lincoln Avenue measures sixteen (16) feet in length and two (2) feet in width for a total of thirty-two (32) square feet. The location of said privilege shall be as shown on print(s) kept on file with the Department of Business Affairs and Consumer Protection and the Office of the City Clerk. Said privilege shall be constructed in accordance with plans and specifications approved by the Department of Transportation (Division of Project Development).

This grant of privilege in the public way shall be subject to the provisions of Section 10-28-015 and all other required provisions of the Municipal Code of Chicago.

The grantee shall pay to the City of Chicago as compensation for the Privilege Number 1127930 herein granted the sum of Four Hundred and no/100 Dollars (\$400.00) per annum, in advance.

A 25 percent penalty will be added for payments received after due date.

The permit holder agrees to hold the City of Chicago harmless for any damage, relocation or replacement costs associated with damage, relocation or removal of private property caused by the City performing work in the public way.

Authority herein given and granted for a period of five (5) years from and after May 1, 2017.

Greenhouse Theater Center.

[O2017-4288]

Be It Ordained by the City Council of the City of Chicago:

SECTION 1. Permission and authority are hereby given and granted to Greenhouse Theater Center, upon the terms and subject to the conditions of this ordinance, to maintain and use, as now constructed, one (1) marquee projecting over the public right-of-way adjacent to its premises known as 2257 North Lincoln Avenue. Said marquee at North Lincoln Avenue measures twelve (12) feet in length and seven (7) feet in width for a total of eighty-four (84) square feet. The location of said privilege shall be as shown on print(s) kept on file with the Department of Business Affairs and Consumer Protection and the Office of the City Clerk. Said privilege shall be constructed in accordance with plans and specifications approved by the Zoning Department -- Signs.

This grant of privilege in the public way shall be subject to the provisions of Section 10-28-015 and all other required provisions of the Municipal Code of Chicago.

The grantee shall pay to the City of Chicago as compensation for the Privilege Number 1127726 herein granted the sum of Fifty and no/100 Dollars (\$50.00) per annum, in advance.

A 25 percent penalty will be added for payments received after due date.

The permit holder agrees to hold the City of Chicago harmless for any damage, relocation or replacement costs associated with damage, relocation or removal of private property caused by the City performing work in the public way.

Authority herein given and granted for a period of five (5) years from and after March 10, 2015.

GSH 2121 LLC.

[O2017-4180]

Be It Ordained by the City Council of the City of Chicago:

SECTION 1. Permission and authority are hereby given and granted to GSH 2121 LLC, upon the terms and subject to the conditions of this ordinance, to maintain and use, as now constructed, one (1) door swing on the public right-of-way adjacent to its premises known as 2100 West Fulton Street. Said door swing at North Hoyne Avenue measures one (1) foot in length and three (3) feet in width for a total of three (3) square feet. The location of said privilege shall be as shown on print(s) kept on file with the Department of Business Affairs and Consumer Protection and the Office of the City Clerk. Said privilege

shall be constructed in accordance with plans and specifications approved by the Department of Transportation (Division of Project Development).

This grant of privilege in the public way shall be subject to the provisions of Section 10-28-015 and all other required provisions of the Municipal Code of Chicago.

The grantee shall pay to the City of Chicago as compensation for the Privilege Number 1127972 herein granted the sum of Seventy-Five and no/100 Dollars (\$75.00) per annum, in advance.

A 25 percent penalty will be added for payments received after due date.

The permit holder agrees to hold the City of Chicago harmless for any damage, relocation or replacement costs associated with damage, relocation or removal of private property caused by the City performing work in the public way.

Authority herein given and granted for a period of five (5) years from and after May 9, 2017.

GT Prime.

[O2017-4742]

Be It Ordained by the City Council of the City of Chicago:

SECTION 1. Permission and authority are hereby given and granted to GT Prime, upon the terms and subject to the conditions of this ordinance, to maintain and use one (1) sign projecting over the public right-of-way attached to its premises known as 707 -- 709 North Wells Street. Said sign structure measures as follows: along North Wells Street, at eight point five (8.5) feet in length, four point two five (4.25) feet in height and fifteen (15) feet above grade level. The location of said privilege shall be as shown on print(s) kept on file with the Department of Business Affairs and Consumer Protection and the Office of the City Clerk. Said privilege shall be constructed in accordance with plans and specifications approved by the Department of Transportation (Division of Project Development) and the Zoning Department -- Signs.

This grant of privilege in the public way shall be subject to the provisions of Section 10-28-015 and all other required provisions of the Municipal Code of Chicago.

The grantee shall pay to the City of Chicago as compensation for the Privilege Number 1124005 herein granted the sum of Three Hundred and no/100 Dollars (\$300.00) per annum, in advance.

A 25 percent penalty will be added for payments received after due date.

The permit holder agrees to hold the City of Chicago harmless for any damage, relocation or replacement costs associated with damage, relocation or removal of private property caused by the City performing work in the public way.

Authority herein given and granted for a period of five (5) years from and after date of passage.

Guthries Tavern.

[O2017-4629]

Be It Ordained by the City Council of the City of Chicago:

SECTION 1. Permission and authority are hereby given and granted to Guthries Tavern, upon the terms and subject to the conditions of this ordinance, to maintain and use one (1) sign projecting over the public right-of-way attached to its premises known as 1300 West Addison Street. Said sign structure measures as follows: along West Addison Street, at two point seven five (2.75) feet in length, three point one seven (3.17) feet in height and ten (10) feet above grade level. The location of said privilege shall be as shown on print(s) kept on file with the Department of Business Affairs and Consumer Protection and the Office of the City Clerk. Said privilege shall be constructed in accordance with plans and specifications approved by the Department of Transportation (Division of Project Development) and the Zoning Department -- Signs.

This grant of privilege in the public way shall be subject to the provisions of Section 10-28-015 and all other required provisions of the Municipal Code of Chicago.

The grantee shall pay to the City of Chicago as compensation for the Privilege Number 1127897 herein granted the sum of One Hundred and no/100 Dollars (\$100.00) per annum, in advance.

A 25 percent penalty will be added for payments received after due date.

The permit holder agrees to hold the City of Chicago harmless for any damage, relocation or replacement costs associated with damage, relocation or removal of private property caused by the City performing work in the public way.

Authority herein given and granted for a period of five (5) years from and after May 23, 2017.

The Gwen.

[O2017-4739]

Be It Ordained by the City Council of the City of Chicago:

SECTION 1. Permission and authority are hereby given and granted to The Gwen, upon the terms and subject to the conditions of this ordinance, to maintain and use six (6) signs projecting over the public right-of-way attached to its premises known as 521 North Michigan Avenue. Said sign structures measure as follows: along North Rush Street, two (2) at three point five (3.5) feet in length, eighteen (18) feet in height and forty-six (46) feet above grade level, two (2) at twenty-two (22) feet in length, three point five (3.5) feet in height and eighteen point five (18.5) feet above grade level, one (1) at twenty-two point three three (22.33) feet in length, three point three three (3.33) feet in height and one hundred seventy-one point three three (171.33) feet above grade level and one (1) at fifteen point nine two (15.92) feet in length, two point five (2.5) feet in height and fifteen point five (15.5) feet above grade level. The location of said privilege shall be as shown on print(s) kept on file with the Department of Business Affairs and Consumer Protection and the Office of the City Clerk. Said privilege shall be constructed in accordance with plans and specifications approved by the Department of Transportation (Division of Project Development) and the Zoning Department -- Signs.

This grant of privilege in the public way shall be subject to the provisions of Section 10-28-015 and all other required provisions of the Municipal Code of Chicago.

The grantee shall pay to the City of Chicago as compensation for the Privilege Number 1127093 herein granted the sum of One Thousand Eight Hundred and no/100 Dollars (\$1,800.00) per annum, in advance.

A 25 percent penalty will be added for payments received after due date.

The permit holder agrees to hold the City of Chicago harmless for any damage, relocation or replacement costs associated with damage, relocation or removal of private property caused by the City performing work in the public way.

Authority herein given and granted for a period of five (5) years from and after date of passage.

Halsted & 119th Currency Exchange, Inc.

[O2017-4721]

Be It Ordained by the City Council of the City of Chicago:

SECTION 1. Permission and authority are hereby given and granted to Halsted & 119th Currency Exchange, Inc., upon the terms and subject to the conditions of this ordinance,

to maintain and use one (1) sign projecting over the public right-of-way attached to its premises known as 11932 South Halsted Street. Said sign structure measures as follows: along South Halsted Street, at eight (8) feet in length, eleven point five (11.5) feet in height and eleven (11) feet above grade level. The location of said privilege shall be as shown on print(s) kept on file with the Department of Business Affairs and Consumer Protection and the Office of the City Clerk. Said privilege shall be constructed in accordance with plans and specifications approved by the Department of Transportation (Division of Project Development) and the Zoning Department -- Signs.

This grant of privilege in the public way shall be subject to the provisions of Section 10-28-015 and all other required provisions of the Municipal Code of Chicago.

The grantee shall pay to the City of Chicago as compensation for the Privilege Number 1127910 herein granted the sum of Three Hundred and no/100 Dollars (\$300.00) per annum, in advance.

A 25 percent penalty will be added for payments received after due date.

The permit holder agrees to hold the City of Chicago harmless for any damage, relocation or replacement costs associated with damage, relocation or removal of private property caused by the City performing work in the public way.

Authority herein given and granted for a period of five (5) years from and after March 14, 2017.

Haywood Tavern.

[O2017-4638]

Be It Ordained by the City Council of the City of Chicago:

SECTION 1. Permission and authority are hereby given and granted to Haywood Tavern, upon the terms and subject to the conditions of this ordinance, to maintain and use one (1) sign projecting over the public right-of way attached to its premises known as 2759 West Augusta Boulevard. Said sign structure measures as follows: along West Augusta Boulevard, at four (4) feet in length, five (5) feet in height and ten (10) feet above grade level. The location of said privilege shall be as shown on print(s) kept on file with the Department of Business Affairs and Consumer Protection and the Office of the City Clerk. Said privilege shall be constructed in accordance with plans and specifications approved by the Department of Transportation (Division of Project Development) and the Zoning Department -- Signs.

This grant of privilege in the public way shall be subject to the provisions of Section 10-28-015 and all other required provisions of the Municipal Code of Chicago.

The grantee shall pay to the City of Chicago as compensation for the Privilege Number 1127739 herein granted the sum of One Hundred and no/100 Dollars (\$100.00) per annum, in advance.

A 25 percent penalty will be added for payments received after due date.

The permit holder agrees to hold the City of Chicago harmless for any damage, relocation or replacement costs associated with damage, relocation or removal of private property caused by the City performing work in the public way.

Authority herein given and granted for a period of five (5) years from and after date of passage.

Hello Baby.
(Bicycle Racks)

[O2017-4092]

Be It Ordained by the City Council of the City of Chicago:

SECTION 1. Permission and authority are hereby given and granted to Hello Baby, upon the terms and subject to the conditions of this ordinance, to construct, install, maintain and use two (2) bicycle racks on the public right-of way adjacent to its premises known as 600 East 61st Street. Said bicycle racks at South St. Lawrence Avenue measure two (2) at three (3) feet in length and point five (.5) foot in width for a total of three (3) square feet. Said bicycle racks are approximately two point seven five (2.75) in height. The location of said privilege shall be as shown on print(s) kept on file with the Department of Business Affairs and Consumer Protection and the Office of the City Clerk. Said privilege shall be constructed in accordance with plans and specifications approved by the Department of Transportation (Division of Project Development).

This grant of privilege in the public way shall be subject to the provisions of Section 10-28-015 and all other required provisions of the Municipal Code of Chicago.

The grantee shall pay to the City of Chicago as compensation for the Privilege Number 1127040 herein granted the sum of Zero and no/100 Dollars (\$0.00) per annum in advance.

A 25 percent penalty will be added for payments received after due date.

The permit holder agrees to hold the City of Chicago harmless for any damage, relocation or replacement costs associated with damage, relocation or removal of private property caused by the City performing work in the public way.

Authority herein given and granted for a period of five (5) years from and after date of passage.

Hello Baby.
(Planters)

[O2017-4095]

Be It Ordained by the City Council of the City of Chicago:

SECTION 1. Permission and authority are hereby given and granted to Hello Baby, upon the terms and subject to the conditions of this ordinance, to construct, install, maintain and use seven (7) planters on the public right-of-way for beautification purposes adjacent to its premises known as 600 East 61st Street. Said planters at South St. Lawrence Avenue measure three (3) at two point eight three (2.83) feet in length and one point six seven (1.67) feet in width for a total of fourteen point one eight (14.18) square feet. Said planters at East 61st Street measure four (4) at two point eight three (2.83) feet in length and one point six seven (1.67) feet in width for a total of eighteen point nine (18.9) square feet. Grantee must allow the required clear and unobstructed space for pedestrian passage at all times per rules and regulations approved by the Department of Transportation. The location of said privilege shall be as shown on print(s) kept on file with the Department of Business Affairs and Consumer Protection and the Office of the City Clerk. Said privilege shall be constructed in accordance with plans and specifications approved by the Department of Planning and Development and the Department of Transportation (Division of Project Development).

This grant of privilege in the public way shall be subject to the provisions of Section 10-28-015 and all other required provisions of the Municipal Code of Chicago.

The grantee shall pay to the City of Chicago as compensation for the Privilege Number 1127041 herein granted the sum of Zero and no/100 Dollars (\$0.00) per annum, in advance.

A 25 percent penalty will be added for payments received after due date.

The permit holder agrees to hold the City of Chicago harmless for any damage, relocation or replacement costs associated with damage, relocation or removal of private property caused by the City performing work in the public way.

Authority herein given and granted for a period of five (5) years from and after date of passage.

Hilton Garden Inn Chicago Downtown/Magnificent Mile.
(Bollards)

[O2017-4388]

Be It Ordained by the City Council of the City of Chicago:

SECTION 1. Permission and authority are hereby given and granted to Hilton Garden Inn Chicago Downtown/Magnificent Mile, upon the terms and subject to the conditions of this ordinance, to maintain and use, as now constructed, six (6) bollards on the public right-of-way adjacent to its premises known as 10 East Grand Avenue. Said bollards at East Grand Avenue measure two (2) at point two five (.25) foot in length and point two five (.25) foot in width for a total of point one three (.13) square foot. Said bollards at North Wabash Avenue measure four (4) at point two five (.25) foot in length and point two five (.25) foot in width for a total of point two five (.25) square foot. The location of said privilege shall be as shown on print(s) kept on file with the Department of Business Affairs and Consumer Protection and the Office of the City Clerk. Said privilege shall be constructed in accordance with plans and specifications approved by the Department of Planning and Development and the Department of Transportation (Division of Project Development).

This grant of privilege in the public way shall be subject to the provisions Section 10-28-015 and all other required provisions of the Municipal Code of Chicago.

The grantee shall pay to the City of Chicago as compensation for the Privilege Number 1127921 herein granted the sum of Four Hundred Fifty and no/100 Dollars (\$450.00) per annum, in advance.

A 25 percent penalty will be added for payments received after due date.

The permit holder agrees to hold the City of Chicago harmless for any damage, relocation or replacement costs associated with damage, relocation or removal of private property caused by the City performing work in the public way.

Authority herein given and granted for a period of five (5) years from and after date of passage.

Hilton Garden Inn Chicago Downtown/Magnificent Mile.
(Exterior Mounts)

[O2017-4391]

Be It Ordained by the City Council of the City of Chicago:

SECTION 1. Permission and authority are hereby given and granted to Hilton Garden Inn Chicago Downtown/Magnificent Mile, upon the terms and subject to the conditions of

this ordinance, to maintain and use, as now constructed, three (3) exterior mounts projecting over the public right-of-way adjacent to its premises known as 10 East Grand Avenue. Said exterior mount at North State Street measures one (1) at three point six seven (3.67) feet in length and three point six seven (3.67) feet in width for a total of thirteen point four seven (13.47) square feet. Said exterior mount at East Grand Avenue measures one (1) at one point two five (1.25) feet in length and one point two five (1.25) feet in width for a total of one point five six (1.56) square feet. Said exterior mount at East Grand Avenue measures one (1) at one point two five (1.25) feet in length and one point two five (1.25) feet in width for a total of one point five six (1.56) square feet. The location of said privilege shall be as shown on print(s) kept on file with the Department of Business Affairs and Consumer Protection and the Office of the City Clerk. Said privilege shall be constructed in accordance with plans and specifications approved by the Department of Transportation (Division of Project Development).

This grant of privilege in the public way shall be subject to the provisions of Section 10-28-015 and all other required provisions of the Municipal Code of Chicago.

The grantee shall pay to the City of Chicago as compensation for the Privilege Number 1127925 herein granted the sum of Two Hundred Twenty-five and no/100 Dollars (\$225.00) per annum, in advance.

A 25 percent penalty will be added for payments received after due date.

The permit holder agrees to hold the City of Chicago harmless for any damage, relocation or replacement costs associated with damage, relocation or removal of private property caused by the City performing work in the public way.

Authority herein given and granted for a period of five (5) years from and after date of passage.

Hilton Garden Inn Chicago Downtown/Magnificent Mile.
(Flagpoles)

[O2017-4394]

Be It Ordained by the City Council of the City of Chicago:

SECTION 1. Permission and authority are hereby given and granted to Hilton Garden Inn Chicago Downtown/Magnificent Mile, upon the terms and subject to the conditions of this ordinance, to maintain and use, as now constructed, three (3) flagpoles projecting over the public right-of-way adjacent to its premises known as 10 East Grand Avenue. Said flagpoles at East Grand Avenue measure three (3) at one (1) foot in length and four point six six (4.66) feet in width for a total of thirteen point nine eight (13.98) square feet.

The location of said privilege shall be as shown on print(s) kept on file with the Department of Business Affairs and Consumer Protection and the Office of the City Clerk. Said privilege shall be constructed in accordance with plans and specifications approved by the Department of Transportation (Division of Project Development).

This grant of privilege in the public way shall be subject to the provisions of Section 10-28-015 and all other required provisions of the Municipal Code of Chicago.

The grantee shall pay to the City of Chicago as compensation for the Privilege Number 1127919 herein granted the sum of Two Hundred Twenty-five and no/100 Dollars (\$225.00) Dollars per annum, in advance.

A 25 percent penalty will be added for payments received after due date.

The permit holder agrees to hold the City of Chicago harmless for any damage, relocation or replacement costs associated with damage, relocation or removal of private property caused by the City performing work in the public way.

Authority herein given and granted for a period of five (5) years from and after date of passage.

Hook And Ladder Bar.

[O2017-4627]

Be It Ordained by the City Council of the City of Chicago:

SECTION 1. Permission and authority are hereby given and granted to Hook and Ladder Bar, upon the terms and subject to the conditions of this ordinance, to maintain and use one (1) sign projecting over the public right-of-way attached to its premises known as 2270 North Lincoln Avenue. Said sign structure measures as follows: along North Lincoln Avenue, at four (4) feet in length, one point eight three (1.83) feet in height and eleven (11) feet above grade level. The location of said privilege shall be as shown on print(s) kept on file with the Department of Business Affairs and Consumer Protection and the Office of the City Clerk. Said privilege shall be constructed in accordance with plans and specifications approved by the Department of Transportation (Division of Project Development) and the Zoning Department -- Signs.

This grant of privilege in the public way shall be subject to the provisions of Section 10-28-015 and all other required provisions of the Municipal Code of Chicago.

The grantee shall pay to the City of Chicago as compensation for the Privilege Number 1123514 herein granted the sum of One Hundred and no/100 Dollars (\$100.00) per annum, in advance.

A 25 percent penalty will be added for payments received after due date.

The permit holder agrees to hold the City of Chicago harmless for any damage, relocation or replacement costs associated with damage, relocation or removal of private property caused by the City performing work in the public way.

Authority herein given and granted for a period of five (5) years from and after date of passage.

Hotel.
(Catch Basin)

[O2017-4395]

Be It Ordained by the City Council of the City of Chicago:

SECTION 1. Permission and authority are hereby given and granted to Hotel, upon the terms and subject to the conditions of this ordinance, to construct, install, maintain and use one (1) catch basin under the public right-of-way adjacent to its premises known as 168 North Michigan Avenue. Said catch basin at North Michigan Avenue measures ten (10) feet in length and five (5) feet in width for a total of fifty (50) square feet. The location of said privilege shall be as shown on print(s) kept on file with the Department of Business Affairs and Consumer Protection and the Office of the City Clerk. Said privilege shall be constructed in accordance with plans and specifications approved by the Department of Transportation (Office of Underground Coordination) and the Department of Water Management.

This grant of privilege in the public way shall be subject to the provisions of Section 10-28-015 and all other required provisions of the Municipal Code of Chicago.

The grantee shall pay to the City of Chicago as compensation for the Privilege Number 1127730 herein granted the sum of Four Hundred and no/100 Dollars (\$400.00) per annum, in advance.

A 25 percent penalty will be added for payments received after due date.

The permit holder agrees to hold the City of Chicago harmless for any damage, relocation or replacement costs associated with damage, relocation or removal of private property caused by the City performing work in the public way.

Authority herein given and granted for a period of five (5) years from and after date of passage.

Hotel.
(Vault)

[O2017-4396]

Be It Ordained by the City Council of the City of Chicago:

SECTION 1. Permission and authority are hereby given and granted to Hotel, upon the terms and subject to the conditions of this ordinance, to maintain and use, as now constructed, one (1) vault under the public right-of-way adjacent to its premises known as 168 North Michigan Avenue. Said vault at North Michigan Avenue measures forty-eight (48) feet in length and twenty-five point one seven (25.17) feet in width for a total of one thousand two hundred eight point one six (1,208.16) square feet. The location of said privilege shall be as shown on print(s) kept on file with the Department of Business Affairs and Consumer Protection and the Office of the City Clerk. Said privilege shall be constructed in accordance with plans and specifications approved by the Department of Transportation (Office of Underground Coordination).

This grant of privilege in the public way shall be subject to the provisions of Section 10-28-015 and all other required provisions of the Municipal Code of Chicago.

The grantee shall pay to the City of Chicago as compensation for the Privilege Number 1127729 herein granted the sum of Five Thousand Eight Hundred Eighteen and no/100 Dollars (\$5,818.00) per annum, in advance.

A 25 percent penalty will be added for payments received after due date.

The permit holder agrees to hold the City of Chicago harmless for any damage, relocation or replacement costs associated with damage, relocation or removal of private property caused by the City performing work in the public way.

Authority herein given and granted for a period of five (5) years from and after date of passage.

Hotel Versey.
(Flagpoles)

[O2017-4334]

Be It Ordained by the City Council of the City of Chicago:

SECTION 1. Permission and authority are hereby given and granted to Hotel Versey, upon the terms and subject to the conditions of this ordinance, to maintain and use, as now constructed, three (3) flagpoles projecting over the public right-of-way adjacent to its

premises known as 644 West Diversey Parkway. Said flagpoles at West Diversey Parkway measure three (3) at point two five (.25) foot in length and five point eight three (5.83) feet in width for a total of four point three seven (4.37) square feet. The location of said privilege shall be as shown on print(s) kept on file with the Department of Business Affairs and Consumer Protection and the Office of the City Clerk. Said privilege shall be constructed in accordance with plans and specifications approved by the Department of Transportation (Division of Project Development).

This grant of privilege in the public way shall be subject to the provisions of Section 10-28-015 and all other required provisions of the Municipal Code of Chicago.

The grantee shall pay to the City of Chicago as compensation for the Privilege Number 1128000 herein granted the sum of Two Hundred Twenty-five and no/100 Dollars (\$225.00) per annum, in advance.

A 25 percent penalty will be added for payments received after due date.

The permit holder agrees to hold the City of Chicago harmless for any damage, relocation or replacement costs associated with damage, relocation or removal of private property caused by the City performing work in the public way.

Authority herein given and granted for a period of five (5) years from and after date of passage.

Hotel Versey.
(Light Fixtures)

[O2017-4336]

Be It Ordained by the City Council of the City of Chicago:

SECTION 1. Permission and authority are hereby given and granted to Hotel Versey, upon the terms and subject to the conditions of this ordinance, to construct, install, maintain and use four (4) light fixtures projecting over the public right-of-way adjacent to its premises known as 644 West Diversey Parkway. Said light fixture at West Diversey Parkway measures one (1) at two point zero eight (2.08) feet in length, three point four two (3.42) feet in width and fourteen point three three (14.33) feet above grade level. Said light fixture at North Clark Street measures one (1) at two point zero eight (2.08) feet in length, three point four two (3.42) feet in width and fourteen point three three (14.33) feet above grade level. Said light fixture at West Diversey Parkway measures one (1) at twelve point five (12.5) feet in length, three point four two (3.42) feet in width and fourteen point three three (14.33) feet above grade level. Said light fixture at North Clark Street measures one (1) at twelve point five (12.5) feet in length, three point four two (3.42) feet in width and fourteen point three three (14.33) feet above grade level. The location of said

privilege shall be as shown on print(s) kept on file with the Department of Business Affairs and Consumer Protection and the Office of the City Clerk. Said privilege shall be constructed in accordance with plans and specifications approved by the Department of Transportation (Division of Project Development).

This grant of privilege in the public way shall be subject to the provisions of Section 10-28-015 and all other required provisions of the Municipal Code of Chicago.

The grantee shall pay to the City of Chicago as compensation for the Privilege Number 1128007 herein granted the sum of Ninety and no/100 Dollars (\$90.00) per annum, in advance.

A 25 percent penalty will be added for payments received after due date.

The permit holder agrees to hold the City of Chicago harmless for any damage, relocation or replacement costs associated with damage, relocation or removal of private property caused by the City performing work in the public way.

Authority herein given and granted for a period of five (5) years from and after date of passage.

Hotel Versey.
(Park Benches)

[O2017-4337]

Be It Ordained by the City Council of the City of Chicago:

SECTION 1. Permission and authority are hereby given and granted to Hotel Versey, upon the terms and subject to the conditions of this ordinance, to maintain and use, as now constructed, two (2) park benches on the public right-of-way adjacent to its premises known as 644 West Diversey Parkway. Said park benches at West Diversey Parkway measure two (2) at four point two five (4.25) feet in length and one point six (1.6) feet in width for a total of thirteen point six (13.6) square feet. The location of said privilege shall be as shown on print(s) kept on file with the Department of Business Affairs and Consumer Protection and the Office of the City Clerk. Said privilege shall be constructed in accordance with plans and specifications approved by the Department of Transportation (Division of Project Development).

This grant of privilege in the public way shall be subject to the provisions of Section 10-28-015 and all other required provisions of the Municipal Code of Chicago.

The grantee shall pay to the City of Chicago as compensation for the Privilege Number 1128001 herein granted the sum of One Hundred Fifty and no/100 Dollars (\$150.00) per annum, in advance.

A 25 percent penalty will be added for payments received after due date.

The permit holder agrees to hold the City of Chicago harmless for any damage, relocation or replacement costs associated with damage, relocation or removal of private property caused by the City performing work in the public way.

Authority herein given and granted for a period of five (5) years from and after date of passage.

Howard Area Community Center.

[O2017-4351]

Be It Ordained by the City Council of the City of Chicago:

SECTION 1. Permission and authority are hereby given and granted to Howard Area Community Center, upon the terms and subject to the conditions of this ordinance, to maintain and use, as now constructed, three (3) light fixtures projecting over the public right-of-way adjacent to its premises known as 7648 North Paulina Street. Said light fixtures at North Paulina Street measure three (3) at one point four two (1.42) feet in length, two point nine two (2.92) feet in width and ten (10) feet above grade level. The location of said privilege shall be as shown on print(s) kept on file with the Department of Business Affairs and Consumer Protection and the Office of the City Clerk. Said privilege shall be constructed in accordance with plans and specifications approved by the Department of Transportation (Division of Project Development).

This grant of privilege in the public way shall be subject to the provisions of Section 10-28-015 and all other required provisions of the Municipal Code of Chicago.

The grantee shall pay to the City of Chicago as compensation for the Privilege Number 1127947 herein granted the sum of Eighty-five and no/100 Dollars (\$85.00) per annum, in advance.

A 25 percent penalty will be added for payments received after due date.

The permit holder agrees to hold the City of Chicago harmless for any damage, relocation or replacement costs associated with damage, relocation or removal of private property caused by the City performing work in the public way.

Authority herein given and granted for a period of five (5) years from and May 9, 2017.

James F. Hurst.
(Landscapings)

[O2017-4290]

Be It Ordained by the City Council of the City of Chicago:

SECTION 1. Permission and authority are hereby given and granted to James F. Hurst, upon the terms and subject to the conditions of this ordinance, to maintain and use, as now constructed, two (2) landscapings on the public right-of-way for beautification purposes adjacent to its premises known as 526 West Deming Place. Said landscapings at West Deming Place measure two (2) at ten (10) feet in length and five (5) feet in width for a total of one hundred (100) square feet. The location of said privilege shall be as shown on print(s) kept on file with the Department of Business Affairs and Consumer Protection and the Office of the City Clerk. Said privilege shall be constructed in accordance with plans and specifications approved by the Department of Planning and Development and the Department of Transportation (Division of Project Development).

This grant of privilege in the public way shall be subject to the provisions of Section 10-28-015 and all other required provisions of the Municipal Code of Chicago.

The grantee shall pay to the City of Chicago as compensation for the Privilege Number 1128084 herein granted the sum of Zero and no/100 Dollars (\$0.00) per annum, in advance.

A 25 percent penalty will be added for payments received after due date.

The permit holder agrees to hold the City of Chicago harmless for any damage, relocation or replacement costs associated with damage, relocation or removal of private property caused by the City performing work in the public way.

Authority herein given and granted for a period of five (5) years from and after December 14, 2016.

James F. Hurst.
(Planter)

[O2017-4291]

Be It Ordained by the City Council of the City of Chicago:

SECTION 1. Permission and authority are hereby given and granted to James F. Hurst, upon the terms and subject to the conditions of this ordinance, to maintain and use, as now constructed, one (1) planter on the public right-of-way for beautification purposes adjacent to its premises known as 526 West Deming Place. Said planter at West Deming Place measures eleven point six seven (11.67) feet in length and four point one seven (4.17) feet in width for a total of forty-eight point six six (48.66) square feet. Grantee must allow the required clear and unobstructed space for pedestrian passage at all times per rules and regulations approved by the Department of Transportation. The location of said privilege shall be as shown on print(s) kept on file with the Department of Business Affairs and Consumer Protection and the Office of the City Clerk. Said privilege shall be constructed in accordance with plans and specifications approved by the Department of Planning and Development and the Department of Transportation (Division of Project Development).

This grant of privilege in the public way shall be subject to the provisions of Section 10-28-015 and all other required provisions of the Municipal Code of Chicago.

The grantee shall pay to the City of Chicago as compensation for the Privilege Number 1128085 herein granted the sum of Zero and no/100 Dollars (\$0.00) per annum, in advance.

A 25 percent penalty will be added for payments received after due date.

The permit holder agrees to hold the City of Chicago harmless for any damage, relocation or replacement costs associated with damage, relocation or removal of private property caused by the City performing work in the public way.

Authority herein given and granted for a period of five (5) years from and after December 14, 2016.

Hyatt Centric Chicago Magnificent Mile.

[O2017-4744]

Be It Ordained by the City Council of the City of Chicago:

SECTION 1. Permission and authority are hereby given and granted to Hyatt Centric Chicago Magnificent Mile, upon the terms and subject to the conditions of this ordinance,

to maintain and use one (1) sign projecting over the public right-of-way attached to its premises known as 633 North St. Clair Street. Said sign structure measures as follows: along North St. Clair Street, at two point seven five (2.75) feet in length, twenty (20) feet in height and twenty-eight (28) feet above grade level. The location of said privilege shall be as shown on print(s) kept on file with the Department of Business Affairs and Consumer Protection and the Office of the City Clerk. Said privilege shall be constructed in accordance with plans and specifications approved by the Department of Transportation (Division of Project Development) and the Zoning Department -- Signs.

This grant of privilege in the public way shall be subject to the provisions of Section 10-28-015 and all other required provisions of the Municipal Code of Chicago.

The grantee shall pay to the City of Chicago as compensation for the Privilege Number 1127187 herein granted the sum of Three Hundred and no/100 Dollars (\$300.00) per annum, in advance.

A 25 percent penalty will be added for payments received after due date.

The permit holder agrees to hold the City of Chicago harmless for any damage, relocation or replacement costs associated with damage, relocation or removal of private property caused by the City performing work in the public way.

Authority herein given and granted for a period of five (5) years from and after date of passage.

Insomnia Cookies.

[O2017-4653]

Be It Ordained by the City Council of the City of Chicago:

SECTION 1. Permission and authority are hereby given and granted to Insomnia Cookies, upon the terms and subject to the conditions of this ordinance, to maintain and use one (1) sign projecting over the public right-of-way attached to its premises known as 1350 North Wells Street. Said sign structure measures as follows: along North Wells Street, at twelve point two five (12.25) feet in length, one point six seven (1.67) feet in height and fifteen (15) feet above grade level. The location of said privilege shall be as shown on print(s) kept on file with the Department of Business Affairs and Consumer Protection and the Office of the City Clerk. Said privilege shall be constructed in accordance with plans and specifications approved by the Department of Transportation (Division of Project Development) and the Zoning Department -- Signs.

This grant of privilege in the public way shall be subject to the provisions of Section 10-28-015 and all other required provisions of the Municipal Code of Chicago.

The grantee shall pay to the City of Chicago as compensation for the Privilege Number 1127974 herein granted the sum of One Hundred and no/100 Dollars (\$100.00) per annum, in advance.

A 25 percent penalty will be added for payments received after due date.

The permit holder agrees to hold the City of Chicago harmless for any damage, relocation or replacement costs associated with damage, relocation or removal of private property caused by the City performing work in the public way.

Authority herein given and granted for a period of five (5) years from and after date of passage.

Insure One.

[O2017-4623]

Be It Ordained by the City Council of the City of Chicago:

SECTION 1. Permission and authority are hereby given and granted to Insure One, upon the terms and subject to the conditions of this ordinance, to maintain and use one (1) sign projecting over the public right-of-way attached to its premises known as 1348 West 18th Street. Said sign structure measures as follows: along West 18th Street, at fifteen point two five (15.25) feet in length, three point five (3.5) feet in height and thirteen (13) feet above grade level. The location of said privilege shall be as shown on print(s) kept on file with the Department of Business Affairs and Consumer Protection and the Office of the City Clerk. Said privilege shall be constructed in accordance with plans and specifications approved by the Department of Transportation (Division of Project Development) and the Zoning Department -- Signs.

This grant of privilege in the public way shall be subject to the provisions of Section 10-28-015 and all other required provisions of the Municipal Code of Chicago.

The grantee shall pay to the City of Chicago as compensation for the Privilege Number 1125435 herein granted the sum of Three Hundred and no/100 Dollars (\$300.00) per annum, in advance.

A 25 percent penalty will be added for payments received after due date.

The permit holder agrees to hold the City of Chicago harmless for any damage, relocation or replacement costs associated with damage, relocation or removal of private property caused by the City performing work in the public way.

Authority herein given and granted for a period of five (5) years from and after date of passage.

Jackson Hewitt Tax Service.

[O2017-4683]

Be It Ordained by the City Council of the City of Chicago:

SECTION 1. Permission and authority are hereby given and granted to Jackson Hewitt Tax Service, upon the terms and subject to the conditions of this ordinance, to maintain and use one (1) sign projecting over the public right-of-way attached to its premises known as 2958 West 63rd Street. Said sign structure measures as follows: along West 63rd Street, at ten (10) feet in length, two (2) feet in height and fifteen (15) feet above grade level. The location of said privilege shall be as shown on print(s) kept on file with the Department of Business Affairs and Consumer Protection and the Office of the City Clerk. Said privilege shall be constructed in accordance with plans and specifications approved by the Department of Transportation (Division of Project Development) and the Zoning Department -- Signs.

This grant of privilege in the public way shall be subject to the provisions of Section 10-28-015 and all other required provisions of the Municipal Code of Chicago.

The grantee shall pay to the City of Chicago as compensation for the Privilege Number 1127396 herein granted the sum of One Hundred and no/100 Dollars (\$100.00) per annum, in advance.

A 25 percent penalty will be added for payments received after due date.

The permit holder agrees to hold the City of Chicago harmless for any damage, relocation or replacement costs associated with damage, relocation or removal of private property caused by the City performing work in the public way.

Authority herein given and granted for a period of five (5) years from and after date of passage.

JBC/155 Development.

[O2017-4398]

Be It Ordained by the City Council of the City of Chicago:

SECTION 1. Permission and authority are hereby given and granted to JBC/155 Development, upon the terms and subject to the conditions of this ordinance, to maintain and use, as now constructed, six (6) caissons under the public right-of-way adjacent to its premises known as 155 North Wacker Drive. Said caissons at West Randolph Street measure two (2) at four point two (4.2) feet in length and eight (8) feet in width for a total of sixty-seven point two (67.2) square feet. Said caissons at West Randolph Street measure

four (4) at two point two (2.2) feet in length and six (6) feet in width for a total of fifty-two point eight (52.8) square feet. The location of said privilege shall be as shown on print(s) kept on file with the Department of Business Affairs and Consumer Protection and the Office of the City Clerk. Said privilege shall be constructed in accordance with plans and specifications approved by the Department of Planning and Development and the Department of Transportation (Office of Underground Coordination).

This grant of privilege in the public way shall be subject to the provisions of Section 10-28-015 and all other required provisions of the Municipal Code of Chicago.

The grantee shall pay to the City of Chicago as compensation for the Privilege Number 1128107 herein granted the sum of Four Hundred and no/100 Dollars (\$400.00) per annum, in advance.

A 25 percent penalty will be added for payments received after due date.

The permit holder agrees to hold the City of Chicago harmless for any damage, relocation or replacement costs associated with damage, relocation or removal of private property caused by the City performing work in the public way.

Authority herein given and granted for a period of five (5) years from and after June 13, 2017.

Jeffery Big Market, Inc.

[O2017-4036]

Be It Ordained by the City Council of the City of Chicago:

SECTION 1. Permission and authority are hereby given and granted to Jeffery Big Market, Inc., upon the terms and subject to the conditions of this ordinance, to construct, install, maintain and use one (1) light fixture projecting over the public right-of-way adjacent to its premises known as 2016 East 71st Street. Said light fixture at East 71st Street measures point four two (.42) foot in length, point two five (.25) foot in width and ten (10) feet above grade level. The location of said privilege shall be as shown on print(s) kept on file with the Department of Business Affairs and Consumer Protection and the Office of the City Clerk. Said privilege shall be constructed in accordance with plans and specifications approved by the Department of Transportation (Division of Project Development).

This grant of privilege in the public way shall be subject to the provisions of Section 10-28-015 and all other required provisions of the Municipal Code of Chicago.

The grantee shall pay to the City of Chicago as compensation for the Privilege Number 1127803 herein granted the sum of Seventy-five and no/100 Dollars (\$75.00) per annum, in advance.

A 25 percent penalty will be added for payments received after due date.

The permit holder agrees to hold the City of Chicago harmless for any damage, relocation or replacement costs associated with damage, relocation or removal of private property caused by the City performing work in the public way.

Authority herein given and granted for a period of five (5) years from and after date of passage.

Jinn Express.

[O2017-4071]

Be It Ordained by the City Council of the City of Chicago:

SECTION 1. Permission and authority are hereby given and granted to Jinn Express, upon the terms and subject to the conditions of this ordinance, to maintain and use, as now constructed, one (1) banner projecting over the public right-of-way adjacent to its premises known as 2519 South Halsted Street. Said banner at South Halsted Street measures two (2) feet in length and sixty (60) feet in width for a total of one hundred twenty (120) square feet. The location of said privilege shall be as shown on print(s) kept on file with the Department of Business Affairs and Consumer Protection and the Office of the City Clerk. Said privilege shall be constructed in accordance with plans and specifications approved by the Zoning Department -- Signs.

This grant of privilege in the public way shall be subject to the provisions of Section 10-28-015 and all other required provisions of the Municipal Code of Chicago.

The grantee shall pay to the City of Chicago as compensation for the Privilege Number 1127836 herein granted the sum of Seventy-five and no/100 Dollars (\$75.00) per annum, in advance.

A 25 percent penalty will be added for payments received after due date.

The permit holder agrees to hold the City of Chicago harmless for any damage, relocation or replacement costs associated with damage, relocation or removal of private property caused by the City performing work in the public way.

Authority herein given and granted for a period of five (5) years from and after February 15, 2017.

JLO Metal Products Company.

[O2017-4225]

Be It Ordained by the City Council of the City of Chicago:

SECTION 1. Permission and authority are hereby given and granted to JLO Metal Products Company, upon the terms and subject to the conditions of this ordinance, to maintain and use, as now constructed, one (1) manhole under the public right-of-way adjacent to its premises known as 5841 West Dickens Avenue. Said manhole at West Dickens Avenue measures five (5) feet in length and five (5) feet in width for a total of twenty-five (25) square feet. The location of said privilege shall be as shown on print(s) kept on file with the Department of Business Affairs and Consumer Protection and the Office of the City Clerk. Said privilege shall be constructed in accordance with plans and specifications approved by the Department of Transportation (Office of Underground Coordination) and the Department of Water Management.

This grant of privilege in the public way shall be subject to the provisions of Section 10-28-015 and all other required provisions of the Municipal Code of Chicago.

The grantee shall pay to the City of Chicago as compensation for the Privilege Number 1127728 herein granted the sum of Four Hundred and no/100 Dollars (\$400.00) per annum, in advance.

A 25 percent penalty will be added for payments received after due date.

The permit holder agrees to hold the City of Chicago harmless for any damage, relocation or replacement costs associated with damage, relocation or removal of private property caused by the City performing work in the public way.

Authority herein given and granted for a period of five (5) years from and after February 16, 2016.

Joan McKee Insurance Agency.

[O2017-4732]

Be It Ordained by the City Council of the City of Chicago:

SECTION 1. Permission and authority are hereby given and granted to Joan McKee Insurance Agency, upon the terms and subject to the conditions of this ordinance, to maintain and use one (1) sign projecting over the public right-of-way attached to its premises known as 6238 North Northwest Highway. Said sign structure measures as follows: along North Northwest Highway, at nine point one six (9.16) feet in length, two point seven five (2.75) feet in height and eleven point five (11.5) feet above grade level.

The location of said privilege shall be as shown on print(s) kept on file with the Department of Business Affairs and Consumer Protection and the Office of the City Clerk. Said privilege shall be constructed in accordance with plans and specifications approved by the Department of Transportation (Division of Project Development) and the Zoning Department -- Signs.

This grant of privilege in the public way shall be subject to the provisions of Section 10-28-015 and all other required provisions of the Municipal Code of Chicago.

The grantee shall pay to the City of Chicago as compensation for the Privilege Number 1128170 herein granted the sum of Three Hundred and no/100 Dollars (\$300.00) per annum, in advance.

A 25 percent penalty will be added for payments received after due date.

The permit holder agrees to hold the City of Chicago harmless for any damage, relocation or replacement costs associated with damage, relocation or removal of private property caused by the City performing work in the public way.

Authority herein given and granted for a period of five (5) years from and after June 6, 2017.

Joe's Wine Cellar.
(Light Fixtures)

[O2017-4007]

Be It Ordained by the City Council of the City of Chicago:

SECTION 1. Permission and authority are hereby given and granted to Joe's Wine Cellar, upon the terms and subject to the conditions of this ordinance, to maintain and use, as now constructed, three (3) light fixtures projecting over the public right-of-way adjacent to its premises known as 2108 West Division Street. Said light fixtures at West Division Street measure three (3) at point six seven (.67) foot in length, one (1) foot in width and thirteen point six seven (13.67) feet above grade level. The location of said privilege shall be as shown on print(s) kept on file with the Department of Business Affairs and Consumer Protection and the Office of the City Clerk. Said privilege shall be constructed in accordance with plans and specifications approved by the Department of Transportation (Division of Project Development).

This grant of privilege in the public way shall be subject to the provisions of Section 10-28-015 and all other required provisions of the Municipal Code of Chicago.

The grantee shall pay to the City of Chicago as compensation for the Privilege Number 1127528 herein granted the sum of Eighty-five and no/100 Dollars (\$85.00) per annum, in advance.

A 25 percent penalty will be added for payments received after due date.

The permit holder agrees to hold the City of Chicago harmless for any damage, relocation or replacement costs associated with damage, relocation or removal of private property caused by the City performing work in the public way.

Authority herein given and granted for a period of five (5) years from and after April 24, 2017.

Joe's Wine Cellar.
(Security Camera)

[O2017-4009]

Be It Ordained by the City Council of the City of Chicago:

SECTION 1. Permission and authority are hereby given and granted to Joe's Wine Cellar, upon the terms and subject to the conditions of this ordinance, to maintain and use, as now constructed, one (1) security camera projecting over the public right-of-way for security purposes adjacent to its premises known as 2108 West Division Street. Said security camera at West Division Street measures one point three three (1.33) feet in length, point three three (.33) foot in width and thirteen point six seven (13.67) feet above grade level. The location of said privilege shall be as shown on print(s) kept on file with the Department of Business Affairs and Consumer Protection and the Office of the City Clerk. Said privilege shall be constructed in accordance with plans and specifications approved by the Department of Planning and Development and the Department of Transportation (Division of Project Development).

This grant of privilege in the public way shall be subject to the provisions of Section 10-28-015 and all other required provisions of the Municipal Code of Chicago.

The grantee shall pay to the City of Chicago as compensation for the Privilege Number 1127529 herein granted the sum of Zero and no/100 Dollars (\$0.00) per annum, in advance.

A 25 percent penalty will be added for payments received after due date.

The permit holder agrees to hold the City of Chicago harmless for any damage, relocation or replacement costs associated with damage, relocation or removal of private property caused by the City performing work in the public way.

Authority herein given and granted for a period of five (5) years from and after May 9, 2017.

Joyalukkas Jewelry Chicago, Inc.

[O2017-4718]

Be It Ordained by the City Council of the City of Chicago:

SECTION 1. Permission and authority are hereby given and granted to Joyalukkas Jewelry Chicago, Inc., upon the terms and subject to the conditions of this ordinance, to maintain and use one (1) sign projecting over the public right-of-way attached to its premises known as 2642 West Devon Avenue. Said sign structure measures as follows: along West Devon Avenue, at eleven point nine two (11.92) feet in length, one point six seven (1.67) feet in height and ten (10) feet above grade level. The location of said privilege shall be as shown on print(s) kept on file with the Department of Business Affairs and Consumer Protection and the Office of the City Clerk. Said privilege shall be constructed in accordance with plans and specifications approved by the Department of Transportation (Division of Project Development) and the Zoning Department -- Signs.

This grant of privilege in the public way shall be subject to the provisions of Section 10-28-015 and all other required provisions of the Municipal Code of Chicago.

The grantee shall pay to the City of Chicago as compensation for the Privilege Number 1125634 herein granted the sum of One Hundred and no/100 Dollars (\$100.00) per annum, in advance.

A 25 percent penalty will be added for payments received after due date.

The permit holder agrees to hold the City of Chicago harmless for any damage, relocation or replacement costs associated with damage, relocation or removal of private property caused by the City performing work in the public way.

Authority herein given and granted for a period of five (5) years from and after date of passage.

Kuma's Corner.

[O2017-4656]

Be It Ordained by the City Council of the City of Chicago:

SECTION 1. Permission and authority are hereby given and granted to Kuma's Corner, upon the terms and subject to the conditions of this ordinance, to maintain and use

three (3) signs projecting over the public right-of-way attached to its premises known as 852 West Fulton Market. Said sign structure measures as follows: along West Fulton Market, one (1) at sixteen (16) feet in length, two point five (2.5) feet in height and eleven (11) feet above grade level. Said sign structure measures as follows: along West Fulton Market, one (1) at four (4) feet in length, four (4) feet in height and sixteen (16) feet above grade level. Said sign structure measures as follows: along North Peoria Street, one (1) at three (3) feet in length, two (2) feet in height and sixteen (16) feet above grade level. The location of said privilege shall be as shown on print(s) kept on file with the Department of Business Affairs and Consumer Protection and the Office of the City Clerk. Said privilege shall be constructed in accordance with plans and specifications approved by the Department of Transportation (Division of Project Development) and the Zoning Department -- Signs.

This grant of privilege in the public way shall be subject to the provisions of Section 10-28-015 and all other required provisions of the Municipal Code of Chicago.

The grantee shall pay to the City of Chicago as compensation for the Privilege Number 1127433 herein granted the sum of Four Hundred Seventy-five and no/100 Dollars (\$475.00) per annum, in advance.

A 25 percent penalty will be added for payments received after due date.

The permit holder agrees to hold the City of Chicago harmless for any damage, relocation or replacement costs associated with damage, relocation or removal of private property caused by the City performing work in the public way.

Authority herein given and granted for a period of five (5) years from and after date of passage.

La Colombe Torrefaction, Inc.

[O2017-4642]

Be It Ordained by the City Council of the City of Chicago:

SECTION 1. Permission and authority are hereby given and granted to La Colombe Torrefaction, Inc., upon the terms and subject to the conditions of this ordinance, to maintain and use one (1) sign projecting over the public right-of-way attached to its premises known as 4 East Elm Street. Said sign structure measures as follows: along East Elm Street, at two (2) feet in length, two (2) feet in height and nine (9) feet above grade level. The location of said privilege shall be as shown on print(s) kept on file with the Department of Business Affairs and Consumer Protection and the Office of the City Clerk. Said privilege shall be constructed in accordance with plans and specifications approved by the Department of Transportation (Division of Project Development) and the Zoning Department -- Signs.

This grant of privilege in the public way shall be subject to the provisions of Section 10-28-015 and all other required provisions of the Municipal Code of Chicago.

The grantee shall pay to the City of Chicago as compensation for the Privilege Number 1126765 herein granted the sum of One Hundred and no/100 Dollars (\$100.00) per annum, in advance.

A 25 percent penalty will be added for payments received after due date.

The permit holder agrees to hold the City of Chicago harmless for any damage, relocation or replacement costs associated with damage, relocation or removal of private property caused by the City performing work in the public way.

Authority herein given and granted for a period of five (5) years from and after date of passage.

La Merced, Inc.

[O2017-4697]

Be It Ordained by the City Council of the City of Chicago:

SECTION 1. Permission and authority are hereby given and granted to La Merced, Inc., upon the terms and subject to the conditions of this ordinance, to maintain and use one (1) sign projecting over the public right-of-way attached to its premises known as 4335 West 26th Street. Said sign structure measures as follows: along West 26th Street, at nine (9) feet in length, six point eight (6.8) feet in height and ten point six (10.6) feet above grade level. The location of said privilege shall be as shown on print(s) kept on file with the Department of Business Affairs and Consumer Protection and the Office of the City Clerk. Said privilege shall be constructed in accordance with plans and specifications approved by the Department of Transportation (Division of Project Development) and the Zoning Department -- Signs.

This grant of privilege in the public way shall be subject to the provisions of Section 10-28-015 and all other required provisions of the Municipal Code of Chicago.

The grantee shall pay to the City of Chicago as compensation for the Privilege Number 1128434 herein granted the sum of Three Hundred and no/100 Dollars (\$300.00) per annum, in advance.

A 25 percent penalty will be added for payments received after due date.

The permit holder agrees to hold the City of Chicago harmless for any damage, relocation or replacement costs associated with damage, relocation or removal of private property caused by the City performing work in the public way.

Authority herein given and granted for a period of five (5) years from and after date of May 9, 2017.

La Villita Travel.

[O2017-4693]

Be It Ordained by the City Council of the City of Chicago:

SECTION 1. Permission and authority are hereby given and granted to La Villita Travel, upon the terms and subject to the conditions of this ordinance, to maintain and use one (1) sign projecting over the public right-of-way attached to its premises known as 3851 West 26th Street. Said sign structure measures as follows: along West 26th Street, at eight (8) feet in length, eight (8) feet in height and eleven (11) feet above grade level. The location of said privilege shall be as shown on print(s) kept on file with the Department of Business Affairs and Consumer Protection and the Office of the City Clerk. Said privilege shall be constructed in accordance with plans and specifications approved by the Department of Transportation (Division of Project Development) and the Zoning Department -- Signs.

This grant of privilege in the public way shall be subject to the provisions of Section 10-28-015 and all other required provisions of the Municipal Code of Chicago.

The grantee shall pay to the City of Chicago as compensation for the Privilege Number 1128105 herein granted the sum of Three Hundred and no/100 Dollars (\$300.00) per annum, in advance.

A 25 percent penalty will be added for payments received after due date.

The permit holder agrees to hold the City of Chicago harmless for any damage, relocation or replacement costs associated with damage, relocation or removal of private property caused by the City performing work in the public way.

Authority herein given and granted for a period of five (5) years from and after May 9, 2017.

Lalo Restaurant.

[O2017-4692]

Be It Ordained by the City Council of the City of Chicago:

SECTION 1. Permission and authority are hereby given and granted to Lalo Restaurant, upon the terms and subject to the conditions of this ordinance, to maintain and use one (1)

sign projecting over the public right-of-way attached to its premises known as 4126 West 26th Street. Said sign structure measures as follows: along West 26th Street, at eight point five (8.5) feet in length, six (6) feet in height and eleven point six (11.6) feet above grade level. The location of said privilege shall be as shown on print(s) kept on file with the Department of Business Affairs and Consumer Protection and the Office of the City Clerk. Said privilege shall be constructed in accordance with plans and specifications approved by the Department of Transportation (Division of Project Development) and the Zoning Department -- Signs.

This grant of privilege in the public way shall be subject to the provisions of Section 10-28-015 and all other required provisions of the Municipal Code of Chicago.

The grantee shall pay to the City of Chicago as compensation for the Privilege Number 1127932 herein granted the sum of Three Hundred and no/100 Dollars (\$300.00) per annum, in advance.

A 25 percent penalty will be added for payments received after due date.

The permit holder agrees to hold the City of Chicago harmless for any damage, relocation or replacement costs associated with damage, relocation or removal of private property caused by the City performing work in the public way.

Authority herein given and granted for a period of five (5) years from and after May 9, 2017.

Lark.

[O2017-4633]

Be It Ordained by the City Council of the City of Chicago:

SECTION 1. Permission and authority are hereby given and granted to Lark, upon the terms and subject to the conditions of this ordinance, to maintain and use one (1) sign projecting over the public right-of-way attached to its premises known as 3441 North Halsted Street. Said sign structure measures as follows: along North Halsted Street, at three (3) feet in length, eight (8) feet in height and sixteen (16) feet above grade level. The location of said privilege shall be as shown on print(s) kept on file with the Department of Business Affairs and Consumer Protection and the Office of the City Clerk. Said privilege shall be constructed in accordance with plans and specifications approved by the Department of Transportation (Division of Project Development) and the Zoning Department -- Signs.

This grant of privilege in the public way shall be subject to the provisions of Section 10-28-015 and all other required provisions of the Municipal Code of Chicago.

The grantee shall pay to the City of Chicago as compensation for the Privilege Number 1128426 herein granted the sum of One Hundred and no/100 Dollars (\$100.00) per annum, in advance.

A 25 percent penalty will be added for payments received after due date.

The permit holder agrees to hold the City of Chicago harmless for any damage, relocation or replacement costs associated with damage, relocation or removal of private property caused by the City performing work in the public way.

Authority herein given and granted for a period of five (5) years from and June 6, 2017.

Las Islas Marias.

[O2017-4699]

Be It Ordained by the City Council of the City of Chicago:

SECTION 1. Permission and authority are hereby given and granted to Las Islas Marias, upon the terms and subject to the conditions of this ordinance, to maintain and use one (1) sign projecting over the public right-of-way attached to its premises known as 5401 South Pulaski Road. Said sign structure measures as follows: along South Pulaski Road, at six (6) feet in length, eight (8) feet in height and ten point five (10.5) feet above grade level. The location of said privilege shall be as shown on print(s) kept on file with the Department of Business Affairs and Consumer Protection and the Office of the City Clerk. Said privilege shall be constructed in accordance with plans and specifications approved by the Department of Transportation (Division of Project Development) and the Zoning Department -- Signs.

This grant of privilege in the public way shall be subject to the provisions of Section 10-28-015 and all other required provisions of the Municipal Code of Chicago.

The grantee shall pay to the City of Chicago as compensation for the Privilege Number 1128018 herein granted the sum of Three Hundred and no/100 Dollars (\$300.00) per annum, in advance.

A 25 percent penalty will be added for payments received after due date.

The permit holder agrees to hold the City of Chicago harmless for any damage, relocation or replacement costs associated with damage, relocation or removal of private property caused by the City performing work in the public way.

Authority herein given and granted for a period of five (5) years from and after February 7, 2017.

LaSalle Flowers, Inc.
(Planters)

[O2017-4011]

Be It Ordained by the City Council of the City of Chicago:

SECTION 1. Permission and authority are hereby given and granted to LaSalle Flowers, Inc., upon the terms and subject to the conditions of this ordinance, to maintain and use, as now constructed, five (5) planters on the public right-of-way for beautification purposes adjacent to its premises known as 731 North LaSalle Drive. Said planters at North LaSalle Drive measure five (5) at two (2) feet in length and one (1) foot in width for a total of ten (10) square feet. Grantee must allow the required clear and unobstructed space for pedestrian passage at all times per rules and regulations approved by the Department of Transportation. The location of said privilege shall be as shown on print(s) kept on file with the Department of Business Affairs and Consumer Protection and the Office of the City Clerk. Said privilege shall be constructed in accordance with plans and specifications approved by the Department of Planning and Development and the Department of Transportation (Division of Project Development).

This grant of privilege in the public way shall be subject to the provisions of Section 10-28-015 and all other required provisions of the Municipal Code of Chicago.

The grantee shall pay to the City of Chicago as compensation for the Privilege Number 1128041 herein granted the sum of Zero and no/100 Dollars (\$0.00) per annum, in advance.

A 25 percent penalty will be added for payments received after due date.

The permit holder agrees to hold the City of Chicago harmless for any damage, relocation or replacement costs associated with damage, relocation or removal of private property caused by the City performing work in the public way.

Authority herein given and granted for a period of five (5) years from and after June 27, 2017.

LaSalle Flowers, Inc.
(Sign)

[O2017-4648]

Be It Ordained by the City Council of the City of Chicago:

SECTION 1. Permission and authority are hereby given and granted to LaSalle Flowers, Inc., upon the terms and subject to the conditions of this ordinance, to maintain and use one (1) sign projecting over the public right-of-way attached to its premises known as 731 North LaSalle Drive. Said sign structure measures as follows: along North LaSalle Drive at twelve (12) feet in length, three (3) feet in height and ten (10) feet above grade level. The location of said privilege shall be as shown on print(s) kept on file with the Department of Business Affairs and Consumer Protection and the Office of the City Clerk. Said privilege shall be constructed in accordance with plans and specifications approved by the Department of Transportation (Division of Project Development) and the Zoning Department -- Signs.

This grant of privilege in the public way shall be subject to the provisions of Section 10-28-015 and all other required provisions of the Municipal Code of Chicago.

The grantee shall pay to the City of Chicago as compensation for the Privilege Number 1128042 herein granted the sum of Three Hundred and no/100 Dollars (\$300.00) per annum, in advance.

A 25 percent penalty will be added for payments received after due date.

The permit holder agrees to hold the City of Chicago harmless for any damage, relocation or replacement costs associated with damage, relocation or removal of private property caused by the City performing work in the public way.

Authority herein given and granted for a period of five (5) years from and after June 6, 2017.

LaSalle 676 LLC.
(Planters)

[O2017-4399]

Be It Ordained by the City Council of the City of Chicago:

SECTION 1. Permission and authority are hereby given and granted to LaSalle 676 LLC, upon the terms and subject to the conditions of this ordinance, to construct, install,

maintain and use five (5) planters on the public right-of-way for beautification purposes adjacent to its premises known as 676 North LaSalle Drive. Said planter at North LaSalle Drive measures one (1) at ten (10) feet in length and five (5) feet in width for a total of fifty (50) square feet. Said planters at West Huron Street measure two (2) at twenty (20) feet in length and six (6) feet in width for a total of two hundred forty (240) square feet. Said planters at West Huron Street measure two (2) at thirty-five (35) feet in length and six (6) feet in width for a total of four hundred twenty (420) square feet. Grantee must allow the required clear and unobstructed space for pedestrian passage at all times per rules and regulations approved by the Department of Transportation. The location of said privilege shall be as shown on print(s) kept on file with the Department of Business Affairs and Consumer Protection and the Office of the City Clerk. Said privilege shall be constructed in accordance with plans and specifications approved by the Department of Planning and Development and the Department of Transportation (Division of Project Development).

This grant of privilege in the public way shall be subject to the provisions of Section 10-28-015 and all other required provisions of the Municipal Code of Chicago.

The grantee shall pay to the City of Chicago as compensation for the Privilege Number 1127526 herein granted the sum of Zero and no/100 Dollars (\$0.00) per annum, in advance.

A 25 percent penalty will be added for payments received after due date.

The permit holder agrees to hold the City of Chicago harmless for any damage, relocation or replacement costs associated with damage, relocation or removal of private property caused by the City performing work in the public way.

Authority herein given and granted for a period of five (5) years from and after date of passage.

LaSalle 676 LLC.
(Planter Railings)

[O2017-4400]

Be It Ordained by the City Council of the City of Chicago:

SECTION 1. Permission and authority are hereby given and granted to LaSalle 676 LLC, upon the terms and subject to the conditions of this ordinance, to construct, install, maintain and use five (5) planter railings on the public right-of-way for beautification purposes adjacent to its premises known as 676 North LaSalle Drive. Said planter railing

at North LaSalle Drive measures one (1) at thirty (30) feet in length and point five (.5) foot in width for a total of fifteen (15) square feet. Said planter railings at West Huron Street measure two (2) at fifty-two (52) feet in length and point five (.5) foot in width for a total of fifty-two (52) square feet. Said planter railings at West Huron Street measure two (2) at eighty-two (82) feet in length and point five (.5) foot in width for a total of eighty-two (82) square feet. Grantee must allow the required clear and unobstructed space for pedestrian passage at all times per rules and regulations approved by the Department of Transportation. The location of said privilege shall be as shown on print(s) kept on file with the Department of Business Affairs and Consumer Protection and the Office of the City Clerk. Said privilege shall be constructed in accordance with plans and specifications approved by the Department of Planning and Development and the Department of Transportation (Division of Project Development).

This grant of privilege in the public way shall be subject to the provisions of Section 10-28-015 and all other required provisions of the Municipal Code of Chicago.

The grantee shall pay to the City of Chicago as compensation for the Privilege Number 1127892 herein granted the sum of Zero and no/100 Dollars (\$0.00) per annum, in advance.

A 25 percent penalty will be added for payments received after due date.

The permit holder agrees to hold the City of Chicago harmless for any damage, relocation or replacement costs associated with damage, relocation or removal of private property caused by the City performing work in the public way.

Authority herein given and granted for a period of five (5) years from and after date of passage.

The Latin School Of Chicago.

[O2017-4015]

Be It Ordained by the City Council of the City of Chicago:

SECTION 1. Permission and authority are hereby given and granted to The Latin School of Chicago, upon the terms and subject to the conditions of this ordinance, to maintain and use, as now constructed, two (2) decorative fences on the public right-of-way for beautification purposes adjacent to its premises known as 45 West North Boulevard. Said decorative fence at North Dearborn Street measures one (1) at one hundred fifty-four point one six (154.16) feet in length and point five (.5) foot in width for a total of seventy-seven point zero eight (77.08) square feet. Existing decorative fence is approximately one (1) foot, three (3) inches in height. Said fence at North Dearborn Street measures

one (1) at three hundred thirty-six point eight two (336.82) feet in length and point five (.5) foot in width for a total of one hundred sixty-eight point four one (168.41) square feet. Existing decorative fence is approximately one (1) foot, three (3) inches feet in height. The location of said privilege shall be as shown on print(s) kept on file with the Department of Business Affairs and Consumer Protection and the Office of the City Clerk. Said privilege shall be constructed in accordance with plans and specifications approved by the Department of Transportation (Division of Project Development).

This grant of privilege in the public way shall be subject to the provisions of Section 10-28-015 and all other required provisions of the Municipal Code of Chicago.

The grantee shall pay to the City of Chicago as compensation for the Privilege Number 1127563 herein granted the sum of Zero and no/100 Dollars (\$0.00) per annum, in advance.

A 25 percent penalty will be added for payments received after due date.

The permit holder agrees to hold the City of Chicago harmless for any damage, relocation or replacement costs associated with damage, relocation or removal of private property caused by the City performing work in the public way.

Authority herein given and granted for a period of five (5) years from and after date of passage.

Law Office Of Ivan Rueda.

[O2017-4640]

Be It Ordained by the City Council of the City of Chicago:

SECTION 1. Permission and authority are hereby given and granted to Law Office of Ivan Rueda, upon the terms and subject to the conditions of this ordinance, to maintain and use one (1) sign projecting over the public right-of-way attached to its premises known as 1217 North Milwaukee Avenue. Said sign structure measures as follows: along North Milwaukee Avenue, at five (5) feet in length, ten (10) feet in height and ten (10) feet above grade level. The location of said privilege shall be as shown on print(s) kept on file with the Department of Business Affairs and Consumer Protection and the Office of the City Clerk. Said privilege shall be constructed in accordance with plans and specifications approved by the Department of Transportation (Division of Project Development) and the Zoning Department -- Signs.

This grant of privilege in the public way shall be subject to the provisions of Section 10-28-015 and all other required provisions of the Municipal Code of Chicago.

The grantee shall pay to the City of Chicago as compensation for the Privilege Number 1128098 herein granted the sum of Three Hundred and no/100 Dollars (\$300.00) per annum, in advance.

A 25 percent penalty will be added for payments received after due date.

The permit holder agrees to hold the City of Chicago harmless for any damage, relocation or replacement costs associated with damage, relocation or removal of private property caused by the City performing work in the public way.

Authority herein given and granted for a period of five (5) years from and after June 11, 2013.

Lawn Bowling.

[O2017-4672]

Be It Ordained by the City Council of the City of Chicago:

SECTION 1. Permission and authority are hereby given and granted to Lawn Bowling, upon the terms and subject to the conditions of this ordinance, to maintain and use one (1) sign projecting over the public right-of-way attached to its premises known as 6750 South Pulaski Road. Said sign structure measures as follows: along South Pulaski Road, at eight point one six (8.16) feet in length, three point seven five (3.75) feet in height and eight point four one (8.41) feet above grade level. The location of said privilege shall be as shown on print(s) kept on file with the Department of Business Affairs and Consumer Protection and the Office of the City Clerk. Said privilege shall be constructed in accordance with plans and specifications approved by the Department of Transportation (Division of Project Development) and the Zoning Department -- Signs.

This grant of privilege in the public way shall be subject to the provisions of Section 10-28-015 and all other required provisions of the Municipal Code of Chicago.

The grantee shall pay to the City of Chicago as compensation for the Privilege Number 1128420 herein granted the sum of Three Hundred and no/100 Dollars (\$300.00) per annum, in advance.

A 25 percent penalty will be added for payments received after due date.

The permit holder agrees to hold the City of Chicago harmless for any damage, relocation or replacement costs associated with damage, relocation or removal of private property caused by the City performing work in the public way.

Authority herein given and granted for a period of five (5) years from and after June 13, 2017.

The Legacy At Millennium Park Condominium Association.
(Bollards)

[O2017-4404]

Be It Ordained by the City Council of the City of Chicago:

SECTION 1. Permission and authority are hereby given and granted to The Legacy at Millennium Park Condominium Association, upon the terms and subject to the conditions of this ordinance, to maintain and use, as now constructed, six (6) bollards on the public right-of-way adjacent to its premises known as 60 East Monroe Street. Said bollards at South Wabash Avenue measure six (6) at point six (.6) foot in length and point six (.6) foot in width for a total of two point one six (2.16) square feet. The location of said privilege shall be as shown on print(s) kept on file with the Department of Business Affairs and Consumer Protection and the Office of the City Clerk. Said privilege shall be constructed in accordance with plans and specifications approved by the Department of Planning and Development and the Department of Transportation (Division of Project Development).

This grant of privilege in the public way shall be subject to the provisions of Section 10-28-015 and all other required provisions of the Municipal Code of Chicago.

The grantee shall pay to the City of Chicago as compensation for the Privilege Number 1127915 herein granted the sum of Four Hundred Fifty and no/100 Dollars (\$450.00) per annum, in advance.

A 25 percent penalty will be added for payments received after due date.

The permit holder agrees to hold the City of Chicago harmless for any damage, relocation or replacement costs associated with damage, relocation or removal of private property caused by the City performing work in the public way.

Authority herein given and granted for a period of five (5) years from and after April 11, 2017.

The Legacy At Millennium Park Condominium Association.
(Manhole)

[O2017-4406]

Be It Ordained by the City Council of the City of Chicago:

SECTION 1. Permission and authority are hereby given and granted to The Legacy at Millennium Park Condominium Association, upon the terms and subject to the conditions of this ordinance, to maintain and use, as now constructed, one (1) manhole under the public right-of-way adjacent to its premises known as 60 East Monroe Street.

Said manhole at South Wabash Avenue measures four (4) feet in length and four (4) feet in width for a total of sixteen (16) square feet. The location of said privilege shall be as shown on print(s) kept on file with the Department of Business Affairs and Consumer Protection and the Office of the City Clerk. Said privilege shall be constructed in accordance with plans and specifications approved by the Department of Transportation (Office of Underground Coordination) and the Department of Water Management.

This grant of privilege in the public way shall be subject to the provisions of Section 10-28-015 and all other required provisions of the Municipal Code of Chicago.

The grantee shall pay to the City of Chicago as compensation for the Privilege Number 1128046 herein granted the sum of Four Hundred and no/100 Dollars (\$400.00) per annum, in advance.

A 25 percent penalty will be added for payments received after due date.

The permit holder agrees to hold the City of Chicago harmless for any damage, relocation or replacement costs associated with damage, relocation or removal of private property caused by the City performing work in the public way.

Authority herein given and granted for a period of five (5) years from and after April 11, 2017.

The Legacy At Millennium Park Condominium Association.
(Planters)

[O2017-4408]

Be It Ordained by the City Council of the City of Chicago:

SECTION 1. Permission and authority are hereby given and granted to The Legacy at Millennium Park Condominium Association, upon the terms and subject to the conditions of this ordinance, to maintain and use, as now constructed, two (2) planters on the public right-of-way for beautification purposes adjacent to its premises known as 60 East Monroe Street. Said planters at East Monroe Street measure two (2) at one (1) foot in length and three (3) feet in width for a total of six (6) square feet. Grantee must allow the required clear and unobstructed space for pedestrian passage at all times per rules and regulations approved by the Department of Transportation. The location of said privilege shall be as shown on print(s) kept on file with the Department of Business Affairs and Consumer Protection and the Office of the City Clerk. Said privilege shall be constructed in accordance with plans and specifications approved by the Department of Planning and Development and the Department of Transportation (Division of Project Development).

This grant of privilege in the public way shall be subject to the provisions of Section 10-28-015 and all other required provisions of the Municipal Code of Chicago.

The grantee shall pay to the City of Chicago as compensation for the Privilege Number 1128251 herein granted the sum of Zero and no/100 Dollars (\$0.00) per annum, in advance.

A 25 percent penalty will be added for payments received after due date.

The permit holder agrees to hold the City of Chicago harmless for any damage, relocation or replacement costs associated with damage, relocation or removal of private property caused by the City performing work in the public way.

Authority herein given and granted for a period of five (5) years from and after date of passage.

The Legacy At Millennium Park Condominium Association.
(Siamese Connections)

[O2017-4411]

Be It Ordained by the City Council of the City of Chicago:

SECTION 1. Permission and authority are hereby given and granted to The Legacy at Millennium Park Condominium Association, upon the terms and subject to the conditions of this ordinance, to maintain and use, as now constructed, ten (10) siamese connections projecting over the public right-of-way adjacent to its premises known as 60 East Monroe Street. Said siamese connections at East Monroe Street measure six (6) at one (1) foot in length and one (1) foot in width for a total of six (6) square feet. Said siamese connections at South Wabash Avenue measure four (4) at one (1) foot in length and one (1) foot in width for a total of four (4) square feet. The location of said privilege shall be as shown on print(s) kept on file with the Department of Business Affairs and Consumer Protection and the Office of the City Clerk. Said privilege shall be constructed in accordance with plans and specifications approved by the Department of Transportation (Division of Project Development).

This grant of privilege in the public way shall be subject to the provisions of Section 10-28-015 and all other required provisions of the Municipal Code of Chicago.

The grantee shall pay to the City of Chicago as compensation for the Privilege Number 1127916 herein granted the sum of Four Thousand and no/100 Dollars (\$4,000.00) per annum, in advance.

A 25 percent penalty will be added for payments received after due date.

The permit holder agrees to hold the City of Chicago harmless for any damage, relocation or replacement costs associated with damage, relocation or removal of private property caused by the City performing work in the public way.

Authority herein given and granted for a period of five (5) years from and after April 11, 2017.

Legal Remedies CHTRD.

[O2017-4660]

Be It Ordained by the City Council of the City of Chicago:

SECTION 1. Permission and authority are hereby given and granted to Legal Remedies CHTRD, upon the terms and subject to the conditions of this ordinance, to maintain and use one (1) sign projecting over the public right-of-way attached to its premises known as 8525 South Stony Island Avenue. Said sign structure measures as follows: along South Stony Island Avenue, at twenty-seven (27) feet in length, three (3) feet in height and nine point five (9.5) feet above grade level. The location of said privilege shall be as shown on print(s) kept on file with the Department of Business Affairs and Consumer Protection and the Office of the City Clerk. Said privilege shall be constructed in accordance with plans and specifications approved by the Department of Transportation (Division of Project Development) and the Zoning Department -- Signs.

This grant of privilege in the public way shall be subject to the provisions of Section 10-28-015 and all other required provisions of the Municipal Code of Chicago.

The grantee shall pay to the City of Chicago as compensation for the Privilege Number 1123969 herein granted the sum of Three Hundred and no/100 Dollars (\$300.00) per annum, in advance.

A 25 percent penalty will be added for payments received after due date.

The permit holder agrees to hold the City of Chicago harmless for any damage, relocation or replacement costs associated with damage, relocation or removal of private property caused by the City performing work in the public way.

Authority herein given and granted for a period of five (5) years from and after date of passage.

Lickity Split FC & S2 LLC.

[O2017-4365]

Be It Ordained by the City Council of the City of Chicago:

SECTION 1. Permission and authority are hereby given and granted to Lickity Split FC & S2 LLC, upon the terms and subject to the conditions of this ordinance, to construct, install, maintain and use four (4) park benches on the public right-of-way adjacent to its premises known as 7000 North Western Avenue. Said park benches at North Western Avenue measure four (4) at six (6) feet in length and two point zero eight (2.08) feet in width for a total of forty-nine point nine two (49.92) square feet. The location of said privilege shall be as shown on print(s) kept on file with the Department of Business Affairs and Consumer Protection and the Office of the City Clerk. Said privilege shall be constructed in accordance with plans and specifications approved by the Department of Transportation (Division of Project Development).

This grant of privilege in the public way shall be subject to the provisions of Section 10-28-015 and all other required provisions of the Municipal Code of Chicago.

The grantee shall pay to the City of Chicago as compensation for the Privilege Number 1127565 herein granted the sum of Three Hundred and no/100 Dollars (\$300.00) per annum, in advance.

A 25 percent penalty will be added for payments received after due date.

The permit holder agrees to hold the City of Chicago harmless for any damage, relocation or replacement costs associated with damage, relocation or removal of private property caused by the City performing work in the public way.

Authority herein given and granted for a period of five (5) years from and after date of passage.

Life Storage Centers Of River North LLC.
(Door Swings)

[O2017-4417]

Be It Ordained by the City Council of the City of Chicago:

SECTION 1. Permission and authority are hereby given and granted to Life Storage Centers of River North LLC, upon the terms and subject to the conditions of this ordinance, to maintain and use, as now constructed, three (3) door swings on the public right-of-way adjacent to its premises known as 325 West Ohio Street. Said door swing at

North Orleans Street measures one (1) at five (5) feet in length and one point six seven (1.67) feet in width for a total of eight point three five (8.35) square feet. Said door swings at West Ohio Street measure two (2) at three (3) feet in length and point three three (.33) foot in width for a total of one point nine eight (1.98) square feet. The location of said privilege shall be as shown on print(s) kept on file with the Department of Business Affairs and Consumer Protection and the Office of the City Clerk. Said privilege shall be constructed in accordance with plans and specifications approved by the Department of Transportation (Division of Project Development).

This grant of privilege in the public way shall be subject to the provisions of Section 10-28-015 and all other required provisions of the Municipal Code of Chicago.

The grantee shall pay to the City of Chicago as compensation for the Privilege Number 1127744 herein granted the sum of Two Hundred Twenty-five and no/100 Dollars (\$225.00) per annum, in advance.

A 25 percent penalty will be added for payments received after due date.

The permit holder agrees to hold the City of Chicago harmless for any damage, relocation or replacement costs associated with damage, relocation or removal of private property caused by the City performing work in the public way.

Authority herein given and granted for a period of five (5) years from and after March 14, 2017.

Life Storage Centers Of River North LLC.
(Fire Escape)

[O2017-4418]

Be It Ordained by the City Council of the City of Chicago:

SECTION 1. Permission and authority are hereby given and granted to Life Storage Centers of River North LLC, upon the terms and subject to the conditions of this ordinance, to maintain and use, as now constructed, one (1) fire escape projecting over the public right-of-way adjacent to its premises known as 325 West Ohio Street. Said fire escape at public alley measures thirty-two (32) feet in length and four point two five (4.25) feet in width for a total of one hundred thirty-six (136) square feet. The location of said privilege shall be as shown on print(s) kept on file with the Department of Business Affairs and Consumer Protection and the Office of the City Clerk. Said privilege shall be constructed in accordance with plans and specifications approved by the Department of Transportation (Division of Project Development).

This grant of privilege in the public way shall be subject to the provisions of Section 10-28-015 and all other required provisions of the Municipal Code of Chicago.

The grantee shall pay to the City of Chicago as compensation for the Privilege Number 1127743 herein granted the sum of Four Hundred and no/100 Dollars (\$400.00) per annum, in advance.

A 25 percent penalty will be added for payments received after due date.

The permit holder agrees to hold the City of Chicago harmless for any damage, relocation or replacement costs associated with damage, relocation or removal of private property caused by the City performing work in the public way.

Authority herein given and granted for a period of five (5) years from and after date of March 14, 2017.

Lincoln Chamber Of Commerce.

[O2017-4319]

Be It Ordained by the City Council of the City of Chicago:

SECTION 1. Permission and authority are hereby given and granted to Lincoln Chamber of Commerce, upon the terms and subject to the conditions of this ordinance, to maintain and use, as now constructed, one (1) planter on the public right-of-way for beautification purposes adjacent to its premises known as 2062 North Clark Street. Said planter at North Clark Street measures six (6) feet in length and one (1) foot in width for a total of six (6) square feet. Grantee must allow the required clear and unobstructed space for pedestrian passage at all times per rules and regulations approved by the Department of Transportation. The location of said privilege shall be as shown on print(s) kept on file with the Department of Business Affairs and Consumer Protection and the Office of the City Clerk. Said privilege shall be constructed in accordance with plans and specifications approved by the Department of Planning and Development and the Department of Transportation (Division of Project Development).

This grant of privilege in the public way shall be subject to the provisions of Section 10-28-015 and all other required provisions of the Municipal Code of Chicago.

The grantee shall pay to the City of Chicago as compensation for the Privilege Number 1127756 herein granted the sum of Zero and no/100 Dollars (\$0.00) per annum, in advance.

A 25 percent penalty will be added for payments received after due date.

The permit holder agrees to hold the City of Chicago harmless for any damage, relocation or replacement costs associated with damage, relocation or removal of private property caused by the City performing work in the public way.

Authority herein given and granted for a period of five (5) years from and after April 24, 2017.

Lincoln Park Chamber Of Commerce.
(2019 N. Clark St.)

[O2017-4301]

Be It Ordained by the City Council of the City of Chicago:

SECTION 1. Permission and authority are hereby given and granted to Lincoln Park Chamber of Commerce, upon the terms and subject to the conditions of this ordinance, to maintain and use, as now constructed, one (1) planter on the public right-of-way for beautification purposes adjacent to its premises known as 2019 North Clark Street. Said planter at North Clark Street measures six (6) feet in length and one (1) foot in width for a total of six (6) square feet. Grantee must allow the required clear and unobstructed space for pedestrian passage at all times per rules and regulations approved by the Department of Transportation. The location of said privilege shall be as shown on print(s) kept on file with the Department of Business Affairs and Consumer Protection and the Office of the City Clerk. Said privilege shall be constructed in accordance with plans and specifications approved by the Department of Planning and Development and the Department of Transportation (Division of Project Development).

This grant of privilege in the public way shall be subject to the provisions of Section 10-28-015 and all other required provisions of the Municipal Code of Chicago.

The grantee shall pay to the City of Chicago as compensation for the Privilege Number 1127750 herein granted the sum of Zero and no/100 Dollars (\$0.00) per annum, in advance.

A 25 percent penalty will be added for payments received after due date.

The permit holder agrees to hold the City of Chicago harmless for any damage, relocation or replacement costs associated with damage, relocation or removal of private property caused by the City performing work in the public way.

Authority herein given and granted for a period of five (5) years from and after April 24, 2017.

Lincoln Park Chamber Of Commerce.
(2023 N. Clark St.)

[O2017-4304]

Be It Ordained by the City Council of the City of Chicago:

SECTION 1. Permission and authority are hereby given and granted to Lincoln Park Chamber of Commerce, upon the terms and subject to the conditions of this ordinance, to maintain and use, as now constructed, one (1) planter on the public right-of-way for beautification purposes adjacent to its premises known as 2023 North Clark Street. Said planter at North Clark Street measures six (6) feet in length and one (1) foot in width for a total of six (6) square feet. Grantee must allow the required clear and unobstructed space for pedestrian passage at all times per rules and regulations approved by the Department of Transportation. The location of said privilege shall be as shown on print(s) kept on file with the Department of Business Affairs and Consumer Protection and the Office of the City Clerk. Said privilege shall be constructed in accordance with plans and specifications approved by the Department of Planning and Development and the Department of Transportation (Division of Project Development).

This grant of privilege in the public way shall be subject to the provisions of Section 10-28-015 and all other required provisions of the Municipal Code of Chicago.

The grantee shall pay to the City of Chicago as compensation for the Privilege Number 1127751 herein granted the sum of Zero and no/100 Dollars (\$0.00) per annum, in advance.

A 25 percent penalty will be added for payments received after due date.

The permit holder agrees to hold the City of Chicago harmless for any damage, relocation or replacement costs associated with damage, relocation or removal of private property caused by the City performing work in the public way.

Authority herein given and granted for a period of five (5) years from and after April 24, 2017.

Lincoln Park Chamber Of Commerce.
(2039 N. Clark St.)

[O2017-4308]

Be It Ordained by the City Council of the City of Chicago:

SECTION 1. Permission and authority are hereby given and granted to Lincoln Park Chamber of Commerce, upon the terms and subject to the conditions of this ordinance, to

maintain and use, as now constructed, one (1) planter on the public right-of-way for beautification purposes adjacent to its premises known as 2039 North Clark Street. Said planter at North Clark Street measures six (6) feet in length and one (1) foot in width for a total of six (6) square feet. Grantee must allow the required clear and unobstructed space for pedestrian passage at all times per rules and regulations approved by the Department of Transportation. The location of said privilege shall be as shown on print(s) kept on file with the Department of Business Affairs and Consumer Protection and the Office of the City Clerk. Said privilege shall be constructed in accordance with plans and specifications approved by the Department of Planning and Development and the Department of Transportation (Division of Project Development).

This grant of privilege in the public way shall be subject to the provisions of Section 10-28-015 and all other required provisions of the Municipal Code of Chicago.

The grantee shall pay to the City of Chicago as compensation for the Privilege Number 1127752 herein granted the sum of Zero and no/100 Dollars (\$0.00) per annum, in advance.

A 25 percent penalty will be added for payments received after due date.

The permit holder agrees to hold the City of Chicago harmless for any damage, relocation or replacement costs associated with damage, relocation or removal of private property caused by the City performing work in the public way.

Authority herein given and granted for a period of five (5) years from and after April 24, 2017.

Lincoln Park Chamber Of Commerce.
(2041 N. Clark St.)

[O2017-4310]

Be It Ordained by the City Council of the City of Chicago:

SECTION 1. Permission and authority are hereby given and granted to Lincoln Park Chamber of Commerce, upon the terms and subject to the conditions of this ordinance, to maintain and use, as now constructed, one (1) planter on the public right-of-way for beautification purposes adjacent to its premises known as 2041 North Clark Street. Said planter at North Clark Street measures six (6) feet in length and one (1) foot in width for a total of six (6) square feet. Grantee must allow the required clear and unobstructed space for pedestrian passage at all times per rules and regulations approved by the Department of Transportation. The location of said privilege shall be as shown on print(s) kept on file with the Department of Business Affairs and Consumer Protection and the Office of the City Clerk. Said privilege shall be constructed in accordance with plans and specifications

approved by the Department of Planning and Development and the Department of Transportation (Division of Project Development).

This grant of privilege in the public way shall be subject to the provisions of Section 10-28-015 and all other required provisions of the Municipal Code of Chicago.

The grantee shall pay to the City of Chicago as compensation for the Privilege Number 1127753 herein granted the sum of Zero and no/100 Dollars (\$0.00) per annum, in advance.

A 25 percent penalty will be added for payments received after due date.

The permit holder agrees to hold the City of Chicago harmless for any damage, relocation or replacement costs associated with damage, relocation or removal of private property caused by the City performing work in the public way.

Authority herein given and granted for a period of five (5) years from and after April 24, 2017.

Lincoln Park Chamber Of Commerce.
(2050 N. Clark St.)

[O2017-4312]

Be It Ordained by the City Council of the City of Chicago:

SECTION 1. Permission and authority are hereby given and granted to Lincoln Park Chamber of Commerce, upon the terms and subject to the conditions of this ordinance, to maintain and use, as now constructed, one (1) planter on the public right-of-way for beautification purposes adjacent to its premises known as 2050 North Clark Street. Said planter at North Clark Street measures six (6) feet in length and one (1) foot in width for a total of six (6) square feet. Grantee must allow the required clear and unobstructed space for pedestrian passage at all times per rules and regulations approved by the Department of Transportation. The location of said privilege shall be as shown on print(s) kept on file with the Department of Business Affairs and Consumer Protection and the Office of the City Clerk. Said privilege shall be constructed in accordance with plans and specifications approved by the Department of Planning and Development and the Department of Transportation (Division of Project Development).

This grant of privilege in the public way shall be subject to the provisions of Section 10-28-015 and all other required provisions of the Municipal Code of Chicago.

The grantee shall pay to the City of Chicago as compensation for the Privilege Number 1127754 herein granted the sum of Zero and no/100 Dollars (\$0.00) per annum, in advance.

A 25 percent penalty will be added for payments received after due date.

The permit holder agrees to hold the City of Chicago harmless for any damage, relocation or replacement costs associated with damage, relocation or removal of private property caused by the City performing work in the public way.

Authority herein given and granted for a period of five (5) years from and after April 24, 2017.

Lincoln Park Chamber Of Commerce.
(2054 N. Clark St.)

[O2017-4315]

Be It Ordained by the City Council of the City of Chicago:

SECTION 1. Permission and authority are hereby given and granted to Lincoln Park Chamber of Commerce, upon the terms and subject to the conditions of this ordinance, to maintain and use, as now constructed, one (1) planter on the public right-of-way for beautification purposes adjacent to its premises known as 2054 North Clark Street. Said planter at North Clark Street measures seventy-two (72) feet in length and one (1) foot in width for a total of seventy-two (72) square feet. Grantee must allow the required clear and unobstructed space for pedestrian passage at all times per rules and regulations approved by the Department of Transportation. The location of said privilege shall be as shown on print(s) kept on file with the Department of Business Affairs and Consumer Protection and the Office of the City Clerk. Said privilege shall be constructed in accordance with plans and specifications approved by the Department of Planning and Development and the Department of Transportation (Division of Project Development).

This grant of privilege in the public way shall be subject to the provisions of Section 10-28-015 and all other required provisions of the Municipal Code of Chicago.

The grantee shall pay to the City of Chicago as compensation for the Privilege Number 1127758 herein granted the sum of Zero and no/100 Dollars (\$0.00) per annum, in advance.

A 25 percent penalty will be added for payments received after due date.

The permit holder agrees to hold the City of Chicago harmless for any damage, relocation or replacement costs associated with damage, relocation or removal of private property caused by the City performing work in the public way.

Authority herein given and granted for a period of five (5) years from and after May 9, 2017.

Lincoln Park Chamber Of Commerce.
(2058 N. Clark St.)

[O2017-4318]

Be It Ordained by the City Council of the City of Chicago:

SECTION 1. Permission and authority are hereby given and granted to Lincoln Park Chamber of Commerce, upon the terms and subject to the conditions of this ordinance, to maintain and use, as now constructed, one (1) planter on the public right-of-way for beautification purposes adjacent to its premises known as 2058 North Clark Street. Said planter at North Clark Street measures six (6) feet in length and one (1) foot in width for a total of six (6) square feet. Grantee must allow the required clear and unobstructed space for pedestrian passage at all times per rules and regulations approved by the Department of Transportation. The location of said privilege shall be as shown on print(s) kept on file with the Department of Business Affairs and Consumer Protection and the Office of the City Clerk. Said privilege shall be constructed in accordance with plans and specifications approved by the Department of Planning and Development and the Department of Transportation (Division of Project Development).

This grant of privilege in the public way shall be subject to the provisions of Section 10-28-015 and all other required provisions of the Municipal Code of Chicago.

The grantee shall pay to the City of Chicago as compensation for the Privilege Number 1127755 herein granted the sum of Zero and no/100 Dollars (\$0.00) per annum, in advance.

A 25 percent penalty will be added for payments received after due date.

The permit holder agrees to hold the City of Chicago harmless for any damage, relocation or replacement costs associated with damage, relocation or removal of private property caused by the City performing work in the public way.

Authority herein given and granted for a period of five (5) years from and after April 24, 2017.

Lincoln Station.
(Light Fixtures)

[O2017-4321]

Be It Ordained by the City Council of the City of Chicago:

SECTION 1. Permission and authority are hereby given and granted to Lincoln Station, upon the terms and subject to the conditions of this ordinance, to maintain and use, as

now constructed, six (6) light fixtures projecting over the public right-of-way adjacent to its premises known as 2430 -- 2432 North Lincoln Avenue. Said light fixtures at North Lincoln Avenue measure six (6) at point eight three (.83) foot in length, two (2) feet in width and fifteen (15) feet above grade level. The location of said privilege shall be as shown on print(s) kept on file with the Department of Business Affairs and Consumer Protection and the Office of the City Clerk. Said privilege shall be constructed in accordance with plans and specifications approved by the Department of Transportation (Division of Project Development).

This grant of privilege in the public way shall be subject to the provisions of Section 10-28-015 and all other required provisions of the Municipal Code of Chicago.

The grantee shall pay to the City of Chicago as compensation for the Privilege Number 1127984 herein granted the sum of One Hundred and no/100 Dollars (\$100.00) per annum, in advance.

A 25 percent penalty will be added for payments received after due date.

The permit holder agrees to hold the City of Chicago harmless for any damage, relocation or replacement costs associated with damage, relocation or removal of private property caused by the City performing work in the public way.

Authority herein given and granted for a period of five (5) years from and after May 9, 2017.

Lincoln Station.
(Sign)

[O2017-4626]

Be It Ordained by the City Council of the City of Chicago:

SECTION 1. Permission and authority are hereby given and granted to Lincoln Station, upon the terms and subject to the conditions of this ordinance, to maintain and use one (1) sign projecting over the public right-of-way attached to its premises known as 2430 -- 2432 North Lincoln Avenue. Said sign structure measures as follows: along North Lincoln Avenue, at four (4) feet in length, three (3) feet in height and twelve (12) feet above grade level. The location of said privilege shall be as shown on print(s) kept on file with the Department of Business Affairs and Consumer Protection and the Office of the City Clerk. Said privilege shall be constructed in accordance with plans and specifications approved by the Department of Transportation (Division of Project Development) and the Zoning Department -- Signs.

This grant of privilege in the public way shall be subject to the provisions of Section 10-28-015 and all other required provisions of the Municipal Code of Chicago.

The grantee shall pay to the City of Chicago as compensation for the Privilege Number 1127986 herein granted the sum of One Hundred and no/100 Dollars (\$100.00) per annum, in advance.

A 25 percent penalty will be added for payments received after due date.

The permit holder agrees to hold the City of Chicago harmless for any damage, relocation or replacement costs associated with damage, relocation or removal of private property caused by the City performing work in the public way.

Authority herein given and granted for a period of five (5) years from and after May 23, 2017.

Little Village Chamber Of Commerce.

[O2017-4108]

Be It Ordained by the City Council of the City of Chicago:

SECTION 1. Permission and authority are hereby given and granted to Little Village Chamber of Commerce, upon the terms and subject to the conditions of this ordinance, to maintain and use, as now constructed, one (1) planter on the public right-of-way for beautification purposes adjacent to its premises known as 3459 West 25th Street. Said planter at West 25th Street measures one (1) foot in length and three (3) feet in width for a total of three (3) square feet. Grantee must allow the required clear and unobstructed space for pedestrian passage at all times per rules and regulations approved by the Department of Transportation. The location of said privilege shall be as shown on print(s) kept on file with the Department of Business Affairs and Consumer Protection and the Office of the City Clerk. Said privilege shall be constructed in accordance with plans and specifications approved by the Department of Planning and Development and the Department of Transportation (Division of Project Development).

This grant of privilege in the public way shall be subject to the provisions of Section 10-28-015 and all other required provisions of the Municipal Code of Chicago.

The grantee shall pay to the City of Chicago as compensation for the Privilege Number 1127886 herein granted the sum of Zero and no/100 Dollars (\$0.00) per annum, in advance.

A 25 percent penalty will be added for payments received after due date.

The permit holder agrees to hold the City of Chicago harmless for any damage, relocation or replacement costs associated with damage, relocation or removal of private property caused by the City performing work in the public way.

Authority herein given and granted for a period of five (5) years from and after April 24, 2017.

Logan Liquor.

[O2017-4716]

Be It Ordained by the City Council of the City of Chicago:

SECTION 1. Permission and authority are hereby given and granted to Logan Liquor, upon the terms and subject to the conditions of this ordinance, to maintain and use two (2) signs projecting over the public right-of-way attached to its premises known as 2639 North Kedzie Avenue. Said sign structure measures as follows: along North Kedzie Avenue, one (1) at four (4) feet in length, four (4) feet in height and ten (10) feet above grade level. Said sign structure measures as follows: along North Kedzie Avenue, one (1) at twenty (20) feet in length, three (3) feet in height and ten (10) feet above grade level. The location of said privilege shall be as shown on print(s) kept on file with the Department of Business Affairs and Consumer Protection and the Office of the City Clerk. Said privilege shall be constructed in accordance with plans and specifications approved by the Department of Transportation (Division of Project Development) and the Zoning Department -- Signs.

This grant of privilege in the public way shall be subject to the provisions of Section 10-28-015 and all other required provisions of the Municipal Code of Chicago.

The grantee shall pay to the City of Chicago as compensation for the Privilege Number 1128454 herein granted the sum of Four Hundred and no/100 Dollars (\$400.00) per annum, in advance.

A 25 percent penalty will be added for payments received after due date.

The permit holder agrees to hold the City of Chicago harmless for any damage, relocation or replacement costs associated with damage, relocation or removal of private property caused by the City performing work in the public way.

Authority herein given and granted for a period of five (5) years from and after June 13, 2017.

Loyola University Of Chicago.

[O2017-4420]

Be It Ordained by the City Council of the City of Chicago:

SECTION 1. Permission and authority are hereby given and granted to Loyola University of Chicago, upon the terms and subject to the conditions of this ordinance, to maintain and use, as now constructed, one (1) security camera projecting over the public right-of-way for security purposes adjacent to its premises known as 25 East Pearson Street. Said security camera at East Chicago Avenue measures one point five (1.5) feet in length, point seven (.7) foot in width and fifteen (15) feet above grade level. The location of said privilege shall be as shown on print(s) kept on file with the Department of Business Affairs and Consumer Protection and the Office of the City Clerk. Said privilege shall be constructed in accordance with plans and specifications approved by the Department of Planning and Development and the Department of Transportation (Division of Project Development).

This grant of privilege in the public way shall be subject to the provisions of Section 10-28-015 and all other required provisions of the Municipal Code of Chicago.

The grantee shall pay to the City of Chicago as compensation for the Privilege Number 1127455 herein granted the sum of Zero and no/100 Dollars (\$0.00) per annum, in advance.

A 25 percent penalty will be added for payments received after due date.

The permit holder agrees to hold the City of Chicago harmless for any damage, relocation or replacement costs associated with damage, relocation or removal of private property caused by the City performing work in the public way.

Authority herein given and granted for a period of five (5) years from and after March 14, 2017.

LQ Acquisition Properties LLC.

[O2017-4733]

Be It Ordained by the City Council of the City of Chicago:

SECTION 1. Permission and authority are hereby given and granted to LQ Acquisition Properties LLC, upon the terms and subject to the conditions of this ordinance, to maintain and use one (1) sign projecting over the public right-of-way attached to its premises known as 1 South Franklin Street. Said sign structure measures as follows: along West Madison Street, at six (6) feet in length, fourteen (14) feet in height and twelve (12) feet above

grade level. The location of said privilege shall be as shown on print(s) kept on file with the Department of Business Affairs and Consumer Protection and the Office of the City Clerk. Said privilege shall be constructed in accordance with plans and specifications approved by the Department of Transportation (Division of Project Development) and the Zoning Department -- Signs.

This grant of privilege in the public way shall be subject to the provisions of Section 10-28-015 and all other required provisions of the Municipal Code of Chicago.

The grantee shall pay to the City of Chicago as compensation for the Privilege Number 1128286 herein granted the sum of Three Hundred and no/100 Dollars (\$300.00) per annum, in advance.

A 25 percent penalty will be added for payments received after due date.

The permit holder agrees to hold the City of Chicago harmless for any damage, relocation or replacement costs associated with damage, relocation or removal of private property caused by the City performing work in the public way.

Authority herein given and granted for a period of five (5) years from and after May 23, 2017.

Madison 901 Condominium Association.
(Landscapings)

[O2017-4145]

Be It Ordained by the City Council of the City of Chicago:

SECTION 1. Permission and authority are hereby given and granted to Madison 901 Condominium Association, upon the terms and subject to the conditions of this ordinance, to construct, install, maintain and use four (4) landscapings on the public right-of-way for beautification purposes adjacent to its premises known as 901 -- 925 West Madison Street. Said landscapings at West Madison Street measure one (1) at fifty-six (56) feet in length and seven (7) feet in width for a total of three hundred ninety-two (392) square feet, one (1) at fifty-seven (57) feet in length and seven (7) feet in width for a total of three hundred ninety-nine (399) square feet and two (2) at twenty-seven (27) feet in length and seven (7) feet in width for a total of three hundred seventy-eight (378) square feet. The location of said privilege shall be as shown on print(s) kept on file with the Department of Business Affairs and Consumer Protection and the Office of the City Clerk. Said privilege shall be constructed in accordance with plans and specifications approved by the Department of Planning and Development and the Department of Transportation (Division of Project Development).

This grant of privilege in the public way shall be subject to the provisions of Section 10-28-015 and all other required provisions of the Municipal Code of Chicago.

The grantee shall pay to the City of Chicago as compensation for the Privilege Number 1127080 herein granted the sum of Zero and no/100 Dollars (\$0.00) per annum, in advance.

A 25 percent penalty will be added for payments received after due date.

The permit holder agrees to hold the City of Chicago harmless for any damage, relocation or replacement costs associated with damage, relocation or removal of private property caused by the Crtyl5performing work in the public way.

Authority herein given and granted for a period of five (5) years from and after date of passage.

Madison 901 Condominium Association.
(Planter Railings)

[O2017-4148]

Be It Ordained by the City Council of the City of Chicago:

SECTION 1. Permission and authority are hereby given and granted to Madison 901 Condominium Association, upon the terms and subject to the conditions of this ordinance, to construct, install, maintain and use four (4) planter railings on the public right-of-way for beautification purposes adjacent to its premises known as 901 -- 925 West Madison Street. Said planter railings at West Madison Street measure one (1) at fifty-six (56) feet in length and seven (7) feet in width for a total of three hundred ninety-two (392) square feet, one (1) at fifty-seven (57) feet in length and seven (7) feet in width for a total of three hundred ninety-nine (399) square feet and two (2) at twenty-seven (27) feet in length and seven (7) feet in width for a total of three hundred seventy-eight (378) square feet. Grantee must allow the required clear and unobstructed space for pedestrian passage at all times per rules and regulations approved by the Department of Transportation. The location of said privilege shall be as shown on print(s) kept on file with the Department of Business Affairs and Consumer Protection and the Office of the City Clerk. Said privilege shall be constructed in accordance with plans and specifications approved by the Department of Planning and Development and the Department of Transportation (Division of Project Development).

This grant of privilege in the public way shall be subject to the provisions of Section 10-28-015 and all other required provisions of the Municipal Code of Chicago.

The grantee shall pay to the City of Chicago as compensation for the Privilege Number 1127081 herein granted the sum of Zero and no/100 Dollars (\$0.00) per annum, in advance.

A 25 percent penalty will be added for payments received after due date.

The permit holder agrees to hold the City of Chicago harmless for any damage, relocation or replacement costs associated with damage, relocation or removal of private property caused by the city performing work in the public way.

Authority herein given and granted for a period of five (5) years from and after date of passage.

Magnum Fast Tax.

[O2017-4662]

Be It Ordained by the City Council of the City of Chicago:

SECTION 1. Permission and authority are hereby given and granted to Magnum Fast Tax, upon the terms and subject to the conditions of this ordinance, to maintain and use one (1) sign projecting over the public right-of-way attached to its premises known as 4259 North Western Avenue. Said sign structure measures as follows: along North Western Avenue, at ten (10) feet in length, eight (8) feet in height and twelve (12) feet above grade level. The location of said privilege shall be as shown on print(s) kept on file with the Department of Business Affairs and Consumer Protection and the Office of the City Clerk. Said privilege shall be constructed in accordance with plans and specifications approved by the Department of Transportation (Division of Project Development) and the Zoning Department -- Signs.

This grant of privilege in the public way shall be subject to the provisions of Section 10-28-015 and all other required provisions of the Municipal Code of Chicago.

The grantee shall pay to the City of Chicago as compensation for the Privilege Number 1127038 herein granted the sum of Three Hundred and no/100 Dollars (\$300.00) per annum, in advance.

A 25 percent penalty will be added for payments received after due date.

The permit holder agrees to hold the City of Chicago harmless for any damage, relocation or replacement costs associated with damage, relocation or removal of private property caused by the City performing work in the public way.

Authority herein given and granted for a period of five (5) years from and after date of passage.

The Market By Foxtrot.

[O2017-4323]

Be It Ordained by the City Council of the City of Chicago:

SECTION 1. Permission and authority are hereby given and granted to The Market by Foxtrot, upon the terms and subject to the conditions of this ordinance, to construct, install, maintain and use one (1) park bench on the public right-of-way adjacent to its premises known as 900 -- 902 West Armitage Avenue. Said park bench at West Armitage Avenue measures six (6) feet in length and two (2) feet in width for a total of twelve (12) square feet. The location of said privilege shall be as shown on print(s) kept on file with the Department of Business Affairs and Consumer Protection and the Office of the City Clerk. Said privilege shall be constructed in accordance with plans and specifications approved by the Department of Transportation (Division of Project Development).

This grant of privilege in the public way shall be subject to the provisions of Section 10-28-015 and all other required provisions of the Municipal Code of Chicago.

The grantee shall pay to the City of Chicago as compensation for the Privilege Number 1127727 herein granted the sum of Seventy-five and no/100 Dollars (\$75.00) per annum, in advance.

A 25 percent penalty will be added for payments received after due date.

The permit holder agrees to hold the City of Chicago harmless for any damage, relocation or replacement costs associated with damage, relocation or removal of private property caused by the City performing work in the public way.

Authority herein given and granted for a period of five (5) years from and after date of passage.

Maude's.

[O2017-4186]

Be It Ordained by the City Council of the City of Chicago:

SECTION 1. Permission and authority are hereby given and granted to Maude's, upon the terms and subject to the conditions of this ordinance, to maintain and use, as now

constructed, one (1) windscreen on the public right-of-way adjacent to its premises known as 840 West Randolph Street. Said windscreen at West Randolph Street measures five (5) feet in length and six (6) feet in width for a total of thirty (30) square feet. The location of said privilege shall be as shown on print(s) kept on file with the Department of Business Affairs and Consumer Protection and the Office of the City Clerk. Said privilege shall be constructed in accordance with plans and specifications approved by the Department of Transportation (Division of Project Development).

This grant of privilege in the public way shall be subject to the provisions of Section 10-28-015 and all other required provisions of the Municipal Code of Chicago.

The grantee shall pay to the City of Chicago as compensation for the Privilege Number 1128261 herein granted the sum of Four Hundred and no/100 Dollars (\$400.00) per annum, in advance.

A 25 percent penalty will be added for payments received after due date.

The permit holder agrees to hold the City of Chicago harmless for any damage, relocation or replacement costs associated with damage, relocation or removal of private property caused by the City performing work in the public way.

Authority herein given and granted for a period of five (5) years from and after June 6, 2017.

Renee Y Medema.
(Fence)

[O2017-4003]

Be It Ordained by the City Council of the City of Chicago:

SECTION 1. Permission and authority are hereby given and granted to Renee Y Medema, upon the terms and subject to the conditions of this ordinance, to construct, install, maintain and use one (1) fence on the public right-of-way adjacent to its premises known as 1468 West Ohio Street. Said fence at West Ohio Street measures twenty (20) feet in length and point zero eight (.08) foot in width for a total of one point six (1.6) square feet. Said fence shall be approximately three (3) feet, six (6) inches in height. The location of said privilege shall be as shown on print(s) kept on file with the Department of Business Affairs and Consumer Protection and the Office of the City Clerk. Said privilege shall be constructed in accordance with plans and specifications approved by the Department of Transportation (Division of Project Development).

This grant of privilege in the public way shall be subject to the provisions of Section 10-28-015 and all other required provisions of the Municipal Code of Chicago.

The grantee shall pay to the City of Chicago as compensation for the Privilege Number 1128118 herein granted the sum of Four Hundred and no/100 Dollars (\$400.00) per annum, in advance.

A 25 percent penalty will be added for payments received after due date.

The permit holder agrees to hold the City of Chicago harmless for any damage, relocation or replacement costs associated with damage, relocation or removal of private property caused by the City performing work in the public way.

Authority herein given and granted for a period of five (5) years from and after date of passage.

Renee Y Medema.
(Step)

[O2017-4004]

Be It Ordained by the City Council of the City of Chicago:

SECTION 1. Permission and authority are hereby given and granted to Renee Y Medema, upon the terms and subject to the conditions of this ordinance, to construct, install, maintain and use one (1) step on the public right-of-way adjacent to its premises known as 1468 West Ohio Street. Said step at West Ohio Street measures six point six seven (6.67) feet in length and three (3) feet in width for a total of twenty point zero one (20.01) square feet. The location of said privilege shall be as shown on print(s) kept on file with the Department of Business Affairs and Consumer Protection and the Office of the City Clerk. Said privilege shall be constructed in accordance with plans and specifications approved by the Department of Transportation (Division of Project Development).

This grant of privilege in the public way shall be subject to the provisions of Section 10-28-015 and all other required provisions of the Municipal Code of Chicago.

The grantee shall pay to the City of Chicago as compensation for the Privilege Number 1128117 herein granted the sum of Four Hundred and no/100 Dollars (\$400.00) per annum, in advance.

A 25 percent penalty will be added for payments received after due date.

The permit holder agrees to hold the City of Chicago harmless for any damage, relocation or replacement costs associated with damage, relocation or removal of private property caused by the City performing work in the public way.

Authority herein given and granted for a period of five (5) years from and after date of passage.

MetroPCS.
(8243 S. Cottage Grove Ave.)

[O2017-4659]

Be It Ordained by the City Council of the City of Chicago:

SECTION 1. Permission and authority are hereby given and granted to MetroPCS, upon the terms and subject to the conditions of this ordinance, to maintain and use one (1) sign projecting over the public right-of-way attached to its premises known as 8243 South Cottage Grove Avenue. Said sign structure measures as follows: along South Cottage Grove Avenue, at sixteen point four two (16.42) feet in length, two point five (2.5) feet in height and thirteen (13) feet above grade level. The location of said privilege shall be as shown on print(s) kept on file with the Department of Business Affairs and Consumer Protection and the Office of the City Clerk. Said privilege shall be constructed in accordance with plans and specifications approved by the Department of Transportation (Division of Project Development) and the Zoning Department -- Signs.

This grant of privilege in the public way shall be subject to the provisions of Section 10-28-015 and all other required provisions of the Municipal Code of Chicago.

The grantee shall pay to the City of Chicago as compensation for the Privilege Number 1127399 herein granted the sum of Three Hundred and no/100 Dollars (\$300.00) per annum, in advance.

A 25 percent penalty will be added for payments received after due date.

The permit holder agrees to hold the City of Chicago harmless for any damage, relocation or replacement costs associated with damage, relocation or removal of private property caused by the City performing work in the public way.

Authority herein given and granted for a period of five (5) years from and after date of passage.

MetroPCS.
(2144 W. Devon Ave.)

[O2017-4694]

Be It Ordained by the City Council of the City of Chicago:

SECTION 1. Permission and authority are hereby given and granted to MetroPCS, upon the terms and subject to the conditions of this ordinance, to maintain and use one (1) sign projecting over the public right-of-way attached to its premises known as 2144 West Devon Avenue. Said sign structure measures as follows: along West Devon Avenue, at twelve (12) feet in length, one point nine two (1.92) feet in height and twelve (12) feet above grade level. The location of said privilege shall be as shown on print(s) kept on file with the Department of Business Affairs and Consumer Protection and the Office of the City Clerk. Said privilege shall be constructed in accordance with plans and specifications approved by the Department of Transportation (Division of Project Development) and the Zoning Department -- Signs.

This grant of privilege in the public way shall be subject to the provisions of Section 10-28-015 and all other required provisions of the Municipal Code of Chicago.

The grantee shall pay to the City of Chicago as compensation for the Privilege Number 1127185 herein granted the sum of One Hundred and no/100 Dollars (\$100.00) per annum, in advance.

A 25 percent penalty will be added for payments received after due date.

The permit holder agrees to hold the City of Chicago harmless for any damage, relocation or replacement costs associated with damage, relocation or removal of private property caused by the City performing work in the public way.

Authority herein given and granted for a period of five (5) years from and after date of passage.

MetroPCS.
(3007 W. Irving Park Rd.)

[O2017-4720]

Be It Ordained by the City Council of the City of Chicago:

SECTION 1. Permission and authority are hereby given and granted to MetroPCS, upon the terms and subject to the conditions of this ordinance, to maintain and use one (1) sign projecting over the public right-of-way attached to its premises known as 3007 West Irving Park Road. Said sign structure measures as follows: along West Irving Park Road, at

eleven (11) feet in length, one point one seven (1.17) feet in height and thirteen (13) feet above grade level. The location of said privilege shall be as shown on print(s) kept on file with the Department of Business Affairs and Consumer Protection and the Office of the City Clerk. Said privilege shall be constructed in accordance with plans and specifications approved by the Department of Transportation (Division of Project Development) and the Zoning Department -- Signs.

This grant of privilege in the public way shall be subject to the provisions of Section 10-28-015 and all other required provisions of the Municipal Code of Chicago.

The grantee shall pay to the City of Chicago as compensation for the Privilege Number 1127872 herein granted the sum of One Hundred and no/100 Dollars (\$100.00) per annum, in advance.

A 25 percent penalty will be added for payments received after due date.

The permit holder agrees to hold the City of Chicago harmless for any damage, relocation or replacement costs associated with damage, relocation or removal of private property caused by the City performing work in the public way.

Authority herein given and granted for a period of five (5) years from and after date of passage.

MetroPCS.
(2601 S. Kedzie Ave.)

[O2017-4667]

Be It Ordained by the City Council of the City of Chicago:

SECTION 1. Permission and authority are hereby given and granted to MetroPCS, upon the terms and subject to the conditions of this ordinance, to maintain and use one (1) sign projecting over the public right-of-way attached to its premises known as 2601 South Kedzie Avenue. Said sign structure measures as follows: along South Kedzie Avenue, at twelve (12) feet in length, three (3) feet in height and nine (9) feet above grade level. The location of said privilege shall be as shown on print(s) kept on file with the Department of Business Affairs and Consumer Protection and the Office of the City Clerk. Said privilege shall be constructed in accordance with plans and specifications approved by the Department of Transportation (Division of Project Development) and the Zoning Department -- Signs.

This grant of privilege in the public way shall be subject to the provisions of Section 10-28-015 and all other required provisions of the Municipal Code of Chicago.

The grantee shall pay to the City of Chicago as compensation for the Privilege Number 1127400 herein granted the sum of Three Hundred and no/100 Dollars (\$300.00) per annum, in advance.

A 25 percent penalty will be added for payments received after due date.

The permit holder agrees to hold the City of Chicago harmless for any damage, relocation or replacement costs associated with damage, relocation or removal of private property caused by the City performing work in the public way.

Authority herein given and granted for a period of five (5) years from and after date of passage.

MetroPCS.
(6350 N. Milwaukee Ave.)

[O2017-4727]

Be It Ordained by the City Council of the City of Chicago:

SECTION 1. Permission and authority are hereby given and granted to MetroPCS, upon the terms and subject to the conditions of this ordinance, to maintain and use one (1) sign projecting over the public right-of-way attached to its premises known as 6350 North Milwaukee Avenue. Said sign structure measures as follows: along North Milwaukee Avenue, at sixteen point five (16.5) feet in length, four (4) feet in height and twelve (12) feet above grade level. The location of said privilege shall be as shown on print(s) kept on file with the Department of Business Affairs and Consumer Protection and the Office of the City Clerk. Said privilege shall be constructed in accordance with plans and specifications approved by the Department of Transportation (Division of Project Development) and the Zoning Department -- Signs.

This grant of privilege in the public way shall be subject to the provisions of Section 10-28-015 and all other required provisions of the Municipal Code of Chicago.

The grantee shall pay to the City of Chicago as compensation for the Privilege Number 1127397 herein granted the sum of Three Hundred and no/100 Dollars (\$300.00) per annum, in advance.

A 25 percent penalty will be added for payments received after due date.

The permit holder agrees to hold the City of Chicago harmless for any damage, relocation or replacement costs associated with damage, relocation or removal of private property caused by the City performing work in the public way.

Authority herein given and granted for a period of five (5) years from and after date of passage.

MetroPCS Authorized Dealer.

[O2017-4713]

Be It Ordained by the City Council of the City of Chicago:

SECTION 1. Permission and authority are hereby given and granted to MetroPCS Authorized Dealer, upon the terms and subject to the conditions of this ordinance, to maintain and use three (3) signs projecting over the public right-of-way attached to its premises known as 3034 North Pulaski Road. Said sign structures measure as follows: along North Pulaski Road, two (2) at twenty-eight point five (28.5) feet in length, four point five (4.5) feet in height and twelve (12) feet above grade level and one (1) at five (5) feet in length, five (5) feet in height and eleven (11) feet above grade level. The location of said privilege shall be as shown on print(s) kept on file with the Department of Business Affairs and Consumer Protection and the Office of the City Clerk. Said privilege shall be constructed in accordance with plans and specifications approved by the Department of Transportation (Division of Project Development) and the Zoning Department -- Signs.

This grant of privilege in the public way shall be subject to the provisions of Section 10-28-015 and all other required provisions of the Municipal Code of Chicago.

The grantee shall pay to the City of Chicago as compensation for the Privilege Number 1125641 herein granted the sum of Nine Hundred and no/100 Dollars (\$900.00) per annum, in advance.

A 25 percent penalty will be added for payments received after due date.

The permit holder agrees to hold the City of Chicago harmless for any damage, relocation or replacement costs associated with damage, relocation or removal of private property caused by the City performing work in the public way.

Authority herein given and granted for a period of five (5) years from and after date of passage.

Millennium Park Plaza LLC.

[O2017-4421]

Be It Ordained by the City Council of the City of Chicago:

SECTION 1. Permission and authority are hereby given and granted to Millennium Park Plaza LLC, upon the terms and subject to the conditions of this ordinance, to maintain and use, as now constructed, one (1) sidewalk vault under the public right-of-way adjacent to its premises known as 151 -- 155 North Michigan Avenue. Said sidewalk vault at North Michigan Avenue measures two hundred fifty-seven point three (257.3) feet in length and nineteen point five (19.5) feet in width for a total of five thousand seventeen point three five (5,017.35) square feet. The location of said privilege shall be as shown on print(s) kept on file with the Department of Business Affairs and Consumer Protection and the Office of the City Clerk. Said privilege shall be constructed in accordance with plans and specifications approved by the Department of Transportation (Office of Underground Coordination).

This grant of privilege in the public way shall be subject to the provisions of Section 10-28-015 and all other required provisions of the Municipal Code of Chicago.

The grantee shall pay to the City of Chicago as compensation for the Privilege Number 1127842 herein granted the sum of Twenty-four Thousand One Hundred Sixty-three and no/100 Dollars (\$24,163.00) per annum, in advance.

A 25 percent penalty will be added for payments received after due date.

The permit holder agrees to hold the City of Chicago harmless for any damage, relocation or replacement costs associated with damage, relocation or removal of private property caused by the City performing work in the public way.

Authority herein given and granted for a period of five (5) years from and after December 14, 2015.

Minna's Restaurant.

[O2017-4724]

Be It Ordained by the City Council of the City of Chicago:

SECTION 1. Permission and authority are hereby given and granted to Minna's Restaurant, upon the terms and subject to the conditions of this ordinance, to maintain and use one (1) sign projecting over the public right-of-way attached to its premises known as 5046 West Armitage Avenue. Said sign structure measures as follows: along

West Armitage Avenue, at four (4) feet in length, six (6) feet in height and thirteen (13) feet above grade level. The location of said privilege shall be as shown on print(s) kept on file with the Department of Business Affairs and Consumer Protection and the Office of the City Clerk. Said privilege shall be constructed in accordance with plans and specifications approved by the Department of Transportation (Division of Project Development) and the Zoning Department -- Signs.

This grant of privilege in the public way shall be subject to the provisions of Section 10-28-015 and all other required provisions of the Municipal Code of Chicago.

The grantee shall pay to the City of Chicago as compensation for the Privilege Number 1125579 herein granted the sum of One Hundred and no/100 Dollars (\$100.00) per annum, in advance.

A 25 percent penalty will be added for payments received after due date.

The permit holder agrees to hold the City of Chicago harmless for any damage, relocation or replacement costs associated with damage, relocation or removal of private property caused by the City performing work in the public way.

Authority herein given and granted for a period of five (5) years from and after date of passage.

Moe's Cantina.
(Light Fixtures)

[O2017-4426]

Be It Ordained by the City Council of the City of Chicago:

SECTION 1. Permission and authority are hereby given and granted to Moe's Cantina, upon the terms and subject to the conditions of this ordinance, to maintain and use, as now constructed, ten (10) light fixtures projecting over the public right-of-way adjacent to its premises known as 153 -- 155 West Kinzie Street. Said light fixtures at West Kinzie Street measure eight (8) at three point four (3.4) feet in length, point four (.4) foot in width and ten (10) feet above grade level. Said light fixtures at West Kinzie Street measure two (2) at two point eight (2.8) feet in length, point five (.5) foot in width and sixteen (16) feet above grade level. The location of said privilege shall be as shown on print(s) kept on file with the Department of Business Affairs and Consumer Protection and the Office of the City Clerk. Said privilege shall be constructed in accordance with plans and specifications approved by the Department of Transportation (Division of Project Development).

This grant of privilege in the public way shall be subject to the provisions of Section 10-28-015 and all other required provisions of the Municipal Code of Chicago.

The grantee shall pay to the City of Chicago as compensation for the Privilege Number 1127893 herein granted the sum of One Hundred Twenty and no/100 Dollars (\$120.00) per annum, in advance.

A 25 percent penalty will be added for payments received after due date.

The permit holder agrees to hold the City of Chicago harmless for any damage, relocation or replacement costs associated with damage, relocation or removal of private property caused by the City performing work in the public way.

Authority herein given and granted for a period of five (5) years from and after November 2, 2016.

Moe's Cantina.
(Windscreen)

[O2017-4428]

Be It Ordained by the City Council of the City of Chicago:

SECTION 1. Permission and authority are hereby given and granted to Moe's Cantina, upon the terms and subject to the conditions of this ordinance, to maintain and use, as now constructed, one (1) windscreen on the public right-of-way adjacent to its premises known as 153 -- 155 West Kinzie Street. Said windscreen at West Kinzie Street measures five point five (5.5) feet in length and four point five (4.5) feet in width for a total of twenty-four point seven five (24.75) square feet. The location of said privilege shall be as shown on print(s) kept on file with the Department of Business Affairs and Consumer Protection and the Office of the City Clerk. Said privilege shall be constructed in accordance with plans and specifications approved by the Department of Transportation (Division of Project Development).

This grant of privilege in the public way shall be subject to the provisions of Section 10-28-015 and all other required provisions of the Municipal Code of Chicago.

The grantee shall pay to the City of Chicago as compensation for the Privilege Number 1127890 herein granted the sum of Four Hundred and no/100 Dollars (\$400.00) per annum, in advance.

A 25 percent penalty will be added for payments received after due date.

The permit holder agrees to hold the City of Chicago harmless for any damage, relocation or replacement costs associated with damage, relocation or removal of private property caused by the City performing work in the public way.

Authority herein given and granted for a period of five (5) years from and after February 9, 2016.

N.W.N. Corporation.

[O2017-4719]

Be It Ordained by the City Council of the City of Chicago:

SECTION 1. Permission and authority are hereby given and granted to N.W.N. Corporation, upon the terms and subject to the conditions of this ordinance, to maintain and use two (2) signs projecting over the public right-of-way attached to its premises known as 3158 West Montrose Avenue. Said sign structures measure as follows: along West Montrose Avenue, two (2) at fifteen (15) feet in length, four (4) feet in height and twelve (12) feet above grade level. The location of said privilege shall be as shown on print(s) kept on file with the Department of Business Affairs and Consumer Protection and the Office of the City Clerk. Said privilege shall be constructed in accordance with plans and specifications approved by the Department of Transportation (Division of Project Development) and the Zoning Department -- Signs.

This grant of privilege in the public way shall be subject to the provisions of Section 10-28-015 and all other required provisions of the Municipal Code of Chicago.

The grantee shall pay to the City of Chicago as compensation for the Privilege Number 1128423 herein granted the sum of Six Hundred and no/100 Dollars (\$600.00) per annum, in advance.

A 25 percent penalty will be added for payments received after due date.

The permit holder agrees to hold the City of Chicago harmless for any damage, relocation or replacement costs associated with damage, relocation or removal of private property caused by the City performing work in the public way.

Authority herein given and granted for a period of five (5) years from and after February 15, 2017.

Nano Sushi.

[O2017-4666]

Be It Ordained by the City Council of the City of Chicago:

SECTION 1. Permission and authority are hereby given and granted to Nano Sushi, upon the terms and subject to the conditions of this ordinance, to maintain and use two (2) signs projecting over the public right-of-way attached to its premises known as 4256 North Western Avenue. Said sign structures measure as follows: along North Western Avenue, one (1) at six (6) feet in length, ten (10) feet in height and eleven (11) feet above grade level and one (1) at eight (8) feet in length, two (2) feet in height and nine point five (9.5) feet above grade level. The location of said privilege shall be as shown on print(s) kept on file with the Department of Business Affairs and Consumer Protection and the Office of the City Clerk. Said privilege shall be constructed in accordance with plans and specifications approved by the Department of Transportation (Division of Project Development) and the Zoning Department -- Signs.

This grant of privilege in the public way shall be subject to the provisions of Section 10-28-015 and all other required provisions of the Municipal Code of Chicago.

The grantee shall pay to the City of Chicago as compensation for the Privilege Number 1128460 herein granted the sum of Four Hundred and no/100 Dollars (\$400.00) per annum, in advance.

A 25 percent penalty will be added for payments received after due date.

The permit holder agrees to hold the City of Chicago harmless for any damage, relocation or replacement costs associated with damage, relocation or removal of private property caused by the City performing work in the public way.

Authority herein given and granted for a period of five (5) years from and after May 9, 2017.

Newman Realty Services.

[O2017-4618]

Be It Ordained by the City Council of the City of Chicago:

SECTION 1. Permission and authority are hereby given and granted to Newman Realty Services, upon the terms and subject to the conditions of this ordinance, to maintain and use one (1) sign projecting over the public right-of-way attached to its premises known as 1047 North California Avenue. Said sign structure measures as follows: along North California Avenue, at twelve point five (12.5) feet in length, one point three three (1.33)

feet in height and eleven (11) feet above grade level. The location of said privilege shall be as shown on print(s) kept on file with the Department of Business Affairs and Consumer Protection and the Office of the City Clerk. Said privilege shall be constructed in accordance with plans and specifications approved by the Department of Transportation (Division of Project Development) and the Zoning Department -- Signs.

This grant of privilege in the public way shall be subject to the provisions of Section 10-28-015 and all other required provisions of the Municipal Code of Chicago.

The grantee shall pay to the City of Chicago as compensation for the Privilege Number 1127438 herein granted the sum of One Hundred and no/100 Dollars (\$100.00) per annum, in advance.

A 25 percent penalty will be added for payments received after due date.

The permit holder agrees to hold the City of Chicago harmless for any damage, relocation or replacement costs associated with damage, relocation or removal of private property caused by the City performing work in the public way.

Authority herein given and granted for a period of five (5) years from and after date of passage.

Newtec Window & Door, Inc.

[O2017-4671]

Be It Ordained by the City Council of the City of Chicago:

SECTION 1. Permission and authority are hereby given and granted to Newtec Window & Door, Inc., upon the terms and subject to the conditions of this ordinance, to maintain and use one (1) sign projecting over the public right-of-way attached to its premises known as 3159 West 36th Street. Said sign structure measures as follows: along West 36th Street, at nine point eight three (9.83) feet in length, five point zero eight (5.08) feet in height and twelve (12) feet above grade level. The location of said privilege shall be as shown on print(s) kept on file with the Department of Business Affairs and Consumer Protection and the Office of the City Clerk. Said privilege shall be constructed in accordance with plans and specifications approved by the Department of Transportation (Division of Project Development) and the Zoning Department -- Signs.

This grant of privilege in the public way shall be subject to the provisions of Section 10-28-015 and all other required provisions of the Municipal Code of Chicago.

The grantee shall pay to the City of Chicago as compensation for the Privilege Number 1128126 herein granted the sum of Three Hundred and no/100 Dollars (\$300.00) per annum, in advance.

A 25 percent penalty will be added for payments received after due date.

The permit holder agrees to hold the City of Chicago harmless for any damage, relocation or replacement costs associated with damage, relocation or removal of private property caused by the City performing work in the public way.

Authority herein given and granted for a period of five (5) years from and after March 14, 2017.

Nico.

[O2017-4429]

Be It Ordained by the City Council of the City of Chicago:

SECTION 1. Permission and authority are hereby given and granted to Nico, upon the terms and subject to the conditions of this ordinance, to construct, install, maintain and use one (1) windscreen on the public right-of-way adjacent to its premises known as 1015 North Rush Street. Said windscreen at North Rush Street measures eleven (11) feet in length and three (3) feet in width for a total of thirty-three (33) square feet. The location of said privilege shall be as shown on print(s) kept on file with the Department of Business Affairs and Consumer Protection and the Office of the City Clerk. Said privilege shall be constructed in accordance with plans and specifications approved by the Department of Transportation (Division of Project Development).

This grant of privilege in the public way shall be subject to the provisions of Section 10-28-015 and all other required provisions of the Municipal Code of Chicago.

The grantee shall pay to the City of Chicago as compensation for the Privilege Number 1127079 herein granted the sum of Four Hundred and no/100 Dollars (\$400.00) per annum, in advance.

A 25 percent penalty will be added for payments received after due date.

The permit holder agrees to hold the City of Chicago harmless for any damage, relocation or replacement costs associated with damage, relocation or removal of private property caused by the City performing work in the public way.

Authority herein given and granted for a period of five (5) years from and after date of passage.

Northwestern Memorial Hospital.
(Earth Retention System)

[O2017-4431]

Be It Ordained by the City Council of the City of Chicago:

SECTION 1. Permission and authority are hereby given and granted to Northwestern Memorial Hospital, upon the terms and subject to the conditions of this ordinance, to maintain and use, as now constructed, one (1) earth retention system under the public right-of-way adjacent to its premises known as 259 East Erie Street. Said earth retention system at 249 -- 253 East Erie Street measures seventy-four (74) feet in length and twenty-seven point five eight (27.58) feet in width for a total of two thousand forty point nine two (2,040.92) square feet. Existing earth retention system is used for supporting an existing tunnel. The location of said privilege shall be as shown on print(s) kept on file with the Department of Business Affairs and Consumer Protection and the Office of the City Clerk. Said privilege shall be constructed in accordance with plans and specifications approved by the Department of Transportation (Office of Underground Coordination).

This grant of privilege in the public way shall be subject to the provisions of Section 10-28-015 and all other required provisions of the Municipal Code of Chicago.

The grantee shall pay to the City of Chicago as compensation for the Privilege Number 1127375 herein granted the sum of Five Thousand Six Hundred Sixteen and no/100 Dollars (\$5,616.00) per annum, in advance.

A 25 percent penalty will be added for payments received after due date.

The permit holder agrees to hold the City of Chicago harmless for any damage, relocation or replacement costs associated with damage, relocation or removal of private property caused by the City performing work in the public way.

Authority herein given and granted for a period of five (5) years from and after March 14, 2017.

Northwestern Memorial Hospital.
(Planters)

[O2017-4433]

Be It Ordained by the City Council of the City of Chicago:

SECTION 1. Permission and authority are hereby given and granted to Northwestern Memorial Hospital, upon the terms and subject to the conditions of this ordinance, to maintain and use, as now constructed, seven (7) planters on the public right-of-way for beautification purposes adjacent to its premises known as 259 East Erie Street. Said planter at 241 East Erie Street measures one (1) at twelve point nine two (12.92) feet in length and six point five (6.5) feet in width for a total of eighty-three point nine eight (83.98) square feet. Said planter at 245 -- 249 East Erie Street measures one (1) at thirty-five point five eight (35.58) feet in length and six point one six (6.16) feet in width for a total of two hundred nineteen point one seven (219.17) square feet. Said planter at 251 -- 255 East Erie Street measures one (1) at twenty-two point nine two (22.92) feet in length and five point six six (5.66) feet in width for a total of one hundred twenty-nine point seven three (129.73) square feet. Said planter at 642 -- 644 North Fairbanks Court measures one (1) at thirty-five (35) feet in length and seven point six six (7.66) feet in width for a total of two hundred sixty-eight point one (268.1) square feet. Said planter at 636 -- 638 North Fairbanks Court measures one (1) at thirty-five (35) feet in length and seven point six six (7.66) feet in width for a total of two hundred sixty-eight point one (268.1) square feet. Said planter at 632 -- 634 North Fairbanks Court measures one (1) at thirty-four point seven five (34.75) feet in length and seven point six six (7.66) feet in width for a total of two hundred sixty-six point one nine (266.19) square feet. Said planter at 240 East Ontario Street measures one (1) at thirteen point three three (13.33) feet in length and eight (8) feet in width for a total of one hundred six point six four (106.64) square feet. Grantee must allow the required clear and unobstructed space for pedestrian passage at all times per rules and regulations approved by the Department of Transportation. The location of said privilege shall be as shown on print(s) kept on file with the Department of Business Affairs and Consumer Protection and the Office of the City Clerk. Said privilege shall be constructed in accordance with plans and specifications approved by the Department of Planning and Development and the Department of Transportation (Division of Project Development).

This grant of privilege in the public way shall be subject to the provisions of Section 10-28-015 and all other required provisions of the Municipal Code of Chicago.

The grantee shall pay to the City of Chicago as compensation for the Privilege Number 1128010 herein granted the sum of Zero and no/100 Dollars (\$0.00) per annum, in advance.

A 25 percent penalty will be added for payments received after due date.

The permit holder agrees to hold the City of Chicago harmless for any damage, relocation or replacement costs associated with damage, relocation or removal of private property caused by the City performing work in the public way.

Authority herein given and granted for a period of five (5) years from and after May 9, 2017.

O'Callaghan's.

[O2017-4436]

Be It Ordained by the City Council of the City of Chicago:

SECTION 1. Permission and authority are hereby given and granted to O'Callaghan's, upon the terms and subject to the conditions of this ordinance, to maintain and use, as now constructed, one (1) fire escape projecting over the public right-of-way adjacent to its premises known as 29 West Hubbard Street. Said fire escape at West Hubbard Street measures twenty point three (20.3) feet in length and four point five (4.5) feet in width for a total of ninety-one point three five (91.35) square feet. The location of said privilege shall be as shown on print(s) kept on file with the Department of Business Affairs and Consumer Protection and the Office of the City Clerk. Said privilege shall be constructed in accordance with plans and specifications approved by the Department of Transportation (Division of Project Development).

This grant of privilege in the public way shall be subject to the provisions of Section 10-28-015 and all other required provisions of the Municipal Code of Chicago.

The grantee shall pay to the City of Chicago as compensation for the Privilege Number 1127838 herein granted the sum of Four Hundred and no/100 Dollars (\$400.00) per annum, in advance.

A 25 percent penalty will be added for payments received after due date.

The permit holder agrees to hold the City of Chicago harmless for any damage, relocation or replacement costs associated with damage, relocation or removal of private property caused by the City performing work in the public way.

Authority herein given and granted for a period of five (5) years from and after April 11, 2017.

O'Malley's Pub.

[O2017-4701]

Be It Ordained by the City Council of the City of Chicago:

SECTION 1. Permission and authority are hereby given and granted to O'Malley's Pub, upon the terms and subject to the conditions of this ordinance, to maintain and use one (1) sign projecting over the public right-of-way attached to its premises known as 3215 North Harlem Avenue. Said sign structure measures as follows: along North Harlem Avenue, at four (4) feet in length, five (5) feet in height and nine (9) feet above grade level. The location of said privilege shall be as shown on print(s) kept on file with the Department of Business Affairs and Consumer Protection and the Office of the City Clerk. Said privilege shall be constructed in accordance with plans and specifications approved by the Department of Transportation (Division of Project Development) and the Zoning Department -- Signs.

This grant of privilege in the public way shall be subject to the provisions of Section 10-28-015 and all other required provisions of the Municipal Code of Chicago.

The grantee shall pay to the City of Chicago as compensation for the Privilege Number 1128068 herein granted the sum of One Hundred and no/100 Dollars (\$100.00) per annum, in advance.

A 25 percent penalty will be added for payments received after due date.

The permit holder agrees to hold the City of Chicago harmless for any damage, relocation or replacement costs associated with damage, relocation or removal of private property caused by the City performing work in the public way.

Authority herein given and granted for a period of five (5) years from and after May 23, 2017.

The Ogden.

[O2017-4690]

Be It Ordained by the City Council of the City of Chicago:

SECTION 1. Permission and authority are hereby given and granted to The Ogden, upon the terms and subject to the conditions of this ordinance, to maintain and use one (1) sign projecting over the public right-of-way attached to its premises known as 1659 West Ogden Avenue. Said sign structure measures as follows: along West Ogden Avenue, at nine (9) feet in length, six point five (6.5) feet in height and nineteen (19) feet above grade

level. The location of said privilege shall be as shown on print(s) kept on file with the Department of Business Affairs and Consumer Protection and the Office of the City Clerk. Said privilege shall be constructed in accordance with plans and specifications approved by the Department of Transportation (Division of Project Development) and the Zoning Department -- Signs.

This grant of privilege in the public way shall be subject to the provisions of Section 10-28-015 and all other required provisions of the Municipal Code of Chicago.

The grantee shall pay to the City of Chicago as compensation for the Privilege Number 1127938 herein granted the sum of Three Hundred and no/100 Dollars (\$300.00) per annum, in advance.

A 25 percent penalty will be added for payments received after due date.

The permit holder agrees to hold the City of Chicago harmless for any damage, relocation or replacement costs associated with damage, relocation or removal of private property caused by the City performing work in the public way.

Authority herein given and granted for a period of five (5) years from and after May 9, 2017.

On Tour Brewing Company.

[O2017-4647]

Be It Ordained by the City Council of the City of Chicago:

SECTION 1. Permission and authority are hereby given and granted to On Tour Brewing Company, upon the terms and subject to the conditions of this ordinance, to maintain and use one (1) sign projecting over the public right-of-way attached to its premises known as 1725 West Hubbard Street. Said sign structure measures as follows: along West Hubbard Street, at two point five (2.5) feet in length, two (2) feet in height and nine (9) feet above grade level. The location of said privilege shall be as shown on print(s) kept on file with the Department of Business Affairs and Consumer Protection and the Office of the City Clerk. Said privilege shall be constructed in accordance with plans and specifications approved by the Department of Transportation (Division of Project Development) and the Zoning Department -- Signs.

This grant of privilege in the public way shall be subject to the provisions of Section 10-28-015 and all other required provisions of the Municipal Code of Chicago.

The grantee shall pay to the City of Chicago as compensation for the Privilege Number 1127813 herein granted the sum of One Hundred and no/100 Dollars (\$100.00) per annum, in advance.

A 25 percent penalty will be added for payments received after due date.

The permit holder agrees to hold the City of Chicago harmless for any damage, relocation or replacement costs associated with damage, relocation or removal of private property caused by the City performing work in the public way.

Authority herein given and granted for a period of five (5) years from and after date of passage.

Oscar Auto Body Shop, Inc.

[O2017-4266]

Be It Ordained by the City Council of the City of Chicago:

SECTION 1. Permission and authority are hereby given and granted to Oscar Auto Body Shop, Inc., upon the terms and subject to the conditions of this ordinance, to maintain and use, as now constructed, one (1) light fixture projecting over the public right-of-way adjacent to its premises known as 4227 North Elston Avenue. Said light fixture at North Elston Avenue measures one (1) foot in length, one (1) foot in width and thirteen (13) feet above grade level. The location of said privilege shall be as shown on print(s) kept on file with the Department of Business Affairs and Consumer Protection and the Office of the City Clerk. Said privilege shall be constructed in accordance with plans and specifications approved by the Department of Transportation (Division of Project Development).

This grant of privilege in the public way shall be subject to the provisions of Section 10-28-015 and all other required provisions of the Municipal Code of Chicago.

The grantee shall pay to the City of Chicago as compensation for the Privilege Number 1127935 herein granted the sum of Seventy-five and no/100 Dollars (\$75.00) per annum, in advance.

A 25 percent penalty will be added for payments received after due date.

The permit holder agrees to hold the City of Chicago harmless for any damage, relocation or replacement costs associated with damage, relocation or removal of private property caused by the City performing work in the public way.

Authority herein given and granted for a period of five (5) years from and after date of passage.

Pan American Bank.

[O2017-4622]

Be It Ordained by the City Council of the City of Chicago:

SECTION 1. Permission and authority are hereby given and granted to Pan American Bank, upon the terms and subject to the conditions of this ordinance, to maintain and use one (1) sign projecting over the public right-of-way attached to its premises known as 2627 West Cermak Road. Said sign structure measures as follows: along West Cermak Road, at ten (10) feet in length, nine (9) feet in height and twelve (12) feet above grade level. The location of said privilege shall be as shown on print(s) kept on file with the Department of Business Affairs and Consumer Protection and the Office of the City Clerk. Said privilege shall be constructed in accordance with plans and specifications approved by the Department of Transportation (Division of Project Development) and the Zoning Department -- Signs.

This grant of privilege in the public way shall be subject to the provisions of Section 10-28-015 and all other required provisions of the Municipal Code of Chicago.

The grantee shall pay to the City of Chicago as compensation for the Privilege Number 1127906 herein granted the sum of Three Hundred and no/100 Dollars (\$300.00) per annum, in advance.

A 25 percent penalty will be added for payments received after due date.

The permit holder agrees to hold the City of Chicago harmless for any damage, relocation or replacement costs associated with damage, relocation or removal of private property caused by the City performing work in the public way.

Authority herein given and granted for a period of five (5) years from and after April 24, 2017.

Park One, Inc.

[O2017-4734]

Be It Ordained by the City Council of the City of Chicago:

SECTION 1. Permission and authority are hereby given and granted to Park One, Inc., upon the terms and subject to the conditions of this ordinance, to maintain and use one (1) sign projecting over the public right-of-way attached to its premises known as 57 East

South Water Street. Said sign structure measures as follows: along East South Water Street, at eight point six (8.6) feet in length, four point six (4.6) feet in height and twelve point five (12.5) feet above grade level. The location of said privilege shall be as shown on print(s) kept on file with the Department of Business Affairs and Consumer Protection and the Office of the City Clerk. Said privilege shall be constructed in accordance with plans and specifications approved by the Department of Transportation (Division of Project Development) and the Zoning Department -- Signs.

This grant of privilege in the public way shall be subject to the provisions of Section 10-28-015 and all other required provisions of the Municipal Code of Chicago.

The grantee shall pay to the City of Chicago as compensation for the Privilege Number 1127889 herein granted the sum of Three Hundred and no/100 Dollars (\$300.00) per annum, in advance.

A 25 percent penalty will be added for payments received after due date.

The permit holder agrees to hold the City of Chicago harmless for any damage, relocation or replacement costs associated with damage, relocation or removal of private property caused by the City performing work in the public way.

Authority herein given and granted for a period of five (5) years from and after March 14, 2017.

Park 1500 Lofts Condominium Association.

[O2017-4219]

Be It Ordained by the City Council of the City of Chicago:

SECTION 1. Permission and authority are hereby given and granted to Park 1500 Lofts Condominium Association, upon the terms and subject to the conditions of this ordinance, to maintain and use, as now constructed, one hundred forty-nine (149) balconies projecting over the public right-of-way adjacent to its premises known as 6 South Laflin Street. Said balconies at West Monroe Street measure thirty-three (33) at ten (10) feet in length and five (5) feet in width for a total of one thousand six hundred fifty (1,650) square feet. Said balconies at South Laflin Street measure eighty-one (81) at ten (10) feet in length and five (5) feet in width for a total of four thousand fifty (4,050) square feet. Said balconies at West Madison Street measure thirty-five (35) at ten (10) feet in length and five (5) feet in width for a total of one thousand seven hundred fifty (1,750) square feet. The location of said privilege shall be as shown on print(s) kept on file with the Department of Business Affairs and Consumer Protection and the Office of the City Clerk. Said privilege shall be constructed in accordance with plans and specifications approved by the Department of Planning and Development and the Department of Transportation (Division of Project Development).

This grant of privilege in the public way shall be subject to the provisions of Section 10-28-015 and all other required provisions of the Municipal Code of Chicago.

The grantee shall pay to the City of Chicago as compensation for the Privilege Number 1125765 herein granted the sum of Eleven Thousand One Hundred Seventy-five and no/100 Dollars (\$11,175.00) per annum, in advance.

A 25 percent penalty will be added for payments received after due date.

The permit holder agrees to hold the City of Chicago harmless for any damage, relocation or replacement costs associated with damage, relocation or removal of private property caused by the City performing work in the public way.

Authority herein given and granted for a period of five (5) years from and after October 3, 2016.

Parkside.
(Light Fixtures)

[O2017-4229]

Be It Ordained by the City Council of the City of Chicago:

SECTION 1. Permission and authority are hereby given and granted to Parkside, upon the terms and subject to the conditions of this ordinance, to maintain and use, as now constructed, four (4) light fixtures projecting over the public right-of-way adjacent to its premises known as 3920 West Diversey Avenue. Said light fixtures at West Diversey Avenue measure three (3) at point three three (.33) foot in length, point three three (.33) foot in width and twelve (12) feet above grade level and one (1) at point two five (.25) foot in length, point two five (.25) foot in width and twelve (12) feet above grade level. The location of said privilege shall be as shown on print(s) kept on file with the Department of Business Affairs and Consumer Protection and the Office of the City Clerk. Said privilege shall be constructed in accordance with plans and specifications approved by the Department of Transportation (Division of Project Development).

This grant of privilege in the public way shall be subject to the provisions of Section 10-28-015 and all other required provisions of the Municipal Code of Chicago.

The grantee shall pay to the City of Chicago as compensation for the Privilege Number 1127837 herein granted the sum of Ninety and no/100 Dollars (\$90.00) per annum, in advance.

A 25 percent penalty will be added for payments received after due date.

The permit holder agrees to hold the City of Chicago harmless for any damage, relocation or replacement costs associated with damage, relocation or removal of private property caused by the City performing work in the public way.

Authority herein given and granted for a period of five (5) years from and after date of passage.

Parkside.
(Security Camera)

[O2017-4236]

Be It Ordained by the City Council of the City of Chicago:

SECTION 1. Permission and authority are hereby given and granted to Parkside, upon the terms and subject to the conditions of this ordinance, to construct, install, maintain and use one (1) security camera projecting over the public right-of-way for security purposes adjacent to its premises known as 3920 West Diversey Avenue. Said security camera at West Diversey Avenue measures point three four (.34) foot in length, point three four (.34) foot in width and twelve (12) feet above grade level. The location of said privilege shall be as shown on print(s) kept on file with the Department of Business Affairs and Consumer Protection and the Office of the City Clerk. Said privilege shall be constructed in accordance with plans and specifications approved by the Department of Planning and Development and the Department of Transportation (Division of Project Development).

This grant of privilege in the public way shall be subject to the provisions of Section 10-28-015 and all other required provisions of the Municipal Code of Chicago.

The grantee shall pay to the City of Chicago as compensation for the Privilege Number 1127550 herein granted the sum of Zero and no/100 Dollars (\$0.00) per annum, in advance.

A 25 percent penalty will be added for payments received after due date.

The permit holder agrees to hold the City of Chicago harmless for any damage, relocation or replacement costs associated with damage, relocation or removal of private property caused by the City performing work in the public way.

Authority herein given and granted for a period of five (5) years from and after date of passage.

Radovan Pejovic.

[O2017-4268]

Be It Ordained by the City Council of the City of Chicago:

SECTION 1. Permission and authority are hereby given and granted to Radovan Pejovic, upon the terms and subject to the conditions of this ordinance, to maintain and use, as now constructed, one (1) step on the public right-of-way adjacent to its premises known as 5727 North Lansing Avenue. Said step at North Lansing Avenue measures five point two five (5.25) feet in length and two point eight three (2.83) feet in width for a total of fourteen point eight six (14.86) square feet. The location of said privilege shall be as shown on print(s) kept on file with the Department of Business Affairs and Consumer Protection and the Office of the City Clerk. Said privilege shall be constructed in accordance with plans and specifications approved by the Department of Transportation (Division of Project Development).

This grant of privilege in the public way shall be subject to the provisions of Section 10-28-015 and all other required provisions of the Municipal Code of Chicago.

The grantee shall pay to the City of Chicago as compensation for the Privilege Number 1127804 herein granted the sum of Four Hundred and no/100 Dollars (\$400.00) per annum, in advance.

A 25 percent penalty will be added for payments received after due date.

The permit holder agrees to hold the City of Chicago harmless for any damage, relocation or replacement costs associated with damage, relocation or removal of private property caused by the City performing work in the public way.

Authority herein given and granted for a period of five (5) years from and after date of passage.

Peninsula Chicago LLC.

[O2017-4439]

Be It Ordained by the City Council of the City of Chicago:

SECTION 1. Permission and authority are hereby given and granted to Peninsula Chicago LLC, upon the terms and subject to the conditions of this ordinance, to maintain and use, as now constructed, one (1) windscreen on the public right-of-way adjacent to its premises known as 108 East Superior Street. Said windscreen at East Superior Street measures twelve point seven (12.7) feet in length and one (1) foot in width for a total of

twelve point seven (12.7) square feet. The location of said privilege shall be as shown on print(s) kept on file with the Department of Business Affairs and Consumer Protection and the Office of the City Clerk. Said privilege shall be constructed in accordance with plans and specifications approved by the Department of Transportation (Division of Project Development).

This grant of privilege in the public way shall be subject to the provisions of Section 10-28-015 and all other required provisions of the Municipal Code of Chicago.

The grantee shall pay to the City of Chicago as compensation for the Privilege Number 1122718 herein granted the sum of Four Hundred and no/100 Dollars (\$400.00) per annum, in advance.

A 25 percent penalty will be added for payments received after due date.

The permit holder agrees to hold the City of Chicago harmless for any damage, relocation or replacement costs associated with damage, relocation or removal of private property caused by the City performing work in the public way.

Authority herein given and granted for a period of five (5) years from and after March 7, 2016.

Phlour Bakery And Cafe.

[O2017-4681]

Be It Ordained by the City Council of the City of Chicago:

SECTION 1. Permission and authority are hereby given and granted to Phlour Bakery and Cafe, upon the terms and subject to the conditions of this ordinance, to maintain and use one (1) sign projecting over the public right-of-way attached to its premises known as 1138 West Bryn Mawr Avenue. Said sign structure measures as follows: along West Bryn Mawr Avenue, at two point five (2.5) feet in length, one point one seven (1.17) feet in height and twelve (12) feet above grade level. The location of said privilege shall be as shown on print(s) kept on file with the Department of Business Affairs and Consumer Protection and the Office of the City Clerk. Said privilege shall be constructed in accordance with plans and specifications approved by the Department of Transportation (Division of Project Development) and the Zoning Department -- Signs.

This grant of privilege in the public way shall be subject to the provisions of Section 10-28-015 and all other required provisions of the Municipal Code of Chicago.

The grantee shall pay to the City of Chicago as compensation for the Privilege Number 1127570 herein granted the sum of One Hundred and no/100 Dollars (\$100.00) per annum, in advance.

A 25 percent penalty will be added for payments received after due date.

The permit holder agrees to hold the City of Chicago harmless for any damage, relocation or replacement costs associated with damage, relocation or removal of private property caused by the City performing work in the public way.

Authority herein given and granted for a period of five (5) years from and after date of passage.

Pick Me Up Cafe.

[O2017-4339]

Be It Ordained by the City Council of the City of Chicago:

SECTION 1. Permission and authority are hereby given and granted to Pick Me Up Cafe, upon the terms and subject to the conditions of this ordinance, to maintain and use, as now constructed, one (1) garbage enclosure on the public right-of-way adjacent to its premises known as 3408 North Clark Street. Said garbage enclosure at North Sheffield Avenue measures fifteen (15) feet in length and six point seven five (6.75) feet in width for a total of one hundred one point two five (101.25) square feet. The location of said privilege shall be as shown on print(s) kept on file with the Department of Business Affairs and Consumer Protection and the Office of the City Clerk. Said privilege shall be constructed in accordance with plans and specifications approved by the Department of Transportation (Division of Project Development).

This grant of privilege in the public way shall be subject to the provisions of Section 10-28-015 and all other required provisions of the Municipal Code of Chicago.

The grantee shall pay to the City of Chicago as compensation for the Privilege Number 1127827 herein granted the sum of Four Hundred and no/100 Dollars (\$400.00) per annum, in advance.

A 25 percent penalty will be added for payments received after due date.

The permit holder agrees to hold the City of Chicago harmless for any damage, relocation or replacement costs associated with damage, relocation or removal of private property caused by the City performing work in the public way.

Authority herein given and granted for a period of five (5) years from and after May 9, 2017.

Pita O'Grille.

[O2017-4675]

Be It Ordained by the City Council of the City of Chicago:

SECTION 1. Permission and authority are hereby given and granted to Pita O'Grille, upon the terms and subject to the conditions of this ordinance, to maintain and use one (1) sign projecting over the public right-of-way attached to its premises known as 1103 West Bryn Mawr Avenue. Said sign structure measures as follows: along West Bryn Mawr Avenue, at nine point eight three (9.83) feet in length, two point six seven (2.67) feet in height and nine (9) feet above grade level. The location of said privilege shall be as shown on print(s) kept on file with the Department of Business Affairs and Consumer Protection and the Office of the City Clerk. Said privilege shall be constructed in accordance with plans and specifications approved by the Department of Transportation (Division of Project Development) and the Zoning Department -- Signs.

This grant of privilege in the public way shall be subject to the provisions of Section 10-28-015 and all other required provisions of the Municipal Code of Chicago.

The grantee shall pay to the City of Chicago as compensation for the Privilege Number 1127757 herein granted the sum of Three Hundred and no/100 Dollars (\$300.00) per annum, in advance.

A 25 percent penalty will be added for payments received after due date.

The permit holder agrees to hold the City of Chicago harmless for any damage, relocation or replacement costs associated with damage, relocation or removal of private property caused by the City performing work in the public way.

Authority herein given and granted for a period of five (5) years from and after date of passage.

Polish Highlanders Alliance.

[O2017-4676]

Be It Ordained by the City Council of the City of Chicago:

SECTION 1. Permission and authority are hereby given and granted to Polish Highlanders Alliance, upon the terms and subject to the conditions of this ordinance, to maintain and use one (1) sign projecting over the public right-of-way attached to its premises known as 4808 South Archer Avenue. Said sign structure measures as follows: along South Archer Avenue, at twelve (12) feet in length, twelve (12) feet in height and

fourteen (14) feet above grade level. The location of said privilege shall be as shown on print(s) kept on file with the Department of Business Affairs and Consumer Protection and the Office of the City Clerk. Said privilege shall be constructed in accordance with plans and specifications approved by the Department of Transportation (Division of Project Development) and the Zoning Department -- Signs.

This grant of privilege in the public way shall be subject to the provisions of Section 10-28-015 and all other required provisions of the Municipal Code of Chicago.

The grantee shall pay to the City of Chicago as compensation for the Privilege Number 1128150 herein granted the sum of Three Hundred and no/100 Dollars (\$300.00) per annum, in advance.

A 25 percent penalty will be added for payments received after due date.

The permit holder agrees to hold the City of Chicago harmless for any damage, relocation or replacement costs associated with damage, relocation or removal of private property caused by the City performing work in the public way.

Authority herein given and granted for a period of five (5) years from and after March 14, 2017.

Popeyes Chicken And Biscuits.

[O2017-4639]

Be It Ordained by the City Council of the City of Chicago:

SECTION 1. Permission and authority are hereby given and granted to Popeyes Chicken and Biscuits, upon the terms and subject to the conditions of this ordinance, to maintain and use two (2) signs projecting over the public right-of-way attached to its premises known as 4866 -- 4868 North Milwaukee Avenue. Said sign structure measures as follows: along North Milwaukee Avenue, one (1) at four point five (4.5) feet in length, four point five (4.5) feet in height and fifteen (15) feet above grade level. Said sign structure measures as follows: along North Milwaukee Avenue, one (1) at seven point nine two (7.92) feet in length, one point nine two (1.92) feet in height and twelve point five (12.5) feet above grade level. The location of said privilege shall be as shown on print(s) kept on file with the Department of Business Affairs and Consumer Protection and the Office of the City Clerk. Said privilege shall be constructed in accordance with plans and specifications approved by the Department of Transportation (Division of Project Development) and the Zoning Department -- Signs.

This grant of privilege in the public way shall be subject to the provisions of Section 10-28-015 and all other required provisions of the Municipal Code of Chicago.

The grantee shall pay to the City of Chicago as compensation for the privilege Number 1127909 herein granted the sum of One Hundred Seventy-five and no/100 Dollars (\$175.00) per annum, in advance.

A 25 percent penalty will be added for payments received after due date.

The permit holder agrees to hold the City of Chicago harmless for any damage, relocation or replacement costs associated with damage, relocation or removal of private property caused by the City performing work in the public way.

Authority herein given and granted for a period of five (5) years from and after March 14, 2017.

Porkchop.

[O2017-4188]

Be It Ordained by the City Council of the City of Chicago:

SECTION 1. Permission and authority are hereby given and granted to Porkchop, upon the terms and subject to the conditions of this ordinance, to construct, install, maintain and use one (1) security camera projecting over the public right-of-way for security purposes adjacent to its premises known as 941 West Randolph Street. Said security camera at West Randolph Street measures point four two (.42) foot in length, point four two (.42) foot in width and ten point four two (10.42) feet above grade level. The location of said privilege shall be as shown on print(s) kept on file with the Department of Business Affairs and Consumer Protection and the Office of the City Clerk. Said privilege shall be constructed in accordance with plans and specifications approved by the Department of Planning and Development and the Department of Transportation (Division of Project Development).

This grant of privilege in the public way shall be subject to the provisions of Section 10-28-015 and all other required provisions of the Municipal Code of Chicago.

The grantee shall pay to the City of Chicago as compensation for the privilege Number 1125683 herein granted the sum of Zero and no/100 Dollars (\$0.00) per annum, in advance.

A 25 percent penalty will be added for payments received after due date.

The permit holder agrees to hold the City of Chicago harmless for any damage, relocation or replacement costs associated with damage, relocation or removal of private property caused by the City performing work in the public way.

Authority herein given and granted for a period of five (5) years from and after date of passage.

Portillo's Hot Dogs.

[O2017-4740]

Be It Ordained by the City Council of the City of Chicago:

SECTION 1. Permission and authority are hereby given and granted to Portillo's Hot Dogs, upon the terms and subject to the conditions of this ordinance, to maintain and use one (1) sign projecting over the public right-of-way attached to its premises known as 100 West Ontario Street. Said sign structure measures as follows: along North Clark Street, at five (5) feet in length, seventeen (17) feet in height and fifteen (15) feet above grade level. The location of said privilege shall be as shown on print(s) kept on file with the Department of Business Affairs and Consumer Protection and the Office of the City Clerk. Said privilege shall be constructed in accordance with plans and specifications approved by the Department of Transportation (Division of Project Development) and the Zoning Department -- Signs.

This grant of privilege in the public way shall be subject to the provisions of Section 10-28-015 and all other required provisions of the Municipal Code of Chicago.

The grantee shall pay to the City of Chicago as compensation for the Privilege Number 1128459 herein granted the sum of Three Hundred and no/100 Dollars (\$300.00) per annum, in advance.

A 25 percent penalty will be added for payments received after due date.

The permit holder agrees to hold the City of Chicago harmless for any damage, relocation or replacement costs associated with damage, relocation or removal of private property caused by the City performing work in the public way.

Authority herein given and granted for a period of five (5) years from and after June 27, 2017.

Prada.

[O2017-4437]

Be It Ordained by the City Council of the City of Chicago:

SECTION 1. Permission and authority are hereby given and granted to Prada, upon the terms and subject to the conditions of this ordinance, to maintain and use four (4) signs

projecting over the public right-of-way attached to its premises known as 30 East Oak Street. Said sign structures measure as follows: along East Oak Street, three (3) at eight point three three (8.33) feet in length, one (1) foot in height and nine (9) feet above grade level. Said sign structure measures as follows: along North Rush Street, one (1) at eight point three three (8.33) feet in length, one (1) foot in height and nine (9) feet above grade level. The location of said privilege shall be as shown on print(s) kept on file with the Department of Business Affairs and Consumer Protection and the Office of the City Clerk. Said privilege shall be constructed in accordance with plans and specifications approved by the Department of Transportation (Division of Project Development) and the Zoning Department -- Signs.

This grant of privilege in the public way shall be subject to the provisions of Section 10-28-015 and all other required provisions of the Municipal Code of Chicago.

The grantee shall pay to the City of Chicago as compensation for the Privilege Number 1120137 herein granted the sum of One Hundred Seventy-five and no/100 Dollars (\$175.00) per annum, in advance.

A 25 percent penalty will be added for payments received after due date.

The permit holder agrees to hold the City of Chicago harmless for any damage, relocation or replacement costs associated with damage, relocation or removal of private property caused by the City performing work in the public way.

Authority herein given and granted for a period of five (5) years from and after date of passage.

Bill Prewitt.

[O2017-4067]

Be It Ordained by the City Council of the City of Chicago:

SECTION 1. Permission and authority are hereby given and granted to Bill Prewitt, upon the terms and subject to the conditions of this ordinance, to maintain and use, as now constructed, two (2) fire escapes projecting over the public right-of-way adjacent to its premises known as 3845 South Wallace Street. Said fire escapes at public alley measure one (1) at eighty (80) feet in length and three (3) feet in width for a total of two hundred forty (240) square feet and one (1) at eighty (80) feet in length and three (3) feet in width for a total of two hundred forty (240) square feet. The location of said privilege shall be as shown on print(s) kept on file with the Department of Business Affairs and Consumer Protection and the Office of the City Clerk. Said privilege shall be constructed in accordance with plans and specifications approved by the Department of Transportation (Division of Project Development).

This grant of privilege in the public way shall be subject to the provisions of Section 10-28-015 and all other required provisions of the Municipal Code of Chicago.

The grantee shall pay to the City of Chicago as compensation for the Privilege Number 1127527 herein granted the sum of Zero and no/100 Dollars (\$0.00) per annum, in advance.

A 25 percent penalty will be added for payments received after due date.

The permit holder agrees to hold the City of Chicago harmless for any damage, relocation or replacement costs associated with damage, relocation or removal of private property caused by the City performing work in the public way.

Authority herein given and granted for a period of five (5) years from and after March 14, 2017.

Primex-Tune-up, Inc.

[O2017-4706]

Be It Ordained by the City Council of the City of Chicago:

SECTION 1. Permission and authority are hereby given and granted to Primex-Tune-up, Inc, upon the terms and subject to the conditions of this ordinance, to maintain and use one (1) sign projecting over the public right-of-way attached to its premises known as 3659 West Addison Street. Said sign structure measures as follows: along West Addison Street, at eight (8) feet in length, nine (9) feet in height and ten (10) feet above grade level. The location of said privilege shall be as shown on print(s) kept on file with the Department of Business Affairs and Consumer Protection and the Office of the City Clerk. Said privilege shall be constructed in accordance with plans and specifications approved by the Department of Transportation (Division of Project Development) and the Zoning Department -- Signs.

This grant of privilege in the public way shall be subject to the provisions of Section 10-28-015 and all other required provisions of the Municipal Code of Chicago.

The grantee shall pay to the City of Chicago as compensation for the Privilege Number 1127936 herein granted the sum of Three Hundred and no/100 Dollars (\$300.00) per annum, in advance.

A 25 percent penalty will be added for payments received after due date.

The permit holder agrees to hold the City of Chicago harmless for any damage, relocation or replacement costs associated with damage, relocation or removal of private property caused by the City performing work in the public way.

Authority herein given and granted for a period of five (5) years from and after March 14, 2017.

Publican Anker.

[O2017-4001]

Be It Ordained by the City Council of the City of Chicago:

SECTION 1. Permission and authority are hereby given and granted to Publican Anker, upon the terms and subject to the conditions of this ordinance, to construct, install, maintain and use one (1) windscreen on the public right-of-way adjacent to its premises known as 1576 North Milwaukee Avenue. Said windscreen at North Damen Avenue measures five point six (5.6) feet in length and three point six seven (3.67) feet in width for a total of twenty point five five (20.55) square feet. The location of said privilege shall be as shown on print(s) kept on file with the Department of Business Affairs and Consumer Protection and the Office of the City Clerk. Said privilege shall be constructed in accordance with plans and specifications approved by the Department of Transportation (Division of Project Development).

This grant of privilege in the public way shall be subject to the provisions of Section 10-28-015 and all other required provisions of the Municipal Code of Chicago.

The grantee shall pay to the City of Chicago as compensation for the Privilege Number 1127388 herein granted the sum of Four Hundred and no/100 Dollars (\$400.00) per annum, in advance.

A 25 percent penalty will be added for payments received after due date.

The permit holder agrees to hold the City of Chicago harmless for any damage, relocation or replacement costs associated with damage, relocation or removal of private property caused by the City performing work in the public way.

Authority herein given and granted for a period of five (5) years from and after date of passage.

Quick Wash Coin Laundry.

[O2017-4709]

Be It Ordained by the City Council of the City of Chicago:

SECTION 1. Permission and authority are hereby given and granted to Quick Wash Coin Laundry, upon the terms and subject to the conditions of this ordinance, to maintain and use one (1) sign projecting over the public right-of-way attached to its premises known as 3000 North Laramie Avenue. Said sign structure measures as follows: along North Laramie Avenue, at six point two (6.2) feet in length, eight point two (8.2) feet in height and twelve point one (12.1) feet above grade level. The location of said privilege shall be as shown on print(s) kept on file with the Department of Business Affairs and Consumer Protection and the Office of the City Clerk. Said privilege shall be constructed in accordance with plans and specifications approved by the Department of Transportation (Division of Project Development) and the Zoning Department -- Signs.

This grant of privilege in the public way shall be subject to the provisions of Section 10-28-015 and all other required provisions of the Municipal Code of Chicago.

The grantee shall pay to the City of Chicago as compensation for the Privilege Number 1128044 herein granted the sum of Three Hundred and no/100 Dollars (\$300.00) per annum, in advance.

A 25 percent penalty will be added for payments received after due date.

The permit holder agrees to hold the City of Chicago harmless for any damage, relocation or replacement costs associated with damage, relocation or removal of private property caused by the City performing work in the public way.

Authority herein given and granted for a period of five (5) years from and after March 14, 2017.

Renata Rzazewska-Johnson, P.C.

[O2017-4636]

Be It Ordained by the City Council of the City of Chicago:

SECTION 1. Permission and authority are hereby given and granted to Renata Rzazewska-Johnson, P.C., upon the terms and subject to the conditions of this ordinance, to maintain and use one (1) sign projecting over the public right-of-way attached to its premises known as 5435 North Milwaukee Avenue. Said sign structure measures as follows: along North Milwaukee Avenue, at five (5) feet in length, five (5) feet in height and

ten (10) feet above grade level. The location of said privilege shall be as shown on print(s) kept on file with the Department of Business Affairs and Consumer Protection and the Office of the City Clerk. Said privilege shall be constructed in accordance with plans and specifications approved by the Department of Transportation (Division of Project Development) and the Zoning Department -- Signs.

This grant of privilege in the public way shall be subject to the provisions of Section 10-28-015 and all other required provisions of the Municipal Code of Chicago.

The grantee shall pay to the City of Chicago as compensation for the Privilege Number 1128029 herein granted the sum of Three Hundred and no/100 Dollars (\$300.00) per annum, in advance.

A 25 percent penalty will be added for payments received after due date.

The permit holder agrees to hold the City of Chicago harmless for any damage, relocation or replacement costs associated with damage, relocation or removal of private property caused by the City performing work in the public way.

Authority herein given and granted for a period of five (5) years from and after September 8, 2016.

Revolution Beer LLC.

[O2017-4261]

Be It Ordained by the City Council of the City of Chicago:

SECTION 1. Permission and authority are hereby given and granted to Revolution Beer LLC, upon the terms and subject to the conditions of this ordinance, to maintain and use, as now constructed, one (1) manhole under the public right-of-way adjacent to its premises known as 3340 North Kedzie Avenue. Said manhole at North Kedzie Avenue measures four point six six (4.66) feet in length and four point six six (4.66) feet in width for a total of twenty-one point seven two (21.72) square feet. The location of said privilege shall be as shown on print(s) kept on file with the Department of Business Affairs and Consumer Protection and the Office of the City Clerk. Said privilege shall be constructed in accordance with plans and specifications approved by the Department of Transportation (Office of Underground Coordination) and the Department of Water Management.

This grant of privilege in the public way shall be subject to the provisions of Section 10-28-015 and all other required provisions of the Municipal Code of Chicago.

The grantee shall pay to the City of Chicago as compensation for the Privilege Number 1127759 herein granted the sum of Four Hundred and no/100 Dollars (\$400.00) per annum, in advance.

A 25 percent penalty will be added for payments received after due date.

The permit holder agrees to hold the City of Chicago harmless for any damage, relocation or replacement costs associated with damage, relocation or removal of private property caused by the City performing work in the public way.

Authority herein given and granted for a period of five (5) years from and after March 14, 2017.

Rogers Park Business Alliance.
(1775 W. Greenleaf Ave.)

[O2017-4352]

Be It Ordained by the City Council of the City of Chicago:

SECTION 1. Permission and authority are hereby given and granted to Rogers Park Business Alliance, upon the terms and subject to the conditions of this ordinance, to maintain and use, as now constructed, three (3) planters on the public right-of-way for beautification purposes adjacent to its premises known as 1775 West Greenleaf Avenue. Said planters at West Greenleaf Avenue measure one (1) at one (1) foot in length and four (4) feet in width for a total of four (4) square feet and two (2) at one (1) foot in length and three (3) feet in width for a total of six (6) square feet. Grantee must allow the required clear and unobstructed space for pedestrian passage at all times per rules and regulations approved by the Department of Transportation. The location of said privilege shall be as shown on print(s) kept on file with the Department of Business Affairs and Consumer Protection and the Office of the City Clerk. Said privilege shall be constructed in accordance with plans and specifications approved by the Department of Planning and Development and the Department of Transportation (Division of Project Development).

This grant of privilege in the public way shall be subject to the provisions of Section 10-28-015 and all other required provisions of the Municipal Code of Chicago.

The grantee shall pay to the City of Chicago as compensation for the Privilege Number 1127961 herein granted the sum of Zero and no/100 Dollars (\$0.00) per annum, in advance.

A 25 percent penalty will be added for payments received after due date.

The permit holder agrees to hold the City of Chicago harmless for any damage, relocation or replacement costs associated with damage, relocation or removal of private property caused by the City performing work in the public way.

Authority herein given and granted for a period of five (5) years from and after April 24, 2017.

Rogers Park Business Alliance.
(1774 W. Lunt Ave.)

[O2017-4356]

Be It Ordained by the City Council of the City of Chicago:

SECTION 1. Permission and authority are hereby given and granted to Rogers Park Business Alliance, upon the terms and subject to the conditions of this ordinance, to maintain and use, as now constructed, three (3) planters on the public right-of-way for beautification purposes adjacent to its premises known as 1774 West Lunt Avenue. Said planters at West Lunt Avenue measure one (1) at one (1) foot in length and four (4) feet in width for a total of four (4) square feet and two (2) at one (1) foot in length and three (3) feet in width for a total of six (6) square feet. Grantee must allow the required clear and unobstructed space for pedestrian passage at all times per rules and regulations approved by the Department of Transportation. The location of said privilege shall be as shown on print(s) kept on file with the Department of Business Affairs and Consumer Protection and the Office of the City Clerk. Said privilege shall be constructed in accordance with plans and specifications approved by the Department of Planning and Development and the Department of Transportation (Division of Project Development).

This grant of privilege in the public way shall be subject to the provisions of Section 10-28-015 and all other required provisions of the Municipal Code of Chicago.

The grantee shall pay to the City of Chicago as compensation for the Privilege Number 1127960 herein granted the sum of Zero and no/100 Dollars (\$0.00) per annum, in advance.

A 25 percent penalty will be added for payments received after due date.

The permit holder agrees to hold the City of Chicago harmless for any damage, relocation or replacement costs associated with damage, relocation or removal of private property caused by the City performing work in the public way.

Authority herein given and granted for a period of five (5) years from and after April 24, 2017.

Rosebud-Rush.
(Light Fixtures)

[O2017-4440]

Be It Ordained by the City Council of the City of Chicago:

SECTION 1. Permission and authority are hereby given and granted to Rosebud-Rush, upon the terms and subject to the conditions of this ordinance, to maintain and use, as now constructed, ten (10) light fixtures projecting over the public right-of-way adjacent to its premises known as 55 East Superior Street. Said light fixtures at East Superior Street measure ten (10) at one point eight (1.8) feet in length, point six (.6) foot in width and six point five (6.5) feet above grade level. The location of said privilege shall be as shown on print(s) kept on file with the Department of Business Affairs and Consumer Protection and the Office of the City Clerk. Said privilege shall be constructed in accordance with plans and specifications approved by the Department of Transportation (Division of Project Development).

This grant of privilege in the public way shall be subject to the provisions of Section 10-28-015 and all other required provisions of the Municipal Code of Chicago.

The grantee shall pay to the City of Chicago as compensation for the Privilege Number 1125966 herein granted the sum of One Hundred Twenty and no/100 Dollars (\$120.00) per annum, in advance.

A 25 percent penalty will be added for payments received after due date.

The permit holder agrees to hold the City of Chicago harmless for any damage, relocation or replacement costs associated with damage, relocation or removal of private property caused by the City performing work in the public way.

Authority herein given and granted for a period of five (5) years from and after February 7, 2017.

Rosebud-Rush.
(Sign)

[O2017-4735]

Be It Ordained by the City Council of the City of Chicago:

SECTION 1. Permission and authority are hereby given and granted to Rosebud-Rush, upon the terms and subject to the conditions of this ordinance, to maintain and use one (1) sign projecting over the public right-of-way attached to its premises known as

55 East Superior Street. Said sign structure measures as follows: along East Superior Street, at nine point eight (9.8) feet in length, four point three (4.3) feet in height and fifteen point eight (15.8) feet above grade level. The location of said privilege shall be as shown on print(s) kept on file with the Department of Business Affairs and Consumer Protection and the Office of the City Clerk. Said privilege shall be constructed in accordance with plans and specifications approved by the Department of Transportation (Division of Project Development) and the Zoning Department -- Signs.

This grant of privilege in the public way shall be subject to the provisions of Section 10-28-015 and all other required provisions of the Municipal Code of Chicago.

The grantee shall pay to the City of Chicago as compensation for the Privilege Number 1127228 herein granted the sum of Three Hundred and no/100 Dollars (\$300.00) per annum, in advance.

A 25 percent penalty will be added for payments received after due date.

The permit holder agrees to hold the City of Chicago harmless for any damage, relocation or replacement costs associated with damage, relocation or removal of private property caused by the City performing work in the public way.

Authority herein given and granted for a period of five (5) years from and after March 14, 2017.

Natalie Spadaccini-Rosenberg.

[O2017-4327]

Be It Ordained by the City Council of the City of Chicago:

SECTION 1. Permission and authority are hereby given and granted to Natalie Spadaccini-Rosenberg, upon the terms and subject to the conditions of this ordinance, to maintain and use, as now constructed, one (1) ice melt system under the public right-of-way adjacent to its premises known as 1943 North Dayton Street. Said ice melt system at North Dayton Street measures twenty-four (24) feet in length and five point five (5.5) feet in width for a total of one hundred thirty-two (132) square feet level. The location of said privilege shall be as shown on print(s) kept on file with the Department of Business Affairs and Consumer Protection and the Office of the City Clerk. Said privilege shall be constructed in accordance with plans and specifications approved by the Department of Planning and Development and the Department of Transportation (Office of Underground Coordination).

This grant of privilege in the public way shall be subject to the provisions of Section 10-28-015 and all other required provisions of the Municipal Code of Chicago.

The grantee shall pay to the City of Chicago as compensation for the Privilege Number 1127562 herein granted the sum of Four Hundred and no/100 Dollars (\$400.00) per annum, in advance.

A 25 percent penalty will be added for payments received after due date.

The permit holder agrees to hold the City of Chicago harmless for any damage, relocation or replacement costs associated with damage, relocation or removal of private property caused by the City performing work in the public way.

Authority herein given and granted for a period of five (5) years from and after April 13, 2016.

Roxie's Food No. 2, Inc.

[O2017-4055]

Be It Ordained by the City Council of the City of Chicago:

SECTION 1. Permission and authority are hereby given and granted to Roxie's Food Number 2, Inc., upon the terms and subject to the conditions of this ordinance, to maintain and use, as now constructed, two (2) security cameras projecting over the public right-of-way for security purposes adjacent to its premises known as 8027 South Exchange Avenue. Said security cameras at South Exchange Avenue measure two (2) at point two five (.25) foot in length, point two five (.25) foot in width and ten (10) feet above grade level. The location of said privilege shall be as shown on print(s) kept on file with the Department of Business Affairs and Consumer Protection and the Office of the City Clerk. Said privilege shall be constructed in accordance with plans and specifications approved by the Department of Planning and Development and the Department of Transportation (Division of Project Development).

This grant of privilege in the public way shall be subject to the provisions of Section 10-28-015 and all other required provisions of the Municipal Code of Chicago.

The grantee shall pay to the City of Chicago as compensation for the Privilege Number 1126600 herein granted the sum of Zero and no/100 Dollars (\$0.00) per annum, in advance.

A 25 percent penalty will be added for payments received after due date.

The permit holder agrees to hold the City of Chicago harmless for any damage, relocation or replacement costs associated with damage, relocation or removal of private property caused by the City performing work in the public way.

Authority herein given and granted for a period of five (5) years from and after date of passage.

S.O.L.G. LLC.

[O2017-4442]

Be It Ordained by the City Council of the City of Chicago:

SECTION 1. Permission and authority are hereby given and granted to S.O.L.G. LLC, upon the terms and subject to the conditions of this ordinance, to maintain and use, as now constructed, four (4) condensers projecting over the public right-of-way adjacent to its premises known as 216 West Ohio Street. Said condensers at public alley measure four (4) at three point five (3.5) feet in length and three point five (3.5) feet in width for a total of forty-nine (49) square feet. The location of said privilege shall be as shown on print(s) kept on file with the Department of Business Affairs and Consumer Protection and the Office of the City Clerk. Said privilege shall be constructed in accordance with plans and specifications approved by the Department of Transportation (Division of Project Development).

This grant of privilege in the public way shall be subject to the provisions of Section 10-28-015 and all other required provisions of the Municipal Code of Chicago.

The grantee shall pay to the City of Chicago as compensation for the Privilege Number 1128023 herein granted the sum of One Thousand Six Hundred and no/100 Dollars (\$1,600.00) per annum, in advance.

A 25 percent penalty will be added for payments received after due date.

The permit holder agrees to hold the City of Chicago harmless for any damage, relocation or replacement costs associated with damage, relocation or removal of private property caused by the City performing work in the public way.

Authority herein given and granted for a period of five (5) years from and after date of April 24, 2017.

Santorini.

[O2017-4673]

Be It Ordained by the City Council of the City of Chicago:

SECTION 1. Permission and authority are hereby given and granted to Santorini, upon the terms and subject to the conditions of this ordinance, to maintain and use two (2) signs

projecting over the public right-of-way attached to its premises known as 138 South Halsted Street. Said sign structure measures as follows: along South Halsted Street, one (1) at five (5) feet in length, eight (8) feet in height and eighteen point six seven (18.67) feet above grade level. Said sign structure measures as follows: along South Halsted Street, one (1) at one point six seven (1.67) feet in length, eight (8) feet in height and ten point six seven (10.67) feet above grade level. The location of said privilege shall be as shown on print(s) kept on file with the Department of Business Affairs and Consumer Protection and the Office of the City Clerk. Said privilege shall be constructed in accordance with plans and specifications approved by the Department of Transportation (Division of Project Development) and the Zoning Department -- Signs.

This grant of privilege in the public way shall be subject to the provisions of Section 10-28-015 and all other required provisions of the Municipal Code of Chicago.

The grantee shall pay to the City of Chicago as compensation for the Privilege Number 1128158 herein granted the sum of Four Hundred and no/100 Dollars (\$400.00) per annum, in advance.

A 25 percent penalty will be added for payments received after due date.

The permit holder agrees to hold the City of Chicago harmless for any damage, relocation or replacement costs associated with damage, relocation or removal of private property caused by the City performing work in the public way.

Authority herein given and granted for a period of five (5) years from and after date of May 9, 2017.

Sauganash Woods Homeowners Association.

[O2017-4728]

Be It Ordained by the City Council of the City of Chicago:

SECTION 1. Permission and authority are hereby given and granted to Sauganash Woods Homeowners Association, upon the terms and subject to the conditions of this ordinance, to maintain and use one (1) sign projecting over the public right-of-way attached to its premises known as 5596 North Kildare Avenue. Said sign structure measures as follows: along North Kildare Avenue, at five (5) feet in length, eight (8) feet in height and five (5) feet above grade level. The location of said privilege shall be as shown on print(s) kept on file with the Department of Business Affairs and Consumer Protection and the Office of the City Clerk. Said privilege shall be constructed in accordance with plans and specifications approved by the Department of Transportation (Division of Project Development) and the Zoning Department -- Signs.

This grant of privilege in the public way shall be subject to the provisions of Section 10-28-015 and all other required provisions of the Municipal Code of Chicago.

The grantee shall pay to the City of Chicago as compensation for the Privilege Number 1128404 herein granted the sum of Three Hundred and no/100 Dollars (\$300.00) per annum, in advance.

A 25 percent penalty will be added for payments received after due date.

The permit holder agrees to hold the City of Chicago harmless for any damage, relocation or replacement costs associated with damage, relocation or removal of private property caused by the City performing work in the public way.

Authority herein given and granted for a period of five (5) years from and after date of July 25, 2016.

SCGIF II-Desplaines LLC.
(Light Fixtures)

[O2017-4444]

Be It Ordained by the City Council of the City of Chicago:

SECTION 1. Permission and authority are hereby given and granted to SCGIF II-Desplaines LLC, upon the terms and subject to the conditions of this ordinance, to maintain and use, as now constructed, ten (10) light fixtures projecting over the public right-of-way adjacent to its premises known as 224 North Desplaines Street. Said light fixtures at West Fulton Market measure three (3) at one (1) foot in length, one (1) foot in width and nine point nine two (9.92) feet above grade level. Said light fixtures at North Desplaines Street measure two (2) at one point eight three (1.83) feet in length, point six seven (.67) foot in width and eight point three three (8.33) feet above grade level. Said light fixtures at West Walnut Street measure five (5) at one point three three (1.33) feet in length, point five (.5) foot in width and fifteen point four two (15.42) feet above grade level. The location of said privilege shall be as shown on print(s) kept on file with the Department of Business Affairs and Consumer Protection and the Office of the City Clerk. Said privilege shall be constructed in accordance with plans and specifications approved by the Department of Transportation (Division of Project Development).

This grant of privilege in the public way shall be subject to the provisions of Section 10-28-015 and all other required provisions of the Municipal Code of Chicago.

The grantee shall pay to the City of Chicago as compensation for the Privilege Number 1128236 herein granted the sum of One Hundred Twenty and no/100 Dollars (\$120.00) per annum, in advance.

A 25 percent penalty will be added for payments received after due date.

The permit holder agrees to hold the City of Chicago harmless for any damage, relocation or replacement costs associated with damage, relocation or removal of private property caused by the City performing work in the public way.

Authority herein given and granted for a period of five (5) years from and after date of passage.

SCGIF II-Desplaines LLC.
(Security Cameras)

[O2017-4447]

Be It Ordained by the City Council of the City of Chicago:

SECTION 1. Permission and authority are hereby given and granted to SCGIF II-Desplaines LLC, upon the terms and subject to the conditions of this ordinance, to maintain and use, as now constructed, four (4) security cameras projecting over the public right-of-way for security purposes adjacent to its premises known as 224 North Desplaines Street. Said security cameras at West Walnut Street measure two (2) at one point three three (1.33) feet in length, point nine two (.92) foot in width and sixteen (16) feet above grade level. Said security camera at North Desplaines Street measures one (1) at one point three three (1.33) feet in length, point nine two (.92) foot in width and fifteen point seven five (15.75) feet above grade level. Said security camera at West Fulton Market measures one (1) at one point three three (1.33) feet in length, point nine two (.92) foot in width and fourteen (14) feet above grade level. The location of said privilege shall be as shown on print(s) kept on file with the Department of Business Affairs and Consumer Protection and the Office of the City Clerk. Said privilege shall be constructed in accordance with plans and specifications approved by the Department of Planning and Development and the Department of Transportation (Division of Project Development).

This grant of privilege in the public way shall be subject to the provisions of Section 10-28-015 and all other required provisions of the Municipal Code of Chicago.

The grantee shall pay to the City of Chicago as compensation for the Privilege Number 1128237 herein granted the sum of Zero and no/100 Dollars (\$0.00) per annum, in advance.

A 25 percent penalty will be added for payments received after due date.

The permit holder agrees to hold the City of Chicago harmless for any damage, relocation or replacement costs associated with damage, relocation or removal of private property caused by the City performing work in the public way.

Authority herein given and granted for a period of five (5) years from and after date of passage.

Sharpevision Modern Lasik.

[O2017-4661]

Be It Ordained by the City Council of the City of Chicago:

SECTION 1. Permission and authority are hereby given and granted to Sharpevision Modern Lasik, upon the terms and subject to the conditions of this ordinance, to maintain and use two (2) signs projecting over the public right-of-way attached to its premises known as 145 West North Avenue. Said sign structure measures as follows: along West North Avenue, one (1) at fifteen (15) feet in length, one (1) foot in height and eleven point three three (11.33) feet above grade level. Said sign structure measures as follows: along North LaSalle Drive, one (1) at fifteen (15) feet in length, one (1) foot in height and eleven point three three (11.33) feet above grade level. The location of said privilege shall be as shown on print(s) kept on file with the Department of Business Affairs and Consumer Protection and the Office of the City Clerk. Said privilege shall be constructed in accordance with plans and specifications approved by the Department of Transportation (Division of Project Development) and the Zoning Department -- Signs.

This grant of privilege in the public way shall be subject to the provisions of Section 10-28-015 and all other required provisions of the Municipal Code of Chicago.

The grantee shall pay to the City of Chicago as compensation for the Privilege Number 1126723 herein granted the sum of One Hundred Seventy-five and no/100 Dollars (\$175.00) per annum, in advance.

A 25 percent penalty will be added for payments received after due date.

The permit holder agrees to hold the City of Chicago harmless for any damage, relocation or replacement costs associated with damage, relocation or removal of private property caused by the City performing work in the public way.

Authority herein given and granted for a period of five (5) years from and after date of passage.

Sierra Tire Shop & Auto Repair.

[O2017-4621]

Be It Ordained by the City Council of the City of Chicago:

SECTION 1. Permission and authority are hereby given and granted to Sierra Tire Shop & Auto Repair, upon the terms and subject to the conditions of this ordinance, to maintain and use one (1) sign projecting over the public right-of-way attached to its premises known as 2324 North California Avenue. Said sign structure measures as follows: along North California Avenue, at four point five (4.5) feet in length, four point five (4.5) feet in height and ten point seven five (10.75) feet above grade level. The location of said privilege shall be as shown on print(s) kept on file with the Department of Business Affairs and Consumer Protection and the Office of the City Clerk. Said privilege shall be constructed in accordance with plans and specifications approved by the Department of Transportation (Division of Project Development) and the Zoning Department -- Signs.

This grant of privilege in the public way shall be subject to the provisions of Section 10-28-015 and all other required provisions of the Municipal Code of Chicago.

The grantee shall pay to the City of Chicago as compensation for the Privilege Number 1128381 herein granted the sum of One Hundred and no/100 Dollars (\$100.00) per annum, in advance.

A 25 percent penalty will be added for payments received after due date.

The permit holder agrees to hold the City of Chicago harmless for any damage, relocation or replacement costs associated with damage, relocation or removal of private property caused by the City performing work in the public way.

Authority herein given and granted for a period of five (5) years from and after June 13, 2017.

Six Corners Ventures Logan LLC.

[O2017-4643]

Be It Ordained by the City Council of the City of Chicago:

SECTION 1. Permission and authority are hereby given and granted to Six Corners Ventures Logan LLC, upon the terms and subject to the conditions of this ordinance, to maintain and use one (1) sign projecting over the public right-of-way attached to its premises known as 3510 West Armitage Avenue. Said sign structure measures as

follows: along West Armitage Avenue, at thirteen point five eight (13.58) feet in length, two (2) feet in height and fourteen (14) feet above grade level. The location of said privilege shall be as shown on print(s) kept on file with the Department of Business Affairs and Consumer Protection and the Office of the City Clerk. Said privilege shall be constructed in accordance with plans and specifications approved by the Department of Transportation (Division of Project Development) and the Zoning Department -- Signs.

This grant of privilege in the public way shall be subject to the provisions of Section 10-28-015 and all other required provisions of the Municipal Code of Chicago.

The grantee shall pay to the City of Chicago as compensation for the Privilege Number 1127871 herein granted the sum of Three Hundred and no/100 Dollars (\$300.00) per annum, in advance.

A 25 percent penalty will be added for payments received after due date.

The permit holder agrees to hold the City of Chicago harmless for any damage, relocation or replacement costs associated with damage, relocation or removal of private property caused by the City performing work in the public way.

Authority herein given and granted for a period of five (5) years from and after date of passage.

Slurping Turtle Restaurant.

[O2017-4738]

Be It Ordained by the City Council of the City of Chicago:

SECTION 1. Permission and authority are hereby given and granted to Slurping Turtle Restaurant, upon the terms and subject to the conditions of this ordinance, to maintain and use one (1) sign projecting over the public right-of-way attached to its premises known as 116 West Hubbard Street. Said sign structure measures as follows: along West Hubbard Street, at four point three three (4.33) feet in length, three point eight three (3.83) feet in height and fifteen (15) feet above grade level. The location of said privilege shall be as shown on print(s) kept on file with the Department of Business Affairs and Consumer Protection and the Office of the City Clerk. Said privilege shall be constructed in accordance with plans and specifications approved by the Department of Transportation (Division of Project Development) and the Zoning Department -- Signs.

This grant of privilege in the public way shall be subject to the provisions of Section 10-28-015 and all other required provisions of the Municipal Code of Chicago.

The grantee shall pay to the City of Chicago as compensation for the Privilege Number 1128451 herein granted the sum of One Hundred and no/100 Dollars (\$100.00) per annum, in advance.

A 25 percent penalty will be added for payments received after due date.

The permit holder agrees to hold the City of Chicago harmless for any damage, relocation or replacement costs associated with damage, relocation or removal of private property caused by the City performing work in the public way.

Authority herein given and granted for a period of five (5) years from and after December 14, 2016.

Sonnets Academy-Lincoln Park.

[O2017-4329]

Be It Ordained by the City Council of the City of Chicago:

SECTION 1. Permission and authority are hereby given and granted to Sonnets Academy-Lincoln Park, upon the terms and subject to the conditions of this ordinance, to construct, install, maintain and use one (1) accessible ramp on the public right-of-way adjacent to its premises known as 1942 North Clark Street. Said accessible ramp at North Clark Street measures twelve (12) feet in length and five (5) feet in width for a total of sixty (60) square feet. Said accessible ramp shall be approximately five (5) inches in height. The location of said privilege shall be as shown on print(s) kept on file with the Department of Business Affairs and Consumer Protection and the Office of the City Clerk. Said privilege shall be constructed in accordance with plans and specifications approved by the Department of Transportation (Division of Project Development) and the Mayor's Office for People with Disabilities.

This grant of privilege in the public way shall be subject to the provisions of Section 10-28-015 and all other required provisions of the Municipal Code of Chicago.

The grantee shall pay to the City of Chicago as compensation for the Privilege Number 1127506 herein granted the sum of Four Hundred and no/100 Dollars (\$400.00) per annum, in advance.

A 25 percent penalty will be added for payments received after due date.

The permit holder agrees to hold the City of Chicago harmless for any damage, relocation or replacement costs associated with damage, relocation or removal of private property caused by the City performing work in the public way.

Authority herein given and granted for a period of five (5) years from and after date of passage.

South Loop Elementary School.

[O2017-4024]

Be It Ordained by the City Council of the City of Chicago:

SECTION 1. Permission and authority are hereby given and granted to South Loop Elementary School, upon the terms and subject to the conditions of this ordinance, to construct, install, maintain and use fifteen (15) planters on the public right-of-way for beautification purposes adjacent to its premises known as 1601 South Dearborn Street. Said planters at South Dearborn Street measure nine (9) at fifteen point three three (15.33) feet in length and six (6) feet in width for a total of eight hundred twenty-seven point eight two (827.82) square feet, two (2) at seventeen point three two (17.32) feet in length and six (6) feet in width for a total of two hundred seven point eight four (207.84) square feet and one (1) at sixteen point five nine (16.59) feet in length and six (6) feet in width for a total of ninety-nine point five four (99.54) square feet. Said planters at West 17th Street measure one (1) at seventeen (17) feet in length and six point five (6.5) feet in width for a total of one hundred ten point five (110.5) square feet, one (1) at thirty-five point zero four (35.04) feet in length and six point five (6.5) feet in width for a total of two hundred twenty-seven point seven six (227.76) square feet and one (1) at thirty-eight point five one (38.51) feet in length and six point five (6.5) feet in width for a total of two hundred fifty point three two (250.32) square feet. Grantee must allow the required clear and unobstructed space for pedestrian passage at all times per rules and regulations approved by the Department of Transportation. The location of said privilege shall be as shown on print(s) kept on file with the Department of Business Affairs and Consumer Protection and the Office of the City Clerk. Said privilege shall be constructed in accordance with plans and specifications approved by the Department of Planning and Development and the Department of Transportation (Division of Project Development).

This grant of privilege in the public way shall be subject to the provisions of Section 10-28-015 and all other required provisions of the Municipal Code of Chicago.

The grantee shall pay to the City of Chicago as compensation for the Privilege Number 1127875 herein granted the sum of Zero and no/100 Dollars (\$0.00) per annum, in advance.

A 25 percent penalty will be added for payments received after due date.

The permit holder agrees to hold the City of Chicago harmless for any damage, relocation or replacement costs associated with damage, relocation or removal of private property caused by the City performing work in the public way.

Authority herein given and granted for a period of five (5) years from and after date of passage.

Spirits Beer Wine.

[O2017-4691]

Be It Ordained by the City Council of the City of Chicago:

SECTION 1. Permission and authority are hereby given and granted to Spirits Beer Wine, upon the terms and subject to the conditions of this ordinance, to maintain and use two (2) signs projecting over the public right-of-way attached to its premises known as 8103 -- 8107 South Halsted Street. Said sign structures measure as follows: along South Halsted Street, one (1) at eight (8) feet in length, eight (8) feet in height and eighteen (18) feet above grade level and one (1) at fifteen (15) feet in length, six (6) feet in height and twelve (12) feet above grade level. The location of said privilege shall be as shown on print(s) kept on file with the Department of Business Affairs and Consumer Protection and the Office of the City Clerk. Said privilege shall be constructed in accordance with plans and specifications approved by the Department of Transportation (Division of Project Development) and the Zoning Department -- Signs.

This grant of privilege in the public way shall be subject to the provisions of Section 10-28-015 and all other required provisions of the Municipal Code of Chicago.

The grantee shall pay to the City of Chicago as compensation for the Privilege Number 1127469 herein granted the sum of Six Hundred and no/100 Dollars (\$600.00) per annum, in advance.

A 25 percent penalty will be added for payments received after due date.

The permit holder agrees to hold the City of Chicago harmless for any damage, relocation or replacement costs associated with damage, relocation or removal of private property caused by the City performing work in the public way.

Authority herein given and granted for a period of five (5) years from and after date of passage.

Sports And Ortho.

[O2017-4688]

Be It Ordained by the City Council of the City of Chicago:

SECTION 1. Permission and authority are hereby given and granted to Sports and Ortho, upon the terms and subject to the conditions of this ordinance, to maintain and use two (2) signs projecting over the public right-of-way attached to its premises known as 10911 South Western Avenue. Said sign structures measure as follows: along South Western Avenue, one (1) at twenty-four point six (24.6) feet in length, three (3) feet in height and fourteen (14) feet above grade level and one (1) at twenty-two point three three (22.33) feet in length, seventeen point six (17.6) feet in height and fourteen (14) feet above grade level. The location of said privilege shall be as shown on print(s) kept on file with the Department of Business Affairs and Consumer Protection and the Office of the City Clerk. Said privilege shall be constructed in accordance with plans and specifications approved by the Department of Transportation (Division of Project Development) and the Zoning Department -- Signs.

This grant of privilege in the public way shall be subject to the provisions of Section 10-28-015 and all other required provisions of the Municipal Code of Chicago.

The grantee shall pay to the City of Chicago as compensation for the Privilege Number 1128051 herein granted the sum of Six Hundred and no/100 Dollars (\$600.00) per annum, in advance.

A 25 percent penalty will be added for payments received after due date.

The permit holder agrees to hold the City of Chicago harmless for any damage, relocation or replacement costs associated with damage, relocation or removal of private property caused by the City performing work in the public way.

Authority herein given and granted for a period of five (5) years from and after February 15, 2017.

Sports World.

[O2017-4632]

Be It Ordained by the City Council of the City of Chicago:

SECTION 1. Permission and authority are hereby given and granted to Sports World, upon the terms and subject to the conditions of this ordinance, to maintain and use one (1)

sign projecting over the public right-of-way attached to its premises known as 3555 North Clark Street. Said sign structure measures as follows: along North Clark Street/West Addison Street, at twelve (12) feet in length, four (4) feet in height and thirteen (13) feet above grade level. The location of said privilege shall be as shown on print(s) kept on file with the Department of Business Affairs and Consumer Protection and the Office of the City Clerk. Said privilege shall be constructed in accordance with plans and specifications approved by the Department of Transportation (Division of Project Development) and the Zoning Department -- Signs.

This grant of privilege in the public way shall be subject to the provisions of Section 10-28-015 and all other required provisions of the Municipal Code of Chicago.

The grantee shall pay to the City of Chicago as compensation for the Privilege Number 1128446 herein granted the sum of Three Hundred and no/100 Dollars (\$300.00) per annum, in advance.

A 25 percent penalty will be added for payments received after due date.

The permit holder agrees to hold the City of Chicago harmless for any damage, relocation or replacement costs associated with damage, relocation or removal of private property caused by the City performing work in the public way.

Authority herein given and granted for a period of five (5) years from and after June 27, 2017.

Stanley Tire Shop.

[O2017-4710]

Be It Ordained by the City Council of the City of Chicago:

SECTION 1. Permission and authority are hereby given and granted to Stanley Tire Shop, upon the terms and subject to the conditions of this ordinance, to maintain and use one (1) sign projecting over the public right-of-way attached to its premises known as 3021 North Central Avenue. Said sign structure measures as follows: along North Central Avenue, at seven (7) feet in length, four (4) feet in height and nine (9) feet above grade level. The location of said privilege shall be as shown on print(s) kept on file with the Department of Business Affairs and Consumer Protection and the Office of the City Clerk. Said privilege shall be constructed in accordance with plans and specifications approved by the Department of Transportation (Division of Project Development) and the Zoning Department -- Signs.

This grant of privilege in the public way shall be subject to the provisions of Section 10-28-015 and all other required provisions of the Municipal Code of Chicago.

The grantee shall pay to the City of Chicago as compensation for the Privilege Number 1128175 herein granted the sum of Three Hundred and no/100 Dollars (\$300.00) per annum, in advance.

A 25 percent penalty will be added for payments received after due date.

The permit holder agrees to hold the City of Chicago harmless for any damage, relocation or replacement costs associated with damage, relocation or removal of private property caused by the City performing work in the public way.

Authority herein given and granted for a period of five (5) years from and after May 9, 2017.

STRS L3 ACQ8 LLC.

[O2017-4194]

Be It Ordained by the City Council of the City of Chicago:

SECTION 1. Permission and authority are hereby given and granted to STRS L3 ACQ8 LLC, upon the terms and subject to the conditions of this ordinance, to construct, install, maintain and use one (1) door swing on the public right-of-way adjacent to its premises known as 1504 North Fremont Street. Said door swing at North Fremont Street measures three (3) feet in length and three (3) feet in width for a total of nine (9) square feet. The location of said privilege shall be as shown on print(s) kept on file with the Department of Business Affairs and Consumer Protection and the Office of the City Clerk. Said privilege shall be constructed in accordance with plans and specifications approved by the Department of Transportation (Division of Project Development).

This grant of privilege in the public way shall be subject to the provisions of Section 10-28-015 and all other required provisions of the Municipal Code of Chicago.

The grantee shall pay to the City of Chicago as compensation for the Privilege Number 1127779 herein granted the sum of Seventy-five and no/100 Dollars (\$75.00) per annum, in advance.

A 25 percent penalty will be added for payments received after due date.

The permit holder agrees to hold the City of Chicago harmless for any damage, relocation or replacement costs associated with damage, relocation or removal of private property caused by the City performing work in the public way.

Authority herein given and granted for a period of five (5) years from and after date of passage.

Studio 31.

[O2017-4704]

Be It Ordained by the City Council of the City of Chicago:

SECTION 1. Permission and authority are hereby given and granted to Studio 31, upon the terms and subject to the conditions of this ordinance, to maintain and use one (1) sign projecting over the public right-of-way attached to its premises known as 5147 South Archer Avenue. Said sign structure measures as follows: along South Archer Avenue, at five (5) feet in length, six (6) feet in height and eleven (11) feet above grade level. The location of said privilege shall be as shown on print(s) kept on file with the Department of Business Affairs and Consumer Protection and the Office of the City Clerk. Said privilege shall be constructed in accordance with plans and specifications approved by the Department of Transportation (Division of Project Development) and the Zoning Department -- Signs.

This grant of privilege in the public way shall be subject to the provisions of Section 10-28-015 and all other required provisions of the Municipal Code of Chicago.

The grantee shall pay to the City of Chicago as compensation for the Privilege Number 1128413 herein granted the sum of Three Hundred and no/100 Dollars (\$300.00) per annum, in advance.

A 25 percent penalty will be added for payments received after due date.

The permit holder agrees to hold the City of Chicago harmless for any damage, relocation or replacement costs associated with damage, relocation or removal of private property caused by the City performing work in the public way.

Authority herein given and granted for a period of five (5) years from and after June 13, 2017.

Superior Hand Car Wash.

[O2017-4705]

Be It Ordained by the City Council of the City of Chicago:

SECTION 1. Permission and authority are hereby given and granted to Superior Hand Car Wash, upon the terms and subject to the conditions of this ordinance, to maintain and use one (1) sign projecting over the public right-of-way attached to its premises known as

3104 North Harlem Avenue. Said sign structure measures as follows: along North Harlem Avenue, at five (5) feet in length, eight (8) feet in height and eleven point five (11.5) feet above grade level. The location of said privilege shall be as shown on print(s) kept on file with the Department of Business Affairs and Consumer Protection and the Office of the City Clerk. Said privilege shall be constructed in accordance with plans and specifications approved by the Department of Transportation (Division of Project Development) and the Zoning Department -- Signs.

This grant of privilege in the public way shall be subject to the provisions of Section 10-28-015 and all other required provisions of the Municipal Code of Chicago.

The grantee shall pay to the City of Chicago as compensation for the Privilege Number 1123473 herein granted the sum of Three Hundred and no/100 Dollars (\$300.00) per annum, in advance.

A 25 percent penalty will be added for payments received after due date.

The permit holder agrees to hold the City of Chicago harmless for any damage, relocation or replacement costs associated with damage, relocation or removal of private property caused by the City performing work in the public way.

Authority herein given and granted for a period of five (5) years from and after date of passage.

Taqueria Huandacareo.

[O2017-4678]

Be It Ordained by the City Council of the City of Chicago:

SECTION 1. Permission and authority are hereby given and granted to Taqueria Huandacareo, upon the terms and subject to the conditions of this ordinance, to maintain and use one (1) sign projecting over the public right-of-way attached to its premises known as 3308 West 55th Street. Said sign structure measures as follows: along West 55th Street, at eight point six seven (8.67) feet in length, fifteen point three three (15.33) feet in height and ten (10) feet above grade level. The location of said privilege shall be as shown on print(s) kept on file with the Department of Business Affairs and Consumer Protection and the Office of the City Clerk. Said privilege shall be constructed in accordance with plans and specifications approved by the Department of Transportation (Division of Project Development) and the Zoning Department -- Signs.

This grant of privilege in the public way shall be subject to the provisions of Section 10-28-015 and all other required provisions of the Municipal Code of Chicago.

The grantee shall pay to the City of Chicago as compensation for the Privilege Number 1128149 herein granted the sum of Three Hundred and no/100 Dollars (\$300.00) per annum, in advance.

A 25 percent penalty will be added for payments received after due date.

The permit holder agrees to hold the City of Chicago harmless for any damage, relocation or replacement costs associated with damage, relocation or removal of private property caused by the City performing work in the public way.

Authority herein given and granted for a period of five (5) years from and after May 23, 2017.

Taqueria Los Gallos 3, Inc.

[O2017-4702]

Be It Ordained by the City Council of the City of Chicago:

SECTION 1. Permission and authority are hereby given and granted to Taqueria Los Gallos 3, Inc., upon the terms and subject to the conditions of this ordinance, to maintain and use one (1) sign projecting over the public right-of-way attached to its premises known as 6222 South Archer Avenue. Said sign structure measures as follows: along South Archer Avenue, at six (6) feet in length, ten (10) feet in height and eleven (11) feet above grade level. The location of said privilege shall be as shown on print(s) kept on file with the Department of Business Affairs and Consumer Protection and the Office of the City Clerk. Said privilege shall be constructed in accordance with plans and specifications approved by the Department of Transportation (Division of Project Development) and the Zoning Department -- Signs.

This grant of privilege in the public way shall be subject to the provisions of Section 10-28-015 and all other required provisions of the Municipal Code of Chicago.

The grantee shall pay to the City of Chicago as compensation for the Privilege Number 1127898 herein granted the sum of Three Hundred and no/100 Dollars (\$300.00) per annum, in advance.

A 25 percent penalty will be added for payments received after due date.

The permit holder agrees to hold the City of Chicago harmless for any damage, relocation or replacement costs associated with damage, relocation or removal of private property caused by the City performing work in the public way.

Authority herein given and granted for a period of five (5) years from and after March 14, 2017.

Tarascas International.

[O2017-4628]

Be It Ordained by the City Council of the City of Chicago:

SECTION 1. Permission and authority are hereby given and granted to Tarascas International, upon the terms and subject to the conditions of this ordinance, to maintain and use one (1) sign projecting over the public right-of-way attached to its premises known as 2585 North Clark Street. Said sign structure measures as follows: along North Clark Street, at six point four one (6.41) feet in length, six (6) feet in height and fifteen point zero eight (15.08) feet above grade level. The location of said privilege shall be as shown on print(s) kept on file with the Department of Business Affairs and Consumer Protection and the Office of the City Clerk. Said privilege shall be constructed in accordance with plans and specifications approved by the Department of Transportation (Division of Project Development) and the Zoning Department -- Signs.

This grant of privilege in the public way shall be subject to the provisions of Section 10-28-015 and all other required provisions of the Municipal Code of Chicago.

The grantee shall pay to the City of Chicago as compensation for the Privilege Number 1128400 herein granted the sum of Three Hundred and no/100 Dollars (\$300.00) per annum, in advance.

A 25 percent penalty will be added for payments received after due date.

The permit holder agrees to hold the City of Chicago harmless for any damage, relocation or replacement costs associated with damage, relocation or removal of private property caused by the City performing work in the public way.

Authority herein given and granted for a period of five (5) years from and after June 13, 2017.

Theory Sports Div Lounge.

[O2017-4448]

Be It Ordained by the City Council of the City of Chicago:

SECTION 1. Permission and authority are hereby given and granted to Theory Sports Div Lounge, upon the terms and subject to the conditions of this ordinance, to maintain and use, as now constructed, three (3) trash containers on the public right-of-way adjacent to its premises known as 9 West Hubbard Street. Said trash containers at West Hubbard Street (public alley) measure three (3) at five point one six (5.16) feet in length and

three point four one (3.41) feet in width for a total of fifty-two point seven nine (52.79) square feet. Existing trash containers are approximately four (4) feet in height. The location of said privilege shall be as shown on print(s) kept on file with the Department of Business Affairs and Consumer Protection and the Office of the City Clerk. Said privilege shall be constructed in accordance with plans and specifications approved by the Department of Transportation (Division of Project Development).

This grant of privilege in the public way shall be subject to the provisions of Section 10-28-015 and all other required provisions of the Municipal Code of Chicago.

The grantee shall pay to the City of Chicago as compensation for the Privilege Number 1121338 herein granted the sum of Two Hundred Twenty-five and no/100 Dollars (\$225.00) per annum, in advance.

A 25 percent penalty will be added for payments received after due date.

The permit holder agrees to hold the City of Chicago harmless for any damage, relocation or replacement costs associated with damage, relocation or removal of private property caused by the City performing work in the public way.

Authority herein given and granted for a period of five (5) years from and after November 3, 2015.

Three Food Mart.

[O2017-4110]

Be It Ordained by the City Council of the City of Chicago:

SECTION 1. Permission and authority are hereby given and granted to Three Food Mart, upon the terms and subject to the conditions of this ordinance, to maintain and use, as now constructed, one (1) light fixture projecting over the public right-of-way adjacent to its premises known as 4201 West Cermak Road. Said light fixture at West Cermak Road measures one (1) foot in length, one (1) foot in width and twelve (12) feet above grade level. The location of said privilege shall be as shown on print(s) kept on file with the Department of Business Affairs and Consumer Protection and the Office of the City Clerk. Said privilege shall be constructed in accordance with plans and specifications approved by the Department of Transportation (Division of Project Development).

This grant of privilege in the public way shall be subject to the provisions of Section 10-28-015 and all other required provisions of the Municipal Code of Chicago.

The grantee shall pay to the City of Chicago as compensation for the Privilege Number 1127747 herein granted the sum of Seventy-five and no/100 Dollars (\$75.00) per annum, in advance.

A 25 percent penalty will be added for payments received after due date.

The permit holder agrees to hold the City of Chicago harmless for any damage, relocation or replacement costs associated with damage, relocation or removal of private property caused by the City performing work in the public way.

Authority herein given and granted for a period of five (5) years from and after date of passage.

Top-Notch Beefburger, Inc.

[O2017-4687]

Be It Ordained by the City Council of the City of Chicago:

SECTION 1. Permission and authority are hereby given and granted to Top-Notch Beefburger, Inc., upon the terms and subject to the conditions of this ordinance, to maintain and use one (1) sign projecting over the public right-of-way attached to its premises known as 2116 West 95th Street. Said sign structure measures as follows: along West 95th Street, at eight (8) feet in length, thirty-one (31) feet in height and eleven (11) feet above grade level. The location of said privilege shall be as shown on print(s) kept on file with the Department of Business Affairs and Consumer Protection and the Office of the City Clerk. Said privilege shall be constructed in accordance with plans and specifications approved by the Department of Transportation (Division of Project Development) and the Zoning Department -- Signs.

This grant of privilege in the public way shall be subject to the provisions of Section 10-28-015 and all other required provisions of the Municipal Code of Chicago.

The grantee shall pay to the City of Chicago as compensation for the Privilege Number 1128157 herein granted the sum of Three Hundred and no/100 Dollars (\$300.00) per annum, in advance.

A 25 percent penalty will be added for payments received after due date.

The permit holder agrees to hold the City of Chicago harmless for any damage, relocation or replacement costs associated with damage, relocation or removal of private property caused by the City performing work in the public way.

Authority herein given and granted for a period of five (5) years from and after May 9, 2017.

Topo Gigio Ristorante.

[O2017-4196]

Be It Ordained by the City Council of the City of Chicago:

SECTION 1. Permission and authority are hereby given and granted to Topo Gigio Ristorante, upon the terms and subject to the conditions of this ordinance, to maintain and use, as now constructed, one (1) vault under the public right-of-way adjacent to its premises known as 1514 North Wells Street. Said vault at North Wells Street measures twenty-two point one six (22.16) feet in length and thirteen point nine (13.9) feet in width for a total of three hundred eight point zero two (308.02) square feet. The location of said privilege shall be as shown on print(s) kept on file with the Department of Business Affairs and Consumer Protection and the Office of the City Clerk. Said privilege shall be constructed in accordance with plans and specifications approved by the Department of Transportation (Office of Underground Coordination).

This grant of privilege in the public way shall be subject to the provisions of Section 10-28-015 and all other required provisions of the Municipal Code of Chicago.

The grantee shall pay to the City of Chicago as compensation for the Privilege Number 1127801 herein granted the sum of Four Hundred and no/100 Dollars (\$400.00) per annum, in advance.

A 25 percent penalty will be added for payments received after due date.

The permit holder agrees to hold the City of Chicago harmless for any damage, relocation or replacement costs associated with damage, relocation or removal of private property caused by the City performing work in the public way.

Authority herein given and granted for a period of five (5) years from and after May 1, 2017.

Unique Furniture.

[O2017-4384]

Be It Ordained by the City Council of the City of Chicago:

SECTION 1. Permission and authority are hereby given and granted to Unique Furniture, upon the terms and subject to the conditions of this ordinance, to maintain and use one (1) sign projecting over the public right-of-way attached to its premises known as 6222 North Lincoln Avenue. Said sign structure measures as follows: along North Lincoln Avenue, at ten (10) feet in length, six (6) feet in height and fourteen (14) feet above grade

level. The location of said privilege shall be as shown on print(s) kept on file with the Department of Business Affairs and Consumer Protection and the Office of the City Clerk. Said privilege shall be constructed in accordance with plans and specifications approved by the Department of Transportation (Division of Project Development) and the Zoning Department -- Signs.

This grant of privilege in the public way shall be subject to the provisions of Section 10-28-015 and all other required provisions of the Municipal Code of Chicago.

The grantee shall pay to the City of Chicago as compensation for the Privilege Number 1125709 herein granted the sum of Three Hundred and no/100 Dollars (\$300.00) per annum, in advance.

A 25 percent penalty will be added for payments received after due date.

The permit holder agrees to hold the City of Chicago harmless for any damage, relocation or replacement costs associated with damage, relocation or removal of private property caused by the City performing work in the public way.

Authority herein given and granted for a period of five (5) years from and after January 11, 2017.

University Commons II Condominium Association.

[O2017-4080]

Be It Ordained by the City Council of the City of Chicago:

SECTION 1. Permission and authority are hereby given and granted to University Commons II Condominium Association, upon the terms and subject to the conditions of this ordinance, to maintain and use, as now constructed, one (1) sewer under the public right-of-way adjacent to its premises known as 1000 -- 1070 West 15th Street. Said sewer at 1000 -- 1070 West 15th Street measures six hundred sixty-five (665) feet in length and one (1) foot in width for a total of six hundred sixty-five (665) square feet. The location of said privilege shall be as shown on print(s) kept on file with the Department of Business Affairs and Consumer Protection and the Office of the City Clerk. Said privilege shall be constructed in accordance with plans and specifications approved by the Department of Transportation (Office of Underground Coordination) and the Department of Water Management.

This grant of privilege in the public way shall be subject to the provisions of Section 10-28-015 and all other required provisions of the Municipal Code of Chicago.

The grantee shall pay to the City of Chicago as compensation for the Privilege Number 1127536 herein granted the sum of Four Hundred and no/100 Dollars (\$400.00) per annum, in advance.

A 25 percent penalty will be added for payments received after due date.

The permit holder agrees to hold the City of Chicago harmless for any damage, relocation or replacement costs associated with damage, relocation or removal of private property caused by the City performing work in the public way.

Authority herein given and granted for a period of five (5) years from and after March 14, 2017.

University Commons III Condominium Association.

[O2017-4082]

Be It Ordained by the City Council of the City of Chicago:

SECTION 1. Permission and authority are hereby given and granted to University Commons III Condominium Association, upon the terms and subject to the conditions of this ordinance, to maintain and use, as now constructed, two (2) landscapings on the public right-of-way for beautification purposes adjacent to its premises known as 1001 -- 1071 West 15th Street. Said landscaping at 1001 -- 1071 West 15th Street measures one (1) at eight hundred seventy-two point five (872.5) feet in length and thirty-five (35) feet in width for a total of thirty thousand five hundred thirty-seven point five (30,537.5) square feet. Said landscaping at 1001 -- 1071 West 15th Street measures one (1) at ninety-six (96) feet in length and twenty (20) feet in width for a total of one thousand nine hundred twenty (1,920) square feet. The location of said privilege shall be as shown on print(s) kept on file with the Department of Business Affairs and Consumer Protection and the Office of the City Clerk. Said privilege shall be constructed in accordance with plans and specifications approved by the Department of Planning and Development and the Department of Transportation (Division of Project Development).

This grant of privilege in the public way shall be subject to the provisions of Section 10-28-015 and all other required provisions of the Municipal Code of Chicago.

The grantee shall pay to the City of Chicago as compensation for the Privilege Number 1126129 herein granted the sum of Zero and no/100 Dollars (\$0.00) per annum, in advance.

A 25 percent penalty will be added for payments received after due date.

The permit holder agrees to hold the City of Chicago harmless for any damage, relocation or replacement costs associated with damage, relocation or removal of private property caused by the City performing work in the public way.

Authority herein given and granted for a period of five (5) years from and after February 15, 2017.

The University Of Chicago.
(6000 S. Kenwood Ave.)

[O2017-4098]

Be It Ordained by the City Council of the City of Chicago:

SECTION 1. Permission and authority are hereby given and granted to The University of Chicago, upon the terms and subject to the conditions of this ordinance, to maintain and use, as now constructed, two (2) conduits under the public right-of-way adjacent to its premises known as 6000 South Kenwood Avenue. Said conduit at/across East 60th Street measures one (1) at sixty-six (66) feet in length and one (1) foot in width for a total of sixty-six (66) square feet. Said conduit at/along East 60th Street measures one (1) at one hundred ninety-nine (199) feet in length and two point five (2.5) feet in width for a total of four hundred ninety-seven point five (497.5) square feet. The location of said privilege shall be as shown on print(s) kept on file with the Department of Business Affairs and Consumer Protection and the Office of the City Clerk. Said privilege shall be constructed in accordance with plans and specifications approved by the Department of Transportation (Division of Project Development) and the Department of Transportation (Office of Underground Coordination).

This grant of privilege in the public way shall be subject to the provisions of Section 10-28-015 and all other required provisions of the Municipal Code of Chicago.

The grantee shall pay to the City of Chicago as compensation for the Privilege Number 1128082 herein granted the sum of One Thousand Five Hundred Ninety and no/100 Dollars (\$1,590.00) per annum, in advance.

A 25 percent penalty will be added for payments received after due date.

The permit holder agrees to hold the City of Chicago harmless for any damage, relocation or replacement costs associated with damage, relocation or removal of private property caused by the City performing work in the public way.

Authority herein given and granted for a period of five (5) years from and after June 23, 2017.

The University Of Chicago.
(5828 S. University Ave.)

[O2017-4043]

Be It Ordained by the City Council of the City of Chicago:

SECTION 1. Permission and authority are hereby given and granted to The University of Chicago, upon the terms and subject to the conditions of this ordinance, to maintain and use, as now constructed, four (4) conduits under the public right-of-way adjacent to its premises known as 5828 South University Avenue. Said conduits at/between 158 East 58th Street and 5828 South University Avenue measure three (3) at thirty-five (35) feet in length and point five (.5) foot in width for a total of fifty-two point five (52.5) square feet. Said conduit at/between 158 East 58th Street and 5828 South University Avenue measures one (1) at thirty-five (35) feet in length and point three three (.33) foot in width for a total of eleven point five five (11.55) square feet. The location of said privilege shall be as shown on print(s) kept on file with the Department of Business Affairs and Consumer Protection and the Office of the City Clerk. Said privilege shall be constructed in accordance with plans and specifications approved by the Department of Transportation (Division of Project Development) and the Department of Transportation (Office of Underground Coordination).

This grant of privilege in the public way shall be subject to the provisions of Section 10-28-015 and all other required provisions of the Municipal Code of Chicago.

The grantee shall pay to the City of Chicago as compensation for the Privilege Number 1128088 herein granted the sum of Eight Hundred Forty and no/100 Dollars (\$840.00) per annum, in advance.

A 25 percent penalty will be added for payments received after due date.

The permit holder agrees to hold the City of Chicago harmless for any damage, relocation or replacement costs associated with damage, relocation or removal of private property caused by the City performing work in the public way.

Authority herein given and granted for a period of five (5) years from and after June 4, 2017.

The University Of Chicago.
(915 -- 919 E. 57th St.)

[O2017-4040]

Be It Ordained by the City Council of the City of Chicago:

SECTION 1. Permission and authority are hereby given and granted to The University of Chicago, upon the terms and subject to the conditions of this ordinance, to maintain and

use, as now constructed, one (1) vault under the public right-of-way adjacent to its premises known as 915 -- 919 East 57th Street. Said vault at East 57th Street measures thirty (30) feet in length and fifteen (15) feet in width for a total of four hundred fifty (450) square feet. The location of said privilege shall be as shown on print(s) kept on file with the Department of Business Affairs and Consumer Protection and the Office of the City Clerk. Said privilege shall be constructed in accordance with plans and specifications approved by the Department of Transportation (Office of Underground Coordination).

This grant of privilege in the public way shall be subject to the provisions of Section 10-28-015 and all other required provisions of the Municipal Code of Chicago.

The grantee shall pay to the City of Chicago as compensation for the Privilege Number 1128094 herein granted the sum of Four Hundred and no/100 Dollars (\$400.00) per annum, in advance.

A 25 percent penalty will be added for payments received after due date.

The permit holder agrees to hold the City of Chicago harmless for any damage, relocation or replacement costs associated with damage, relocation or removal of private property caused by the City performing work in the public way.

Authority herein given and granted for a period of five (5) years from and after February 7, 2017.

The University Of Chicago (File No. 12).

[O2017-4046]

Be It Ordained by the City Council of the City of Chicago:

SECTION 1. Permission and authority are hereby given and granted to The University of Chicago (File Number 12), upon the terms and subject to the conditions of this ordinance, to maintain and use, as now constructed, one (1) conduit under the public right-of-way adjacent to its premises known as 5700 South University Avenue. Said conduit at East 57th Street measures one point six seven (1.67) feet in length and one (1) foot in width for a total of one point six seven (1.67) square feet. The location of said privilege shall be as shown on print(s) kept on file with the Department of Business Affairs and Consumer Protection and the Office of the City Clerk. Said privilege shall be constructed in accordance with plans and specifications approved by the Department of Transportation (Division of Project Development) and the Department of Transportation (Office of Underground Coordination).

This grant of privilege in the public way shall be subject to the provisions of Section 10-28-015 and all other required provisions of the Municipal Code of Chicago.

The grantee shall pay to the City of Chicago as compensation for the Privilege Number 1128089 herein granted the sum of Four Hundred and no/100 Dollars (\$400.00) per annum, in advance.

A 25 percent penalty will be added for payments received after due date.

The permit holder agrees to hold the City of Chicago harmless for any damage, relocation or replacement costs associated with damage, relocation or removal of private property caused by the City performing work in the public way.

Authority herein given and granted for a period of five (5) years from and after June 12, 2017.

The University Of Chicago (File No. 56).

[O2017-4054]

Be It Ordained by the City Council of the City of Chicago:

SECTION 1. Permission and authority are hereby given and granted to The University of Chicago (File Number 56), upon the terms and subject to the conditions of this ordinance, to maintain and use, as now constructed, two (2) tieback systems under the public right-of-way adjacent to its premises known as 5640 South Ellis Avenue. Said tieback system at South Ellis Avenue measures one (1) at three hundred eight (308) feet in length and sixty-five (65) feet in width for a total of twenty thousand twenty (20,020) square feet. Said tieback system at East 57th Street measures one (1) at one hundred two (102) feet in length and sixty-nine (69) feet in width for a total of seven thousand thirty-eight (7,038) square feet. The location of said privilege shall be as shown on print(s) kept on file with the Department of Business Affairs and Consumer Protection and the Office of the City Clerk. Said privilege shall be constructed in accordance with plans and specifications approved by the Department of Transportation (Office of Underground Coordination).

This grant of privilege in the public way shall be subject to the provisions of Section 10-28-015 and all other required provisions of the Municipal Code of Chicago.

The grantee shall pay to the City of Chicago as compensation for the Privilege Number 1128095 herein granted the sum of One Thousand Three Hundred Ninety-six and no/100 Dollars (\$1,396.00) per annum, in advance.

A 25 percent penalty will be added for payments received after due date.

The permit holder agrees to hold the City of Chicago harmless for any damage, relocation or replacement costs associated with damage, relocation or removal of private property caused by the City performing work in the public way.

Authority herein given and granted for a period of five (5) years from and after February 15, 2017.

The University Of Chicago-Tiffin Cafe.

[O2017-4052]

Be It Ordained by the City Council of the City of Chicago:

SECTION 1. Permission and authority are hereby given and granted to The University of Chicago-Tiffin Cafe, upon the terms and subject to the conditions of this ordinance, to maintain and use, as now constructed, two (2) manholes under the public right-of-way adjacent to its premises known as 1414 East 59th Street. Said manholes at East 59th Street measure two (2) at five (5) feet in length and five (5) feet in width for a total of fifty (50) square feet. The location of said privilege shall be as shown on print(s) kept on file with the Department of Business Affairs and Consumer Protection and the Office of the City Clerk. Said privilege shall be constructed in accordance with plans and specifications approved by the Department of Transportation (Office of Underground Coordination) and the Department of Water Management.

This grant of privilege in the public way shall be subject to the provisions of Section 10-28-015 and all other required provisions of the Municipal Code of Chicago.

The grantee shall pay to the City of Chicago as compensation for the Privilege Number 1128090 herein granted the sum of Eight Hundred and no/100 Dollars (\$800.00) per annum, in advance.

A 25 percent penalty will be added for payments received after due date.

The permit holder agrees to hold the City of Chicago harmless for any damage, relocation or replacement costs associated with damage, relocation or removal of private property caused by the City performing work in the public way.

Authority herein given and granted for a period of five (5) years from and after June 27, 2017.

Uptown Shop & Save, Inc.

[O2017-4657]

Be It Ordained by the City Council of the City of Chicago:

SECTION 1. Permission and authority are hereby given and granted to Uptown Shop & Save, Inc., upon the terms and subject to the conditions of this ordinance, to maintain and use three (3) signs projecting over the public right-of-way attached to its premises known as 4605 North Sheridan Road. Said sign structure measures as follows: along North Sheridan Road, one (1) at thirteen point eight three (13.83) feet in length, one point three three (1.33) feet in height and twelve (12) feet above grade level. Said sign structure measures as follows: along North Sheridan Road, one (1) at twenty-one point three three (21.33) feet in length, one point one seven (1.17) feet in height and twelve (12) feet above grade level. Said sign structure measures as follows: along West Wilson Avenue, one (1) at twenty-one point three three (21.33) feet in length, one point one seven (1.17) feet in height and twelve (12) feet above grade level. The location of said privilege shall be as shown on print(s) kept on file with the Department of Business Affairs and Consumer Protection and the Office of the City Clerk. Said privilege shall be constructed in accordance with plans and specifications approved by the Department of Transportation (Division of Project Development) and the Zoning Department -- Signs.

This grant of privilege in the public way shall be subject to the provisions of Section 10-28-015 and all other required provisions of the Municipal Code of Chicago.

The grantee shall pay to the City of Chicago as compensation for the Privilege Number 1128106 herein granted the sum of One Hundred Seventy-five and no/100 Dollars (\$175.00) per annum, in advance.

A 25 percent penalty will be added for payments received after due date.

The permit holder agrees to hold the City of Chicago harmless for any damage, relocation or replacement costs associated with damage, relocation or removal of private property caused by the City performing work in the public way.

Authority herein given and granted for a period of five (5) years from and after May 9, 2017.

Vanessa's & Wendy's Family Hair Care.

[O2017-4717]

Be It Ordained by the City Council of the City of Chicago:

SECTION 1. Permission and authority are hereby given and granted to Vanessa's & Wendy's Family Hair Care, upon the terms and subject to the conditions of this ordinance,

to maintain and use one (1) sign projecting over the public right-of-way attached to its premises known as 3519 West Lawrence Avenue. Said sign structure measures as follows: along West Lawrence Avenue, at four (4) feet in length, two (2) feet in height and twelve (12) feet above grade level. The location of said privilege shall be as shown on print(s) kept on file with the Department of Business Affairs and Consumer Protection and the Office of the City Clerk. Said privilege shall be constructed in accordance with plans and specifications approved by the Department of Transportation (Division of Project Development) and the Zoning Department -- Signs.

This grant of privilege in the public way shall be subject to the provisions of Section 10-28-015 and all other required provisions of the Municipal Code of Chicago.

The grantee shall pay to the City of Chicago as compensation for the Privilege Number 1124326 herein granted the sum of One Hundred and no/100 Dollars (\$100.00) per annum, in advance.

A 25 percent penalty will be added for payments received after due date.

The permit holder agrees to hold the City of Chicago harmless for any damage, relocation or replacement costs associated with damage, relocation or removal of private property caused by the City performing work in the public way.

Authority herein given and granted for a period of five (5) years from and after date of passage.

VCA Misener-Holley Animal Hospital.

[O2017-4686]

Be It Ordained by the City Council of the City of Chicago:

SECTION 1. Permission and authority are hereby given and granted to VCA Misener-Holley Animal Hospital, upon the terms and subject to the conditions of this ordinance, to maintain and use (2) signs projecting over the public right-of-way attached to its premises known as 1545 West Devon Avenue. Said sign structure measures as follows: along West Devon Avenue, one (1) at twenty-four point nine two (24.92) feet in length, three (3) feet in height and twelve (12) feet above grade level. Said sign structure measures as follows: along West Devon Avenue, one (1) at six (6) feet in length, five (5) feet in height and thirteen (13) feet above grade level. The location of said privilege shall be as shown on print(s) kept on file with the Department of Business Affairs and Consumer Protection and the Office of the City Clerk. Said privilege shall be constructed in accordance with plans and specifications approved by the Department of Transportation (Division of Project Development) and the Zoning Department -- Signs.

This grant of privilege in the public way shall be subject to the provisions of Section 10-28-015 and all other required provisions of the Municipal Code of Chicago.

The grantee shall pay to the City of Chicago as compensation for the Privilege Number 1127983 herein granted the sum of Six Hundred and no/100 Dollars (\$600.00) per annum, in advance.

A 25 percent penalty will be added for payments received after due date.

The permit holder agrees to hold the City of Chicago harmless for any damage, relocation or replacement costs associated with damage, relocation or removal of private property caused by the City performing work in the public way.

Authority herein given and granted for a period of five (5) years from and after November 2, 2016.

Verizon Wireless.

[O2017-4652]

Be It Ordained by the City Council of the City of Chicago:

SECTION 1. Permission and authority are hereby given and granted to Verizon Wireless, upon the terms and subject to the conditions of this ordinance, to maintain and use (2) signs projecting over the public right-of-way attached to its premises known as 1652 North Milwaukee Avenue. Said sign structure measures as follows: along North Milwaukee Avenue, one (1) at sixteen point two five (16.25) feet in length, three (3) feet in height and ten (10) feet above grade level. Said sign structure measures as follows: along West Concord Place, one (1) at sixteen point two five (16.25) feet in length, three (3) feet in height and ten (10) feet above grade level. The location of said privilege shall be as shown on print(s) kept on file with the Department of Business Affairs and Consumer Protection and the Office of the City Clerk. Said privilege shall be constructed in accordance with plans and specifications approved by the Department of Transportation (Division of Project Development) and the Zoning Department -- Signs.

This grant of privilege in the public way shall be subject to the provisions of Section 10-28-015 and all other required provisions of the Municipal Code of Chicago.

The grantee shall pay to the City of Chicago as compensation for the Privilege Number 1128458 herein granted the sum of Six Hundred and no/100 Dollars (\$600.00) per annum, in advance.

A 25 percent penalty will be added for payments received after due date.

The permit holder agrees to hold the City of Chicago harmless for any damage, relocation or replacement costs associated with damage, relocation or removal of private property caused by the City performing work in the public way.

Authority herein given and granted for a period of five (5) years from and after February 9, 2016.

Vishu Food & Liquor.

[O2017-4715]

Be It Ordained by the City Council of the City of Chicago:

SECTION 1. Permission and authority are hereby given and granted to Vishu Food & Liquor, upon the terms and subject to the conditions of this ordinance, to maintain and use one (1) sign projecting over the public right-of-way attached to its premises known as 3235 West Fullerton Avenue. Said sign structure measures as follows: along West Fullerton Avenue, at thirteen (13) feet in length, three (3) feet in height and twelve (12) feet above grade level. The location of said privilege shall be as shown on print(s) kept on file with the Department of Business Affairs and Consumer Protection and the Office of the City Clerk. Said privilege shall be constructed in accordance with plans and specifications approved by the Department of Transportation (Division of Project Development) and the Zoning Department -- Signs.

This grant of privilege in the public way shall be subject to the provisions of Section 10-28-015 and all other required provisions of the Municipal Code of Chicago.

The grantee shall pay to the City of Chicago as compensation for the Privilege Number 1127450 herein granted the sum of Three Hundred and no/100 Dollars (\$300.00) per annum, in advance.

A 25 percent penalty will be added for payments received after due date.

The permit holder agrees to hold the City of Chicago harmless for any damage, relocation or replacement costs associated with damage, relocation or removal of private property caused by the City performing work in the public way.

Authority herein given and granted for a period of five (5) years from and after date of passage.

W-R2 Dearborn Owner VIII LLC.

[O2017-4028]

Be It Ordained by the City Council of the City of Chicago:

SECTION 1. Permission and authority are hereby given and granted to W-R2 Dearborn Owner VIII LLC, upon the terms and subject to the conditions of this ordinance, to construct, install, maintain and use one (1) vault under the public right-of-way adjacent to its premises known as 542 South Dearborn Street. Said vault at West Harrison Street measures eighty-eight point seven five (88.75) feet in length and seven point five (7.5) feet in width for a total of six hundred sixty-five point six three (665.63) square feet. The location of said privilege shall be as shown on print(s) kept on file with the Department of Business Affairs and Consumer Protection and the Office of the City Clerk. Said privilege shall be constructed in accordance with plans and specifications approved by the Department of Transportation (Office of Underground Coordination).

This grant of privilege in the public way shall be subject to the provisions of Section 10-28-015 and all other required provisions of the Municipal Code of Chicago.

The grantee shall pay to the City of Chicago as compensation for the Privilege Number 1126588 herein granted the sum of Six Hundred Eighty-seven and no/100 Dollars (\$687.00) per annum, in advance.

A 25 percent penalty will be added for payments received after due date.

The permit holder agrees to hold the City of Chicago harmless for any damage, relocation or replacement costs associated with damage, relocation or removal of private property caused by the City performing work in the public way.

Authority herein given and granted for a period of five (5) years from and after date of passage.

West Lawn Foods.

[O2017-4674]

Be It Ordained by the City Council of the City of Chicago:

SECTION 1. Permission and authority are hereby given and granted to West Lawn Foods, upon the terms and subject to the conditions of this ordinance, to maintain and use one (1) sign projecting over the public right-of-way attached to its premises known as 5838 South Pulaski Road. Said sign structure measures as follows: along South Pulaski Road, at ten (10) feet in length, ten (10) feet in height and fourteen (14) feet above grade level. The location of said privilege shall be as shown on print(s) kept on file with the Department of Business Affairs and Consumer Protection and the Office of the City Clerk.

Said privilege shall be constructed in accordance with plans and specifications approved by the Department of Transportation (Division of Project Development) and the Zoning Department -- Signs.

This grant of privilege in the public way shall be subject to the provisions of Section 10-28-015 and all other required provisions of the Municipal Code of Chicago.

The grantee shall pay to the City of Chicago as compensation for the Privilege Number 1127969 herein granted the sum of Three Hundred and no/100 Dollars (\$300.00) per annum, in advance.

A 25 percent penalty will be added for payments received after due date.

The permit holder agrees to hold the City of Chicago harmless for any damage, relocation or replacement costs associated with damage, relocation or removal of private property caused by the City performing work in the public way.

Authority herein given and granted for a period of five (5) years from and after date of passage.

Windy City Hot Dogs, Inc.

[O2017-4128]

Be It Ordained by the City Council of the City of Chicago:

SECTION 1. Permission and authority are hereby given and granted to Windy City Hot Dogs, Inc., upon the terms and subject to the conditions of this ordinance, to maintain and use one (1) sign projecting over the public right-of-way attached to its premises known as 4205 West 63rd Street. Said sign structure measures as follows: along West 63rd Street, at eight point five (8.5) feet in length, seven (7) feet in height and nine (9) feet above grade level. The location of said privilege shall be as shown on print(s) kept on file with the Department of Business Affairs and Consumer Protection and the Office of the City Clerk. Said privilege shall be constructed in accordance with plans and specifications approved by the Department of Transportation (Division of Project Development) and the Zoning Department -- Signs.

This grant of privilege in the public way shall be subject to the provisions of Section 10-28-015 and all other required provisions of the Municipal Code of Chicago.

The grantee shall pay to the City of Chicago as compensation for the Privilege Number 1125808 herein granted the sum of Three Hundred and no/100 Dollars (\$300.00) per annum, in advance.

A 25 percent penalty will be added for payments received after due date.

The permit holder agrees to hold the City of Chicago harmless for any damage, relocation or replacement costs associated with damage, relocation or removal of private property caused by the City performing work in the public way.

Authority herein given and granted for a period of five (5) years from and after date December 13, 2016.

Wireless Spot.

[O2017-4726]

Be It Ordained by the City Council of the City of Chicago:

SECTION 1. Permission and authority are hereby given and granted to Wireless Spot, upon the terms and subject to the conditions of this ordinance, to maintain and use one (1) sign projecting over the public right-of-way attached to its premises known as 5703 West Irving Park Road. Said sign structure measures as follows: along West Irving Park Road, at thirteen (13) feet in length, two (2) feet in height and fifteen (15) feet above grade level. The location of said privilege shall be as shown on print(s) kept on file with the Department of Business Affairs and Consumer Protection and the Office of the City Clerk. Said privilege shall be constructed in accordance with plans and specifications approved by the Department of Transportation (Division of Project Development) and the Zoning Department -- Signs.

This grant of privilege in the public way shall be subject to the provisions of Section 10-28-015 and all other required provisions of the Municipal Code of Chicago.

The grantee shall pay to the City of Chicago as compensation for the Privilege Number 1127398 herein granted the sum of Three Hundred and no/100 Dollars (\$300.00) per annum, in advance.

A 25 percent penalty will be added for payments received after due date.

The permit holder agrees to hold the City of Chicago harmless for any damage, relocation or replacement costs associated with damage, relocation or removal of private property caused by the City performing work in the public way.

Authority herein given and granted for a period of five (5) years from and after date of passage.

Woman's Athletic Club Of Chicago.

[O2017-4450]

Be It Ordained by the City Council of the City of Chicago:

SECTION 1. Permission and authority are hereby given and granted to Woman's Athletic Club of Chicago, upon the terms and subject to the conditions of this ordinance, to maintain and use, as now constructed, six (6) light fixtures projecting over the public right-of-way adjacent to its premises known as 626 North Michigan Avenue. Said light fixtures at North Michigan Avenue measure four (4) at one point three three (1.33) feet in length, five point five eight (5.58) feet in width and eighteen point five eight (18.58) feet above grade level. Said light fixtures at East Ontario Street measure two (2) at one point three three (1.33) feet in length, five point five eight (5.58) feet in width and eighteen point five eight (18.58) feet above grade level. The location of said privilege shall be as shown on print(s) kept on file with the Department of Business Affairs and Consumer Protection and the Office of the City Clerk. Said privilege shall be constructed in accordance with plans and specifications approved by the Department of Transportation (Division of Project Development).

This grant of privilege in the public way shall be subject to the provisions of Section 10-28-015 and all other required provisions of the Municipal Code of Chicago.

The grantee shall pay to the City of Chicago as compensation for the Privilege Number 1125975 herein granted the sum of One Hundred and no/100 Dollars (\$100.00) per annum, in advance.

A 25 percent penalty will be added for payments received after due date.

The permit holder agrees to hold the City of Chicago harmless for any damage, relocation or replacement costs associated with damage, relocation or removal of private property caused by the City performing work in the public way.

Authority herein given and granted for a period of five (5) years from and after January 18, 2017.

Wrightwood Plaza Condominium Association.

[SO2017-4330]

Be It Ordained by the City Council of the City of Chicago:

SECTION 1. Permission and authority are hereby given and granted to Wrightwood Plaza Condominium Association, upon the terms and subject to the conditions of this ordinance, to maintain and use, as now constructed, two (2) fences on the public

right-of-way for beautification purposes adjacent to its premises known as 635 -- 637 West Wrightwood Avenue. Said fence at West Wrightwood Avenue measures one (1) at fifty-nine point four (59.4) feet in length and point five (.5) foot in width for a total of twenty-nine point seven (29.7) square feet. Existing fence is approximately two point five (2.5) feet in height. Said fence at West Wrightwood Avenue measures one (1) at fifty-one (51) feet in length and point five (.5) foot in width for a total of twenty-five point five (25.5) square feet. Existing fence is approximately two point five (2.5) feet in height. The location of said privilege shall be as shown on print(s) kept on file with the Department of Business Affairs and Consumer Protection and the Office of the City Clerk. Said privilege shall be constructed in accordance with plans and specifications approved by the Department of Transportation (Division of Project Development).

This grant of privilege in the public way shall be subject to the provisions of Section 10-28-015 and all other required provisions of the Municipal Code of Chicago.

The grantee shall pay to the City of Chicago as compensation for the Privilege Number 1128027 herein granted the sum of Zero and no/100 Dollars (\$0.00) per annum, in advance.

A 25 percent penalty will be added for payments received after due date.

The permit holder agrees to hold the City of Chicago harmless for any damage, relocation or replacement costs associated with damage, relocation or removal of private property caused by the City performing work in the public way.

Authority herein given and granted for a period of five (5) years from and after April 11, 2017.

1st United Methodist Church Of Chicago Aid Society.

[O2017-4451]

Be It Ordained by the City Council of the City of Chicago:

SECTION 1. Permission and authority are hereby given and granted to 1st United Methodist Church of Chicago Aid Society, upon the terms and subject to the conditions of this ordinance, to maintain and use, as now constructed, two (2) kiosks on the public right-of-way adjacent to its premises known as 77 West Washington Street. Said kiosk at North Clark Street measures one (1) at three point one seven (3.17) feet in length and two point two five (2.25) feet in width for a total of seven point one three (7.13) square feet. Said kiosk at West Washington Street measures one (1) at three point one seven (3.17) feet in length and two point two five (2.25) feet in width for a total of seven point one three (7.13) square feet. The location of said privilege shall be as shown on print(s) kept on file with the Department of Business Affairs and Consumer Protection and the

Office of the City Clerk. Said privilege shall be constructed in accordance with plans and specifications approved by the Department of Transportation (Division of Project Development) and the Zoning Department -- Signs.

This grant of privilege in the public way shall be subject to the provisions of Section 10-28-015 and all other required provisions of the Municipal Code of Chicago.

The grantee shall pay to the City of Chicago as compensation for the Privilege Number 1127725 herein granted the sum of Eight Hundred and no/100 Dollars (\$800.00) per annum, in advance.

A 25 percent penalty will be added for payments received after due date.

The permit holder agrees to hold the City of Chicago harmless for any damage, relocation or replacement costs associated with damage, relocation or removal of private property caused by the City performing work in the public way.

Authority herein given and granted for a period of five (5) years from and after April 11, 2017.

3FM Holdings LLC 1307.
(Bay Window)

[O2017-4203]

Be It Ordained by the City Council of the City of Chicago:

SECTION 1. Permission and authority are hereby given and granted to 3FM Holdings LLC 1307, upon the terms and subject to the conditions of this ordinance, to maintain and use, as now constructed, one (1) bay window projecting over the public right-of-way adjacent to its premises known as 210 North Justine Street. Said bay window at North Justine Street measures ten point one seven (10.17) feet in length and three (3) feet in width for a total of thirty point five one (30.51) square feet. The location of said privilege shall be as shown on print(s) kept on file with the Department of Business Affairs and Consumer Protection and the Office of the City Clerk. Said privilege shall be constructed in accordance with plans and specifications approved by the Department of Transportation (Division of Project Development).

This grant of privilege in the public way shall be subject to the provisions of Section 10-28-015 and all other required provisions of the Municipal Code of Chicago.

The grantee shall pay to the City of Chicago as compensation for the Privilege Number 1127596 herein granted the sum of Zero and no/100 Dollars (\$0.00) per annum, in advance.

A 25 percent penalty will be added for payments received after due date.

The permit holder agrees to hold the City of Chicago harmless for any damage, relocation or replacement costs associated with damage, relocation or removal of private property caused by the City performing work in the public way.

Authority herein given and granted for a period of five (5) years from and after date of passage.

3FM Holdings LLC 1307.
(Fence)

[O2017-4205]

Be It Ordained by the City Council of the City of Chicago:

SECTION 1. Permission and authority are hereby given and granted to 3FM Holdings LLC 1307, upon the terms and subject to the conditions of this ordinance, to maintain and use, as now constructed, one (1) fence on the public right-of-way adjacent to its premises known as 210 North Justine Street. Said fence at North Justine Street measures thirty-two point four two (32.42) feet in length and point five (.5) foot in width for a total of sixteen point two one (16.21) square feet. Existing fence is approximately six (6) feet in height. The location of said privilege shall be as shown on print(s) kept on file with the Department of Business Affairs and Consumer Protection and the Office of the City Clerk. Said privilege shall be constructed in accordance with plans and specifications approved by the Department of Transportation (Division of Project Development).

This grant of privilege in the public way shall be subject to the provisions of Section 10-28-015 and all other required provisions of the Municipal Code of Chicago.

The grantee shall pay to the City of Chicago as compensation for the Privilege Number 1127593 herein granted the sum of Four Hundred and no/100 Dollars (\$400.00) per annum, in advance.

A 25 percent penalty will be added for payments received after due date.

The permit holder agrees to hold the City of Chicago harmless for any damage, relocation or replacement costs associated with damage, relocation or removal of private property caused by the City performing work in the public way.

Authority herein given and granted for a period of five (5) years from and after date of passage.

3FM Holdings LLC 1307.
(Security Fence)

[O2017-4207]

Be It Ordained by the City Council of the City of Chicago:

SECTION 1. Permission and authority are hereby given and granted to 3FM Holdings LLC 1307, upon the terms and subject to the conditions of this ordinance, to maintain and use, as now constructed, one (1) security fence on the public right-of-way adjacent to its premises known as 200 North Justine Street. Said security fence at North Justine Street measures twenty two (22) feet, ten (10) inches in length, point five (.5) foot in width and approximately three (3) feet in height. The location of said privilege shall be as shown on print(s) kept on file with the Department of Business Affairs and Consumer Protection and the Office of the City Clerk. Said privilege shall be constructed in accordance with plans and specifications approved by the Department of Transportation (Division of Project Development).

This grant of privilege in the public way shall be subject to the provisions of Section 10-28-015 and all other required provisions of the Municipal Code of Chicago.

The grantee shall pay to the City of Chicago as compensation for the Privilege Number 1127592 herein granted the sum of Zero and no/100 Dollars (\$0.00) per annum, in advance.

A 25 percent penalty will be added for payments received after due date.

The permit holder agrees to hold the City of Chicago harmless for any damage, relocation or replacement costs associated with damage, relocation or removal of private property caused by the City performing work in the public way.

Authority herein given and granted for a period of five (5) years from and after date of passage.

3FM Holdings LLC 1307.
(Step)
(200 N. Justine St.)

[O2017-4211]

Be It Ordained by the City Council of the City of Chicago:

SECTION 1. Permission and authority are hereby given and granted to 3FM Holdings LLC 1307, upon the terms and subject to the conditions of this ordinance, to maintain and use, as now constructed, one (1) step under the public right-of-way adjacent to its premises known as 200 North Justine Street. Said step at North Justine Street measures

eighteen point four two (18.42) feet in length and four point five (4.5) feet in width for a total of eighty-two point eight nine (82.89) square feet. The location of said privilege shall be as shown on print(s) kept on file with the Department of Business Affairs and Consumer Protection and the Office of the City Clerk. Said privilege shall be constructed in accordance with plans and specifications approved by the Department of Transportation (Division of Project Development).

This grant of privilege in the public way shall be subject to the provisions of Section 10-28-015 and all other required provisions of the Municipal Code of Chicago.

The grantee shall pay to the City of Chicago as compensation for the Privilege Number 1127591 herein granted the sum of Four Hundred and no/100 Dollars (\$400.00) per annum, in advance.

A 25 percent penalty will be added for payments received after due date.

The permit holder agrees to hold the City of Chicago harmless for any damage, relocation or replacement costs associated with damage, relocation or removal of private property caused by the City performing work in the public way.

Authority herein given and granted for a period of five (5) years from and after date of passage.

3FM Holdings LLC 1307.
(Step)
(210 N. Justine St.)

[O2017-4212]

Be It Ordained by the City Council of the City of Chicago:

SECTION 1. Permission and authority are hereby given and granted to 3FM Holdings LLC 1307, upon the terms and subject to the conditions of this ordinance, to maintain and use, as now constructed, one (1) step on the public right-of-way adjacent to its premises known as 210 North Justine Street. Said step at North Justine Street measures five (5) feet in length and five (5) feet in width for a total of twenty-five (25) square feet. The location of said privilege shall be as shown on print(s) kept on file with the Department of Business Affairs and Consumer Protection and the Office of the City Clerk. Said privilege shall be constructed in accordance with plans and specifications approved by the Department of Transportation (Division of Project Development).

This grant of privilege in the public way shall be subject to the provisions of Section 10-28-015 and all other required provisions of the Municipal Code of Chicago.

The grantee shall pay to the City of Chicago as compensation for the Privilege Number 1127595 herein granted the sum of Zero and no/100 Dollars (\$0.00) per annum, in advance.

A 25 percent penalty will be added for payments received after due date.

The permit holder agrees to hold the City of Chicago harmless for any damage, relocation or replacement costs associated with damage, relocation or removal of private property caused by the City performing work in the public way.

Authority herein given and granted for a period of five (5) years from and after date of passage.

17 North State LLC.

[O2017-4452]

Be It Ordained by the City Council of the City of Chicago:

SECTION 1. Permission and authority are hereby given and granted to 17 North State LLC, upon the terms and subject to the conditions of this ordinance, to maintain and use, as now constructed, four (4) vaults under the public right-of-way adjacent to its premises known as 17 North State Street. Said vault at North State Street measures one (1) at ninety-two point two (92.2) feet in length and twenty-two (22) feet in width for a total of two thousand twenty-eight point four (2,028.4) square feet. Said vault at North Wabash Avenue (1st level) measures one (1) at forty-eight point two (48.2) feet in length and twenty-two (22) feet in width for a total of one thousand sixty point four (1,060.4) square feet. Said vault at North Wabash Avenue (2nd level) measures one (1) at forty-eight point two (48.2) feet in length and twenty-two (22) feet in width for a total of one thousand sixty point four (1,060.4) square feet. Said vault at North Wabash Avenue (3rd level) measures one (1) at forty-eight point two (48.2) feet in length and twenty-two (22) feet in width for a total of one thousand sixty point four (1,060.4) square feet. The location of said privilege shall be as shown on print(s) kept on file with the Department of Business Affairs and Consumer Protection and the Office of the City Clerk. Said privilege shall be constructed in accordance with plans and specifications approved by the Department of Transportation (Office of Underground Coordination).

This grant of privilege in the public way shall be subject to the provisions of Section 10-28-015 and all other required provisions of the Municipal Code of Chicago.

The grantee shall pay to the City of Chicago as compensation for the Privilege Number 1126591 herein granted the sum of Eleven Thousand Five Hundred Thirty-seven and no/100 Dollars (\$11,537.00) per annum, in advance.

A 25 percent penalty will be added for payments received after due date.

The permit holder agrees to hold the City of Chicago harmless for any damage, relocation or replacement costs associated with damage, relocation or removal of private property caused by the City performing work in the public way.

Authority herein given and granted for a period of five (5) years from and after March 14, 2017.

565 West Quincy Condominium Association.

[O2017-4453]

Be It Ordained by the City Council of the City of Chicago:

SECTION 1. Permission and authority are hereby given and granted to 565 West Quincy Condominium Association, upon the terms and subject to the conditions of this ordinance, to maintain and use, as now constructed, ninety-nine (99) balconies projecting over the public right-of-way adjacent to its premises known as 565 West Quincy Street. Said balconies at West Quincy Street measure fifty-five (55) at nine point one (9.1) feet in length and five point six (5.6) feet in width for a total of two thousand eight hundred two point eight (2,802.8) square feet. Said balconies at South Jefferson Street measure forty-four (44) at thirteen point two (13.2) feet in length and five point six (5.6) feet in width for a total of three thousand two hundred fifty-two point four eight (3,252.48) square feet. The location of said privilege shall be as shown on print(s) kept on file with the Department of Business Affairs and Consumer Protection and the Office of the City Clerk. Said privilege shall be constructed in accordance with plans and specifications approved by the Department of Planning and Development and the Department of Transportation (Division of Project Department).

This grant of privilege in the public way shall be subject to the provisions of Section 10-28-015 and all other required provisions of the Municipal Code of Chicago.

The grantee shall pay to the City of Chicago as compensation for the Privilege Number 1127578 herein granted the sum of Seven Thousand Four Hundred Twenty-five and no/100 Dollars (\$7,425.00) per annum, in advance.

A 25 percent penalty will be added for payments received after due date.

The permit holder agrees to hold the City of Chicago harmless for any damage, relocation or replacement costs associated with damage, relocation or removal of private property caused by the City performing work in the public way.

Authority herein given and granted for a period of five (5) years from and after March 14, 2017.

845 West Fulton Street LLC.

[O2017-4215]

Be It Ordained by the City Council of the City of Chicago:

SECTION 1. Permission and authority are hereby given and granted to 845 West Fulton Street LLC, upon the terms and subject to the conditions of this ordinance, to maintain and use, as now constructed, seven (7) door swings on the public right-of-way adjacent to its premises known as 845 West Fulton Market. Said door swings at West Fulton Market measure seven (7) at four (4) feet in length and two (2) feet in width for a total of fifty-six (56) square feet. The location of said privilege shall be as shown on print(s) kept on file with the Department of Business Affairs and Consumer Protection and the Office of the City Clerk. Said privilege shall be constructed in accordance with plans and specifications approved by the Department of Transportation (Division of Project Department).

This grant of privilege in the public way shall be subject to the provisions of Section 10-28-015 and all other required provisions of the Municipal Code of Chicago.

The grantee shall pay to the City of Chicago as compensation for the Privilege Number 1127581 herein granted the sum of Five Hundred Twenty-five and no/100 Dollars (\$525.00) per annum, in advance.

A 25 percent penalty will be added for payments received after due date.

The permit holder agrees to hold the City of Chicago harmless for any damage, relocation or replacement costs associated with damage, relocation or removal of private property caused by the City performing work in the public way.

Authority herein given and granted for a period of five (5) years from and after March 14, 2017.

1035 West Van Buren Partners LLC.

[O2017-4631]

Be It Ordained by the City Council of the City of Chicago:

SECTION 1. Permission and authority are hereby given and granted to 1035 West Van Buren Partners LLC, upon the terms and subject to the conditions of this ordinance, to maintain and use five (5) signs projecting over the public right-of-way attached to its premises known as 1035 West Van Buren Street. Said sign structures measure as follows: along West Van Buren Street, four (4) at one point five (1.5) feet in length, eight point three three (8.33) feet in height and twenty-four (24) feet above grade level. Said

sign structure measures as follows: along West Van Buren Street, one (1) at five (5) feet in length, eight point three three (8.33) feet in height and twenty-four (24) feet above grade level. The location of said privilege shall be as shown on print(s) kept on file with the Department of Business Affairs and Consumer Protection and the Office of the City Clerk. Said privilege shall be constructed in accordance with plans and specifications approved by the Department of Transportation (Division of Project Department) and the Zoning Department -- Signs.

This grant of privilege in the public way shall be subject to the provisions of Section 10-28-015 and all other required provisions of the Municipal Code of Chicago.

The grantee shall pay to the City of Chicago as compensation for the Privilege Number 1127788 herein granted the sum of Four Hundred Seventy-five and no/100 Dollars (\$475.00) per annum, in advance.

A 25 percent penalty will be added for payments received after due date.

The permit holder agrees to hold the City of Chicago harmless for any damage, relocation or replacement costs associated with damage, relocation or removal of private property caused by the City performing work in the public way.

Authority herein given and granted for a period of five (5) years from and after date of passage.

1133 West Randolph LLC.
(Light Fixtures)

[O2017-4213]

Be It Ordained by the City Council of the City of Chicago:

SECTION 1. Permission and authority are hereby given and granted to 1133 West Randolph LLC, upon the terms and subject to the conditions of this ordinance, to construct, install, maintain and use eight (8) light fixtures projecting over the public right-of-way adjacent to its premises known as 128 North May Street. Said light fixtures at West Randolph Street measure four (4) at point seven nine (.79) foot in length, two (2) feet in width and nine (9) feet above grade level. Said light fixtures at North May Street measure four (4) at point seven nine (.79) foot in length, two (2) feet in width and nine (9) feet above grade level. The location of said privilege shall be as shown on print(s) kept on file with the Department of Business Affairs and Consumer Protection and the Office of the City Clerk. Said privilege shall be constructed in accordance with plans and specifications approved by the Department of Transportation (Division of Project Department).

This grant of privilege in the public way shall be subject to the provisions of Section 10-28-015 and all other required provisions of the Municipal Code of Chicago.

The grantee shall pay to the City of Chicago as compensation for the Privilege Number 1127762 herein granted the sum of One Hundred Ten and no/100 Dollars (\$110.00) per annum, in advance.

A 25 percent penalty will be added for payments received after due date.

The permit holder agrees to hold the City of Chicago harmless for any damage, relocation or replacement costs associated with damage, relocation or removal of private property caused by the City performing work in the public way.

Authority herein given and granted for a period of five (5) years from and after date of passage.

1133 West Randolph LLC.
(Sheetings)

[O2017-4214]

Be It Ordained by the City Council of the City of Chicago:

SECTION 1. Permission and authority are hereby given and granted to 1133 West Randolph LLC, upon the terms and subject to the conditions of this ordinance, to construct, install, maintain and use three (3) sheetings under the public right-of-way adjacent to its premises known as 128 North May Street. Said sheeting at West Randolph Street measures one (1) at seventy-five point zero eight (75.08) feet in length, one (1) foot, six (6) inches in width and four (4) feet in depth. Said sheeting at North May Street measures one (1) at sixty-five point zero eight (65.08) feet in length, one (1) foot, six (6) inches in width and four (4) feet in depth. Said sheeting at public alley measures one (1) at seventy-five point zero eight (75.08) feet in length, one (1) foot, six (6) inches in width and four (4) feet in depth. The location of said privilege shall be as shown on print(s) kept on file with the Department of Business Affairs and Consumer Protection and the Office of the City Clerk. Said privilege shall be constructed in accordance with plans and specifications approved by the Department of Planning and Development and the Department of Transportation (Office of Underground Coordination).

This grant of privilege in the public way shall be subject to the provisions of Section 10-28-015 and all other required provisions of the Municipal Code of Chicago.

The grantee shall pay to the City of Chicago as compensation for the Privilege Number 1127761 herein granted the sum of One Thousand Two Hundred and no/100 Dollars (\$1,200.00) per annum, in advance.

A 25 percent penalty will be added for payments received after due date.

The permit holder agrees to hold the City of Chicago harmless for any damage, relocation or replacement costs associated with damage, relocation or removal of private property caused by the City performing work in the public way.

Authority herein given and granted for a period of five (5) years from and after date of passage.

1410 Noble LLC.

[O2017-4020]

Be It Ordained by the City Council of the City of Chicago:

SECTION 1. Permission and authority are hereby given and granted to 1410 Noble LLC, upon the terms and subject to the conditions of this ordinance, to maintain and use, as now constructed, two (2) steps on the public right-of-way adjacent to its premises known as 1410 North Noble Street. Said steps at North Noble Street measure one (1) at seven point eight three (7.83) feet in length and one point two five (1.25) feet in width for a total of nine point seven nine (9.79) square feet and one (1) at five point eight three (5.83) feet in length and one point zero eight (1.08) feet in width for a total of six point three (6.3) square feet. The location of said privilege shall be as shown on print(s) kept on file with the Department of Business Affairs and Consumer Protection and the Office of the City Clerk. Said privilege shall be constructed in accordance with plans and specifications approved by the Department of Transportation (Division of Project Development).

This grant of privilege in the public way shall be subject to the provisions of Section 10-28-015 and all other required provisions of the Municipal Code of Chicago.

The grantee shall pay to the City of Chicago as compensation for the Privilege Number 1128174 herein granted the sum of Zero and no/100 Dollars (\$0.00) per annum, in advance.

A 25 percent penalty will be added for payments received after due date.

The permit holder agrees to hold the City of Chicago harmless for any damage, relocation or replacement costs associated with damage, relocation or removal of private property caused by the City performing work in the public way.

Authority herein given and granted for a period of five (5) years from and after December 14, 2016.

1525 West Madison LLC.

[O2017-4696]

Be It Ordained by the City Council of the City of Chicago:

SECTION 1. Permission and authority are hereby given and granted to 1525 West Madison LLC, upon the terms and subject to the conditions of this ordinance, to maintain and use one (1) sign projecting over the public right-of-way attached to its premises known as 1519 West Madison Street. Said sign structure measures as follows: along West Madison Street, at twelve (12) feet in length, eight (8) feet in height and twelve (12) feet above grade level. The location of said privilege shall be as shown on print(s) kept on file with the Department of Business Affairs and Consumer Protection and the Office of the City Clerk. Said privilege shall be constructed in accordance with plans and specifications approved by the Department of Transportation (Division of Project Development) and the Zoning Department -- Signs.

This grant of privilege in the public way shall be subject to the provisions of Section 10-28-015 and all other required provisions of the Municipal Code of Chicago.

The grantee shall pay to the City of Chicago as compensation for the Privilege Number 1128061 herein granted the sum of Three Hundred and no/100 Dollars (\$300.00) per annum, in advance.

A 25 percent penalty will be added for payments received after due date.

The permit holder agrees to hold the City of Chicago harmless for any damage, relocation or replacement costs associated with damage, relocation or removal of private property caused by the City performing work in the public way.

Authority herein given and granted for a period of five (5) years from and after May 9, 2017.

1756 West 21st LLC.
(Fire Escape)

[O2017-4151]

Be It Ordained by the City Council of the City of Chicago:

SECTION 1. Permission and authority are hereby given and granted to 1756 West 21st LLC, upon the terms and subject to the conditions of this ordinance, to maintain and use, as now constructed, one (1) fire escape projecting over the public right-of-way adjacent to its premises known as 1756 -- 1758 West 21st Street. Said fire escape at West 26th Street measures twenty-seven point seven five (27.75) feet in length and

three point five (3.5) feet in width for a total of ninety-seven point one three (97.13) square feet. The location of said privilege shall be as shown on print(s) kept on file with the Department of Business Affairs and Consumer Protection and the Office of the City Clerk. Said privilege shall be constructed in accordance with plans and specifications approved by the Department of Transportation (Division of Project Development).

This grant of privilege in the public way shall be subject to the provisions of Section 10-28-015 and all other required provisions of the Municipal Code of Chicago.

The grantee shall pay to the City of Chicago as compensation for the Privilege Number 1127589 herein granted the sum of Four Hundred and no/100 Dollars (\$400.00) per annum, in advance.

A 25 percent penalty will be added for payments received after due date.

The permit holder agrees to hold the City of Chicago harmless for any damage, relocation or replacement costs associated with damage, relocation or removal of private property caused by the City performing work in the public way.

Authority herein given and granted for a period of five (5) years from and after date of passage.

1756 West 21st LLC.
(Step)

[O2017-4158]

Be It Ordained by the City Council of the City of Chicago:

SECTION 1. Permission and authority are hereby given and granted to 1756 West 21st LLC, upon the terms and subject to the conditions of this ordinance, to construct, install, maintain and use one (1) step on the public right-of-way adjacent to its premises known as 1756 -- 1758 West 21st Street. Said step at West 21st Street measures six point one seven (6.17) feet in length and three point five (3.5) feet in width for a total of twenty-one point six (21.6) square feet. The location of said privilege shall be as shown on print(s) kept on file with the Department of Business Affairs and Consumer Protection and the Office of the City Clerk. Said privilege shall be constructed in accordance with plans and specifications approved by the Department of Transportation (Division of Project Development).

This grant of privilege in the public way shall be subject to the provisions of Section 10-28-015 and all other required provisions of the Municipal Code of Chicago.

The grantee shall pay to the City of Chicago as compensation for the Privilege Number 1127590 herein granted the sum of Four Hundred and no/100 Dollars (\$400.00) per annum, in advance.

A 25 percent penalty will be added for payments received after due date.

The permit holder agrees to hold the City of Chicago harmless for any damage, relocation or replacement costs associated with damage, relocation or removal of private property caused by the City performing work in the public way.

Authority herein given and granted for a period of five (5) years from and after date of passage.

2113 West Armitage LLC.

[O2017-4248]

Be It Ordained by the City Council of the City of Chicago:

SECTION 1. Permission and authority are hereby given and granted to 2113 West Armitage LLC, upon the terms and subject to the conditions of this ordinance, to maintain and use, as now constructed, two (2) bay windows projecting over the public right-of-way adjacent to its premises known as 2113 West Armitage Avenue. Said bay windows at West Armitage Avenue measure one (1) at eleven point five (11.5) feet in length and six (6) feet in width for a total of sixty-nine (69) square feet and one (1) at ten point two five (10.25) feet in length and four point five (4.5) feet in width for a total of forty-six point one three (46.13) square feet. The location of said privilege shall be as shown on print(s) kept on file with the Department of Business Affairs and Consumer Protection and the Office of the City Clerk. Said privilege shall be constructed in accordance with plans and specifications approved by the Department of Transportation (Division of Project Development).

This grant of privilege in the public way shall be subject to the provisions of Section 10-28-015 and all other required provisions of the Municipal Code of Chicago.

The grantee shall pay to the City of Chicago as compensation for the Privilege Number 1127881 herein granted the sum of One Hundred Fifty and no/100 Dollars (\$150.00) per annum, in advance.

A 25 percent penalty will be added for payments received after due date.

The permit holder agrees to hold the City of Chicago harmless for any damage, relocation or replacement costs associated with damage, relocation or removal of private property caused by the City performing work in the public way.

Authority herein given and granted for a period of five (5) years from and after June 9, 2015.

2500 Milwaukee LLC.
(Bicycle Racks)

[O2017-4251]

Be It Ordained by the City Council of the City of Chicago:

SECTION 1. Permission and authority are hereby given and granted to 2500 Milwaukee LLC, upon the terms and subject to the conditions of this ordinance, to construct, install, maintain and use nine (9) bicycle racks on the public right-of-way adjacent to its premises known as 2500 North Milwaukee Avenue. Said bicycle racks at North Milwaukee Avenue measure nine (9) at five point four two (5.42) feet in length and one point six four (1.64) feet in width for a total of eighty (80) square feet. The location of said privilege shall be as shown on print(s) kept on file with the Department of Business Affairs and Consumer Protection and the Office of the City Clerk. Said privilege shall be constructed in accordance with plans and specifications approved by the Department of Planning and Development and the Department of Transportation (Division of Project Development).

This grant of privilege in the public way shall be subject to the provisions of Section 10-28-015 and all other required provisions of the Municipal Code of Chicago.

The grantee shall pay to the City of Chicago as compensation for the Privilege Number 1128062 herein granted the sum of Zero and no/100 Dollars (\$0.00) per annum, in advance.

A 25 percent penalty will be added for payments received after due date.

The permit holder agrees to hold the City of Chicago harmless for any damage, relocation or replacement costs associated with damage, relocation or removal of private property caused by the City performing work in the public way.

Authority herein given and granted for a period of five (5) years from and after date of passage.

2500 Milwaukee LLC.
(Building Projection)

[O2017-4253]

Be It Ordained by the City Council of the City of Chicago:

SECTION 1. Permission and authority are hereby given and granted to 2500 Milwaukee LLC, upon the terms and subject to the conditions of this ordinance, to maintain and use,

as now constructed, one (1) building projection projecting over the public right-of-way adjacent to its premises known as 2500 North Milwaukee Avenue. Said building projection at public alley measures one hundred thirty-seven point two seven (137.27) feet in length and fourteen point five six (14.56) feet in width for a total of one thousand nine hundred ninety-eight point six five (1,998.65) square feet. Existing building projection is approximately seventeen (17) feet, four (4) inches above grade level. The location of said privilege shall be as shown on print(s) kept on file with the Department of Business Affairs and Consumer Protection and the Office of the City Clerk. Said privilege shall be constructed in accordance with plans and specifications approved by the Department of Planning and Development and the Department of Transportation (Division of Project Development).

This grant of privilege in the public way shall be subject to the provisions of Section 10-28-015 and all other required provisions of the Municipal Code of Chicago.

The grantee shall pay to the City of Chicago as compensation for the Privilege Number 1128058 herein granted the sum of Four Hundred and no/100 Dollars (\$400.00) per annum, in advance.

A 25 percent penalty will be added for payments received after due date.

The permit holder agrees to hold the City of Chicago harmless for any damage, relocation or replacement costs associated with damage, relocation or removal of private property caused by the City performing work in the public way.

Authority herein given and granted for a period of five (5) years from and after date of passage.

2500 Milwaukee LLC.
(Door Swings)

[O2017-4255]

Be It Ordained by the City Council of the City of Chicago:

SECTION 1. Permission and authority are hereby given and granted to 2500 Milwaukee LLC, upon the terms and subject to the conditions of this ordinance, to construct, install, maintain and use four (4) door swings on the public right-of-way adjacent to its premises known as 2500 North Milwaukee Avenue. Said door swings at alley measure one (1) at six (6) feet in length and two point eight three (2.83) feet in width for a total of sixteen point nine eight (16.98) square feet and one (1) at two point nine eight (2.98) feet in length and two point eight six (2.86) feet in width for a total of eight point five two (8.52) square feet. Said door swings at North Milwaukee Avenue measure one (1) at two point eight three (2.83) feet in length and two point zero five (2.05) feet in width for a total of five point eight (5.8) square feet and one (1) at one point six (1.6) feet in length and point four seven (.47) foot in width for a total of point seven five (.75) square foot. The location of

said privilege shall be as shown on print(s) kept on file with the Department of Business Affairs and Consumer Protection and the Office of the City Clerk. Said privilege shall be constructed in accordance with plans and specifications approved by the Department of Transportation (Division of Project Development).

This grant of privilege in the public way shall be subject to the provisions of Section 10-28-015 and all other required provisions of the Municipal Code of Chicago.

The grantee shall pay to the City of Chicago as compensation for the Privilege Number 1128054 herein granted the sum of Three Hundred and no/100 Dollars (\$300.00) per annum, in advance.

A 25 percent penalty will be added for payments received after due date.

The permit holder agrees to hold the City of Chicago harmless for any damage, relocation or replacement costs associated with damage, relocation or removal of private property caused by the City performing work in the public way.

Authority herein given and granted for a period of five (5) years from and after date of passage.

2500 Milwaukee LLC.
(Light Fixtures)

[O2017-4257]

Be It Ordained by the City Council of the City of Chicago:

SECTION 1. Permission and authority are hereby given and granted to 2500 Milwaukee LLC, upon the terms and subject to the conditions of this ordinance, to construct, install, maintain and use forty-two (42) light fixtures projecting over the public right-of-way adjacent to its premises known as 2500 North Milwaukee Avenue. Said light fixtures at North Milwaukee Avenue measure five (5) at point six (.6) foot in length, point six (.6) foot in width and ten (10) feet above grade level, three (3) at one point six four (1.64) feet in length, one point five six (1.56) feet in width and nine point six nine (9.69) feet above grade level, four (4) at one point seven four (1.74) feet in length, one point eight nine (1.89) feet in width and nine point six nine (9.69) feet above grade level, five (5) at point six (.6) foot in length, point three nine (.39) foot in width and ten (10) feet above grade level, five (5) at point three nine (.39) foot in length, point two three (.23) foot in width and twenty point five six (20.56) feet above grade level and four (4) at point three nine (.39) foot in length, point three one (.31) foot in width and forty-three point two one (43.21) feet above grade level. Said light fixtures at North Sacramento Avenue measure two (2) at one point six four (1.64) feet in length, one point eight nine (1.89) feet in width and nine point six nine (9.69) feet above grade level and two (2) at point three nine (.39) foot in length, point three one (.31) foot in width and forty-three point two one (43.21) feet above grade level. Said light fixtures at North Linden Place measure four (4) at one point six four (1.64) feet in length, one point nine two (1.92) feet in width

and nine point six nine (9.69) feet above grade level and four (4) at point three nine (.39) foot in length, point three one (.31) foot in width and forty-three point two one (43.21) feet above grade level. Said light fixtures at alley measure two (2) at nine point one two (9.12) feet in length, point seven one (.71) foot in width and eight point three seven (8.37) feet above grade level, one (1) at nine point one two (9.12) feet in length, point six seven (.67) foot in width and eight point three seven (8.37) feet above grade level and one (1) at nine point one two (9.12) feet in length, point seven three (.73) foot in width and eight point three seven (8.37) feet above grade level. The location of said privilege shall be as shown on print(s) kept on file with the Department of Business Affairs and Consumer Protection and the Office of the City Clerk. Said privilege shall be constructed in accordance with plans and specifications approved by the Department of Transportation (Division of Project Development).

This grant of privilege in the public way shall be subject to the provisions of Section 10-28-015 and all other required provisions of the Municipal Code of Chicago.

The grantee shall pay to the City of Chicago as compensation for the Privilege Number 1128053 herein granted the sum of One Hundred Seventy-five and no/100 Dollars (\$175.00) per annum, in advance.

A 25 percent penalty will be added for payments received after due date.

The permit holder agrees to hold the City of Chicago harmless for any damage, relocation or replacement costs associated with damage, relocation or removal of private property caused by the City performing work in the public way.

Authority herein given and granted for a period of five (5) years from and after date of passage.

2500 Milwaukee LLC.
(Planters)

[O2017-4259]

Be It Ordained by the City Council of the City of Chicago:

SECTION 1. Permission and authority are hereby given and granted to 2500 Milwaukee LLC, upon the terms and subject to the conditions of this ordinance, to construct, install, maintain and use fourteen (14) planters on the public right-of-way for beautification purposes adjacent to its premises known as 2500 North Milwaukee Avenue. Said planters at North Milwaukee Avenue measure two (2) at ten (10) feet in length and five (5) feet in width for a total of one hundred (100) square feet and twelve (12) at thirty-five (35) feet in length and five (5) feet in width for a total of two thousand one hundred (2,100) square feet. Grantee must allow the required clear and unobstructed space for pedestrian passage at all times per rules and regulations approved by the Department of Transportation. The location of said privilege shall be as shown on print(s) kept on file with the Department of Business Affairs and Consumer Protection and the Office of the City Clerk. Said privilege shall be constructed in accordance with plans and specifications

approved by the Department of Planning and Development and the Department of Transportation (Division of Project Development).

This grant of privilege in the public way shall be subject to the provisions of Section 10-28-015 and all other required provisions of the Municipal Code of Chicago.

The grantee shall pay to the City of Chicago as compensation for the Privilege Number 1128064 herein granted the sum of Zero and no/100 Dollars (\$0.00) per annum, in advance.

A 25 percent penalty will be added for payments received after due date.

The permit holder agrees to hold the City of Chicago harmless for any damage, relocation or replacement costs associated with damage, relocation or removal of private property caused by the City performing work in the public way.

Authority herein given and granted for a period of five (5) years from and after date of passage.

AMENDMENT OF GRANTS OF PRIVILEGE IN PUBLIC WAY.

The Committee on Transportation and Public Way submitted the following report:

CHICAGO, June 22, 2017.

To the President and Members of the City Council:

Your Committee on Transportation and Public Way begs leave to report and recommend that Your Honorable Body *Pass* amendments to various ordinances passed by the City Council of the City of Chicago for grants of privilege in the public way. These ordinances were referred to the committee on May 24, 2017.

This recommendation was concurred in unanimously by a viva voce vote of the members of the committee, with no dissenting vote.

Respectfully submitted,

(Signed) ANTHONY BEALE,
Chairman.

On motion of Alderman Beale, the said proposed ordinances transmitted with the foregoing committee report were *Passed* by yeas and nays as follows:

Yeas -- Aldermen Moreno, Hopkins, King, Hairston, Sawyer, Mitchell, Harris, Beale, Sadlowski Garza, Thompson, Cárdenas, Quinn, Burke, Lopez, Foulkes, D. Moore, Curtis, O'Shea, Cochran, Brookins, Muñoz, Zalewski, Scott, Solis, Maldonado, Burnett, Ervin, Taliaferro, Reboyras, Santiago, Waguespack, Mell, Austin, Ramirez-Rosa, Villegas, Mitts, Sposato, Laurino, O'Connor, Napolitano, Reilly, Smith, Tunney, Arena, Cappleman, Pawar, Osterman, J. Moore, Silverstein -- 49.

Nays -- None.

Alderman Beale moved to reconsider the foregoing vote. The motion was lost.

The following are said ordinances as passed (the italic heading in each case not being a part of the ordinance):

Shout Outdoor Media.

[O2017-4074]

Be It Ordained by the City Council of the City of Chicago:

SECTION 1. The ordinance passed by the City Council of the City of Chicago for Shout Outdoor Media on December 14, 2016 and printed upon page 40208 of the *Journal of the Proceedings of the City Council of the City of Chicago* is hereby amended by deleting the words: "Shout Outdoor Media and 451 North Racine Avenue" and inserting in their place the words: "Shout Outdoor Illinois LLC and 1201 North Dearborn Street".

SECTION 2. This ordinance amendment shall be in effect upon its passage.

University Commons VI Condominium Association.

[O2017-4048]

Be It Ordained by the City Council of the City of Chicago:

SECTION 1. The ordinance passed by the City Council of the City of Chicago for University Commons VI Condominium Association on April 19, 2017 and printed upon

page 47625 of the *Journal of the Proceedings of the City Council of the City of Chicago* is hereby amended by deleting the words: "the sum of Four Thousand and no/100 Dollars (\$4,000.00) per annum, in advance." and inserting in their place the words: "the sum of Four Hundred and no/100 Dollars (\$400.00) per annum, in advance".

SECTION 2. This ordinance amendment shall be in effect upon its passage.

GRANT OF PRIVILEGE IN PUBLIC WAY TO ALDERMAN SMITH FOR AWNING.
[O2017-4277]

The Committee on Transportation and Public Way submitted the following report:

CHICAGO, June 22, 2017.

To the President and Members of the City Council:

Your Committee on Transportation and Public Way begs leave to report and recommend that Your Honorable Body *Pass* the proposed ordinance transmitted herewith for a grant of privilege in the public way to Alderman Smith to construct, maintain and use an awning over the public way attached to the structure located as 2523 North Halsted Street. The ordinance was referred to the committee on May 24, 2017.

This recommendation was concurred in unanimously by a viva voce vote of the members of the committee, with no dissenting vote.

Respectfully submitted,

(Signed) ANTHONY BEALE,
Chairman.

On motion of Alderman Beale, the said proposed ordinance transmitted with the foregoing committee report was *Passed* by yeas and nays as follows:

Yeas -- Aldermen Moreno, Hopkins, King, Hairston, Sawyer, Mitchell, Harris, Beale, Sadlowski Garza, Thompson, Cárdenas, Quinn, Burke, Lopez, Foulkes, D. Moore, Curtis, O'Shea, Cochran, Brookins, Muñoz, Zalewski, Scott, Solis, Maldonado, Burnett, Ervin, Taliaferro, Reboyas, Santiago, Waguespack, Mell, Austin, Ramirez-Rosa, Villegas, Mitts, Sposato, Laurino, O'Connor, Napolitano, Reilly, Tunney, Arena, Cappleman, Pawar, Osterman, J. Moore, Silverstein -- 48.

Nays -- None.

Alderman Beale moved to reconsider the foregoing vote. The motion was lost.

Alderman Smith abstained from voting pursuant to Rule 14 of the City Council's Rules of Order and Procedure.

The following is said ordinance as passed:

Be It Ordained by the City Council of the City of Chicago:

SECTION 1. Permission and authority are hereby given and granted to Alderman Smith, upon the terms and subject to the conditions of this ordinance, to maintain and use, as now constructed, one (1) awning projecting over the public right-of-way adjacent to its premises known as 2523 North Halsted Street. Said awning at North Halsted Street measures eleven point five (11.5) feet in length and four (4) feet in width for a total of forty-six (46) square feet. The location of said privilege shall be as shown on print(s) kept on file with the Department of Business Affairs and Consumer Protection and the Office of the City Clerk. Said privilege shall be constructed in accordance with plans and specifications approved by the Zoning Department -- Signs.

This grant of privilege in the public way shall be subject to the provisions of Section 10-28-015 and all other required provisions of the Municipal Code of Chicago.

The grantee shall pay to the City of Chicago as compensation for the Privilege Number 1127721 herein granted the sum of Fifty and no/100 Dollars (\$50.00) per annum, in advance.

A 25 percent penalty will be added for payments received after due date.

The permit holder agrees to hold the City of Chicago harmless for any damage, relocation or replacement costs associated with damage, relocation or removal of private property caused by the City performing work in the public way.

Authority herein given and granted for a period of five (5) years from and after April 24, 2017.

GRANTS OF PRIVILEGE IN PUBLIC WAY FOR AWNINGS.

The Committee on Transportation and Public Way submitted the following report:

CHICAGO, June 22, 2017.

To the President and Members of the City Council:

Your Committee on Transportation and Public Way begs leave to report and recommend that Your Honorable Body *Pass* the proposed ordinances transmitted herewith to authorize the issuance of permits to various applicants for the installation, maintenance and use of awnings. These ordinances were referred to the committee on May 24, 2017.

This recommendation was concurred in unanimously by a viva voce vote of the members of the committee, with no dissenting vote.

Respectfully submitted,

(Signed) ANTHONY BEALE,
Chairman.

On motion of Alderman Beale, the said proposed ordinances transmitted with the foregoing committee report were *Passed* by yeas and nays as follows:

Yeas -- Aldermen Moreno, Hopkins, King, Hairston, Sawyer, Mitchell, Harris, Beale, Sadlowski Garza, Thompson, Cárdenas, Quinn, Burke, Lopez, Foulkes, D. Moore, Curtis, O'Shea, Cochran, Brookins, Muñoz, Zalewski, Scott, Solis, Maldonado, Burnett, Ervin, Taliaferro, Reboyas, Santiago, Waguespack, Mell, Austin, Ramirez-Rosa, Villegas, Mitts, Sposato, Laurino, O'Connor, Napolitano, Reilly, Smith, Tunney, Arena, Cappleman, Pawar, Osterman, J. Moore, Silverstein -- 49.

Nays -- None.

Alderman Beale moved to reconsider the foregoing vote. The motion was lost.

The following are said ordinances as passed (the italic heading in each case not being a part of the ordinance):

Aegis Administrative Services, Inc.

[O2017-4167]

Be It Ordained by the City Council of the City of Chicago:

SECTION 1. Permission and authority are hereby given and granted to Aegis Administrative Services, Inc., upon the terms and subject to the conditions of this ordinance, to maintain and use, as now constructed, one (1) awning projecting over the

public right-of-way adjacent to its premises known as 6970 West Diversey Avenue. Said awning at West Diversey Avenue measures ten (10) feet in length and four point six seven (4.67) feet in width for a total of forty-six point seven (46.7) square feet. The location of said privilege shall be as shown on print(s) kept on file with the Department of Business Affairs and Consumer Protection and the Office of the City Clerk. Said privilege shall be constructed in accordance with plans and specifications approved by the Zoning Department -- Signs.

This grant of privilege in the public way shall be subject to the provisions of Section 10-28-015 and all other required provisions of the Municipal Code of Chicago.

The grantee shall pay to the City of Chicago as compensation for the Privilege Number 1127976 herein granted the sum of Fifty and no/100 Dollars (\$50.00) per annum, in advance.

A 25 percent penalty will be added for payments received after due date.

The permit holder agrees to hold the City of Chicago harmless for any damage, relocation or replacement costs associated with damage, relocation or removal of private property caused by the City performing work in the public way.

Authority herein given and granted for a period of five (5) years from and after April 24, 2017.

Andersonville Wine & Spirits.

[O2017-4300]

Be It Ordained by the City Council of the City of Chicago:

SECTION 1. Permission and authority are hereby given and granted to Andersonville Wine & Spirits, upon the terms and subject to the conditions of this ordinance, to maintain and use, as now constructed, ten (10) awnings projecting over the public right-of-way adjacent to its premises known as 5201 North Clark Street. Said awnings at North Clark Street measure two (2) at fifteen point eight three (15.83) feet in length and two (2) feet in width for a total of sixty-three point three two (63.32) square feet, one (1) at sixteen (16) feet in length and two (2) feet in width for a total of thirty-two (32) square feet, one (1) at fourteen point two five (14.25) feet in length and two (2) feet in width for a total of twenty-eight point five (28.5) square feet, one (1) at fifteen point one six (15.16) feet in length and two (2) feet in width for a total of thirty point three two (30.32) square feet, one (1) at fourteen point four one (14.41) feet in length and two (2) feet in width for a total of twenty-eight point eight two (28.82) square feet, one (1) at fourteen point five eight (14.58) feet in length and two (2) feet in width for a total of twenty-nine point one six (29.16) square feet, one (1) at seven point eight three (7.83) feet in length and two (2) feet in width for a total of

fifteen point six six (15.66) square feet, one (1) at ten point eight three (10.83) feet in length and two (2) feet in width for a total of twenty-one point six six (21.66) square feet and one (1) at four point seven five (4.75) feet in length and two (2) feet in width for a total of nine point five (9.5) square feet. The location of said privilege shall be as shown on print(s) kept on file with the Department of Business Affairs and Consumer Protection and the Office of the City Clerk. Said privilege shall be constructed in accordance with plans and specifications approved by the Zoning Department -- Signs.

This grant of privilege in the public way shall be subject to the provisions of Section 10-28-015 and all other required provisions of the Municipal Code of Chicago.

The grantee shall pay to the City of Chicago as compensation for the Privilege Number 1127870 herein granted the sum of One Hundred Seventy-five and no/100 Dollars (\$175.00) per annum, in advance.

A 25 percent penalty will be added for payments received after due date.

The permit holder agrees to hold the City of Chicago harmless for any damage, relocation or replacement costs associated with damage, relocation or removal of private property caused by the City performing work in the public way.

Authority herein given and granted for a period of five (5) years from and after April 24, 2017.

Ashland Addison Florist.

[O2017-4159]

Be It Ordained by the City Council of the City of Chicago:

SECTION 1. Permission and authority are hereby given and granted to Ashland Addison Florist, upon the terms and subject to the conditions of this ordinance, to maintain and use, as now constructed, one (1) awning projecting over the public right-of-way adjacent to its premises known as 3118 North Lincoln Avenue. Said awning at North Lincoln Avenue measures thirty-four (34) feet in length and three point five (3.5) feet in width for a total of one hundred nineteen (119) square feet. The location of said privilege shall be as shown on print(s) kept on file with the Department of Business Affairs and Consumer Protection and the Office of the City Clerk. Said privilege shall be constructed in accordance with plans and specifications approved by the Zoning Department -- Signs.

This grant of privilege in the public way shall be subject to the provisions of Section 10-28-015 and all other required provisions of the Municipal Code of Chicago.

The grantee shall pay to the City of Chicago as compensation for the Privilege Number 1127772 herein granted the sum of Fifty-nine and no/100 Dollars (\$59.00) per annum, in advance.

A 25 percent penalty will be added for payments received after due date.

The permit holder agrees to hold the City of Chicago harmless for any damage, relocation or replacement costs associated with damage, relocation or removal of private property caused by the City performing work in the public way.

Authority herein given and granted for a period of five (5) years from and after February 15, 2017.

AT&T Authorized Retailer.

[O2017-4109]

Be It Ordained by the City Council of the City of Chicago:

SECTION 1. Permission and authority are hereby given and granted to AT&T Authorized Retailer, upon the terms and subject to the conditions of this ordinance, to maintain and use, as now constructed, three (3) awnings projecting over the public right-of-way adjacent to its premises known as 3955 West Belmont Avenue. Said awnings at West Belmont Avenue measure one (1) at forty-nine (49) feet in length and three (3) feet in width for a total of one hundred forty-seven (147) square feet, one (1) at thirty-two (32) feet in length and three (3) feet in width for a total of ninety-six (96) square feet and one (1) at thirty-two (32) feet in length and three (3) feet in width for a total of ninety-six (96) square feet. The location of said privilege shall be as shown on print(s) kept on file with the Department of Business Affairs and Consumer Protection and the Office of the City Clerk. Said privilege shall be constructed in accordance with plans and specifications approved by the Zoning Department -- Signs.

This grant of privilege in the public way shall be subject to the provisions of Section 10-28-015 and all other required provisions of the Municipal Code of Chicago.

The grantee shall pay to the City of Chicago as compensation for the Privilege Number 1128092 herein granted the sum of One Hundred Seventy-five and no/100 Dollars (\$175.00) per annum, in advance.

A 25 percent penalty will be added for payments received after due date.

The permit holder agrees to hold the City of Chicago harmless for any damage, relocation or replacement costs associated with damage, relocation or removal of private property caused by the City performing work in the public way.

Authority herein given and granted for a period of five (5) years from and after date of passage.

The Bedford.

[O2017-4005]

Be It Ordained by the City Council of the City of Chicago:

SECTION 1. Permission and authority are hereby given and granted to The Bedford, upon the terms and subject to the conditions of this ordinance, to maintain and use, as now constructed, one (1) awning projecting over the public right-of-way adjacent to its premises known as 1612 West Division Street. Said awning at West Division Street measures five point five eight (5.58) feet in length and three (3) feet in width for a total of sixteen point seven four (16.74) square feet. The location of said privilege shall be as shown on print(s) kept on file with the Department of Business Affairs and Consumer Protection and the Office of the City Clerk. Said privilege shall be constructed in accordance with plans and specifications approved by the Zoning Department -- Signs.

This grant of privilege in the public way shall be subject to the provisions of Section 10-28-015 and all other required provisions of the Municipal Code of Chicago.

The grantee shall pay to the City of Chicago as compensation for the Privilege Number 1127896 herein granted the sum of Fifty and no/100 Dollars (\$50.00) per annum, in advance.

A 25 percent penalty will be added for payments received after due date.

The permit holder agrees to hold the City of Chicago harmless for any damage, relocation or replacement costs associated with damage, relocation or removal of private property caused by the City performing work in the public way.

Authority herein given and granted for a period of five (5) years from and after December 14, 2016.

The Blanchard.

[O2017-4278]

Be It Ordained by the City Council of the City of Chicago:

SECTION 1. Permission and authority are hereby given and granted to The Blanchard, upon the terms and subject to the conditions of this ordinance, to construct, install, maintain and use one (1) awning projecting over the public right-of-way adjacent to its premises known as 1935 North Lincoln Park West. Said awning at North Lincoln Park West measures eight (8) feet in length and four (4) feet in width for a total of thirty-two (32) square feet. The location of said privilege shall be as shown on print(s) kept on file with the

Department of Business Affairs and Consumer Protection and the Office of the City Clerk. Said privilege shall be constructed in accordance with plans and specifications approved by the Zoning Department -- Signs.

This grant of privilege in the public way shall be subject to the provisions of Section 10-28-015 and all other required provisions of the Municipal Code of Chicago.

The grantee shall pay to the City of Chicago as compensation for the Privilege Number 1119299 herein granted the sum of Fifty and no/100 Dollars (\$50.00) per annum, in advance.

A 25 percent penalty will be added for payments received after due date.

The permit holder agrees to hold the City of Chicago harmless for any damage, relocation or replacement costs associated with damage, relocation or removal of private property caused by the City performing work in the public way.

Authority herein given and granted for a period of five (5) years from and after date of passage.

Clinton Holdings LLC.

[O2017-4087]

Be It Ordained by the City Council of the City of Chicago:

SECTION 1. Permission and authority are hereby given and granted to Clinton Holdings LLC, upon the terms and subject to the conditions of this ordinance, to construct, install, maintain and use one (1) awning projecting over the public right-of-way adjacent to its premises known as 1719 South Clinton Street. Said awning at South Clinton Street measures ten (10) feet in length and point zero two (.02) foot in width for a total of point two (.2) square foot. The location of said privilege shall be as shown on print(s) kept on file with the Department of Business Affairs and Consumer Protection and the Office of the City Clerk. Said privilege shall be constructed in accordance with plans and specifications approved by the Zoning Department -- Signs.

This grant of privilege in the public way shall be subject to the provisions of Section 10-28-015 and all other required provisions of the Municipal Code of Chicago.

The grantee shall pay to the City of Chicago as compensation for the Privilege Number 1127766 herein granted the sum of Fifty and no/100 Dollars (\$50.00) per annum, in advance.

A 25 percent penalty will be added for payments received after due date.

The permit holder agrees to hold the City of Chicago harmless for any damage, relocation or replacement costs associated with damage, relocation or removal of private property caused by the City performing work in the public way.

Authority herein given and granted for a period of five (5) years from and after date of passage.

Country Pulaski Agency, Inc.

[O2017-4021]

Be It Ordained by the City Council of the City of Chicago:

SECTION 1. Permission and authority are hereby given and granted to Country Pulaski Agency, Inc., upon the terms and subject to the conditions of this ordinance, to construct, install, maintain and use one (1) awning projecting over the public right-of-way adjacent to its premises known as 5716 South Pulaski Road. Said awning at South Pulaski Road measures twenty-five (25) feet in length and one point six six (1.66) feet in width for a total of forty-one point five (41.5) square feet. The location of said privilege shall be as shown on print(s) kept on file with the Department of Business Affairs and Consumer Protection and the Office of the City Clerk. Said privilege shall be constructed in accordance with plans and specifications approved by the Zoning Department -- Signs.

This grant of privilege in the public way shall be subject to the provisions of Section 10-28-015 and all other required provisions of the Municipal Code of Chicago.

The grantee shall pay to the City of Chicago as compensation for the Privilege Number 1126950 herein granted the sum of Fifty and no/100 Dollars (\$50.00) per annum, in advance.

A 25 percent penalty will be added for payments received after due date.

The permit holder agrees to hold the City of Chicago harmless for any damage, relocation or replacement costs associated with damage, relocation or removal of private property caused by the City performing work in the public way.

Authority herein given and granted for a period of five (5) years from and after date of passage.

Din Foods.

[O2017-4287]

Be It Ordained by the City Council of the City of Chicago:

SECTION 1. Permission and authority are hereby given and granted to Din Foods, upon the terms and subject to the conditions of this ordinance, to maintain and use, as now

constructed, one (1) awning projecting over the public right-of-way adjacent to its premises known as 901 -- 903 West Belmont Avenue. Said awning at West Belmont Avenue measures fourteen (14) feet in length and four (4) feet in width for a total of fifty-six (56) square feet. The location of said privilege shall be as shown on print(s) kept on file with the Department of Business Affairs and Consumer Protection and the Office of the City Clerk. Said privilege shall be constructed in accordance with plans and specifications approved by the Zoning Department -- Signs.

This grant of privilege in the public way shall be subject to the provisions of Section 10-28-015 and all other required provisions of the Municipal Code of Chicago.

The grantee shall pay to the City of Chicago as compensation for the Privilege Number 1109884 herein granted the sum of Fifty and no/100 Dollars (\$50.00) per annum, in advance.

A 25 percent penalty will be added for payments received after due date.

The permit holder agrees to hold the City of Chicago harmless for any damage, relocation or replacement costs associated with damage, relocation or removal of private property caused by the City performing work in the public way.

Authority herein given and granted for a period of five (5) years from and after November 5, 2013.

Edge Of Sweetness.

[O2017-4302]

Be It Ordained by the City Council of the City of Chicago:

SECTION 1. Permission and authority are hereby given and granted to Edge of Sweetness, upon the terms and subject to the conditions of this ordinance, to construct, install, maintain and use one (1) awning projecting over the public right-of-way adjacent to its premises known as 6034 North Broadway. Said awning at North Broadway measures seventeen (17) feet in length and three (3) feet in width for a total of fifty-one (51) square feet. The location of said privilege shall be as shown on print(s) kept on file with the Department of Business Affairs and Consumer Protection and the Office of the City Clerk. Said privilege shall be constructed in accordance with plans and specifications approved by the Zoning Department -- Signs.

This grant of privilege in the public way shall be subject to the provisions of Section 10-28-015 and all other required provisions of the Municipal Code of Chicago.

The grantee shall pay to the City of Chicago as compensation for the Privilege Number 1126232 herein granted the sum of Fifty and no/100 Dollars (\$50.00) per annum, in advance.

A 25 percent penalty will be added for payments received after due date.

The permit holder agrees to hold the City of Chicago harmless for any damage, relocation or replacement costs associated with damage, relocation or removal of private property caused by the City performing work in the public way.

Authority herein given and granted for a period of five (5) years from and after date of passage.

Elsdon Medical Pharmacy.

[O2017-4084]

Be It Ordained by the City Council of the City of Chicago:

SECTION 1. Permission and authority are hereby given and granted to Elsdon Medical Pharmacy, upon the terms and subject to the conditions of this ordinance, to construct, install, maintain and use seven (7) awnings projecting over the public right-of-way adjacent to its premises known as 4254 West 55th Street. Said awnings at West 55th Street measure seven (7) at five point four two (5.42) feet in length and two point six seven (2.67) feet in width for a total of one hundred one point three (101.3) square feet. The location of said privilege shall be as shown on print(s) kept on file with the Department of Business Affairs and Consumer Protection and the Office of the City Clerk. Said privilege shall be constructed in accordance with plans and specifications approved by the Zoning Department -- Signs.

This grant of privilege in the public way shall be subject to the provisions of Section 10-28-015 and all other required provisions of the Municipal Code of Chicago.

The grantee shall pay to the City of Chicago as compensation for the Privilege Number 1127770 herein granted the sum of One Hundred Seventy-five and no/100 Dollars (\$175.00) per annum, in advance.

A 25 percent penalty will be added for payments received after due date.

The permit holder agrees to hold the City of Chicago harmless for any damage, relocation or replacement costs associated with damage, relocation or removal of private property caused by the City performing work in the public way.

Authority herein given and granted for a period of five (5) years from and after date of passage.

Elston Hand Car Wash LLC.

[O2017-4162]

Be It Ordained by the City Council of the City of Chicago:

SECTION 1. Permission and authority are hereby given and granted to Elston Hand Car Wash LLC, upon the terms and subject to the conditions of this ordinance, to maintain and use, as now constructed, two (2) awnings projecting over the public right-of-way adjacent to its premises known as 3068 North Elston Avenue. Said awnings at North Elston Avenue measure one (1) at eighteen (18) feet in length and two (2) feet in width for a total of thirty-six (36) square feet and one (1) at twelve (12) feet in length and one (1) foot in width for a total of twelve (12) square feet. The location of said privilege shall be as shown on print(s) kept on file with the Department of Business Affairs and Consumer Protection and the Office of the City Clerk. Said privilege shall be constructed in accordance with plans and specifications approved by the Zoning Department -- Signs.

This grant of privilege in the public way shall be subject to the provisions of Section 10-28-015 and all other required provisions of the Municipal Code of Chicago.

The grantee shall pay to the City of Chicago as compensation for the Privilege Number 1127765 herein granted the sum of One Hundred and no/100 Dollars (\$100.00) per annum, in advance.

A 25 percent penalty will be added for payments received after due date.

The permit holder agrees to hold the City of Chicago harmless for any damage, relocation or replacement costs associated with damage, relocation or removal of private property caused by the City performing work in the public way.

Authority herein given and granted for a period of five (5) years from and after April 24, 2017.

Esquire Hair Salon.

[O2017-4178]

Be It Ordained by the City Council of the City of Chicago:

SECTION 1. Permission and authority are hereby given and granted to Esquire Hair Salon, upon the terms and subject to the conditions of this ordinance, to maintain and use, as now constructed, one (1) awning projecting over the public right-of-way adjacent to its premises known as 5106 West Chicago Avenue. Said awning at West Chicago Avenue

measures twenty-four (24) feet in length and two (2) feet in width for a total of forty-eight (48) square feet. The location of said privilege shall be as shown on print(s) kept on file with the Department of Business Affairs and Consumer Protection and the Office of the City Clerk. Said privilege shall be constructed in accordance with plans and specifications approved by the Zoning Department -- Signs.

This grant of privilege in the public way shall be subject to the provisions of Section 10-28-015 and all other required provisions of the Municipal Code of Chicago.

The grantee shall pay to the City of Chicago as compensation for the Privilege Number 1127848 herein granted the sum of Fifty and no/100 Dollars (\$50.00) per annum, in advance.

A 25 percent penalty will be added for payments received after due date.

The permit holder agrees to hold the City of Chicago harmless for any damage, relocation or replacement costs associated with damage, relocation or removal of private property caused by the City performing work in the public way.

Authority herein given and granted for a period of five (5) years from and after April 11, 2017.

Evergreen Plaza Associates III LP.

[O2017-4065]

Be It Ordained by the City Council of the City of Chicago:

SECTION 1. Permission and authority are hereby given and granted to Evergreen Plaza Associates III LP, upon the terms and subject to the conditions of this ordinance, to construct, install, maintain and use one (1) awning projecting over the public right-of-way adjacent to its premises known as 9715 -- 9719 South Western Avenue. Said awning at South Western Avenue measures twenty-three point three four (23.34) feet in length and one point eight three (1.83) feet in width for a total of forty-two point seven one (42.71) square feet. The location of said privilege shall be as shown on print(s) kept on file with the Department of Business Affairs and Consumer Protection and the Office of the City Clerk. Said privilege shall be constructed in accordance with plans and specifications approved by the Zoning Department -- Signs.

This grant of privilege in the public way shall be subject to the provisions of Section 10-28-015 and all other required provisions of the Municipal Code of Chicago.

The grantee shall pay to the City of Chicago as compensation for the Privilege Number 1128032 herein granted the sum of Fifty and no/100 Dollars (\$50.00) per annum, in advance.

A 25 percent penalty will be added for payments received after due date.

The permit holder agrees to hold the City of Chicago harmless for any damage, relocation or replacement costs associated with damage, relocation or removal of private property caused by the City performing work in the public way.

Authority herein given and granted for a period of five (5) years from and after date of passage.

Face To Face.

[O2017-4068]

Be It Ordained by the City Council of the City of Chicago:

SECTION 1. Permission and authority are hereby given and granted to Face to Face, upon the terms and subject to the conditions of this ordinance, to maintain and use, as now constructed, one (1) awning projecting over the public right-of-way adjacent to its premises known as 3502 West 111th Street. Said awning at West 111th Street measures twenty-two (22) feet in length and two (2) feet in width for a total of forty-four (44) square feet. The location of said privilege shall be as shown on print(s) kept on file with the Department of Business Affairs and Consumer Protection and the Office of the City Clerk. Said privilege shall be constructed in accordance with plans and specifications approved by the Zoning Department -- Signs.

This grant of privilege in the public way shall be subject to the provisions of Section 10-28-015 and all other required provisions of the Municipal Code of Chicago.

The grantee shall pay to the City of Chicago as compensation for the Privilege Number 1127530 herein granted the sum of Fifty and no/100 Dollars (\$50.00) per annum, in advance.

A 25 percent penalty will be added for payments received after due date.

The permit holder agrees to hold the City of Chicago harmless for any damage, relocation or replacement costs associated with damage, relocation or removal of private property caused by the City performing work in the public way.

Authority herein given and granted for a period of five (5) years from and after March 14, 2017.

FT Wicker Park.

[O2017-4008]

Be It Ordained by the City Council of the City of Chicago:

SECTION 1. Permission and authority are hereby given and granted to FT Wicker Park, upon the terms and subject to the conditions of this ordinance, to maintain and use, as now constructed, four (4) awnings projecting over the public right-of-way adjacent to its premises known as 1570½ North Damen Avenue. Said awnings at North Damen Avenue measure one (1) at seven (7) feet in length and three point five (3.5) feet in width for a total of twenty-four point five (24.5) square feet, one (1) at nine (9) feet in length and three (3) feet in width for a total of twenty-seven (27) square feet, one (1) at six (6) feet in length and three (3) feet in width for a total of eighteen (18) square feet and one (1) at nine (9) feet in length and three (3) feet in width for a total of twenty-seven (27) square feet. The location of said privilege shall be as shown on print(s) kept on file with the Department of Business Affairs and Consumer Protection and the Office of the City Clerk. Said privilege shall be constructed in accordance with plans and specifications approved by the Zoning Department -- Signs.

This grant of privilege in the public way shall be subject to the provisions of Section 10-28-015 and all other required provisions of the Municipal Code of Chicago.

The grantee shall pay to the City of Chicago as compensation for the Privilege Number 1128155 herein granted the sum of One Hundred Seventy-five and no/100 Dollars (\$175.00) per annum, in advance.

A 25 percent penalty will be added for payments received after due date.

The permit holder agrees to hold the City of Chicago harmless for any damage, relocation or replacement costs associated with damage, relocation or removal of private property caused by the City performing work in the public way.

Authority herein given and granted for a period of five (5) years from and after date of passage.

Haymarket Pub & Brewery.

[O2017-4099]

Be It Ordained by the City Council of the City of Chicago:

SECTION 1. Permission and authority are hereby given and granted to Haymarket Pub & Brewery, upon the terms and subject to the conditions of this ordinance, to maintain

and use, as now constructed, three (3) awnings projecting over the public right-of-way adjacent to its premises known as 737 -- 741 West Randolph Street. Said awning at West Randolph Street measures one (1) at sixteen point five (16.5) feet in length and three (3) feet in width for a total of forty-nine point five (49.5) square feet. Said awnings at North Halsted Street measure two (2) at sixteen point four two (16.42) feet in length and three (3) feet in width for a total of ninety-eight point five two (98.52) square feet. The location of said privilege shall be as shown on print(s) kept on file with the Department of Business Affairs and Consumer Protection and the Office of the City Clerk. Said privilege shall be constructed in accordance with plans and specifications approved by the Zoning Department -- Signs.

This grant of privilege in the public way shall be subject to the provisions of Section 10-28-015 and all other required provisions of the Municipal Code of Chicago.

The grantee shall pay to the City of Chicago as compensation for the Privilege Number 1128045 herein granted the sum of One Hundred Fifty and no/100 Dollars (\$150.00) per annum, in advance.

A 25 percent penalty will be added for payments received after due date.

The permit holder agrees to hold the City of Chicago harmless for any damage, relocation or replacement costs associated with damage, relocation or removal of private property caused by the City performing work in the public way.

Authority herein given and granted for a period of five (5) years from and after May 9, 2017.

Hoanh Long Restaurant.

[O2017-4309]

Be It Ordained by the City Council of the City of Chicago:

SECTION 1. Permission and authority are hereby given and granted to Hoanh Long Restaurant, upon the terms and subject to the conditions of this ordinance, to maintain and use, as now constructed, one (1) awning projecting over the public right-of-way adjacent to its premises known as 6148 North Lincoln Avenue. Said awning at North Lincoln Avenue measures thirty-three (33) feet in length and two (2) feet in width for a total of sixty-six (66) square feet. The location of said privilege shall be as shown on print(s) kept on file with the Department of Business Affairs and Consumer Protection and the Office of the City Clerk. Said privilege shall be constructed in accordance with plans and specifications approved by the Zoning Department -- Signs.

This grant of privilege in the public way shall be subject to the provisions of Section 10-28-015 and all other required provisions of the Municipal Code of Chicago.

The grantee shall pay to the City of Chicago as compensation for the Privilege Number 1127866 herein granted the sum of Fifty-eight and no/100 Dollars (\$58.00) per annum, in advance.

A 25 percent penalty will be added for payments received after due date.

The permit holder agrees to hold the City of Chicago harmless for any damage, relocation or replacement costs associated with damage, relocation or removal of private property caused by the City performing work in the public way.

Authority herein given and granted for a period of five (5) years from and after May 9, 2017.

Hoffberg-Metz Joint Venture.

[O2017-4305]

Be It Ordained by the City Council of the City of Chicago:

SECTION 1. Permission and authority are hereby given and granted to Hoffberg-Metz Joint Venture, upon the terms and subject to the conditions of this ordinance, to maintain and use, as now constructed, two (2) awnings projecting over the public right-of-way adjacent to its premises known as 5443 North Broadway. Said awnings at North Broadway measure two (2) at eighteen (18) feet in length and two (2) feet in width for a total of seventy-two (72) square feet. The location of said privilege shall be as shown on print(s) kept on file with the Department of Business Affairs and Consumer Protection and the Office of the City Clerk. Said privilege shall be constructed in accordance with plans and specifications approved by the Zoning Department -- Signs.

This grant of privilege in the public way shall be subject to the provisions of Section 10-28-015 and all other required provisions of the Municipal Code of Chicago.

The grantee shall pay to the City of Chicago as compensation for the Privilege Number 1127977 herein granted the sum of One Hundred and no/100 Dollars (\$100.00) per annum, in advance.

A 25 percent penalty will be added for payments received after due date.

The permit holder agrees to hold the City of Chicago harmless for any damage, relocation or replacement costs associated with damage, relocation or removal of private property caused by the City performing work in the public way.

Authority herein given and granted for a period of five (5) years from and after May 9, 2017.

J&M Velasco, Inc.

[O2017-4079]

Be It Ordained by the City Council of the City of Chicago:

SECTION 1. Permission and authority are hereby given and granted to J&M Velasco, Inc., upon the terms and subject to the conditions of this ordinance, to maintain and use, as now constructed, one (1) awning projecting over the public right-of-way adjacent to its premises known as 2701 South St. Louis Avenue. Said awning at West 27th Street and South St. Louis Avenue measures ninety-two (92) feet in length and two (2) feet in width for a total of one hundred eighty-four (184) square feet. The location of said privilege shall be as shown on print(s) kept on file with the Department of Business Affairs and Consumer Protection and the Office of the City Clerk. Said privilege shall be constructed in accordance with plans and specifications approved by the Zoning Department -- Signs.

This grant of privilege in the public way shall be subject to the provisions of Section 10-28-015 and all other required provisions of the Municipal Code of Chicago.

The grantee shall pay to the City of Chicago as compensation for the Privilege Number 1127812 herein granted the sum of One Hundred Seventeen and no/100 Dollars (\$117.00) per annum, in advance.

A 25 percent penalty will be added for payments received after due date.

The permit holder agrees to hold the City of Chicago harmless for any damage, relocation or replacement costs associated with damage, relocation or removal of private property caused by the City performing work in the public way.

Authority herein given and granted for a period of five (5) years from and after March 8, 2017.

Just Salad.

[O2017-4181]

Be It Ordained by the City Council of the City of Chicago:

SECTION 1. Permission and authority are hereby given and granted to Just Salad, upon the terms and subject to the conditions of this ordinance, to construct, install, maintain and

use four (4) awnings projecting over the public right-of-way adjacent to its premises known as 20 East Jackson Boulevard. Said awnings at East Jackson Boulevard measure four (4) at seven point six seven (7.67) feet in length and three point seven five (3.75) feet in width for a total of one hundred fifteen point zero five (115.05) square feet. The location of said privilege shall be as shown on print(s) kept on file with the Department of Business Affairs and Consumer Protection and the Office of the City Clerk. Said privilege shall be constructed in accordance with plans and specifications approved by the Zoning Department -- Signs.

This grant of privilege in the public way shall be subject to the provisions of Section 10-28-015 and all other required provisions of the Municipal Code of Chicago.

The grantee shall pay to the City of Chicago as compensation for the Privilege Number 1119025 herein granted the sum of One Hundred Seventy-five and no/100 Dollars (\$175.00) per annum, in advance.

A 25 percent penalty will be added for payments received after due date.

The permit holder agrees to hold the City of Chicago harmless for any damage, relocation or replacement costs associated with damage, relocation or removal of private property caused by the City performing work in the public way.

Authority herein given and granted for a period of five (5) years from and after date of passage.

Law Office Of Ivan Rueda.

[O2017-4012]

Be It Ordained by the City Council of the City of Chicago:

SECTION 1. Permission and authority are hereby given and granted to Law Office of Ivan Rueda, upon the terms and subject to the conditions of this ordinance, to maintain and use, as now constructed, five (5) awnings projecting over the public right-of-way adjacent to its premises known as 1217 North Milwaukee Avenue. Said awnings at North Milwaukee Avenue measure five (5) at ten (10) feet in length and two (2) feet in width for a total of one hundred (100) square feet. The location of said privilege shall be as shown on print(s) kept on file with the Department of Business Affairs and Consumer Protection and the Office of the City Clerk. Said privilege shall be constructed in accordance with plans and specifications approved by the Zoning Department -- Signs.

This grant of privilege in the public way shall be subject to the provisions of Section 10-28-015 and all other required provisions of the Municipal Code of Chicago.

The grantee shall pay to the City of Chicago as compensation for the Privilege Number 1128097 herein granted the sum of One Hundred Seventy-five and no/100 Dollars (\$175.00) per annum, in advance.

A 25 percent penalty will be added for payments received after due date.

The permit holder agrees to hold the City of Chicago harmless for any damage, relocation or replacement costs associated with damage, relocation or removal of private property caused by the City performing work in the public way.

Authority herein given and granted for a period of five (5) years from and after December 17, 2013.

Laxi Liquor.

[O2017-4171]

Be It Ordained by the City Council of the City of Chicago:

SECTION 1. Permission and authority are hereby given and granted to Laxi Liquor, upon the terms and subject to the conditions of this ordinance, to construct, install, maintain and use one (1) awning projecting over the public right-of-way adjacent to its premises known as 6922 West Grand Avenue. Said awning at West Grand Avenue measures thirty-four (34) feet in length and three (3) feet in width for a total of one hundred two (102) square feet. The location of said privilege shall be as shown on print(s) kept on file with the Department of Business Affairs and Consumer Protection and the Office of the City Clerk. Said privilege shall be constructed in accordance with plans and specifications approved by the Zoning Department -- Signs.

This grant of privilege in the public way shall be subject to the provisions of Section 10-28-015 and all other required provisions of the Municipal Code of Chicago.

The grantee shall pay to the City of Chicago as compensation for the Privilege Number 1124100 herein granted the sum of Fifty-nine and no/100 Dollars (\$59.00) per annum, in advance.

A 25 percent penalty will be added for payments received after due date.

The permit holder agrees to hold the City of Chicago harmless for any damage, relocation or replacement costs associated with damage, relocation or removal of private property caused by the City performing work in the public way.

Authority herein given and granted for a period of five (5) years from and after date of passage.

Lee Dental Clinic.

[O2017-4295]

Be It Ordained by the City Council of the City of Chicago:

SECTION 1. Permission and authority are hereby given and granted to Lee Dental Clinic, upon the terms and subject to the conditions of this ordinance, to maintain and use, as now constructed, one (1) awning projecting over the public right-of-way adjacent to its premises known as 3811 North Broadway. Said awning at North Broadway measures twenty-four (24) feet in length and two (2) feet in width for a total of forty-eight (48) square feet. The location of said privilege shall be as shown on print(s) kept on file with the Department of Business Affairs and Consumer Protection and the Office of the City Clerk. Said privilege shall be constructed in accordance with plans and specifications approved by the Zoning Department -- Signs.

This grant of privilege in the public way shall be subject to the provisions of Section 10-28-015 and all other required provisions of the Municipal Code of Chicago.

The grantee shall pay to the City of Chicago as compensation for the Privilege Number 1127959 herein granted the sum of Fifty and no/100 Dollars (\$50.00) per annum, in advance.

A 25 percent penalty will be added for payments received after due date.

The permit holder agrees to hold the City of Chicago harmless for any damage, relocation or replacement costs associated with damage, relocation or removal of private property caused by the City performing work in the public way.

Authority herein given and granted for a period of five (5) years from and after April 24, 2017.

Lincoln Park Pizza.

[O2017-4281]

Be It Ordained by the City Council of the City of Chicago:

SECTION 1. Permission and authority are hereby given and granted to Lincoln Park Pizza, upon the terms and subject to the conditions of this ordinance, to maintain and use, as now constructed, one (1) awning projecting over the public right-of-way adjacent to its premises known as 2245 North Lincoln Avenue. Said awning at North Lincoln Avenue measures thirty-three (33) feet in length and two (2) feet in width for a total of sixty-six (66) square feet. The location of said privilege shall be as shown on print(s) kept on file with the

Department of Business Affairs and Consumer Protection and the Office of the City Clerk. Said privilege shall be constructed in accordance with plans and specifications approved by the Zoning Department -- Signs.

This grant of privilege in the public way shall be subject to the provisions of Section 10-28-015 and all other required provisions of the Municipal Code of Chicago.

The grantee shall pay to the City of Chicago as compensation for the Privilege Number 1127774 herein granted the sum of Fifty-eight and no/100 Dollars (\$58.00) per annum, in advance.

A 25 percent penalty will be added for payments received after due date.

The permit holder agrees to hold the City of Chicago harmless for any damage, relocation or replacement costs associated with damage, relocation or removal of private property caused by the City performing work in the public way.

Authority herein given and granted for a period of five (5) years from and after April 9, 2013.

Michalik Funeral Home, Inc.

[O2017-4101]

Be It Ordained by the City Council of the City of Chicago:

SECTION 1. Permission and authority are hereby given and granted to Michalik Funeral Home, Inc., upon the terms and subject to the conditions of this ordinance, to maintain and use, as now constructed, one (1) awning projecting over the public right-of-way adjacent to its premises known as 1056 West Chicago Avenue. Said awning at West Chicago Avenue measures twenty-six (26) feet in length and two point seven five (2.75) feet in width for a total of seventy-one point five (71.5) square feet. The location of said privilege shall be as shown on print(s) kept on file with the Department of Business Affairs and Consumer Protection and the Office of the City Clerk. Said privilege shall be constructed in accordance with plans and specifications approved by the Zoning Department -- Signs.

This grant of privilege in the public way shall be subject to the provisions of Section 10-28-015 and all other required provisions of the Municipal Code of Chicago.

The grantee shall pay to the City of Chicago as compensation for the Privilege Number 1127769 herein granted the sum of Fifty-one and no/100 Dollars (\$51.00) per annum, in advance.

A 25 percent penalty will be added for payments received after due date.

The permit holder agrees to hold the City of Chicago harmless for any damage, relocation or replacement costs associated with damage, relocation or removal of private property caused by the City performing work in the public way.

Authority herein given and granted for a period of five (5) years from and after April 15, 2017.

Nite Cap.

[O2017-4293]

Be It Ordained by the City Council of the City of Chicago:

SECTION 1. Permission and authority are hereby given and granted to Nite Cap, upon the terms and subject to the conditions of this ordinance, to construct, install, maintain and use two (2) awnings projecting over the public right-of-way adjacent to its premises known as 5007 West Irving Park Road. Said awning at West Irving Park Road measures one (1) at fifteen (15) feet in length and ten point one seven (10.17) feet in width for a total of one hundred fifty-two point five five (152.55) square feet. Said awning at West Irving Park Road measures one (1) at thirteen (13) feet in length and ten point one seven (10.17) feet in width for a total of one hundred thirty-two point two one (132.21) square feet. The location of said privilege shall be as shown on print(s) kept on file with the Department of Business Affairs and Consumer Protection and the Office of the City Clerk. Said privilege shall be constructed in accordance with plans and specifications approved by the Zoning Department -- Signs.

This grant of privilege in the public way shall be subject to the provisions of Section 10-28-015 and all other required provisions of the Municipal Code of Chicago.

The grantee shall pay to the City of Chicago as compensation for the Privilege Number 1127641 herein granted the sum of One Hundred and no/100 Dollars (\$100.00) per annum, in advance.

A 25 percent penalty will be added for payments received after due date.

The permit holder agrees to hold the City of Chicago harmless for any damage, relocation or replacement costs associated with damage, relocation or removal of private property caused by the City performing work in the public way.

Authority herein given and granted for a period of five (5) years from and after date of passage.

Original Rainbow Cone, Inc.

[O2017-4070]

Be It Ordained by the City Council of the City of Chicago:

SECTION 1. Permission and authority are hereby given and granted to Original Rainbow Cone, Inc., upon the terms and subject to the conditions of this ordinance, to maintain and use, as now constructed, one (1) awning projecting over the public right-of-way adjacent to its premises known as 9233 South Western Avenue. Said awning at South Western Avenue measures twenty-seven (27) feet in length and two point five (2.5) feet in width for a total of sixty-seven point five (67.5) square feet. The location of said privilege shall be as shown on print(s) kept on file with the Department of Business Affairs and Consumer Protection and the Office of the City Clerk. Said privilege shall be constructed in accordance with plans and specifications approved by the Zoning Department -- Signs.

This grant of privilege in the public way shall be subject to the provisions of Section 10-28-015 and all other required provisions of the Municipal Code of Chicago.

The grantee shall pay to the City of Chicago as compensation for the Privilege Number 1127911 herein granted the sum of Fifty-two and no/100 Dollars (\$52.00) per annum, in advance.

A 25 percent penalty will be added for payments received after due date.

The permit holder agrees to hold the City of Chicago harmless for any damage, relocation or replacement costs associated with damage, relocation or removal of private property caused by the City performing work in the public way.

Authority herein given and granted for a period of five (5) years from and after March 14, 2017.

Paramount Room.

[O2017-4102]

Be It Ordained by the City Council of the City of Chicago:

SECTION 1. Permission and authority are hereby given and granted to Paramount Room, upon the terms and subject to the conditions of this ordinance, to maintain and use, as now constructed, four (4) awnings projecting over the public right-of-way adjacent to its premises known as 415 North Milwaukee Avenue. Said awnings at North Milwaukee Avenue measure three (3) at four point five (4.5) feet in length and one point three three (1.33) feet in width for a total of seventeen point nine six (17.96) square feet.

Said awning at North Milwaukee Avenue measures one (1) at eighteen point five (18.5) feet in length and four (4) feet in width for a total of seventy-four (74) square feet. The location of said privilege shall be as shown on print(s) kept on file with the Department of Business Affairs and Consumer Protection and the Office of the City Clerk. Said privilege shall be constructed in accordance with plans and specifications approved by the Zoning Department -- Signs.

This grant of privilege in the public way shall be subject to the provisions of Section 10-28-015 and all other required provisions of the Municipal Code of Chicago.

The grantee shall pay to the City of Chicago as compensation for the Privilege Number 1128056 herein granted the sum of One Hundred Seventy-five and no/100 Dollars (\$175.00) per annum, in advance.

A 25 percent penalty will be added for payments received after due date.

The permit holder agrees to hold the City of Chicago harmless for any damage, relocation or replacement costs associated with damage, relocation or removal of private property caused by the City performing work in the public way.

Authority herein given and granted for a period of five (5) years from and after March 14, 2017.

Ranwa Limited Partnership.

[O2017-4184]

Be It Ordained by the City Council of the City of Chicago:

SECTION 1. Permission and authority are hereby given and granted to Ranwa Limited Partnership, upon the terms and subject to the conditions of this ordinance, to maintain and use, as now constructed, two (2) awnings projecting over the public right-of-way adjacent to its premises known as 159 North Wabash Avenue. Said awnings at North Wabash Avenue measure one (1) at twenty-four point seven five (24.75) feet in length and three (3) feet in width for a total of seventy-four point two five (74.25) square feet and one (1) at twenty-four point seven five (24.75) feet in length and three (3) feet in width for a total of seventy-four point two five (74.25) square feet. The location of said privilege shall be as shown on print(s) kept on file with the Department of Business Affairs and Consumer Protection and the Office of the City Clerk. Said privilege shall be constructed in accordance with plans and specifications approved by the Zoning Department -- Signs.

This grant of privilege in the public way shall be subject to the provisions of Section 10-28-015 and all other required provisions of the Municipal Code of Chicago.

The grantee shall pay to the City of Chicago as compensation for the Privilege Number 1127913 herein granted the sum of One Hundred and no/100 Dollars (\$100.00) per annum, in advance.

A 25 percent penalty will be added for payments received after due date.

The permit holder agrees to hold the City of Chicago harmless for any damage, relocation or replacement costs associated with damage, relocation or removal of private property caused by the City performing work in the public way.

Authority herein given and granted for a period of five (5) years from and after January 18, 2017.

Realty Of Chicago LLC.

[O2017-4093]

Be It Ordained by the City Council of the City of Chicago:

SECTION 1. Permission and authority are hereby given and granted to Realty of Chicago LLC, upon the terms and subject to the conditions of this ordinance, to construct, install, maintain and use one (1) awning projecting over the public right-of-way adjacent to its premises known as 1118 West 18th Street. Said awning at West 18th Street measures eighteen point three three (18.33) feet in length and two (2) feet in width for a total of thirty-six point six six (36.66) square feet. The location of said privilege shall be as shown on print(s) kept on file with the Department of Business Affairs and Consumer Protection and the Office of the City Clerk. Said privilege shall be constructed in accordance with plans and specifications approved by the Zoning Department -- Signs.

This grant of privilege in the public way shall be subject to the provisions of Section 10-28-015 and all other required provisions of the Municipal Code of Chicago.

The grantee shall pay to the City of Chicago as compensation for the Privilege Number 1126890 herein granted the sum of Fifty and no/100 Dollars (\$50.00) per annum, in advance.

A 25 percent penalty will be added for payments received after due date.

The permit holder agrees to hold the City of Chicago harmless for any damage, relocation or replacement costs associated with damage, relocation or removal of private property caused by the City performing work in the public way.

Authority herein given and granted for a period of five (5) years from and after date of passage.

The Royal George Theatre.

[O2017-4014]

Be It Ordained by the City Council of the City of Chicago:

SECTION 1. Permission and authority are hereby given and granted to The Royal George Theatre, upon the terms and subject to the conditions of this ordinance, to maintain and use, as now constructed, four (4) awnings projecting over the public right-of-way adjacent to its premises known as 1633 North Halsted Street. Said awnings at North Halsted Street measure four (4) at three (3) feet in length and two point five (2.5) feet in width for a total of thirty (30) square feet. The location of said privilege shall be as shown on print(s) kept on file with the Department of Business Affairs and Consumer Protection and the Office of the City Clerk. Said privilege shall be constructed in accordance with plans and specifications approved by the Zoning Department -- Signs.

This grant of privilege in the public way shall be subject to the provisions of Section 10-28-015 and all other required provisions of the Municipal Code of Chicago.

The grantee shall pay to the City of Chicago as compensation for the Privilege Number 1127573 herein granted the sum of One Hundred Seventy-five and no/100 Dollars (\$175.00) per annum, in advance.

A 25 percent penalty will be added for payments received after due date.

The permit holder agrees to hold the City of Chicago harmless for any damage, relocation or replacement costs associated with damage, relocation or removal of private property caused by the City performing work in the public way.

Authority herein given and granted for a period of five (5) years from and after May 4, 2016.

Sai Cafe.

[O2017-4282]

Be It Ordained by the City Council of the City of Chicago:

SECTION 1. Permission and authority are hereby given and granted to Sai Cafe, upon the terms and subject to the conditions of this ordinance, to maintain and use, as now constructed, one (1) awning projecting over the public right-of-way adjacent to its premises known as 2010 North Sheffield Avenue. Said awning at North Sheffield Avenue measures eleven (11) feet in length and nine (9) feet in width for a total of ninety-nine (99) square feet. The location of said privilege shall be as shown on print(s) kept on file with the

Department of Business Affairs and Consumer Protection and the Office of the City Clerk. Said privilege shall be constructed in accordance with plans and specifications approved by the Zoning Department -- Signs.

This grant of privilege in the public way shall be subject to the provisions of Section 10-28-015 and all other required provisions of the Municipal Code of Chicago.

The grantee shall pay to the City of Chicago as compensation for the Privilege Number 1127954 herein granted the sum of Fifty and no/100 Dollars (\$50.00) per annum, in advance.

A 25 percent penalty will be added for payments received after due date.

The permit holder agrees to hold the City of Chicago harmless for any damage, relocation or replacement costs associated with damage, relocation or removal of private property caused by the City performing work in the public way.

Authority herein given and granted for a period of five (5) years from and after May 9, 2017.

Sivananda Yoga Vedanta Center.

[O2017-4307]

Be It Ordained by the City Council of the City of Chicago:

SECTION 1. Permission and authority are hereby given and granted to Sivananda Yoga Vedanta Center, upon the terms and subject to the conditions of this ordinance, to maintain and use, as now constructed, one (1) awning projecting over the public right-of-way adjacent to its premises known as 1207 -- 1209 West Bryn Mawr Avenue. Said awning at West Bryn Mawr Avenue measures twenty-nine point five (29.5) feet in length and one point five (1.5) feet in width for a total of forty-four point two five (44.25) square feet. The location of said privilege shall be as shown on print(s) kept on file with the Department of Business Affairs and Consumer Protection and the Office of the City Clerk. Said privilege shall be constructed in accordance with plans and specifications approved by the Zoning Department -- Signs.

This grant of privilege in the public way shall be subject to the provisions of Section 10-28-015 and all other required provisions of the Municipal Code of Chicago.

The grantee shall pay to the City of Chicago as compensation for the Privilege Number 1127577 herein granted the sum of Fifty-four and 50/100 Dollars (\$54.50) per annum, in advance.

A 25 percent penalty will be added for payments received after due date.

The permit holder agrees to hold the City of Chicago harmless for any damage, relocation or replacement costs associated with damage, relocation or removal of private property caused by the City performing work in the public way.

Authority herein given and granted for a period of five (5) years from and after March 14, 2017.

Spoken, Chicago.

[O2017-4298]

Be It Ordained by the City Council of the City of Chicago:

SECTION 1. Permission and authority are hereby given and granted to Spoken, Chicago, upon the terms and subject to the conditions of this ordinance, to construct, install, maintain and use one (1) awning projecting over the public right-of-way adjacent to its premises known as 1812 West Montrose Avenue. Said awning at West Montrose Avenue measures eleven point one seven (11.17) feet in length and one point five (1.5) feet in width for a total of sixteen point seven six (16.76) square feet. The location of said privilege shall be as shown on print(s) kept on file with the Department of Business Affairs and Consumer Protection and the Office of the City Clerk. Said privilege shall be constructed in accordance with plans and specifications approved by the Zoning Department -- Signs.

This grant of privilege in the public way shall be subject to the provisions of Section 10-28-015 and all other required provisions of the Municipal Code of Chicago.

The grantee shall pay to the City of Chicago as compensation for the Privilege Number 1125528 herein granted the sum of Fifty and no/100 Dollars (\$50.00) per annum, in advance.

A 25 percent penalty will be added for payments received after due date.

The permit holder agrees to hold the City of Chicago harmless for any damage, relocation or replacement costs associated with damage, relocation or removal of private property caused by the City performing work in the public way.

Authority herein given and granted for a period of five (5) years from and after date of passage.

Steve Quick Jewelers.

[O2017-4286]

Be It Ordained by the City Council of the City of Chicago:

SECTION 1. Permission and authority are hereby given and granted to Steve Quick Jewelers, upon the terms and subject to the conditions of this ordinance, to construct, install, maintain and use one (1) awning projecting over the public right-of-way adjacent to its premises known as 2471 North Clark Street. Said awning at North Clark Street measures six point eight three (6.83) feet in length and one (1) foot in width for a total of six point eight three (6.83) square feet. The location of said privilege shall be as shown on print(s) kept on file with the Department of Business Affairs and Consumer Protection and the Office of the City Clerk. Said privilege shall be constructed in accordance with plans and specifications approved by the Zoning Department -- Signs.

This grant of privilege in the public way shall be subject to the provisions of Section 10-28-015 and all other required provisions of the Municipal Code of Chicago.

The grantee shall pay to the City of Chicago as compensation for the Privilege Number 1120720 herein granted the sum of Fifty and no/100 Dollars (\$50.00) per annum, in advance.

A 25 percent penalty will be added for payments received after due date.

The permit holder agrees to hold the City of Chicago harmless for any damage, relocation or replacement costs associated with damage, relocation or removal of private property caused by the City performing work in the public way.

Authority herein given and granted for a period of five (5) years from and after date of passage.

Superior Hand Car Wash.

[O2017-4106]

Be It Ordained by the City Council of the City of Chicago:

SECTION 1. Permission and authority are hereby given and granted to Superior Hand Car Wash, upon the terms and subject to the conditions of this ordinance, to maintain and use, as now constructed, one (1) awning projecting over the public right-of-way adjacent to its premises known as 3104 North Harlem Avenue. Said awning at North Harlem Avenue measures forty (40) feet in length and five (5) feet in width for a total of two hundred (200) square feet. The location of said privilege shall be as shown on print(s) kept on file with the

Department of Business Affairs and Consumer Protection and the Office of the City Clerk. Said privilege shall be constructed in accordance with plans and specifications approved by the Zoning Department -- Signs.

This grant of privilege in the public way shall be subject to the provisions of Section 10-28-015 and all other required provisions of the Municipal Code of Chicago.

The grantee shall pay to the City of Chicago as compensation for the Privilege Number 1123472 herein granted the sum of Sixty-five and no/100 Dollars (\$65.00) per annum, in advance.

A 25 percent penalty will be added for payments received after due date.

The permit holder agrees to hold the City of Chicago harmless for any damage, relocation or replacement costs associated with damage, relocation or removal of private property caused by the City performing work in the public way.

Authority herein given and granted for a period of five (5) years from and after date of passage.

Tony's Fresh Market.

[O2017-4111]

Be It Ordained by the City Council of the City of Chicago:

SECTION 1. Permission and authority are hereby given and granted to Tony's Fresh Market, upon the terms and subject to the conditions of this ordinance, to maintain and use, as now constructed, thirteen (13) awnings projecting over the public right-of-way adjacent to its premises known as 5630 West Belmont Avenue. Said awnings at West Belmont Avenue measure one (1) at nineteen (19) feet in length and one point six seven (1.67) feet in width for a total of thirty-one point seven three (31.73) square feet, two (2) at six point five (6.5) feet in length and one point six seven (1.67) feet in width for a total of twenty-one point seven one (21.71) square feet, three (3) at eighteen (18) feet in length and one point six seven (1.67) feet in width for a total of ninety point one eight (90.18) square feet and seven (7) at six (6) feet in length and one point six seven (1.67) feet in width for a total of seventy point one four (70.14) square feet. The location of said privilege shall be as shown on print(s) kept on file with the Department of Business Affairs and Consumer Protection and the Office of the City Clerk. Said privilege shall be constructed in accordance with plans and specifications approved by the Zoning Department -- Signs.

This grant of privilege in the public way shall be subject to the provisions of Section 10-28-015 and all other required provisions of the Municipal Code of Chicago.

The grantee shall pay to the City of Chicago as compensation for the Privilege Number 1127250 herein granted the sum of One Hundred Seventy-five and no/100 Dollars (\$175.00) per annum, in advance.

A 25 percent penalty will be added for payments received after due date.

The permit holder agrees to hold the City of Chicago harmless for any damage, relocation or replacement costs associated with damage, relocation or removal of private property caused by the City performing work in the public way.

Authority herein given and granted for a period of five (5) years from and after date of passage.

Underground Wonder Bar.

[O2017-4017]

Be It Ordained by the City Council of the City of Chicago:

SECTION 1. Permission and authority are hereby given and granted to Underground Wonder Bar, upon the terms and subject to the conditions of this ordinance, to maintain and use, as now constructed, one (1) awning projecting over the public right-of-way adjacent to its premises known as 710 North Clark Street. Said awning at North Clark Street measures seventeen (17) feet in length and two (2) feet in width for a total of thirty-four (34) square feet. The location of said privilege shall be as shown on print(s) kept on file with the Department of Business Affairs and Consumer Protection and the Office of the City Clerk. Said privilege shall be constructed in accordance with plans and specifications approved by the Zoning Department -- Signs.

This grant of privilege in the public way shall be subject to the provisions of Section 10-28-015 and all other required provisions of the Municipal Code of Chicago.

The grantee shall pay to the City of Chicago as compensation for the Privilege Number 1128048 herein granted the sum of Fifty and no/100 Dollars (\$50.00) per annum, in advance.

A 25 percent penalty will be added for payments received after due date.

The permit holder agrees to hold the City of Chicago harmless for any damage, relocation or replacement costs associated with damage, relocation or removal of private property caused by the City performing work in the public way.

Authority herein given and granted for a period of five (5) years from and after September 8, 2016.

23rd & Wentworth LLC.

[O2017-4096]

Be It Ordained by the City Council of the City of Chicago:

SECTION 1. Permission and authority are hereby given and granted to 23rd & Wentworth LLC, upon the terms and subject to the conditions of this ordinance, to maintain and use, as now constructed, two (2) awnings projecting over the public right-of-way adjacent to its premises known as 2348 -- 2358 South Wentworth Avenue. Said awning at West 24th Street measures one (1) at twenty-five (25) feet in length and five (5) feet in width for a total of one hundred twenty-five (125) square feet. Said awning at South Wentworth Avenue measures one (1) at ninety-seven (97) feet in length and five (5) feet in width for a total of four hundred eighty-five (485) square feet. The location of said privilege shall be as shown on print(s) kept on file with the Department of Business Affairs and Consumer Protection and the Office of the City Clerk. Said privilege shall be constructed in accordance with plans and specifications approved by the Zoning Department -- Signs.

This grant of privilege in the public way shall be subject to the provisions of Section 10-28-015 and all other required provisions of the Municipal Code of Chicago.

The grantee shall pay to the City of Chicago as compensation for the Privilege Number 1127246 herein granted the sum of One Hundred Seventy-two and no/100 Dollars (\$172.00) per annum, in advance.

A 25 percent penalty will be added for payments received after due date.

The permit holder agrees to hold the City of Chicago harmless for any damage, relocation or replacement costs associated with damage, relocation or removal of private property caused by the City performing work in the public way.

Authority herein given and granted for a period of five (5) years from and after February 15, 2017.

5052 West Armitage LLC.

[O2017-4174]

Be It Ordained by the City Council of the City of Chicago:

SECTION 1. Permission and authority are hereby given and granted to 5052 West Armitage LLC, upon the terms and subject to the conditions of this ordinance, to construct, install, maintain and use one (1) awning projecting over the public right-of-way adjacent to

its premises known as 5052 West Armitage Avenue. Said awning at West Armitage Avenue measures eight (8) feet in length and two (2) feet in width for a total of sixteen (16) square feet. The location of said privilege shall be as shown on print(s) kept on file with the Department of Business Affairs and Consumer Protection and the Office of the City Clerk. Said privilege shall be constructed in accordance with plans and specifications approved by the Zoning Department -- Signs.

This grant of privilege in the public way shall be subject to the provisions of Section 10-28-015 and all other required provisions of the Municipal Code of Chicago.

The grantee shall pay to the City of Chicago as compensation for the Privilege Number 1125605 herein granted the sum of Fifty and no/100 Dollars (\$50.00) per annum, in advance.

A 25 percent penalty will be added for payments received after due date.

The permit holder agrees to hold the City of Chicago harmless for any damage, relocation or replacement costs associated with damage, relocation or removal of private property caused by the City performing work in the public way.

Authority herein given and granted for a period of five (5) years from and after date of passage.

5242 South Hyde Park Boulevard LLC.

[O2017-4019]

Be It Ordained by the City Council of the City of Chicago:

SECTION 1. Permission and authority are hereby given and granted to 5242 South Hyde Park Boulevard LLC, upon the terms and subject to the conditions of this ordinance, to construct, install, maintain and use two (2) awnings projecting over the public right-of-way adjacent to its premises known as 1658 East 53rd Street. Said awnings at East 53rd Street measure one (1) at fifteen point eight three (15.83) feet in length and two point one six (2.16) feet in width for a total of thirty-four point one nine (34.19) square feet and one (1) at fifteen point four two (15.42) feet in length and two point one six (2.16) feet in width for a total of thirty-three point three one (33.31) square feet. The location of said privilege shall be as shown on print(s) kept on file with the Department of Business Affairs and Consumer Protection and the Office of the City Clerk. Said privilege shall be constructed in accordance with plans and specifications approved by the Zoning Department -- Signs.

This grant of privilege in the public way shall be subject to the provisions of Section 10-28-015 and all other required provisions of the Municipal Code of Chicago.

The grantee shall pay to the City of Chicago as compensation for the Privilege Number 1097533 herein granted the sum of One Hundred and no/100 Dollars (\$100.00) per annum, in advance.

A 25 percent penalty will be added for payments received after due date.

The permit holder agrees to hold the City of Chicago harmless for any damage, relocation or replacement costs associated with damage, relocation or removal of private property caused by the City performing work in the public way.

Authority herein given and granted for a period of five (5) years from and after date of passage.

AMENDMENT OF GRANT OF PRIVILEGE TO TIFFANI KIM INSTITUTE LLC FOR
AWNING.

[O2017-4062]

The Committee on Transportation and Public Way submitted the following report:

CHICAGO, June 22, 2017.

To the President and Members of the City Council:

Your Committee on Transportation and Public Way begs leave to report and recommend that Your Honorable Body *Pass* an amendment to an ordinance passed by the City Council of the City of Chicago for Tiffani Kim Institute LLC by deleting the words: "Tiffani Kim Institute LLC" and inserting in their place the words: "LP Holdings 310 LLC". This ordinance was referred to the committee on May 24, 2017.

This recommendation was concurred in unanimously by a viva voce vote of the members of the committee, with no dissenting vote.

Respectfully submitted,

(Signed) ANTHONY BEALE,
Chairman.

On motion of Alderman Beale, the said proposed ordinance transmitted with the foregoing committee report was *Passed* by yeas and nays as follows:

Yeas -- Aldermen Moreno, Hopkins, King, Hairston, Sawyer, Mitchell, Harris, Beale, Sadlowski Garza, Thompson, Cárdenas, Quinn, Burke, Lopez, Foulkes, D. Moore, Curtis, O'Shea, Cochran, Brookins, Muñoz, Zalewski, Scott, Solis, Maldonado, Burnett, Ervin, Taliaferro, Reboyras, Santiago, Waguespack, Mell, Austin, Ramirez-Rosa, Villegas, Mitts, Sposato, Laurino, O'Connor, Napolitano, Reilly, Smith, Tunney, Arena, Cappleman, Pawar, Osterman, J. Moore, Silverstein -- 49.

Nays -- None.

Alderman Beale moved to reconsider the foregoing vote. The motion was lost.

The following is said ordinance as passed:

Be It Ordained by the City Council of the City of Chicago:

SECTION 1. The ordinance passed by the City Council of the City of Chicago for "Tiffani Kim Institute LLC" on January 15, 2014, and printed upon page 73219 of the *Journal of the Proceedings of the City Council of the City of Chicago* is hereby amended by deleting the words: "Tiffani Kim Institute LLC" and inserting in their place the words: "LP Holdings 310 LLC".

SECTION 2. This ordinance amendment shall be in effect upon its passage.

GRANTS OF PRIVILEGE IN PUBLIC WAY FOR CANOPIES.

The Committee on Transportation and Public Way submitted the following report:

CHICAGO, June 22, 2017.

To the President and Members of the City Council:

Your Committee on Transportation and Public Way begs leave to report and recommend that Your Honorable Body *Pass* the proposed ordinances transmitted herewith for grants of privilege in the public way for the installation, maintenance and use of canopies. These ordinances were referred to the committee on May 24, 2017.

This recommendation was concurred in unanimously by a viva voce vote of the members of the committee, with no dissenting vote.

Respectfully submitted,

(Signed) ANTHONY BEALE,
Chairman.

On motion of Alderman Beale, the said proposed ordinances transmitted with the foregoing committee report were *Passed* by yeas and nays as follows:

Yeas -- Aldermen Moreno, Hopkins, King, Hairston, Sawyer, Mitchell, Harris, Beale, Sadlowski Garza, Thompson, Cárdenas, Quinn, Burke, Lopez, Foulkes, D. Moore, Curtis, O'Shea, Cochran, Brookins, Muñoz, Zalewski, Scott, Solis, Maldonado, Burnett, Ervin, Taliaferro, Reboyas, Santiago, Waguespack, Mell, Austin, Ramirez-Rosa, Villegas, Mitts, Sposato, Laurino, O'Connor, Napolitano, Reilly, Smith, Tunney, Arena, Cappleman, Pawar, Osterman, J. Moore, Silverstein -- 49.

Nays -- None.

Alderman Beale moved to reconsider the foregoing vote. The motion was lost.

The following are said ordinances as passed (the italic heading in each case not being a part of the ordinance):

B&L Automotive Repairs.

[O2017-4402]

Be It Ordained by the City Council of the City of Chicago:

SECTION 1. Permission and authority are hereby given and granted to B&L Automotive Repairs, upon the terms and subject to the conditions of this ordinance, to construct, install, maintain and use one (1) canopy projecting over the public right-of-way adjacent to its premises known as 3849 North Kedzie Avenue. Said canopy at North Kedzie Avenue measures forty-five (45) feet in length and four (4) feet in width for a total of one hundred eighty (180) square feet. The location of said privilege shall be as shown on print(s) kept on file with the Department of Business Affairs and Consumer Protection and the Office of the City Clerk. Said privilege shall be constructed in accordance with plans and specifications approved by the Zoning Department -- Signs.

This grant of privilege in the public way shall be subject to the provisions of Section 10-28-015 and all other required provisions of the Municipal Code of Chicago.

The grantee shall pay to the City of Chicago as compensation for the Privilege Number 1127500 herein granted the sum of Seventy and no/100 Dollars (\$70.00) per annum, in advance.

A 25 percent penalty will be added for payments received after due date.

The permit holder agrees to hold the City of Chicago harmless for any damage, relocation or replacement costs associated with damage, relocation or removal of private property caused by the City performing work in the public way.

Authority herein given and granted for a period of five (5) years from and after date of passage.

Banana Republic No. 7697.

[O2017-4325]

Be It Ordained by the City Council of the City of Chicago:

SECTION 1. Permission and authority are hereby given and granted to Banana Republic Number 7697, upon the terms and subject to the conditions of this ordinance, to maintain and use, as now constructed, three (3) canopies projecting over the public right-of-way adjacent to its premises known as 917 West North Avenue. Said canopies at West North Avenue measure two (2) at five point three (5.3) feet in length and two point four (2.4) feet in width for a total of twenty-five point four four (25.44) square feet and one (1) at eighteen point five (18.5) feet in length and two point four (2.4) feet in width for a total of forty-four point four (44.4) square feet. The location of said privilege shall be as shown on print(s) kept on file with the Department of Business Affairs and Consumer Protection and the Office of the City Clerk. Said privilege shall be constructed in accordance with plans and specifications approved by the Zoning Department -- Signs.

This grant of privilege in the public way shall be subject to the provisions of Section 10-28-015 and all other required provisions of the Municipal Code of Chicago.

The grantee shall pay to the City of Chicago as compensation for the Privilege Number 1127844 herein granted the sum of One Hundred Fifty and no/100 Dollars (\$150.00) per annum, in advance.

A 25 percent penalty will be added for payments received after due date.

The permit holder agrees to hold the City of Chicago harmless for any damage, relocation or replacement costs associated with damage, relocation or removal of private property caused by the City performing work in the public way.

Authority herein given and granted for a period of five (5) years from and after March 14, 2017.

BLVD Chicago.

[O2017-4332]

Be It Ordained by the City Council of the City of Chicago:

SECTION 1. Permission and authority are hereby given and granted to BLVD Chicago, upon the terms and subject to the conditions of this ordinance, to construct, install, maintain and use one (1) canopy projecting over the public right-of-way adjacent to its premises known as 817 West Lake Street. Said canopy at West Lake Street measures eight point two five (8.25) feet in length and one (1) foot in width for a total of eight point two five (8.25) square feet. The location of said privilege shall be as shown on print(s) kept on file with the Department of Business Affairs and Consumer Protection and the Office of the City Clerk. Said privilege shall be constructed in accordance with plans and specifications approved by the Zoning Department -- Signs.

This grant of privilege in the public way shall be subject to the provisions of Section 10-28-015 and all other required provisions of the Municipal Code of Chicago.

The grantee shall pay to the City of Chicago as compensation for the Privilege Number 1126621 herein granted the sum of Fifty and no/100 Dollars (\$50.00) per annum, in advance.

A 25 percent penalty will be added for payments received after due date.

The permit holder agrees to hold the City of Chicago harmless for any damage, relocation or replacement costs associated with damage, relocation or removal of private property caused by the City performing work in the public way.

Authority herein given and granted for a period of five (5) years from and after date of passage.

Cristo Rey Jesuit High School.

[O2017-4313]

Be It Ordained by the City Council of the City of Chicago:

SECTION 1. Permission and authority are hereby given and granted to Cristo Rey Jesuit High School, upon the terms and subject to the conditions of this ordinance, to maintain and use, as now constructed, one (1) canopy projecting over the public right-of-way adjacent to its premises known as 1851 West 22nd Place. Said canopy at West 22nd Place measures eleven point six six (11.66) feet in length and three point five (3.5) feet in width for a total of forty point eight one (40.81) square feet. The location of said

privilege shall be as shown on print(s) kept on file with the Department of Business Affairs and Consumer Protection and the Office of the City Clerk. Said privilege shall be constructed in accordance with plans and specifications approved by the Zoning Department -- Signs.

This grant of privilege in the public way shall be subject to the provisions of Section 10-28-015 and all other required provisions of the Municipal Code of Chicago.

The grantee shall pay to the City of Chicago as compensation for the Privilege Number 1127782 herein granted the sum of Fifty and no/100 Dollars (\$50.00) per annum, in advance.

A 25 percent penalty will be added for payments received after due date.

The permit holder agrees to hold the City of Chicago harmless for any damage, relocation or replacement costs associated with damage, relocation or removal of private property caused by the City performing work in the public way.

Authority herein given and granted for a period of five (5) years from and after March 6, 2017.

Erie LaSalle Venture LLC.

[O2017-4424]

Be It Ordained by the City Council of the City of Chicago:

SECTION 1. Permission and authority are hereby given and granted to Erie LaSalle Venture LLC, upon the terms and subject to the conditions of this ordinance, to construct, install, maintain and use two (2) canopies projecting over the public right-of-way adjacent to its premises known as 146 West Erie Street. Said canopy at West Erie Street measures one (1) at twenty (20) feet in length and three point five (3.5) feet in width for a total of seventy (70) square feet. Said canopy at West Erie Street/North LaSalle Drive measures one (1) at one hundred twelve point seven five (112.75) feet in length and three point five (3.5) feet in width for a total of three hundred ninety-four point six three (394.63) square feet. The location of said privilege shall be as shown on print(s) kept on file with the Department of Business Affairs and Consumer Protection and the Office of the City Clerk. Said privilege shall be constructed in accordance with plans and specifications approved by the Zoning Department -- Signs.

This grant of privilege in the public way shall be subject to the provisions of Section 10-28-015 and all other required provisions of the Municipal Code of Chicago.

The grantee shall pay to the City of Chicago as compensation for the Privilege Number 1128248 herein granted the sum of One Hundred Seventy-five and no/100 Dollars (\$175.00) per annum, in advance.

A 25 percent penalty will be added for payments received after due date.

The permit holder agrees to hold the City of Chicago harmless for any damage, relocation or replacement costs associated with damage, relocation or removal of private property caused by the City performing work in the public way.

Authority herein given and granted for a period of five (5) years from and after date of passage.

Fulton Market Company.

[O2017-4345]

Be It Ordained by the City Council of the City of Chicago:

SECTION 1. Permission and authority are hereby given and granted to Fulton Market Company, upon the terms and subject to the conditions of this ordinance, to construct, install, maintain and use one (1) canopy projecting over the public right-of-way adjacent to its premises known as 205 -- 209 West Randolph Street. Said canopy at North Peoria Street measures one hundred ten (110) feet in length and ten (10) feet in width for a total of one thousand one hundred (1,100) square feet. The location of said privilege shall be as shown on print(s) kept on file with the Department of Business Affairs and Consumer Protection and the Office of the City Clerk. Said privilege shall be constructed in accordance with plans and specifications approved by the Zoning Department -- Signs.

This grant of privilege in the public way shall be subject to the provisions of Section 10-28-015 and all other required provisions of the Municipal Code of Chicago.

The grantee shall pay to the City of Chicago as compensation for the Privilege Number 1128123 herein granted the sum of Fifty and no/100 Dollars (\$50.00) per annum, in advance.

A 25 percent penalty will be added for payments received after due date.

The permit holder agrees to hold the City of Chicago harmless for any damage, relocation or replacement costs associated with damage, relocation or removal of private property caused by the City performing work in the public way.

Authority herein given and granted for a period of five (5) years from and after date of passage.

Homan Square Management Company.

[O2017-4303]

Be It Ordained by the City Council of the City of Chicago:

SECTION 1. Permission and authority are hereby given and granted to Homan Square Management Company, upon the terms and subject to the conditions of this ordinance, to maintain and use, as now constructed, one (1) canopy projecting over the public right-of-way adjacent to its premises known as 3231 West Arthington Street. Said canopy at West Arthington Street measures thirty-one (31) feet in length and twenty (20) feet in width for a total of six hundred twenty (620) square feet. The location of said privilege shall be as shown on print(s) kept on file with the Department of Business Affairs and Consumer Protection and the Office of the City Clerk. Said privilege shall be constructed in accordance with plans and specifications approved by the Zoning Department -- Signs.

This grant of privilege in the public way shall be subject to the provisions of Section 10-28-015 and all other required provisions of the Municipal Code of Chicago.

The grantee shall pay to the City of Chicago as compensation for the Privilege Number 1127903 herein granted the sum of Fifty-six and no/100 Dollars (\$56.00) per annum, in advance.

A 25 percent penalty will be added for payments received after due date.

The permit holder agrees to hold the City of Chicago harmless for any damage, relocation or replacement costs associated with damage, relocation or removal of private property caused by the City performing work in the public way.

Authority herein given and granted for a period of five (5) years from and after November 16, 2004.

Hotel Versey.

[O2017-4405]

Be It Ordained by the City Council of the City of Chicago:

SECTION 1. Permission and authority are hereby given and granted to Hotel Versey, upon the terms and subject to the conditions of this ordinance, to construct, install, maintain and use one (1) canopy projecting over the public right-of-way adjacent to its premises known as 644 West Diversey Parkway. Said canopy at West Diversey Parkway measures eight point six six (8.66) feet in length and twelve (12) feet in width for a total of one hundred three point nine two (103.92) square feet. The location of said privilege shall

be as shown on print(s) kept on file with the Department of Business Affairs and Consumer Protection and the Office of the City Clerk. Said privilege shall be constructed in accordance with plans and specifications approved by the Zoning Department -- Signs.

This grant of privilege in the public way shall be subject to the provisions of Section 10-28-015 and all other required provisions of the Municipal Code of Chicago.

The grantee shall pay to the City of Chicago as compensation for the Privilege Number 1127997 herein granted the sum of Fifty and no/100 Dollars (\$50.00) per annum, in advance.

A 25 percent penalty will be added for payments received after due date.

The permit holder agrees to hold the City of Chicago harmless for any damage, relocation or replacement costs associated with damage, relocation or removal of private property caused by the City performing work in the public way.

Authority herein given and granted for a period of five (5) years from and after date of passage.

InterPark.

[O2017-4427]

Be It Ordained by the City Council of the City of Chicago:

SECTION 1. Permission and authority are hereby given and granted to InterPark, upon the terms and subject to the conditions of this ordinance, to maintain and use, as now constructed, one (1) canopy projecting over the public right-of-way adjacent to its premises known as 401 North Wells Street. Said canopy at North Wells Street measures fifteen (15) feet in length and three point six seven (3.67) feet in width for a total of fifty-five point zero five (55.05) square feet. The location of said privilege shall be as shown on print(s) kept on file with the Department of Business Affairs and Consumer Protection and the Office of the City Clerk. Said privilege shall be constructed in accordance with plans and specifications approved by the Zoning Department -- Signs.

This grant of privilege in the public way shall be subject to the provisions of Section 10-28-015 and all other required provisions of the Municipal Code of Chicago.

The grantee shall pay to the City of Chicago as compensation for the Privilege Number 1127741 herein granted the sum of Fifty and no/100 Dollars (\$50.00) per annum, in advance.

A 25 percent penalty will be added for payments received after due date.

The permit holder agrees to hold the City of Chicago harmless for any damage, relocation or replacement costs associated with damage, relocation or removal of private property caused by the City performing work in the public way.

Authority herein given and granted for a period of five (5) years from and after February 6, 2017.

The Legacy At Millennium Park Condominium Association.

[O2017-4434]

Be It Ordained by the City Council of the City of Chicago:

SECTION 1. Permission and authority are hereby given and granted to The Legacy at Millennium Park Condominium Association, upon the terms and subject to the conditions of this ordinance, to maintain and use, as now constructed, one (1) canopy projecting over the public right-of-way adjacent to its premises known as 60 East Monroe Street. Said canopy at East Monroe Street measures thirty-four point one (34.1) feet in length and twelve (12) feet in width for a total of four hundred nine point two (409.2) square feet. The location of said privilege shall be as shown on print(s) kept on file with the Department of Business Affairs and Consumer Protection and the Office of the City Clerk. Said privilege shall be constructed in accordance with plans and specifications approved by the Zoning Department -- Signs.

This grant of privilege in the public way shall be subject to the provisions of Section 10-28-015 and all other required provisions of the Municipal Code of Chicago.

The grantee shall pay to the City of Chicago as compensation for the Privilege Number 1128030 herein granted the sum of Fifty-nine and 10/100 Dollars (\$59.10) per annum, in advance.

A 25 percent penalty will be added for payments received after due date.

The permit holder agrees to hold the City of Chicago harmless for any damage, relocation or replacement costs associated with damage, relocation or removal of private property caused by the City performing work in the public way.

Authority herein given and granted for a period of five (5) years from and after March 14, 2017.

Midland Properties Western LLC.

[O2017-4393]

Be It Ordained by the City Council of the City of Chicago:

SECTION 1. Permission and authority are hereby given and granted to Midland Properties Western LLC, upon the terms and subject to the conditions of this ordinance, to maintain and use, as now constructed, one (1) canopy projecting over the public right-of-way adjacent to its premises known as 2419 West 15th Street. Said canopy at West 15th Street measures thirty-nine (39) feet in length and thirteen (13) feet in width for a total of five hundred seven (507) square feet. The location of said privilege shall be as shown on print(s) kept on file with the Department of Business Affairs and Consumer Protection and the Office of the City Clerk. Said privilege shall be constructed in accordance with plans and specifications approved by the Zoning Department -- Signs.

This grant of privilege in the public way shall be subject to the provisions of Section 10-28-015 and all other required provisions of the Municipal Code of Chicago.

The grantee shall pay to the City of Chicago as compensation for the Privilege Number 1126969 herein granted the sum of Sixty-four and no/100 Dollars (\$64.00) per annum, in advance.

A 25 percent penalty will be added for payments received after due date.

The permit holder agrees to hold the City of Chicago harmless for any damage, relocation or replacement costs associated with damage, relocation or removal of private property caused by the City performing work in the public way.

Authority herein given and granted for a period of five (5) years from and after March 14, 2017.

Reid Murdoch LLC.

[O2017-4441]

Be It Ordained by the City Council of the City of Chicago:

SECTION 1. Permission and authority are hereby given and granted to Reid Murdoch LLC, upon the terms and subject to the conditions of this ordinance, to maintain and use, as now constructed, one (1) canopy projecting over the public right-of-way adjacent to its premises known as 325 North LaSalle Drive. Said canopy at North LaSalle Drive measures nineteen point eight (19.8) feet in length and eight (8) feet in width for a total of one hundred fifty-eight point four (158.4) square feet. The location of said privilege shall be

as shown on print(s) kept on file with the Department of Business Affairs and Consumer Protection and the Office of the City Clerk. Said privilege shall be constructed in accordance with plans and specifications approved by the Zoning Department -- Signs.

This grant of privilege in the public way shall be subject to the provisions of Section 10-28-015 and all other required provisions of the Municipal Code of Chicago.

The grantee shall pay to the City of Chicago as compensation for the Privilege Number 1128138 herein granted the sum of Fifty and no/100 Dollars (\$50.00) per annum, in advance.

A 25 percent penalty will be added for payments received after due date.

The permit holder agrees to hold the City of Chicago harmless for any damage, relocation or replacement costs associated with damage, relocation or removal of private property caused by the City performing work in the public way.

Authority herein given and granted for a period of five (5) years from and after November 5, 2016.

South Chicago Dodge.

[O2017-4273]

Be It Ordained by the City Council of the City of Chicago:

SECTION 1. Permission and authority are hereby given and granted to South Chicago Dodge, upon the terms and subject to the conditions of this ordinance, to maintain and use, as now constructed, two (2) canopies projecting over the public right-of-way adjacent to its premises known as 7340 South Western Avenue. Said canopies at South Western Avenue measure two (2) at thirty-seven point three three (37.33) feet in length and four point four one (4.41) feet in width for a total of three hundred twenty-nine point two five (329.25) square feet. The location of said privilege shall be as shown on print(s) kept on file with the Department of Business Affairs and Consumer Protection and the Office of the City Clerk. Said privilege shall be constructed in accordance with plans and specifications approved by the Zoning Department -- Signs.

This grant of privilege in the public way shall be subject to the provisions of Section 10-28-015 and all other required provisions of the Municipal Code of Chicago.

The grantee shall pay to the City of Chicago as compensation for the Privilege Number 1128145 herein granted the sum of One Hundred Twenty-four and 66/100 Dollars (\$124.66) per annum, in advance.

A 25 percent penalty will be added for payments received after due date.

The permit holder agrees to hold the City of Chicago harmless for any damage, relocation or replacement costs associated with damage, relocation or removal of private property caused by the City performing work in the public way.

Authority herein given and granted for a period of five (5) years from and after April 24, 2017.

Split-Rail.

[O2017-4317]

Be It Ordained by the City Council of the City of Chicago:

SECTION 1. Permission and authority are hereby given and granted to Split-Rail, upon the terms and subject to the conditions of this ordinance, to construct, install, maintain and use one (1) canopy projecting over the public right-of-way adjacent to its premises known as 2500 West Chicago Avenue. Said canopy at West Chicago Avenue and North Campbell Avenue measures seven (7) feet in length and two point eight three (2.83) feet in width for a total of nineteen point eight one (19.81) square feet. The location of said privilege shall be as shown on print(s) kept on file with the Department of Business Affairs and Consumer Protection and the Office of the City Clerk. Said privilege shall be constructed in accordance with plans and specifications approved by the Zoning Department -- Signs.

This grant of privilege in the public way shall be subject to the provisions of Section 10-28-015 and all other required provisions of the Municipal Code of Chicago.

The grantee shall pay to the City of Chicago as compensation for the Privilege Number 1127849 herein granted the sum of Fifty and no/100 Dollars (\$50.00) per annum, in advance.

A 25 percent penalty will be added for payments received after due date.

The permit holder agrees to hold the City of Chicago harmless for any damage, relocation or replacement costs associated with damage, relocation or removal of private property caused by the City performing work in the public way.

Authority herein given and granted for a period of five (5) years from and after date of passage.

The Standard Club.

[O2017-4240]

Be It Ordained by the City Council of the City of Chicago:

SECTION 1. Permission and authority are hereby given and granted to The Standard Club, upon the terms and subject to the conditions of this ordinance, to maintain and use, as now constructed, one (1) canopy projecting over the public right-of-way adjacent to its premises known as 320 South Plymouth Court. Said canopy at South Plymouth Court measures thirteen (13) feet in length and twelve (12) feet in width for a total of one hundred fifty-six (156) square feet. The location of said privilege shall be as shown on print(s) kept on file with the Department of Business Affairs and Consumer Protection and the Office of the City Clerk. Said privilege shall be constructed in accordance with plans and specifications approved by the Zoning Department -- Signs.

This grant of privilege in the public way shall be subject to the provisions of Section 10-28-015 and all other required provisions of the Municipal Code of Chicago.

The grantee shall pay to the City of Chicago as compensation for the Privilege Number 1127851 herein granted the sum of Fifty and no/100 Dollars (\$50.00) per annum, in advance.

A 25 percent penalty will be added for payments received after due date.

The permit holder agrees to hold the City of Chicago harmless for any damage, relocation or replacement costs associated with damage, relocation or removal of private property caused by the City performing work in the public way.

Authority herein given and granted for a period of five (5) years from and after January 1, 2017.

STRS L3 ACQ8 LLC.

[O2017-4349]

Be It Ordained by the City Council of the City of Chicago:

SECTION 1. Permission and authority are hereby given and granted to STRS L3 ACQ8 LLC, upon the terms and subject to the conditions of this ordinance, to construct, install, maintain and use eleven (11) canopies projecting over the public right-of-way adjacent to its premises known as 1504 North Fremont Street. Said canopies at North Fremont Street measure seven (7) at fourteen (14) feet in length and two point four two (2.42) feet in width for a total of two hundred thirty-seven point one six (237.16) square feet. Said canopy at

North Fremont Street measures one (1) at four point nine two (4.92) feet in length and two point four two (2.42) feet in width for a total of eleven point nine one (11.91) square feet. Said canopies at West Blackhawk Street measure three (3) at fourteen point five eight (14.58) feet in length and two point five eight (2.58) feet in width for a total of one hundred twelve point eight five (112.85) square feet. The location of said privilege shall be as shown on print(s) kept on file with the Department of Business Affairs and Consumer Protection and the Office of the City Clerk. Said privilege shall be constructed in accordance with plans and specifications approved by the Zoning Department -- Signs.

This grant of privilege in the public way shall be subject to the provisions of Section 10-28-015 and all other required provisions of the Municipal Code of Chicago.

The grantee shall pay to the City of Chicago as compensation for the Privilege Number 1127780 herein granted the sum of One Hundred Seventy-five and no/100 Dollars (\$175.00) per annum, in advance.

A 25 percent penalty will be added for payments received after due date.

The permit holder agrees to hold the City of Chicago harmless for any damage, relocation or replacement costs associated with damage, relocation or removal of private property caused by the City performing work in the public way.

Authority herein given and granted for a period of five (5) years from and after date of passage.

Tec Properties LLC.

[O2017-4443]

Be It Ordained by the City Council of the City of Chicago:

SECTION 1. Permission and authority are hereby given and granted to Tec Properties LLC, upon the terms and subject to the conditions of this ordinance, to maintain and use, as now constructed, one (1) canopy projecting over the public right-of-way adjacent to its premises known as 467 West Erie Street. Said canopy at West Erie Street measures twelve (12) feet in length and four (4) feet in width for a total of forty-eight (48) square feet. The location of said privilege shall be as shown on print(s) kept on file with the Department of Business Affairs and Consumer Protection and the Office of the City Clerk. Said privilege shall be constructed in accordance with plans and specifications approved by the Zoning Department -- Signs.

This grant of privilege in the public way shall be subject to the provisions of Section 10-28-015 and all other required provisions of the Municipal Code of Chicago.

The grantee shall pay to the City of Chicago as compensation for the Privilege Number 1127576 herein granted the sum of Fifty and no/100 Dollars (\$50.00) per annum, in advance.

A 25 percent penalty will be added for payments received after due date.

The permit holder agrees to hold the City of Chicago harmless for any damage, relocation or replacement costs associated with damage, relocation or removal of private property caused by the City performing work in the public way.

Authority herein given and granted for a period of five (5) years from and after March 14, 2017.

Trinity Hospital/Advocate.

[O2017-4245]

Be It Ordained by the City Council of the City of Chicago:

SECTION 1. Permission and authority are hereby given and granted to Trinity Hospital/Advocate, upon the terms and subject to the conditions of this ordinance, to maintain and use, as now constructed, one (1) canopy projecting over the public right-of-way adjacent to its premises known as 2311 East 92nd Place. Said canopy at East 92nd Place measures fifty-three (53) feet in length and ten (10) feet in width for a total of five hundred thirty (530) square feet. The location of said privilege shall be as shown on print(s) kept on file with the Department of Business Affairs and Consumer Protection and the Office of the City Clerk. Said privilege shall be constructed in accordance with plans and specifications approved by the Zoning Department -- Signs.

This grant of privilege in the public way shall be subject to the provisions of Section 10-28-015 and all other required provisions of the Municipal Code of Chicago.

The grantee shall pay to the City of Chicago as compensation for the Privilege Number 1126939 herein granted the sum of Seventy-eight and no/100 Dollars (\$78.00) per annum, in advance.

A 25 percent penalty will be added for payments received after due date.

The permit holder agrees to hold the City of Chicago harmless for any damage, relocation or replacement costs associated with damage, relocation or removal of private property caused by the City performing work in the public way.

Authority herein given and granted for a period of five (5) years from and after February 3, 2017.

Wacker GP, Inc.

[O2017-4449]

Be It Ordained by the City Council of the City of Chicago:

SECTION 1. Permission and authority are hereby given and granted to Wacker GP, Inc., upon the terms and subject to the conditions of this ordinance, to maintain and use, as now constructed, one (1) canopy projecting over the public right-of-way adjacent to its premises known as 35 East Wacker Drive. Said canopy at East Wacker Drive measures twelve point three (12.3) feet in length and twelve point nine (12.9) feet in width for a total of one hundred fifty-eight point six seven (158.67) square feet. The location of said privilege shall be as shown on print(s) kept on file with the Department of Business Affairs and Consumer Protection and the Office of the City Clerk. Said privilege shall be constructed in accordance with plans and specifications approved by the Zoning Department -- Signs.

This grant of privilege in the public way shall be subject to the provisions of Section 10-28-015 and all other required provisions of the Municipal Code of Chicago.

The grantee shall pay to the City of Chicago as compensation for the Privilege Number 1127553 herein granted the sum of Fifty and no/100 Dollars (\$50.00) per annum, in advance.

A 25 percent penalty will be added for payments received after due date.

The permit holder agrees to hold the City of Chicago harmless for any damage, relocation or replacement costs associated with damage, relocation or removal of private property caused by the City performing work in the public way.

Authority herein given and granted for a period of five (5) years from and after January 11, 2017.

The Wit.

[O2017-4445]

Be It Ordained by the City Council of the City of Chicago:

SECTION 1. Permission and authority are hereby given and granted to The Wit, upon the terms and subject to the conditions of this ordinance, to maintain and use, as now constructed, one (1) canopy projecting over the public right-of-way adjacent to its premises known as 201 North State Street. Said canopy at North State Street measures thirty-four point eight (34.8) feet in length and fifteen point two (15.2) feet in width for a total of five hundred twenty-eight point nine six (528.96) square feet. The location of said privilege

shall be as shown on print(s) kept on file with the Department of Business Affairs and Consumer Protection and the Office of the City Clerk. Said privilege shall be constructed in accordance with plans and specifications approved by the Zoning Department -- Signs.

This grant of privilege in the public way shall be subject to the provisions of Section 10-28-015 and all other required provisions of the Municipal Code of Chicago.

The grantee shall pay to the City of Chicago as compensation for the Privilege Number 1127945 herein granted the sum of Fifty-nine and 80/100 Dollars (\$59.80) per annum, in advance.

A 25 percent penalty will be added for payments received after due date.

The permit holder agrees to hold the City of Chicago harmless for any damage, relocation or replacement costs associated with damage, relocation or removal of private property caused by the City performing work in the public way.

Authority herein given and granted for a period of five (5) years from and after May 9, 2017.

55 East Investors IV LLC.

[O2017-4446]

Be It Ordained by the City Council of the City of Chicago:

SECTION 1. Permission and authority are hereby given and granted to 55 East Investors IV LLC, upon the terms and subject to the conditions of this ordinance, to maintain and use, as now constructed, one (1) canopy projecting over the public right-of-way adjacent to its premises known as 50 East Adams Street. Said canopy at East Adams Street measures sixty-eight (68) feet in length and twenty-three point seven (23.7) feet in width for a total of one thousand six hundred eleven point six (1,611.6) square feet. The location of said privilege shall be as shown on print(s) kept on file with the Department of Business Affairs and Consumer Protection and the Office of the City Clerk. Said privilege shall be constructed in accordance with plans and specifications approved by the Zoning Department -- Signs.

This grant of privilege in the public way shall be subject to the provisions of Section 10-28-015 and all other required provisions of the Municipal Code of Chicago.

The grantee shall pay to the City of Chicago as compensation for the Privilege Number 1128164 herein granted the sum of Ninety-three and no/100 Dollars (\$93.00) per annum, in advance.

A 25 percent penalty will be added for payments received after due date.

The permit holder agrees to hold the City of Chicago harmless for any damage, relocation or replacement costs associated with damage, relocation or removal of private property caused by the City performing work in the public way.

Authority herein given and granted for a period of five (5) years from and after May 9, 2017.

1133 West Randolph LLC.

[O2017-4358]

Be It Ordained by the City Council of the City of Chicago:

SECTION 1. Permission and authority are hereby given and granted to 1133 West Randolph LLC, upon the terms and subject to the conditions of this ordinance, to construct, install, maintain and use seven (7) canopies projecting over the public right-of-way adjacent to its premises known as 128 North May Street. Said canopies at West Randolph Street measure three (3) at thirteen (13) feet in length and five (5) feet in width for a total of one hundred ninety-five (195) square feet. Said canopies at North May Street measure two (2) at thirteen (13) feet in length and five (5) feet in width for a total of one hundred thirty (130) square feet and one (1) at six (6) feet in length and five (5) feet in width for a total of thirty (30) square feet. Said canopy at West Randolph Street/North May Street measures one (1) at thirty-nine (39) feet in length and five (5) feet in width for a total of one hundred ninety-five (195) square feet. The location of said privilege shall be as shown on print(s) kept on file with the Department of Business Affairs and Consumer Protection and the Office of the City Clerk. Said privilege shall be constructed in accordance with plans and specifications approved by the Zoning Department -- Signs.

This grant of privilege in the public way shall be subject to the provisions of Section 10-28-015 and all other required provisions of the Municipal Code of Chicago.

The grantee shall pay to the City of Chicago as compensation for the Privilege Number 1127760 herein granted the sum of One Hundred Seventy-five and no/100 Dollars (\$175.00) per annum, in advance.

A 25 percent penalty will be added for payments received after due date.

The permit holder agrees to hold the City of Chicago harmless for any damage, relocation or replacement costs associated with damage, relocation or removal of private property caused by the City performing work in the public way.

Authority herein given and granted for a period of five (5) years from and after date of passage.

2500 Milwaukee LLC.

[O2017-4397]

Be It Ordained by the City Council of the City of Chicago:

SECTION 1. Permission and authority are hereby given and granted to 2500 Milwaukee LLC, upon the terms and subject to the conditions of this ordinance, to construct, install, maintain and use five (5) canopies projecting over the public right-of-way adjacent to its premises known as 2500 North Milwaukee Avenue. Said canopies at North Milwaukee Avenue measure one (1) at forty-five point zero four (45.04) feet in length and two point zero four (2.04) feet in width for a total of ninety-one point eight eight (91.88) square feet, one (1) at thirty-one point five (31.5) feet in length and four point two one (4.21) feet in width for a total of one hundred thirty-two point six two (132.62) square feet, one (1) at eighteen point one seven (18.17) feet in length and three point three four (3.34) feet in width for a total of sixty point six nine (60.69) square feet and one (1) at twenty-four point five two (24.52) feet in length and three point three four (3.34) feet in width for a total of eighty-one point nine (81.9) square feet. Said canopy at North Sacramento Avenue measures one (1) at thirty-two point five (32.5) feet in length and three point three four (3.34) feet in width for a total of one hundred eight point five five (108.55) square feet. The location of said privilege shall be as shown on print(s) kept on file with the Department of Business Affairs and Consumer Protection and the Office of the City Clerk. Said privilege shall be constructed in accordance with plans and specifications approved by the Zoning Department -- Signs.

This grant of privilege in the public way shall be subject to the provisions of Section 10-28-015 and all other required provisions of the Municipal Code of Chicago.

The grantee shall pay to the City of Chicago as compensation for the Privilege Number 1128060 herein granted the sum of One Hundred Seventy-five and no/100 Dollars (\$175.00) per annum, in advance.

A 25 percent penalty will be added for payments received after due date.

The permit holder agrees to hold the City of Chicago harmless for any damage, relocation or replacement costs associated with damage, relocation or removal of private property caused by the City performing work in the public way.

Authority herein given and granted for a period of five (5) years from and after date of passage.

GRANTS OF PRIVILEGE IN PUBLIC WAY FOR SIDEWALK CAFES.

The Committee on Transportation and Public Way submitted the following report:

CHICAGO, June 22, 2017.

To the President and Members of the City Council:

Your Committee on Transportation and Public Way begs leave to report and recommend that Your Honorable Body *Pass* the proposed ordinances transmitted herewith for various establishments to maintain and use portions of the public right-of-way for sidewalk cafes. These ordinances were referred to the committee on May 24, 2017.

This recommendation was concurred in unanimously by a viva voce vote of the members of the committee, with no dissenting vote.

Respectfully submitted,

(Signed) ANTHONY BEALE,
Chairman.

On motion of Alderman Beale, the said proposed ordinances transmitted with the foregoing committee report were *Passed* by yeas and nays as follows:

Yeas -- Aldermen Moreno, Hopkins, King, Hairston, Sawyer, Mitchell, Harris, Beale, Sadlowski Garza, Thompson, Cárdenas, Quinn, Burke, Lopez, Foulkes, D. Moore, Curtis, O'Shea, Cochran, Brookins, Muñoz, Zalewski, Scott, Solis, Maldonado, Burnett, Ervin, Taliaferro, Reboyas, Santiago, Waguespack, Mell, Austin, Ramirez-Rosa, Villegas, Mitts, Sposato, Laurino, O'Connor, Napolitano, Reilly, Smith, Tunney, Arena, Cappleman, Pawar, Osterman, J. Moore, Silverstein -- 49.

Nays -- None.

Alderman Beale moved to reconsider the foregoing vote. The motion was lost.

The following are said ordinances as passed (the italic heading in each case not being a part of the ordinance):

Agami Japanese Restaurant.

[O2017-4366]

Be It Ordained by the City Council of the City of Chicago:

Permission and authority are hereby given and granted to Agami Japanese Restaurant, upon the terms and subject to the conditions of this ordinance, to maintain and use a portion of the public right-of-way for a sidewalk cafe adjacent to its premises located at 4706 -- 4712 North Broadway. Said sidewalk cafe area shall be thirty-nine point three three (39.33) feet in length and nine point four two (9.42) feet in width for a total of three hundred seventy point four nine (370.49) square feet and shall allow six (6) feet of clear space from the face of the curb/building line along North Broadway. The compensation for said space and the days and hours of operation for the sidewalk cafe shall be as follows:

Monday through Thursday, 5:00 P.M. to 11:00 P.M.
Friday and Saturday, 5:00 P.M. to 12:00 Midnight
Sunday, 5:00 P.M. to 11:00 P.M.

Compensation: \$600.00/Seating Capacity: 24.

Sidewalk cafe permit and approved plan must be posted at all times.

This grant of Privilege Number 1128221 for a sidewalk cafe shall be subject to the provisions of Sections 10-28-800 through 10-28-885 of the Municipal Code of Chicago and the directions of the Commissioner of the Department of Business Affairs and Consumer Protection, the Commissioner of Streets and Sanitation and the Commissioner of Transportation.

The permit holder agrees to hold the City of Chicago harmless for any damage, relocation or replacement costs associated with damage, relocation or removal of private property caused by the City performing work in the public way.

Authority for the above named privilege is herein given and granted from and after March 1, 2017 through and including December 1, 2017.

Alaska Paleteria Y Neveria.

[O2017-4238]

Be It Ordained by the City Council of the City of Chicago:

Permission and authority are hereby given and granted to Alaska Paleteria Y Neveria, upon the terms and subject to the conditions of this ordinance, to maintain and use a

portion of the public right-of-way for a sidewalk cafe adjacent to its premises located at 3446 West Irving Park Road. Said sidewalk cafe area shall be twenty-two point two five (22.25) feet in length and four point five (4.5) feet in width for a total of one hundred point one three (100.13) square feet and shall allow six (6) feet of clear space from the face of the curb/building line along West Irving Park Road. The compensation for said space and the days and hours of operation for the sidewalk cafe shall be as follows:

Monday through Thursday, 10:00 A.M. to 9:30 P.M.

Friday and Saturday, 10:00 A.M. to 10:00 P.M.

Sunday, 10:00 A.M. to 9:00 P.M.

Compensation: \$600.00/Seating Capacity: 12.

Sidewalk cafe permit and approved plan must be posted at all times.

This grant of Privilege Number 1128296 for a sidewalk cafe shall be subject to the provisions of Sections 10-28-800 through 10-28-885 of the Municipal Code of Chicago and the directions of the Commissioner of the Department of Business Affairs and Consumer Protection, the Commissioner of Streets and Sanitation and the Commissioner of Transportation.

The permit holder agrees to hold the City of Chicago harmless for any damage, relocation or replacement costs associated with damage, relocation or removal of private property caused by the City performing work in the public way.

Authority for the above named privilege is herein given and granted from and after March 1, 2017 through and including December 1, 2017.

Angelo's Pizza.

[O2017-4237]

Be It Ordained by the City Council of the City of Chicago:

Permission and authority are hereby given and granted to Angelo's Pizza, upon the terms and subject to the conditions of this ordinance, to maintain and use a portion of the public right-of-way for a sidewalk cafe adjacent to its premises located at 3024 -- 3026 West Montrose Avenue. Said sidewalk cafe area shall be thirty-nine (39) feet in length and twelve (12) feet in width for a total of four hundred sixty-eight (468) square feet and shall allow six (6) feet of clear space from the face of the curb/building line along North Whipple Street. The compensation for said space and the days and hours of operation for the sidewalk cafe shall be as follows:

Monday through Thursday, 11:00 A.M. to 11:00 P.M.
Friday through Sunday, 11:00 A.M. to 12:00 Midnight

Compensation: \$600.00/Seating Capacity: 20.

Sidewalk cafe permit and approved plan must be posted at all times.

This grant of Privilege Number 1128310 for a sidewalk cafe shall be subject to the provisions of Sections 10-28-800 through 10-28-885 of the Municipal Code of Chicago and the directions of the Commissioner of the Department of Business Affairs and Consumer Protection, the Commissioner of Streets and Sanitation and the Commissioner of Transportation.

The permit holder agrees to hold the City of Chicago harmless for any damage, relocation or replacement costs associated with damage, relocation or removal of private property caused by the City performing work in the public way.

Authority for the above named privilege is herein given and granted from and after March 1, 2017 through and including December 1, 2017.

Argo Tea.
(140 S. Dearborn St.)

[O2017-4254]

Be It Ordained by the City Council of the City of Chicago:

Permission and authority are hereby given and granted to Argo Tea, upon the terms and subject to the conditions of this ordinance, to maintain and use portions of the public right-of-way for a sidewalk cafe adjacent to its premises located at 140 South Dearborn Street. Said sidewalk cafe area Number 1 shall be fifteen (15) feet in length and seven point two five (7.25) feet in width and sidewalk cafe area Number 2 shall be thirteen point nine six (13.96) feet in length and five point one seven (5.17) feet in width for a total of one hundred eighty point nine two (180.92) square feet and shall allow six (6) feet of clear space from the face of the curb/building line along West Adams Street and South Dearborn Street. The compensation for said space and the days and hours of operation for the sidewalk cafe shall be as follows:

Monday through Friday, 8:00 A.M. to 7:30 P.M.
Saturday, 11:00 A.M. to 5:00 P.M.
Sunday, closed

Compensation: \$600.00/Seating Capacity: 8.

Sidewalk cafe permit and approved plan must be posted at all times.

This grant of Privilege Number 1128186 for a sidewalk cafe shall be subject to the provisions of Sections 10-28-800 through 10-28-885 of the Municipal Code of Chicago and the directions of the Commissioner of the Department of Business Affairs and Consumer Protection, the Commissioner of Streets and Sanitation and the Commissioner of Transportation.

The permit holder agrees to hold the City of Chicago harmless for any damage, relocation or replacement costs associated with damage, relocation or removal of private property caused by the City performing work in the public way.

Authority for the above named privilege is herein given and granted from and after March 1, 2017 through and including December 1, 2017.

Argo Tea.
(1 S. Franklin St.)

[O2017-4250]

Be It Ordained by the City Council of the City of Chicago:

Permission and authority are hereby given and granted to Argo Tea, upon the terms and subject to the conditions of this ordinance, to maintain and use portions of the public right-of-way for a sidewalk cafe adjacent to its premises located at 1 South Franklin Street. Said sidewalk cafe area Number 1 shall be ten point five (10.5) feet in length and five point two five (5.25) feet in width and sidewalk cafe area Number 2 shall be fifteen point five (15.5) feet in length and five point five (5.5) feet in width for a total of one hundred forty point three eight (140.38) square feet and shall allow six (6) feet of clear space from the face of the curb/building line along West Madison Street and South Franklin Street. The compensation for said space and the days and hours of operation for the sidewalk cafe shall be as follows:

Monday through Friday, 8:00 A.M. until 8:00 P.M.
Saturday and Sunday, 8:00 A.M. until 5:00 P.M.

Compensation: \$631.69/Seating Capacity: 6.

Sidewalk cafe permit and approved plan must be posted at all times.

This grant of Privilege Number 1128146 for a sidewalk cafe shall be subject to the provisions of Sections 10-28-800 through 10-28-885 of the Municipal Code of Chicago and

the directions of the Commissioner of the Department of Business Affairs and Consumer Protection, the Commissioner of Streets and Sanitation and the Commissioner of Transportation.

The permit holder agrees to hold the City of Chicago harmless for any damage, relocation or replacement costs associated with damage, relocation or removal of private property caused by the City performing work in the public way.

Authority for the above named privilege is herein given and granted from and after March 1, 2017 through and including December 1, 2017.

Argo Tea.
(16 W. Randolph St.)

[O2017-4252]

Be It Ordained by the City Council of the City of Chicago:

Permission and authority are hereby given and granted to Argo Tea, upon the terms and subject to the conditions of this ordinance, to maintain and use a portion of the public right-of-way for a sidewalk cafe adjacent to its premises located at 16 West Randolph Street. Said sidewalk cafe area shall be thirty-four point five (34.5) feet in length and five (5) feet in width for a total of one hundred seventy-two point five (172.5) square feet and shall allow six (6) feet of clear space from the face of the curb/building line along West Randolph Street. The compensation for said space and the days and hours of operation for the sidewalk cafe shall be as follows:

Monday through Sunday, 8:00 A.M. to 11:00 P.M.

Compensation: \$776.25/Seating Capacity: 12.

Sidewalk cafe permit and approved plan must be posted at all times.

This grant of Privilege Number 1128177 for a sidewalk cafe shall be subject to the provisions of Sections 10-28-800 through 10-28-885 of the Municipal Code of Chicago and the directions of the Commissioner of the Department of Business Affairs and Consumer Protection, the Commissioner of Streets and Sanitation and the Commissioner of Transportation.

The permit holder agrees to hold the City of Chicago harmless for any damage, relocation or replacement costs associated with damage, relocation or removal of private property caused by the City performing work in the public way.

Authority for the above named privilege is herein given and granted from and after March 1, 2017 through and including December 1, 2017.

Argo Tea.
(819 N. Rush St.)

[O2017-4256]

Be It Ordained by the City Council of the City of Chicago:

Permission and authority are hereby given and granted to Argo Tea, upon the terms and subject to the conditions of this ordinance, to maintain and use portions of the public right-of-way for a sidewalk cafe adjacent to its premises located at 819 North Rush Street. Said sidewalk cafe area Number 1 shall be thirty-nine (39) feet in length and five point two one (5.21) feet in width and sidewalk cafe area Number 2 shall be forty-four (44) feet in length and four point five (4.5) feet in width for a total of four hundred one point one nine (401.19) square feet and shall allow six (6) feet of clear space from the face of the curb/building line along North Rush Street and East Pearson Street. The compensation for said space and the days and hours of operation for the sidewalk cafe shall be as follows:

Sunday through Saturday, 8:00 A.M. to 11:00 P.M.

Compensation: \$922.74/Seating Capacity: 28.

Sidewalk cafe permit and approved plan must be posted at all times.

This grant of Privilege Number 1128185 for a sidewalk cafe shall be subject to the provisions of Sections 10-28-800 through 10-28-885 of the Municipal Code of Chicago and the directions of the Commissioner of the Department of Business Affairs and Consumer Protection, the Commissioner of Streets and Sanitation and the Commissioner of Transportation.

The permit holder agrees to hold the City of Chicago harmless for any damage, relocation or replacement costs associated with damage, relocation or removal of private property caused by the City performing work in the public way.

Authority for the above named privilege is herein given and granted from and after March 1, 2017 through and including December 1, 2017.

The Art Of Chicken.

[O2017-4216]

Be It Ordained by the City Council of the City of Chicago:

Permission and authority are hereby given and granted to The Art of Chicken, upon the terms and subject to the conditions of this ordinance, to maintain and use a portion of the public right-of-way for a sidewalk cafe adjacent to its premises located at 2041 North Western Avenue. Said sidewalk cafe area shall be twenty-one point eight three (21.83) feet in length and eight point five (8.5) feet in width for a total of one hundred eighty-five point five six (185.56) square feet and shall allow six (6) feet of clear space from the face of the curb/building line along North Western Avenue. The compensation for said space and the days and hours of operation for the sidewalk cafe shall be as follows:

Monday through Sunday, 11:00 A.M. to 10:00 P.M.

Compensation: \$600.00/Seating Capacity: 10.

Sidewalk cafe permit and approved plan must be posted at all times.

This grant of Privilege Number 1128294 for a sidewalk cafe shall be subject to the provisions of Sections 10-28-800 through 10-28-885 of the Municipal Code of Chicago and the directions of the Commissioner of the Department of Business Affairs and Consumer Protection, the Commissioner of Streets and Sanitation and the Commissioner of Transportation.

The permit holder agrees to hold the City of Chicago harmless for any damage, relocation or replacement costs associated with damage, relocation or removal of private property caused by the City performing work in the public way.

Authority for the above named privilege is herein given and granted from and after March 1, 2017 through and including December 1, 2017.

Astoria Lounge.

[O2017-4206]

Be It Ordained by the City Council of the City of Chicago:

Permission and authority are hereby given and granted to Astoria Lounge, upon the terms and subject to the conditions of this ordinance, to maintain and use a portion of the

public right-of-way for a sidewalk cafe adjacent to its premises located at 3208 North Kostner Avenue. Said sidewalk cafe area shall be twenty-five (25) feet in length and ten (10) feet in width for a total of two hundred fifty (250) square feet and shall allow six (6) feet of clear space from the face of the curb/building line along North Kostner Avenue. The compensation for said space and the days and hours of operation for the sidewalk cafe shall be as follows:

Wednesday through Sunday, 1:00 P.M. to 12:00 Midnight

Compensation: \$600.00/Seating Capacity: 16.

Sidewalk cafe permit and approved plan must be posted at all times.

This grant of Privilege Number 1128230 for a sidewalk cafe shall be subject to the provisions of Sections 10-28-800 through 10-28-885 of the Municipal Code of Chicago and the directions of the Commissioner of the Department of Business Affairs and Consumer Protection, the Commissioner of Streets and Sanitation and the Commissioner of Transportation.

The permit holder agrees to hold the City of Chicago harmless for any damage, relocation or replacement costs associated with damage, relocation or removal of private property caused by the City performing work in the public way.

Authority for the above named privilege is herein given and granted from and after March 1, 2017 through and including December 1, 2017.

Bacci Cafe And Pizzeria On Milwaukee Avenue, Inc.

[O2017-4359]

Be It Ordained by the City Council of the City of Chicago:

Permission and authority are hereby given and granted to Bacci Cafe and Pizzeria on Milwaukee Avenue, Inc., upon the terms and subject to the conditions of this ordinance, to maintain and use a portion of the public right-of-way for a sidewalk cafe adjacent to its premises located at 4367 North Milwaukee Avenue. Said sidewalk cafe area shall be thirty-one (31) feet in length and five (5) feet in width for a total of one hundred fifty-five (155) square feet and shall allow six (6) feet of clear space from the face of the curb/building line along West Montrose Avenue. The compensation for said space and the days and hours of operation for the sidewalk cafe shall be as follows:

Sunday through Thursday, 10:00 A.M. until 11:00 P.M.
Friday and Saturday, 10:00 A.M. to 12:00 Midnight

Compensation: \$600.00/Seating Capacity: 20.

Sidewalk cafe permit and approved plan must be posted at all times.

This grant of Privilege Number 1128191 for a sidewalk cafe shall be subject to the provisions of Sections 10-28-800 through 10-28-885 of the Municipal Code of Chicago and the directions of the Commissioner of the Department of Business Affairs and Consumer Protection, the Commissioner of Streets and Sanitation and the Commissioner of Transportation.

The permit holder agrees to hold the City of Chicago harmless for any damage, relocation or replacement costs associated with damage, relocation or removal of private property caused by the City performing work in the public way.

Authority for the above named privilege is herein given and granted from and after March 1, 2017 through and including December 1, 2017.

Bacci Pizzeria.

[O2017-4289]

Be It Ordained by the City Council of the City of Chicago:

Permission and authority are hereby given and granted to Bacci Pizzeria, upon the terms and subject to the conditions of this ordinance, to maintain and use portions of the public right-of-way for a sidewalk cafe adjacent to its premises located at 2557 North Halsted Street. Said sidewalk cafe area Number 1 shall be six (6) feet in length and four (4) feet in width and sidewalk cafe area Number 2 shall be ten point five (10.5) feet in length and four (4) feet in width for a total of sixty-six (66) square feet and shall allow six (6) feet of clear space from the face of the curb/building line along West Wrightwood Avenue. The compensation for said space and the days and hours of operation for the sidewalk cafe shall be as follows:

Monday through Sunday, 11:00 A.M. to 11:00 P.M.

Compensation: \$600.00/Seating Capacity: 14.

Sidewalk cafe permit and approved plan must be posted at all times.

This grant of Privilege Number 1128274 for a sidewalk cafe shall be subject to the provisions of Sections 10-28-800 through 10-28-885 of the Municipal Code of Chicago and the directions of the Commissioner of the Department of Business Affairs and Consumer Protection, the Commissioner of Streets and Sanitation and the Commissioner of Transportation.

The permit holder agrees to hold the City of Chicago harmless for any damage, relocation or replacement costs associated with damage, relocation or removal of private property caused by the City performing work in the public way.

Authority for the above named privilege is herein given and granted from and after March 1, 2017 through and including December 1, 2017.

Bar Roma.

[O2017-4377]

Be It Ordained by the City Council of the City of Chicago:

Permission and authority are hereby given and granted to Bar Roma, upon the terms and subject to the conditions of this ordinance, to maintain and use a portion of the public right-of-way for a sidewalk cafe adjacent to its premises located at 5101 North Clark Street. Said sidewalk cafe area shall be fifty-one point three three (51.33) feet in length and ten point four two (10.42) feet in width for a total of five hundred thirty-four point eight six (534.86) square feet and shall allow six (6) feet of clear space from the face of the curb/building line along West Carmen Avenue. The compensation for said space and the days and hours of operation for the sidewalk cafe shall be as follows:

Monday through Thursday, 5:00 P.M. to 10:00 P.M.

Friday, 5:00 P.M. to 11:00 P.M.

Saturday, 10:00 A.M. to 11:00 P.M.

Sunday, 10:00 A.M. to 10:00 P.M.

Compensation: \$600.00/Seating Capacity: 32.

Sidewalk cafe permit and approved plan must be posted at all times.

This grant of Privilege Number 1128225 for a sidewalk cafe shall be subject to the provisions of Sections 10-28-800 through 10-28-885 of the Municipal Code of Chicago and the directions of the Commissioner of the Department of Business Affairs and Consumer Protection, the Commissioner of Streets and Sanitation and the Commissioner of Transportation.

The permit holder agrees to hold the City of Chicago harmless for any damage, relocation or replacement costs associated with damage, relocation or removal of private property caused by the City performing work in the public way.

Authority for the above named privilege is herein given and granted from and after March 1, 2017 through and including December 1, 2017.

Bella Luna Cafe.

[O2017-4075]

Be It Ordained by the City Council of the City of Chicago:

Permission and authority are hereby given and granted to Bella Luna Cafe, upon the terms and subject to the conditions of this ordinance, to maintain and use a portion of the public right-of-way for a sidewalk cafe adjacent to its premises located at 731 North Dearborn Street. Said sidewalk cafe area shall be fifty-five (55) feet in length and eight (8) feet in width for a total of four hundred forty (440) square feet and shall allow six (6) feet of clear space from the face of the curb/building line along West Superior Street. The compensation for said space and the days and hours of operation for the sidewalk cafe shall be as follows:

Monday through Saturday, 11:00 A.M. to 11:00 P.M.
Sunday, 9:00 A.M. to 10:00 P.M.

Compensation: \$1,012.00/Seating Capacity: 32.

Sidewalk cafe permit and approved plan must be posted at all times.

This grant of Privilege Number 1128319 for a sidewalk cafe shall be subject to the provisions of Sections 10-28-800 through 10-28-885 of the Municipal Code of Chicago and the directions of the Commissioner of the Department of Business Affairs and Consumer Protection, the Commissioner of Streets and Sanitation and the Commissioner of Transportation.

The permit holder agrees to hold the City of Chicago harmless for any damage, relocation or replacement costs associated with damage, relocation or removal of private property caused by the City performing work in the public way.

Authority for the above named privilege is herein given and granted from and after March 1, 2017 through and including December 1, 2017.

Bistro Grand.

[O2017-4200]

Be It Ordained by the City Council of the City of Chicago:

Permission and authority are hereby given and granted to Bistro Grand, upon the terms and subject to the conditions of this ordinance, to maintain and use a portion of the public right-of-way for a sidewalk cafe adjacent to its premises located at 2362 -- 2364 North Neva Avenue. Said sidewalk cafe area shall be thirty-five (35) feet in length and eight (8) feet in width for a total of two hundred eighty (280) square feet and shall allow six (6) feet of clear space from the face of the curb/building line along North Neva Avenue. The compensation for said space and the days and hours of operation for the sidewalk cafe shall be as follows:

Monday through Friday, 4:00 P.M. until 12:00 Midnight
Saturday and Sunday, 11:00 A.M. until 12:00 Midnight

Compensation: \$600.00/Seating Capacity: 20.

Sidewalk cafe permit and approved plan must be posted at all times.

This grant of Privilege Number 1128207 for a sidewalk cafe shall be subject to the provisions of Sections 10-28-800 through 10-28-885 of the Municipal Code of Chicago and the directions of the Commissioner of the Department of Business Affairs and Consumer Protection, the Commissioner of Streets and Sanitation and the Commissioner of Transportation.

The permit holder agrees to hold the City of Chicago harmless for any damage, relocation or replacement costs associated with damage, relocation or removal of private property caused by the City performing work in the public way.

Authority for the above named privilege is herein given and granted from and after March 1, 2017 through and including December 1, 2017.

Blackstone Hotel.

[O2017-4258]

Be It Ordained by the City Council of the City of Chicago:

Permission and authority are hereby given and granted to Blackstone Hotel, upon the terms and subject to the conditions of this ordinance, to maintain and use portions of the

public right-of-way for a sidewalk cafe adjacent to its premises located at 636 -- 638 South Michigan Avenue. Said sidewalk cafe area Number 1 shall be thirty-four point six seven (34.67) feet in length and thirteen point three three (13.33) feet in width and sidewalk cafe area Number 2 shall be thirty-four point six seven (34.67) feet in length and thirteen point three three (13.33) feet in width for a total of nine hundred twenty-four point three (924.3) square feet and shall allow six (6) feet of clear space from the face of the curb/building line along South Michigan Avenue. The compensation for said space and the days and hours of operation for the sidewalk cafe shall be as follows:

Monday through Sunday, 8:00 A.M. until 12:00 Midnight

Compensation: \$1,663.74/Seating Capacity: 40.

Sidewalk cafe permit and approved plan must be posted at all times.

This grant of Privilege Number 1128321 for a sidewalk cafe shall be subject to the provisions of Sections 10-28-800 through 10-28-885 of the Municipal Code of Chicago and the directions of the Commissioner of the Department of Business Affairs and Consumer Protection, the Commissioner of Streets and Sanitation and the Commissioner of Transportation.

The permit holder agrees to hold the City of Chicago harmless for any damage, relocation or replacement costs associated with damage, relocation or removal of private property caused by the City performing work in the public way.

Authority for the above named privilege is herein given and granted from and after March 1, 2017 through and including December 1, 2017.

Blue Agave.

[O2017-4076]

Be It Ordained by the City Council of the City of Chicago:

Permission and authority are hereby given and granted to Blue Agave, upon the terms and subject to the conditions of this ordinance, to maintain and use a portion of the public right-of-way for a sidewalk cafe adjacent to its premises located at 1050 North State Street. Said sidewalk cafe area shall be one hundred two (102) feet in length and ten (10) feet in width for a total of one thousand twenty (1,020) square feet and shall allow six (6) feet of clear space from the face of the curb/building line along West Maple Street. The compensation for said space and the days and hours of operation for the sidewalk cafe shall be as follows:

Monday through Sunday, 11:30 A.M. to 11:00 P.M.

Compensation: \$2,346.00/Seating Capacity: 70.

Sidewalk cafe permit and approved plan must be posted at all times.

This grant of Privilege Number 1128340 for a sidewalk cafe shall be subject to the provisions of Sections 10-28-800 through 10-28-885 of the Municipal Code of Chicago and the directions of the Commissioner of the Department of Business Affairs and Consumer Protection, the Commissioner of Streets and Sanitation and the Commissioner of Transportation.

The permit holder agrees to hold the City of Chicago harmless for any damage, relocation or replacement costs associated with damage, relocation or removal of private property caused by the City performing work in the public way.

Authority for the above named privilege is herein given and granted from and after March 1, 2017 through and including December 1, 2017.

Blue Agave Tequila Bar & Restaurant.

[O2017-4260]

Be It Ordained by the City Council of the City of Chicago:

Permission and authority are hereby given and granted to Blue Agave Tequila Bar & Restaurant, upon the terms and subject to the conditions of this ordinance, to maintain and use a portion of the public right-of-way for a sidewalk cafe adjacent to its premises located at 579 West Kinzie Street. Said sidewalk cafe area shall be ninety (90) feet in length and ten (10) feet in width for a total of nine hundred (900) square feet and shall allow six (6) feet of clear space from the face of the curb/building line along West Kinzie Street. The compensation for said space and the days and hours of operation for the sidewalk cafe shall be as follows:

Sunday through Saturday, 11:30 A.M. until 10:00 P.M.

Compensation: \$990.00/Seating Capacity: 60.

Sidewalk cafe permit and approved plan must be posted at all times.

This grant of Privilege Number 1128200 for a sidewalk cafe shall be subject to the provisions of Sections 10-28-800 through 10-28-885 of the Municipal Code of Chicago and

the directions of the Commissioner of the Department of Business Affairs and Consumer Protection, the Commissioner of Streets and Sanitation and the Commissioner of Transportation.

The permit holder agrees to hold the City of Chicago harmless for any damage, relocation or replacement costs associated with damage, relocation or removal of private property caused by the City performing work in the public way.

Authority for the above named privilege is herein given and granted from and after March 1, 2017 through and including December 1, 2017.

Bonne Sante Health Foods, Inc.

[O2017-4134]

Be It Ordained by the City Council of the City of Chicago:

Permission and authority are hereby given and granted to Bonne Sante Health Foods, Inc., upon the terms and subject to the conditions of this ordinance, to maintain and use a portion of the public right-of-way for a sidewalk cafe adjacent to its premises located at 1512 East 53rd Street. Said sidewalk cafe area shall be twenty (20) feet in length and six (6) feet in width for a total of one hundred twenty (120) square feet and shall allow six (6) feet of clear space from the face of the curb/building line along East 53rd Street. The compensation for said space and the days and hours of operation for the sidewalk cafe shall be as follows:

Monday through Friday, 9:30 A.M. to 8:00 P.M.

Saturday, 9:30 A.M. to 7:00 P.M.

Sunday, 11:00 A.M. to 7:00 P.M.

Compensation: \$600.00/Seating Capacity: 16.

Sidewalk cafe permit and approved plan must be posted at all times.

This grant of Privilege Number 1128328 for a sidewalk cafe shall be subject to the provisions of Sections 10-28-800 through 10-28-885 of the Municipal Code of Chicago and the directions of the Commissioner of the Department of Business Affairs and Consumer Protection, the Commissioner of Streets and Sanitation and the Commissioner of Transportation.

The permit holder agrees to hold the City of Chicago harmless for any damage, relocation or replacement costs associated with damage, relocation or removal of private property caused by the City performing work in the public way.

Authority for the above named privilege is herein given and granted from and after March 1, 2017 through and including December 1, 2017.

Boulevard Deli & Liquor.

[O2017-4031]

Be It Ordained by the City Council of the City of Chicago:

Permission and authority are hereby given and granted to Boulevard Deli & Liquor, upon the terms and subject to the conditions of this ordinance, to maintain and use a portion of the public right-of-way for a sidewalk cafe adjacent to its premises located at 2956 -- 2958 West North Avenue. Said sidewalk cafe area shall be forty (40) feet in length and eight (8) feet in width for a total of three hundred twenty (320) square feet and shall allow six (6) feet of clear space from the face of the curb/building line along West North Avenue. The compensation for said space and the days and hours of operation for the sidewalk cafe shall be as follows:

Sunday through Thursday, 10:00 A.M. to 11:00 P.M.
Friday and Saturday, 10:00 A.M. to 12:00 Midnight

Compensation: \$600.00/Seating Capacity: 36.

Sidewalk cafe permit and approved plan must be posted at all times.

This grant of Privilege Number 1128192 for a sidewalk cafe shall be subject to the provisions of Sections 10-28-800 through 10-28-885 of the Municipal Code of Chicago and the directions of the Commissioner of the Department of Business Affairs and Consumer Protection, the Commissioner of Streets and Sanitation and the Commissioner of Transportation.

The permit holder agrees to hold the City of Chicago harmless for any damage, relocation or replacement costs associated with damage, relocation or removal of private property caused by the City performing work in the public way.

Authority for the above named privilege is herein given and granted from and after March 1, 2017 through and including December 1, 2017.

Bourbon On Division.

[O2017-4032]

Be It Ordained by the City Council of the City of Chicago:

Permission and authority are hereby given and granted to Bourbon on Division, upon the terms and subject to the conditions of this ordinance, to maintain and use a portion of the public right-of-way for a sidewalk cafe adjacent to its premises located at 2050 West Division Street. Said sidewalk cafe area shall be twenty-five (25) feet in length and sixteen point five (16.5) feet in width for a total of four hundred twelve point five (412.5) square feet and shall allow six (6) feet of clear space from the face of the curb/building line along West Division Street. The compensation for said space and the days and hours of operation for the sidewalk cafe shall be as follows:

Monday through Friday, 5:00 P.M. to 12:00 Midnight
Saturday and Sunday, 10:00 A.M. to 12:00 Midnight

Compensation: \$600.00/Seating Capacity: 29.

Sidewalk cafe permit and approved plan must be posted at all times.

This grant of Privilege Number 1128289 for a sidewalk cafe shall be subject to the provisions of Sections 10-28-800 through 10-28-885 of the Municipal Code of Chicago and the directions of the Commissioner of the Department of Business Affairs and Consumer Protection, the Commissioner of Streets and Sanitation and the Commissioner of Transportation.

The permit holder agrees to hold the City of Chicago harmless for any damage, relocation or replacement costs associated with damage, relocation or removal of private property caused by the City performing work in the public way.

Authority for the above named privilege is herein given and granted from and after March 1, 2017 through and including December 1, 2017.

Broken English Taco Pub-Lincoln Park.

[O2017-4294]

Be It Ordained by the City Council of the City of Chicago:

Permission and authority are hereby given and granted to Broken English Taco Pub-Lincoln Park, upon the terms and subject to the conditions of this ordinance, to maintain

and use a portion of the public right-of-way for a sidewalk cafe adjacent to its premises located at 2574 -- 2580 North Lincoln Avenue. Said sidewalk cafe area shall be thirty (30) feet in length and eight (8) feet in width for a total of two hundred forty (240) square feet and shall allow six (6) feet of clear space from the face of the curb/building line along North Sheffield Avenue. The compensation for said space and the days and hours of operation for the sidewalk cafe shall be as follows:

Monday through Sunday, 9:00 A.M. to 12:00 Midnight

Compensation: \$600.00/Seating Capacity: 16.

Sidewalk cafe permit and approved plan must be posted at all times.

This grant of Privilege Number 1128329 for a sidewalk cafe shall be subject to the provisions of Sections 10-28-800 through 10-28-885 of the Municipal Code of Chicago and the directions of the Commissioner of the Department of Business Affairs and Consumer Protection, the Commissioner of Streets and Sanitation and the Commissioner of Transportation.

The permit holder agrees to hold the City of Chicago harmless for any damage, relocation or replacement costs associated with damage, relocation or removal of private property caused by the City performing work in the public way.

Authority for the above named privilege is herein given and granted from and after March 1, 2017 through and including December 1, 2017.

Brown Bag Seafood Company.

[O2017-4379]

Be It Ordained by the City Council of the City of Chicago:

Permission and authority are hereby given and granted to Brown Bag Seafood Company, upon the terms and subject to the conditions of this ordinance, to maintain and use portions of the public right-of-way for a sidewalk cafe adjacent to its premises located at 3400 North Lincoln Avenue. Said sidewalk cafe area Number 1 shall be twenty-seven point seven five (27.75) feet in length and ten point seven nine (10.79) feet in width and sidewalk cafe area Number 2 shall be nineteen (19) feet in length and ten point seven nine (10.79) feet in width for a total of five hundred four point four three (504.43) square feet and shall allow six (6) feet of clear space from the face of the curb/building line along West Roscoe Street. The compensation for said space and the days and hours of operation for the sidewalk cafe shall be as follows:

Sunday through Thursday, 11:00 A.M. to 9:00 P.M.
Friday and Saturday, 11:00 A.M. to 10:00 P.M.

Compensation: \$600.00/Seating Capacity: 56.

Sidewalk cafe permit and approved plan must be posted at all times.

This grant of Privilege Number 1128323 for a sidewalk cafe shall be subject to the provisions of Sections 10-28-800 through 10-28-885 of the Municipal Code of Chicago and the directions of the Commissioner of the Department of Business Affairs and Consumer Protection, the Commissioner of Streets and Sanitation and the Commissioner of Transportation.

The permit holder agrees to hold the City of Chicago harmless for any damage, relocation or replacement costs associated with damage, relocation or removal of private property caused by the City performing work in the public way.

Authority for the above named privilege is herein given and granted from and after March 1, 2017 through and including December 1, 2017.

Buona Terra Ristorante.

[O2017-4033]

Be It Ordained by the City Council of the City of Chicago:

Permission and authority are hereby given and granted to Buona Terra Ristorante, upon the terms and subject to the conditions of this ordinance, to maintain and use a portion of the public right-of-way for a sidewalk cafe adjacent to its premises located at 2535 North California Avenue. Said sidewalk cafe area shall be thirty-seven point one seven (37.17) feet in length and five point six seven (5.67) feet in width for a total of two hundred ten point seven five (210.75) square feet and shall allow six (6) feet of clear space from the face of the curb/building line along North California Avenue. The compensation for said space and the days and hours of operation for the sidewalk cafe shall be as follows:

Tuesday through Friday, 4:00 P.M. to 11:00 P.M.
Saturday, 10:00 A.M. to 11:00 P.M.
Sunday, 10:00 A.M. to 11:00 P.M.

Compensation: \$600.00/Seating Capacity: 23.

Sidewalk cafe permit and approved plan must be posted at all times.

This grant of Privilege Number 1128315 for a sidewalk cafe shall be subject to the provisions of Sections 10-28-800 through 10-28-885 of the Municipal Code of Chicago and the directions of the Commissioner of the Department of Business Affairs and Consumer Protection, the Commissioner of Streets and Sanitation and the Commissioner of Transportation.

The permit holder agrees to hold the City of Chicago harmless for any damage, relocation or replacement costs associated with damage, relocation or removal of private property caused by the City performing work in the public way.

Authority for the above named privilege is herein given and granted from and after March 1, 2017 through and including December 1, 2017.

Caffe Arrivadolce.

[O2017-4416]

Be It Ordained by the City Council of the City of Chicago:

Permission and authority are hereby given and granted to Caffe Arrivadolce, upon the terms and subject to the conditions of this ordinance, to maintain and use a portion of the public right-of-way for a sidewalk cafe adjacent to its premises located at 6451 North Sheridan Road. Said sidewalk cafe area shall be twenty-six (26) feet in length and six point five (6.5) feet in width for a total of one hundred sixty-nine (169) square feet and shall allow six (6) feet of clear space from the face of the curb/building line along North Sheridan Road. The compensation for said space and the days and hours of operation for the sidewalk cafe shall be as follows:

Monday through Sunday, 8:00 A.M. to 8:00 P.M.

Compensation: \$600.00/Seating Capacity: 20.

Sidewalk cafe permit and approved plan must be posted at all times.

This grant of Privilege Number 1128179 for a sidewalk cafe shall be subject to the provisions of Sections 10-28-800 through 10-28-885 of the Municipal Code of Chicago and the directions of the Commissioner of the Department of Business Affairs and Consumer Protection, the Commissioner of Streets and Sanitation and the Commissioner of Transportation.

The permit holder agrees to hold the City of Chicago harmless for any damage, relocation or replacement costs associated with damage, relocation or removal of private property caused by the City performing work in the public way.

Authority for the above named privilege is herein given and granted from and after March 1, 2017 through and including December 1, 2017.

Chicken Works And Salad Company.

[O2017-4361]

Be It Ordained by the City Council of the City of Chicago:

Permission and authority are hereby given and granted to Chicken Works and Salad Company, upon the terms and subject to the conditions of this ordinance, to maintain and use a portion of the public right-of-way for a sidewalk cafe adjacent to its premises located at 3658 West Irving Park Road. Said sidewalk cafe area shall be fourteen point five (14.5) feet in length and four (4) feet in width for a total of fifty-eight (58) square feet and shall allow six (6) feet of clear space from the face of the curb/building line along West Irving Park Road. The compensation for said space and the days and hours of operation for the sidewalk cafe shall be as follows:

Monday through Saturday, 11:00 A.M. to 9:00 P.M.

Compensation: \$600.00/Seating Capacity: 8.

Sidewalk cafe permit and approved plan must be posted at all times.

This grant of Privilege Number 1128193 for a sidewalk cafe shall be subject to the provisions of Sections 10-28-800 through 10-28-885 of the Municipal Code of Chicago and the directions of the Commissioner of the Department of Business Affairs and Consumer Protection, the Commissioner of Streets and Sanitation and the Commissioner of Transportation.

The permit holder agrees to hold the City of Chicago harmless for any damage, relocation or replacement costs associated with damage, relocation or removal of private property caused by the City performing work in the public way.

Authority for the above named privilege is herein given and granted from and after March 1, 2017 through and including December 1, 2017.

Chipotle Mexican Grill.

[O2017-4311]

Be It Ordained by the City Council of the City of Chicago:

Permission and authority are hereby given and granted to Chipotle Mexican Grill, upon the terms and subject to the conditions of this ordinance, to maintain and use portions of the public right-of-way for a sidewalk cafe adjacent to its premises located at 1025 West Belmont Avenue. Said sidewalk cafe area Number 1 shall be thirty-six point one seven (36.17) feet in length and seven point six seven (7.67) feet in width and sidewalk cafe area Number 2 shall be forty-four point zero eight (44.08) feet in length and six (6) feet in width for a total of five hundred forty-one point nine (541.9) square feet and shall allow six (6) feet of clear space from the face of the curb/building line along North Kenmore Avenue. The compensation for said space and the days and hours of operation for the sidewalk cafe shall be as follows:

Monday through Sunday, 11:00 A.M. to 10:00 P.M.

Compensation: \$600.00/Seating Capacity: 28.

Sidewalk cafe permit and approved plan must be posted at all times.

This grant of Privilege Number 1128231 for a sidewalk cafe shall be subject to the provisions of Sections 10-28-800 through 10-28-885 of the Municipal Code of Chicago and the directions of the Commissioner of the Department of Business Affairs and Consumer Protection, the Commissioner of Streets and Sanitation and the Commissioner of Transportation.

The permit holder agrees to hold the City of Chicago harmless for any damage, relocation or replacement costs associated with damage, relocation or removal of private property caused by the City performing work in the public way.

Authority for the above named privilege is herein given and granted from and after March 1, 2017 through and including December 1, 2017.

Churro Factory.

[O2017-4168]

Be It Ordained by the City Council of the City of Chicago:

Permission and authority are hereby given and granted to Churro Factory, upon the terms and subject to the conditions of this ordinance, to maintain and use a portion of the

public right-of-way for a sidewalk cafe adjacent to its premises located at 3755 West Armitage Avenue. Said sidewalk cafe area shall be fourteen (14) feet in length and five (5) feet in width for a total of seventy (70) square feet and shall allow six (6) feet of clear space from the face of the curb/building line along West Armitage Avenue. The compensation for said space and the days and hours of operation for the sidewalk cafe shall be as follows:

Monday through Sunday, 10:00 A.M. to 8:00 P.M.

Compensation: \$600.00/Seating Capacity: 12.

Sidewalk cafe permit and approved plan must be posted at all times.

This grant of Privilege Number 1128147 for a sidewalk cafe shall be subject to the provisions of Sections 10-28-800 through 10-28-885 of the Municipal Code of Chicago and the directions of the Commissioner of the Department of Business Affairs and Consumer Protection, the Commissioner of Streets and Sanitation and the Commissioner of Transportation.

The permit holder agrees to hold the City of Chicago harmless for any damage, relocation or replacement costs associated with damage, relocation or removal of private property caused by the City performing work in the public way.

Authority for the above named privilege is herein given and granted from and after March 1, 2017 through and including December 1, 2017.

Cobra Lounge.

[O2017-4182]

Be It Ordained by the City Council of the City of Chicago:

Permission and authority are hereby given and granted to Cobra Lounge, upon the terms and subject to the conditions of this ordinance, to maintain and use portions of the public right-of-way for a sidewalk cafe adjacent to its premises located at 235 North Ashland Avenue. Said sidewalk cafe area Number 1 shall be fourteen point five (14.5) feet in length and seven point four two (7.42) feet in width, sidewalk cafe area Number 2 shall be thirty-six point four two (36.42) feet in length and nine (9) feet in width and sidewalk cafe area Number 3 shall be thirty-eight point two five (38.25) feet in length and six point four two (6.42) feet in width for a total of six hundred eighty point nine four (680.94) square feet and shall allow six (6) feet of clear space from the face of the curb/building line along North Ashland Avenue and West Fulton Street. The compensation for said space and the days and hours of operation for the sidewalk cafe shall be as follows:

Monday through Friday, 11:00 A.M. to 12:00 Midnight
Saturday and Sunday, 12:00 P.M. to 12:00 Midnight

Compensation: \$749.03/Seating Capacity: 32.

Sidewalk cafe permit and approved plan must be posted at all times.

This grant of Privilege Number 1128330 for a sidewalk cafe shall be subject to the provisions of Sections 10-28-800 through 10-28-885 of the Municipal Code of Chicago and the directions of the Commissioner of the Department of Business Affairs and Consumer Protection, the Commissioner of Streets and Sanitation and the Commissioner of Transportation.

The permit holder agrees to hold the City of Chicago harmless for any damage, relocation or replacement costs associated with damage, relocation or removal of private property caused by the City performing work in the public way.

Authority for the above named privilege is herein given and granted from and after March 1, 2017 through and including December 1, 2017.

Cornerstone Cafe.

[O2017-4217]

Be It Ordained by the City Council of the City of Chicago:

Permission and authority are hereby given and granted to Cornerstone Cafe, upon the terms and subject to the conditions of this ordinance, to maintain and use portions of the public right-of-way for a sidewalk cafe adjacent to its premises located at 2753 North Western Avenue. Said sidewalk cafe area Number 1 shall be sixteen (16) feet in length and thirteen (13) feet in width and sidewalk cafe area Number 2 shall be fifteen (15) feet in length and six point six seven (6.67) feet in width for a total of three hundred eight point zero five (308.05) square feet and shall allow six (6) feet of clear space from the face of the curb/building line along corner of North Western Avenue and North Elston Avenue. The compensation for said space and the days and hours of operation for the sidewalk cafe shall be as follows:

Monday through Sunday, 8:00 A.M. to 8:00 P.M.

Compensation: \$600.00/Seating Capacity: 21.

Sidewalk cafe permit and approved plan must be posted at all times.

This grant of Privilege Number 1128336 for a sidewalk cafe shall be subject to the provisions of Sections 10-28-800 through 10-28-885 of the Municipal Code of Chicago and the directions of the Commissioner of the Department of Business Affairs and Consumer Protection, the Commissioner of Streets and Sanitation and the Commissioner of Transportation.

The permit holder agrees to hold the City of Chicago harmless for any damage, relocation or replacement costs associated with damage, relocation or removal of private property caused by the City performing work in the public way.

Authority for the above named privilege is herein given and granted from and after March 1, 2017 through and including December 1, 2017.

Cornerstone Cafe-Lincoln Park.

[O2017-4081]

Be It Ordained by the City Council of the City of Chicago:

Permission and authority are hereby given and granted to Cornerstone Cafe-Lincoln Park, upon the terms and subject to the conditions of this ordinance, to maintain and use a portion of the public right-of-way for a sidewalk cafe adjacent to its premises located at 2200 -- 2202 North Clybourn Avenue. Said sidewalk cafe area shall be twenty-eight (28) feet in length and six point five (6.5) feet in width for a total of one hundred eighty-two (182) square feet and shall allow six (6) feet of clear space from the face of the curb/building line along West Webster Avenue. The compensation for said space and the days and hours of operation for the sidewalk cafe shall be as follows:

Monday through Sunday, 8:00 A.M. to 8:00 P.M.

Compensation: \$600.00/Seating Capacity: 18.

Sidewalk cafe permit and approved plan must be posted at all times.

This grant of Privilege Number 1128216 for a sidewalk cafe shall be subject to the provisions of Sections 10-28-800 through 10-28-885 of the Municipal Code of Chicago and the directions of the Commissioner of the Department of Business Affairs and Consumer Protection, the Commissioner of Streets and Sanitation and the Commissioner of Transportation.

The permit holder agrees to hold the City of Chicago harmless for any damage, relocation or replacement costs associated with damage, relocation or removal of private property caused by the City performing work in the public way.

Authority for the above named privilege is herein given and granted from and after March 1, 2017 through and including December 1, 2017.

D Fruta La Vida LLC.

[O2017-4239]

Be It Ordained by the City Council of the City of Chicago:

Permission and authority are hereby given and granted to D Fruta La Vida LLC, upon the terms and subject to the conditions of this ordinance, to maintain and use a portion of the public right-of-way for a sidewalk cafe adjacent to its premises located at 3739 West Fullerton Avenue. Said sidewalk cafe area shall be twenty-five (25) feet in length and twelve point six seven (12.67) feet in width for a total of three hundred sixteen point seven five (316.75) square feet and shall allow six (6) feet of clear space from the face of the curb/building line along West Fullerton Avenue. The compensation for said space and the days and hours of operation for the sidewalk cafe shall be as follows:

Sunday through Saturday, 8:00 A.M. until 10:00 P.M.

Compensation: \$600.00/Seating Capacity: 18.

Sidewalk cafe permit and approved plan must be posted at all times.

This grant of Privilege Number 1128343 for a sidewalk cafe shall be subject to the provisions of Sections 10-28-800 through 10-28-885 of the Municipal Code of Chicago and the directions of the Commissioner of the Department of Business Affairs and Consumer Protection, the Commissioner of Streets and Sanitation and the Commissioner of Transportation.

The permit holder agrees to hold the City of Chicago harmless for any damage, relocation or replacement costs associated with damage, relocation or removal of private property caused by the City performing work in the public way.

Authority for the above named privilege is herein given and granted from and after March 1, 2017 through and including December 1, 2017.

Davids Tea.

[O2017-4314]

Be It Ordained by the City Council of the City of Chicago:

Permission and authority are hereby given and granted to Davids Tea, upon the terms and subject to the conditions of this ordinance, to maintain and use a portion of the public right-of-way for a sidewalk cafe adjacent to its premises located at 3530 North Southport Avenue. Said sidewalk cafe area shall be sixteen point five (16.5) feet in length and five point four two (5.42) feet in width for a total of eighty-nine point four three (89.43) square feet and shall allow six (6) feet of clear space from the face of the curb/building line along North Southport Avenue. The compensation for said space and the days and hours of operation for the sidewalk cafe shall be as follows:

Sunday through Thursday, 9:00 A.M. to 9:00 P.M.

Friday and Saturday, 9:00 A.M. to 10:00 P.M.

Compensation: \$600.00/Seating Capacity: 5.

Sidewalk cafe permit and approved plan must be posted at all times.

This grant of Privilege Number 1128292 for a sidewalk cafe shall be subject to the provisions of Sections 10-28-800 through 10-28-885 of the Municipal Code of Chicago and the directions of the Commissioner of the Department of Business Affairs and Consumer Protection, the Commissioner of Streets and Sanitation and the Commissioner of Transportation.

The permit holder agrees to hold the City of Chicago harmless for any damage, relocation or replacement costs associated with damage, relocation or removal of private property caused by the City performing work in the public way.

Authority for the above named privilege is herein given and granted from and after March 1, 2017 through and including December 1, 2017.

Don Pepe.

[O2017-4152]

Be It Ordained by the City Council of the City of Chicago:

Permission and authority are hereby given and granted to Don Pepe, upon the terms and subject to the conditions of this ordinance, to maintain and use a portion of the public

right-of-way for a sidewalk cafe adjacent to its premises located at 3616 West 26th Street. Said sidewalk cafe area shall be sixteen (16) feet in length and five (5) feet in width for a total of eighty (80) square feet and shall allow six (6) feet of clear space from the face of the curb/building line along West 26th Street. The compensation for said space and the days and hours of operation for the sidewalk cafe shall be as follows:

Monday through Sunday, 8:00 A.M. to 12:00 Midnight

Compensation: \$600.00/Seating Capacity: 12.

Sidewalk cafe permit and approved plan must be posted at all times.

This grant of Privilege Number 1128233 for a sidewalk cafe shall be subject to the provisions of Sections 10-28-800 through 10-28-885 of the Municipal Code of Chicago and the directions of the Commissioner of the Department of Business Affairs and Consumer Protection, the Commissioner of Streets and Sanitation and the Commissioner of Transportation.

The permit holder agrees to hold the City of Chicago harmless for any damage, relocation or replacement costs associated with damage, relocation or removal of private property caused by the City performing work in the public way.

Authority for the above named privilege is herein given and granted from and after March 1, 2017 through and including December 1, 2017.

Dulcelandia Candy Stores & Yogolandia Yogurt.

[O2017-4143]

Be It Ordained by the City Council of the City of Chicago:

Permission and authority are hereby given and granted to Dulcelandia Candy Stores & Yogolandia Yogurt, upon the terms and subject to the conditions of this ordinance, to maintain and use a portion of the public right-of-way for a sidewalk cafe adjacent to its premises located at 3251 -- 3253 West 26th Street. Said sidewalk cafe area shall be twenty-nine (29) feet in length and five (5) feet in width for a total of one hundred forty-five (145) square feet and shall allow six (6) feet of clear space from the face of the curb/building line along West 26th Street. The compensation for said space and the days and hours of operation for the sidewalk cafe shall be as follows:

Monday through Thursday, 10:00 A.M. to 8:00 P.M.

Friday through Sunday, 10:00 A.M. to 9:00 P.M.

Compensation: \$600.00/Seating Capacity: 20.

Sidewalk cafe permit and approved plan must be posted at all times.

This grant of Privilege Number 1127426 for a sidewalk cafe shall be subject to the provisions of Sections 10-28-800 through 10-28-885 of the Municipal Code of Chicago and the directions of the Commissioner of the Department of Business Affairs and Consumer Protection, the Commissioner of Streets and Sanitation and the Commissioner of Transportation.

The permit holder agrees to hold the City of Chicago harmless for any damage, relocation or replacement costs associated with damage, relocation or removal of private property caused by the City performing work in the public way.

Authority for the above named privilege is herein given and granted from and after March 1, 2017 through and including December 1, 2017.

Dunkin Donuts.

[O2017-4035]

Be It Ordained by the City Council of the City of Chicago:

Permission and authority are hereby given and granted to Dunkin Donuts, upon the terms and subject to the conditions of this ordinance, to maintain and use a portion of the public right-of-way for a sidewalk cafe adjacent to its premises located at 1244 North Ashland Avenue. Said sidewalk cafe area shall be twenty (20) feet in length and six point five (6.5) feet in width for a total of one hundred thirty (130) square feet and shall allow six (6) feet of clear space from the face of the curb/building line along North Ashland Avenue. The compensation for said space and the days and hours of operation for the sidewalk cafe shall be as follows:

Monday through Sunday, 9:00 A.M. to 10:00 P.M.

Compensation: \$600.00/Seating Capacity: 12.

Sidewalk cafe permit and approved plan must be posted at all times.

This grant of Privilege Number 1128271 for a sidewalk cafe shall be subject to the provisions of Sections 10-28-800 through 10-28-885 of the Municipal Code of Chicago and the directions of the Commissioner of the Department of Business Affairs and Consumer Protection, the Commissioner of Streets and Sanitation and the Commissioner of Transportation.

The permit holder agrees to hold the City of Chicago harmless for any damage, relocation or replacement costs associated with damage, relocation or removal of private property caused by the City performing work in the public way.

Authority for the above named privilege is herein given and granted from and after March 1, 2017 through and including December 1, 2017.

Dunkin Donuts/Baskin-Robbins.

[O2017-4218]

Be It Ordained by the City Council of the City of Chicago:

Permission and authority are hereby given and granted to Dunkin Donuts/Baskin-Robbins, upon the terms and subject to the conditions of this ordinance, to maintain and use a portion of the public right-of-way for a sidewalk cafe adjacent to its premises located at 1651 North Western Avenue. Said sidewalk cafe area shall be twenty (20) feet in length and six (6) feet in width for a total of one hundred twenty (120) square feet and shall allow six (6) feet of clear space from the face of the curb/building line along North Western Avenue. The compensation for said space and the days and hours of operation for the sidewalk cafe shall be as follows:

Sunday through Thursday, 9:00 A.M. to 10:00 P.M.
Friday and Saturday, 9:00 A.M. to 11:00 P.M.

Compensation: \$600.00/Seating Capacity: 9.

Sidewalk cafe permit and approved plan must be posted at all times.

This grant of Privilege Number 1128270 for a sidewalk cafe shall be subject to the provisions of Sections 10-28-800 through 10-28-885 of the Municipal Code of Chicago and the directions of the Commissioner of the Department of Business Affairs and Consumer Protection, the Commissioner of Streets and Sanitation and the Commissioner of Transportation.

The permit holder agrees to hold the City of Chicago harmless for any damage, relocation or replacement costs associated with damage, relocation or removal of private property caused by the City performing work in the public way.

Authority for the above named privilege is herein given and granted from and after March 1, 2017 through and including December 1, 2017.

Ellie's.

[O2017-4149]

Be It Ordained by the City Council of the City of Chicago:

Permission and authority are hereby given and granted to Ellie's, upon the terms and subject to the conditions of this ordinance, to maintain and use a portion of the public right-of-way for a sidewalk cafe adjacent to its premises located at 10701 South Hale Avenue. Said sidewalk cafe area shall be thirty-five point five (35.5) feet in length and thirteen point three three (13.33) feet in width for a total of four hundred seventy-three point two two (473.22) square feet and shall allow six (6) feet of clear space from the face of the curb/building line along South Hale Avenue. The compensation for said space and the days and hours of operation for the sidewalk cafe shall be as follows:

Sunday through Wednesday, 8:00 A.M. to 5:00 P.M.
Thursday through Saturday, 8:00 A.M. to 9:00 P.M.

Compensation: \$600.00/Seating Capacity: 14.

Sidewalk cafe permit and approved plan must be posted at all times.

This grant of Privilege Number 1128206 for a sidewalk cafe shall be subject to the provisions of Sections 10-28-800 through 10-28-885 of the Municipal Code of Chicago and the directions of the Commissioner of the Department of Business Affairs and Consumer Protection, the Commissioner of Streets and Sanitation and the Commissioner of Transportation.

The permit holder agrees to hold the City of Chicago harmless for any damage, relocation or replacement costs associated with damage, relocation or removal of private property caused by the City performing work in the public way.

Authority for the above named privilege is herein given and granted from and after March 1, 2017 through and including December 1, 2017.

Euphoria.

[O2017-4243]

Be It Ordained by the City Council of the City of Chicago:

Permission and authority are hereby given and granted to Euphoria, upon the terms and subject to the conditions of this ordinance, to maintain and use a portion of the public

right-of-way for a sidewalk cafe adjacent to its premises located at 5241 North Harlem Avenue. Said sidewalk cafe area shall be forty-six point six seven (46.67) feet in length and six (6) feet in width for a total of two hundred eighty point zero two (280.02) square feet and shall allow six (6) feet of clear space from the face of the curb/building line along North Harlem Avenue. The compensation for said space and the days and hours of operation for the sidewalk cafe shall be as follows:

Monday through Sunday, 10:00 A.M. to 12:00 Midnight

Compensation: \$600.00/Seating Capacity: 34.

Sidewalk cafe permit and approved plan must be posted at all times.

This grant of Privilege Number 1128287 for a sidewalk cafe shall be subject to the provisions of Sections 10-28-800 through 10-28-885 of the Municipal Code of Chicago and the directions of the Commissioner of the Department of Business Affairs and Consumer Protection, the Commissioner of Streets and Sanitation and the Commissioner of Transportation.

The permit holder agrees to hold the City of Chicago harmless for any damage, relocation or replacement costs associated with damage, relocation or removal of private property caused by the City performing work in the public way.

Authority for the above named privilege is herein given and granted from and after March 1, 2017 through and including December 1, 2017.

Fabcakes.

[O2017-4265]

Be It Ordained by the City Council of the City of Chicago:

Permission and authority are hereby given and granted to Fabcakes, upon the terms and subject to the conditions of this ordinance, to maintain and use a portion of the public right-of-way for a sidewalk cafe adjacent to its premises located at 714 North Wells Street. Said sidewalk cafe area shall be fifteen (15) feet in length and eight (8) feet in width for a total of one hundred twenty (120) square feet and shall allow six (6) feet of clear space from the face of the curb/building line along North Wells Street. The compensation for said space and the days and hours of operation for the sidewalk cafe shall be as follows:

Monday through Friday, 8:00 A.M. to 6:00 P.M.
Saturday, 9:00 A.M. to 3:00 P.M.

Compensation: \$600.00/Seating Capacity: 8.

Sidewalk cafe permit and approved plan must be posted at all times.

This grant of Privilege Number 1128202 for a sidewalk cafe shall be subject to the provisions of Sections 10-28-800 through 10-28-885 of the Municipal Code of Chicago and the directions of the Commissioner of the Department of Business Affairs and Consumer Protection, the Commissioner of Streets and Sanitation and the Commissioner of Transportation.

The permit holder agrees to hold the City of Chicago harmless for any damage, relocation or replacement costs associated with damage, relocation or removal of private property caused by the City performing work in the public way.

Authority for the above named privilege is herein given and granted from and after March 1, 2017 through and including December 1, 2017.

Farm Bar Lakeview.

[O2017-4220]

Be It Ordained by the City Council of the City of Chicago:

Permission and authority are hereby given and granted to Farm Bar Lakeview, upon the terms and subject to the conditions of this ordinance, to maintain and use a portion of the public right-of-way for a sidewalk cafe adjacent to its premises located at 1300 West Wellington Avenue. Said sidewalk cafe area shall be eighteen point nine two (18.92) feet in length and eleven point five (11.5) feet in width for a total of two hundred seventeen point five eight (217.58) square feet and shall allow six (6) feet of clear space from the face of the curb/building line along West Wellington Avenue. The compensation for said space and the days and hours of operation for the sidewalk cafe shall be as follows:

Monday through Friday, 5:00 P.M. to 9:00 P.M.
Saturday and Sunday, 11:00 A.M. to 9:00 P.M.

Compensation: \$600.00/Seating Capacity: 18.

Sidewalk cafe permit and approved plan must be posted at all times.

This grant of Privilege Number 1128327 for a sidewalk cafe shall be subject to the provisions of Sections 10-28-800 through 10-28-885 of the Municipal Code of Chicago and the directions of the Commissioner of the Department of Business Affairs and Consumer Protection, the Commissioner of Streets and Sanitation and the Commissioner of Transportation.

The permit holder agrees to hold the City of Chicago harmless for any damage, relocation or replacement costs associated with damage, relocation or removal of private property caused by the City performing work in the public way.

Authority for the above named privilege is herein given and granted from and after March 1, 2017 through and including December 1, 2017.

Firecakes.

[O2017-4262]

Be It Ordained by the City Council of the City of Chicago:

Permission and authority are hereby given and granted to Firecakes, upon the terms and subject to the conditions of this ordinance, to maintain and use a portion of the public right-of-way for a sidewalk cafe adjacent to its premises located at 68 West Hubbard Street. Said sidewalk cafe area shall be fifteen (15) feet in length and eight point five eight (8.58) feet in width for a total of one hundred twenty-eight point seven (128.7) square feet and shall allow six (6) feet of clear space from the face of the curb/building line along West Hubbard Street. The compensation for said space and the days and hours of operation for the sidewalk cafe shall be as follows:

Monday through Sunday, 8:00 A.M. to 10:00 P.M.

Compensation: \$600.00/Seating Capacity: 6.

Sidewalk cafe permit and approved plan must be posted at all times.

This grant of Privilege Number 1128277 for a sidewalk cafe shall be subject to the provisions of Sections 10-28-800 through 10-28-885 of the Municipal Code of Chicago and the directions of the Commissioner of the Department of Business Affairs and Consumer Protection, the Commissioner of Streets and Sanitation and the Commissioner of Transportation.

The permit holder agrees to hold the City of Chicago harmless for any damage, relocation or replacement costs associated with damage, relocation or removal of private property caused by the City performing work in the public way.

Authority for the above named privilege is herein given and granted from and after March 1, 2017 through and including December 1, 2017.

Five Guys Burgers And Fries.
(22 S. Clinton St.)

[O2017-4267]

Be It Ordained by the City Council of the City of Chicago:

Permission and authority are hereby given and granted to Five Guys Burgers and Fries, upon the terms and subject to the conditions of this ordinance, to maintain and use a portion of the public right-of-way for a sidewalk cafe adjacent to its premises located at 22 South Clinton Street. Said sidewalk cafe area shall be twenty-five point six seven (25.67) feet in length and twelve point four two (12.42) feet in width for a total of three hundred eighteen point eight two (318.82) square feet and shall allow six (6) feet of clear space from the face of the curb/building line along South Clinton Street. The compensation for said space and the days and hours of operation for the sidewalk cafe shall be as follows:

Monday through Sunday, 10:00 A.M. to 10:00 P.M.

Compensation: \$600.00/Seating Capacity: 20.

Sidewalk cafe permit and approved plan must be posted at all times.

This grant of Privilege Number 1128324 for a sidewalk cafe shall be subject to the provisions of Sections 10-28-800 through 10-28-885 of the Municipal Code of Chicago and the directions of the Commissioner of the Department of Business Affairs and Consumer Protection, the Commissioner of Streets and Sanitation and the Commissioner of Transportation.

The permit holder agrees to hold the City of Chicago harmless for any damage, relocation or replacement costs associated with damage, relocation or removal of private property caused by the City performing work in the public way.

Authority for the above named privilege is herein given and granted from and after March 1, 2017 through and including December 1, 2017.

Five Guys Burgers And Fries.
(1456 E. 53rd St.)

[O2017-4135]

Be It Ordained by the City Council of the City of Chicago:

Permission and authority are hereby given and granted to Five Guys Burgers and Fries, upon the terms and subject to the conditions of this ordinance, to maintain and use a portion of the public right-of-way for a sidewalk cafe adjacent to its premises located at 1456 East 53rd Street. Said sidewalk cafe area shall be forty (40) feet in length and seven point seven five (7.75) feet in width for a total of three hundred ten (310) square feet and shall allow six (6) feet of clear space from the face of the curb/building line along East 53rd Street. The compensation for said space and the days and hours of operation for the sidewalk cafe shall be as follows:

Sunday through Saturday, 11:00 A.M. until 10:00 P.M.

Compensation: \$600.00/Seating Capacity: 20.

Sidewalk cafe permit and approved plan must be posted at all times.

This grant of Privilege Number 1128325 for a sidewalk cafe shall be subject to the provisions of Sections 10-28-800 through 10-28-885 of the Municipal Code of Chicago and the directions of the Commissioner of the Department of Business Affairs and Consumer Protection, the Commissioner of Streets and Sanitation and the Commissioner of Transportation.

The permit holder agrees to hold the City of Chicago harmless for any damage, relocation or replacement costs associated with damage, relocation or removal of private property caused by the City performing work in the public way.

Authority for the above named privilege is herein given and granted from and after March 1, 2017 through and including December 1, 2017.

Four Farthings Tavern & Grill.

[O2017-4297]

Be It Ordained by the City Council of the City of Chicago:

Permission and authority are hereby given and granted to Four Farthings Tavern & Grill, upon the terms and subject to the conditions of this ordinance, to maintain and use

portions of the public right-of-way for a sidewalk cafe adjacent to its premises located at 2058 -- 2060 North Cleveland Avenue. Said sidewalk cafe area Number 1 shall be sixty-five (65) feet in length and nine (9) feet in width and sidewalk cafe area Number 2 shall be fifty (50) feet in length and nine (9) feet in width for a total of one thousand thirty-five (1,035) square feet and shall allow six (6) feet of clear space from the face of the curb/building line along West Dickens Avenue and North Cleveland Avenue. The compensation for said space and the days and hours of operation for the sidewalk cafe shall be as follows:

Sunday through Thursday, 11:30 A.M. to 10:00 P.M.
Friday and Saturday, 11:30 A.M. to 11:00 P.M.

Compensation: \$1,863.00/Seating Capacity: 65.

Sidewalk cafe permit and approved plan must be posted at all times.

This grant of Privilege Number 1128208 for a sidewalk cafe shall be subject to the provisions of Sections 10-28-800 through 10-28-885 of the Municipal Code of Chicago and the directions of the Commissioner of the Department of Business Affairs and Consumer Protection, the Commissioner of Streets and Sanitation and the Commissioner of Transportation.

The permit holder agrees to hold the City of Chicago harmless for any damage, relocation or replacement costs associated with damage, relocation or removal of private property caused by the City performing work in the public way.

Authority for the above named privilege is herein given and granted from and after March 1, 2017 through and including December 1, 2017.

FRIO Gelato.

[O2017-4316]

Be It Ordained by the City Council of the City of Chicago:

Permission and authority are hereby given and granted to FRIO Gelato, upon the terms and subject to the conditions of this ordinance, to maintain and use a portion of the public right-of-way for a sidewalk cafe adjacent to its premises located at 3721 North Southport Avenue. Said sidewalk cafe area shall be fifteen (15) feet in length and nine (9) feet in width for a total of one hundred thirty-five (135) square feet and shall allow six (6) feet of clear space from the face of the curb/building line along North Southport Avenue. The compensation for said space and the days and hours of operation for the sidewalk cafe shall be as follows:

Sunday through Thursday, 12:00 P.M. to 10:00 P.M.
Friday and Saturday, 12:00 P.M. to 11:00 P.M.

Compensation: \$600.00/Seating Capacity: 8.

Sidewalk cafe permit and approved plan must be posted at all times.

This grant of Privilege Number 1128217 for a sidewalk cafe shall be subject to the provisions of Sections 10-28-800 through 10-28-885 of the Municipal Code of Chicago and the directions of the Commissioner of the Department of Business Affairs and Consumer Protection, the Commissioner of Streets and Sanitation and the Commissioner of Transportation.

The permit holder agrees to hold the City of Chicago harmless for any damage, relocation or replacement costs associated with damage, relocation or removal of private property caused by the City performing work in the public way.

Authority for the above named privilege is herein given and granted from and after March 1, 2017 through and including December 1, 2017.

Fulton Market Company.

[O2017-4190]

Be It Ordained by the City Council of the City of Chicago:

Permission and authority are hereby given and granted to Fulton Market Company, upon the terms and subject to the conditions of this ordinance, to maintain and use a portion of the public right-of-way for a sidewalk cafe adjacent to its premises located at 205 -- 209 North Peoria Street. Said sidewalk cafe area shall be fifty (50) feet in length and three point five (3.5) feet in width for a total of one hundred seventy-five (175) square feet and shall allow six (6) feet of clear space from the face of the curb/building line along North Peoria Street. The compensation for said space and the days and hours of operation for the sidewalk cafe shall be as follows:

Monday through Sunday, 10:00 A.M. to 12:00 Midnight

Compensation: \$600.00/Seating Capacity: 20.

Sidewalk cafe permit and approved plan must be posted at all times.

This grant of Privilege Number 1128311 for a sidewalk cafe shall be subject to the provisions of Sections 10-28-800 through 10-28-885 of the Municipal Code of Chicago and the directions of the Commissioner of the Department of Business Affairs and Consumer Protection, the Commissioner of Streets and Sanitation and the Commissioner of Transportation.

The permit holder agrees to hold the City of Chicago harmless for any damage, relocation or replacement costs associated with damage, relocation or removal of private property caused by the City performing work in the public way.

Authority for the above named privilege is herein given and granted from and after March 1, 2017 through and including December 1, 2017.

Fun Fun Chinese.

[O2017-4187]

Be It Ordained by the City Council of the City of Chicago:

Permission and authority are hereby given and granted to Fun Fun Chinese, upon the terms and subject to the conditions of this ordinance, to maintain and use a portion of the public right-of-way for a sidewalk cafe adjacent to its premises located at 905 West Randolph Street. Said sidewalk cafe area shall be twenty-five (25) feet in length and ten (10) feet in width for a total of two hundred fifty (250) square feet and shall allow six (6) feet of clear space from the face of the curb/building line along West Randolph Street. The compensation for said space and the days and hours of operation for the sidewalk cafe shall be as follows:

Monday through Sunday, 5:00 P.M. to 12:00 Midnight

Compensation: \$600.00/Seating Capacity: 10.

Sidewalk cafe permit and approved plan must be posted at all times.

This grant of Privilege Number 1128250 for a sidewalk cafe shall be subject to the provisions of Sections 10-28-800 through 10-28-885 of the Municipal Code of Chicago and the directions of the Commissioner of the Department of Business Affairs and Consumer Protection, the Commissioner of Streets and Sanitation and the Commissioner of Transportation.

The permit holder agrees to hold the City of Chicago harmless for any damage, relocation or replacement costs associated with damage, relocation or removal of private property caused by the City performing work in the public way.

Authority for the above named privilege is herein given and granted from and after March 1, 2017 through and including December 1, 2017.

The General.

[O2017-4037]

Be It Ordained by the City Council of the City of Chicago:

Permission and authority are hereby given and granted to The General, upon the terms and subject to the conditions of this ordinance, to maintain and use a portion of the public right-of-way for a sidewalk cafe adjacent to its premises located at 2528 North California Avenue. Said sidewalk cafe area shall be thirteen (13) feet in length and six (6) feet in width for a total of seventy-eight (78) square feet and shall allow six (6) feet of clear space from the face of the curb/building line along North California Avenue. The compensation for said space and the days and hours of operation for the sidewalk cafe shall be as follows:

Monday through Sunday, 11:00 A.M. to 12:00 Midnight

Compensation: \$600.00/Seating Capacity: 15.

Sidewalk cafe permit and approved plan must be posted at all times.

This grant of Privilege Number 1128201 for a sidewalk cafe shall be subject to the provisions of Sections 10-28-800 through 10-28-885 of the Municipal Code of Chicago and the directions of the Commissioner of the Department of Business Affairs and Consumer Protection, the Commissioner of Streets and Sanitation and the Commissioner of Transportation.

The permit holder agrees to hold the City of Chicago harmless for any damage, relocation or replacement costs associated with damage, relocation or removal of private property caused by the City performing work in the public way.

Authority for the above named privilege is herein given and granted from and after March 1, 2017 through and including December 1, 2017.

Glaze Teriyaki Grill.

[O2017-4320]

Be It Ordained by the City Council of the City of Chicago:

Permission and authority are hereby given and granted to Glaze Teriyaki Grill, upon the terms and subject to the conditions of this ordinance, to maintain and use a portion of the public right-of-way for a sidewalk cafe adjacent to its premises located at 3112 North Broadway. Said sidewalk cafe area shall be twenty-three (23) feet in length and eight (8) feet in width for a total of one hundred eighty-four (184) square feet and shall allow six (6) feet of clear space from the face of the curb/building line along North Broadway. The compensation for said space and the days and hours of operation for the sidewalk cafe shall be as follows:

Sunday through Thursday, 11:30 A.M. to 10:00 P.M.
Friday and Saturday, 11:30 A.M. to 11:00 P.M.

Compensation: \$600.00/Seating Capacity: 12.

Sidewalk cafe permit and approved plan must be posted at all times.

This grant of Privilege Number 1128228 for a sidewalk cafe shall be subject to the provisions of Sections 10-28-800 through 10-28-885 of the Municipal Code of Chicago and the directions of the Commissioner of the Department of Business Affairs and Consumer Protection, the Commissioner of Streets and Sanitation and the Commissioner of Transportation.

The permit holder agrees to hold the City of Chicago harmless for any damage, relocation or replacement costs associated with damage, relocation or removal of private property caused by the City performing work in the public way.

Authority for the above named privilege is herein given and granted from and after March 1, 2017 through and including December 1, 2017.

The Goddess River North.

[O2017-4193]

Be It Ordained by the City Council of the City of Chicago:

Permission and authority are hereby given and granted to The Goddess River North, upon the terms and subject to the conditions of this ordinance, to maintain and use a

portion of the public right-of-way for a sidewalk cafe adjacent to its premises located at 901 North Larrabee Street. Said sidewalk cafe area shall be twenty-six (26) feet in length and seven point five (7.5) feet in width for a total of one hundred ninety-five (195) square feet and shall allow six (6) feet of clear space from the face of the curb/building line along North Larrabee Street. The compensation for said space and the days and hours of operation for the sidewalk cafe shall be as follows:

Monday to Sunday, 8:00 A.M. to 9:00 P.M.

Compensation: \$600.00/Seating Capacity: 20.

Sidewalk cafe permit and approved plan must be posted at all times.

This grant of Privilege Number 1128026 for a sidewalk cafe shall be subject to the provisions of Sections 10-28-800 through 10-28-885 of the Municipal Code of Chicago and the directions of the Commissioner of the Department of Business Affairs and Consumer Protection, the Commissioner of Streets and Sanitation and the Commissioner of Transportation.

The permit holder agrees to hold the City of Chicago harmless for any damage, relocation or replacement costs associated with damage, relocation or removal of private property caused by the City performing work in the public way.

Authority for the above named privilege is herein given and granted from and after March 1, 2017 through and including December 1, 2017.

Hai Yen.

[O2017-4401]

Be It Ordained by the City Council of the City of Chicago:

Permission and authority are hereby given and granted to Hai Yen, upon the terms and subject to the conditions of this ordinance, to maintain and use a portion of the public right-of-way for a sidewalk cafe adjacent to its premises located at 1055 West Argyle Street. Said sidewalk cafe area shall be twenty-three point four two (23.42) feet in length and seventeen point seven five (17.75) feet in width for a total of four hundred fifteen point seven one (415.71) square feet and shall allow six (6) feet of clear space from the face of the curb/building line along West Argyle Street. The compensation for said space and the days and hours of operation for the sidewalk cafe shall be as follows:

Monday and Tuesday, 10:30 A.M. to 10:00 P.M.
Thursday, 10:30 A.M. to 10:00 P.M.
Friday, 10:30 A.M. to 11:00 P.M.
Saturday, 9:30 A.M. to 11:00 P.M.
Sunday, 9:30 A.M. to 10:00 P.M.

Compensation: \$600.00/Seating Capacity: 16.

Sidewalk cafe permit and approved plan must be posted at all times.

This grant of Privilege Number 1128333 for a sidewalk cafe shall be subject to the provisions of Sections 10-28-800 through 10-28-885 of the Municipal Code of Chicago and the directions of the Commissioner of the Department of Business Affairs and Consumer Protection, the Commissioner of Streets and Sanitation and the Commissioner of Transportation.

The permit holder agrees to hold the City of Chicago harmless for any damage, relocation or replacement costs associated with damage, relocation or removal of private property caused by the City performing work in the public way.

Authority for the above named privilege is herein given and granted from and after March 1, 2017 through and including December 1, 2017.

The Halal Guys.

[O2017-4269]

Be It Ordained by the City Council of the City of Chicago:

Permission and authority are hereby given and granted to The Halal Guys, upon the terms and subject to the conditions of this ordinance, to maintain and use a portion of the public right-of-way for a sidewalk cafe adjacent to its premises located at 180 North Wabash Avenue. Said sidewalk cafe area shall be twenty-two (22) feet in length and nine point five (9.5) feet in width for a total of two hundred nine (209) square feet and shall allow six (6) feet of clear space from the face of the curb/building line along North Wabash Avenue. The compensation for said space and the days and hours of operation for the sidewalk cafe shall be as follows:

Monday through Sunday, 11:00 A.M. to 10:00 P.M.

Compensation: \$940.50/Seating Capacity: 12.

Sidewalk cafe permit and approved plan must be posted at all times.

This grant of Privilege Number 1128148 for a sidewalk cafe shall be subject to the provisions of Sections 10-28-800 through 10-28-885 of the Municipal Code of Chicago and the directions of the Commissioner of the Department of Business Affairs and Consumer Protection, the Commissioner of Streets and Sanitation and the Commissioner of Transportation.

The permit holder agrees to hold the City of Chicago harmless for any damage, relocation or replacement costs associated with damage, relocation or removal of private property caused by the City performing work in the public way.

Authority for the above named privilege is herein given and granted from and after March 1, 2017 through and including December 1, 2017.

Hash House A Go Go.

[O2017-4090]

Be It Ordained by the City Council of the City of Chicago:

Permission and authority are hereby given and granted to Hash House A Go Go, upon the terms and subject to the conditions of this ordinance, to maintain and use a portion of the public right-of-way for a sidewalk cafe adjacent to its premises located at 1212 North State Parkway. Said sidewalk cafe area shall be thirty-one (31) feet in length and five point eight three (5.83) feet in width for a total of one hundred eighty point seven three (180.73) square feet and shall allow six (6) feet of clear space from the face of the curb/building line along North State Parkway. The compensation for said space and the days and hours of operation for the sidewalk cafe shall be as follows:

Sunday through Wednesday, 8:00 A.M. until 11:00 P.M.

Thursday through Saturday, 8:00 A.M. until 12:00 Midnight

Compensation: \$600.00/Seating Capacity: 20.

Sidewalk cafe permit and approved plan must be posted at all times.

This grant of Privilege Number 1128338 for a sidewalk cafe shall be subject to the provisions of Sections 10-28-800 through 10-28-885 of the Municipal Code of Chicago and the directions of the Commissioner of the Department of Business Affairs and Consumer Protection, the Commissioner of Streets and Sanitation and the Commissioner of Transportation.

The permit holder agrees to hold the City of Chicago harmless for any damage, relocation or replacement costs associated with damage, relocation or removal of private property caused by the City performing work in the public way.

Authority for the above named privilege is herein given and granted from and after March 1, 2017 through and including December 1, 2017.

Huaraches Dona Chio.

[O2017-4403]

Be It Ordained by the City Council of the City of Chicago:

Permission and authority are hereby given and granted to Huaraches Dona Chio, upon the terms and subject to the conditions of this ordinance, to maintain and use a portion of the public right-of-way for a sidewalk cafe adjacent to its premises located at 1547 West Elmdale Avenue. Said sidewalk cafe area shall be thirty-four (34) feet in length and eight point seven five (8.75) feet in width for a total of two hundred ninety-seven point five (297.5) square feet and shall allow six (6) feet of clear space from the face of the curb/building line along West Elmdale Avenue. The compensation for said space and the days and hours of operation for the sidewalk cafe shall be as follows:

Monday through Sunday, 10:30 A.M. to 9:30 P.M.

Compensation: \$600.00/Seating Capacity: 14.

Sidewalk cafe permit and approved plan must be posted at all times.

This grant of Privilege Number 1128245 for a sidewalk cafe shall be subject to the provisions of Sections 10-28-800 through 10-28-885 of the Municipal Code of Chicago and the directions of the Commissioner of the Department of Business Affairs and Consumer Protection, the Commissioner of Streets and Sanitation and the Commissioner of Transportation.

The permit holder agrees to hold the City of Chicago harmless for any damage, relocation or replacement costs associated with damage, relocation or removal of private property caused by the City performing work in the public way.

Authority for the above named privilege is herein given and granted from and after March 1, 2017 through and including December 1, 2017.

Immm.

[O2017-4407]

Be It Ordained by the City Council of the City of Chicago:

Permission and authority are hereby given and granted to Immm upon the terms and subject to the conditions of this ordinance, to maintain and use a portion of the public right-of-way for a sidewalk cafe adjacent to its premises located at 4949 -- 4951 North Broadway. Said sidewalk cafe area shall be twenty-four (24) feet in length and thirteen (13) feet in width for a total of three hundred twelve (312) square feet and shall allow six (6) feet of clear space from the face of the curb/building line along North Broadway. The compensation for said space and the days and hours of operation for the sidewalk cafe shall be as follows:

Sunday and Monday, 11:30 A.M. to 9:30 P.M.
Wednesday and Thursday, 11:30 A.M. to 9:30 P.M.
Friday and Saturday, 11:30 A.M. to 10:00 P.M.

Compensation: \$600.00/Seating Capacity: 22.

Sidewalk cafe permit and approved plan must be posted at all times.

This grant of Privilege Number 1128313 for a sidewalk cafe shall be subject to the provisions of Sections 10-28-800 through 10-28-885 of the Municipal Code of Chicago and the directions of the Commissioner of the Department of Business Affairs and Consumer Protection, the Commissioner of Streets and Sanitation and the Commissioner of Transportation.

The permit holder agrees to hold the City of Chicago harmless for any damage, relocation or replacement costs associated with damage, relocation or removal of private property caused by the City performing work in the public way.

Authority for the above named privilege is herein given and granted from and after March 1, 2017 through and including December 1, 2017.

Intelligentsia Coffee & Tea, Inc.

[O2017-4322]

Be It Ordained by the City Council of the City of Chicago:

Permission and authority are hereby given and granted to Intelligentsia Coffee & Tea, Inc., upon the terms and subject to the conditions of this ordinance, to maintain and use

portions of the public right-of-way for a sidewalk cafe adjacent to its premises located at 3123 North Broadway. Said sidewalk cafe area Number 1 shall be fifteen point one seven (15.17) feet in length and seven point one seven (7.17) feet in width and sidewalk cafe area Number 2 shall be sixteen (16) feet in length and seven point one seven (7.17) feet in width for a total of two hundred twenty-three point four nine (223.49) square feet and shall allow six (6) feet of clear space from the face of the curb/building line along North Broadway. The compensation for said space and the days and hours of operation for the sidewalk cafe shall be as follows:

Sunday through Saturday, 8:00 A.M. to 9:00 P.M.

Compensation: \$600.00/Seating Capacity: 15.

Sidewalk cafe permit and approved plan must be posted at all times.

This grant of Privilege Number 1128213 for a sidewalk cafe shall be subject to the provisions of Sections 10-28-800 through 10-28-885 of the Municipal Code of Chicago and the directions of the Commissioner of the Department of Business Affairs and Consumer Protection, the Commissioner of Streets and Sanitation and the Commissioner of Transportation.

The permit holder agrees to hold the City of Chicago harmless for any damage, relocation or replacement costs associated with damage, relocation or removal of private property caused by the City performing work in the public way.

Authority for the above named privilege is herein given and granted from and after March 1, 2017 through and including December 1, 2017.

The Irish Nobleman.

[O2017-4039]

Be It Ordained by the City Council of the City of Chicago:

Permission and authority are hereby given and granted to The Irish Nobleman, upon the terms and subject to the conditions of this ordinance, to maintain and use portions of the public right-of-way for a sidewalk cafe adjacent to its premises located at 1365 -- 1367 West Erie Street. Said sidewalk cafe area Number 1 shall be ten (10) feet in length and three point five (3.5) feet in width, sidewalk cafe area Number 2 shall be twenty-three point four two (23.42) feet in length and three point five (3.5) feet in width and sidewalk cafe area Number 3 shall be twelve (12) feet in length and three point five (3.5) feet in width for a total of one hundred fifty-eight point nine seven (158.97) square feet and shall

allow six (6) feet of clear space from the face of the curb/building line along North Noble Street. The compensation for said space and the days and hours of operation for the sidewalk cafe shall be as follows:

Monday and Tuesday, 4:00 P.M. to 11:00 P.M.
Wednesday, 3:00 P.M. to 12:00 A.M.
Thursday, 2:00 P.M. to 12:00 A.M.
Friday and Saturday, 11:00 A.M. to 12:00 A.M.
Sunday, 11:00 A.M. to 11:00 P.M.

Compensation: \$600.00/Seating Capacity: 24.

Sidewalk cafe permit and approved plan must be posted at all times.

This grant of Privilege Number 1128322 for a sidewalk cafe shall be subject to the provisions of Sections 10-28-800 through 10-28-885 of the Municipal Code of Chicago and the directions of the Commissioner of the Department of Business Affairs and Consumer Protection, the Commissioner of Streets and Sanitation and the Commissioner of Transportation.

The permit holder agrees to hold the City of Chicago harmless for any damage, relocation or replacement costs associated with damage, relocation or removal of private property caused by the City performing work in the public way.

Authority for the above named privilege is herein given and granted from and after March 1, 2017 through and including December 1, 2017.

Jaipur.

[O2017-4195]

Be It Ordained by the City Council of the City of Chicago:

Permission and authority are hereby given and granted to Jaipur, upon the terms and subject to the conditions of this ordinance, to maintain and use a portion of the public right-of-way for a sidewalk cafe adjacent to its premises located at 847 West Randolph Street. Said sidewalk cafe area shall be forty (40) feet in length and nine (9) feet in width for a total of three hundred sixty (360) square feet and shall allow six (6) feet of clear space from the face of the curb/building line along West Randolph Street. The compensation for said space and the days and hours of operation for the sidewalk cafe shall be as follows:

Monday through Sunday, 11:00 A.M. to 11:00 P.M.

Compensation: \$600.00/Seating Capacity: 20.

Sidewalk cafe permit and approved plan must be posted at all times.

This grant of Privilege Number 1128276 for a sidewalk cafe shall be subject to the provisions of Sections 10-28-800 through 10-28-885 of the Municipal Code of Chicago and the directions of the Commissioner of the Department of Business Affairs and Consumer Protection, the Commissioner of Streets and Sanitation and the Commissioner of Transportation.

The permit holder agrees to hold the City of Chicago harmless for any damage, relocation or replacement costs associated with damage, relocation or removal of private property caused by the City performing work in the public way.

Authority for the above named privilege is herein given and granted from and after March 1, 2017 through and including December 1, 2017.

Joey's Shrimp House.

[O2017-4042]

Be It Ordained by the City Council of the City of Chicago:

Permission and authority are hereby given and granted to Joey's Shrimp House, upon the terms and subject to the conditions of this ordinance, to maintain and use a portion of the public right-of-way for a sidewalk cafe adjacent to its premises located at 1432 North Western Avenue. Said sidewalk cafe area shall be twenty-five (25) feet in length and eight (8) feet in width for a total of two hundred (200) square feet and shall allow six (6) feet of clear space from the face of the curb/building line along North Western Avenue. The compensation for said space and the days and hours of operation for the sidewalk cafe shall be as follows:

Monday through Saturday, 10:00 A.M. to 12:00 Midnight
Sunday, 10:00 A.M. to 7:00 P.M.

Compensation: \$600.00/Seating Capacity: 16.

Sidewalk cafe permit and approved plan must be posted at all times.

This grant of Privilege Number 1128299 for a sidewalk cafe shall be subject to the provisions of Sections 10-28-800 through 10-28-885 of the Municipal Code of Chicago and the directions of the Commissioner of the Department of Business Affairs and Consumer Protection, the Commissioner of Streets and Sanitation and the Commissioner of Transportation.

The permit holder agrees to hold the City of Chicago harmless for any damage, relocation or replacement costs associated with damage, relocation or removal of private property caused by the City performing work in the public way.

Authority for the above named privilege is herein given and granted from and after March 1, 2017 through and including December 1, 2017.

Joie De Vine.

[O2017-4242]

Be It Ordained by the City Council of the City of Chicago:

Permission and authority are hereby given and granted to Joie De Vine, upon the terms and subject to the conditions of this ordinance, to maintain and use a portion of the public right-of-way for a sidewalk cafe adjacent to its premises located at 1744 West Balmoral Avenue. Said sidewalk cafe area shall be seventeen (17) feet in length and ten point five (10.5) feet in width for a total of one hundred seventy-eight point five (178.5) square feet and shall allow six (6) feet of clear space from the face of the curb/building line along West Balmoral Avenue. The compensation for said space and the days and hours of operation for the sidewalk cafe shall be as follows:

Monday through Sunday, 5:00 P.M. to 12:00 Midnight

Compensation: \$600.00/Seating Capacity: 34.

Sidewalk cafe permit and approved plan must be posted at all times.

This grant of Privilege Number 1128297 for a sidewalk cafe shall be subject to the provisions of Sections 10-28-800 through 10-28-885 of the Municipal Code of Chicago and the directions of the Commissioner of the Department of Business Affairs and Consumer Protection, the Commissioner of Streets and Sanitation and the Commissioner of Transportation.

The permit holder agrees to hold the City of Chicago harmless for any damage, relocation or replacement costs associated with damage, relocation or removal of private property caused by the City performing work in the public way.

Authority for the above named privilege is herein given and granted from and after March 1, 2017 through and including December 1, 2017.

Kalish.

[O2017-4369]

Be It Ordained by the City Council of the City of Chicago:

Permission and authority are hereby given and granted to Kalish, upon the terms and subject to the conditions of this ordinance, to maintain and use a portion of the public right-of-way for a sidewalk cafe adjacent to its premises located at 1311 -- 1313 West Wilson Avenue. Said sidewalk cafe area shall be twenty-three (23) feet in length and ten (10) feet in width for a total of two hundred thirty (230) square feet and shall allow six (6) feet of clear space from the face of the curb/building line along West Wilson Avenue. The compensation for said space and the days and hours of operation for the sidewalk cafe shall be as follows:

Monday through Friday, 11:00 A.M. to 10:00 P.M.
Saturday and Sunday, 9:00 A.M. to 10:00 P.M.

Compensation: \$600.00/Seating Capacity: 25.

Sidewalk cafe permit and approved plan must be posted at all times.

This grant of Privilege Number 1128280 for a sidewalk cafe shall be subject to the provisions of Sections 10-28-800 through 10-28-885 of the Municipal Code of Chicago and the directions of the Commissioner of the Department of Business Affairs and Consumer Protection, the Commissioner of Streets and Sanitation and the Commissioner of Transportation.

The permit holder agrees to hold the City of Chicago harmless for any damage, relocation or replacement costs associated with damage, relocation or removal of private property caused by the City performing work in the public way.

Authority for the above named privilege is herein given and granted from and after March 1, 2017 through and including December 1, 2017.

Kanela "Breakfast Club".

[O2017-4112]

Be It Ordained by the City Council of the City of Chicago:

Permission and authority are hereby given and granted to Kanela "Breakfast Club", upon the terms and subject to the conditions of this ordinance, to maintain and use a portion of

the public right-of-way for a sidewalk cafe adjacent to its premises located at 2127 West Division Street. Said sidewalk cafe area shall be nineteen point one seven (19.17) feet in length and fourteen (14) feet in width for a total of two hundred sixty-eight point three eight (268.38) square feet and shall allow six (6) feet of clear space from the face of the curb/building line along West Division Street. The compensation for said space and the days and hours of operation for the sidewalk cafe shall be as follows:

Monday through Sunday, 8:00 A.M. to 3:00 P.M.

Compensation: \$600.00/Seating Capacity: 24.

Sidewalk cafe permit and approved plan must be posted at all times.

This grant of Privilege Number 1128342 for a sidewalk cafe shall be subject to the provisions of Sections 10-28-800 through 10-28-885 of the Municipal Code of Chicago and the directions of the Commissioner of the Department of Business Affairs and Consumer Protection, the Commissioner of Streets and Sanitation and the Commissioner of Transportation.

The permit holder agrees to hold the City of Chicago harmless for any damage, relocation or replacement costs associated with damage, relocation or removal of private property caused by the City performing work in the public way.

Authority for the above named privilege is herein given and granted from and after March 1, 2017 through and including December 1, 2017.

Karahi Corner.

[O2017-4430]

Be It Ordained by the City Council of the City of Chicago:

Permission and authority are hereby given and granted to Karahi Corner, upon the terms and subject to the conditions of this ordinance, to maintain and use a portion of the public right-of-way for a sidewalk cafe adjacent to its premises located at 2658 West Devon Avenue. Said sidewalk cafe area shall be seventeen (17) feet in length and fourteen (14) feet in width for a total of two hundred thirty-eight (238) square feet and shall allow six (6) feet of clear space from the face of the curb/building line along North Washtenaw Avenue. The compensation for said space and the days and hours of operation for the sidewalk cafe shall be as follows:

Monday through Sunday, 10:00 A.M. to 12:00 Midnight

Compensation: \$600.00/Seating Capacity: 36.

Sidewalk cafe permit and approved plan must be posted at all times.

This grant of Privilege Number 1128307 for a sidewalk cafe shall be subject to the provisions of Sections 10-28-800 through 10-28-885 of the Municipal Code of Chicago and the directions of the Commissioner of the Department of Business Affairs and Consumer Protection, the Commissioner of Streets and Sanitation and the Commissioner of Transportation.

The permit holder agrees to hold the City of Chicago harmless for any damage, relocation or replacement costs associated with damage, relocation or removal of private property caused by the City performing work in the public way.

Authority for the above named privilege is herein given and granted from and after March 1, 2017 through and including December 1, 2017.

Kohan Japanese Restaurant.

[O2017-4141]

Be It Ordained by the City Council of the City of Chicago:

Permission and authority are hereby given and granted to Kohan Japanese Restaurant, upon the terms and subject to the conditions of this ordinance, to maintain and use a portion of the public right-of-way for a sidewalk cafe adjacent to its premises located at 730 -- 732 West Maxwell Street. Said sidewalk cafe area shall be fifty (50) feet in length and nine (9) feet in width for a total of four hundred fifty (450) square feet and shall allow six (6) feet of clear space from the face of the curb/building line along West Maxwell Street. The compensation for said space and the days and hours of operation for the sidewalk cafe shall be as follows:

Monday through Wednesday, 11:30 A.M. to 10:00 P.M.
Thursday through Saturday, 11:30 A.M. to 12:00 Midnight
Sunday, 11:30 A.M. to 10:00 P.M.

Compensation: \$600.00/Seating Capacity: 42.

Sidewalk cafe permit and approved plan must be posted at all times.

This grant of Privilege Number 1128212 for a sidewalk cafe shall be subject to the provisions of Sections 10-28-800 through 10-28-885 of the Municipal Code of Chicago and the directions of the Commissioner of the Department of Business Affairs and Consumer Protection, the Commissioner of Streets and Sanitation and the Commissioner of Transportation.

The permit holder agrees to hold the City of Chicago harmless for any damage, relocation or replacement costs associated with damage, relocation or removal of private property caused by the City performing work in the public way.

Authority for the above named privilege is herein given and granted from and after March 1, 2017 through and including December 1, 2017.

La Bomba Restaurant.

[O2017-4173]

Be It Ordained by the City Council of the City of Chicago:

Permission and authority are hereby given and granted to La Bomba Restaurant, upon the terms and subject to the conditions of this ordinance, to maintain and use a portion of the public right-of-way for a sidewalk cafe adjacent to its premises located at 3221 West Armitage Avenue. Said sidewalk cafe area shall be fifteen (15) feet in length and six (6) feet in width for a total of ninety (90) square feet and shall allow six (6) feet of clear space from the face of the curb/building line along West Armitage Avenue. The compensation for said space and the days and hours of operation for the sidewalk cafe shall be as follows:

Sunday through Friday, 11:00 A.M. to 8:00 P.M.

Saturday, 11:00 A.M. to 9:00 P.M.

Compensation: \$600.00/Seating Capacity: 6.

Sidewalk cafe permit and approved plan must be posted at all times.

This grant of Privilege Number 1128326 for a sidewalk cafe shall be subject to the provisions of Sections 10-28-800 through 10-28-885 of the Municipal Code of Chicago and the directions of the Commissioner of the Department of Business Affairs and Consumer Protection, the Commissioner of Streets and Sanitation and the Commissioner of Transportation.

The permit holder agrees to hold the City of Chicago harmless for any damage, relocation or replacement costs associated with damage, relocation or removal of private property caused by the City performing work in the public way.

Authority for the above named privilege is herein given and granted from and after March 1, 2017 through and including December 1, 2017.

La Fonda Latino Grill.

[O2017-4409]

Be It Ordained by the City Council of the City of Chicago:

Permission and authority are hereby given and granted to La Fonda Latino Grill, upon the terms and subject to the conditions of this ordinance, to maintain and use a portion of the public right-of-way for a sidewalk cafe adjacent to its premises located at 5350 North Broadway. Said sidewalk cafe area shall be twenty-one (21) feet in length and ten (10) feet in width for a total of two hundred ten (210) square feet and shall allow six (6) feet of clear space from the face of the curb/building line along North Broadway. The compensation for said space and the days and hours of operation for the sidewalk cafe shall be as follows:

Tuesday through Thursday, 12:00 Noon to 9:00 P.M.

Friday and Saturday, 12:00 Noon to 9:30 P.M.

Sunday, 12:00 Noon to 8:30 P.M.

Compensation: \$600.00/Seating Capacity: 16.

Sidewalk cafe permit and approved plan must be posted at all times.

This grant of Privilege Number 1128243 for a sidewalk cafe shall be subject to the provisions of Sections 10-28-800 through 10-28-885 of the Municipal Code of Chicago and the directions of the Commissioner of the Department of Business Affairs and Consumer Protection, the Commissioner of Streets and Sanitation and the Commissioner of Transportation.

The permit holder agrees to hold the City of Chicago harmless for any damage, relocation or replacement costs associated with damage, relocation or removal of private property caused by the City performing work in the public way.

Authority for the above named privilege is herein given and granted from and after March 1, 2017 through and including December 1, 2017.

La Parada En Pilsen.

[O2017-4157]

Be It Ordained by the City Council of the City of Chicago:

Permission and authority are hereby given and granted to La Parada en Pilsen, upon the terms and subject to the conditions of this ordinance, to maintain and use a portion of the public right-of-way for a sidewalk cafe adjacent to its premises located at 2059 West 21st Street. Said sidewalk cafe area shall be twenty (20) feet in length and five point five (5.5) feet in width for a total of one hundred ten (110) square feet and shall allow six (6) feet of clear space from the face of the curb/building line along West 21st Street. The compensation for said space and the days and hours of operation for the sidewalk cafe shall be as follows:

Monday through Sunday, 8:00 A.M. to 8:00 P.M.

Compensation: \$600.00/Seating Capacity: 10.

Sidewalk cafe permit and approved plan must be posted at all times.

This grant of Privilege Number 1128165 for a sidewalk cafe shall be subject to the provisions of Sections 10-28-800 through 10-28-885 of the Municipal Code of Chicago and the directions of the Commissioner of the Department of Business Affairs and Consumer Protection, the Commissioner of Streets and Sanitation and the Commissioner of Transportation.

The permit holder agrees to hold the City of Chicago harmless for any damage, relocation or replacement costs associated with damage, relocation or removal of private property caused by the City performing work in the public way.

Authority for the above named privilege is herein given and granted from and after March 1, 2017 through and including December 1, 2017.

La Storia.

[O2017-4114]

Be It Ordained by the City Council of the City of Chicago:

Permission and authority are hereby given and granted to La Storia, upon the terms and subject to the conditions of this ordinance, to maintain and use a portion of the public

right-of-way for a sidewalk cafe adjacent to its premises located at 1154 -- 1156 North Dearborn Street. Said sidewalk cafe area shall be forty-one point eight (41.8) feet in length and twelve point five (12.5) feet in width for a total of five hundred twenty-two point five (522.5) square feet and shall allow six (6) feet of clear space from the face of the curb/building line along North Dearborn Street. The compensation for said space and the days and hours of operation for the sidewalk cafe shall be as follows:

Sunday through Thursday, 10:00 A.M. to 11:00 P.M.

Friday and Saturday, 10:00 A.M. to 12:00 Midnight

Compensation: \$940.50/Seating Capacity: 36.

Sidewalk cafe permit and approved plan must be posted at all times.

This grant of Privilege Number 1128190 for a sidewalk cafe shall be subject to the provisions of Sections 10-28-800 through 10-28-885 of the Municipal Code of Chicago and the directions of the Commissioner of the Department of Business Affairs and Consumer Protection, the Commissioner of Streets and Sanitation and the Commissioner of Transportation.

The permit holder agrees to hold the City of Chicago harmless for any damage, relocation or replacement costs associated with damage, relocation or removal of private property caused by the City performing work in the public way.

Authority for the above named privilege is herein given and granted from and after March 1, 2017 through and including December 1, 2017.

La Strada Cafe.

[O2017-4044]

Be It Ordained by the City Council of the City of Chicago:

Permission and authority are hereby given and granted to La Strada Cafe, upon the terms and subject to the conditions of this ordinance, to maintain and use a portion of the public right-of-way for a sidewalk cafe adjacent to its premises located at 2023 North California Avenue. Said sidewalk cafe area shall be eleven (11) feet in length and five (5) feet in width for a total of fifty-five (55) square feet and shall allow six (6) feet of clear space from the face of the curb/building line along North California Avenue. The compensation for said space and the days and hours of operation for the sidewalk cafe shall be as follows:

Monday through Friday, 8:00 A.M. to 7:00 P.M.

Saturday and Sunday, 8:00 A.M. to 5:00 P.M.

Compensation: \$600.00/Seating Capacity: 16.

Sidewalk cafe permit and approved plan must be posted at all times.

This grant of Privilege Number 1128293 for a sidewalk cafe shall be subject to the provisions of Sections 10-28-800 through 10-28-885 of the Municipal Code of Chicago and the directions of the Commissioner of the Department of Business Affairs and Consumer Protection, the Commissioner of Streets and Sanitation and the Commissioner of Transportation.

The permit holder agrees to hold the City of Chicago harmless for any damage, relocation or replacement costs associated with damage, relocation or removal of private property caused by the City performing work in the public way.

Authority for the above named privilege is herein given and granted from and after March 1, 2017 through and including December 1, 2017.

Land And Lake Kitchen.

[O2017-4271]

Be It Ordained by the City Council of the City of Chicago:

Permission and authority are hereby given and granted to Land and Lake Kitchen, upon the terms and subject to the conditions of this ordinance, to maintain and use a portion of the public right-of-way for a sidewalk cafe adjacent to its premises located at 81 East Wacker Drive. Said sidewalk cafe area shall be forty-five (45) feet in length and eighteen point zero eight (18.08) feet in width for a total of eight hundred thirteen point six (813.6) square feet and shall allow six (6) feet of clear space from the face of the curb/building line along East Wacker Drive. The compensation for said space and the days and hours of operation for the sidewalk cafe shall be as follows:

Sunday through Saturday, 8:00 A.M. until 12:00 Midnight

Compensation: \$3,661.20/Seating Capacity: 68.

Sidewalk cafe permit and approved plan must be posted at all times.

This grant of Privilege Number 1128344 for a sidewalk cafe shall be subject to the provisions of Sections 10-28-800 through 10-28-885 of the Municipal Code of Chicago and the directions of the Commissioner of the Department of Business Affairs and Consumer Protection, the Commissioner of Streets and Sanitation and the Commissioner of Transportation.

The permit holder agrees to hold the City of Chicago harmless for any damage, relocation or replacement costs associated with damage, relocation or removal of private property caused by the City performing work in the public way.

Authority for the above named privilege is herein given and granted from and after March 1, 2017 through and including December 1, 2017.

Las Tablas.

[O2017-4364]

Be It Ordained by the City Council of the City of Chicago:

Permission and authority are hereby given and granted to Las Tablas, upon the terms and subject to the conditions of this ordinance, to maintain and use a portion of the public right-of-way for a sidewalk cafe adjacent to its premises located at 4920 West Irving Park Road. Said sidewalk cafe area shall be thirty-six (36) feet in length and eight (8) feet in width for a total of two hundred eighty-eight (288) square feet and shall allow six (6) feet of clear space from the face of the curb/building line along West Irving Park Road. The compensation for said space and the days and hours of operation for the sidewalk cafe shall be as follows:

Monday through Thursday, 11:00 A.M. to 10:00 P.M.

Friday and Saturday, 11:00 A.M. to 11:00 P.M.

Sunday, 11:00 A.M. to 9:00 P.M.

Compensation: \$600.00/Seating Capacity: 16.

Sidewalk cafe permit and approved plan must be posted at all times.

This grant of Privilege Number 1128265 for a sidewalk cafe shall be subject to the provisions of Sections 10-28-800 through 10-28-885 of the Municipal Code of Chicago and the directions of the Commissioner of the Department of Business Affairs and Consumer Protection, the Commissioner of Streets and Sanitation and the Commissioner of Transportation.

The permit holder agrees to hold the City of Chicago harmless for any damage, relocation or replacement costs associated with damage, relocation or removal of private property caused by the City performing work in the public way.

Authority for the above named privilege is herein given and granted from and after March 1, 2017 through and including December 1, 2017.

Las Tablas On Lincoln.

[O2017-4222]

Be It Ordained by the City Council of the City of Chicago:

Permission and authority are hereby given and granted to Las Tablas on Lincoln, upon the terms and subject to the conditions of this ordinance, to maintain and use a portion of the public right-of-way for a sidewalk cafe adjacent to its premises located at 2942 -- 2944 North Lincoln Avenue. Said sidewalk cafe area shall be forty-nine point six (49.6) feet in length and eight (8) feet in width for a total of three hundred ninety-six point eight (396.8) square feet and shall allow six (6) feet of clear space from the face of the curb/building line along North Lincoln Avenue. The compensation for said space and the days and hours of operation for the sidewalk cafe shall be as follows:

Monday through Thursday, 10:00 A.M. to 10:00 P.M.

Friday and Saturday, 10:00 A.M. to 11:00 P.M.

Sunday, 10:00 A.M. to 8:00 P.M.

Compensation: \$600.00/Seating Capacity: 14.

Sidewalk cafe permit and approved plan must be posted at all times.

This grant of Privilege Number 1128264 for a sidewalk cafe shall be subject to the provisions of Sections 10-28-800 through 10-28-885 of the Municipal Code of Chicago and the directions of the Commissioner of the Department of Business Affairs and Consumer Protection, the Commissioner of Streets and Sanitation and the Commissioner of Transportation.

The permit holder agrees to hold the City of Chicago harmless for any damage, relocation or replacement costs associated with damage, relocation or removal of private property caused by the City performing work in the public way.

Authority for the above named privilege is herein given and granted from and after March 1, 2017 through and including December 1, 2017.

Left Coast Food + Juice.

[O2017-4232]

Be It Ordained by the City Council of the City of Chicago:

Permission and authority are hereby given and granted to Left Coast Food + Juice, upon the terms and subject to the conditions of this ordinance, to maintain and use portions of the public right-of-way for a sidewalk cafe adjacent to its premises located at 2870 -- 2878 North Lincoln Avenue. Said sidewalk cafe area Number 1 shall be twenty-nine point four (29.4) feet in length and five (5) feet in width, sidewalk cafe area Number 2 shall be twenty-one (21) feet in length and five (5) feet in width, sidewalk cafe area Number 3 shall be twenty-seven (27) feet in length and eight point six seven (8.67) feet in width and sidewalk cafe area Number 4 shall be twenty-seven point nine (27.9) feet in length and eight point six seven (8.67) feet in width for a total of seven hundred twenty-seven point nine eight (727.98) square feet and shall allow six (6) feet of clear space from the face of the curb/building line along North Lincoln Avenue and North Lakewood Avenue. The compensation for said space and the days and hours of operation for the sidewalk cafe shall be as follows:

Monday through Sunday, 8:00 A.M. to 10:00 P.M.

Compensation: \$800.78/Seating Capacity: 52.

Sidewalk cafe permit and approved plan must be posted at all times.

This grant of Privilege Number 1128290 for a sidewalk cafe shall be subject to the provisions of Sections 10-28-800 through 10-28-885 of the Municipal Code of Chicago and the directions of the Commissioner of the Department of Business Affairs and Consumer Protection, the Commissioner of Streets and Sanitation and the Commissioner of Transportation.

The permit holder agrees to hold the City of Chicago harmless for any damage, relocation or replacement costs associated with damage, relocation or removal of private property caused by the City performing work in the public way.

Authority for the above named privilege is herein given and granted from and after March 1, 2017 through and including December 1, 2017.

Longacre Chicago/Longacre Pizza Box.

[O2017-4371]

Be It Ordained by the City Council of the City of Chicago:

Permission and authority are hereby given and granted to Longacre Chicago/Longacre Pizza Box, upon the terms and subject to the conditions of this ordinance, to maintain and

use a portion of the public right-of-way for a sidewalk cafe adjacent to its premises located at 1303 -- 1309 West Wilson Avenue. Said sidewalk cafe area shall be thirty (30) feet in length and ten (10) feet in width for a total of three hundred (300) square feet and shall allow six (6) feet of clear space from the face of the curb/building line along West Wilson Avenue. The compensation for said space and the days and hours of operation for the sidewalk cafe shall be as follows:

Monday through Sunday, 8:00 A.M. to 11:00 P.M.

Compensation: \$600.00/Seating Capacity: 27.

Sidewalk cafe permit and approved plan must be posted at all times.

This grant of Privilege Number 1127543 for a sidewalk cafe shall be subject to the provisions of Sections 10-28-800 through 10-28-885 of the Municipal Code of Chicago and the directions of the Commissioner of the Department of Business Affairs and Consumer Protection, the Commissioner of Streets and Sanitation and the Commissioner of Transportation.

The permit holder agrees to hold the City of Chicago harmless for any damage, relocation or replacement costs associated with damage, relocation or removal of private property caused by the City performing work in the public way.

Authority for the above named privilege is herein given and granted from and after March 1, 2017 through and including December 1, 2017.

Los Carbones.

[O2017-4140]

Be It Ordained by the City Council of the City of Chicago:

Permission and authority are hereby given and granted to Los Carbones, upon the terms and subject to the conditions of this ordinance, to maintain and use a portion of the public right-of-way for a sidewalk cafe adjacent to its premises located at 9710 South Commercial Avenue. Said sidewalk cafe area shall be twenty-seven (27) feet in length and six (6) feet in width for a total of one hundred sixty-two (162) square feet and shall allow six (6) feet of clear space from the face of the curb/building line along South Commercial Avenue. The compensation for said space and the days and hours of operation for the sidewalk cafe shall be as follows:

Tuesday through Sunday, 10:00 A.M. to 8:00 P.M.

Compensation: \$600.00/Seating Capacity: 16.

Sidewalk cafe permit and approved plan must be posted at all times.

This grant of Privilege Number 1128332 for a sidewalk cafe shall be subject to the provisions of Sections 10-28-800 through 10-28-885 of the Municipal Code of Chicago and the directions of the Commissioner of the Department of Business Affairs and Consumer Protection, the Commissioner of Streets and Sanitation and the Commissioner of Transportation.

The permit holder agrees to hold the City of Chicago harmless for any damage, relocation or replacement costs associated with damage, relocation or removal of private property caused by the City performing work in the public way.

Authority for the above named privilege is herein given and granted from and after March 1, 2017 through and including December 1, 2017.

Machu Picchu.

[O2017-4382]

Be It Ordained by the City Council of the City of Chicago:

Permission and authority are hereby given and granted to Machu Picchu, upon the terms and subject to the conditions of this ordinance, to maintain and use a portion of the public right-of-way for a sidewalk cafe adjacent to its premises located at 3856 North Ashland Avenue. Said sidewalk cafe area shall be forty-two point six six (42.66) feet in length and eight point six seven (8.67) feet in width for a total of three hundred sixty-nine point eight six (369.86) square feet and shall allow six (6) feet of clear space from the face of the curb/building line along North Ashland Avenue. The compensation for said space and the days and hours of operation for the sidewalk cafe shall be as follows:

Monday through Thursday, 12:00 P.M. to 10:00 P.M.

Friday and Saturday, 12:00 P.M. to 11:00 P.M.

Sunday, 12:00 P.M. to 9:00 P.M.

Compensation: \$600.00/Seating Capacity: 42.

Sidewalk cafe permit and approved plan must be posted at all times.

This grant of Privilege Number 1128316 for a sidewalk cafe shall be subject to the provisions of Sections 10-28-800 through 10-28-885 of the Municipal Code of Chicago and the directions of the Commissioner of the Department of Business Affairs and Consumer Protection, the Commissioner of Streets and Sanitation and the Commissioner of Transportation.

The permit holder agrees to hold the City of Chicago harmless for any damage, relocation or replacement costs associated with damage, relocation or removal of private property caused by the City performing work in the public way.

Authority for the above named privilege is herein given and granted from and after March 1, 2017 through and including December 1, 2017.

Mad Boiler.

[O2017-4160]

Be It Ordained by the City Council of the City of Chicago:

Permission and authority are hereby given and granted to Mad Boiler, upon the terms and subject to the conditions of this ordinance, to maintain and use a portion of the public right-of-way for a sidewalk cafe adjacent to its premises located at 1045 West Madison Street. Said sidewalk cafe area shall be sixteen point six seven (16.67) feet in length and five point five (5.5) feet in width for a total of ninety-one point six nine (91.69) square feet and shall allow six (6) feet of clear space from the face of the curb/building line along West Madison Street. The compensation for said space and the days and hours of operation for the sidewalk cafe shall be as follows:

Monday through Friday, 3:00 P.M. until 12:00 Midnight

Saturday, 12:00 Noon until 12:00 Midnight

Sunday, 12:00 Noon until 9:00 P.M.

Compensation: \$600.00/Seating Capacity: 13.

Sidewalk cafe permit and approved plan must be posted at all times.

This grant of Privilege Number 1128209 for a sidewalk cafe shall be subject to the provisions of Sections 10-28-800 through 10-28-885 of the Municipal Code of Chicago and the directions of the Commissioner of the Department of Business Affairs and Consumer Protection, the Commissioner of Streets and Sanitation and the Commissioner of Transportation.

The permit holder agrees to hold the City of Chicago harmless for any damage, relocation or replacement costs associated with damage, relocation or removal of private property caused by the City performing work in the public way.

Authority for the above named privilege is herein given and granted from and after March 1, 2017 through and including December 1, 2017.

Mad River Bar & Grille.

[O2017-4324]

Be It Ordained by the City Council of the City of Chicago:

Permission and authority are hereby given and granted to Mad River Bar & Grille, upon the terms and subject to the conditions of this ordinance, to maintain and use a portion of the public right-of-way for a sidewalk cafe adjacent to its premises located at 2909 -- 2911 North Sheffield Avenue. Said sidewalk cafe area shall be thirty-nine point two five (39.25) feet in length and six (6) feet in width for a total of two hundred thirty-five point five (235.5) square feet and shall allow six (6) feet of clear space from the face of the curb/building line along North Sheffield Avenue. The compensation for said space and the days and hours of operation for the sidewalk cafe shall be as follows:

Sunday through Saturday, 11:00 A.M. until 10:00 P.M.

Compensation: \$600.00/Seating Capacity: 22.

Sidewalk cafe permit and approved plan must be posted at all times.

This grant of Privilege Number 1128268 for a sidewalk cafe shall be subject to the provisions of Sections 10-28-800 through 10-28-885 of the Municipal Code of Chicago and the directions of the Commissioner of the Department of Business Affairs and Consumer Protection, the Commissioner of Streets and Sanitation and the Commissioner of Transportation.

The permit holder agrees to hold the City of Chicago harmless for any damage, relocation or replacement costs associated with damage, relocation or removal of private property caused by the City performing work in the public way.

Authority for the above named privilege is herein given and granted from and after March 1, 2017 through and including December 1, 2017.

Mavi Chicago.

[O2017-4326]

Be It Ordained by the City Council of the City of Chicago:

Permission and authority are hereby given and granted to Mavi Chicago, upon the terms and subject to the conditions of this ordinance, to maintain and use a portion of the public right-of-way for a sidewalk cafe adjacent to its premises located at 2833 North Broadway. Said sidewalk cafe area shall be twenty-seven (27) feet in length and eight (8) feet in width for a total of two hundred sixteen (216) square feet and shall allow six (6) feet of clear space from the face of the curb/building line along North Broadway. The compensation for said space and the days and hours of operation for the sidewalk cafe shall be as follows:

Sunday through Thursday, 10:30 A.M. to 10:00 P.M.

Friday and Saturday, 10:30 A.M. to 11:00 P.M.

Compensation: \$600.00/Seating Capacity: 16.

Sidewalk cafe permit and approved plan must be posted at all times.

This grant of Privilege Number 1128187 for a sidewalk cafe shall be subject to the provisions of Sections 10-28-800 through 10-28-885 of the Municipal Code of Chicago and the directions of the Commissioner of the Department of Business Affairs and Consumer Protection, the Commissioner of Streets and Sanitation and the Commissioner of Transportation.

The permit holder agrees to hold the City of Chicago harmless for any damage, relocation or replacement costs associated with damage, relocation or removal of private property caused by the City performing work in the public way.

Authority for the above named privilege is herein given and granted from and after March 1, 2017 through and including December 1, 2017.

Melao Latin Cuisine, Inc.

[O2017-4385]

Be It Ordained by the City Council of the City of Chicago:

Permission and authority are hereby given and granted to Melao Latin Cuisine, Inc., upon the terms and subject to the conditions of this ordinance, to maintain and use a portion of the public right-of-way for a sidewalk cafe adjacent to its premises located at

3941 North Lincoln Avenue. Said sidewalk cafe area shall be twenty-five point one seven (25.17) feet in length and four point seven five (4.75) feet in width for a total of one hundred nineteen point five six (119.56) square feet and shall allow six (6) feet of clear space from the face of the curb/building line along North Lincoln Avenue. The compensation for said space and the days and hours of operation for the sidewalk cafe shall be as follows:

Sunday through Thursday, 11:00 A.M. to 9:00 P.M.

Friday and Saturday, 11:00 A.M. to 10:00 P.M.

Compensation: \$600.00/Seating Capacity: 19.

Sidewalk cafe permit and approved plan must be posted at all times.

This grant of Privilege Number 1128204 for a sidewalk cafe shall be subject to the provisions of Sections 10-28-800 through 10-28-885 of the Municipal Code of Chicago and the directions of the Commissioner of the Department of Business Affairs and Consumer Protection, the Commissioner of Streets and Sanitation and the Commissioner of Transportation.

The permit holder agrees to hold the City of Chicago harmless for any damage, relocation or replacement costs associated with damage, relocation or removal of private property caused by the City performing work in the public way.

Authority for the above named privilege is herein given and granted from and after March 1, 2017 through and including December 1, 2017.

Metric Coffee Cafe.

[O2017-4198]

Be It Ordained by the City Council of the City of Chicago:

Permission and authority are hereby given and granted to Metric Coffee Cafe, upon the terms and subject to the conditions of this ordinance, to maintain and use a portion of the public right-of-way for a sidewalk cafe adjacent to its premises located at 2021 West Fulton Street. Said sidewalk cafe area shall be twenty-eight (28) feet in length and six point five (6.5) feet in width for a total of one hundred eighty-two (182) square feet and shall allow six (6) feet of clear space from the face of the curb/building line along West Fulton Street. The compensation for said space and the days and hours of operation for the sidewalk cafe shall be as follows:

Monday through Sunday, 8:00 A.M. to 8:00 P.M.

Compensation: \$600.00/Seating Capacity: 22.

Sidewalk cafe permit and approved plan must be posted at all times.

This grant of Privilege Number 1128166 for a sidewalk cafe shall be subject to the provisions of Sections 10-28-800 through 10-28-885 of the Municipal Code of Chicago and the directions of the Commissioner of the Department of Business Affairs and Consumer Protection, the Commissioner of Streets and Sanitation and the Commissioner of Transportation.

The permit holder agrees to hold the City of Chicago harmless for any damage, relocation or replacement costs associated with damage, relocation or removal of private property caused by the City performing work in the public way.

Authority for the above named privilege is herein given and granted from and after March 1, 2017 through and including December 1, 2017.

Mirai Sushi.

[O2017-4047]

Be It Ordained by the City Council of the City of Chicago:

Permission and authority are hereby given and granted to Mirai Sushi, upon the terms and subject to the conditions of this ordinance, to maintain and use portions of the public right-of-way for a sidewalk cafe adjacent to its premises located at 2020 West Division Street. Said sidewalk cafe area Number 1 shall be twelve point four two (12.42) feet in length and eleven point zero eight (11.08) feet in width and sidewalk cafe area Number 2 shall be nineteen (19) feet in length and seventeen point six seven (17.67) feet in width for a total of four hundred seventy-three point three four (473.34) square feet and shall allow six (6) feet of clear space from the face of the curb/building line along West Division Street. The compensation for said space and the days and hours of operation for the sidewalk cafe shall be as follows:

Monday through Friday, 5:00 P.M. to 11:00 P.M.

Saturday, 5:00 P.M. to 12:00 Midnight

Compensation: \$600.00/Seating Capacity: 26.

Sidewalk cafe permit and approved plan must be posted at all times.

This grant of Privilege Number 1128331 for a sidewalk cafe shall be subject to the provisions of Sections 10-28-800 through 10-28-885 of the Municipal Code of Chicago and the directions of the Commissioner of the Department of Business Affairs and Consumer Protection, the Commissioner of Streets and Sanitation and the Commissioner of Transportation.

The permit holder agrees to hold the City of Chicago harmless for any damage, relocation or replacement costs associated with damage, relocation or removal of private property caused by the City performing work in the public way.

Authority for the above named privilege is herein given and granted from and after March 1, 2017 through and including December 1, 2017.

The Mozart.

[O2017-4049]

Be It Ordained by the City Council of the City of Chicago:

Permission and authority are hereby given and granted to The Mozart, upon the terms and subject to the conditions of this ordinance, to maintain and use portions of the public right-of-way for a sidewalk cafe adjacent to its premises located at 2826 -- 2830 West Armitage Avenue. Said sidewalk cafe area Number 1 shall be twenty-seven point four two (27.42) feet in length and six (6) feet in width and sidewalk cafe area Number 2 shall be twenty-five (25) feet in length and six point four two (6.42) feet in width for a total of three hundred twenty-five point zero two (325.02) square feet and shall allow six (6) feet of clear space from the face of the curb/building line along West Armitage Avenue and North Mozart Street. The compensation for said space and the days and hours of operation for the sidewalk cafe shall be as follows:

Monday through Thursday, 10:00 A.M. to 11:00 P.M.

Friday through Sunday, 8:00 A.M. to 11:00 P.M.

Compensation: \$600.00/Seating Capacity: 20.

Sidewalk cafe permit and approved plan must be posted at all times.

This grant of Privilege Number 1128223 for a sidewalk cafe shall be subject to the provisions of Sections 10-28-800 through 10-28-885 of the Municipal Code of Chicago and the directions of the Commissioner of the Department of Business Affairs and Consumer Protection, the Commissioner of Streets and Sanitation and the Commissioner of Transportation.

The permit holder agrees to hold the City of Chicago harmless for any damage, relocation or replacement costs associated with damage, relocation or removal of private property caused by the City performing work in the public way.

Authority for the above named privilege is herein given and granted from and after March 1, 2017 through and including December 1, 2017.

New York Delicatessen.

[O2017-4328]

Be It Ordained by the City Council of the City of Chicago:

Permission and authority are hereby given and granted to New York Delicatessen, upon the terms and subject to the conditions of this ordinance, to maintain and use a portion of the public right-of-way for a sidewalk cafe adjacent to its premises located at 2921 North Clark Street. Said sidewalk cafe area shall be seventeen (17) feet in length and eight (8) feet in width for a total of one hundred thirty-six (136) square feet and shall allow six (6) feet of clear space from the face of the curb/building line along West Oakdale Avenue. The compensation for said space and the days and hours of operation for the sidewalk cafe shall be as follows:

Tuesday through Friday, 10:00 A.M. to 8:00 P.M.
Saturday and Sunday, 8:00 A.M. to 8:00 P.M.

Compensation: \$600.00/Seating Capacity: 13.

Sidewalk cafe permit and approved plan must be posted at all times.

This grant of Privilege Number 1128272 for a sidewalk cafe shall be subject to the provisions of Sections 10-28-800 through 10-28-885 of the Municipal Code of Chicago and the directions of the Commissioner of the Department of Business Affairs and Consumer Protection, the Commissioner of Streets and Sanitation and the Commissioner of Transportation.

The permit holder agrees to hold the City of Chicago harmless for any damage, relocation or replacement costs associated with damage, relocation or removal of private property caused by the City performing work in the public way.

Authority for the above named privilege is herein given and granted from and after March 1, 2017 through and including December 1, 2017.

Nick's Pit Stop.

[O2017-4234]

Be It Ordained by the City Council of the City of Chicago:

Permission and authority are hereby given and granted to Nick's Pit Stop, upon the terms and subject to the conditions of this ordinance, to maintain and use a portion of the public right-of-way for a sidewalk cafe adjacent to its premises located at 2023 North Damen Avenue. Said sidewalk cafe area shall be seventeen (17) feet in length and three point five eight (3.58) feet in width for a total of sixty point eight six (60.86) square feet and shall allow six (6) feet of clear space from the face of the curb/building line along North Damen Avenue. The compensation for said space and the days and hours of operation for the sidewalk cafe shall be as follows:

Monday through Friday, 10:30 A.M. to 9:30 P.M.
Saturday and Sunday, 11:00 A.M. to 9:00 P.M.

Compensation: \$600.00/Seating Capacity: 12.

Sidewalk cafe permit and approved plan must be posted at all times.

This grant of Privilege Number 1128334 for a sidewalk cafe shall be subject to the provisions of Sections 10-28-800 through 10-28-885 of the Municipal Code of Chicago and the directions of the Commissioner of the Department of Business Affairs and Consumer Protection, the Commissioner of Streets and Sanitation and the Commissioner of Transportation.

The permit holder agrees to hold the City of Chicago harmless for any damage, relocation or replacement costs associated with damage, relocation or removal of private property caused by the City performing work in the public way.

Authority for the above named privilege is herein given and granted from and after March 1, 2017 through and including December 1, 2017.

Nick's Pizza & Pub.

[O2017-4386]

Be It Ordained by the City Council of the City of Chicago:

Permission and authority are hereby given and granted to Nick's Pizza & Pub, upon the terms and subject to the conditions of this ordinance, to maintain and use a portion of the

public right-of-way for a sidewalk cafe adjacent to its premises located at 2434 -- 2436 West Montrose Avenue. Said sidewalk cafe area shall be forty-eight (48) feet in length and ten point five (10.5) feet in width for a total of five hundred four (504) square feet and shall allow six (6) feet of clear space from the face of the curb/building line along North Artesian Avenue. The compensation for said space and the days and hours of operation for the sidewalk cafe shall be as follows:

Sunday through Thursday, 11:00 A.M. to 10:00 P.M.

Friday and Saturday, 11:00 A.M. to 11:00 P.M.

Compensation: \$600.00/Seating Capacity: 42.

Sidewalk cafe permit and approved plan must be posted at all times.

This grant of Privilege Number 1128283 for a sidewalk cafe shall be subject to the provisions of Sections 10-28-800 through 10-28-885 of the Municipal Code of Chicago and the directions of the Commissioner of the Department of Business Affairs and Consumer Protection, the Commissioner of Streets and Sanitation and the Commissioner of Transportation.

The permit holder agrees to hold the City of Chicago harmless for any damage, relocation or replacement costs associated with damage, relocation or removal of private property caused by the City performing work in the public way.

Authority for the above named privilege is herein given and granted from and after March 1, 2017 through and including December 1, 2017.

Noodles & Company.

[O2017-4331]

Be It Ordained by the City Council of the City of Chicago:

Permission and authority are hereby given and granted to Noodles & Company, upon the terms and subject to the conditions of this ordinance, to maintain and use a portion of the public right-of-way for a sidewalk cafe adjacent to its premises located at 3419 North Southport Avenue. Said sidewalk cafe area shall be twenty-three point one seven (23.17) feet in length and eight point two five (8.25) feet in width for a total of one hundred ninety-one point one five (191.15) square feet and shall allow six (6) feet of clear space from the face of the curb/building line along North Southport Avenue. The compensation for said space and the days and hours of operation for the sidewalk cafe shall be as follows:

Monday through Sunday, 10:30 A.M. to 10:00 P.M.

Compensation: \$600.00/Seating Capacity: 10.

Sidewalk cafe permit and approved plan must be posted at all times.

This grant of Privilege Number 1128278 for a sidewalk cafe shall be subject to the provisions of Sections 10-28-800 through 10-28-885 of the Municipal Code of Chicago and the directions of the Commissioner of the Department of Business Affairs and Consumer Protection, the Commissioner of Streets and Sanitation and the Commissioner of Transportation.

The permit holder agrees to hold the City of Chicago harmless for any damage, relocation or replacement costs associated with damage, relocation or removal of private property caused by the City performing work in the public way.

Authority for the above named privilege is herein given and granted from and after March 1, 2017 through and including December 1, 2017.

Orange On Roscoe.

[O2017-4235]

Be It Ordained by the City Council of the City of Chicago:

Permission and authority are hereby given and granted to Orange on Roscoe, upon the terms and subject to the conditions of this ordinance, to maintain and use a portion of the public right-of-way for a sidewalk cafe adjacent to its premises located at 2011 West Roscoe Street. Said sidewalk cafe area shall be twenty-four (24) feet in length and seven point one seven (7.17) feet in width for a total of one hundred seventy-two point zero eight (172.08) square feet and shall allow six (6) feet of clear space from the face of the curb/building line along West Roscoe Street. The compensation for said space and the days and hours of operation for the sidewalk cafe shall be as follows:

Monday through Sunday, 8:00 A.M. to 3:00 P.M.

Compensation: \$600.00/Seating Capacity: 20.

Sidewalk cafe permit and approved plan must be posted at all times.

This grant of Privilege Number 1128211 for a sidewalk cafe shall be subject to the provisions of Sections 10-28-800 through 10-28-885 of the Municipal Code of Chicago and

the directions of the Commissioner of the Department of Business Affairs and Consumer Protection, the Commissioner of Streets and Sanitation and the Commissioner of Transportation.

The permit holder agrees to hold the City of Chicago harmless for any damage, relocation or replacement costs associated with damage, relocation or removal of private property caused by the City performing work in the public way.

Authority for the above named privilege is herein given and granted from and after March 1, 2017 through and including December 1, 2017.

Pearl Tavern.

[O2017-4272]

Be It Ordained by the City Council of the City of Chicago:

Permission and authority are hereby given and granted to Pearl Tavern, upon the terms and subject to the conditions of this ordinance, to maintain and use a portion of the public right-of-way for a sidewalk cafe adjacent to its premises located at 180 North Wacker Drive. Said sidewalk cafe area shall be thirty-one point five eight (31.58) feet in length and twelve point five eight (12.58) feet in width for a total of three hundred ninety-seven point two eight (397.28) square feet and shall allow six (6) feet of clear space from the face of the curb/building line along upper North Wacker Drive. The compensation for said space and the days and hours of operation for the sidewalk cafe shall be as follows:

Monday through Sunday, 11:00 A.M. to 10:00 P.M.

Compensation: \$1,787.74/Seating Capacity: 26.

Sidewalk cafe permit and approved plan must be posted at all times.

This grant of Privilege Number 1128220 for a sidewalk cafe shall be subject to the provisions of Sections 10-28-800 through 10-28-885 of the Municipal Code of Chicago and the directions of the Commissioner of the Department of Business Affairs and Consumer Protection, the Commissioner of Streets and Sanitation and the Commissioner of Transportation.

The permit holder agrees to hold the City of Chicago harmless for any damage, relocation or replacement costs associated with damage, relocation or removal of private property caused by the City performing work in the public way.

Authority for the above named privilege is herein given and granted from and after March 1, 2017 through and including December 1, 2017.

Pho Loan Restaurant.

[O2017-4410]

Be It Ordained by the City Council of the City of Chicago:

Permission and authority are hereby given and granted to Pho Loan Restaurant, upon the terms and subject to the conditions of this ordinance, to maintain and use a portion of the public right-of-way for a sidewalk cafe adjacent to its premises located at 1114 West Argyle Street. Said sidewalk cafe area shall be eighteen (18) feet in length and five (5) feet in width for a total of ninety (90) square feet and shall allow six (6) feet of clear space from the face of the curb/building line along West Argyle Street. The compensation for said space and the days and hours of operation for the sidewalk cafe shall be as follows:

Monday through Wednesday, 9:00 A.M. to 10:00 P.M.

Friday and Saturday, 9:00 A.M. to 10:00 P.M.

Sunday, 9:00 A.M. to 9:00 P.M.

Compensation: \$600.00/Seating Capacity: 14.

Sidewalk cafe permit and approved plan must be posted at all times.

This grant of Privilege Number 1128339 for a sidewalk cafe shall be subject to the provisions of Sections 10-28-800 through 10-28-885 of the Municipal Code of Chicago and the directions of the Commissioner of the Department of Business Affairs and Consumer Protection, the Commissioner of Streets and Sanitation and the Commissioner of Transportation.

The permit holder agrees to hold the City of Chicago harmless for any damage, relocation or replacement costs associated with damage, relocation or removal of private property caused by the City performing work in the public way.

Authority for the above named privilege is herein given and granted from and after March 1, 2017 through and including December 1, 2017.

Pho Xe Lua.

[O2017-4412]

Be It Ordained by the City Council of the City of Chicago:

Permission and authority are hereby given and granted to Pho Xe Lua, upon the terms and subject to the conditions of this ordinance, to maintain and use a portion of the public right-of-way for a sidewalk cafe adjacent to its premises located at 1021 West Argyle Street. Said sidewalk cafe area shall be twenty-five (25) feet in length and eight (8) feet in width for a total of two hundred (200) square feet and shall allow six (6) feet of clear space from the face of the curb/building line along West Argyle Street. The compensation for said space and the days and hours of operation for the sidewalk cafe shall be as follows:

Monday through Wednesday, 9:00 A.M. to 9:00 P.M.
Thursday through Sunday, 9:00 A.M. to 10:00 P.M.

Compensation: \$600.00/Seating Capacity: 30.

Sidewalk cafe permit and approved plan must be posted at all times.

This grant of Privilege Number 1128337 for a sidewalk cafe shall be subject to the provisions of Sections 10-28-800 through 10-28-885 of the Municipal Code of Chicago and the directions of the Commissioner of the Department of Business Affairs and Consumer Protection, the Commissioner of Streets and Sanitation and the Commissioner of Transportation.

The permit holder agrees to hold the City of Chicago harmless for any damage, relocation or replacement costs associated with damage, relocation or removal of private property caused by the City performing work in the public way.

Authority for the above named privilege is herein given and granted from and after March 1, 2017 through and including December 1, 2017.

Pint.

[O2017-4051]

Be It Ordained by the City Council of the City of Chicago:

Permission and authority are hereby given and granted to Pint, upon the terms and subject to the conditions of this ordinance, to maintain and use a portion of the public right-of-way for a sidewalk cafe adjacent to its premises located at 1547 -- 1549 North Milwaukee Avenue. Said sidewalk cafe area shall be fifty (50) feet in length and five (5) feet in width for a total of two hundred fifty (250) square feet and shall allow six (6) feet of clear space from the face of the curb/building line along North Milwaukee Avenue. The compensation for said space and the days and hours of operation for the sidewalk cafe shall be as follows:

Monday through Friday, 11:00 A.M. to 12:00 Midnight
Saturday and Sunday, 8:00 A.M. to 12:00 Midnight

Compensation: \$600.00/Seating Capacity: 32.

Sidewalk cafe permit and approved plan must be posted at all times.

This grant of Privilege Number 1128266 for a sidewalk cafe shall be subject to the provisions of Sections 10-28-800 through 10-28-885 of the Municipal Code of Chicago and the directions of the Commissioner of the Department of Business Affairs and Consumer Protection, the Commissioner of Streets and Sanitation and the Commissioner of Transportation.

The permit holder agrees to hold the City of Chicago harmless for any damage, relocation or replacement costs associated with damage, relocation or removal of private property caused by the City performing work in the public way.

Authority for the above named privilege is herein given and granted from and after March 1, 2017 through and including December 1, 2017.

Pizzeria ORD.

[O2017-4387]

Be It Ordained by the City Council of the City of Chicago:

Permission and authority are hereby given and granted to Pizzeria ORD, upon the terms and subject to the conditions of this ordinance, to maintain and use a portion of the public right-of-way for a sidewalk cafe adjacent to its premises located at 1607 West Montrose Avenue. Said sidewalk cafe area shall be twenty-six (26) feet in length and seven (7) feet in width for a total of one hundred eighty-two (182) square feet and shall allow six (6) feet of clear space from the face of the curb/building line along West Montrose Avenue. The compensation for said space and the days and hours of operation for the sidewalk cafe shall be as follows:

Sunday through Thursday, 11:00 A.M. to 10:00 P.M.
Friday and Saturday, 11:00 A.M. to 11:00 P.M.

Compensation: \$600.00/Seating Capacity: 16.

Sidewalk cafe permit and approved plan must be posted at all times.

This grant of Privilege Number 1128246 for a sidewalk cafe shall be subject to the provisions of Sections 10-28-800 through 10-28-885 of the Municipal Code of Chicago and the directions of the Commissioner of the Department of Business Affairs and Consumer Protection, the Commissioner of Streets and Sanitation and the Commissioner of Transportation.

The permit holder agrees to hold the City of Chicago harmless for any damage, relocation or replacement costs associated with damage, relocation or removal of private property caused by the City performing work in the public way.

Authority for the above named privilege is herein given and granted from and after March 1, 2017 through and including December 1, 2017.

The Queen Mary.

[O2017-4115]

Be It Ordained by the City Council of the City of Chicago:

Permission and authority are hereby given and granted to The Queen Mary, upon the terms and subject to the conditions of this ordinance, to maintain and use a portion of the public right-of-way for a sidewalk cafe adjacent to its premises located at 2125 West Division Street. Said sidewalk cafe area shall be twenty-five point five eight (25.58) feet in length and seventeen (17) feet in width for a total of four hundred thirty-four point eight six (434.86) square feet and shall allow six (6) feet of clear space from the face of the curb/building line along West Division Street. The compensation for said space and the days and hours of operation for the sidewalk cafe shall be as follows:

Monday through Sunday, 11:00 A.M. to 12:00 Midnight

Compensation: \$600.00/Seating Capacity: 48.

Sidewalk cafe permit and approved plan must be posted at all times.

This grant of Privilege Number 1128263 for a sidewalk cafe shall be subject to the provisions of Sections 10-28-800 through 10-28-885 of the Municipal Code of Chicago and the directions of the Commissioner of the Department of Business Affairs and Consumer Protection, the Commissioner of Streets and Sanitation and the Commissioner of Transportation.

The permit holder agrees to hold the City of Chicago harmless for any damage, relocation or replacement costs associated with damage, relocation or removal of private property caused by the City performing work in the public way.

Authority for the above named privilege is herein given and granted from and after March 1, 2017 through and including December 1, 2017.

Real Good Juice Company.

[O2017-4333]

Be It Ordained by the City Council of the City of Chicago:

Permission and authority are hereby given and granted to Real Good Juice Company, upon the terms and subject to the conditions of this ordinance, to maintain and use a portion of the public right-of-way for a sidewalk cafe adjacent to its premises located at 3548 North Southport Avenue. Said sidewalk cafe area shall be eleven (11) feet in length and five (5) feet in width for a total of fifty-five (55) square feet and shall allow six (6) feet of clear space from the face of the curb/building line along North Southport Avenue. The compensation for said space and the days and hours of operation for the sidewalk cafe shall be as follows:

Monday through Sunday, 8:00 A.M. to 8:00 P.M.

Compensation: \$600.00/Seating Capacity: 12.

Sidewalk cafe permit and approved plan must be posted at all times.

This grant of Privilege Number 1128260 for a sidewalk cafe shall be subject to the provisions of Sections 10-28-800 through 10-28-885 of the Municipal Code of Chicago and the directions of the Commissioner of the Department of Business Affairs and Consumer Protection, the Commissioner of Streets and Sanitation and the Commissioner of Transportation.

The permit holder agrees to hold the City of Chicago harmless for any damage, relocation or replacement costs associated with damage, relocation or removal of private property caused by the City performing work in the public way.

Authority for the above named privilege is herein given and granted from and after March 1, 2017 through and including December 1, 2017.

Republic Of Good Food.

[O2017-4274]

Be It Ordained by the City Council of the City of Chicago:

Permission and authority are hereby given and granted to Republic of Good Food, upon the terms and subject to the conditions of this ordinance, to maintain and use portions of the public right-of-way for a sidewalk cafe adjacent to its premises located at 33 South Wabash Avenue. Said sidewalk cafe area Number 1 shall be thirteen point three three (13.33) feet in length and eight point seven five (8.75) feet in width and sidewalk cafe area Number 2 shall be seventeen point five (17.5) feet in length and eleven point four two (11.42) feet in width for a total of three hundred sixteen point four nine (316.49) square feet and shall allow six (6) feet of clear space from the face of the curb/building line along South Wabash Avenue. The compensation for said space and the days and hours of operation for the sidewalk cafe shall be as follows:

Monday through Sunday, 8:00 A.M. to 8:00 P.M.

Compensation: \$1,424.19/Seating Capacity: 21.

Sidewalk cafe permit and approved plan must be posted at all times.

This grant of Privilege Number 1128259 for a sidewalk cafe shall be subject to the provisions of Sections 10-28-800 through 10-28-885 of the Municipal Code of Chicago and the directions of the Commissioner of the Department of Business Affairs and Consumer Protection, the Commissioner of Streets and Sanitation and the Commissioner of Transportation.

The permit holder agrees to hold the City of Chicago harmless for any damage, relocation or replacement costs associated with damage, relocation or removal of private property caused by the City performing work in the public way.

Authority for the above named privilege is herein given and granted from and after March 1, 2017 through and including December 1, 2017.

Reza's Andersonville.

[O2017-4413]

Be It Ordained by the City Council of the City of Chicago:

Permission and authority are hereby given and granted to Reza's Andersonville, upon the terms and subject to the conditions of this ordinance, to maintain and use portions of

the public right-of-way for a sidewalk cafe adjacent to its premises located at 5255 -- 5259 North Clark Street. Said sidewalk cafe area Number 1 shall be seventy-five (75) feet in length and nine (9) feet in width and sidewalk cafe area Number 2 shall be nineteen (19) feet in length and three (3) feet in width for a total of seven hundred thirty-two (732) square feet and shall allow six (6) feet of clear space from the face of the curb/building line along West Berwyn Avenue and North Clark Street. The compensation for said space and the days and hours of operation for the sidewalk cafe shall be as follows:

Sunday through Saturday, 11:00 A.M. to 10:00 P.M.

Compensation: \$805.20/Seating Capacity: 60.

Sidewalk cafe permit and approved plan must be posted at all times.

This grant of Privilege Number 1128210 for a sidewalk cafe shall be subject to the provisions of Sections 10-28-800 through 10-28-885 of the Municipal Code of Chicago and the directions of the Commissioner of the Department of Business Affairs and Consumer Protection, the Commissioner of Streets and Sanitation and the Commissioner of Transportation.

The permit holder agrees to hold the City of Chicago harmless for any damage, relocation or replacement costs associated with damage, relocation or removal of private property caused by the City performing work in the public way.

Authority for the above named privilege is herein given and granted from and after March 1, 2017 through and including December 1, 2017.

Ryo Sushi.

[O2017-4276]

Be It Ordained by the City Council of the City of Chicago:

Permission and authority are hereby given and granted to Ryo Sushi, upon the terms and subject to the conditions of this ordinance, to maintain and use a portion of the public right-of-way for a sidewalk cafe adjacent to its premises located at 62 East Madison Street. Said sidewalk cafe area shall be thirty-four (34) feet in length and eight (8) feet in width for a total of two hundred seventy-two (272) square feet and shall allow six (6) feet of clear space from the face of the curb/building line along East Madison Street. The compensation for said space and the days and hours of operation for the sidewalk cafe shall be as follows:

Monday through Saturday, 10:30 A.M. to 10:30 P.M.
Sunday, 11:00 A.M. to 9:30 P.M.

Compensation: \$1,224.00/Seating Capacity: 12.

Sidewalk cafe permit and approved plan must be posted at all times.

This grant of Privilege Number 1128242 for a sidewalk cafe shall be subject to the provisions of Sections 10-28-800 through 10-28-885 of the Municipal Code of Chicago and the directions of the Commissioner of the Department of Business Affairs and Consumer Protection, the Commissioner of Streets and Sanitation and the Commissioner of Transportation.

The permit holder agrees to hold the City of Chicago harmless for any damage, relocation or replacement costs associated with damage, relocation or removal of private property caused by the City performing work in the public way.

Authority for the above named privilege is herein given and granted from and after March 1, 2017 through and including December 1, 2017.

Salsa Borracha/Mambo Club.

[O2017-4208]

Be It Ordained by the City Council of the City of Chicago:

Permission and authority are hereby given and granted to Salsa Borracha/Mambo Club, upon the terms and subject to the conditions of this ordinance, to maintain and use a portion of the public right-of-way for a sidewalk cafe adjacent to its premises located at 3336 -- 3342 North Milwaukee Avenue. Said sidewalk cafe area shall be forty (40) feet in length and seven (7) feet in width for a total of two hundred eighty (280) square feet and shall allow six (6) feet of clear space from the face of the curb/building line along North Keystone Avenue. The compensation for said space and the days and hours of operation for the sidewalk cafe shall be as follows:

Monday through Sunday, 11:00 A.M. to 12:00 Midnight

Compensation: \$600.00/Seating Capacity: 20.

Sidewalk cafe permit and approved plan must be posted at all times.

This grant of Privilege Number 1128312 for a sidewalk cafe shall be subject to the provisions of Sections 10-28-800 through 10-28-885 of the Municipal Code of Chicago and the directions of the Commissioner of the Department of Business Affairs and Consumer Protection, the Commissioner of Streets and Sanitation and the Commissioner of Transportation.

The permit holder agrees to hold the City of Chicago harmless for any damage, relocation or replacement costs associated with damage, relocation or removal of private property caused by the City performing work in the public way.

Authority for the above named privilege is herein given and granted from and after March 1, 2017 through and including December 1, 2017.

The Sedgwick Stop.

[O2017-4117]

Be It Ordained by the City Council of the City of Chicago:

Permission and authority are hereby given and granted to The Sedgwick Stop, upon the terms and subject to the conditions of this ordinance, to maintain and use a portion of the public right-of-way for a sidewalk cafe adjacent to its premises located at 1612 North Sedgwick Street. Said sidewalk cafe area shall be forty (40) feet in length and six (6) feet in width for a total of two hundred forty (240) square feet and shall allow six (6) feet of clear space from the face of the curb/building line along North Sedgwick Street. The compensation for said space and the days and hours of operation for the sidewalk cafe shall be as follows:

Sunday through Thursday, 11:00 A.M. to 11:00 P.M.
Friday and Saturday, 11:00 A.M. to 12:00 Midnight

Compensation: \$600.00/Seating Capacity: 32.

Sidewalk cafe permit and approved plan must be posted at all times.

This grant of Privilege Number 1128318 for a sidewalk cafe shall be subject to the provisions of Sections 10-28-800 through 10-28-885 of the Municipal Code of Chicago and the directions of the Commissioner of the Department of Business Affairs and Consumer Protection, the Commissioner of Streets and Sanitation and the Commissioner of Transportation.

The permit holder agrees to hold the City of Chicago harmless for any damage, relocation or replacement costs associated with damage, relocation or removal of private property caused by the City performing work in the public way.

Authority for the above named privilege is herein given and granted from and after March 1, 2017 through and including December 1, 2017.

Snarf's Sandwiches.

[O2017-4299]

Be It Ordained by the City Council of the City of Chicago:

Permission and authority are hereby given and granted to Snarf's Sandwiches, upon the terms and subject to the conditions of this ordinance, to maintain and use a portion of the public right-of-way for a sidewalk cafe adjacent to its premises located at 955 West Webster Avenue. Said sidewalk cafe area shall be twenty (20) feet in length and five (5) feet in width for a total of one hundred (100) square feet and shall allow six (6) feet of clear space from the face of the curb/building line along West Webster Avenue. The compensation for said space and the days and hours of operation for the sidewalk cafe shall be as follows:

Sunday through Thursday, 11:00 A.M. to 8:00 P.M.
Friday and Saturday, 11:00 A.M. to 10:00 P.M.

Compensation: \$600.00/Seating Capacity: 16.

Sidewalk cafe permit and approved plan must be posted at all times.

This grant of Privilege Number 1128232 for a sidewalk cafe shall be subject to the provisions of Sections 10-28-800 through 10-28-885 of the Municipal Code of Chicago and the directions of the Commissioner of the Department of Business Affairs and Consumer Protection, the Commissioner of Streets and Sanitation and the Commissioner of Transportation.

The permit holder agrees to hold the City of Chicago harmless for any damage, relocation or replacement costs associated with damage, relocation or removal of private property caused by the City performing work in the public way.

Authority for the above named privilege is herein given and granted from and after March 1, 2017 through and including December 1, 2017.

Some Like It Black Creative Arts Bar, Inc.

[O2017-4137]

Be It Ordained by the City Council of the City of Chicago:

Permission and authority are hereby given and granted to Some Like it Black Creative Arts Bar, Inc., upon the terms and subject to the conditions of this ordinance, to maintain and use a portion of the public right-of-way for a sidewalk cafe adjacent to its premises located at 4259 South Cottage Grove Avenue. Said sidewalk cafe area shall be twenty-five (25) feet in length and four (4) feet in width for a total of one hundred (100) square feet and shall allow six (6) feet of clear space from the face of the curb/building line along East 43rd Street. The compensation for said space and the days and hours of operation for the sidewalk cafe shall be as follows:

Monday, 9:00 A.M. to 9:00 P.M.

Tuesday through Saturday, 9:00 A.M. to 11:00 P.M.

Sunday, 11:00 A.M. to 7:00 P.M.

Compensation: \$600.00/Seating Capacity: 6.

Sidewalk cafe permit and approved plan must be posted at all times.

This grant of Privilege Number 1128183 for a sidewalk cafe shall be subject to the provisions of Sections 10-28-800 through 10-28-885 of the Municipal Code of Chicago and the directions of the Commissioner of the Department of Business Affairs and Consumer Protection, the Commissioner of Streets and Sanitation and the Commissioner of Transportation.

The permit holder agrees to hold the City of Chicago harmless for any damage, relocation or replacement costs associated with damage, relocation or removal of private property caused by the City performing work in the public way.

Authority for the above named privilege is herein given and granted from and after March 1, 2017 through and including December 1, 2017.

Starbucks Coffee No. 236.

[O2017-4118]

Be It Ordained by the City Council of the City of Chicago:

Permission and authority are hereby given and granted to Starbucks Coffee Number 236, upon the terms and subject to the conditions of this ordinance, to maintain and use a portion of the public right-of-way for a sidewalk cafe adjacent to its premises

located at 39 West Division Street. Said sidewalk cafe area shall be twenty-four (24) feet in length and nine point one seven (9.17) feet in width for a total of two hundred twenty point zero eight (220.08) square feet and shall allow six (6) feet of clear space from the face of the curb/building line along North Dearborn Street. The compensation for said space and the days and hours of operation for the sidewalk cafe shall be as follows:

Monday through Thursday, 8:00 A.M. to 10:00 P.M.

Friday and Saturday, 8:00 A.M. to 12:00 Midnight

Sunday, 8:00 A.M. to 9:00 P.M.

Compensation: \$600.00/Seating Capacity: 20.

Sidewalk cafe permit and approved plan must be posted at all times.

This grant of Privilege Number 1128142 for a sidewalk cafe shall be subject to the provisions of Sections 10-28-800 through 10-28-885 of the Municipal Code of Chicago and the directions of the Commissioner of the Department of Business Affairs and Consumer Protection, the Commissioner of Streets and Sanitation and the Commissioner of Transportation.

The permit holder agrees to hold the City of Chicago harmless for any damage, relocation or replacement costs associated with damage, relocation or removal of private property caused by the City performing work in the public way.

Authority for the above named privilege is herein given and granted from and after March 1, 2017 through and including December 1, 2017.

Starbucks Coffee No. 2201A.

[O2017-4338]

Be It Ordained by the City Council of the City of Chicago:

Permission and authority are hereby given and granted to Starbucks Coffee Number 2201A, upon the terms and subject to the conditions of this ordinance, to maintain and use a portion of the public right-of-way for a sidewalk cafe adjacent to its premises located at 3549 North Sheffield Avenue. Said sidewalk cafe area shall be twenty-nine (29) feet in length and six (6) feet in width for a total of one hundred seventy-four (174) square feet and shall allow six (6) feet of clear space from the face of the curb/building line along North Sheffield Avenue. The compensation for said space and the days and hours of operation for the sidewalk cafe shall be as follows:

Monday through Saturday, 8:00 A.M. to 10:00 P.M.
Sunday, 8:00 A.M. to 9:00 P.M.

Compensation: \$600.00/Seating Capacity: 15.

Sidewalk cafe permit and approved plan must be posted at all times.

This grant of Privilege Number 1128275 for a sidewalk cafe shall be subject to the provisions of Sections 10-28-800 through 10-28-885 of the Municipal Code of Chicago and the directions of the Commissioner of the Department of Business Affairs and Consumer Protection, the Commissioner of Streets and Sanitation and the Commissioner of Transportation.

The permit holder agrees to hold the City of Chicago harmless for any damage, relocation or replacement costs associated with damage, relocation or removal of private property caused by the City performing work in the public way.

Authority for the above named privilege is herein given and granted from and after March 1, 2017 through and including December 1, 2017.

Starbucks Coffee No. 2370.

[O2017-4120]

Be It Ordained by the City Council of the City of Chicago:

Permission and authority are hereby given and granted to Starbucks Coffee Number 2370, upon the terms and subject to the conditions of this ordinance, to maintain and use a portion of the public right-of-way for a sidewalk cafe adjacent to its premises located at 1602 North Wells Street. Said sidewalk cafe area shall be twenty (20) feet in length and six (6) feet in width for a total of one hundred twenty (120) square feet and shall allow six (6) feet of clear space from the face of the curb/building line along North Wells Street. The compensation for said space and the days and hours of operation for the sidewalk cafe shall be as follows:

Monday through Sunday, 8:00 A.M. to 12:00 Midnight

Compensation: \$600.00/Seating Capacity: 9.

Sidewalk cafe permit and approved plan must be posted at all times.

This grant of Privilege Number 1128188 for a sidewalk cafe shall be subject to the provisions of Sections 10-28-800 through 10-28-885 of the Municipal Code of Chicago and the directions of the Commissioner of the Department of Business Affairs and Consumer Protection, the Commissioner of Streets and Sanitation and the Commissioner of Transportation.

The permit holder agrees to hold the City of Chicago harmless for any damage, relocation or replacement costs associated with damage, relocation or removal of private property caused by the City performing work in the public way.

Authority for the above named privilege is herein given and granted from and after March 1, 2017 through and including December 1, 2017.

Starbucks Coffee No. 22423.

[O2017-4122]

Be It Ordained by the City Council of the City of Chicago:

Permission and authority are hereby given and granted to Starbucks Coffee Number 22423, upon the terms and subject to the conditions of this ordinance, to maintain and use portions of the public right-of-way for a sidewalk cafe adjacent to its premises located at 1230 North Wells Street. Said sidewalk cafe area Number 1 shall be eighteen point five (18.5) feet in length and eight point five (8.5) feet in width and sidewalk cafe area Number 2 shall be fourteen (14) feet in length and ten point seven five (10.75) feet in width for a total of three hundred seven point seven five (307.75) square feet and shall allow six (6) feet of clear space from the face of the curb/building line along North Wells Street and West Scott Street. The compensation for said space and the days and hours of operation for the sidewalk cafe shall be as follows:

Sunday through Thursday, 8:00 A.M. to 10:00 P.M.

Friday and Saturday, 8:00 A.M. to 11:00 P.M.

Compensation: \$600.00/Seating Capacity: 42.

Sidewalk cafe permit and approved plan must be posted at all times.

This grant of Privilege Number 1128144 for a sidewalk cafe shall be subject to the provisions of Sections 10-28-800 through 10-28-885 of the Municipal Code of Chicago and the directions of the Commissioner of the Department of Business Affairs and Consumer Protection, the Commissioner of Streets and Sanitation and the Commissioner of Transportation.

The permit holder agrees to hold the City of Chicago harmless for any damage, relocation or replacement costs associated with damage, relocation or removal of private property caused by the City performing work in the public way.

Authority for the above named privilege is herein given and granted from and after March 1, 2017 through and including December 1, 2017.

Steakknife.

[O2017-4389]

Be It Ordained by the City Council of the City of Chicago:

Permission and authority are hereby given and granted to Steakknife, upon the terms and subject to the conditions of this ordinance, to maintain and use a portion of the public right-of-way for a sidewalk cafe adjacent to its premises located at 4343 North Lincoln Avenue. Said sidewalk cafe area shall be nineteen point five (19.5) feet in length and five (5) feet in width for a total of ninety-seven point five (97.5) square feet and shall allow six (6) feet of clear space from the face of the curb/building line along North Lincoln Avenue. The compensation for said space and the days and hours of operation for the sidewalk cafe shall be as follows:

Wednesday and Thursday, 5:00 P.M. to 10:00 P.M.

Friday and Saturday, 5:00 P.M. to 11:00 P.M.

Sunday, 5:00 P.M. to 9:00 P.M.

Compensation: \$600.00/Seating Capacity: 12.

Sidewalk cafe permit and approved plan must be posted at all times.

This grant of Privilege Number 1128317 for a sidewalk cafe shall be subject to the provisions of Sections 10-28-800 through 10-28-885 of the Municipal Code of Chicago and the directions of the Commissioner of the Department of Business Affairs and Consumer Protection, the Commissioner of Streets and Sanitation and the Commissioner of Transportation.

The permit holder agrees to hold the City of Chicago harmless for any damage, relocation or replacement costs associated with damage, relocation or removal of private property caused by the City performing work in the public way.

Authority for the above named privilege is herein given and granted from and after March 1, 2017 through and including December 1, 2017.

Subway.

[O2017-4138]

Be It Ordained by the City Council of the City of Chicago:

Permission and authority are hereby given and granted to Subway, upon the terms and subject to the conditions of this ordinance, to maintain and use a portion of the public right-of-way for a sidewalk cafe adjacent to its premises located at 604 South Wabash Avenue. Said sidewalk cafe area shall be twelve (12) feet in length and twelve (12) feet in width for a total of one hundred forty-four (144) square feet and shall allow six (6) feet of clear space from the face of the curb/building line along South Wabash Avenue. The compensation for said space and the days and hours of operation for the sidewalk cafe shall be as follows:

Monday through Sunday, 8:00 A.M. to 12:00 Midnight

Compensation: \$600.00/Seating Capacity: 16.

Sidewalk cafe permit and approved plan must be posted at all times.

This grant of Privilege Number 1128269 for a sidewalk cafe shall be subject to the provisions of Sections 10-28-800 through 10-28-885 of the Municipal Code of Chicago and the directions of the Commissioner of the Department of Business Affairs and Consumer Protection, the Commissioner of Streets and Sanitation and the Commissioner of Transportation.

The permit holder agrees to hold the City of Chicago harmless for any damage, relocation or replacement costs associated with damage, relocation or removal of private property caused by the City performing work in the public way.

Authority for the above named privilege is herein given and granted from and after March 1, 2017 through and including December 1, 2017.

Sushi Taku.

[O2017-4053]

Be It Ordained by the City Council of the City of Chicago:

Permission and authority are hereby given and granted to Sushi Taku, upon the terms and subject to the conditions of this ordinance, to maintain and use a portion of the public right-of-way for a sidewalk cafe adjacent to its premises located at 1904 -- 1906 West Division Street. Said sidewalk cafe area shall be forty-eight point zero eight (48.08) feet in

length and eighteen point three three (18.33) feet in width for a total of eight hundred eighty-one point three one (881.31) square feet and shall allow six (6) feet of clear space from the face of the curb/building line along West Division Street. The compensation for said space and the days and hours of operation for the sidewalk cafe shall be as follows:

Sunday through Saturday, 11:30 A.M. until 10:00 P.M.

Compensation: \$969.44/Seating Capacity: 32.

Sidewalk cafe permit and approved plan must be posted at all times.

This grant of Privilege Number 1128335 for a sidewalk cafe shall be subject to the provisions of Sections 10-28-800 through 10-28-885 of the Municipal Code of Chicago and the directions of the Commissioner of the Department of Business Affairs and Consumer Protection, the Commissioner of Streets and Sanitation and the Commissioner of Transportation.

The permit holder agrees to hold the City of Chicago harmless for any damage, relocation or replacement costs associated with damage, relocation or removal of private property caused by the City performing work in the public way.

Authority for the above named privilege is herein given and granted from and after March 1, 2017 through and including December 1, 2017.

Table, Donkey & Stick.

[O2017-4057]

Be It Ordained by the City Council of the City of Chicago:

Permission and authority are hereby given and granted to Table, Donkey & Stick, upon the terms and subject to the conditions of this ordinance, to maintain and use a portion of the public right-of-way for a sidewalk cafe adjacent to its premises located at 2728 West Armitage Avenue. Said sidewalk cafe area shall be twenty-two point five (22.5) feet in length and four (4) feet in width for a total of ninety (90) square feet and shall allow six (6) feet of clear space from the face of the curb/building line along West Armitage Avenue. The compensation for said space and the days and hours of operation for the sidewalk cafe shall be as follows:

Monday through Thursday, 5:00 P.M. to 11:00 P.M.

Friday and Saturday, 5:00 P.M. to 12:00 Midnight

Sunday, 10:00 A.M. to 10:00 P.M.

Compensation: \$600.00/Seating Capacity: 8.

Sidewalk cafe permit and approved plan must be posted at all times.

This grant of Privilege Number 1128295 for a sidewalk cafe shall be subject to the provisions of Sections 10-28-800 through 10-28-885 of the Municipal Code of Chicago and the directions of the Commissioner of the Department of Business Affairs and Consumer Protection, the Commissioner of Streets and Sanitation and the Commissioner of Transportation.

The permit holder agrees to hold the City of Chicago harmless for any damage, relocation or replacement costs associated with damage, relocation or removal of private property caused by the City performing work in the public way.

Authority for the above named privilege is herein given and granted from and after March 1, 2017 through and including December 1, 2017.

Tank Noodle Pho Xe Tang.

[O2017-4414]

Be It Ordained by the City Council of the City of Chicago:

Permission and authority are hereby given and granted to Tank Noodle Pho Xe Tang, upon the terms and subject to the conditions of this ordinance, to maintain and use portions of the public right-of-way for a sidewalk cafe adjacent to its premises located at 4953 -- 4955 North Broadway. Said sidewalk cafe area Number 1 shall be sixty-seven (67) feet in length and five point four two (5.42) feet in width and sidewalk cafe area Number 2 shall be twenty-two (22) feet in length and seven (7) feet in width for a total of five hundred seventeen point one four (517.14) square feet and shall allow six (6) feet of clear space from the face of the curb/building line along West Argyle Street and North Broadway. The compensation for said space and the days and hours of operation for the sidewalk cafe shall be as follows:

Thursday through Tuesday, 8:30 A.M. to 11:00 P.M.

Compensation: \$600.00/Seating Capacity: 48.

Sidewalk cafe permit and approved plan must be posted at all times.

This grant of Privilege Number 1128244 for a sidewalk cafe shall be subject to the provisions of Sections 10-28-800 through 10-28-885 of the Municipal Code of Chicago and the directions of the Commissioner of the Department of Business Affairs and Consumer Protection, the Commissioner of Streets and Sanitation and the Commissioner of Transportation.

The permit holder agrees to hold the City of Chicago harmless for any damage, relocation or replacement costs associated with damage, relocation or removal of private property caused by the City performing work in the public way.

Authority for the above named privilege is herein given and granted from and after March 1, 2017 through and including December 1, 2017.

Taus Authentic.

[O2017-4058]

Be It Ordained by the City Council of the City of Chicago:

Permission and authority are hereby given and granted to Taus Authentic, upon the terms and subject to the conditions of this ordinance, to maintain and use portions of the public right-of-way for a sidewalk cafe adjacent to its premises located at 1836 -- 1846 West Division Street. Said sidewalk cafe area Number 1 shall be one hundred five point two five (105.25) feet in length and eighteen point one seven (18.17) feet in width and sidewalk cafe area Number 2 shall be twenty-three point eight three (23.83) feet in length and four (4) feet in width for a total of two thousand seven point seven one (2,007.71) square feet and shall allow six (6) feet of clear space from the face of the curb/building line along West Division Street and North Marion Court. The compensation for said space and the days and hours of operation for the sidewalk cafe shall be as follows:

Monday through Sunday, 8:00 A.M. to 12:00 A.M.

Compensation: \$2,208.48/Seating Capacity: 106.

Sidewalk cafe permit and approved plan must be posted at all times.

This grant of Privilege Number 1128184 for a sidewalk cafe shall be subject to the provisions of Sections 10-28-800 through 10-28-885 of the Municipal Code of Chicago and the directions of the Commissioner of the Department of Business Affairs and Consumer Protection, the Commissioner of Streets and Sanitation and the Commissioner of Transportation.

The permit holder agrees to hold the City of Chicago harmless for any damage, relocation or replacement costs associated with damage, relocation or removal of private property caused by the City performing work in the public way.

Authority for the above named privilege is herein given and granted from and after March 1, 2017 through and including December 1, 2017.

Taxim.

[O2017-4059]

Be It Ordained by the City Council of the City of Chicago:

Permission and authority are hereby given and granted to Taxim, upon the terms and subject to the conditions of this ordinance, to maintain and use a portion of the public right-of-way for a sidewalk cafe adjacent to its premises located at 1558 North Milwaukee Avenue. Said sidewalk cafe area shall be twenty-five (25) feet in length and five (5) feet in width for a total of one hundred twenty-five (125) square feet and shall allow six (6) feet of clear space from the face of the curb/building line along North Milwaukee Avenue. The compensation for said space and the days and hours of operation for the sidewalk cafe shall be as follows:

Monday through Sunday, 8:00 A.M. to 12:00 Midnight

Compensation: \$600.00/Seating Capacity: 25.

Sidewalk cafe permit and approved plan must be posted at all times.

This grant of Privilege Number 1128298 for a sidewalk cafe shall be subject to the provisions of Sections 10-28-800 through 10-28-885 of the Municipal Code of Chicago and the directions of the Commissioner of the Department of Business Affairs and Consumer Protection, the Commissioner of Streets and Sanitation and the Commissioner of Transportation.

The permit holder agrees to hold the City of Chicago harmless for any damage, relocation or replacement costs associated with damage, relocation or removal of private property caused by the City performing work in the public way.

Authority for the above named privilege is herein given and granted from and after March 1, 2017 through and including December 1, 2017.

Tocco Restaurant.

[O2017-4060]

Be It Ordained by the City Council of the City of Chicago:

Permission and authority are hereby given and granted to Tocco Restaurant, upon the terms and subject to the conditions of this ordinance, to maintain and use a portion of the public right-of-way for a sidewalk cafe adjacent to its premises located at 1266 North Milwaukee Avenue. Said sidewalk cafe area shall be eighty (80) feet in length and

sixteen (16) feet in width for a total of one thousand two hundred eighty (1,280) square feet and shall allow six (6) feet of clear space from the face of the curb/building line along North Mautene Court adjacent to North Milwaukee Avenue. The compensation for said space and the days and hours of operation for the sidewalk cafe shall be as follows:

Sunday through Saturday, 10:00 A.M. until 12:00 Midnight

Compensation: \$1,408.00/Seating Capacity: 80.

Sidewalk cafe permit and approved plan must be posted at all times.

This grant of Privilege Number 1128273 for a sidewalk cafe shall be subject to the provisions of Sections 10-28-800 through 10-28-885 of the Municipal Code of Chicago and the directions of the Commissioner of the Department of Business Affairs and Consumer Protection, the Commissioner of Streets and Sanitation and the Commissioner of Transportation.

The permit holder agrees to hold the City of Chicago harmless for any damage, relocation or replacement costs associated with damage, relocation or removal of private property caused by the City performing work in the public way.

Authority for the above named privilege is herein given and granted from and after March 1, 2017 through and including December 1, 2017.

Township.

[O2017-4061]

Be It Ordained by the City Council of the City of Chicago:

Permission and authority are hereby given and granted to Township, upon the terms and subject to the conditions of this ordinance, to maintain and use a portion of the public right-of-way for a sidewalk cafe adjacent to its premises located at 2200 -- 2202 North California Avenue. Said sidewalk cafe area shall be forty (40) feet in length and nine (9) feet in width for a total of three hundred sixty (360) square feet and shall allow six (6) feet of clear space from the face of the curb/building line along West Palmer Street. The compensation for said space and the days and hours of operation for the sidewalk cafe shall be as follows:

Monday through Sunday, 8:00 A.M. to 12:00 A.M.

Compensation: \$600.00/Seating Capacity: 46.

Sidewalk cafe permit and approved plan must be posted at all times.

This grant of Privilege Number 1128291 for a sidewalk cafe shall be subject to the provisions of Sections 10-28-800 through 10-28-885 of the Municipal Code of Chicago and the directions of the Commissioner of the Department of Business Affairs and Consumer Protection, the Commissioner of Streets and Sanitation and the Commissioner of Transportation.

The permit holder agrees to hold the City of Chicago harmless for any damage, relocation or replacement costs associated with damage, relocation or removal of private property caused by the City performing work in the public way.

Authority for the above named privilege is herein given and granted from and after March 1, 2017 through and including December 1, 2017.

Two Hearted Queen.

[O2017-4355]

Be It Ordained by the City Council of the City of Chicago:

Permission and authority are hereby given and granted to Two Hearted Queen, upon the terms and subject to the conditions of this ordinance, to maintain and use a portion of the public right-of-way for a sidewalk cafe adjacent to its premises located at 1201 West Roscoe Street. Said sidewalk cafe area shall be thirty-two (32) feet in length and ten (10) feet in width for a total of three hundred twenty (320) square feet and shall allow six (6) feet of clear space from the face of the curb/building line along West Roscoe Street. The compensation for said space and the days and hours of operation for the sidewalk cafe shall be as follows:

Monday through Sunday, 8:00 A.M. to 9:00 P.M.

Compensation: \$600.00/Seating Capacity: 16.

Sidewalk cafe permit and approved plan must be posted at all times.

This grant of Privilege Number 1128314 for a sidewalk cafe shall be subject to the provisions of Sections 10-28-800 through 10-28-885 of the Municipal Code of Chicago and

the directions of the Commissioner of the Department of Business Affairs and Consumer Protection, the Commissioner of Streets and Sanitation and the Commissioner of Transportation.

The permit holder agrees to hold the City of Chicago harmless for any damage, relocation or replacement costs associated with damage, relocation or removal of private property caused by the City performing work in the public way.

Authority for the above named privilege is herein given and granted from and after March 1, 2017 through and including December 1, 2017.

Underground Wonder Bar.

[O2017-4124]

Be It Ordained by the City Council of the City of Chicago:

Permission and authority are hereby given and granted to Underground Wonder Bar, upon the terms and subject to the conditions of this ordinance, to maintain and use a portion of the public right-of-way for a sidewalk cafe adjacent to its premises located at 710 North Clark Street. Said sidewalk cafe area shall be twenty (20) feet in length and eight (8) feet in width for a total of one hundred sixty (160) square feet and shall allow six (6) feet of clear space from the face of the curb/building line along North Clark Street. The compensation for said space and the days and hours of operation for the sidewalk cafe shall be as follows:

Monday through Sunday, 5:00 P.M. to 12:00 Midnight

Compensation: \$600.00/Seating Capacity: 22.

Sidewalk cafe permit and approved plan must be posted at all times.

This grant of Privilege Number 1128194 for a sidewalk cafe shall be subject to the provisions of Sections 10-28-800 through 10-28-885 of the Municipal Code of Chicago and the directions of the Commissioner of the Department of Business Affairs and Consumer Protection, the Commissioner of Streets and Sanitation and the Commissioner of Transportation.

The permit holder agrees to hold the City of Chicago harmless for any damage, relocation or replacement costs associated with damage, relocation or removal of private property caused by the City performing work in the public way.

Authority for the above named privilege is herein given and granted from and after March 1, 2017 through and including December 1, 2017.

Valentina Restaurant.

[O2017-4147]

Be It Ordained by the City Council of the City of Chicago:

Permission and authority are hereby given and granted to Valentina Restaurant, upon the terms and subject to the conditions of this ordinance, to maintain and use a portion of the public right-of-way for a sidewalk cafe adjacent to its premises located at 4506 West 63rd Street. Said sidewalk cafe area shall be forty-two point three three (42.33) feet in length and eight point one seven (8.17) feet in width for a total of three hundred forty-five point eight four (345.84) square feet and shall allow six (6) feet of clear space from the face of the curb/building line along West 63rd Street. The compensation for said space and the days and hours of operation for the sidewalk cafe shall be as follows:

Sunday through Thursday, 10:00 A.M. to 10:00 P.M.
Friday and Saturday, 10:00 A.M. to 11:00 P.M.

Compensation: \$600.00/Seating Capacity: 24.

Sidewalk cafe permit and approved plan must be posted at all times.

This grant of Privilege Number 1128320 for a sidewalk cafe shall be subject to the provisions of Sections 10-28-800 through 10-28-885 of the Municipal Code of Chicago and the directions of the Commissioner of the Department of Business Affairs and Consumer Protection, the Commissioner of Streets and Sanitation and the Commissioner of Transportation.

The permit holder agrees to hold the City of Chicago harmless for any damage, relocation or replacement costs associated with damage, relocation or removal of private property caused by the City performing work in the public way.

Authority for the above named privilege is herein given and granted from and after March 1, 2017 through and including December 1, 2017.

Wasabi Sushi And Robata.

[O2017-4063]

Be It Ordained by the City Council of the City of Chicago:

Permission and authority are hereby given and granted to Wasabi Sushi and Robata, upon the terms and subject to the conditions of this ordinance, to maintain and use a portion of the public right-of-way for a sidewalk cafe adjacent to its premises located at 2115 North Milwaukee Avenue. Said sidewalk cafe area shall be twenty-nine (29) feet in length and seven (7) feet in width for a total of two hundred three (203) square feet and shall allow six (6) feet of clear space from the face of the curb/building line along North Milwaukee Avenue. The compensation for said space and the days and hours of operation for the sidewalk cafe shall be as follows:

Tuesday through Thursday, 5:00 P.M. to 11:00 P.M.

Friday and Saturday, 5:00 P.M. to 11:30 P.M.

Sunday, 5:00 P.M. to 11:00 P.M.

Compensation: \$600.00/Seating Capacity: 15.

Sidewalk cafe permit and approved plan must be posted at all times.

This grant of Privilege Number 1128180 for a sidewalk cafe shall be subject to the provisions of Sections 10-28-800 through 10-28-885 of the Municipal Code of Chicago and the directions of the Commissioner of the Department of Business Affairs and Consumer Protection, the Commissioner of Streets and Sanitation and the Commissioner of Transportation.

The permit holder agrees to hold the City of Chicago harmless for any damage, relocation or replacement costs associated with damage, relocation or removal of private property caused by the City performing work in the public way.

Authority for the above named privilege is herein given and granted from and after March 1, 2017 through and including December 1, 2017.

Wrigley BBQ.

[O2017-4373]

Be It Ordained by the City Council of the City of Chicago:

Permission and authority are hereby given and granted to Wrigley BBQ, upon the terms and subject to the conditions of this ordinance, to maintain and use a portion of the public

right-of-way for a sidewalk cafe adjacent to its premises located at 3555 -- 3557 North Broadway. Said sidewalk cafe area shall be thirty (30) feet in length and five (5) feet in width for a total of one hundred fifty (150) square feet and shall allow six (6) feet of clear space from the face of the curb/building line along North Broadway. The compensation for said space and the days and hours of operation for the sidewalk cafe shall be as follows:

Sunday through Saturday, 11:00 A.M. until 12:00 Midnight

Compensation: \$600.00/Seating Capacity: 24.

Sidewalk cafe permit and approved plan must be posted at all times.

This grant of Privilege Number 1128309 for a sidewalk cafe shall be subject to the provisions of Sections 10-28-800 through 10-28-885 of the Municipal Code of Chicago and the directions of the Commissioner of the Department of Business Affairs and Consumer Protection, the Commissioner of Streets and Sanitation and the Commissioner of Transportation.

The permit holder agrees to hold the City of Chicago harmless for any damage, relocation or replacement costs associated with damage, relocation or removal of private property caused by the City performing work in the public way.

Authority for the above named privilege is herein given and granted from and after March 1, 2017 through and including December 1, 2017.

Za'atar Med Grill.

[O2017-4066]

Be It Ordained by the City Council of the City of Chicago:

Permission and authority are hereby given and granted to Za'atar Med Grill, upon the terms and subject to the conditions of this ordinance, to maintain and use a portion of the public right-of-way for a sidewalk cafe adjacent to its premises located at 2459 West Armitage Avenue. Said sidewalk cafe area shall be thirty-four point three three (34.33) feet in length and six point six seven (6.67) feet in width for a total of two hundred twenty-eight point nine eight (228.98) square feet and shall allow six (6) feet of clear space from the face of the curb/building line along North Campbell Avenue. The compensation for said space and the days and hours of operation for the sidewalk cafe shall be as follows:

Monday through Saturday, 11:00 A.M. to 11:00 P.M.
Sunday, 11:00 A.M. to 10:00 P.M.

Compensation: \$600.00/Seating Capacity: 18.

Sidewalk cafe permit and approved plan must be posted at all times.

This grant of Privilege Number 1128282 for a sidewalk cafe shall be subject to the provisions of Sections 10-28-800 through 10-28-885 of the Municipal Code of Chicago and the directions of the Commissioner of the Department of Business Affairs and Consumer Protection, the Commissioner of Streets and Sanitation and the Commissioner of Transportation.

The permit holder agrees to hold the City of Chicago harmless for any damage, relocation or replacement costs associated with damage, relocation or removal of private property caused by the City performing work in the public way.

Authority for the above named privilege is herein given and granted from and after March 1, 2017 through and including December 1, 2017.

Zaytune Mediterranean Grill.

[O2017-4142]

Be It Ordained by the City Council of the City of Chicago:

Permission and authority are hereby given and granted to Zaytune Mediterranean Grill, upon the terms and subject to the conditions of this ordinance, to maintain and use a portion of the public right-of-way for a sidewalk cafe adjacent to its premises located at 3129 South Morgan Street. Said sidewalk cafe area shall be twenty-five (25) feet in length and nine point five (9.5) feet in width for a total of two hundred thirty-seven point five (237.5) square feet and shall allow six (6) feet of clear space from the face of the curb/building line along West 31st Place. The compensation for said space and the days and hours of operation for the sidewalk cafe shall be as follows:

Monday through Sunday, 10:00 A.M. to 10:00 P.M.

Compensation: \$600.00/Seating Capacity: 12.

Sidewalk cafe permit and approved plan must be posted at all times.

This grant of Privilege Number 1128205 for a sidewalk cafe shall be subject to the provisions of Sections 10-28-800 through 10-28-885 of the Municipal Code of Chicago and the directions of the Commissioner of the Department of Business Affairs and Consumer Protection, the Commissioner of Streets and Sanitation and the Commissioner of Transportation.

The permit holder agrees to hold the City of Chicago harmless for any damage, relocation or replacement costs associated with damage, relocation or removal of private property caused by the City performing work in the public way.

Authority for the above named privilege is herein given and granted from and after March 1, 2017 through and including December 1, 2017.

AMENDMENT OF GRANTS OF PRIVILEGE FOR SIDEWALK CAFES.

The Committee on Transportation and Public Way submitted the following report:

CHICAGO, June 22, 2017.

To the President and Members of the City Council:

Your Committee on Transportation and Public Way begs leave to report and recommend that Your Honorable Body *Pass* amendments to various ordinances passed by the City Council of the City of Chicago for sidewalk cafes. These ordinances were referred to the committee on May 24, 2017.

This recommendation was concurred in unanimously by a viva voce vote of the members of the committee, with no dissenting vote.

Respectfully submitted,

(Signed) ANTHONY BEALE,
Chairman.

On motion of Alderman Beale, the said proposed ordinances transmitted with the foregoing committee report were *Passed* by yeas and nays as follows:

Yeas -- Aldermen Moreno, Hopkins, King, Hairston, Sawyer, Mitchell, Harris, Beale, Sadlowski Garza, Thompson, Cárdenas, Quinn, Burke, Lopez, Foulkes, D. Moore, Curtis, O'Shea, Cochran, Brookins, Muñoz, Zalewski, Scott, Solis, Maldonado, Burnett, Ervin, Taliaferro, Reboyas, Santiago, Waguespack, Mell, Austin, Ramirez-Rosa, Villegas, Mitts, Sposato, Laurino, O'Connor, Napolitano, Reilly, Smith, Tunney, Arena, Cappleman, Pawar, Osterman, J. Moore, Silverstein -- 49.

Nays -- None.

Alderman Beale moved to reconsider the foregoing vote. The motion was lost.

The following are said ordinances as passed (the italic heading in each case not being a part of the ordinance):

Dunkin Donuts.

[O2017-4077]

Be It Ordained by the City Council of the City of Chicago:

SECTION 1. The ordinance passed by the City Council of the City of Chicago for Dunkin Donuts on April 19, 2017 and printed upon page 47818 of the *Journal of the Proceedings of the City Council of the City of Chicago* is hereby amended by deleting the words:

"sidewalk cafe area Number 1 shall be three point two five (3.25) feet in length and sidewalk cafe area Number 2 shall be six point five (6.5) feet in length and six point five (6.5) feet in width for a total of sixty-three point three eight (63.38) square feet; seating capacity 6"

and inserting in their place the words:

"sidewalk cafe area shall be thirteen point two five (13.25) feet in length for a total of eighty-six point thirteen (86.13) square feet; total capacity 4".

SECTION 2. This ordinance amendment shall be in effect upon its passage.

Epic Burger, Inc.

[O2017-4073]

Be It Ordained by the City Council of the City of Chicago:

SECTION 1. The ordinance passed by the City Council of the City of Chicago for Epic Burger, Inc. on March 29, 2017 and printed upon page 45135 of the *Journal of the Proceedings of the City Council of the City of Chicago* is hereby amended by deleting the words:

"said sidewalk cafe area shall be twenty (20) feet in length and five point six seven (5.67) feet in width for a total of one hundred thirteen point four (113.4) square feet and shall allow six (6) feet of clear space from the face of the curb/building line along North Clark Street. The compensation for said space and the days and hours of operation for the sidewalk cafe shall be as follows:

Monday to Sunday, 10:30 A.M. to 10:00 P.M.

Compensation: \$600.00/Seating Capacity: 16"

and inserting in their place the words:

"said sidewalk cafe area shall be twenty-eight point five (28.5) feet in length and eleven (11) feet in width for a total of three hundred thirteen point five (313.5) square feet and shall allow six (6) feet of clear space from the face of the curb/building line along North Clark Street. The compensation for said space and the days and hours of operation for the sidewalk cafe shall be as follows:

Monday to Sunday, 10:30 A.M. to 10:00 P.M.

Compensation: \$721.05/Seating Capacity: 16".

SECTION 2. This ordinance amendment shall be in effect upon its passage.

Yoshi's Cafe.

[O2017-4078]

Be It Ordained by the City Council of the City of Chicago:

SECTION 1. The ordinance passed by the City Council of the City of Chicago for Yoshi's Cafe on April 19, 2017 and printed upon page 48094 of the *Journal of the Proceedings of the City Council of the City of Chicago* is hereby amended by deleting the words:

"sidewalk cafe area shall be sixty (60) feet in length and twelve point eight three (12.83) feet in width for a total of seven hundred sixty-nine point eight (769.8) square feet;

Compensation: \$1,154.70/Seating Capacity: 56"

and inserting in their place the words:

“sidewalk cafe area Number 1 shall be eighty-five (85) feet in length and fourteen point three (14.3) feet in width and sidewalk cafe area Number 2 shall be twenty-three point seven five (23.75) feet in length and four point five (4.5) feet in width along North Halsted Street for a total of one thousand three hundred twenty-two point three eight (1,322.38) square feet;

Compensation: \$1,983.56/Seating Capacity: 72”.

SECTION 2. This ordinance amendment shall be in effect upon its passage.

VACATION OF ALL REMAINING PUBLIC ALLEY IN BLOCK BOUNDED BY
W. DIVISION ST., N. PAULINA ST., N. MILWAUKEE AVE. AND N. ASHLAND AVE.
[O2017-3282]

The Committee on Transportation and Public Way submitted the following report:

CHICAGO, June 22, 2017.

To the President and Members of the City Council:

Your Committee on Transportation and Public Way begs leave to report and recommend that Your Honorable Body *Pass* a proposed vacation of all of the remaining public alley in the block bounded by West Division Street, North Paulina Street, North Ashland Avenue and North Milwaukee Avenue. This ordinance was referred to the committee on May 24, 2017.

This recommendation was concurred in by a viva voce vote of the members of the committee, with no dissenting vote.

Respectfully submitted,

(Signed) ANTHONY BEALE,
Chairman.

On motion of Alderman Beale, the said proposed ordinance transmitted with the foregoing committee report was *Passed* by yeas and nays as follows:

Yeas -- Aldermen Moreno, Hopkins, King, Hairston, Sawyer, Mitchell, Harris, Beale, Sadlowski Garza, Thompson, Cárdenas, Quinn, Burke, Lopez, Foulkes, D. Moore, Curtis, O'Shea, Cochran, Brookins, Muñoz, Zalewski, Scott, Solis, Maldonado, Burnett, Ervin, Taliaferro, Reboyras, Santiago, Waguespack, Mell, Austin, Ramirez-Rosa, Villegas, Mitts, Sposato, Laurino, O'Connor, Napolitano, Reilly, Smith, Tunney, Arena, Cappleman, Pawar, Osterman, J. Moore, Silverstein -- 49.

Nays -- None.

Alderman Beale moved to reconsider the foregoing vote. The motion was lost.

The following is said ordinance as passed:

WHEREAS, The City of Chicago ("City") is a home rule unit of local government pursuant to Article VII, Section 6(a) of the 1970 Constitution of the State of Illinois and, as such, may exercise any power and perform any function pertaining to its government and affairs; and

WHEREAS, The properties at 1650 -- 1658 West Division Street are owned by CP West Division LLC, an Illinois limited liability company ("Developer"); and

WHEREAS, The Developer proposes to use the portion of the alley to be vacated herein for a pedestrian courtyard, and possible additional future development; and

WHEREAS, The City Council of the City of Chicago, after due investigation and consideration, has determined that the nature and extent of the public use and the public interest to be subserved is such as to warrant the vacation of that portion of public alley, described in the following ordinance; now, therefore,

Be It Ordained by the City Council of the City of Chicago:

SECTION 1. That part of a 10-foot wide public alley lying north of and contiguous with Lots 36, 37 and 38 in J.E. Thompson's Addition to Chicago in the east half of the northeast quarter of Section 6, Township 39 North, Range 14, East of the Third Principal Meridian, according to the plat thereof recorded February 27, 1857, as Document Number 82021, lying west of the northerly extension of the east line of said Lot 36 and lying east of the northerly extension of the west line of said Lot 38, in Cook County, Illinois. Area equals 754 square feet or 0.0173 acre, more or less, as shaded and legally described by the words "Hereby Vacated" on the plat hereto attached as Exhibit A, which plat for greater clarity, is hereby made a part of this ordinance, be and the same is hereby vacated and closed, inasmuch as the same is no longer required for public use and the public interest will be subserved by such vacation.

SECTION 2. The vacation herein provided for is made upon the express condition that within 180 days after the passage of this ordinance, the Developer shall pay or cause to be paid to the City of Chicago as compensation for the benefits which will accrue to the owner of the property abutting said part of public alley hereby vacated the sum One Hundred Fifty-one Thousand and no/100 Dollars (\$151,000.00), which sum in the judgment of this body will be equal to such benefits.

SECTION 3. The vacation herein provided for are made upon the express condition that within 180 days after the passage of this ordinance, the Developer shall file or cause to be filed for recordation with the Office of the Recorder of Deeds of Cook County, Illinois, a certified copy of this ordinance, together with the associated full-sized plat as approved by the Acting Superintendent of Maps and Plats.

SECTION 4. This ordinance shall take effect and be in force from and after its passage. The vacation shall take effect and be in force from and after recording of the approved ordinance and plat.

Vacation Approved:

(Signed) Rebekah Scheinfeld
Commissioner of Transportation

Approved as to Form and Legality:

(Signed) Lisa Misher
Chief Assistant
Corporation Counsel

(Signed) Joe Moreno
Alderman, 1st Ward

[Exhibit "A" referred to in this ordinance printed on
pages 51891 through 51893 of this *Journal*.]

Exhibit "A".
(Page 1 of 3)

EXHIBIT "A" PLAT OF VACATION

THAT PART OF A 10 FOOT WIDE PUBLIC ALLEY LYING NORTH OF AND CONTIGUOUS WITH LOTS 36, 37 AND 38 IN J. E. THOMPSON'S ADDITION TO CHICAGO IN THE EAST 1/2 OF THE NORTHEAST 1/4 OF SECTION 6, TOWNSHIP 39 NORTH, RANGE 14, EAST OF THE THIRD PRINCIPAL MERIDIAN, ACCORDING TO THE PLAT THEREOF RECORDED FEBRUARY 27, 1857 AS DOCUMENT NO. 82021, LYING WEST OF THE NORTHERLY EXTENSION OF THE EAST LINE OF SAID LOT 36 AND LYING EAST OF THE NORTHERLY EXTENSION OF THE WEST LINE OF SAID LOT 38, IN COOK COUNTY ILLINOIS.
AREA = 754 SQ. FT. MORE OR LESS



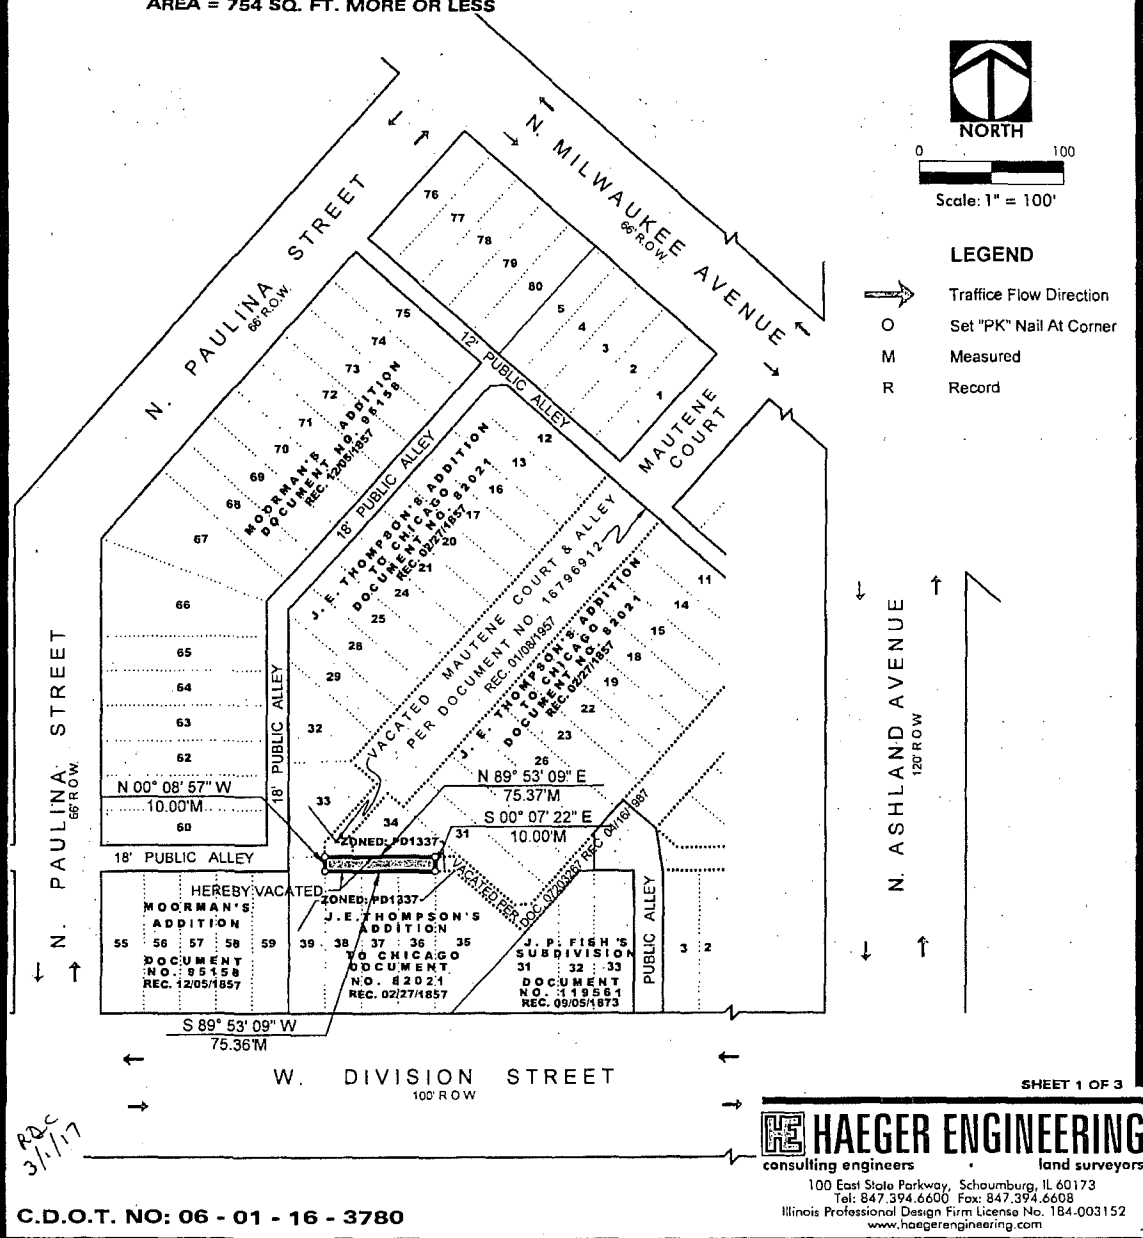


Exhibit "A".
(Page 2 of 3)


EXHIBIT "A"
PLAT OF VACATION

 

CITY-DEPT. OF FINANCE

 

COOK CO.

 

C.D.O.T

ADJACENT PINs

PIN: 17-06-235-132

PIN: 17-06-235-133

PIN: 17-06-235-115

C.D.O.T. NO: 06 - 01 - 16 - 3780

SHEET 2 OF 3

HAEGER ENGINEERING
consulting engineers land surveyors

100 East State Parkway, Schaumburg, IL 60173
Tel: 847.394.6600 Fax: 847.394.6608
Illinois Professional Design Firm License No. 184-003152
www.haegerengineering.com

Exhibit "A".
(Page 3 of 3)

EXHIBIT "A" PLAT OF VACATION

PREPARED BY:

HAEGER ENGINEERING LLC
CONSULTING ENGINEERS AND LAND SURVEYORS
100 EAST STATE PARKWAY
SCHAUMBURG, IL 60173

PREPARED FOR AND MAIL TO:

CP WEST DIVISION, LLC
225 WEST HUBBARD STREET, 4TH FLOOR
CHICAGO, ILLINOIS, 60654

SURVEYOR'S NOTES:


1. FIELD WORK WAS COMPLETED ON NOVEMBER 9, 2016.
2. THE BASIS OF BEARING SHOWN HEREON IS ASSUMED.
3. THE SURROUNDING PROPERTY IS ZONED PD 1337.

STATE OF ILLINOIS)
) SS:
COUNTY OF COOK)

WE HEREBY CERTIFY THAT THIS PLAT HAS BEEN PREPARED
UNDER MY DIRECT SUPERVISION. THIS PROFESSIONAL
SERVICE CONFORMS TO THE CURRENT ILLINOIS MINIMUM
STANDARDS FOR A BOUNDARY SURVEY.

SCHAUMBURG, ILLINOIS FEBRUARY 24, 2017

BY: 
ILLINOIS PROFESSIONAL LAND SURVEYOR NO. 3695

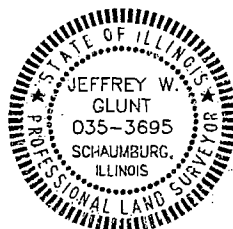

EXPIRES 11-30-18

C.D.O.T. NO: 06 - 01 - 16 - 3780

SHEET 3 OF 3

HAEGER ENGINEERING
consulting engineers • land surveyors
100 East State Parkway, Schaumburg, IL 60173
Tel: 847.394.6600 Fax: 847.394.6608
Illinois Professional Design Firm License No. 184-003152
www.haegerengineering.com

VACATION OF EAST/WEST PUBLIC ALLEY AND DEDICATION OF
NORTH/SOUTH PUBLIC ALLEY IN BLOCK BOUNDED BY W. EDGEWATER
AVE., N. ASHLAND AVE., W. HOLLYWOOD AVE. AND N. HERMITAGE AVE.

[O2017-3891]

The Committee on Transportation and Public Way submitted the following report:

CHICAGO, June 22, 2017.

To the President and Members of the City Council:

Your Committee on Transportation and Public Way begs leave to report and recommend that Your Honorable Body *Pass* a proposed vacation of a portion of the east/west public alley and a dedication of a new north/south public alley in the block bounded by West Edgewater Avenue, West Hollywood Avenue, North Ashland Avenue and North Hermitage Avenue. This ordinance was referred to the committee on May 24, 2017.

This recommendation was concurred in unanimously by a viva voce vote of the members of the committee, with no dissenting vote.

Respectfully submitted,

(Signed) ANTHONY BEALE,
Chairman.

On motion of Alderman Beale, the said proposed ordinance transmitted with the foregoing committee report was *Passed* by yeas and nays as follows:

Yeas -- Aldermen Moreno, Hopkins, King, Hairston, Sawyer, Mitchell, Harris, Beale, Sadlowski Garza, Thompson, Cárdenas, Quinn, Lopez, Foulkes, D. Moore, Curtis, O'Shea, Cochran, Brookins, Muñoz, Zalewski, Scott, Solis, Maldonado, Burnett, Ervin, Taliaferro, Reboyras, Santiago, Waguespack, Mell, Austin, Ramirez-Rosa, Villegas, Mitts, Sposato, Laurino, O'Connor, Napolitano, Reilly, Smith, Tunney, Arena, Cappleman, Pawar, Osterman, J. Moore, Silverstein -- 48.

Nays -- None.

Alderman Beale moved to reconsider the foregoing vote. The motion was lost.

Alderman Burke abstained from voting pursuant to Rule 14 of the City Council's Rules of Order and Procedure, disclosing that he had represented parties to this ordinance in previous and unrelated matters.

The following is said ordinance as passed:

WHEREAS, The City of Chicago ("City") is a home rule unit of local government pursuant to Article VII, Section 6(a) of the 1970 Constitution of the State of Illinois and, as such, may exercise any power and perform any function pertaining to its government and affairs; and

WHEREAS, The properties at 1615 -- 1633 West Edgewater Avenue and 1614 -- 1628 West Hollywood Avenue are owned by MCZ Edgewater LLC, an Illinois limited liability company and MCZ Edgewater Exchange LLC, an Illinois limited liability company (together, "Developer"); and

WHEREAS, Pursuant to a separate ordinance ("Agreement Ordinance") authorized by the City Council of the City of Chicago ("City Council"), the City and the Developer shall enter into a real estate sales agreement ("Agreement"), whereby the Developer shall acquire, remediate and thereafter convey the portion of the vacated alley ("Vacated Alley"), as set forth herein, to the City for a subsequent lease or conveyance by the City to the Chicago Park District; and

WHEREAS, In exchange for the remediation and transfer of the Vacated Alley to the Chicago Park District, the vacation of Vacated Alley shall be made for no compensation and is expressly conditioned on, and the Developer shall not record this ordinance ("Vacation and Dedication Ordinance") until the Developer has delivered to the City a special warranty deed ("Reconveyance Deed") for the Vacated Alley in recordable form naming the City as grantee; and

WHEREAS, In the event that the Developer does not timely convey the Vacated Alley to the City in accordance with the terms of the Agreement and this Vacation and Dedication Ordinance, the City shall record the Reconveyance Deed and reacquire title to the Vacated Alley; and

WHEREAS, The City Council of the City of Chicago, after due investigation and consideration, has determined that the nature and extent of the public use and the public interest to be subserved is such as to warrant the vacation of that portion of public alley, described in the following ordinance; now, therefore,

Be It Ordained by the City Council of the City of Chicago:

SECTION 1. The foregoing recitals are hereby adopted as the findings of the City Council.

SECTION 2.

Dedication:

The east 16.00 feet of the west 18.00 feet of Lot 16 in Block 4 in Ashland Avenue and Clark Street Addition to Edgewater in the east half of the southeast quarter of Section 6, Township 40 North, Range 14, East of the Third Principal Meridian, recorded July 22, 1891 as Document Number 1508281, in Cook County, Illinois, 1,737 square feet, 0.04 acre, more or less, as shaded and legally described by the words "Hereby Dedicated" on the plat hereto attached as Exhibit A, which drawing for greater clarity, is hereby made a part of this ordinance, be and the same is hereby dedicated and opened as public way.

Vacation:

That part of the 16-foot east/west public alley in Block 4 in Ashland Avenue and Clark Street Addition to Edgewater in the east half of the southeast quarter of Section 6, Township 40 North, Range 14, East of the Third Principal Meridian, recorded July 22, 1891 as Document Number 1508281, lying north of the north line of Lots 10 to 16, inclusive, in said Block 4; lying south of the south line of Lots 2 to 5, inclusive, in Edgewater Property One Subdivision, a resubdivision of part of said Block 4, recorded January 13, 1994 as Document Number 94046611; lying east of the northerly extension of the east line of the west 18.00 feet of Lot 16 in said Block 4; and lying west of a line drawn from the northeast corner of Lot 10 in said Block 4 to the southeast corner of Lot 2 in Edgewater Property One Subdivision, aforesaid, in Cook County, Illinois, 2,512 square feet, 0.06 acre as shaded and legally described by the words "Hereby Vacated" on the plat hereto attached as Exhibit B, which plat for greater clarity, is hereby made a part of this ordinance, be and the same is hereby vacated and closed, inasmuch as the same is no longer required for public use and the public interest will be subserved by such vacation.

SECTION 3. The Developer acknowledges that any private sewers, appurtenances and connections within the area to be dedicated shall be abandoned, relocated or shall be maintained at the Developers expense, or established through a City Council ordinance. In the event that any sewer is abandoned, the abandonment plans must be reviewed, approved and permitted by the Department of Water Management, Sewer Design Section prior to work. It is also the Developer's responsibility to lay new sewer main at Developer's sole cost and expense in the alley to be dedicated, and in accordance with plans reviewed, approved and permitted by the Department of Water Management Sewer Design Section prior to work. Acceptance of new public sewer is contingent upon submittal of as-built drawings by the Developer within 45 days of completion and departmental review.

SECTION 4. The dedication for public alley herein provided for is made upon the express condition that within 180 days after the passage of this ordinance, the Developer shall deposit in the City Treasury of the City of Chicago, a sum sufficient to defray the costs of

removing paving and curb returns, and constructing the dedicated public way, in accordance with the most current version of the Chicago Department of Transportation's Regulations for Opening, Repair and Construction in the Public Way and its appendices, and in accordance with the executed Duty to Build Agreement attached herein and made a part of this ordinance as Exhibit C.

SECTION 5. The vacation herein provided for are made upon the express condition that within 365 days after the passage of this ordinance, the Developer shall file or cause to be filed for recordation with the Office of the Recorder of Deeds of Cook County, Illinois, a certified copy of this ordinance, together with the plats as approved by the Acting Superintendent of Maps and Plats.

SECTION 6. This ordinance shall take effect and be in force from and after its passage. The vacation and dedication shall take effect and be in force from and after recording of the approved plats.

Vacation Approved:

(Signed) Rebekah Scheinfeld
Commissioner of Transportation

Approved as to Form and Legality:

(Signed) Lisa Misher
Chief Assistant
Corporation Counsel

(Signed) Patrick O'Connor
Alderman, 40th Ward

[Exhibits "A", "B" and "C" referred to in this ordinance
printed on pages 51898 through 51907
of this *Journal*.]

Exhibit "A".

Plat Of Dedication.
(Page 1 of 4)



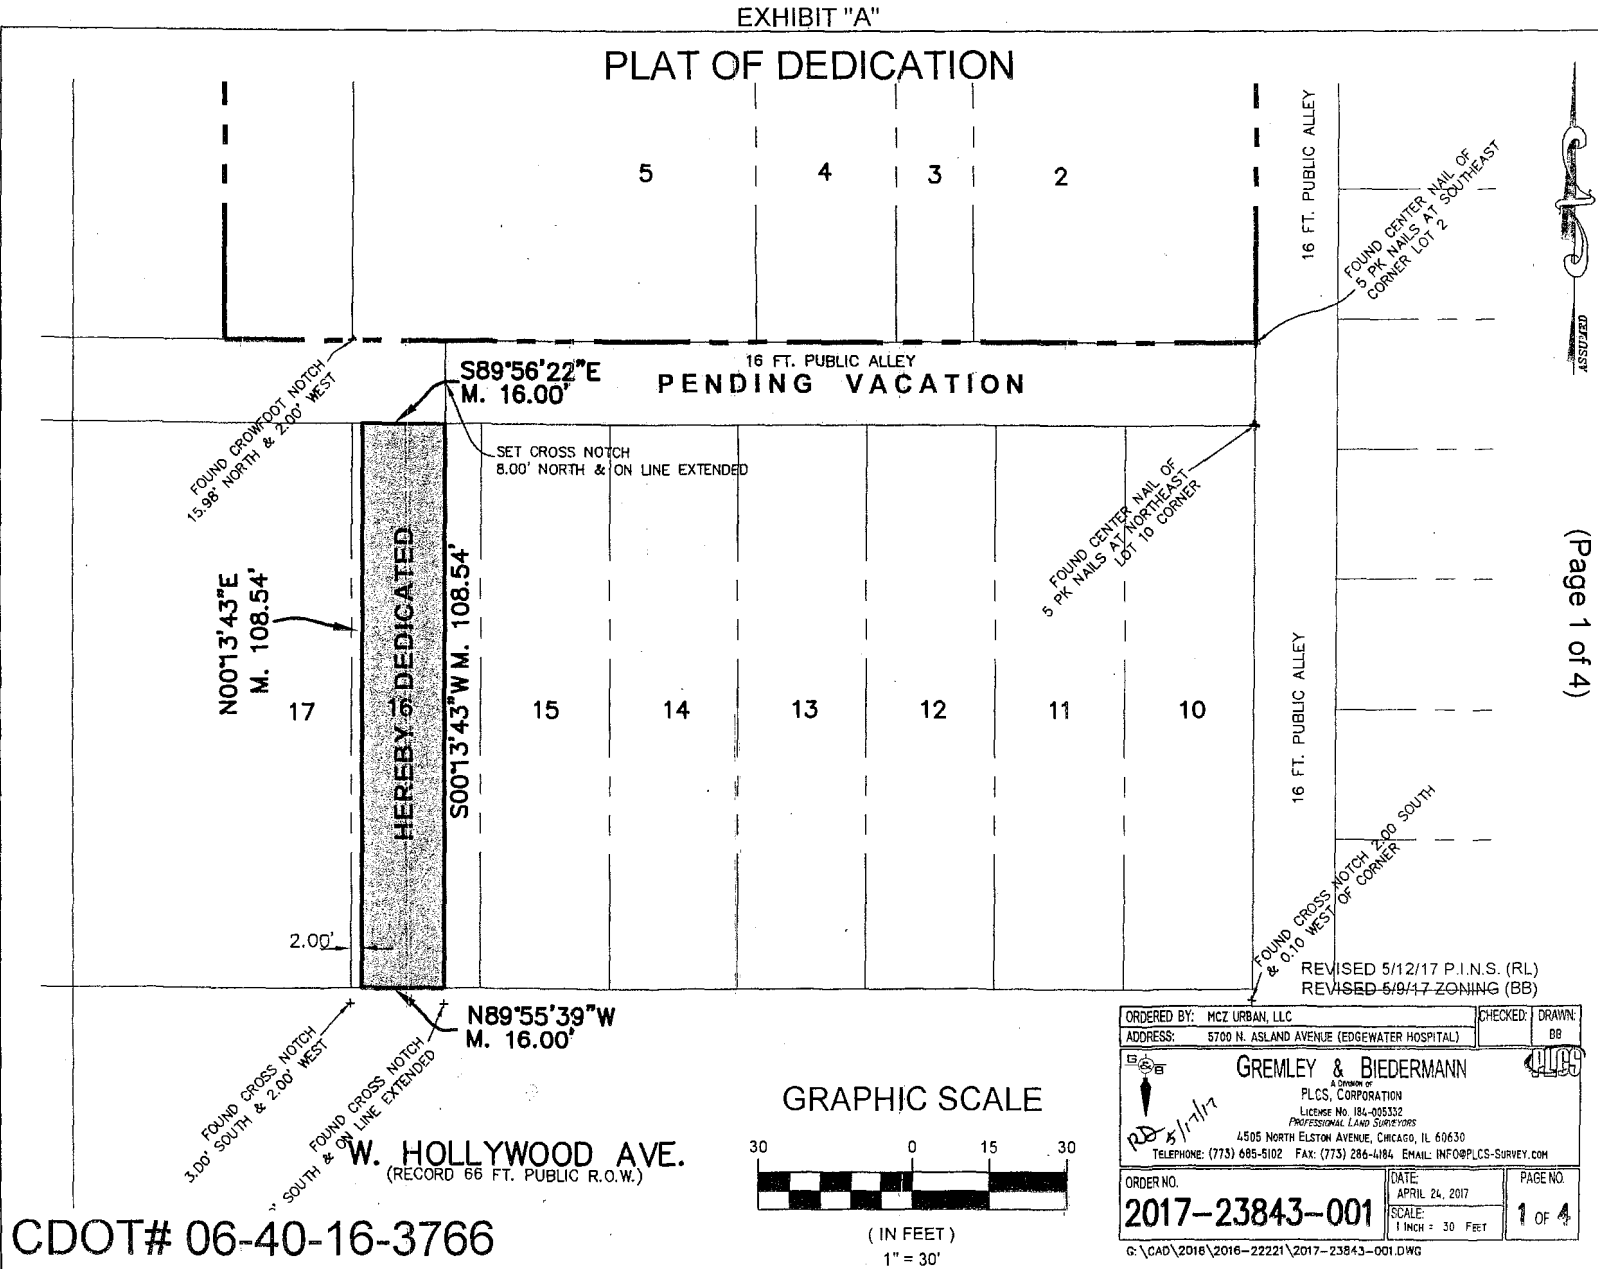


EXHIBIT "A"

PLAT OF DEDICATION

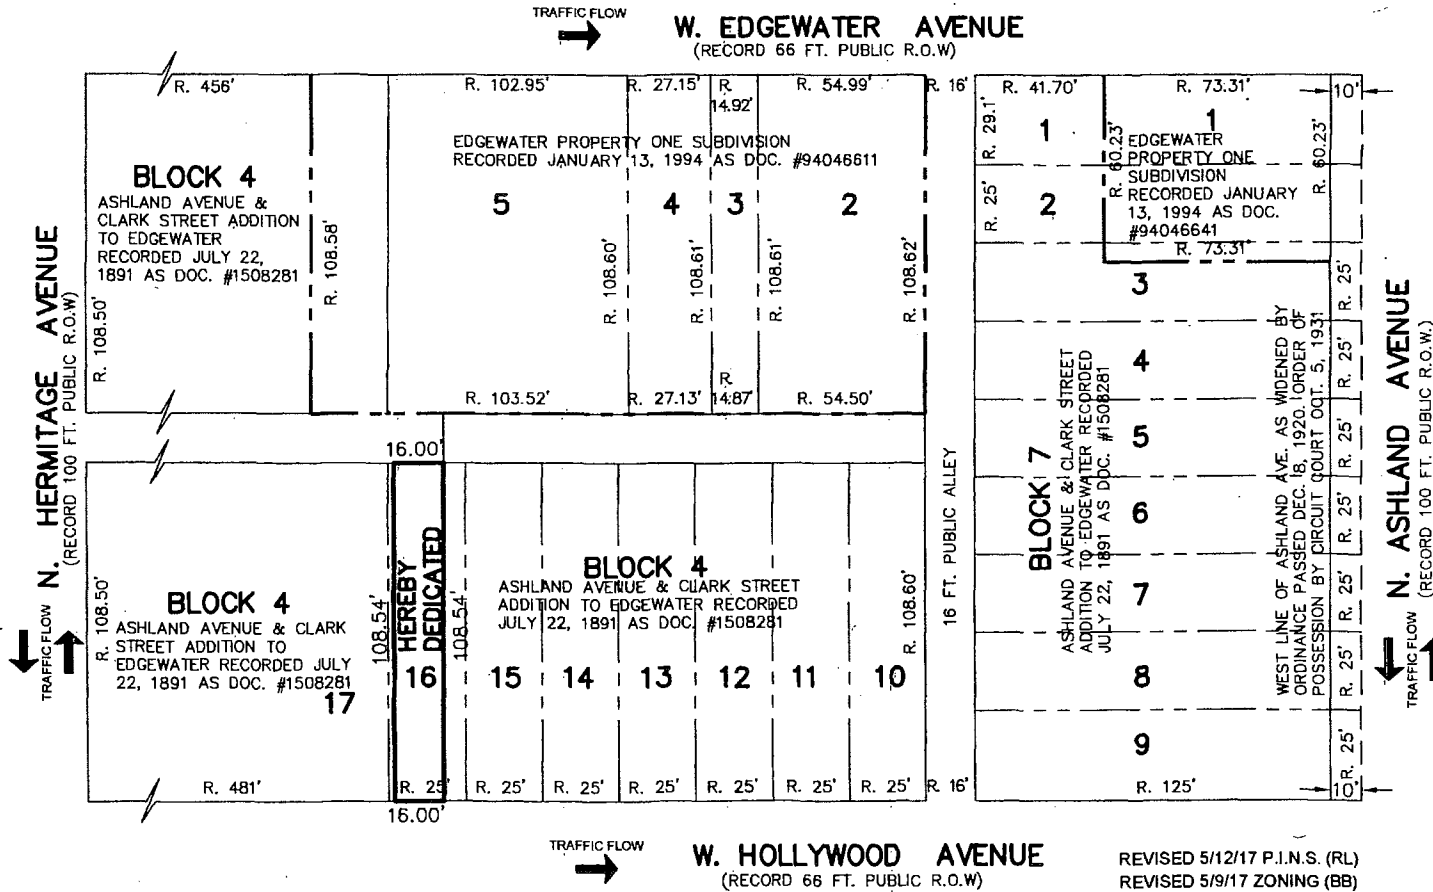

GRAPHIC SCALE

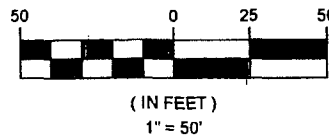

Plat Of Dedication.
(Page 2 of 4)

Exhibit "A."

REVISED 5/12/17 P.I.N.S. (RL)		REVISED 5/9/17 ZONING (BB)	
ORDERED BY: MCZ URBAN, LLC	CHECKED: DB	DRAWN: DB	
ADDRESS: 5709 N. ASHLAND AVENUE (EDGEWATER HOSPITAL)			
GREMLEY & BIEDERMANN PLCS, CORPORATION LICENSE NO. 181-005332 PROFESSIONAL LAND SURVEYORS 4505 NORTH ELSTON AVENUE, CHICAGO, IL 60630 TELEPHONE: (773) 685-5102 FAX: (773) 286-4184 EMAIL: INFO@PLCS-SURVEY.COM			
ORDER NO.	DATE:	PAGE NO.	
2017-23843-001	APRIL 24, 2017	2 OF 4	
SCALE:		1 INCH = 50 FEET	
G:\CAD\2016\2016-22221\2017-23843-001.DWG			

CDOT# 06-40-16-3766

6/28/2017

REPORTS OF COMMITTEES

51899

EXHIBIT "A"

PLAT OF DEDICATION

THE EAST 16.00 FEET OF THE WEST 18.00 FEET OF LOT 16 IN BLOCK 4 IN ASHLAND AVENUE AND CLARK STREET ADDITION TO EDGEWATER IN THE EAST HALF OF THE SOUTHEAST QUARTER OF SECTION 6, TOWNSHIP 40 NORTH, RANGE 14, EAST OF THE THIRD PRINCIPAL MERIDIAN, RECORDED JULY 22, 1891, AS DOCUMENT NUMBER 1508281, IN COOK COUNTY, ILLINOIS.

CONTAINING 1,737 SQUARE FEET OR 0.04 ACRES, MORE OR LESS.

State of Illinois)
County of)ss

_____ does hereby certify that it is the owner of the property described hereon and that it has caused the said property to be surveyed and dedicated as shown hereon.

Dated: _____ A.D.2017.

By: _____

State of Illinois)
County of)ss

I, _____, a Notary Public in and for the County and State aforesaid, do hereby certify that _____ personally known to me to be the same person who appeared before me this day in person and acknowledged that he (she) is the owner of the property described on the plat hereon drawn and that as such owner he (she) signed, sealed and delivered the said instrument for the uses and purposes therein set forth. Given under my hand and seal this _____ day of _____ A.D.2017.

Notary Public

SURVEY NOTES:

ZONING: RPD1312

Distances are marked in feet and decimal parts thereof. Compare all points BEFORE building by same and at once report any differences BEFORE damage is done.

For easements, building lines and other restrictions not shown on survey plat refer to your abstract, deed, contract, title policy and local building line regulations.

NO dimensions shall be assumed by scale measurement upon this plat.

Unless otherwise noted hereon the Bearing Basis, Elevation Datum and Coordinate Datum if used is ASSUMED.

COPYRIGHT GREMLEY & BIEDERMANN, INC. 2017 "All Rights Reserved"

REVISED 5/12/17 P.I.N.S. (RL)
REVISED 5/9/17 ZONING (BB)

ORDERED BY: MCZ URBAN, LLC		CHECKED: BB	DRAWN: BB
ADDRESS: 5700 N. ASHLAND AVENUE (EDGEWATER HOSPITAL)			
GREMLEY & BIEDERMANN A Division of PLCS, CORPORATION LICENSE NO. 164-095332 PROFESSIONAL LAND SURVEYORS 4505 NORTH ELSTON AVENUE, CHICAGO, IL 60630 TELEPHONE: (773) 685-5102 FAX: (773) 286-4184 EMAIL: INFO@PLCS-SURVEY.COM			
ORDER NO.	DATE	PAGE NO.	
2017-23843-001	APRIL 24, 2017	3 OF 4	
SCALE: 1 INCH = 30 FEET			

G:\CAD\2016\2016-22221\2017-23843-001.DWG

LEGEND

R. Record Measurement
M. Measured Measurement



HEREBY DEDICATED



PENDING VACATION

_____ UNDERLYING LOTS

_____ LINE BETWEEN SUBDIVISIONS

CDOT# 06-40-16-3766

Exhibit "A"

Plat Of Dedication.
(Page 3 of 4)


51900

JOURNAL--CITY COUNCIL--CHICAGO


6/28/2017

EXHIBIT "A"


PLAT OF DEDICATION

 

CITY - DEPT. OF FINANCE

 

COOK CO.

 

C.D.O.T.

P.I.N.S
14-06-409-050-0000

State of Illinois)
County of Cook)ss

We, GREMLEY & BIEDERMANN, INC. hereby certify that we have surveyed the above described property and that the plat hereon drawn is a correct representation of said survey corrected to a temperature of 62° Fahrenheit.


Field measurements completed on MAY 3, 2017.

Signed on MAY 12, 2017

By:

Professional Illinois Land Surveyor No. 2477
My license expires November 30, 2018

This professional service conforms to the current Illinois minimum standards for a boundary survey.

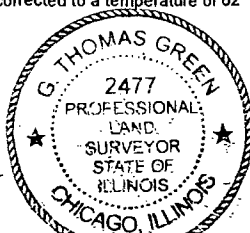

CDOT# 06-40-16-3766

SURVEY PREPARED FOR / MAIL TO:

MCZ URBAN, LLC
1656 NORTH BOSWORTH
CHICAGO, IL 60642

REVISED 5/12/17 P.I.N.S. (RL)
REVISED 5/9/17 ZONING (BB)

ORDERED BY: MCZ URBAN, LLC		CHECKED: DRAW
ADDRESS: 5700 N. ASHLAND AVENUE (EDGEWATER HOSPITAL)		BB
 GREMLEY & BIEDERMANN A DIVISION OF PLCS, CORPORATION LICENSE NO. 184-005332 PROFESSIONAL LAND SURVEYORS 4505 NORTH ELSTON AVENUE, CHICAGO, IL 60630 TELEPHONE: (773) 685-5102 FAX: (773) 286-4184 EMAIL: INFO@PLCS-SURVEY.COM		
ORDER NO.	DATE	PAGE NO.
2017-23843-001	APRIL 24, 2017	4 OF 4
SCALE 1 INCH = 30 FEET		

G:\CAD\2016\2016-22221\2017-23843-001.DWG

Exhibit "A".

Plat Of Dedication.
(Page 4 of 4)

6/28/2017

REPORTS OF COMMITTEES

51901

Exhibit "B".

Plat Of Vacation.
(Page 1 of 4)

EXHIBIT "B"

PLAT OF VACATION


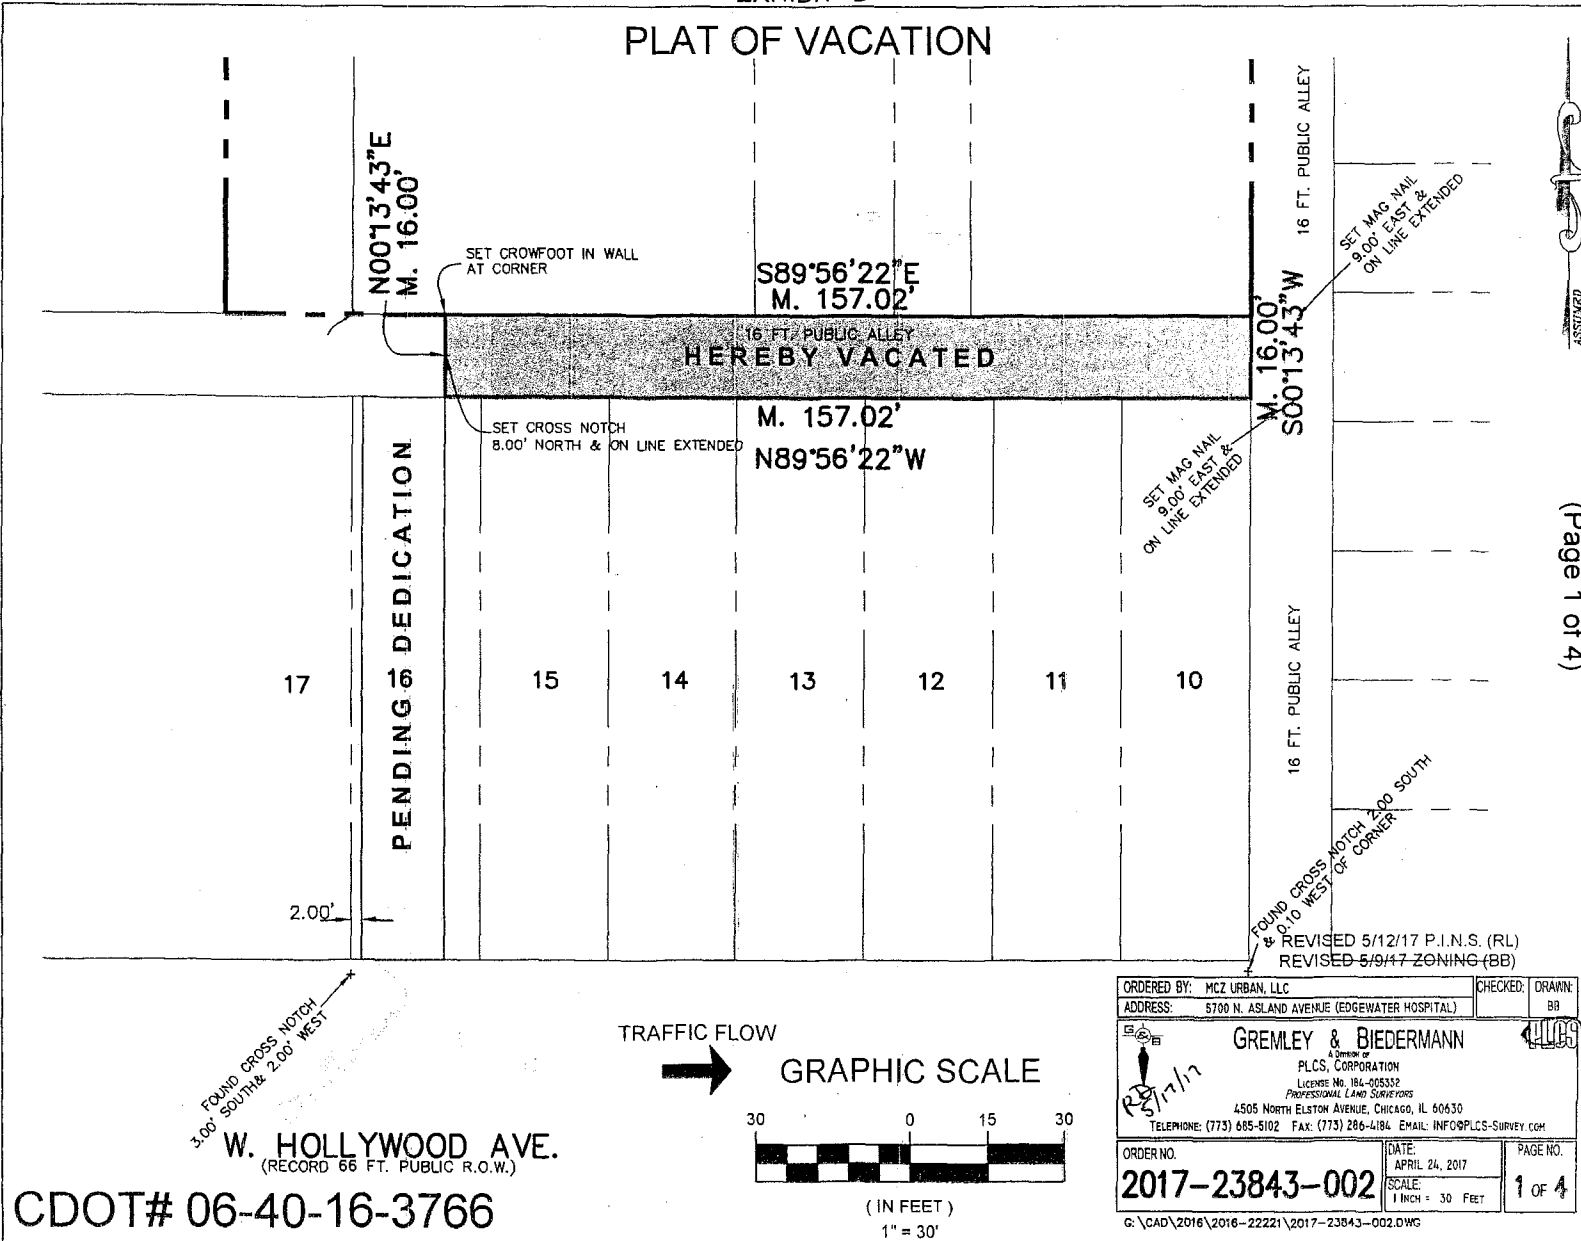


EXHIBIT "B"


PLAT OF VACATION

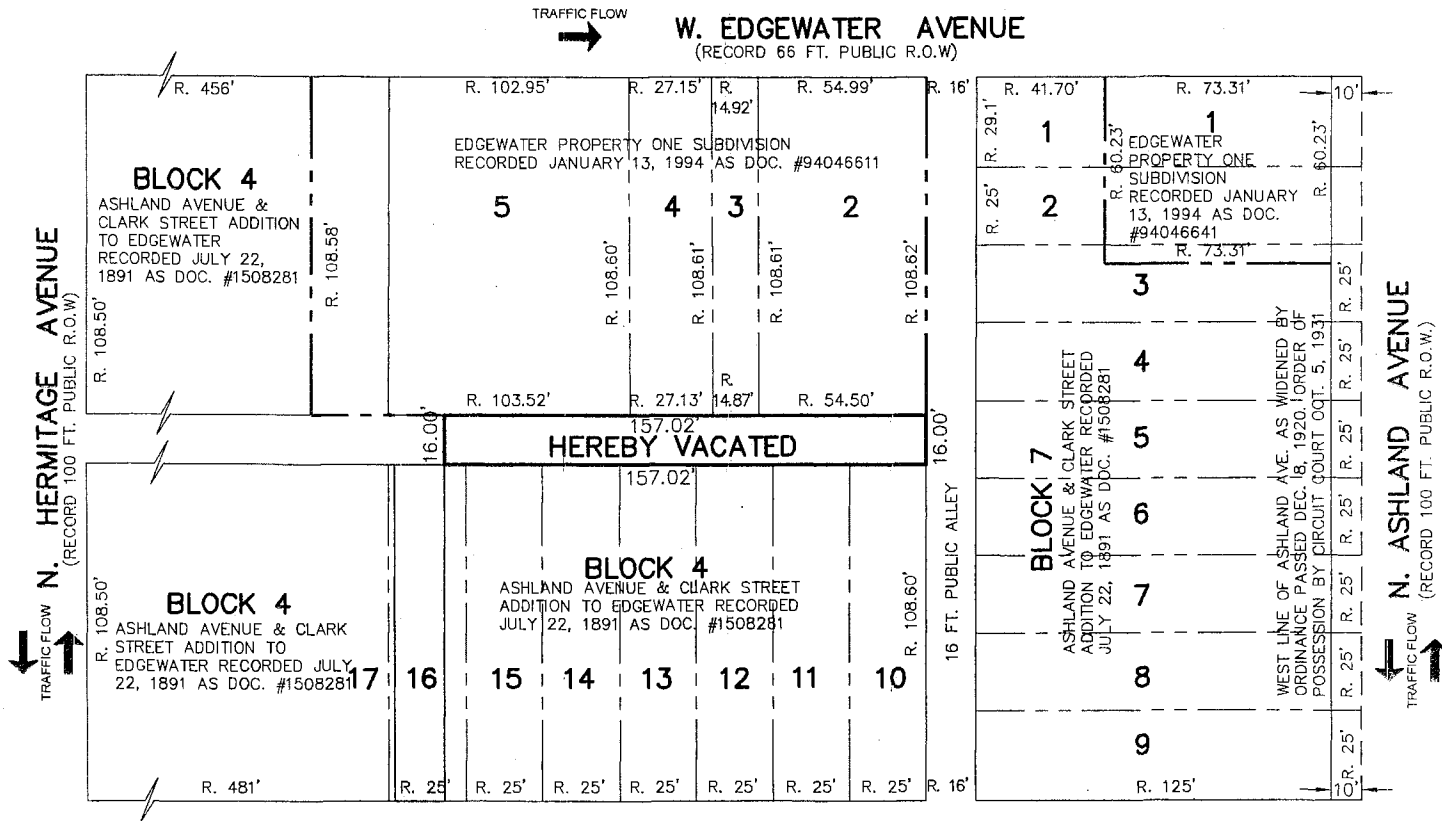

TRAFFIC FLOW

W. HOLLYWOOD AVENUE
(RECORD 66 FT. PUBLIC R.O.W.)

GRAPHIC SCALE

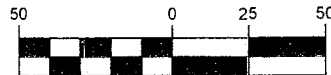

(IN FEET)
1" = 50'

REVISED 5/12/17 P.I.N.S. (RL)
REVISED 5/9/17 ZONING (BB)

ORDERED BY: MCZ URBAN, LLC	CHECKED: BB	DRAWN: BB
ADDRESS: 5700 N. ASHLAND AVENUE (EDGEWATER HOSPITAL)		
GREMLEY & BIEDERMANN A DIVISION OF PLCS, CORPORATION LICENSE NO. 184-005332 PROFESSIONAL LAND SURVEYORS 4505 NORTH ELSTON AVENUE, CHICAGO, IL 60630 TELEPHONE: (773) 685-5102 FAX: (773) 286-4184 EMAIL: INFO@PLCS-SURVEY.COM		
ORDER NO.	DATE:	PAGE NO.
2017-23843-002	APRIL 24, 2017	2 OF 4
SCALE:		
1 INCH = 50 FEET		

G:\CAD\2016\2016-22221\2017-23843-002.DWG



Exhibit "B"
Plat Of Vacation.
(Page 2 of 4)

6/28/2017

REPORTS OF COMMITTEES

51903

CDOT# 06-40-16-3766

EXHIBIT "B"

PLAT OF VACATION

THAT PART OF THE 16 FOOT EAST-WEST PUBLIC ALLEY IN BLOCK 4 IN ASHLAND AVENUE AND CLARK STREET ADDITION TO EDGEWATER IN THE EAST HALF OF THE SOUTHEAST QUARTER OF SECTION 6, TOWNSHIP 40 NORTH, RANGE 14, EAST OF THE THIRD PRINCIPAL MERIDIAN, RECORDED JULY 22, 1891 AS DOCUMENT NUMBER 1508281, LYING NORTH OF THE NORTH LINE OF LOTS 10 TO 16, INCLUSIVE, IN SAID BLOCK 4; LYING SOUTH OF THE SOUTH LINE OF LOTS 2 TO 5, INCLUSIVE, IN EDGEWATER PROPERTY ONE SUBDIVISION, A RESUBDIVISION OF PART OF SAID BLOCK 4, RECORDED JANUARY 13, 1994 AS DOCUMENT NUMBER 94046611; LYING EAST THE NORTHERLY EXTENSION OF THE EAST LINE OF THE WEST 18.00 FEET OF LOT 16 IN SAID BLOCK 4; AND LYING WEST OF A LINE DRAWN FROM THE NORTHEAST CORNER OF LOT 10 IN SAID BLOCK 4 TO THE SOUTHEAST CORNER OF LOT 2 IN EDGEWATER PROPERTY ONE SUBDIVISION, AFORESAID, IN COOK COUNTY, ILLINOIS.

CONTAINING 2,512 SQUARE FEET OR 0.06 ACRES, MORE OR LESS.

51904

JOURNAL--CITY COUNCIL--CHICAGO

6/28/2017

Exhibit "B".

Plat Of Vacation.
(Page 3 of 4)

LEGEND

R. Record Measurement
M. Measured Measurement



HEREBY DEDICATED



PENDING VACATION

UNDERLYING LOTS

LINE BETWEEN SUBDIVISIONS

CDOT# 06-40-16-3766

SURVEY NOTES:

ZONING: RPD 1312

Distances are marked in feet and decimal parts thereof. Compare all points BEFORE building by same and at once report any differences BEFORE damage is done.

For easements, building lines and other restrictions not shown on survey plat refer to your abstract, deed, contract, title policy and local building line regulations.

NO dimensions shall be assumed by scale measurement upon this plat.

Unless otherwise noted hereon the Bearing Basis, Elevation Datum and Coordinate Datum if used is ASSUMED.

COPYRIGHT GREMLEY & BIEDERMANN, INC. 2017 "All Rights Reserved"

REVISED 5/12/17 P.I.N.S. (RL)
REVISED 5/9/17 ZONING (BB)

ORDERED BY: MCZ URBAN, LLC	CHECKED: BB	DRAWN: BB
ADDRESS: 5700 N. ASHLAND AVENUE (EDGEWATER HOSPITAL)		
GREMLEY & BIEDERMANN <small>A DIVISION OF</small> PLCS CORPORATION <small>LICENSE NO. 184-005352</small> <small>PROFESSIONAL LAND SURVEYORS</small> <small>4505 NORTH ELSTON AVENUE, CHICAGO, IL 60630</small> <small>TELEPHONE: (773) 685-5102 FAX: (773) 286-4184 EMAIL: INFO@PLCS-SURVEY.COM</small>		
ORDER NO. 2017-23843-002	DATE: APRIL 24, 2017 SCALE: 1 INCH = 30 FEET	PAGE NO. 3 OF 4

G:\CAD\2016\2016-22221\2017-23843-002.DWG

EXHIBIT "B"

PLAT OF VACATION

CITY - DEPT. OF FINANCE

COOK CO.

C.D.O.T.

P.I.N.S

14-06-409-066-0000
14-06-409-067-0000
14-06-409-068-0000
14-06-409-069-0000
14-06-409-050-0000
14-06-409-048-0000

State of Illinois)
County of Cook)ss

We, GREMLEY & BIEDERMANN, INC. hereby certify that we have surveyed the above described property and that the plat hereon drawn is a correct representation of said survey corrected to a temperature of 62° Fahrenheit.

Field measurements completed on May 3, 2017.

Signed on May 12, 2017

By:


[Signature]

Professional Illinois Land Surveyor No. 2477

My license expires November 30, 2016

This professional service conforms to the current Illinois minimum standards for a boundary survey.

CDOT# 06-40-16-3766

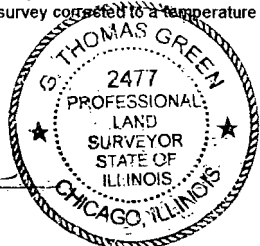

SURVEY PREPARED FOR / MAIL TO:

MCZ URBAN, LLC
1656 NORTH BOSWORTH
CHICAGO, IL 60642

REVISED 5/12/17 P.I.N.S. (RL)
REVISED 5/9/17 ZONING (BB)

ORDERED BY: MCZ URBAN, LLC	CHECKED: DRAWN BB
ADDRESS: 5709 N. ASLAND AVENUE (EDGEWATER HOSPITAL)	
GREMLEY & BIEDERMANN A PART OF PLCS, CORPORATION LICENSE NO. 184-005332 PROFESSIONAL LAND SURVEYORS 4505 NORTH ELSTON AVENUE, CHICAGO, IL 60630 TELEPHONE: (773) 685-5102 FAX: (773) 286-4184 EMAIL: INFO@PLCS-SURVEY.COM	
ORDER NO. 2017-23843-002	DATE: APRIL 24, 2017 SCALE: 1 INCH = 30 FEET PAGE NO. 4 OF 4

G:\CAD\2016\2016-22221\2017-23843-002.DWG

Exhibit "B".

Plat Of Vacation.
(Page 4 of 4)

6/28/2017

REPORTS OF COMMITTEES

51905

Exhibit "C".

Duty To Build Agreement.



11/28/16

Rachel DeCorvo
Coordinating Planner, LEED AP
Department of Transportation
Division of Project Development
30 N. LaSalle Street, Suite 500
Chicago, IL 60602-2570
PH: (312) 744-3123
FX: (312) 744-3958
Rachel.DeCorvo@cityofchicago.org

In support of my current application with the Chicago Department of Transportation's Maps and Plats unit, for a dedication of my private property for a new public way, I hereby state that I am the applicant or the company agent for the applicant company involved in the project, and that I have the authority to agree to the below terms of the Dedication. Please initial:

A handwritten signature in black ink, consisting of a stylized 'D' followed by a horizontal line.

I am aware that I am responsible for the construction of all public and private rights of way (streets, alleys, etc) described on the Plat of Subdivision/Dedication.

A handwritten signature in black ink, consisting of a stylized 'D' followed by a horizontal line.

I further understand that all rights of way (both public and private) must be built to City specifications as detailed in CDOT's Regulation for Openings, Construction and Repair in the Public Way.

A handwritten signature in black ink, consisting of a stylized 'D' followed by a horizontal line.

Lastly, I understand that construction deposits will be required to assure that the work is done correctly. An inspection will be conducted by the City upon completion of the work. The City of Chicago reserves the right to require demolition and reinstallation of any facilities that are judged to be sub par or that do not adhere to the City's standards.


Page 2 of 2



Signed: TW Date: 11/28/16
Printed name: TODD WILSON Title: _____
Organization: MCZ EDGEWATER, LLC
Address: 1636 N. BOSWORTH Zip: 60642
Phone/fax: (312) 402-6021
Email: TWILSON@MCZDEVELOPMENT.COM

Notary:

[Signature] ^{EXPIRES} 10/31/17
11/30/16

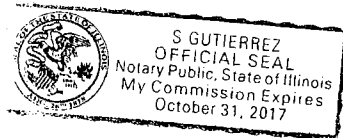

VACATION OF REMAINING WIDTH AND LENGTH OF W. KINZIE ST., BETWEEN
N. OGDEN AVE. AND N. ELIZABETH ST.

[O2017-2021]

The Committee on Transportation and Public Way submitted the following report:

CHICAGO, June 22, 2017.

To the President and Members of the City Council:

Your Committee on Transportation and Public Way begs leave to report and recommend that Your Honorable Body *Pass* a proposed vacation of all of the remaining width and length of West Kinzie Street, between North Ogden Avenue and North Elizabeth Street. This ordinance was referred to the committee on March 29, 2017.

This recommendation was concurred in unanimously by a viva voce vote of the members of the committee, with no dissenting vote.

Respectfully submitted,

(Signed) ANTHONY BEALE,
Chairman.

On motion of Alderman Beale, the said proposed ordinance transmitted with the foregoing committee report was *Passed* by yeas and nays as follows:

Yeas -- Aldermen Moreno, Hopkins, King, Hairston, Sawyer, Mitchell, Harris, Beale, Sadlowski Garza, Thompson, Cárdenas, Quinn, Burke, Lopez, Foulkes, D. Moore, Curtis, O'Shea, Cochran, Brookins, Muñoz, Zalewski, Scott, Solis, Maldonado, Burnett, Ervin, Taliaferro, Reboyras, Santiago, Waguespack, Mell, Austin, Ramirez-Rosa, Villegas, Mitts, Sposato, Laurino, O'Connor, Napolitano, Reilly, Smith, Tunney, Arena, Cappleman, Pawar, Osterman, J. Moore, Silverstein -- 49.

Nays -- None.

Alderman Beale moved to reconsider the foregoing vote. The motion was lost.

The following is said ordinance as passed:

WHEREAS, The City of Chicago ("City") is a home rule unit of local government pursuant to Article VII, Section 6(a) of the 1970 Constitution of the State of Illinois and, as such, may exercise any power and perform any function pertaining to its government and affairs; and

WHEREAS, The properties at 1300 -- 1334 West Kinzie Street are owned by Peppercorn 400 LLC, an Illinois limited liability company ("Developer"); and

WHEREAS, The Developer proposes to use the portion of the street to be vacated herein for landscaping and parking; and

WHEREAS, The City Council of the City of Chicago, after due investigation and consideration, has determined that the nature and extent of the public use and the public interest to be subserved is such as to warrant the vacation of those portions of public street, described in the following ordinance; now, therefore,

Be It Ordained by the City Council of the City of Chicago:

SECTION 1.

Parcel 1:

That part of West Kinzie Street lying south of and adjoining Lot 49 in Block 1 in the subdivision of Lot E of Cook County Circuit Court Partition of the northwest quarter of Section 8, Township 39 North, Range 14, East of the Third Principal Meridian, according to the plat thereof recorded April 2, 1856 as Document 69073, more particularly described as follows: beginning at the southeast corner of Lot 49 in Block 1 in said subdivision of Lot E of Cook County Circuit Court Partition, said point also being on the west line of North Elizabeth Street as dedicated by Document 69073; thence south 00 degrees, 16 minutes, 37 seconds east along the southerly extension of said west line, 30.70 feet to the north face of an existing retaining wall; thence south 89 degrees, 56 minutes, 27 seconds west along said last described line, 98.50 feet to a point on the southerly extension of the common line between Block 1 in the subdivision of Lot E of Cook County Circuit Court Partition and Block 7 in the subdivision of Blocks 6 and 7 Assessors Division recorded March 2, 1865 as Document 92429; thence north 00 degrees, 16 minutes, 37 seconds west along the southerly extension of said common line, 30.55 feet to the southwest corner of Lot 49 in Block 1 in said subdivision of Lot E of Cook County Circuit Court Partition, said point also being on the intersection of the west line of North Elizabeth Street and the north line of West Kinzie Street as dedicated by Document 69073; thence North 89 degrees, 51 minutes, 29 seconds east along the north line of said West Kinzie Street and south line of Lot 49 in Block 1 in said subdivision of Lot E of Cook County Circuit Court Partition, a distance of 98.50 feet to the point of beginning, in Cook County, Illinois. Containing 3,017 square feet or 0.069 acre, more or less.

Parcel 2:

That part of West Kinzie Street lying south of and adjoining Lots 50 through 59 (inclusive) and a 16-foot wide vacated north/south alley in Block 7 in the subdivision of Blocks 6 and 7 Assessors Division in the east half of the northwest quarter of Section 8, Township 39 North, Range 14, East of the Third Principal Meridian, according to the plat thereof recorded March 2, 1865 as Document 92429, more particularly described as follows: beginning at the southeast corner of Lot 59 in Block 7 in said subdivision of Blocks 6 and 7 Assessors Division, said corner also being the southwest corner of Lot 49 in Block 1 in the subdivision of Lot E of Cook County Circuit Court Partition recorded April 2, 1856 as Document 69073; thence south 00 degrees, 16 minutes, 37 seconds east

along the southerly extension of the common line between Block 1 in the subdivision of Lot E of Cook County Circuit Court Partition and Block 7 in the subdivision of Blocks 6 and 7 Assessors Division, 30.55 feet to the north face of an existing retaining wall; thence south 89 degrees, 56 minutes, 27 seconds west along said last described line and the westerly extension thereof, 281.58 feet to the easterly line of North Ogden Avenue as opened by ordinance passed February 18, 1919; thence north 27 degrees, 20 minutes, 35 seconds east along said easterly line, 33.98 feet to a point on the north line of West Kinzie Street as dedicated by Document 92429, said point also being a point on the south line of Lot 50 in Block 7 in said subdivision of Blocks 6 and 7 Assessors Division; thence north 89 degrees, 51 minutes, 29 seconds east along said north line, 265.82 feet to the point of beginning, in Cook County, Illinois. Containing 8,309 square feet or 0.191 acre, more or less, as shaded and legally described by the words "Hereby Vacated" on the plat hereto attached as Exhibit A, which plat for greater clarity, is hereby made a part of this ordinance, be and the same is hereby vacated and closed, inasmuch as the same is no longer required for public use and the public interest will be subserved by such vacation.

SECTION 2. The City of Chicago hereby reserves for the benefit of The Peoples Gas Light and Coke Company an easement to operate, maintain, repair, renew and replace existing underground facilities and to construct new facilities in all of the area to be vacated, with the right of ingress and egress at all times for any and all such purposes. It is further provided that no buildings or other structures shall be erected on said easement herein reserved for The Peoples Gas Light and Coke Company or other use made of the said area which would interfere with the construction, operation, maintenance, repair, removal, or replacement of said facilities, or the construction of additional facilities. Any future vacation-beneficiary prompted relocation of Peoples Gas facilities lying within the area being vacated will be accomplished by Peoples Gas, and done at the expense of beneficiary of the vacation, its successors or assigns.

SECTION 3. The City of Chicago hereby reserves an easement over the area herein vacated for existing Water Department sewer and associated sewer structures, and for the installation of any additional sewers, as now located, or which in the future may be located in the street herein vacated, and for the maintenance, renewal and reconstruction of such facilities. It is also provided that, the City shall have 24-hour access to the area to be vacated; that no buildings, permanent structures, or trees (within 10 feet of the sewer structure) shall be erected on said easement herein reserved, or other use made of said area, which in the sole discretion of the respective municipal officials having control of the aforesaid service facilities, would interfere with the use, maintenance, renewal, or reconstruction of said facilities, or the construction of additional municipally-owned service facilities. It is further provided that any vacation-beneficiary prompted adjustments to the area herein vacated be submitted to the Department of Water for review and express approval prior to construction. Any repair, renewal or replacement of private improvements, or private property damaged within the vacation area as a result of the City exercising its easement rights shall be repaired/replaced at the expense of the beneficiary of the vacation, its successors or assigns.

SECTION 4. The vacation herein provided for is made upon the express condition that within 180 days after the passage of this ordinance, the Developer shall deposit in the

City Treasury of the City of Chicago, a sum sufficient to defray the costs of removing paving and curb returns, and constructing sidewalk in accordance with the most current version of the Chicago Department of Transportation's Regulations for Opening, Repair and Construction in the Public Way and its appendices.

SECTION 5. The vacation herein provided for is made upon the express condition that within 180 days after the passage of this ordinance, the Developer shall pay or cause to be paid to the City of Chicago as compensation for the benefits which will accrue to the owner of the property abutting said part of public street hereby vacated the sum Seven Hundred Thirty-six Thousand and no/100 Dollars (\$736,000.00), which sum in the judgment of this body will be equal to such benefits.

SECTION 6. The vacation herein provided for are made upon the express condition that within 180 days after the passage of this ordinance, the Developer shall file or cause to be filed for recordation with the Office of the Recorder of Deeds of Cook County, Illinois, a certified copy of this ordinance, together with the associated full-sized plats as approved by the Acting Superintendent of Maps and Plats.

SECTION 7. This ordinance shall take effect and be in force from and after its passage. The vacation shall take effect and be in force from and after recording of the approved plat.

Vacation Approved:

(Signed) Rebekah Scheinfeld
Commissioner of Transportation

Approved as to Form and Legality:

(Signed) Lisa Misher
Chief Assistant
Corporation Counsel

(Signed) Walter Burnett
Alderman, 27th Ward

[Exhibit "A" referred to in this ordinance printed on
pages 51912 through 51914 of this *Journal*.]

Exhibit "A".
(Page 1 of 3)

EXHIBIT "A"

PLAT OF VACATION

PROPERTY DESCRIPTION

PARCEL 1:

THAT PART OF W. KINZIE STREET LYING SOUTH OF AND ADJOINING LOT 49 IN BLOCK 1 IN SUBDIVISION OF LOT "E" OF COOK COUNTY CIRCUIT COURT PARTITION OF THE NORTHWEST QUARTER OF SECTION 8, TOWNSHIP 39 NORTH, RANGE 14 EAST OF THE THIRD PRINCIPAL MERIDIAN, ACCORDING TO THE PLAT THEREOF RECORDED APRIL 2, 1856 AS DOCUMENT 69073, MORE PARTICULARLY DESCRIBED AS FOLLOWS: BEGINNING AT THE SOUTHEAST CORNER OF LOT 49 IN BLOCK 1 IN SAID SUBDIVISION OF LOT "E" OF COOK COUNTY CIRCUIT COURT PARTITION, SAID POINT ALSO BEING ON THE WEST LINE OF N. ELIZABETH STREET AS DEDICATED BY DOCUMENT 69073; THENCE SOUTH 00 DEGREES 16 MINUTES 37 SECONDS EAST, ALONG THE SOUTHERLY EXTENSION OF SAID WEST LINE, 30.70 FEET TO THE NORTH FACE OF AN EXISTING RETAINING WALL; THENCE SOUTH 89 DEGREES 56 MINUTES 27 SECONDS WEST, ALONG SAID LAST DESCRIBED LINE, 98.50 FEET TO A POINT ON THE SOUTHERLY EXTENSION OF THE COMMON LINE BETWEEN BLOCK 1 IN THE SUBDIVISION OF LOT "E" OF COOK COUNTY CIRCUIT COURT PARTITION AND BLOCK 7 IN THE SUBDIVISION OF BLOCKS 6 AND 7 ASSESSORS DIVISION RECORDED MARCH 2, 1865 AS DOCUMENT 92429; THENCE NORTH 00 DEGREES 16 MINUTES 37 SECONDS WEST, ALONG THE SOUTHERLY EXTENSION OF SAID COMMON LINE, 30.55 FEET TO THE SOUTHWEST CORNER OF LOT 49 IN BLOCK 1 IN SAID SUBDIVISION OF LOT "E" OF COOK COUNTY CIRCUIT COURT PARTITION, SAID POINT ALSO BEING ON THE INTERSECTION OF THE WEST LINE OF N. ELIZABETH STREET AND THE NORTH LINE OF W. KINZIE STREET AS DEDICATED BY DOCUMENT 69073; THENCE NORTH 89 DEGREES 51 MINUTES 29 SECONDS EAST, ALONG THE NORTH LINE OF SAID W. KINZIE STREET AND SOUTH LINE OF LOT 49 IN BLOCK 1 IN SAID SUBDIVISION OF LOT "E" OF COOK COUNTY CIRCUIT COURT PARTITION, A DISTANCE OF 98.50 FEET TO THE POINT OF BEGINNING, IN COOK COUNTY, ILLINOIS, CONTAINING 3,017 SQUARE FEET OR 0.069 ACRES, MORE OR LESS.

PARCEL 2:

THAT PART OF W. KINZIE STREET LYING SOUTH OF AND ADJOINING LOTS 50 THROUGH 59 (INCLUSIVE) AND A 16-FOOT WIDE VACATED NORTH-SOUTH ALLEY IN BLOCK 7 IN THE SUBDIVISION OF BLOCKS 6 AND 7 ASSESSORS DIVISION IN THE EAST HALF OF THE NORTHWEST QUARTER OF SECTION 8, TOWNSHIP 39 NORTH, RANGE 14 EAST OF THE THIRD PRINCIPAL MERIDIAN, ACCORDING TO THE PLAT THEREOF RECORDED MARCH 2, 1865 AS DOCUMENT 92429, MORE PARTICULARLY DESCRIBED AS FOLLOWS: BEGINNING AT THE SOUTHEAST CORNER OF LOT 59 IN BLOCK 7 IN SAID SUBDIVISION OF BLOCKS 6 AND 7 ASSESSORS DIVISION, SAID CORNER ALSO BEING THE SOUTHWEST CORNER OF LOT 49 IN BLOCK 1 IN THE SUBDIVISION OF LOT "E" OF COOK COUNTY CIRCUIT COURT PARTITION RECORDED APRIL 2, 1856 AS DOCUMENT 69073; THENCE SOUTH 00 DEGREES 16 MINUTES 37 SECONDS EAST, ALONG THE SOUTHERLY EXTENSION OF THE COMMON LINE BETWEEN BLOCK 1 IN THE SUBDIVISION OF LOT "E" OF COOK COUNTY CIRCUIT COURT PARTITION AND BLOCK 7 IN THE SUBDIVISION OF BLOCKS 6 AND 7 ASSESSORS DIVISION, 30.55 FEET TO THE NORTH FACE OF AN EXISTING RETAINING WALL; THENCE SOUTH 89 DEGREES 56 MINUTES 27 SECONDS WEST, ALONG SAID LAST DESCRIBED LINE AND THE WESTERLY EXTENSION THEREOF, 281.58 FEET TO THE EASTERLY LINE OF N. OGDEN AVENUE AS OPENED BY ORDINANCE PASSED FEBRUARY 18, 1919; THENCE NORTH 27 DEGREES 20 MINUTES 35 SECONDS EAST, ALONG SAID EASTERLY LINE, 33.98 FEET TO A POINT ON THE NORTH LINE OF W. KINZIE STREET AS DEDICATED BY DOCUMENT 92429, SAID POINT ALSO BEING A POINT ON THE SOUTH LINE OF LOT 50 IN BLOCK 7 IN SAID SUBDIVISION OF BLOCKS 6 AND 7 ASSESSORS DIVISION; THENCE NORTH 89 DEGREES 51 MINUTES 29 SECONDS EAST, ALONG SAID NORTH LINE, 265.82 FEET TO THE POINT OF BEGINNING, IN COOK COUNTY, ILLINOIS.

CONTAINING 8,309 SQUARE FEET OR 0.191 ACRES, MORE OR LESS.

LEGEND




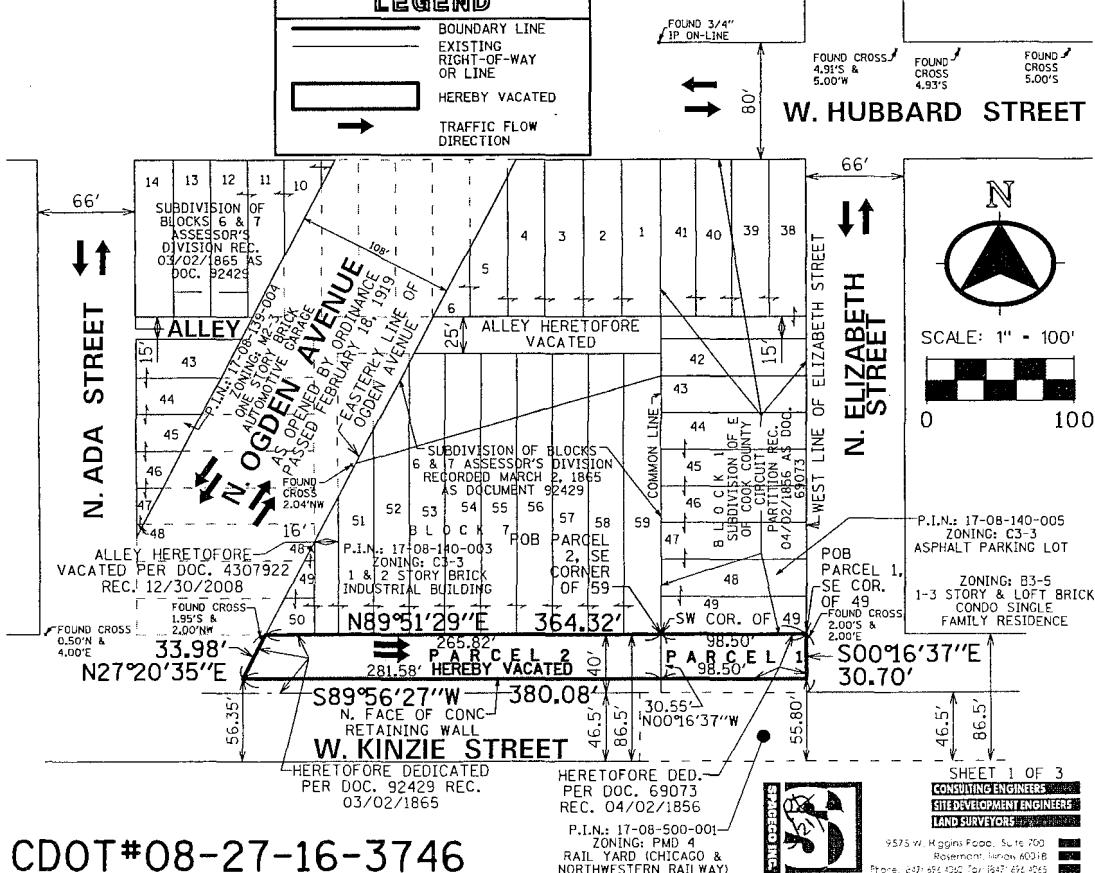



Exhibit "A".
(Page 2 of 3)

EXHIBIT "A"**PLAT OF VACATION**

COOK CO.

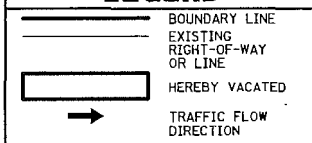  

CITY - DEPARTMENT OF FINANCE

 

CDOT

ADJACENT PINS	17-08-140-003
	17-08-140-005
	17-08-500-001

CDOT#08-27-16-3746

SHEET 2 OF 3
CONSULTING ENGINEERS
SITE DEVELOPMENT ENGINEERS
LAND SURVEYORS

9875 W. Higgins Road, Suite 100
Rosemont, IL 60018
Phone: 630.566.4262 Fax: 630.566.4265

Exhibit "A".
(Page 3 of 3)

EXHIBIT "A"

PLAT OF VACATION

SURVEYOR'S NOTES:

1. ALL DIMENSIONS SHOWN HEREON ARE MEASURED UNLESS NOTED.
2. BASIS OF BEARINGS: TRUE NORTH BASED ON GEODETIC OBSERVATION IL EAST ZONE.
3. NO DIMENSIONS SHOULD BE ASSUMED BY SCALE MEASUREMENTS UPON THE PLAT.
4. PREPARED FOR/AND MAIL TO:
DLA PIPER LLP (US)
203 NORTH LASALLE STREET, SUITE 1900
CHICAGO, ILLINOIS 60601-1293
PHONE: 312.368.2153
5. LAST DATE OF FIELD WORK: AUGUST 13, 2015.
6. CURRENT ZONING: C3-3 COMMERCIAL, MANUFACTURING AND EMPLOYMENT DISTRICT

STATE OF ILLINOIS)
COUNTY OF COOK) SS

WE, SPACECO, INC., AN ILLINOIS PROFESSIONAL DESIGN FIRM, NUMBER 184-001157 DO HEREBY DECLARE THAT WE HAVE PREPARED THE PLAT HEREON DRAWN FOR THE PURPOSE OF VACATING A PUBLIC STREET AS SHOWN, AND THAT THE PLAT IS A TRUE AND CORRECT REPRESENTATION OF SAID VACATION.

ALL DIMENSIONS ARE IN FEET AND DECIMAL PARTS THEREOF. NO DISTANCES OR ANGLES SHOWN HEREON MAY BE ASSUMED BY SCALING.

THIS PROFESSIONAL SERVICE CONFORMS TO THE CURRENT ILLINOIS MINIMUM STANDARDS FOR A BOUNDARY SURVEY, AS APPLICABLE TO PLATS OF VACATION.


GIVEN UNDER OUR HAND AND SEAL THIS 20TH DAY OF MARCH, 2017 IN ROSEMONT, ILLINOIS.

Rebecca Y. Popeck


REBECCA Y. POPECK, I.P.L.S. No. 035-3642
LICENSE EXPIRES: 11-30-2018

(VALID ONLY IF EMBOSSED SEAL AFFIXED)

COMPARE ALL DIMENSIONS BEFORE BUILDING AND REPORT ANY DISCREPANCIES AT ONCE. REFER TO DEED OR TITLE POLICY FOR BUILDING LINES AND EASEMENTS.

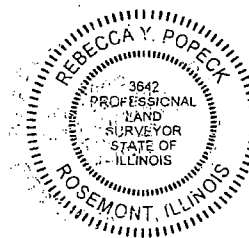

CDOT#08-27-16-3746

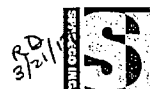

SHEET 3 OF 3
CONSULTING ENGINEERS, INC.
SITE DEVELOPMENT ENGINEERS
LAND SURVEYORS

9575 W. Higgins Road, Suite 700
Rosemont, Illinois 60018
TEL: 630-464-4240 FAX: 630-464-4245

VACATION OF 16-FOOT WIDE STRIP OF S. RICHMOND ST., BETWEEN W. 35TH ST. AND W. 36TH ST.

[O2017-947]

The Committee on Transportation and Public Way submitted the following report:

CHICAGO, June 22, 2017.

To the President and Members of the City Council:

Your Committee on Transportation and Public Way begs leave to report and recommend that Your Honorable Body *Pass* a proposed vacation of a 16-foot wide strip of South Richmond Street bounded by West 35th Street and West 36th Street. This ordinance was referred to the committee on February 22, 2017.

This recommendation was concurred in unanimously by a viva voce vote of the members of the committee, with no dissenting vote.

Respectfully submitted,

(Signed) ANTHONY BEALE,
Chairman.

On motion of Alderman Beale, the said proposed ordinance transmitted with the foregoing committee report was *Passed* by yeas and nays as follows:

Yeas -- Aldermen Moreno, Hopkins, King, Hairston, Sawyer, Mitchell, Harris, Beale, Sadlowski Garza, Thompson, Cárdenas, Quinn, Burke, Lopez, Foulkes, D. Moore, Curtis, O'Shea, Cochran, Brookins, Muñoz, Zalewski, Scott, Solis, Maldonado, Burnett, Ervin, Taliaferro, Reboyas, Santiago, Waguespack, Mell, Austin, Ramirez-Rosa, Villegas, Mitts, Sposato, Laurino, O'Connor, Napolitano, Reilly, Smith, Tunney, Arena, Cappleman, Pawar, Osterman, J. Moore, Silverstein -- 49.

Nays -- None.

Alderman Beale moved to reconsider the foregoing vote. The motion was lost.

The following is said ordinance as passed:

WHEREAS, The City of Chicago ("City") is a home rule unit of local government pursuant to Article VII, Section 6(a) of the 1970 Constitution of the State of Illinois and, as such, may exercise any power and perform any function pertaining to its government and affairs; and

WHEREAS, The properties at 3500 -- 3558 South Richmond Street are owned by Quality Properties LLC, an Illinois limited liability company ("Developer"); and

WHEREAS, The Developer proposes to use the portion of the street to be vacated herein for storage; and

WHEREAS, The City Council of the City of Chicago, after due investigation and consideration, has determined that the nature and extent of the public use and the public interest to be subserved is such as to warrant the vacation of those portions of public street, described in the following ordinance; now, therefore,

Be It Ordained by the City Council of the City of Chicago:

SECTION 1. The west 16 feet of South Richmond Street, 66-foot wide, lying east of and adjoining the east line of Block 4 in Gross and Moore's Subdivision, lying north of and adjoining the north line of the West 36th Street and lying south of and adjoining the south line of the West 35th Street, all in Gross and Moore's Subdivision in the east half of the southwest quarter of Section 36, Township 39 North, Range 13, East of the Third Principal Meridian, recorded October 30, 1902, as Document Number 3314343, in Cook County, Illinois, said above described parcel containing 9,603 square feet or 0.22 acre, more or less, as shaded and legally described by the words "Hereby Vacated" on the plat hereto attached as Exhibit A, which plat for greater clarity, is hereby made a part of this ordinance, be and the same is hereby vacated and closed, inasmuch as the same is no longer required for public use and the public interest will be subserved by such vacation.

SECTION 2. The City of Chicago hereby reserves for the benefit of Commonwealth Edison, AT&T/SBC, Comcast and their successors or assigns, a non-exclusive utility easement to operate, maintain, construct, replace and renew overhead wires, poles, and associated equipment and underground conduit, cables, and associated equipment for the transmission and distribution of electrical energy, telephonic and associated services under, over and along the street herein vacated, with the right of ingress and egress. The grade of the vacated public way shall not be altered in a manner so as to interfere with the operation and maintenance of Commonwealth Edison, AT&T/SBC, and or Comcast facilities. No construction, buildings, permanent structures or obstructions shall occur or be placed over the area herein vacated without express written release of easement by the involved herein cited. Any future Developer-prompted relocation of facilities lying within the area herein vacated will be accomplished by the involved utility, and be done at the expense of the beneficiary of the vacation, its successors or assigns.

SECTION 3. The vacation herein provided for is made upon the express condition that within 180 days after the passage of this ordinance, the Developer shall pay or cause to be paid to the City of Chicago as compensation for the benefits which will accrue to the owner of the property abutting said part of public street hereby vacated the sum Fifty Thousand and no/100 Dollars (\$50,000.00), which sum in the judgment of this body will be equal to such benefits.

SECTION 4. The vacation herein provided for are made upon the express condition that within 180 days after the passage of this ordinance, the Developer shall file or cause to be filed for recordation with the Office of the Recorder of Deeds of Cook County, Illinois, a certified copy of this ordinance, together with the associated full-sized plats as approved by the Acting Superintendent of Maps and Plats.

SECTION 5. This ordinance shall take effect and be in force from and after its passage. The vacation shall take effect and be in force from and after recording of the approved plat.

Vacation Approved:

(Signed) Rebekah Scheinfeld
Commissioner of Transportation

Approved as to Form and Legality:

(Signed) Lisa Misher
Chief Assistant
Corporation Counsel

(Signed) George Cárdenas
Alderman, 12th Ward

[Exhibit "A" referred to in this ordinance printed on
pages 51918 through 51920 of this *Journal*.]

Exhibit "A".
(Page 1 of 3)

EXHIBIT "A"

PLAT OF VACATION

THE WEST 16 FEET OF SOUTH RICHMOND STREET, 66 FOOT WIDE, LYING EAST OF AND ADJOINING THE EAST LINE OF BLOCK 4 IN GROSS AND MOORE'S SUBDIVISION, LYING NORTH OF AND ADJOINING THE NORTH LINE OF THE WEST 36th STREET AND LYING SOUTH OF AND ADJOINING THE SOUTH LINE OF THE WEST 35th STREET, ALL IN GROSS AND MOORE'S SUBDIVISION IN THE EAST $\frac{1}{2}$ OF THE SOUTHWEST $\frac{1}{4}$ OF SECTION 36, TOWNSHIP 39 NORTH, RANGE 13 EAST OF THE THIRD PRINCIPAL MERIDIAN, RECORDED OCTOBER 30, 1902, AS DOCUMENT NUMBER 3314343, IN COOK COUNTY, ILLINOIS. SAID ABOVE DESCRIBED PARCEL CONTAINING 9,603 SQUARE FEET OR 0.22 ACRES, MORE OR LESS.

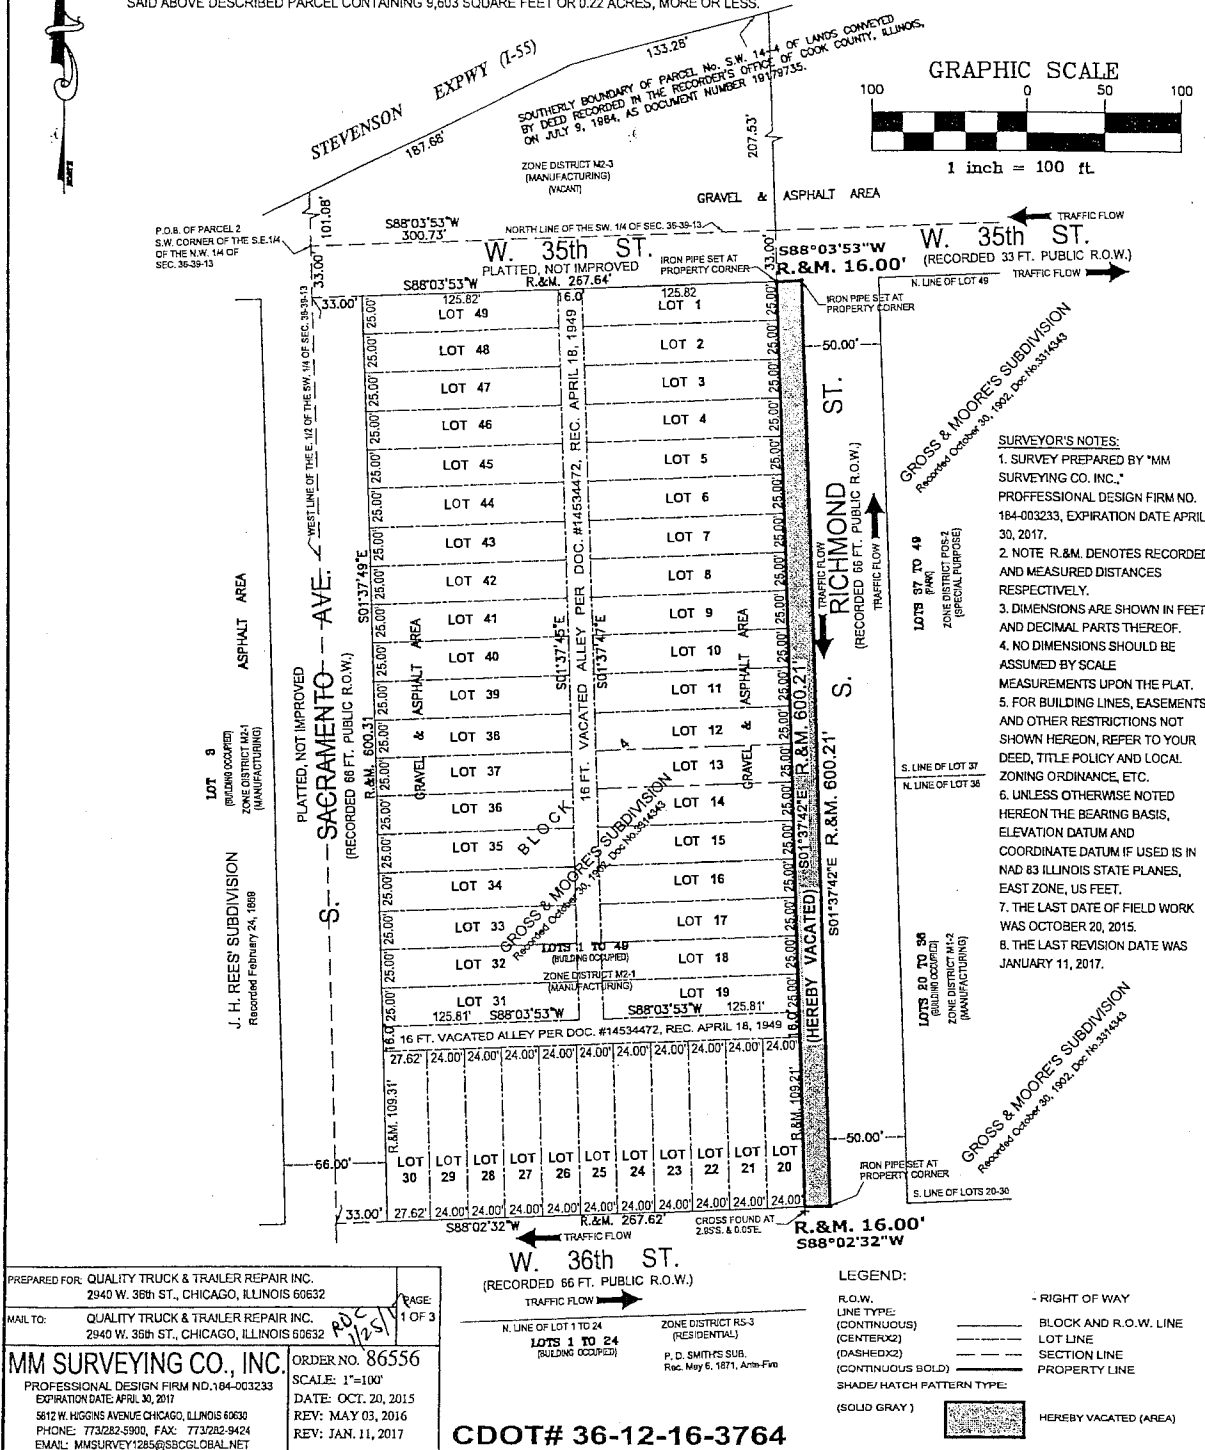
 
 
 


Exhibit "A".
(Page 2 of 3)

EXHIBIT "A"**PLAT OF VACATION****CITY - DEPT. OF FINANCE****COOK CO.****CDOT****CDOT# 36-12-16-3764**

MM SURVEYING CO., INC.
PROFESSIONAL DESIGN FIRM NO. 184-003233
EXPIRATION DATE: APRIL 30, 2017
5812 W. HIGGINS AVENUE CHICAGO, ILLINOIS 60630
PHONE: 773/282-5900, FAX: 773/282-9424
EMAIL: MMSURVEY1285@SBCGLOBAL.NET

ORDER NO. 86556
SCALE: N/A
DATE: OCT. 20, 2015
REV: MAY 03, 2016
REV: JAN. 11, 2017

PREPARED FOR: QUALITY TRUCK & TRAILER REPAIR INC.
2940 W. 36th ST., CHICAGO, ILLINOIS 60632

MAIL TO: QUALITY TRUCK & TRAILER REPAIR INC.
2940 W. 36th ST., CHICAGO, ILLINOIS 60632

PAGE:
2 OF 3

EXHIBIT "A"

PLAT OF VACATION

[Z:\RESUB\86556\dwg\86556.dwg]

EXEMPTION OF APPLICANTS FROM PHYSICAL BARRIER REQUIREMENT
PERTAINING TO ALLEY ACCESSIBILITY FOR PARKING FACILITIES.

The Committee on Transportation and Public Way submitted the following report:

CHICAGO, June 22, 2017.

To the President and Members of the City Council:

Your Committee on Transportation and Public Way begs leave to report and recommend that Your Honorable Body *Pass* the proposed ordinances transmitted herewith authorizing and directing the Commissioner of Transportation and/or the Director of Revenue to exempt various applicants from the provisions requiring barriers as a prerequisite to prohibit alley ingress and/or egress to parking facilities at sundry locations. These ordinances were referred to the committee on May 24 and June 22, 2017.

This recommendation was concurred in unanimously by a viva voce vote of the members of the committee, with no dissenting vote.

Respectfully submitted,

(Signed) ANTHONY BEALE,
Chairman.

On motion of Alderman Beale, the said proposed ordinances transmitted with the foregoing committee report were *Passed* by yeas and nays as follows:

Yeas -- Aldermen Moreno, Hopkins, King, Hairston, Sawyer, Mitchell, Harris, Beale, Sadlowski Garza, Thompson, Cárdenas, Quinn, Burke, Lopez, Foulkes, D. Moore, Curtis, O'Shea, Cochran, Brookins, Muñoz, Zalewski, Scott, Solis, Maldonado, Burnett, Ervin, Taliaferro, Reboyas, Santiago, Waguespack, Mell, Austin, Ramirez-Rosa, Villegas, Mitts, Sposato, Laurino, O'Connor, Napolitano, Reilly, Smith, Tunney, Arena, Cappleman, Pawar, Osterman, J. Moore, Silverstein -- 49.

Nays -- None.

Alderman Beale moved to reconsider the foregoing vote. The motion was lost.

The following are said ordinances as passed (the italic heading in each case not being a part of the ordinance):

Artis Senior Living Lakeview LLC.

[O2017-3781]

Be It Ordained by the City Council of the City of Chicago:

SECTION 1. Pursuant to Section 10-20-430 of the Municipal Code of Chicago, the Commissioner of Transportation is hereby authorized and directed to exempt Artis Senior Living Lakeview LLC located at 3513 -- 3553 North Ashland Avenue from the provisions requiring barriers as a prerequisite to prohibit alley ingress and egress to parking facilities.

SECTION 2. This ordinance shall take effect and be in force from and after its passage and publication.

Bright Smiles Daycare/Rami Brown.

[O2017-3871]

Be It Ordained by the City Council of the City of Chicago:

SECTION 1. Pursuant to Section 10-20-430 of the Municipal Code of Chicago, the Commissioner of Transportation is hereby authorized and directed to exempt Rami Brown, Bright Smiles Daycare, 1703 -- 1707 East 87th Street, from the provisions requiring barriers as a prerequisite to prohibit alley ingress and egress to parking facilities for premises address.

SECTION 2. This ordinance shall take effect and be in force from and after its passage and publication.

Chicagocarclinic.com/Eduardo M. Ortiz Barrionuevo.

[O2017-3879]

Be It Ordained by the City Council of the City of Chicago:

SECTION 1. Pursuant to Section 10-20-430 of the Municipal Code of Chicago, the Commissioner of Transportation is hereby authorized and directed to exempt Eduardo M. Ortiz Barrionuevo of Chicagocarclinic.com from the provisions requiring barriers as a prerequisite to prohibit alley ingress and egress to 5912 West Addison Street.

SECTION 2. This ordinance shall take effect and be in force from and after its passage and publication.

Erie LaSalle Venture LLC.

[O2017-3903]

Be It Ordained by the City Council of the City of Chicago:

SECTION 1. Pursuant to Section 10-20-430 of the Municipal Code of Chicago, the Commissioner of Transportation is hereby authorized and directed to exempt Erie LaSalle Venture LLC from the provisions requiring barriers as a prerequisite to prohibit alley ingress and/or egress to 146 West Erie Street.

SECTION 2. This ordinance shall take effect and be in force from and after its passage and publication.

Fabians Cabinet Company, Inc.

[O2017-4609]

Be It Ordained by the City Council of the City of Chicago:

SECTION 1. Per Section 10-20-430 of the Municipal Code of Chicago, the Director of Revenue is hereby authorized and directed to exempt Fabians Cabinet Company, Inc. from the provisions requiring barriers as a prerequisite to prohibit alley ingress and egress into 4511 West Belmont Avenue.

SECTION 2. This ordinance shall be in force and take effect from and after its passage and publication.

Finishing Motorsport, Inc./Waleo M. Kassom/Charles R. Johnson.

[O2017-3873]

Be It Ordained by the City Council of the City of Chicago:

SECTION 1. Pursuant to Section 10-20-430 of the Municipal Code of Chicago, the Commissioner of Transportation is hereby authorized and directed to exempt Finishing Motorsport, Inc., Waleo M. Kassom/Charles R. Johnson (owner) from the provisions requiring barriers as a prerequisite to prohibit alley ingress and egress to the parking facilities for 6549 -- 6551 West 63rd Street, Chicago, Illinois 60629.

SECTION 2. This ordinance shall take effect and be in force from and after its passage and publication.

Five Seasons Development LLC.

[O2017-3869]

Be It Ordained by the City Council of the City of Chicago:

SECTION 1. Pursuant to Section 10-20-430 of the Municipal Code of Chicago, the Commissioner of Transportation is hereby authorized and directed to exempt Five Seasons Development LLC, property owner of 5137 -- 5139 North Broadway, from the provisions requiring barriers as a prerequisite to prohibit alley ingress and egress to parking facilities for premises address.

SECTION 2. This ordinance shall take effect and be in force from and after its passage and publication.

Generation Gaming LLC.

[O2017-4607]

Be It Ordained by the City Council of the City of Chicago:

SECTION 1. Per Section 10-20-430 of the Municipal Code of Chicago, the Director of Revenue is hereby authorized and directed to exempt Generation Gaming LLC from the provisions requiring barriers as a prerequisite to prohibit alley ingress and egress into 3044 North Central Avenue.

SECTION 2. This ordinance shall be in force and take effect from and after its passage and publication.

Heartland Alliance Health Center.

[O2017-3874]

Be It Ordained by the City Council of the City of Chicago:

SECTION 1. Pursuant to Section 10-20-430 of the Municipal Code of Chicago, the Commissioner of Transportation is hereby authorized and directed to exempt Heartland Alliance Health Center from the provisions requiring barriers as a prerequisite to prohibit alley ingress and egress to parking facilities for 5515 South Halsted Street, Chicago, Illinois 60621.

SECTION 2. This ordinance shall take effect and be in force from and after its passage and publication.

Helpers Keepers, Inc.

[O2017-3901]

Be It Ordained by the City Council of the City of Chicago:

SECTION 1. Pursuant to Section 10-20-430 of the Municipal Code of Chicago, the Commissioner of Transportation is hereby authorized and directed to exempt Helpers Keepers, Inc. at 3501 South Union Avenue from the provisions requiring barriers as a prerequisite to prohibit alley ingress and egress to parking facilities for premises address.

SECTION 2. This ordinance shall take effect and be in force from and after its passage and publication.

Impressions Hand Carwash.

[O2017-3875]

Be It Ordained by the City Council of the City of Chicago:

SECTION 1. Pursuant to Section 10-20-430 of the Municipal Code of Chicago, the Commissioner of Transportation is hereby authorized and directed to exempt Impressions Hand Carwash from the provisions requiring barriers as a prerequisite to prohibit alley ingress and egress to parking facilities for 6717 South South Chicago Avenue, Chicago, Illinois 60637.

SECTION 2. This ordinance shall take effect and be in force from and after its passage and publication.

La Casa Norte.

[O2017-3872]

Be It Ordained by the City Council of the City of Chicago:

SECTION 1. Pursuant to Sections 10-20-430 and 10-20-435 of the Municipal Code of Chicago, the Commissioner of Transportation is hereby authorized and directed to exempt La Casa Norte at 3527 -- 3533 West North Avenue from the provisions requiring barriers as a prerequisite to prohibit alley ingress and/or egress to parking facilities at 3527 -- 3533 West North Avenue.

SECTION 2. This ordinance shall take effect and be in force from and after its passage and publication.

LG Development Group LLC-61 West Erie Series.

[O2017-3905]

Be It Ordained by the City Council of the City of Chicago:

SECTION 1. Pursuant to Section 10-20-430 of the Municipal Code of Chicago, the Commissioner of Transportation is hereby authorized and directed to exempt LG Development Group LLC-61 West Erie Series from the provisions requiring barriers as a prerequisite to prohibit alley ingress and/or egress at 61 West Erie Street.

SECTION 2. This ordinance shall take effect and be in force upon its passage and publication.

Mack's Motor Sales, Inc.

[O2017-4608]

Be It Ordained by the City Council of the City of Chicago:

SECTION 1. Per Section 10-20-430 of the Municipal Code of Chicago, the Director of Revenue is hereby authorized and directed to exempt Mack's Motor Sales, Inc. from the provisions requiring barriers as a prerequisite to prohibit alley ingress and egress into 2901 -- 2909 North Cicero Avenue.

SECTION 2. This ordinance shall be in force and take effect from and after its passage and publication.

Nuno Complete Car Care.

[O2017-3902]

Be It Ordained by the City Council of the City of Chicago:

SECTION 1. Pursuant to Section 10-20-430 of the Municipal Code of Chicago, the

Commissioner of Transportation is hereby authorized and directed to exempt Nuno Complete Car Care, 3613 North Harlem Avenue, from the provisions requiring barriers as a prerequisite to prohibit alley ingress and egress to parking facilities for premises address.

SECTION 2. This ordinance shall take effect and be in force from and after its passage and publication.

Platinum Luxury Motors, Inc.

[O2017-3770]

Be It Ordained by the City Council of the City of Chicago:

SECTION 1. Pursuant to Section 10-20-430 of the Municipal Code of Chicago, the Director of Revenue is hereby authorized and directed to exempt Platinum Luxury Motors, Inc., 5800 West Fullerton Avenue, from the provisions requiring barriers as a prerequisite to prohibit alley ingress and egress to parking facilities for premises address.

SECTION 2. This ordinance shall take effect and be in force from and after its passage and due publication.

WW1832 LLC.

[O2017-3912]

Be It Ordained by the City Council of the City of Chicago:

SECTION 1. Pursuant to Section 10-20-430 of the Municipal Code of Chicago, the Commissioner of Transportation is hereby authorized and directed to exempt WW1832 LLC, 1832 West Walnut Street, Chicago, Illinois 60612, from the provisions requiring barriers as a prerequisite to prohibit alley ingress and egress to parking facilities for premises address.

SECTION 2. This ordinance shall take effect and be in force from and after its passage and publication.

145 South Wells Holdings LLC.

[O2017-3907]

Be It Ordained by the City Council of the City of Chicago:

SECTION 1. Pursuant to Section 10-20-430 of the Municipal Code of Chicago, the Commissioner of Transportation is hereby authorized and directed to exempt 145 South Wells Holdings LLC from the provisions requiring barriers as a prerequisite to prohibit alley ingress and/or egress at 145 -- 147 South Wells Street.

SECTION 2. This ordinance shall take effect and be in force upon its passage and publication.

2243 -- 2259 West Coulter Street.

[O2017-3877]

Be It Ordained by the City Council of the City of Chicago:

SECTION 1. Pursuant to Section 10-20-430 of the Municipal Code of Chicago, the Commissioner of Transportation is hereby authorized and directed to exempt the property at 2243 -- 2259 West Coulter Street, Chicago, Illinois 60608, from the provisions requiring barriers as a prerequisite to prohibit driveway ingress and egress to parking facilities for premises address.

SECTION 2. This ordinance shall take effect and be in force from and after its passage and publication.

7445 North Sheridan Road LLC, In Care Of Citadel Healthcare Group.

[O2017-3908]

Be It Ordained by the City Council of the City of Chicago:

SECTION 1. Pursuant to Section 10-20-430 of the Municipal Code of Chicago, the Commissioner of Transportation is hereby authorized and directed to exempt 7445 North Sheridan Road LLC, in care of Citadel Healthcare Group, 5611 Dempster Street, Morton Grove, Illinois 60053, from the provisions requiring barriers as a prerequisite to prohibit alley ingress and egress to parking facilities for 7445 North Sheridan Road.

SECTION 2. This ordinance shall take effect and be in force from and after its passage and publication.

STANDARDIZATION OF PORTIONS OF PUBLIC WAYS.

The Committee on Transportation and Public Way submitted the following report:

CHICAGO, June 22, 2017.

To the President and Members of the City Council:

Your Committee on Transportation and Public Way begs leave to report and recommend that Your Honorable Body *Pass* the proposed ordinances transmitted herewith authorizing and directing the Commissioner of Transportation to take the actions necessary for the honorary designation/standardization of various portions of the public way. These ordinances were referred to the committee on May 24, 2017.

This recommendation was concurred in unanimously by a viva voce vote of the members of the committee, with no dissenting vote.

Respectfully submitted,

(Signed) ANTHONY BEALE,
Chairman.

On motion of Alderman Beale, the said proposed ordinances transmitted with the foregoing committee report were *Passed* by yeas and nays as follows:

Yeas -- Aldermen Moreno, Hopkins, King, Hairston, Sawyer, Mitchell, Harris, Beale, Sadlowski Garza, Thompson, Cárdenas, Quinn, Burke, Lopez, Foulkes, D. Moore, Curtis, O'Shea, Cochran, Brookins, Muñoz, Zalewski, Scott, Solis, Maldonado, Burnett, Ervin, Taliaferro, Reboyras, Santiago, Waguespack, Mell, Austin, Ramirez-Rosa, Villegas, Mitts, Sposato, Laurino, O'Connor, Napolitano, Reilly, Smith, Tunney, Arena, Cappleman, Pawar, Osterman, J. Moore, Silverstein -- 49.

Nays -- None.

Alderman Beale moved to reconsider the foregoing vote. The motion was lost.

The following are said ordinances as passed (the italic heading in each case not being a part of the ordinance):

E. 67th St., From S. Marquette Rd. To S. Rhodes Ave., As "Edward G. Irvin Way".
[O2017-3867]

Be It Ordained by the City Council of the City of Chicago:

SECTION 1. Pursuant to an ordinance heretofore passed by the City Council which allows erection of honorary street-name signs (in memorial), the Commissioner of Transportation shall take the necessary action for standardization of East 67th Street, from South Marquette Road to South Rhodes Avenue, as "Edward G. Irvin Way".

SECTION 2. This ordinance shall take effect upon its passage and publication.

Northwest Corner Of N. Halsted St. And W. North Ave. And Southwest Corner Of N. Halsted St. And W. Willow St. To Be Known As "Martha Lavey Way".
[O2017-3876]

Be It Ordained by the City Council of the City of Chicago:

SECTION 1. Pursuant to an ordinance heretofore passed by the City Council which allows erection of honorary street-name signs, the Commissioner of Transportation shall take the necessary action for standardization of the northwest corner of North Halsted Street and West North Avenue (facing east/west and pointing north) and the southwest corner of North Halsted Street and West Willow Street (facing east/west and pointing south) as "Martha Lavey Way".

SECTION 2. This ordinance shall take effect upon its passage and publication.

**COMMITTEE ON ZONING, LANDMARKS
AND BUILDING STANDARDS.**

AMENDMENT OF TITLE 17 OF MUNICIPAL CODE BY RECLASSIFICATION OF
AREAS SHOWN ON MAP NOS. 5-H, 9-G, 11-H AND 12-J.

(Committee Meeting Held June 22, 2017)

The Committee on Zoning, Landmarks and Building Standards submitted the following
report:

CHICAGO, June 28, 2017.

To the President and Members of the City Council:

Presenting a report for your Committee on Zoning, Landmarks and Building Standards
which held a meeting on June 22, 2017, the following items were passed by a majority of
the members present:

Pages 1 through 12 contain various map amendments regarding land use.

Page 12 contains business identification signs.

Page 13 contains historical landmark fee waivers and demolitions. Page 13 also
contains restricted residential zones in various precincts of the 13th Ward.

I hereby move for passage of the proposed ordinance and substitute ordinances
transmitted herewith.

Respectfully submitted,

(Signed) DANIEL S. SOLIS,
Chairman.

On motion of Alderman Solis, the said proposed ordinance and substitute ordinances
transmitted with the foregoing committee report were *Passed* by yeas and nays as follows:

Yeas -- Aldermen Moreno, Hopkins, King, Hairston, Sawyer, Mitchell, Harris, Beale, Sadlowski Garza, Thompson, Cárdenas, Quinn, Lopez, Foulkes, D. Moore, Curtis, O'Shea, Cochran, Brookins, Muñoz, Zalewski, Scott, Solis, Maldonado, Burnett, Ervin, Taliaferro, Reboyras, Santiago, Waguespack, Mell, Austin, Ramirez-Rosa, Villegas, Mitts, Sposato, Laurino, O'Connor, Napolitano, Reilly, Smith, Tunney, Arena, Cappleman, Pawar, Osterman, J. Moore, Silverstein -- 48.

Nays -- None.

Alderman Beale moved to reconsider the foregoing vote. The motion was lost.

Alderman Burke abstained from voting pursuant to Rule 14 of the City Council's Rules of Order and Procedure, disclosing that he had represented parties to these ordinances in previous and unrelated matters.

The following are said ordinances as passed (the italic heading in each case not being a part of the ordinance):

Reclassification Of Area Shown On Map No. 5-H.

(Application No. 19219T1)

(Common Address: 1665 -- 1667 N. Milwaukee Ave.)

[O2017-3805]

Be It Ordained by the City Council of the City of Chicago:

SECTION 1. That the Chicago Zoning Ordinance be amended by changing all the B3-5 Community Shopping District symbols and indications as shown on Map Number 5-H in the area bounded by:

a line 212.50 feet south of West Wabansia Avenue as measured along the northeasterly line of North Milwaukee Avenue; the public alley next northeast of North Milwaukee Avenue; a line 260.50 feet south of West Wabansia Avenue as measured along the northeasterly line of North Milwaukee Avenue; and North Milwaukee Avenue,

to those of a B3-5 Community Shopping District which is hereby established in the area described above.

SECTION 2. This ordinance shall be in force and effect from and after its passage and due publication.

[Site Plan; First Floor Plan; Typical Second through Fifth Floor Plans;
Sixth Floor/Roof Plans; Milwaukee Avenue Building Elevation;
Northeast, Northwest, and Southeast Building Elevations;
and North/South Building Section attached to this
ordinance printed on pages 51934 through
51942 of this *Journal*.]

Type 1 Narrative Rezoning Analysis attached to this ordinance reads as follows:

Narrative.


1665 -- 1667 N. Milwaukee Ave.


The subject property contains 4,800 square feet of land, and is currently a vacant lot. The applicant proposes to rezone the property to B3-5 to allow the construction of a new mixed-use residential and retail building containing 32 residential efficiency units*, approximately 1,895 square feet of ground floor commercial space, three automobile parking spaces*, 32 bicycle parking spaces and no loading berth. The height of the building will be 60 feet, 6 inches**.

FAR:	4.44
MLA:	150.00
Floor Area:	21,307 square feet
Residential Efficiency Units:	32
Height:	60 feet, 6 inches
Setbacks:	
Front (Milwaukee Avenue):	0 feet
Rear (public alley):	2 feet at grade; 9 feet, 8 inches on residential floors**
Southeast Property Line:	0 feet
Northwest Property Line:	0 feet
Automobile Parking Spaces:	3*
Bicycle Parking Spaces:	32
Loading Berth:	None


* Pursuant to Transit-Served Location provisions of the Chicago Zoning Ordinance; property approximately 460 feet from the entrance of the CTA Station.

** Applicant will seek variation.

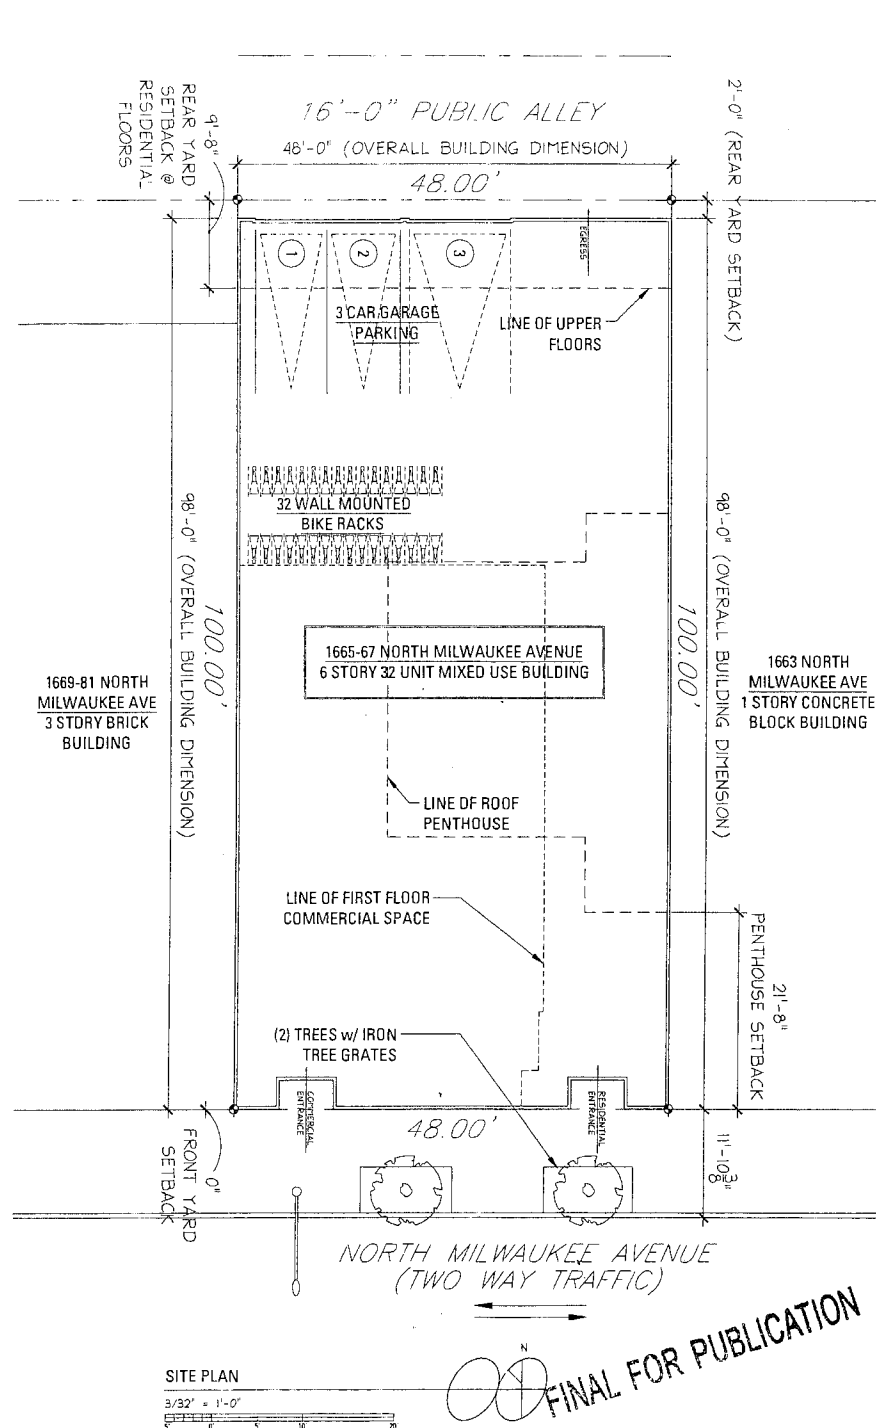

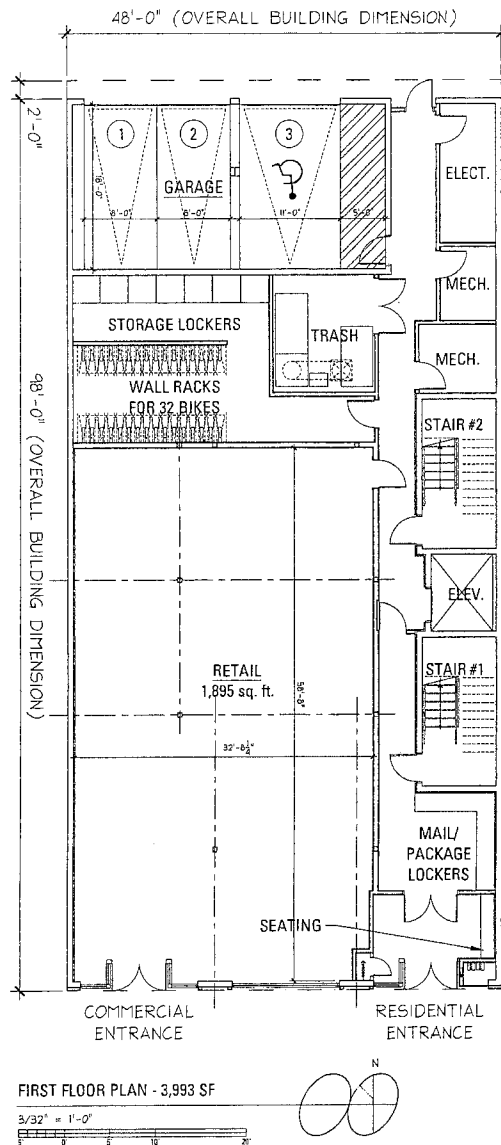


FINAL FOR PUBLICATION

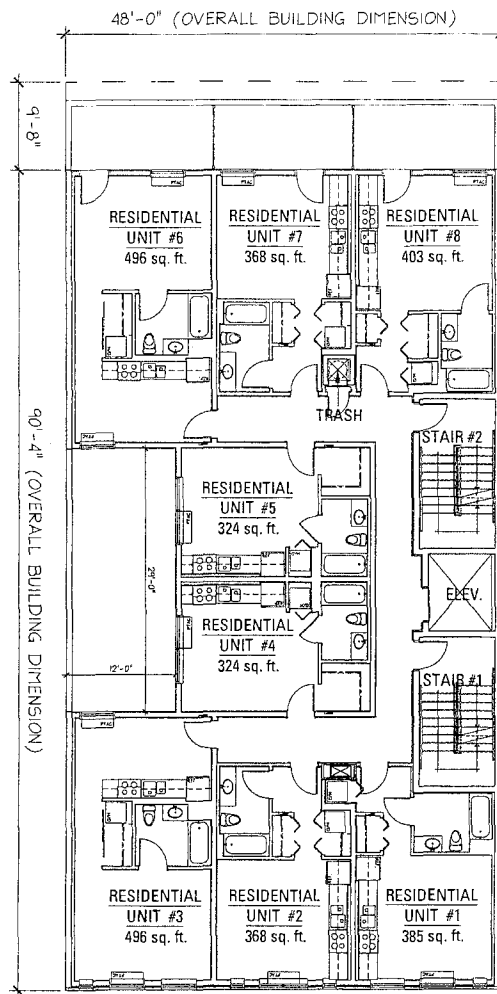


TYPICAL 2ND-5TH FLOOR PLAN - 3,988 SF

3/32" = 1'-0"

0 5 10 15 20

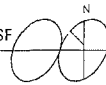


FINAL FOR PUBLICATION

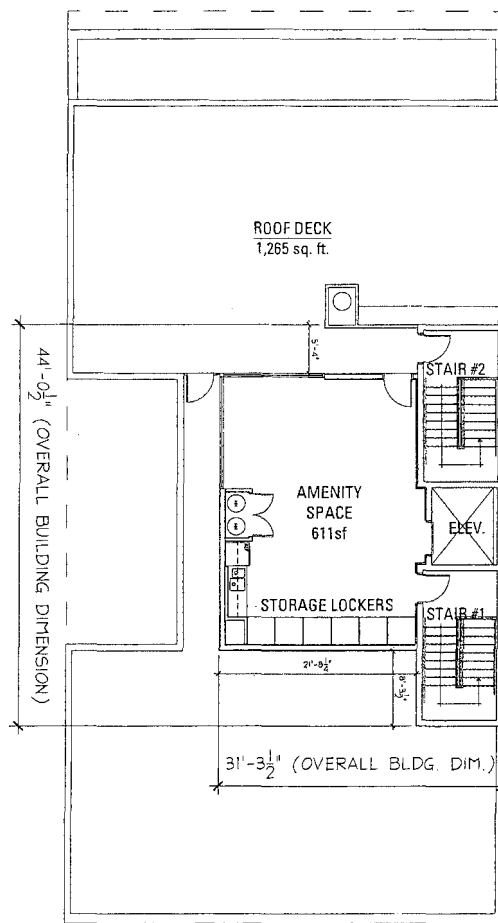


6th FLOOR/ROOF PLAN - 1,137 SF

3/32" = 1'-0"

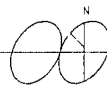


FINAL FOR PUBLICATION

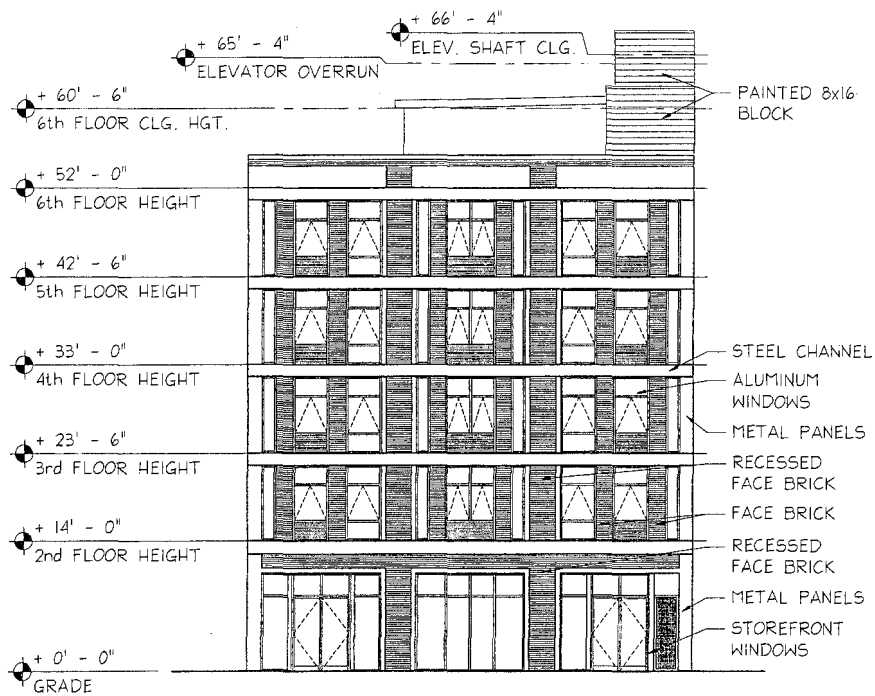

MILWAUKEE AVE ELEVATION

1/16" = 1'-0"

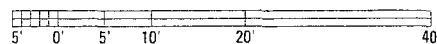

FINAL FOR PUBLICATION

jSa

jonathan SPLITT Architects Ltd.

4001 north ravenswood avenue
 suite 601
 chicago illinois 60613-2576
 773 883 1017 fax 773 883 3081


proj. # 1635

proj. MIXED-USE DEVELOPMENT
 NEW CONSTRUCTION
 1665 N MILWAUKEE AVE
 CHICAGO, IL

description 05/04/17, issued for REVIEW


A
3.1

FINAL FOR PUBLICATION

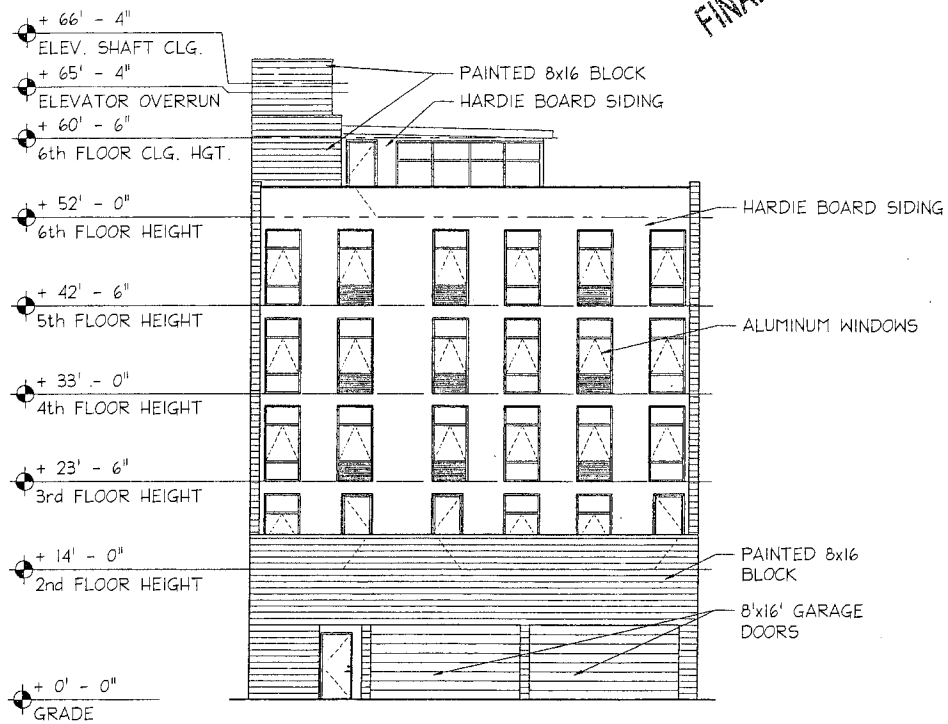

NORTHEAST ELEVATION

1/16" = 1'-0"

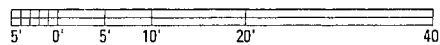

jSa

jonathan SPLITT architects ltd.


4001 north ravenwood avenue
 suite 601
 chicago illinois 60613-2576
 773 883 1017 fax 773 883 3081

proj. # 1835

proj. MIXED-USE DEVELOPMENT
 NEW CONSTRUCTION
 1665 N MILWAUKEE AVE
 CHICAGO, IL

description 05/04/17; issued for REVIEW

 A
 3.3

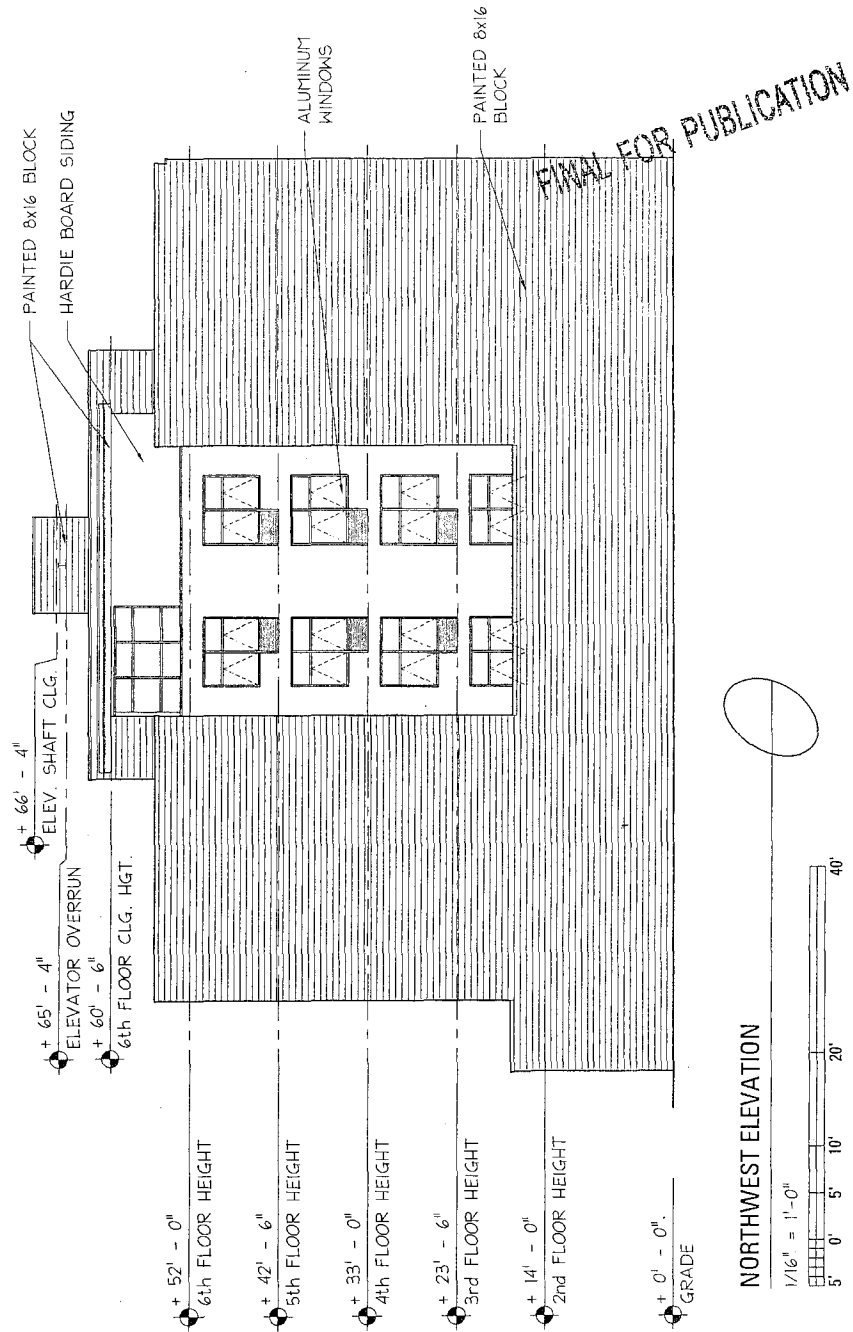

jSa

Jonathan SPLITT architects ltd.


4001 north ravenswood avenue
suite 601
chicago illinois 60613-2576
773 883 1017 fax 773 883 3081

proj.# 1635

proj. MIXED-USE DEVELOPMENT
NEW CONSTRUCTION
1665 N MILWAUKEE AVE
CHICAGO, IL

description 05/04/17; issued for REVIEW

A
3.4

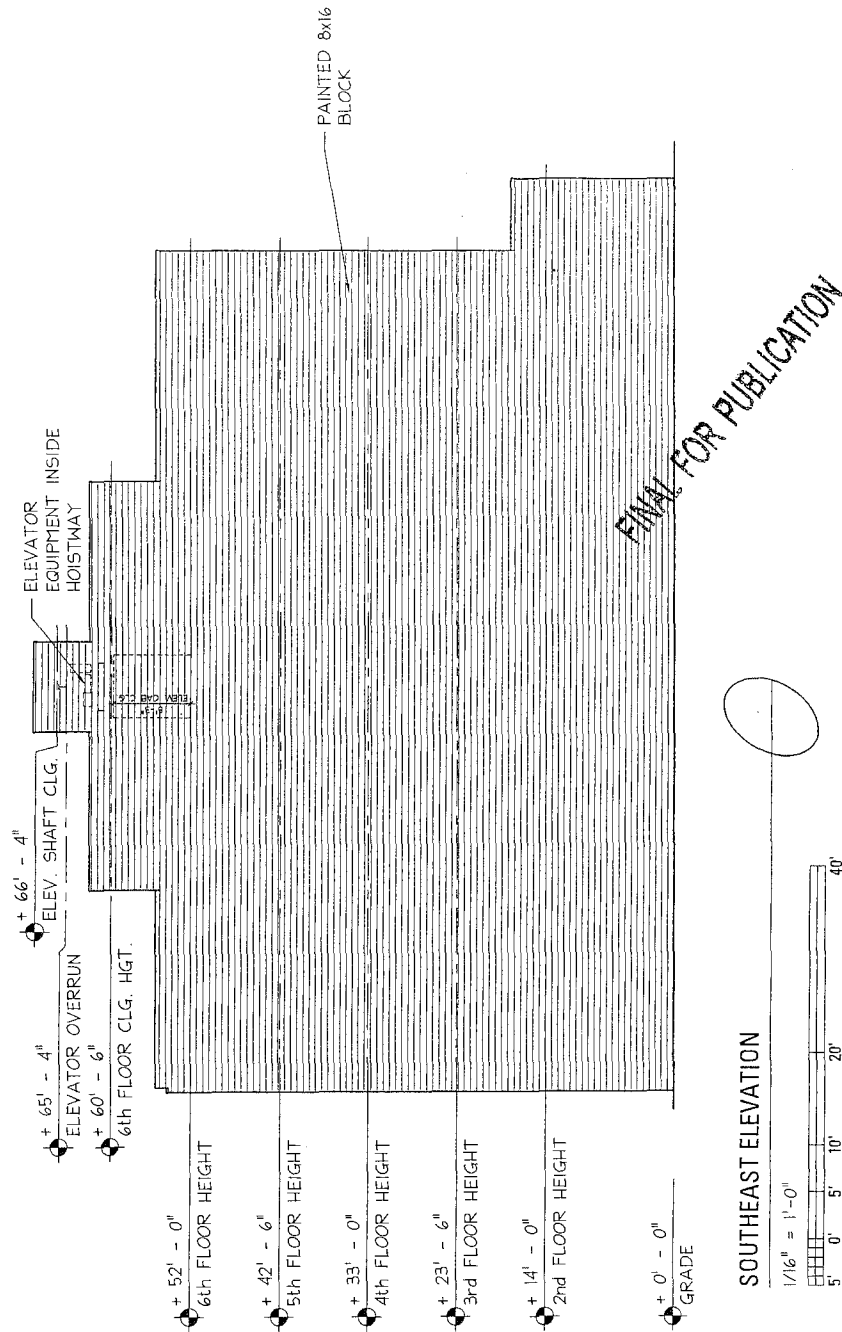

jSa

jonathan SPLITT architects ltd.


4001 north ravenswood avenue
 suite 601
 chicago illinois 60613-2876
 773 883 1017 fax 773 883 3081

proj.# 1635

proj. MIXED-USE DEVELOPMENT
 NEW CONSTRUCTION
 1665 N MILWAUKEE AVE
 CHICAGO, IL

description 05/04/17; issued for REVIEW

A
3.2

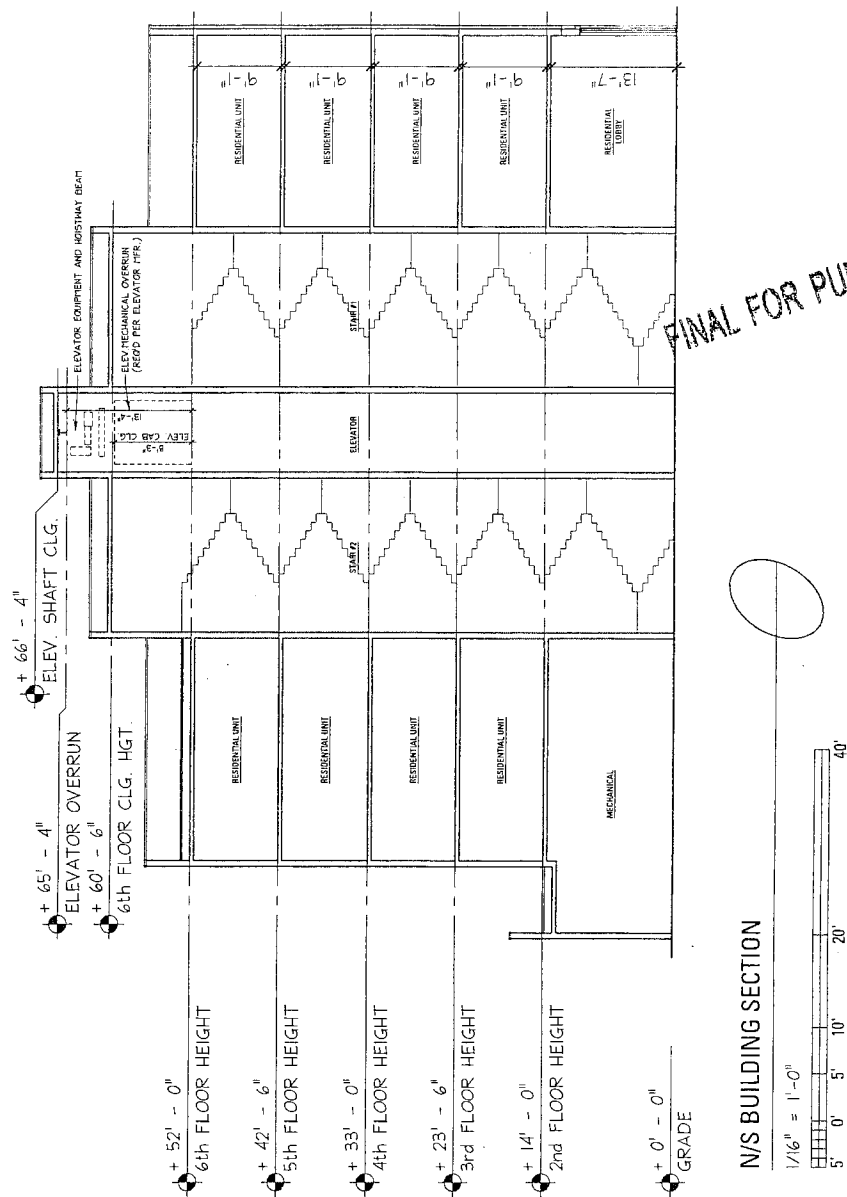

jSa

Jonathan SPLITT Architects Ltd.

4001 north ravenwood avenue
 suite 601
 chicago illinois 60613-2576
 773 883 1017 fax 773 883 3081

proj.# 1635

proj. MIXED-USE DEVELOPMENT
 NEW CONSTRUCTION
 1665 N MILWAUKEE AVE
 CHICAGO, IL

description 05/04/17; issued for REVIEW

A
 41

Reclassification Of Area Shown On Map No. 5-H.

(As Amended)

(Application No. 19212T1)

(Common Address: 1912 N. Milwaukee Ave.)

[SO2017-3797]

Be It Ordained by the City Council of the City of Chicago:

SECTION 1. Title 17 of the Municipal Code of Chicago, the Chicago Zoning Ordinance, is hereby amended by changing all of the M1-1 Limited Manufacturing/Business Park District symbols and indications as shown on Map Number 5-H in the area bounded by:

North Milwaukee Avenue; a line 528 feet north of and parallel to the north line of West Moffat Street; the alley next southwest of North Milwaukee Avenue; and a line 550 feet north of and parallel to the north line of West Moffat Street,

to those of a C1-2 Neighborhood Commercial District.

SECTION 2. This ordinance shall be in force and effect from and after its passage and due publication.

[First and Second Floor Plans; and North Elevation attached
to this ordinance printed on pages 51945
and 51946 of this *Journal*.]

Type 1 Narrative Rezoning Analysis attached to this ordinance reads as follows:

Substitute Narrative And Plans.

17-13-0303-C(1) Narrative Zoning Analysis.


Subject Property: 1912 North Milwaukee Avenue, Chicago,
Illinois

Zoning: C1-2 Neighborhood Commercial District

- Lot Area: 2,200 square feet
- Land Use: The property is currently improved with a vacant two-story brick building fronting on North Milwaukee Avenue and a vacant one-story brick building attached at the rear. The property will be redeveloped with retail commercial uses on the ground floor and a total of two dwelling units on floor two. Applicant is using Section 17-10-0102-B of the Chicago Zoning Ordinance to eliminate a parking requirement for the building because it is located within 1,320 feet of a CTA Rail Station entrance.
- (A) Floor Area Ratio: 1.67; total floor area is 3,666 square feet
- (B) Density (Lot Area per Dwelling Unit): 1,100 square feet
- (C) The Amount of Off-Street Parking: Zero off-street parking spaces (based on provisions of Section 17-10-0102-B) and will provide 2 bike parking spaces.
- (D) Setbacks:
- A. Front Setback: 0.0 feet (existing)
- B. Rear Setback: 13 feet, 9 inches (existing)
- C. Side Setbacks: 0 feet (east) (existing) and 0 feet (west) (existing)
- (E) Building Height: 28 feet, 1 inch (to top of parapet wall)


FINAL FOR PUBLICATION

SUBSTITUTE NARRATIVE AND PLANS

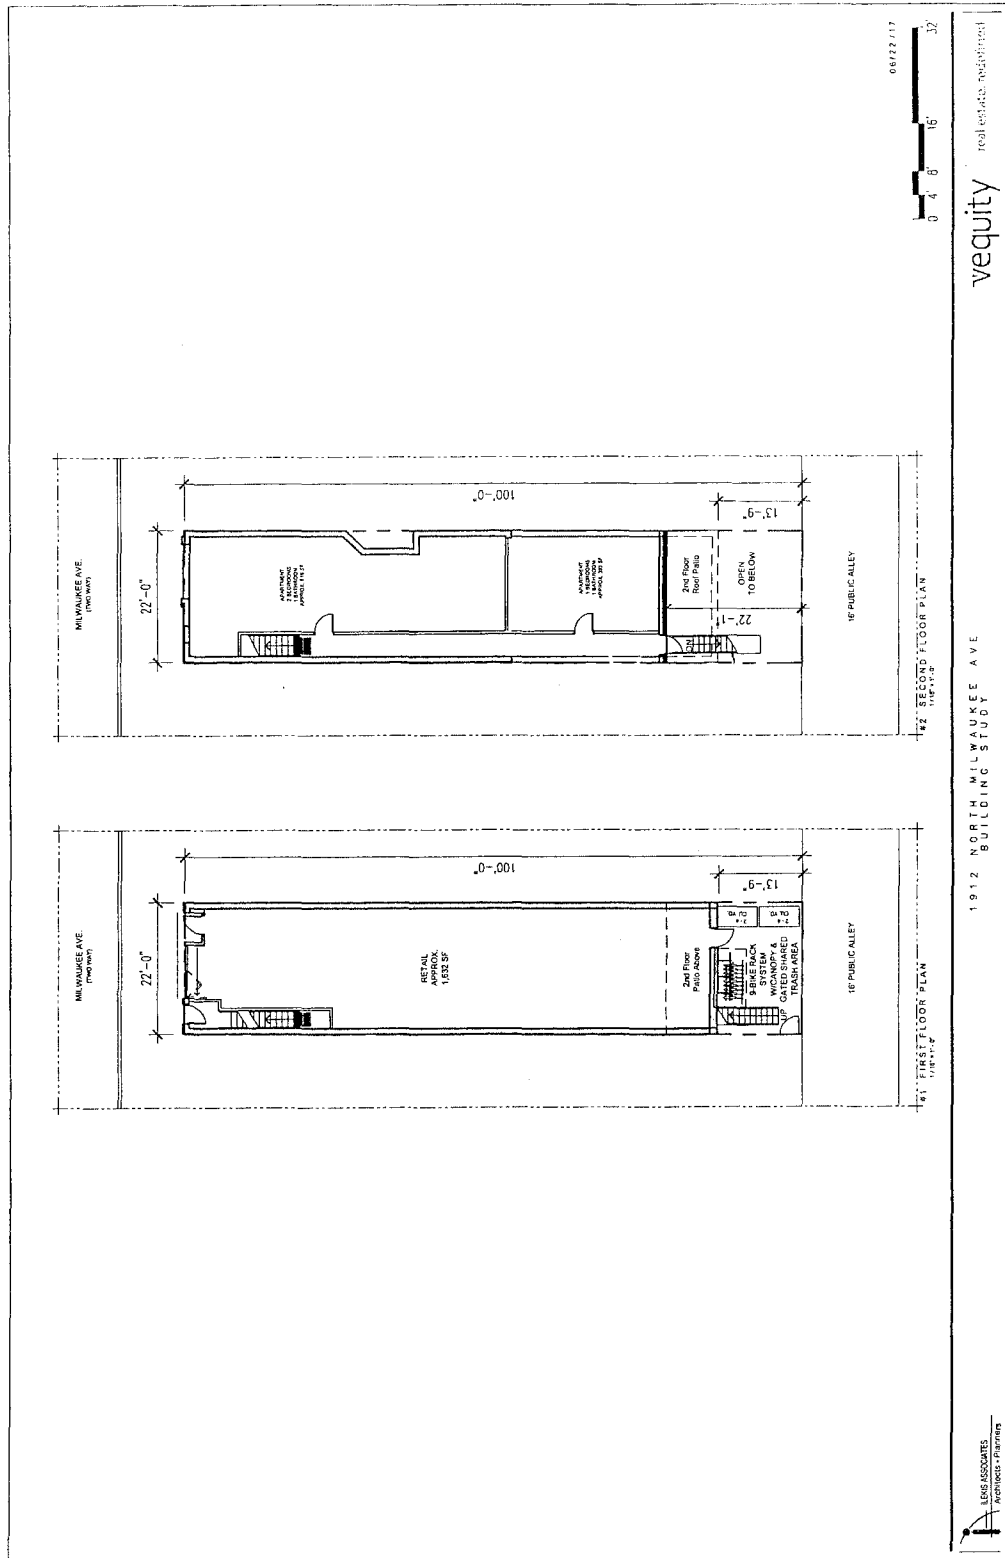


SUBSTITUTE NARRATIVE AND PLANS

NOT FOR PUBLICATION

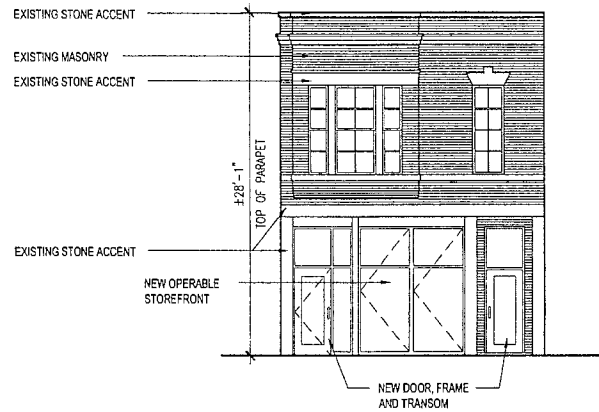

NORTH ELEVATION
1/8" = 1'-0"

 

Reclassification Of Area Shown On Map No. 5-H.
(As Amended)
(Application No. 19213T1)
(Common Address: 1914 -- 1918 N. Milwaukee Ave.)

[SO2017-3798]

Be It Ordained by the City Council of the City of Chicago:

SECTION 1. Title 17 of the Municipal Code of Chicago, the Chicago Zoning Ordinance, is hereby amended by changing all of the M1-1 Limited Manufacturing/Business Park District symbols and indications as shown on Map Number 5-H in the area bounded by:

North Milwaukee Avenue; a line 550 feet north of and parallel to the north line of West Moffat Street; the alley next southwest of North Milwaukee Avenue; and a line 594 feet north of and parallel to the northwest line of West Moffat Street,

to those of a C1-3 Neighborhood Commercial District.

SECTION 2. This ordinance shall be in force and effect from and after its passage and due publication.

[First, Second and Third Floor Plans; and North and East
Building Elevations attached to this ordinance printed
on pages 51949 and 51950 of this *Journal*.]

Type 1 Narrative Rezoning Analysis attached to this ordinance reads as follows:

Substitute Narrative And Plans.


17-13-0303-C(1) Narrative Zoning Analysis.

Subject Property: 1914 to 1918 North Milwaukee Avenue,
Chicago, Illinois


Zoning: C1-3 Neighborhood Commercial District

- Lot Area: Approximately 4,400 square feet
- Land Use: The property is currently improved with a vacant three-story brick building. The property will be redeveloped with retail commercial uses on the ground floor and a total of nine dwelling units on floors two and three. Applicant is using Section 17-10-0102-B of the Chicago Zoning Ordinance to eliminate a parking requirement for the building because it is located within 1,320 feet of a CTA Rail Station entrance.
- (A) Floor Area Ratio: 3.00; total floor area is 13,200 square feet
- (B) Density (Lot Area per Dwelling Unit): 488 square feet
- (C) The Amount of Off-Street Parking: Zero off-street parking spaces (based on provisions of Section 17-10-0102-B) and will provide 9 bike parking spaces.
- (D) Setbacks:
- A. Front Setback: 0.0 feet (existing)
- B. Rear Setback: 0.0 feet (existing)
- C. Side Setbacks: 0 feet (east) (existing) and 0 feet (west) (existing)
- (E) Building Height: 51 feet, 6 inches

FINAL FOR PUBLICATION

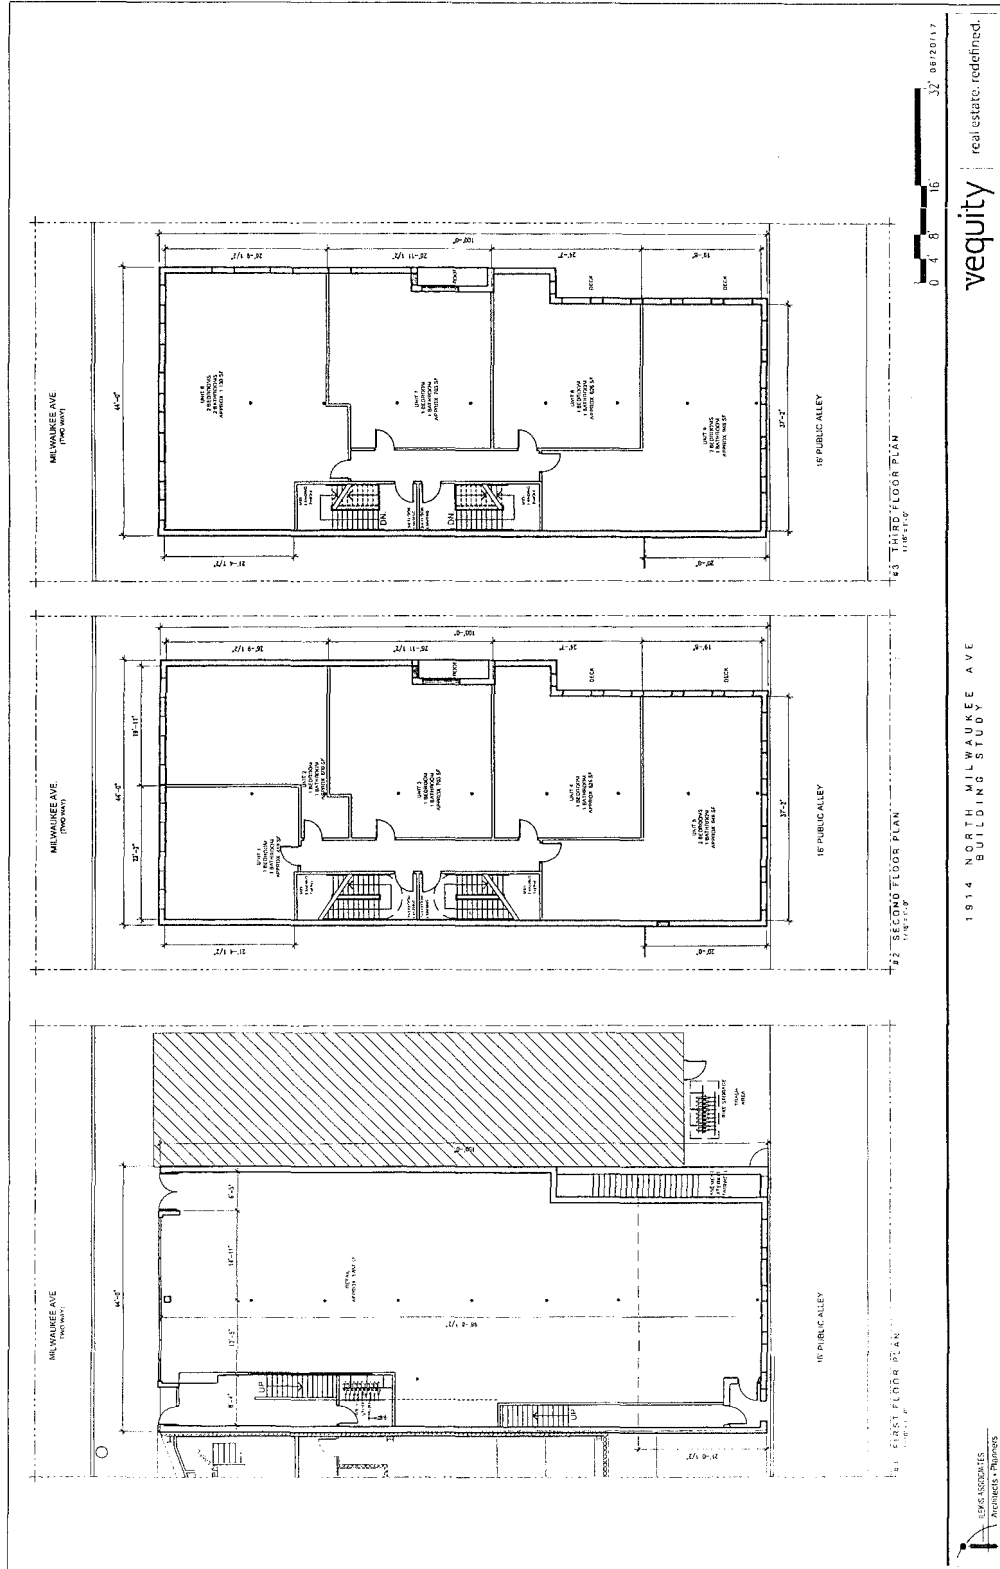

FINAL FOR PUBLICATION

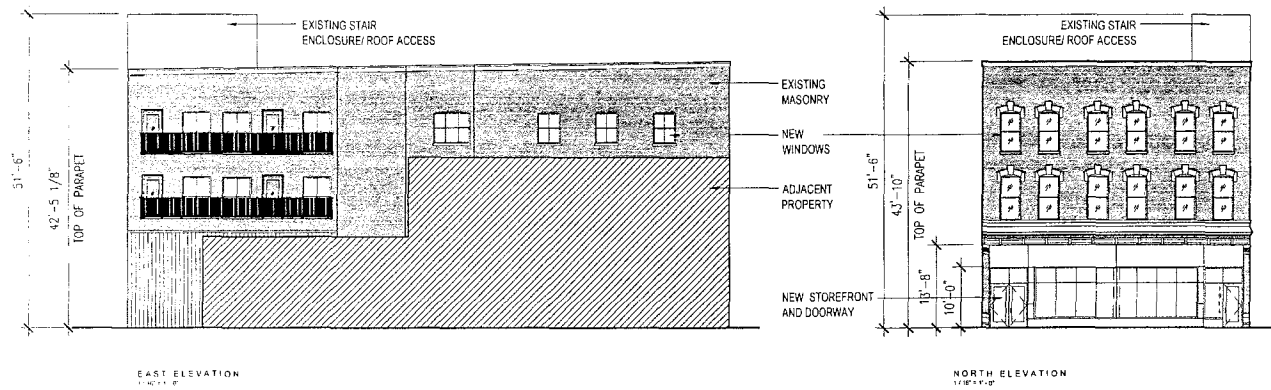

Reclassification Of Area Shown On Map No. 9-G.

(As Amended)

(Application No. 19171)

(Common Address: 3515 -- 3549 N. Clark St., 1001 -- 1029 W. Addison St.
And 3546 -- 3558 N. Sheffield Ave.)

[SO2017-2216]

Be It Ordained by the City Council of the City of Chicago:

SECTION 1. That the Chicago Zoning Ordinance be amended by changing all Residential-Business Planned Development Number 1164 symbols and designations as shown on Map Number 9-G in the area bounded by:

West Addison Street; North Sheffield Avenue; the alley next south of and parallel to West Addison Street; the alley next west of and parallel to North Sheffield Avenue; a line 287.63 feet south of and parallel to West Addison Street; the alley next west of and parallel to North Sheffield Avenue; a line drawn from a point 335.15 feet south of West Addison Street and 135.55 feet east of North Clark Street to a point on the east line of North Clark Street, 455.98 feet south of the south line of West Addison Street; North Clark Street; a line 65.30 feet south of and parallel to West Addison Street; a line 393.89 feet west of and parallel to North Sheffield Avenue; a line 44.97 feet south of and parallel to West Addison Street; and a line 302.21 feet west of and parallel to North Sheffield Avenue,

to the designation of Residential-Business Planned Development Number 1164, as amended, which is hereby established in the area above described, subject to such use and bulk regulations as are set forth in the Plan of Development herewith attached and made a part thereof and to no others.

SECTION 2. This ordinance shall be in force and effect from and after its passage and due publication.

Plan of Development Statements referred to in this ordinance read as follows:

Residential-Business Planned Development No. 1164, As Amended.

Plan Of Development Statements.

1. The area delineated herein as Residential-Business Planned Development consists of property commonly known as 3515 -- 3549 North Clark Street; 1001 -- 1029 West Addison Street; and 3546 -- 3558 North Sheffield Avenue, Chicago, Illinois (the "Property"). The Property consists of approximately 93,015 square feet (2.13 acres)

and is owned or controlled by the Applicant, 1025 West Addison Street Apartments Owner LLC.

2. All applicable official reviews, approvals or permits are required to be obtained by the Applicant or its successors, assignees, or grantees. Any dedication or vacation of streets or alleys, or easements, or adjustments of right-of-way, or consolidation or resubdivision of parcels, shall require a separate submittal on behalf of the Applicant or its successors, assignees, or grantees and approval by the City Council.
3. The requirements, obligations and conditions contained within this Planned Development shall be binding upon the Applicant, its successors and assigns and, if different than the Applicant, the legal titleholders and any ground lessors. All rights granted hereunder to the Applicant shall inure to the benefit of the Applicant's successors and assigns and, if different, then to the owners of record title to all of the Property and to any ground lessors. Furthermore, pursuant to the requirements of Section 17-8-0400 of the Chicago Zoning Ordinance, the Property, at the time applications for amendments, modifications or changes (administrative, legislative or otherwise) to this Planned Development are made, shall be under single ownership or under single designated control as defined in Section 17-8-0400 of the Chicago Zoning Ordinance.
4. This plan of development consists of 19 Statements; a Bulk Regulations and Data Table; an Existing Zoning Map; Existing Land-Use Map; a Planned Development Boundary, Property Line and Right-of-Way Adjustment Map; a Site Plan; Landscape Plan/First Floor Plan; Basement Plan; Second Floor Plan; Third Floor Parking Plan; Fourth Floor Parking Plan; Landscape Planting Details; Green Roof Plan; Building Elevations; and Building Section Plan prepared by Solomon Cordwell Buenz dated March 29, 2017. Full-size sets of the Site Plan, Landscape Plan and Building Elevations are on file with the Department of Housing and Economic Development.
5. The following uses shall be permitted within the area herein delineated as "Residential-Business Planned Development": residential, office, health club, retail sales, pharmacy, banks and financial institutions, private clubs, entertainment small, medium and large venue, banquet and meeting halls, restaurants, liquor sales as an accessory use, grocery/convenience store with packaged goods liquor sales as an accessory use, day care, veterinary, artist work and sales space, indoor special events including incidental liquor sales, personal services, repair or laundry service, consumer, indoor sports and recreation, amusement arcades as an incidental use only, entertainment cabaret, children's play center, vehicle sales and service -- light equipment sales/rental, indoor, vehicle sales and service -- motor vehicle repair shop, not including body work, painting or commercial vehicle repairs, co-location of wireless communication facilities, accessory and related uses and accessory and non-accessory parking, of which 45 percent of the required residential parking

(maximum 67 spaces) may be leased out on a daily, weekly or monthly basis to persons who are not residents, tenants, patrons, employees or guests of the principal uses.

6. On-premises and business identification signs shall be permitted within the Planned Development subject to the review and approval of the Department of Housing and Economic Development. A comprehensive sign package for the Planned Development shall be approved by the Department of Housing and Economic Development prior to the issuance of any Part II Approval. Temporary signs, such as construction and marketing signs shall be permitted, subject to the review and approval of the Department of Housing and Economic Development. No off-premises signs shall be permitted.
7. Closure of all or part of any public streets or alleys during demolition or construction shall be subject to the review and approval of the Chicago Department of Transportation. All work proposed in the Public Way must be designed and constructed in accordance with the Chicago Department of Transportation Construction Standards for Work in the Public Way and in compliance with the Municipal Code of the City of Chicago. Notwithstanding the designation of North Clark Street, between West Newport Avenue and West Addison Street, as a P Pedestrian Retail Street (Section 17-3-0500 of the Zoning Ordinance), a curb cut shall be permitted on North Clark Street at the location indicated on the attached Site Plan.
8. Prior to the issuance of a Part II Approval, the Applicant shall work with CDOT to develop a traffic management plan. A copy of this CDOT approved plan containing details on traffic management strategies, signalization, streetscape and lighting must be provided to the Department of Housing and Economic Development at the time of the Part II Submittal.
9. For the purposes of measuring height, the definition in the Chicago Zoning Ordinance shall apply. Maximum height shall be 93 feet to the roof of the highest occupied space and 108 feet to the ceiling of the highest enclosed space. In addition to the maximum height of the building and any appurtenance thereto prescribed in this Planned Development, the height of any improvement shall also be subject to height limitations approved by the Federal Aviation Administration.
10. For purposes of Floor Area Ratio (FAR) calculations, the definitions in the Chicago Zoning Ordinance shall apply.
11. Upon review and determination, pursuant to Section 17-13-0610 of the Zoning Ordinance, "Part II Review", a Part II Review fee shall be assessed by the Department of Housing and Economic Development. The fee, as determined by staff at the time, is final and binding on the Applicant and must be paid to the Department of Revenue prior to the issuance of any Part II Approval.

12. The improvements on the Property shall be designed, installed and maintained in substantial conformance with the Site Plan, Landscape Plan and Building Elevations and in accordance with the parkway tree provisions of the Chicago Zoning Ordinance and corresponding regulations and guidelines. Notwithstanding any statement to the contrary, this Planned Development shall be subject to the provisions of Chapter 17-11 of the Chicago Zoning Ordinance governing landscaping and screening. In any instance where a provision of this Planned Development conflicts with landscape and screening provisions of the Chicago Zoning Ordinance, the Chicago Zoning Ordinance shall control. Nothing in this Planned Development is intended to waive the applicability of the landscape and screening provisions of the Chicago Zoning Ordinance.
13. The improvements on the Property shall be designed, constructed, maintained and operated in accordance with the exhibits attached hereto and the following general design and operating standards:
 - (a) The developer shall install brick return walls to conceal the side walls of the adjacent buildings exposed due to the four (4) foot setback on Clark Street as depicted on the attached Site Plan dated October 17, 2013; and
 - (b) Floors 1 through 4 of the building shall be set back from the Property line along North Clark Street, as depicted on the Site Plan, to provide for an expanded pedestrian path and parkway trees along Clark Street. The setback along Clark Street shall measure approximately four (4) feet, zero (0) inches. The pedestrian setback shall remain free and clear of obstructions except for building elements as illustrated on the Site Plan and Elevations; and the pedestrian setback shall be open to the public at all times after completion of construction for purposes of pedestrian access.
14. Pursuant to the 2007 Affordable Requirements Ordinance of the City of Chicago Municipal Code Section 2-44-090, et seq. ("2007 ARO"), the Applicant has asked for the rezoning of a lot to permit a higher floor area ratio than would otherwise be permitted in the base district and to develop the lot with residential housing units. The Applicant hereby acknowledges that according to the 2007 ARO at least 10 percent of the housing units must be affordable units or a cash payment must be made to the City of Chicago Affordable Housing Opportunity Fund in accordance with Section 2-44-090 (d)(1)(ii). The Applicant has agreed to provide a cash payment to the City of Chicago Affordable Housing Opportunity Fund in the amount of \$1,500,000.00. The payment is required to be made to the Department of Housing and Economic Development prior to the issuance of building permits. The Applicant must comply with all of the applicable sections of the Affordable Requirements Ordinance which sections are hereby incorporated into this Planned Development. The Affordable Housing Agreement is also incorporated into this Planned Development.

15. The terms, conditions and exhibits of this Planned Development Ordinance may be modified administratively pursuant to Section 17-13-0611 of the Chicago Zoning Ordinance by the Zoning Administrator, upon the application for such a modification by the Applicant and after a determination by the Zoning Administrator that such a modification is minor, appropriate and consistent with the nature of the improvements contemplated in this Planned Development and the purposes underlying the provisions hereof. Any such modification of the requirements of these statements by the Zoning Administrator shall be deemed to be a minor change in the Planned Development as contemplated by Section 17-13-0611 of the Chicago Zoning Ordinance.
16. The Applicant acknowledges that it is in the public interest to design, construct and maintain all buildings in a manner that promotes and maximizes the conservation of natural resources. The Applicant shall design, construct and maintain the improvements and buildings on the Property consistent with the Energy Star or the Leadership in Energy and Environmental Design (LEED) Green Building Rating System. The Applicant shall provide a vegetated ("green") roof of at least fifty percent (50%) of the net roof area of the buildings within the Planned Development measuring approximately 41,725 square feet in size. "Net roof area" is defined as total roof area minus any required perimeter setbacks, rooftop structures, and roof-mounted equipment.
17. The Applicant acknowledges that it is in the public interest to design, construct and maintain the project in a manner which promotes, enables, and maximizes universal access throughout the Property. Plans for all buildings and improvements on the Property shall be reviewed and approved by the Mayor's Office for People with Disabilities (MOPD) to ensure compliance with all applicable laws and regulations related to access for persons with disabilities and to promote the highest standard of accessibility. No approvals shall be granted pursuant to Section 17-13-0610 of the Chicago Zoning Ordinance until the Director of MOPD has approved detailed construction drawings for each building or improvement.
18. The Applicant shall comply with Rules and Regulations for the Maintenance of Stockpiles promulgated by the Commissioner of the Streets and Sanitation, the Commissioner of Facilities and Fleet Management, and the Commissioner of Buildings under Section 13-32-125 of the Municipal Code of Chicago or any other provision of that Code.
19. Unless substantial construction has commenced within six (6) years following adoption of this Planned Development, and unless completion is thereafter diligently pursued, then this Planned Development shall expire. If this Planned Development expires under the provisions of this section, then the zoning of the Property shall automatically revert to the base zoning of the Property of the B3-3 Community Shopping District.

[Existing Zoning Map; Existing Land-Use Map; Boundary, Property Line and Right-of-Way Adjustment Map; Site Plan; Landscape Plan/First Floor Plan; Basement and Second Floor Plans; Third and Fourth Floor Parking Plans; Landscape Planting Details; Green Roof Plan; Building Elevations and Building Sections referred to in these Plan of Development Statements printed on pages 51958 through 51971 of this *Journal*.]

Bulk Regulations and Data Table referred to in these Plan of Development Statements reads as follows:

Residential-Business Planned Development No. 1064, As Amended.

Bulk Regulations And Data Table.

Site Area:

Gross Site Area:	124,817 square feet (2.87 acres)
Net Site Area:	93,015 square feet (2.13 acres)
Public ROW to be Vacated:	7,500 square feet
Public ROW to be Dedicated:	2,700 square feet
Maximum Floor Area Ratio:	3.76
Total Buildable Area:	349,801 square feet
Remaining Available Buildable Area:	0 square feet

Maximum Height:	93 feet, 0 inches to the roof of the highest occupied floor
	108 feet, 0 inches to the ceiling of the highest enclosed space

Dwelling Units:

Maximum Number of Residential Units: 148 units

Maximum Percentage of Efficiency Units: 30 percent

Setbacks from Property Line:

Clark Street: 4 feet, 9½ inches (Floors 1 -- 2)
10 feet, 0 inches (Floors 3 -- 4)
44 feet, 0 inches (Floors 5 -- Roof; at Res. Tower)
36 feet, 0 inches (Floors 5 -- Roof; at amenity)
8 feet, 0 inches (Floors 1 -- 4; at the fitness entry)

Addison Street: 0 feet, 0 inches (Floors 1 -- 2)
4 feet, 0 inches (Floors 3 -- 4)
14 feet, 0 inches (Floors 5 -- Roof)

Sheffield Avenue: 0 feet, 0 inches (Floors 1 -- 2)
4 feet, 0 inches (Floors 3 -- 4)
14 feet, 0 inches (Floors 5 -- Roof)

Parking/Loading:

Maximum Number of Accessory Off-Street Parking Spaces: 410


Maximum Number of Non-Accessory Parking Spaces: 83

Minimum Number of Off-Street Loading Docks: 3

Minimum Number of Bicycle Spaces: 50 spaces

Green Roof: 50 percent of Net Roof Area (approximately 36,502 square feet)

FINAL FOR PUBLICATION

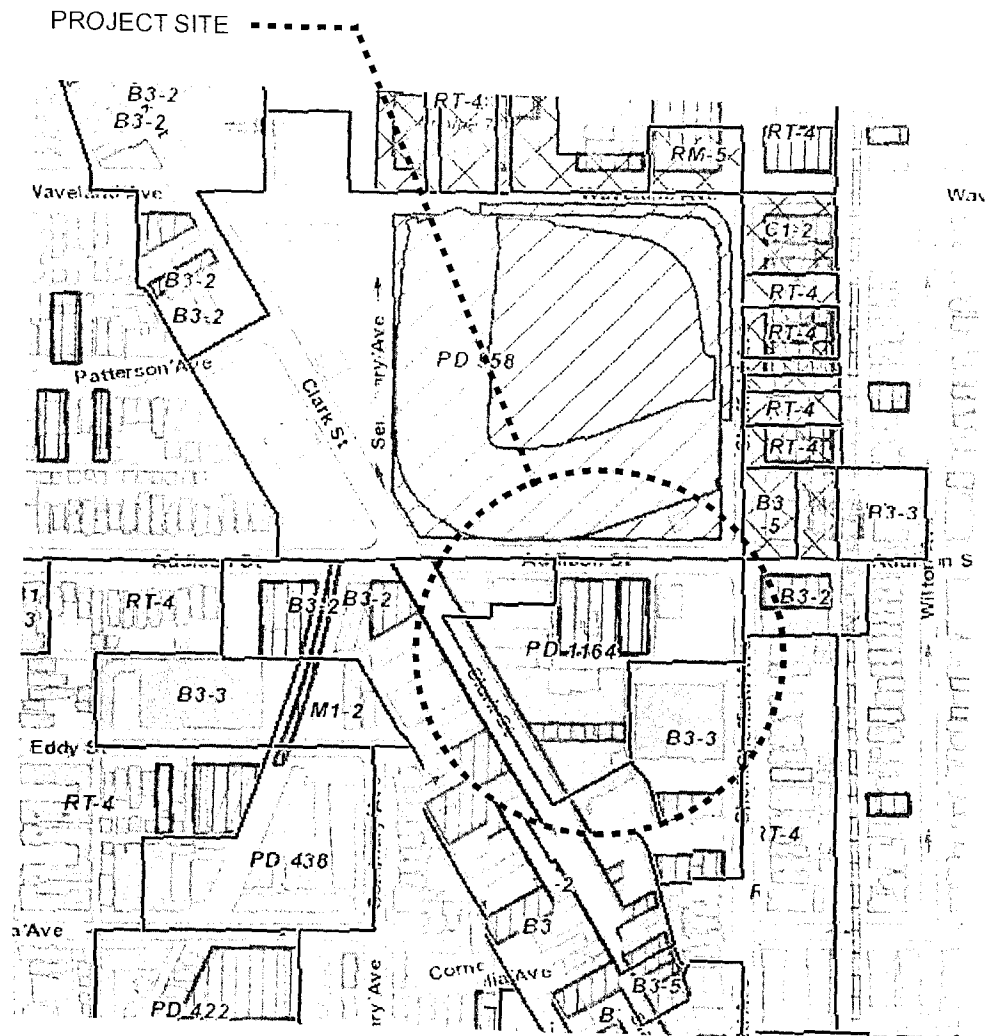


EXISTING ZONING MAP

Applicant: 1025 W. Addison Street Apartments Owner, LLC.
 3515 - 3549 North Clark Street
 1001 - 1029 West Addison Street
 3546 - 3558 North Sheffield Avenue

Project: Addison Park on Clark

Intro Date: 03.29.2017 CPC DATE: 06.15.2017

FINAL FOR PUBLICATION

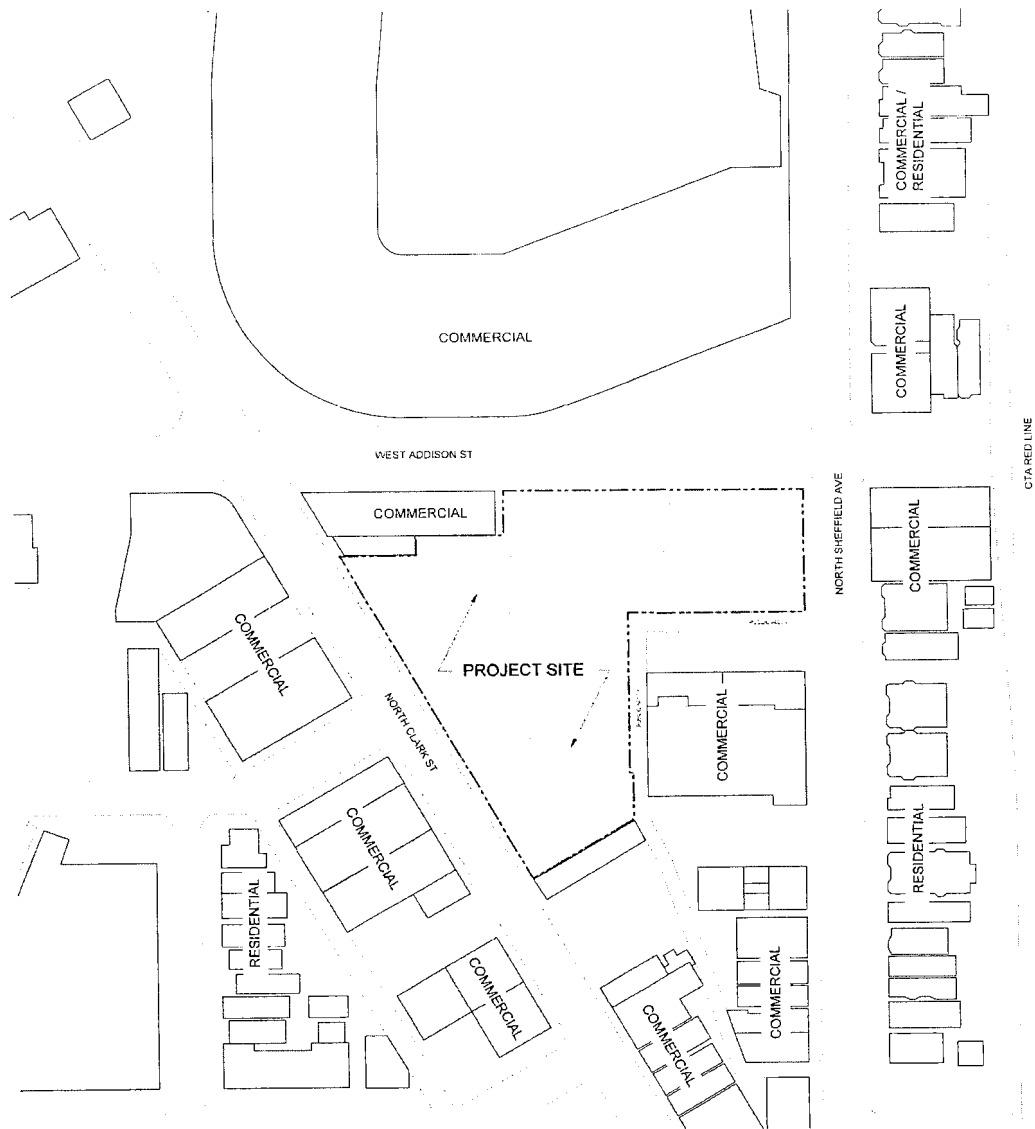


EXISTING LAND USE MAP

Applicant: 1025 W. Addison Street Apartments Owner, LLC.
 3515 - 3549 North Clark Street
 1001 - 1029 West Addison Street
 3546 - 3558 North Sheffield Avenue

Project: Addison Park on Clark

Intro Date: 03.29.2017 **CPC DATE:** 06.15.2017

FINAL FOR PUBLICATION

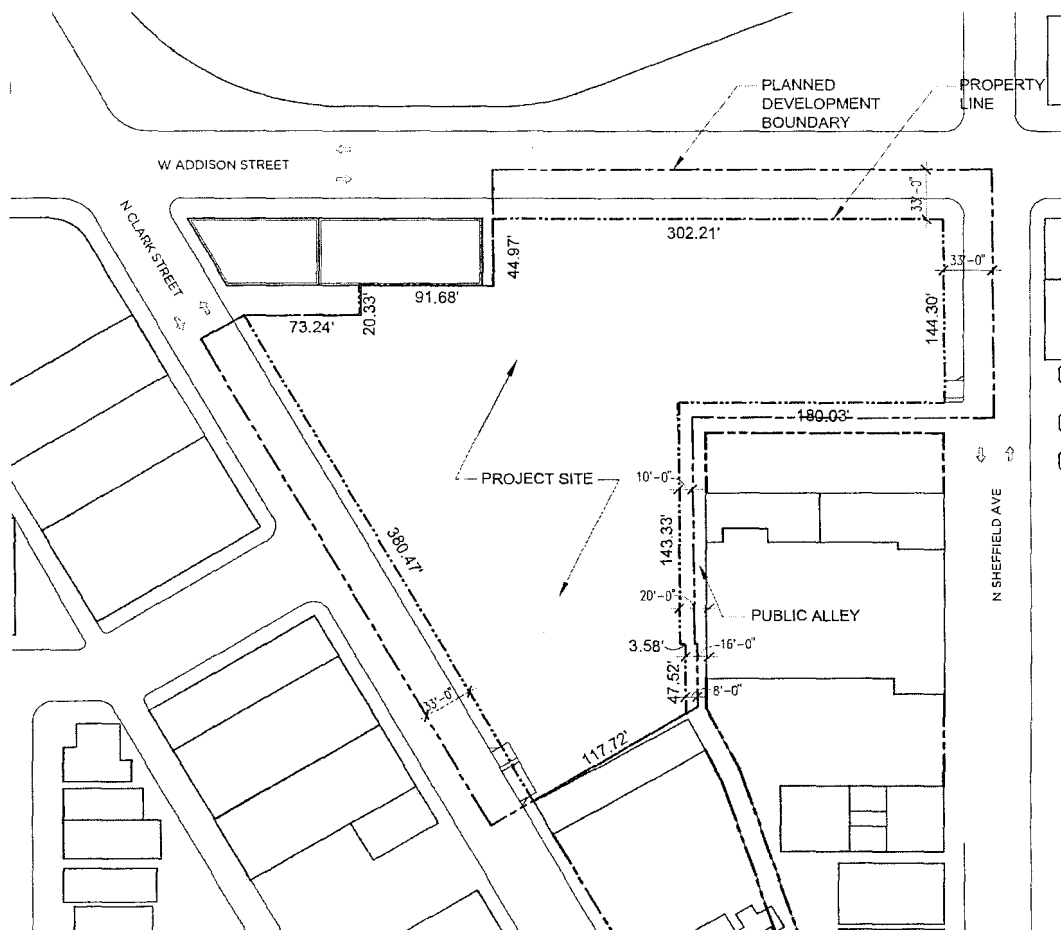

0 50' 100'

PLANNED DEVELOPMENT BOUNDARY, PROPERTY LINE & RIGHT OF WAY ADJUSTMENT MAP


Applicant: 1025 W. Addison Street Apartments Owner, LLC.
3515 - 3549 North Clark Street
1001 - 1029 West Addison Street
3546 - 3558 North Sheffield Avenue

Project: Addison Park on Clark

Intro Date: 03.29.2017 **CPC DATE:** 06.15.2017



FINAL FOR PUBLICATION

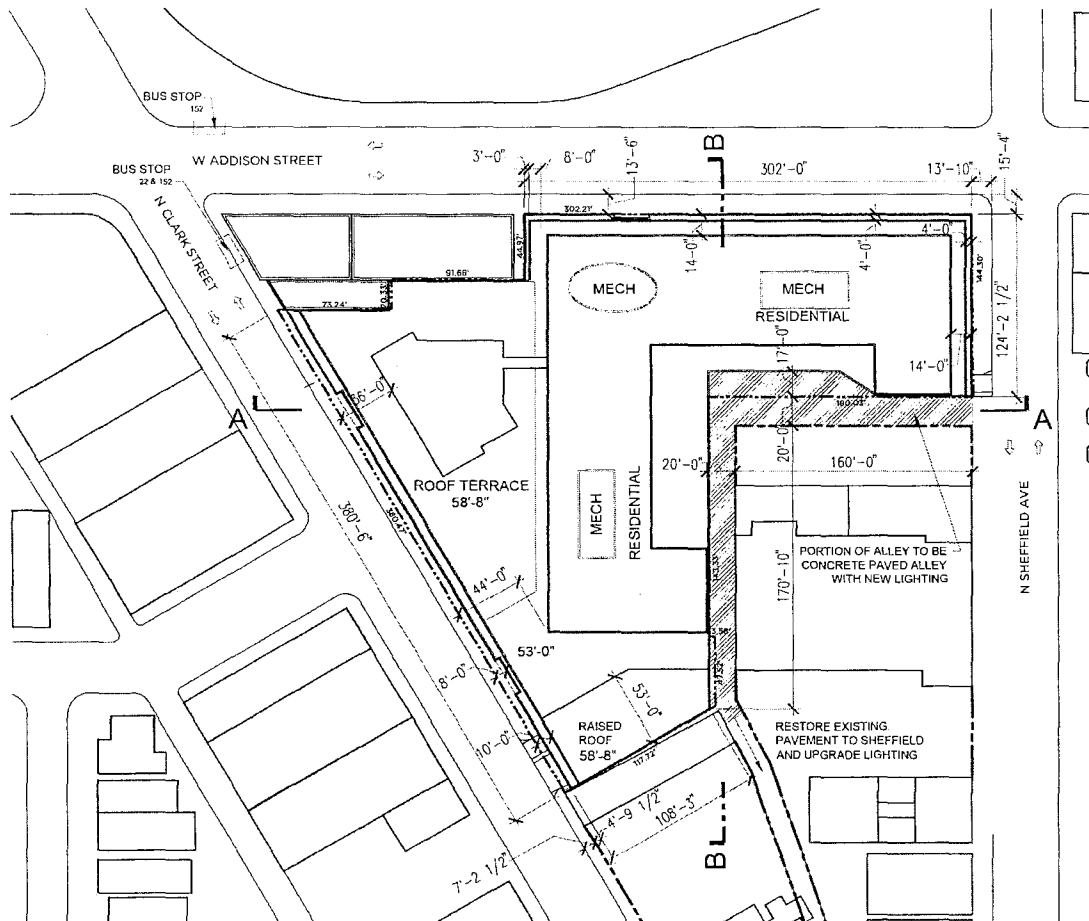

0 50' 100'

**SITE PLAN**

Applicant: 1025 W. Addison Street Apartments Owner, LLC.
 3515 - 3549 North Clark Street
 1001 - 1029 West Addison Street
 3546 - 3558 North Sheffield Avenue

Project: Addison Park on Clark

Intro Date: 03.29.2017 **CPC DATE:** 06.15.2017




[illegible]

Applicant:	1025 W. Addison Street Apartments Owner, LLC. 3515 - 3549 North Clark Street 1001 - 1029 West Addison Street 3546 - 3558 North Sheffield Avenue Addison Park on Clark		
Project:			
Intro Date:	03.29.2017	CPC DATE:	06.15.2017



FINAL FOR PUBLICATION

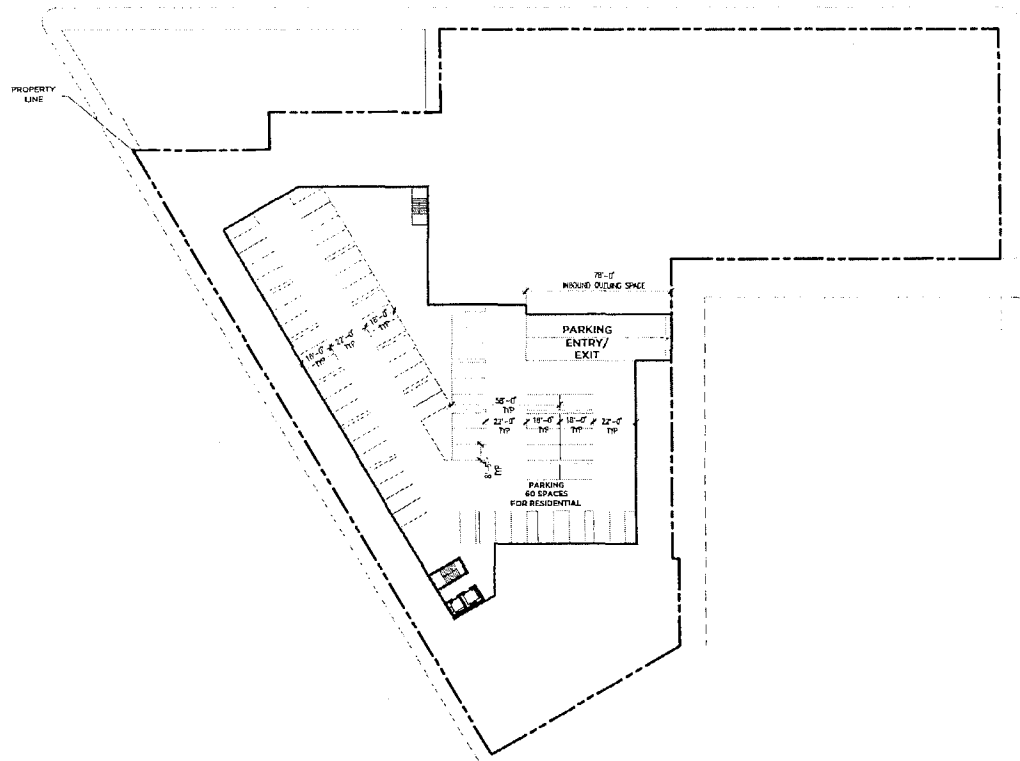

0' 40' 8'

**BASEMENT PLAN**

Applicant: 1025 W. Addison Street Apartments Owner, LLC.
3515 - 3549 North Clark Street
1001 - 1029 West Addison Street
3546 - 3558 North Sheffield Avenue

Project: Addison Park on Clark

Intro Date: 03.29.2017 **CPC DATE:** 06.15.2017

This site plan illustrates the proposed building layout and surrounding areas. Key features include:

- Property Line:** Indicated on the left side of the plan.
- Tenant Space:** Two large rectangular areas labeled "TENANT SPACE" are shown, one on the left and one on the right.
- Entry Ramp:** A ramp structure is labeled "ENTRY RAMP" near the center-right.
- Dimensions:** Various dimensions are provided for building sections and setbacks, including:
 - Top horizontal boundary: 307.31'
 - Left vertical boundary: 124.33'
 - Internal horizontal dimensions: 99.65', 71.24', 30.33', 46.52', 107.22', 103.31', 13.60', 42.52', 17.22'.
 - Internal vertical dimensions: 15'-0" TYP, 56'-0" TYP, 18'-0" TYP, 22'-0" TYP, 10'-0" TYP, 10'-0" TYP.
 - Diagonal dimensions: 35.41'.
- Grading and Slopes:** Areas labeled "SLOPE 6%", "SLOPE 8%", and "PADGING ST SPACES" are shown, along with "OPEN TO BELOW" areas.
- Scale:** A scale bar at the bottom right indicates 0' and 40'.

0' 40'




SECOND FLOOR PLAN

Applicant: 1025 W. Addison Street Apartments Owner, LLC.
3515 - 3549 North Clark Street
1001 - 1029 West Addison Street
3546 - 3558 North Sheffield Avenue
Addison Park on Clark

Project:


Intro Date: 03.29.2017 **CPC DATE:** 06.15.2017

FINAL FOR PUBLICATION

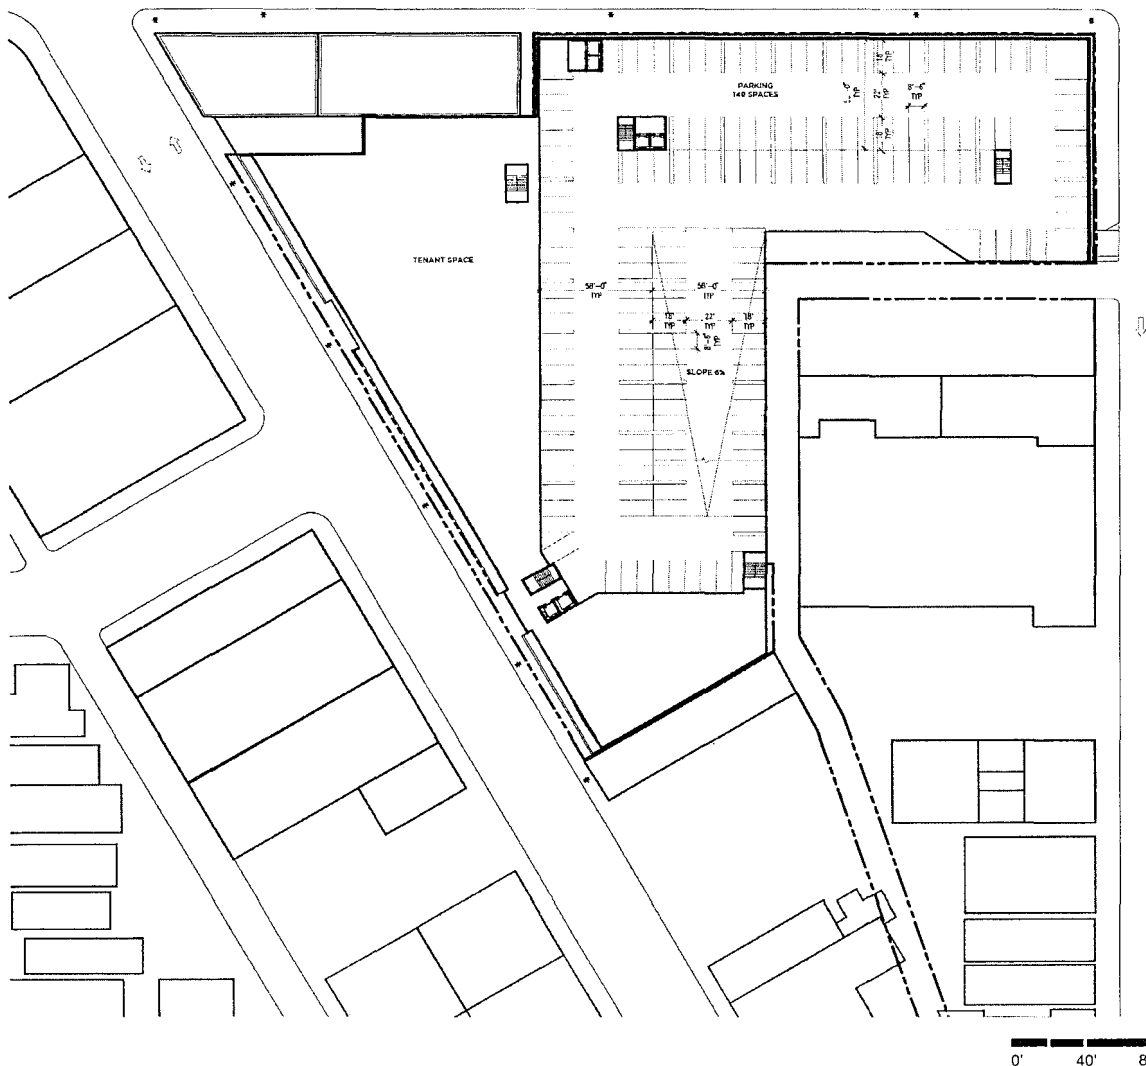

THIRD FLOOR PARKING PLAN
Applicant: 1025 W. Addison Street Apartments Owner, LLC.
3515 - 3549 North Clark Street
1001 - 1029 West Addison Street
3546 - 3558 North Sheffield Avenue
Project: Addison Park on Clark
Intro Date: 03.29.2017 **CPC DATE:** 06.15.2017

FINAL FOR PUBLICATION

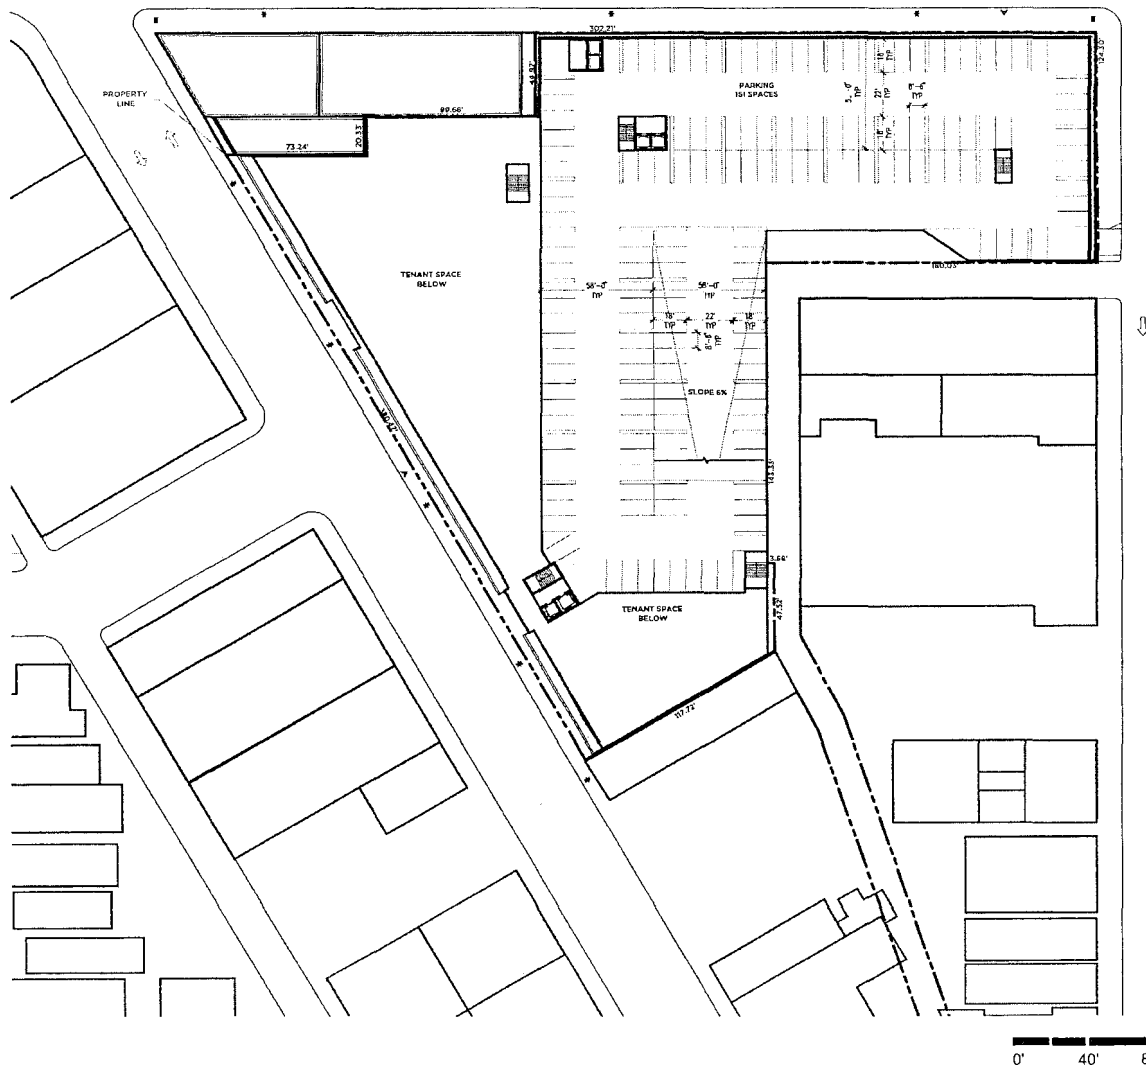**FOURTH FLOOR PARKING PLAN**


Applicant: 1025 W. Addison Street Apartments Owner, LLC.
 3515 - 3549 North Clark Street
 1001 - 1029 West Addison Street
 3546 - 3558 North Sheffield Avenue

Project: Addison Park on Clark

Intro Date: 03.29.2017 **CPC DATE:** 06.15.2017




FINAL FOR PUBLICATION

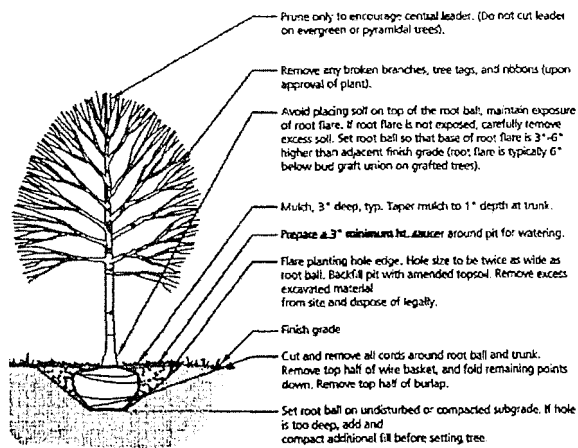


1 Tree Planting

D-Tree
1/2" = 1'-0"

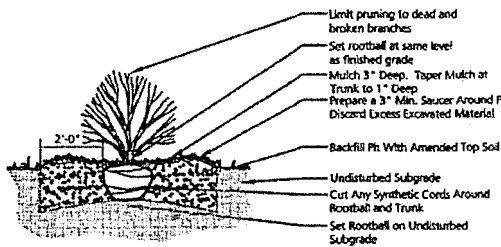

2 Shrub Planting

D-Shrub
1/2" = 1'-0"

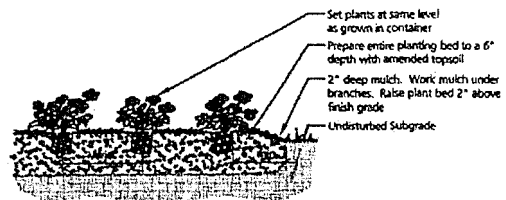

3 Perennial and Groundcover Planting

D-Perennial-Gnd
1/2" = 1'-0"

	BOTANICAL NAME	COMMON NAME	SIZE	SPACING
SHADE TREES	ULMUS X 'MORTON'	ACCOLADE ELM	4" CALIPER	
	PYRUS CALLERYANA 'CHANTICLEER'	CALLERY PEAR	4" CALIPER	
SHRUBS	TAXUS MEDIA DENSIFORMIS	DENSE YEW	30" HT	2'-6" O.C.
PERENNIALS	HOSTA SIEBOLDIANA 'ELEGANS'	ELEGANS PLANTAIN LILY	1 GALLON	1'-6" O.C.
	HOSTA SIEBOLDIANA 'FRANCIS WILLIAMS'	FRANCIS WILLIAMS PLANTAIN LILY	1 GALLON	1'-6" O.C.
	HEUCHERA MICRANTHA 'PALACE PURPLE'	PALACE PURPLE CORAL BELLS	1 GALLON	1' O.C.
	PACHYSANDRA TERMINALIS	JAPANESE SPURGE	3" POT	8" O.C.
BULBS	NARCISSUS 'DUTCHMASTER'	DUTCHMASTER DAFFODIL	BULB	INTERPLANT AT 1' O.C.

LANDSCAPE PLANTING DETAILS


Applicant: 1025 W. Addison Street Apartments Owner, LLC.
3515 - 3549 North Clark Street
1001 - 1029 West Addison Street
3546 - 3558 North Sheffield Avenue

Project: Addison Park on Clark

Intro Date: 03.29.2017 CPC DATE: 06.15.2017




FINAL FOR PUBLICATION

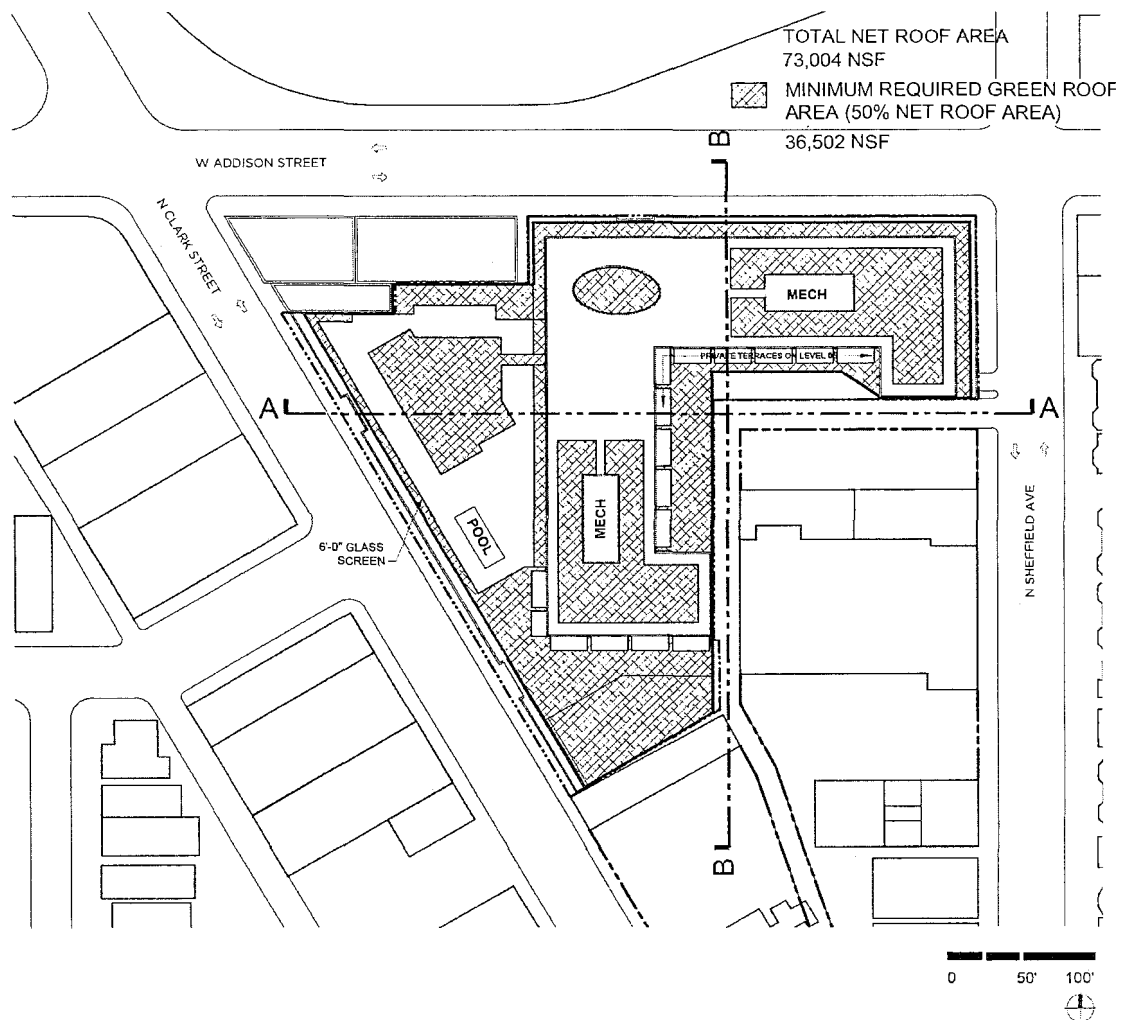

GREEN ROOF PLAN
Applicant: 1025 W. Addison Street Apartments Owner, LLC.
 3515 - 3549 North Clark Street
 1001 - 1029 West Addison Street
 3546 - 3558 North Sheffield Avenue
Project: Addison Park on Clark
Intro Date: 03.29.2017 **CPC DATE:** 06.15.2017

FINAL FOR PUBLICATION

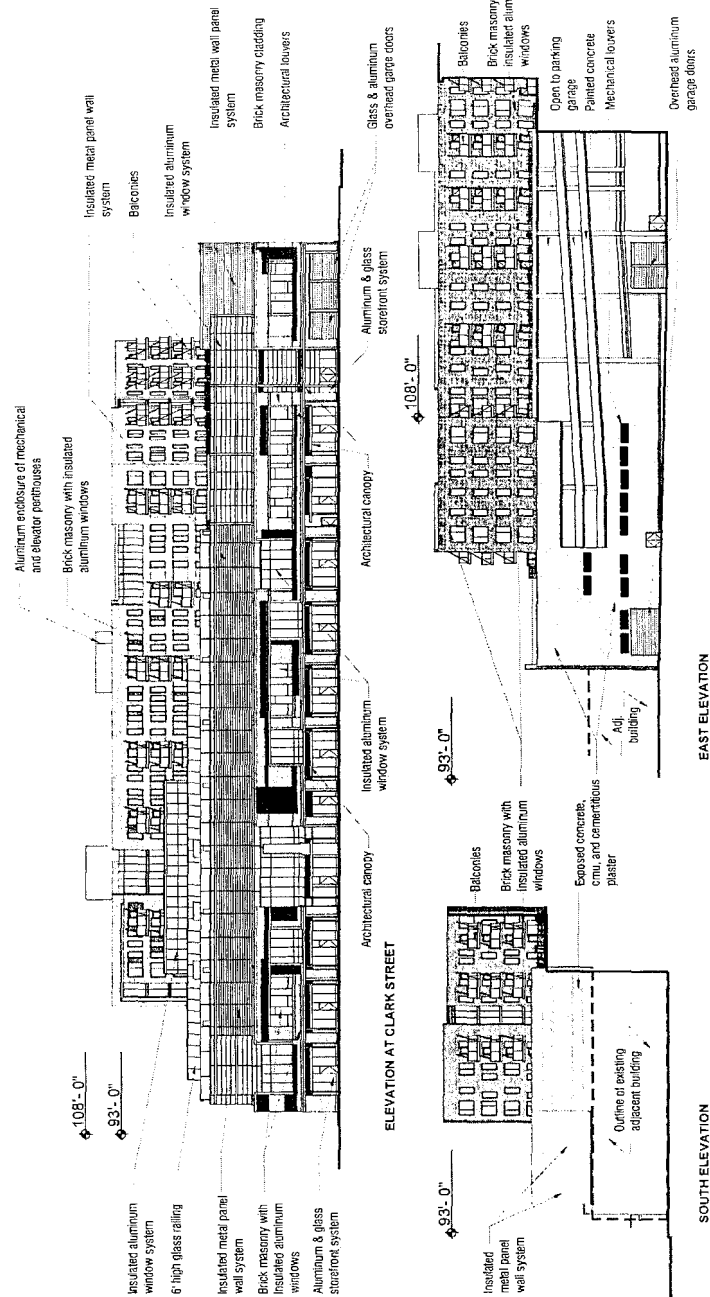**BUILDING ELEVATIONS**


Applicant: 1025 W. Addison Street Apartments Owner, LLC.
 3515 - 3549 North Clark Street
 1001 - 1029 West Addison Street
 3546 - 3558 North Sheffield Avenue

Project: Addison Park on Clark

Intro Date: 03.29.2017 **CPC DATE:** 06.15.2017



FINAL FOR PUBLICATION

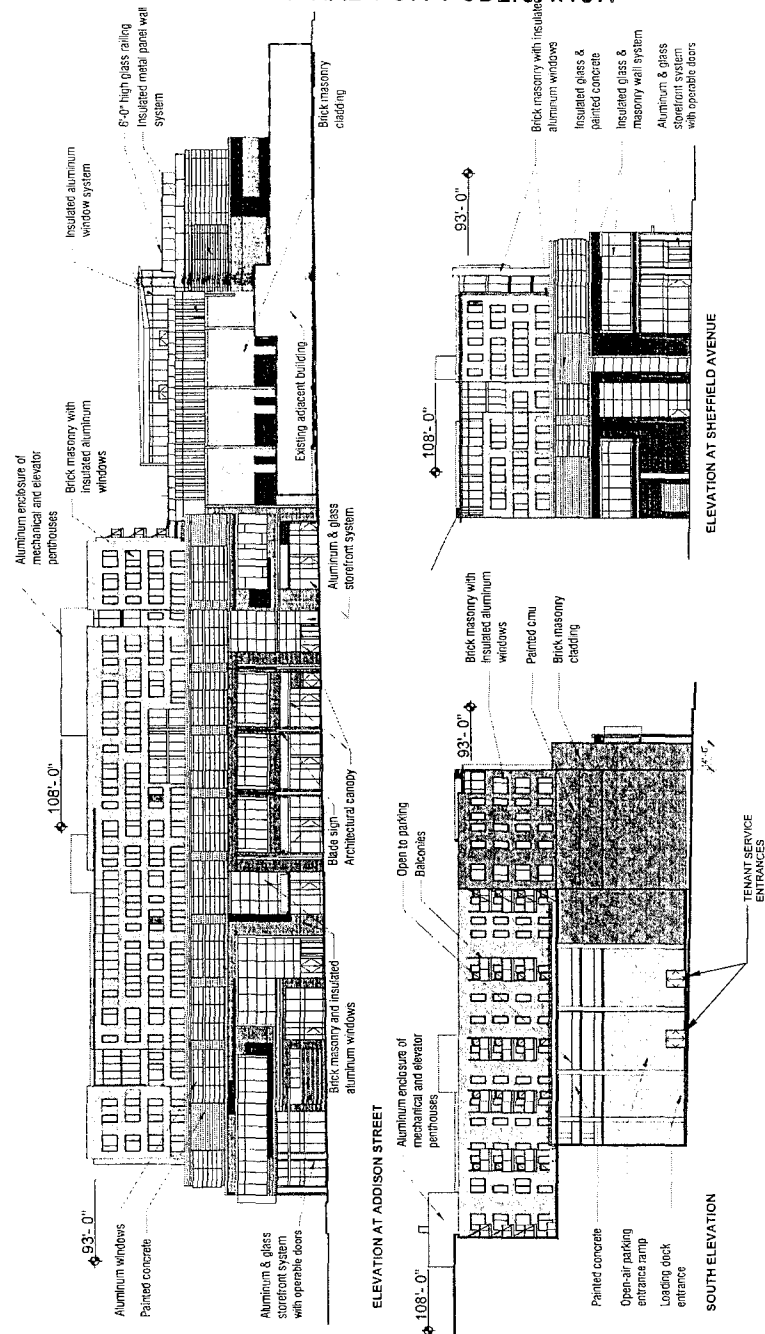

BUILDING ELEVATIONS




Applicant: 1025 W. Addison Street Apartments Owner, LLC.
 3515 - 3549 North Clark Street
 1001 - 1029 West Addison Street
 3546 - 3558 North Sheffield Avenue

Project: Addison Park on Clark

Intro Date: 03.29.2017 **CPC DATE:** 06.15.2017



FINAL FOR PUBLICATION

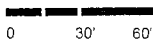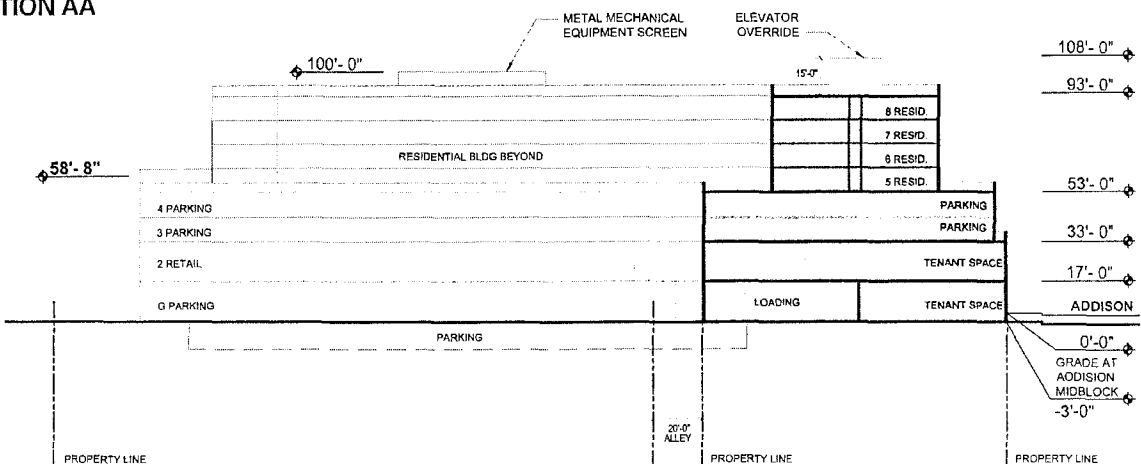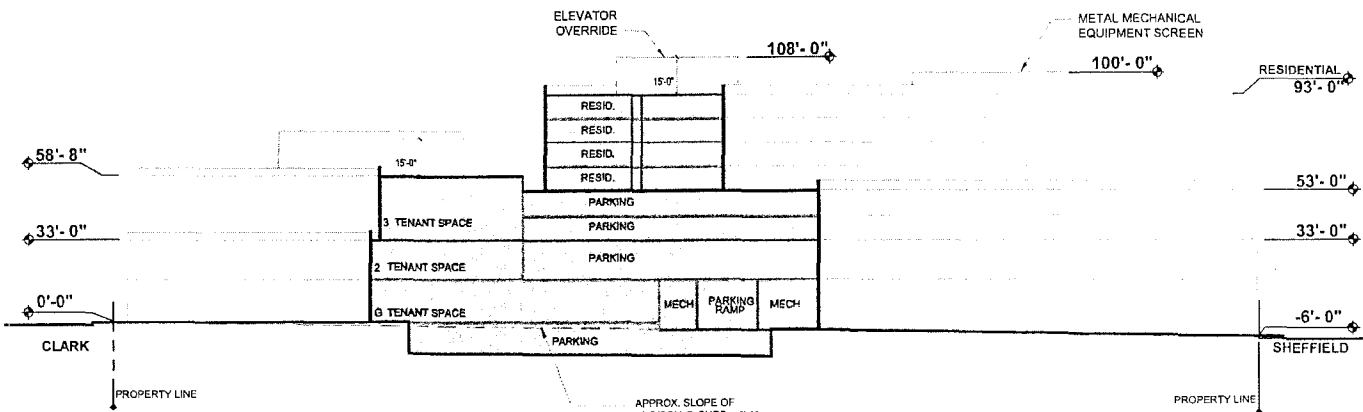

Applicant:

BUILDING SECTIONS
 1025 W. Addison Street Apartments Owner, LLC.
 3515 - 3549 North Clark Street
 1001 - 1029 West Addison Street
 3546 - 3568 North Sheffield Avenue
 Addison Park on Clark

Project:
 Intro Date:

03.29.2017

CPC DATE:

06.15.2017



Reclassification Of Area Shown On Map No. 11-H.

(As Amended)

(Application No. 19205)

(Common Address: 4726 -- 4756 N. Ravenswood Ave., 1801 -- 1831 W. Lawrence Ave.
And 4721 -- 4759 N. Wolcott Ave.)

[SO2017-3218]

Be It Ordained by the City Council of the City of Chicago:

SECTION 1. Title 17 of the Municipal Code of Chicago, the Chicago Zoning Ordinance, is hereby amended by changing all of the B3-2 Community Shopping District and M1-2 Limited Manufacturing/Business Park District symbols shown on Map Number 11-H in the area generally bounded by:

West Lawrence Avenue; North Ravenswood Avenue; a line 296.88 feet south of and parallel to West Lawrence Avenue; the north line of the public alley next south of West Lawrence Avenue; a line 295.57 feet south of and parallel to West Lawrence Avenue; a line 152.55 feet east of and parallel to North Wolcott Avenue; a line 330.08 feet south of and parallel to West Lawrence Avenue; and North Wolcott Avenue,

to the designation of a B3-3 Community Shopping District and a corresponding use district is hereby established in the area above described.

SECTION 2. Title 17 of the Municipal Code of Chicago, the Chicago Zoning Ordinance, is hereby amended by changing all the B3-3 Community Shopping District symbols shown on Map Number 11-H in the area generally bounded by:

West Lawrence Avenue; North Ravenswood Avenue; a line 296.88 feet south of and parallel to West Lawrence Avenue; the north line of the public alley next south of West Lawrence Avenue; a line 295.57 feet south of and parallel to West Lawrence Avenue; a line 152.55 feet east of and parallel to North Wolcott Avenue; a line 330.08 feet south of and parallel to West Lawrence Avenue; and North Wolcott Avenue,

to those of Residential-Business Planned Development which is hereby established in the area described, subject to such use and bulk regulations as are set forth in the Plan of Development herewith attached and made a part thereof and to no others.

SECTION 3. This ordinance takes effect after its passage and due publication.

Plan of Development Statements referred to in this ordinance read as follows:

Planned Development Statements.

1. The area delineated herein as Planned Development Number _____ ("Planned Development") consists of approximately 101,307 net square feet of property which

is depicted on the attached Planned Development Boundary and Property Line Map ("Property"). The Applicant is FEHP- Highland Park LLC.

2. The requirements, obligations and conditions contained within this Planned Development shall be binding upon the Applicant, its successors and assigns and, if different than the Applicant, the legal titleholders and any ground lessors. All rights granted hereunder to the Applicant shall inure to the benefit of the Applicant's successors and assigns and, if different than the Applicant, the legal titleholder and any ground lessors. Furthermore, pursuant to the requirements of Section 17-8-0400 of the Chicago Zoning Ordinance, the Property, at the time of application for amendments, modifications or changes (administrative, legislative or otherwise) to this Planned Development are made, shall be under single ownership or designated control. Single designated control is defined in Section 17-8-0400 of the Zoning Ordinance.
3. All applicable official reviews, approvals or permits are required to be obtained by the Applicant or its successors, assignees or grantees. Any dedication or vacation of streets or alleys or grants of easements or any adjustment of the right-of-way shall require a separate submittal to the Department of Transportation on behalf of the Applicant or its successors, assign or grantees.

Any requests for grants of privilege, or any items encroaching on the public way, shall be in compliance with the plans.

Ingress or egress shall be pursuant to the plans and may be subject to the review and approval of the Departments of Planning and Development. Closure of all or any public street or alley during demolition or construction shall be subject to the review and approval of the Department of Transportation.

All work proposed in the public way must be designed and constructed in accordance with the Department of Transportation Construction Standards for Work in the Public Way and in compliance with the Municipal Code of the City of Chicago. Prior to the issuance of any Part II Approval, the submitted plans must be approved by the Department of Transportation.

4. This plan of development consists of 17 Statements; a Bulk Regulations Table; an Existing Zoning Map; Aerial Map; Site Plan; and Building Elevations (North, South, East and West), and Affordable Housing Profile Form dated June 15, 2017. Full-sized copies of the Site Plan and Building Elevations are on file with the Department of Planning and Development. In any instance where a provision of this Planned Development conflicts with the Chicago Building Code, the Building Code shall control. This Planned Development conforms to the intent and purpose of the Zoning

Ordinance and all requirements thereto, and satisfies the established criteria for approval as a Planned Development. In case of a conflict between the terms of this Planned Development ordinance and the Zoning Ordinance, this Planned Development ordinance shall control.

5. The following uses are allowed in the area delineated herein:

Subarea A:

financial institutions, banks with accessory drive through, automated teller machines, and accessory parking.

Subarea B:

residential and related accessory uses, eating and drinking establishments, food and beverage retail sales, general retail sales, office, personal service uses, including massage establishments, and accessory parking.

Subarea C:

residential and related accessory uses and accessory parking.

6. On-premises signs and temporary signs, such as construction and marketing signs, shall be permitted within the Planned Development, subject to the review and approval of the Department of Planning and Development. Off-premises signs are prohibited within the boundary of the Planned Development.
7. For purposes of height measurement, the definitions in the Zoning Ordinance shall apply. The height of any building shall also be subject to height limitations, if any, established by the Federal Aviation Administration.
8. The maximum permitted Floor Area Ratio ("FAR") for the site shall be in accordance with the attached Bulk Regulations Table. For the purposes of FAR calculations and measurements, the definitions in the Zoning Ordinance shall apply. The permitted FAR identified in the Bulk Regulations Table has been determined using a net site area of 101,307 square feet.
9. The Applicant acknowledges and agrees that the rezoning of the Property from M1-2 and B3-2 to a Planned Development triggers the requirements of Section 2-45-115 of the Municipal Code (the "Affordable Requirements Ordinance" or "ARO"). Any

developer of a "residential housing project" within the meaning of the ARO must: (i) set aside 10 percent of the housing units in the residential housing project (the "Required Units") as affordable units, or with the Commissioner's approval, provide the Required Units in an approved off-site location; (ii) pay a fee in lieu of the development of the Required Units; or (iii) any combination of (i) and (ii), provided, however, that residential housing projects with 20 or more units must provide at least 25 percent of the Required Units on-site or off-site. If the developer elects to provide affordable units off-site, the off-site affordable units must be located within a two-mile radius from the residential housing project and in the same or a different higher income area or downtown district. The Property is located in a higher income area within the meaning of the ARO, and the project has a total of 166 units. As a result, the Applicant's affordable housing obligation is 17 affordable units (10 percent of 166, rounded up), 4 of which are Required Units (25 percent of 166, rounded down). Applicant has agreed to satisfy its affordable housing obligation by providing 17 affordable units in the rental building to be constructed in the Planned Development and/or entering into an agreement with the Chicago Housing Authority (CHA) to provide affordable units in the Planned Development, as set forth in the Affordable Housing Profile Form attached hereto as Exhibit A. The Applicant agrees that the affordable units must be affordable to households earning no more than 60 percent of the Chicago Primary Metropolitan Statistical Area Median Income (AMI), as updated annually by the City of Chicago. If the Applicant subsequently reduces (or increases) the number of housing units in the Planned Development, or elects to build a for sale project instead, the Applicant shall update and resubmit the Affordable Housing Profile Form to the Department of Planning and Development ("DPD") for review and approval, and DPD may adjust the requirements or number of required Affordable Units without amending the Planned Development. Prior to the issuance of any building permits for any residential building in the Planned Development, including, without limitation, excavation or foundation permits, the Applicant must make the required Cash Payment and/or execute and record an affordable housing agreement in accordance with Section 2-45-115(L). The terms of the affordable housing agreement and any amendments thereto are incorporated herein by this reference. The Applicant acknowledges and agrees that the affordable housing agreement will be recorded against the Planned Development, or the applicable portion thereof, and will constitute a lien against such property. The Commissioner of DPD may enforce remedies for any breach of this Statement 9, including any breach of any affordable housing agreement, and enter into settlement agreements with respect to any such breach, subject to the approval of the Corporation Counsel, without amending the Planned Development.

10. The maximum permitted floor area ratio (FAR) for the Property shall be in accordance with the attached Bulk Regulations and Data Table. For the purpose of FAR calculations and measurements, the definitions in the Zoning Ordinance shall apply. The permitted FAR identified in the Bulk Regulations and Data Table has been determined using a net site area of 101,307 square feet and a base FAR 2.5.

11. Upon review and determination, "Part II Review", pursuant to Section 17-13-0610 of the Zoning Ordinance, a Part II Review fee shall be assessed by the Department of Planning and Development. The fee, as determined by staff at the time, is final and binding on the Applicant and must be paid to the Department of Revenue prior to the issuance of any Part II Approval.
12. The Site and Landscape Plans shall be in substantial conformance with the Landscape Ordinance and any other corresponding regulations and guidelines. Final landscape plan review and approval will be by the Department of Planning and Development. Any interim reviews associated with site plan review or Part II reviews, are conditional until final Part II Approval.
13. The Applicant shall comply with Rules and Regulations for the Maintenance of Stockpiles promulgated by the Commissioners of the Departments of Streets and Sanitation, Environment and Buildings, under Section 13-32-125 of the Municipal Code, or any other provision of that Code.
14. The terms and conditions of development under this Planned Development ordinance may be modified administratively, pursuant to Section 17-13-0611-A of the Zoning Ordinance by the Zoning Administrator upon the application for such a modification by the Applicant, its successors and assigns and, if different than the Applicant, the legal titleholders and any ground lessors.
15. The Applicant acknowledges that it is in the public interest to design, construct and maintain the project in a manner which promotes, enables and maximizes universal access throughout the Property. Plans for all buildings and improvements on the Property shall be reviewed and approved by the Mayor's Office for People with Disabilities to ensure compliance with all applicable laws and regulations related to access for persons with disabilities and to promote the highest standard of accessibility.
16. The Applicant acknowledges that it is in the public interest to design, construct, renovate and maintain all buildings in a manner that provides healthier indoor environments, reduces operating costs and conserves energy and natural resources. The Applicant shall obtain the number of points necessary to meet the requirements of the Chicago Sustainable Development Policy in effect at the time the Part II Review process is initiated for each improvement that is subject to the aforementioned Policy and must provide documentation verifying compliance.
17. This Planned Development shall be governed by Section 17-13-0612 of the Zoning Ordinance. Should this Planned Development ordinance lapse, the Commissioner of the Department of Planning and Development shall initiate a zoning map amendment to rezone the Property to the B3-3.

[Existing Zoning Map; Existing Aerial Photo; Boundary Map; Site Plan/First Floor Plan; Green Roof/Landscape Plan; Subareas A, B and C Boundary Plans; and Subareas A, B and C Building Elevations referred to in these Plan of Development Statements printed on pages 51979 through 52001 of this *Journal*.]

Bulk Regulations and 2015 Affordable Housing Profile form referred to in these Plan of Development Statements read as follows:

Residential Planned Development

Bulk Regulations And Data Table.

Gross Site Area:	145,145 square feet
Net Site Area:	101,307square feet
Subarea A:	17,125 square feet
Subarea B:	56,167 square feet
Subarea C:	28,015 square feet
Total Area in Right-of-Way:	43,838 square feet
Total Maximum Floor Area Ratio:	2.5
Subarea A:	0.5
Subarea B:	2.8
Subarea C:	2.4

Maximum Dwelling Units:	166
Subarea A:	0
Subarea B:	107
Subarea C:	59
Total Minimum Number of Off-Street Loading Berths:	2 (Subareas B and C)
Subarea A:	0
Subarea B:	1
Subarea C:	1
Total Minimum Number of Off-Street Parking Spaces:	122
Subarea A:	20
Subarea B:	67
Subarea C:	35
Total Minimum Number of Bike Parking Spaces:	148
Subarea A:	0
Subarea B:	94
Subarea C:	54
Maximum Building Height:	60 feet
Minimum Required Setback:	Per Site Plan

FINAL FOR PUBLICATION

2015 Affordable Housing Profile Form (AHP)

Submit this form for projects that are subject to the 2015 ARO (all projects submitted to City Council after October 13, 2015). More information is online at www.cityofchicago.org/ARO.

This completed form should be returned to: Kara Breems, Department of Planning & Development (DPD), 121 N. LaSalle Street, Chicago, IL 60602. E-mail: kara.breems@cityofchicago.org

Date: 6/2/2017

DEVELOPMENT INFORMATION

Development Name: 1825 W. Lawrence

Development Address: 1825 W. Lawrence

Zoning Application Number, if applicable:

Ward:

If you are working with a Planner at the City, what is his/her name?

Type of City Involvement

check all that apply

☐ City Land

☐ Financial Assistance

☐ Zoning Increase

☒ Planned Development (PD)

☐ Transit Served Location (TSL) project

REQUIRED ATTACHMENTS: the AHP will not be reviewed until all required docs are received

- ☒ ARO Web Form completed and attached - or submitted online on 6/2/2017
- ☒ ARO "Affordable Unit Details and Square Footage" worksheet completed and attached (Excel)
- ☒ If ARO units proposed, Dimensioned Floor Plans with affordable units highlighted are attached (pdf)
- ☐ If ARO units proposed are off-site, required attachments are included (see next page)
- ☒ If ARO units are CHA/Authorized Agency units, signed acceptance letter is attached (pdf)
Acceptance letter forthcoming

DEVELOPER INFORMATION

Developer Name FEPH-HIGHLAND PARK, LLC

Developer Contact Richard Filler, c/o The Harlem Irving Comp

Developer Address 4104 N. Harlem Ave, Norridge, IL 66

Email RFiller@HarlemIrving.com

Developer Phone 773-625-3036

Attorney Name Meg George

Attorney Phone 312-870-8021

TIMING

Estimated date marketing will begin April, 2019

Estimated date of building permit* June, 2018

Estimated date ARO units will be complete February, 2020

*note that the in-lieu fee and recorded covenant are required prior to the issuance of any building permits, including the foundation permit

PROPOSED UNITS MEET REQUIREMENTS (to be executed by Developer & ARO Project Manager)

Kara Breems, DPD

Developer/Project Manager

Date

6/2/2017

Date

6-9-2017

FINAL FOR PUBLICATION

ARO Web Form

Development Information**Address****Printed Date: 06/02/2017**

Address Number From :1825 Address Number To: N/A Street Direction: W
Street :Lawrence Avenue Postal Code: 60640

Development Name, if applicable**Information**

Ward :47 ARO Zone: Higher Income

Details

Type of city involvement :ZP
Total Number of units in development: 166
Type of development: Rent
Is this a Transit Served Location Project : N

Requirements

Required affordable units :17 Required *On-site aff. Units: 4

How do you intend to meet your required obligation

On-Site: 17 Off-Site: 0

On-Site to CHA or Authorized agency: 0 Off-Site to CHA or Authorized agency: 0

Total Units Committed: 17 Remaining In-Lieu Fee Owed: 0

6/28/2017

REPORTS OF COMMITTEES


51981

Summary: 1825 W Lawrence						
	market rate			affordable		
	how many?	% of total	avg. square footage	how many?	% of total	avg. square footage
studio	76	51%	510	9	53%	496
one-bed	55	37%	737	6	35%	741
two-bed	18	12%	1,056	2	12%	1,035

All projects with proposed ARO units must complete this tab

	Market Rate Units	Affordable Units
Parking	Covered available	Covered available
Laundry	In Unit	In Unit
Appliances		
Refrigerator <i>age/EnergyStar/make/model/color</i>	New/Yes/GE/Stainless	New/Yes/GE/Black
Dishwasher <i>age/EnergyStar/make/model/color</i>	New/Yes/GE/Stainless	New/Yes/GE/Black
Stove/Oven <i>age/EnergyStar/make/model/color</i>	New/Yes/GE/Stainless	New/Yes/GE/Black
Microwave <i>age/EnergyStar/make/model/color</i>	New/Yes/GE/Stainless	New/Yes/GE/Black
Bathroom(s) <i>how many?</i> <i>Half bath? Full bath?</i>	Studios & 1BR - 1 bath 2BR - 2 baths	Studios & 1BR - 1 bath 2BR - 2 baths
Kitchen countertops <i>material</i>	Quartz	Granite
Flooring <i>material</i>	LVT	LVT
HVAC		
Other		

FINAL FOR PUBLICATION

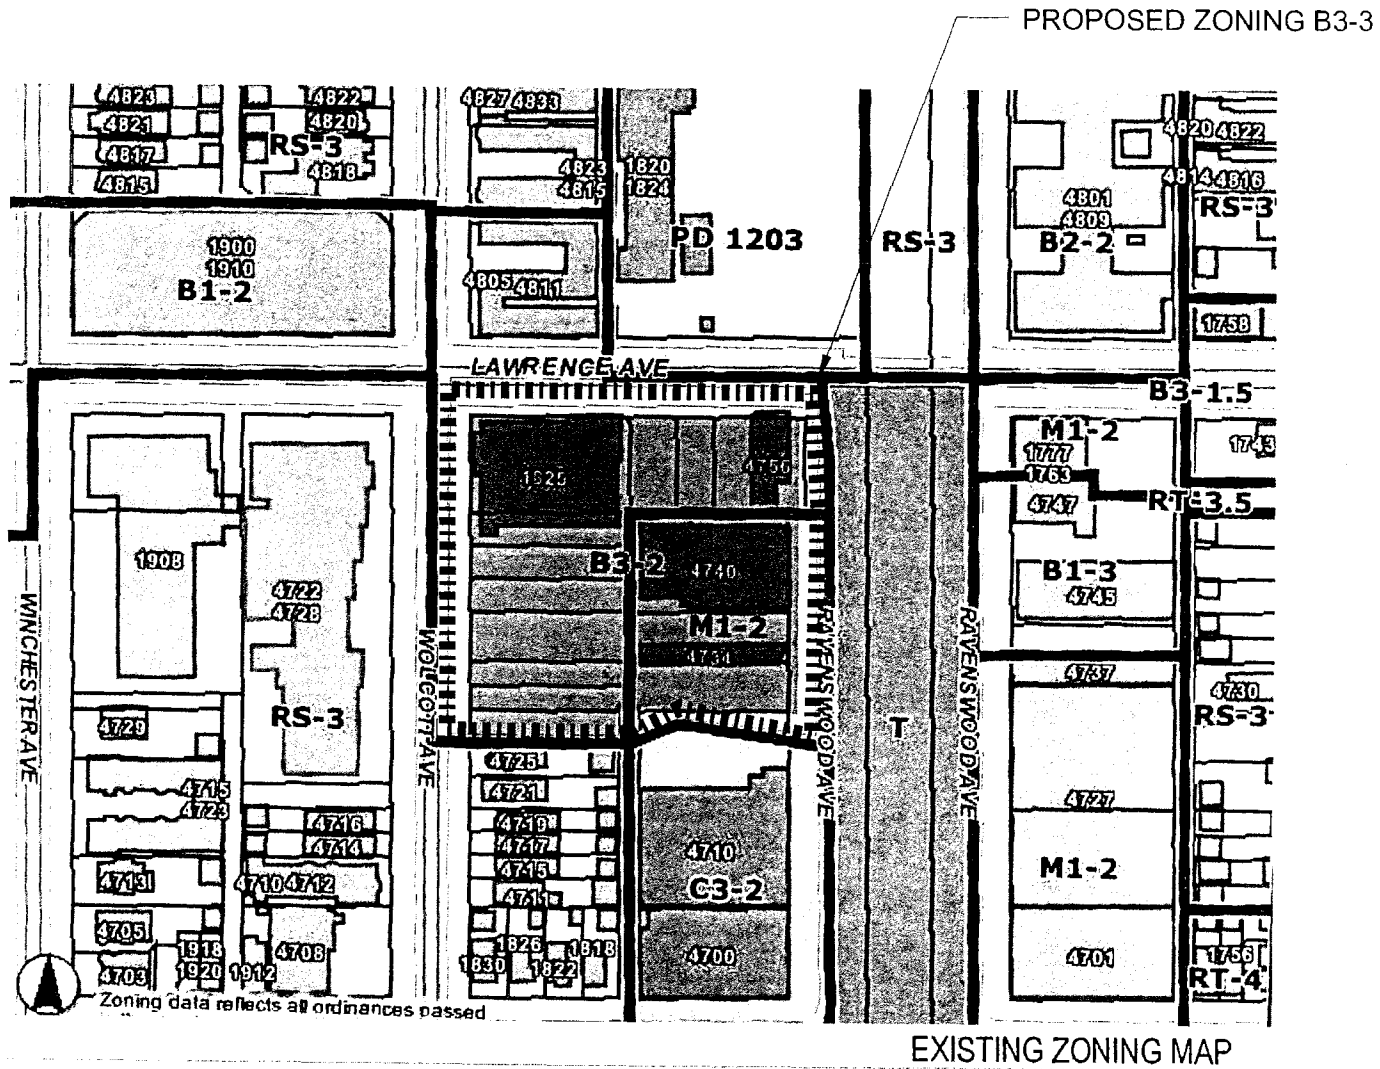

FINAL FOR PUBLICATION

ADDRESS: 1825 West Lawrence Ave.
 AFRICAN AMERICAN PARK LLC
 1825 WEST LAWRENCE AVE
 AFRICAN AMERICAN PARK LLC

1825 LAWRENCE ZONING MAP

FINAL FOR PUBLICATION

BUSINESS AREA

PROPOSED SITE –
MIXED USE SMALL
SCALE RETAIL &
MULTIFAMILY HOUSING

EXISTING AERIAL PHOTO

EXISTING AERIAL MAP

ADDRESS: 1825 West Lawrence Ave.

BUSINESS AREA


RESIDENTIAL AREA

GROCERY STORE



RESIDENTIAL AREA

FINAL FOR PUBLICATION

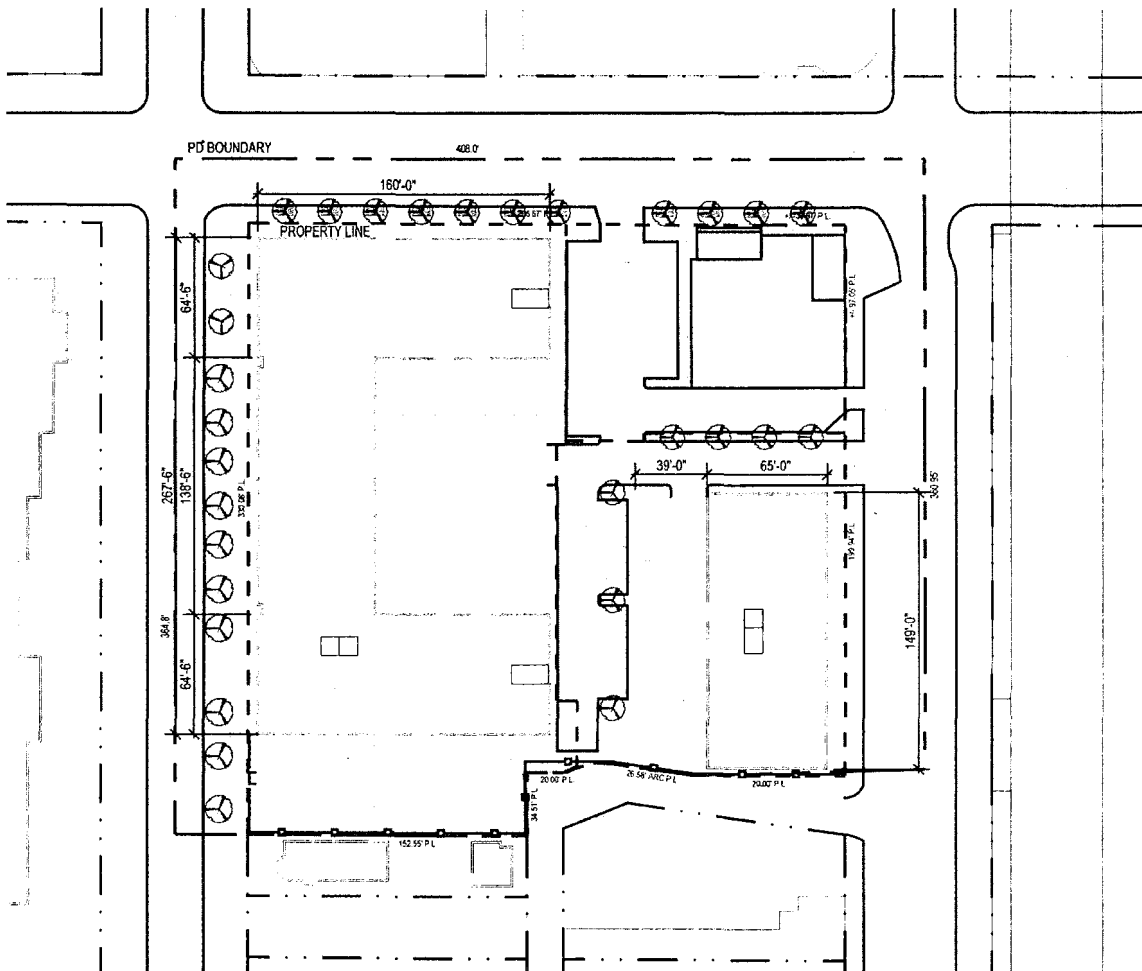



SCALE: 1" = 50' (8'-1/2X11" SHEET)

0 25 50 100

ADDRESS: 1825 West Lawrence Ave.
 APPLICANT: CHICAGO HOUSING PARK LLC
 PLANNED DEVELOPMENT
 PLANNING DEPARTMENT JUNE 17, 2017

PLANNED DEVELOPMENT BOUNDARY MAP


FINAL FOR PUBLICATION

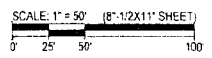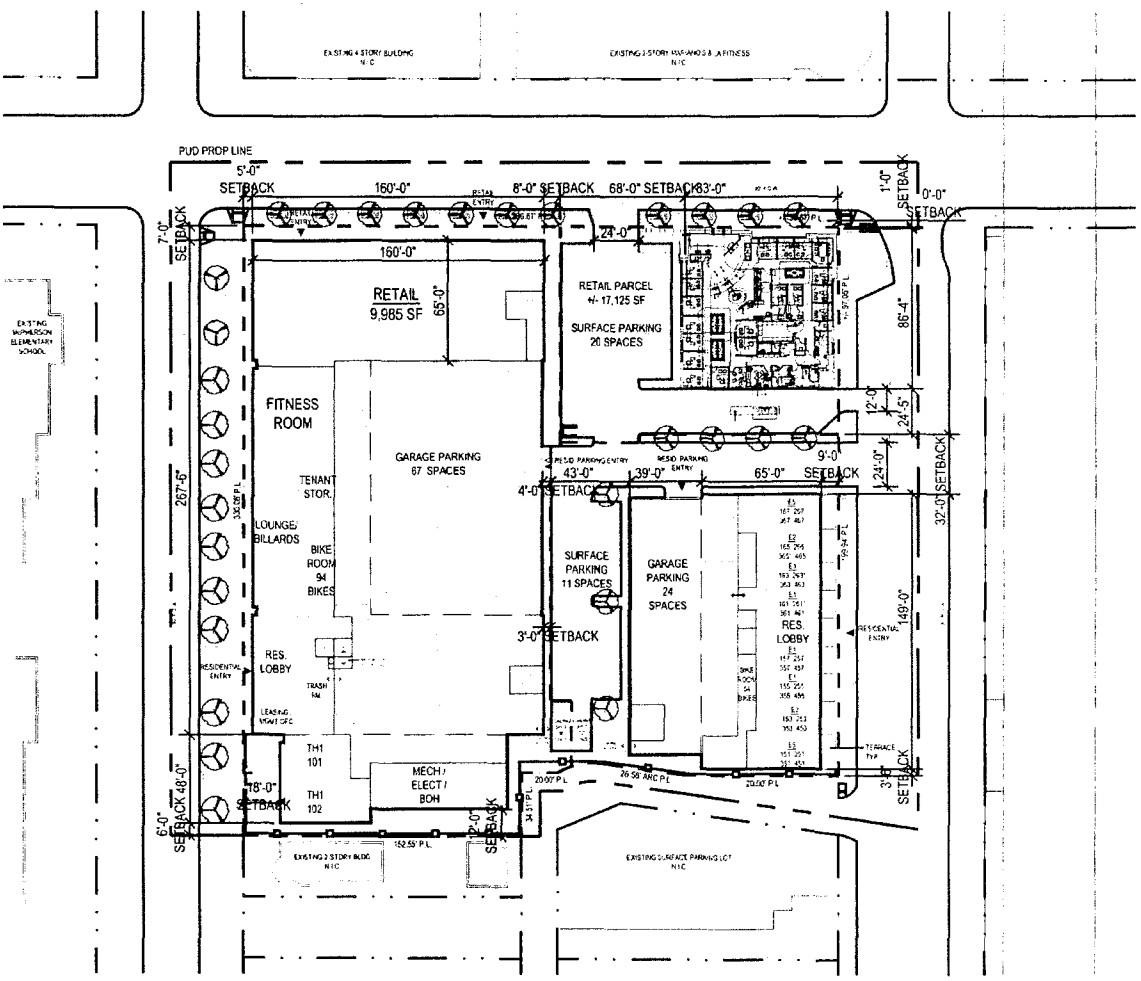

SITE PLAN / FIRST FLOOR PLAN

ADDRESS: 1825 West Lawrence Ave.
 PROJECT: 1825 West Lawrence Ave. Park Lot
 PREPARED BY: 1825 West Lawrence Ave. Park Lot
 DATE: 6/28/2017

FINAL FOR PUBLICATION

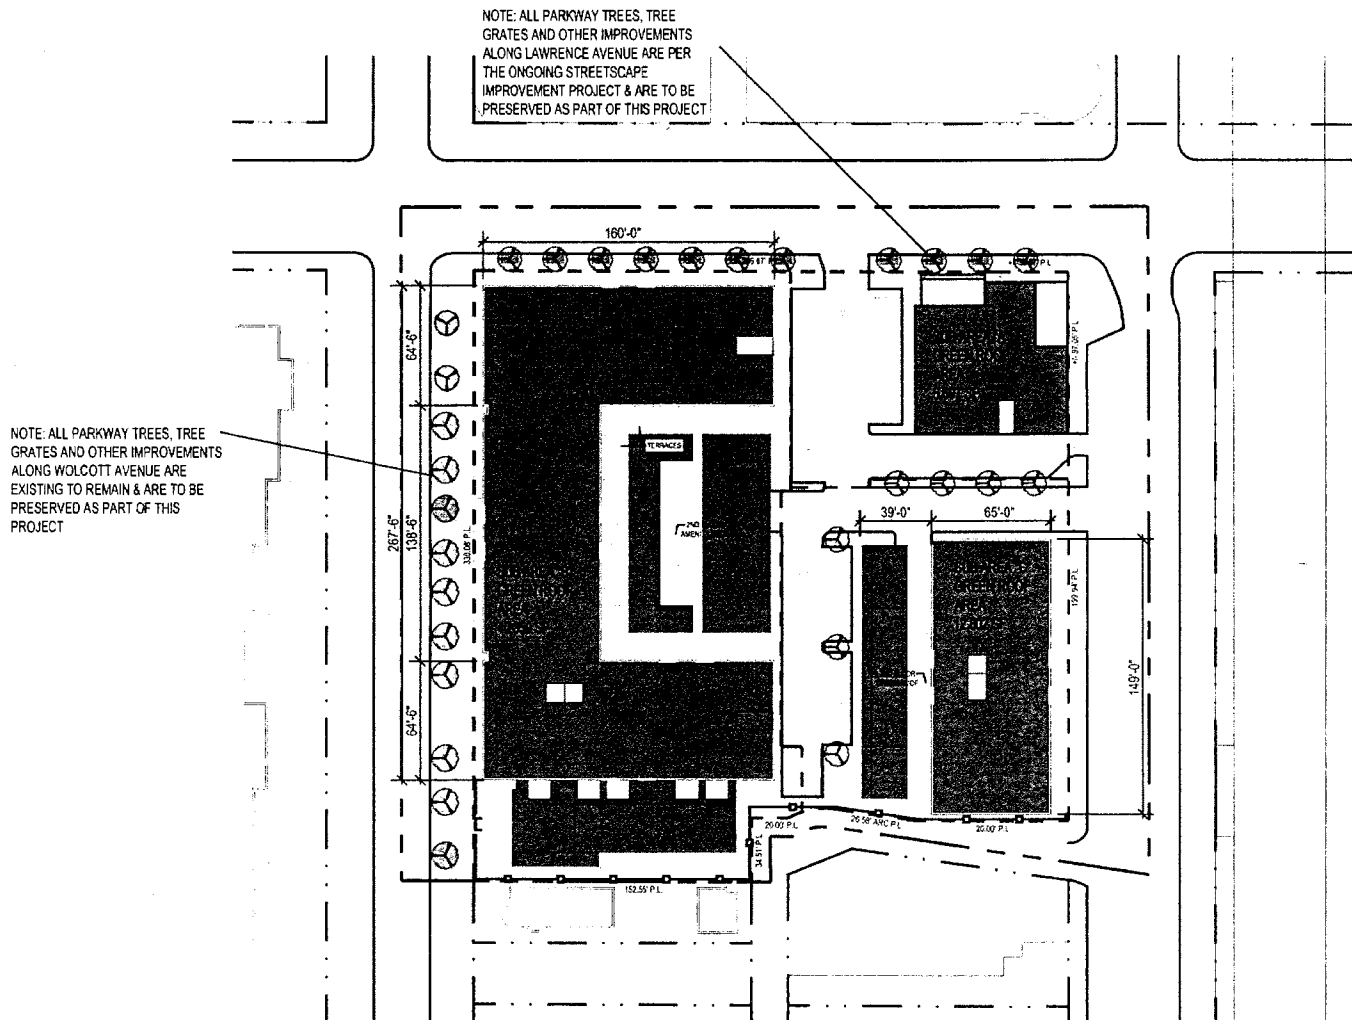


NOTE: ALL PARKWAY TREES, TREE GRATES AND OTHER IMPROVEMENTS ALONG WOLCOTT AVENUE ARE EXISTING TO REMAIN & ARE TO BE PRESERVED AS PART OF THIS PROJECT

GREEN ROOF / LANDSCAPE PLAN

ADDRESS: 1825 West Lawrence Ave.


RECEIVED BY TELETYPE UNIT
FBI - NEW YORK
JAN 10 1968

SCALE: 1" = 50' (8'-1/2X11" SHEET)



A horizontal scale bar with tick marks at 0, 25, 50, and 100 feet. The text "SCALE: 1" = 50' (8'-1/2X11" SHEET)" is positioned above the bar.


FINAL FOR PUBLICATION

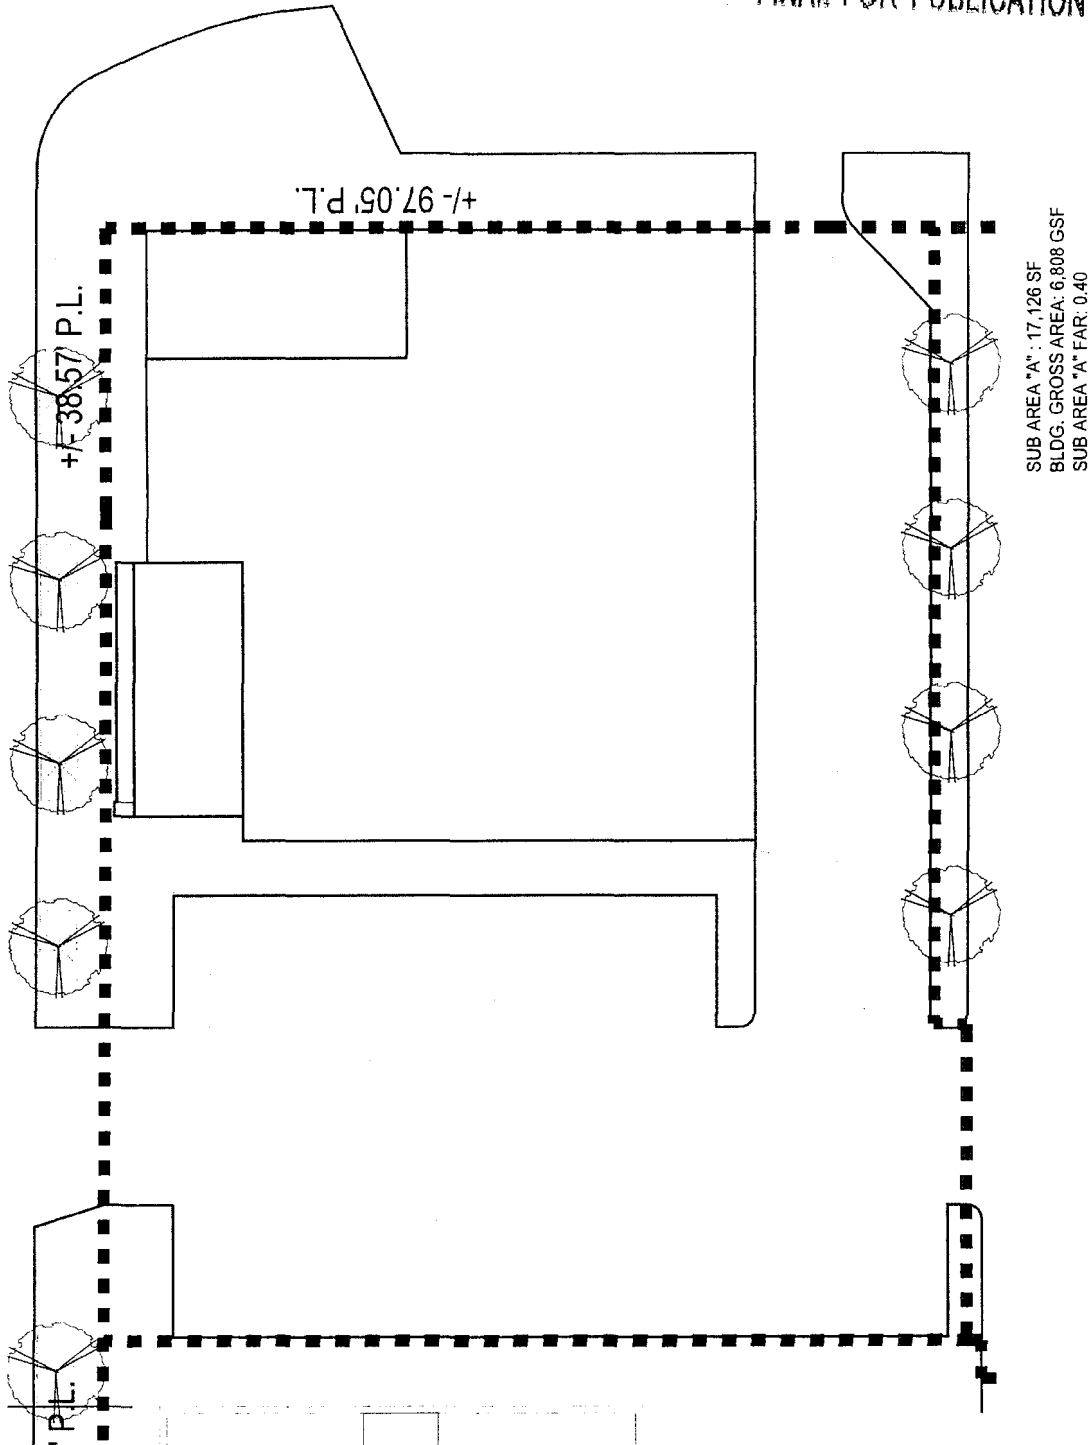

BOUNDARY PLAN - SUB AREA "A"

ADDRESS: 1825 West Lawrence Ave.
 APPLICANT: HANSEN PARK LLC
 PROJECT: 1825 WEST LAWRENCE AVE
 PREPARED BY: HANSEN PARK LLC


FINAL FOR PUBLICATION

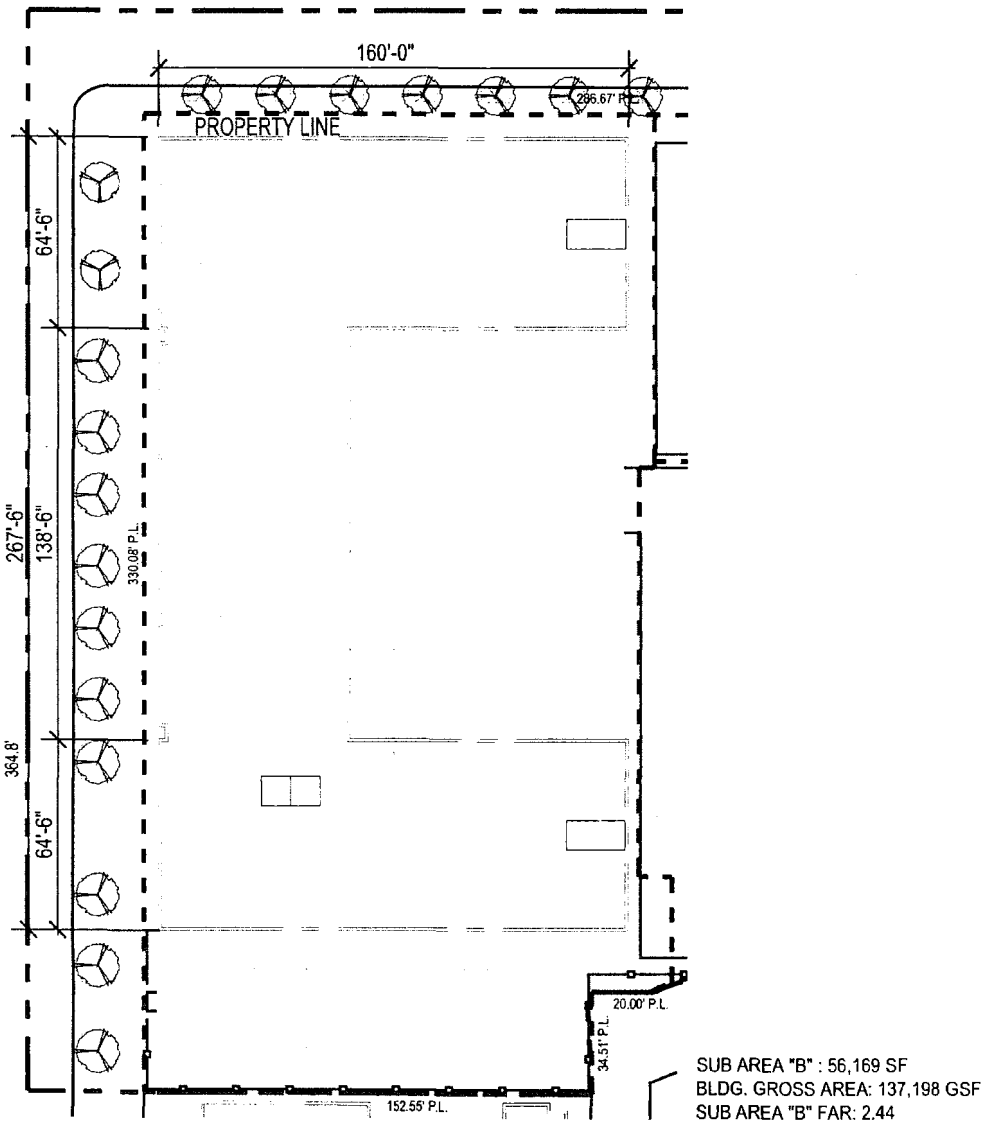

BOUNDARY PLAN - SUB AREA "B"

ADDRESS: 1825 West Lawrence Ave.
 GREENVIEW PARK HOUSING PARK LLC
 PURCHASE AND LEASE
 CLINCH CONSTRUCTION, INC. 6/2/17


FINAL FOR PUBLICATION

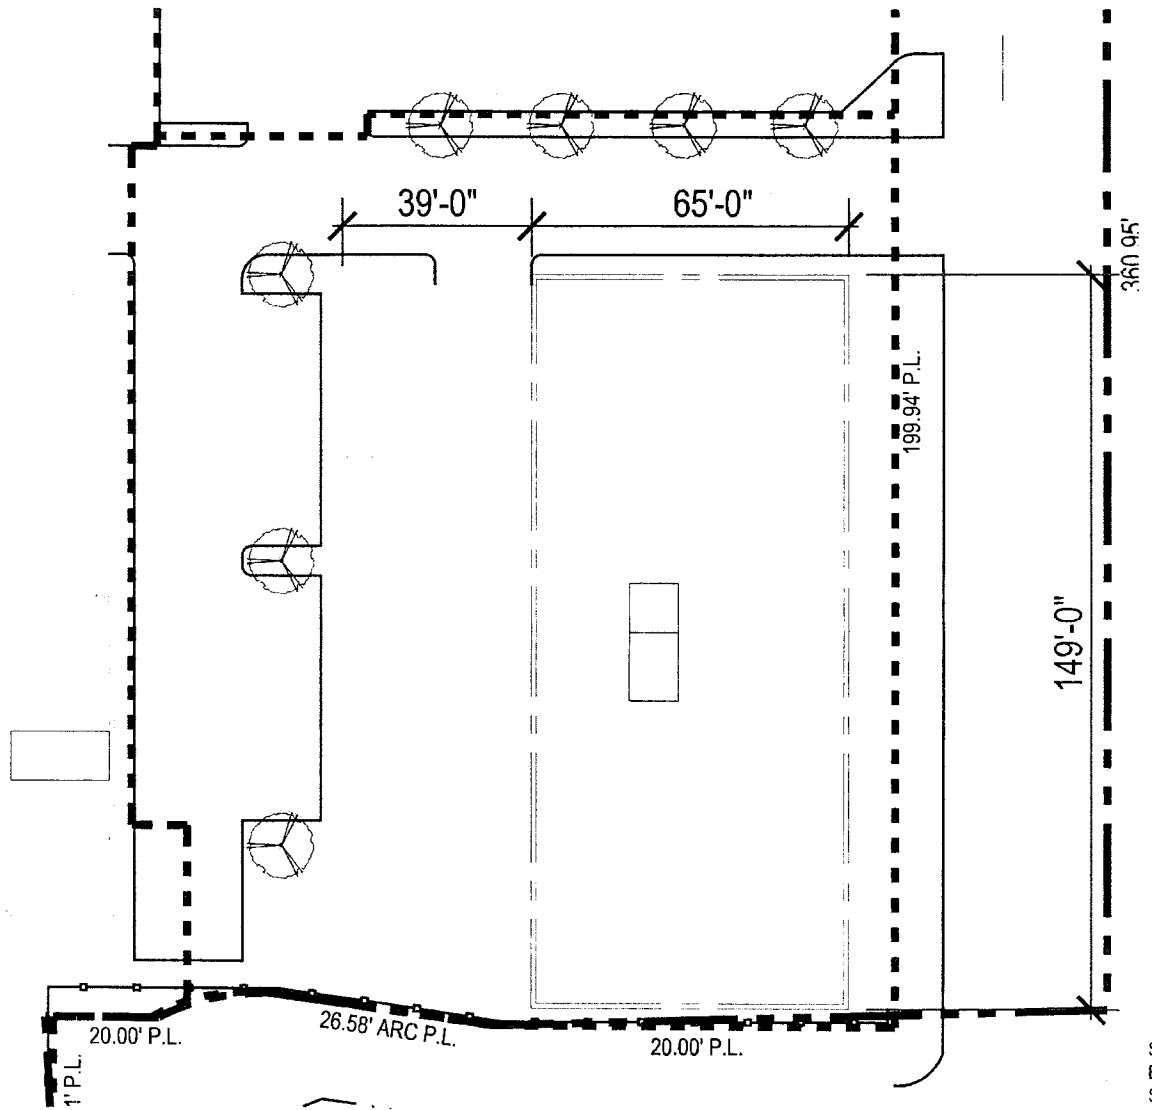

SUB AREA "C" : 28,012 SF
 BLDG. GROSS AREA: 44,180 GSF
 SUB AREA "C" FAR: 1.58

ADDRESS: 1825 West Lawrence Ave.
 (P. 1825-1825) (P. 1825-1825) (P. 1825-1825)
 PLANNING DATE: 10/15/17
 DRAWN BY: [illegible]

BOUNDARY PLAN SUB AREA "C"

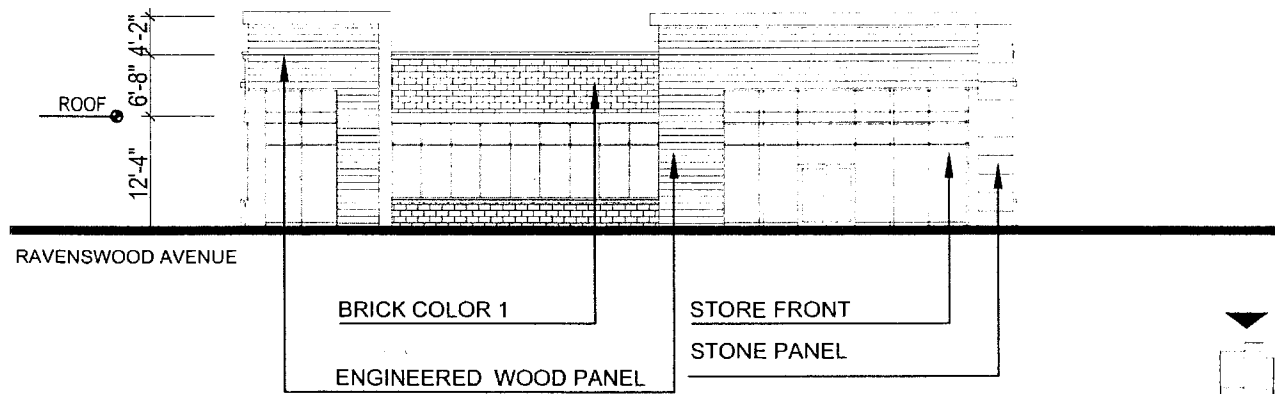


1" = 10' 0" ELEVATION

ADDRESS: 1825 West Lawrence Ave.
 APPLICANT: THE CHICAGO PARK LLC
 PROJECT: 1825 WEST LAWRENCE AVENUE
 SUB AREA "A" NORTH ELEVATION

SUB AREA "A" NORTH ELEVATION


FINAL FOR PUBLICATION

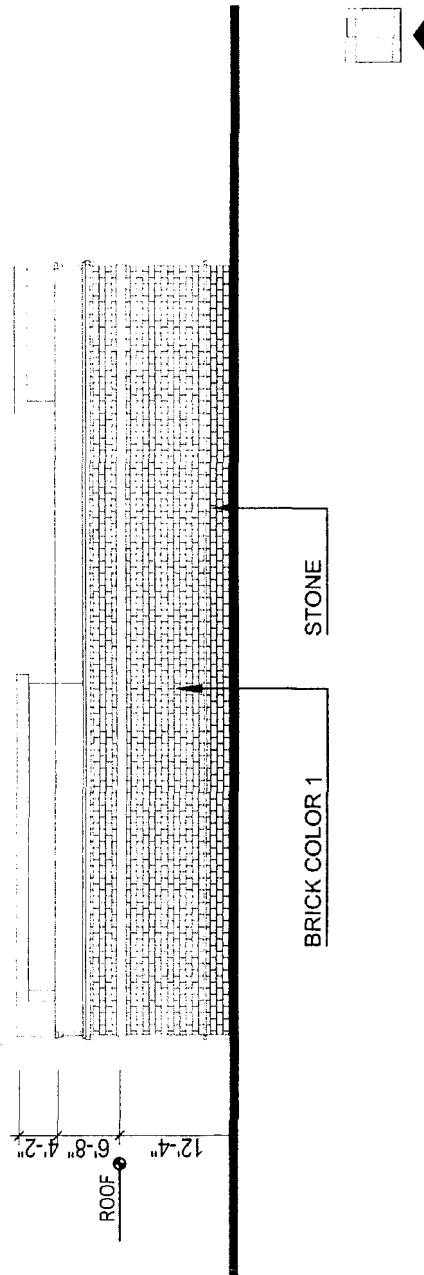

SUB AREA "A" SOUTH ELEVATION


ADDRESS: 1825 West Lawrence Ave.
 APPLICANT: QUARTERMAN PARK LLC
 PROJECT: QUARTERMAN PARK
 PLANNING COMMISSION: 10/1/2017

FINAL FOR PUBLICATION

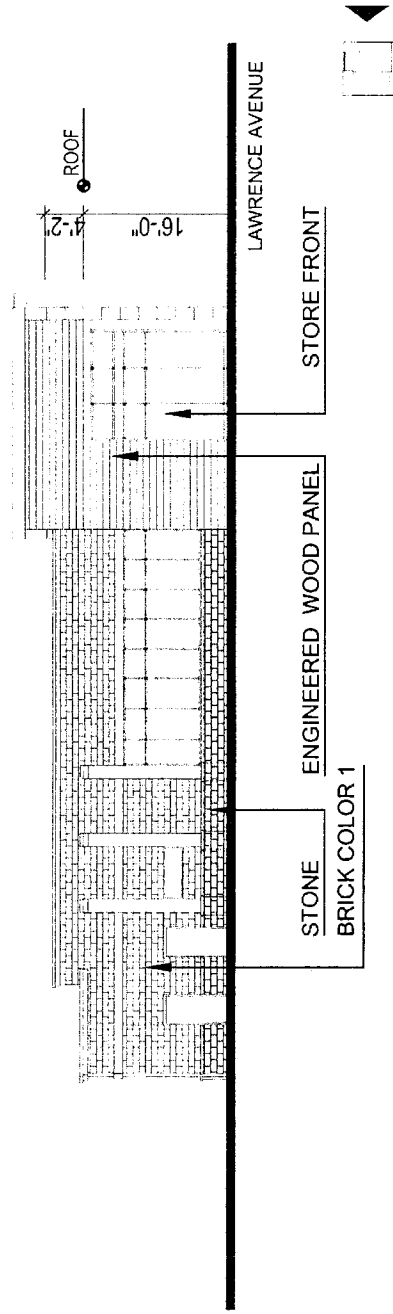


SUB AREA "A" EAST ELEVATION

ADDRESS: 1825 West Lawrence Ave.
 ARCHITECT: CHICAGO ARCHITECTURAL FIRM, LLC
 DATE: 06/28/2017
 DRAWING NO.: 1825 LAWRENCE EAST ELEVATION

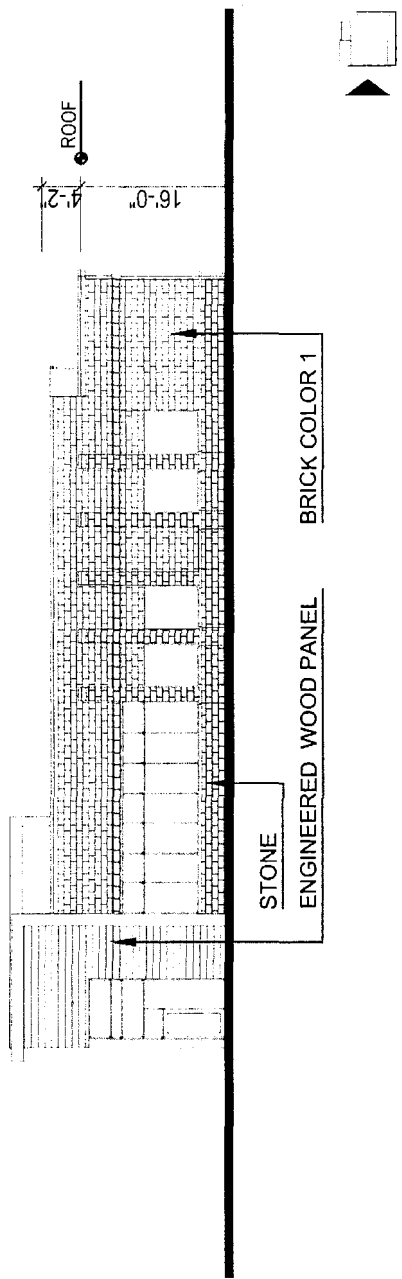


SUB AREA "A" WEST ELEVATION

ADDRESS: 1825 West Lawrence Ave.
CITY: DENVER, CO 80202
PHONE: 303.733.1111
FAX: 303.733.1112

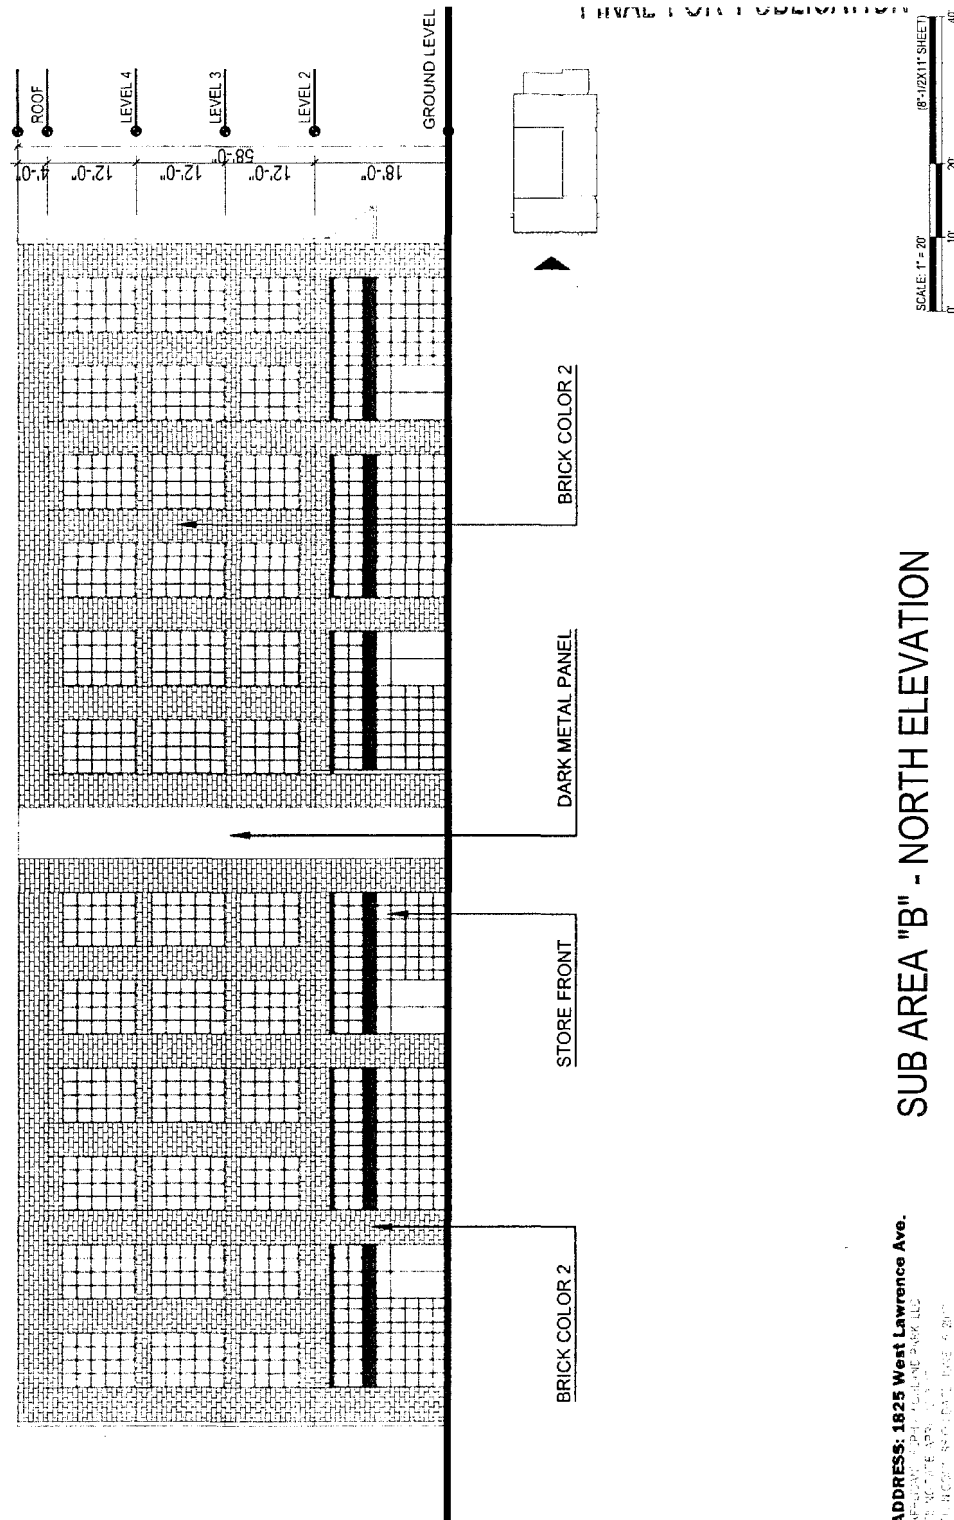

ADDRESS: 1825 West Lawrence Ave.
 APPROVED BY: [Signature]
 DATE: 6/28/2017

SUB AREA "B" - NORTH ELEVATION

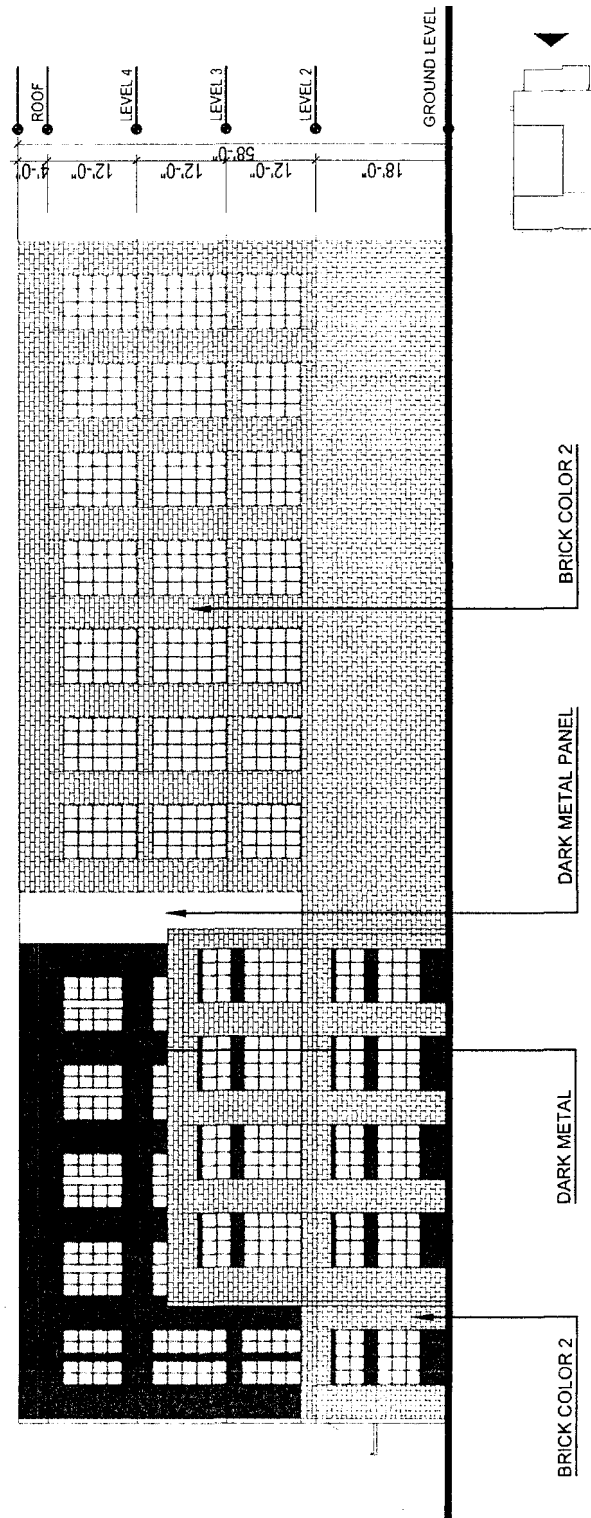


FINAL FOR PUBLICATION

SUB AREA "B" - SOUTH ELEVATION

ADDRESS: 1825 West Lawrence Ave.
 CHICAGO, ILLINOIS 60612
 PREPARED BY: J. J. & J. J. ARCHITECTS, P.C.
 1825 WEST LAWRENCE AVE., SUITE 200
 CHICAGO, ILLINOIS 60612

FINAL FOR PUBLICATION

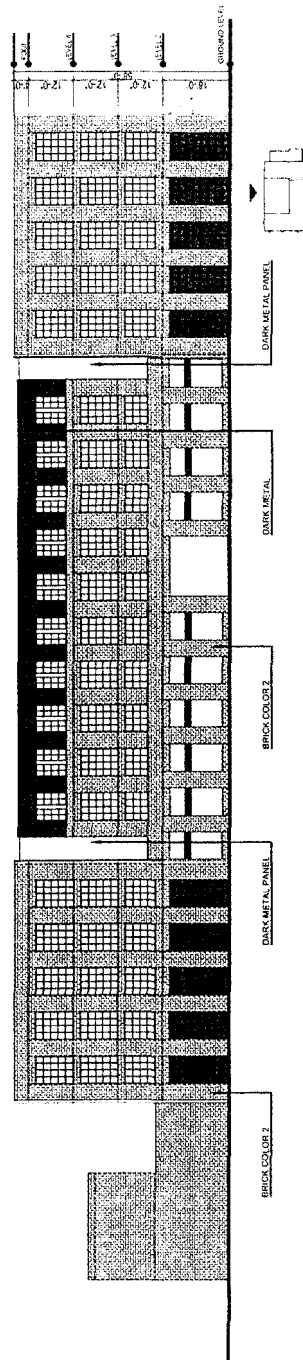


SCALE 1"=40' (8 1/2"X11" SHEET)

0 20 40 80

SUB AREA "B" - EAST ELEVATION

ADDRESS: 1825 West Lawrence Ave.
 CHICAGO, IL 60612-1000
 PHONE: (773) 327-1000
 FAX: (773) 327-1001
 E-MAIL: (773) 327-1002

FINAL FOR PUBLICATION

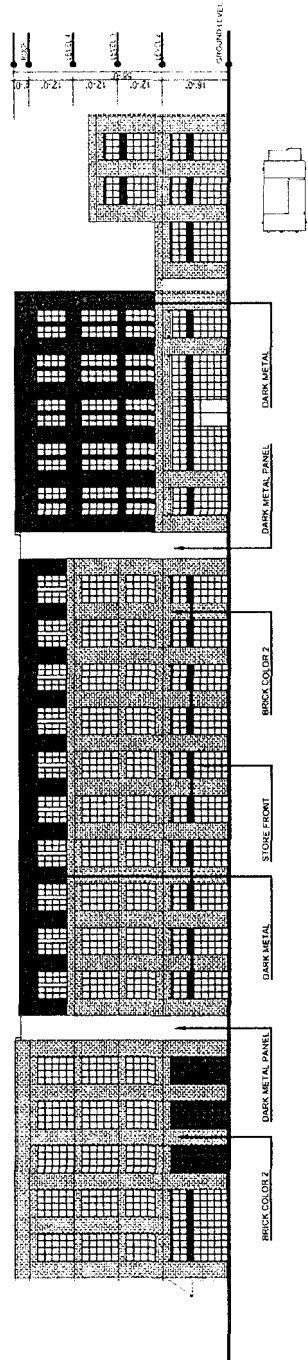


SCALE 1"=40' (8'-10X11" SHEET)
0 20 40 80

SUB AREA "B" - WEST ELEVATION

ADDRESS: 1825 West Lawrence Ave.
CITY: LAWRENCE, KS
COUNTY: WYANDOTT, KS
PROJECT: 1825 WEST LAWRENCE AVE

FINAL FOR PUBLICATION


SCALE 1" = 20'
0 10 20 40
18" 12x11" SHEET

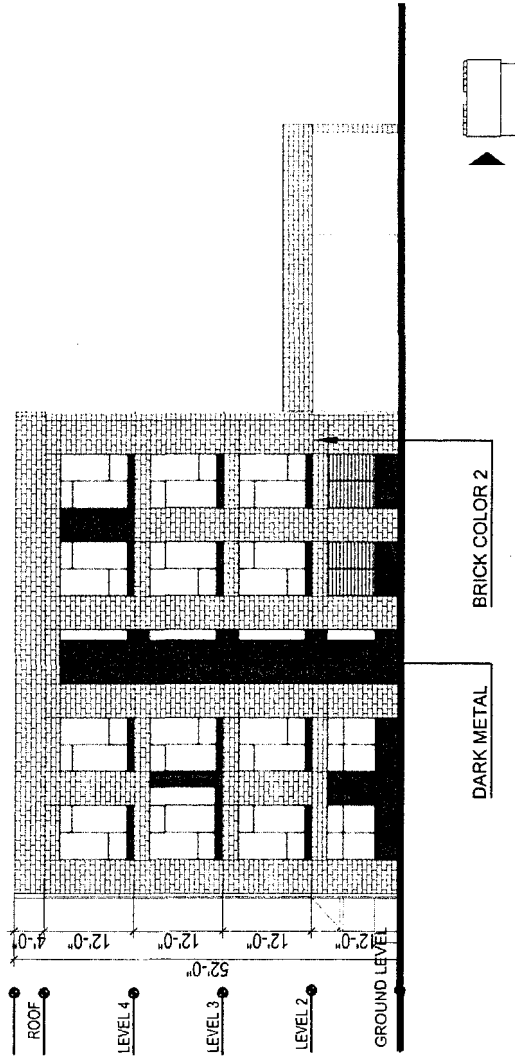

SUB AREA "C" - NORTH ELEVATION


ADDRESS: 1825 West Lawrence Ave.
1825 WEST LAWRENCE AVE
CHICAGO, IL 60614
RUNDY ARCHITECTURE, P.C.
RUNDY ARCHITECTURE, P.C.

FINAL FOR PUBLICATION

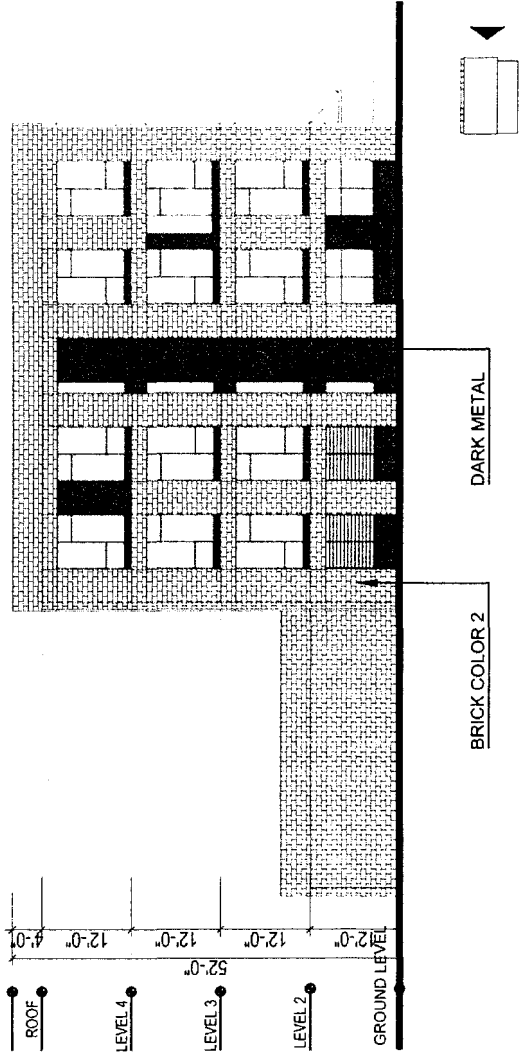

SUB AREA "C" - SOUTH ELEVATION

ADDRESS: 1825 West Lawrence Ave.
SUB AREA "C" - SOUTH ELEVATION
DATE: 06/28/2017
BY: [signature]

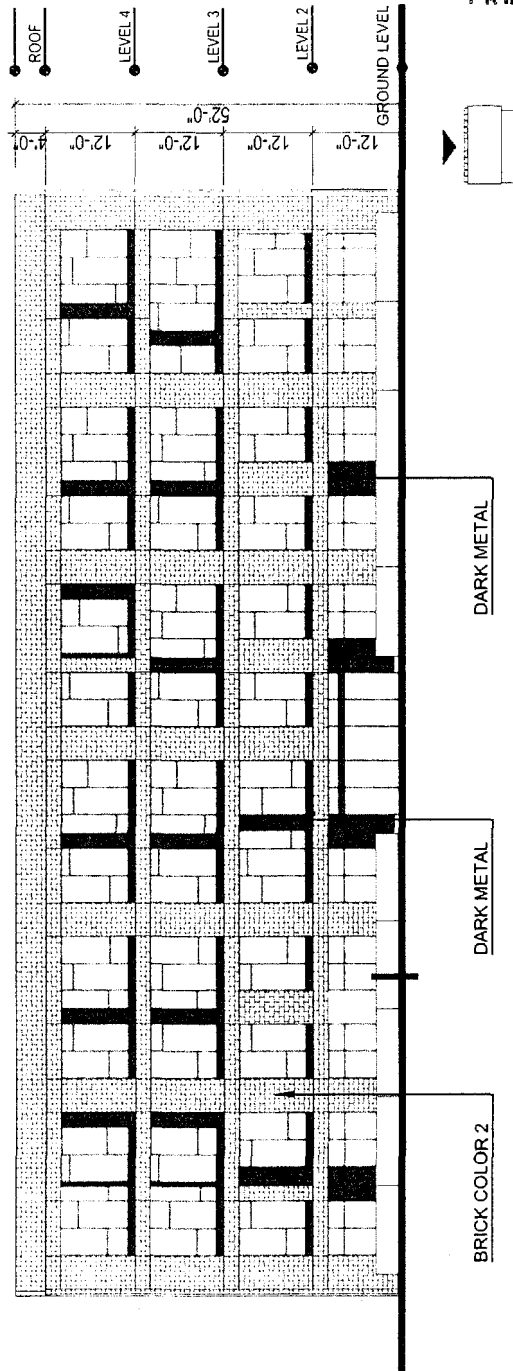


FINAL FOR PUBLICATION



SUB AREA "C" - EAST ELEVATION

ADDRESS: 1825 West Lawrence Ave.
 CHICAGO, ILLINOIS 60612-1000
 PHONE: (773) 325-1000
 FAX: (773) 325-1001
 E-MAIL: info@cityofchicago.org

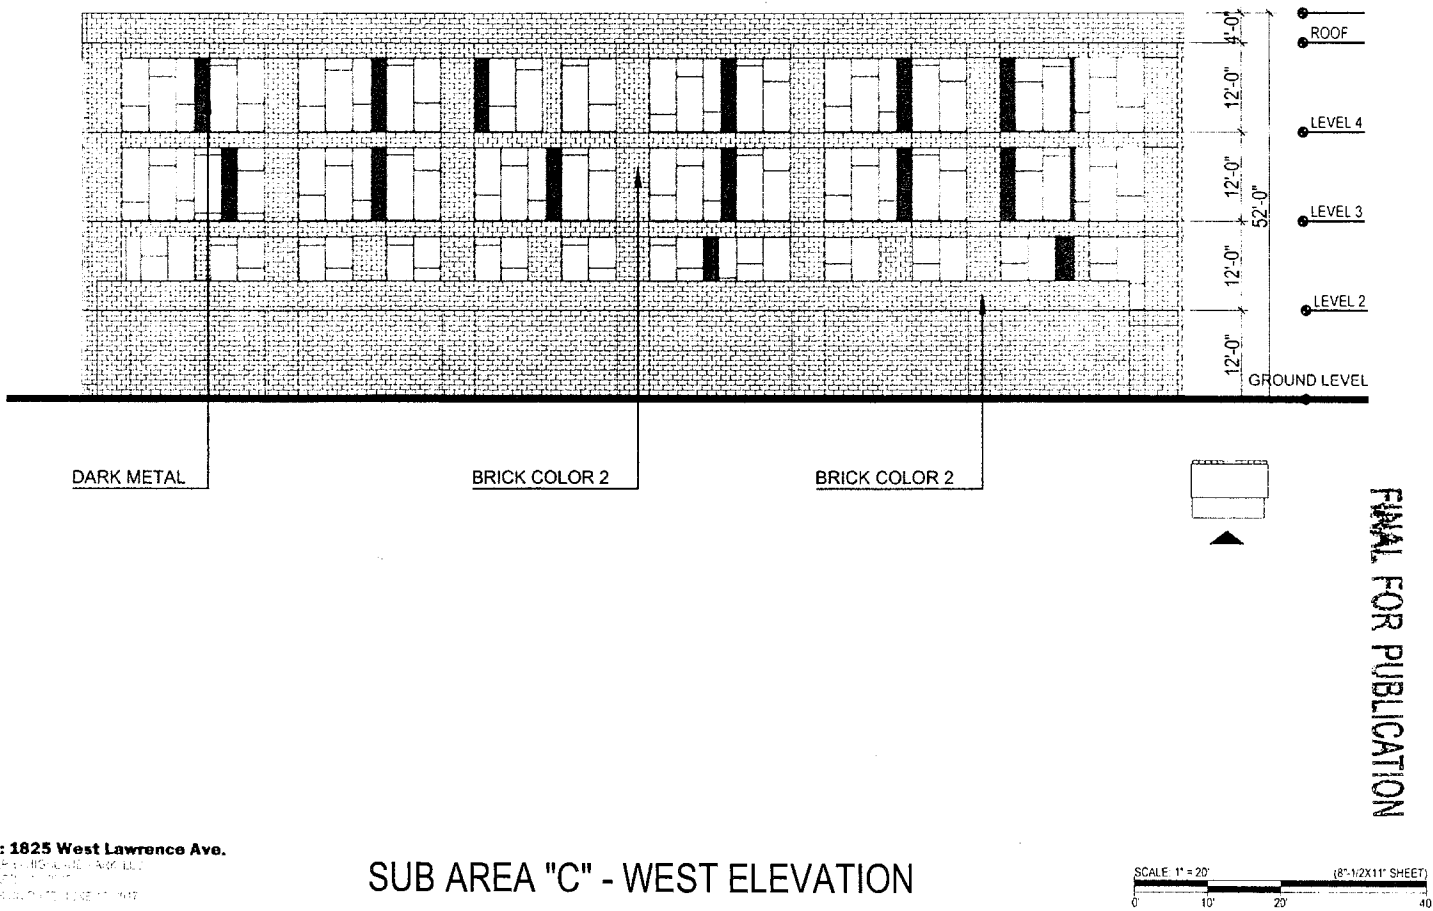

Reclassification Of Area Shown On Map No. 12-J.

(Application No. 19225)

(Common Address: 3906 -- 3910 W. 55th St.)

[O2017-3824]

Be It Ordained by the City Council of the City of Chicago:

SECTION 1. Title 17 of the Municipal Code of Chicago, the Chicago Zoning Ordinance, is hereby amended by changing all of the RS3 Residential Single-Unit (Detached House) District symbols and indications as shown on Map Number 12-J in an area bounded by:

a line 106 feet west of and parallel to South Springfield Avenue; the public alley next north of and parallel to West 55th Street; a line 50 feet west of and parallel to South Springfield Avenue; and West 55th Street,

to those of a C1-1 Neighborhood Commercial District.

SECTION 2. This ordinance takes effect after its passage and due publication.

AMENDMENT OF TITLE 17 OF MUNICIPAL CODE BY RECLASSIFICATION OF PARTICULAR AREAS.

(Committee Meeting Held June 22, 2017)

The Committee on Zoning, Landmarks and Building Standards submitted the following report:

CHICAGO, June 28, 2017.

To the President and Members of the City Council:

Presenting a report for your Committee on Zoning, Landmarks and Building Standards which held a meeting on June 22, 2017, the following items were passed by a majority of the members present:

Pages 1 through 12 contain various map amendments regarding land use.

Page 12 contains business identification signs.

Page 13 contains historical landmark fee waivers and demolitions. Page 13 also contains restricted residential zones in various precincts of the 13th Ward.

I hereby move for passage of the proposed ordinances and substitute ordinances transmitted herewith.

Respectfully submitted,

(Signed) DANIEL S. SOLIS,
Chairman.

On motion of Alderman Solis, the said proposed ordinances and substitute ordinances transmitted with the foregoing committee report were *Passed* by yeas and nays as follows:

Yeas -- Aldermen Moreno, Hopkins, King, Hairston, Sawyer, Mitchell, Harris, Beale, Sadlowski Garza, Thompson, Cárdenas, Quinn, Burke, Lopez, Foulkes, D. Moore, Curtis, O'Shea, Cochran, Brookins, Muñoz, Zalewski, Scott, Solis, Maldonado, Burnett, Ervin, Taliaferro, Reboyras, Santiago, Waguespack, Mell, Austin, Ramirez-Rosa, Villegas, Mitts, Sposato, Laurino, O'Connor, Napolitano, Reilly, Smith, Tunney, Arena, Cappleman, Pawar, Osterman, J. Moore, Silverstein -- 49.

Nays -- None.

Alderman Beale moved to reconsider the foregoing vote. The motion was lost.

The following are said ordinances as passed (the italic heading in each case not being a part of the ordinance):

Reclassification Of Area Shown On Map No. 1-G.

(As Amended)

(Application No. 19220T1)

(Common Address: 1435 -- 1439 W. Grand Ave.)

[SO2017-3806]

Be It Ordained by the City Council of the City of Chicago:

SECTION 1. Title 17 of the Municipal Code of Chicago, the Chicago Zoning Ordinance, is hereby amended by changing all of the M1-2 Limited Manufacturing/Business Park District symbols and indications as shown on Map Number 1-G in the area bounded by:

West Grand Avenue; a line 466 feet east of and parallel to North Armour Street; a line 99.50 feet south of and parallel to West Grand Avenue; a line 469 feet east of and parallel to North Armour Street; West Ferdinand Street; a line 419 feet east of and parallel to North Armour Street; and a line 99.50 feet south of and parallel to West Grand Avenue,

to those of a B2-2 Neighborhood Mixed-Use District.

SECTION 2. This ordinance shall be in force and effect from and after its passage and due publication.

[Site Plan; Basement, First, Second, Third and Fourth Floor Plans; Roof Plan; and North, South, East and West Building Elevations attached to this ordinance printed on pages 52005 through 52015 of this *Journal*.]

Type 1 Narrative Rezoning Analysis attached to this ordinance reads as follows:

Substitute Project Narrative And Plans.

Type 1 Zoning Amendment.


1435 -- 1439 W. Grand Ave.

B2-2 Neighborhood Mixed-Use District.

The applicant is requesting a zoning amendment from an M1-2 Limited Manufacturing/ Business Park District to a B2-2 Neighborhood Mixed-Use District for the construction of a 45 foot four-story building with five dwelling units and five parking spaces to be provided.

Lot Area:	6,231 square feet
Minimum Lot Area:	1,246 square feet
Parking:	5 spaces
Rear Setback:	30 feet to building; 0 feet to garage
East Setback:	0 feet
Front Setback:	2 feet
West Setback:	0 feet
FAR:	2.2
Building Square Footage:	13,542 square feet
Building Height:	45 feet

FINAL FOR PUBLICATION

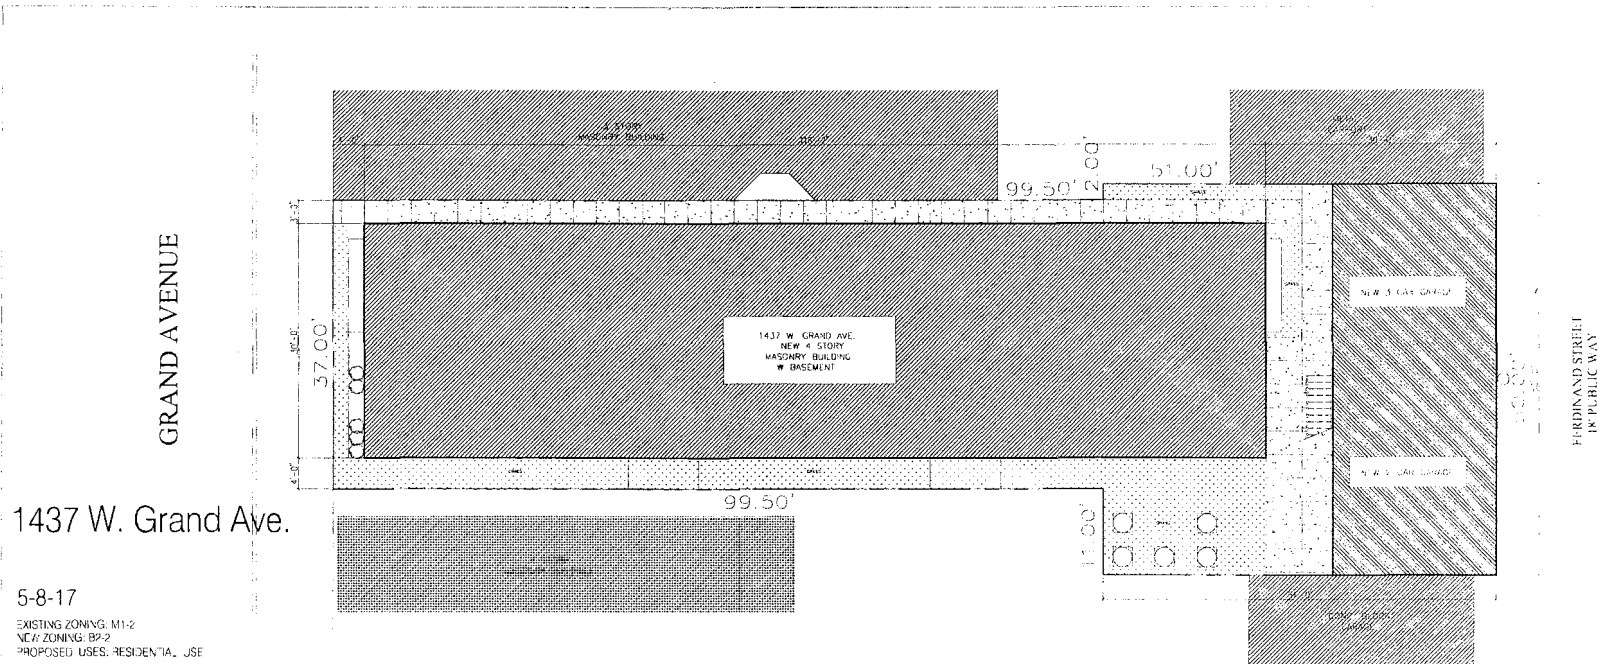

1 Site Plan
 A-1 Scale: 3/16" = 1'-0"

NEW RESIDENTIAL DEVELOPMENT

kutleša hernandez
 ARCHITECTS

CHICAGO

1437 WEST GRAND AVENUE

ILLINOIS


5.8.17

6/28/2017

REPORTS OF COMMITTEES

52005

FINAL FOR PUBLICATION

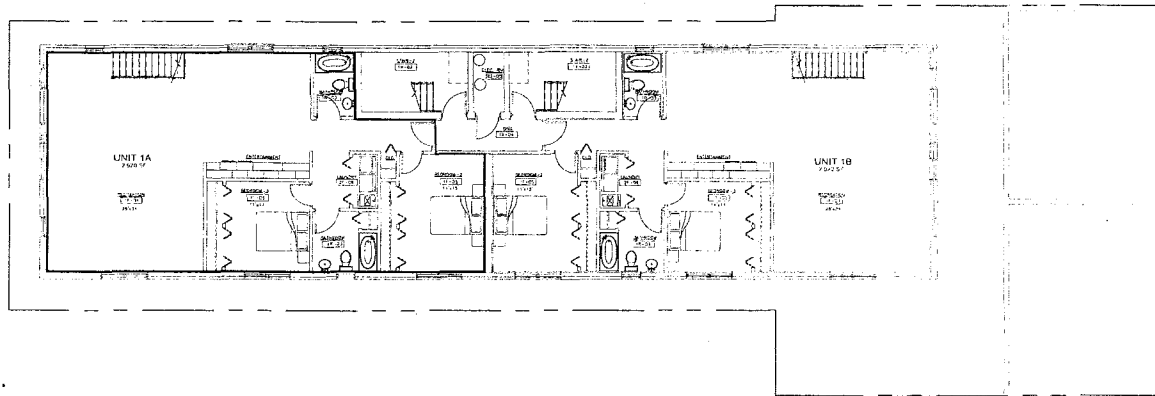

1437 W. Grand Ave.

1 *Basement Plan*
A-1 Scale: 3/16" = 1'-0"

5-8-17

EXISTING ZONING: M1-2
NEW ZONING: B2-2
PROPOSED USES: RESIDENTIAL, USE

LOT AREA: 6,750 SF
FAR: 2.2

ALLOWABLE GROSS BLDG. SF: 13,750 SF
PROPOSED RESIDENTIAL GROSS SF: 13,542 SF
PROPOSED TOTAL GROSS BLDG. SF: 13,542 SF
ALLOWABLE MAX. BUILDING HEIGHT: 45'-0"
PROPOSED MAX. BUILDING HEIGHT: 45'-0"
MAXIMUM NUMBER OF DWELLING UNITS ALLOWED: 8
PROPOSED NUMBER OF DWELLING UNITS: 8
PROPOSED NUMBER OF ACCESSORY PARKING SPACES: 5

REQUIRED SETBACKS:

FRONT YARD: 3'-0"
SIDE YARDS: 0'
REAR YARD: 30' FOR RESIDENTIAL
PROPOSED SETBACKS:
FRONT YARD: 4'-0"
SIDE YARD EAST: 3'-0"
SIDE YARD WEST: 4'-0"
REAR YARD: 30' FOR RESIDENTIAL

NEW RESIDENTIAL DEVELOPMENT

kutleša hernandez
ARCHITECTS

CHICAGO

1437 WEST GRAND AVENUE

ILLINOIS

5.8.17

52006

JOURNAL--CITY COUNCIL--CHICAGO

6/28/2017

FINAL FOR PUBLICATION

6/28/2017

REPORTS OF COMMITTEES

52007

1437 W. Grand Ave.

5-8-17

EXISTING ZONING: M1-2
NEA ZONING: BP-2
PROPOSED USES: RESIDENTIAL - JSE

LOT AREA: 3,250 SF
FAR: 2.2

ALLOWABLE GROSS BLDG. SF: 13,750 SF
PROPOSED RESIDENTIAL GROSS SF: 13,542 SF
PROPOSED TOTAL GROSS BLDG. SF: 13,542 SF
ALLOWABLE MAX. BUILDING HEIGHT: 45'-0"
PROPOSED MAX. BUILDING HEIGHT: 45'-0"
MAXIMUM NUMBER OF DWELLING UNITS ALLOWED: 6
PROPOSED NUMBER OF DWELLING UNITS: 5
PROPOSED NUMBER OF ACCESSORY PARKING SPACES: 5

REQUIRED SETBACKS:

FRONT YARD: 0'
SIDE YARDS: 0'

REAR YARD: 30' FOR RESIDENTIAL


PROPOSED SETBACKS:

FRONT YARD: 4'-0"

SIDE YARD EAST: 3'-0"

SIDE YARD WEST: 4'-0"

REAR YARD: 30' FOR RESIDENTIAL

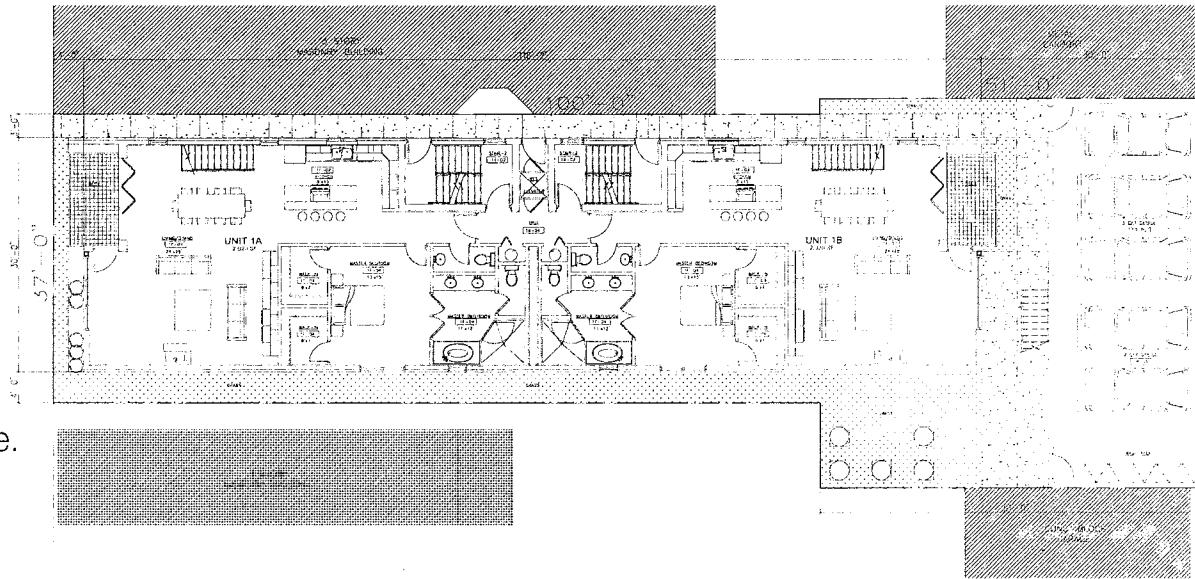

1 1st Floor Plan

A-1 Scale: 3/16" = 1'-0"

NEW RESIDENTIAL DEVELOPMENT

kutleša hernandez
ARCHITECTS


CHICAGO

1437 WEST GRAND AVENUE

ILLINOIS

5.8.17

FINAL FOR PUBLICATION

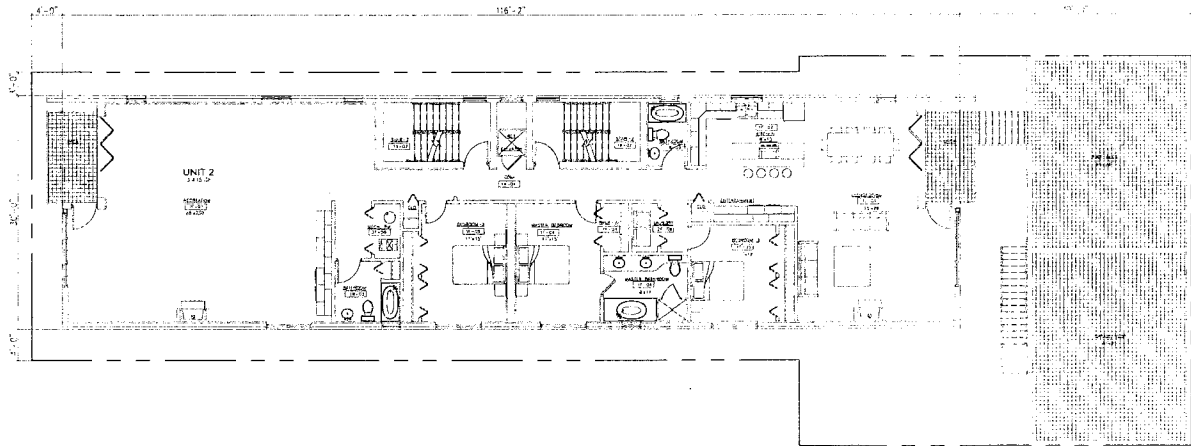

1437 W. Grand Ave.

5-8-17

EXISTING ZONING: M1-2
NEW ZONING: B7-2
PROPOSED USES: RESIDENTIAL USE

LOT AREA: 6,250 SF
FAR: 2.2
ALLOWABLE GROSS BLDG. SF: 13,750 SF
PROPOSED RESIDENTIAL GROSS SF: 13,542 SF
PROPOSED TOTAL GROSS BLDG. SF: 13,542 SF
ALLOWABLE MAX. BUILDING HEIGHT: 45'-0"
PROPOSED MAX. BUILDING HEIGHT: 45'-0"
MAXIMUM NUMBER OF DWELLING UNITS ALLOWED: 6
PROPOSED NUMBER OF DWELLING UNITS: 5
PROPOSED NUMBER OF ACCESSORY PARKING SPACES: 5

REQUIRED SETBACKS:

FRONT YARD: 0'
SIDE YARDS: 0'
REAR YARD: 30' FOR RESIDENTIAL

PROPOSED SETBACKS:

FRONT YARD: 4'-0"
SIDE YARD EAST: 3'-0"
SIDE YARD WEST: 4'-0"
REAR YARD: 30' FOR RESIDENTIAL

1 2nd Floor Plan
A-1 Scale: 3/16" = 1'-0"

NEW RESIDENTIAL DEVELOPMENT

CHICAGO

1437 WEST GRAND AVENUE

ILLINOIS

kutleša hernandez
ARCHITECTS


5.8.17

52008

JOURNAL--CITY COUNCIL--CHICAGO

6/28/2017

FINAL FOR PUBLICATION

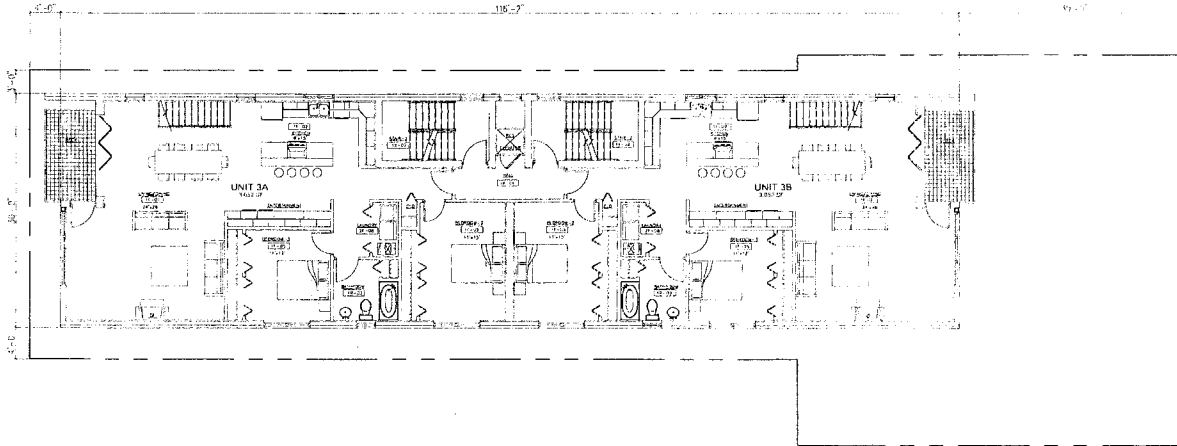

1437 W. Grand Ave.

5-8-17

EXISTING ZONING: M1-2
NEW ZONING: B2-2
PROPOSED USES: RESIDENTIAL USE

LOT AREA: 6,250 SF
FAR: 2.2
ALLOWABLE GROSS BLDG. SF: 13,750 SF
PROPOSED RESIDENTIAL GROSS SF: 13,542 SF
PROPOSED TOTAL GROSS BLDG. SF: 13,542 SF
ALLOWABLE MAX. BUILDING HEIGHT: 45'-0"
PROPOSED MAX. BUILDING HEIGHT: 45'-0"
MAXIMUM NUMBER OF DWELLING UNITS ALLOWED: 6
PROPOSED NUMBER OF DWELLING UNITS: 5
PROPOSED NUMBER OF ACCESSORY PARKING SPACES: 5

REQUIRED SETBACKS:

FRONT YARD: 0'
SIDE YARD: 0'
REAR YARD: 30' FOR RESIDENTIAL
PROPOSED SETBACKS:
FRONT YARD: 4'-0"
SIDE YARD EAST: 3'-0"
SIDE YARD WEST: 4'-0"
REAR YARD: 30' FOR RESIDENTIAL

1 3rd Floor Plan
A-1 Scale: 3/16" = 1'-0"

NEW RESIDENTIAL DEVELOPMENT

CHICAGO

1437 WEST GRAND AVENUE

ILLINOIS

kutleša hernandez
ARCHITECTS


5.8.17

6/28/2017

REPORTS OF COMMITTEES

52009

FINAL FOR PUBLICATION

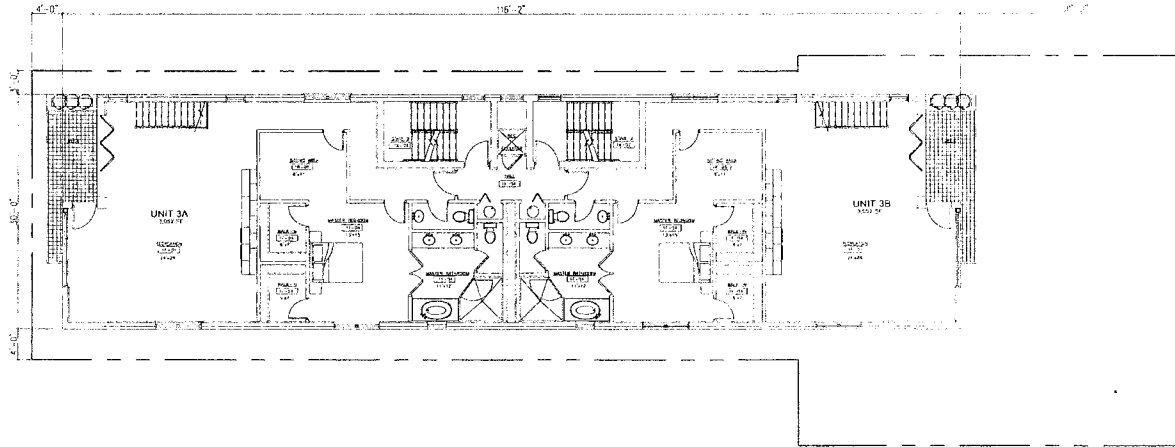

1437 W. Grand Ave.

5-8-17

EXISTING ZONING: M1-2
M1A ZONING: B2-2
PROPOSED USES: RESIDENTIAL USE

LOT AREA: 6,250 SF
FAR: 2.2

ALLOWABLE GROSS BLDG. SF : 13,750 SF
PROPOSED RESIDENTIAL GROSS SF : 13,542 SF
PROPOSED TOTAL GROSS BLDG. SF : 13,542 SF
ALLOWABLE MAX. BUILDING HEIGHT : 45'-0"
PROPOSED MAX. BUILDING HEIGHT : 45'-0"
MAXIMUM NUMBER OF DWELLING UNITS ALLOWED : 6
PROPOSED NUMBER OF DWELLING UNITS : 5
PROPOSED NUMBER OF ACCESSORY PARKING SPACES : 5

REQUIRED SETBACKS:

FRONT YARD: 0'
SIDE YARD: 0'
REAR YARD: 30' FOR RESIDENTIAL
PROPOSED SETBACKS:
FRONT YARD: 4'-0"
SIDE YARD EAST: 3'-0"
SIDE YARD WEST: 4'-0"
REAR YARD: 30' FOR RESIDENTIAL

1 4th Floor Plan
A-1 Scale: 3/16" = 1'-0"

NEW RESIDENTIAL DEVELOPMENT

CHICAGO

1437 WEST GRAND AVENUE

ILLINOIS

kutlesa hernandez
ARCHITECTS


5.8.17

52010

JOURNAL--CITY COUNCIL--CHICAGO

6/28/2017


FINAL FOR PUBLICATION

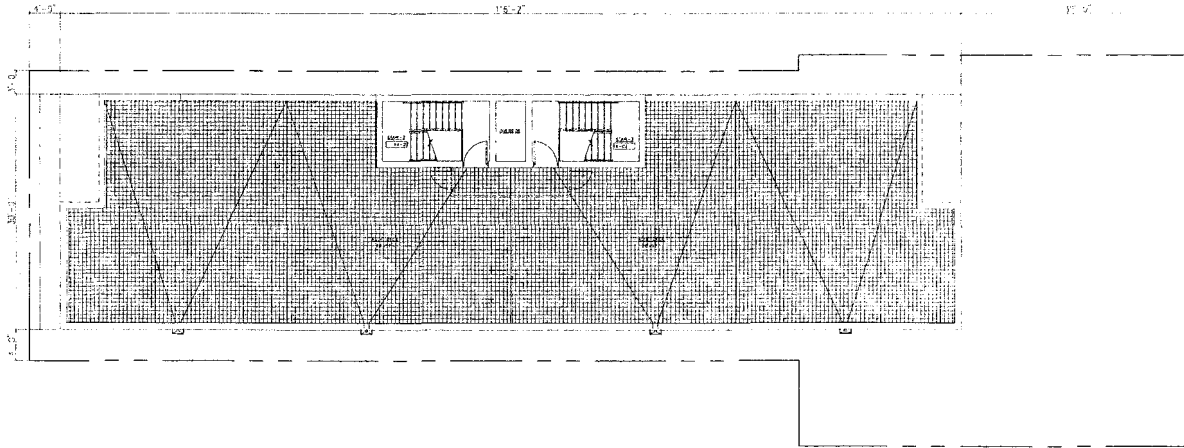

1 *Roof Plan*
A-1 Scale: 3/16" = 1'-0"

FINAL FOR PUBLICATION

1437 W. Grand Ave.

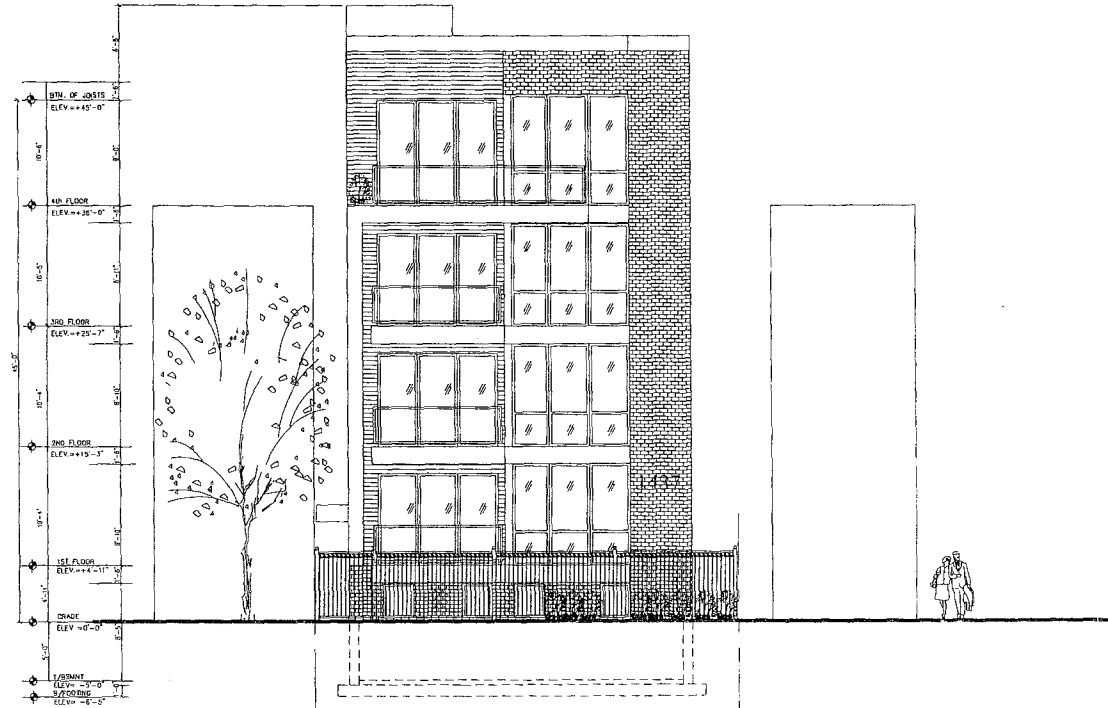

1 North Elevation
A-1 Scale: 1/4" = 1'-0"

kutlesa hernandez
ARCHITECTS

CHICAGO

NEW RESIDENTIAL DEVELOPMENT

1437 WEST GRAND AVENUE

ILLINOIS

6.5.17

52012

JOURNAL--CITY COUNCIL--CHICAGO

6/28/2017

FINAL FOR PUBLICATION

1437 W. Grand Ave.

5-8-17

EXISTING ZONING: M-2
NEW ZONING: B2-2
PROPOSED USES: RESIDENTIAL USE

LOT AREA: 6,250 SF

FAR: 2.2

ALLOWABLE GROSS BLDG. SF: 13,750 SF

PROPOSED RESIDENTIAL GROSS SF: 13,542 SF

PROPOSED TOTAL GROSS BLDG. SF: 13,542 SF

ALLOWABLE MAX. BUILDING HEIGHT: 45'-0"

PROPOSED MAX. BUILDING HEIGHT: 45'-0"

MAXIMUM NUMBER OF DWELLING UNITS ALLOWED: 6

PROPOSED NUMBER OF DWELLING UNITS: 5

PROPOSED NUMBER OF ADDITIONAL PARKING SPACES: 5

REQUIRED SETBACKS:

FRONT YARD: 0'

SIDE YARD: 0'

REAR YARD: 30' FOR RESIDENTIAL


PROPOSED SETBACKS:

FRONT YARD: 0'-0"

SIDE YARD EAST: 3'-0"

SIDE YARD WEST: 4'-0"

REAR YARD: 30' FOR RESIDENTIAL

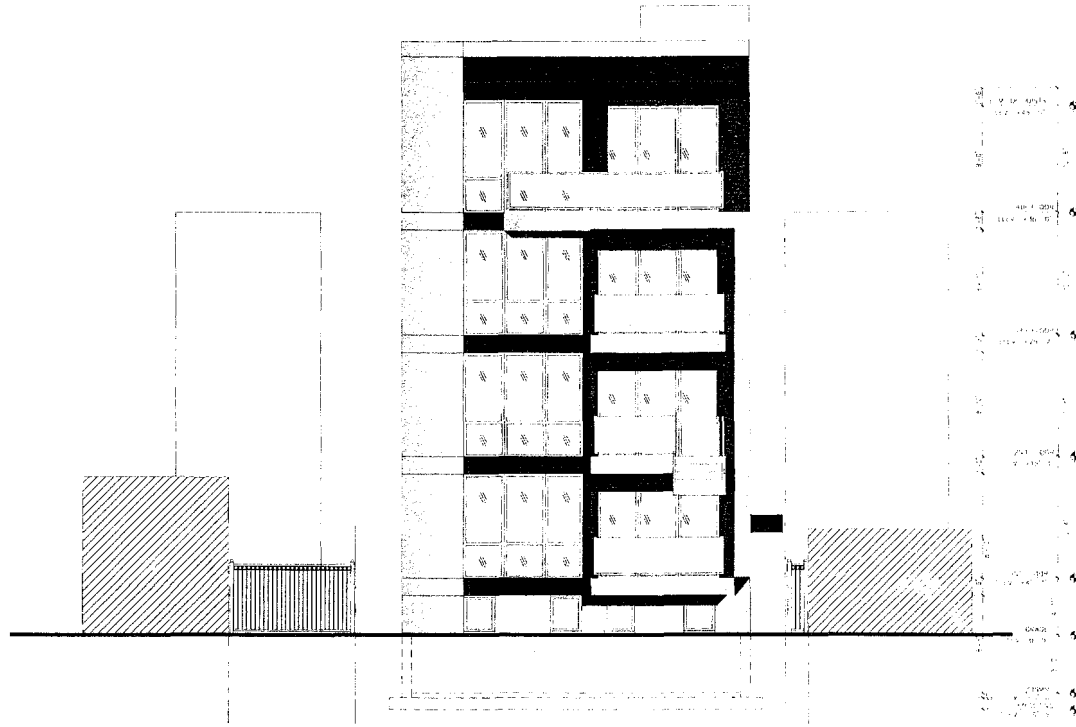

1 South Elevation

A-1

Scale: 1/4" = 1'-0"

NEW RESIDENTIAL DEVELOPMENT

CHICAGO

1437 WEST GRAND AVENUE

ILLINOIS

kutlesa hernandez
ARCHITECTS

5.8.17

6/28/2017

REPORTS OF COMMITTEES

52013

FINAL FOR PUBLICATION

52014

JOURNAL--CITY COUNCIL--CHICAGO

6/28/2017

1437 W. Grand Ave.

5-8-17

EXISTING ZONING: M-2
NEW ZONING: B2-2
PROPOSED USES: RESIDENTIAL USE


LOT AREA: 6,250 SF
FAR: 2.2
ALLOWABLE GROSS BLDG. SF: 13,750 SF
PROPOSED RESIDENTIAL GROSS SF: 13,542 SF
PROPOSED TOTAL GROSS BLDG. SF: 13,542 SF
ALLOWABLE MAX. BUILDING HEIGHT: 45'-0"
PROPOSED MAX. BUILDING HEIGHT: 45'-0"
MAXIMUM NUMBER OF DWELLING UNITS ALLOWED: 6
PROPOSED NUMBER OF DWELLING UNITS: 5
PROPOSED NUMBER OF ACCESSORY PARKING SPACES: 5

REQUIRED SETBACKS:

FRONT YARD: 0'
SIDE YARDS: 0'
REAR YARD: 30' FOR RESIDENTIAL

PROPOSED SETBACKS:

FRONT YARD: 4'-0"
SIDE YARD EAST: 3'-0"
SIDE YARD WEST: 4'-0"
REAR YARD: 30' FOR RESIDENTIAL

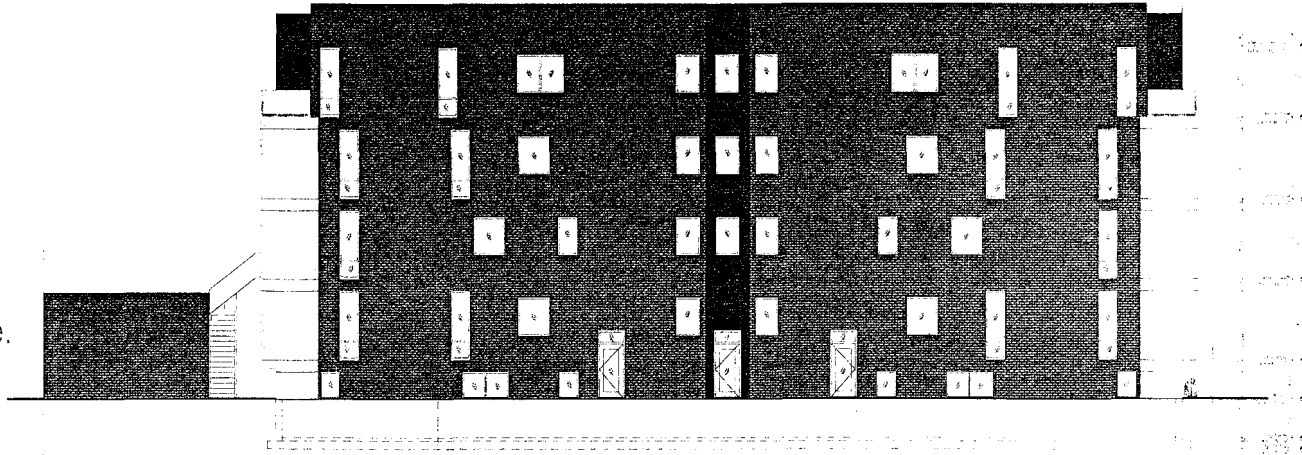

1 East Elevation
A-1 Scale: 3/16" = 1'-0"

NEW RESIDENTIAL DEVELOPMENT

CHICAGO

1437 WEST GRAND AVENUE

ILLINOIS

kutleša hernandez
ARCHITECTS

5.8.17

FINAL FOR PUBLICATION

6/28/2017

REPORTS OF COMMITTEES

1437 W. Grand Ave.

5-8-17

EXISTING ZONING: M1-2
NEW ZONING: B2-2
PROPOSED USES: RESIDENTIAL USE


LOT AREA: 6,250 SF
FAR: 2.2
ALLOWABLE GROSS BLDG. SF: 13,750 SF
PROPOSED RESIDENTIAL GROSS SF: 13,542 SF
PROPOSED TOTAL GROSS BLDG. SF: 13,542 SF
ALLOWABLE MAX. BUILDING HEIGHT: 45'-0"
PROPOSED MAX. BUILDING HEIGHT: 45'-0"
MAXIMUM NUMBER OF DWELLING UNITS ALLOWED: 6
PROPOSED NUMBER OF DWELLING UNITS: 5
PROPOSED NUMBER OF ABOVE-GROUND PARKING SPACES: 5

REQUIRED SETBACKS:

FRONT YARD: 0'
SIDE YARD: 0'
REAR YARD: 30' FOR RESIDENTIAL

PROPOSED SETBACKS:

FRONT YARD: 4'-0"
SIDE YARD EAST: 3'-0"
SIDE YARD WEST: 4'-0"
REAR YARD: 30' FOR RESIDENTIAL

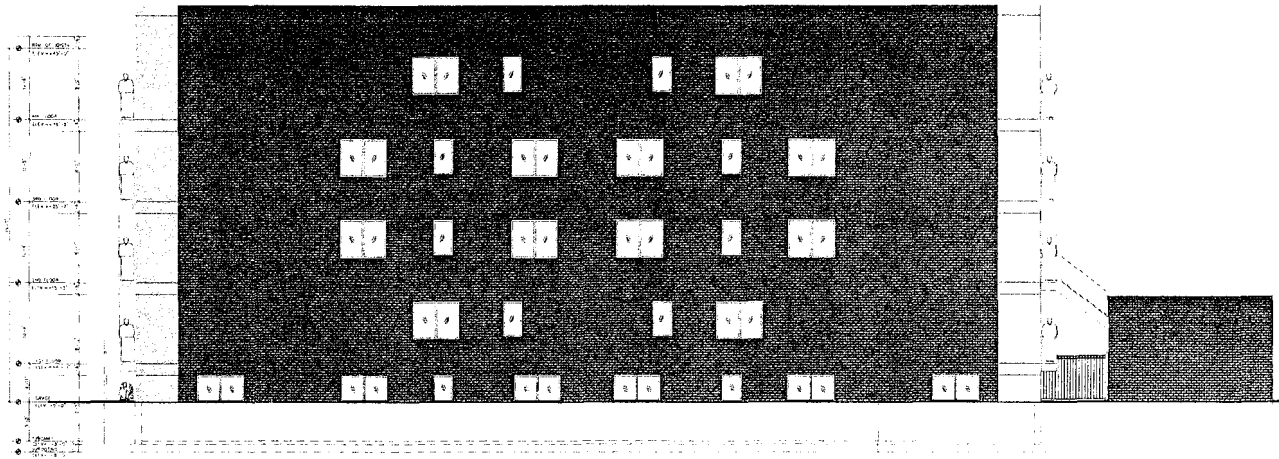

1 West Elevation
A-1 Scale: 3/16" = 1'-0"

kutlesa hernandez
ARCHITECTS

CHICAGO

NEW RESIDENTIAL DEVELOPMENT

1437 WEST GRAND AVENUE

ILLINOIS

5.8.17

52015

Reclassification Of Area Shown On Map No. 1-G.

(Application No. 19226T1)

(Common Address: 1214 -- 1216 W. Huron St.)

[O2017-3825]

Be It Ordained by the City Council of the City of Chicago:

SECTION 1. Title 17 of the Municipal Code of Chicago, the Chicago Zoning Ordinance, be amended by changing all the RS3 Residential Single-Unit (Detached House) District symbols and indications as shown on Map Number 1-G in the area bounded by:

the alley next north of and parallel to West Huron Street; a line 72 feet east of and parallel to North Willard Court; West Huron Street; and a line 24 feet east of and parallel to North Willard Court,

to those of an RM4.5 Residential Multi-Unit District and a corresponding use district is hereby established in the area above described.

SECTION 2. This ordinance shall be in force and effect from and after its passage and due publication.

Type 1 Narrative Rezoning Analysis attached to this ordinance reads as follows:

17-13-0303-C(1) Narrative Zoning Analysis -- 1214 -- 1216 W. Huron St.

Proposed Zoning: RM4.5

Lot Area: 4,416 square feet

Proposed Land Use: The applicant is proposing to develop the subject property with a new three-story residential building. The proposed building will contain four (4) dwelling units. The proposed building will be 37.33 feet in height. Onsite garage parking for four (4) cars will be provided at the rear of the subject lot.

- (a) The Project's Floor Area Ratio: 1.7
- (b) The Project's Density
(Lot Area per Dwelling Unit): 1,104 square feet
- (c) The Amount of Off-Street Parking: 4
- (d) Setbacks:
- Front Setback: 3.67 feet
- East Side Setback: 3 feet
- West Side Setback: 3 feet
- Rear Setback: 25 feet

**The applicant will be seeking a variation for a reduction to the required rear setback


- (e) Building Height: 37.33 feet

*17-10-0207-A.


*17-13-0303-C(2) -- Plans Attached.

[Site Plan, Basement, First, Second and Third Floor Plans; Roof Plan;
North, South, East and West Building Elevations and Building
Section referred to in this Narrative Zoning Analysis printed
on pages 52018 through 52022 of this *Journal*.]


FINAL FOR PUBLICATION

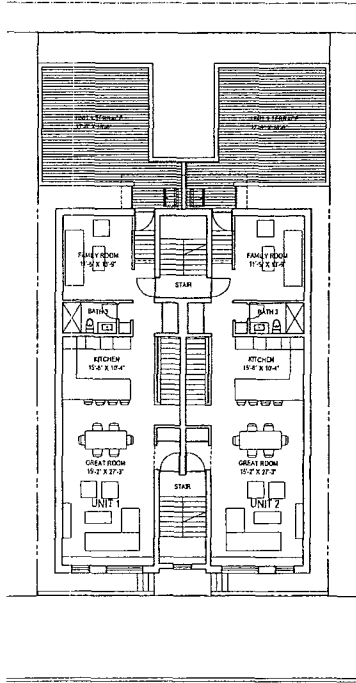

1ST FLOOR PLAN
1/16"=1'-0"

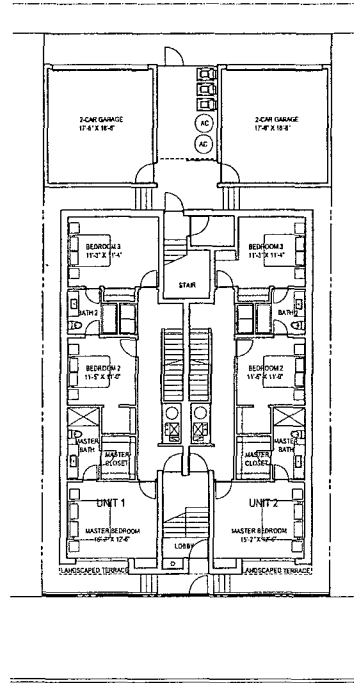

BASEMENT PLAN
1/16"=1'-0"

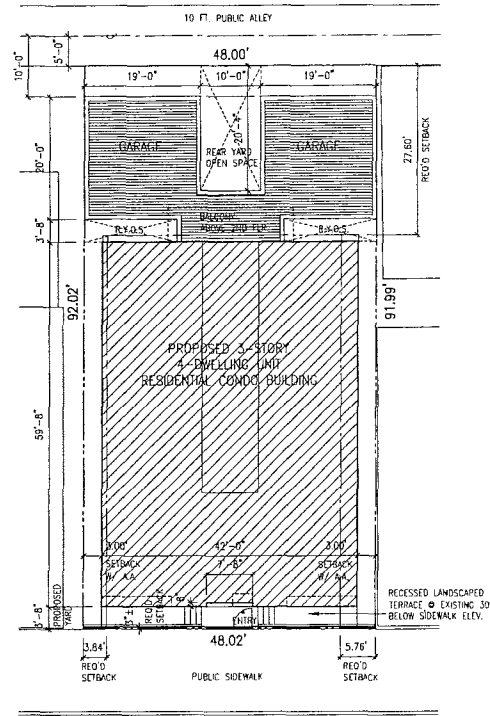

W. HURON ST.
SITE PLAN
1/16"=1'-0"



A1

1216 W. HURON ST.
CHICAGO, ILLINOIS

OSTERHAUS MCCARTHY LLC
5-15-17 ARCHITECTS


312.697.9013
architecture@osterhaus-mccarthy.com
© COPYRIGHT 2017 OSTERHAUS MCCARTHY LLC

52018


JOURNAL--CITY COUNCIL--CHICAGO

6/28/2017


FINAL FOR PUBLICATION

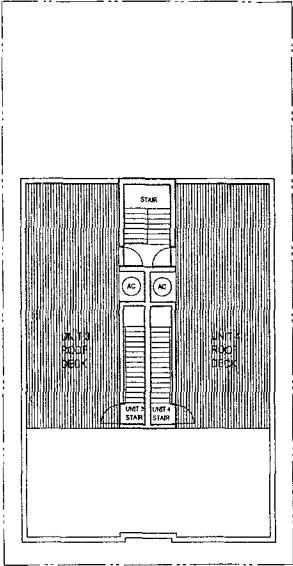

ROOF PLAN
1/16"=1'-0"

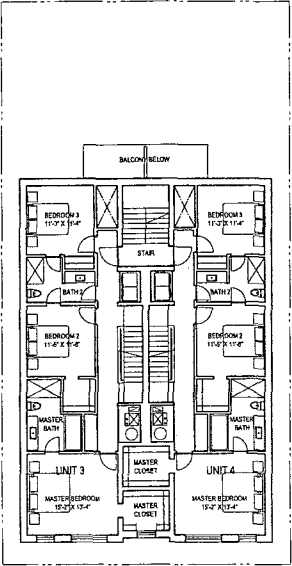


3RD FLOOR PLAN
1/16"=1'-0"

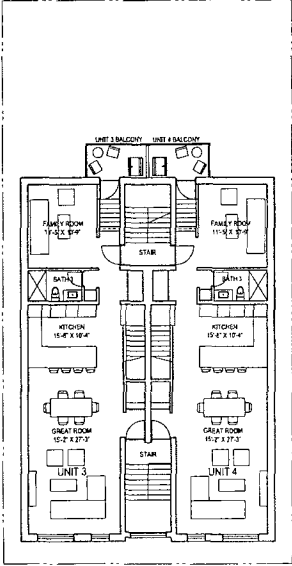


2ND FLOOR PLAN
1/16"=1'-0"



FINAL FOR PUBLICATION

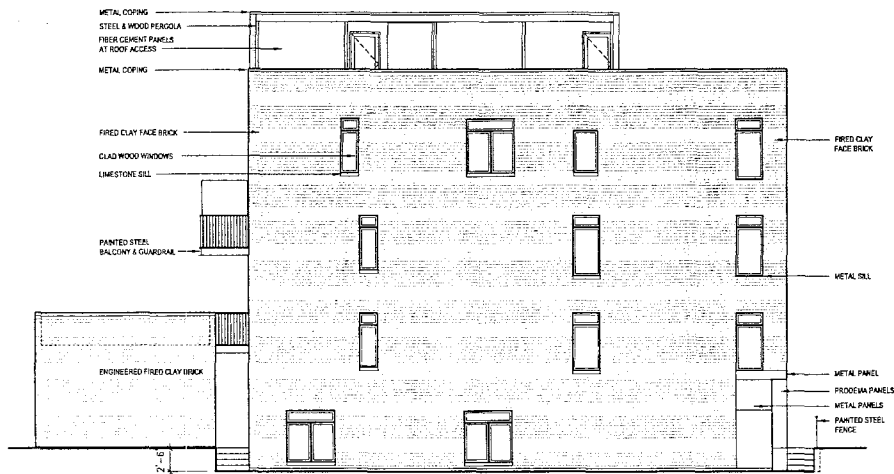


WEST ELEVATION
3/32" = 1'-0"

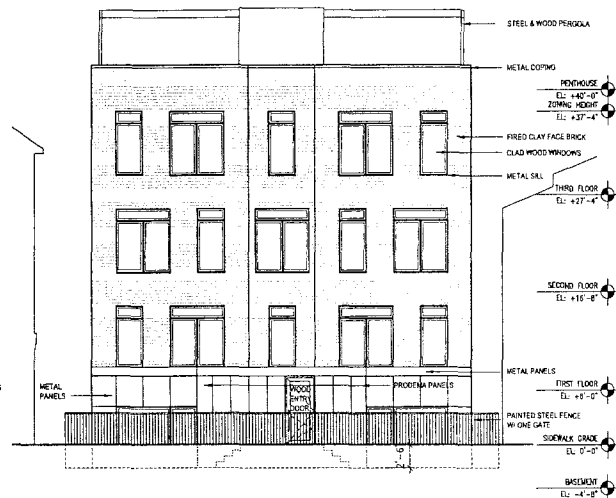


SOUTH (FRONT) ELEVATION
3/32" = 1' - 0"

FINAL FOR PUBLICATION

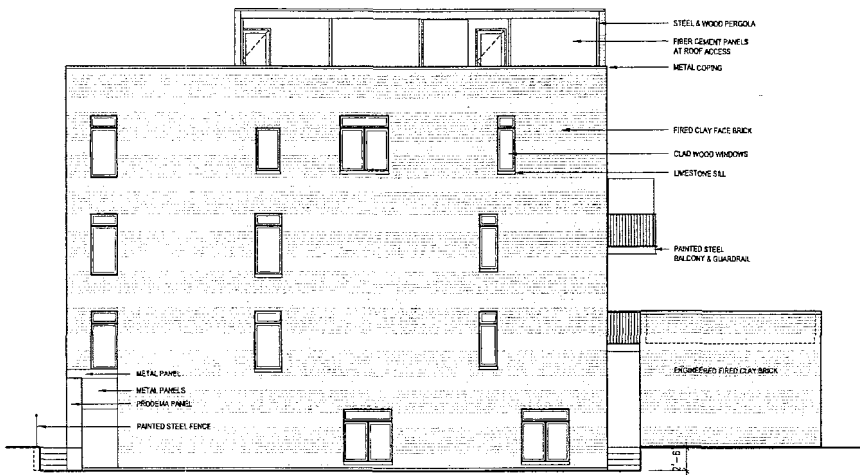

EAST ELEVATION
3/32"=1'-0"

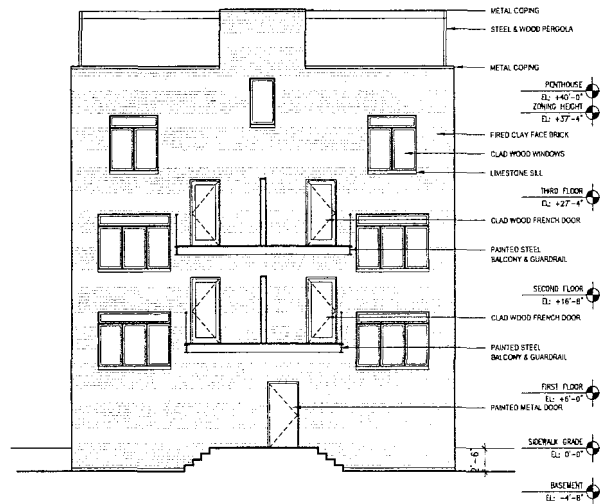


NORTH (REAR) ELEVATION
3/32"=1'-0"

A4 1216 W. HURON ST.
CHICAGO, ILLINOIS


OSTERHAUS McCARTHY LLC
5-15-17 ARCHITECTS

312.697.9013
architecture@osterhaus-mccarthy.com
© COPYRIGHT 2017 OSTERHAUS McCARTHY LLC

FINAL FOR PUBLICATION

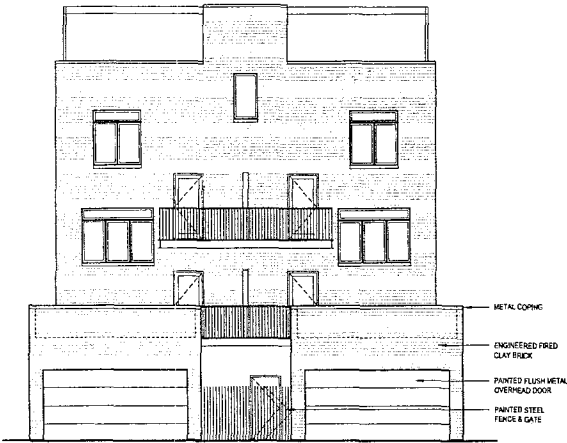

NORTH (GARAGE) ELEVATION
3/32"=1'-0"

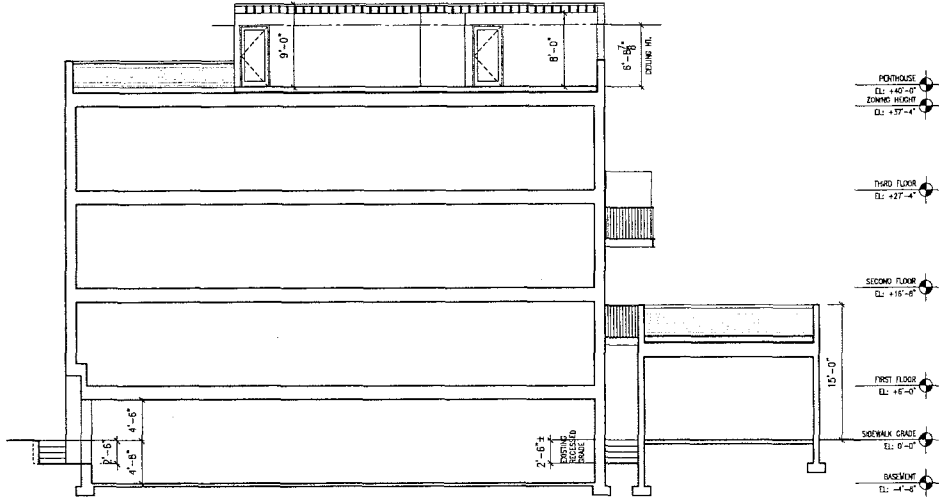

BUILDING SECTION
3/32"=1'-0"

Reclassification Of Area Shown On Map No. 1-G.

(Application No.19227)

(Common Address: 1242 -- 1244 W. Huron St.)

[O2017-3826]

Be It Ordained by the City Council of the City of Chicago:

SECTION 1. Title 17 of the Municipal Code, the Chicago Zoning Ordinance, be amended by changing all the RS3 Residential Single-Unit (Detached House) District symbols and indications as shown on Map Number 1-G in the area bounded by:

the alley next north of and parallel to West Huron Street; a line 48 feet east of and parallel to North Elizabeth Street; West Huron Street; and North Elizabeth Street,

to those of an RM4.5 Residential Multi-Unit District and a corresponding use district is hereby established in the area above described.

SECTION 2. This ordinance shall be in force and effect from and after its passage and due publication.

Reclassification Of Area Shown On Map No. 2-G.

(As Amended)

(Application No. 18982)

(Common Address: 833 -- 855 W. Madison St., 832 -- 854 W. Monroe St.,

1 -- 39 S. Peoria St. And 2 -- 40 S. Green St.)

[SO2016-7306]

Be It Ordained by the City Council of the City of Chicago:

SECTION 1. That the Chicago Zoning Ordinance be amended by changing all of the DX-5 Downtown Mixed-Use District and DS-3 Downtown Service District symbols and indications as shown on Map Number 2-G in the area bounded by:

West Madison Street; South Green Street; West Monroe Street; and South Peoria Street,

to those of a DX-5 Downtown Mixed-Use District.

SECTION 2. That the Chicago Zoning Ordinance be amended by changing all of the DX-5 Downtown Mixed-Use District symbols and indications as shown on Map Number 2-G in the area bounded by:

West Madison Street; South Green Street; West Monroe Street; and South Peoria Street,

to those of Planned Development _____ which is hereby established in the area above described subject to such use and bulk regulation as set forth in the Plan of Development herewith attached and made a part hereof and to no others.

SECTION 3. This ordinance shall be in full force and effect from and after its passage and due publication.

Plan of Development Statements referred to in this ordinance read as follows:

Planned Development No. _____.

Planned Development Statements.

1. The area delineated herein as Planned Development Number _____ ("Planned Development") consists of approximately 99,940 net square feet of property which is depicted on the attached Planned Development Boundary Map (the "Property"); 845 West Madison Partners LLC is the owner of the Property and the Applicant for this Planned Development.
2. The requirements, obligations and conditions contained within this Planned Development shall be binding upon the Applicant, its successors and assigns and, if different than the Applicant, the legal titleholders and any ground lessors. All rights granted hereunder to the Applicant shall inure to the benefit of the Applicant's successors and assigns and, if different than the Applicant, the legal titleholder and any ground lessors. Furthermore, pursuant to the requirements of Section 17-8-0400 of the Chicago Zoning Ordinance, the Property, at the time of application for amendments, modifications or changes (administrative, legislative or otherwise) to this Planned Development are made, shall be under single ownership or designated control. Single designated control is defined in Section 17-8-0400 of the Zoning Ordinance.
3. All applicable official reviews, approvals or permits are required to be obtained by the Applicant or its successors, assignees or grantees. Any dedication or vacation of streets or alleys or grants of easements or any adjustment of the right-of-way shall require a separate submittal to the Chicago Department of Transportation ("CDOT") on behalf of the Applicant or its successors, assigns or grantees.

Any requests for grants of privilege, or any items encroaching on the public way, shall be in compliance with the Planned Development.

Ingress or egress shall be pursuant to the Planned Development and may be subject to the review and approval of the Chicago Department of Planning and Development ("DPD") and CDOT. Closure of all or any public street or alley during demolition or construction shall be subject to the review and approval of CDOT.

All work proposed in the public way must be designed and constructed in accordance with CDOT Construction Standards for Work in the Public Way and in compliance with the Municipal Code of the City of Chicago. Prior to the issuance of any Part II Approval, the submitted plans must be approved by CDOT.

4. This plan of development consists of these 16 Statements; a Bulk Regulations and Data Table, and the following exhibits and plans prepared by GREC Architects LLC dated June 15, 2017: a Property Line Map and PD Boundary Map; Site Plan; Existing Zoning Map; Existing Land-Use Map; Landscape Plan; Building Elevations (North, South, East and West); and Facade Detail (Base, Middle, Top). In any instance where a provision of this Planned Development conflicts with the Chicago Building Code, the Building Code shall control. This Planned Development conforms to the intent and purpose of the Chicago Zoning Ordinance, and all requirements thereof, and satisfies the established criteria for approval as a Planned Development. In case of a conflict between the terms of this Planned Development ordinance and the Chicago Zoning Ordinance, this Planned Development ordinance shall control.
5. The following uses shall be permitted in this Planned Development: dwelling units located above and at the ground floor; retail sales; eating and drinking establishments; accessory parking (and up to 45 percent of parking spaces provided for residential uses may be leased out on a daily, weekly or monthly basis to persons who are not residents, tenants, patrons, employees, or guests of the principal use); non-accessory parking and accessory uses.
6. On-premises signs and temporary signs, such as construction and marketing signs, shall be permitted within the Planned Development, subject to the review and approval of DPD. Off-premises signs are prohibited within the boundary of the Planned Development.
7. For purposes of height measurement, the definitions in the Zoning Ordinance shall apply. The height of any building shall also be subject to height limitations, if any, established by the Federal Aviation Administration.
8. The maximum permitted floor area ratio (FAR) for the Property shall be in accordance with the attached Bulk Regulations and Data Table. For the purpose of FAR calculations and measurements, the definitions in the Zoning Ordinance shall apply. The permitted FAR identified in the Bulk Regulations and Data Table has been determined using a net site area of 99,940 square feet and a base FAR of 5.0. The Applicant acknowledges that the project has received a bonus FAR of 1.0, pursuant to Section 17-4-1000 of the Zoning Ordinance. With this bonus FAR, the total FAR for the Planned Development is 6.0. In exchange for the bonus FAR, the Applicant is required to make a corresponding payment, pursuant to Sections 17-4-1003-B and C, prior to the issuance of the first building permit for any building in the Planned Development; provided, however, if the Planned Development is constructed in phases, the bonus payment may be paid on a pro rata basis as the first building permit for each subsequent new building or phase of construction is issued. The bonus payment will be recalculated at the time of payment (including partial payments for phased developments) and may be adjusted based on changes in median land values in accordance with Section 17-4-1003-C.3.

The bonus payment will be split between three separate funds, as follows: 80 percent to the Neighborhoods Opportunity Fund, 10 percent to the Citywide Adopt-a-Landmark Fund and 10 percent to the Local Impact Fund. In lieu of paying the City directly, the department may: (a) direct developers to deposit a portion of the funds with a sister agency to finance specific local improvement projects; (b) direct developers to deposit a portion of the funds with a landmark property owner to finance specific landmark restoration projects; or (c) approve proposals for in-kind improvements to satisfy the Local Impact portion of the payment.

Usage of Local Impact Fund: In this case, the Applicant will contribute the Local Impact portion of the bonus payment for a local library project (the "Project"). The Project is located within one mile of the Planned Development site, as required by Section 17-4-1005-C. The Applicant must make such payment, or the applicable portion thereof in the case of a phased development, prior to the issuance of the first building permit for the Planned Development or applicable phase thereof. The City must enter into an intergovernmental agreement regarding the manner in which the funds will be used.

9. Upon review and determination, "Part II Review", pursuant to Section 17-13-0610 of the Zoning Ordinance, a Part II Review fee shall be assessed by DPD. The fee, as determined by staff at the time, is final and binding on the Applicant and must be paid to the Department of Revenue prior to the issuance of any Part II Approval.
10. The Site and Landscape Plans shall be in substantial conformance with the Landscape Ordinance and any other corresponding regulations and guidelines, including Section 17-13-0800. Final landscape plan review and approval will be by DPD. Any interim reviews associated with site plan review or Part II Reviews, are conditional until final Part II Approval.
11. The Applicant shall comply with Rules and Regulations for the Maintenance of Stockpiles promulgated by the Commissioners of the Departments of Streets and Sanitation, Fleet and Facility Management and Buildings, under Section 13-32-125, or any other provision of the Municipal Code of Chicago.
12. The terms and conditions of development under this Planned Development ordinance may be modified administratively, pursuant to Section 17-13-0611-A of the Chicago Zoning Ordinance, by the Zoning Administrator upon the application for such a modification by the Applicant, its successors or assigns and, if different than the Applicant, the legal titleholders and any ground lessors of the Property.
13. The Applicant acknowledges that it is in the public interest to design, construct and maintain the project in a manner which promotes, enables and maximizes universal access throughout the Property. Plans for all buildings and improvements on the Property shall be reviewed and approved by the Mayor's Office for People with Disabilities to ensure compliance with all applicable laws and regulations related to access for persons with disabilities and to promote the highest standard of accessibility.

14. The Applicant acknowledges that it is in the public interest to design, construct, renovate and maintain all buildings in a manner that provides healthier indoor environments, reduces operating costs and conserves energy and natural resources. The Applicant shall obtain the number of points necessary to meet the requirements of the Chicago Sustainable Development Policy, in effect at the time the Part II Review process is initiated, for each improvement that is subject to the aforementioned policy and must provide documentation verifying compliance.
15. The Applicant acknowledges and agrees that the rezoning of the Property, from the current zoning classifications of DX-5 and DS-3, to an overall DX-5, and then to this Planned Development ("PD"), triggers the requirements of Section 2-45-115 of the Municipal Code of Chicago ("Affordable Requirements Ordinance" or "ARO"). Any developer of a residential housing project within the meaning of the ARO must: (i) set aside 10 percent of the housing units in the residential housing project (Required Units) as affordable units, or with the Commissioner of the Department of Planning and Development's (DPD) approval, provide the Required Units in an approved off-site location; (ii) pay a fee in lieu of the development of the Required Units; or (iii) any combination of (i) and (ii), provided, however, that residential housing projects with 20 or more units must provide at least 25 percent of the Required Units on-site or off-site. The Property is located in a downtown district, within the meaning of the ARO, and the project has a total of 586 residential dwelling units. As a result, the Applicant's affordable housing obligation is 59 affordable units (10 percent of 586 rounded up), 15 of which are Required Units (25 percent of 586, rounded up). Applicant has agreed to satisfy its affordable housing obligation by constructing all 59 affordable units in the rental building to be constructed in the Planned Development, as set forth in the Affordable Housing Profile Form attached hereto as Exhibit A. The Applicant agrees that the affordable rental units must be affordable to households earning no more than 60 percent of the Chicago Primary Metropolitan Statistical Area Median Income (AMI), as updated annually by the City of Chicago. If the Applicant subsequently reduces (or increases) the number of housing units in the PD, or elects to build a for-sale project instead, the Applicant shall update and resubmit the Affordable Housing Profile Form to DPD for review and approval. DPD may adjust the requirements or number of required affordable units without amending the PD. Prior to the issuance of any building permits for any residential building in the PD, including, without limitation, excavation or foundation permits, the Applicant must execute and record an affordable housing agreement in accordance with Section 2-45-115(L). The terms of the affordable housing agreement and any amendments thereto are incorporated herein by this reference. The Applicant acknowledges and agrees that the affordable housing agreement will be recorded against the Property, and will constitute a lien against such Property. The Commissioner of DPD may enforce remedies for any breach of this Statement 15, including any breach of any affordable housing agreement, and enter into settlement agreements with respect to any such breach, subject to the approval of the Corporation Counsel, without amending the PD.
16. This Planned Development shall be governed by Section 17-13-0612 of the Zoning Ordinance. Should this Planned Development ordinance lapse, the Commissioner of DPD shall initiate a zoning map amendment to rezone the Property to the DX-5 Downtown Mixed-Use District.

[Existing Zoning Map; Existing Land-Use Map; Boundary and Property Line Map; Site Plan/Ground Floor Plan; Landscape Plan; North, South, East and West Building Elevations; and Base, Middle and Top Façade Detail referred to in these Plan of Redevelopment Statements printed on pages 52029 through 52043 of this *Journal*.]

Bulk Regulations and Data Table and Exhibit "A" (2015 Affordable Housing Profile Form (AHP)) referred to in these Plan of Development Statements read as follows:

Bulk Regulations Data Table.

Planned Development	Proposed
Total Gross Site Area:	149,742 square feet
Total Public Right-of-Way Area:	49,802 square feet
Total Net Site Area:	99,940 square feet
Base Floor Area Ratio:	5.0
Neighborhood Opportunity Bonus:	1.0
Maximum Floor Area Ratio:	6.0
Residential Dwelling Units:	586
Minimum Number of Off-Street Loading Spaces:	5
Minimum Number of Off-Street Parking Spaces:	293
Minimum Number of Bicycle Parking Spaces:	150
Maximum Building Height:	196 feet, 3 inches
Minimum Required Setback:	In accordance with Site Plan

Exhibit A

FINAL FOR PUBLICATION

2015 Affordable Housing Profile Form (AHP)

Submit this form for projects that are subject to the 2015 ARO (all projects submitted to City Council after October 13, 2015). More information is online at www.cityofchicago.org/ARO.

This completed form should be returned to: Kara Breems, Department of Planning & Development (DPD), 121 N. LaSalle Street, Chicago, IL 60602. E-mail: kara.breems@cityofchicago.org

Date: 5/19/17

DEVELOPMENT INFORMATION

Development Name: 845 West Madison

Development Address: 845 W. Madison St. Chicago, IL

Zoning Application Number, if applicable:

Ward: 27

If you are working with a Planner at the City, what is his/her name? Daniel Klaiber

Type of City Involvement

check all that apply

☐ City Land☒ Planned Development (PD)☐ Financial Assistance☐ Transit Served Location (TSL) project☐ Zoning increase**REQUIRED ATTACHMENTS:** the AHP will not be reviewed until all required docs are received☒ ARO Web Form completed and attached - or submitted online on☒ ARO "Affordable Unit Details and Square Footage" worksheet completed and attached (Excel)☐ If ARO units proposed, Dimensioned Floor Plans with affordable units highlighted are attached (pdf)☐ If ARO units proposed are off-site, required attachments are included (see next page)☐ If ARO units are CHA/Authorized Agency units, signed acceptance letter is attached (pdf)**DEVELOPER INFORMATION**

Developer Name 845 West Madison Partners LLC

Developer Contact Chad Broderick

Developer Address 225 W. Washington St, 2300, Chicago

Email cbroderick@tjbc.com

Developer Phone 312.627.7675

Attorney Name Carol Stubblefield

Attorney Phone 312.641.7144

TIMING

Estimated date marketing will begin 1Q2019

Estimated date of building permit* 1Q2018

Estimated date ARO units will be complete 2Q2019

*note that the in-lieu fee and recorded covenant are required prior to the issuance of any building permits, including the foundation permit

PROPOSED UNITS MEET REQUIREMENTS (to be executed by Developer & ARO Project Manager)

Kara Breems, DPD

Date

5-25-2017

Developer/Project Manager

5/19/17

Date

FINAL FOR PUBLICATION

Summary: 845 W Madison					
	market rate			affordable	
	how many?	% of total	avg. square footage	how many?	avg. square footage
studio	59	19%	551	12	469
one-bed	283	91%	770	32	656
two-bed	106	20%	1,056	11	898
three-bed	39	7%	1,428	4	1,214

All projects with proposed ARO units must complete this tab

	Market Rate Units	Affordable Units
Parking	First come first serve	First come first serve
Laundry	In Unit	In Unit
Appliances		
Refrigerator age/EnergyStar/make/model/color	New/Energy Efficient/Stainless or equivalent	New/Energy Efficient/Stainless or equivalent
Dishwasher age/EnergyStar/make/model/color	New/Energy Efficient/Stainless or equivalent	New/Energy Efficient/Stainless or equivalent
Stove/Oven age/EnergyStar/make/model/color	New/Energy Efficient/Gas Range	New/Energy Efficient/Gas Range
Microwave age/EnergyStar/make/model/color	New/Energy Efficient/Built-In	New/Energy Efficient/Built-In
Bathroom(s) how many? Half bath? Full bath?	Studio - 1 Bath Jr. 1 Bed and 1 Bed - 1 Bath 2 Bed - 2 or 1 Bath 3 Bed - 2 or 3 Bath	Studio - 1 Bath Jr. 1 Bed and 1 Bed - 1 Bath 2 Bed - 2 or 1 Bath 3 Bed - 2 or 3 Bath
Kitchen countertops material	Granite, Quartz or equivalent	Granite, Quartz or equivalent
Flooring material	Combination of vinyl, stone or engineered wood	Combination of vinyl, stone or engineered wood
HVAC	Mechanical Heat Pump	Mechanical Heat Pump
Other		

FINAL FOR PUBLICATION

ARO Web Form

Development Information**Address****Submitted Date: 05/19/2017**

Address Number From :845 Address Number To: null Street Direction: W
Street :Madison Postal Code: 60607

Development Name, if applicable

845 West Madison

Information

Ward :27 ARO Zone: Downtown

Details

Type of city involvement :Downtown PD
Total Number of units in development: 586
Type of development: Rent
Is this a Transit Served Location Project : N

Requirements

Required affordable units :59 Required *On-site aff. Units: 15


How do you intend to meet your required obligation

On-Site: 59 Off-Site: 0

On-Site to CHA or Authorized agency: 0 Off-Site to CHA or Authorized agency: 0

Total Units Committed: 59 Remaining In-Lieu Fee Owed: 0

FINAL FOR PUBLICATION

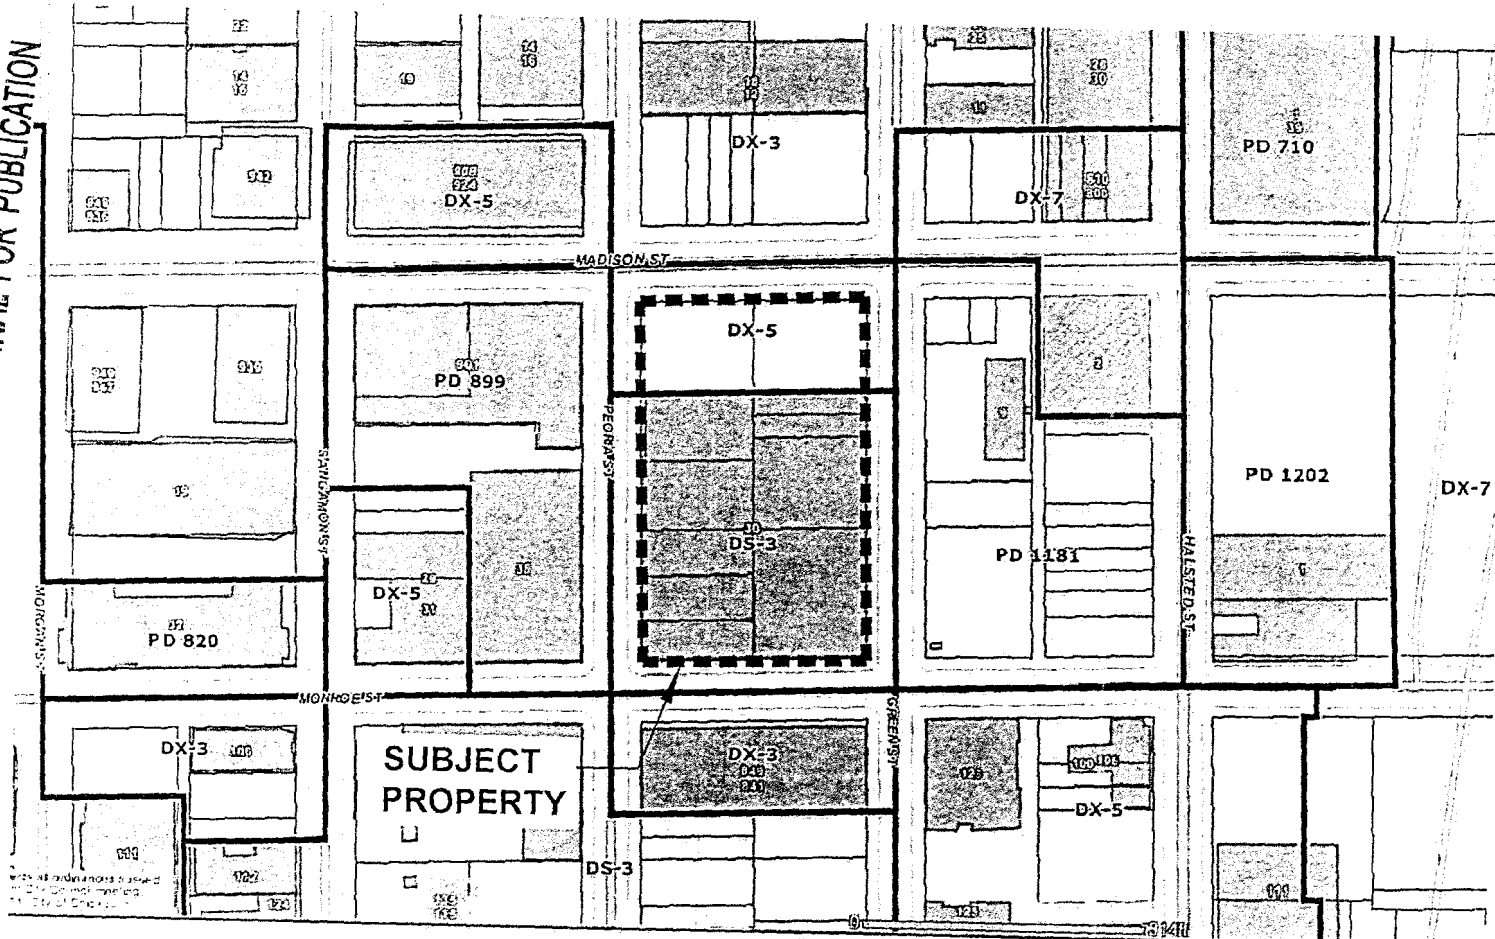

EXISTING ZONING MAP

SCALE: NTS

APPLICANT: 845 WEST MADISON PARTNERS LLC
ADDRESS: 833-855 WEST MADISON STREET; 832-854 WEST MONROE STREET;
1-39 SOUTH PEORIA STREET, 2-40 SOUTH GREEN STREET
INTRODUCTION DATE: OCTOBER 5, 2016
PLAN COMMISSION DATE: JUNE 15, 2017


GRIE/C ARCHITECTS

52032

JOURNAL--CITY COUNCIL--CHICAGO

6/28/2017

FINAL FOR PUBLICATION

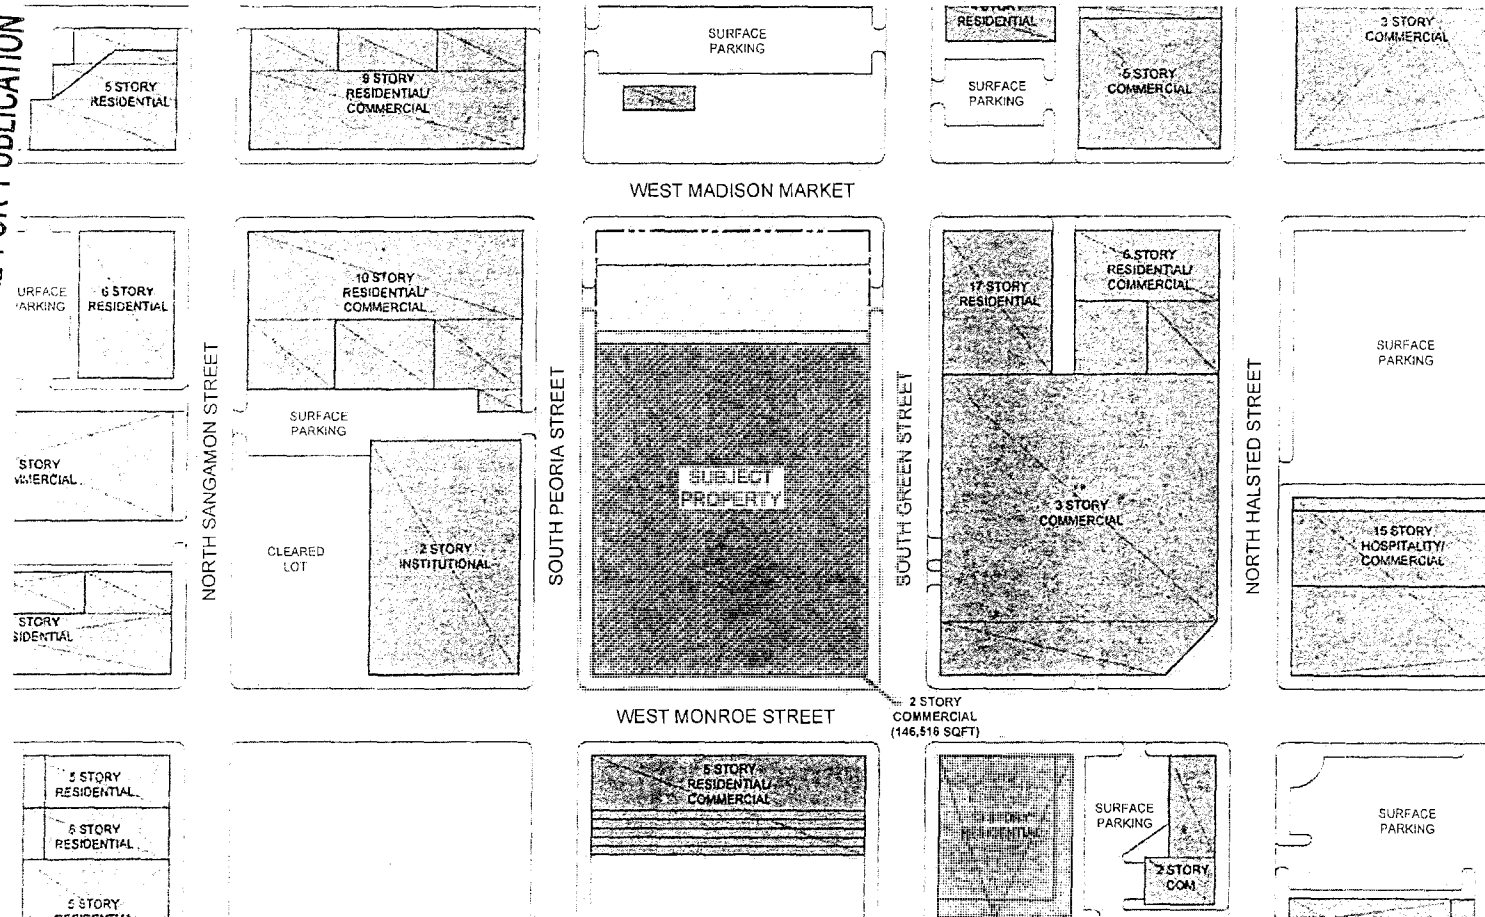

EXISTING LAND-USE MAP

SCALE: 1/128" = 1'-0"

APPLICANT: 845 WEST MADISON PARTNERS LLC
 ADDRESS: 833-855 WEST MADISON STREET; 832-854 WEST MONROE STREET;
 1-39 SOUTH PEORIA STREET; 2-40 SOUTH GREEN STREET
 INTRODUCTION DATE: OCTOBER 5, 2016
 PLAN COMMISSION DATE: JUNE 15, 2017


G|R|E|C ARCHITECTS

6/28/2017

REPORTS OF COMMITTEES

52033


FINAL FOR PUBLICATION

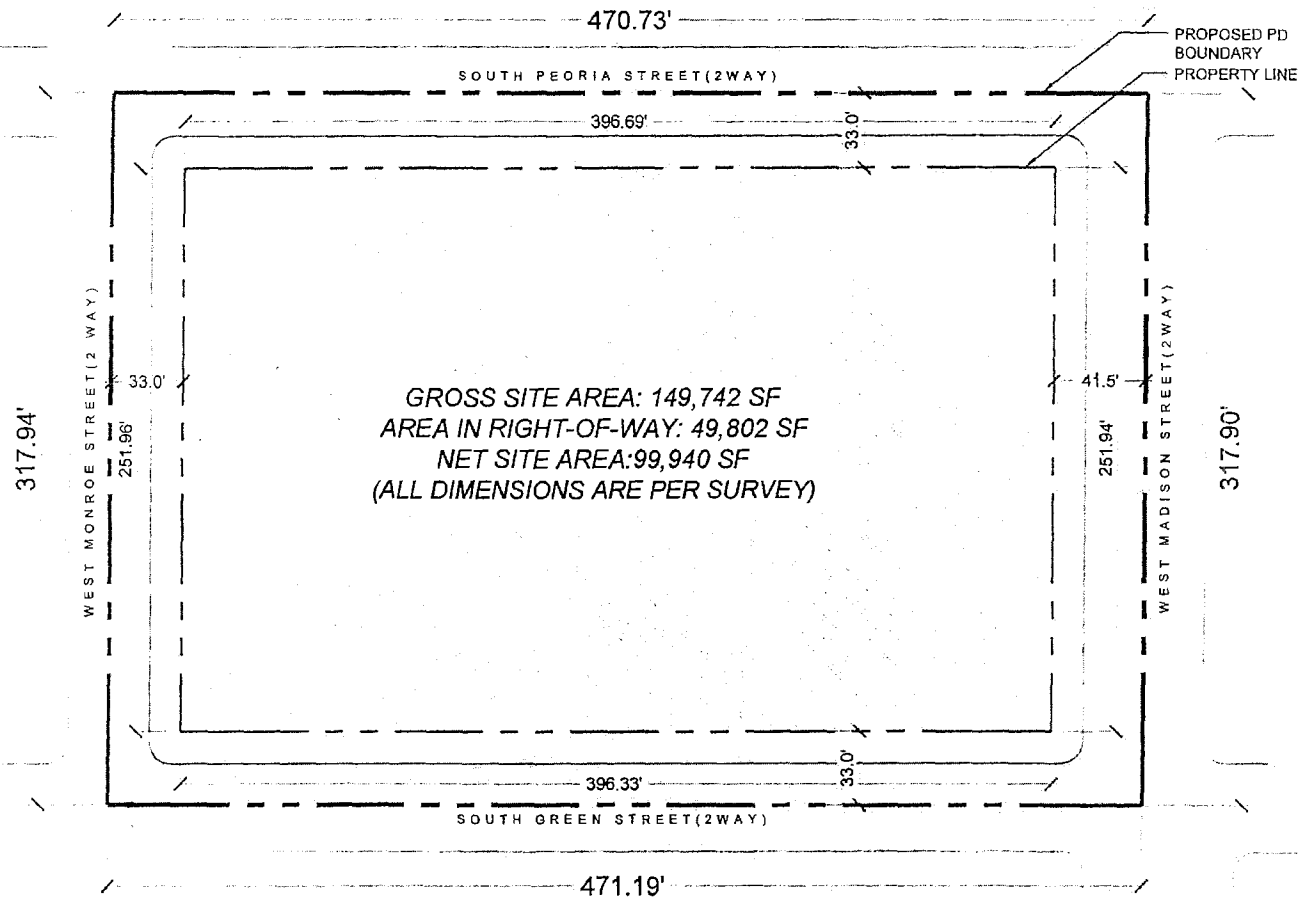

PD BOUNDARY & PROPERTY LINE MAP

SCALE: 1/64" = 1'-0"

APPLICANT: 845 WEST MADISON PARTNERS LLC
ADDRESS: 833-855 WEST MADISON STREET; 832-854 WEST MONROE STREET;
1-39 SOUTH PEORIA STREET; 2-40 SOUTH GREEN STREET
INTRODUCTION DATE: OCTOBER 5, 2016
PLAN COMMISSION DATE: JUNE 15, 2017

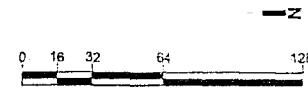


GR|E|C ARCHITECTS

52034

JOURNAL--CITY COUNCIL--CHICAGO

6/28/2017

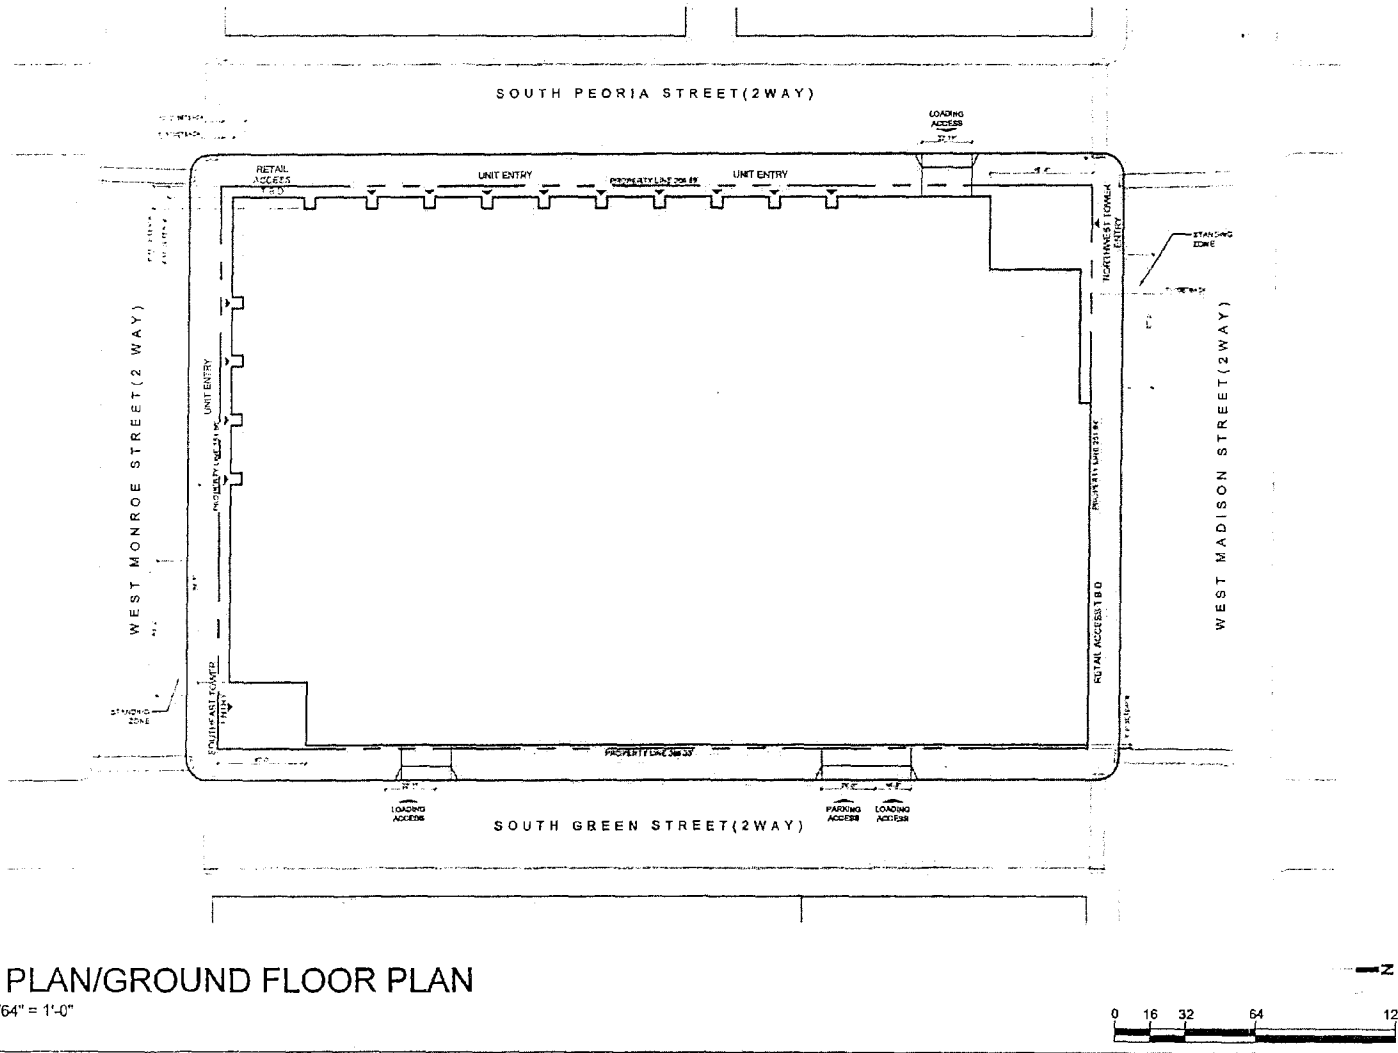


SITE PLAN/GROUND FLOOR PLAN

SCALE: 1/64" = 1'-0"

APPLICANT: 845 WEST MADISON PARTNERS LLC
 ADDRESS: 833-855 WEST MADISON STREET; 832-854 WEST MONROE STREET;
 1-39 SOUTH PEORIA STREET; 2-40 SOUTH GREEN STREET
 INTRODUCTION DATE: OCTOBER 5, 2016
 PLAN COMMISSION DATE: JUNE 15, 2017

G|R|E|C ARCHITECTS

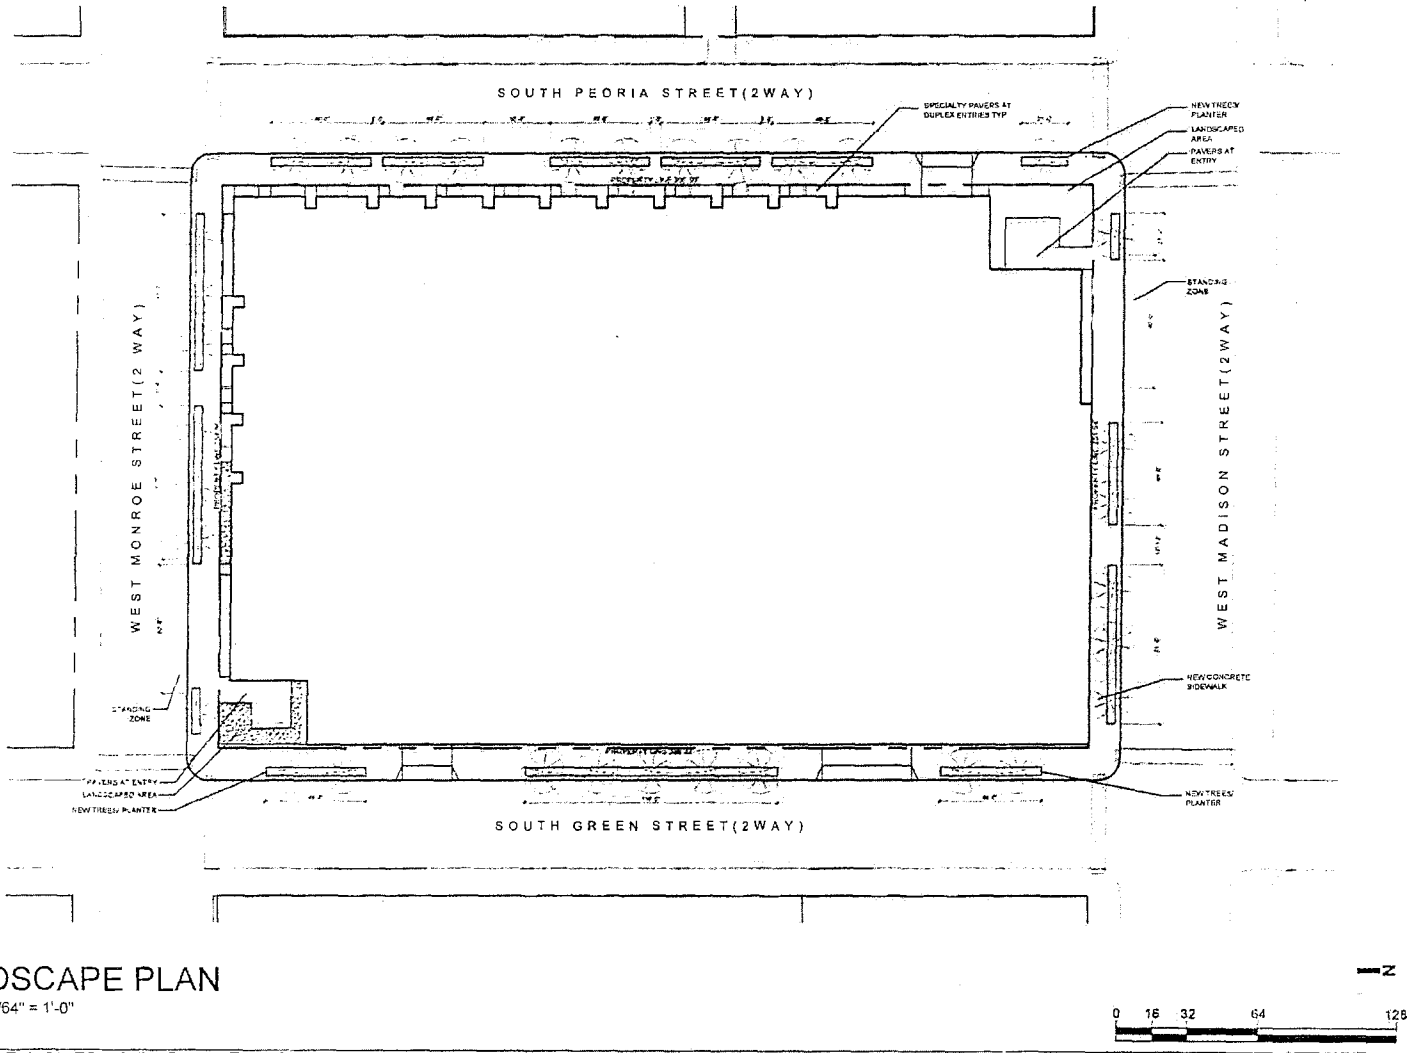


LANDSCAPE PLAN

SCALE: 1/64" = 1'-0"

APPLICANT: 845 WEST MADISON PARTNERS LLC
ADDRESS: 833-855 WEST MADISON STREET; 832-854 WEST MONROE STREET;
1-39 SOUTH PEORIA STREET; 2-40 SOUTH GREEN STREET
INTRODUCTION DATE: OCTOBER 5, 2016
PLAN COMMISSION DATE: JUNE 15, 2017

GIR|E|C ARCHITECTS

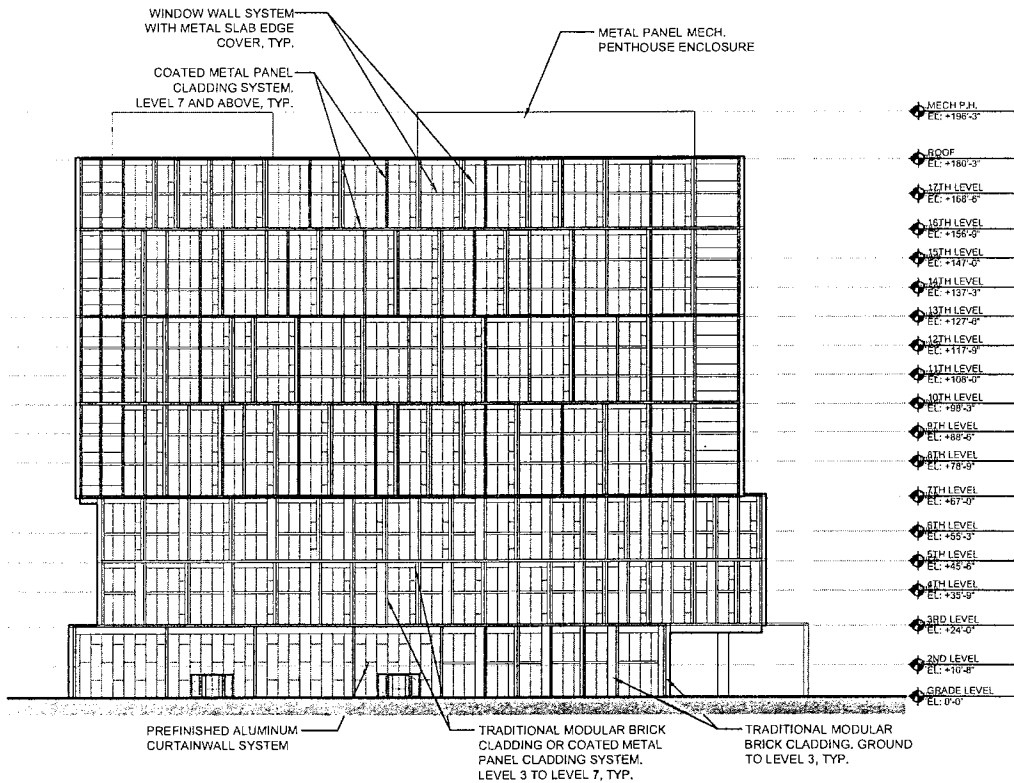


NORTH ELEVATION

SCALE: 1" = 50'

APPLICANT: 845 WEST MADISON PARTNERS LLC
 ADDRESS: 833-855 WEST MADISON STREET; 832-854 WEST MONROE STREET;
 1-39 SOUTH PEORIA STREET; 2-40 SOUTH GREEN STREET
 INTRODUCTION DATE: OCTOBER 5, 2016
 PLAN COMMISSION DATE: JUNE 15, 2017

FINAL FOR PUBLICATION

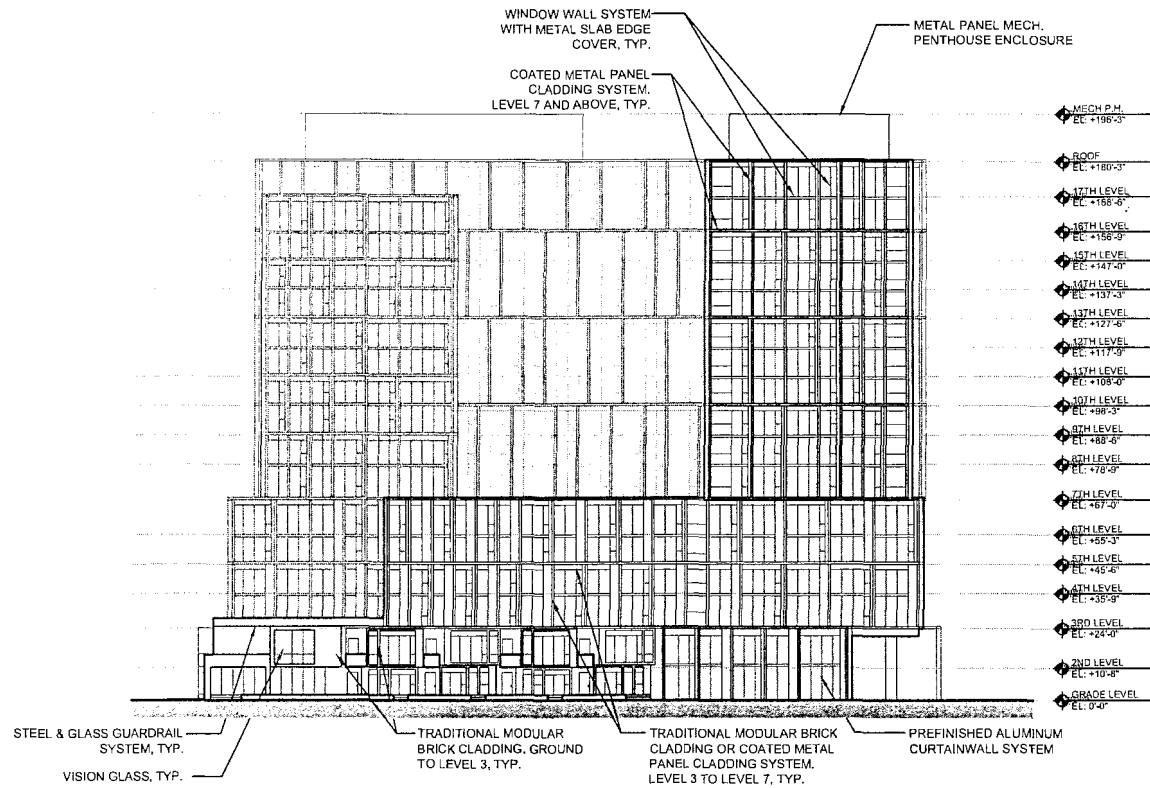

SOUTH ELEVATION

SCALE: 1" = 50'

APPLICANT: 845 WEST MADISON PARTNERS LLC
 ADDRESS: 833-855 WEST MADISON STREET; 832-854 WEST MONROE STREET;
 1-39 SOUTH PEORIA STREET; 2-40 SOUTH GREEN STREET
 INTRODUCTION DATE: OCTOBER 5, 2016
 PLAN COMMISSION DATE: JUNE 15, 2017


G|R|E|C ARCHITECTS

52038

JOURNAL--CITY COUNCIL--CHICAGO

6/28/2017

FINAL FOR PUBLICATION

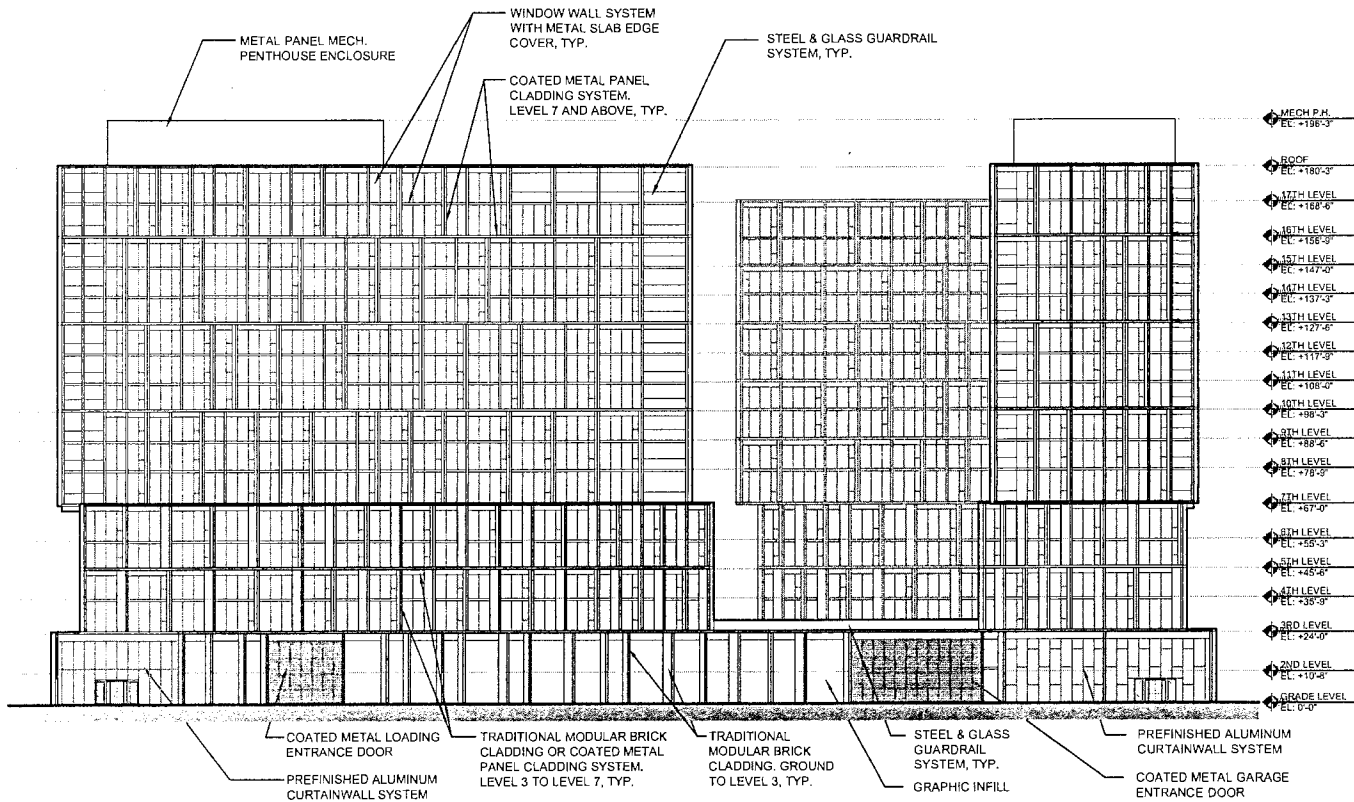

EAST ELEVATION

SCALE: 1" = 50'

APPLICANT: 845 WEST MADISON PARTNERS LLC
 ADDRESS: 833-855 WEST MADISON STREET; 832-854 WEST MONROE STREET;
 1-39 SOUTH PEORIA STREET; 2-40 SOUTH GREEN STREET
 INTRODUCTION DATE: OCTOBER 5, 2016
 PLAN COMMISSION DATE: JUNE 15, 2017


G|R|E|C ARCHITECTS

6/28/2017

REPORTS OF COMMITTEES

52039

FINAL FOR PUBLICATION

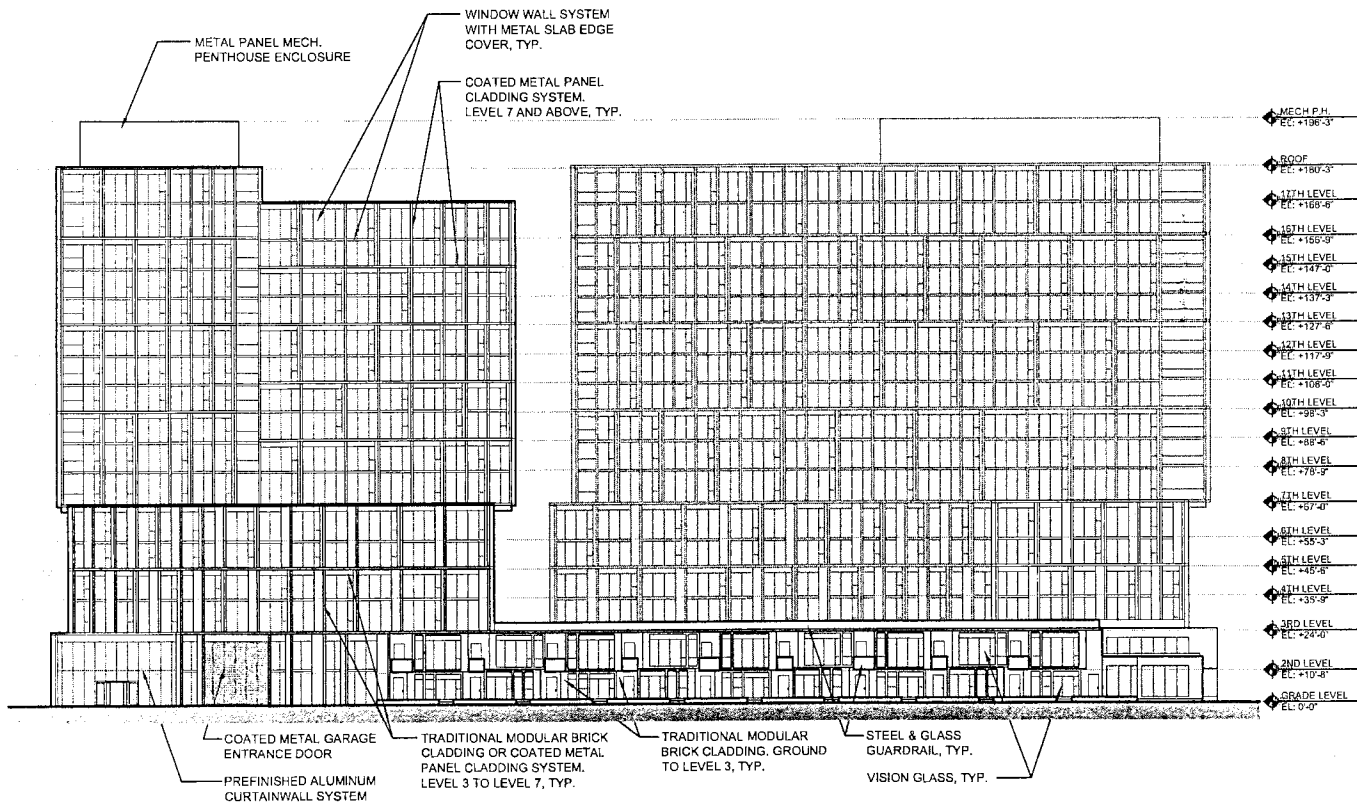

WEST ELEVATION

SCALE: 1" = 50'

APPLICANT: 845 WEST MADISON PARTNERS LLC
ADDRESS: 833-855 WEST MADISON STREET; 832-854 WEST MONROE STREET;
1-39 SOUTH PEORIA STREET; 2-40 SOUTH GREEN STREET
INTRODUCTION DATE: OCTOBER 5, 2016
PLAN COMMISSION DATE: JUNE 15, 2017

G|R|E|C ARCHITECTS

52040


JOURNAL--CITY COUNCIL--CHICAGO

6/28/2017

FINAL FOR PUBLICATION

GROUND TO LEVEL 3

HIGH PERFORMANCE GLASS
WARM TO DARK GREY COLORED MATTE
FINISH METAL STOREFRONT FRAMING
TRADITIONAL MODULAR BRICK
CLADDING IN WARM EARTH TONES

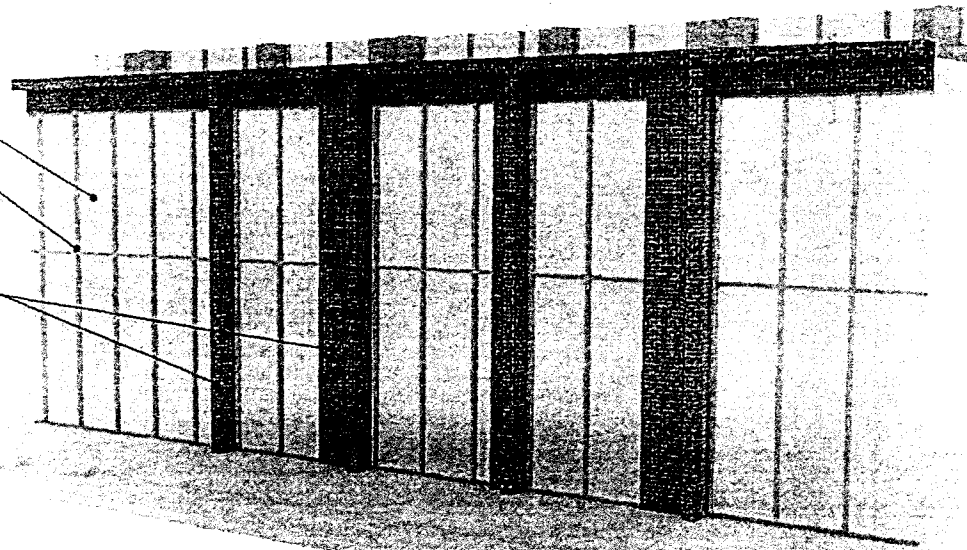

FACADE DETAIL - BASE

NTS

APPLICANT: 845 WEST MADISON PARTNERS LLC
ADDRESS: 833-855 WEST MADISON STREET; 832-854 WEST MONROE STREET;
1-39 SOUTH PEORIA STREET; 2-40 SOUTH GREEN STREET
INTRODUCTION DATE: OCTOBER 5, 2016
PLAN COMMISSION DATE: JUNE 15, 2017

G|R|E|C ARCHITECTS


6/28/2017

REPORTS OF COMMITTEES

52041

FINAL FOR PUBLICATION


LEVEL 3 TO LEVEL 7

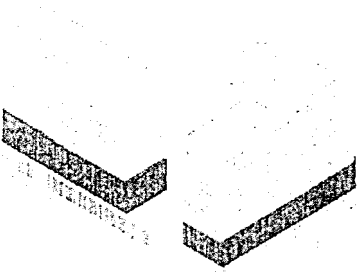

HIGH PERFORMANCE GLASS

WARM TO DARK GREY COLORED MATTE
FINISH METAL WINDOW WALL SYSTEM

TRADITIONAL MODULAR BRICK
CLADDING IN WARM EARTH TONES.
SLIGHTLY LIGHTER THAN BASE OR WARM
TO DARK GREY COLORED MATTE FINISH
METAL PANEL CLADDING

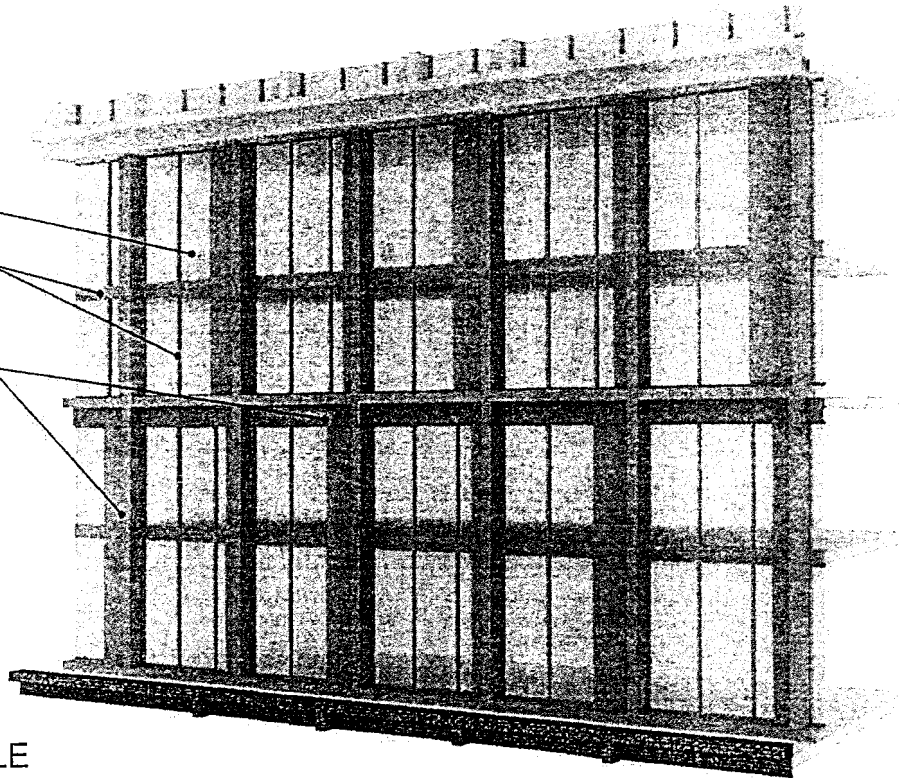

FACADE DETAIL - MIDDLE

NTS

APPLICANT: 845 WEST MADISON PARTNERS LLC
ADDRESS: 833-855 WEST MADISON STREET; 832-854 WEST MONROE STREET;
1-39 SOUTH PEORIA STREET; 2-40 SOUTH GREEN STREET
INTRODUCTION DATE: OCTOBER 5, 2016
PLAN COMMISSION DATE: JUNE 15, 2017


G|R|E|C ARCHITECTS

52042

JOURNAL--CITY COUNCIL--CHICAGO

6/28/2017

FINAL FOR PUBLICATION

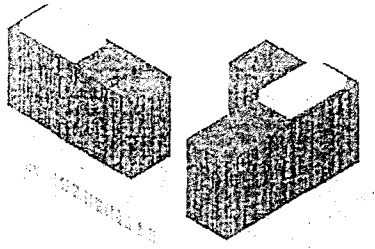


LEVEL 7 TO ROOF

HIGH PERFORMANCE GLASS

WARM TO DARK GREY COLORED MATTE
FINISH METAL WINDOW WALL SYSTEM

WARM TO DARK GREY COLORED MATTE
FINISH METAL PANEL CLADDING

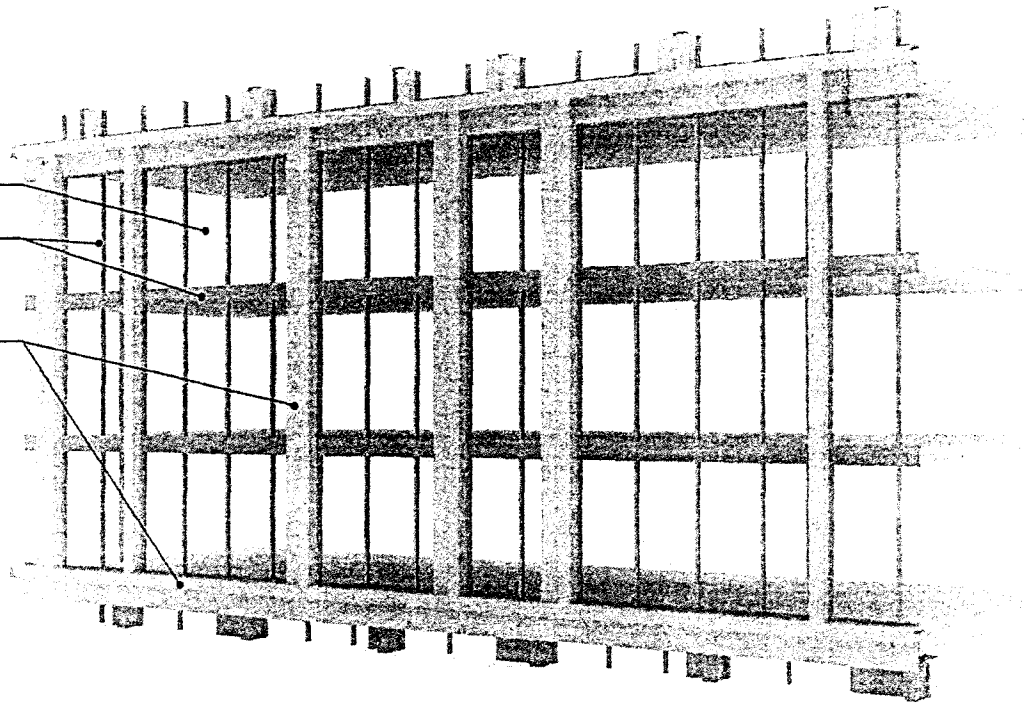

FACADE DETAIL - TOP

NTS

APPLICANT: 845 WEST MADISON PARTNERS LLC
ADDRESS: 833-855 WEST MADISON STREET; 832-854 WEST MONROE STREET;
1-39 SOUTH PEORIA STREET; 2-40 SOUTH GREEN STREET
INTRODUCTION DATE: OCTOBER 5, 2016
PLAN COMMISSION DATE: JUNE 15, 2017

GIRJEI ARCHITECTS

6/28/2017

REPORTS OF COMMITTEES

52043

Reclassification Of Area Shown On Map No. 2-I.

(Application No. 19233)

(Common Address: 2536 W. Harrison St.)

[O2017-3832]

Be It Ordained by the City Council of the City of Chicago:

SECTION 1. Title 17 of the Municipal Code of Chicago, the Chicago Zoning Ordinance, is hereby amended by changing all the RT4 Residential Two-Flat, Townhouse and Multi-Unit District symbols and indications as shown on Map Number 2-I in the area bounded by:

the alley next north of and parallel to West Harrison Street; a line 120 feet east of and parallel to South Maplewood Avenue; West Harrison Street; and a line 96 feet east of and parallel to South Maplewood Avenue,

to those of an RM5 Residential Multi-Unit District and a corresponding use district is hereby established in the area above described.

SECTION 2. This ordinance shall be in force and effect from and after its passage and due publication.

Reclassification Of Area Shown On Map No. 3-E.

(As Amended)

(Application No. 19209)

(Common Address: 59 -- 81 E. Banks St./1321 -- 1327 N. Ritchie Ct./
1316 -- 1322 N. Lake Shore Dr.)

[SO2017-3794]

Be It Ordained by the City Council of the City of Chicago:

SECTION 1. That the Chicago Zoning Ordinance be amended by changing all of the RM6 Multi-Unit Residential District symbols and indications as shown on Map Number 3-E in the area bounded by:

North Ritchie Court; East Banks Street; North Lake Shore Drive; a line 122.33 feet south of and parallel to East Banks Street; a line 100 feet east of and parallel to North Ritchie Court; and a line 100.13 feet south of and parallel to East Banks Street,

to those of a Residential Planned Development which is hereby established in the area above described, subject to such use and bulk regulations as are set forth in the Plan of Development herewith attached and made a part thereof and to no others.

SECTION 2. This ordinance shall be in force and effect from and after its passage and publication.

Plan of Development Statements referred to in this ordinance read as follows:

Residential Planned Development No. _____.

Planned Development Statements.

1. The area delineated herein as Planned Development Number _____ ("Planned Development") consists of approximately 25,431 square feet of property which is depicted on the attached Planned Development Boundary and Property Line Map (the "Property"); 1350 Lake Shore Associates is the owner of the Property and the "Applicant" for this Planned Development.
2. The requirements, obligations and conditions contained within this Planned Development shall be binding upon the Applicant, its successors and assigns and, if different than the Applicant, the legal titleholders and any ground lessors. All rights granted hereunder to the Applicant shall inure to the benefit of the Applicant's successors and assigns and, if different than the Applicant, the legal titleholder and any ground lessors. Furthermore, pursuant to the requirements of Section 17-8-0400 of the Chicago Zoning Ordinance (the "Zoning Ordinance"), the Property, at the time of application for amendments, modifications or changes (administrative, legislative or otherwise) to this Planned Development, shall be under single ownership or designated control. Single designated control is defined in Section 17-8-0400 of the Zoning Ordinance.
3. All applicable official reviews, approvals or permits are required to be obtained by the Applicant or its successors, assignees or grantees. Any dedication or vacation of streets or alleys or grants of easements or any adjustment of the right-of-way shall require a separate submittal to the Chicago Department of Transportation ("CDOT") on behalf of the Applicant or its successors, assigns or grantees.

Any requests for grants of privilege, or any items encroaching on the public way, shall be in compliance with the Plans (defined below).

Ingress or egress shall be pursuant to the Plans and may be subject to the review and approval of the Department of Planning and Development ("DPD") and CDOT. Closure of all or any public street or alley during demolition or construction shall be subject to the review and approval of CDOT.

All work proposed in the public way must be designed and constructed in accordance with CDOT Standards for Work in the Public Way and in compliance with the Municipal Code of the City of Chicago. Prior to the issuance of any Part II Approval, the submitted plans must be approved by CDOT.

4. This Planned Development consists of these 15 Statements; a Bulk Regulations and Data Table and the following exhibits and plans attached hereto prepared by Booth Hansen Architects and dated June 15, 2017 (the "Plans"): a Zoning Map; an Existing Land-Use Map; a Planned Development Boundary and Property Line Map; a Site Plan; a Landscape Plan; a Green Roof Plan; and Building Elevations (North, South, East and West). In any instance where a provision of this Planned Development conflicts with the Chicago Building Code, the Building Code shall control. This Planned Development conforms to the intent and purpose of the Zoning Ordinance, and all requirements thereof, and satisfies the established criteria for approval as a Planned Development. In case of a conflict between the terms of this Planned Development ordinance and the Zoning Ordinance, this Planned Development ordinance shall control.
5. The following uses are permitted in the area delineated herein as a Residential Planned Development: multi-family residential units on and above the ground floor; co-located wireless communication facilities; accessory parking and accessory and related uses.
6. On-premises signs and temporary signs, such as construction and marketing signs, shall be permitted within the Planned Development, subject to the review and approval of DPD. Off-premises signs are prohibited within the boundary of the Planned Development.
7. For purposes of height measurement, the definitions in the Zoning Ordinance shall apply. The height of any building shall also be subject to height limitations, if any, established by the Federal Aviation Administration.
8. The maximum permitted Floor Area Ratio ("FAR") for the Property shall be in accordance with the attached Bulk Regulations and Data Table. For the purposes of FAR calculations and measurements, the definitions in the Zoning Ordinance shall apply. The permitted FAR identified in the Bulk Regulations and Data Table has been determined using a net site area of 25,431 square feet and a base FAR of 5.081.
9. Upon review and determination, "Part II Review", pursuant to Section 17-13-0610 of the Zoning Ordinance, a Part II Review fee shall be assessed by DPD. The fee, as determined by staff at the time, is final and binding on the Applicant and must be paid to the Department of Revenue prior to the issuance of any Part II Approval.

10. The Site and Landscape Plans shall be in substantial conformance with the Landscape Ordinance and any other corresponding regulations and guidelines. Final landscape plan review and approval will be by DPD. Any interim reviews associated with site plan review or Part II Reviews, are conditional until final Part II Approval.
11. The Applicant shall comply with Rules and Regulations for the Maintenance of Stockpiles promulgated by the Commissioners of the Departments of Streets and Sanitation, Fleet and Facility Management and Buildings, under Section 13-32-125 of the Municipal Code, or any other provision of that Code.
12. The terms and conditions of development under this Planned Development ordinance may be modified administratively, pursuant to Section 17-13-0611-A of the Zoning Ordinance by the Zoning Administrator upon the application for such a modification by the Applicant, its successors and assigns and, if different than the Applicant, the legal titleholders and any ground lessors.
13. The Applicant acknowledges that it is in the public interest to design, construct and maintain the project in a manner which promotes, enables and maximizes universal access throughout the Property. Plans for all buildings and improvements on the Property shall be reviewed and approved by the Mayor's Office for People with Disabilities to ensure compliance with all applicable laws and regulations related to access for persons with disabilities and to promote the highest standard of accessibility.
14. The Applicant acknowledges that it is in the public interest to design, construct, renovate and maintain all buildings in a manner that provides healthier indoor environments, reduces operating costs and conserves energy and natural resources. The Applicant shall obtain the number of points necessary to meet the requirements of the Chicago Sustainable Development Policy, in effect at the time the Part II Review process is initiated for each improvement that is subject to the aforementioned policy and must provide documentation verifying compliance
15. This Planned Development shall be governed by Section 17-13-0612 of the Zoning Ordinance. Should this Planned Development ordinance lapse, the Commissioner of DPD shall initiate a zoning map amendment to rezone the Property to the RM6 Multi-Unit Residential District.

[Existing Land-Use Map; Boundary and Property Line Map; Zoning Map; Landscape Plan; Green Roof Plan; Site Plan; North, South, East and West Building Elevations; Map of the Vicinity of the Site; Map of the Existing Site; Proposed Site Plan; Proposed Parking Level Plan; Proposed Ground, Second and Third through Eighth Level Plans; Proposed Roof Level Plan; and 3D Imagery -- Views Looking East and West referred to in these Plan of Development Statements printed on pages 52049 through 52072 of this *Journal*.]

Bulk Regulations and Data Table referred to in these Plan of Development Statements reads as follows:

Residential Planned Development No. _____.

Bulk Regulations And Data Table.


Gross Site Area (square feet):	46,577
Area of Public Rights-of-Way (square feet):	21,146
Net Site Area (square feet):	25,431
Maximum Floor Area Ratio:	5.081
Maximum Number of Dwelling Units:	58
Minimum Off-Street Parking Spaces:	42
Minimum Off-Street Loading Spaces:	1
Maximum Building Height:	In conformance with the Plans
Minimum Setbacks:	In conformance with the Plans

6/28/2017

REPORTS OF COMMITTEES

52049

FINAL FOR PUBLICATION

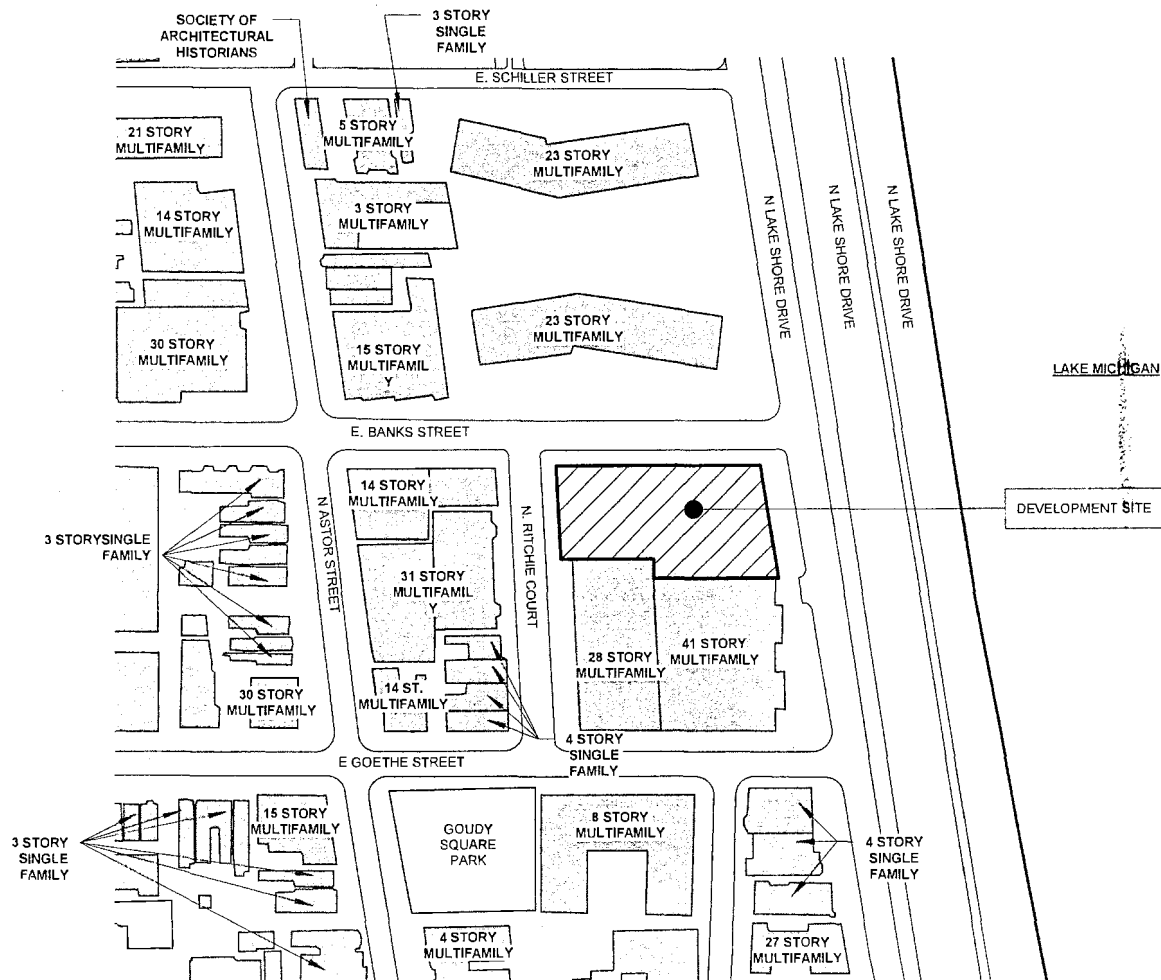

EXISTING LAND USE MAP


APPLICANT: 1350 LAKE SHORE ASSOCIATES
PROJECT ADDRESS: 1321-27 N. RITCHIE CT / 59-81 E. BANKS / 1316-1322 N. LAKE SHORE DR, CHICAGO, IL, 60610
INTRODUCTION DATE: MAY 24, 2017
PLAN COMMISSION DATE: JUNE 15, 2017

BOOTH HANSEN

ARCHITECTURE • INTERIOR • PLANNING

SHEET
PD-01

FINAL FOR PERMIT

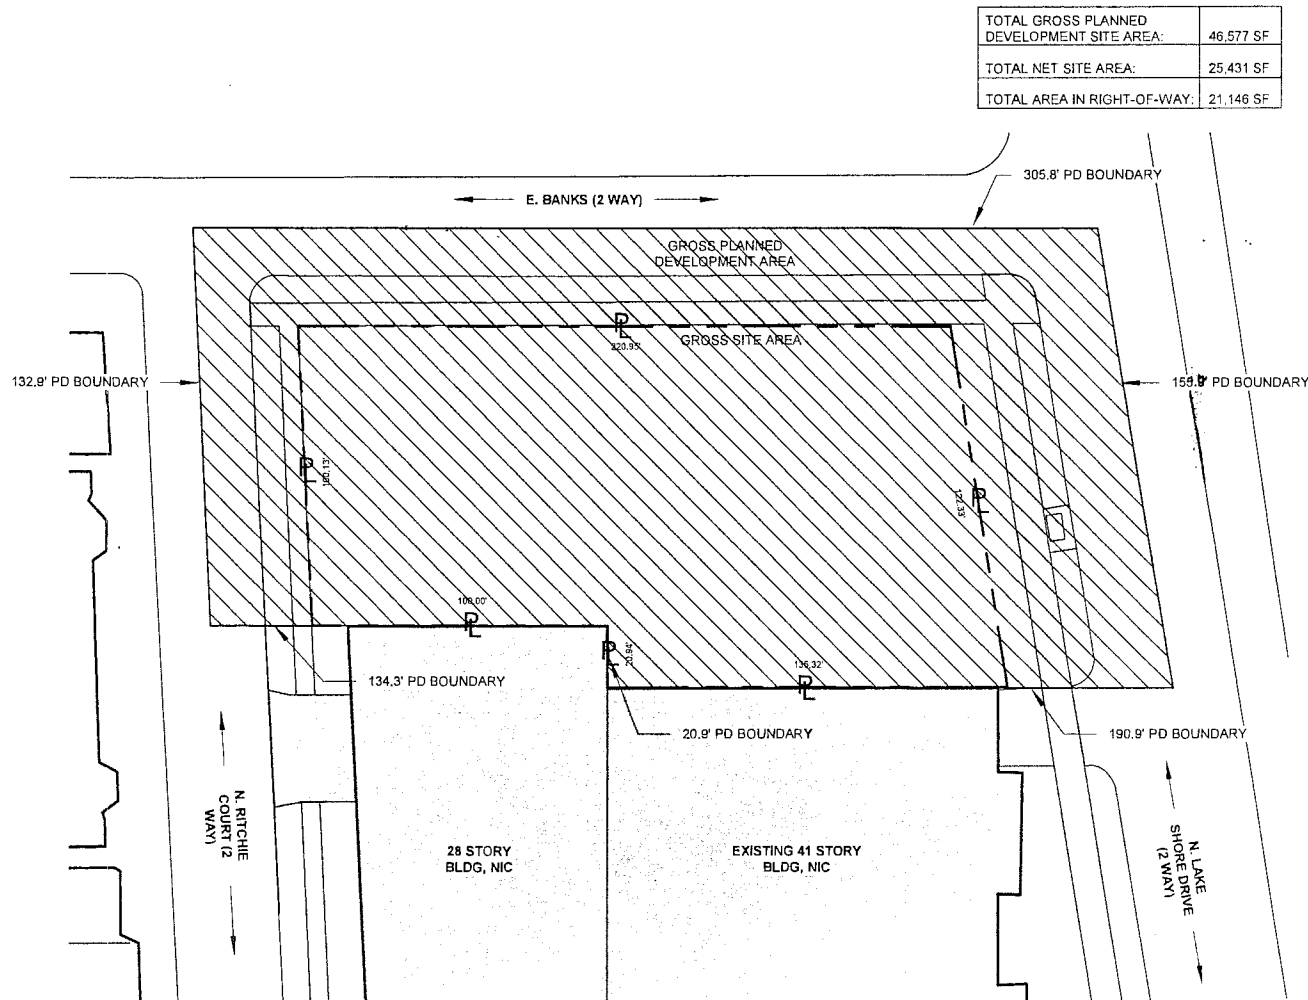


PLANNED DEVELOPMENT BOUNDARY AND PROPERTY LINE MAP

APPLICANT: 1350 LAKE SHORE ASSOCIATES
 PROJECT ADDRESS: 1321-27 N. RITCHIE CT / 59-81 E. BANKS / 1316-1322 N. LAKE SHORE DR, CHICAGO, IL, 60610
 INTRODUCTION DATE: MAY 24, 2017
 PLAN COMMISSION DATE: JUNE 15, 2017

BOOTH HANSEN
 ARCHITECTURE • INTERIOR DESIGN • PLANNING

SHEET
 PD-02

FINAL FOR PUBLICATION

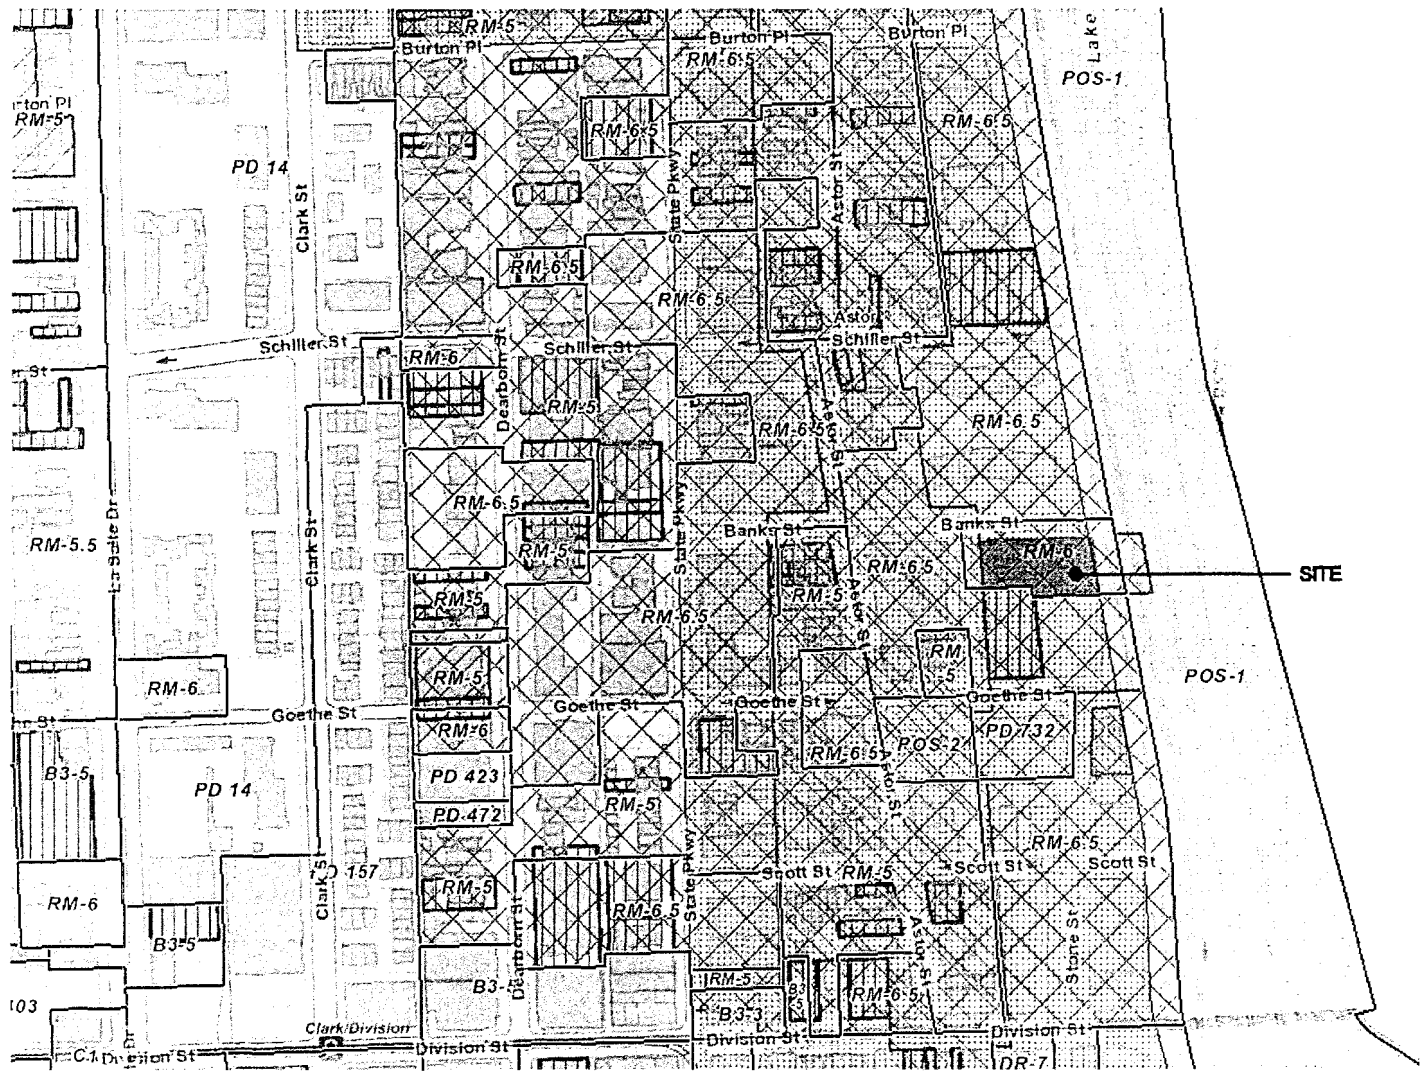


ZONING MAP

APPLICANT: 1350 LAKE SHORE ASSOCIATES
PROJECT ADDRESS: 1321-27 N. RITCHIE CT / 59-81 E. BANKS / 1316-1322 N. LAKE SHORE DR, CHICAGO, IL, 60610
INTRODUCTION DATE: MAY 24, 2017
PLAN COMMISSION DATE: JUNE 15, 2017

BOOTH HANSEN
ARCHITECTURE • INTERIORS • PLANNING

SHEET
PD-03

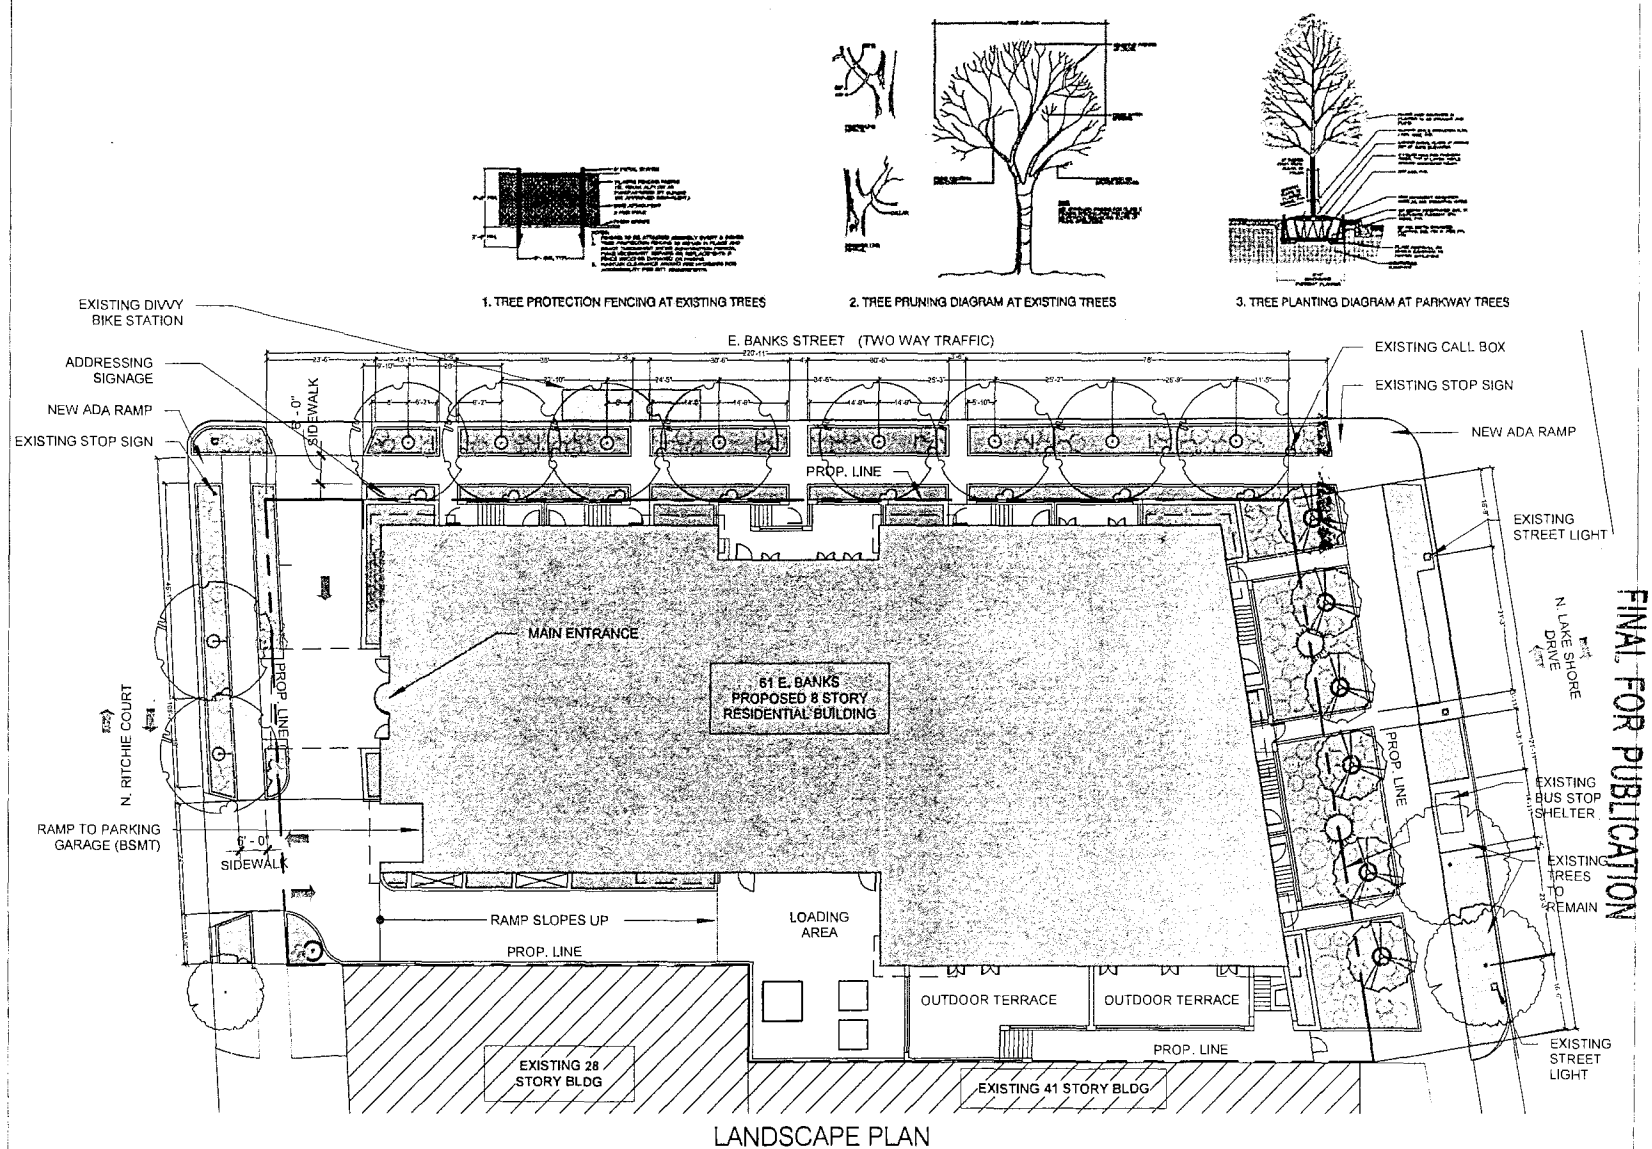


APPLICANT: 1350 LAKE SHORE ASSOCIATES
 PROJECT ADDRESS: 1321-27 N. RITCHIE CT / 59-81 E. BANKS / 1316-1322 N. LAKE SHORE DR, CHICAGO, IL, 60610
 INTRODUCTION DATE: MAY 24, 2017
 PLAN COMMISSION DATE: JUNE 15, 2017

BOOTH HANSEN
 ARCHITECTURE • INTERIORS • PLANNING

SHEET
PD-04

FINAL FOR PUBLICATION

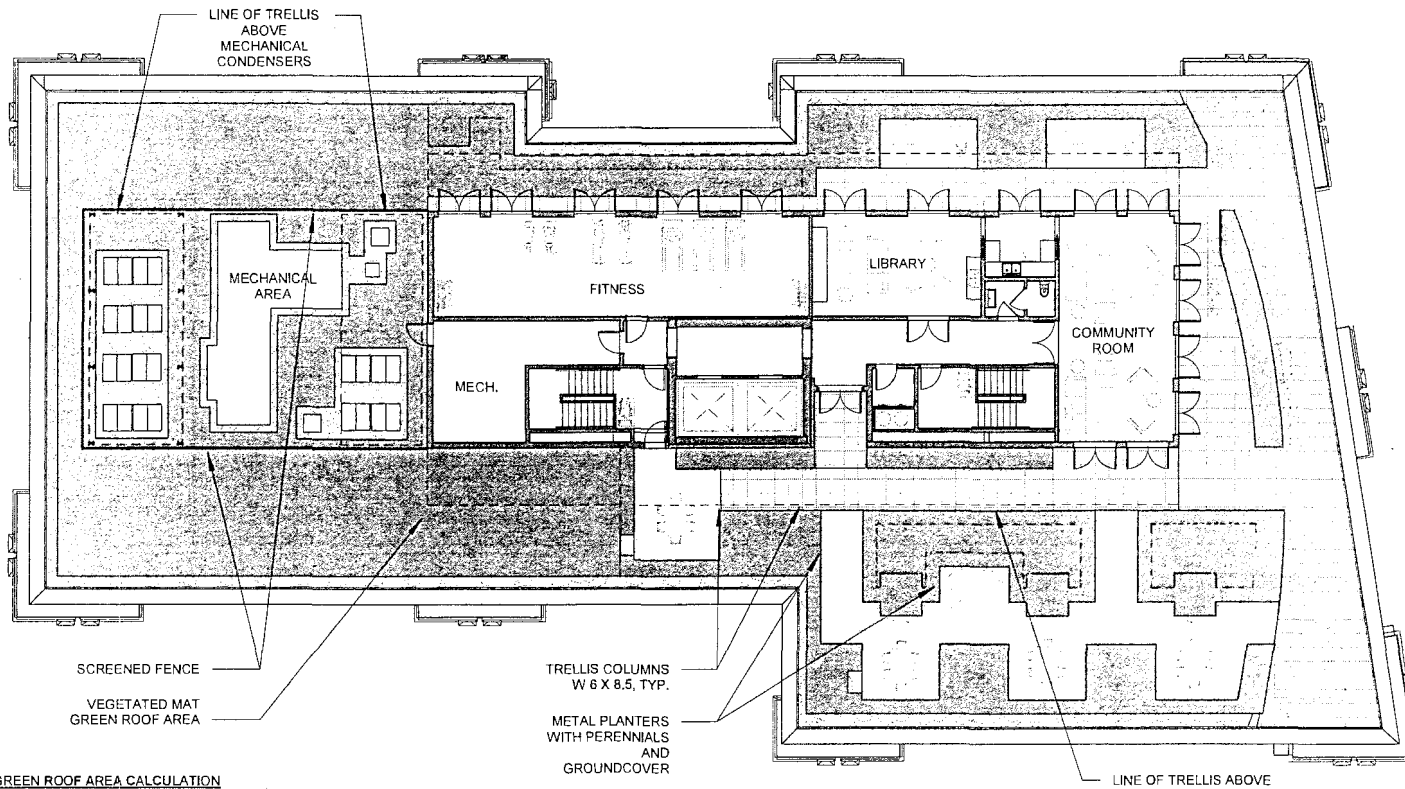**GREEN ROOF AREA CALCULATION**

GROSS ROOF AREA: 14,520 SF
 LESS MECHANICAL AREA: 1,050 SF
 NET ROOF AREA: 13,470 SF
 50% NET ROOF: 6,735 SF - 673 SF (LESS 10% ALLOWABLE HARDSCAPE)
 TOTAL REQUIRED: 6,062 SF

ACTUAL GREEN ROOF PROVIDED : 7,383 SF (ROOF LVL + PENTHOUSE GREEN ROOF)


GREEN ROOF PLAN



APPLICANT: 1350 LAKE SHORE ASSOCIATES
 PROJECT ADDRESS: 1321-27 N. RITCHIE CT / 59-81 E. BANKS / 1316-1322 N. LAKE SHORE DR, CHICAGO, IL, 60610
 INTRODUCTION DATE: MAY 24, 2017
 PLAN COMMISSION DATE: JUNE 15, 2017

BOOTH HANSEN
 ARCHITECTURE • INTERIORS • PLANNING


SHEET
PD-05

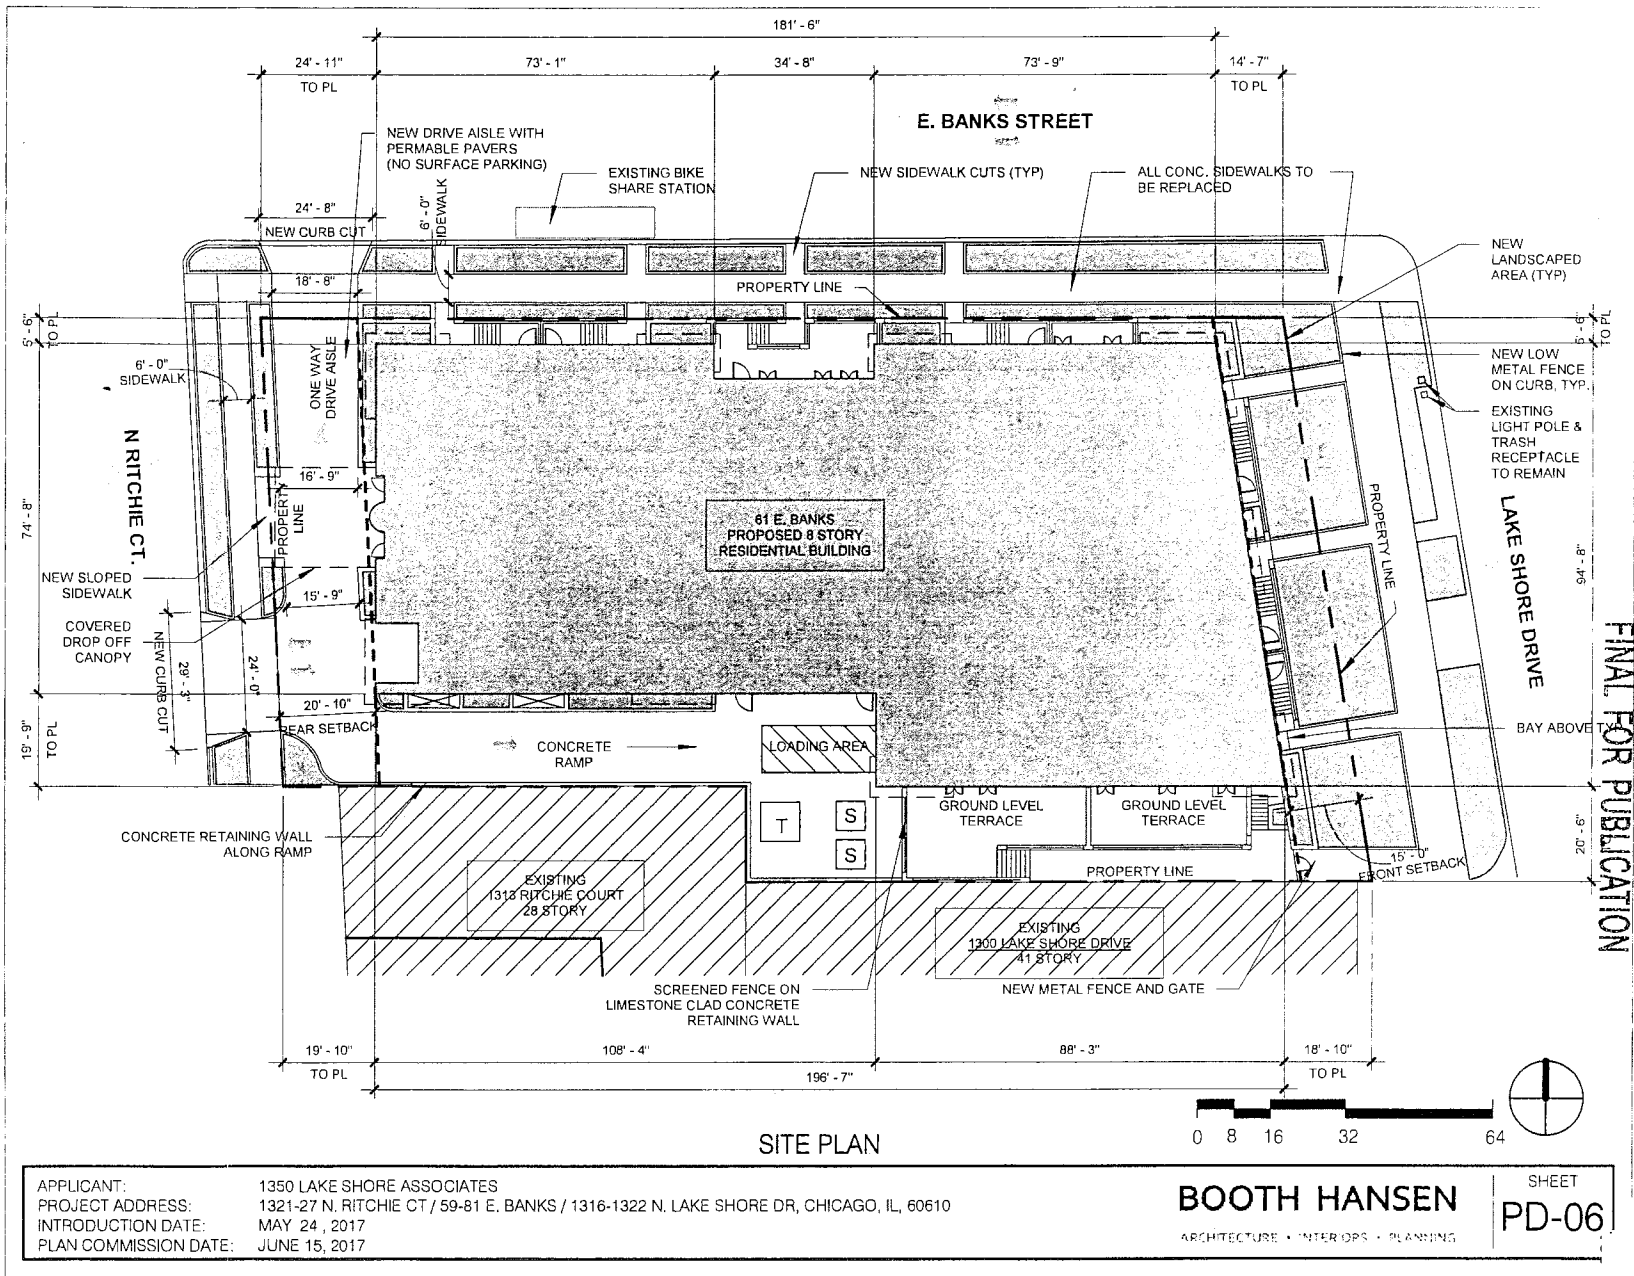

6/28/2017

REPORTS OF COMMITTEES

52055

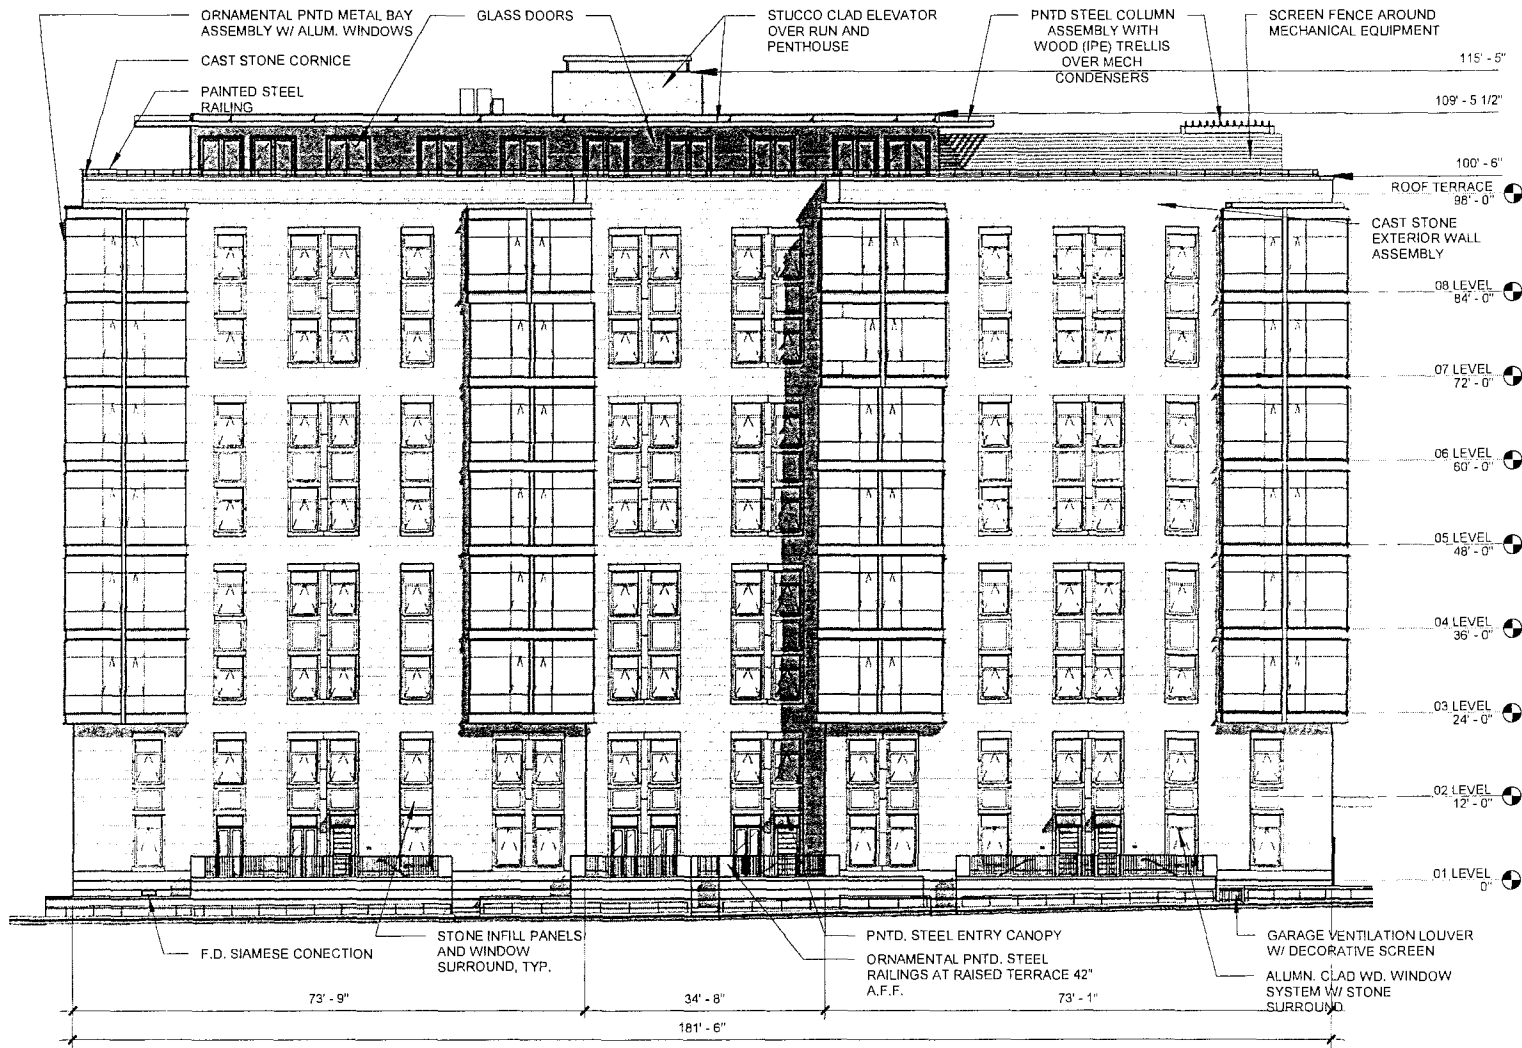

FINAL FOR PUBLICATION


NORTH ELEVATION

APPLICANT: 1350 LAKE SHORE ASSOCIATES
 PROJECT ADDRESS: 1321-27 N. RITCHIE CT / 59-81 E. BANKS / 1316-1322 N. LAKE SHORE DR, CHICAGO, IL, 60610
 INTRODUCTION DATE: MAY 24, 2017
 PLAN COMMISSION DATE: JUNE 15, 2017

BOOTH HANSEN
 ARCHITECTURE • INTERIORS • PLANNING

SHEET
PD-07

FINAL FOR PUBLICATION

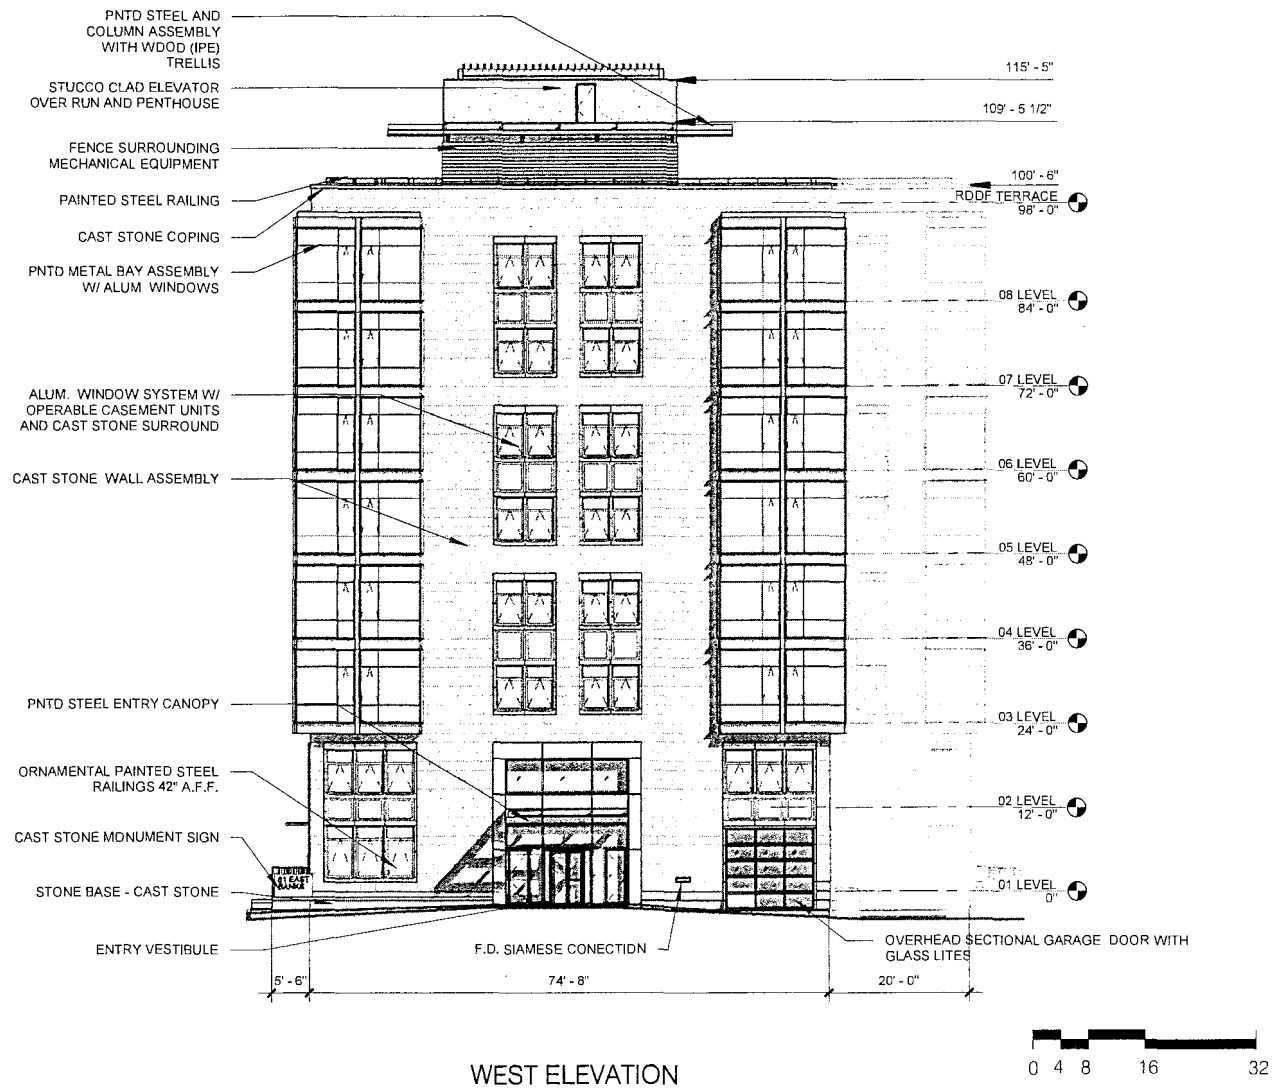

APPLICANT: 1350 LAKE SHORE ASSOCIATES
 PROJECT ADDRESS: 1321-27 N. RITCHIE CT / 59-81 E. BANKS / 1316-1322 N. LAKE SHORE DR, CHICAGO, IL, 60610
 INTRODUCTION DATE: MAY 24, 2017
 PLAN COMMISSION DATE: JUNE 15, 2017


BOOTH HANSEN
 ARCHITECTURE • INTERIORS • PLANNING

SHEET
PD-08

6/28/2017

REPORTS OF COMMITTEES

52057

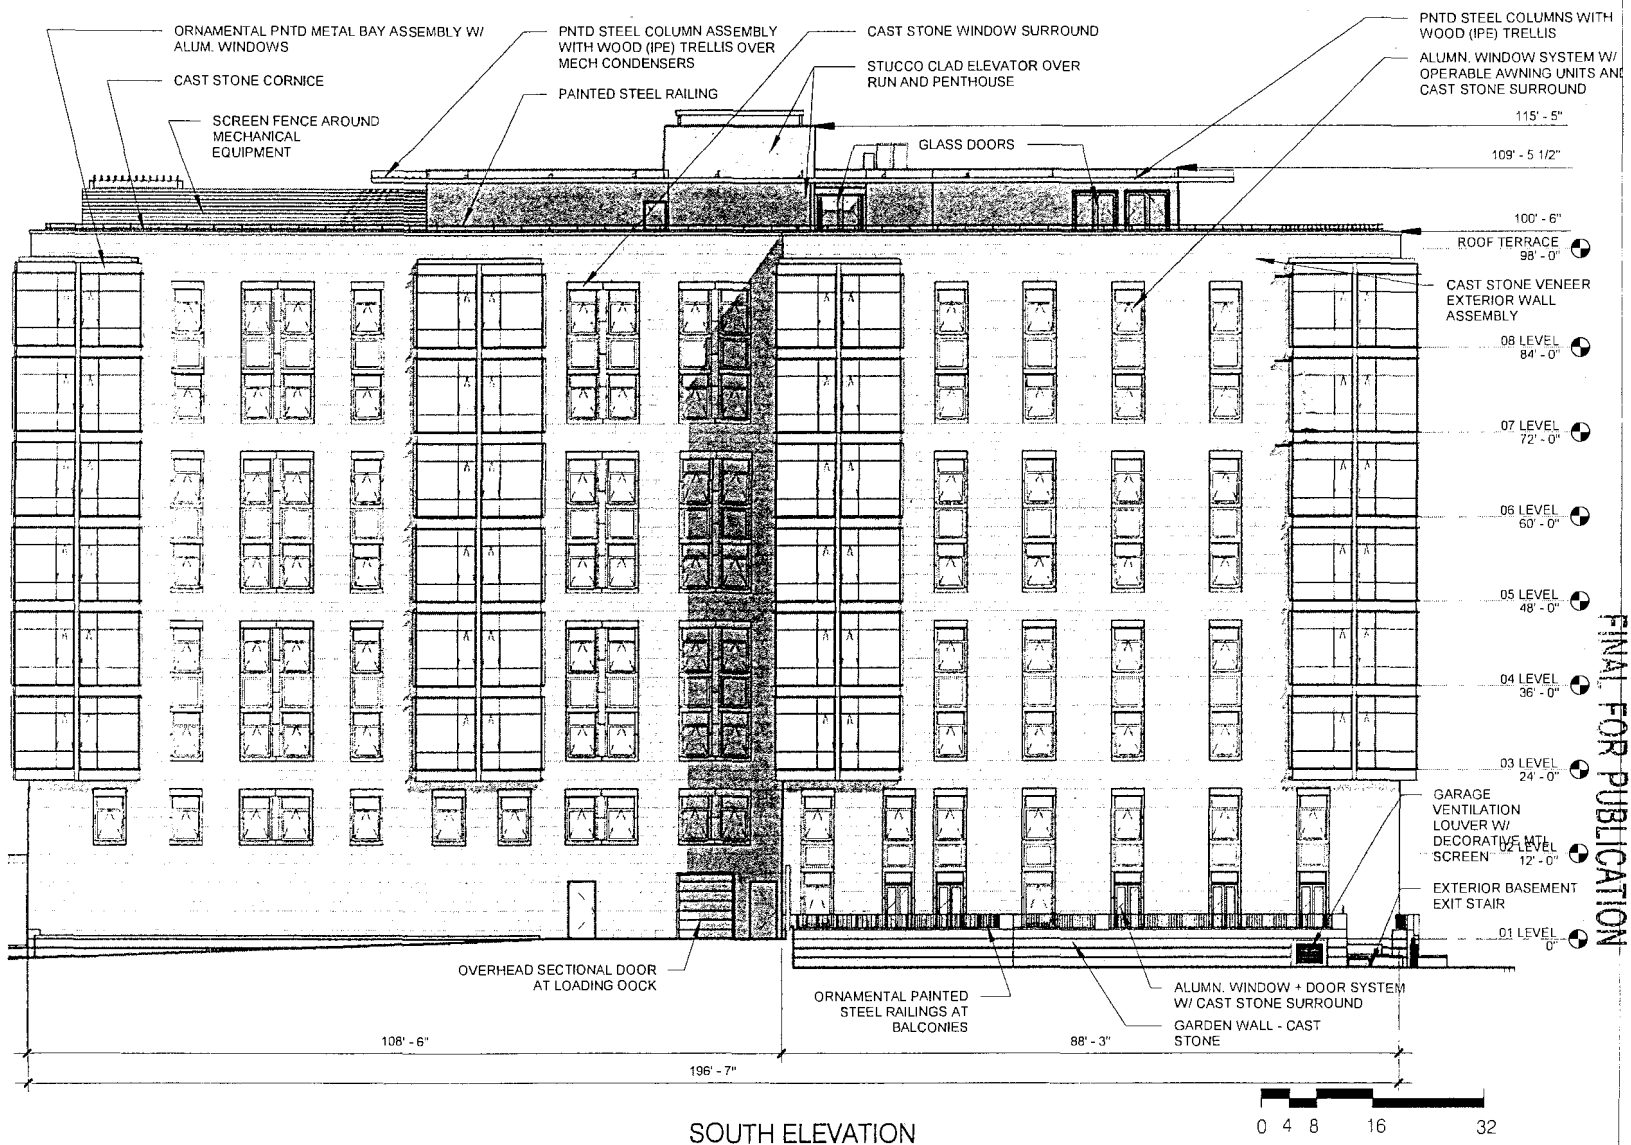


APPLICANT: 1350 LAKE SHORE ASSOCIATES
 PROJECT ADDRESS: 1321-27 N. RITCHIE CT / 59-81 E. BANKS / 1316-1322 N. LAKE SHORE DR, CHICAGO, IL, 60610
 INTRODUCTION DATE: MAY 24, 2017
 PLAN COMMISSION DATE: JUNE 15, 2017

BOOTH HANSEN
 ARCHITECTURE • INTERIORS • PLANNING

SHEET
PD-09

FINAL FOR PUBLICATION

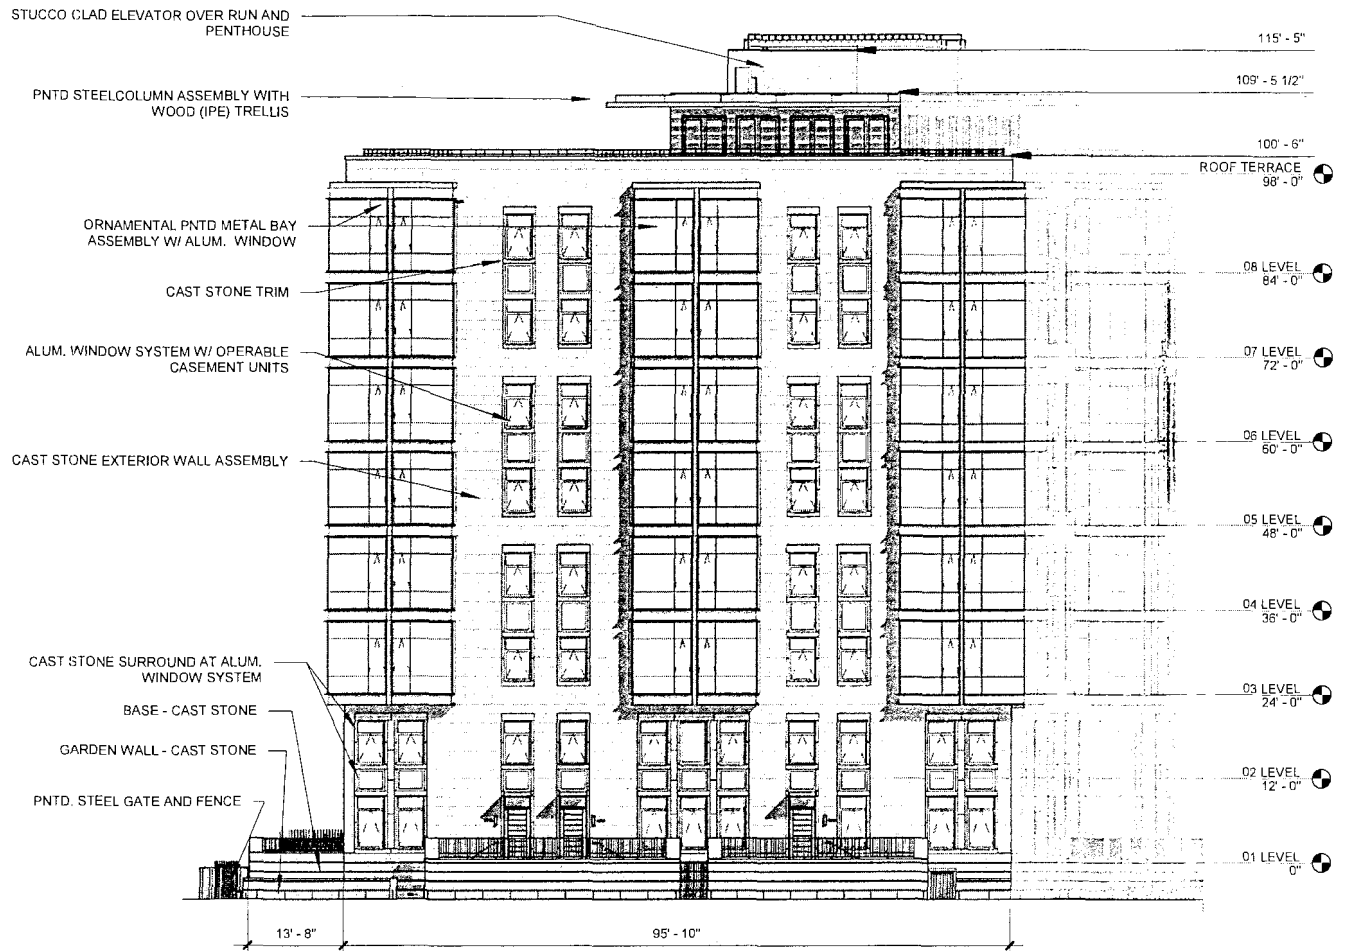


EAST ELEVATION

APPLICANT: 1350 LAKE SHORE ASSOCIATES
 PROJECT ADDRESS: 1321-27 N. RITCHIE CT / 59-81 E. BANKS / 1316-1322 N. LAKE SHORE DR, CHICAGO, IL, 60610
 INTRODUCTION DATE: MAY 24, 2017
 PLAN COMMISSION DATE: JUNE 15, 2017

BOOTH HANSEN
 ARCHITECTURE • INTERIORS • PLANNING

SHEET
PD-10

FINAL FOR PUBLICATION

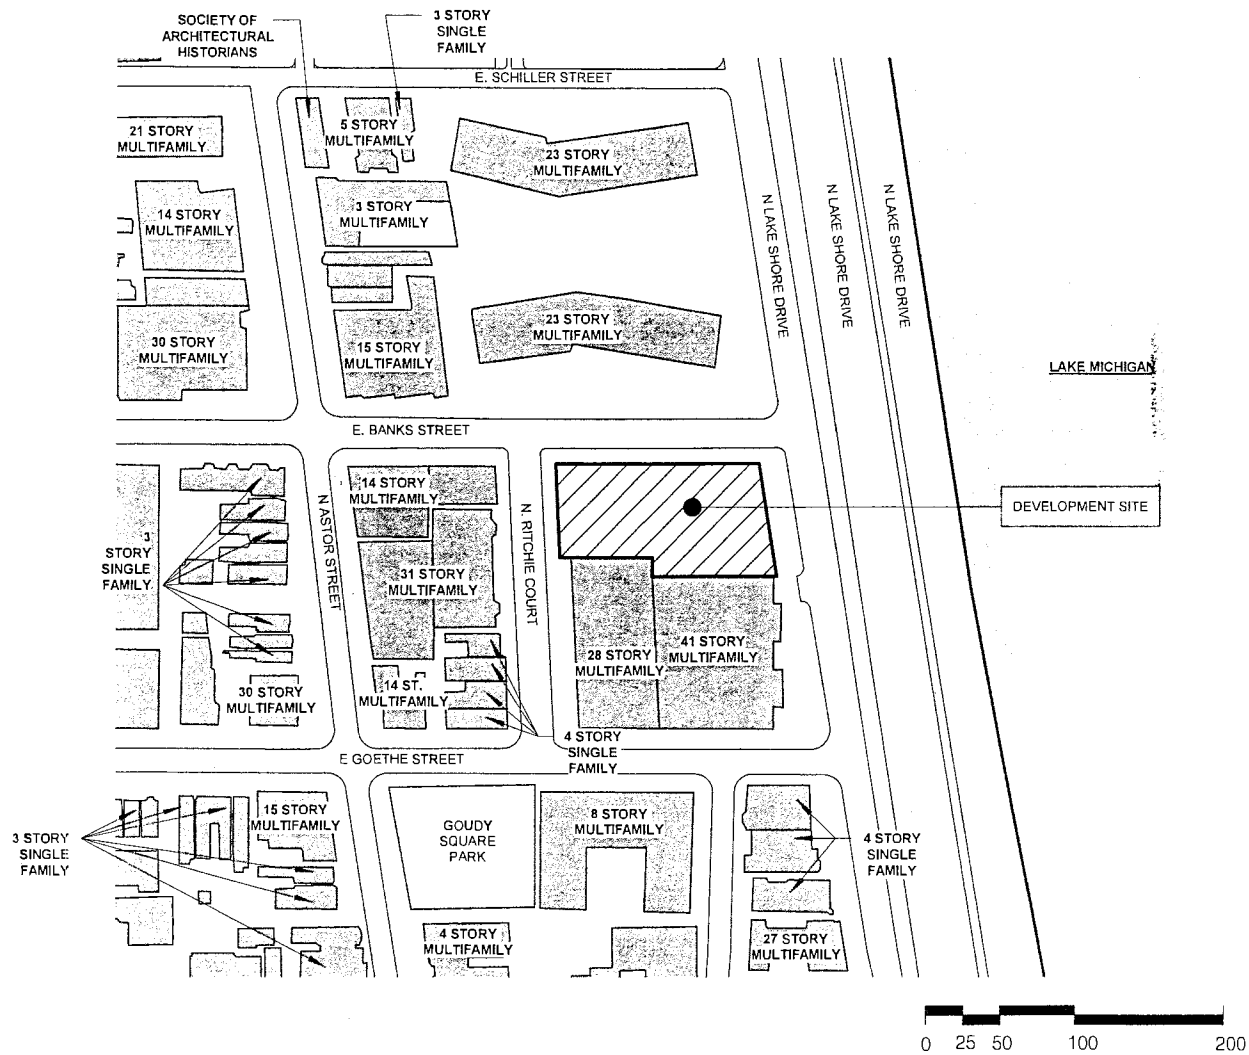

APPLICANT: 1350 LAKE SHORE ASSOCIATES


PROJECT ADDRESS: 1321-27 NORTH RITCHIE COURT / 59-81 EAST BANKS STREET / 1316-1322 NORTH LAKE SHORE DRIVE, CHICAGO, ILLINOIS, 60610

FILING DATE: MAY 24, 2017

PLAN COMMISSION DATE: JUNE 15, 2017

FIGURE 1
MAP OF THE VICINITY OF THE SITE**DRAPER
& KRAMER**

FINAL FOR PUBLICATION

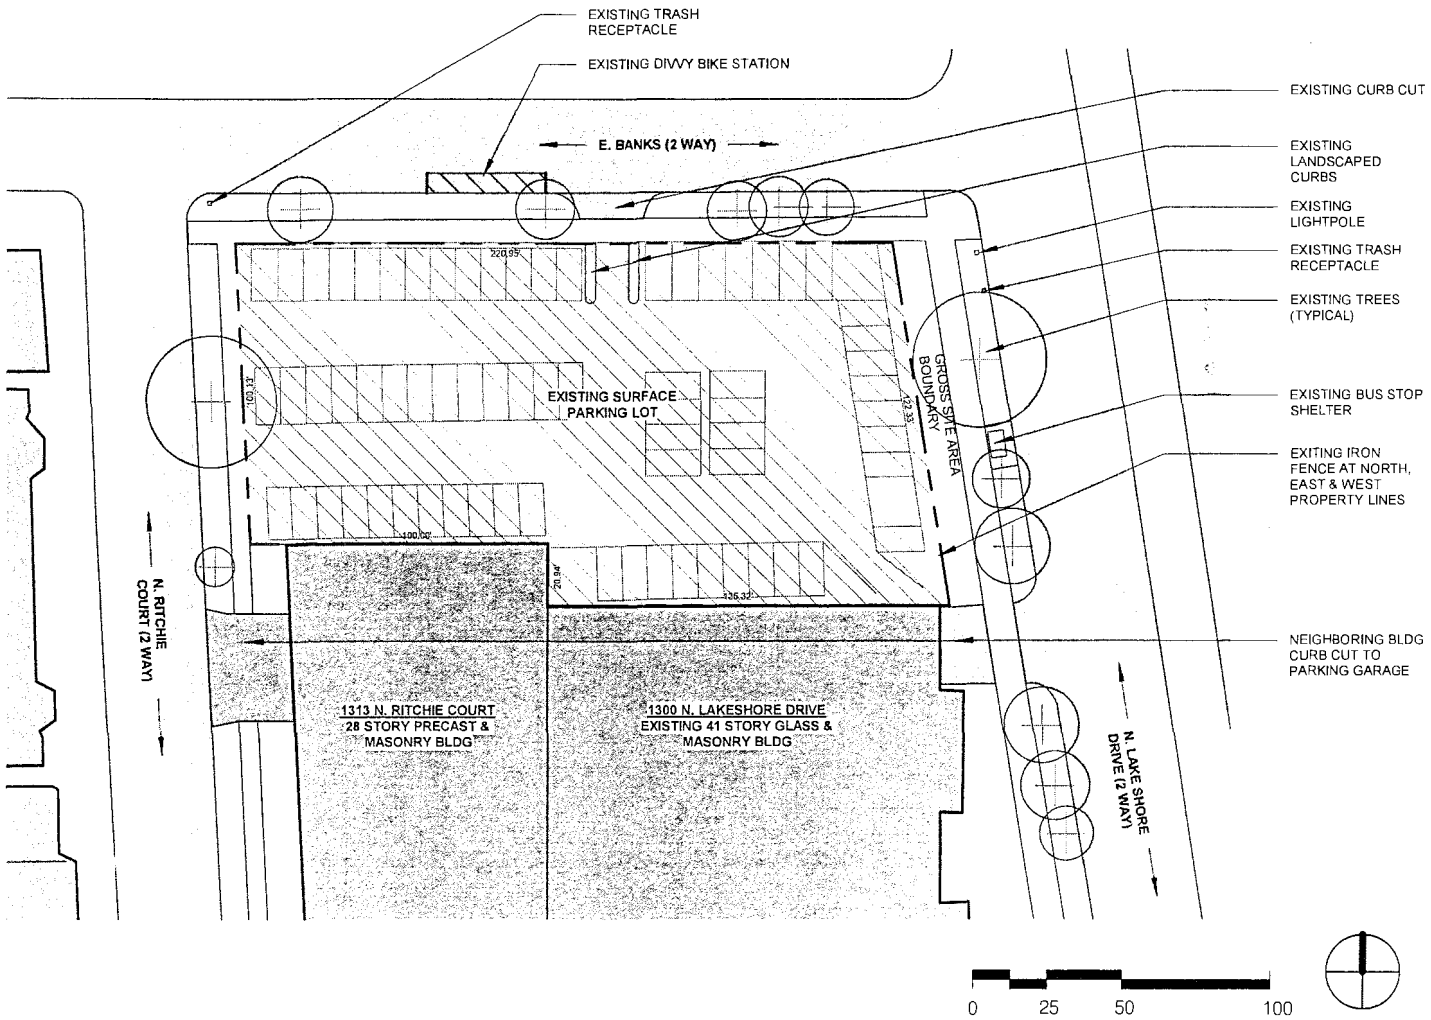

APPLICANT: 1350 LAKE SHORE ASSOCIATES


PROJECT ADDRESS: 1321-27 NORTH RITCHIE COURT / 59-81 EAST BANKS STREET / 1316-1322 NORTH LAKE SHORE DRIVE, CHICAGO, ILLINOIS, 60610

FILING DATE: MAY 24, 2017

PLAN COMMISSION DATE: JUNE 15, 2017

FIGURE 2

MAP OF THE EXISTING SITE

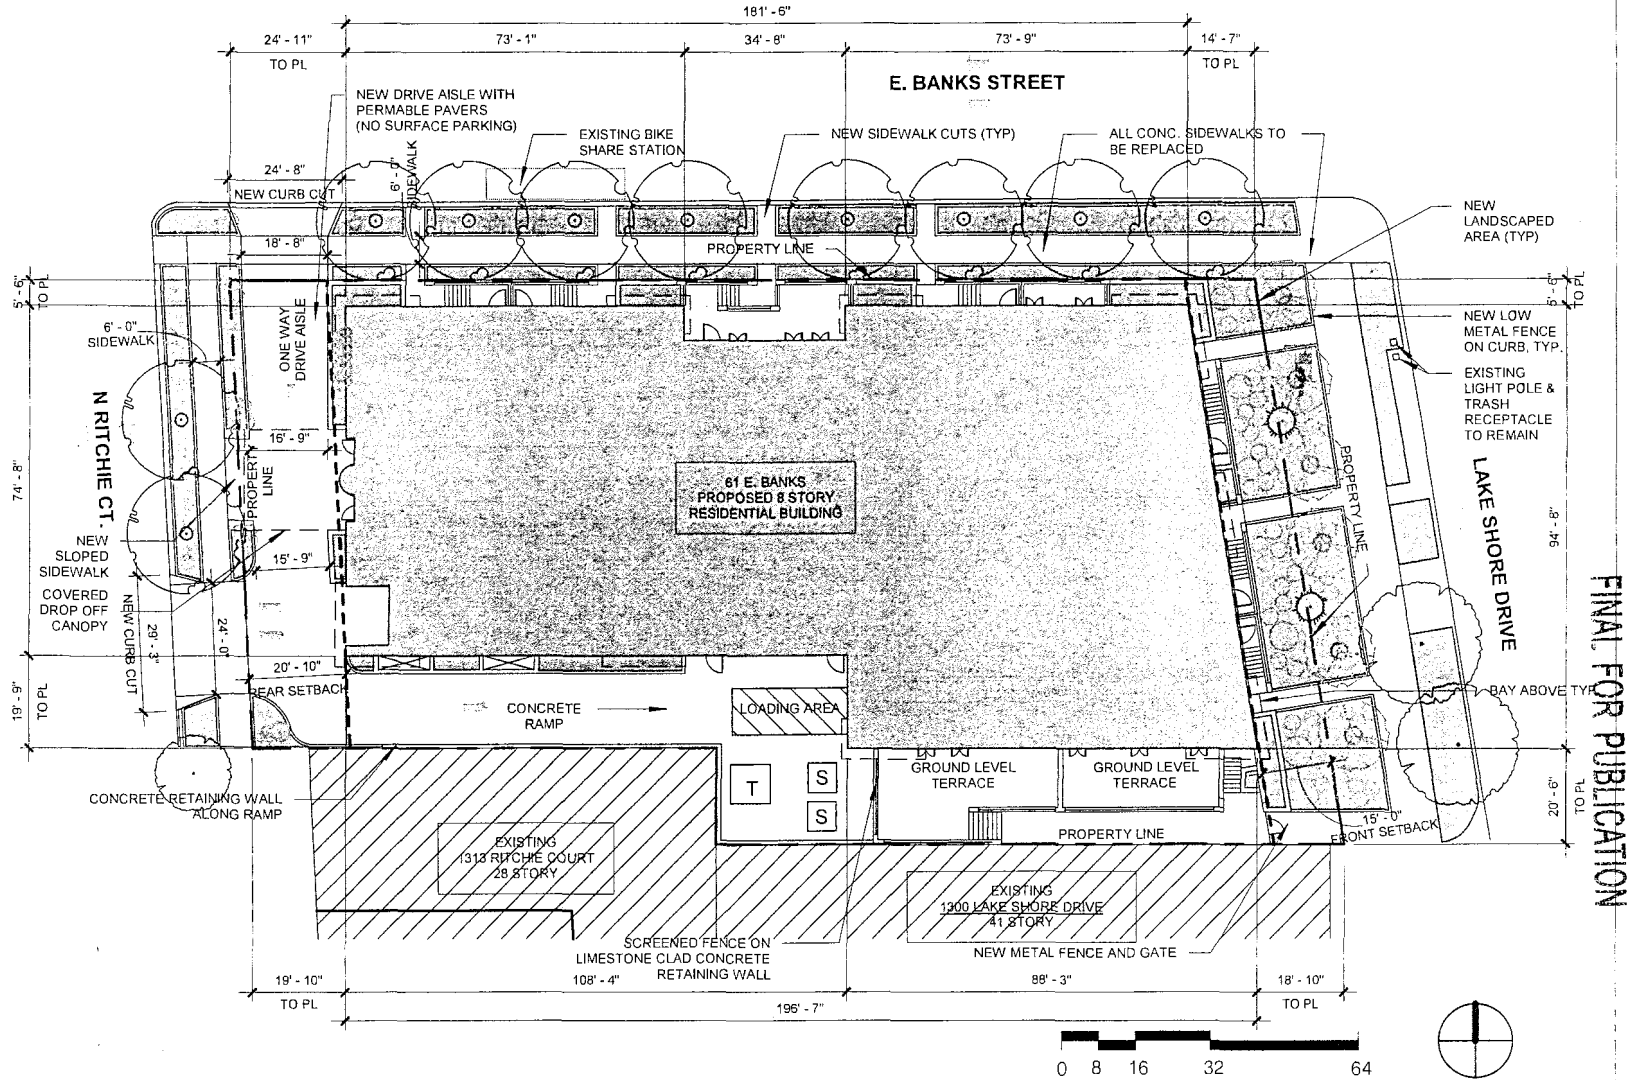


APPLICANT: 1350 LAKE SHORE ASSOCIATES

PROJECT ADDRESS: 1321-27 NORTH RITCHIE COURT / 59-81 EAST BANKS STREET / 1316-1322 NORTH LAKE SHORE DRIVE, CHICAGO, ILLINOIS, 60610

FILING DATE: MAY 24, 2017


PLAN COMMISSION DATE: JUNE 15, 2017

FINAL FOR PUBLICATION

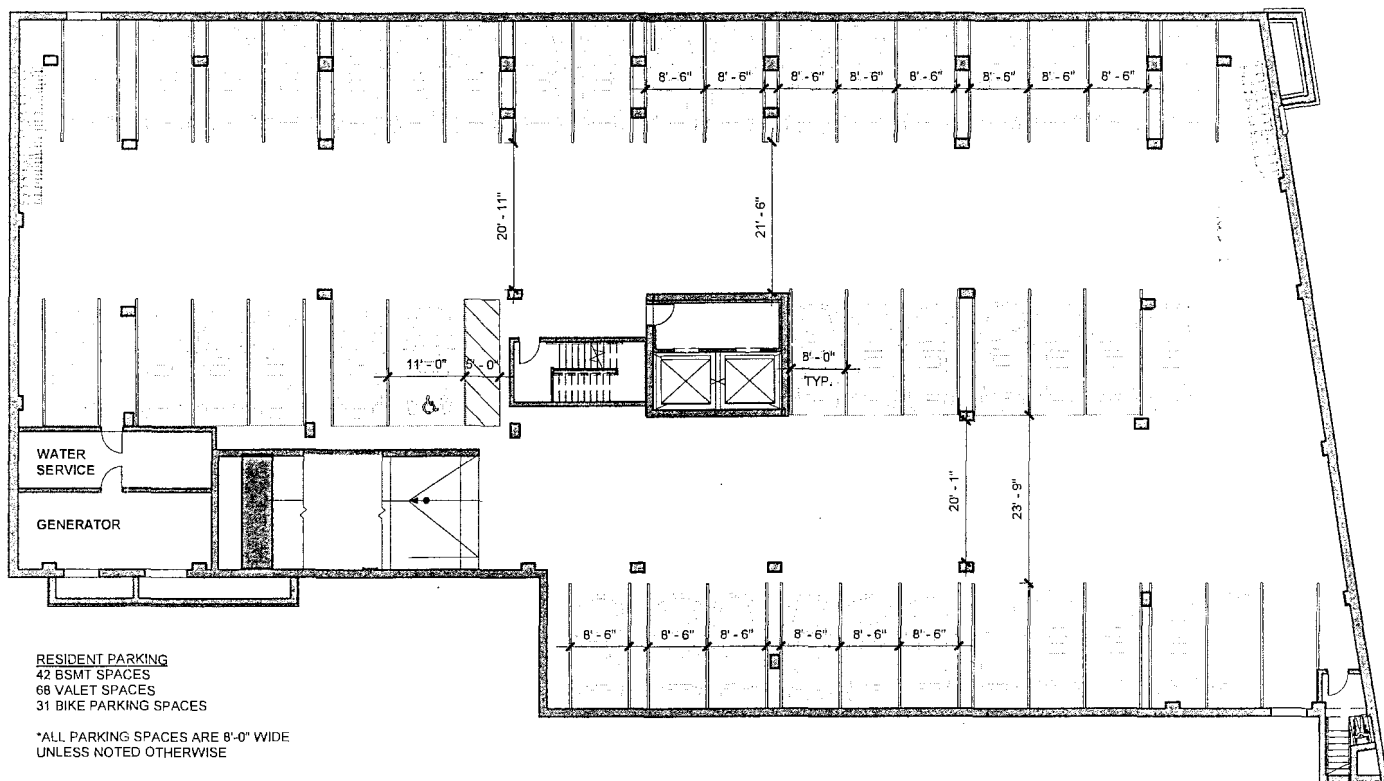

RESIDENT PARKING
 42 BSMT SPACES
 68 VALET SPACES
 31 BIKE PARKING SPACES


*ALL PARKING SPACES ARE 8'-0" WIDE
 UNLESS NOTED OTHERWISE

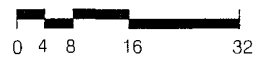

APPLICANT: 1350 LAKE SHORE ASSOCIATES
 PROJECT ADDRESS: 1321-27 NORTH RITCHIE COURT / 59-81 EAST BANKS STREET / 1316-1322 NORTH LAKE SHORE DRIVE, CHICAGO, ILLINOIS, 60610
 FILING DATE: MAY 24, 2017
 PLAN COMMISSION DATE: JUNE 15, 2017

FIGURE 4.0
 PROPOSED PARKING LEVEL PLAN

**DRAPER
& KRAMER**

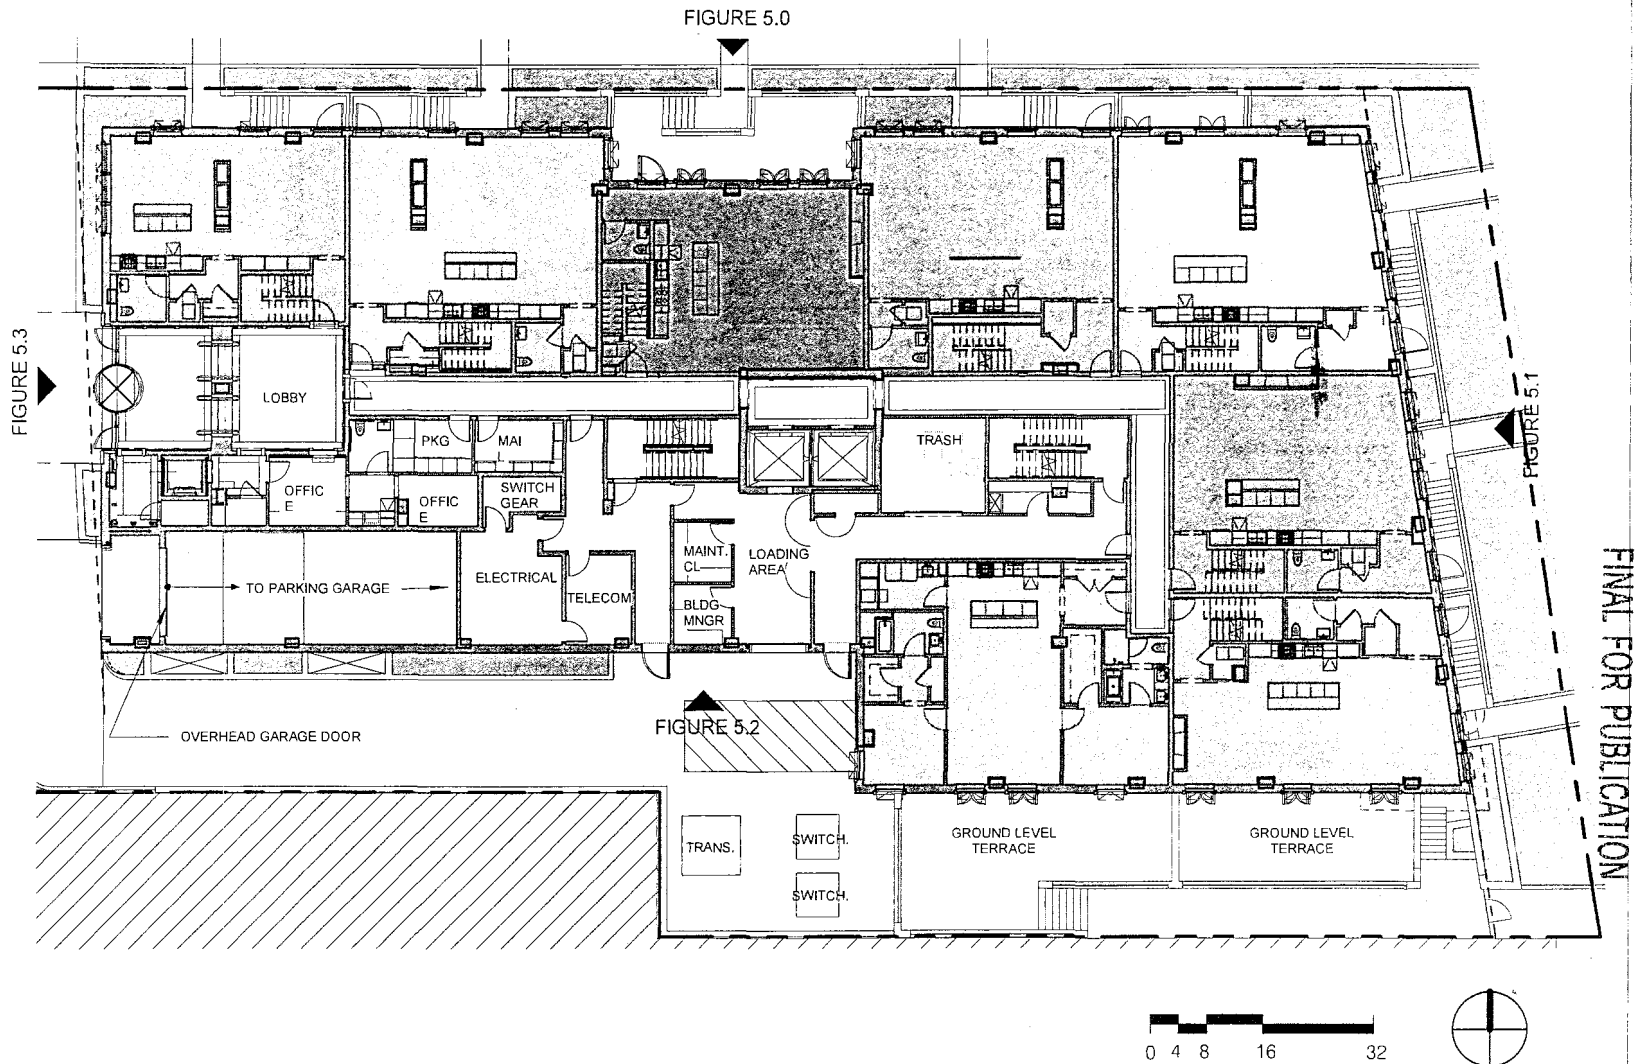

APPLICANT: 1350 LAKE SHORE ASSOCIATES
 PROJECT ADDRESS: 1321-27 NORTH RITCHIE COURT / 59-81 EAST BANKS STREET / 1316-1322 NORTH LAKE SHORE DRIVE, CHICAGO, ILLINOIS, 60610
 FILING DATE: MAY 24, 2017
 PLAN COMMISSION DATE: JUNE 15, 2017

FIGURE 4.1
 PROPOSED GROUND LEVEL PLAN




FINAL FOR PUBLICATION

FIGURE 5.1

FIGURE 5.0

FIGURE 5.2

FIGURE 5.3

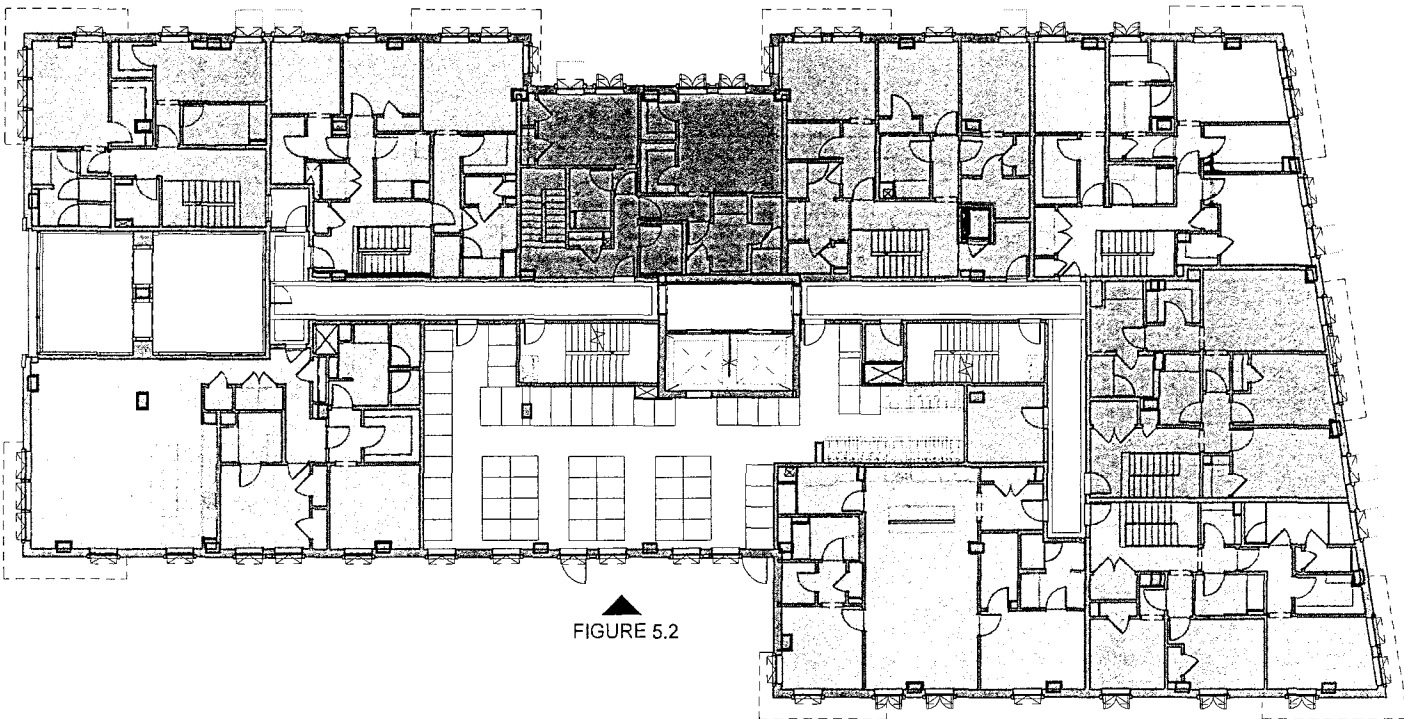

0 4 8 16 32



APPLICANT: 1350 LAKE SHORE ASSOCIATES
 PROJECT ADDRESS: 1321-27 NORTH RITCHIE COURT / 59-81 EAST BANKS STREET / 1316-1322 NORTH LAKE SHORE DRIVE, CHICAGO, ILLINOIS 60610
 FILING DATE: MAY 24, 2017
 PLAN COMMISSION DATE: JUNE 15, 2017

FIGURE 4.2
 PROPOSED 2ND LEVEL PLAN

**DRAPER
& KRAMER**



FINAL FOR PUBLICATION

FIGURE 5.1

FIGURE 5.0

FIGURE 5.2

FIGURE 5.3

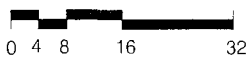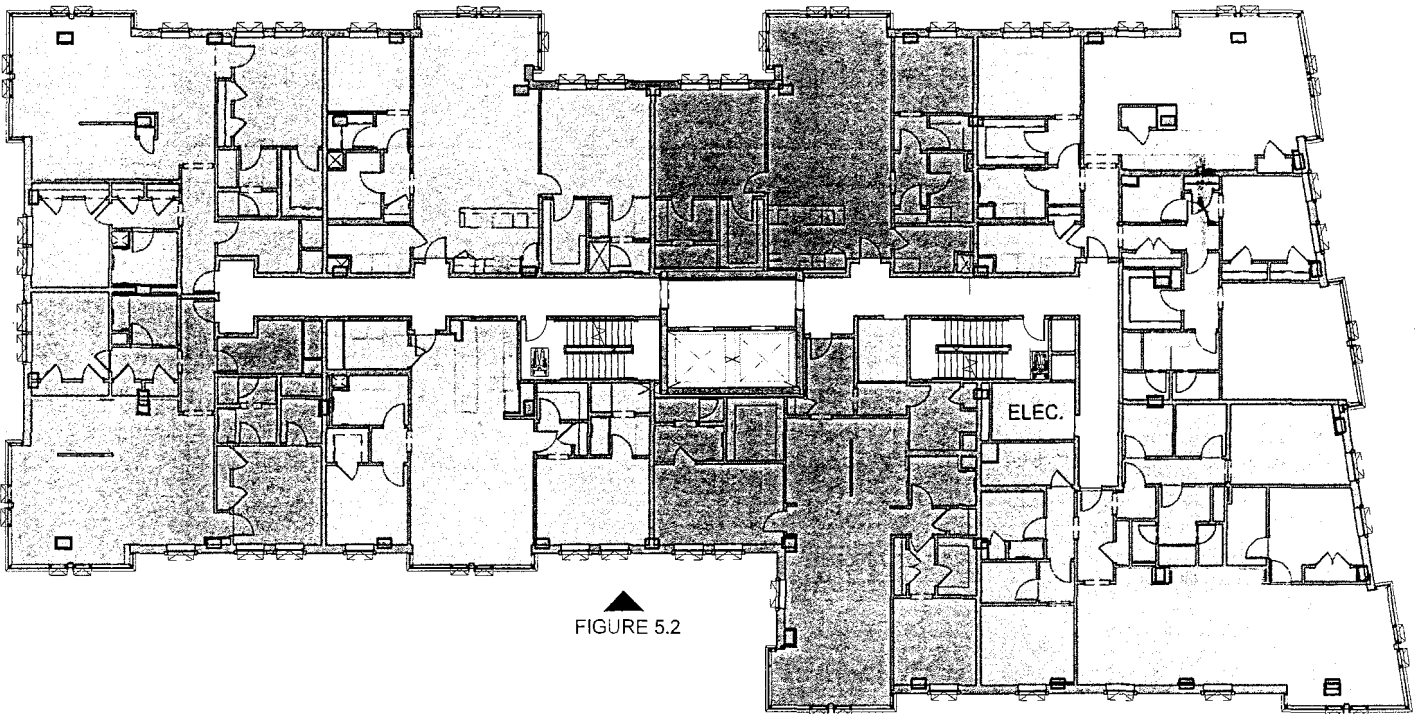


APPLICANT: 1350 LAKE SHORE ASSOCIATES
 PROJECT ADDRESS: 1321-27 NORTH RITCHIE COURT / 59-81 EAST BANKS STREET / 1316-1322 NORTH LAKE SHORE DRIVE, CHICAGO, ILLINOIS, 60610
 FILING DATE: MAY 24, 2017
 PLAN COMMISSION DATE: JUNE 15, 2017

FIGURE 4.4
 PROPOSED LEVEL 3-8 PLAN



FINAL FOR PUBLICATION

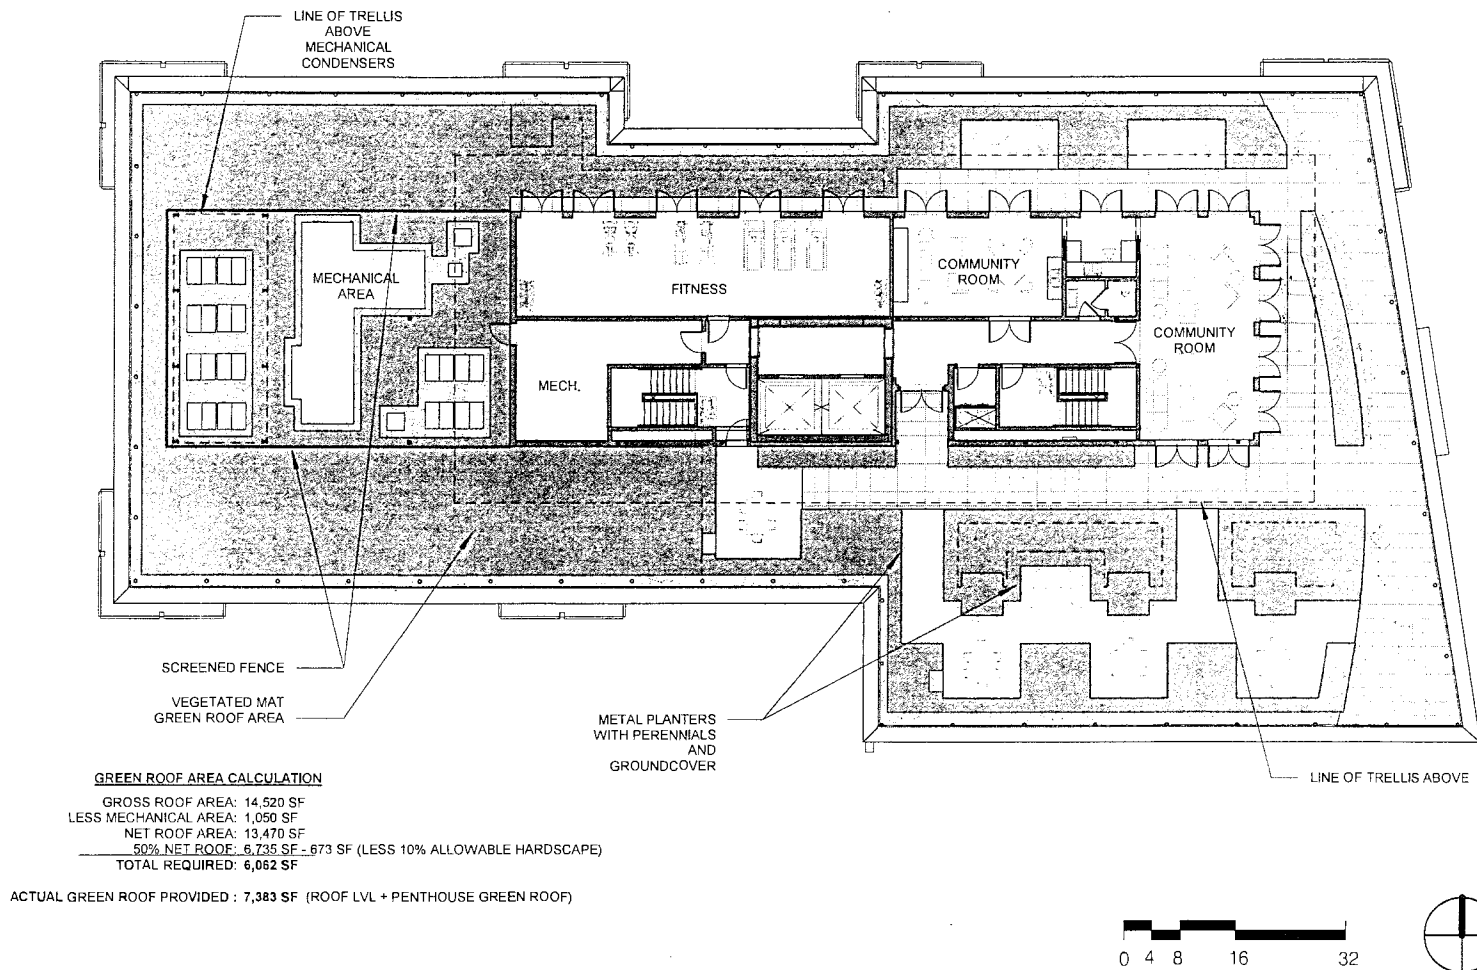

APPLICANT: 1350 LAKE SHORE ASSOCIATES

PROJECT ADDRESS: 1321-27 NORTH RITCHIE COURT / 59-81 EAST BANKS STREET / 1316-1322 NORTH LAKE SHORE DRIVE, CHICAGO, ILLINOIS, 60610

FILING DATE: MAY 24, 2017


PLAN COMMISSION DATE: JUNE 15, 2017

FIGURE 4.5
PROPOSED ROOF LEVEL PLAN


6/28/2017

REPORTS OF COMMITTEES

52067

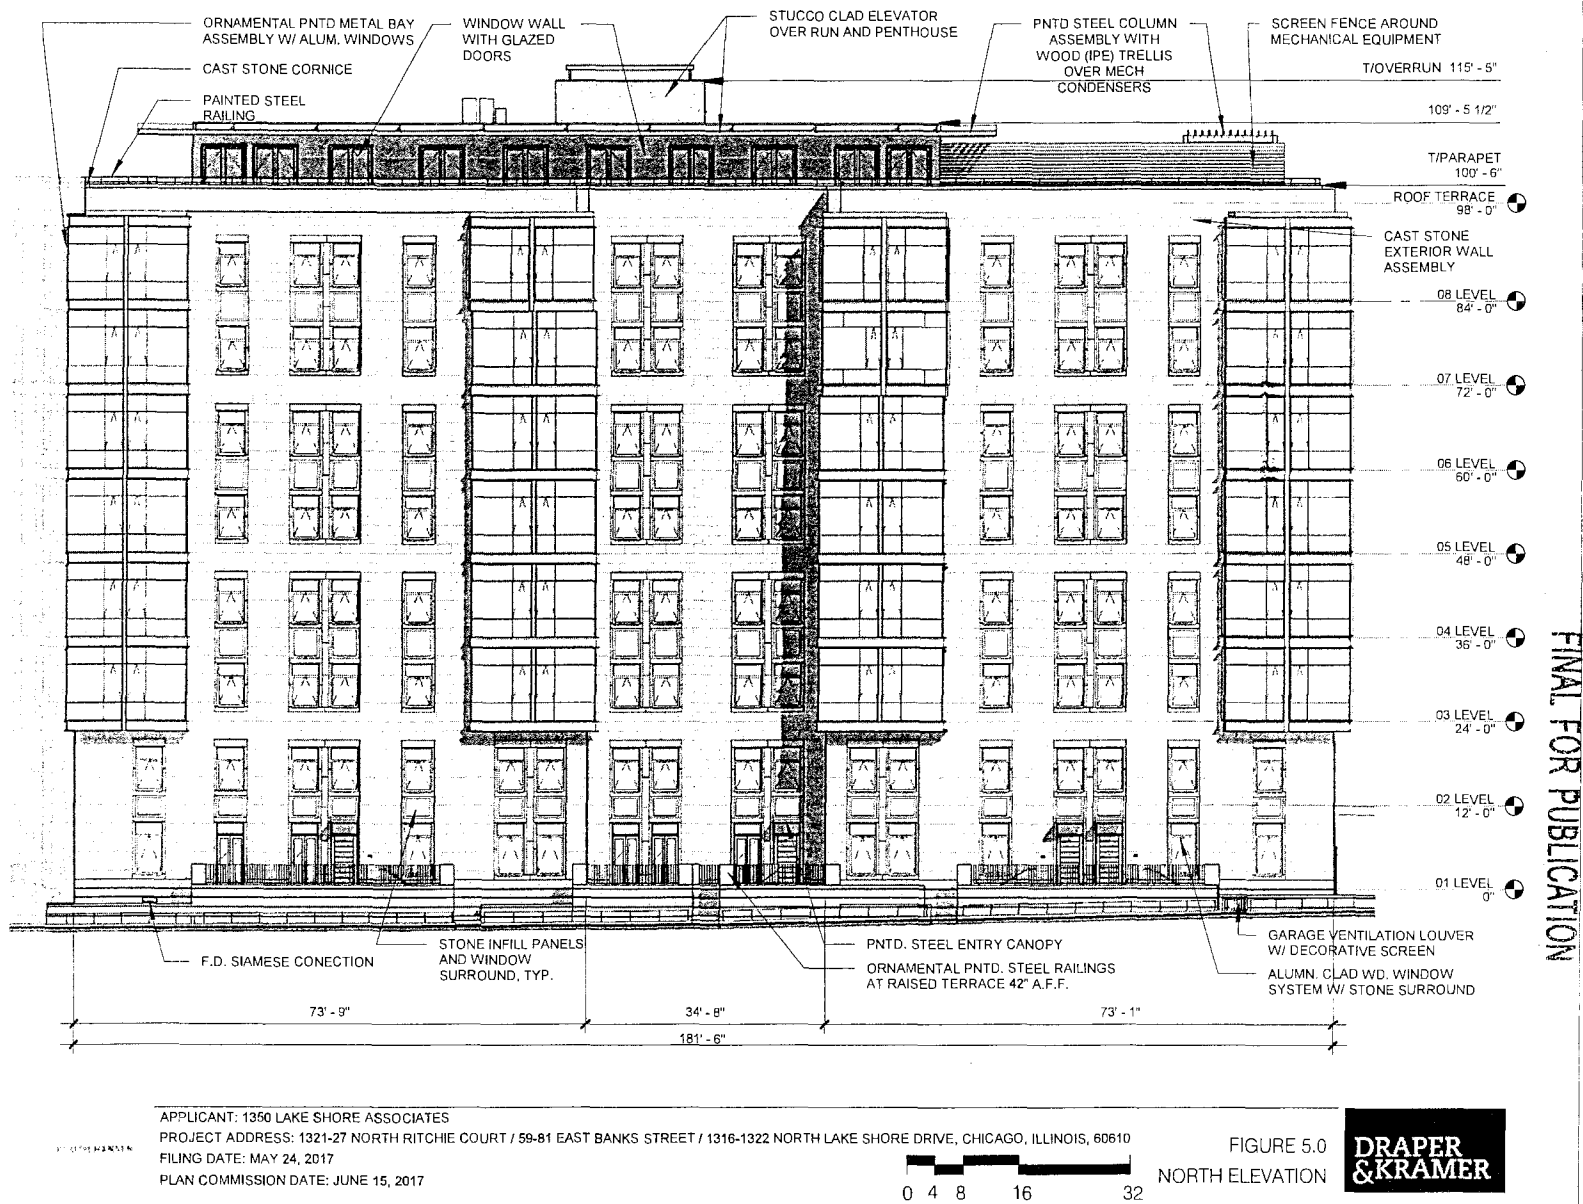

FINAL FOR PUBLICATION

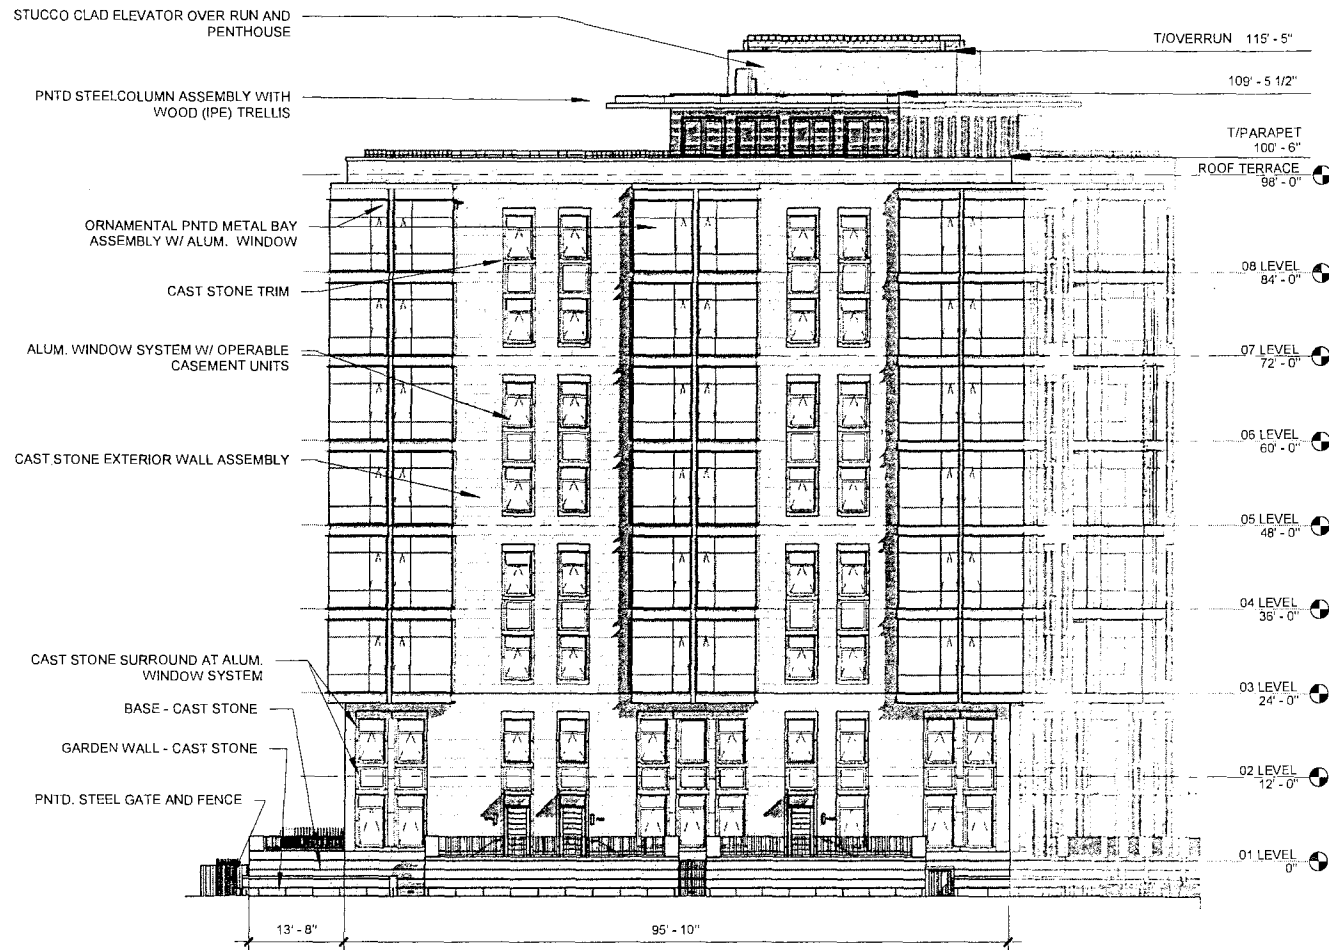

APPLICANT: 1350 LAKE SHORE ASSOCIATES
 PROJECT ADDRESS: 1321-27 NORTH RITCHIE COURT / 59-81 EAST BANKS STREET / 1316-1322 NORTH LAKE SHORE DRIVE, CHICAGO, ILLINOIS, 60610
 FILING DATE: MAY 24, 2017
 PLAN COMMISSION DATE: JUNE 15, 2017

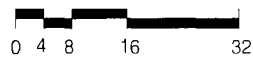



FIGURE 5.1
 EAST ELEVATION




6/28/2017

REPORTS OF COMMITTEES

52069

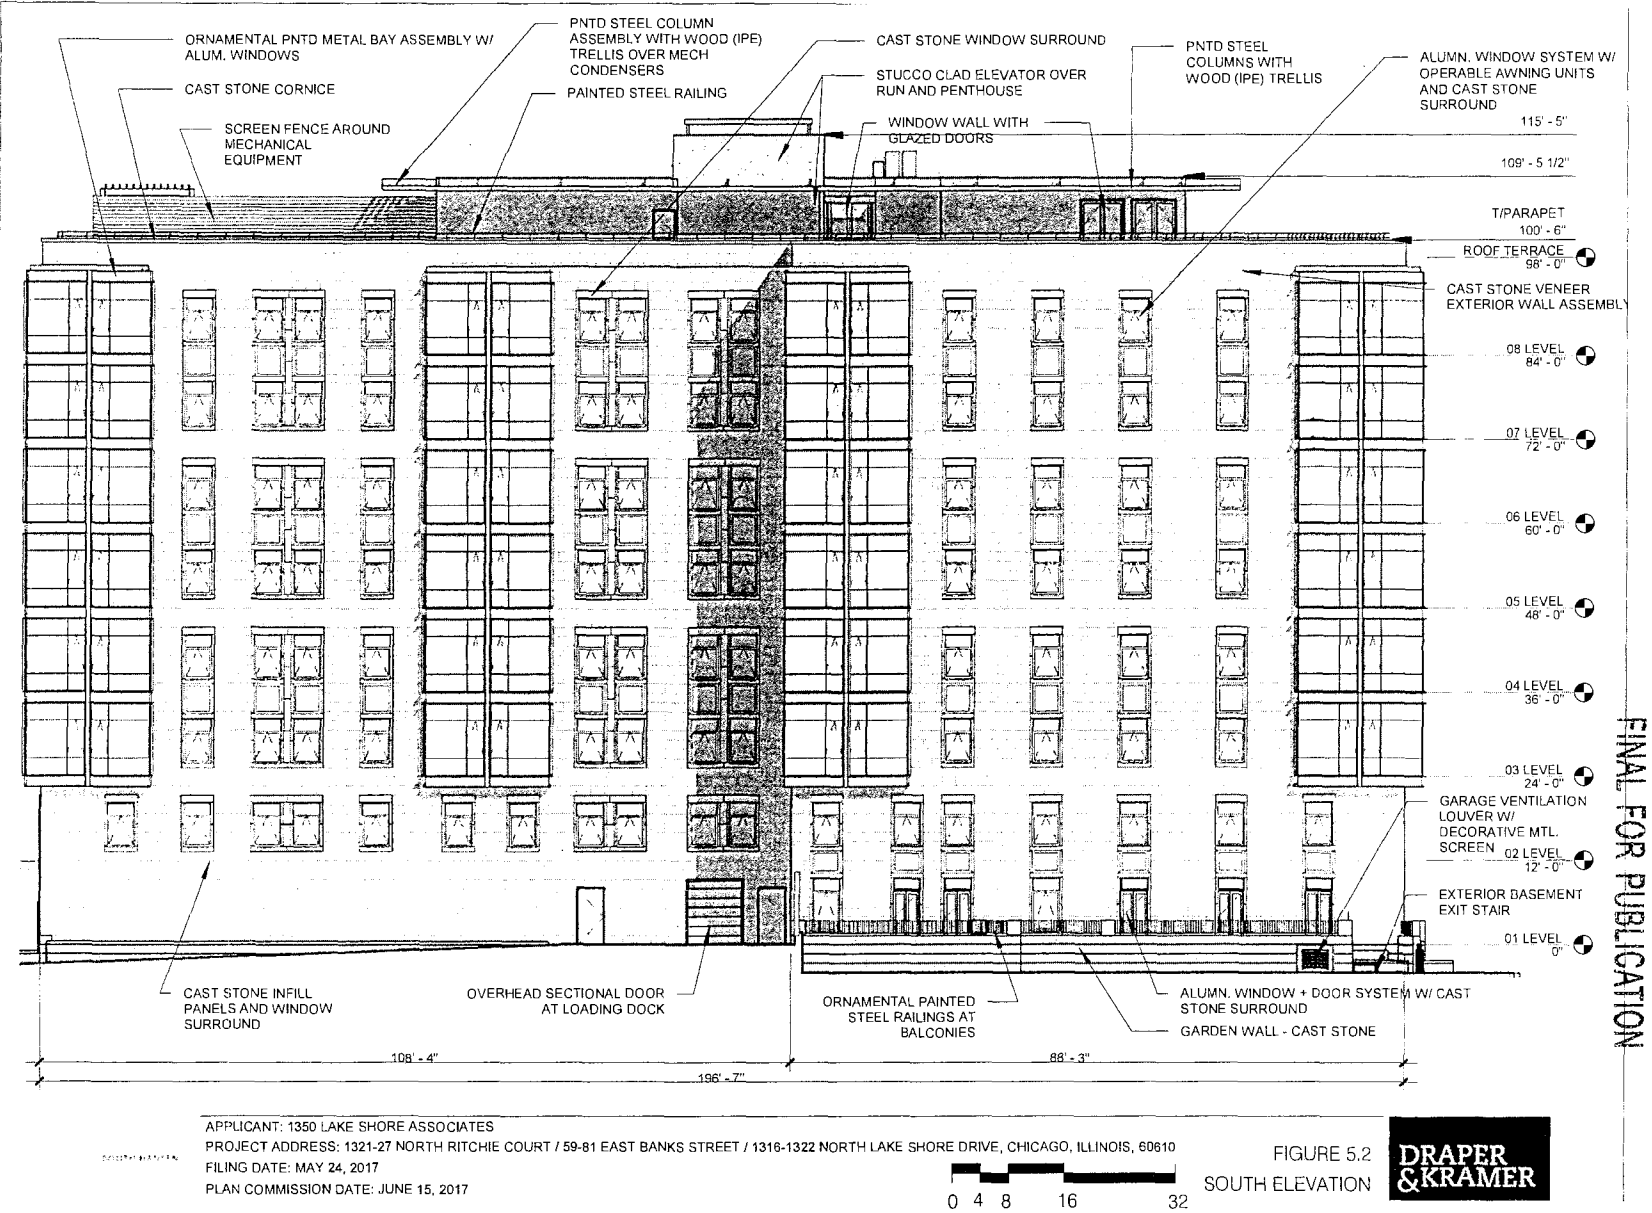

FINAL FOR PUBLICATION

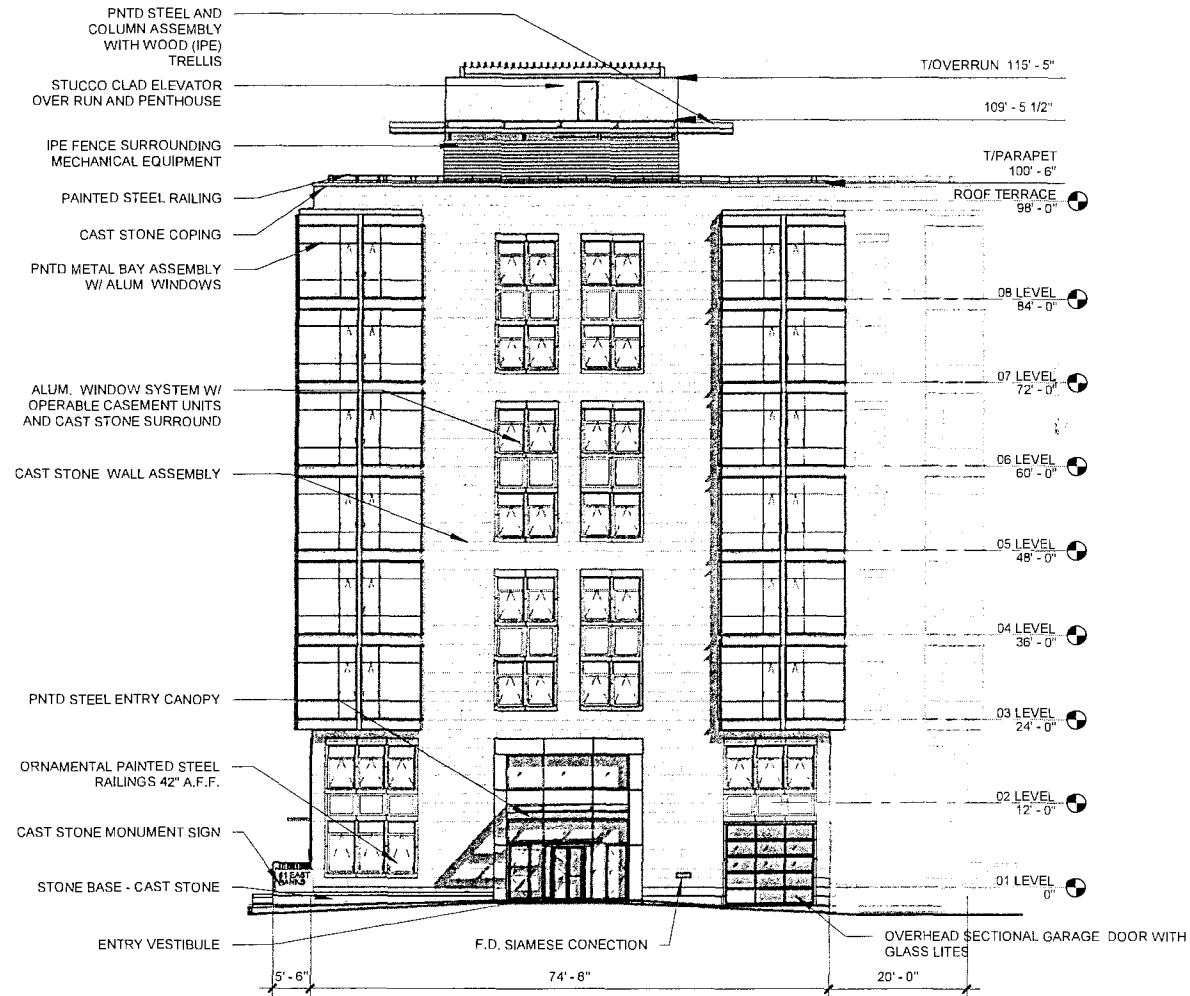

APPLICANT: 1350 LAKE SHORE ASSOCIATES
 PROJECT ADDRESS: 1321-27 NORTH RITCHIE COURT / 59-81 EAST BANKS STREET / 1316-1322 NORTH LAKE SHORE DRIVE, CHICAGO, ILLINOIS, 60610
 FILING DATE: MAY 24, 2017
 PLAN COMMISSION DATE: JUNE 15, 2017

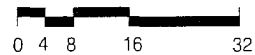


FIGURE 5.3
 WEST ELEVATION

**DRAPER
& KRAMER**

FINAL FOR PUBLICATION



APPLICANT: 1350 LAKE SHORE ASSOCIATES
 PROJECT ADDRESS: 1321-27 NORTH RITCHIE COURT / 59-81 EAST BANKS STREET / 1316-1322 NORTH LAKE SHORE DRIVE, CHICAGO, ILLINOIS, 60610
 FILING DATE: MAY 24, 2017
 PLAN COMMISSION DATE: JUNE 15, 2017

FIGURE 6.0
 3D IMAGERY - VIEW LOOKING EAST



FINAL FOR PUBLICATION



APPLICANT: 1350 LAKE SHORE ASSOCIATES
PROJECT ADDRESS: 1321-27 NORTH RITCHIE COURT / 59-81 EAST BANKS STREET / 1316-1322 NORTH LAKE SHORE DRIVE, CHICAGO, ILLINOIS, 60610
FILING DATE: MAY 24, 2017
PLAN COMMISSION DATE: JUNE 15, 2017

FIGURE 6.1

3D IMAGERY - VIEW LOOKING WEST

**DRAPER
& KRAMER**

Reclassification Of Area Shown On Map No. 3-F.
(As Amended)
(Application No. 18612)
(Common Address: 1400 -- 1418 N. Orleans St./324 -- 344 W. Schiller St./
1401 -- 1419 N. Sedgwick St.)

[SO2016-45]

Be It Ordained by the City Council of the City of Chicago:

SECTION 1. That the Chicago Zoning Ordinance be amended by changing all the current C1-3 Neighborhood Commercial District and B3-3 Community Shopping District symbols and indications as shown on Map Number 3-F in the area bounded by:

a line 216.66 feet north of West Schiller Street, as measured along the east line of North Sedgwick Street; North Orleans Street; West Schiller Street; and North Sedgwick Street,

to those of a B2-5 Neighborhood Mixed-Use District which is hereby established in the area described above.

SECTION 2. That the Chicago Zoning Ordinance be amended by changing all the current B2-5 Neighborhood Mixed-Use District symbols and indications as shown on Map Number 3-F in the area bounded by:

a line 216.66 feet north of West Schiller Street, as measured along the east line of North Sedgwick Street; North Orleans Street; West Schiller Street; and North Sedgwick Street,

to those of a Residential Planned Development which is hereby established in the area described above.

SECTION 3. This ordinance shall be in force and effect from and after its passage and due publication.

Plan of Development Statements attached to this ordinance read as follows:

Residential Planned Development Statements.

1. The area delineated herein as Planned Development Number _____ ("Planned Development") consists of approximately 44,335.00 square feet of property which is depicted on the attached Planned Development Boundary and Property Line Map ("Property") and is owned or controlled by the Applicant, LG Development Group LLC.

2. The requirements, obligations and conditions contained within this Planned Development shall be binding upon the Applicant, its successors and assigns and, if different than the Applicant, the legal titleholders and any ground lessors. All rights granted hereunder to the Applicant shall inure to the benefit of the Applicant's successors and assigns and, if different than the Applicant, the legal titleholder and any ground lessors. Furthermore, pursuant to the requirements of Section 17-8-0400 of the Chicago Zoning Ordinance, the Property, at the time of application for amendments, modifications or changes (administrative, legislative or otherwise) to this Planned Development are made, shall be under single ownership or designated control. Single designated control is defined in Section 17-8-0400 of the Zoning Ordinance.
3. All applicable official reviews, approvals or permits are required to be obtained by the Applicant or its successors, assignees or grantees. Any dedication or vacation of streets or alleys or grants of easements or any adjustment of the right-of-way shall require a separate submittal to the Department of Transportation on behalf of the Applicant or its successors, assign or grantees. Any requests for grants of privilege, or any items encroaching on the public way, shall be in compliance with the plans.

Ingress or egress shall be pursuant to the plans and may be subject to the review and approval of the Departments of Planning and Development and Transportation. Closure of all or any public street or alley during demolition or construction shall be subject to the review and approval of the Department of Transportation.

All work, proposed in the public way must be designed and constructed in accordance with the Department of Transportation Construction Standards for Work in the Public Way and in compliance with the Municipal Code of the City of Chicago. Prior to the issuance of any Part II Approval, the submitted plans must be approved by the Department of Transportation.

4. This plan of development consists of sixteen (16) Statements; a Bulk Regulations Table; an Existing Land-Use Map; an Existing Zoning Map; a Planned Development Boundary and Property Line Map; a Site/Landscape Plan; a Green Roof Plan and Building Elevations submitted herein. Full-sized copies of the Site Plan, Landscape Plan and Building Elevations are on file with the Department of Planning and Development. In any instance where a provision of this Planned Development conflicts with the Chicago Building Code, the Building Code shall control. This Planned Development conforms to the intent and purpose of the Zoning Ordinance, and all requirements thereto, and satisfies the established criteria for approval as a planned development. In case of a conflict between the terms of this Planned Development ordinance and the Zoning Ordinance, this Planned Development ordinance shall control.
5. The following uses are permitted in the area delineated herein as a residential planned development: residential dwelling units; wireless communications facilities; and accessory uses.

6. On-premises signs and temporary signs, such as construction and marketing signs, shall be permitted within the Planned Development, subject to the review and approval of the Department of Planning and Development. Off-premises signs are prohibited within the boundary of the Planned Development.
7. For purposes of height measurement, the definitions in the Zoning Ordinance shall apply. The height of any building shall also be subject to height limitations, if any, established by the Federal Aviation Administration.
8. The maximum permitted Floor Area Ratio ("FAR") for the site shall be in accordance with the attached Bulk Regulations Table. For the purposes of FAR calculations and measurements, the definitions in the Zoning Ordinance shall apply. The permitted Floor Area Ratio identified in the Bulk Regulations Table has been determined using a net site area of 44,335.00 square feet and a base FAR of 5.0, with the total FAR allowed under this Planned Development of 5.0.
9. The Applicant acknowledges and agrees that the rezoning of the Property from B3-3/C1-3 to B2-5, and then to this Planned Development, triggers the requirements of Section 2-45-115 of the Municipal Code (the "Affordable Requirements Ordinance" or "ARO"). Any developer of a "residential housing project" within the meaning of the ARO must: (i) set aside 10 percent of the housing units in the residential housing project (the "Required Units") as affordable units, or, with the Commissioner's approval, provide the Required Units in an approved off-site location; (ii) pay a fee in lieu of the development of the Required Units; or (iii) any combination of (i) and (ii); provided, however, that residential housing projects with 20 or more units must provide at least 25 percent of the Required Units on-site or off-site. If the developer elects to provide affordable units off-site, the off-site affordable units must be located within a two-mile radius from the residential housing project and in the same or a different higher income area or downtown district. The Property is located in a "higher income area" within the meaning of the ARO, and the project has a total of 252 units. As a result, the Applicant's affordable housing obligation is 25 units (10 percent of 252, rounded down), 6 of which are Required Units (2.5 percent of 252, rounded down). Applicant has agreed to satisfy its affordable housing obligation by providing 12 affordable units in the rental building to be constructed in the Planned Development, and making a cash payment to the Affordable Housing Opportunity Fund in the amount of \$125,000 per unit ("Cash Payment" for the 13 remaining units, as set forth in the Affordable Housing Profile Form attached hereto as Exhibit [____]). The Applicant agrees that the affordable rental units must be affordable to households earning no more than 60 percent of the Chicago Primary Metropolitan Statistical Area Median Income (AMI), as updated annually by the City of Chicago. If the Applicant subsequently reduces (or increases) the number of housing units in the Planned Development, the Applicant shall update and resubmit the Affordable Housing Profile Form to the Department of Planning and Development ("DPD") for review and approval, and DPD may adjust the number of required Affordable Units without amending the Planned Development. Prior to the issuance of any building permits for any residential building in the Planned Development, including, without limitation, excavation or foundation permits, the Applicant must

make the required Cash Payment and execute and record an affordable housing agreement in accordance with Section 2-45-115(L). The terms of the affordable housing agreement and any amendments thereto are incorporated herein by this reference. The Applicant acknowledges and agrees that the affordable housing agreement will be recorded against the Planned Development, or the applicable portion thereof, and will constitute a lien against such property. The Commissioner of DPD may enforce remedies for any breach of this Statement 9, including any breach of any affordable housing agreement, and enter into settlement agreements with respect to any such breach, subject to the approval of the Corporation Counsel, without amending the Planned Development.

10. Upon review and determination, "Part II Review", pursuant to Section 17-13-0610 of the Zoning Ordinance, a Part II Review fee shall be assessed by the Department of Planning and Development. The fee, as determined by staff at the time, is final and binding on the Applicant and must be paid to the Department of Revenue prior to the issuance of any Part II Approval.
11. The Site and Landscape Plans shall be in substantial conformance with the Landscape Ordinance and any other corresponding regulations and guidelines. Final landscape plan review and approval will be by the Department of Planning and Development. Any interim reviews associated with site plan review or Part II Reviews, are conditional until final Part II Approval.
12. The Applicant shall comply with Rules and Regulations for the Maintenance of Stockpiles promulgated by the Commissioners of the Departments of Streets and Sanitation, Environment and Buildings, under Section 13-32-125 of the Municipal Code, or any other provision of that Code.
13. The terms and conditions of development under this Planned Development ordinance may be modified administratively, pursuant to Section 17-13-0611-A of the Zoning Ordinance by the Zoning Administrator upon the application for such a modification by the Applicant, its successors and assigns and, if different than the Applicant, the legal titleholders and any ground lessors.
14. The Applicant acknowledges that it is in the public interest to design, construct and maintain the project in a manner which promotes, enables and maximizes universal access throughout the Property. Plans for all buildings and improvements on the Property shall be reviewed and approved by the Mayor's Office for People with Disabilities to ensure compliance with all applicable laws and regulations related to access for persons with disabilities and to promote the highest standard of accessibility.
15. The Applicant acknowledges that it is in the public interest to design, construct, renovate and maintain all buildings in a manner that provides healthier indoor environments, reduces operating costs and conserves energy and natural resources. The applicant has agreed to provide a 50 percent green roof over the net roof area and achieve Building Certification to comply with the City of Chicago's Sustainable Matrix.

16. This Planned Development shall be governed by Section 17-13-0612 of the Zoning Ordinance. Should this Planned Development ordinance lapse, the Commissioner of the Department of Planning and Development shall initiate a zoning map amendment to rezone the Property to a B2-5 Neighborhood Mixed-Use District.

[Existing Land-Use Map; Existing Zoning Map; Boundary and Property Line Map; Site/Landscape Plan; Green Roof Plan; and North, South, East and West Building Elevations referred to in these Plan of Development Statements printed on pages 52078 through 52089 of this *Journal*.]

Bulk Regulations and Data Table and 2015 Affordable Housing Profile Form (AHP) referred to in these Plan of Development Statements read as follows:

Residential-Business Planned Development.

Plan Of Development.

Bulk Regulations And Data Table.

Gross Site Area = Net Site Area + Area remaining in the public right-of-way
59,333.18 square feet (1.36 acres) = 44,335.00 (1.02 acres) + 14,998.18 square feet (0.34 acre)

FAR:	5.0
Setbacks from Property Line:	Per Site Plan and Elevations
Maximum Number of Units:	252
Minimum Number of Accessory Off-Street Parking:	89
Minimum Number of Off-Street Loading:	1 (10 feet by 25 feet)
Maximum Building Height:	96 feet
Bicycle Parking:	132

FINAL FOR PUBLICATION

2015 Affordable Housing Profile Form (AHP)

Submit this form for projects that are subject to the 2015 ARO (all projects submitted to City Council after October 13, 2015). More information is online at www.cityofchicago.org/ARO.

This completed form should be returned to: Kara Breems, Department of Planning & Development (DPD), 121 N. LaSalle Street, Chicago, IL 60602. E-mail: kara.breems@cityofchicago.org

Date: 12/6/2016

DEVELOPMENT INFORMATION

Development Name: 1415 Sedgwick

Development Address: 1415 N. Sedgwick St.

Zoning Application Number, if applicable:

Ward: 27

If you are working with a Planner at the City, what is his/her name?

Type of City Involvement
check all that apply

- ☐ City Land
☐ Financial Assistance
☒ Zoning Increase

- ☒ Planned Development (PD)
☐ Transit Served Location (TSL) project

REQUIRED ATTACHMENTS: the AHP will not be reviewed until all required docs are received

- ☒ ARO Web Form completed and attached - or submitted online on 12/6/2016
☒ ARO "Affordable Unit Details and Square Footage" worksheet completed and attached (Excel)
☐ If ARO units proposed, Dimensioned Floor Plans with affordable units highlighted are attached (pdf)
☐ If ARO units proposed are off-site, required attachments are included (see next page)
☐ If ARO units are CHA/Authorized Agency units, signed acceptance letter is attached (pdf)

DEVELOPER INFORMATION

Developer Name MRR 1400 N. Orleans LLC

Developer Contact Gabriel Leahu

Developer Address 2234 W. North Ave.

Email gleahu@lgdevelopmentgroup.com

Developer Phone 773-227-2850

Attorney Name Michael Ezgur

Attorney Phone 312-617-8900

TIMING

Estimated date marketing will begin 6/1/18

Estimated date of building permit* 3/1/17

Estimated date ARO units will be complete 9/1/18

*note that the In-lieu fee and recorded covenant are required prior to the issuance of any building permits, including the foundation permit

PROPOSED UNITS MEET REQUIREMENTS (to be executed by Developer & ARO Project Manager)

Kara Breems-DPD

Date

12-9-16
12/6/2016

Developer/Project Manager

Date

ARO Web Form

FINAL FOR PUBLICATION

Development Information		
Address		Printed Date: 12/06/2016
Address Number From :1415 Address Number To: N/A Street Direction: N		
Street :Sedgwick Postal Code: 60610		
Development Name, if applicable		
Information		
Ward :27 ARO Zone: Higher Income		
Details		
Type of city involvement :ZP		
Total Number of units in development: 252		
Type of development: Rent		
Is this a Transit Served Location Project : N		

Requirements	
Required affordable units :25 Required *On-site aff. Units: 6	
How do you intend to meet your required obligation	
On-Site: 12 Off-Site: 0	
On-Site to CHA or Authorized agency: 0 Off-Site to CHA or Authorized agency: 0	
Total Units Committed: 12 Remaining In-Lieu Fee Owed: 1,625,000 *	

$$* 13 \text{ units} \times \$125,000 = \$1,625,000 \quad (KB)$$


Project Name	1415 Sedgwick
Zoning Application number, if applicable	
Address	1415 Sedgwick
Is this a For Sale or Rental Project?	Rental
Anticipated average psf rent/price?	\$3.00

Total Units in Project	252
Total Affordable units	12

Summary						
	market rate			affordable		
	how many?	% of total	avg. square footage	how many?	% of total	avg. square footage
studio	91	38%	424	3	25%	427
one-bed	106	44%	721	3	25%	729
two-bed	17	7%	1,023	3	25%	999
three-bed	25	10%	1,184	2	17%	1,223
four-bed	7	3%	1,615	1	8%	1,615


FINAL FOR PUBLICATION

FINAL FOR PUBLICATION

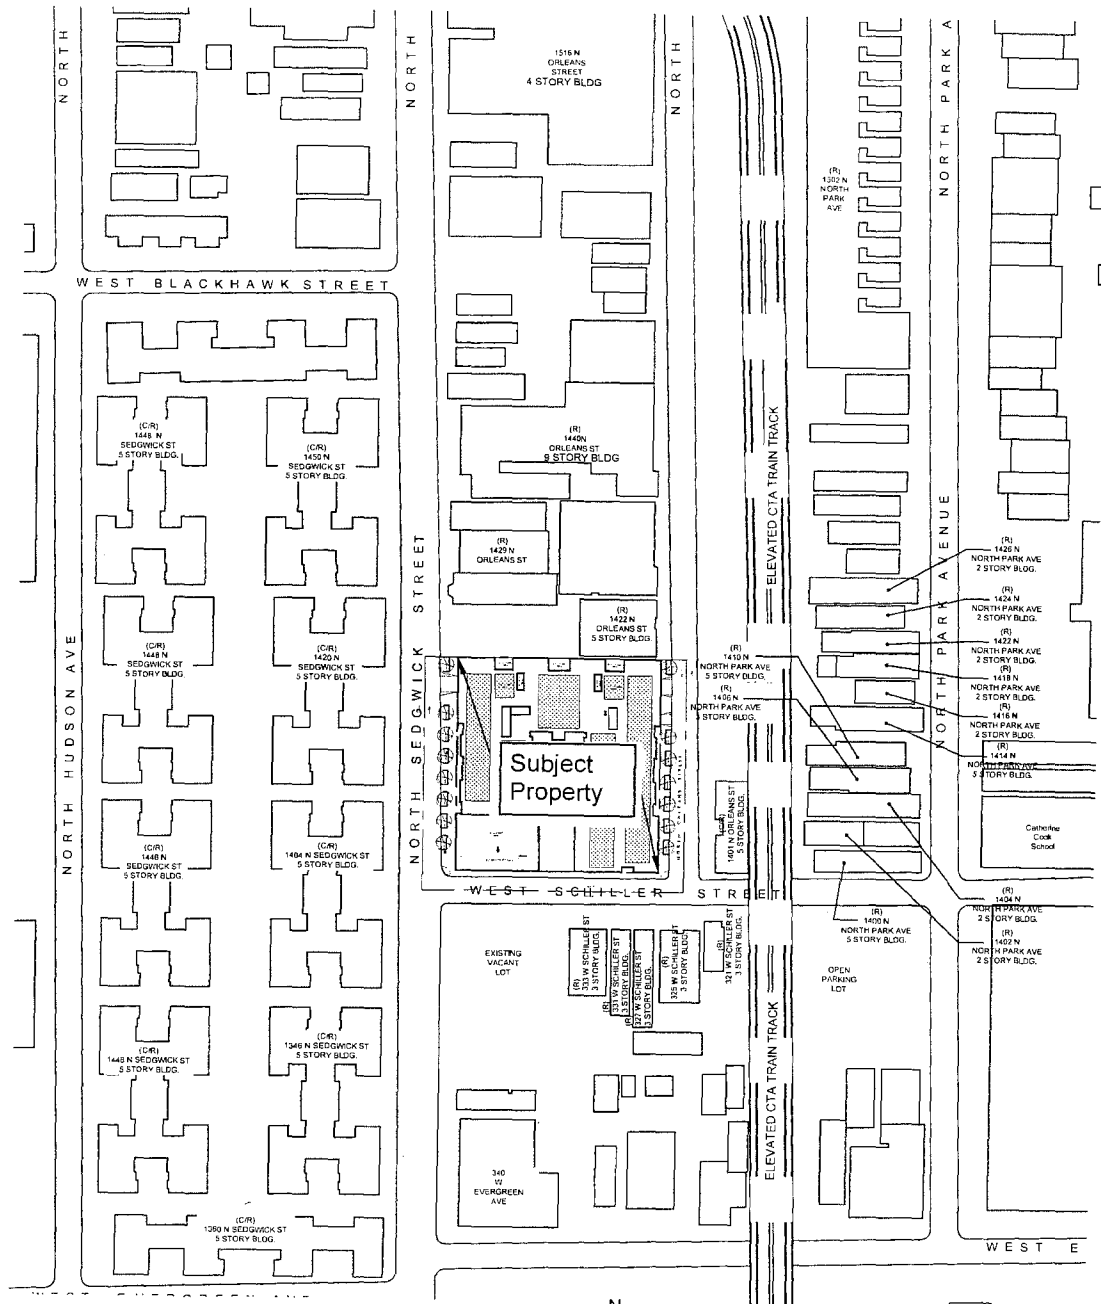


EXISTING LAND USE MAP

SCALE: 1" = 150'-0"

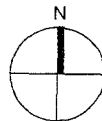

APPLICANT: LG DEVELOPMENT
 ADDRESS: 1401-21 N SEDGWICK
 INTRO DATE: JANUARY 5, 2016
 PLAN COMMISSION DATE: 12/15/2016


FINAL FOR PUBLICATION

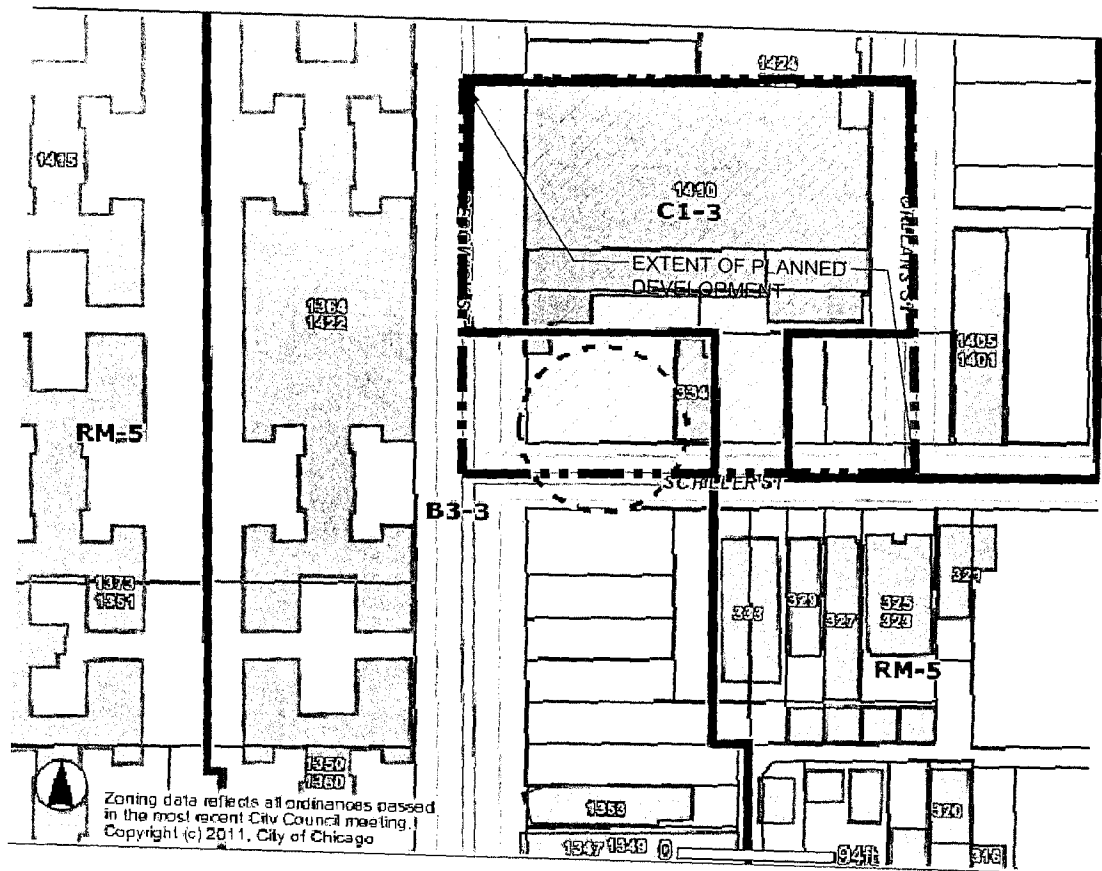

EXISTING ZONING MAP
SCALE: NTS

APPLICANT: LG DEVELOPMENT
ADDRESS: 1401-21 N SEDGWICK
INTRO DATE: JANUARY 5, 2016
PLAN COMMISSIONS DATE: 12/15/2016

FINAL FOR PUBLICATION

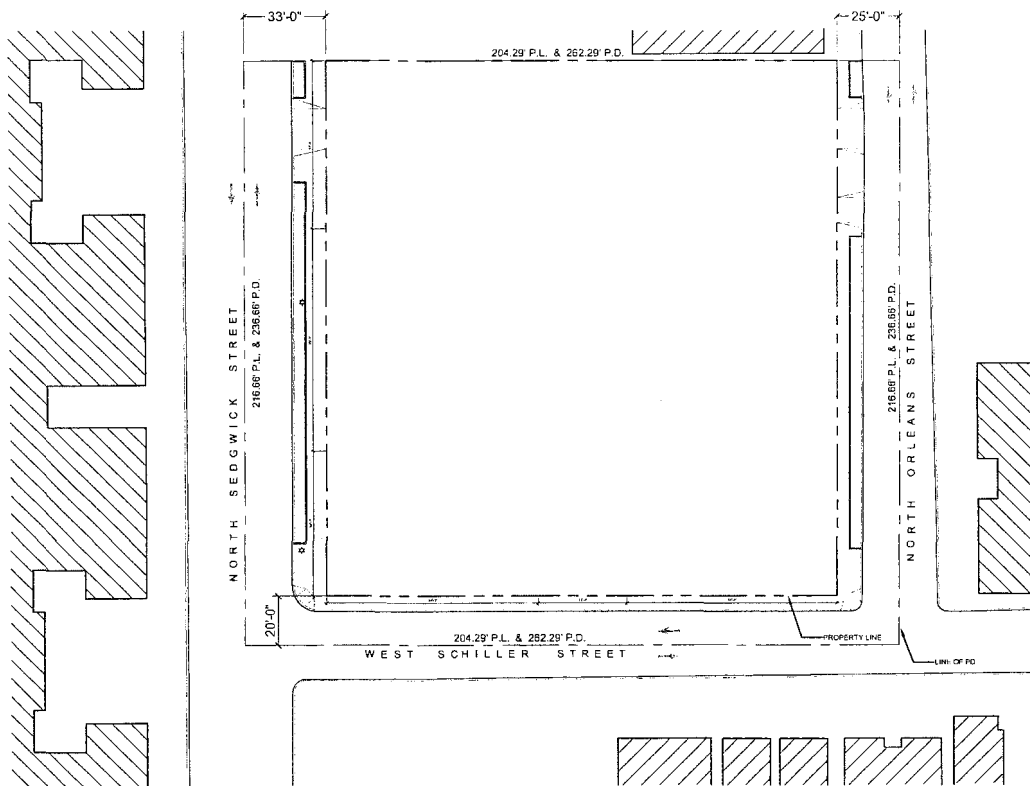


PLANNED DEVELOPMENT BOUNDARY & PROPERTY LINE MAP

SCALE: 1" = 60'-0"

0 15' 30' 60'

APPLICANT: LG DEVELOPMENT
 ADDRESS: 1401-21 N SEDGWICK
 INTRO DATE: JANUARY 5, 2016
 PLAN COMMISSION DATE 12/15/2016


FINAL FOR PUBLICATION

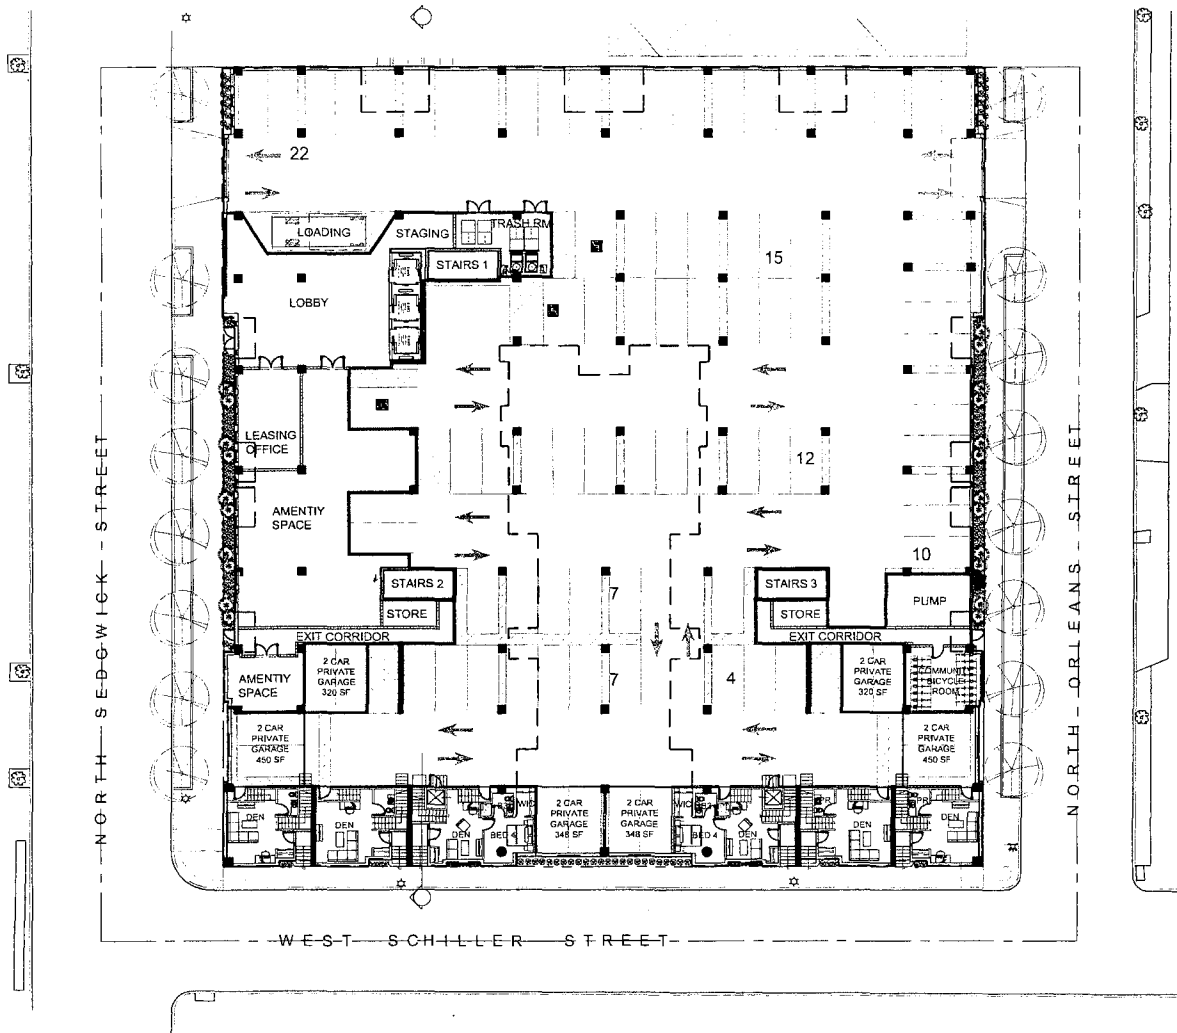

SITE / LANDSCAPE PLAN


SCALE: 1" = 40'-0"

0 10' 20' 40'

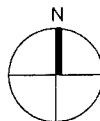

APPLICANT: LG DEVELOPMENT
 ADDRESS: 1401-21 N SEDGWICK
 INTRO DATE: JANUARY 5, 2016
 PLAN COMMISSION DATE: 12/15/16

FINAL FOR PUBLICATION

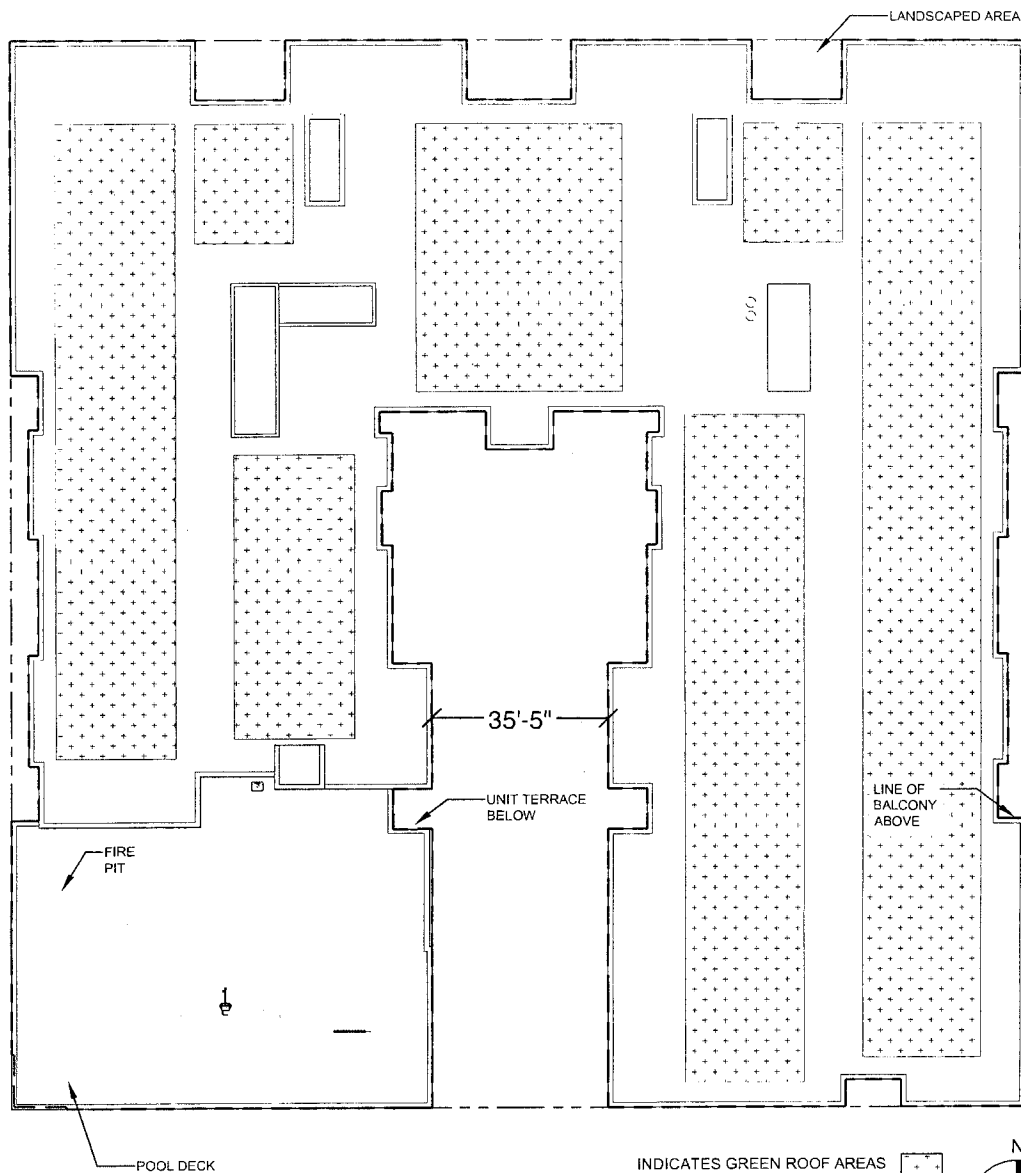


INDICATES GREEN ROOF AREAS

GREEN ROOF AREA CALCULATION:

Total Green Roof Area: 21,265SF

Total Roof Area: 42,605 SF

Green Roof Area Percentage: 50%

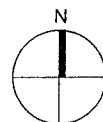

GREEN ROOF PLAN

SCALE: 1" = 30'-0"

0 10' 20' 30'


APPLICANT: LG DEVELOPMENT

ADDRESS: 1401-21 N SEDGWICK

INTRO DATE: JANUARY 5, 2016

PLAN COMMISSION DATE 12/15/2016

FINAL FOR PUBLICATION

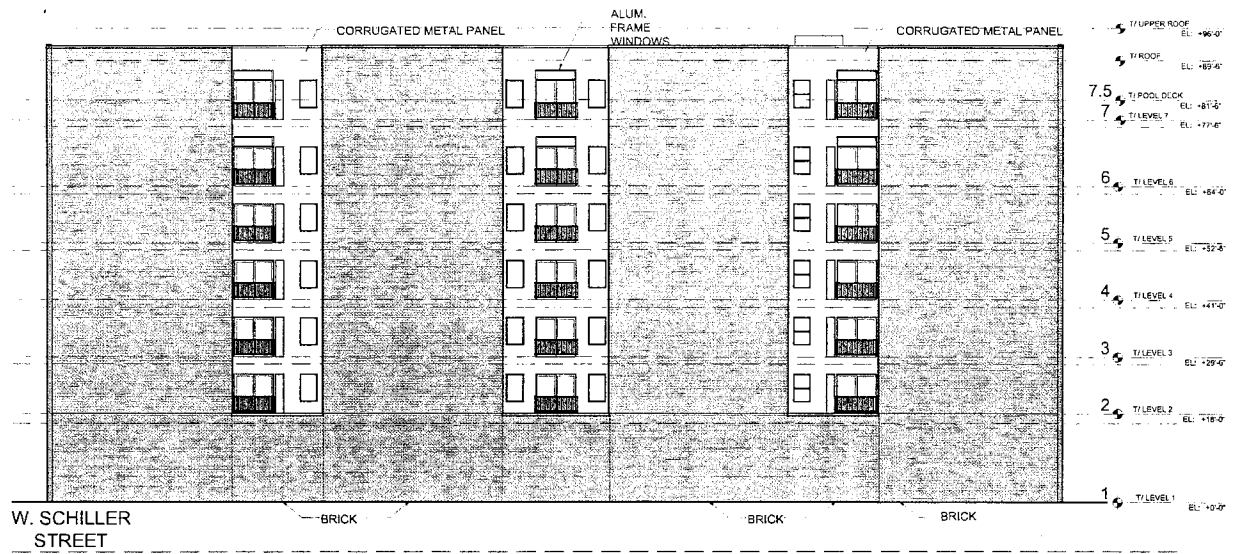

NORTH ELEVATION

SCALE: 1" = 30'-0"

0 10' 20' 30'

APPLICANT: LG DEVELOPMENT
 ADDRESS: 1401-21 N SEDGWICK
 INTRO DATE: JANUARY 5, 2016
 PLAN COMMISSION DATE: 12/15/2016

FINAL FOR PUBLICATION



SOUTH ELEVATION (SCHILLER STREET)

SCALE: 1" = 30'-0"

0 10' 20' 30'

APPLICANT: LG DEVELOPMENT
ADDRESS: 1401-21 N SEDGWICK
INTRO DATE: JANUARY 5, 2016
PLAN COMMISSION DATE: 12/15/2016

FINAL FOR PUBLICATION



EAST ELEVATION (ORLEANS STREET)

SCALE: 1" = 30'-0"

0 10' 20' 30'

APPLICANT: LG DEVELOPMENT
 ADDRESS: 1401-21 N SEDGWICK
 INTRO DATE: JANUARY 5, 2016
 PLAN COMMISSION DATE: 12/15/2016

FINAL FOR PUBLICATION



WEST ELEVATION (SEDGWICK STREET)

SCALE: 1" = 30'-0"

0 10' 20' 30'

APPLICANT: LG DEVELOPMENT
 ADDRESS: 1401-21 N SEDGWICK
 INTRO DATE: JANUARY 5, 2016
 PLAN COMMISSION DATE: 12/15/2016

Reclassification Of Area Shown On Map No. 3-G.
(As Amended)
(Application No. 18652)
(Common Address: 1551 W. North Ave., Also Known As
1555 N. Ashland Ave.)

[SO2016-643]

Be It Ordained by the City Council of the City of Chicago:

SECTION 1. Title 17 of the Municipal Code of Chicago, the Chicago Zoning Ordinance, is hereby amended by changing all of the B1-2 Neighborhood Shopping District symbols as shown on Map Number 3-G in the area bounded by:

West North Avenue; the public alley next east of and parallel to North Ashland Avenue; a line 116.70 feet south of and parallel to West North Avenue; and North Ashland Avenue,

to those of a C1-5 Neighborhood Commercial Zoning District.

SECTION 2. Title 17 of the Municipal Code of Chicago, the Chicago Zoning Ordinance, is hereby amended by changing all of the C1-5 Neighborhood Commercial Zoning District symbols as shown on Map Number 3-G in the area bounded by:

West North Avenue; the public alley next east of and parallel to North Ashland Avenue; a line 116.70 feet south of and parallel to West North Avenue; and North Ashland Avenue,

to those of a Planned Development which is hereby established in the area above described, subject to such use and bulk regulations as are set forth in the Plan of Development herewith attached and made a part thereof and to no others.

SECTION 3. This ordinance shall be in force and effect from and after its passage and due publication.

Plan of Development Statements referred to in this ordinance read as follows:

Planned Development Statements No. _____.

1. The area delineated herein as Planned Development Number _____ ("Planned Development") consists of approximately 12,568.59 square feet (net site area) of property which is depicted on the attached Planned Development Boundary and Property Line Map ("Property") and is owned or controlled by the Applicant, 1551, Inc.
2. The requirements, obligations and conditions contained within this Planned Development shall be binding upon the Applicant, its successors and assigns and, if

different than the Applicant, the legal titleholders and any ground lessors. All rights granted hereunder to the Applicant shall inure to the benefit of the Applicant's successors and assigns and, if different than the Applicant, the legal titleholder and any ground lessors. Furthermore, pursuant to the requirements of Section 17-8-0400 of the Chicago Zoning Ordinance, the Property, at the time of application for amendments, modifications or changes (administrative, legislative or otherwise) to this Planned Development are made, shall be under single ownership or designated control. Single designated control is defined in Section 17-8-0400 of the Zoning Ordinance.

3. All applicable official reviews, approvals or permits are required to be obtained by the Applicant or its successors, assignees or grantees. Any dedication or vacation of streets or alleys or grants of easements or any adjustment of the right-of-way shall require a separate submittal to the Department of Transportation (CDOT) on behalf of the Applicant or its successors, assigns or grantees.

Any requests for grants of privilege, or any items encroaching on the public way, shall be in compliance with the plans.

Ingress or egress shall be pursuant to the plans and may be subject to the review and approval of the Departments of Planning and Development (DPD) and CDOT. Closure of all or any public street or alley during demolition or construction shall be subject to the review and approval of the CDOT.

All work proposed in the public way must be designed and constructed in accordance with the CDOT Construction Standards for Work in the Public Way and in compliance with the Municipal Code of the City of Chicago. Prior to the issuance of any Part II Approval, the submitted plans must be approved by CDOT.

4. This plan of development consists of 15 Statements; a Bulk Regulations and Data Table; an Existing Zoning Map; an Existing Land-Use Map; a Planned Development Boundary and Property Line; the following plans (prepared by Vari Architects, Ltd. and dated July 21, 2016):

Site Plan; Floor Plans and Building Elevations. Full-sized copies of the Site Plan, and Building Elevations, are on file with the DPD. In any instance where a provision of this Planned Development conflicts with the Chicago Building Code, the Building Code shall control. This Planned Development conforms to the intent and purpose of the Zoning Ordinance, and all requirements thereto, and satisfies the established criteria for approval as a Planned Development. In case of a conflict between the terms of this Planned Development ordinance and the Zoning Ordinance, this Planned Development ordinance shall control.

5. The following uses are permitted in this Planned Development: lodging including but not limited to a hotel and related and accessory uses, eating and drinking establishments, food and beverage retail sales, office, personal services, repair or laundry service, general retail sales, artist work or sales space, automated teller machine facility and all accessory and related uses.

6. On-premises signs and temporary signs, such as construction and marketing signs, shall be permitted within this Planned Development, subject to the review and approval of DPD. Off-premises signs are prohibited within the boundary of this Planned Development.
7. For purposes of height measurement, the definitions in the Zoning Ordinance shall apply. The height of any building shall also be subject to height limitations, if any, established by the Federal Aviation Administration.
8. The maximum permitted Floor Area Ratio (FAR) for the site shall be in accordance with the attached Bulk Regulations Table. For the purposes of FAR calculations and measurements, the definitions in the Zoning Ordinance shall apply. The permitted FAR identified in the Bulk Regulations Table has been determined using a Net Site Area of 12,568.59 square feet.
9. Pursuant to Section 17-13-0610 of the Zoning Ordinance, a Part II Review fee shall be assessed, upon review and determination, by DPD. The fee, as determined by the staff of DPD at the time, is final and binding on the Applicant and must be paid to the Department of Revenue prior to the issuance of any Part II Approval.
10. The Site and Landscape Plans shall be in substantial conformance with the Landscape Ordinance and any other corresponding regulations and guidelines. Final landscape plan review and approval will be by DPD. Any interim reviews associated with Site Plan Review or Part II Reviews, are conditional until final Part II Approval.
11. The Applicant shall comply with Rules and Regulations for the Maintenance of Stockpiles promulgated by the Commissioners of the Departments of Streets and Sanitation, Fleet and Facility Management and Buildings, under Section 13-32-125 of the Municipal Code, or any other provision of that Code.
12. The terms and conditions of development under this Planned Development ordinance may be modified administratively, pursuant to Section 17-13-0611-A of the Zoning Ordinance by the Zoning Administrator upon the application for such a modification by the Applicant, its successors and assigns and, if different than the Applicant, the legal titleholders and any ground lessors.
13. The Applicant acknowledges that it is in the public interest to design, construct and maintain the project in a manner which promotes, enables and maximizes universal access throughout the Property. Plans for all buildings and improvements on the Property shall be reviewed and approved by the Mayor's Office for People with Disabilities to ensure compliance with all applicable laws and regulations related to access for persons with disabilities and to promote the highest standard of accessibility.
14. The Applicant acknowledges that it is in the public interest to design, construct, renovate and maintain all buildings in a manner that provides healthier indoor environments, reduces operating costs, conserves energy and maximizes the preservation of natural resources. Through the provision of a 50 percent green roof and Energy Star certification, the project will meet the guidelines of the Sustainable Policy of DPD.

15. This Planned Development shall be governed by Section 17-13-0612 of the Zoning Ordinance. Should this Planned Development ordinance lapse, the Commissioner of DPD shall initiate a zoning map amendment to rezone the Property to C1-5 Neighborhood Commercial District.

[Existing Zoning Map; Existing Land-Use Map; Boundary Map; Site Plan; Basement Floor Plan; Ground Floor/Site Plan; Second, Third, Fourth, Fifth, Sixth, Seventh and Eighth Floor Plans; Roof Plan; and Building Elevations referred to in these Plan of Development Statements printed on pages 52094 through 52109 of this *Journal*.]


Bulk Regulations and Data Table referred to in these Plan of Development Statements reads as follows:

Business Planned Development No. _____.

Bulk Regulations And Data Table.

Gross Site Area:	24,805.39 square feet
Area in Public Right-of-Way:	12,236.80 square feet
Net Site Area:	12,568.59 square feet
Maximum Floor Area Ratio:	5.0
Maximum Number of Hotel Rooms:	99
Minimum Number of Off-Street Parking Spaces:	36
Minimum Number of Loading Spaces:	1 loading space (10 feet by 25 feet)
Minimum Number of Bicycle Storage Spaces:	6
Maximum Building Height:	93 feet, 6 inches
Minimum Setbacks:	Per Site Plan

FINAL FOR PUBLICATION

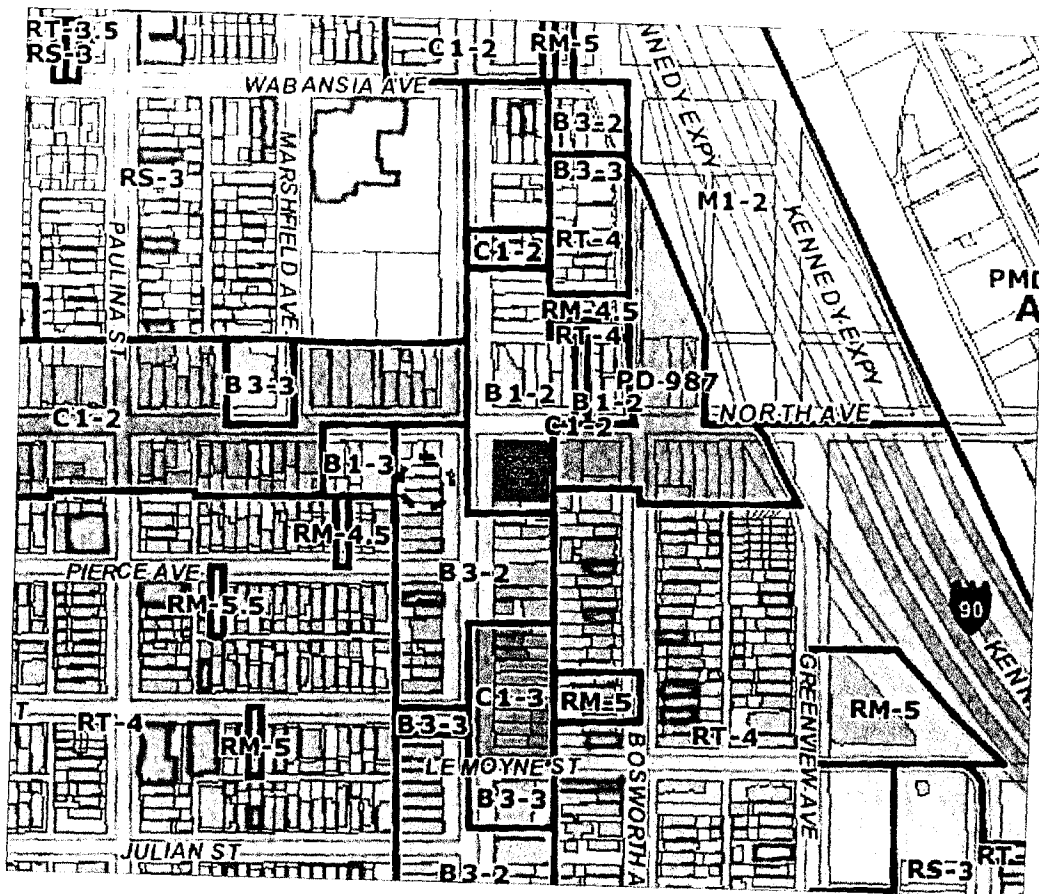

EXISTING ZONING MAP




APPLICANT: 1551, INC.
 ADDRESS: 1551 WEST NORTH AVENUE aka
 1555 NORTH ASHLAND AVENUE, CHICAGO
 INTRODUCED: FEBRUARY 10, 2016
 PLAN COMMISSION: FEBRUARY 16, 2017

vari	DWG. NAME: EXISTING ZONING MAP	SKETCH NO.
	PROJECT: PROPOSED HOTEL	
	ADDRESS: 1551 WEST NORTH AVENUE	
	SCALE: AS NOTED	
	DATE: 07/21/16	

824 north racine avenue
 chicago, illinois 60642
 312.829.4788

FINAL FOR PUBLICATION

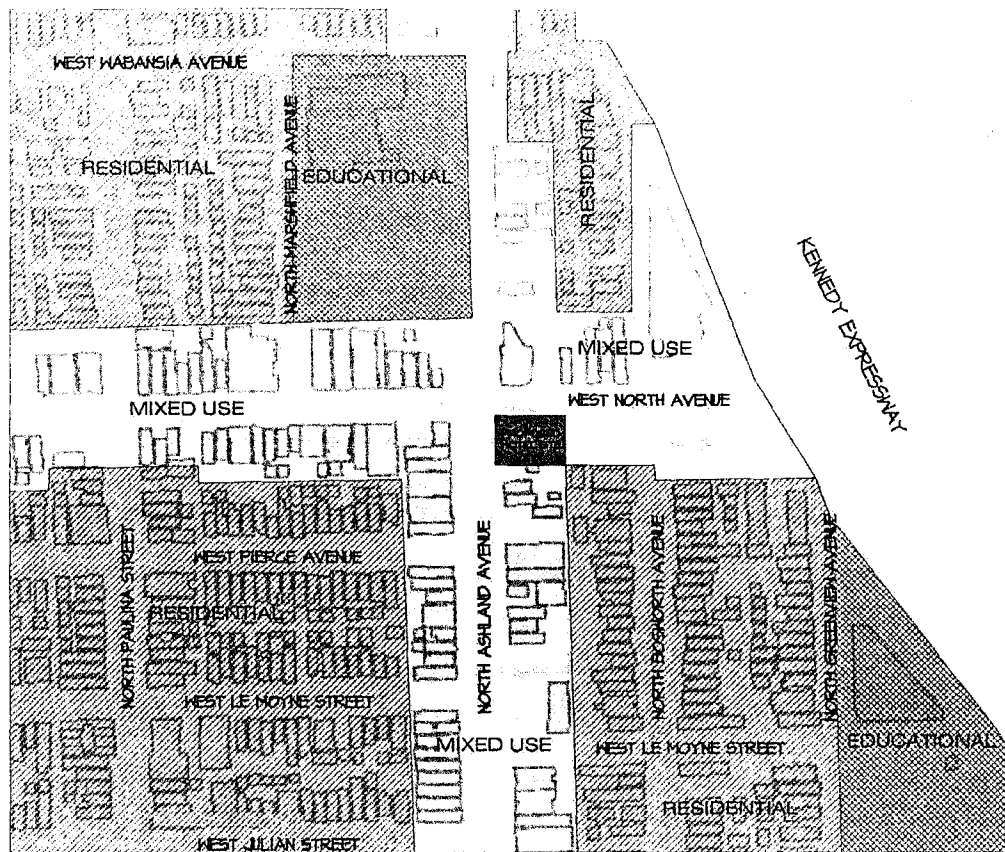


EXISTING LAND USE MAP



APPLICANT: 1551, INC.
 ADDRESS: 1551 WEST NORTH AVENUE aka
 1555 NORTH ASHLAND AVENUE, CHICAGO
 INTRODUCED: FEBRUARY 10, 2016
 PLAN COMMISSION: FEBRUARY 16, 2017

vari 824 north racine avenue chicago, illinois 60642 312.626.4786	DWG. NAME: EXISTING LAND USE MAP	SKETCH NO.
	PROJECT: PROPOSED HOTEL	
	ADDRESS: 1551 WEST NORTH AVENUE	
	SCALE: AS NOTED	
	DATE: 07/21/16	

FINAL FOR PUBLICATION

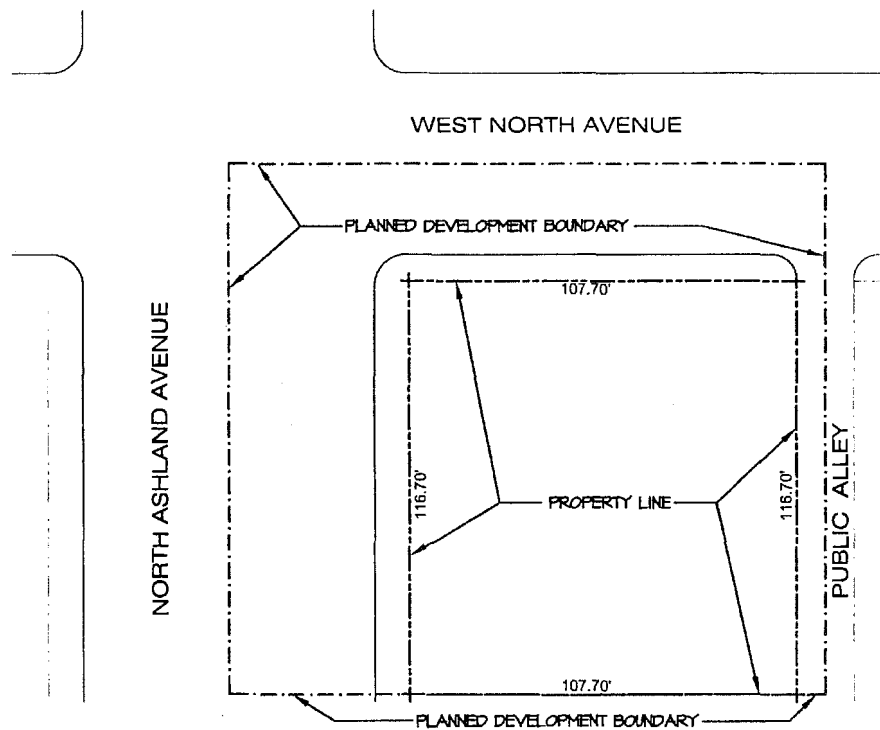

BOUNDARY AREAS
 GROSS SITE AREA: 24,805.3 SQ. FT.
 NET SITE AREA: 12,568.6 SQ. FT.
 RIGHT OF WAY AREA: 12,237.7 SQ. FT.

PD BOUNDARY MAP




APPLICANT: 1551, INC.
 ADDRESS: 1551 WEST NORTH AVENUE aka
 1555 NORTH ASHLAND AVENUE, CHICAGO
 INTRODUCED: FEBRUARY 10, 2016
 PLAN COMMISSION: FEBRUARY 16, 2017

vari

824 north racine avenue
 chicago, illinois 60642
 312.629.4788

DWG. NAME: PROPOSED BOUNDARY MAP
 PROJECT: PROPOSED HOTEL
 ADDRESS: 1551 WEST NORTH AVENUE
 SCALE: AS NOTED
 DATE: 01/31/17

SKETCH NO.

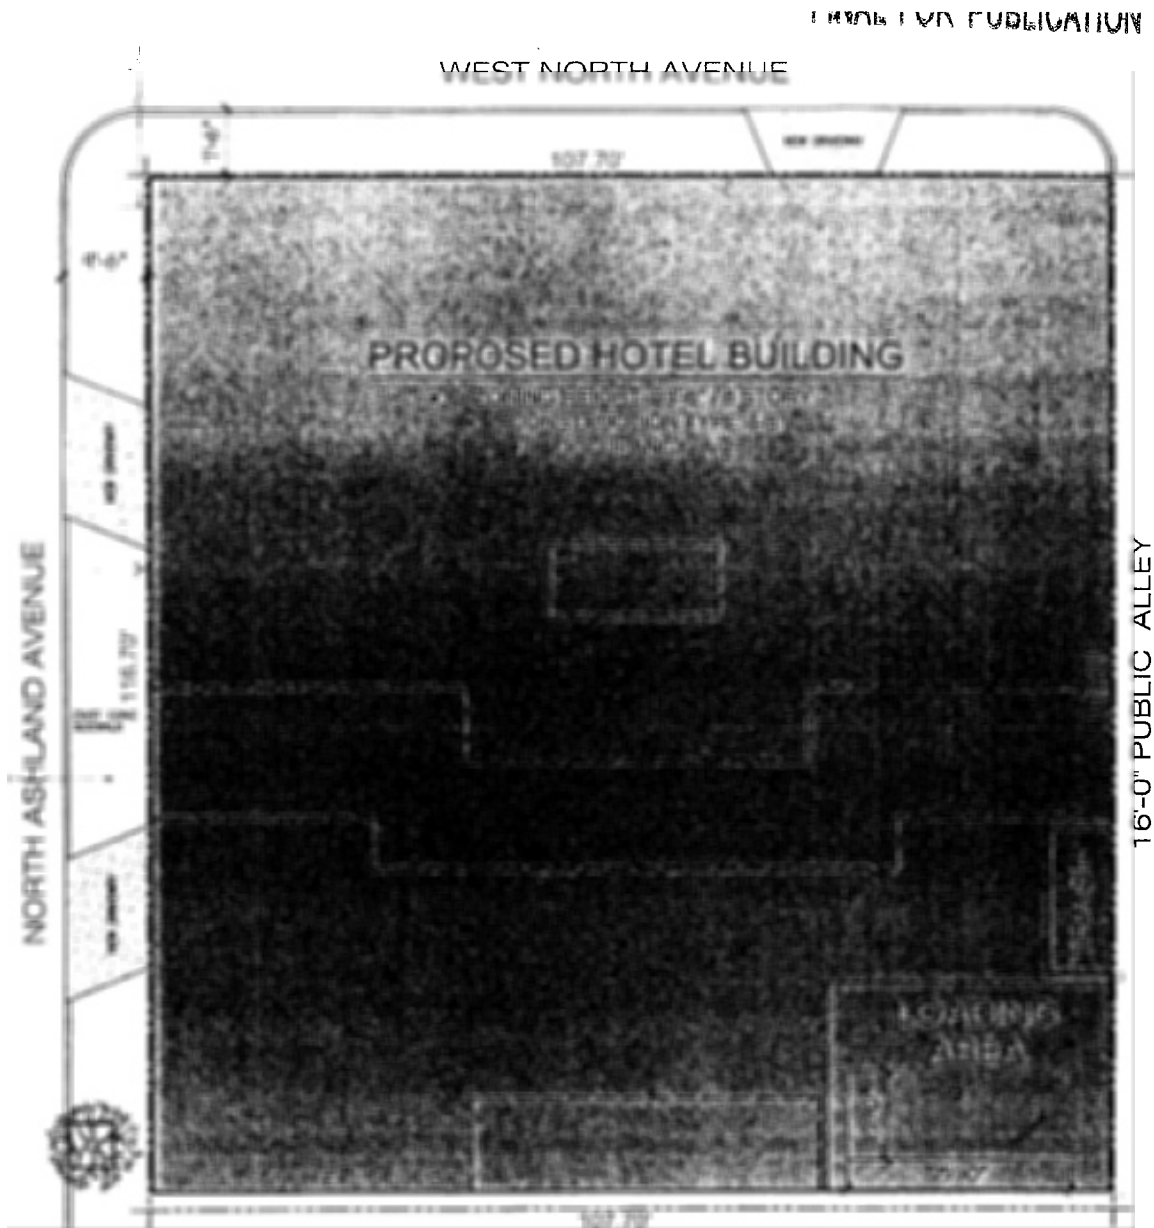


SITE PLAN



APPLICANT: 1551, INC.
 ADDRESS: 1551 WEST NORTH AVENUE aka
 1555 NORTH ASHLAND AVENUE, CHICAGO
 INTRODUCED: FEBRUARY 10, 2016
 PLAN COMMISSION: FEBRUARY 16, 2017

vari 824 north racine avenue chicago, illinois 60642 312.829.4788	DWG NAME	SITE PLAN	SKETCH NO
	PROJECT	PROPOSED HOTEL	
	ADDRESS	1551 WEST NORTH AVENUE	
	SCALE	AS NOTED	
	DATE	07/21/16	

FINAL FOR PUBLICATION

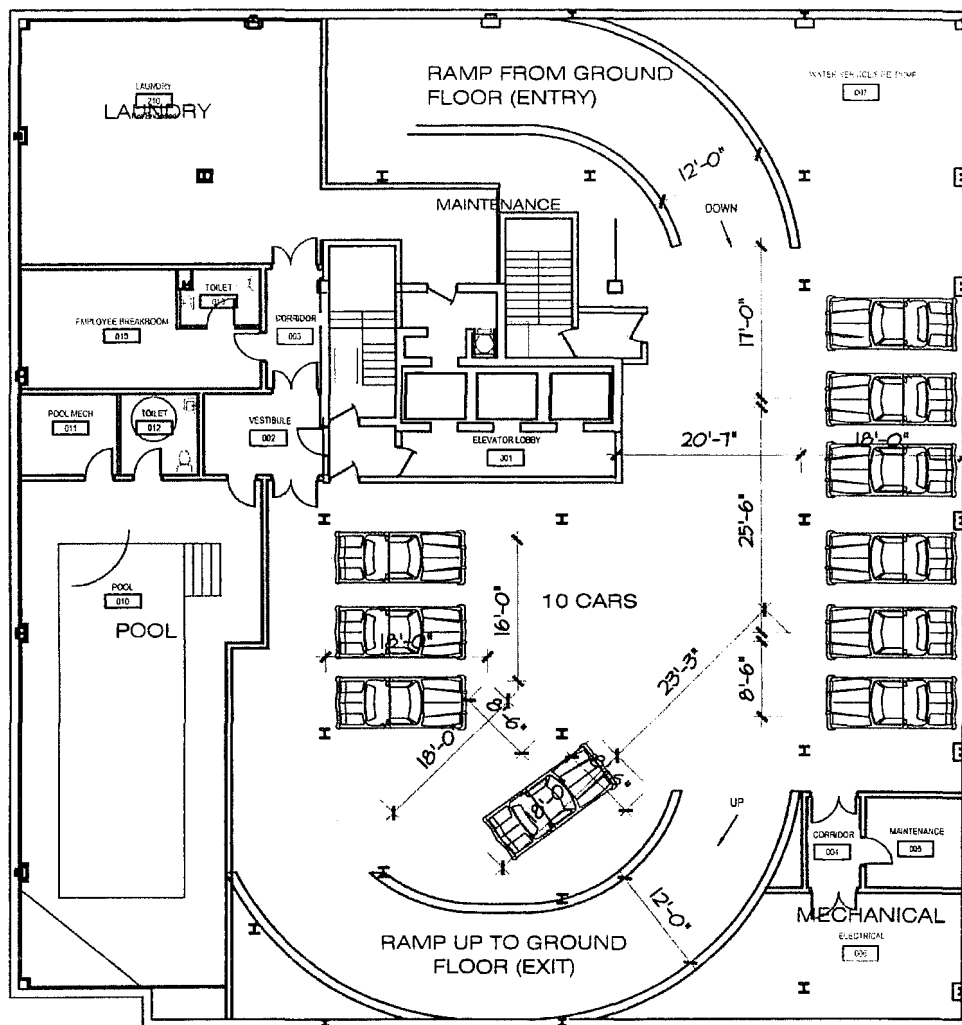

BASEMENT FLOOR PLAN




APPLICANT: 1551, INC.
 ADDRESS: 1551 WEST NORTH AVENUE aka
 1555 NORTH ASHLAND AVENUE, CHICAGO
 INTRODUCED: FEBRUARY 10, 2016
 PLAN COMMISSION: FEBRUARY 16, 2017

vari
 architects ltd
 824 north racine avenue
 chicago, illinois 60642
 312.829.4788

DWG. NAME: BASEMENT FLOOR PLAN
 PROJECT: PROPOSED HOTEL
 ADDRESS: 1551 WEST NORTH AVENUE
 SCALE: AS NOTED
 DATE: 07/21/16 REV. 4-12-17

SKETCH NO.

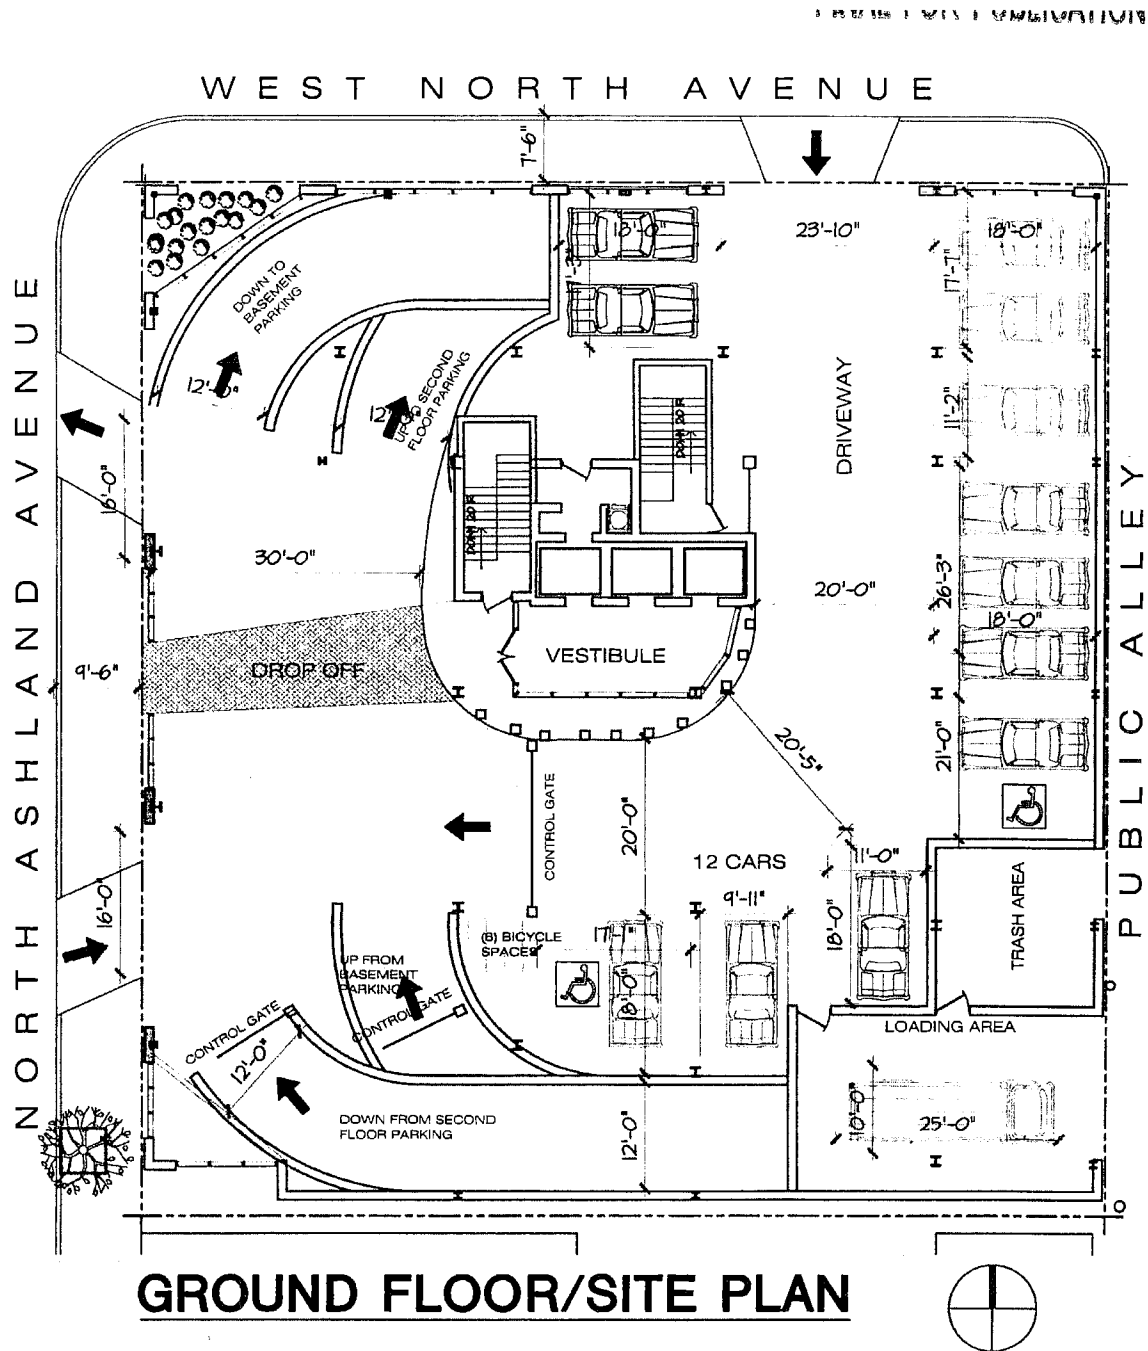


APPLICANT: 1551, INC.
 ADDRESS: 1551 WEST NORTH AVENUE aka
 1555 NORTH ASHLAND AVENUE, CHICAGO
 INTRODUCED: FEBRUARY 10, 2016
 PLAN COMMISSION: FEBRUARY 16, 2017

vari
 CONSULTING ARCHITECTS
 824 north racine avenue
 chicago, illinois 60642
 312.829.4788

DWG. NAME: GROUND FLOOR PLAN
 PROJECT: PROPOSED HOTEL
 ADDRESS: 1551 WEST NORTH AVENUE
 SCALE: AS NOTED
 DATE: 02/07/17 REV. 4-12-17

SKETCH NO.

FINAL FOR PUBLICATION

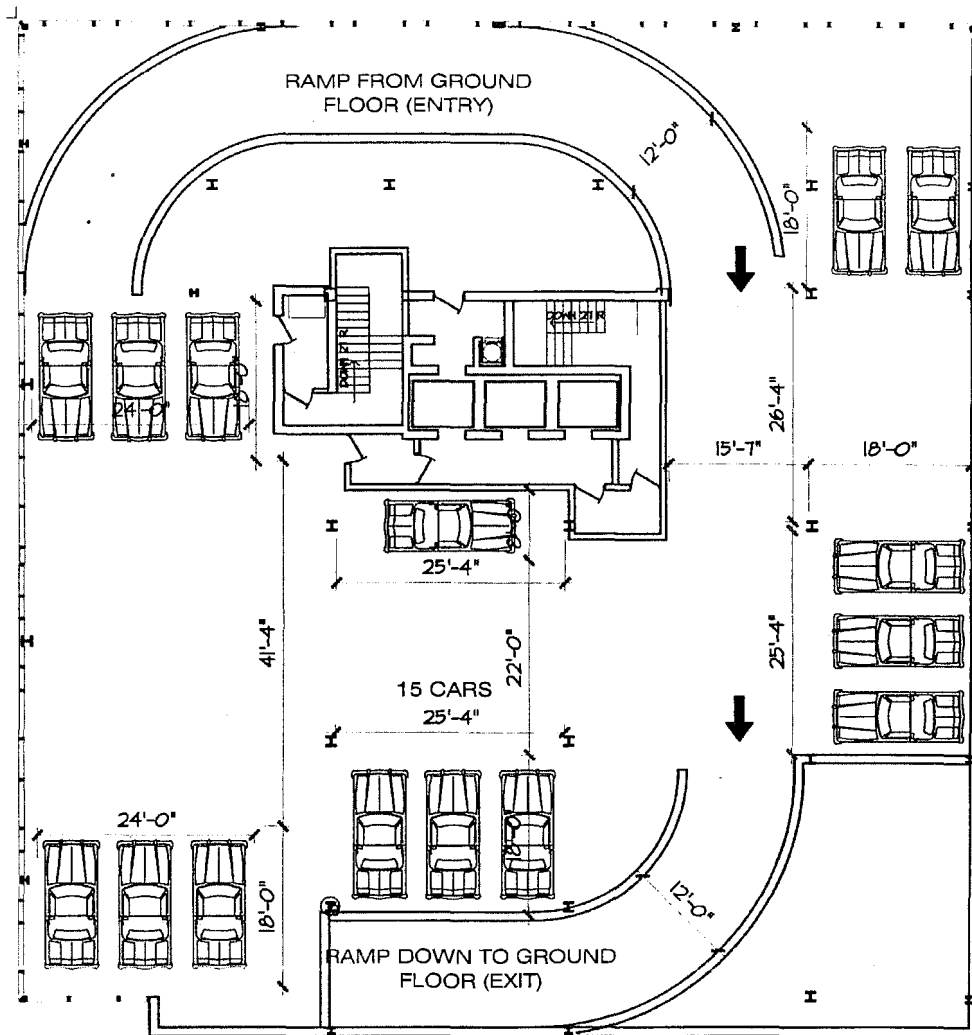

SECOND FLOOR PLAN




APPLICANT: 1551, INC.
 ADDRESS: 1551 WEST NORTH AVENUE aka
 1555 NORTH ASHLAND AVENUE, CHICAGO
 INTRODUCED: FEBRUARY 10, 2016
 PLAN COMMISSION: FEBRUARY 16, 2017

vari
 ARCHITECTS LTD
 824 north racine avenue
 chicago, illinois 60642
 312.829.4788

DWG. NAME:	SECOND FLOOR PLAN	SKETCH NO.
PROJECT:	PROPOSED HOTEL	
ADDRESS:	1551 WEST NORTH AVENUE	
SCALE:	AS NOTED	
DATE:	01/31/17 REV 4-12-17	

FINAL FOR PUBLICATION

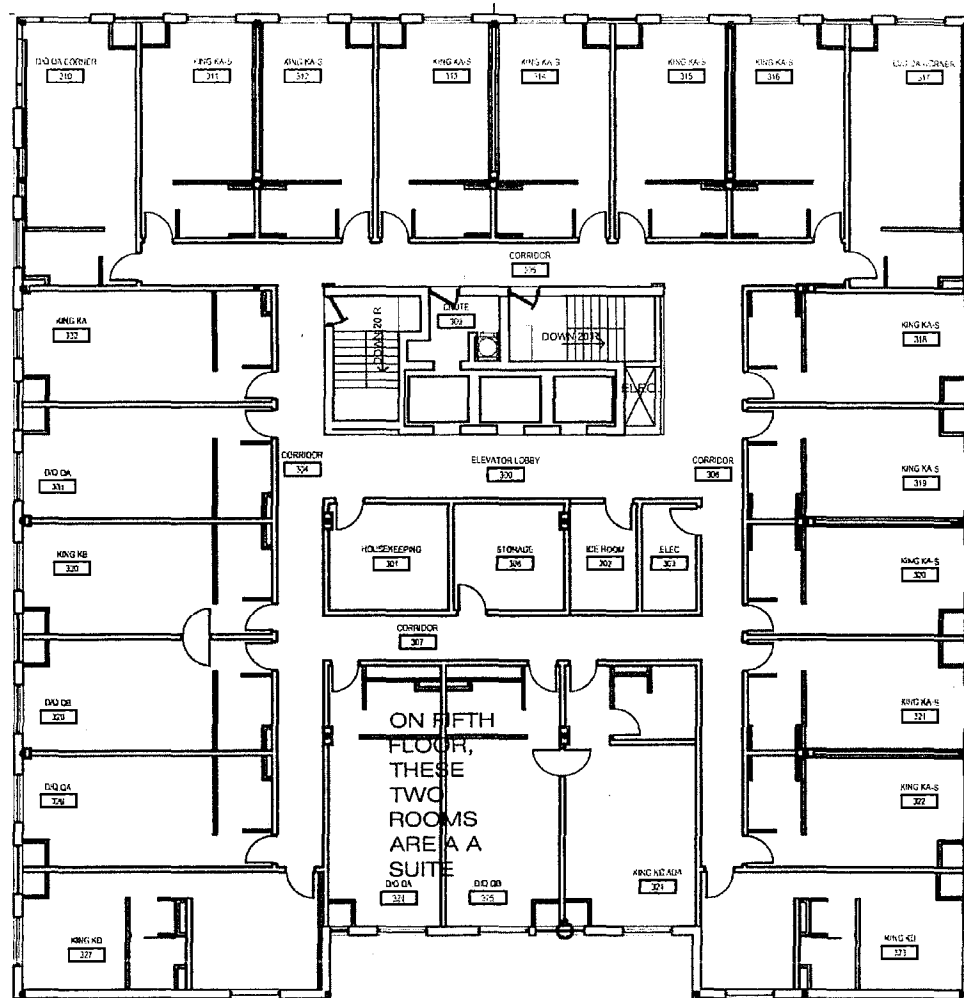

3RD THRU 5TH FLOOR PLAN

68 KEYS




APPLICANT: 1551, INC.
ADDRESS: 1551 WEST NORTH AVENUE aka
1555 NORTH ASHLAND AVENUE, CHICAGO
INTRODUCED: FEBRUARY 10, 2016
PLAN COMMISSION: FEBRUARY 16, 2017

vari
824 north racine avenue
chicago, illinois 60642
312.829.4789

DWG NAME:	3RD THRU 6TH FLOOR PLAN	SKETCH NO.
PROJECT:	PROPOSED HOTEL	
ADDRESS:	1551 WEST NORTH AVENUE	
SCALE:	AS NOTED	
DATE:	07/21/16 REV 4-12-17	

SKETCH NO.

FINAL FOR PUBLICATION

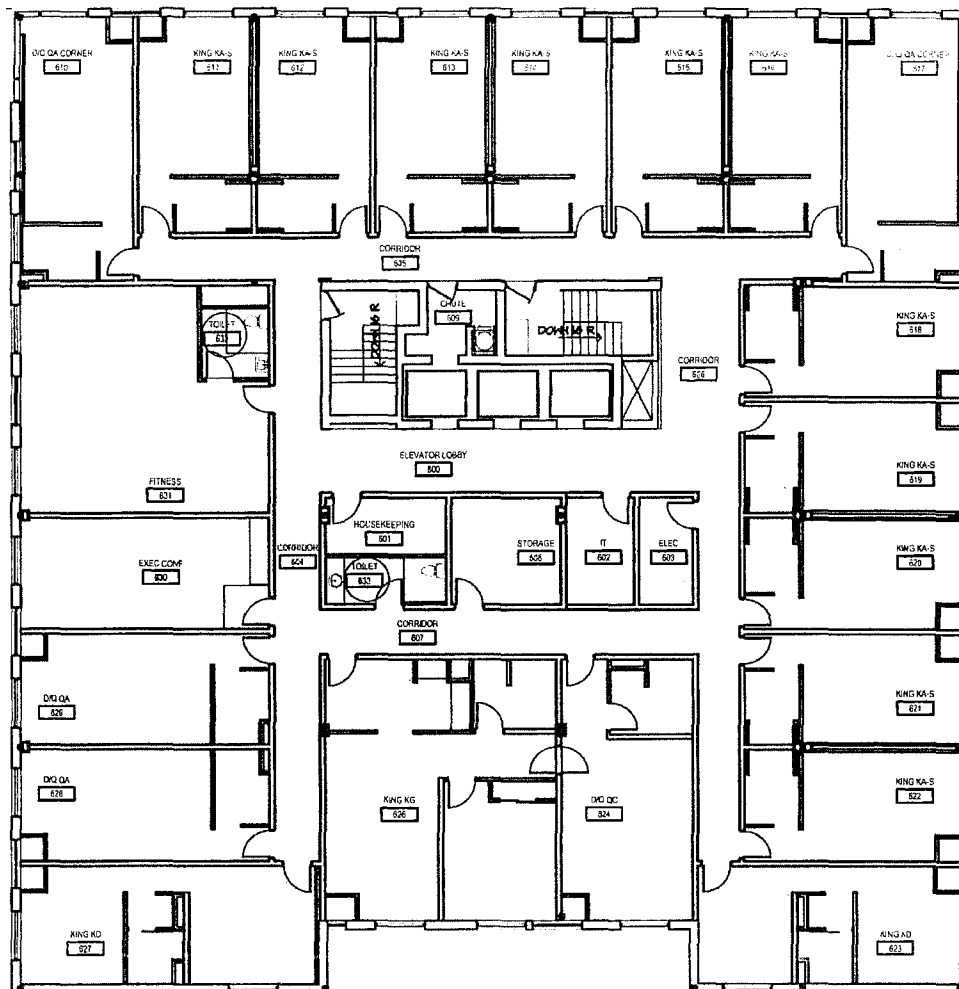

SIXTH FLOOR PLAN


19 KEYS



APPLICANT: 1551, INC.
 ADDRESS: 1551 WEST NORTH AVENUE aka
 1555 NORTH ASHLAND AVENUE, CHICAGO
 INTRODUCED: FEBRUARY 10, 2016
 PLAN COMMISSION: TBD

vari 824 north racine avenue chicago, illinois 60642 312.629.4788	DWG. NAME: SIXTH FLOOR PLAN	SKETCH NO.
	PROJECT: PROPOSED HOTEL	
	ADDRESS: 1551 WEST NORTH AVENUE	
	SCALE: AS NOTED	
	DATE: 07/21/16 REV 4-12-17	

FINAL FOR PUBLICATION

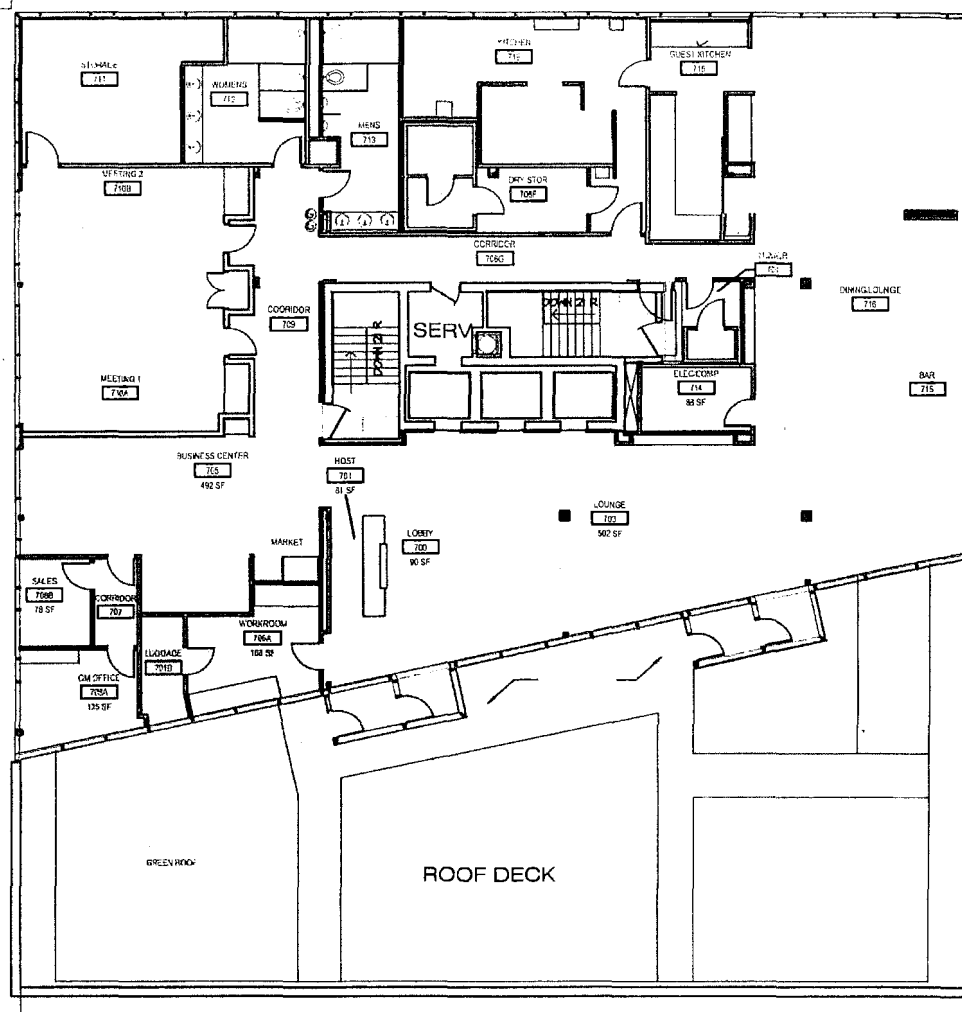

SEVENTH FLOOR PLAN




APPLICANT: 1551, INC.
 ADDRESS: 1551 WEST NORTH AVENUE aka
 1555 NORTH ASHLAND AVENUE, CHICAGO
 INTRODUCED: FEBRUARY 10, 2016
 PLAN COMMISSION: FEBRUARY 16, 2017

vari
 architects llc
 824 north racine avenue
 chicago, illinois 60642
 312.829.4788

DWG. NAME: SEVENTH FLOOR PLAN	SKETCH NO.
PROJECT: PROPOSED HOTEL	
ADDRESS: 1551 WEST NORTH AVENUE	
SCALE: AS NOTED	
DATE: 07/21/16 REV. 4-12-17	

FINAL FOR PUBLICATION

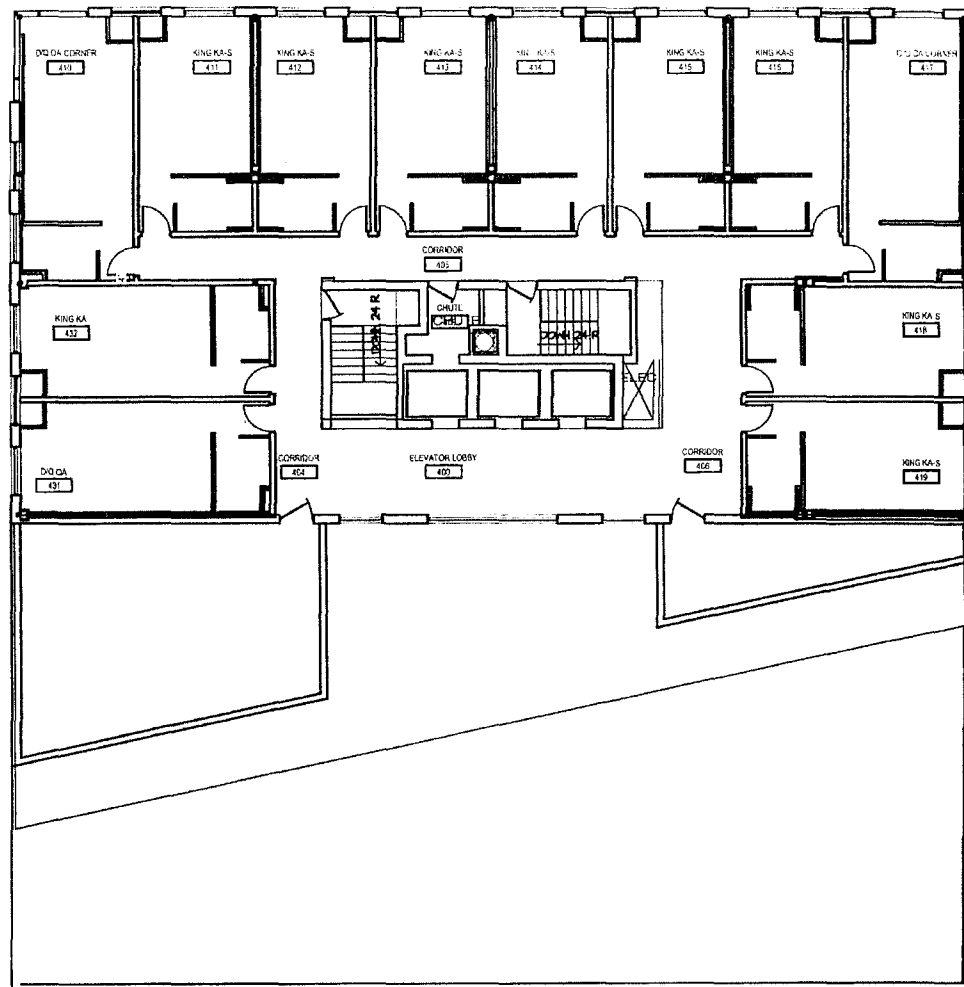

EIGHT FLOOR PLAN


12 KEYS



APPLICANT: 1551, INC.
 ADDRESS: 1551 WEST NORTH AVENUE aka
 1555 NORTH ASHLAND AVENUE, CHICAGO
 INTRODUCED: FEBRUARY 10, 2016
 PLAN COMMISSION: FEBRUARY 16, 2017

vari architects llc 824 north racine avenue chicago, illinois 60642 312.829.4788	DWG NAME: EIGHT FLOOR PLAN	SKETCH NO.
	PROJECT: PROPOSED HOTEL	
	ADDRESS: 1551 WEST NORTH AVENUE	
	SCALE: AS NOTED	
	DATE: 07/21/16 REV. 4-12-17	

FINAL FOR PUBLICATION

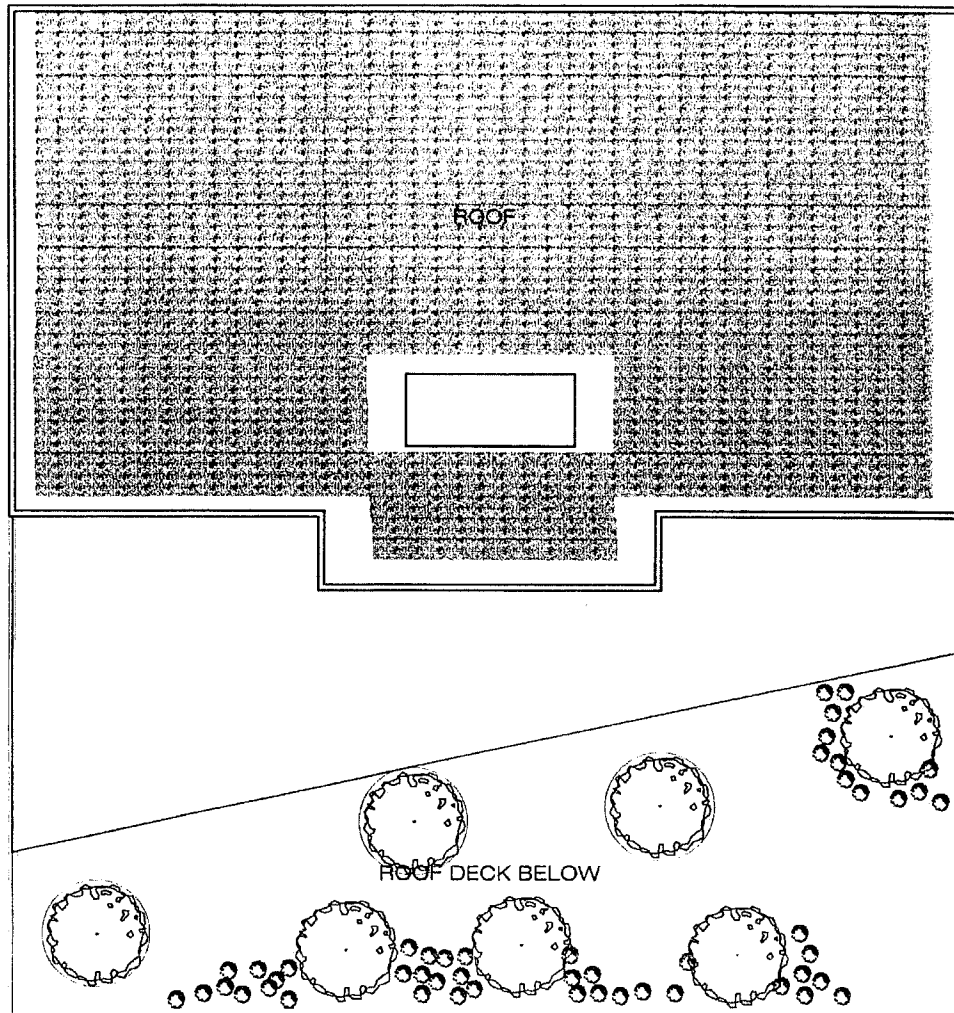**ROOF PLAN**


TOTAL ROOF AREAS: 12,196 SQ. FT.
 LANDSCAPE AREA AT ROOF: 4,637 SQ. FT.
 LANDSCAPE AREA AT ROOF DECK: 1,493 SQ. FT.
 TOTAL GREEN ROOF AREA: 6,077 SQ. FT.
 GREEN ROOF PERCENTAGE: 50%

APPLICANT: 1551, INC.
 ADDRESS: 1551 WEST NORTH AVENUE aka
 1555 NORTH ASHLAND AVENUE, CHICAGO
 INTRODUCED: FEBRUARY 10, 2016
 PLAN COMMISSION: FEBRUARY 16, 2017

vari
architects ltd
 624 north racine avenue
 chicago, illinois 60642
 312.829.4798

DWG. NAME: ROOF PLAN	SKETCH NO.
PROJECT: PROPOSED HOTEL	
ADDRESS: 1551 WEST NORTH AVENUE	
SCALE: AS NOTED	
DATE: 07/21/16 REV. 4-12-17	


ASHLAND AVE. ELEVATION

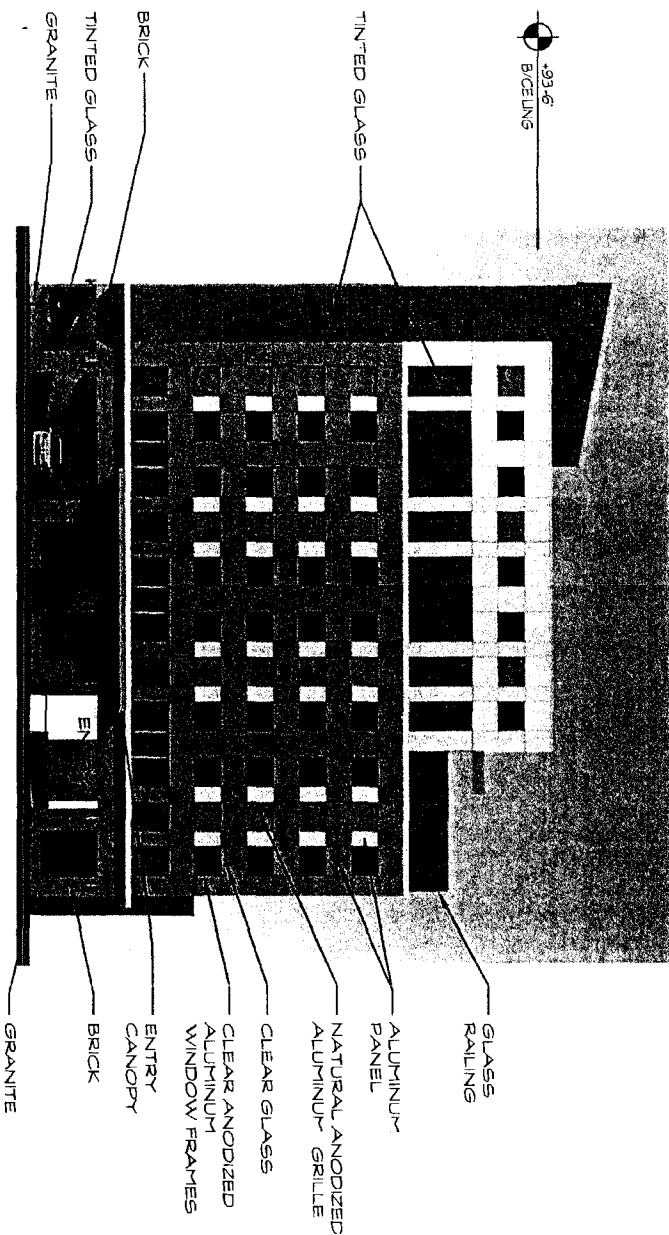

APPLICANT: 1551, INC.
ADDRESS: 1551 WEST NORTH AVENUE aka
1555 NORTH ASHLAND AVENUE, CHICAGO
INTRODUCED: FEBRUARY 10, 2016
PLAN COMMISSION: FEBRUARY 16, 2017

vari 824 north racine avenue chicago, illinois 60642 312.829.4788	DWG NAME: ASHLAND AVE. ELEVATIONS-	SKETCH NO.
	PROJECT: PROPOSED HOTEL	
	ADDRESS: 1551 WEST NORTH AVENUE	
	SCALE: AS NOTED	
	DATE: 02/01/17 REV. 5-16-17	


NORTH AVE. ELEVATION

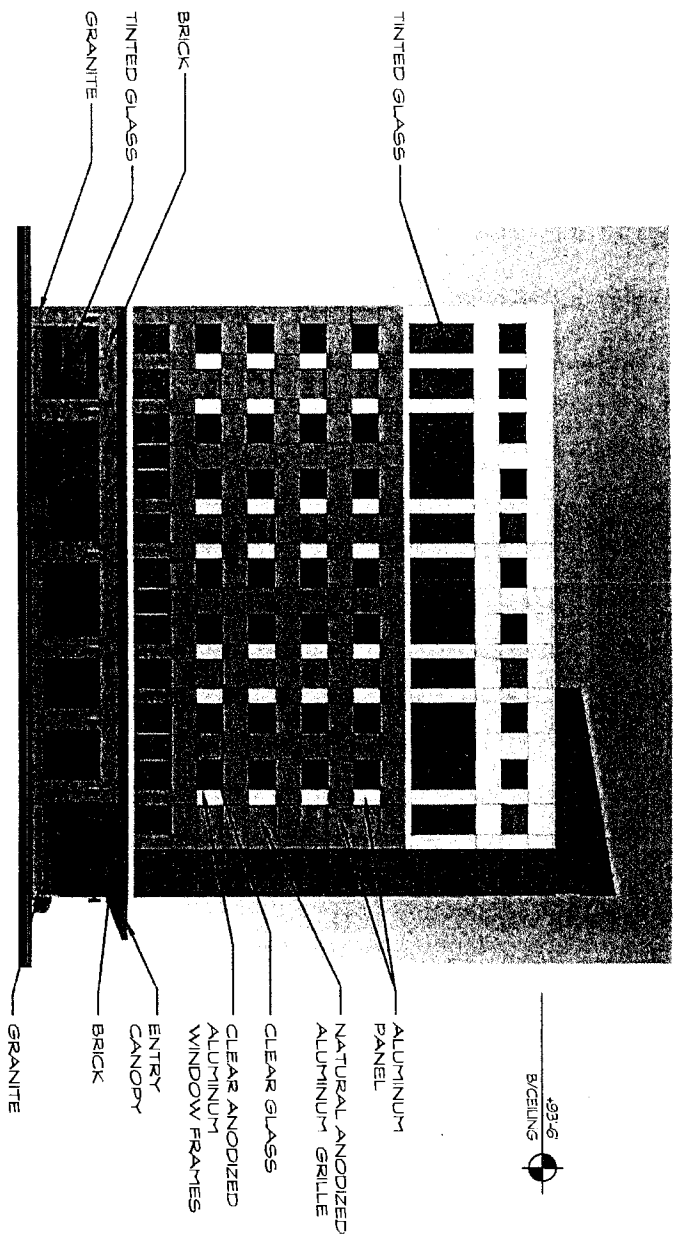

APPLICANT: 1551, INC.
ADDRESS: 1551 WEST NORTH AVENUE aka
1555 NORTH ASHLAND AVENUE, CHICAGO
INTRODUCED: FEBRUARY 10, 2016
PLAN COMMISSION: FEBRUARY 16, 2017

vari 824 north racine avenue chicago, illinois 60642 312.629.4788	DWG NAME	NORTH AVENUE ELEVATION	SKETCH NO.
	PROJECT	PROPOSED HOTEL	
	ADDRESS:	1551 WEST NORTH AVENUE	
	SCALE:	AS NOTED	
	DATE:	02/01/17 REV 6-16-17	

SOUTH ELEVATION

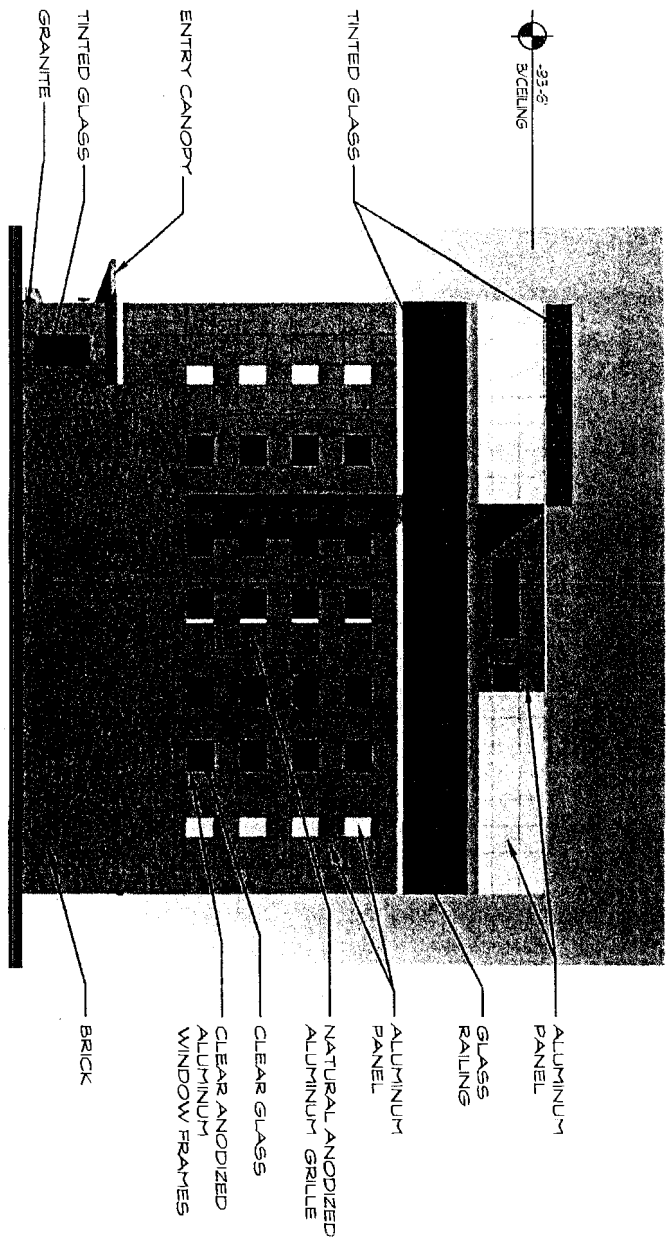


APPLICANT: 1551, INC.
ADDRESS: 1551 WEST NORTH AVENUE aka
1555 NORTH ASHLAND AVENUE, CHICAGO
INTRODUCED: FEBRUARY 10, 2016
PLAN COMMISSION: FEBRUARY 16, 2017

vari 824 north racine avenue chicago, illinois 60642 312.829.4788	DWG. NAME	<u>SOUTH ELEVATION</u>	SKETCH NO.
	PROJECT	<u>PROPOSED HOTEL</u>	
	ADDRESS:	<u>1551 WEST NORTH AVENUE</u>	
	SCALE:	<u>AS NOTED</u>	
	DATE	<u>02/01/17 REV 6-16-17</u>	

FINAL FOR PUBLICATION

ALLEY ELEVATION

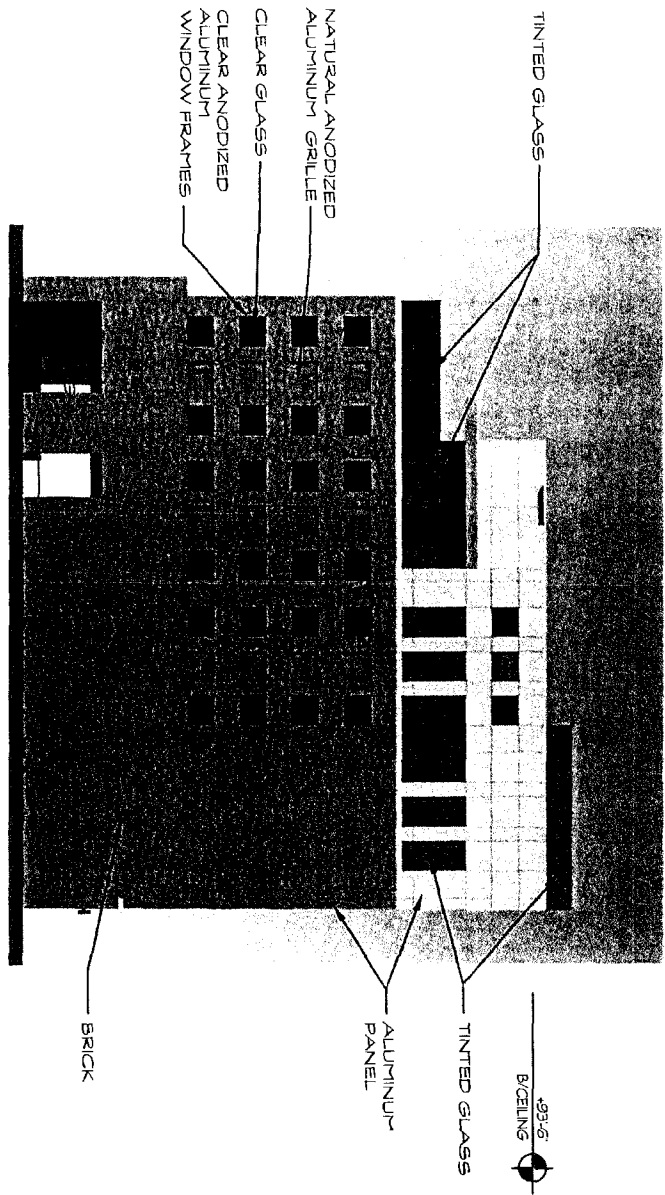

APPLICANT: 1551, INC.
ADDRESS: 1551 WEST NORTH AVENUE aka
1555 NORTH ASHLAND AVENUE, CHICAGO
INTRODUCED: FEBRUARY 10, 2016
PLAN COMMISSION: FEBRUARY 16, 2017

vari 824 north racine avenue chicago, illinois 60642 312.629.4788	DWG. NAME	ALLEY ELEVATION	SKETCH NO.
	PROJECT	PROPOSED HOTEL	
	ADDRESS:	1551 WEST NORTH AVENUE	
	SCALE:	AS NOTED	
	DATE	02/01/17 REV 6-16-17	

Reclassification Of Area Shown On Map No. 3-H.
(Application No. 19247T1)
(Common Address: 1351 -- 1355 N. Milwaukee Ave.)

[O2017-3846]

Be It Ordained by the City Council of the City of Chicago:

SECTION 1. Title 17 of the Municipal Code of Chicago, the Chicago Zoning Ordinance, is hereby amended by changing all the B1-2 Neighborhood Mixed-Use District symbols and indications as shown on Map Number 3-H in the area bounded by:

a line 408 feet northwest of the intersection of North Milwaukee Avenue and North Paulina Street as measured at the northeasterly right-of-way line of North Milwaukee Avenue and perpendicular thereto; the alley next northeast of and parallel to North Milwaukee Avenue; North Milwaukee Avenue; and a line 360 feet northwest of the intersection of North Milwaukee Avenue and North Paulina Street as measured at the northeasterly right-of-way line of North Milwaukee Avenue and perpendicular thereto,

to those of a B3-3 Community Shopping District and a corresponding use district is hereby established in the area above described.

SECTION 2. This ordinance shall be in force and effect from and after its passage and due publication.

Type 1 Narrative Rezoning Analysis attached to this ordinance reads as follows:

17-13-0303-C(1) Narrative Zoning Analysis
For 1351 -- 1355 N. Milwaukee Ave.

Proposed Zoning:	B3-3
Lot Area:	4,944 square feet
Proposed Land Use:	The applicant is proposing to establish a mixed-use building with retail uses at grade and eight (8) residential units above. The existing masonry building will remain and will be adapted to accommodate the

proposed residential units. The building height will remain at 38 feet, 5½ inches. The subject property is located within 1,585 feet of the Ashland Blue Line Station and pursuant to the Transit Oriented Development Ordinance zero (0) on-site parking spaces will be provided.


- | | |
|---|--------------------|
| (a) The Project's Floor Area Ratio: | 2.91 |
| (b) The Project's Density (Lot Area per Dwelling Unit): | 618 square feet |
| (c) The Amount of Off-Street Parking: | 0 |
| (d) Setbacks (all existing conditions): | |
| Front Setback: | 0 feet |
| North Side Setback: | 0 feet |
| South Side Setback: | 0 feet |
| Rear Setback: | 0 feet |
| (e) Building Height: | 38 feet, 5½ inches |

*17-10-0207-A

*17-13-0303-C(2) -- Plans attached.


[Second Floor Plan; Third Floor Plan; and North, South, East and West Building Elevations referred to in this Narrative Zoning Analysis printed on pages 52112 through 52116 of this *Journal*.]


FINAL FOR PUBLICATION

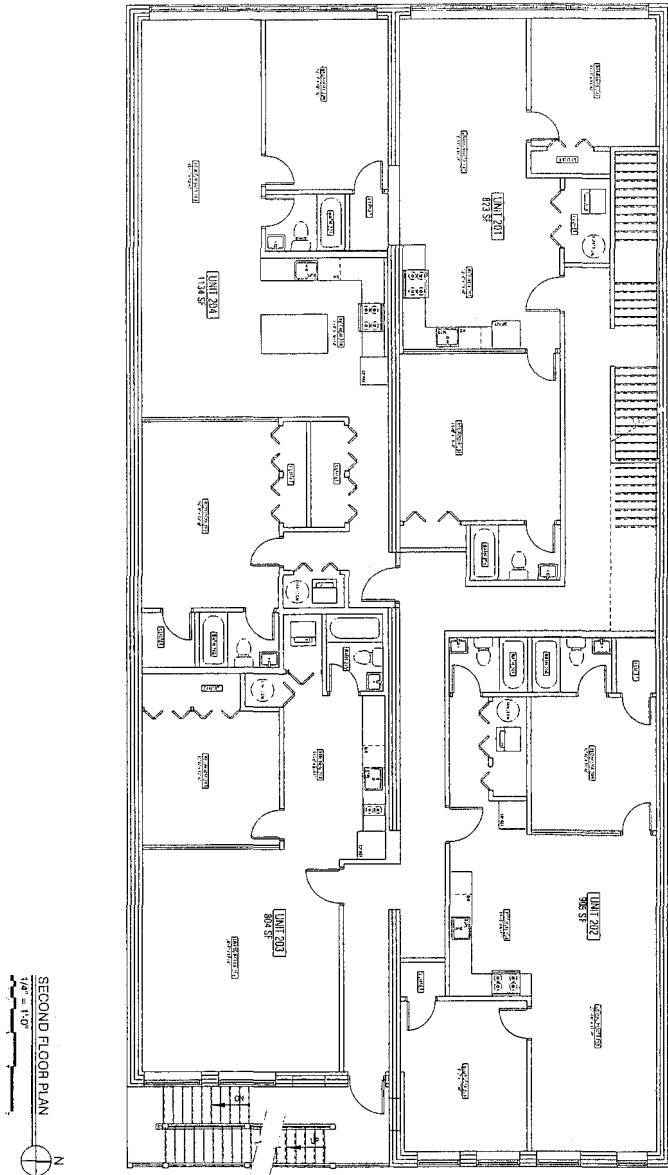


SECOND FLOOR PLAN
1/4" = 1'-0"

<p>CONVERSION OF EXISTING 3 STORY 2 D.U. BLDG. TO 8 D.U. AT 1355 N. MILWAUKEE AVE. CHICAGO, IL 60622</p>		<p>DATE: 11/11/16 BY: [Signature] CHECKED: [Signature] APPROVED: [Signature]</p>
<p>BUGAJ ARCHITECTS</p> <p>1223 N MILWAUKEE SUITE 200 CHICAGO, IL 60642 TEL: 773-666-5655 E-MAIL: MAIL@BUGAJARCHITECTS.COM WEB: WWW.BUGAJARCHITECTS.COM</p>		<p>DATE: 11/11/16 BY: [Signature] CHECKED: [Signature] APPROVED: [Signature]</p>

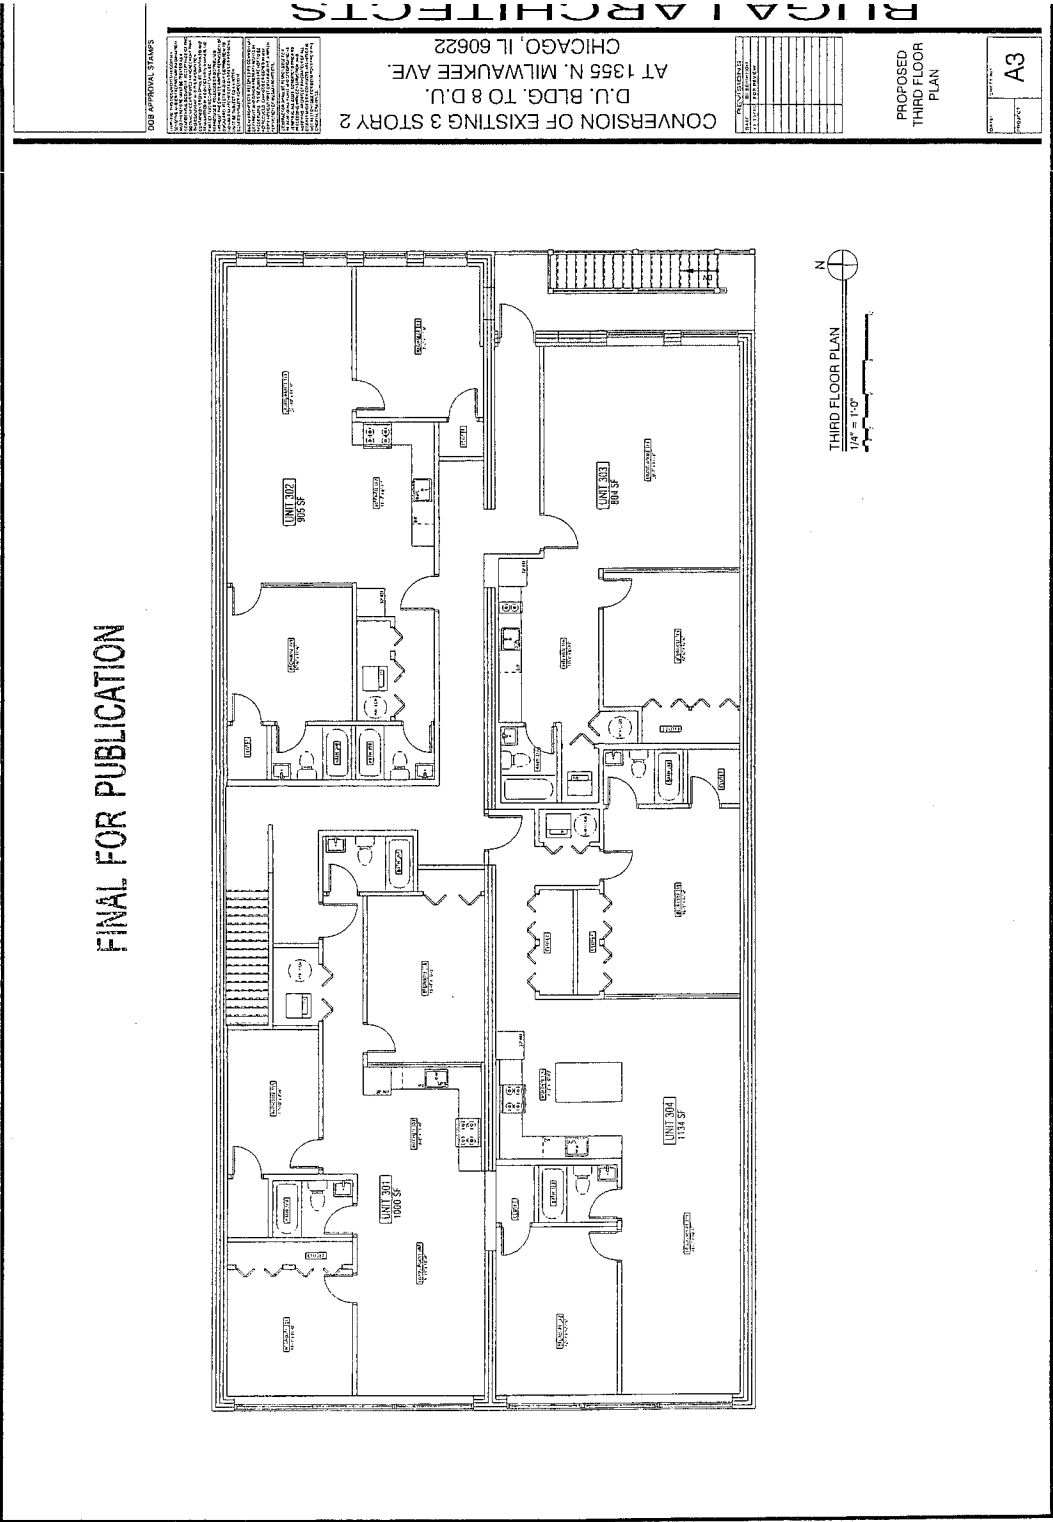

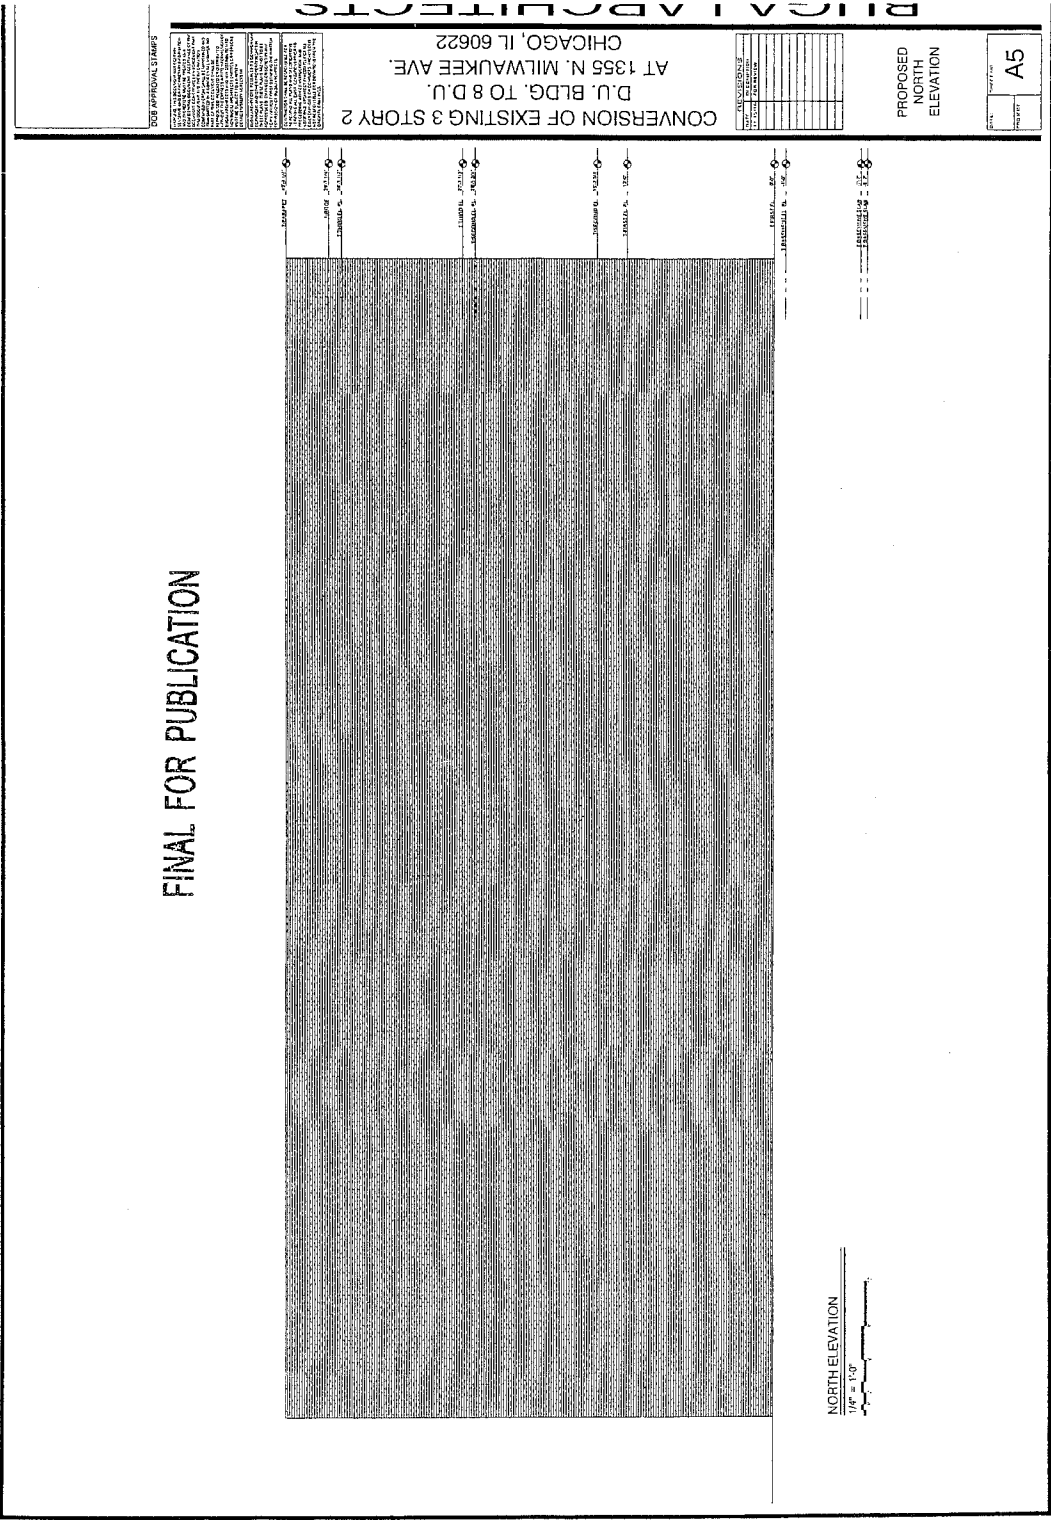

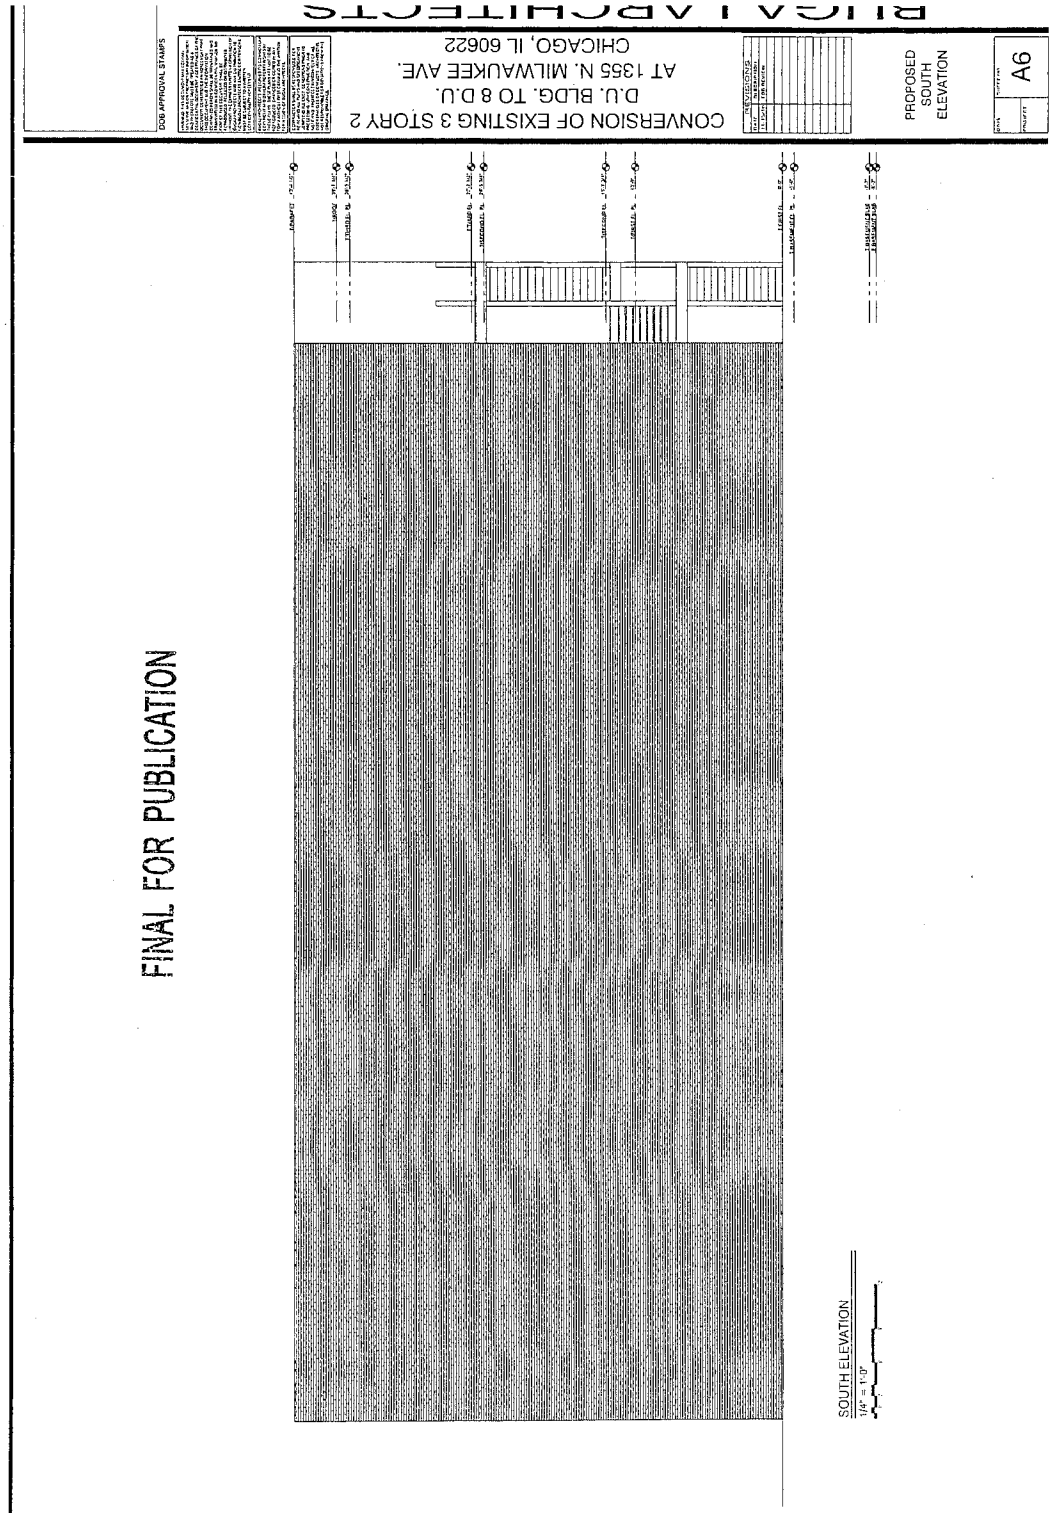

Reclassification Of Area Shown On Map No. 3-K.

(Application No. A-8311)

(Common Address: 4034 -- 4358 W. Chicago Ave.)

[O2017-3430]

Be It Ordained by the City Council of the City of Chicago:

SECTION 1. That The Chicago Zoning Ordinance be amended by changing all of the M1-1 Limited Manufacturing/Business Park District symbols and indications as shown on Map Number 3-K in the area bounded by:

the alley next north of and parallel to West Chicago Avenue; North Keystone Avenue; West Chicago Avenue; and North Kostner Avenue,

to those of a C3-1 Commercial, Manufacturing and Employment District.

SECTION 2. This ordinance shall be effective after its passage and publication.

Reclassification Of Area Shown On Map No. 3-K.

(Application No. 19228)

(Common Address: 4112 W. Potomac Ave.)

[O2017-3827]

Be It Ordained by the City Council of the City of Chicago:

SECTION 1. Title 17 of the Municipal Code of Chicago, the Chicago Zoning Ordinance, be amended by changing all the RS3 Residential Single-Unit (Detached House) District symbols and indications as shown on Map Number 3-K in the area bounded by:

the alley next north of and parallel to West Potomac Avenue; a line 126.5 feet west of and parallel to North Karlov Avenue; West Potomac Avenue; and a line 151.5 feet west of and parallel to North Karlov Avenue,

to those of an RT4 Residential Two-Flat, Townhouse and Multi-Unit District and a corresponding use district is hereby established in the area above described.

SECTION 2. This ordinance shall be in force and effect from and after its passage and due publication.

Reclassification Of Area Shown On Map No. 4-G.

(Application No. 19231)

(Common Address: 1811 S. Ashland Ave.)

[O2017-3830]

Be It Ordained by the City Council of the City of Chicago:

SECTION 1. Title 17 of the Municipal Code of Chicago, the Chicago Zoning Ordinance, is hereby amended by changing all of the B3-2 Community Shopping District symbols as shown on Map Number 4-G in the area bounded by:

a line 96.17 feet south of and parallel to West 18th Street; the public alley next east of and parallel to South Ashland Avenue; a line 120.17 feet south of and parallel to West 18th Street; and South Ashland Avenue,

to those of a B2-3 Neighborhood Mixed-Use District.

SECTION 2. This ordinance takes effect after its passage and due publication.

Reclassification Of Area Shown On Map No. 4-G.

(Application No. 19217T)

(Common Address: 1026 W. Cullerton St.)

[O2017-3803]

Be It Ordained by the City Council of the City of Chicago:

SECTION 1. Title 17 of the Municipal Code of Chicago, the Chicago Zoning Ordinance, is hereby amended by changing all the RT4 Residential Two-Flat, Townhouse and Multi-Unit District symbols and indications as shown on Map Number 4-G in the area bounded by:

the public alley next north of West Cullerton Street; a line 125.00 feet east of South Carpenter Street; West Cullerton Street; and a line 100.00 feet east of South Carpenter Street,

to those of a B2-3 Neighborhood Mixed-Use District.

SECTION 2. This ordinance shall be in force and effect from and after its passage and due publication.

[Site Plan; Basement, First, Second, Third Floor and Roof Plans;
North and South Garage Elevations; and North, South,
East and West Building Elevations attached to
this ordinance printed on pages 52120
through 52123 of this *Journal*.]

Type 1 Narrative Rezoning Analysis attached to this ordinance reads as follows:


Narrative.

1026 W. Cullerton St.

The subject property contains 2,500 square feet and is vacant. The applicant proposes to rezone the property to a B2-3 district and construct a three-story (38.75 feet in height) building containing three residential dwelling units, three parking spaces garage with roof deck and no loading berth.

FAR:	1.58
Floor Area:	3,950 square feet
Residential Dwelling Units:	3
MLA:	833.34 square feet
Height:	38.75 feet
Automobile Parking:	3
Loading:	None
Setbacks:	
Front (Cullerton Street):	4.0 feet
West Side:	3.0 feet
East Side:	2.0 feet
Rear (alley):	19 feet, 8 inches

FINAL FOR PUBLICATION

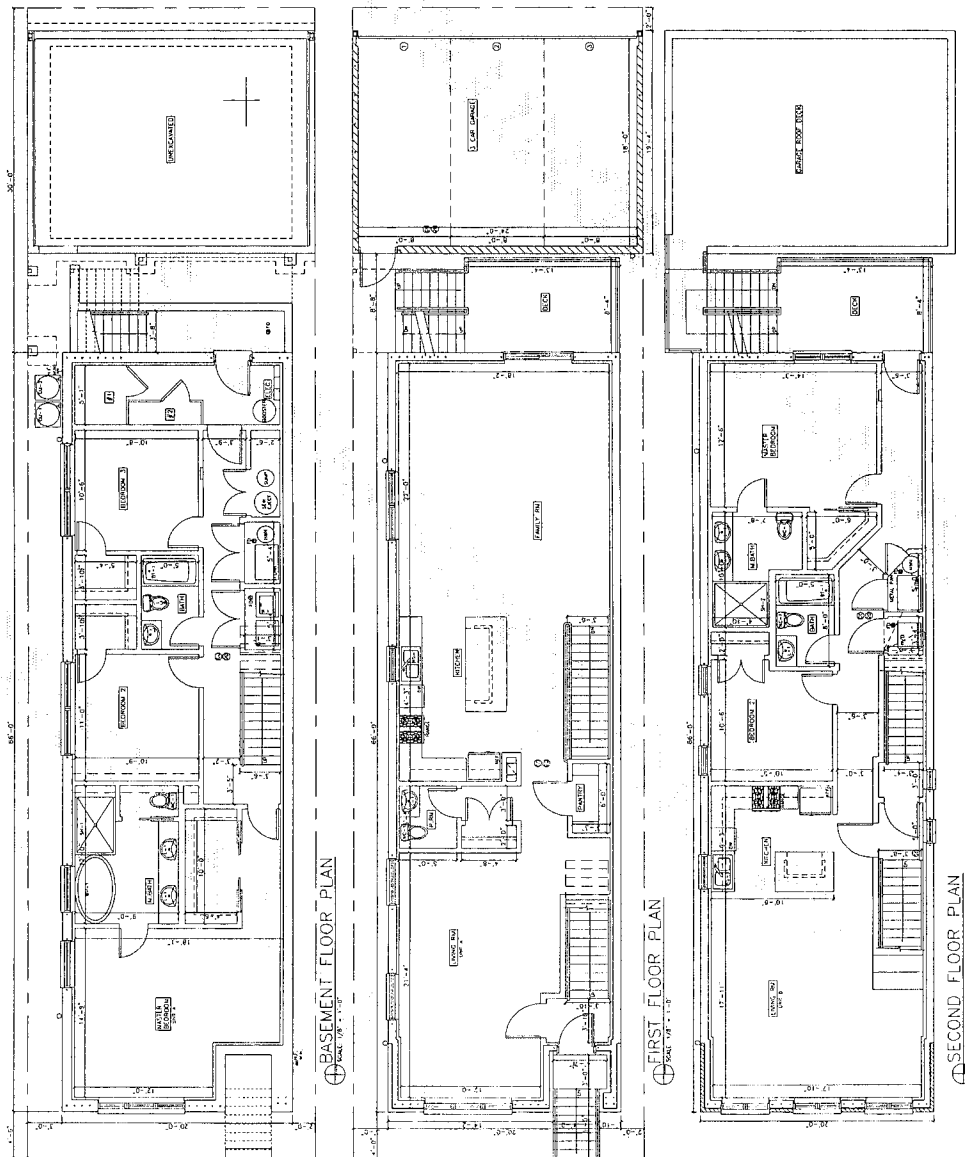

HANNA ARCHITECTS, INC.
 1317 30th Street
 Suite 200
 Chicago, IL 60604
 Tel: (312) 321-1100
 Fax: (312) 321-1101
 hannaarchitects.com

PROFESSIONAL DESIGN FIRM
 ARCHITECT CORPORATION
 ILLINOIS PROFESSIONAL ARCHITECTS No. 001-001-001

DESIGNED BY: [Signature]
 DRAWN BY: [Signature]
 CHECKED BY: [Signature]
 DATE: 6/28/2017




PROJECT NAME & ADDRESS
 1028 W. CULLERTON
 3 STORY UNIT
 BUILDING
 CHICAGO, ILLINOIS

SHEET TITLE
 FLOOR PLANS

FILENAME

SHEET NUMBER
 A-2

FINAL FOR PUBLICATION

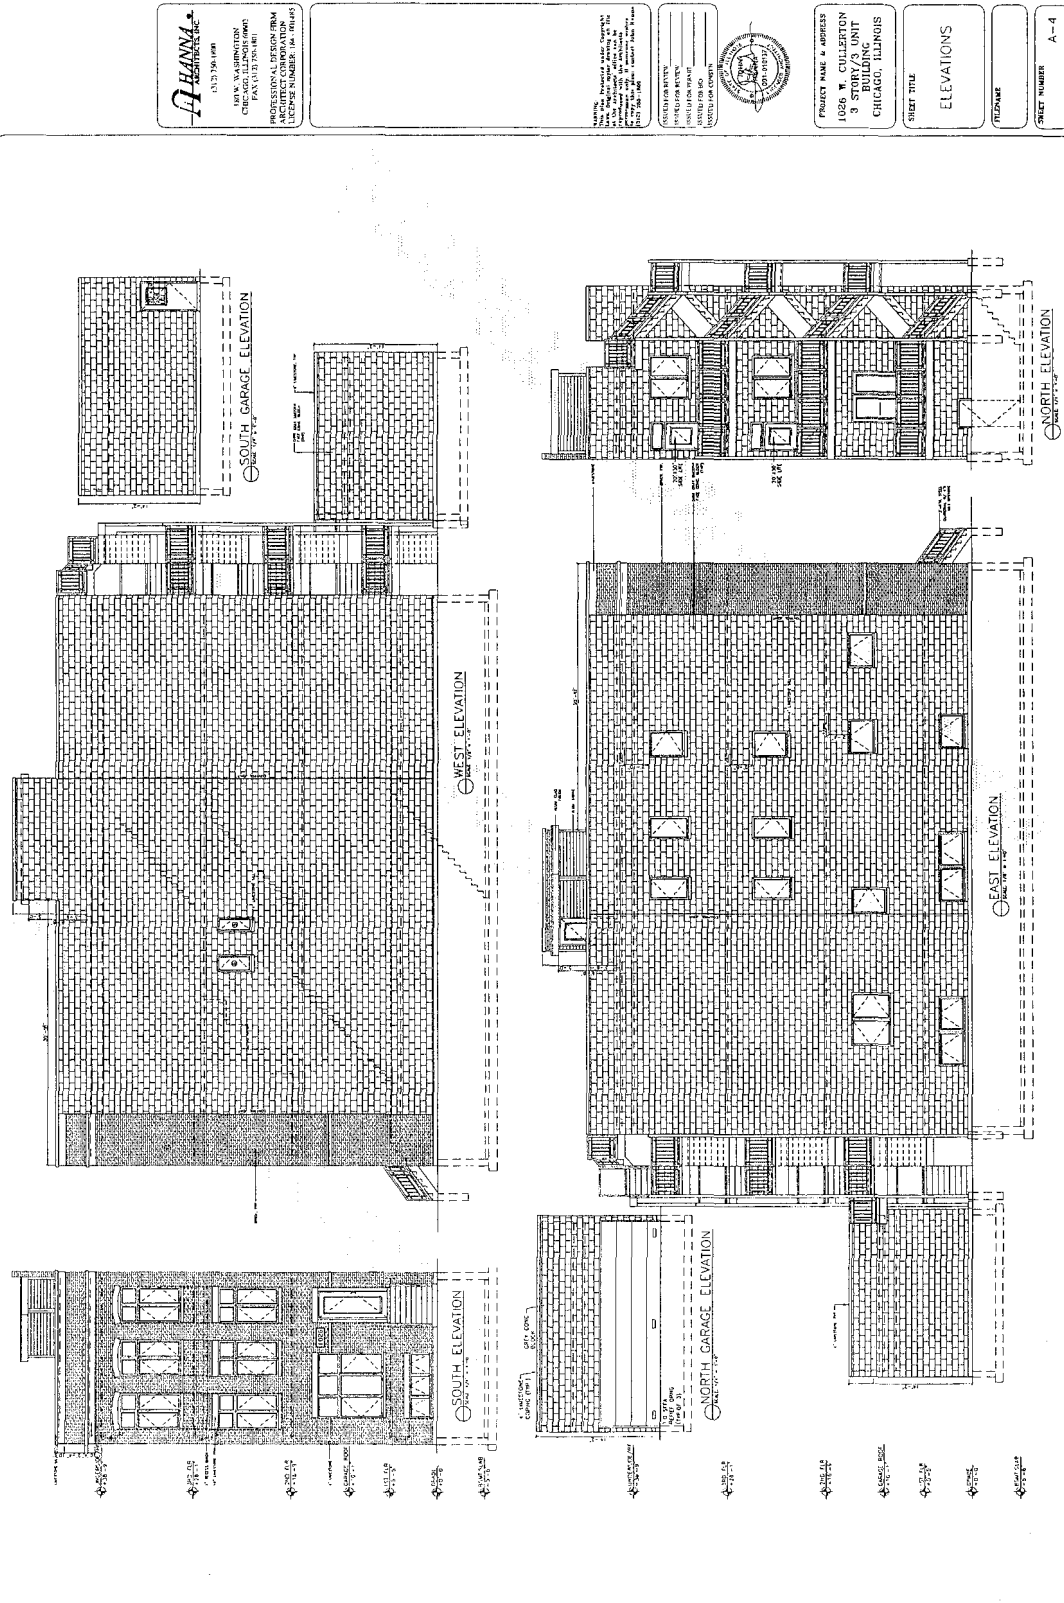

Reclassification Of Area Shown On Map No. 5-I.

(As Amended)

(Application No. 18506)

(Common Address: 2835 -- 2847 W. Belden Ave.)

[SO2015-6396]

Be It Ordained by the City Council of the City of Chicago:

SECTION 1. That the Chicago Zoning Ordinance be amended by changing all the C1-2 Neighborhood Commercial District symbols and indications as shown on Map Number 5-I in the area bounded by:

West Belden Avenue; the southwesterly line of the Chicago Transit Authority right-of-way; a line 204.35 feet east of the southwesterly line of North Milwaukee Avenue, as measured along the south line of West Belden Avenue; the public alley next south of West Belden Avenue; and a line 337.67 feet east of the southwesterly line of North Milwaukee Avenue as measured along the south line of West Belden Avenue,

to those of a B2-3 Neighborhood Mixed-Use District which is hereby established in the area described above.

SECTION 2. That the Chicago Zoning Ordinance be amended by changing all the B2-3 Neighborhood Mixed-Use District symbols and indications as shown on Map Number 5-I in the area bounded by:

West Belden Avenue; the southwesterly line of the Chicago Transit Authority right-of-way; a line 204.35 feet east of the southwesterly line of North Milwaukee Avenue, as measured along the south line of West Belden Avenue; the public alley next south of West Belden Avenue; and a line 337.67 feet east of the southwesterly line of North Milwaukee Avenue as measured along the south line of West Belden Avenue,

to those of a Residential Planned Development which is hereby established in the area described above.

SECTION 3. This ordinance shall be in force and effect from and after its passage and due publication.

Plan of Development Statements attached to this ordinance read as follows:

Residential Planned Development Statements.

1. The area delineated herein as Planned Development Number _____ ("Planned Development") consists of approximately 17,604 square feet of property which is depicted on the attached Planned Development Boundary and Property Line Map ("Property") and is owned or controlled by the Applicant, Barry Sidel. At the time of

implementation of this Planned Development, the site has been zoned B2-3 and is located within approximately 660 feet of an entrance to the CTA Blue Line's California Station. The project is therefore eligible for an MLA Reduction for Transit-Served Locations (per Section 17-3-0402-B) and additional FAR Increase for On-Site Affordable Housing Units in Transit-Served Locations (per Section 17-3-0403-B/C) as the project will not contain more than one parking space per dwelling unit and 100 percent of the required affordable housing units ("ARO units", pursuant to Section 2-45-115) will be located on-site. In addition, the project is eligible for a Building Height Increase for Transit-Served Locations (per Section 17-3-0408) and an exemption regarding the limitation on efficiency units (per Section 17-3-0410-B2).

2. The requirements, obligations and conditions contained within this Planned Development shall be binding upon the Applicant, its successors and assigns and, if different than the Applicant, the legal titleholders and any ground lessors. All rights granted hereunder to the Applicant shall inure to the benefit of the Applicant's successors and assigns and, if different than the Applicant, the legal titleholder and any ground lessors. Furthermore, pursuant to the requirements of Section 17-8-0400 of the Chicago Zoning Ordinance, the Property, at the time of application for amendments, modifications or changes (administrative, legislative or otherwise) to this Planned Development are made, shall be under single ownership or designated control. Single designated control is defined in Section 17-8-0400 of the Zoning Ordinance.
3. All applicable official reviews, approvals or permits are required to be obtained by the Applicant or its successors, assignees or grantees. Any dedication or vacation of streets or alleys or grants of easements or any adjustment of the right-of-way shall require a separate submittal to the Department of Transportation on behalf of the Applicant or its successors, assign or grantees. Any requests for grants of privilege, or any items encroaching on the public way, shall be in compliance with the plans.

Ingress or egress shall be pursuant to the plans and may be subject to the review and approval of the Departments of Planning and Development and Transportation. Closure of all or any public street or alley during demolition or construction shall be subject to the review and approval of the Department of Transportation.

All work proposed in the public way must be designed and constructed in accordance with the Department of Transportation Construction Standards for Work in the Public Way and in compliance with the Municipal Code of the City of Chicago. Prior to the issuance of any Part II Approval, the submitted plans must be approved by the Department of Transportation.

4. This plan of development consists of sixteen (16) Statements; a Bulk Regulations Table; an Existing Zoning Map; an Existing Land-Use Map; a Planned Development Boundary and Property Line Map; a Site/Landscape Plan; and Building Elevations (North, South, East and West) submitted herein. In any instance where a provision of this Planned Development conflicts with the Chicago Building Code, the Building Code shall control. This Planned Development conforms to the intent and purpose of the Zoning Ordinance, and all requirements thereto, and satisfies the established criteria for approval as a Planned Development. In case of a conflict between the

terms of this Planned Development ordinance and the Zoning Ordinance, this Planned Development ordinance shall control.

5. The following uses are permitted in the area delineated herein as a Residential Planned Development: residential dwelling units located above and on the ground floor; accessory parking; wireless communications facilities; and accessory uses.
6. On-premises signs and temporary signs, such as construction and marketing signs, shall be permitted within the Planned Development, subject to the review and approval of the Department of Planning and Development. Off-premises signs are prohibited within the boundary of the Planned Development.
7. For purposes of height measurement, the definitions in the Zoning Ordinance shall apply. The height of any building shall also be subject to height limitations, if any, established by the Federal Aviation Administration.
8. The maximum permitted Floor Area Ratio ("FAR") for the site shall be in accordance with the attached Bulk Regulations Table. For the purposes of FAR calculations and measurements, the definitions in the Zoning Ordinance shall apply. The permitted floor area ratio identified in the Bulk Regulations Table has been determined using a net site area of 17,604 square feet and an FAR of 4.0.
9. The Applicant acknowledges and agrees that the rezoning of the Property from B2-3 to this Planned Development, triggers the requirements of Section 2-45-115 of the Municipal Code (the "Affordable Requirements Ordinance" or "ARO"). Any developer of a "residential housing project" within the meaning of the ARO must: (i) set aside 10 percent of the housing units in the residential housing project (the "Required Units") as affordable units, or provide the Required Units in an approved off-site location; (ii) pay a fee in lieu of the development of the Required Units; or (iii) any combination of (i) and (ii); provided, however, that residential housing projects with 20 or more units must provide at least 25 percent of the Required Units on-site if in higher income or downtown or, with the Commissioner's approval, off-site if in higher income or downtown. If the developer elects to provide affordable units off-site, the off-site affordable units must be located within a two-mile radius from the residential housing project and in an equal or higher income area or downtown district. In addition to this rezoning, the project received a floor area ratio ("FAR") increase under Section 17-3-0403-C of the Municipal Code (additional far increase for on-site Affordable Housing Units in Transit-Served Locations), which requires that all affordable units be required on-site in accordance with the transit-served location regulations set forth in Section 17-3-0403-C. The Property is located in a higher income area within the meaning of the ARO, and has a total of 100 units. As a result, the Applicant's affordable housing obligation is 10 affordable units (10 percent of 100). The Applicant has agreed to satisfy its affordable housing obligation providing 10 affordable units in the rental building to be constructed in the Planned Development, as set forth in the Affordable Housing Profile Form attached hereto as Exhibit A. The Applicant agrees that the affordable rental units must be affordable to households earning no more than 60 percent of the Chicago Primary Metropolitan Statistical Area Median Income (AMI), as updated annually by the City of Chicago. If the Applicant subsequently reduces (or increases) the number of housing units in the Planned Development, the Applicant shall update and resubmit the Affordable

Housing Profile Form to the Department of Planning and Development ("DPD") for review and approval, and DPD may adjust the number of required affordable units without amending the Planned Development. Prior to the issuance of any building permits for any residential building in the Planned Development, including, without limitation, excavation or foundation permits, the Applicant must record an affordable housing agreement in accordance with Section 2-45-115(L). The terms of the affordable housing agreement and any amendments thereto are incorporated herein by this reference. The Applicant acknowledges and agrees that the affordable housing agreement will be recorded against the Planned Development, or the applicable portion thereof, and will constitute a lien against such property. The Commissioner of DPD may enforce remedies for any breach of this Statement 9, including any breach of any affordable housing agreement, and enter into settlement agreements with respect to any such breach, subject to the approval of the Corporation Counsel, without amending the Planned Development.

10. Upon review and determination, "Part II Review", pursuant to Section 17-13-0610 of the Zoning Ordinance, a Part II Review fee shall be assessed by the Department of Planning and Development. The fee, as determined by staff at the time, is final and binding on the Applicant and must be paid to the Department of Revenue prior to the issuance of any Part II Approval.
11. The Site and Landscape Plans shall be in substantial conformance with the Landscape Ordinance and any other corresponding regulations and guidelines. Final landscape plan review and approval will be by the Department of Planning and Development. Any interim reviews associated with site plan review or Part II Reviews, are conditional until final Part II Approval.
12. The Applicant shall comply with Rules and Regulations for the Maintenance of Stockpiles promulgated by the Commissioners of the Departments of Streets and Sanitation, Environment and Buildings, under Section 13-32-125 of the Municipal Code, or any other provision of that Code.
13. The terms and conditions of development under this Planned Development ordinance may be modified administratively, pursuant to Section 17-13-0611-A of the Zoning Ordinance by the Zoning Administrator upon the application for such a modification by the Applicant, its successors and assigns and, if different than the Applicant, the legal titleholders and any ground lessors.
14. The Applicant acknowledges that it is in the public interest to design, construct and maintain the project in a manner which promotes, enables and maximizes universal access throughout the Property. Plans for all buildings and improvements on the Property shall be reviewed and approved by the Mayor's Office for People with Disabilities to ensure compliance with all applicable laws and regulations related to access for persons with disabilities and to promote the highest standard of accessibility.
15. The Applicant acknowledges that it is in the public interest to design, construct, renovate and maintain all buildings in a manner that provides healthier indoor environments, reduces operating costs and conserves energy and natural resources.

The Applicant shall obtain the number of points necessary to meet the requirements of the Chicago Sustainable Development Policy, in effect at the time the Part II Review process is initiated, for each improvement that is subject to the aforementioned policy and must provide documentation verifying compliance.

16. This Planned Development shall be governed by Section 17-13-0612 of the Zoning Ordinance. Should this Planned Development ordinance lapse, the Commissioner of the Department of Housing and Economic Development shall initiate a zoning map amendment to rezone the Property to a B2-3 Neighborhood Mixed-Use District.

[Existing Land-Use Area Map; Existing Zoning and Street System Map;
Boundary Map; Generalized Site/Landscape Plan; and North,
South, East and West Building Elevations referred
to in these Plan of Development Statements
printed on pages 52129 through
52139 of this *Journal*.]

Bulk Regulations and Data Table and Exhibit A (2015 Affordable Housing Profile Form (AHP)) referred to in these Plan of Development Statements read as follows:

Residential-Business Planned Development.

Plan Of Development.

Bulk Regulations And Data Table.

Gross Site Area = Net Site Area + Area remaining in the public right-of-way
21,366.00 square feet (0.49 acre) = 17,604 (0.40 acre) + 3,762.00 square feet (0.09 acre)

FAR:	4.00
Setbacks from Property Line:	In substantial conformance with the Site Plan and Elevations
Maximum Number of Dwelling Units:	100
Minimum Number of Accessory Off-Street Parking:	30
Minimum Number of Bicycle Parking Spaces:	100
Minimum Number of Off-Street Loading:	One berth, 10 feet by 25 feet
Maximum Building Height:	80 feet

FINAL FOR PUBLICATION

Exhibit A

2015 Affordable Housing Profile Form (AHP)

Submit this form for projects that are subject to the 2015 ARO (all projects submitted to City Council after October 13, 2015). More information is online at www.cityofchicago.org/ARO.

This completed form should be returned to: Kara Breems, Department of Planning & Development (DPD), 121 N. LaSalle Street, Chicago, IL 60602. E-mail: kara.breems@cityofchicago.org

Date:

DEVELOPMENT INFORMATION

Development Name: 2835 W. Belden

Development Address: 2835-47 W. Belden Avenue

Zoning Application Number, if applicable:

Ward: 1st

If you are working with a Planner at the City, what is his/her name?

Type of City Involvement
check all that apply

☐ City Land☒ Planned Development (PD)☐ Financial Assistance☒ Transit Served Location (TSL) project☐ Zoning Increase**REQUIRED ATTACHMENTS:** the AHP will not be reviewed until all required docs are received☐ ARO Web Form completed and attached - or submitted online on☒ ARO "Affordable Unit Details and Square Footage" worksheet completed and attached (*Excel*)☒ If ARO units proposed, Dimensioned Floor Plans with affordable units highlighted are attached (*pdf*)☐ If ARO units proposed are off-site, required attachments are included (see next page)☐ If ARO units are CHA/Authorized Agency units, signed acceptance letter is attached (*pdf*)**DEVELOPER INFORMATION**

Developer Name: Sidel & Ordower

Developer Contact: Mark Ordower

Developer Address: 333 S. Desplaines #207, Chicago

Email: mark@ogdenpartners.com

Developer Phone: 312-441-0620

Attorney Name: Michael Ezgur

Attorney Phone: 312-327-3350

TIMING

Estimated date marketing will begin: June 2019

Estimated date of building permit*: January 2018

Estimated date ARO units will be complete: October 2019

*note that the in-lieu fee and recorded covenant are required prior to the issuance of any building permits, including the foundation permit

PROPOSED UNITS MEET REQUIREMENTS (to be executed by Developer & ARO Project Manager)

Kara Breems, DPD

Date

Developer/Project Manager

Date

ARO Web Form

FINAL FOR PUBLICATION**Development Information****Address****Submitted Date: 06/07/2017**

Address Number From :2835 Address Number To: 2847 Street Direction: W
Street :Belden Ave. Postal Code: 60647

Development Name, if applicable

2835 W. Belden

Information

Ward :1 ARO Zone: Higher Income

Details

Type of city involvement :Zoning change and planned development

Total Number of units in development: 100

Type of development: Rent

Is this a Transit Served Location Project : Y100

Requirements

Required affordable units :10 Required *On-site aff. Units: 10

How do you intend to meet your required obligation

On-Site: 10 Off-Site: 0

On-Site to CHA or Authorized agency: 0 Off-Site to CHA or Authorized agency: 0

Total Units Committed: 10 Remaining In-Lieu Fee Owed: 0

6/28/2017

REPORTS OF COMMITTEES

52131

Summary: 2835 W Belden

	market rate			affordable		
	how many?	% of total	avg. square footage	how many?	% of total	avg. square footage
studio	58	64%	494	7	70%	491
one-bed	32	36%	654	3	30%	605


All projects with proposed ARO units must complete this tab

	Market Rate Units	Affordable Units
Parking	Garage Space for Rent	Garage Space for Rent
Laundry	W/D in unit	W/D in unit
Appliances	New	New
Refrigerator	NEW/EnergyStar/GE/18.2 cu.ft	NEW/EnergyStar/GE/18.2 cu.ft
age/EnergyStar/make/model/color	Freezer/Refrig/Stainless	Freezer/Refrig/Stainless
Dishwasher	NEW/EnergyStar/GE/24x34-1/2.	NEW/EnergyStar/GE/24x34-1/2. Stainless
age/EnergyStar/make/model/color	Stainless	
Stove/Oven	NEW/GE 30" Slide in/Stainless	NEW/GE 30" Slide in/Stainless
age/EnergyStar/make/model/color		
Microwave	NEW/GE Profile 2.2	NEW/GE Profile 2.2 cu.ft/stainless
age/EnergyStar/make/model/color	cu.ft/stainless	
Bathroom(s)		
how many?	One Full	One Full
Half bath? Full bath?		
Kitchen countertops	Quartz	Quartz
material		
Flooring	Luxury Vinyl Tile	Luxury Vinyl Tile
material		
HVAC	Individual Split Furnace	Individual Split Furnace
Other		

FINAL FOR PUBLICATION

Existing Land Use Area Map

FINAL FOR PUBLICATION

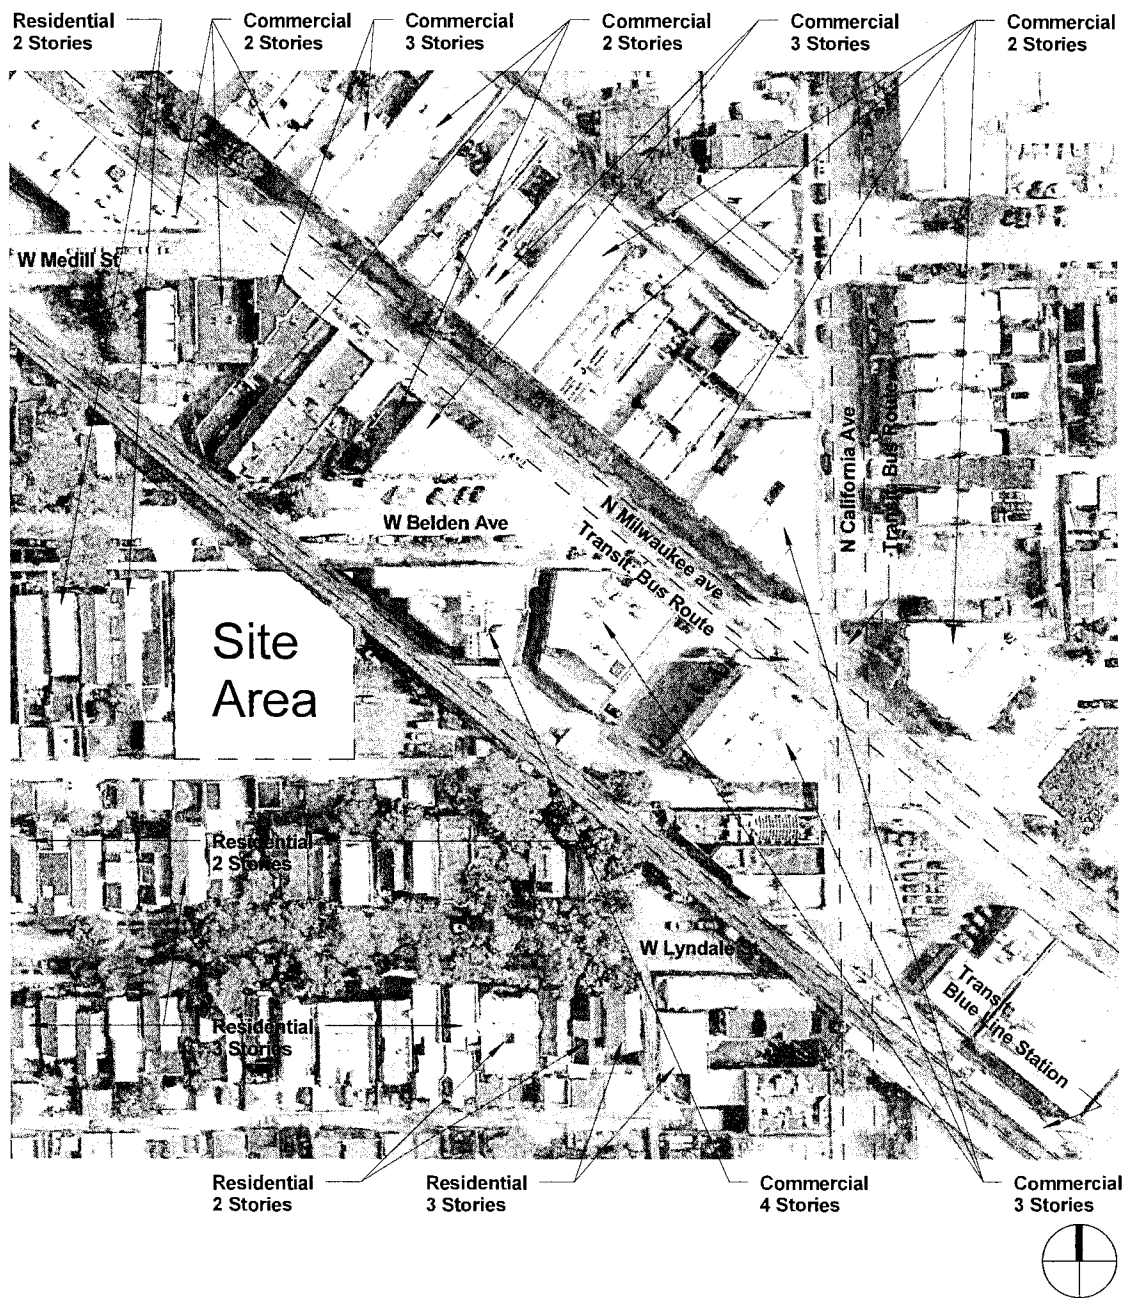

Printed 6/5/2017 10:12:45 AM


© Copyright 2016 Fitzgerald Associates Architects

Applicant: Barry Sidel
 Address: 2835-47 W Belden Avenue

Intro Date: September 24, 2015
 CPC Date: June 15, 2017

Existing Zoning and Street System Map

FINAL FOR PUBLICATION

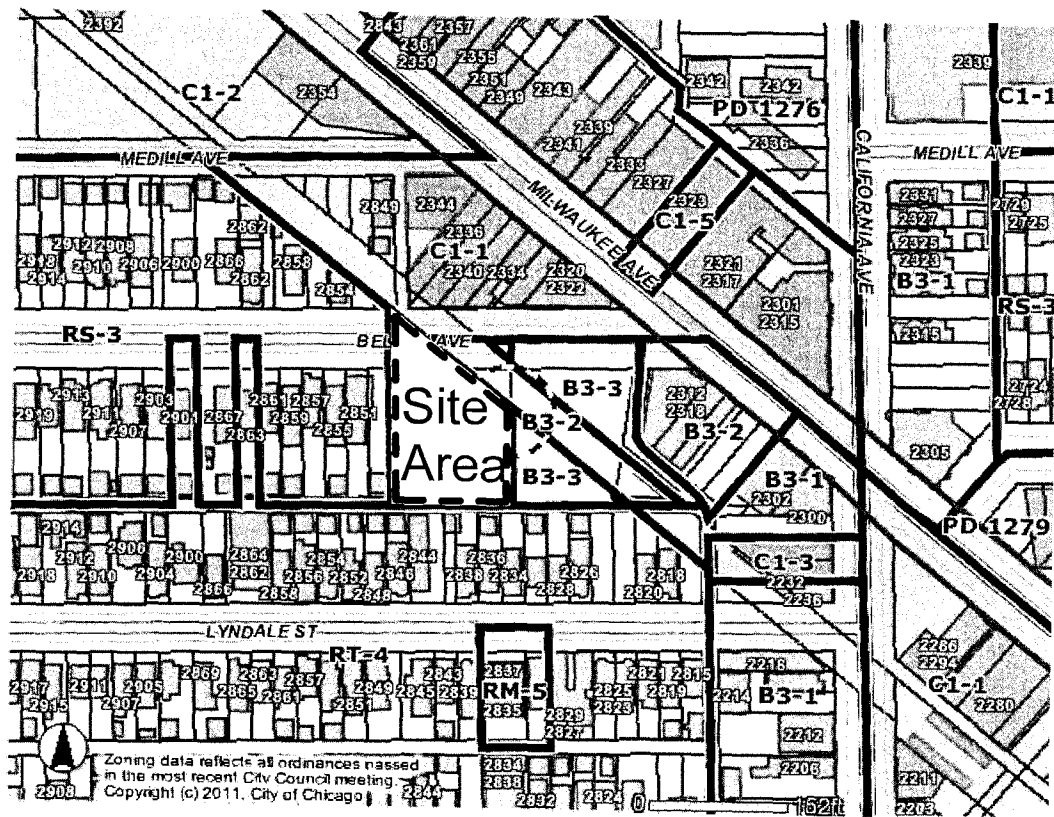

Printed 6/5/2017 10:29:43 AM

© Copyright 2016 FitzGerald Associates Architects


Applicant: Barry Sidel
Address: 2835-47 W Belden Avenue

Intro Date: September 24, 2015
CPC Date: June 15, 2017



PD Boundary Map

FINAL FOR PUBLICATION

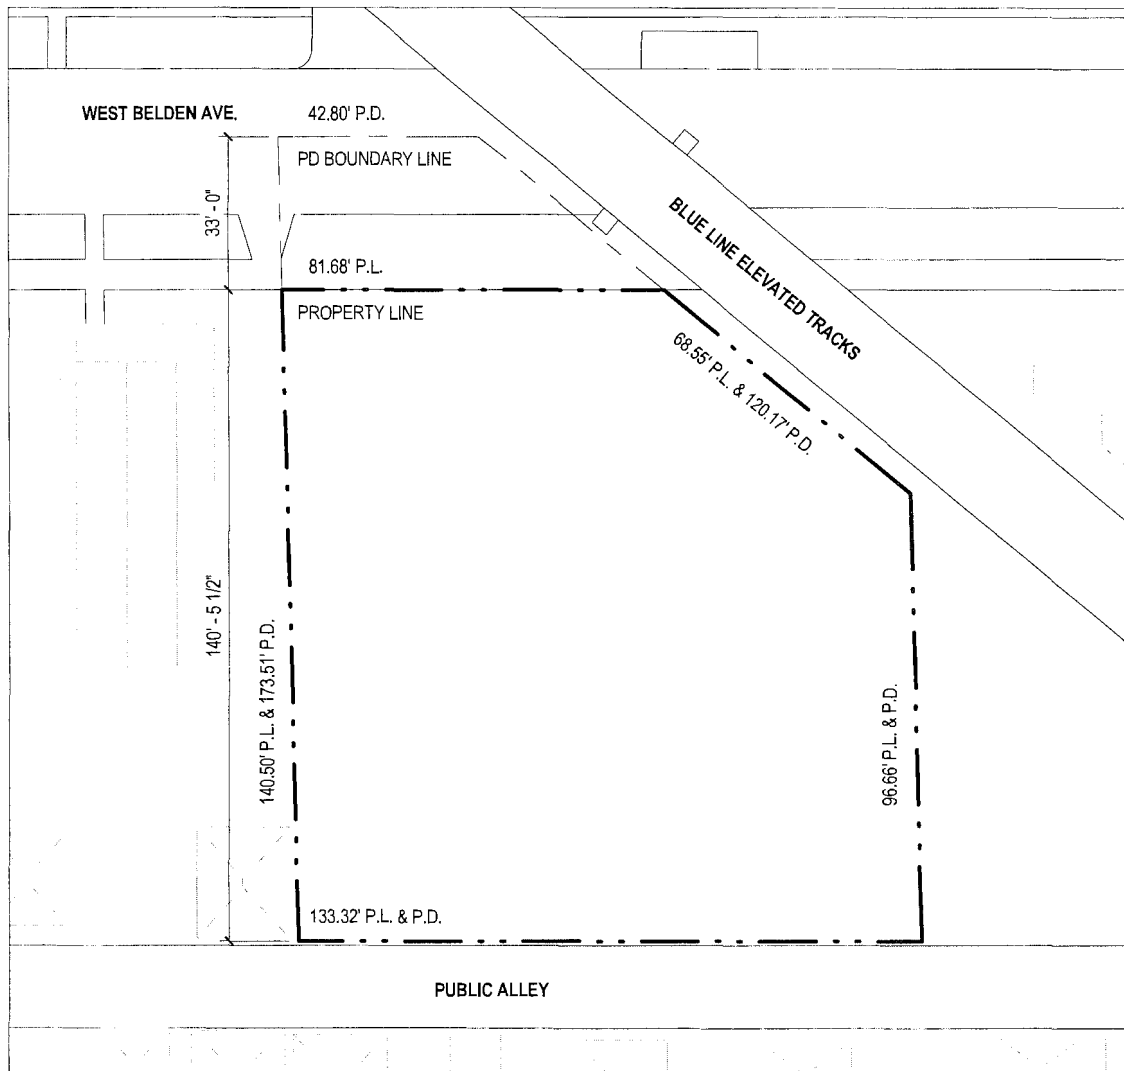

© Copyright 2016 FitzGerald Associates Architects




Applicant: Barry Sidel
 Address: 2835-47 W Belden Avenue

Intro Date: September 24, 2015
 CPC Date: June 15, 2017

FINAL FOR PUBLICATION

Generalized Site / Landscape Plan

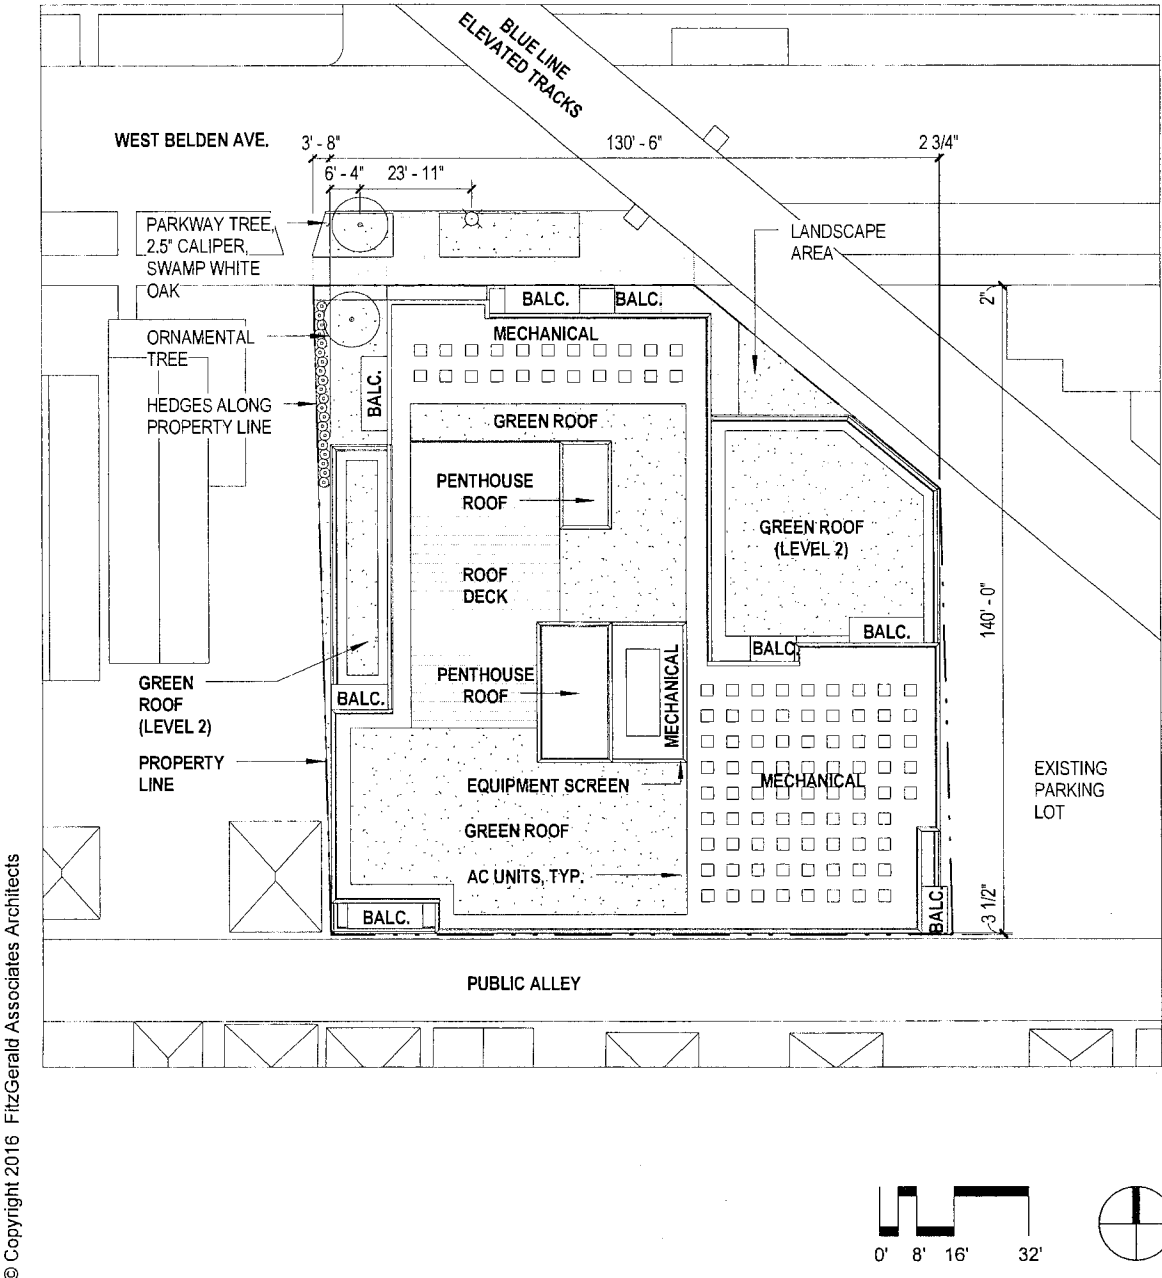


© Copyright 2016 FitzGerald Associates Architects

Applicant: Barry Sidel
Address: 2835-47 W Belden Avenue

Intro Date: September 24, 2015
CPC Date: June 15, 2017

FINAL FOR PUBLICATION

North Elevation

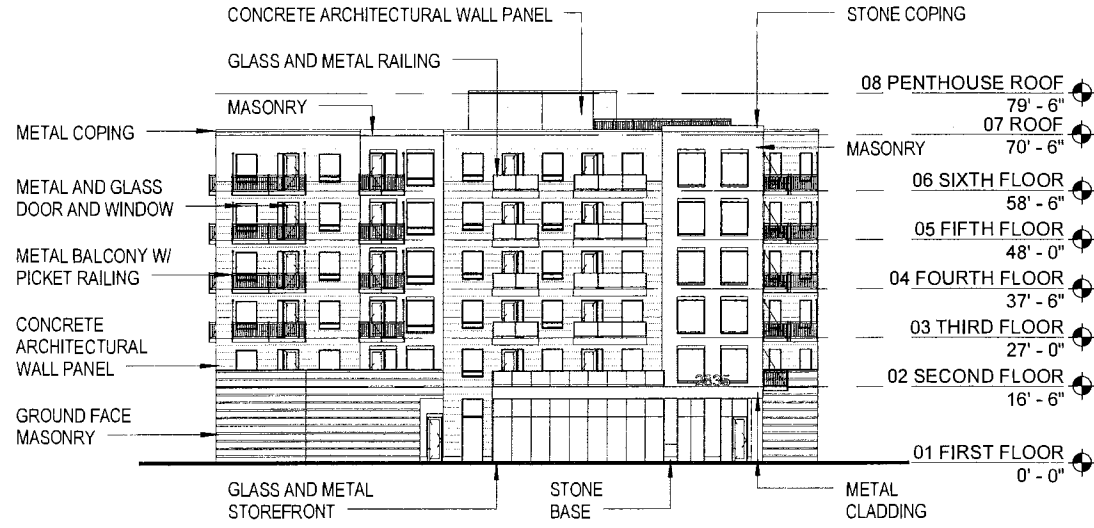



FINAL FOR PUBLICATION

South Elevation



FINAL FOR PUBLICATION

East Elevation

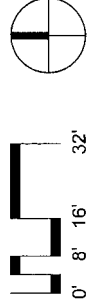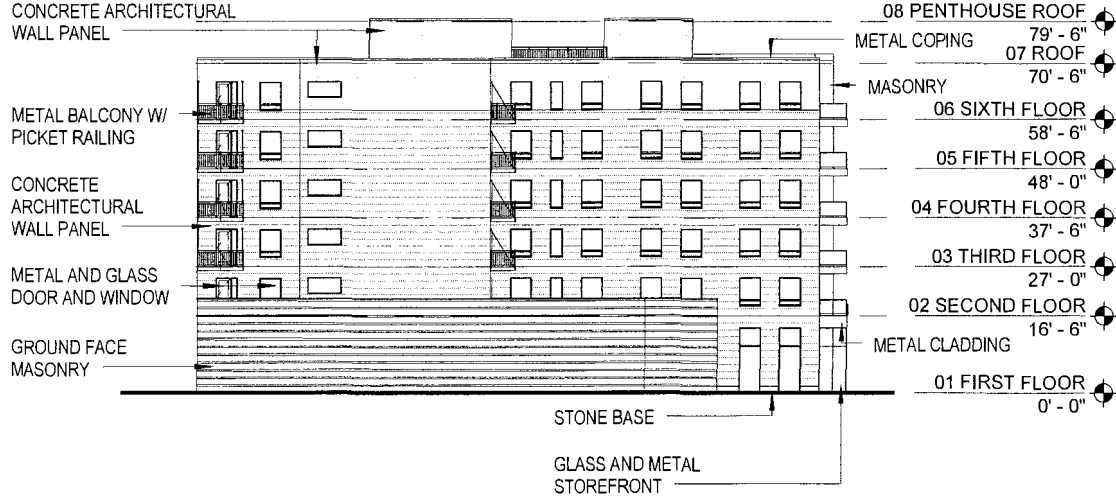


Applicant: Barry Sidel
Address: 2835-47 W Belden Avenue

Intro Date: September 24, 2015
CPC Date: June 15, 2017

FINAL FOR PUBLICATION

West Elevation

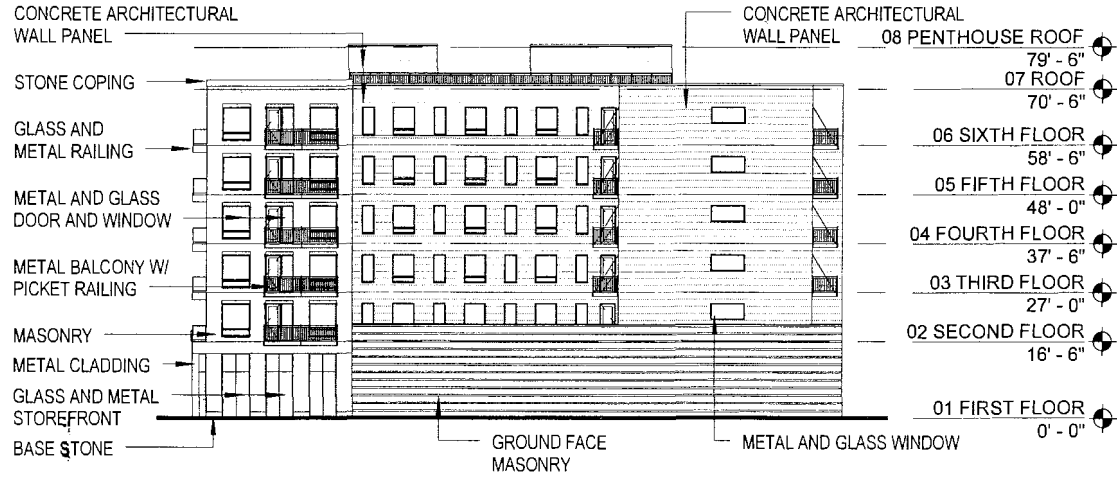

Reclassification Of Area Shown On Map No. 5-I.

(Application No. 19172T1)

(Common Address: 1811 N. California Ave.)

[O2017-2219]

Be It Ordained by the City Council of the City of Chicago:

SECTION 1. Title 17 of the Municipal Code of Chicago, the Chicago Zoning Ordinance, is hereby amended by changing all the B2-3 Neighborhood Mixed-Use District and B3-1 Neighborhood Mixed-Use District symbols and indications as shown on Map Number 5-I in the area bounded by:

a line 123.5 feet north of and parallel to West Bloomingdale Avenue; the alley next east of and parallel to North California Avenue; a line 86 feet north of and parallel to West Bloomingdale Avenue; and North California Avenue,

to those of a B2-3 Neighborhood Mixed-Use District and a corresponding use district is hereby established in the area above described.

SECTION 2. This ordinance shall be in force and effect from and after its passage and due publication.

[Site Plan; Basement, First, Second and Third Floor Plans; Roof Deck Plan and Wall Sections; and North, South, East and West Building Elevations attached to this ordinance printed on pages 52141 through 52145 of this *Journal*.]

Type 1 Narrative Rezoning Analysis attached to this ordinance reads as follows:


Type 1 Zoning Narrative.

The address of the parcel is 1811 North California Avenue. The current zoning of the parcel is B3-1 Community Shopping District. The zoning amendment is to change the zoning of the parcel to B2-3 Neighborhood Mixed-Use District. The zoning change is needed to construct a three-story, four dwelling unit residential building.

The lot size is 4,725 square feet (126 square feet by 37.50 square feet). The proposed minimum lot area per dwelling unit is 1,180 square feet. The floor area is 5,760 square feet. The floor area ratio is 1.22. The front setback is 5 feet. The rear setback is 37.68 feet. The north sideyard setback is 4 feet, 9 inches and the south sideyard setback is 4 feet, 9 inches. There are four parking spaces with a garage and roofdecks.

After rezoning, all the property will be used for residential use with four dwelling units, four parking spaces, and a building height of 38 feet, 1 inch.

FINAL FOR PUBLICATION

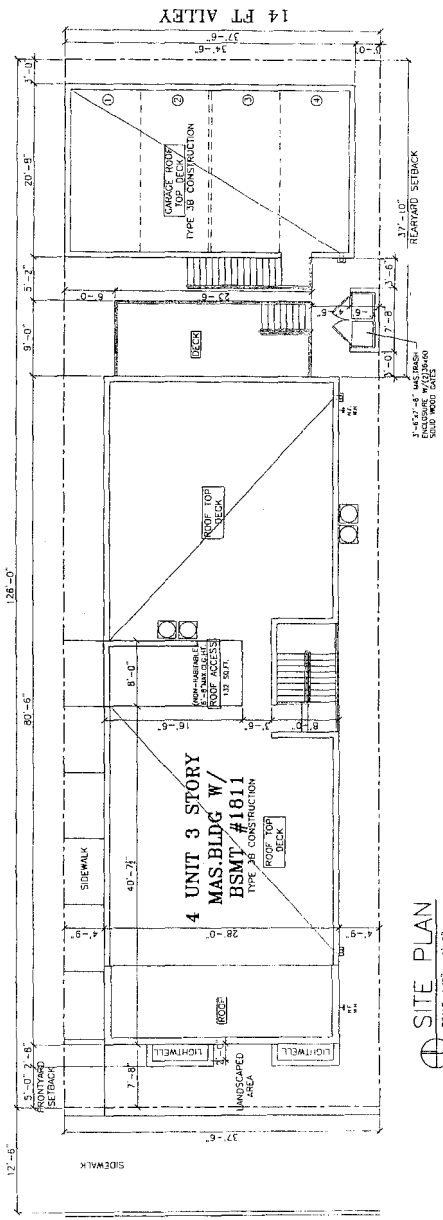

⊕ SITE PLAN
SCALE 1/8" = 1'-0"


HANNA
ARCHITECTS, INC.
(312) 754-1500
1811 N. CALIFORNIA
CHICAGO, ILLINOIS 60610
FAX (312) 754-1501
PROFESSIONAL DESIGN FIRM
LICENSED ARCHITECT NO. 011445

PROJECT NAME & ADDRESS
1811 N. CALIFORNIA
CHICAGO, ILLINOIS 60610
4 UNIT 3 STORY
MAS. BLDG W/ BSMT
TYPE AB CONSTRUCTION
CHICAGO, ILLINOIS




SHEET TITLE
SITE PLAN
SHEET NUMBER
A-1


FINAL FOR PUBLICATION

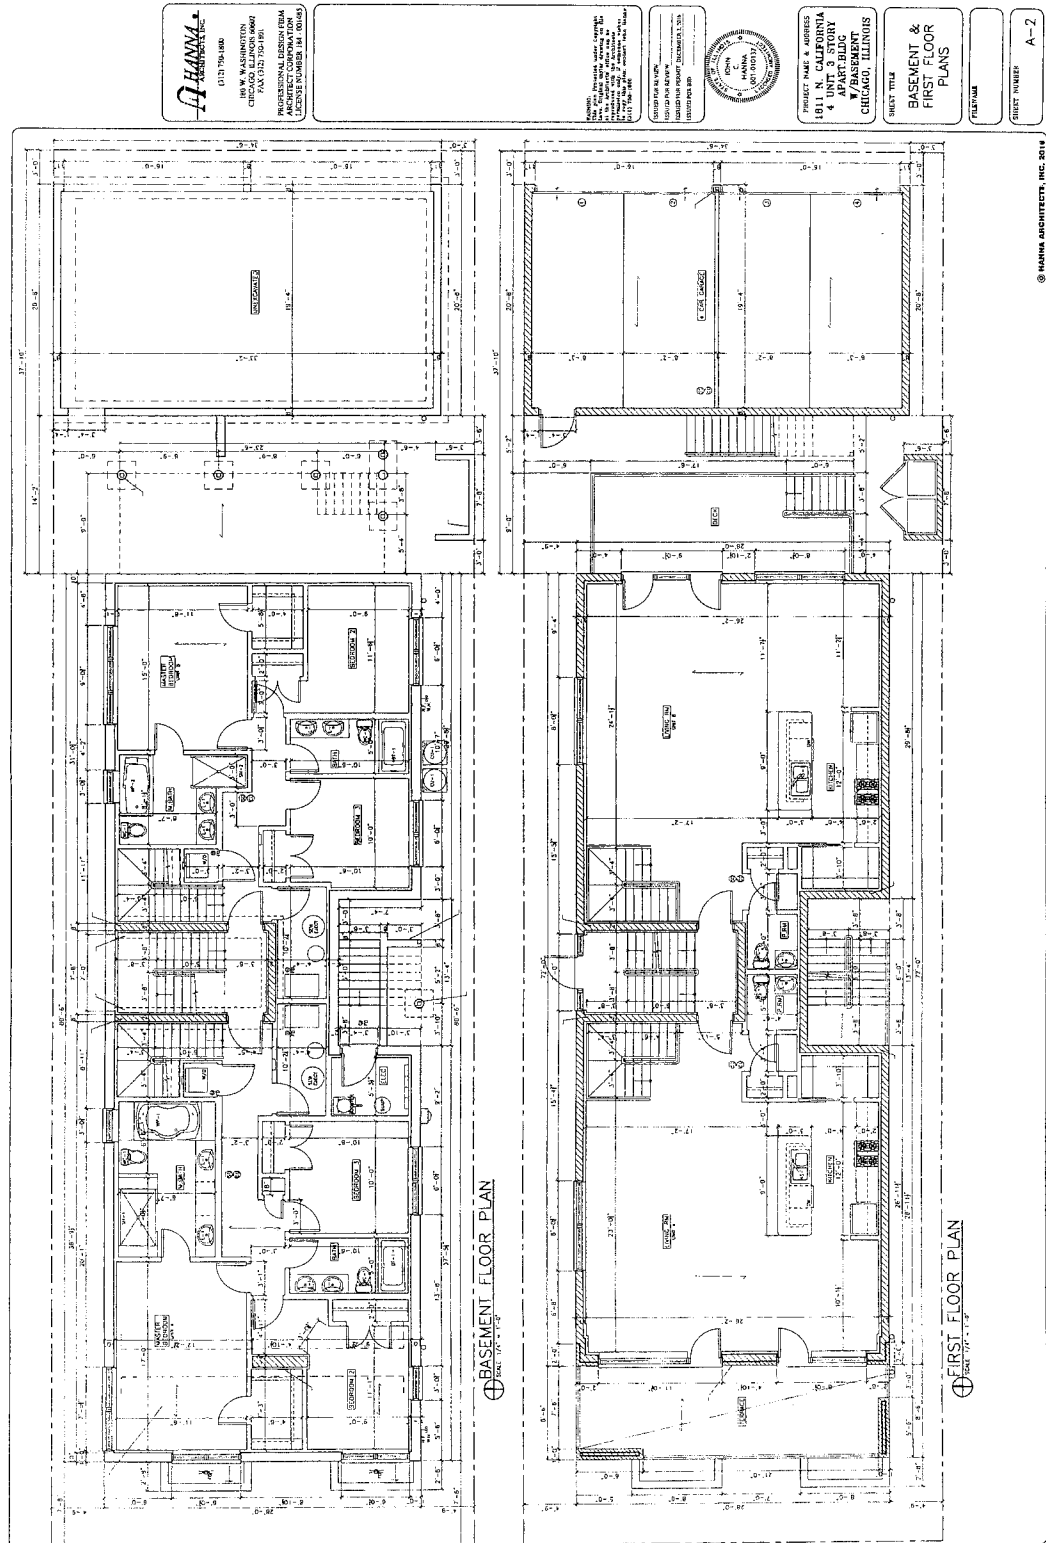


FINAL FOR PUBLICATION

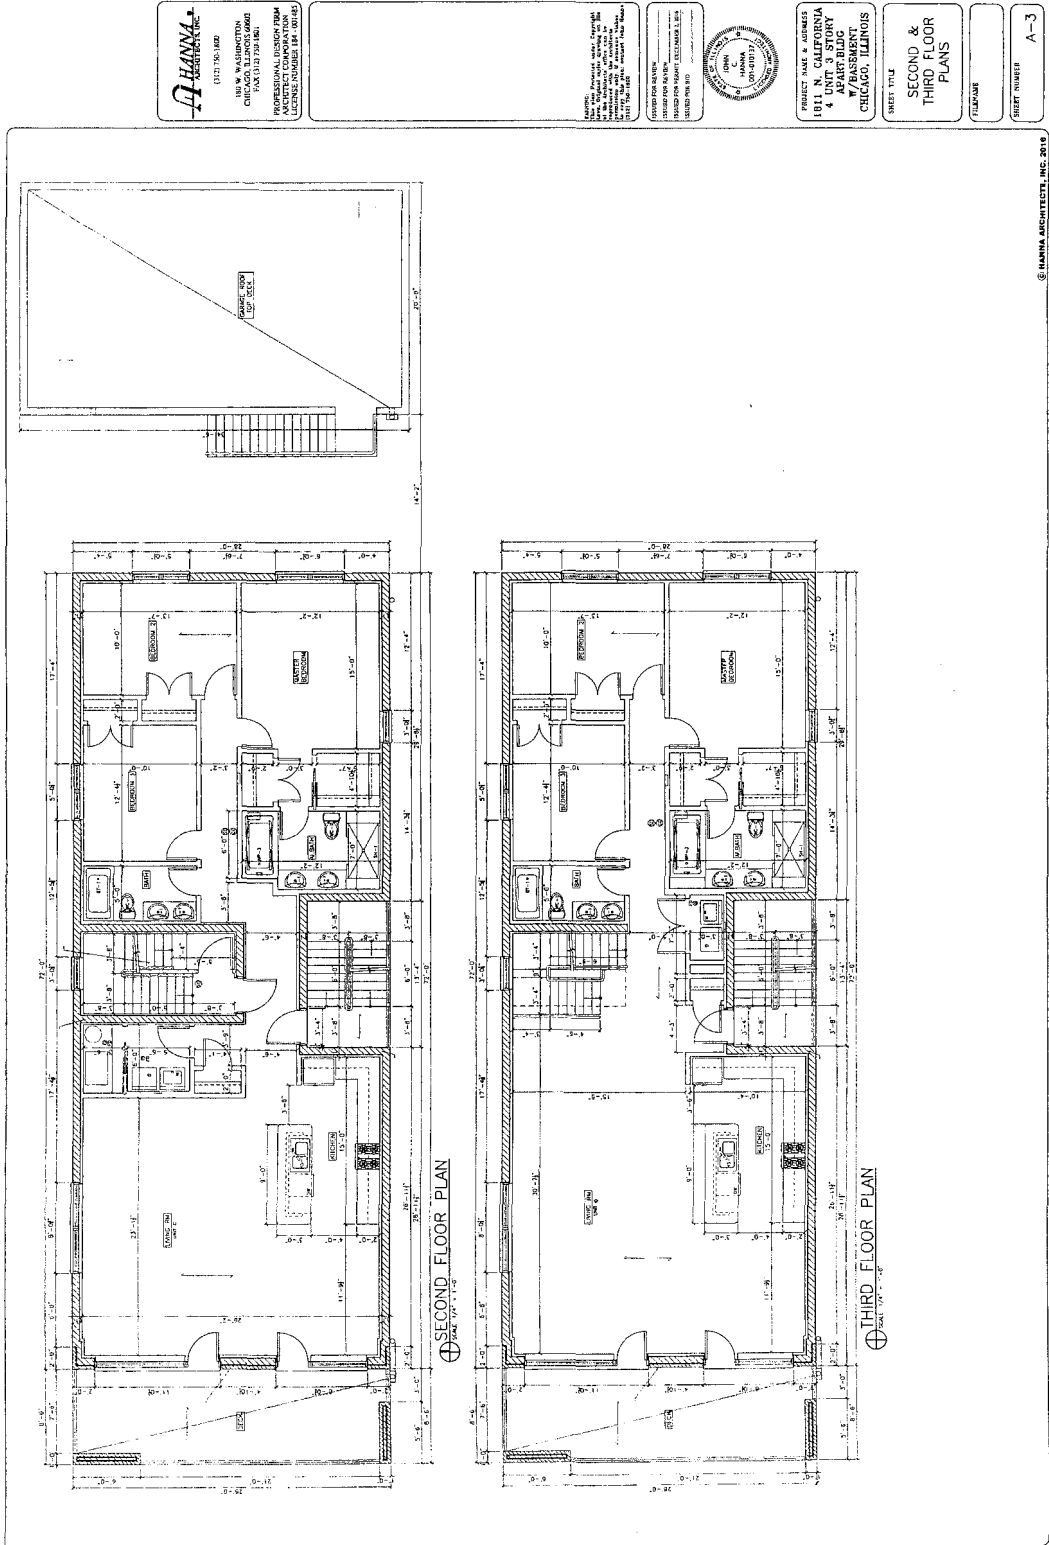

FINAL FOR PUBLICATION

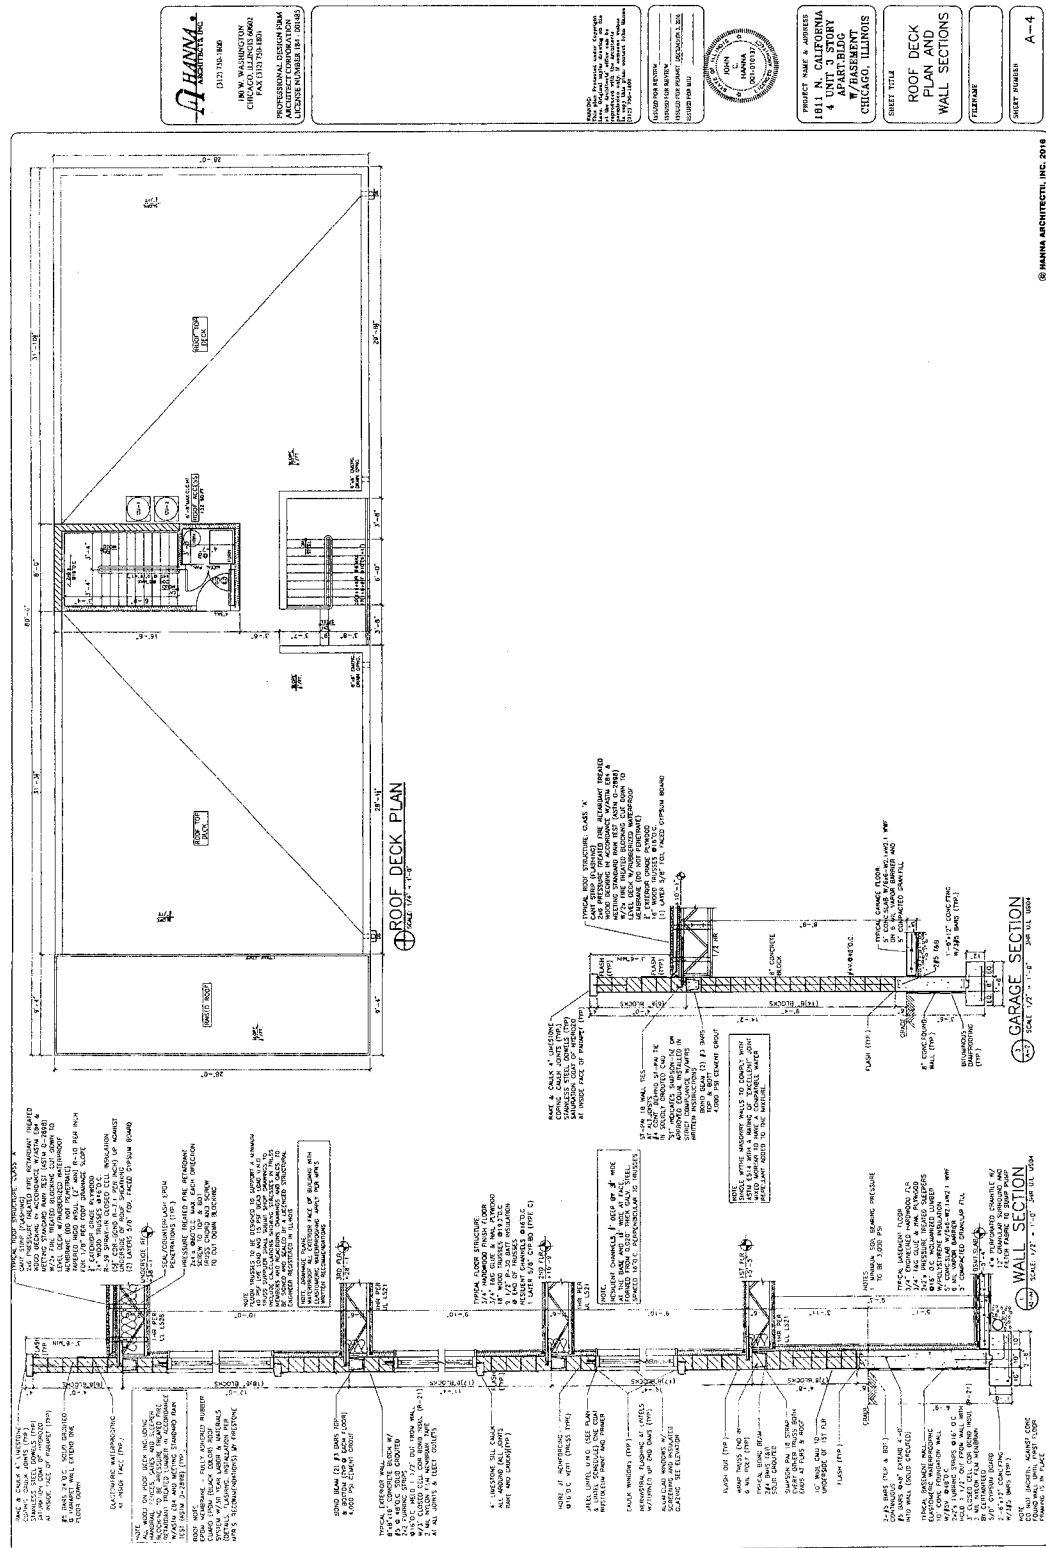

FINAL FOR PUBLICATION

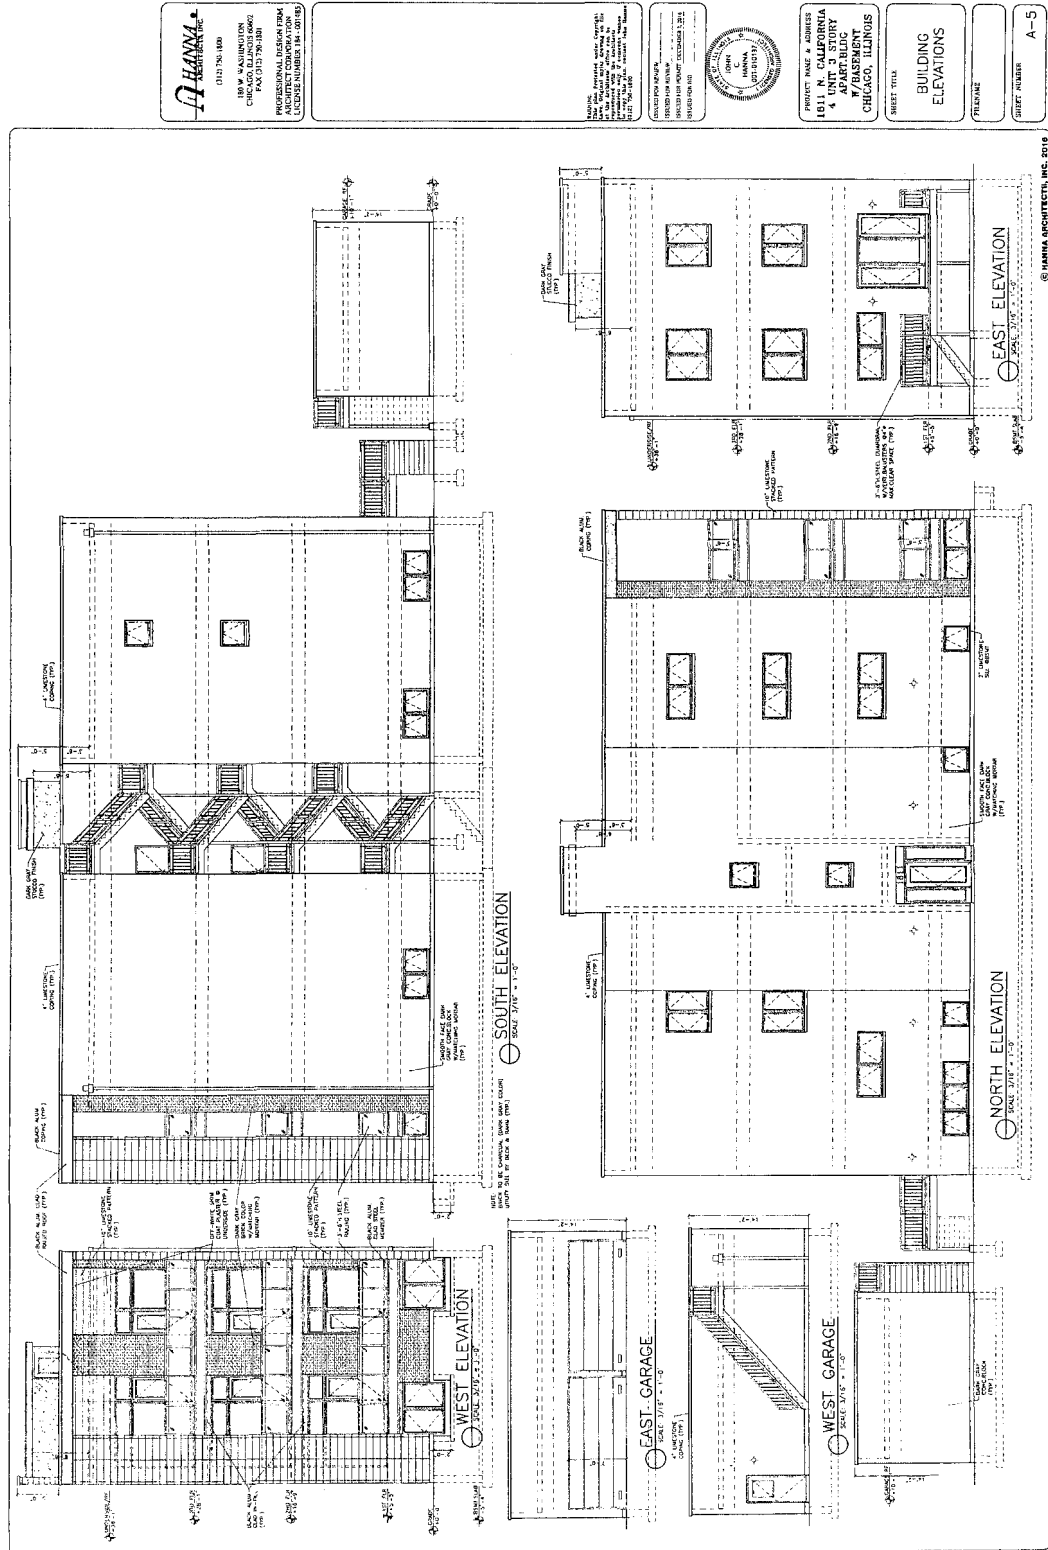

Reclassification Of Area Shown On Map No. 6-G.

(As Amended)

(Application No. 19249T1)

(Common Address: 2601 -- 2639 S. Throop St., 2553 -- 2579 S. Hillock Ave.
And 2512 -- 2536 S. Stark St.)

[SO2017-3851]

Be It Ordained by the City Council of the City of Chicago:

SECTION 1. Title 17 of the Municipal Code of Chicago, the Chicago Zoning Ordinance, is amended by changing all the M1-2 Limited Manufacturing/Business Park District symbols and indications as shown on Map Number 6-G in the area bounded by:

South Hillock Avenue; the alley next southwest of and parallel to South Stark Street (or a line 100 feet southwest of and parallel to South Stark Street where no alley exists); the alley next southeast of and parallel to South Hillock Avenue; South Stark Street (as extended where no street exists); the northwest line of the Joliet and Chicago Railroad; and South Throop Street,

to those of a B2-3 Neighborhood Mixed-Use District which is hereby established in the area above described.

SECTION 2. This ordinance shall take effect upon its passage and due publication.

[Site Plans; Front, Rear, Right and Left Building Elevations;
and Typical Rear, Right and Left Building Elevations
attached to this ordinance printed on pages
52153 through 52156 of this *Journal*.]

Type 1 Narrative Rezoning Analysis attached to this ordinance reads as follows:

Substitute Narrative And Plans.

Re: 2601 -- 2639 South Throop Street; 2553 -- 2579 South Hillock Avenue; and 2512 -- 2536 South Stark Street.

The applicant seeks a change in zoning from M1-2 Limited Manufacturing/Business Park District to B2-3 Neighborhood Mixed-Use District.

The applicant proposes to build a new residential development with 20 single-family homes and 27 townhomes, 94 garage spaces, and 18 additional off-street parking spaces.

Entire Site Lot Area: 121,022 square feet entire site (including public ways/areas to be dedicated)

103,805.83 square feet entire site (net site area after dedications)

Entire Site Maximum Floor Area Ratio: 3.0 entire site

Zoning Lots 1 through 10
(South Hillock Avenue)

Lot Area (typical): 2,450 square feet per zoning lot

Zoning Lots 1 through 10
(South Hillock Avenue)

Maximum Floor Area Ratio: 0.8 per zoning lot

Zoning Lots 1 through 10
(South Hillock Avenue)

Maximum Dwelling Units: 1 per zoning lot

Zoning Lots 1 through 10
(South Hillock Avenue)

Minimum Lot Area per Dwelling Unit: 2,400 square feet per zoning lot

Zoning Lots 1 through 10
(South Hillock Avenue)

Minimum Off-Street: 2 per zoning lot

Zoning Lots 1 through 10
(South Hillock Avenue)

Front Setback: 12 feet, 0 inches

Zoning Lots 1 through 10
(South Hillock Avenue)

Side Setbacks: 3 feet, 0 inches
2 feet, 6 inches

Zoning Lots 1 through 10
(South Hillock Avenue)

Rear Setbacks: 38 feet, 0 inches

Zoning Lots 1 through 10
(South Hillock Avenue)

Building Height (per §17-17-0311 and
excluding allowable rooftop features): 26 feet, 0 inches

Zoning Lot 11
(South Hillock Avenue)

Lot Area: 2,428 square feet per zoning lot

Zoning Lot 11
(South Hillock Avenue)

Maximum Floor Area Ratio: 0.8 per zoning lot

Zoning Lot 11
(South Hillock Avenue)

Maximum Dwelling Units: 1 per zoning lot

Zoning Lot 11
(South Hillock Avenue)

Minimum Lot Area per Dwelling Unit: 2,350 square feet per zoning lot

Zoning Lot 11
(South Hillock Avenue)

Minimum Off-Street Parking: 2 per zoning lot

Zoning Lot 11
(South Hillock Avenue)

Front Setback: 12 feet, 0 inches

Zoning Lot 11
(South Hillock Avenue)

Side Setbacks: 3 feet, 0 inches
2 feet, 3 inches

Zoning Lot 11
(South Hillock Avenue)

Rear Setbacks: 38 feet, 0 inches

Zoning Lot 11
(South Hillock Avenue)

Building Height (per § 17-17-0311 and
excluding allowable rooftop features): 26 feet, 0 inches

Zoning Lots 12 through 20
(South Stark Street)

Lot Area (typical): 2,602 square feet per zoning lot

Zoning Lots 12 through 20
(South Stark Street)

Maximum Floor Area Ratio: 0.85 per zoning lot

Zoning Lots 12 through 20
(South Stark Street)

Maximum Dwelling Units: 1 per zoning lot

Zoning Lots 12 through 20
(South Stark Street)

Minimum Lot Area per Dwelling Unit: 2,500 square feet per zoning lot

Zoning Lots 12 through 20
(South Stark Street)

Minimum Off-Street Parking: 2 per zoning lot

Zoning Lots 12 through 20
(South Stark Street)

Front Setback: 12 feet, 0 inches

Zoning Lots 12 through 20
(South Stark Street)

Side Setbacks: 3 feet, 0 inches
2 feet, 8 inches

Zoning Lots 12 through 20
(South Stark Street)

Rear Setbacks: 38 feet, 0 inches

Zoning Lots 12 through 20
(South Stark Street)

Building Height (per § 17-17-0311 and
excluding allowable rooftop features): 26 feet, 0 inches

Townhouse Zoning Lot ("Lot 21")

Lot Area: 30,005 square feet

Townhouse Zoning Lot ("Lot 21")

Maximum Floor Area Ratio: 1.2 entire townhouse zoning lot

Townhouse Zoning Lot ("Lot 21")

Maximum Dwelling Units: 18 entire townhouse zoning lot

Townhouse Zoning Lot ("Lot 21")

Minimum Off-Street Parking: 47 (2 per townhouse and 11 additional
off-street spaces)

Townhouse Zoning Lot ("Lot 21")

Front Setback: Per Site Plan and subject to §17-2-0500

Townhouse Zoning Lot ("Lot 21")

Side Setbacks: Per Site Plan and subject to §17-2-0500

Townhouse Zoning Lot ("Lot 21")

Rear Setbacks: Per Site Plan and subject to §17-2-0500

Townhouse Zoning Lot ("Lot 21")

Building Height (per §17-17-0311 and
excluding allowable rooftop features): 28 feet, 0 inches

Townhouse Zoning Lot ("Lot 22")

Lot Area: 23,454 square feet

Townhouse Zoning Lot ("Lot 22")

Maximum Floor Area Ratio: 0.7 entire townhouse zoning lot

Townhouse Zoning Lot ("Lot 22")

Maximum Dwelling Units: 9 per townhouse zoning lot

Townhouse Zoning Lot ("Lot 22")

Minimum Off-Street Parking: 25 (2 per townhouse and 7 additional off-street spaces)

Townhouse Zoning Lot ("Lot 22")

Front Setback: Per Site Plan and subject to §17-2-0500

Townhouse Zoning Lot ("Lot 22")


Side Setbacks: Per Site Plan and subject to §17-2-0500


Townhouse Zoning Lot ("Lot 22")

Rear Setbacks: Per Site Plan and subject to §17-2-0500

Townhouse Zoning Lot ("Lot 22")

Building Height (per §17-17-0311 and
excluding allowable rooftop features): 28 feet, 0 inches

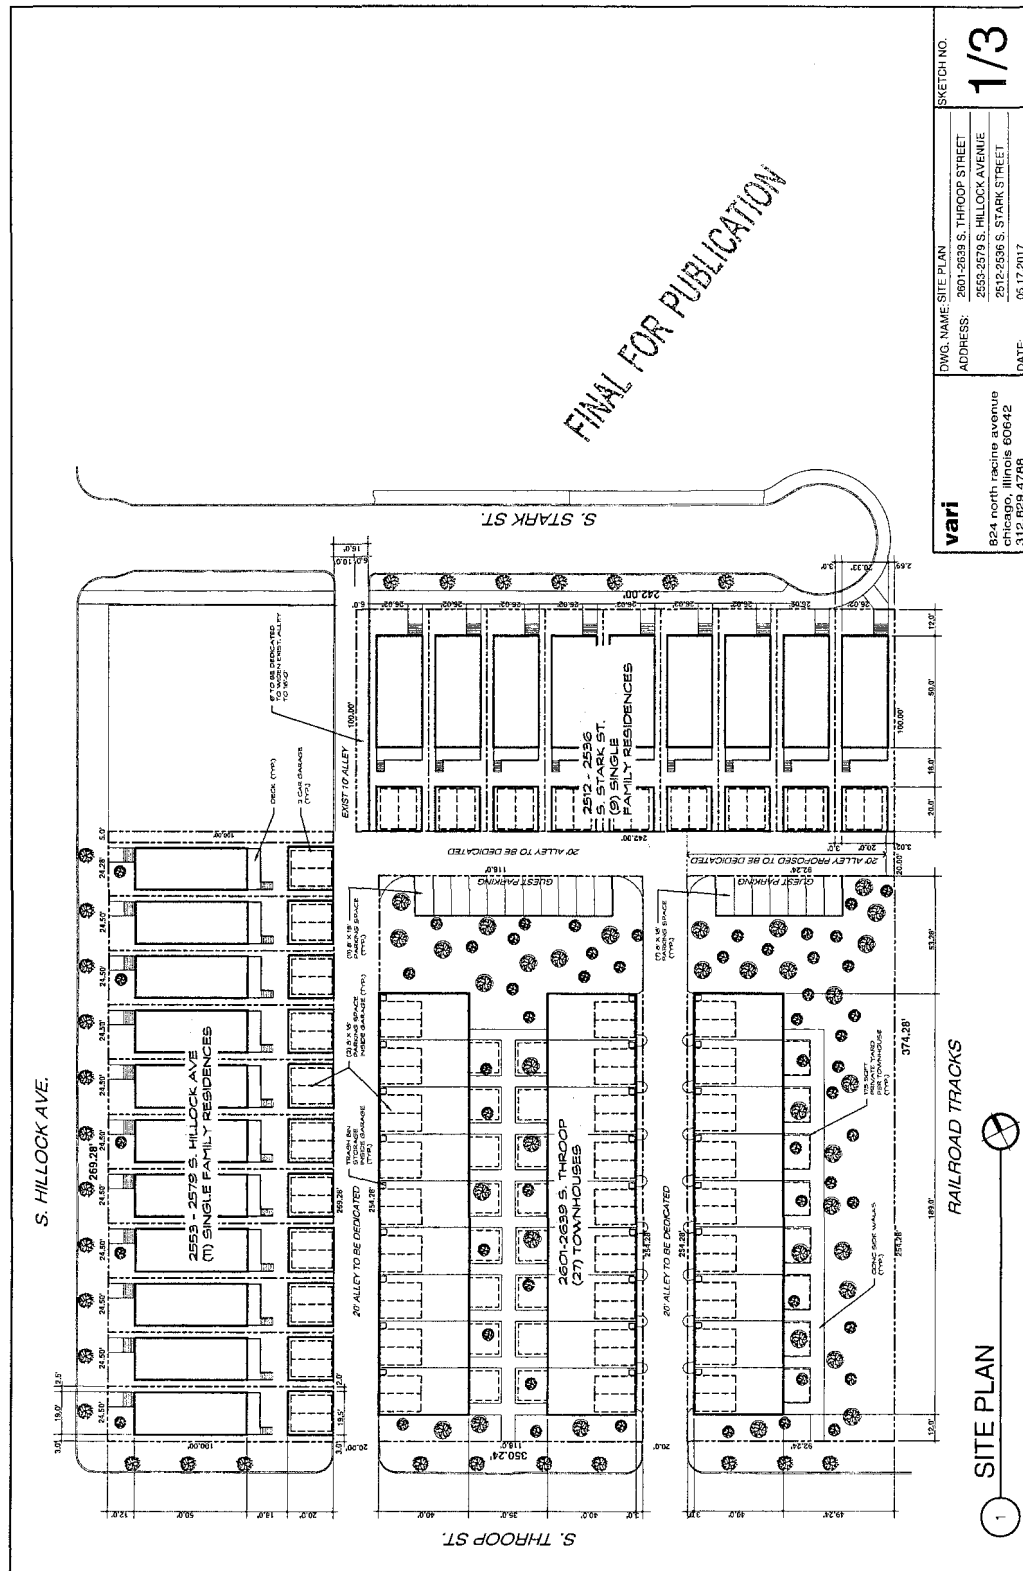

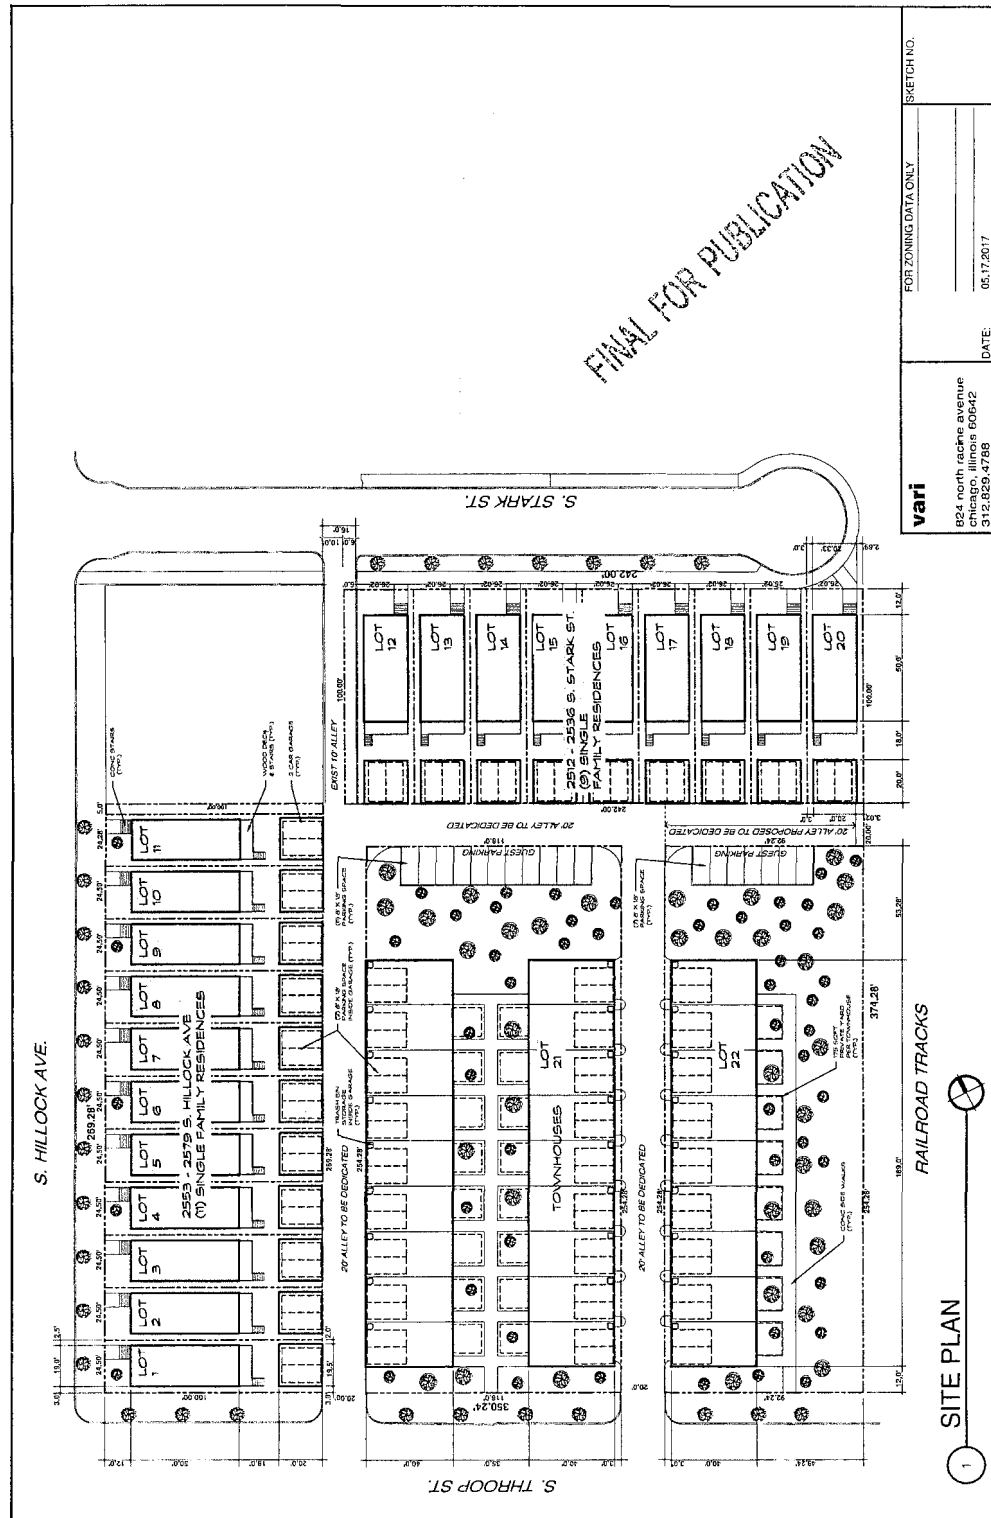

FINAL FOR PUBLICATION

S. STARK ST.

S. HILLOCK AVE.

RAILROAD TRACKS

SITE PLAN

vari

824 north racine avenue
chicago, illinois 60642
312.829.4788

FOR ZONING DATA ONLY


SKETCH NO.


DATE: 05.17.2017

6/28/2017


REPORTS OF COMMITTEES

52155

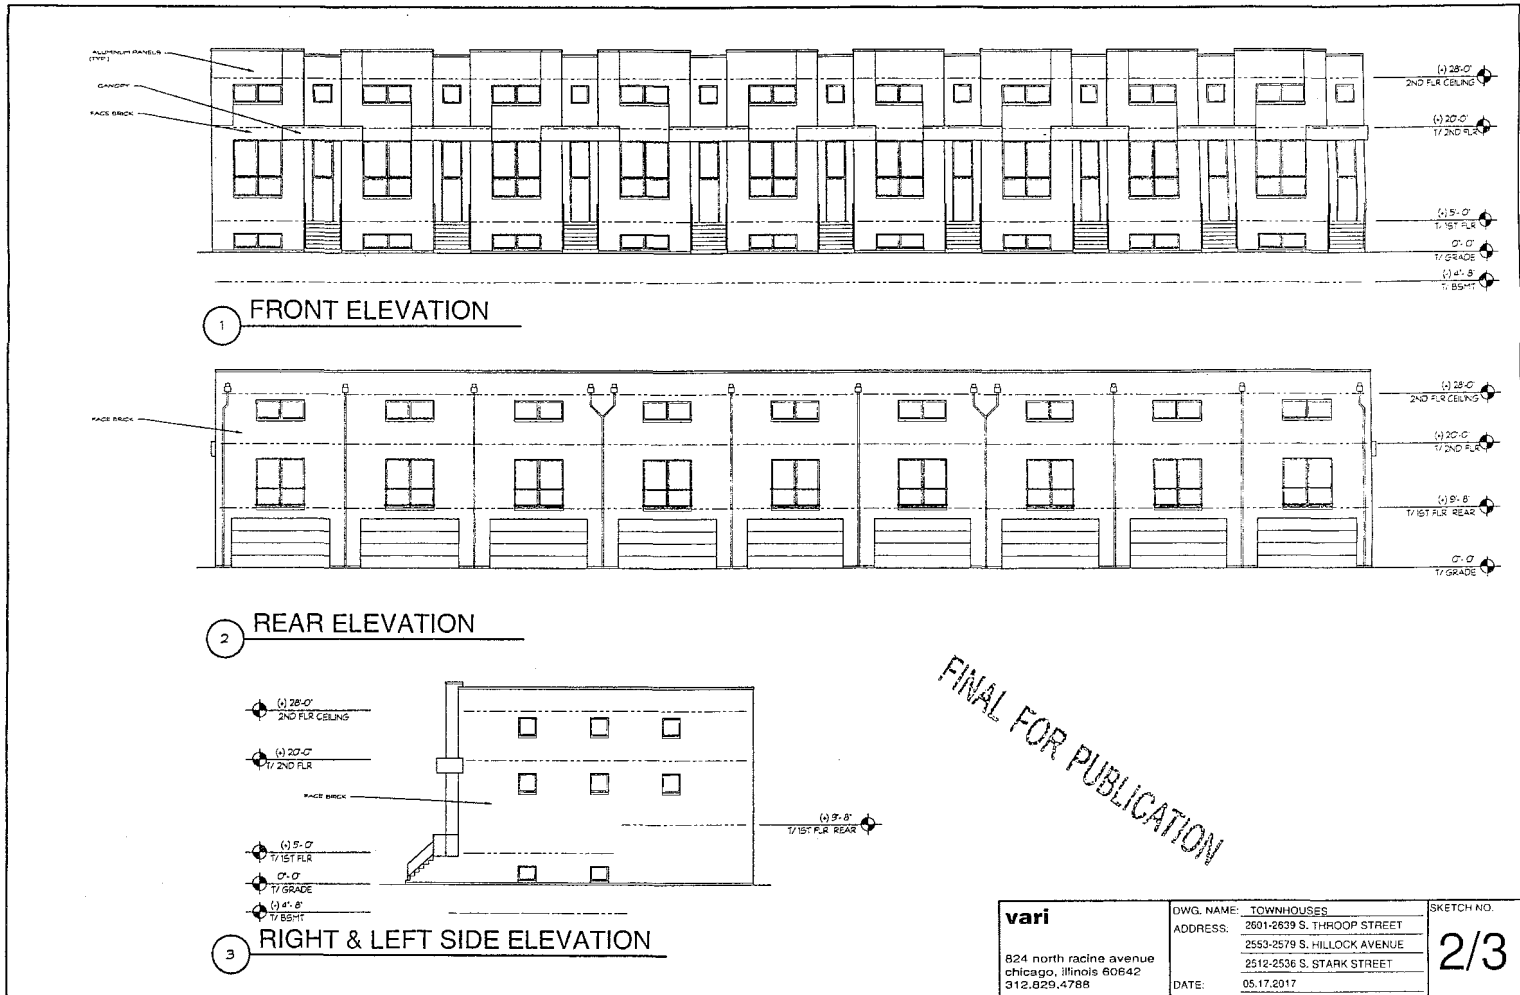


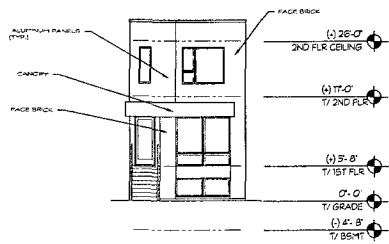

OPTION "A"

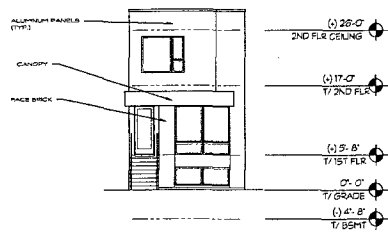


OPTION "B"

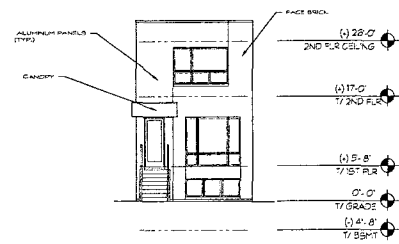


OPTION "C"


1 FRONT ELEVATIONS

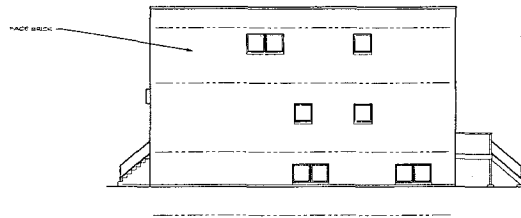

2 (TYP.) RIGHT SIDE ELEVATION

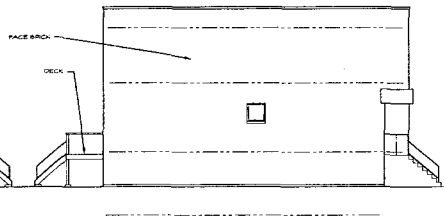

3 (TYP.) LEFT SIDE ELEVATION

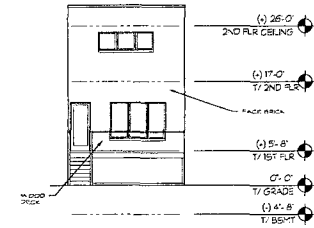

4 (TYP.) REAR ELEVATION

FINAL FOR PUBLICATION

vari

824 north racine avenue
chicago, illinois 60642
312.829.4788

DWG. NAME: SINGLE FAMILY RESIDENTIAL
ADDRESS: 2601-2639 S. THROOP STREET
2553-2579 S. HILLOCK AVENUE
2512-2536 S. STARK STREET
DATE: 05.17.2017

SKETCH NO.

3/3

Reclassification Of Area Shown On Map No. 7-F.

(As Amended)

(Application No. 19230)

(Common Address: 623 W. Wellington Ave.)

[SO2017-3829]

Be It Ordained by the City Council of the City of Chicago:

SECTION 1. Title 17 of the Municipal Code of Chicago, the Chicago Zoning Ordinance, is hereby amended by changing all the RT4 Residential Two-Flat, Townhouse and Multi-Unit District symbols and indications as shown on Map Number 7-F in the area bounded by:

West Wellington Avenue; a line 225 feet west of and parallel to North Broadway; the alley next south of and parallel to West Wellington Avenue; and a line 262.5 feet west of and parallel to North Broadway,

to those of an RM4.5 Residential Multi-Unit District and a corresponding use district is hereby established in the area above described.

SECTION 2. This ordinance shall be in force and effect from and after its passage and due publication.

Reclassification Of Area Shown On Map No. 7-I.

(Application No. 19243T1)

(Common Address: 2417 N. Artesian Ave.)

[O2017-3842]

Be It Ordained by the City Council of the City of Chicago:

SECTION 1. Title 17 of the Municipal Code of Chicago, the Chicago Zoning Ordinance, be amended by changing all the RS3 Residential Single-Unit (Detached House) District symbols and indications as shown on Map Number 7-I in the area bounded by:

a line 25 feet north of and parallel to the alley next north of and parallel to West Fullerton Avenue; the alley next east of and parallel to North Artesian Avenue; the alley next north of and parallel to West Fullerton Avenue; and North Artesian Avenue,

to those of an RT3.5 Residential Two-Flat, Townhouse and Multi-Unit District and a corresponding use district is hereby established in the area above described.

SECTION 2. This ordinance shall be in force and effect from and after its passage and due publication.

Type 1 Narrative Rezoning Analysis attached to this ordinance reads as follows:

*17-13-0303-C(1) Narrative Zoning Analysis
For 2417 N. Artesian Ave., Chicago, Illinois.*


Proposed Zoning:	RT3.5
Lot Area:	3,150 square feet
Proposed Land Use:	The applicant is proposing to develop the subject property with a new three-story building that will contain two (2) residential units. The proposed building will be 35 feet in height. On-site parking for three (3) cars will be provided at the rear of the subject lot.
(a) The Project's Floor Area Ratio:	1.05
(b) The Project's Density (Lot Area per Dwelling Unit):	1,575 square feet
(c) The Amount of Off-Street Parking:	3
(d) Setbacks:	
Front Setback:	10 feet, 2 inches
North Side Setback:	3 feet, 6 inches
South Side Setback:	2 feet
Rear Setback:	37 feet, 10 inches
(e) Building Height:	35 feet

*17-10-0207-A.


*17-13-0303-C(2) -- Plans attached.

[Site Plan; Basement, First, Second and Third Floor Plans; and Front, Rear, Right and Left Building Elevations referred to in this Narrative Zoning Analysis printed on pages 52159 through 52167 of this *Journal*.]


FINAL FOR PUBLICATION

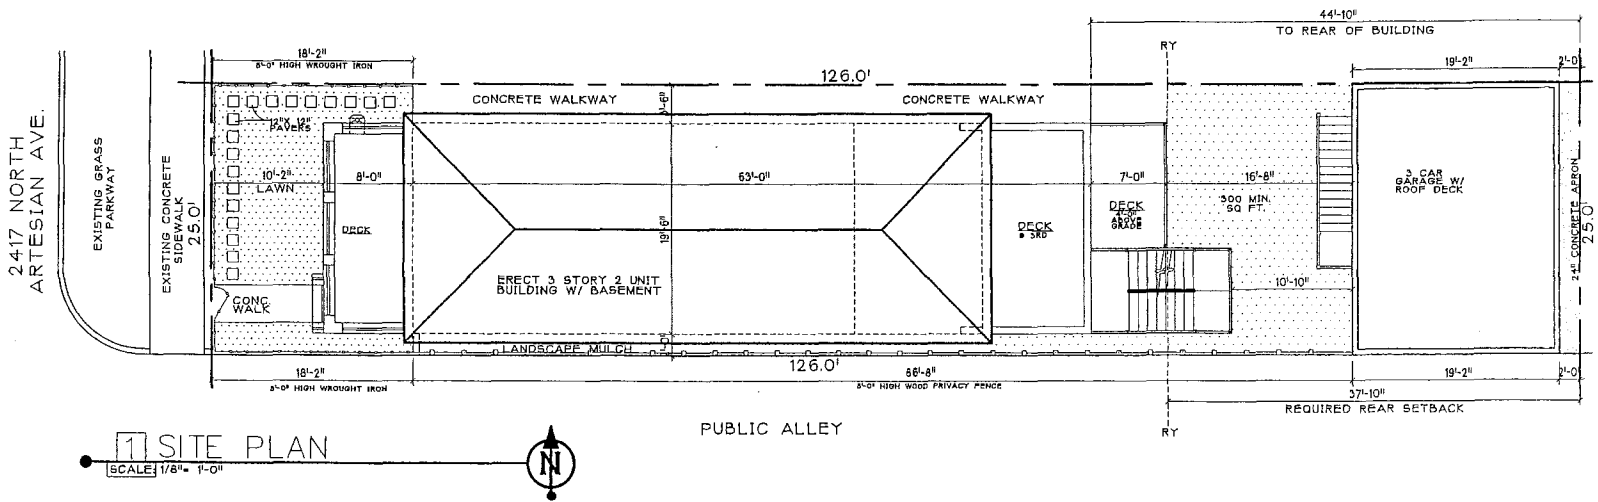


FINAL FOR PUBLICATION

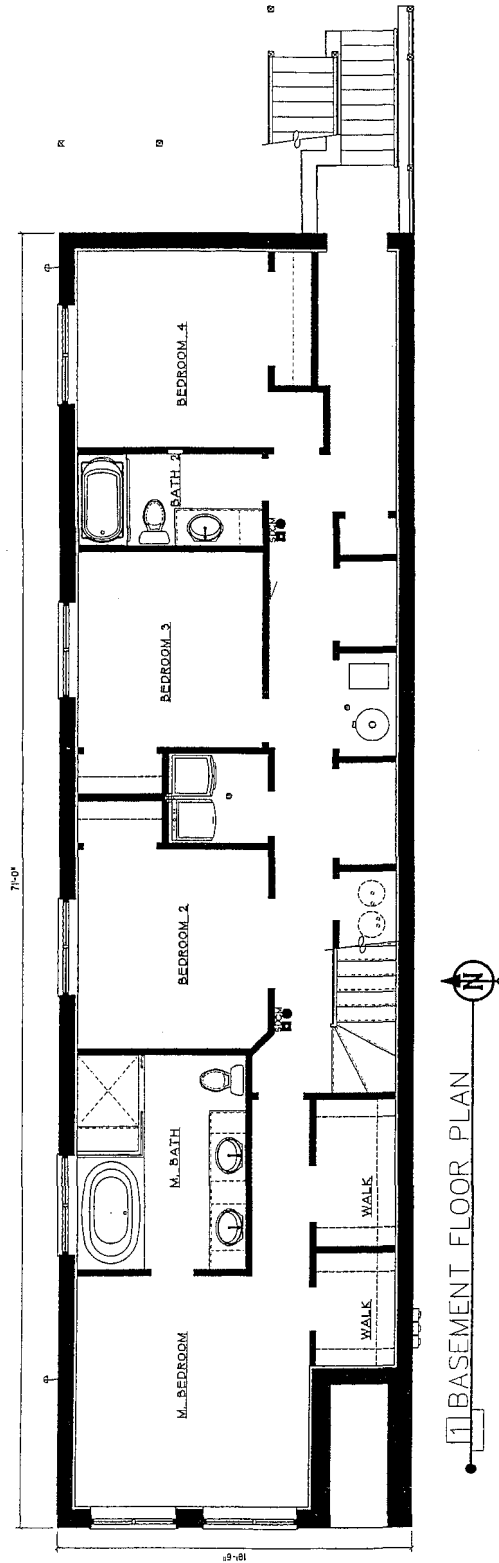


FINAL FOR PUBLICATION

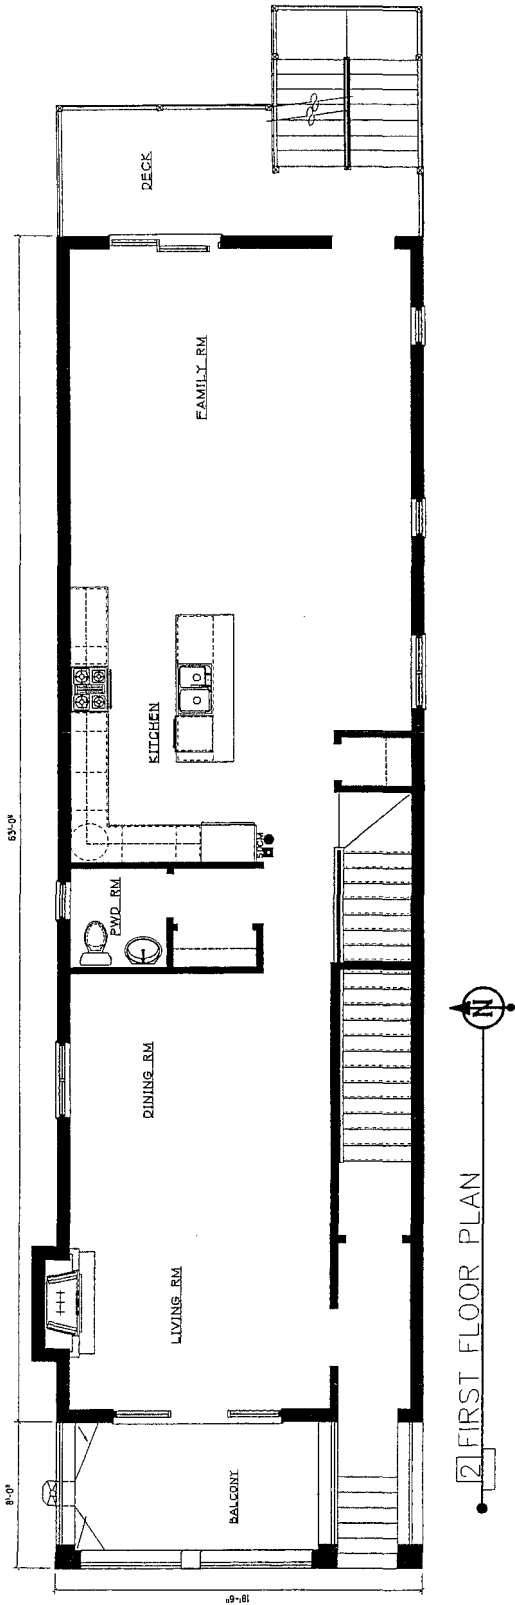


FINAL FOR PUBLICATION

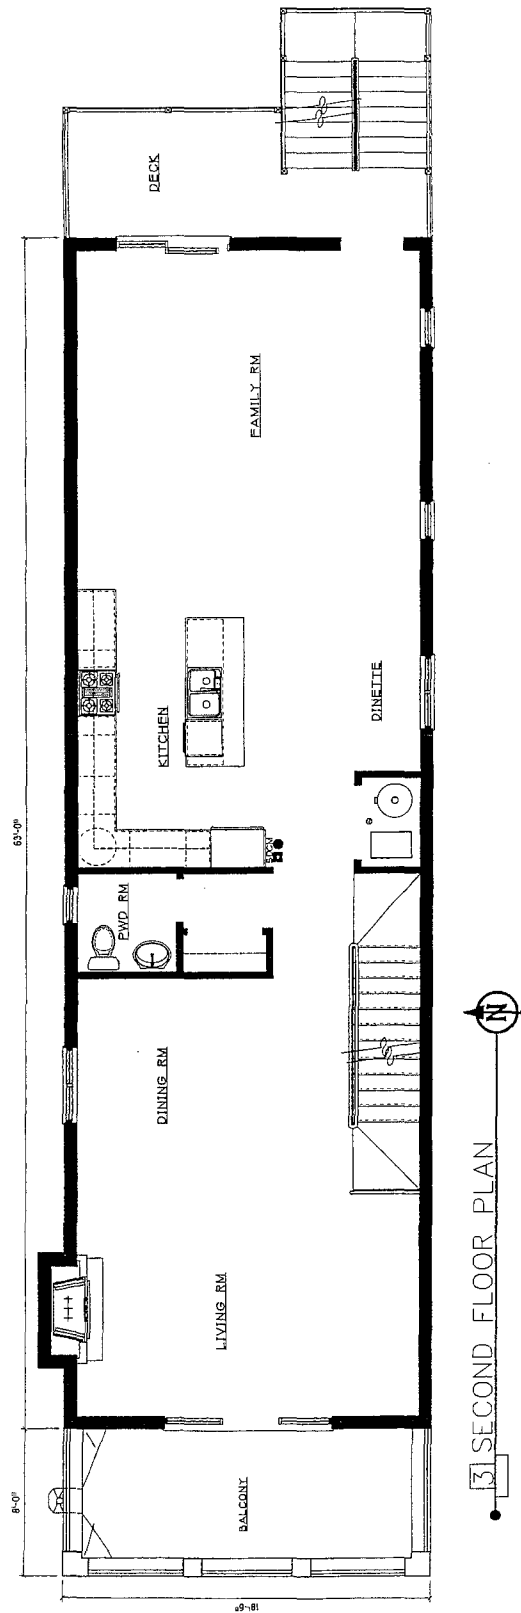


FINAL FOR PUBLICATION

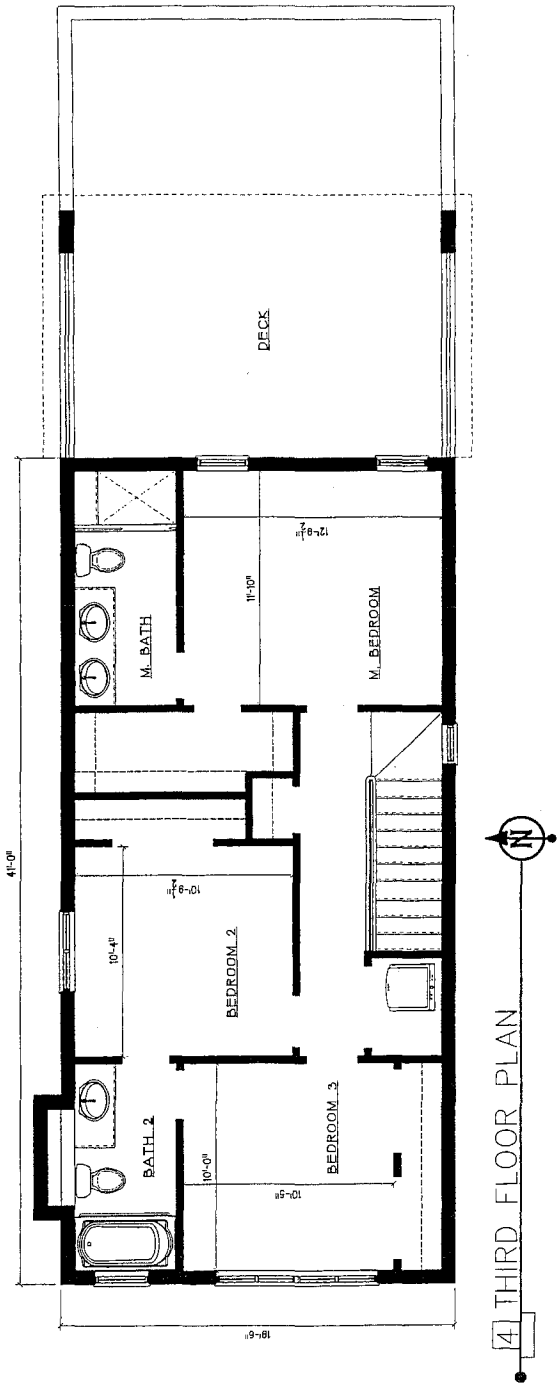

FINAL FOR PUBLICATION

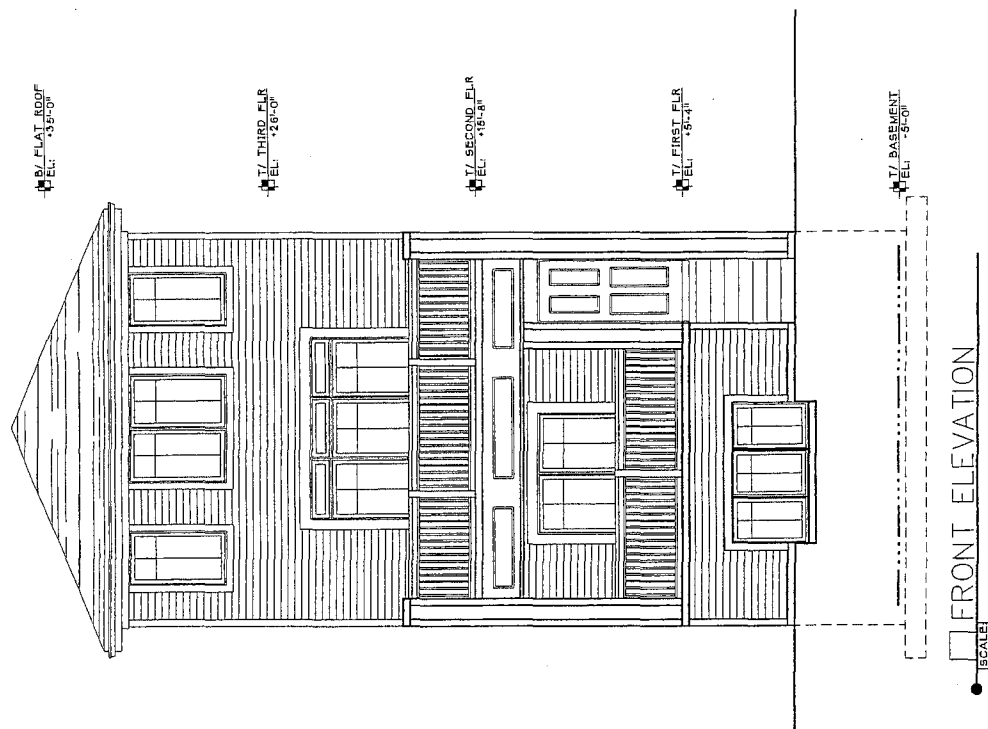

FINAL FOR PUBLICATION

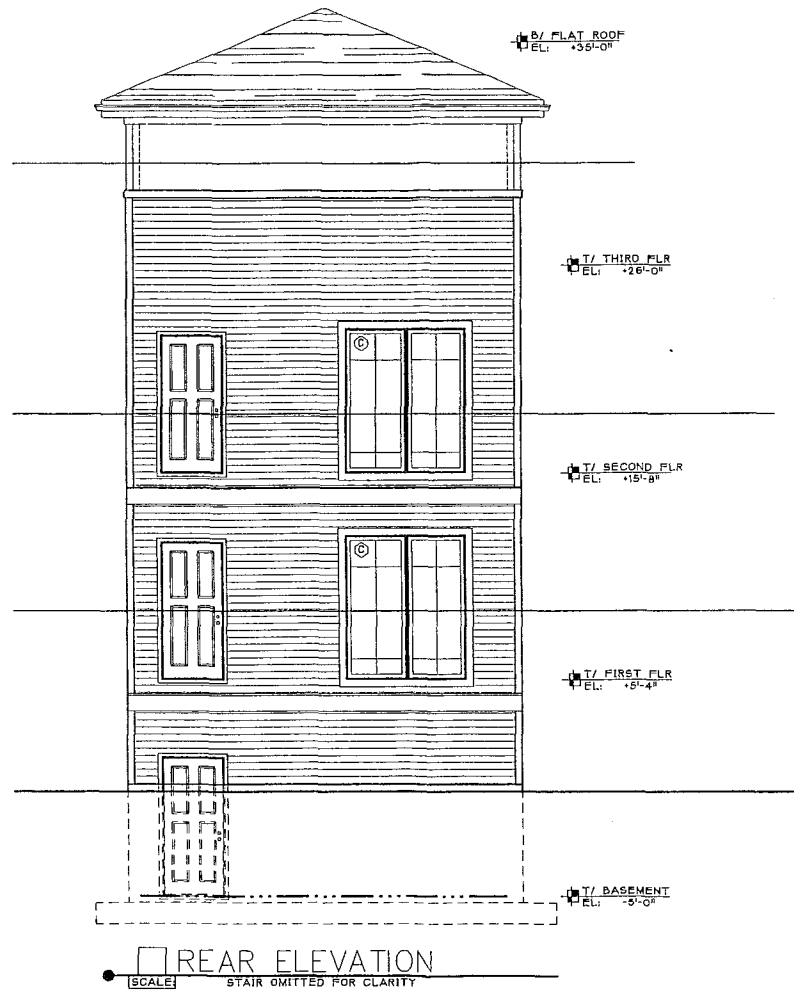


6/28/2017


REPORTS OF COMMITTEES

52165

FINAL FOR PUBLICATION

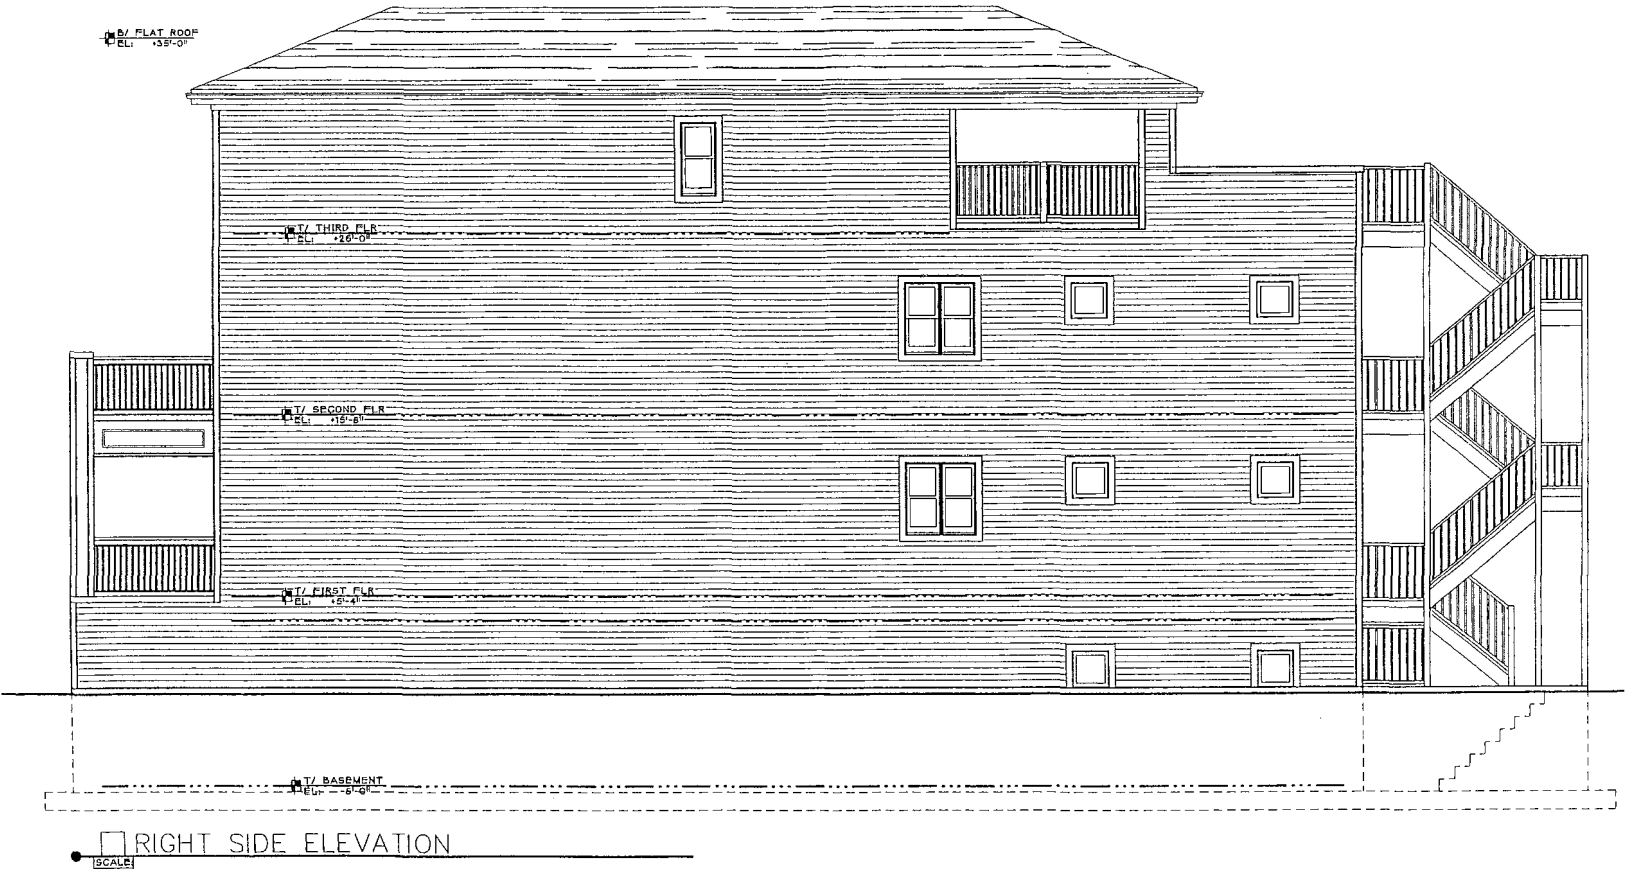

FINAL FOR PUBLICATION

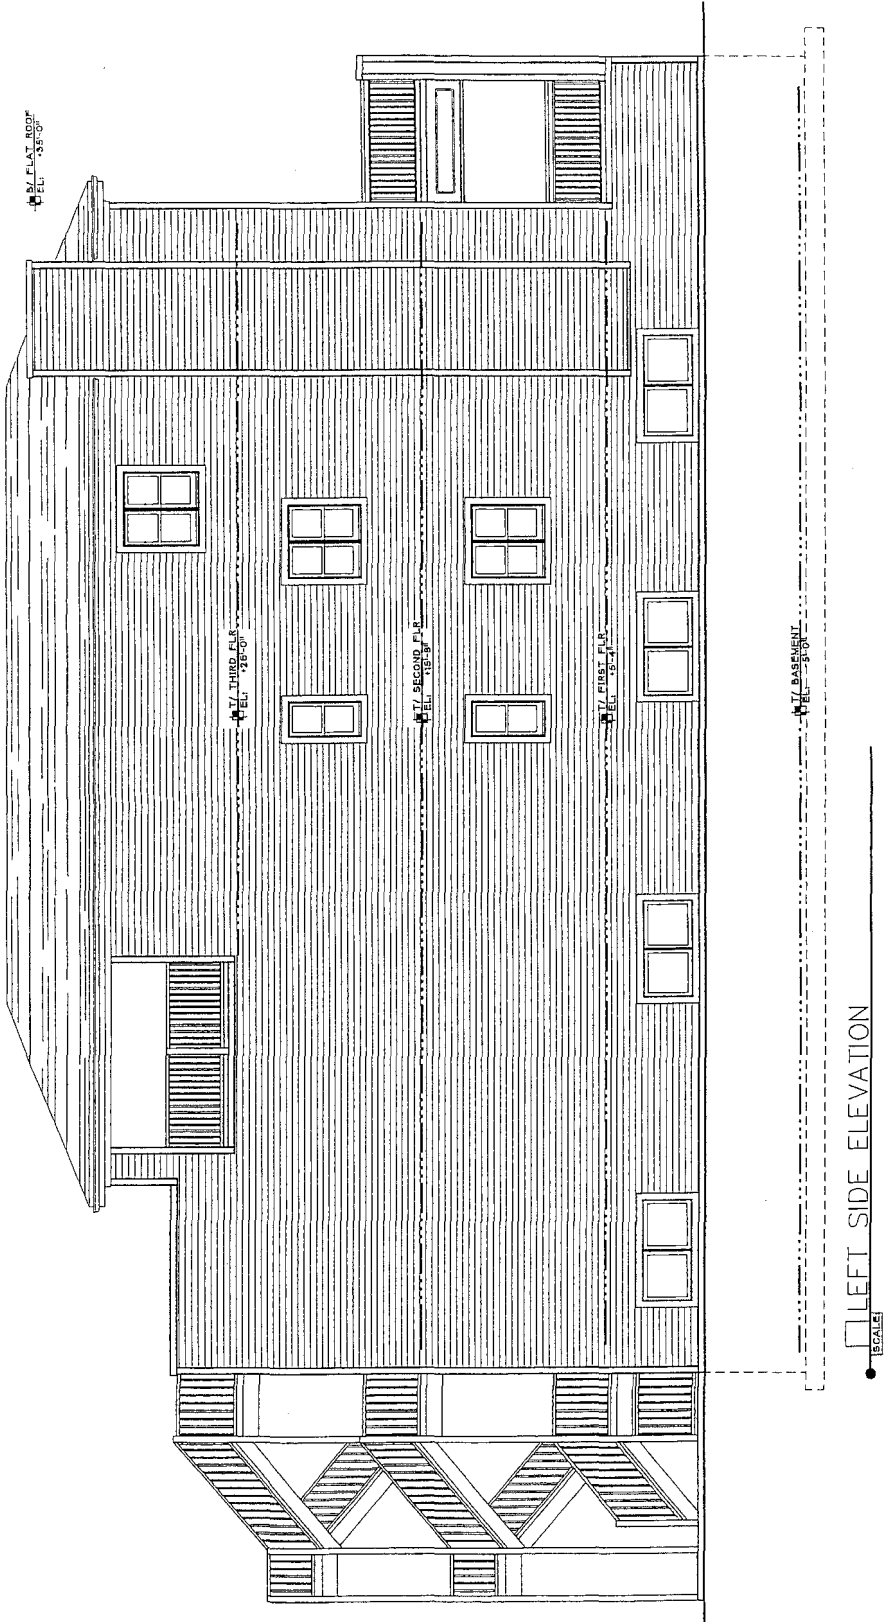

Reclassification Of Area Shown On Map No. 7-I.

(Application No. A-8309)

(Common Address: 3148 -- 3162 N. Elston Ave.)

[O2017-3426]

Be It Ordained by the City Council of the City of Chicago:

SECTION 1. Title 17 of the Municipal Code of Chicago, the Chicago Zoning Ordinance, is hereby amended by changing all of the B3-1 Community Shopping District symbols and indications as shown on Map Number 7-I in the area bounded by:

North Elston Avenue; a line 325 feet southeast of the east line of North California Avenue; the public alley next southwest of and parallel to North Elston Avenue; the public alley next north of and parallel to West Barry Avenue; a line 73.6 feet east of and parallel to North California Avenue; a line 35 feet north of and parallel to the public alley next north of and parallel to West Barry Avenue; a line 64 feet east of and parallel to North California Avenue; and a 64-foot long line running in a northeasterly direction perpendicular to North Elston Avenue starting at a point 64 feet east of the east line of North California Avenue and 150 feet south of the southwest line of North Elston Avenue (as measured along the east line of North California Avenue) and ending at a point 150 feet southeast of the east line of North California Avenue (as measured along the southwest line of North Elston Avenue),

to those of an RS1 Residential Single-Unit (Detached House) District.

SECTION 2. This ordinance shall be in force and effect from and after its passage and due publication.

Reclassification Of Area Shown On Map No. 7-J.

(As Amended)

(Application No. 19007)

(Common Address: 3927 -- 3963 W. Belmont Ave.)

[SO2016-7341]

Be It Ordained by the City Council of the City of Chicago:

SECTION 1. That the Chicago Zoning Ordinance be amended by changing all the Residential-Business Planned Development Number 982 symbols and indications as shown on Map Number 7-J in the area bounded by:

West Belmont Avenue; North Springfield Avenue; the 16-foot east/west public alley parallel to and south of West Belmont Avenue; North Harding Avenue; the 16-foot east/west public alley running parallel to and 244.97 feet south of West Belmont Avenue; the 16-foot north/south public alley just east of and parallel to North Pulaski Road; the 16-foot east/west public alley 333.92 feet south of and parallel to West Belmont Avenue; and North Pulaski Road,

to those of Residential-Business Planned Development Number 982, as amended, and a corresponding use district is hereby established in the area above described.

SECTION 2. This ordinance shall be in force and effect from and after its passage and due publication.

Plan of Development Statements referred to in this ordinance read as follows:

Residential-Business Planned Development No. 982, As Amended.

Planned Development Statements.

1. The area delineated herein as a Residential-Business Planned Development consists of a net site area of approximately two and eighty-eight hundredths (2.88) acres which is controlled by Shoemaker Office Investments LLC ("Applicant").
2. The Applicant shall obtain all applicable official reviews, approvals or permits which are necessary to implement this plan of development. Any dedication or vacation of streets or alleys or easements or adjustments of rights-of-ways or consolidation or resubdivision of parcels shall require separate submittal on behalf of the Applicant or its successors, assignees or grantees and approval by the City Council.
3. The requirements, obligations and conditions applicable within this planned development shall be binding upon the Applicant, its successors and assigns. Furthermore, pursuant to the requirements of Section 11.11-1 of the Chicago Zoning Ordinance, the property, at the time applications for amendments, modifications, or changes (administrative, legislative or otherwise) to this planned development are made shall be under single ownership or under single designated control of the subarea for which the request is being made. Single designated control for purposes of this paragraph shall mean that any application to the City for any amendment to this planned development or any modification or change thereto (administrative, legislative or otherwise) shall be made by the Applicant, the owners of all the

property comprising the subarea for which the request is being made within the planned development or any homeowners association(s) formed to succeed the Applicant for purposes of control and management of any portion of the planned development as it may relate to the subarea in question, except as "control" may have been resolved within title documents. All owners of property within the planned development in the case of a legislative amendment.

4. This plan of development consists of these fifteen (15) statements; a Bulk Regulations and Data Table; an Existing Land-Use Map, Planned Development Boundary and Property Line Map, Planned Development Subarea Map, Existing Site Plan, Existing North/South Elevation, Existing West Elevation, Existing East Elevation, Existing East/West Elevation -- Courtyard, Existing First Floor Plan, and Revised First Floor Plans, which are all incorporated herein. Full size sets of the Site Plan and Building Elevations and Landscape Plan are on file with the Department of Planning and Development. This plan of development is in conformity with the intent and purposes of the Chicago Zoning Ordinance (Title 17 of the Municipal Code in Chicago) and all requirements thereof and satisfies the established criteria for approval of a planned development. These and no other zoning controls shall apply to the area delineated herein.
5. The following uses shall be permitted within the planned development: Subarea A -- multi-family dwelling units; ground floor residential uses; a maximum of fifteen thousand (15,000) square feet of retail and commercial establishments as permitted in a B3-5 Community Shopping District (except that pawn shops, tattoo parlors, day labor companies and adult uses shall not be permitted), accessory parking, non-accessory parking and related uses. Subarea B -- retail and commercial establishments as permitted in a B3-3 Community Shopping District (except that pawn shops, tattoo parlors, day labor companies and adult uses shall not be permitted), accessory parking, non-accessory parking and related uses.
6. Identification signs shall be permitted within the planned development subject to the review and approval of the Department of Planning and Development. Temporary signs, such as construction and marketing signs shall be permitted within the planned development subject to review and approval of the Department of Planning and Development.
7. Any service drives or other ingress or egress including emergency vehicle access shall be adequately designed, constructed and paved in accordance with the Municipal Code of Chicago and the regulations of the Department of Transportation in effect at the time of construction. There shall be no parking or storage of garbage receptacles within such paved areas, except as noted on the site plan, or within fire lanes. Ingress and egress shall be subject to the review and approval of the Department of Transportation and the Department of Planning and Development. Off-street parking and off-street loading facilities shall be provided in compliance with this plan of development subject to review of the Department of Transportation and Department of Planning and Development.

8. In addition to the maximum height of any building or any appurtenance attached thereto prescribed in this planned development, the height of any improvement shall also be subject to height limitations approved by the Federal Aviation Administration.
9. The maximum permitted floor area ratio shall be in accordance with the attached Bulk Regulations and Data Table. For purposes of FAR calculations and floor area measurements, the definition in the City of Chicago Zoning Ordinance shall apply.
10. Improvements of the property, including landscaping and all entrances and exits to the parking and loading areas, shall be designed and installed in substantial conformance with the exhibits to this planned development. In addition, parkway trees and other landscaping shall be installed and maintained at all times in accordance with the Landscape Plan and the parkway tree provisions of the Chicago Zoning Ordinance and corresponding regulations and guidelines.
11. The terms, conditions and exhibits of this planned development ordinance may be modified, administratively, by the Commissioner of the Department of Planning and Development upon the written request for such modification by the Applicant and after a determination by the Commissioner of the Department of Planning and Development, that such a modification is minor, appropriate and is consistent with the nature of the improvements contemplated in this planned development. Any such modification of the requirements of this statement by the Commissioner of the Department of Planning and Development shall be deemed to be a minor change in the planned development as contemplated by Section 11.11-3(c) of the Chicago Zoning Ordinance. Notwithstanding the provisions of subclauses 4 and 5 of Section 11.11-3(c) of the Chicago Zoning Ordinance, such minor changes may include a reduction in the minimum required distance between structures, a reduction in periphery setbacks, an increase in the maximum percent of land covered, or subsequent setback reductions pertaining to individual residential units.
12. The Applicant acknowledges that it is in the public interest to design, construct and maintain all buildings in a manner which promotes, enables and maximizes universal access throughout the property. Plans for all buildings and improvements on the property shall be reviewed and approved by the Mayor's Office for People with Disabilities ("MOPD") to ensure compliance with all applicable laws and regulations related to access for persons with disabilities and to promote the highest standard of accessibility. No approvals shall be granted pursuant to Section 11.11-3(b) of the Chicago Zoning Ordinance until the Director of MOPD, has approved detailed construction drawings for each building or improvement.
13. The Applicant acknowledges that it is in the public interest to design, construct and maintain all buildings in a manner which promotes and maximizes the conservation of energy resources. The Applicant shall use reasonable efforts to design, construct and maintain all buildings located within this planned development in an energy efficient manner consistent with the most current energy efficiency standards published by the American Society of Heating, Refrigerating and Air-Conditioning

Engineers ("ASHRAE") and the Illuminating Engineering Society ("IES"). Copies of these standards may be obtained from the Department of Planning and Development.

14. In conformance with City of Chicago ordinances whereby projects receiving economic assistance in the form of TIF financing must provide twenty percent (20%) of the dwelling units for sale as affordable units, the Applicant shall provide thirty-five (35) dwelling units in Subarea A for sale as affordable units as required. In the event the number of dwelling units to be constructed in Subarea A is reduced, the number of affordable units will also be reduced, so long as the twenty percent (20%) requirement is met. A written agreement between the developer and the Department of Housing will be entered into setting forth the terms for the sale of the affordable units.
15. If substantial construction has not yet begun within the planned development within six (6) years of the date of passage of the planned development, the zoning of the Property shall revert to the B3-2 District.

[Existing Land-Use Map; Boundary and Property Line Map; Subarea Map; Site Plan; Existing North, South, East and West Building Elevations; Courtyard Elevations and Floor Plans referred to in these Plan of Development Statements printed on pages 52174 through 52187 of this *Journal*.]

Substitute Bulk Regulations and Data Table referred to in these Plan of Development Statements reads as follows:

Residential-Business Planned Development No. 982, As Amended.

Substitute Bulk Regulations and Data Table.

Gross Site Area:	194,788 square feet (4.5 acres)
------------------	---------------------------------

Net Site Area:	
----------------	--

Total:	125,538 square feet (2.88 acres)
--------	----------------------------------

Subarea A:	
------------	--

Gross Site Area:	115,945 square feet (2.7 acres)
------------------	---------------------------------

Net Site Area: 76,313 square feet (1.7 acres)

Subarea B:

Gross Site Area: 78,843 square feet (1.8 acres)

Net Site Area: 49,225 square feet (1.13 acres)

Maximum Floor Area Ratio:

Subarea A: 3.5

Subarea B: 0.8

Total: 2.5

Maximum Number of Residential
Units:

Subarea A: 184

Subarea B: 0

Total: 184

Number of Off-Street Parking
Spaces:

Subarea A: 192 parking spaces

Subarea B: 123 parking spaces

Total: 315 parking spaces

Maximum Building Setbacks: In accordance with Site Plan


Maximum Building Height:

Subarea A: 81 feet (existing structure)

Subarea B: 19 feet, 6 inches (existing structure)

FINAL FOR PUBLICATION

Existing Land-Use Map

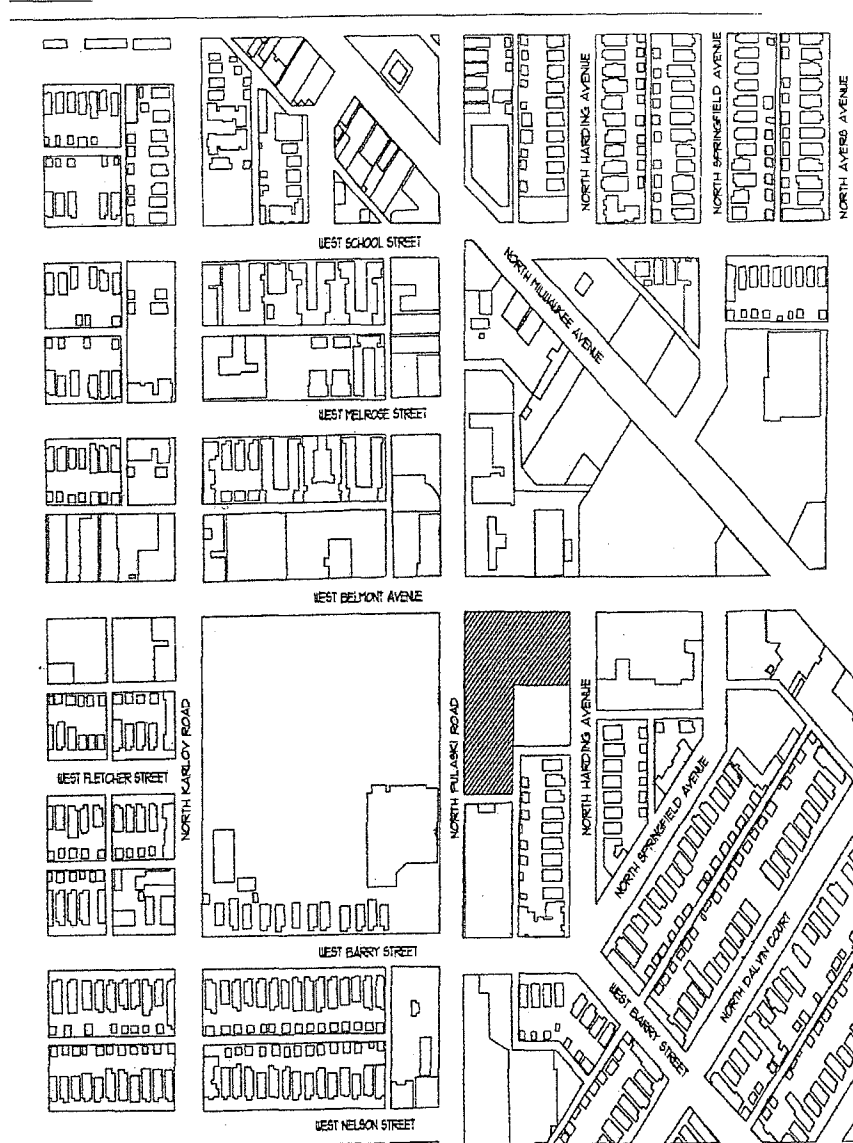


EXISTING LAND USE MAP

APPLICANT: SHOEMAKER OFFICE INVESTMENTS LLC

ADDRESS: 3963-3927 WEST BELMONT AVENUE, CHICAGO, IL

FINAL FOR PUBLICA

Planned Development Boundary And Property Line Map.

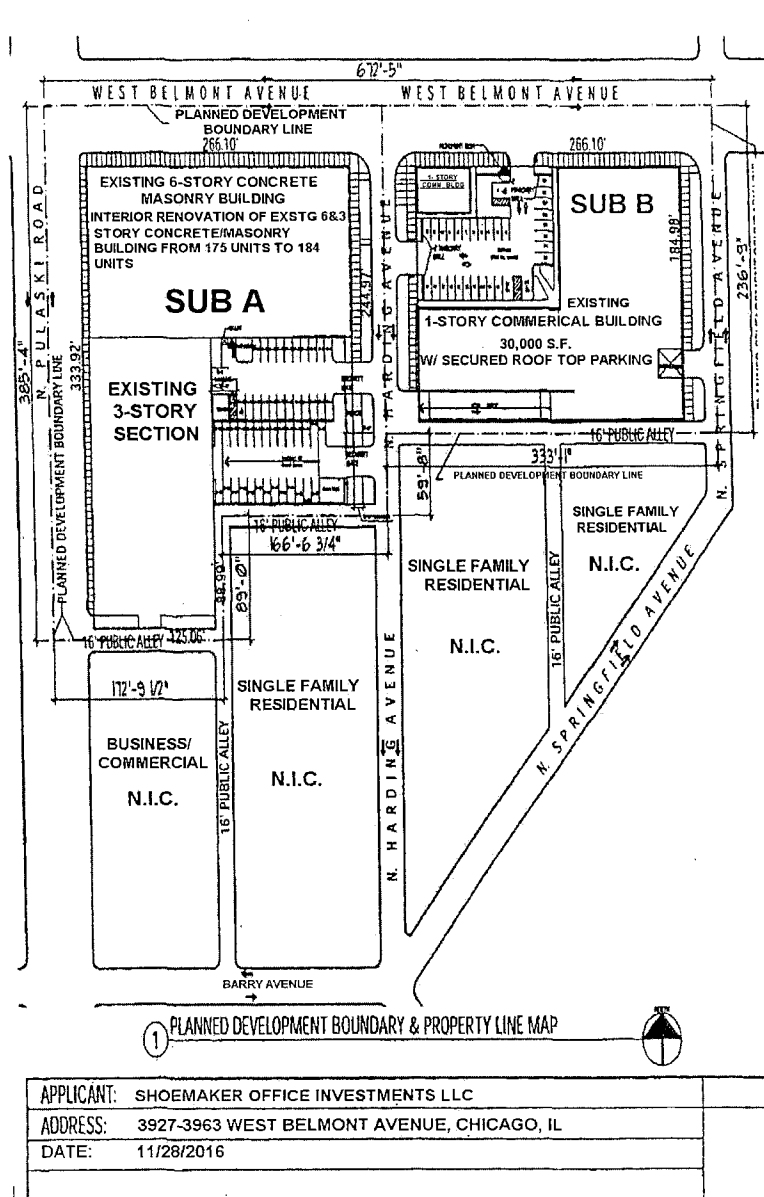


PROJECT DATA

LOT SIZE	
A) EXISTING-RESIDENTIAL	~70,333 SQ. FT.
B) EXISTING COMMERCIAL	~45,223 SQ. FT.
BUILDING FOOTPRINT	
A) EXISTING-RESIDENTIAL	~57,319 SQ. FT.
B) EXISTING COMMERCIAL	~38,675 SQ. FT.


CHICAGO, IL


DATE
11.28.2016

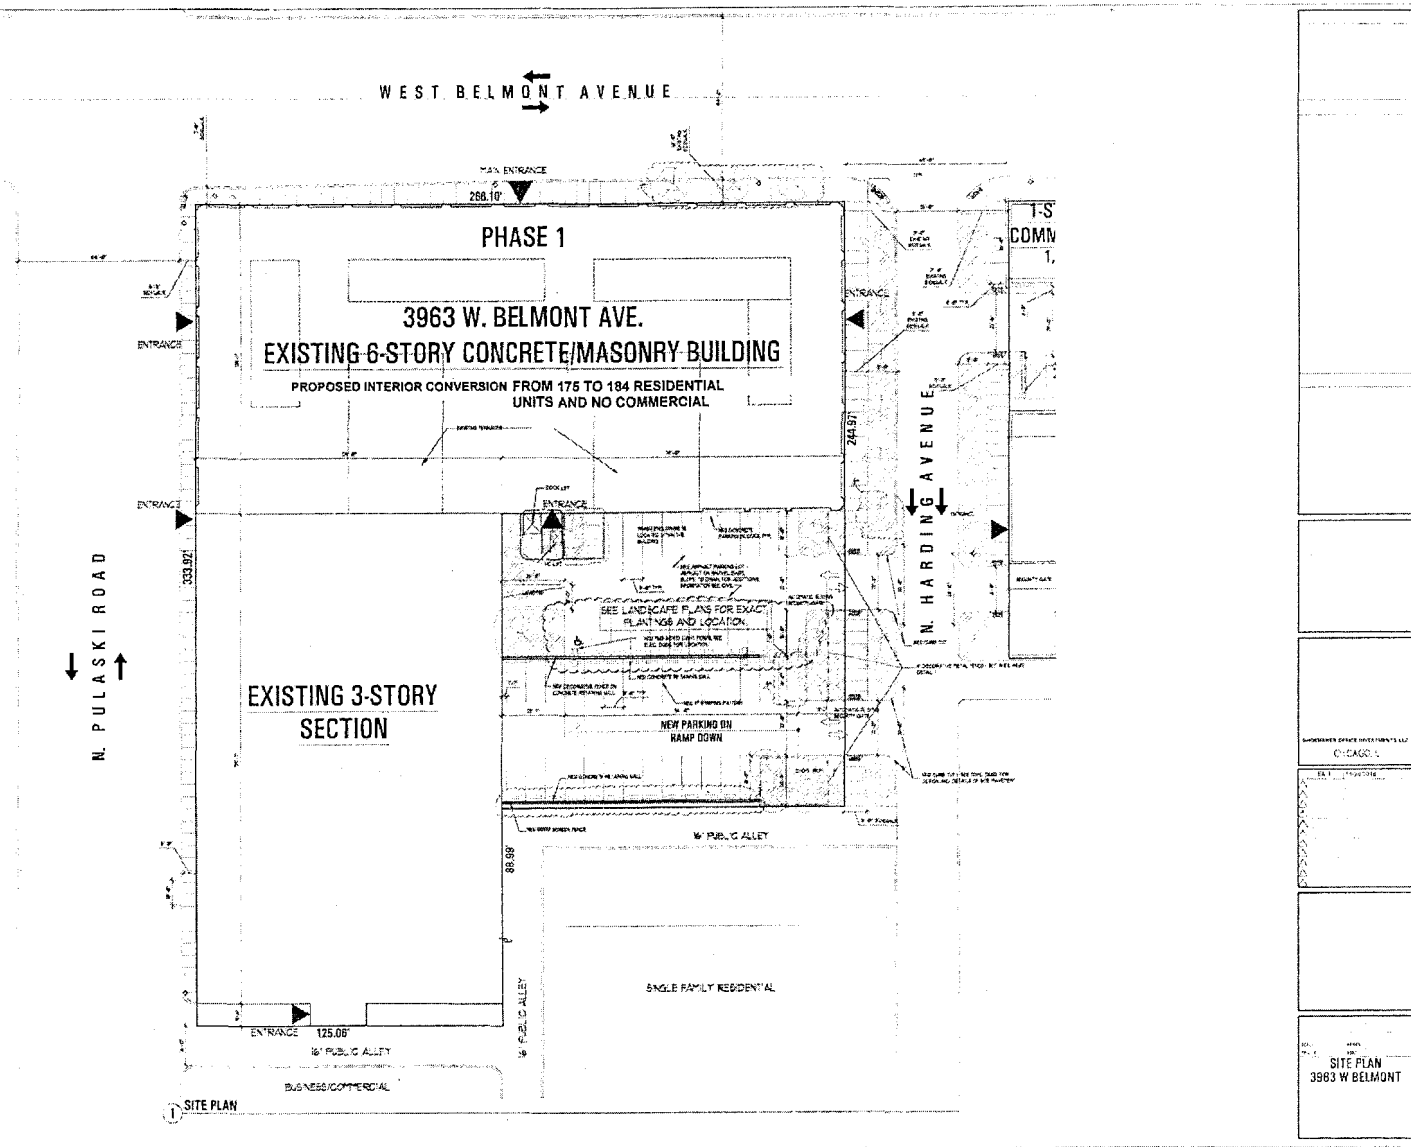


ENGINEER OF RECORD: HENRY J. LEE
CHICAGO, ILL.
DATE: 11/15/2016
SHEET: 1 OF 1
SITE PLAN
3963 W BELMONT

FINAL FOR PUBLICATION

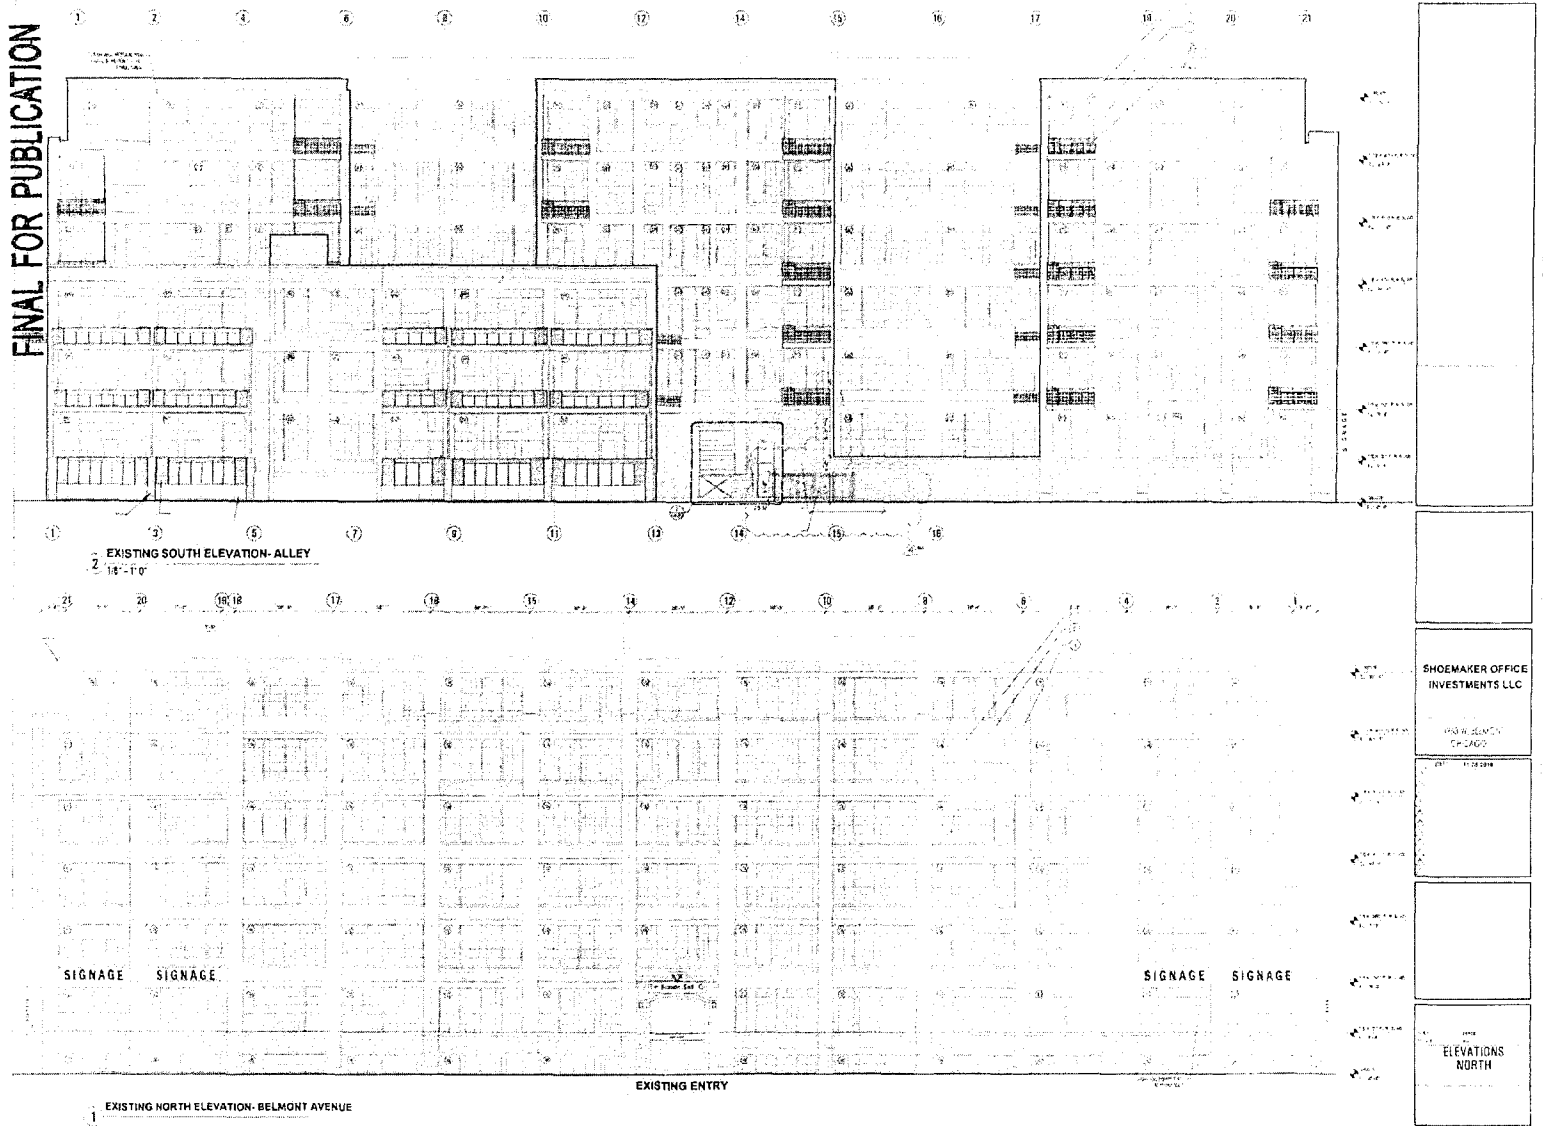

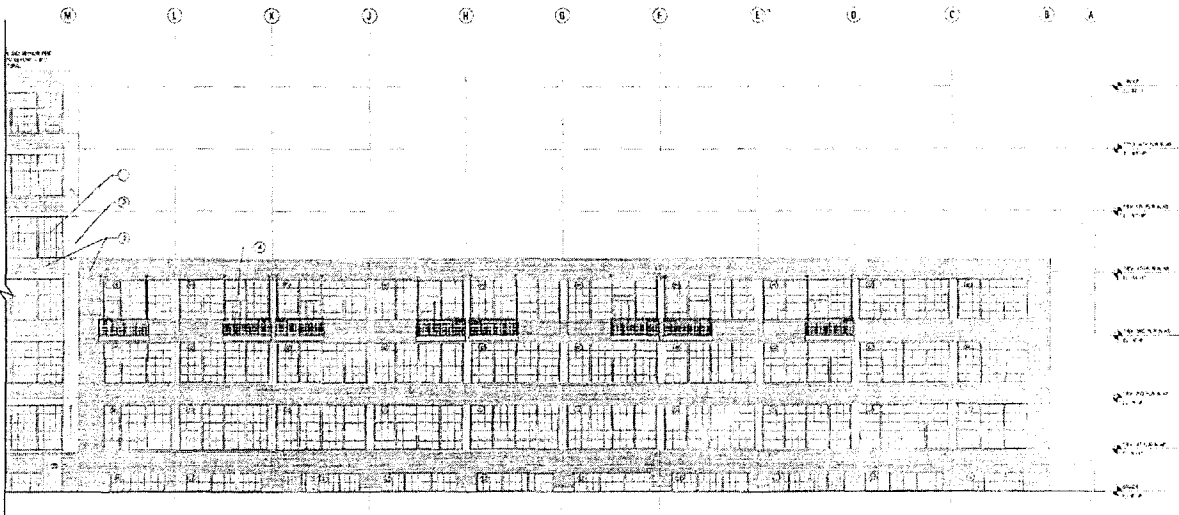

2 EXISTING WEST ELEVATION - PULASKI ROAD CONT.

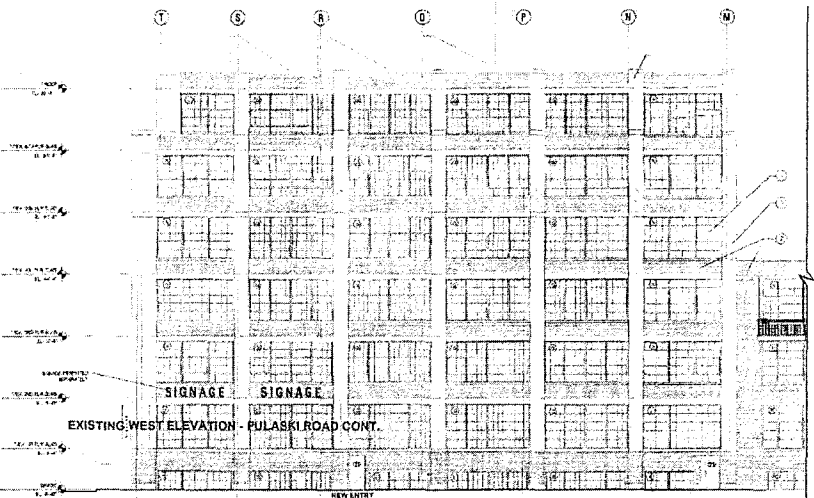

1 EXISTING WEST ELEVATION - PULASKI ROAD


SHOEMAKER OFFICE
INVESTMENTS LLC


3230 N. ELSTON
CHICAGO, IL

DATE: 11/27/2016

WEST
ELEVATIONS


FINAL FOR PUBLICATION

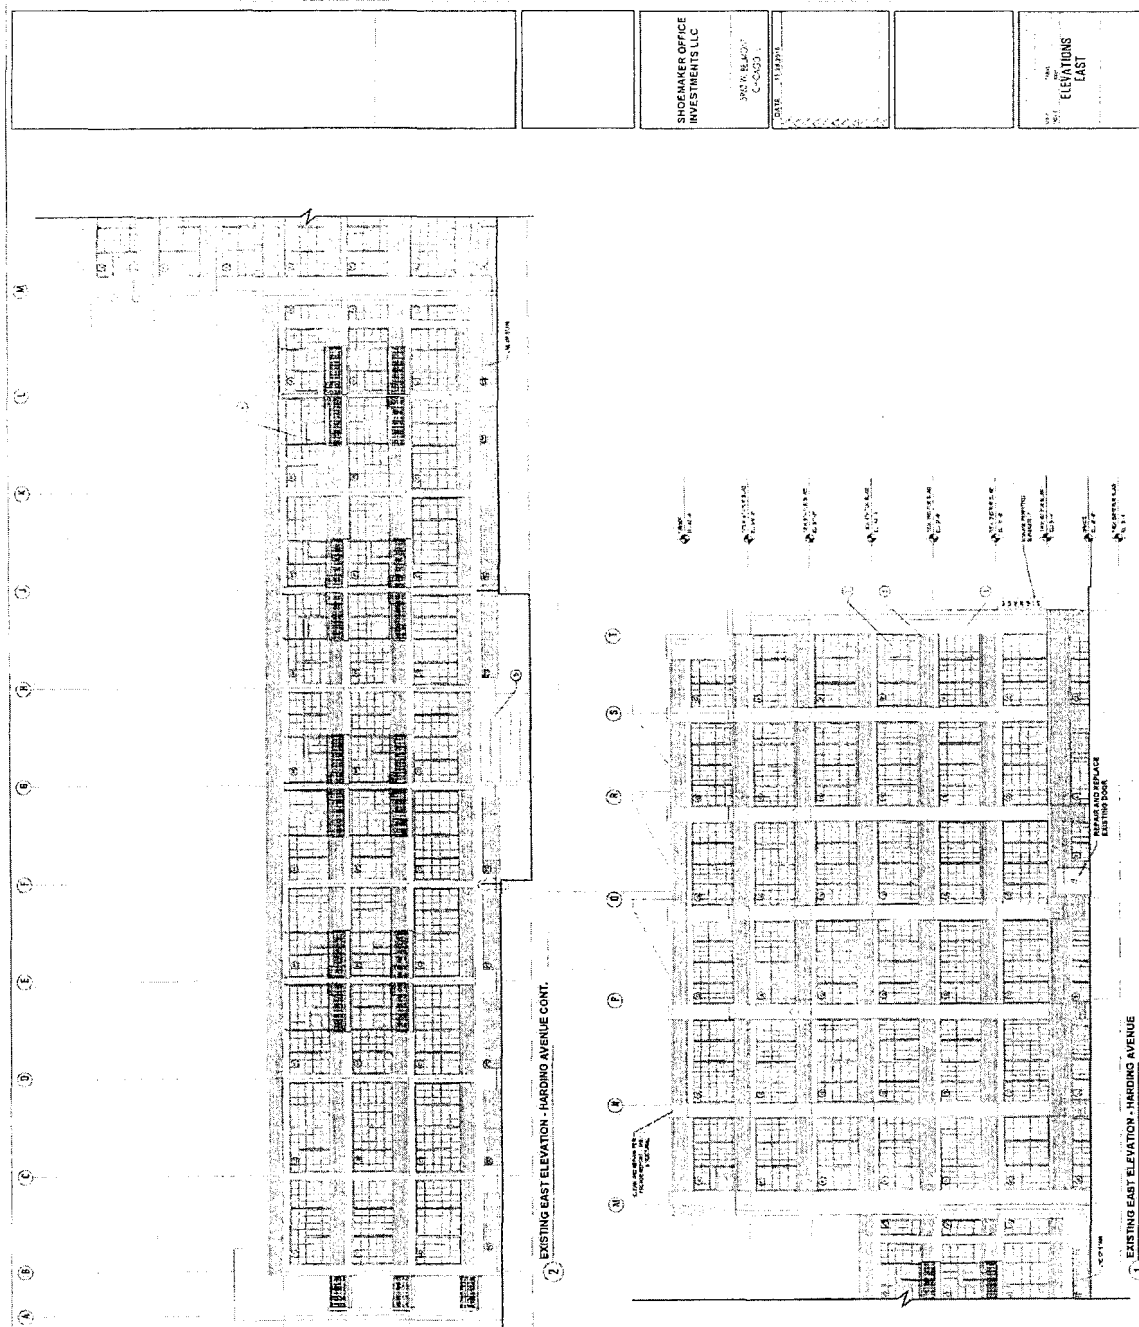

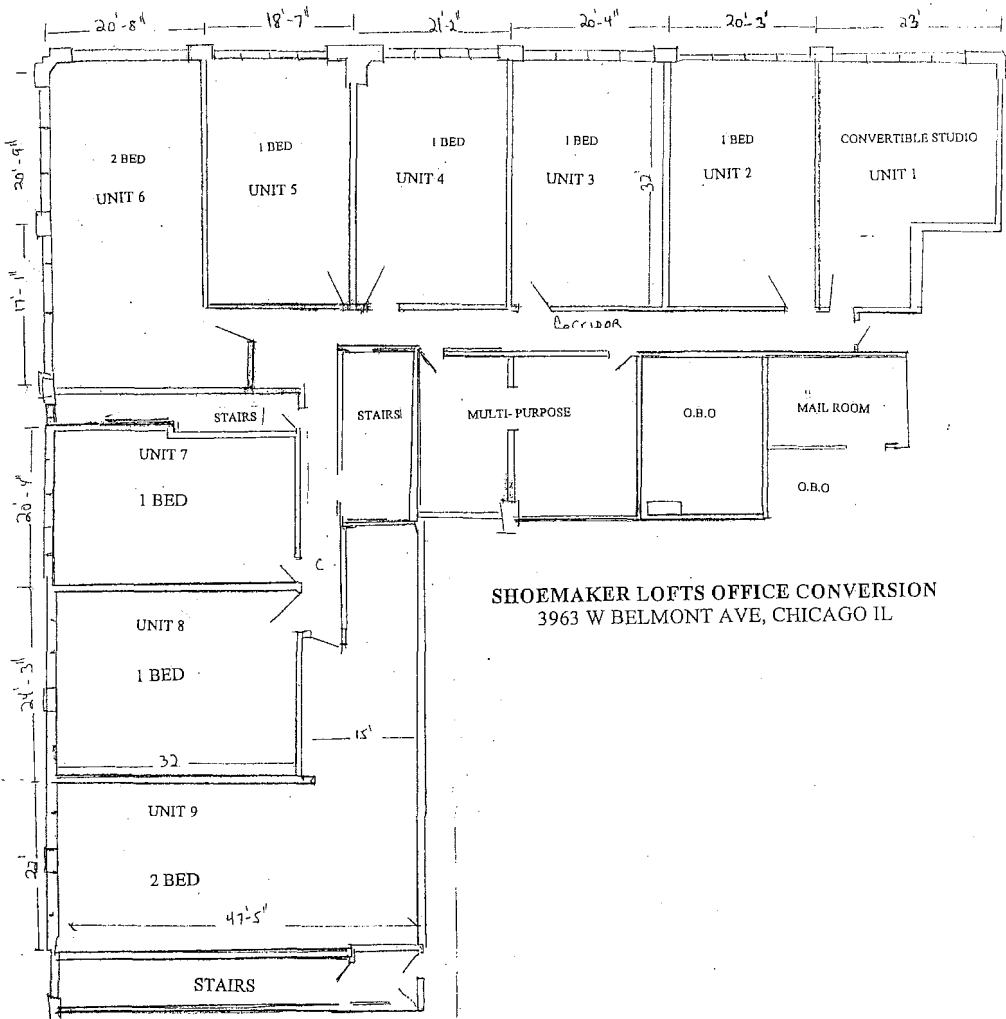



SHOEMAKER LOFTS OFFICE CONVERSION
3963 W BELMONT AVE, CHICAGO IL


FINAL FOR PUBLICATION

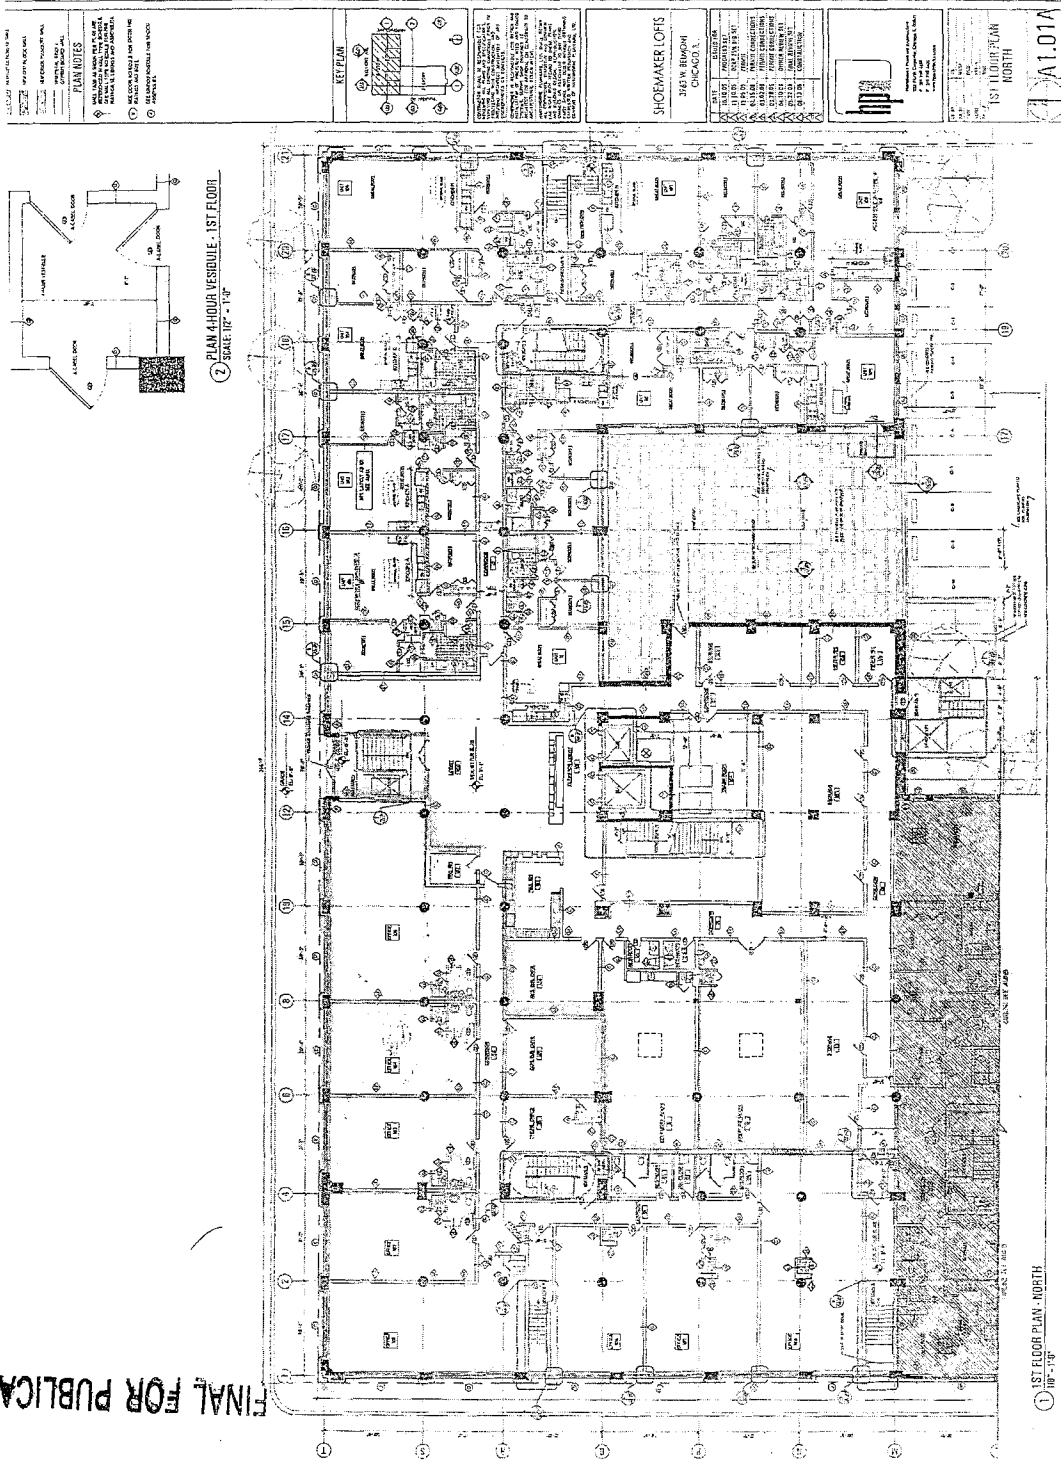


FINAL FOR PUBLICATION

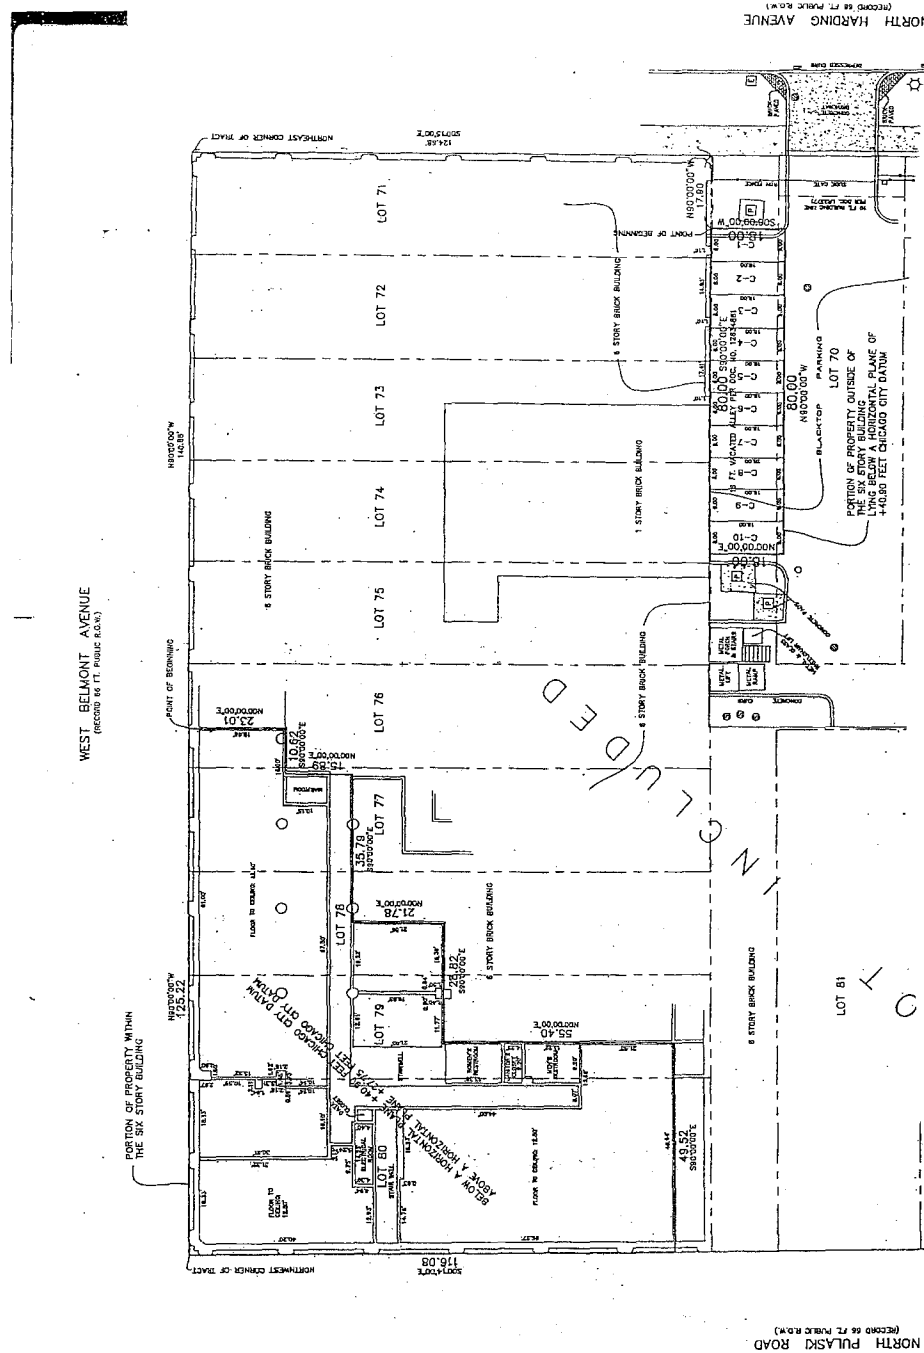

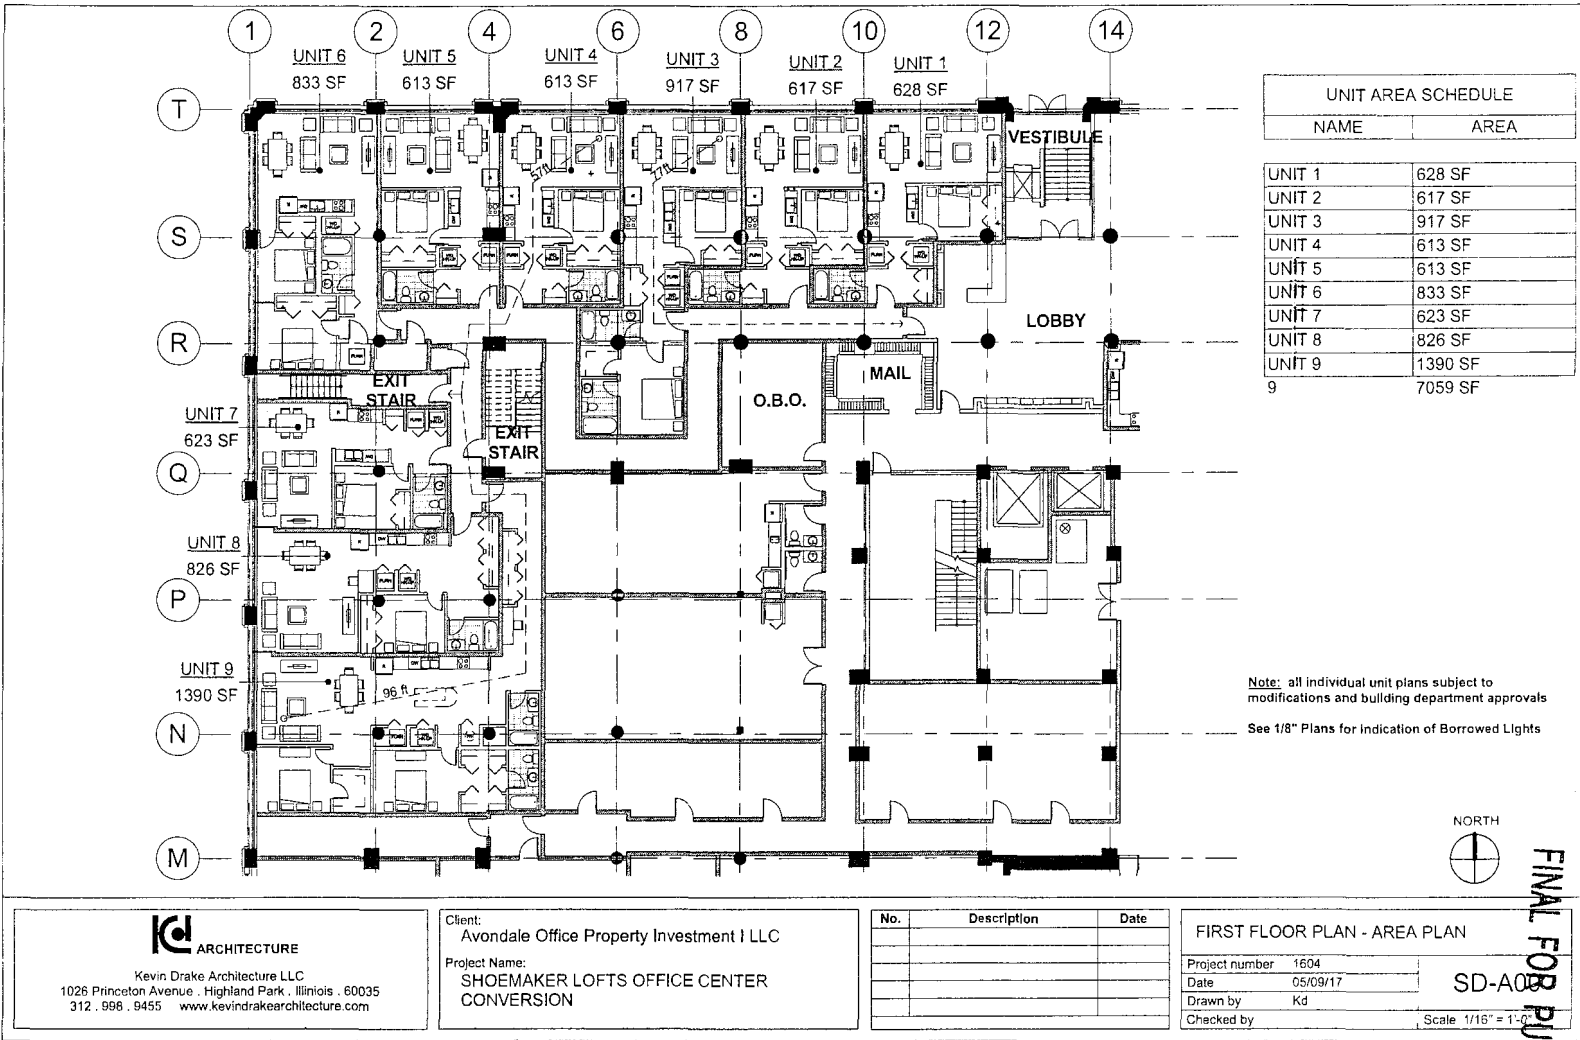

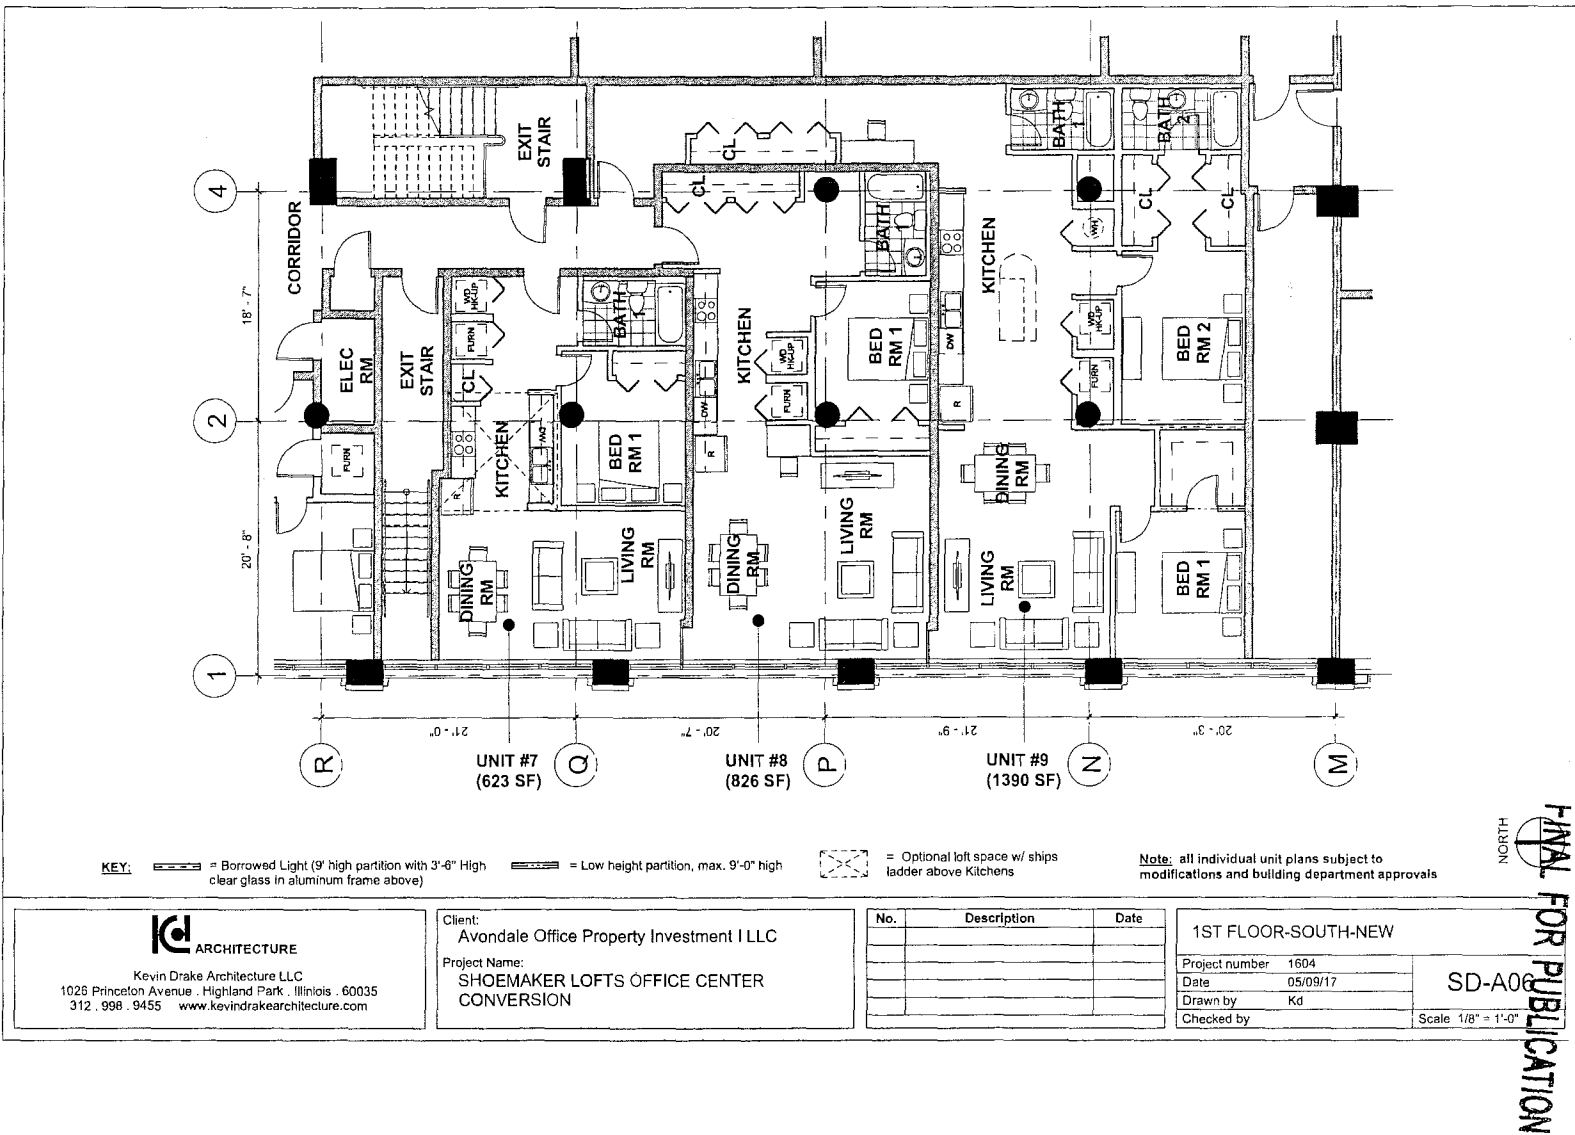

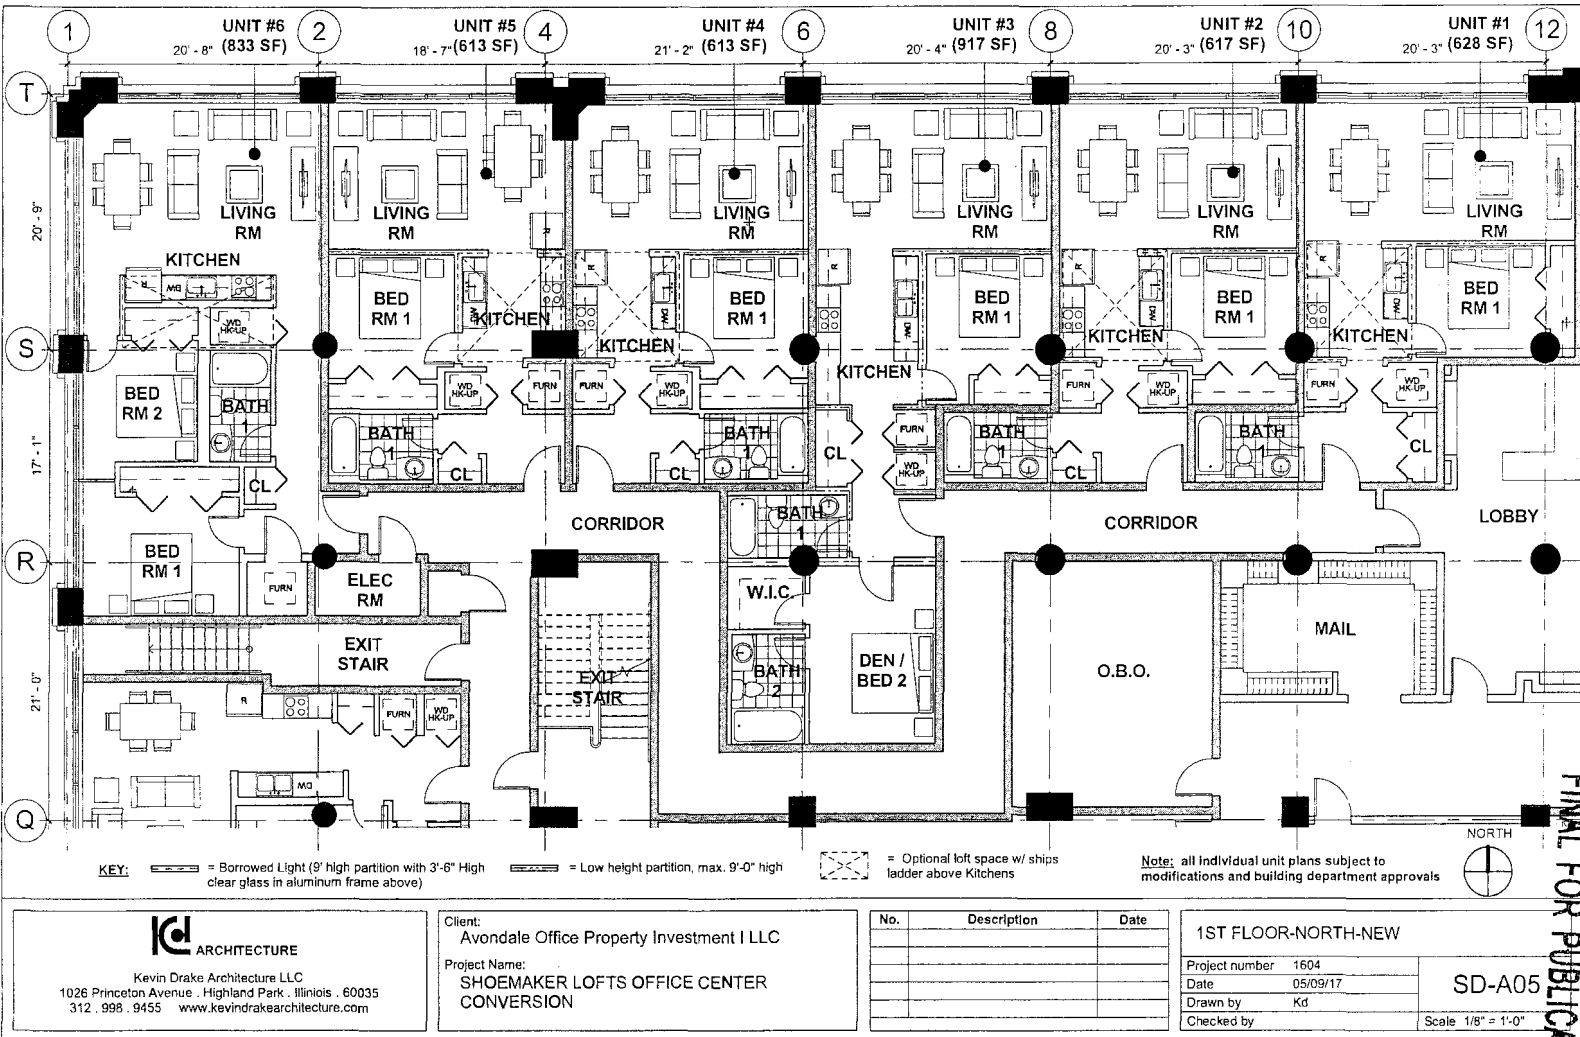

Kevin Drake Architecture LLC
 1026 Princeton Avenue · Highland Park · Illinois · 60035
 312 . 998 . 9455 www.kevindrakearchitecture.com

Client:
 Avondale Office Property Investment I LLC
 Project Name:
 SHOEMAKER LOFTS OFFICE CENTER
 CONVERSION

No.	Description	Date

Reclassification Of Area Shown On Map No. 7-K.

(Application No. 19238)

(Common Address: 4701 -- 4703 W. Diversey Ave.)

[O2017-3837]

Be It Ordained by the City Council of the City of Chicago:

SECTION 1. Title 17 of the Municipal Code of Chicago, the Chicago Zoning Ordinance, is hereby amended by changing all of the RS3 Residential Single-Unit District symbols and indicators as shown on Map Number 7-K in the area bounded by:

West Diversey Avenue; North Kilpatrick Avenue; the public alley next south of and parallel to West Diversey Avenue; and a line 34.20 feet west of and parallel to North Kilpatrick Avenue,

to those of a B2-1.5 Neighborhood Mixed-Use District.

SECTION 2. This ordinance shall be in force and effect from and after its passage and due publication.

Reclassification Of Area Shown On Map No. 7-N.

(Application No. 19246T1)

(Common Address: 7129 W. Belmont Ave.)

[O2017-3845]

Be It Ordained by the City Council of the City of Chicago:

SECTION 1. Title 17 of the Municipal Code of Chicago, the Chicago Zoning Ordinance, be amended by changing all the B3-1 Community Shopping District symbols and indications as shown on Map Number 7-N in the area bounded by:

West Belmont Avenue; a line 61.99 feet east of and parallel to North Neva Avenue; a line 141.63 feet south of and parallel to West Belmont Avenue; and North Neva Avenue,

to those of a B3-3 Community Shopping District and a corresponding use district is hereby established in the area above described.

SECTION 2. This ordinance shall be in force and effect from and after its passage and due publication.

Type 1 Narrative Rezoning Analysis attached to this ordinance reads as follows:

*Narrative And Plans
For The Proposed Rezoning
At
7129 W. Belmont Ave.*


The applicant intends to change the zoning from the existing B3-1 to B3-3 to construct a four-story building with nine dwelling units and commercial space of 2,832 square feet on the first floor.

Zoning:	B3-3
Lot Area:	8,780 square feet
Floor Area Ratio:	3.0
Building Area:	18,680 square feet
Off-Street Parking:	10 spaces
Front Setback:	0 feet, 0 inches
Rear Setback:	59 feet, 8 inches
Side Setback:	3 feet, 0 inches on east and 0 feet, 0 inches on west = TOTAL 3 feet, 0 inches
Building Height:	43 feet, 10 inches
Masonry Building	

Elevations are attached.

[Site Plan; First and Second Floor Plans; and Front and Right Side Building
Elevations attached to this Narrative and Plans printed on
pages 52190 through 52194 of this *Journal*.]

FINAL FOR PUBLICATION

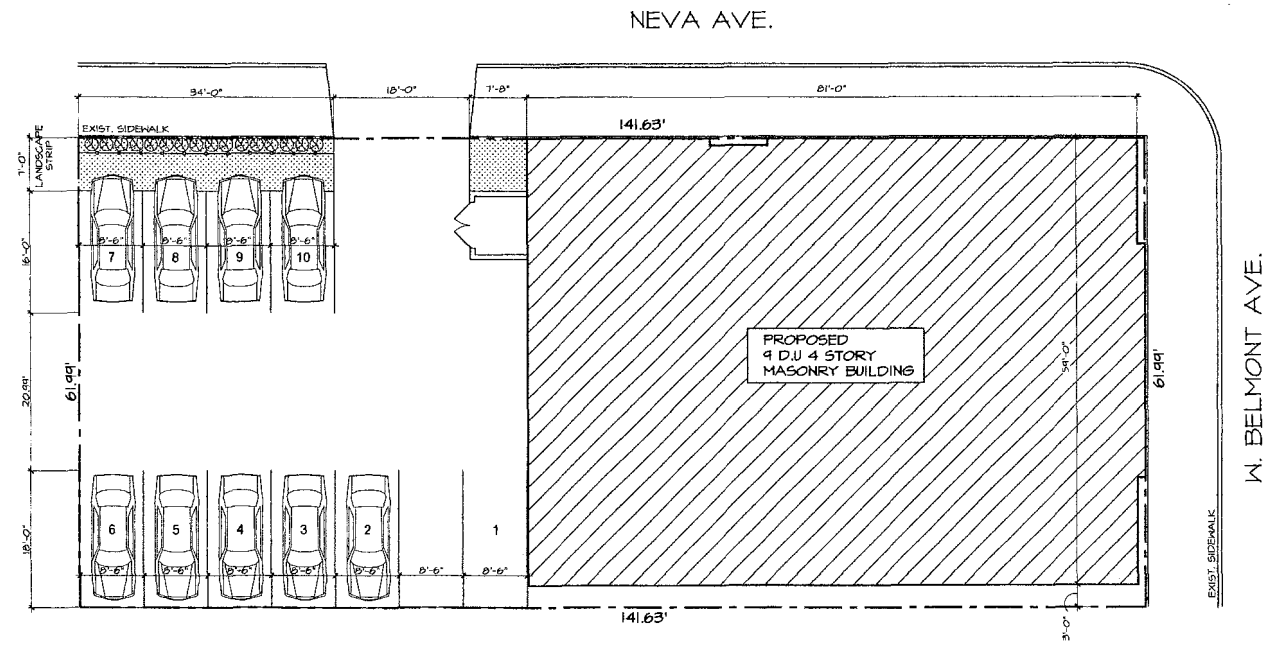

SITE PLAN
SCALE: 1"=20'-0"




BARANYK ASSOCIATES, LTD.
ARCHITECTS • ENGINEERS • PLANNERS
710 HIGGINS RD., PARK RIDGE, IL. 60068
PHONE 847295-4757 FAX 847828-8517

PROPOSED 9 D.U. BLDG.
7129 W. BELMONT
CHICAGO, ILLINOIS

PROJECT NO.	7129 W. BELMONT
DATE	6/28/2017
SCALE	1"=20'-0"
SHEET	A-2

FINAL FOR PUBLICATION

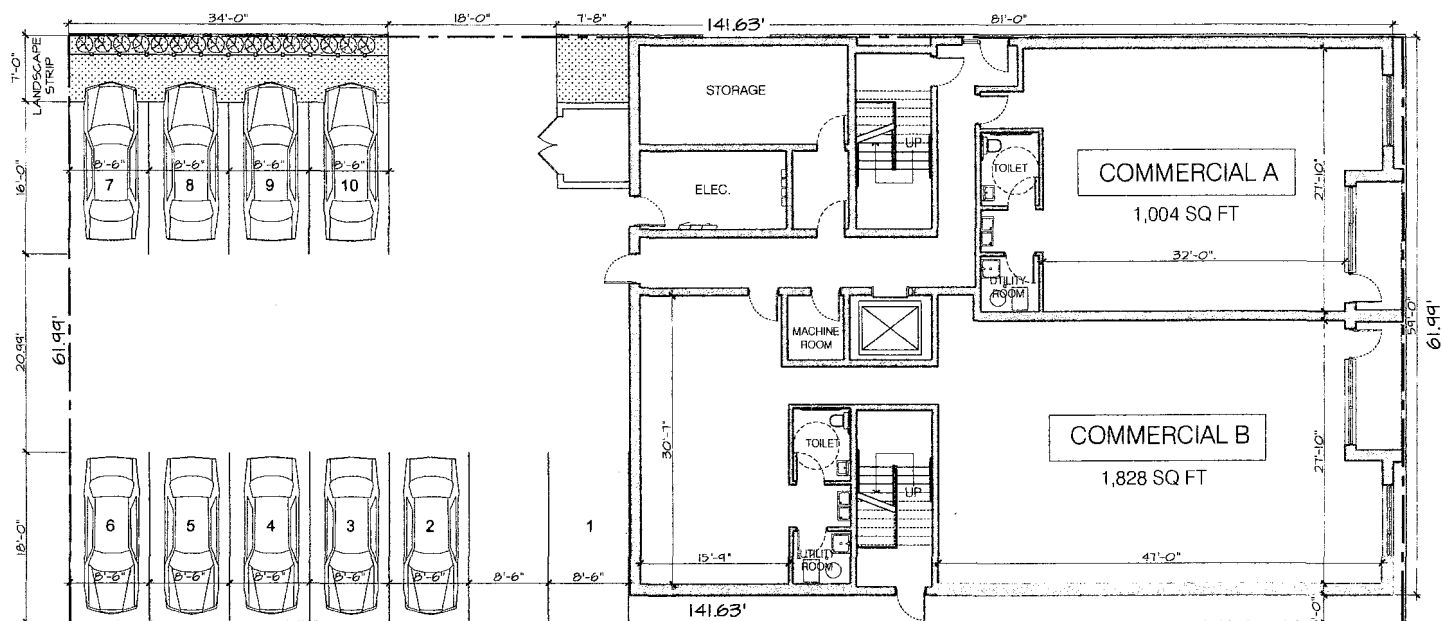

1ST FLOOR PLAN
SCALE: 1/16"=1'-0"

SCALE: 1/16"=1'-0"




BARANYK ASSOCIATES, LTD.

ARCHITECTS • ENGINEERS • PLANNERS
710 HIGGINS RD. PARK RIDGE, IL. 60068
PHONE: 847/282-8757 FAX: 847/228-8517


PROPOSED 9 D.U. BLDG.

7129 W. BELMONT
CHICAGO, ILLINOIS

OB NO:	17-087
DATE:	8 MAY 11
DRAWN:	TK
CHECKD:	OB
<div style="text-align: right;">  STREET. </div>	

A-3.

FINAL FOR PUBLICATION

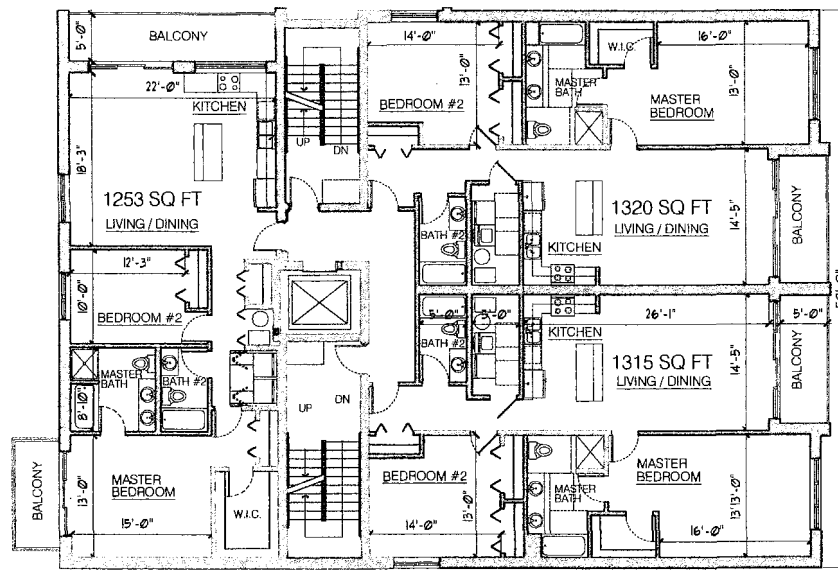

2ND FLOOR PLAN

SCALE: $1/16'' = 1'-0''$

3RD & 4TH FLOOR SIMILAR



BARANYK ASSOCIATES, LTD.

ARCHITECTS • ENGINEERS • PLANNERS
710 HIGGINS RD. PARK RIDGE, IL. 60068
PHONE 847/292-6767 FAX 847/292-5017

PROPOSED 9 D.U. BLDG.

7129 W. BELMONT
CHICAGO, ILLINOIS

JOBS NO:	17-0902	DATE:	9 MAY 11	DRAWN:	TK	CHECK:	OA	SHEET:	A-4
----------	---------	-------	----------	--------	----	--------	----	--------	-----

A-4

FINAL FOR PUBLICATION



FRONT ELEVATION

SCALE: 3/32"=1'-0"

BARANYK ASSOCIATES, LTD.

ARCHITECTS • ENGINEERS • PLANNERS
710 HIGGINS RD. PARK RIDGE, IL. 60068
PHONE 847/982-5157 FAX 847/982-5817

PROPOSED 9 D.U. BLDG.


7129 W. BELMONT
CHICAGO, ILLINOIS

DES. NO.	11-482
DATE	5/14/17
DESIGN	OK
CHECK	OK

SHEET:

A-6

FINAL FOR PUBLICATION

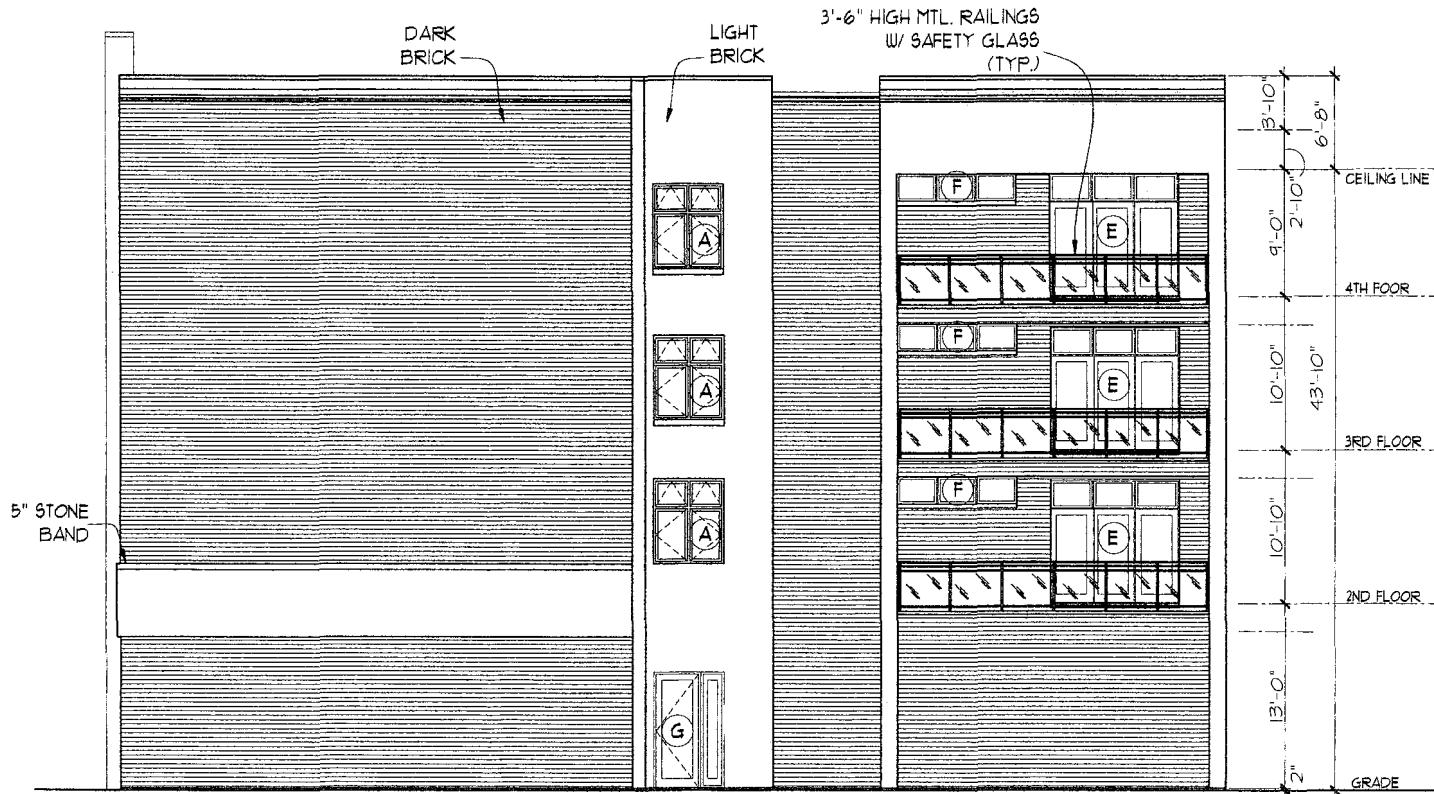

RIGHT SIDE ELEVATION
SCALE: 3/32"=1'-0"

BARANYK ASSOCIATES, LTD.
ARCHITECTS • ENGINEERS • PLANNERS
710 HIGGINS RD. PARK RIDGE, IL. 60068
PHONE 507-2479 FAX 507-2477

PROPOSED 9 D.U. BLDG.
7129 W. BELMONT
CHICAGO, ILLINOIS

DATE	11-28-87	BY	JK	CHECKED	JK	DATE	11-28-87
DESIGNED	JK	BY	JK	CHECKED	JK	DATE	11-28-87
SHEET: A-7							

Reclassification Of Area Shown On Map No. 8-H.

(Application No. A-8308)

(Common Address: 3677 -- 3681 S. Archer Ave.)

[O2017-3424]

Be It Ordained by the City Council of the City of Chicago:

SECTION 1. Title 17 of the Municipal Code of Chicago, the Chicago Zoning Ordinance, is hereby amended by changing all of the RS3 Residential Single-Unit (Detached House) District symbols and indications as shown on Map Number 8-H in the area bounded by:

South Archer Avenue; a perpendicular line to South Archer Avenue starting at a point 100 feet southwest of the southwest boundary line of the public alley that is next northeast of West 37th Street (as measured along the southeast line of South Archer Avenue), said line ending at a point where it intersects with a perpendicular line to West 37th Street at a distance of 100 feet west of the west line of the perpendicular public alley to West 37th Street and is next east of South Archer Avenue (said 100 feet measured along the north line of West 37th Street); thence a line 53 feet long continuing in a southwesterly direction ending at a point 35 feet north of the north line of West 37th Street and 105.6 feet east of the southeast line of South Archer Avenue (as measured along the north line of West 37th Street); and a southeasterly line 38.5 feet long perpendicular to South Archer Avenue starting at a point 35 feet north of the north line of West 37th Street and 105.6 feet east of the southeast line of South Archer Avenue (as measured along the north line of West 37th Street) and ending at a point 104.5 feet northeast of the north line of West 37th Street (as measured along the southeast line of South Archer Avenue),

to those of a C1-2 Neighborhood Commercial District.

SECTION 2. This ordinance shall be in force and effect from and after its passage and due publication.

Reclassification Of Area Shown On Map No. 9-G.

(Application No. 19251T1)

(Common Address: 3754 N. Kenmore Ave.)

[O2017-3853]

Be It Ordained by the City Council of the City of Chicago:

SECTION 1. Title 17 of the Municipal Code of Chicago, the Chicago Zoning Ordinance, is hereby amended by changing all of the RT4 Residential Two-Flat, Townhouse and Multi-Unit District symbols and indications as shown on Map Number 9-G in an area bounded by:

a line 50 feet west of and parallel to North Kenmore Avenue; a line 94 feet south of and parallel to West Grace Street; North Kenmore Avenue; and the public alley next south of and parallel to West Grace Street,

to those of an RM4.5 Residential Multi-Unit District.

SECTION 2. This ordinance takes effect after its passage and due publication.

[Project Info, Site Plan and Building Code; Demo/New Basement, First, and Second Floor Plans; Demo/New Roof Plans; Demo/New North, South, East and West Building Elevations; and New Building Sections attached to this ordinance printed on pages 52197 through 52207 of this *Journal*.]

Type 1 Narrative Rezoning Analysis attached to this ordinance reads as follows:

Narrative.


3754 N. Kenmore Ave.

RT4 To RM4.5


Applicant seeks to replace the existing attached garage and add a 2nd floor addition to the existing two-story one dwelling unit with basement building with a height of 26 feet, 3½ inches.

FAR:	1.3
Lot Area:	2,000 square feet
Building Area:	2,605.2 square feet
Building Height:	26 feet, 3½ inches
Front Setback:	12.37 feet
Rear Setback:	0 feet, 1 inch
North Side Setback:	4¾ inches
South Side Setback:	2¼ inches
Parking:	1 space


FINAL FOR PUBLICATION

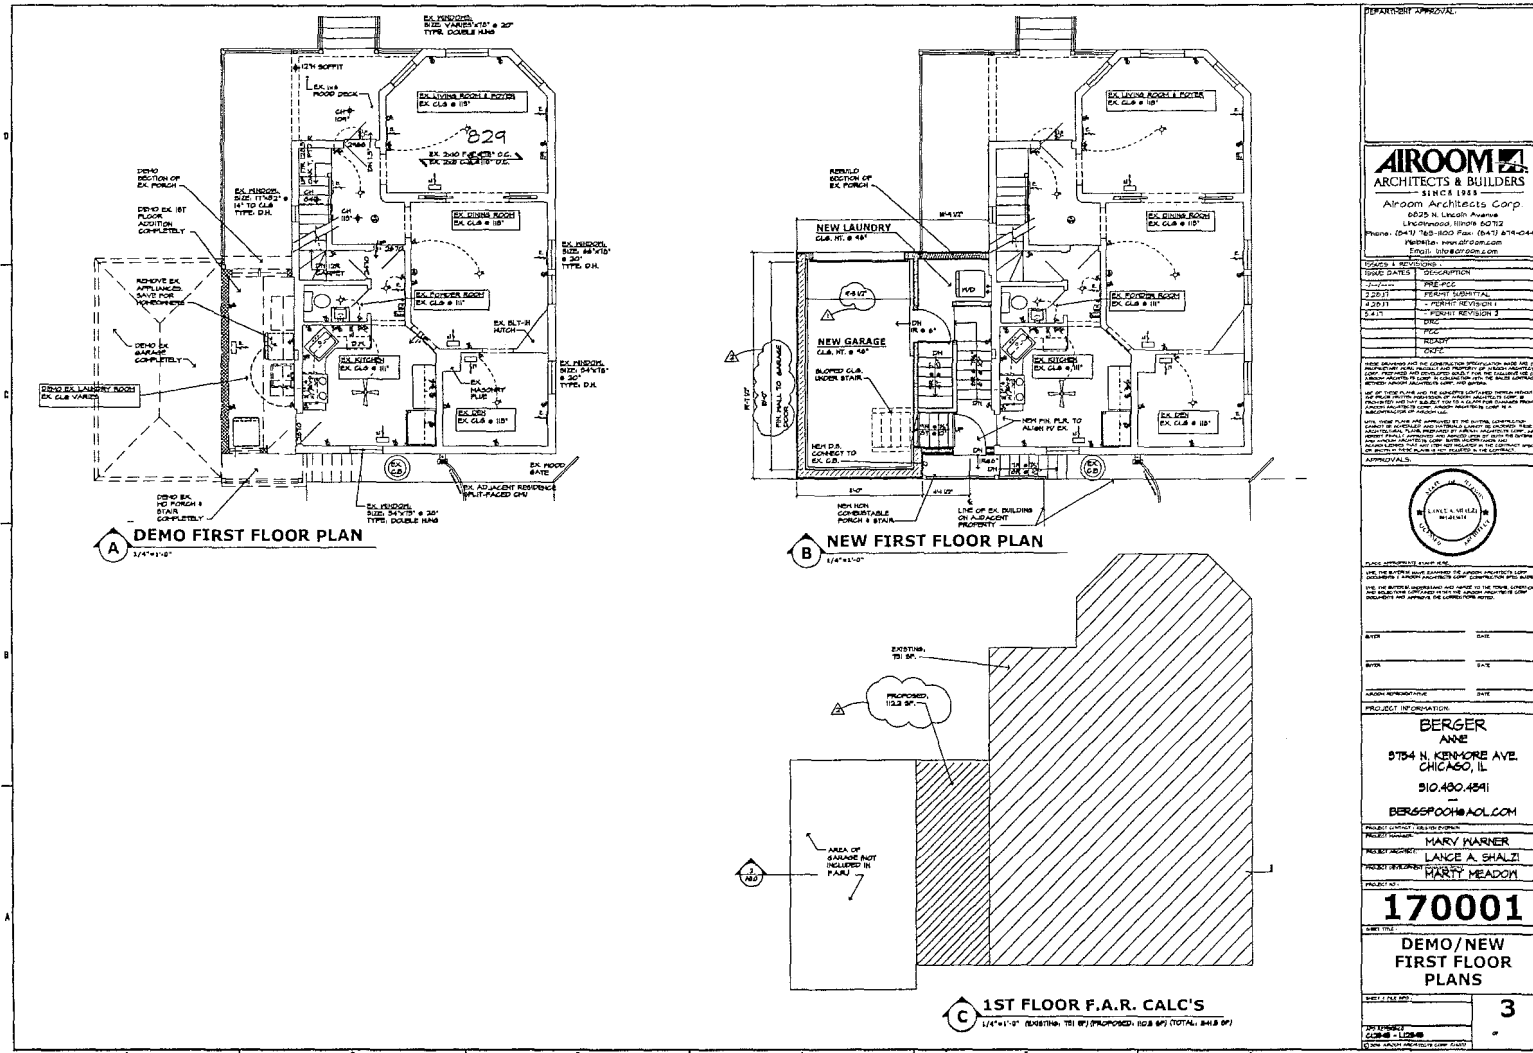

FINAL FOR PUBLICATION

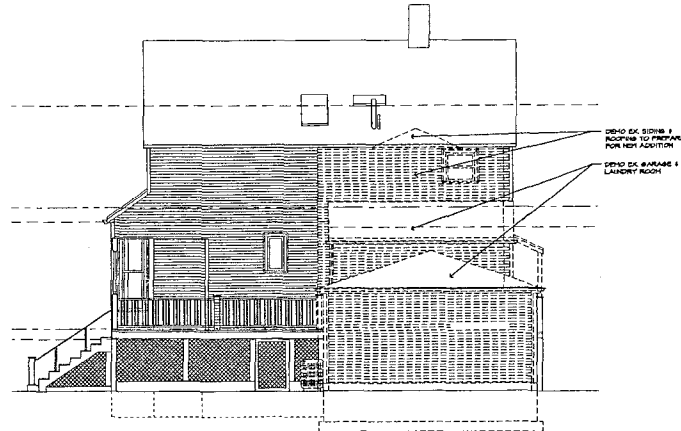



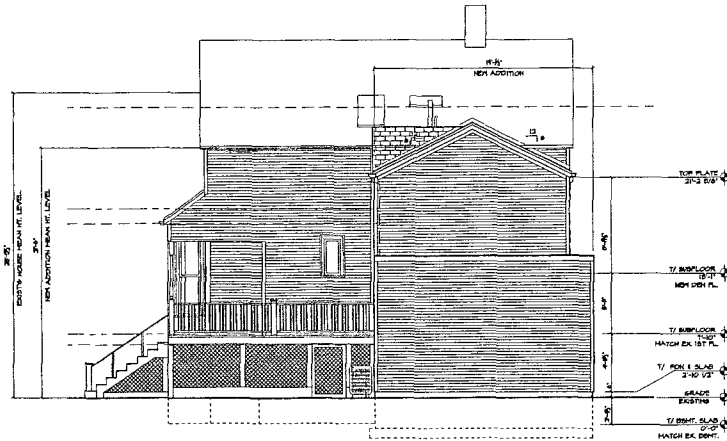




1 DEMO NORTH ELEVATION
1/2"=1'-0"



2 NEW NORTH ELEVATION
1/2"=1'-0"

BRICK SALVAGE NOTE TO OWNER:
AIRROOM CANNOT GUARANTEE THE AVAILABILITY OF BRICK THAT WILL BE SALVAGEABLE OR THE WORK REQUIRED TO CLEAN AND REUSE THE BRICK TO BE REUSED. YOUR CONTRACT INCLUDES AN ALLOWANCE FOR THIS WORK. ADDITIONAL COSTS, IF REQUIRED, SHALL BE AGREED UPON IN WRITING PRIOR TO START OF SUCH WORK. AIRROOM CAN MAKE A FINAL ADJUSTMENT ON THE PRICE UPON COMPLETION OF THE REMOVAL.

LEGEND:	
	FINISH TO BE REMOVED
	STRUCTURE TO BE REMOVED
	NEW SIDING
	NEW BRICK
	NEW ASPHALT ROOF
	NEW ARCHITECTURAL ROOF
	NEW CEDAR ROOF


AIRROOM ARCHITECTS & BUILDERS — SINCE 1988 — Airroom Architects Corp. 8625 N. Lincoln Avenue Lincolnwood, Illinois 60463 Phone: (847) 768-1000 Fax: (847) 614-0442 Website: www.airroom.com Email: info@airroom.com	
OWNER'S REVISIONS DATE: 12/1/17 DESCRIPTION: PREPARE FOR NEW ADDITION 12/1/17 - PERMIT REVISION 1 12/1/17 - PERMIT REVISION 2 12/1/17 - PERMIT REVISION 3 12/1/17 - PERMIT REVISION 4 12/1/17 - PERMIT REVISION 5 12/1/17 - PERMIT REVISION 6 12/1/17 - PERMIT REVISION 7 12/1/17 - PERMIT REVISION 8 12/1/17 - PERMIT REVISION 9 12/1/17 - PERMIT REVISION 10 12/1/17 - PERMIT REVISION 11 12/1/17 - PERMIT REVISION 12 12/1/17 - PERMIT REVISION 13 12/1/17 - PERMIT REVISION 14 12/1/17 - PERMIT REVISION 15 12/1/17 - PERMIT REVISION 16 12/1/17 - PERMIT REVISION 17 12/1/17 - PERMIT REVISION 18 12/1/17 - PERMIT REVISION 19 12/1/17 - PERMIT REVISION 20 12/1/17 - PERMIT REVISION 21 12/1/17 - PERMIT REVISION 22 12/1/17 - PERMIT REVISION 23 12/1/17 - PERMIT REVISION 24 12/1/17 - PERMIT REVISION 25 12/1/17 - PERMIT 81 12/1/17 - PERMIT REVISION 82 12/1/17 - PERMIT REVISION 83 12/1/17 - PERMIT REVISION 84 12/1/17 - PERMIT REVISION 85 12/1/17 - PERMIT REVISION 86 12/1/17 - PERMIT REVISION 87 12/1/17 - PERMIT REVISION 88 12/1/17 - PERMIT REVISION 89 12/1/17 - PERMIT REVISION 90 12/1/17 - PERMIT REVISION 91 12/1/17 - PERMIT REVISION 92 12/1/17 - PERMIT REVISION 93 12/1/17 - PERMIT REVISION 94 12/1/17 - PERMIT REVISION 95 12/1/17 - PERMIT REVISION 96 12/1/17 - PERMIT REVISION 97 12/1/17 - PERMIT REVISION 98 12/1/17 - PERMIT REVISION 99 12/1/17 - PERMIT REVISION 100	
APPROVALS: PROJECT REPRESENTATIVE: BERGER ANNE PROJECT REPRESENTATIVE: MARY WARNER PROJECT REPRESENTATIVE: LANCE A. SHALZI PROJECT REPRESENTATIVE: MARTY MEADOW PROJECT REPRESENTATIVE: 170001 PROJECT REPRESENTATIVE: DEMO/NEW NORTH ELEVATIONS PROJECT REPRESENTATIVE: 6	

FINAL FOR PUBLICATION


6/28/2017

REPORTS OF COMMITTEES


52205

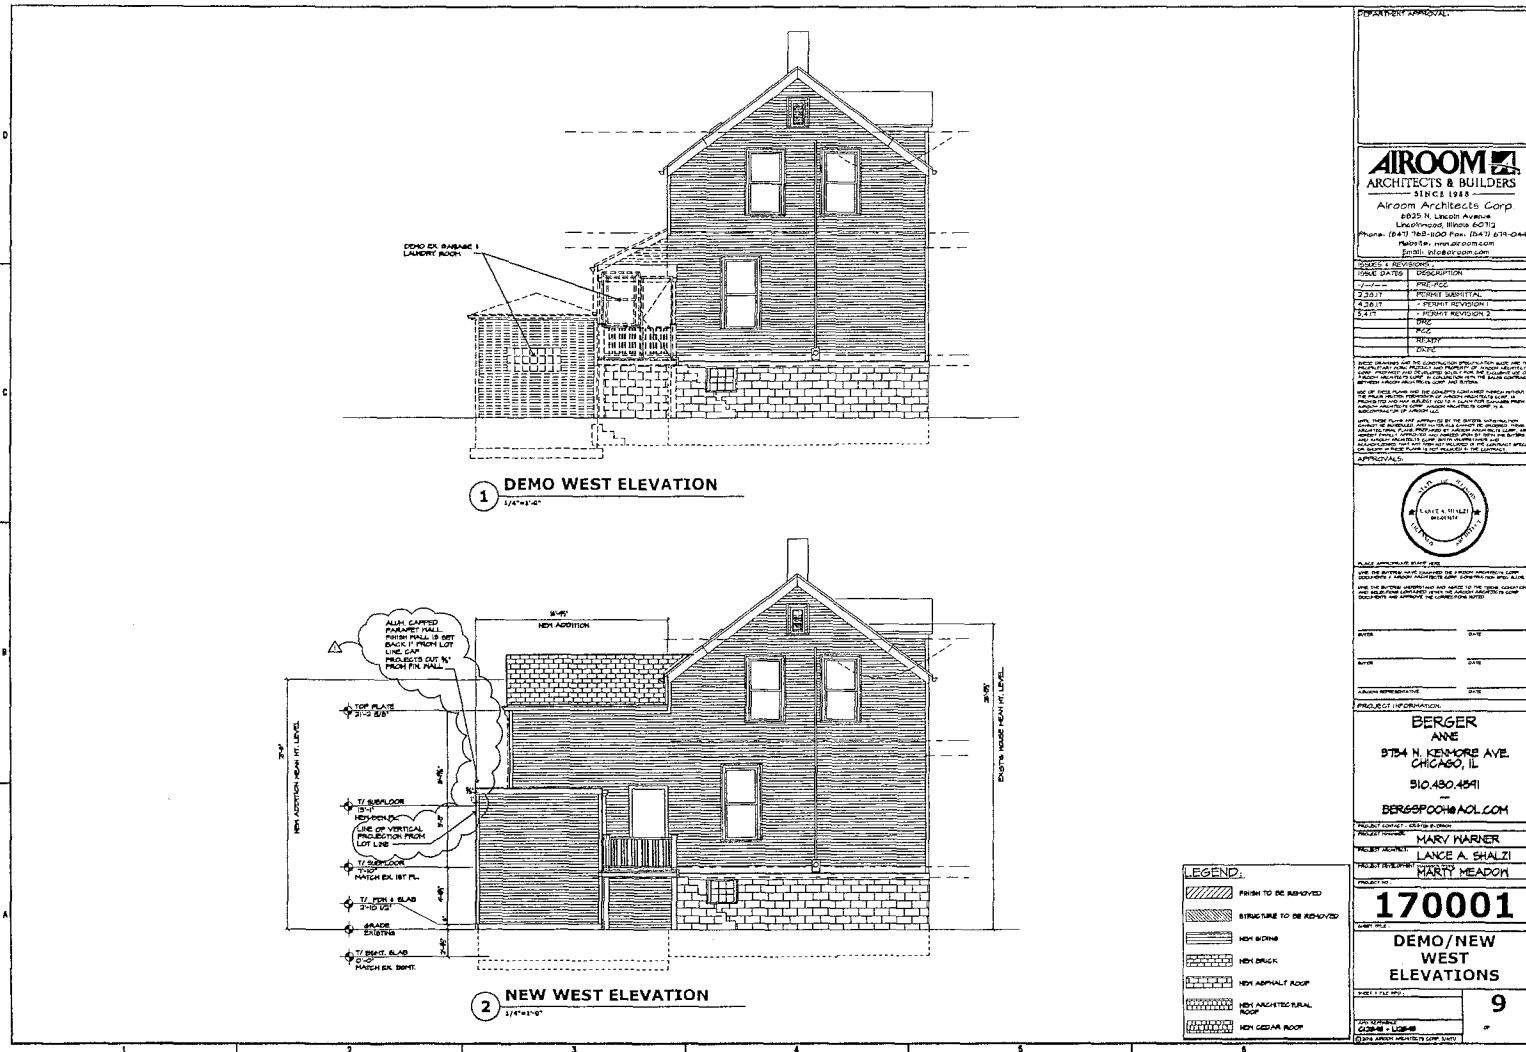

FINAL FOR PUBLICATION

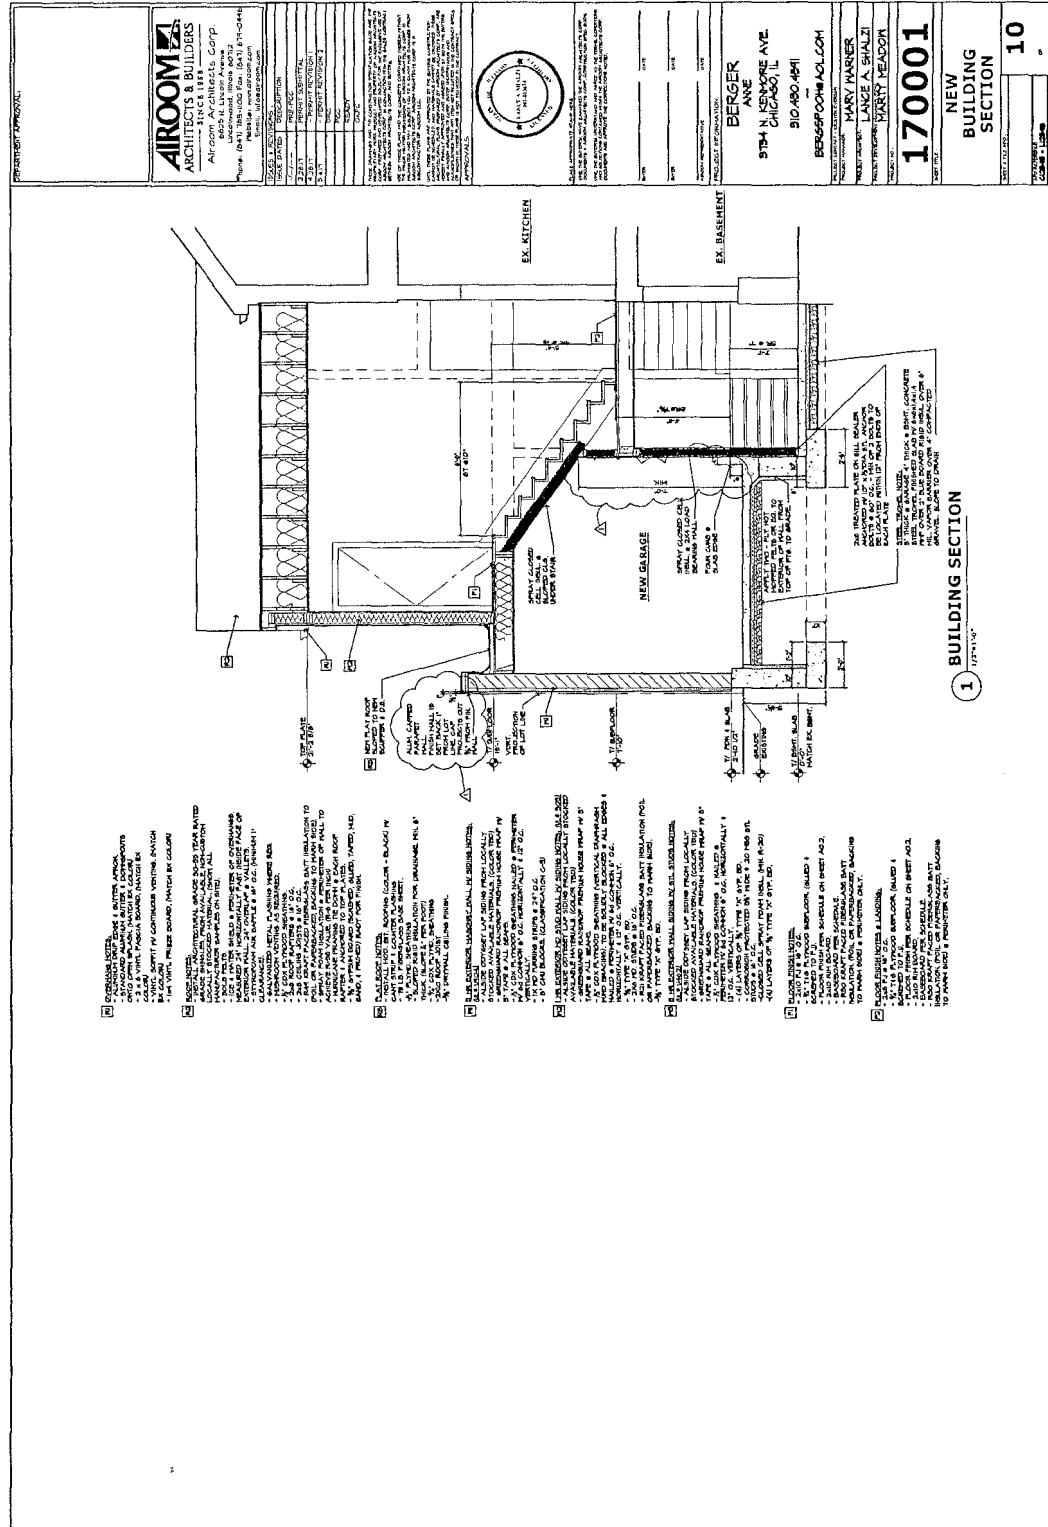

FINAL FOR PUBLICATION

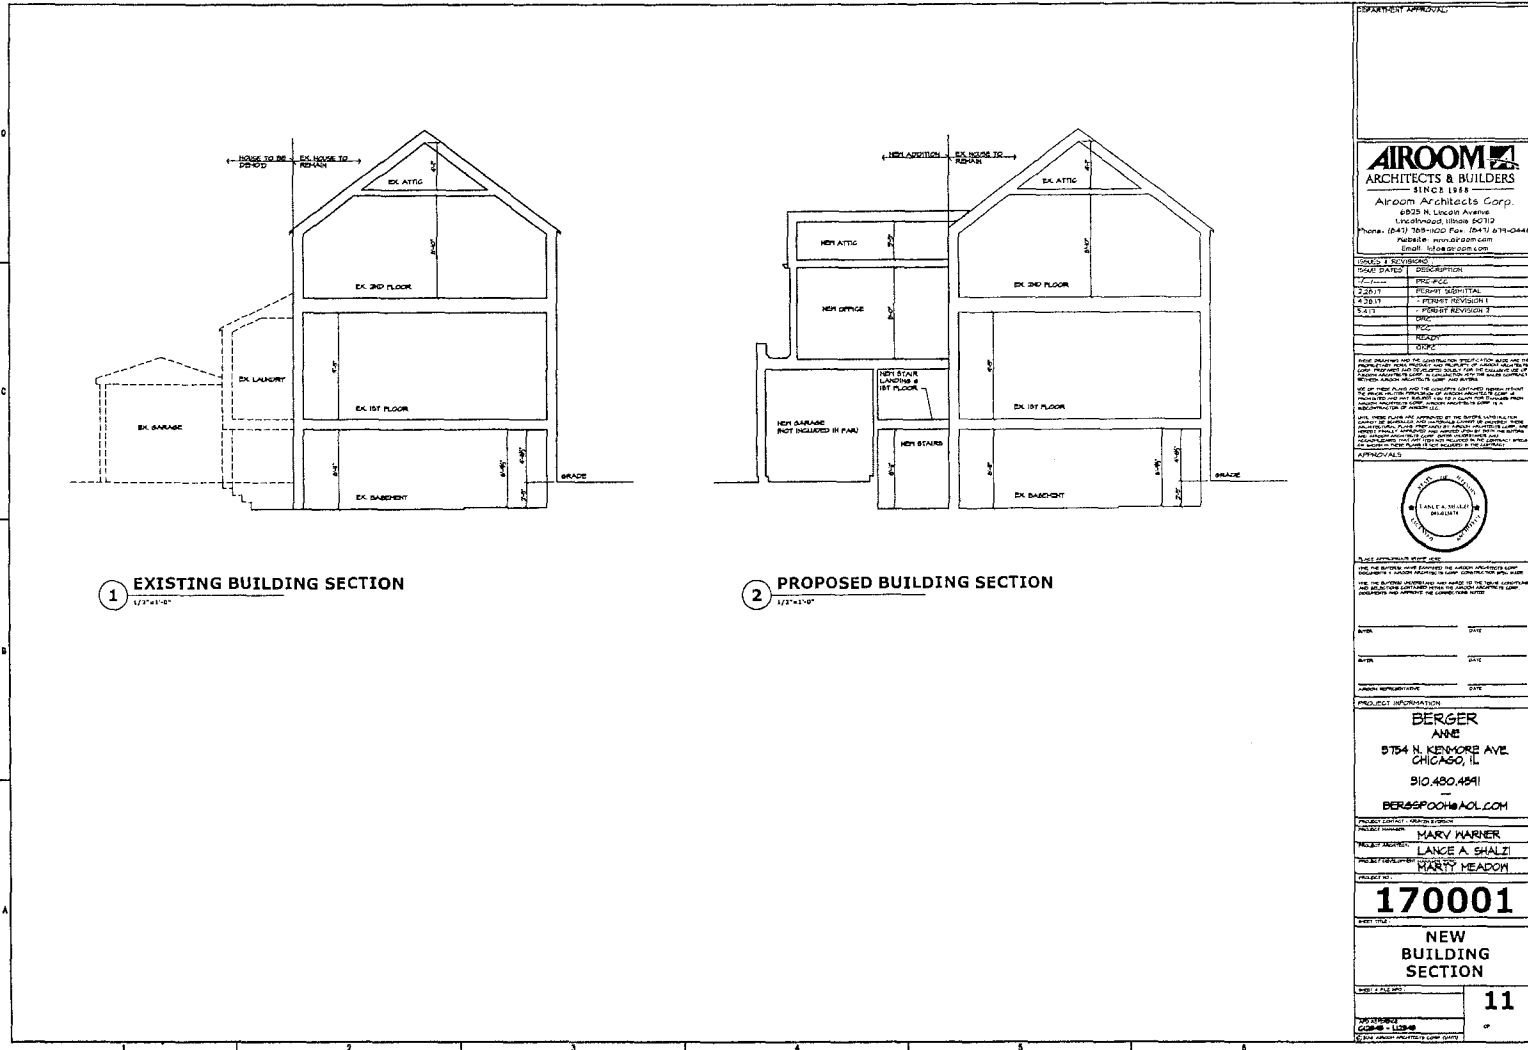

AIROOM ARCHITECTS & BUILDERS SINCE 1918 Aircom Architects Corp. 6025 N. Lincoln Avenue Lincolnwood, Illinois 60112 Phone: (847) 388-1100 Fax: (847) 611-0444 Website: www.aircom.com Email: info@aircom.com	
PROJECT INFORMATION DATE: 01/11/17 DESCRIPTION: NEW BUILDING SECTION 2.25.17 - PERMIT SUBMITTAL 4.26.17 - PERMIT REVISION 1 5.23.17 - PERMIT REVISION 2 6.01.17 - PERMIT REVISION 3 6.01.17 - PERMIT REVISION 100	
PROJECT INFORMATION PROJECT NAME: BERGER PROJECT ADDRESS: 5754 N. KENMORE AVE. PROJECT CITY: CHICAGO, IL PROJECT STATE: IL PROJECT ZIP: 60641 PROJECT PHONE: 312.480.4841 PROJECT EMAIL: BERGER@AIROOM.COM	
PROJECT INFORMATION PROJECT NUMBER: 170001 PROJECT NAME: NEW BUILDING SECTION PROJECT ADDRESS: 5754 N. KENMORE AVE. PROJECT CITY: CHICAGO, IL PROJECT STATE: IL PROJECT ZIP: 60641 PROJECT PHONE: 312.480.4841 PROJECT EMAIL: BERGER@AIROOM.COM	
PROJECT INFORMATION PROJECT NUMBER: 170001 PROJECT NAME: NEW BUILDING SECTION PROJECT ADDRESS: 5754 N. KENMORE AVE. PROJECT CITY: CHICAGO, IL PROJECT STATE: IL PROJECT ZIP: 60641 PROJECT PHONE: 312.480.4841 PROJECT EMAIL: BERGER@AIROOM.COM	

6/28/2017

REPORTS OF COMMITTEES

52207

Reclassification Of Area Shown On Map No. 9-H.
(Application No. 19112)
(Common Address: 3501 -- 3509 N. Hermitage Ave.,
Also Known As 3501 N. Lincoln Ave.)

[O2017-884]

Be It Ordained by the City Council of the City of Chicago:

SECTION 1. Title 17 of the Municipal Code of Chicago, the Chicago Zoning Ordinance, is hereby amended by changing all of the B3-2 Community Shopping District symbols as shown on Map Number 9-H in the area bounded by:

a line 100 feet north of and parallel to West Cornelia Avenue; the public alley next east of and parallel to North Hermitage Avenue; West Cornelia Avenue; North Lincoln Avenue; and North Hermitage Avenue,

to those of a C1-3 Neighborhood Commercial District.

SECTION 2. This ordinance takes effect after its passage and due publication.

Reclassification Of Area Shown On Map No. 9-H.
(Application No. 19254)
(Common Address: 3511 -- 3515 N. Ravenswood Ave.)

[O2017-3856]

Be It Ordained by the City Council of the City of Chicago:

SECTION 1. Title 17 of the Municipal Code of Chicago, the Chicago Zoning Ordinance, is hereby amended by changing all of the C1-2 Neighborhood Commercial District symbols and indications as shown on Map Number 9-H in the area bounded by:

North Ravenswood Avenue; a line 168.5 feet north of and parallel to West Cornelia Avenue; a southeasterly line 15 feet long starting at a point 72.56 feet east of the east line of North Ravenswood Avenue and 50 feet north of the north line of the public alley next north of and parallel to West Cornelia Avenue and ending at a point 79 feet east of the east line of North Ravenswood Avenue at a point 36.33 feet north of the north line of the public alley next north of and parallel to West Cornelia Avenue; a southwesterly line 10.85 feet long starting at a point 79 feet east of the east line of North Ravenswood Avenue and 36.33 feet north of the north line of the public alley next north of and parallel to West Cornelia Avenue and ending at a point 72.90 feet east of the east line of North Ravenswood Avenue at a point 25 feet north of the north line of the public alley next north of and parallel to West Cornelia Avenue; and a line 72.90 feet east of the east line of North Ravenswood Avenue; and a line 118.5 feet north of and parallel to West Cornelia Avenue,

to those of a B2-3 Neighborhood Mixed-Use District.

SECTION 2. This ordinance shall be in force and effect from and after its passage and due publication.

Reclassification Of Area Shown On Map No. 12-G.

(As Amended)

(Application No. 19241)

(Common Address: 5229 S. Justine St.)

[SO2017-3840]

Be It Ordained by the City Council of the City of Chicago:

SECTION 1. Title 17 of the Municipal Code of Chicago, the Chicago Zoning Ordinance, is hereby amended by changing all the RS3 Residential Single-Unit (Detached House) District symbols and indications as shown on Map Number 12-G in the area bounded by:

a line 323.72 feet north of and parallel to West 53rd Street; the alley next east of and parallel to South Justine Street; a line 298.72 feet north of and parallel to West 53rd Street; and South Justine Street,

to those of an RT4 Residential Two-Flat, Townhouse and Multi-Unit District and a corresponding use district is hereby established in the area above described.

SECTION 2. This ordinance shall be in force and effect from and after its passage and due publication.

Reclassification Of Area Shown On Map No. 13-G.

(As Amended)

(Application No. 19157)

(Common Address: 5438 -- 5458 N. Sheridan Rd.)

[SO2017-2183]

Be It Ordained by the City Council of the City of Chicago:

SECTION 1. Title 17 of the Municipal Code of Chicago, the Chicago Zoning Ordinance, is hereby amended by changing all of the Residential Planned Development Number 1056, as amended, symbols as shown on Map Number 13-G in the area bounded by:

West Catalpa Avenue; North Sheridan Road; a line 250 feet south of West Catalpa Avenue; and the alley next west of North Sheridan Road,

to the designation of Residential Planned Development Number 1056, as amended, subject to the use and bulk regulations set forth in the Plan of Development attached hereto and made a part hereof.

SECTION 2. This ordinance takes effect after its passage and due publication.

Plan of Development Statements referred to in this ordinance read as follows:

Residential Planned Development No. 1056, As Amended.

Plan Of Development Statements.

1. The area delineated herein as Residential Planned Development Number 1056, as amended ("Planned Development"), consists of approximately 37,528 square feet of property, which is depicted on the attached Planned Development Boundary and Property Line Map ("Property") and is owned or controlled by the Applicant, Greystar GP II LLC.
2. The requirements, obligations and conditions contained within this Planned Development shall be binding upon the Applicant, its successors and assigns and, if different than the Applicant, the legal titleholders and any ground lessors. All rights granted hereunder to the Applicant shall inure to the benefit of the Applicant's successors and assigns and, if different than the Applicant, the legal titleholder and any ground lessors. Furthermore, pursuant to the requirements of Section 17-8-0400 of the Chicago Zoning Ordinance, the Property, at the time of application for an amendment, modification or change (administrative, legislative or otherwise) to this Planned Development is made, shall be under single ownership or single designated control. Single designated control is defined in Section 17-8-0400 of the Zoning Ordinance.
3. All applicable official reviews, approvals or permits are required to be obtained by the Applicant or its successors, assignees or grantees. Any dedication or vacation of streets or alleys or grants of easements or any adjustment of the right-of-way shall require a separate submittal to the Department of Transportation on behalf of the Applicant or its successors, assigns or grantees.

Any requests for grants of privilege, or any items encroaching on the public way, shall be in compliance with the plans.

Ingress or egress shall be pursuant to the plans and may be subject to the review and approval of the Departments of Planning and Development and Transportation. Closure of all or any public street or alley during demolition or construction shall be subject to the review and approval of the Department of Transportation.

All work proposed in the public way must be designed and constructed in accordance with the Department of Transportation Construction Standards for Work in the Public Way and in compliance with the Municipal Code of the City of Chicago. Prior to the issuance of any Part II Approval, the submitted plans must be approved by the Department of Transportation.

4. This plan of development consists of 15 Statements; a Bulk Regulations Table; an Existing Zoning Map; a Planned Development Boundary and Property Line Map; a Site Plan; a Landscape/Green Roof Plan; an Existing Land-Use Map; a Ground Floor Plan; and Building Elevations prepared by Pappageorge Haymes Partners dated June 15, 2017, submitted herein. Full-sized copies of the Site/Landscape Plan and Building Elevations are on file with the Department of Planning and Development. In any instance where a provision of this Planned Development conflicts with the Chicago Building Code, the Building Code shall control. This Planned Development conforms to the intent and purpose of the Zoning Ordinance, and all requirements thereof, and satisfies the established criteria for approval as a Planned Development. In case of a conflict between the terms of this Planned Development ordinance and the Zoning Ordinance, this Planned Development ordinance shall control.
5. The following uses are permitted in the area delineated herein as a Planned Development: residential uses, including concierge service and meal service provided in a common dining facility and assisted living facilities as defined in the Chicago Zoning Ordinance, ground-floor retail uses, accessory parking (up to 45 of the accessory parking spaces in the Planned Development may be leased out on a daily, weekly or monthly basis to persons who are not residents, tenants, patrons, employees, or guests of the principal use), loading, non-accessory parking and related and accessory uses.
6. On-premises signs and temporary signs, such as construction and marketing signs, shall be permitted within the Planned Development subject to the review and approval of the Department of Planning and Development. Off-premises signs are prohibited within the boundary of the Planned Development.
7. For purposes of height measurement, the definitions in the Zoning Ordinance shall apply. The height of any building shall also be subject to height limitations, if any, established by the Federal Aviation Administration.
8. The maximum permitted Floor Area Ratio ("FAR") for the site shall be in accordance with the attached Bulk Regulations Table. For purposes of FAR calculations and measurements, the definitions in the Zoning Ordinance shall apply. The permitted

FAR identified in the Bulk Regulations Table has been determined using a net site area of 37,528 square feet.

9. Upon review and determination ("Part II Review"), and pursuant to Section 17-13-0610 of the Zoning Ordinance, a Part II Review fee shall be assessed by the Department of Planning and Development. The fee, as determined by staff at the time, is final and binding on the Applicant and must be paid to the Department of Finance prior to the issuance of any Part II Approval.
10. The Site/Landscape Plan shall be in substantial conformance with the Landscape Ordinance and any other corresponding regulations and guidelines. Final landscape plan review and approval will be by the Department of Planning and Development. Any interim review associated with the site plan review or Part II Reviews are conditional until final Part II Approval.
11. The Applicant shall comply with the Rules and Regulations for the Maintenance of Stockpiles promulgated by the Commissioners of the Departments of Streets and Sanitation and Fleet and Facility Management and Buildings, pursuant to Section 13-32-125 of the Municipal Code, or any other provision of that Code.
12. The terms and conditions of development under this Planned Development ordinance may be modified administratively by the Zoning Administrator, pursuant to Section 17-13-0611-A of the Zoning Ordinance, upon written application by the Applicant, its successors and assigns and, if different than the Applicant, the legal titleholders and any ground lessors.
13. The Applicant acknowledges that it is in the public interest to design, construct and maintain the project in a manner which promotes, enables and maximizes universal access throughout the Property. Plans for all buildings and improvements on the Property shall be reviewed and approved by the Mayor's Office for People with Disabilities to ensure compliance with all applicable laws and regulations related to access for persons with disabilities and to promote the highest standard of accessibility.
14. The Applicant acknowledges that it is in the public interest to design, construct, renovate and maintain all buildings in a manner that provides healthier indoor environments, reduces operating costs and conserves energy and natural resources. The Applicant shall obtain the number of points necessary to meet the requirements of the Chicago Sustainable Development Policy, in effect at the time the Part II Review process is initiated, for each improvement that is subject to the aforementioned policy and must provide documentation verifying compliance.
15. This Planned Development shall be governed by Section 17-13-0612 of the Zoning Ordinance. Should this Planned Development ordinance lapse, the Zoning Administrator shall initiate a zoning map amendment to rezone the Property to its previous designation as Planned Development Number 1056, as amended, on May 13, 2009.

[Existing Zoning Map; Existing Land-Use Map; Planned Development and Property Line Map; Site Plan; Landscape and Green Roof Plan; and North, South, East and West Building Elevations referred to in these Plan of Development Statements printed on pages 52214 through 52222 of this *Journal*.]


Bulk Regulations and Data Table referred to in these Plan of Development Statements reads as follows:

Residential Planned Development No. 1056, As Amended.

Bulk Regulations Table.

Gross Site Area:	55,930 square feet
Area in Public Right-of-Way:	18,402 square feet
Net Site Area:	37,528 square feet
Maximum Floor Area Ratio:	6.6
Maximum Building Height:	181 feet
Maximum Site Coverage:	As depicted on the Site/Landscape Plan
Building Setbacks:	As depicted on the Site/Landscape Plan
Maximum Number of Dwelling Units:	174
Minimum Number of Parking Spaces:	194 accessory, 60 non-accessory
Minimum Number of Bicycle Parking Spaces:	50 spaces
Minimum Number of Loading Berths:	1 at 10 by 25 feet

FINAL FOR PUBLICATION

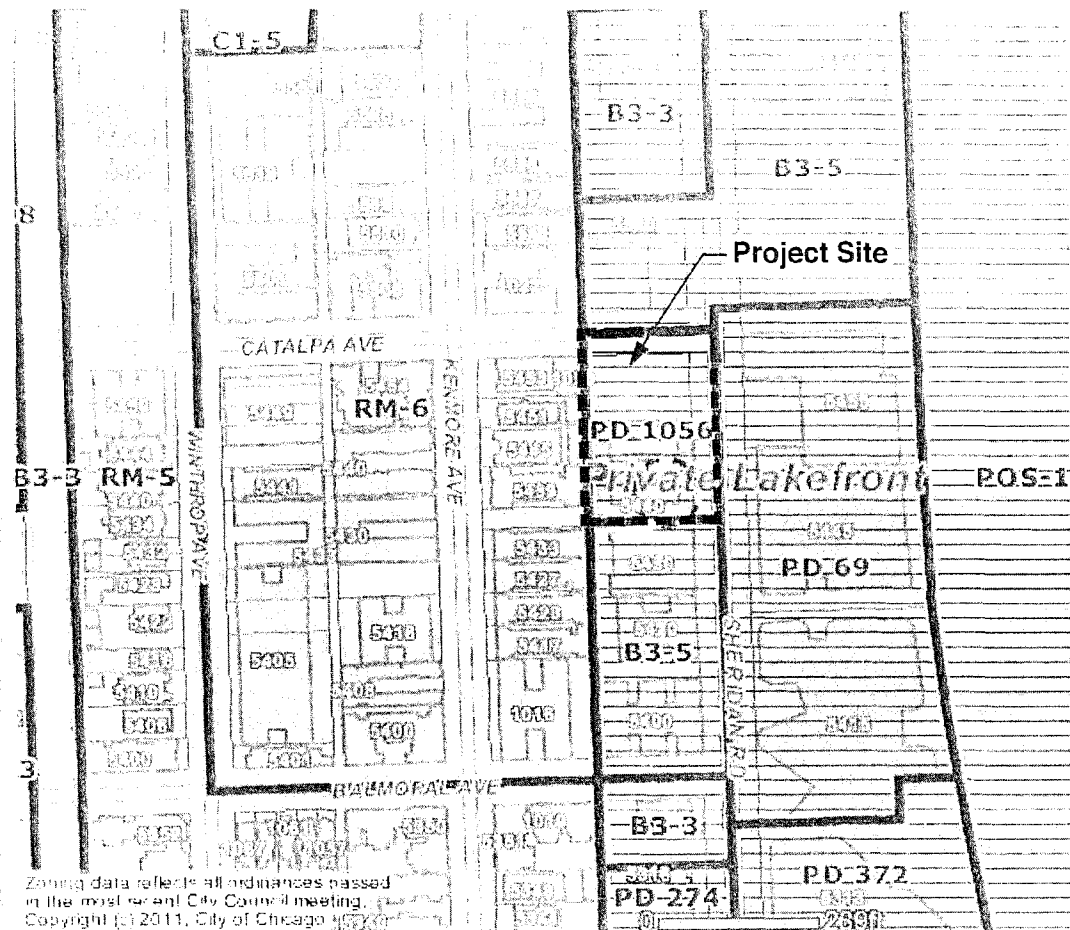

pappageorgehaymes partners
architect


640 N. LaSalle, Suite 400
Chicago, IL 60654
312.337.3344 FAX 204.8968

Applicant: Greystar
Blue Water Companies
Address: 5440 N. Sheridan Rd
Chicago, IL 60640
Date: 03/29/2017
Plan Commission Date: 06/15/17

Existing Zoning Map



FINAL FOR PUBLICATION

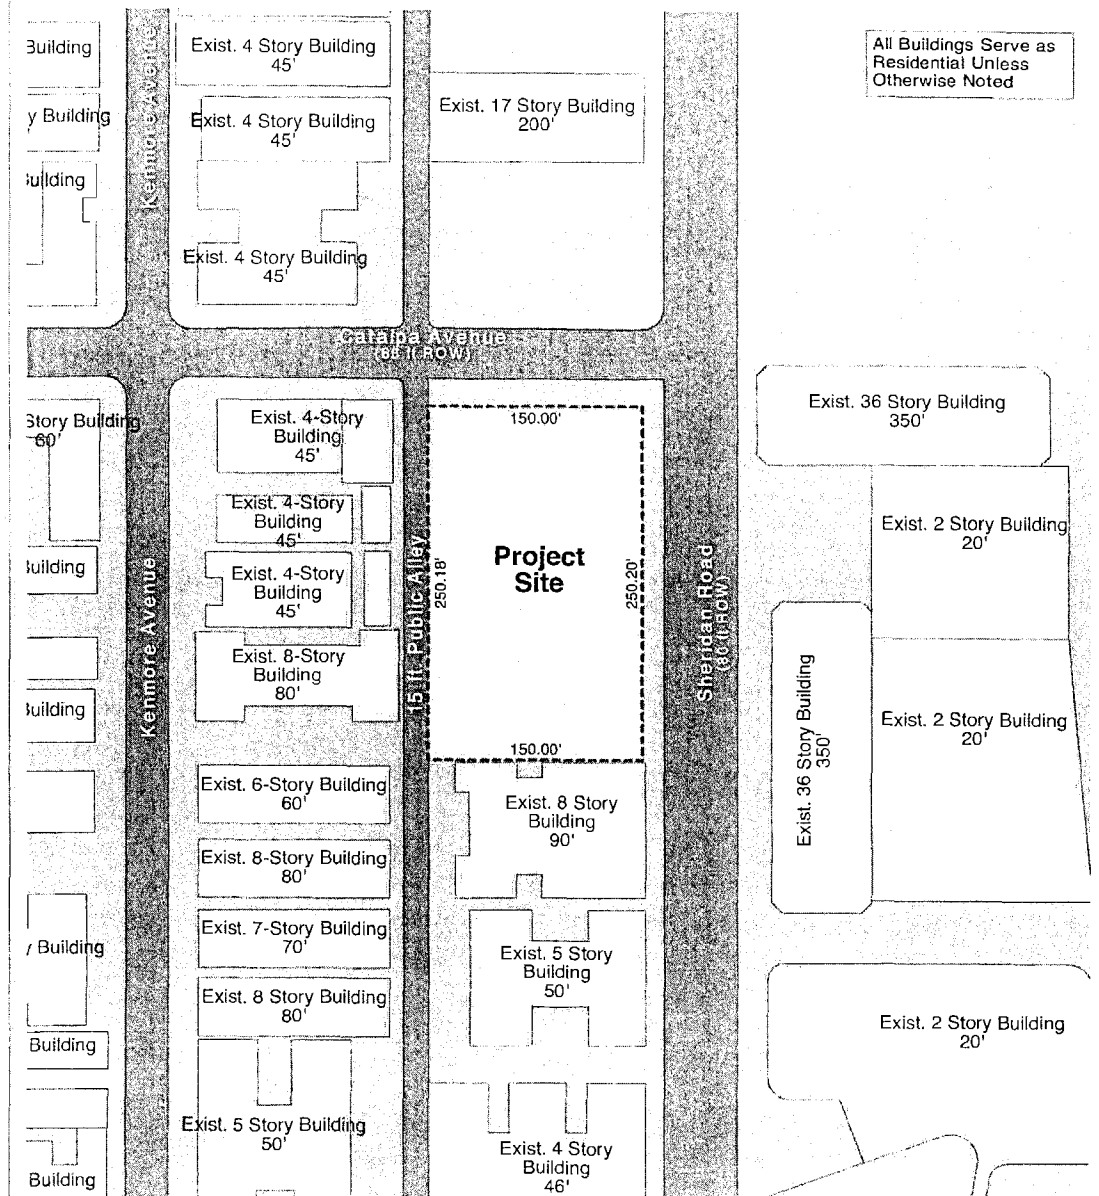


pappageorgehaymes partners
architect

640 N. LaSalle, Suite 400
Chicago, IL 60654
312.337.3344 FAX 204.3958

Applicant: **Greystar**
Blue Water Companies
Address: 5440 N Sheridan Rd
Chicago, IL 60650
Date: 03/29/2017
Plan Commission Date: 06/15/17

Existing Land Use Map
Scale: 1" = 100'



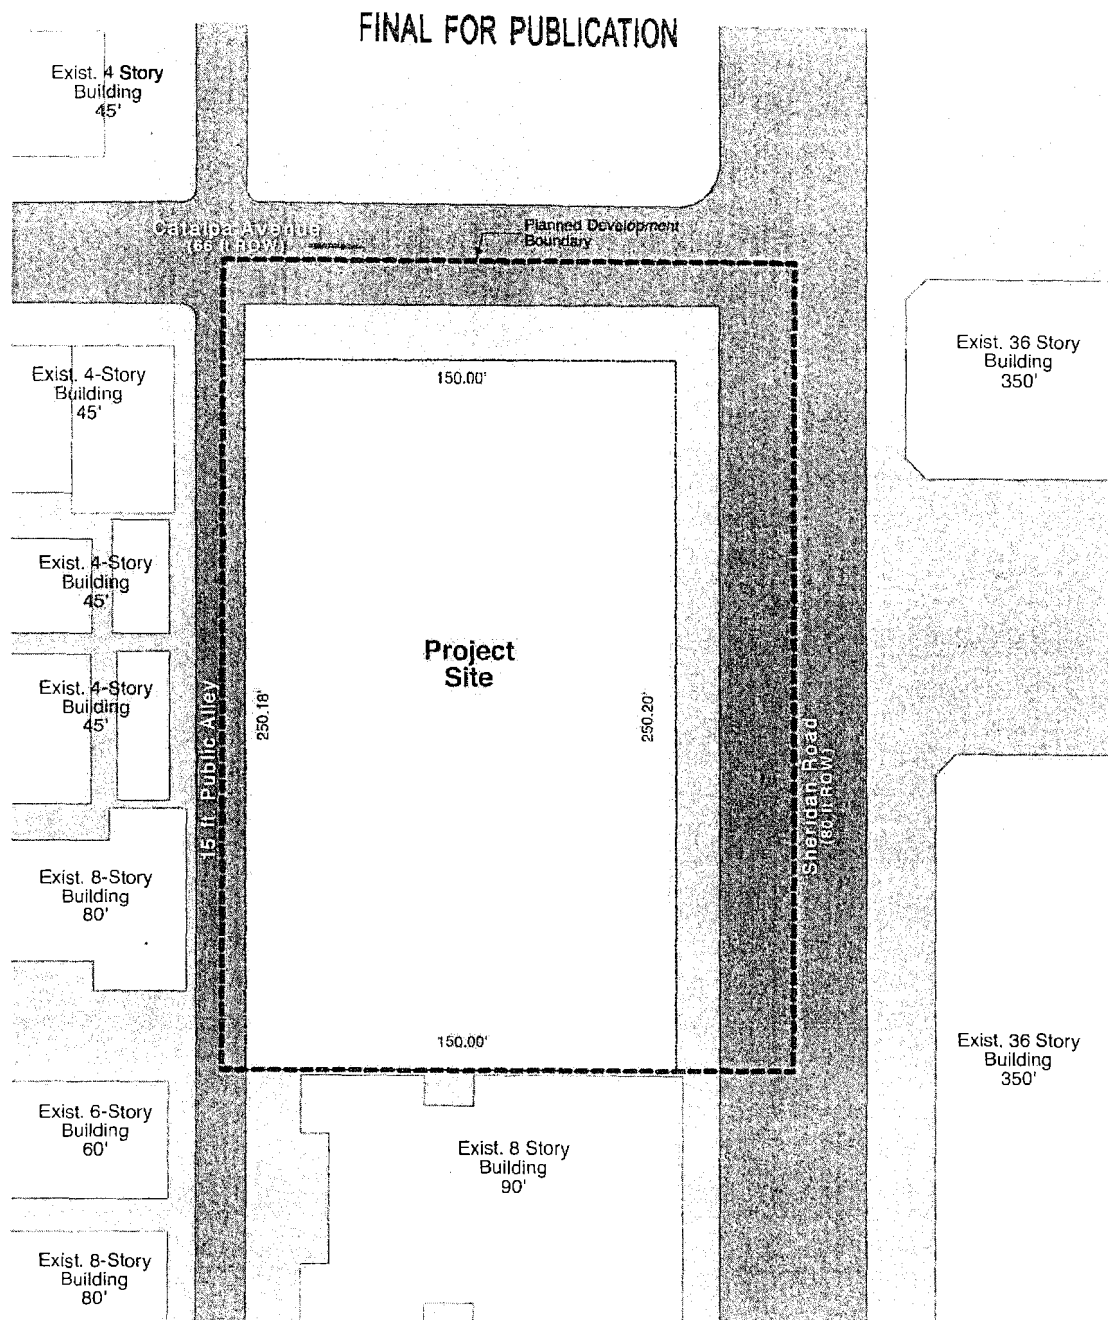

pappageorgehaymes partners
architect

540 N. LaSalle, Suite 400
Chicago, IL 60654
312.327.3344 FAX 204.8989


Applicant: **Greystar
Blue Water Companies**
Address: 5440 N Sheridan Rd
Chicago, IL 60640
Date: 03/29/2017
Plan Commission Date: 06/15/17

Planned Development & Property Line Map

Scale: 1" = 50'



FINAL FOR PUBLICATION

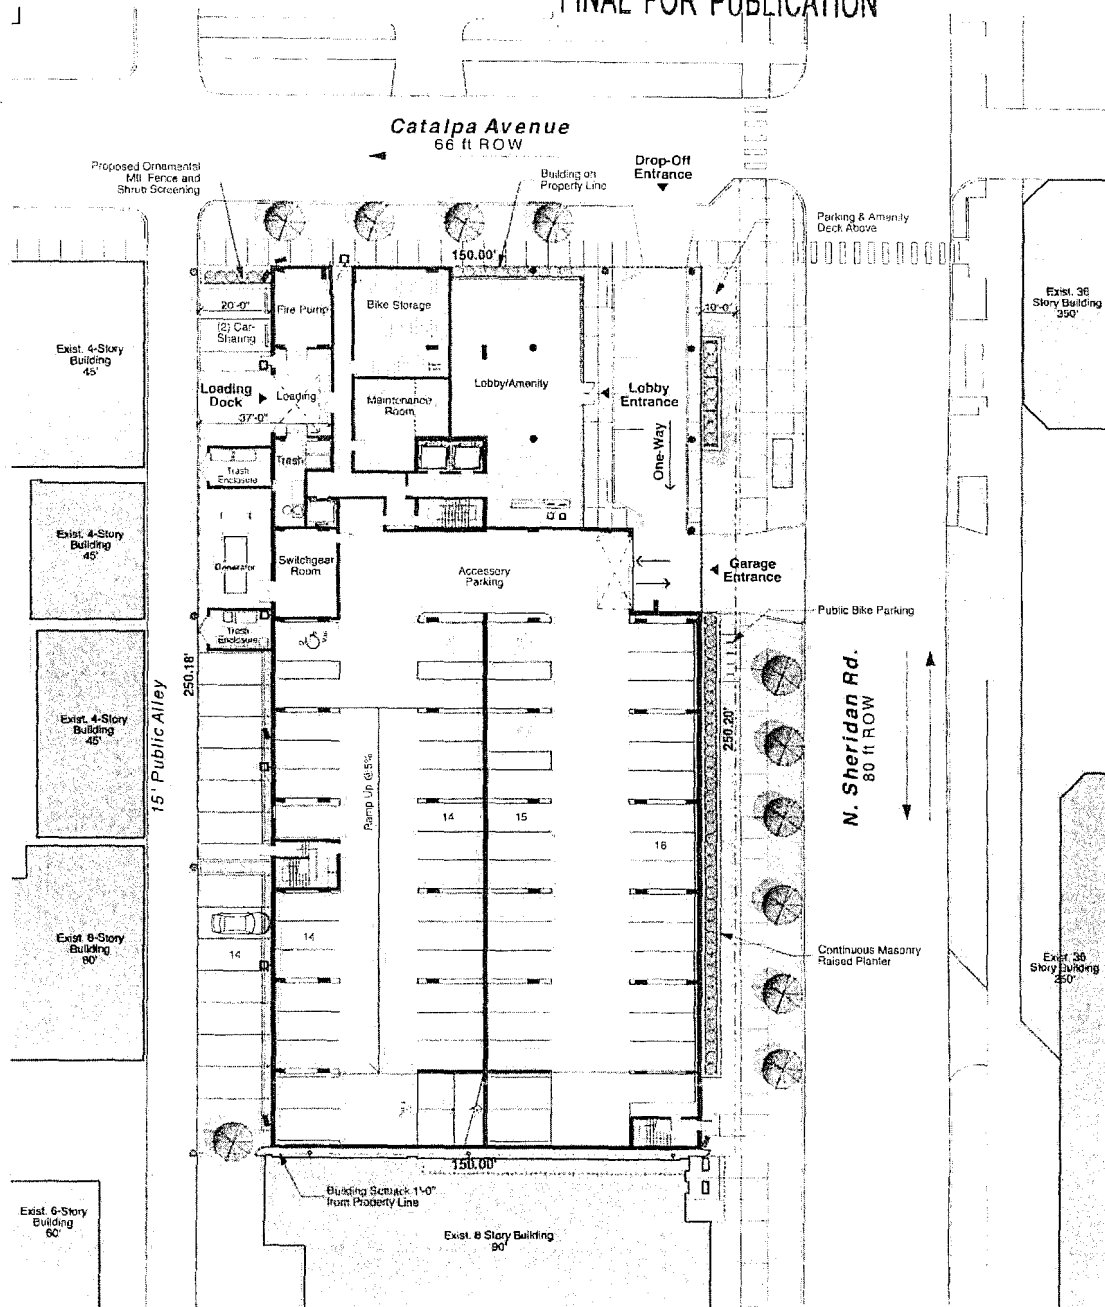

pappageorgehayes partners
architect

640 N. LaSalle, Suite 400
Chicago, IL 60654
312.537.3344 FAX 204.9988

Applicant: Greystar
Blue Water Companies

Address: 5440 N. Sheridan Rd.
Chicago, IL 60640


Date: 03/29/2017
Plan Commission Date: 06/15/17

Site Plan

Scale: 1" = 40'



FINAL FOR PUBLICATION

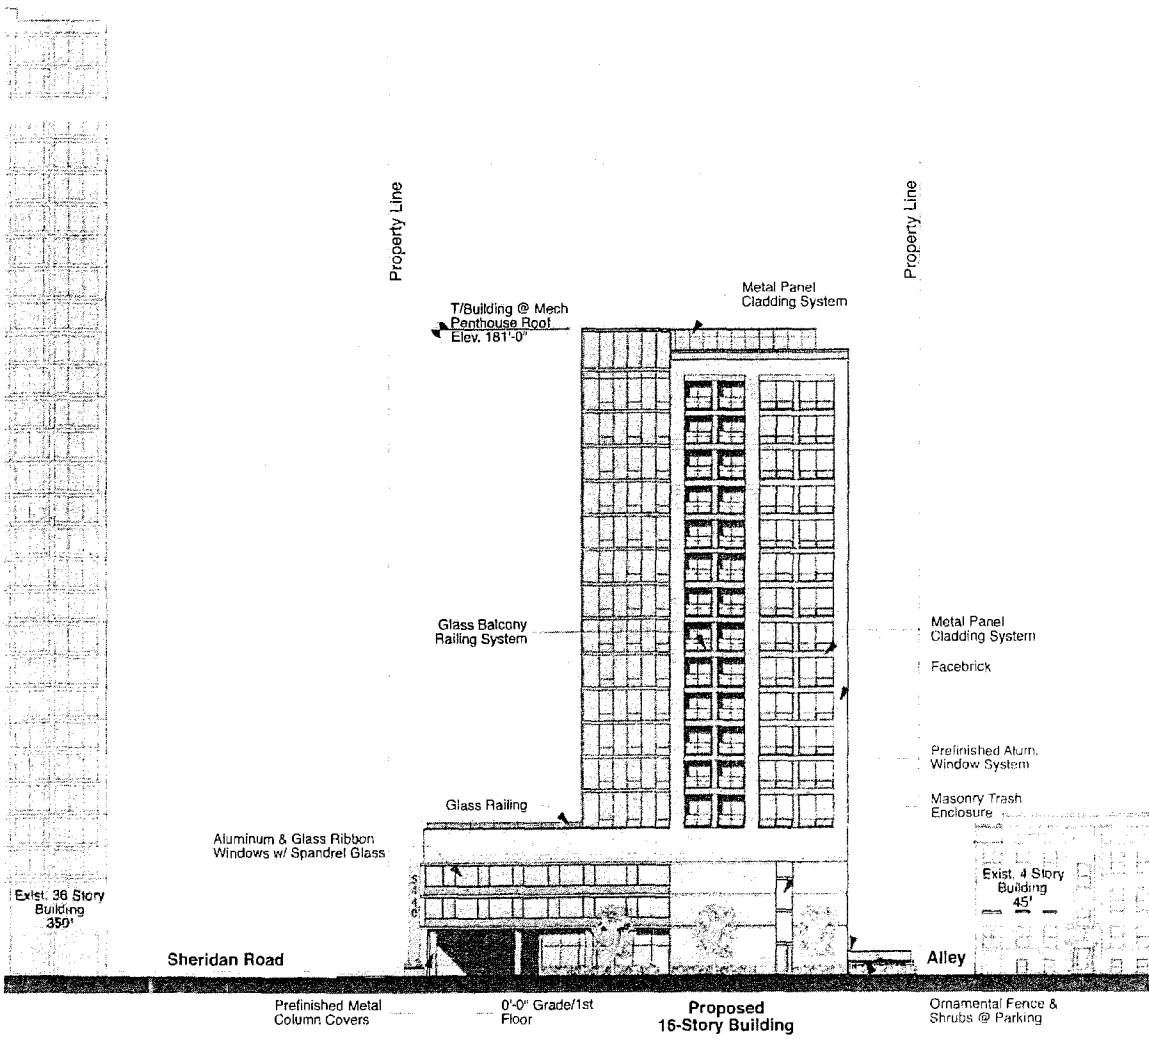


pappageorgehayes partners
architects
840 N. LaSalle, Suite 400
Chicago, IL 60654
312.357.3544 FAX 312.357.8988

Applicant: Greystar
Blue Water Companies
Address: 5440 N. Sheridan Rd
Chicago, IL 60640
Date: 03/28/2017
Plan Commission Date: 05/15/17

North Elevation
Scale: 1" = 40'

FINAL FOR PUBLICATION

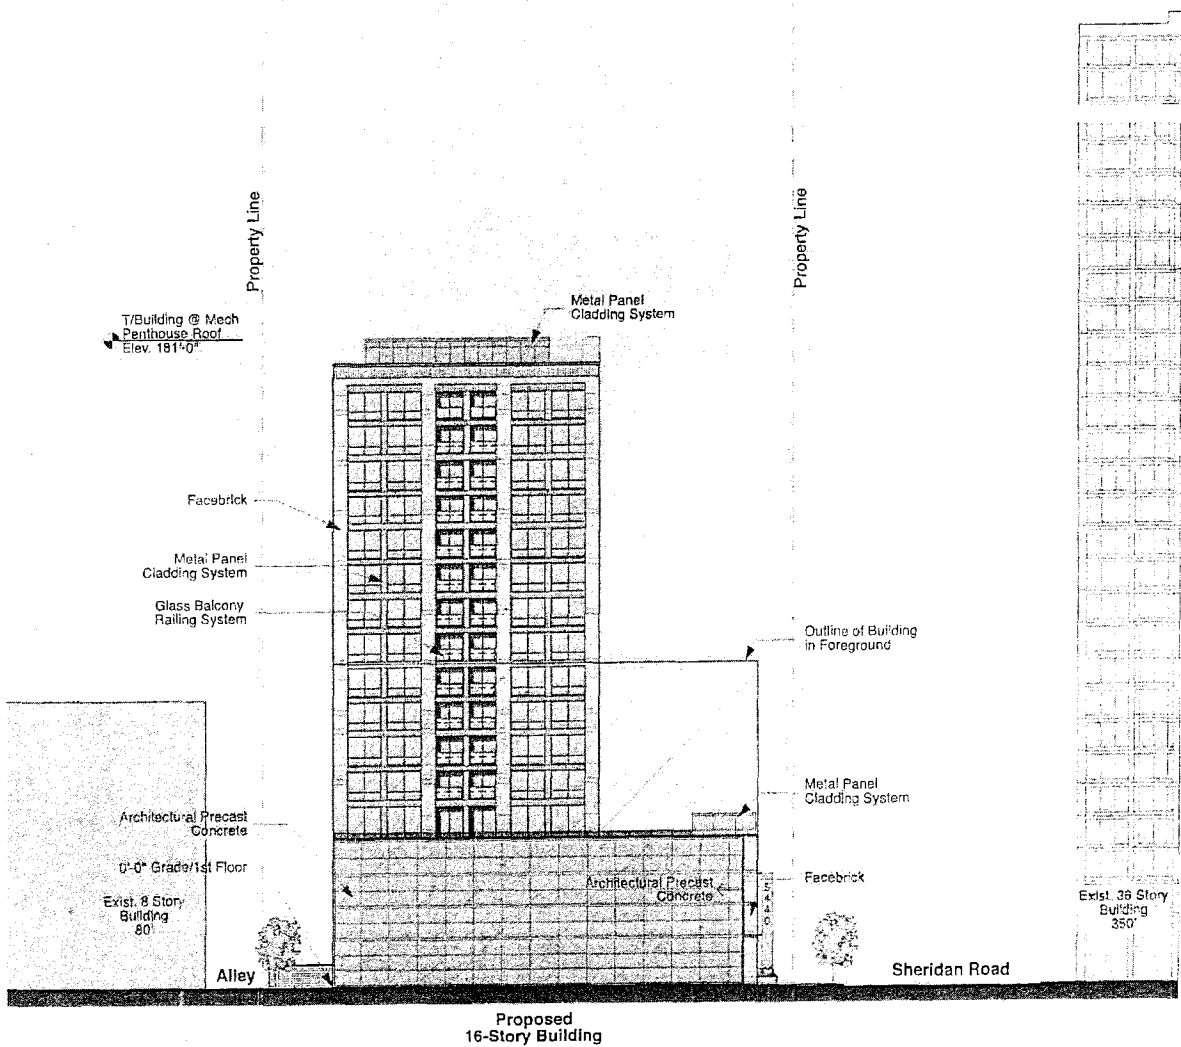

papageorge/haynes partners
architect

630 N. LaSalle, Suite 400
Chicago, IL 60654
312.337.2394 FAX 312.337.8868

Applicant: Greystar
Blue Water Companies
Address: 5440 N. Sheridan Rd.
Chicago, IL 60640
Date: 09/29/2017
Plan Commission Date: 09/15/17


South Elevation
Scale: 1" = 40'

6/28/2017

REPORTS OF COMMITTEES

52221

FINAL FOR PUBLICATION

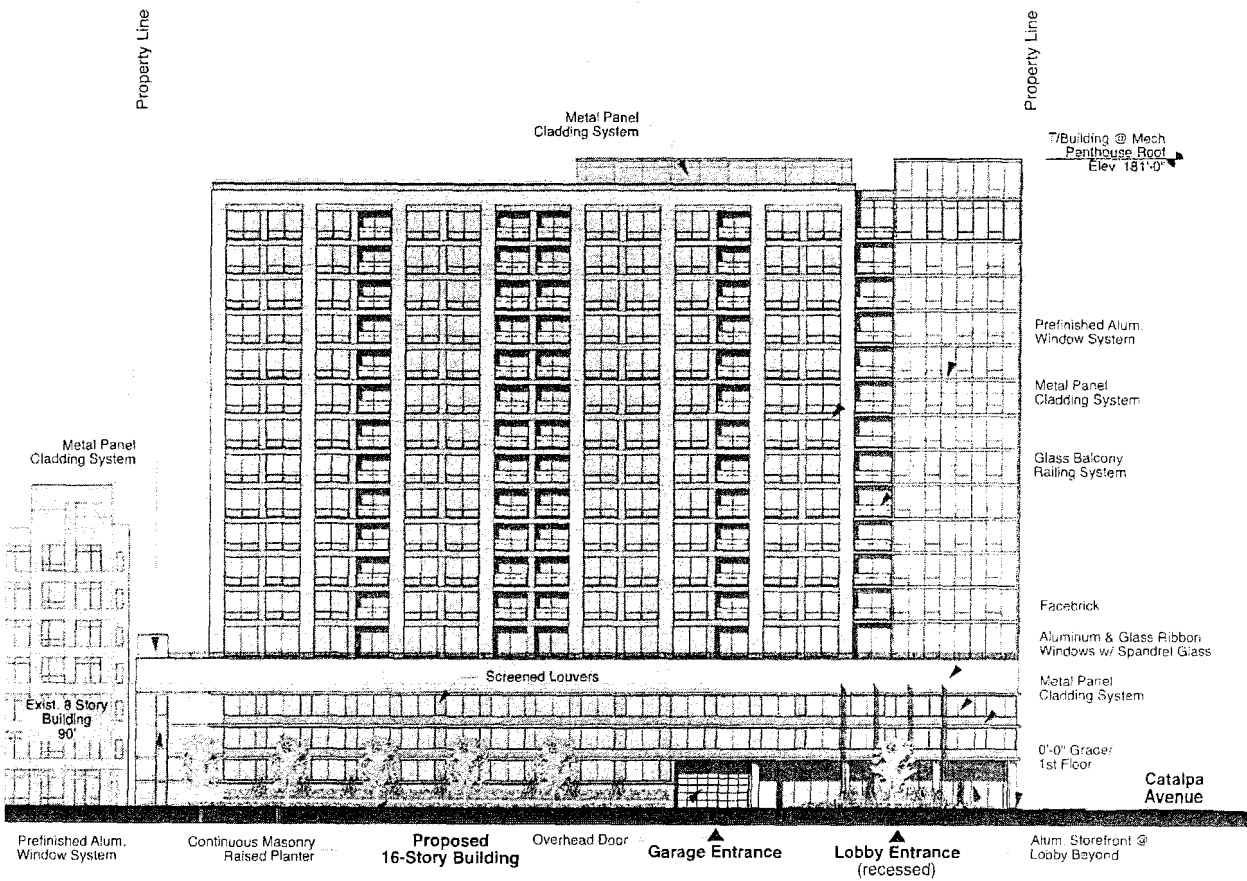


pappageorgehayes partners
architects
800 N. LaSalle, Suite 400
Chicago, IL 60610
312.337.3014 FAX 312.693.8938

Applicant: GreyStar Blue Water Companies
Address: 5440 N. Sheridan Rd
Chicago, IL 60640
Date: 03/22/2017
Plan Commission Date: 06/15/17

East Elevation
Scale: 1" = 40'

FINAL FOR PUBLICATION

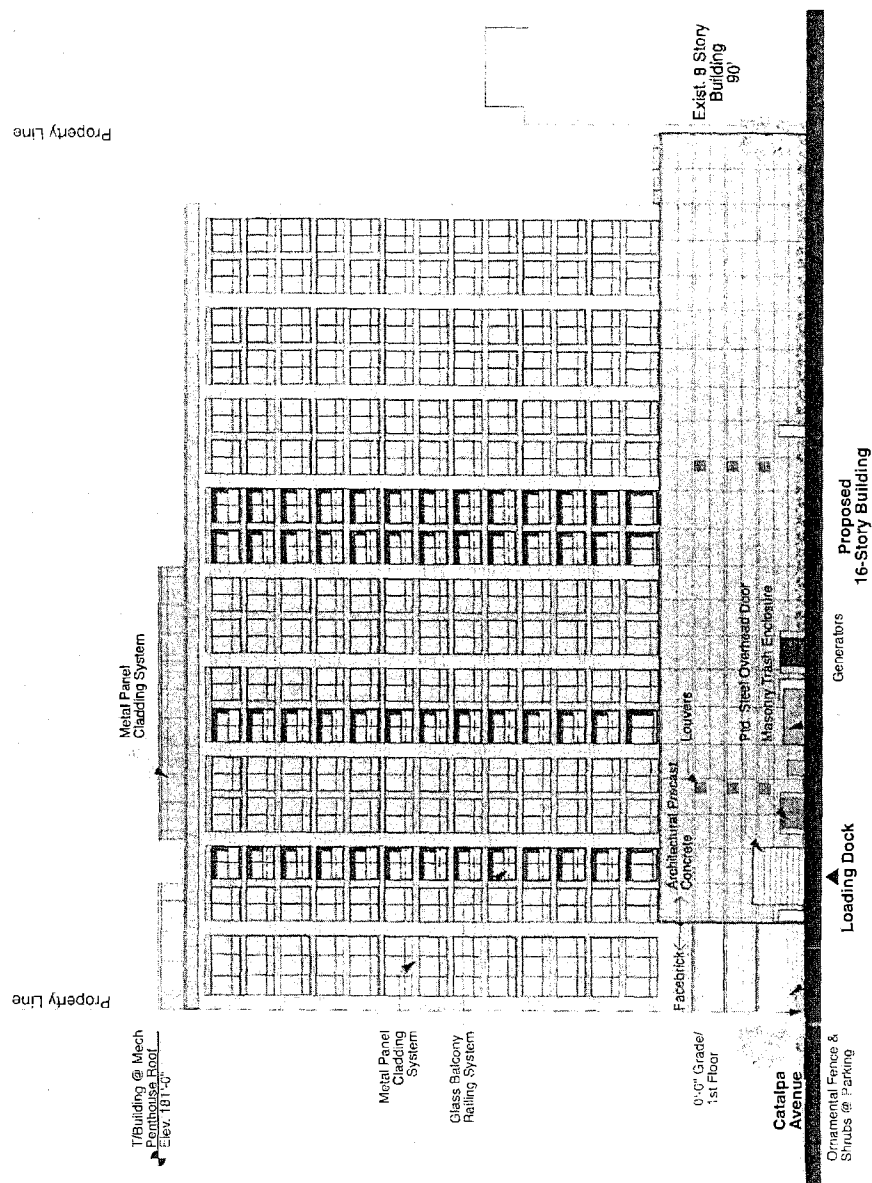

TAPAGENDOT
HAYES

pappageorgehaymes partners
architect

640 N. LaSalle, Suite 400
Chicago, IL 60654
312 337 3044 FAX 204 6988

Applicant: **Greystar**
Blue Water Companies
Address: **5440 N Sheridan Rd**
Chicago, IL 60640
Date: **03/29/2017**
Plan Commission Date: **05/15/17**

West Elevation

Scale: 1" = 40'

Reclassification Of Area Shown On Map No. 13-I.
(As Amended)
(Application No. 19218T1)
(Common Address: 2242 -- 2246 W. Lawrence Ave.)

[SO2017-3804]

Be It Ordained by the City Council of the City of Chicago:

SECTION 1. Title 17 of the Municipal Code of Chicago, the Chicago Zoning Ordinance, is hereby amended by changing all of the B1-1 Neighborhood Shopping District symbols and indications as shown on Map Number 13-I in an area bounded by:

a line 157.18 feet west of and parallel to North Bell Avenue; the public alley next north of and parallel to West Lawrence Avenue; a line 82.18 feet west of and parallel to North Bell Avenue; and West Lawrence Avenue,

to those of a B1-3 Neighborhood Shopping District.

SECTION 2. This ordinance takes effect after its passage and due publication.

[First Floor Plans; Second through Fourth Typical Floor Plans; Fifth and Penthouse Floor Plans; and North, South, East and West Building Elevations attached to this ordinance printed on pages 52224 through 52231 of this *Journal*.]

Type 1 Narrative Rezoning Analysis attached to this ordinance reads as follows:



Substitute Narrative.

2242 -- 2246 W. Lawrence Ave.

B1-1 To B1-3.

Applicant seeks to wreck two single-family homes and construct a five-story mixed-use building with 12 dwelling units and one 2,145 square feet commercial unit on ground floor and 12 parking spaces with a building height of 60.25 feet.

FAR:	2.97
Lot Area:	9,325 square feet
Building Area:	27,662 square feet
Building Height:	60.25 feet
Front Setback:	0.0 feet
Rear Setback:	2.0 feet
West Side Setback:	0.0 feet
East Side Setback:	0.0 feet
Parking:	12 spaces

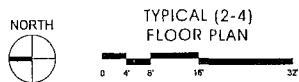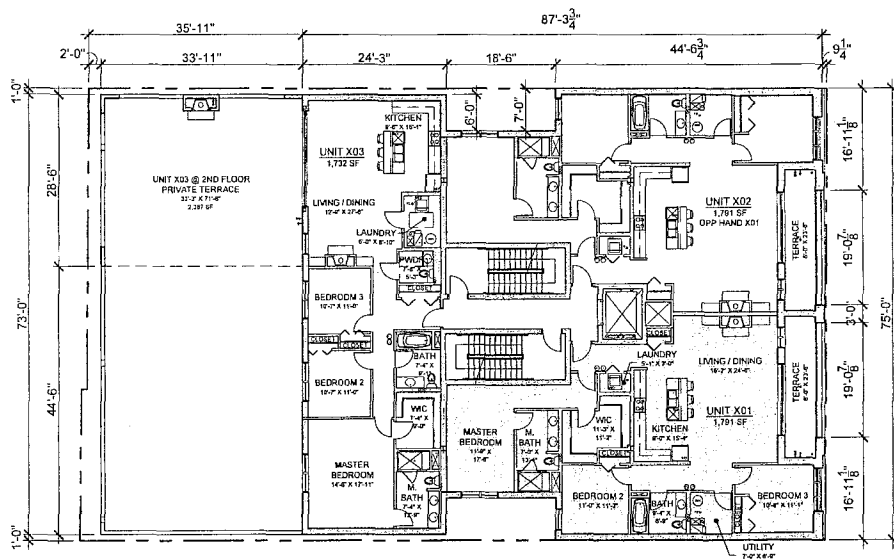


TYPICAL (2-4)
FLOOR PLAN

2242 W. LAWRENCE AVE
CHICAGO, IL

CANDEA DEVELOPMENT
DEVELOPER
MAY 16, 2017

SULLIVAN
GOULETTE
& WILSON
ARCHITECTS
COPYRIGHT 2017, SULLIVAN GOULETTE & WILSON, LLP


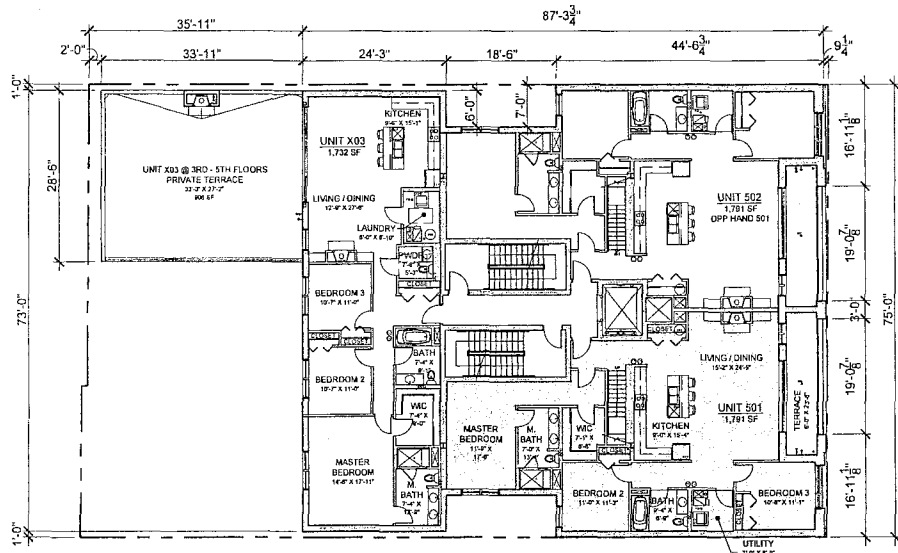


FIFTH
FLOOR PLAN
2242 W. LAWRENCE AVE
CHICAGO, IL

SULLIVAN
GOULETTE
& WILSON
ARCHITECTS
COPYRIGHT 2016, SULLIVAN GOULETTE & WILSON, LTD.

CANDEA DEVELOPMENT
DEVELOPER

MAY 16, 2017

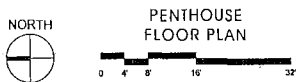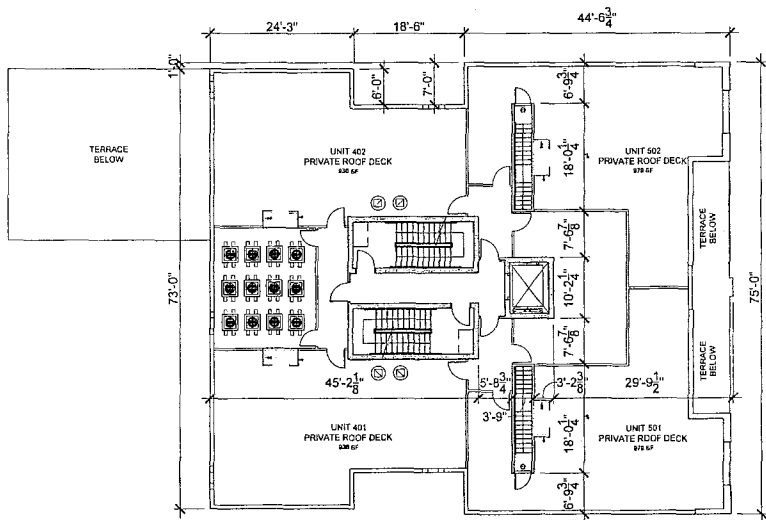

2242 W. LAWRENCE AVE
CHICAGO, IL





NORTH
ELEVATION
0 4 8 16

2242 W. LAWRENCE AVE
CHICAGO, IL

CANDEA DEVELOPMENT
DEVELOPER
MAY 16, 2017


SULLIVAN
GOULETTE
& WILSON
ARCHITECTS
COPYRIGHT 2017, SULLIVAN GOULETTE & WILSON, LTD.



SOUTH
ELEVATION
0 4' 8' 16'
2242 W. LAWRENCE AVE
CHICAGO, IL

CANDEA DEVELOPMENT
DEVELOPER
MAY 16, 2017


SULLIVAN
GOULETTE
& WILSON
ARCHITECTS
COPYRIGHT ©2017, SULLIVAN GOULETTE & WILSON, LTD.

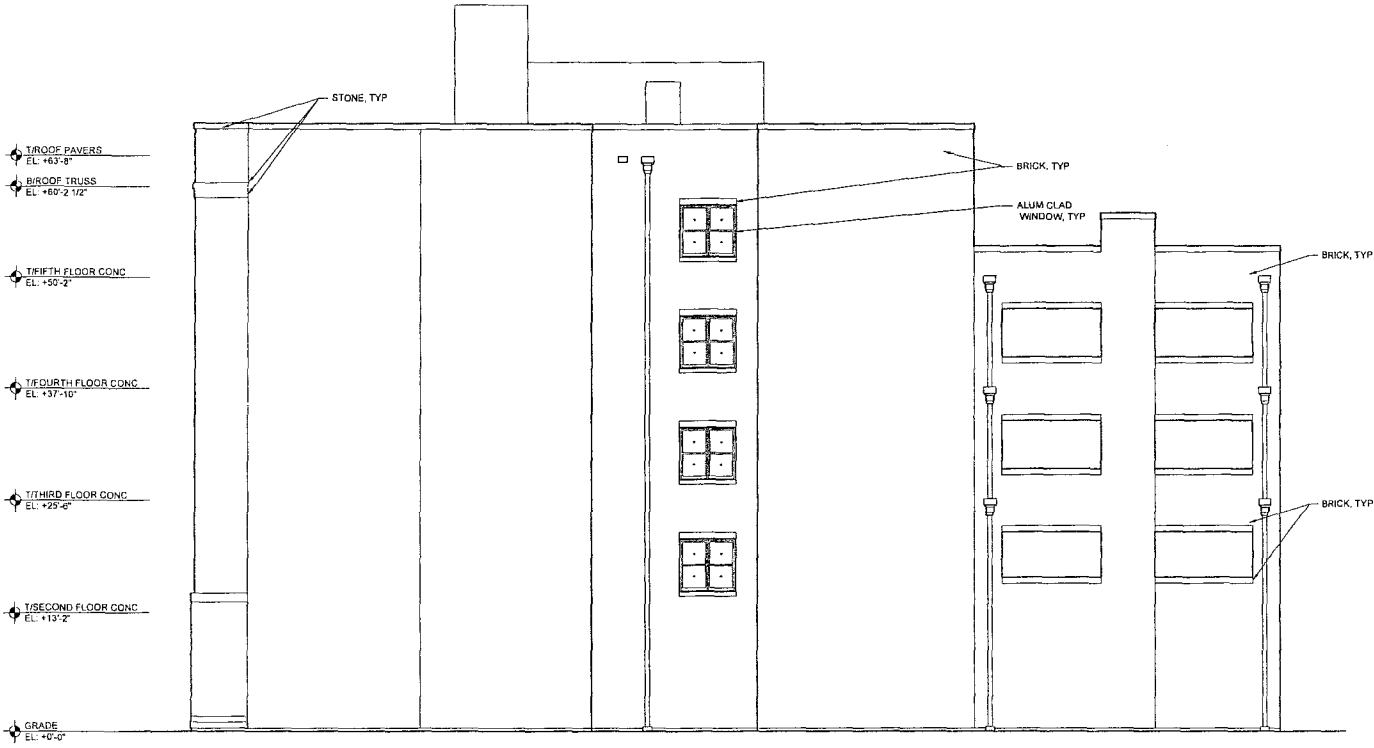

2242 W. LAWRENCE AVE
CHICAGO, IL

CANDEA DEVELOPMENT
DEVELOPER
MAY 16, 2017

SULLIVAN
GOULETTE
& WILSON
ARCHITECTS
COPYRIGHT 2016, SULLIVAN GOULETTE & WILSON, LTD.

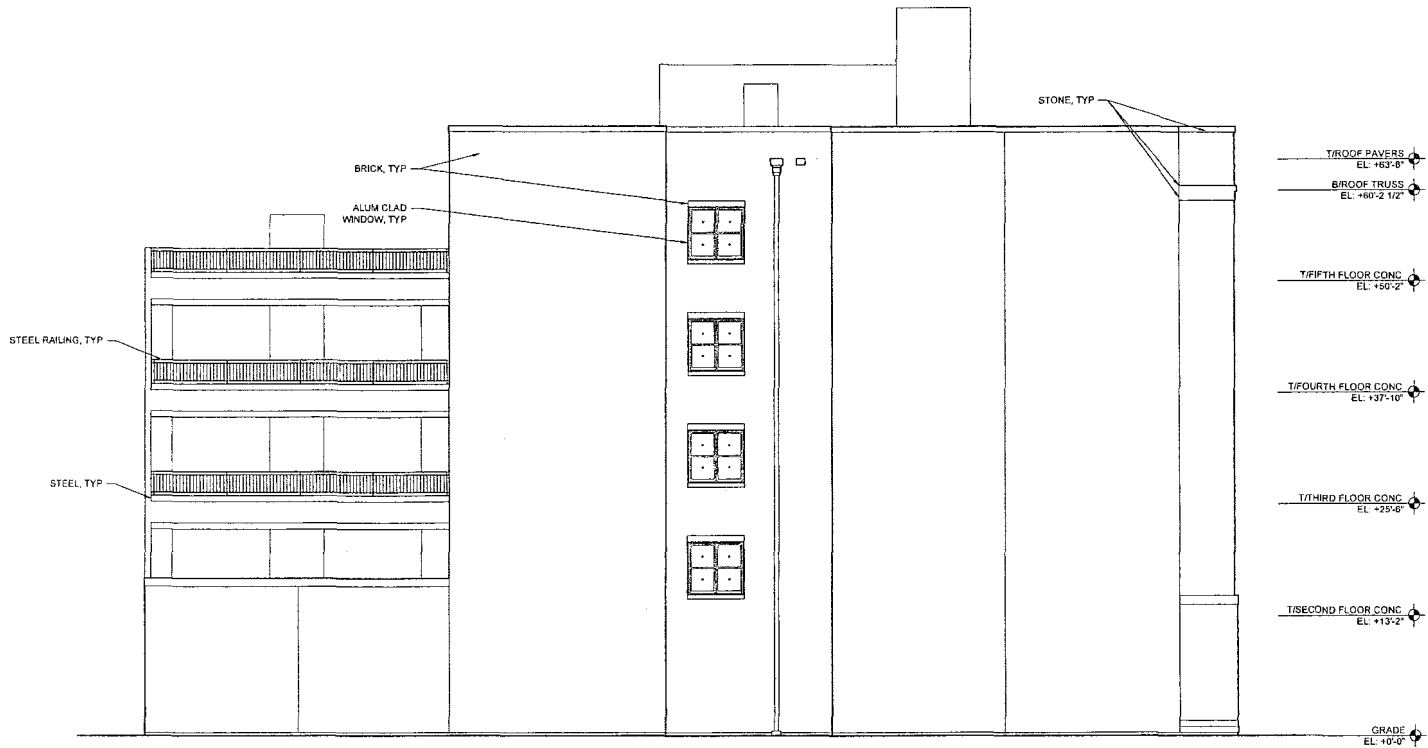

2242 W. LAWRENCE AVE
CHICAGO, IL

CANDEA DEVELOPMENT
DEVELOPER
MAY 16, 2017

SULLIVAN
GOULETTE
& WILSON
ARCHITECTS
COPYRIGHT 2016, SULLIVAN GOULETTE & WILSON, LTD.

Reclassification Of Area Shown On Map No. 13-J.

(Application No. 19242)

(Common Address: 4850 N. St. Louis Ave.)

[O2017-3841]

Be It Ordained by the City Council of the City of Chicago:

SECTION 1. Title 17 of the Municipal Code of Chicago, the Chicago Zoning Ordinance, is hereby amended by changing all of the RT4 Residential Two-Flat, Townhouse and Multi-Unit District symbols and indications as shown on Map Number 13-J in the area bounded by:

West Ainslie Street; North St. Louis Avenue; a line 148.36 feet south of and parallel to West Ainslie Street; and the public alley next west of and parallel to North St. Louis Avenue,

to those of an B1-1 Neighborhood Shopping District.

SECTION 2. This ordinance shall be in force and effect from and after its passage and due publication.

Reclassification Of Area Shown On Map No. 13-L.

(As Amended)

(Application No. 18698)

(Common Address: 4849 -- 4873 N. Lipps Ave./5306 W. Anslie St.
And 4849 N. Milwaukee Ave.)

[SO2016-1623]

Be It Ordained by the City Council of the City of Chicago:

SECTION 1. Title 17 of the Municipal Code of Chicago, the Chicago Zoning Ordinance, is hereby amended by changing all the B3-3 Community Shopping District indications and the M1-1 Limited Manufacturing/Business Park District symbols and indications as shown on Map Number 13-L in the area bounded by:

West Ainslie Street; North Milwaukee Avenue; West Veterans Place; North Lipps Avenue; and the southeasterly right-of-way of Chicago Northwestern Railway (Santa Fe),

to those of a B3-5 Community Shopping District and a corresponding use district is hereby established in the area described.

SECTION 2. Title 17 of the Municipal Code of Chicago, the Chicago Zoning Ordinance, is hereby amended by changing all the B3-5 Community Shopping District symbols and indications as shown on Map Number 13-L in the area bounded by:

West Ainslie Street; North Milwaukee Avenue; West Veterans Place; North Lipps Avenue; and the southeasterly right-of-way of Chicago Northwestern Railway (Santa Fe),

to those of a Planned Development, subject to the use and bulk regulations set forth in the Plan of Development attached hereto and made a part hereof.

SECTION 3. This ordinance shall be in force and effect from and after its passage and due publication:

Plan of Development Statements referred to in this ordinance read as follows:

Planned Development No. _____.

Plan Of Development Statements.

1. The area delineated herein as Planned Development Number _____ ("Planned Development") consists of approximately 87,712 square feet of net site area, as more fully depicted on the attached Planned Development Boundary and Property Line Map ("Property"). The Property is owned or controlled by Jefferson Place LLC, an Illinois limited liability company ("Applicant"). The Planned Development is divided into subareas (each, a "Subarea", and collectively, the "Subareas"), as indicated on the Planned Development Boundary and Property Line Map, as defined in Statement Number 4.
2. The requirements, obligations and conditions contained within this Planned Development shall be binding on the Applicant, its successors and assigns, and, if different than the Applicant, the legal titleholders. All rights granted hereunder to the Applicant shall inure to the benefit of the Applicant's successors and assigns, and, if different than the Applicant, the legal titleholder. Furthermore, pursuant to the requirements of Section 17-8-0400 of the Chicago Zoning Ordinance, the Property,

at the time of application for amendments, modifications or changes (administrative, legislative or otherwise) to this Planned Development are made, shall be under single ownership or designated control. Single designated control is defined in Section 17-8-0400 of the Zoning Ordinance.

3. All applicable official reviews, approvals or permits are required to be obtained by the Applicant or its successors, assignees or grantees. Any dedication or vacation of streets or alleys or grants of easements or any adjustment of the right-of-way shall require a separate submittal to the Department of Transportation on behalf of the Applicant or its successors, assign or grantees. Any requests for grants of privilege, or any items encroaching on the public way, shall be in compliance with the plans.

Ingress or egress shall be pursuant to the plans and may be subject to the review and approval of the Department of Planning and Development. Closure of all or any public street or alley during demolition or construction shall be subject to the review and approval of the Department of Transportation.

All work proposed in the public way must be designed and constructed in accordance with the Department of Transportation Construction Standards for Work in the Public Way and in compliance with the Municipal Code of the City of Chicago. Prior to the issuance of any Part II Approval, the submitted plans must be approved by the Department of Transportation.

4. This plan of development consists of sixteen (16) Statements; Bulk Regulations and Data Table; Existing Zoning Map; Existing Land-Use Map; Veterans Square Site Plan; Planned Development Boundary and Property Line Map; Setback Plan; Site Plan; Floor Plan; Landscape Plan; Roof Plan; Affordable Housing Profile Form; and Building Elevations. Full-sized copies of the plans are on file with the Department of Planning and Development. In any instance where a provision of this Planned Development conflicts with the Chicago Building Code, the Building Code shall control. This Planned Development conforms to the intent and purpose of the Zoning Ordinance, and all requirements thereto, and satisfies the established criteria for approval as a Planned Development. In case of a conflict between the terms of this Planned Development Ordinance and the Zoning Ordinance, this Planned Development Ordinance shall control.
5. The following uses are allowed in the area delineated herein:

Subarea A:

artists live/work space (above the ground floor); dwelling units (above the ground floor); animal services (excluding shelter, boarding kennel, and stable); artist work or sales space; business equipment sales and services; business support

services; communication service establishments; eating and drinking establishments (including, without limitation, limited and general restaurant, tavern, and outdoor patio (at-grade and rooftop)); financial services (excluding payday/title secured loan store and pawn shop); food and beverage retail sales; lodging; medical services; office; personal services; repair and laundry services (excluding plant on-site); sports and recreation (excluding entertainment cabaret, outdoor, and children's plat center); residential storage warehouse; retail sales, general; wireless communication facilities (excluding freestanding facility); and Parking (accessory as to users of the Property, and 45 percent of the required residential parking may be leased out on a daily, weekly, or monthly basis to persons who are not residents, tenants, patrons, employees or guests of the users of the Property).

Subarea B:

postal service; animal services (excluding shelter, boarding kennel and stable); artist work or sales space; business equipment sales and services; business support services; communication service establishments; eating and drinking establishments (including, without limitation, limited and general restaurant, tavern, and outdoor patio (at-grade and rooftop)); financial services (excluding payday/title secured loan store and pawn shop); food and beverage retail sales; lodging; medical services; office; personal services; repair and laundry services (excluding plant on-site); sports and recreation (excluding entertainment cabaret, outdoor, and children's plat center); residential storage warehouse; retail sales, general; wireless communication facilities (excluding freestanding facility); and parking (accessory and non-accessory).

6. On-premises signs and temporary signs, such as construction and marketing signs, shall be permitted within the Planned Development, subject to the review and approval of the Department of Planning and Development. Off-premises signs are prohibited within the boundary of the Planned Development.
7. For purposes of height measurement, the definitions in the Zoning Ordinance shall apply. The height of any building shall also be subject to height limitations, if any, established by the Federal Aviation Administration.
8. The maximum permitted Floor Area Ratio ("FAR") for the site shall be in accordance with the attached Bulk Regulations and Data Table. For the purposes of FAR calculations and measurements, the definitions in the Zoning Ordinance shall apply. The permitted FAR identified in the Bulk Regulations and Data Table has been determined using a net site area of 87,712 square feet.

9. Upon review and determination, "Part II Review", pursuant to Section 17-13-0610 of the Zoning Ordinance, a Part II Review fee shall be assessed by the Department of Planning and Development. The fee, as determined by staff at the time, is final and binding on the Applicant and must be paid to the Department of Revenue prior to the issuance of any Part II Approval.
10. The Site Plan and Landscape Plan shall be in substantial conformance with the Landscape Ordinance and any other corresponding regulations and guidelines. Final landscape plan review and approval will be by the Department of Planning and Development. Any interim reviews associated with site plan review or Part II Reviews are conditional until final Part II Approval.
11. The Applicant shall comply with Rules and Regulations for the Maintenance of Stockpiles promulgated by the Commissioners of the Departments of Streets and Sanitation, Environment and Buildings, under Section 13-32-125 of the Municipal Code, or any other provision of that Code.
12. The terms and conditions of development under this Planned Development ordinance may be modified administratively, pursuant to Section 17-13-0611-A of the Zoning Ordinance by the Zoning Administrator upon the application for such a modification by the Applicant, its successors and assigns, and if different than the Applicant, the legal titleholders and any ground lessors.
13. The Applicant acknowledges and agrees that the rezoning of the Property from B3-3 Community Shopping District and the M1-1 Limited Manufacturing/Business Park District to B3-5 Community Shopping District and then to Planned Development for construction of this Project triggers the requirements of Section 2-45-110 of the Municipal Code (Affordable Housing Ordinance). Under the Affordable Housing Ordinance, the Applicant must: (i) set aside 10 percent of the housing units in the project as affordable units ("Affordable Units"); (ii) pay a fee in lieu of the development of Affordable Units; or (iii) any combination of (i) and (ii). The Applicant has agreed to satisfy its affordable housing obligation by leasing eleven (11) Affordable Units in the project, as set forth in the Affordable Housing Profile Form attached hereto, rather than paying the in-lieu fee. The Applicant agrees that the Affordable Units must be affordable to households earning no more than 60 percent of the Chicago-area median household income, as updated annually. If the Applicant subsequently reduces (or increases) the number of dwelling units in the project, the Applicant shall update and resubmit the Affordable Housing Profile Form to the Department of Planning and Development ("DPD") for review and approval, and DPD may adjust the requirements of this Statement 13 (i.e., number of Affordable Units) accordingly without amending the Planned Development. Prior to the issuance of any building permits for the project, including, without limitation, excavation or foundation permits, the Applicant must execute and record an affordable housing agreement in

accordance with Section 2-45-110(i)(2) to secure the Applicant's obligation to construct and lease the Affordable Units to income-eligible tenants. The terms of the affordable housing agreement and any amendments thereto are incorporated herein by this reference. The Applicant acknowledges and agrees that the affordable housing agreement will be recorded against the Planned Development site and will constitute a lien against such property. The Commissioner of DPD may enforce remedies for any breach of this Statement, including any breach of the affordable housing agreement, and enter into settlement agreements with respect to any such breach, subject to the approval of the Corporation Counsel, without amending the Planned Development.

14. The Applicant acknowledges that it is in the public interest to design, construct and maintain the project in a manner which promotes, enables and maximizes universal access throughout the Property. Plans for all new buildings and improvements on the Property shall be reviewed and approved by the Mayor's Office for People with Disabilities to ensure compliance with all applicable laws and regulations related to access for persons with disabilities and to promote the highest standard of accessibility.
15. The Applicant acknowledges that it is in the public interest to design, construct, renovate and maintain all new buildings in a manner that provides healthier indoor environments, reduces operating costs and conserves energy and natural resources. The Applicant shall achieve Energy Star certification for the building in Subarea A, and shall provide the equivalent site detention of an 8,304 square feet green roof with an underground storage vault with an aggregate base for infiltration in Subarea A.
16. This Planned Development shall be governed by Section 17-13-0612 of the Zoning Ordinance. Should this Planned Development ordinance lapse, the Commissioner of the Department of Planning and Development shall initiate a zoning map amendment to rezone the Property to B3-5 Community Shopping District.

[Existing Land-Use Plan; Veterans Square Site Plan; Boundary and Property Line Map; Setback Plan; First Floor/Site Key Plan; First Floor/Site Plan; North End of First Floor/Site Plan; Second, Third, Fourth, Fifth and Sixth Floor Plan; Seventh, Eighth, Ninth, Tenth, Eleventh and Twelfth Floor Plan; Thirteenth, Fourteenth and Fifteenth Floor Plan; Sixteenth Floor Plan; Roof Plan; Existing Zoning Map; and North, South, East and West Building Elevations referred to in these Plan of Development Statements printed on pages 52239 through 52259 of this *Journal*.]

Bulk Regulations and Data Table, 2015 Affordable Housing Profile Form (AHP) and Green Roof Offsets referred to in these Plan of Development Statements read as follows:

Planned Development No. _____.

Bulk Regulations And Data Table.

	Subarea		
	A	B	Total
Gross Site Area:	43,938 square feet	96,567 square feet	140,505 square feet
Area in the Public Right-of-Way:	18,434 square feet	34,359 square feet	52,793 square feet
Net Site Area:	25,504 square feet	62,208 square feet	87,712 square feet
Maximum Floor Area Ratio:	11.5	3.0	5.0
Maximum Building Height:	200 feet, 8 inches	129 feet, 4 inches	
Number of Units:	114	0	114
Minimum Number of Parking Spaces:	200	216	416
Number of Bike Parking Spaces:	50	8	58
Minimum Number of Loadings Berths:	2	0	2
Minimum Setbacks:	As per Plans	As per Plans	As per Plans

2015 Affordable Housing Profile Form (AHP)

Submit this form for projects that are subject to the 2015 ARO (all projects submitted to City Council after October 13, 2015). More information is online at www.cityofchicago.org/ARO.

This completed form should be returned to: Kara Breems, Department of Planning & Development (DPD), 121 N. LaSalle Street, Chicago, IL 60602. E-mail: kara.breems@cityofchicago.org

Date: April 24, 2017

DEVELOPMENT INFORMATION

Development Name: Jefferson Place

Development Address: 4849 N. Lipps Avenue

Zoning Application Number, if applicable:

Ward: 45

If you are working with a Planner at the City, what is his/her name? Noah Szafranec

Type of City Involvement
check all that apply

☐

City Land

☒

Planned Development (PD)

☐

Financial Assistance

☐

Transit Served Location (TSL) project

☒

Zoning Increase

REQUIRED ATTACHMENTS: the AHP will not be reviewed until all required docs are received:

☒

ARO Web Form completed and attached - or submitted online on April 24, 2017

☒

ARO "Affordable Unit Details and Square Footage" worksheet completed and attached (Excel)

☒

If ARO units proposed, Dimensioned Floor Plans with affordable units highlighted are attached (pdf)

☐

If ARO units proposed are off-site, required attachments are included (see next page)

☐

If ARO units are CHA/Authorized Agency units, signed acceptance letter is attached (pdf)

DEVELOPER INFORMATION

Developer Name: Jefferson Place LLC

Developer Contact:

Developer Address: 4849 N. Milwaukee Avenue, Suite 30

Email: info@megagrps.com

Developer Phone: 773-545-4200

Attorney Name: Ryan Sullivan

Attorney Phone: 773-545-9607

TIMING

Estimated date marketing will begin: March 2019

Estimated date of building permit*: September 2017

Estimated date ARO units will be complete: June 2019

*note that the in-lieu fee and recorded covenant are required prior to the issuance of any building permits, including the foundation permit

PROPOSED UNITS MEET REQUIREMENTS (to be executed by Developer & ARO Project Manager)

Kara Breems, DPD

Date

4/24/2017

Developer/Project Manager

Date

FINAL FOR PUBLICATION

ARO Web Form

FINAL FOR PUBLICATION

Development Information**Address****Submitted Date: 04/24/2017**

Address Number From :4849 Address Number To: null Street Direction: N
Street :Lipps Avenue Postal Code: 60630

Development Name, if applicable

Jefferson Place LLC

Information

Ward :45 ARO Zone: Higher Income

Details

Type of city involvement :Zoning change and planned development

Total Number of units in development: 114

Type of development: Rent

Is this a Transit Served Location Project : Y100

Requirements

Required affordable units :11 Required *On-site aff. Units: 11

How do you intend to meet your required obligation

On-Site: 11 Off-Site: 0

On-Site to CHA or Authorized agency: 0 Off-Site to CHA or Authorized agency: 0

Total Units Committed: 11 Remaining In-Lieu Fee Owed: 0

6/28/2017

REPORTS OF COMMITTEES

52241

248
335

Summary: 4849 N Lipps/Jefferson PI						
	market rate			affordable		
	how many?	% of total	avg.	how	% of total	avg.
studio	0	n/a	n/a	0	n/a	n/a
one-bed	65	63%	895	7	64%	840
two-bed	38	37%	1,247	4	36%	1,250

	Market Rate Units	Affordable Units
Parking	No	No
Laundry	Yes	Yes
Appliances		
Refrigerator <i>age/EnergyStar/make/model/color</i>	new/EnergyStar/TBD	new/EnergyStar/TBD
Dishwasher <i>age/EnergyStar/make/model/color</i>	new/EnergyStar/TBD	new/EnergyStar/TBD
Stove/Oven <i>age/EnergyStar/make/model/color</i>	new/EnergyStar/TBD	new/EnergyStar/TBD
Microwave <i>age/EnergyStar/make/model/color</i>	new/EnergyStar/TBD	new/EnergyStar/TBD
Bathroom(s) <i>how many?</i> <i>Half bath? Full bath?</i>	1-2 Full Bathrooms (equivalent to bedrooms)	1-2 Full Bathrooms (equivalent to bedrooms)
Kitchen countertops <i>material</i>	Granite	Granite
Flooring <i>material</i>	Vinyl	Vinyl
HVAC	Yes	Yes
Other		

Green Roof Offsets Planned Development

Project: *Mixed Use Development at 4849 N. Lipps Avenue*

date: 4/21/2017

PD # _____ (Amendment / new)

Volume Control Strategy					
Green Roof			At-grade Volume Control BMP		
Square Feet of Green Roof Required *	100%	SF	Square Feet of (BMP type)	1000	SF
50 %*	[50%/100%]		Square Feet of (BMP type) (add if more than one)		
Type	[extensive / intensive]				
Volume of Water Green Roof would have held **	692	CF	Volume of Water BMP(s) will hold	754	CF

* See City of Chicago Sustainable Development Policy matrix:

http://www.cityofchicago.org/dam/city/depts/zlup/Sustainable_Development/Publications/GreenMatrix2011DHED.pdf


** Assume 25% void ratio in green roof soil medium. (ie: for 4" green roof, 1" * SF = Volume (CF) of water stored.)

Assume _% void ratio in topsoil. (ie: for 4" topsoil, ____ * SF = Volume (CF) of water stored.)

Narrative:

Total roof area = 21,687 sq-ft. Net Roof Area = 16,607 sq-ft after deductions. 50% green roof requirement = 8,304 sq-ft. 0 sq-ft of green roof is proposed. Therefore, offsets are required for the total 8,304 sq-ft of required green roof area. 1" storage over the 8,304 sq-ft = 692 cu-ft. The site detention and volume control facility will be an underground storage vault with an aggregate base for infiltration. There is a proposed excess of 754 cu-ft available for the green roof offsets after the rate control and volume control requirements are met.

FINAL FOR PUBLICATION

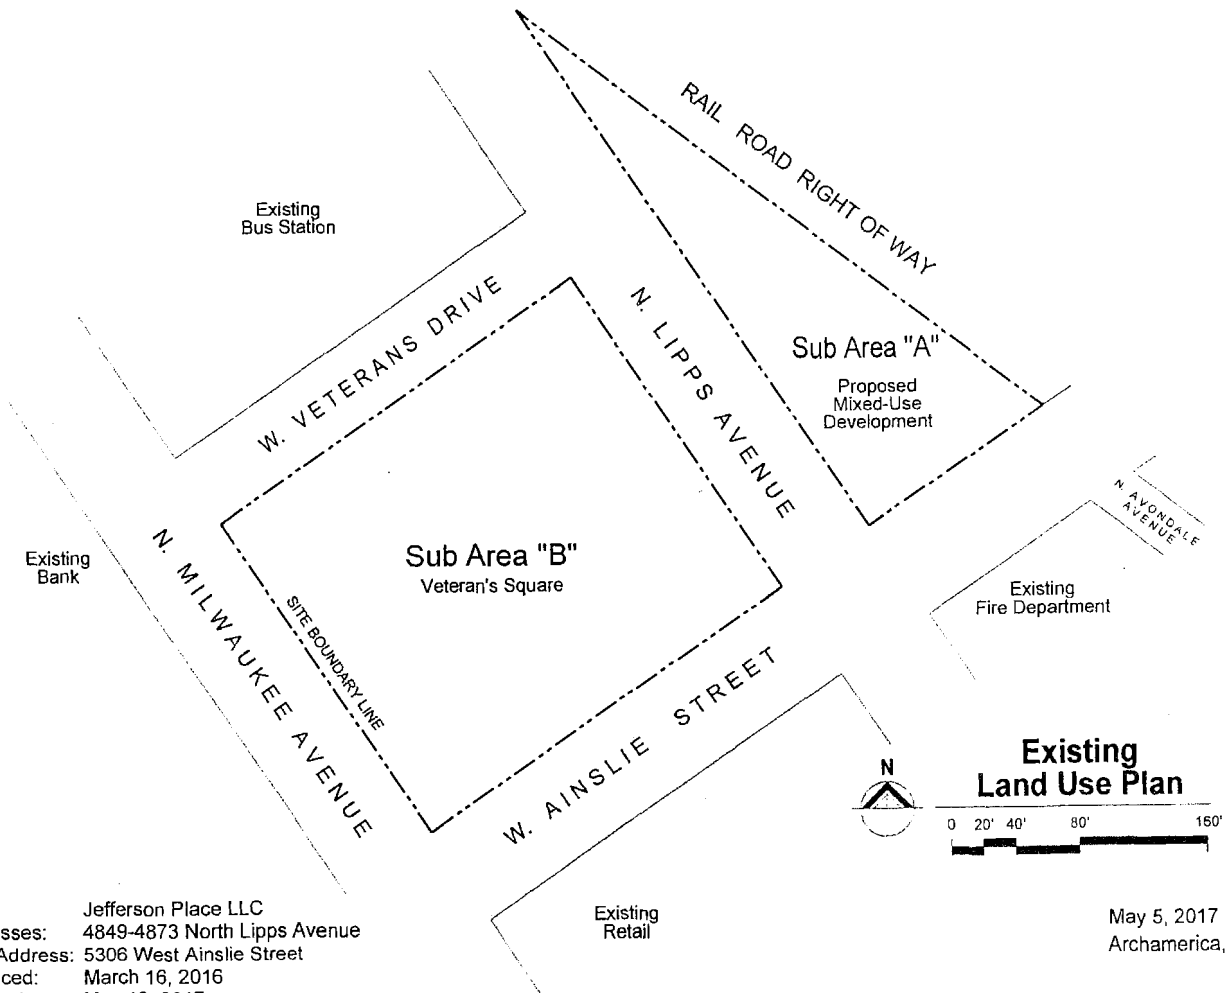


FINAL FOR PUBLICATION

Applicant: Jefferson Place LLC
 Retail Addresses: 4849-4873 North Lipps Avenue
 Residential Address: 5306 West Ainslie Street
 Date Introduced: March 16, 2016
 Plan Commission: May 18, 2017


May 5, 2017
 Archamerica, Inc.

FINAL FOR PUBLICATION

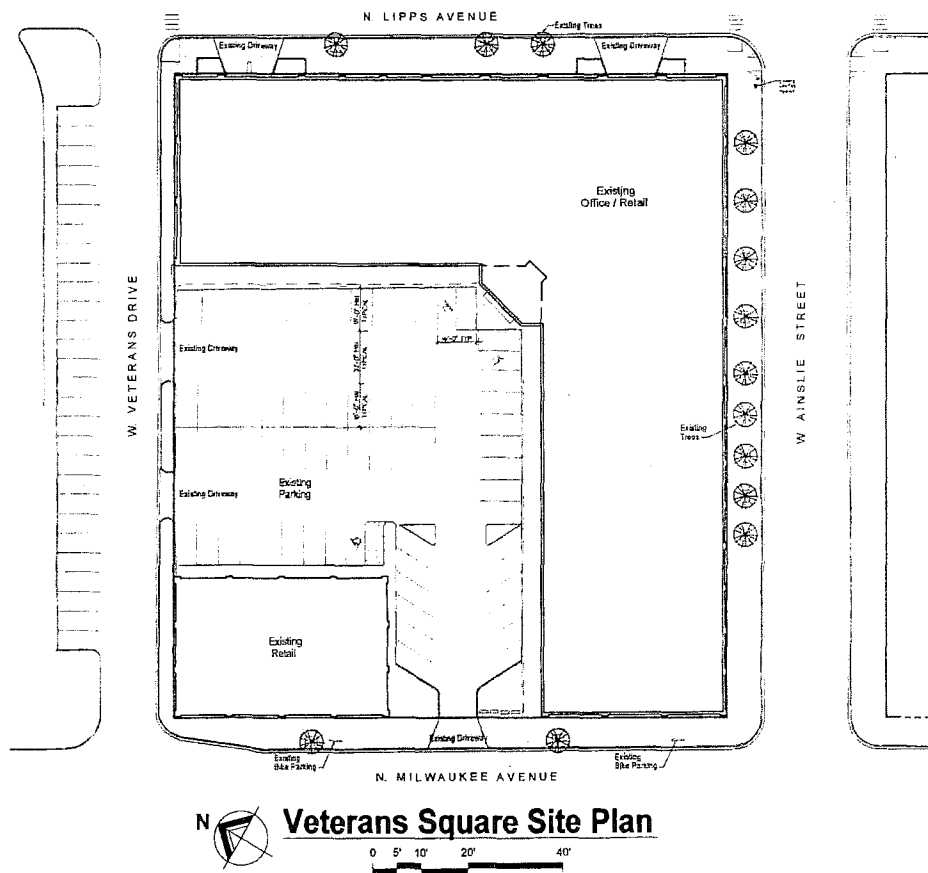


Applicant: Jefferson Place LLC
 Retail Addresses: 4849-4873 North Lipps Avenue
 Residential Address: 5306 West Ainslie Street
 Date Introduced: March 16, 2016
 Plan Commission: May 18, 2017

May 5, 2017
 Archamerica, Inc.

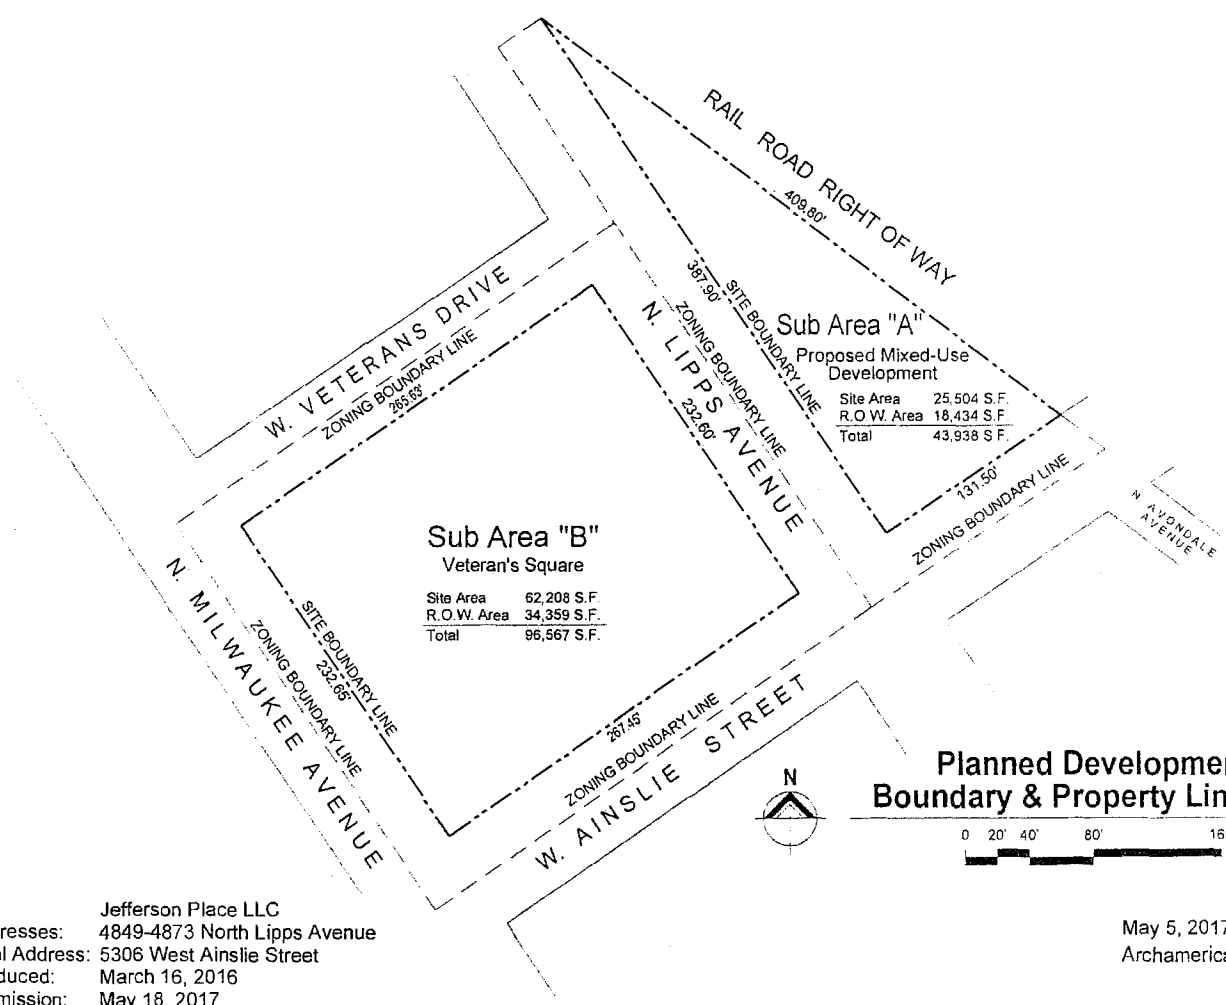

**Planned Development
Boundary & Property Line Map**

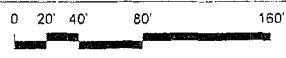


FINAL FOR PUBLICATION

May 5, 2017
Archamerica, Inc.


Applicant: Jefferson Place LLC
 Retail Addresses: 4849-4873 North Lipps Avenue
 Residential Address: 5306 West Ainslie Street
 Date Introduced: March 16, 2016
 Plan Commission: May 18, 2017

FINAL FOR PUBLICATION

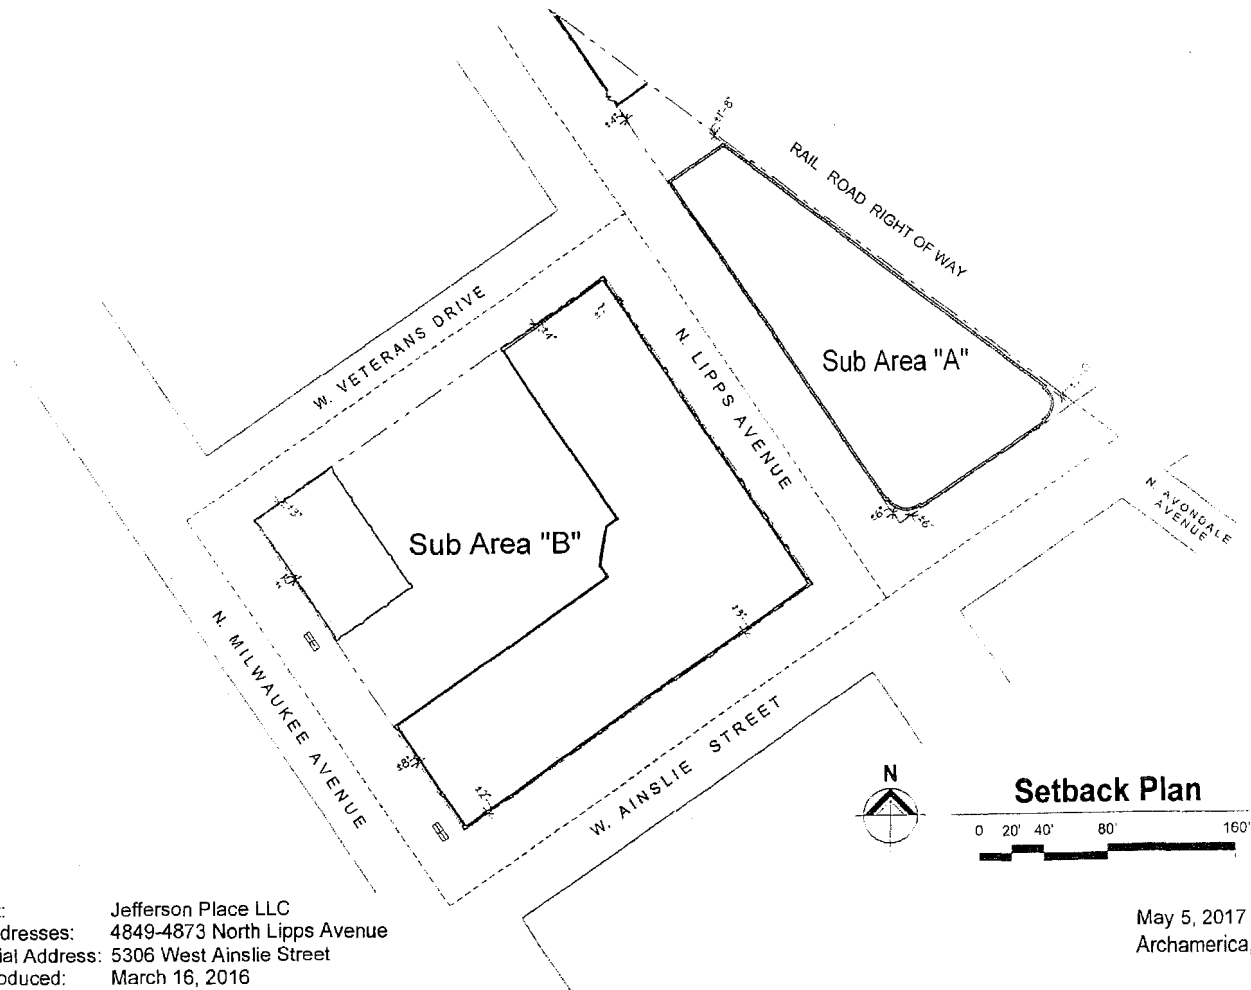

Applicant: Jefferson Place LLC
 Retail Addresses: 4849-4873 North Lipps Avenue
 Residential Address: 5306 West Ainslie Street
 Date Introduced: March 16, 2016
 Plan Commission: May 18, 2017


May 5, 2017
 Archamerica, Inc.

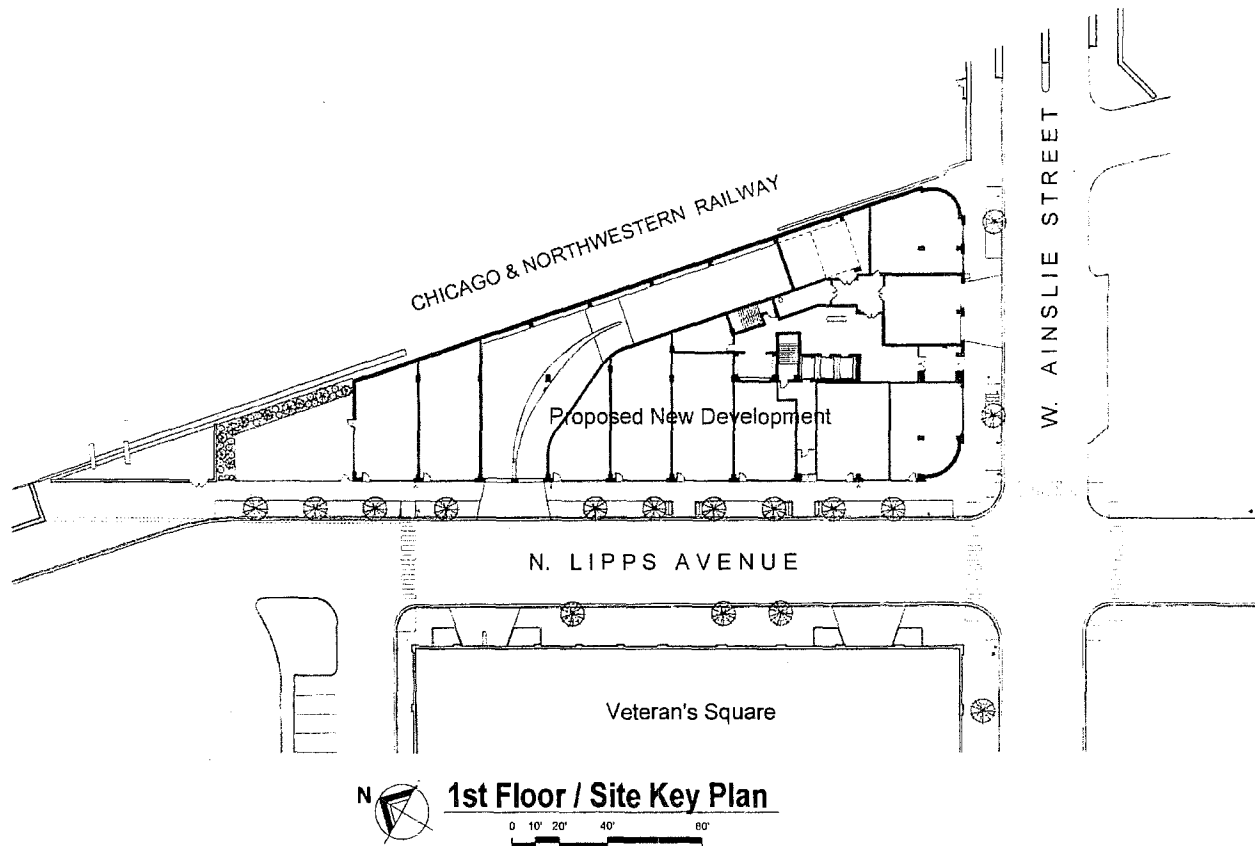


FINAL FOR PUBLICATION

Applicant: Jefferson Place LLC
 Retail Addresses: 4849-4873 North Lipps Avenue
 Residential Address: 5306 West Ainslie Street
 Date Introduced: March 16, 2016
 Plan Commission: May 18, 2017

May 5, 2017
 Archamerica, Inc.

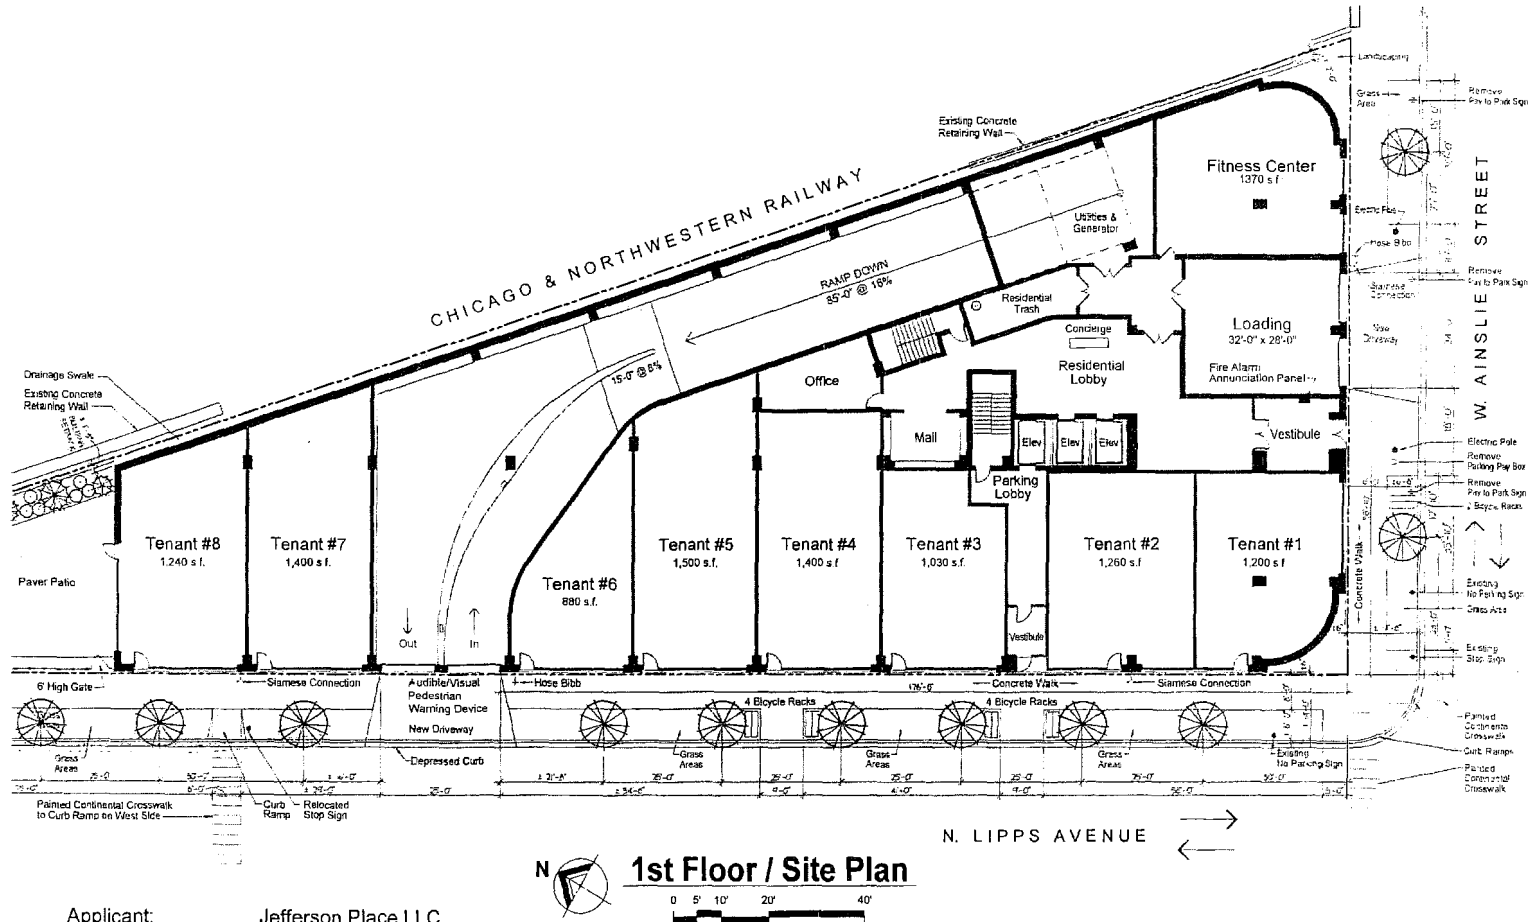


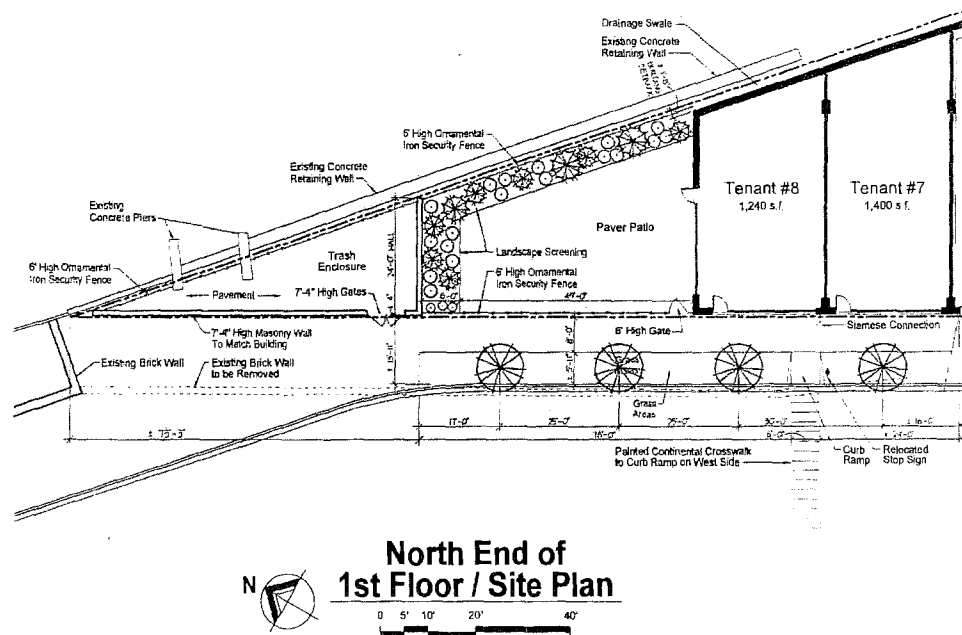

Applicant: Jefferson Place LLC
 Retail Addresses: 4849-4873 North Lipps Avenue
 Residential Address: 5306 West Ainslie Street
 Date Introduced: March 16, 2016
 Plan Commission: May 18, 2017

May 5, 2017
 Archamerica, Inc.


FINAL FOR PUBLICATION

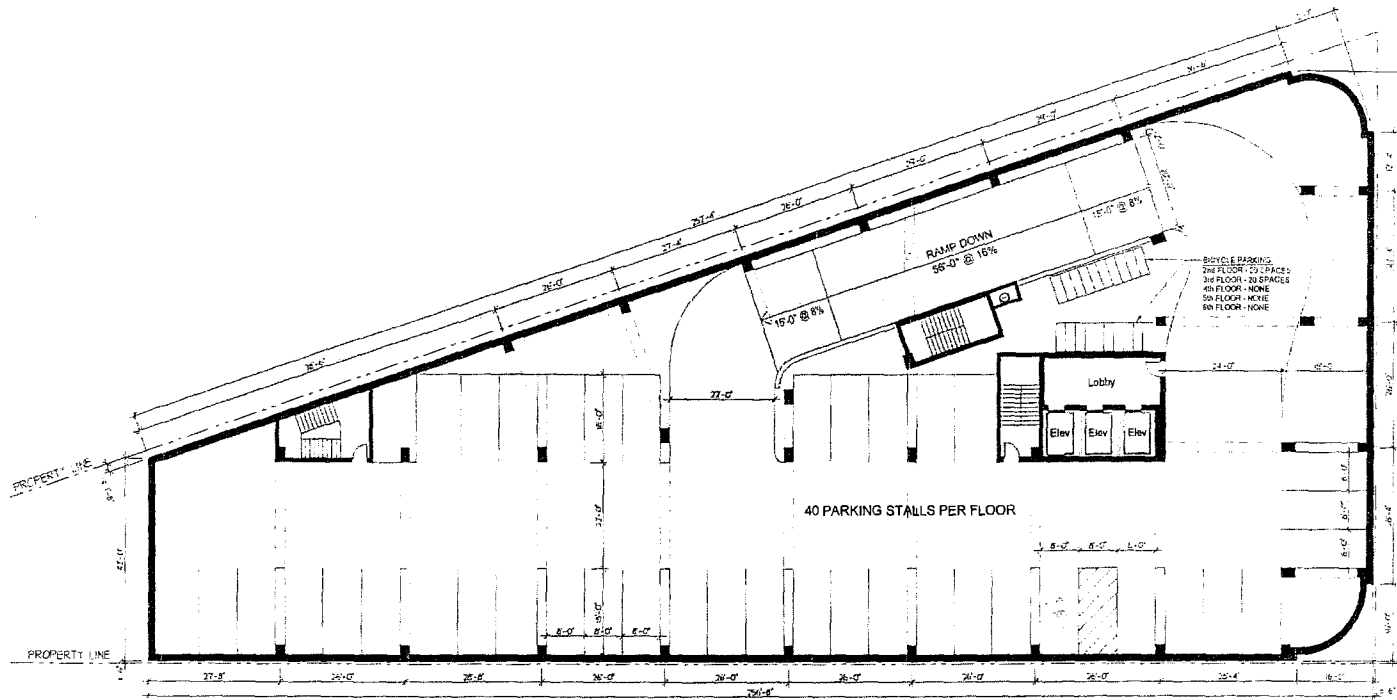

Applicant: Jefferson Place LLC
 Retail Addresses: 4849-4873 North Lipps Avenue
 Residential Address: 5306 West Ainslie Street
 Date Introduced: March 16, 2016
 Plan Commission: May 18, 2017

May 5, 2017
 Archamerica, Inc.

FINAL FOR PUBLICATION

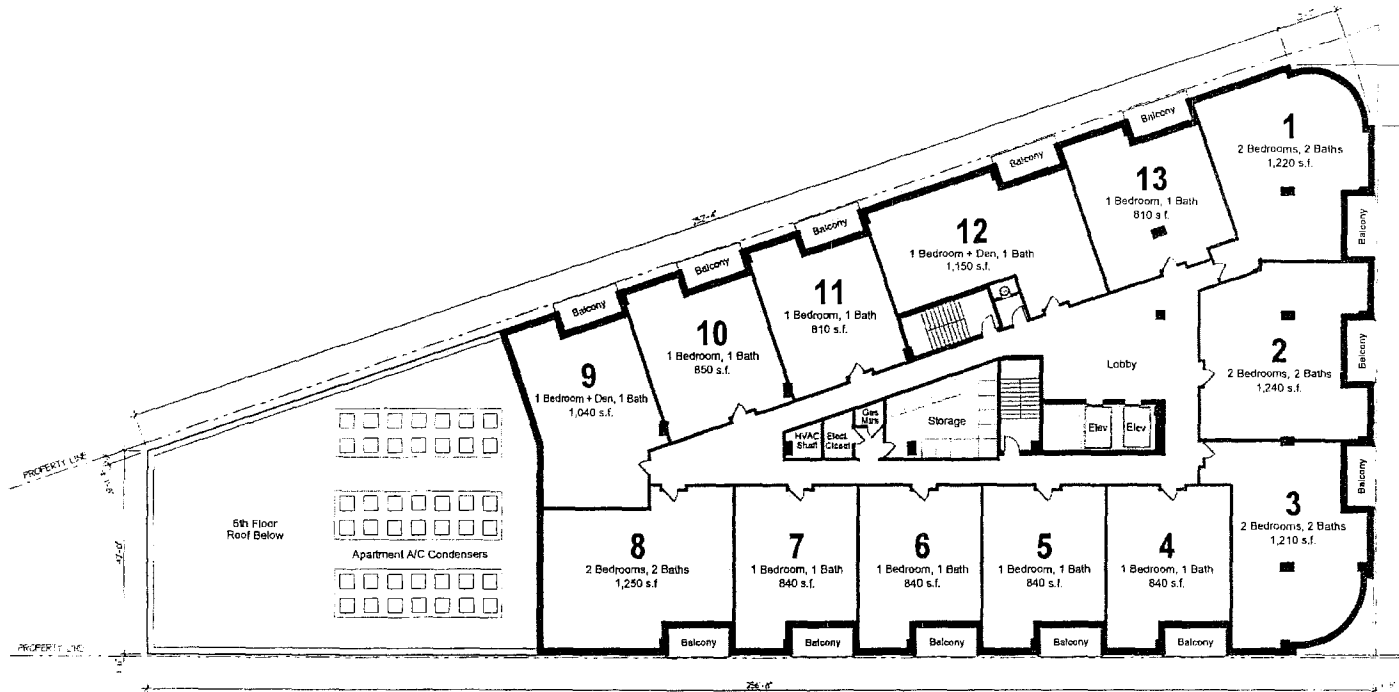


7th, 8th, 9th, 10th, 11th, & 12th Floor Plan

Applicant: Jefferson Place LLC
 Retail Addresses: 4849-4873 North Lipps Avenue
 Residential Address: 5306 West Ainslie Street
 Date Introduced: March 16, 2016
 Plan Commission: May 18, 2017

May 5, 2017
 Archamerica, Inc.


FINAL FOR PUBLICATION

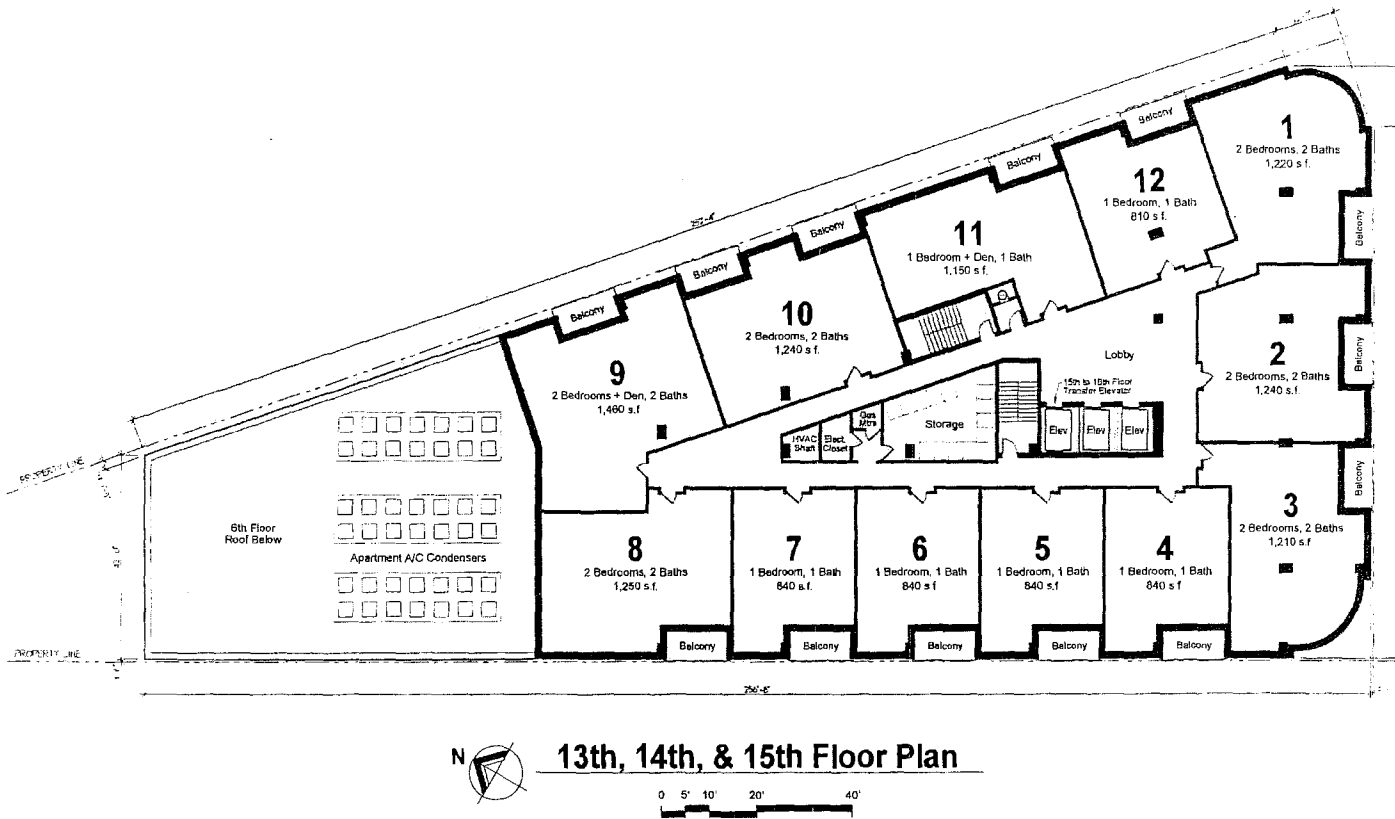

Applicant: Jefferson Place LLC
 Retail Addresses: 4849-4873 North Lipps Avenue
 Residential Address: 5306 West Ainslie Street
 Date Introduced: March 16, 2016
 Plan Commission: May 18, 2017

May 5, 2017
 Archamerica, Inc.

FINAL FOR PUBLICATION

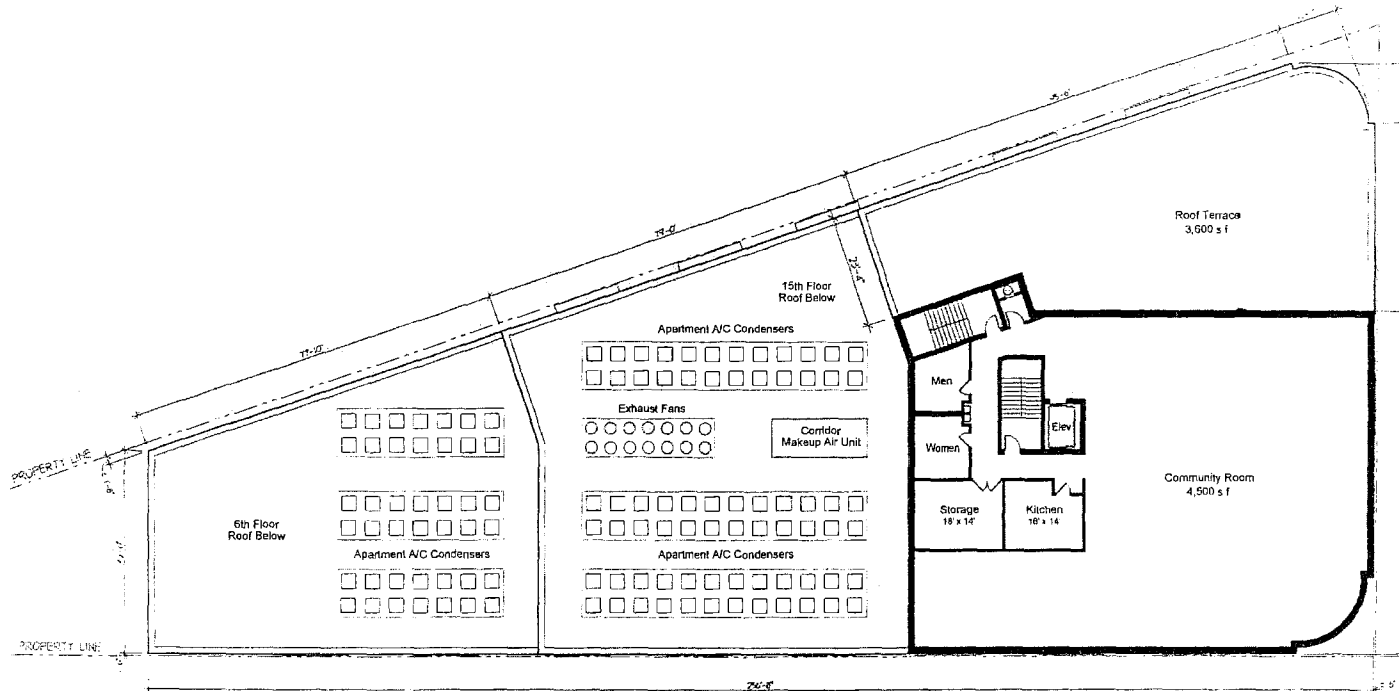**16th Floor Plan**

0 5' 10' 20' 40'



Applicant: Jefferson Place LLC
 Retail Addresses: 4849-4873 North Lipps Avenue
 Residential Address: 5306 West Ainslie Street
 Date Introduced: March 16, 2016
 Plan Commission: May 18, 2017

May 5, 2017
 Archamerica, Inc.

FINAL FOR PUBLICATION

GREEN ROOF OFFSET CALCULATIONS


TOTAL ROOF FOOTPRINT	21,587 S.F.
DEDUCTIONS	
PARAPETS	1,402 S.F.
ELEVATOR PENTHOUSE	72 S.F.
MAKEUP AIR UNITS	320 S.F.
APARTMENT A/C CONDENSERS	2,850 S.F.
EXHAUST FANS	240 S.F.
PENTHOUSE SCREEN WALL	196 S.F.
TOTAL DEDUCTIONS	5,080 S.F.
TOTAL NET ROOF AREA	16,607 S.F.
50% GREEN ROOF OFFSET REQUIRED	8,304 S.F.

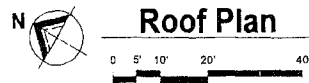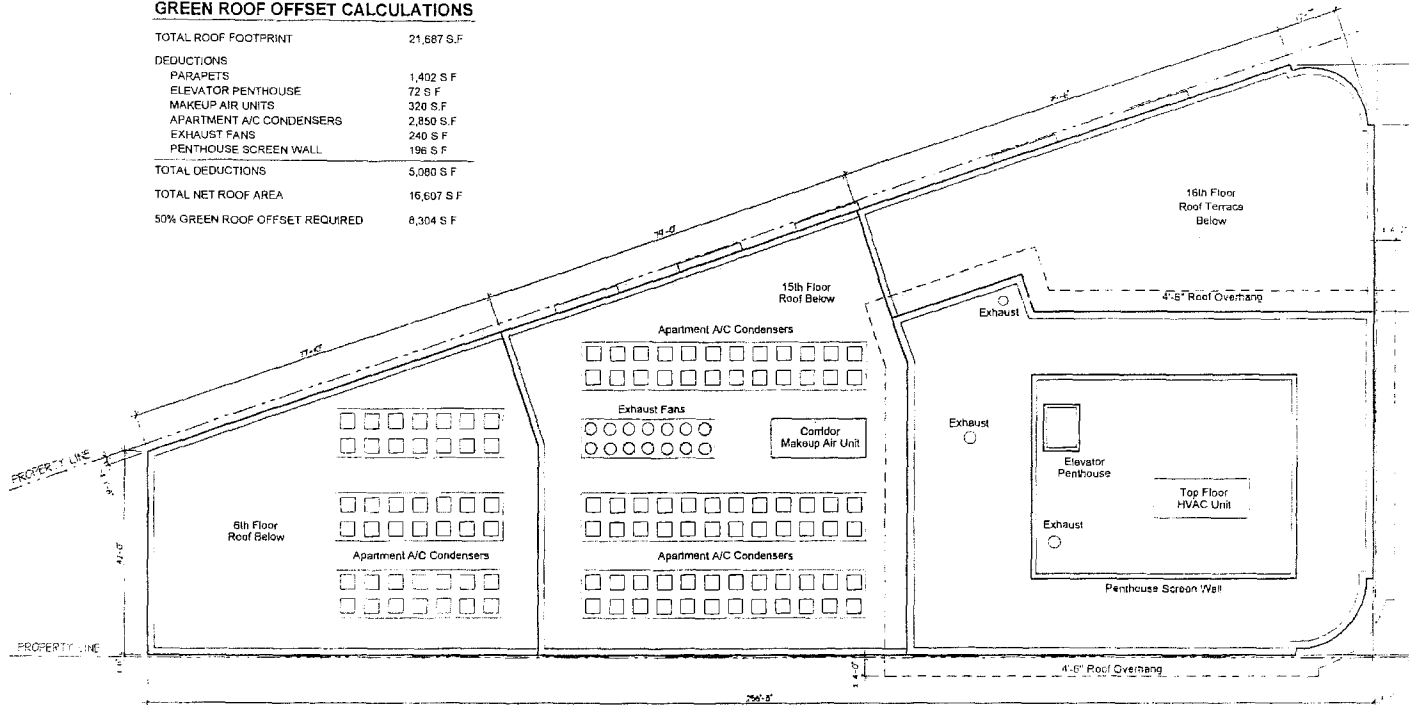

Applicant: Jefferson Place LLC
 Retail Addresses: 4849-4873 North Lipps Avenue
 Residential Address: 5306 West Ainslie Street
 Date Introduced: March 16, 2016
 Plan Commission: May 18, 2017

May 5, 2017
 Archamerica, Inc.

FINAL FOR PUBLICATION

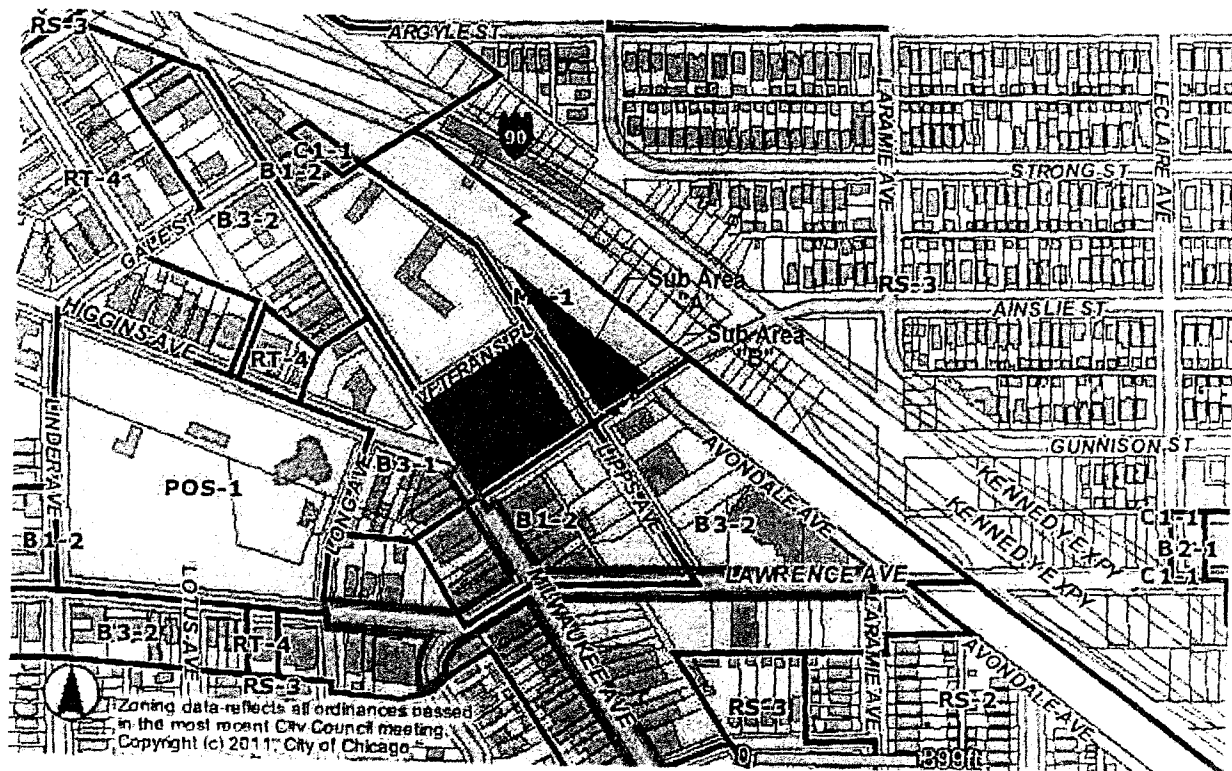


Existing Zoning Map

No Scale

Applicant: Jefferson Place LLC
 Retail Addresses: 4849-4873 North Lipps Avenue
 Residential Address: 5306 West Ainslie Street
 Date Introduced: March 16, 2016
 Plan Commission: May 18, 2017


May 5, 2017
 Archamerica, Inc.

FINAL FOR PUBLICATION

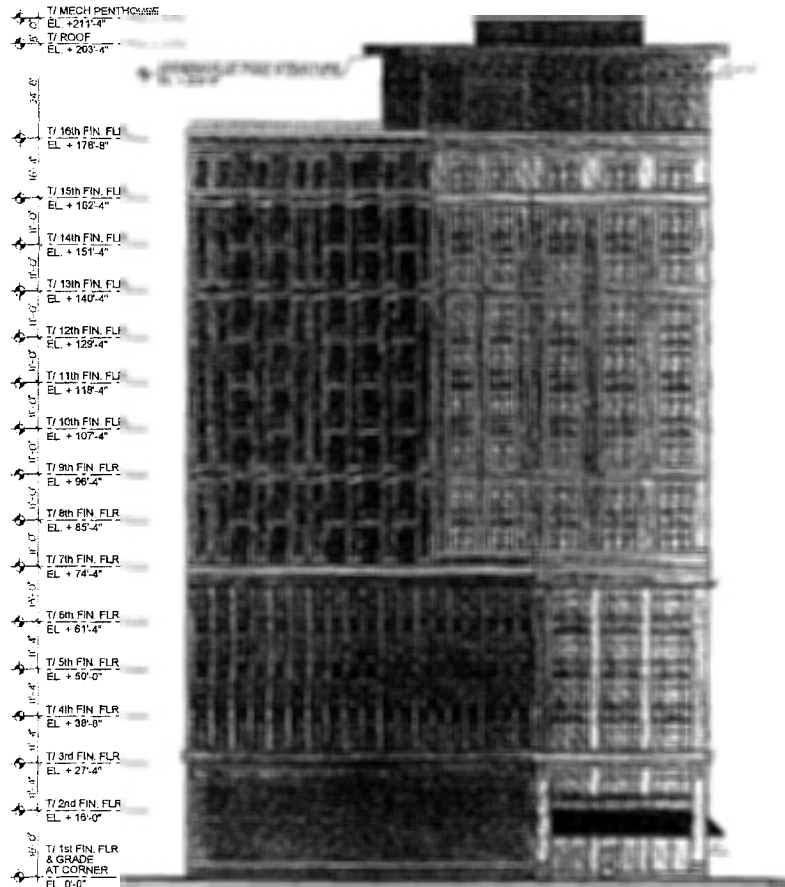

Applicant: Jefferson Place LLC
 Retail Addresses: 4849-4873 North Lipps Avenue
 Residential Address: 5306 West Ainslie Street
 Date Introduced: March 16, 2016
 Plan Commission: May 18, 2017

North Elevation

 


May 5, 2017
 Archamerica, Inc.

FINAL FOR PUBLICATION

6/28/2017

REPORTS OF COMMITTEES

52257

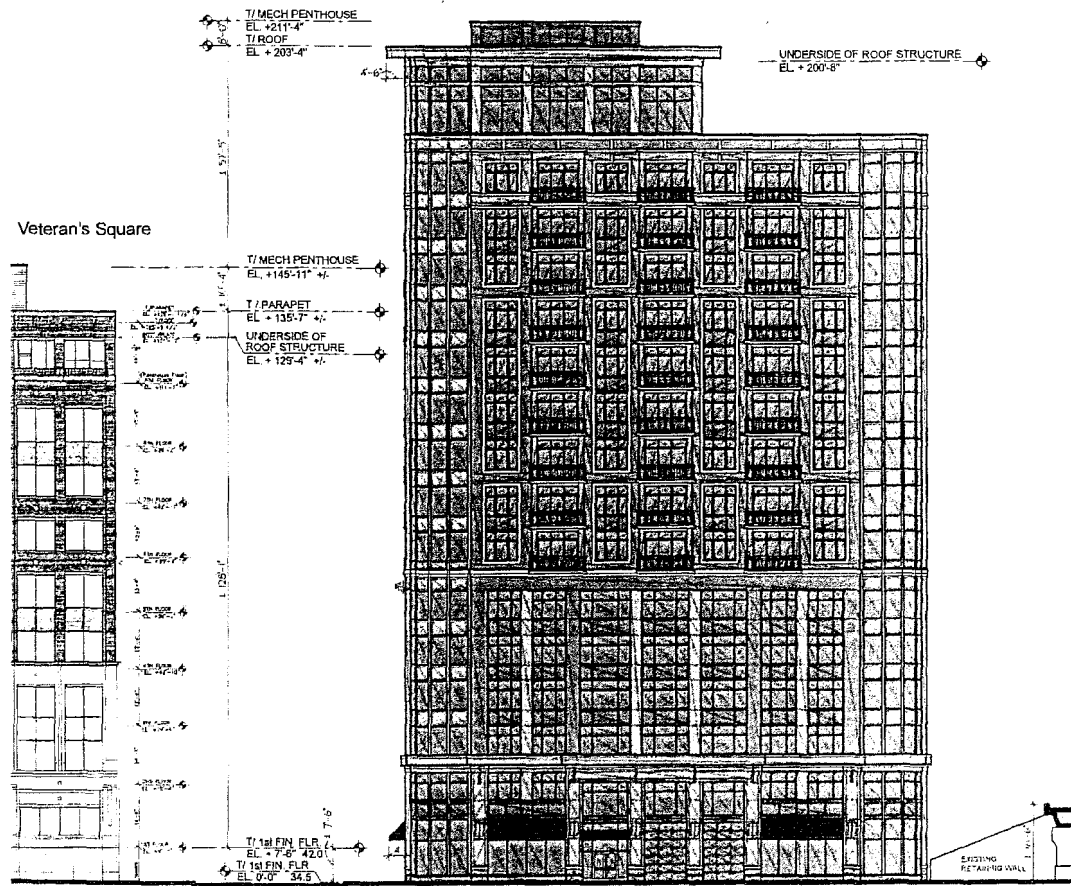


Applicant: Jefferson Place LLC
Retail Addresses: 4849-4873 North Lipps Avenue
Residential Address: 5306 West Ainslie Street
Date Introduced: March 16, 2016
Plan Commission: May 18, 2017

South Elevation

0 5' 10' 20' 40'

May 5, 2017
Archamerica, Inc.

FINAL FOR PUBLICATION

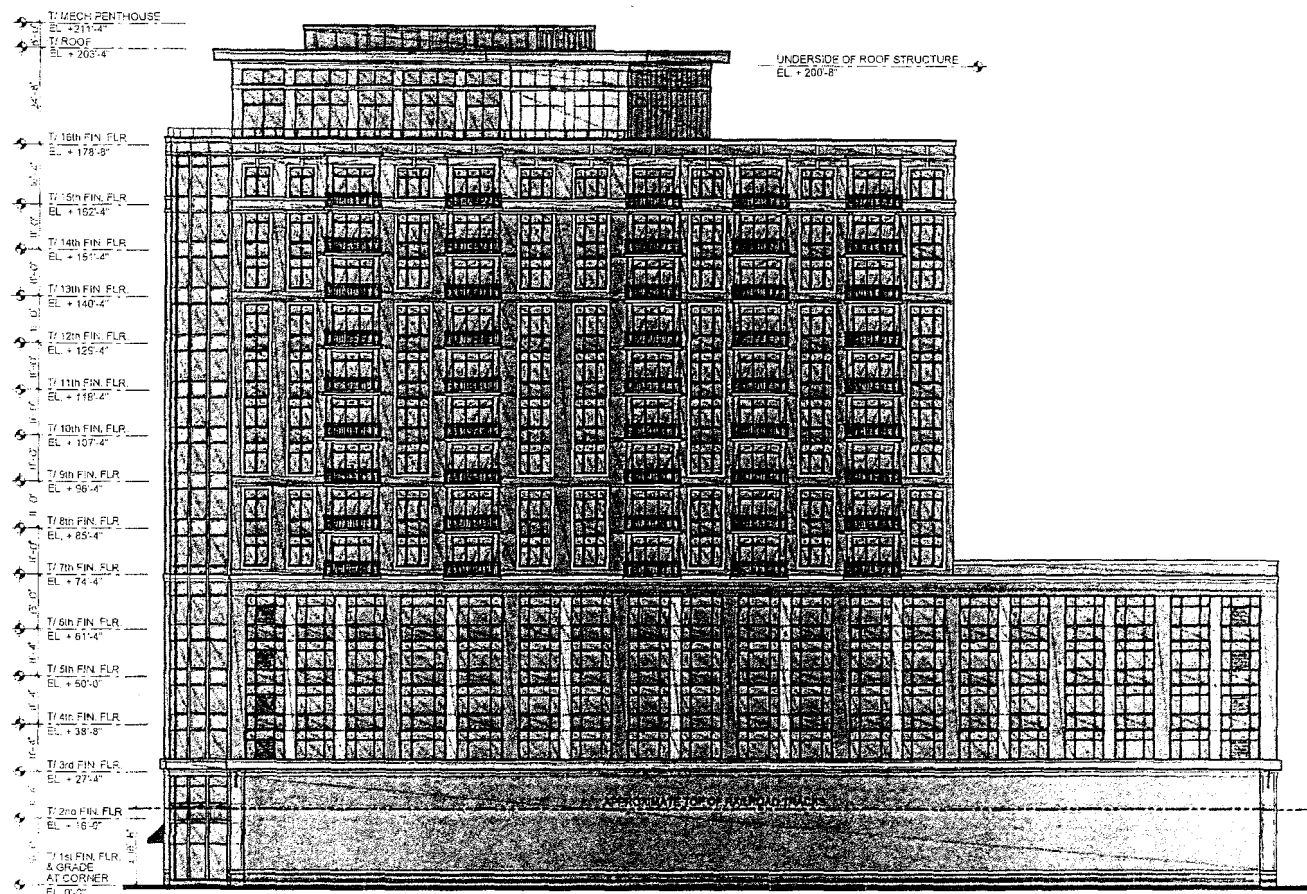

Applicant: Jefferson Place LLC
 Retail Addresses: 4849-4873 North Lipps Avenue
 Residential Address: 5306 West Ainslie Street
 Date Introduced: March 16, 2016
 Plan Commission: May 18, 2017

East Elevation

0 5 10 20 40


May 5, 2017
 Archamerica, Inc.

FINAL FOR PUBLICATION

6/28/2017

REPORTS OF COMMITTEES

52259

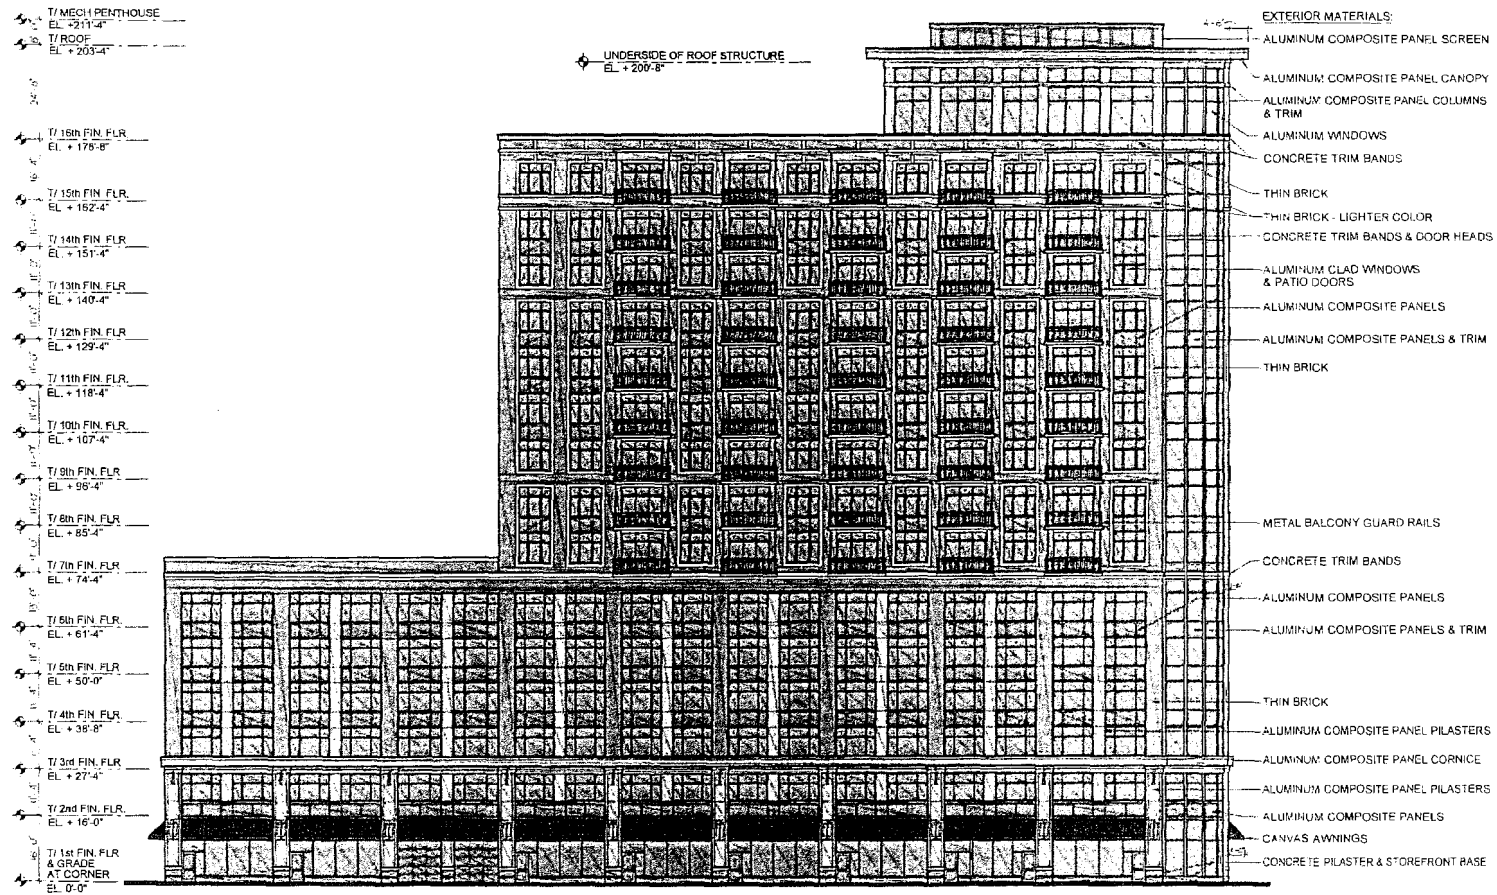

Applicant: Jefferson Place LLC
Retail Addresses: 4849-4873 North Lipps Avenue
Residential Address: 5306 West Ainslie Street
Date Introduced: March 16, 2016
Plan Commission: May 18, 2017

FINAL FOR PUBLICATION

Reclassification Of Area Shown On Map No. 14-E.

(As Amended)

(Application No. 19105)

(Common Address: 63 -- 77 E. Garfield Blvd. and 5500 -- 5522 S. Michigan Ave.)

[SO2017-155]

Be It Ordained by the City Council of the City of Chicago:

SECTION 1. Title 17 of the Municipal Code of Chicago, the Chicago Zoning Ordinance, is hereby amended by changing all of the B1-2 Neighborhood Shopping District and RM5 Multi-Unit District symbols and indications as shown on Map Number 14-E in the area bounded by:

East Garfield Boulevard; South Michigan Avenue; a line 265.59 feet south of the south line of East Garfield Boulevard; and the public alley next west of South Michigan Avenue,

to those of a B2-3 Neighborhood Mixed-Use District.

SECTION 2. Title 17 of the Municipal Code of Chicago, the Chicago Zoning Ordinance, is hereby amended by changing all of the B2-3 Neighborhood Mixed-Use District symbols and indications as shown on Map Number 14-E in the area bounded by:

East Garfield Boulevard; South Michigan Avenue; a line 265.59 feet south of the south line of East Garfield Boulevard; and the public alley next west of South Michigan Avenue,

to those of Planned Development Number _____, which is hereby established in the area described above and subject to such use and bulk regulations set forth in the Plan of Development attached hereto and to no others.

SECTION 3. This ordinance shall be in force and effect from and after its passage and due publication.

Plan of Development Statements referred to in this ordinance read as follows:

Planned Development No. _____.

Plan Of Development Statements.

1. The area delineated herein as Planned Development Number _____ ("Planned Development") consists of approximately 42,786 square feet of net site area which is depicted on the attached Planned Development Boundary and Property Line Map ("Property") and is owned or controlled by the Applicant, Brin Life Center LLC, an Illinois limited liability company.
2. The requirements, obligations and conditions contained within this Planned Development shall be binding upon the Applicant, its successors and assigns and, if

different than the Applicant, the legal titleholders and any ground lessors. All rights granted hereunder to the Applicant shall inure to the benefit of the Applicant's successors and assigns and, if different than the Applicant, the legal titleholder and any ground lessors. Furthermore, pursuant to the requirements of Section 17-8-0400 of the Chicago Zoning Ordinance, the Property, at the time of application for amendments, modifications or changes (administrative, legislative or otherwise) to this Planned Development are made, shall be under single ownership or designated control. Single designated control is defined in Section 17-8-0400 of the Zoning Ordinance.

3. All applicable official reviews, approvals or permits are required to be obtained by the Applicant or its successors, assignees or grantees. Any dedication or vacation of streets or alleys or grants of easements or any adjustment of the right-of-way shall require a separate submittal to the Department of Transportation on behalf of the Applicant or its successors, assigns or grantees.

Any requests for grants of privilege, or any items encroaching on the public way, shall be in compliance with the Planned Development.

Ingress or egress shall be pursuant to the Planned Development and may be subject to the review and approval of the Departments of Planning and Development and Transportation. Closure of all or any public street or alley during demolition or construction shall be subject to the review and approval of the Department of Transportation.

All work proposed in the public way must be designed and constructed in accordance with the Department of Transportation Construction Standards for Work in the Public Way and in compliance with the Municipal Code of Chicago. Prior to the issuance of any Part II Approval, the submitted plans must be approved by the Department of Transportation.

4. This plan of development consists of sixteen (16) Statements; a Bulk Regulations Table; an Existing Zoning Map; an Existing Land-Use Map; a Planned Development Boundary and Property Line Map; a Site Plan; a Landscape Plan; North and East Elevations; South and West Elevations; prepared by Juan Gabriel Moreno Architects submitted herein. Full-sized copies of the Plans are on file with the Department of Planning and Development. In any instance where a provision of this Planned Development conflicts with the Chicago Building Code, the Building Code shall control. This Planned Development conforms to the intent and purpose of the Chicago Zoning Ordinance, and all requirements thereto, and satisfies the established criteria for approval as a Planned Development. In case of a conflict between the terms of this Planned Development Ordinance and the Zoning Ordinance, this Planned Development Ordinance shall control.
5. The following uses are permitted in the area delineated herein as a Planned Development: multi-family dwelling units; artist live/work space located above the ground floor; cultural exhibits and libraries; day care; community centers, recreation buildings and similar assembly use; postal service; public safety services; artist work or sales space; business support services; restaurants (limited and general); tavern; outdoor patio (if located at grade level); bank, savings bank, savings and loan

association, and credit union; automated teller machine facility; food and beverage retail sales; medical service; office; personal service; repair or laundry service, consumer; retail sales, general; manufacturing, production and industrial services (artisan); wireless communication facilities (co-located); accessory parking and accessory uses.

6. On-premises signs and temporary signs, such as construction and marketing signs, shall be permitted within the Planned Development, subject to the review and approval of the Department of Planning and Development. Off-premises signs are prohibited within the boundary of the Planned Development.
7. For purposes of height measurement, the definitions in the Chicago Zoning Ordinance shall apply. The height of any building shall also be subject to height limitations, if any, established by the Federal Aviation Administration.
8. The maximum permitted Floor Area Ratio ("FAR") for the Property shall be in accordance with the attached Bulk Regulations and Data Table. For the purpose of FAR calculations and measurements, the definitions in the Zoning Ordinance shall apply. The permitted FAR identified in the Bulk Regulations and Data Table has been determined using a net site area of 42,786 square feet.
9. Upon review and determination, "Part II Review", pursuant to Section 17-13-0610, a Part II Review fee shall be assessed by the Department of Planning and Development. The fee, as determined by staff at the time, is final and binding on the Applicant and must be paid to the Department of Revenue prior to the issuance of any Part II Approval.
10. The Site and Landscape Plans shall be in substantial conformance with the Landscape ordinance and any other corresponding regulations and guidelines, including Section 17-13-0800. Final landscape plan review and approval will be by the Department of Planning and Development. Any interim reviews associated with site plan review or Part II Reviews, are conditional until final Part II Approval.
11. The Applicant shall comply with Rules and Regulations for the Maintenance of Stockpiles promulgated by the Commissioners of the Departments of Streets and Sanitation, Fleet and Facility Management and Buildings, under Section 13-32-085, or any other provision of the Municipal Code of Chicago.
12. The terms and conditions of development under this Planned Development ordinance may be modified administratively, pursuant to Section 17-13-0611-A by the Zoning Administrator upon the application for such a modification by the Applicant, its successors and assigns and, if different than the Applicant, the legal titleholders and any ground lessors.
13. The Applicant acknowledges and agrees that the rezoning of the Property from B1-2 and RM5 to B2-3, and then to this Planned Development, and the receipt of financial assistance from the City in the form of TIF and other funding trigger the requirements of Section 2-45-115 of the Municipal Code (the "Affordable Requirements Ordinance" or "ARO"). Any developer of a "residential housing project" within the meaning of the ARO must: (i) set aside 20 percent of the housing units in the residential housing project (the "Required Units") as affordable units; (ii) pay a fee in lieu of the development of the Required Units; or (iii) any combination of (i) and

(ii); provided, however, that residential housing projects with 20 or more units must provide at least 25 percent of the Required Units on-site, and that projects that receive financial assistance from TIF funds must provide one-half of the "Required Units" to be affordable to households earning up to sixty percent (60%) of the area median income and one-half of the Required Units to be affordable to households earning up to fifty percent (50%) of the area median income. The Property is located in a "low-moderate income area" within the meaning of the ARO; the project has a total of 58 units; and the project will receive TIF funds from the City. As a result, the Applicant's affordable housing obligation is 12 affordable units (20 percent of 58 units rounded up), 3 of which are Required Units (25 percent of 12). Applicant has agreed to satisfy its affordable housing obligation by providing 12 affordable units in the rental building to be constructed in the Planned Development. The Applicant agrees that 6 of the affordable rental units must be affordable to households earning no more than 60 percent of the Chicago Primary Metropolitan Statistical Area Median Income (AMI), as updated annually by the City of Chicago; and six of the affordable rental units must be affordable to households earning no more than 50 percent of the Chicago Primary Metropolitan Statistical Area Median Income (AMI), as updated annually by the City of Chicago. If the Applicant subsequently reduces (or increases) the number of housing units in the Planned Development, the Applicant shall update and resubmit the Affordable Housing Profile Form to the Department of Planning and Development ("DPD") for review and approval, and DPD may adjust the number of required Affordable Units without amending the Planned Development. Prior to the issuance of any building permits for any residential building in the Planned Development, including, without limitation, excavation or foundation permits, the Applicant must make the required cash payment and/or execute and record an affordable housing agreement in accordance with Section 2-45-115(L). The terms of the affordable housing agreement and any amendments thereto are incorporated herein by this reference. The Applicant acknowledges and agrees that the affordable housing agreement will be recorded against the Planned Development, or the applicable portion thereof, and will constitute a lien against such property. The Commissioner of DPD may enforce remedies for any breach of this Statement 13, including any breach of any affordable housing agreement, and enter into settlement agreements with respect to any such breach, subject to the approval of the Corporation Counsel, without amending the Planned Development.

Notwithstanding the foregoing, if the Applicant receives Low-Income Housing Tax Credits, tax increment financing or other financial assistance whose affordability requirements exceed those of the Affordable Housing Ordinance from the City to develop affordable housing in any portion of the Planned Development, the regulatory, redevelopment, loan or other agreement(s) to be executed by the City and the Applicant in connection with such tax credits or other financial assistance shall govern and control the Applicant's obligation to provide affordable housing for such subsidized portion of the Planned Development.

14. The Applicant acknowledges that it is in the public interest to design, construct and maintain the project in a manner which promotes, enables and maximizes universal access throughout the Property. Plans for all buildings and improvements on the Property shall be reviewed and approved by the Mayor's Office for People with Disabilities to ensure compliance with all applicable laws and regulations related to

access for persons with disabilities and to promote the highest standard of accessibility.

15. The Applicant acknowledges that it is in the public interest to design, construct, renovate and maintain all buildings in a manner that provides healthier indoor environments, reduces operating costs and conserves energy and natural resources. The Applicant shall obtain the number of points necessary to meet the requirements of the Chicago Sustainable Development Policy, in effect at the time the Part II Review process is initiated for each improvement that is subject to the aforementioned Policy and must provide documentation verifying compliance.
16. This Planned Development shall be governed by Section 17-13-0612. Should this Planned Development ordinance lapse, the Commissioner of the Department of Planning and Development shall initiate a zoning map amendment to rezone the Property to B2-3 Neighborhood Mixed-Use District.


[Existing Zoning Map; Existing Land-Use Map; Boundary and Property Line Map; Site Plan; Landscape Plan; and North and East and South and West Building Elevations referred to in these Plan of Development Statements printed on pages 52265 through 52271 of this *Journal*.]


Bulk Regulations and Data Table referred to in these Plan of Development Statements reads as follows:

Planned Development No. _____.

Bulk Regulations And Data Table.

Gross Site Area:	67,253 square feet
Area Remaining in Public Right-of-Way:	24,467 square feet
Net Site Area:	42,786 square feet
Maximum Number of Dwelling Units:	58 units
Maximum Floor Area Ratio:	2.0
Minimum Number of Off-Street Parking Spaces:	32 spaces
Off-Street Loading Spaces:	1 (10 feet by 25 feet)
Minimum Required Setbacks:	As per Site Plan
Maximum Building Height:	55 feet, 0 inches
Minimum Number of Bicycle Spaces:	16 spaces

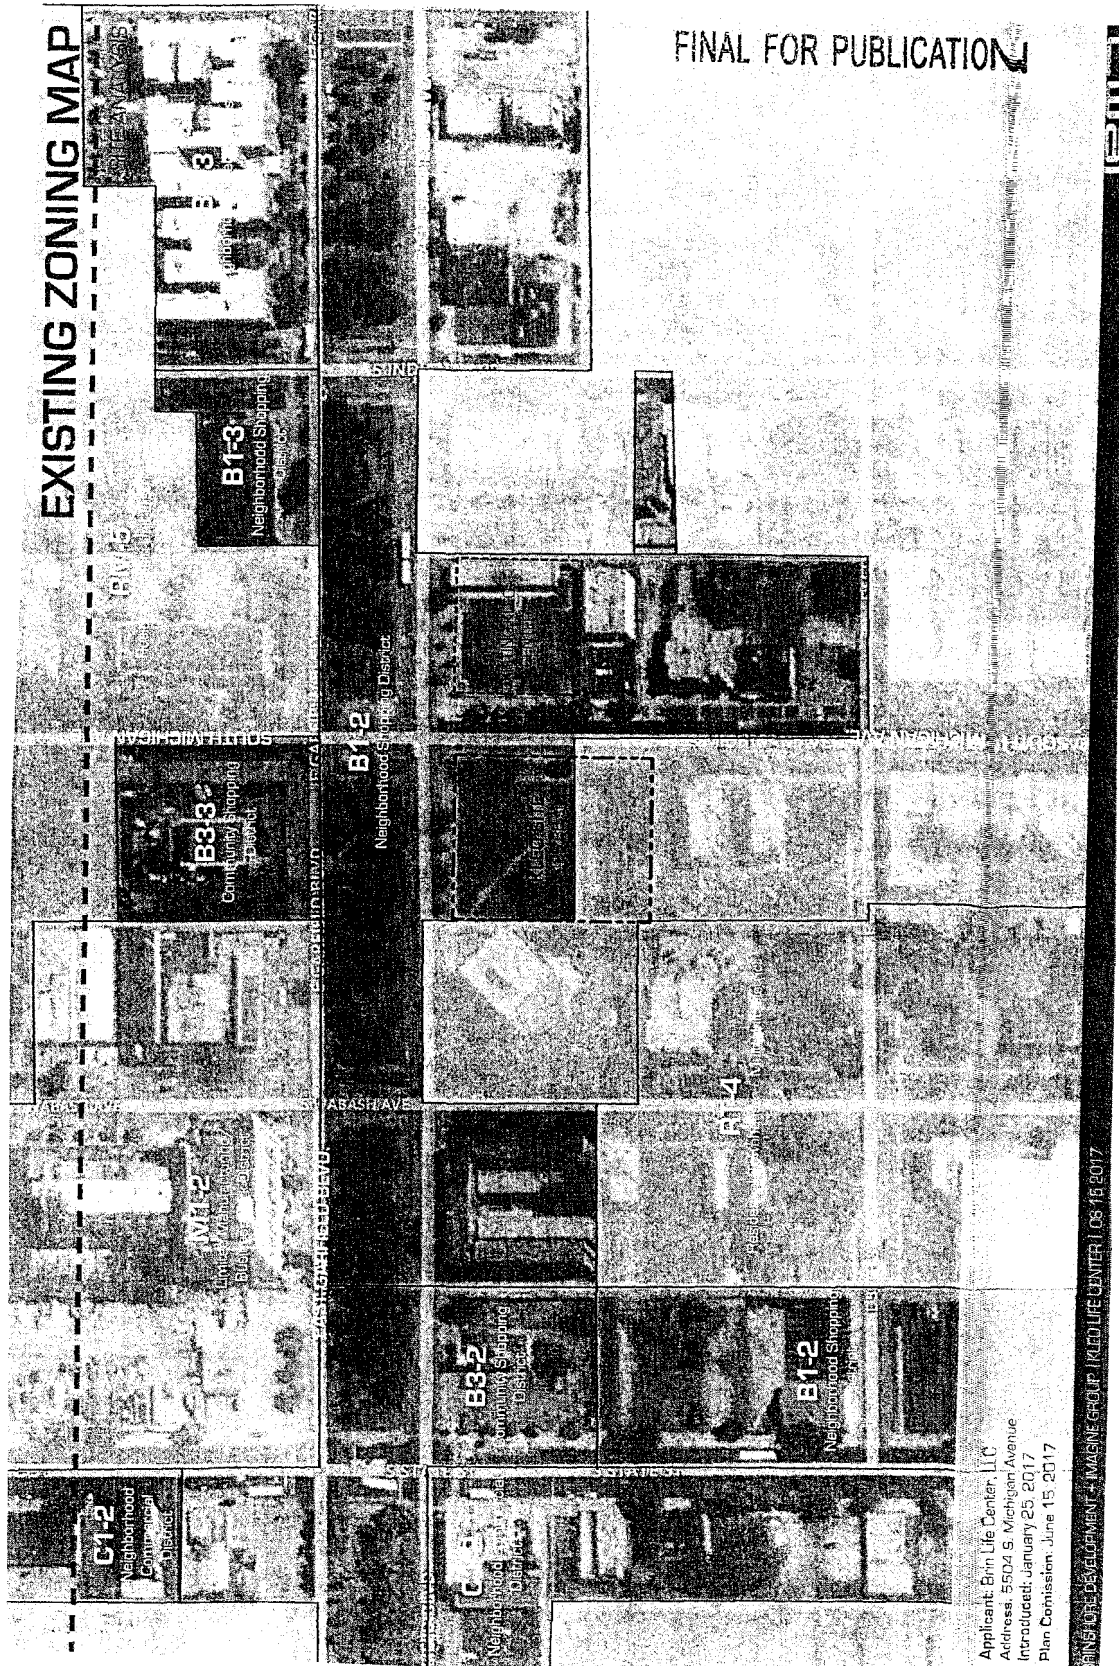


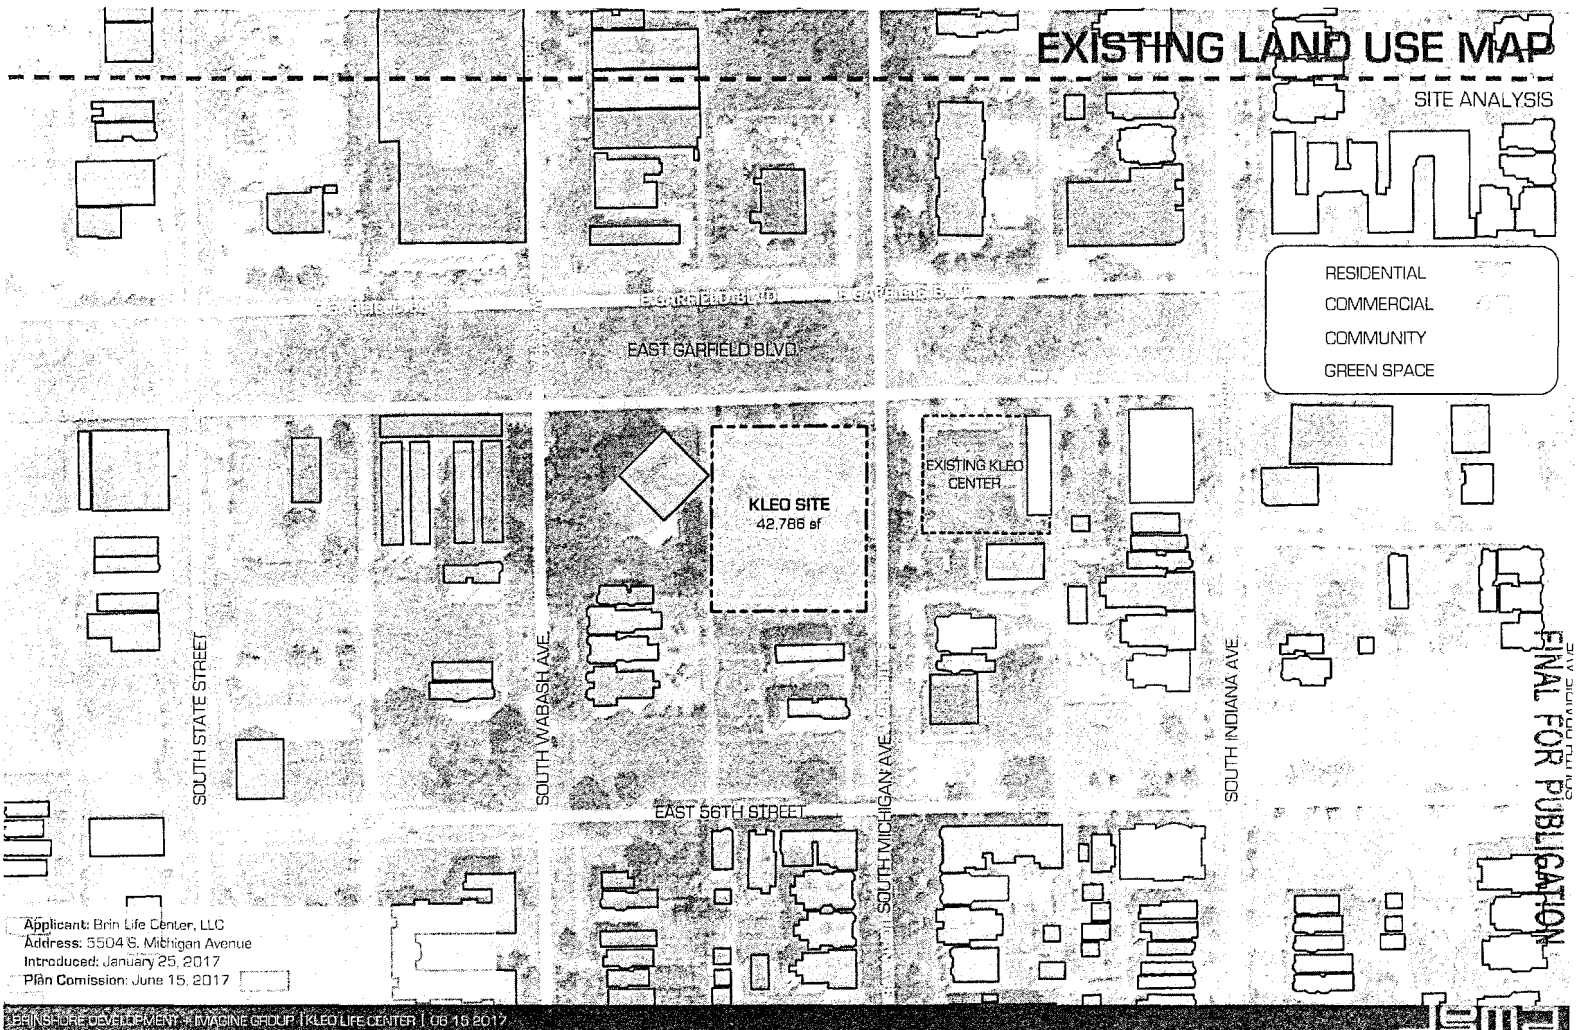

PLANNED DEVELOPMENT BOUNDARY + PROPERTY LINE MAP

1/32" = 1'-0"

ARCHITECTURAL DRAWINGS

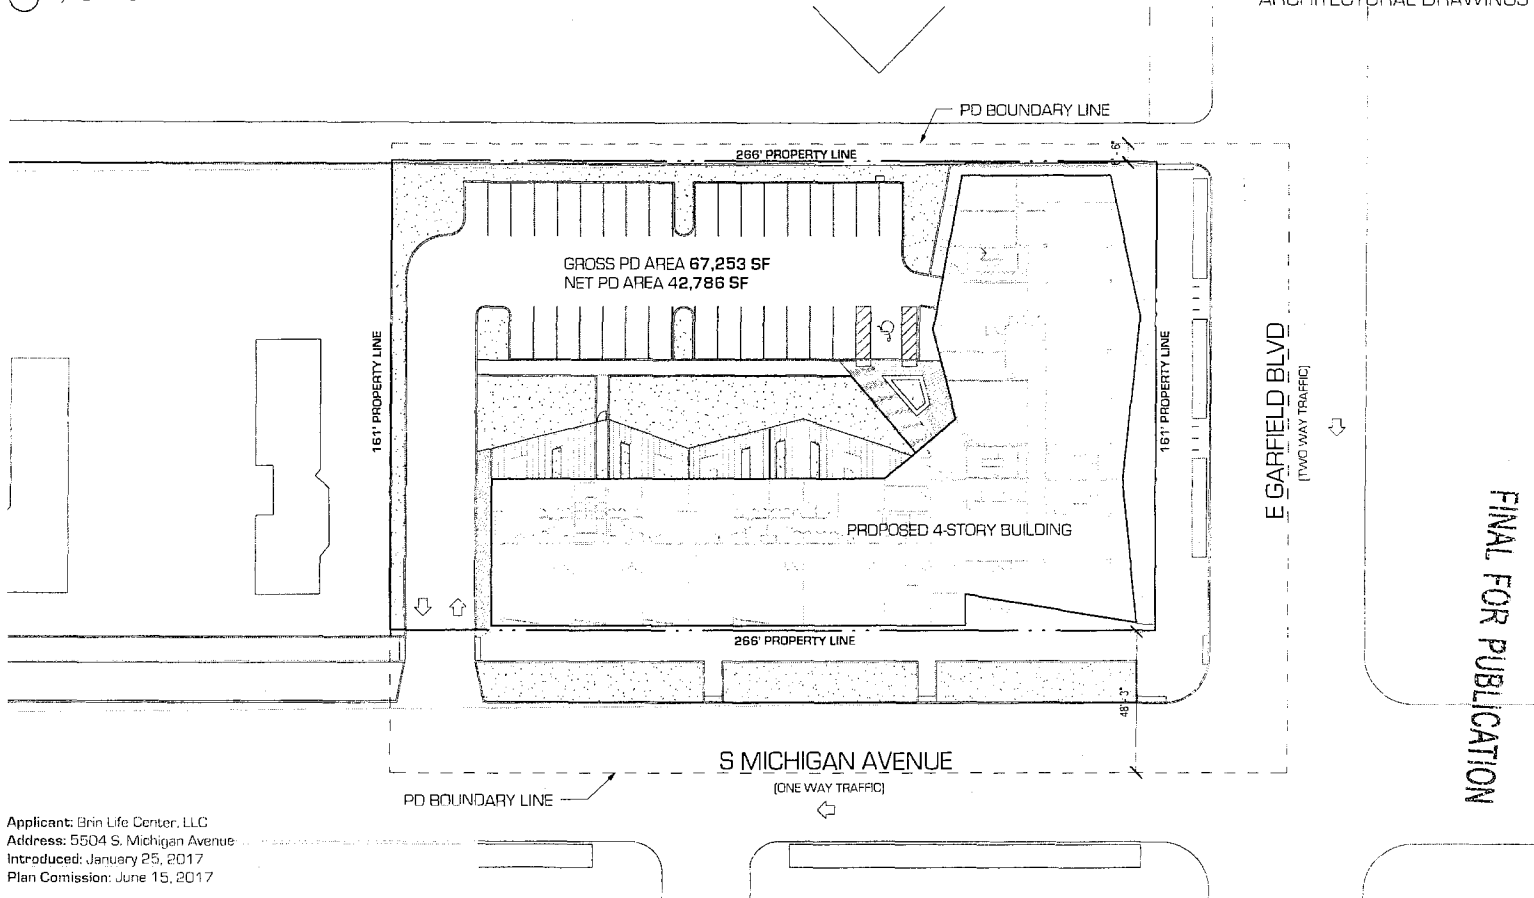


Applicant: Brin Life Center, LLC
Address: 5504 S. Michigan Avenue
Introduced: January 25, 2017
Plan Commission: June 15, 2017

BRINSHORE DEVELOPMENT - IMAGINE GROUP 14LED LIFE CENTER | 06.15.2017

SITE PLAN

ARCHITECTURAL DRAWINGS

1/32" = 1'-0"

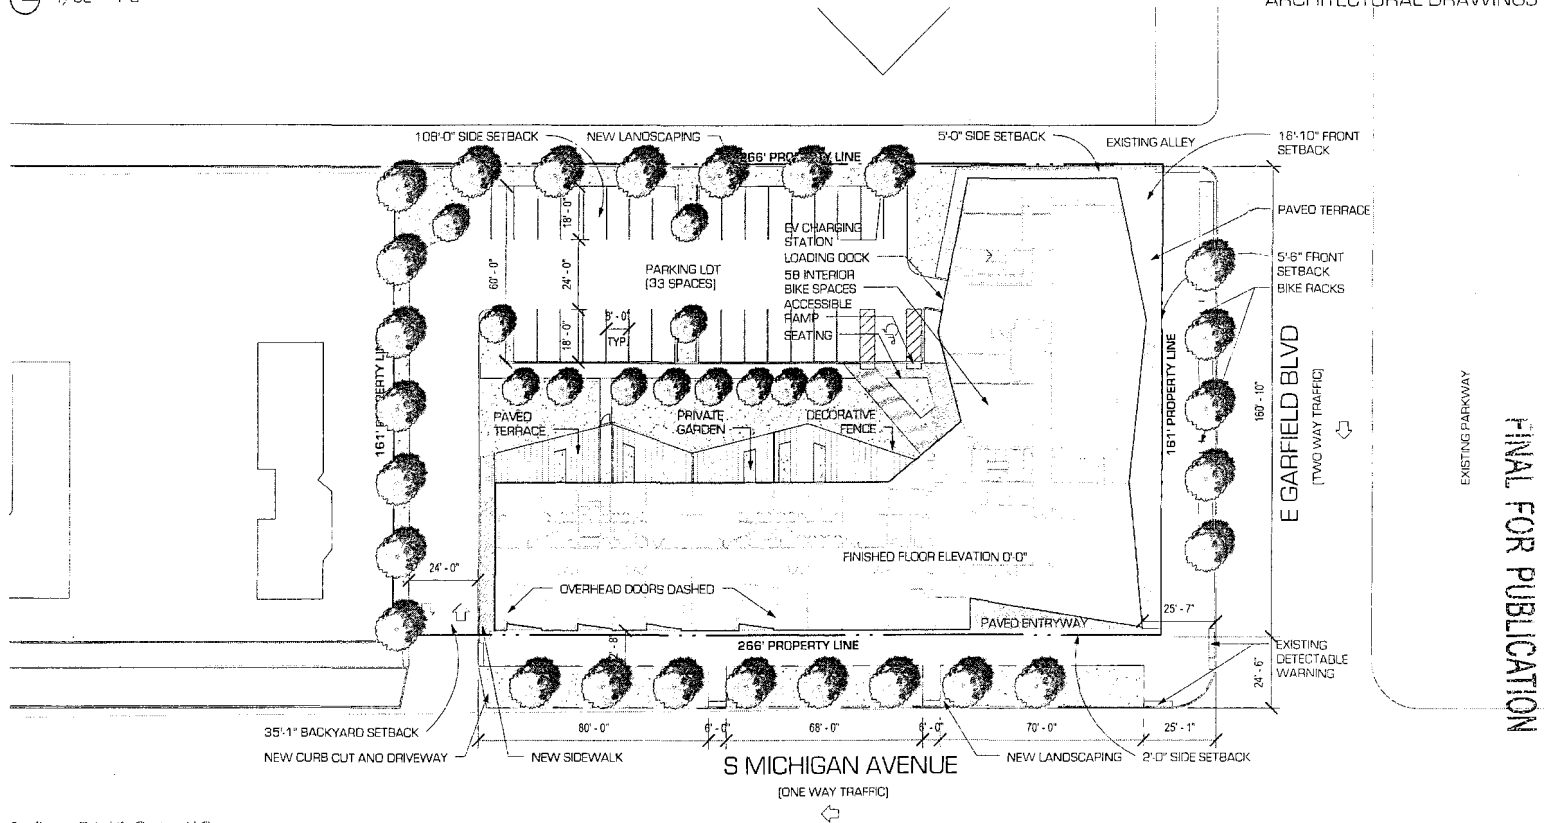

FINAL FOR PUBLICATION

Applicant: Brin Life Center, LLC
 Address: 5504 S. Michigan Avenue
 Introduced: January 25, 2017
 Plan Commission: June 15, 2017


BRINSHORE DEVELOPMENT • IMAGINE GROUP | KLED LIFE CENTER | 06.15.2017

LANDSCAPE PLAN

ARCHITECTURAL DRAWINGS

1/32" = 1'-0"

FINAL FOR PUBLICATION

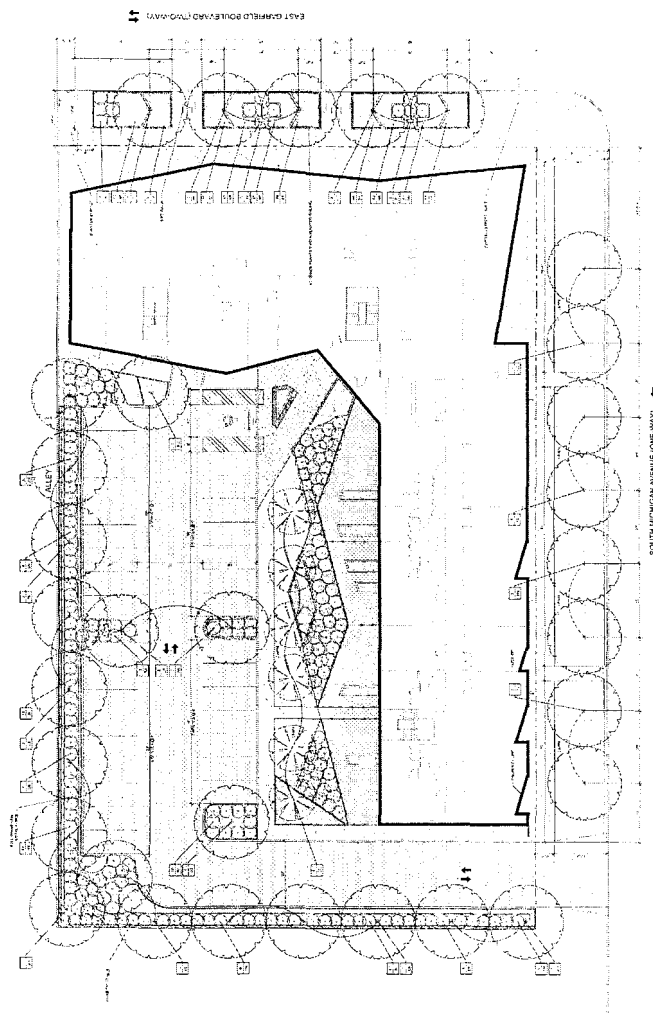

Applicant: Brain Life Center, LLC
Address: 5504 S. Michigan Avenue
Introduced: January 25, 2017
Plan Commission: June 15, 2017


SPRINGHOLME DEVELOPMENT - IMAGINE GROUP - KLEED LIFE CENTER (06.15.2017)

SPRINGHOLME

NORTH + EAST ELEVATION


ARCHITECTURAL DRAWINGS

3/84" = 1'-0"

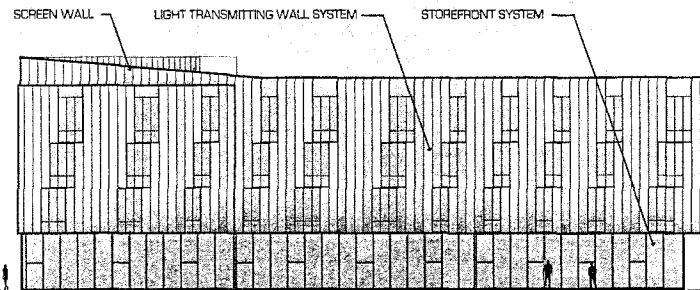

T/HIGH POINT	54'-0"
T/PARAPET	47'-0"
T/LEVEL 04	35'-0"
T/LEVEL 03	24'-8"
T/LEVEL 02	14'-4"

NORTH ELEVATION

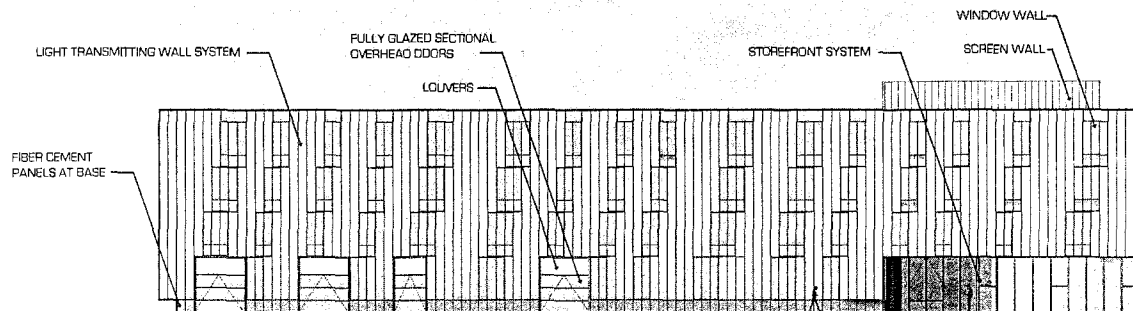

T/HIGH POINT	54'-0"
T/PARAPET	47'-0"
T/LEVEL 04	35'-0"
T/LEVEL 03	24'-8"
T/LEVEL 02	14'-4"

EAST ELEVATION

FINAL FOR PUBLICATION


Applicant: Brin Life Center, LLC
Address: 5504 S. Michigan Avenue
Introduced: January 25, 2017
Plan Commission: June 15, 2017

BRINSHIRE DEVELOPMENT + IMAGINE GROUP | KLEO LIFE CENTER | 06.15.2017

SOUTH + WEST ELEVATION


ARCHITECTURAL DRAWINGS

3/64" = 1'-0"

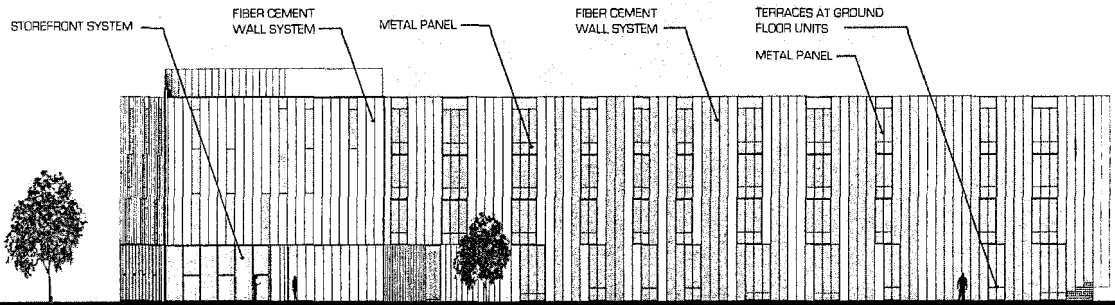

- T/HIGH POINT 54'-0"
- T/PARAPET 47'-0"
- T/LEVEL 04 35'-0"
- T/LEVEL 03 24'-8"
- T/LEVEL 02 14'-4"

WEST ELEVATION

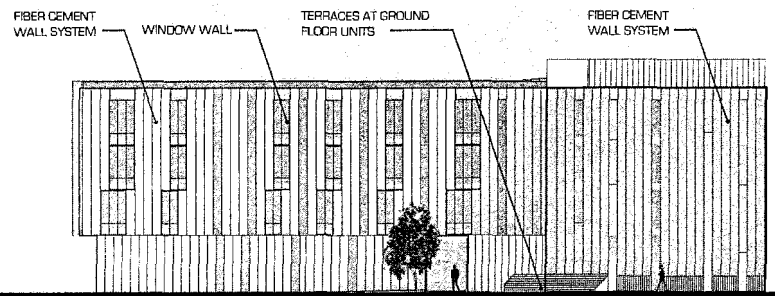

- T/HIGH POINT 54'-0"
- T/PARAPET 47'-0"
- T/LEVEL 04 35'-0"
- T/LEVEL 03 24'-8"
- T/LEVEL 02 14'-4"

SOUTH ELEVATION

FINAL FOR PUBLICATION

Applicant: Brin Life Center, LLC
Address: 5504 S. Michigan Avenue
Introduced: January 25, 2017
Plan Commission: June 15, 2017

BRINSHORE DEVELOPMENT, IMAGING GROUP | KLEO LIFE CENTER | 06.15.2017

BRIN

Reclassification Of Area Shown On Map No. 20-G.

(Application No. 19224)

(Common Address: 1351 -- 1355 W. 87th St.)

[O2017-3823]

Be It Ordained by the City Council of the City of Chicago:

SECTION 1. Title 17 of the Municipal Code of Chicago, the Chicago Zoning Ordinance, is hereby amended by changing all of the B3-1 Neighborhood Shopping District symbols and indications as shown on Map Number 20-G in an area bounded by:

South Loomis Street; West 87th Street; a line 58 feet east of and parallel to South Loomis Street; and the public alley next south of and parallel to West 87th Street,

to those of a C1-1 Neighborhood Commercial District.

SECTION 2. This ordinance takes effect after its passage and due publication.

Reclassification Of Area Shown On Map No. 22-E.

(Application No. 18480)

(Common Address: 30 E. 95th St.)

[O2015-6358]

Be It Ordained by the City Council of the City of Chicago:

SECTION 1. That the Chicago Zoning Ordinance be amended by changing all of the RS3 Residential Single-Unit District symbols and indications as shown on Map Number 22-E in the area bounded by:

a line 75 feet north of and parallel to East 95th Street; South Wabash Avenue; East 95th Street; and a line 75 feet west of and parallel to South Wabash Avenue,

to those of a C1-1 Neighborhood Commercial District and a corresponding use district is hereby established in the area above described.

SECTION 2. This ordinance shall be in force and effect from and after its passage and due publication.

Reclassification Of Area Shown On Map No. 26-E.
(Application No. 19252T1)
(Common Address: 10813 -- 10925 S. Cottage Grove Ave.)

[O2017-3854]

Be It Ordained by the City Council of the City of Chicago:

SECTION 1. That the Chicago Zoning Ordinance be amended by changing all M3-3 Heavy Industry District symbols and designations as shown on Map Number 26-E in the area bounded by:

a line 126 feet south of and parallel to East 108th Street; a line perpendicular to the previously described line beginning at a point 308.22 feet west of the west line of South Cottage Grove Avenue extending south to a point 552.77 feet south of East 108th Street; a line 678.77 feet south of and parallel to East 108th Street; a line perpendicular to the previously described line beginning at a point 27.00 feet west of the previously described line extending south for a distance of 109.72 feet to a point 788.49 feet south of East 108th Street; a curved lined line from the previously described point extending southeasterly at a radius of 295.07 feet for a distance of 192.16 feet to a point located 427.86 feet west of the west line of South Cottage Grove Avenue; a line 964.77 feet south of and parallel to East 108th Street; and South Cottage Grove Avenue,

to the designation of the C3-1 Commercial, Manufacturing and Employment District which is hereby established in the area above described.

SECTION 2. This ordinance shall be in force and effect from and after its passage and due publication.

[Context/Aerial View; Existing Site Plan; Proposed Site Plan Detail;
Proposed Plan Overall; Proposed Plan Detail and
Existing Mechanical Roof Plan attached to
this ordinance printed on pages 52275
through 52280 of this *Journal*.]

Type 1 Narrative Rezoning Analysis attached to this ordinance reads as follows:

*Zoning Narrative.**10909 S. Cottage Grove Ave.*

Existing Zoning:	M3-3 Heavy Industry District
Proposed Zoning:	C3-1 Commercial, Manufacturing and Employment District
Site Size:	325,396 square feet
Existing Building Size:	92,106 square feet
Existing FAR:	0.2
Height:	30 feet
Setbacks:	
West:	50.93 feet
East:	25.16 feet
South:	102.28 feet
North:	90.39 feet
Ward:	9 th


The applicant, Chicago Collegiate Charter School, is seeking approval to temporarily relocate its school, which is located at 11816 South Indiana Avenue into 18,300 square feet of the existing Salem Baptist Church. The existing church will remain. The church currently has 141 parking spaces, which will also remain. The site is located within an industrial corridor and as such will need to be reviewed by the Chicago Plan Commission. The applicant is seeking approval to rezone the property from the M3-3 to the C3-1 and then obtain a special use in order to allow the church use to remain and to allow the school use.



Context/Aerial View
Chicago Collegiate Charter School

FINAL FOR PUBLICATION


W WACHTER

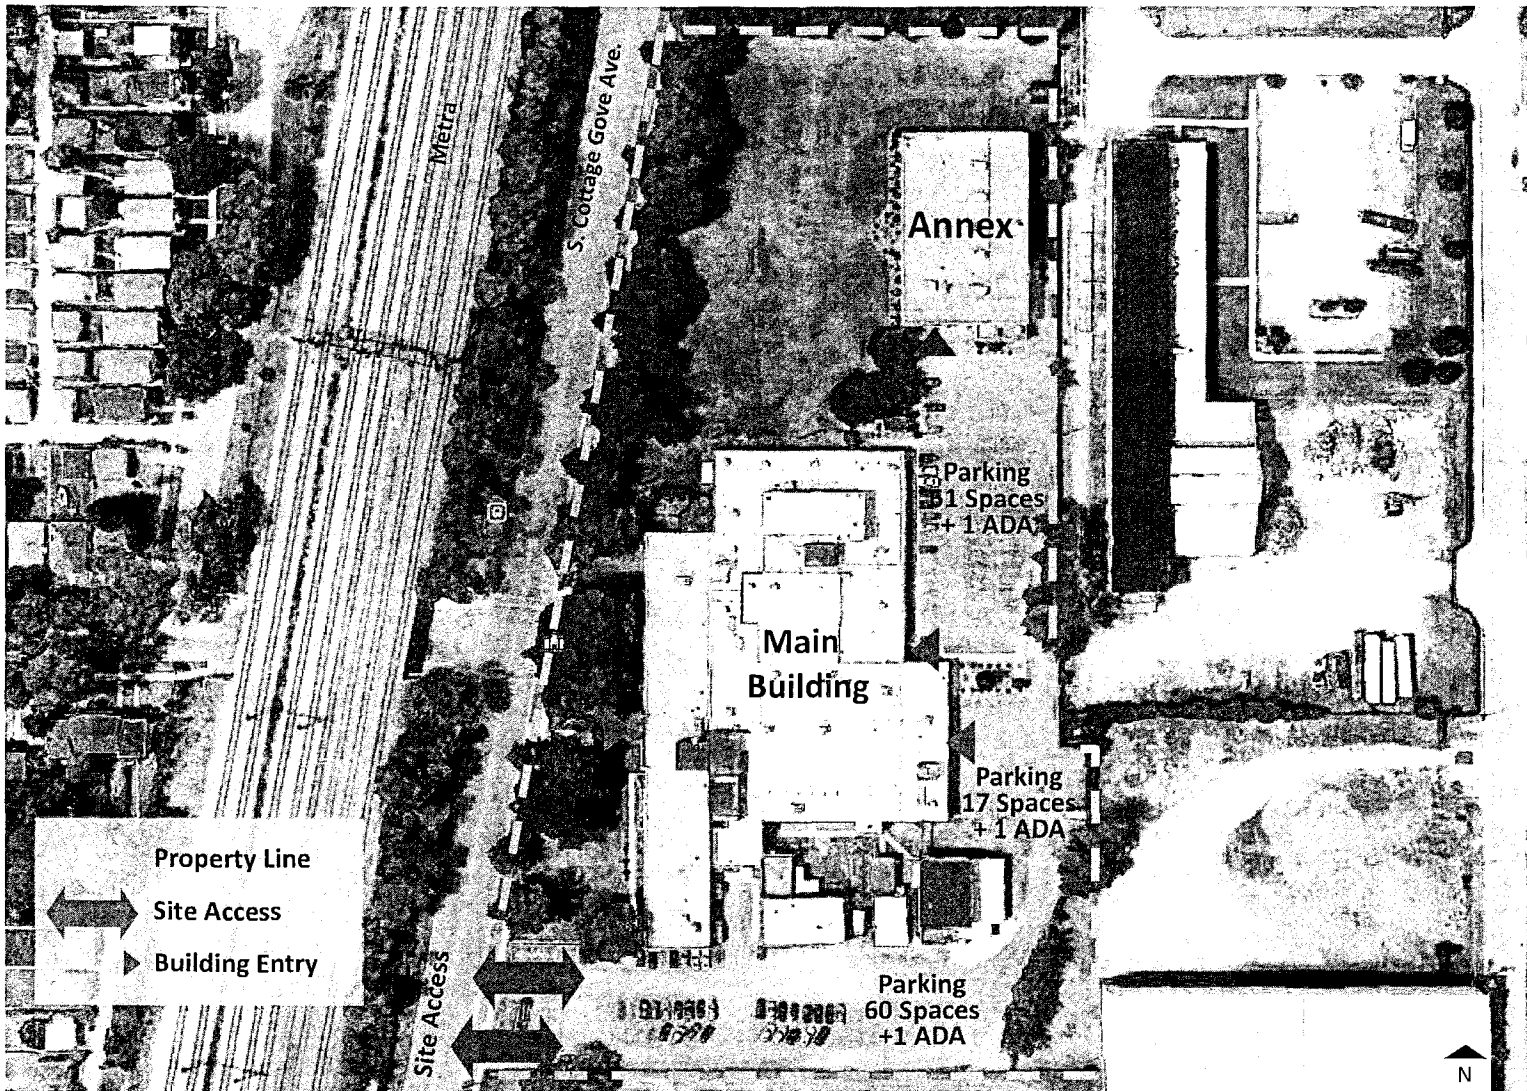

Existing Site Plan
Chicago Collegiate Charter School

FINAL EOP DUPLICATION

W WACUTED

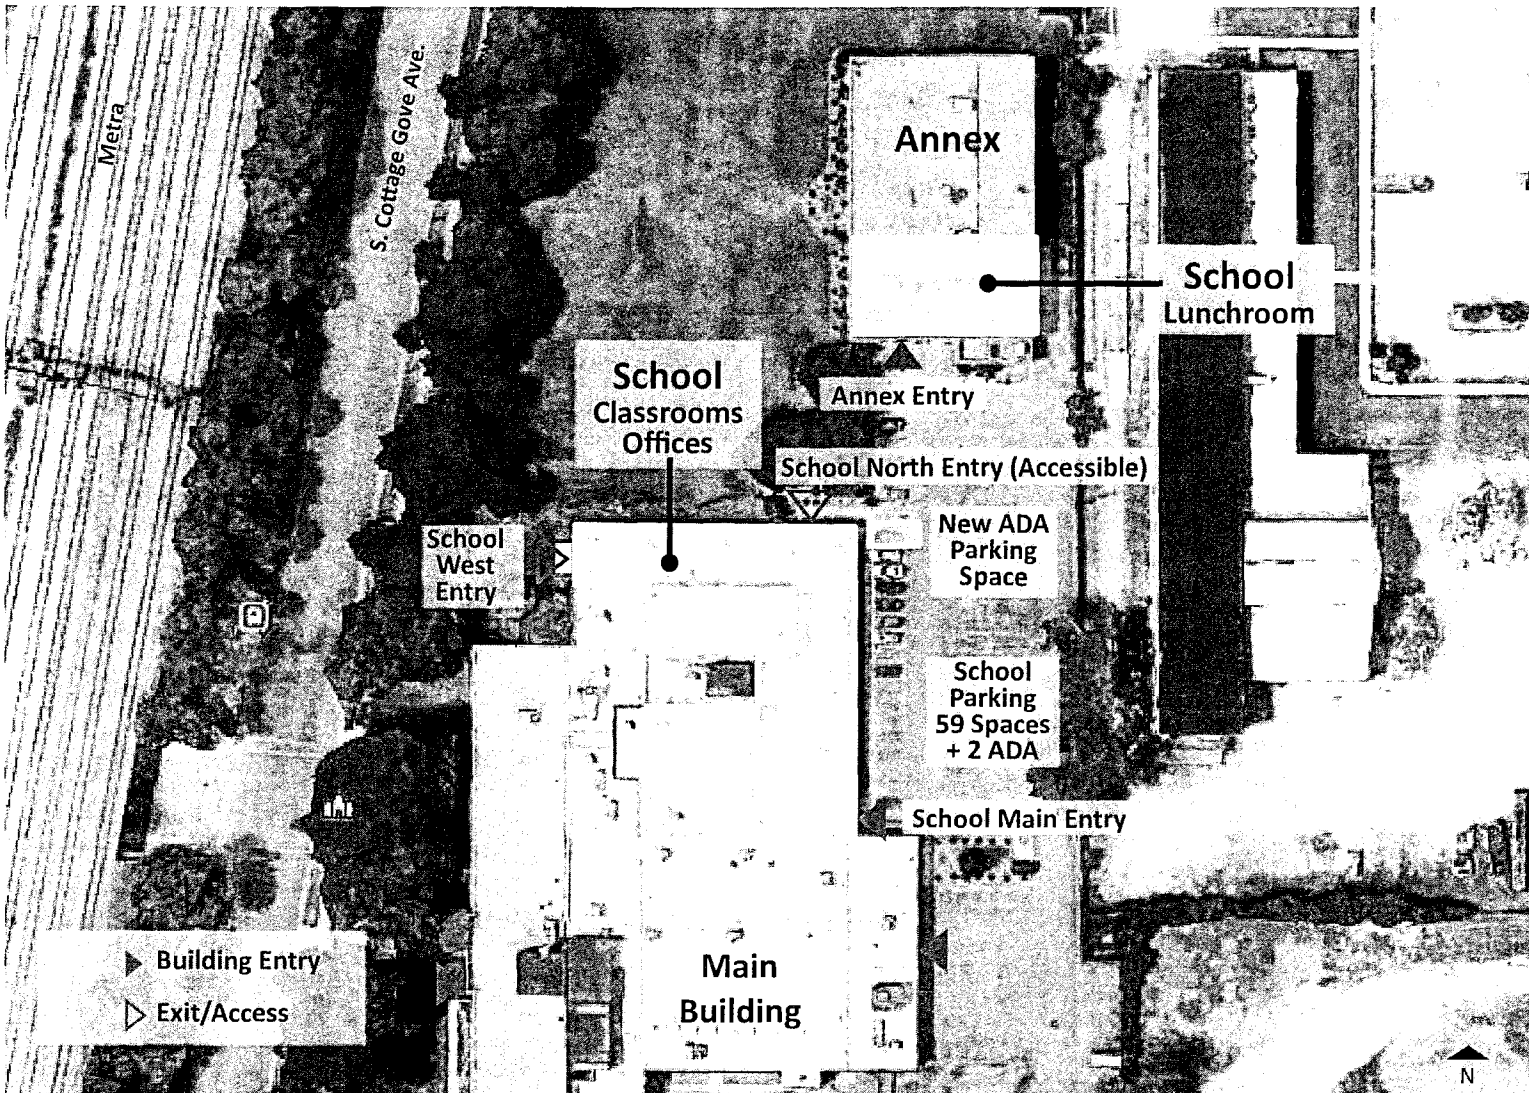


Proposed Site Plan Detail
Chicago Collegiate Charter School

FINAL FOR PUBLICATION

W WEAQUER

FINAL FOR PUBLICATION

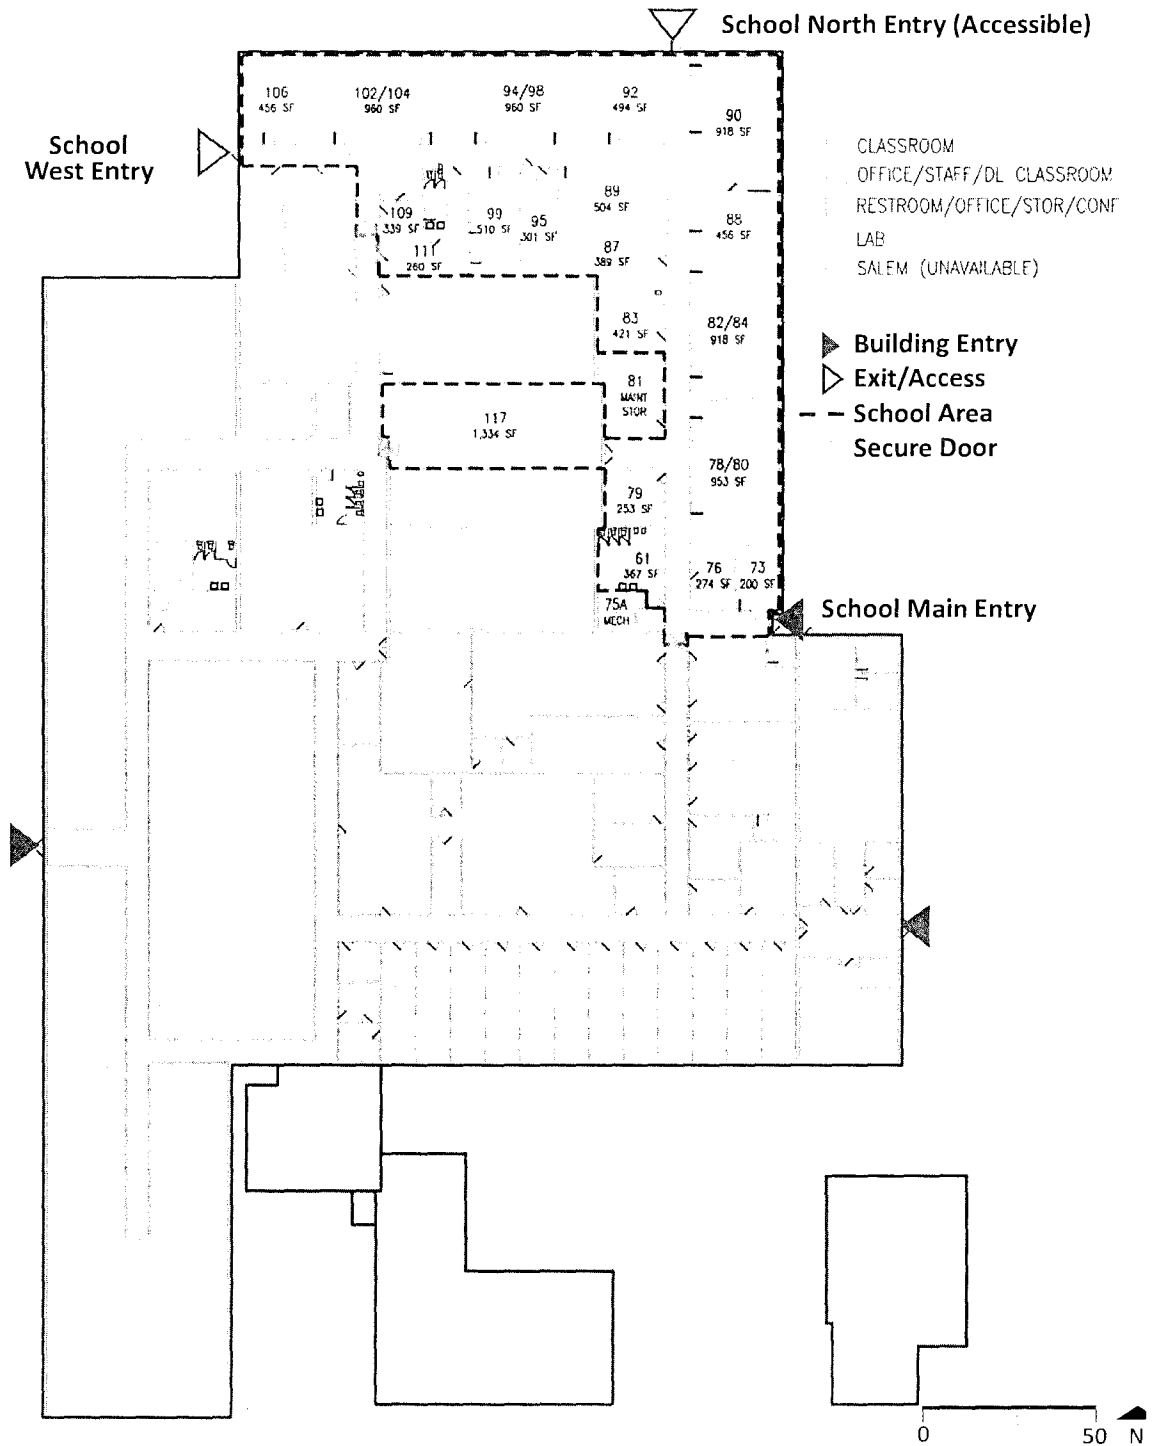


Proposed Plan Overall
 Chicago Collegiate Charter School
 10909 S. Cottage Grove Ave.

W
 WAECHTER

FINAL FOR PUBLICATION

School North Entry (Accessible)

School West Entry

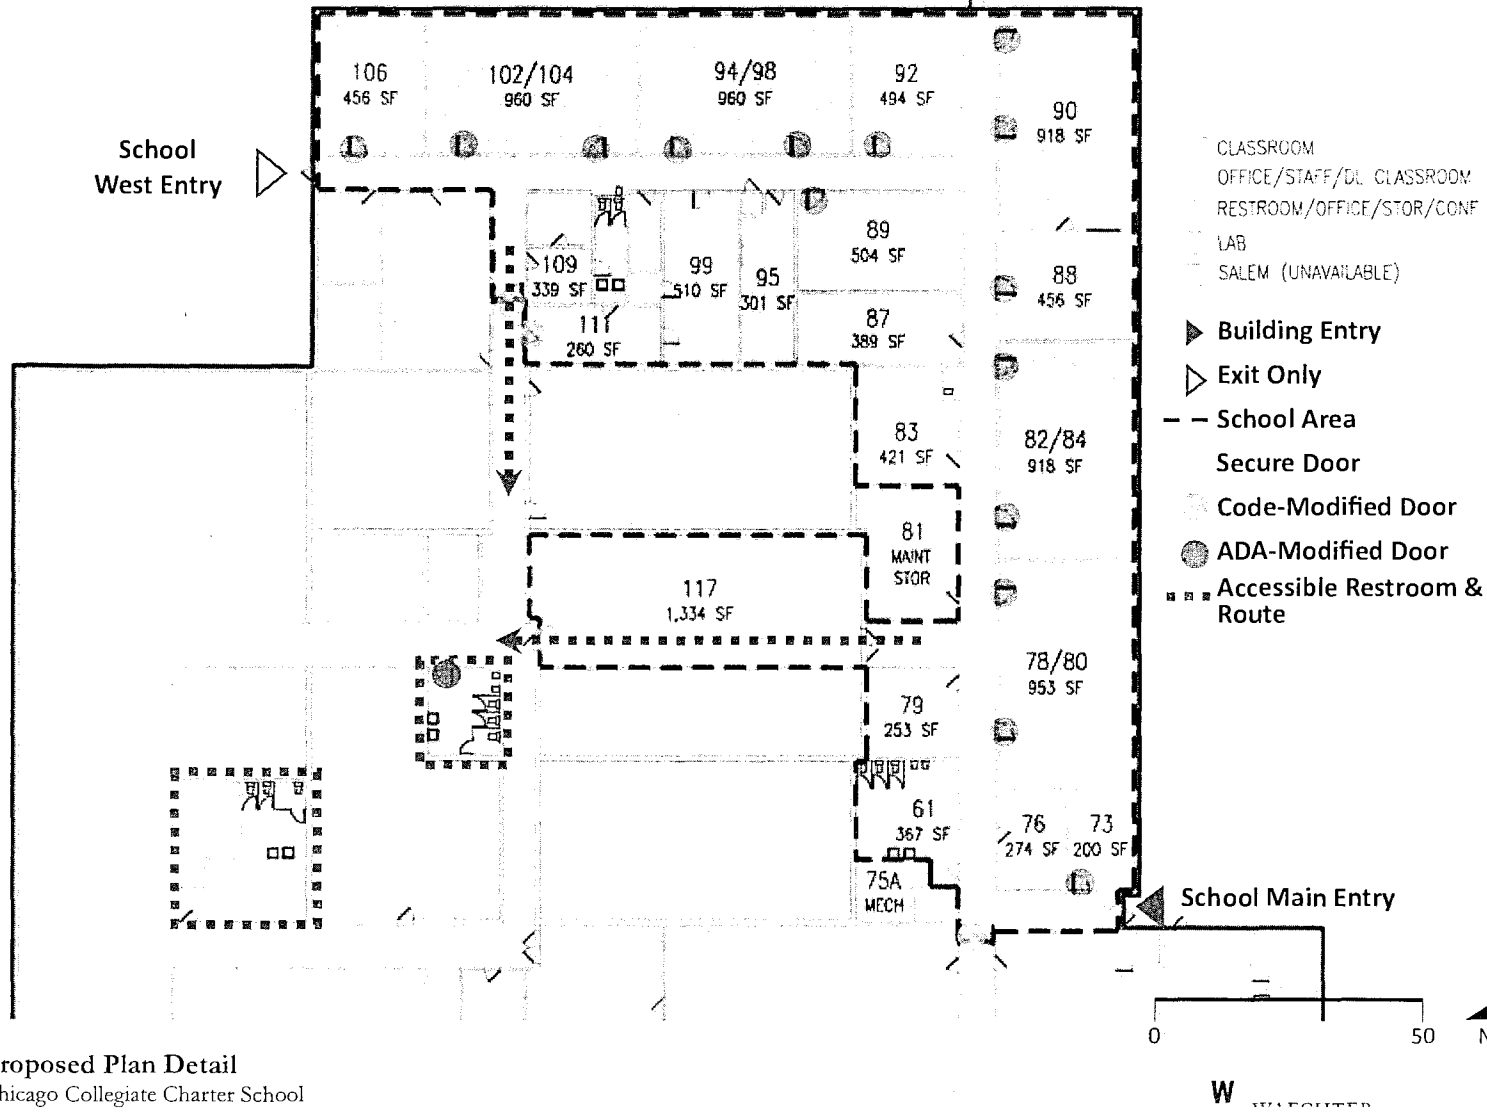


Proposed Plan Detail
Chicago Collegiate Charter School

6/28/2017

REPORTS OF COMMITTEES

52279

FINAL FOR PUBLICATION

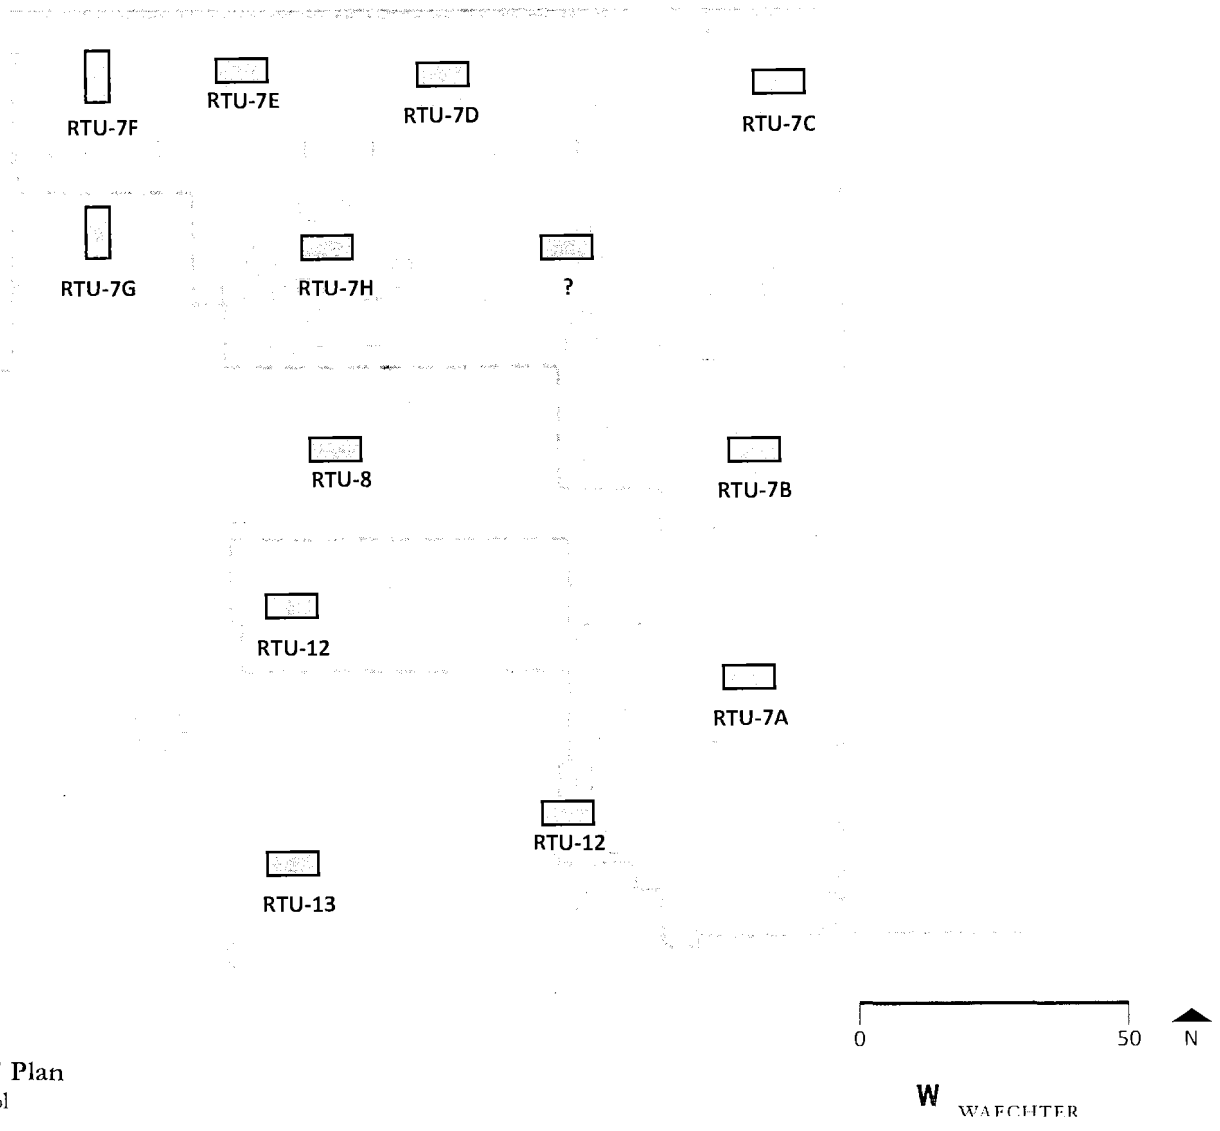

Existing Mechanical Roof Plan
Chicago Collegiate Charter School

AMENDMENT OF TITLE 17 OF MUNICIPAL CODE BY RECLASSIFICATION OF
AREA SHOWN ON MAP NO. 6-F.

(As Amended)
(Application No. 19072T1)
(Common Address: 2556 S. Federal St.)
(Committee Meeting Held May 22, 2017)

[SO2016-8650]

The Committee on Zoning, Landmarks and Building Standards submitted the following report:

CHICAGO, June 28, 2017.

To the President and Members of the City Council:

Presenting a report for your Committee on Zoning, Landmarks and Building Standards which held a meeting on May 22, 2017, the following item was passed by a majority of the members present:

Page 1 contains one map amendment regarding land use.

I hereby move for passage of the proposed substitute ordinance transmitted herewith.

Respectfully submitted,

(Signed) DANIEL S. SOLIS,
Chairman.

On motion of Alderman Solis, the said proposed substitute ordinance transmitted with the foregoing committee report was *Passed* by yeas and nays as follows:

Yeas -- Aldermen Moreno, Hopkins, King, Hairston, Sawyer, Mitchell, Harris, Beale, Sadlowski Garza, Thompson, Cárdenas, Quinn, Burke, Lopez, Foulkes, D. Moore, Curtis, O'Shea, Cochran, Brookins, Muñoz, Zalewski, Scott, Solis, Maldonado, Burnett, Ervin, Taliaferro, Reboyras, Santiago, Waguespack, Mell, Austin, Ramirez-Rosa, Villegas, Mitts, Sposato, Laurino, O'Connor, Napolitano, Reilly, Smith, Tunney, Arena, Cappleman, Pawar, Osterman, J. Moore, Silverstein -- 49.

Nays -- None.

Alderman Beale moved to reconsider the foregoing vote. The motion was lost.

The following is said ordinance as passed:

Be It Ordained by the City Council of the City of Chicago:

SECTION 1. Title 17 of the Municipal Code of Chicago, the Chicago Zoning Ordinance, is hereby amended by changing all of the M1-3 Limited Manufacturing/Business Park District symbols and indications as shown on Map Number 6-F in the area bounded by:

a line 175.15 feet north of West 26th Street; South Federal Street; West 26th Street; and a line 100 feet west of South Federal Street,

to those of a C2-3 Motor Vehicle-Related Commercial District and a corresponding use district is hereby established in the area above described.

SECTION 2. This ordinance shall be in force and effect from and after its passage and due publication.

[Site Plan; East Elevation -- North, South and East
attached to this ordinance printed on pages
52283 through 52286 of this *Journal*.]

Type 1 Narrative Rezoning Analysis attached to this ordinance reads as follows:

Substitute Project Narrative And Plans.

The property located at 2556 South Federal Street (the "Property") measures approximately 100 by 175.15 feet, contains approximately 17,510 square feet of site area and is improved with a vintage 3, 4 and 6 story loft building originally constructed in 1928 for the Rapid Roller Company, a manufacturer of printing press rollers and related equipment. The building is presently, and has been for some time, vacant. The building contains approximately 63,492 square feet of floor area, resulting in an existing floor area ratio ("FAR") of 3.63. As is often the case with buildings of this type and vintage, the building is built to its property lines on all sides. The Property is presently located in an M1-3 Limited Manufacturing/Business Park District, and the applicant, Anexis Development LLC, proposes to change this designation to that of a C2-3 Motor Vehicle-Related Commercial District, which change requires the submittal of a Type I zoning amendment application.

The proposed zoning amendment application will allow the Applicant to renovate the existing building on the Property to contain 24 dwelling units on the upper floors and approximately 12,000 square feet of retail/office space on the first and second floors. A 28 space parking garage and one off-street loading berth will be provided within the building that will be accessed from South Federal Street, interior amenity space and a roof deck will be provided for building occupants and a bicycle parking area will be created within the building adjacent to the parking garage. No additions to the existing structure are proposed.

SUBSTITUTE



Architecture + Planning
343 W Erie Suite #220
Chicago, IL 60654
ktgy.com
888.455.5849

KTGY Project No: 20160708

Project Contact: RALITSA TODOROVA
Email: rtodorova@ktgy.com

Principal: DAVID KENNEDY
Project Designer: RALITSA TODOROVA

Developer:




ANEXIS DEVELOPMENT
500 N LAKE SHORE DR. STE 2207
CHICAGO, IL 60611
PHONE NO: 312.850.0740 X701

FEDERAL STREET
LOFTS
2548 SOUTH FEDERAL STREET
CHICAGO, IL 60616

No.	Date	Description
	16-11-26	00 SET

License Stamp
EAST ELEVATION -
NORTH

A2.3

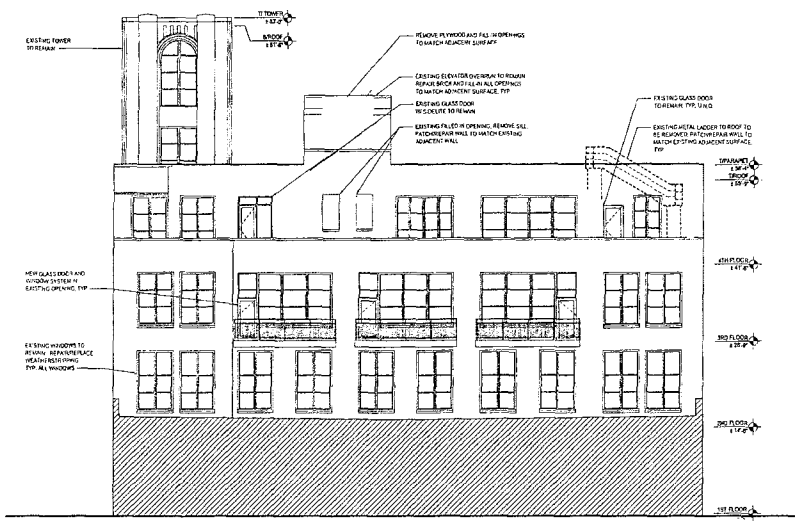

FINISH FOR PUBLICATION

DESIGNATION OF 10TH PRECINCT OF 13TH WARD AS RESTRICTED RESIDENTIAL ZONE TO PROHIBIT NEW AND ADDITIONAL SHARED HOUSING UNITS AND VACATION RENTALS.

[O2017-3884]

(Committee Meeting Held June 22, 2017)

The Committee on Zoning, Landmarks and Building Standards submitted the following report:

CHICAGO, June 28, 2017.

To the President and Members of the City Council:

Presenting a report for your Committee on Zoning, Landmarks and Building Standards which held a meeting on June 22, 2017, the following items were passed by a majority of the members present:

Pages 1 through 12 contain various map amendments regarding land use.

Page 12 contains business identification signs.

Page 13 contains historical landmark fee waivers and demolitions. Page 13 also contains restricted residential zones in various precincts of the 13th Ward.

I hereby move for passage of the proposed ordinance transmitted herewith.

Respectfully submitted,

(Signed) DANIEL S. SOLIS,
Chairman.

On motion of Alderman Solis, the said proposed ordinance transmitted with the foregoing committee report was *Passed* by yeas and nays as follows:

Yeas -- Aldermen Moreno, Hopkins, King, Hairston, Sawyer, Mitchell, Harris, Beale, Sadlowski Garza, Thompson, Cárdenas, Quinn, Burke, Lopez, Foulkes, D. Moore, Curtis, O'Shea, Cochran, Brookins, Muñoz, Zalewski, Scott, Solis, Maldonado, Burnett, Ervin, Taliaferro, Reboyas, Santiago, Waguespack, Mell, Austin, Ramirez-Rosa, Villegas, Mitts, Sposato, Laurino, O'Connor, Napolitano, Reilly, Smith, Tunney, Arena, Cappleman, Pawar, Osterman, J. Moore, Silverstein -- 49.

Nays -- None.

Alderman Beale moved to reconsider the foregoing vote. The motion was lost.

The following is said ordinance as passed:

WHEREAS, Chapter 4-17 of the Municipal Code of Chicago authorizes the establishment of restricted residential zones pursuant to an opt-out process, which requires a petition to trigger an ordinance; and

WHEREAS, The requisite procedural requirements have been met; now, therefore,

Be It Ordained by the City Council of the City of Chicago:

SECTION 1. Pursuant to Sections 4-17-020 and 4-17-040 of the Municipal Code of Chicago ("Code"), the 10th Precinct of the 13th Ward, as described herein, is hereby designated as a restricted residential zone within the meaning of Chapter 4-17 of the Code. All new or additional shared housing units and vacation rentals shall be prohibited within the boundaries of such 10th Precinct, with such boundaries beginning at the southeast intersection of South Nordica Avenue and West 57th Street; thence east on the south side of West 57th Street to the west side of South Newcastle Avenue; thence south on the west side of South Newcastle Avenue to the Indiana Harbor Belt Railroad; thence west on the Indiana Harbor Belt Railroad to the east side of South Sayre Avenue; thence north on the east side of South Sayre Avenue to the north side of West 59th Street; thence west on the north side of West 59th Street to the east side of South Nordica Avenue; and thence north on the east side of South Nordica Avenue to the place of beginning.

SECTION 2. This ordinance shall take full force and effect upon its passage and publication, and shall remain in effect for four years following its effective date.

DESIGNATION OF 21ST PRECINCT OF 13TH WARD AS RESTRICTED
RESIDENTIAL ZONE TO PROHIBIT NEW AND ADDITIONAL SHARED HOUSING
UNITS AND VACATION RENTALS.

[O2017-3896]

(Committee Meeting Held June 22, 2017)

The Committee on Zoning, Landmarks and Building Standards submitted the following report:

CHICAGO, June 28, 2017.

To the President and Members of the City Council:

Presenting a report for your Committee on Zoning, Landmarks and Building Standards

which held a meeting on June 22, 2017, the following items were passed by a majority of the members present:

Pages 1 through 12 contain various map amendments regarding land use.

Page 12 contains business identification signs.

Page 13 contains historical landmark fee waivers and demolitions. Page 13 also contains restricted residential zones in various precincts of the 13th Ward.

I hereby move for passage of the proposed ordinance transmitted herewith.

Respectfully submitted,

(Signed) DANIEL S. SOLIS,
Chairman.

On motion of Alderman Solis, the said proposed ordinance transmitted with the foregoing committee report was *Passed* by yeas and nays as follows:

Yeas -- Aldermen Moreno, Hopkins, King, Hairston, Sawyer, Mitchell, Harris, Beale, Sadlowski Garza, Thompson, Cárdenas, Quinn, Burke, Lopez, Foulkes, D. Moore, Curtis, O'Shea, Cochran, Brookins, Muñoz, Zalewski, Scott, Solis, Maldonado, Burnett, Ervin, Taliaferro, Reboyras, Santiago, Waguespack, Mell, Austin, Ramirez-Rosa, Villegas, Mitts, Sposato, Laurino, O'Connor, Napolitano, Reilly, Smith, Tunney, Arena, Cappleman, Pawar, Osterman, J. Moore, Silverstein -- 49.

Nays -- None.

Alderman Beale moved to reconsider the foregoing vote. The motion was lost.

The following is said ordinance as passed:

WHEREAS, Chapter 4-17 of the Municipal Code of Chicago authorizes the establishment of restricted residential zones pursuant to an opt-out process, which requires a petition to trigger an ordinance; and

WHEREAS, The requisite procedural requirements have been met; now, therefore,

Be It Ordained by the City Council of the City of Chicago:

SECTION 1. Pursuant to Sections 4-17-020 and 4-17-040 of the Municipal Code of Chicago ("Code"), the 21st Precinct of the 13th Ward, as described herein, is hereby

designated as a restricted residential zone within the meaning of Chapter 4-17 of the Code. All new or additional shared housing units and vacation rentals shall be prohibited within the boundaries of such 21st Precinct, with such boundaries beginning at the southeast intersection of South Newcastle Avenue and West 57th Street; thence east on the south side of West 57th Street to the west side of South Natoma Avenue; thence south on the west side of South Natoma Avenue to the Indiana Harbor Belt Railroad; thence west on the Indiana Harbor Belt Railroad to the east side of South Newcastle Avenue; and thence north on the east side of South Newcastle Avenue to the place of beginning.

SECTION 2. This ordinance shall take full force and effect upon its passage and publication, and shall remain in effect for four years following its effective date.

DESIGNATION OF 45TH PRECINCT OF 13TH WARD AS RESTRICTED RESIDENTIAL ZONE TO PROHIBIT NEW AND ADDITIONAL SHARED HOUSING UNITS AND VACATION RENTALS.

[O2017-3888]

(Committee Meeting Held June 22, 2017)

The Committee on Zoning, Landmarks and Building Standards submitted the following report:

CHICAGO, June 28, 2017.

To the President and Members of the City Council:

Presenting a report for your Committee on Zoning, Landmarks and Building Standards which held a meeting on June 22, 2017, the following items were passed by a majority of the members present:

Pages 1 through 12 contain various map amendments regarding land use.

Page 12 contains business identification signs.

Page 13 contains historical landmark fee waivers and demolitions. Page 13 also contains restricted residential zones in various precincts of the 13th Ward.

I hereby move for passage of the proposed ordinance transmitted herewith.

Respectfully submitted,

(Signed) DANIEL S. SOLIS,
Chairman.

On motion of Alderman Solis, the said proposed ordinance transmitted with the foregoing committee report was *Passed* by yeas and nays as follows:

Yeas -- Aldermen Moreno, Hopkins, King, Hairston, Sawyer, Mitchell, Harris, Beale, Sadlowski Garza, Thompson, Cárdenas, Quinn, Burke, Lopez, Foulkes, D. Moore, Curtis, O'Shea, Cochran, Brookins, Muñoz, Zalewski, Scott, Solis, Maldonado, Burnett, Ervin, Taliaferro, Reboyras, Santiago, Waguespack, Mell, Austin, Ramirez-Rosa, Villegas, Mitts, Sposato, Laurino, O'Connor, Napolitano, Reilly, Smith, Tunney, Arena, Cappleman, Pawar, Osterman, J. Moore, Silverstein -- 49.

Nays -- None.

Alderman Beale moved to reconsider the foregoing vote. The motion was lost.

The following is said ordinance as passed:

WHEREAS, Chapter 4-17 of the Municipal Code of Chicago authorizes the establishment of restricted residential zones pursuant to an opt-out process, which requires a petition to trigger an ordinance; and

WHEREAS, The requisite procedural requirements have been met; now, therefore,

Be It Ordained by the City Council of the City of Chicago:

SECTION 1. Pursuant to Sections 4-17-020 and 4-17-040 of the Municipal Code of Chicago ("Code"), the 45th Precinct of the 13th Ward, as described herein, is hereby designated as a restricted residential zone within the meaning of Chapter 4-17 of the Code. All new or additional shared housing units and vacation rentals shall be prohibited within the boundaries of such 45th Precinct, with such boundaries beginning at the southeast intersection of South Austin Avenue and West 63rd Street; thence east on the south side of West 63rd Street to the west side of South Menard Avenue; thence south on the west side of South Menard Avenue to the south side of West 64th Street; thence east on the south side of West 64th Street to the west side of South Major Avenue; thence south on the west side of South Major Avenue to the north side of West 65th Street; thence west on the north side of West 65th Street to the east side of South Austin Avenue; and thence north on the east side of South Austin Avenue to the place of beginning.

SECTION 2. This ordinance shall take full force and effect upon its passage and publication, and shall remain in effect for four years following its effective date.

DESIGNATION OF 48TH PRECINCT OF 13TH WARD AS RESTRICTED RESIDENTIAL ZONE TO PROHIBIT NEW AND ADDITIONAL SHARED HOUSING UNITS AND VACATION RENTALS.

[O2017-3904]

(Committee Meeting Held June 22, 2017)

The Committee on Zoning, Landmarks and Building Standards submitted the following report:

CHICAGO, June 28, 2017.

To the President and Members of the City Council:

Presenting a report for your Committee on Zoning, Landmarks and Building Standards which held a meeting on June 22, 2017, the following items were passed by a majority of the members present:

Pages 1 through 12 contain various map amendments regarding land use.

Page 12 contains business identification signs.

Page 13 contains historical landmark fee waivers and demolitions. Page 13 also contains restricted residential zones in various precincts of the 13th Ward.

I hereby move for passage of the proposed ordinance transmitted herewith.

Respectfully submitted,

(Signed) DANIEL S. SOLIS,
Chairman.

On motion of Alderman Solis, the said proposed ordinance transmitted with the foregoing committee report was *Passed* by yeas and nays as follows:

Yeas -- Aldermen Moreno, Hopkins, King, Hairston, Sawyer, Mitchell, Harris, Beale, Sadlowski Garza, Thompson, Cárdenas, Quinn, Burke, Lopez, Foulkes, D. Moore, Curtis, O'Shea, Cochran, Brookins, Muñoz, Zalewski, Scott, Solis, Maldonado, Burnett, Ervin, Taliaferro, Reboyras, Santiago, Waguespack, Mell, Austin, Ramirez-Rosa, Villegas, Mitts, Sposato, Laurino, O'Connor, Napolitano, Reilly, Smith, Tunney, Arena, Cappleman, Pawar, Osterman, J. Moore, Silverstein -- 49.

Nays -- None.

Alderman Beale moved to reconsider the foregoing vote. The motion was lost.

The following is said ordinance as passed:

WHEREAS, Chapter 4-17 of the Municipal Code of Chicago authorizes the establishment of restricted residential zones pursuant to an opt-out process, which requires a petition to trigger an ordinance; and

WHEREAS, The requisite procedural requirements have been met; now, therefore,

Be It Ordained by the City Council of the City of Chicago:

SECTION 1. Pursuant to Sections 4-17-020 and 4-17-040 of the Municipal Code of Chicago ("Code"), the 48th Precinct of the 13th Ward, as described herein, is hereby designated as a restricted residential zone within the meaning of Chapter 4-17 of the Code. All new or additional shared housing units and vacation rentals shall be prohibited within the boundaries of such 48th Precinct, with such boundaries beginning at the southeast intersection of South Narragansett Avenue and West Archer Avenue; thence east on the south side of West Archer Avenue to the south side of West 55th Street; thence east on the south side of West 55th Street to the west side of South Austin Avenue; thence south on the west side of South Austin Avenue to the north side of West 56th Street; thence west on the north side of West 56th Street to the east side of South Narragansett Avenue; and thence north on the east side of South Narragansett Avenue to the place of beginning.

SECTION 2. This ordinance shall take full force and effect upon its passage and publication, and shall remain in effect for four years following its effective date.

APPROVAL OF PERMIT APPLICATION BY COMMISSION ON CHICAGO
LANDMARKS FOR DEMOLITION OF NON-CONTRIBUTING BUILDING AT 226 N.
PEORIA ST.

[Or2017-234]

(Committee Meeting Held June 22, 2017)

The Committee on Zoning, Landmarks and Building Standards submitted the following report:

CHICAGO, June 28, 2017.

To the President and Members of the City Council:

Presenting a report for your Committee on Zoning, Landmarks and Building Standards which held a meeting on June 22, 2017, the following items were passed by a majority of the members present:

Pages 1 through 12 contain various map amendments regarding land use.

Page 12 contains business identification signs.

Page 13 contains historical landmark fee waivers and demolitions. Page 13 also contains restricted residential zones in various precincts of the 13th Ward.

I hereby move for passage of the proposed order transmitted herewith.

Respectfully submitted,

(Signed) DANIEL S. SOLIS,
Chairman.

On motion of Alderman Solis, the said proposed order transmitted with the foregoing committee report was *Passed* by yeas and nays as follows:

Yeas -- Aldermen Moreno, Hopkins, King, Hairston, Sawyer, Mitchell, Harris, Beale, Sadlowski Garza, Thompson, Cárdenas, Quinn, Burke, Lopez, Foulkes, D. Moore, Curtis, O'Shea, Cochran, Brookins, Muñoz, Zalewski, Scott, Solis, Maldonado, Burnett, Ervin, Taliaferro, Reboyras, Santiago, Waguespack, Mell, Austin, Ramirez-Rosa, Villegas, Mitts, Sposato, Laurino, O'Connor, Napolitano, Reilly, Smith, Tunney, Arena, Cappleman, Pawar, Osterman, J. Moore, Silverstein -- 49.

Nays -- None.

Alderman Beale moved to reconsider the foregoing vote. The motion was lost.

The following is said order as passed:

It Is Hereby Ordered by the City Council of the City of Chicago, That in accordance with Section 2-120-825 of the Municipal Code of Chicago, that the recommendation of the Commission on Chicago Landmarks (the "Commission") for the approval of a permit application for demolition of the three-story commercial building (the "Building") located at 226 North Peoria Street, with the rehabilitation of the front facade to be retained in place, is accepted. The Commission's decision approving the proposed partial demolition of the Building is attached hereto as Exhibit A. Notwithstanding the foregoing, the permit applicant must pay the City of Chicago the applicable demolition permit fee and obtain from the Commissioner of the City's Department of Buildings a demolition permit prior to proceeding with any demolition. This order shall be in full force and effect upon its passage and approval.

Exhibit "A" referred to in this order reads as follows:

Exhibit "A".

*City Of Chicago
Commission On Chicago Landmarks*

April 6, 2017.

*Recommendation To The City Council To Approve
A Permit Application For Demolition Of A
Non-Contributing Building In A Chicago Landmark District.*

Whereas, Pursuant to Section 2-120-825 of the Municipal Code of Chicago governing review of permits for the demolition of 40 percent or more of any building or structure either designated as a "Chicago Landmark" or located in any district designated as a "Chicago Landmark", the Commission on Chicago Landmarks (the "Commission") has reviewed a permit application for the following proposed demolition of a:

three-story commercial building ("Building") located at 226 North Peoria Street within the Fulton-Randolph Market District, a Chicago Landmark (the "Landmark District")

; and

Whereas, the significant historical or architectural features identified in the ordinance designating the Landmark District are all exterior elevations, including rooflines and projecting canopies, of the buildings visible from public rights-of-way; all streetscapes,

including streets, alleys, extensive areas of Belgian-block paving in alleys, sidewalks, reduced-height street-level sidewalks, raised sidewalk loading docks, and similar private and public rights-of-way; now, therefore,

The Commission on Chicago Landmarks hereby:

1. Finds, in accordance with the criteria for review of permit applications established in Article III of the Commission's Rules and Regulations, that the proposed partial demolition of the Building, with the rehabilitation of the front facade to be retained in place, will not be an adverse effect on the character of the Landmark District;
2. Finds, in accordance with Section 2-120-770 of the Municipal Code of Chicago, that the partial demolition of the Building will not adversely affect any significant historical or architectural features of the Landmark District;
3. Approves the permit application for the demolition of the Building; and
4. Recommends, in accordance with Section 2-120-825, that the City Council of the City of Chicago accept the Commission's approval of the permit application for the demolition of the Building.

The above recommendation was passed unanimously (8 -- 0).

(Signed) Rafael Leon
Chair,
Commission on Chicago
Landmarks

Dated: April 6, 2017

APPROVAL OF PERMIT APPLICATION BY COMMISSION ON CHICAGO
LANDMARKS FOR DEMOLITION OF NON-CONTRIBUTING BUILDING AT 230 N.
PEORIA ST.

[Or2017-235]

(Committee Meeting Held June 22, 2017)

The Committee on Zoning, Landmarks and Building Standards submitted the following report:

CHICAGO, June 28, 2017.

To the President and Members of the City Council:

Presenting a report for your Committee on Zoning, Landmarks and Building Standards which held a meeting on June 22, 2017, the following items were passed by a majority of the members present:

Pages 1 through 12 contain various map amendments regarding land use.

Page 12 contains business identification signs.

Page 13 contains historical landmark fee waivers and demolitions. Page 13 also contains restricted residential zones in various precincts of the 13th Ward.

I hereby move for passage of the proposed order transmitted herewith.

Respectfully submitted,

(Signed) DANIEL S. SOLIS,
Chairman.

On motion of Alderman Solis, the said proposed order transmitted with the foregoing committee report was *Passed* by yeas and nays as follows:

Yeas -- Aldermen Moreno, Hopkins, King, Hairston, Sawyer, Mitchell, Harris, Beale, Sadlowski Garza, Thompson, Cárdenas, Quinn, Burke, Lopez, Foulkes, D. Moore, Curtis, O'Shea, Cochran, Brookins, Muñoz, Zalewski, Scott, Solis, Maldonado, Burnett, Ervin, Taliaferro, Reboyas, Santiago, Waguespack, Mell, Austin, Ramirez-Rosa, Villegas, Mitts, Sposato, Laurino, O'Connor, Napolitano, Reilly, Smith, Tunney, Arena, Cappleman, Pawar, Osterman, J. Moore, Silverstein -- 49.

Nays -- None.

Alderman Beale moved to reconsider the foregoing vote. The motion was lost.

The following is said order as passed:

It Is Hereby Ordered by the City Council of the City of Chicago, That in accordance with Section 2-120-825 of the Municipal Code of Chicago, that the recommendation of the Commission on Chicago Landmarks (the "Commission") for the approval of a permit application for demolition of the one-story commercial building (the "Building") located at

230 North Peoria Street, a non-contributing building in the Fulton-Randolph Market District, is accepted. The Commission's decision approving the proposed demolition of the Building is attached hereto as Exhibit A. Notwithstanding the foregoing, the permit applicant must pay the City of Chicago the applicable demolition permit fee and obtain from the Commissioner of the City's Department of Buildings a demolition permit prior to proceeding with any demolition. This order shall be in full force and effect upon its passage and approval.

Exhibit "A" referred to in this order reads as follows:

Exhibit "A".

*City Of Chicago
Commission On Chicago Landmarks*

April 6, 2017.

*Recommendation To The City Council To Approve
A Permit Application For Demolition Of A
Non-Contributing Building In A Chicago Landmark District.*

Whereas, Pursuant to Section 2-120-825 of the Municipal Code of Chicago governing review of permits for the demolition of 40 percent or more of any building or structure either designated as a "Chicago Landmark" or located in any district designated as a "Chicago Landmark", the Commission on Chicago Landmarks (the "Commission") has reviewed a permit application for the following proposed demolition of a:

one-story commercial building ("Building") located at 230 North Peoria Street within the Fulton-Randolph Market District, a Chicago Landmark (the "Landmark District")

; and

Whereas, the significant historical or architectural features identified in the ordinance designating the Landmark District are all exterior elevations, including rooflines and projecting canopies, of the buildings visible from public rights-of-way; all streetscapes, including streets, alleys, extensive areas of Belgian-block paving in alleys, sidewalks, reduced-height street-level sidewalks, raised sidewalk loading docks, and similar private and public rights-of-way; now, therefore,

The Commission on Chicago Landmarks hereby:

1. Finds, in accordance with the criteria for review of permit applications established in Article III of the Commission's Rules and Regulations, that the Building, constructed circa 2000, is non-contributing to the character of the Landmark District;
2. Finds, in accordance with Section 2-120-770 of the Municipal Code of Chicago, that the demolition of the Building will not adversely affect any significant historical or architectural features of the Landmark District;
3. Approves the permit application for the demolition of the Building; and
4. Recommends, in accordance with Section 2-120-825, that the City Council of the City of Chicago accept the Commission's approval of the permit application for the demolition of the Building.

The above recommendation was passed unanimously (8 -- 0).

(Signed) Rafael Leon
Chair,
Commission on Chicago
Landmarks

Dated: April 6, 2017

APPROVAL OF PERMIT APPLICATION BY COMMISSION ON CHICAGO
LANDMARKS FOR DEMOLITION OF NON-CONTRIBUTING BUILDING AT 232 N.
PEORIA ST.

[Or2017-236]

(Committee Meeting Held June 22, 2017)

The Committee on Zoning, Landmarks and Building Standards submitted the following report:

CHICAGO, June 28, 2017.

To the President and Members of the City Council:

Presenting a report for your Committee on Zoning, Landmarks and Building Standards

which held a meeting on June 22, 2017, the following items were passed by a majority of the members present:

Pages 1 through 12 contain various map amendments regarding land use.

Page 12 contains business identification signs.

Page 13 contains historical landmark fee waivers and demolitions. Page 13 also contains restricted residential zones in various precincts of the 13th Ward.

I hereby move for passage of the proposed order transmitted herewith.

Respectfully submitted,

(Signed) DANIEL S. SOLIS,
Chairman.

On motion of Alderman Solis, the said proposed order transmitted with the foregoing committee report was *Passed* by yeas and nays as follows:

Yeas -- Aldermen Moreno, Hopkins, King, Hairston, Sawyer, Mitchell, Harris, Beale, Sadlowski Garza, Thompson, Cárdenas, Quinn, Burke, Lopez, Foulkes, D. Moore, Curtis, O'Shea, Cochran, Brookins, Muñoz, Zalewski, Scott, Solis, Maldonado, Burnett, Ervin, Taliaferro, Reboyras, Santiago, Waguespack, Mell, Austin, Ramirez-Rosa, Villegas, Mitts, Sposato, Laurino, O'Connor, Napolitano, Reilly, Smith, Tunney, Arena, Cappleman, Pawar, Osterman, J. Moore, Silverstein -- 49.

Nays -- None.

Alderman Beale moved to reconsider the foregoing vote. The motion was lost.

The following is said order as passed:

It Is Hereby Ordered by the City Council of the City of Chicago, That in accordance with Section 2-120-825 of the Municipal Code of Chicago, that the recommendation of the Commission on Chicago Landmarks (the "Commission") for the approval of a permit application for demolition of the one-story commercial building (the "Building") located at 232 North Peoria Street, a non-contributing building in the Fulton-Randolph Market District, is accepted. The Commission's decision approving the proposed demolition of the Building is attached hereto as Exhibit A. Notwithstanding the foregoing, the permit applicant must pay the City of Chicago the applicable demolition permit fee and obtain from the Commissioner of the City's Department of Buildings a demolition permit prior to

proceeding with any demolition. This order shall be in full force and effect upon its passage and approval.

Exhibit "A" referred to in this order reads as follows:

Exhibit "A".

*City Of Chicago
Commission On Chicago Landmarks*

April 6, 2017.

*Recommendation To The City Council To Approve
A Permit Application For Demolition Of A
Non-Contributing Building In A Chicago Landmark District.*

Whereas, Pursuant to Section 2-120-825 of the Municipal Code of Chicago governing review of permits for the demolition of 40 percent or more of any building or structure either designated as a "Chicago Landmark" or located in any district designated as a "Chicago Landmark", the Commission on Chicago Landmarks (the "Commission") has reviewed a permit application for the following proposed demolition of a:

one-story commercial building ("Building") located at 232 North Peoria Street within the Fulton-Randolph Market District, a Chicago Landmark (the "Landmark District")

; and

Whereas, the significant historical or architectural features identified in the ordinance designating the Landmark District are all exterior elevations, including rooflines and projecting canopies, of the buildings visible from public rights-of-way; all streetscapes, including streets, alleys, extensive areas of Belgian-block paving in alleys, sidewalks, reduced-height street-level sidewalks, raised sidewalk loading docks, and similar private and public rights-of-way; now, therefore,

The Commission on Chicago Landmarks hereby:

1. Finds, in accordance with the criteria for review of permit applications established in Article III of the Commission's Rules and Regulations, that the Building is non-contributing to the character of the Landmark District

2. Finds, in accordance with Section 2-120-770 of the Municipal Code of Chicago, that the demolition of the Building will not adversely affect any significant historical or architectural features of the Landmark District
3. Approves the permit application for the demolition of the Building; and
4. Recommends, in accordance with Section 2-120-825, that the City Council of the City of Chicago accept the Commission's approval of the permit application for the demolition of the Building.

The above recommendation was passed unanimously (8 -- 0).

(Signed) Rafael Leon
Chair,
Commission on Chicago
Landmarks

Dated: April 6, 2017

ISSUANCE OF PERMITS, FREE OF CHARGE, FOR LANDMARK PROPERTIES AT VARIOUS LOCATIONS.

(Committee Meeting Held June 22, 2017)

The Committee on Zoning, Landmarks and Building Standards submitted the following report:

CHICAGO, June 28, 2017.

To the President and Members of the City Council:

Presenting a report for your Committee on Zoning, Landmarks and Building Standards which held a meeting on June 22, 2017, the following items were passed by a majority of the members present:

Pages 1 through 12 contain various map amendments regarding land use.

Page 12 contains business identification signs.

Page 13 contains historical landmark fee waivers and demolitions. Page 13 also contains restricted residential zones in various precincts of the 13th Ward.

I hereby move for passage of the proposed orders transmitted herewith.

Respectfully submitted,

(Signed) DANIEL S. SOLIS,
Chairman.

On motion of Alderman Solis, the said proposed orders transmitted with the foregoing committee report were *Passed* by yeas and nays as follows:

Yeas -- Aldermen Moreno, Hopkins, King, Hairston, Sawyer, Mitchell, Harris, Beale, Sadlowski Garza, Thompson, Cárdenas, Quinn, Burke, Lopez, Foulkes, D. Moore, Curtis, O'Shea, Cochran, Brookins, Muñoz, Zalewski, Scott, Solis, Maldonado, Burnett, Ervin, Taliaferro, Reboyras, Santiago, Waguespack, Mell, Austin, Ramirez-Rosa, Villegas, Mitts, Sposato, Laurino, O'Connor, Napolitano, Reilly, Smith, Tunney, Arena, Cappleman, Pawar, Osterman, J. Moore, Silverstein -- 49.

Nays -- None.

Alderman Beale moved to reconsider the foregoing vote. The motion was lost.

The following are said orders as passed (the italic heading in each case not being a part of the order):

4533 S. Greenwood Ave.

[Or2017-265]

WHEREAS, Section 2-120-815 of the Municipal Code provides that the Chicago City Council may, by passage of an appropriate order, waive any fees charged by the City for any permit for which approval of the Commission on Chicago Landmarks (the "Commission") is required, in accordance with Chapter 2-120 of the Municipal Code; and

WHEREAS, The permits identified below require Commission approval, in accordance with Section 2-120-740 of the Municipal Code; now, therefore,

Be It Ordered by the City Council of the City of Chicago:

SECTION 1. The foregoing recitals are hereby adopted as the findings of the City Council.

SECTION 2. The Commissioner of the Department of Buildings, the Commissioners of the Departments of Environment and Fire, the Director of the Department of Revenue and the Zoning Administrator are hereby directed to issue those permits for which approval of the Commission on Chicago Landmarks is required pursuant to Chapter 2-120 of the Municipal Code, free of charge, notwithstanding any other ordinances of the City Council to the contrary, for the property at:

Address: 4533 South Greenwood Avenue ("Property")

District/Building: North Kenwood District

for work generally described as:

interior restoration of an historic residential building

Owner: Alonzo and Duyanna Goodlet

Owner's Address: 4533 South Greenwood Avenue

City, State, Zip: Chicago, Illinois 60653

SECTION 3. The fee waiver authorized by this order shall be effective from April 26, 2017 through April 26, 2018, and shall not apply to additional developer service fees, stop-work order fees or any fines.

SECTION 4. That the permit purchaser for the Property shall be entitled to a refund of City fees for which it has paid and which are exempt pursuant to Section 1 hereof.

SECTION 5. This order shall be in force and effect upon its passage.

11261 S. St. Lawrence Ave.

[Or2017-250]

WHEREAS, Section 2-120-815 of the Municipal Code provides that the Chicago City Council may, by passage of an appropriate order, waive any fees charged by the City for any permit for which approval of the Commission on Chicago Landmarks (the "Commission") is required, in accordance with Chapter 2-120 of the Municipal Code; and

WHEREAS, The permits identified below require Commission approval, in accordance with Section 2-120-740 of the Municipal Code; now, therefore,

Be It Ordered by the City Council of the City of Chicago:

SECTION 1. The foregoing recitals are hereby adopted as the findings of the City Council.

SECTION 2. The Commissioner of the Department of Buildings, the Commissioners of the Departments of Environment and Fire, the Director of the Department of Revenue and the Zoning Administrator are hereby directed to issue those permits for which approval of the Commission on Chicago Landmarks is required pursuant to Chapter 2-120 of the Municipal Code, free of charge, notwithstanding any other ordinances of the City Council to the contrary, for the property at:

Address: 11261 South St. Lawrence Avenue
("Property")

District/Building: Pullman District

for work generally described as:

replace four front windows on an existing historic residential building

Owner: Joseph Daniel and Amy Lindner

Owner's Address: 11261 South St. Lawrence Avenue

City, State, Zip: Chicago, Illinois 60628

SECTION 3. The fee waiver authorized by this order shall be effective from May 5, 2017 through May 5, 2018, and shall not apply to additional developer service fees, stop-work order fees or any fines.

SECTION 4. That the permit purchaser for the Property shall be entitled to a refund of City fees for which it has paid and which are exempt pursuant to Section 1 hereof.

SECTION 5. This order shall be in force and effect upon its passage.

2036 W. Thomas St.

[Or2017-249]

WHEREAS, Section 2-120-815 of the Municipal Code provides that the Chicago City Council may, by passage of an appropriate order, waive any fees charged by the City

for any permit for which approval of the Commission on Chicago Landmarks (the "Commission") is required, in accordance with Chapter 2-120 of the Municipal Code; and

WHEREAS, The permits identified below require Commission approval, in accordance with Section 2-120-740 of the Municipal Code; now, therefore,

Be It Ordered by the City Council of the City of Chicago:

SECTION 1. The foregoing recitals are hereby adopted as the findings of the City Council.

SECTION 2. The Commissioner of the Department of Buildings, the Commissioners of the Departments of Environment and Fire, the Director of the Department of Revenue and the Zoning Administrator are hereby directed to issue those permits for which approval of the Commission on Chicago Landmarks is required pursuant to Chapter 2-120 of the Municipal Code, free of charge, notwithstanding any other ordinances of the City Council to the contrary, for the property at:

Address: 2036 West Thomas Street ("Property")

District/Building: Ukrainian Village District

for work generally described as:

replace an enclosed back porch and construct a new garage on an existing historic residential building.

Owner: Judith Querciagrossa Danaher

Owner's Address: 2036 West Thomas Street

City, State, Zip: Chicago, Illinois 60622

SECTION 3. The fee waiver authorized by this order shall be effective from April 26, 2017 through April 26, 2018, and shall not apply to additional developer service fees, stop-work order fees or any fines.

SECTION 4. That the permit purchaser for the Property shall be entitled to a refund of City fees for which it has paid and which are exempt pursuant to Section 1 hereof.

SECTION 5. This order shall be in force and effect upon its passage.

ISSUANCE OF PERMITS FOR SIGN/SIGNBOARDS.

(Committee Meeting Held June 22, 2017)

The Committee on Zoning, Landmarks and Building Standards submitted the following report:

CHICAGO, June 28, 2017.

To the President and Members of the City Council:

Presenting a report for your Committee on Zoning, Landmarks and Building Standards which held a meeting on June 22, 2017, the following items were passed by a majority of the members present:

Pages 1 through 12 contain various map amendments regarding land use.

Page 12 contains business identification signs.

Page 13 contains historical landmark fee waivers and demolitions. Page 13 also contains restricted residential zones in various precincts of the 13th Ward.

I hereby move for passage of the proposed orders transmitted herewith.

Respectfully submitted,

(Signed) DANIEL S. SOLIS,
Chairman.

On motion of Alderman Solis, the said proposed orders transmitted with the foregoing committee report were *Passed* by yeas and nays as follows:

Yeas -- Aldermen Moreno, Hopkins, King, Hairston, Sawyer, Mitchell, Harris, Beale, Sadlowski Garza, Thompson, Cárdenas, Quinn, Burke, Lopez, Foulkes, D. Moore, Curtis, O'Shea, Cochran, Brookins, Muñoz, Zalewski, Scott, Solis, Maldonado, Burnett, Ervin, Taliaferro, Reboyras, Santiago, Waguespack, Mell, Austin, Ramirez-Rosa, Villegas, Mitts, Sposato, Laurino, O'Connor, Napolitano, Reilly, Smith, Tunney, Arena, Cappleman, Pawar, Osterman, J. Moore, Silverstein -- 49.

Nays -- None.

Alderman Beale moved to reconsider the foregoing vote. The motion was lost.

The following are said orders as passed (the italic heading in each case not being a part of the order):

2501 N. Central Ave.
(208 Sq. Ft.)

[Or2017-226]

Ordered, That the City Council hereby approves the following sign application submitted by:

Applicant*: Able Distributors

(* The Applicant is the owner of the real property or the business tenant of the real property. Do not list the sign contractor, sign erector, sign company or advertising entity in the above space.)

This order approves the following sign in accordance with Municipal Code of Chicago Section 13-20-680:

Address of Sign: 2501 North Central Avenue, Chicago, Illinois 60639

Zoning District: B1-1

DOB Sign Permit Application Number: 100697494

Sign Details:

1. On-premises: X Or Off-premises:
2. Static sign: X Or Dynamic-image display sign:
3. Number of sign faces: 1
4. Projecting over the public way (Yes or No): X

If yes, Public Way Use Number: 1127253

5. Dimensions: length, 26 feet, 0 inches; height, 8 feet, 0 inches

Total square feet in area: 208 feet, 0 inches

6. Height above grade: 20 feet, inches
7. Elevation (side of building or lot where the sign will be erected): west
8. Name of Sign Contractor/Erector: My-Sign Guy

To be legal, such sign shall comply with all provisions of Title 17 of the Chicago Municipal Code ("Zoning Ordinance") and all other provisions of the Municipal Code governing the permitting, construction and maintenance and removal of signs and sign structures. Failure of the applicant and the applicant's successors to comply shall be grounds for invalidation or revocation of the sign permit.

2501 N. Central Ave.
(324 Sq. Ft.)

[Or2017-227]

Ordered, That the City Council hereby approves the following sign application submitted by:

Applicant*: Able Distributors

(* The Applicant is the owner of the real property or the business tenant of the real property. Do not list the sign contractor, sign erector, sign company or advertising entity in the above space.)

This order approves the following sign in accordance with Municipal Code of Chicago Section 13-20-680:

Address of Sign: 2501 North Central Avenue, Chicago, Illinois 60639

Zoning District: B1-1

DOB Sign Permit Application Number: 100697496

Sign Details:

1. On-premises: X Or Off-premises:
2. Static sign: X Or Dynamic-image display sign:
3. Number of sign faces: 1
4. Projecting over the public way (Yes or No): X

If yes, Public Way Use Number: 1127254

5. Dimensions: length, 18 feet, 0 inches; height, 18 feet, 0 inches

Total square feet in area: 324 feet, 0 inches

6. Height above grade: 20 feet, inches

7. Elevation (side of building or lot where the sign will be erected): north

8. Name of Sign Contractor/Erector: My-Sign Guy

To be legal, such sign shall comply with all provisions of Title 17 of the Chicago Municipal Code ("Zoning Ordinance") and all other provisions of the Municipal Code governing the permitting, construction and maintenance and removal of signs and sign structures. Failure of the applicant and the applicant's successors to comply shall be grounds for invalidation or revocation of the sign permit.

200 E. Cermak Rd.
(Northeast Elevation)

[Or2017-240]

Ordered, That the City Council hereby approves the following sign application submitted by:

Applicant*: Metropolitan Pier and Exposition Authority

(* The Applicant is the owner of the real property or the business tenant of the real property. Do not list the sign contractor, sign erector, sign company or advertising entity in the above space.)

This order approves the following sign in accordance with Municipal Code of Chicago Section 13-20-680:

Address of Sign: 200 East Cermak Road, Chicago, Illinois 60616

Zoning District: PD331

DOB Sign Permit Application Number: _____

Sign Details:

1. On-premises: X Or Off-premises: _____

2. Static sign: X Or Dynamic-image display sign: _____

3. Number of sign faces: 1

4. Projecting over the public way (Yes or No): No

If yes, Public Way Use Number: _____

5. Dimensions: length, 30 feet, 2 $\frac{5}{8}$ inches; height, 10 feet, _____ inches
Total square feet in area: 302 feet, _____ inches
6. Height above grade: 30 feet, 5 $\frac{1}{4}$ inches
7. Elevation (side of building or lot where the sign will be erected): northeast
8. Name of Sign Contractor/Erector: All Right Sign, Inc.

To be legal, such sign shall comply with all provisions of Title 17 of the Chicago Municipal Code ("Zoning Ordinance") and all other provisions of the Municipal Code governing the permitting, construction and maintenance and removal of signs and sign structures. Failure of the applicant and the applicant's successors to comply shall be grounds for invalidation or revocation of the sign permit.

200 E. Cermak Rd.
(Northwest Elevation)

[Or2017-242]

Ordered, That the City Council hereby approves the following sign application submitted by:

Applicant*: Metropolitan Pier and Exposition Authority

(* The Applicant is the owner of the real property or the business tenant of the real property. Do not list the sign contractor, sign erector, sign company or advertising entity in the above space.)

This order approves the following sign in accordance with Municipal Code of Chicago Section 13-20-680:

Address of Sign: 200 East Cermak Road, Chicago, Illinois 60616

Zoning District: PD331

DOB Sign Permit Application Number: _____

Sign Details:

1. On-premises: X Or Off-premises: _____
2. Static sign: X Or Dynamic-image display sign: _____

3. Number of sign faces: 1
4. Projecting over the public way (Yes or No): No
If yes, Public Way Use Number:
5. Dimensions: length, 30 feet, 2 $\frac{5}{8}$ inches; height, 10 feet, inches
Total square feet in area: 302 feet, inches
6. Height above grade: 30 feet, 5 $\frac{1}{4}$ inches
7. Elevation (side of building or lot where the sign will be erected): northwest
8. Name of Sign Contractor/Erector: All Right Sign, Inc.

To be legal, such sign shall comply with all provisions of Title 17 of the Chicago Municipal Code ("Zoning Ordinance") and all other provisions of the Municipal Code governing the permitting, construction and maintenance and removal of signs and sign structures. Failure of the applicant and the applicant's successors to comply shall be grounds for invalidation or revocation of the sign permit.

200 E. Cermak Rd.
(Southeast Elevation)

[Or2017-241]

Ordered, That the City Council hereby approves the following sign application submitted by:

Applicant*: Metropolitan Pier and Exposition Authority

(* The Applicant is the owner of the real property or the business tenant of the real property. Do not list the sign contractor, sign erector, sign company or advertising entity in the above space.)

This order approves the following sign in accordance with Municipal Code of Chicago Section 13-20-680:

Address of Sign: 200 East Cermak Road, Chicago, Illinois 60616

Zoning District: PD331

DOB Sign Permit Application Number:

Sign Details:

1. On-premises: X Or Off-premises:
2. Static sign: X Or Dynamic-image display sign:
3. Number of sign faces: 1
4. Projecting over the public way (Yes or No): No
If yes, Public Way Use Number:
5. Dimensions: length, 21 feet, 1 $\frac{7}{8}$ inches; height, 7 feet, inches
Total square feet in area: 150 feet, inches
6. Height above grade: 26 feet, $\frac{5}{8}$ inches
7. Elevation (side of building or lot where the sign will be erected): southeast
8. Name of Sign Contractor/Erector: All Right Sign, Inc.

To be legal, such sign shall comply with all provisions of Title 17 of the Chicago Municipal Code ("Zoning Ordinance") and all other provisions of the Municipal Code governing the permitting, construction and maintenance and removal of signs and sign structures. Failure of the applicant and the applicant's successors to comply shall be grounds for invalidation or revocation of the sign permit.

200 E. Cermak Rd.
(Southwest Elevation)

[Or2017-243]

Ordered, That the City Council hereby approves the following sign application submitted by:

Applicant*: Metropolitan Pier and Exposition Authority

(* The Applicant is the owner of the real property or the business tenant of the real property. Do not list the sign contractor, sign erector, sign company or advertising entity in the above space.)

This order approves the following sign in accordance with Municipal Code of Chicago Section 13-20-680:

Address of Sign: 200 East Cermak Road, Chicago, Illinois 60616

Zoning District: PD331

DOB Sign Permit Application Number: _____

Sign Details:

1. On-premises: X Or Off-premises: _____
2. Static sign: X Or Dynamic-image display sign: _____
3. Number of sign faces: 1
4. Projecting over the public way (Yes or No): No
If yes, Public Way Use Number: _____
5. Dimensions: length, 24 feet, 2 $\frac{1}{8}$ inches; height, 8 feet, _____ inches
Total square feet in area: 193 feet, _____ inches
6. Height above grade: 45 feet, 8 inches
7. Elevation (side of building or lot where the sign will be erected): southwest
8. Name of Sign Contractor/Erector: All Right Sign, Inc.

To be legal, such sign shall comply with all provisions of Title 17 of the Chicago Municipal Code ("Zoning Ordinance") and all other provisions of the Municipal Code governing the permitting, construction and maintenance and removal of signs and sign structures. Failure of the applicant and the applicant's successors to comply shall be grounds for invalidation or revocation of the sign permit.

5060 N. Clark St.

[Or2017-272]

Ordered, That the City Council hereby approves the following sign application submitted by:

Applicant*: Dollop Diner

(* The Applicant is the owner of the real property or the business tenant of the real property. Do not list the sign contractor, sign erector, sign company or advertising entity in the above space.)

This order approves the following sign in accordance with Municipal Code of Chicago Section 13-20-680:

Address of Sign: 5060 North Clark Street, Chicago, Illinois 60640

Zoning District: B3-2

DOB Sign Permit Application Number: 100701105

Sign Details:

1. On-premises: X Or Off-premises:
2. Static sign: X Or Dynamic-image display sign:
3. Number of sign faces: 1
4. Projecting over the public way (Yes or No): No
If yes, Public Way Use Number:
5. Dimensions: length, 9 feet, 9 inches; height, 26 feet, 6 inches
Total square feet in area: 258 feet, inches
6. Height above grade: 2 feet, 4 inches
7. Elevation (side of building or lot where the sign will be erected): north
8. Name of Sign Contractor/Erector: Right Way Signs LLC

To be legal, such sign shall comply with all provisions of Title 17 of the Chicago Municipal Code ("Zoning Ordinance") and all other provisions of the Municipal Code governing the permitting, construction and maintenance and removal of signs and sign structures. Failure of the applicant and the applicant's successors to comply shall be grounds for invalidation or revocation of the sign permit.

102 W. Division St.

[Or2017-239]

Ordered, That the City Council hereby approves the following sign application submitted by:

Applicant*: Jewel Osco

(* The Applicant is the owner of the real property or the business tenant of the real property. Do not list the sign contractor, sign erector, sign company or advertising entity in the above space.)

This order approves the following sign in accordance with Municipal Code of Chicago Section 13-20-680:

Address of Sign: 102 West Division Street, Chicago, Illinois 60610

Zoning District: PD157

DOB Sign Permit Application Number: 100702775

Sign Details:

1. On-premises: X Or Off-premises:
2. Static sign: X Or Dynamic-image display sign:
3. Number of sign faces: 1
4. Projecting over the public way (Yes or No): No

If yes, Public Way Use Number:

5. Dimensions: length, 32 feet, 5 inches; height, 20 feet, 0 inches

Total square feet in area: 648 feet, 0 inches

6. Height above grade: 28 feet, 0 inches
7. Elevation (side of building or lot where the sign will be erected): south elevation
8. Name of Sign Contractor/Erector: Doyle Signs, Inc.

To be legal, such sign shall comply with all provisions of Title 17 of the Chicago Municipal Code ("Zoning Ordinance") and all other provisions of the Municipal Code governing the permitting, construction and maintenance and removal of signs and sign structures. Failure of the applicant and the applicant's successors to comply shall be grounds for invalidation or revocation of the sign permit.

400 S. Jefferson St.
(North Elevation)

[Or2017-341]

Ordered, That the City Council hereby approves the following sign application submitted by:

Applicant*: Tyson Foods, Inc.

(* The Applicant is the owner of the real property or the business tenant of the real property. Do not list the sign contractor, sign erector, sign company or advertising entity in the above space.)

This order approves the following sign in accordance with Municipal Code of Chicago Section 13-20-680:

Address of Sign: 400 South Jefferson Street, Chicago, Illinois 60607

Zoning District: DX-7

DOB Sign Permit Application Number: _____

Sign Details:

1. On-premises: X Or Off-premises:
2. Static sign: Or Dynamic-image display sign:
3. Number of sign faces: 1
4. Projecting over the public way (Yes or No): No

If yes, Public Way Use Number: _____

5. Dimensions: length, 13 feet, 6 inches; height, 13 feet, 0 inches

Total square feet in area: 175 feet, .5 inches

6. Height above grade: 118 feet, inches
7. Elevation (side of building or lot where the sign will be erected): north
8. Name of Sign Contractor/Erector: Parvin-Clauss Sign Company

To be legal, such sign shall comply with all provisions of Title 17 of the Chicago Municipal Code ("Zoning Ordinance") and all other provisions of the Municipal Code governing the

permitting, construction and maintenance and removal of signs and sign structures. Failure of the applicant and the applicant's successors to comply shall be grounds for invalidation or revocation of the sign permit.

400 S. Jefferson St.
(South Elevation)

[Or2017-340]

Ordered, That the City Council hereby approves the following sign application submitted by:

Applicant*: Tyson Foods, Inc.

(* The Applicant is the owner of the real property or the business tenant of the real property. Do not list the sign contractor, sign erector, sign company or advertising entity in the above space.)

This order approves the following sign in accordance with Municipal Code of Chicago Section 13-20-680:

Address of Sign: 400 South Jefferson Street, Chicago, Illinois 60607

Zoning District: DX-7

DOB Sign Permit Application Number: _____

Sign Details:

1. On-premises: X Or Off-premises:
2. Static sign: Or Dynamic-image display sign:
3. Number of sign faces: 1
4. Projecting over the public way (Yes or No): No
If yes, Public Way Use Number:
5. Dimensions: length, 13 feet, 6 inches; height, 13 feet, 0 inches
Total square feet in area: 175 feet, .5 inches
6. Height above grade: 118 feet, inches
7. Elevation (side of building or lot where the sign will be erected): south
8. Name of Sign Contractor/Erector: Parvin-Clauss Sign Company

To be legal, such sign shall comply with all provisions of Title 17 of the Chicago Municipal Code ("Zoning Ordinance") and all other provisions of the Municipal Code governing the permitting, construction and maintenance and removal of signs and sign structures. Failure of the applicant and the applicant's successors to comply shall be grounds for invalidation or revocation of the sign permit.

2642 N. Jones St.

[Or2017-244]

Ordered, That the City Council hereby approves the following sign application submitted by:

Applicant*: TLE (The Learning Experience)

(* The Applicant is the owner of the real property or the business tenant of the real property. Do not list the sign contractor, sign erector, sign company or advertising entity in the above space.)

This order approves the following sign in accordance with Municipal Code of Chicago Section 13-20-680:

Address of Sign: 2642 North Jones Street, Chicago, Illinois 60647

Zoning District: C1-5

DOB Sign Permit Application Number: 100691918

Sign Details:

1. On-premises: X Or Off-premises:
2. Static sign: X Or Dynamic-image display sign:
3. Number of sign faces: 1
4. Projecting over the public way (Yes or No): No

If yes, Public Way Use Number: Not Applicable

5. Dimensions: length, 22 feet, 0 inches; height, 8 feet, 0 inches

Total square feet in area: 176 feet, 0 inches

6. Height above grade: 32 feet, 0 inches

7. Elevation (side of building or lot where the sign will be erected): east

8. Name of Sign Contractor/Erector: Identity Services LLC

To be legal, such sign shall comply with all provisions of Title 17 of the Chicago Municipal Code ("Zoning Ordinance") and all other provisions of the Municipal Code governing the permitting, construction and maintenance and removal of signs and sign structures. Failure of the applicant and the applicant's successors to comply shall be grounds for invalidation or revocation of the sign permit.

918 W. Montrose Ave.

[Or2017-253]

Ordered, That the City Council hereby approves the following sign application submitted by:

Applicant*: Ross Dress for Less

(* The Applicant is the owner of the real property or the business tenant of the real property. Do not list the sign contractor, sign erector, sign company or advertising entity in the above space.)

This order approves the following sign in accordance with Municipal Code of Chicago Section 13-20-680:

Address of Sign: 918 West Montrose Avenue, Chicago, Illinois 60613

Zoning District: C1

DOB Sign Permit Application Number: 100686558

Sign Details:

1. On-premises: X Or Off-premises:
2. Static sign: X Or Dynamic-image display sign:
3. Number of sign faces: 1
4. Projecting over the public way (Yes or No): No

If yes, Public Way Use Number: Not Applicable

5. Dimensions: length, 23 feet, 10 inches; height, 9 feet, 6 inches

Total square feet in area: 226 feet, 0 inches

6. Height above grade: 31 feet, 0 inches

7. Elevation (side of building or lot where the sign will be erected): west

8. Name of Sign Contractor/Erector: North Shore Sign Company

To be legal, such sign shall comply with all provisions of Title 17 of the Chicago Municipal Code ("Zoning Ordinance") and all other provisions of the Municipal Code governing the permitting, construction and maintenance and removal of signs and sign structures. Failure of the applicant and the applicant's successors to comply shall be grounds for invalidation or revocation of the sign permit.

100 S. State St.
(North Elevation)

[Or2017-246]

Ordered, That the City Council hereby approves the following sign application submitted by:

Applicant*: 100 South State Street Tenant LLC (Wework)

(* The Applicant is the owner of the real property or the business tenant of the real property. Do not list the sign contractor, sign erector, sign company or advertising entity in the above space.)

This order approves the following sign in accordance with Municipal Code of Chicago Section 13-20-680:

Address of Sign: 100 South State Street, Chicago, Illinois 60603

Zoning District: DX16

DOB Sign Permit Application Number: Pending

Sign Details:

1. On-premises: X Or Off-premises:

2. Static sign: X Or Dynamic-image display sign:

3. Number of sign faces: 1

4. Projecting over the public way (Yes or No): Yes

If yes, Public Way Use Number: Pending

5. Dimensions: length, 24 feet, 0 inches; height, 5 feet, 0 inches

Total square feet in area: 120 feet, 0 inches

6. Height above grade: 73 feet, 0 inches

7. Elevation (side of building or lot where the sign will be erected): Monroe Street
(north)

8. Name of Sign Contractor/Erector: H.M. Witt & Company

To be legal, such sign shall comply with all provisions of Title 17 of the Chicago Municipal Code ("Zoning Ordinance") and all other provisions of the Municipal Code governing the permitting, construction and maintenance and removal of signs and sign structures. Failure of the applicant and the applicant's successors to comply shall be grounds for invalidation or revocation of the sign permit.

100 S. State St.
(East Elevation)

[Or2017-247]

Ordered, That the City Council hereby approves the following sign application submitted by:

Applicant*: 100 South State Street Tenant LLC (Wework)

(* The Applicant is the owner of the real property or the business tenant of the real property. Do not list the sign contractor, sign erector, sign company or advertising entity in the above space.)

This order approves the following sign in accordance with Municipal Code of Chicago Section 13-20-680:

Address of Sign: 100 South State Street, Chicago, Illinois 60603

Zoning District: DX16

DOB Sign Permit Application Number: Pending

Sign Details:

1. On-premises: X Or Off-premises:
2. Static sign: X Or Dynamic-image display sign:
3. Number of sign faces: 1
4. Projecting over the public way (Yes or No): Yes

If yes, Public Way Use Number: Pending

5. Dimensions: length, 24 feet, 0 inches; height, 5 feet, 0 inches

Total square feet in area: 120 feet, 0 inches

6. Height above grade: 73 feet, 0 inches
7. Elevation (side of building or lot where the sign will be erected): State Street (east)
8. Name of Sign Contractor/Erector: H.M. Witt & Company

To be legal, such sign shall comply with all provisions of Title 17 of the Chicago Municipal Code ("Zoning Ordinance") and all other provisions of the Municipal Code governing the permitting, construction and maintenance and removal of signs and sign structures. Failure of the applicant and the applicant's successors to comply shall be grounds for invalidation or revocation of the sign permit.

4228 W. 35th Pl.

[Or2017-248]

Ordered, That the City Council hereby approves the following sign application submitted by:

Applicant*: Peoples Gas Light and Coke Company

(* The Applicant is the owner of the real property or the business tenant of the real property. Do not list the sign contractor, sign erector, sign company or advertising entity in the above space.)

This order approves the following sign in accordance with Municipal Code of Chicago Section 13-20-680:

Address of Sign: 4228 West 35th Place, Chicago, Illinois 60632

Zoning District: M2-1

DOB Sign Permit Application Number: Will advise if approved

Sign Details:



1. On-premises: X Or Off-premises:
2. Static sign: X Or Dynamic-image display sign:
3. Number of sign faces: 1
4. Projecting over the public way (Yes or No): No
If yes, Public Way Use Number:
5. Dimensions: length, 51 feet, 2⁷/₈ inches; height, 3 feet, 8 inches
Total square feet in area: 155 feet, inches
6. Height above grade: 21 feet, 6 inches
7. Elevation (side of building or lot where the sign will be erected): south (see drawing 76201 LL-01)
8. Name of Sign Contractor/Erector: Poblocki Sign Company LLC

To be legal, such sign shall comply with all provisions of Title 17 of the Chicago Municipal Code ("Zoning Ordinance") and all other provisions of the Municipal Code governing the permitting, construction and maintenance and removal of signs and sign structures. Failure of the applicant and the applicant's successors to comply shall be grounds for invalidation or revocation of the sign permit.

[Drawing Number 76201 LL-01 referred to in this order
printed on page 52325 of this *Journal*.]

SIGN SPECIFICATIONS

A2 - ILLUMINATED LETTERS
 Lighting: LED
 Voltage: TBD
 Description: Back-Lit (Remote)
 Face Color: Paint to Match PMS 2945 Blue
 Return Color: Paint to Match PMS 2945 Blue
 Installation: Stand-off 2 1/2"

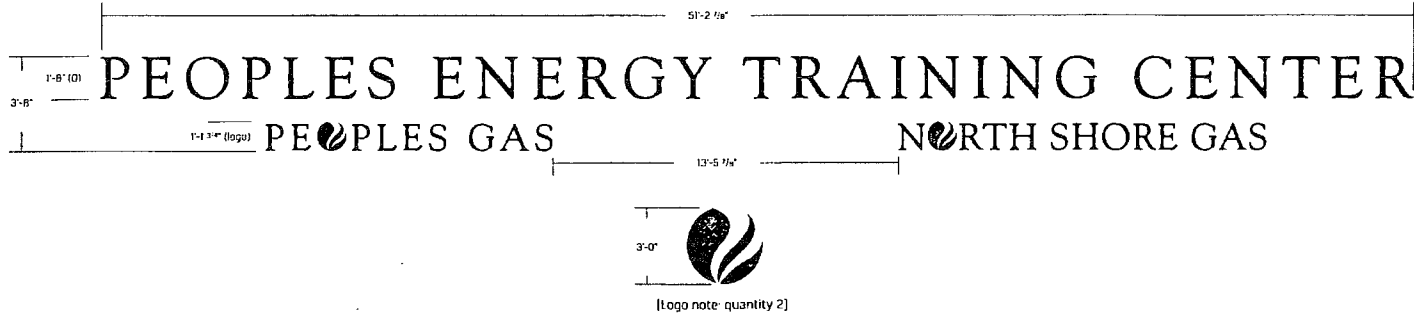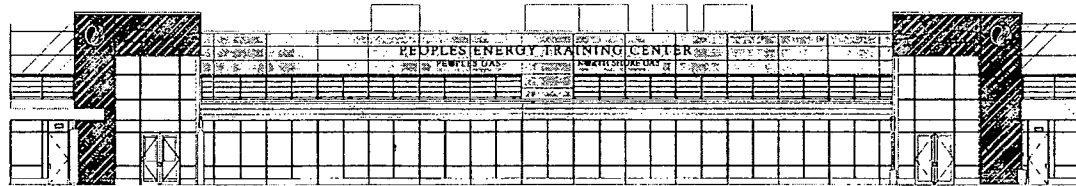

This document is intended for the information of the client and is not to be used for any other purpose. The client is responsible for the accuracy of the information provided. 

Project:
Peoples Gas Company
 Chicago, IL

Scale: 1/4"=1'
 Original Paper Size: 11" x 17"

Notes:
 FONT AND LOGO WAS ADJUSTED TO
 ALLOW FOR FABRICATION

Revisions	
01. 01/11/17	Rev. 01/11/17
02. 01/11/17	Rev. 01/11/17
03. 01/11/17	Rev. 01/11/17
04. 01/11/17	Rev. 01/11/17

By: Matt Korman
 Date: 01/11/17
 Drawn by: Marshall Morgan

Signage No.:

LL-01
 Lit Letters

76501 101
 (Rev. 01/11/17) (Rev. 01/11/17)

6/28/2017

REPORTS OF COMMITTEES

52325

1924 E. 87th St.

[Or2017-238]

Ordered, That the City Council hereby approves the following sign application submitted by:

Applicant*: AM-PM Food Mart and Cellular

(* The Applicant is the owner of the real property or the business tenant of the real property. Do not list the sign contractor, sign erector, sign company or advertising entity in the above space.)

This order approves the following sign in accordance with Municipal Code of Chicago Section 13-20-680:

Address of Sign: 1924 East 87th Street, Chicago, Illinois 60617

Zoning District: _____

DOB Sign Permit Application Number: 100685029

Sign Details:

1. On-premises: X Or Off-premises: _____
2. Static sign: X Or Dynamic-image display sign: _____
3. Number of sign faces: 1
4. Projecting over the public way (Yes or No): Yes

If yes, Public Way Use Number: 1125536

5. Dimensions: length, 90 feet, 0 inches; height, 3 feet, 0 inches

Total square feet in area: 270 feet, 0 inches

6. Height above grade: 12 feet, 0 inches
7. Elevation (side of building or lot where the sign will be erected): above business front and around side
8. Name of Sign Contractor/Erector: Awnings Express

To be legal, such sign shall comply with all provisions of Title 17 of the Chicago Municipal Code ("Zoning Ordinance") and all other provisions of the Municipal Code governing the permitting, construction and maintenance and removal of signs and sign structures. Failure of the applicant and the applicant's successors to comply shall be grounds for invalidation or revocation of the sign permit.

1538 E. 95th St.
(106 Sq. Ft.)

[Or2017-339]

Ordered, That the City Council hereby approves the following sign application submitted by:

Applicant*: Gas Plus, Inc., doing business as Buddy Bear Car Wash

(* The Applicant is the owner of the real property or the business tenant of the real property. Do not list the sign contractor, sign erector, sign company or advertising entity in the above space.)

This order approves the following sign in accordance with Municipal Code of Chicago Section 13-20-680:

Address of Sign: 1538 East 95th Street, Chicago, Illinois 60619

Zoning District: M1-1

DOB Sign Permit Application Number: 100700568

Sign Details:

1. On-premises: X Or Off-premises:
2. Static sign: X Or Dynamic-image display sign:
3. Number of sign faces: 1
4. Projecting over the public way (Yes or No): No
If yes, Public Way Use Number:
5. Dimensions: length, 26 feet, 6 inches; height, 4 feet, 0 inches
Total square feet in area: 106 feet, inches
6. Height above grade: 16 feet, 0 inches
7. Elevation (side of building or lot where the sign will be erected): south wall of building
8. Name of Sign Contractor/Erector: Olympic Signs, Inc.

To be legal, such sign shall comply with all provisions of Title 17 of the Chicago Municipal Code ("Zoning Ordinance") and all other provisions of the Municipal Code governing the permitting, construction and maintenance and removal of signs and sign structures. Failure of the applicant and the applicant's successors to comply shall be grounds for invalidation or revocation of the sign permit.

1538 E. 95th St.
(131 Sq. Ft.)

[Or2017-338]

Ordered, That the City Council hereby approves the following sign application submitted by:

Applicant*: Gas Plus, Inc., doing business as Buddy Bear Car Wash

(* The Applicant is the owner of the real property or the business tenant of the real property. Do not list the sign contractor, sign erector, sign company or advertising entity in the above space.)

This order approves the following sign in accordance with Municipal Code of Chicago Section 13-20-680:

Address of Sign: 1538 East 95th Street, Chicago, Illinois 60619

Zoning District: M1-1

DOB Sign Permit Application Number: 100700567

Sign Details:

1. On-premises: X Or Off-premises:

2. Static sign: X Or Dynamic-image display sign:

3. Number of sign faces: 1

4. Projecting over the public way (Yes or No): No

If yes, Public Way Use Number:

5. Dimensions: length, 32 feet, 9 inches; height, 4 feet, 0 inches

Total square feet in area: 131 feet, inches

6. Height above grade: 16 feet, 0 inches

7. Elevation (side of building or lot where the sign will be erected): south wall of building

8. Name of Sign Contractor/Erector: Olympic Signs, Inc.

To be legal, such sign shall comply with all provisions of Title 17 of the Chicago Municipal Code ("Zoning Ordinance") and all other provisions of the Municipal Code governing the permitting, construction and maintenance and removal of signs and sign structures. Failure of the applicant and the applicant's successors to comply shall be grounds for invalidation or revocation of the sign permit.

AGREED CALENDAR.

Alderman Burke moved to *Suspend the Rules Temporarily* for the purpose of including in the Agreed Calendar a series of resolutions presented by Aldermen Moreno, Dowell, Hairston, Sawyer, Sadlowski Garza, Thompson, Cárdenas, Burke, Lopez, O'Shea, Muñoz, Scott, Solis, Maldonado, Reboyas, Santiago, Mell, Villegas, Ramirez-Rosa, Reilly, Tunney, Cappleman, Osterman and Silverstein. The motion *Prevailed*.

Presented By

THE HONORABLE RAHM EMANUEL, MAYOR:

GRATITUDE EXTENDED TO LESBIAN, GAY, BISEXUAL AND TRANSGENDER (LGBT) COMMUNITIES ON CONTRIBUTIONS TO CITY OF CHICAGO.

[R2017-510]

A proposed resolution, presented by the Honorable Rahm Emanuel, Mayor, the Honorable Andrea Valencia, City Clerk, and Aldermen Tunney, Cappleman, Lopez, Ramirez-Rosa and Mell, reading as follows:

WHEREAS, This august body wishes to acknowledge the numerous contributions of the lesbian, gay, bisexual and transgender (LGBT) communities to the City of Chicago; and

WHEREAS, The LGBT communities for decades have been, and continue to be, integral to the vibrant culture and climate of Chicago. These communities continue to contribute to academic, economic, artistic and social spheres within and around our greater community; and

WHEREAS, The month of June was designated Pride Month to commemorate the Stonewall Inn riots which occurred on June 28, 1969, marking the beginning of the modern LGBT movement; and

WHEREAS, One of the most historic and highly anticipated events -- the 48th Annual Pride Parade -- took place on Sunday, June 25, 2017, and brought together an estimated 1,000,000 people; and

WHEREAS, Chicago is also the home of the first recognized LGBT rights organization in the country. The organization, The Society for Human Rights, was established in 1924 by Henry Gerber; and

WHEREAS, The City of Chicago remains committed to protecting the civil rights of lesbian, gay, bisexual and transgender communities as the power and purpose of this iconic event proves vital in our unified effort to forge a more open and just society; and

WHEREAS, Chicago's active and involved lesbian, gay, bisexual and transgender communities undeniably improve the quality of life in Chicago, and Pride Month serves as a call to our collective consciousness to persist in the fight to eradicate prejudice and discrimination everywhere; and

WHEREAS, The City of Chicago has employed numerous measures and programs to strengthen the LGBT communities. In 2015, the City extended its health care benefits to include gender confirmation surgery, a benefit for the transgender community. The City has also ensured that LGBT people in need have adequate, affordable housing and access to health care and support services, and has provided training and resources to community agencies to ensure they create open, affirming spaces for Chicagoans of all orientations and identities. In 2016, the City Council passed an amendment to the Chicago Human Rights Ordinance to prohibit discrimination in the use of private facilities, such as bathrooms in public establishments. Also in 2016, Mayor Emanuel placed a restriction on City-funded travel to North Carolina in response to North Carolina's discriminatory policies. These and other actions taken by the City of Chicago have served to bring about a more inclusive city in which all residents feel welcomed and secure in their identities; and

WHEREAS, We look forward to the continued contributions of the LGBT communities, knowing that this will make Chicago an even greater city than it is today; now, therefore,

Be It Resolved, That we, the Mayor and members of the City Council of the City of Chicago, assembled this 28th day of June 2017, do hereby pay tribute to the many contributions of Chicago's LGBT communities.

On motion of Alderman Tunney, the foregoing proposed resolution was *Adopted* by yeas and nays as follows:

Yeas -- Aldermen Moreno, Hopkins, King, Hairston, Sawyer, Mitchell, Harris, Beale, Sadlowski Garza, Thompson, Cárdenas, Quinn, Burke, Lopez, Foulkes, D. Moore, Curtis, O'Shea, Cochran, Brookins, Muñoz, Zalewski, Scott, Solis, Maldonado, Burnett, Ervin, Taliaferro, Reboyras, Santiago, Waguespack, Mell, Austin, Ramirez-Rosa, Villegas, Mitts, Sposato, Laurino, O'Connor, Napolitano, Reilly, Smith, Tunney, Arena, Cappleman, Pawar, Osterman, J. Moore, Silverstein -- 49.

Nays -- None.

Alderman Beale moved to reconsider the foregoing vote. The motion was lost.

Presented By

ALDERMAN BURKE (14th Ward)
And OTHERS:

**CONGRATULATIONS EXTENDED TO MARY T. BONOME ON RETIREMENT
FROM CHICAGO DEPARTMENT OF PLANNING AND DEVELOPMENT.**

[R2017-542]

A proposed resolution, presented by Aldermen Burke, Laurino, Harris, Beale, D. Moore, O'Shea, Zalewski, Solis, Waguespack, Austin, Mitts, O'Connor, Reilly, Tunney, Arena and Cappleman, reading as follows:

WHEREAS, Mary T. Bonome has announced her resignation effective June 30, 2017 as deputy commissioner of the Chicago Department of Planning and Development following a highly distinguished tenure in public service; and

WHEREAS, The Chicago City Council has been informed of her retirement by Alderman Edward M. Burke and Alderman Margaret Laurino and fellow members of the City Council; and

WHEREAS, Mary T. Bonome was raised in the West Humboldt Park neighborhood and settled in the Sauganash community where she resides today; and

WHEREAS, Mary T. Bonome attended Our Lady of the Angels Elementary School, St. Patrick's Academy and Southern Illinois University; and

WHEREAS, Mary T. Bonome began her career on August 2, 1982 as a planning assistant with the Department of Planning and Development. After years as a staff assistant, project manager, city planner and project coordinator, Mary T. Bonome was promoted to assistant commissioner in 2001 and as a deputy commissioner in 2004; and

WHEREAS, During her career, Mary T. Bonome earned a well-deserved reputation as one of Chicago's foremost experts on city planning issues and developed a vast institutional knowledge of both the department and its history; and

WHEREAS, Mary T. Bonome worked closely alongside local aldermen to establish the Pilsen Industrial Corridor TIF, as well as industrial projects including the International Produce Market, Restaurant Depot, American Linen, Testa Produce and the Halsted-Morgan Business Center; and

WHEREAS, Mary T. Bonome worked on major retail developments including Walmart stores in the Austin and Pullman communities, Whole Foods Market in Sauganash, Shop and Save on the Southwest Side, Seafood City in Mayfair, and Culvers near Midway Airport; and

WHEREAS, Mary T. Bonome was also involved in planning for residential developments such as Roosevelt Square and West End, both of which were part of the CHA transformation of the ABLA and Henry Horner Homes; and

WHEREAS, Mary T. Bonome was instrumental in her work on Mt. Sinai Hospital and Rush Medical Center's transformation and redevelopment and Resurrection University Medical Center Nursing School; and

WHEREAS, Widely admired for her tenacious spirit, keen intellect, and unique sense of style, Mary T. Bonome has been the "go to" person and confidante for aldermen and their staffs on planning issues and on everyday matters, taking calls on nights and weekends; and

WHEREAS, Mary T. Bonome's long career in the Department of Planning and Development endured through 6 Chicago Mayors, 6 United States Presidents, 14 Commissioners, and numerous departmental name changes; and

WHEREAS, During her "down time" from the City, Mary T. Bonome is known for helping people to get into and stay in shape by teaching Pilates, "Power Ride", and other cycling classes at the East Bank Club; and

WHEREAS, The hard work, sacrifice and dedication of Mary T. Bonome serve as an example to all; now, therefore,

Be It Resolved, That we, the Mayor and the members of the Chicago City Council, assembled this 28th day of June 2017, do hereby congratulate Mary T. Bonome on the occasion of her retirement from public service and do hereby express our best wishes for her continued success in all of her future endeavors; and

Be It Further Resolved, That a suitable copy of this resolution be presented to Mary T. Bonome.

On motion of Alderman Austin, the foregoing proposed resolution was *Adopted* by yeas and nays as follows:

Yeas -- Aldermen Moreno, Hopkins, King, Hairston, Sawyer, Mitchell, Harris, Beale, Sadlowski Garza, Thompson, Cárdenas, Quinn, Burke, Lopez, Foulkes, D. Moore, Curtis, O'Shea, Cochran, Brookins, Muñoz, Zalewski, Scott, Solis, Maldonado, Burnett, Ervin, Taliaferro, Reboyras, Santiago, Waguespack, Mell, Austin, Ramirez-Rosa, Villegas, Mitts, Sposato, Laurino, O'Connor, Napolitano, Reilly, Smith, Tunney, Arena, Cappleman, Pawar, Osterman, J. Moore, Silverstein -- 49.

Nays -- None.

Alderman Beale moved to reconsider the foregoing vote. The motion was lost.

At this point in the proceedings, the Alderman Laurino, President Pro Tempore, rose and on behalf of the people of Chicago, extended congratulations to Mary T. Bonome for her distinguished tenure in public service. Lauding Ms. Benome for her expertise and vast knowledge on city planning issues, President Pro Tempore Laurino declared her the "go-to" person for Aldermen and their staffs on projects big and small in every ward. Ms. Benome has left her imprint not only on our city, President Pro Tempore Laurino observed, but more importantly on those fortunate enough to know her. President Pro Tempore Laurino then invited Ms. Benome to the Mayor's rostrum where she presented her with a parchment copy of the congratulatory resolution.

Presented By

ALDERMAN ERVIN (28th Ward)
And OTHERS:

*PARENTS, RELATIVES, DAY CARE PROVIDERS AND CAREGIVERS
ENCOURAGED TO TAKE CHILDREN TO PARKS AND PLAYGROUNDS.*

[R2017-509]

A proposed resolution, presented by Aldermen Ervin, Mitchell, Scott, Taliaferro and Mitts, reading as follows:

WHEREAS, Chicago's parks are oases in the urban environment. They remind us of the wonders of nature and are places where our children can play and develop; and

WHEREAS, There are numerous benefits to having children spend more time playing in the park. This activity can help develop a greater sense of community among the children, parents and supervisors. The resulting sense of community can help reduce crime. Furthermore, playing in the park promotes healthy behavior and can reduce obesity in children. Children also need free play time to develop their imaginations; and

WHEREAS, It is in the public interest to promote the concept of children playing in the park; now, therefore,

Be It Resolved, That we, the Mayor and members of the City Council of the City of Chicago, assembled this 28th day of June 2017, do hereby designate 4:00 P.M. to 8:00 P.M. on Wednesdays as a time when we especially encourage parents and relatives to take children to the park; and

Be It Further Resolved, That we hereby designate 10:30 A.M. to 1:30 P.M. on Tuesdays and Thursdays as a time when we especially encourage day care providers and caregivers to take children to the park; and

Be It Further Resolved, That the Chicago Police Department is strongly encouraged to continue to exercise their parks-related vigilance and pay special attention to parks and playgrounds during these, and all, times.

On motion of Alderman Ervin, the foregoing proposed resolution was *Adopted* by yeas and nays as follows:

Yeas -- Aldermen Moreno, Hopkins, King, Hairston, Sawyer, Mitchell, Harris, Beale, Sadlowski Garza, Thompson, Cárdenas, Quinn, Burke, Lopez, Foulkes, D. Moore, Curtis, O'Shea, Cochran, Brookins, Muñoz, Zalewski, Scott, Solis, Maldonado, Burnett, Ervin, Taliaferro, Reboyras, Santiago, Waguespack, Mell, Austin, Ramirez-Rosa, Villegas, Mitts, Sposato, Laurino, O'Connor, Napolitano, Reilly, Smith, Tunney, Arena, Cappleman, Pawar, Osterman, J. Moore, Silverstein -- 49.

Nays -- None.

Alderman Beale moved to reconsider the foregoing vote. The motion was lost.

ALDERMAN REBOYRAS (30th Ward)
And OTHERS:

***RECOGNITION EXTENDED TO RIDE FOR AIDS CHICAGO 2017 PARTICIPANTS
AND VOLUNTEERS FOR COMMITMENT IN FIGHT AGAINST AIDS.***

[R2017-546]

A proposed resolution, presented by Aldermen Reboyras, Lopez, Solis, Mell, Reilly, Tunney, Cappleman and Osterman, reading as follows:

WHEREAS, Ride for AIDS Chicago is a yearly two-day, 200-mile bicycling fundraising event produced by TPAN (Test Positive Aware Network) in which 100 percent of the participant-generated money raised goes to providing services to people with HIV/AIDS; and

WHEREAS, The City Council has been informed of the prestigious event by the Honorable Ariel E. Reboyras, Alderman of the 30th Ward, Honorable Thomas Tunney, Alderman of the 44th Ward, Honorable Daniel S. Solis, Alderman of the 25th Ward, Honorable James Cappleman, Alderman of the 46th Ward, Honorable Deborah Mell, Alderman of the 33rd Ward, Honorable Brendan Reilly, Alderman of the 42nd Ward, Honorable Carlos Ramirez-Rosa, Alderman of the 35th Ward and Honorable Raymond A. Lopez, Alderman of the 15th Ward; and

WHEREAS, Ride for AIDS Chicago and its community partners, About Face Theatre, AIDS Foundation of Chicago, Center on Halsted, Chicago House, Fred Says, and Howard Brown Health help spread awareness about HIV/AIDS, raise much needed funds for HIV/AIDS services, and help diminish the stigma and shame associated with HIV/AIDS; and

WHEREAS, This year, Ride for AIDS Chicago is celebrating its 14th anniversary with more than 400 registered participants and hundreds of volunteers; and

WHEREAS, Over its 14-year history, Ride for AIDS Chicago has raised over \$4.5 Million for HIV/AIDS services; and

WHEREAS, Ride for AIDS Chicago will be held during the weekend of July 8 and 9, 2017; and

WHEREAS, TPAN, the organization producing the ride, has been serving the HIV/AIDS community in Chicago for more than 30 years; now, therefore,

Be It Resolved That we, the Mayor and members of the City Council of the City of Chicago, gathered here this 28th day of June 2017, salute Ride for AIDS Chicago 2017 participants and volunteers on their commitment in the fight against HIV/AIDS; and

Be It Further Resolved, That suitable copies of this resolution be prepared and presented to Ride for AIDS Chicago, TPAN and their beneficiaries.

On motion of Alderman Reboyras, the foregoing proposed resolution was *Adopted* by yeas and nays as follows:

Yeas -- Aldermen Moreno, Hopkins, King, Hairston, Sawyer, Mitchell, Harris, Beale, Sadlowski Garza, Thompson, Cárdenas, Quinn, Burke, Lopez, Foulkes, D. Moore, Curtis, O'Shea, Cochran, Brookins, Muñoz, Zalewski, Scott, Solis, Maldonado, Burnett, Ervin, Taliaferro, Reboyras, Santiago, Waguespack, Mell, Austin, Ramirez-Rosa, Villegas, Mitts, Sposato, Laurino, O'Connor, Napolitano, Reilly, Smith, Tunney, Arena, Cappleman, Pawar, Osterman, J. Moore, Silverstein -- 49.

Nays -- None.

Alderman Beale moved to reconsider the foregoing vote. The motion was lost.

Thereupon, on motion of Alderman Burke, the remaining proposed resolutions presented through the Agreed Calendar were *Adopted* by yeas and nays as follows:

Yeas -- Aldermen Moreno, Hopkins, King, Hairston, Sawyer, Mitchell, Harris, Beale, Sadlowski Garza, Thompson, Cárdenas, Quinn, Burke, Lopez, Foulkes, D. Moore, Curtis, O'Shea, Cochran, Brookins, Muñoz, Zalewski, Scott, Solis, Maldonado, Burnett, Ervin, Taliaferro, Reboyras, Santiago, Waguespack, Mell, Austin, Ramirez-Rosa, Villegas, Mitts, Sposato, Laurino, O'Connor, Napolitano, Reilly, Smith, Tunney, Arena, Cappleman, Pawar, Osterman, J. Moore, Silverstein -- 49.

Nays -- None.

Alderman Beale moved to reconsider the foregoing vote. The motion was lost.

Sponsored by the elected city officials named below, respectively, said Agreed Calendar resolutions, as adopted, read as follows (the italic heading in each case not being a part of the resolution):

Presented By

THE HONORABLE ANDREA M. VALENCIA, CITY CLERK:

CONGRATULATIONS EXTENDED TO ULTA BEAUTY, INC. ON GRAND OPENING OF STORE AT 430 N. MICHIGAN AVE. AND PARTNERSHIP WITH YOUTH GUIDANCE AND WORKING ON WOMANHOOD PROGRAM.

[R2017-476]

WHEREAS, Ulta Beauty, Inc. will have a grand opening for its 999th store at 430 North Michigan Avenue on June 23, 2017; and

WHEREAS, The Chicago City Council has been informed of this occasion by the Honorable Andrea M. Valencia, City Clerk; and

WHEREAS, Since opening its first store 25 years ago, Ulta Beauty has become the largest beauty retailer in the United States and the premier beauty destination for cosmetics, fragrance, skin, hair care products and salon services; known for providing "All Things Beauty, All in One Place"; and

WHEREAS, Ulta Beauty, led by CEO Mary Dillon, is recognized for its commitment to personalized service, fun and inviting stores and a service to their community; and

WHEREAS, This summer Ulta Beauty plans to partner with the Youth Guidance WOW (Working on Womanhood) program; and

WHEREAS, Youth Guidance offers an array of school-based programs that enable disadvantaged youth in Chicago to succeed in school and in life. Its innovative program, WOW, helps young girls from Chicago's toughest schools achieve personal and future career success. Today, WOW is a thriving school-based, cognitive behavioral therapy (CBT) counseling program working to improve the social-emotional competencies of young women in grades 7 -- 12; and

WHEREAS, Ulta Beauty has proven to be true community partner through their continued growth in the Chicago area and its contributions to the citizens of Chicago through the Youth Guidance WOW program; now, therefore,

Be It Resolved, That we, the Mayor and members of the City Council of the City of Chicago, assembled this 28th day of June 2017, do hereby congratulate Ulta Beauty on the opening of its new store and wish them the best in their partnership with Youth Guidance and WOW; and

Be It Further Resolved, That suitable copies of this resolution are presented to Uta Beauty as a sign of our honor and well wishes.

Presented By

ALDERMAN DOWELL (3rd Ward):

TRIBUTE TO LATE HONORABLE ROBERT B. STEELE, COOK COUNTY COMMISSIONER.

[R2017-552]

WHEREAS, It is with great sadness that the members of this chamber learned of the death of Cook County Commissioner Robert B. Steele on June 19, 2017 at the age of 55; and

WHEREAS, Commissioner Steele was born on June 29, 1961 at Cook County Hospital to former Cook County Commissioner and Board President Bobbie Steele; and

WHEREAS, Commissioner Steele earned a degree from Morgan State University in Baltimore, Maryland where he was a member of the Omega Psi Fraternity; and

WHEREAS, Commissioner Steele had a long and distinguished history of public service working as the community outreach manager for the Chicago Park District and the executive director of the Lawndale Business & Local Development Corporation before taking office as Commissioner of Cook County's 2nd District in 2006, where he dutifully represented residents from Chicago's West, downtown and South Side communities; and

WHEREAS, As commissioner, he served as the president pro-tempore of the Cook County Board and the Forest Preserve District Board, as well as serving as the chairman of the contract compliance committee and the environmental control committee and as the vice chairman of the health and hospitals committee; and

WHEREAS, He was a reliable partner for the 3rd Ward, always looking for ways the County and the City could work together to help residents through projects like road resurfacing, accessing employment, health care services, and beautification projects; and

WHEREAS, Outside of his elected duties, Commissioner Steele remained active in the community serving as a member of the Mt. Sinai Hospital board of directors, the Gift of Hope board of directors, the president of the board of trustees of Frazier Preparatory Academy, a member of the board of the National Association of Counties Officials and a past president of the National Association of Black County Officials; and

WHEREAS, A lifelong Chicagoan, Commissioner Steele was well known for his sense of humor, his gracious nature, his love for his community and his advocacy for issues he cared deeply about like organ donation. He will be deeply missed by all who had the pleasure to know him or work with him. Our thoughts and prayers go out to the family and friends of Commissioner Steele during this difficult time; now, therefore,

Be It Resolved, That we, the Mayor and the members of the City Council of the City of Chicago, gathered here in assembly this 28th day of June 2017 A.D., do hereby offer our sincerest condolences to the family of Commissioner Robert B. Steele; and

Be It Further Resolved, That a suitable copy of this resolution be prepared and presented to the family of Commissioner Robert B. Steele.

Presented By

ALDERMAN HAIRSTON (5th Ward):

TRIBUTE TO LATE TERRENCE JEROME CAIN.

[R2017-547]

WHEREAS, On January 21, 1967 in Chicago, Illinois, Terrence Jerome Cain was born from the union of Betty Brown-Johnson and Hardy Williams. He attended Our Lady of Pompeii Elementary School, Proviso East High School, and the City Colleges of Chicago; and

WHEREAS; As a child Terrence worshiped with his family at United Baptist Church officiated by Reverend Wilson Daniels; and

WHEREAS, It was at this church that Terrence initially honed his musical skills which were vehemently praised at an early age; and

WHEREAS, Terrence was known for having two different careers. He worked for the City of Chicago's Department of Streets and Sanitation for over 28 years. He was a proud union man just like his father before him; and

WHEREAS, His other career, the one he loved, was in the world of entertainment. Terrence was an internationally known singer, songwriter, musician and producer; and

WHEREAS, Terrence, also known as "T.Cain", had a voice like no other. He could sing anything from classical to house. He worked with legends such as Patti Labelle, Phyllis Hyman, Luther Vandross, Anita Baker, Brian McKnight and a host of other renowned artists. At social occasions Terrence would spontaneously break out in song and stop the conversation in the room because of the beauty and power of his voice; and

WHEREAS, Terrence was known for his unique personality and spirit! He would walk into a room declaring "The King Is Here, Bow Down". He was also known to be a person who would tell you the truth whether you liked it or not. And many people asked for his opinion because of that; and

WHEREAS, He was a devout animal lover. He rescued countless animals and found forever homes for them. He also bred and trained bull terriers; and

WHEREAS, On April 24, 2017 Terrence Jerome Cain passed away after a long illness leaving his beloved children, Rebekah, Nolan and Terrence, Jr.; his grandson Noah; his parents, siblings and extended family members and friends; and

WHEREAS, The City Council of Chicago has been informed of the passing of Terrence J. Cain by the Honorable Leslie A. Hairston, Alderman of the 5th Ward; now, therefore,

Be It Resolved, That we, the Mayor and the members of the Chicago City Council, do hereby honor the life and memory of Terrence Jerome Cain and extend our heartfelt condolences to his family; and

Be It Further Resolved, That a suitable copy of this resolution be prepared and presented to the family of Mr. Terrence Jerome Cain.

Presented By

ALDERMAN SAWYER (6th Ward):

CONGRATULATIONS EXTENDED TO BILLY BRANCH AND SONS OF BLUES ON 40TH ANNIVERSARY.

[R2017-575]

WHEREAS, Billy Branch is a blues music icon who has dedicated his life to the promotion and maintenance of this legendary and uniquely Chicago music venue; and

WHEREAS, Born William Earl Branch on October 3, 1951 in Great Lakes, Illinois just north of this city, he and his family moved to Los Angeles when he was five years of age. Branch returned to Chicago in 1969 to attend and graduate from the University of Illinois; and

WHEREAS, That same year Billy Branch also attended the first Chicago Blues Fest, produced by another blues legend, Willie Dixon. Six years later, Branch started touring with Dixon's Chicago Blues All-Stars, eventually taking the place of harmonica player Carey Bell, after Bell left to form his own band; and

WHEREAS, In 1977, Billy Branch founded the Sons of Blues, with Lurrie Bell (the son of Carey Bell) on guitar and Freddie Dixon (the son of Willie Dixon) on bass guitar. Since then, he has played on over 150 different recordings, including 12 under his own name as well as recording with such acclaimed blues figures as Willie Dixon, Johnny Winter, Lou Rawls, Koko Taylor, Eddy Clearwater, Honeyboy Edwards, Syl Johnson, Lurrie Bell, Ronnie Baker Brooks, and Taj Mahal; and

WHEREAS, Billy Branch plays the harmonica with the clean precision of a Junior Wells or a Paul Butterfield without sacrificing the soulfulness of a Little Walter. His sound has become his own during the last four decades. He has received three Grammy Award nominations and an Emmy Award. Additionally, he retired with distinction from the Grammy's board of governors, representing Chicago Blues in a professionally distinctive manner; and

WHEREAS, On June 9, 2017, the Chicago Blues Festival at Millennium Park honors the 40th anniversary of Billy Branch and the Sons of Blues. This date also marks the 40th anniversary of Billy Branch's international "Blues in Schools" program that has provided an opportunity for professional musicians to take up residency in schools to educate Chicago's children about "the blues"; and

WHEREAS, The Honorable Roderick T. Sawyer, Alderman of the 6th Ward where this legendary bluesman resides, has apprised this august body of this momentous occasion; now, therefore,

Be It Resolved, That we, the Mayor and members of the City of Chicago City Council, gathered this 28th day of June 2017 AD, do hereby salute Billy Branch and his Sons of Blues on the occasion of their four decades of dedication to sharing the unique and important legacy of the Chicago Blues with fans in Chicago and around the world; and

Be It Further Resolved, That a suitable copy of this resolution be prepared and presented to Billy Branch.

Presented By

ALDERMAN MITCHELL (7th Ward):

TRIBUTE TO LATE RONALD SID BRIDGEMON, SR.

[R2017-461]

WHEREAS, It is with great sadness that the members of this chamber learned of the passing of Mr. Ronald Sid Bridgemon, Sr. on June 8, 2017; and

WHEREAS, This esteemed body has been informed of his passing by the Honorable Gregory I. Mitchell, Alderman of the 7th Ward; and

WHEREAS, Ronald was the eldest of ten children born to the blessed union of Delores Bannister-Bridgemon and Golden Suggs. He was born on March 14, 1948, in Chicago; and

WHEREAS, He adored his grandmother, Martha Bridgemon, who was actively involved in raising him. Ronald confessed his devotion to Christ at an early age; and

WHEREAS, Ronald graduated with honors from Tilden Technical High School where he was on the wrestling team. After graduation in 1966, he enlisted in the United States Air Force. He reached the rank of sergeant and served his country with courage and commitment until his honorable discharge in 1970; and

WHEREAS, Ronald married his childhood friend and sweetheart Beverly Ann on March 15, 1969. They had four children and have lived for over 20 years on the 2400 block of East 74th Street; and

WHEREAS, He studied pre-medicine at Chicago State University. Ronald's distinguished career included stints at the United States Air Force, The University of Chicago, People's Gas, Chicago Housing Authority and City of Chicago's Traffic Management Unit. His post-retirement career included work as a carpenter, interior designer and masonry restorer; and

WHEREAS, Ronald was a renaissance man who loved reading and trivia. He was a fantastic cook who made an unmatched gumbo and barbeque. Ronald was highly skilled in mathematics and frequently tutored his grandchildren. He was a wonderful conversationalist, able to discuss social, economic and political affairs. He frequently imparted wisdom on family and friends like "Yesterday is a cancelled check: Forget it. Tomorrow is a promissory note: Don't count on it. Today is ready cash: Use it"; and

WHEREAS, Ronald leaves to cherish his memory his beloved wife, Beverly; children, Sonita, Michelle (Brad), Tracie (Theodore), Ronald, Jr., Shawna, Shikota and Jabari; 13 grandchildren, Eric, Jr., Demi, Jhade', Theodore, Jr., Makayla, Marshaun, Hasani, Brooklynn, Rashad, Isis, Ayden, Sonnie and Mila; siblings, Golden, Larry, Eugene, Crassandra, Loretha, Andrew, Richard, Steven and Monique; and a host of loving family and friends; and

WHEREAS, Ronald touched the lives of all who knew him through his love and caring spirit. He will be deeply missed, but the memory of his character will live on in those who knew and loved him; now, therefore,

Be It Resolved, That we, the Mayor and members of the City Council of the City of Chicago, assembled this 28th day of June 2017, do hereby extend our heartfelt condolences to the family of Mr. Ronald Sid Bridgemon, Sr.; and

Be It Further Resolved, That suitable copies of this resolution are presented to the family of Mr. Ronald Sid Bridgemon, Sr. as a sign of our honor, gratitude and respect.

Presented By

ALDERMAN HARRIS (8th Ward):

CONGRATULATIONS EXTENDED TO LENA MAE GAYLES ON 90TH BIRTHDAY.
[R2017-483]

WHEREAS, Almighty God, in His infinite wisdom and judgment continues to show favor by granting a long life to Mrs. Lena Mae Gayles, a beloved citizen, faithful woman of God and friend, who in June of 2017 will be honored by family and friends at her 90th birthday celebration; and

WHEREAS, It has been the long-established custom of the Chicago City Council, this august legislative body, to recognize and honor the lives of those distinguished individuals whose life, work and civic endeavor serve to enhance the quality of life for Chicagoans and which has supported her family, neighbors and the general community; and

WHEREAS; I, Alderman Michelle A. Harris, and on behalf of the residents of the 8th Ward and my fellow colleagues of the Chicago City Council, have informed this august body of this significant upcoming centennial birthday of Mrs. Lena Mae Gayles; and

WHEREAS, Lena Mae Gayles was born in Hollygrove, Arkansas, June 26, 1927, in her family home by way of a wise, seasoned midwife. She was the daughter of her youthful parents, Mary Hardimon and Jonny Cunningham. Lena was the eldest of three younger sister siblings: Georgiana, Barbara Jean and Eleanor; and

WHEREAS, Mrs. Gayles often credits her strong upbringing to her young teenage parents and the influence of being raised with her loving grandfather Edward Hardimon, who was locally revered as a natural healer and farmer; and

WHEREAS, During her childhood growing up in Hollygrove, she learned about the purest parts of nature, using the earth to heal and the lush green good life of the south, learning how to work the rich Arkansas land that birthed some of the country's best fruits, vegetables and meats, and following in her highly trusted, respected and wise grandfather's steps, learned how to heal the sick as well. According to family legend, many people would call on her grandfather to help them heal from something they didn't understand, before they would think about traveling into town to see a doctor. He was revered for his wisdom; and

WHEREAS, While in Hollygrove Lena attended Post Dale Elementary School. At the age of 14 she moved to Chicago with her mother Mary and new stepfather Ira Hogan. While in Chicago, Lena was responsible for caring for her three younger sisters and attended Wendell Phillips High School. In addition to caring for her sisters, from the age of 16, Lena always kept a job. Her first job was working at a local egg factory, and then at age 18 she went on to work in the administrative office at the former Goldblatt's department store; and

WHEREAS, Lena's family shared a brick two-flat building, with another friendly neighborhood family. She fondly remembers one special day in particular when these neighbors welcomed a gentleman cousin from California, who'd come to visit them. He was a tall, handsome military man from the Air Force. Lightning struck -- he had taken a liking to Lena right away. They were inseparable from that day forward. His name was Earsie Lee Gayles. After a quick courtship they married, on June 15, 1947; and

WHEREAS, When Lena embraced motherhood, she left the Goldblatt's company to prepare for their first child Earl. After Earl turned 3 years old, Lena decided to return to work, taking on a job with Stiffer Lamp Company. Through all of the ups and downs and growth of her family, Lena kept this job for over 30 years, where she was a much-loved and highly respected employee. Lena was acknowledged as highly talented, known as the best lamp designer during her years with the company, receiving bonuses and gifts for her wonderful creations and dedication; and

WHEREAS, Lena worked days and her husband worked nights, sometimes taking on two jobs as their small family of three grew in size to nine (2 adults, 7 children). They saw some very hard times, working hard for little money; but they made do, understanding how to 'make a dollar out of 15 cents', stretched meals and juggled successfully to cover bills; and

WHEREAS, A gracious, loving and nurturing woman, Lena's family always came first. A great cook, taking care of sick children and her husband, handling family emergencies and other life issues were her priority, even at risk of losing her job. But first and foremost, she always trusted that God would see them through and he did. Lena enjoyed caring for them more than anything else; and

WHEREAS, As a very resilient, nurturing woman, Lena always showered everyone with love, smiles and positive encouragement. Lena firmly kept her family close, and provided a balanced home life, filled with fishing excursions, carnivals, festivals and family fun road trips. Lena also has expressed a passion for painting, interior decorating, watching movies with family and cooking. Other favorites: she loves the color light blue, delicious seafood, good old gospel and country blues music; and

WHEREAS, Today at the benchmark age of 90, Lena has had 7 children, 16 grandchildren and 18 great-grandchildren who all love her dearly. Her family includes: husband, Earise Lee Gayles and children, Earl Gayles, Anthony and Antoinette Gayles (twins), Charles Gayles, Darlene Gayles, Dianne and Dennis Gayles (twins); and

WHEREAS, In summation -- Mrs. Lena Mae Gayles guides the entire family with a strong sense of loving care, duty and responsibility. Considered by those who love her as one of the best storytellers on earth, some of her greatest quotes she cheerfully shares

impart moral messages, such as: "You reap what you sow", and "Everything young gets old so be careful how you tread through life"; and my favorite, "You can have all the money in the world but if you don't have someone who cares about you to pass you a glass of water when you are sick, or can't reach it yourself, you need to consider being kinder and living life a little differently -- because you can't and won't take it with you". She is truly a beloved family treasure who continues to inspire generations of her family with wisdom for nine wonderful decades and her family feels deeply blessed to have and love her; and

WHEREAS, In many ways, Mrs. Gayles's life is a testament to the nature of a true Chicagoan -- active, engaged within her community and continually inspired to do her part to make life better for others; now, therefore,

Be It Resolved, That we, the Mayor and the members of the City Council of the City of Chicago, gathered here in assembly this 28th day of June 2017 A.D., do hereby express our most heartfelt congratulations and best wishes for a wonderful 90th birthday celebration to Mrs. Lena Mae Gayles, and extend to her family, friends, and neighbors our sincere happiness that she has achieved this great life milestone; and

Be It Further Resolved, That a suitable copy of this resolution be prepared and presented to Mrs. Lena Mae Gayles on the exceptionally wonderful and auspicious occasion of her 90th birthday.

Presented By

ALDERMAN BEALE (9th Ward):

TRIBUTE TO LATE JEWEL CALDWELL BARNES.

[R2017-462]

WHEREAS, Jewel Caldwell Barnes went to her eternal resting place on October 9, 2016; and

WHEREAS, This esteemed body has been notified of Jewel Caldwell Barnes's passing by the Honorable Anthony Beale, Alderman of the 9th Ward; and

WHEREAS, Jewel Caldwell was born on June 7, 1932, in Tupelo, Mississippi. Jewel was the third of eight children born to the late Thomas and Beatrice Caldwell; and

WHEREAS, Jewel married her childhood sweetheart Willie B. Barnes in September 1947. They had four children: Geraldine, Willie, Barbara and Deborah; and

WHEREAS, Jewel was a loyal employee at Kuppenheimer for more than 18 years and worked for over 20 years at Automatic Electric. She also sold Avon and Watkins products; and

WHEREAS, Jewel accepted Jesus Christ at an early age. She was a dedicated member of Antioch Missionary Baptist Church; and

WHEREAS, Jewel was outstanding in the kitchen canning fruits and vegetables and baking for friends and family. Her caring nature will be missed by all who knew her; and

WHEREAS, Jewel leaves to cherish her memory her three daughters, Geraldine Maxwell (Rogers), Barbara Lusk (Casey) and Deborah Barnes; one granddaughter, Fatimah Lusk; two great-grandchildren, James and Jasmine Lusk; two sisters, Roxanne Beene (Orville) and Louise Durham (Lee); one sister-in-law, Katie Smith (Freddie); and a host of relatives and friends; and

WHEREAS, Jewel was preceded in death by her beloved husband of over 50 years, Willie B. Barnes; her son, Willie J. Barnes; and her siblings, James, Ethel, Lula Mae, Lilly and Joyce; now, therefore,

Be It Resolved, That we, the Mayor and members of the City Council of the City of Chicago, assembled this 28th day of June 2017, do hereby extend our heartfelt condolences to the family of Jewel Caldwell Barnes; and

Be It Further Resolved, That suitable copies of this resolution be presented to the family of Jewel Caldwell Barnes as a sign of our deepest sympathy and respect.

TRIBUTE TO LATE ALBERT M. JACKSON.

[R2017-463]

WHEREAS, It is with great sadness that the members of this chamber learned of the death of Mr. Albert M. Jackson on January 13, 2017; and

WHEREAS, This esteemed body has been informed of his passing by the Honorable Anthony A. Beale, Alderman of the 9th Ward; and

WHEREAS, Mr. Albert "Big Al" M. Jackson was born to the late Mr. and Mrs. Albert and Ida Mae Jackson Turner in Sherard, Mississippi on December 19, 1937; and

WHEREAS, Albert graduated from Higgins High School in Clarksdale, Mississippi, where he became an accomplished football player. He later went on to attend Jackson State University, joining the football team as a running back; and

WHEREAS, He loved to travel, and Albert later moved to Chicago, Illinois after visiting relatives. Albert held positions at the United States Post Office, the Chicago Transit Authority, Sunrise Transportation, and Ford Motor Company where he retired after 25 years of service to the company; and

WHEREAS, While working for Ford, Albert met the love his life, Geneva Moore, the couple married in 1983; and

WHEREAS, Albert is remembered as a family man, who loved sports, travel, bid whist, poker and jazz music. He was known for being a fun-loving jokester and had a unique perspective on life, his favorite saying was "I can't hear what you're saying, for what you're doing"; and

WHEREAS, Albert served the City of Chicago as a precinct captain in the West Pullman and Roseland communities for 10 years; and

WHEREAS, Albert joined Trinity United Church of Christ in 1987 and served in the greeter's ministry; and

WHEREAS, Albert leaves to cherish his memory his wife, Geneva; children, Maurice White, Kevin Jackson, Rocco (Deitra), Juan Jackson, Juanda Renee Jackson, Sherri Bradley, Alicia Jackson, Gem'el Jackson, and Geornar Moore; five grandchildren; three great-grandchildren; and a host of family and friends; and

WHEREAS, Albert touched the lives of all who knew him through his love and caring spirit. He will be deeply missed, but the memory of his character will live on in those who knew and loved him; now, therefore,

Be It Resolved, That we, the Mayor and members of the City Council of the City of Chicago, assembled this 28th day of June 2017, do hereby extend our heartfelt condolences to the family of Mr. Albert M. Jackson; and

Be It Further Resolved, That suitable copies of this resolution are presented to the family of Mr. Albert M. Jackson as a sign of our honor, gratitude, and respect.

TRIBUTE TO LATE HELEN LOUISE SOMERVILLE.

[R2017-464]

WHEREAS, Helen Louise Somerville was called to her final resting place on November 7, 2016, after a courageous battle with a long-term illness; and

WHEREAS, This esteemed body has been notified of Helen Louise Somerville's passing by the Honorable Alderman Anthony Beale of the 9th Ward; and

WHEREAS, Helen Louise Somerville was born on February 26, 1930, to Willie Johnson and Mary T. Cooper in Memphis, Tennessee; and

WHEREAS, Helen married the love of her life Jenrette Somerville. They were blessed with five children; and

WHEREAS, Helen will be greatly missed for her kindness and generosity to friends and family; and

WHEREAS, Ms. Somerville leaves to cherish her memory three sons, Carl (Edith), Robert and Darrin (Felicia); two daughters, Rhonda and Margaret; one brother, Claude (Kiruncia); twelve grandchildren, Rachel, Aaron, Katrice, Stephen, Kashundra, Nathan, Ebonie, Ashley, Brandon, Darrin, Jr., Maddie and Kamiah; one great-grandchild, Ariana; and a host of nieces, nephews, family and friends; and

WHEREAS, Helen Louise Somerville was preceded in death by her parents, Willie Johnson and Mary T. Cooper; husband, Jenrette; three sisters, Mary, Margaret and Hanna; and two brothers, Edward and Erskin; now, therefore,

Be It Resolved, That we, the Mayor and members of the City Council of the City of Chicago, gathered here this 28th day of June 2017, do hereby express our sorrow on the passing of Helen Louise Somerville and extend to her family our sincere condolences; and

Be It Further Resolved, That a suitable copy of this resolution be prepared and presented to the family of Helen Louise Somerville as a token of our gratitude and respect.

CONGRATULATIONS EXTENDED TO JENNIFER O. MADDOX ON BEING NAMED CNN HERO.

[R2017-465]

WHEREAS, Jennifer O. Maddox was named a CNN Hero on March 30, 2017; and

WHEREAS, CNN Heroes: An All-Star Tribute is a television special created by CNN to honor individuals who make extraordinary contributions to humanitarian aid and make a difference in their communities; and

WHEREAS, The Chicago City Council has been informed of this recognition by the Honorable Anthony A. Beale, Alderman of the 9th Ward; and

WHEREAS, Jennifer was born and raised in the Roseland community on the South Side of Chicago. She graduated from Corliss High School and received her bachelor of arts degree in criminal justice from the University of Illinois at Chicago Circle Campus. She received her MBA from St. Xavier University and is currently pursuing her Ph.D. in education with a concentration in community programs at Lewis University; and

WHEREAS, Jennifer Maddox has served the Chicago Police Department for 20 years. She has played an integral role in the Chicago Police Department CAPS program and is a former police liaison officer for the 5th District Police Explorers Program; and

WHEREAS, She also works as a community engagement instructor for the Chicago Police Department and partakes in the Bridging the Divide program which aims to connect youth with the police; and

WHEREAS, Jennifer launched Future Ties in 2011, an afterschool program for the children living in Parkway Garden Homes on the South Side of Chicago. The nonprofit organization created a free and safe space for more than 100 children from kindergarten to 5th grade to learn and grow. It provides academic support, life skills training, and mentorship to the children. Jennifer hopes to reach all 1,200 children who live in the complex and provide them with a sense of belonging; and

WHEREAS, Officer Maddox has dedicated her entire career to making a difference in the lives of many young people; now, therefore,

Be It Resolved, That we, the Mayor and members of the City Council of the City of Chicago, gathered here this 28th day of June 2017, do hereby express our gratitude and heartiest congratulations to Jennifer Maddox on being named a CNN Hero for her work with young people in Chicago; and

Be It Further Resolved, That a suitable copy of this resolution be prepared and presented to Jennifer Maddox.

*CONGRATULATIONS EXTENDED TO LEWIS RICHARDSON ON RETIREMENT
FROM CHICAGO FIRE DEPARTMENT.*

[R2017-466]

WHEREAS, Lewis Richardson is retiring from the Chicago Fire Department after an illustrious 30-year career; and

WHEREAS, This esteemed body has been notified of Lewis Richardson's retirement by the Honorable Anthony A. Beale, Alderman of the 9th Ward; and

WHEREAS, Lewis Richardson was born on October 17, 1965. He took the entrance examination for the United States Army, but his uncle, now retired Firefighter Hubert Matthews, convinced him to take the Chicago firefighter's examination. Lewis passed the test and began in the fire academy on July 16, 1986 and was placed as a candidate at Truck 3; and

WHEREAS, Lewis Richardson's first day as a firefighter was October 17, 1986, his 21st birthday; and

WHEREAS, Among the emergencies he responded to were a high-rise fire on Chestnut and a single-engine airplane crash at the Jardine Water Filtration Plant; and

WHEREAS, While working downtown, Lewis earned 4th Place in the Toughest Competitor Alive contest of regional firefighters. He also fought in the inaugural "Battle of the Badges", then known as "Drop a Cop". He won his boxing match with help by the great training of his friend and colleague Wayne "The Champ" Hankins of Engine 42; and

WHEREAS, Lewis Richardson transferred to Tower Ladder 5 at Engine 23's house at Cullerton and Damen. Working in Pilsen, he learned about residential and warehouse firefighting and auto extrication. He performed successful CPR on a newborn. While on detail at O'Hare International Airport he resuscitated an individual using an AED; and

WHEREAS, Lewis Richardson was promoted to engineer in 1999 and assigned to 5th District Relief. In 2002, he was transferred to 6th District Relief where he helped rescue a person trapped in a house in the Burnside neighborhood; and

WHEREAS, He then transferred to Truck 42, where he enjoyed the collegial atmosphere. Lewis assisted with the resuscitation of an asthma attack victim and CPR of a patient. He remembers narrowly escaping from a house fire at 82nd and Cottage Grove. Lewis even had to respond to a fire on his own house. His colleagues raised over \$5,000 to help with the restoration of his home; and

WHEREAS, Lewis Richardson's successful career was largely due to the assistance of his wife, Jean Richardson, because of her support and sacrifice, he was able to focus on his career; now, therefore,

Be It Resolved, That we, the Mayor and members of the City Council of the City of Chicago, assembled this 28th day of June 2017, do hereby extend our heartfelt congratulations to Lewis Richardson on his retirement; and

Be It Further Resolved, That suitable copies of this resolution be presented to Lewis Richardson as a sign of our deepest gratitude and respect.

CONGRATULATIONS EXTENDED TO DR. MICHELLE R. WILLIS ON RECEIPT OF ELEMENTARY SCHOOL PRINCIPAL OF THE YEAR.

[R2017-467]

WHEREAS, Dr. Michelle R. Willis, the principal of Frank L. Gillespie Elementary School, was named Elementary School Principal of the Year by the Illinois Principals Association; and

WHEREAS, The Honorable Anthony Beale, Alderman of the 9th Ward, has apprised this august body of the significant recognition bestowed on Dr. Michelle R. Willis; and

WHEREAS, The award recognizes elementary school principals who have demonstrated a positive impact on their students. Dr. Willis was chosen from a pool of nominees provided by 21 regions in the Illinois Principals Association; and

WHEREAS, Dr. Willis is a graduate of Whitney Young Magnet High School in Chicago, Illinois, and she holds a bachelor of science degree in economics and business administration from the University of Wisconsin, a master's degree in the teaching of reading, a master's degree in educational administration from Chicago State University, and a doctorate in curriculum and instruction from Loyola University Chicago; and

WHEREAS, Dr. Willis began her career with Chicago Public Schools in 1993 as a classroom teacher and served as a reading specialist and assistant principal prior to becoming a principal; and

WHEREAS, Under Dr. Willis' leadership, Gillespie Elementary School has moved from probationary status to receiving numerous grants and academic awards and has become one of the original 10 schools with a technology focus, making it a Technology Magnet Cluster School; and

WHEREAS, Dr. Willis was a member of the second cohort of the Chicago Principals Fellowship and was selected to join the 2016 -- 2017 Cahn Fellows Program for distinguished public school principals at teachers college, Columbia University. The fellowship seeks to strengthen public schools by recognizing outstanding principals and aspiring principals and developing their capacity as leaders; and

WHEREAS, Dr. Willis has been an active member of the Illinois Principals Association for nine years and has served as a principal mentor and coach through the organization. She is also active in the Association for Supervision and Curriculum Development (ASCD), the International Literacy Association (ILA), and the National Association of Elementary School Principals (NAESP); and

WHEREAS, Within the community, Dr. Willis is active in the Alpha Kappa Alpha Sorority, Inc., The Links, Inc., and the Monarch Awards Foundation; and

WHEREAS, Dr. Willis's mantra of never-ending, continuous improvement is embedded in all of her endeavors, and her achievement will be recognized at the Illinois Principals Association's annual Education Leaders Fall Conference in October; now, therefore,

Be It Resolved, That we, the Mayor and members of the City Council of the City of Chicago, gathered here this 28th day of June 2017, do hereby extend our heartiest congratulations to Dr. Michelle R. Willis on this achievement; and

Be It Further Resolved, That a suitable copy of this resolution be prepared and presented to Dr. Michelle R. Willis.

Presented By

ALDERMAN THOMPSON (11th Ward):

***CONGRATULATIONS EXTENDED TO FRANCIS PATRICK HENRY ON
RETIREMENT AS DEACON OF NATIVITY OF OUR LORD CHURCH.***

[R2017-484]

WHEREAS, Francis Patrick Henry is retiring after 25 years of service as a deacon; and

WHEREAS, The Mayor and City Council have been informed of this milestone by the Honorable Patrick D. Thompson, Alderman of the 11th Ward; and

WHEREAS, Deacon Henry was born on March 17, 1941 in Chicago, Illinois to the late George and Marion Henry; and

WHEREAS, Deacon Henry grew up on the South Side of Chicago in Bridgeport with his siblings and attended Nativity of Our Lord. He then went on to Mundelein Seminary for Diaconate ordination; and

WHEREAS, Deacon Henry was ordained at Holy Name Cathedral on April 25, 1992; and

WHEREAS, Deacon Henry is retired from the City of Chicago and has spent all 25 years as the resident deacon at Nativity of Our Lord Church; and

WHEREAS, Deacon Henry is actively involved in the parish. He is a member of the Nativity of Our Lord Parish Council, served as the chaplain for the Knights of Columbus. Deacon Henry is most recognized for enriching his faith in the youth, whether it be through the youth ministry program or while teaching Confraternity of Christian Doctrine (CCD) classes; and

WHEREAS, Besides ministering to the faithful community of Nativity, Deacon Fran Henry has been able to experience his faith outside of Chicago while traveling to Rome and attending Mass with Pope John Paul II; and

WHEREAS, Deacon Fran will be remembered and respected for the important role he has played in the spiritual life of many parishioners and his frequent visits to Schaller's and Kathy De's; now, therefore,

Be It Resolved, That we, the Mayor and members of the City Council of the City of Chicago, gathered here this 28th day of June 2017, do hereby congratulate Deacon Francis Patrick Henry on his retirement after 25 dedicated years; and

Be It Further Resolved, That a suitable copy of this resolution be prepared and presented to Deacon Francis Patrick Henry.

*CONGRATULATIONS EXTENDED TO MARY PAT PALUMBO ON RETIREMENT
FROM NATIVITY OF OUR LORD/BRIDGEPORT CATHOLIC ACADEMY.*

[R2017-485]

WHEREAS, Mary Pat Palumbo is retiring after 47 years as a teacher at Nativity of Our Lord/Bridgeport Catholic Academy; and

WHEREAS, The Mayor and City Council have been informed of this milestone by the Honorable Patrick D. Thompson, Alderman of the 11th Ward; and

WHEREAS, Mary Pat Palumbo was born in Chicago, Illinois to the late Patrick and Joan Welsh; and

WHEREAS, Mary Pat Palumbo was raised on the South Side of Chicago in Bridgeport and attended Nativity of Our Lord and Visitation High School; and

WHEREAS, Mary Pat Palumbo received her B.A. in history from the University of Saint Francis; and

WHEREAS, Mary Pat Palumbo started teaching intermediate and junior high grades at Nativity of Our Lord/Bridgeport Catholic Academy; and

WHEREAS, Mary Pat Palumbo was deeply devoted to the school by serving various roles which include: assistant principal, junior high coordinator, eucharistic minister, mission coordinator, CCD instructor, coach and curriculum evaluator; and

WHEREAS, Mary Pat Palumbo was also responsible for preparing students for the Sacrament of Confirmation and coordinating the 8th grade graduation ceremony and activities; and

WHEREAS, Mary Pat Palumbo received the "You Make A Difference Award" from Queen of Peace High School as well as the "Outstanding Teacher Award" from Saint Ignatius College Prep; and

WHEREAS, Mary Pat Palumbo had a successful impact on the students she taught and mentored over the last 47 years at Nativity of Our Lord/ Bridgeport Catholic Academy; and

WHEREAS, Mary Pat can enjoy retirement with her husband Ron, her son Ron and his wife Luci and her grandchildren Giana and Dominic; and

WHEREAS, Mary Pat Palumbo will be remembered and respected for her friendship and the important role she has played in educating our youth; now, therefore,

Be It Resolved, That we, the Mayor and members of the City Council of the City of Chicago, gathered here this 28th day of June 2017, do hereby congratulate and extend our warmest wishes to Mary Pat Palumbo on her retirement after 47 dedicated years; and

Be It Further Resolved, That a suitable copy of this resolution be prepared and presented to Mary Pat Palumbo.

*DEDICATION OF HORSE OF HONOR PUBLIC ART MEMORIAL TO FALLEN
POLICE OFFICER DANIEL E. HOWARD.*

[R2017-486]

WHEREAS, Chicago Police Officer Daniel E. Howard was just 26 when he was killed in a car crash in the line of duty on the morning of January 1, 1975; and

WHEREAS, The Horse of Honor program is a public art campaign honoring police officers who have been killed or catastrophically injured in the line of duty; and

WHEREAS, A Horse of Honor is being dedicated to a fallen officer, Daniel E. Howard; and

WHEREAS, The Mayor and City Council have been informed of this honor by the Honorable Patrick D. Thompson, Alderman of the 11th Ward; and

WHEREAS, Daniel E. Howard was born on April 28, 1948 in Chicago, Illinois to the late Edward F. and Mary L. Howard (nee Wright); and

WHEREAS, Daniel grew up on the South Side of Chicago in the Canaryville neighborhood and was the eldest brother to Edward, Sheila, Nancy, Patty, Peggy and Mary Beth; and

WHEREAS, Daniel attended St. Gabriel and Visitation Grammar Schools and was a graduate of De La Salle Institute; and

WHEREAS, Daniel worked several jobs after high school until he was drafted into the United States Army on January 2, 1968; and

WHEREAS, Shortly after he returned from serving his country in Vietnam, Daniel became a Chicago police officer and was issued Star Number 5983; and

WHEREAS, Daniel and his partner, Donald E. Andrews, died as honorable heroes as they selflessly put their lives on the line to serve and protect the citizens of the City of Chicago; and

WHEREAS, Daniel E. Howard's Star Number 5983 was retired in 2005 by Superintendent Phil Cline; and

WHEREAS, This well-deserved Horse of Honor painted by Erika Vazanna and sponsored by Daniel's family, friends and Canaryville residents will allow Daniel's legacy to live on forever; now, therefore,

Be It Resolved, That we, the Mayor and members of the City Council of the City of Chicago, gathered here this 28th day of June 2017, do hereby dedicate this Horse of Honor to Daniel E. Howard; and

Be It Further Resolved, That a suitable copy of this resolution be prepared and presented to the family of Daniel E. Howard.

Presented By

ALDERMAN QUINN (13th Ward):

TRIBUTE TO LATE GEORGE BADKE.

[R2017-468]

WHEREAS, God in His infinite wisdom has called George Badke to his eternal reward; and

WHEREAS, The Chicago City Council has been informed of his passing by the Honorable Marty Quinn, Alderman of the 13th Ward; and

WHEREAS, George Badke was a beloved husband of Sandy (nee Fischer). Loving father of Brian (Amy), Kevin (Meghan), Claire (Tommy) Grady and Lauren Badke. Cherished grandfather of Mickey, Bridget, Lizzie, Jack and Connor. Fond brother of Barbara (Tom) Trusk, Rita (Paul) McNally, John (Chris) Badke and Joan (Ralph) McCausland. Kind uncle of many nieces and nephews. Former teacher and football coach at St. Laurence High School, Fenwick High School and Brother Rice High School. George Badke leaves a legacy of faith, dignity, compassion and love; now, therefore,

Be It Resolved, That we, the Mayor and members of the Chicago City Council, gathered here this 28th day of June 2017, hereby express our sorrow on the death of George Badke and extend to his family and friends our deepest sympathy; and

Be It Further Resolved, That a suitable copy be presented to the family of George Badke.

TRIBUTE TO LATE CHARMAINE CONNOLLY.

[R2017-469]

WHEREAS, God in His infinite wisdom has called Charmaine Connolly to her eternal reward; and

WHEREAS, The Chicago City Council has been informed of her passing by the Honorable Marty Quinn, Alderman of the 13th Ward; and

WHEREAS, Charmaine M. (nee Roesler) beloved wife of the late "Nip" Gerald Connolly; loving mother of Cheri Cousatte, Gerald, Jr. (Lori CPD) Connolly, Sean Connolly, Colleen (Cathy Merk) Connolly, Garrett (Mary Fitzgibbons) Connolly and the late Elizabeth and late Michael Connolly; proud grandmother of Beth, Larry, David, Megan, Michael, Jessica,

Bradley, Heather, Garrett, Jr., Melody and Cody; great-grandmother of many; fond sister of the late Frank Cavallone. Charmaine will be missed by many cousins, nieces, nephews and friends. Charmaine Connolly leaves a legacy of faith, dignity, compassion and love; now, therefore,

Be It Resolved, That we, the Mayor and members of the Chicago City Council, gathered here this 28th day of June 2017, do hereby express our sorrow on the death of Charmaine Connolly and extend to her family and friends our deepest sympathy; and

Be It Further Resolved, That a suitable copy of this resolution be prepared and presented to the family of Charmaine Connolly.

TRIBUTE TO LATE SANDRA LOVEN.

[R2017-477]

WHEREAS, God in His infinite wisdom has called Sandra Loven to her eternal reward; and

WHEREAS, The Chicago City Council has been informed of her passing by the Honorable Marty Quinn, Alderman of the 13th Ward; and

WHEREAS, Sandra A. Loven (nee Stockstell) age 67; beloved wife of Joel G. Loven; loving mother of Erik (Lisel) and Julie Loven. Sandra Loven leaves a legacy of faith, dignity, compassion and love; now, therefore,

Be It Resolved, That we, the Mayor and members of the Chicago City Council, gathered here this 28th day of June 2017, do hereby express our sorrow on the death of Sandra Loven and extend to her family and friends our deepest sympathy; and

Be It Further Resolved, That a suitable copy of this resolution be prepared and presented to the family of Sandra Loven.

TRIBUTE TO LATE ROBERTA L. MAREK.

[R2017-487]

WHEREAS, God in His infinite wisdom has called Roberta "Bobbie" L. Marek to her eternal reward; and

WHEREAS, The Chicago City Council has been informed of her passing by the Honorable Marty Quinn, Alderman of the 13th Ward; and

WHEREAS, Roberta "Bobbie" L. Marek, age 63 and born February 25, 1954, at rest June 18, 2017; and

WHEREAS, Roberta "Bobbie" L. Marek, nee Cummings, age 63; beloved wife of William "Billy" J. Marek; loving mother of Jamie (Shane) Cruz and Patrick Marek; cherished grandmother of Kaela, Alexa, and Brayden Cruz; dearest daughter of the late Robert and Rose Cummings; dear sister of Diane (Daniel) Curtis, Karen (Bob) Quinn, and Robert (Patti) Cummings; fond aunt, cousin and friend of many. Roberta "Bobbie" L. Marek leaves a legacy of faith, dignity, compassion and love; now, therefore,

Be It Resolved, That we, the Mayor and members of the Chicago City Council, gathered here this 28th day of June 2017, hereby express our sorrow on the death of Roberta "Bobbie" L. Marek and extend to her family and friends our deepest sympathy; and

Be It Further Resolved, That a suitable copy be presented to the family of Roberta "Bobbie" L. Marek.

TRIBUTE TO LATE THOMAS G. MARKHAM, JR.

[R2017-470]

WHEREAS, God in His infinite wisdom has called Thomas Markham to his eternal reward; and

WHEREAS, The Chicago City Council has been informed of his passing by the Honorable Marty Quinn, Alderman of the 13th Ward; and

WHEREAS, Markham, Jr., Thomas G. beloved husband of Carol, devoted son of Marian and the late Thomas G. Markham, Sr.; loving father of Theresa (Martin) Harney, Jacqueline (Michael) Morsovillo, Thomas R. (Tammi) and Michael (Kathleen) Markham; dearest grandfather of Nichole, Jacob, Matthew, Jack, Lucas, Anna, Chloe and Samantha. Thomas Markham leaves a legacy of faith, dignity, compassion and love; now, therefore,

Be It Resolved, That we, the Mayor and members of the Chicago City Council, gathered here this 28th day of June 2017, hereby express our sorrow on the death of Thomas Markham and extend to his family and friends our deepest sympathy; and

Be It Further Resolved, That a suitable copy be presented to the family of Thomas Markham.

CONGRATULATIONS EXTENDED TO LINDA ANNE DOUGHERTY ON
RETIREMENT FROM SOUTHWEST HOME EQUITY ASSURANCE COMMISSION.
[R2017-471]

WHEREAS, Ms. Linda Anne Dougherty retired on May 10, 2017 from her position as chair from the Southwest Home Equity Assurance Commission, located in Chicago's 13th Ward; and

WHEREAS, The Chicago City Council has been informed of this milestone by the Honorable Marty Quinn, Alderman of the 13th Ward; and

WHEREAS, Linda Anne Dougherty has had a lifelong history of participation in the Southwest Side neighborhood organizations. Ms. Dougherty has served on various local neighborhood community group boards and committees. Ms. Dougherty has been a longtime participant in the "Clearing Night Force", a community watch group which patrols and identifies nefarious activities in the Clearing neighborhood; and

WHEREAS, Linda Anne Dougherty was appointed to the Southwest Home Equity Assurance Commission by full City of Chicago Council confirmation on September 13, 1995. Since then, Ms. Dougherty has attended regular commission meetings; participated in the governance of the commission, and subsequently served as chair until her resignation. During this time, the commission has sponsored community walks, provided both low cost home improvement loans and relief from decline in the value of participating members' homes. In addition, an informational bulletin filled with homeowner information committed to the value of encouraging neighborhood prosperity has been regularly produced and popularly received by over 50,000 households; and

WHEREAS, Ms. Dougherty was employed by the City of Chicago as a librarian for more than 20 years working at the Scottsdale, Brighton Park and Clearing libraries. During her years at the Clearing library, Ms. Dougherty worked to successfully develop the branch from a storefront building to a City-owned facility. Ms. Dougherty was appointed to the public arts committee which selected three artworks for the Clearing library; now, therefore,

Be It Resolved, That we, the Mayor and members of City Council of the City of Chicago, assembled this 28th day of June 2017, do hereby join the Southwest Home Equity Assurance Commission and Southwest Side community in wishing Ms. Linda Anne Dougherty well wishes in her future endeavors and know that she will be an asset in whatever road she follows; and

Be It Further Resolved, That a suitable copy of this resolution be presented to Ms. Linda Anne Dougherty as a sign of our respect and admiration for her career as an educator and the immeasurable impact she has had in the community as a whole.

Presented By

ALDERMAN BURKE (14th Ward):

TRIBUTE TO LATE PATRICK J. ANGELO, SR.

[R2017-511]

WHEREAS, Patrick J. Angelo, Sr. has been called to eternal life by the wisdom of God; and

WHEREAS, The Chicago City Council has been informed of his passing by Alderman Edward M. Burke; and

WHEREAS, A resident of the Northwest Side, Patrick J. Angelo, Sr. was a widely admired member of the law enforcement community and the loving husband of the late Frances; and

WHEREAS, Patrick J. Angelo, Sr. was the much-adored father of William, Dr. Patrick Jr., Dean (CPD-Retired) and Anntoinette, the grandfather of 14 and the great-grandfather of 16 to whom he imparted many of the fine and noble qualities that he possessed in abundance; and

WHEREAS, Patrick J. Angelo, Sr. was a retired detective with the Chicago Police Department and a former chief of investigations for the Cook County Medical Examiner's Office; and

WHEREAS, Patrick J. Angelo, Sr. served his country as a member of the United States Navy; and

WHEREAS, Patrick J. Angelo, Sr. was a supporter of New Beginnings Ministries in Wheaton which works to assist the homeless; and

WHEREAS, Patrick J. Angelo, Sr. was a longtime and faithful member of St. Francis Borgia Parish where with his wife he raised a close and loving family; and

WHEREAS, The hard work, sacrifice and dedication of Patrick J. Angelo, Sr. serves as an example to all; and

WHEREAS, His love of life and ability to live it to the fullest endeared Patrick J. Angelo, Sr. to his family members, friends and all who knew him, and enabled him to enrich their lives in ways they will never forget; and

WHEREAS, To his beloved family, Patrick J. Angelo, Sr. imparts a legacy of faithfulness, service and dignity; now, therefore,

Be It Resolved, That we, the Mayor and the members of the Chicago City Council, assembled this 28th day of June 2017, do hereby commemorate Patrick J. Angelo, Sr. for his grace-filled life and do hereby express our condolences to his family; and

Be It Further Resolved, That a suitable copy of this resolution be presented to the family of Patrick J. Angelo, Sr.

TRIBUTE TO LATE ZBIGNIEW BRZEZINSKI.

[R2017-512]

WHEREAS, Zbigniew Brzezinski has been called to eternal life by the wisdom of God at the age of 89; and

WHEREAS, The Chicago City Council has been informed of his passing by Alderman Edward M. Burke; and

WHEREAS, Zbigniew Brzezinski served as National Security Advisor under President Jimmy Carter; and

WHEREAS, During Zbigniew Brzezinski's tenure, the United States brokered the Camp David Accords, normalized relations with the People's Republic of China and signed the second Strategic Arms Limitation Treaty (SALT II); and

WHEREAS, In 1981, President Jimmy Carter presented Zbigniew Brzezinski with the Medal of Freedom for his role "as an architect of world peace" and for his leadership in "ending the estrangement of the Chinese and American people"; and

WHEREAS, Zbigniew Brzezinski was involved with efforts to bring the former Soviet republics into the North Atlantic Treaty Organization; and

WHEREAS, The hard work, sacrifice and dedication of Zbigniew Brzezinski serve as an example to all; and

WHEREAS, To his wife, Emilie; and his three children, Ian, Mark and Mika; Zbigniew Brzezinski imparts a legacy of faithfulness, service and dignity; now, therefore,

Be It Resolved, That we, the Mayor and the members of the Chicago City Council, assembled this 28th day of June 2017, do hereby commemorate Zbigniew Brzezinski for his grace-filled life and do hereby express our condolences to his family; and

Be It Further Resolved, That a suitable copy of this resolution be presented to the family of Zbigniew Brzezinski.

TRIBUTE TO LATE HONORABLE JAMES BUNNING.

[R2017-513]

WHEREAS, The Honorable James "Jim" Bunning has been called to eternal life by the wisdom of God at the age of 85; and

WHEREAS, The Chicago City Council has been informed of his passing by Alderman Edward M. Burke; and

WHEREAS, The Honorable James "Jim" Bunning was the loving husband of Mary; and

WHEREAS, The Honorable James "Jim" Bunning was the much-adored father of nine, the grandfather of 35 and the great-grandfather of 21 to whom he imparted many of the fine and noble qualities that he possessed in abundance; and

WHEREAS, The Honorable James "Jim" Bunning was a former United States Senator and a Hall of Fame pitcher; and

WHEREAS, The Honorable James "Jim" Bunning won 224 games during a 17-year major league career, mostly with the Detroit Tigers and the Philadelphia Phillies; and

WHEREAS, The Honorable James "Jim" Bunning pitched a no-hitter for the Detroit Tigers in 1958 and a perfect game for the Philadelphia Phillies in 1964; and

WHEREAS, The Honorable James "Jim" Bunning was the first pitcher since the legendary Cy Young to record 100 wins and 1,000 strikeouts in both the American and the National Leagues; and

WHEREAS, The Honorable James "Jim" Bunning was inducted into the Baseball Hall of Fame in 1996; and

WHEREAS, The Honorable James "Jim" Bunning went on to serve 12 years in Congress and two terms as a United States Senator from Kentucky; and

WHEREAS, The hard work, sacrifice and dedication of the Honorable James "Jim" Bunning serve as an example to all; and

WHEREAS, His love of life and ability to live it to the fullest endeared the Honorable James "Jim" Bunning to his family members, friends and all who knew him, and enabled him to enrich their lives in ways they will never forget; and

WHEREAS, To his beloved family, the Honorable James "Jim" Bunning imparts a legacy of faithfulness, service and dignity; now, therefore,

Be It Resolved, That we, the Mayor and the members of the Chicago City Council, assembled this 28th day of June 2017, do hereby commemorate the Honorable James "Jim" Bunning for his grace-filled life and do hereby express our condolences to his family; and

Be It Further Resolved, That a suitable copy of this resolution be presented to the family of the Honorable James "Jim" Bunning.

TRIBUTE TO LATE REVEREND L. TYRONE CRIDER, SR.

[R2017-604]

WHEREAS, The Reverend L. Tyrone Crider, Sr. has been called to eternal life by the wisdom of God at the age of 58; and

WHEREAS, The Chicago City Council has been informed of his passing by Alderman Edward M. Burke; and

WHEREAS, The Reverend L. Tyrone Crider, Sr. was the loving and devoted husband of Regina; and

WHEREAS, The Reverend L. Tyrone Crider, Sr. was the much-adored father of five to whom he imparted many of the fine and noble qualities that he possessed in abundance; and

WHEREAS, A civil rights trailblazer, the Reverend L. Tyrone Crider, Sr. was a former national executive director of Operation PUSH; and

WHEREAS, Known as a dynamic minister, the Reverend L. Tyrone Crider, Sr. served for 14 years as the lead pastor of Mount Calvary Missionary Baptist Church; and

WHEREAS, The Reverend L. Tyrone Crider, Sr. founded New Hope Community Baptist Church of Chicago in 1991; and

WHEREAS, The Reverend L. Tyrone Crider, Sr. rallied youth votes for the election of Mayor Harold Washington and led a voter registration drive for the Reverend Jesse L. Jackson's campaign for president; and

WHEREAS, The Reverend L. Tyrone Crider, Sr. was a former member of the Regional Transportation Authority Board; and

WHEREAS, The hard work, sacrifice and dedication of the Reverend L. Tyrone Crider, Sr. serve as an example to all; and

WHEREAS, To his beloved family, the Reverend L. Tyrone Crider, Sr. imparts a legacy of faithfulness, service and dignity; now, therefore,

Be It Resolved, That we, the Mayor and the members of the Chicago City Council, assembled this 28th day of June 2017, do hereby commemorate the Reverend L. Tyrone Crider, Sr. for his grace-filled life and do hereby express our condolences to his family; and

Be It Further Resolved, That a suitable copy of this resolution be presented to the family of the Reverend L. Tyrone Crider, Sr.

TRIBUTE TO LATE ANN DI VALERIO.

[R2017-514]

WHEREAS, Ann DiValerio has been called to eternal life by the wisdom of God at the age of 93; and

WHEREAS, The Chicago City Council has been informed of her passing by Alderman Edward M. Burke; and

WHEREAS, Ann DiValerio, nee Serio, was a World War II veteran and the loving and devoted wife of the late Anthony; and

WHEREAS, Ann DiValerio was the much-adored mother of Dennis, Denise and Greg, the grandmother of nine and the great-grandmother of five to whom she imparted many of the fine and noble qualities that she possessed in abundance; and

WHEREAS, A native of the Northwest Side, Ann DiValerio graduated from Notre Dame High School for Girls in 1942; and

WHEREAS, Ann DiValerio worked for the Chicago Public Library where she met a Marine to whom she became engaged; and

WHEREAS, Ann DiValerio enlisted in the Marine Corps Women's Reserve in 1943 and while she was in training at Camp Lejeune learned that her fiance was killed in action in the South Pacific Theatre of Operations; and

WHEREAS, Ann DiValerio served stateside in the Marine Corps until she was discharged in 1946; and

WHEREAS, Upon returning to Chicago, Ann DiValerio was employed at Northwestern University Dental School where she met her future husband who was a veteran of the Army Air Forces; and

WHEREAS, Ann DiValerio remained active in veteran's affairs and served two terms as president of the Illinois Women Marines Association in the late 1990s and early 2000s; and

WHEREAS, The patriotism, sacrifice and dedication of Ann DiValerio serve as an example to all; and

WHEREAS, To her beloved family, Ann DiValerio imparts a legacy of faithfulness, service and dignity; now, therefore,

Be It Resolved, That we, the Mayor and the members of the Chicago City Council, assembled this 28th day of June 2017, do hereby commemorate Ann DiValerio for her grace-filled life and do hereby express our condolences to her family; and

Be It Further Resolved, That a suitable copy of this resolution be presented to the family of Ann DiValerio.

TRIBUTE TO LATE STACY VERNE DIXON.

[R2017-515]

WHEREAS, Stacy Verne Dixon has gone to her eternal reward at the age of 59; and

WHEREAS, The Chicago City Council has been informed of her passing by Alderman Edward M. Burke; and

WHEREAS, Stacy Verne Dixon, nee Boyle, was a widely admired Chicago public relations professional and the loving wife for 37 years of Jeffrey; and

WHEREAS, Stacy Verne Dixon was the devoted mother of Jessica and Whitney and the grandmother of one to whom she imparted many of the fine and noble qualities that she possessed in abundance; and

WHEREAS, Stacy Verne Dixon was the dear sister of Suzanne and Scott; and

WHEREAS, Stacy Verne Dixon met her husband in 1978 while attending Eastern Illinois University; and

WHEREAS, Following graduation, Stacy Verne Dixon began her public relations career which included 15 years at AT&T; and

WHEREAS, In 1994, Stacy Verne Dixon founded her own public relations firm and three years later she joined her husband in co-founding Dixon and Company Public Relations and Government Affairs; and

WHEREAS, In 2004, the couple built a summer home called "Purple Haze" in Michigan City, Indiana where they enjoyed family gatherings, swimming and socializing; and

WHEREAS, The hard work, sacrifice and dedication of Stacy Verne Dixon serve as an example to all; and

WHEREAS, To her beloved family, Stacy Verne Dixon imparts a legacy of faithfulness, service and dignity; now, therefore,

Be It Resolved, That we, the Mayor and the members of the Chicago City Council, assembled this 28th day of June 2017, do hereby commemorate Stacy Verne Dixon for her grace-filled life and do hereby express our condolences to her family; and

Be It Further Resolved, That a suitable copy of this resolution be presented to the family of Stacy Verne Dixon.

TRIBUTE TO LATE GERALD DWYER.

[R2017-516]

WHEREAS, Gerald "Red" Dwyer has been called to eternal life by the wisdom of God at the age of 85; and

WHEREAS, The Chicago City Council has been informed of his passing by Alderman Edward M. Burke; and

WHEREAS, A resident of Forest Park, Gerald "Red" Dwyer was a proud member of Plumber's Union Local 130; and

WHEREAS, A third-generation Irish plumber, Gerald "Red" Dwyer was raised on the West Side in old St. Mel's Parish; and

WHEREAS, Gerald "Red" Dwyer served his country as a member of the United States Army in Germany following World War II; and

WHEREAS, An influential leader in the Irish-American community, Gerald "Red" Dwyer planned St. Patrick's Day Masses and corned beef dinners for the St. Patrick's Day Parade which is sponsored by the plumber's union; and

WHEREAS, A man of great wit, Gerald "Red" Dwyer was also an active and popular member of the Irish Fellowship Club of Chicago; and

WHEREAS, Gerald "Red" Dwyer also helped to launch the first annual Old St. Pat's Church Block Party which is now billed as the "World's Largest Block Party"; and

WHEREAS, Gerald "Red" Dwyer operated Dwyer Plumbing which did plumbing repairs for many churches and was on a first-name basis with Catholic pastors throughout the Archdiocese of Chicago; and

WHEREAS, The hard work, sacrifice and dedication of Gerald "Red" Dwyer serve as an example to all; and

WHEREAS, His love of life and ability to live it to the fullest endeared Gerald "Red" Dwyer to his family members, friends and all who knew him, and enabled him to enrich their lives in ways they will never forget; and

WHEREAS, To his six children, Mark, Kerry Ann, Cynthia, Gerald, Gregory and Colleen, his thirteen grandchildren and his three great-grandchildren, Gerald "Red" Dwyer imparts a legacy of faithfulness, service and dignity; now, therefore,

Be It Resolved, That we, the Mayor and the members of the Chicago City Council, assembled this 28th day of June 2017, do hereby commemorate Gerald "Red" Dwyer for his grace-filled life and do hereby express our condolences to his family; and

Be It Further Resolved, That a suitable copy of this resolution be presented to the family of Gerald "Red" Dwyer.

TRIBUTE TO LATE ROLAND EISENBEIS.

[R2017-517]

WHEREAS, Roland Eisenbeis has been called to eternal life by the wisdom of God at the age of 99; and

WHEREAS, The Chicago City Council has been informed of his passing by Alderman Edward M. Burke; and

WHEREAS, Roland Eisenbeis was the loving and devoted husband of Betty; and

WHEREAS, Roland Eisenbeis was the much-adored father of four children, the grandfather of eight and the great-grandfather of three to whom he imparted many of the fine and noble qualities that he possessed in abundance; and

WHEREAS, A native of Ashley, North Dakota, Roland Eisenbeis attended forestry school before he moved to Illinois where he met his future wife while working in a greenhouse and flower shop in Elgin; and

WHEREAS, During World War II, Roland Eisenbeis served his country in the Pacific Theatre of Operations; and

WHEREAS, From 1952 to 1984, Roland Eisenbeis worked as the superintendent of conservation for the Cook County Forest Preserve District; and

WHEREAS, Roland Eisenbeis' more than three decades long career with the Forest Preserve began with land acquisition and preservation efforts before it evolved into active land management; and

WHEREAS, The hard work, sacrifice and dedication of Roland Eisenbeis serve as an example to all; and

WHEREAS, His love of life and ability to live it to the fullest endeared Roland Eisenbeis to his family members, friends and all who knew him, and enabled him to enrich their lives in ways they will never forget; and

WHEREAS, To his beloved family, Roland Eisenbeis imparts a legacy of faithfulness, service and dignity; now, therefore,

Be It Resolved, That we, the Mayor and the members of the Chicago City Council, assembled this 28th day of June 2017, do hereby commemorate Roland Eisenbeis for his grace-filled life and do hereby express our condolences to his family; and

Be It Further Resolved, That a suitable copy of this resolution be presented to the family of Roland Eisenbeis.

TRIBUTE TO LATE JOHN L. FITZGERALD.

[R2017-518]

WHEREAS, John L. Fitzgerald has been called to eternal life by the wisdom of God; and

WHEREAS, The Chicago City Council has been informed of his passing by Alderman Edward M. Burke; and

WHEREAS, John L. Fitzgerald was the loving husband for 45 years of Mary, nee Mega; and

WHEREAS, John L. Fitzgerald was the much-adored father of John, Paul, Megan and Bernie Mega whom he loved like a son and the grandfather of three; and

WHEREAS, John L. Fitzgerald was the dear brother of Mary and Dr. Jo Jo; and

WHEREAS, John L. Fitzgerald enjoyed a long and illustrious career in public service and retired as a battalion chief with the Chicago Fire Department; and

WHEREAS, Throughout his long and illustrious career, John L. Fitzgerald upheld the finest and most noble traditions of public service; and

WHEREAS, The hard work, sacrifice and dedication of John L. Fitzgerald serve as an example to all; and

WHEREAS, His love of life and ability to live it to the fullest endeared John L. Fitzgerald to his family members, friends and all who knew him, and enabled him to enrich their lives in ways they will never forget; and

WHEREAS, To his beloved family, John L. Fitzgerald imparts a legacy of faithfulness, service and dignity; now, therefore,

Be It Resolved, That we, the Mayor and the members of the Chicago City Council, assembled this 28th day of June 2017, do hereby commemorate John L. Fitzgerald for his grace-filled life and do hereby express our condolences to his family; and

Be It Further Resolved, That a suitable copy of this resolution be presented to the family of John L. Fitzgerald.

TRIBUTE TO LATE PETER GIDWITZ.

[R2017-519]

WHEREAS, Peter Gidwitz has been called to eternal life by the wisdom of God at the age of 67; and

WHEREAS, The Chicago City Council has been informed of his passing by Alderman Edward M. Burke; and

WHEREAS, Peter Gidwitz was a widely admired business leader and longtime resident of downtown Chicago; and

WHEREAS, A native of Chicago, Peter Gidwitz was a scion of the family that founded and ran the Helene Curtis beauty products company; and

WHEREAS, Raised in Highland Park, Peter Gidwitz attended Brown University and was a medic in the United States Air Force Reserve; and

WHEREAS, Peter Gidwitz returned to Chicago and joined the Burnham Management Company where he eventually became chairman; and

WHEREAS, Peter Gidwitz was diagnosed with multiple sclerosis in his twenties but did not allow the disease to deter him from his work as a real estate executive, civic leader and philanthropist; and

WHEREAS, Peter Gidwitz remained active in many non-profit and government agency organizations; and

WHEREAS, A life member of Access Living, Peter Gidwitz served as the chairman of the board of the Illinois Development Finance Authority and on the boards of Mount Sinai Hospital and the Illinois Chapter of the National Multiple Sclerosis Society; and

WHEREAS, The hard work, sacrifice and dedication of Peter Gidwitz serve as an example to all; and

WHEREAS, His love of life and ability to live it to the fullest endeared Peter Gidwitz to his family members, friends and all who knew him, and enabled him to enrich their lives in ways they will never forget; and

WHEREAS, To his children, Jay, Lauren and Marjorie; his two stepchildren, Tatjana and Sara; his three brothers, Ron, Jim and Tom; and his sister, Nancy, Peter Gidwitz imparts a legacy of faithfulness, service and dignity; now, therefore,

Be It Resolved, That we, the Mayor and the members of the Chicago City Council, assembled this 28th day of June 2017, do hereby commemorate Peter Gidwitz for his grace-filled life and do hereby express our condolences to his family; and

Be It Further Resolved, That a suitable copy of this resolution be presented to the family of Peter Gidwitz.

TRIBUTE TO LATE DR. LEO E. HENNESSY.

[R2017-520]

WHEREAS, Dr. Leo E. Hennessy has been called to eternal life by the wisdom of God at the age of 84; and

WHEREAS, The Chicago City Council has been informed of his passing by Alderman Edward M. Burke; and

WHEREAS, Dr. Leo E. Hennessy was a widely admired educator and the loving husband for 60 years of the late Helen M. "Holly," nee Sweeney; and

WHEREAS, Dr. Leo E. Hennessy was the much-adored father of Mary Anne, Joseph, John, Thomas, Elaine, Edward and Robert; the grandfather of twenty-seven and the great-grandfather of nine to whom he imparted many of the fine and noble qualities that he possessed in abundance; and

WHEREAS, Dr. Leo E. Hennessy graduated from Chicago Teacher's College before earning a master's degree in education from DePaul University and a doctorate in education from Nova University; and

WHEREAS, Dr. Leo E. Hennessy worked as a teacher, basketball coach and administrator at Mendel High School, Fenger High School and Eisenhower High School; and

WHEREAS, Dr. Leo E. Hennessy later served as deputy superintendent of the Cook County Schools and as assistant superintendent of Illinois Schools; and

WHEREAS, For 20 years, Dr. Leo E. Hennessy was an arbitrator for the Illinois Workers Compensation Commission; and

WHEREAS, The hard work, sacrifice and dedication of Dr. Leo E. Hennessy serve as an example to all; and

WHEREAS, His love of life and ability to live it to the fullest endeared Dr. Leo E. Hennessy to his family members, friends and all who knew him, and enabled him to enrich their lives in ways they will never forget; and

WHEREAS, To his beloved family, Dr. Leo E. Hennessy imparts a legacy of faithfulness, service and dignity; now, therefore,

Be It Resolved, That we, the Mayor and the members of the Chicago City Council, assembled this 28th day of June 2017, do hereby commemorate Dr. Leo E. Hennessy for his grace-filled life and do hereby express our condolences to his family; and

Be It Further Resolved, That a suitable copy of this resolution be presented to the family of Dr. Leo E. Hennessy.

TRIBUTE TO LATE SANDERS HICKS.

[R2017-521]

WHEREAS, Sanders "Sam" Hicks has been called to eternal life by the wisdom of God at the age of 90; and

WHEREAS, The Chicago City Council has been informed of his passing by Alderman Edward M. Burke; and

WHEREAS, Sanders "Sam" Hicks was the loving husband of Karen; and

WHEREAS, Sanders "Sam" Hicks was the much-adored father of Stanley and Michael and the grandfather of two to whom he imparted many of the fine and noble qualities that he possessed in abundance; and

WHEREAS, Sanders "Sam" Hicks joined the Evanston Fire Department in 1950, becoming its first African-American member; and

WHEREAS, Sanders "Sam" Hicks was promoted to captain in 1963, assistant chief of training in 1973 and chief in 1980; and

WHEREAS, Sanders "Sam" Hicks was credited with launching the department's paramedic program in 1976; and

WHEREAS, In recognition of his many contributions, a Fire Department training room was named in honor of Sanders "Sam" Hicks in 2015; and

WHEREAS, Sanders "Sam" Hicks was a founding member and coach of the Evanston Speed Skating Club; and

WHEREAS, Sanders "Sam" Hicks trained speed skater Shani Davis who was the first African-American to ever win Olympic gold; and

WHEREAS, The hard work, sacrifice and dedication of Sanders "Sam" Hicks serve as an example to all; and

WHEREAS, His love of life and ability to live it to the fullest endeared Sanders "Sam" Hicks to his family members, friends and all who knew him, and enabled him to enrich their lives in ways they will never forget; and

WHEREAS, To his beloved family, Sanders "Sam" Hicks imparts a legacy of faithfulness, service and dignity; now, therefore,

Be It Resolved, That we, the Mayor and the members of the Chicago City Council, assembled this 28th day of June 2017, do hereby commemorate Sanders "Sam" Hicks for his grace-filled life and do hereby express our condolences to his family; and

Be It Further Resolved, That a suitable copy of this resolution be presented to the family of Sanders "Sam" Hicks.

TRIBUTE TO LATE METROPOLITAN IAKOVOS.

[R2017-522]

WHEREAS, Metropolitan Iakovos has been called to eternal life by the wisdom of God at the age of 89; and

WHEREAS, The Chicago City Council has been informed of his passing by Alderman Edward M. Burke; and

WHEREAS, Metropolitan Iakovos was the leader of the Greek Orthodox Church in Chicago; and

WHEREAS, Metropolitan Iakovos was born Michael Garmatis in Athens, Greece in 1928; and

WHEREAS, As a young clergyman, Metropolitan Iakovos earned a doctorate from Boston University and taught at Holy Cross Greek Orthodox School of Theology; and

WHEREAS, Lauded as an “unforgettable hierarch,” Metropolitan Iakovos was elected to serve as bishop in 1979; and

WHEREAS, During his 38-year tenure, Metropolitan Iakovos assisted the homeless, founded youth programs and strengthened the church’s commitment to social justice; and

WHEREAS, Metropolitan Iakovos distinguished himself through his deep piety, ecclesiastical ethos and the special love he had for the sacred services of the Orthodox liturgical tradition; and

WHEREAS, The holiness, sacrifice and dedication of Metropolitan Iakovos serve as an example to all; and

WHEREAS, To his beloved family, Metropolitan Iakovos imparts a legacy of faithfulness, service and dignity; now, therefore,

Be It Resolved, That we, the Mayor and the members of the Chicago City Council, assembled this 28th day of June 2017, do hereby commemorate Metropolitan Iakovos for his grace-filled life and do hereby express our condolences to his family; and

Be It Further Resolved, That a suitable copy of this resolution be presented to the family of Metropolitan Iakovos.

TRIBUTE TO LATE HONORABLE HELMUT KOHL.

[R2017-603]

WHEREAS, The Honorable Helmut Kohl has been called to eternal life by the wisdom of God at the age of 87; and

WHEREAS, The Chicago City Council has been informed of his passing by Alderman Edward M. Burke; and

WHEREAS, The Honorable Helmut Kohl was a former chancellor who presided over the reunification of a divided Germany; and

WHEREAS, The Honorable Helmut Kohl first served as chancellor of West Germany and over a united Germany from 1982 to 1998; and

WHEREAS, President Bill Clinton called the Honorable Helmut Kohl "the most important European statesman since World War II" and President George H.W. Bush said the world has lost "a true friend of freedom"; and

WHEREAS, In a gesture of reconciliation in 1984, the Honorable Helmut Kohl held hands with French President Francois Mitterrand during a ceremony at a World War I cemetery in France; and

WHEREAS, Only Otto von Bismark, who first unified Germany in the 1870s, served longer as chancellor; and

WHEREAS, The hard work, sacrifice and dedication of the Honorable Helmut Kohl serve as an example to all; and

WHEREAS, To his beloved family, the Honorable Helmut Kohl imparts a legacy of faithfulness, service and dignity; now, therefore,

Be It Resolved, That we, the Mayor and the members of the Chicago City Council, assembled this 28th day of June 2017, do hereby commemorate the Honorable Helmut Kohl for his grace-filled life and do hereby express our condolences to his family; and

Be It Further Resolved, That a suitable copy of this resolution be presented to the family of the Honorable Helmut Kohl.

TRIBUTE TO LATE HERBERT M. KRAUS.

[R2017-524]

WHEREAS, Herbert M. Kraus has been called to eternal life by the wisdom of God at the age of 95; and

WHEREAS, The Chicago City Council has been informed of his passing by Alderman Edward M. Burke; and

WHEREAS, Herbert M. Kraus was a longtime Chicago publicist and educator; and

WHEREAS, Raised in Indiana where his family operated a successful restaurant supplies store, Herbert M. Kraus graduated from the University of Illinois; and

WHEREAS, Herbert M. Kraus served his country in the South Pacific during World War II and was a recipient of the Purple Heart; and

WHEREAS, Herbert M. Kraus founded Herbert M. Kraus & Company in 1954 and became one of Chicago's best known publicists; and

WHEREAS, Herbert M. Kraus worked with the Reverend Martin Luther King, Jr. at a 1966 civil rights rally at Soldier Field; and

WHEREAS, Herbert M. Kraus' long list of clients included Tommy Bartlett's Water Show, Vienna Sausage, Inland Steel, the Harry S. Truman Library, Marina City and Bresler's Ice Cream; and

WHEREAS, In 2006, the Publicity Club of Chicago bestowed a Lifetime Achievement Award upon Herbert M. Kraus in recognition of his many contributions to the industry; and

WHEREAS, Herbert M. Kraus taught public relations for many years at Columbia College in Chicago; and

WHEREAS, The hard work, sacrifice and dedication of Herbert M. Kraus serve as an example to all; and

WHEREAS, His love of life and ability to live it to the fullest endeared Herbert M. Kraus to his family members, friends and all who knew him, and enabled him to enrich their lives in ways they will never forget; and

WHEREAS, To his two daughters, Gale and Claudia; his four grandchildren and his two great-grandchildren, Herbert M. Kraus imparts a legacy of faithfulness, service and dignity; now, therefore,

Be It Resolved, That we, the Mayor and the members of the Chicago City Council, assembled this 28th day of June 2017, do hereby commemorate Herbert M. Kraus for his grace-filled life and do hereby express our condolences to his family; and

Be It Further Resolved, That a suitable copy of this resolution be presented to the family of Herbert M. Kraus.

TRIBUTE TO LATE WOODROW LEE.

[R2017-523]

WHEREAS, Woodrow "Woodie" Lee has been called to eternal life by the wisdom of God at the age of 89; and

WHEREAS, The Chicago City Council has been informed of his passing by Alderman Edward M. Burke; and

WHEREAS, Woodrow "Woodie" Lee was a Chinatown civic and business leader whose vision and persistence helped to shape the community; and

WHEREAS, Woodrow "Woodie" Lee was a member of a generation that made Chinatown into a center for local and global commerce; and

WHEREAS, Born to Chinese immigrants, Woodrow "Woodie" Lee was one of 15 children and was raised in Chinatown; and

WHEREAS, A past president of the Chinese American Civic Council, Woodrow "Woodie" Lee pushed for the construction of a new library, the creation of Ping Tom Memorial Park and the building of the Leonard M. Louie Fieldhouse; and

WHEREAS, Known for his likeable and charming personality, Woodrow "Woodie" Lee worked at or helped to manage three businesses on Wentworth Avenue, including China Restaurant, Far East Oven and Lucky Coffee Shop; and

WHEREAS, The hard work, sacrifice and dedication of Woodrow "Woodie" Lee serve as an example to all; and

WHEREAS, His love of life and ability to live it to the fullest endeared Woodrow "Woodie" Lee to his family members, friends and all who knew him, and enabled him to enrich their lives in ways they will never forget; and

WHEREAS, To his beloved family, Woodrow "Woodie" Lee imparts a legacy of faithfulness, service and dignity; now, therefore,

Be It Resolved, That we, the Mayor and the members of the Chicago City Council, assembled this 28th day of June 2017, do hereby commemorate Woodrow "Woodie" Lee for his grace-filled life and do hereby express our condolences to his family; and

Be It Further Resolved, That a suitable copy of this resolution be presented to the family of Woodrow "Woodie" Lee.

TRIBUTE TO LATE GEORGE J. MARCIN.

[R2017-525]

WHEREAS, George J. Marcin has been called to eternal life by the wisdom of God; and

WHEREAS, The Chicago City Council has been informed of his passing by Alderman Edward M. Burke; and

WHEREAS, George J. Marcin was a widely admired member of the law enforcement community and the loving husband of the late Helene; and

WHEREAS, George J. Marcin was the much-adored father of George, Kathleen, Margaret, Mary and the late Thomas and the grandfather of two to whom he imparted many of the fine and noble qualities that he possessed in abundance; and

WHEREAS, George J. Marcin was the dear brother of the Honorable John Marcin, a former Chicago City Clerk; and

WHEREAS, George J. Marcin was a veteran of the United States Navy who served his country during World War II; and

WHEREAS, George J. Marcin enjoyed a long and illustrious career with the Chicago Police Department and retired as a commander; and

WHEREAS, George J. Marcin was known as a level-headed and popular leader; and

WHEREAS, Throughout his tenure in public service, George J. Marcin established a lasting rapport with those who served under him; and

WHEREAS, A trusted mentor to many, George J. Marcin was an instructor at Lewis University; and

WHEREAS, The hard work, sacrifice and dedication of George J. Marcin serve as an example to all; and

WHEREAS, His love of life and ability to live it to the fullest endeared George J. Marcin to his family members, friends and all who knew him, and enabled him to enrich their lives in ways they will never forget; and

WHEREAS, To his beloved family, George J. Marcin imparts a legacy of faithfulness, service and dignity; now, therefore,

Be It Resolved, That we, the Mayor and the members of the Chicago City Council, assembled this 28th day of June 2017, do hereby commemorate George J. Marcin for his grace-filled life and do hereby express our condolences to his family; and

Be It Further Resolved, That a suitable copy of this resolution be presented to the family of George J. Marcin.

TRIBUTE TO LATE JOHN EDWARD MC HUGH.

[R2017-526]

WHEREAS, John Edward "Jack" McHugh has been called to eternal life by the wisdom of God; and

WHEREAS, The Chicago City Council has been informed of his passing by Alderman Edward M. Burke; and

WHEREAS, John Edward "Jack" McHugh was the loving and devoted husband of Brenda and the late Rosemary, nee Hartigan; and

WHEREAS, John Edward "Jack" McHugh was the much-adored father of five children to whom he imparted many of the fine and noble qualities that he possessed in abundance; and

WHEREAS, Raised in the Beverly neighborhood, John Edward "Jack" McHugh attended St. Rita High School where he excelled at football and was recruited to attend Notre Dame University by its legendary athletic director, Moose Krause; and

WHEREAS, In 1951, John Edward "Jack" McHugh left college to join the United States Army where he served until 1953; and

WHEREAS, Returning to Chicago, John Edward "Jack" McHugh declined an offer to play football for the Chicago Cardinals and joined his family's construction business; and

WHEREAS, Along with his brother, James, John Edward "Jack" McHugh built the business founded by their grandfather into an internationally successful company; and

WHEREAS, The high-profile projects constructed by McHugh included Marina Towers, Water Tower Place, Prudential Plaza, the O'Hare International Hotel and Trump Tower; and

WHEREAS, In 1969, John Edward "Jack" McHugh founded the Special Children's Charities to sponsor the original Special Olympic Games held at Soldier Field; and

WHEREAS, As owner of the Four Torches Restaurant, John Edward "Jack" McHugh hosted annual benefits supporting Special Olympics which headlined celebrities such as Frank Sinatra, Bob Hope, Pat Henry and Tom Dreesen; and

WHEREAS, The longstanding civic contributions and dedication of John Edward "Jack" McHugh serve as an example to all; and

WHEREAS, His love of life and ability to live it to the fullest endeared John Edward "Jack" McHugh to his family members, friends and all who knew him, and enabled him to enrich their lives in ways they will never forget; and

WHEREAS, To his beloved family, John Edward "Jack" McHugh imparts a legacy of faithfulness, service and dignity; now, therefore,

Be It Resolved, That we, the Mayor and the members of the Chicago City Council, assembled this 28th day of June 2017, do hereby commemorate John Edward "Jack" McHugh for his grace-filled life and do hereby express our condolences to his family; and

Be It Further Resolved, That a suitable copy of this resolution be presented to the family of John Edward "Jack" McHugh.

TRIBUTE TO LATE RAYMOND JOSEPH PFEIFER.

[R2017-531]

WHEREAS, Raymond Joseph Pfeifer has gone to his eternal reward at the age of 59; and

WHEREAS, The Chicago City Council has been informed of his passing by Alderman Edward M. Burke; and

WHEREAS, A resident of Hicksville, New York, Raymond Joseph Pfeifer was the loving and devoted husband of Caryn; and

WHEREAS, Raymond Joseph Pfeifer was the much-adored father of Terence and Taylor to whom he imparted many of the fine and noble qualities that he possessed in abundance; and

WHEREAS, Raymond Joseph Pfeifer served with honor and distinction for more than 27 years as a member of the New York City Fire Department; and

WHEREAS, Raymond Joseph Pfeifer was a former captain with the East Meadow Fire Department; and

WHEREAS, Raymond Joseph Pfeifer spent months digging through the tragic aftermath of the September 11, 2001, terror attacks and later became a voice for those first responders who fell ill; and

WHEREAS, Raymond Joseph Pfeifer lobbied the United States Congress for renewal of the Zadroga Health and Compensation Act which provides medical monitoring and financial aid to first responders, volunteer responders and survivors of the attack; and

WHEREAS, Raymond Joseph Pfeifer described his role as a public servant as "exciting from day one up to the last day I worked, every single minute" and that he was "proud every day to put that uniform on"; and

WHEREAS, The hard work, sacrifice and dedication of Raymond Joseph Pfeifer serve as an example to all; and

WHEREAS, His love of life and ability to live it to the fullest endeared Raymond Joseph Pfeifer to his family members, friends and all who knew him, and enabled him to enrich their lives in ways they will never forget; and

WHEREAS, To his beloved family, Raymond Joseph Pfeifer imparts a legacy of faithfulness, service and dignity; now, therefore,

Be It Resolved, That we, the Mayor and the members of the Chicago City Council, assembled this 28th day of June 2017, do hereby commemorate Raymond Joseph Pfeifer for his grace-filled life and do hereby express our condolences to his family; and

Be It Further Resolved, That a suitable copy of this resolution be presented to the family of Raymond Joseph Pfeifer.

TRIBUTE TO LATE JIMMY PIERSALL.

[R2017-602]

WHEREAS, Jimmy Piersall has been called to eternal life by the wisdom of God at the age of 87; and

WHEREAS, The Chicago City Council has been informed of his passing by Alderman Edward M. Burke; and

WHEREAS, Jimmy Piersall was a colorful White Sox broadcaster and major league outfielder who played for 17 seasons; and

WHEREAS, A native of Waterbury, Connecticut, Jimmy Piersall made his first appearance as a professional ballplayer in 1950; and

WHEREAS, Jimmy Piersall played from 1950 to 1967 with teams that included the Red Sox, Indians, Senators, Mets and Angels; and

WHEREAS, Jimmy Piersall was a two-time All-Star and Gold Glove winner who played centerfield; and

WHEREAS, Jimmy Piersall earned a .272 career batting average with 256 doubles, 52 triples and 591 runs batted in; and

WHEREAS, The legendary Ted Williams once called Jimmy Piersall the greatest center fielder he ever saw; and

WHEREAS, The outspoken Jimmy Piersall will long be remembered for teaming up with Harry Caray to announce Chicago White Sox games from 1977 to 1981; and

WHEREAS, Jimmy Piersall was later a roving outfield instructor for the Chicago Cubs; and

WHEREAS, The hard work, talent and dedication of Jimmy Piersall serve as an example to all; and

WHEREAS, His love of life and ability to live it to the fullest endeared Jimmy Piersall to his family members, friends and all who knew him, and enabled him to enrich their lives in ways they will never forget; and

WHEREAS, To his beloved family, Jimmy Piersall imparts a legacy of faithfulness, service and dignity; now, therefore,

Be It Resolved, That we, the Mayor and the members of the Chicago City Council, assembled this 28th day of June 2017, do hereby commemorate Jimmy Piersall for his grace-filled life and do hereby express our condolences to his family; and

Be It Further Resolved, That a suitable copy of this resolution be presented to the family of Jimmy Piersall.

TRIBUTE TO LATE HONORABLE DOMINIC STORINO.

[R2017-601]

WHEREAS, The Honorable Dominic Storino has been called to eternal life by the wisdom of God; and

WHEREAS, The Chicago City Council has been informed of his passing by Alderman Edward M. Burke; and

WHEREAS, The Honorable Dominic Storino was the loving and devoted husband of the late Mary, nee Hughes; and

WHEREAS, The Honorable Dominic Storino was the much-adored father of Donald J., Noreen and Terri, the grandfather of 10 and the great-grandfather of 14 to whom he imparted many of the fine and noble qualities that he possessed in abundance; and

WHEREAS, The Honorable Dominic Storino was a former trustee and mayor of the Village of Elmwood Park; and

WHEREAS, Throughout his tenure in elected office, the Honorable Dominic Storino upheld the finest and most noble traditions of public service; and

WHEREAS, The hard work, sacrifice and dedication of the Honorable Dominic Storino serve as an example to all; and

WHEREAS, His love of life and ability to live it to the fullest endeared the Honorable Dominic Storino to his family members, friends and all who knew him, and enabled him to enrich their lives in ways they will never forget; and

WHEREAS, To his beloved family, the Honorable Dominic Storino imparts a legacy of faithfulness, service and dignity; now, therefore,

Be It Resolved, That we, the Mayor and the members of the Chicago City Council, assembled this 28th day of June 2017, do hereby commemorate the Honorable Dominic Storino for his grace-filled life and do hereby express our condolences to his family; and

Be It Further Resolved, That a suitable copy of this resolution be presented to the family of the Honorable Dominic Storino.

TRIBUTE TO LATE HONORABLE THOMAS A. TINCHER.

[R2017-532]

WHEREAS, The Honorable Thomas A. Tinchler has been called to eternal life by the wisdom of God at the age of 84; and

WHEREAS, The Chicago City Council has been informed of his passing by Alderman Edward M. Burke; and

WHEREAS, A resident of Lake Bluff, the Honorable Thomas A. Tinchler was the loving husband for 63 years of Ethel; and

WHEREAS, The Honorable Thomas A. Tinchler was the much-adored father of five children and the grandfather of four to whom he imparted many of the fine and noble qualities that he possessed in abundance; and

WHEREAS, The Honorable Thomas A. Tincher worked for the *Chicago Tribune* for more than 40 years in the classified and marketing departments; and

WHEREAS, As a volunteer for LFTV Channel 19, the Honorable Thomas A. Tincher produced and hosted dozens of "Meet Your Business Neighbor" programs; and

WHEREAS, An active member of his community, the Honorable Thomas A. Tincher served as both a Lake Bluff village clerk and trustee; and

WHEREAS, The Honorable Thomas A. Tincher was also a Lake Bluff history board member and a rotary and American Legion Post 510 member; and

WHEREAS, The Honorable Thomas A. Tincher graduated from Northwestern University in Evanston and served his country in the United States Army; and

WHEREAS, The hard work, sacrifice and dedication of the Honorable Thomas A. Tincher serve as an example to all; and

WHEREAS, His love of life and ability to live it to the fullest endeared the Honorable Thomas A. Tincher to his family members, friends and all who knew him, and enabled him to enrich their lives in ways they will never forget; and

WHEREAS, To his beloved family, the Honorable Thomas A. Tincher imparts a legacy of faithfulness, service and dignity; now, therefore,

Be It Resolved, That we, the Mayor and the members of the Chicago City Council, assembled this 28th day of June 2017, do hereby commemorate the Honorable Thomas A. Tincher for his grace-filled life and do hereby express our condolences to his family; and

Be It Further Resolved, That a suitable copy of this resolution be presented to the family of the Honorable Thomas A. Tincher.

TRIBUTE TO LATE OTTO WARMBIER.

[R2017-544]

WHEREAS, The members of the City Council of the City of Chicago, along with the rest of the world has followed the fate of Otto Warmbier; and

WHEREAS, On January 2016, Otto Warmbier, a University of Virginia student, visited Pyongyang as part of a tour group and fell prey to a regime infamous throughout the world and time for its brutal human rights abuses and humanity-menacing military endeavors; and

WHEREAS, After a 17-month detainment, on June 13, 2017, 22-year old Mr. Warmbier was returned to his Ohio family and passed away a week later; and

WHEREAS, Mr. Warmbier shall forever be remembered for his gregariousness and intelligence; and

WHEREAS, We now recall a quote from his 2013 salutatorian speech: "This is our season finale. This is the end of one great show, but just the beginning to hundreds of new spinoffs"; and

WHEREAS, Amid our sorrow, this sentiment calls on us to develop what will forever have started as a heartrending series into one that spells hope for untold audiences and times to come; and

WHEREAS, The members of this City Council hereby express our deep regret that Otto's vibrant life was brief but share in a commitment that it become a catalyst for lasting and effective efforts to deliver us from the threat emanating from that corner of the world; and

WHEREAS, The Council urges that leaders throughout the world channel Otto's fortitude and boldness in the fight against the evil forces that befell him; and

WHEREAS, The City Council of the City of Chicago hereby embraces Mr. Warmbier's legacy as one of fearlessness and bravery; now, therefore,

Be It Resolved, That we, the Mayor and the members of the Chicago City Council, assembled this 28th day of June 2017, do hereby commemorate Otto Warmbier for his vibrant life and legacy and do hereby express our condolences to his family; and

Be It Further Resolved, That a suitable copy of this resolution be presented to the family of Otto Warmbier.

TRIBUTE TO LATE DARRELL L. WHISTLER.

[R2017-600]

WHEREAS, Darrell L. Whistler has been called to eternal life by the wisdom of God at the age of 83; and

WHEREAS, The Chicago City Council has been informed of his passing by Alderman Edward M. Burke; and

WHEREAS, Darrell L. Whistler was an Elmhurst civic leader and the devoted husband of Dorothy; and

WHEREAS, Darrell L. Whistler was the much-adored father of Donald and Denise and the grandfather of four to whom he imparted many of the fine and noble qualities that he possessed in abundance; and

WHEREAS, Darrell L. Whistler was the dear brother of Wyona; and

WHEREAS, An active member of his community, Darrell L. Whistler chaired the Elmhurst Zoning and Planning Commission for 42 years; and

WHEREAS, Darrell L. Whistler was appointed to serve on the advisory panel in 1969 and was made chairman in 1974, serving under nine mayors; and

WHEREAS, In his private life, Darrell L. Whistler worked for 36 years at Sears Roebuck & Company where he was an executive in merchandising and accounting; and

WHEREAS, Following a long and highly successful career with the retail giant, Darrell L. Whistler retired in 1991; and

WHEREAS, The hard work, sacrifice and dedication of Darrell L. Whistler serve as an example to all; and

WHEREAS, His love of life and ability to live it to the fullest endeared Darrell L. Whistler to his family members, friends and all who knew him, and enabled him to enrich their lives in ways they will never forget; and

WHEREAS, To his beloved family, Darrell L. Whistler imparts a legacy of faithfulness, service and dignity; now, therefore,

Be It Resolved, That we, the Mayor and the members of the Chicago City Council, assembled this 28th day of June 2017, do hereby commemorate Darrell L. Whistler for his grace-filled life and do hereby express our condolences to his family; and

Be It Further Resolved, That a suitable copy of this resolution be presented to the family of Darrell L. Whistler.

CONGRATULATIONS EXTENDED TO THOMAS J. AHERN ON RETIREMENT
FROM UNITED STATES DEPARTMENT OF JUSTICE BUREAU OF ALCOHOL,
TOBACCO, FIREARMS AND EXPLOSIVES.

[R2017-527]

WHEREAS, Thomas J. Ahern has announced his retirement as the chief spokesperson and public information officer for Chicago Field Division of the U.S. Department of Justice Bureau of Alcohol, Tobacco, Firearms and Explosives; and

WHEREAS, The Chicago City Council has been informed of this event by Alderman Edward M. Burke; and

WHEREAS, Thomas J. Ahern has ably served in the position since 1999; and

WHEREAS, Thomas J. Ahern joined the U.S. Department of Justice in 1987 and also served during his career as an instructor at the ATF National Academy in Glynco, Georgia; and

WHEREAS, As spokesperson, Thomas J. Ahern provided the public with concise and accurate information detailing a number of high-profile cases over the years, including the Lieutenant Joseph Gliniewicz death investigation, the Washington, D.C. Navy Yard massacre, the Boston Marathon bombings, the NATO Summit in Chicago and the Northern Illinois University massacre; and

WHEREAS, Thomas J. Ahern was a special agent for the Criminal Investigations Division of the State of Illinois Department of Revenue; and

WHEREAS, From 1980 to 1983, Thomas J. Ahern was an investigator for the State of Illinois Legislative Investigating Commission; and

WHEREAS, Throughout his career in government, Thomas J. Ahern upheld the highest and most noble traditions of public service; and

WHEREAS, Thomas J. Ahern graduated from Marquette University and earned a master's degree in public administration from Roosevelt University; and

WHEREAS, Thomas J. Ahern is a recipient of the ATF Distinguished Service Medal in recognition of his work during crisis negotiations and the Cook County Crime Stoppers Award for his response to the Columbine High School massacre; and

WHEREAS, The hard work, sacrifice and dedication of Thomas J. Ahern serve as an example to all; now, therefore,

Be It Resolved, That we, the Mayor and the members of the Chicago City Council, assembled this 28th day of June 2017, do hereby congratulate Thomas J. Ahern on his exemplary career with the Bureau and do hereby extend our best wishes for his continued success in all his future endeavors; and

Be It Further Resolved, That a suitable copy of this resolution be presented to Thomas J. Ahern.

CONGRATULATIONS EXTENDED TO CAPITOL OFFICER DAVID BAILEY AND OFFICER CRYSTAL GRINER ON HEROIC ACTIONS.

[R2017-533]

WHEREAS, Members of the Republican and Democratic congressional delegations have gathered every year in Washington D.C. since 1909 to play a bi-partisan baseball game to benefit charitable causes; and

WHEREAS, The popularity of this annual game has grown and evolved into the Congressional Sports for Charity, a not-for-profit foundation that supports numerous worthy causes in the Washington D.C. area; and

WHEREAS, On June 14, 2017, members of the Republican team gathered at a baseball diamond in Alexandria, Virginia for an early morning practice session one day before the scheduled event; and

WHEREAS, A lone gunman, positioned behind the third base dugout, suddenly opened fire on the members of the Congressional team as they were going through their warm-ups on the field; and

WHEREAS, House of Representatives Majority Whip Steven Scalise, a Congressman from the 1st District of Louisiana was struck by a bullet and sustained a serious injury to the hip; and

WHEREAS, Representative Roger Williams from the 25th Congressional District of Texas; lobbyist Matt Mika; Congressional aide Zack Barth; and Officers David Bailey and Crystal Griner assigned to Congressman Steven Scalise' security detail, also sustained gunshot wounds in the attack; and

WHEREAS, The Chicago City Council has been informed of this tragic shooting by Alderman Edward M. Burke; and

WHEREAS, If not for the swift and decisive response of Officer David Bailey and Officer Crystal Griner of the Capitol Police who returned fire and took down the shooter, it is probable that this incident would have resulted in multiple fatalities; and

WHEREAS, The Capitol Police were formed in 1800 and expanded and formalized in 1828; and

WHEREAS, The Capitol Police employ more than 1,700 officers who patrol the Capitol grounds and provide protective services to high-ranking officials and their families; and

WHEREAS, Officer David Bailey, a graduate of North Carolina Central University, is a nine-year veteran of the Capitol Police; and

WHEREAS, Officer Crystal Griner is a 2006 graduate of Hood College in Frederick, Maryland and a star athlete; and

WHEREAS, Officer David Bailey and Officer Crystal Griner previously served with distinction on the security detail of former House Majority Leader Eric Cantor from Virginia's 7th District; and

WHEREAS, Although wounded by gunshots, Officer David Bailey and Officer Crystal Griner displayed uncommon valor in defense of the members of Congress with little regard for their own personal safety; and

WHEREAS, Officer David Bailey and Officer Crystal Griner are exceedingly worthy of our nation's gratitude and admiration; now, therefore,

Be It Resolved, That we, the Mayor and the members of the Chicago City Council, assembled this 28th day of June 2017, do hereby express our sincere thanks and appreciation to Officer David Bailey and Officer Crystal Griner for their heroism in the service of their country; and

Be It Further Resolved, That a suitable copy of this resolution be presented to Officer David Bailey and Officer Crystal Griner.

CONGRATULATIONS EXTENDED TO RICHARD DRIEHAUS ON 75TH BIRTHDAY.
[R2017-608]

WHEREAS, Chicago business and civic leader Richard Driehaus will celebrate the joyful occasion of his 75th birthday on July 27, 2017; and

WHEREAS, The Chicago City Council has been informed of this event by Alderman Edward M. Burke; and

WHEREAS, Richard Driehaus is the founder, chief investment officer and chairman of Chicago-based Driehaus Capital Management LLC; and

WHEREAS, Richard Driehaus attended St. Ignatius College Prep and received his undergraduate and master's degrees in business from DePaul University; and

WHEREAS, Following graduation, Richard Driehaus gained a wealth of experience working for a number of firms, including Rothschild & Company, A.G. Becker & Company, Mullaney & Wells & Company and Jessup & Lamont before going into business for himself and becoming a leader in the investment industry; and

WHEREAS, A widely admired philanthropist, Richard Driehaus established the Richard Driehaus Prize for Classical Architecture in 2003 which is presented annually by the University of Notre Dame; and

WHEREAS, Richard Driehaus is a recipient of the 2015 American Institute of Architects Lifetime Achievement Award for his contributions to architecture in Chicago and worldwide; and

WHEREAS, A preservationist, Richard Driehaus restored the 19th century gilded mansion of banker Samuel Mayo Nickerson and in 2003 opened the Richard H. Driehaus Museum to the public as his "gift to the City"; and

WHEREAS, Richard Driehaus has donated to many other worthy causes, including Lisa Nigro's Inspiration Cafe in Uptown, a nonprofit that assists 3,000 people annually by providing food, housing and other services; and

WHEREAS, The hard work, generosity and dedication of Richard Driehaus serve as an example to all; now, therefore,

Be It Resolved, That we, the Mayor and the members of the Chicago City Council, assembled this 28th day of June 2017, do hereby congratulate Richard Driehaus on the occasion of his 75th birthday and do hereby express our best wishes for his continued good health, happiness and prosperity; and

Be It Further Resolved, That a suitable copy of this resolution be presented to Richard Driehaus.

CONGRATULATIONS EXTENDED TO CONOR GEE AS 114TH PRESIDENT OF ROTARY ONE.

[R2017-607]

WHEREAS, Conor Gee was officially installed as the 114th president of Rotary One, the world's first Rotary Club and service organization; and

WHEREAS, The Chicago City Council has been informed of this event by Alderman Edward M. Burke; and

WHEREAS, Conor Gee was installed on June 27, 2017 during a ceremony at the Union League Club of Chicago; and

WHEREAS, The Rotary movement began right here in Chicago, in 1905, when a small group of businessmen formed a charitable organization dedicated to serving their community and fostering fellowship among members of the professional community; and

WHEREAS, Today, the Rotary Club of Chicago boasts over 200 members who continue to meet on a weekly basis, a dedicated Foundation (the ROTARY/One Foundation, Inc.), a vibrant calendar of guest speakers, and strong participation in service projects both in Chicago and across the world; and

WHEREAS, Conor Gee has now become the youngest president in the 113-year history of the Rotary Club of Chicago, where he has ably served as a member of its board of directors; and

WHEREAS, In his private life, Conor Gee is a lead marketing communications consultant for Health Care Service Corporation, the largest customer-owned health insurance company in the United States, which operates Blue Cross and Blue Shield plans in five states including Illinois; and

WHEREAS, Previously, Conor Gee worked in marketing at Elmhurst Memorial Healthcare and as the director of marketing for Hearing Health Center; and

WHEREAS, The hard work, sacrifice and dedication of Conor Gee serve as an example to all; and

WHEREAS, Conor Gee becomes the youngest president in the 113-year history of the Rotary Club of Chicago; now, therefore,

Be It Resolved, That we, the Mayor and the members of the Chicago City Council, assembled this 28th day of June 2017, do hereby congratulate Conor Gee on his induction as president of Rotary One and do hereby express our best wishes for his continued success and achievement; and

Be It Further Resolved, That a suitable copy of this resolution be presented to Conor Gee.

CONGRATULATIONS EXTENDED TO THOMAS H. MINER ON 90TH BIRTHDAY
AND PROMOTING CHICAGO ECONOMIC VENTURES WORLDWIDE.

[R2017-529]

WHEREAS, Thomas H. Miner, founder of the influential Mid-America Committee for International Business and Cooperation and the global trade-consulting firm Thomas H. Miner & Associates celebrated his 90th birthday on June 19, 2017; and

WHEREAS, The Chicago City Council has been informed of this milestone by Alderman Edward M. Burke; and

WHEREAS, Thomas H. Miner, the son of Thirza Miner and Lester Ward Miner, a World War I veteran, was born in Shelbyville, Illinois and relocated with his family to the Beverly Hills community when he was seven; and

WHEREAS, Following graduation from Morgan Park High School, Thomas H. Miner enlisted in the U.S. Army and was assigned to an infantry unit at Fort Benning, Georgia, where he was promoted to the rank of second lieutenant after only four months in service; and

WHEREAS, Thomas H. Miner enrolled in West Point with the intention of studying engineering, but resigned after one year in order to pursue his college studies elsewhere; and

WHEREAS, Thomas H. Miner earned a bachelor's degree from Knox College in Galesburg, Illinois before entering the University of Illinois Law School where he earned his J.D. in 1953; and

WHEREAS, In the 1950s Thomas H. Miner was employed by the Scott, McLeish & Falk law firm; the Continental Bank of Chicago; and two manufacturing firms, Harper-Wyman, and H.D. Hudson; and

WHEREAS, While managing 450 Harper-Wyman International employees and expanding the firm's footprint in Mexico City and South America, Thomas H. Miner formed a trading company with Russell Baker, founder of the Baker & McKenzie law firm; and

WHEREAS, With H.D. Hudson, a manufacturer of spraying equipment, Thomas H. Miner established a company presence in Europe and across the globe; and

WHEREAS, Named one of Chicago's 10 outstanding young men of 1962 by the Chicagoland Jaycees, he left H.D. Hudson in order to devote his energies to advancing his newly formed consulting firm, Thomas H. Miner & Associates; and

WHEREAS, At a time when American corporations had few viable options for advancing their interests overseas, Thomas H. Miner & Associates served as a conduit to connect Chicago-based firms with foreign governments, trade groups and heads of state as they established presence abroad; and

WHEREAS, Thomas H. Miner joined the International Trade Club, the Chicago Association of Commerce & Industry, the Chicago Council on Foreign Relations and other organizations to promote Chicago business interests at home and overseas; and

WHEREAS, Working closely with Russell Baker, A. Robert Abboud of the First National Bank, and John Gallagher, vice president of Sears International, Thomas H. Miner organized the Mid-America Committee for International Business and Government

Cooperation in 1966 to provide the means and opportunity for heads of state, policy makers, and foreign dignitaries to visit Chicago for the purpose of addressing corporate decision makers and elected officials in a public forum; and

WHEREAS, The Mid-America Committee for International Business and Government Cooperation gained a reputation as the number one platform for analyzing international markets, cultivating overseas trade agreements and establishing Chicago's presence on the world stage nearly three decades before what is commonly known as the era of globalization commenced; and

WHEREAS, Through the efforts of Thomas H. Miner and the Mid-America Committee for International Business and Government Cooperation Chicago has hosted receptions for four Mexican presidents, and an estimated 500 other foreign heads of state and diplomatic legations over a 50-year period; and

WHEREAS, The U.S. State Department's Agency for International Development (AID), whose mission was to advance economic development and promote global trade in third world nations as a means of winning the Cold War, engaged Thomas H. Miner as a contractor a year after its formation in 1961; and

WHEREAS, In 1974, Thomas H. Miner led the first U.S. Trade Delegation to the People's Republic of China after President Richard Nixon "opened up" China to the West following his historic visit to Beijing in February 1972; and

WHEREAS, Thomas H. Miner led trade missions to foreign capitals across the world in Russia, Japan, Vietnam, Cuba, Mexico, Brazil, Argentina, Lebanon, Saudi Arabia, Jordan and Iran (post revolution); and

WHEREAS, In the service of his country Thomas H. Miner lent assistance and provided cover for Central Intelligence Agency (CIA) designates in Africa, Latin America, the Middle East and Asia; and

WHEREAS, In the mid-1970s, Thomas H. Miner acquired ownership of a South American emerald mine on behalf of American investors in the Muzo region of Colombia; and

WHEREAS, Working with the Colombian government and local police in August 1975, Thomas H. Miner assisted in securing the release of a Sears Roebuck executive who had been kidnapped by a local crime cartel and held for ransom in Bogota; and

WHEREAS, Thomas H. Miner has been knighted by seven foreign governments; and

WHEREAS, Thomas H. Miner is responsible for the creation of 400,000 jobs in numerous countries spanning the globe; and

WHEREAS, Thomas H. Miner founded the U.S.-Arab Chamber of Commerce; the U.S.-Mexico Chamber of Commerce and held the honorary post of Consul of Senegal in the 1970s; and

WHEREAS, Thomas H. Miner has held a membership or served as an officer of 50 different civic, fraternal and business associations throughout his lifetime; now, therefore,

Be It Resolved, That we, the Mayor and the members of the Chicago City Council, do hereby thank Thomas H. Miner for promoting and advancing the economic interests of the City across international borders, and congratulate him on attaining his milestone 90th birthday on this 28th day of June 2017; and

Be It Further Resolved, That copy of this resolution be presented to Thomas H. Miner.

CONGRATULATIONS EXTENDED TO WILLIAM J. MURRAY ON INDUCTION INTO IRISH AMERICAN HALL OF FAME.

[R2017-606]

WHEREAS, William J. "Bill" Murray was inducted into the Irish American Hall of Fame at the Irish American Heritage Center's 2017 Awards Gala on June 10, 2017; and

WHEREAS, The Chicago City Council has been informed of this honor by Alderman Edward M. Burke; and

WHEREAS, Founded in 2011, the Irish American Heritage Center's Hall of Fame has inducted famous icons, past and present, including President John F. Kennedy, playwright Eugene O'Neill, author F. Scott Fitzgerald and dancer Michael Flatley; and

WHEREAS, One of eight children of a lumber salesman and a mailroom clerk, William J. "Bill" Murray was raised in north suburban Wilmette where he attended Loyola Academy; and

WHEREAS, William J. "Bill" Murray got his start at the Second City comedy club in Chicago's Old Town neighborhood before joining the cast of "Saturday Night Live" in New York City; and

WHEREAS, William J. "Bill" Murray has starred in an impressive catalog of memorable films which have brought joy to countless viewers, including *Caddyshack*, *Ghostbusters*, *Groundhog Day*, *Meatballs*, *Stripes*, *Tootsie* and *What About Bob?*; and

WHEREAS, William J. "Bill" Murray has distinguished himself as a much-beloved performer and favorite son of Chicago; and

WHEREAS, William J. "Bill" Murray is the recipient of a Golden Globe award, a BAFTA and the Mark Twain Prize for Humor; and

WHEREAS, The comedic genius and dedication of William J. "Bill" Murray serve as an example to all; now, therefore,

Be It Resolved, That we, the Mayor and the members of the Chicago City Council, assembled this 28th day of June 2017, do hereby congratulate William J. "Bill" Murray on his induction into the Irish American Hall of Fame and do hereby express our best wishes for his continued success; and

Be It Further Resolved, That a suitable copy of this resolution be presented to William J. "Bill" Murray.

CONGRATULATIONS EXTENDED TO LILY OLSON ON RECEIPT OF 2017 HEART OF LEADERSHIP AWARD.

[R2017-530]

WHEREAS, Lily Olson has been named a 2017 recipient of the Heart of Leadership Award bestowed by the Roman Catholic Archdiocese of Chicago; and

WHEREAS, The Chicago City Council has been informed of this honor by Alderman Edward M. Burke; and

WHEREAS, Lily Olson was recognized for her leadership and mentoring skills at St. Gall School in the 14th Ward where she has served for seven years as a kindergarten teacher and for the past two years as assistant principal; and

WHEREAS, Lily Olson oversees an after-school running club for fourth through eighth grade students and assists with the middle school summer program; and

WHEREAS, Lily Olson is also active in the EXPLORE Program which encourages students to explore the City of Chicago; and

WHEREAS, Lily Olson received a bachelor's degree in elementary education and recently graduated from Concordia University where she earned a master's in curriculum and instruction with a focus on English as a second language; and

WHEREAS, The hard work, sacrifice and dedication of Lily Olson serve as an example to all; and

WHEREAS, Lily Olson is an individual who is exceedingly worthy of our admiration and esteem; now, therefore,

Be It Resolved, That we, the Mayor and the members of the Chicago City Council, assembled this 28th day of June 2017, do hereby congratulate Lily Olson on receiving the Heart of Leadership Award and do hereby express our best wishes for her continued success and achievement; and

Be It Further Resolved, That a suitable copy of this resolution be presented to Lily Olson.

CONGRATULATIONS EXTENDED TO HONORABLE DAVID ORR ON RETIREMENT AS COOK COUNTY CLERK.

[R2017-605]

WHEREAS, The Honorable David Orr has announced his intention to retire at the close of his seventh term as Cook County Clerk, ending a highly remarkable career in politics spanning four decades; and

WHEREAS, The Chicago City Council has been informed of this event by Alderman Edward M. Burke; and

WHEREAS, A lakefront progressive from the Rogers Park community, the Honorable David Orr launched his political career in 1979 when he ran for alderman of the 49th Ward; and

WHEREAS, While working as a professor of history and urban affairs at Mundelein College, the Honorable David Orr narrowly won the seat in an upset victory; and

WHEREAS, As alderman of a lakefront ward populated by renters, the Honorable David Orr won passage in the 1980s of the landmark Tenant's Rights Ordinance which afforded legal protections for decades; and

WHEREAS, Upon the death of Mayor Harold Washington, the Honorable David Orr briefly served as interim mayor until the City Council voted to appoint Eugene Sawyer as acting mayor; and

WHEREAS, In 1990, the Honorable David Orr handily won election to become Cook County Clerk and subsequently cruised to victory six more times in office; and

WHEREAS, The durable popularity at the polls of the Honorable David Orr has been rooted in his unblemished record of integrity and dedication to the highest ideals of public service; and

WHEREAS, The announcement of the Honorable David Orr's retirement has brought wide praise of his career in public service; and

WHEREAS, Cook County Board President Toni Preckwinkle called the Honorable David Orr "a voice for progressive politics, accountability and transparency in government" while Mayor Rahm Emanuel said that he has "left an indelible mark on the City of Chicago and Cook County"; and

WHEREAS, The integrity, hard work, and dedication of the Honorable David Orr serve as an example to all; now, therefore,

Be It Resolved, That we, the Mayor and the members of the Chicago City Council, assembled this 28th day of June 2017, do hereby express our sincere gratitude to the Honorable David Orr for his long and admirable legacy of public service and do hereby express best wishes for his good health and happiness in his retirement; and

Be It Further Resolved, That a suitable copy of this resolution be presented to the Honorable David Orr.

*CONGRATULATIONS EXTENDED TO MARTIN SHEEN ON INDUCTION INTO
IRISH AMERICAN HALL OF FAME.*

[R2017-609]

WHEREAS, Martin Sheen was inducted into the Irish American Hall of Fame at the Irish American Heritage Center's 2017 Awards Gala on June 10, 2017; and

WHEREAS, The Chicago City Council has been informed of this honor by Alderman Edward M. Burke; and

WHEREAS, Founded in 2011, the Irish American Heritage Center's Hall of Fame has inducted famous icons, past and present, including President John F. Kennedy, playwright Eugene O'Neill, author F. Scott Fitzgerald and dancer Michael Flatley; and

WHEREAS, Born Ramón Antonio Gerardo Estévez, the son of a Spanish father and an Irish mother, Martin Sheen changed his name for the stage; and

WHEREAS, Martin Sheen first became known for his roles in the films *The Subject Was Roses* (1968) and *Badlands* (1973), and later achieved wide recognition for his leading role in *Apocalypse Now* (1979); and

WHEREAS, Martin Sheen appeared in a wide repertoire of successful films which also included *Gandhi* (1982), *Gettysburg* (1993), *The Departed* (2006), and *The Amazing Spider-Man* (2012); and

WHEREAS, Martin Sheen also starred as President Josiah Bartlet in the television series *The West Wing* from 1999 to 2006; and

WHEREAS, The artistic talent and dedication of Martin Sheen serve as an example to all; now, therefore,

Be It Resolved, That we, the Mayor and the members of the Chicago City Council, assembled this 28th day of June 2017, do hereby congratulate Martin Sheen on his induction into the Irish American Hall of Fame and do hereby express our best wishes for his continued success; and

Be It Further Resolved, That a suitable copy of this resolution be presented to Martin Sheen.

CONGRATULATIONS EXTENDED TO WILLIAMS MONTGOMERY & JOHN ON 50TH ANNIVERSARY.

[R2017-610]

WHEREAS, The law firm of Williams Montgomery & John will celebrate its 50th anniversary on July 6, 2017; and

WHEREAS, The Chicago City Council has been informed of this event by Alderman Edward M. Burke; and

WHEREAS, Williams Montgomery & John prides itself on being "A Firm of Trial Lawyers"; and

WHEREAS, The lawyers of Williams Montgomery & John have extensive jury trial, bench trial and arbitration experience involving breach of contract, breach of fiduciary duty, professional malpractice, products liability, defective construction, intellectual property, insurance bad faith and white collar litigation; and

WHEREAS, CBS Corporation named Williams Montgomery & John as its 'go to' law firm in Illinois for commercial disputes and other large corporations such as 3M, Goodyear, Siemens, IBM, Genentech, Whirlpool and Zurich Insurance Company have relied on the firm for its unwavering advocacy; and

WHEREAS, The name partners of Williams Montgomery & John are nationally known trial attorneys and members of the prestigious International Academy of Trial Lawyers; and

WHEREAS, Barry Montgomery and Peter John are listed in Best Lawyers in America for Commercial Litigation and Bet-the-Company Litigation; and

WHEREAS, Seven of the firm's attorneys have been selected by their peers for inclusion in Illinois Super Lawyers; now, therefore,

Be It Resolved, That we, the Mayor and the members of the Chicago City Council, assembled this 28th day of June 2017, do hereby congratulate Williams Montgomery & John on the occasion of its 50th anniversary and do hereby express our best wishes for the firm's continued success; and

Be It Further Resolved, That a suitable copy of this resolution be presented to Williams Montgomery & John.

Presented By

***ALDERMAN BURKE (14th Ward) And
ALDERMAN MALDONADO (26th Ward):***

TRIBUTE TO LATE HONORABLE ROBERT STEELE.

[R2017-599]

WHEREAS, The Honorable Robert Steele has gone to his eternal reward at the age of 55; and

WHEREAS, The Chicago City Council has been informed of his passing by Aldermen Edward M. Burke and Roberto Maldonado; and

WHEREAS, The Honorable Robert Steele was a commissioner of the Cook County Board representing the 2nd District whose long and highly distinguished career in public service was marked by kindness and integrity; and

WHEREAS, The Honorable Robert Steele was appointed to the seat in 2006 after the retirement of his mother, Commissioner Bobbie Steele, and was elected in 2010 and re-elected in 2014; and

WHEREAS, In addition to representing his West Side district, the Honorable Robert Steele served as president pro tempore of the Cook County Board and the Forest Preserve Board and was the chairman of the Environmental Control Committee and the Contract Compliance Committee; and

WHEREAS, Prior to serving on the Cook County Board, the Honorable Robert Steele was a community outreach manager for the Chicago Park District and was active with not-for-profit organizations and hospital boards in his community; and

WHEREAS, The Honorable Robert Steele also served on the Mt. Sinai Hospital board of directors and was a former trustee of the National Association of Black County Officials; and

WHEREAS, The Honorable Robert Steele dedicated his life to advancing the highest ideals of public service and to strengthening neighborhoods; and

WHEREAS, The Honorable Robert Steele received a kidney transplant from his sister, Joyce, in 2010 and worked to educate the public about the need for people to consider organ donation; and

WHEREAS, The hard work, sacrifice and dedication of the Honorable Robert Steele serve as an example to all; and

WHEREAS, His love of life and ability to live it to the fullest endeared the Honorable Robert Steele to his family members, friends and all who knew him, and enabled him to enrich their lives in ways they will never forget; and

WHEREAS, To his beloved family, the Honorable Robert Steele imparts a legacy of faithfulness, service and dignity; now, therefore,

Be It Resolved, That we, the Mayor and the members of the Chicago City Council, assembled this 28th day of June 2017, do hereby commemorate the Honorable Robert Steele for his grace-filled life and do hereby express our condolences to his family; and

Be It Further Resolved, That a suitable copy of this resolution be presented to the family of the Honorable Robert Steele.

Presented By

***ALDERMAN BURKE (14th Ward),
ALDERMAN HAIRSTON (5th Ward) And
ALDERMAN SAWYER (6th Ward):***

***CONGRATULATIONS EXTENDED TO HONORABLE ROLAND BURRIS ON
80TH BIRTHDAY AND DECLARATION OF AUGUST 3, 2017 AS "HONORABLE
ROLAND BURRIS DAY" IN CHICAGO.***

[R2017-528]

WHEREAS, The Honorable Roland Burris, a former United States Senator, will celebrate the joyful occasion of his 80th birthday on August 3, 2017; and

WHEREAS, The Chicago City Council has been informed of this event by Alderman Edward M. Burke; and

WHEREAS, The Honorable Roland Burris served as a member of the United States Senate from January of 2009 to November of 2010 and succeeded President Barack Obama in the seat; and

WHEREAS, The Honorable Roland Burris began his career in 1963 as a national bank examiner for the United States Treasury Department and from 1964 to 1973 served as a vice president of Continental Illinois National Bank; and

WHEREAS, From 1973 to 1977, the Honorable Roland Burris served as director of the Illinois Department of Central Management Services; and

WHEREAS, In 1978, the Honorable Roland Burris was elected to the first of three terms as Illinois State Comptroller and made history as the first African-American elected to statewide office in Illinois; and

WHEREAS, In 1990, the Honorable Roland Burris continued his highly successful political career when he was elected to serve as attorney general for the State of Illinois; and

WHEREAS, The Honorable Roland Burris served as senior counsel to the law firm of Gonzalez, Saggio and Harlan and a principal in Burris & Lebed Consulting; and

WHEREAS, The Honorable Roland Burris was recognized on numerous occasions as one of the most one-hundred influential Americans by *Ebony* magazine; and

WHEREAS, The Honorable Roland Burris possesses the intelligence, character and reason that are the attributes of a great leader; now, therefore,

Be It Resolved, That we, the Mayor and the members of the Chicago City Council, assembled this 28th day of June 2017, do hereby congratulate the Honorable Roland Burris on the occasion of his 80th birthday and do hereby declare that August 3, 2017 shall be recognized as "The Honorable Roland Burris Day" throughout the City of Chicago; and

Be It Further Resolved, That a suitable copy of this resolution be presented to the Honorable Roland Burris.

Presented By

ALDERMAN LOPEZ (15th Ward):

CONGRATULATIONS EXTENDED TO HENRY BEOH ON 65TH BIRTHDAY.

[R2017-568]

WHEREAS, We, the members of the Chicago City Council, wish to extend our congratulations and warmest birthday wishes to Henry Beoh in honor of his 65th birthday; and

WHEREAS, On behalf of the entire 15th Ward, Alderman Raymond Lopez would like to extend his personal tribute to Henry Beoh on the occasion of this momentous occasion as recognition for being a stellar resident of the City of Chicago; and

WHEREAS, Henry Beoh now belongs to our 15th Ward seniors community, of whom we value and treasure for all they have given and taught us in their collective lifetime; now, therefore,

Be It Resolved, That we, the Mayor and members of the Chicago City Council, gathered here this 28th day of June 2017 A.D., do hereby congratulate Henry Beoh on the occasion of his birthday; and

Be It Further Resolved, That we extend our warmest and heartfelt best wishes to Henry Beoh for his continued good health, happiness and success following this, his 65th birthday; and

Be It Further Resolved, That a suitable copy of this resolution be presented to Henry Beoh in honor of his 65th birthday as a token of our esteem and good wishes.

CONGRATULATIONS EXTENDED TO ISABEL GARCIA ON 65TH BIRTHDAY.
[R2017-569]

WHEREAS, We, the members of the Chicago City Council, wish to extend our congratulations and warmest birthday wishes to Isabel Garcia in honor of her 65th birthday; and

WHEREAS, On behalf of the entire 15th Ward, Alderman Raymond Lopez would like to extend his personal tribute to Isabel Garcia on the occasion of this momentous occasion as recognition for being a stellar resident of the City of Chicago; and

WHEREAS, Isabel Garcia now belongs to our 15th Ward seniors community, of whom we value and treasure for all they have given and taught us in their collective lifetime; now, therefore,

Be It Resolved, That we, the Mayor and members of the Chicago City Council, gathered here this 28th day of June 2017 A.D., do hereby congratulate Isabel Garcia on the occasion of her birthday; and

Be It Further Resolved, That we extend our warmest and heartfelt best wishes to Isabel Garcia for her continued good health, happiness and success following this, her 65th birthday; and

Be It Further Resolved, That a suitable copy of this resolution be presented to Isabel Garcia in honor of her 65th birthday as a token of our esteem and good wishes.

CONGRATULATIONS EXTENDED TO NAZARIO GARCIA ON 65TH BIRTHDAY.
[R2017-556]

WHEREAS, We, the members of the Chicago City Council, wish to extend our congratulations and warmest birthday wishes to Nazario Garcia in honor of his 65th birthday; and

WHEREAS, On behalf of the entire 15th Ward, Alderman Raymond Lopez would like to extend his personal tribute to Nazario Garcia on the occasion of this momentous occasion as recognition for being a stellar resident of the City of Chicago; and

WHEREAS, Nazario Garcia now belongs to our 15th Ward seniors community, of whom we value and treasure for all they have given and taught us in their collective lifetime; now, therefore,

Be It Resolved, That we, the Mayor and members of the Chicago City Council, gathered here this 28th day of June 2017 A.D., do hereby congratulate Nazario Garcia on the occasion of his birthday; and

Be It Further Resolved, That we extend our warmest and heartfelt best wishes to Nazario Garcia for his continued good health, happiness and success following this, his 65th birthday; and

Be It Further Resolved, That a suitable copy of this resolution be presented to Nazario Garcia in honor of his 65th birthday as a token of our esteem and good wishes.

CONGRATULATIONS EXTENDED TO MICHEAL S. HALTON ON 65TH BIRTHDAY.
[R2017-557]

WHEREAS, We, the members of the Chicago City Council, wish to extend our congratulations and warmest birthday wishes to Michael S. Halton in honor of his 65th birthday; and

WHEREAS, On behalf of the entire 15th Ward, Alderman Raymond Lopez would like to extend his personal tribute to Michael S. Halton on the occasion of this momentous occasion as recognition for being a stellar resident of the City of Chicago; and

WHEREAS, Michael S. Halton now belongs to our 15th Ward seniors community, of whom we value and treasure for all they have given and taught us in their collective lifetime; now, therefore,

Be It Resolved, That we, the Mayor and members of the Chicago City Council, gathered here this 28th day of June 2017 A.D., do hereby congratulate Michael S. Halton on the occasion of his birthday; and

Be It Further Resolved, That we extend our warmest and heartfelt best wishes to Michael S. Halton for his continued good health, happiness and success following this, his 65th birthday; and

Be It Further Resolved, That a suitable copy of this resolution be presented to Michael S. Halton in honor of his 65th birthday as a token of our esteem and good wishes.

CONGRATULATIONS EXTENDED TO ROBERTO HERNANDEZ ON
65TH BIRTHDAY.

[R2017-553]

WHEREAS, We, the members of the Chicago City Council, wish to extend our congratulations and warmest birthday wishes to Roberto Hernandez in honor of his 65th birthday; and

WHEREAS, On behalf of the entire 15th Ward, Alderman Raymond Lopez would like to extend his personal tribute to Roberto Hernandez on the occasion of this momentous occasion as recognition for being a stellar resident of the City of Chicago; and

WHEREAS, Roberto Hernandez now belongs to our 15th Ward seniors community, of whom we value and treasure for all they have given and taught us in their collective lifetime; now, therefore,

Be It Resolved, That we, the Mayor and members of the Chicago City Council, gathered here this 28th day of June 2017 A.D., do hereby congratulate Roberto Hernandez on the occasion of his birthday; and

Be It Further Resolved, That we extend our warmest and heartfelt best wishes to Roberto Hernandez for his continued good health, happiness and success following this, his 65th birthday; and

Be It Further Resolved, That a suitable copy of this resolution be presented to Roberto Hernandez in honor of his 65th birthday as a token of our esteem and good wishes.

CONGRATULATIONS EXTENDED TO DANIEL HOPKINS ON 65TH BIRTHDAY.

[R2017-566]

WHEREAS, We, the members of the Chicago City Council, wish to extend our congratulations and warmest birthday wishes to Daniel Hopkins in honor of his 65th birthday; and

WHEREAS, On behalf of the entire 15th Ward, Alderman Raymond Lopez would like to extend his personal tribute to Daniel Hopkins on the occasion of this momentous occasion as recognition for being a stellar resident of the City of Chicago; and

WHEREAS, Daniel Hopkins now belongs to our 15th Ward seniors community, of whom we value and treasure for all they have given and taught us in their collective lifetime; now, therefore,

Be It Resolved, That we, the Mayor and members of the Chicago City Council, gathered here this 28th day of June 2017 A.D., do hereby congratulate Daniel Hopkins on the occasion of his birthday; and

Be It Further Resolved, That we extend our warmest and heartfelt best wishes to Daniel Hopkins for his continued good health, happiness and success following this, his 65th birthday; and

Be It Further Resolved, That a suitable copy of this resolution be presented to Daniel Hopkins in honor of his 65th birthday as a token of our esteem and good wishes.

CONGRATULATIONS EXTENDED TO MARK E. JACKSON ON 65TH BIRTHDAY.

[R2017-559]

WHEREAS, We, the members of the Chicago City Council, wish to extend our congratulations and warmest birthday wishes to Mark E. Jackson in honor of his 65th birthday; and

WHEREAS, On behalf of the entire 15th Ward, Alderman Raymond Lopez would like to extend his personal tribute to Mark E. Jackson on the occasion of this momentous occasion as recognition for being a stellar resident of the City of Chicago; and

WHEREAS, Mark E. Jackson now belongs to our 15th Ward seniors community, of whom we value and treasure for all they have given and taught us in their collective lifetime; now, therefore,

Be It Resolved, That we, the Mayor and members of the Chicago City Council, gathered here this 28th day of June 2017 A.D., do hereby congratulate Mark E. Jackson on the occasion of his birthday; and

Be It Further Resolved, That we extend our warmest and heartfelt best wishes to Mark E. Jackson for his continued good health, happiness and success following this, his 65th birthday; and

Be It Further Resolved, That a suitable copy of this resolution be presented to Mark E. Jackson in honor of his 65th birthday as a token of our esteem and good wishes.

CONGRATULATIONS EXTENDED TO MARTHA LARIOS ON 65TH BIRTHDAY.
[R2017-558]

WHEREAS, We, the members of the Chicago City Council, wish to extend our congratulations and warmest birthday wishes to Martha Larios in honor of her 65th birthday; and

WHEREAS, On behalf of the entire 15th Ward, Alderman Raymond Lopez would like to extend his personal tribute to Martha Larios on the occasion of this momentous occasion as recognition for being a stellar resident of the City of Chicago; and

WHEREAS, Martha Larios now belongs to our 15th Ward seniors community, of whom we value and treasure for all they have given and taught us in their collective lifetime; therefore,

Be It Resolved, That we, the Mayor and members of the Chicago City Council, gathered here this 28th day of June 2017 A.D., do hereby congratulate Martha Larios on the occasion of her birthday; and

Be It Further Resolved, That we extend our warmest and heartfelt best wishes to Martha Larios for her continued good health, happiness and success following this, her 65th birthday; and

Be It Further Resolved, That a suitable copy of this resolution be presented to Martha Larios in honor of her 65th birthday as a token of our esteem and good wishes.

CONGRATULATIONS EXTENDED TO NOEL LUCENA ON 65TH BIRTHDAY.

[R2017-555]

WHEREAS, We, the members of the Chicago City Council, wish to extend our congratulations and warmest birthday wishes to Noel Lucena in honor of his 65th birthday; and

WHEREAS, On behalf of the entire 15th Ward, Alderman Raymond Lopez would like to extend his personal tribute to Noel Lucena on the occasion of this momentous occasion as recognition for being a stellar resident of the City of Chicago; and

WHEREAS, Noel Lucena now belongs to our 15th Ward seniors community, of whom we value and treasure for all they have given and taught us in their collective lifetime; now, therefore,

Be It Resolved, That we, the Mayor and members of the Chicago City Council, gathered here this 28th day of June 2017 A.D., do hereby congratulate Noel Lucena on the occasion of his 65th birthday; and

Be It Further Resolved, That we extend our warmest and heartfelt best wishes to Noel Lucena for his continued good health, happiness and success following this, his 65th birthday; and

Be It Further Resolved, That a suitable copy of this resolution be presented to Noel Lucena in honor of his 65th birthday as a token of our esteem and good wishes.

CONGRATULATIONS EXTENDED TO JORGE MOTA ON 65TH BIRTHDAY.

[R2017-565]

WHEREAS, We, the members of the Chicago City Council, wish to extend our congratulations and warmest birthday wishes to Jorge Mota in honor of his 65th birthday; and

WHEREAS, On behalf of the entire 15th Ward, Alderman Raymond Lopez would like to extend his personal tribute to Jorge Mota on the occasion of this momentous occasion as recognition for being a stellar resident of the City of Chicago; and

WHEREAS, Jorge Mota now belongs to our 15th Ward seniors community, of whom we value and treasure for all they have given and taught us in their collective lifetime; now, therefore,

Be It Resolved, That we, the Mayor and members of the Chicago City Council, gathered here this 28th day of June 2017 A.D., do hereby congratulate Jorge Mota on the occasion of his birthday; and

Be It Further Resolved, That we extend our warmest and heartfelt best wishes to Jorge Mota for his continued good health, happiness and success following this, his 65th birthday; and

Be It Further Resolved, That a suitable copy of this resolution be presented to Jorge Mota in honor of his 65th birthday as a token of our esteem and good wishes.

CONGRATULATIONS EXTENDED TO JOHN OLVERA ON 65TH BIRTHDAY.

[R2017-570]

WHEREAS, We, the members of the Chicago City Council, wish to extend our congratulations and warmest birthday wishes to John Olvera in honor of his 65th birthday; and

WHEREAS, On behalf of the entire 15th Ward, Alderman Raymond Lopez would like to extend his personal tribute to John Olvera on the occasion of this momentous occasion as recognition for being a stellar resident of the City of Chicago; and

WHEREAS, John Olvera now belongs to our 15th Ward seniors community, of whom we value and treasure for all they have given and taught us in their collective lifetime; now, therefore,

Be It Resolved, That we, the Mayor and members of the Chicago City Council, gathered here this 28th day of June 2017 A.D., do hereby congratulate John Olvera on the occasion of his birthday; and

Be It Further Resolved, That we extend our warmest and heartfelt best wishes to John Olvera for his continued good health, happiness and success following this, his 65th birthday; and

Be It Further Resolved, That a suitable copy of this resolution be presented to John Olvera in honor of his 65th birthday as a token of our esteem and good wishes.

CONGRATULATIONS EXTENDED TO MARIA C. ORTIZ ON 65TH BIRTHDAY.

[R2017-560]

WHEREAS, We, the members of the Chicago City Council, wish to extend our congratulations and warmest birthday wishes to Maria C. Ortiz in honor of her 65th birthday; and

WHEREAS, On behalf of the entire 15th Ward, Alderman Raymond Lopez would like to extend his personal tribute to Maria C. Ortiz on the occasion of this momentous occasion as recognition for being a stellar resident of the City of Chicago; and

WHEREAS, Maria C. Ortiz now belongs to our 15th Ward seniors community, of whom we value and treasure for all they have given and taught us in their collective lifetime; now, therefore,

Be It Resolved, That we, the Mayor and members of the Chicago City Council, gathered here this 28th day of June 2017 A.D., do hereby congratulate Maria C. Ortiz on the occasion of her birthday; and

Be It Further Resolved, That we extend our warmest and heartfelt best wishes to Maria C. Ortiz for her continued good health, happiness and success following this, her 65th birthday; and

Be It Further Resolved, That a suitable copy of this resolution be presented to Maria C. Ortiz in honor of her 65th birthday as a token of our esteem and good wishes.

CONGRATULATIONS EXTENDED TO MA CARMEN PEREZ ON 65TH BIRTHDAY.

[R2017-561]

WHEREAS, We, the members of the Chicago City Council, wish to extend our congratulations and warmest birthday wishes to Ma Carmen Perez in honor of her 65th birthday; and

WHEREAS, On behalf of the entire 15th Ward, Alderman Raymond Lopez would like to extend his personal tribute to Ma Carmen Perez on the occasion of this momentous occasion as recognition for being a stellar resident of the City of Chicago; and

WHEREAS, Ma Carmen Perez now belongs to our 15th Ward seniors community, of whom we value and treasure for all they have given and taught us in their collective lifetime; now, therefore,

Be It Resolved, That we, the Mayor and members of the Chicago City Council, gathered here this 28th day of June 2017 A.D., do hereby congratulate Ma Carmen Perez on the occasion of her birthday; and

Be It Further Resolved, That we extend our warmest and heartfelt best wishes to Ma Carmen Perez for her continued good health, happiness and success following this, her 65th birthday; and

Be It Further Resolved, That a suitable copy of this resolution be presented to Ma Carmen Perez in honor of her 65th birthday as a token of our esteem and good wishes.

CONGRATULATIONS EXTENDED TO LUCINA RAMIREZ ON 65TH BIRTHDAY.

[R2017-563]

WHEREAS, We, the members of the Chicago City Council, wish to extend our congratulations and warmest birthday wishes to Lucina Ramirez in honor of her 65th birthday; and

WHEREAS, On behalf of the entire 15th Ward, Alderman Raymond Lopez would like to extend his personal tribute to Lucina Ramirez on the occasion of this momentous occasion as recognition for being a stellar resident of the City of Chicago; and

WHEREAS, Lucina Ramirez now belongs to our 15th Ward seniors community, of whom we value and treasure for all they have given and taught us in their collective lifetime; now, therefore,

Be It Resolved, That we, the Mayor and members of the Chicago City Council, gathered here this 28th day of June 2017 A.D., do hereby congratulate Lucina Ramirez on the occasion of her birthday; and

Be It Further Resolved, That we extend our warmest and heartfelt best wishes to Lucina Ramirez for her continued good health, happiness and success following this, her 65th birthday; and

Be It Further Resolved, That a suitable copy of this resolution be presented to Lucina Ramirez in honor of her 65th birthday as a token of our esteem and good wishes.

CONGRATULATIONS EXTENDED TO PANTALEON ELIAS ROMERO ON 65TH BIRTHDAY.

[R2017-554]

WHEREAS, We, the members of the Chicago City Council, wish to extend our congratulations and warmest birthday wishes to Pantaleon Elias Romero in honor of his 65th birthday; and

WHEREAS, On behalf of the entire 15th Ward, Alderman Raymond Lopez would like to extend his personal tribute to Pantaleon Elias Romero on the occasion of this momentous occasion as recognition for being a stellar resident of the City of Chicago; and

WHEREAS, Pantaleon Elias Romero now belongs to our 15th Ward seniors community, of whom we value and treasure for all they have given and taught us in their collective lifetime; now, therefore,

Be It Resolved, That we, the Mayor and members of the Chicago City Council, gathered here this 28th day of June 2017 A.D., do hereby congratulate Pantaleon Elias Romero on the occasion of his birthday; and

Be It Further Resolved, That we extend our warmest and heartfelt best wishes to Pantaleon Elias Romero for his continued good health, happiness and success following this, his 65th birthday; and

Be It Further Resolved, That a suitable copy of this resolution be presented to Pantaleon Elias Romero in honor of his 65th birthday as a token of our esteem and good wishes.

CONGRATULATIONS EXTENDED TO GLORIA SANCHEZ ON 65TH BIRTHDAY.

[R2017-567]

WHEREAS, We, the members of the Chicago City Council, wish to extend our congratulations and warmest birthday wishes to Gloria Sanchez in honor of her 65th birthday; and

WHEREAS, On behalf of the entire 15th Ward, Alderman Raymond Lopez would like to extend his personal tribute to Gloria Sanchez on the occasion of this momentous occasion as recognition for being a stellar resident of the City of Chicago; and

WHEREAS, Gloria Sanchez now belongs to our 15th Ward seniors community, of whom we value and treasure for all they have given and taught us in their collective lifetime; now, therefore,

Be It Resolved, That we, the Mayor and members of the Chicago City Council, gathered here this 28th day of June 2017 A.D., do hereby congratulate Gloria Sanchez on the occasion of her birthday; and

Be It Further Resolved, That we extend our warmest and heartfelt best wishes to Gloria Sanchez for her continued good health, happiness and success following this, her 65th birthday; and

Be It Further Resolved, That a suitable copy of this resolution be presented to Gloria Sanchez in honor of her 65th birthday as a token of our esteem and good wishes.

CONGRATULATIONS EXTENDED TO LUIS E. GONZALEZ SANDOVAL ON 65TH BIRTHDAY.

[R2017-562]

WHEREAS, We, the members of the Chicago City Council, wish to extend our congratulations and warmest birthday wishes to Luis E. Gonzalez Sandoval in honor of his 65th birthday; and

WHEREAS, On behalf of the entire 15th Ward, Alderman Raymond Lopez would like to extend his personal tribute to Luis E. Gonzalez Sandoval on the occasion of this momentous occasion as recognition for being a stellar resident of the City of Chicago; and

WHEREAS, Luis E. Gonzalez Sandoval now belongs to our 15th Ward seniors community, of whom we value and treasure for all they have given and taught us in their collective lifetime; now, therefore,

Be It Resolved, That we, the Mayor and members of the Chicago City Council, gathered here this 28th day of June 2017 A.D., do hereby congratulate Luis E. Gonzalez Sandoval on the occasion of his 65th birthday; and

Be It Further Resolved, That we extend our warmest and heartfelt best wishes to Luis E. Gonzalez Sandoval for his continued good health, happiness and success following this, his 65th birthday; and

Be It Further Resolved, That a suitable copy of this resolution be presented to Luis E. Gonzalez Sandoval in honor of his 65th birthday as a token of our esteem and good wishes.

CONGRATULATIONS EXTENDED TO LA GRETTA WRIGHT ON 65TH BIRTHDAY.
[R2017-564]

WHEREAS, We, the members of the Chicago City Council, wish to extend our congratulations and warmest birthday wishes to La Gretta Wright in honor of her 65th birthday; and

WHEREAS, On behalf of the entire 15th Ward, Alderman Raymond Lopez would like to extend his personal tribute to La Gretta Wright on the occasion of this momentous occasion as recognition for being a stellar resident of the City of Chicago; and

WHEREAS, La Gretta Wright now belongs to our 15th Ward seniors community, of whom we value and treasure for all they have given and taught us in their collective lifetime; now, therefore,

Be It Resolved, That we, the Mayor and members of the Chicago City Council, gathered here this 28th day of June 2017 A.D., do hereby congratulate La Gretta Wright on the occasion of her birthday; and

Be It Further Resolved, That we extend our warmest and heartfelt best wishes to La Gretta Wright for her continued good health, happiness and success following this, her 65th birthday; and

Be It Further Resolved, That a suitable copy of this resolution be presented to La Gretta Wright in honor of her 65th birthday as a token of our esteem and good wishes.

Presented By

ALDERMAN CURTIS (18th Ward):

TRIBUTE TO LATE DELORES PEARL RICKMAN.

[R2017-472]

WHEREAS, Dolores Pearl Rickman nee Ciezopka was taken to her eternal resting place on April 4, 2017; and

WHEREAS, This esteemed body has been notified of Dolores Rickman's passing by the Honorable Derrick Curtis, Alderman of the 18th Ward; and

WHEREAS, Dolores Ciezopka was born on July 22, 1932 to the late Stephanie Ciezopka. She married Max Rickman, Jr. They had two daughters, Cynthia and Michelle; and

WHEREAS, She began working at Renaissance, now known as Symphony at 87th Street, in 1999. Dolores Rickman received an award for her exemplary years of service in 2014. She recently retired from Symphony at 87th Street; and

WHEREAS, Dolores, known by many as Doll, was a long-time parishioner of St. Thomas More Church and a member of the STM altar guild. She previously was a faithful member of St. Theodore Church; and

WHEREAS, She was actively involved in many organizations. She was a member of the Career Grandmothers Club, National Federation of Grandmothers Clubs of America, Pryme Tymers, Savvy Seniors, Senior Polka Association, Red Hat Belle Peppers, Model T Ford Club and Wrightwood Improvement Association; and

WHEREAS, Dolores helped and was loved by many people, and her family and friends were shocked by her sudden passing; and

WHEREAS, Dolores Pearl Rickman leaves to cherish her memory two daughters, Cynthia (George) Williams and Michelle (David) Johnson; three grandchildren, Rebecca (Munib Novkinic) Williams, Rachel (Sam) Kanan and Kristofer (Nicole) Williams; two great-grandchildren, Benjamin Kristofer Williams and Mackenzie Marie Williams; and a host of nieces, nephews, cousins and friends; and

WHEREAS, Dolores Rickman was preceded in death by her husband Max and her mother Stephanie Ciezopka; now, therefore,

Be It Resolved, That we, the Mayor and members of the City Council of the City of Chicago, assembled this 28th day of June 2017, do hereby extend our heartfelt condolences to the family and friends of Dolores Pearl Rickman, and

Be It Further Resolved, That suitable copies of this resolution be presented to the family of Dolores Pearl Rickman as a sign of our sympathy and respect.

Presented By

ALDERMAN O'SHEA (19th Ward):

TRIBUTE TO LATE DOLORES RYAN CREIGHTON.

[R2017-572]

WHEREAS, It is with great sadness that the members of this chamber learned of the departure of Dolores Ryan Creighton on April 14, 2017 at the age of 88; and

WHEREAS, This esteemed body has been notified of her passing by the Honorable Matt O'Shea, Alderman of the 19th Ward; and

WHEREAS, Dolores J. Creighton (nee Burke) was the beloved wife of the late CFD Lieutenant Bernard "Gene" Ryan and they had 12 children. She was the cherished mother of Dr. Bernard "Gene" (Nancy) Ryan, Thomas (Vicki) Ryan, Edward (Julie) Ryan, Mary (the late Daniel) Paska, Ann (Dr. Marco) De La Cruz, Maureen (Timothy) McDougall, Denis (Colleen) Ryan, Gigi (David) Tyson, Barrie Ryan, Erin (Brett) Reum, John (Anita) Ryan and the late Johanna (Charles) McDonough; and

WHEREAS, After Gene's death, in 1975 she met CPD Police Lieutenant Jim Creighton on a department-sponsored cruise. The following year they got married. Dolores was the loving stepmother of Maureen (William) Hill and Joanice (Robert) Kellam; adored grandmother of 46, especially the late Peter Ryan, and blessed great-grandmother of 35 five; fond sister of the late James Burke; caring aunt of many nieces and nephews and treasured friend to all who had the pleasure of knowing her. Dolores leaves a legacy of faith, dignity and love; and

WHEREAS, Family was the core of Dolores's life, they would gather together spending quality time at their vacation home in Grand Beach, Michigan. She stressed to her children the importance of education; and

WHEREAS, Dolores joined the Chicago Police Department (CPD) in 1971 and was assigned to Area 2 Youth Division. A mother of seven daughters, Dolores made it her purpose to help victims of sexual violence and she strongly believed that female victims would be more comfortable giving their statements to a woman. Her advocacy lead to the establishment of the CPD "Rape Squad" in 1974, a program where only female officers interviewed female rape victims; and

WHEREAS, Dolores trained over 100 female police officers with the skills needed to help make the program a tremendous success, leading to an increase in the number of women willing to testify in court about their sexual assaults, which lead to more convictions. Within the CPD, she was known as an expert on rape and child abuse, she represented the Chicago Police Department on television and radio programs including Kennedy and Company, the Phil Donahue Show, and Kup's Show. Dolores, along with her colleagues, helped the Philadelphia Police Department and the Los Angeles Police Department adopt similar programs; and

WHEREAS, Dolores was a vital member of her community who touched the lives of all who knew her through her kindness, generosity and vivacious spirit. She will be deeply missed, but the memory of her character, intelligence and compassion will live on in those who knew and loved her; now, therefore,

Be It Resolved, That we, the Mayor and members of the City Council of the City of Chicago, gathered here this 28th day of June 2017, do hereby express our sorrow on the passing of Dolores Ryan Creighton and extend to her family our sincere condolences; and

Be It Further Resolved, That a suitable copy of this resolution be prepared and presented to the family of Dolores Ryan Creighton as a sign of our sympathy.

CONGRATULATIONS EXTENDED TO ERICA KIRKWOOD ON APPOINTMENT AS PRESIDENT OF BLACK WOMEN LAWYERS' ASSOCIATION OF GREATER CHICAGO, INC. AND DECLARATION OF MAY 31, 2017 AS "KIRKWOOD DAY" IN CHICAGO.

[R2017-573]

WHEREAS, Erica Kirkwood, a widely admired member of the legal community, will be sworn in as the 25th president of the Black Women Lawyers' Association of Greater Chicago, Inc. on May 31, 2017; and

WHEREAS, The Chicago City Council has been informed of this event by the Honorable Matthew O'Shea, Alderman of the 19th Ward; and

WHEREAS, Erica Kirkwood graduated from Chicago State University and Western Michigan University Thomas Cooley Law School where she founded the Weekend Law Society; and

WHEREAS, Since 2003, Erica Kirkwood has been a member of Alpha Kappa Alpha Sorority, Inc., whose mission is to: cultivate and encourage high scholastic and ethical standards; promote unity and friendship among college women; study and help alleviate problems concerning girls and women to improve their social stature; maintain a progressive interest in college life; and be of "Service to All Mankind"; and

WHEREAS, Erica Kirkwood began her career at the City of Chicago Department of Business Affairs and Consumer Protection, where she worked for 10 years protecting the consumers of Chicago from fraudulent business practices by investigating consumer fraud cases, conducting liquor, hotel, tobacco and Public Place of Amusement license inspections to approve or deny licenses pursuant to municipal ordinances; and

WHEREAS, In 2012, Erica Kirkwood opened Kirkwood Law Group, Inc., where she drafted various estate planning documents for clients and represented them in complex real estate transactions; and

WHEREAS, Because of her legal skills and extensive experience in regulatory law, Erica Kirkwood was hired as the deputy general counsel at the Illinois Department of Children and Family Services (DCFS); and

WHEREAS, Erica Kirkwood solves legal issues involving contracts, business licensing, drafts, negotiates and maintains the final approval of data sharing agreements, vendor

agreements, general contracts, intergovernmental agreements and memorandums of understanding. She manages adoption matters and the implementation of statutory changes to DCFS rules and procedures and resolves statewide legal issues involving the Illinois School Code, the Child Care Act of 1969 and DCFS rules and regulations; and

WHEREAS, The Black Women Lawyers' Association of Greater Chicago, Inc., one of the fastest growing bar associations in the state, was established in 1987 by black women lawyers practicing in the Chicago Metropolitan Area; and

WHEREAS, The Black Women Lawyers' Association of Greater Chicago, Inc. was founded to: identify and address issues unique to African-American women lawyers, judges and those in academia; improve the administration of justice by increasing the participation of African-American women and other minorities throughout the legal system; and advance civil and human rights; and

WHEREAS, During her upcoming tenure as president, Erica Kirkwood plans to focus on promoting diverse career opportunities, enhancing business skills for attorneys, creating a public directory of diverse women attorneys in various practice areas and professional development for government, law firm and corporate attorneys; and

WHEREAS, The expertise and professionalism of Erica Kirkwood serves as an example to all; now, therefore,

Be It Resolved, That we, the Mayor and the members of the Chicago City Council, assembled here this 28th day of June 2017, do hereby congratulate Erica Kirkwood on becoming President of the Black Women Lawyers' Association of Greater Chicago, Inc.; and

Be It Further Resolved, That May 31, 2017, shall officially be recognized as "Erica Kirkwood Day" throughout the City of Chicago; and

Be It Further Resolved, That a suitable copy of this resolution be presented to Erica Kirkwood as a token of our admiration and respect.

*CONGRATULATIONS EXTENDED TO DANIEL SCHROEDER ON RETIREMENT
FROM ST. JOHN FISHER SCHOOL.*

[R2017-571]

WHEREAS, Daniel Schroeder is retiring from a career as a teacher at St. John Fisher School on June 8, 2017; and

WHEREAS, The City Council has been informed of his retirement by the Honorable Matthew O'Shea, Alderman of the 19th Ward; and

WHEREAS, Daniel Schroeder has been dedicated to physical education for over 40 years; and

WHEREAS, Daniel was born on August 4, 1951. He attended St. Rita High School as a part of the all-Catholic football league with a four-year football scholarship. After graduation in 1970, he continued playing football while wearing Number 67 first as a linebacker, then as an offensive guard at the University of Wisconsin-Madison, where he graduated in 1974 with a degree in physical education and recreation; and

WHEREAS, Daniel worked for the Chicago Park District at Graver Park, Mt. Greenwood Park, Beverly Park, and Tarkington Park, where he implemented programs such as men's softball leagues, little league, soccer, and day camps. He was a supervisor at Marquette Park until his retirement in 2004; and

WHEREAS, Daniel also served the Archdiocese of Chicago by teaching physical education at Christ the King School for 25 years and recently at St. John Fisher School; and

WHEREAS, The City Council is grateful for the services provided by our educators; now, therefore,

Be It Resolved, That we, the Mayor and members of the City Council of the City of Chicago, gathered here this 28th day of June 2017, do hereby express our gratitude and heartiest congratulations to Daniel Schroeder as he retires. We extend to this fine citizen our very best wishes for continuing success and fulfillment; and

Be It Further Resolved, That a suitable copy of this resolution be prepared and presented to Daniel Schroeder.

Presented By

ALDERMAN COCHRAN (20th Ward):

TRIBUTE TO LATE LAURA HELEN HOLLOWAY.

[R2017-488]

WHEREAS, Laura Helen (Beard) Holloway's living spirit left the body that we have come to know on Wednesday, June 14, 2017; and

WHEREAS, Mrs. Holloway was born in Gates, Tennessee to Montgomery and Helen Gould (Snipes) Beard as one of six children; and

WHEREAS, Mrs. Holloway attended Tennessee State University and married Robert L. Holloway on Thanksgiving day in November 1957, and moved to Chicago, Illinois; and

WHEREAS, She was a family orientated woman well known for her humility, kindness and her no-nonsense attitude while always being up for something new; and

WHEREAS, Mrs. Holloway loved God and was baptized in Jesus' name and joined Maple Park M.B. Church where she was a Sunday school teacher. She became an evangelist in 2004, and ordained a minister in 2011; and

WHEREAS, Mrs. Holloway was known for her dedication to the Chicago Public School system for over three decades, as well as her unmatched culinary skills; and

WHEREAS, She Leaves behind her loving husband of 59 years and six wonderful children: Gwendolyn, Rosalind, Caroline, Darryl, David, and Dante Holloway, along with 8 grandchildren, 18 great-grandchildren, and one great-great grandchild; now, therefore,

Be It Resolved, That we, the Mayor, and members of the City of Chicago City Council, assembled here on June 28, 2017, do hereby honor the life of Mrs. Laura Helen Holloway for the role she has played in making this world a better place for all of us. May her soul rest in peace with our heavenly Father and her family and loved ones cherish her memories forever.

DECLARATION OF THIRD SATURDAY OF MAY AS "GREATER ENGLEWOOD'S EXCLUSIVELY US CELEBRATION!" (SENIOR DAY).

[R2017-473]

WHEREAS, May is designated as Older American Month; and

WHEREAS, The age-friendly Englewood Village, Department of Family and Support Services, Catholic Charities, The Salvation Army, Southwest Federation Block Clubs of Greater Englewood and Alderman Willie B. Cochran are jointly organizing "Exclusively Us Celebration!" (Senior Day); and

WHEREAS, This day is designed to celebrate and encourage our seniors and centenarians staying active, to the fullest extent possible, within all areas of their physical, spiritual, emotional, intellectual, vocational and social life; and

WHEREAS, A day organized for seniors -- "Exclusively Us Celebration!" is the day designed to embrace, inspire and show our appreciation for seniors; now, therefore,

Be It Resolved, That we, the Mayor and members of the City of Chicago City Council, assembled here on June 28, 2017, do hereby honor the "Exclusively Us Celebration!" as a meaningful way to observe our seniors and centenarians in the Greater Englewood community; and

Be It Further Resolved, That the third Saturday in May be proclaimed "Greater Englewood's Exclusively Us Celebration!" to draw special attention to the seniors and centenarians in the Englewood community.

Presented By

ALDERMAN ZALEWSKI (23rd Ward):

**CONGRATULATIONS EXTENDED TO MATTHEW FRANK ZEBROWSKI ON
ACHIEVING RANK OF EAGLE SCOUT.**

[R2017-489]

WHEREAS, Matthew Frank Zebrowski, a member of the Boy Scouts of America Scout Troop 671, was awarded scouting's highest honor, the rank of Eagle Scout on April 18, 2017; and

WHEREAS, The City Council has been informed of this special occasion by the Honorable Michael Zalewski, Alderman of the 23rd Ward; and

WHEREAS, Attaining the rank of Eagle Scout is achieved by only two percent of young men who enroll in the scouting program. To become an eagle scout, a scout must earn 21 merit badges in addition to completing several community service projects; and

WHEREAS, Matthew Frank Zebrowski has completed all of the requirements for the rank of Eagle Scout and has been examined by an Eagle Scout Board of Review, certifying his worthiness for scouting's highest distinction and now joins the ranks of many successful and influential eagle scouts; now, therefore,

Be It Resolved, That we, the Mayor and members of the City Council of the City of Chicago, gathered here this 28th day of June 2017, do hereby extend our heartiest congratulations to Matthew Frank Zebrowski on attaining the rank of Eagle Scout and wish him every success in all of his future endeavors; and

Be It Further Resolved, That a suitable copy of this resolution be prepared and presented to Matthew Frank Zebrowski.

Presented By

ALDERMAN SCOTT (24th Ward):

TRIBUTE TO LATE EDWARD MULDROW, JR.

[R2017-550]

WHEREAS, Edward Muldrow, Jr. was called home to our almighty God on June 12, 2017; and

WHEREAS, This esteemed body has been notified of Edward Muldrow, Jr.'s passing by the Honorable Michael Scott, Jr., Alderman of the 24th Ward; and

WHEREAS, Edward Muldrow, Jr. was born to the late Faye and Edward Muldrow, Sr. on October 22, 1929, in Chicago, Illinois; and

WHEREAS, Edward Muldrow, Jr. graduated from Tilden Technical High School and attended Butler University. He served honorably in the Korean War as a member of the Medical Corps; and

WHEREAS, Mr. Muldrow established Del-Kar Pharmacy in the North Lawndale neighborhood in 1960. He focused on hiring and mentoring youth who lived in the neighborhood; and

WHEREAS, Edward Muldrow, Jr. was known as "Mr. Ed" in the community. His daily routine included coffee, doughnuts, the newspaper and a cigar. He loved music, especially jazz and the music of Maze featuring Frankie Beverly; and

WHEREAS, Edward Muldrow, Jr. was a devoted lifelong member of St. Mark United Methodist Church; and

WHEREAS, Mr. Muldrow leaves to cherish his memory his children, Edward III, Lynn, Lorie and Edwin; sister, Sherry (Timothy) Beaty; brother-in-law, Willie Whitehead; best friend, Norvell Perkins; grandchildren, nieces, nephews and friends; and

WHEREAS, Edward Muldrow, Jr. was preceded in death by his parents, Faye and Edward Muldrow, Sr.; brother, Kenneth; and sister, Margo; now, therefore,

Be It Resolved, That we, the Mayor and members of the City Council of the City of Chicago, gathered here this 28th day of June 2017, do hereby express our sorrow on the passing of Edward Muldrow, Jr. and extend to his family and friends our sincere condolences; and

Be It Further Resolved, That a suitable copy of this resolution be prepared and presented to the family of Edward Muldrow, Jr.

TRIBUTE TO LATE EDDIE MAE WEATHERS.

[R2017-549]

WHEREAS, Eddie Mae Weathers was called home to our almighty God on June 18, 2017; and

WHEREAS, This esteemed body has been notified of Eddie Mae Weathers' passing by the Honorable Michael Scott, Jr., Alderman of the 24th Ward; and

WHEREAS, Eddie Mae Weathers was the only child born to the late Mittie and Sam Chambers and arrived on June 28, 1930; and

WHEREAS, Eddie Mae attended Antioch School. She joined Harmony Missionary Baptist Church in August, 1940; and

WHEREAS, Eddie Mae married James Weathers on July 12, 1947. They were blessed with five children: Linda, Jo Anne, Anderson, Rita and Loretta. The family used many names for Eddie Mae. She was called motherdear, honey muffin, lil' suga and nanny; and

WHEREAS, Eddie Mae Weathers joined Zion Hill MB Church at 1315 South Ashland in 1955. She joined the usher board and served as "a doorkeeper for the Lord" until her health failed; and

WHEREAS, Eddie Mae worked for Zenith Corporation until her retirement in 1988; and

WHEREAS, Eddie Mae Weathers was a great cook, gardener and homemaker. She was a classy lady who dressed well. Eddie Mae was active in her block club; and

WHEREAS, Eddie Mae Weathers leaves to cherish her memory her children, Linda Morris (Willie), Jo Anne Moore, Anderson Weathers (Brenda), Rita Brooks (Cary) and Daniel; grandchildren, Diondra, Willie D., Anderson L. Naeem, Shantelle, Phyllis, Brandon and Brianna; 20 great-grandchildren, 3 great-great-grandchildren, and numerous family and friends; and

WHEREAS, Eddie Mae Weathers was preceded in death by her parents, Mittie and Sam Chambers; husband, James Weathers; and grandchild, Vincent; now, therefore,

Be It Resolved, That we, the Mayor and members of the City Council of the City of Chicago, gathered here this 28th day of June 2017, do hereby express our sorrow on the passing of Eddie Mae Weathers and extend to her family and friends our sincere condolences; and

Be It Further Resolved, That a suitable copy of this resolution be prepared and presented to the family of Eddie Mae Weathers.

CONGRATULATIONS EXTENDED TO THE GREATER LOVE CHURCH OF GOD IN CHRIST ON 50TH ANNIVERSARY.

[R2017-548]

WHEREAS, The Greater Love Church of God in Christ is celebrating its 50 anniversary; and

WHEREAS, This esteemed body has been informed of this milestone by the Honorable Michael Scott, Jr., Alderman of the 24th Ward; and

WHEREAS, The Greater Love Church of God in Christ held its first service on Sunday, January 1, 1967, in the Houston's basement on 3120 West Arthington Street in Lawndale under the leadership of Pastor Ollie Lee Peel; and

WHEREAS, Membership in The Greater Love Church of God in Christ grew so quickly that in March 1967 it moved to 1125 South Kedzie Avenue; and

WHEREAS, Pastor Ollie Peel was revered for his devotion to the gospel, giving spirit and love of family and friends. Pastor Peel had the support of his missionary wife Lucille C. Peal. He remained the leader of The Greater Love Church of God in Christ until his passing on September 21, 2006; and

WHEREAS, He was replaced by his son, Pastor Rex Alexander Peel. Pastor Peel began serving The Greater Love Church of God in Christ as minister of music at the age of 13. He has been a band director and music director of various musical groups and taught music at Loyola University and Valparaiso University. Pastor Peel has been honored to speak at various conventions of the clergy. He is married to First Lady Melissa D. Peel. They have two lovely children, Aria and Joshua; and

WHEREAS, The Greater Love Church of God in Christ is currently located at 1612 South Hamlin Avenue; and

WHEREAS, The church is the location of many life events and the source of spiritual strength to its members; and

WHEREAS, The Greater Love Church of God in Christ is celebrating its 50th anniversary Year of Jubilee with a gala on July 21, 2017; now, therefore,

Be It Resolved, That we, the Mayor and members of the City Council of the City of Chicago, gathered here this 28th day of June 2017, do hereby congratulate The Greater Love Church of God in Christ on its 50th anniversary and wish the church continued spirituality and fulfillment; and

Be It Further Resolved, That a suitable copy of this resolution be prepared and presented to The Greater Love Church of God in Christ.

CONGRATULATIONS EXTENDED TO JAMES AND ALLENE W. KIMBROUGH ON 50TH WEDDING ANNIVERSARY.

[R2017-551]

WHEREAS, Mr. James W. Kimbrough and Mrs. Allene Kimbrough are celebrating their 50th wedding anniversary; and

WHEREAS, This esteemed body has been notified of the Kimbrough's milestone by the Honorable Michael Scott, Jr., Alderman of the 24th Ward; and

WHEREAS, The Kimbroughs were both born and raised in Mississippi, James in McCool and Allene in Starkville; and

WHEREAS, They met in Chicago after their families relocated. They are both graduates of Malcolm X College. James and Allene were married on July 16, 1967. They had five children: Lucre, Aaron (deceased), Reverend Jeanifer, Leslie (deceased) and Chris; and

WHEREAS, James W. Kimbrough owned and operated a housing company for more than 40 years. Allene Kimbrough worked in various hospitals as a respiratory therapist for more than 30 years. They have lived all their adult lives on the West Side of Chicago; and

WHEREAS, There will be a celebration of the Kimbrough's 50th wedding anniversary on July 15, 2017, at the Bolingbrook Golf Club; now, therefore,

Be It Resolved, That we, the Mayor and members of the City Council of the City of Chicago, gathered here this 28th day of June 2017, do hereby express our congratulations and best wishes to James W. Kimbrough and Allene Kimbrough on the occasion of their 50th wedding anniversary; and

Be It Further Resolved, That suitable copies of this resolution be prepared and presented to James W. Kimbrough and Allene Kimbrough as a sign of our affection and admiration.

Presented By

ALDERMAN SOLIS (25th Ward):

CONGRATULATIONS EXTENDED TO SARAH GRUENEBERG ON RECEIPT OF 2017 JAMES BEARD FOUNDATION AWARD.

[R2017-534]

WHEREAS, Chef Sarah Grueneberg is the owner and chef of Chicago restaurant, Monteverde, and recently received the James Beard Foundation Award for Best Chef Great Lakes; and

WHEREAS, This esteemed body has been informed of Sarah's achievement by the Honorable Daniel Solis, Alderman of the 25th Ward; and

WHEREAS, Originally from Houston, Grueneberg moved to Chicago in 2005 to join the team at Spiaggia, she eventually became the restaurant's executive chef in 2010. Spiaggia was awarded one Michelin Star for three consecutive years during Sarah's tenure; and

WHEREAS, Sarah Grueneberg was also a contestant on Bravo's "Top Chef: Texas", making it as a finalist and runner-up for the season. She was named a "Rising Star Chef" by *Chicago Social* magazine in 2009 and 2016 and *Eater Chicago's* "Chef of the Year" in the 2011 Eater Awards; and

WHEREAS, In November 2015, Sarah and her business partner and long-time friend Meg Sahs opened Monteverde. Monteverde has received acclaimed reviews from various outlets, including three out of four stars by the *Chicago Tribune*. In 2016, Monteverde received numerous accolades including: one of *Food & Wine's* "America's Best Restaurants", a top 50 finalist in *Bon Appetit's* "Best New Restaurants" list, GQ's "12 Best New Restaurants", the "Worth the Wait" award in *Chicago Tribune* Dining Awards, and named one of *Chicago* magazine's "15 Best New Restaurants"; and

WHEREAS, On May 1, 2017, the James Beard Foundation Awards were held in Chicago, Illinois. The awards honor the finest chefs, restaurants, wine professionals, journalists, cookbook authors, restaurant designers, and other food professionals in the United States. Established in 1990, the James Beard Foundation Awards are often called 'The Oscars of the food world'; and

WHEREAS, Sarah Grueneberg's career was recognized at the prestigious event, she took home the 2017 prize for the James Beard Foundation Awards Best Chef Great Lakes; now, therefore,

Be It Resolved, That we, the Mayor and members of the City Council of the City of Chicago, gathered here on the 28th day of June 2017, do hereby congratulate Sarah Grueneberg for receiving a 2017 James Beard Foundation Award; and

Be It Further Resolved, That a suitable copy of this resolution be prepared and presented to Sarah Grueneberg as a token of our honor, congratulations, and respect.

Presented By

ALDERMAN AUSTIN (34th Ward):

TRIBUTE TO LATE REVEREND LILTON TYRONE CRIDER, SR.

[R2017-474]

WHEREAS, God in His infinite wisdom called Reverend Lilton Tyrone Crider, Sr., affectionately called "Pastor Crider" a most beloved citizen, husband, father, friend, devoted servant and community advocate, to his eternal reward on Friday, May 26, 2017; and

WHEREAS, The Chicago City Council has been informed of his passing by the Honorable Carrie Austin, Alderman of the 34th Ward; and

WHEREAS, A native of the Village of Maywood, Tyrone Crider was born into a distinguished heritage, amongst one of the first black families to live in the village, on January 6, 1959 to Charles and Bernice Crider. He attended Washington and St. Paul Elementary Schools and graduated from Walter Lutheran High School in 1977; and

WHEREAS, Pastor Crider attended and graduated Morehouse College in 1982 and soon returned back to Chicago. While at Morehouse, he accepted his call to ministry, preaching his first sermon and becoming licensed on May 17, 1978. The now eminent cleric, first ordained to preach the Gospel of Jesus Christ on March 1, 1981 by Pastor Harry McNelly of the First Baptist Church of Melrose Park, Illinois, was renowned for his engaging humility, intellect, motivation and drive; and

WHEREAS, Also, during his Morehouse days, Tyrone Crider is acknowledged for having organized student voter registrations for a re-election run of Atlanta's first black Mayor, Maynard Jackson. Upon re-settling back home in Chicago in 1982, the journey of this

prominent man of God, good shepherd and social justice activist seized the opportunity to head up the National Push for Excellence Program, favorably assisting youth voter registration resulting in the election of Chicago's first black Mayor, Harold Washington. He went on to lead the national voter registration campaign for the historic run of the first black candidate for president Reverend Jesse Jackson of Operation PUSH in 1984; and

WHEREAS, Reverend Crider served as the director of admissions and associate dean of students at Central State University in Wilberforce, Ohio from 1985 through 1989. And in 1990 took the reins as the national executive director of Operation PUSH. He organized the New Hope Community Baptist Church of Chicago on November 3, 1991 and served as pastor until March 1998 due to health issues. He served as a director of the Regional Transportation Authority since April 2008; and

WHEREAS, In his determination to keep God's people well informed, Pastor Crider published a monthly magazine, *The Gospel Tribune*, to make information readily available to address their underserved stories in main media. He launched a second publication, *The African American Tribune*, in December 2014; and

WHEREAS, Known for his generosity of spirit, Reverend Crider will be a lasting crown of victory for his dedicated and dutiful pastoring of Mount Calvary Baptist Church, for 14 years since being installed on July 27, 2003; and

WHEREAS, Pastor Crider married his life partner, the lovely Regina Leslie Crider, their union was blessed with five children: Sandra, Shantoya, Felice, Tyrone, Jr. and Ti'Ana. Their divine marriage was one filled with righteous prayers that successfully assisted them in maintaining a spiritual covering of their family. First lady Regina demonstrated a remarkable intercession for her beloved husband and published a book of faith entitled *A Living Testimony*; and

WHEREAS, He will forever be remembered for his unwavering legacy of faith, ability to make every person feel valued, uncompromising integrity, humbling kindness, dedicated sense of duty, especially community commitment and social justice compassion, and reserved dignity; now, therefore,

Be It Resolved, That we, the Mayor and members of the City Council of the City of Chicago, gathered here this 28th day of June 2017, do hereby commemorate and bestow our tremendous gratitude in honor and respect of the life and service of Pastor Lilton Tyrone Crider, Sr. for his many contributions across our great city and nation and do hereby, extend to his family, many followers and friends our sincere condolences; and

Be It Further Resolved, That a suitable copy of this resolution be prepared and presented to First Lady Regina Crider and family.

*CONGRATULATIONS EXTENDED TO LAFAYETTE AND MARGUERITE GATLING
ON 31ST ANNIVERSARY OF GATLING'S CHAPEL.*

[R2017-475]

WHEREAS, Gatling's Chapel, Inc., an African-American owned and operated funeral parlor started by Mr. and Mrs. Lafayette Gatling, Sr. remains a premier landmark institution on Chicago's far South Side for a milestone of 31 years; and

WHEREAS, The Chicago City Council has been informed of Gatling's Chapel's distinct longevity as well as its various local partnerships and contributions to the community by the Honorable Carrie Austin, Alderman of the 34th Ward; and

WHEREAS, Gatling's Chapel will commemorate this momentous occasion with friends, family, local businesses, pastors, and City officials at an anniversary celebration, "31 Years of Family Serving Families", on June 4, 2017 at the Gatling's Chapel Annex at their Chicago location at 10133 South Halsted Street, in the 34th Ward; and

WHEREAS, Gatling's Chapel is the largest African-American owned and operated funeral service in the United States, averaging over 2,000 funerals a year, employing over 100 people at two locations in Chicago, Illinois and South Holland, Illinois; and

WHEREAS, Despite its impressive size, Gatling's Chapel is known as 'the family name in funeral service', and has demonstrated exemplary dedication to helping the community through God, ministry, and service; and

WHEREAS, The chief executive officer and president of Gatling's Chapel, Mr. Lafayette Gatling, Sr. was born and raised in North Carolina. He sadly lost his mother at the tender age of five during World War II while his father was in New Guinea bravely fighting for his country. This devastating loss inspired Mr. Gatling, Sr. to pursue a career in funeral services, and he tirelessly chased his dream until it became a reality; and

WHEREAS, Mr. Gatling, Sr. professed a sincere love for Christ at an early age, and attributes his numerous successes and achievements to the blessed glory of God. In addition to his dedicated service at Gatling's Chapel, Mr. Gatling, Sr. has been a respected general contractor for over 40 years and is a long-standing member of the International Brotherhood of Electrical Workers Local 134. His esteemed expertise afforded him the opportunity to work at prominent Chicago landmarks including the Sears Tower, McCormick Place and O'Hare Airport. He also graciously donated his time to work as builder, general contractor, and electrician at Gospel Truth Baptist Church and Mt. Carmel Church, where his name is affixed to both church cornerstones; and

WHEREAS, The chief operating officer and vice president of Gatling's Chapel, Mrs. Marguerite Gatling was born and raised in Louisiana. She graduated from Chicago State University with a degree in business administration and later graduated from Worsham College of Mortuary Science; and

WHEREAS, In addition to her significant professional achievements, Mrs. Gatling maintains and cultivates a deep dedication to her family and Christ. She lovingly shares the gospel through her singing ministry, serving as manager and lead singer of the inspirational charms and also fastidiously oversees the Gospel Music Foundation Youth Group. She is currently a dedicated member of Messiah Temple Missionary Baptist Church under the leadership of Pastor Keith B. McGhee; and

WHEREAS, Truly a family business, Mr. and Mrs. Gatling, Sr.'s three beloved children are following in their footsteps, son, Lafayette Gatling, Jr. (Dina) and daughters, Shirl Gatling Lacy (Lewis) and Marquita Gatling Johnson (Maurice). They also have cherished four grandsons, Aaron, Lafayette III, Dominic I. and Donovan A. Gatling; and two adored granddaughters, Lyric Amani and Melody Iman Gatling Johnson; and

WHEREAS, Gatling's Chapel is a cherished community institution, a gem that continues to serve the City and surrounding areas through dedicated service, kinship, and faith; now, therefore,

Be It Resolved, That we, the Mayor and members of the City Council of the City of Chicago, assembled this 28th day of June 2017, do hereby congratulate Mr. and Mrs. Lafayette Gatling, Sr. on the 31st anniversary of Gatling's Chapel; and

Be It Further Resolved, That suitable copies of this resolution are presented to Mr. and Mrs. Lafayette Gatling, Sr. as a sign of our tremendous gratitude, honor and respect.

Presented By

ALDERMAN RAMIREZ-ROSA (35th Ward):

CONGRATULATIONS EXTENDED TO UNITY PARK ADVISORY COUNCIL ON 30TH ANNIVERSARY.

[R2017-545]

WHEREAS, The Unity Park Advisory Council will be celebrating its 30th anniversary on June 16, 2017; and

WHEREAS, Unity Park is a beloved neighborhood park located in the heart of the Logan Square community at 2636 North Kimball Avenue with a rich history of community involvement; and

WHEREAS, In 1986, community members began organizing to improve the conditions of Unity Park, known then as "Playlot 293". The rough concrete surface of the playlot, previously used as a parking lot, fell into disrepair and was unsafe for children to play. Members of the Logan Square Neighborhood Association came together to form a group called 'Parents for a Decent Playlot'; and

WHEREAS, The seven co-founders of 'Parents for a Decent Playlot' battled for nearly half a year with Jesse Madison, then-commissioner of the Chicago Park District, to get the playlot rehabbed into an actual park. As part of the deal, the community agreed to put in sweat equity to help the City fix the park; and

WHEREAS, On June 13, 1987, after protests and contentious community meetings, 'Parents for a Decent Playlot' held a ribbon cutting ceremony with the Chicago Park District. The concrete was replaced by soft surfacing and fresh landscaping as part of a pilot program to revamp 300 playlots across the city; and

WHEREAS, The park was named Unity Playlot Park, to reflect the 'total unity' mantra of the leaders of the group during meetings with Chicago Park District officials. The name was also a reflection of how Logan Square neighbors united together to organize for improving a public good in the community; and

WHEREAS, In 1993 under Mayor Daley the Unity Park Advisory Council (UPAC) gained official advisory council status for the park. It was during this time that yet another contentious battle took place, this time over adding basketball hoops. While UPAC and community were in total unity with having permanent basketball hoops, UPAC faced opposition from the new alderman. UPAC eventually won the basketball battle after protests and sit-ins to oppose various attempts to prevent the construction of a new basketball court; and

WHEREAS, Unity Park has had four expansions since the basketball hoop battle with the current borders of the park being Drummond Place to the south, Kimball Avenue to the east, an alley to the west and to the north a half block past Schubert Avenue; and

WHEREAS, Unity Park Advisory Council is an all volunteer community organization, having had many dedicated volunteers serving in its 30 year history, some of whom have served the organization for more than 20 years, including co-founders Joel Monarch and Connie Baznik, and both Rosita DeLaRosa and Robert Castillo, all of whom remain active with the council and deserve special recognition for their dedication to Unity Park and to the Logan Square community; and

WHEREAS, Today Unity Park offers great family friendly programming, including Art in the Park, Pumpkin Fest, Earth Day, and Lucha Libre. UPAC even hosts an annual fundraiser, Party for the Park, every December to support these programs; now, therefore,

Be It Resolved, That we, the Mayor and members of the City Council of the City of Chicago, gathered here this 28th of June 2017, do hereby extend our best and happiest wishes to the Unity Park Advisory Council; and

Be It Further Resolved, That a copy of this resolution be presented to the Unity Park Advisory Council.

Presented By

ALDERMAN VILLEGAS (36th Ward):

CONGRATULATIONS EXTENDED TO PETRA DAVILA ON RETIREMENT FROM STEINMETZ COLLEGE PREP.

[R2017-490]

WHEREAS, Ms. Petra Davila is celebrating her retirement after years of service to Chicago and its youngest residents; and

WHEREAS, Ms. Davila was a favorite of students, teachers, families and the community during her 22 years of service at Steinmetz College Prep; and

WHEREAS, Ms. Davila was so committed to her students that she never, in 22 years of service was late to work; and

WHEREAS, Ms. Davila has served the community outside of work, playing an active role at Saint Stanislaus Bishop and Martyr Parish; and

WHEREAS, Ms. Davila plans to continue her service to the community with a special love for her two children and three grandchildren; and

WHEREAS, Ms. Davila may be leaving Steinmetz College Prep but her memory will forever serve as a guide for students, parents and teachers; now, therefore,

Be It Resolved, That we, the Mayor and members of the City Council of the City of Chicago, assembled this 28th day of June 2017, do hereby honor the great career and service of Ms. Petra Davila; and

Be It Further Resolved, That a suitable copy of this resolution be prepared and presented to the family members of Ms. Petra Davila as a token of our honor, gratitude and respect.

*CONGRATULATIONS AND BEST WISHES EXTENDED TO IMMIGRANTS FROM
POLISH HIGHLAND REGION ON SELECTING CHICAGO AS THEIR NEW HOME.*

[R2017-492]

WHEREAS, Polish immigration, for many years, has been a force present amongst many different countries and cultures all over the world; and

WHEREAS, Residents of the Highland Region (in Polish "Podhale"), Poland's southernmost region, migrated to Chicago and became an integral part of how Chicago has been shaped today; and

WHEREAS, Originally the Polish Highlanders greatly concentrated on the Southwest Side of Chicago and throughout the years their community has spread throughout, reaching as far as the Northwest Side of Chicago; and

WHEREAS, Their strong sense of culture and traditions is not only to remind their posterity of their roots but also a motivation to share and celebrate their folkloric culture with the rest of Chicago; and

WHEREAS, The Polish Highlanders Alliance was founded in 1929 in Chicago and serves as an umbrella organization to unite all Highlander organizations in Chicago and United States; and

WHEREAS, The Polish Highlanders will continue to live on and serve its community for many years to come as well as serve as a very important cultural icon for the City of Chicago; and

WHEREAS, In many respects, Chicago has been the hub of Polish Highlanders living outside of Poland and by naming a section of West Belmont Avenue from North Sayre Avenue to North Newland Avenue "Ziemia Podhalańska Way", it would link those of Polish Highlander descent who are living on the Northwest Side of Chicago to their homeland; now, therefore,

Be It Resolved, That we, the Mayor and members of the City Council of the City of Chicago, gathered here this 28th day of June 2017, do hereby express our congratulations and best wishes to all members of the Polish Highlander community; and

Be It Further Resolved, That a suitable copy of this resolution be prepared and presented to a representative of the Polish Highland Region.

Presented By

ALDERMAN VILLEGAS (36th Ward)
And OTHERS:

CONGRATULATIONS EXTENDED TO 2017 CHICAGO LATINO CAUCUS AWARD SCHOLARS.

[R2017-543]

A resolution, presented by Aldermen Villegas, Moreno, Sadlowski Garza, Thompson, Cárdenas, Lopez, Munoz, Solis, Maldonado, Reboyras, Santiago and Ramirez-Rosa, reading as follows:

WHEREAS, The Chicago City Council Latino Caucus strives to improve the quality of life for Latino families in the City of Chicago, by assuring that the Latino community's best interests are represented in City Council; and

WHEREAS, The Latino Caucus greatly focuses on the importance of education in the Latino community, and it is committed to develop the next generation of leaders in Chicago by promoting higher education; and

WHEREAS, Income should never limit one's education, hopes or dreams; and

WHEREAS, The Chicago City Council Latino Caucus formed the Chicago Latino Caucus Foundation to support the advancement of Latino youth through scholarship, internship and mentorship opportunities; and

WHEREAS, In 2017, the Chicago Latino Caucus awards the first scholarship to 22 recipients, who worked hard to achieve great success and deserve to be celebrated accordingly; and

WHEREAS, The members of the Latino Caucus would like to celebrate every recipient of this prestigious scholarship and remind him or her that all of Chicago is proud of their hard work and is looking forward to sharing their bright future; now, therefore,

Be It Resolved, That we, the Mayor and members of the City Council of the City of Chicago, assembled on this 28th day of June 2017, do hereby congratulate the following youth, named the 2017 Latino Caucus Scholars: Andrea Aguilera Villalobos attending Dominican University; Juanita Camacho attending the University of Illinois at Chicago; Alejandra Hermosillo attending Northwestern University; Sandy Duran attending DePaul University; Lizbeth Villa attending Connecticut College; Carlos Martinez attending Arrupe College; Isabel Cruz attending the University of Illinois at Urbana-Champaign; Daniela Chavez attending North Park University; Jordi Rosado attending the DePaul University; Luis Alberto Perales attending the University of Illinois at Urbana-

Champaign; Katia N. Perez-Fuentes attending the School of the Art Institute of Chicago; Mayra Ochoa attending the Loyola University; Luis E. Estrada attending the Kennedy King College; Emiliano Macias attending Goshen College; Luis Morales attending the North Park University; Vanessa Erazo attending the University of Illinois at Chicago; Stephanie Marroquin attending the Bradley University; Rafael Marrufo attending the Rensselaer Polytechnic Institute; Luis W. Chavez Quiroz attending the University of Illinois at Urbana-Champaign; Azul M. Chavez Quinoz attending the Wilbur Wright College; Angeles Osorio attending the University of Illinois at Urbana-Champaign; Nathalia Rucci attending the University of Illinois at Chicago; and

Be It Further Resolved, That suitable copies of this resolution be presented to each of these exemplary students as a token of our respect and of our best wishes for a bright and prosperous future.

Presented By

ALDERMAN MITTS (37th Ward):

TRIBUTE TO LATE MARGUERITE JACKSON-JONES.

[R2017-478]

WHEREAS, It is with great sadness that the members of this chamber learned of the departure of Marguerite Jackson-Jones on June 11, 2017; and

WHEREAS, The Chicago City Council has been informed of her passing by the Honorable Emma Mitts, Alderman of the 37th Ward; and

WHEREAS, Marguerite was born on September 28, 1934, in Greenville, Mississippi, to the union of the late James and Rachel Jackson, Sr.; and

WHEREAS, She accepted Christ at an early age, attending Pilgrim Rest Missionary Baptist Church under the leadership of Pastor Richard Nelson; and

WHEREAS, Marguerite received her nursing training from Malcom X College and worked at Rush Presbyterian Medical Center for 35 years until she retired in 1998; and

WHEREAS, Marguerite affectionately known as Aunt Ree, sang on the New Galilee youth choir, the usher board in her later years and the mother's board; and

WHEREAS, Marguerite leaves to cherish her memory, her husband, Lamar Jones; son, Ronald Dawson; one brother, Nathaniel (Bill Ree) Jackson; one sister, Billie (Roosevelt) Anderson; five grandchildren, thirteen great-grandchildren, two great-great-grandchildren, two god-children and a host of nieces, nephews, cousins and friends; and

WHEREAS, Marguerite who was a faithful church goer touched the lives of all who knew her through her love and spirit. She will be deeply missed, but the memory of Aunt Ree will live on in those who knew and loved her; now, therefore,

Be It Resolved, That we, the Mayor and members of the City Council of the City of Chicago, assembled this 28th day of June 2017, do hereby extend our heartfelt condolences to the family of Mrs. Marguerite Jackson-Jones; and

Be It Further Resolved, That suitable copies of this resolution are presented to the family of Mrs. Marguerite Jackson-Jones as a sign of our honor, gratitude and respect.

TRIBUTE TO LATE EDWARD PHILLIPS.

[R2017-479]

WHEREAS, It is with great sadness that the members of this chamber learned of the departure of Edward Phillips on June 16, 2017; and

WHEREAS, The Chicago City Council has been informed of his passing by the Honorable Emma Mitts, Alderman of the 37th Ward; and

WHEREAS, Edward was born on July 24, 1943, to the union of the late Martha Miller Robinson and Henry Phillips; and

WHEREAS, He professed his hope in Christ at an early age, attending St. James Church; and

WHEREAS, Edward attended George Washington Carver High School in Louisiana and completed his education in the United States Armed Forces Institute. He joined the United States Air Force and was honorably discharged in 1966; and

WHEREAS, Edward leaves to cherish his memory two sons, Kyle F. Smith (Elaine) and Bradley K. Phillips; one daughter, Nijela Kimberly Phillips; one brother, Gerard Keith; one sister, Cheryl Lynn Reed-Kyles; nine grandchildren, 18 great grandchildren; and a host of nieces, nephews, other family members and friends; now, therefore,

Be It Resolved, That we, the Mayor and members of the City Council of the City of Chicago, assembled this 28th day of June 2017, do hereby extend our heartfelt condolences to the family of Mr. Edward Phillips; and

Be It Further Resolved, That suitable copies of this resolution are presented to the family of Mr. Edward Phillips as a sign of our honor, gratitude, and respect.

CONGRATULATIONS EXTENDED TO NEW TABERNACLE OF FAITH BAPTIST CHURCH ON 50TH ANNIVERSARY.

[R2017-480]

WHEREAS, New Tabernacle of Faith Baptist Church is celebrating its 50th anniversary; and

WHEREAS, This esteemed body has been informed of this milestone by the Honorable Emma Mitts, Alderman of the 37th Ward; and

WHEREAS, New Tabernacle of Faith Baptist Church was established in 1967; and

WHEREAS, The church originally held its first service on the first Sunday of July, 1967 at 1258 South Sawyer Avenue held by the late Reverend Paul Jakes, Sr.; and

WHEREAS, New Tabernacle of Faith Baptist Church has held many locations, 4750 West Monroe Street and 4315 West Madison Street, but as membership continues to increase the church recently moved to its current location at 531 North Kedzie Avenue; and

WHEREAS, New Tabernacle of Faith Baptist Church is a source of spiritual strength to its members; and

WHEREAS, New Tabernacle of Faith Baptist Church is celebrating its 50th anniversary on June 24, 2017; now, therefore,

Be It Resolved, That we, the Mayor and members of the City Council of the City of Chicago, gathered here this 28th day of June 2017, do hereby congratulate New Tabernacle of Faith Baptist Church on its 50th anniversary and wish the church continued spirituality and fulfillment; and

Be It Further Resolved, That a suitable copy of this resolution be prepared and presented to New Tabernacle of Faith Baptist Church.

CONGRATULATIONS EXTENDED TO EVA H. POWERS ON 100TH BIRTHDAY.

[R2017-481]

WHEREAS, Eva H. Powers recently celebrated her 100th birthday; and

WHEREAS, The Honorable Emma Mitts, Alderman of the 37th Ward, has apprised the members of the chamber of this remarkable woman's auspicious milestone; and

WHEREAS, Eva H. Powers was born on June 8, 1917. Her family is blessed with longevity; her brother Henry Collier is 98 years old. She married the love of her life Jimmy Powers. They had three children: James Powers (deceased), Eva Powers (deceased) and Jimmy Powers; and

WHEREAS, Eva H. Powers lives in Springfield, Illinois. She has been a devout member of Holy City Baptist Church since 1969; and

WHEREAS, Eva Powers is a caring person and is dearly loved by family and all those who know her; and

WHEREAS, The family and friends of Eva Powers celebrated Eva's 100th birthday with her on June 10, 2017; now, therefore,

Be It Resolved, That we, the Mayor and members of the City of Chicago City Council, gathered together this 28th day of June 2017, do hereby congratulate Eva H. Powers on her 100th birthday and extend our very best wishes for many more birthdays to come; and

Be It Further Resolved, That a suitable copy of this resolution be prepared and presented to Eva H. Powers as a token of our esteem and good wishes.

CONGRATULATIONS EXTENDED TO PASTOR DENNIS TIDWELL ON 14TH ANNIVERSARY AT GREATER NEW ST. JAMES M.B. CHURCH.

[R2017-482]

WHEREAS, Pastor Dennis Tidwell celebrated his 14th anniversary at Greater New St. James M.B. Church on June 25, 2017; and

WHEREAS, This esteemed body has been notified of this auspicious occasion by the Honorable Emma Mitts, Alderman of the 37th Ward; and

WHEREAS, Dennis Tidwell was the third child born to Ethel and Wilson Tidwell in Chicago, Illinois; and

WHEREAS, Dennis attended Biedler Elementary School. He was very close to his oldest brother. Dennis was a White Sox and basketball fan. His favorite foods were Oreos and hot dogs; and

WHEREAS, His first job was at the Jewel store in Westchester. At 15, Dennis gave his first sermon: "Acts 5: 1-5 Danger of Lying to Holy Ghost"; and

WHEREAS, At 17, he got his driver's license, the first to do so in his family. He graduated high school in Chicago and attended Moody Bible Institute and Chicago Baptist Institute; and

WHEREAS, Pastor Tidwell met Barbara Baymon outside United. They were married and had three daughters. They also have four wonderful granddaughters; and

WHEREAS, Pastor Tidwell became the pastor of the Greater New St. James M.B. Church on June 25, 2003. Under his leadership the church has flourished and is the spiritual home to many; now, therefore,

Be It Resolved, That we, the Mayor and members of the City Council of the City of Chicago, gathered here this 28th day of June 2017, do hereby express our congratulations to Pastor Dennis Tidwell on his 14th anniversary at Greater New St. James M.B. Church; and

Be It Further Resolved, That a suitable copy of this resolution be prepared and presented to Pastor Dennis Tidwell as a token of our esteem, gratitude and respect.

Presented By

ALDERMAN LAURINO (39th Ward):

TRIBUTE TO LATE THERESA Z. JOHNSON.

[R2017-536]

WHEREAS, It is with great sadness that members of this chamber learned of the death of Theresa Z. Johnson at the age of 82, on Tuesday, May 23, 2017; and

WHEREAS, The City Council has been informed of her passing by the Honorable Margaret Laurino, Alderman of the 39th Ward; and

WHEREAS, Born on October 11, 1934, Theresa was the beloved wife of the late Kenneth E.; loving mother of Jeanine (William) Malewig, the late Nancy DiLeo, Donna (Jeffrey) Nastaly and John (Deborah); cherished grandmother of seven; proud great-grandmother of one; and treasured friend to all who had the pleasure of knowing her. Theresa leaves a legacy of faith, dignity and love; and

WHEREAS, Theresa touched the lives of all who knew her through her love and spirit. She will be deeply missed, but the memory of her character will live on in those who knew and loved her; now, therefore,

Be It Resolved, That we, the Mayor and member of the City Council of the City of Chicago, gathered here this 28th day of June 2017, do hereby express our sorrow on the death of Theresa Z. Johnson and express to her family and friends our deepest sympathy; and

Be It Further Resolved, That a suitable copy of this resolution be presented to the family of Theresa Z. Johnson as a token of our honor, gratitude, and respect.

TRIBUTE TO LATE STEVEN MARTIN TADELMAN.

[R2017-538]

WHEREAS, It is with great sadness that the members of this chamber learned of the death of Steven Martin Tadelman on May 30, 2017; and

WHEREAS, The Chicago City Council has been informed of his passing by the Honorable Margaret Laurino, Alderman of the 39th Ward; and

WHEREAS, Born on June 6, 1947, Steve was the beloved husband of Marlem (nee Era) for 48 years; loving father of Jeffrey (Kimberly) and the late Kimberly; dear brother of Mark; devoted son of the late Abraham and Anne Tadelman; fond son-in-law of Esther and the late Luis Era; dear cousin to Miki and Rick; and cherished uncle to many nieces and nephews. To his treasured family and friends who had the good fortune to know him, Steve leaves a legacy of faith, dignity and love; and

WHEREAS, Steve viewed public service as a noble profession and served in the National Guard for six years. He worked a variety of positions in city government, retiring as 39th Ward Streets and Sanitation superintendent; and

WHEREAS, Growing up in the 39th Ward on the 4800 block of Avers in Albany Park, Steve was a graduate of Volta Elementary and Roosevelt High School. As a longtime member of the 39th Ward Democratic Organization, Steve was an affectionate soul known for his loving heart and his corny jokes; and

WHEREAS, His love of life and ability to live it to the fullest endeared Steve Tadelman to his family members, friends and all who knew him, and enabled him to enrich their lives in ways they will never forget; and

WHEREAS, Despite our sorrow, we continue to preserve and glorify Steve's life. He touched the lives of all who knew him through his kindness. Steve will be deeply missed, but the memory of his character and his compassion will live on in those who knew and loved him; now, therefore,

Be It Resolved, That we, the Mayor and members of the City Council of the City of Chicago, assembled this 28th day of June 2017, do hereby commemorate Steven Martin Tadelman for his grace-filled life and do hereby express our heartfelt condolences to his family; and

Be It Further Resolved, That suitable copies of this resolution are presented to the family of Steven Martin Tadelman as a sign of our honor, gratitude, and respect.

TRIBUTE TO LATE ERLINDA RUTH THACKER.

[R2017-539]

WHEREAS, It is with great sadness that the members of this chamber learned of the death of Erlinda Ruth Thacker on May 30, 2017; and

WHEREAS, The Chicago City Council has been informed of her passing by the Honorable Margaret Laurino, Alderman of the 39th Ward; and

WHEREAS, Born on October 22, 1938, Erlinda was a beloved mother, grandmother, great-grandmother, sister, aunt, and treasured friend to all who had the pleasure of knowing her. Erlinda leaves a legacy of faith, dignity and love; and

WHEREAS, Erlinda accomplished much in her life but her pride and joy was her family, especially her adored grandchildren. She was a source of inspiration to them and a cherished presence in their lives; and

WHEREAS, Erlinda was known for her passionate conversations, her artistic ambitions, and her community work. She touched the lives of all who knew her through her kindness, generosity, and vivacious spirit; and

WHEREAS, Despite our sorrow, we continue to preserve and glorify Erlinda's life. She will be deeply missed, but the memory of her character, intelligence and compassion will live on in those who knew and loved her; now, therefore,

Be It Resolved, That we, the Mayor and members of the City Council of the City of Chicago, assembled this 28th day of June 2017, do hereby commemorate

Erlinda Thacker for her grace-filled life and do hereby express our heartfelt condolences to her family; and

Be It Further Resolved, That suitable copies of this resolution are presented to the family of Erlinda Ruth Thacker as a sign of our honor, gratitude, and respect.

TRIBUTE TO LATE IRENE ZAPASNIK.

[R2017-540]

WHEREAS, It is with great sadness that members of this chamber learned of the death of Irene Zapasnik on Saturday, June 10, 2017, at the age of 93; and

WHEREAS, The City Council has been informed of her passing by the Honorable Margaret Laurino, Alderman of the 39th Ward; and

WHEREAS, Born on August 26, 1923, Irene was the beloved wife of the late Stanislaw Zapasnik, Capitan of II Corpus; dearest aunt of Anna, Katarzyna in Poland, Maria Wanczycka in England, and Piotr; and treasured friend to all who had the pleasure of knowing her. Irene leaves a legacy of faith, dignity and love; and

WHEREAS, Irene, a Siberian survivor, graduated from high school in Nazareth, Palestina; she was a volunteer in General Anders Army in Russia. Irene touched the lives of all who knew her through her love and spirit. She will be deeply missed, but the memory of her character will live on in those who knew and loved her; now, therefore,

Be It Resolved, That we, the Mayor and members of the City Council of the City of Chicago, gathered here this 28th day of June 2017, do hereby express our sorrow on the death of Irene Zapasnik and express to her family and friends our deepest sympathy; and

Be It Further Resolved, That a suitable copy of this resolution be presented to the family of Irene Zapasnik as a token of our honor, gratitude, and respect.

CONGRATULATIONS EXTENDED TO MAXIMELIO FINCH ON ACHIEVING RANK OF EAGLE SCOUT.

[R2017-535]

WHEREAS, Maximelio Finch, outstanding young man from Chicago's 39th Ward, was awarded the Boy Scouts highest honor, the rank of Eagle Scout; and

WHEREAS, The Chicago City Council has been informed of this great achievement by the Honorable Margaret Laurino, Alderman of the 39th Ward; and

WHEREAS, Max Finch has applied his energies and his talents to upholding the great standards and traditions of scouting; and

WHEREAS, The earning of the rank of Eagle Scout is the pinnacle of scouting and is an honor earned through the scout's commitment and dedication which exemplifies a model citizen; and

WHEREAS, Max Finch represents the highest standards of youth in our great City of Chicago, in whom its leaders place so much hope and trust; now, therefore,

Be It Resolved, That we, the Mayor and members of the City Council of the City of Chicago, gathered here this 28th day of June 2017, do hereby offer our heartiest congratulations to Maximelio Finch on having achieved the exalted rank of Eagle Scout and extend to this young man our best wishes for a bright, happy and prosperous future; and

Be It Further Resolved, That a suitable copy of this resolution be prepared and presented to Maximelio Finch.

*CONGRATULATIONS EXTENDED TO MICHAEL R. LUFRANO ON RECEIPT OF
2017 JOSEPH CARDINAL BERNARDIN HUMANITARIAN OF THE YEAR AWARD.*

[R2017-537]

WHEREAS, On June 17, 2017, Michael R. Lufrano, executive vice president, community affairs and government affairs, and chief legal officer for the Chicago Cubs, was named the recipient of the 2017 Joseph Cardinal Bernardin Humanitarian of the Year Award by the Joint Civic Committee of Italian Americans; and

WHEREAS, The City Council has been informed of this occasion by the Honorable Margaret Laurino, Alderman of the 39th Ward; and

WHEREAS, Michael Lufrano and the Chicago Cubs epitomize the ideals and goals of the Joint Civic Committee of Italian Americans with their active involvement in charitable causes, especially Cubs Care and the Chicago Cubs charities; and

WHEREAS, Mike initiated the annual Race to Wrigley and events such as Catch in the Confines, which have raised hundreds of thousands of dollars. These events benefit Cubs charities, which provides increased access to sports opportunities and targets improvements in health, fitness and education for those at risk, and help promote neighborhood outreach and support; and

WHEREAS, Since Mike joined the Chicago Cubs in July 2004, the team's charitable contributions have totaled nearly \$10 Million helping organizations serving some of the most vulnerable population in Chicago and the surrounding communities; and

WHEREAS, Not only is Mike dedicated to charitable work as a member of the Cubs organization, he continues his community involvement in his personal life as well. Mike serves as past chair of the board of trustees of the Bernard Zell Anshe Emet Day School in Lakeview. He is also on the board of directors of the East Lakeview Neighbors Association and a member of the Lakeview Citizens Council, the Central Lakeview Merchants Association, and past president of the Wrightwood Neighbors Community Association; now, therefore,

Be It Resolved, That we, the Mayor and members of the City of Chicago City Council, gathered here this 28th day of June 2017, do hereby express our heartiest congratulations to Michael R. Lufrano on receiving the 2017 Joseph Cardinal Bernardin Humanitarian of the Year Award; and

Be It Further Resolved, That a suitable copy of this resolution be prepared and presented to Michael R. Lufrano.

CONGRATULATIONS EXTENDED TO CHICAGO KOREAN AMERICAN CHAMBER OF COMMERCE ON HOSTING 22ND ANNUAL KOREAN STREET FESTIVAL.

[R2017-541]

WHEREAS, The 22nd Annual Korean Street Festival is being hosted by the Chicago Korean American Chamber of Commerce on August 12 and 13, 2017; and

WHEREAS, The City of Chicago has been informed of this special occasion by the Honorable Margaret Laurino, Alderman of the 39th Ward; and

WHEREAS, Created to promote local Korean businesses by presenting diverse traditional and contemporary events, this year's festival is expected to draw thousands of people to Bryn Mawr Avenue between Kedzie and Kimball Avenues to enjoy the celebration of Korean culture; and

WHEREAS, The Korean Street Festival provides an opportunity for visitors to experience all that Korea has to offer in our city, including great Korean food, music, and traditional dancing. The festival is an exploration of the rich Korean culture and heritage which has become one of our community's most anticipated and exciting neighborhood events; and

WHEREAS, The long history of Chicago as a city of immigrants, embracing the cultural celebrations that express the vibrant nature of our great city, makes the leaders of the great City of Chicago very proud; now, therefore,

Be It Resolved, That we, the Mayor and members of the City of Chicago, gathered here this 28th day of June 2017, do hereby extend our warmest greetings and best wishes for the success of the Annual Korean Street Festival; and

Be It Further Resolved, That a suitable copy of this resolution be prepared and presented to the Chicago Korean American Chamber of Commerce.

Presented By

ALDERMAN SMITH (43rd Ward):

CONGRATULATIONS EXTENDED TO CHURCH OF OUR SAVIOUR ON
150TH ANNIVERSARY.

[R2017-491]

WHEREAS, The Church of Our Saviour was established on April 21, 1867, and celebrates over 150 years of membership in the Lincoln Park community; and

WHEREAS, The Chicago City Council has been informed of this milestone by the Honorable Michele Smith, Alderman of the 43rd Ward; and

WHEREAS, The Church of Our Saviour has been located in its historic building at 530 West Fullerton Parkway since 1888; and

WHEREAS, The Church of Our Saviour is Lincoln Park's Episcopal parish, welcoming all members of the community; and

WHEREAS, The Church of Our Saviour has been a spiritual home to many notable Chicago residents including Dorothy Day, founder of the Catholic Workers Movement; and

WHEREAS, The Church of Our Saviour has served as a refuge and support for the area since it sheltered residents after the Great Fire in 1871; and

WHEREAS, The Church of Our Saviour was instrumental in founding the Horizon Hospice in 1978 and the Care for Friends Foundation in 2013 to expand its services to the community; and

WHEREAS, The Church of Our Saviour has provided hundreds of meals a week and other health and support programs to the homeless and needy for 50 years; and

WHEREAS, For 31 years the youth group at Church of Our Saviour has volunteered to work in needy communities around the United States rebuilding and repairing homes in states including Kentucky, Louisiana, Minnesota, North Carolina, Tennessee, Virginia and West Virginia; and

WHEREAS, The Church of Our Saviour assists the community as a center for various activities such as scouting, youth groups, concerts and community meetings; now, therefore,

Be It Resolved, That we, the Mayor and members of the City Council of the City of Chicago, assembled this day 28th day of June 2017, do hereby congratulate the Church of Our Saviour on the 150th anniversary of its founding; and

Be It Further Resolved, That suitable copies of this resolution are presented to the Church of Our Saviour as a sign of honor and respect.

Presented By

ALDERMAN TUNNEY (44th Ward):

CONGRATULATIONS EXTENDED TO MARIE LURIE OGDEN ON
100TH BIRTHDAY.

[R2017-574]

WHEREAS, The members of the Chicago City Council are pleased to honor Marie Lurie Ogden on the upcoming occasion of her 100th birthday; and

WHEREAS, Marie Lurie Ogden was born on July 8, 1917, the second of three children of Anna and Charles Lurie; and

WHEREAS, Her parents were from the Bohemia area of what was then Czechoslovakia. Her father, one of ten children, owned a department store called Lurie Brothers. Her parents were members of the Washington Boulevard Temple; and

WHEREAS, Marie skipped a year in school and graduated with her brother, a navigator for the Navy during the Korean War. His plane was shot down in North Korea and he was held hostage, presumed dead. He was finally found at a farm in North Korea and was among the last prisoners released; and

WHEREAS, Marie was raised in Cicero and the Austin community of Chicago and was married to Seymour Ogden, general attorney, for 44 years, both being active in the Democratic Party and advocates for social justice and political reform in both their professional and personal lives; and

WHEREAS, Their home and hearts were always open for family and friends during national and religious holidays. There was always room for one more at the table; and

WHEREAS, Marie earned her bachelor's degree at Roosevelt University and her master's degree in psychology from Northwestern University. She also earned a degree from the College of Jewish Studies, the predecessor of Spertus Institute; and

WHEREAS, She taught Sunday school at various temples on the South and West Sides of Chicago and was the past president of the Sisterhood at Temple Shalom; and

WHEREAS, Her entire career was in the social service area of government at city, county and state levels; and

WHEREAS; She is a fond aunt to nieces and nephews and a dear friend to many; now, therefore,

Be It Resolved, That we, the Mayor and members of the City Council of the City of Chicago, assembled this 28th day of June 2017, do hereby honor the upcoming centenary of Marie Lurie Ogden on July 8, 2017; and

Be It Further Resolved, That a suitable copy of this resolution be prepared and presented to Marie Lurie Ogden as a sign of our respect and admiration for her long life and valued service to the community.

Presented By

ALDERMAN SILVERSTEIN (50th Ward):

CONGRATULATIONS EXTENDED TO LILLIAN LEVIN KAHN ON
100TH BIRTHDAY.

[R2017-577]

WHEREAS, Lillian Levin Kahn will celebrate her 100th birthday on July 18, 2017; and

WHEREAS, The Chicago City Council has been informed of this momentous event by Alderman Debra L. Silverstein; and

WHEREAS, Lillian Levin Kahn was born in Chicago, Illinois on July 18, 1917. She graduated from the College of Jewish Studies (now known as Spertus College) and went on to serve as her alma mater's librarian. After moving to St. Paul, Minnesota, Lillian Levin Kahn received her master's degree in counseling from the College of St. Thomas; and

WHEREAS, Lillian Levin Kahn married Rabbi Eli J. Kahn in 1943, afterward accompanying him to his first occupation in Columbus, Georgia; and

WHEREAS, Lillian Levin Kahn has served as an educational director, teacher, program manager, editor, and proofreader while following her husband's many professional relocations; and

WHEREAS, Lillian Levin Kahn has dedicated herself toward community and charity work, working as a social worker for Ramsey County, originating a Meals-on-Wheels program, and creating an organization focused on educating underprivileged teens; and

WHEREAS, Lillian Levin Kahn, since her twenties, has devoted much of her time toward self-expression in the form of poetry, later arranged by her children into a book entitled "*The Outward Edge of Joy -- A Life in Poems*"; and

WHEREAS, Lillian Levin Kahn was blessed with four children: Judy, Rachelle, Shulamit, and David. She also has 15 grandchildren and 20 great-grandchildren, with more on the way. Lillian Levin Kahn is a cherished friend to many and richly deserves the warm and fond wishes of her family and friends as she marks her birthday celebration; now, therefore,

Be It Resolved, That we, the Mayor and members of the City Council of the City of Chicago, assembled this 28th day of June 2017, do hereby express our heartiest congratulations to Lillian Levin Kahn in celebration of her 100th birthday and extend to her our very best and most sincere wishes for continued happiness and prosperity.

CONGRATULATIONS EXTENDED TO TOBY NUDELMAN ON 100TH BIRTHDAY.
[R2017-576]

WHEREAS, Toby Nudelman will celebrate her 100th birthday on July 28, 2017; and

WHEREAS, The Chicago City Council has been informed of this momentous event by Alderman Debra L. Silverstein; and

WHEREAS, Toby Nudelman was born in Europe on July 28, 1917; and

WHEREAS, Toby Nudelman married Morris Nudelman, enjoying 47 years of matrimony; and

WHEREAS, Toby Nudelman has dedicated much of her life toward cultivating the youth, operating as a religious educator in Jewish day schools for numerous years; and

WHEREAS, Toby Nudelman devotedly served at Marshall Field's for a full five decades; and

WHEREAS, Toby Nudelman overcame unprecedented adversity and demonstrated extraordinary fortitude as a survivor of the Nazi Holocaust; and

WHEREAS, Toby Nudelman is a devoted mother to her beloved children, Helen and Jack. She has been blessed with two grandchildren -- Laura and Ben -- and multiple great-grandchildren. Toby Nudelman is a cherished friend to many and richly deserves the warm and fond wishes of her family and friends as she marks her birthday celebration; now, therefore,

Be It Resolved, That we, the Mayor and members of the City Council of the City of Chicago, assembled this 28th day of June 2017, do hereby express our heartiest congratulations to Toby Nudelman in celebration of her 100th birthday and extend to her our very best and most sincere wishes for continued happiness and prosperity.

MATTERS PRESENTED BY THE ALDERMEN.

*(Presented By Wards, In Order, Beginning
With The Fiftieth Ward)*

Arranged under the following subheadings:

1. Traffic Regulations, Traffic Signals and Traffic-Control Devices.
2. Zoning Ordinance Amendments.
3. Claims.
4. Unclassified Matters (arranged in order according to ward numbers).
5. Free Permits, License Fee Exemptions, Cancellation of Warrants for Collection and Water Rate Exemptions, Et Cetera.

**1. TRAFFIC REGULATIONS, TRAFFIC SIGNS
AND TRAFFIC-CONTROL DEVICES.**

Referred -- ESTABLISHMENT OF LOADING ZONES.

The aldermen named below presented proposed ordinances to establish loading zones at the locations designated and for the distances and times specified, which were *Referred to the Committee on Pedestrian and Traffic Safety*, as follows:

Alderman	Location, Distance And Time
BURNETT (27 th Ward)	West Chestnut Street, at 312 -- at all times -- all days; [O2017-5326]
	West Erie Street, at 855 -- 10:00 A.M. to 2:00 A.M. -- all days; [O2017-5333]
	West Locust Street, at 367 -- at all times -- all days; [O2017-5328]
	West Washington Street, at 833 -- 9:00 A.M. to 8:00 P.M. -- all days; [O2017-5318]

Alderman

Location, Distance And Time

West Washington Street, at 904 -- at all times -- all days;

[O2017-5339]

TUNNEY(44th Ward)

North Sheridan Road, at 2950 (on West Oakdale Avenue side of property, 35 feet) -- no parking loading zone/tow-away zone except with flashing lights -- at all times -- all days;

[O2017-4798]

North Sheridan Road, at 2950 (on North Sheridan Road in curb-cut, 44 feet) -- no parking loading zone/tow-away zone except with flashing lights -- at all times -- all days.

[O2017-4799]

Referred -- AMENDMENT OF LOADING ZONE ON PORTION OF N. ORCHARD ST.

Alderman Smith (43rd Ward) presented a proposed ordinance to amend a previously passed ordinance which established loading zones on portions of specified public ways by striking: "North Orchard Street (east side) from a point 115 feet north of West Kemper Place to a point 138 feet north thereof -- 8:30 A.M. to 5:30 P.M. -- Monday through Friday and 8:00 A.M. to 3:00 P.M. -- Saturday and Sunday (no parking)" and inserting in lieu thereof: "North Orchard Street (east side) from West Kemper Place to West Fullerton Avenue -- 8:30 A.M. to 5:30 P.M. -- Monday through Friday and 8:00 A.M. to 6:00 P.M. -- Saturday and Sunday -- (no parking)", which was *Referred to the Committee on Pedestrian and Traffic Safety*.

[O2017-4942]

Referred -- ESTABLISHMENT OF ONE-WAY VEHICULAR TRAFFIC MOVEMENT.

The aldermen named below presented proposed ordinances to restrict the movement of traffic to a single direction on portions of specified public ways, which were *Referred to the Committee on Pedestrian and Traffic Safety*, as follows:

6/28/2017

NEW BUSINESS PRESENTED BY ALDERMEN

52447

Alderman

Location And Distance

ZALEWSKI
(23rd Ward)

South Hamlin Avenue, from West 59th Place to West 63rd Street --
northerly;

[O2017-5291]

SANTIAGO
(31st Ward)

North Kostner Avenue, from West Diversey Avenue to West Belmont
Avenue -- southerly.

[O2017-5354]

Referred -- AMENDMENT OF ONE-WAY VEHICULAR TRAFFIC MOVEMENT ON
PORTION OF W. GLADYS AVE.

[O2017-5170]

Alderman Ervin (28th Ward) presented a proposed ordinance to amend a previously
passed ordinance by striking: "West Gladys Avenue, in the 4400 block (from South Kostner
Avenue to South Kilbourn Avenue), traffic to move in a westerly direction" and inserting in
lieu thereof: "West Gladys Avenue, in the 4400 block (from South Kostner Avenue to South
Kilbourn Avenue), traffic to move in an easterly direction", which was *Referred to the
Committee on Pedestrian and Traffic Safety*.

Referred -- INSTALLATION OF PARKING METERS ON PORTIONS OF N. CANAL
ST.

[O2017-4939]

Alderman Reilly (42nd Ward) presented a proposed ordinance to install paid parking on
North Canal Street (east curb), from a point 20 feet north of West Lake Street to a point
20 feet north thereof; and North Canal Street (east curb), from a point 200 feet north of West
Lake Street to a point 60 feet north thereof, which was *Referred to the Committee on
Pedestrian and Traffic Safety*.

Referred -- REMOVAL OF PARKING METERS ON PORTIONS OF VARIOUS PUBLIC WAYS.

The aldermen named below presented proposed ordinances to remove parking meters on portions of specified public ways, which were *Referred to the Committee on Pedestrian and Traffic Safety*, as follows:

Alderman	Location And Distance
<i>REILLY</i> (42 nd Ward)	East Ontario Street (north curb) from North McClurg Court to North Fairbanks Court -- south curb is currently unregulated -- 528 feet -- at all times -- all days (public benefit); [O2017-4922]
<i>OSTERMAN</i> (48 th Ward)	1200 block of West Norwood Avenue (both sides) from North Broadway to the first alley heading west. [O2017-4929]

Referred -- REMOVAL OF PARKING METERS ON PORTION OF W. ONTARIO ST. AND REPEAL OF LOADING ZONE AT 633 N. FRANKLIN ST.
[O2017-4931]

Alderman Reilly (42nd Ward) presented a proposed ordinance to repeal a loading zone at 633 North Franklin Street, 70 feet, and remove the parking meters along the east curb of North Franklin Street, from West Ontario Street to West Erie Street, and to establish no stopping/no standing in lieu thereof, to be in effect at all times, all days, which was *Referred to the Committee on Pedestrian and Traffic Safety*

Referred -- PROHIBITION OF PARKING AT ALL TIMES.
(Except For Disabled)

The aldermen named below presented proposed ordinances to prohibit the parking of vehicles at all times on portions of specified public ways, which were *Referred to the Committee on Pedestrian and Traffic Safety*, as follows:

6/28/2017

NEW BUSINESS PRESENTED BY ALDERMEN

52449

Alderman

Location And Permit Number

MORENO
(1st Ward)

West Palmer Street, at 2920 (Handicapped Parking Permit 110298);
[O2017-4965]

SAWYER
(6th Ward)

South Michigan Avenue, at 7341 (Handicapped Parking
Permit 103262);
[O2017-4979]

South Prairie Avenue, at 7354 (signs to be posted at 274 East 74th
Street) (Handicapped Parking Permit 100629);
[O2017-4983]

South St. Lawrence Avenue, at 7607 (Handicapped Parking
Permit 103256);
[O2017-4970]

South St. Lawrence Avenue, at 7931 (Handicapped Parking
Permit 99950);
[O2017-4976]

MITCHELL
(7th Ward)

South Clyde Avenue, at 9237 (Handicapped Parking Permit 106771);
[O2017-4989]

South Crandon Avenue, at 7851 (Handicapped Parking
Permit 110432);
[O2017-4985]

South Essex Avenue, at 7915 (Handicapped Parking Permit 103127);
[O2017-4992]

South Luella Avenue, at 9023 (Handicapped Parking Permit 112872);
[O2017-4994]

HARRIS
(8th Ward)

South Bennett Avenue, at 8739 (Handicapped Parking
Permit 110908);
[O2017-4997]

Alderman

Location And Permit Number

South Clyde Avenue, at 8145 (Handicapped Parking Permit 110899);
[O2017-5000]

South Cornell Avenue, at 8128 (Handicapped Parking
Permit 110895);
[O2017-5006]

South Maryland Avenue, at 8443 (Handicapped Parking
Permit 112626);
[O2017-5010]

East 84th Street, at 1642 (Handicapped Parking Permit 112606);
[O2017-5015]

East 86th Place, at 1506 (Handicapped Parking Permit 107762);
[O2017-5018]

THOMPSON
(11th Ward)

South Carpenter Street, at 3236 (Handicapped Parking
Permit 107862);
[O2017-5022]

South Farrell Street, at 2853 (Handicapped Parking Permit 112583);
[O2017-5028]

South Keeley Street, at 2912 (Handicapped Parking
Permit 112584);
[O2017-5030]

South Lyman Street, at 3058 (Handicapped Parking Permit 110673);
[O2017-5034]

South Morgan Street, at 3217 (Handicapped Parking Permit 110713);
[O2017-5036]

South Wallace Street, at 4426 (Handicapped Parking Permit 107868);
[O2017-5037]

West 42nd Place, at 530 (Handicapped Parking Permit 101744);
[O2017-5038]

6/28/2017

NEW BUSINESS PRESENTED BY ALDERMEN

52451

Alderman

Location And Permit Number

QUINN

(13th Ward)

South Keating Avenue, at 6650 (Handicapped Parking Permit 111500);

[O2017-5085]

South Menard Avenue, at 6010 (Handicapped Parking Permit 111496);

[O2017-5089]

South Merrimac Avenue, at 5501 (Handicapped Parking Permit 111488);

[O2017-5268]

South Narragansett Avenue, at 5816 (Handicapped Parking Permit 111495);

[O2017-5092]

West 56th Street, at 4231 (Handicapped Parking Permit 111488);

[O2017-5271]

West 58th Place, at 4132 (Handicapped Parking Permit 110634);

[O2017-5094]

BURKE

(14th Ward)

South Keating Avenue, at 4815 (Handicapped Parking Permit 109668);

[O2017-5095]

South Leamington Avenue, at 5146 (Handicapped Parking Permit 109645);

[O2017-5099]

West 50th Street, at 2548 (Handicapped Parking Permit 109641);

[O2017-5100]

FOULKES

(16th Ward)

South Artesian Avenue, at 6406 (Handicapped Parking Permit 109602);

[O2017-5276]

Alderman

Location And Permit Number

South Campbell Avenue, at 6229 (Handicapped Parking Permit 105416)

[O2017-5278]

South Justine Street, at 6636 (Handicapped Parking Permit 111684);

[O2017-5279]

South Laflin Street, at 6520 (Handicapped Parking Permit 112493);

[O2017-5281]

South Troy Street, at 6022 (Handicapped Parking Permit 111211);

[O2017-5283]

D. MOORE
(17th Ward)

South Albany Avenue, at 6507 (Handicapped Parking Permit 107896);

[O2017-5293]

South Francisco Avenue, at 6346 (Handicapped Parking Permit 111052);

[O2017-5295]

South Honore Street, at 7653 (Handicapped Parking Permit 107338);

[O2017-5299]

South Laflin Street, at 7025 (Handicapped Parking Permit 111819);

[O2017-5301]

South Talman Avenue, at 6824 (Handicapped Parking Permit 107205);

[O2017-5304]

South Wolcott Avenue, at 6920 (Handicapped Parking Permit 111688);

[O2017-5310]

South Wolcott Avenue, at 7921 (Handicapped Parking Permit 107352);

[O2017-5314]

6/28/2017

NEW BUSINESS PRESENTED BY ALDERMEN

52453

Alderman

Location And Permit Number

CURTIS
(18th Ward)

South Artesian Avenue, at 8116 (Handicapped Parking Permit 97608);

[O2017-5317]

West 83rd Place, at 3161 (Handicapped Parking Permit 104037);

[O2017-5321]

O'SHEA
(19th Ward)

South Sawyer Avenue, at 10329 (handicapped permit parking);

[O2017-5397]

West 109th Place, at 2252 (handicapped permit parking);

[O2017-5399]

COCHRAN
(20th Ward)

South Green Street, at 5520 (Handicapped Parking Permit 108010);

[O2017-5363]

South Ingleside Avenue, at 6517 (Handicapped Parking Permit 108015);

[O2017-5366]

South Rhodes Avenue, at 6345 (Handicapped Parking Permit 108012);

[O2017-5372]

South Prairie Avenue, at 6823 (Handicapped Parking Permit 108007);

[O2017-5369]

BROOKINS
(21st Ward)

South Marshfield Avenue, at 8254 (Handicapped Parking Permit 107977);

[O2017-4872]

South Morgan Street, at 8329 (Handicapped Parking Permit 107975);

[O2017-4870]

Alderman

Location And Permit Number

South Morgan Street, at 8734 (Handicapped Parking Permit 111138);
[O2017-4856]

South Sangamon Street, at 8339 (Handicapped Parking
Permit 112802);
[O2017-4869]

MUÑOZ
(22nd Ward)

South Central Park Avenue, at 2739 (Handicapped Parking
Permit 106562);
[O2017-5380]

South Christiana Avenue, at 2816 (Handicapped Parking
Permit 111243);
[O2017-5383]

South Karlov Avenue, at 3044 (Handicapped Parking Permit 111372);
[O2017-5387]

South Keeler Avenue, at 2511 (Handicapped Parking Permit 100925);
[O2017-5388]

South Keeler Avenue, at 2657 (signs to be posted at 4180 West 27th
Street) (Handicapped Parking Permit 111374);
[O2017-5400]

South Leclaire Avenue, at 4537 (Handicapped Parking
Permit 111379);
[O2017-5394]

South Spaulding Avenue, at 2840 (Handicapped Parking
Permit 112712);
[O2017-5398]

South St. Louis Avenue, at 2510 (Handicapped Parking
Permit 111382);
[O2017-5396]

ZALEWSKI
(23rd Ward)

South Christiana Avenue, at 5707 (Handicapped Parking
Permit 110026);
[O2017-5389]

6/28/2017

NEW BUSINESS PRESENTED BY ALDERMEN

52455

Alderman

Location And Permit Number

South Kilbourn Avenue, at 5231 (Handicapped Parking Permit 112654);
[O2017-5390]

South Massasoit Avenue, at 5518 (Handicapped Parking Permit 110037);
[O2017-5391]

West 56th Street, at 3612 (Handicapped Parking Permit 110031);
[O2017-5392]

West 62nd Place, at 3926 (Handicapped Parking Permit 111484);
[O2017-5393]

West 63rd Place, at 3432 (Handicapped Parking Permit 105719);
[O2017-5395]

MALDONADO
(26th Ward)

West Armitage Avenue, at 3281 (Handicapped Parking Permit 110553);
[O2017-5355]

North Hamlin Avenue, at 1500 (Handicapped Parking Permit 106449);
[O2017-5356]

West McLean Avenue, at 3742 (Handicapped Parking Permit 109782);
[O2017-5357]

North Monticello Avenue, at 1725 (Handicapped Parking Permit 109699);
[O2017-5358]

North Ridgeway Avenue, at 1322 (Handicapped Parking Permit 109701);
[O2017-5359]

Alderman

Location And Permit Number

BURNETT
(27th Ward)

North Mozart Street, at 219 (Handicapped Parking Permit 109438);
[O2017-5360]

North Noble Street, at 1133 (Handicapped Parking Permit 53913);
[O2017-5361]

ERVIN
(28th Ward)

West Adams Street, at 4209 (Handicapped Parking Permit 106908);
[O2017-5362]

West Maypole Avenue, at 4711 (Handicapped Parking Permit 111576);
[O2017-5364]

West Washington Boulevard, at 4519 (Handicapped Parking Permit 110210);
[O2017-5365]

West Washington Boulevard, at 5153 (Handicapped Parking Permit 110099);
[O2017-5367]

TALIAFERRO
(29th Ward)

North Mayfield Avenue, at 722 (Handicapped Parking Permit 111820);
[O2017-5368]

North Parkside Avenue, at 1337 (Handicapped Parking Permit 106634);
[O2017-5370]

West Superior Street, at 5908 (Handicapped Parking Permit 102286);
[O2017-5371]

REBOYRAS
(30th Ward)

North Meade Avenue, at 2834 (Handicapped Parking Permit 109541);
[O2017-5373]

6/28/2017

NEW BUSINESS PRESENTED BY ALDERMEN

52457

Alderman

Location And Permit Number

North Merrimac Avenue, at 2829 (Handicapped Parking Permit 109526);

[O2017-4792]

West Newport Avenue, at 5228 (signs to be posted at 5224 West Newport Avenue) (Handicapped Parking Permit 109532);

[O2017-4794]

West Newport Avenue, at 5337 (Handicapped Parking Permit 109529);

[O2017-4793]

SANTIAGO
(31st Ward)

North Kolmar Avenue, at 2940 (Handicapped Parking Permit 109576);

[O2017-5374]

WAGUESPACK
(32nd Ward)

West Dickens Avenue, at 2147 (Handicapped Parking Permit 107613);

[O2017-5375]

North Sacramento Avenue, at 2728 (Handicapped Parking Permit 107605);

[O2017-5376]

MELL
(33rd Ward)

North Troy Street, at 3910 (Handicapped Parking Permit 110876);

[O2017-5377]

AUSTIN
(34th Ward)

South Aberdeen Street, at 11611 (Handicapped Parking Permit 111348);

[O2017-5379]

South Union Avenue, at 10844 (Handicapped Parking Permit 111308);

[O2017-5381]

Alderman

Location And Permit Number

VILLEGAS
(36th Ward)

North Lockwood Avenue, at 3710 (Handicapped Parking Permit 106818);

[O2017-5382]

North Medill Avenue, at 4959 (Handicapped Parking Permit 111216);
[O2017-5384]

West Patterson Avenue, at 5909 (Handicapped Parking Permit 110604);

[O2017-5386]

MITTS
(37th Ward)West Concord Place, at 4920 (Handicapped Parking Permit 96480);
[O2017-5296]

West Ferdinand Street, at 3842 (Handicapped Parking Permit 103732);

[O2017-5303]

North Leclaire Avenue, at 837 (Handicapped Parking Permit 106458);

[O2017-5401]

SPOSATO
(38th Ward)West Cullom Avenue, at 5218 (Handicapped Parking Permit 109966);
[O2017-5306]

North McVicker Avenue, at 4056 (Handicapped Parking Permit 109959);

[O2017-5307]

North Merrimac Avenue, at 4543 (Handicapped Parking Permit 109962);

[O2017-5309]

North Narragansett Avenue, at 4437 (Handicapped Parking Permit 109960);

[O2017-5313]

6/28/2017

NEW BUSINESS PRESENTED BY ALDERMEN

52459

Alderman

Location And Permit Number

North Oketo Avenue, at 3709 (Handicapped Parking Permit 109973);
[O2017-5315]

North Oleander Avenue, at 3970 (Handicapped Parking
Permit 101867);
[O2017-5316]

North Osceola Avenue, at 3816 (Handicapped Parking
Permit 109972);
[O2017-5319]

LAURINO
(39th Ward)

North Avers Avenue, at 4933 (Handicapped Parking Permit 110861);
[O2017-5322]

North Kerbs Avenue, at 5757 (Handicapped Parking
Permit 111579);
[O2017-5323]

O'CONNOR
(40th Ward)

West Argyle Street, at 2540 (Handicapped Parking Permit 110261);
[O2017-5325]

NAPOLITANO
(41st Ward)

North Nordica Avenue, at 4927 (Handicapped Parking
Permit 101055);
[O2017-5327]

North Northwest Highway, at 6443 (Handicapped Parking
Permit 101068);
[O2017-5329]

OSTERMAN
(48th Ward)

North Winthrop Avenue, at 5518 (Handicapped Parking
Permit 111443);
[O2017-5332]

J. MOORE
(49th Ward)

West Estes Avenue, at 1357 (Handicapped Parking Permit 112711);
[O2017-5334]

Alderman

Location And Permit Number

North Ridge Boulevard, at 7318 (Handicapped Parking Permit 111848);
[O2017-5336]

SILVERSTEIN
(50th Ward)

North Artesian Avenue, at 6460 (Handicapped Parking Permit 106164);
[O2017-5338]

North Campbell Avenue, at 6620 (Handicapped Parking Permit 106182);
[O2017-5342]

West Chase Avenue, at 2337 (Handicapped Parking Permit 113340);
[O2017-5340]

North Francisco Avenue, at 6244 (Handicapped Parking Permit 111851);
[O2017-5344]

West Greenleaf Avenue, at 2219 (Handicapped Parking Permit 111868);
[O2017-5346]

North Kedzie Avenue, at 6207 (Handicapped Parking Permit 111861);
[O2017-5348]

North Kedzie Avenue, at 6507 (Handicapped Parking Permit 111858);
[O2017-5349]

North Mozart Street, at 6414 (Handicapped Parking Permit 111860).
[O2017-5352]

Referred -- AMENDMENT OF PARKING PROHIBITION AT ALL TIMES.
(Disabled Permit Parking)

The aldermen named below presented proposed ordinances to amend previously passed ordinances which prohibited the parking of vehicles at all times on portions of specified public ways, which were *Referred to the Committee on Pedestrian and Traffic Safety*, as follows:

6/28/2017

NEW BUSINESS PRESENTED BY ALDERMEN

52461

Alderman

Location And Permit Number

SAWYER
(6th Ward)

Amend ordinance by striking: "South Michigan Avenue, at 7615
(Handicapped Parking Permit 42198)";
[O2017-4901]

THOMPSON
(11th Ward)

Amend ordinance by striking: "South Bonaparte Street, at 2972
(Handicapped Parking Permit 75522)";
[O2017-4908]

Amend ordinance by striking: "South Emerald Avenue, at 2939
(Handicapped Parking Permit 73736)";
[O2017-4907]

Amend ordinance by striking: "South Wallace Street, at 4540
(Handicapped Parking Permit 101678)";
[O2017-4905]

QUINN
(13th Ward)

Amend ordinance by striking: "South Kostner Avenue, at 6835
(Handicapped Parking Permit 94162)";
[O2017-4912]

Amend ordinance by striking: "South Narragansett Avenue, at 6016
(Handicapped Parking Permit 81053)";
[O2017-4913]

Amend ordinance by striking: "West 61st Street, at 6500
(Handicapped Parking Permit 97055)";
[O2017-4911]

Amend ordinance by striking: "West 65th Place, at 3945
(Handicapped Parking Permit 51877)";
[O2017-4914]

BURKE
(14th Ward)

Amend ordinance by striking: "South Albany Avenue, at 4510
(Handicapped Parking Permit 67181)";
[O2017-4920]

Alderman

Location And Permit Number

Amend ordinance by striking: "South Troy Street, at 4544
(Handicapped Parking Permit 48794)";

[O2017-4923]

Amend ordinance by striking: "South Whipple Street, at 5854
(Handicapped Parking Permit 48877)";

[O2017-4919]

O'SHEA
(19th Ward)

Amend ordinance by striking: "South Artesian Avenue, at 11016
(Handicapped Parking Permit 99761)";

[O2017-4945]

ZALEWSKI
(23rd Ward)

Amend ordinance by striking: "South Keeler Avenue, at 6107
(Handicapped Parking Permit 20335)";

[O2017-4924]

MALDONADO
(26th Ward)

Amend ordinance by striking: "West North Avenue, at 3949
(Handicapped Parking Permit 105547)";

[O2017-4926]

WAGUESPACK
(32nd Ward)

Amend ordinance by striking: "North Hoyne Avenue, at 3433
(Handicapped Parking Permit 52315)";

[O2017-4927]

AUSTIN
(34th Ward)

Amend ordinance by striking: "South Princeton Avenue, at 10018
(Handicapped Parking Permit 76967)";

[O2017-4950]

LAURINO
(39th Ward)

Amend ordinance by striking: "North Bernard Street, at 5201
(Handicapped Parking Permit 76991)";

[O2017-4951]

6/28/2017

NEW BUSINESS PRESENTED BY ALDERMEN

52463

Alderman

Location And Permit Number

SMITH
(43rd Ward)

Amend ordinance by striking: "West Armitage Avenue, at 1050
(Handicapped Parking Permit 101232)";

[O2017-4928]

OSTERMAN
(48th Ward)

Amend ordinance by striking: "North Glenwood Avenue, at 6241
(Handicapped Parking Permit 90184)";

[O2017-4952]

J. MOORE
(49th Ward)

Amend ordinance by striking: "North Damen Avenue, at 7229
(Handicapped Parking Permit 79059)";

[O2017-4932]

Amend ordinance by striking: "West Greenleaf Avenue, at 1361
(Handicapped Parking Permit 77101)";

[O2017-4930]

SILVERSTEIN
(50th Ward)

Amend ordinance by striking: "North Albany Avenue, at 6323
(Handicapped Parking Permit 75651)";

[O2017-4955]

Amend ordinance by striking: "North Francisco Avenue, at 6541
(Handicapped Parking Permit 99328)";

[O2017-4954]

Amend ordinance by striking: "North Mozart Street, at 6531
(Handicapped Parking Permit 99335)";

[O2017-4953]

Amend ordinance by striking: "North Talman Avenue, at 6258
(Handicapped Parking Permit 99864)";

[O2017-4933]

Amend ordinance by striking: "North Washtenaw Avenue, at 6254
(Handicapped Parking Permit 103903)".

[O2017-4956]

Referred -- REMOVAL OF NO PARKING ZONE AT 1934 -- 1938 W. 100TH ST.
[O2017-4946]

Alderman O'Shea (19th Ward) presented a proposed ordinance to remove the no parking zone at 1934 -- 1938 West 100th Street (north side), in effect from 8:00 A.M. to 10:00 A.M., Monday through Friday, which was *Referred to the Committee on Pedestrian and Traffic Safety*.

Referred -- ESTABLISHMENT OF RESIDENTIAL PERMIT PARKING ZONES.

The aldermen named below presented proposed ordinances and orders to establish residential permit parking zones at the locations designated and for the distances and times specified, which were *Referred to the Committee on Pedestrian and Traffic Safety*, as follows:

Alderman	Location, Distance And Time
<i>MORENO</i> (1 st Ward)	North Hoyne Avenue (odd side) in the 1217 -- 1223 block -- 6:00 P.M. to 6:00 A.M. -- all days -- Residential Permit Parking Zone 154; [O2017-5052]
<i>MITCHELL</i> (7 th Ward)	South Constance Avenue (east side) in the 9500 -- 9565 block -- at all times -- all days; [Or2017-336]
	South Van Vliissingen Road (both sides) in the 9600 -- 9669 block -- at all times -- all days; [Or2017-335]
<i>CÁRDENAS</i> (12 th Ward)	West 25 th Street, in the 2702 -- 2722 block -- residential permit parking; [O2017-4909]

Alderman

Location, Distance And Time

QUINN(13th Ward)

South Kilbourn Avenue (east side) in the 6300 block, from 6301 to 6359, including the wraparound on West 64th Street (north side) from West 64th Street east to the first alley -- at all times -- all days;

[Or2017-331]

West 70th Street (south side) in the 3900 block, from 3901 to 3945 and on north side of the street from 3900 to 3944, including the wraparound on South Springfield Avenue (west side) from South Springfield Avenue north to the first alley -- at all times -- all days;;

[Or2017-330]

LOPEZ(15th Ward)

West 50th Place (both sides) in the 2100 block -- at all times -- all days;

[Or2017-333]

ZALEWSKI(23rd Ward)

West 62nd Place (south side) in the 3800 block, from 3801 to 3857 -- at all times -- all days;

[Or2017-320]

BURNETT(27th Ward)

West Adams Street (north side) at 2148 -- 2158 -- 6:00 P.M. to 6:00 A.M./at all times;

[O2017-5343]

North Drake Avenue, at 800 -- 899 -- residential permit parking zone;

[O2017-5312]

ERVIN(28th Ward)

South St. Louis Avenue (west side) at 124 -- 198, from West Adams Street to the first alley north thereof -- at all times -- all days;

[Or2017-324]

Alderman

Location, Distance And Time

REBOYRAS
(30th Ward)

North Mango Avenue (both sides) at 2700 -- 2745, from West Schubert Avenue to West Diversey Avenue -- 6:00 P.M. to 6:00 A.M. -- all days;

[Or2017-319]

West School Street (both sides) in the 4200 block, from North Keeler Avenue to North Kildare Avenue (address range: 4201 -- 4247 to include 3257 and 3301 North Kildare Avenue) -- at all times -- all days;

[Or2017-334]

West School Street (both sides) at 5500 -- 5554, from North Linder Avenue to North Central Avenue -- 6:00 P.M. to 6:00 A.M. -- all days;

[Or2017-318]

VILLEGAS
(36th Ward)

North Lamont Avenue (both sides) from 2300 to 2312 North Nagle Avenue -- at all times -- all days;

[Or2017-316]

LAURINO
(39th Ward)

North Springfield Avenue (both sides) in the 4200 block, from North Elston Avenue to West Cullom Avenue -- at all times -- all days.

[Or2017-326]

Referred -- AMENDMENT OF RESIDENTIAL PERMIT PARKING ZONES.

The aldermen named below presented proposed ordinances to amend previously passed ordinances which established residential permit parking zones on portions of specified public ways, which were *Referred to the Committee on Pedestrian and Traffic Safety*, as follows:

Alderman

Location, Distance And Time

MORENO
(1st Ward)

Amend ordinance by striking: "1100 to 1198 North Marshfield Avenue (even side); 1101 to 1199 North Marshfield Avenue (odd side) -- at all times -- Residential Permit Parking Zone 204" and inserting: "1100 to 1114 North Marshfield Avenue (even side); 1101 to 1199 North Marshfield Avenue (odd side) -- at all times -- Residential Permit Parking Zone 204";

[O2017-5140]

ZALEWSKI
(23rd Ward)

Amend ordinance by striking: "Residential Permit Parking Zone 1778 located on West 54th Street to wraparound on South Laramie Avenue, from West 54th Street to the first alley north (north side) adjacent to 5200 West 54th Street -- at all times -- all days";

[O2017-5308]

MALDONADO
(26th Ward)

Amend ordinance by striking: "Residential Permit Parking Zone 877 for 1701 -- 1759 North Monticello Avenue" and inserting in lieu thereof: "Residential Permit Parking Zone 877 for 1701 -- 1759 North Monticello Avenue";

[O2017-4835]

Amend ordinance by striking: "Residential Permit Parking Zone 877 for 1701 -- 1759 North Monticello Avenue and 1700 -- 1754 North Monticello Avenue";

[O2017-4834]

REBOYRAS
(30th Ward)

Amend ordinance passed January 25, 2017 (*Journal of the Proceedings of the City Council of the City of Chicago*, page 41709) establishing Residential Permit Parking Zone 1932 on West Roscoe Street by inserting the following address range: 3800 to 3825 West Roscoe Street (both sides);

[O2017-5350]

Alderman

Location, Distance And Time

SANTIAGO(31st Ward)

Amend ordinance by striking: "Residential Permit Parking Zone 182" located on West Henderson Street (both sides) in the 4800 block and inserting in lieu thereof: "Residential Permit Parking Zone 341".

[O2017-5353]

Referred -- EXTENSION OF RESIDENTIAL PERMIT PARKING ZONE ON PORTION OF W. 16TH ST.

[Or2017-322]

Alderman Ervin (28th Ward) presented a proposed order for extension of Residential Permit Parking Zone 1719 to include 2700 -- 2772 West 16th Street (current zone begins at 2712 West 16th Street), which was *Referred to the Committee on Pedestrian and Traffic Safety*.

Referred -- ESTABLISHMENT OF BUFFER ZONES FOR RESIDENTIAL PERMIT PARKING ZONES.

Alderman Pawar (47th Ward) presented proposed ordinances to designate the addresses noted as buffer zones for the adjacent residential permit parking zones indicated, which were *Referred to the Committee on Pedestrian and Traffic Safety*, as follows:

West Belle Plaine Avenue (south side) for 1755 to 1757 -- designated as a buffer zone for Residential Permit Parking Zone 1741;

[O2017-5253]

North Damen Avenue (east side) for 4001 to 4057; North Damen Avenue (west side) at 4020; North Wolcott Avenue (both sides) for 3904 to 4057; West Irving Park Road (south side) for 1835 to 1845, 1901 to 1909 and 1923 to 1937; and West Irving Park Road (south side) for 1844 to 1958 -- designated as buffer zones for Residential Permit Parking Zone 1446;

[O2017-5042]

North Leavitt Street (both sides) from 4615 to 4638 -- designated as a buffer zone for Residential Permit Parking Zone 62;

[O2017-5261]

North Leavitt Street (both sides) from 4654 to 4711 -- designated as a buffer zone for Residential Permit Parking Zone 92.

[O2017-5265]

Referred -- ESTABLISHMENT OF ONE-HOUR PARKING LIMITATION ON PORTION OF W. 52ND ST.

[O2017-4944]

Alderman Burke (14th Ward) presented a proposed ordinance to limit the parking of vehicles to one hour at West 52nd Street (south side) from South Kedzie Avenue to the first alley east thereof to be in effect from 8:00 A.M. to 10:00 P.M., all days, which was *Referred to the Committee on Pedestrian and Traffic Safety*.

Referred -- ESTABLISHMENT OF TWO-HOUR PARKING LIMITATION ON PORTION OF W. 63RD PL.

[O2017-5297]

Alderman Zalewski (23rd Ward) presented a proposed ordinance to limit the parking of vehicles to two-hours at West 63rd Place (north side) from a point 20 feet of South St. Louis Avenue to a point 105 feet west thereof to be in effect from at all times, all days (public benefit), which was *Referred to the Committee on Pedestrian and Traffic Safety*.

Referred -- ESTABLISHMENT OF 15-MINUTE STANDING ZONE AT 2551 N. CLARK ST.

[O2017-4943]

Alderman Smith (43rd Ward) presented a proposed ordinance to establish a 15-minute standing zone at 2551 North Clark Street for a distance of 50 feet and require that unattended vehicles to have flashing lights with a tow-away zone to be in effect after expiration of the 15-minute limit to be in effect from 9:00 A.M. to 6:00 P.M., Monday through Saturday (public benefit), which was *Referred to the Committee on Pedestrian and Traffic Safety*.

Referred -- ESTABLISHMENT OF NO STANDING ZONES.

Alderman Reilly (42nd Ward) presented proposed ordinances to establish no standing zones at all times at the locations designated, for the distances and times specified, which were *Referred to the Committee on Pedestrian and Traffic Safety*, as follows:

North Dearborn Street, at 339, unregulated parking on North Dearborn Street (east curb) from a point 180 feet south of West Kinzie Street to a point 60 feet south thereof -- no stopping -- no standing -- at all times -- all days (public benefit);

[O2017-4917]

North Park Drive (west curb) from North Water Street to a point 188 feet north thereof -- no stopping -- no standing and (east curb) from North Water Street to East Illinois Street -- 259 feet -- at all times -- all days (public benefit).

[O2017-4925]

Referred -- REPEAL OF STANDING ZONE ON PORTION OF W. LAKE ST.

[O2017-4935]

Alderman Reilly (42nd Ward) presented a proposed ordinance to repeal an ordinance which reads: "West Lake Street (south side) from North Halsted Street to North Desplaines Street -- no parking -- no stopping -- no standing -- 6:00 A.M. to 10:00 A.M. -- Monday through Friday -- tow-away zone", which was *Referred to the Committee on Pedestrian and Traffic Safety*.

Referred -- ESTABLISHMENT OF TOW-AWAY ZONES.

The aldermen named below presented proposed ordinances to establish tow-away zones at the locations designated, for the distances and times specified, which were *Referred to the Committee on Pedestrian and Traffic Safety*, as follows:

Alderman	Location, Distance And Time
----------	-----------------------------

CÁRDENAS (12 th Ward)	
-------------------------------------	--

	West 36 th Street, from 3121 to 3141 -- no parking tow-away zone -- at all times -- all days;
--	--

[O2017-4910]

6/28/2017

NEW BUSINESS PRESENTED BY ALDERMEN

52471

Alderman

Location, Distance And Time

REILLY
(42nd Ward)

North Canal Street (east side) from a point 200 feet north of West Lake Street to a point 77 feet north thereof -- 77 feet -- no parking tow-away zone -- at all times -- all days;

[O2017-4938]

North Wabash Avenue (west curb) from a point 20 feet north of East Superior Street to a point 30 feet north thereof -- no parking tow-away zone -- 30 feet -- at all times -- all days;

[O2017-4921]

West Wayman Street (north and south curbs) at 600 -- 700 from North Jefferson Street to North Union Avenue -- no parking tow-away zone -- at all times -- all days.

[O2017-4941]

Referred -- AMENDMENT OF TOW-AWAY ZONES.

The aldermen named below presented proposed ordinances to amend previously passed ordinances which established tow-away zones on portions of specified public ways, which were *Referred to the Committee on Pedestrian and Traffic Safety*, as follows:

Alderman

Location, Distance And Time

ERVIN
(28th Ward)

Amend ordinance by striking: "West Flournoy Street, at 2314 -- 2322 -- 6:00 A.M. to 4:00 P.M. -- Tuesdays only -- no parking tow-away zone";

[O2017-5186]

REILLY
(42nd Ward)

Repeal ordinance which reads: "West Lake Street (north side) from North Halsted Street to North Desplaines Street -- no parking -- 4:00 P.M. to 6:00 P.M. -- Monday through Friday -- tow-away zone";

[O2017-4937]

Alderman Location, Distance And Time

TUNNEY
(44th Ward)

Repeal ordinance by striking: "949 West Fletcher Street (Permit Number 91-120276) -- 6:00 A.M. to 9:00 P.M. -- Monday through Saturday" -- no parking tow-away zone.

[O2017-4795]

Referred -- INSTALLATION OF TRAFFIC WARNING SIGNS.

The aldermen named below presented a proposed ordinance and orders directing the Commissioner of Transportation to give consideration to the installation of traffic signs of the nature indicated at the locations specified, which were *Referred to the Committee on Pedestrian and Traffic Safety*, as follows:

Alderman Location And Type Of Sign

HOPKINS
(2nd Ward)

East Chestnut Street, at 175 -- "Stop";

[Or2017-329]

LOPEZ
(15th Ward)

South McDowell Avenue and West 45th Street -- "All-Way Stop";

[Or2017-332]

ERVIN
(28th Ward)

West Jackson Boulevard and South Kilbourn Avenue -- "All-Way Stop";

[Or2017-323]

REBOYRAS
(30th Ward) and
ARENA
(45th Ward)

North Kilpatrick Avenue and West Berenice Avenue -- "All-Way Stop";

[Or2017-317]

Alderman Location And Type Of Sign

LAURINO
(39th Ward) North Rogers Avenue and North Kenneth Avenue -- "Stop";
[Or2017-325]

NAPOLITANO
(41st Ward) North Chester Avenue, at West Winnemac Avenue -- "Two-Way
Stop";
[Or2017-327]

ARENA
(45th Ward) West Winona Street, at North Leclaire Avenue -- "Stop".
[O2017-4916]

Referred -- ERECTION OF "PARKING FOR CHICAGO FIRE DEPARTMENT
PERSONNEL ONLY" SIGNS ON PORTION OF W. CATHERINE AVE.
[Or2017-328]

Alderman Napolitano (41st Ward) presented a proposed order authorizing the Commissioner of Transportation to erect "parking for Chicago Fire Department Personnel Only" signs on West Catherine Avenue (south side) from North Cumberland Avenue to the first driveway east thereof, which was *Referred to the Committee on Pedestrian and Traffic Safety*.

Referred -- INSTALLATION OF "PARKING ALLOWED" SIGNS ON PORTION OF
W. HUMBOLDT BLVD.
[O2017-5063]

Alderman Moreno (1st Ward) presented a proposed ordinance to install parking allowed signs on West Humboldt Boulevard (east side) at 3000 West, from West North Avenue

to North Armitage Avenue to be in effect from 7:00 P.M. to 11:00 P.M., Tuesday and Friday and 8:00 A.M. to 4:00 P.M., Sunday, which was *Referred to the Committee on Pedestrian and Traffic Safety*.

Referred -- INSTALLATION OF "RESERVED DISABLED PARKING" SIGNS.

The aldermen named below presented proposed ordinances to give consideration to the installation of reserved disabled parking at the locations specified, which were *Referred to the Committee on Pedestrian and Traffic Safety*, as follows:

Alderman	Location
<i>MORENO</i> (1 st Ward)	2750 West North Avenue (north side) from a point 125 feet west of North California Avenue to a point 20 feet west thereof -- 2 percent reserved for disabled parking -- Monday through Thursday -- 8:00 A.M. to 8:00 P.M. and Friday and Saturday -- 8:00 A.M. to 6:00 P.M. (public benefit); <div>[O2017-5157]</div>
<i>MELL</i> (33 rd Ward)	North Kedzie Avenue, at 4332 -- 2 percent reserved for disabled parking -- at all times -- all days (public benefit); <div>[O2017-5288]</div>
<i>PAWAR</i> (47 th Ward)	4511 North Hermitage Avenue (east side) at first parking space immediately south of existing loading zone -- 7:00 A.M. to 1:00 P.M. -- Sundays only (public benefit); <div>[O2017-5216]</div>
<i>SILVERSTEIN</i> (50 th Ward)	6112 North Lincoln Avenue (west side) from a point 134 feet west of North Jersey Avenue to a point 24 feet west thereof -- 3:00 P.M. to 12:00 A.M. -- all days (public benefit). <div>[O2017-5286]</div>

2. ZONING ORDINANCE AMENDMENTS.

Referred -- ZONING RECLASSIFICATIONS OF PARTICULAR AREAS.

The aldermen named below presented nine proposed ordinances amending the Chicago Zoning Ordinance for the purpose of reclassifying particular areas, which were *Referred to the Committee on Zoning, Landmarks and Building Standards*, as follows:

BY ALDERMAN BEALE (9th Ward):

To classify as an RS1 Residential Single-Unit (Detached House) District instead of an B3-1 Community Shopping District the area shown on Map Number 24-E bounded by:

East 95th Street; South Dr. Martin Luther King, Jr. Drive; a line 165 feet south of and parallel to the public alley next south of and parallel to East 95th Street; the public alley next east of and parallel to South Calumet Avenue; the public alley next south of and parallel to East 95th Street; and South Calumet Avenue (common address: 9500 -- 9514 South Dr. Martin Luther King, Jr. Drive and 335 -- 359 East 95th Street).

[O2017-5202]

BY ALDERMAN THOMPSON (11th Ward):

To classify as an RS3 Residential Single-Unit (Detached House) District instead of an M1-2 Limited Manufacturing/Business Park District the area shown on Map Number 8-F bounded by:

the public alley next north of and parallel to West Pershing Road; a line 238.3 feet east of and parallel to South Normal Avenue; West Pershing Road; and South Normal Avenue (common address: 436 -- 458 West Pershing Road).

[O2017-5205]

BY ALDERMAN QUINN (13th Ward):

To classify as an RS2 Residential Single-Unit (Detached House) District instead of an M1-1 Limited Manufacturing/Business Park District the area shown on Map Number 14-J bounded by:

West 59th Street; the public alley next west of and parallel to South Kolmar Avenue; a line 300 feet south of and parallel to West 58th Street; and a line 51.65 feet west of and parallel to the public alley next west of and parallel to South Kolmar Avenue (common address: 4555 West 59th Street).

[O2017-5206]

BY ALDERMAN O'SHEA (19th Ward):

To classify as a B3-1 Community Shopping District instead of a B1-1 Neighborhood Shopping District the area shown on Map Number 13-G bounded by:

the public alley next north of and parallel to West 111th Street; South Western Avenue; a line 83.09 feet north of and parallel to West 111th Street; and a line 95.08 feet west of and parallel to South Western Avenue (common address: 11060 -- 11062 South Western Avenue).

[O2017-5207]

BY ALDERMAN SCOTT (24th Ward):

To classify as a C1-1 Neighborhood Commercial District instead of an RM5 Multi-Unit District the area shown on Map Number 2-J bounded by:

a line 85.5 feet north of and parallel to West Flournoy Street; a line 138.6 feet east of and parallel to South Independence Boulevard; West Flournoy Street; and a line 82.6 feet east of and parallel to South Independence Boulevard (common address: 3724 -- 3726 West Flournoy Street).

[O2017-5211]

BY ALDERMAN MALDONADO (26th Ward):

To classify as a C3-2 Commercial, Manufacturing and Employment District instead of a C2-2 Motor Vehicle-Related Commercial District the area shown on Map Number 1-H bounded by:

a line 105 feet north of and parallel to West Grand Avenue; North Leavitt Street; West Grand Avenue; and a line 168 feet west of and parallel to North Leavitt Street (common address: 2200 -- 2216 West Grand Avenue).

[O2017-5214]

BY ALDERMAN BURNETT (27th Ward):

To classify as a C3-5 Commercial, Manufacturing and Employment District instead of a C1-5 Neighborhood Commercial District the area shown on Map Number 85-B bounded by:

North Sangamon Street; West Chestnut Street; North Peoria Street; North Lessing Street; and the north railroad right-of-way line for Metra (common address: 931 -- 937 West Chestnut Street and 854 -- 868 North Lessing Street, 939 -- 947 West Chestnut Street and 865 --- 869 North Sangamon Street).

[O2017-5218]

BY ALDERMAN ERVIN (28th Ward):

To classify as an RS3 Residential Single-Unit (Detached House) District instead of Residential Planned Development Number 1015 the area shown on Map Number 2-I bounded by:

West Fillmore Street; South Campbell Avenue; the alley next north of and parallel to West Roosevelt Road; the alley next west of and parallel to South Campbell Avenue; West Grenshaw Street; and the east line of the Union Pacific Railroad right-of-way,

and further, to classify as an RS1 Residential Single-Unit (Detached House) District instead of Residential Planned Development Number 1015 the area shown on Map Number 2-I bounded by:

West Grenshaw Street; the alley next west of and parallel to South Campbell Avenue; the alley next north of and parallel to West Roosevelt Road; South Campbell Avenue; West Roosevelt Road; and the easterly line of the Union Pacific Railroad right-of-way (common address: 2500 -- 2550 West Roosevelt Road, 2500 block of West Grenshaw Street and 2501 -- 2561 West Fillmore Street).

[O2017-5225]

BY ALDERMAN CAPPLEMAN (46th Ward):

To classify as Residential-Institutional Planned Development Number 37, as amended, instead of Residential-Institutional Planned Development District Number 37 the area shown on Map Number 11-F bounded by:

North Clarendon Avenue; West Lakeside Place; North Marine Drive; West Wilson Avenue; a line from a point 254.65 feet west of North Clarendon Avenue to a point 253.53 feet west of North Clarendon Avenue; the alley next north of West Wilson Avenue; North Clarendon Avenue; West Eastwood Avenue; a line from a point 249.4 feet west of North Clarendon Avenue to a point 247.51 feet west of North Clarendon Avenue; and West Leland Avenue.

[O2017-5232]

3. CLAIMS.

None.

4. UNCLASSIFIED MATTERS.

(Arranged In Order According To Ward Number)

Proposed ordinances, orders and resolutions were presented by the aldermen named below, respectively, and were acted upon by the City Council in each case in the manner noted, as follows:

Presented By

ALDERMAN MORENO (1st Ward):

Referred -- GRANTS OF PRIVILEGE IN PUBLIC WAY.

Sixteen proposed ordinances to grant permission and authority to the applicants listed for the purposes specified, which were *Referred to the Committee on Transportation and Public Way*, as follows:

Asrai Garden -- to maintain and use one awning at 1935 West North Avenue;
[O2017-4984]

Buona Terra Ristorante -- to maintain and use one sign at 2535 North California Avenue;
[O2017-4957]

Buona Terra Ristorante -- to maintain and use one windscreen adjacent to 2535 North California Avenue;
[O2017-4959]

Dove's Luncheonette -- to construct, install, maintain and use one windscreen adjacent to 1543 -- 1545 North Damen Avenue;
[O2017-4960]

Innjoy -- to maintain and use one windscreen adjacent to 2051 West Division Street;
[O2017-4961]

Mana Food Bar -- to maintain and use one facade adjacent to 1742 West Division Street;
[O2017-4962]

Smoke Daddy -- to maintain and use one bay window adjacent to 1804 West Division Street;

[O2017-4964]

Sushi Taku -- to construct, install, maintain and use two awnings at 1904 West Division Street;

[O2017-4987]

Sushi Taku -- to maintain and use two signs at 1904 West Division Street;

[O2017-4967]

Title Boxing Club -- to maintain and use two signs at 1355 North Milwaukee Avenue;

[O2017-4969]

X-It Moda Italia -- to maintain and use 12 light fixtures adjacent to 2950 West Fullerton Avenue;

[O2017-4972]

Za'atar Med Grill -- to maintain and use two exhaust ducts adjacent to 2459 West Armitage Avenue;

[O2017-4975]

Za'atar Med Grill -- to maintain and use two steps adjacent to 2459 West Armitage Avenue;

[O2017-4978]

1332 West Erie Condominium Association -- to maintain and use one staircase adjacent to 1332 West Erie Street;

[O2017-4981]

1980 Milwaukee LLC -- to construct, install, maintain and use three canopies at 1980 North Milwaukee Avenue; and

[O2017-5148]

1980 Milwaukee LLC -- to maintain and use two cornices adjacent to 1980 North Milwaukee Avenue.

[O2017-4982]

Referred -- GRANTS OF PRIVILEGE FOR SIDEWALK CAFES.

Also, seven proposed ordinances to grant permission and authority to the applicants listed to maintain and use those portions of the public way adjacent to the locations noted for the operation of sidewalk cafes, which were *Referred to the Committee on Transportation and Public Way*, as follows:

Deadbolt -- 2928 West Fullerton Avenue;

[O2017-4963]

El Oso -- 1450 West Chicago Avenue;

[O2017-4966]

Estereo -- 2450 North Milwaukee Avenue;

[O2017-4968]

Flying Saucer -- 1123 North California Avenue;

[O2017-4971]

Joey's G's Mac and Cheese -- 2351 West Augusta Boulevard;

[O2017-4973]

Output -- 1758 West Grand Avenue; and

[O2017-4974]

Vinny D's -- 1709 West Division Street.

[O2017-4977]

Referred -- EXEMPTION OF PEEGAN DEVELOPMENT, INC. FROM PHYSICAL BARRIER REQUIREMENT PERTAINING TO ALLEY ACCESSIBILITY FOR PARKING FACILITIES.

[O2017-4899]

Also, a proposed ordinance to exempt Peegan Development, Inc. from the physical barrier requirement pertaining to alley accessibility for the parking facilities for 1819 -- 1821 North St. Louis Avenue, pursuant to the provisions of Title 10, Chapter 20, Section 430 of the Municipal Code of Chicago, which was *Referred to the Committee on Transportation and Public Way*.

Referred -- AMENDMENT OF TAD-599 TO PROHIBIT CONSIDERATION, APPROVAL OR AMENDMENT OF SIGN PERMIT ORDINANCES OR ORDERS CONTRARY TO REQUIREMENTS OF SECTION 13-20-680.

[O2017-4892]

Also, a proposed ordinance to amend TAD-599 to prohibit the introduction, consideration, recommendation, approval or amendment of any ordinance or order for sign permits,

contrary to the requirements of Section 13-20-680 of the Municipal Code of Chicago, which was *Referred to the Committee on Zoning, Landmarks and Building Standards*.

Referred -- ISSUANCE OF PERMIT FOR SIGN/SIGNBOARD AT 1538 N. WESTERN AVE.

[Or2017-308]

Also, a proposed order for the issuance of a permit to install a sign/signboard at 1538 North Western Avenue, which was *Referred to the Committee on Zoning, Landmarks and Building Standards*.

Presented By

ALDERMAN HOPKINS (2nd Ward):

Referred -- GRANTS OF PRIVILEGE IN PUBLIC WAY.

Eleven proposed ordinances to grant permission and authority to the applicants listed for the purposes specified, which were *Referred to the Committee on Transportation and Public Way*, as follows:

American Dental Association -- to maintain and use one canopy at 211 East Chicago Avenue;

[O2017-5150]

Brehon Pub -- to maintain and use two signs at 731 -- 733 North Wells Street;

[O2017-4988]

The Delta -- to maintain and use one sign at 1745 West North Avenue;

[O2017-4990]

Hilton Chicago Magnificent Mile Suites -- to construct, install, maintain and use two trash containers adjacent to 900 North Mies Van Der Rohe Way;

[O2017-4998]

Kung Fu Pizza Bar -- to maintain and use one sign at 1225 North Milwaukee Avenue;
[O2017-4999]

The Latin School of Chicago -- to maintain and use two irrigation systems adjacent to 45 West North Boulevard;
[O2017-5002]

Maple & Ash/Eight Bar -- to maintain and use one sign at 8 West Maple Street;
[O2017-5003]

Residence Inn By Marriott LLC -- to maintain and use one canopy at 201 East Walton Street;
[O2017-5151]

The Sedgwick Stop -- to maintain and use one sign at 1612 North Sedgwick Street;
[O2017-5004]

Water Tower LLC -- to maintain and use two ramps adjacent to 835 North Michigan Avenue; and
[O2017-5011]

1320 North State Parkway Apartments, Inc. -- to maintain and use two fences adjacent to 1320 North State Parkway.
[O2017-5017]

Referred -- AMENDMENT OF GRANTS OF PRIVILEGE IN PUBLIC WAY.

Also, four proposed ordinances to amend ordinances which authorized grants of privilege in the public way to the applicants listed, which were *Referred to the Committee on Transportation and Public Way*, as follows:

Friends Ramen (*Journal of the Proceedings of the City Council of the City of Chicago*, April 19, 2017, page 47677) -- by changing the name of the applicant from: "Friends Ramen" to "Friends Sushi on State/Friends Ramen" and modifying the compensation amount for said awning;
[O2017-5127]

Friends Ramen (*Journal of the Proceedings of the City Council of the City of Chicago*, March 29, 2017, page 44919) -- by changing the name of the applicant from: "Friends Ramen" to "Friends Sushi on State/Friends Ramen" and modifying the compensation amount for said sign;
[O2017-5125]

Friends Sushi on State/Friends Ramen (*Journal of the Proceedings of the City Council of the City of Chicago*, April 19, 2017, page 47678) -- by modifying the compensation amount for said awning; and

[O2017-5119]

Friends Sushi on State/Friends Ramen (*Journal of the Proceedings of the City Council of the City of Chicago*, March 29, 2017, page 44920) -- by modifying the compensation amount for said sign.

[O2017-5111]

Referred -- GRANTS OF PRIVILEGE FOR SIDEWALK CAFES.

Also, three proposed ordinances to grant permission and authority to the applicants listed to maintain and use those portions of the public way adjacent to the locations noted for the operation of sidewalk cafes, which were *Referred to the Committee on Transportation and Public Way*, as follows:

Devour 312 -- 1450 West Webster Avenue;

[O2017-4980]

El Firulete -- 2121 West Division Street; and

[O2017-4986]

Merlo on Maple -- 16 West Maple Street.

[O2017-4991]

Referred -- AMENDMENT OF SECTION 2-120-910 OF MUNICIPAL CODE TO FURTHER REGULATE PENALTIES AND REMEDIES FOR VIOLATORS OF STRUCTURAL SAFETY REQUIREMENTS FOR LANDMARK BUILDINGS.

[O2017-4871]

Also, a proposed ordinance to amend Title 2, Chapter 120, Section 910 of the Municipal Code of Chicago to prohibit the owner of a property designated as a Chicago landmark from obtaining a permit to construct a new structure or improve a structure for five years if the owner allows the property to become unsafe or structurally compromised and does not make the necessary repairs within 30 days of receipt of a certified letter notifying the owner of the property that the building is unsafe or structurally compromised, which was *Referred to the Committee on Zoning, Landmarks and Building Standards*.

Presented For

ALDERMAN DOWELL (3rd Ward):

Referred -- GRANTS OF PRIVILEGE IN PUBLIC WAY.

Three proposed ordinances, presented by Alderman Hopkins, to grant permission and authority to the applicants listed for the purposes specified, which were *Referred to the Committee on Transportation and Public Way*, as follows:

Boulevard North Condominium Association -- to maintain and use one stair bay adjacent to 17 West 35th Street;

[O2017-5025]

Gogo Food Market -- to maintain and use one canopy at 1800 South Michigan Avenue; and

[O2017-5155]

2101 Wabash LLC -- to construct, install, maintain and use two planter railings adjacent to 2101 South Wabash Avenue.

[O2017-5027]

Referred -- ISSUANCE OF PERMITS, FREE OF CHARGE, FOR LANDMARK PROPERTY AT 2401 S. WABASH AVE.

[Or2017-307]

Also, a proposed order, presented by Alderman Hopkins, authorizing the Commissioners of Buildings, Environment and Fire, the Director of Revenue and the Zoning Administrator to issue all necessary permits, free of charge, for construction of an interior elevator and exterior masonry restoration including the replacement of historic windows at 2401 South Wabash Avenue, which was *Referred to the Committee on Zoning, Landmarks and Building Standards*.

Presented By

ALDERMAN KING (4th Ward):

Referred -- GRANTS OF PRIVILEGE IN PUBLIC WAY.

Nine proposed ordinances to grant permission and authority to the applicants listed for the

purposes specified, which were *Referred to the Committee on Transportation and Public Way*, as follows:

Educational Advancement Fund, Inc. -- to maintain and use 29 awnings at 525 South State Street;
[O2017-4995]

Educational Advancement Fund, Inc. -- to maintain and use three canopies at 525 South State Street;
[O2017-5162]

Educational Advancement Fund, Inc. -- to maintain and use two manholes adjacent to 525 South State Street;
[O2017-5031]

Educational Advancement Fund, Inc. -- to maintain and use nine planters adjacent to 525 South State Street;
[O2017-5033]

MAC Property Management LLC -- to maintain and use one sign at 1352 East 53rd Street;
[O2017-5046]

Maple Court Apartments LLC -- to construct, install, maintain and use one awning at 1122 East 47th Street;
[O2017-5009]

Mercy Hospital & Medical Center -- to maintain and use one kiosk adjacent to 2500 South Dr. Martin Luther King, Jr. Drive;
[O2017-5049]

Old Franklin LLC -- to maintain and use three awnings at 537 South Dearborn Street; and
[O2017-5013]

1325 -- 1335 East 52nd Condominiums -- to maintain and use four bay windows adjacent to 1325 -- 1335 East 52nd Street.
[O2017-5054]

Referred -- EXEMPTION OF HOMEWOOD SUITES HOTEL FROM PHYSICAL BARRIER REQUIREMENT PERTAINING TO ALLEY ACCESSIBILITY FOR PARKING FACILITIES.

[O2017-4895]

Also, a proposed ordinance to exempt Homewood Suites Hotel from the physical barrier

requirement pertaining to alley accessibility for the parking facilities for 1101 South Wabash Avenue, pursuant to the provisions of Title 10, Chapter 20, Section 430 of the Municipal Code of Chicago, which was *Referred to the Committee on Transportation and Public Way*.

Referred -- ISSUANCE OF PERMITS, FREE OF CHARGE, FOR LANDMARK PROPERTY AT 4533 S. GREENWOOD AVE.

[Or2017-309]

Also, a proposed order authorizing the Commissioners of Buildings, Environment and Fire, the Director of Revenue and the Zoning Administrator to issue all necessary permits, free of charge, for interior restoration of an historic residential building at 4533 South Greenwood Avenue, which was *Referred to the Committee on Zoning, Landmarks and Building Standards*.

Presented By

ALDERMAN SAWYER (6th Ward):

Referred -- GRANTS OF PRIVILEGE IN PUBLIC WAY.

Two proposed ordinances to grant permission and authority to the applicants listed for the purposes specified, which were *Referred to the Committee on Transportation and Public Way*, as follows:

A&S Beverages -- to maintain and use one sign at 308 East 75th Street; and

[O2017-5057]

Foresight Children Learning Center, Inc. -- to maintain and use one sign at 101 East 69th Street.

[O2017-5059]

Referred -- EXEMPTION OF WHITNEY M. YOUNG, JR. PUBLIC LIBRARY (CHICAGO PUBLIC BUILDING COMMISSION AND CHICAGO PUBLIC LIBRARIES) FROM PHYSICAL BARRIER REQUIREMENT PERTAINING TO ALLEY ACCESSIBILITY FOR PARKING FACILITIES.

[O2017-4858]

Also, a proposed ordinance to exempt Whitney M. Young, Jr. Public Library (Chicago Public Building Commission and Chicago Public Libraries) from the physical barrier requirement pertaining to alley accessibility for the parking facilities for 7901 South Dr. Martin Luther King, Jr. Drive, pursuant to the provisions of Title 10, Chapter 20, Section 430 of the Municipal Code of Chicago, which was *Referred to the Committee on Transportation and Public Way*.

Presented By

ALDERMAN MITCHELL (7th Ward):

Referred -- GRANT OF PRIVILEGE IN PUBLIC WAY FOR BUDGET FOOD & LIQUOR.

[O2017-5062]

A proposed ordinance to grant permission and authority to Budget Food & Liquor to maintain and use one sign at 2504 East 79th Street, which was *Referred to the Committee on Transportation and Public Way*.

Presented By

ALDERMAN HARRIS (8th Ward):

Referred -- GRANT OF PRIVILEGE IN PUBLIC WAY FOR AM-PM FOOD MART & CELLULAR.

[O2017-5016]

A proposed ordinance to grant permission and authority to AM-PM Food Mart & Cellular to maintain and use one awning at 1924 East 87th Street, which was *Referred to the Committee on Transportation and Public Way*.

Referred -- ISSUANCE OF PERMIT FOR SIGN/SIGNBOARD AT 1538 E. 95TH ST.
[Or2017-300]

Also, a proposed order for the issuance of a permit to install a sign/signboard at 1538 East 95th Street, which was *Referred to the Committee on Zoning, Landmarks and Building Standards*.

Presented By

ALDERMAN BEALE (9th Ward):

Referred -- GRANT OF PRIVILEGE IN PUBLIC WAY FOR CHICAGO FAMILY HEALTH CENTER.

[O2017-5064]

A proposed ordinance to grant permission and authority to Chicago Family Health Center to maintain and use eight sunscreens adjacent to 570 East 115th Street, which was *Referred to the Committee on Transportation and Public Way*.

Presented By

ALDERMAN SADLOWSKI GARZA (10th Ward):

Referred -- GRANTS OF PRIVILEGE IN PUBLIC WAY.

Four proposed ordinances to grant permission and authority to the applicants listed for the purposes specified, which were *Referred to the Committee on Transportation and Public Way*, as follows:

Ewing Liquors -- to maintain and use one sign at 10459 South Ewing Avenue;
[O2017-5065]

Morning Star Bible Baptist Church -- to maintain and use two awnings at 8301 South South Shore Drive;

[O2017-5019]

OneMain Financial of Illinois, Inc. -- to maintain and use one sign at 3641 East 106th Street; and

[O2017-5066]

Praxair, Inc. -- to maintain and use one pipeline adjacent to 13400 South Avenue O.

[O2017-5067]

Presented By

ALDERMAN THOMPSON (11th Ward):

Referred -- GRANTS OF PRIVILEGE IN PUBLIC WAY.

Three proposed ordinances to grant permission and authority to the applicants listed for the purposes specified, which were *Referred to the Committee on Transportation and Public Way*, as follows:

Lincoln Provision, Inc. -- to maintain and use one sample basin adjacent to 824 West 38th Place;

[O2017-5069]

Northern Taste -- to maintain and use one sign at 3409 South Halsted Street; and

[O2017-5070]

TBD -- to construct, install, maintain and use one awning at 1315 South Halsted Street.

[O2017-5023]

Referred -- GRANTS OF PRIVILEGE FOR SIDEWALK CAFES.

Also, two proposed ordinances to grant permission and authority to the applicants listed to maintain and use those portions of the public way adjacent to the locations noted for the operation of sidewalk cafes, which were *Referred to the Committee on Transportation and Public Way*, as follows:

Moxee -- 724 West Maxwell Street; and

[O2017-4996]

The Original Scoops Chicago, Inc. -- 608 West 31st Street.

[O2017-5001]

Presented By

ALDERMAN CÁRDENAS (12th Ward):

Referred -- AMENDMENT OF SECTION 4-60-022 OF MUNICIPAL CODE BY ADDING NEW SUBSECTION 12.198 TO DISALLOW ISSUANCE OF ADDITIONAL ALCOHOLIC LIQUOR LICENSES ON PORTION OF S. KEDZIE AVE.

[O2017-4873]

A proposed ordinance to amend Title 4, Chapter 60, Section 022 of the Municipal Code of Chicago by adding new subsection 12.198 to disallow the issuance of additional alcoholic liquor licenses on South Kedzie Avenue, from West 24th Street to West 26th Street, which was *Referred to the Committee on License and Consumer Protection*.

Referred -- AMENDMENT OF SECTION 4-60-023 OF MUNICIPAL CODE BY REPLACING SUBSECTION 12.199 TO DISALLOW ISSUANCE OF ADDITIONAL PACKAGE GOODS LICENSES ON PORTION OF S. KEDZIE AVE.

[O2017-4879]

Also, a proposed ordinance to amend Title 4, Chapter 60, Section 023 of the Municipal Code of Chicago by replacing subsection 12.199 to disallow the issuance of additional package goods licenses on South Kedzie Avenue, from West 26th Street to West 31st Street, which was *Referred to the Committee on License and Consumer Protection*.

Referred -- GRANTS OF PRIVILEGE IN PUBLIC WAY.

Also, four proposed ordinances to grant permission and authority to the applicants listed for the purposes specified, which were *Referred to the Committee on Transportation and Public Way*, as follows:

Tax Pros -- to maintain and use one awning at 3710 South Western Avenue;
[O2017-5026]

Tio Luis Tacos and Cafe -- to maintain and use one canopy at 3856 South Archer Avenue;
[O2017-5164]

Tio Luis Tacos and Cafe -- to maintain and use one sign at 3856 South Archer Avenue;
and
[O2017-5073]

Western Cullen Hayes, Inc. -- to maintain and use one light fixture adjacent to 2700 West 36th Place.
[O2017-5074]

Presented By

ALDERMAN QUINN (13th Ward):

Referred -- DESIGNATION OF 4TH PRECINCT OF 13TH WARD AS RESTRICTED RESIDENTIAL ZONE TO PROHIBIT NEW AND ADDITIONAL SHARED HOUSING UNITS AND VACATION RENTALS.
[O2017-4860]

A proposed ordinance designating the 4th Precinct of the 13th Ward as a Restricted Residential Zone pursuant to Sections 4-17-020 and 4-17-040 of the Municipal Code of Chicago which prohibits all new or additional shared housing units and vacation rentals within the boundaries of such precinct, which was *Referred to the Committee on License and Consumer Protection*.

Referred -- DESIGNATION OF 6TH PRECINCT OF 13TH WARD AS RESTRICTED RESIDENTIAL ZONE TO PROHIBIT NEW AND ADDITIONAL SHARED HOUSING UNITS AND VACATION RENTALS.
[O2017-4859]

Also, a proposed ordinance designating the 6th Precinct of the 13th Ward as a Restricted Residential Zone pursuant to Sections 4-17-020 and 4-17-040 of the Municipal Code of Chicago which prohibits all new or additional shared housing units and vacation rentals

within the boundaries of such precinct, which was *Referred to the Committee on License and Consumer Protection*.

Referred -- DESIGNATION OF 11TH PRECINCT OF 13TH WARD AS RESTRICTED RESIDENTIAL ZONE TO PROHIBIT NEW AND ADDITIONAL SHARED HOUSING UNITS AND VACATION RENTALS.

[O2017-4861]

Also, a proposed ordinance designating the 11th Precinct of the 13th Ward as a Restricted Residential Zone pursuant to Sections 4-17-020 and 4-17-040 of the Municipal Code of Chicago which prohibits all new or additional shared housing units and vacation rentals within the boundaries of such precinct, which was *Referred to the Committee on License and Consumer Protection*.

Referred -- DESIGNATION OF 20TH PRECINCT OF 13TH WARD AS RESTRICTED RESIDENTIAL ZONE TO PROHIBIT NEW AND ADDITIONAL SHARED HOUSING UNITS AND VACATION RENTALS.

[O2017-4862]

Also, a proposed ordinance designating the 20th Precinct of the 13th Ward as a Restricted Residential Zone pursuant to Sections 4-17-020 and 4-17-040 of the Municipal Code of Chicago which prohibits all new or additional shared housing units and vacation rentals within the boundaries of such precinct, which was *Referred to the Committee on License and Consumer Protection*.

Referred -- DESIGNATION OF 22ND PRECINCT OF 13TH WARD AS RESTRICTED RESIDENTIAL ZONE TO PROHIBIT NEW AND ADDITIONAL SHARED HOUSING UNITS AND VACATION RENTALS.

[O2017-4863]

Also, a proposed ordinance designating the 22nd Precinct of the 13th Ward as a Restricted Residential Zone pursuant to Sections 4-17-020 and 4-17-040 of the Municipal Code of Chicago which prohibits all new or additional shared housing units and vacation rentals

within the boundaries of such precinct, which was *Referred to the Committee on License and Consumer Protection*.

Referred -- DESIGNATION OF 31ST PRECINCT OF 13TH WARD AS RESTRICTED RESIDENTIAL ZONE TO PROHIBIT NEW AND ADDITIONAL SHARED HOUSING UNITS AND VACATION RENTALS.

[O2017-4864]

Also, a proposed ordinance designating the 31st Precinct of the 13th Ward as a Restricted Residential Zone pursuant to Sections 4-17-020 and 4-17-040 of the Municipal Code of Chicago which prohibits all new or additional shared housing units and vacation rentals within the boundaries of such precinct, which was *Referred to the Committee on License and Consumer Protection*.

Referred -- DESIGNATION OF 32ND PRECINCT OF 13TH WARD AS RESTRICTED RESIDENTIAL ZONE TO PROHIBIT NEW AND ADDITIONAL SHARED HOUSING UNITS AND VACATION RENTALS.

[O2017-4865]

Also, a proposed ordinance designating the 32nd Precinct of the 13th Ward as a Restricted Residential Zone pursuant to Sections 4-17-020 and 4-17-040 of the Municipal Code of Chicago which prohibits all new or additional shared housing units and vacation rentals within the boundaries of such precinct, which was *Referred to the Committee on License and Consumer Protection*.

Referred -- DESIGNATION OF 33RD PRECINCT OF 13TH WARD AS RESTRICTED RESIDENTIAL ZONE TO PROHIBIT NEW AND ADDITIONAL SHARED HOUSING UNITS AND VACATION RENTALS.

[O2017-4866]

Also, a proposed ordinance designating the 33rd Precinct of the 13th Ward as a Restricted Residential Zone pursuant to Sections 4-17-020 and 4-17-040 of the Municipal Code of Chicago which prohibits all new or additional shared housing units and vacation rentals within the boundaries of such precinct, which was *Referred to the Committee on License and Consumer Protection*.

Referred -- DESIGNATION OF 38TH PRECINCT OF 13TH WARD AS RESTRICTED RESIDENTIAL ZONE TO PROHIBIT NEW AND ADDITIONAL SHARED HOUSING UNITS AND VACATION RENTALS.

[O2017-4867]

Also, a proposed ordinance designating the 38th Precinct of the 13th Ward as a Restricted Residential Zone pursuant to Sections 4-17-020 and 4-17-040 of the Municipal Code of Chicago which prohibits all new or additional shared housing units and vacation rentals within the boundaries of such precinct, which was *Referred to the Committee on License and Consumer Protection*.

Referred -- DESIGNATION OF 42ND PRECINCT OF 13TH WARD AS RESTRICTED RESIDENTIAL ZONE TO PROHIBIT NEW AND ADDITIONAL SHARED HOUSING UNITS AND VACATION RENTALS.

[O2017-4868]

Also, a proposed ordinance designating the 42nd Precinct of the 13th Ward as a Restricted Residential Zone pursuant to Sections 4-17-020 and 4-17-040 of the Municipal Code of Chicago which prohibits all new or additional shared housing units and vacation rentals within the boundaries of such precinct, which was *Referred to the Committee on License and Consumer Protection*.

Presented By

ALDERMAN BURKE (14th Ward):

Referred -- GRANTS OF PRIVILEGE IN PUBLIC WAY.

Four proposed ordinances to grant permission and authority to the applicants listed for the purposes specified, which were *Referred to the Committee on Transportation and Public Way*, as follows:

Able Distributors -- to construct, install, maintain and use two banners adjacent to 2845 West 48th Place;

[O2017-5110]

America Travel & Services, Inc. -- to maintain and use one awning at 5158 South Kedzie Avenue;

[O2017-5044]

Back of the Yards Neighborhood Council -- to maintain and use five planters adjacent to 4747 South Kedzie Avenue; and

[O2017-5113]

MetroPCS Authorized Dealer -- to maintain and use two signs at 5446 South Kedzie Avenue.

[O2017-5116]

Presented By

**ALDERMAN BURKE (14th Ward) And
ALDERMAN KING (4th Ward):**

Referred -- AMENDMENT OF CHAPTER 2-112 OF MUNICIPAL CODE BY ADDING NEW SECTION 2-112-285 TO ESTABLISH PRESCRIPTION DRUG PRICE REVIEW BOARD AND ADDING NEW CHAPTER 7-25 ENTITLED "CHICAGO DRUG PRICING TRANSPARENCY ORDINANCE".

[O2017-4915]

A proposed ordinance to amend Title 2, Chapter 112 of the Municipal Code of Chicago by adding new Section 2-112-285 requiring the Commissioner of the Department of Public Health to establish a Prescription Drug Price Review Board to review trend irregularities in the list price of medications; publish an annual report highlighting prescription drug pricing trends; promote public advisory opinions concerning egregious pricing practices for specific drugs, drug classes or drug manufacturers; and establish a Pharmaceutical Price Watch Hotline to accept information from the public about pharmaceutical price increases; and further, to amend Title 7 of the Municipal Code of Chicago by adding new Chapter 7-25 requiring a manufacturer of a pharmaceutical that is lawfully sold or offered for lawful sale in Chicago to notify Chicago's Department of Public Health of price increases for brand-name or generic drugs, price notifications for new drugs introduced, and justification for the proposed price or price increase of brand-name and generic drugs, which was *Referred to the Committee on Finance*.

Presented By

**ALDERMAN BURKE (14th Ward),
ALDERMAN SCOTT (24th Ward) And
ALDERMAN REBOYRAS (30th Ward):**

Referred -- CALL FOR REMOVAL OF SIGNATORIES TO CHICAGO AIRPORT USE AGREEMENTS AND FACILITIES LEASES AFFILIATED OR PARTNERED WITH AIRLINES FLYING TO OR FROM NORTH KOREA AND DIVESTMENT OF CITY FUNDS DEPOSITED OR INVESTED THROUGH FINANCIAL INSTITUTIONS ENGAGED IN FINANCIAL TRANSACTIONS WITH NORTH KOREAN GOVERNMENT.

[R2017-503]

A proposed resolution calling on the Commissioner of the Department of Aviation to appear before the Committee on Finance to address plans to remove any signatories to Chicago Airport Use Agreements and Facilities Leases who are partnered or affiliated with airlines offering flights to and from North Korea; and further, calling on the City Comptroller and the City Treasurer to appear before the Committee on Finance to certify that no City funds are deposited or invested through a financial institution that engages in any financial transactions with an entity that undertakes financial transactions with the North Korean government or any North Korean business or entity, which was *Referred to the Committee on Finance*.

Presented By

ALDERMAN LOPEZ (15th Ward):

Referred -- GRANTS OF PRIVILEGE IN PUBLIC WAY.

Three proposed ordinances to grant permission and authority to the applicants listed for the purposes specified, which were *Referred to the Committee on Transportation and Public Way*, as follows:

Dunkin Donuts/Baskin Robbins -- to maintain and use one sign at 4302 South Ashland Avenue;

[O2017-5118]

Family Dollar Store Number 7057 -- to maintain and use one sign at 1615 West 59th Street; and

[O2017-5121]

43rd & Ashland Currency Exchange -- to maintain and use one sign at 4352 South Ashland Avenue.

[O2017-5123]

Referred -- AMENDMENT OF GRANT OF PRIVILEGE FOR CARNITAS Y TACOS LA INTERNATIONAL.

[O2017-5107]

Also, a proposed ordinance to amend an ordinance passed by the City Council on March 29, 2017 and printed in the *Journal of the Proceedings of the City Council of the City of Chicago*, page 44897, which authorized a grant of privilege to Carnitas Y Tacos La International for one sign, by changing the name of the applicant for said privilege from: "Carnitas Y Tacos La International" to: "Paco's Tacos", which was *Referred to the Committee on Transportation and Public Way*.

Referred -- EXEMPTION OF PREMIER TIRE SHOP 1, INCORPORATED FROM PHYSICAL BARRIER REQUIREMENT PERTAINING TO ALLEY ACCESSIBILITY FOR PARKING FACILITIES.

[O2017-4896]

Also, a proposed ordinance to exempt Premier Tire Shop 1, Incorporated from the physical barrier requirement pertaining to alley accessibility for the parking facilities for 5654 South Western Avenue, pursuant to the provisions of Title 10, Chapter 20, Section 430 of the Municipal Code of Chicago, which was *Referred to the Committee on Transportation and Public Way*.

Referred -- CALL FOR HEARING TO REVIEW STATUS AND PROGRESS OF O'HARE MODERNIZATION PROGRAM.

[R2017-498]

Also, a proposed resolution calling on the Committee on Aviation and the Departments of Aviation and Procurement Services to provide testimony regarding the status and progress

of the O'Hare Modernization Program, its contracts and Multi-Project Labor Agreement to ensure full and complete compliance of the MBE/WBE contract utilization. Two committees having been called, the Committee on Aviation and the Committee on the Budget and Government Operations, the said proposed resolution was *Referred to the Committee on Committees, Rules and Ethics*.

Presented By

**ALDERMAN FOULKES (16th Ward) And
ALDERMAN WAGUESPACK (32nd Ward):**

*Referred -- CALL FOR HEARINGS TO RESOLVE UNFAIR SCHEDULING AND
EMPLOYMENT PRACTICES FOR WORKERS IN LOW-WAGE INDUSTRIES.*

[R2017-504]

A proposed resolution calling for hearings to determine how to resolve unfair scheduling practices, employment practices and income fluctuations due to inconsistent work schedules for workers in low-wage industries. Two committees having been called, the Committee on Human Relations and the Committee on Committees, Rules and Ethics, the said proposed resolution was *Referred to the Committee on Committees, Rules and Ethics*.

Presented By

ALDERMAN D. MOORE (17th Ward):

*Referred -- GRANT OF PRIVILEGE IN PUBLIC WAY FOR 74TH & ASHLAND
CURRENCY EXCHANGE, INC.*

[O2017-5126]

A proposed ordinance to grant permission and authority to 74th & Ashland Currency Exchange, Inc. to maintain and use one sign at 7315 South Ashland Avenue, which was *Referred to the Committee on Transportation and Public Way*.

Presented By

ALDERMAN O'SHEA (19th Ward):

Referred -- GRANT OF PRIVILEGE IN PUBLIC WAY FOR ONE MAIN FINANCIAL OF ILLINOIS, INC.

[O2017-5128]

A proposed ordinance to grant permission and authority to OneMain Financial of Illinois, Inc. to maintain and use one sign at 2313 West 95th Street, which was *Referred to the Committee on Transportation and Public Way*.

Presented By

ALDERMAN COCHRAN (20th Ward):

Referred -- GRANTS OF PRIVILEGE IN PUBLIC WAY.

Three proposed ordinances to grant permission and authority to the applicants listed for the purposes specified, which were *Referred to the Committee on Transportation and Public Way*, as follows:

Hello Baby -- to construct, install, maintain and use one awning at 600 East 61st Street;
[O2017-5047]

Quam-Nichols Company -- to maintain and use one manhole adjacent to 6661 South Indiana Avenue; and
[O2017-5130]

The University of Chicago -- to maintain and use 55 earth retention systems adjacent to 6054 -- 6059 South Ellis Avenue.
[O2017-5132]

Presented By

ALDERMAN BROOKINS (21st Ward):

Referred -- AMENDMENT OF SECTION 4-60-023 OF MUNICIPAL CODE BY DELETING SUBSECTION 21.22 TO ALLOW ISSUANCE OF ADDITIONAL PACKAGE GOODS LICENSES ON PORTION OF W. 95TH ST.

[O2017-4878]

A proposed ordinance to amend Title 4, Chapter 60, Section 023 of the Municipal Code of Chicago by deleting subsection 21.22 which restricted the issuance of additional package goods licenses on West 95th Street, from South Throop Street to the right-of-way of the Penn Central Railroad, which was *Referred to the Committee on License and Consumer Protection*.

Referred -- GRANT OF PRIVILEGE IN PUBLIC WAY FOR PJ PIZZA COMPANY 1, DOING BUSINESS AS PAPA JOHN'S.

[O2017-5136]

Also, a proposed ordinance to grant permission and authority to PJ Pizza Company 1, doing business as Papa John's to maintain and use two signs at 1755 West 87th Street, which was *Referred to the Committee on Transportation and Public Way*.

Presented By

ALDERMAN MUÑOZ (22nd Ward):

Referred -- GRANTS OF PRIVILEGE IN PUBLIC WAY.

Two proposed ordinances to grant permission and authority to the applicants listed for the purposes specified, which were *Referred to the Committee on Transportation and Public Way*, as follows:

6/28/2017

NEW BUSINESS PRESENTED BY ALDERMEN

52501

Global Tax & Insurance -- to maintain and use one awning at 4037 West 26th Street; and
[O2017-5051]

Moreno's Discount Liquors, Inc. -- to maintain and use one sign at 3724 West 26th Street.
[O2017-5139]

Referred -- EXEMPTION OF APPLICANTS FROM PHYSICAL BARRIER REQUIREMENT PERTAINING TO ALLEY ACCESSIBILITY FOR PARKING FACILITIES.

Also, two proposed ordinances to exempt the applicants listed from the physical barrier requirement pertaining to alley accessibility for the parking facilities adjacent to the locations specified, pursuant to the provisions of Title 10, Chapter 20, Section 430 of the Municipal Code of Chicago, which were *Referred to the Committee on Transportation and Public Way*, as follows:

Prime Auto Repair -- 3258 South Lawndale Avenue; and
[O2017-4889]

Rivera Auto Repair -- 3050 South Christiana Avenue.
[O2017-4887]

Presented By

ALDERMAN ZALEWSKI (23rd Ward):

Referred -- GRANT OF PRIVILEGE IN PUBLIC WAY FOR ELSDON MEDICAL PHARMACY.
[O2017-5141]

A proposed ordinance to grant permission and authority to Elsdon Medical Pharmacy to maintain and use two signs at 4254 West 55th Street, which was *Referred to the Committee on Transportation and Public Way*.

Referred -- EXEMPTION OF APPLICANTS FROM PHYSICAL BARRIER REQUIREMENT PERTAINING TO ALLEY ACCESSIBILITY FOR PARKING FACILITIES.

Also, two proposed ordinances to exempt the applicants listed from the physical barrier requirement pertaining to alley accessibility for the parking facilities adjacent to the locations specified, pursuant to the provisions of Title 10, Chapter 20, Section 430 of the Municipal Code of Chicago, which were *Referred to the Committee on Transportation and Public Way*, as follows:

Nidia Daza of My Little Star Daycare -- 4315 West 63rd Street, 1st Floor; and
[O2017-4877]

Monro Muffler Brake, Inc., doing business as Car-X Auto & Tire -- 5418 South Pulaski Road.
[O2017-4876]

Referred -- CLOSURE TO VEHICULAR TRAFFIC ON W. 62ND PL., FROM S. HAMLIN AVE. TO S. LAWDALE AVE, FOR SCHOOL PURPOSES.
[Or2017-321]

Also, a proposed order directing the Commissioner of Transportation to close to vehicular traffic West 62nd Place, from South Hamlin Avenue to South Lawndale Avenue, from 7:15 A.M. to 8:00 A.M. and 2:00 P.M. to 3:00 P.M., on school days during the September 2017/June 2018 school year, for the benefit of St. Nicholas of Tolentine School, which was *Referred to the Committee on Pedestrian Traffic and Public Safety*.

Referred -- ISSUANCE OF PERMIT FOR SIGN/SIGNBOARD AT 6500 W. 65TH ST.
[Or2017-298]

Also, a proposed order for the issuance of a permit to install a sign/signboard at 6500 West 65th Street, which was *Referred to the Committee on Zoning, Landmarks and Building Standards*.

Presented By

ALDERMAN SCOTT (24th Ward):

Referred -- GRANT OF PRIVILEGE IN PUBLIC WAY FOR A' LA CARTE FOOD, INC.

[O2017-5143]

A proposed ordinance to grant permission and authority to A' La Carte Food, Inc. to maintain and use two security cameras adjacent to 2620 West Cermak Road, which was *Referred to the Committee on Transportation and Public Way*.

Referred -- ISSUANCE OF PERMIT FOR SIGN/SIGNBOARD AT 3300 W. OGDEN AVE.

[Or2017-299]

Also, a proposed order directing the Commissioner of Buildings to issue a permit to Novak Electric to install a sign/signboard at 3300 West Ogden Avenue, which was *Referred to the Committee on Zoning, Landmarks and Building Standards*.

Presented By

ALDERMAN SOLIS (25th Ward):

Referred -- GRANTS OF PRIVILEGE IN PUBLIC WAY.

Six proposed ordinances to grant permission and authority to the applicants listed for the purposes specified, which were *Referred to the Committee on Transportation and Public Way*, as follows:

Bacchanalia Restaurant & Lounge -- to maintain and use one sign at 2413 South Oakley Avenue;

[O2017-5145]

Cristo Rey Jesuit High School -- to maintain and use three bollards adjacent to 1851 West 22nd Place;

[O2017-5146]

Little Joe's Circle Lounge, Inc. -- to maintain and use one awning at 1041 West Taylor Street;

[O2017-5105]

NeighborSpace -- to maintain and use one landscaping adjacent to 919 West 20th Place;

[O2017-5147]

NW Congress Center Owner LLC -- to maintain and use one canopy at 525 West Van Buren Street; and

[O2017-5167]

Oportun, Inc. -- to maintain and use two signs at 2100 West Cermak Road.

[O2017-5149]

—

Referred -- STANDARDIZATION OF PORTION OF W. 18TH ST. AS "AVENIDA CARMEN ESCARZAGA".

[O2017-4880]

Also, a proposed ordinance directing the Commissioner of Transportation to take the necessary action for the standardization of West 18th Street, from South Paulina Street to South Wood Street, as "Avenida Carmen Escarzaga", which was *Referred to the Committee on Transportation and Public Way*.

—

Referred -- SUPPORT OF COOK COUNTY CLASS 6(b) TAX INCENTIVES.

Also, two proposed resolutions recommending the properties listed for Class 6(b) tax incentives under the Cook County Real Property Classification Ordinance, which were *Referred to the Committee on Economic, Capital and Technology Development*, as follows:

2300 South Blue Island Avenue and 2331 South Blue Island Avenue; and

[R2017-495]

2400 South Wood Street, 2500 South Wood Street and 2501 South Wood Street.

[R2017-496]

Presented By

ALDERMAN MALDONADO (26th Ward):

Referred -- GRANT OF PRIVILEGE IN PUBLIC WAY FOR MELISSA'S FOOD & LIQUORS, INC.

[O2017-5165]

A proposed ordinance to grant permission and authority to Melissa's Food & Liquors, Inc. to maintain and use six security cameras adjacent to 3867 West Grand Avenue, which was *Referred to the Committee on Transportation and Public Way.*

Referred -- GRANT OF PRIVILEGE TO BLACK BEETLE BAR & GRILL FOR SIDEWALK CAFE.

[O2017-5005]

Also, a proposed ordinance to grant permission and authority to Black Beetle Bar & Grill to maintain and use a portion of the public way adjacent to 2532 West Chicago Avenue for the operation of a sidewalk cafe, which was *Referred to the Committee on Transportation and Public Way.*

Presented By

**ALDERMAN MALDONADO (26th Ward)
And OTHERS:**

Referred -- CALL FOR CITY DEPARTMENTS AND AGENCIES TO CEASE NEGOTIATIONS WITH CURRENT CONTRACTORS SEEKING AMENDMENTS, EXTENSIONS OR NEW GATE AND USE AGREEMENTS AT CHICAGO O'HARE AND MIDWAY INTERNATIONAL AIRPORTS PENDING REVIEW OF MBEMBE COMPLIANCE.

[R2017-502]

A proposed resolution, presented by Aldermen Maldonado, Moreno, Sadlowski Garza, Cárdenas, Quinn, Lopez, Foulkes, D. Moore, Curtis, Muñoz, Scott, Burnett, Ervin, Ramirez-Rosa, Villegas, Mitts, O'Connor, Arena, Cappleman, J. Moore and Silverstein, calling on the Departments of Aviation and Law and all other city employees, agents and

contractors to cease negotiations with contractors seeking amendments to, extensions of, or new gate and use agreements at Chicago's O'Hare and Midway International Airports pending review of compliance with the Minority-, Women- and Disadvantaged-Owned Business Enterprise Programs; and further, directing the Department of Procurement Services to assist contractors operating at said airports in facilitating relationships with businesses owned by minorities, women and disadvantaged persons capable of meeting purchasing requirements. Two committees having been called, the Committee on Aviation and the Committee on the Budget and Government Operations, the said proposed resolution was *Referred to the Committee on Committees, Rules and Ethics*.

Presented By

ALDERMAN BURNETT (27th Ward):

Referred -- AMENDMENT OF SECTION 4-60-023 OF MUNICIPAL CODE BY DELETING SUBSECTION 27.63 TO ALLOW ISSUANCE OF ADDITIONAL PACKAGE GOODS LICENSES ON PORTION OF W. CHICAGO AVE.

[O2017-4882]

A proposed ordinance to amend Title 4, Chapter 60, Section 023 of the Municipal Code of Chicago by deleting subsection 27.63 which restricted the issuance of additional package goods licenses on West Chicago Avenue, from North Morgan Street to North Racine Avenue, which was *Referred to the Committee on License and Consumer Protection*.

Referred -- GRANTS OF PRIVILEGE IN PUBLIC WAY.

Also, nine proposed ordinances to grant permission and authority to the applicants listed for the purposes specified, which were *Referred to the Committee on Transportation and Public Way*, as follows:

Builders Cabinet Supply -- to construct, install, maintain and use three awnings at 401 North Western Avenue;

[O2017-5106]

Codeverse Lincoln Park -- to maintain and use one sign at 819 West Eastman Street;
[O2017-5168]

Floyd's 99-Illinois LLC -- to maintain and use two poles adjacent to 935 West Randolph Street;
[O2017-5171]

La Fournette LLC -- to construct, install, maintain and use two awnings at 1541 North Wells Street;
[O2017-5108]

Leslie Hindman Auctioneers, Inc. -- to construct, install, maintain and use six awnings at 224 North Ada Street;
[O2017-5109]

Maillard Tavern -- to construct, install, maintain and use three door swings adjacent to 494 North Milwaukee Avenue;
[O2017-5172]

Pomp & Circumstance -- to maintain and use one grease bin adjacent to 1400 North Wells Street;
[O2017-5174]

The Roost -- to maintain and use roof overhangs adjacent to 455 North Milwaukee Avenue; and
[O2017-5176]

Viaggio -- to maintain and use one windscreen adjacent to 1330 West Madison Street.
[O2017-5177]

Referred -- AMENDMENT OF GRANT OF PRIVILEGE FOR ARMOUR & SWIFT.
[O2017-5101]

Also, a proposed ordinance to amend an ordinance passed by the City Council on December 10, 2014 and printed in the *Journal of the Proceedings of the City Council of the City of Chicago*, page 100795, which authorized a grant of privilege to Armour & Swift for one canopy, by changing the name of the applicant for said privilege from: "Armour & Swift" to: "Swift & Sons", which was *Referred to the Committee on Transportation and Public Way*.

Referred -- GRANTS OF PRIVILEGE FOR SIDEWALK CAFES.

Also, four proposed ordinances to grant permission and authority to the applicants listed to maintain and use those portions of the public way adjacent to the locations noted for the operation of sidewalk cafes, which were *Referred to the Committee on Transportation and Public Way*, as follows:

Bonci -- 161 North Sangamon Street;

[O2017-5007]

GEB -- 841 West Randolph Street;

[O2017-5008]

Lady Gregory's Old Town -- 1525 North Wells Street; and

[O2017-5012]

Vinnie's Sub Shop -- 1204 West Grand Avenue.

[O2017-5014]

Referred -- EXEMPTION OF 2234 FULTON LLC FROM PHYSICAL BARRIER REQUIREMENT PERTAINING TO ALLEY ACCESSIBILITY FOR PARKING FACILITIES.

[O2017-4890]

Also, a proposed ordinance to exempt 2234 Fulton LLC from the physical barrier requirement pertaining to alley accessibility for the parking facilities for 2135 West Carroll Avenue, pursuant to the provisions of Title 10, Chapter 20, Section 430 of the Municipal Code of Chicago, which was *Referred to the Committee on Transportation and Public Way*.

Referred -- ISSUANCE OF PERMIT FOR SIGN/SIGNBOARD AT 650 N. MORGAN ST.

[Or2017-305]

Also, a proposed order for the issuance of a permit to install a sign/signboard at 650 North Morgan Street, which was *Referred to the Committee on Zoning, Landmarks and Building Standards*.

Referred -- SUPPORT OF COOK COUNTY CLASS 6(b) TAX INCENTIVE FOR PROPERTY AT 1929 -- 1937 W. WALNUT ST.

[R2017-499]

Also, a proposed resolution recommending the property at 1929 -- 1937 West Walnut Street for Class 6(b) tax incentives under the Cook County Real Property Classification Ordinance, which was *Referred to the Committee on Economic, Capital and Technology Development*.

Presented By

ALDERMAN ERVIN (28th Ward):

Referred -- GRANT OF PRIVILEGE IN PUBLIC WAY FOR COVENANT CHAPEL MISSIONARY BAPTIST CHURCH.

[O2017-5114]

A proposed ordinance to grant permission and authority to Covenant Chapel Missionary Baptist Church to maintain and use one awning at 4639 West Washington Boulevard, which was *Referred to the Committee on Transportation and Public Way*.

Referred -- ISSUANCE OF PERMITS FOR SIGNS/SIGNBOARDS AT 4906 W. MADISON ST.

Also, two proposed orders for the issuance of permits to install signs/signboards at 4906 West Madison Street, which were *Referred to the Committee on Zoning, Landmarks and Building Standards*, as follows:

one sign/signboard at east elevation; and

[Or2017-302]

one sign/signboard at west elevation.

[Or2017-301]

Referred -- AMENDMENT OF CHAPTER 8-4 OF MUNICIPAL CODE BY ADDING NEW SECTION 8-4-016 TO PROHIBIT STREETGANG MEMBER LOITERING.

[O2017-4949]

Also, a proposed ordinance, presented by Aldermen Ervin, Hairston, Sawyer, Mitchell, Harris, Foulkes, D. Moore, Curtis, Brookins, Scott, Maldonado, Burnett, Taliaferro, Austin and Mitts, to amend Title 8, Chapter 4 of the Municipal Code of Chicago by adding new Section 8-4-016 to prohibit a streetgang or a streetgang member from loitering in and around the public way or any other location publicly or privately owned which is open to the public with the intent to publicize criminal streetgang dominance over a certain territory or to conceal the ongoing exchange of illegal drugs or other unlawful activity; and further, to establish fines and penalties for violation of said section, which was *Referred to the Committee on Public Safety*.

Presented By

ALDERMAN TALIAFERRO (29th Ward):

Referred -- AMENDMENT OF SECTION 4-60-022 OF MUNICIPAL CODE BY DELETING SUBSECTION 29.28 TO ALLOW ISSUANCE OF ADDITIONAL ALCOHOLIC LIQUOR LICENSES ON PORTION OF N. HARLEM AVE.

[O2017-4883]

A proposed ordinance to amend Title 4, Chapter 60, Section 022 of the Municipal Code of Chicago by deleting subsection 29.28 which restricted the issuance of additional alcoholic liquor licenses on the east side only of North Harlem Avenue, from West Barry Avenue to West Roscoe Street, which was *Referred to the Committee on License and Consumer Protection*.

Referred -- GRANTS OF PRIVILEGE IN PUBLIC WAY.

Also, three proposed ordinances to grant permission and authority to the applicants listed for the purposes specified, which were *Referred to the Committee on Transportation and Public Way*, as follows:

ABC Wireless -- to maintain and use one flagpole adjacent to 5920 West Roosevelt Road;

[O2017-5179]

Brookfield North Riverside Water Commission -- to maintain and use one meter vault adjacent to 1195 South Menard Avenue; and

[O2017-5181]

Brookfield North Riverside Water Commission -- to maintain and use two water mains adjacent to 1195 South Menard Avenue.

[O2017-5184]

Presented By

ALDERMAN REBOYRAS (30th Ward):

Referred -- GRANT OF PRIVILEGE IN PUBLIC WAY FOR NANCY'S BEAUTY SALON.

[O2017-5115]

A proposed ordinance to grant permission and authority to Nancy's Beauty Salon to maintain and use one awning at 5645 West Diversey Avenue, which was *Referred to the Committee on Transportation and Public Way*.

Presented By

**ALDERMAN REBOYRAS (30th Ward) And
ALDERMAN SPOSATO (38th Ward):**

Referred -- AMENDMENT OF SECTION 4-60-023 OF MUNICIPAL CODE BY DELETING SUBSECTION 38.39 TO ALLOW ISSUANCE OF ADDITIONAL PACKAGE GOODS LICENSES ON PORTION OF W. BELMONT AVE.

[O2017-4855]

A proposed ordinance to amend Title 4, Chapter 60, Section 023 of the Municipal Code of Chicago by deleting subsection 38.39 which restricted the issuance of additional package

goods licenses on the north side of West Belmont Avenue, from North Linder Avenue to North Major Avenue, which was *Referred to the Committee on License and Consumer Protection*.

Presented By

ALDERMAN SANTIAGO (31st Ward):

Referred -- AMENDMENT OF SECTION 4-60-022 OF MUNICIPAL CODE BY DELETING SUBSECTION 31.14 TO ALLOW ISSUANCE OF ADDITIONAL ALCOHOLIC LIQUOR LICENSES ON PORTION OF W. DIVERSEY AVE.

[O2017-4796]

A proposed ordinance to amend Title 4, Chapter 60, Section 022 of the Municipal Code of Chicago by deleting subsection 31.14 which restricted the issuance of additional alcoholic liquor licenses on West Diversey Avenue, from North Laramie Avenue to North Long Avenue, which was *Referred to the Committee on License and Consumer Protection*.

Referred -- GRANTS OF PRIVILEGE IN PUBLIC WAY.

Also, three proposed ordinances to grant permission and authority to the applicants listed for the purposes specified, which were *Referred to the Committee on Transportation and Public Way*, as follows:

Food Market and Flowers -- to construct, install, maintain and use one awning at 5354 West Diversey Avenue;

[O2017-5117]

Hector L. Fabregas State Farm -- to maintain and use one sign at 5343 West Diversey Avenue; and

[O2017-5187]

Mardel Jellies, Inc. -- to maintain and use one sign at 2407 North Cicero Avenue.

[O2017-5188]

Referred -- EXEMPTION OF APPLICANTS FROM PHYSICAL BARRIER REQUIREMENT PERTAINING TO ALLEY ACCESSIBILITY FOR PARKING FACILITIES.

Also, two proposed ordinances to exempt the applicants listed from the physical barrier requirement pertaining to alley accessibility for the parking facilities adjacent to the locations specified, pursuant to the provisions of Title 10, Chapter 20, Section 430 of the Municipal Code of Chicago, which were *Referred to the Committee on Transportation and Public Way*, as follows:

Eastern Accents, Inc. -- 4173 West Belmont Avenue; and

[O2017-4874]

Juarez Granite & Cabinet, Inc. -- 4916 West Belmont Avenue.

[O2017-4875]

Presented By

ALDERMAN WAGUESPACK (32nd Ward):

Referred -- GRANTS OF PRIVILEGE IN PUBLIC WAY.

Thirteen proposed ordinances to grant permission and authority to the applicants listed for the purposes specified, which were *Referred to the Committee on Transportation and Public Way*, as follows:

Byline Bank -- to maintain and use one sign at 1401 West Belmont Avenue;

[O2017-5191]

Forsythe Condominium Association -- to maintain and use one awning at 1855 -- 1857 North Damen Avenue;

[O2017-5120]

Jack and Gingers -- to construct, install, maintain and use four bollards adjacent to 2048 West Armitage Avenue;

[O2017-5194]

Jack and Gingers -- to construct, install, maintain and use two door swings adjacent to 2048 West Armitage Avenue;

[O2017-5196]

Lakeview Chamber of Commerce -- to construct, install, maintain and use one bicycle rack adjacent to 3100 North Ashland Avenue;

[O2017-5204]

Lakeview Chamber of Commerce -- to construct, install, maintain and use one bicycle rack adjacent to 1333 West Belmont Avenue (Privilege Number 1128136);

[O2017-5213]

Lakeview Chamber of Commerce -- to construct, install, maintain and use one bicycle rack adjacent to 1333 West Belmont Avenue (Privilege Number 1128137);

[O2017-5215]

Lakeview Chamber of Commerce -- to construct, install, maintain and use one bicycle rack adjacent to 1629 West Belmont Avenue;

[O2017-5219]

Lakeview Chamber of Commerce -- to construct, install, maintain and use one bicycle rack adjacent to 2812 -- 2814 North Lincoln Avenue;

[O2017-5223]

Longman & Eagle -- to maintain and use one awning at 2657 North Kedzie Avenue;

[O2017-5122]

Longman & Eagle -- to maintain and use nine light fixtures adjacent to 2657 North Kedzie Avenue;

[O2017-5229]

Longman & Eagle -- to maintain and use two security cameras adjacent to 2657 North Kedzie Avenue; and

[O2017-5231]

South Lakeview Playlot Park -- to maintain and use two monuments adjacent to 1302 West Wolfram Street.

[O2017-5233]

Referred -- GRANTS OF PRIVILEGE FOR SIDEWALK CAFES.

Also, three proposed ordinances to grant permission and authority to the applicants listed to maintain and use those portions of the public way adjacent to the locations noted for the

operation of sidewalk cafes, which were *Referred to the Committee on Transportation and Public Way*, as follows:

Hero Coffee -- 2111 West Roscoe Street;

[O2017-5020]

Passion House Cafe 1 LLC -- 2631 North Kedzie Avenue; and

[O2017-5021]

Sal's Trattoria -- 2834 North Southport Avenue.

[O2017-5024]

Referred -- EXEMPTION OF APPLICANTS FROM PHYSICAL BARRIER REQUIREMENT PERTAINING TO ALLEY ACCESSIBILITY FOR PARKING FACILITIES.

Also, two proposed ordinances to exempt the applicants listed from the physical barrier requirement pertaining to alley accessibility for the parking facilities adjacent to the locations specified, pursuant to the provisions of Title 10, Chapter 20, Section 430 of the Municipal Code of Chicago, which were *Referred to the Committee on Transportation and Public Way*, as follows:

Bow and Meow Pet Spa -- 1647 West Cortland Street; and

[O2017-4893]

2343 -- 2347 North Elston Avenue LLC -- 2324 North Winchester Avenue.

[O2017-4900]

Referred -- ISSUANCE OF PERMIT FOR SIGN/SIGNBOARD AT 3148 N. LINCOLN AVE.

[Or2017-303]

Also, a proposed order for the issuance of a permit to install a sign/signboard at 3148 North Lincoln Avenue, which was *Referred to the Committee on Zoning, Landmarks and Building Standards*.

Presented By

**ALDERMAN WAGUESPACK (32nd Ward)
And OTHERS:**

Referred -- AMENDMENT OF MUNICIPAL CODE BY ADDING NEW CHAPTER ENTITLED "THE CHICAGO FAIR WORKWEEK ORDINANCE".

[O2017-4947]

A proposed ordinance, presented by Aldermen Waguespack, Foulkes, Pawar, Mell, Lopez, Hairston, Sawyer, Sadlowski Garza, Taliaferro, Moreno, Ramirez-Rosa, Arena, D. Moore, Muñoz, Santiago, Villegas and Cappleman, to amend the Municipal Code of Chicago by adding a new chapter to establish and regulate fair workweeks for employees hired within the City of Chicago who perform at least two hours of work in any two-week period by requiring employers to provide employees a good faith estimate in writing of the employee's work schedule, including minimum hours; provide at least two weeks' notice of work schedules; provide compensation of one hour of pay for each previously unscheduled shift if schedule is changed during the 14-day period and provide pay for four hours or the number of hours in the employee's shift, whichever is less, when hours are canceled or reduced with less than 24 hours' notice; provide additional hours to current employees before hiring new employees; and further, allow employees to decline work hours that occur during the 11 hours following the end of a shift and if an employee agrees in writing to work the hours, they are to be compensated one and a half times the employee's regular rate of pay. Two committees having been called, the Committee on Workforce Development and Audit and the Committee on the Budget and Government Operations, the said proposed resolution was *Referred to the Committee on Committees, Rules and Ethics.*

Presented By

ALDERMAN MELL (33rd Ward):

Referred -- GRANT OF PRIVILEGE IN PUBLIC WAY FOR B&B SUPERMARKET.

[O2017-5124].

A proposed ordinance to grant permission and authority to B&B Supermarket to construct, install, maintain and use one awning adjacent to 2924 West Belmont Avenue, which was *Referred to the Committee on Transportation and Public Way.*

Referred -- GRANT OF PRIVILEGE TO PIE CAFE LLC FOR SIDEWALK CAFE.

[O2017-5029]

Also, a proposed ordinance to grant permission and authority to Pie Cafe LLC, to maintain

and use a portion of the public way adjacent to 4664 North Manor Avenue for the operation of a sidewalk cafe, which was *Referred to the Committee on Transportation and Public Way*.

Presented By

ALDERMAN AUSTIN (34th Ward):

Referred -- AMENDMENT OF SECTION 4-60-022 OF MUNICIPAL CODE BY DELETING SUBSECTION 34.25 TO ALLOW ISSUANCE OF ADDITIONAL ALCOHOLIC LIQUOR LICENSES ON PORTIONS OF S. HALSTED ST.

[O2017-4797]

A proposed ordinance to amend Title 4, Chapter 60, Section 022 of the Municipal Code of Chicago by deleting subsection 34.25 which restricted the issuance of additional alcoholic liquor licenses on South Halsted Street, from West 122nd Street to West 123rd Street and on the east side only, from West 123rd Street to West 124th Street, which was *Referred to the Committee on License and Consumer Protection*.

Referred -- GRANT OF PRIVILEGE IN PUBLIC WAY FOR BARKER'S FUNERAL HOME.

[O2017-5129]

Also, a proposed ordinance to grant permission and authority to Barker's Funeral Home to maintain and use one awning adjacent to 9900 South Throop Street, which was *Referred to the Committee on Transportation and Public Way*.

Presented By

ALDERMAN RAMIREZ-ROSA (35th Ward):

Referred -- GRANTS OF PRIVILEGE IN PUBLIC WAY.

Two proposed ordinances to grant permission and authority to the applicants listed for the purposes specified, which were *Referred to the Committee on Transportation and Public Way*, as follows:

La Finca Market, Inc. -- to maintain and use one sign at 3432 -- 3434 West Irving Park Road; and

[O2017-5195]

Rojo Gusano -- to maintain and use five light fixtures adjacent to 3830 West Lawrence Avenue.

[O2017-5198]

Referred -- EXEMPTION OF YORK KEDZIE LLC FROM PHYSICAL BARRIER REQUIREMENT PERTAINING TO ALLEY ACCESSIBILITY FOR PARKING FACILITIES.

[O2017-4898]

Also, a proposed ordinance to exempt York Kedzie LLC from the physical barrier requirement pertaining to alley accessibility for the parking facilities for 3401 North Kedzie Avenue, pursuant to the provisions of Title 10, Chapter 20, Section 430 of the Municipal Code of Chicago, which was *Referred to the Committee on Transportation and Public Way*.

Presented By

ALDERMAN VILLEGAS (36th Ward):

Referred -- GRANTS OF PRIVILEGE IN PUBLIC WAY.

Two proposed ordinances to grant permission and authority to the applicants listed for the purposes specified, which were *Referred to the Committee on Transportation and Public Way*, as follows:

La Flor De Acapulco, Inc. -- to maintain and use one sign at 6021 West Grand Avenue; and

[O2017-5200]

Martha's Family Hair Cut -- to construct, install, maintain and use one awning at 6956 West Diversey Avenue.

[O2017-5131]

Referred -- EXEMPTION OF AMK MARKET, INC., DOING BUSINESS AS SUN FRESH MARKET & DELI/KATARZYNA GAL FROM PHYSICAL BARRIER REQUIREMENT PERTAINING TO ALLEY ACCESSIBILITY FOR PARKING FACILITIES.

[O2017-4902]

Also, a proposed ordinance to exempt AMK Market, Inc., doing business as Sun Fresh Market & Deli/Katarzyna Gal from the physical barrier requirement pertaining to alley accessibility for the parking facilities for 3640 North Central Avenue, pursuant to the provisions of Title 10, Chapter 20, Section 430 of the Municipal Code of Chicago, which was *Referred to the Committee on Transportation and Public Way*.

Referred -- STANDARDIZATION OF PORTION OF W. BELMONT AVE. AS "ZIEMIA PODHALAŃSKA WAY".

[O2017-4884]

Also, a proposed ordinance directing the Commissioner of Transportation to take the necessary action for the standardization of West Belmont Avenue (6934 -- 7000), from North Newland Avenue to North Sayre Avenue as "Ziemia Podhalańska Way", which was *Referred to the Committee on Transportation and Public Way*.

Presented By

**ALDERMAN VILLEGAS (36th Ward) And
ALDERMAN SAWYER (6th Ward):**

Referred -- CALL FOR IMPLEMENTATION OF VOLUNTARY PROGRAM TO EXPAND CONTRACTING OPPORTUNITIES FOR LOCAL BUSINESSES OWNED BY MINORITIES, WOMEN AND DISADVANTAGED CERTIFIED COMPANIES IN CONNECTION WITH AIRPORT OPERATIONS.

[R2017-497]

A proposed resolution calling on the City Council to support and approve the Voluntary Program to use good faith efforts to expand contracting opportunities for businesses owned

by minorities, women and/or disadvantaged persons in connection with "non-fleet expenditures" attributable to the airlines operations at the airports; "non-fleet expenditures" shall not include fuel or food service, and shall encompass all expenditures not attributable to the purchase of airplanes including but not limited to: insurance, chemicals, lubricants, parts, environmental services, promotional products, marketing, advertising, janitorial services, professional services and maintenance and custodial services; the airlines will post procurement opportunities for "non-fleet expenditures" in connection with their operations at the airport on the City Department of Procurement's M/WBE Forum; the airlines will provide the Department of Aviation with quarterly reports reflecting their progress in achieving the foregoing goals; the airlines will work with the Department of Aviation, the City's Department of Procurement Services and members of the City Council's Aviation committee to sponsor public outreach sessions to identify and assist local businesses in applying for the Airport Concession Disadvantaged Business Enterprise (ACDBE) certification and further, to the extent that any future license agreements relating to the airlines' operations at the airports contain ACDBE goals that are equal to or greater than percentages already stated will supersede and replace the goals provided herein, which was *Referred to the Committee on Aviation*.

Referred -- CALL ON CORPORATION COUNSEL TO PRESENT PROPOSED PROVISION FOR PROPOSED LEASE AGREEMENT WITH UNITED AIRLINES REGARDING ALLOCATION OF PORTION OF REVENUE FOR WORKFORCE DEVELOPMENT SERVICES TO UNEMPLOYED OR UNDEREMPLOYED CITY RESIDENTS.

[R2017-500]

Also, a proposed resolution calling on the Corporation Counsel to present to the City Council no later than August 31, 2017, a proposed provision for the proposed lease agreement between the City of Chicago and United Airlines through which no less than 2 percent of the revenues derived from lease agreement shall be directly utilized to provide, at O'Hare International Airport, workforce development services to City residents who are unemployed or underemployed, such services to have an immediate nexus to employers who are directly or indirectly associated with O'Hare Airport; and establishes the vision and contractual framework through which the City will continue to promote meaningful and practical connections between workforce development and those sectors associated with transportation and transportation-related services, which was *Referred to the Committee on Aviation*.

Presented By

**ALDERMAN VILLEGAS (36th Ward),
ALDERMAN MORENO (1st Ward),
ALDERMAN WAGUESPACK (32nd Ward) And
ALDERMAN ARENA (45th Ward):**

Referred -- CALL ON CORPORATION COUNSEL AND PRO BONO LAW FIRMS TO SUPPORT FILING OF COMPLAINTS WITH COUNTY ASSESSOR AND COUNTY BOARD OF REVIEW REGARDING REAL ESTATE TAX UNDER-ASSESSMENTS.

[R2017-501]

A proposed resolution calling on the Corporation Counsel in coordination with pro bono law firms recruited by members of the City Council no later than September 30, 2017 file, cause to be filed, or support the filing, singly or individually on behalf of the City and over-assessed property owners one or more complaints with the County Assessor and the Cook County Board of Review to revise any real estate tax under-assessment which entails more than seven percent negative variance from the market value of the property; provide revised rules to address and resolve the inequities associated with the current assessment system and the Corporation Counsel to investigate whether to what degree the current assessment system violations violate city rights and submit a written report to the City Council entailing findings of fact, conclusions of law and recommendation as to whether legal action shall be taken, which was *Referred to the Committee on Finance*.

Presented By

ALDERMAN SPOSATO (38th Ward):

Referred -- GRANT OF PRIVILEGE IN PUBLIC WAY FOR PETES PIZZA NO. 2.

[O2017-5203]

A proposed ordinance to grant permission and authority to Petes Pizza Number 2 to maintain and use one sign at 5847 West Montrose Avenue, which was *Referred to the Committee on Transportation and Public Way*.

Referred -- GRANT OF PRIVILEGE TO NEW ENGLAND INN OF ILLINOIS, INC. FOR SIDEWALK CAFE.

[O2017-5032]

Also, a proposed ordinance to grant permission and authority to New England Inn of Illinois, Inc. to maintain and use a portion of the public way adjacent to 6855 -- 6859 West Irving Park Road for the operation of a sidewalk cafe, which was *Referred to the Committee on Transportation and Public Way*.

Presented By

ALDERMAN LAURINO (39th Ward):

Referred -- GRANT OF PRIVILEGE TO MARTINO'S ITALIAN CUISINE & PIZZERIA, INC. FOR SIDEWALK CAFE.

[O2017-5035]

A proposed ordinance to grant permission and authority to Martino's Italian Cuisine & Pizzeria, Inc. to maintain and use a portion of the public way adjacent to 3431 West Peterson Avenue for the operation of a sidewalk cafe, which was *Referred to the Committee on Transportation and Public Way*.

Referred -- EXEMPTION OF ELITE SALES & SERVICE FROM PHYSICAL BARRIER REQUIREMENT PERTAINING TO ALLEY ACCESSIBILITY FOR PARKING FACILITIES.

[O2017-4934]

Also, a proposed ordinance to exempt Elite Sales & Service from the physical barrier requirement pertaining to alley accessibility for the parking facilities for 4100 North Elston Avenue, pursuant to the provisions of Title 10, Chapter 20, Section 430 of the Municipal Code of Chicago, which was *Referred to the Committee on Transportation and Public Way*.

Referred -- ISSUANCE OF PERMIT FOR SIGN/SIGNBOARD AT 4412 N. PULASKI RD.

[Or2017-312]

Also, a proposed order directing the Commissioner of Buildings to issue a permit to Olympic Signs, Inc. to install a sign/signboard at 4412 North Pulaski Road, which was *Referred to the Committee on Zoning, Landmarks and Building Standards.*

Presented By

ALDERMAN O'CONNOR (40th Ward):

Referred -- GRANTS OF PRIVILEGE IN PUBLIC WAY FOR STARBUCKS COFFEE NO. 2310.

Two proposed ordinances to grant permission and authority to Starbucks Coffee Number 2310 to maintain and use four signs at 5300 North Clark Street, which were *Referred to the Committee on Transportation and Public Way*, as follows:

Permit Number 1128614; and

[O2017-5210]

Permit Number 1128691.

[O2017-5208]

Presented By

**ALDERMAN O'CONNOR (40th Ward) And
ALDERMAN OSTERMAN (48th Ward):**

Referred -- AMENDMENT OF ARTICLE III OF CHAPTER 4-232 OF MUNICIPAL CODE BY ADDING NEW SECTIONS 4-232-115 AND 4-232-125 CONCERNING KEY AND DEALER PLATE SECURITY IN MOTOR VEHICLE SALESROOMS AND RENTAL FACILITIES.

[O2017-4857]

A proposed ordinance to amend Article III of Chapter 4-232 of the Municipal Code of Chicago by adding new Sections 4-232-115 and 4-232-125 to require all keys for motor

vehicles offered for sale by a motor vehicle salesroom or for rent by a motor vehicle rental facility to be placed in a secure lockbox inside the salesroom of the rental building at all times when the motor vehicle salesroom or rental facility is not open for business; and also to require special license plates issued by the Illinois Secretary of State to be either secured to a motor vehicle by tamper-resistant security screws or placed in a secure lockbox inside the salesroom building when the motor vehicle salesroom is not open for business, which was *Referred to the Committee on License and Consumer Protection*.

Presented By

ALDERMAN REILLY (42nd Ward):

Referred -- AMENDMENT OF SECTION 9-80-220 OF MUNICIPAL CODE TO PROHIBIT OPERATION OR PARKING ON PUBLIC WAY OF VEHICLES BEARING FALSE, STOLEN OR ALTERED REGISTRATION PLATES OR ANNUAL STICKERS.

[O2017-4885]

A proposed ordinance to amend Title 9, Chapter 80, Section 220 of the Municipal Code of Chicago to prohibit the operation or parking on the public way of any vehicle bearing a false, stolen or altered registration plate or annual registration sticker and violation of this provision to subject the vehicle for immediate impoundment and the owner of record of such vehicle to be liable to the city for an administrative penalty of \$1,000 in addition to fees for towing and storage of such vehicle, which was *Referred to the Committee on Pedestrian Traffic and Safety*.

Referred -- GRANTS OF PRIVILEGE IN PUBLIC WAY.

Also, 49 proposed ordinances to grant permission and authority to the applicants listed for the purposes specified, which were *Referred to the Committee on Transportation and Public Way*, as follows:

Actors' Equity Association -- to maintain and use three signs at 557 West Randolph Street;

[O2017-5221]

The Blackstone Hotel -- to maintain and use two canopies at 636 South Michigan Avenue;

[O2017-5173]

Chicago Board of Trade of the City of Chicago, Inc. -- to maintain and use a water fountain (occupation of space) adjacent to 141 West Jackson Boulevard;

[O2017-5224]

The Chicago Club -- to maintain and use one ice melt system adjacent to 81 East Van Buren Street;

[O2017-5226]

The Chicago Dental Studio -- to maintain and use two signs at 443 West Huron Street;

[O2017-5228]

Columbia College Chicago -- to maintain and use one façade adjacent to 618 South Michigan Avenue;

[O2017-5259]

Dos Toros Taqueria -- to maintain and use four signs at 1 North Dearborn Street;

[O2017-5260]

Escada -- to maintain and use one awning at 51 East Oak Street;

[O2017-5133]

Freshii -- to maintain and use one awning at 200 West Randolph Street;

[O2017-5134]

General Growth Properties -- to maintain and use one canopy at 110 North Wacker Drive;

[O2017-5175]

GIC 11 East Walton LLC -- to maintain and use two foundation supports adjacent to 11 East Walton Street;

[O2017-5262]

GIC 11 East Walton LLC -- to maintain and use two sheetings adjacent to 11 East Walton Street;

[O2017-5263]

Howl at the Moon -- to maintain and use six canopies at 26 West Hubbard Street;

[O2017-5193]

Hub 51/Sub 51 -- to maintain and use one awning at 51 West Hubbard Street;

[O2017-5135]

The Legacy at Millennium Park Condominium Association -- to maintain and use two cornices adjacent to 60 East Monroe Street;

[O2017-5264]

The Legacy at Millennium Park Condominium Association -- to maintain and use two pipes adjacent to 60 East Monroe Street;

[O2017-5266]

LQ Acquisition Properties LLC -- to maintain and use one building projection adjacent to 1 South Franklin Street;

[O2017-5267]

LQ Acquisition Properties LLC -- to maintain and use one canopy at 1 South Franklin Street;

[O2017-5197]

LQ Acquisition Properties LLC -- to maintain and use six tree grates adjacent to 1 South Franklin Street;

[O2017-5269]

M Burger -- to maintain and use one canopy at 161 East Huron Street;

[O2017-5199]

Macerich Management -- to maintain and use three bollards adjacent to 43 East Ohio Street;

[O2017-5272]

Macerich Management -- to maintain and use one duct adjacent to 520 North Michigan Avenue;

[O2017-5274]

Moe's Cantina -- to maintain and use one porch adjacent to 153 -- 155 West Kinzie Street;

[O2017-5275]

Northwestern Memorial Hospital -- to maintain and use one sheeting adjacent to 259 East Erie Street;

[O2017-5277]

Oxford 127 Huron Hotel Venture Property Company LLC -- to maintain and use six caissons adjacent to 127 West Huron Street;

[O2017-5237]

Pearl Tavern -- to maintain and use one sign at 180 North Wacker Drive;

[O2017-5238]

Petterino's -- to maintain and use one windscreen adjacent to 50 West Randolph Street;
[O2017-5239]

Piedmont 500 West Monroe Fee LLC -- to maintain and use two signs at 500 West Monroe Street;
[O2017-5241]

Protein Bar -- to maintain and use one awning at 10 West Lake Street;
[O2017-5137]

Protein Bar -- to maintain and use one sign at 10 West Lake Street;
[O2017-5242]

Reid Murdoch LLC -- to maintain and use three planters adjacent to 325 North LaSalle Drive;
[O2017-5243]

Ronald McDonald House Charities of Chicagoland and Northwest Indiana -- to maintain and use one canopy at 211 East Grand Avenue;
[O2017-5201]

Ronald McDonald House Charities of Chicagoland and Northwest Indiana -- to maintain and use two signs at 211 East Grand Avenue;
[O2017-5244]

Shinola Detroit -- to maintain and use one sign at 1009 North Rush Street;
[O2017-5245]

Soucie Horner Ltd. -- to construct, install, maintain and use one banner adjacent to 208 West Kinzie Street;
[O2017-5246]

Starbucks Coffee Number 2224 -- to maintain and use one sign at 430 North Clark Street;
[O2017-5247]

Starbucks Coffee Number 2484 -- to maintain and use one awning at 111 East Chestnut Street;
[O2017-5138]

Stefani Management Services -- to maintain and use one sign at 601 North Wells Street;
[O2017-5248]

Tesla, Inc. -- to maintain and use two signs at 901 North Rush Street;
[O2017-5249]

Thor Palmer House Hotel & Shops LLC -- to maintain and use one vault adjacent to 17 East Monroe Street;

[O2017-5250]

The Tribal Looms, Inc. -- to maintain and use one sign at 441 North LaSalle Drive;

[O2017-5251]

Vermilion -- to maintain and use one sign at 10 West Hubbard Street;

[O2017-5252]

Woman's Athletic Club of Chicago -- to maintain and use three planter railings adjacent to 626 North Michigan Avenue;

[O2017-5254]

Zacuto LLC -- to maintain and use one sign at 401 West Ontario Street;

[O2017-5255]

The 30 West Erie Condominium Association -- to maintain and use one awning at 30 West Erie Street;

[O2017-5142]

55 East Monroe Investors IV LLC -- to maintain and use one canopy at 55 East Monroe Street;

[O2017-5209]

55 East Monroe Investors IV LLC -- to maintain and use one canopy at 105 -- 151 South Wabash Avenue;

[O2017-5212]

100 East Huron Street Condominium Association -- to maintain and use nine recessed lights adjacent to 100 East Huron Street; and

[O2017-5256]

900 North Michigan LLC -- to maintain and use one sign at 900 North Michigan Avenue.

[O2017-5257]

Referred -- AMENDMENT OF GRANTS OF PRIVILEGE IN PUBLIC WAY.

Also, seven proposed ordinances to amend ordinances which authorized grants of privilege in the public way to the applicants noted, which were *Referred to the Committee on Transportation and Public Way*, as follows:

Continental Assurance Company (*Journal of the Proceedings of the City Council of the City of Chicago*, February 5, 2003, page 103853) -- by changing the name of the applicant for said privilege from: "Continental Assurance Company" to: "333 Wabash Partners LLC";

[O2017-5103]

Remington Lodging & Hospitality LLC (*Journal of the Proceedings of the City Council the City of Chicago*, September 8, 2011, page 7418) -- by changing the expiration date of said privilege from: "November 14, 2016" to: "November 4, 2017";

[O2017-5104]

Smithfield Properties XX (*Journal of the Proceedings of the City Council of the City of Chicago*, January 13, 2016, page 17304) -- by changing the name of the applicant for said privilege from: "Smithfield Properties XX" to: "151 North State Owner LLC";

[O2017-5098]

Smithfield Properties XX (*Journal of the Proceedings of the City Council of the City of Chicago*, January 13, 2016, page 17305) -- by changing the name of the applicant for said privilege from: "Smithfield Properties XX" to: "151 North State Owner LLC";

[O2017-5097]

Smithfield Properties XX (*Journal of the Proceedings of the City Council of the City of Chicago*, November 18, 2015, page 14180) -- by changing the name of the applicant for said privilege from: "Smithfield Properties XX" to: "151 North State Owner LLC";

[O2017-5096]

Smithfield Properties XVII/State & Washington LLC (*Journal of the Proceedings of the City Council of the City of Chicago*, December 10, 2014, page 100777) -- by changing the name of the applicant for said privilege from: "Smithfield Properties XVII/State & Washington LLC" to: "State & Washington Owner LLC"; and

[O2017-5091]

Smithfield Properties XVII/State & Washington LLC (*Journal of the Proceedings of the City Council of the City of Chicago*, December 12, 2012, page 44234) -- by changing the name of the applicant for said privilege from: "Smithfield Properties XVII/State & Washington LLC" to: "State & Washington Owner LLC".

[O2017-5093]

Referred -- GRANTS OF PRIVILEGE FOR SIDEWALK CAFES.

Also, 13 proposed ordinances to grant permission and authority to the applicants listed to maintain and use those portions of the public way adjacent to the locations noted for the operation of sidewalk cafes, which were *Referred to the Committee on Transportation and Public Way*, as follows:

Barrio -- 65 West Kinzie Street;	[O2017-5039]
Blue Frog's Local 22 -- 22 East Hubbard Street;	[O2017-5040]
Boho Bohemian House -- 11 West Illinois Street;	[O2017-5041]
Chipotle -- 311 South Wacker Drive;	[O2017-5043]
Chipotle Mexican Grill -- 291 East Ontario Street;	[O2017-5045]
Costa Vida -- 218 West Lake Street;	[O2017-5048]
Da Lobsta River North -- 416 North Clark Street;	[O2017-5050]
Dylan's Tavern & Grill -- 118 South Clinton Street;	[O2017-5053]
Fairgrounds -- 12 South Michigan Avenue;	[O2017-5055]
Molly's Cupcakes River East -- 419 East Illinois Street;	[O2017-5056]
Primehouse -- 616 North Rush Street;	[O2017-5058]
Starbucks Coffee Number 2224 -- 430 North Clark Street; and	[O2017-5060]
Vermilion -- 10 West Hubbard Street.	[O2017-5061]

Referred -- AMENDMENT OF GRANT OF PRIVILEGE IN PUBLIC WAY FOR GT PRIME FOR SIDEWALK CAFE.

[O2017-5102]

Also, a proposed ordinance to amend an ordinance passed by the City Council on May 24, 2017 and printed in the *Journal of the Proceedings of the City Council of the City of Chicago*, page 49696, which authorized a grant of privilege to GT Prime for a sidewalk cafe

by inserting: "Tuesday, 4:30 P.M. to 11:00 P.M." to said privilege, which was *Referred to the Committee on Transportation and Public Way*.

Referred -- EXEMPTION OF 500 WEST MONROE FEE LLC FROM PHYSICAL BARRIER REQUIREMENT PERTAINING TO ALLEY ACCESSIBILITY FOR PARKING FACILITIES.

[O2017-4904]

Also, a proposed ordinance to exempt 500 West Monroe Fee LLC from the physical barrier requirement pertaining to alley accessibility for the parking facilities for 500 West Monroe Street, pursuant to the provisions of Title 10, Chapter 20, Section 430 of the Municipal Code of Chicago, which was *Referred to the Committee on Transportation and Public Way*.

Referred -- ESTABLISHMENT OF TAXICAB STANDS.

Also, two proposed ordinances to establish taxicab stands on portions of specified streets, which were *Referred to the Committee on Transportation and Public Way*, as follows:

North Canal Street (east side) from a point 40 feet north of West Lake Street to a point 60 feet north thereof for three taxicabs; and

[O2017-4940]

East Illinois Street (lower level, south curb) between North Columbus Drive and North St. Clair Street for four taxicabs.

[O2017-4936]

Referred -- ISSUANCE OF PERMIT FOR SIGN/SIGNBOARD AT 641 N. CLARK ST.
[Or2017-304]

Also, a proposed order for the issuance of a permit to install a sign/signboard at 641 North Clark Street, which was *Referred to the Committee on Zoning, Landmarks and Building Standards*.

Referred -- REPEAL OF RESOLUTION EXTENDING CONGRATULATIONS TO MID-USA FALUN DAFA ASSOCIATION ON 25TH ANNIVERSARY.

[R2017-494]

Also, a proposed resolution calling for a repeal of a resolution (R2017-419) passed by the City Council on May 24, 2017 and printed in the *Journal of the Proceedings of the City Council of the City of Chicago*, page 50242, as part of the Agreed Calendar, congratulating the Mid-USA Falun Dafa Association on 25th anniversary, which under Rule 14 of the Rules of Order and Procedure of the City Council of the City of Chicago, violates the subject matters limited in the Agreed Calendar which are: "deaths, congratulations, ceremonial and non-controversial matters", which was *Referred to the Committee on Finance*.

Presented By

ALDERMAN SMITH (43rd Ward):

Referred -- GRANTS OF PRIVILEGE IN PUBLIC WAY.

Nine proposed ordinances to grant permission and authority to the applicants listed for the purposes specified, which were *Referred to the Committee on Transportation and Public Way*, as follows:

Aarons Apothecary LLC -- to maintain and use one sign at 2338 North Clark Street;
[O2017-5330]

City Homes of Orleans -- to maintain and use three planters adjacent to 2060 North Clark Street;
[O2017-5335]

Geothe-Astor, Inc. -- to maintain and use one canopy at 1301 North Astor Street;
[O2017-5217]

Kryolan Corporation -- to maintain and use one sign at 2034 North Halsted Street;
[O2017-5337]

Lincoln Park Chamber of Commerce -- to construct, install, maintain and use one planter adjacent to 501 West Diversey Parkway;
[O2017-5341]

Massage Envy Spa Lincoln Park -- to maintain and use one banner adjacent to 1845 North Clybourn Avenue;

[O2017-5345]

MyEyeDr -- to construct, install, maintain and use two awnings at 2146 North Halsted Street;

[O2017-5144]

Nail Envy, Inc. -- to maintain and use one sign at 2506 North Lincoln Avenue; and

[O2017-5347]

Staci Sikora Oliff -- to maintain and use one stairway/porch adjacent to 2480 North Lakeview Avenue.

[O2017-5351]

Referred -- GRANTS OF PRIVILEGE FOR SIDEWALK CAFES.

Also, five proposed ordinances to grant permission and authority to the applicants listed to maintain and use those portions of the public way adjacent to the locations noted for the operation of sidewalk cafes, which were *Referred to the Committee on Transportation and Public Way*, as follows:

Cafe Vienna -- 2523 North Clark Street;

[O2017-5068]

Johnny's Beef & Gyros -- 2300 North Lincoln Avenue;

[O2017-5071]

The Kennison -- 1800 North Lincoln Avenue;

[O2017-5072]

Molly's Cupcakes LLC -- 2536 -- 2538 North Clark Street; and

[O2017-5075]

Starbucks Number 272 -- 2529 North Clark Street.

[O2017-5076]

Referred -- EXEMPTION OF 1941, 1943 & 1945 LARRABEE LLC FROM PHYSICAL BARRIER REQUIREMENT PERTAINING TO ALLEY ACCESSIBILITY FOR PARKING FACILITIES.

[O2017-4906]

Also, a proposed ordinance to exempt 1941, 1943 & 1945 Larrabee LLC from the physical barrier requirement pertaining to alley accessibility for the parking facilities for 1941 -- 1945 North Larrabee Street, pursuant to the provisions of Title 10, Chapter 20, Section 430 of the Municipal Code of Chicago, which was *Referred to the Committee on Transportation and Public Way*.

Referred -- ISSUANCE OF PERMIT FOR SIGN/SIGNBOARD AT 938 W. WEBSTER AVE.

[Or2017-306]

Also, a proposed order for the issuance of a permit to install a sign/signboard at 938 West Webster Avenue, which was *Referred to the Committee on Zoning, Landmarks and Building Standards*.

Presented By

ALDERMAN TUNNEY (44th Ward):

Referred -- GRANTS OF PRIVILEGE IN PUBLIC WAY.

Sixteen proposed ordinances to grant permission and authority to the applicants listed for the purposes specified, which were *Referred to the Committee on Transportation and Public Way*, as follows:

Bonobos -- to maintain and use one sign at 3434 North Southport Avenue;

[O2017-5282]

Couture Nails and Waxing -- to maintain and use one sign at 3341 North Southport Avenue;

[O2017-5285]

Ella Elli -- to maintain and use one canopy at 1349 West Cornelia Avenue;
[O2017-5220]

Hotel Versey -- to maintain and use six planters adjacent to 644 West Diversey Parkway;
[O2017-5289]

Hydrate & Elixir -- to maintain and use three light fixtures adjacent to 3452 -- 3458 North Halsted Street;
[O2017-5290]

Kirkwood Bar & Grill -- to maintain and use one windscreen adjacent to 2934 -- 2936 North Sheffield Avenue;
[O2017-5292]

Nancy's Home of Stuffed Pizza -- to maintain and use one canopy at 2930 North Broadway;
[O2017-5222]

Nancy's Home of Stuffed Pizza -- to maintain and use one sign at 2930 North Broadway;
[O2017-5294]

North Clark Street LLC -- to construct, install, maintain and use one catch basin adjacent to 3630 North Clark Street;
[O2017-5298]

North Clark Street LLC -- to construct, install, maintain and use one sanitary manhole adjacent to 3630 North Clark Street;
[O2017-5300]

North Clark Street LLC -- to construct, install, maintain and use one sewer main adjacent to 3630 North Clark Street;
[O2017-5302]

North Clark Street LLC -- to construct, install, maintain and use one water line/sanitary line adjacent to 3630 North Clark Street;
[O2017-5305]

Real Good Juice Company -- to maintain and use one sign at 3548 North Southport Avenue;
[O2017-5311]

Sheridan Surf LLC -- to maintain and use one awning at 2850 North Sheridan Road;
[O2017-5152]

Starbucks Coffee Number 227 -- to maintain and use one sign at 3358 North Broadway (Permit Number 1128615); and
[O2017-5324]

Starbucks Coffee Number 227 -- to maintain and use one sign at 3358 North Broadway (Permit Number 1128692).
[O2017-5320]

Referred -- GRANTS OF PRIVILEGE FOR SIDEWALK CAFES.

Also, three proposed ordinances to grant permission and authority to the applicants listed to maintain and use those portions of the public way adjacent to the locations noted for the operation of sidewalk cafes, which were *Referred to the Committee on Transportation and Public Way*, as follows:

Belmont Cafe -- 928 -- 930 West Belmont Avenue;

[O2017-5077]

New Tokyo -- 3139 North Broadway; and

[O2017-5078]

Paul's Noodle Shop -- 3400 North Sheffield Avenue.

[O2017-5079]

Referred -- ERECTION OF "BLUE MAN WAY" HONORARY STREET NAME SIGN ON W. BRIAR ST. AT N. HALSTED ST.

[Or2017-285]

Also, a proposed order directing the Commissioner of Transportation to erect "Blue Man Way" honorary street-name sign on West Briar Street at North Halsted Street (at Briar Street Theater), which was *Referred to the Committee on Transportation and Public Way*.

Presented By

ALDERMAN CAPPLEMAN (46th Ward):

Referred -- GRANTS OF PRIVILEGE IN PUBLIC WAY.

Six proposed ordinances to grant permission and authority to the applicants listed for the purposes specified, which were *Referred to the Committee on Transportation and Public Way*, as follows:

Broadway Loan Company -- to maintain and use two awnings at 3755 North Halsted Street;

[O2017-5153]

Caravan -- to maintain and use one sign at 4810 North Broadway;

[O2017-5234]

Food Town -- to maintain and use eight awnings at 4401 North Hazel Street;

[O2017-5154]

PR Italian Bistro -- to maintain and use one awning at 3908 -- 3910 North Sheridan Road;

[O2017-5156]

Ross Dress for Less -- to maintain and use one sign at 918 West Montrose Avenue; and

[O2017-5235]

Self Storage Number 1 -- to construct, install, maintain and use two canopies at 3839 North Sheffield Avenue.

[O2017-5227]

Referred -- GRANTS OF PRIVILEGE FOR SIDEWALK CAFES.

Also, three proposed ordinances to grant permission and authority to the applicants listed to maintain and use those portions of the public way adjacent to the locations noted for the operation of sidewalk cafes, which were *Referred to the Committee on Transportation and Public Way*, as follows:

Bojonos -- 4187 -- 4189 North Clarendon Avenue;

[O2017-5080]

Earth's Kitchen -- 3715 -- 3717 North Halsted Street; and

[O2017-5081]

Heritage Outpost -- 1325 West Wilson Avenue.

[O2017-5082]

Presented By

ALDERMAN PAWAR (47th Ward):

Referred -- GRANTS OF PRIVILEGE IN PUBLIC WAY.

Six proposed ordinances to grant permission and authority to the applicants listed for the purposes specified, which were *Referred to the Committee on Transportation and Public Way*, as follows:

Bethany Retirement Community -- to maintain and use one canopy at 4950 North Ashland Avenue;

[O2017-5230]

Cafe El Tapatio -- to maintain and use two signs at 3400 North Ashland Avenue;

[O2017-5236]

CVS/Pharmacy -- to maintain and use nine awnings at 4051 North Lincoln Avenue;

[O2017-5158]

Fine Food & Liquor, Inc. -- to maintain and use one sign at 3642 North Ashland Avenue;

[O2017-5240]

iLoveKickboxing.com -- to maintain and use one sign at 4733 North Lincoln Avenue; and

[O2017-5258]

Lakeview Chamber of Commerce -- to construct, install, maintain and use one bicycle rack adjacent to 1658 West Belmont Avenue.

[O2017-5270]

Referred -- GRANT OF PRIVILEGE TO THE BUDLONG HOT CHICKEN FOR SIDEWALK CAFE.

[O2017-5083]

Also, a proposed ordinance to grant permission and authority to The Budlong Hot Chicken to maintain and use a portion of the public way adjacent to 4619 North Western Avenue for the operation of a sidewalk cafe, which was *Referred to the Committee on Transportation and Public Way*.

Referred -- ISSUANCE OF PERMITS FOR SIGNS/SIGNBOARDS.

Also, five proposed orders for the issuance of permits to install signs/signboards at the locations specified, which were *Referred to the Committee on Zoning, Landmarks and Building Standards*, as follows:

- one sign/signboard at 3420 North Lincoln Avenue;
[Or2017-313]
- one sign/signboard at 3705 North Lincoln Avenue -- north elevation;
[Or2017-314]
- one sign/signboard at 3705 North Lincoln Avenue -- west elevation;
[Or2017-315]
- one sign/signboard at 3333 North Marshfield Avenue; and
[Or2017-311]
- one sign/signboard at 3728 North Ravenswood Avenue.
[Or2017-310]

Presented By

ALDERMAN OSTERMAN (48th Ward):

Referred -- GRANTS OF PRIVILEGE IN PUBLIC WAY.

Two proposed ordinances to grant permission and authority to the applicants listed for the purposes specified, which were *Referred to the Committee on Transportation and Public Way*, as follows:

- CBD Kratom -- to construct, install, maintain and use one awning at 5303 North Clark Street; and
[O2017-5159]
- Loyola University Chicago -- to maintain and use one conduit adjacent to 6257 North Kenmore Avenue.
[O2017-5273]

Referred -- AMENDMENT OF DESIGNATION OF 1000 BLOCK OF W. BRYN MAWR AVE. AS "HONORARY GUS TRAVLOS WAY".

[O2017-5192]

Also, a proposed ordinance to amend a previously passed ordinance which designated the 1000 block of West Bryn Mawr Avenue as "Honorary Gus Travlos Way" by striking therefrom: "Honorary Gus Travlos Way" and inserting in lieu thereof: "Honorary Gus & June Travlos Way", which was *Referred to the Committee on Transportation and Public Way*.

Presented By

ALDERMAN MOORE (49th Ward):

Referred -- GRANTS OF PRIVILEGE IN PUBLIC WAY.

Two proposed ordinances to grant permission and authority to the applicants listed for the purposes specified, which were *Referred to the Committee on Transportation and Public Way*, as follows:

Aspen Holding L.P. -- to construct, install, maintain and use 15 awnings at 7551 -- 7559 North Ridge Boulevard; and

[O2017-5160]

State Farm Insurance -- to maintain and use one sign at 7051 North Clark Street.

[O2017-5280]

Referred -- GRANTS OF PRIVILEGE FOR SIDEWALK CAFES.

Also, two proposed ordinances to grant permission and authority to the applicants listed to maintain and use those portions of the public way adjacent to the locations noted for the operation of sidewalk cafes, which were *Referred to the Committee on Transportation and Public Way*, as follows:

Empirical Brew Pub -- 1328 -- 1330 West Morse Avenue; and

[O2017-5084]

86th Ohio LLC, doing business as Empirical Brew Pub -- 1330 West Morse Avenue.

[O2017-5086]

Presented By

ALDERMAN SILVERSTEIN (50th Ward):

Referred -- GRANTS OF PRIVILEGE IN PUBLIC WAY.

Four proposed ordinances to grant permission and authority to the applicants listed for the purposes specified, which were *Referred to the Committee on Transportation and Public Way*, as follows:

Lickity Split Frozen Custard & Sweets -- to maintain and use one awning at 7000 North Western Avenue;

[O2017-5163]

Lickity Split Frozen Custard & Sweets -- to maintain and use three awnings at 7000 North Western Avenue;

[O2017-5166]

Mullen's Bar and Grill -- to maintain and use one sign at 7301 North Western Avenue; and

[O2017-5284]

Yaseen Zabiha Halal Meat and Grocers -- to maintain and use one sign at 2243 West Devon Avenue.

[O2017-5287]

Referred -- GRANTS OF PRIVILEGE FOR SIDEWALK CAFES.

Also, two proposed ordinances to grant permission and authority to the applicants listed to maintain and use those portions of the public way adjacent to the locations noted for the operation of sidewalk cafes, which were *Referred to the Committee on Transportation and Public Way*, as follows:

Anmol Restaurant -- 2858 West Devon Avenue; and

[O2017-5088]

BBQ Supply Company -- 6948 North Western Avenue.

[O2017-5090]

Referred -- EXEMPTION OF 7310 -- 7314 N. CLAREMONT AVE. FROM PHYSICAL BARRIER REQUIREMENT PERTAINING TO ALLEY ACCESSIBILITY FOR PARKING FACILITIES.

[O2017-4897]

Also, a proposed ordinance to exempt 7310 -- 7314 North Claremont Avenue from the physical barrier requirement pertaining to alley accessibility for the parking facilities for 7310 -- 7314 North Claremont Avenue, pursuant to the provisions of Title 10, Chapter 20, Section 430 of the Municipal Code of Chicago, which was *Referred to the Committee on Transportation and Public Way*.

5. *FREE PERMITS, LICENSE FEE EXEMPTIONS, CANCELLATION OF WARRANTS FOR COLLECTION AND WATER RATE EXEMPTIONS, ET CETERA.*

Proposed ordinances, orders, et cetera, described below, were presented by the aldermen named and were *Referred to the Committee on Finance*, as follows:

SENIOR CITIZENS SEWER REFUNDS:
(\$50.00)

BY ALDERMAN MORENO (1st Ward):

[O2017-5407]

Falcon, Senon

Martinez, Tomasa

BY ALDERMAN HOPKINS (2nd Ward):

[O2017-5408]

Abrahams, Cyril	Laner, Daryl
Bamber, Maureen	Levins, Warren
Berns, Richard	Mahan, Ray, Jr.
Bertch, Jane S.	Matusoff, Donald
Breseke, Nancy	Meyers, Thomas R.
Brown, Linda	Moran, John H.
Bruno, Kay Anderson	Moreno, German
Cerda, Martha	Muelhausen, Carmel S.
Condon, James G.	Nelson, Viola E.
Conner, Lynn M.	Ober, Cynthia J.
Cowen, Sandra	Paulsen, Patricia
Daniel, David	Raclaw, Gregory D.
Dunne, Sylvia	Rattner, Deanna
Elkins, Sandra	Schmitt, Joan C.
Geffen, Susan	Schnepfe, David A.
Glasell, Don	Schwartz, Gary H.
Hickling, Duane G.	Spivak, Gail
Kimmel, Wendy	Wong, Ting Wa

BY ALDERMAN DOWELL (3rd Ward):

[O2017-5409]

Friedl, Ariani
Pluta, Jean

Tom, Josephine

White, Marise

*BY ALDERMAN HOPKINS For
ALDERMAN DOWELL (3rd Ward):*

[O2017-5409]

Buch, David

Ivy, Betty

Muhammad, Carol S.

Rogers, Anita

BY ALDERMAN KING (4th Ward):

[O2017-5410]

Adams, Harriet

Howard, Tommy

Bubula, Nancy

Jackson, Cheryl S.

Caldwell, Rose M.

Kalwa, Richard

Chamwong, Chamlong

King, Sharon

Dennis, Frances A.

Kozul, Janet A.

Ebersman, Joyce

Libby, Eileen B.

Forte, Barbara J.

Lieberman, Elaine

Goodman, Joan

McGuire, John

Green, Avis

Palanchar, Mary

Grindle, Gloria

Seung, Kim K.

Harris, Barbara

Smiley, Mellie C.

Hernandez, Elizabeth F.

Williams, Acie

BY ALDERMAN HAIRSTON (5th Ward):

[O2017-5411]

Baker, Alfred

Crooke, Mary Jean

Dippold, Merry C.

Willard, Barbara A.

BY ALDERMAN SAWYER (6th Ward):

[O2017-5412]

Brittenum, Willie B.

Fishback, Sarah

Hill, Hershhal

BY ALDERMAN HARRIS (8th Ward):

[O2017-5414]

Dunmars, Lorraine

Henderson, Annie

Kyles, Joseph H.

Lee, Irene B.

BY ALDERMAN SOLIS (25th Ward):

[O2017-5415]

Carow, Marian

BY ALDERMAN MALDONADO (26th Ward):

[O2017-5416]

Cintron, Silvia

BY ALDERMAN SPOSATO (38th Ward):

[O2017-5418]

Babicz, Robert E.

Glidden, Mary M.

Lindio, Francis

Morici, Joann

Wac Bednarski, Maria

Yoshimura, Nora G.

BY ALDERMAN LAURINO (39th Ward):

[O2017-5419]

Berndt, Barbara Ann

Strogny, Eleanor

BY ALDERMAN O'CONNOR (40th Ward):

[O2017-5420]

Avila, Rolando

Gray, Julia S.

Lam, Rebecca

Latino, Theresa

Salvaggio, Charles

BY ALDERMAN NAPOLITANO (41st Ward):

[O2017-5421]

Power, Margaret

Regan, Thomas C.

BY ALDERMAN REILLY (42nd Ward):

[O2017-5422]

Buckman, Margaret M.

Evans, Richard K.

Burns, Linda K.

Glass, Allan

Codina, Ricardo

Gomlicker, Walter

Ellis, Rosa L.

Heizer, Marsha J.

Hernandez, Ramiro

Rosenberg, Vivian

Ho, Barbara

Sangerman, Harry

Lambert, Timothy C.

Signer, Betty

Leahy, Mary J.

Slutsky, Jeffrey

Mendes, Anthony J.

Sulkin, Constance

Newman, Richard W.

BY ALDERMAN TUNNEY (44th Ward):

[O2017-5423]

Birenberg, Jane

Master, Joseph

Bole, Renee F.

Nechin, Herbert B.

Coates, Margaret A.

Palman, Barbara

Drummond, Tricia

Shniderman, Sol

Lipszyc, Annie

Shopiro, Diane

Little, Ellen and Shirley

Warro, Edward

BY ALDERMAN ARENA (45th Ward):

[O2017-5424]

Lundman, Jennie U.

Skotzko, Frances

Wojcik, Jacqueline E.

BY ALDERMAN CAPPLEMAN (46th Ward):

[O2017-5425]

Baker, George

Cohler, Janice

Browning, Marcia

Donnal, Dennis

Channon, Ellen

Fernandez, Jose

Furlong, Margaret

Miura, Pearl

Goldfarb, Irene

Morton, Robert

Hermans, Robert

Oleck, Patricia

Ildephonse, Dorado

Palma, Marian

Jents, Joanna

Periolat, Cynthia

Karns, Charlene

Rest, Marilyn

Kondo, Nancy

Shah, Vinod

Lakehomer, Julie

Stawarz, Walter

Lancaster, Linda

Stieglitz, Barbara

Lancer, Andrea

Tynan, Jan

Lier, Charlotte

Valez, Carmen

Lopez, Ines

Witkov, Stewart

Miller, Virginia

BY ALDERMAN PAWAR (47th Ward):

[O2017-5426]

Daeumer, Diane

Huitt, June M.

Thomas, Susan

BY ALDERMAN OSTERMAN (48th Ward):

[O2017-5427]

Almashy, Carol

Caramela, Leonard

Barrett, Barbara A.

Carl, Laura K.

Bettencourt, William A.

Chaiken, Ila R.

Butler, Joan

Connie, Maurine K.

Connors, Nuly B.

Dabich, Zorica

Faber, Barbara

Farojoye, Johnson O.

Feldman, Wanda

Flavin, Joan D.

Giannini, Julie W.

Gumucio, Susana E.

Harelik, Judith H.

Hegner, Thomas D.

Heidkamp, Eugene A.

Johnson, Brian P.

Johnson, Mae F.

Johnson, Sharon

King, Andre R.

Korman, David I.

Lapuz, Corazon

Lee, Kam Ying

Lish, Rebecca

Litman, Robin

Manalo, Enriquito G.

Maxwell, Sandra A.

Mendelblat, Ronald K.

Minturn, Sterling M.

Myrick, Linda L.

Nathan, Carol

Pauvlic, Jeanne M.

Pecirno, Marta C.

Popik, John J.

Roberts, Darlene M.

Magaraci, Salvatore

Santos, Adora C.

Schwartz, Robert

Shake, Margaret

Sidereas, Panagiota

Siegel, Ruth V.

Stone, Fredric

Suarez, Mila

Sultan, Babar

Swise, James

Terry-Lundy, Betty J.

Thanh, Le

Tretheway, Jennifer K.

Vaughn, Thomas C.

Weinshel, Mary

Wolf, Judith

Wright, Janet O.

Zangs, James A.

BY ALDERMAN J. MOORE (49th Ward):

[O2017-5428]

Nelson, Russel

BY ALDERMAN SILVERSTEIN (50th Ward):

[O2017-5429]

Frank, Robert

Harris, Sylvia

Oakwood, Lucy D.

Ross, Harry

APPROVAL OF JOURNAL OF PROCEEDINGS.

JOURNAL (May 24, 2017)

The Honorable Andrea M. Valencia, City Clerk, submitted the printed official *Journal of the Proceedings of the City Council of the City of Chicago* for the regular meeting held on Wednesday, May 24, 2017, at 10:00 A.M., signed by her as such City Clerk.

Alderman Burke moved to *Approve* said printed official *Journal* and to dispense with the reading thereof. The question being put, the motion *Prevailed*.

UNFINISHED BUSINESS.

None.

MISCELLANEOUS BUSINESS.

PRESENCE OF VISITORS NOTED.

The following individuals were in attendance and recognized by the City Council:

Chicago Police Officer Martin Rios (Star Number 17283), accompanied by his sister, Patricia Rios; niece, Angela Rios; and Harvey Van Dam (heart attack survivor), accompanied by his wife, Judy Van Dam;

Chicago Fire Department Engine Company 22 Lieutenant Hector Rivera, accompanied by Jeanne Rivera; Firefighters Scott Malito, accompanied by Nola Malito, Mary Maltio and Linda Catalano; Laura Alonzo, accompanied by Javier Alonzo, Alexis Alonzo, Jose L. Diaz and Jose A. Diaz; Eric Johnson, accompanied by Maggie Johnson, Terry Johnson, Diana Johnson, Karin Johnson and Donna Pearson; Ambulance 43 Paramedic in Charge Dawn Wahlgren; Bike Team 1 Paramedic in Charge, Vincent Zittnan and Paramedic Nick O'Connor; Med Cart 1 Paramedic in Charge, Christopher Sergel, accompanied by Bonnie Sergel, David Ramos, Kathryn Lazarz, Susie Pesa and Matt Conti; Engineer Phillip Holzman, accompanied by Marley Holzman, Janet and Rhiannon;

James Beard Foundation award winners: Team Topolobampo: Rick Bayless, Deann Bayless, Rudy Quezada, Rishi Kumar, Casey Cora, Jennifer Melendrez, Whitney Burke, Suzanne Imaz, Zach Steen, Jeff Witzig, Cesar Aguilar, Andres Padilla and Jill Gubesch; Team Monteverde: Chef Sarah Gruenberg, Meg Sahs, Jaime Canete, Rob Mosher, Dave Sahs and David Semanoff;

City of Chicago Budget Director Alexandra Holt, accompanied by her husband, Thom Serafine;

Unity Park Advisory Council members: Director of Development Robert Castillo; Co-Founders Joel Monarch and Connie Baznik;

TPAN -- Ride for AIDS: CEO/TPAN, Patti Capouch; Board President, Jeff Kendall; Board Member, Rob Garofalo, M.D.; TPAN, Nirmalpal Sachdev and James Craig; Staff Members: Merrill Kenna, Lorraine Hayes and Gary Nelson; Striedinger Family participants: Dr. Fernando Striedinger, M.D., FACP; accompanied by his wife, Kathleen Striedinger; niece, Sara Striedinger; Reyes Family participants: Deputy Chief Juan F. Reyes; accompanied by his wife, Sonia Reyes; sons, Omarr Reyes, Elliott Reyes, Sr. and Noah Reyes; grandsons, Elliott Reyes, Jr. and Jonathan Santiago.

Time Fixed For Next Succeeding Regular Meeting.

[O2017-5430]

By unanimous consent, Alderman Burke presented a proposed ordinance which reads as follows:

Be It Ordained by the City Council of the City of Chicago:

SECTION 1. That the next succeeding regular meeting of the City Council of the City of Chicago to be held after the meeting held on Wednesday, the twenty-eighth (28th) day of June, 2017, at 10:00 A.M., be and the same is hereby fixed to be held on Wednesday, the twenty-sixth (26th) day of July, 2017, at 10:00 A.M., in the Council Chamber in City Hall.

SECTION 2. This ordinance shall take effect and be in force from and after its passage.

On motion of Alderman Burke, the foregoing proposed ordinance was *Passed* by yeas and nays as follows:

Yeas -- Aldermen Moreno, Hopkins, King, Hairston, Sawyer, Mitchell, Harris, Beale, Sadlowski Garza, Thompson, Cárdenas, Quinn, Burke, Lopez, Foulkes, D. Moore, Curtis, O'Shea, Cochran, Brookins, Muñoz, Zalewski, Scott, Solis, Maldonado, Burnett, Ervin, Taliaferro, Reboyras, Santiago, Waguespack, Mell, Austin, Ramirez-Rosa, Villegas, Mitts, Sposato, Laurino, O'Connor, Napolitano, Reilly, Smith, Tunney, Arena, Cappleman, Pawar, Osterman, J. Moore, Silverstein -- 49.

Nays -- None.

Alderman Beale moved to reconsider the foregoing vote. The motion was lost.

At this point in the proceedings, Alderman Burke requested that the members of the City Council and assembled guests join him in congratulating Alderman Michelle Smith on her upcoming marriage to Leigh Weber on Sunday, July 2, 2017.

Adjournment.

Thereupon, Alderman Burke moved that the City Council do *Adjourn*. The motion *Prevailed* and the City Council *Stood Adjourned* to meet in regular meeting on Wednesday, July 26, 2017, at 10:00 A.M., in the Council Chamber in City Hall.


ANDREA M. VALENCIA,
City Clerk.

APPENDIX A
LEGISLATIVE INDEX

**JOURNAL of the PROCEEDINGS
of the
CITY COUNCIL
of the
CITY of CHICAGO, ILLINOIS**

Regular Meeting – Wednesday, June 28, 2017

Main Category List

LEGISLATIVE INDEX JOURNAL of the PROCEEDINGS of the CITY COUNCIL of the CITY of CHICAGO, ILLINOIS

Regular Meeting – Wednesday, June 28, 2017

Agreements	Lawsuits/Settlements
Airports	Municipal Code Amendments
Alley	Parking
Appointments	Permits/License/Fee Exemptions
Bonds & Bond Issues	Property
Budget & Appropriations	Public Way Usage
City Council	Reports
City Departments/Agencies	Restricted Residential Zones
Claims	Signs/Signboards
Commendations & Declarations	Social Issues & Programs
Committee/Public Hearings	Streets
Energy/Environmental Issues	Tag Days
Enterprise Zones	Tax Incentives
Executive Orders & Proclamations	Tax Increment Financing Districts
Finance Funds	Traffic
Historical Landmarks	Tributes
Illinois, State of	United States Government
Journal Corrections	Zoning Reclassifications

Abbreviations And Acronyms

A

Admin.	Administration
Agcy.	Agency
a.k.a.	Also Known As
Ald.	Alderman
AME	African Methodist Episcopal Church
ANLAP	Adjacent Neighbors Land Acquisition Program
App.	Application
Apt(s).	Apartment(s)
Assn.	Association
Assoc.	Associates
Asst.	Assistant
Atty.	Attorney
Ave	Avenue
A.M.	Ante Meridian

B

B.A.	Bachelor of Arts
Bd. of Ed.	Board of Education
Bldg.	Building
Bhp.	Bishop
Blvd	Boulevard
Bro.	Brother

C

Capt.	Captain
Card.	Cardinal
CCL	Concealed Carry License
CDBG	Community Development Block Grant
CDC	Community Development Commission
CEO	Chief Executive Officer
CFD	Chicago Fire Department
CFO	Chief Financial Officer
CFP	Chicago Firearm Permit
CHA	Chicago Housing Authority
Chap.	Chapter
Chpl.	Chaplain
Chgo.	Chicago
Co.	Company
Col	Colonel
Com.	Committee/Community
Comdr.	Commander

C

Coml.	Commercial
Comm.	Commerce/Commission
Comr.	Commissioner
Condo	Condominium
Co-Op	Cooperative
Corp.	Corporation
Corpl.	Corporal
Constr.	Construction
CPA	Certified Public Accountant
CPD	Chicago Police Department/
CPS	Chicago Public Schools
Ct	Court
CTA	Chicago Transit Authority

D

DARLEP	Digital Automated Red Light Enforcement Program
d.b.a.	Doing Business As
Deferred	Action Deferred
deg.	Degree(s)
Det.	Detective
Dept.	Department
Devel.	Developer/Development
Dist.	District
Div.	Division
Dr.	Doctor
Dr	Drive

E

E	East
EAV	Equalized Assessed Value
eb	eastbound
Elem.	Elementary
EMT	Emergency Medical Technician
Eng'r	Engineer
Equip.	Equipment
Exchg.	Exchange
Exec. Dir.	Executive Director
Expy.	Expressway

F

FAA	Federal Aviation Administration
Fahr.	Fahrenheit
FAR	Floor Area Ratio
FBI	Federal Bureau of Investigation
FDA	Federal Drug Administration

Abbreviations And Acronyms

F

F.F.	Firefighter
Filed	Placed on File
FOID	Firearm Owner's Identification Card
Fr.	Father
ft.	feet
f.k.a.	formerly known as

G

Gen.	General
Govt.	Government

H

Hon.	Honorable
hrs.	Hours
HUD	Housing and Urban Development
Hwy.	Highway
HQ	Headquarters

I

IDOT	Illinois Dept. of Transportation
IL	Illinois
Inc.	Incorporated
Ind.	Industries
Ins.	Insurance
Insp. Gen.	Inspector General
Inst'l.	Institutional
IPD	Institutional Planned Development

J

Jr.	Junior
-----	--------

L

LCpl	Lance Corporal
LLC	Limited Liability Company
LP	Limited Partnership
Lt.	Lieutenant
Ltd.	Limited
LUCHA	Latin United Community Housing Association

M

Maj.	Major
M.B.	Missionary Baptist
MBA	Master of Business Administration
MBE	Minority Business-Owned Enterprise

M

MWBE	Minority Women Business Enterprise
Mfg.	Manufacturing
MFT	Motor Fuel Tax
Mgmt.	Management
mins.	Minutes
MOPD	Mayors Office for People with Disabilities
Msgr.	Monsignor
Mun.	Municipal

N

N	North
Natl.	National
NFP	Not-for-profit corporation
No.	Number

O

Off.	Officer
Org.	Organization

P

pg(s)	page(s)
PhD	Doctor of Philosophy
Pkg.	Package/Parking
Pkwy	Parkway
Pl	Place
Plz	Plaza
P.M.	Post Meridian
P.O.	Police Officer
PFC	Private First Class

R

RA	Very Reverend
Rd.	Road
Re-Ref.	Re-Referred
Redevel.	Redevelopment
Ref.	Referred
Rehab.	Rehabilitation
Res.	Residence/Residential
Rest.	Restricted/Restaurant
Rev.	Reverend
ROTC	Reserve Officer's Training Corps
ROW	Right-of-way
RR	Railroad
Rt. Rev.	Right Reverend

Abbreviations And Acronyms

R

Ry.	Railway
RTA	Regional Transportation Authority

Q

Q1	1 st Quarter (Jan – Mar)
Q2	2 nd Quarter (Apr – Jun)
Q3	3 rd Quarter (Jul – Sep)
Q4	4 th Quarter (Oct – Dec)

S

S	South
SBIF	Small Business Improvement Fund
St.	Saint
Sch.	School
Sgt.	Sergeant
SFC.	Sergeant First Class
Sist.	Sister
Soc.	Society
Sq.	Square
Sr.	Senior
SSA	Special Service Area
SSgt.	Staff Sergeant
St	Street
STEM	Science, Technology, Engineering and Math
Subdiv.	Subdivision
Supt.	Superintendent

T

Terr	Terrace
thru	through
TIF	Tax Increment Financing
Trans.	Transportation

U

Univ.	University
U.S.	United States
u.t.a.	Under trust agreement
Util.	Utility

V

v	versus (against)
Veh.	Vehicle

W

W	West
---	------

Y

YMCA	Young Men's Christian Association
YWCA	Young Women's Christian Association

Zoning Districts

B	Business
BPD	Business Planned Development
C	Commercial
CPD	Commercial Planned Development
DC	Downtown Core
DX	Downtown Mixed-Use
DR	Downtown Residential
DS	Downtown Service
M	Manufacturing
PD	Planned Development
PMD	Planned Manufacturing
POS	Parks and Open Space
R	Residential
RM	Residential Multi-Unit
RPD	Residential Planned Development
RS	Residential Single Unit (Detached House)
RT	Residential Two-Flat, Townhouse and Multi-Unit
SD	Special Character Overlay

OFFICE OF THE CITY CLERK

Date: 6/28/2017

CITY COUNCIL LEGISLATIVE INDEX

1

AGREEMENTS

Brainerd Park Apartments Ltd.
8902-8956 S Loomis Blvd
Amendment of remediation required for property conveyance
Brookins (21) O2017-3882
Referred [C.J.p. 50306] Housing
Passed [C.J.p. 51316]
Chicago Southwest Development Corp.
3100 S Kedzie Ave, 3200 S Kedzie Ave, 3244-3250 S Kedzie Ave
Approval of land sale and reconveyance deed
Emanuel (Mayor) O2017-3870
Referred [C.J.p. 48439] Housing
Passed [C.J.p. 51203]
Zeller-401 Property LLC
401 N Michigan Ave
Renovation of property adjacent to riverwalk
Emanuel (Mayor) O2017-3864
Referred [C.J.p. 48441] Transportation
Passed [C.J.p. 51394]

Intergovernmental

Chicago Board of Education
Tax Increment Financing (TIF) assistance for Amundsen High School facility improvements
Emanuel (Mayor) O2017-3928
Referred [C.J.p. 48435] Finance
Passed [C.J.p. 50597]
Chicago Board of Education
Tax Increment Financing (TIF) assistance for Chappell School facility improvements
Emanuel (Mayor) O2017-3938
Referred [C.J.p. 48435] Finance
Passed [C.J.p. 50615]
Chicago Board of Education
Tax Increment Financing (TIF) assistance for rehabilitation of Perez School and related facility improvements
Emanuel (Mayor) O2017-3933
Referred [C.J.p. 48435] Finance
Passed [C.J.p. 50633]

AGREEMENTS

Intergovernmental

Chicago Board of Education
Tax Increment Financing (TIF) assistance for rehabilitation of Schurz School and related facility improvements
Emanuel (Mayor) O2017-3940
Referred [C.J.p. 48435] Finance
Passed [C.J.p. 50652]

Lease

Ground and facility leases at Chicago O'Hare International Airport
Emanuel (Mayor) O2017-4958
Referred [C.J.p. 50396] Joint Aviation Finance
Hudson Ltd.

Consent to transfer ownership of concession leases and subleases
Emanuel (Mayor) O2017-4918
Referred [C.J.p. 50404] Aviation
Illinois Retail Merchants Assn.

216 Broadway
First amendment regarding use of office space located Springfield, IL
Emanuel (Mayor) O2017-3955
Referred [C.J.p. 48440] Housing
Passed [C.J.p. 51318]
Purpose Foundation, The
450 E 47th St
Use as sculpture garden
Emanuel (Mayor) O2017-4903
Referred [C.J.p. 50406] Housing

Loan & Security

Citibank, N.A.
Funding loan related to issuance of City of Chicago Multi-Family Mortgage Revenue Note, 2017 Series A (Woodlawn Roll Up Apartments Project) for rehabilitation of low- and moderate-income housing projects
Emanuel (Mayor) O2017-3863
Referred [C.J.p. 48436] Finance
Passed [C.J.p. 50447]

OFFICE OF THE CITY CLERK
CITY COUNCIL LEGISLATIVE INDEX

2

Date: 6/28/2017

AGREEMENTS

Loan & Security

Maiden Place Apartments
4520-4532 N Malden St
Amendment of settlement regarding debt
Emanuel (Mayor) O2017-5331
Referred [C.J.p. 50401] Finance
Ruth Shriman House, L.P.
4036-4046 N Sheridan Rd
Refinancing of senior loan for construction of
multi-family housing
Emanuel (Mayor) SO2017-3862
Referred [C.J.p. 48437] Finance
Passed as [C.J.p. 50686]
Substitute

Miscellaneous

Home Investment Partnerships Program
2209-2219 N Rockwell Ave, 2569-2575 W
Lyndale St, 2230 N Maplewood Ave
Refinancing for rehabilitation of property
Emanuel (Mayor) O2017-5404
Referred [C.J.p. 50399] Finance
Marshall 1232 LLC
1232 N LaSalle Dr
Construction of affordable multi-family housing
Emanuel (Mayor) O2017-5403
Referred [C.J.p. 50402] Finance
SomerCor 504
Fifty-first amending agreement to increase grant
funds for improvement of commercial and
industrial facilities for small businesses
Emanuel (Mayor) O2017-5087
Referred [C.J.p. 50402] Finance

AIRPORTS

Midway & O'Hare

Hudson Ltd.
Consent to transfer ownership of concession
leases and subleases
Emanuel (Mayor) O2017-4918
Referred [C.J.p. 50404] Aviation

AIRPORTS

O'Hare

Ground and facility leases
Emanuel (Mayor) O2017-4958
Referred [C.J.p. 50396] Joint
Aviation
Finance

ALLEY

Dedications

Chicago Park District
1615-1633 W Edgewater Ave, 1614-1628 W
Hollywood Ave
O'Connor (40) O2017-3891
Referred [C.J.p. 50330] Transportation
Passed [C.J.p. 51894]

Ingress/Egress

145 S Wells Holdings LLC
145-147 S Wells St
Reilly (42) O2017-3907
Referred [C.J.p. 50339] Transportation
Passed [C.J.p. 51928]
1941, 1943 & 1945 Larrabee, LLC
1941-1945 N Larrabee St
Smith (43) O2017-4906
Referred [C.J.p. 52534] Transportation
2234 Fulton LLC
2135 W Carroll Ave
Burnett (27) O2017-4890
Referred [C.J.p. 52508] Transportation
2343-2347 N Elston Ave LLC
2324 N Winchester Ave
Waguespack (32) O2017-4900
Referred [C.J.p. 52515] Transportation
500 W Monroe Fee LLC
500 W Monroe St
Reilly (42) O2017-4904
Referred [C.J.p. 52531] Transportation
7310-7314 N Claremont
7310-7314 N Claremont Ave
Silverstein (50) O2017-4897
Referred [C.J.p. 52542] Transportation

OFFICE OF THE CITY CLERK

Date: 6/28/2017

CITY COUNCIL LEGISLATIVE INDEX

3

ALLEY

Ingress/Egress

7445 N Sheridan Rd LLC c/o Citadel Healthcare Group
7445 N Sheridan Rd
Moore (49) O2017-3908
Referred [C.J.p. 50351] Transportation
Passed [C.J.p. 51928]
Artis Senior Living Lakeview LLC
3513-3553 N Ashland Ave
Tunney (44) O2017-3781
Referred [C.J.p. 50345] Transportation
Passed [C.J.p. 51922]
Bow and Meow Pet Spa
1647 W Cortland St
Waguespack (32) O2017-4893
Referred [C.J.p. 52515] Transportation
Brown, Rami/Bright Smiles Daycare
1703-1707 E 87th Pl
Harris (8) O2017-3871
Referred [C.J.p. 50291] Transportation
Passed [C.J.p. 51922]
Daza Nidia of My Little Star Daycare
4315 W 63rd St
Zalewski (23) O2017-4877
Referred [C.J.p. 52502] Transportation
Eastern Accents, Inc
4173 W Belmont Ave
Santiago (31) O2017-4874
Referred [C.J.p. 52513] Transportation
Elite Sales & Service
4100 N Elston Ave
Laurino (39) O2017-4934
Referred [C.J.p. 52522] Transportation
Erie LaSalle Venture LLC
146 W Erie St
Reilly (42) O2017-3903
Referred [C.J.p. 50339] Transportation
Passed [C.J.p. 51923]

ALLEY

Ingress/Egress

Fabians Cabinet Company, Inc.
4511 W Belmont Ave
Santiago (31) O2017-4609
Direct Introduction Transportation
Passed [C.J.p. 51923]
Finishing Motorsport, Inc./Kassom, Waleo M./Johnson, Charles R.
6549-6551 W 63rd St
Zalewski (23) O2017-3873
Referred [C.J.p. 50309] Transportation
Passed [C.J.p. 51923]
Five Seasons Development LLC
5137-5139 N Broadway
Osterman (48) O2017-3869
Referred [C.J.p. 50351] Transportation
Passed [C.J.p. 51924]
Gal, Katarzyna Gal of AMK Market, Inc., d.b.a. Sun Fresh Market & Deli
3640 N Central Ave
Villegas (36) O2017-4902
Referred [C.J.p. 52519] Transportation
General Gaming LLC
3044 N Central Ave
Santiago (31) O2017-4607
Direct Introduction Transportation
Passed [C.J.p. 51924]
Heartland Alliance Health Center
5515 S Halsted St
Cochran (20) O2017-3874
Referred [C.J.p. 50305] Transportation
Passed [C.J.p. 51924]
Helpers Keepers, Inc.
3501 S Union Ave
Thompson (11) O2017-3901
Referred [C.J.p. 50294] Transportation
Passed [C.J.p. 51925]
Homewood Suites Hotel
1101 S Wabash Ave
King (4) O2017-4895
Referred [C.J.p. 52485] Transportation

OFFICE OF THE CITY CLERK
CITY COUNCIL LEGISLATIVE INDEX

4

Date: 6/28/2017

ALLEY

Ingress/Egress

Impressions Hand Carwash
6717 S Chicago Ave
Cochran (20) O2017-3875
Referred [C.J.p. 50305] Transportation
Passed [C.J.p. 51925]
Juarez Granite & Cabinet, Inc.
4916 W Belmont Ave
Santiago (31) O2017-4875
Referred [C.J.p. 52513] Transportation
La Casa Norte
3527-3533 W North Ave
Maldonado (26) O2017-3872
Referred [C.J.p. 50312] Transportation
Passed [C.J.p. 51925]
LG Development Group LLC-WERie Series
61 W Erie St
Reilly (42) O2017-3905
Referred [C.J.p. 50339] Transportation
Passed [C.J.p. 51926]
Lincoln Park Pizza
2245 N Lincoln Ave
Smith (43) O2017-4281
Referred [C.J.p. 50341] Transportation
Passed [C.J.p. 51749]
Mack's Motor Sales, Inc.
2901-2909 N Cicero Ave
Santiago (31) O2017-4608
Direct Introduction Transportation
Passed [C.J.p. 51926]
Mao Mei
2243-2259 W Coulter St
Solis (25) O2017-3877
Referred [C.J.p. 50311] Transportation
Passed [C.J.p. 51928]
Monro Muffler Brake, Inc., d.b.a. Car-X Auto & Tire
5418 S Pulaski Rd
Zalewski (23) O2017-4876
Referred [C.J.p. 52502] Transportation

ALLEY

Ingress/Egress

Nunc Complete Car Care
3613 N Harlem Ave
Sposato (38) O2017-3902
Referred [C.J.p. 50329] Transportation
Passed [C.J.p. 51926]
Ortiz Barrionuevo, Eduardo M. of
Chicagocardclinic.com
5912 W Addison St
Villegas (36) O2017-3879
Referred [C.J.p. 50327] Transportation
Passed [C.J.p. 51922]
Peegan Development, Inc.
1819-1821 N St Louis Ave
Moreno (1) O2017-4899
Referred [C.J.p. 52480] Transportation
Platinum Luxury Motors, Inc.
5800 W Fullerton Ave
Reboyas (30) O2017-3770
Referred [C.J.p. 50321] Transportation
Passed [C.J.p. 51927]
Premier Tire Shop 1 Incorporated
5654 S Western Ave
Lopez (15) O2017-4896
Referred [C.J.p. 52497] Transportation
Prime Auto Repair
3258 S Lawndale Ave
Munoz (22) O2017-4889
Referred [C.J.p. 52501] Transportation
Riviera Auto Repair
3050 S Christiana Ave
Munoz (22) O2017-4887
Referred [C.J.p. 52501] Transportation
Whitney M. Young, Jr. Public Library (Chicago
Public Building Commission and Chicago Public
Libraries)
7901 S Dr Martin Luther King Jr Dr
Sawyer (6) O2017-4858
Referred [C.J.p. 52487] Transportation

OFFICE OF THE CITY CLERK

Date: 6/28/2017

CITY COUNCIL LEGISLATIVE INDEX

5

ALLEY

Ingress/Egress

WW1832 LLC

1832 W Walnut St

Burnett (27)

O2017-3912

Referred [C.J.p. 50317]

Transportation

Passed [C.J.p. 51927]

York Kedzie LLC

3401 N Kedzie Ave

Ramirez-Rosa (35)

O2017-4898

Referred [C.J.p. 52518]

Transportation

Vacation

CP West Division LLC

1650-1658 W Division St

Moreno (1)

O2017-3282

Referred [C.J.p. 48332]

Finance

Re-Referred [C.J.p. 49275]

Transportation

Passed [C.J.p. 51888]

MCZ Edgewater LLC and MCZ Edgewater
Exchange LLC

1615-1633 W Edgewater Ave, 1614-1628 W

Hollywood Ave

O'Connor (40)

O2017-3891

Referred [C.J.p. 50330]

Transportation

Passed [C.J.p. 51894]

APPOINTMENTS

Aistrophe, Mark F.

Albany Park Commission (S.S.A. No. 60)
(Member)

Emanuel (Mayor)

A2017-67

Referred [C.J.p. 50388]

Finance

Bowman, Barbara T.

Chicago Public Library Board (Member)

Emanuel (Mayor)

A2017-45

Referred [C.J.p. 48424]

Budget

Approved [C.J.p. 51144]

Brandenburger, Keith R.

111th/Kedzie Commission (S.S.A. No. 55)
(Member)

Emanuel (Mayor)

A2017-59

Referred [C.J.p. 48421]

Finance

Approved [C.J.p. 50439]

APPOINTMENTS

Clark, Jennifer R.

Sheridan Road Commission (S.S.A. No. 54)
(Member)

Emanuel (Mayor)

A2017-72

Referred [C.J.p. 50387]

Finance

Conner, Randy

Water Management (Comr.)

Emanuel (Mayor)

A2017-46

Referred [C.J.p. 48425]

Budget

Approved [C.J.p. 51145]

Delgado, Eva-Dina

Chicago Police Board (Member)

Emanuel (Mayor)

A2017-73

Referred [C.J.p. 50393]

Public Safety

DeSantiago, Susana

Southwest Business Growth Area Commission
(S.S.A. No. 3) (Member)

Emanuel (Mayor)

A2017-53

Referred [C.J.p. 48415]

Finance

Approved [C.J.p. 50431]

Du Merer, Danielle

Chief Information Officer

Emanuel (Mayor)

A2017-49

Referred [C.J.p. 48428]

Economic

Approved [C.J.p. 51180]

Dunigan, Ryan M.

Commission on Human Relations (Member)

Emanuel (Mayor)

A2017-64

Referred [C.J.p. 50391]

Human Relations

Escareno, Rosa

Business Affairs and Consumer Protection
(Comr.)

Emanuel (Mayor)

A2017-42

Referred [C.J.p. 48429]

License

Approved [C.J.p. 51333]

Ferguson, Joseph M.

Inspector General

Emanuel (Mayor)

A2017-47

Referred [C.J.p. 48426]

Budget

Approved [C.J.p. 51146]

OFFICE OF THE CITY CLERK

CITY COUNCIL LEGISLATIVE INDEX

6

Date: 6/28/2017

APPOINTMENTS

Fields, Samantha S.
 Budget Director
 Emanuel (Mayor) A2017-50
 Referred [C.J.p. 48427] Budget
 Approved [C.J.p. 51147]
 Flores, Steve
 Chicago Police Board (Member)
 Emanuel (Mayor) A2017-73
 Referred [C.J.p. 50393] Public Safety
 Frangella-Quinn, Antonella
 111th/Kedzie Commission (S.S.A. No. 55) (Member)
 Emanuel (Mayor) A2017-60
 Referred [C.J.p. 48421] Finance
 Approved [C.J.p. 50440]
 Garcia-Abner, Alicia T,
 71st/Stony Commission (S.S.A.No. 42) (Member)
 Emanuel (Mayor) A2017-69
 Referred [C.J.p. 50386] Finance
 Gassman, David L.
 Central Lakeview Commission (S.S.A. No. 17) (Member)
 Emanuel (Mayor) A2017-56
 Referred [C.J.p. 48418] Finance
 Approved [C.J.p. 50435]
 Gassman, David L.
 North Halsted Commission (S.S.A. No. 18) (Member)
 Emanuel (Mayor) A2017-57
 Referred [C.J.p. 48419] Finance
 Approved [C.J.p. 50437]
 Ghimire, Bala R.
 Advisory Council on Equity (Member)
 Emanuel (Mayor) A2017-65
 Referred [C.J.p. 50390] Human Relations
 Gonzalez, Ruby A.
 Southwest Business Growth Area Commission (S.S.A. No. 3) (Member)
 Emanuel (Mayor) A2017-51
 Referred [C.J.p. 48415] Finance
 Approved [C.J.p. 50432]

APPOINTMENTS

Helfand, David A.
 Chicago Park District (Comr.)
 Emanuel (Mayor) A2017-43
 Referred [C.J.p. 48430] Special Events
 Approved [C.J.p. 51393]
 Hill, Heather J.
 Sheridan Road Commission (S.S.A. No. 54) (Member)
 Emanuel (Mayor) A2017-72
 Referred [C.J.p. 50387] Finance
 Hurt, Suellen G.
 71st/Stony Commission (S.S.A. No. 42) (Member)
 Emanuel (Mayor) A2017-71
 Referred [C.J.p. 50387] Finance
 Hwang, Daniel
 Advisory Council on Equity (Member)
 Emanuel (Mayor) A2017-66
 Referred [C.J.p. 50390] Human Relations
 Hyatt, Todd W.
 Central Lakeview Commission (S.S.A.No. 17) (Member)
 Emanuel (Mayor) A2017-55
 Referred [C.J.p. 48418] Finance
 Approved [C.J.p. 50436]
 Jackson, William W.
 Southwest Business Growth Area Commission (S.S.A. No. 3) (Member)
 Emanuel (Mayor) A2017-54
 Referred [C.J.p. 48416] Finance
 Approved [C.J.p. 50433]
 Johnson, Kenneth
 West Humboldt Park Commission (S.S.A. No. 63) (Member)
 Emanuel (Mayor) A2017-62
 Referred [C.J.p. 48423] Finance
 Approved [C.J.p. 50442]
 Kaiser, Kearby J.
 North Halsted Commission (S.S.A. No. 18) (Member)
 Emanuel (Mayor) A2017-70
 Referred [C.J.p. 50385] Finance

OFFICE OF THE CITY CLERK

Date: 6/28/2017

CITY COUNCIL LEGISLATIVE INDEX

7

APPOINTMENTS

Kamberos, Daiva
59th Street Commission (S.S.A. No. 59)
(Member)
Emanuel (Mayor) A2017-61
Referred [C.J.p. 48422] Finance
Approved [C.J.p. 50441]

Karim, Ayesha A.
71st/Stony Commission (S.S.A. No. 42) (Member)
Emanuel (Mayor) A2017-71
Referred [C.J.p. 50387] Finance

Kazmi, Reyahd D. J.
Commission on Human Relations (Member)
Emanuel (Mayor) A2017-64
Referred [C.J.p. 50391] Human Relations

Klump, Timothy S.
North Halsted Commission (S.S.A. No. 18)
(Member)
Emanuel (Mayor) A2017-70
Referred [C.J.p. 50385] Finance

Minor-Jackson, Judy
71st/Stony Commission (S.S.A. No. 42) (Member)
Emanuel (Mayor) A2017-71
Referred [C.J.p. 50387] Finance

Moses, Hannah
Albany Park Commission (S.S.A. No. 60)
(Member)
Emanuel (Mayor) A2017-68
Referred [C.J.p. 50389] Finance

Mosley, Leisa Y.
Commission on Human Relations (Member)
Emanuel (Mayor) A2017-64
Referred [C.J.p. 50391] Human Relations

Noriega, Mona
Commission on Human Relations (Member)
(Chairman)
Emanuel (Mayor) A2017-63
Referred [C.J.p. 50392] Human Relations

Perez, Patricia G.
Chicago Public Library Board (Member)
Emanuel (Mayor) A2017-45
Referred [C.J.p. 48424] Budget
Approved [C.J.p. 51144]

APPOINTMENTS

Rhee, Jamie L.
Chief Procurement Officer
Emanuel (Mayor) A2017-48
Referred [C.J.p. 48427] Budget
Approved [C.J.p. 51148]

Rice, Sheldon K.
Southwest Business Growth Area Commission
(S.S.A. No. 3) (Member)
Emanuel (Mayor) A2017-51
Referred [C.J.p. 48415] Finance
Approved [C.J.p. 50432]

Stone, David L.
Old Town Commission (S.S.A. No. 48) (Member)
Emanuel (Mayor) A2017-58
Referred [C.J.p. 48420] Finance
Approved [C.J.p. 50438]

Supanich, David R.
Southwest Business Growth Area Commission
(S.S.A. No. 3) (Member)
Emanuel (Mayor) A2017-51
Referred [C.J.p. 48415] Finance
Approved [C.J.p. 50432]

Villarreal, Sofia P.
Southwest Business Growth Area Commission
(S.S.A. No. 3) (Member)
Emanuel (Mayor) A2017-52
Referred [C.J.p. 48417] Finance
Approved [C.J.p. 50434]

BONDS & BOND ISSUES

City of Chicago Multi-Family Mortgage Revenue
Note, 2017 Series A (Woodlawn Roll Up
Apartments Project)
Rehabilitation of low- and moderate-income
housing projects
Emanuel (Mayor) O2017-3863
Referred [C.J.p. 48436] Finance
Passed [C.J.p. 50447]

Determination Certificate of Chief Financial Officer
Concerning 2017 Bond Ordinance, Second Lien
Wastewater Transmission Revenue Bonds, Project
Series 2017A and Second Lien Wastewater
Transmission Revenue Bonds, Refunding Series
2017B
Dept./Agency F2017-44
Filed [C.J.p. 50408]

OFFICE OF THE CITY CLERK

8

CITY COUNCIL LEGISLATIVE INDEX

Date: 6/28/2017

BONDS & BOND ISSUES

Determination Certificate of Chief Financial Officer
Concerning Second Lien Water Revenue
Refunding Bonds, Series 2017

Dept./Agency F2017-46
Filed [C.J.p. 50490]
MC Blue, L.P.

Issuance of housing revenue bonds
Emanuel (Mayor) O2017-5405
Referred [C.J.p. 50398] Finance

BUDGET & APPROPRIATIONS

Annual Appropriation Ordinance

Year 2017

Fund No. 925 amendment
Dept. of Family and Support Services
Emanuel (Mayor) O2017-4841
Referred [C.J.p. 50405] Budget
Fund No. 925 amendment
Dept. of Family and Support Services, Dept. of
Public Health
Emanuel (Mayor) SO2017-3860
Referred [C.J.p. 48438] Budget
Passed as [C.J.p. 51165]
Substitute

CITY COUNCIL

Miscellaneous

Call for City departments and agencies to cease
negotiations with current contractors seeking
amendments, extensions or new gate and use
agreements at Chicago O'Hare and Midway
International Airports pending review of MBE/WBE
compliance
Maldonado (26), and Others R2017-502
Referred [C.J.p. 52505] Rules
Reaffirmation of commitment to preventing
discrimination against any person and restricting
non-essential City-funded employee travel to State
of North Carolina
Emanuel (Mayor) R2017-291
Referred [C.J.p. 46354] Human Relations
Adopted [C.J.p. 51329]
USA Falun Dafa
25th Anniversary - repeal
Reilly (42) R2017-494
Referred [C.J.p. 52532] Finance

CITY COUNCIL

Regular Meetings

July 26, 2017 at 10:00 A.M.
Burke (14) O2017-5430
Direct Introduction Finance
Passed [C.J.p. 52552]

Rules of Order & Procedure

Amendment of City Council Rules of Order and
Procedure by modifying Rules 3 and 58 concerning
public comments at City Council and Committee
meetings
Burke (14), and Others R2017-389
Referred [C.J.p. 50301] Rules
Adopted [C.J.p. 51178]

CITY DEPARTMENTS/AGENCIES

Aviation

Call for City departments and agencies to cease
negotiations with current contractors seeking
amendments, extensions or new gate and use
agreements at Chicago O'Hare and Midway
International Airports pending review of MBE/WBE
compliance
Maldonado (26), and Others R2017-502
Referred [C.J.p. 52505] Rules

Law

Call for City departments and agencies to cease
negotiations with current contractors seeking
amendments, extensions or new gate and use
agreements at Chicago O'Hare and Midway
International Airports pending review of MBE/WBE
compliance
Maldonado (26), and Others R2017-502
Referred [C.J.p. 52505] Rules
Call for Corporation Counsel and pro bono law
firms
Support filing of complaints with County Assessor
and County Board of Review regarding real estate
tax under-assessments
Villegas (36), and Others R2017-501
Referred [C.J.p. 52521] Finance

Procurement Services

Call for hearing with Chicago Aviation Dept. to
review status and progress of Chicago O'Hare
Modernization Program
Lopez (15) R2017-498
Referred [C.J.p. 52497] Rules

OFFICE OF THE CITY CLERK

Date: 6/28/2017

CITY COUNCIL LEGISLATIVE INDEX

9

CLAIMS

Condominium Refuse Rebate

Bear Flag Condominium and sundry others
 Burke (14) Or2017-288
 Direct Introduction Finance
 Passed [C.J.p. 51129]

Damage to Property

Boyd, Annie C.
 Misc. Transmittal CL2017-714
 Referred [C.J.p. 50424] Finance
 DeYoung, Lisa D.
 Misc. Transmittal CL2017-711
 Referred [C.J.p. 50424] Finance
 Frazier, Mary A.
 Misc. Transmittal CL2017-733
 Referred [C.J.p. 50425] Finance
 Fulton House Condo Assn.
 Misc. Transmittal CL2017-746
 Referred [C.J.p. 50425] Finance
 Fulton House Condo Assn.
 Misc. Transmittal CL2017-745
 Referred [C.J.p. 50425] Finance
 Hassan, Abdel K.
 Misc. Transmittal CL2017-715
 Referred [C.J.p. 50425] Finance
 Jimenez, Angelica
 Misc. Transmittal CL2017-680
 Referred [C.J.p. 50426] Finance
 Padilla, Francisco
 Misc. Transmittal CL2017-652
 Referred [C.J.p. 50428] Finance
 RFB Properties II LLC
 Misc. Transmittal CL2017-693
 Referred [C.J.p. 50428] Finance
 Strauss, Edith
 Misc. Transmittal CL2017-759
 Referred [C.J.p. 50429] Finance
 Wilson, Dolores
 Misc. Transmittal CL2017-627
 Referred [C.J.p. 50430] Finance

CLAIMS

Damage to Vehicle

Allstate Ins. and Stingley, Cynthia
 Misc. Transmittal CL2017-668
 Referred [C.J.p. 50423] Finance
 Bellendir, Ralph J.
 Misc. Transmittal CL2017-653
 Referred [C.J.p. 50423] Finance
 Blackwell-Fuller, Barbara
 Misc. Transmittal CL2017-681
 Referred [C.J.p. 50423] Finance
 Blau, P. Sharon
 Misc. Transmittal CL2017-737
 Referred [C.J.p. 50423] Finance
 Carr, Ellen M.
 Misc. Transmittal CL2017-713
 Referred [C.J.p. 50424] Finance
 Colston, Anthony D.
 Misc. Transmittal CL2017-670
 Referred [C.J.p. 50424] Finance
 Cox, Jason M.
 Misc. Transmittal CL2017-763
 Referred [C.J.p. 50424] Finance
 Crost, Larry M.
 Misc. Transmittal CL2017-718
 Referred [C.J.p. 50424] Finance
 Dooley, Mary E.
 Misc. Transmittal CL2017-669
 Referred [C.J.p. 50425] Finance
 Duprey, Anne E.
 Misc. Transmittal CL2017-734
 Referred [C.J.p. 50425] Finance
 El Hassani Marin, Fatima Azzahra
 Misc. Transmittal CL2017-776
 Referred [C.J.p. 50425] Finance
 Enterprise Holdings
 Misc. Transmittal CL2017-712
 Referred [C.J.p. 50425] Finance
 Gaither, Lakesha L.
 Misc. Transmittal CL2017-695
 Referred [C.J.p. 50425] Finance

OFFICE OF THE CITY CLERK
CITY COUNCIL LEGISLATIVE INDEX

10

Date: 6/28/2017

CLAIMS

Damage to Vehicle

Gamble, Leon	
Misc. Transmittal	CL2017-764
Referred [C.J.p. 50425]	Finance
Henry, Latasha C.	
Misc. Transmittal	CL2017-716
Referred [C.J.p. 50425]	Finance
Idewu, Ana G.	
Misc. Transmittal	CL2017-698
Referred [C.J.p. 50426]	Finance
Katz, Isaac P.	
Misc. Transmittal	CL2017-631
Referred [C.J.p. 50426]	Finance
Lee, Candace M.	
Misc. Transmittal	CL2017-760
Referred [C.J.p. 50427]	Finance
Lefkovitz, Joshua A.	
Misc. Transmittal	CL2017-749
Referred [C.J.p. 50427]	Finance
Lozano, Imelda L.	
Misc. Transmittal	CL2017-694
Referred [C.J.p. 50427]	Finance
Maglaras, Spiro	
Misc. Transmittal	CL2017-697
Referred [C.J.p. 50427]	Finance
O'Bannon, Dawn S.	
Misc. Transmittal	CL2017-736
Referred [C.J.p. 50427]	Finance
Ochoa, Mauricio	
Misc. Transmittal	CL2017-717
Referred [C.J.p. 50427]	Finance
Owen, Kevin P.	
Misc. Transmittal	CL2017-632
Referred [C.J.p. 50428]	Finance
Plascencia, Rafael	
Misc. Transmittal	CL2017-761
Referred [C.J.p. 50428]	Finance
Prentiss, Teresa	
Misc. Transmittal	CL2017-682
Referred [C.J.p. 50428]	Finance

CLAIMS

Damage to Vehicle

Progressive Ins. and Anda, Juan	
Misc. Transmittal	CL2017-748
Referred [C.J.p. 50428]	Finance
Progressive Ins. and Polak, Robert	
Misc. Transmittal	CL2017-699
Referred [C.J.p. 50428]	Finance
Progressive Ins. and Rios, Yunuen	
Misc. Transmittal	CL2017-747
Referred [C.J.p. 50428]	Finance
Rangel, Martha Y.	
Misc. Transmittal	CL2017-630
Referred [C.J.p. 50428]	Finance
Redman, Dymphna H.	
Misc. Transmittal	CL2017-696
Referred [C.J.p. 50428]	Finance
Rivera, Evan D.	
Misc. Transmittal	CL2017-719
Referred [C.J.p. 50428]	Finance
Robinson, Tempie	
Misc. Transmittal	CL2017-629
Referred [C.J.p. 50429]	Finance
Rodriguez, Mauro G.	
Misc. Transmittal	CL2017-720
Referred [C.J.p. 50429]	Finance
Schindhelm, Patrick M.	
Misc. Transmittal	CL2017-735
Referred [C.J.p. 50429]	Finance
Tan, Yu M.	
Misc. Transmittal	CL2017-762
Referred [C.J.p. 50429]	Finance
Tkaczyk, Martin	
Misc. Transmittal	CL2017-628
Referred [C.J.p. 50430]	Finance
<u>Damage to Vehicle - Pothole</u>	
Adio-Saka, Zainab B.	
Misc. Transmittal	CL2017-651
Referred [C.J.p. 50423]	Finance
Akorn-Lashley, Tammy L.	
Misc. Transmittal	CL2017-674
Referred [C.J.p. 50423]	Finance

OFFICE OF THE CITY CLERK

Date: 6/28/2017

CITY COUNCIL LEGISLATIVE INDEX

11

CLAIMS

Damage to Vehicle - Pothole

Alsharif, Hani	
Misc. Transmittal	CL2017-710
Referred [C.J.p. 50423]	Finance
Assaf, Raed	
Misc. Transmittal	CL2017-738
Referred [C.J.p. 50423]	Finance
Bean, Christopher	
Misc. Transmittal	CL2017-752
Referred [C.J.p. 50423]	Finance
Belchor, Bryan J.	
Misc. Transmittal	CL2017-730
Referred [C.J.p. 50423]	Finance
Bonney, Jonathan R.	
Misc. Transmittal	CL2017-704
Referred [C.J.p. 50424]	Finance
Brazil, Robert D.	
Misc. Transmittal	CL2017-739
Referred [C.J.p. 50424]	Finance
Brewczynski, Craig S.	
Misc. Transmittal	CL2017-723
Referred [C.J.p. 50424]	Finance
Burleson, Andrew P.	
Misc. Transmittal	CL2017-743
Referred [C.J.p. 50424]	Finance
Carabetta, Maria R.	
Misc. Transmittal	CL2017-666
Referred [C.J.p. 50424]	Finance
Carrillo, Christina	
Misc. Transmittal	CL2017-664
Referred [C.J.p. 50424]	Finance
Castle-Enyard, Mary F.	
Misc. Transmittal	CL2017-750
Referred [C.J.p. 50424]	Finance
Caudle, Anthony L.	
Misc. Transmittal	CL2017-659
Referred [C.J.p. 50424]	Finance
Chaikin, Richard A. and Denise L.	
Misc. Transmittal	CL2017-727
Referred [C.J.p. 50424]	Finance

CLAIMS

Damage to Vehicle - Pothole

Chen, Tiffany	
Misc. Transmittal	CL2017-643
Referred [C.J.p. 50424]	Finance
Cheromcha, David P.	
Misc. Transmittal	CL2017-722
Referred [C.J.p. 50424]	Finance
Claffey, Michael P.	
Misc. Transmittal	CL2017-685
Referred [C.J.p. 50424]	Finance
Clark, Donna D.	
Misc. Transmittal	CL2017-686
Referred [C.J.p. 50424]	Finance
Cleary, William J.	
Misc. Transmittal	CL2017-648
Referred [C.J.p. 50424]	Finance
Connors, Joseph C.	
Misc. Transmittal	CL2017-765
Referred [C.J.p. 50424]	Finance
Deckert, John	
Misc. Transmittal	CL2017-673
Referred [C.J.p. 50424]	Finance
Eagles, Morgan JD	
Misc. Transmittal	CL2017-683
Referred [C.J.p. 50425]	Finance
Ellison, Luz E.	
Misc. Transmittal	CL2017-709
Referred [C.J.p. 50425]	Finance
Emil, Glenn R.	
Misc. Transmittal	CL2017-634
Referred [C.J.p. 50425]	Finance
Evans, Marva J.	
Misc. Transmittal	CL2017-676
Referred [C.J.p. 50425]	Finance
Farrar, Gary T.	
Misc. Transmittal	CL2017-637
Referred [C.J.p. 50425]	Finance
Garbutt, Cynthia	
Misc. Transmittal	CL2017-635
Referred [C.J.p. 50425]	Finance

OFFICE OF THE CITY CLERK

12

CITY COUNCIL LEGISLATIVE INDEX

Date: 6/28/2017

CLAIMS

Damage to Vehicle - Pothole

Givens, Joanne	
Misc. Transmittal	CL2017-646
Referred [C.J.p. 50425]	Finance
Guagliardo, Salvatore Jr.	
Misc. Transmittal	CL2017-755
Referred [C.J.p. 50425]	Finance
Gunn, Jamell M.	
Misc. Transmittal	CL2017-641
Referred [C.J.p. 50425]	Finance
Gunn, Paige N.	
Misc. Transmittal	CL2017-638
Referred [C.J.p. 50425]	Finance
Hampton, Rhonda R.	
Misc. Transmittal	CL2017-779
Referred [C.J.p. 50425]	Finance
Heyne, Lynn M.	
Misc. Transmittal	CL2017-731
Referred [C.J.p. 50425]	Finance
Hodges, Timothy J.	
Misc. Transmittal	CL2017-769
Referred [C.J.p. 50425]	Finance
Houssamo, Ammar	
Misc. Transmittal	CL2017-724
Referred [C.J.p. 50426]	Finance
Hughes, Milton J.	
Misc. Transmittal	CL2017-708
Referred [C.J.p. 50426]	Finance
Hurst, John P.	
Misc. Transmittal	CL2017-663
Referred [C.J.p. 50426]	Finance
Irvin, Jacqueline R.	
Misc. Transmittal	CL2017-672
Referred [C.J.p. 50426]	Finance
Janney, April L.	
Misc. Transmittal	CL2017-726
Referred [C.J.p. 50426]	Finance
Jezek, Allen J.	
Misc. Transmittal	CL2017-667
Referred [C.J.p. 50426]	Finance

CLAIMS

Damage to Vehicle - Pothole

Jones, Joy L.	
Misc. Transmittal	CL2017-742
Referred [C.J.p. 50426]	Finance
Jones, Mitchell E.	
Misc. Transmittal	CL2017-705
Referred [C.J.p. 50426]	Finance
Kallivretakis, Alexis M.	
Misc. Transmittal	CL2017-644
Referred [C.J.p. 50426]	Finance
Kanyuh, Donald B.	
Misc. Transmittal	CL2017-636
Referred [C.J.p. 50426]	Finance
Karmin, Jospeh D.	
Misc. Transmittal	CL2017-654
Referred [C.J.p. 50426]	Finance
Kavaikovic, Samia	
Misc. Transmittal	CL2017-785
Referred [C.J.p. 50426]	Finance
Kinderman, Walter J.	
Misc. Transmittal	CL2017-658
Referred [C.J.p. 50426]	Finance
Kish, Jason A.	
Misc. Transmittal	CL2017-657
Referred [C.J.p. 50426]	Finance
Kline, Keith F.	
Misc. Transmittal	CL2017-786
Referred [C.J.p. 50426]	Finance
Klise, James T.	
Misc. Transmittal	CL2017-690
Referred [C.J.p. 50426]	Finance
Klosowiak, Julian L.	
Misc. Transmittal	CL2017-655
Referred [C.J.p. 50426]	Finance
Kocoras, Elizabeth L.	
Misc. Transmittal	CL2017-684
Referred [C.J.p. 50426]	Finance
Koelling, Shirley M.	
Misc. Transmittal	CL2017-647
Referred [C.J.p. 50426]	Finance

OFFICE OF THE CITY CLERK

Date: 6/28/2017

CITY COUNCIL LEGISLATIVE INDEX

13

CLAIMS

Damage to Vehicle - Pothole

Landon, Dallas J.	
Misc. Transmittal	CL2017-689
Referred [C.J.p. 50426]	Finance
Leshchinsky, Yaroslav	
Misc. Transmittal	CL2017-677
Referred [C.J.p. 50427]	Finance
MacCarthy, Julie E.	
Misc. Transmittal	CL2017-783
Referred [C.J.p. 50427]	Finance
Magee, Gregory D., Sr.	
Misc. Transmittal	CL2017-741
Referred [C.J.p. 50427]	Finance
McGahan, Sean P.	
Misc. Transmittal	CL2017-706
Referred [C.J.p. 50427]	Finance
McKee, Cathleen M.	
Misc. Transmittal	CL2017-728
Referred [C.J.p. 50427]	Finance
Mendez, Ignacio	
Misc. Transmittal	CL2017-784
Referred [C.J.p. 50427]	Finance
Meyer, Bradley C.	
Misc. Transmittal	CL2017-656
Referred [C.J.p. 50427]	Finance
Mieczkowski, Margaret U.	
Misc. Transmittal	CL2017-772
Referred [C.J.p. 50427]	Finance
Miller, Geoffrey S.	
Misc. Transmittal	CL2017-679
Referred [C.J.p. 50427]	Finance
Molloy, Brian H.	
Misc. Transmittal	CL2017-777
Referred [C.J.p. 50427]	Finance
Moore, Jamie	
Misc. Transmittal	CL2017-702
Referred [C.J.p. 50427]	Finance
Murray, Kimberly D.	
Misc. Transmittal	CL2017-692
Referred [C.J.p. 50427]	Finance

CLAIMS

Damage to Vehicle - Pothole

Nicholson, Jessie S.	
Misc. Transmittal	CL2017-773
Referred [C.J.p. 50427]	Finance
Olson, Michael A.	
Misc. Transmittal	CL2017-753
Referred [C.J.p. 50427]	Finance
Ortiz, Alma D.	
Misc. Transmittal	CL2017-687
Referred [C.J.p. 50427]	Finance
Osipova, Maria	
Misc. Transmittal	CL2017-660
Referred [C.J.p. 50427]	Finance
Parker, William G.	
Misc. Transmittal	CL2017-725
Referred [C.J.p. 50428]	Finance
Pasik, Lester	
Misc. Transmittal	CL2017-642
Referred [C.J.p. 50428]	Finance
Patro, Tomasz W.	
Misc. Transmittal	CL2017-754
Referred [C.J.p. 50428]	Finance
Perteete, Alexander G.	
Misc. Transmittal	CL2017-700
Referred [C.J.p. 50428]	Finance
Peth, Jack M.	
Misc. Transmittal	CL2017-640
Referred [C.J.p. 50428]	Finance
Podowski, Aleksandra V.	
Misc. Transmittal	CL2017-751
Referred [C.J.p. 50428]	Finance
Portnoy, Louis	
Misc. Transmittal	CL2017-788
Referred [C.J.p. 50428]	Finance
Portnoy, Louis	
Misc. Transmittal	CL2017-789
Referred [C.J.p. 50428]	Finance
Pucci, Jennifer N.	
Misc. Transmittal	CL2017-639
Referred [C.J.p. 50428]	Finance

OFFICE OF THE CITY CLERK

14

CITY COUNCIL LEGISLATIVE INDEX

Date: 6/28/2017

CLAIMS

Damage to Vehicle - Pothole

Queen, Melissa	
Misc. Transmittal	CL2017-678
Referred [C.J.p. 50428]	Finance
Rakovec, Richard L.	
Misc. Transmittal	CL2017-661
Referred [C.J.p. 50428]	Finance
Ray, Eric D.	
Misc. Transmittal	CL2017-665
Referred [C.J.p. 50428]	Finance
Rodriguez, Leonila	
Misc. Transmittal	CL2017-775
Referred [C.J.p. 50429]	Finance
Rogers, Adrienne D.	
Misc. Transmittal	CL2017-671
Referred [C.J.p. 50429]	Finance
Rosa, Leticia	
Misc. Transmittal	CL2017-770
Referred [C.J.p. 50429]	Finance
Rovner, Jaclyn S.	
Misc. Transmittal	CL2017-650
Referred [C.J.p. 50429]	Finance
Rumatowski, Karol	
Misc. Transmittal	CL2017-707
Referred [C.J.p. 50429]	Finance
Sartin, Romel	
Misc. Transmittal	CL2017-774
Referred [C.J.p. 50429]	Finance
Schmeer, Paula C.	
Misc. Transmittal	CL2017-767
Referred [C.J.p. 50429]	Finance
Schnitker-Sayers, Amanda G.	
Misc. Transmittal	CL2017-703
Referred [C.J.p. 50429]	Finance
Scott, Willie E. and Michael E.	
Misc. Transmittal	CL2017-781
Referred [C.J.p. 50429]	Finance
Seezox, Jonathan V.	
Misc. Transmittal	CL2017-732
Referred [C.J.p. 50429]	Finance

CLAIMS

Damage to Vehicle - Pothole

Siegle, Jonathan M.	
Misc. Transmittal	CL2017-782
Referred [C.J.p. 50429]	Finance
Smith, Nicole R.	
Misc. Transmittal	CL2017-649
Referred [C.J.p. 50429]	Finance
Smithburg, William D.	
Misc. Transmittal	CL2017-787
Referred [C.J.p. 50429]	Finance
Staggs, Vanessa C.	
Misc. Transmittal	CL2017-792
Referred [C.J.p. 50429]	Finance
Starsiak, Mary A.	
Misc. Transmittal	CL2017-645
Referred [C.J.p. 50429]	Finance
Strong, Kevin W.	
Misc. Transmittal	CL2017-691
Referred [C.J.p. 50429]	Finance
Swanson, Brandon D.	
Misc. Transmittal	CL2017-633
Referred [C.J.p. 50429]	Finance
Tanaka, Kelly M.	
Misc. Transmittal	CL2017-688
Referred [C.J.p. 50429]	Finance
Tatum, Canara M.	
Misc. Transmittal	CL2017-729
Referred [C.J.p. 50430]	Finance
To, Amanda	
Misc. Transmittal	CL2017-771
Referred [C.J.p. 50430]	Finance
Triplett, Felicia W.	
Misc. Transmittal	CL2017-793
Referred [C.J.p. 50430]	Finance
Valdes, Richard M.	
Misc. Transmittal	CL2017-675
Referred [C.J.p. 50430]	Finance
Vaughn, Terrence M.	
Misc. Transmittal	CL2017-790
Referred [C.J.p. 50430]	Finance

OFFICE OF THE CITY CLERK

Date: 6/28/2017

CITY COUNCIL LEGISLATIVE INDEX

15

CLAIMS

Damage to Vehicle - Pothole

Vavaroutsos, Louis	
Misc. Transmittal	CL2017-721
Referred [C.J.p. 50430]	Finance
Weber, Kathleen M.	
Misc. Transmittal	CL2017-744
Referred [C.J.p. 50430]	Finance
Weber, Summer J.	
Misc. Transmittal	CL2017-662
Referred [C.J.p. 50430]	Finance
Weiner, Cindy J.	
Misc. Transmittal	CL2017-768
Referred [C.J.p. 50430]	Finance
Weiss, Andrew J.	
Misc. Transmittal	CL2017-766
Referred [C.J.p. 50430]	Finance
Wirtz, Kimberly M.	
Misc. Transmittal	CL2017-701
Referred [C.J.p. 50430]	Finance
Wise, Morgan E.	
Misc. Transmittal	CL2017-740
Referred [C.J.p. 50430]	Finance
Woods, Kimberly J.	
Misc. Transmittal	CL2017-778
Referred [C.J.p. 50430]	Finance
Young, Elhajamin	
Misc. Transmittal	CL2017-780
Referred [C.J.p. 50430]	Finance

Police Officer/Firefighter Injuries

Regular Orders	
All amounts	
Burke (14)	Or2017-289
Direct Introduction	Finance
Passed [C.J.p. 50695]	
Regular Orders	
Each amount not to exceed \$1,000	
Burke (14)	Or2017-292
Direct Introduction	Finance
Passed [C.J.p. 50695]	

CLAIMS

Police Officer/Firefighter Injuries

Third Party Orders	
All amounts	
Burke (14)	Or2017-290
Direct Introduction	Finance
Passed [C.J.p. 51114]	
Third Party Orders	
Each amount not to exceed \$1,000	
Burke (14)	Or2017-291
Direct Introduction	Finance
Passed [C.J.p. 51114]	

Small Claims

Boske, Denise and sundry others	
Burke (14)	CL2017-757
Direct Introduction	Finance
Failed to [C.J.p. 51141]	
Pass	
Dabeca, Suad and sundry others	
Burke (14)	Or2017-287
Direct Introduction	Finance
Passed [C.J.p. 51124]	

COMMENDATIONS & DECLARATIONS

"Greater Englewood's Exclusive Us Celebration" in Chicago (Senior Day) 3rd Saturday in May	
Cochran (20)	R2017-473
Adopted [C.J.p. 52416]	
Aguilera Villalobos, Andrea	
Receipt of 2017 Chicago Latino Caucus Award	
Villegas (36), and Others	R2017-543
Adopted [C.J.p. 52430]	
Ahern, Thomas J	
Retirement from U.S. Department of Justice Bureau of Alcohol, Tobacco, Firearms and Explosives	
Burke (14)	R2017-527
Adopted [C.J.p. 52383]	
Alonso, Laura (F.F.)	
Life-saving rescue	
Emanuel (Mayor), and Others	R2017-507
Adopted [C.J.p. 50376]	

OFFICE OF THE CITY CLERK

16

CITY COUNCIL LEGISLATIVE INDEX

Date: 6/28/2017

COMMENDATIONS & DECLARATIONS

Bailey, David (C.P.O.)
 Heroic actions
 Burke (14) R2017-533
 Adopted [C.J.p. 52385]
 Bayless, Rick and Deann
 Congratulations to Topolobampo team and Sarah Grueneberg for winning James Beard Foundation Award
 Emanuel (Mayor), and Others R2017-508
 Adopted [C.J.p. 50379]
 Beoh, Henry
 65th birthday
 Lopez (15) R2017-568
 Adopted [C.J.p. 52398]
 Bonome, Mary T.
 Retirement from Chicago Department of Planning and Development
 Burke (14), and Others R2017-542
 Adopted [C.J.p. 52331]
 Branch, Billy and Sons of Blues
 40th anniversary
 Sawyer (6) R2017-575
 Adopted [C.J.p. 52339]
 Burris, Roland (Hon.)
 80th birthday and August 3, 2017 declared "Honorable Roland Burris Day" in Chicago
 Burke (14), and Others R2017-528
 Adopted [C.J.p. 52397]
 Camacho, Juanita
 Receipt of 2017 Chicago Latino Caucus Award
 Villegas (36), and Others R2017-543
 Adopted [C.J.p. 52430]
 Chavez Quinoz, Azul M.
 Receipt of 2017 Chicago Latino Caucus Award
 Villegas (36), and Others R2017-543
 Adopted [C.J.p. 52430]
 Chavez Quiroz, Luis W.
 Receipt of 2017 Chicago Latino Caucus Award
 Villegas (36), and Others R2017-543
 Adopted [C.J.p. 52430]

COMMENDATIONS & DECLARATIONS

Chavez, Daniela
 Receipt of 2017 Chicago Latino Caucus Award
 Villegas (36), and Others R2017-543
 Adopted [C.J.p. 52430]
 Chicago Korean American Chamber of Commerce
 Congratulations on 22nd Annual Korean Street Festival
 Laurino (39) R2017-541
 Adopted [C.J.p. 52440]
 Church of Our Saviour
 150th anniversary
 Smith (43) R2017-491
 Adopted [C.J.p. 52441]
 Cruz, Isabel
 Receipt of 2017 Chicago Latino Caucus Award
 Villegas (36), and Others R2017-543
 Adopted [C.J.p. 52430]
 Davila, Petra
 Retirement from Steinmetz College Prep
 Villegas (36) R2017-490
 Adopted [C.J.p. 52428]
 Dinolfo, Salvatore (E.M.T.)
 Life-saving rescue
 Emanuel (Mayor), and Others R2017-507
 Adopted [C.J.p. 50376]
 Dougherty, Linda Anne
 Retirement from Southwest Home Equity Assurance Commission
 Quinn (13) R2017-471
 Adopted [C.J.p. 52357]
 Driehaus, Richard
 75th birthday
 Burke (14) R2017-608
 Adopted [C.J.p. 52386]
 Duran, Sandy
 Receipt of 2017 Chicago Latino Caucus Award
 Villegas (36), and Others R2017-543
 Adopted [C.J.p. 52430]
 Erazo, Vanessa
 Receipt of 2017 Chicago Latino Caucus Award
 Villegas (36), and Others R2017-543
 Adopted [C.J.p. 52430]

OFFICE OF THE CITY CLERK

Date: 6/28/2017

CITY COUNCIL LEGISLATIVE INDEX

17

COMMENDATIONS & DECLARATIONS

Estrada, Luis E.
 Receipt of 2017 Chicago Latino Caucus Award
 Villegas (36), and Others R2017-543
 Adopted [C.J.p. 52430]
 Finch, Maximelio
 Achieving rank of Eagle Scout
 Laurino (39) R2017-535
 Adopted [C.J.p. 52438]
 Garcia, Isabel
 65th birthday
 Lopez (15) R2017-569
 Adopted [C.J.p. 52399]
 Garcia, Nazario
 65th birthday
 Lopez (15) R2017-556
 Adopted [C.J.p. 52400]
 Gatling, Lafayette and Marguerite
 31st anniversary of Gatling's Chapel
 Austin (34) R2017-475
 Adopted [C.J.p. 52425]
 Gayles, Lena Mae
 90th birthday
 Harris (8) R2017-483
 Adopted [C.J.p. 52342]
 Gee, Conor
 Congratulations on induction as 114th President
 of Rotary One Club
 Burke (14) R2017-607
 Adopted [C.J.p. 52387]
 Gonzalez Sandoval, Luis E.
 65th birthday
 Lopez (15) R2017-562
 Adopted [C.J.p. 52409]
 Greater Love Church of God in Christ, The
 50th anniversary
 Scott, Jr. (24) R2017-548
 Adopted [C.J.p. 52420]
 Griner, Crystal (C.P.O.)
 Heroic actions
 Burke (14) R2017-533
 Adopted [C.J.p. 52385]

COMMENDATIONS & DECLARATIONS

Grueneberg, Sarah
 Receipt of 2017 James Beard Foundation Award
 Solis (25) R2017-534
 Adopted [C.J.p. 52422]
 Halton, Michael S.
 65th birthday
 Lopez (15) R2017-557
 Adopted [C.J.p. 52400]
 Henry, Francis Patrick (Deacon)
 Gratitude for contributions to Nativity of Our Lord
 Church
 Thompson (11) R2017-484
 Adopted [C.J.p. 52351]
 Hermosillo, Alejandra
 Receipt of 2017 Chicago Latino Caucus Award
 Villegas (36), and Others R2017-543
 Adopted [C.J.p. 52430]
 Hernandez, Roberto
 65th birthday
 Lopez (15) R2017-553
 Adopted [C.J.p. 52401]
 Holt, Alexandra
 Gratitude for service as Chicago Budget Director
 Emanuel (Mayor), and Others R2017-505
 Adopted [C.J.p. 50382]
 Holzman, Philip (Engineer) Malito, Scott (F.F.)
 Life-saving rescue
 Emanuel (Mayor), and Others R2017-507
 Adopted [C.J.p. 50376]
 Hopkins, Daniel
 65th birthday
 Lopez (15) R2017-566
 Adopted [C.J.p. 52402]
 Jackson, Mark E.
 65th birthday
 Lopez (15) R2017-559
 Adopted [C.J.p. 52402]
 Johnson, Eric (F.F.)
 Life-saving rescue
 Emanuel (Mayor), and Others R2017-507
 Adopted [C.J.p. 50376]

OFFICE OF THE CITY CLERK

18

CITY COUNCIL LEGISLATIVE INDEX

Date: 6/28/2017

COMMENDATIONS & DECLARATIONS

Kahn, Lillian Levin
100th birthday
Silverstein (50) R2017-577

Kimbrough, James and Allene
50th anniversary
Scott, Jr. (24) R2017-551
Adopted [C.J.p. 52421]

Kirkwood, Erica
Congratulations on appointment as President of Black Women Lawyers' Association of Greater Chicago, Inc. and May 31, 2017 declared "Kirkwood Day" in Chicago
O'Shea (19) R2017-573
Adopted

Larios, Martha
65th birthday
Lopez (15) R2017-558
Adopted [C.J.p. 52403]

Lesbian, Gay, Bisexual and Transgender (LGBT) Communities
Gratitude on contributions to City of Chicago
Emanuel (Mayor), and Others R2017-510
Adopted [C.J.p. 52329]

Lucena, Noel
65th birthday
Lopez (15) R2017-555
Adopted [C.J.p. 52404]

Lufrano, Michael R.
Receipt of 2017 Joseph Cardinal Bernardin Humanitarian of the Year Award
Laurino (39) R2017-537
Adopted [C.J.p. 52439]

Macias, Emiliano
Receipt of 2017 Chicago Latino Caucus Award
Villegas (36), and Others R2017-543
Adopted [C.J.p. 52430]

Maddox, Jennifer O.
Congratulations on being named CNN Hero
Beale (9) R2017-465
Adopted [C.J.p. 52347]

COMMENDATIONS & DECLARATIONS

Marroquin, Stephanie
Receipt of 2017 Chicago Latino Caucus Award
Villegas (36), and Others R2017-543
Adopted [C.J.p. 52430]

Marrufo, Rafael
Receipt of 2017 Chicago Latino Caucus Award
Villegas (36), and Others R2017-543
Adopted [C.J.p. 52430]

Martinez, Carlos
Receipt of 2017 Chicago Latino Caucus Award
Villegas (36), and Others R2017-543
Adopted [C.J.p. 52430]

Miner, Thomas H.
90th birthday and promoting Chicago economic ventures worldwide
Burke (14) R2017-529
Adopted [C.J.p. 52388]

Morales, Luis
Receipt of 2017 Chicago Latino Caucus Award
Villegas (36), and Others R2017-543
Adopted [C.J.p. 52430]

Mota, Jorge
65th birthday
Lopez (15) R2017-565
Adopted [C.J.p. 52404]

Murray, William J.
Congratulations on induction into Irish American Hall of Fame
Burke (14) R2017-606
Adopted [C.J.p. 52391]

New Tabernacle of Faith Baptist Church
50th anniversary
Mitts (37) R2017-480
Adopted [C.J.p. 52433]

Nudelman, Toby
100th birthday
Silverstein (50) R2017-576
Adopted [C.J.p. 52444]

Ochoa, Mayra
Receipt of 2017 Chicago Latino Caucus Award
Villegas (36), and Others R2017-543
Adopted [C.J.p. 52430]

OFFICE OF THE CITY CLERK

Date: 6/28/2017

CITY COUNCIL LEGISLATIVE INDEX

19

COMMENDATIONS & DECLARATIONS

O'Connor, Nicholas (E.M.T.)
 Life-saving rescue
 Emanuel (Mayor), and Others R2017-507
 Adopted [C.J.p. 50376]
 Ogden, Marie Lurie
 100th birthday
 Tunney (44) R2017-574
 Adopted [C.J.p. 52442]
 Olson, Lily
 Receipt of 2017 Heart of Leadership Award
 Burke (14) R2017-530
 Adopted [C.J.p. 52392]
 Olvera, John
 65th birthday
 Lopez (15) R2017-570
 Adopted [C.J.p. 52405]
 Orr, David (Hon.)
 Retirement as Cook County Clerk
 Burke (14) R2017-605
 Adopted [C.J.p. 52393]
 Ortiz, Maria C.
 65th birthday
 Lopez (15) R2017-560
 Adopted [C.J.p. 52406]
 Osorio, Angeles
 Receipt of 2017 Chicago Latino Caucus Award
 Villegas (36), and Others R2017-543
 Adopted [C.J.p. 52430]
 Palumbo, Mary Pat
 Retirement from Nativity of Our Lord/Bridgeport
 Catholic Academy
 Thompson (11) R2017-485
 Adopted [C.J.p. 52352]
 Perales, Luis Alberto
 Receipt of 2017 Chicago Latino Caucus Award
 Villegas (36), and Others R2017-543
 Adopted [C.J.p. 52430]
 Perez, Ma Carmen
 65th birthday
 Lopez (15) R2017-561
 Adopted [C.J.p. 52406]

COMMENDATIONS & DECLARATIONS

Perez-Fuentes, Katia N.
 Receipt of 2017 Chicago Latino Caucus Award
 Villegas (36), and Others R2017-543
 Adopted [C.J.p. 52430]
 Peters, Joseph (E.M.T.)
 Life-saving rescue
 Emanuel (Mayor), and Others R2017-507
 Adopted [C.J.p. 50376]
 Polish Highland Region Immigrants
 Congratulations on selecting Chicago as home
 Villegas (36) R2017-492
 Adopted [C.J.p. 52429]
 Powers, Eva H.
 100th birthday
 Mitts (37) R2017-481
 Adopted [C.J.p. 52434]
 Ramirez, Lucina
 65th birthday
 Lopez (15) R2017-563
 Adopted [C.J.p. 52407]
 Richardson, Lewis
 Retirement from Chicago Fire Department
 Beale (9) R2017-466
 Adopted [C.J.p. 52348]
 Ride for AIDS Chicago 2017
 Recognition to participants and volunteers for
 commitment in fight against AIDS
 Reboyras (30), and Others R2017-546
 Adopted [C.J.p. 52334]
 Rios, Martin (P.O.)
 Life-saving rescue
 Emanuel (Mayor), and Others R2017-506
 Adopted [C.J.p. 50374]
 Rivera, Hector (Lt.)
 Life-saving rescue
 Emanuel (Mayor), and Others R2017-507
 Adopted [C.J.p. 50376]
 Romero, Pantaleon Elias
 65th birthday
 Lopez (15) R2017-554
 Adopted [C.J.p. 52408]

OFFICE OF THE CITY CLERK

20

CITY COUNCIL LEGISLATIVE INDEX

Date: 6/28/2017

COMMENDATIONS & DECLARATIONS

Rosado, Jordi
 Receipt of 2017 Chicago Latino Caucus Award
 Villegas (36), and Others R2017-543
 Adopted [C.J.p. 52430]
 Rucci, Nathalia
 Receipt of 2017 Chicago Latino Caucus Award
 Villegas (36), and Others R2017-543
 Adopted [C.J.p. 52430]
 Sanchez, Gloria
 65th birthday
 Lopez (15) R2017-567
 Adopted [C.J.p. 52408]
 Schroeder, Daniel
 Retirement from St. John Fisher School
 O'Shea (19) R2017-571
 Adopted [C.J.p. 52414]
 Sergel, Christopher (E.M.T.)
 Life-saving rescue
 Emanuel (Mayor), and Others R2017-507
 Adopted [C.J.p. 50376]
 Sheen, Martin
 Congratulation on induction into Irish American
 Hall of Fame
 Burke (14) R2017-609
 Adopted [C.J.p. 52394]
 Tidwell, Dennis (Pastor)
 14th anniversary at Greater New St. James M.B.
 Church
 Mitts (37) R2017-482
 Adopted [C.J.p. 52434]
 Ulta Beauty, Inc.
 Congratulations on 999th store opening and
 partnership with Youth Guidance WOW Program
 Valencia (Clerk) R2017-476
 Adopted [C.J.p. 52336]
 Unity Park Advisory Council
 30th anniversary
 Ramirez-Rosa (35) R2017-545
 Adopted [C.J.p. 52426]

COMMENDATIONS & DECLARATIONS

Villa, Lizbeth
 Receipt of 2017 Chicago Latino Caucus Award
 Villegas (36), and Others R2017-543
 Adopted [C.J.p. 52430]
 Wahlgren, Dawn (E.M.T.)
 Life-saving rescue
 Emanuel (Mayor), and Others R2017-507
 Adopted [C.J.p. 50376]
 Williams Montgomery & John Law Firm
 50th anniversary
 Burke (14) R2017-610
 Adopted [C.J.p. 52395]
 Willis, Michelle R. (Dr.)
 Receipt of Elementary School Principal of the
 Year
 Beale (9) R2017-467
 Adopted [C.J.p. 52349]
 Wright, La Gretta
 65th birthday
 Lopez (15) R2017-564
 Adopted [C.J.p. 52410]
 Zebrowski, Matthew Frank
 Achieving rank of Eagle Scout
 Zalewski (23) R2017-489
 Adopted [C.J.p. 52417]
 Zutbarn Vincent (E.M.T.)
 Life-saving rescue
 Emanuel (Mayor), and Others R2017-507
 Adopted [C.J.p. 50376]

COMMITTEE/PUBLIC HEARINGS

Committee on Aviation

Call for hearing with Chicago Procurement
 Services Dept. to review status and progress of
 Chicago O'Hare Modernization Program
 Lopez (15) R2017-498
 Referred [C.J.p. 52497] Rules

Committee on Committees, Rule and Ethics

Call for hearing regarding unfair scheduling and
 employment practices for low wage workers and
 jobs
 Foulkes (16), Waguespack (32) R2017-504
 Referred [C.J.p. 52498] Rules

OFFICE OF THE CITY CLERK

Date: 6/28/2017

CITY COUNCIL LEGISLATIVE INDEX

21

COMMITTEE/PUBLIC HEARINGS

Committee on Finance

Call for hearing regarding removal of signatories to any Chicago Airport Use Agreement and Facilities Leases affiliated or partnered with airlines flying to or from North Korea and divestment of City funds deposited or invested through financial institutions that engage in financial transactions with North Korean government

Burke (14), and Others R2017-503
Referred [C.J.p. 52496] Finance

Committee on Health

Call for opposition to reduction in federal funding to Environmental Protection Agency and Great Lakes Restoration Initiative

Waguespack (32), and Others R2017-213
Referred [C.J.p. 46229] Health & Environment

Adopted [C.J.p. 51184]

Committee on Transportation and Public Way

Call for Dept. of Transportation to adopt Federal Highway Administration approved roadway design publications in implementing hot mix asphalt road program

Beale (9) SR2017-297
Referred [C.J.p. 48343] Transportation
Adopted [C.J.p. 51493]

City Partners

Call for implementation of voluntary program to expand opportunities for local businesses owned by minorities

Villegas (36), Sawyer (6) R2017-497
Referred [C.J.p. 52519] Aviation

Department of Family and Support Services

Allocate portion of revenues from proposed agreements between City of Chicago and United Airlines

Villegas (36), Sawyer (6) R2017-500
Referred [C.J.p. 52520] Aviation

ENERGY/ENVIRONMENTAL ISSUES

Open Space Impact Fees

West Town Community Area

642 N Milwaukee Ave

Expenditure of open space impact fee funds for City-owned land at Kennedy Expressway and Erie Street west of Milwaukee Avenue

Emanuel (Mayor) O2017-4842
Referred [C.J.p. 50407] Special Events

ENTERPRISE ZONES

Enterprise Zone 6

Amendment and correction of boundaries

Dept./Agency O2017-5169

Direct Introduction Finance

Passed [C.J.p. 50675]

EXECUTIVE ORDERS & PROCLAMATIONS

Executive Order No. 2017-1 regarding Paris Agreement under United Nations Framework Convention on Climate Change and Reducing Citywide Greenhouse Gas Emissions

Emanuel (Mayor) F2017-41
Filed [C.J.p. 50408]

FINANCE FUNDS

Affordable Housing Opportunity Fund

Allocation of \$3,000,000 for Public Safety Officers Home Buyer Assistance Program

Emanuel (Mayor), and Others SO2017-3906
Referred [C.J.p. 48430] Housing
Passed as [C.J.p. 51186]
Substitute

HISTORICAL LANDMARKS

Demolition & Demolition Lien

Fulton-Randolph Market

226 N Peoria St

Misc. Transmittal Or2017-234

Referred [C.J.p. 48462] Zoning

Passed [C.J.p. 52294]

Fulton-Randolph Market

230 N Peoria St

Misc. Transmittal Or2017-235

Referred [C.J.p. 48463] Zoning

Passed [C.J.p. 52296]

OFFICE OF THE CITY CLERK

22

CITY COUNCIL LEGISLATIVE INDEX

Date: 6/28/2017

HISTORICAL LANDMARKS

Demolition & Demolition Lien

Fulton-Randolph Market

232 N Peoria St

Misc. Transmittal

Or2017-236

Referred [C.J.p. 48463]

Zoning

Passed [C.J.p. 52299]

Permit Fee Waivers

Daniel, Joseph and Lindner, Amy

11261 S St Lawrence Ave

Beale (9)

Or2017-250

Referred [C.J.p. 50292]

Zoning

Passed [C.J.p. 52304]

Goodlet, Alonzo and Duyanna

4533 S Greenwood Ave

King (4)

Or2017-309

Referred [C.J.p. 52486]

Zoning

Goodlet, Alonzo and Duyanna

4533 S Greenwood Ave

King (4)

Or2017-265

Referred [C.J.p. 50289]

Zoning

Passed [C.J.p. 52303]

Querciagrossa Danaher, Judith

2036 W Thomas St

Hopkins (2)

Or2017-249

Referred [C.J.p. 50286]

Zoning

Passed [C.J.p. 52305]

Quinn Chapel AME Church

2401 S Wabash Ave

Hopkins (2)

Or2017-307

Referred [C.J.p. 52484]

Zoning

ILLINOIS, STATE OF

Call upon Governor Bruce Rauner to sign House Bill 3711 and restore Illinois State Hate Crimes Commission

Dowell (3), and Others

R2017-460

Direct Introduction

Human Relations

Adopted [C.J.p. 51331]

JOURNAL CORRECTIONS

Year 2017

Dedication of portion of public alley and vacation of public alley by correction of journal pages 45444 and 45455, by striking page number 45451 and 45458 on second printed line from bottom of page 45447 and inserting page number "45449" and "45455" - O2017-184

March 29, 2017, C.J.p. 45444 thru 45455

Valencia (Clerk)

O2017-3810

Referred [C.J.p. 48463]

Rules

Passed [C.J.p. 51170]

Sale of City-owned property and multi-family loan agreement with New West Englewood Homes LLC at 2101-2111 W 63rd St, correction by inserting "Redevelopment" on second line of printed text on page 46461 - O2017-3049

April 19, 2017 C.J.p. 46461 thru 46496

Valencia (Clerk)

O2017-4772

Referred [C.J.p. 50431]

Rules

Zoning reclassification Map No. 5-1, by inserting immediately after Section 2 Type 1, Project Narrative for 1905 N Albany Ave, from RS3 to RT4 - O2016-8634

January 25, 2017, C.J.p. 42166

Valencia (Clerk)

O2017-3811

Referred [C.J.p. 48464]

Rules

Passed [C.J.p. 51170]

LAWSUITS/SETTLEMENTS

Lawsuits

Alonzo Smith v. City of Chicago, Jeffrey Chudy, and Robert E. Walker, cited as 14 C 5261

Dept./Agency

Or2017-297

Direct Introduction

Finance

Passed [C.J.p. 50692]

Annette M. Turnage as Independent Administrator of the Estate of Donovan Turnage, deceased minor v. City of Chicago/City of Chicago, a municipal corporation v. Rockie Douglas, an individual, cited as 14 L 3353

Dept./Agency

Or2017-294

Direct Introduction

Finance

Passed [C.J.p. 50689]

OFFICE OF THE CITY CLERK

Date: 6/28/2017

CITY COUNCIL LEGISLATIVE INDEX

23

LAWSUITS/SETTLEMENTS

Lawsuits

David Purnell v. City of Chicago, Jonathan McCabe, Jaime Casillas, Esnaf Husic, Gonzalo DeLuna, Scott Soreghen, Lawrence Lynch, and Timothy Bagdon, cited as 15 CV 11671

Dept./Agency Or2017-295

Direct Introduction Finance

Passed [C.J.p. 50690]

Grazyna Strozycka v. City of Chicago, cited as 13 L 3512

Dept./Agency Or2017-296

Direct Introduction Finance

Passed [C.J.p. 50691]

MUNICIPAL CODE AMENDMENTS

Title 2 - City Government & Administration

Ch. 45 Dept. of Planning & Development

2-45-115 (g) modifying 2015 affordable requirements to allow use of 50 percent of Affordable Housing Opportunity Fund for other housing programs specifically approved by City Council

Emanuel (Mayor), and Others SO2017-3906

Referred [C.J.p. 48430] Housing

Passed as [C.J.p. 51186]

Substitute

Ch. 51 Commissioner of Fleet & Facility Management

2-51-010 (i) adding definition of safety enhancing equipment

Emanuel (Mayor) O2017-4837

Referred [C.J.p. 50393] Budget

2-51-050 (w-1) requiring retrofitting of any fleet vehicle with safety or function enhancing equipment, in consultation with department or agency that controls or uses vehicle

Emanuel (Mayor) O2017-4837

Referred [C.J.p. 50393] Budget

Ch. 92 Dept. of Purchases, Contracts & Supplies

2-92-250 (a) thru (f) modifying provision governing retainage to cover contract performances to include contracts for minority-owned or women-owned business enterprises

Emanuel (Mayor) O2017-3858

Referred [C.J.p. 48431] Budget

Passed [C.J.p. 51149]

MUNICIPAL CODE AMENDMENTS

Title 2 - City Government & Administration

Ch. 92 Dept. of Purchases, Contracts & Supplies

2-92-337 (a) thru (e) modifying provision governing utilization of business enterprises owned or operated by people with disabilities, bid incentive percentages, restrictions and fines for failure to retain such percentages

Emanuel (Mayor), and Others O2017-3899

Referred [C.J.p. 48432] Budget

Passed [C.J.p. 51152]

2-92-407 Section repealed

Emanuel (Mayor), and Others SO2017-3898

Referred [C.J.p. 48433] Budget

Passed as [C.J.p. 51157]

Substitute

2-92-418 Section repealed

Emanuel (Mayor), and Others SO2017-3898

Referred [C.J.p. 48433] Budget

Passed as [C.J.p. 51157]

Substitute

2-92-586 (a) modifying definition of business enterprise owned or operated by people with disabilities and term "disability"

Emanuel (Mayor), and Others O2017-3899

Referred [C.J.p. 48432] Budget

Passed [C.J.p. 51152]

2-92-597 (new) (a) thru (i) establishing provisions governing safety enhancing vehicle equipment contracting requiring contractors and subcontractors to retrofit large vehicles used in performance of City contract

Emanuel (Mayor) O2017-4837

Referred [C.J.p. 50393] Budget

2-92-910 (new) establishing veteran-owned business enterprise procurement program under Article III, and application of provisions

Emanuel (Mayor), and Others SO2017-3898

Referred [C.J.p. 48433] Budget

Passed as [C.J.p. 51157]

Substitute

OFFICE OF THE CITY CLERK

24

CITY COUNCIL LEGISLATIVE INDEX

Date: 6/28/2017

MUNICIPAL CODE AMENDMENTS

Title 2 - City Government & Administration

Ch. 92 Dept. of Purchases, Contracts & Supplies

2-92-920 (new) establishing definition of veteran business-owned enterprise, veteran owned small local business, bid incentive and other related terms

Emanuel (Mayor), and Others SO2017-3898
Referred [C.J.p. 48433] Budget
Passed as [C.J.p. 51157]
Substitute

2-92-930 (new) authorizing Chief Procurement Officer to certify veteran-owned small local businesses and provide annual reports of such certification, this section effective upon passage and publication

Emanuel (Mayor), and Others SO2017-3898
Referred [C.J.p. 48433] Budget
Passed as [C.J.p. 51157]
Substitute

2-92-940 (new) (a) thru (e) establishing guidelines for awarding bid incentives for utilization of veteran-owned subcontractors

Emanuel (Mayor), and Others SO2017-3898
Referred [C.J.p. 48433] Budget
Passed as [C.J.p. 51157]
Substitute

2-92-950 (new) (a) thru (d) establishing guidelines for awarding bid incentives for utilization of eligible joint ventures and veteran-owned small local businesses

Emanuel (Mayor), and Others SO2017-3898
Referred [C.J.p. 48433] Budget
Passed as [C.J.p. 51157]
Substitute

2-92-960 (new) authorizing Chief Procurement Officer to promulgate rules for proper Article III administration and enforcement

Emanuel (Mayor), and Others SO2017-3898
Referred [C.J.p. 48433] Budget
Passed as [C.J.p. 51157]
Substitute

Ch. 112 Dept. of Public Health

2-112-285 (new) authorizing Commissioner of Public Health to establish Prescription Drug Price Review Board, rules, regulations and composition of which shall be subject to City Council approval

Burke (14), King (4) O2017-4915
Referred [C.J.p. 52495] Finance

MUNICIPAL CODE AMENDMENTS

Title 2 - City Government & Administration

Ch. 120 Commissioners & Commissions

2-120-910 modifying penalties and remedies for violators of structural safety requirements for landmark buildings

Hopkins (2) O2017-4871
Referred [C.J.p. 52483] Zoning

Ch. 152 Officers & Employees

2-152-072 requiring any City employee seeking eligibility for coverage as qualified domestic partner to complete and file Affidavit of Domestic Partnership with Dept. of Human Resources before August 1, 2017

Emanuel (Mayor) O2017-4838
Referred [C.J.p. 50394] Workforce Development

2-152-460 (new) establishing new Article VI to be known and cited as City Contributions to MEABF and LABF Ordinance

Emanuel (Mayor) O2017-4839
Referred [C.J.p. 50395] Workforce Development

2-152-470 (new) defining Laborers and Retirement Board Employees' Annuity and Benefit Fund of Chicago (LABF), Municipal Employees' Annuity and Benefit Fund of Chicago (MEABF), Illinois Pension Code and related terminology

Emanuel (Mayor) O2017-4839
Referred [C.J.p. 50395] Workforce Development

2-152-480 (new) (a) thru (h) establishing schedule and scheme for City contributions to MEABF for payment years 2018 thru 2022, 2023 thru 2058, and thereafter

Emanuel (Mayor) O2017-4839
Referred [C.J.p. 50395] Workforce Development

2-152-490 (new) (a) thru (h) establishing schedule and scheme City contributions to LABF for payment years 2018 thru 2022, 2023 thru 2058, and thereafter

Emanuel (Mayor) O2017-4839
Referred [C.J.p. 50395] Workforce Development

OFFICE OF THE CITY CLERK

Date: 6/28/2017

CITY COUNCIL LEGISLATIVE INDEX

25

MUNICIPAL CODE AMENDMENTS

Title 2 - City Government & Administration

Ch. 152 Officers & Employees

2-152-500 (new) providing for use of property tax revenues for City contributions to MEABF and LABF

Emanuel (Mayor) O2017-4839
Referred [C.J.p. 50395] Workforce Development

2-152-510 (new) providing for no private right of action to enforce ordinance

Emanuel (Mayor) O2017-4839
Referred [C.J.p. 50395] Workforce Development

Ch. 178 Prohibition on Participation in Registry Programs

2-178-010 (new) establishing definition of registry program, agency, agent and personal demographic information

Emanuel (Mayor), and Others O2017-3887
Referred [C.J.p. 48433] Human Relations
Passed [C.J.p. 51326]

2-178-020 (new) (a) thru (e) establishing prohibition on participation in registry programs intended to create compilation of personal demographic information stored in any form, but excluding decennial census mandated by US Constitution

Emanuel (Mayor), and Others O2017-3887
Referred [C.J.p. 48433] Human Relations
Passed [C.J.p. 51326]

Title 4 - Businesses, Occupations & Consumer Protection

Ch. 5 License Fees for Title 4 Licenses

4-5-010 replacing section reference with 4-6-320 for massage establishment

O'Shea (19), and Others SO2017-3911
Referred [C.J.p. 50304] License
Passed as [C.J.p. 51336] Substitute

Ch. 6 Regulated Business License

4-6-010 (c) including massage establishments and services as business activities requiring regulated business licenses under Chapter

O'Shea (19), and Others SO2017-3911
Referred [C.J.p. 50304] License
Passed as [C.J.p. 51336] Substitute

MUNICIPAL CODE AMENDMENTS

Title 4 - Businesses, Occupations & Consumer Protection

Ch. 6 Regulated Business License

4-6-040 modifying staffing requirements for coin-operated or self-service laundries

Emanuel (Mayor) O2017-3859
Referred [C.J.p. 48434] License
Passed [C.J.p. 51334]

4-6-320 (new) (a) thru (f) setting forth new Article XXXII governing massage establishments and massage services, license application procedure, issuance conditions and term, legal duties of licensees, unlawful acts, penalty for violations, and regulations by Dept. of Business Affairs and Consumer Protection

O'Shea (19), and Others SO2017-3911
Referred [C.J.p. 50304] License
Passed as [C.J.p. 51336] Substitute

Ch. 8 Food Establishments

4-8-037 restricting mobile prepared food vendor operations on portions of S Lawndale Ave and S Cicero Avenue within 18th Ward

Curtis (18) SO2017-3865
Referred [C.J.p. 50302] License
Passed as [C.J.p. 51347] Substitute

Ch. 60 Liquor Dealers

4-60-022 (12.198) disallow additional alcoholic liquor licenses on portions of S Kedzie Ave

Cardenas (12) O2017-4873
Referred [C.J.p. 52490] License

4-60-022 (24.211) allow issuance of additional alcoholic liquor licenses on portions of W Cermak Rd

Scott, Jr. (24) O2017-3801
Referred [C.J.p. 50309] License
Passed [C.J.p. 51348]

4-60-022 (31.14) allow issuance of additional alcoholic liquor licenses on portions of W Diversey Ave

Santiago (31) O2017-4796
Referred [C.J.p. 52512] License

4-60-022 (34.25) allow issuance of additional alcoholic liquor licenses on portions of S Halsted St

Austin (34) O2017-4797
Referred [C.J.p. 52517] License

OFFICE OF THE CITY CLERK

26

CITY COUNCIL LEGISLATIVE INDEX

Date: 6/28/2017

MUNICIPAL CODE AMENDMENTS

Title 4 - Businesses, Occupations & Consumer Protection

Ch. 60 Liquor Dealers

4-60-022 (39.13) disallow issuance of additional alcoholic liquor licenses on portions of W Peterson Ave

Laurino (39)	O2017-3866
Referred [C.J.p. 50329]	License
Passed [C.J.p. 51359]	

4-60-022 (39.57) disallow additional alcoholic liquor licenses on portions of N Pulaski Rd

Laurino (39)	O2017-3866
Referred [C.J.p. 50329]	License
Passed [C.J.p. 51359]	

4-60-022 (39.84) disallow issuance of additional alcoholic liquor licenses on portions of N Elston Ave

Laurino (39)	O2017-3866
Referred [C.J.p. 50329]	License
Passed [C.J.p. 51359]	

4-60-022 (42.44) (new) disallow additional alcoholic liquor licenses on portions of E Illinois St

Reilly (42)	O2017-3897
Referred [C.J.p. 50331]	License
Passed [C.J.p. 51350]	

4-60-022 (42.45) (new) disallow issuance of additional alcoholic liquor licenses on portions of N McClurg St

Reilly (42)	O2017-3893
Referred [C.J.p. 50331]	License
Passed [C.J.p. 51352]	

4-60-023 (12.199) disallow additional package goods licenses on portions of S Kedzie Ave

Cardenas (12)	O2017-4879
Referred [C.J.p. 52490]	License

4-60-023 (21.22) allow additional package goods licenses on portions of W 95th St

Brookins (21)	O2017-4878
Referred [C.J.p. 52500]	License

4-60-023 (27.63) allow additional package goods licenses on portions of W Chicago Ave

Burnett (27)	O2017-4882
Referred [C.J.p. 52506]	License

MUNICIPAL CODE AMENDMENTS

Title 4 - Businesses, Occupations & Consumer Protection

Ch. 60 Liquor Dealers

4-60-023 (32.36) allow issuance of additional package goods licenses on portions of W Fullerton Ave

Waguespack (32)	O2017-3880
Referred [C.J.p. 50321]	License
Passed [C.J.p. 51353]	

4-60-023 (36.18) allow issuance of additional package goods licenses on portions of W Armitage Ave

Villegas (36)	O2017-3822
Referred [C.J.p. 50326]	License
Passed [C.J.p. 51355]	

4-60-023 (36.25) allow issuance of additional package goods licenses on portions of W Grand Ave

Villegas (36)	O2017-3821
Referred [C.J.p. 50326]	License
Passed [C.J.p. 51356]	

4-60-023 (38.39) allow additional package goods licenses on portions of W Belmont Ave

Reboyas (30), Sposato (38)	O2017-4855
Referred [C.J.p. 52511]	License

4-60-023 (39.60) disallow issuance of additional package goods licenses on portions of N Pulaski Rd

Laurino (39)	O2017-3866
Referred [C.J.p. 50329]	License
Passed [C.J.p. 51359]	

4-60-023 (39.88) disallow issuance of additional package goods licenses on portions of N Elston Ave

Laurino (39)	O2017-3866
Referred [C.J.p. 50329]	License
Passed [C.J.p. 51359]	

4-60-023 (49.9) allow issuance of additional package goods licenses on portions of W Morse Ave

Moore (49)	O2017-3883
Referred [C.J.p. 50352]	License
Passed [C.J.p. 51358]	

OFFICE OF THE CITY CLERK

Date: 6/28/2017

CITY COUNCIL LEGISLATIVE INDEX

27

MUNICIPAL CODE AMENDMENTS

Title 4 - Businesses, Occupations & Consumer Protection

Ch. 92 Massage Establishments & Massage Services

Chapter repealed in its entirety

O'Shea (19), and Others SO2017-3911

Referred [C.J.p. 50304] License

Passed as [C.J.p. 51336]

Substitute

Ch. 156 Amusements

4-156-020 (j) modifying and clarifying tax imposition upon buyer of ticket or other license in resale transaction

Emanuel (Mayor) SO2017-163

Referred [C.J.p. 40871] Finance

Passed as [C.J.p. 50443]

Substitute

4-156-032 (a) (b) excluding from tax imposed by Section all charges also excluded, fully or partially exempt from tax imposed by Section 4-156-020

Emanuel (Mayor) SO2017-163

Referred [C.J.p. 40871] Finance

Passed as [C.J.p. 50443]

Substitute

Ch. 232 Motor Vehicle Storage & Sales

4-232-115 (new) defining motor vehicle rental facility

O'Connor (40), Osterman (48) O2017-4857

Referred [C.J.p. 52523] License

4-232-125 (new) (a) (b) requiring all keys to and dealer plates for motor vehicles offered for sale by any motor vehicle salesroom or for rent by motor vehicle rental facility to be secured when said salesroom or rental facility is not open for business

O'Connor (40), Osterman (48) O2017-4857

Referred [C.J.p. 52523] License

Title 7 - Health & Safety

Ch. 25 Chicago Drug Pricing Transparency Ordinance

7-25-010 (new) establishing new Chapter 7-25 entitled "Chicago Drug Pricing Transparency Ordinance"

Burke (14), King (4) O2017-4915

Referred [C.J.p. 52495] Finance

MUNICIPAL CODE AMENDMENTS

Title 7 - Health & Safety

Ch. 25 Chicago Drug Pricing Transparency Ordinance

7-25-015 (new) defining brand-name drug, generic drug, manufacturer, wholesale acquisition cost or WAC, and related terminology

Burke (14), King (4) O2017-4915

Referred [C.J.p. 52495] Finance

7-25-020 (new) (a) (b) providing for price increase and launch price notification and justification

Burke (14), King (4) O2017-4915

Referred [C.J.p. 52495] Finance

7-25-025 (new) requiring certification of required notices and reporting by reporting entity, and imposing fine of \$500 per day on any manufacturer that fails to comply with Section requirements

Burke (14), King (4) O2017-4915

Referred [C.J.p. 52495] Finance

7-25-030 (new) requiring Commissioner of Public Health to publicly report manufacturer price increase or launch notifications, justification documents and annual listing of Chapter violations

Burke (14), King (4) O2017-4915

Referred [C.J.p. 52495] Finance

Ch. 38 Food Establishments-Sanitary Operating Requirements

7-38-115 (m) authorizing Commissioner of Aviation to assess fee of up to \$200.00 per year, subject to escalation at Consumer Price Index for all Urban Consumers, on any operator of mobile food vehicle at Chicago O'Hare International Airport staging area

Emanuel (Mayor) SO2017-4894

Referred [C.J.p. 50396] Aviation

Ch. 51 Chicago Prepaid Wireless 911 Surcharge

7-51-030 reducing consumer prepared wireless 9-1-1 surcharge to 7.0 percent per retail transaction on and after July 1, 2017, unless Illinois General Assembly authorizes rate of 9.0 percent per retail transaction

Dept./Agency O2017-5112

Direct Introduction Finance

Passed [C.J.p. 50445]

OFFICE OF THE CITY CLERK

28

CITY COUNCIL LEGISLATIVE INDEX

Date: 6/28/2017

MUNICIPAL CODE AMENDMENTS

Title 8 - Offenses Affecting Public Peace, Morals & Welfare

Ch. 4 Public Peace & Welfare

8-4-016 (new) (a) thru (d) defining and prohibiting streetgang member loitering

Ervin (28), and Others O2017-4949

Referred [C.J.p. 52510] Public Safety

Title 9 - Vehicles, Traffic & Rail Transportation

Ch. 64 Parking Regulations

9-64-115 repealing Section prohibiting parking on property designated for residential use

Valencia (Clerk) O2017-5161

Referred [C.J.p. 50430] Pedestrian and Traffic Safety

Ch. 80 Miscellaneous Rules

9-80-220 (b) prohibiting any person from operating or parking on public way any vehicle bearing false, stolen or altered registration plate or annual registration sticker

Reilly (42) O2017-4885

Referred [C.J.p. 52524] Pedestrian and Traffic Safety

Ch. 100 Admin. Adjudication of Parking, Compliance, Automated Traffic Law Enforcement System or Automated Speed Enforcement System Violations

9-100-120 (j) modifying immobilization program by subjecting any vehicle immobilized by City to possessory lien in favor of City in amount required to obtain release of such vehicle

Austin (34) O2017-3885

Referred [C.J.p. 50325] Budget

Passed [C.J.p. 51163]

Title 10 - Streets, Public Ways, Parks, Airports & Harbors

Ch. 36 Parks, Playgrounds & Airports

10-36-193 (new) (a) thru (d) requiring airline cargo access permit at Chicago O'Hare International Airport and imposition of fee therefor

Emanuel (Mayor) O2017-4958

Referred [C.J.p. 50396] Joint Aviation Finance

MUNICIPAL CODE AMENDMENTS

Title 10 - Streets, Public Ways, Parks, Airports & Harbors

Ch. 36 Parks, Playgrounds & Airports

10-36-196 (new) (a) (b) establishing ground and building rental rates for facilities at Chicago O'Hare International Airport

Emanuel (Mayor) O2017-4958

Referred [C.J.p. 50396] Joint Aviation Finance

Title 13 - Building & Construction

Ch. 20 Building Inspection

13-20-680 regarding consideration, approval or amendment of sign/signboard ordinances or orders

Moreno (1) O2017-4892

Referred [C.J.p. 52480] Zoning

Title 16 - Land Use

Ch. 8 Planned Manufacturing Districts

16-8-010 (new) adding new Chapter entitled Industrial Corridor System Fund Ordinance

Emanuel (Mayor), and Others O2017-4840

Referred [C.J.p. 50397] Joint Finance Zoning

16-8-020 (new) defining industrial corridor system, conversion areas, planned development, PMD, rezoning and related terminology

Emanuel (Mayor), and Others O2017-4840

Referred [C.J.p. 50397] Joint Finance Zoning

16-8-030 (new) (a) establishing North Branch Industrial Corridor Conversion Area comprising parcels with PMD zoning district classification in Subdistricts A and C

Emanuel (Mayor), and Others O2017-4840

Referred [C.J.p. 50397] Joint Finance Zoning

16-8-040 (new) establishing Industrial Corridor System Fund to be collected from rezoning under Chapter

Emanuel (Mayor), and Others O2017-4840

Referred [C.J.p. 50397] Joint Finance Zoning

OFFICE OF THE CITY CLERK

Date: 6/28/2017

CITY COUNCIL LEGISLATIVE INDEX

29

MUNICIPAL CODE AMENDMENTS

Title 16 - Land Use

Ch. 8 Planned Manufacturing Districts

16-8-050 (new) stating Chapter purpose of mitigating loss of industrial land and facilities in conversion areas, with legislative intent of promoting vital interests in job creation and diversified economy

Emanuel (Mayor), and Others O2017-4840
Referred [C.J.p. 50397] Joint
Finance
Zoning

16-8-060 (new) mandating Industrial Corridor System Fund to be used solely for projects located in receiving corridors

Emanuel (Mayor), and Others O2017-4840
Referred [C.J.p. 50397] Joint
Finance
Zoning

16-8-070 (new) mandating Chapter provisions to apply to all rezoning in conversion areas

Emanuel (Mayor), and Others O2017-4840
Referred [C.J.p. 50397] Joint
Finance
Zoning

16-8-080 (new) (a) (b) (c) setting forth conversion fee formula

Emanuel (Mayor), and Others O2017-4840
Referred [C.J.p. 50397] Joint
Finance
Zoning

16-8-090 (new) (a) (b) establishing timing of payment of fees and responsibilities of applicants

Emanuel (Mayor), and Others O2017-4840
Referred [C.J.p. 50397] Joint
Finance
Zoning

16-8-100 (new) providing for recorded notice of rezoning of land within conversion area, requirements therefor and release

Emanuel (Mayor), and Others O2017-4840
Referred [C.J.p. 50397] Joint
Finance
Zoning

MUNICIPAL CODE AMENDMENTS

Title 16 - Land Use

Ch. 8 Planned Manufacturing Districts

16-8-110 (new) authorizing department to institute lien proceedings to recover unpaid balance of conversion fee, plus attorney's fees and costs

Emanuel (Mayor), and Others O2017-4840
Referred [C.J.p. 50397] Joint
Finance
Zoning

16-8-120 (new) (a) thru (f) enumerating costs for which Industrial Corridor System Fund may be used to include acquisition of land and buildings, environmental site assessment and remediation, demolition of substandard, obsolete or vacant buildings

Emanuel (Mayor), and Others O2017-4840
Referred [C.J.p. 50397] Joint
Finance
Zoning

16-8-130 (new) providing for applicant option for in-kind contribution in lieu of required cash contribution to Industrial Corridor System Fund

Emanuel (Mayor), and Others O2017-4840
Referred [C.J.p. 50397] Joint
Finance
Zoning

16-8-140 (new) (a) thru (g) establishing criteria for prioritization of projects

Emanuel (Mayor), and Others O2017-4840
Referred [C.J.p. 50397] Joint
Finance
Zoning

16-8-150 (new) (a) (b) (c) providing for administration of Industrial Corridor System Fund, authority of Commissioner to prescribe application forms, promulgate rules, and posting of annual report on department website

Emanuel (Mayor), and Others O2017-4840
Referred [C.J.p. 50397] Joint
Finance
Zoning

Title 17 - Chicago Zoning Ordinance

Ch. 1 Introductory Provisions

17-1-1500-A modifying downtown area boundaries

Emanuel (Mayor), and Others O2017-4840
Referred [C.J.p. 50397] Joint
Finance
Zoning

OFFICE OF THE CITY CLERK

30

CITY COUNCIL LEGISLATIVE INDEX

Date: 6/28/2017

MUNICIPAL CODE AMENDMENTS

Title 17 - Chicago Zoning Ordinance

Ch. 3 Business & Commercial Districts

17-3-0207 KK removing high technology office category from use and table standards

Emanuel (Mayor), and Others O2017-4840
Referred [C.J.p. 50397] Joint
Finance
Zoning

Ch. 4 Downtown Districts

17-4-1005-C modifying uses of Local Impact Fund

Emanuel (Mayor), and Others O2017-4840
Referred [C.J.p. 50397] Joint
Finance
Zoning

17-4-1005-E modifying option for in-kind provision of local improvements

Emanuel (Mayor), and Others O2017-4840
Referred [C.J.p. 50397] Joint
Finance
Zoning

Ch. 5 Manufacturing Districts

17-5-0207 W removing high technology office category from use and table standards

Emanuel (Mayor), and Others O2017-4840
Referred [C.J.p. 50397] Joint
Finance
Zoning

Ch. 6 Special Purpose Districts

17-6-0401-F reserving paragraph 1 pertaining to planned manufacturing districts

Emanuel (Mayor), and Others O2017-4840
Referred [C.J.p. 50397] Joint
Finance
Zoning

17-6-0403-F (new) (A) thru (KK) modifying use and table standards for various PMDs

Emanuel (Mayor), and Others O2017-4840
Referred [C.J.p. 50397] Joint
Finance
Zoning

17-6-0403-G (new) establishing supplemental use standards in addition to those listed in Section 17-9-0100

Emanuel (Mayor), and Others O2017-4840
Referred [C.J.p. 50397] Joint
Finance
Zoning

MUNICIPAL CODE AMENDMENTS

Title 17 - Chicago Zoning Ordinance

Ch. 6 Special Purpose Districts

17-6-0405-A modifying setback regulations along R district boundaries

Emanuel (Mayor), and Others O2017-4840
Referred [C.J.p. 50397] Joint
Finance
Zoning

17-6-0405-E modifying floor area ratio standards for all development in PMDs

Emanuel (Mayor), and Others O2017-4840
Referred [C.J.p. 50397] Joint
Finance
Zoning

Ch. 7 Overlay Districts

17-7-0400 thru 17-7-0413 (new) establishing North Branch Corridor Overlay District

Emanuel (Mayor), and Others O2017-4840
Referred [C.J.p. 50397] Joint
Finance
Zoning

Ch. 13 Review & Approval Procedures

17-13-1003-S modifying driveway and vehicle access standards by adding reference to Section 17-7-0413-A-1

Emanuel (Mayor), and Others O2017-4840
Referred [C.J.p. 50397] Joint
Finance
Zoning

Ch. 17 Terminology & Measurements, Land Use & Zoning-Tables & Index

17-17-0104-U modifying office use by deleting high technology office therefrom

Emanuel (Mayor), and Others O2017-4840
Referred [C.J.p. 50397] Joint
Finance
Zoning

PARKING

Buffer Zones

1801-1899 W Argyle St

Zone No. 62 - remove

Pawar (47) O2017-4770

Direct Introduction Pedestrian and
Traffic Safety

Passed [C.J.p. 51382] SO2017-4808

OFFICE OF THE CITY CLERK

Date: 6/28/2017

CITY COUNCIL LEGISLATIVE INDEX

31

PARKING

Buffer Zones

1755-1757 W Belle Plaine Ave

Zone No. 1741

Pawar (47)

Referred [C.J.p. 52468]

O2017-5253

Pedestrian and
Traffic Safety

4615-4638 N Leavitt St

Zone No. 62 - extend

Pawar (47)

Referred [C.J.p. 52469]

O2017-5261

Pedestrian and
Traffic Safety

4654-4711 N Leavitt St

Zone No. 92 - extend

Pawar (47)

Referred [C.J.p. 52469]

O2017-5265

Pedestrian and
Traffic Safety

4001-4057 N Damen Ave, 4020 N Damen Ave,
3904-4057 N Wolcott Ave, and various additional
addresses

Zone No. 1446 - extend

Pawar (47)

Referred [C.J.p. 52468]

O2017-5042

Pedestrian and
Traffic Safety

Handicapped

32-36 W 103rd Pl

Remove

Austin (34)

Referred [C.J.p. 50266]

O2017-3964

Pedestrian and
Traffic Safety

Passed [C.J.p. 51378]

SO2017-4806

2522 E 106th St

Sadlowski Garza (10)

Direct Introduction

O2017-4534

Pedestrian and
Traffic Safety

Passed [C.J.p. 51369]

SO2017-4806

2252 W 109th Pl

O'Shea (19)

Referred [C.J.p. 52453]

O2017-5399

Pedestrian and
Traffic Safety

1111 W 112th Pl

Austin (34)

Direct Introduction

O2017-4590

Pedestrian and
Traffic Safety

Passed [C.J.p. 51376]

SO2017-4806

PARKING

Handicapped

1103 W 112th St

Austin (34)

Referred [C.J.p. 50261]

O2017-4146

Pedestrian and
Traffic Safety

Passed [C.J.p. 51376]

SO2017-4806

525 W 128th St

Beale (9)

Direct [C.J.p. 51369]

Pedestrian and
Traffic Safety

Introduction

Passed [C.J.p. 51369]

SO2017-4806

903 W 19th St

Solis (25)

Direct Introduction

O2017-4593

Pedestrian and
Traffic Safety

Passed [C.J.p. 51373]

SO2017-4806

2635 W 21st Pl

Scott, Jr. (24)

Direct Introduction

O2017-4515

Pedestrian and
Traffic Safety

Passed [C.J.p. 51373]

SO2017-4806

2237 W 23rd St

Solis (25)

Direct Introduction

O2017-4592

Pedestrian and
Traffic Safety

Passed [C.J.p. 51373]

SO2017-4806

2613 W 24th St

Cardenas (12)

Direct Introduction

O2017-4533

Pedestrian and
Traffic Safety

Passed [C.J.p. 51369]

SO2017-4806

2624 W 25th St

Cardenas (12)

Direct Introduction

O2017-4761

Pedestrian and
Traffic Safety

Passed [C.J.p. 51370]

SO2017-4806

4180 W 27th St

Munoz (22)

Referred [C.J.p. 52454]

O2017-5400

Pedestrian and
Traffic Safety

3037 W 37th Pl

Cardenas (12)

Direct Introduction

O2017-4522

Pedestrian and
Traffic Safety

Passed [C.J.p. 51369]

SO2017-4806

OFFICE OF THE CITY CLERK

32

CITY COUNCIL LEGISLATIVE INDEX

Date: 6/28/2017

PARKING

Handicapped

3028 W 41st Pl	
Lopez (15)	O2017-4764
Direct Introduction	Pedestrian and Traffic Safety
Passed [C.J.p. 51371]	SO2017-4806
530 W 42nd Pl	
Thompson (11)	O2017-5038
Referred [C.J.p. 52450]	Pedestrian and Traffic Safety
5 W 44th St	
Dowell (3)	O2017-3941
Referred [C.J.p. 50254]	Pedestrian and Traffic Safety
Passed [C.J.p. 51367]	SO2017-4806
2537 W 45th St	
Lopez (15)	O2017-3987
Referred [C.J.p. 50257]	Pedestrian and Traffic Safety
Passed [C.J.p. 51371]	SO2017-4806
2548 W 50th St	
Burke (14)	O2017-5100
Referred [C.J.p. 52451]	Pedestrian and Traffic Safety
2054 W 52nd Pl	
Foulkes (16)	O2017-4766
Direct Introduction	Pedestrian and Traffic Safety
Passed [C.J.p. 51371]	SO2017-4806
3612 W 55th St	
Zalewski (23)	O2017-5392
Referred [C.J.p. 52455]	Pedestrian and Traffic Safety
4231 W 56th St	
Quinn (13)	O2017-5271
Referred [C.J.p. 52451]	Pedestrian and Traffic Safety
4132 W 58th Pl	
Quinn (13)	O2017-5094
Referred [C.J.p. 52451]	Pedestrian and Traffic Safety

PARKING

Handicapped

3109 W 58th St	
Burke (14)	O2017-4763
Direct Introduction	Pedestrian and Traffic Safety
Passed [C.J.p. 51370]	SO2017-4806
6500 W 61st St	
Remove	
Quinn (13)	O2017-4911
Referred [C.J.p. 52461]	Pedestrian and Traffic Safety
3626 W 62nd Pl	
Zalewski (23)	O2017-5393
Referred [C.J.p. 52455]	Pedestrian and Traffic Safety
3432 W 63rd Pl	
Zalewski (23)	O2017-5395
Referred [C.J.p. 52455]	Pedestrian and Traffic Safety
5247 W 63rd Pl	
Quinn (13)	O2017-3980
Referred [C.J.p. 50257]	Pedestrian and Traffic Safety
Passed [C.J.p. 51370]	SO2017-4806
3945 W 65th Pl	
Quinn (13)	O2017-4914
Referred [C.J.p. 52461]	Pedestrian and Traffic Safety
3921 W 66th Pl	
Quinn (13)	O2017-3981
Referred [C.J.p. 50257]	Pedestrian and Traffic Safety
Passed [C.J.p. 51370]	SO2017-4806
2026 W 67th Pl	
Foulkes (16)	O2017-3988
Referred [C.J.p. 50257]	Pedestrian and Traffic Safety
Passed [C.J.p. 51371]	SO2017-4806
1472 E 69th St	
Hairston (5)	O2017-4545
Direct Introduction	Pedestrian and Traffic Safety
Passed [C.J.p. 51367]	SO2017-4806

OFFICE OF THE CITY CLERK

Date: 6/28/2017

CITY COUNCIL LEGISLATIVE INDEX

33

PARKING

Handicapped

2237 E 70th Pl	
Hairston (5)	O2017-4543
Direct Introduction	Pedestrian and Traffic Safety
Passed [C.J.p. 51367]	SO2017-4806
2728 E 75th Pl	
Mitchell (7)	O2017-4536
Direct Introduction	Pedestrian and Traffic Safety
Passed [C.J.p. 51368]	SO2017-4806
3601 W 81st St	
Curtis (18)	O2017-3992
Referred [C.J.p. 50258]	Pedestrian and Traffic Safety
Passed [C.J.p. 51371]	SO2017-4806
662 E 83rd Pl	
Remove	
Sawyer (6)	O2017-3918
Referred [C.J.p. 50264]	Pedestrian and Traffic Safety
Passed [C.J.p. 51377]	SO2017-4806
3161 W 83rd Pl	
Curtis (18)	O2017-5321
Referred [C.J.p. 52453]	Pedestrian and Traffic Safety
1642 E 84th St	
Harris (8)	O2017-5015
Referred [C.J.p. 52450]	Pedestrian and Traffic Safety
1504 E 85th St	
Remove	
Harris (8)	O2017-3919
Referred [C.J.p. 50264]	Pedestrian and Traffic Safety
Passed [C.J.p. 51377]	SO2017-4806
1506 E 86th Pl	
Harris (8)	O2017-5018
Referred [C.J.p. 52450]	Pedestrian and Traffic Safety

PARKING

Handicapped

1519 E 86th St	
Harris (8)	O2017-3959
Referred [C.J.p. 50255]	Pedestrian and Traffic Safety
Passed [C.J.p. 51368]	SO2017-4806
1439 W 90th St	
Brookins (21)	O2017-4496
Direct Introduction	Pedestrian and Traffic Safety
Passed [C.J.p. 51372]	SO2017-4806
429 E 91st Pl	
Beale (9)	O2017-4525
Direct Introduction	Pedestrian and Traffic Safety
Passed [C.J.p. 51368]	SO2017-4806
728 E 93rd St	
Beale (9)	O2017-4781
Direct Introduction	Pedestrian and Traffic Safety
Passed [C.J.p. 51369]	SO2017-4806
8642 S Aberdeen St	
Brookins (21)	O2017-4790
Direct Introduction	Pedestrian and Traffic Safety
Passed [C.J.p. 51372]	SO2017-4806
11611 S Aberdeen St	
Austin (34)	O2017-5379
Referred [C.J.p. 52457]	Pedestrian and Traffic Safety
8806 S Ada St	
Brookins (21)	O2017-4599
Direct Introduction	Pedestrian and Traffic Safety
Passed [C.J.p. 51372]	SO2017-4806
8911 S Ada St	
Brookins (21)	O2017-4497
Direct Introduction	Pedestrian and Traffic Safety
Passed [C.J.p. 51372]	SO2017-4806
3513 W Adams St	
Ervin (28)	O2017-4034
Referred [C.J.p. 50260]	Pedestrian and Traffic Safety
Passed [C.J.p. 51374]	SO2017-4806

OFFICE OF THE CITY CLERK

34

CITY COUNCIL LEGISLATIVE INDEX

Date: 6/28/2017

PARKING

Handicapped

4131 W Adams St	
Ervin (28)	O2017-4038
Referred [C.J.p. 50260]	Pedestrian and Traffic Safety
Passed [C.J.p. 51374]	SO2017-4806
4209 W Adams St	
Ervin (28)	O2017-5362
Referred [C.J.p. 52456]	Pedestrian and Traffic Safety
5039 W Adams St	
Ervin (28)	O2017-4747
Direct Introduction	Pedestrian and Traffic Safety
Passed [C.J.p. 51374]	SO2017-4806
2417 S Albany Ave	
Cardenas (12)	O2017-4571
Direct Introduction	Pedestrian and Traffic Safety
Passed [C.J.p. 51370]	SO2017-4806
3008 S Albany Ave	
Cardenas (12)	O2017-4532
Direct Introduction	Pedestrian and Traffic Safety
Passed [C.J.p. 51369]	SO2017-4806
4510 S Albany Ave	
Remove	
Burke (14)	O2017-4920
Referred [C.J.p. 52461]	Pedestrian and Traffic Safety
6323 N Albany Ave	
Remove	
Silverstein (50)	O2017-4955
Referred [C.J.p. 52463]	Pedestrian and Traffic Safety
6507 S Albany Ave	
Moore (17)	O2017-5293
Referred [C.J.p. 52452]	Pedestrian and Traffic Safety
6507 S Albany Ave	
Moore (17)	O2017-4788
Direct Introduction	Pedestrian and Traffic Safety
Passed [C.J.p. 51371]	SO2017-4806

PARKING

Handicapped

7347 S Albany Ave	
Curtis (18)	O2017-4517
Direct Introduction	Pedestrian and Traffic Safety
Passed [C.J.p. 51371]	SO2017-4806
228 W Alexander St	
Solis (25)	O2017-4501
Direct Introduction	Pedestrian and Traffic Safety
Passed [C.J.p. 51373]	SO2017-4806
5140 W Altgeld St	
Santiago (31)	O2017-4121
Referred [C.J.p. 50261]	Pedestrian and Traffic Safety
Passed [C.J.p. 51375]	SO2017-4806
2540 W Argyle St	
O'Connor (40)	O2017-5325
Referred [C.J.p. 52459]	Pedestrian and Traffic Safety
1050 W Armitage Ave	
Remove	
Smith (43)	O2017-4928
Referred [C.J.p. 52463]	Pedestrian and Traffic Safety
3281 W Armitage Ave	
Maldonado (26)	O2017-5355
Referred [C.J.p. 52455]	Pedestrian and Traffic Safety
6406 S Artesian Ave	
Foulkes (16)	O2017-5276
Referred [C.J.p. 52451]	Pedestrian and Traffic Safety
6460 N Artesian Ave	
Silverstein (50)	O2017-5338
Referred [C.J.p. 52460]	Pedestrian and Traffic Safety
6710 N Artesian Ave	
Remove	
Silverstein (50)	O2017-4346
Referred [C.J.p. 50266]	Pedestrian and Traffic Safety
Passed [C.J.p. 51379]	SO2017-4806

OFFICE OF THE CITY CLERK

Date: 6/28/2017

CITY COUNCIL LEGISLATIVE INDEX

35

PARKING

Handicapped

8116 S Artesian Ave		
Curtis (18)	O2017-5317	
Referred [C.J.p. 52453]	Pedestrian and Traffic Safety	
11016 S Artesian Ave		
O'Shea (19)	O2017-4945	
Referred [C.J.p. 52462]	Pedestrian and Traffic Safety	
2901 W Arthur Ave		
Silverstein (50)	O2017-3359	
Referred [C.J.p. 48323]	Pedestrian and Traffic Safety	
Failed to Pass [C.J.p. 51391]	SO2017-4833	
5121 S Austin Ave		
Burke (14)	O2017-3982	
Referred [C.J.p. 50257]	Pedestrian and Traffic Safety	
Passed [C.J.p. 51370]	SO2017-4806	
10732 S Avenue C		
Sadlowski Garza (10)	O2017-4562	
Direct Introduction	Pedestrian and Traffic Safety	
Passed [C.J.p. 51369]	SO2017-4806	
11230 S Avenue J		
Sadlowski Garza (10)	O2017-3962	
Referred [C.J.p. 50256]	Pedestrian and Traffic Safety	
Passed [C.J.p. 51369]	SO2017-4806	
1847 S Avers Ave		
Scott, Jr. (24)	O2017-4594	
Direct Introduction	Pedestrian and Traffic Safety	
Passed [C.J.p. 51373]	SO2017-4806	
4933 N Avers Ave		
Laurino (39)	O2017-5322	
Referred [C.J.p. 52459]	Pedestrian and Traffic Safety	
2238 S Bell Ave		
Solis (25)	O2017-4503	
Direct Introduction	Pedestrian and Traffic Safety	
Passed [C.J.p. 51373]	SO2017-4806	

PARKING

Handicapped

8739 S Bennett Ave		
Harris (8)	O2017-4997	
Referred [C.J.p. 52449]	Pedestrian and Traffic Safety	
10646 S Bensley Ave		
Mitchell (7)	O2017-4552	
Direct Introduction	Pedestrian and Traffic Safety	
Passed [C.J.p. 51368]	SO2017-4806	
5201 N Bernard St		
Remove		
Laurino (39)	O2017-4951	
Referred [C.J.p. 52462]	Pedestrian and Traffic Safety	
4006 W Berteau Ave		
Laurino (39)	O2017-4610	
Direct Introduction	Pedestrian and Traffic Safety	
Passed [C.J.p. 51376]	SO2017-4806	
2938 W Birchwood Ave		
Remove		
Silverstein (50)	O2017-4343	
Referred [C.J.p. 50266]	Pedestrian and Traffic Safety	
Passed [C.J.p. 51379]	SO2017-4806	
5715 S Blackstone Ave		
Hairston (5)	O2017-4546	
Direct Introduction	Pedestrian and Traffic Safety	
Passed [C.J.p. 51367]	SO2017-4806	
2972 S Bonaparte St		
Remove		
Thompson (11)	O2017-4908	
Referred [C.J.p. 52461]	Pedestrian and Traffic Safety	
13438 S Buffalo Ave		
Sadlowski Garza (10)	O2017-3963	
Referred [C.J.p. 50256]	Pedestrian and Traffic Safety	
Passed [C.J.p. 51369]	SO2017-4806	

OFFICE OF THE CITY CLERK

36

CITY COUNCIL LEGISLATIVE INDEX

Date: 6/28/2017

PARKING

Handicapped

10807 S Calhoun Ave	
Sadlowski Garza (10)	O2017-4758
Direct Introduction	Pedestrian and Traffic Safety
Passed [C.J.p. 51369]	SO2017-4806
8716 S Calumet Ave	
Beale (9)	O2017-4559
Direct Introduction	Pedestrian and Traffic Safety
Passed [C.J.p. 51368]	SO2017-4806
6021 S Campbell Ave	
Foulkes (16)	O2017-4541
Direct Introduction	Pedestrian and Traffic Safety
Passed [C.J.p. 51371]	SO2017-4806
6229 S Campbell Ave	
Foulkes (16)	O2017-4765
Direct Introduction	Pedestrian and Traffic Safety
Passed [C.J.p. 51371]	SO2017-4806
6229 S Campbell Ave	
Foulkes (16)	O2017-5278
Referred [C.J.p. 52452]	Pedestrian and Traffic Safety
6620 N Campbell Ave	
Silverstein (50)	O2017-5342
Referred [C.J.p. 52460]	Pedestrian and Traffic Safety
3039 S Canal St	
Thompson (11)	O2017-4564
Direct Introduction	Pedestrian and Traffic Safety
Passed [C.J.p. 51369]	SO2017-4806
3236 S Canal St	
Thompson (11)	O2017-3965
Referred [C.J.p. 50256]	Pedestrian and Traffic Safety
Passed [C.J.p. 51369]	SO2017-4806
3236 S Carpenter St	
Thompson (11)	O2017-5022
Referred [C.J.p. 52450]	Pedestrian and Traffic Safety

PARKING

Handicapped

2739 S Central Park Ave	
Munoz (22)	O2017-5380
Referred [C.J.p. 52454]	Pedestrian and Traffic Safety
4027 W Cermak Rd	
Remove	
Munoz (22)	O2017-3937
Referred [C.J.p. 50265]	Pedestrian and Traffic Safety
Passed [C.J.p. 51378]	SO2017-4806
6220 S Champlain Ave	
Cochran (20)	O2017-4493
Direct Introduction	Pedestrian and Traffic Safety
Passed [C.J.p. 51372]	SO2017-4806
7717 S Champlain Ave	
Sawyer (6)	O2017-3943
Referred [C.J.p. 50255]	Pedestrian and Traffic Safety
Passed [C.J.p. 51367]	SO2017-4806
2337 W Chase Ave	
Silverstein (50)	O2017-5340
Referred [C.J.p. 52460]	Pedestrian and Traffic Safety
3257 W Chicago Ave	
Burnett (27)	O2017-4350
Referred [C.J.p. 50260]	Pedestrian and Traffic Safety
Passed [C.J.p. 51374]	SO2017-4806
2301 S Christiana Ave	
Munoz (22)	O2017-3993
Referred [C.J.p. 50258]	Pedestrian and Traffic Safety
Passed [C.J.p. 51372]	SO2017-4806
2730 S Christiana Ave	
Munoz (22)	O2017-3995
Referred [C.J.p. 50258]	Pedestrian and Traffic Safety
Passed [C.J.p. 51372]	SO2017-4806
2816 S Christiana Ave	
Munoz (22)	O2017-5383
Referred [C.J.p. 52454]	Pedestrian and Traffic Safety

OFFICE OF THE CITY CLERK

Date: 6/28/2017

CITY COUNCIL LEGISLATIVE INDEX

37

PARKING

Handicapped

5707 S Christiana Ave	
Zalewski (23)	O2017-5389
Referred [C.J.p. 52454]	Pedestrian and Traffic Safety
6312 N Claremont Ave	
Silverstein (50)	O2017-4574
Direct Introduction	Pedestrian and Traffic Safety
Passed [C.J.p. 51377]	SO2017-4806
7239 S Claremont Ave	
Curtis (18)	O2017-4540
Direct Introduction	Pedestrian and Traffic Safety
Passed [C.J.p. 51371]	SO2017-4806
7447 N Claremont Ave	
Silverstein (50)	O2017-4586
Direct Introduction	Pedestrian and Traffic Safety
Passed [C.J.p. 51377]	SO2017-4806
7841 S Clyde Ave	
Harris (8)	O2017-3952
Referred [C.J.p. 50255]	Pedestrian and Traffic Safety
Passed [C.J.p. 51368]	SO2017-4806
8145 S Clyde Ave	
Harris (8)	O2017-5000
Referred [C.J.p. 52450]	Pedestrian and Traffic Safety
8145 S Clyde Ave	
Harris (8)	O2017-4746
Direct Introduction	Pedestrian and Traffic Safety
Passed [C.J.p. 51368]	SO2017-4806
9237 S Clyde Ave	
Mitchell (7)	O2017-4989
Referred [C.J.p. 52449]	Pedestrian and Traffic Safety
9238 S Clyde Ave	
Mitchell (7)	O2017-4556
Direct Introduction	Pedestrian and Traffic Safety
Passed [C.J.p. 51368]	SO2017-4806

PARKING

Handicapped

7920 S Colfax Ave	
Mitchell (7)	O2017-4557
Direct Introduction	Pedestrian and Traffic Safety
Passed [C.J.p. 51368]	SO2017-4806
8613 S Colfax Ave	
Mitchell (7)	O2017-4537
Direct Introduction	Pedestrian and Traffic Safety
Passed [C.J.p. 51368]	SO2017-4806
4920 W Concord Pl	
Mitts (37)	O2017-5296
Referred [C.J.p. 52458]	Pedestrian and Traffic Safety
6751 S Cornell Ave	
Hairston (5)	O2017-4544
Direct Introduction	Pedestrian and Traffic Safety
Passed [C.J.p. 51367]	SO2017-4806
8128 S Cornell Ave	
Harris (8)	O2017-5006
Referred [C.J.p. 52450]	Pedestrian and Traffic Safety
4935 W Cortez St	
Mitts (37)	O2017-4189
Referred [C.J.p. 50262]	Pedestrian and Traffic Safety
Passed [C.J.p. 51376]	SO2017-4806
5458 W Cortez St	
Mitts (37)	O2017-4191
Referred [C.J.p. 50262]	Pedestrian and Traffic Safety
Passed [C.J.p. 51376]	SO2017-4806
6869 S Crandon Ave	
Hairston (5)	O2017-4547
Direct Introduction	Pedestrian and Traffic Safety
Passed [C.J.p. 51367]	SO2017-4806
7851 S Crandon Ave	
Mitchell (7)	O2017-4985
Referred [C.J.p. 52449]	Pedestrian and Traffic Safety

OFFICE OF THE CITY CLERK
CITY COUNCIL LEGISLATIVE INDEX

38

Date: 6/28/2017

PARKING

Handicapped

7946 S Crandon Ave	
Mitchell (7)	O2017-4538
Direct Introduction	Pedestrian and Traffic Safety
Passed [C.J.p. 51368]	SO2017-4806
1029 W Cullerton St	
Solis (25)	O2017-4502
Direct Introduction	Pedestrian and Traffic Safety
Passed [C.J.p. 51373]	SO2017-4806
5218 W Cullom Ave	
Sposato (38)	O2017-5306
Referred [C.J.p. 52458]	Pedestrian and Traffic Safety
7229 N Damen Ave	
Remove	
Moore (49)	O2017-4932
Referred [C.J.p. 52463]	Pedestrian and Traffic Safety
4710 W Deming Pl	
Santiago (31)	O2017-4123
Referred [C.J.p. 50261]	Pedestrian and Traffic Safety
Passed [C.J.p. 51375]	SO2017-4806
2147 W Dickens Ave	
Waguespack (32)	O2017-4745
Direct Introduction	Pedestrian and Traffic Safety
Passed [C.J.p. 51375]	SO2017-4806
2147 W Dickens Ave	
Waguespack (32)	O2017-5375
Referred [C.J.p. 52457]	Pedestrian and Traffic Safety
7173 W Dickens Ave	
Taliaferro (29)	O2017-4791
Direct Introduction	Pedestrian and Traffic Safety
Passed [C.J.p. 51375]	SO2017-4806
3221 S Division St	
Maldonado (26)	O2017-4006
Referred [C.J.p. 50259]	Pedestrian and Traffic Safety
Passed [C.J.p. 51373]	SO2017-4806

PARKING

Handicapped

4938 N Drake Ave	
Mell (33)	O2017-4508
Direct Introduction	Pedestrian and Traffic Safety
Passed [C.J.p. 51376]	SO2017-4806
837 E Drexel Ave	
Hairston (5)	O2017-4548
Direct Introduction	Pedestrian and Traffic Safety
Passed [C.J.p. 51367]	SO2017-4806
5214 S Drexel Ave	
Hairston (5)	O2017-4550
Direct Introduction	Pedestrian and Traffic Safety
Passed [C.J.p. 51367]	SO2017-4806
9015 S Early Ave	
Harris (8)	O2017-4756
Direct Introduction	Pedestrian and Traffic Safety
Passed [C.J.p. 51368]	SO2017-4806
8455 S East End Ave	
Harris (8)	O2017-3953
Referred [C.J.p. 50255]	Pedestrian and Traffic Safety
Passed [C.J.p. 51368]	SO2017-4806
7026 S Eberhart Ave	
Sawyer (6)	O2017-3945
Referred [C.J.p. 50255]	Pedestrian and Traffic Safety
Passed [C.J.p. 51367]	SO2017-4806
9040 S Elizabeth St	
Remove	
Brookins (21)	O2017-3819
Referred [C.J.p. 50265]	Pedestrian and Traffic Safety
Passed [C.J.p. 51378]	SO2017-4806
2959 N Elston Ave	
Mell (33)	O2017-4509
Direct Introduction	Pedestrian and Traffic Safety
Passed [C.J.p. 51376]	SO2017-4806

OFFICE OF THE CITY CLERK

Date: 6/28/2017

CITY COUNCIL LEGISLATIVE INDEX

39

PARKING

Handicapped

2939 S Emerald Ave	
Remove	
Thompson (11)	O2017-4907
Referred [C.J.p. 52461]	Pedestrian and Traffic Safety
7915 S Essex Ave	
Mitchell (7)	O2017-4992
Referred [C.J.p. 52449]	Pedestrian and Traffic Safety
1357 W Estes Ave	
Moore (49)	O2017-5334
Referred [C.J.p. 52459]	Pedestrian and Traffic Safety
9525 S Euclid Ave	
Mitchell (7)	O2017-4558
Direct Introduction	Pedestrian and Traffic Safety
Passed [C.J.p. 51368]	SO2017-4806
10343 S Fairfield Ave	
O'Shea (19)	O2017-4491
Referred	Pedestrian and Traffic Safety
Passed [C.J.p. 51371]	SO2017-4806
2853 S Farrell St	
Thompson (11)	O2017-5028
Referred [C.J.p. 52450]	Pedestrian and Traffic Safety
3842 W Ferdinand St	
Mitts (37)	O2017-5303
Referred [C.J.p. 52458]	Pedestrian and Traffic Safety
1431 W Fillmore St	
Ervin (28)	O2017-4518
Direct Introduction	Pedestrian and Traffic Safety
Passed [C.J.p. 51374]	SO2017-4806
3533 S Francis Pl	
Cardenas (12)	O2017-4566
Direct Introduction	Pedestrian and Traffic Safety
Passed [C.J.p. 51369]	SO2017-4806

PARKING

Handicapped

6244 N Francisco Ave	
Silverstein (50)	O2017-5344
Referred [C.J.p. 52460]	Pedestrian and Traffic Safety
6346 S Francisco Ave	
Moore (17)	O2017-5295
Referred [C.J.p. 52452]	Pedestrian and Traffic Safety
6541 N Francisco Ave	
Remove	
Silverstein (50)	O2017-4954
Referred [C.J.p. 52463]	Pedestrian and Traffic Safety
4127 W Gladys Ave	
Ervin (28)	O2017-4041
Referred [C.J.p. 50260]	Pedestrian and Traffic Safety
Passed [C.J.p. 51374]	SO2017-4806
6241 N Glenwood Ave	
Remove	
Osterman (48)	O2017-4952
Referred [C.J.p. 52463]	Pedestrian and Traffic Safety
2834 W Granville Ave	
Silverstein (50)	O2017-4589
Direct Introduction	Pedestrian and Traffic Safety
Passed [C.J.p. 51377]	SO2017-4806
10942 S Green Bay Ave	
Sadlowski Garza (10)	O2017-4563
Direct Introduction	Pedestrian and Traffic Safety
Passed [C.J.p. 51369]	SO2017-4806
5520 S Green St	
Cochran (20)	O2017-5363
Referred [C.J.p. 52453]	Pedestrian and Traffic Safety
5520 S Green St	
Cochran (20)	O2017-4748
Direct Introduction	Pedestrian and Traffic Safety
Passed [C.J.p. 51372]	SO2017-4806

OFFICE OF THE CITY CLERK

40

CITY COUNCIL LEGISLATIVE INDEX

Date: 6/28/2017

PARKING

Handicapped

1361 W Greenleaf Ave	
Remove	
Moore (49)	O2017-4930
Referred [C.J.p. 52463]	Pedestrian and Traffic Safety
2219 W Greenleaf Ave	
Silverstein (50)	O2017-5346
Referred [C.J.p. 52460]	Pedestrian and Traffic Safety
5114 S Greenwood Ave	
Hairston (5)	O2017-4527
Direct Introduction	Pedestrian and Traffic Safety
Passed [C.J.p. 51367]	SO2017-4806
1500 N Hamlin Ave	
Maldonado (26)	O2017-5356
Referred [C.J.p. 52455]	Pedestrian and Traffic Safety
4546 S Harding Ave	
Burke (14)	O2017-4486
Referred	Pedestrian and Traffic Safety
Passed [C.J.p. 51377]	SO2017-4806
5330 S Harper Ave	
Hairston (5)	O2017-4549
Direct Introduction	Pedestrian and Traffic Safety
Passed [C.J.p. 51367]	SO2017-4806
8851 S Harper Ave	
Harris (8)	O2017-4783
Direct Introduction	Pedestrian and Traffic Safety
Passed [C.J.p. 51368]	SO2017-4806
8851 S Harper Ave	
Harris (8)	O2017-3956
Referred [C.J.p. 50255]	Pedestrian and Traffic Safety
Passed [C.J.p. 51368]	SO2017-4806
4019 W Harrison St	
Scott, Jr. (24)	O2017-4499
Direct Introduction	Pedestrian and Traffic Safety
Passed [C.J.p. 51373]	SO2017-4806

PARKING

Handicapped

3400 S Hermitage Ave	
Cardenas (12)	O2017-4785
Direct Introduction	Pedestrian and Traffic Safety
Passed [C.J.p. 51370]	SO2017-4806
3654 S Hermitage Ave	
Cardenas (12)	O2017-4572
Direct Introduction	Pedestrian and Traffic Safety
Passed [C.J.p. 51370]	SO2017-4806
8906 S Hermitage Ave	
Brookins (21)	O2017-3815
Referred [C.J.p. 50258]	Pedestrian and Traffic Safety
Passed [C.J.p. 51372]	SO2017-4806
11350 S Hermosa Ave	
Austin (34)	O2017-4144
Referred [C.J.p. 50261]	Pedestrian and Traffic Safety
Passed [C.J.p. 51376]	SO2017-4806
2119 S Homan Ave	
Scott, Jr. (24)	O2017-4595
Direct Introduction	Pedestrian and Traffic Safety
Passed [C.J.p. 51373]	SO2017-4806
4444 S Homan Ave	
Burke (14)	O2017-3983
Referred [C.J.p. 50257]	Pedestrian and Traffic Safety
Passed [C.J.p. 51370]	SO2017-4806
3816 S Honore St	
Remove	
Cardenas (12)	O2017-3969
Referred [C.J.p. 50264]	Pedestrian and Traffic Safety
Passed [C.J.p. 51377]	SO2017-4806
4423 S Honore St	
Lopez (15)	O2017-4773
Direct Introduction	Pedestrian and Traffic Safety
Passed [C.J.p. 51371]	SO2017-4806

OFFICE OF THE CITY CLERK

Date: 6/28/2017

CITY COUNCIL LEGISLATIVE INDEX

41

PARKING

Handicapped

4912 S Honore St	
Remove	
Lopez (15)	O2017-3930
Referred [C.J.p. 50264]	Pedestrian and Traffic Safety
Passed [C.J.p. 51378]	SO2017-4806
7653 S Honore St	
Moore (17)	O2017-5299
Referred [C.J.p. 52452]	Pedestrian and Traffic Safety
8618 S Houston Ave	
Sadlowski Garza (10)	O2017-4561
Direct Introduction	Pedestrian and Traffic Safety
Passed [C.J.p. 51369]	SO2017-4806
10138 S Hoxie Ave	
Mitchell (7)	O2017-4555
Direct Introduction	Pedestrian and Traffic Safety
Passed [C.J.p. 51368]	SO2017-4806
3433 N Hoyne Ave	
Remove	
Waguespack (32)	O2017-4927
Referred [C.J.p. 52462]	Pedestrian and Traffic Safety
6517 S Ingleside Ave	
Cochran (20)	O2017-5366
Referred [C.J.p. 52453]	Pedestrian and Traffic Safety
6517 S Ingleside Ave	
Cochran (20)	O2017-4598
Direct Introduction	Pedestrian and Traffic Safety
Passed [C.J.p. 51372]	SO2017-4806
3434 W Jackson Blvd	
Ervin (28)	O2017-4505
Direct Introduction	Pedestrian and Traffic Safety
Passed [C.J.p. 51374]	SO2017-4806
6636 S Justine St	
Foulkes (16)	O2017-5279
Referred [C.J.p. 52452]	Pedestrian and Traffic Safety

PARKING

Handicapped

8218 S Justine St	
Brookins (21)	O2017-3814
Referred [C.J.p. 50258]	Pedestrian and Traffic Safety
Passed [C.J.p. 51372]	SO2017-4806
2810 S Karlov Ave	
Munoz (22)	O2017-3996
Referred [C.J.p. 50259]	Pedestrian and Traffic Safety
Passed [C.J.p. 51372]	SO2017-4806
3044 S Karlov Ave	
Munoz (22)	O2017-4597
Direct Introduction	Pedestrian and Traffic Safety
Passed [C.J.p. 51373]	SO2017-4806
3044 S Karlov Ave	
Munoz (22)	O2017-5387
Referred [C.J.p. 52454]	Pedestrian and Traffic Safety
4836 S Karlov Ave	
Burke (14)	O2017-3984
Referred [C.J.p. 50257]	Pedestrian and Traffic Safety
Passed [C.J.p. 51370]	SO2017-4806
3507 N Keating Ave	
Reboyas (30)	O2017-4516
Direct Introduction	Pedestrian and Traffic Safety
Passed [C.J.p. 51375]	SO2017-4806
4815 S Keating Ave	
Burke (14)	O2017-5095
Referred [C.J.p. 52451]	Pedestrian and Traffic Safety
6650 S Keating Ave	
Quinn (13)	O2017-5085
Referred [C.J.p. 52451]	Pedestrian and Traffic Safety
1638 N Kedzie Ave	
Maldonado (26)	O2017-4010
Referred [C.J.p. 50259]	Pedestrian and Traffic Safety
Passed [C.J.p. 51373]	SO2017-4806

OFFICE OF THE CITY CLERK

42

CITY COUNCIL LEGISLATIVE INDEX

Date: 6/28/2017

PARKING

Handicapped

6207 N Kedzie Ave	
Silverstein (50)	O2017-5348
Referred [C.J.p. 52460]	Pedestrian and Traffic Safety
6507 N Kedzie Ave	
Silverstein (50)	O2017-5349
Referred [C.J.p. 52460]	Pedestrian and Traffic Safety
1630 N Keeler Ave	
Maldonado (26)	O2017-4013
Referred [C.J.p. 50259]	Pedestrian and Traffic Safety
Passed [C.J.p. 51374]	SO2017-4806
2511 S Keeler Ave	
Munoz (22)	O2017-5388
Referred [C.J.p. 52454]	Pedestrian and Traffic Safety
2912 S Keeley St	
Thompson (11)	O2017-5030
Referred [C.J.p. 52450]	Pedestrian and Traffic Safety
2953 N Kenneth Ave	
Remove	
Santiago (31)	O2017-3960
Referred [C.J.p. 50266]	Pedestrian and Traffic Safety
Passed [C.J.p. 51378]	SO2017-4806
5757 N Kerbs Ave	
Laurino (39)	O2017-5323
Referred [C.J.p. 52459]	Pedestrian and Traffic Safety
8374 S Kerfoot Ave	
Brookins (21)	O2017-4600
Direct Introduction	Pedestrian and Traffic Safety
Passed [C.J.p. 51372]	SO2017-4806
5231 S Kilbourn Ave	
Zalewski (23)	O2017-5390
Referred [C.J.p. 52455]	Pedestrian and Traffic Safety

PARKING

Handicapped

4449 N Kildare Ave	
Laurino (39)	O2017-4197
Referred [C.J.p. 50262]	Pedestrian and Traffic Safety
Passed [C.J.p. 51376]	SO2017-4806
4205 N Kimball Ave	
Mell (33)	O2017-4510
Direct Introduction	Pedestrian and Traffic Safety
Passed [C.J.p. 51376]	SO2017-4806
4909 N Kimball Ave	
Mell (33)	O2017-4513
Direct Introduction	Pedestrian and Traffic Safety
Passed [C.J.p. 51376]	SO2017-4806
2326 S Kirkland Ave	
Remove	
Munoz (22)	O2017-3935
Referred [C.J.p. 50265]	Pedestrian and Traffic Safety
Passed [C.J.p. 51378]	SO2017-4806
1241 S Kolin Ave	
Scott, Jr. (24)	O2017-4520
Direct Introduction	Pedestrian and Traffic Safety
Passed [C.J.p. 51373]	SO2017-4806
2840 N Kolmar Ave	
Repeal	
Santiago (31)	O2017-4774
Direct Introduction	Pedestrian and Traffic Safety
Passed [C.J.p. 51378]	SO2017-4806
2940 N Kolmar Ave	
Santiago (31)	O2017-5374
Referred [C.J.p. 52457]	Pedestrian and Traffic Safety
3318 N Kostner Ave	
Remove	
Reboyas (30)	O2017-3848
Referred [C.J.p. 50266]	Pedestrian and Traffic Safety
Passed [C.J.p. 51378]	SO2017-4806

OFFICE OF THE CITY CLERK

Date: 6/28/2017

CITY COUNCIL LEGISLATIVE INDEX

43

PARKING

Handicapped

6835 S Kostner Ave	
Remove	
Quinn (13)	O2017-4912
Referred [C.J.p. 52461]	Pedestrian and Traffic Safety
8541 S Kostner Ave	
Curtis (18)	O2017-3991
Referred [C.J.p. 50258]	Pedestrian and Traffic Safety
Passed [C.J.p. 51371]	SO2017-4806
2234 N La Crosse Ave	
Villegas (36)	O2017-4153
Referred [C.J.p. 50261]	Pedestrian and Traffic Safety
Passed [C.J.p. 51376]	SO2017-4806
6520 S Laflin St	
Foulkes (16)	O2017-4767
Direct Introduction	Pedestrian and Traffic Safety
Passed [C.J.p. 51371]	SO2017-4806
6520 S Laflin St	
Foulkes (16)	O2017-5281
Referred [C.J.p. 52452]	Pedestrian and Traffic Safety
7025 S Laflin St	
Moore (17)	O2017-5301
Referred [C.J.p. 52452]	Pedestrian and Traffic Safety
4726 S Lamon Ave	
Munoz (22)	O2017-3997
Referred [C.J.p. 50259]	Pedestrian and Traffic Safety
Passed [C.J.p. 51372]	SO2017-4806
2218 N Laramie Ave	
Villegas (36)	O2017-4156
Referred [C.J.p. 50262]	Pedestrian and Traffic Safety
Passed [C.J.p. 51376]	SO2017-4806
4531 S Laverne Ave	
Munoz (22)	O2017-3998
Referred [C.J.p. 50259]	Pedestrian and Traffic Safety
Passed [C.J.p. 51373]	SO2017-4806

PARKING

Handicapped

2941 N Lawndale Ave	
Reboyas (30)	O2017-3850
Referred [C.J.p. 50260]	Pedestrian and Traffic Safety
Passed [C.J.p. 51375]	SO2017-4806
3451 W Le Moyne St	
Maldonado (26)	O2017-4016
Referred [C.J.p. 50259]	Pedestrian and Traffic Safety
Passed [C.J.p. 51374]	SO2017-4806
745 N Leamington Ave	
Mitts (37)	O2017-4179
Referred [C.J.p. 50262]	Pedestrian and Traffic Safety
Passed [C.J.p. 51376]	SO2017-4806
4635 S Leamington Ave	
Munoz (22)	O2017-3999
Referred [C.J.p. 50259]	Pedestrian and Traffic Safety
Passed [C.J.p. 51373]	SO2017-4806
5146 S Leamington Ave	
Burke (14)	O2017-5099
Referred [C.J.p. 52451]	Pedestrian and Traffic Safety
2310 S Leavitt St	
Solis (25)	O2017-4504
Direct Introduction	Pedestrian and Traffic Safety
Passed [C.J.p. 51373]	SO2017-4806
3620 S Leavitt St	
Cardenas (12)	O2017-4523
Direct Introduction	Pedestrian and Traffic Safety
Passed [C.J.p. 51369]	SO2017-4806
837 N Leclair Ave	
Mitts (37)	O2017-5401
Referred [C.J.p. 52458]	Pedestrian and Traffic Safety
4537 S Leclair Ave	
Munoz (22)	O2017-5394
Referred [C.J.p. 52454]	Pedestrian and Traffic Safety

OFFICE OF THE CITY CLERK

44

CITY COUNCIL LEGISLATIVE INDEX

Date: 6/28/2017

PARKING

Handicapped

1447 W Lexington St	
Ervin (28)	O2017-4511
Direct Introduction	Pedestrian and Traffic Safety
Passed [C.J.p. 51374]	SO2017-4806
3653 W Lexington St	
Scott, Jr. (24)	O2017-4500
Direct Introduction	Pedestrian and Traffic Safety
Passed [C.J.p. 51373]	SO2017-4806
2456 N Linder Ave	
Villegas (36)	O2017-4163
Referred [C.J.p. 50262]	Pedestrian and Traffic Safety
Passed [C.J.p. 51376]	SO2017-4806
3244 N Linder Ave	
Reboyas (30)	O2017-4752
Direct Introduction	Pedestrian and Traffic Safety
Passed [C.J.p. 51375]	SO2017-4806
1420 N Lockwood Ave	
Mitts (37)	O2017-4176
Referred [C.J.p. 50262]	Pedestrian and Traffic Safety
Passed [C.J.p. 51376]	SO2017-4806
3710 N Lockwood Ave	
Villegas (36)	O2017-5382
Referred [C.J.p. 52458]	Pedestrian and Traffic Safety
654 N Long Ave	
Mitts (37)	O2017-4183
Referred [C.J.p. 50262]	Pedestrian and Traffic Safety
Passed [C.J.p. 51376]	SO2017-4806
2065 N Lorel Ave	
Villegas (36)	O2017-4166
Referred [C.J.p. 50262]	Pedestrian and Traffic Safety
Passed [C.J.p. 51376]	SO2017-4806
3203 S Lowe Ave	
Thompson (11)	O2017-3966
Referred [C.J.p. 50256]	Pedestrian and Traffic Safety
Passed [C.J.p. 51369]	SO2017-4806

PARKING

Handicapped

8715 S Luella Ave	
Harris (8)	O2017-3957
Referred [C.J.p. 50255]	Pedestrian and Traffic Safety
Passed [C.J.p. 51368]	SO2017-4806
9023 S Luella Ave	
Mitchell (7)	O2017-4994
Referred [C.J.p. 52449]	Pedestrian and Traffic Safety
3058 S Lyman St	
Thompson (11)	O2017-4759
Direct Introduction	Pedestrian and Traffic Safety
Passed [C.J.p. 51369]	SO2017-4806
3058 S Lyman St	
Thompson (11)	O2017-5034
Referred [C.J.p. 52450]	Pedestrian and Traffic Safety
8443 S Mackinaw Ave	
Sadlowski Garza (10)	O2017-4535
Direct Introduction	Pedestrian and Traffic Safety
Passed [C.J.p. 51369]	SO2017-4806
4036 S Maplewood Ave	
Cardenas (12)	O2017-3971
Referred [C.J.p. 50256]	Pedestrian and Traffic Safety
Passed [C.J.p. 51369]	SO2017-4806
4037 S Maplewood Ave	
Cardenas (12)	O2017-4602
Direct Introduction	Pedestrian and Traffic Safety
Passed [C.J.p. 51370]	SO2017-4806
8645 S Marquette Ave	
Mitchell (7)	O2017-4755
Direct Introduction	Pedestrian and Traffic Safety
Passed [C.J.p. 51368]	SO2017-4806
4529 S Marshfield Ave	
Lopez (15)	O2017-3985
Referred [C.J.p. 50257]	Pedestrian and Traffic Safety
Passed [C.J.p. 51370]	SO2017-4806

OFFICE OF THE CITY CLERK

Date: 6/28/2017

CITY COUNCIL LEGISLATIVE INDEX

45

PARKING

Handicapped

8254 S Marshfield Ave		
Brookins (21)	O2017-4872	
Referred [C.J.p. 52453]	Pedestrian and Traffic Safety	
8443 S Maryland Ave		
Harris (8)	O2017-5010	
Referred [C.J.p. 52450]	Pedestrian and Traffic Safety	
5518 S Massasoit Ave		
Zalewski (23)	O2017-5391	
Referred [C.J.p. 52455]	Pedestrian and Traffic Safety	
3241 S May St		
Thompson (11)	O2017-4565	
Direct Introduction	Pedestrian and Traffic Safety	
Passed [C.J.p. 51369]	SO2017-4806	
7624 S May St		
Moore (17)	O2017-3989	
Referred [C.J.p. 50258]	Pedestrian and Traffic Safety	
Passed [C.J.p. 51371]	SO2017-4806	
722 N Mayfield Ave		
Taliaferro (29)	O2017-5368	
Referred [C.J.p. 52456]	Pedestrian and Traffic Safety	
4711 W Maypole Ave		
Ervin (28)	O2017-5364	
Referred [C.J.p. 52456]	Pedestrian and Traffic Safety	
3742 W Mclean Ave		
Maldonado (26)	O2017-5357	
Referred [C.J.p. 52455]	Pedestrian and Traffic Safety	
4056 N Mcvicker Ave		
Sposato (38)	O2017-5307	
Referred [C.J.p. 52458]	Pedestrian and Traffic Safety	
824 S Meade Ave		
Quinn (13)	O2017-3974	
Referred [C.J.p. 50256]	Pedestrian and Traffic Safety	
Passed [C.J.p. 51370]	SO2017-4806	

PARKING

Handicapped

2834 N Meade Ave		
Reboyas (30)	O2017-5373	
Referred [C.J.p. 52456]	Pedestrian and Traffic Safety	
4959 W Medill Ave		
Villegas (36)	O2017-5384	
Referred [C.J.p. 52458]	Pedestrian and Traffic Safety	
5733 W Melrose St		
Reboyas (30)	O2017-3849	
Referred [C.J.p. 50260]	Pedestrian and Traffic Safety	
Passed [C.J.p. 51375]	SO2017-4806	
129 N Menard Ave		
Taliaferro (29)	O2017-4521	
Direct Introduction	Pedestrian and Traffic Safety	
Passed [C.J.p. 51375]	SO2017-4806	
6010 S Menard Ave		
Quinn (13)	O2017-5089	
Referred [C.J.p. 52451]	Pedestrian and Traffic Safety	
2829 N Merrimac Ave		
Reboyas (30)	O2017-4792	
Referred [C.J.p. 52457]	Pedestrian and Traffic Safety	
4543 N Merrimac Ave		
Sposato (38)	O2017-5309	
Referred [C.J.p. 52458]	Pedestrian and Traffic Safety	
5501 S Merrimac Ave		
Quinn (13)	O2017-5268	
Referred [C.J.p. 52451]	Pedestrian and Traffic Safety	
7341 S Michigan Ave		
Sawyer (6)	O2017-4979	
Referred [C.J.p. 52449]	Pedestrian and Traffic Safety	
7341 S Michigan Ave		
Sawyer (6)	O2017-4784	
Direct Introduction	Pedestrian and Traffic Safety	
Passed [C.J.p. 51367]	SO2017-4806	

OFFICE OF THE CITY CLERK

46

CITY COUNCIL LEGISLATIVE INDEX

Date: 6/28/2017

PARKING

Handicapped

7605 S Michigan Ave	
Sawyer (6)	O2017-4551
Direct Introduction	Pedestrian and Traffic Safety
Passed [C.J.p. 51367]	SO2017-4806
7615 S Michigan Ave	
Remove	
Sawyer (6)	O2017-4901
Referred [C.J.p. 52461]	Pedestrian and Traffic Safety
2153 N Mobile Ave	
Remove	
Villegas (36)	O2017-4161
Referred [C.J.p. 50266]	Pedestrian and Traffic Safety
Passed [C.J.p. 51378]	SO2017-4806
3529 W Monroe St	
Ervin (28)	O2017-4045
Referred [C.J.p. 50260]	Pedestrian and Traffic Safety
Passed [C.J.p. 51374]	SO2017-4806
1725 N Monticello Ave	
Maldonado (26)	O2017-5358
Referred [C.J.p. 52455]	Pedestrian and Traffic Safety
1707 W Montvale Ave	
Austin (34)	O2017-4601
Direct Introduction	Pedestrian and Traffic Safety
Passed [C.J.p. 51376]	SO2017-4806
5731 S Moody Ave	
Quinn (13)	O2017-3976
Referred [C.J.p. 50256]	Pedestrian and Traffic Safety
Passed [C.J.p. 51370]	SO2017-4806
5924 S Moody Ave	
Quinn (13)	O2017-3975
Referred [C.J.p. 50256]	Pedestrian and Traffic Safety
Passed [C.J.p. 51370]	SO2017-4806

PARKING

Handicapped

3217 S Morgan St	
Thompson (11)	O2017-5036
Referred [C.J.p. 52450]	Pedestrian and Traffic Safety
8329 S Morgan St	
Brookins (21)	O2017-4870
Referred [C.J.p. 52453]	Pedestrian and Traffic Safety
8734 S Morgan St	
Brookins (21)	O2017-4856
Referred [C.J.p. 52454]	Pedestrian and Traffic Safety
8734 S Morgan St	
Brookins (21)	O2017-3813
Referred [C.J.p. 50258]	Pedestrian and Traffic Safety
Passed [C.J.p. 51372]	SO2017-4806
8924 S Morgan St	
Remove	
Brookins (21)	O2017-3817
Referred [C.J.p. 50265]	Pedestrian and Traffic Safety
Passed [C.J.p. 51378]	SO2017-4806
2329 W Morse Ave	
Remove	
Silverstein (50)	O2017-4340
Referred [C.J.p. 50266]	Pedestrian and Traffic Safety
Passed [C.J.p. 51379]	SO2017-4806
219 N Mozart St	
Burnett (27)	O2017-5360
Referred [C.J.p. 52456]	Pedestrian and Traffic Safety
6042 N Mozart St	
Silverstein (50)	O2017-4585
Direct Introduction	Pedestrian and Traffic Safety
Passed [C.J.p. 51377]	SO2017-4806
6106 N Mozart St	
Silverstein (50)	O2017-4230
Referred [C.J.p. 50263]	Pedestrian and Traffic Safety
Failed to Pass [C.J.p. 51391]	SO2017-4833

OFFICE OF THE CITY CLERK

Date: 6/28/2017

CITY COUNCIL LEGISLATIVE INDEX

47

PARKING

Handicapped

6143 N Mozart St	
Silverstein (50)	O2017-4584
Direct Introduction	Pedestrian and Traffic Safety
Passed [C.J.p. 51377]	SO2017-4806
6414 N Mozart St	
Silverstein (50)	O2017-5352
Referred [C.J.p. 52460]	Pedestrian and Traffic Safety
6531 N Mozart St	
Remove	
Silverstein (50)	O2017-4953
Referred [C.J.p. 52463]	Pedestrian and Traffic Safety
5530 S Nagle Ave	
Remove	
Zalewski (23)	O2017-3939
Referred [C.J.p. 50265]	Pedestrian and Traffic Safety
Passed [C.J.p. 51378]	SO2017-4806
4437 N Narragansett Ave	
Sposato (38)	O2017-5313
Referred [C.J.p. 52458]	Pedestrian and Traffic Safety
5816 S Narragansett Ave	
Quinn (13)	O2017-5092
Referred [C.J.p. 52451]	Pedestrian and Traffic Safety
6016 S Narragansett Ave	
Remove	
Quinn (13)	O2017-4913
Referred [C.J.p. 52461]	Pedestrian and Traffic Safety
5858 S Natchez Ave	
Quinn (13)	O2017-3977
Referred [C.J.p. 50256]	Pedestrian and Traffic Safety
Passed [C.J.p. 51370]	SO2017-4806
5228 W Newport Ave	
Reboyas (30)	O2017-4794
Referred [C.J.p. 52457]	Pedestrian and Traffic Safety

PARKING

Handicapped

5337 W Newport Ave	
Reboyas (30)	O2017-4793
Referred [C.J.p. 52457]	Pedestrian and Traffic Safety
1133 N Noble St	
Burnett (27)	O2017-5361
Referred [C.J.p. 52456]	Pedestrian and Traffic Safety
4927 N Nordica Ave	
Napolitano (41)	O2017-5327
Referred [C.J.p. 52459]	Pedestrian and Traffic Safety
7655 S Normal Ave	
Moore (17)	O2017-4786
Direct Introduction	Pedestrian and Traffic Safety
Passed [C.J.p. 51371]	SO2017-4806
3622 W North Ave	
Maldonado (26)	O2017-4022
Referred [C.J.p. 50259]	Pedestrian and Traffic Safety
Passed [C.J.p. 51374]	SO2017-4806
3949 W North Ave	
Remove	
Maldonado (26)	O2017-4926
Referred [C.J.p. 52462]	Pedestrian and Traffic Safety
6443 N Northwest Hwy	
Napolitano (41)	O2017-5329
Referred [C.J.p. 52459]	Pedestrian and Traffic Safety
6230 N Oakley Ave	
Silverstein (50)	O2017-4583
Direct Introduction	Pedestrian and Traffic Safety
Passed [C.J.p. 51377]	SO2017-4806
6441 S Oakley Ave	
Silverstein (50)	O2017-4576
Direct Introduction	Pedestrian and Traffic Safety
Passed [C.J.p. 51377]	SO2017-4806

OFFICE OF THE CITY CLERK

48

CITY COUNCIL LEGISLATIVE INDEX

Date: 6/28/2017

PARKING

Handicapped

3709 N Oketo Ave		
Sposato (38)	O2017-5315	
Referred [C.J.p. 52459]	Pedestrian and Traffic Safety	
3970 N Oleander Ave		
Sposato (38)	O2017-5316	
Referred [C.J.p. 52459]	Pedestrian and Traffic Safety	
3816 N Osceola Ave		
Sposato (38)	O2017-5319	
Referred [C.J.p. 52459]	Pedestrian and Traffic Safety	
2920 W Palmer St		
Moreno (1)	O2017-4965	
Referred [C.J.p. 52449]	Pedestrian and Traffic Safety	
1337 N Parkside Ave		
Taliaferro (29)	O2017-5370	
Referred [C.J.p. 52456]	Pedestrian and Traffic Safety	
1337 N Parkside Ave		
Taliaferro (29)	O2017-4751	
Direct Introduction	Pedestrian and Traffic Safety	
Passed [C.J.p. 51375]	SO2017-4806	
5909 W Patterson Ave		
Villegas (36)	O2017-5386	
Referred [C.J.p. 52458]	Pedestrian and Traffic Safety	
7248 S Paulina St		
Moore (17)	O2017-4529	
Direct Introduction	Pedestrian and Traffic Safety	
Passed [C.J.p. 51371]	SO2017-4806	
7312 S Paulina St		
Moore (17)	O2017-4591	
Direct Introduction	Pedestrian and Traffic Safety	
Passed [C.J.p. 51371]	SO2017-4806	
8633 S Paulina St		
Brookins (21)	O2017-3816	
Referred [C.J.p. 50258]	Pedestrian and Traffic Safety	
Passed [C.J.p. 51372]	SO2017-4806	

PARKING

Handicapped

7923 S Paxton Ave		
Mitchell (7)	O2017-4554	
Direct Introduction	Pedestrian and Traffic Safety	
Passed [C.J.p. 51368]	SO2017-4806	
8715 S Paxton Ave		
Harris (8)	O2017-3958	
Referred [C.J.p. 50255]	Pedestrian and Traffic Safety	
Passed [C.J.p. 51368]	SO2017-4806	
3355 W Potomac Ave		
Maldonado (26)	O2017-4025	
Referred [C.J.p. 50259]	Pedestrian and Traffic Safety	
Passed [C.J.p. 51374]	SO2017-4806	
6823 S Prairie Ave		
Cochran (20)	O2017-4514	
Direct Introduction	Pedestrian and Traffic Safety	
Passed [C.J.p. 51372]	SO2017-4806	
6823 S Prairie Ave		
Cochran (20)	O2017-5369	
Referred [C.J.p. 52453]	Pedestrian and Traffic Safety	
6950 S Prairie Ave		
Sawyer (6)	O2017-3948	
Referred [C.J.p. 50255]	Pedestrian and Traffic Safety	
Passed [C.J.p. 51367]	SO2017-4806	
7354 S Prairie Ave		
Sawyer (6)	O2017-4983	
Referred [C.J.p. 52449]	Pedestrian and Traffic Safety	
10832 S Prairie Ave		
Beale (9)	O2017-4560	
Direct Introduction	Pedestrian and Traffic Safety	
Passed [C.J.p. 51368]	SO2017-4806	
5951 S Princeton Ave		
Cochran (20)	O2017-4492	
Direct Introduction	Pedestrian and Traffic Safety	
Passed [C.J.p. 51372]	SO2017-4806	

OFFICE OF THE CITY CLERK

Date: 6/28/2017

CITY COUNCIL LEGISLATIVE INDEX

49

PARKING

Handicapped

10018 S Princeton Ave	
Remove	
Austin (34)	O2017-4950
Referred [C.J.p. 52462]	Pedestrian and Traffic Safety
5026 S Racine Ave	
Cochran (20)	O2017-4495
Direct Introduction	Pedestrian and Traffic Safety
Passed [C.J.p. 51372]	SO2017-4806
6345 S Rhodes Ave	
Cochran (20)	O2017-5372
Referred [C.J.p. 52453]	Pedestrian and Traffic Safety
6345 S Rhodes Ave	
Cochran (20)	O2017-4605
Direct Introduction	Pedestrian and Traffic Safety
Passed [C.J.p. 51372]	SO2017-4806
6315 S Richmond St	
Moore (17)	O2017-4530
Direct Introduction	Pedestrian and Traffic Safety
Passed [C.J.p. 51371]	SO2017-4806
6404 N Richmond St	
Silverstein (50)	O2017-4231
Referred [C.J.p. 50263]	Pedestrian and Traffic Safety
Failed to Pass [C.J.p. 51391]	SO2017-4833
7318 N Ridge Blvd	
Moore (49)	O2017-5336
Referred [C.J.p. 52460]	Pedestrian and Traffic Safety
1322 N Ridgeway Ave	
Maldonado (26)	O2017-5359
Referred [C.J.p. 52455]	Pedestrian and Traffic Safety
1506 N Ridgeway Ave	
Maldonado (26)	O2017-4027
Referred [C.J.p. 50260]	Pedestrian and Traffic Safety
Passed [C.J.p. 51374]	SO2017-4806

PARKING

Handicapped

2825 N Rockwell St		
Mell (33)		O2017-4131
Referred [C.J.p. 50261]		Pedestrian and Traffic Safety
Passed [C.J.p. 51375]		SO2017-4806
2309 W Rosemont Ave		
Silverstein (50)		O2017-4579
Direct Introduction		Pedestrian and Traffic Safety
Passed [C.J.p. 51377]		SO2017-4806
2914 W Rosemont Ave		
Silverstein (50)		O2017-4581
Direct Introduction		Pedestrian and Traffic Safety
Passed [C.J.p. 51377]		SO2017-4806
2728 N Sacramento Ave		
Waguespack (32)		O2017-5376
Referred [C.J.p. 52457]		Pedestrian and Traffic Safety
11122 S Sacramento Ave		
O'Shea (19)		O2017-4490
Direct Introduction		Pedestrian and Traffic Safety
Passed [C.J.p. 51371]		SO2017-4806
1560 N Sandburg Ter		
Hopkins (2)		O2017-4542
Direct Introduction		Pedestrian and Traffic Safety
Passed [C.J.p. 51367]		SO2017-4806
7500 S Sangamon St		
Moore (17)		O2017-3990
Referred [C.J.p. 50258]		Pedestrian and Traffic Safety
Passed [C.J.p. 51371]		SO2017-4806
8339 S Sangamon St		
Brookins (21)		O2017-4869
Referred [C.J.p. 52454]		Pedestrian and Traffic Safety
2639 S Sawyer Ave		
Cardenas (12)		O2017-3973
Referred [C.J.p. 50256]		Pedestrian and Traffic Safety
Passed [C.J.p. 51369]		SO2017-4806

OFFICE OF THE CITY CLERK

50

CITY COUNCIL LEGISLATIVE INDEX

Date: 6/28/2017

PARKING

Handicapped

10329 S Sawyer Ave	
O'Shea (19)	O2017-5397
Referred [C.J.p. 52453]	Pedestrian and Traffic Safety
5108 W Schubert Ave	
Santiago (31)	O2017-4129
Referred [C.J.p. 50261]	Pedestrian and Traffic Safety
Passed [C.J.p. 51375]	SO2017-4806
3323 S Seeley Ave	
Cardenas (12)	O2017-4570
Direct Introduction	Pedestrian and Traffic Safety
Passed [C.J.p. 51370]	SO2017-4806
3539 S Seeley Ave	
Cardenas (12)	O2017-4762
Direct Introduction	Pedestrian and Traffic Safety
Passed [C.J.p. 51370]	SO2017-4806
2840 S Spaulding Ave	
Munoz (22)	O2017-5398
Referred [C.J.p. 52454]	Pedestrian and Traffic Safety
6136 S Spaulding Ave	
Zalewski (23)	O2017-4002
Referred [C.J.p. 50259]	Pedestrian and Traffic Safety
Passed [C.J.p. 51373]	SO2017-4806
1427 N Springfield Ave	
Maldonado (26)	O2017-4030
Referred [C.J.p. 50260]	Pedestrian and Traffic Safety
Passed [C.J.p. 51374]	SO2017-4806
2458 N Springfield Ave	
Santiago (31)	O2017-4753
Direct Introduction	Pedestrian and Traffic Safety
Passed [C.J.p. 51375]	SO2017-4806
7607 S St Lawrence Ave	
Sawyer (6)	O2017-4754
Direct Introduction	Pedestrian and Traffic Safety
Passed [C.J.p. 51367]	SO2017-4806

PARKING

Handicapped

7607 S St Lawrence Ave	
Sawyer (6)	O2017-4970
Referred [C.J.p. 52449]	Pedestrian and Traffic Safety
7718 S St Lawrence Ave	
Sawyer (6)	O2017-3947
Referred [C.J.p. 50255]	Pedestrian and Traffic Safety
Passed [C.J.p. 51367]	SO2017-4806
7931 S St Lawrence Ave	
Sawyer (6)	O2017-4976
Referred [C.J.p. 52449]	Pedestrian and Traffic Safety
2510 S St Louis Ave	
Munoz (22)	O2017-5396
Referred [C.J.p. 52454]	Pedestrian and Traffic Safety
4011 N St Louis Ave	
Ramirez-Rosa (35)	O2017-4150
Referred [C.J.p. 50261]	Pedestrian and Traffic Safety
Passed [C.J.p. 51376]	SO2017-4806
1848 W Superior St	
Moreno (1)	O2017-4539
Direct Introduction	Pedestrian and Traffic Safety
Passed [C.J.p. 51367]	SO2017-4806
5908 W Superior St	
Taliaferro (29)	O2017-5371
Referred [C.J.p. 52456]	Pedestrian and Traffic Safety
6210 N Talman Ave	
Silverstein (50)	O2017-4573
Direct Introduction	Pedestrian and Traffic Safety
Passed [C.J.p. 51376]	SO2017-4806
6258 N Talman Ave	
Remove	
Silverstein (50)	O2017-4933
Referred [C.J.p. 52463]	Pedestrian and Traffic Safety

OFFICE OF THE CITY CLERK

Date: 6/28/2017

CITY COUNCIL LEGISLATIVE INDEX

51

PARKING

Handicapped

6330 N Talman Ave	
Silverstein (50)	O2017-4582
Direct Introduction	Pedestrian and Traffic Safety
Passed [C.J.p. 51377]	SO2017-4806
6824 S Talman Ave	
Moore (17)	O2017-5304
Referred [C.J.p. 52452]	Pedestrian and Traffic Safety
4815 S Throop St	
Cochran (20)	O2017-4494
Direct Introduction	Pedestrian and Traffic Safety
Passed [C.J.p. 51372]	SO2017-4806
7641 S Throop St	
Moore (17)	O2017-4787
Direct Introduction	Pedestrian and Traffic Safety
Passed [C.J.p. 51371]	SO2017-4806
7954 S Throop St	
Remove	
Brookins (21)	O2017-3818
Referred [C.J.p. 50265]	Pedestrian and Traffic Safety
Passed [C.J.p. 51378]	SO2017-4806
5538 S Tripp Ave	
Quinn (13)	O2017-3979
Referred [C.J.p. 50257]	Pedestrian and Traffic Safety
Passed [C.J.p. 51370]	SO2017-4806
6031 S Tripp Ave	
Quinn (13)	O2017-3978
Referred [C.J.p. 50257]	Pedestrian and Traffic Safety
Passed [C.J.p. 51370]	SO2017-4806
3738 N Troy St	
Mell (33)	O2017-4132
Referred [C.J.p. 50261]	Pedestrian and Traffic Safety
Passed [C.J.p. 51375]	SO2017-4806
3910 N Troy St	
Mell (33)	O2017-5377
Referred [C.J.p. 52457]	Pedestrian and Traffic Safety

PARKING

Handicapped

4544 S Troy St	
Remove	
Burke (14)	O2017-4923
Referred [C.J.p. 52462]	Pedestrian and Traffic Safety
6022 S Troy St	
Foulkes (16)	O2017-5283
Referred [C.J.p. 52452]	Pedestrian and Traffic Safety
10844 S Union Ave	
Austin (34)	O2017-5381
Referred [C.J.p. 52457]	Pedestrian and Traffic Safety
4022 W Van Buren St	
Ervin (28)	O2017-4050
Referred [C.J.p. 50260]	Pedestrian and Traffic Safety
Passed [C.J.p. 51374]	SO2017-4806
5407 W Van Buren St	
Taliaferro (29)	O2017-4064
Referred [C.J.p. 50260]	Pedestrian and Traffic Safety
Failed to Pass [C.J.p. 51391]	SO2017-4833
6952 S Vernon Ave	
Sawyer (6)	O2017-3949
Referred [C.J.p. 50255]	Pedestrian and Traffic Safety
Passed [C.J.p. 51367]	SO2017-4806
10908 S Vernon Ave	
Beale (9)	O2017-4757
Direct Introduction	Pedestrian and Traffic Safety
Passed [C.J.p. 51369]	SO2017-4806
9429 S Wabash Ave	
Beale (9)	O2017-4526
Direct Introduction	Pedestrian and Traffic Safety
Passed [C.J.p. 51368]	SO2017-4806
4426 S Wallace St	
Thompson (11)	O2017-5037
Referred [C.J.p. 52450]	Pedestrian and Traffic Safety

OFFICE OF THE CITY CLERK

52

CITY COUNCIL LEGISLATIVE INDEX

Date: 6/28/2017

PARKING

Handicapped

4540 S Wallace St	
Remove	
Thompson (11)	O2017-4905
Referred [C.J.p. 52461]	Pedestrian and Traffic Safety
3521 W Walnut St	
Ervin (28)	O2017-4519
Direct Introduction	Pedestrian and Traffic Safety
Passed [C.J.p. 51374]	SO2017-4806
4148 W Washington Blvd	
Ervin (28)	O2017-4506
Direct Introduction	Pedestrian and Traffic Safety
Passed [C.J.p. 51374]	SO2017-4806
4591 W Washington Blvd	
Ervin (28)	O2017-5365
Referred [C.J.p. 52456]	Pedestrian and Traffic Safety
5153 W Washington Blvd	
Ervin (28)	O2017-5367
Referred [C.J.p. 52456]	Pedestrian and Traffic Safety
4553 S Washtenaw Ave	
Remove	
Lopez (15)	O2017-3926
Referred [C.J.p. 50264]	Pedestrian and Traffic Safety
Passed [C.J.p. 51377]	SO2017-4806
4629 S Washtenaw Ave	
Remove	
Lopez (15)	O2017-3927
Referred [C.J.p. 50265]	Pedestrian and Traffic Safety
Passed [C.J.p. 51378]	SO2017-4806
4637 S Washtenaw Ave	
Remove	
Lopez (15)	O2017-3929
Referred [C.J.p. 50265]	Pedestrian and Traffic Safety
Passed [C.J.p. 51378]	SO2017-4806

PARKING

Handicapped

6254 N Washtenaw Ave	
Remove	
Silverstein (50)	O2017-4956
Referred [C.J.p. 52463]	Pedestrian and Traffic Safety
6428 S Washtenaw Ave	
Silverstein (50)	O2017-4575
Direct Introduction	Pedestrian and Traffic Safety
Passed [C.J.p. 51377]	SO2017-4806
2240 S Whipple St	
Cardenas (12)	O2017-4568
Direct Introduction	Pedestrian and Traffic Safety
Passed [C.J.p. 51370]	SO2017-4806
4618 S Whipple St	
Lopez (15)	O2017-3986
Referred [C.J.p. 50257]	Pedestrian and Traffic Safety
Passed [C.J.p. 51370]	SO2017-4806
5854 S Whipple St	
Remove	
Burke (14)	O2017-4919
Referred [C.J.p. 52462]	Pedestrian and Traffic Safety
3312 W Wilson Ave	
Mell (33)	O2017-4133
Referred [C.J.p. 50261]	Pedestrian and Traffic Safety
Passed [C.J.p. 51375]	SO2017-4806
5518 N Winthrop Ave	
Osterman (48)	O2017-5332
Referred [C.J.p. 52459]	Pedestrian and Traffic Safety
4913 S Wolcott Ave	
Remove	
Lopez (15)	O2017-3931
Referred [C.J.p. 50265]	Pedestrian and Traffic Safety
Passed [C.J.p. 51378]	SO2017-4806

OFFICE OF THE CITY CLERK

Date: 6/28/2017

CITY COUNCIL LEGISLATIVE INDEX

53

PARKING

Handicapped

6920 S Wolcott Ave		
Moore (17)		O2017-5310
Referred	[C.J.p. 52452]	Pedestrian and Traffic Safety
7921 S Wolcott Ave		
Moore (17)		O2017-5314
Referred	[C.J.p. 52452]	Pedestrian and Traffic Safety
4850 W Wolfram St		
Santiago (31)		O2017-4789
Direct Introduction		Pedestrian and Traffic Safety
Passed	[C.J.p. 51375]	SO2017-4806
3816 W Wrightwood Ave		
Santiago (31)		O2017-4507
Direct Introduction		Pedestrian and Traffic Safety
Passed	[C.J.p. 51375]	SO2017-4806

Limitations

N Orchard St, from W Kemper Pl to W Fullerton Ave		
Amend		
Smith (43)		O2017-4942
Referred	[C.J.p. 52446]	Pedestrian and Traffic Safety

Loading/Standing/Tow Zones

3121-3141 W 36th St		
Cardenas (12)		O2017-4910
Referred	[C.J.p. 52470]	Pedestrian and Traffic Safety
642 W 43rd St		
Thompson (11)		O2017-2020
Referred	[C.J.p. 46166]	Pedestrian and Traffic Safety
Passed	[C.J.p. 51363]	SO2017-4807
N Ashland Ave, at W Wavland Ave		
Amend		
Pawar (47)		O2017-2033
Referred	[C.J.p. 46144]	Pedestrian and Traffic Safety
Passed	[C.J.p. 51364]	SO2017-4807

PARKING

Loading/Standing/Tow Zones

W Belden Ave, from N Normandy Ave to N Oak Park Ave		
Taliaferro (29)		O2017-1014
Referred	[C.J.p. 44029]	Pedestrian and Traffic Safety
Passed	[C.J.p. 51384]	SO2017-4831
N Campbell Ave, at W Addison St		
Amend		
Pawar (47)		O2017-2051
Referred	[C.J.p. 46169]	Pedestrian and Traffic Safety
Passed	[C.J.p. 51384]	SO2017-4831
N Canal St, at W Lake St		
Reilly (42)		O2017-4938
Referred	[C.J.p. 52471]	Pedestrian and Traffic Safety
312 W Chestnut St		
Burnett (27)		O2017-5326
Referred	[C.J.p. 52445]	Pedestrian and Traffic Safety
2551 N Clark St		
Smith (43)		O2017-4943
Referred	[C.J.p. 52469]	Pedestrian and Traffic Safety
S Dearborn St, from W 38th St to W 40th St		
Dowell (3)		O2017-4760
Direct Introduction		Pedestrian and Traffic Safety
Passed	[C.J.p. 51383]	SO2017-4831
1924-1928 W Division St		
Amend		
Moreno (1)		O2017-1958
Referred	[C.J.p. 46143]	Pedestrian and Traffic Safety
Passed	[C.J.p. 51363]	SO2017-4807
855 W Erie St		
Burnett (27)		O2017-5333
Referred	[C.J.p. 52445]	Pedestrian and Traffic Safety
S Federal St, from W 37th St to W 40th St		
Dowell (3)		O2017-4768
Direct Introduction		Pedestrian and Traffic Safety
Passed	[C.J.p. 5183]	SO2017-4831

OFFICE OF THE CITY CLERK

54

CITY COUNCIL LEGISLATIVE INDEX

Date: 6/28/2017

PARKING

Loading/Standing/Tow Zones

3400-3499 W Fifth Ave	
Ervin (28)	O2017-4780
Direct Introduction	Pedestrian and Traffic Safety
Passed [C.J.p. 51384]	SO2017-4831
3500-3599 W Fifth Ave	
Ervin (28)	O2017-4779
Direct Introduction	Pedestrian and Traffic Safety
Passed [C.J.p. 51384]	SO2017-4831
2314-2322 W Flournoy St	
Remove	
Ervin (28)	O2017-5186
Referred [C.J.p. 52471]	Pedestrian and Traffic Safety
633 N Franklin St	
Repeal	
Reilly (42)	O2017-4931
Referred [C.J.p. 52448]	Pedestrian and Traffic Safety
949 W Fullerton Ave	
Repeal	
Tunney (44)	O2017-4795
Referred [C.J.p. 52472]	Pedestrian and Traffic Safety
3030 N Kedzie Ave	
Amend	
Ramirez-Rosa (35)	O2017-3271
Referred [C.J.p. 48328]	Pedestrian and Traffic Safety
Passed [C.J.p. 51363]	SO2017-4807
W Lake St, from N Halsted St to N Desplaines St; (north side)	
Repeal	
Reilly (42)	O2017-4937
Referred [C.J.p. 52471]	Pedestrian and Traffic Safety
W Lake St, from N Halsted St to N Desplaines St; (south side)	
Repeal	
Reilly (42)	O2017-4935
Referred [C.J.p. 52470]	Pedestrian and Traffic Safety

PARKING

Loading/Standing/Tow Zones

367 W Locust St	
Burnett (27)	O2017-5328
Referred [C.J.p. 52445]	Pedestrian and Traffic Safety
N Park Dr, at N Water St and from N Water St to E Illinois St	
Reilly (42)	O2017-4925
Referred [C.J.p. 52470]	Pedestrian and Traffic Safety
2950 N Sheridan Rd	
Tunney (44)	O2017-4799
Referred [C.J.p. 52446]	Pedestrian and Traffic Safety
2950 N Sheridan Rd	
Tunney (44)	O2017-4798
Referred [C.J.p. 52446]	Pedestrian and Traffic Safety
6600-6900 N Sheridan Rd	
Moore (49)	O2017-2328
Referred [C.J.p. 46169]	Pedestrian and Traffic Safety
Failed to Pass [C.J.p. 51392]	SO2017-4833
1507 W Sunnyside Ave	
Repeal	
Pawar (47)	O2017-3348
Referred [C.J.p. 48329]	Pedestrian and Traffic Safety
Passed [C.J.p. 51384]	SO2017-4831
N Wabash Ave, at E Superior St	
Reilly (42)	O2017-4921
Referred [C.J.p. 52471]	Pedestrian and Traffic Safety
339 N Washington St	
Reilly (42)	O2017-4917
Referred [C.J.p. 52470]	Pedestrian and Traffic Safety
833 W Washington St	
Burnett (27)	O2017-5318
Referred [C.J.p. 52445]	Pedestrian and Traffic Safety

OFFICE OF THE CITY CLERK

Date: 6/28/2017

CITY COUNCIL LEGISLATIVE INDEX

55

PARKING

Loading/Standing/Tow Zones

904 W Washington St
Burnett (27) O2017-5339
Referred [C.J.p. 52446] Pedestrian and
Traffic Safety

600-700 W Wayman St
Reilly (42) O2017-4941
Referred [C.J.p. 52471] Pedestrian and
Traffic Safety

949-959 W Wellington Ave
Repeal
Tunney (44) O2017-2278
Referred [C.J.p. 46168] Pedestrian and
Traffic Safety

Passed [C.J.p. 51363] SO2017-4807

Meters

N Canal St, at W Lake St
Install
Reilly (42) O2017-4939
Referred [C.J.p. 52447] Pedestrian and
Traffic Safety

633 N Franklin St
Remove
Reilly (42) O2017-4931
Referred [C.J.p. 52448] Pedestrian and
Traffic Safety

W Norwood Ave, 1200 block
Remove
Osterman (48) O2017-4929
Referred [C.J.p. 52448] Pedestrian and
Traffic Safety

E Ontario St, from N McClurg Ct to N Fairbanks
Ct
Remove
Reilly (42) O2017-4922
Referred [C.J.p. 52448] Pedestrian and
Traffic Safety

6107 S Keeler Ave
Remove
Zalewski (23) O2017-4924
Referred [C.J.p. 52462] Pedestrian and
Traffic Safety

PARKING

Residential Permit

2700-2772 W 16th St
Zone No. 1719
Ervin (28) Or2017-322
Referred [C.J.p. 52468] Pedestrian and
Traffic Safety

2000-2058 W 17th St
Zone No. 1012
Solis (25) O2017-3946
Referred [C.J.p. 50268] Pedestrian and
Traffic Safety

Passed [C.J.p. 51381] SO2017-4808
W 50th Pl, 2100 block
Lopez (15) Or2017-333
Referred [C.J.p. 52465] Pedestrian and
Traffic Safety

3100 W 53rd Pl
Burke (14) O2017-4488
Referred Pedestrian and
Traffic Safety

Passed [C.J.p. 51380] SO2017-4808
W 54th St, to wraparound on S Laramie Ave
Zone No. 1778 - amend
Zalewski (23) O2017-5308
Referred [C.J.p. 52467] Pedestrian and
Traffic Safety

3801-3857 W 62nd Pl
Zalewski (23) Or2017-320
Referred [C.J.p. 52465] Pedestrian and
Traffic Safety

3900-3944 W 70th St, 3901-3945 W 70th St,
including wraparound on S Springfield Ave
Quinn (13) Or2017-330
Referred [C.J.p. 52465] Pedestrian and
Traffic Safety

2148-2158 W Adams St
Zone No. 1947
Burnett (27) O2017-5343
Referred [C.J.p. 52465] Pedestrian and
Traffic Safety

OFFICE OF THE CITY CLERK

56

CITY COUNCIL LEGISLATIVE INDEX

Date: 6/28/2017

PARKING

Residential Permit

16-20 N Carpenter St
Zone No. 2012
Solis (25) Or2017-261
Referred [C.J.p. 50270] Pedestrian and Traffic Safety
Passed [C.J.p. 51382] SO2017-4808
1913-1933 S Carpenter St, 1900-1942 S Carpenter St
Zone No. 1924
Solis (25) O2017-3944
Referred [C.J.p. 50268] Pedestrian and Traffic Safety
Passed [C.J.p. 51380] SO2017-4808
4800-4899 W Concord Pl
Zone No. 2040
Mitts (37) O2017-4750
Direct Introduction Pedestrian and Traffic Safety
Passed [C.J.p. 51381] SO2017-4808
5100-5199 W Concord Pl
Zone No. 2039
Mitts (37) O2017-4604
Direct Introduction Pedestrian and Traffic Safety
Passed [C.J.p. 51381] SO2017-4808
9500-9565 S Constance Ave
Mitchell (7) Or2017-336
Referred [C.J.p. 52464] Pedestrian and Traffic Safety
800-899 N Drake Ave
Burnett (27) O2017-5312
Referred [C.J.p. 52465] Pedestrian and Traffic Safety
W Henderson St, 4800 block
Zone No. 341 - amend
Santiago (31) O2017-5353
Referred [C.J.p. 52468] Pedestrian and Traffic Safety
1217-1223 N Hoyne Ave
Zone No. 154
Moreno (1) O2017-5052
Referred [C.J.p. 52464] Pedestrian and Traffic Safety

PARKING

Residential Permit

6301-6359 S Kilbourn Ave, to include wraparound on W 64th St
Quinn (13) Or2017-331
Referred [C.J.p. 52465] Pedestrian and Traffic Safety
1500-1599 N Kolin Ave
Maldonado (26) Or2017-270
Referred [C.J.p. 50268] Pedestrian and Traffic Safety
Failed to Pass [C.J.p. 51391] SO2017-4833
6400-6500 S La Crosse Ave
Amend
Quinn (13) O2017-3923
Referred [C.J.p. 50269] Pedestrian and Traffic Safety
Passed [C.J.p. 51382] SO2017-4808
6200-6299 N Lakewood Ave, 6300-6399 N Lakewood Ave
Zone No. 56
Osterman (48) O2017-4778
Direct Introduction Pedestrian and Traffic Safety
Passed [C.J.p. 51381] SO2017-4808
5400-5443 S Latrobe Ave
Zalewski (23) Or2017-259
Referred [C.J.p. 50268] Pedestrian and Traffic Safety
Passed [C.J.p. 51380] SO2017-4808
1700-1799 N Lawndale Ave
Maldonado (26) Or2017-271
Referred [C.J.p. 50268] Pedestrian and Traffic Safety
Failed to Pass [C.J.p. 51391] SO2017-4833
1900-1932 N Leclair Ave
Villegas (36) Or2017-266
Referred [C.J.p. 50269] Pedestrian and Traffic Safety
Passed [C.J.p. 51381] SO2017-4808

OFFICE OF THE CITY CLERK

Date: 6/28/2017

CITY COUNCIL LEGISLATIVE INDEX

57

PARKING

Residential Permit

2701-2731 N Lockwood Ave

Zone No. 1033

Santiago (31)

Or2017-264

Referred [C.J.p. 50271]

Pedestrian and
Traffic Safety

Failed to Pass [C.J.p. 51392t]

SO2017-4833

6200-6299 N Magnolia Ave, 6300-6399 N
Magnolia Ave

Zone No. 56

Osterman (48)

O2017-4777

Direct Introduction

Pedestrian and
Traffic Safety

Passed [C.J.p. 51381]

SO2017-4808

2700-2745 N Mango Ave

Reboyas (30)

Or2017-319

Referred [C.J.p. 52466]

Pedestrian and
Traffic Safety

1100-1114 N Marshfield Ave, 1101-1199 N
Marshfield Ave

Zone No. 204 - amend

Moreno (1)

O2017-5140

Referred [C.J.p. 52467]

Pedestrian and
Traffic Safety

1806-1838 S May St, 1807-1841 S May St

Zone No. 1924

Solis (25)

O2017-3950

Referred [C.J.p. 50268]

Pedestrian and
Traffic Safety

Passed [C.J.p. 51381]

SO2017-4808

1912-1930 S Miller St, 1913-1931 S Miller St

Zone No. 1924

Solis (25)

O2017-3951

Referred [C.J.p. 50268]

Pedestrian and
Traffic Safety

Passed [C.J.p. 51381]

SO2017-4808

1700-1754 N Monticello Ave, 1701-1759 N
Monticello Ave

Zone No. 877 - repeal

Maldonado (26)

O2017-4834

Referred [C.J.p. 52467]

Pedestrian and
Traffic Safety

PARKING

Residential Permit

1701-1751 N Monticello Ave

Zone No. 877 - amend

Maldonado (26)

O2017-4835

Referred [C.J.p. 52467]

Pedestrian and
Traffic Safety

1701-1751 N Monticello Ave

Zone No. 877 - amend

Maldonado (26)

O2017-3820

Referred [C.J.p. 50270]

Pedestrian and
Traffic Safety

Passed [C.J.p. 51382]

SO2017-4808

2300-2312 N Nagle Ave

Villegas (36)

Or2017-316

Referred [C.J.p. 52466]

Pedestrian and
Traffic Safety

5000-5099 W Nelson St

Zone No. 1498

Santiago (31)

Or2017-263

Referred [C.J.p. 50271]

Pedestrian and
Traffic Safety

Passed [C.J.p. 51381]

SO2017-4808

2700-2759 N Normandy Ave

Villegas (36)

Or2017-267

Referred [C.J.p. 50269]

Pedestrian and
Traffic Safety

Passed [C.J.p. 51381]

SO2017-4808

2814-2859 N Normandy Ave

Villegas (36)

Or2017-268

Referred [C.J.p. 50269]

Pedestrian and
Traffic Safety

Passed [C.J.p. 51381]

SO2017-4808

600-624 S Oakley Blvd

Zone No. 80

Ervin (28)

O2017-4335

Referred [C.J.p. 50270]

Pedestrian and
Traffic Safety

Passed [C.J.p. 51381]

SO2017-4808

OFFICE OF THE CITY CLERK

58

CITY COUNCIL LEGISLATIVE INDEX

Date: 6/28/2017

PARKING

Residential Permit

3100-3144 W Pershing Rd, 3109-3145 W Pershing Rd
Zone No. 1955
Cardenas (12) O2017-4749
Direct Introduction Pedestrian and Traffic Safety
Passed [C.J.p. 51380] SO2017-4808
3800-3825 W Roscoe St
Amend
Reboyas (30) O2017-5350
Referred [C.J.p. 52467] Pedestrian and Traffic Safety
S Sacramento Ave, 7100 block
Curtis (18) Or2017-257
Referred [C.J.p. 50268] Pedestrian and Traffic Safety
Failed to Pass [C.J.p. 51391] SO2017-4833
9400 S Sangamon St
Zone No. 112 - remove
Brookins (21) O2017-3812
Referred [C.J.p. 50269] Pedestrian and Traffic Safety
Passed [C.J.p. 51382] SO2017-4808
4201-4247 N School St, to include 3257 N Kildare Ave and 3301 N Kildare Ave
Reboyas (30) Or2017-334
Referred [C.J.p. 52466] Pedestrian and Traffic Safety
5500-5554 W School St
Reboyas (30) Or2017-318
Referred [C.J.p. 52466] Pedestrian and Traffic Safety
N Springfield Ave, 4200 block
Laurino (39) Or2017-326
Referred [C.J.p. 52466] Pedestrian and Traffic Safety
124-198 S St Louis Ave
Ervin (28) Or2017-324
Referred [C.J.p. 52465] Pedestrian and Traffic Safety

PARKING

Residential Permit

1602-1610 S Throop St
Zone No. 1798
Solis (25) Or2017-260
Referred [C.J.p. 50270] Pedestrian and Traffic Safety
Passed [C.J.p. 51382] SO2017-4808
9600-9669 S Van Vlissingen Rd
Mitchell (7) Or2017-335
Referred [C.J.p. 52464] Pedestrian and Traffic Safety
8600-8645 S Vernon Ave
Sawyer (6) Or2017-251
Referred [C.J.p. 50267] Pedestrian and Traffic Safety
Passed [C.J.p. 51380] SO2017-4808
6200-6299 N Wayne Ave
Zone No. 56
Osterman (48) O2017-4776
Direct Introduction Pedestrian and Traffic Safety
Passed [C.J.p. 51381] SO2017-4808

PERMITS/LICENSE/FEE EXEMPTIONS

Refund of Fees

Babicz, Robert E. and sundry others
Sposato (38) O2017-5418
Referred [C.J.p. 52545] Finance

Senior Citizen Sewer

Abrahams, Cyril and sundry others
Hopkins (2) O2017-5408
Referred [C.J.p. 52543] Finance
Akin, Frank G
Burke (14) CL2017-756
Direct Introduction Finance
Failed to Pass [C.J.p. 51143]
Alexander, Adrian Z and sundry others
Burke (14) Or2017-286
Direct Introduction Finance
Passed [C.J.p. 51132]
Baker, George and sundry others
Cappleman (46) O2017-5425
Referred [C.J.p. 52547] Finance

OFFICE OF THE CITY CLERK

Date: 6/28/2017

CITY COUNCIL LEGISLATIVE INDEX

59

PERMITS/LICENSE/FEE EXEMPTIONS

Refund of Fees

Senior Citizen Sewer

Berndt, Barbara Ann and sundry others	
Laurino (39)	O2017-5419
Referred [C.J.p. 52546]	Finance
Birenberg, Jane and sundry others	
Tunney (44)	O2017-5423
Referred [C.J.p. 52547]	Finance
Buckman, Margaret M. and sundry others	
Reilly (42)	O2017-5422
Referred [C.J.p. 52546]	Finance
Carl, Laura K. and sundry others	
Osterman (48)	O2017-5427
Referred [C.J.p. 52548]	Finance
Carow, Marian	
Solis (25)	O2017-5415
Referred [C.J.p. 52545]	Finance
Cintron, Silvia	
Maldonado (26)	O2017-5416
Referred [C.J.p. 52545]	Finance
Daeumer, Diane and sundry others	
Pawar (47)	O2017-5426
Referred [C.J.p. 52548]	Finance
Fishback, Sarah and sundry others	
Sawyer (6)	O2017-5412
Referred [C.J.p. 52545]	Finance
Harris, Barbara and sundry others	
King (4)	O2017-5410
Referred [C.J.p. 52544]	Finance
Kyles, Joseph H. and sundry others	
Harris (8)	O2017-5414
Referred [C.J.p. 52545]	Finance
Lundman, Jenne U. and sundry others	
Arena (45)	O2017-5424
Referred [C.J.p. 52547]	Finance
Martinez, Tomasa and sundry others	
Moreno (1)	O2017-5407
Referred [C.J.p. 52542]	Finance
Nelson, Russel	
Moore (49)	O2017-5428
Referred [C.J.p. 52550]	Finance

PERMITS/LICENSE/FEE EXEMPTIONS

Refund of Fees

Senior Citizen Sewer

Oakwood, Lucy D. and sundry others	
Silverstein (50)	O2017-5429
Referred [C.J.p. 52550]	Finance
Power, Margaret and sundry others	
Napolitano (41)	O2017-5421
Referred [C.J.p. 52546]	Finance
Salvaggio, Charles and sundry others	
O'Connor (40)	O2017-5420
Referred [C.J.p. 52546]	Finance
White, Marise and sundry others	
Dowell (3)	O2017-5409
Referred [C.J.p. 52543]	Finance
Willard, Barbara A. and sundry others	
Hairston (5)	O2017-5411
Referred [C.J.p. 52545]	Finance

PROPERTY

Sale

Barron, Miguel	
1024 N Rockwell Ave	
Emanuel (Mayor)	O2017-4843
Referred [C.J.p. 50405]	Housing
Dunmore, Willie	
2605-2607 E 75th St	
Emanuel (Mayor)	O2017-4091
Referred [C.J.p. 48439]	Housing
Passed [C.J.p. 51201]	
Hopewell Missionary Baptist Church	
6545 S Wood St	
Emanuel (Mayor)	O2017-4886
Referred [C.J.p. 50405]	Housing
L&MC Investments LLC	
2327-2341 W Erie St	
Agreement for redevelopment of land for construction of affordable housing	
Emanuel (Mayor)	O2017-4854
Referred [C.J.p. 50405]	Housing
Macias, Antonio	
8947 S Commercial Ave	
Emanuel (Mayor)	O2017-4888
Referred [C.J.p. 50405]	Housing

OFFICE OF THE CITY CLERK
CITY COUNCIL LEGISLATIVE INDEX

60

Date: 6/28/2017

PROPERTY

Sale

Osorio, Ruben and Osorio, Martina
1315 N Monticello Ave
Emanuel (Mayor) O2017-4881
Referred [C.J.p. 50405] Housing
Wagner, Peter
2437 W Adams St
Emanuel (Mayor) O2017-4029
Referred [C.J.p. 48439] Housing
Passed [C.J.p. 51193]
WD Exchange LLC
1642 N Kostner Ave
Emanuel (Mayor) O2017-4072
Referred [C.J.p. 48439] Housing
Passed [C.J.p. 51198]

Transfer

THC Renaissance West Limited Partnership
2517 W Fullerton Ave
Associated refinancing agreement, bond
inducement authorization and provision of tax
credits
Emanuel (Mayor) O2017-5406
Referred [C.J.p. 50399] Finance
Woodlawn East Community and Neighbors, Inc.
(WECAN)
Approval of restructuring loan for land sale
Emanuel (Mayor) O2017-4948
Referred [C.J.p. 50400] Finance

PUBLIC WAY USAGE

Awnings

23rd & Wentworth LLC
2348-2358 S Wentworth Ave
Solis (25) O2017-4096
Referred [C.J.p. 50310] Transportation
Passed [C.J.p. 51761]
30 W Erie Condo Assn., The
30 W Erie St
Reilly (42) O2017-5142
Referred [C.J.p. 52528] Transportation

PUBLIC WAY USAGE

Awnings

5052 W Armitage LLC
5052 W Armitage Ave
Villegas (36) O2017-4174
Referred [C.J.p. 50327] Transportation
Passed [C.J.p. 51761]
5242 S Hyde Park Blvd LLC
1658 E 53rd St
Hairston (5) O2017-4019
Referred [C.J.p. 50290] Transportation
Passed [C.J.p. 51762]
Alderman Smith
2523 N Halsted St
Smith (43) O2017-4277
Referred [C.J.p. 50341] Transportation
Passed [C.J.p. 51729]
America Travel & Services, Inc.
5158 S Kedzie Ave
Burke (14) O2017-5044
Referred [C.J.p. 52495] Transportation
AM-PM Food Mart & Cellular
1924 E 87th St
Harris (8) O2017-5016
Referred [C.J.p. 52487] Transportation
Andersonville Wine & Spirits
5201 N Clark St
Osterman (48) O2017-4300
Referred [C.J.p. 50350] Transportation
Passed [C.J.p. 51732]
Ashland Addison Florist
Waguespack (32) O2017-4159
Referred [C.J.p. 50322] Transportation
Passed [C.J.p. 51733]
Aspen Holding LP
7551-7559 N
Moore (49) O2017-5160
Referred [C.J.p. 52540] Transportation
Asrai Garden
1935 W North Ave
Moreno (1) O2017-4984
Referred [C.J.p. 52478] Transportation

OFFICE OF THE CITY CLERK

Date: 6/28/2017

CITY COUNCIL LEGISLATIVE INDEX

61

PUBLIC WAY USAGE

Awnings

AT&T Authorized Retailer	
3955 W Belmont Ave	
Reboyas (30)	O2017-4109
Referred [C.J.p. 50320]	Transportation
Passed [C.J.p. 51734]	
B&B Supermarket	
2924 W Belmont Ave	
Mell (33)	O2017-5124
Referred [C.J.p. 52516]	Transportation
Barker's Funeral Home	
9900 S Throop St	
Austin (34)	O2017-5129
Referred [C.J.p. 52517]	Transportation
Bedford, The	
1612 W Division St	
Moreno (1)	O2017-4005
Referred [C.J.p. 50281]	Transportation
Passed [C.J.p. 51735]	
Blanchard, The	
1935 N Lincoln Park West	
Smith (43)	O2017-4278
Referred [C.J.p. 50340]	Transportation
Passed [C.J.p. 51735]	
Broadway Loan Co.	
3755 N Halsted St	
Cappleman (46)	O2017-5153
Referred [C.J.p. 52537]	Transportation
Builders Cabinet Supply	
401 N Western Ave	
Burnett (27)	O2017-5106
Referred [C.J.p. 52506]	Transportation
CBD Kratom	
5303 N Clark St	
Osterman (48)	O2017-5159
Referred [C.J.p. 52539]	Transportation
Clinton Holdings LLC	
1719 S Clinton St	
Solis (25)	O2017-4087
Referred [C.J.p. 50310]	Transportation
Passed [C.J.p. 51736]	

PUBLIC WAY USAGE

Awnings

Country Pulaski Agency, Inc.	
5716 S Pulaski Rd	
Quinn (13)	O2017-4021
Referred [C.J.p. 50296]	Transportation
Passed [C.J.p. 51737]	
Covenant Chapel Missionary Baptist Church	
4639 W Washington Blvd	
Ervin (28)	O2017-5114
Referred [C.J.p. 52509]	Transportation
CVS/Pharmacy No. 8751	
4051 N Lincoln Ave	
Pawar (47)	O2017-5158
Referred [C.J.p. 52538]	Transportation
Din Foods	
901-903 W Belmont Ave	
Tunney (44)	O2017-4287
Referred [C.J.p. 50343]	Transportation
Passed [C.J.p. 51737]	
Edge of Sweetness	
6034 N Broadway	
Osterman (48)	O2017-4302
Referred [C.J.p. 50350]	Transportation
Passed [C.J.p. 51738]	
Educational Advancement Fund, Inc.	
525 S State St	
King (4)	O2017-4995
Referred [C.J.p. 82485]	Transportation
Elsdon Medical Pharmacy	
4254 W 55th St	
Zalewski (23)	O2017-4084
Referred [C.J.p. 50308]	Transportation
Passed [C.J.p. 51739]	
Elston Hand Car Wash LLC	
6970 W Diversey Ave	
Villegas (36)	O2017-4167
Referred [C.J.p. 50327]	Transportation
Passed [C.J.p. 51731]	

OFFICE OF THE CITY CLERK

62

CITY COUNCIL LEGISLATIVE INDEX

Date: 6/28/2017

PUBLIC WAY USAGE

Awnings

Elston Hand Car Wash LLC
3068 N Elston Ave
Mell (33) O2017-4162
Referred [C.J.p. 50324] Transportation
Passed [C.J.p. 51740]
Escada
51 E Oak St
Reilly (42) O2017-5133
Referred [C.J.p. 52525] Transportation
Esquire' Hair Salon
5106 W Chicago Ave
Mitts (37) O2017-4178
Referred [C.J.p. 50328] Transportation
Passed [C.J.p. 51740]
Evergreen Plaza Assoc. III LP
9715 S Western Ave
O'Shea (19) O2017-4065
Referred [C.J.p. 50303] Transportation
Passed [C.J.p. 51741]
Face to Face
3502 W 111th St
O'Shea (19) O2017-4068
Referred [C.J.p. 50303] Transportation
Passed [C.J.p. 51742]
Food Market and Flowers
5354 W Diversey Ave
Santiago (31) O2017-5117
Referred [C.J.p. 52512] Transportation
Food Town
4401 N Hazel St
Cappleman (46) O2017-5154
Referred [C.J.p. 52537] Transportation
Forsythe Condo Assn.
1855-1857 N Damen Ave
Waguespack (32) O2017-5120
Referred [C.J.p. 52513] Transportation
Freshii
200 W Randolph St
Reilly (42) O2017-5134
Referred [C.J.p. 52525] Transportation

PUBLIC WAY USAGE

Awnings

Friends Sushi on State/Friends Ramen
806-808 N State St
Amend
Hopkins (2) O2017-5119
Referred [C.J.p. 52483] Transportation
Friends Sushi on State/Friends Ramen
808 N State St
Amend
Hopkins (2) O2017-5127
Referred [C.J.p. 52482] Transportation
FT Wicker Park
1570 N Damen Ave
Moreno (1) O2017-4008
Referred [C.J.p. 50281] Transportation
Passed [C.J.p. 51743]
Global Tax & Insurance
4037 W 26th St
Munoz (22) O2017-5051
Referred [C.J.p. 52501] Transportation
Haymarket Pub & Brewery
737-741 W Randolph St
Burnett (27) O2017-4099
Referred [C.J.p. 50314] Transportation
Passed [C.J.p. 51743]
Hello Baby
600 E 61st St
Cochran (20) O2017-5047
Referred [C.J.p. 52499] Transportation
Hoanh Long Restaurant
6148 N Lincoln Ave
Silverstein (50) O2017-4309
Referred [C.J.p. 50353] Transportation
Passed [C.J.p. 51744]
Hoffberg-iVletz Joint Venture
5443 N Broadway
Osterman (48) O2017-4305
Referred [C.J.p. 50350] Transportation
Passed [C.J.p. 51745]

OFFICE OF THE CITY CLERK

Date: 6/28/2017

CITY COUNCIL LEGISLATIVE INDEX

63

PUBLIC WAY USAGE

Awnings

Hub 51/Sub 51
51 W Hubbard St
Reilly (42) O2017-5135
Referred [C.J.p. 52525] Transportation
J&M Velasco, Inc.
2701 S St Louis Ave
Munoz (22) O2017-4079
Referred [C.J.p. 50306] Transportation
Passed [C.J.p. 51746]
Just Salad
20 E Jackson Blvd
Reilly (42) O2017-4181
Referred [C.J.p. 50334] Transportation
Passed [C.J.p. 51746]
La Fournette LLC
1541 N Wells St
Burnett (27) O2017-5108
Referred [C.J.p. 52507] Transportation
Law Office of Ivan Rueda
1217 N Milwaukee Ave
Hopkins (2) O2017-4012
Referred [C.J.p. 50284] Transportation
Passed [C.J.p. 51747]
Laxi Liquor
6922 W Grand Ave
Villegas (36) O2017-4171
Referred [C.J.p. 50327] Transportation
Passed [C.J.p. 51748]
Lee Dental Clinic
3811 N Broadway
Cappleman (46) O2017-4295
Referred [C.J.p. 50346] Transportation
Passed [C.J.p. 51749]
Leslie Hindman Auctioneers, Inc.
224 N Ada St
Burnett (27) O2017-5109
Referred [C.J.p. 52507] Transportation
Lickity Split Frozen Custard & Sweets
7000 N Western Ave
Silverstein (50) O2017-5163
Referred [C.J.p. 52541] Transportation

PUBLIC WAY USAGE

Awnings

Lickity Split Frozen Custard & Sweets
7000 N Western Ave
Silverstein (50) O2017-5166
Referred [C.J.p. 52541] Transportation
Little Joe's Circle Lounge, Inc.
1041 W Taylor St
Solis (25) O2017-5105
Referred [C.J.p. 52504] Transportation
Longman & Eagle
2657 N Kedzie Ave
Waguespack (32) O2017-5122
Referred [C.J.p. 52514] Transportation
Maple Court Apartments LLC
1122 E 47th St
King (4) O2017-5009
Referred [C.J.p. 52485] Transportation
Martha's Family Hair Cut
6956 W Diversey Ave
Villegas (36) O2017-5131
Referred [C.J.p. 52518] Transportation
Michalik Funeral Home, Inc.
1056 W Chicago Ave
Burnett (27) O2017-4101
Referred [C.J.p. 50314] Transportation
Passed [C.J.p. 51750]
Morning Star Bible Baptist Church
8301 S South Shore Dr
Sadlowski Garza (10) O2017-5019
Referred [C.J.p. 52489] Transportation
MyEyeDr
2146 N Halsted St
Smith (43) O2017-5144
Referred [C.J.p. 52533] Transportation
Nancy's Beauty Salon
5645 W Diversey Ave
Reboyas (30) O2017-5115
Referred [C.J.p. 52511] Transportation

OFFICE OF THE CITY CLERK
CITY COUNCIL LEGISLATIVE INDEX

64

Date: 6/28/2017

PUBLIC WAY USAGE

Awnings

Nite Cap
5007 W Irving Park Rd
Arena (45) O2017-4293
Referred [C.J.p. 50345] Transportation
Passed [C.J.p. 51751]
Old Franklin LLC
537 S Dearborn St
King (4) O2017-5013
Referred [C.J.p. 52485] Transportation
Original Rainbow Cone, Inc.
9233 S Western Ave
O'Shea (19) O2017-4070
Referred [C.J.p. 50303] Transportation
Passed [C.J.p. 51752]
Paramount Room
415 N Milwaukee Ave
Burnett (27) O2017-4102
Referred [C.J.p. 50315] Transportation
Passed [C.J.p. 51752]
PR Italian Bistro
3908-3910 N Sheridan Rd
Cappleman (46) O2017-5156
Referred [C.J.p. 52537] Transportation
Protein Bar
10 W Lake St
Reilly (42) O2017-5137
Referred [C.J.p. 52527] Transportation
Ranwa Limited Partnership
159 N Wabash Ave
Reilly (42) O2017-4184
Referred [C.J.p. 50335] Transportation
Passed [C.J.p. 51753]
Realty of Chicago LLC
1118 W 18th St
Solis (25) O2017-4093
Referred [C.J.p. 50310] Transportation
Passed [C.J.p. 51754]

PUBLIC WAY USAGE

Awnings

Royal George Theatre, The
1633 N Halsted St
Hopkins (2) O2017-4014
Referred [C.J.p. 50284] Transportation
Passed [C.J.p. 51755]
Sai Cafe
2019 N Sheffield Ave
Smith (43) O2017-4282
Referred [C.J.p. 50341] Transportation
Passed [C.J.p. 51755]
Sheridan Surf LLC
2850 N Sheridan Rd
Tunney (44) O2017-5152
Referred [C.J.p. 52535] Transportation
Sivananda Yoga Vedanta Center
1207-1209 W Bryn Mawr Ave
Osterman (48) O2017-4307
Referred [C.J.p. 50350] Transportation
Passed [C.J.p. 51756]
Spoken, Chicago
1812 W Montrose Ave
Pawar (47) O2017-4298
Referred [C.J.p. 50348] Transportation
Passed [C.J.p. 51757]
Starbucks Coffee No. 2484
111 E Chestnut St
Reilly (42) O2017-5138
Referred [C.J.p. 52527] Transportation
State & Washington Owner LLC
22-24 N State St
Amend
Reilly (42) O2017-5091
Referred [C.J.p. 52529] Transportation
Steve Quick Jewelers
2471 N Clark St
Smith (43) O2017-4286
Referred [C.J.p. 50342] Transportation
Passed [C.J.p. 51758]

OFFICE OF THE CITY CLERK

Date: 6/28/2017

CITY COUNCIL LEGISLATIVE INDEX

65

PUBLIC WAY USAGE

Awnings

Superior Hand Car Wash
3104 N Harlem Ave
Taliaferro (29) O2017-4106
Referred [C.J.p. 50318] Transportation
Passed [C.J.p. 51758]
Sushi Taku
1904 W Division St
Moreno (1) O2017-4987
Referred [C.J.p. 52479] Transportation
Tax Pros
3710 S Western Ave
Cardenas (12) O2017-5026
Referred [C.J.p. 52491] Transportation
TBD
1315 S Halsted St
Thompson (11) O2017-5023
Referred [C.J.p. 52489] Transportation
Tiffani Kim Institute LLC
310 W Superior St
Amend
Reilly (42) O2017-4062
Referred [C.J.p. 50337] Transportation
Passed [C.J.p. 51763]
Tony's Fresh Market
5630 W Belmont Ave
Reboyas (30) O2017-4111
Referred [C.J.p. 50320] Transportation
Passed [C.J.p. 51759]
Underground Wonder Bar
710 N Clark St
Hopkins (2) O2017-4017
Referred [C.J.p. 50284] Transportation
Passed [C.J.p. 51760]

Canopies

1133 W Randolph LLC
128 N May St
Burnett (27) O2017-4358
Referred [C.J.p. 50315] Transportation
Passed [C.J.p. 51781]

PUBLIC WAY USAGE

Canopies

1980 Milwaukee LLC
1980 N Milwaukee Ave
Moreno (1) O2017-5148
Referred [C.J.p. 52479] Transportation
2500 Milwaukee LLC
2500 N Milwaukee Ave
Waguespack (32) O2017-4397
Referred [C.J.p. 50323] Transportation
Passed [C.J.p. 51782]
55 East Investors IV LLC
50 E Adams Blvd
Reilly (42) O2017-4446
Referred [C.J.p. 50336] Transportation
Passed [C.J.p. 51780]
55 East Monroe Investors IV LLC
55 E Monroe St
Reilly (42) O2017-5209
Referred [C.J.p. 52528] Transportation
55 East Monroe Investors IV LLC
105-151 S Wabash Ave
Reilly (42) O2017-5212
Referred [C.J.p. 52528] Transportation
American Dental Assn.
211 E Chicago Ave
Hopkins (2) O2017-5150
Referred [C.J.p. 52481] Transportation
Armour & Swift
1000 W Fulton Market
Amend
Burnett (27) O2017-5101
Referred [C.J.p. 52507] Transportation
B&L Automotive Repairs
3849 N Kedzie Ave
Mell (33) O2017-4402
Referred [C.J.p. 50324] Transportation
Passed [C.J.p. 51765]
Banana Republic No. 7697
917 W North Ave
Burnett (27) O2017-4325
Referred [C.J.p. 50314] Transportation
Passed [C.J.p. 51766]

OFFICE OF THE CITY CLERK

66

CITY COUNCIL LEGISLATIVE INDEX

Date: 6/28/2017

PUBLIC WAY USAGE

Canopies

Bethany Retirement Community
4950 N Ashland Ave
Pawar (47) O2017-5230
Referred [C.J.p. 52538] Transportation
Blackstone Hotel, The
636 S Michigan Ave
Reilly (42) O2017-5173
Referred [C.J.p. 52525] Transportation
Blvd Chicago
817 W Lake St
Burnett (27) O2017-4332
Referred [C.J.p. 50314] Transportation
Passed [C.J.p. 51767]
Cristo Rey Jesuit High School
1851 W 22nd Pl
Solis (25) O2017-4313
Referred [C.J.p. 50310] Transportation
Passed [C.J.p. 51767]
Educational Advancement Fund, Inc.
525 S State St
King (4) O2017-5162
Referred [C.J.p. 52485] Transportation
Ella Elli
1349 W Cornelia Ave
Tunney (44) O2017-5220
Referred [C.J.p. 52535] Transportation
Erie LaSalle Venture LLC
146 W Erie St
Reilly (42) O2017-4424
Referred [C.J.p. 50333] Transportation
Passed [C.J.p. 51768]
Fulton Market Co.
205-209 W Randolph St
Burnett (27) O2017-4345
Referred [C.J.p. 50314] Transportation
Passed [C.J.p. 51769]
General Growth Properties
110 N Wacker Dr
Reilly (42) O2017-5175
Referred [C.J.p. 52525] Transportation

PUBLIC WAY USAGE

Canopies

Goethe-Astor, Inc.
1301 N Astor St
Smith (43) O2017-5217
Referred [C.J.p. 52532] Transportation
Gogo Food Market
1800 S Michigan Ave
Hopkins (2) O2017-5155
Referred [C.J.p. 52484] Transportation
Homan Square Management Co.
3231 W Arthington St
Scott, Jr. (24) O2017-4303
Referred [C.J.p. 50309] Transportation
Passed [C.J.p. 51770]
Hotel Versey
644 W Diversey Pkwy
Tunney (44) O2017-4405
Referred [C.J.p. 50343] Transportation
Passed [C.J.p. 51770]
Howl at the Moon
26 W Hubbard St
Reilly (42) O2017-5193
Referred [C.J.p. 52525] Transportation
Interpark
401 N Wells St
Reilly (42) O2017-4427
Referred [C.J.p. 50334] Transportation
Passed [C.J.p. 51771]
Legacy at Millennium Park Condo Assn., The
60 E Monroe St
Reilly (42) O2017-4434
Referred [C.J.p. 50334] Transportation
Passed [C.J.p. 51772]
LQ Acquisition Properties LLC
1 S Franklin St
Reilly (42) O2017-5197
Referred [C.J.p. 52526] Transportation
M Burger
161 E Huron St
Reilly (42) O2017-5199
Referred [C.J.p. 52526] Transportation

OFFICE OF THE CITY CLERK

Date: 6/28/2017

CITY COUNCIL LEGISLATIVE INDEX

67

PUBLIC WAY USAGE

Canopies

Midland Properties Western LLC
2419 W 15th St
Ervin (28) O2017-4393
Referred [C.J.p. 50317] Transportation
Passed [C.J.p. 51773]
Nancy's Home of Stuffed Pizza
2930 N Broadway
Tunney (44) O2017-5222
Referred [C.J.p. 52535] Transportation
NW Congress Center Owner LLC
525 W
Solis (25) O2017-5167
Referred [C.J.p. 52504] Transportation
Reid Murdoch LLC
325 N LaSalle Dr
Reilly (42) O2017-4441
Referred [C.J.p. 50336] Transportation
Passed [C.J.p. 51773]
Residence Inn by Marriott LLC
201 E Walton St
Hopkins (2) O2017-5151
Referred [C.J.p. 52482] Transportation
Ronald McDonald House Charities of Chicagoland
and Northwest Indiana
211 E Grand Ave
Reilly (42) O2017-5201
Referred [C.J.p. 52527] Transportation
Self Storage No. 1
3839 N Sheffield Ave
Cappleman (46) O2017-5227
Referred [C.J.p. 52537] Transportation
South Chicago Dodge
7340 S Western Ave
Curtis (18) O2017-4273
Referred [C.J.p. 50303] Transportation
Passed [C.J.p. 51774]
Split-Rail
2500 W Chicago Ave
Maldonado (26) O2017-4317
Referred [C.J.p. 50312] Transportation
Passed [C.J.p. 51775]

PUBLIC WAY USAGE

Canopies

Standard Club, The
320 S Plymouth Ct
King (4) O2017-4240
Referred [C.J.p. 50288] Transportation
Passed [C.J.p. 51776]
STRS L3 ACQS LLC
1504 N Fremont St
Burnett (27) O2017-4349
Referred [C.J.p. 50315] Transportation
Passed [C.J.p. 51776]
Tec Properties LLC
467 W Erie St
Reilly (42) O2017-4443
Referred [C.J.p. 50336] Transportation
Passed [C.J.p. 51777]
Tio Luis Tacos and Cafe
3856 S Archer Ave
Cardenas (12) O2017-5164
Referred [C.J.p. 52491] Transportation
Trinity Hospital/Advocate
2311 E 92nd Pl
Mitchell (7) O2017-4245
Referred [C.J.p. 50290] Transportation
Passed [C.J.p. 51778]
Wacker GP, Inc.
35 E Wacker Dr
Reilly (42) O2017-4449
Referred [C.J.p. 50336] Transportation
Passed [C.J.p. 51779]
Wit, The
201 N State St
Reilly (42) O2017-4445
Referred [C.J.p. 50336] Transportation
Passed [C.J.p. 51779]
Grants of Privilege
2113 W Armitage LLC
2113 W Armitage Ave
Bay window
Waguespack (32) O2017-4248
Referred [C.J.p. 50322] Transportation
Passed [C.J.p. 51722]

OFFICE OF THE CITY CLERK

68

CITY COUNCIL LEGISLATIVE INDEX

Date: 6/28/2017

PUBLIC WAY USAGE

Grants of Privilege

100 East Huron Street Condo Assn.
 100 E Huron St
 Recessed light
 Reilly (42) O2017-5256
 Referred [C.J.p. 52528] Transportation
 1035 W Van Buren Partners LLC
 1035 W Van Buren St
 Sign
 Solis (25) O2017-4631
 Direct Introduction Transportation
 Passed [C.J.p. 51716]
 1133 W Randolph LLC
 128 N May St
 Light fixture
 Burnett (27) O2017-4213
 Referred [C.J.p. 50316] Transportation
 Passed [C.J.p. 51717]
 1133 W Randolph LLC
 1133 W Randolph St
 Sheeting
 Burnett (27) O2017-4214
 Referred [C.J.p. 50316] Transportation
 Passed [C.J.p. 51718]
 1320 N State Parkway Apartments, Inc.
 1320 N State Pkwy
 Fence
 Hopkins (2) O2017-5017
 Referred [C.J.p. 52482] Transportation
 1325-1335 E 52nd Condominiums
 1325-1335 E 52nd St
 Bay window
 King (4) O2017-5054
 Referred [C.J.p. 52485] Transportation
 1332 W Erie Condominium Assn.
 1332 W Erie St
 Stair case
 Moreno (1) O2017-4981
 Referred [C.J.p. 52479] Transportation

PUBLIC WAY USAGE

Grants of Privilege

1410 Noble LLC
 1410 N Noble St
 Step
 Hopkins (2) O2017-4020
 Referred [C.J.p. 50284] Transportation
 Passed [C.J.p. 51719]
 151 North State Owner LLC
 8 E Randolph St
 Caisson - amend
 Reilly (42) O2017-5096
 Referred [C.J.p. 52529] Transportation
 151 North State Owner LLC
 8 E Randolph St
 Planter - amend
 Reilly (42) O2017-5098
 Referred [C.J.p. 52529] Transportation
 151 North State Owner LLC
 8 E Randolph St
 Vault - amend
 Reilly (42) O2017-5097
 Referred [C.J.p. 52529] Transportation
 1525 West Madison LLC
 1519 W Madison St
 Sign
 Ervin (28) O2017-4696
 Direct Introduction Transportation
 Passed [C.J.p. 51720]
 17 N State LLC
 17 N State St
 Vault
 Reilly (42) O2017-4452
 Referred [C.J.p. 50336] Transportation
 Passed [C.J.p. 51714]
 1756 W 21st LLC
 1756-1758 W 21st St
 Fire escape
 Solis (25) O2017-4151
 Referred [C.J.p. 50310] Transportation
 Passed [C.J.p. 51720]

OFFICE OF THE CITY CLERK

Date: 6/28/2017

CITY COUNCIL LEGISLATIVE INDEX

69

PUBLIC WAY USAGE

Grants of Privilege

1756 W 21st LLC
 1756-1758 W 21st St
 Step
 Solis (25) O2017-4158
 Referred [C.J.p. 50310] Transportation
 Passed [C.J.p. 51721]
 1980 Milwaukee LLC
 1980 N Milwaukee Ave
 Cornice
 Moreno (1) O2017-4982
 Referred [C.J.p. 52479] Transportation
 1st United Methodist Church of Chicago Aid Society
 77 W Washington St
 Kiosk
 Reilly (42) O2017-4451
 Referred [C.J.p. 50336] Transportation
 Passed [C.J.p. 51709]
 2101 Wabash LLC
 2101 S Wabash Ave
 Planter Railing
 Hopkins (2) O2017-5027
 Referred [C.J.p. 52484] Transportation
 2500 Milwaukee LLC
 2500 N Milwaukee Ave
 Bicycle rack
 Waguespack (32) O2017-4251
 Referred [C.J.p. 50322] Transportation
 Passed [C.J.p. 51723]
 2500 Milwaukee LLC
 2500 N Milwaukee Ave
 Building projection
 Waguespack (32) O2017-4253
 Referred [C.J.p. 50322] Transportation
 Passed [C.J.p. 51723]
 2500 Milwaukee LLC
 2500 N Milwaukee Ave
 Door swing
 Waguespack (32) O2017-4255
 Referred [C.J.p. 50323] Transportation
 Passed [C.J.p. 51724]

PUBLIC WAY USAGE

Grants of Privilege

2500 Milwaukee LLC
 2500 N Milwaukee Ave
 Light fixture
 Waguespack (32) O2017-4257
 Referred [C.J.p. 50323] Transportation
 Passed [C.J.p. 51725]
 2500 Milwaukee LLC
 2500 N Milwaukee Ave
 Planter
 Waguespack (32) O2017-4259
 Referred [C.J.p. 50323] Transportation
 Passed [C.J.p. 51726]
 3FM Holdings LLC 1307
 200 N Justine St
 Security fence
 Burnett (27) O2017-4207
 Referred [C.J.p. 50315] Transportation
 Passed [C.J.p. 51712]
 3FM Holdings LLC 1307
 200 N Justine St
 Step
 Burnett (27) O2017-4211
 Referred [C.J.p. 50315] Transportation
 Passed [C.J.p. 51712]
 3FM Holdings LLC 1307
 210 N Justine St
 Bay window
 Burnett (27) O2017-4203
 Referred [C.J.p. 50315] Transportation
 Passed [C.J.p. 51710]
 3FM Holdings LLC 1307
 210 N Justine St
 Fence
 Burnett (27) O2017-4205
 Referred [C.J.p. 50315] Transportation
 Passed [C.J.p. 51711]

OFFICE OF THE CITY CLERK
CITY COUNCIL LEGISLATIVE INDEX

70

Date: 6/28/2017

PUBLIC WAY USAGE

Grants of Privilege

3FM Holdings LLC 1307
210 N Justine St
Sign
Burnett (27) O2017-4212
Referred [C.J.p. 50315] Transportation
Passed [C.J.p. 51713]
43rd & Ashland Currency Exchange
4352 S Ashland Ave
Sign
Lopez (15) O2017-5123
Referred [C.J.p. 52497] Transportation
565 West Quincy Condo Assn.
565 W Quincy St
Balcony
Reilly (42) O2017-4453
Referred [C.J.p. 50337] Transportation
Passed [C.J.p. 51715]
74th & Ashland Currency Exchange, Inc.
7315 S Ashland Ave
Sign
Moore (17) O2017-5126
Referred [C.J.p. 52498] Transportation
845 West Fulton St LLC
845 W Fulton Market
Door swing
Burnett (27) O2017-4215
Referred [C.J.p. 50315] Transportation
Passed [C.J.p. 51716]
900 N Michigan LLC
900 N Michigan Ave
Sign
Reilly (42) O2017-5257
Referred [C.J.p. 52528] Transportation
A & S Beverages
308 E 75th St
Sign
Sawyer (6) O2017-5057
Referred [C.J.p. 52486] Transportation

PUBLIC WAY USAGE

Grants of Privilege

Aarons Apothecary LLC
2338 N Clark St
Sign
Smith (43) O2017-5330
Referred [C.J.p. 52532] Transportation
ABC Wireless
5920 W Roosevelt Rd
Flag pole
Taliaferro (29) O2017-5179
Referred [C.J.p. 52511] Transportation
ABH Food & Liquor, Inc.
5345 W North Ave
Sign
Mitts (37) O2017-4725
Direct Introduction Transportation
Passed [C.J.p. 51498]
Able Distributors
2845 W 48th Pl
Banner
Burke (14) O2017-5110
Referred [C.J.p. 52494] Transportation
Acadia Clark-Diversey
2747 N Clark St
Earth retention system
Smith (43) O2017-4279
Referred [C.J.p. 50340] Transportation
Passed [C.J.p. 51498]
Acme Hotel Co./Berkshire, The
15 E Ohio St
Light fixture
Reilly (42) O2017-4353
Referred [C.J.p. 50332] Transportation
Passed [C.J.p. 51499]
Acme Hotel Co./Berkshire, The
15 E Ohio St
Security camera
Reilly (42) O2017-4354
Referred [C.J.p. 50332] Transportation
Passed [C.J.p. 51500]

OFFICE OF THE CITY CLERK

Date: 6/28/2017

CITY COUNCIL LEGISLATIVE INDEX

71

PUBLIC WAY USAGE

Grants of Privilege

Actors' Equity Association	
557 W Randolph St	
Sign	
Reilly (42)	O2017-5221
Referred [C.J.p. 52524]	Transportation
Aeris Communication, Inc.	
435 N LaSalle Dr	
Sign	
Reilly (42)	O2017-4741
Direct Introduction	Transportation
Passed [C.J.p. 51501]	
A'La Carte Food, Inc.	
2620 W Cermak Rd	
Security camera	
Scott, Jr. (24)	O2017-5143
Referred [C.J.p. 52503]	Transportation
Alderman Smith	
2523 N Halsted St	
Banner	
Smith (43)	O2017-4280
Referred [C.J.p. 50341]	Transportation
Passed [C.J.p. 51495]	
Aldi, Inc. No. 64	
1767 N Milwaukee Ave	
Sign	
Waguespack (32)	O2017-4714
Direct Introduction	Transportation
Passed [C.J.p. 51502]	
All Star Food & Liquor	
2919 S Archer Ave	
Sign	
Thompson (11)	O2017-4665
Direct Introduction	Transportation
Passed [C.J.p. 51502]	
Allied Building Products Corp.	
2424 N Pulaski Rd	
Sign	
Santiago (31)	O2017-4711
Direct Introduction	Transportation
Passed [C.J.p. 51503]	

PUBLIC WAY USAGE

Grants of Privilege

Allstate	
3743 W Fullerton Ave	
Sign	
Ramirez-Rosa (35)	O2017-4722
Direct Introduction	Transportation
Passed [C.J.p. 51504]	
Allstate	
6146 N Lincoln Ave	
Sign	
Silverstein (50)	O2017-4700
Direct Introduction	Transportation
Passed [C.J.p. 51505]	
Angel Food, Wine & Spirit	
917-925 W 57th St	
Light fixture	
Foulkes (16)	O2017-4088
Referred [C.J.p. 50302]	Transportation
Passed [C.J.p. 51506]	
Angel Food, Wine & Spirit	
917-925 W 57th St	
Security camera	
Foulkes (16)	O2017-4089
Referred [C.J.p. 50302]	Transportation
Passed [C.J.p. 51506]	
Anmol Pan House	
2504 W Devon Ave	
Light fixture	
Silverstein (50)	O2017-4360
Referred [C.J.p. 50353]	Transportation
Passed [C.J.p. 51507]	
Arca De Salvacion	
2615 W 35th St	
Planter	
Cardenas (12)	O2017-4083
Referred [C.J.p. 50295]	Transportation
Passed [C.J.p. 51508]	

OFFICE OF THE CITY CLERK
CITY COUNCIL LEGISLATIVE INDEX

72

Date: 6/28/2017

PUBLIC WAY USAGE

Grants of Privilege

Arca De Salvacion	
2615 W 35th St	
Sign	
Cardenas (12)	O2017-4669
Direct Introduction	Transportation
Passed [C.J.p. 51509]	
Art Institute of Chicago, The	
112 S Michigan Ave	
Smoking management receptacle	
Reilly (42)	O2017-4357
Referred [C.J.p. 50332]	Transportation
Passed [C.J.p. 51510]	
AT&T Authorized Retailer	
2006 W Chicago Ave	
Sign	
Hopkins (2)	O2017-4649
Direct Introduction	Transportation
Passed [C.J.p. 51510]	
Auto Warehouse, The	
3632-3636 N Cicero Ave	
Light fixture	
Reboyas (30)	O2017-4226
Referred [C.J.p. 50320]	Transportation
Passed [C.J.p. 51511]	
Autozone No. 2583	
4726 N Western Ave	
Sign	
O'Connor (40)	O2017-4731
Direct Introduction	Transportation
Passed [C.J.p. 51512]	
Azusa Liquors, Inc.	
4411-4413 N Broadway	
Sign	
Cappleman (46)	O2017-4645
Direct Introduction	Transportation
Passed [C.J.p. 51513]	

PUBLIC WAY USAGE

Grants of Privilege

Babes on Milwaukee	
4416 N Milwaukee Ave	
Sign	
Arena (45)	O2017-4634
Direct Introduction	Transportation
Passed [C.J.p. 51513]	
Bacchanalia Restaurant & Lounge	
2413 S Oakley Ave	
Sign	
Solis (25)	O2017-5145
Referred [C.J.p. 52503]	Transportation
Back of the Yards Neighborhood Council	
4747 S Kedzie Ave	
Planter	
Burke (14)	O2017-5113
Referred [C.J.p. 52495]	Transportation
BAEV-LaSalle Blackhawk LLC	
814 W Eastman St	
Planter	
Burnett (27)	O2017-4172
Referred [C.J.p. 50314]	Transportation
Passed [C.J.p. 51514]	
Bailey and Brill LLC	
103 E 13th St	
Balcony	
Dowell (3)	O2017-4023
Referred [C.J.p. 50287]	Transportation
Passed [C.J.p. 51515]	
Bar Lupo	
217 W Huron St	
Banner	
Reilly (42)	O2017-4362
Referred [C.J.p. 50332]	Transportation
Passed [C.J.p. 51516]	
Bar Lupo	
217 W Huron St	
Sign	
Reilly (42)	O2017-4743
Direct Introduction	Transportation
Passed [C.J.p. 51516]	

OFFICE OF THE CITY CLERK

Date: 6/28/2017

CITY COUNCIL LEGISLATIVE INDEX

73

PUBLIC WAY USAGE

Grants of Privilege

Beverly Bank and Trust Co.

10221 S Western Ave

Sign

O'Shea (19)

O2017-4685

Direct Introduction

Transportation

Passed [C.J.p. 51517]

Big Tonys Pizza 2

3732 W 59th St

Sign

Zalewski (23)

O2017-4125

Referred [C.J.p. 50308]

Transportation

Passed [C.J.p. 51518]

Bill Prewitt

3845 S Wallace St

Fire escape

Thompson (11)

O2017-4067

Referred [C.J.p. 50293]

Transportation

Passed [C.J.p. 51664]

Bim Bom

5226 W Belmont Ave

Sign

Santiago (31)

O2017-4712

Direct Introduction

Transportation

Passed [C.J.p. 51519]

Bluemercury

356 N Clark St

Banner

Reilly (42)

O2017-4368

Referred [C.J.p. 50332]

Transportation

Passed [C.J.p. 51519]

Bldv Chicago

817 W Lake St

Sign

Burnett (27)

O2017-4651

Referred

Transportation

Passed [C.J.p. 51520]

Bonobos

3434 N Southport Ave

Sign

Tunney (44)

O2017-5282

Referred [C.J.p. 52534]

Transportation

PUBLIC WAY USAGE

Grants of Privilege

Boost

5918 W Roosevelt Rd

Flagpole

Taliaferro (29)

O2017-4223

Referred [C.J.p. 50318]

Transportation

Passed [C.J.p. 51521]

Boost Mobile

120 E 35th St

Sign

Dowell (3)

O2017-4658

Direct Introduction

Transportation

Passed [C.J.p. 51522]

Boulevard North Condominium Assn

17 W 35th St

Stair bay

Hopkins (2)

O2017-5025

Referred [C.J.p. 52484]

Transportation

Brehon Pub

731-733 N Wells St

Sign

Hopkins (2)

O2017-4988

Referred [C.J.p. 52481]

Transportation

Bridgestone Firestone First Stop Auto

4811-4819 S Pulaski Rd

Sign

Burke (14)

O2017-4085

Referred [C.J.p. 50298]

Transportation

Passed [C.J.p. 51522]

Bristol Condo Assn.

57 E Delaware Pl

Bollard

Reilly (42)

O2017-4370

Referred [C.J.p. 50332]

Transportation

Passed [C.J.p. 51523]

Brookfield North Riverside Water Commission

1195 S Menard Ave

Meter vault

Taliaferro (29)

O2017-5181

Referred [C.J.p. 52511]

Transportation

OFFICE OF THE CITY CLERK
CITY COUNCIL LEGISLATIVE INDEX

74

Date: 6/28/2017

PUBLIC WAY USAGE

Grants of Privilege

Brookfield North Riverside Water Commission	
1195 S Menard Ave	
Water main	
Taliaferro (29)	O2017-5184
Referred [C.J.p. 52511]	Transportation
Brunch	
343 W Erie St	
Light fixture	
Reilly (42)	O2017-4372
Referred [C.J.p. 50332]	Transportation
Passed [C.J.p. 51524]	
Budget Food & Liquor	
2504 E 79th St	
Sign	
Mitchell (7)	O2017-5062
Referred [C.J.p. 52487]	Transportation
Bulgari	
909 N Michigan Ave	
Sign	
Hopkins (2)	O2017-4644
Direct Introduction	Transportation
Passed [C.J.p. 51525]	
Buona Terra Ristorante	
2535 N California Ave	
Sign	
Moreno (1)	O2017-4957
Referred [C.J.p. 52478]	Transportation
Buona Terra Ristorante	
2535 N California Ave	
Windscreen	
Moreno (1)	O2017-4959
Referred [C.J.p. 52478]	Transportation
Burger King	
1215 N Milwaukee Ave	
Sign	
Hopkins (2)	O2017-4655
Direct Introduction	Transportation
Passed [C.J.p. 51526]	

PUBLIC WAY USAGE

Grants of Privilege

Burton Place	
1447 N Wells St	
Sign	
Burnett (27)	O2017-4668
Direct Introduction	Transportation
Passed [C.J.p. 51526]	
Byline Bank	
1401 W Belmont Ave	
Sign	
Waguespack (32)	O2017-5191
Referred [C.J.p. 52513]	Transportation
Cadillac Palace Theater	
151 W Randolph St	
Marquee	
Reilly (42)	O2017-4374
Referred [C.J.p. 50332]	Transportation
Passed [C.J.p. 51527]	
Cafe Colao	
2638 W Division St	
Light fixture	
Maldonado (26)	O2017-4164
Referred [C.J.p. 50312]	Transportation
Passed [C.J.p. 51528]	
Cafe El Tapatio	
3400 N Ashland Ave	
Sign	
Pawar (47)	O2017-5236
Referred [C.J.p. 52538]	Transportation
Canine Social Club LLC	
5508 N Western Ave	
Sign	
O'Connor (40)	O2017-4730
Direct Introduction	Transportation
Passed [C.J.p. 51529]	
Caravan	
4810 N Broadway	
Sign	
Cappleman (46)	O2017-5234
Referred [C.J.p. 52437]	Transportation

OFFICE OF THE CITY CLERK

Date: 6/28/2017

CITY COUNCIL LEGISLATIVE INDEX

75

PUBLIC WAY USAGE

Grants of Privilege

CBD Kratom
5303 N Clark St
Sign
Osterman (48) O2017-4708
Direct Introduction Transportation
Passed [C.J.p. 51529]
Cellular Sales of Illinois, LLC
5212 N Milwaukee Ave
Sign
Arena (45) O2017-4641
Direct Introduction Transportation
Passed [C.J.p. 51530]
Central-Division LLC
446 W Huron St
Landscaping
Reilly (42) O2017-4375
Referred [C.J.p. 50333] Transportation
Passed [C.J.p. 51531]
Cermak Produce
1711 W Cermak Rd
Sign
Solis (25) O2017-4630
Direct Introduction Transportation
Passed [C.J.p. 51532]
Charming Jewelry
3852 W 26th St
Sign
Munoz (22) O2017-4695
Direct Introduction Transportation
Passed [C.J.p. 51533]
Chicago Board of Trade of The City of Chicago, Inc.
141 W Jackson Blvd
Occupation of Space
Reilly (42) O2017-5224
Referred [C.J.p. 52525] Transportation
Chicago Club, The
81 E Van Buren St
Ice melt system
Reilly (42) O2017-5226
Referred [C.J.p. 52525] Transportation

PUBLIC WAY USAGE

Grants of Privilege

Chicago Dental Studio, The
443 W Huron St
Sign
Reilly (42) O2017-5228
Referred [C.J.p. 52525] Transportation
Chicago Family Health Center
570 E 115th St
Light fixture
Beale (9) O2017-4056
Referred [C.J.p. 50291] Transportation
Passed [C.J.p. 51533]
Chicago Family Health Center
570 E 115th St
Sunscreen
Beale (9) O2017-5064
Referred [C.J.p. 52488] Transportation
Children's Dental World
2959 S Wallace St
Occupation of space
Thompson (11) O2017-4069
Referred [C.J.p. 50292] Transportation
Passed [C.J.p. 51534]
City Centre Condo Assn.
208 W Washington St
Flagpole
Reilly (42) O2017-4376
Referred [C.J.p. 50333] Transportation
Passed [C.J.p. 51535]
City Fresh Market
3201 W Devon Ave
Planter
Silverstein (50) O2017-4363
Referred [C.J.p. 50353] Transportation
Passed [C.J.p. 51536]
City Homes of Orleans
2060 N Clark St
Planter
Smith (43) O2017-5335
Referred [C.J.p. 52532] Transportation

OFFICE OF THE CITY CLERK
CITY COUNCIL LEGISLATIVE INDEX

76

Date: 6/28/2017

PUBLIC WAY USAGE

Grants of Privilege

City Sports on Wilson	
4601 N Broadway	
Fire shutter	
Cappleman (46)	O2017-4341
Referred [C.J.p. 50346]	Transportation
Passed [C.J.p. 51536]	
Codeverse Lincoln Park	
819 W Eastman St	
Sign	
Burnett (27)	O2017-5168
Referred [C.J.p. 52507]	Transportation
Columbia College Chicago	
618 S Michigan Ave	
Facade	
Reilly (42)	O2017-5259
Referred [C.J.p. 52525]	Transportation
Concrete Cowboy	
646 N Franklin St	
Light fixture	
Reilly (42)	O2017-4378
Referred [C.J.p. 50333]	Transportation
Passed [C.J.p. 51537]	
Continental Assurance Company	
333 S Wabash Ave	
Underground vault space - amend	
Reilly (42)	O2017-5103
Referred [C.J.p. 52529]	Transportation
Convexity Properties LLC	
1118 N State St	
Sign	
Hopkins (2)	O2017-4654
Direct Introduction	Transportation
Passed [C.J.p. 51538]	
Convexity Properties LLC	
1118 N State St	
Sign	
Hopkins (2)	O2017-4646
Direct Introduction	Transportation
Passed [C.J.p. 51539]	

PUBLIC WAY USAGE

Grants of Privilege

Couture Nails and Waxing	
3341 N Southport Ave	
Sign	
Tunney (44)	O2017-5285
Referred [C.J.p. 52534]	Transportation
Cristo Rey Jesuit High School	
1851 W 22nd Pl	
Drain tile	
Solis (25)	O2017-4136
Referred [C.J.p. 50310]	Transportation
Passed [C.J.p. 51540]	
Cristo Rey Jesuit High School	
1851 W 22nd Pl	
Bollard	
Solis (25)	O2017-5146
Referred [C.J.p. 52504]	Transportation
Cristo Rey Jesuit High School	
1851 W 22nd Pl	
Manhole	
Solis (25)	O2017-4139
Referred [C.J.p. 50310]	Transportation
Passed [C.J.p. 51540]	
CVS/Pharmacy No. 8738	
741 W 31st St	
Sign	
Thompson (11)	O2017-4664
Direct Introduction	Transportation
Passed [C.J.p. 51541]	
Cyclebar Fulton Market	
175 N Halsted St	
Sign	
Burnett (27)	O2017-4679
Direct Introduction	Transportation
Passed [C.J.p. 51542]	
D & K Laundry & Cleaners, Inc.	
4101 W Grand Ave	
Sign	
Maldonado (26)	O2017-4637
Direct Introduction	Transportation
Passed [C.J.p. 51543]	

OFFICE OF THE CITY CLERK

Date: 6/28/2017

CITY COUNCIL LEGISLATIVE INDEX

77

PUBLIC WAY USAGE

Grants of Privilege

Davanti Enotecca
1359 W Taylor St
Sign
Ervin (28) O2017-4684
Direct Introduction Transportation
Passed [C.J.p. 51543]
Delta, The
1745 W North Ave
Sign
Hopkins (2) O2017-4990
Referred [C.J.p. 52481] Transportation
Dilly Lily
742 W Fullerton Ave
Planter
Smith (43) O2017-4285
Referred [C.J.p. 50340] Transportation
Passed [C.J.p. 51544]
Dolex Dollar Express, Inc.
9046 S Commercial Ave
Sign
Sadlowski Garza (10) O2017-4663
Direct Introduction Transportation
Passed [C.J.p. 51545]
Dollar Tree No. 3359
4738 N Western Ave
Sign
O'Connor (40) O2017-4729
Direct Introduction Transportation
Passed [C.J.p. 51547]
Dollop Diner
5060 N Clark St
Sign
Pawar (47) O2017-4670
Direct Introduction Transportation
Passed [C.J.p. 51547]
Dos Toros Taqueria
1 N Dearborn St
Sign
Reilly (42) O2017-5260
Referred [C.J.p. 52525] Transportation

PUBLIC WAY USAGE

Grants of Privilege

Dove's Luncheonette
1543-1545 N Damen Ave
Windscreen
Moreno (1) O2017-4960
Referred [C.J.p. 52478] Transportation
Ducky's
2407 W 23rd St
Sign
Solis (25) O2017-4625
Direct Introduction Transportation
Passed [C.J.p. 51550]
Ducky's
2407 W 23rd St
Sign
Solis (25) O2017-4635
Direct Introduction Transportation
Passed [C.J.p. 51549]
Dunkin Donuts/Baskin Robbins
4302 S Ashland Ave
Sign
Lopez (15) O2017-5118
Referred [C.J.p. 52496] Transportation
Dus Management, Inc. as Agent
35 E Wacker Dr
Sign
Reilly (42) O2017-4737
Direct Introduction Transportation
Passed [C.J.p. 51550]
Dylan's Tavern & Grill
118 S Clinton St
Sign
Reilly (42) O2017-4736
Direct Introduction Transportation
Passed [C.J.p. 51551]
Educational Advancement Fund, Inc.
525 S State St
Manhole
King (4) O2017-5031
Referred [C.J.p. 52485] Transportation

OFFICE OF THE CITY CLERK

78

CITY COUNCIL LEGISLATIVE INDEX

Date: 6/28/2017

PUBLIC WAY USAGE

Grants of Privilege

Educational Advancement Fund, Inc.	
525 S State St	
Planter	
King (4)	O2017-5033
Referred [C.J.p. 52485]	Transportation
Electronic Engineers, Inc.	
5530 W Belmont Ave	
Sign	
Reboyas (30)	O2017-4707
Referred	Transportation
Passed [C.J.p. 51552]	
Elsdon Medical Pharmacy	
4254 W 55th St	
Light fixture	
Zalewski (23)	O2017-4127
Referred [C.J.p. 50308]	Transportation
Passed [C.J.p. 51553]	
Elsdon Medical Pharmacy	
4254 W 55th St	
Sign	
Zalewski (23)	O2017-4703
Direct Introduction	Transportation
Passed [C.J.p. 51553]	
Elsdon Medical Pharmacy	
4254 W 55th St	
Sign	
Zalewski (23)	O2017-5141
Referred [C.J.p. 52501]	Transportation
Emporium Arcade Bar	
1366 N Milwaukee Ave	
Door swing	
Moreno (1)	O2017-3994
Referred [C.J.p. 50281]	Transportation
Passed [C.J.p. 51554]	
Erie LaSalle Venture LLC	
146 W Erie St	
Door swing	
Reilly (42)	O2017-4381
Referred [C.J.p. 50333]	Transportation
Passed [C.J.p. 51555]	

PUBLIC WAY USAGE

Grants of Privilege

Essex Hotel Owner	
808 S Michigan Ave	
Manhole	
King (4)	O2017-4026
Referred [C.J.p. 50288]	Transportation
Passed [C.J.p. 51556]	
Estereo	
2450 N Milwaukee Ave	
Sign	
Moreno (1)	O2017-4620
Direct Introduction	Transportation
Passed [C.J.p. 51556]	
Ewing Liquors	
10459 S Ewing Ave	
Sign	
Sadlowski Garza (10)	O2017-5065
Referred [C.J.p. 52488]	Transportation
Family Dollar Store No. 7057	
1615 W 29th St	
Sign	
Lopez (15)	O2017-5121
Referred [C.J.p. 52497]	Transportation
Farmers Insurance	
2308 S Wentworth Ave	
Sign	
Solis (25)	O2017-4624
Direct Introduction	Transportation
Passed [C.J.p. 51557]	
Fat Willy's Rib Shack	
2416 W Schubert Ave	
Security camera	
Waguespack (32)	O2017-4241
Referred [C.J.p. 50322]	Transportation
Passed [C.J.p. 51558]	
Fat Willy's Rib Shack	
2416 W Schubert Ave	
Windscreen	
Waguespack (32)	O2017-4244
Referred [C.J.p. 50322]	Transportation
Passed [C.J.p. 51559]	

OFFICE OF THE CITY CLERK

Date: 6/28/2017

CITY COUNCIL LEGISLATIVE INDEX

79

PUBLIC WAY USAGE

Grants of Privilege

Felice's Roman Style Pizza
6441 N Sheridan Rd
Sign
Moore (49) O2017-4689
Direct Introduction Transportation
Passed [C.J.p. 51559]
Fine Food & Liquor, Inc.
3642 N Ashland Ave
Sign
Pawar (47) O2017-5240
Referred [C.J.p. 52538] Transportation
First FM Joint Venture
21 W Illinois St
Bollard
Reilly (42) O2017-4383
Referred [C.J.p. 50333] Transportation
Passed [C.J.p. 51560]
Five Star Bar & Grill
1424 W Chicago Ave
Sign
Moreno (1) O2017-4619
Direct Introduction Transportation
Passed [C.J.p. 51561]
Floyd's 99 Illinois LLC
935 W Randolph St
Pole
Burnett (27) O2017-5171
Referred [C.J.p. 52507] Transportation
Ford Center for the Perform Arts: Oriental Theatre
24 W Randolph St
Marquee
Reilly (42) O2017-4390
Referred [C.J.p. 50333] Transportation
Passed [C.J.p. 51562]
Foremost Liquors
1040 W Argyle St
Sign
Osterman (48) O2017-4677
Direct Introduction Transportation
Passed [C.J.p. 51562]

PUBLIC WAY USAGE

Grants of Privilege

Foresight Children Learning Center, Inc.
101 E 69th St
Sign
Sawyer (6) O2017-5059
Referred [C.J.p. 52486] Transportation
Fox Chicago LLC
529 N Milwaukee Ave
Balcony
Burnett (27) O2017-4175
Referred [C.J.p. 50314] Transportation
Passed [C.J.p. 51563]
Friends Sushi on State/Friends Ramen
806-808 N State St
Sign - amend
Hopkins (2) O2017-5111
Referred [C.J.p. 52483] Transportation
Friends Sushi on State/Friends Ramen
808 N State St
Sign - amend
Hopkins (2) O2017-5125
Referred [C.J.p. 52482] Transportation
FT Wicker Park
1570 N Damen Ave
Light fixture
Moreno (1) O2017-4000
Referred [C.J.p. 50281] Transportation
Passed [C.J.p. 51564]
Fullerton Metro, Inc.
3531 W Fullerton Ave
Sign
Ramirez-Rosa (35) O2017-4723
Direct Introduction Transportation
Passed [C.J.p. 51565]
Fulton Market Co.
205-209 N Peoria St
Light fixture
Burnett (27) O2017-4177
Referred [C.J.p. 50314] Transportation
Passed [C.J.p. 51565]

OFFICE OF THE CITY CLERK
CITY COUNCIL LEGISLATIVE INDEX

80

Date: 6/28/2017

PUBLIC WAY USAGE

Grants of Privilege

Gage Commercial Condo Assn. 18-28 S Michigan Ave Vault Reilly (42) Referred [C.J.p. 50333] Passed [C.J.p. 51566]	O2017-4392 Transportation
Gannon's Pub 4264 N Lincoln Ave Bay window Pawar (47) Referred [C.J.p. 50348] Passed [C.J.p. 51567]	O2017-4342 Transportation
Gannon's Pub 4264 N Lincoln Ave Exhaust duct Pawar (47) Referred [C.J.p. 50348] Passed [C.J.p. 51568]	O2017-4344 Transportation
Gannon's Pub 4264 N Lincoln Ave Windscreen Pawar (47) Referred [C.J.p. 50348] Passed [C.J.p. 51568]	O2017-4347 Transportation
Gaudet, Jerry 1756 W Wabansia Ave Fence Waguespack (32) Referred [C.J.p. 50322] Passed [C.J.p. 51569]	O2017-4246 Transportation
Gaudet, Jerry 1756 W Wabansia Ave Landscaping Waguespack (32) Referred [C.J.p. 50322] Passed [C.J.p. 51570]	O2017-4247 Transportation

PUBLIC WAY USAGE

Grants of Privilege

Gertz, Seymour 6849 N Francisco Ave Landscaping Silverstein (50) Referred [C.J.p. 50353] Passed [C.J.p. 51571]	O2017-4380 Transportation
GIC 11 E Walton LLC 11 E Walton St Foundation support Reilly (42) Referred [C.J.p. 52525]	O2017-5262 Transportation
GIC 11 E Walton LLC 11 E Walton St Sheeting Reilly (42) Referred [C.J.p. 52525]	O2017-5263 Transportation
Gino's East Pizzeria 162 E Superior St Sign Hopkins (2) Direct Introduction Passed [C.J.p. 51572]	O2017-4650 Transportation
Gonzalez Liquors 4019 W 26th St Sign Munoz (22) Direct Introduction Passed [C.J.p. 51572]	O2017-4698 Transportation
Green, Jameson 2252 N Racine Ave Fence Smith (43) Referred [C.J.p. 50340] Passed [C.J.p. 51573]	O2017-4292 Transportation
Greenburg, Barry H. 2201 N Lincoln Ave Fire escape Smith (43) Referred [C.J.p. 50340] Passed [C.J.p. 51574]	O2017-4283 Transportation

OFFICE OF THE CITY CLERK

Date: 6/28/2017

CITY COUNCIL LEGISLATIVE INDEX

81

PUBLIC WAY USAGE

Grants of Privilege

Greenhouse Theater Center
2257 N Lincoln Ave
Marquee
Smith (43) O2017-4288
Referred [C.J.p. 50340] Transportation
Passed [C.J.p. 51575]
GSH 2121 LLC
2100 W Fulton Blvd
Door swing
Burnett (27) O2017-4180
Referred [C.J.p. 50314] Transportation
Passed [C.J.p. 51575]
GT Prime
707-709 N Wells St
Sign
Reilly (42) O2017-4742
Direct Introduction Transportation
Passed [C.J.p. 51576]
Guthries Tavern
1300 W Addison St
Sign
Tunney (44) O2017-4629
Direct Introduction Transportation
Passed [C.J.p. 51577]
Gwen, The
521 N Michigan Ave
Sign
Reilly (42) O2017-4739
Direct Introduction Transportation
Passed [C.J.p. 51578]
Halsted & 119th Currency Exchange, Inc.
11932 S Halsted St
Sign
Austin (34) O2017-4721
Referred Transportation
Passed [C.J.p. 51578]

PUBLIC WAY USAGE

Grants of Privilege

Haywood Tavern
2759 W Augusta Blvd
Sign
Maldonado (26) O2017-4638
Direct Introduction Transportation
Passed [C.J.p. 51579]
Hector L. Fabregas State Farm
5343 W Diversey Ave
Sign
Santiago (31) O2017-5187
Referred [C.J.p. 52512] Transportation
Hello Baby
600 E 61st St
Bicycle rack
Cochran (20) O2017-4092
Referred [C.J.p. 50305] Transportation
Passed [C.J.p. 51580]
Hello Baby
600 E 61st St
Planter
Cochran (20) O2017-4095
Referred [C.J.p. 50305] Transportation
Passed [C.J.p. 51581]
Hilton Chicago Magnificent Mile Suites
900 N Mies Van Der Rohe Way
Trash container
Hopkins (2) O2017-4998
Referred [C.J.p. 52481] Transportation
Hilton Garden Inn Chicago Downtown Magnificent Mile
10 E Grand Ave
Bollard
Reilly (42) O2017-4388
Referred [C.J.p. 50333] Transportation
Passed [C.J.p. 51582]

OFFICE OF THE CITY CLERK
CITY COUNCIL LEGISLATIVE INDEX

82

Date: 6/28/2017

PUBLIC WAY USAGE

Grants of Privilege

Hilton Garden Inn Chicago Downtown Magnificent Mile
10 E Grand Ave
Exterior mount
Reilly (42) O2017-4391
Referred [C.J.p. 50333] Transportation
Passed [C.J.p. 51582]
Hilton Garden Inn Chicago Downtown Magnificent Mile
10 E Grand Ave
Flagpole
Reilly (42) O2017-4394
Referred [C.J.p. 50333] Transportation
Passed [C.J.p. 51583]
Hotel
168 N Michigan Ave
Catch basin
Reilly (42) O2017-4395
Referred [C.J.p. 50333] Transportation
Passed [C.J.p. 51585]
Hotel
168 N Michigan Ave
Vault
Reilly (42) O2017-4396
Referred [C.J.p. 50334] Transportation
Passed [C.J.p. 51586]
Hotel Versey
644 W Diversey Ave
Flagpole
Tunney (44) O2017-4334
Referred [C.J.p. 50343] Transportation
Passed [C.J.p. 51586]
Hotel Versey
644 W Diversey Ave
Light fixture
Tunney (44) O2017-4336
Referred [C.J.p. 50343] Transportation
Passed [C.J.p. 51587]

PUBLIC WAY USAGE

Grants of Privilege

Hotel Versey
644 W Diversey Ave
Park bench
Tunney (44) O2017-4337
Referred [C.J.p. 50343] Transportation
Passed [C.J.p. 51588]
Hotel Versey
644 W Diversey Pkwy
Planter
Tunney (44) O2017-5289
Referred [C.J.p. 52535] Transportation
Howard Area Community Center
7648 N Paulina St
Light fixture
Moore (49) O2017-4351
Referred [C.J.p. 50352] Transportation
Passed [C.J.p. 51589]
Hurst, James F.
526 W Deming Pl
Landscaping
Smith (43) O2017-4290
Referred [C.J.p. 50340] Transportation
Passed [C.J.p. 51590]
Hurst, James F.
526 W Deming Pl
Planter
Smith (43) O2017-4291
Referred [C.J.p. 50340] Transportation
Passed [C.J.p. 51591]
Hyatt Centric Chicago Magnificent Mile
633 N St Clair St
Sign
Reilly (42) O2017-4744
Direct Introduction Transportation
Passed [C.J.p. 51591]
Hydrate & Elixir
3452-3458 N Halsted St
Light fixture
Tunney (44) O2017-5290
Referred [C.J.p. 52535] Transportation

OFFICE OF THE CITY CLERK

Date: 6/28/2017

CITY COUNCIL LEGISLATIVE INDEX

83

PUBLIC WAY USAGE

Grants of Privilege

iLoveKickboxing.com-Lincoln Square
4733 N Lincoln Ave
Sign
Pawar (47) O2017-5258
Referred [C.J.p. 52538] Transportation
Innjoy
2051 W Division St
Windscreen
Moreno (1) O2017-4961
Referred [C.J.p. 52478] Transportation
Insomnia Cookies
1350 N Wells St
Sign
Hopkins (2) O2017-4653
Direct Introduction Transportation
Passed [C.J.p. 51592]
Insure One
1348 W 18th St
Sign
Solis (25) O2017-4623
Direct Introduction Transportation
Passed [C.J.p. 51593]
Jack and Gingers
2048 W Armitage Ave
Bollard
Waguespack (32) O2017-5194
Referred [C.J.p. 52513] Transportation
Jack and Gingers
2048 W Armitage Ave
Door swing
Waguespack (32) O2017-5196
Referred [C.J.p. 52514] Transportation
Jackson Hewitt Tax Service
2958 W 63rd St
Sign
Foulkes (16) O2017-4683
Direct Introduction Transportation
Passed [C.J.p. 51594]

PUBLIC WAY USAGE

Grants of Privilege

JBC/155 Development
155 N Wacker Dr
Cassion
Reilly (42) O2017-4398
Referred [C.J.p. 50334] Transportation
Passed [C.J.p. 51594]
Jeffery Big Market, Inc.
2016 E 71st St
Light fixture
Hairston (5) O2017-4036
Referred [C.J.p. 50289] Transportation
Passed [C.J.p. 51595]
Jinn Express
2519 S Halsted St
Banner
Thompson (11) O2017-4071
Referred [C.J.p. 50293] Transportation
Passed [C.J.p. 51596]
Jlo Metal Products Co.
5841 W Dickens Ave
Manhole
Taliaferro (29) O2017-4225
Referred [C.J.p. 50318] Transportation
Passed [C.J.p. 51597]
Joan McKee Insurance Agency
6238 N Northwest Hwy
Sign
Napolitano (41) O2017-4732
Direct Introduction Transportation
Passed [C.J.p. 51597]
Joe's Wine Cellar
2108 W Division St
Light fixture
Hopkins (2) O2017-4007
Referred [C.J.p. 50283] Transportation
Passed [C.J.p. 51598]

OFFICE OF THE CITY CLERK
CITY COUNCIL LEGISLATIVE INDEX

84

Date: 6/28/2017

PUBLIC WAY USAGE

Grants of Privilege

Joe's Wine Cellar	
2108 W Division St	
Security camera	
Hopkins (2)	O2017-4009
Referred [C.J.p. 50283]	Transportation
Passed [C.J.p. 51599]	
Joyalukkas Jewelry Chicago, Inc.	
2642 W Devon Ave	
Sign	
Silverstein (50)	O2017-4718
Direct Introduction	Transportation
Passed [C.J.p. 51600]	
Kirkwood Bar & Grill	
2934-2936 N Sheffield Ave	
Windscreen	
Tunney (44)	O2017-5292
Referred [C.J.p. 52535]	Transportation
Kryolan Corporation	
2034 N Halsted St	
Sign	
Smith (43)	O2017-5337
Referred [C.J.p. 52532]	Transportation
Kuma's Corner	
852 W Fulton Market	
Sign	
Burnett (27)	O2017-4656
Direct Introduction	Transportation
Passed [C.J.p. 51601]	
Kung Fu Pizza Bar	
1225 N Milwaukee Ave	
Sign	
Hopkins (2)	O2017-4999
Referred [C.J.p. 52482]	Transportation
La Colombe Torrefaction, Inc.	
4 E Elm St	
Sign	
Hopkins (2)	O2017-4642
Direct Introduction	Transportation
Passed [C.J.p. 51601]	

PUBLIC WAY USAGE

Grants of Privilege

La Finca Market, Inc.	
3432-3434 W Irving Park Rd	
Sign	
Ramirez-Rosa (35)	O2017-5195
Referred [C.J.p. 52518]	Transportation
La Flor de Acapulco, Inc.	
6021 W Grand Ave	
Sign	
Villegas (36)	O2017-5200
Referred [C.J.p. 52518]	Transportation
La Merced, Inc.	
4335 W 26th St	
Sign	
Munoz (22)	O2017-4697
Direct Introduction	Transportation
Passed [C.J.p. 51602]	
La Villita Travel	
3851 W 26th St	
Sign	
Munoz (22)	O2017-4693
Direct Introduction	Transportation
Passed [C.J.p. 51603]	
Lakeview Chamber of Commerce	
3100 N Ashland Ave	
Bicycle Rack	
Waguespack (32)	O2017-5204
Referred [C.J.p. 52514]	Transportation
Lakeview Chamber of Commerce	
1333 W Belmont Ave	
Bicycle rack	
Waguespack (32)	O2017-5213
Referred [C.J.p. 52514]	Transportation
Lakeview Chamber of Commerce	
1333 W Belmont Ave	
Bicycle rack	
Waguespack (32)	O2017-5215
Referred [C.J.p. 52514]	Transportation

OFFICE OF THE CITY CLERK

Date: 6/28/2017

CITY COUNCIL LEGISLATIVE INDEX

85

PUBLIC WAY USAGE

Grants of Privilege

Lakeview Chamber of Commerce	
1629 W Belmont Ave	
Bicycle rack	
Waguespack (32)	O2017-5219
Referred [C.J.p. 52514]	Transportation
Lakeview Chamber of Commerce	
1658 W Belmont Ave	
Bicycle rack	
Pawar (47)	O2017-5270
Referred [C.J.p. 52538]	Transportation
Lakeview Chamber of Commerce	
2812-2814 N Lincoln Ave	
Bicycle rack	
Waguespack (32)	O2017-5223
Referred [C.J.p. 52514]	Transportation
Lalo Restaurant	
4126 W 26th St	
Sign	
Munoz (22)	O2017-4692
Direct Introduction	Transportation
Passed [C.J.p. 51603]	
Lark	
3441 N Halsted St	
Sign	
Tunney (44)	O2017-4633
Direct Introduction	Transportation
Passed [C.J.p. 51604]	
Las Islas Marias	
5401 S Pulaski Rd	
Sign	
Zalewski (23)	O2017-4699
Direct Introduction	Transportation
Passed [C.J.p. 51605]	
LaSalle 676 LLC	
676 N LaSalle Dr	
Planter	
Reilly (42)	O2017-4399
Referred [C.J.p. 50334]	Transportation
Passed [C.J.p. 51607]	

PUBLIC WAY USAGE

Grants of Privilege

LaSalle 676 LLC	
676 N LaSalle Dr	
Planter railing	
Reilly (42)	O2017-4400
Referred [C.J.p. 50334]	Transportation
Passed [C.J.p. 51608]	
LaSalle Flowers, Inc.	
731 N LaSalle Dr	
Planter	
Hopkins (2)	O2017-4011
Referred [C.J.p. 50284]	Transportation
Passed [C.J.p. 51606]	
LaSalle Flowers, Inc.	
731 N LaSalle Dr	
Sign	
Hopkins (2)	O2017-4648
Direct Introduction	Transportation
Passed [C.J.p. 51607]	
Latin School of Chicago, The	
45 W North Blvd	
Decorative fence	
Hopkins (2)	O2017-4015
Referred [C.J.p. 50284]	Transportation
Passed [C.J.p. 51609]	
Latin School of Chicago, The	
45 W North Blvd	
Irrigation system	
Hopkins (2)	O2017-5002
Referred [C.J.p. 52482]	Transportation
Law Office of Ivan Reuda	
1217 N Milwaukee Ave	
Sign	
Hopkins (2)	O2017-4640
Direct Introduction	Transportation
Passed [C.J.p. 51610]	
Lawn Bowling	
6750 S Pulaski Rd	
Sign	
Quinn (13)	O2017-4672
Direct Introduction	Transportation
Passed [C.J.p. 51611]	

OFFICE OF THE CITY CLERK

86

CITY COUNCIL LEGISLATIVE INDEX

Date: 6/28/2017

PUBLIC WAY USAGE

Grants of Privilege

Legacy at Millennium Park Condo Assn.
60 E Monroe St
Cornice
Reilly (42) O2017-5264
Referred [C.J.p. 52526] Transportation
Legacy at Millennium Park Condo Assn., The
60 E Monroe St
Bollard
Reilly (42) O2017-4404
Referred [C.J.p. 50334] Transportation
Passed [C.J.p. 51612]
Legacy at Millennium Park Condo Assn., The
60 E Monroe St
Manhole
Reilly (42) O2017-4406
Referred [C.J.p. 50334] Transportation
Passed [C.J.p. 51612]
Legacy at Millennium Park Condo Assn., The
60 E Monroe St
Planter
Reilly (42) O2017-4408
Referred [C.J.p. 50334] Transportation
Passed [C.J.p. 51613]
Legacy at Millennium Park Condo Assn., The
60 E Monroe St
Siamese connection
Reilly (42) O2017-4411
Referred [C.J.p. 50334] Transportation
Passed [C.J.p. 51614]
Legal Remedies CHTRD
8525 S Stony Island Ave
Sign
Harris (8) O2017-4660
Direct Introduction Transportation
Passed [C.J.p. 51615]
Lickity Split FC & S2 LLC
7000 N Western Ave
Park bench
Silverstein (50) O2017-4365
Referred [C.J.p. 50353] Transportation
Passed [C.J.p. 51616]

PUBLIC WAY USAGE

Grants of Privilege

Life Storage Centers of River North LLC
325 W Ohio St
Door swing
Reilly (42) O2017-4417
Referred [C.J.p. 50334] Transportation
Passed [C.J.p. 51616]
Life Storage Centers of River North LLC
325 W Ohio St
Fire escape
Reilly (42) O2017-4418
Referred [C.J.p. 50335] Transportation
Passed [C.J.p. 51617]
Lincoln Park Chamber of Commerce
2019 N Clark St
Planter
Smith (43) O2017-4301
Referred [C.J.p. 50340] Transportation
Passed [C.J.p. 51619]
Lincoln Park Chamber of Commerce
2023 N Clark St
Planter
Smith (43) O2017-4304
Referred [C.J.p. 50340] Transportation
Passed [C.J.p. 51620]
Lincoln Park Chamber of Commerce
2039 N Clark St
Planter
Smith (43) O2017-4308
Referred [C.J.p. 50340] Transportation
Passed [C.J.p. 51620]
Lincoln Park Chamber of Commerce
2041 N Clark St
Planter
Smith (43) O2017-4310
Referred [C.J.p. 50341] Transportation
Passed [C.J.p. 51621]

OFFICE OF THE CITY CLERK

Date: 6/28/2017

CITY COUNCIL LEGISLATIVE INDEX

87

PUBLIC WAY USAGE

Grants of Privilege

Lincoln Park Chamber of Commerce
2050 N Clark St
Planter
Smith (43) O2017-4312
Referred [C.J.p. 50341] Transportation
Passed [C.J.p. 51622]
Lincoln Park Chamber of Commerce
2054 N Clark St
Planter
Smith (43) O2017-4315
Referred [C.J.p. 50341] Transportation
Passed [C.J.p. 51623]
Lincoln Park Chamber of Commerce
2058 N Clark St
Planter
Smith (43) O2017-4318
Referred [C.J.p. 50341] Transportation
Passed [C.J.p. 51624]
Lincoln Park Chamber of Commerce
2062 N Clark St
Planter
Smith (43) O2017-4319
Referred [C.J.p. 50340] Transportation
Passed [C.J.p. 51618]
Lincoln Park Chamber of Commerce
501 W Diversey Pkwy
Planter
Smith (43) O2017-5341
Referred [C.J.p. 52532] Transportation
Lincoln Provision, Inc.
824 W 38th Pl
Sample basin
Thompson (11) O2017-5069
Referred [C.J.p. 52489] Transportation
Lincoln Station
2270 N Lincoln Ave
Sign
Smith (43) O2017-4627
Direct Introduction Transportation
Passed [C.J.p. 51584]

PUBLIC WAY USAGE

Grants of Privilege

Lincoln Station
2430-2432 N Lincoln Ave
Light fixture
Smith (43) O2017-4321
Referred [C.J.p. 50341] Transportation
Passed [C.J.p. 51624]
Lincoln Station
2430-2432 N Lincoln Ave
Sign
Smith (43) O2017-4626
Direct Introduction Transportation
Passed [C.J.p. 51625]
Little Village Chamber of Commerce
3459 W 25th St
Planter
Munoz (22) O2017-4108
Referred [C.J.p. 50306] Transportation
Passed [C.J.p. 51626]
Logan Liquor
2639 N Kedzie Ave
Sign
Waguespack (32) O2017-4716
Direct Introduction Transportation
Passed [C.J.p. 51627]
Longman & Eagle
2557 N Kedzie Ave
Light fixture
Waguespack (32) O2017-5229
Referred [C.J.p. 52514] Transportation
Longman & Eagle
2657 N Kedzie Ave
Security camera
Waguespack (32) O2017-5231
Referred [C.J.p. 52514] Transportation
Loyola University Chicago
6357 N Kenmore Ave
Conduit
Osterman (48) O2017-5273
Referred [C.J.p. 52539] Transportation

OFFICE OF THE CITY CLERK

88

CITY COUNCIL LEGISLATIVE INDEX

Date: 6/28/2017

PUBLIC WAY USAGE

Grants of Privilege

Loyola University Chicago
25 E Pearson St
Security camera
Reilly (42) O2017-4420
Referred [C.J.p. 50335] Transportation
Passed [C.J.p. 51628]
LQ Acquisition Properties LLC
1 S Franklin St
Building projection
Reilly (42) O2017-5267
Referred [C.J.p. 52526] Transportation
LQ Acquisition Properties LLC
1 S Franklin St
Tree grate
Reilly (42) O2017-5269
Referred [C.J.p. 52526] Transportation
LQ Acquisition Properties LLC
1 S Franklin St
Sign
Reilly (42) O2017-4733
Direct Introduction Transportation
Passed [C.J.p. 51628]
MAC Property Management LLC
1352 E 53rd St
Sign
King (4) O2017-5046
Referred [C.J.p. 52485] Transportation
Macerich Management
520 N Michigan Ave
Duct
Reilly (42) O2017-5274
Referred [C.J.p. 52526] Transportation
Macerich Management
43 E Ohio St
Bollard
Reilly (42) O2017-5272
Referred [C.J.p. 52526] Transportation

PUBLIC WAY USAGE

Grants of Privilege

Madison 901 Condo Assn.
901-925 W Madison St
Landscaping
Solis (25) O2017-4145
Referred [C.J.p. 50310] Transportation
Passed [C.J.p. 51629]
Madison 901 Condo Assn.
901-925 W Madison St
Planter railing
Solis (25) O2017-4148
Referred [C.J.p. 50310] Transportation
Passed [C.J.p. 51630]
Magnum Fast Tax
4259 N Western Ave
Sign
Pawar (47) O2017-4662
Direct Introduction Transportation
Passed [C.J.p. 51631]
Maillard Tavern
494 N Milwaukee Ave
Door swing
Burnett (27) O2017-5172
Referred [C.J.p. 52507] Transportation
Mana Food Bar
1742 W Division St
Facade
Moreno (1) O2017-4962
Referred [C.J.p. 52478] Transportation
Maple & Ash/Eight Bar
8 W Maple St
Sign
Hopkins (2) O2017-5003
Referred [C.J.p. 52482] Transportation
Mardel Jellies, Inc.
2407 N Cicero Ave
Sign
Santiago (31) O2017-5188
Referred [C.J.p. 52512] Transportation

OFFICE OF THE CITY CLERK

Date: 6/28/2017

CITY COUNCIL LEGISLATIVE INDEX

89

PUBLIC WAY USAGE

Grants of Privilege

Market by Foxtrot, The
900-902 W Armitage Ave
Park bench
Smith (43) O2017-4323
Referred [C.J.p. 50341] Transportation
Passed [C.J.p. 51632]
Massage Envy Spa Lincoln Park
1845 N Clybourn Ave
Banner
Smith (43) O2017-5345
Referred [C.J.p. 52533] Transportation
Maude's
840 W Randolph St
Windscreen
Burnett (27) O2017-4186
Referred [C.J.p. 50314] Transportation
Passed [C.J.p. 51632]
Melissa's Food & Liquors, Inc.
3867 W Grand Ave
Security camera
Maldonado (26) O2017-5165
Referred [C.J.p. 52505] Transportation
Mercy Hospital & Medical Center
2500 S Dr Martin Luther King Jr Dr
Kiosk
King (4) O2017-5049
Referred [C.J.p. 52485] Transportation
Metro PCS
8243 S Cottage Grove Ave
Sign
Harris (8) O2017-4659
Direct Introduction Transportation
Passed [C.J.p. 51635]
Metro PCS
2144 W Devon Ave
Sign
Silverstein (50) O2017-4694
Direct Introduction Transportation
Passed [C.J.p. 51636]

PUBLIC WAY USAGE

Grants of Privilege

Metro PCS
3007 W Irving Park Rd
Sign
Mell (33) O2017-4720
Direct Introduction Transportation
Passed [C.J.p. 51636]
Metro PCS
2601 S Kedzie Ave
Sign
Cardenas (12) O2017-4667
Direct Introduction Transportation
Passed [C.J.p. 51637]
Metro PCS
6350 N Milwaukee Ave
Sign
Laurino (39) O2017-4727
Direct Introduction Transportation
Passed [C.J.p. 51638]
metroPcs Authorized Dealer
5446 S Kedzie Ave
Sign
Burke (14) O2017-5116
Referred [C.J.p. 52495] Transportation
MetroPCS Authorized Dealer
3034 N Pulaski Rd
Sign
Santiago (31) O2017-4713
Direct Introduction Transportation
Passed [C.J.p. 51639]
Millennium Park Condo Assn., The
60 E Monroe St
Pipe
Reilly (42) O2017-5266
Referred [C.J.p. 52526] Transportation
Millennium Park Plaza LLC
151-155 N Michigan Ave
Sidewalk vault
Reilly (42) O2017-4421
Referred [C.J.p. 50335] Transportation
Passed [C.J.p. 51640]

OFFICE OF THE CITY CLERK
CITY COUNCIL LEGISLATIVE INDEX

90

Date: 6/28/2017

PUBLIC WAY USAGE

Grants of Privilege

Minna's Restaurant	
5046 W Armitage Ave	
Sign	
Villegas (36)	O2017-4724
Direct Introduction	Transportation
Passed [C.J.p. 51640]	
Moe's Cantina	
153-155 W Kinzie St	
Light fixture	
Reilly (42)	O2017-4426
Referred [C.J.p. 50335]	Transportation
Passed [C.J.p. 51641]	
Moe's Cantina	
153-155 W Kinzie St	
Porch	
Reilly (42)	O2017-5275
Referred [C.J.p. 52526]	Transportation
Moe's Cantina	
153-155 W Kinzie St	
Windscreen	
Reilly (42)	O2017-4428
Referred [C.J.p. 50335]	Transportation
Passed [C.J.p. 51642]	
Morenos Discount Liquors, Inc.	
3724 W 26th St	
Sign	
Munoz (22)	O2017-5139
Referred [C.J.p. 52501]	Transportation
Mullen's Bar & Grill	
7301 N Western Ave	
Sign	
Silverstein (50)	O2017-5284
Referred [C.J.p. 52541]	Transportation
N.W.N. Corp.	
3158 W Montrose Ave	
Sign	
Mell (33)	O2017-4719
Direct Introduction	Transportation
Passed [C.J.p. 51643]	

PUBLIC WAY USAGE

Grants of Privilege

Nail Envy, Inc.	
2506 N Lincoln Ave	
Sign	
Smith (43)	O2017-5347
Referred [C.J.p. 52533]	Transportation
Nancy's Home of Stuffed Pizza	
2930 N Broadway	
Sign	
Tunney (44)	O2017-5294
Referred [C.J.p. 52535]	Transportation
Nano Sushi	
4256 N Western Ave	
Sign	
Pawar (47)	O2017-4666
Direct Introduction	Transportation
Passed [C.J.p. 51644]	
Neighborspace	
919 W 20th Pl	
Landscaping	
Solis (25)	O2017-5147
Referred [C.J.p. 52504]	Transportation
Newman Realty Services	
1047 N California Ave	
Sign	
Moreno (1)	O2017-4618
Direct Introduction	Transportation
Passed [C.J.p. 51644]	
Newtec Window & Door, Inc.	
3159 W 36th St	
Sign	
Cardenas (12)	O2017-4671
Direct Introduction	Transportation
Passed [C.J.p. 51645]	
Nico	
1015 N Rush St	
Windscreen	
Reilly (42)	O2017-4429
Referred [C.J.p. 50335]	Transportation
Passed [C.J.p. 51646]	

OFFICE OF THE CITY CLERK

Date: 6/28/2017

CITY COUNCIL LEGISLATIVE INDEX

91

PUBLIC WAY USAGE

Grants of Privilege

North Clark Street LLC	
3630 N Clark St	
Catch basin	
Tunney (44)	O2017-5298
Referred [C.J.p. 52535]	Transportation
North Clark Street LLC	
3630 N Clark St	
Sanitary manhole	
Tunney (44)	O2017-5300
Referred [C.J.p. 52535]	Transportation
North Clark Street LLC	
3630 N Clark St	
Sewer main/storm pipe	
Tunney (44)	O2017-5302
Referred [C.J.p. 52535]	Transportation
North Clark Street LLC	
3630 N Clark St	
Water line/sanitary line	
Tunney (44)	O2017-5305
Referred [C.J.p. 52535]	Transportation
Northern Taste	
3409 S Halsted St	
Sign	
Thompson (11)	O2017-5070
Referred [C.J.p. 52489]	Transportation
Northwestern Memorial Hospital	
259 E Erie St	
Earth retention system	
Reilly (42)	O2017-4431
Referred [C.J.p. 50335]	Transportation
Passed [C.J.p. 51647]	
Northwestern Memorial Hospital	
259 E Erie St	
Planter	
Reilly (42)	O2017-4433
Referred [C.J.p. 50335]	Transportation
Passed	
Passed [C.J.p. 51648]	

PUBLIC WAY USAGE

Grants of Privilege

Northwestern Memorial Hospital	
259 E Erie St	
Sheeting	
Reilly (42)	O2017-5277
Referred [C.J.p. 52526]	Transportation
O'Callaghan's	
29 W Hubbard St	
Fire escape	
Reilly (42)	O2017-4436
Referred [C.J.p. 50335]	Transportation
Passed [C.J.p. 51649]	
Ogden, The	
1659 W Ogden Ave	
Sign	
Ervin (28)	O2017-4690
Direct Introduction	Transportation
Passed [C.J.p. 51650]	
O'Malley's Pub	
3215 N Harlem Ave	
Sign	
Taliaferro (29)	O2017-4701
Direct Introduction	Transportation
Passed [C.J.p. 51650]	
OneMain Financial of Illinois, Inc.	
3641 E 106th St	
Sign	
Sadlowski Garza (10)	O2017-5066
Referred [C.J.p. 52489]	Transportation
OneMain Financial of Illinois, Inc.	
2313 W 95th St	
Sign	
O'Shea (19)	O2017-5128
Referred [C.J.p. 52499]	Transportation
Oportun, Inc.	
2100 W Cermak Rd	
Sign	
Solis (25)	O2017-5149
Referred [C.J.p. 52504]	Transportation

OFFICE OF THE CITY CLERK

92

CITY COUNCIL LEGISLATIVE INDEX

Date: 6/28/2017

PUBLIC WAY USAGE

Grants of Privilege

Oscar Auto Body Shop, Inc.
4227 N Elston Ave
Light fixture
Laurino (39) O2017-4266
Referred [C.J.p. 50330] Transportation
Passed [C.J.p. 51652]
Oxford 127 Huron Hotel Venture Property
Company LLC
127 W Huron St
Caisson
Reilly (42) O2017-5237
Referred [C.J.p. 52526] Transportation
Paco's Tacos
4311 S Archer Ave
Sign - amend
Lopez (15) O2017-5107
Referred [C.J.p. 52497] Transportation
Pan American Bank
2627 W Cermak Rd
Sign
Scott, Jr. (24) O2017-4622
Direct Introduction Transportation
Passed [C.J.p. 51653]
Park 1500 Lofts Condo Assn.
6 S Laflin St
Balcony
Ervin (28) O2017-4219
Referred [C.J.p. 50317] Transportation
Passed [C.J.p. 51654]
Park One, Inc.
57 E South Water St
Sign
Reilly (42) O2017-4734
Direct Introduction Transportation
Passed [C.J.p. 51653]
Parkside
3920 W Diversey Ave
Light fixture
Reboyas (30) O2017-4229
Referred [C.J.p. 50320] Transportation
Passed [C.J.p. 51655]

PUBLIC WAY USAGE

Grants of Privilege

Parkside
3920 W Diversey Ave
Security camera
Reboyas (30) O2017-4236
Referred [C.J.p. 50320] Transportation
Passed [C.J.p. 51656]
Pearl Tavern
180 N Wacker Dr
Sign
Reilly (42) O2017-5238
Referred [C.J.p. 52526] Transportation
Peninsula Chicago LLC
108 E Superior St
Windscreen
Reilly (42) O2017-4439
Referred [C.J.p. 50335] Transportation
Passed [C.J.p. 51657]
Pete's Pizza No. 2
5847 W Montrose Ave
Sign
Sposato (38) O2017-5203
Referred [C.J.p. 52521] Transportation
Petterino's
50 W Randolph St
Windscreen
Reilly (42) O2017-5239
Referred [C.J.p. 52527] Transportation
Phlour Bakery and Cafe
1138 W Bryn Mawr Ave
Sign
Osterman (48) O2017-4681
Direct Introduction Transportation
Passed [C.J.p. 51658]
Pick Me Up Cafe
3408 N Clark St
Garbage enclosure
Tunney (44) O2017-4339
Referred [C.J.p. 50343] Transportation
Passed [C.J.p. 51659]

OFFICE OF THE CITY CLERK

Date: 6/28/2017

CITY COUNCIL LEGISLATIVE INDEX

93

PUBLIC WAY USAGE

Grants of Privilege

Piedmont 500 West Monroe Fee LLC
 500 W Monroe St
 Sign
 Reilly (42) O2017-5241
 Referred [C.J.p. 52527] Transportation
 Pita O'Grille
 1103 W Bryn Mawr Ave
 Sign
 Osterman (48) O2017-4675
 Direct Introduction Transportation
 Passed [C.J.p. 51660]
 PJ Pizza Company 1 dba Papa Johns
 1755 W 87th St
 Sign
 Brookins (21) O2017-5136
 Referred [C.J.p. 52500] Transportation
 Polish Highlanders Alliance
 4808 S Archer Ave
 Sign
 Burke (14) O2017-4676
 Direct Introduction Transportation
 Passed [C.J.p. 51660]
 Pomp & Circumstance
 1400 N Wells St
 Grease bin
 Burnett (27) O2017-5174
 Referred [C.J.p. 52507] Transportation
 Popeyes Chicken and Biscuits
 4866-4868 N Milwaukee Ave
 Sign
 Arena (45) O2017-4639
 Direct Introduction Transportation
 Passed [C.J.p. 51661]
 Porkchop
 941 W Randolph St
 Security camera
 Burnett (27) O2017-4188
 Referred [C.J.p. 50315] Transportation
 Passed [C.J.p. 51662]

PUBLIC WAY USAGE

Grants of Privilege

Portillo's Hot Dogs
 100 W Ontario St
 Sign
 Reilly (42) O2017-4740
 Direct Introduction Transportation
 Passed [C.J.p. 51663]
 Prada
 30 E Oak St
 Sign
 Reilly (42) O2017-4437
 Referred [C.J.p. 50335] Transportation
 Passed [C.J.p. 51663]
 Praxair, Inc.
 13400 S Avenue O
 Pipe line
 Sadlowski Garza (10) O2017-5067
 Referred [C.J.p. 52489] Transportation
 Primex-Tune-up, Inc.
 3659 W Addison St
 Sign
 Reboyras (30) O2017-4706
 Direct Introduction Transportation
 Passed [C.J.p. 51665]
 Protein Bar
 10 W Lake St
 Sign
 Reilly (42) O2017-5242
 Referred [C.J.p. 52527] Transportation
 Publican Anker
 1576 N Milwaukee Ave
 Windscreen
 Moreno (1) O2017-4001
 Referred [C.J.p. 50281] Transportation
 Passed [C.J.p. 51666]
 Quam-Nichols Company
 6661 S Indiana Ave
 Manhole
 Cochran (20) O2017-5130
 Referred [C.J.p. 52499] Transportation

OFFICE OF THE CITY CLERK
CITY COUNCIL LEGISLATIVE INDEX

94

Date: 6/28/2017

PUBLIC WAY USAGE

Grants of Privilege

Quick Wash Coin Laundry	
3000 N Laramie Ave	
Sign	
Santiago (31)	O2017-4709
Direct Introduction	Transportation
Passed [C.J.p. 51667]	
Radovan Pejovic	
5727 N Lansing Ave	
Step	
Laurino (39)	O2017-4268
Referred [C.J.p. 50330]	Transportation
Passed [C.J.p. 51657]	
Raid Murdoch LLC	
325 N LaSalle St	
Planter	
Reilly (42)	O2017-5243
Referred [C.J.p. 52527]	Transportation
Real Good Juice Company	
3548 N Southport Ave	
Sign	
Tunney (44)	O2017-5311
Referred [C.J.p. 52535]	Transportation
Remington Lodging & Hospitality LLC	
10 S Wabash Ave	
Vault - amend	
Reilly (42)	O2017-5104
Referred [C.J.p. 52529]	Transportation
Renata Rzaszewska-Johnson, P.C.	
5435 N Milwaukee Ave	
Sign	
Arena (45)	O2017-4636
Direct Introduction	Transportation
Passed [C.J.p. 51667]	
Renee Y Medema	
1468 W Ohio St	
Fence	
Moreno (1)	O2017-4003
Referred [C.J.p. 50281]	Transportation
Passed [C.J.p. 51633]	

PUBLIC WAY USAGE

Grants of Privilege

Renee Y Medema	
1468 W Ohio St	
Step	
Moreno (1)	O2017-4004
Referred [C.J.p. 50281]	Transportation
Passed [C.J.p. 51634]	
Revolution Beer LLC	
3340 N Kedzie Ave	
Manhole	
Ramirez-Rosa (35)	O2017-4261
Referred [C.J.p. 50325]	Transportation
Passed [C.J.p. 51668]	
Richard Driehaus Trust 1085709	
1401 N Dearborn St	
Light pole	
Hopkins (2)	O2017-4018
Referred [C.J.p. 50284]	Transportation
Passed [C.J.p. 51548]	
Rogers Park Business Alliance	
1775 W Greenleaf Ave	
Planter	
Moore (49)	O2017-4352
Referred [C.J.p. 50352]	Transportation
Passed [C.J.p. 51669]	
Rogers Park Business Alliance	
1774 W Lunt Ave	
Planter	
Moore (49)	O2017-4356
Referred [C.J.p. 50352]	Transportation
Passed [C.J.p. 51670]	
Rojo Gusano	
3830 W Lawrence Ave	
Light fixture	
Ramirez-Rosa (35)	O2017-5198
Referred [C.J.p. 52518]	Transportation
Ronald McDonald House Charities of Chicagoland and Northwest Indiana	
211 E Grand Ave	
Sign	
Reilly (42)	O2017-5244
Referred [C.J.p. 52527]	Transportation

OFFICE OF THE CITY CLERK

Date: 6/28/2017

CITY COUNCIL LEGISLATIVE INDEX

95

PUBLIC WAY USAGE

Grants of Privilege

Roost, The
455 N Milwaukee Ave
Roof overhang
Burnett (27) O2017-5176
Referred [C.J.p. 52507] Transportation
Rosebud-Rush
55 E Superior St
Light fixture
Reilly (42) O2017-4440
Referred [C.J.p. 50336] Transportation
Passed [C.J.p. 51671]
Rosebud-Rush
55 E Superior St
Sign
Reilly (42) O2017-4735
Direct Introduction Transportation
Passed [C.J.p. 51671]
S.O.L.G. LLC
216 W Ohio St
Condenser
Reilly (42) O2017-4442
Referred [C.J.p. 50336] Transportation
Passed [C.J.p. 51674]
Santorini
138 S Halsted St
Sign
Burnett (27) O2017-4673
Direct Introduction Transportation
Passed [C.J.p. 51674]
Santorini
5838 S Pulaski Rd
Sign
Quinn (13) O2017-4674
Direct Introduction Transportation
Passed [C.J.p. 51705]
Sauganash Woods Homeowners Assn.
5596 N Kildare Ave
Sign
Laurino (39) O2017-4728
Direct Introduction Transportation
Passed [C.J.p. 51675]

PUBLIC WAY USAGE

Grants of Privilege

SCGIF II-Desplaines LLC
224 N Desplaines Rd
Light fixture
Reilly (42) O2017-4444
Referred [C.J.p. 50336] Transportation
Passed [C.J.p. 51676]
SCGIF II-Desplaines LLC
224 N Desplaines Rd
Security camera
Reilly (42) O2017-4447
Referred [C.J.p. 50336] Transportation
Passed [C.J.p. 51677]
Sedgwick Stop, The
1612 N Sedgwick St
Sign
Hopkins (2) O2017-5004
Referred [C.J.p. 52482] Transportation
Sharpevision Modern Lasik
145 W North Ave
Sign
Burnett (27) O2017-4661
Direct Introduction Transportation
Passed [C.J.p. 51678]
Shinola Detroit
1009 N Rush St
Sign
Reilly (42) O2017-5245
Referred [C.J.p. 52527] Transportation
Shout Outdoor Illinois LLC and 1201 N Dearborn
1201 N Dearborn St
Sign - amend
Hopkins (2) O2017-4074
Referred [C.J.p. 50284] Transportation
Passed [C.J.p. 51728]
Sierra Tire Shop & Auto Repair
2324 N California Ave
Sign
Moreno (1) O2017-4621
Direct Introduction Transportation
Passed [C.J.p. 51679]

OFFICE OF THE CITY CLERK

96

CITY COUNCIL LEGISLATIVE INDEX

Date: 6/28/2017

PUBLIC WAY USAGE

Grants of Privilege

Six Corners Ventures Logan LLC	
3510 W Armitage Ave	
Sign	
Maldonado (26)	O2017-4643
Direct Introduction	Transportation
Passed [C.J.p. 51679]	
Slurping Turtle Restaurant	
116 W Hubbard St	
Sign	
Reilly (42)	O2017-4738
Direct Introduction	Transportation
Passed [C.J.p. 51680]	
Smoke Daddy	
1804 W Division St	
Bay Window	
Moreno (1)	O2017-4964
Referred [C.J.p. 52479]	Transportation
Sonnets Academy	
1942 N Clark St	
Accessible ramp	
Smith (43)	O2017-4329
Referred [C.J.p. 50341]	Transportation
Passed [C.J.p. 51681]	
Soucie Horner, Ltd.	
208 W Kinzie St	
Banner	
Reilly (42)	O2017-5246
Referred [C.J.p. 52527]	Transportation
South Lakeview Playlot Park	
1302 W Wolfram St	
Monument	
Waguespack (32)	O2017-5233
Referred [C.J.p. 52514]	Transportation
South Loop Elementary School	
1601 S Dearborn St	
Planter	
Dowell (3)	O2017-4024
Referred [C.J.p. 50287]	Transportation
Passed [C.J.p. 51682]	

PUBLIC WAY USAGE

Grants of Privilege

Spadaccini-Rosenberg, Natalie	
1943 N Dayton St	
Ice melting system	
Smith (43)	O2017-4327
Referred [C.J.p. 50341]	Transportation
Passed [C.J.p. 51672]	
Spirits Beer Wine	
8103-8107 S Halsted St	
Sign	
Brookins (21)	O2017-4691
Direct Introduction	Transportation
Passed [C.J.p. 51683]	
Sports and Ortho	
10911 S Western Ave	
Sign	
O'Shea (19)	O2017-4688
Direct Introduction	Transportation
Passed [C.J.p. 51684]	
Sports World	
3555 N Clark St	
Sign	
Tunney (44)	O2017-4632
Direct Introduction	Transportation
Passed [C.J.p. 51684]	
Staci Sikora Oliff	
2480 N Lakeview Ave	
Stairway/porch	
Smith (43)	O2017-5351
Referred [C.J.p. 52533]	Transportation
Stanley Tire Shop	
3021 N Central Ave	
Sign	
Santiago (31)	O2017-4710
Direct Introduction	Transportation
Passed [C.J.p. 51685]	
Starbucks Coffee No. 2224	
430 N Clark St	
Sign	
Reilly (42)	O2017-5247
Referred [C.J.p. 52527]	Transportation

OFFICE OF THE CITY CLERK

Date: 6/28/2017

CITY COUNCIL LEGISLATIVE INDEX

97

PUBLIC WAY USAGE

Grants of Privilege

Starbucks Coffee No. 227 - Permit No. 1128692
3358 N Broadway
Sign
Tunney (44) O2017-5324
Referred [C.J.p. 52535] Transportation
Starbucks Coffee No. 227 - Permit No. 1128692
3358 N Broadway
Sign
Tunney (44) O2017-5320
Referred [C.J.p. 52535] Transportation
Starbucks Coffee No. 2310
5300 N Clark St
Sign
O'Connor (40) O2017-5210
Referred [C.J.p. 52523] Transportation
Starbucks Coffee No. 2310
5300 N Clark St
Sign
O'Connor (40) O2017-5208
Referred [C.J.p. 52523] Transportation
State & Washington Owner LLC
9-21 W Washington St
Vault - amend
Reilly (42) O2017-5093
Referred [C.J.p. 52529] Transportation
State Farm Ins.
7051 N Clark St
Sign
Moore (49) O2017-5280
Referred [C.J.p. 52540] Transportation
Stefani Management Services
601 N Wells St
Sign
Reilly (42) O2017-5248
Referred [C.J.p. 52527] Transportation

PUBLIC WAY USAGE

Grants of Privilege

STRS L3 ACQ8 LLC
1504 N Fremont St
Door swing
Burnett (27) O2017-4194
Referred [C.J.p. 50315] Transportation
Passed [C.J.p. 51686]
Studio 31
5147 S Archer Ave
Sign
Zalewski (23) O2017-4704
Direct Introduction Transportation
Passed [C.J.p. 51687]
Superior Hand Car Wash
3104 N Harlem Ave
Sign
Taliaferro (29) O2017-4705
Direct Introduction Transportation
Passed [C.J.p. 51687]
Sushi Taku
1904 W Division St
Sign
Moreno (1) O2017-4967
Referred [C.J.p. 52479] Transportation
Taqueria Huandacareo
3308 W 55th St
Sign
Burke (14) O2017-4678
Direct Introduction Transportation
Passed [C.J.p. 51686]
Taqueria Los Gallos No. 3, Inc.
6222 S Archer Ave
Sign
Zalewski (23) O2017-4702
Direct Introduction Transportation
Passed [C.J.p. 51689]
Tarascas International
2585 N Clark St
Sign
Smith (43) O2017-4628
Direct Introduction Transportation
Passed [C.J.p. 51690]

OFFICE OF THE CITY CLERK

98

CITY COUNCIL LEGISLATIVE INDEX

Date: 6/28/2017

PUBLIC WAY USAGE

Grants of Privilege

Tesla, Inc.
901 N Rush St
Sign
Reilly (42) O2017-5249
Referred [C.J.p. 52527] Transportation
Theory Sports Div Lounge
9 W Hubbard St
Trash container
Reilly (42) O2017-4448
Referred [C.J.p. 50336] Transportation
Passed [C.J.p. 51690]
Thor Palmer House Hotel & Shops LLC
17 E Monroe St
Vault
Reilly (42) O2017-5250
Referred [C.J.p. 52528] Transportation
Three Food Mart
4201 W Cermak Rd
Light fixture
Munoz (22) O2017-4110
Referred [C.J.p. 50306] Transportation
Passed [C.J.p. 51691]
Tio Luis Tacos and Cafe
3856 S Archer Ave
Sign
Cardenas (12) O2017-5073
Referred [C.J.p. 52491] Transportation
Title Boxing Club
1355 N Milwaukee Ave
Sign
Moreno (1) O2017-4969
Referred [C.J.p. 52479] Transportation
Top-Notch Beefburger, Inc.
2116 W 95th St
Sign
O'Shea (19) O2017-4687
Direct Introduction Transportation
Passed [C.J.p. 51692]

PUBLIC WAY USAGE

Grants of Privilege

Topo Gigio Ristorante
1514 N Wells St
Vault
Burnett (27) O2017-4196
Referred [C.J.p. 50315] Transportation
Passed [C.J.p. 51693]
Tribal Looms, Inc., The
441 N LaSalle Dr
Sign
Reilly (42) O2017-5251
Referred [C.J.p. 52528] Transportation
Unique Furniture
6222 N Lincoln Ave
Sign
Silverstein (50) O2017-4384
Referred [C.J.p. 50353] Transportation
Passed [C.J.p. 51693]
University of Chicago, The
6054-6059 S Ellis Ave
Earth retention system
Cochran (20) O2017-5132
Referred [C.J.p. 52499] Transportation
University Commons III Condo Assn.
1001-1007 W 15th St
Landscaping
Thompson (11) O2017-4082
Referred [C.J.p. 50293] Transportation
Passed [C.J.p. 51695]
University Commons VI Condo Assn.
1111-1151 W 14th Pl
Area well - amend
Thompson (11) O2017-4048
Referred [C.J.p. 50293] Transportation
Passed [C.J.p. 51728]
University of Chicago, The
4300 W 26th St
Sign
Munoz (22) O2017-4104
Referred [C.J.p. 50306] Transportation
Passed [C.J.p. 51546]

OFFICE OF THE CITY CLERK

Date: 6/28/2017

CITY COUNCIL LEGISLATIVE INDEX

99

PUBLIC WAY USAGE

Grants of Privilege

University of Chicago, The
915-917 E 57th St
Vault
Hairston (5) O2017-4040
Referred [C.J.p. 50289] Transportation
Passed [C.J.p. 51697]
University of Chicago, The
6000 S Kenwood Ave
Conduit
Cochran (20) O2017-4098
Referred [C.J.p. 50305] Transportation
Passed [C.J.p. 51696]
University of Chicago, The
5828 S University Ave
Conduit
Hairston (5) O2017-4043
Referred [C.J.p. 50289] Transportation
Passed [C.J.p. 51697]
University of Chicago, The - Tiffin Cafe
1414 E 59th St
Manhole
Hairston (5) O2017-4052
Referred [C.J.p. 50290] Transportation
Passed [C.J.p. 51700]
University of Chicago, The (File No. 12)
5700 S University Ave
Conduit
Hairston (5) O2017-4046
Referred [C.J.p. 50289] Transportation
Passed [C.J.p. 51698]
University of Chicago, The (File No. 56)
5640 S Ellis Ave
Tieback system
Hairston (5) O2017-4054
Referred [C.J.p. 50289] Transportation
Passed [C.J.p. 51699]

PUBLIC WAY USAGE

Grants of Privilege

University of Chicago, The (File No. 56)
8027 S Exchange Ave
Security camera
Mitchell (7) O2017-4055
Referred [C.J.p. 50290] Transportation
Passed [C.J.p. 51673]
University of Commons II Condo Assn.
1000-1070 W 15th St
Sewer
Thompson (11) O2017-4080
Referred [C.J.p. 50293] Transportation
Passed [C.J.p. 51694]
Uptown Shop & Save, Inc.
4605 N Sheridan Rd
Sign
Cappleman (46) O2017-4657
Direct Introduction Transportation
Passed [C.J.p. 51701]
Vanessa's & Wendy's Family Hair Care
3519 W Lawrence Ave
Sign
Mell (33) O2017-4717
Direct Introduction Transportation
Passed [C.J.p. 51701]
VCA Misener-Holley Animal Hospital
1545 W Devon Ave
Sign
Osterman (48) O2017-4686
Direct Introduction Transportation
Passed [C.J.p. 51702]
Verizon Wireless
1652 N Milwaukee Ave
Sign
Hopkins (2) O2017-4652
Direct Introduction Transportation
Passed [C.J.p. 51703]
Vermilion
10 W Hubbard St
Sign
Reilly (42) O2017-5252
Referred [C.J.p. 52528] Transportation

OFFICE OF THE CITY CLERK

100

CITY COUNCIL LEGISLATIVE INDEX

Date: 6/28/2017

PUBLIC WAY USAGE

Grants of Privilege

Viaggio
1330 W Madison St
Windscreen
Burnett (27) O2017-5177
Referred [C.J.p. 52507] Transportation
Vishu Food & Liquor
3235 W Fullerton Ave
Sign
Waguespack (32) O2017-4715
Direct Introduction Transportation
Passed [C.J.p. 51704]
Water Tower LLC
835 N Michigan Ave
Ramp
Hopkins (2) O2017-5011
Referred [C.J.p. 52482] Transportation
Western Cullen Hayes, Inc.
2700 W 36th Pl
Light fixture
Cardenas (12) O2017-5074
Referred [C.J.p. 52491] Transportation
Windy City Hot Dogs, Inc.
4205 W 63rd St
Sign
Zalewski (23) O2017-4128
Referred [C.J.p. 50308] Transportation
Passed [C.J.p. 51706]
Wireless Spot
5703 W Irving Park Rd
Sign
Sposato (38) O2017-4726
Direct Introduction Transportation
Passed [C.J.p. 51707]
Woman's Athletic Club of Chicago
626 N Michigan Ave
Light fixture
Reilly (42) O2017-4450
Referred [C.J.p. 50336] Transportation
Passed [C.J.p. 51708]

PUBLIC WAY USAGE

Grants of Privilege

Woman's Athletic Club of Chicago
626 N Michigan Ave
Planter railing
Reilly (42) O2017-5254
Referred [C.J.p. 52528] Transportation
W-R2 Dearborn Owner VIII LLC
542 S Dearborn St
Vault
King (4) O2017-4028
Referred [C.J.p. 50288] Transportation
Passed [C.J.p. 51705]
Wrightwood Plaza Condo Assn.
635-637 W Wrightwood Ave
Fence
Smith (43) SO2017-4330
Referred [C.J.p. 50342] Transportation
Passed as [C.J.p. 51708] Substitute
X-It Moda Italia
2950 W Fullerton Ave
Light Fixture
Moreno (1) O2017-4972
Referred [C.J.p. 52479] Transportation
Yaseen Zabiha Halal Meat and Grocers
2243 W Devon Ave
Sign
Silverstein (50) O2017-5287
Referred [C.J.p. 52541] Transportation
Za'Atar Med Grill
2459 W Armitage Ave
Exhaust duct
Moreno (1) O2017-4975
Referred [C.J.p. 52479] Transportation
Za'Atar Med Grill
2459 W Armitage Ave
Step
Moreno (1) O2017-4978
Referred [C.J.p. 52479] Transportation

OFFICE OF THE CITY CLERK

Date: 6/28/2017

CITY COUNCIL LEGISLATIVE INDEX

101

PUBLIC WAY USAGE

Grants of Privilege

Zacuto LLC

401 W Ontario St

Sign

Reilly (42)

O2017-5255

Referred [C.J.p. 52528]

Transportation

Sidewalk Cafés

86th Ohio LLC, d.b.a. Empirical Brew Pub

1330 W Morse Ave

Moore (49)

O2017-5086

Referred [C.J.p. 52541]

Transportation

Agami Japanese Restaurant

4706-4712 N Broadway

Cappleman (46)

O2017-4366

Referred [C.J.p. 50347]

Transportation

Passed [C.J.p. 51784]

Alaska Paleteria Y Neveria

3446 W Irving Park Rd

Ramirez-Rosa (35)

O2017-4238

Referred [C.J.p. 50325]

Transportation

Passed [C.J.p. 51584]

Angelo's

3024-3026 W Montrose Ave

Mell (33)

O2017-4237

Referred [C.J.p. 50324]

Transportation

Passed [C.J.p. 51785]

Anmol Restaurant

2858 W Devon Ave

Silverstein (50)

O2017-5088

Referred [C.J.p. 52542]

Transportation

Argo Tea

140 S Dearborn St

Reilly (42)

O2017-4254

Referred [C.J.p. 50337]

Transportation

Passed [C.J.p. 51786]

Argo Tea

1 S Franklin St

Reilly (42)

O2017-4250

Referred [C.J.p. 50337]

Transportation

Passed [C.J.p. 51787]

PUBLIC WAY USAGE

Sidewalk Cafés

Argo Tea

16 W Randolph St

Reilly (42)

O2017-4252

Referred [C.J.p. 50337]

Transportation

Passed [C.J.p. 51788]

Argo Tea

819 N Rush St

Reilly (42)

O2017-4256

Referred [C.J.p. 50337]

Transportation

Passed [C.J.p. 51789]

Art of Chicken, The

2041 N Western Ave

Waguespack (32)

O2017-4216

Referred [C.J.p. 50323]

Transportation

Passed [C.J.p. 51790]

Astoria Lounge

3208 N Kostner Ave

Reboyas (30)

O2017-4206

Referred [C.J.p. 50320]

Transportation

Passed [C.J.p. 51790]

Bacci Cafe and Pizzeria and Milwaukee Ave, Inc.

4367 N Milwaukee Ave

Arena (45)

O2017-4359

Referred [C.J.p. 50345]

Transportation

Passed [C.J.p. 51791]

Bacci Pizzeria

2557 N Halsted St

Smith (43)

O2017-4289

Referred [C.J.p. 50342]

Transportation

Passed [C.J.p. 51792]

Bar Roma

5101 N Clark St

Pawar (47)

O2017-4377

Referred [C.J.p. 50348]

Transportation

Passed [C.J.p. 51793]

Barrio

65 W Kinzie St

Reilly (42)

O2017-5039

Referred [C.J.p. 52530]

Transportation

OFFICE OF THE CITY CLERK

102

CITY COUNCIL LEGISLATIVE INDEX

Date: 6/28/2017

PUBLIC WAY USAGE

Sidewalk Cafés

BBQ Supply Co.
6948 N Western Ave
Silverstein (50) O2017-5090
Referred [C.J.p. 52542] Transportation
Bella Luna Cafe
731 N Dearborn St
Hopkins (2) O2017-4075
Referred [C.J.p. 50285] Transportation
Passed [C.J.p. 51794]
Belmont Cafe
928-930 W Belmont Ave
Tunney (44) O2017-5077
Referred [C.J.p. 52536] Transportation
Bistro Grand
2362-2364 N Neva Ave
Taliaferro (29) O2017-4200
Referred [C.J.p. 50319] Transportation
Passed [C.J.p. 51795]
Black Beetle Bar & Grill
2532 W Chicago Ave
Maldonado (26) O2017-5005
Referred [C.J.p. 52505] Transportation
Blackstone Hotel
636-638 S Michigan Ave
Reilly (42) O2017-4258
Referred [C.J.p. 50337] Transportation
Passed [C.J.p. 51795]
Blue Agave
1050 N State St
Hopkins (2) O2017-4076
Referred [C.J.p. 50285] Transportation
Passed [C.J.p. 51796]
Blue Agave Tequila Bar & Restaurant
579 W Kinzie St
Reilly (42) O2017-4260
Referred [C.J.p. 50338] Transportation
Passed [C.J.p. 51797]
Blue Frog's Local 22
22 E Hubbard St
Reilly (42) O2017-5040
Referred [C.J.p. 52530] Transportation

PUBLIC WAY USAGE

Sidewalk Cafés

Boho Bohemian House
11 W Illinois St
Reilly (42) O2017-5041
Referred [C.J.p. 52530] Transportation
Bojonos
4187-4189 N Clarendon Ave
Cappleman (46) O2017-5080
Referred [C.J.p. 52537] Transportation
Bonci
161 N Sangamon St
Burnett (27) O2017-5007
Referred [C.J.p. 52508] Transportation
Bonne Sante Health Foods, Inc.
1512 E 53rd St
King (4) O2017-4134
Referred [C.J.p. 50288] Transportation
Passed [C.J.p. 51798]
Boulevard Deli & Liquor
2956-2958 W North Ave
Moreno (1) O2017-4031
Referred [C.J.p. 50282] Transportation
Passed [C.J.p. 51799]
Bourbon on Division
2050 W Division St
Moreno (1) O2017-4032
Referred [C.J.p. 50282] Transportation
Passed [C.J.p. 51800]
Broken English Taco Pub - Lincoln Park
2574-2580 N Lincoln Ave
Smith (43) O2017-4294
Referred [C.J.p. 50342] Transportation
Passed [C.J.p. 51800]
Brown Bag Seafood Co.
3400 N Lincoln Ave
Pawar (47) O2017-4379
Referred [C.J.p. 50348] Transportation
Passed [C.J.p. 51801]
Budlong Hot Chicken, The
4619 N Western Ave
Pawar (47) O2017-5083
Referred [C.J.p. 52538] Transportation

OFFICE OF THE CITY CLERK

Date: 6/28/2017

CITY COUNCIL LEGISLATIVE INDEX

103

PUBLIC WAY USAGE

Sidewalk Cafés

Buona Terra Ristorante
2535 N California Ave
Moreno (1) O2017-4033
Referred [C.J.p. 50282] Transportation
Passed [C.J.p. 51802]
Cafe Vienna
2523 N Clark St
Smith (43) O2017-5068
Referred [C.J.p. 52533] Transportation
Caffe Arrivadolce
6451 N Sheridan Rd
Moore (49) O2017-4416
Referred [C.J.p. 50352] Transportation
Passed [C.J.p. 51803]
Chicken Works and Salad Co.
3658 W Irving Park Rd
Arena (45) O2017-4361
Referred [C.J.p. 50346] Transportation
Passed [C.J.p. 51804]
Chipotle
311 W Wacker Dr
Reilly (42) O2017-5043
Referred [C.J.p. 52530] Transportation
Chipotle Mexican Grill
1025 W Belmont Ave
Tunney (44) O2017-4311
Referred [C.J.p. 50344] Transportation
Passed [C.J.p. 51805]
Chipotle Mexican Grill
291 E Ontario St
Reilly (42) O2017-5045
Referred [C.J.p. 52530] Transportation
Churro Factory
3755 W Armitage Ave
Maldonado (26) O2017-4168
Referred [C.J.p. 50312] Transportation
Passed [C.J.p. 51805]

PUBLIC WAY USAGE

Sidewalk Cafés

Cobra Lounge
235 N Ashland Ave
Burnett (27) O2017-4182
Referred [C.J.p. 50316] Transportation
Passed [C.J.p. 51806]
Cornerstone Cafe
2753 N Western Ave
Waguespack (32) O2017-4217
Referred [C.J.p. 50323] Transportation
Passed [C.J.p. 51807]
Cornerstone Cafe - Lincoln Park
2200-2202 N Clybourn Ave
Hopkins (2) O2017-4081
Referred [C.J.p. 50285] Transportation
Passed [C.J.p. 51808]
Costa Vida
218 W Lake St
Reilly (42) O2017-5048
Referred [C.J.p. 52530] Transportation
D Fruta La Vida LLC
3739 W Fullerton Ave
Ramirez-Rosa (35) O2017-4239
Referred [C.J.p. 50325] Transportation
Passed [C.J.p. 51809]
Da Lobsta River North
416 N Clark St
Reilly (42) O2017-5050
Referred [C.J.p. 52530] Transportation
Davids Tea
3530 N Southport Ave
Tunney (44) O2017-4314
Referred [C.J.p. 50344] Transportation
Passed [C.J.p. 51810]
Deadbolt
2928 W Fullerton Ave
Moreno (1) O2017-4963
Referred [C.J.p. 52480] Transportation
Devour 312
1450 W Webster Ave
Hopkins (2) O2017-4980
Referred [C.J.p. 52483] Transportation

OFFICE OF THE CITY CLERK

104

CITY COUNCIL LEGISLATIVE INDEX

Date: 6/28/2017

PUBLIC WAY USAGE

Sidewalk Cafés

Don Pepe
3616 W 26th St
Munoz (22) O2017-4152
Referred [C.J.p. 50307] Transportation
Passed [C.J.p. 51810]
Dulcelandia Candy Stores & Yogolandia Yogurt
3251-3253 W 26th St
Cardenas (12) O2017-4143
Referred [C.J.p. 50295] Transportation
Passed [C.J.p. 51811]
Dunkin Donuts
1244 N Ashland Ave
Moreno (1) O2017-4035
Referred [C.J.p. 50282] Transportation
Passed [C.J.p. 51812]
Dunkin Donuts
1017 W Lake St
Amend
Burnett (27) O2017-4077
Referred [C.J.p. 50316] Transportation
Passed [C.J.p. 51886]
Dunkin Donuts/Baskin-Robbins
1651 N Western Ave
Waguespack (32) O2017-4218
Referred [C.J.p. 50323] Transportation
Passed [C.J.p. 51813]
Dylan's Tavern & Grill
118 S Clinton St
Reilly (42) O2017-5053
Referred [C.J.p. 52530] Transportation
Earth's Kitchen
3715-3717 N Halsted St
Cappleman (46) O2017-5081
Referred [C.J.p. 52537] Transportation
El Firulete
2121 W Division St
Hopkins (2) O2017-4986
Referred [C.J.p. 52483] Transportation

PUBLIC WAY USAGE

Sidewalk Cafés

El Oso
1450 W Chicago Ave
Moreno (1) O2017-4966
Referred [C.J.p. 52480] Transportation
Ellie's
10701 S Hale Ave
O'Shea (19) O2017-4149
Referred [C.J.p. 50303] Transportation
Passed [C.J.p. 51814]
Empirical Brew Pub
1328-1330 W Morse Ave
Moore (49) O2017-5084
Referred [C.J.p. 52541] Transportation
Estereo
2450 N Milwaukee Ave
Moreno (1) O2017-4968
Referred [C.J.p. 52480] Transportation
Euphoria
5241 N Harlem Ave
Napolitano (41) O2017-4243
Referred [C.J.p. 50331] Transportation
Passed [C.J.p. 51814]
Fabcakes
714 N Wells St
Reilly (42) O2017-4265
Referred [C.J.p. 50338] Transportation
Passed [C.J.p. 51815]
Fairgrounds
12 S Michigan Ave
Reilly (42) O2017-5055
Referred [C.J.p. 52530] Transportation
Farm Bar Lakeview
1300 W Wellington Ave
Waguespack (32) O2017-4220
Referred [C.J.p. 50323] Transportation
Passed [C.J.p. 51816]
Firecakes
68 W Hubbard St
Reilly (42) O2017-4262
Referred [C.J.p. 50338] Transportation
Passed [C.J.p. 51817]

OFFICE OF THE CITY CLERK

Date: 6/28/2017

CITY COUNCIL LEGISLATIVE INDEX

105

PUBLIC WAY USAGE

Sidewalk Cafés

Five Guys Burgers & Fries
22 S Clinton St
Reilly (42) O2017-4267
Referred [C.J.p. 50338] Transportation
Passed
Passed [C.J.p. 51818]
Five Guys Burgers and Fries
1456 E 53rd St
King (4) O2017-4135
Referred [C.J.p. 50288] Transportation
Passed [C.J.p. 51819]
Flying Saucer
1123 N California Ave
Moreno (1) O2017-4971
Referred [C.J.p. 52480] Transportation
Four Farthings Tavern & Grill
2058-2060 N Cleveland Ave
Smith (43) O2017-4297
Referred [C.J.p. 50342] Transportation
Passed [C.J.p. 51819]
Frio Gelato
3721 N Southport Ave
Tunney (44) O2017-4316
Referred [C.J.p. 50344] Transportation
Passed [C.J.p. 51820]
Fulton Market Co.
205-209 N Peoria St
Burnett (27) O2017-4190
Referred [C.J.p. 50316] Transportation
Passed [C.J.p. 51821]
Fun Fun Chinese
905 W Randolph St
Burnett (27) O2017-4187
Referred [C.J.p. 50316] Transportation
Passed [C.J.p. 51822]
GEB
841 W Randolph St
Burnett (27) O2017-5008
Referred [C.J.p. 52508] Transportation

PUBLIC WAY USAGE

Sidewalk Cafés

General, The
2528 N California Ave
Moreno (1) O2017-4037
Referred [C.J.p. 50282] Transportation
Passed [C.J.p. 51823]
Glaze Teriyaki Grill
3112 N Broadway
Tunney (44) O2017-4320
Referred [C.J.p. 50344] Transportation
Passed [C.J.p. 51824]
Goddess River North, The
901 N Larrabee St
Burnett (27) O2017-4193
Referred [C.J.p. 50316] Transportation
Passed [C.J.p. 51824]
GT Prime
705-707 N Wells St
Amend
Reilly (42) O2017-5102
Referred [C.J.p. 52530] Transportation
Hai Yen
1055 W Argyle St
Osterman (48) O2017-4401
Referred [C.J.p. 50321] Transportation
Passed [C.J.p. 51825]
Halal Guys, The
180 N Wabash Ave
Reilly (42) O2017-4269
Referred [C.J.p. 50338] Transportation
Passed [C.J.p. 51826]
Hash House a Go Go
1212 N State Pkwy
Hopkins (2) O2017-4090
Referred [C.J.p. 50285] Transportation
Passed [C.J.p. 51827]
Heritage Outpost
1325 W Wilson Ave
Cappleman (46) O2017-5082
Referred [C.J.p. 52537] Transportation

OFFICE OF THE CITY CLERK

106

CITY COUNCIL LEGISLATIVE INDEX

Date: 6/28/2017

PUBLIC WAY USAGE

Sidewalk Cafés

Hero Coffee
2111 W Roscoe St
Waguespack (32) O2017-5020
Referred [C.J.p. 52515] Transportation
Huaraches Dona Chio
1547 W Elmdale Ave
Osterman (48) O2017-4403
Referred [C.J.p. 50321] Transportation
Passed [C.J.p. 51828]
Immm
4949-4951 N Broadway
Osterman (48) O2017-4407
Referred [C.J.p. 50351] Transportation
Passed [C.J.p. 51829]
Intelligentsia Coffee & Tea, Inc.
3123 N Broadway
Tunney (44) O2017-4322
Referred [C.J.p. 50344] Transportation
Passed [C.J.p. 51829]
Irish Nobleman, The
1365-1367 W Erie St
Moreno (1) O2017-4039
Referred [C.J.p. 50282] Transportation
Passed [C.J.p. 51830]
Jaipur
847 W Randolph St
Burnett (27) O2017-4195
Referred [C.J.p. 50316] Transportation
Passed [C.J.p. 51831]
Joey's G's Mac and Cheese
2351 W Augusta Blvd
Moreno (1) O2017-4973
Referred [C.J.p. 52480] Transportation
Joey's Shrimp House
1432 N Western Ave
Moreno (1) O2017-4042
Referred [C.J.p. 50282] Transportation
Passed [C.J.p. 51832]

PUBLIC WAY USAGE

Sidewalk Cafés

Johnny's Beef & Gyros
2300 N Lincoln Ave
Smith (43) O2017-5071
Referred [C.J.p. 52533] Transportation
Joie de Vine
1744 W Balmoral Ave
O'Connor (40) O2017-4242
Referred [C.J.p. 50330] Transportation
Passed [C.J.p. 51833]
Kalish
1311-1313 W Wilson Ave
Cappleman (46) O2017-4369
Referred [C.J.p. 50347] Transportation
Passed [C.J.p. 51834]
Kanela "Breakfast Club"
2127 W Division St
Hopkins (2) O2017-4112
Referred [C.J.p. 50285] Transportation
Passed [C.J.p. 51834]
Karahi Corner
2658 W Devon Ave
Silverstein (50) O2017-4430
Referred [C.J.p. 50353] Transportation
Passed [C.J.p. 51835]
Kennison, The
1800 N Lincoln Ave
Smith (43) O2017-5072
Referred [C.J.p. 52533] Transportation
Kohan Japanese Restaurant
730-732 W Maxwell St
Thompson (11) O2017-4141
Referred [C.J.p. 50293] Transportation
Passed [C.J.p. 51836]
La Bomba Restaurant
3221 W Armitage Ave
Maldonado (26) O2017-4173
Referred [C.J.p. 50312] Transportation
Passed [C.J.p. 51837]

OFFICE OF THE CITY CLERK

Date: 6/28/2017

CITY COUNCIL LEGISLATIVE INDEX

107

PUBLIC WAY USAGE

Sidewalk Cafés

La Fonda Latino Grill

5350 N Broadway

Osterman (48)

Referred [C.J.p. 50321]

Passed [C.J.p. 51838]

La Parada en Pilsen

2059 W 21st St

Solis (25)

Referred [C.J.p. 50311]

Passed [C.J.p. 51839]

La Storia

1154-1156 N Dearborn St

Hopkins (2)

Referred [C.J.p. 50285]

Passed [C.J.p. 51839]

La Strada Cafe

2023 N California Ave

Moreno (1)

Referred [C.J.p. 50282]

Passed [C.J.p. 51840]

Lady Gregory's Old Town

1525 N Wells St

Burnett (27)

Referred [C.J.p. 52508]

Land and Lake Kitchen

81 E Wacker Dr

Reilly (42)

Referred [C.J.p. 50338]

Passed [C.J.p. 51841]

Las Tablas

4920 W Irving Park Rd

Arena (45)

Referred [C.J.p. 50346]

Passed [C.J.p. 51842]

Las Tablas on Lincoln

2942-2944 N Lincoln Ave

Waguespack (32)

Referred [C.J.p. 50323]

Passed [C.J.p. 51843]

PUBLIC WAY USAGE

Sidewalk Cafés

Left Coast Food + Juice

2870-2878 N Lincoln Ave

Waguespack (32)

Referred [C.J.p. 50323]

Passed [C.J.p. 51844]

Longacre Chicago/Longacre Pizza Box

1303-1309 W Wilson Ave

Cappleman (46)

Referred [C.J.p. 50347]

Passed [C.J.p. 51844]

Los Carbones

9710 S Commercial Ave

Sadlowski Garza (10)

Referred [C.J.p. 50292]

Passed [C.J.p. 51845]

Machu Picchu

3856 N Ashland Ave

Pawar (47)

Referred [C.J.p. 50349]

Passed [C.J.p. 51846]

Mad Boiler

1045 W Madison St

Solis (25)

Referred [C.J.p. 50311]

Passed [C.J.p. 51847]

Mad River Bar & Grille

2909-2911 N Sheffield Ave

Tunney (44)

Referred [C.J.p. 50344]

Passed [C.J.p. 51848]

Martino's Italian Cuisine & Pizzeria, Inc.

3431 W Peterson Ave

Laurino (39)

Referred [C.J.p. 52522]

Mavi Chicago

2833 N Broadway

Tunney (44)

Referred [C.J.p. 50344]

Passed [C.J.p. 51849]

OFFICE OF THE CITY CLERK
CITY COUNCIL LEGISLATIVE INDEX

108

Date: 6/28/2017

PUBLIC WAY USAGE

Sidewalk Cafés

Melao Latin Cuisine, Inc.

3941 N Lincoln Ave

Pawar (47)

Referred [C.J.p. 50349]

Passed [C.J.p. 51849]

Merlo on Maple

16 W Maple St

Hopkins (2)

Referred [C.J.p. 52483]

Metric Coffee Cafe

2021 W Fulton St

Burnett (27)

Referred [C.J.p. 50316]

Passed [C.J.p. 51850]

Mirai Sushi

2020 W Division St

Moreno (1)

Referred [C.J.p. 50282]

Passed [C.J.p. 51851]

Molly's Cupcakes LLC

2536-2538 N Clark St

Smith (43)

Referred [C.J.p. 52533]

Molly's Cupcakes River East

419 E Illinois St

Reilly (42)

Referred [C.J.p. 52530]

Moxee

724 W Maxwell St

Thompson (11)

Referred [C.J.p. 52490]

Mozart, The

2826-2830 W Armitage Ave

Moreno (1)

Referred [C.J.p. 50282]

Passed [C.J.p. 51852]

New England Inn of Illinois, Inc.

6855-6859 W Irving Park Rd

Sposato (38)

Referred [C.J.p. 52522]

PUBLIC WAY USAGE

Sidewalk Cafés

New Tokyo

3139 N Broadway

Tunney (44)

Referred [C.J.p. 52536]

New York Delicatessen

2921 N Clark St

Tunney (44)

Referred [C.J.p. 50344]

Passed [C.J.p. 51853]

Nicks Pit Stop

2023 N Damen Ave

Waguespack (32)

Referred [C.J.p. 50323]

Passed [C.J.p. 51854]

Nick's Pizza & Pub

2434-2436 W Montrose Ave

Pawar (47)

Referred [C.J.p. 50349]

Passed [C.J.p. 51854]

Noodles & Company

3419 N Southport Ave

Tunney (44)

Referred [C.J.p. 50344]

Passed [C.J.p. 51855]

Orange on Roscoe

2011 W Roscoe St

Waguespack (32)

Referred [C.J.p. 50323]

Passed [C.J.p. 51856]

Original Scoops Chicago, Inc., The

608 W 31st St

Thompson (11)

Referred [C.J.p. 52490]

Output

1758 W Grand Ave

Moreno (1)

Referred [C.J.p. 52480]

Passion House Cafe 1 LLC

2631 N Kedzie Ave

Waguespack (32)

Referred [C.J.p. 52515]

OFFICE OF THE CITY CLERK

Date: 6/28/2017

CITY COUNCIL LEGISLATIVE INDEX

109

PUBLIC WAY USAGE

Sidewalk Cafés

Paul's Noodle Shop
3400 N Sheffield Ave
Tunney (44) O2017-5079
Referred [C.J.p. 52536] Transportation
Pearl Tavern
180 N Wacker Dr
Reilly (42) O2017-4272
Referred [C.J.p. 50338] Transportation
Passed [C.J.p. 51857]
Pho Loan Restaurant
1114 W Argyle St
Osterman (48) O2017-4410
Referred [C.J.p. 50351] Transportation
Passed [C.J.p. 51858]
Pho Xe Lua
1021 W Argyle St
Osterman (48) O2017-4412
Referred [C.J.p. 50351] Transportation
Passed [C.J.p. 51858]
Pie Cafe LLC
4664 N Manor Ave
Mell (33) O2017-5029
Referred [C.J.p. 52516] Transportation
Pint
1547-1549 N Milwaukee Ave
Moreno (1) O2017-4051
Referred [C.J.p. 50282] Transportation
Passed [C.J.p. 51859]
Pizzeria ORD
1607 W Montrose Ave
Pawar (47) O2017-4387
Referred [C.J.p. 50349] Transportation
Passed [C.J.p. 51860]
Primehouse
616 N Rush St
Reilly (42) O2017-5058
Referred [C.J.p. 52530] Transportation

PUBLIC WAY USAGE

Sidewalk Cafés

Queen Mary, The
2125 W Division St
Hopkins (2) O2017-4115
Referred [C.J.p. 50285] Transportation
Passed [C.J.p. 51861]
Real Good Juice Co.
3548 N Southport Ave
Tunney (44) O2017-4333
Referred [C.J.p. 50344] Transportation
Passed [C.J.p. 51862]
Republic of Good Food
33 S Wabash Ave
Reilly (42) O2017-4274
Referred [C.J.p. 50338] Transportation
Passed [C.J.p. 51863]
Reza's Andersonville
5255-5259 N Clark St
Osterman (48) O2017-4413
Referred [C.J.p. 50351] Transportation
Passed [C.J.p. 51863]
Ryo Sushi
62 E Madison St
Reilly (42) O2017-4276
Referred [C.J.p. 50338] Transportation
Passed [C.J.p. 51864]
Sal's Trattoria
2834 N Southport Ave
Waguespack (32) O2017-5024
Referred [C.J.p. 52515] Transportation
Salsa Barracha/Mambo Club
3336-3342 N Milwaukee Ave
Reboyas (30) O2017-4208
Referred [C.J.p. 50320] Transportation
Passed [C.J.p. 51865]
Sedgwick Stop, The
1612 N Sedgwick St
Hopkins (2) O2017-4117
Referred [C.J.p. 50285] Transportation
Passed [C.J.p. 51866]

OFFICE OF THE CITY CLERK
CITY COUNCIL LEGISLATIVE INDEX

110

Date: 6/28/2017

PUBLIC WAY USAGE

Sidewalk Cafés

Snarf's Sandwiches
955 W Webster Ave
Smith (43) O2017-4299
Referred [C.J.p. 50342] Transportation
Passed [C.J.p. 51867]
Some Like It Black Creative Arts Bar, Inc.
4259 S Cottage Grove Ave
King (4) O2017-4137
Referred [C.J.p. 50288] Transportation
Passed [C.J.p. 51868]
Starbucks Coffee No. 2201A
3549 N Sheffield Ave
Tunney (44) O2017-4338
Referred [C.J.p. 50344] Transportation
Passed [C.J.p. 51869]
Starbucks Coffee No. 2224
430 N Clark St
Reilly (42) O2017-5060
Referred [C.J.p. 52530] Transportation
Starbucks Coffee No. 22423
1230 N Wells St
Hopkins (2) O2017-4122
Referred [C.J.p. 50285] Transportation
Passed [C.J.p. 51871]
Starbucks Coffee No. 236
39 W Division St
Hopkins (2) O2017-4118
Referred [C.J.p. 50285] Transportation
Passed [C.J.p. 51866]
Starbucks Coffee No. 2370
1602 N Wells St
Hopkins (2) O2017-4120
Referred [C.J.p. 50285] Transportation
Passed [C.J.p. 51870]
Starbucks No. 272
2529 N Clark St
Smith (43) O2017-5076
Referred [C.J.p. 52533] Transportation

PUBLIC WAY USAGE

Sidewalk Cafés

Steakknife
4343 N Lincoln Ave
Pawar (47) O2017-4389
Referred [C.J.p. 50349] Transportation
Passed [C.J.p. 51872]
Subway
604 S Wabash Ave
King (4) O2017-4138
Referred [C.J.p. 50288] Transportation
Passed [C.J.p. 51873]
Sushi Taku
1904-1906 W Division St
Moreno (1) O2017-4053
Referred [C.J.p. 50282] Transportation
Passed [C.J.p. 51873]
Table, Donkey & Stick
2728 W Armitage Ave
Moreno (1) O2017-4057
Referred [C.J.p. 50283] Transportation
Passed [C.J.p. 51874]
Tank Noodle Pho Xe Tang
4953-4955 N Broadway
Osterman (48) O2017-4414
Referred [C.J.p. 50351] Transportation
Passed [C.J.p. 51875]
Taus Authentic
1836-1846 W Division St
Moreno (1) O2017-4058
Referred [C.J.p. 50283] Transportation
Passed [C.J.p. 51876]
Taxim
1558 N Milwaukee Ave
Moreno (1) O2017-4059
Referred [C.J.p. 50283] Transportation
Passed [C.J.p. 51877]
Tiffani Kim Institute LLC
407 N Clark St
Amend
Reilly (42) O2017-4073
Referred [C.J.p. 50338] Transportation
Passed [C.J.p. 51886]

OFFICE OF THE CITY CLERK

Date: 6/28/2017

CITY COUNCIL LEGISLATIVE INDEX

111

PUBLIC WAY USAGE

Sidewalk Cafés

Tocco Restaurant

1266 N Milwaukee Ave

Moreno (1)

Referred [C.J.p. 50283]

Passed [C.J.p. 51877]

Township

2200-2202 N California Ave

Moreno (1)

Referred [C.J.p. 50283]

Passed [C.J.p. 51878]

Two Hearted Queen

1201 W Roscoe St

Tunney (44)

Referred [C.J.p. 50344]

Passed [C.J.p. 51879]

Underground Wonder Bar

710 N Clark St

Hopkins (2)

Referred [C.J.p. 50285]

Passed [C.J.p. 51880]

Valentina Restaurant

4506 W 63rd St

Quinn (13)

Referred [C.J.p. 50297]

Passed [C.J.p. 51881]

Vermilion

10 W Hubbard St

Reilly (42)

Referred [C.J.p. 52530]

Vinnies Sub Shop

1204 W Grand Ave

Burnett (27)

Referred [C.J.p. 52508]

Vinny D's

1709 W Division St

Moreno (1)

Referred [C.J.p. 52480]

PUBLIC WAY USAGE

Sidewalk Cafés

Wasabi Sushi and Robata

2115 N Milwaukee Ave

Moreno (1)

Referred [C.J.p. 50283]

Passed [C.J.p. 51882]

Wrigley BBQ

3555-3557 N Broadway

Cappleman (46)

Referred [C.J.p. 50347]

Passed [C.J.p. 51882]

Yoshi's Cafe

3257 N Halsted St

Amend

Tunney (44)

Referred [C.J.p. 50344]

Passed [C.J.p. 51887]

Za'Atar Med Grill

2459 W Armitage Ave

Moreno (1)

Referred [C.J.p. 50283]

Passed [C.J.p. 51883]

Zaytune Mediterranean Grill

3129 S Morgan St

Thompson (11)

Referred [C.J.p. 50293]

Passed [C.J.p. 51884]

Taxicab Stands

N Canal St, at W Lake St

Reilly (42)

Referred [C.J.p. 52531]

E North Water St, upper level, north curb, east of Park Dr

Reilly (42)

Referred [C.J.p. 52531]

REPORTS

Annual

Comprehensive Annual Financial Report of Metropolitan Water Reclamation District of Greater Chicago for Year Ended December 31, 2016

Dept./Agency

F2017-43

Filed

[C.J.p. 50408]

OFFICE OF THE CITY CLERK

112

CITY COUNCIL LEGISLATIVE INDEX

Date: 6/28/2017

REPORTS

Inspector General's First Annual Progress Report
on Procurement Reform Task Force

Dept./Agency F2017-39

Filed [C.J.p. 50409]

RESTRICTED RESIDENTIAL ZONES

Designation

13th Ward 10th Precinct

Prohibition on new or additional shared housing
units and vacation rentals

Quinn (13) O2017-3884

Referred [C.J.p. 50297] Zoning

Passed [C.J.p. 52287]

13th Ward 11th Precinct

Prohibition on new or additional shared housing
units and vacation rentals

Quinn (13) O2017-4861

Referred [C.J.p. 52492] License

13th Ward 20th Precinct

Prohibition on new or additional shared housing
units and vacation rentals

Quinn (13) O2017-4862

Referred [C.J.p. 52492] License

13th Ward 21st Precinct

Prohibition on new or additional shared housing
units and vacation rentals

Quinn (13) O2017-3896

Referred [C.J.p. 50297] Zoning

Passed [C.J.p. 52288]

13th Ward 22nd Precinct

Prohibition on new or additional shared housing
units and vacation rentals

Quinn (13) O2017-4863

Referred [C.J.p. 52492] License

13th Ward 31st Precinct

Prohibition on new or additional shared housing
units and vacation rentals

Quinn (13) O2017-4864

Referred [C.J.p. 52493] License

13th Ward 32nd Precinct

Prohibition on new or additional shared housing
units and vacation rentals

Quinn (13) O2017-4865

Referred [C.J.p. 52493] License

RESTRICTED RESIDENTIAL ZONES

Designation

13th Ward 33rd Precinct

Prohibition on new or additional shared housing
units and vacation rentals

Quinn (13) O2017-4866

Referred [C.J.p. 52493] License

13th Ward 38th Precinct

Prohibition on new or additional shared housing
units and vacation rentals

Quinn (13) O2017-4867

Referred [C.J.p. 52494] License

13th Ward 42nd Precinct

Prohibition on new or additional shared housing
units and vacation rentals

Quinn (13) O2017-4868

Referred [C.J.p. 52494] License

13th Ward 45th Precinct

Prohibition on new or additional shared housing
units and vacation rentals

Quinn (13) O2017-3888

Referred [C.J.p. 50298] Zoning

Passed [C.J.p. 52290]

13th Ward 48th Precinct

Prohibition on new or additional shared housing
units and vacation rentals

Quinn (13) O2017-3904

Referred [C.J.p. 50298] Zoning

Passed [C.J.p. 52292]

13th Ward 4th Precinct

Prohibition on new or additional shared housing
units and vacation rentals

Quinn (13) O2017-4860

Referred [C.J.p. 52491] License

13th Ward 6th Precinct

Prohibition on new or additional shared housing
units and vacation rentals

Quinn (13) O2017-4859

Referred [C.J.p. 52491] License

SIGNS/SIGNBOARDS

4228 W 35th Pl

Munoz (22) Or2017-248

Referred [C.J.p. 50307] Zoning

Passed [C.J.p. 52323]

OFFICE OF THE CITY CLERK

Date: 6/28/2017

CITY COUNCIL LEGISLATIVE INDEX

113

SIGNS/SIGNBOARDS

6500 W 65th St	
Zalewski (23)	Or2017-298
Referred [C.J.p. 52502]	Zoning
1924 E 87th St	
Harris (8)	Or2017-238
Referred [C.J.p. 50291]	Zoning
Passed [C.J.p. 52326]	
1538 E 95th St	
Harris (8)	Or2017-338
Direct Introduction	Zoning
Passed [C.J.p. 52328]	
1538 E 95th St	
Harris (8)	Or2017-300
Referred [C.J.p. 52488]	Zoning
1538 E 95th St	
Harris (8)	Or2017-339
Direct Introduction	Zoning
Passed [C.J.p. 52327]	
2501 N Central Ave	
Reboyas (30)	Or2017-226
Referred [C.J.p. 50321]	Zoning
Passed [C.J.p. 52308]	
2501 N Central Ave	
Reboyas (30)	Or2017-227
Referred [C.J.p. 50321]	Zoning
Passed [C.J.p. 52309]	
200 E Cermak Rd	
Dowell (3)	Or2017-240
Referred [C.J.p. 50287]	Zoning
Passed [C.J.p. 52310]	
200 E Cermak Rd	
Dowell (3)	Or2017-241
Referred [C.J.p. 50287]	Zoning
Passed [C.J.p. 52312]	
200 E Cermak Rd	
Dowell (3)	Or2017-242
Referred [C.J.p. 50287]	Zoning
Passed [C.J.p. 52311]	
200 E Cermak Rd	
Dowell (3)	Or2017-243
Referred [C.J.p. 50287]	Zoning
Passed [C.J.p. 52313]	

SIGNS/SIGNBOARDS

641 N Clark St	
Reilly (42)	Or2017-304
Referred [C.J.p. 52531]	Zoning
5060 N Clark St	
Pawar (47)	Or2017-272
Referred [C.J.p. 50349]	Zoning
Passed [C.J.p. 52314]	
102 W Division St	
Hopkins (2)	Or2017-239
Referred [C.J.p. 50286]	Zoning
Passed [C.J.p. 52315]	
400 S Jefferson St	
Solis (25)	Or2017-340
Direct Introduction	Zoning
Passed [C.J.p. 52318]	
400 S Jefferson St	
Solis (25)	Or2017-341
Direct Introduction	Zoning
Passed [C.J.p. 52317]	
2642 N Jones St	
Waguespack (32)	Or2017-244
Referred [C.J.p. 50324]	Zoning
Passed [C.J.p. 52319]	
3148 N Lincoln Ave	
Waguespack (32)	Or2017-303
Referred [C.J.p. 52515]	Zoning
3420 N Lincoln Ave	
Pawar (47)	Or2017-313
Referred [C.J.p. 52539]	Zoning
3705 N Lincoln Ave	
Pawar (47)	Or2017-315
Referred [C.J.p. 52539]	Zoning
3705 N Lincoln Ave	
Pawar (47)	Or2017-314
Referred [C.J.p. 52539]	Zoning
4906 W Madison St	
Ervin (28)	Or2017-301
Referred [C.J.p. 52509]	Zoning
4906 W Madison St	
Ervin (28)	Or2017-302
Referred [C.J.p. 52509]	Zoning

OFFICE OF THE CITY CLERK

114

CITY COUNCIL LEGISLATIVE INDEX

Date: 6/28/2017

SIGNS/SIGNBOARDS

3333 N Marshfield Ave	
Pawar (47)	Or2017-311
Referred [C.J.p. 52539]	Zoning
918 W Montrose Ave	
Cappleman (46)	Or2017-253
Referred [C.J.p. 50347]	Zoning
Passed [C.J.p. 52320]	
650 N Morgan St	
Burnett (27)	Or2017-305
Referred [C.J.p. 52508]	Zoning
3300 W Ogden Ave	
Scott, Jr. (24)	Or2017-299
Referred [C.J.p. 52503]	Zoning
4412 N Pulaski Rd	
Laurino (39)	Or2017-312
Referred [C.J.p. 52523]	Zoning
3728 N Ravenswood Ave	
Pawar (47)	Or2017-310
Referred [C.J.p. 52539]	Zoning
100 S State St	
Reilly (42)	Or2017-247
Referred [C.J.p. 50339]	Zoning
Passed [C.J.p. 52322]	
100 S State St	
Reilly (42)	Or2017-246
Referred [C.J.p. 50339]	Zoning
Passed [C.J.p. 52321]	
938 W Webster Ave	
Smith (43)	Or2017-306
Referred [C.J.p. 52534]	Zoning
1538 N Western Ave	
Moreno (1)	Or2017-308
Referred [C.J.p. 52481]	Zoning

SOCIAL ISSUES & PROGRAMS

Designation of specified days and times for parents, relatives, day care providers and caregivers to take children to parks and playgrounds

Ervin (28), and Others	R2017-509
Adopted [C.J.p. 52333]	

SOCIAL ISSUES & PROGRAMS

Establishment of Chicago Fair Workweek Ordinance which includes right of Covered Employees to receive advance notices of work schedules, compensation for schedule changes, offers of additional work hours, and right to rest or request flexible working arrangements, subject to implementation and enforcement rules promulgated by City	
Waguespack (32), and Others	O2017-4947
Referred [C.J.p. 52516]	Rules

STREETS

Honorary Designations

"Avenida Carmen Escarzaga"	
W 18th St, from S Paulina St to S Wood St	
Solis (25)	O2017-4880
Referred [C.J.p. 52504]	Transportation
"Blue Man Way"	
W Briar Pl, at N Halsted St	
Tunney (44)	Or2017-285
Referred [C.J.p. 52536]	Transportation
"Edward G. Irving Way"	
E 67th St, at S Marquette Rd	
Cochran (20)	O2017-3867
Referred [C.J.p. 50305]	Transportation
Passed [C.J.p. 51930]	
"Honorary Gus & June Travlos Way"	
W Bryn Mawr Ave, 1000 block	
Amend	
Osterman (48)	O2017-5192
Referred [C.J.p. 52540]	Transportation
"Martha Lavey Way"	
1600-1740 N Halsted St	
Smith (43)	O2017-3876
Referred [C.J.p. 50342]	Transportation
Passed [C.J.p. 51930]	
"Ziemia Podhalanska Way"	
6934-7000 W Belmont Ave	
Villegas (36)	O2017-4884
Referred [C.J.p. 52518]	Transportation

OFFICE OF THE CITY CLERK

Date: 6/28/2017

CITY COUNCIL LEGISLATIVE INDEX

115

STREETS

Vacations

Peppercorn 400 LLC
1300-1334 W Kinzie St
Burnett (27) O2017-2021
Referred [C.J.p. 46221] Transportation
Passed [C.J.p. 51908]
Quality Properties LLC
3500-3558 S Richmond St
Cardenas (12) O2017-947
Referred [C.J.p. 44049] Transportation
Passed [C.J.p. 51915]

TAG DAYS

Illinois State Council Knights of Columbus
Charities, Inc., September 15 thru September 17,
2017
Burke (14) Or2017-293
Direct Introduction Finance
Passed [C.J.p. 51140]

TAX INCENTIVES

Class 6(b)

2300 S Blue Island Ave, 2331 S Blue Island Ave
Solis (25) R2017-495
Referred [C.J.p. 52504] Economic
1929-1937 W Walnut St
Burnett (27) R2017-499
Referred [C.J.p. 52509] Economic
2400 S Wood St, 2500 and 2501 S Wood St
Solis (25) R2017-496
Referred [C.J.p. 52504] Economic

Class L

932 West Fulton Market
632 N Dearborn St
Emanuel (Mayor) O2017-5378
Referred [C.J.p. 50403] Finance
MC ASB 934 Fulton, LLC
632 N Dearborn St, 932-940 W Fulton Market
Emanuel (Mayor) O2017-5402
Referred [C.J.p. 50403] Finance

TAX INCREMENT FINANCING DISTRICTS

Bronzeville T.I.F.

Amendment No. 4 to redevelopment plan and
project
Emanuel (Mayor) SO2017-3861
Referred [C.J.p. 48436] Finance
Passed as [C.J.p. 50671]
Substitute

Stockyards Southeast Quadrant T.I.F.

Amendment

Amendment No. 6 for Redevelopment Project Area
dated June 2, 2017
Dept./Agency F2017-40
Filed [C.J.p. 50409]

TRAFFIC

Direction

One-Way

S Federal St, from W 47th St to W 51st St
Southerly
Dowell (3) O2017-4769
Direct Introduction Pedestrian and
Traffic Safety
Passed [C.J.p. 51365] SO2017-4828
W Gladys Ave, 4400 block
Easterly - amend
Ervin (28) O2017-5170
Referred [C.J.p. 52447] Pedestrian and
Traffic Safety
S Hamlin Ave, from W 59th Pl to W 63rd St
Northerly
Zalewski (23) O2017-5291
Referred [C.J.p. 52447] Pedestrian and
Traffic Safety
N Kostner Ave, from W Diversey Ave to W
Belmont Ave
Southerly
Santiago (31) O2017-5354
Referred [C.J.p. 52447] Pedestrian and
Traffic Safety

OFFICE OF THE CITY CLERK

116

CITY COUNCIL LEGISLATIVE INDEX

Date: 6/28/2017

TRAFFIC

Direction

One-Way

N St Louis Ave, from W Wrightwood Ave to W
Diversey Ave

Northerly

Ramirez-Rosa (35)	O2017-3967
Referred [C.J.p. 50253]	Pedestrian and Traffic Safety
Passed [C.J.p. 51365]	SO2017-4828

Signs

Stop Signs

N Chester Ave, at W Winnimac Ave

Two-Way

Napolitano (41)	Or2017-327
Referred [C.J.p. 52473]	Pedestrian and Traffic Safety

175 E Chestnut St

One-Way

Hopkins (2)	Or2017-329
Referred [C.J.p. 52472]	Pedestrian and Traffic Safety

W Eddy St, at N Albany Ave

Two-Way Stop

Mell (33)	Or2017-281
Referred	Pedestrian and Traffic Safety
Passed [C.J.p. 51386]	SO2017-4832

W Eddy St, at N Troy St

Two-Way Stop

Mell (33)	Or2017-282
Referred	Pedestrian and Traffic Safety
Passed [C.J.p. 51386]	SO2017-4832

800 N Elizabeth St

All-Way Stop

Burnett (27)	O2017-4603
Direct Introduction	Pedestrian and Traffic Safety
Passed [C.J.p. 51386]	SO2017-4832

TRAFFIC

Signs

Stop Signs

W Grand Ave, at Green St

All-Way Stop

Burnett (27)	Or2017-283
Referred	Pedestrian and Traffic Safety
Passed [C.J.p. 51386]	SO2017-4832

W Hubbard St, at N Halsted St

All-Way Stop

Burnett (27)	Or2017-284
Direct Introduction	Pedestrian and Traffic Safety
Passed [C.J.p. 51386]	SO2017-4832

W Jackson Blvd, at S Kilbourn Ave

All-Way

Ervin (28)	Or2017-323
Referred [C.J.p. 52472]	Pedestrian and Traffic Safety

N Kilpatrick Ave, at W Berenice Ave

All-Way

Reboyas (30), Arena (45)	Or2017-317
Referred [C.J.p. 52472]	Pedestrian and Traffic Safety

N Kimball Ave, at W Waveland Ave

All-Way Stop

Ramirez-Rosa (35)	O2016-8717
Referred [C.J.p. 40800]	Pedestrian and Traffic Safety
Passed [C.J.p. 51386]	SO2017-4832

S McDowell Ave, at W 45th St

All-Way

Lopez (15)	Or2017-332
Referred [C.J.p. 52472]	Pedestrian and Traffic Safety

N Rogers Ave, at N Kenneth Ave

Two-Way

Laurino (39)	Or2017-325
Referred [C.J.p. 52473]	Pedestrian and Traffic Safety

OFFICE OF THE CITY CLERK

Date: 6/28/2017

CITY COUNCIL LEGISLATIVE INDEX

117

TRAFFIC

Signs

Stop Signs

W Winona St, at N Leclair Ave

Two-Way

Arena (45)

Referred [C.J.p. 52473]

O2017-4916

Pedestrian and
Traffic Safety

Warning & Regulatory Signs

1934-1938 W 100th St

No Parking - remove

O'Shea (19)

Referred [C.J.p. 52464]

O2017-4946

Pedestrian and
Traffic Safety

W 52nd St, at S Kedzie Ave

One-Hour Parking

Burke (14)

Referred [C.J.p. 52469]

O2017-4944

Pedestrian and
Traffic Safety

W 63rd Pl, at S St. Louis Ave

Two-Hour parking

Zalewski (23)

Referred [C.J.p. 52469]

O2017-5297

Pedestrian and
Traffic Safety

W Catherine Ave, at N Cumberland Ave

Parking for Chicago Fire Department Personnel
Only

Napolitano (41)

Referred [C.J.p. 52473]

O2017-328

Pedestrian and
Traffic Safety

3440 S Claremont Ave

No Parking

Cardenas (12)

Referred [C.J.p. 48316]

O2017-3257

Pedestrian and
Traffic Safety

Passed [C.J.p. 51384]

SO2017-4831

N Hermitage Ave, at W Addison St

No Parking On School Days - repeal

Pawar (47)

Referred [C.J.p. 48316]

O2017-3329

Pedestrian and
Traffic Safety

Failed to [C.J.p. 51391]

SO2017-4833

Pass

TRAFFIC

Signs

Warning & Regulatory Signs

4511 N Hermitage Ave

Reserved Parking

Pawar (47)

Referred [C.J.p. 52474]

O2017-5216

Pedestrian and
Traffic Safety

3000 W Humboldt Blvd, from 1600 N North Ave to
2000 N Armitage Ave

Parking allowed

Moreno (1)

Referred [C.J.p. 52473]

O2017-5063

Pedestrian and
Traffic Safety

4332 N Kedzie Ave

Reserved Parking

Mell (33)

Referred [C.J.p. 52474]

O2017-5288

Pedestrian and
Traffic Safety

6112 N Lincoln Ave

Reserved Parking

Silverstein (50)

Referred [C.J.p. 52474]

O2017-5286

Pedestrian and
Traffic Safety

2750 W North Ave

Reserved Parking

Moreno (1)

Referred [C.J.p. 52474]

O2017-5157

Pedestrian and
Traffic Safety

N Oak Park Ave, from W Shakespeare Ave to W
Belden Ave

No Truck Parking

Taliaferro (29)

Referred [C.J.p. 44031]

O2017-1016

Pedestrian and
Traffic Safety

Passed [C.J.p. 51390]

SO2017-4836

N Pittsburgh Ave, at W Irving Park Rd

Two-Hour parking

Sposato (38)

Referred [C.J.p. 46161]

O2017-2052

Pedestrian and
Traffic Safety

Passed [C.J.p. 51387]

SO2017-4830

OFFICE OF THE CITY CLERK

118

CITY COUNCIL LEGISLATIVE INDEX

Date: 6/28/2017

TRAFFIC

Signs

Warning & Regulatory Signs

N Plainfield Ave, at W Irving Park Rd

Two-Hour Parking

Sposato (38)

O2017-2053

Referred [C.J.p. 46161]

Pedestrian and
Traffic Safety

Passed [C.J.p. 51387]

SO2017-4830

1630 W Wilson Ave

Reserved Disabled Parking - repeal

Pawar (47)

O2017-3325

Referred [C.J.p. 48325]

Pedestrian and
Traffic Safety

Passed [C.J.p. 51389]

SO2017-4829

TRIBUTES

Angelo, Patrick J., Sr.

Burke (14)

R2017-511

Adopted [C.J.p. 52358]

Badke, George

Quinn (13)

R2017-468

Adopted [C.J.p. 52354]

Barnes, Jewel Caldwell

Beale (9)

R2017-462

Adopted [C.J.p. 52344]

Bridgemon, Ronald Sid, Sr.

Mitchell (7)

R2017-461

Adopted [C.J.p. 52340]

Brzezinski, Zbigniew

Burke (14)

R2017-512

Adopted [C.J.p. 52359]

Bunning, James

Burke (14)

R2017-513

Adopted [C.J.p. 52360]

Cain, Terrence Jerome

Hairston (5)

R2017-547

Adopted [C.J.p. 52338]

Connolly, Charmaine

Quinn (13)

R2017-469

Adopted [C.J.p. 52354]

Creighton, Dolores Ryan

O'Shea (19)

R2017-572

Adopted [C.J.p. 52411]

TRIBUTES

Crider, L. Tyrone, Sr., (Rev.)

Burke (14)

R2017-604

Adopted [C.J.p. 52361]

Crider, Lilton Tyrone, Sr., (Rev.)

Austin (34)

R2017-474

Adopted [C.J.p. 52423]

DiValerio, Ann

Burke (14)

R2017-514

Adopted [C.J.p. 52362]

Dixon, Stacy Verne

Burke (14)

R2017-515

Adopted [C.J.p. 52363]

Dwyer, Gerald

Burke (14)

R2017-516

Adopted [C.J.p. 52364]

Eisenbeis, Roland

Burke (14)

R2017-517

Adopted [C.J.p. 52365]

Fitzgerald, John L.

Burke (14)

R2017-518

Adopted [C.J.p. 52366]

Gidwitz, Peter

Burke (14)

R2017-519

Adopted [C.J.p. 52367]

Hennessy, Leo E., (Dr.)

Burke (14)

R2017-520

Adopted [C.J.p. 52368]

Hicks, Sanders

Burke (14)

R2017-521

Adopted [C.J.p. 52369]

Holloway, Laura Helen

Cochran (20)

R2017-488

Adopted [C.J.p. 52415]

Howard, Daniel E. (P.O.)

Dedication of Horse of Honor public art memorial
to fallen Police Officer

Thompson (11)

R2017-486

Adopted [C.J.p. 52353]

Iakovos, Metropolitan

Burke (14)

R2017-522

Adopted [C.J.p. 52371]

OFFICE OF THE CITY CLERK

Date: 6/28/2017

CITY COUNCIL LEGISLATIVE INDEX

119

TRIBUTES

Jackson, Albert M.
 Beale (9) R2017-463
 Adopted [C.J.p. 52345]
 Jackson-Jones, Marguerite
 Mitts (37) R2017-478
 Adopted [C.J.p. 52431]
 Johnson, Theresa Z.
 Laurino (39) R2017-536
 Adopted [C.J.p. 52435]
 Kohl, Helmut (Hon.)
 Burke (14) R2017-603
 Adopted [C.J.p. 52372]
 Kraus, Herbert M.
 Burke (14) R2017-524
 Adopted [C.J.p. 52372]
 Lee, Woodrow
 Burke (14) R2017-523
 Adopted [C.J.p. 52374]
 Loven, Sandra
 Quinn (13) R2017-477
 Adopted [C.J.p. 52355]
 Marcin, George J.
 Burke (14) R2017-525
 Adopted [C.J.p. 52375]
 Marek, Roberta L.
 Quinn (13) R2017-487
 Adopted [C.J.p. 52355]
 Markham, Thomas
 Quinn (13) R2017-470
 Adopted [C.J.p. 52356]
 McHugh, John Edward
 Burke (14) R2017-526
 Adopted [C.J.p. 52376]
 Muldrow, Edward, Jr.
 Scott, Jr. (24) R2017-550
 Adopted [C.J.p. 52418]
 Pfeifer, Raymond Joseph
 Burke (14) R2017-531
 Adopted [C.J.p. 52377]
 Phillips, Edward
 Mitts (37) R2017-479
 Adopted [C.J.p. 52432]

TRIBUTES

Piersall, Jimmy
 Burke (14) R2017-602
 Adopted [C.J.p. 52378]
 Rickman, Delores Pearl
 Curtis (18) R2017-472
 Adopted [C.J.p. 52410]
 Somerville, Helen Louise
 Beale (9) R2017-464
 Adopted [C.J.p. 52346]
 Steele, Robert (Hon.)
 Burke (14), Maldonado (26) R2017-599
 Adopted [C.J.p. 52396]
 Steele, Robert B.
 Dowell (3) R2017-552
 Adopted [C.J.p. 52337]
 Storino, Dominic, (Hon.)
 Burke (14) R2017-601
 Adopted [C.J.p. 52379]
 Tadelman, Steven Martin
 Laurino (39) R2017-538
 Adopted [C.J.p. 52436]
 Thacker, Erlinda Ruth
 Laurino (39) R2017-539
 Adopted [C.J.p. 52437]
 Tincher, Thomas A.
 Burke (14) R2017-532
 Adopted [C.J.p. 52380]
 Warmbier, Otto
 Burke (14) R2017-544
 Adopted [C.J.p. 52381]
 Weathers, Eddie Mae
 Scott, Jr. (24) R2017-549
 Adopted [C.J.p. 52419]
 Whistler, Darrell L.
 Burke (14) R2017-600
 Adopted [C.J.p. 52382]
 Zapasnik, Irene
 Laurino (39) R2017-540
 Adopted [C.J.p. 52438]

OFFICE OF THE CITY CLERK

120

CITY COUNCIL LEGISLATIVE INDEX

Date: 6/28/2017

UNITED STATES GOVT.

Call for President Donald Trump and U.S.
Congress to support mission of Environmental
Protection Agency, and maintain operations at
Region 5 office in Chicago

Moreno (1), and Others R2017-302

Referred [C.J.p. 48335] Health &
Environment

Adopted [C.J.p. 51181]

ZONING RECLASSIFICATIONS

Map No. 1-F

Creation of North Branch Corridor Overlay
(NBCO) District and subdistrict(s) and repeal of
PMD 5 Chicago Halsted Corridor district

Emanuel (Mayor), and Others O2017-4840

Referred [C.J.p. 50397] Joint
Finance
Zoning

Kingsbury Street Revocable Trust, The

701-721 N Kingsbury St, 441-473 W Superior St,
700-720 N Hudson Ave and 440-472 W Huron St

App No 19289, RBPd No. 447 to RBPd No. 447
as amended

Misc. Transmittal O2017-4853

Referred [C.J.p. 50414] Zoning

Map No. 1-G

Creation of North Branch Corridor Overlay
(NBCO) District and subdistricts and repeal of
PMD 5 Chicago/Halsted Corridor district

Emanuel (Mayor), and Others O2017-4840

Referred [C.J.p. 50397] Joint
Finance
Zoning

1437 West Grand LLC

1435-1439 W Grand Ave

App No. 19220T1, M1-2 to B2-2

Misc. Transmittal SO2017-3806

Referred [C.J.p. 48454] Zoning

Passed as [C.J.p. 52003]

Substitute

1453 W Superior LLC

1453-1455 W Superior St, (common address)

App No. 19269, RS3 to RM4.5

Misc. Transmittal O2017-4816

Referred [C.J.p. 50419] Zoning

ZONING RECLASSIFICATIONS

Map No. 1-G

Jodi Development LLC

1214-1216 W Huron St

App No. 19226T1, RS3 to RM4.5

Misc. Transmittal O2017-3825

Referred [C.J.p. 48448] Zoning

Passed [C.J.p. 52016]

Shutler, Anne

1242-1244 W Huron St

App No. 19227, RS3 to RM4.5

Misc. Transmittal O2017-3826

Referred [C.J.p. 48450] Zoning

Passed [C.J.p. 52023]

Map No. 1-H

2200-2216 W Grand Ave

C2-2 to C3-2

Maldonado (26) O2017-5214

Referred [C.J.p. 52476] Zoning

Map No. 2-G

6324-6326 N Western LLC

2104-2120 W Fullerton Ave

App No. 19291T1, M3-3 to C2-3

Misc. Transmittal O2017-5180

Referred [C.J.p. 50423] Zoning

714 Laflin LLC

714 S Laflin St

App No. 19275, RT4 to RM5

Misc. Transmittal O2017-4822

Referred [C.J.p. 50418] Zoning

845 West Madison Partners LLC

833-855 W Madison St, 832-854 W Monroe St, 1-
39 S Peoria St and 2-40 S Green St

App No. 18982, DX5 and DS3 to DX5 then to PD

Misc. Transmittal SO2016-7306

Referred [C.J.p. 32552] Zoning

Passed [C.J.p. 52023]

Roosevelt Square Library LLC

1328-1350 W Taylor St

App No. 19265, RBPd No. 896 to RBPd No. 896
as amended

Misc. Transmittal O2017-4812

Referred [C.J.p. 50417] Zoning

OFFICE OF THE CITY CLERK

Date: 6/28/2017

CITY COUNCIL LEGISLATIVE INDEX

121

ZONING RECLASSIFICATIONS

Map No. 2-I

2500-2550 W Roosevelt Rd, 2501-2561 W
Fillmore St, W Greshaw St, 2500 block
RPD No. 1015, RS3 to RPD No. 1015 then to
RS1
Ervin (28) O2017-5225
Referred [C.J.p. 52477] Zoning
Cozi Development LLC
2536 W Harrison St
App No. 19233, RT4 to RM5
Misc. Transmittal O2017-3832
Referred [C.J.p. 48446] Zoning
Passed [C.J.p. 52044]

Map No. 2-J

3724-3726 W Flournoy St
RM6 to C1-1
Scott, Jr. (24) O2017-5211
Referred [C.J.p. 52476] Zoning

Map No. 3-E

1350 Lake Shore Associates
59-81 E Banks St, 1321-1327 N Ritchie Ct, 1316-
1322 N Lake Shore Dr
App No. 19209, RM6 to RPD
Misc. Transmittal SO2017-3794
Referred [C.J.p. 48454] Zoning
Passed as [C.J.p. 52044]
Substitute

Map No. 3-F

Creation of North Branch Corridor Overlay
(NBCO) District and repeal of PMD 3 Goose
Island and PMD 5 Chicago/Halsted Corridor
districts
Emanuel (Mayor), and Others O2017-4840
Referred [C.J.p. 50397] Joint
Finance
Zoning
Kingsbury Street Revocable Trust, The
701-721 N Kingsbury St, 441-473 W Superior St,
700-720 N Hudson Ave and 440-472 W Huron St
App No 19289, RBPd No. 447 to RBPd No. 447
as amended
Misc. Transmittal O2017-4853
Referred [C.J.p. 50414] Zoning

ZONING RECLASSIFICATIONS

Map No. 3-F

LG Development Group LLC
1400-1418 N Orleans St, 324-344 W Schiller St,
1401-1419 N Sedgwick St
App No. 18612, C1-3 and B3-3 to B2-5 then to
RPD
Misc. Transmittal SO2016-45
Referred [C.J.p. 16238] Zoning
Passed as [C.J.p. 52073]
Substitute

Map No. 3-G

Creation of North Branch Corridor Overlay
(NBCO) District and subdistrict(s), repeal of PMD
2 Elston Corridor Planned Manufacturing District
Emanuel (Mayor), and Others O2017-4840
Referred [C.J.p. 50397] Joint
Finance
Zoning

1551, Inc.
1551 W North Ave, aka 1555 N Ashland Ave
App No. 18652, B1-2 to C1-5 then to PD
Misc. Transmittal SO2016-643
Referred [C.J.p. 17848] Zoning
Passed as [C.J.p. 52090]
Substitute

944 North Elston LLC
944-946 N Elston Ave
App No. 19270T1, B2-3 to B2-3
Misc. Transmittal O2017-4817
Referred [C.J.p. 50419] Zoning

Map No. 3-H

1355 Milwaukee Enterprises LLC
1351-1355 N Milwaukee Ave
App No. 19247T1, B1-2 to B3-3
Misc. Transmittal O2017-3846
Referred [C.J.p. 48454] Zoning
Passed [C.J.p. 52110]
Development Group LLC
2046 W Rice St, (common address)
App No. 19285, RT4 to RM4.5
Misc. Transmittal O2017-4849
Referred [C.J.p. 50412] Zoning

OFFICE OF THE CITY CLERK

122

CITY COUNCIL LEGISLATIVE INDEX

Date: 6/28/2017

ZONING RECLASSIFICATIONS

Map No. 3-I

M14 Land Investments LLC
2651 W Augusta Blvd
App No. 19260T1, RS3 to RM4.5
Misc. Transmittal O2017-4804
Referred [C.J.p. 50415] Zoning
Morales, William
1508 N Talman Ave
App No. 19259, RS3 to RT4
Misc. Transmittal O2017-4803
Referred [C.J.p. 50415] Zoning
Parson, Harry
1458 N Talman Ave, (common address)
App No. 19281, RS3 to RM4.5
Misc. Transmittal O2017-4845
Referred [C.J.p. 50416] Zoning

Map No. 3-K

4034-4358 W Chicago Ave
App No. A-8311, M1-1 to C3-1
Mitts (37) O2017-3430
Referred [C.J.p. 48332] Zoning
Passed [C.J.p. 52117]
BNS Properties LLC
4112 W Potomac Ave
App No. 19228, RS3 to RT4
Misc. Transmittal O2017-3827
Referred [C.J.p. 48445] Zoning
Passed [C.J.p. 52117]

Map No. 4-G

Garcia, Rogelio
1811 S Ashland Ave
App No. 19231, B3-2 to B2-3
Misc. Transmittal O2017-3830
Referred [C.J.p. 48447] Zoning
Passed [C.J.p. 52118]
Roosevelt Square Library LLC
1328-1350 W Taylor St
App No. 19265, RBPD No. 896 to RBPD No. 896
as amended
Misc. Transmittal O2017-4812
Referred [C.J.p. 50417] Zoning

ZONING RECLASSIFICATIONS

Map No. 4-G

Zocalo Developlent LLC
1026 W Cullerton St
App No. 19217T1, RT4 to B2-3
Misc. Transmittal O2017-3803
Referred [C.J.p. 48453] Zoning
Passed [C.J.p. 52118]

Map No. 4-H

Second Foundation LLC
2233 W 21st St, (common address)
App No. 19277T1, B3-2 to B2-3
Misc. Transmittal O2017-4824
Referred [C.J.p. 50417] Zoning

Map No. 5-G

Creation of North Branch Corridor Overlay
(NBCO) District and subdistrict(s), repeal of
PMD1 Clybourn Corridor Planned Manufacturing
District, PMD2 Elston Corridor Planned
Manufacturing District
Emanuel (Mayor), and Others O2017-4840
Referred [C.J.p. 50397] Joint
Finance
Zoning

917 Armitage LLC
915-917 W Armitage Ave, (common address)
App No. 19276, B3-2 to B2-3
Misc. Transmittal O2017-4823
Referred [C.J.p. 50419] Zoning

Map No. 5-H

1912 Milwaukee LLC
1912 N Milwaukee Ave
App No. 19212T1, M1-1 to C1-2
Misc. Transmittal SO2017-3797
Referred [C.J.p. 48455] Zoning
Passed as [C.J.p. 51943]
Substitute
1914 Milwaukee LLC
1914-1918 N Milwaukee Ave
App No. 19213T1, M1-1 to C1-3
Misc. Transmittal SO2017-3798
Referred [C.J.p. 48455] Zoning
Passed as [C.J.p. 51947]
Substitute

OFFICE OF THE CITY CLERK

Date: 6/28/2017

CITY COUNCIL LEGISLATIVE INDEX

123

ZONING RECLASSIFICATIONS

Map No. 5-H

LG Development Group LLC
1665-1667 N Milwaukee Ave
App No. 19219T1, B3-5 to B3-5
Misc. Transmittal O2017-3805
Referred [C.J.p. 48448] Zoning
Passed [C.J.p. 51932]

Map No. 5-I

Petrushchak, Igor
1811 N California Ave
App No. 19172T1, B2-3 and B3-1 to B2-3
Misc. Transmittal O2017-2219
Referred [C.J.p. 44205] Zoning
Passed [C.J.p. 52140]

Sidel, Barry
2835-2847 W Belden Ave
App No. 18506, C1-2 to B2-3 then to RPD
Misc. Transmittal SO2015-6396
Referred [C.J.p. 4729] Zoning
Passed as [C.J.p. 52124]
Substitute

Map No. 5-J

3620 Cortland LLC
3620-3624 W Cortland St, (common address)
App No. 19282, RS3 to RM4.5
Misc. Transmittal O2017-4846
Referred [C.J.p. 50420] Zoning

Peegan Development, Inc.
1819 N St Louis Ave, 1821 N St Louis Ave
App No. 19257T1, RS3 to RM4.5
Misc. Transmittal O2017-4801
Referred [C.J.p. 50416] Zoning

Map No. 5-M

DP Investors LLC-2104 Merrimac Series
2104 N Merrimac Ave
App No. 19261, RS3 to RT3.5
Misc. Transmittal O2017-4805
Referred [C.J.p. 50412] Zoning

ZONING RECLASSIFICATIONS

Map No. 6-F

Anexis Development LLC
2556 S Federal St
App No. 19072T1, M1-3 to C2-3
Misc. Transmittal SO2016-8650
Referred [C.J.p. 39191] Zoning
Passed as [C.J.p. 52281]
Substitute

Chiu, Yick Yeung
229 W 22nd Pl
App No. 19263T1, RM4.5 to B3-2
Misc. Transmittal O2017-4810
Referred [C.J.p. 50412] Zoning

Liu, Conrad
255 W 22nd Pl
App No. 19262T1, RT4 to B3-2
Misc. Transmittal O2017-4809
Referred [C.J.p. 50414] Zoning

Map No. 6-G

Skyriver Throop Development LLC
2601-2639 S Throop St, 2553-2579 S Hillock Ave,
2512-2536 S Stark St
App No. 19249T1, M1-2 to B2-3
Misc. Transmittal SO2017-3851
Referred [C.J.p. 48450] Zoning
Passed as [C.J.p. 52146]
Substitute

Map No. 7-F

Alzaid, Lulwah Sulaiman
3134 N Monticello Ave, (common address)
App No. 19296, RS3 to RT4
Misc. Transmittal O2017-5190
Referred [C.J.p. 50410] Zoning

Chicago Trattoria Assoc., Inc.
525 W Arlington Pl, (common address)
App No. 19284, RM6 to B3-1
Misc. Transmittal O2017-4848
Referred [C.J.p. 50411] Zoning

OFFICE OF THE CITY CLERK

124

CITY COUNCIL LEGISLATIVE INDEX

Date: 6/28/2017

ZONING RECLASSIFICATIONS

Map No. 7-F

Wellington Development LLC
623 W Wellington Ave
App No. 19230, RT4 to RM4.5
Misc. Transmittal SO2017-3829
Referred [C.J.p. 48452] Zoning
Passed as [C.J.p. 52157]
Substitute

Map No. 7-G

3130 Lincoln Ave LLC
3130 N Lincoln Ave
App No. 19258, B1-3 to B3-1
Misc. Transmittal O2017-4802
Referred [C.J.p. 50419] Zoning

Map No. 7-I

3148-3162 N Elston Ave
App No. A-8309, B3-1 to RS1
Mell (33) O2017-3426
Referred [C.J.p. 48331] Zoning
Passed [C.J.p. 52168]
John Downes Construction, Inc.
2417 N Artesian Ave
App No. 19243T1, RS3 to RT3.5
Misc. Transmittal O2017-3842
Referred [C.J.p. 48448] Zoning
Passed [C.J.p. 52157]
Pomaville, Tim
2438 N Western Ave, (common address)
App No. 19294, C1-2 to B2-3
Misc. Transmittal O2017-5185
Referred [C.J.p. 50415] Zoning
Rockwell Fletcher LLC
3130-3138 N Rockwell Ave
App No. 19271T1, M1-2 to C3-5
Misc. Transmittal O2017-4818
Referred [C.J.p. 50416] Zoning

ZONING RECLASSIFICATIONS

Map No. 7-J

Shoemaker Office Investments LLC
3927-3963 W Belmont Ave
App No. 19007, RBPB No. 982 to RBPB No. 982
as amended
Misc. Transmittal SO2016-7341
Referred [C.J.p. 32550] Zoning
Passed as [C.J.p. 52168]
Substitute

Map No. 7-K

4701 W Diversey LLC
4701-4703 W Diversey Ave
App No. 19238, RS3 to B2-1.5
Misc. Transmittal O2017-3837
Referred [C.J.p. 48456] Zoning
Passed [C.J.p. 52188]
Belmont Karlov LLC
4019-4059 W Belmont Ave, 3129-3159 N Karlov
Ave, (common address)
App No. 19279, RIPD No. 869 to RIPD No. 869
as amended
Misc. Transmittal O2017-4826
Referred [C.J.p. 50411] Zoning

Map No. 7-N

7129 Belmont LLC
7129 W Belmont Ave
App No. 19246T1, B3-1 to B3-3
Misc. Transmittal O2017-3845
Referred [C.J.p. 48456] Zoning
Passed [C.J.p. 52188]

Map No. 8-F

436-458 W Pershing Rd
M1-2 to RS3
Thompson (11) O2017-5205
Referred [C.J.p. 52475] Zoning

Map No. 8-H

3677-3681 S Archer Ave
App No. A8308, RS3 to C1-2
Cardenas (12) O2017-3424
Referred [C.J.p. 48331] Zoning
Passed [C.J.p. 52195]

OFFICE OF THE CITY CLERK

Date: 6/28/2017

CITY COUNCIL LEGISLATIVE INDEX

125

ZONING RECLASSIFICATIONS

Map No. 9-G

1025 W Addison Street Apartments Owner LLC
3515-3549 N Clark St, 1001-1029 W Addison St,
3546-3558 N Sheffield Ave
App No. 19171, RBPD No. 1164 to RBPD No.
1164 as amended
Misc. Transmittal SO2017-2216
Referred [C.J.p. 44208] Zoning
Passed as [C.J.p. 51951]
Substitute
Berger, Anne
3754 N Kenmore Ave
App No. 19251T1, RT4 to RM4.5
Misc. Transmittal O2017-3853
Referred [C.J.p. 48445] Zoning
Passed [C.J.p. 52195]

Map No. 9-H

3501 N Lincoln Corp.
3501-3509 N Hermitage Ave, a.k.a. 3501 N
Lincoln Ave
App No. 19112, B3-2 to C1-3
Misc. Transmittal O2017-884
Referred [C.J.p. 42577] Zoning
Passed [C.J.p. 52208]
Newell Development, Inc.
3245-3247 N Elston Ave
App No. 19290T1, RS3 to B2-3
Misc. Transmittal O2017-5178
Referred [C.J.p. 50415] Zoning
Sonnamore Development LLC
3511-3515 N Ravenswood Ave
App No. 19254, C1-2 to B2-3
Misc. Transmittal O2017-3856
Referred [C.J.p. 48451] Zoning
Passed [C.J.p. 52208]
Sunset Woods Development LLC
1617 W Irving Park Rd, (common address)
App No. 19287T1, B1-1 to B3-3
Misc. Transmittal O2017-4851
Referred [C.J.p. 50417] Zoning

ZONING RECLASSIFICATIONS

Map No. 9-I

BR Acquisition LLC
3289-3325 N California Ave, 2727 W Roscoe St,
(common address)
App No. 19278T1, M2-2 and M1-1 to C3-3
Misc. Transmittal O2017-4825
Referred [C.J.p. 50411] Zoning

Map No. 9-J

Eirpool LLC
3459 W Belmont Ave
App No. 19268T1, C1-1
Misc. Transmittal O2017-4815
Referred [C.J.p. 50412] Zoning
Zimny, Jack
3741 W Addison St, (common address)
App No. 19293, RS3 to RT3-5
Misc. Transmittal O2017-5183
Referred [C.J.p. 50418] Zoning

Map No. 9-K

Gajic, Ray
3652-3666 N Milwaukee Ave
App No. 19292T1, M1-1 to B2-3
Misc. Transmittal O2017-5182
Referred [C.J.p. 50413] Zoning

Map No. 11-F

N Clarendon Ave, at W Lakeside Pla
RIPD No. 37 to RIPD No. 37 as amended
Cappleman (46) O2017-5232
Referred [C.J.p. 52477] Zoning

Map No. 11-G

1014-1032 W Leland LLC
4701-4705 N Kenmore Ave, 1016-1028 W Leland
Ave
App No. 19272T1, B3-2 to B2-5
Misc. Transmittal O2017-4819
Referred [C.J.p. 50419] Zoning

OFFICE OF THE CITY CLERK

126

CITY COUNCIL LEGISLATIVE INDEX

Date: 6/28/2017

ZONING RECLASSIFICATIONS

Map No. 11-H

3856 Oakton LLC
2107-2109 W Eastwood Ave
App No. 19264T1, RS3 to RM5
Misc. Transmittal O2017-4811
Referred [C.J.p. 50420] Zoning
4540 N Ravenswood LLC
4540-4542 N Ravenswood Ave
App No. 19256, B3-2 to B2-3
Misc. Transmittal O2017-4800
Referred [C.J.p. 50420] Zoning
FEPH Highland Park LLC
4726-4756 N Ravenswood Ave, 1801-1831 W
Lawrence Ave, 4721-4759 N Wolcott Ave
App No. 19205, B3-2 and M1-2 to B3-3 then to
RBPB
Misc. Transmittal SO2017-3218
Referred [C.J.p. 46361] Zoning
Passed as [C.J.p. 51972]
Substitute

Map No. 11-I

Chicago Land Trust Company - Trust No.
8002372166
4318 N Western Ave, (common address)
App No. 19283, B3-1.5 to B2-2
Misc. Transmittal O2017-4847
Referred [C.J.p. 50411] Zoning
Western Avenue Partners, Inc.
4210-4218 N Western Ave, (common address)
App No. 19288, C1-2 to B2-3
Misc. Transmittal O2017-4852
Referred [C.J.p. 50418] Zoning

Map No. 11-J

EREG Development LLC
4022-4040 N Elston Ave
App No. 19273, C2-2 to B3-3 then to PD
Misc. Transmittal O2017-4820
Referred [C.J.p. 50413] Zoning

ZONING RECLASSIFICATIONS

Map No. 11-J

Micheal Fairman 2009 Gift Trust
3510 W Irving Park Rd
App No. 19266T1, B3-1 to B2-3
Misc. Transmittal O2017-4813
Referred [C.J.p. 50415] Zoning

Map No. 12-G

Mendoza, Mayra
5229 S Justine St
App No. 19241, RS3 to RT4
Misc. Transmittal SO2017-3840
Referred [C.J.p. 48449] Zoning
Passed as [C.J.p. 52209]
Substitute

Map No. 12-I

4837 S Kezie Avenue LLC
4849-4861 S Kedzie Ave, 3031-3157 W 48th Pl,
(common address)
App No. 19295, C3-1 and M2-3 to M3-2
Misc. Transmittal O2017-5189
Referred [C.J.p. 50422] Zoning

Map No. 12-J

Ortiz, Edgar
3906-3910 W 55th St
App No. 19225, RS3 to C1-1
Misc. Transmittal O2017-3824
Referred [C.J.p. 48449] Zoning
Passed [C.J.p. 52002]

Map No. 13-G

11060-11062 S Western Ave
B1-1 to B3-1
O'Shea (19) O2017-5207
Referred [C.J.p. 52476] Zoning
Greystar GP II LLC
5438-5458 N Sheridan Rd
App No. 19157, RPD No. 1056 to RPD No. 1056
as amended
Misc. Transmittal SO2017-2183
Referred [C.J.p. 44200] Zoning
Passed as [C.J.p. 52209]
Substitute

OFFICE OF THE CITY CLERK

Date: 6/28/2017

CITY COUNCIL LEGISLATIVE INDEX

127

ZONING RECLASSIFICATIONS

Map No. 13-H

SB 1900 West Lawrence LLC
1900-1930 W Lawrence Ave, 4801-4811 N
Winchester Ave, 4800-4810 N Wolcott Ave
(common address)
App No. 19280, B1-2 to B3-3
Misc. Transmittal O2017-4844
Referred [C.J.p. 50417] Zoning
Zhuk, Ihor and Bednarchuk, Yulia
2256 W Foster Ave
App No. 19267, RS3 to RM4.5
Misc. Transmittal O2017-4814
Referred [C.J.p. 50418] Zoning

Map No. 13-I

2242 W Lawrence LLC
2242-2246 W Lawrence Ave
App No. 19218T1, B1-1 to B1-3
Misc. Transmittal SO2017-3804
Referred [C.J.p. 48456] Zoning
Passed as [C.J.p. 52223]
Substitute

Map No. 13-J

Chicago Sunni Muslim Society, Inc.
4850 N St Louis Ave
App No. 19242, RT4 to B1-1
Misc. Transmittal O2017-3841
Referred [C.J.p. 48446] Zoning
Passed [C.J.p. 52232]

Map No. 13-L

Jefferson Place LLC
4849-4873 N Lipps Ave, 4849 N Milwaukee Ave,
5306 W Ainslie St
App No. 18698, B3-3 and M1-1 to B3-5 then to
PD
Misc. Transmittal SO2016-1623
Referred [C.J.p. 19418] Zoning
Passed as [C.J.p. 52232]
Substitute

ZONING RECLASSIFICATIONS

Map No. 14-E

Brin Life Center LLC
63-77 E Garfield Blvd, 5500-5522 S Michigan Ave
App No. 19105, B1-2 and RM5 to B2-3 then to PD
Misc. Transmittal SO2017-155
Referred [C.J.p. 40882] Zoning
Passed as [C.J.p. 52260]
Substitute

Grove Parc Venture Partners LLC

6014-6058 S Cottage Grove Ave, 6100-6158 S
Cottage Grove Ave, 6200-6244 S Cottage Grove
Ave, 6101-6145 S Cottage Grove Ave, 6201-6259
S Cottage Grove Ave, 714-758 E 61st St, 733-757
E 61st St, 801-813 E 61st St, 744-756 E 62nd St,
745-757 E 62nd St, 801-813 E 62nd St, 800-832
E 63rd St, 6101-6107 S Evans Ave and 6242-
6258 S Drexel Ave (common address)
App No. 19286 , RBPd No. 64 to RBPd No. 64 as
amended

Misc. Transmittal O2017-4850
Referred [C.J.p. 50414] Zoning

Map No. 14-J

4555 W 59th St
M1-1 to RS2
Quinn (13) O2017-5206
Referred [C.J.p. 52475] Zoning

Map No. 17-I

EREG Development LLC

2401-2411 W Farwell Ave, 6800-6824 N Western
Ave, 2400-2422 W Pratt Blvd

App No. 19274, RS2 and RS3 to B3-3 then to PD
Misc. Transmittal O2017-4821
Referred [C.J.p. 50413] Zoning

Map No. 20-G

Salem, Simon

1351-1355 W 87th St
App No. 19224, B3-1 to C1-1
Misc. Transmittal O2017-3823
Referred [C.J.p. 48450] Zoning
Passed [C.J.p. 52272]

OFFICE OF THE CITY CLERK
CITY COUNCIL LEGISLATIVE INDEX

128

Date: 6/28/2017

ZONING RECLASSIFICATIONS

Map No. 22-E

9439 S State Street Building Corp.

30 E 95th St

App No. 18480, RS3 to C1-1

Misc. Transmittal

O2015-6358

Referred [C.J.p. 4736]

Zoning

Passed [C.J.p. 52272]

Map No. 24-E

9500-9514 S Dr Martin Luther King Jr Dr, 335-359

E 95th St

B3-1 to RS1

Beale (9)

O2017-5202

Referred [C.J.p. 52475]

Zoning

Map No. 26-E

Chicago Collegiate Charter School

10813-10925 S Cottage Grove Ave

App No. 19252T1, M3-3 to C3-1

Misc. Transmittal

O2017-3854

Referred [C.J.p. 48446]

Zoning

Passed [C.J.p. 52273]

Map No. 85-B

931-937 W Chestnut St, 854-868 N Lessing St,

939-947 W Chestnut St and 865-869 N

Sangamon St

C1-5 to C3-5

Burnett (27)

O2017-5218

Referred [C.J.p. 52476]

Zoning